


# SECTION D: EROSION AND SEDIMENT CONTROL PLANS

STATE OF SOUTH DAKOTA	PROJECT	SHEET	TOTAL SHEETS
	NH 0018(191)250 P 0044(188)253	D1	D43

Plotting Date: 06/24/2021

## INDEX OF SHEETS

D1	General Layout with Index
D2-D8	Estimate with General Notes and Tables
D9-D12	Stormwater Pollution Prevention Plan Checklist
D13	Erosion and Sediment Control Legend
D14-D36	Erosion and Sediment Control Plan Sheets
D37	Options for Dewatering and Sediment Collection
D38	SDDOT Construction Entrance Details
D39-D43	Standard Plates

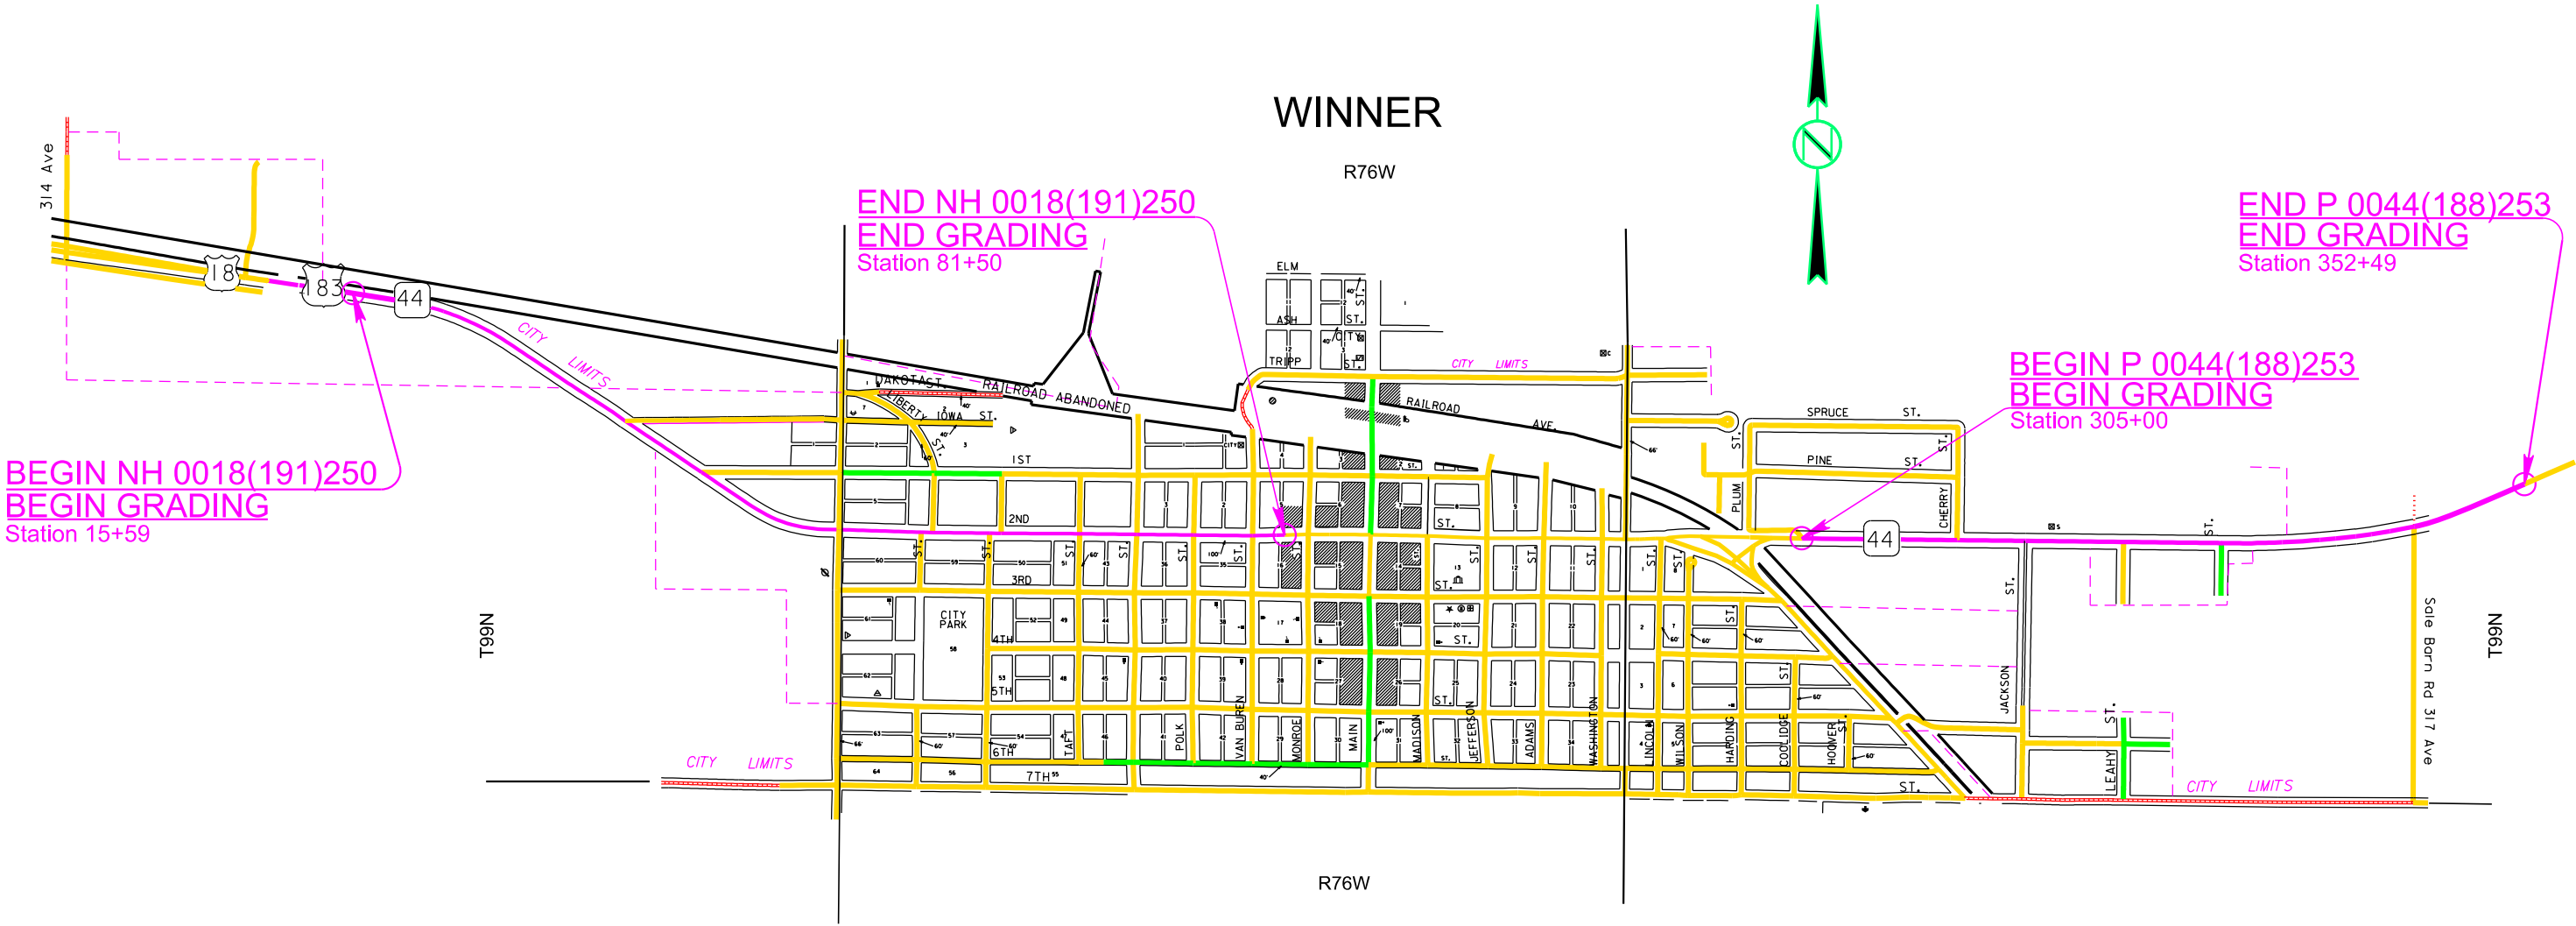

Plot Scale - 1:200

Plotted From - TRPR13525

1:200  
Plot Scale -  
Plotted From -

SECTION D ESTIMATE OF QUANTITIES

NH 0018(191)250 – PCN 03TK

BID ITEM NUMBER	ITEM	QUANTITY	UNIT
110E1690	Remove Sediment	24.5	CuYd
110E1693	Remove Erosion Control Wattle	510	Ft
110E1695	Remove Sediment Filter Bag	3,676	Ft
110E1700	Remove Silt Fence	3,308	Ft
120E6300	Water for Vegetation	571.0	MGal
230E0010	Placing Topsoil	3,052	CuYd
730E0100	Cover Crop Seeding	1.0	Bu
730E0206	Type D Permanent Seed Mixture	2,000	Lb
731E0200	Fertilizing	4.90	Ton
732E0550	Fiber Reinforced Matrix	19,677	Lb
734E0154	12" Diameter Erosion Control Wattle	510	Ft
734E0165	Remove and Reset Erosion Control Wattle	125	Ft
734E0170	Temporary Sediment Barrier	853	Ft
734E0180	Sediment Filter Bag	3,676	Ft
734E0602	Low Flow Silt Fence	200	Ft
734E0604	High Flow Silt Fence	3,108	Ft
734E0610	Mucking Silt Fence	230	CuYd
734E0620	Repair Silt Fence	825	Ft
734E0845	Sediment Control at Inlet with Frame and Grate	50	Each
734E0847	Sediment Control at Type S Reinforced Concrete Drop Inlet	574	Ft
734E5005	Dewatering	Lump Sum	LS
900E1320	Construction Entrance	2	Each

MULCHING (GRASS HAY OR STRAW)

Grass Hay or Straw Mulch to be applied at a rate of 2 Tons/Acre at all locations to be seeded with Type F Permanent Seed Mixture.

An additional 2 tons of Grass Hay or Straw Mulch has been added to the Estimate of Quantities for PCN **04F9** for temporary erosion control on areas determined by the Engineer during construction.

If the Contractor uses a no-till drill, mulch may be applied prior to seeding and the mulch can then be punched into the soil by the no-till drill. If the Contractor uses this process, the no-till drill seeding will be completed immediately following the mulch application and the mulch will be punched into the soil at a 3-inch depth.

COVER CROP SEEDING

Cover crop seeding may be used on this project as a temporary erosion control measure. The actual limits and use of cover crop seeding will be determined by the Engineer during construction.

P 0044(188)253 – PCN 04F9

BID ITEM NUMBER	ITEM	QUANTITY	UNIT
110E1690	Remove Sediment	0.3	CuYd
110E1695	Remove Sediment Filter Bag	24	Ft
110E1700	Remove Silt Fence	2,325	Ft
120E6300	Water for Vegetation	737.0	MGal
230E0010	Placing Topsoil	6,071	CuYd
730E0100	Cover Crop Seeding	4.0	Bu
730E0206	Type D Permanent Seed Mixture	2,580	Lb
730E0210	Type F Permanent Seed Mixture	80	Lb
731E0200	Fertilizing	8.70	Ton
732E0100	Mulching	8.5	Ton
732E0550	Fiber Reinforced Matrix	25,379	Lb
734E0103	Type 3 Erosion Control Blanket	450	SqYd
734E0132	Type 2 Turf Reinforcement Mat	1,085.0	SqYd
734E0170	Temporary Sediment Barrier	300	Ft
734E0180	Sediment Filter Bag	24	Ft
734E0510	Shaping for Erosion Control Blanket	500	Ft
734E0602	Low Flow Silt Fence	1,000	Ft
734E0604	High Flow Silt Fence	1,325	Ft
734E0610	Mucking Silt Fence	161	CuYd
734E0620	Repair Silt Fence	581	Ft
734E0845	Sediment Control at Inlet with Frame and Grate	4	Each
900E1320	Construction Entrance	2	Each

MYCORRHIZAL INOCULUM

Mycorrhizal inoculum will consist of mycorrhizal fungi spores and mycorrhizal fungi-infected root fragments in a solid carrier. The carrier may include organic materials, calcinated clay, or other materials consistent with application and good plant growth. The supplier will provide certification of the fungal species claimed and the live propagule count. The inoculum will include the following fungal species:

- 25%  
25%  
25%  
25%
- Glomus intraradices*  
*Glomus aggregatum or deserticola*  
*Glomus mosseae*  
*Glomus etunicatum*

All seed will be inoculated by the seed supplier with a minimum of 100,000 live propagules of mycorrhizal fungi per acre. All costs of inoculating the seed will be incidental to the contract unit price per pound for the corresponding permanent seed mixture.

All seed will be inoculated by the seed supplier with a minimum of 20,000 live propagules of mycorrhizal fungi per 1,000 square feet. All costs of inoculating the seed will be incidental to the contract unit price per pound for the corresponding permanent seed mixture.

STATE OF SOUTH DAKOTA	PROJECT	SHEET	TOTAL SHEETS
	NH 0018(191)250 P 0044(188)253	D2	D43

Plotting Date: 06/24/2021 Rev. 06/16/21 WS

The mycorrhizal inoculum will be as shown below or an approved equal:

Product	Manufacturer
MycoApply	Mycorrhizal Applications, Inc. Grants Pass, OR Phone: 1-866-476-7800 <a href="http://www.mycorrhizae.com">www.mycorrhizae.com</a>
AM 120 Multi Species Blend	Reforestation Technologies Int. Gilroy, CA Phone: 1-800-784-4769 <a href="http://www.reforest.com">www.reforest.com</a>

PLACING TOPSOIL

The thickness will be approximately 4 inches within the right-of-way and 6 inches on temporary easements. The topsoil thickness for the option borrow pits will be as stated on the option borrow pit sheets.

Any additional topsoil required will be at the contractor's expense.

The estimated amount of topsoil to be placed is as follows:

Station	to	Station	Topsoil (CuYd)
<b>03TK</b>			
13+00		19+00	479
19+00		25+00	754
25+00		31+00	852
31+00		37+00	697
37+00		43+00	93
43+00		49+00	47
49+00		55+00	11
55+00		61+00	58
61+00		67+00	20
67+00		73+00	21
73+00		79+00	11
79+00		85+00	9
Total:			3,052
<b>04F9</b>			
305+00		309+00	501
309+00		315+00	952
315+00		321+00	933
321+00		327+00	863
327+00		333+00	861
333+00		339+00	773
339+00		345+00	638
345+00		351+00	430
351+00		357+00	120
Total:			6,071

File - ...\\p1\\trp03TK\\Notes\\SectionD.dgn

PERMANENT SEEDING

The areas to be seeded consist of all newly graded areas within the project limits except for the top of roadways and temporary easements under cultivation.

Lawn and turf seed, such as the Type D Permanent Seed Mixture, will be tested within 12 months prior to planting, exclusive of the calendar month in which the test was completed.

Type D Permanent Seed Mixture will consist of the following:

Grass Species	Variety	Pure Live Seed (PLS) (Pounds/1000 SqFt)
Kentucky Bluegrass	Avalanche, Appalachian, Wildhorse, Blue Bonnet, Action	1.4
Perennial Ryegrass	Turf Type Varieties	1.4
Creeping Red Fescue	Epic, Boreal, Chantilly	1.4
Chewings Fescue	Ambrose, K2, Zodiac, Shadow III	1.4
Alkali Grass	Fults, Fults II, Quill, Salty	1.4
Total:		7

Type F Permanent Seed Mixture will consist of the following:

Grass Species	Variety	Pure Live Seed (PLS) (Pounds/Acre)
Western Wheatgrass	Arriba, Flintlock, Rodan, Rosana, Walsh	7
Green Needlegrass	Lodorm, AC Mallard Ecovar	4
Sideoats Grama	Butte, Pierre	3
Blue Grama	Bad River	2
Oats or Spring Wheat: April through May; Winter Wheat: August through November		10
Total:		26

FERTILIZING

The Contractor will apply an all-natural slow release fertilizer prior to seeding or placing sod. The all-natural fertilizer will have a minimum guaranteed analysis of 4-4-4 and be USDA Certified BioBased. It should provide a minimum of 4% (N) nitrogen with a minimum water insoluble nitrogen (WIN) fraction of 2.07%, a minimum of 4% (P2O5) available phosphate, a minimum of 4% (K2O) soluble potash, and a maximum carbon to nitrogen ratio (C:N ratio) of 5:1. The all-natural fertilizer will be free of weed-seed and pathogens accomplished through thermophilic composting, and not mechanical or chemical sterilization, to assure presence of beneficial soil microbiology. The fertilizer will have a near neutral pH, a low salt index, a low biological oxygen demand, contain organic humic and fulvic acids, and have high aerobic organism counts. The fertilizer will also be stable, free of bad odors, and be unattractive as a food source for animals. It should also be in a granular form that is easily spread.

The fertilizer will be applied on areas to be seeded with Type D Permanent Seed Mixture at an application rate of 34 pounds per 1,000 square feet.

The fertilizer will be applied on areas to be seeded with Type F Permanent Seed Mixture at a rate of 1,500 pounds per acre in accordance with the manufacturer's recommended method of application.

The all-natural slow release fertilizer will be as shown below or an approved equal:

Product	Manufacturer
Sustane	Sustane Corporate Headquarters Cannon Falls, Minnesota Phone: 1-800-352-9245 <a href="http://www.sustane.com">www.sustane.com</a>
Perfect Blend	Perfect Blend, LLC Bellevue, WA Phone: 1-866-456-8890 <a href="http://www.perfect-blend.com">www.perfect-blend.com</a>

FIBER REINFORCED MATRIX

Fiber reinforced matrix to be applied at all locations to be seeded with Type D Permanent Seed Mixture.

Fiber reinforced matrix will be applied in a separate operation following permanent seeding at locations noted in the table and at locations determined by the Engineer during construction. The application rate is 3,000 pounds per acre.

An additional quantity of Fiber Reinforced Matrix has been added to the Estimate of Quantities for erosion control on areas determined by the Engineer during construction.

The contractor will use a Fiber Reinforced Matrix from the approved products list, or an approved equal. The approved product list for Fiber Reinforced Matrix may be viewed at the following internet site.

<http://apps.sd.gov/HC60ApprovedProducts/main.aspx>

STATE OF SOUTH DAKOTA	PROJECT	SHEET	TOTAL SHEETS
	NH 0018(191)250 P 0044(188)253	D3	D43

Plotting Date: 06/24/2021

WATER FOR VEGETATION

Water for vegetation consists of applying water to seeded areas to enhance germination and/or root growth. When watering, use the following guidelines:

Immediately after seeding:

- Keep the topsoil moist but not excessively wet until the seed has germinated.
- Water a minimum of 3 days a week for 2 weeks preferably watering 2 or 3 times a day in small quantities.
- Use fine spray and low pressure to avoid topsoil wash and to prevent uncovering buried seeds.

After emergence:

- Topsoil will be kept thoroughly moistened by sprinkling, as necessary, for 6 weeks. After the 6-week period, an inspection will be made to determine if grass is established enough to suspend watering. Continue watering until grass has been thoroughly established.
- Never apply water at a rate faster than the topsoil can absorb.
- Water during early morning hours or early evening hours.
- Do not water when rain is forecasted for the area.
- If rainfall occurs, suspend watering according to rainfall amount.

An estimated 18 Gallons of water per square yard of seeding area was used to compute the quantity for the bid item "Water for Vegetation".

All costs for furnishing and applying the water including hauling, materials, equipment, labor, and incidentals necessary will be paid for at the contract unit price per MGal for "Water for Vegetation".

EROSION CONTROL WATTLE

Erosion control wattles for restraining the flow of runoff and sediment will be installed at locations noted in the table and at locations determined by the Engineer during construction. Refer to Standard Plate 734.06 for details.

The estimated quantity of "Remove Sediment" at erosion control wattle installation will be computed by taking 0.25' width X 0.25' height X the total length of all erosion control wattles and converted to cubic yards. A short version is "Remove Sediment" CuYd = 0.0023 X the total length of all erosion control wattles.

The Contractor will provide certification that the erosion control wattles do not contain noxious weed seeds.

Erosion control wattles will remain on the project until vegetation has been established and then they will be removed in accordance with the Engineer.

An additional quantity of 12" Diameter Erosion Control Wattles has been added to the Estimate of Quantities for temporary erosion and sediment control in highway ditch channels and as an alternative to low flow or high flow silt fence at wetland areas adjacent to the highway.

The erosion control wattle provided will be from the approved product list. The approved product list for erosion control wattle may be viewed at the following internet site:

<http://apps.sd.gov/HC60ApprovedProducts/main.aspx>



1:200  
Plot Scale -  
Plotted From -  
TRPR13525

TABLE OF EROSION CONTROL WATTLE

Station	Diameter (Inch)	Location	Quantity (Ft)
<b>03TK</b>			
22+88	12	Protect creek	160
24+05 – 81’ L	12	Inlet end of pipe	50
29+65 – 71’ L	12	Inlet end of pipe	50
32+03 – 70’ L	12	Inlet end of pipe	50
Additional Quantity:			200
Total:			510

LOW FLOW SILT FENCE

The low flow silt fence fabric provided will be from the approved product list. The approved product list for low flow silt fence may be viewed at the following internet site:

<http://apps.sd.gov/HC60ApprovedProducts/main.aspx>

Low flow silt fence will be placed at the locations noted in the table and at locations that will minimize siltation of adjacent streams, lakes, dams, or drainage areas as determined by the Engineer during construction. Refer to Standard Plate 734.04 for details.

An additional quantity of Low Flow Silt Fence has been added to the Estimate of Quantities for temporary sediment control.

TABLE OF LOW FLOW SILT FENCE

Station	Location	Quantity (Ft)
<b>03TK</b>		
22+88	Protect creek	160
Additional Quantity:		40
Total:		200
<b>04F9</b>		
305+00 to 306+35 L	Perimeter control	150
339+30 to 340+50 L	Perimeter control	130
343+50 to 344+50 L	Perimeter control	125
346+50 to 347+50 R	Perimeter control	110
347+00 to 348+00 L	Perimeter control	115
Additional Quantity:		370
Total:		1,000

HIGH FLOW SILT FENCE

The high flow silt fence fabric provided will be from the approved product list. The approved product list for high flow silt fence may be viewed at the following internet site:

<http://apps.sd.gov/HC60ApprovedProducts/main.aspx>

High flow silt fence will be placed at the locations noted in the table and at locations that will minimize siltation of adjacent streams, lakes, dams, or drainage areas as determined by the Engineer during construction. Refer to Standard Plate 734.05 for details.

An additional quantity of high flow silt fence has been added to the Estimate of Quantities for temporary sediment control.

TABLE OF HIGH FLOW SILT FENCE

Station	Location	Quantity (Ft)
<b>03TK</b>		
25+20 – 52.21’ R	Inlet end of pipe	18
28+25 R	Inlet end of pipe	18
28+49 – 55.97’ R	Inlet end of pipe	18
33+00 – 57.54’ R	Inlet end of pipe	18
36+00 – 54.47’ R	Inlet end of pipe	18
36+76 – 62’ R	Inlet end of pipe	18
Quantity from Inlet protection:		2,840
Additional Quantity:		160
Total:		3,108

04F9

305+70 R	Inlet end of pipe	75
307+43 – 76.5’ L	Inlet end of pipe	75
307+43 – 56.6’ R	Inlet end of pipe	75
309+00 – 66.3’ L	Inlet end of pipe	75
310+39 – 61.2’ R	Inlet end of pipe	75
311+12 – 104.17’ R	Inlet end of pipe	18
311+84 – 57.6’ L	Inlet end of pipe	75
311+84 – 61.0’ R	Inlet end of pipe	75
312+88 – 60.7’ R	Inlet end of pipe	75
315+08 – 60.2’ L	Inlet end of pipe	75
316+60 – 62.9’ R	Inlet end of pipe	75
318+90 – 61’ L	Inlet end of pipe	18
319+80 – 68.3’ R	Inlet end of pipe	75
321+92 – 58’ L	Inlet end of pipe	18
326+00 – 134.01’ L	Inlet end of pipe	18
326+16 – 57’ L	Inlet end of pipe	18
326+29 – 60.3’ R	Inlet end of pipe	18
328+56 – 132.48’ L	Inlet end of pipe	18
328+60 – 54’ L	Inlet end of pipe	18
328+92 – 56’ R	Inlet end of pipe	18
332+89 – 56’ R	Inlet end of pipe	18
338+68 – 59’ L	Inlet end of pipe	18
342+92 R	Inlet end of pipe	18
Quantity from Inlet protection:		18
Additional Quantity:		266
Total:		1,325

EROSION CONTROL BLANKET

Erosion control blanket will be installed 8 feet wide at the locations noted in the table and at locations determined by the Engineer during construction.

The erosion control blanket provided will be from the approved product list. The approved product list for erosion control blanket may be viewed at the following internet site:

<http://apps.sd.gov/HC60ApprovedProducts/main.aspx>

An additional quantity of Type 3 Erosion Control Blanket has been added to the Estimate of Quantities for temporary erosion control.

TABLE OF EROSION CONTROL BLANKET

Station	Location	Type	Quantity (SqYd)
<b>04F9</b>			
318+90 – 61’ L	Outlet end of pipe	3	35
320+05 – 104’ L	Outlet end of pipe	3	35
320+95 – 104’ L	Outlet end of pipe	3	35
321+92 – 58’ L	Outlet end of pipe	3	35
322+89 – 103.33’ L	Outlet end of pipe	3	35
323+95 – 104’ L	Outlet end of pipe	3	35
326+29 – 60.3’ R	Outlet end of pipe	3	35
328+92 – 56’ R	Outlet end of pipe	3	35
Additional Quantity:			170
Total Type 3 Erosion Control Blanket:			450

SHAPING FOR EROSION CONTROL BLANKET

The ditches will be shaped for the erosion control blanket as specified on Standard Plate 734.01.

STATE OF SOUTH DAKOTA	PROJECT	SHEET	TOTAL SHEETS
	NH 0018(191)250 P 0044(188)253	D4	D43
Plotting Date:		06/24/2021	Rev. 05/24/21 WS

File - ...ipj\trp03TKNotesSectionD.dgn



1:200  
Plot Scale -

Plotted From -  
TRPR13525

**TURF REINFORCEMENT MAT**

Turf Reinforcement Mat will be installed at locations shown in the table at the widths specified, and at locations determined by the Engineer during construction. The Contractor will use a turf reinforcement mat from the approved products list. The approved product list for turf reinforcement mat may be viewed at the following internet site:

<http://apps.sd.gov/HC60ApprovedProducts/main.aspx>

Turf Reinforcement Mat will be installed in accordance with the manufacturer's installation instructions.

**TABLE OF TURF REINFORCEMENT MAT**

Station	Location	Width (Ft)	Type	Quantity (SqYd)
<b>04F9</b>				
305+70 L	Outlet end of pipe	16	2	35
307+43 – 76.5' L	Outlet end of pipe	16	2	70
307+43 – 56.6' R	Outlet end of pipe	16	2	70
309+00 – 66.3' L	Outlet end of pipe	16	2	70
310+39 – 66.3' R	Outlet end of pipe	16	2	70
311+84 – 57.6' L	Outlet end of pipe	16	2	70
311+84 – 61.0' R	Outlet end of pipe	16	2	70
312+88 – 60.7' R	Outlet end of pipe	16	2	35
315+08 – 60.2' L	Outlet end of pipe	16	2	70
316+60 – 62.9' R	Outlet end of pipe	16	2	70
319+80 – 68.3' R	Outlet end of pipe	16	2	70
326+16 – 57' L	Outlet end of pipe	8	2	35
328+60 – 54' L	Outlet end of pipe	16	2	70
Additional Quantity:			2	280
Total Type 2 Turf Reinforcement Mat:				1,085

**TEMPORARY SEDIMENT BARRIER**

Temporary sediment barriers will be installed at locations noted in the table and at locations determined by the Engineer during construction.

Installation of the temporary sediment barrier will be in accordance with the manufacturer's installation instructions. It is the Contractor's responsibility to select product(s) best suited as perimeter control, slope interrupters, and ditch checks based on site conditions.

All costs for furnishing, installing, and maintaining the temporary sediment barrier including hauling, materials, equipment, labor, and incidentals necessary will be paid for at the contract unit price per foot for "Temporary Sediment Barrier".

An additional quantity of Temporary Sediment Barrier has been added to the Estimate of Quantities for both PCNs and is to be used at other areas requiring sediment control.

The temporary sediment barriers will be from the list below or an approved equal:

Product	Manufacturer
ProWattle Perimeter Guard	ERTEC Environmental Systems LLC Alameda, CA Phone: 1-866-521-0724 <a href="http://www.ertecsystems.com">www.ertecsystems.com</a>
Compost Filter Sock 9" and 12"	Dioten Engineering, Inc. Rapid City, SD Phone: 1-605-430-7213 <a href="http://www.dioten.com/">www.dioten.com/</a>
SedimentSTOP Or SediMax-FR Filtration Rolls	North American Green Poseyville, IN Phone: 1-800-772-2040 <a href="https://nagreen.com/">https://nagreen.com/</a>
Terra-Tubes	Profile Products LLC Buffalo Grove, IL Phone: 1-800-508-8681 <a href="http://www.profileproducts.com">www.profileproducts.com</a>

**TABLE OF TEMPORARY SEDIMENT BARRIER**

Station	Location	Quantity (Ft)
<b>03TK</b>		
52+34 L	Across street	36
52+34 R	Across street	45
56+78 R	Across street	35
58+68 L	Across street	35
62+34 R	Across street	32
63+14 L	Across street	20
68+50 L	Across street	35
68+50 R	Across street	35
72+28 R	Across street	35
72+50 L	Across street	32
76+17 L	Across street	42
76+17 R	Across street	36
80+00 L	Across street	40
80+00 R	Across street	45
Additional Quantity:		350
Total:		853

**SEDIMENT CONTROL AT INLETS WITH FRAMES AND GRATES**

This type of sediment control device should be used where there is pavement in the vicinity of the drop inlets and storm water or sediment could possibly enter the frame and grate. Sediment Control at Inlet with Frame and Grate will be installed prior to working in the vicinity of the drop inlets.

The Contractor will be responsible for maintaining and repairing the sediment control devices for the duration of the project for which sediment control measures are required. Maintenance will be scheduled to prevent storm water from backing up into the driving lane.

"Sediment Control at Inlet with Frame and Grate" will be paid for one time at each location, regardless of the number of times the sediment control devices are installed, inspected, cleaned, removed, repaired, or replaced. All costs associated with furnishing, installing, inspecting, maintaining, cleaning, sediment removal, and repairing Sediment Control at Inlet with Frame and Grate will be incidental to the contract unit price per each for "Sediment Control at Inlet with Frame and Grate".

Sediment collection devices will be:

A commercial made sediment collection device from the "Sediment Control at Inlet with Frame and Grate" list or an approved equal. The device will be installed in reinforced concrete drop inlets in accordance with the manufacturer's recommendations.

<http://sddot.com/business/certification/products/Default.aspx>

Sediment Control at Inlet with Frame and Grate Approved List:	
Product	Manufacturer
InfraSafe Debris Collection Device with filter sock	Royal Environmental Systems, Inc. Stacy, MN Phone: 1-800-817-3240 <a href="http://www.royalenterprises.net">www.royalenterprises.net</a>
Dandy Curb Sack and Dandy Curb Bag for curb inlets. Dandy Bag, Dandy Sack, and Dandy Pop for median drains.	Dandy Products Inc. Powell, OH Phone: 1-800-591-2284 <a href="http://www.dandyproducts.com">www.dandyproducts.com</a>
Silt Trapper	Storm Water Solutions Lakeville, MN Phone: 1-952-461-4376 <a href="http://www.silttrapper.com">www.silttrapper.com</a>
DIP Basket	Skyview Construction Co., LLC Summit, SD Phone: 1-605-520-0555
FLEXSTORM Inlet Filters	Inlet and Pipe Protection, Inc. Naperville, IL Phone: 1-866-287-8655 <a href="http://www.inletfilters.com">www.inletfilters.com</a>

STATE OF SOUTH DAKOTA	PROJECT	SHEET	TOTAL SHEETS
	NH 0018(191)250 P 0044(188)253	D5	D43
Plotting Date: 06/24/2021		Rev. 05/24/21 WS	

File - ...lpj\trp03TK\Notes\SectionD.dgn

1:200  
Plot Scale -  
Plotted From -

(continued)

GR-8 Guard or Combo Guard	ERTEC Environmental Systems LLC Alameda, CA Phone: 1-866-521-0724 <a href="http://www.ertecsystems.com">www.ertecsystems.com</a>
Sediment Catchers	Shaun Jensen Brookings, SD Phone: 1-605-690-4950
Grate FX, Slammer, or VertiPro	Enviroscape ECM, Ltd. Deshler, OH Phone: 1-419-278-2000 <a href="http://www.strawblanket.com">www.strawblanket.com</a>
BX Inlet Sediment Boxes	BX Civil and Construction Dell Rapids, SD Phone: 1-605-428-5483 <a href="http://bx-cc.com">bx-cc.com</a>
EZ-Flo and EZ-Catch	Flo-Water, LLC West Des Moines, IA Phone: 1-515-577-6763 <a href="http://www.flo-water.net">www.flo-water.net</a>
Basin Bag	Pro Drain Systems, Inc. Highland, MI Phone: 1-248-329-7001 <a href="http://www.prodrainsystems.com">www.prodrainsystems.com</a>

TABLE OF SEDIMENT CONTROL AT INLETS W/ FRAMES AND GRATES

Station	Quantity (Each)
03TK	
12+88 – 26' R	1
13+05 – 26' R	1
44+33 – 28.12' L	1
44+33 – 50.50' L	1
44+66 – 50.50' L	1
52+62 – 62' R	1
53+10 – 28.50' L	1
57+57 – 62.50' R	1
57+57 – 73.50' R	1
57+85 – 64.55' R	1
57+91 – 64.55' R	1
57+91 – 73.55' R	1
58+04 – 28.50' L	1
58+13 – 37.27' R	1
59+60 – 28.50' L	1
61+74 – 37.17' R	1
62+15 – 62.00' R	1
62+15 – 75.00' R	1
62+49 – 62.00' R	1
62+49 – 75.00' R	1
62+66 – 28.50' L	1
62+66 – 37.17' L	1
65+21 – 28.50' L	1

67+36 – 28.50' L	1
67+98 – 37.17' L	1
68+36 – 71.00' R	1
68+36 – 62.00' R	1
68+69 – 62.00' R	1
68+69 – 71.00' R	1
69+49 – 28.50' L	1
69+49 – 37.17' L	1
71+74 – 28.50' L	1
72+10 – 62.00' R	1
72+10 – 73.00' R	1
72+43 – 29' L	1
72+44 – 62.00' R	1
75+53 – 28.50' L	1
76+00 – 63.70' R	1
76+00 – 72.70' R	1
76+35 – 62.00' R	1
76+35 – 71.00' R	1
76+73 – 28.50' L	1
78+65 – 28.50' L	1
78+65 – 37.17' L	1
79+89 – 63.00' R	1
79+89 – 72.00' R	1
80+25 – 63.00' R	1
80+25 – 72.00' R	1
80+56 – 70' R	1
80+62 – 28.50' L	1
Total:	50

04F9

320+05 – 104' L	1
320+95 – 104' L	1
322+89 – 103.33' L	1
323+95 – 104' L	1
Total:	4

INTERIM SEDIMENT CONTROL AT INLETS, MANHOLES, AND JUNCTION BOXES AFTER SURFACING REMOVAL AND BEFORE PLACEMENT OF SURFACING

Refer to Standard Plate 734.05 for details of installation of high flow silt fence at drop inlets, manholes, and junction boxes.

The high flow silt fence fabric provided will be from the approved product list. The approved product list for high flow silt fence may be viewed at the following internet site:

<http://apps.sd.gov/HC60ApprovedProducts/main.aspx>

STATE OF SOUTH DAKOTA	PROJECT	SHEET	TOTAL SHEETS
	NH 0018(191)250 P 0044(188)253	D6	D43

Plotting Date: 06/24/2021

In addition, the Contractor will do the following for this installation:

- A space of at least 1' will be provided between the silt fence installation and the inlet. This space will be filled completely with a 2" depth of aggregate, 2" minus or smaller.
- The top elevation of the silt fence will be such that a 12" horizontal flap of silt fence will remain at the bottom.
- The base of the silt fence will conform to the natural ground profile but does not need to be trenched in at the bottom.
- The extra 12" of the silt fence material may be cut so that the material will lay flat upon the subgrade.
- Sediment filter bags will be placed on the 12" flap around the perimeter of the silt fence installation. The sediment filter bags will overlap 6" at the ends and be placed tightly together.
- The sediment filter bags will be filled with clean aggregate 2" minus or smaller.

Sediment Filter Bag

Product	Manufacturer
Snake Bag	Sacramento Bag Manufacturing Co. Sacramento, CA Phone: 1-800-287-2247 <a href="http://www.sacbag.com">www.sacbag.com</a>

The sediment filter bag will be the Snake Bag from Sacramento Bag Manufacturing Company or an approved equal.

All costs for furnishing and installing the sediment filter bags will be incidental to the contract unit price per foot for "Sediment Filter Bag."

All costs for removing the sediment filter bags will be incidental to the contract unit price per foot for "Remove Sediment Filter Bag".

Payment for high flow silt fence will be as stated in Section 734.5 of the Specifications.

All costs for furnishing, installing, and removing the 2" depth of aggregate will be incidental to other erosion and sediment control contract items.

All costs for removing and disposing of sediment collected by the sediment control device will be incidental to the contract unit price per cubic yard for "Remove Sediment".

The removed sediment will be placed at a location away from the drop inlet where the sediment will not be washed back into the drop inlet or other storm sewer system.

The Contractor and Engineer will inspect and maintain the sediment control device once every week and within 24 hours after every rainfall event greater than 1/2".

1:200  
Plot Scale -  
TRPR13525  
Plotted From -

TABLE OF INTERIM SEDIMENT CONTROL AT INLETS, MANHOLES, AND JUNCTION BOXES AFTER SURFACING REMOVAL AND BEFORE PLACEMENT OF SURFACING

Station	High Flow Silt Fence Quantity (Ft)	Sediment Filter Bag Quantity (Ft)	Remove Sediment Quantity (CuYd)
<b>03TK</b>			
16+00 – 28.34' R	32	44	0.25
18+97 – 28.12' R	42	52	0.25
23+20 – 28.12' R	42	52	0.25
25+20 – 28.12' R	32	44	0.25
28+49 – 28.12' R	42	52	0.25
33+00 – 28.12' R	32	44	0.25
36+00 – 28.12' R	32	44	0.25
38+15 – 28.12' L	32	44	0.25
38+15 – 28.12' R	32	44	0.25
41+04 – 28.12' L	32	44	0.25
41+04 – 28.12' R	32	44	0.25
43+19 – 28.12' L	40	52	0.25
43+19 – 28.12' R	40	52	0.25
44+30 – 74.00' L	32	44	0.25
44+30 – 28.12' L	28	36	0.25
44+33 – 50.50' L	18	24	0.25
44+66 – 50.50' L	18	24	0.25
44+68 – 74.00' L	32	44	0.25
45+10 – 28.12' L	40	52	0.25
45+10 – 28.12' R	40	52	0.25
46+39 – 28.12' L	40	52	0.25
46+39 – 28.12' R	40	52	0.25
48+58 – 28.12' L	40	52	0.25
48+97 – 29.64' R	40	52	0.25
50+99 – 34.12' L	32	44	0.25
51+08 – 34.12' R	42	52	0.25
53+10 – 28.50' L	28	36	0.25
53+10 – 39.62' L	42	52	0.25
53+10 – 39.62' R	42	52	0.25
57+14 – 39.62' R	42	52	0.25
57+57 – 62.50' R	22	28	0.25
57+57 – 73.50' R	18	24	0.25
57+85 – 64.55' R	22	28	0.25
57+91 – 64.55' R	18	24	0.25
57+91 – 73.55' R	18	24	0.25
58+04 – 28.50' L	28	36	0.25
58+04 – 39.62' L	42	52	0.25
58+13 – 37.27' R	22	28	0.25
58+67 – 39.62' R	42	52	0.25
59+60 – 28.50' L	28	36	0.25
59+60 – 39.62' L	42	52	0.25
59+60 – 39.62' R	42	52	0.25
61+74 – 37.17' R	22	28	0.25
62+15 – 62.00' R	22	28	0.25
62+15 – 75.00' R	18	24	0.25
62+49 – 62.00' R	18	24	0.25

62+49 – 75.00' R	18	24	0.25
62+66 – 28.50' L	28	36	0.25
62+66 – 37.17' L	18	24	0.25
63+24 – 39.62' R	42	52	0.25
65+12 – 39.62' R	42	52	0.25
65+21 – 28.50' L	28	36	0.25
65+21 – 39.62' L	32	44	0.25
66+36 – 39.62' R	42	52	0.25
67+36 – 28.50' L	28	36	0.25
67+36 – 39.62' L	42	52	0.25
67+36 – 39.62' R	42	52	0.25
67+98 – 37.17' L	18	24	0.25
68+36 – 62.00' R	22	28	0.25
68+36 – 71.00' R	18	24	0.25
68+69 – 62.00' R	18	24	0.25
68+69 – 71.00' R	18	24	0.25
69+49 – 28.50' L	28	36	0.25
69+49 – 37.17' L	18	24	0.25
69+49 - 39.62' R	42	52	0.25
70+52 – 39.62' R	32	44	0.25
71+74 – 28.50' L	28	36	0.25
71+74 – 39.62' L	42	52	0.25
71+74 – 39.62' R	42	52	0.25
72+10 – 62.00' R	18	24	0.25
72+10 – 73.00' R	18	24	0.25
72+44 – 62.00' R	18	24	0.25
72+78 – 39.62' R	32	44	0.25
75+53 – 28.50' L	32	44	0.25
75+53 – 39.62' L	42	52	0.25
75+53 – 39.62' R	42	52	0.25
76+00 – 63.70' R	18	24	0.25
76+00 – 72.70' R	18	24	0.25
76+35 – 62.00' R	18	24	0.25
76+35 – 71.00' R	18	24	0.25
76+73 – 28.50' L	32	44	0.25
76+73 – 39.62' L	42	52	0.25
76+73 – 39.62' R	42	52	0.25
78+30 – 39.63' R	42	52	0.25
78+65 – 28.50' L	32	44	0.25
78+65 – 37.17' L	18	24	0.25
79+89 – 63.00' R	18	24	0.25
79+89 – 72.00' R	18	24	0.25
80+25 – 63.00' R	18	24	0.25
80+25 – 72.00' R	18	24	0.25
80+62 – 28.50' L	32	44	0.25
80+62 – 39.62' L	42	52	0.25
80+62 – 39.62' R	42	52	0.25
Totals:	2,840	3,676	23.25
<b>04F9</b>			
322+89 – 103.33' L	18	24	0.25
Totals:	18	24	0.25

STATE OF SOUTH DAKOTA	PROJECT	SHEET	TOTAL SHEETS
	NH 0018(191)250 P 0044(188)253	D7	D43

Plotting Date: 06/24/2021 Rev. 05/24/21 WS

SEDIMENT CONTROL AT TYPE S REINFORCED CONCRETE DROP INLETS

The sediment control device provided will be from the list shown below. Refer to Standard Plate 734.11 for details.

Product	Manufacturer
Dandy Curb	Dandy Products Inc. Powell, OH Phone: 1-800-591-2284 <a href="http://www.dandyproducts.com">www.dandyproducts.com</a>
Gutterbuddy	ACF Environmental Richmond, VA Phone: 1-800-448-3636 <a href="http://www.acfenvironmental.com">www.acfenvironmental.com</a>
Curb Inlet Guard	ECTEC Environmental Systems LLC Alameda, CA Phone: 1-866-521-0724 <a href="http://www.ertecsystems.com">www.ertecsystems.com</a>
EZ-ClipGuard	Flo-Water, LLC West Des Moines, IA Phone: 1-515-577-6763 <a href="http://www.flo-water.net">www.flo-water.net</a>
12" Compost Filter Sock	Dioten Engineering, Inc. Rapid City, SD Phone: 1-605-430-7213
12" Silt Sock	Aspen Ridge Lawn and Landscaping, LLC Rapid City, SD Phone: 1-605-716-4080 <a href="https://aspenridgelandscaping.com/">https://aspenridgelandscaping.com/</a>
GeoCurve	GeoSolutions, Inc. Austin, TX Phone: 1-512-330-0796 <a href="http://www.geosolutionsinc.com">www.geosolutionsinc.com</a>
Smart Curb Filter	NoFlood, Inc. Fort Myers, FL Phone: 1-239-776-1671 <a href="http://noflood.com">noflood.com</a>

TABLE OF SEDIMENT CONTROL AT TYPE S REINFORCED CONCRETE DROP INLETS

Station	Clear Opening Width (Ft)	Quantity* (Ft)
<b>03TK</b>		
16+00 – 28.34' R	6	8
18+97 – 28.12' R	11	13
23+20 – 28.12' R	11	13
25+20 – 28.12' R	6	8
28+49 – 28.12' R	11	13



Plot Scale - 1:200

Plotted From - TRPR13525

(continued)		
33+00 – 28.12' R	6	8
36+00 – 28.12' R	6	8
38+15 – 28.12' L	11	13
38+15 – 28.12' R	11	13
41+04 – 28.12' L	11	13
41+04 – 28.12' R	11	13
43+19 – 28.12' L	11	13
43+19 – 28.12' R	11	13
44+30 – 74.00' L	6	8
44+68 – 74.00' L	6	8
45+10 – 28.12' L	11	13
45+10 – 28.12' R	11	13
46+39 – 28.12' L	11	13
46+39 – 28.12' R	11	13
48+58 – 28.12' L	11	13
48+97 – 29.64' R	11	13
50+99 – 34.12' L	6	8
51+08 – 34.12' R	11	13
53+10 – 39.62' L	11	13
53+10 – 39.62' R	11	13
57+14 – 39.62' R	11	13
58+04 – 39.62' L	11	13
58+67 – 39.62' R	11	13
59+60 – 39.62' L	11	13
59+60 – 39.62' R	11	13
63+24 - 39.62' R	11	13
65+12 – 39.62' R	11	13
65+21 – 39.62' L	6	8
66+36 – 39.62' R	11	13
67+36 – 39.62' L	11	13
67+36 – 39.62' R	11	13
69+49 – 39.62' R	11	13
70+52 – 39.62' R	6	8
71+74 – 39.62' L	11	13
71+74 – 39.62' R	11	13
72+78 – 39.62' R	6	8
75+53 – 39.62' L	11	13
75+53 – 39.62' R	11	13
76+73 – 39.62' L	11	13
76+73 – 39.62' R	11	13
78+30 – 39.62' R	11	13
80+62 – 39.62' L	11	13
80+62 – 39.62' R	11	13
Total:	574	

\* Quantity shown is the minimum length required and will be the basis of payment.

DEWATERING AND SEDIMENT COLLECTING

The Contactor has the option to treat sediment laden water trapped within the project limits or the Contractor may elect to transport sediment laden water off the project. Refer to the OPTIONS FOR DEWATERING AND SEDIMENT COLLECTING detail sheet for more information.

Water transported off the project limits will not be disposed of in an area where it can enter a waterway. The disposal site must be approved by the Engineer.

Dewatering and Sediment Collection is expected to be necessary on project **03TK** due to underground construction of storm sewers and other underground utilities. Dewatering and Sediment Collection will be paid as a Lump Sum bid item.

SDDOT CONSTRUCTION ENTRANCE

If the SDDOT Construction Entrance is utilized, then the Contractor will install the SDDOT Construction Entrance in accordance with these notes and the detail drawings.

Pit run material will be obtained from a granular source and will conform to the following gradation:

Sieve Size	Percent Passing
6"	100%
#4	0-60%
#200	0-20%

The pit run material will be compacted to the satisfaction of the Engineer.

The aggregate for the granular material will conform to the following gradation requirements:

Sieve Size	Percent Passing
3"	100%
2 1/2"	90-100%
1 1/2"	25-60%
3/4"	0-10%
1/2"	0-5%

The granular material will be placed in 6" maximum lifts.

It is anticipated that the granular material will need to be periodically removed and replaced as it becomes inundated with mud and sediment.

The Reinforcement Fabric (MSE) will be in conformance with Section 831 of the Specifications. The Reinforcement Fabric (MSE) will be on the Approved Products List for this material or will be certified by the supplier to meet this specification prior to installation.

The Reinforcement Fabric (MSE) should be kept as taut as possible prior to placing.

Equipment will not be allowed on the Reinforcement Fabric (MSE) until the first lift of granular material is in place.

All seams in the Reinforcement Fabric (MSE) will be overlapped at least 2' and shingled.

CONSTRUCTION ENTRANCE

The Contractor will install a Construction Entrance at locations where there is a potential for mud tracking and sediment flow from the construction site and work area onto a paved public roadway.

It is the Contractor's option to use the SDDOT Construction Entrance (See SDDOT Construction Entrance notes and details), a product from the list provided in these notes, or other products or processes as approved by the Engineer during construction.

If the Contractor elects to use one of the products listed in the table, then the Contractor will install the construction entrance product in accordance with the manufacturer's installation instructions or as directed by the Engineer.

The Contractor will maintain the construction entrance such that mud tracking and sediment flow will not enter the roadway or adjacent drainage areas. The construction entrance will be routinely inspected, and the Contractor will repair or replace material as deemed necessary by the Engineer.

All costs for furnishing, installing, maintaining, and removal of the construction entrance including equipment, labor, materials, and incidentals will be included in the contract unit price per each for "Construction Entrance".

The following table is a list of known construction entrance products available for use:

Product	Manufacturer
Grizzly Rumble Grate (10' width and 24' length required)	Trackout Control, LLC Tempe, AZ Phone: 1-800-761-0056 <a href="http://www.trackoutcontrol.com">www.trackoutcontrol.com</a>
Rumble Grid (12' width and 24' length including combination of grids and ramps required)	Pro-Tec Equipment, Inc. Charlotte, MI Phone: 1-800-292-1225 <a href="http://www.pro-tecequipment.com">www.pro-tecequipment.com</a>
Tracking Pad (12' width and 24' length (2 – 12'x12' pads) and 2 – 4'x4' turning flares)	Tracking Pads LLC Commerce City, CO Phone: 1-303-501-5640 <a href="http://www.trackingpads.com">www.trackingpads.com</a>
FODS Trackout Control Mat (12' width and 5 mats to get a 35' length)	FODS, LLC Denver, CO Phone: 1-844-200-3637 <a href="http://getfods.com">getfods.com</a>
DuraDeck and MegaDeck HD An adequate quantity is needed to prevent tires from becoming muddy (does not remove mud)	Signature Systems Group, LLC Flower Mound, TX Phone: 1-800-709-8151 <a href="http://www.duradeckmats.com">www.duradeckmats.com</a>

File - ...\\pjt\\p03TK\\Notes\\SectionD.dgn

1:200  
Plot Scale -  
Plotted From -

**STORMWATER POLLUTION PREVENTION PLAN CHECKLIST**  
*(The numbers left of the title headings are **reference numbers** to the **GENERAL PERMIT FOR STORM WATER DISCHARGES ASSOCIATED WITH CONSTRUCTION ACTIVITIES** (Stormwater Permit))*

**5.3 (2): STAFF TRAINING/SWPPP IMPLEMENTATION**  
To promote stormwater management awareness specific for this project, the Contractor's Erosion Control Supervisor should provide correspondence of how the SWPPP will be implemented. The Contractor's Erosion Control Supervisor is responsible for providing this information at the preconstruction meeting, and subsequently completing an attendance log, which should identify site-specific implementation of the SWPPP and the names of the personnel who attended the preconstruction meeting. Documentation of the preconstruction meeting will be filed with the SWPPP documents.

- 5.3 (3): DESCRIPTION OF CONSTRUCTION ACTIVITIES**
- **5.3 (3a): Project Limits** (See Title Sheet)
  - **5.3 (3a): Project Description** (See Title Sheet)
  - **5.3 (4): Site Map(s)** (See Title Sheet and Plans)
  - **Major Soil Disturbing Activities** (check all that apply)
    - ☒ Clearing and grubbing
    - ☒ Excavation/borrow
    - ☒ Grading and shaping
    - ☐ Filling
    - ☐ Other (describe):
  - **5.3 (3b): Total Project Area** 42 Acres
  - **5.3 (3b): Total Area to be Disturbed** 37 Acres
  - **5.3 (3c): Maximum Area Disturbed at One Time** 37 Acres
  - **5.3 (3d): Existing Vegetative Cover** 80%
  - **5.3 (3d): Description of Vegetative Cover** Turf grass
  - **5.3 (3e): Soil Properties:** Silty Clay
  - **5.3 (3f): Name of Receiving Water Body/Bodies** Dog Ear Creek
  - **5.3 (3g): Location of Construction Support Activity Areas**

- 5.3 (3h): ORDER OF CONSTRUCTION ACTIVITIES**
- **Special sequencing requirements** (see Section C).  
**The Contractor will enter the Estimated Start Date.**

Description	Estimated Start Date
Install stabilized construction entrance(s).	
Install perimeter protection where runoff may exit site.	
Install perimeter protection around stockpiles.	
Install channel and ditch bottom protection.	
Clearing and grubbing.	
Remove and stockpile topsoil.	
Stabilize disturbed areas.	
Install utilities, storm sewers, curb and gutter.	
Install inlet and culvert protection after completing storm drainage and other utility installations.	
Final grading.	
Final paving.	
Removal of protection devices.	
Reseed areas disturbed by removal activities.	

**5.3 (5): DESCRIPTION AND MAINTENANCE OF CONTROL MEASURES**  
All controls will be maintained in good working order. Necessary repairs will be initiated within 24 hours of the site inspection report. Include the technical reasoning for selecting each control. (check all that apply)

Perimeter Controls (See Detail Plan Sheets)	
Description	Estimated Start Date
<input type="checkbox"/> Natural Buffers (within 50 ft of Waters of State)	
<input checked="" type="checkbox"/> Silt Fence	
<input checked="" type="checkbox"/> Erosion Control Wattles	
<input type="checkbox"/> Temporary Berm / Windrow	
<input type="checkbox"/> Floating Silt Curtain	
<input checked="" type="checkbox"/> Stabilized Construction Entrances	
<input type="checkbox"/> Entrance/Exit Equipment Tire Wash	
<input type="checkbox"/> Other:	

Structural Erosion and Sediment Controls	
Description	Estimated Start Date
<input checked="" type="checkbox"/> Silt Fence	
<input type="checkbox"/> Temporary Berm/Windrow	
<input checked="" type="checkbox"/> Erosion Control Wattles	
<input type="checkbox"/> Temporary Sediment Barriers	
<input type="checkbox"/> Erosion Bales	
<input type="checkbox"/> Temporary Slope Drain	
<input checked="" type="checkbox"/> Turf Reinforcement Mat	
<input checked="" type="checkbox"/> Riprap	
<input type="checkbox"/> Gabions	
<input type="checkbox"/> Rock Check Dams	
<input type="checkbox"/> Sediment Traps/Basins	
<input checked="" type="checkbox"/> Culvert Inlet Protection	
<input type="checkbox"/> Transition Mats	
<input type="checkbox"/> Median/Area Drain Inlet Protection	
<input checked="" type="checkbox"/> Curb Inlet Protection	
<input type="checkbox"/> Interceptor Ditch	
<input checked="" type="checkbox"/> Concrete Washout Facility	
<input type="checkbox"/> Work Platform	
<input type="checkbox"/> Temporary Water Barrier	
<input type="checkbox"/> Temporary Water Crossing	
<input type="checkbox"/> Permanent Stormwater Ponds	
<input type="checkbox"/> Permanent Open Vegetated Swales	
<input type="checkbox"/> Natural Depressions to allow for Infiltration	
<input type="checkbox"/> Sequential Systems that combine several practices	
<input type="checkbox"/> Other:	

STATE OF SOUTH DAKOTA	PROJECT	SHEET	TOTAL SHEETS
	NH 0018(191)250 P 0044(188)253	D9	D43
Plotting Date:		06/24/2021	Rev. 05/24/21 WS

Dust Controls	
Description	Estimated Start Date
<input type="checkbox"/> Tarps & Wind impervious fabrics	
<input type="checkbox"/> Watering	
<input type="checkbox"/> Stockpile location/orientation	
<input type="checkbox"/> Dust Control Chlorides	
<input type="checkbox"/> Other	

Dewatering BMPs	
Description	Estimated Start Date
<input type="checkbox"/> Sediment Basins	
<input type="checkbox"/> Dewatering bags	
<input type="checkbox"/> Weir tanks	
<input type="checkbox"/> Temporary Diversion Channel	
<input type="checkbox"/> Other:	

**Stabilization Practices (See Detail Plan Sheets)**  
(Stabilization measures will begin the following work day whenever earth disturbing activity on any portion of the site has temporarily or permanently ceased. Temporary stabilization will be completed as soon as practicable but no later than 14 days after initiating soil stabilization activities (**3.18**))

Description	Estimated Start Date
<input type="checkbox"/> Vegetation Buffer Strips	
<input checked="" type="checkbox"/> Temporary Seeding (Cover Crop Seeding)	
<input checked="" type="checkbox"/> Permanent Seeding	
<input type="checkbox"/> Sodding	
<input type="checkbox"/> Planting (Woody Vegetation for Soil Stabilization)	
<input checked="" type="checkbox"/> Mulching (Grass Hay or Straw)	
<input type="checkbox"/> Fiber Mulching (Wood Fiber Mulch)	
<input type="checkbox"/> Soil Stabilizer	
<input type="checkbox"/> Bonded Fiber Matrix	
<input checked="" type="checkbox"/> Fiber Reinforced Matrix	
<input checked="" type="checkbox"/> Erosion Control Blankets	
<input type="checkbox"/> Surface Roughening (e.g. tracking)	
<input type="checkbox"/> Other:	

**Wetland Avoidance**  
Will construction and/or erosion and sediment controls impinge on regulated wetlands? Yes ☐ No ☒ If yes, the structural and erosion and sediment controls have been included in the total project wetland impacts and have been included in the 404 permit process with the USACE.

5.3 (6): PROCEDURES FOR INSPECTIONS

- Inspections will be conducted at least once every 7 days.
- All controls will be maintained in good working order. Necessary repairs will be initiated within 24 hours of the site inspection report.
- Silt fence will be inspected for depth of sediment and for tears to ensure the fabric is securely attached to the posts and that the posts are well anchored. Sediment buildup will be removed from the silt fence when it reaches 1/3 of the height of the silt fence.
- Sediment basins and traps will be checked. Sediment will be removed when depth reaches approximately 50 percent of the structure’s capacity, and at the conclusion of the construction.
- Check dams will be inspected for stability. Sediment will be removed when depth reaches 1/2 the height of the dam.
- All seeded areas will be checked for bare spots, washouts, and vigorous growth free of significant weed infestations.
- Inspection and maintenance reports will be prepared on form DOT 298 for each site inspection, this form will also be used to document changes to the SWPPP. A copy of the completed inspection form will be filed with the SWPPP documents.
- The SDDOT Project Engineer and Contractor’s Erosion Control Supervisor are responsible for inspections. Maintenance and repair activities are the responsibility of the Contractor. The SDDOT Project Engineer will complete the inspection and maintenance reports and distribute copies per the distribution instructions on DOT 298.

5.3 (7): POST CONSTRUCTION STORMWATER MANAGEMENT

Stormwater management will be handled by temporary controls outlined in “DESCRIPTION AND MAINTENANCE OF CONTROL MEASURES” above, and any permanent controls needed to meet permanent stormwater management needs in the post construction period will be shown in the plans and noted as permanent.

5.3 (8): POLLUTION PREVENTION PROCEDURES

5.3 (8a): Spill Prevention and Response Procedures

- **Material Management**
  - Housekeeping
    - Only needed products will be stored on-site by the Contractor.
    - Except for bulk materials the contractor will store all materials under cover and/or in appropriate containers.
    - Products must be stored in original containers and labeled.
    - Material mixing will be conducted in accordance with the manufacturer’s recommendations.
    - When possible, all products will be completely used before properly disposing of the container off-site.
    - The manufacturer’s directions for disposal of materials and containers will be followed.
    - The Contractor’s site superintendent will inspect materials storage areas regularly to ensure proper use and disposal.
    - Dust generated will be controlled in an environmentally safe manner.
  - Hazardous Materials
    - Products will be kept in original containers unless the container is not resealable and provide secondary containment as applicable.
    - Original labels and material safety data sheets will be retained in a safe place to relay important product information.
    - If surplus product must be disposed of, manufacturer’s label directions for disposal will be followed.

- Maintenance and repair of all equipment and vehicles involving oil changes, hydraulic system drain down, de-greasing operations, fuel tank drain down and removal, and other activities which may result in the accidental release of contaminants will be conducted on an impervious surface and under cover during wet weather to prevent the release of contaminants onto the ground.
- Wheel wash water will be collected and allowed to settle out suspended solids prior to discharge. Wheel wash water will not be discharged directly into any stormwater system or stormwater treatment system.
- Potential pH-modifying materials such as: bulk cement, cement kiln dust, fly ash, new concrete washings, concrete pumping, residuals from concrete saw cutting (either wet or dry), and mixer washout waters will be collected on site and managed to prevent contamination of stormwater runoff.

➤ **Spill Control Practices**

In addition to the previous housekeeping and management practices, the following practices will be followed for spill prevention and cleanup if needed.

- For all hazardous materials stored on site, the manufacturer’s recommended methods for spill cleanup will be clearly posted. Site personnel will be made aware of the procedures and the locations of the information and cleanup supplies.
- Appropriate cleanup materials and equipment will be maintained by the Contractor in the materials storage area on-site. As appropriate, equipment and materials may include items such as brooms, dust pans, mops, rags, gloves, goggles, kitty litter, sand, sawdust, and plastic and metal trash containers specifically for cleanup purposes.
- All spills will be cleaned immediately after discovery and the materials disposed of properly.
- The spill area will be kept well ventilated and personnel will wear appropriate protective clothing to prevent injury from contact with a hazardous substance.
- After a spill a report will be prepared describing the spill, what caused it, and the cleanup measures taken. The spill prevention plan will be adjusted to include measures to prevent this type of spill from reoccurring, as well as clean up instructions in the event of reoccurrences.
- The Contractor’s site superintendent, responsible for day-to-day operations, will be the spill prevention and cleanup coordinator.

➤ **Spill Response**

The primary objective in responding to a spill is to quickly contain the material(s) and prevent or minimize migration into stormwater runoff and conveyance systems. If the release has impacted on-site stormwater, it is critical to contain the released materials on-site and prevent their release into receiving waters. If a spill of pollutants threatens stormwater or surface water at the site, the spill response procedures outlined below must be implemented in a timely manner to prevent the release of pollutants.

- The Contractor’s site superintendent will be notified immediately when a spill or the threat of a spill is observed. The superintendent will assess the situation and determine the appropriate response.
- If spills represent an imminent threat of escaping erosion and sediment controls and entering receiving waters, personnel will be directed to respond immediately to contain the release and notify the superintendent after the situation has been stabilized.

- Spill kits containing appropriate materials and equipment for spill response and cleanup will be maintained by the Contractor at the site.
- If oil sheen is observed on surface water (e.g. settling ponds, detention ponds, swales), action will be taken immediately to remove the material causing the sheen. The Contractor will use appropriate materials to contain and absorb the spill. The source of the oil sheen will also be identified and removed or repaired as necessary to prevent further releases.
- If a spill occurs the superintendent or the superintendent’s designee will be responsible for completing the spill reporting form and for reporting the spill to SDDENR.
- Personnel with primary responsibility for spill response and cleanup will receive training by the Contractor’s site superintendent or designee. The training must include identifying the location of the spill kits and other spill response equipment and the use of spill response materials.
- Spill response equipment will be inspected and maintained as necessary to replace any materials used in spill response activities.

5.3 (8b): WASTE MANAGEMENT PROCEDURES

➤ **Waste Disposal**

- All liquid waste materials will be collected and stored in approved sealed containers. All trash and construction debris from the site will be deposited in the approved containers. Containers will be serviced as necessary, and the trash will be hauled to an approved disposal site or licensed landfill. All onsite personnel will be instructed in the proper procedures for waste disposal and notices stating proper practices will be posted. The Contractor is responsible for ensuring waste disposal procedures are followed.

➤ **Hazardous Waste**

- All hazardous waste materials will be disposed of in a manner specified by local or state regulations or by the manufacturer. Site personnel will be instructed in these practices, and the Contractor will be responsible for seeing that these practices are followed.

➤ **Sanitary Waste**

- Portable sanitary facilities will be provided on all construction sites. Sanitary waste will be collected from the portable units which must be secured to prevent tipping and serviced in a timely manner by a licensed waste management Contractor or as required by any local regulations.

STATE OF SOUTH DAKOTA	PROJECT	SHEET	TOTAL SHEETS
	NH 0018(191)250 P 0044(188)253	D10	D43

Plotting Date: 06/24/2021



5.3 (9): CONSTRUCTION SITE POLLUTANTS

The following materials or substances are expected to be present on the site during the construction period. These materials will be handled as noted under the heading “POLLUTION PREVENTION PROCEDURES” (check all that apply).

- ☒ Concrete and Portland Cement
- ☐ Detergents
- ☒ Paints
- ☒ Metals
- ☒ Bituminous Materials
- ☒ Petroleum Based Products
- ☒ Diesel Exhaust Fluid
- ☐ Cleaning Solvents
- ☒ Wood
- ☐ Cure
- ☐ Texture
- ☐ Chemical Fertilizers
- ☐ Other:

Product Specific Practices

- **Petroleum Products**  
All on-site vehicles will be monitored for leaks and receive regular preventive maintenance to reduce the chance of leakage. Petroleum products will be stored in tightly sealed containers which are clearly labeled.
- **Fertilizers**  
Fertilizers will be applied only in the amounts specified by the SDDOT. Once applied, fertilizers will be worked into the soil to limit the exposure to stormwater. Fertilizers will be stored in an enclosed area. The contents of partially used fertilizer bags will be transferred to sealable containers to avoid spills.
- **Paints**  
All containers will be tightly sealed and stored when not required for use. The excess will be disposed of according to the manufacturer's instructions and any applicable state and local regulations.
- **Concrete Trucks**  
Contractors will provide designated truck washout facilities on the site. These areas must be self-contained and not connected to any stormwater outlet of the site. Upon completion of construction, the area at the washout facility will be properly stabilized.

5.3 (10): NON-STORMWATER DISCHARGES

The following non-stormwater discharges are anticipated during the course of this project (check all that apply).

- ☐ Discharges from water line flushing.
- ☐ Pavement wash-water, where no spills or leaks of toxic or hazardous materials have occurred.
- ☐ Uncontaminated ground water associated with dewatering activities.

5.3 (11): INFEASIBILITY DOCUMENTATION

If it is determined to be infeasible to comply with any of the requirements of the Stormwater Permit, the infeasibility determination must be thoroughly documented in the SWPPP.

7.0: SPILL NOTIFICATION

In the event of a spill, the Contractor's site superintendent will make the appropriate notification(s), consistent with the following procedures:

- A release or spill of a regulated substance (includes petroleum and petroleum products) must be reported to SDDENR immediately **if any one of the following** conditions exists:
  - The release or spill threatens or is able to threaten waters of the state (surface water or ground water)
  - The release or spill causes an immediate danger to human health or safety
  - The release or spill exceeds 25 gallons
  - The release or spill causes a sheen on surface water
  - The release or spill of any substance that exceeds the ground water quality standards of ARSD Chapter 74:54:01
  - The release or spill of any substance that exceeds the surface water quality standards of ARSD Chapter 74:51:01
  - The release or spill of any substance that harms or threatens to harm wildlife or aquatic life
  - The release or spill is required to be reported according to Superfund Amendments and Reauthorization Act (SARA) Title III List of Lists, Consolidated List of Chemicals Subject to Reporting Under the Emergency Planning and Community Right to Know Act, US Environmental Protection Agency.
- To report a release or spill, call SDDENR at 605-773-3296 during regular office hours (8 a.m. to 5 p.m. Central Standard Time). To report the release after hours, on weekends or holidays, call South Dakota Emergency Management at 605-773-3231. Reporting the release to SDDENR does not meet any obligation for reporting to other state, local, or federal agencies. Therefore, you must also contact local authorities to determine the local reporting requirements for releases. A written report of the unauthorized release of any regulated substance, including quantity discharged, and the location of the discharge will be sent to SDDENR within 14 days of the discharge.

STATE OF SOUTH DAKOTA	PROJECT	SHEET	TOTAL SHEETS
	NH 0018(191)250 P 0044(188)253		
Plotting Date:		D11	D43

06/24/2021

STATE OF SOUTH DAKOTA	PROJECT	SHEET	TOTAL SHEETS
	NH 0018(191)250 P 0044(188)253	D12	D43

Plotting Date: 06/24/2021

5.4: SWPPP CERTIFICATIONS

➤ Certification of Compliance with Federal, State, and Local Regulations

The Storm Water Pollution Prevention Plan (SWPPP) for this project reflects the requirements of all local municipal jurisdictions for storm water management and sediment and erosion control as established by ordinance, as well as other state and federal requirements for sediment and erosion control plans, permits, notices or documentation as appropriate.

➤ South Dakota Department of Transportation

I certify under penalty of law that this document and all attachments were prepared under my direction or supervision in accordance with a system designed to assure that qualified personnel properly gather and evaluate the information submitted. Based on my inquiry of the person or persons who manage the system, or those persons directly responsible for gathering the information, the information submitted is, to the best of my knowledge and belief, true, accurate, and complete. I am aware that there are significant penalties for submitting false information, including the possibility of fine and imprisonment for knowing violations.

Joanne M. Hight

Authorized Signature (See the General Permit, Section 7.4 (1))

➤ Prime Contractor

This section is to be executed by the General Contractor after the award of the contract. This section may be executed any time there is a change in the Prime Contractor of the project.

I certify under penalty of law that this document and all attachments will be revised or maintained under my direction or supervision in accordance with a system designed to assure that qualified personnel properly gather and evaluate the information submitted. Based on my inquiry of the person or persons who manage the system, or those persons directly responsible for gathering the information, the information submitted is, to the best of my knowledge and belief, true, accurate, and complete. I am aware that there are significant penalties for submitting false information, including the possibility of fine and imprisonment for knowing violations.

Authorized Signature

CONTACT INFORMATION

The following personnel are duly authorized representatives and have signatory authority for modifications made to the SWPPP:

➤ Contractor Information:

- Prime Contractor Name: \_\_\_\_\_
- Contractor Contact Name: \_\_\_\_\_
- Address: \_\_\_\_\_
- \_\_\_\_\_
- City: \_\_\_\_\_ State: \_\_\_\_\_ Zip: \_\_\_\_\_
- Office Phone: \_\_\_\_\_ Field: \_\_\_\_\_
- Cell Phone: \_\_\_\_\_ Fax: \_\_\_\_\_

➤ Erosion Control Supervisor

- Name: \_\_\_\_\_
- Address: \_\_\_\_\_
- \_\_\_\_\_
- City: \_\_\_\_\_ State: \_\_\_\_\_ Zip: \_\_\_\_\_
- Office Phone: \_\_\_\_\_ Field: \_\_\_\_\_
- Cell Phone: \_\_\_\_\_ Fax: \_\_\_\_\_

➤ SDDOT Project Engineer

- Name: \_\_\_\_\_
- Business Address: \_\_\_\_\_
- Job Office Location: \_\_\_\_\_
- City: \_\_\_\_\_ State: \_\_\_\_\_ Zip: \_\_\_\_\_
- Office Phone: \_\_\_\_\_ Field: \_\_\_\_\_
- Cell Phone: \_\_\_\_\_ Fax: \_\_\_\_\_

➤ SDDENR Contact Spill Reporting

- Business Hours Monday-Friday (605) 773-3296
- Nights and Weekends (605) 773-3231

➤ SDDENR Contact for Hazardous Materials.

- (605) 773-3153

➤ National Response Center Hotline

- (800) 424-8802.

➤ SDDENR Stormwater Contact Information

- SDDENR Stormwater (800) 737-8676
- Surface Water Quality Program (605) 773-3351

5.5: REQUIRED SWPPP MODIFICATIONS

➤ 5.5 (1): Conditions Requiring SWPPP Modification

The SWPPP must be modified, including the site map(s), in response to any of the following conditions:

- When a new operator responsible for implementation of any part the SWPPP begins work on the site.
- When changes to the construction plans, sediment and erosion control measures, or any best management practices on site that are no longer accurately reflected in the SWPPP. This includes changes made in response to corrective actions triggered by inspections.
- To reflect areas on the site map where operational control has been transferred (including the date of the transfer) or has been covered under a new permit since initiating coverage under this general permit.
- If inspections by site staff, local officials, SDDENR, or U.S. EPA determine that SWPPP modifications are necessary for compliance with the Stormwater Permit.
- To reflect any revisions to applicable federal, state, or local requirements that affect the control measures implemented at the site.
- If approved by the Secretary, to reflect any changes in chemical water treatment systems or controls, including the use of a different water treatment chemical, age rates, different areas, or methods of application.

➤ 5.5 (2): Deadlines for SWPPP Modification

Any required revisions to the SWPPP must be completed within 7 calendar days following any of the items listed above.

➤ 5.5 (3): Documentation of Modifications to the Plan

All SWPPP modification records are required to be maintained showing the dates of when the modification occurred. The records must include the name of the person authorizing each change and a brief summary of all changes.

➤ 5.5 (4): Certification Requirements

All modifications made to the SWPPP must be signed and certified as required in Section 7.4.

➤ 5.5 (5): Required Notice to Other Operators










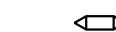






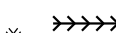
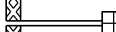





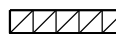
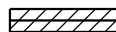

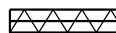



If there are multiple operators at the site, the Contractor's Erosion Control Supervisor must notify each operator that may be impacted by the change to the SWPPP within 24 hours.

When modifications as described above occur, the SWPPP will be modified to provide appropriate protection to disturbed areas, all storm water structures, and adjacent waters. The SDDOT Project Engineer will modify the SWPPP using the DOT 298 form and drawings on the plan will be modified to reflect the needed changes. Copies of the DOT 298 forms and the SWPPP will be retained on site in a designated place for review throughout the course of the project. A copy of the DOT 298 form will be given to the Contractor Erosion Control Supervisor and a copy will be emailed to the SDDOT Environmental Section in accordance with the DOT 298 Form.
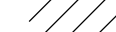
# EROSION AND SEDIMENT CONTROL LEGEND

STATE OF SOUTH DAKOTA	PROJECT	SHEET	TOTAL SHEETS
	NH 0018(191)250 P 0044(188)253	D13	D43

Plotting Date: 06/24/2021

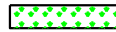-  Low Flow Silt Fence
-  High Flow Silt Fence
-  High Flow Silt Fence at Pipe
-  Sediment Control at Inlet After Placement of Surfacing
-  Sediment Control at Inlet Before Placement of Surfacing
-  Temporary Sediment Barrier
-  Temporary Water Barrier
-  Floating Silt Curtain
-  Sediment Filter Bags
-  Triangular Silt Barriers
-  Erosion Control Wattles on Slopes
-  Erosion Control Wattles at Inlets
-  Erosion Control Wattles in Ditches
-  Erosion Bales
-  Surfacing Roughening
-  Temporary Grass Hay or Straw Mulch/ Soil Stabilizer
-  Cut Interceptor Ditch
-  Temporary Slope Drain
-  Bonded Fiber Matrix/ Fiber Reinforced Matrix
-  Rock Check Dam
-  Type 1 Erosion Control Blanket
-  Type 2 Erosion Control Blanket
-  Type 3 Erosion Control Blanket
-  Type 4 Erosion Control Blanket
-  Type 1 Turf Reinforcement Mat
-  Type 2 Turf Reinforcement Mat
-  Type 3 Turf Reinforcement Mat
-  Transition Mat
-  Silt Trap (See Standard Plate 734.04)
-  Type F Pemanent Seed Mixture

## BEST MANAGEMENT PRACTICES

Best Management Practices (BMPs) are split into three categories and are to be used throughout construction.

### INITIAL PHASE

BMPs from the Legend shown as Orange Symbols on the Erosion and Sediment Control Plan Sheets are to be installed in the Initial Phase prior to earth disturbing activittles and remain in place for the Intermediate Phase for temporary stabilization and in the Final Phase to achieve final stabilization.

### INTERMEDIATE PHASE

BMPs from the Legend shown as Blue Symbols on the Erosion and Sediment Control Plan Sheets are to be installed in the Intermediate Phase for temporary stabilization and remain in place in the Final Phase to achieve final stabilization.

### FINAL PHASE

BMPs from the Legend shown as Green Symbols on the Erosion and Sediment Control Plan Sheets are to be installed in the Final Phase to achieve final stabilization.

If these items are applicable they are to be shown in the updated SWPPP using the Symbols given.

- TS

Topsoil Stockpile
- M

On-Site Construction Material Storage Area
- B

Borrow Area
- SK

Spill Kit
- CE

Stabilized Construction Entrance
- WP

Work Platform
- VB

Vegetated Buffer Strip
- CC

Cover Crop Seeding
- CW

Concrete Washout
- PT

Portable Toilet
- AP

Asphalt Plant Site
- CP

Concrete Plant Site
- V

Vehicle and Equipment Parking Area, Fueling Area, or Maintenance Area
- D

Dumpster or other Trash and Debris Containers




Plotted From - TRPR13525

Install Sediment Control at  
Inlets with Frames and Grates  
after the placement of surfacing  
at the following locations:

12+88 - 26' R	1 Each
13+05 - 26' R	1 Each

STATE OF SOUTH DAKOTA	PROJECT	SHEET	TOTAL SHEETS
	NH 0018(191)250 P 0044(188)253		D14

Plotting Date: 06/24/2021

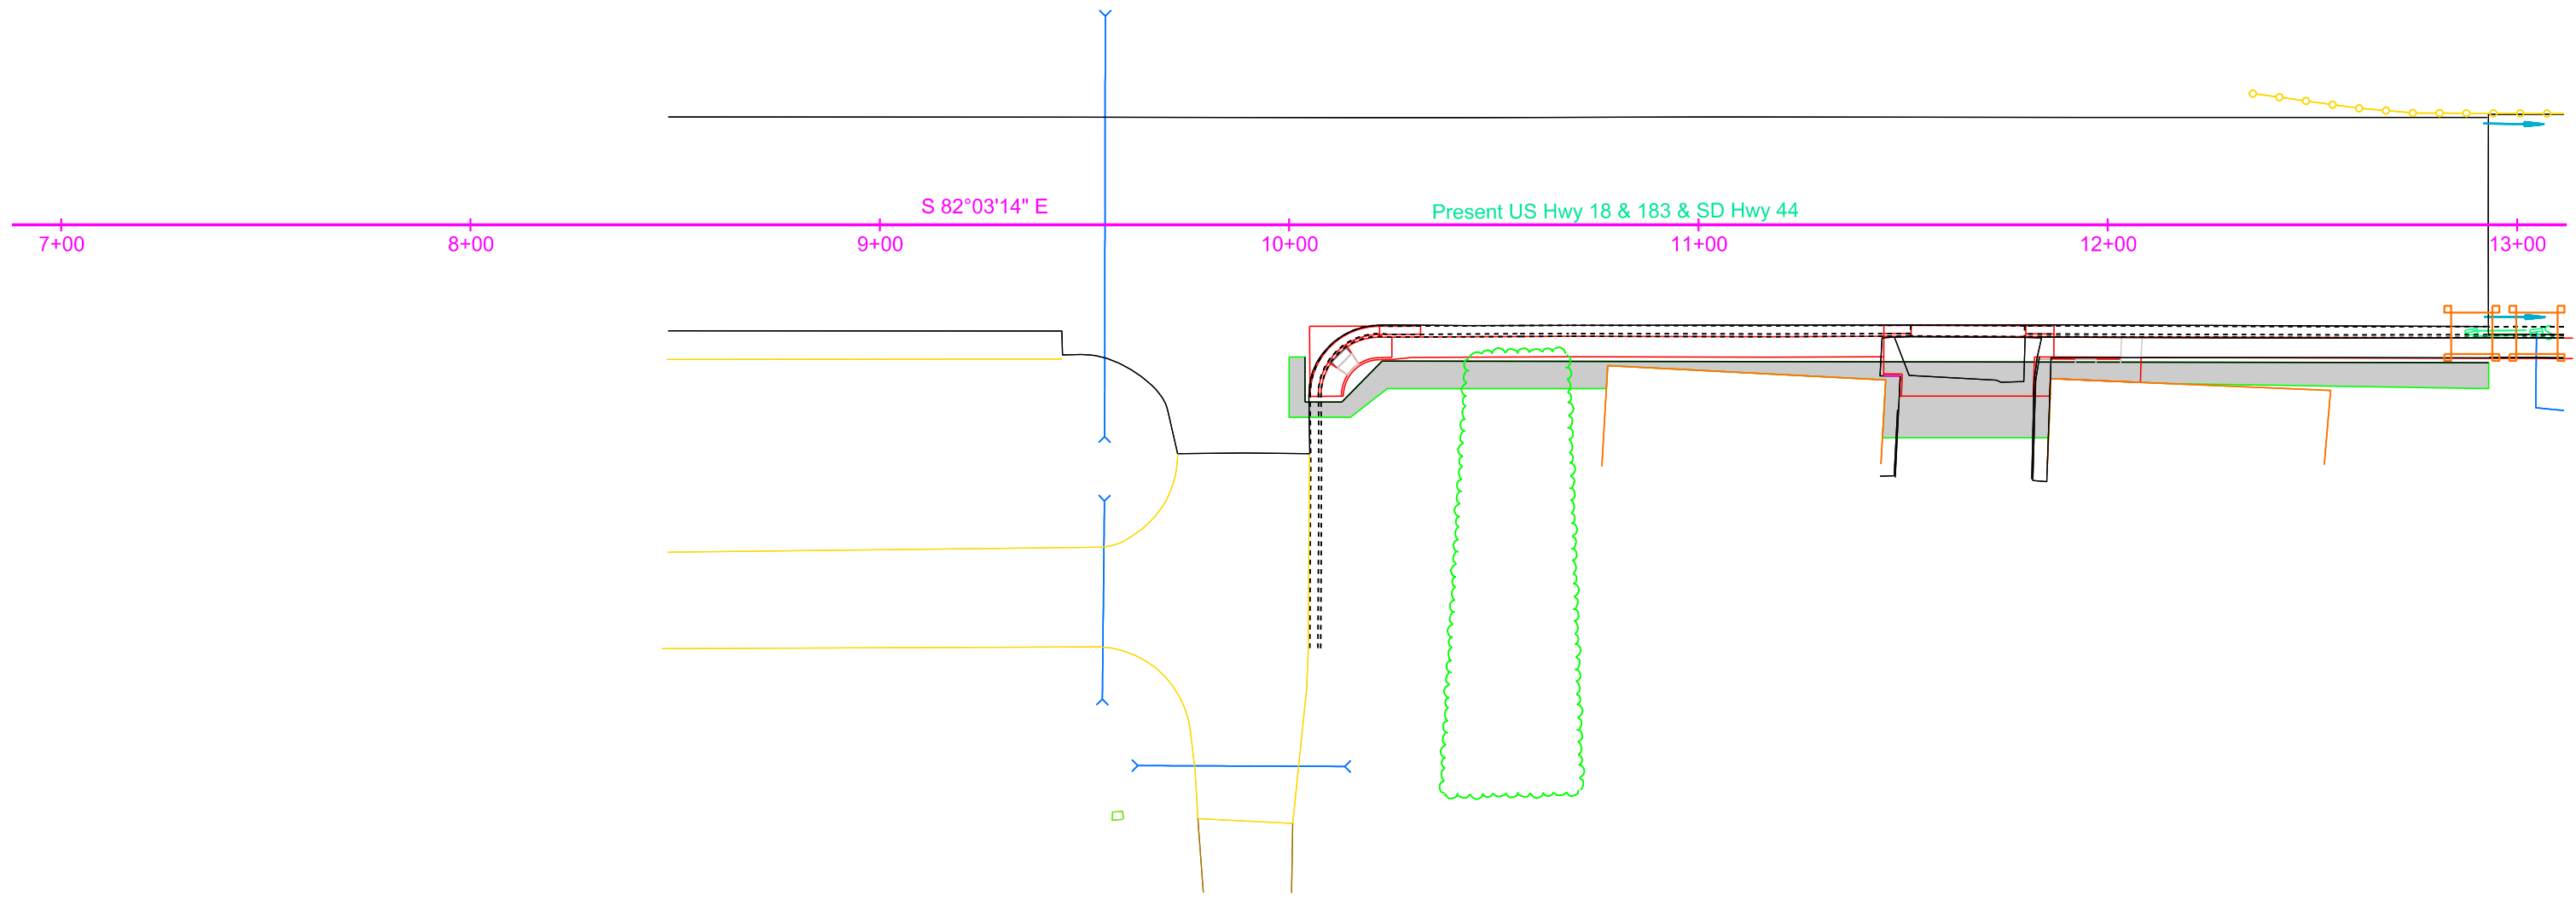




Install Low Flow Silt Fence at the following locations:  
22+88 Protect creek 160 Ft

Install 12" Diameter Erosion Control  
Wattles\* around median drains and  
pipe inlets at the following locations:  
22+88 Protect creek 160 Ft  
24+05 - 81' L Inlet end of pipe 50 Ft  
\*Remove and Reset Wattles as needed.

STATE OF SOUTH DAKOTA	PROJECT	SHEET	TOTAL SHEETS
	NH 0018(191)250 P 0044(188)253	D16	D43
Plotting Date: 06/24/2021			

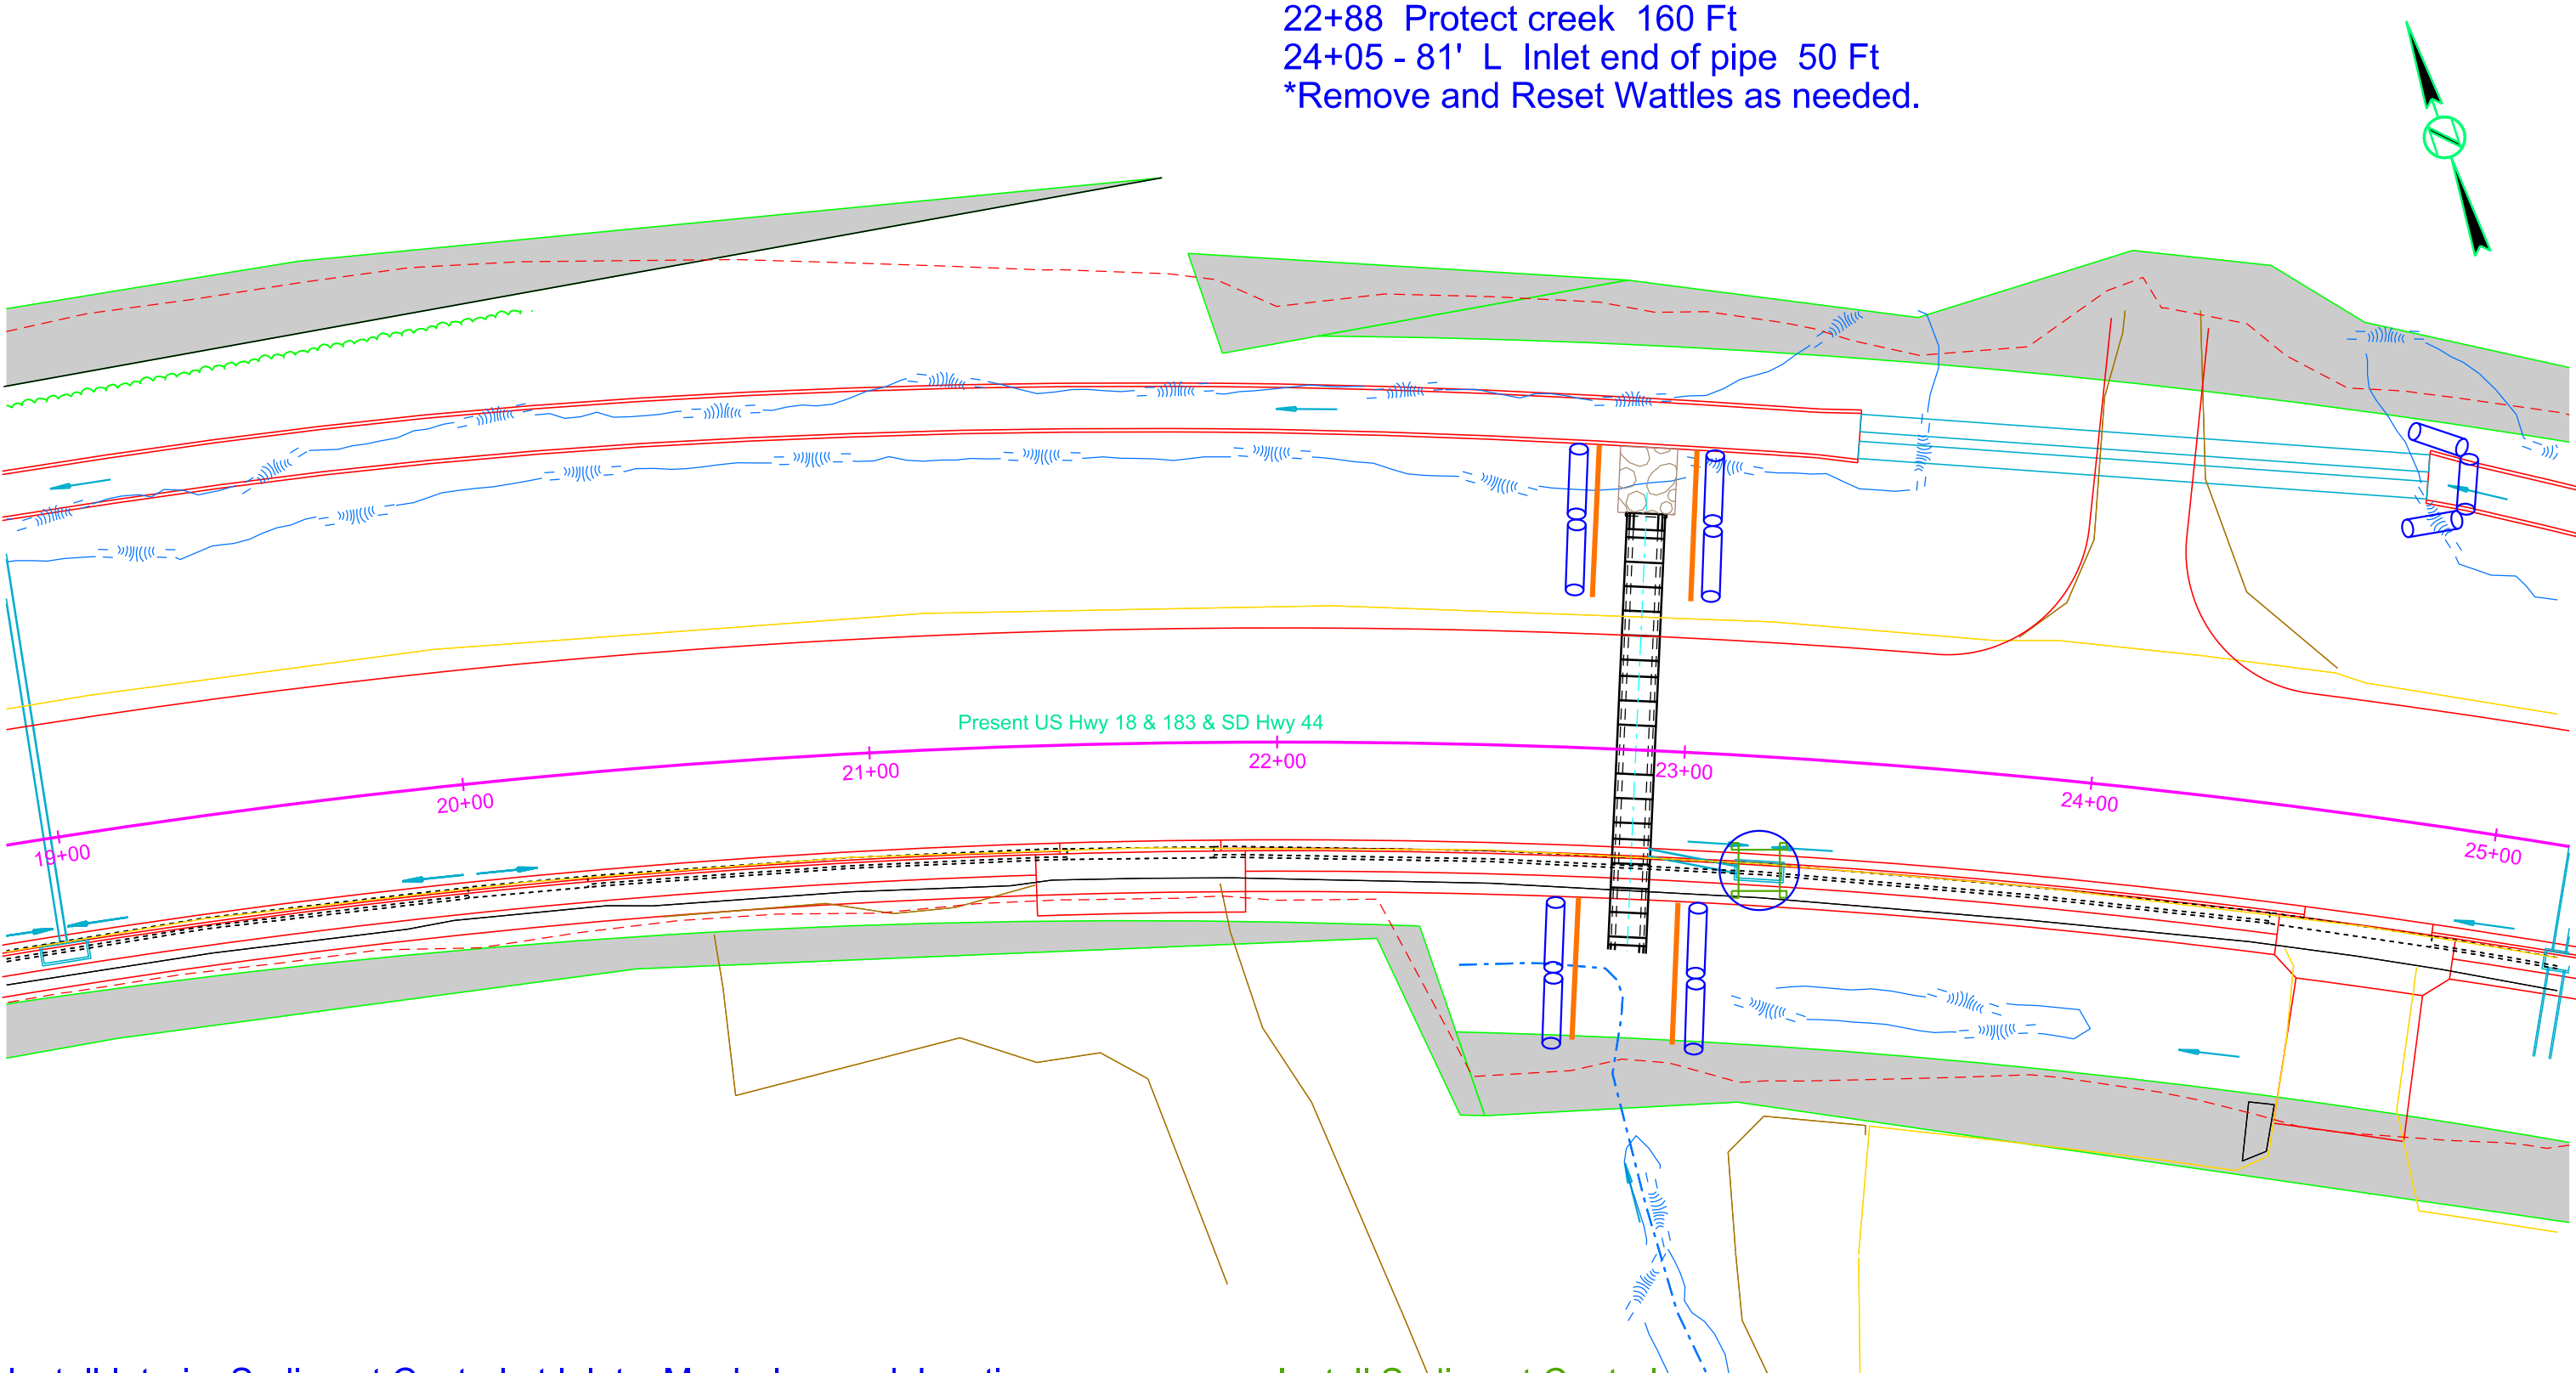

Install Interim Sediment Control at Inlets, Manholes, and Junction  
Boxes before the placement of surfacing at the following locations:  
23+20 - 28.12' R 42 Ft High Flow Silt Fence 52 Ft Sediment Filter Bags

Install Sediment Control  
at Type S Drop Inlets after  
the placement of surfacing  
at the following locations:  
23+20 - 28.12' R 13 Ft

Plot Scale - 1"=40'

Plotted From - TRPR13525


File - U:\proj\in\p03TK019ec.dgn



Install Interim Sediment Control at Inlets, Manholes, and Junction Boxes before the placement of surfacing at the following locations:  
25+20 - 28.12' R 32 Ft High Flow Silt Fence 44 Ft Sediment Filter Bags  
28+49 - 28.12' R 42 Ft High Flow Silt Fence 52 Ft Sediment Filter Bags

Install Sediment Control at Type S Drop Inlets after the placement of surfacing at the following locations:  
25+20 - 28.12' R 8 Ft  
28+49 - 28.12' R 13 Ft

STATE OF SOUTH DAKOTA	PROJECT	SHEET	TOTAL SHEETS
	NH 0018(191)250 P 0044(188)253		
Plotting Date: 06/24/2021		D17	D43

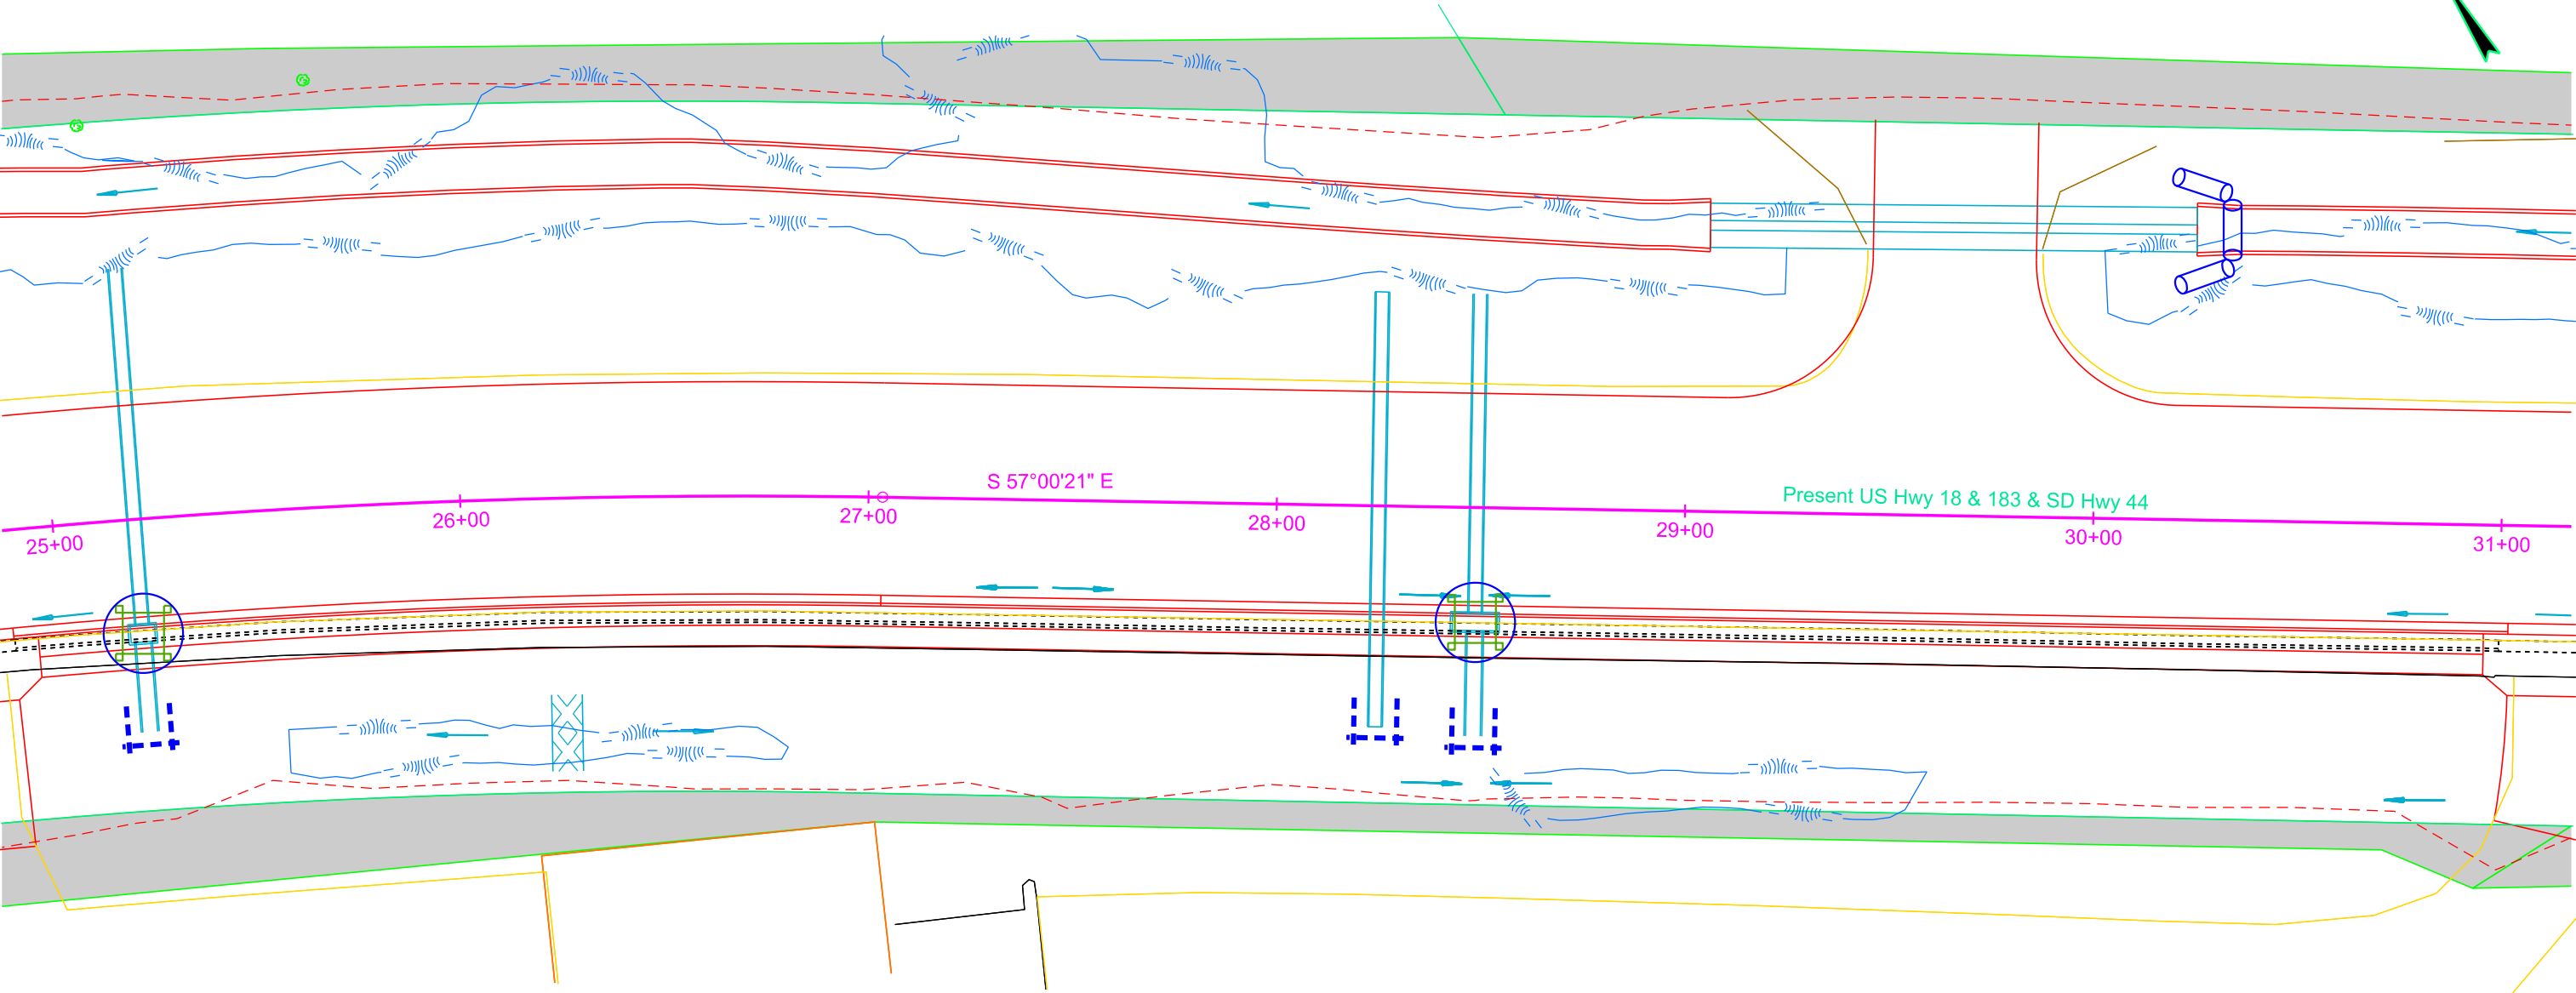

Install High Flow Silt Fence at the following locations:  
25+20 - 52.21' R Inlet end of pipe 18 Ft  
28+25 R Inlet end of pipe 18 Ft  
28+49 - 55.97' R Inlet end of pipe 18 Ft  
Around topsoil stockpiles--quantity and location to be determined

Install 12" Diameter Erosion Control Wattles\* around median drains and pipe inlets at the following locations:  
29+65 - 71' L Inlet end of pipe 50 Ft  
\*Remove and Reset Wattles as needed.

Plot Scale - 1"=40'

Plotted From - TRPR13525

File - Untitled1.dwg

Plot Scale - 1"=40'


Plotted From - TRPR13525

Install High Flow Silt Fence at the following locations:  
33+00 - 57.54' R Inlet end of pipe 18 Ft  
36+00 - 54.47' R Inlet end of pipe 18 Ft  
36+76 - 62' R Inlet end of pipe 18 Ft  
Around topsoil stockpiles--quantity and location to be determined

Install 12" Diameter Erosion Control  
Wattles\* around median drains and  
pipe inlets at the following locations:  
32+03 - 70' L Inlet end of pipe 50 Ft  
\*Remove and Reset Wattles as needed.

STATE OF SOUTH DAKOTA	PROJECT	SHEET	TOTAL SHEETS
	NH 0018(191)250 P 0044(188)253	D18	D43

Plotting Date: 06/24/2021

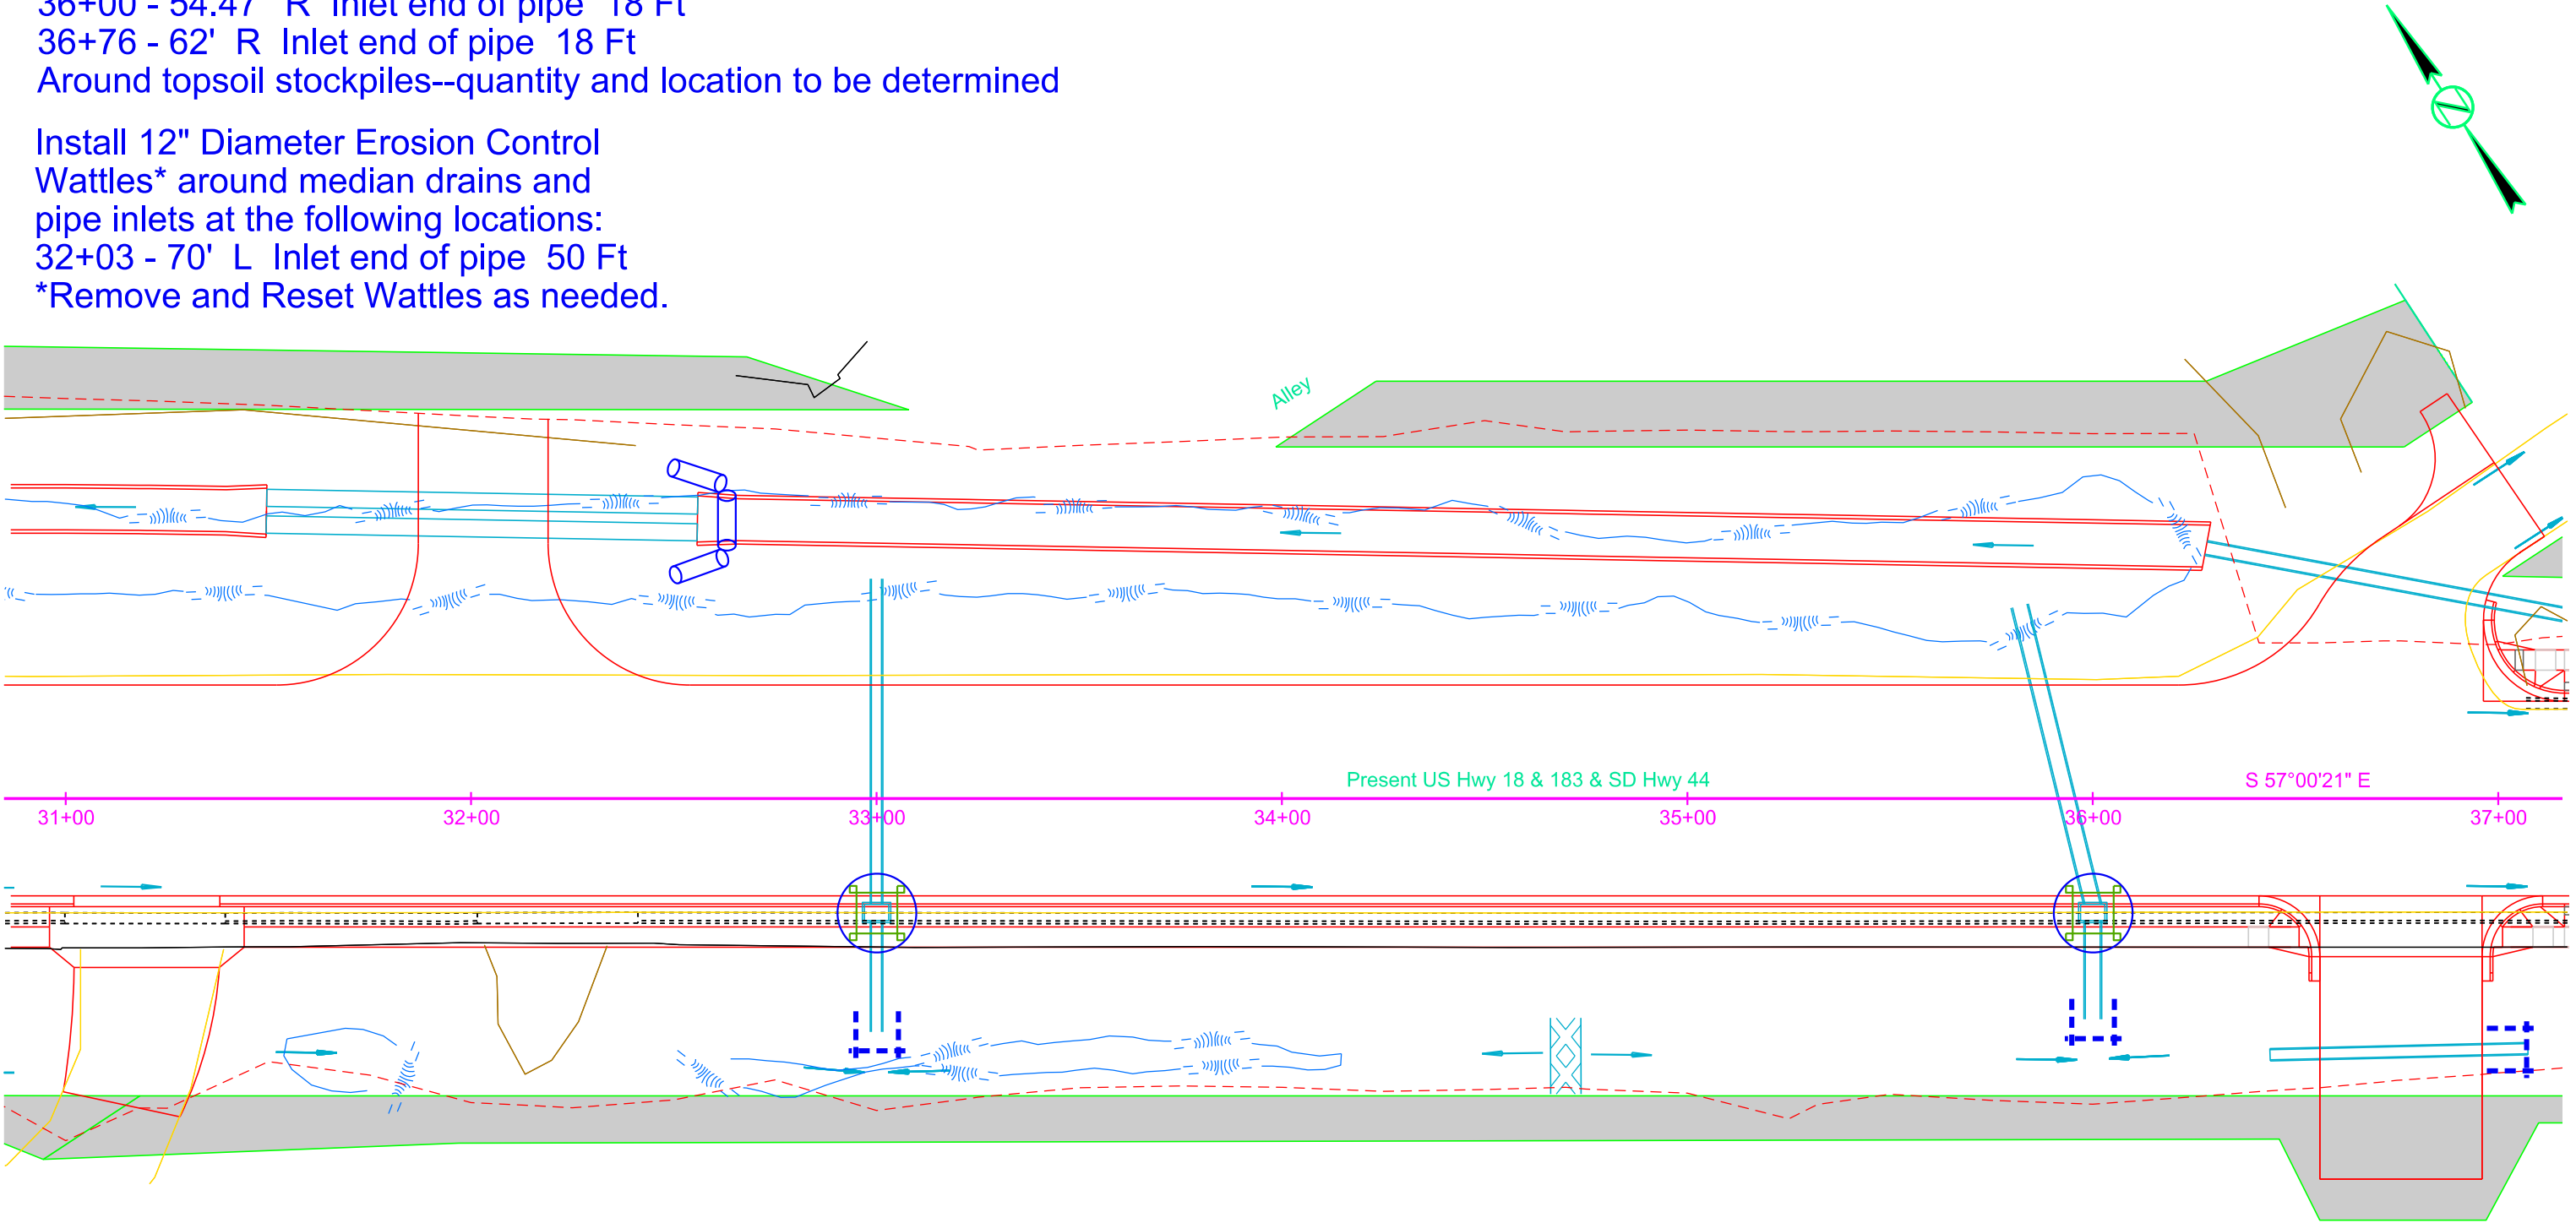

Install Interim Sediment Control at Inlets, Manholes, and Junction  
Boxes before the placement of surfacing at the following locations:  
33+00 - 28.12' R 32 Ft High Flow Silt Fence 44 Ft Sediment Filter Bags  
36+00 - 28.12' R 32 Ft High Flow Silt Fence 44 Ft Sediment Filter Bags

Install Sediment Control  
at Type S Drop Inlets after  
the placement of surfacing  
at the following locations:  
33+00 - 28.12' R 8 Ft  
36+00 - 28.12' R 8 Ft

File - U:\proj\inp03TK03\ec.dgn



Plot Scale - 1:40

Plotted From - TRPR13525

Install Interim Sediment Control at Inlets, Manholes, and Junction Boxes before the placement of surfacing at the following locations:  
38+15 - 28.12' L 32 Ft High Flow Silt Fence 44 Ft Sediment Filter Bags  
38+15 - 28.12' R 32 Ft High Flow Silt Fence 44 Ft Sediment Filter Bags  
41+04 - 28.12' L 32 Ft High Flow Silt Fence 44 Ft Sediment Filter Bags  
41+04 - 28.12' R 32 Ft High Flow Silt Fence 44 Ft Sediment Filter Bags

Install Sediment Control at Type S Drop Inlets after the placement of surfacing at the following locations:  
38+15 - 28.12' L 13 Ft  
38+15 - 28.12' R 13 Ft  
41+04 - 28.12' L 13 Ft  
41+04 - 28.12' R 13 Ft

STATE OF SOUTH DAKOTA	PROJECT	SHEET	TOTAL SHEETS
	NH 0018(191)250 P 0044(188)253		
Plotting Date: 06/24/2021		D19	D43

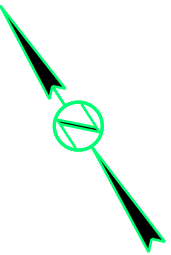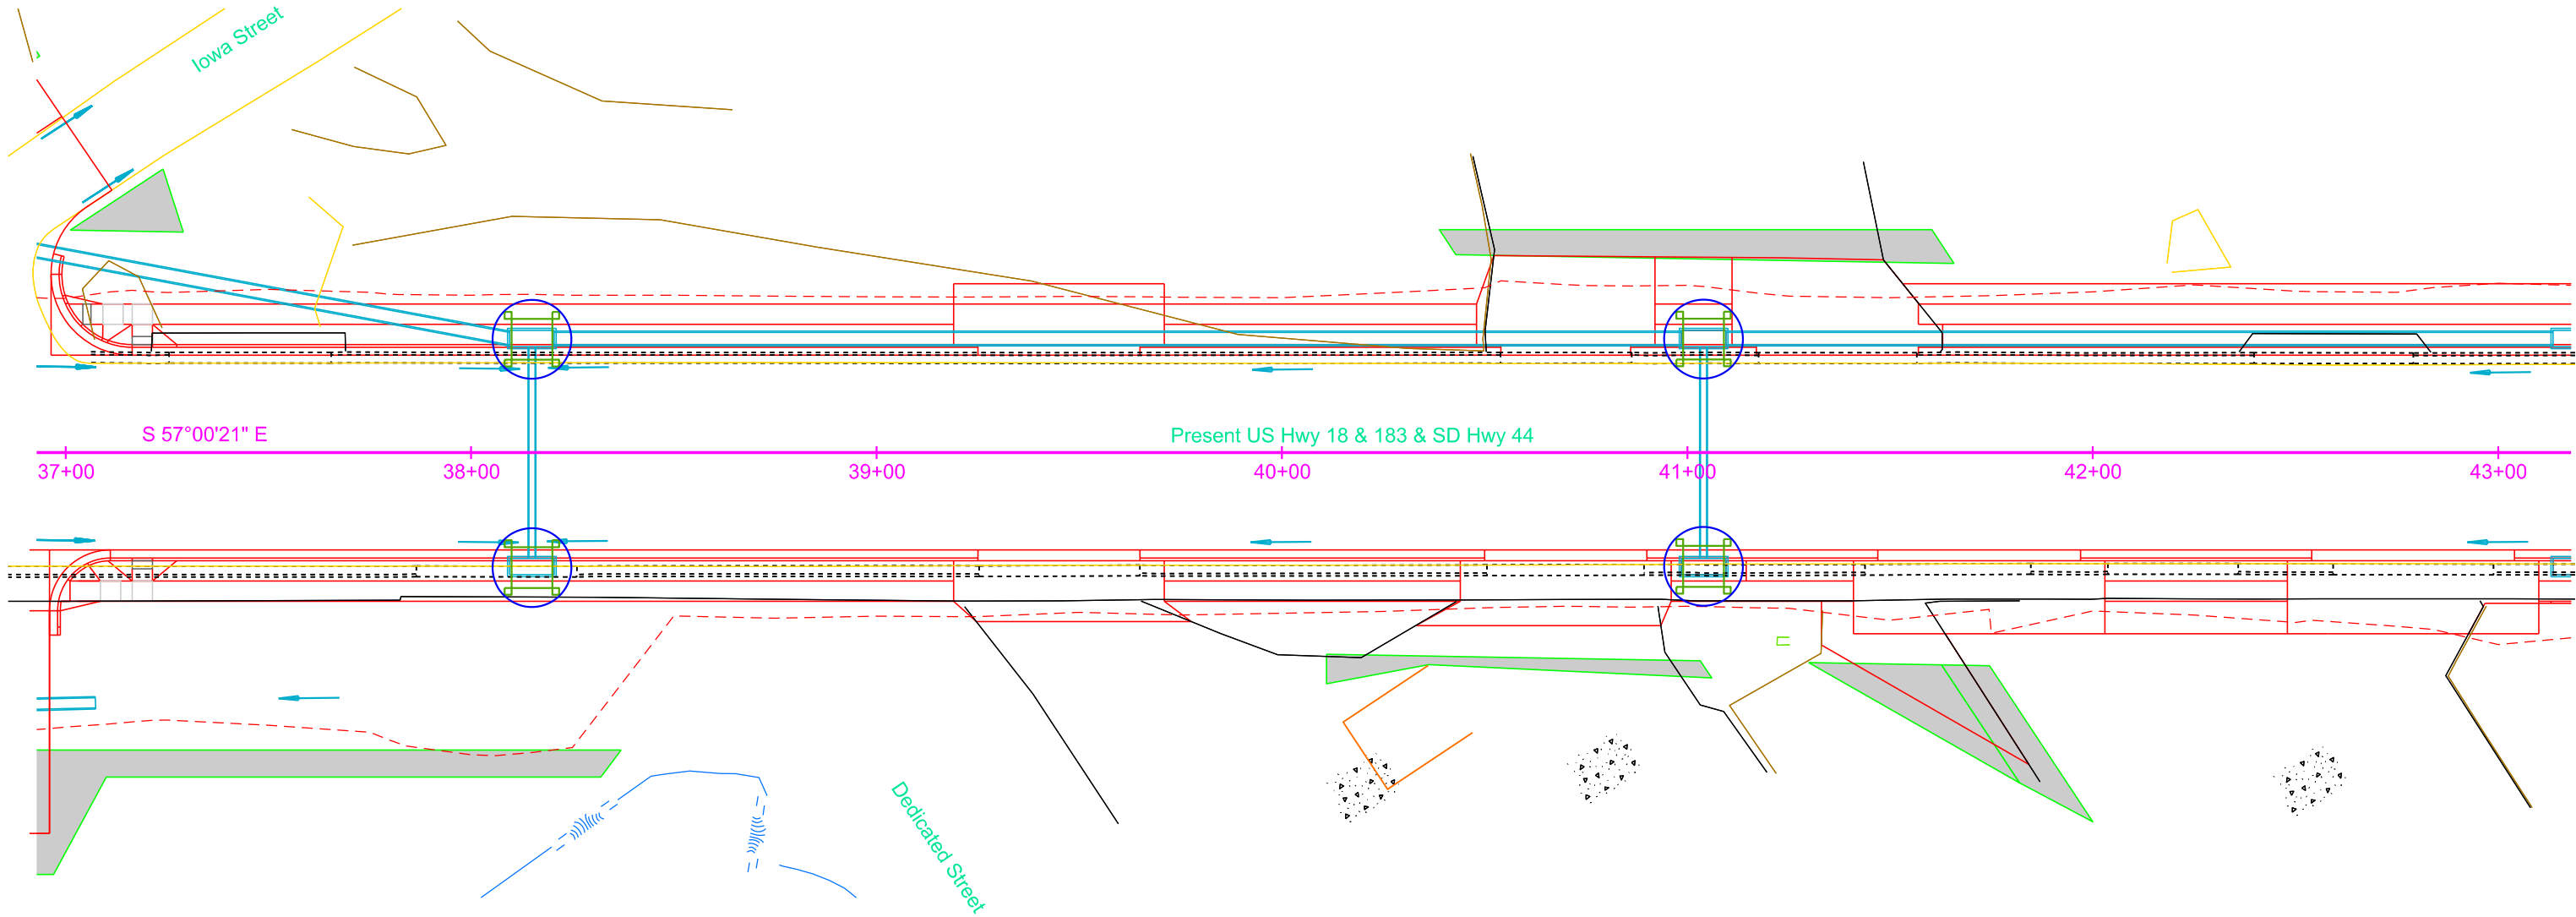

File - Untitled1.dwg

Plot Scale - 1"=40'

Plotted From - TRPR13525

Install Sediment Control at Type S Drop Inlets after the placement of surfacing at the following locations:


- 43+19 - 28.12' L 13 Ft
- 43+19 - 28.12' R 13 Ft
- 44+30 - 74.00' L 8 Ft
- 44+68 - 74.00' L 8 Ft
- 45+10 - 28.12' L 13 Ft
- 45+10 - 28.12' R 13 Ft
- 46+39 - 28.12' L 13 Ft
- 46+39 - 28.12' R 13 Ft
- 48+58 - 28.12' L 13 Ft
- 48+97 - 29.64' R 13 Ft

Install Sediment Control at Inlets with Frames and Grates after the placement of surfacing at the following locations:

- 44+33 - 28.12' L 1 Each
- 44+33 - 50.50' L 1 Each
- 44+66 - 50.50' L 1 Each

Install Interim Sediment Control at Inlets, Manholes, and Junction Boxes before the placement of surfacing at the following locations:

- 43+19 - 28.12' L 40 Ft High Flow Silt Fence 52 Ft Sediment Filter Bags
- 43+19 - 28.12' R 40 Ft High Flow Silt Fence 52 Ft Sediment Filter Bags
- 44+30 - 74.00' L 32 Ft High Flow Silt Fence 44 Ft Sediment Filter Bags
- 44+30 - 28.12' L 28 Ft High Flow Silt Fence 36 Ft Sediment Filter Bags
- 44+33 - 50.50' L 18 Ft High Flow Silt Fence 24 Ft Sediment Filter Bags
- 44+66 - 50.50' L 18 Ft High Flow Silt Fence 24 Ft Sediment Filter Bags
- 44+68 - 74.00' L 32 Ft High Flow Silt Fence 44 Ft Sediment Filter Bags
- 45+10 - 28.12' L 40 Ft High Flow Silt Fence 52 Ft Sediment Filter Bags
- 45+10 - 28.12' R 40 Ft High Flow Silt Fence 52 Ft Sediment Filter Bags
- 46+39 - 28.12' L 40 Ft High Flow Silt Fence 52 Ft Sediment Filter Bags
- 46+39 - 28.12' R 40 Ft High Flow Silt Fence 52 Ft Sediment Filter Bags
- 48+58 - 28.12' L 40 Ft High Flow Silt Fence 52 Ft Sediment Filter Bags
- 48+97 - 29.64' R 40 Ft High Flow Silt Fence 52 Ft Sediment Filter Bags

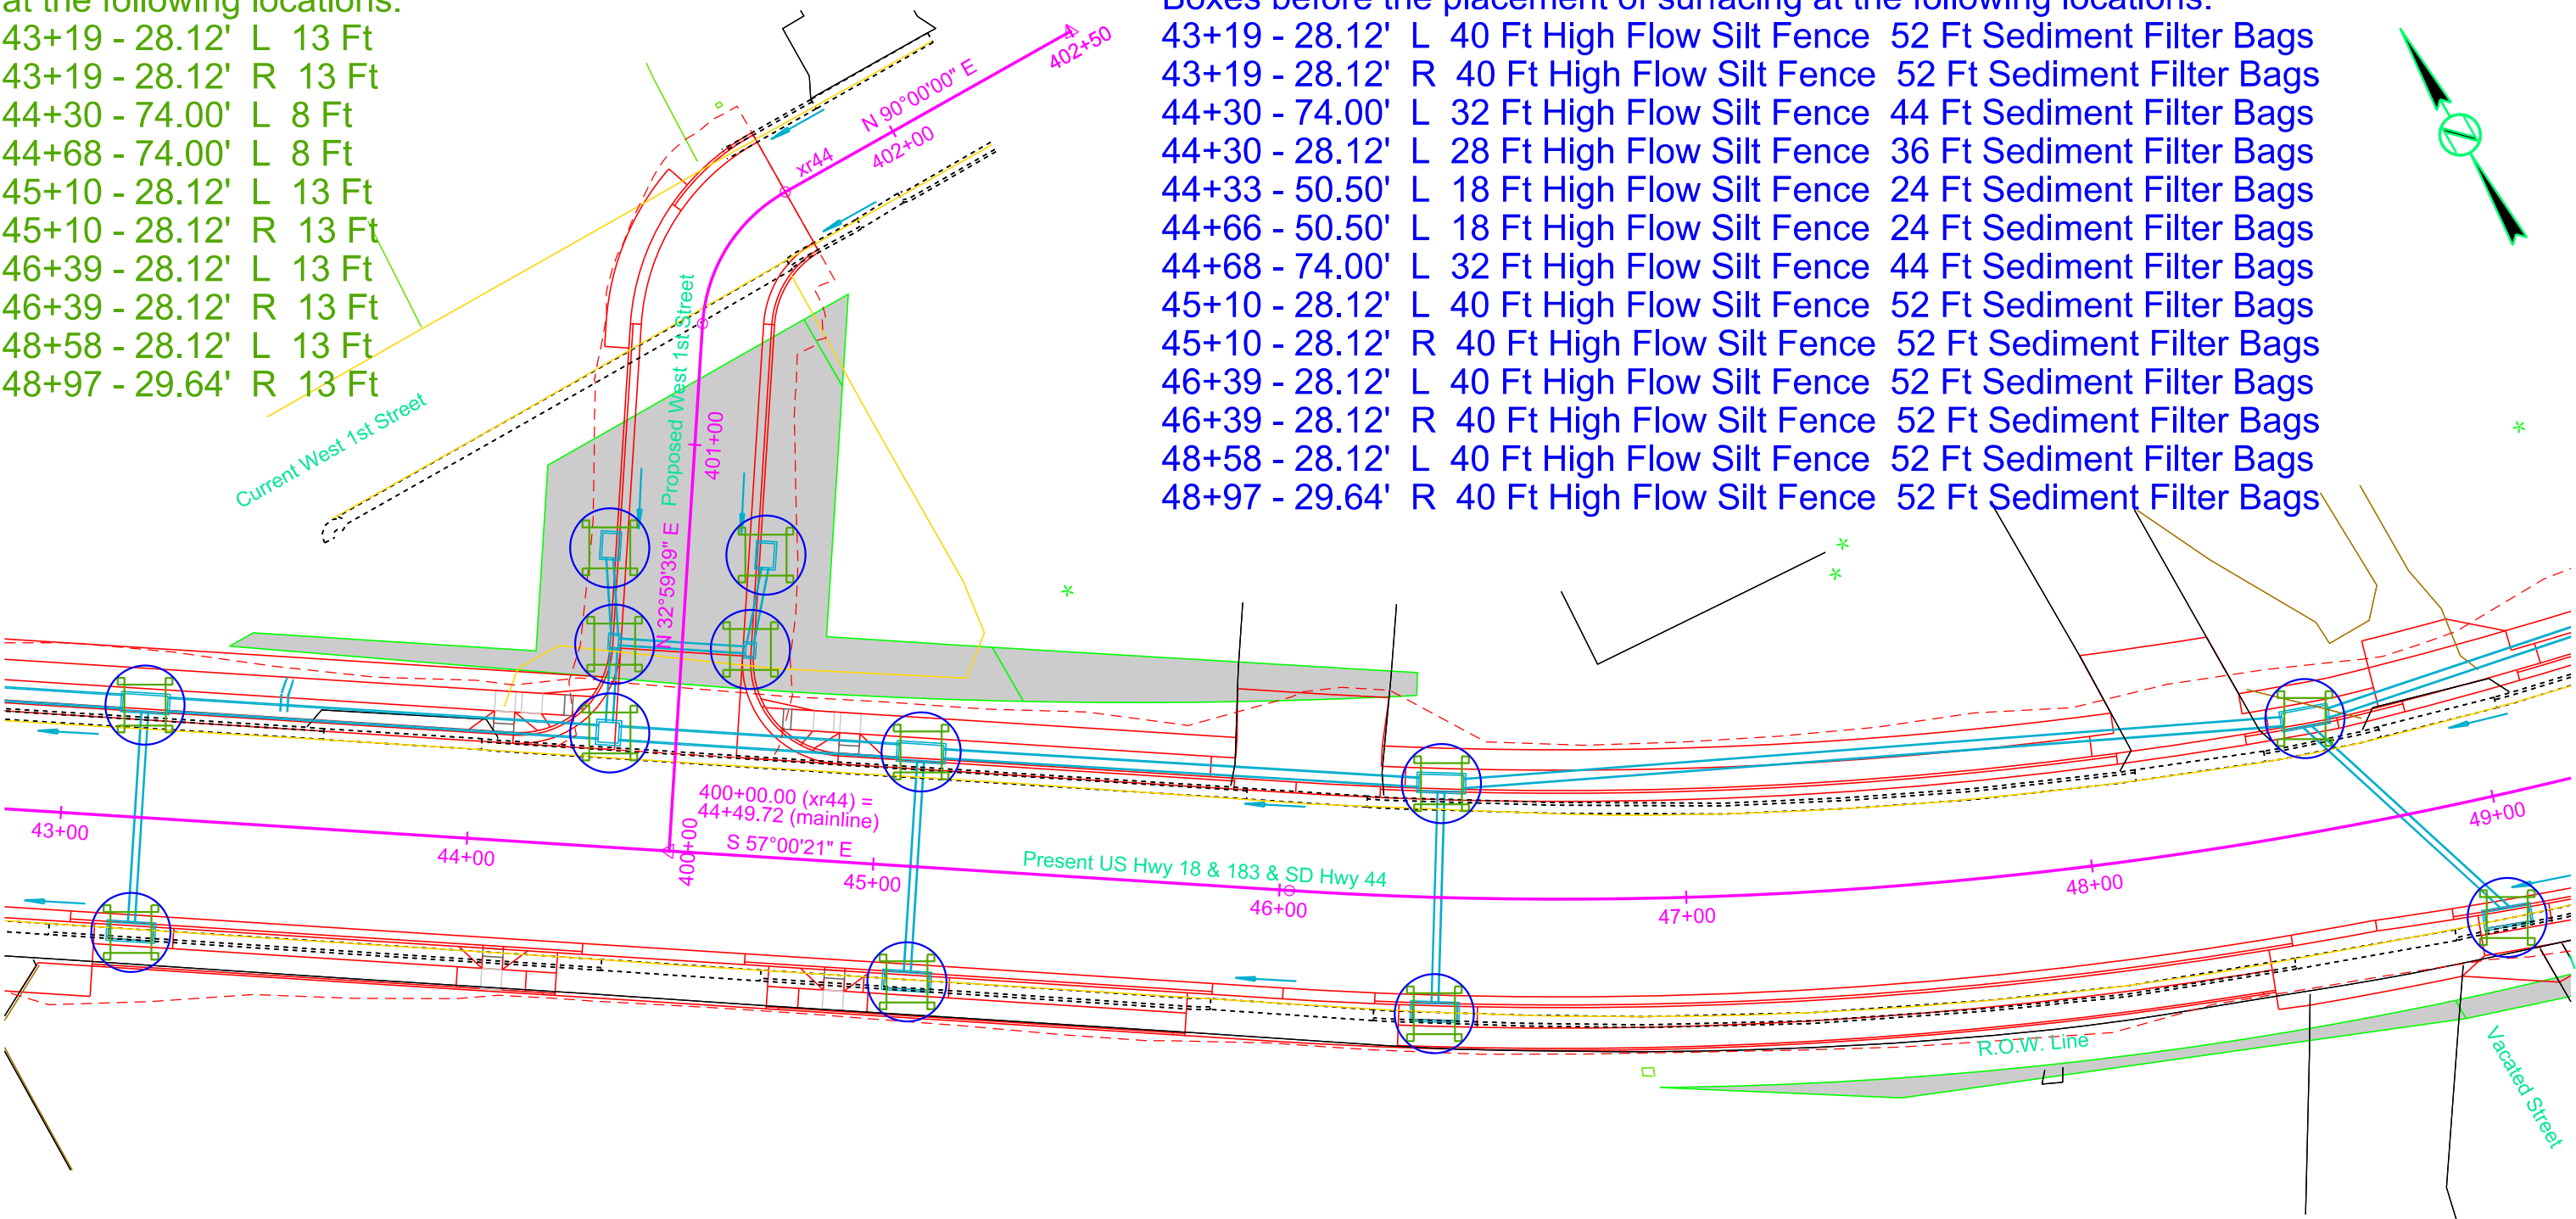

STATE OF SOUTH DAKOTA	PROJECT	SHEET	TOTAL SHEETS
	NH 0018(191)250 P 0044(188)253	D20	D43
Plotting Date:		06/24/2021	

File - Untitled1.dwg




Plot Scale - 1"=40'

Plotted From - TRPR13525

Install Temporary Sediment Barriers  
at the following locations:  
52+34 L Across street 36 Ft  
52+34 R Across street 45 Ft

Install Interim Sediment Control at Inlets, Manholes, and Junction  
Boxes before the placement of surfacing at the following locations:  
50+99 - 34.12' L 32 Ft High Flow Silt Fence 44 Ft Sediment Filter Bags  
51+08 - 34.12' R 42 Ft High Flow Silt Fence 52 Ft Sediment Filter Bags  
53+10 - 28.50' L 28 Ft High Flow Silt Fence 36 Ft Sediment Filter Bags  
53+10 - 39.62' L 42 Ft High Flow Silt Fence 52 Ft Sediment Filter Bags  
53+10 - 39.62' R 42 Ft High Flow Silt Fence 52 Ft Sediment Filter Bags

STATE OF SOUTH DAKOTA	PROJECT	SHEET	TOTAL SHEETS
	NH 0018(191)250 P 0044(188)253	D21	D43
Plotting Date: 06/24/2021			

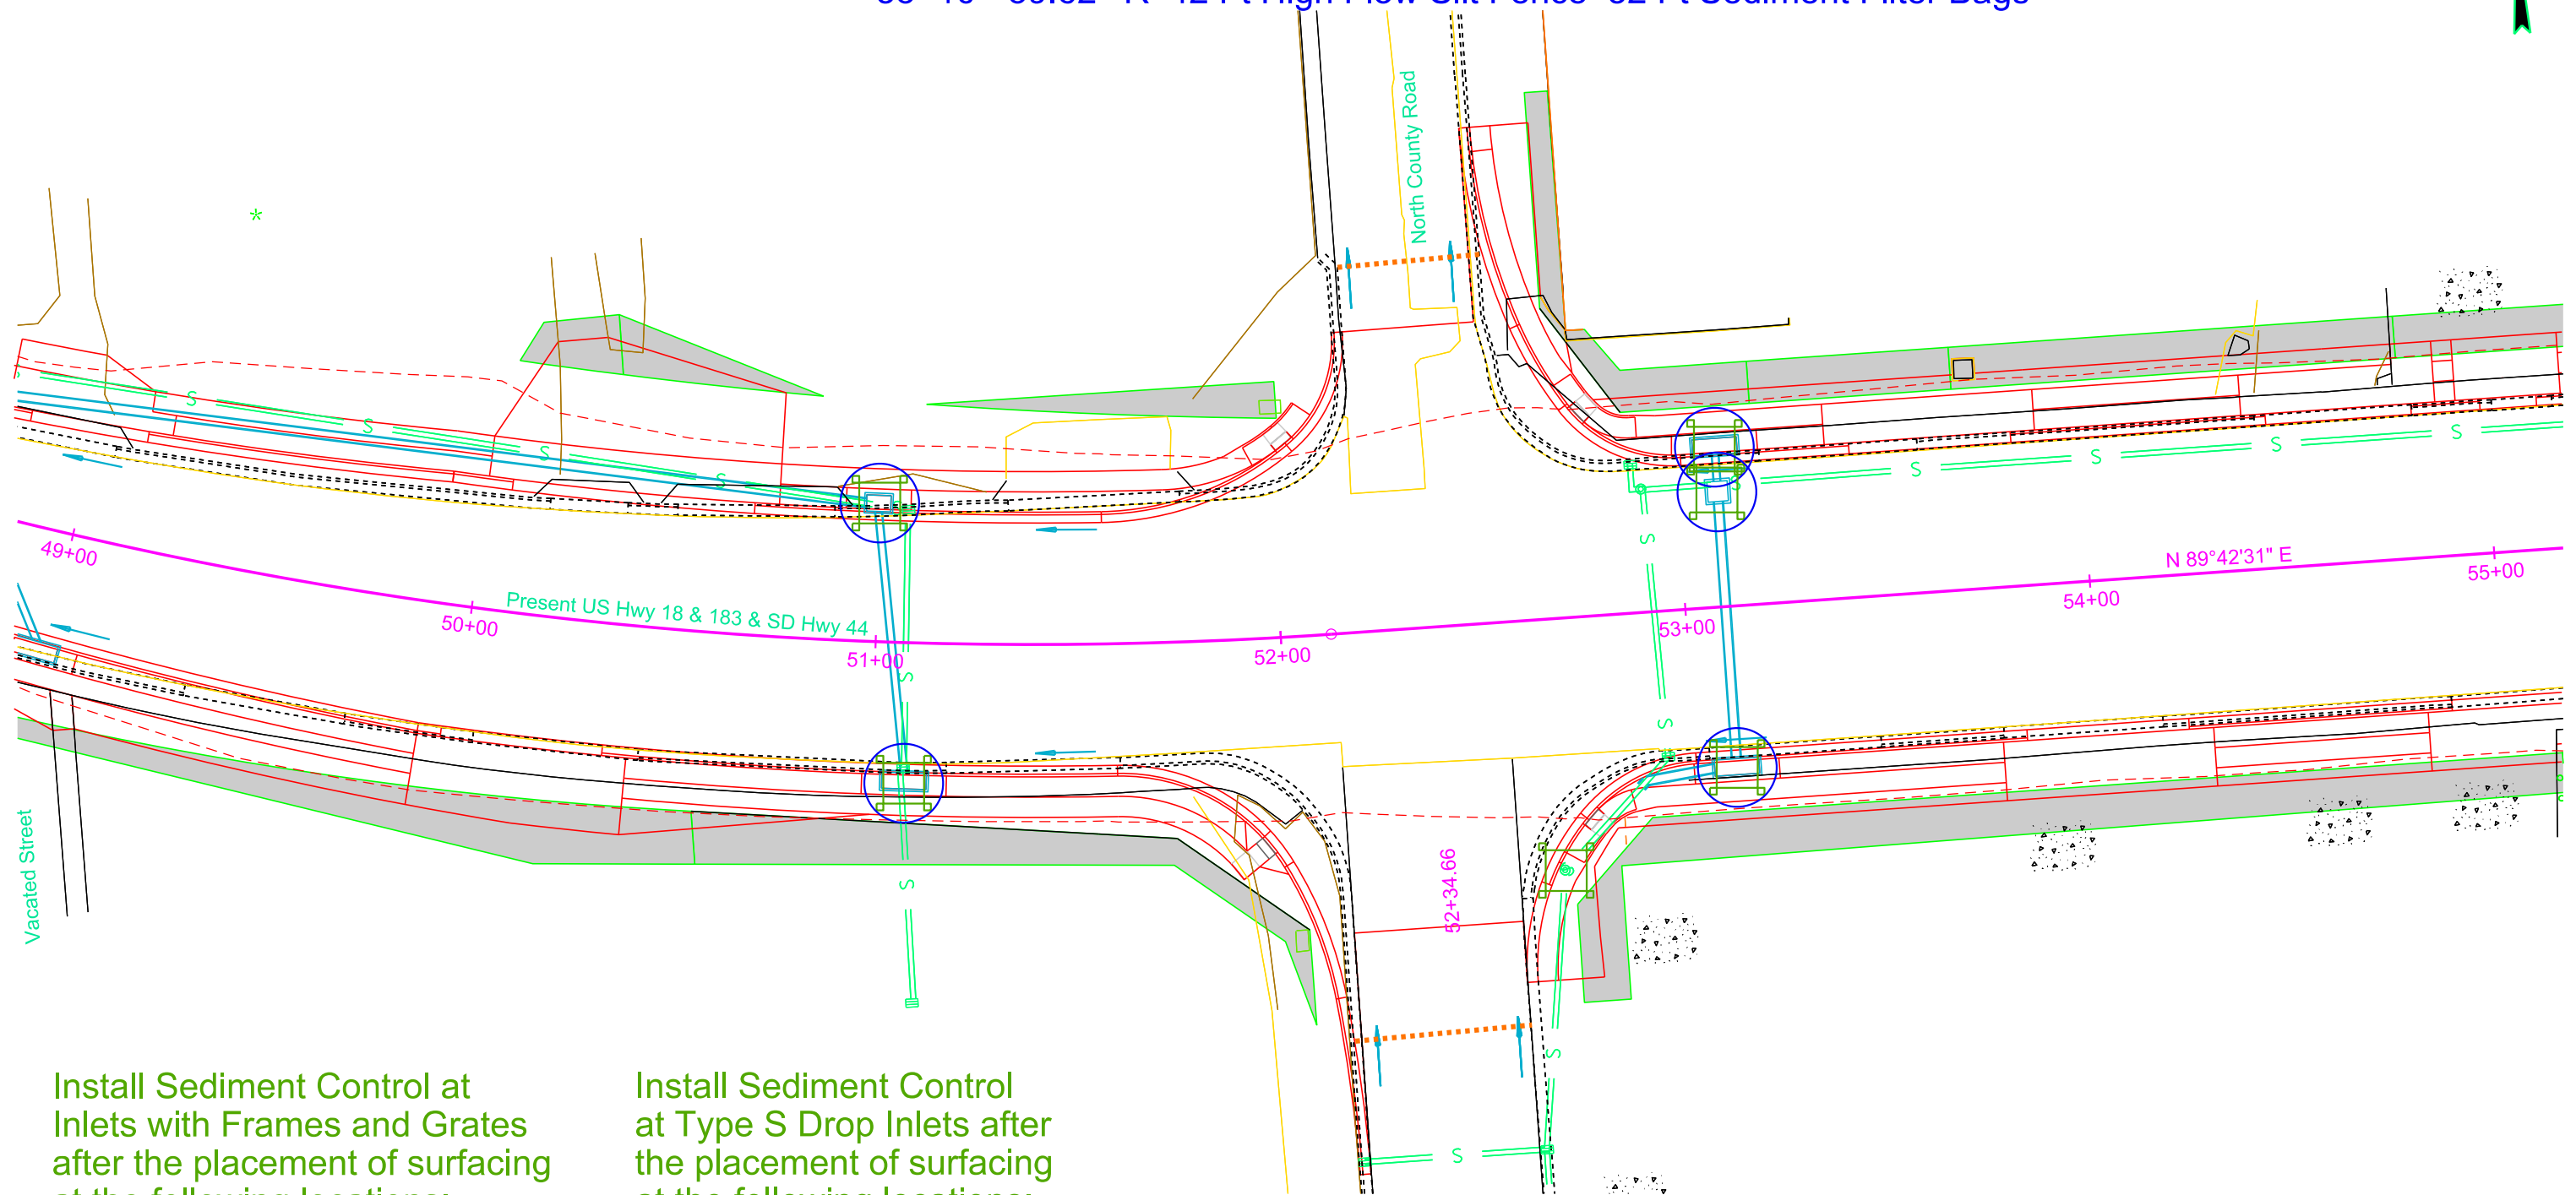

Install Sediment Control at  
Inlets with Frames and Grates  
after the placement of surfacing  
at the following locations:  
52+62 - 62' R 1 Each  
53+10 - 28.50' L 1 Each

Install Sediment Control  
at Type S Drop Inlets after  
the placement of surfacing  
at the following locations:  
50+99 - 34.12' L 8 Ft  
51+08 - 34.12' R 13 Ft  
53+10 - 39.62' L 13 Ft  
53+10 - 39.62' R 13 Ft

File - U:\proj\inp03TK049ec.dgn

Plot Scale - 1"=40'

Plotted From - TRPR13525


Install Interim Sediment Control at Inlets, Manholes, and Junction Boxes before the placement of surfacing at the following locations:

57+14 - 39.62' R	42 Ft High Flow Silt Fence	52 Ft Sediment Filter Bags
57+57 - 62.50' R	22 Ft High Flow Silt Fence	28 Ft Sediment Filter Bags
57+57 - 73.50' R	18 Ft High Flow Silt Fence	24 Ft Sediment Filter Bags
57+85 - 64.55' R	22 Ft High Flow Silt Fence	28 Ft Sediment Filter Bags
57+91 - 64.55' R	18 Ft High Flow Silt Fence	24 Ft Sediment Filter Bags
57+91 - 73.55' R	18 Ft High Flow Silt Fence	24 Ft Sediment Filter Bags
58+04 - 28.50' L	28 Ft High Flow Silt Fence	36 Ft Sediment Filter Bags
58+04 - 39.62' L	42 Ft High Flow Silt Fence	52 Ft Sediment Filter Bags
58+13 - 37.27' R	22 Ft High Flow Silt Fence	28 Ft Sediment Filter Bags
58+67 - 39.62' R	42 Ft High Flow Silt Fence	52 Ft Sediment Filter Bags
59+60 - 28.50' L	28 Ft High Flow Silt Fence	36 Ft Sediment Filter Bags
59+60 - 39.62' L	42 Ft High Flow Silt Fence	52 Ft Sediment Filter Bags
59+60 - 39.62' R	42 Ft High Flow Silt Fence	52 Ft Sediment Filter Bags

Install Temporary Sediment Barriers at the following locations:

56+78	R	Across street	35 Ft
58+68	L	Across street	35 Ft

STATE OF SOUTH DAKOTA	PROJECT	SHEET	TOTAL SHEETS
	NH 0018(191)250 P 0044(188)253	D22	D43
Plotting Date:		06/24/2021	

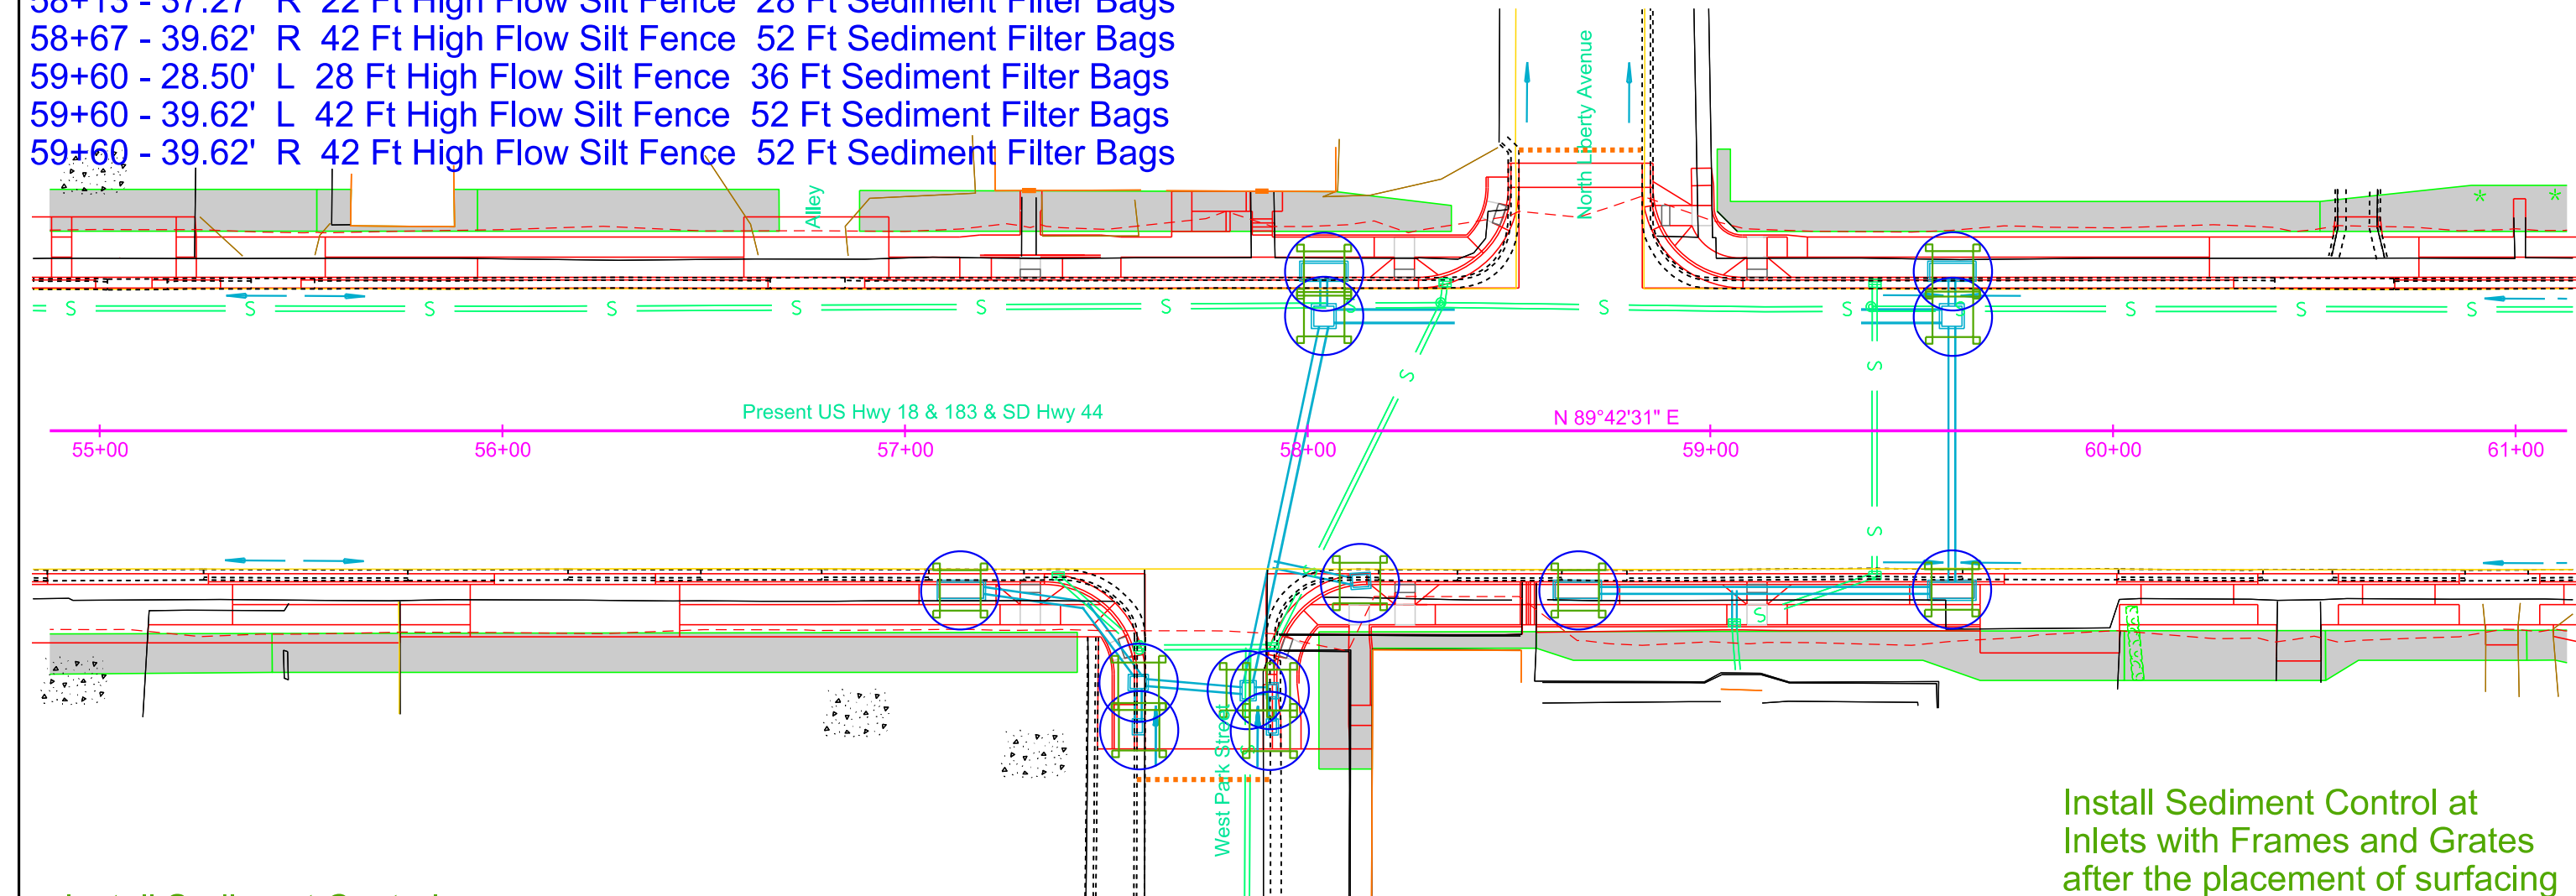

Install Sediment Control at Type S Drop Inlets after the placement of surfacing at the following locations:

57+14 - 39.62' R	13 Ft
58+04 - 39.62' L	13 Ft
58+67 - 39.62' R	13 Ft
59+60 - 39.62' L	13 Ft
59+60 - 39.62' R	13 Ft

Install Sediment Control at Inlets with Frames and Grates after the placement of surfacing at the following locations:


57+57 - 62.50' R	1 Each
57+57 - 73.50' R	1 Each
57+85 - 64.55' R	1 Each
57+91 - 64.55' R	1 Each
57+91 - 73.55' R	1 Each
58+04 - 28.50' L	1 Each
58+13 - 37.27' R	1 Each
59+60 - 28.50' L	1 Each

File - U:\trp\trp003TK055ec.dgn

Install Temporary Sediment Barriers  
at the following locations:  
62+34 R Across street 32 Ft  
63+14 L Across street 20 Ft

STATE OF SOUTH DAKOTA	PROJECT	SHEET	TOTAL SHEETS
	NH 0018(191)250 P 0044(188)253	D23	D43

Plotting Date: 06/24/2021

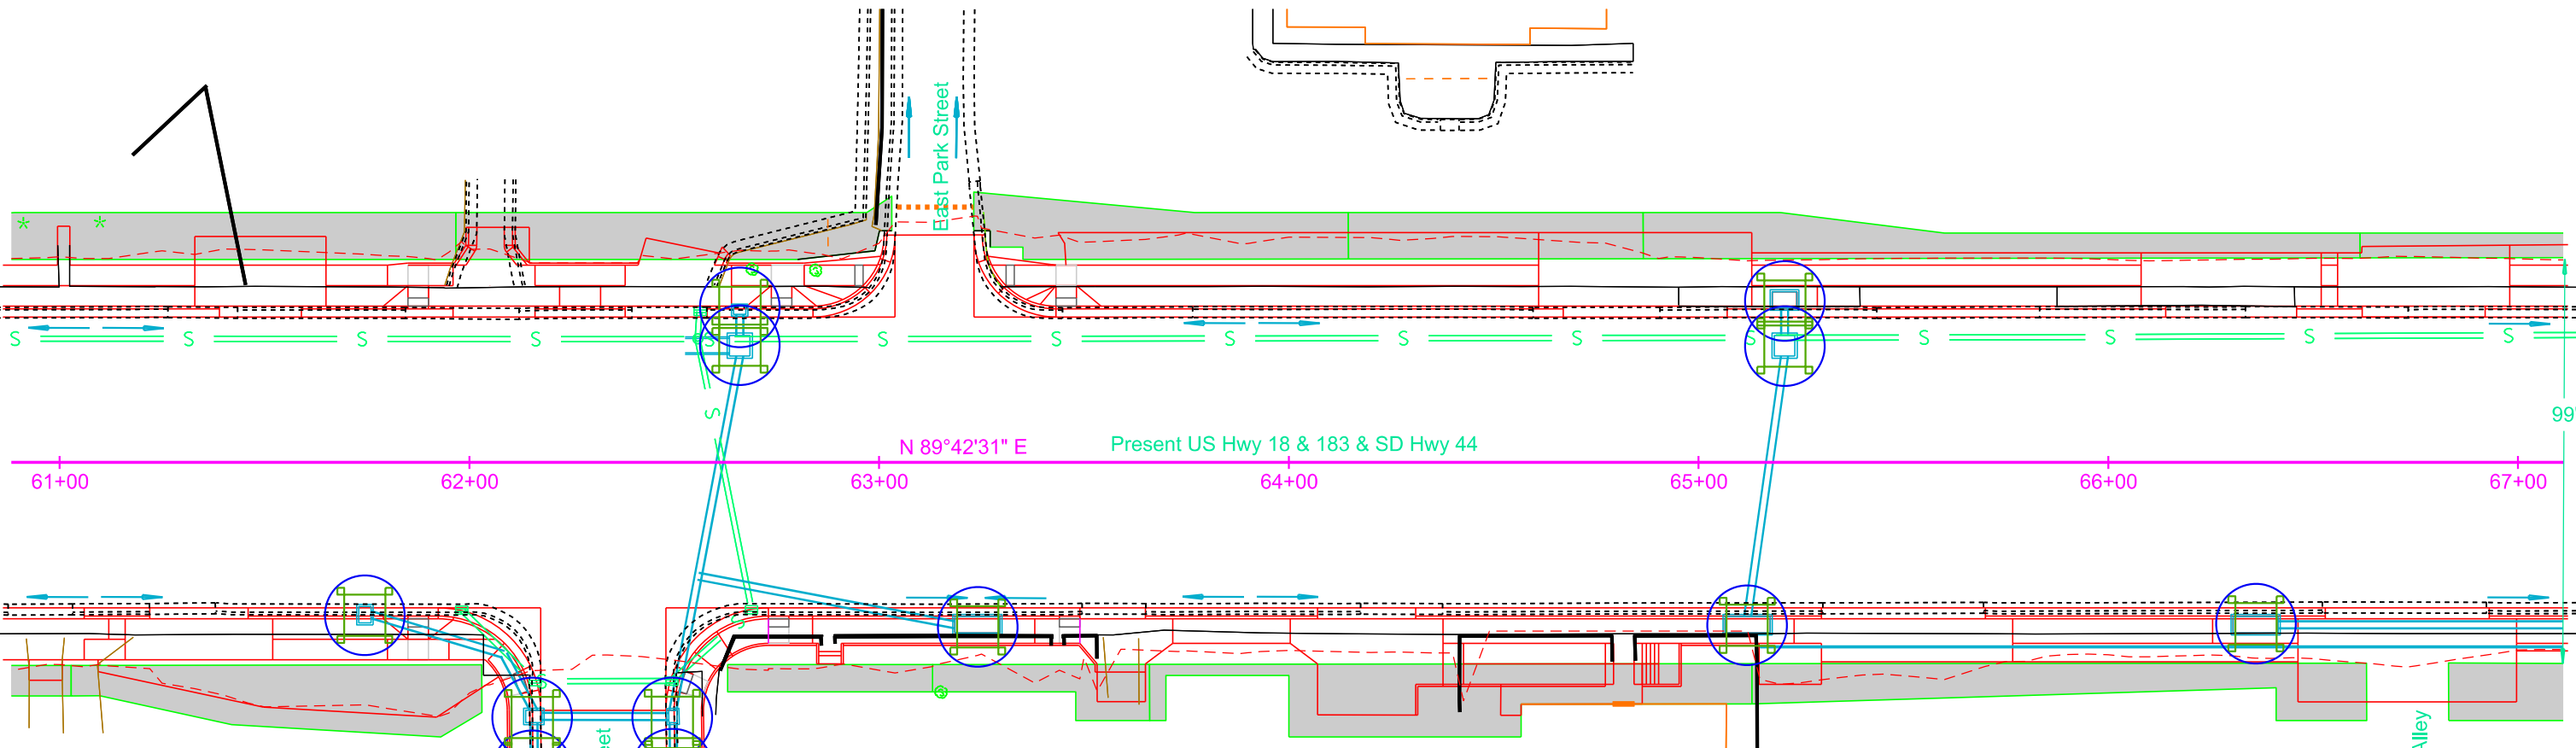

Install Sediment Control at  
Inlets with Frames and Grates  
after the placement of surfacing  
at the following locations:  
61+74 - 37.17' R 1 Each  
62+15 - 62.00' R 1 Each  
62+15 - 75.00' R 1 Each  
62+49 - 62.00' R 1 Each  
62+49 - 75.00' R 1 Each  
62+66 - 28.50' L 1 Each  
62+66 - 37.17' L 1 Each  
65+21 - 28.50' L 1 Each

Install Sediment Control  
at Type S Drop Inlets after  
the placement of surfacing  
at the following locations:  
63+24 - 39.62' R 13 Ft  
65+12 - 39.62' R 13 Ft  
65+21 - 39.62' L 8 Ft  
66+36 - 39.62' R 13 Ft

Install Interim Sediment Control at Inlets, Manholes, and Junction  
Boxes before the placement of surfacing at the following locations:  
61+74 - 37.17' R 22 Ft High Flow Silt Fence 28 Ft Sediment Filter Bags  
62+15 - 62.00' R 22 Ft High Flow Silt Fence 28 Ft Sediment Filter Bags  
62+15 - 75.00' R 18 Ft High Flow Silt Fence 24 Ft Sediment Filter Bags  
62+49 - 62.00' R 18 Ft High Flow Silt Fence 24 Ft Sediment Filter Bags  
62+49 - 75.00' R 18 Ft High Flow Silt Fence 24 Ft Sediment Filter Bags  
62+66 - 28.50' L 28 Ft High Flow Silt Fence 36 Ft Sediment Filter Bags  
62+66 - 37.17' L 18 Ft High Flow Silt Fence 24 Ft Sediment Filter Bags  
63+24 - 39.62' R 42 Ft High Flow Silt Fence 52 Ft Sediment Filter Bags  
65+12 - 39.62' R 42 Ft High Flow Silt Fence 52 Ft Sediment Filter Bags  
65+21 - 28.50' L 28 Ft High Flow Silt Fence 36 Ft Sediment Filter Bags  
65+21 - 39.62' L 32 Ft High Flow Silt Fence 44 Ft Sediment Filter Bags  
66+36 - 39.62' R 42 Ft High Flow Silt Fence 52 Ft Sediment Filter Bags

Plot Scale - 1:40

Plotted From - TRPR13525

File - U:\rpt\jnp03TKU61ec.dgn



Plot Scale - 1"=40'


Plotted From - TRPR313525

Install Interim Sediment Control at Inlets, Manholes, and Junction Boxes before the placement of surfacing at the following locations:

67+36 - 28.50' L	28 Ft High Flow Silt Fence	36 Ft Sediment Filter Bags
67+36 - 39.62' L	42 Ft High Flow Silt Fence	52 Ft Sediment Filter Bags
67+36 - 39.62' R	42 Ft High Flow Silt Fence	52 Ft Sediment Filter Bags
67+98 - 37.17' L	18 Ft High Flow Silt Fence	24 Ft Sediment Filter Bags
68+36 - 62.00' R	22 Ft High Flow Silt Fence	28 Ft Sediment Filter Bags
68+36 - 71.00' R	18 Ft High Flow Silt Fence	24 Ft Sediment Filter Bags
68+69 - 62.00' R	18 Ft High Flow Silt Fence	24 Ft Sediment Filter Bags
68+69 - 71.00' R	18 Ft High Flow Silt Fence	24 Ft Sediment Filter Bags
69+49 - 28.50' L	28 Ft High Flow Silt Fence	36 Ft Sediment Filter Bags

69+49 - 37.17' L	18 Ft High Flow Silt Fence	24 Ft Sediment Filter Bags
69+49 - 39.62' R	42 Ft High Flow Silt Fence	52 Ft Sediment Filter Bags
70+52 - 39.62' R	32 Ft High Flow Silt Fence	44 Ft Sediment Filter Bags
71+74 - 28.50' L	28 Ft High Flow Silt Fence	36 Ft Sediment Filter Bags
71+74 - 39.62' L	42 Ft High Flow Silt Fence	52 Ft Sediment Filter Bags
71+74 - 39.62' R	42 Ft High Flow Silt Fence	52 Ft Sediment Filter Bags
72+10 - 62.00' R	18 Ft High Flow Silt Fence	24 Ft Sediment Filter Bags
72+10 - 73.00' R	18 Ft High Flow Silt Fence	24 Ft Sediment Filter Bags
72+44 - 62.00' R	18 Ft High Flow Silt Fence	24 Ft Sediment Filter Bags
72+78 - 39.62' R	32 Ft High Flow Silt Fence	44 Ft Sediment Filter Bags

STATE OF SOUTH DAKOTA	PROJECT	SHEET	TOTAL SHEETS
	NH 0018(191)250 P 0044(188)253	D24	D43
Plotting Date: 06/24/2021		Rev. 05/24/21 WS	

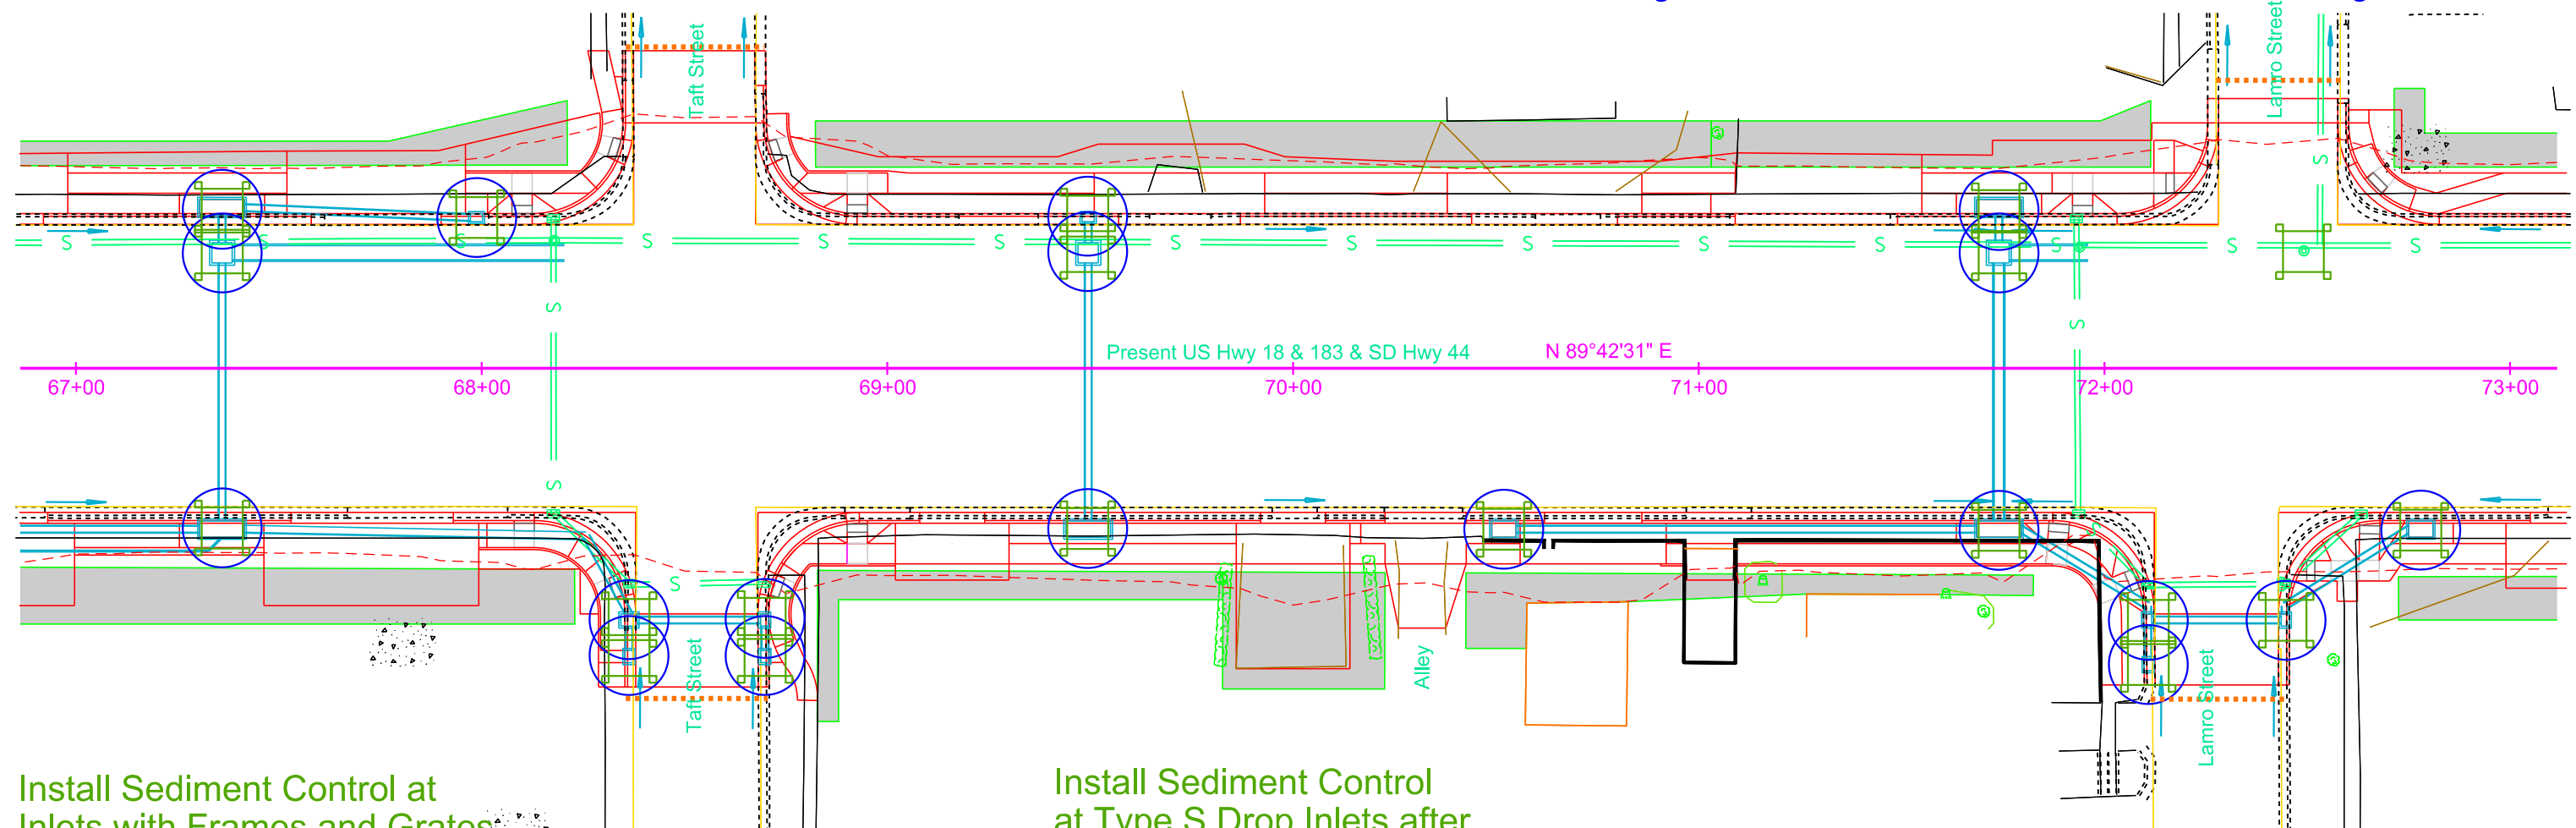

Install Sediment Control at Inlets with Frames and Grates after the placement of surfacing at the following locations:

67+36 - 28.50' L	1 Each	69+49 - 37.17' L	1 Each
67+98 - 37.17' L	1 Each	71+74 - 28.50' L	1 Each
68+36 - 71.00' R	1 Each	72+10 - 62.00' R	1 Each
68+36 - 62.00' R	1 Each	72+10 - 73.00' R	1 Each
68+69 - 62.00' R	1 Each	72+43 - 29' L	1 Each
68+69 - 71.00' R	1 Each	72+44 - 62.00' R	1 Each
69+49 - 28.50' L	1 Each		

Install Sediment Control at Type S Drop Inlets after the placement of surfacing at the following locations:

67+36 - 39.62' L	13 Ft
67+36 - 39.62' R	13 Ft
69+49 - 39.62' R	13 Ft
70+52 - 39.62' R	8 Ft
71+74 - 39.62' L	13 Ft
71+74 - 39.62' R	13 Ft
72+78 - 39.62' R	8 Ft

Install Temporary Sediment Barriers at the following locations:

68+50 L	Across street	35 Ft
68+50 R	Across street	35 Ft
72+28 R	Across street	35 Ft
72+50 L	Across street	32 Ft

File - U:\proj\inp031K067ec.dgn




Install Interim Sediment Control at Inlets, Manholes, and Junction Boxes before the placement of surfacing at the following locations:

- 75+53 - 28.50' L 32 Ft High Flow Silt Fence 44 Ft Sediment Filter Bags
- 75+53 - 39.62' L 42 Ft High Flow Silt Fence 52 Ft Sediment Filter Bags
- 75+53 - 39.62' R 42 Ft High Flow Silt Fence 52 Ft Sediment Filter Bags
- 76+00 - 63.70' R 18 Ft High Flow Silt Fence 24 Ft Sediment Filter Bags
- 76+00 - 72.70' R 18 Ft High Flow Silt Fence 24 Ft Sediment Filter Bags
- 76+35 - 62.00' R 18 Ft High Flow Silt Fence 24 Ft Sediment Filter Bags
- 76+35 - 71.00' R 18 Ft High Flow Silt Fence 24 Ft Sediment Filter Bags

- 76+73 - 28.50' L 32 Ft High Flow Silt Fence 44 Ft Sediment Filter Bags
- 76+73 - 39.62' L 42 Ft High Flow Silt Fence 52 Ft Sediment Filter Bags
- 76+73 - 39.62' R 42 Ft High Flow Silt Fence 52 Ft Sediment Filter Bags
- 78+30 - 39.63' R 42 Ft High Flow Silt Fence 52 Ft Sediment Filter Bags
- 78+65 - 28.50' L 32 Ft High Flow Silt Fence 44 Ft Sediment Filter Bags
- 78+65 - 37.17' L 18 Ft High Flow Silt Fence 24 Ft Sediment Filter Bags

STATE OF SOUTH DAKOTA	PROJECT	SHEET	TOTAL SHEETS
	NH 0018(191)250 P 0044(188)253		

Plotting Date: 06/24/2021

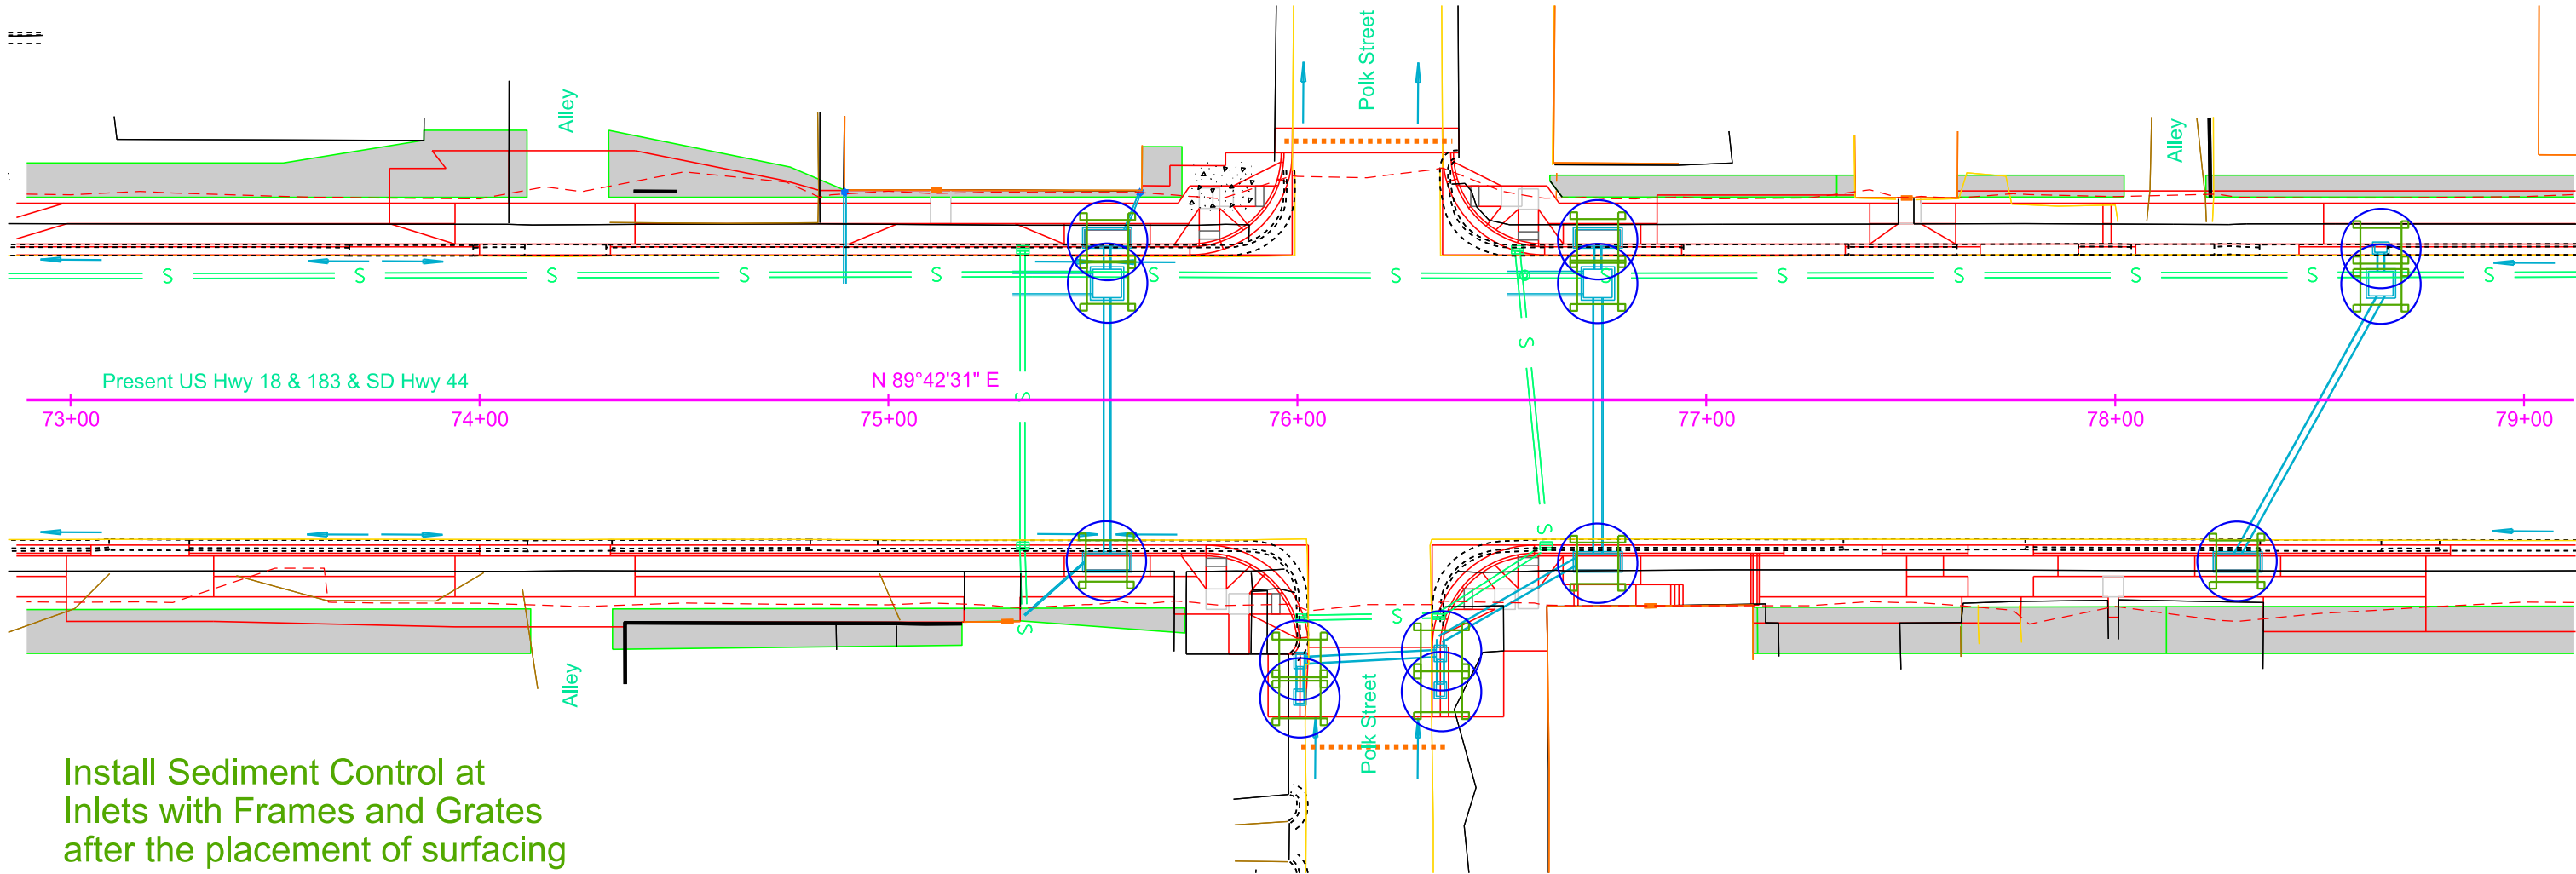

Install Sediment Control at Inlets with Frames and Grates after the placement of surfacing at the following locations:

- 75+53 - 28.50' L 1 Each
- 76+00 - 63.70' R 1 Each
- 76+00 - 72.70' R 1 Each
- 76+35 - 62.00' R 1 Each
- 76+35 - 71.00' R 1 Each
- 76+73 - 28.50' L 1 Each
- 78+65 - 28.50' L 1 Each
- 78+65 - 37.17' L 1 Each

Install Sediment Control at Type S Drop Inlets after the placement of surfacing at the following locations:

- 75+53 - 39.62' L 13 Ft
- 75+53 - 39.62' R 13 Ft
- 76+73 - 39.62' L 13 Ft
- 76+73 - 39.62' R 13 Ft
- 78+30 - 39.62' R 13 Ft

Install Temporary Sediment Barriers at the following locations:

- 76+17 L Across street 42 Ft
- 76+17 R Across street 36 Ft

Plot Scale - 1"=40'

TRPR13525

Plotted From -

File - Untitled1.dwg

STATE OF SOUTH DAKOTA	PROJECT	SHEET	TOTAL SHEETS
	NH 0018(191)250 P 0044(188)253	D26	D43

Plotting Date: 06/24/2021 Rev. 05/24/21 WS


Install Temporary Sediment Barriers  
at the following locations:  
80+00 L Across street 40 Ft  
80+00 R Across street 45 Ft

Install Sediment Control at  
Inlets with Frames and Grates  
after the placement of surfacing  
at the following locations:  
80+56 - 70' R 1 Each

Install Sediment Control  
at Type S Drop Inlets after  
the placement of surfacing  
at the following locations:  
80+62 - 39.62' L 13 Ft  
80+62 - 39.62' R 13 Ft

Install Sediment Control at  
Inlets with Frames and Grates  
after the placement of surfacing  
at the following locations:  
79+89 - 63.00' R 1 Each  
79+89 - 72.00' R 1 Each  
80+25 - 63.00' R 1 Each  
80+25 - 72.00' R 1 Each  
80+56 - 70' R 1 Each  
80+62 - 28.50' L 1 Each

END NH 0018(191)250  
END GRADING  
Station 81+50

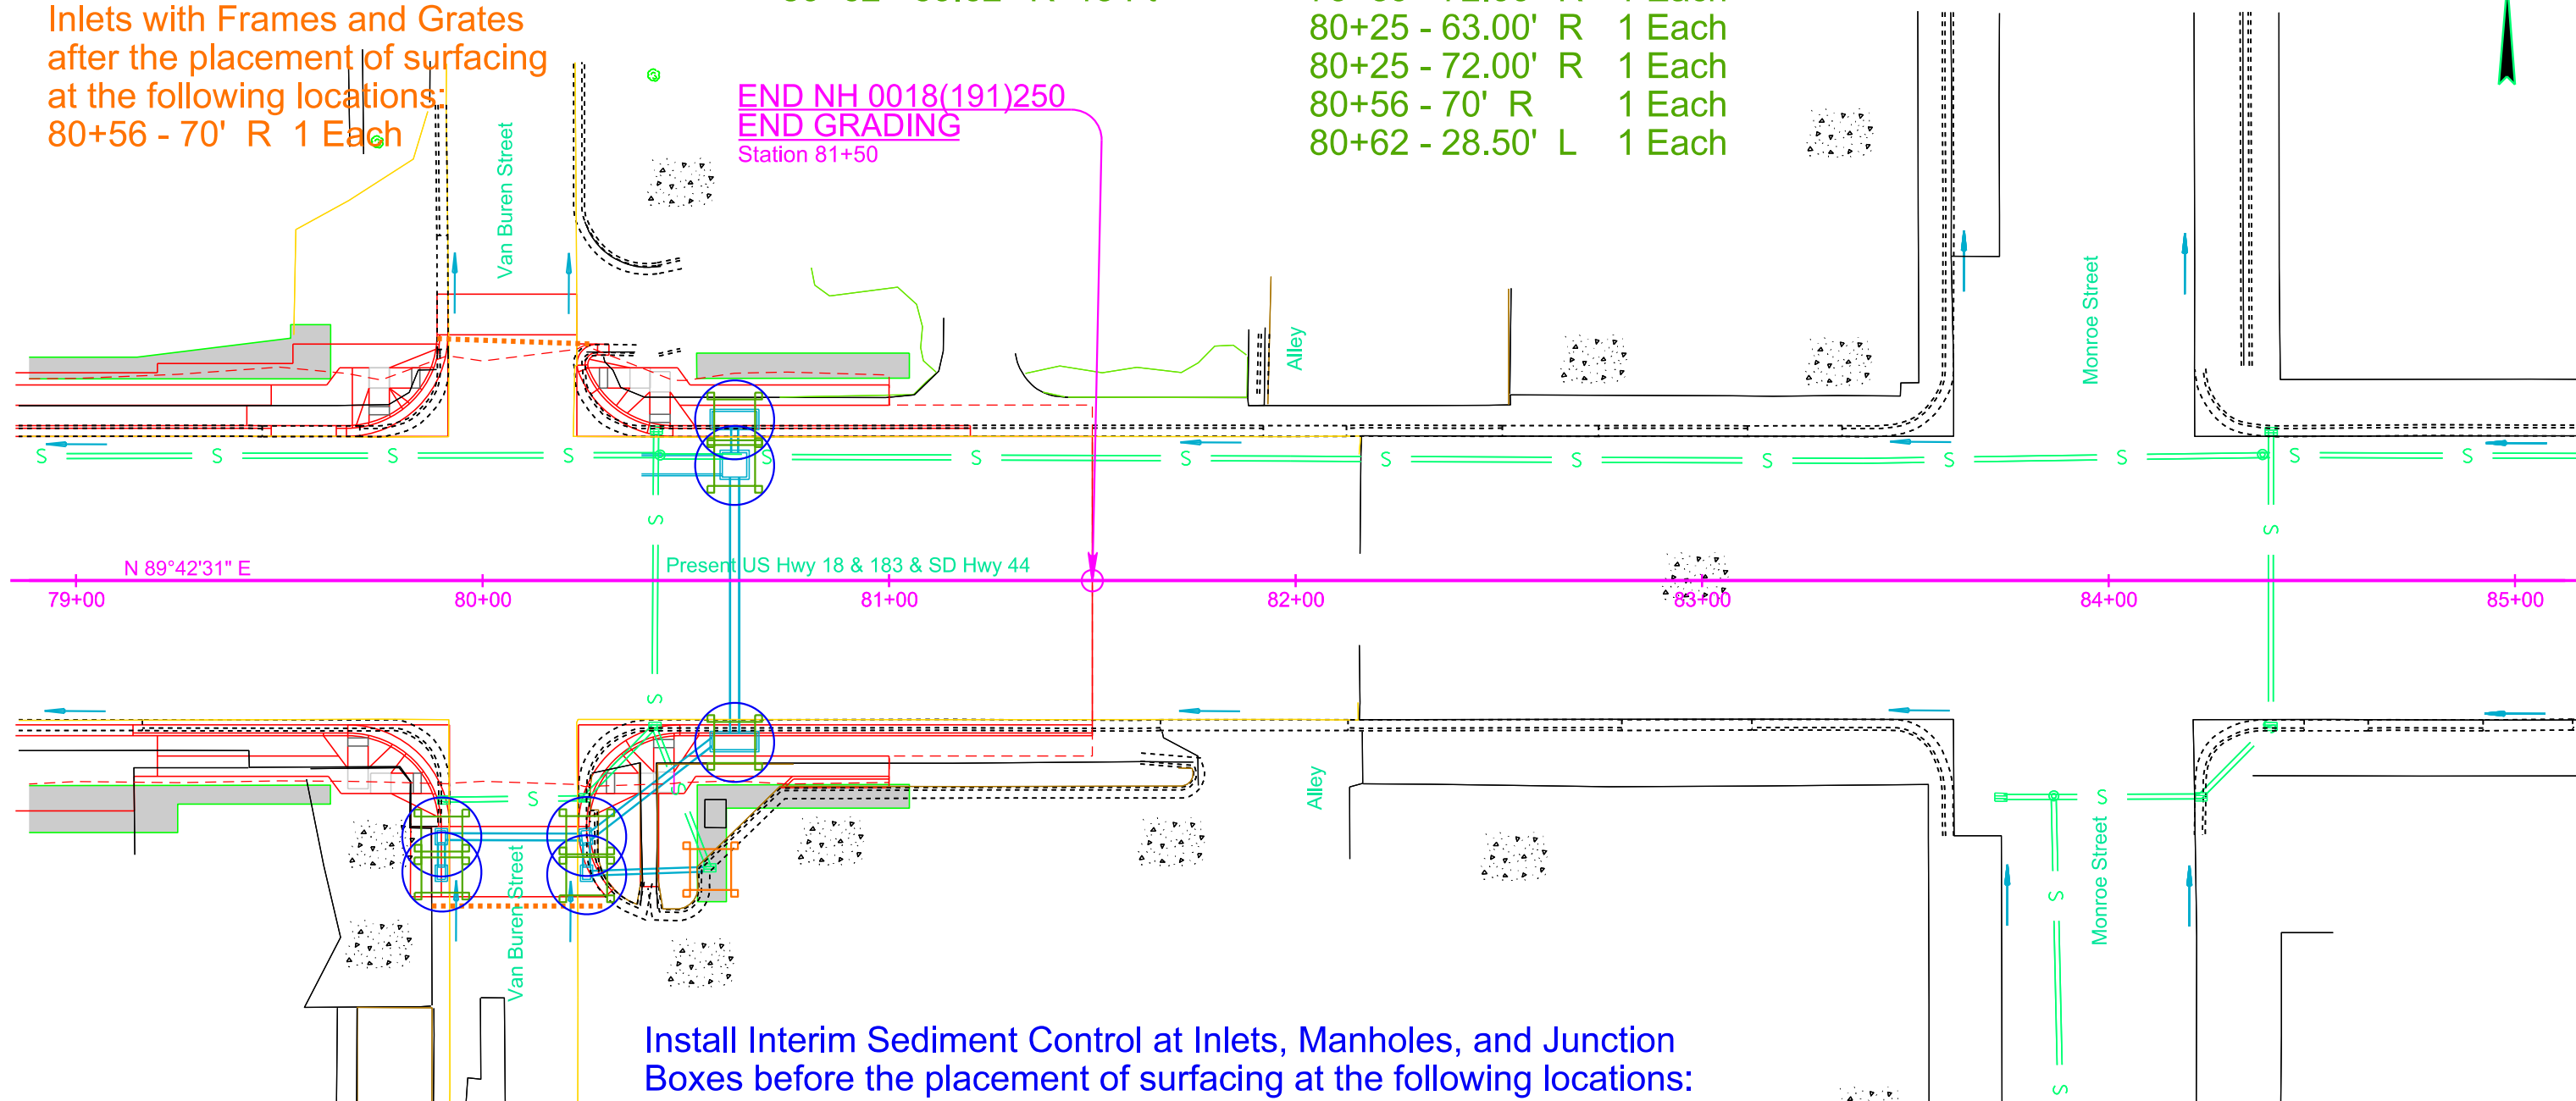

Install Interim Sediment Control at Inlets, Manholes, and Junction  
Boxes before the placement of surfacing at the following locations:  
79+89 - 63.00' R 18 Ft High Flow Silt Fence 24 Ft Sediment Filter Bags  
79+89 - 72.00' R 18 Ft High Flow Silt Fence 24 Ft Sediment Filter Bags  
80+25 - 63.00' R 18 Ft High Flow Silt Fence 24 Ft Sediment Filter Bags  
80+25 - 72.00' R 18 Ft High Flow Silt Fence 24 Ft Sediment Filter Bags  
80+62 - 28.50' L 32 Ft High Flow Silt Fence 44 Ft Sediment Filter Bags  
80+62 - 39.62' L 42 Ft High Flow Silt Fence 52 Ft Sediment Filter Bags  
80+62 - 39.62' R 42 Ft High Flow Silt Fence 52 Ft Sediment Filter Bags



Plot Scale - 1:40

Plotted From - TRPR13525

File - Untitled1.dwg

Install Low Flow Silt Fence at the following locations:  
305+00 to 306+35 L Perimeter control 150 Ft

Install High Flow Silt Fence at the following locations:  
305+70 R Inlet end of pipe 75 Ft  
307+43 - 76.5' L Inlet end of pipe 75 Ft  
307+43 - 56.6' R Inlet end of pipe 75 Ft  
Around topsoil stockpiles--quantity and location to be determined

STATE OF SOUTH DAKOTA	PROJECT	SHEET	TOTAL SHEETS
	NH 0018(191)250 P 0044(188)253	D27	D43

Plotting Date: 06/24/2021 Rev. 05/24/21 WS



BEGIN P 0044(188)253  
BEGIN GRADING  
Station 305+00

N 89°42'31" E

Present SD Hwy 44

Install Type 2 Turf Reinforcement Mat in  
the highway ditch channel bottom  
at the following locations:

305+70 L Outlet end of pipe	35 SqYd
307+43 - 76.5' L Outlet end of pipe	70 SqYd
307+43 - 56.6' R Outlet end of pipe	70 SqYd
309+00 - 66.3' L Outlet end of pipe	70 SqYd

Plot Scale - 1:40

Plotted From - TRPR13525

File - Untitled1.dwg




Plot Scale -  
1:40

Plotted From -  
TRPR13525

Install High Flow Silt Fence at the following locations:  
309+00 - 66.3' L Inlet end of pipe 75 Ft  
310+39 - 61.2' R Inlet end of pipe 75 Ft  
311+12 - 104.17' L Inlet end of pipe 18 Ft  
311+84 - 57.6' L Inlet end of pipes 75 Ft  
311+84 - 61.0' R Inlet end of pipe 75 Ft  
312+88 - 60.7' R Inlet end of pipe 75 Ft  
Around topsoil stockpiles--quantity and location to be determined

Install Type 2 Turf Reinforcement Mat  
in the highway ditch channel bottom  
at the following locations:  
310+39 - 66.3' R Outlet end of pipe 70 SqYd  
311+84 - 57.6' L Outlet end of pipe 70 SqYd  
311+84 - 61.0' R Outlet end of pipe 70 SqYd  
312+88 - 60.7' R Outlet end of pipe 35 SqYd  
315+08 - 60.2' L Outlet end of pipe 70 SqYd

STATE OF SOUTH DAKOTA	PROJECT	SHEET	TOTAL SHEETS
	NH 0018(191)250 P 0044(188)253	D28	D43
Plotting Date:		06/24/2021	Rev. 05/24/21 WS

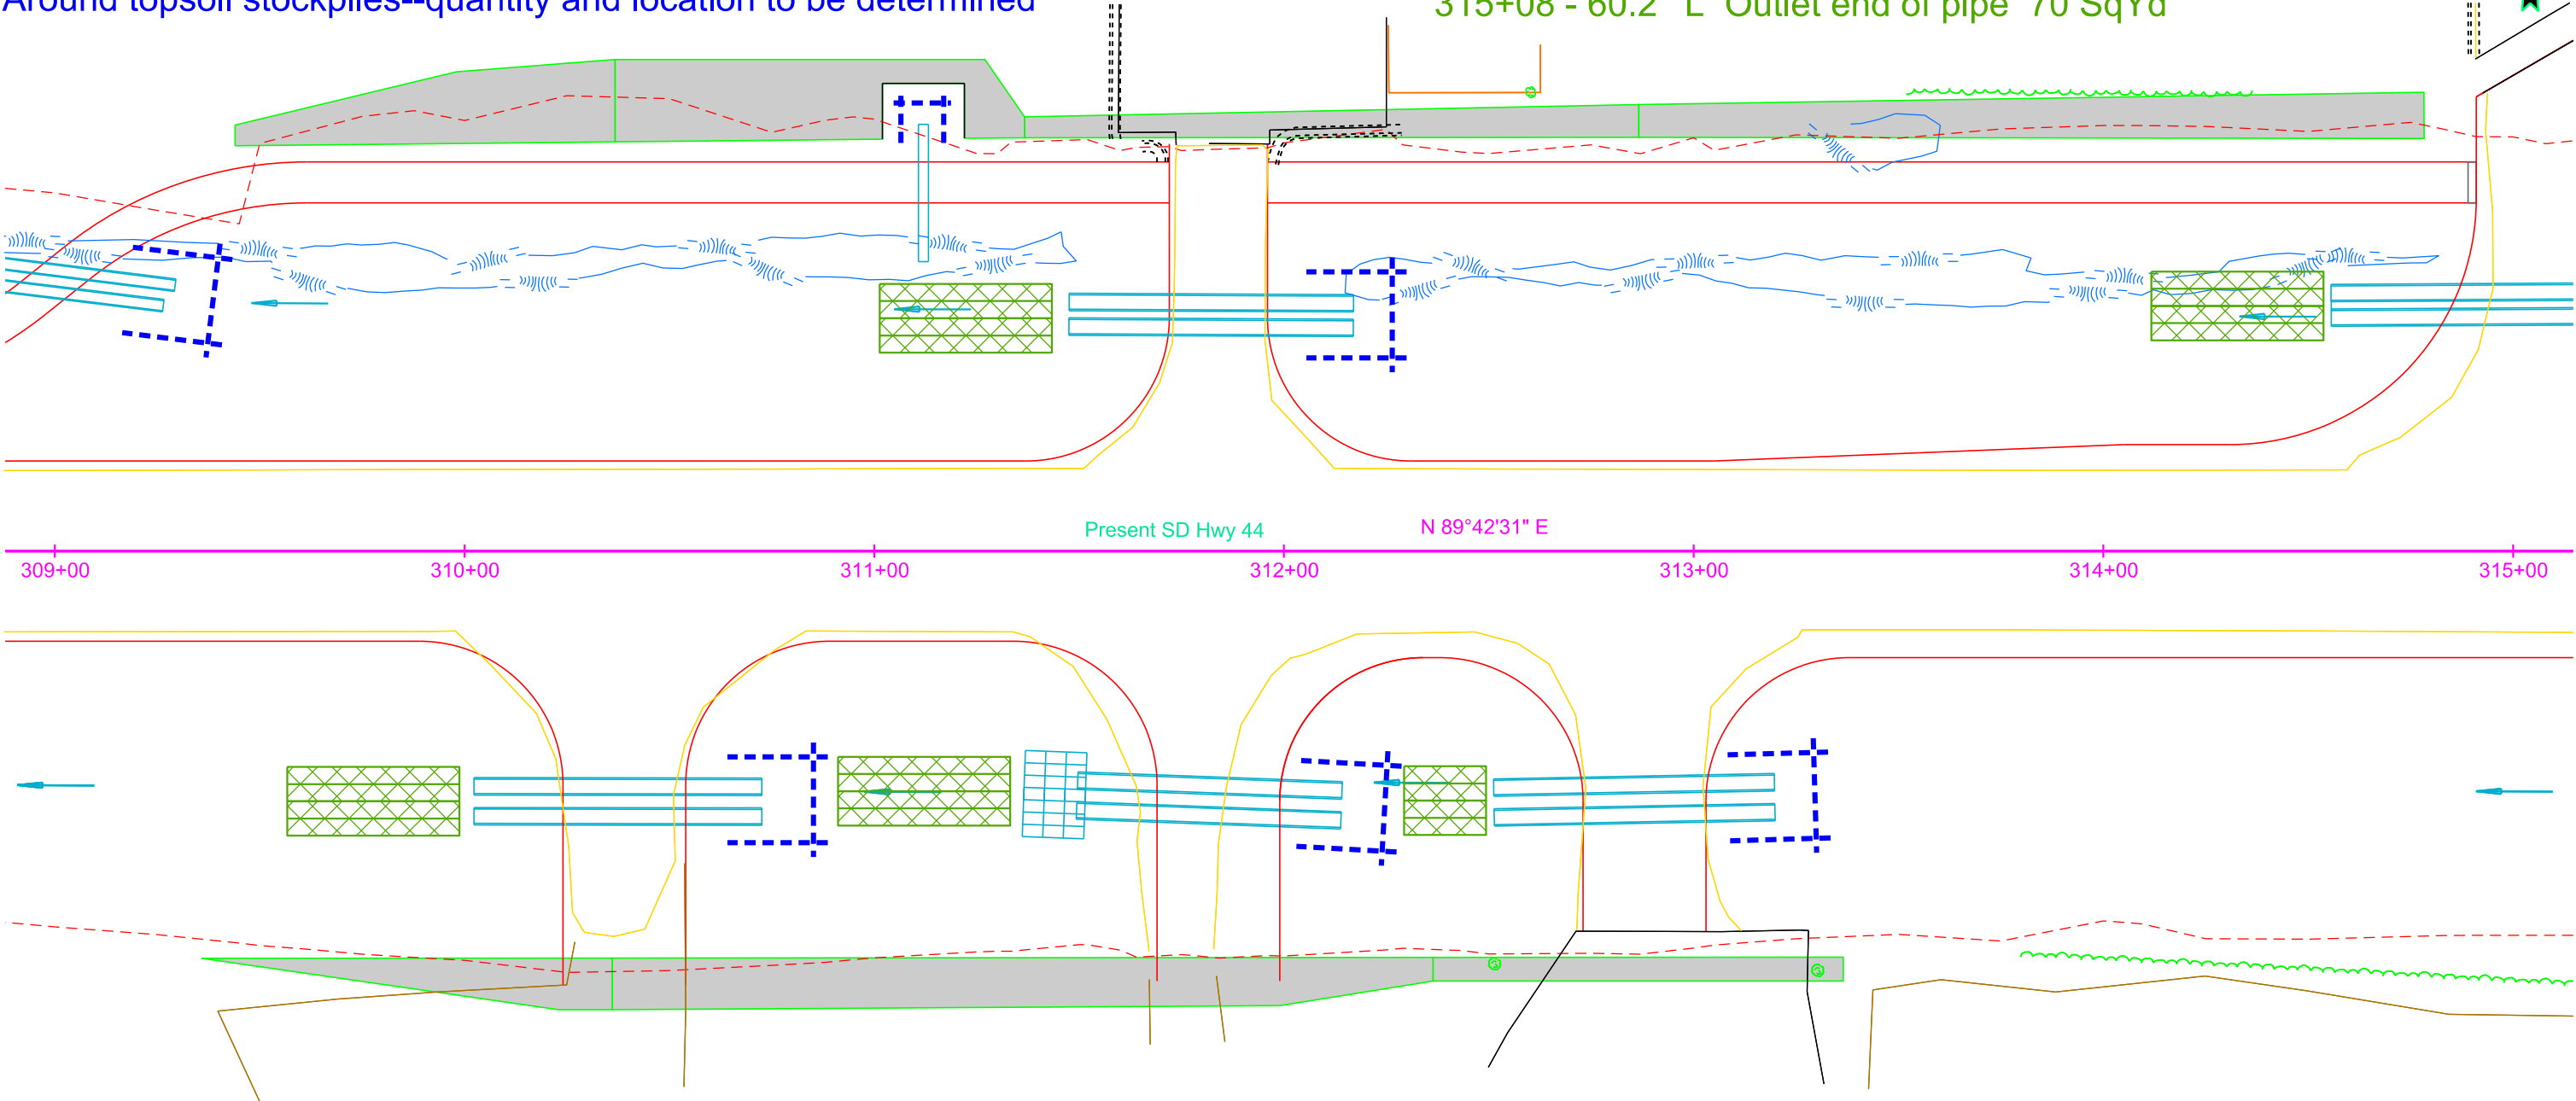

File - U:\trp\trp003TK009ec.dgn

Plot Scale - 1:40

Plotted From - TRPR13525

STATE OF SOUTH DAKOTA	PROJECT	SHEET	TOTAL SHEETS
	NH 0018(191)250 P 0044(188)253	D29	D43


Plotting Date: 06/24/2021

Install High Flow Silt Fence at the following locations:  
315+08 - 60.2' L Inlet end of pipe 75 Ft  
316+60 - 62.9' R Inlet end of pipe 75 Ft  
318+90 - 61' L Inlet end of pipe 18 Ft  
319+80 - 68.3' R Inlet end of pipe 75 Ft  
Around topsoil stockpiles--quantity and location to be determined

Install Sediment Control at  
Inlets with Frames and Grates  
after the placement of surfacing  
at the following locations:  
320+05 - 104' L 1 Each  
320+95 - 104' L 1 Each

Install Type 3 Erosion Control Blanket  
in the highway ditch channel bottom  
at the following locations:  
318+90 - 61' L Outlet end of pipe 35 SqYd  
320+05 - 104' L Outlet end of pipe 35 SqYd  
320+95 - 104' L Outlet end of pipe 35 SqYd

Install Type 2 Turf Reinforcement Mat in  
the highway ditch channel bottom  
at the following locations:  
316+60 - 62.9' R Outlet end of pipe 70 SqYd  
319+80 - 68.3' R Outlet end of pipe 70 SqYd

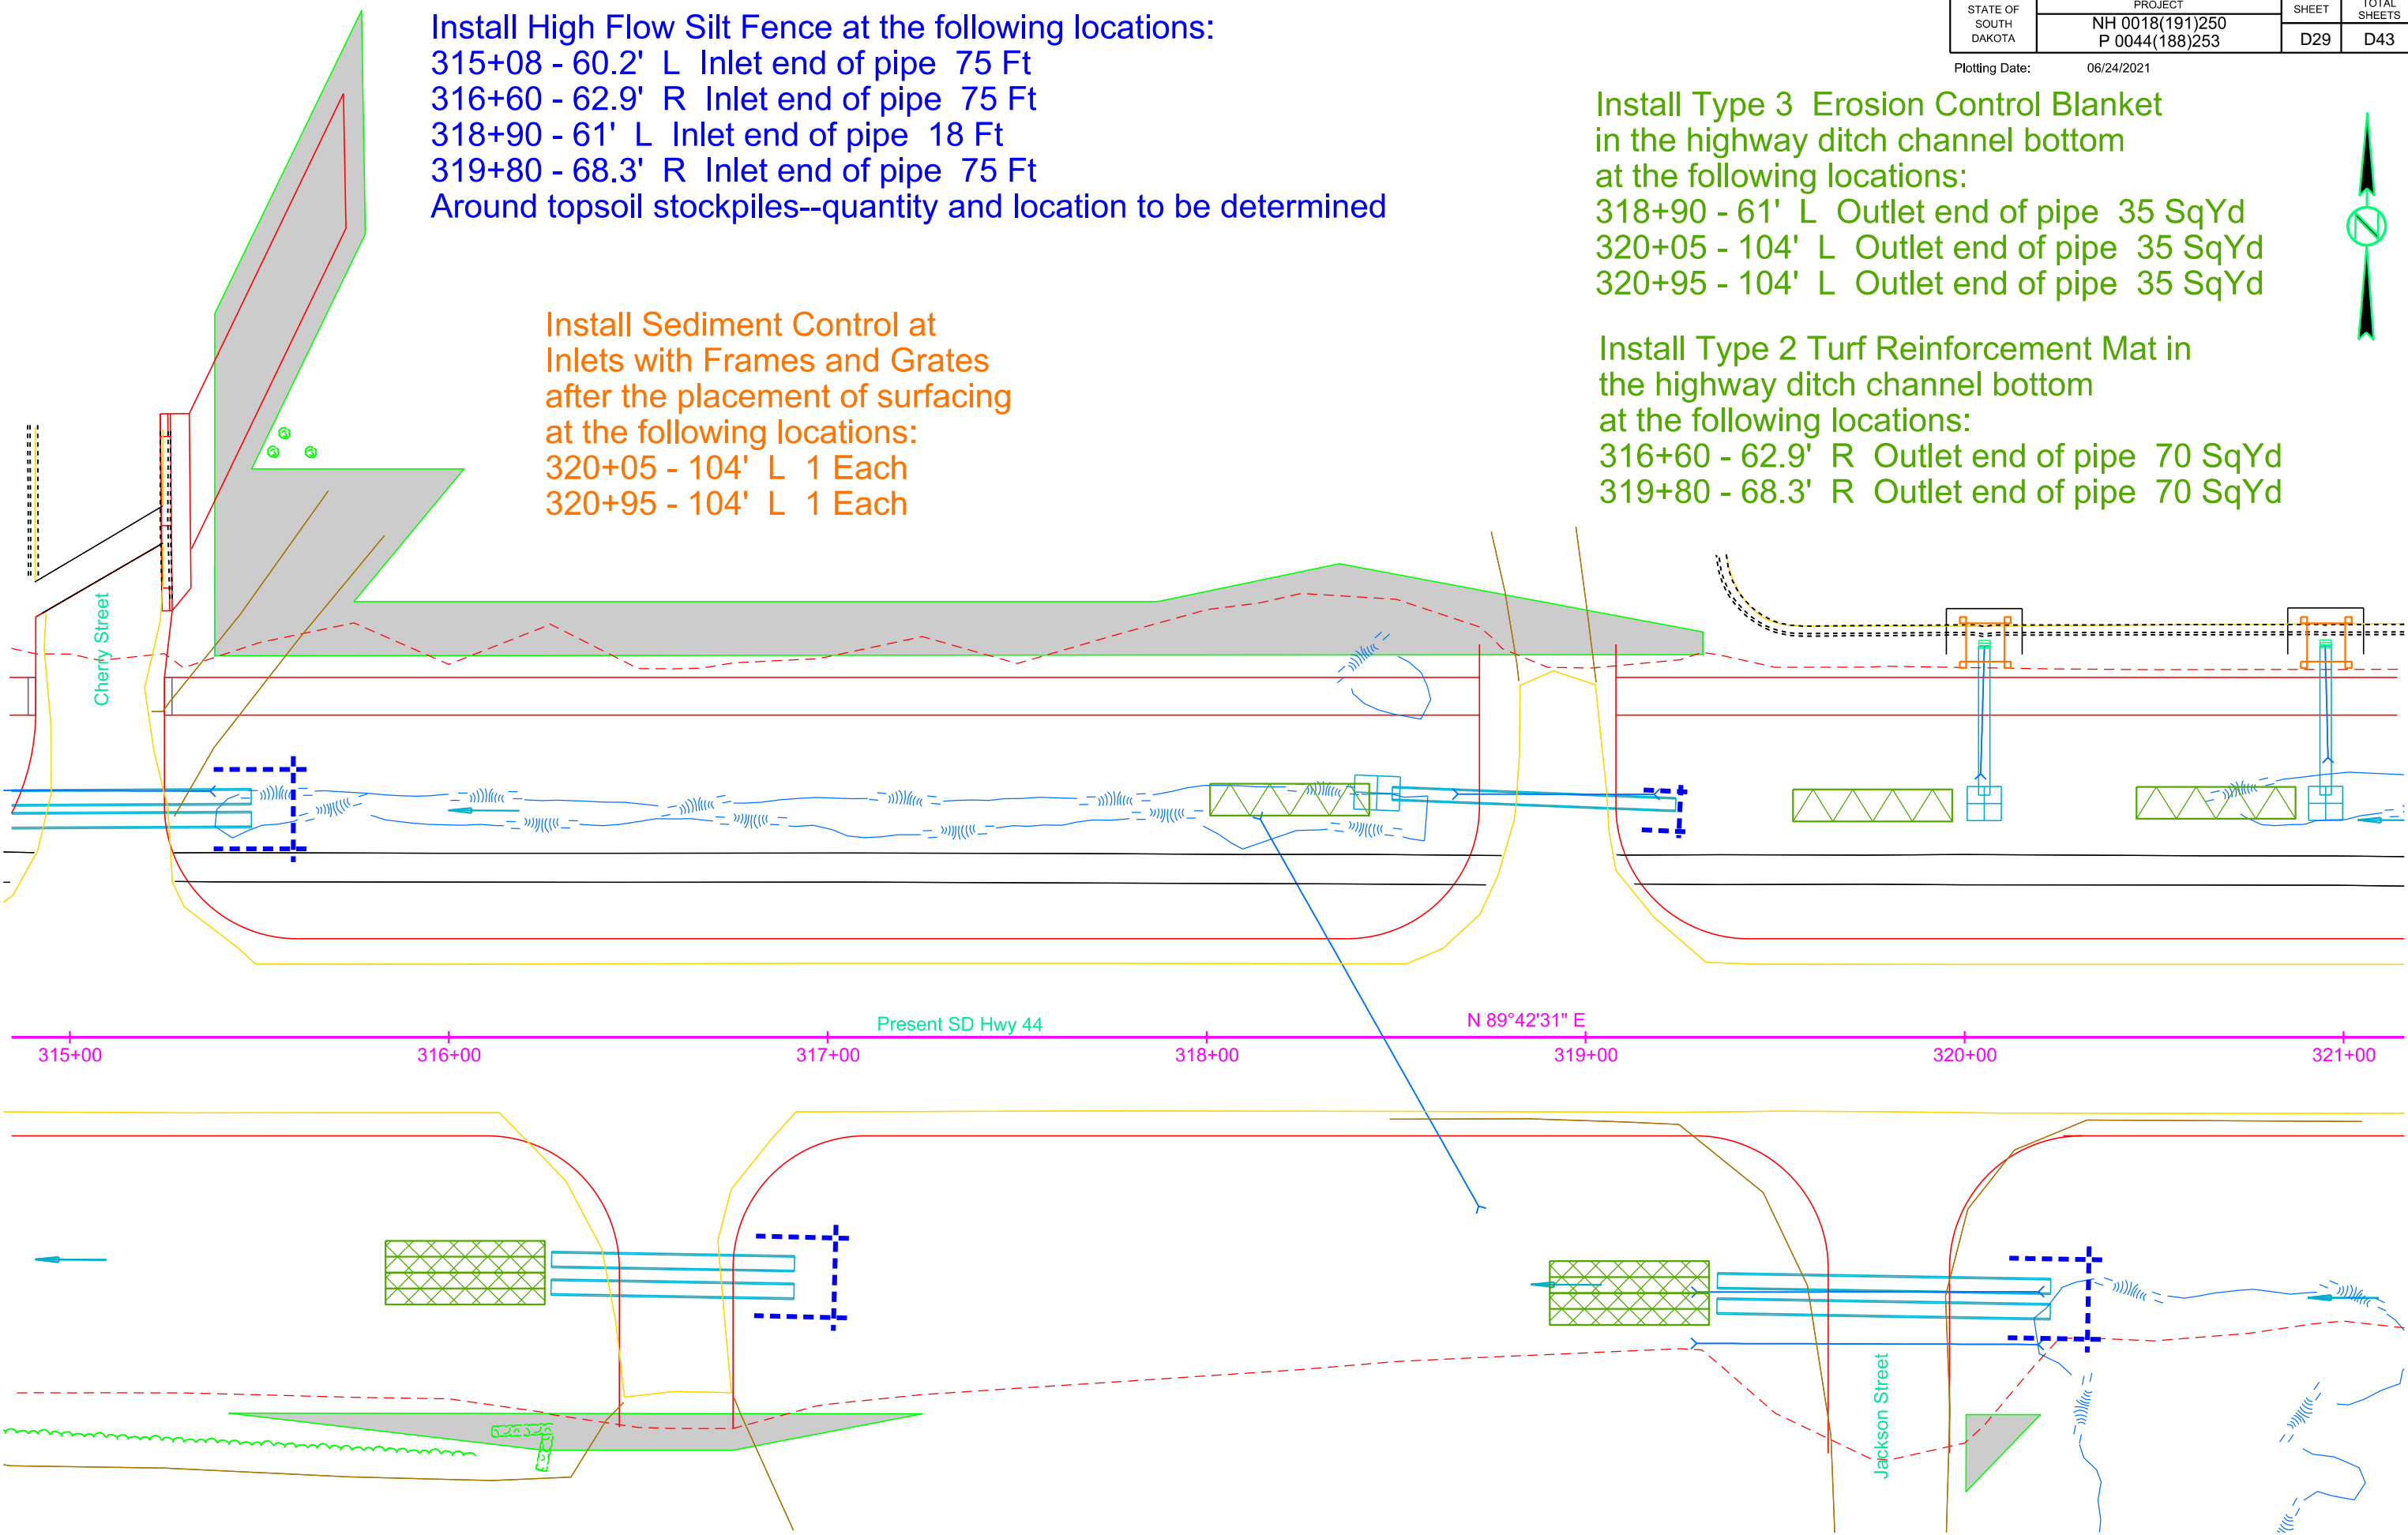

File - U:\trp\jtrp03TK315ec.dgn

Plot Scale - 1"=40'

Plotted From - TRPR13525


Install High Flow Silt Fence at the following locations:  
321+92 - 58' L Inlet end of pipe 18 Ft  
326+00 - 134.01' L Inlet end of pipe 18 Ft  
326+16 - 57' L Inlet end of pipe 18 Ft  
326+29 - 60.3' R Inlet end of pipe 18 Ft  
Around topsoil stockpiles--quantity and location to be determined

Install Interim Sediment Control at Inlets, Manholes, and Junction Boxes before the placement of surfacing at the following locations:  
322+89 - 103.33' L 18 Ft High Flow Silt Fence 24 Ft Sediment Filter Bags

Install Type 3 Erosion Control Blanket in the highway ditch channel bottom at the following locations:  
321+92 - 58' L Outlet end of pipe 35 SqYd  
322+89 - 103.33' L Outlet end of pipe 35 SqYd  
323+95 - 104' L Outlet end of pipe 35 SqYd  
326+29 - 60.3' R Outlet end of pipe 35 SqYd

STATE OF SOUTH DAKOTA	PROJECT	SHEET	TOTAL SHEETS
	NH 0018(191)250 P 0044(188)253	D30	D43

Plotting Date: 06/24/2021

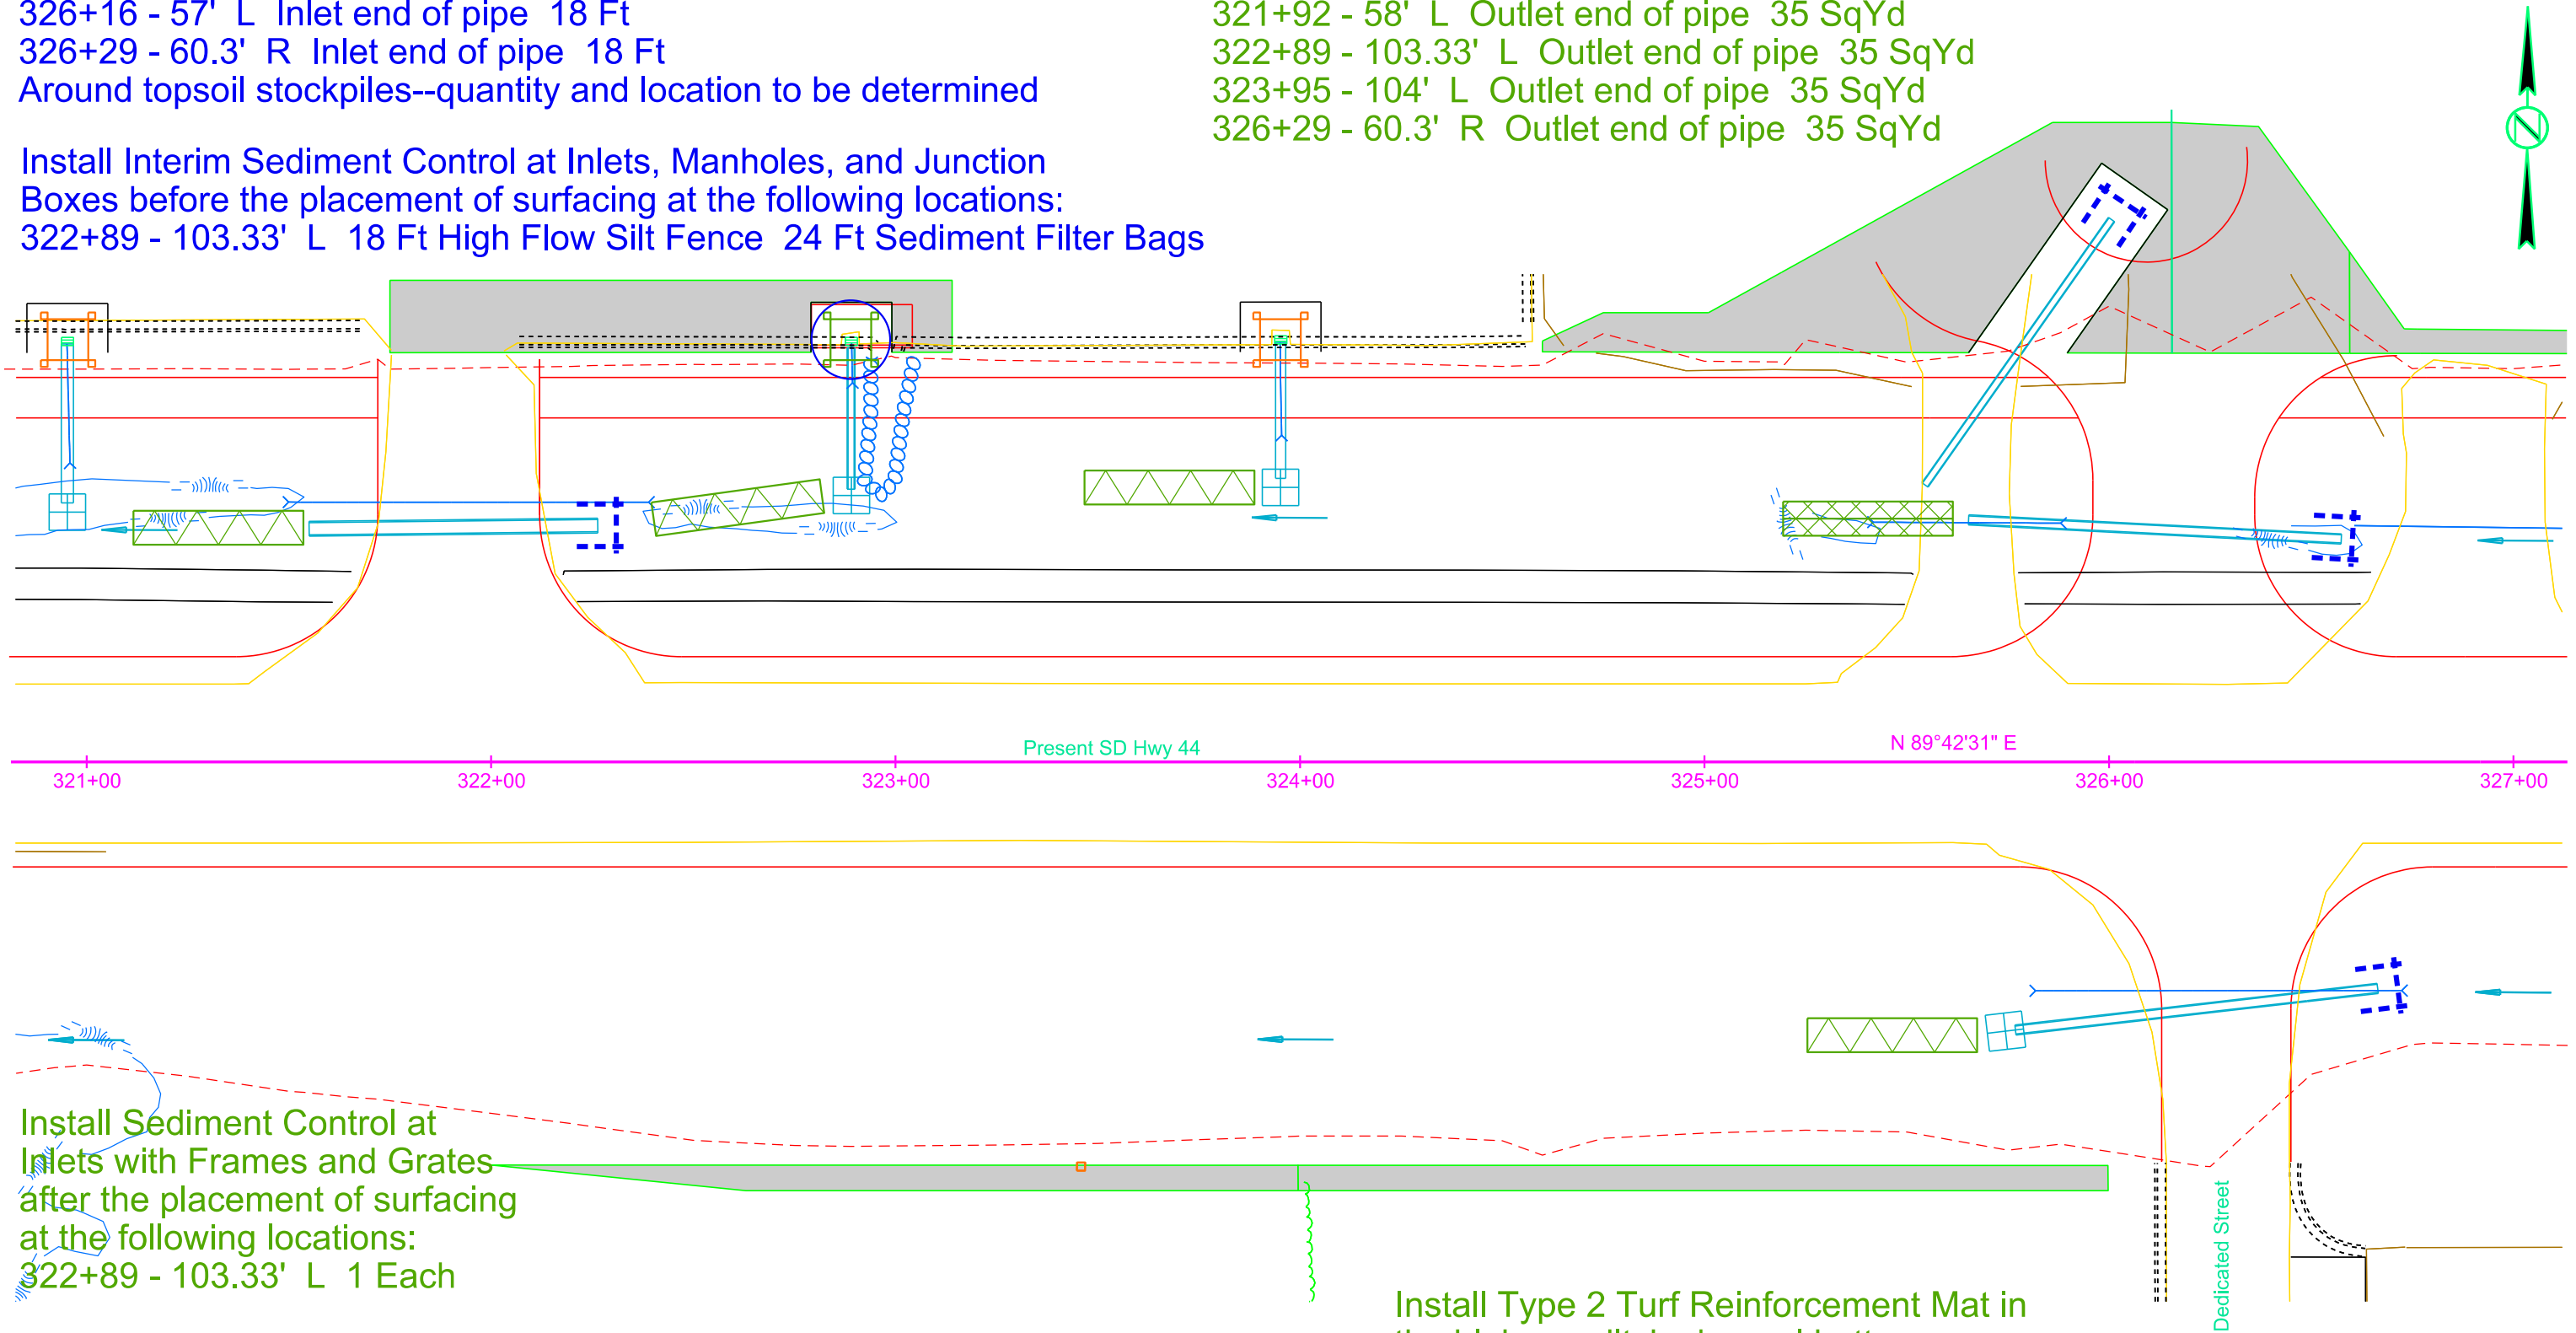

Install Sediment Control at Inlets with Frames and Grates after the placement of surfacing at the following locations:  
322+89 - 103.33' L 1 Each

Install Sediment Control at Inlets with Frames and Grates after the placement of surfacing at the following locations:  
323+95 - 104' L 1 Each

Install Type 2 Turf Reinforcement Mat in the highway ditch channel bottom at the following locations:  
326+16 - 57' L Outlet end of pipe 35 SqYd

File - U:\proj\inp03TK\21ec.dgn






Install High Flow Silt Fence at the following locations:

332+89 - 56' R Inlet end of pipe 18 Ft

338+68 - 59' L Inlet end of pipe 18 Ft

Around topsoil stockpiles--quantity and location to be determined

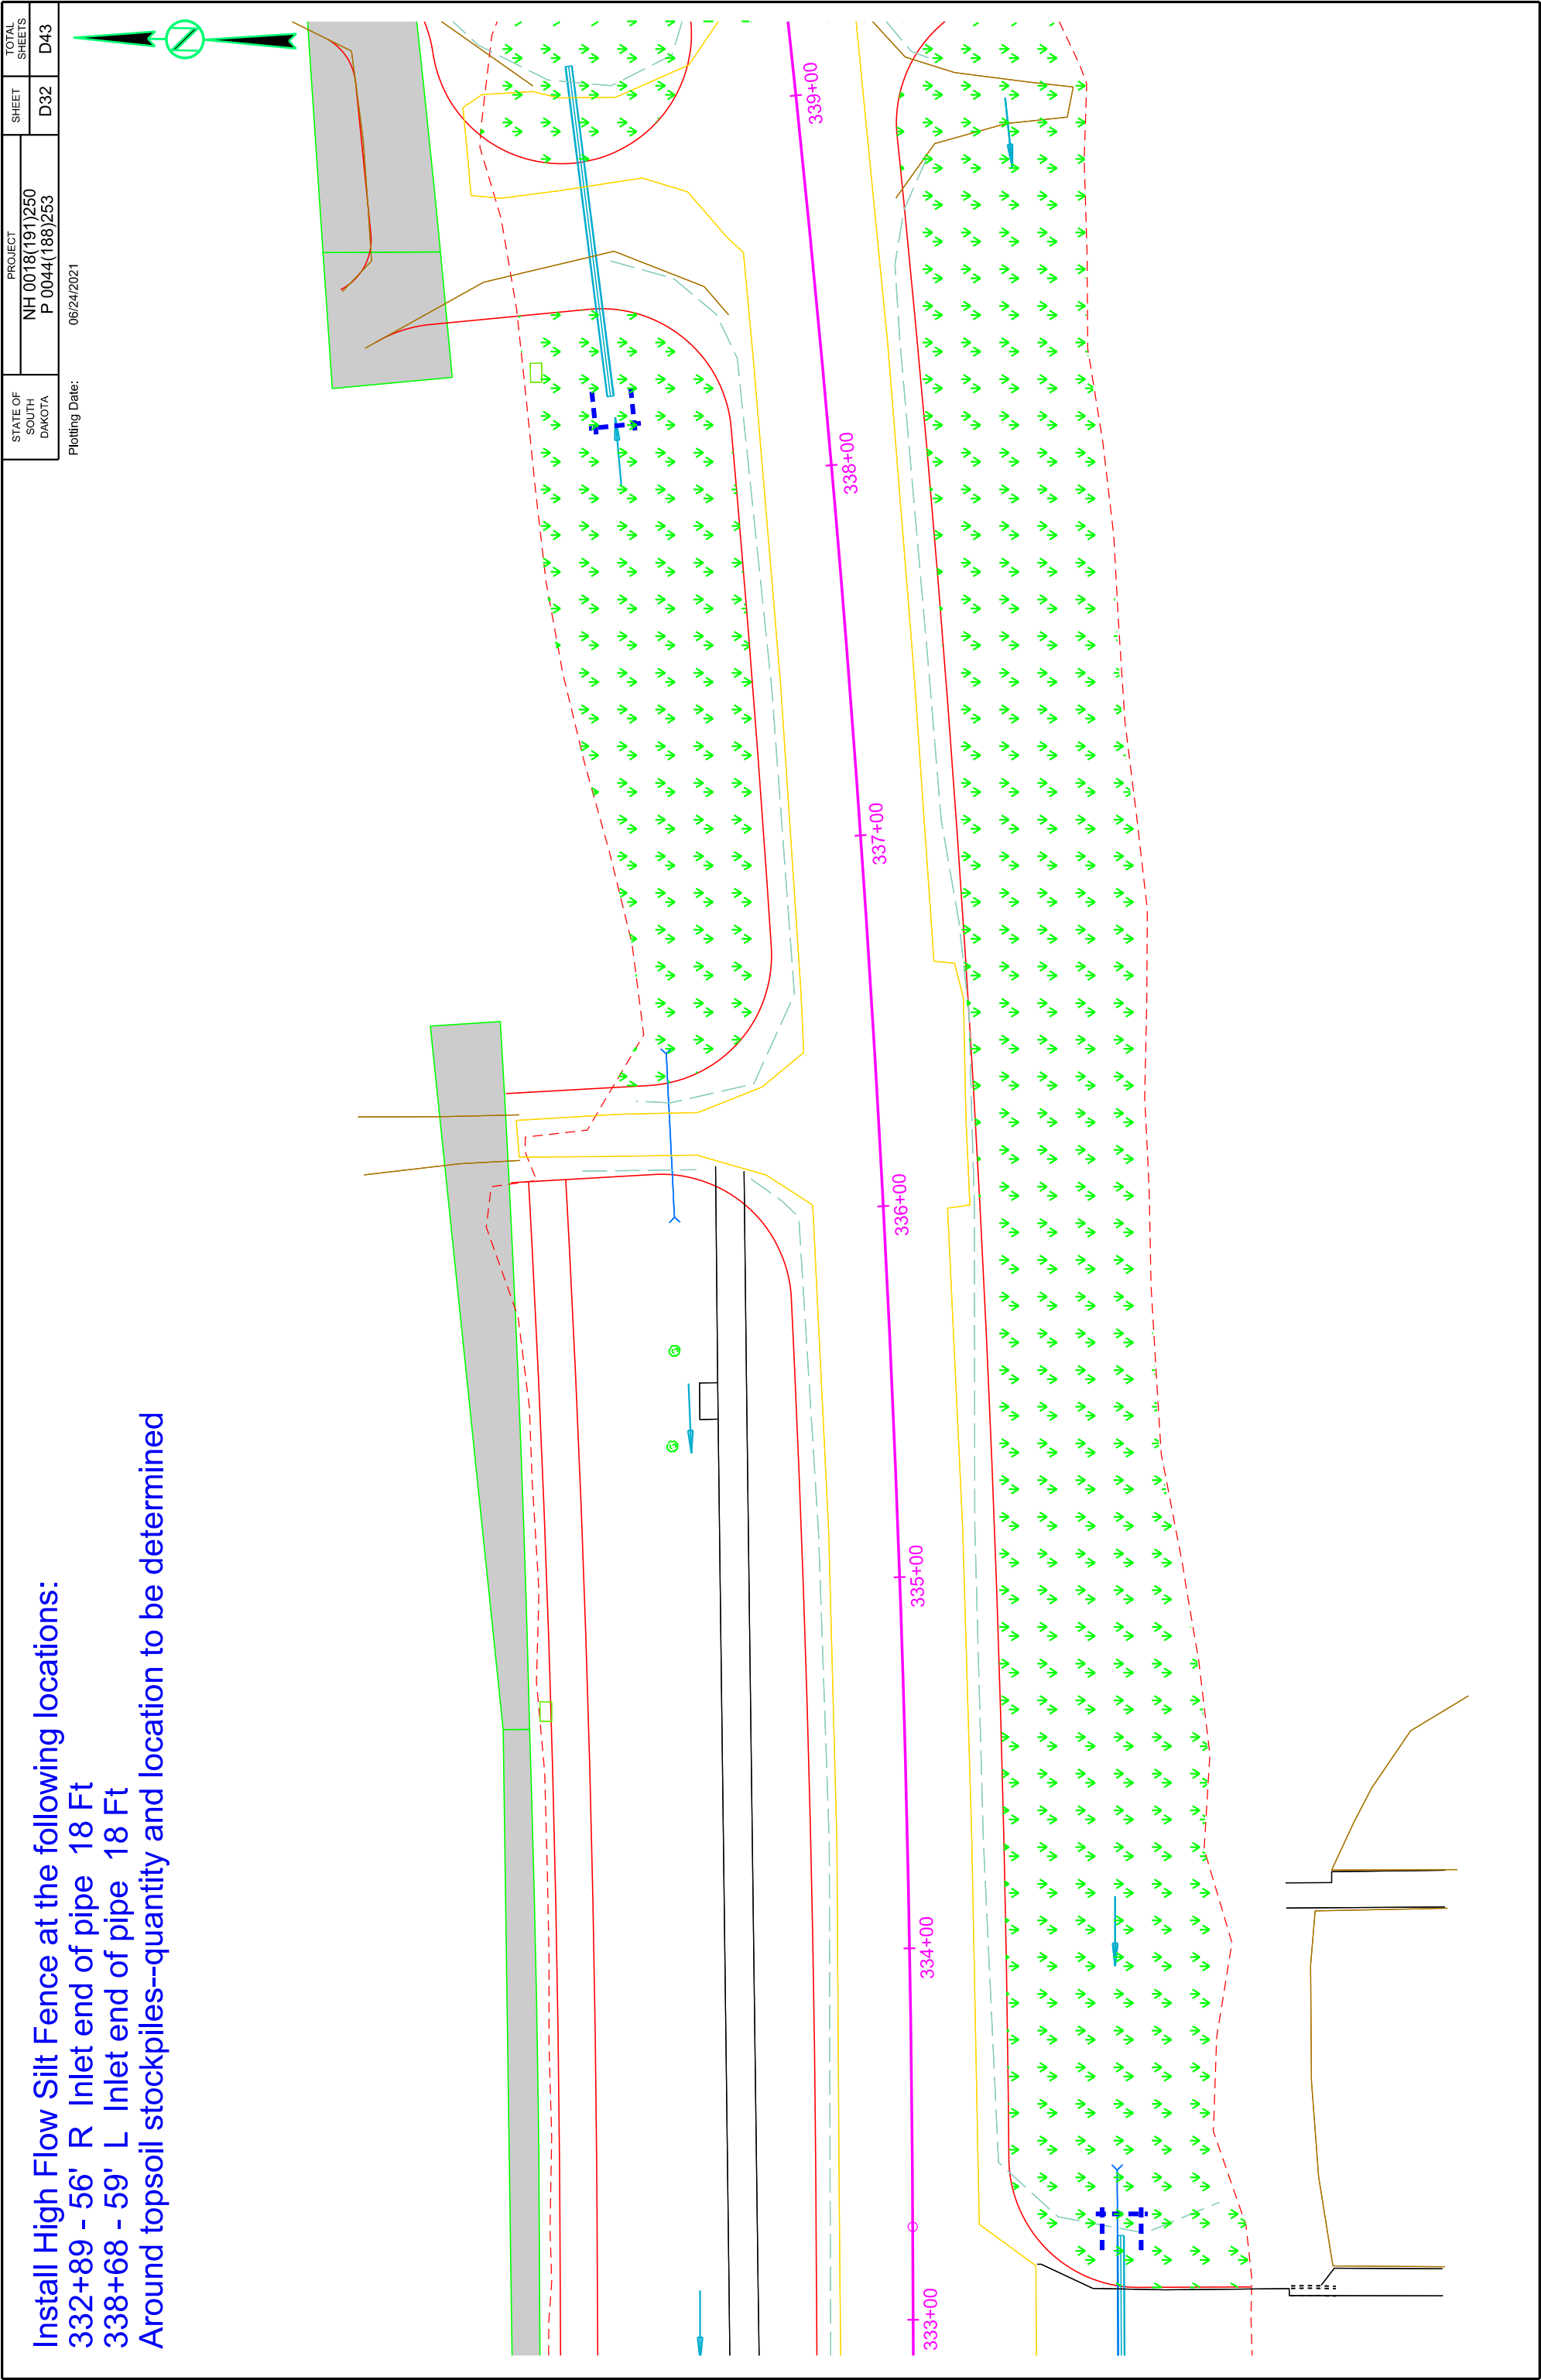


Install Low Flow Silt Fence at the following locations:  
339+30 to 340+50 L Perimeter control 130 Ft  
343+50 to 344+50 L Perimeter control 125 Ft



Install High Flow Silt Fence at the following locations:  
342+92 R Inlet end of pipe 18 Ft  
Around topsoil stockpiles--quantity and location to be determined

STATE OF SOUTH DAKOTA	PROJECT	SHEET	TOTAL SHEETS
	NH 0018(191)250 P 0044(188)253	D33	D43

Plotting Date: 06/24/2021

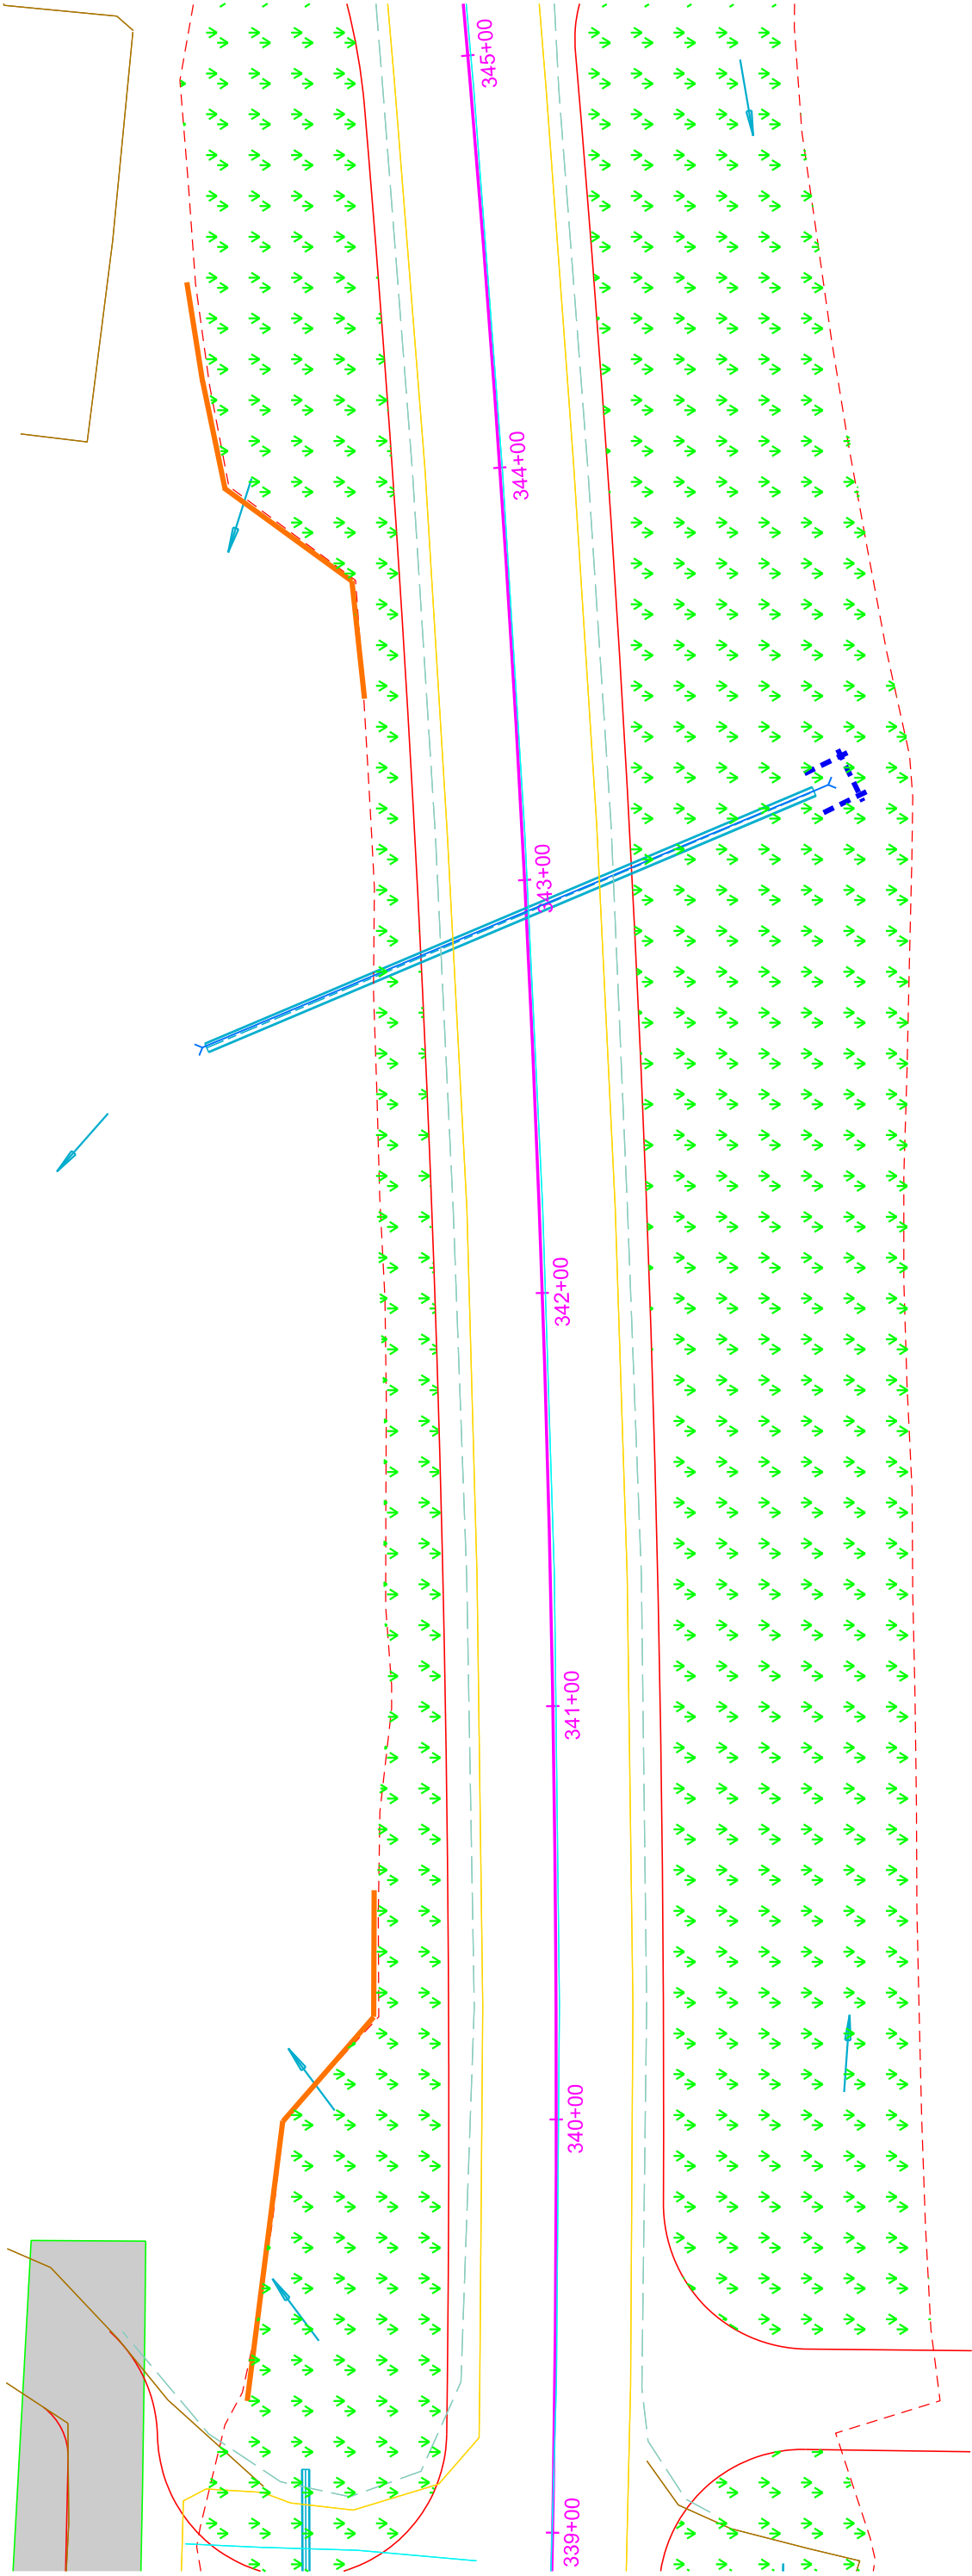

Install Low Flow Silt Fence at the following locations:  
346+50 to 347+50 R Perimeter control 110 Ft  
347+00 to 348+00 L Perimeter control 115 Ft

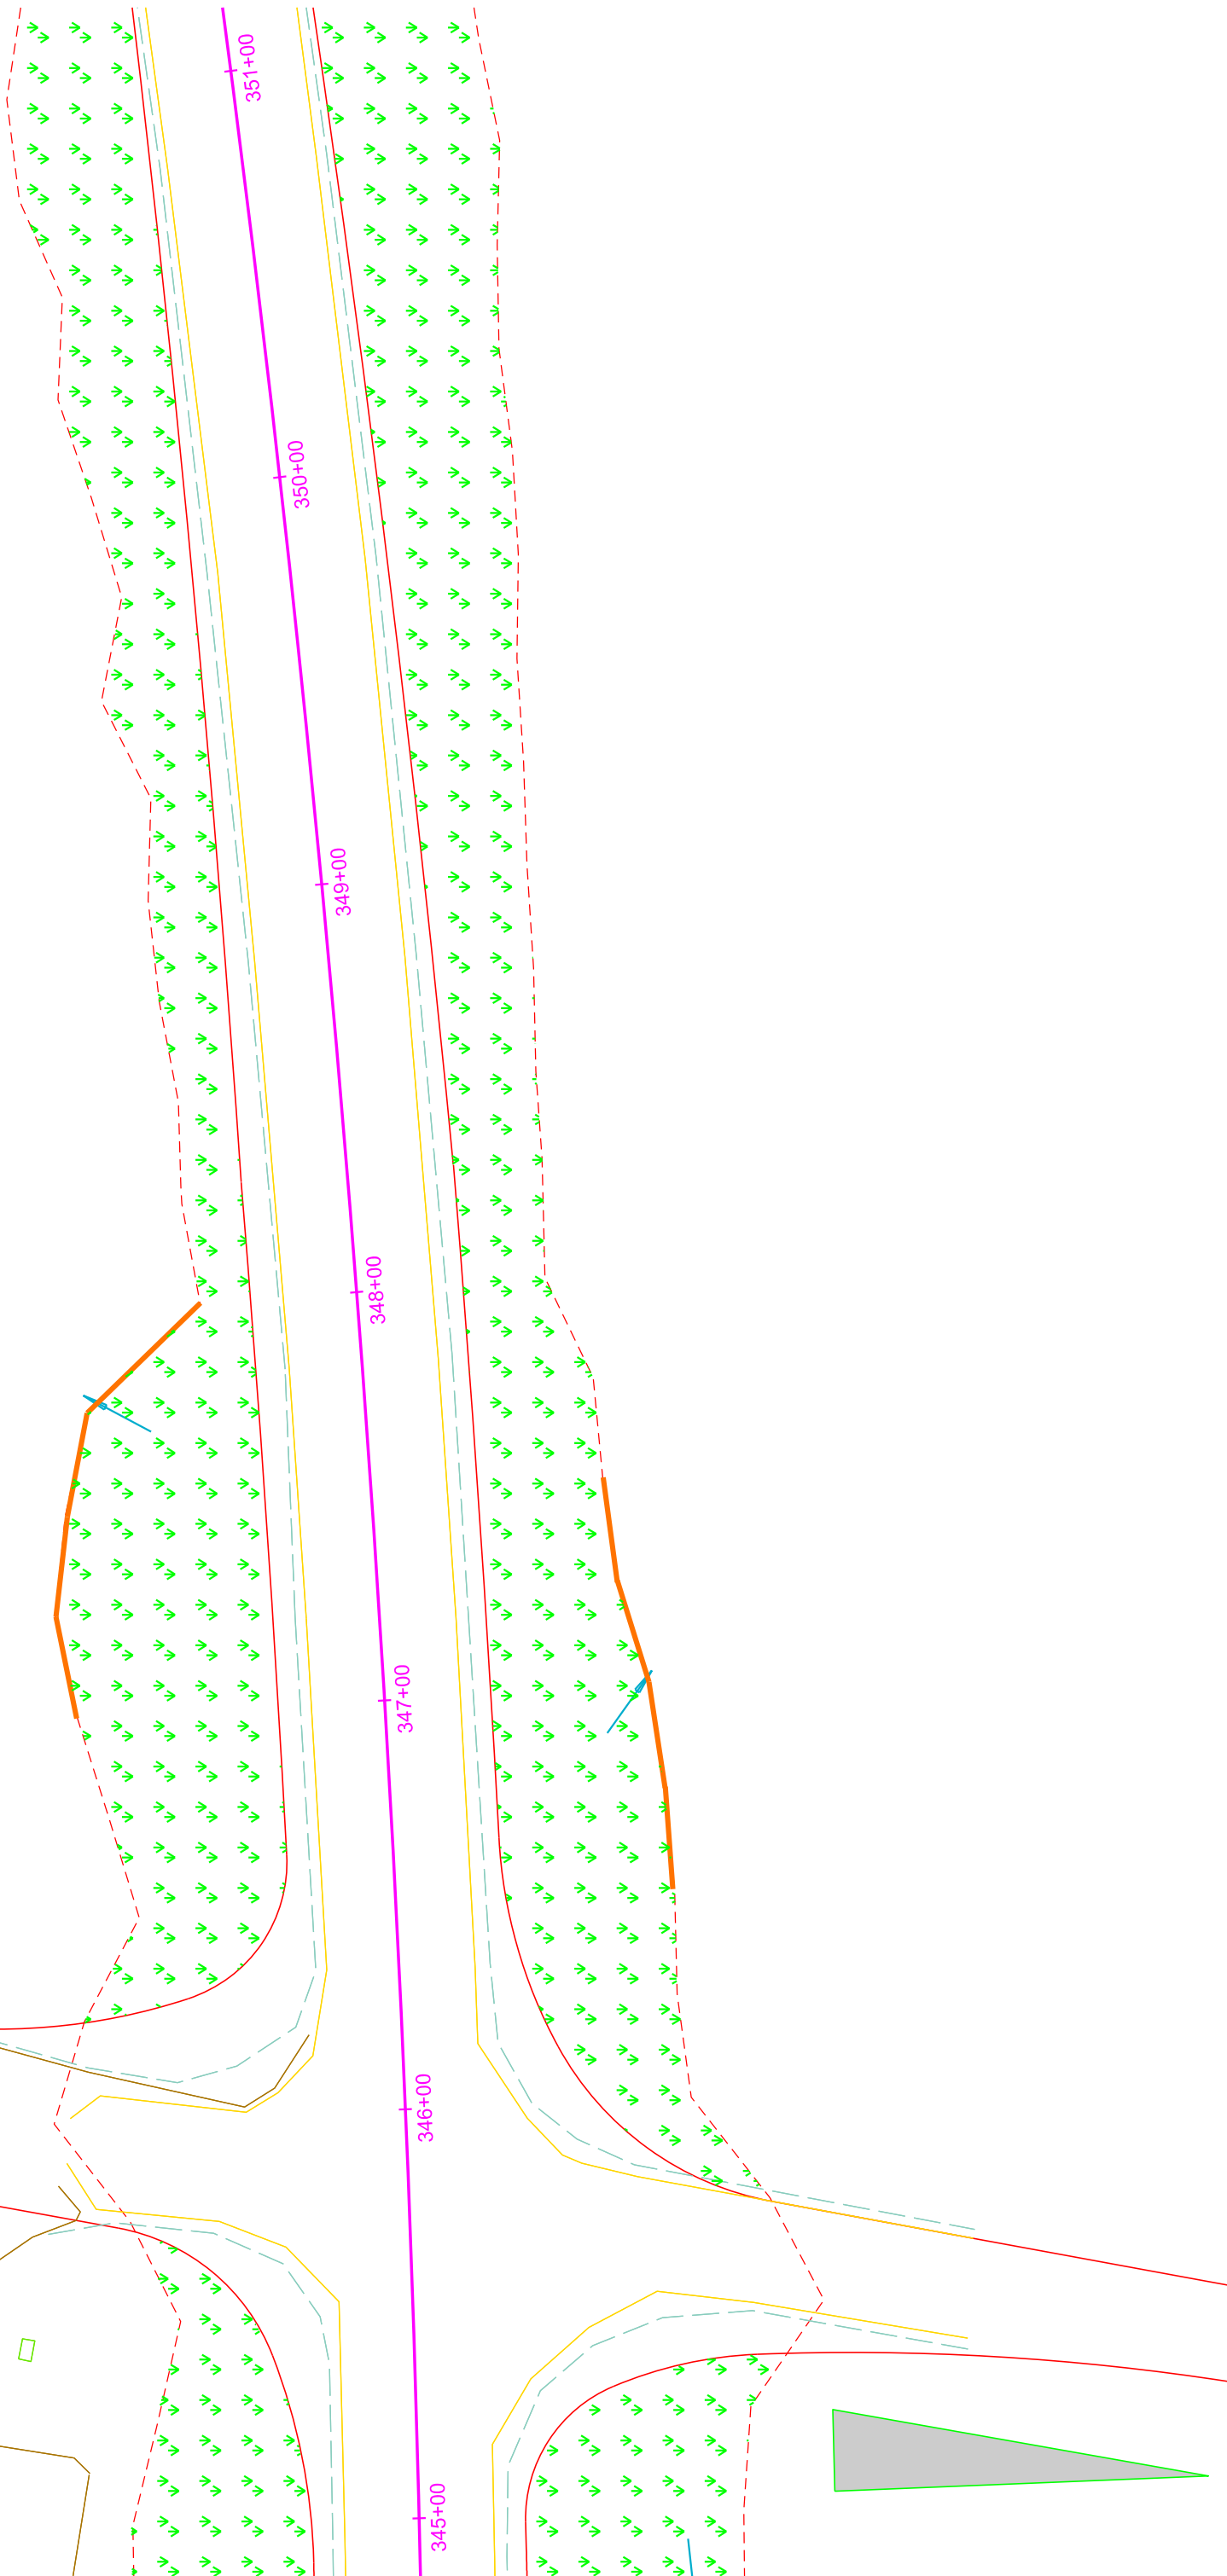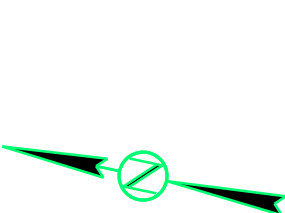

STATE OF SOUTH DAKOTA	PROJECT NH 0018(191)250 P 0044(188)253	SHEET D34	TOTAL SHEETS D43
-----------------------------	--	--------------	------------------------

Plotting Date: 06/24/2021 Rev. 05/24/21 WS




Plot Scale - 1:40

Plotted From - TRPR13525

STATE OF SOUTH DAKOTA	PROJECT	SHEET	TOTAL SHEETS
	NH 0018(191)250 P 0044(188)253		
		D35	D43

Plotting Date: 06/24/2021


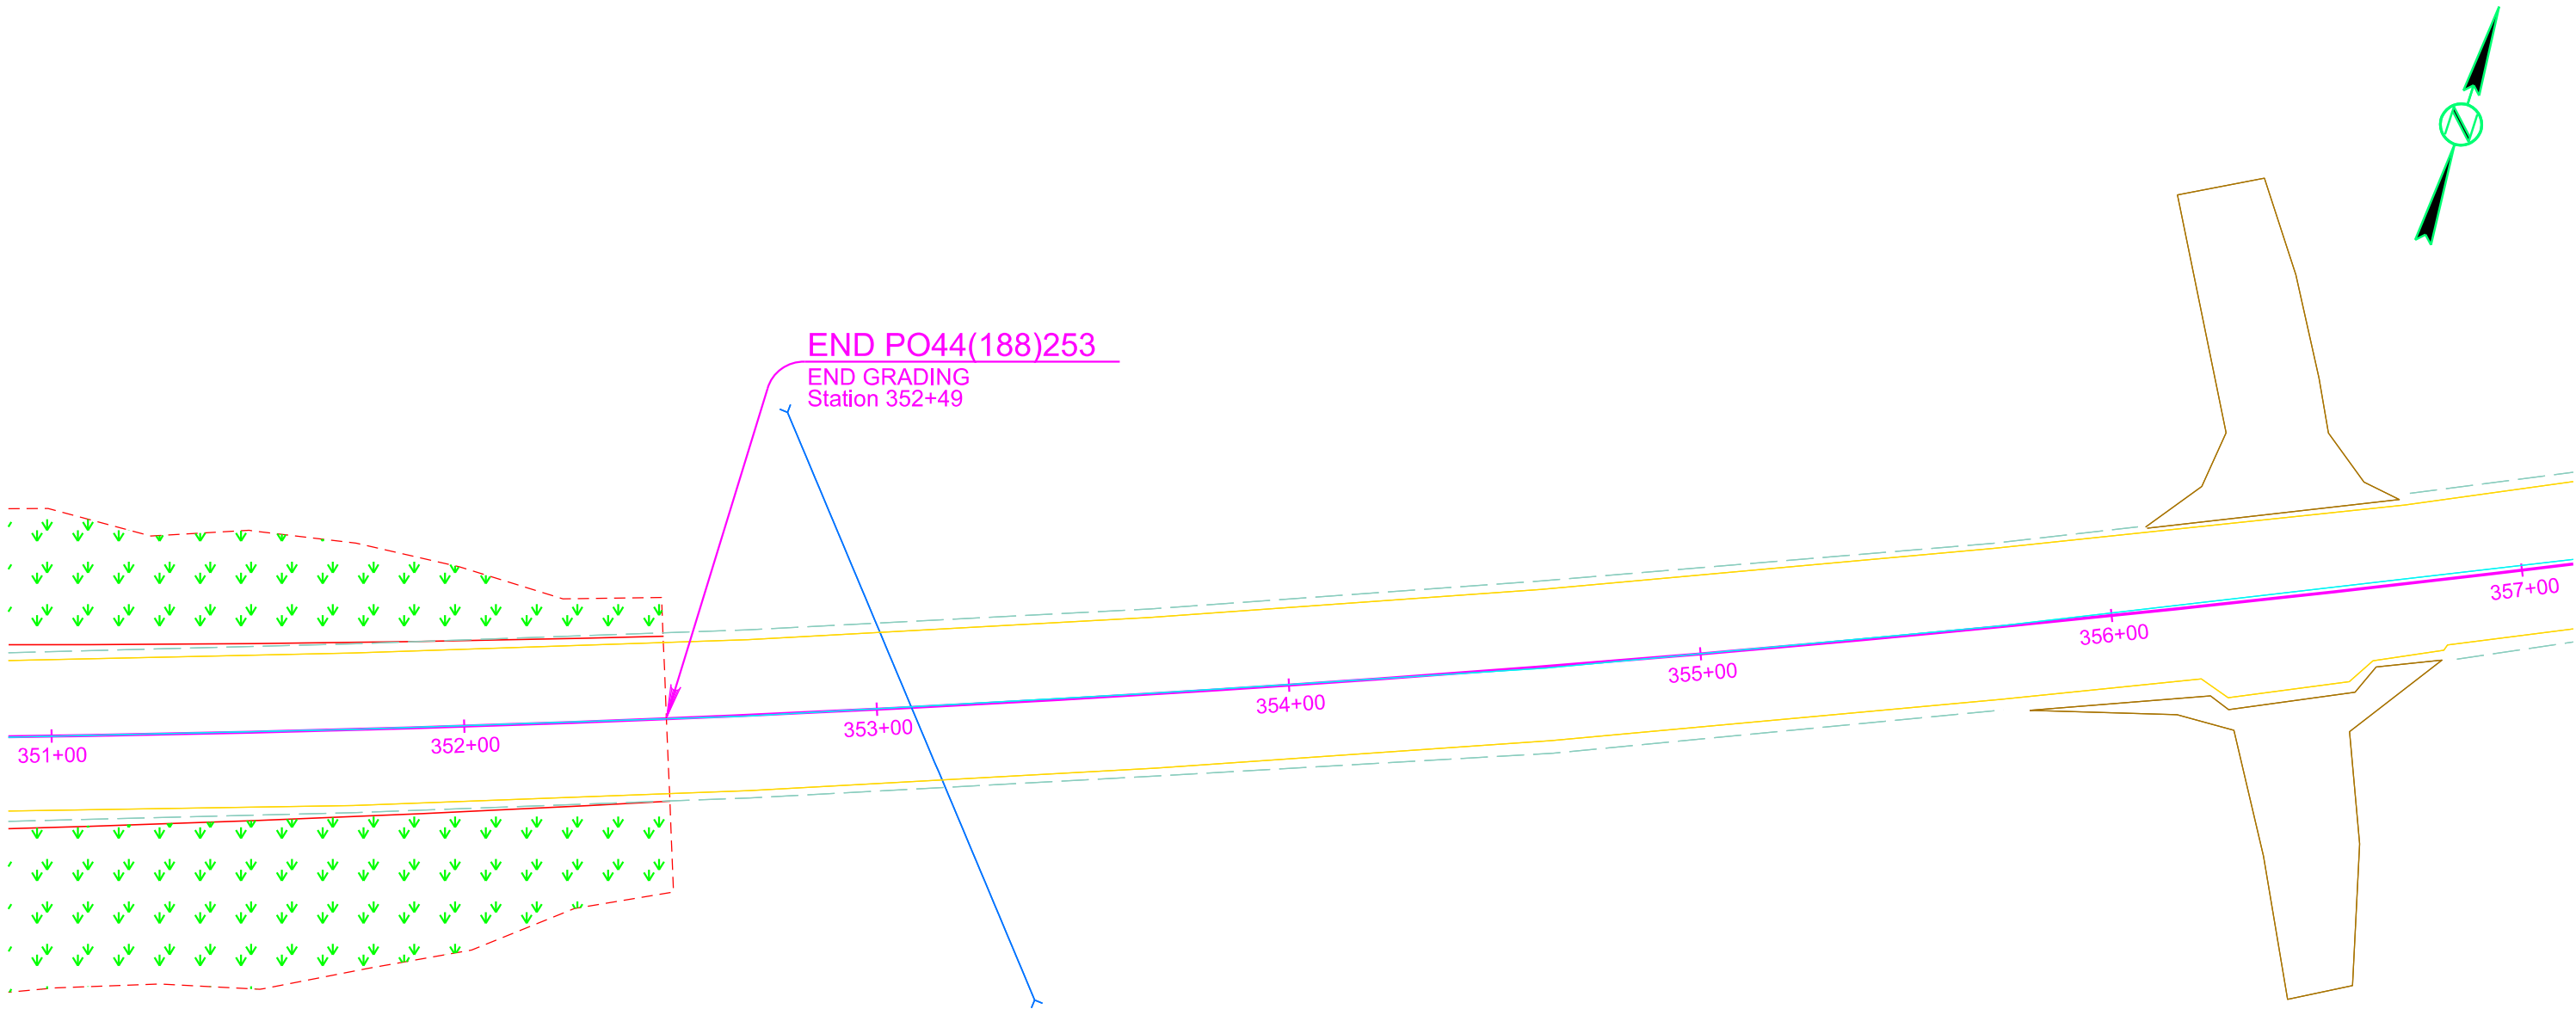


Plot Scale - 1:40

Plotted From - TRPR13525

STATE OF SOUTH DAKOTA	PROJECT	SHEET	TOTAL SHEETS
	NH 0018(191)250 P 0044(188)253		
		D36	D43

Plotting Date: 06/24/2021

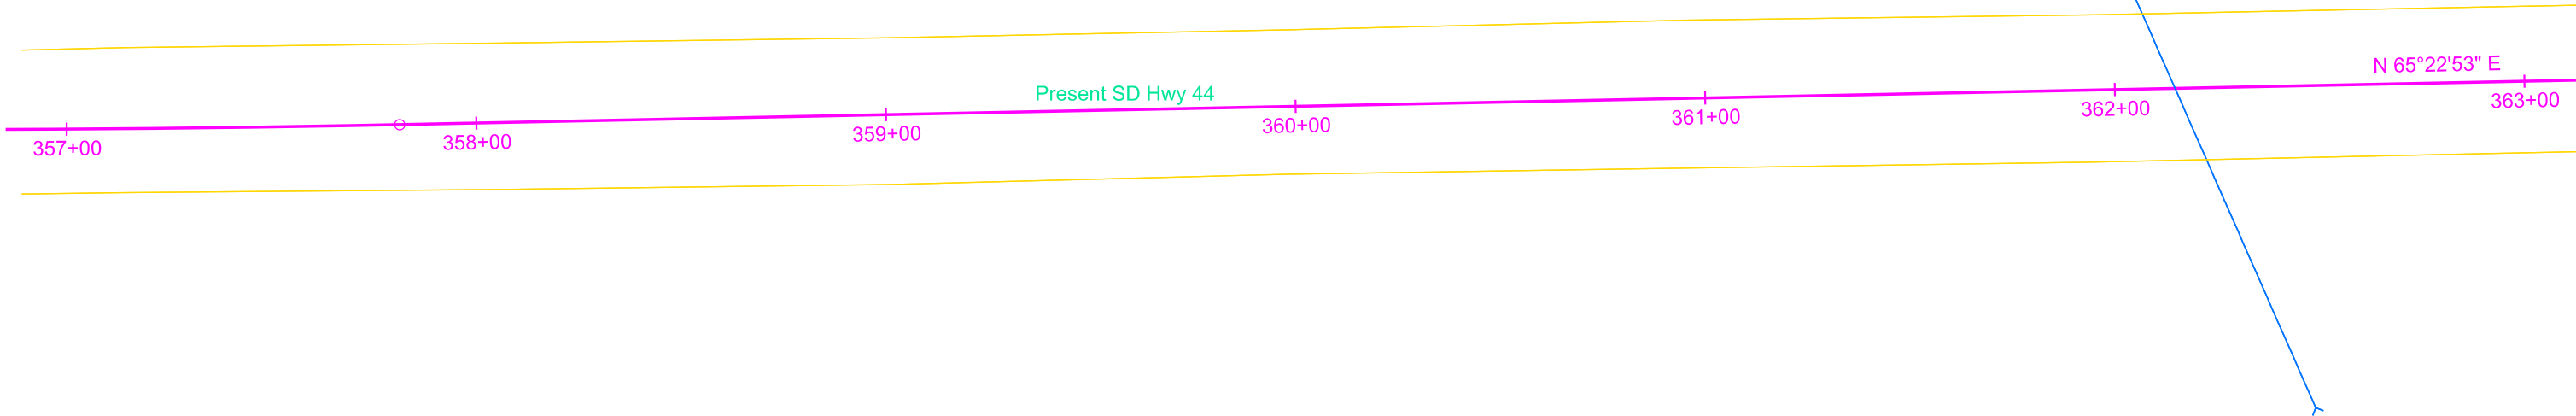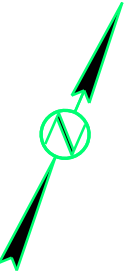

File - U:\trp\jtrp\p03TK357ec.dgn



## Plot Scale - 1:300

Plotted From = TRPR13525


File - ...\\rd\\prj\\trip03TK\\Dewatering.dgn

# SDDOT CONSTRUCTION ENTRANCE

STATE OF SOUTH DAKOTA	PROJECT	SHEET	TOTAL SHEETS
	NH 0018(191)250 P 0044(188)253		
Plotting Date: 06/24/2021		D38	D43

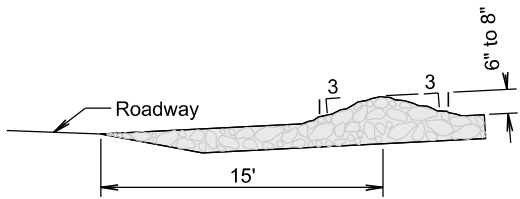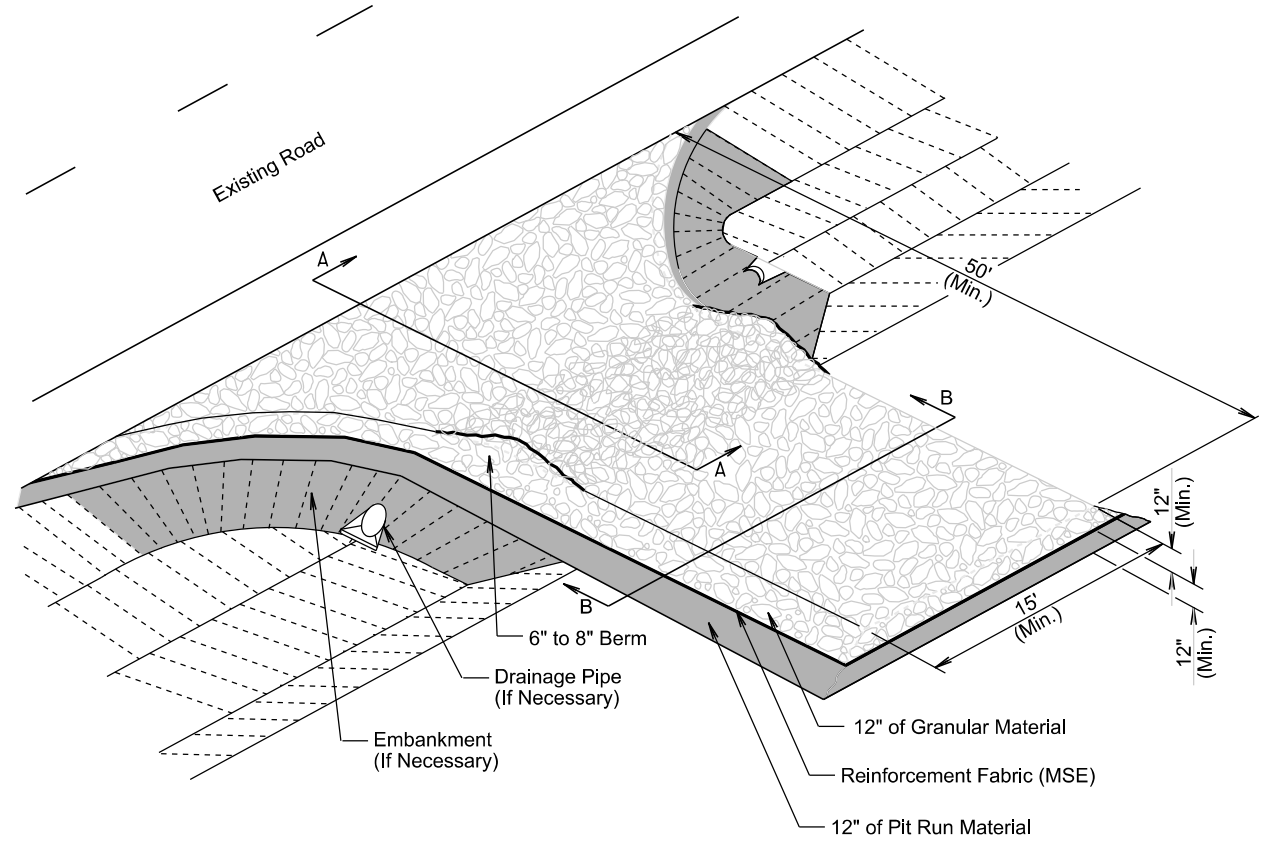

SECTION A-A

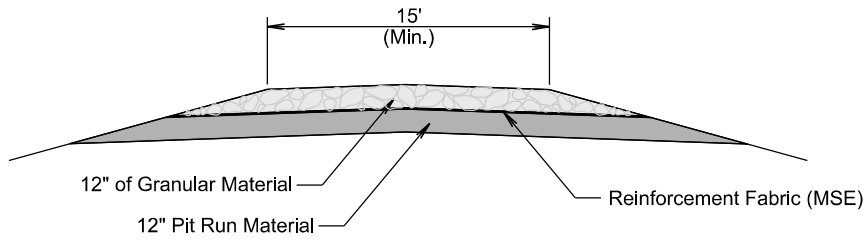

SECTION B-B




## GENERAL NOTES:

If the grade of the entrance slopes down to the roadway, a berm of extra rock will be used to prevent sediment or mud from being deposited on the roadway. See SECTION A-A.

If a drainage pipe is necessary the size and type will be determined by the Contractor to meet field conditions. All cost will be incidental to the various contract items.

If embankment is necessary it will be pit run material.


TRANSVERSE TO ROADWAY

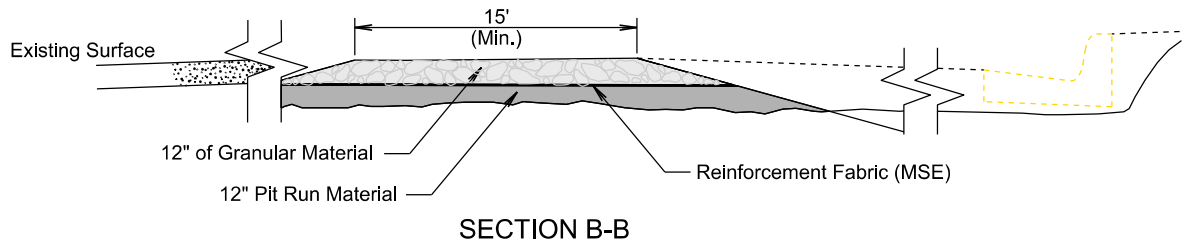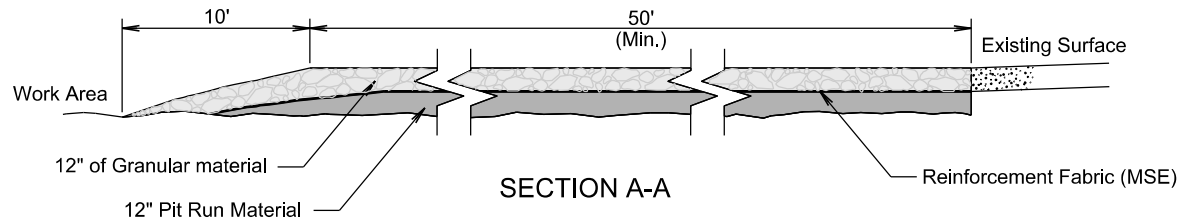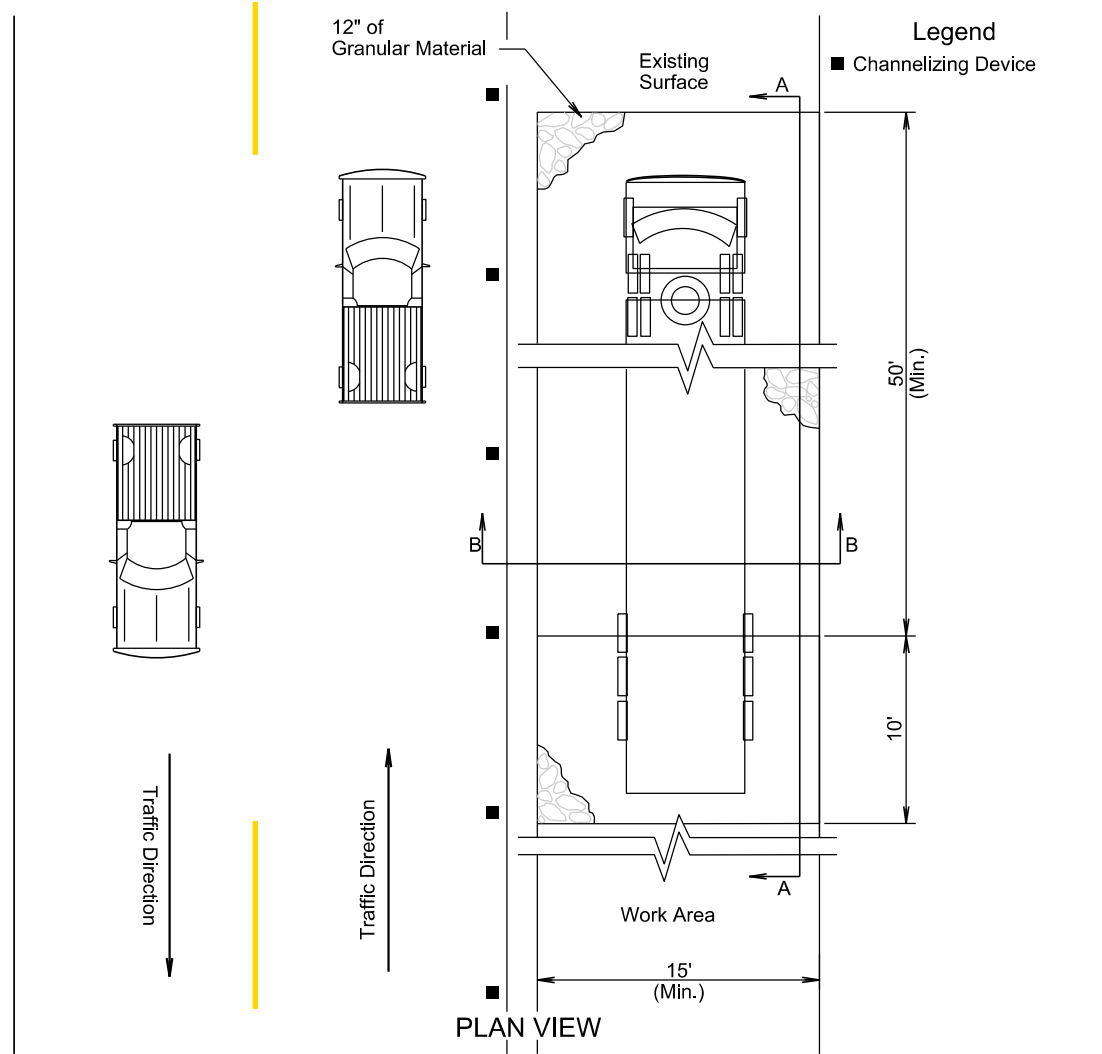


PARALLEL TO ROADWAY




STATE OF SOUTH DAKOTA	PROJECT	SHEET	TOTAL SHEETS
	NH 0018(191)250 P 0044(188)253		
Plotting Date: 06/24/2021		D39	D43

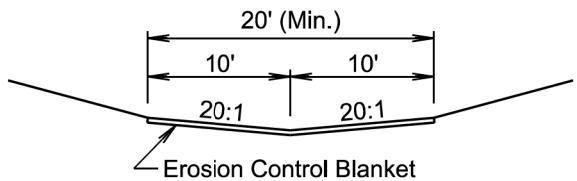


STANDARD DITCH SECTION

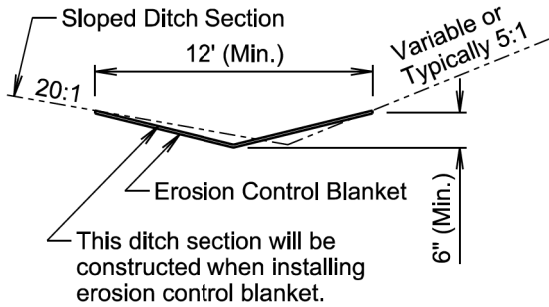

SLOPED DITCH SECTION

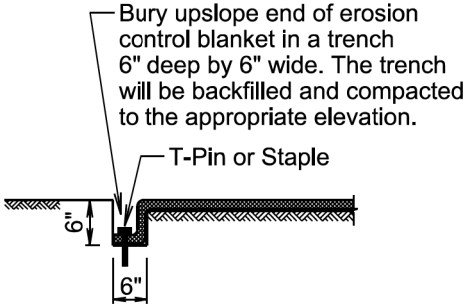


TRENCH DETAIL

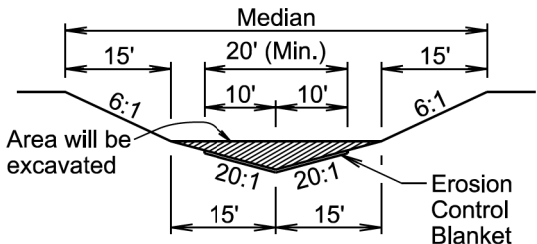

The median will be shaped to the limits shown in this detail where the erosion control blanket will be placed.


MEDIAN SECTION

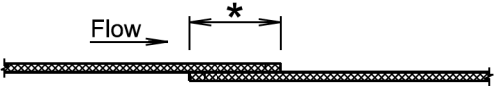

\* Use a 4" (Min.) overlap wherever two widths of erosion control blanket are applied side by side.

\* Use a 6" (Min.) overlap wherever one roll of erosion control blanket ends and another begins.

OVERLAP DETAIL

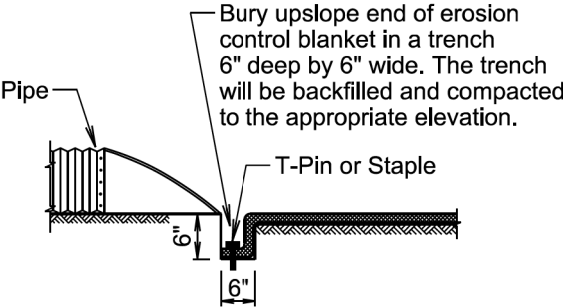

PIPE END DETAIL


GENERAL NOTES:

- Prior to placement of the erosion control blanket, the areas will be properly prepared, shaped, seeded, and fertilized.
- Erosion control blanket will be unrolled in the direction of the flow of water when placed in ditches and on slopes. The upslope end of the erosion control blanket will be buried in a trench 6" wide by 6" deep. There will be at least a 6" overlap wherever one roll of erosion control blanket ends and another begins, with the upslope erosion control blanket placed on top of the downslope erosion control blanket.
- The erosion control blanket will be pinned to the ground according to the manufacturer's installation recommendations.
- After the placement of the erosion control blanket, the Contractor will fine grade along all edges of the blanket to maintain a uniform slope adjacent to the blanket and level any low spots which might prevent uniform and unrestricted flow of side drainage directly onto the erosion control blanket.
- All ditch sections will be shaped when installing the erosion control blanket. All costs for shaping the ditches will be incidental to the contract unit price per foot for "Shaping for Erosion Control Blanket".

February 14, 2020

<i>Published Date: 2nd Qtr. 2021</i>	<b>S D D O T</b>	<b>EROSION CONTROL BLANKET</b>	PLATE NUMBER 734.01
			Sheet 1 of 1


## MANUAL LOW FLOW SILT FENCE INSTALLATION

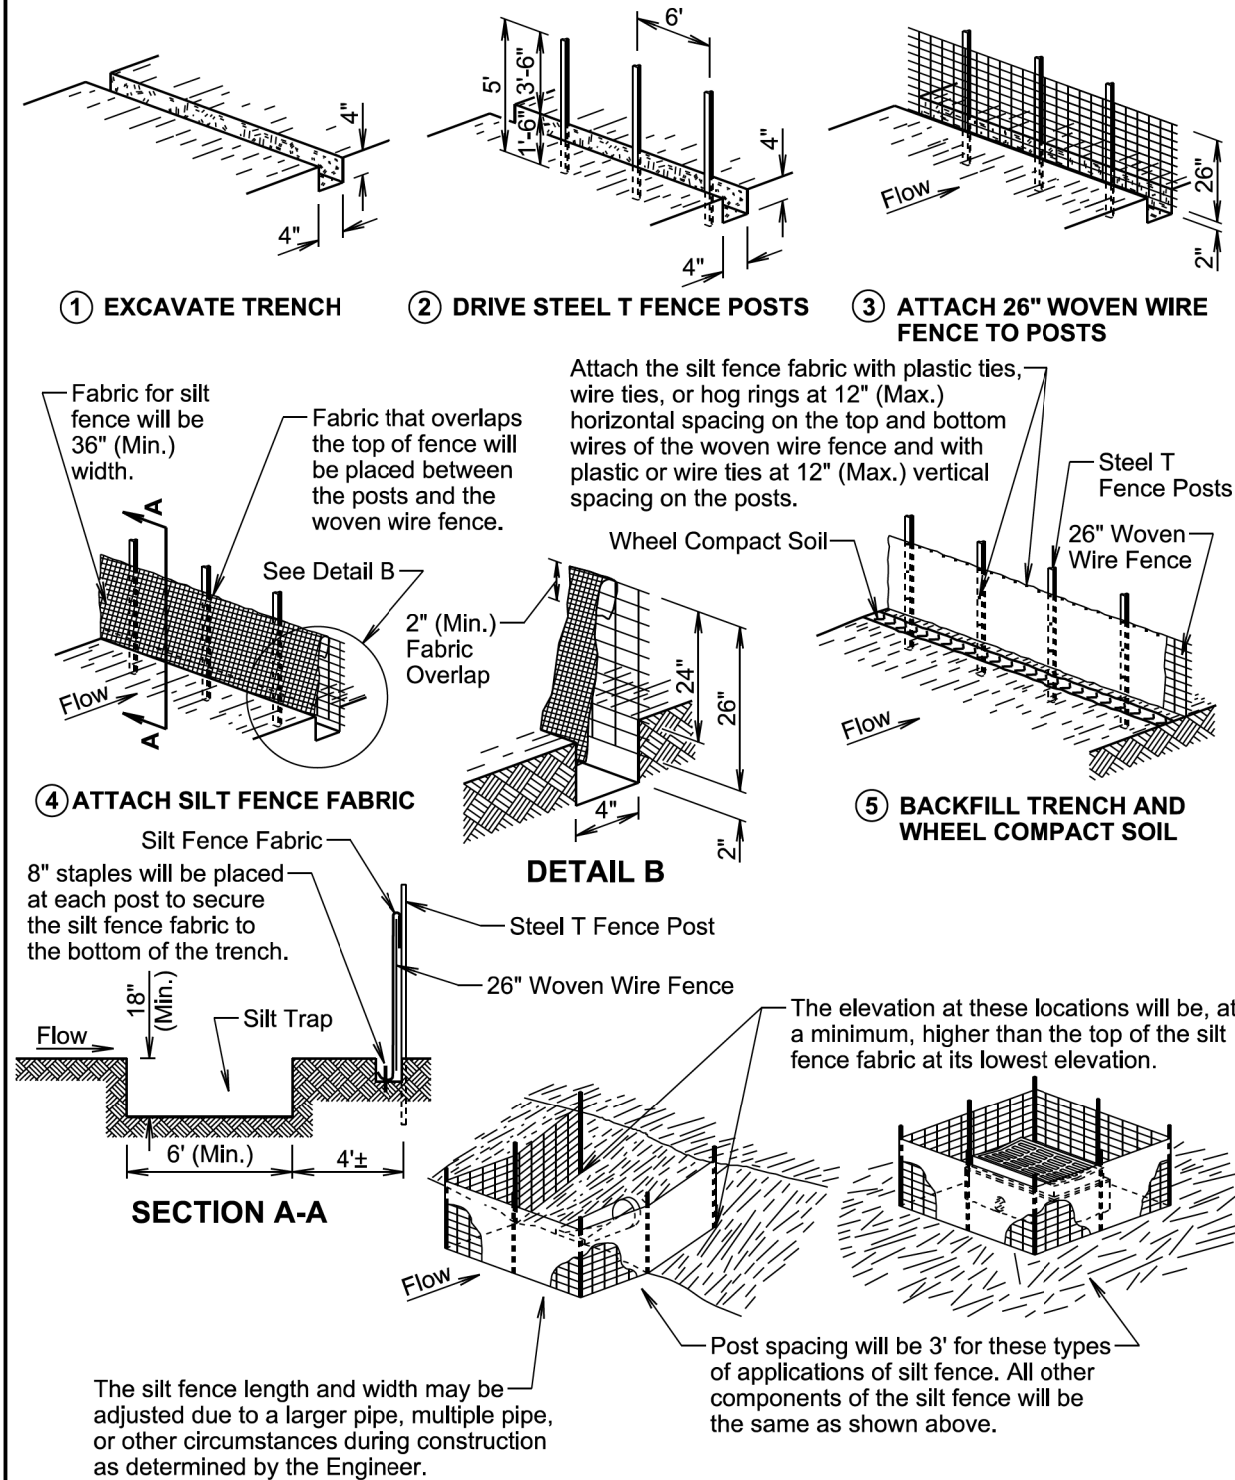

February 14, 2020

Published Date: 2nd Qtr. 2021	S D D O T	LOW FLOW SILT FENCE AND SILT TRAP	PLATE NUMBER 734.04
			Sheet 1 of 2

## MACHINE SLICED LOW FLOW SILT FENCE INSTALLATION

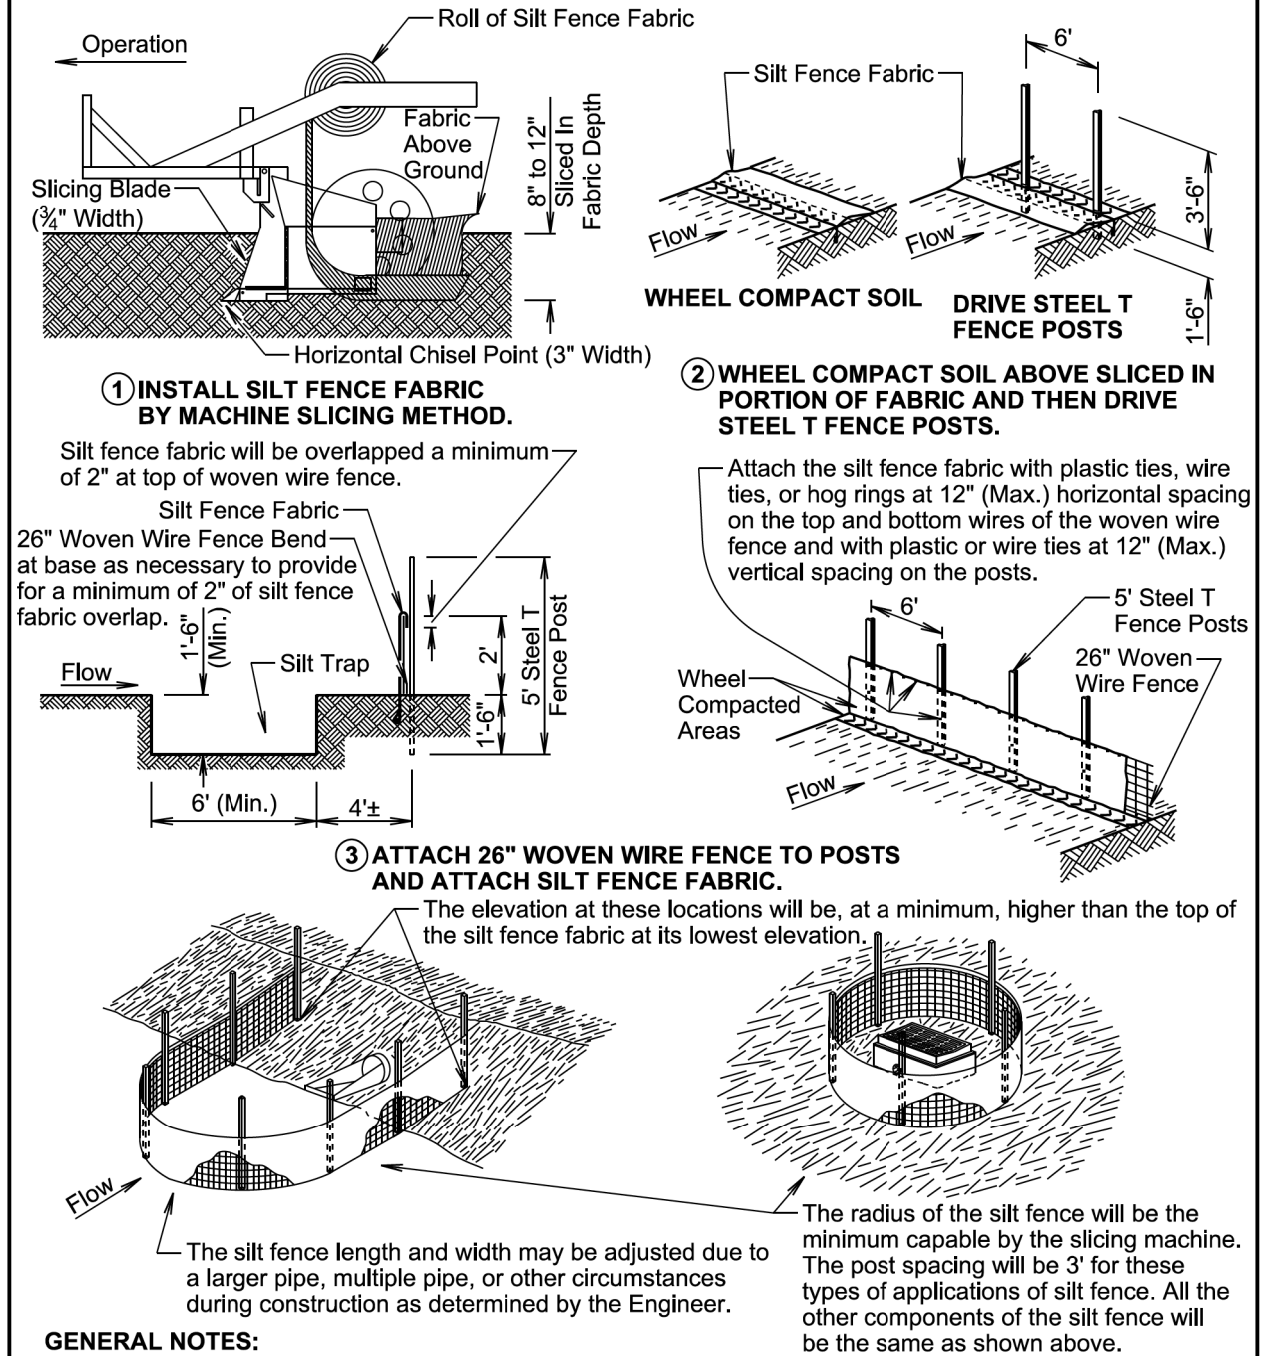

February 14, 2020



Published Date: 2nd Qtr. 2021	S D D O T	LOW FLOW SILT FENCE AND SILT TRAP	PLATE NUMBER 734.04
			Sheet 2 of 2

Plot Scale - 1:200

Plotted From - TRPR13525

STATE OF SOUTH DAKOTA	PROJECT	SHEET	TOTAL SHEETS
	NH 0018(191)250 P 0044(188)253		
Plotting Date: 06/24/2021		D41	D43




MANUAL HIGH FLOW SILT FENCE INSTALLATION

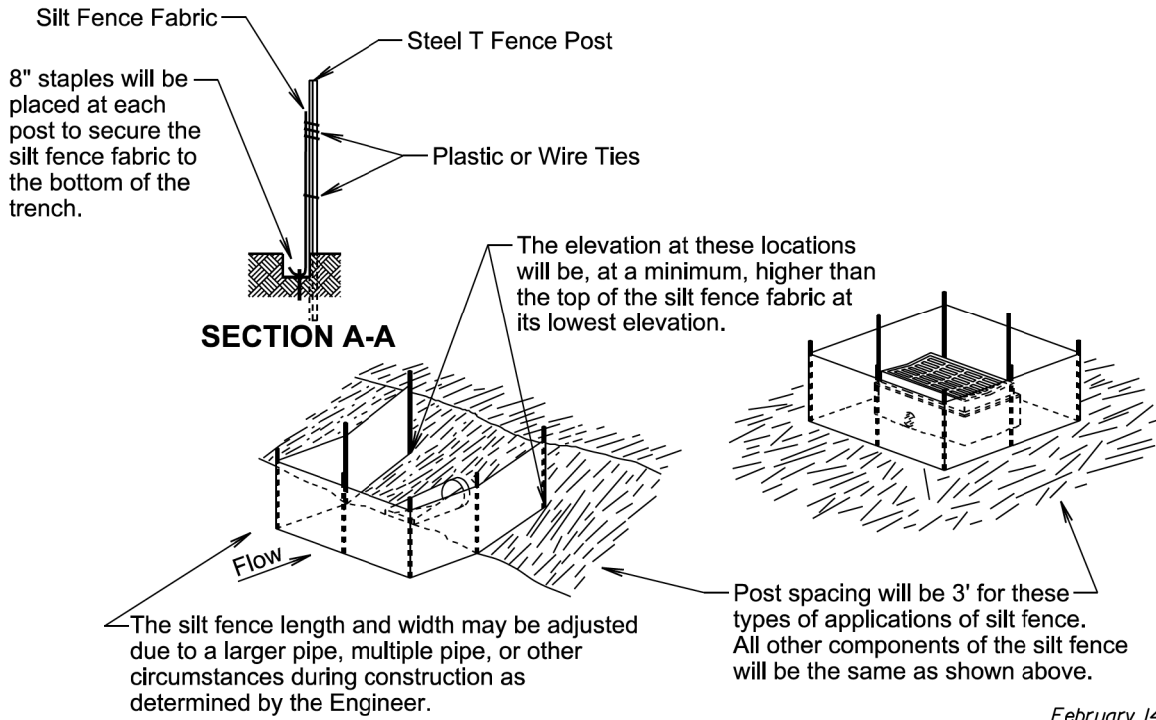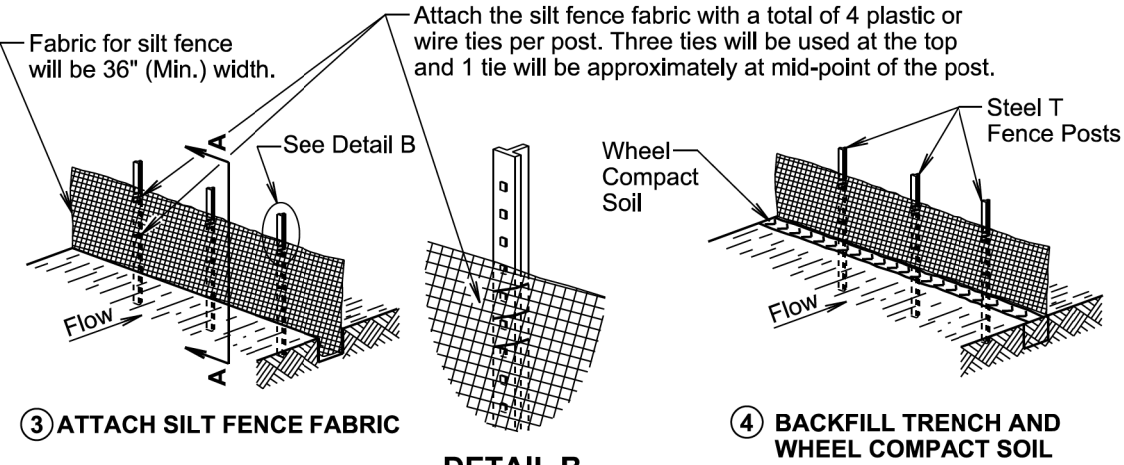

February 14, 2020

Published Date: 2nd Qtr. 2021	S D D O T	HIGH FLOW SILT FENCE	PLATE NUMBER 734.05
			Sheet 1 of 2

MACHINE SLICED HIGH FLOW SILT FENCE INSTALLATION

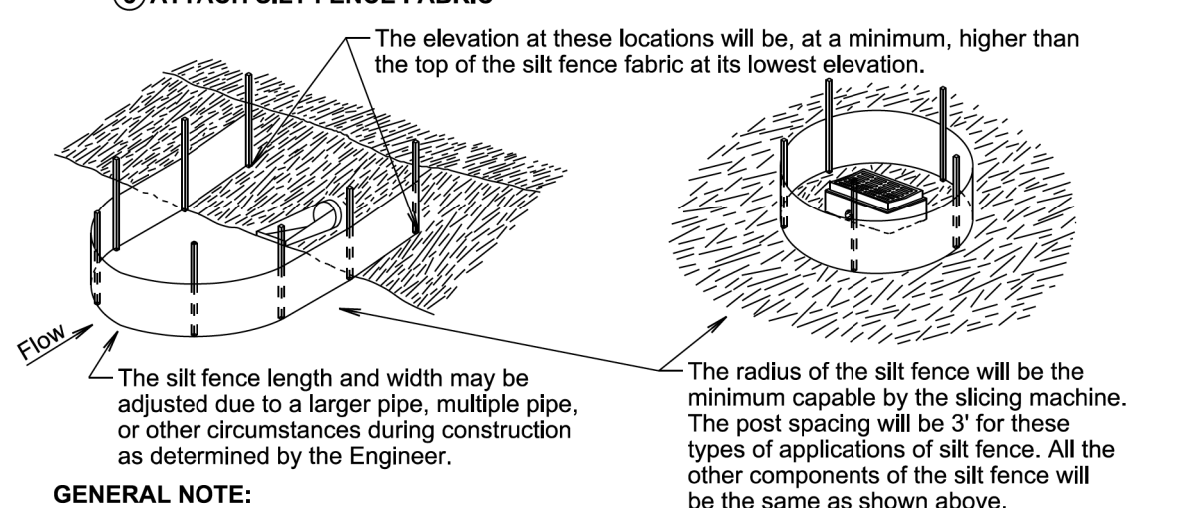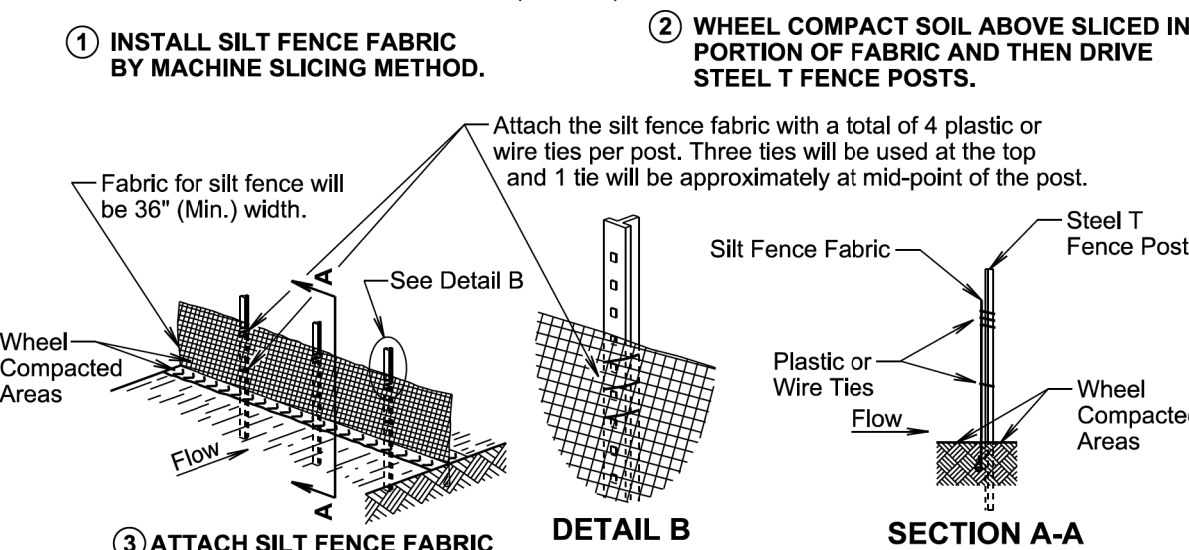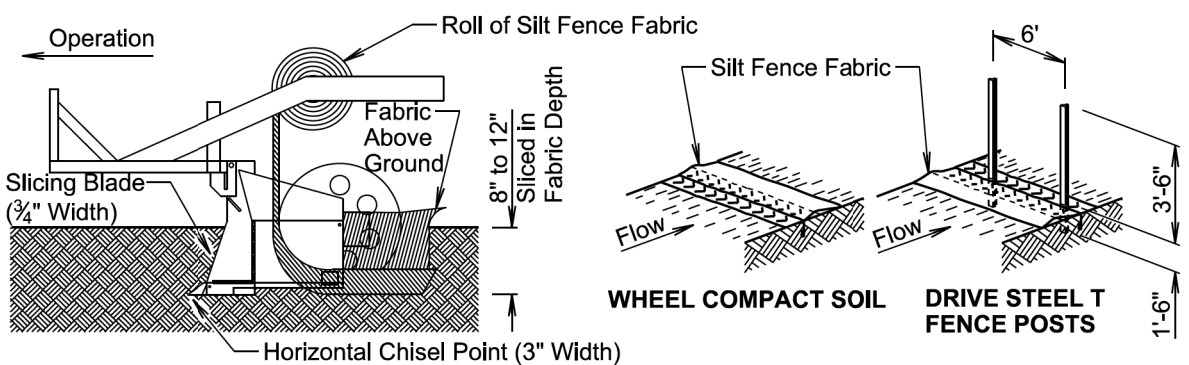

GENERAL NOTE:

If a trench can not be dug or the silt fence fabric can not be sliced in due to the type of earthen material (such as rock), then a row of 30 to 40 pound sandbags butted end to end will be provided on top of the extra length of silt fence fabric to prevent underflow.

February 14, 2020



Published Date: 2nd Qtr. 2021	S D D O T	HIGH FLOW SILT FENCE	PLATE NUMBER 734.05
			Sheet 2 of 2

File - ...s73405\_01s73405\_02.dgn

Plot Scale - 1:200

Plotted From - TRPR13525


STATE OF SOUTH DAKOTA	PROJECT	SHEET	TOTAL SHEETS
	NH 0018(191)250 P 0044(188)253		
Plotting Date: 06/24/2021		D42	D43

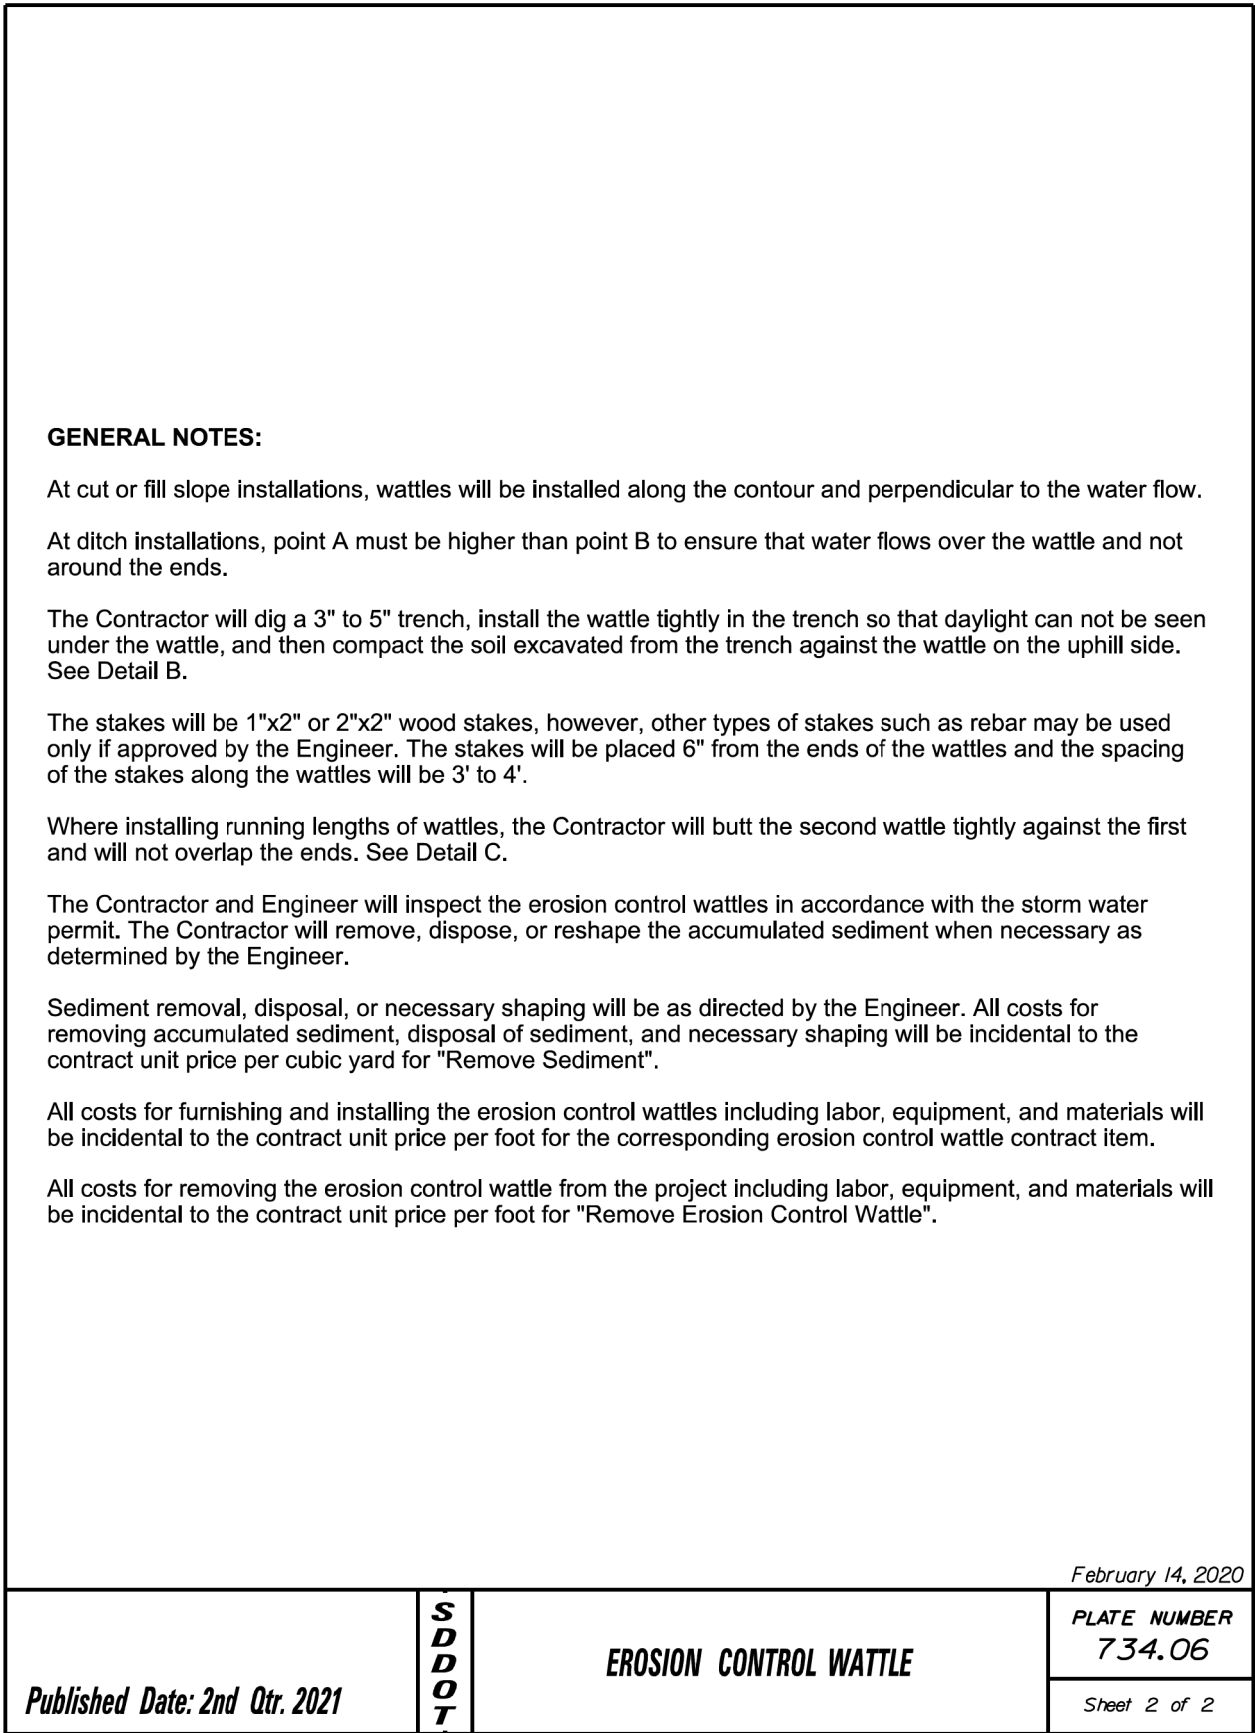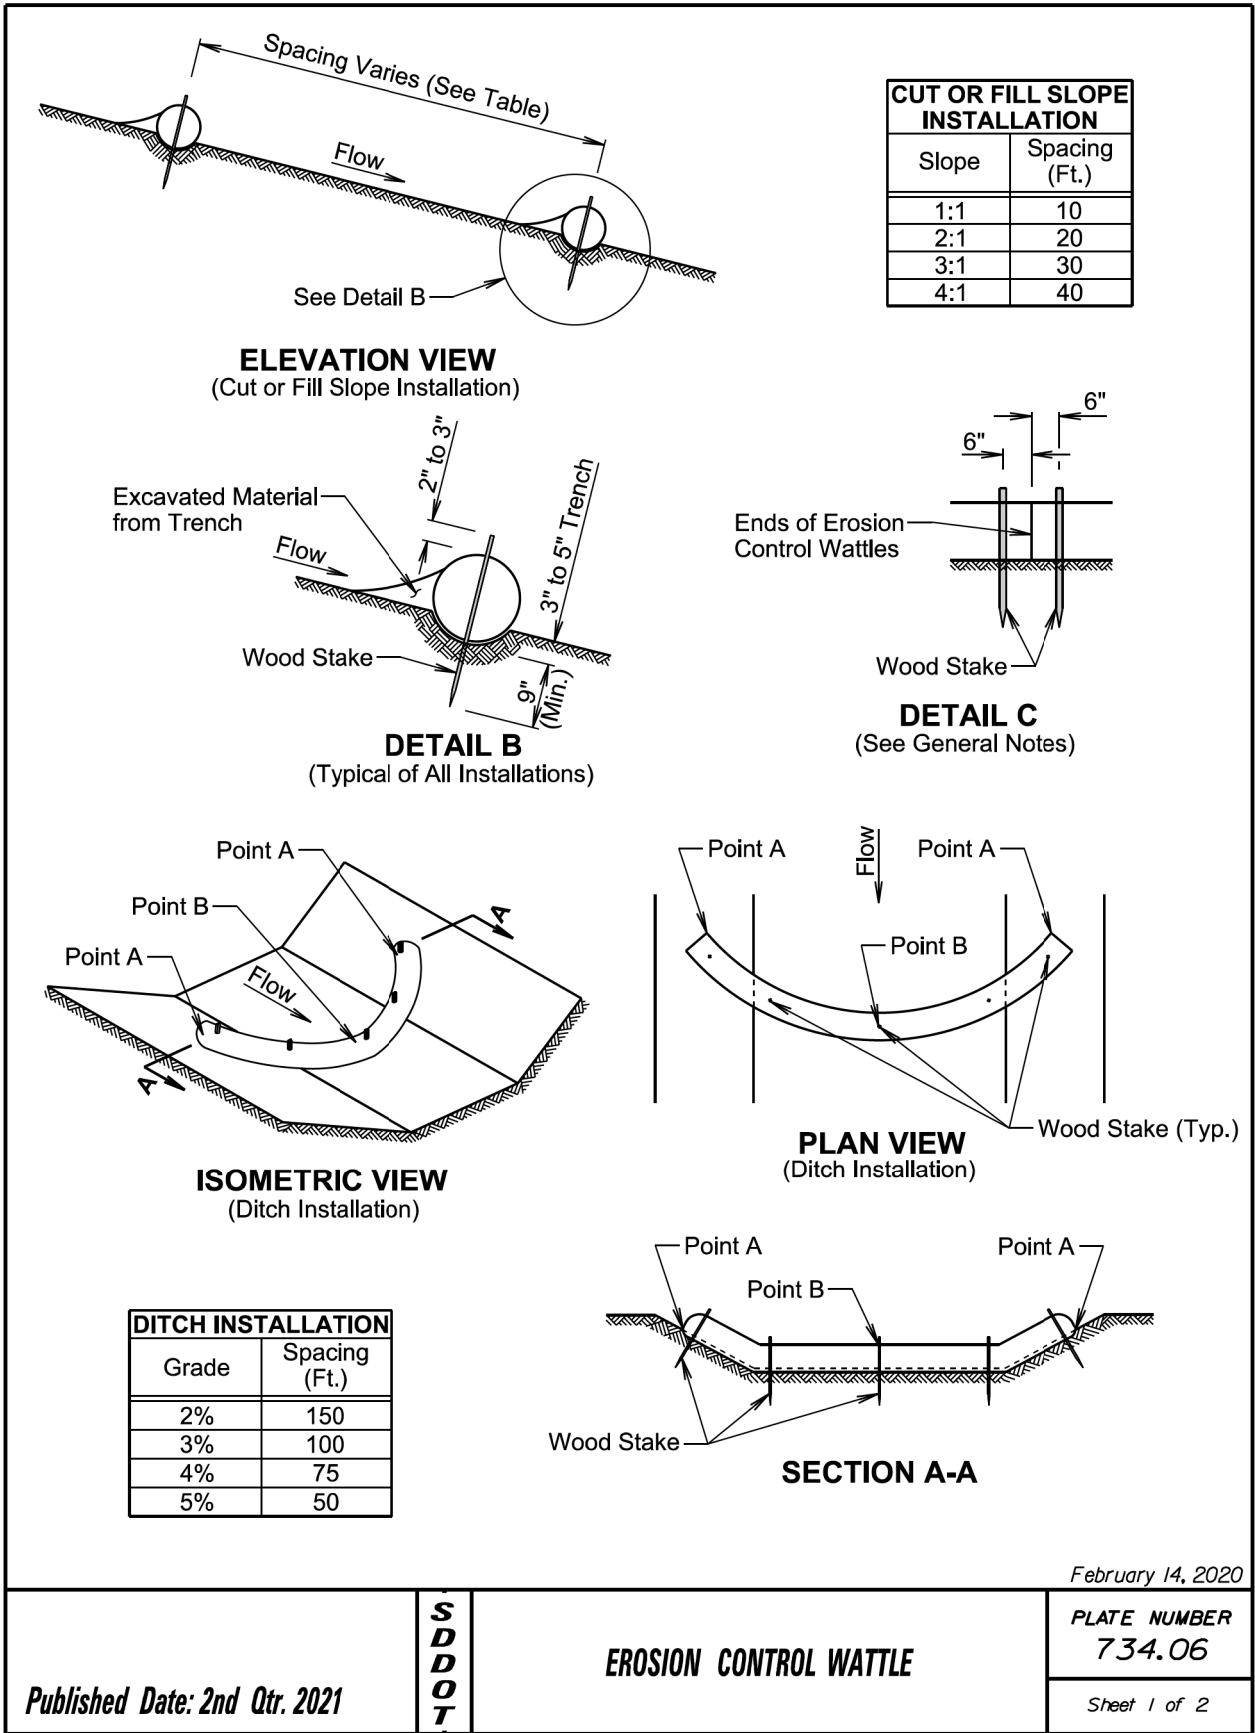

File - ...s73406\_01s73406\_02.dgn



STATE OF SOUTH DAKOTA	PROJECT	SHEET	TOTAL SHEETS
	NH 0018(191)250 P 0044(188)253		
Plotting Date: 06/24/2021		D43	D43

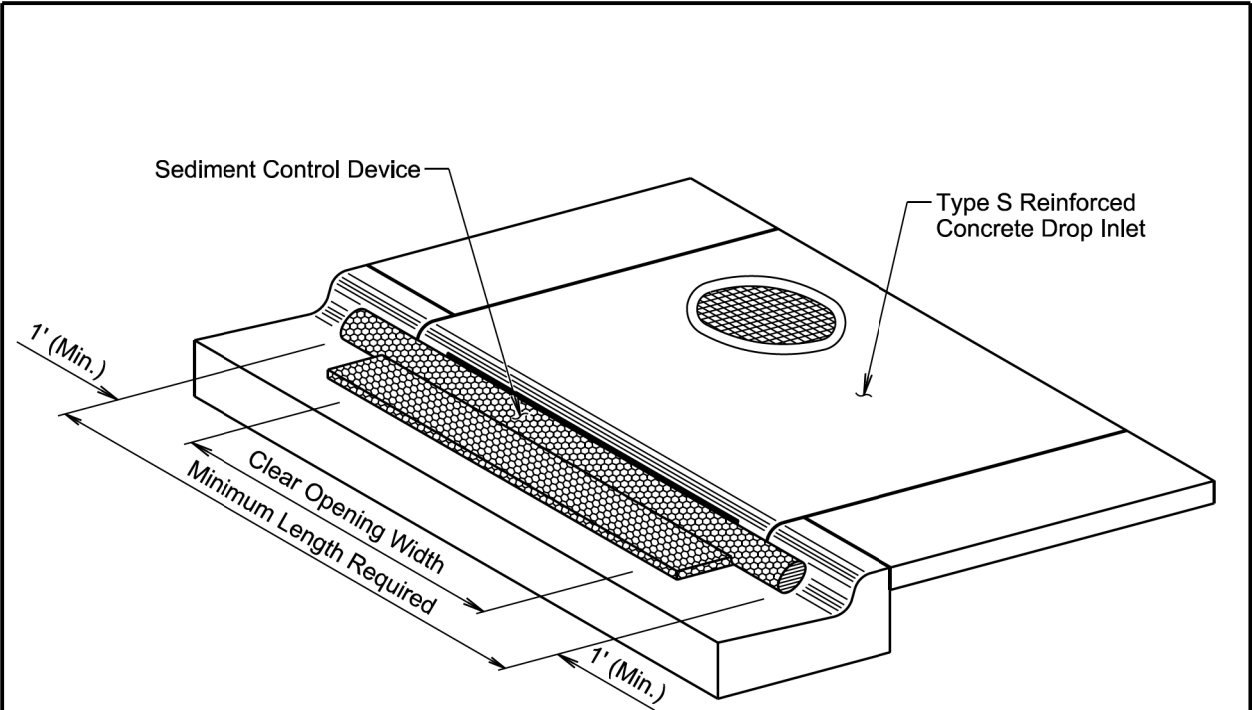

ISOMETRIC VIEW

GENERAL NOTES:

- The type of sediment control device shown is for illustrative purposes only.
- The type of sediment control device used will be one of the types as specified in the plans.
- The sediment control device will be placed at the drop inlets according to the manufacturer's installation instructions.
- The sediment control at inlet for type S reinforced concrete drop inlet will be placed at locations stated in the plans or at locations determined by the Engineer.
- The Contractor and Engineer will inspect the sediment control device in accordance with the storm water permit. The Contractor will maintain the sediment control device by removing the device, removing accumulated sediment, and resetting the device.
- The removed sediment will be placed at a location away from the drop inlet where the sediment will not be washed back into the drop inlet or other storm sewer system.
- Payment for the "Sediment Control at Type S Drop Inlet" will be based on the minimum length required at the drop inlets. Some of the sediment control devices specified in the plans will have to be longer due to available length.
- All costs for furnishing, installing, inspecting, maintaining, removing, and resetting the sediment control device at the drop inlet including labor, equipment, and materials will be incidental to the contract unit price per foot for "Sediment Control at Type S Reinforced Concrete Drop Inlet".

February 14, 2020

<i>Published Date: 2nd Qtr. 2021</i>	<b>S D D O T</b>	<b>SEDIMENT CONTROL AT INLETS FOR TYPE S REINFORCED CONCRETE DROP INLETS</b>	PLATE NUMBER <b>734.11</b>
			Sheet 1 of 1