



Planning & Engineering
Office of Project Development
700 E Broadway Avenue
Pierre, South Dakota 57501-2586
O: 605.773.3275 | F: 605.773.2614
dot.sd.gov

April 11, 2024

ADDENDUM NO. 1

**RE: Item #4, April 17, 2024 Letting - NH-P 0040(355), PCN 097D, Butte, Custer, Fall River,
Lawrence, Pennington County - Pavement Restoration**

TO WHOM IT MAY CONCERN:

The following addenda to the plans shall be inserted and made a part of your proposal for the referenced project.

SPECIAL PROVISIONS: NONE

SDEBS BID PROPOSAL: NONE

PLANS: Sheet 28A was added.

Sheet 28A: REPAIR OF TYPE B SPALLS sheet was added.

Sincerely,


Sam Weisgram
Engineering Supervisor

SW/cj


CC: Todd Seaman, Rapid City Region Engineer
Mike Carlson, Rapid City Area Engineer

REPAIR OF TYPE B SPALLS

SPALL REMOVAL

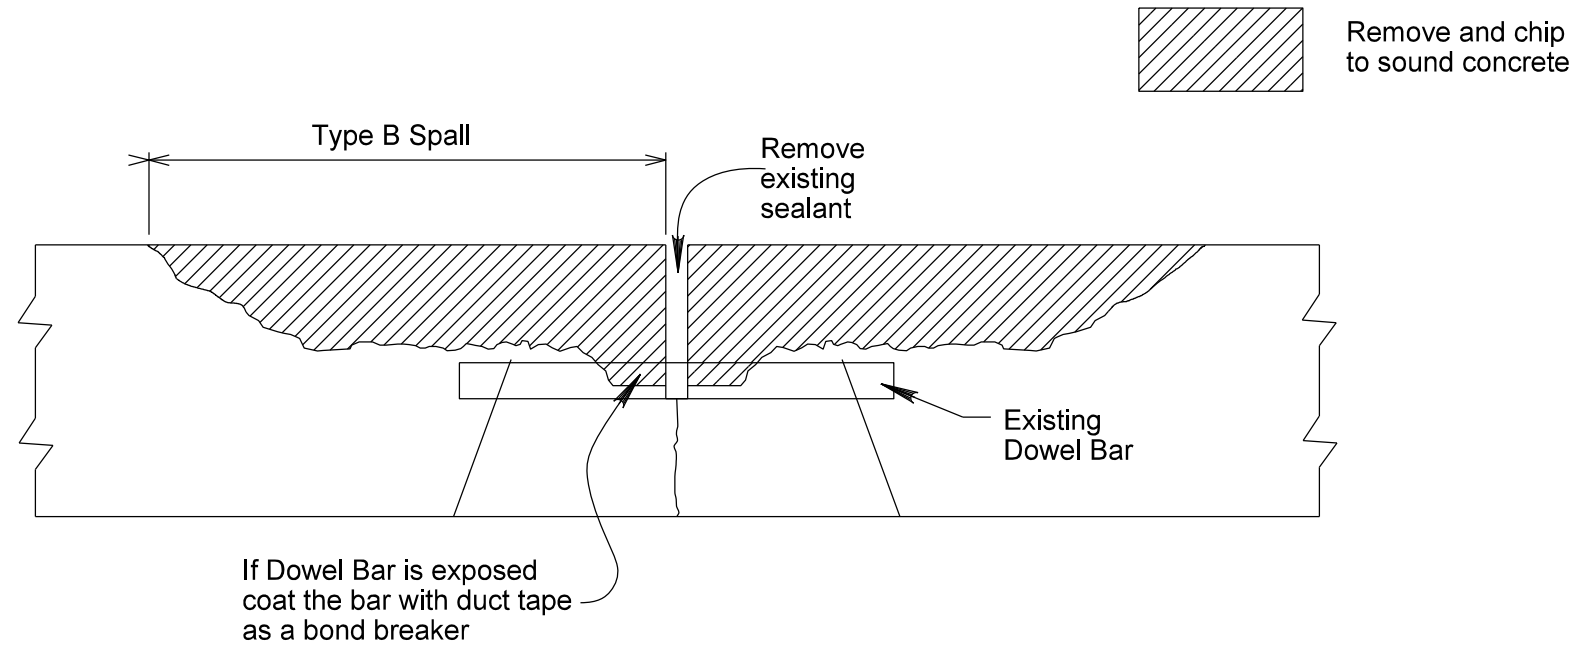

SPALL PATCH

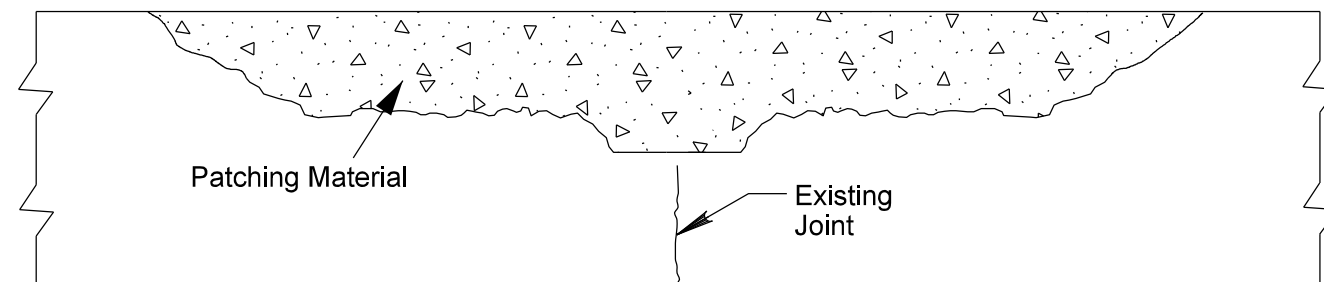

SPALL PATCHES (PLAN VIEW)

