


FOR BIDDING PURPOSES ONLY

STATE OF SOUTH DAKOTA	PROJECT P 4243(03)	SHEET X1	TOTAL SHEETS X22
-----------------------------	-----------------------	-------------	------------------------

# SECTION X: CROSS SECTIONS

## INDEX OF SHEETS



- X1 GENERAL LAYOUT W/INDEX
- X2-X22 CROSS SECTIONS

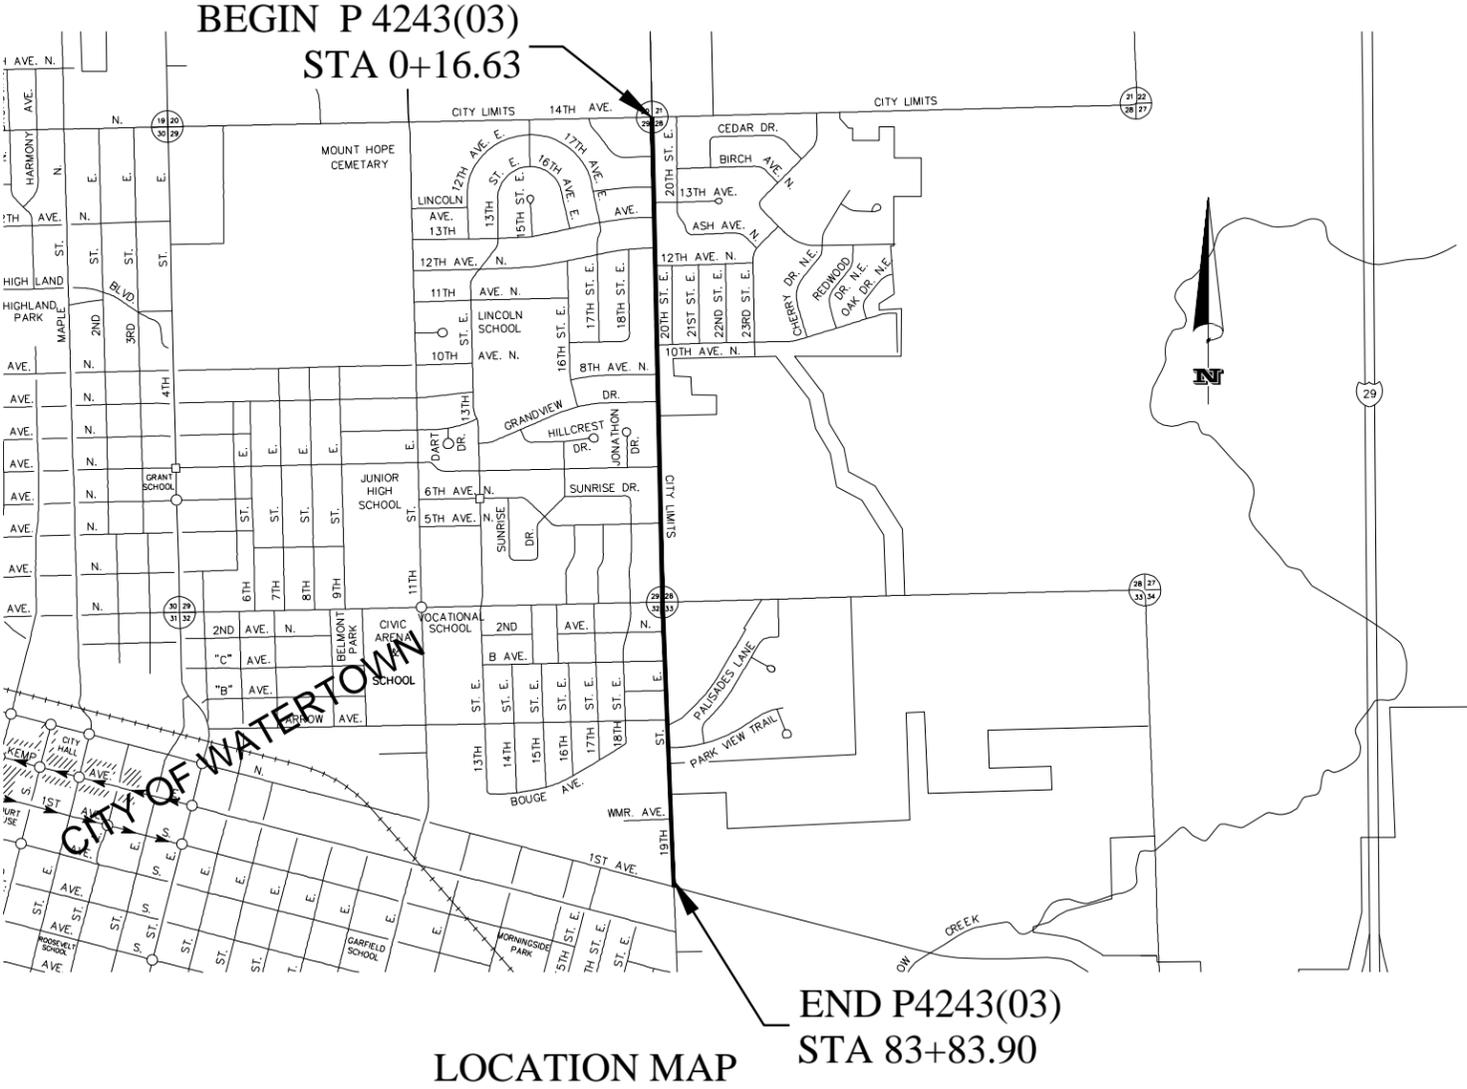

Z:\2013 PROJECTS\13038 WATERTOWN 19TH STREET\DESIGN\SEC X\SECTION TITLE SHEET.DWG 12/30/2014 10:20 AM

FOR BIDDING PURPOSES ONLY






STATE OF SOUTH DAKOTA	PROJECT	SHEET	TOTAL SHEETS
	P 4243(03)	X2	X22

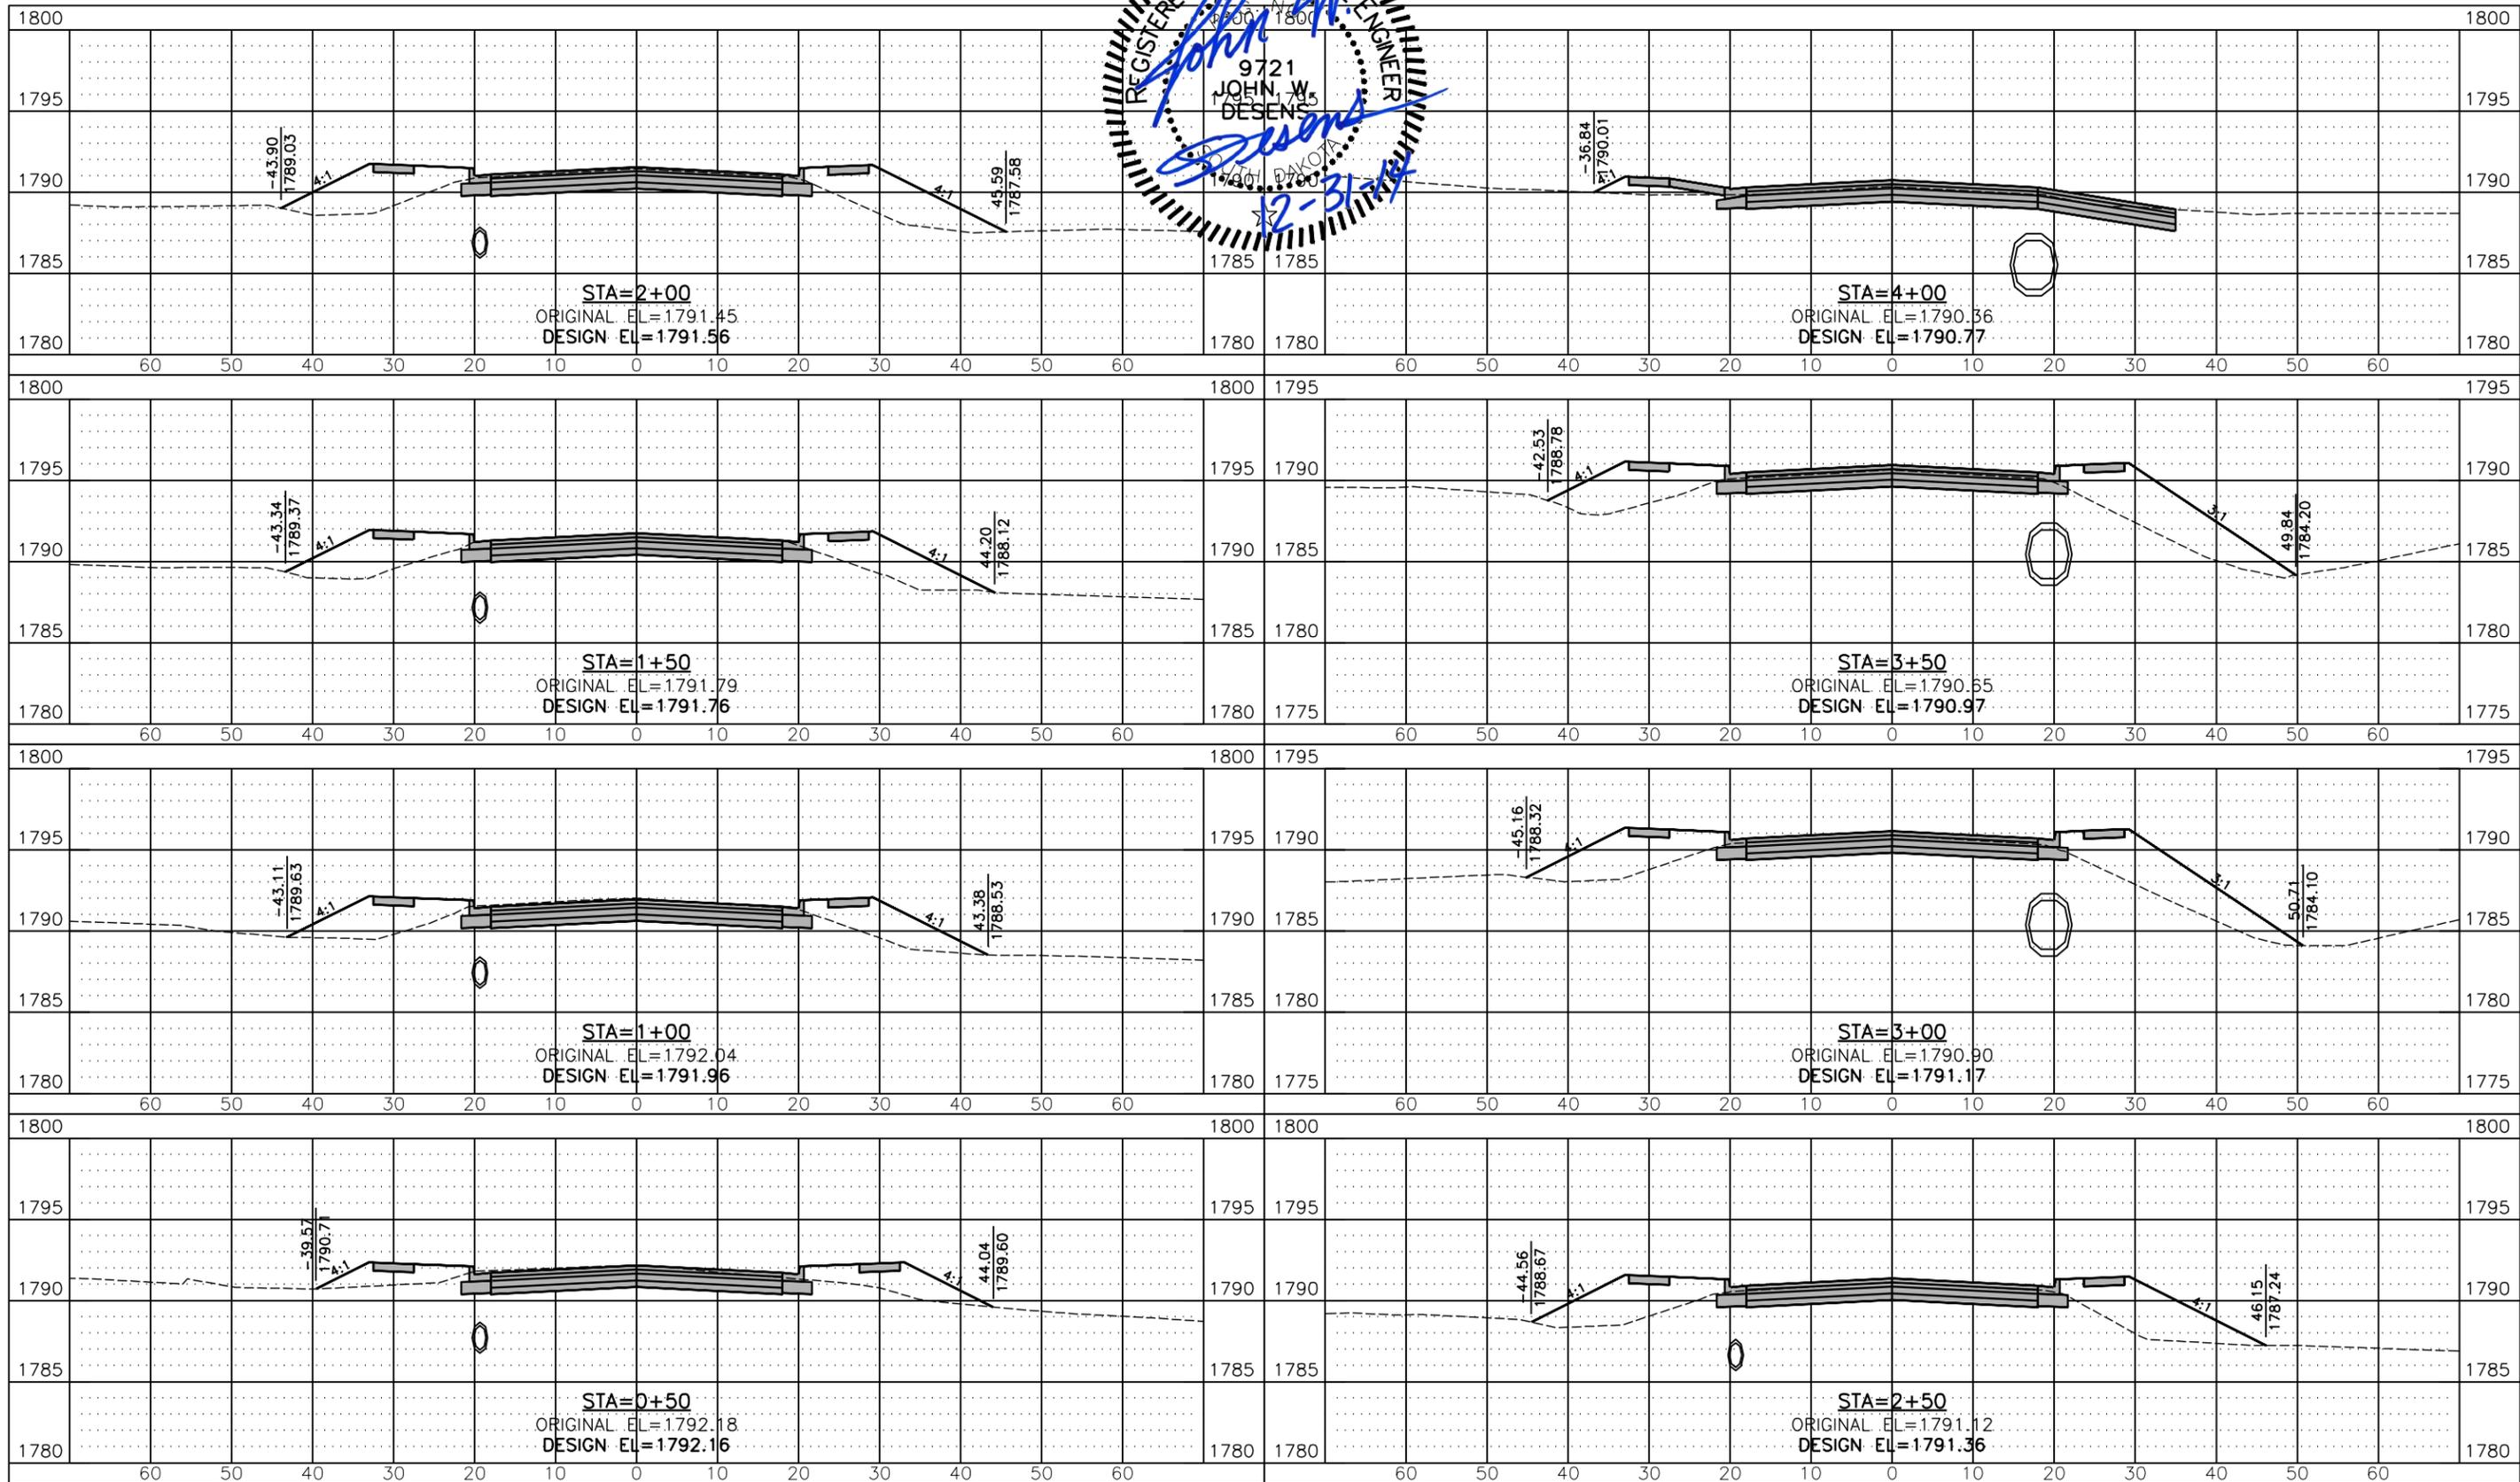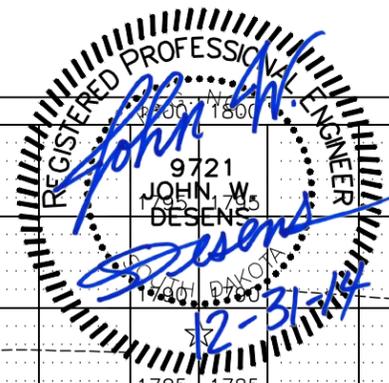

12/30/2014 10:23 AM Z:\2013 PROJECTS\X13038 WATERTOWN 19TH STREET\DESIGN\SEC X\CROSS SECTIONS.DWG

FOR BIDDING PURPOSES ONLY






STATE OF SOUTH DAKOTA	PROJECT	SHEET	TOTAL SHEETS
	P 4243(03)	X3	X22

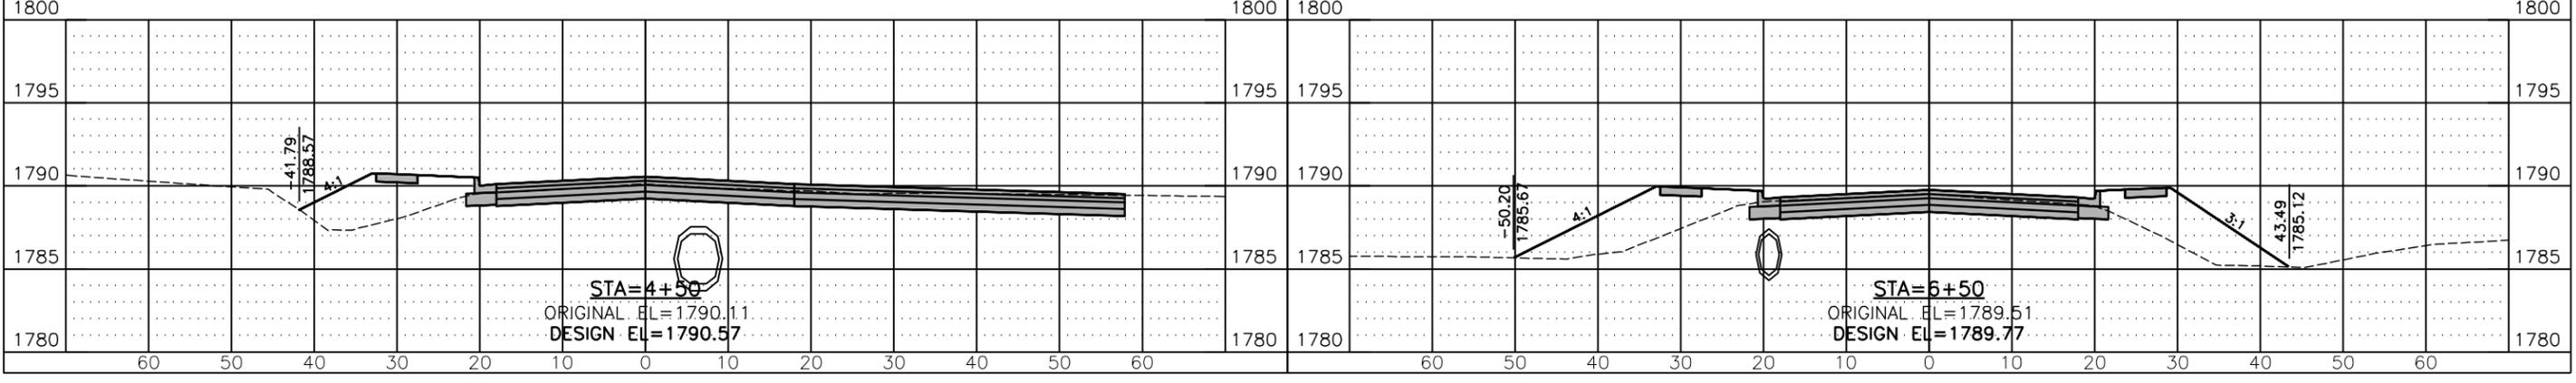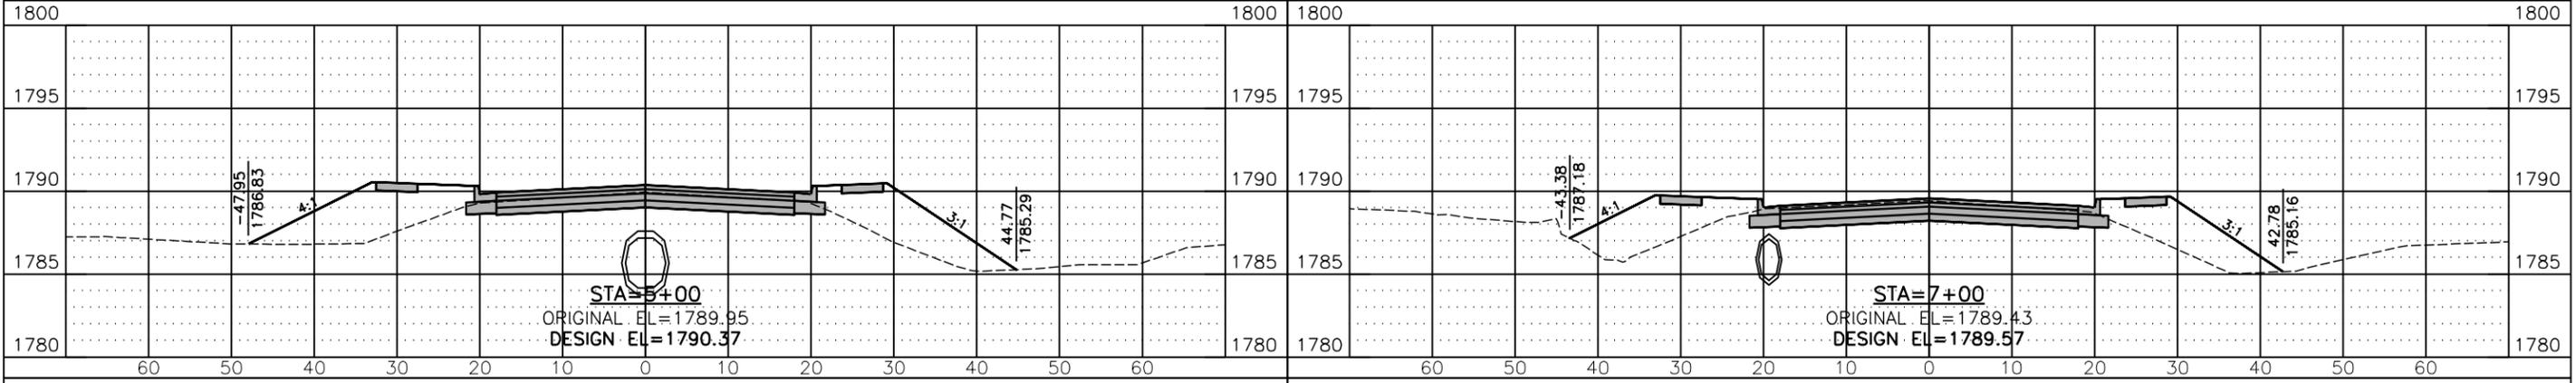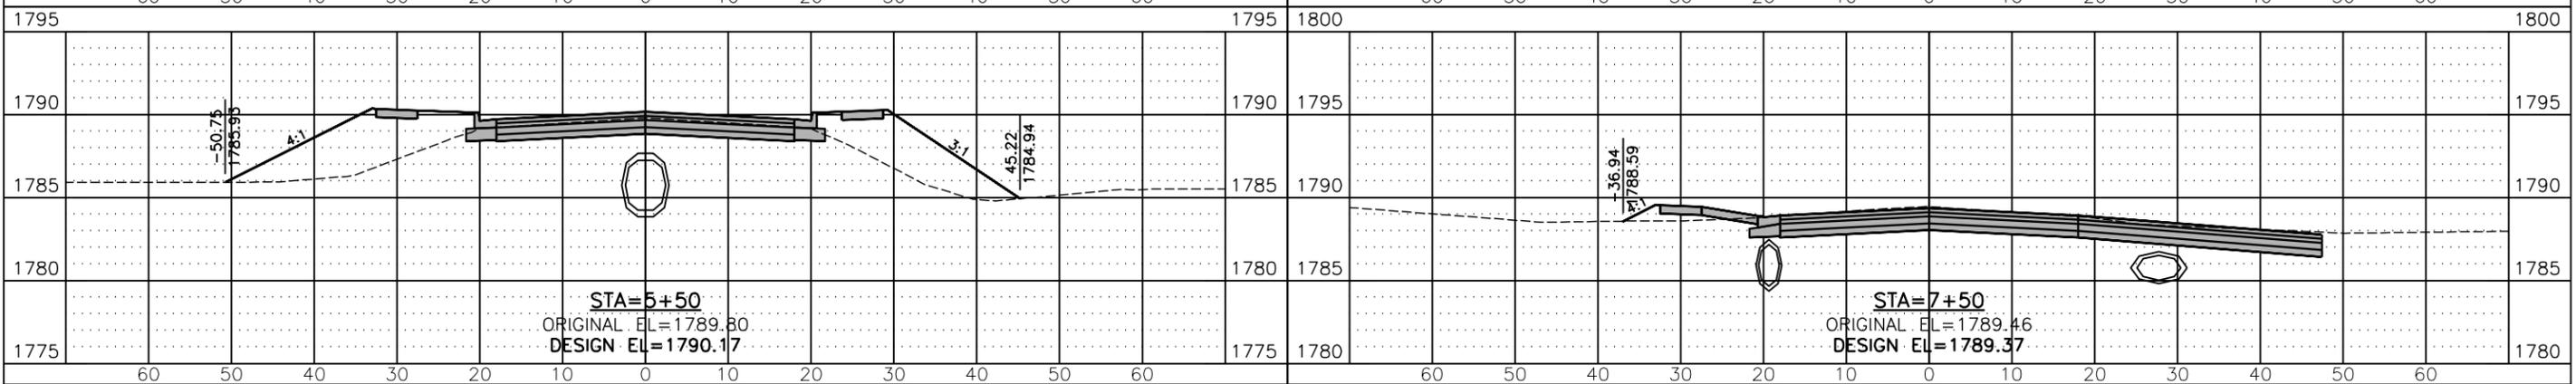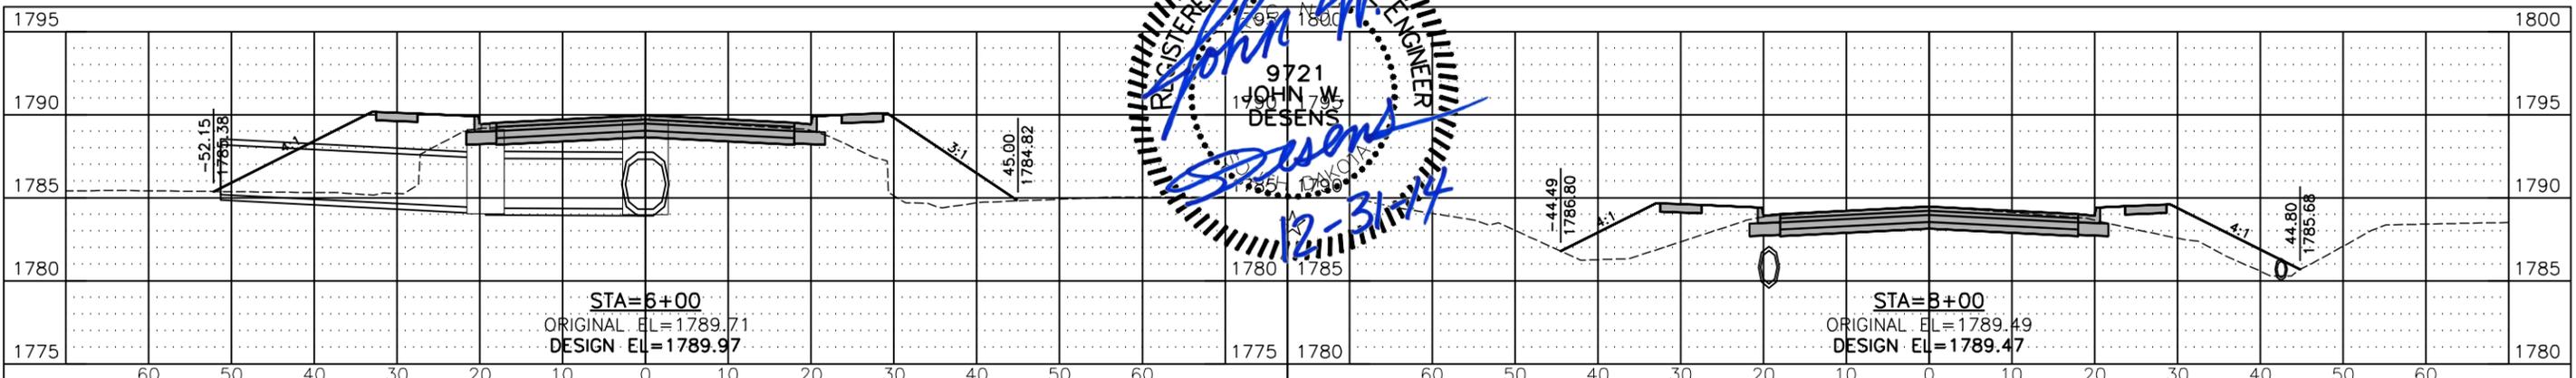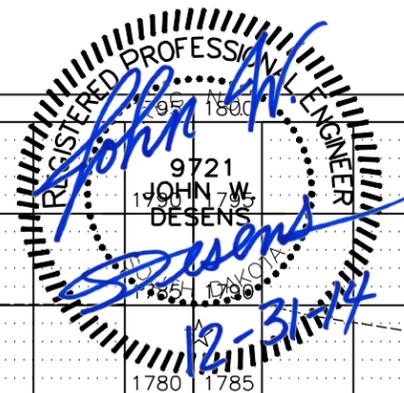

12/30/2014 10:24 AM Z:\2013 PROJECTS\X13038 WATERTOWN 19TH STREET\DESIGN\SEC X\CROSS SECTIONS.DWG

FOR BIDDING PURPOSES ONLY






STATE OF SOUTH DAKOTA	PROJECT	SHEET	TOTAL SHEETS
	P 4243(03)	X4	X22

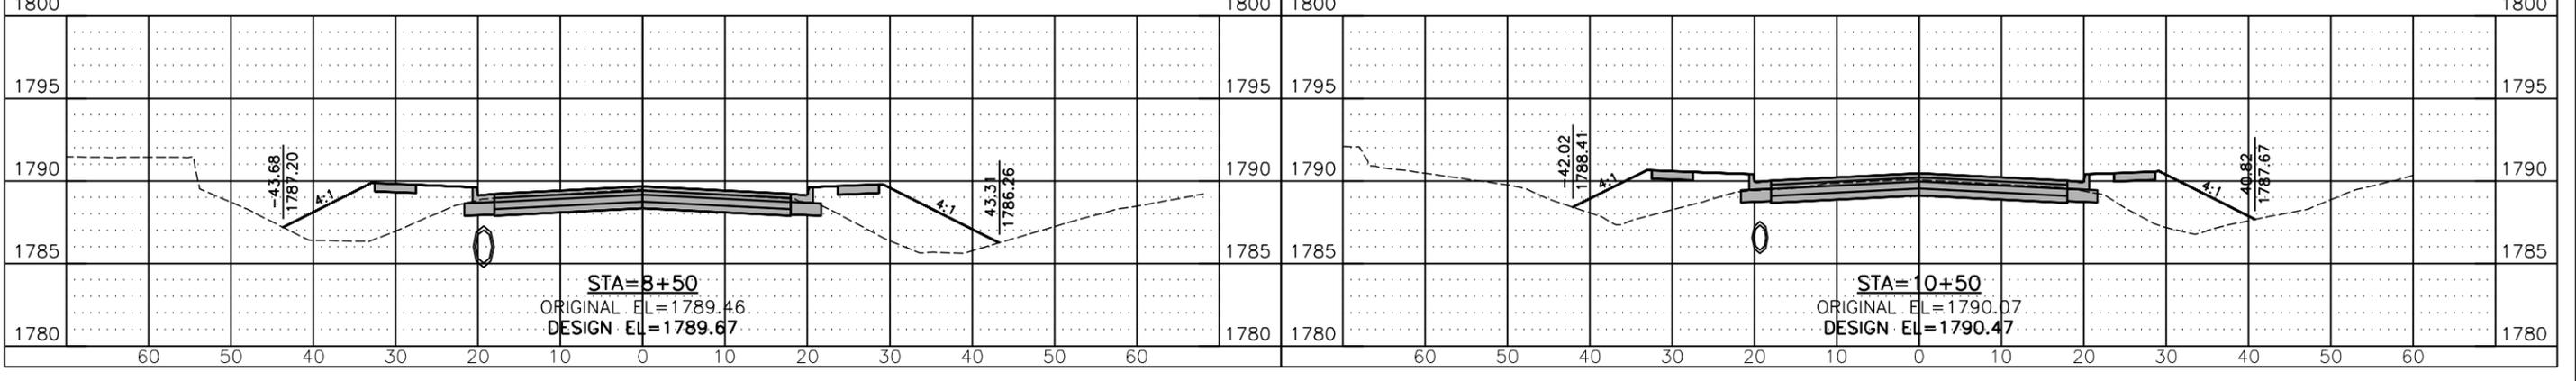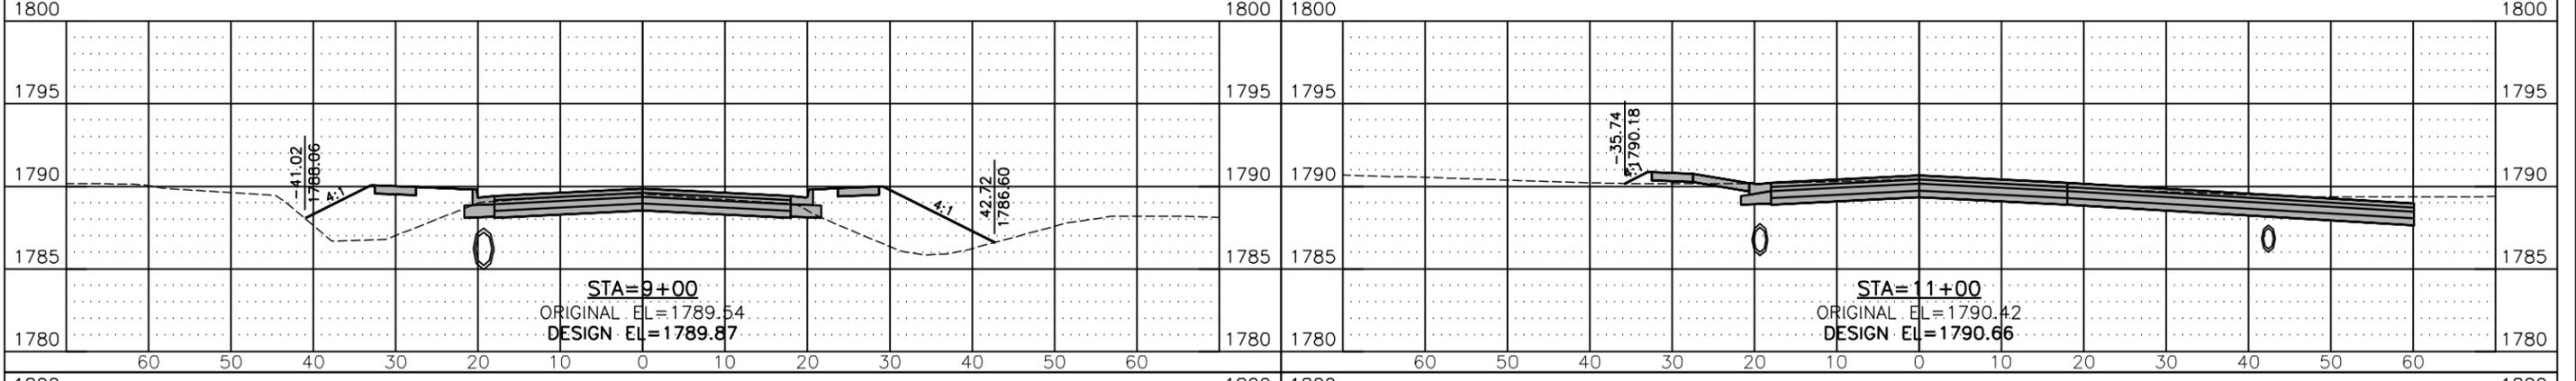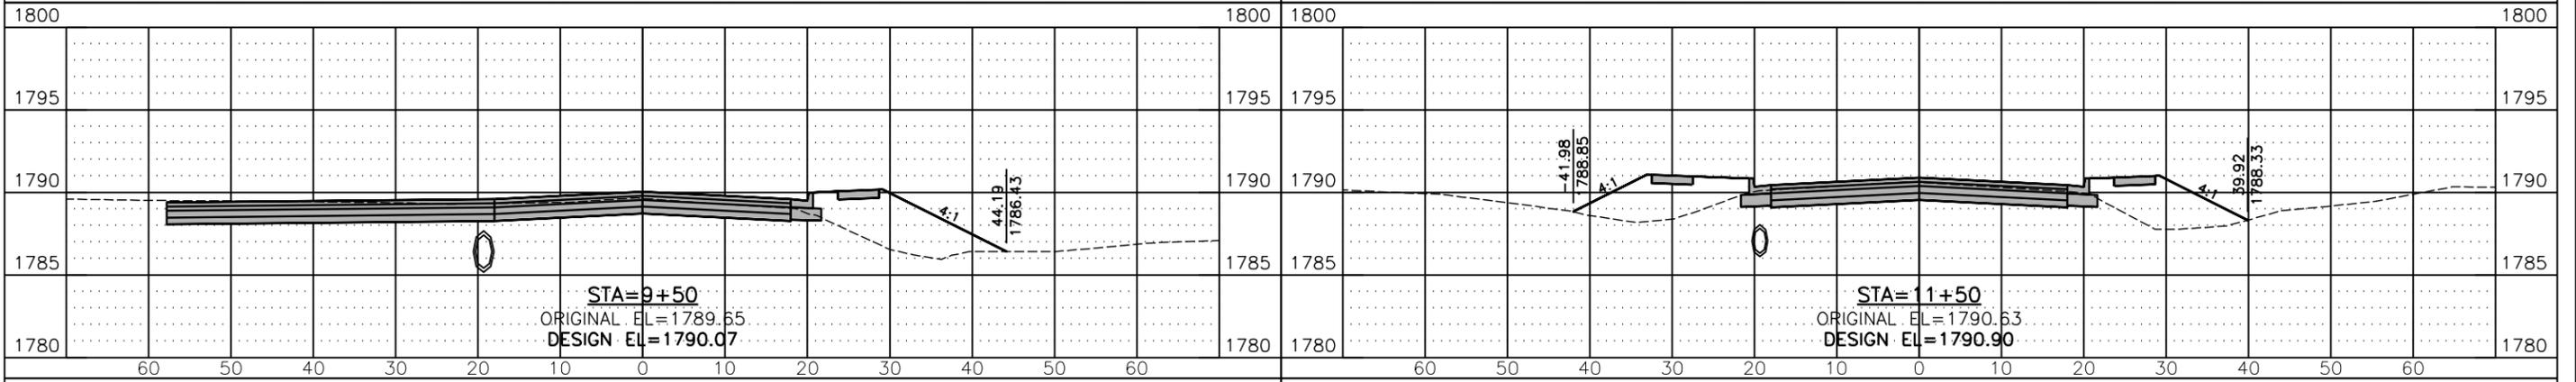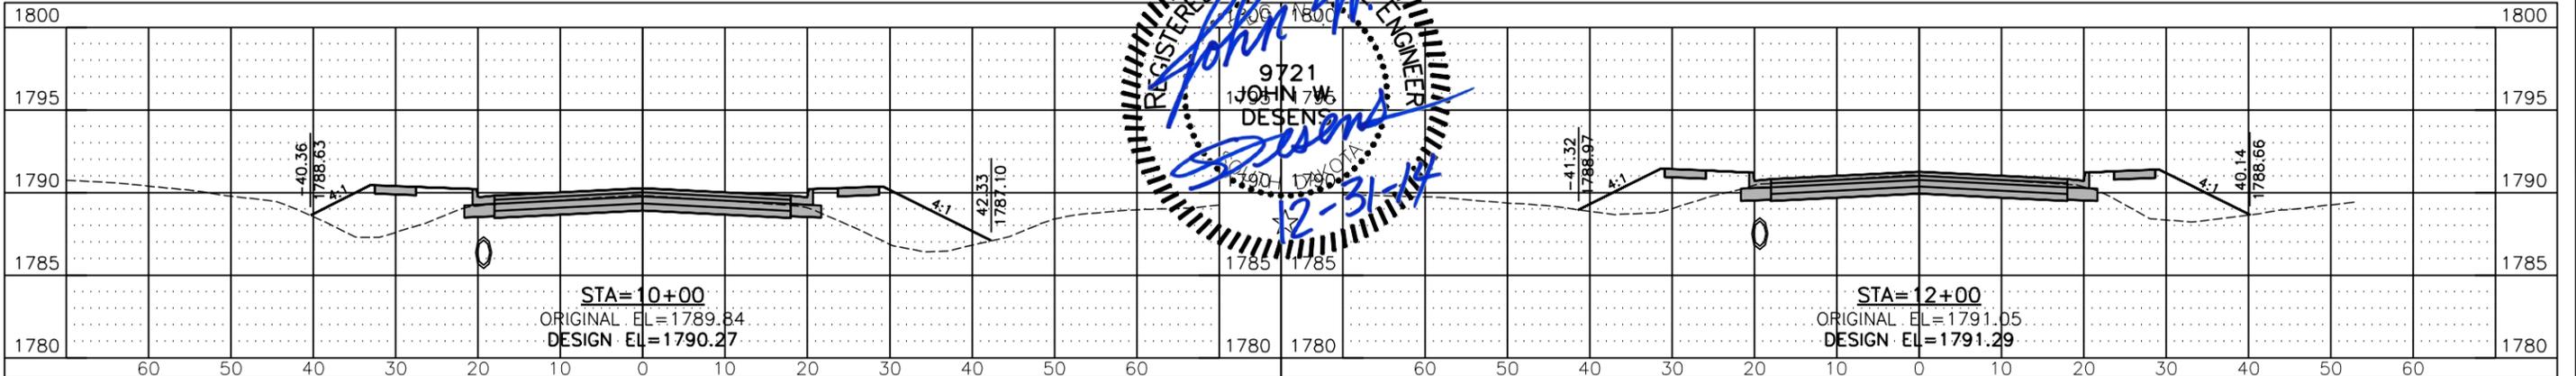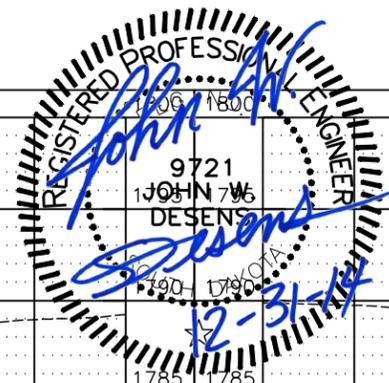

12/30/2014 10:25 AM Z:\2013 PROJECTS\X13038 WATERTOWN 19TH STREET\DESIGN\SEC X\CROSS SECTIONS.DWG

FOR BIDDING PURPOSES ONLY



STATE OF SOUTH DAKOTA	PROJECT	SHEET	TOTAL SHEETS
	P 4243(03)	X5	X22

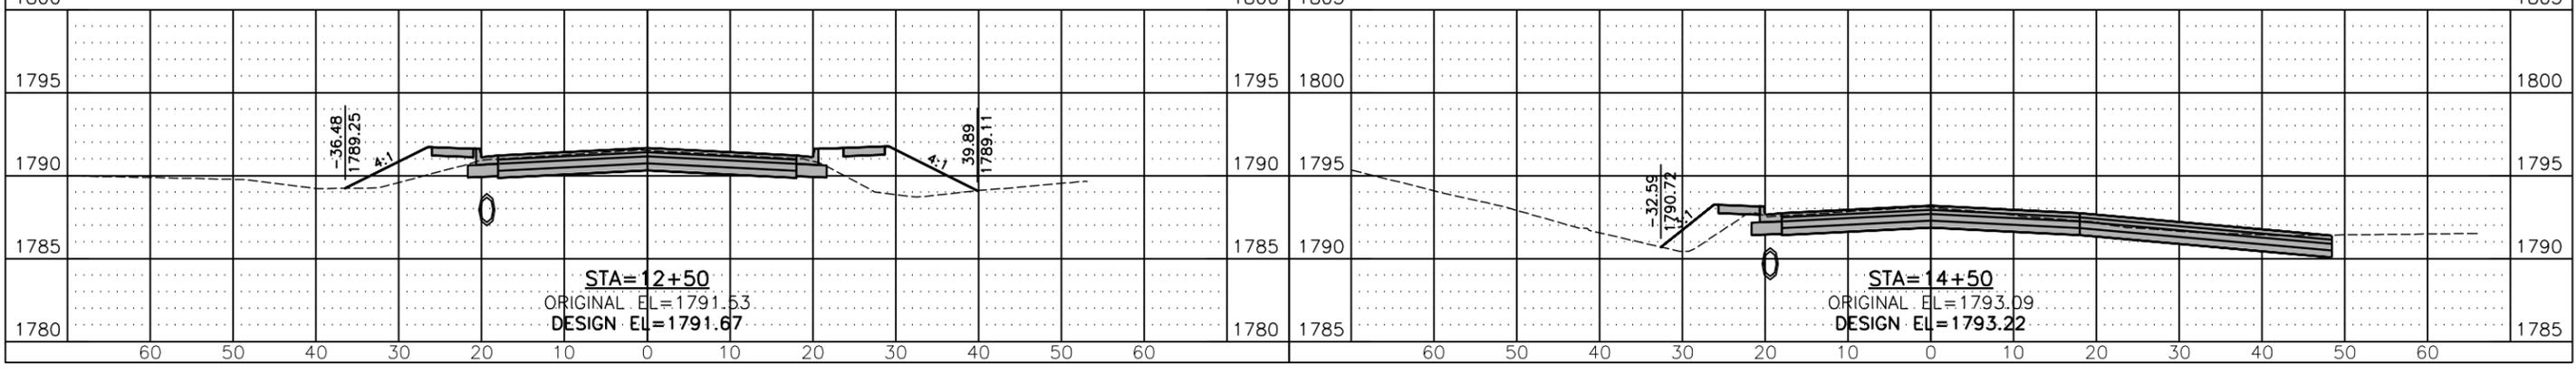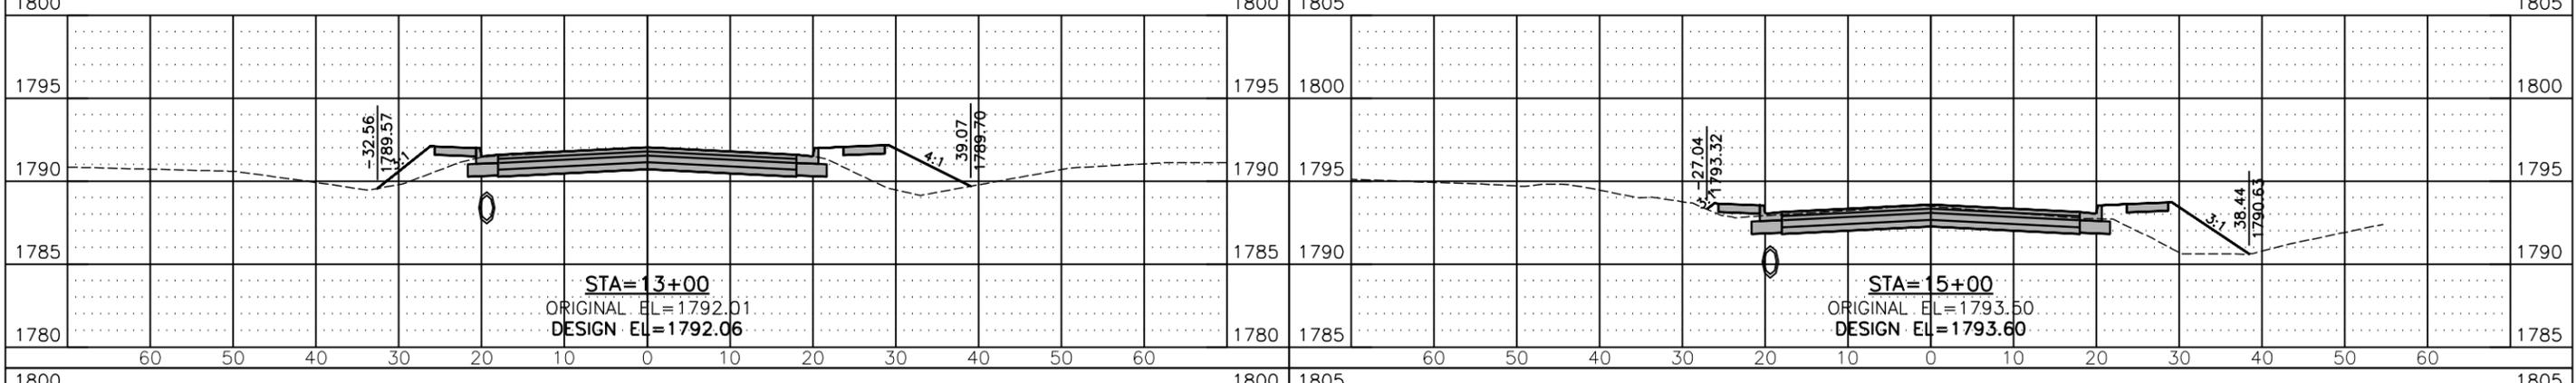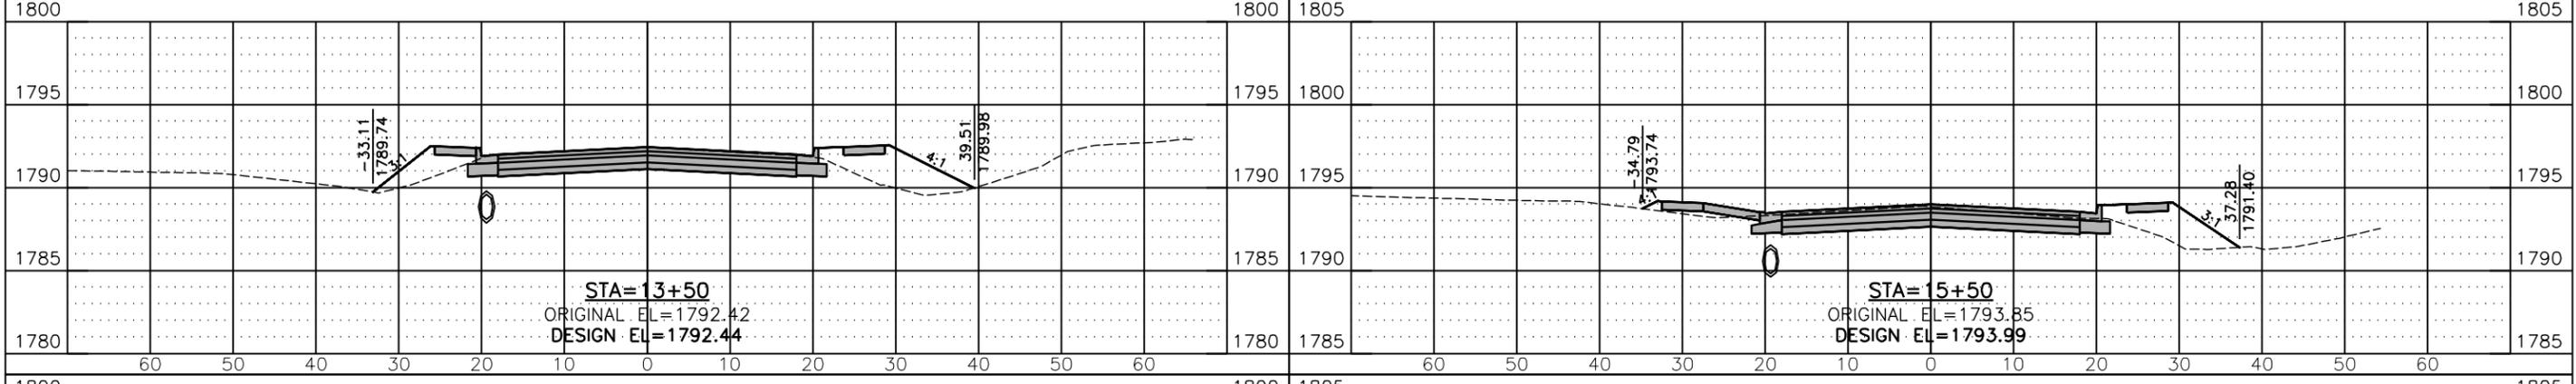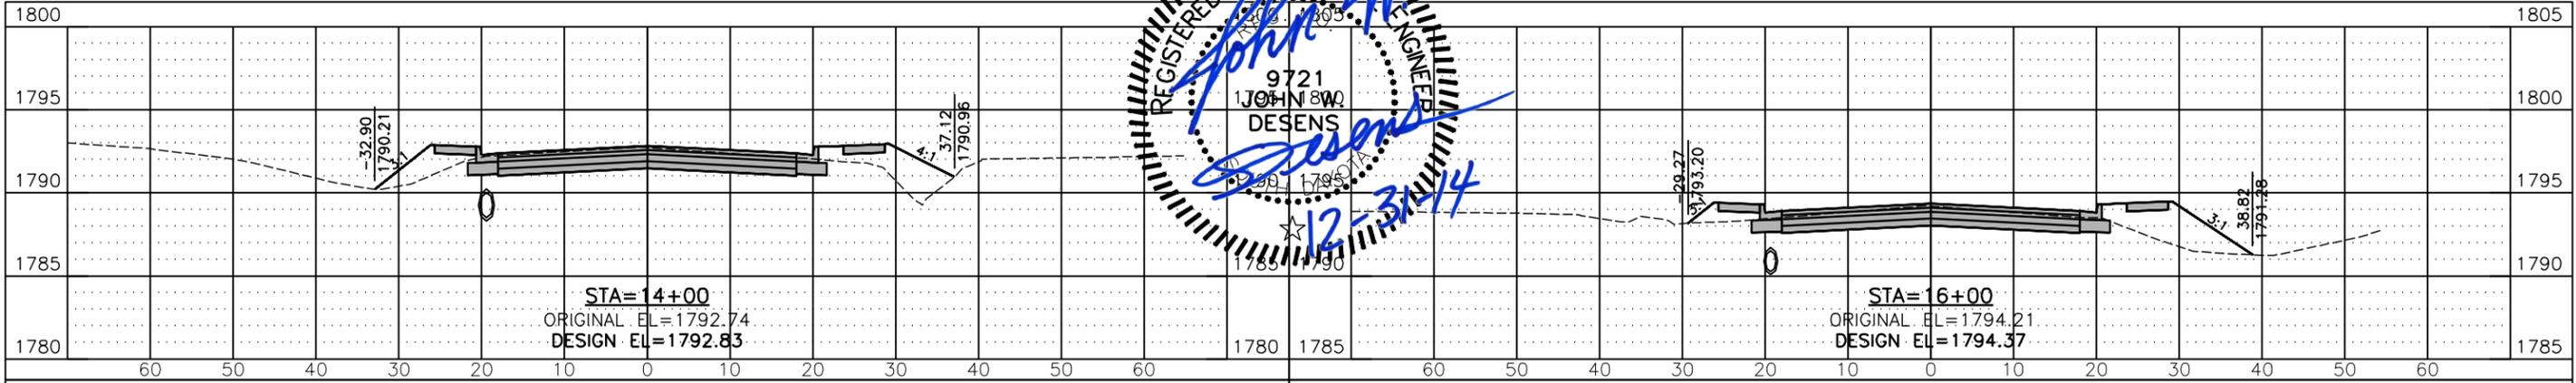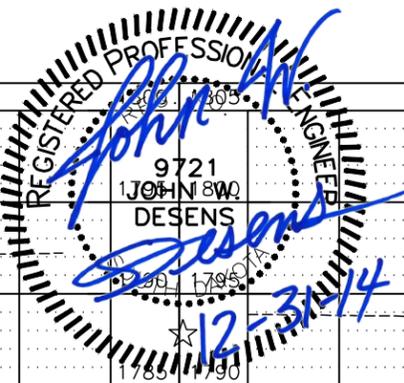

12/30/2014 10:26 AM Z:\2013 PROJECTS\X13038 WATERTOWN 19TH STREET\DESIGN\SEC X\CROSS SECTIONS.DWG

FOR BIDDING PURPOSES ONLY


STATE OF SOUTH DAKOTA	PROJECT	SHEET	TOTAL SHEETS
	P 4243(03)	X6	X22

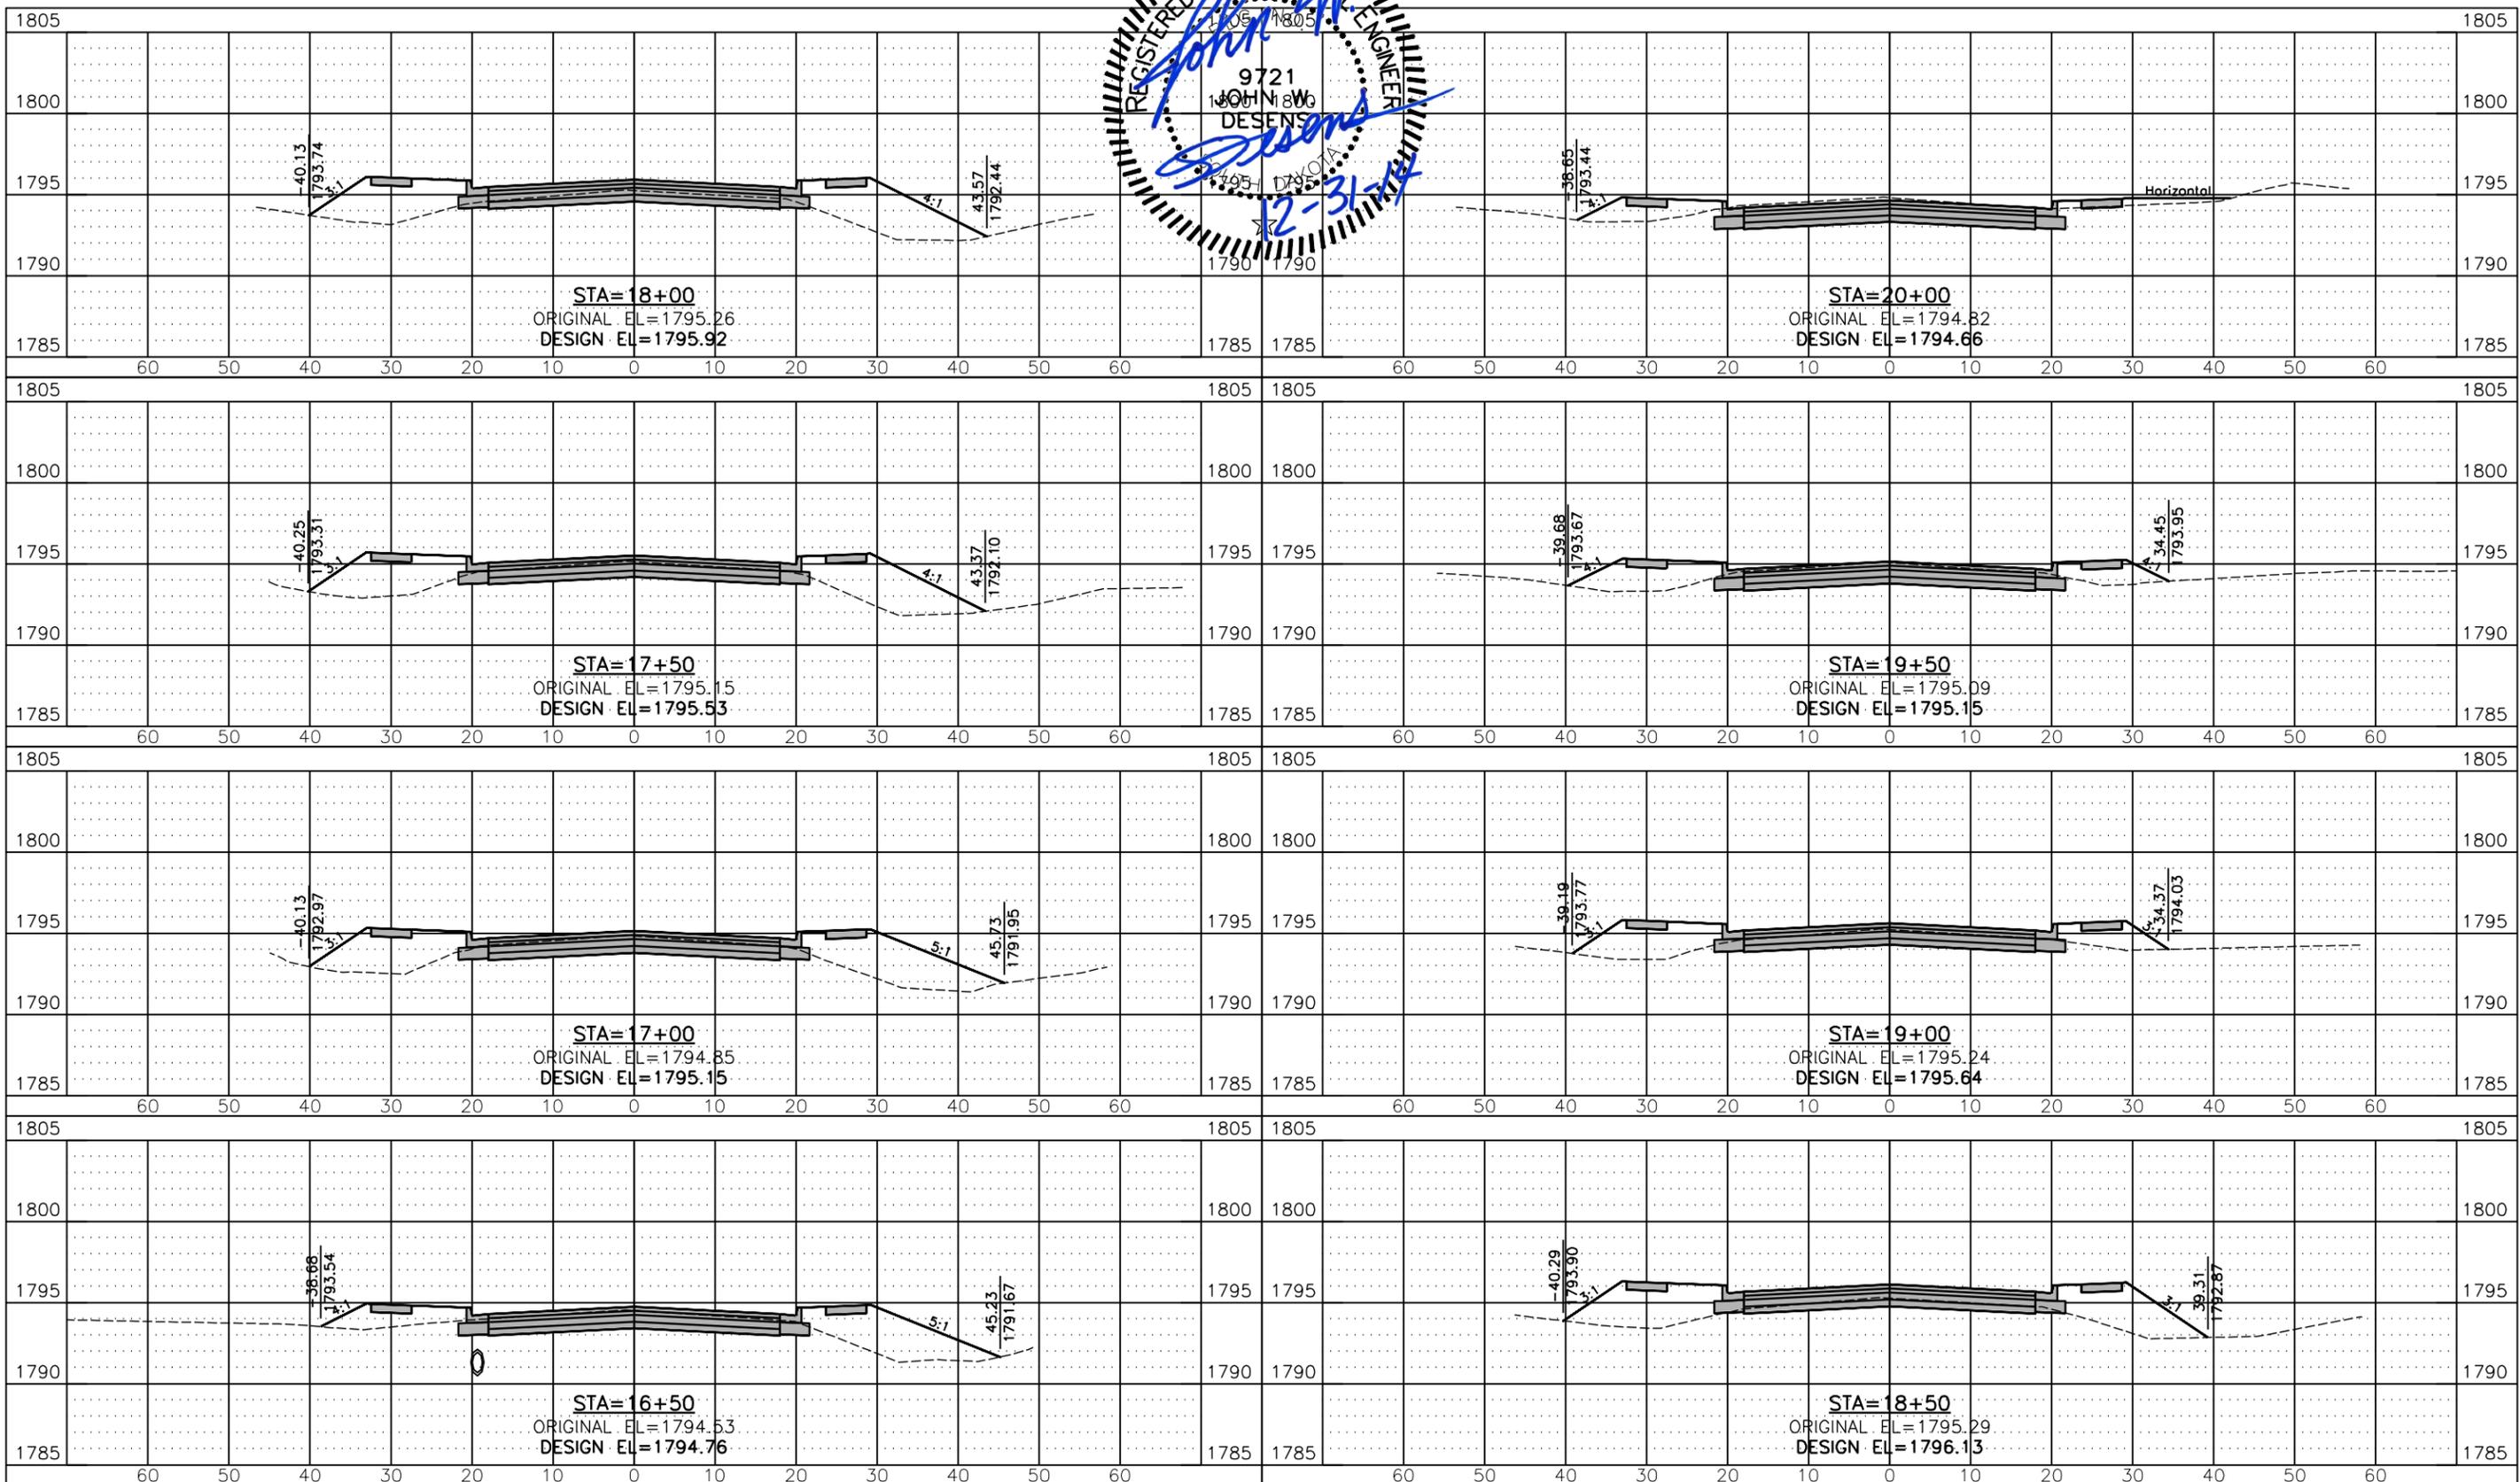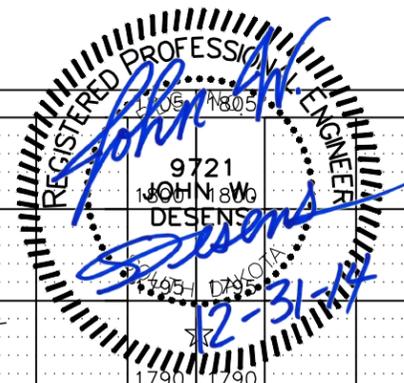

12/30/2014 10:27 AM Z:\2013 PROJECTS\13038 WATERTOWN 19TH STREET\DESIGN\SEC X\CROSS SECTIONS.DWG

FOR BIDDING PURPOSES ONLY





STATE OF SOUTH DAKOTA	PROJECT	SHEET	TOTAL SHEETS
	P 4243(03)	X7	X22

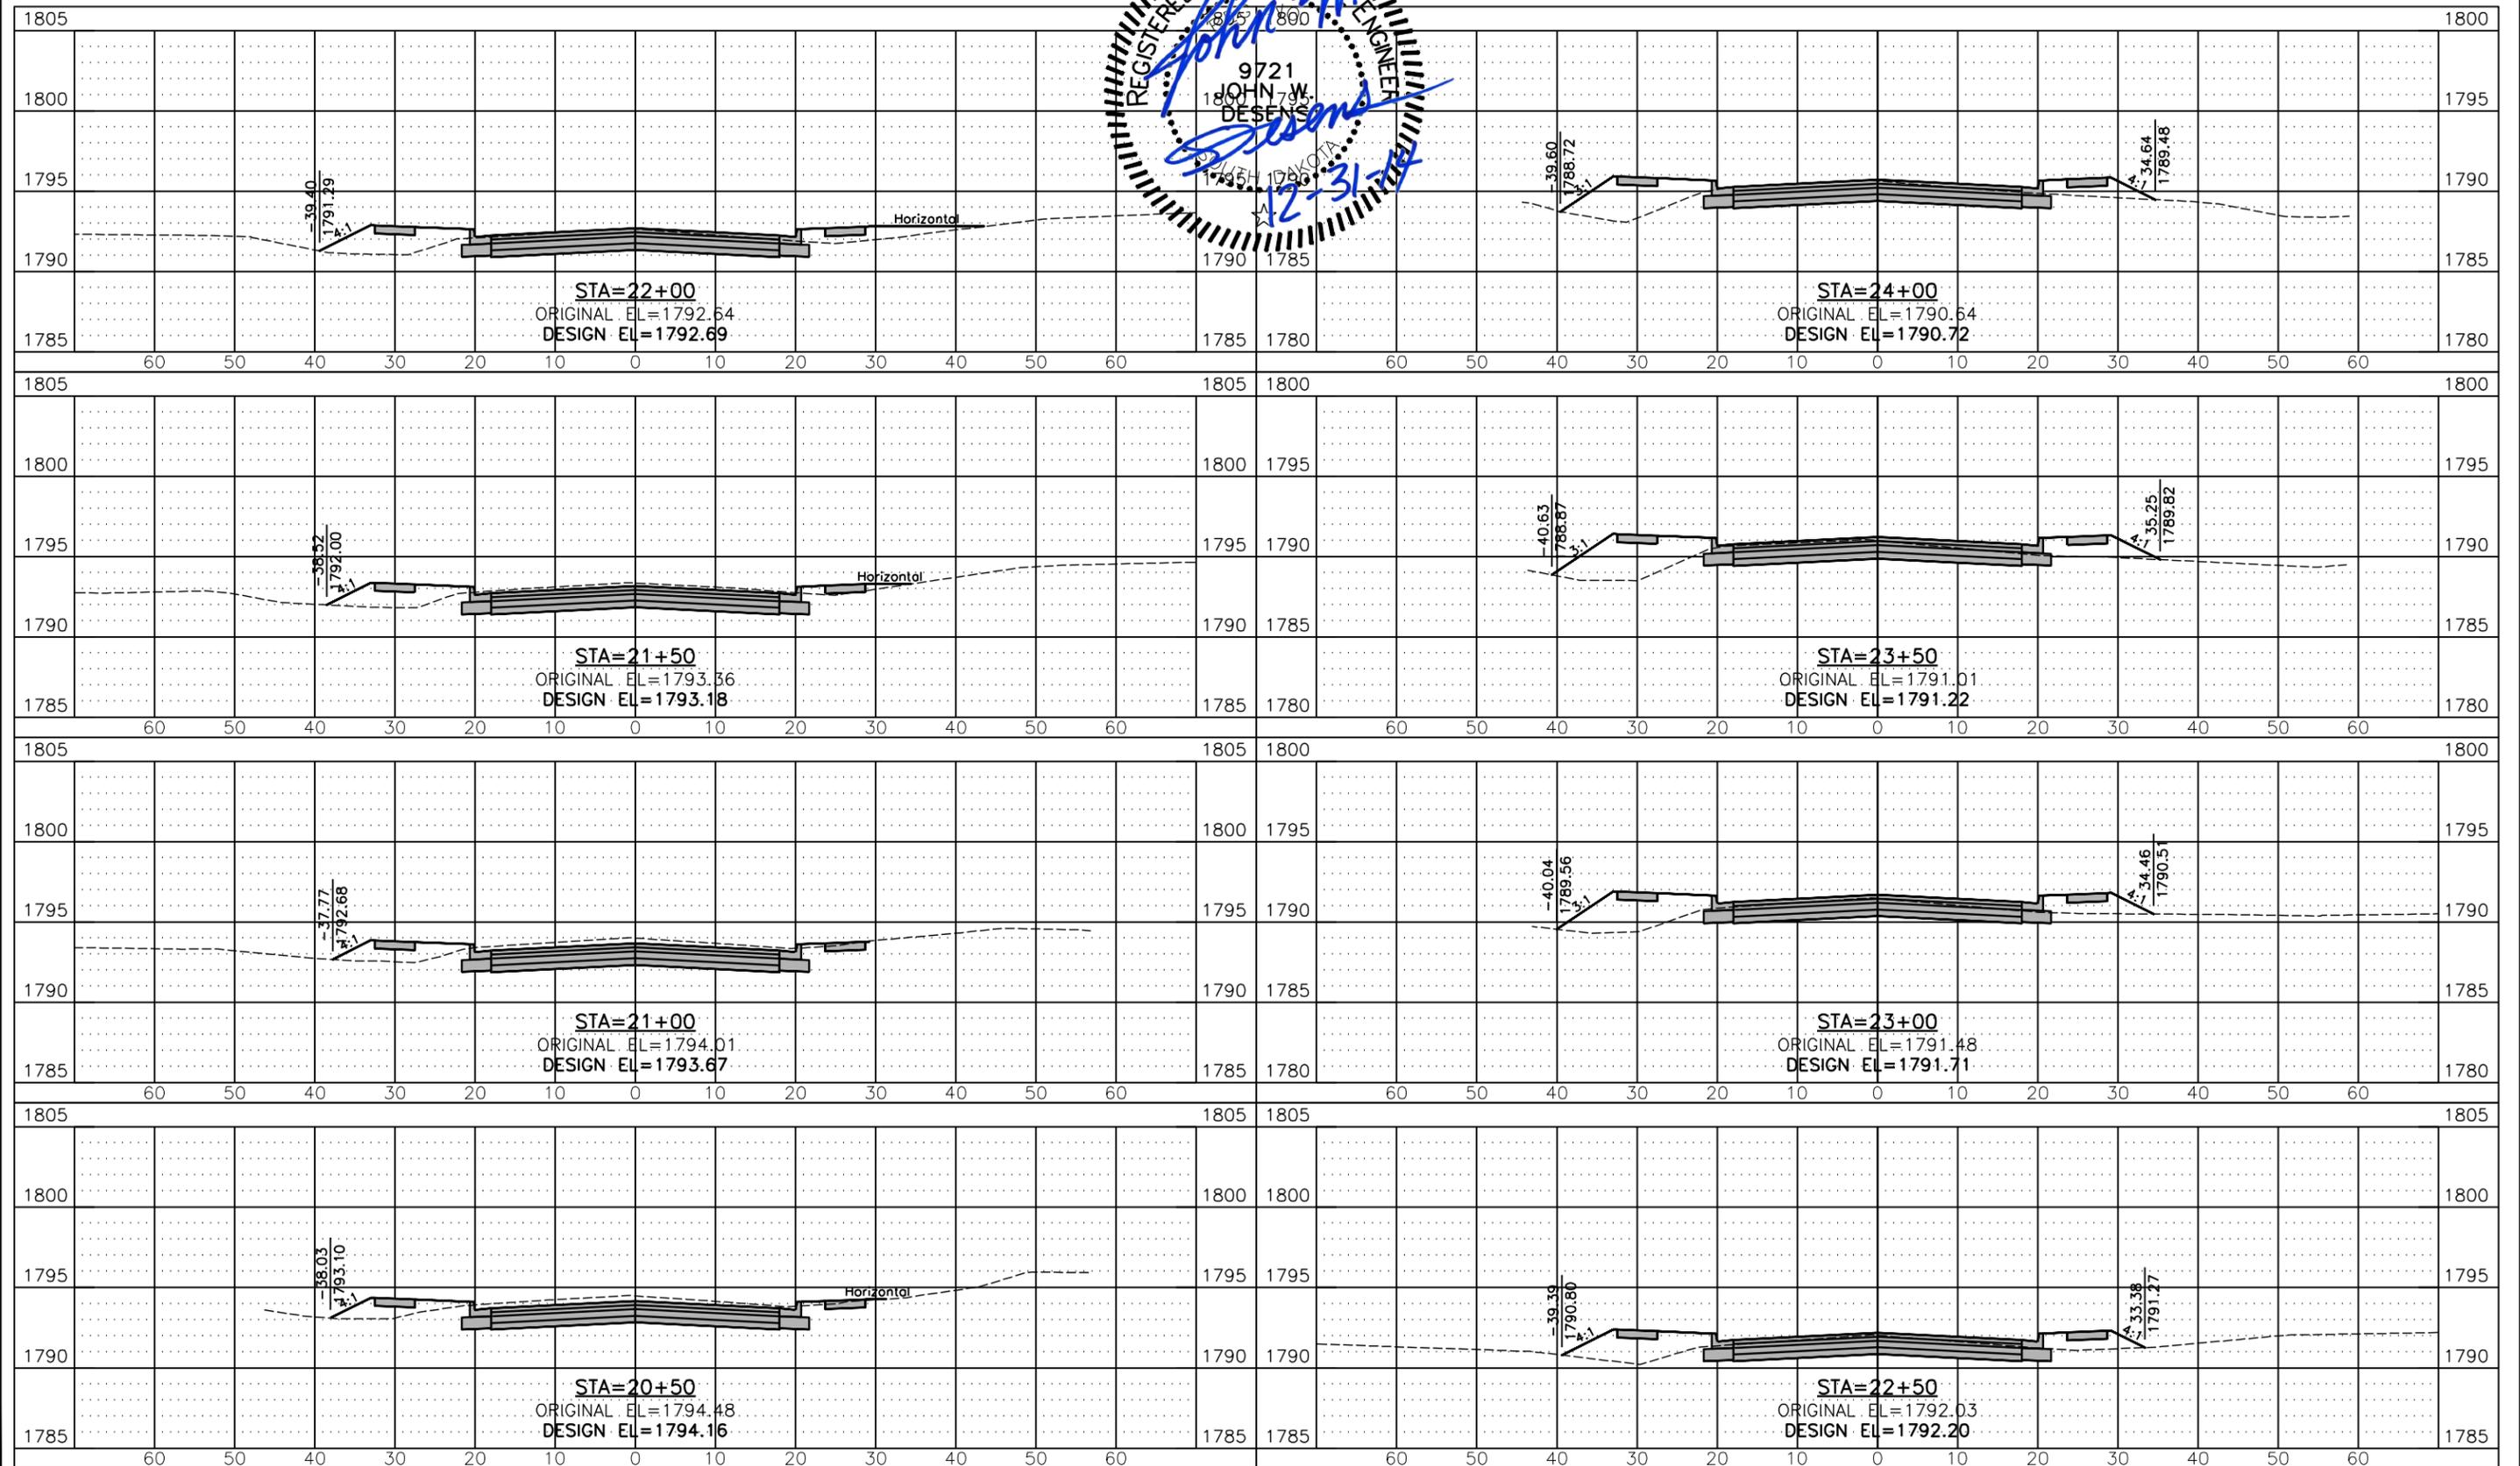

12/30/2014 10:28 AM Z:\2013 PROJECTS\X13038 WATERTOWN 19TH STREET\DESIGN\SEC X\CROSS SECTIONS.DWG

FOR BIDDING PURPOSES ONLY






STATE OF SOUTH DAKOTA	PROJECT	SHEET	TOTAL SHEETS
	P 4243(03)	X8	X22

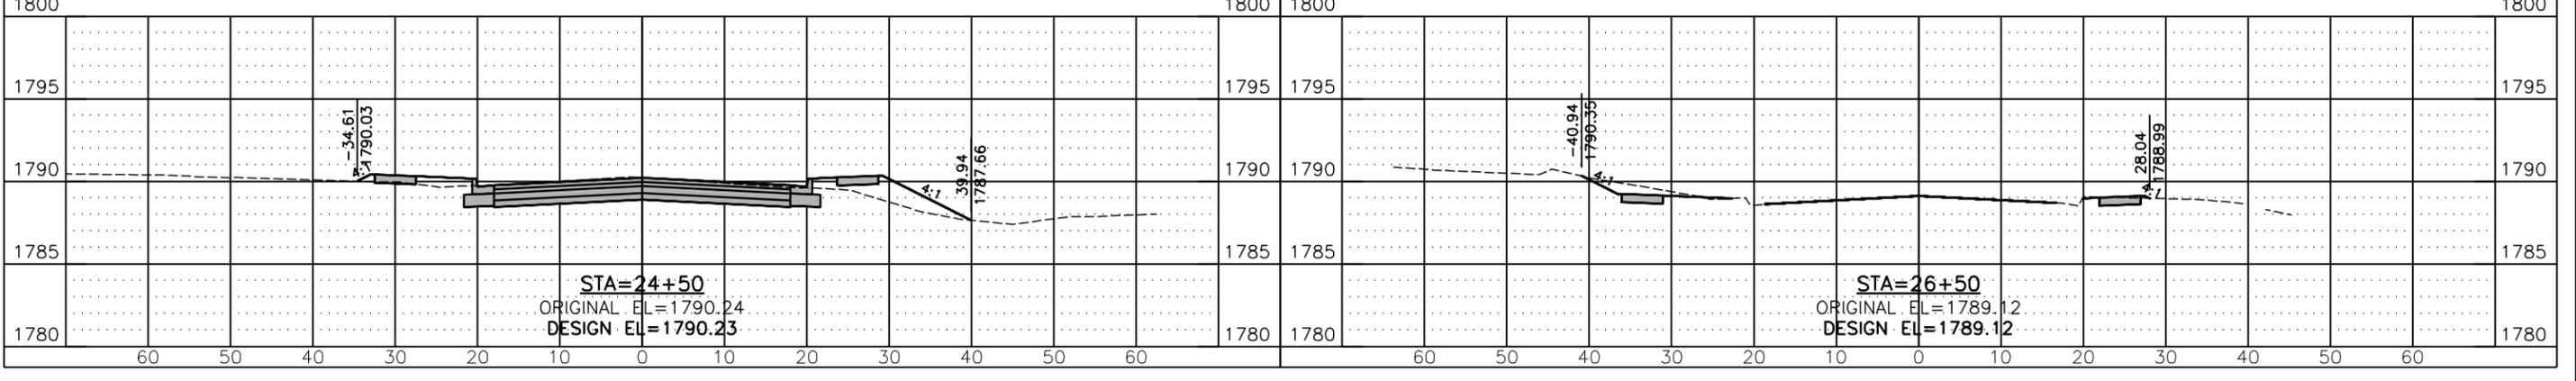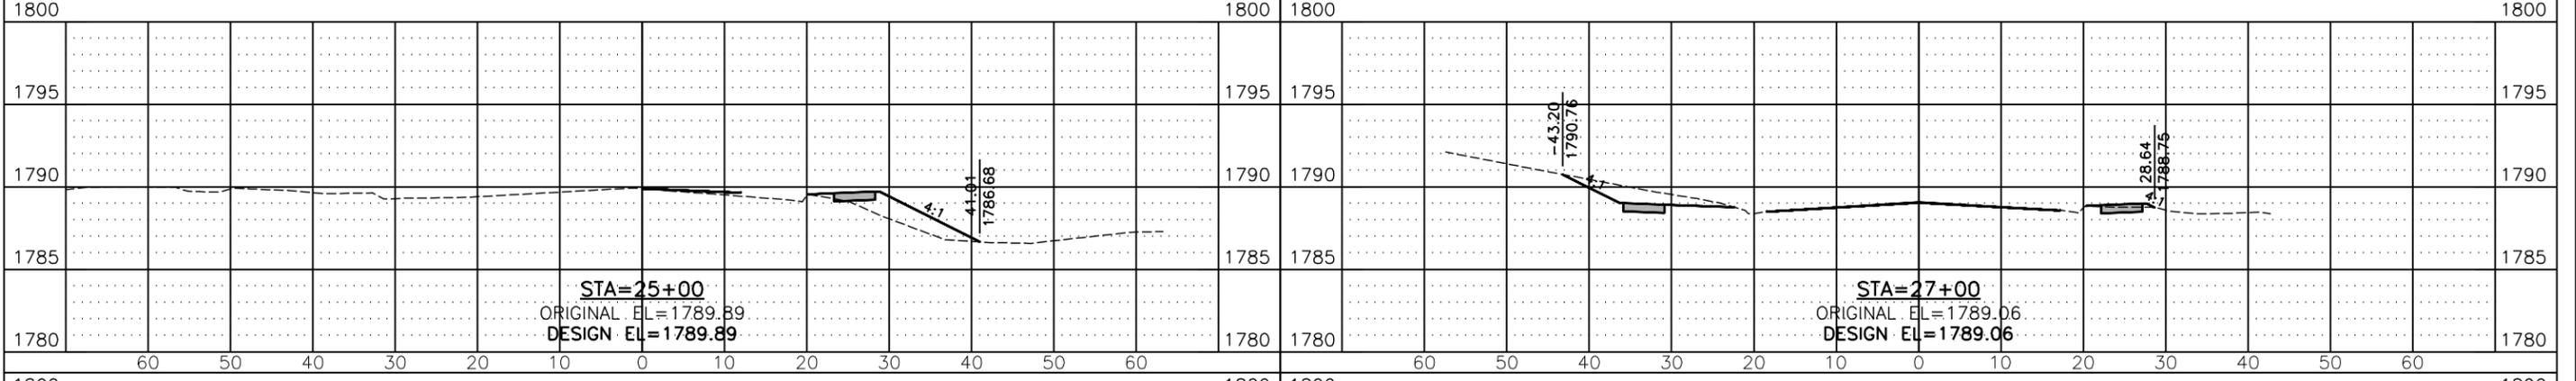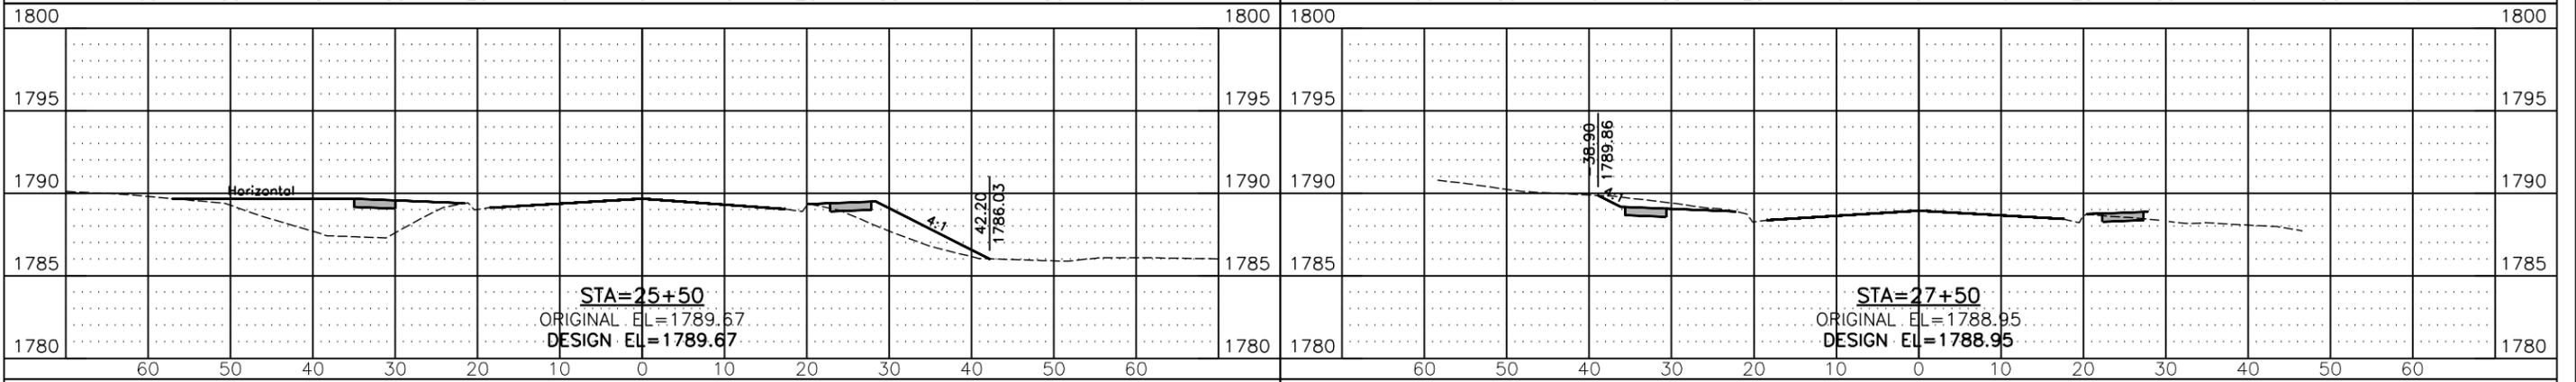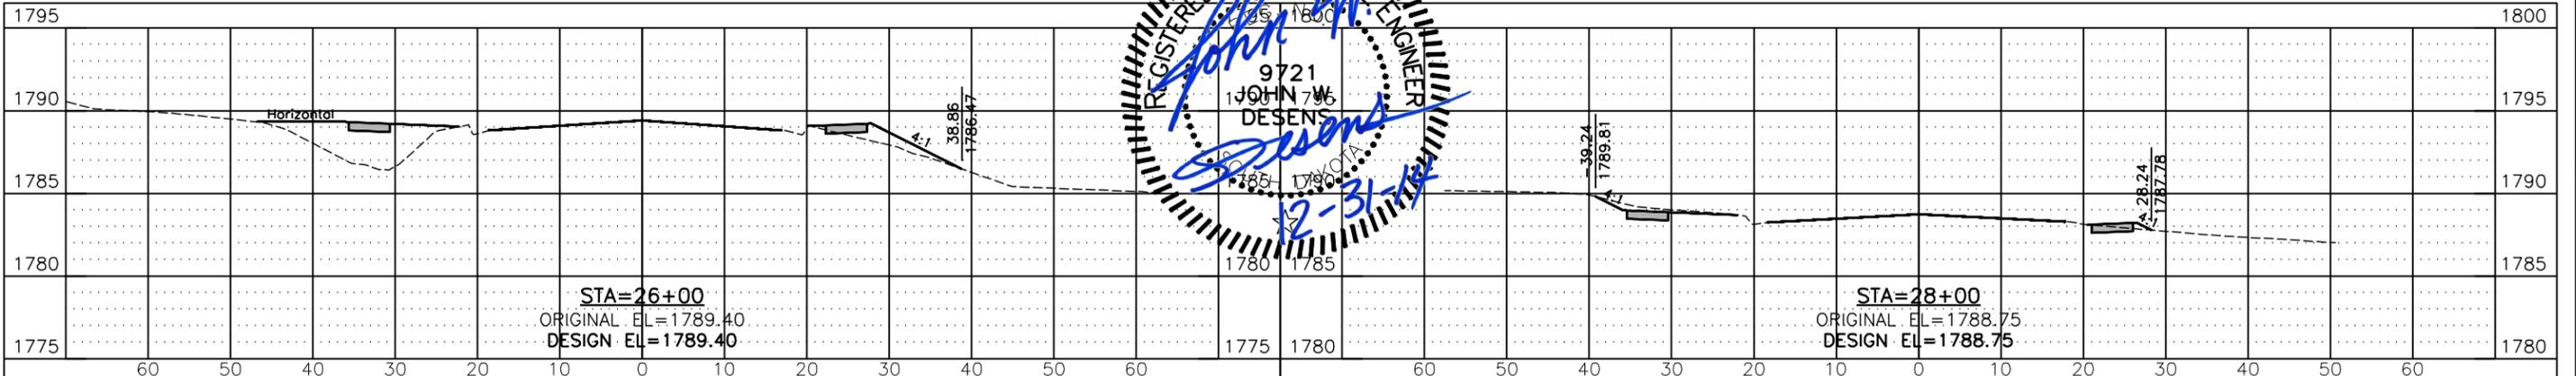

12/30/2014 10:29 AM Z:\2013 PROJECTS\13038 WATERTOWN 19TH STREET\DESIGN\SEC X\CROSS SECTIONS.DWG

FOR BIDDING PURPOSES ONLY






STATE OF SOUTH DAKOTA	PROJECT	SHEET	TOTAL SHEETS
	P 4243(03)	X9	X22

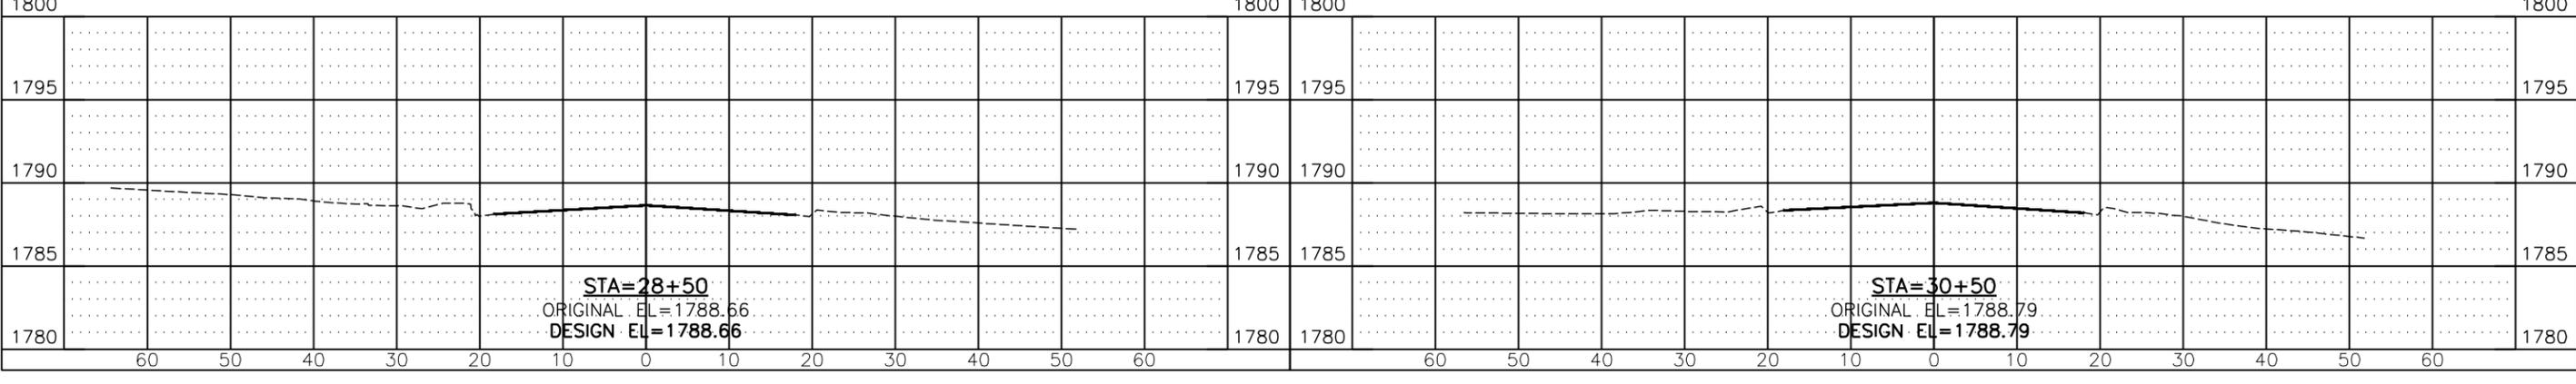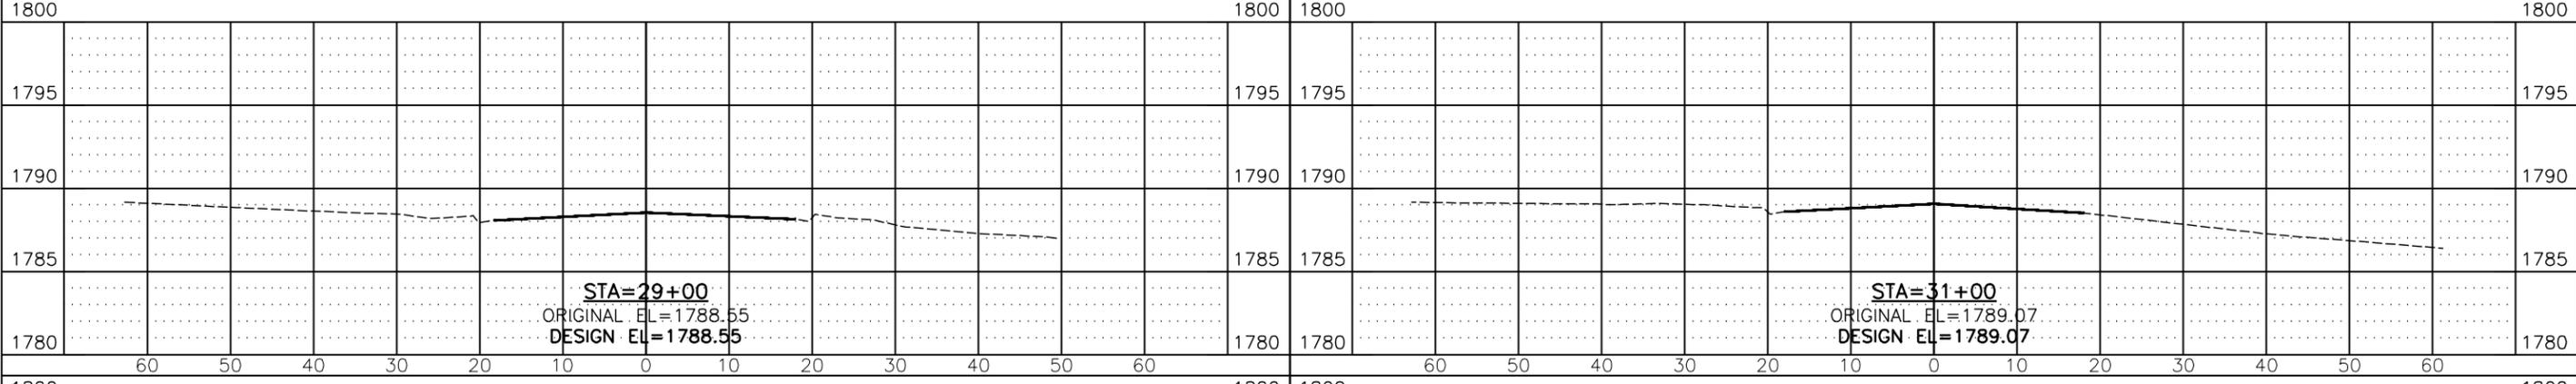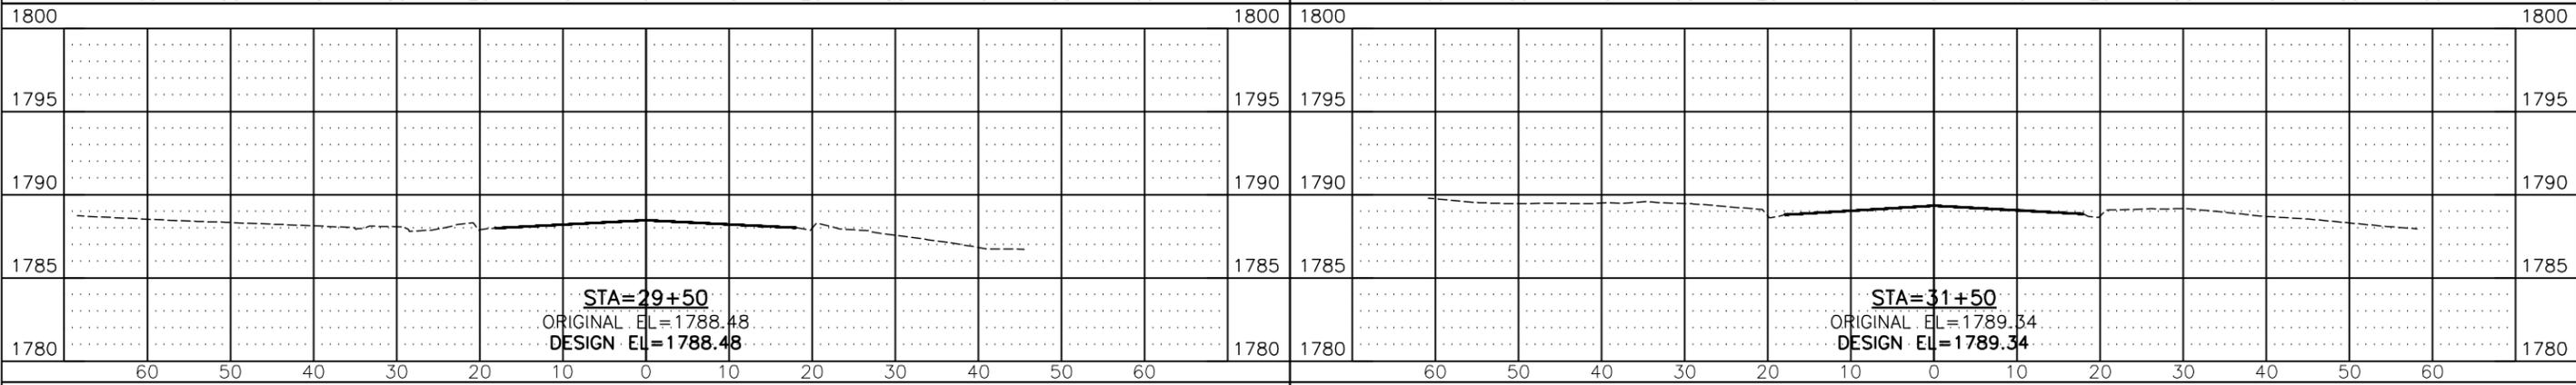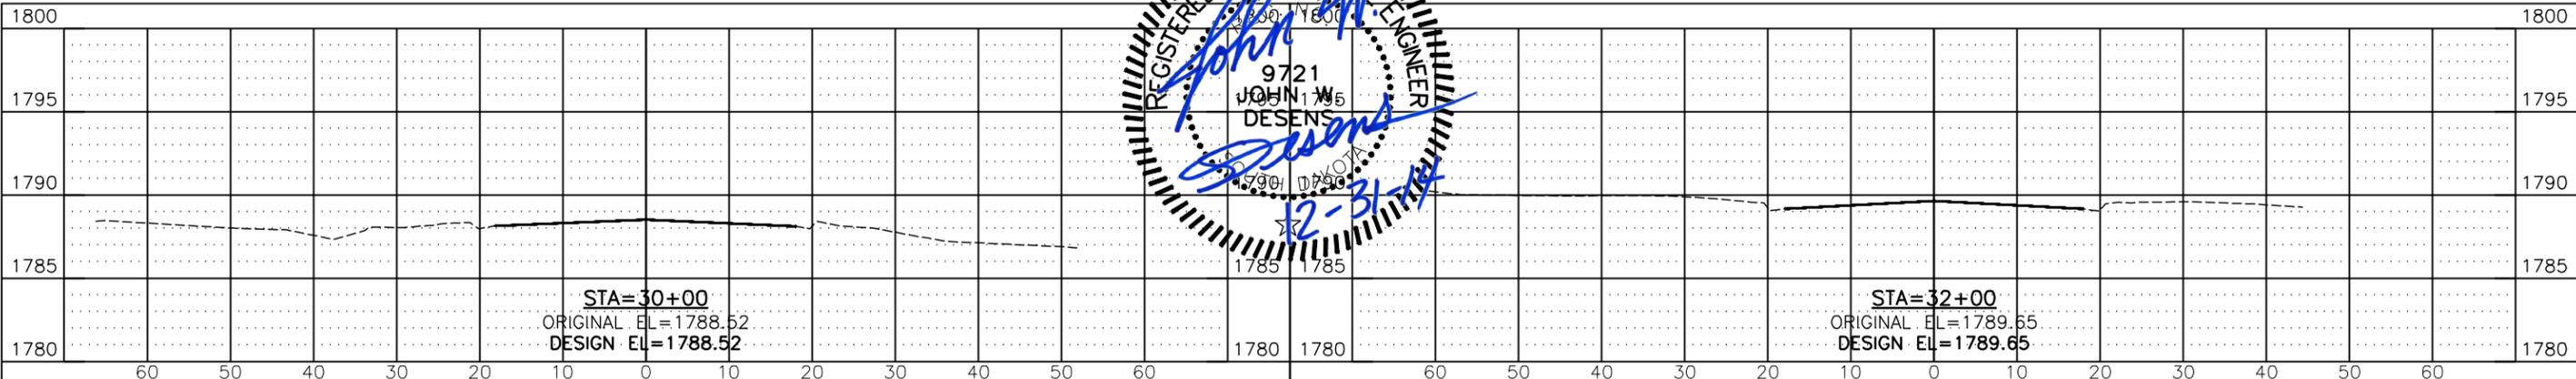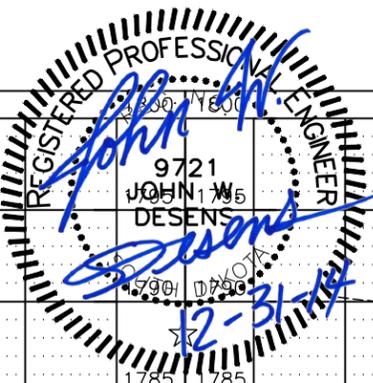

12/30/2014 10:30 AM Z:\2013 PROJECTS\X13038 WATERTOWN 19TH STREET\DESIGN\SEC X\CROSS SECTIONS.DWG

FOR BIDDING PURPOSES ONLY






STATE OF SOUTH DAKOTA	PROJECT	SHEET	TOTAL SHEETS
	P 4243(03)	X10	X22

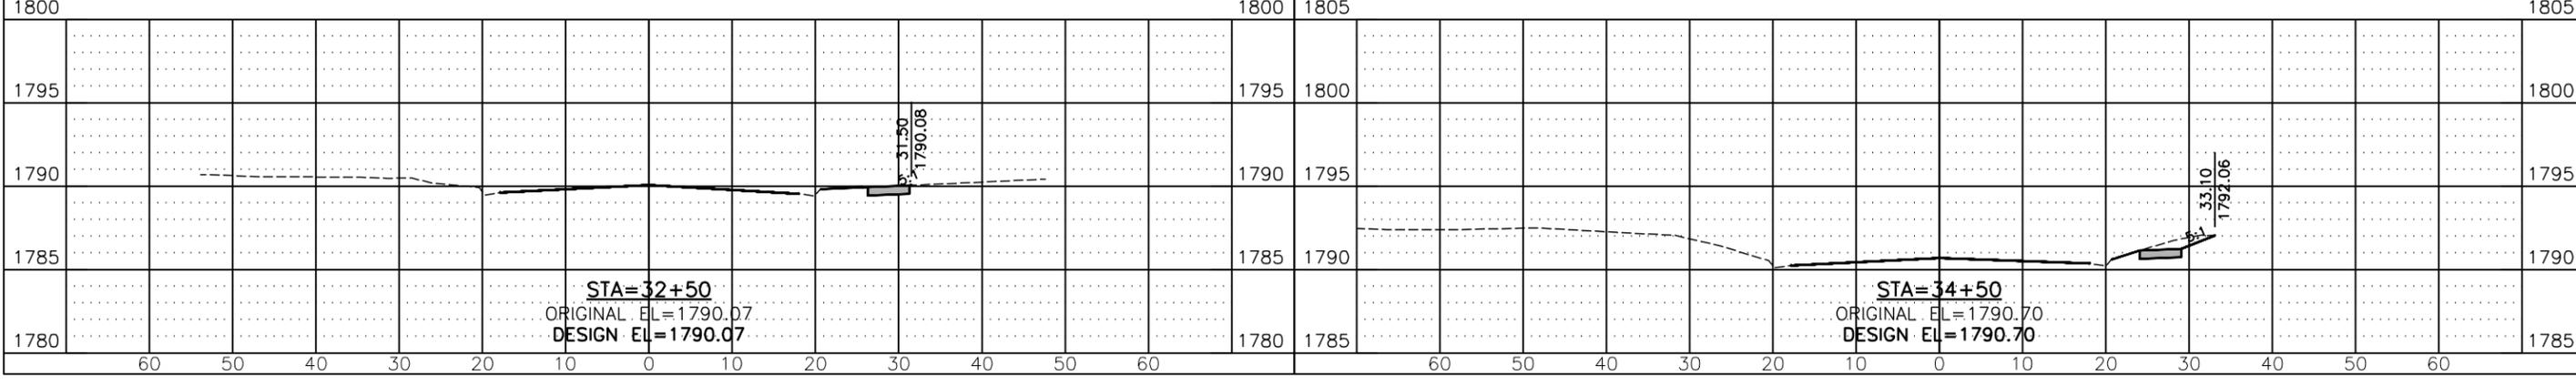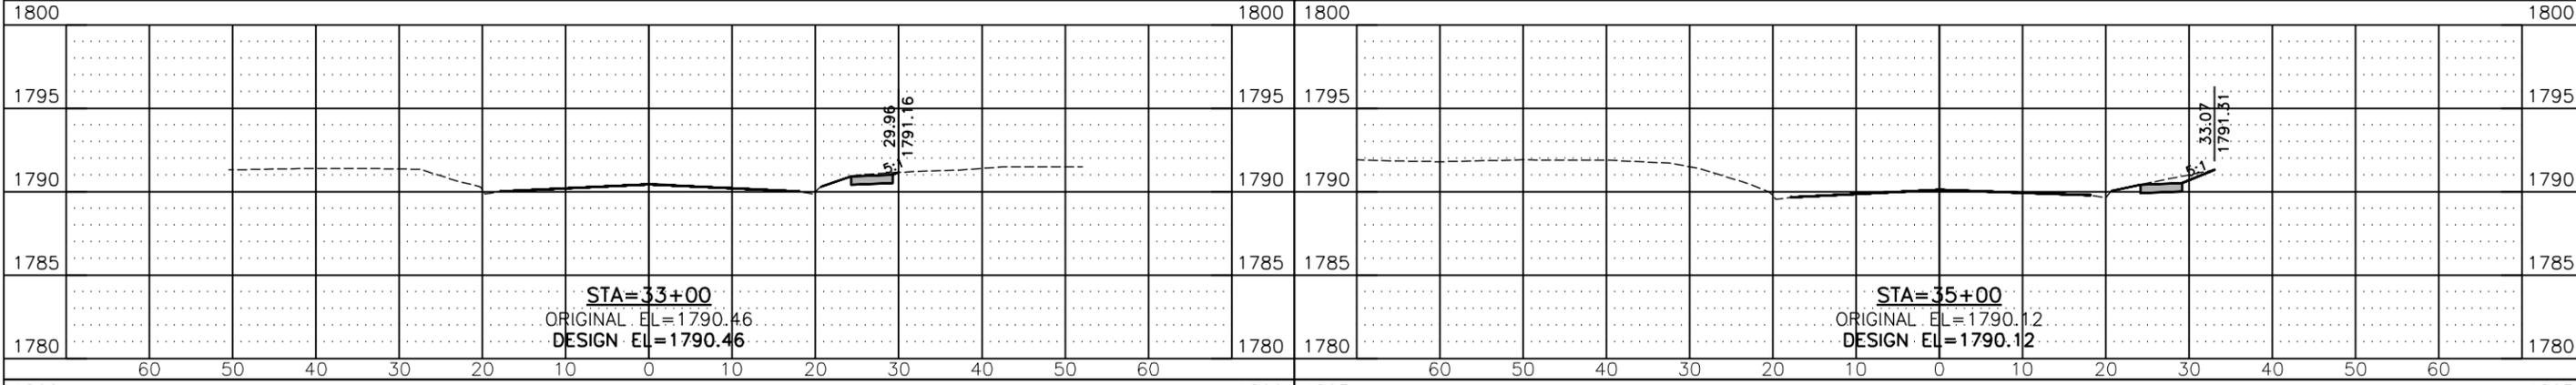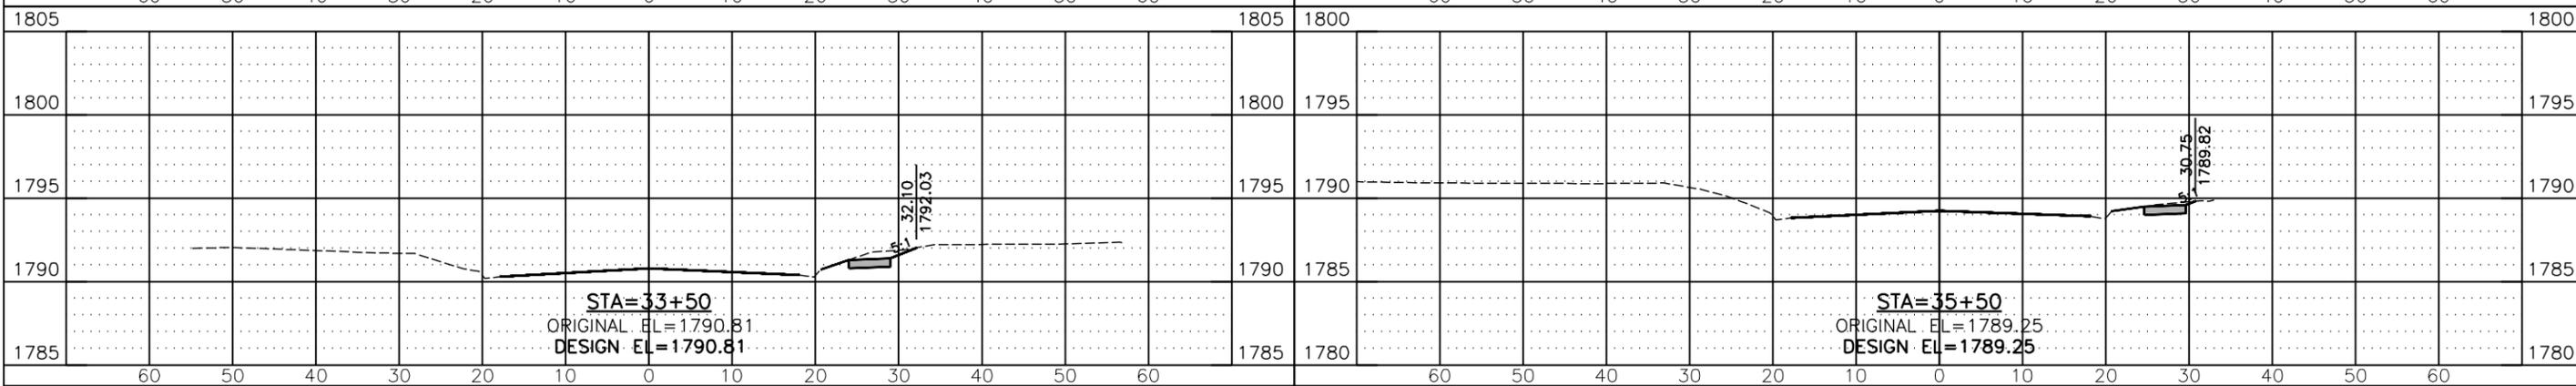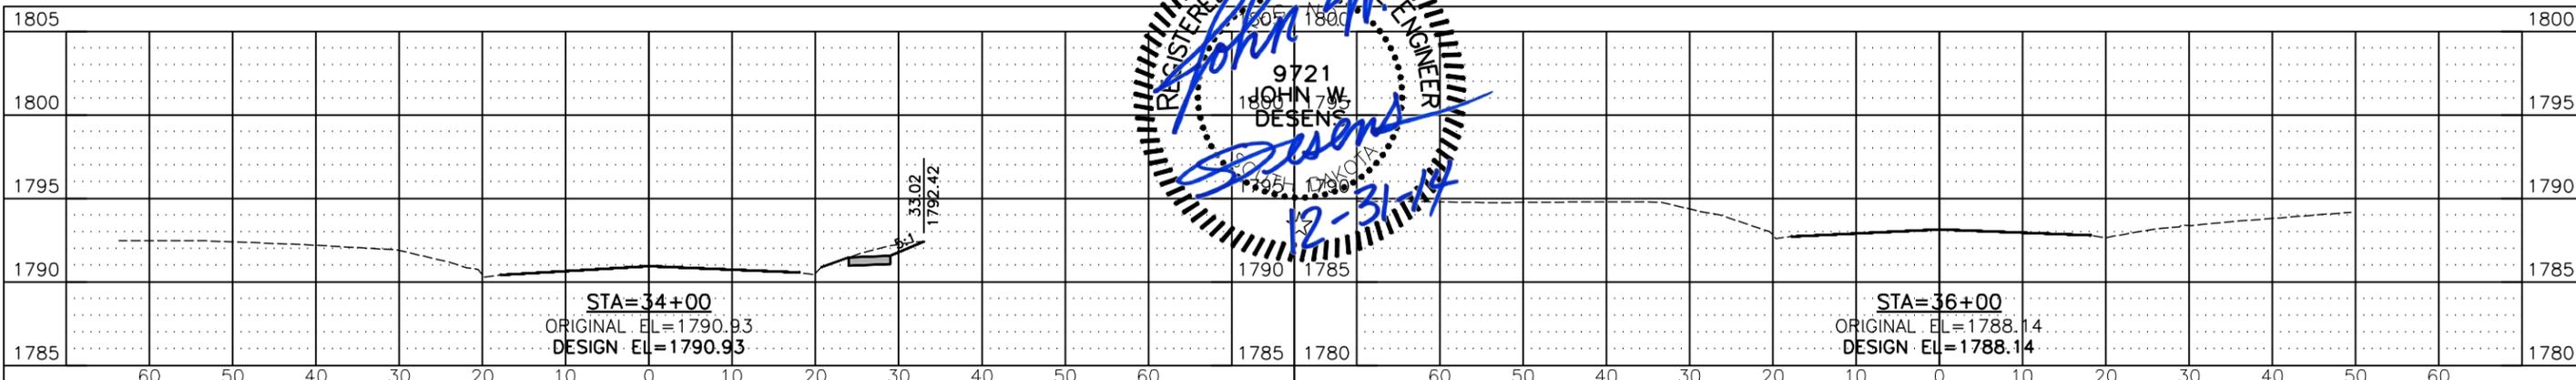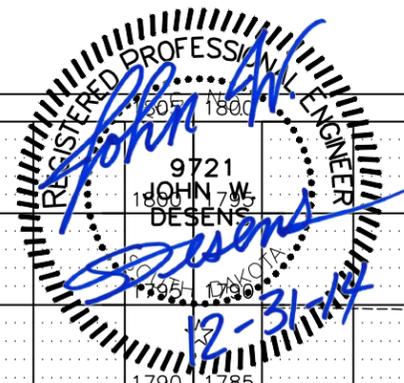

12/30/2014 10:31 AM Z:\2013 PROJECTS\X13038 WATERTOWN 19TH STREET\DESIGN\SEC X\CROSS SECTIONS.DWG

FOR BIDDING PURPOSES ONLY



STATE OF SOUTH DAKOTA	PROJECT	SHEET	TOTAL SHEETS
	P 4243(03)	X11	X22

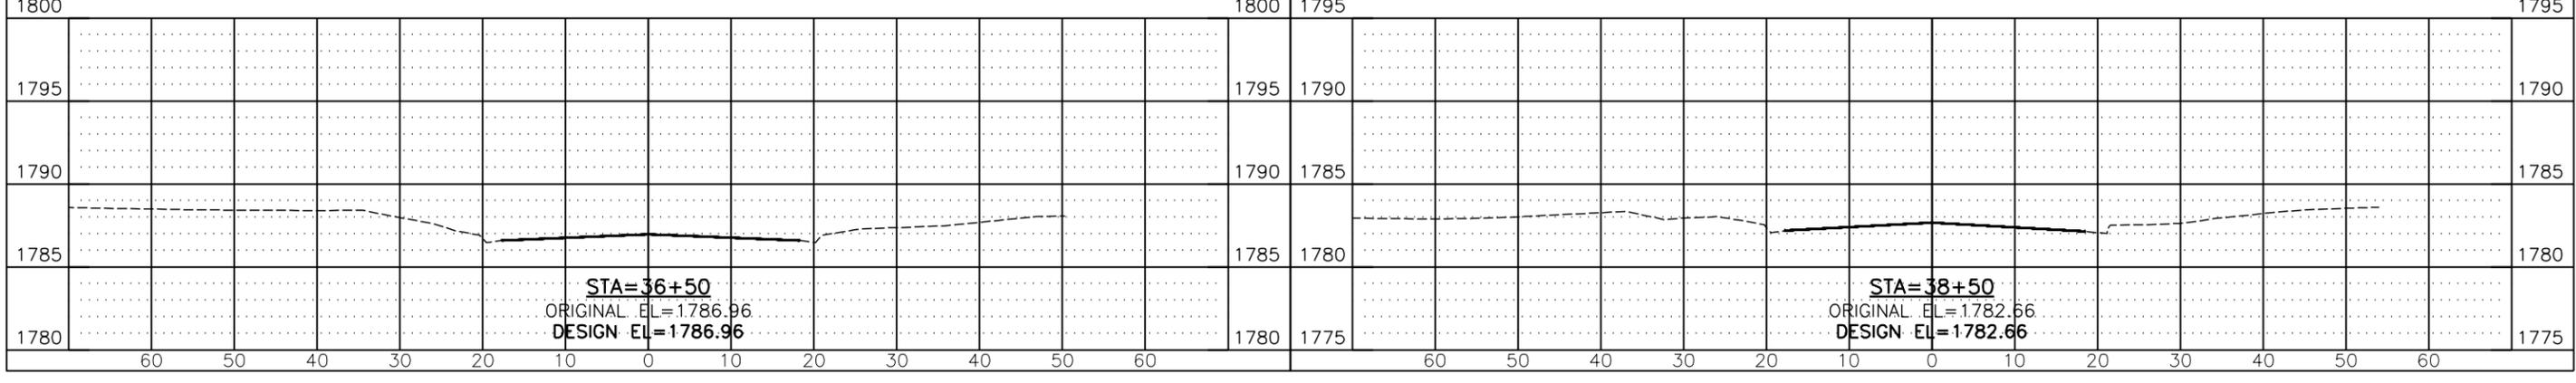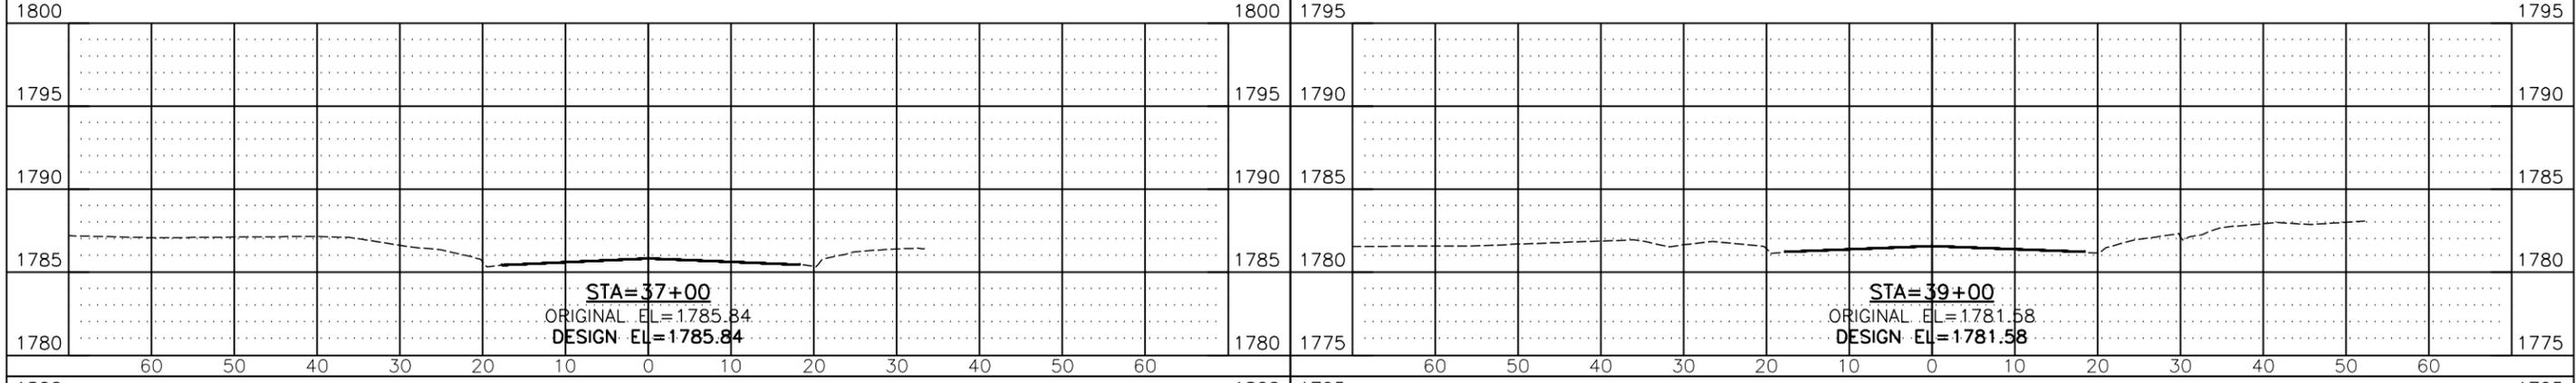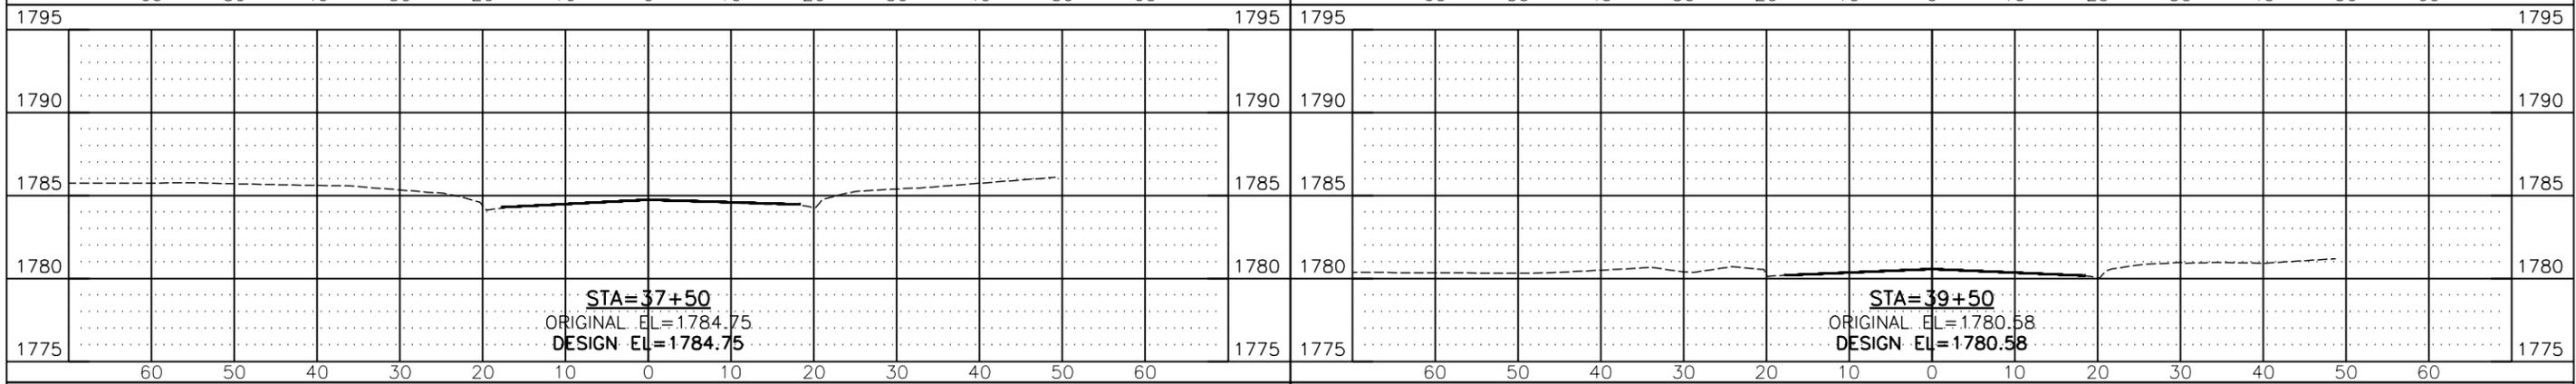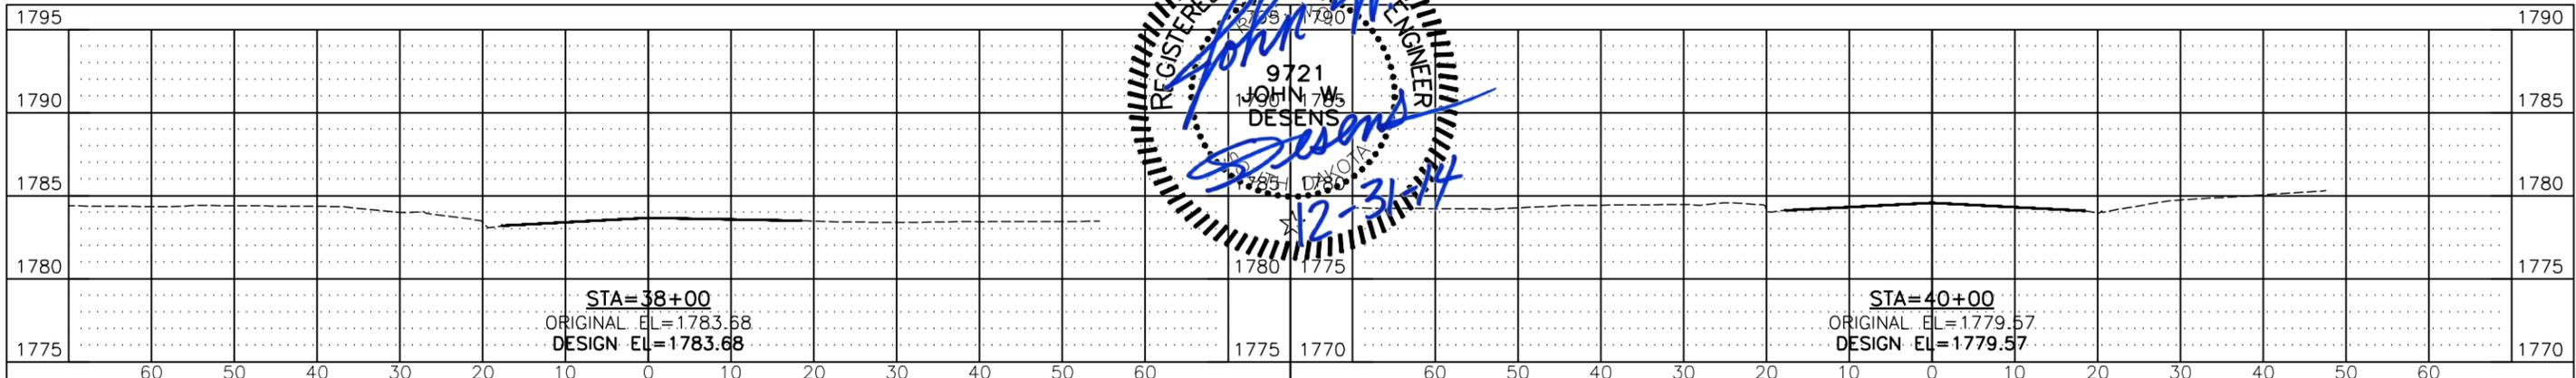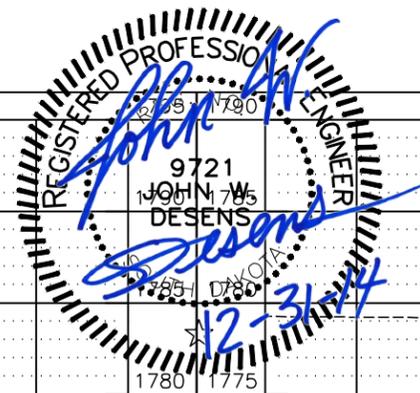

12/30/2014 10:32 AM Z:\2013 PROJECTS\X13036 WATERTOWN 19TH STREET\DESIGN\SEC X\CROSS SECTIONS.DWG

FOR BIDDING PURPOSES ONLY

STATE OF SOUTH DAKOTA	PROJECT	SHEET	TOTAL SHEETS
	P 4243(03)	X12	X22

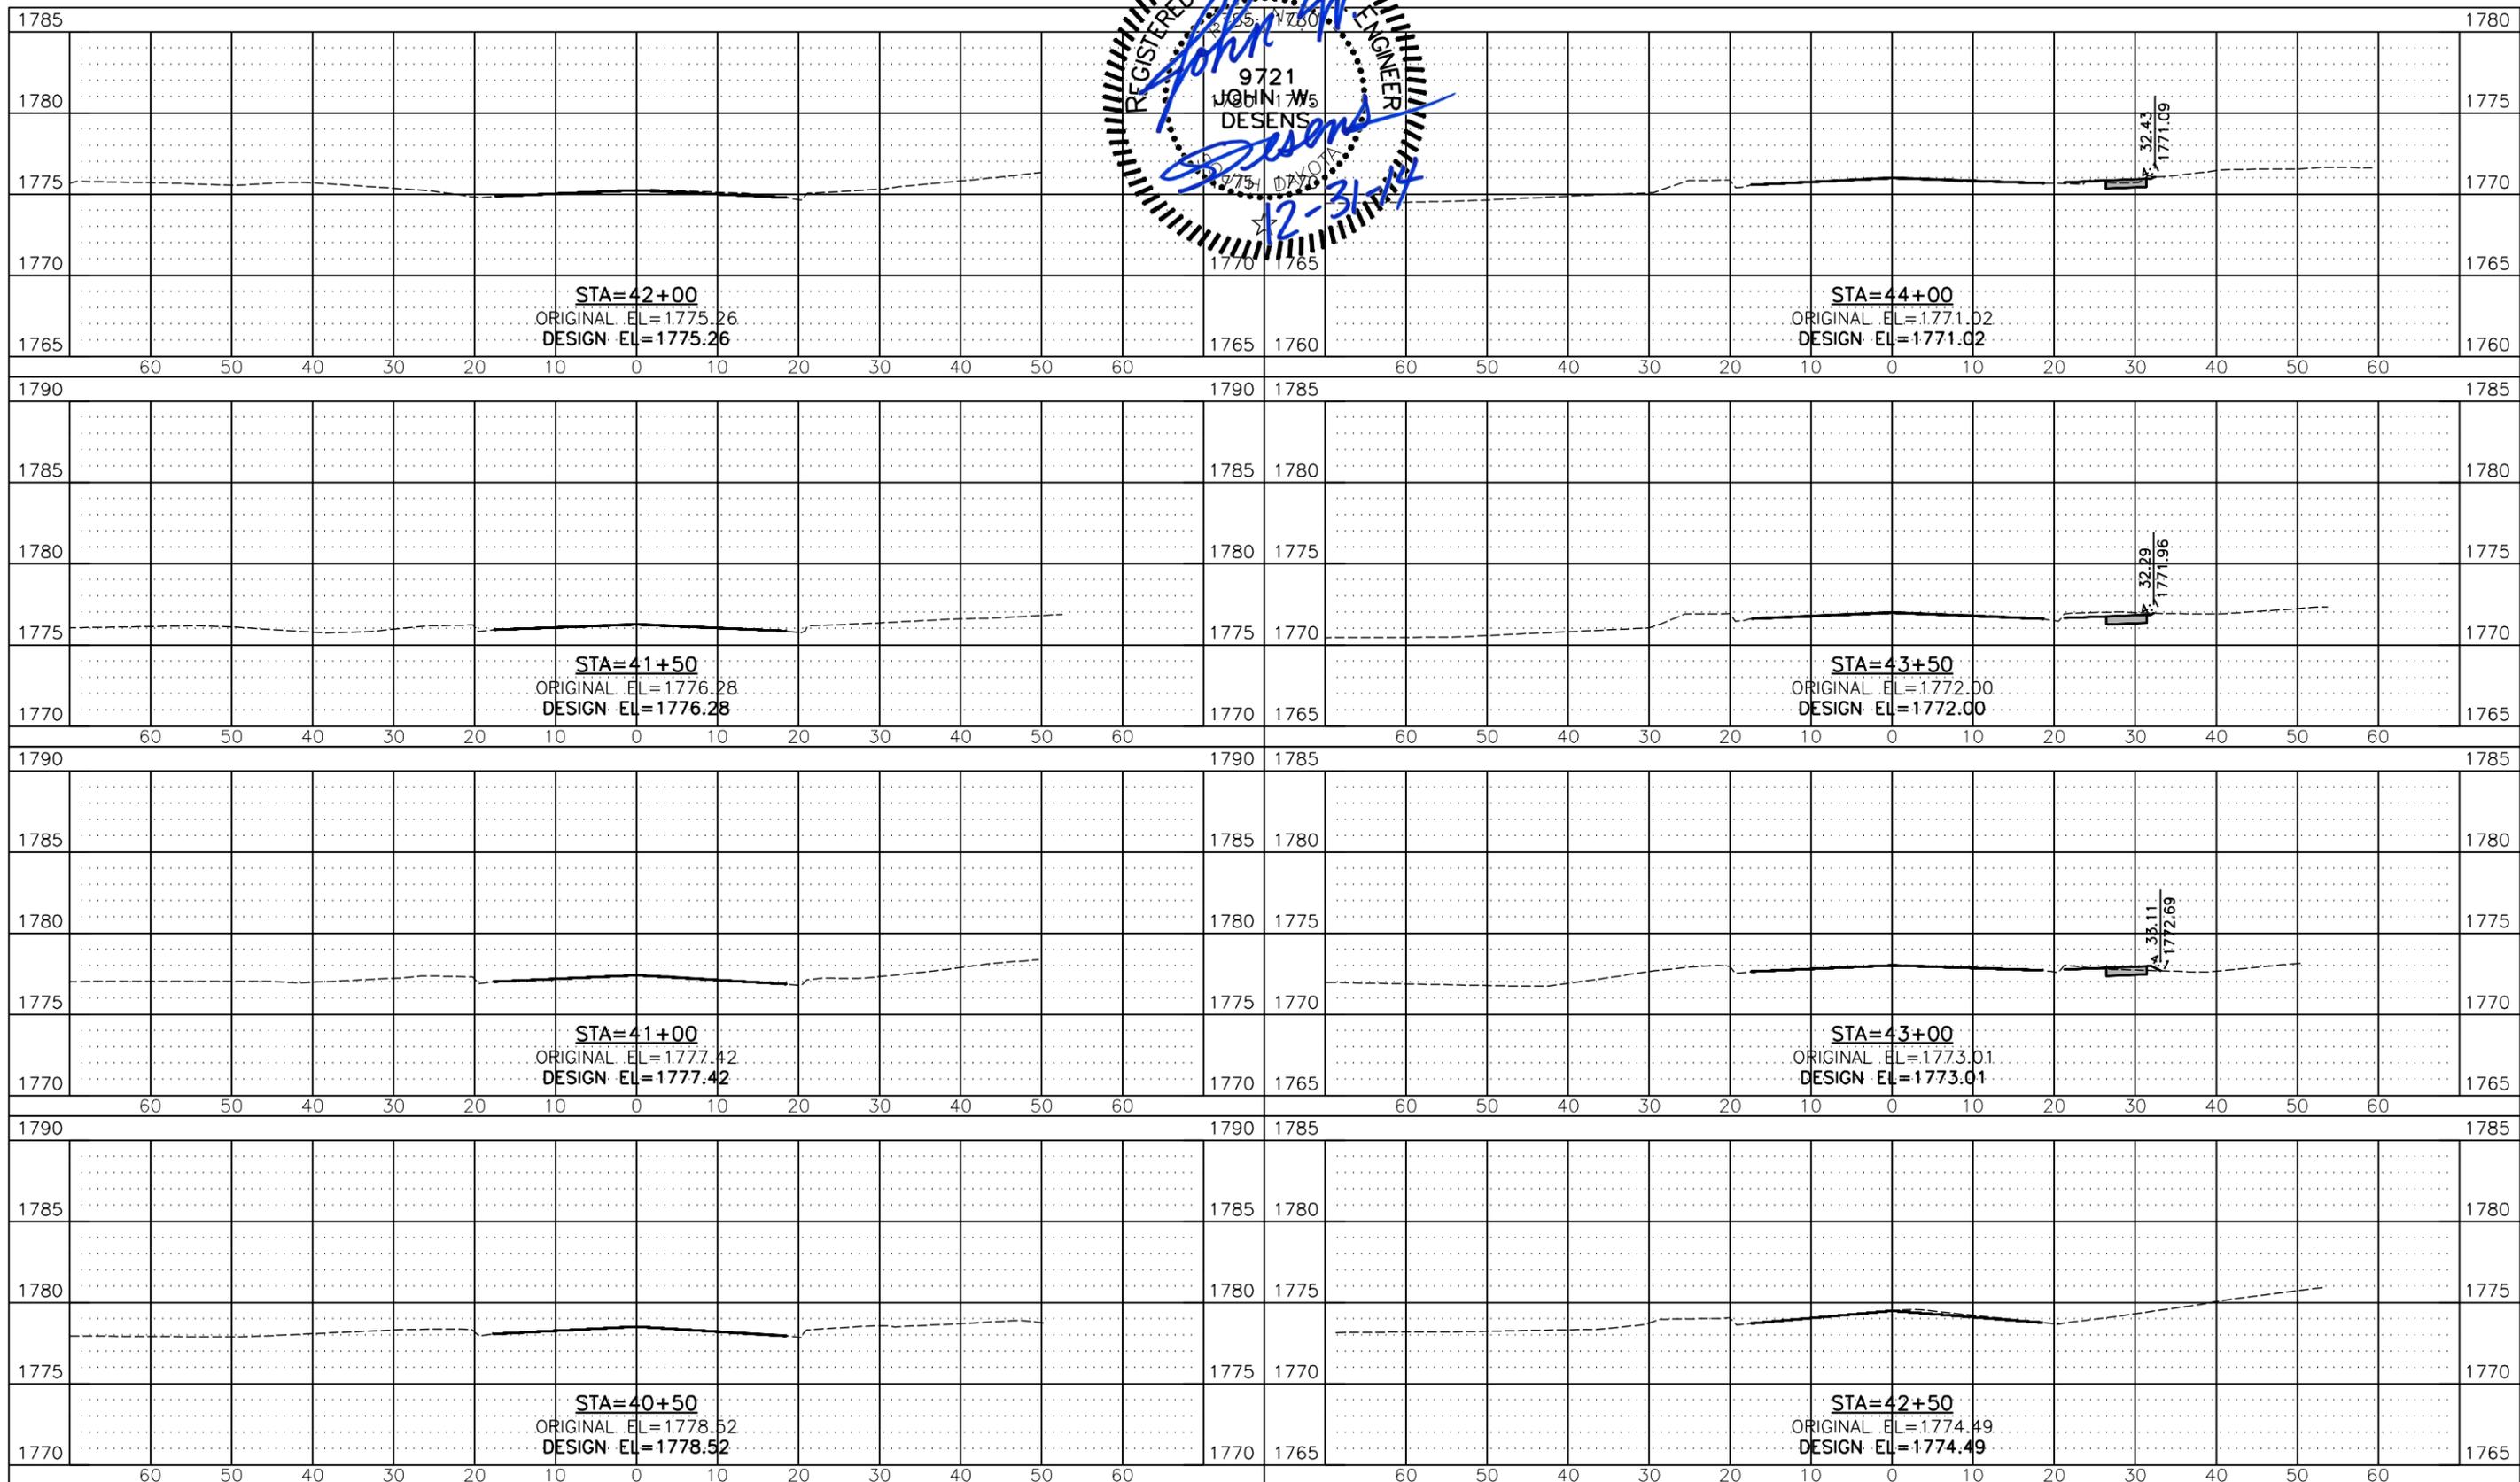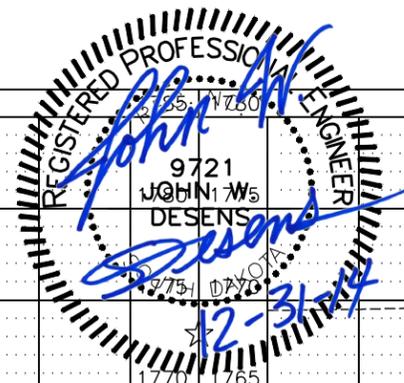



12/30/2014 10:33 AM Z:\2013 PROJECTS\13038 WATERTOWN 19TH STREET\DESIGN\SEC X\CROSS SECTIONS.DWG

FOR BIDDING PURPOSES ONLY

STATE OF SOUTH DAKOTA

PROJECT P 4243(03)



SHEET X13 TOTAL SHEETS X22

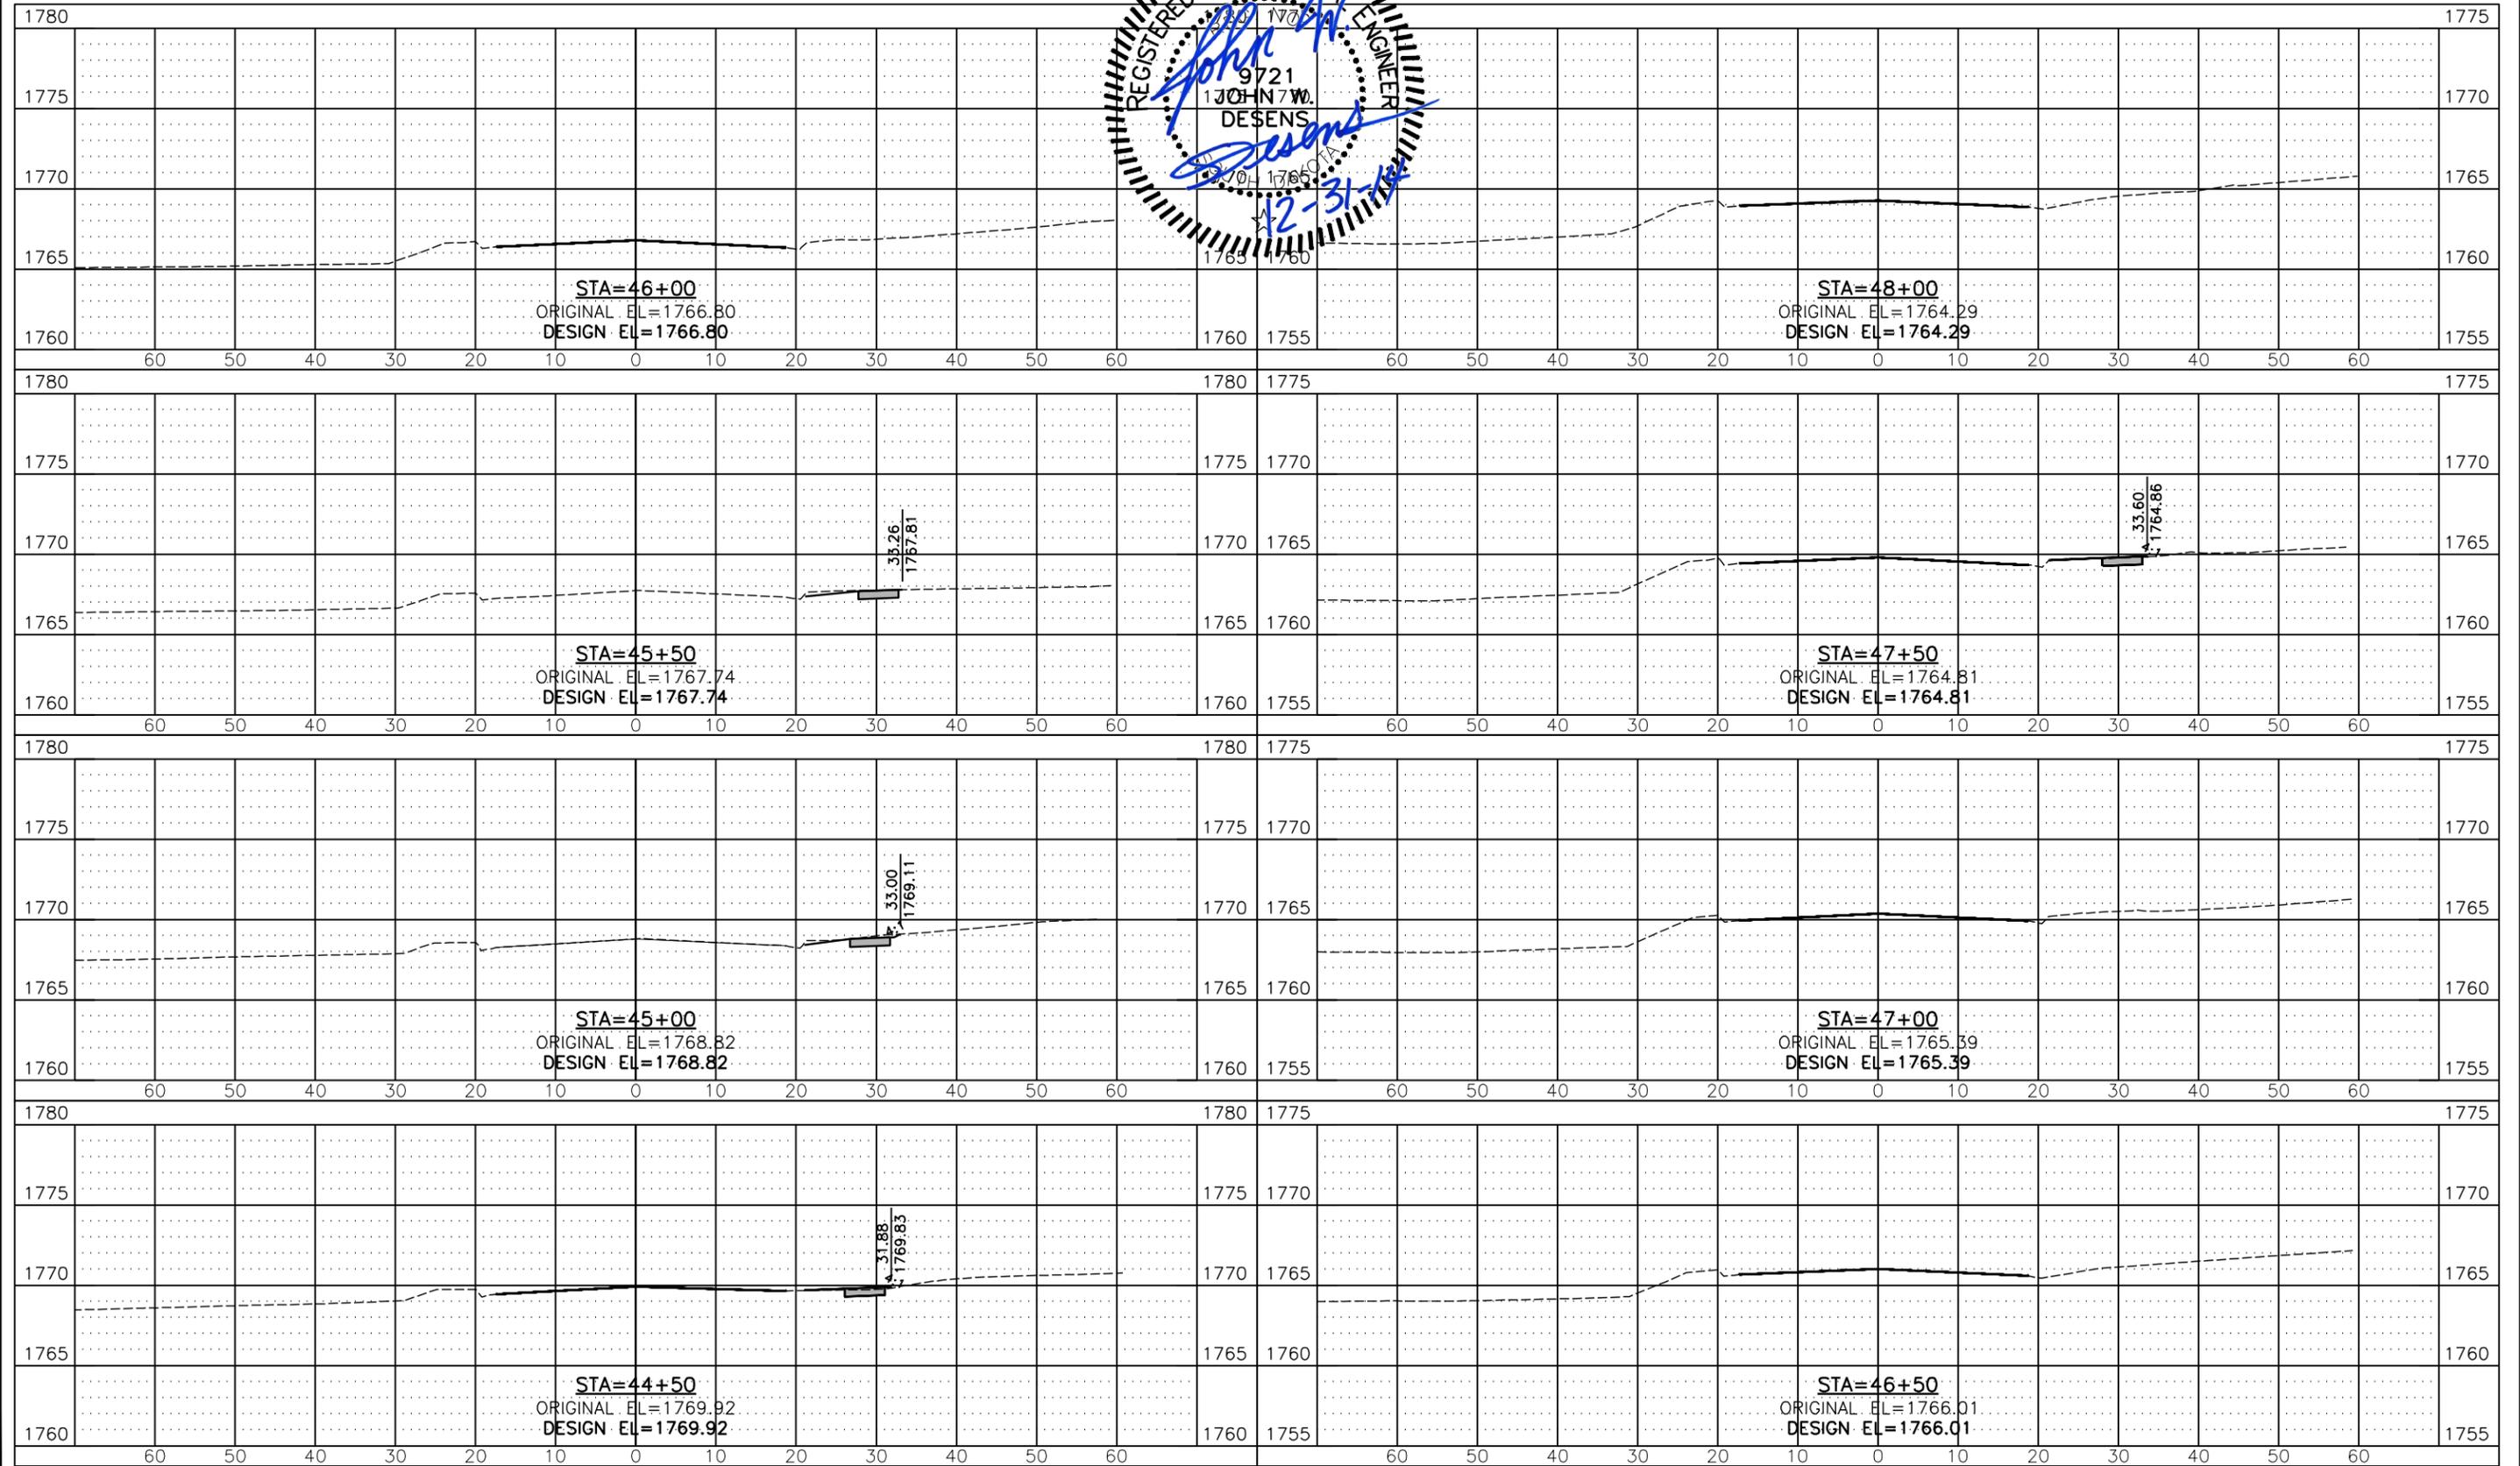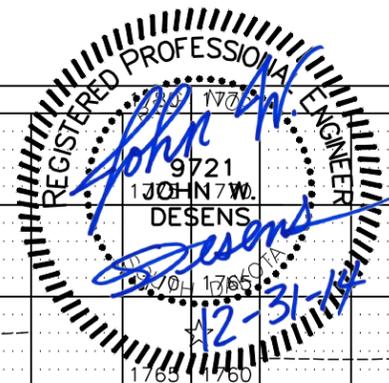

12/30/2014 10:35 AM Z:\2013 PROJECTS\X13038 WATERTOWN 19TH STREET\DESIGN\SEC X\CROSS SECTIONS.DWG

FOR BIDDING PURPOSES ONLY



STATE OF SOUTH DAKOTA	PROJECT	SHEET	TOTAL SHEETS
	P 4243(03)	X14	X22

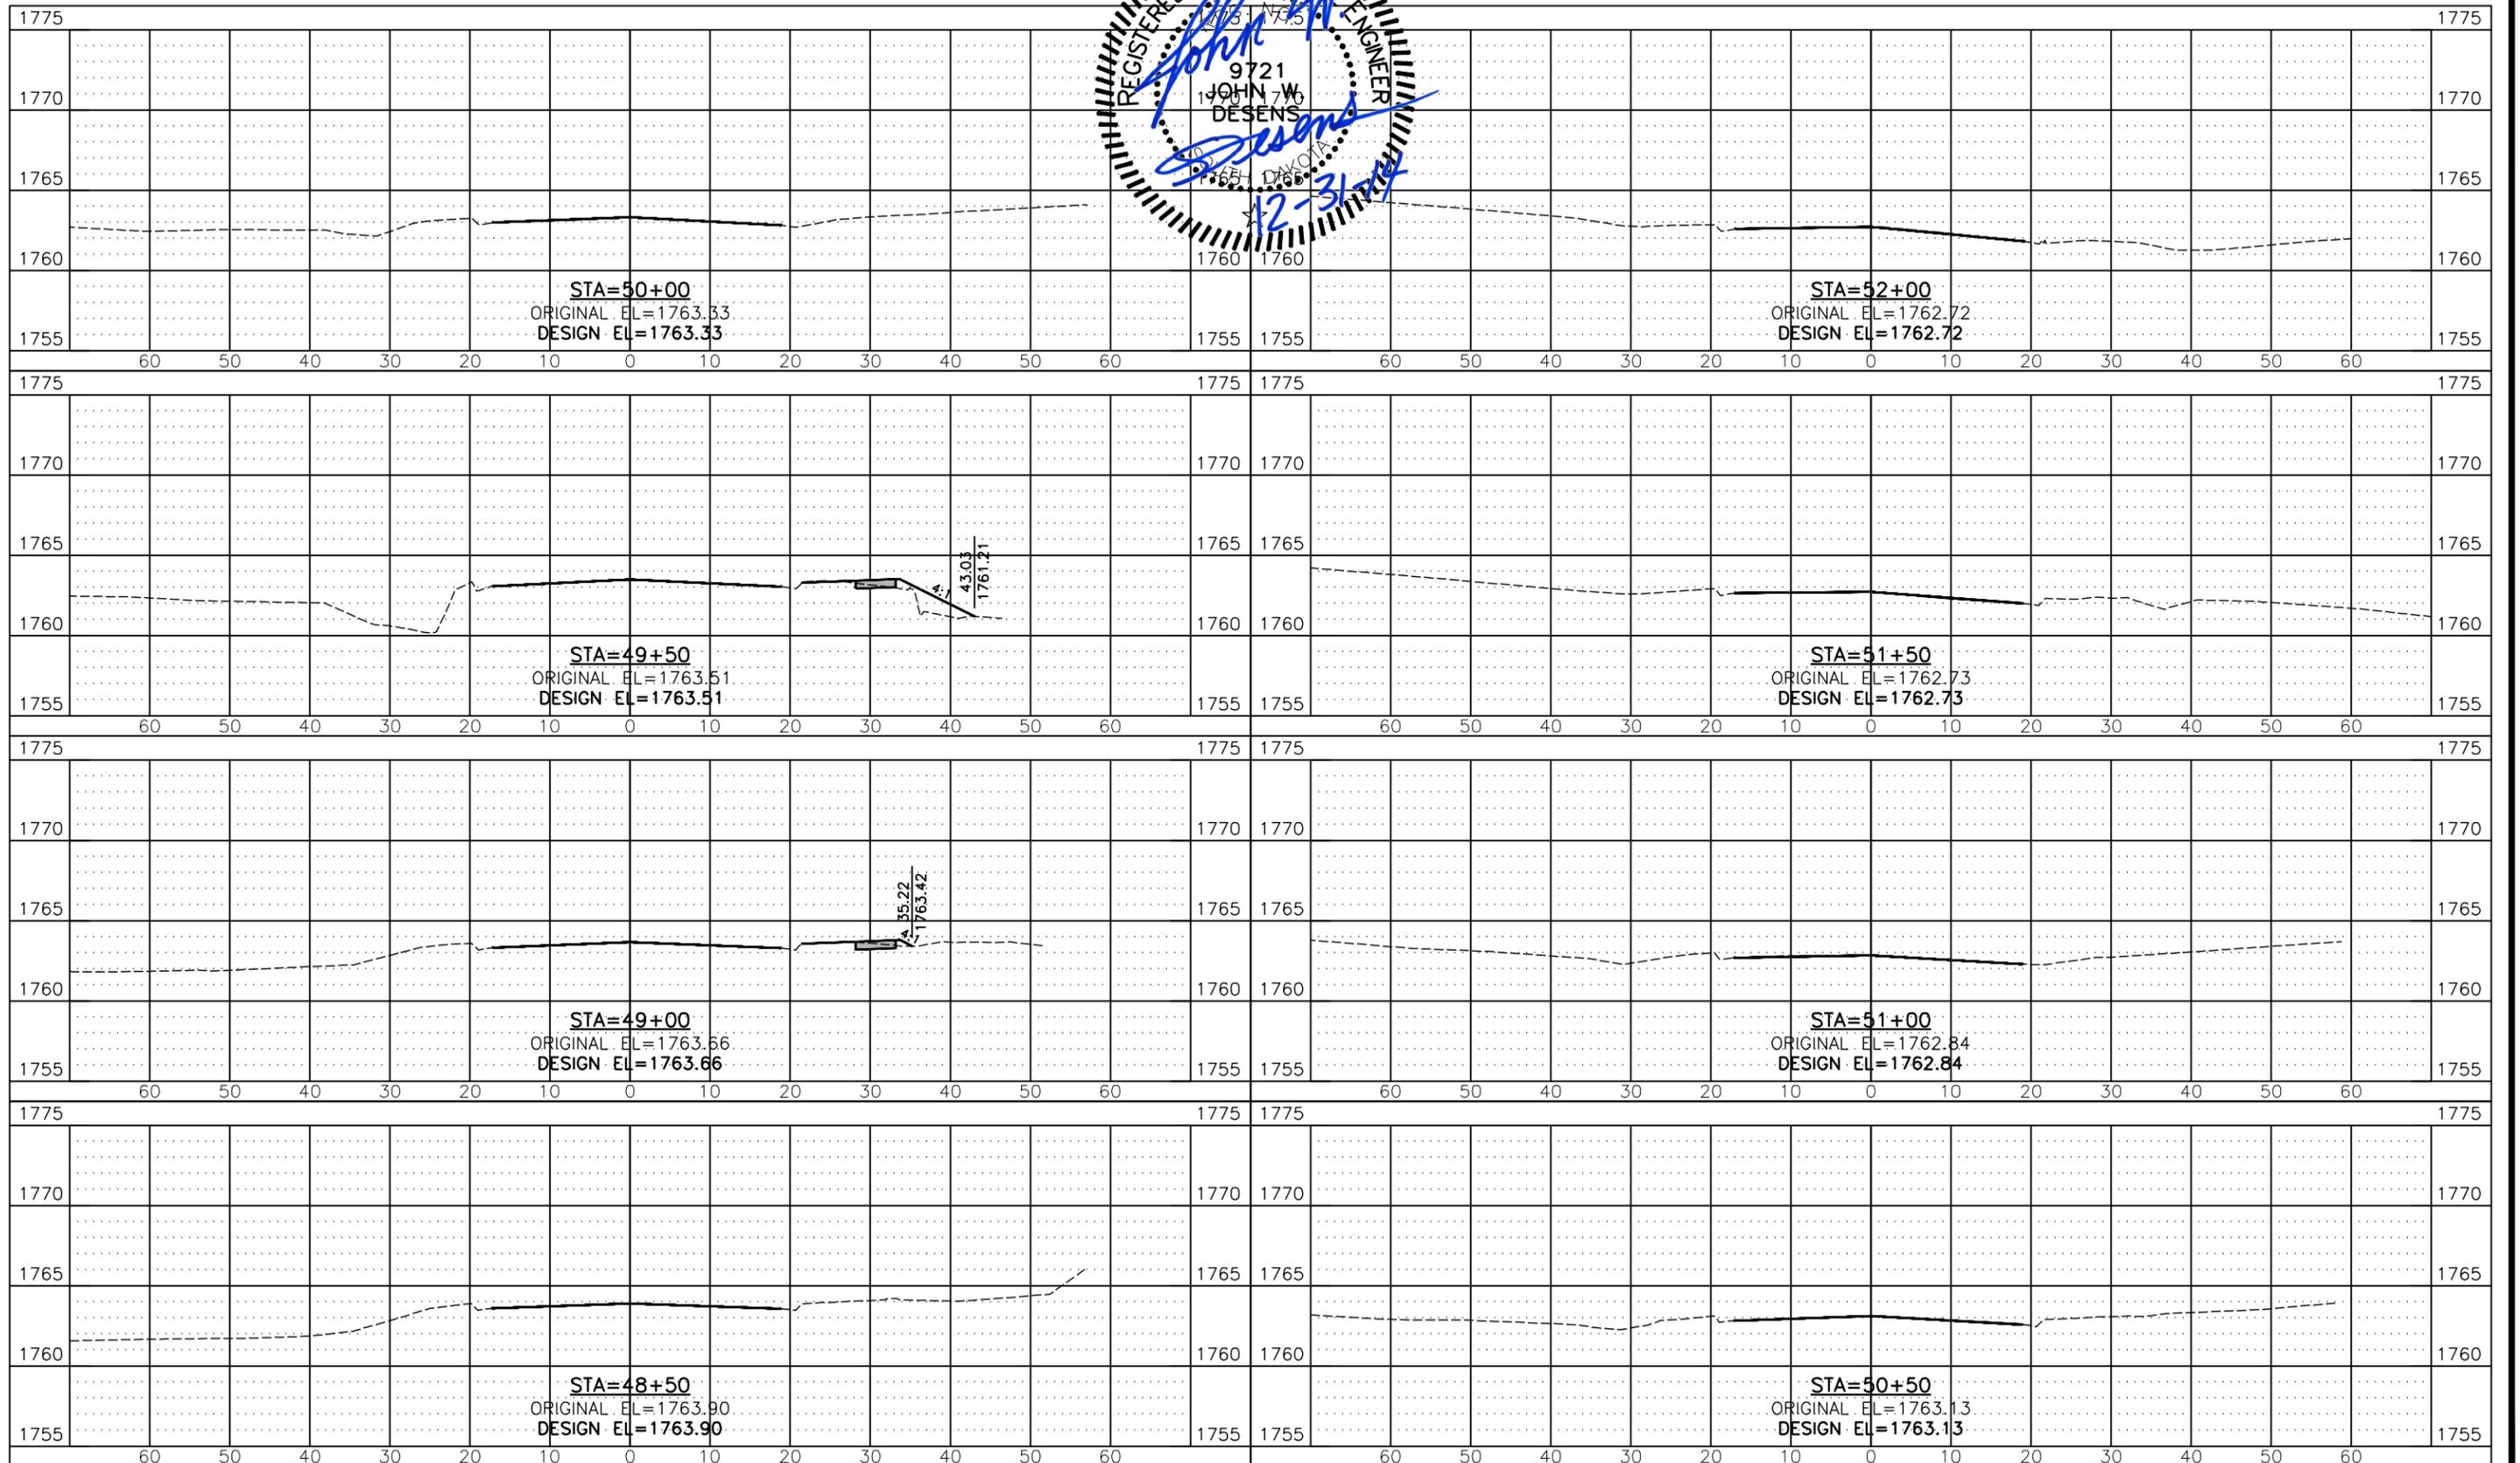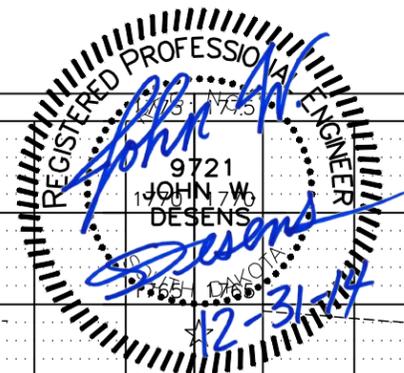

12/30/2014 10:36 AM Z:\2013 PROJECTS\X13038 WATERTOWN 19TH STREET\DESIGN\SEC X\CROSS SECTIONS.DWG

FOR BIDDING PURPOSES ONLY



STATE OF SOUTH DAKOTA	PROJECT	SHEET	TOTAL SHEETS
	P 4243(03)	X15	X22

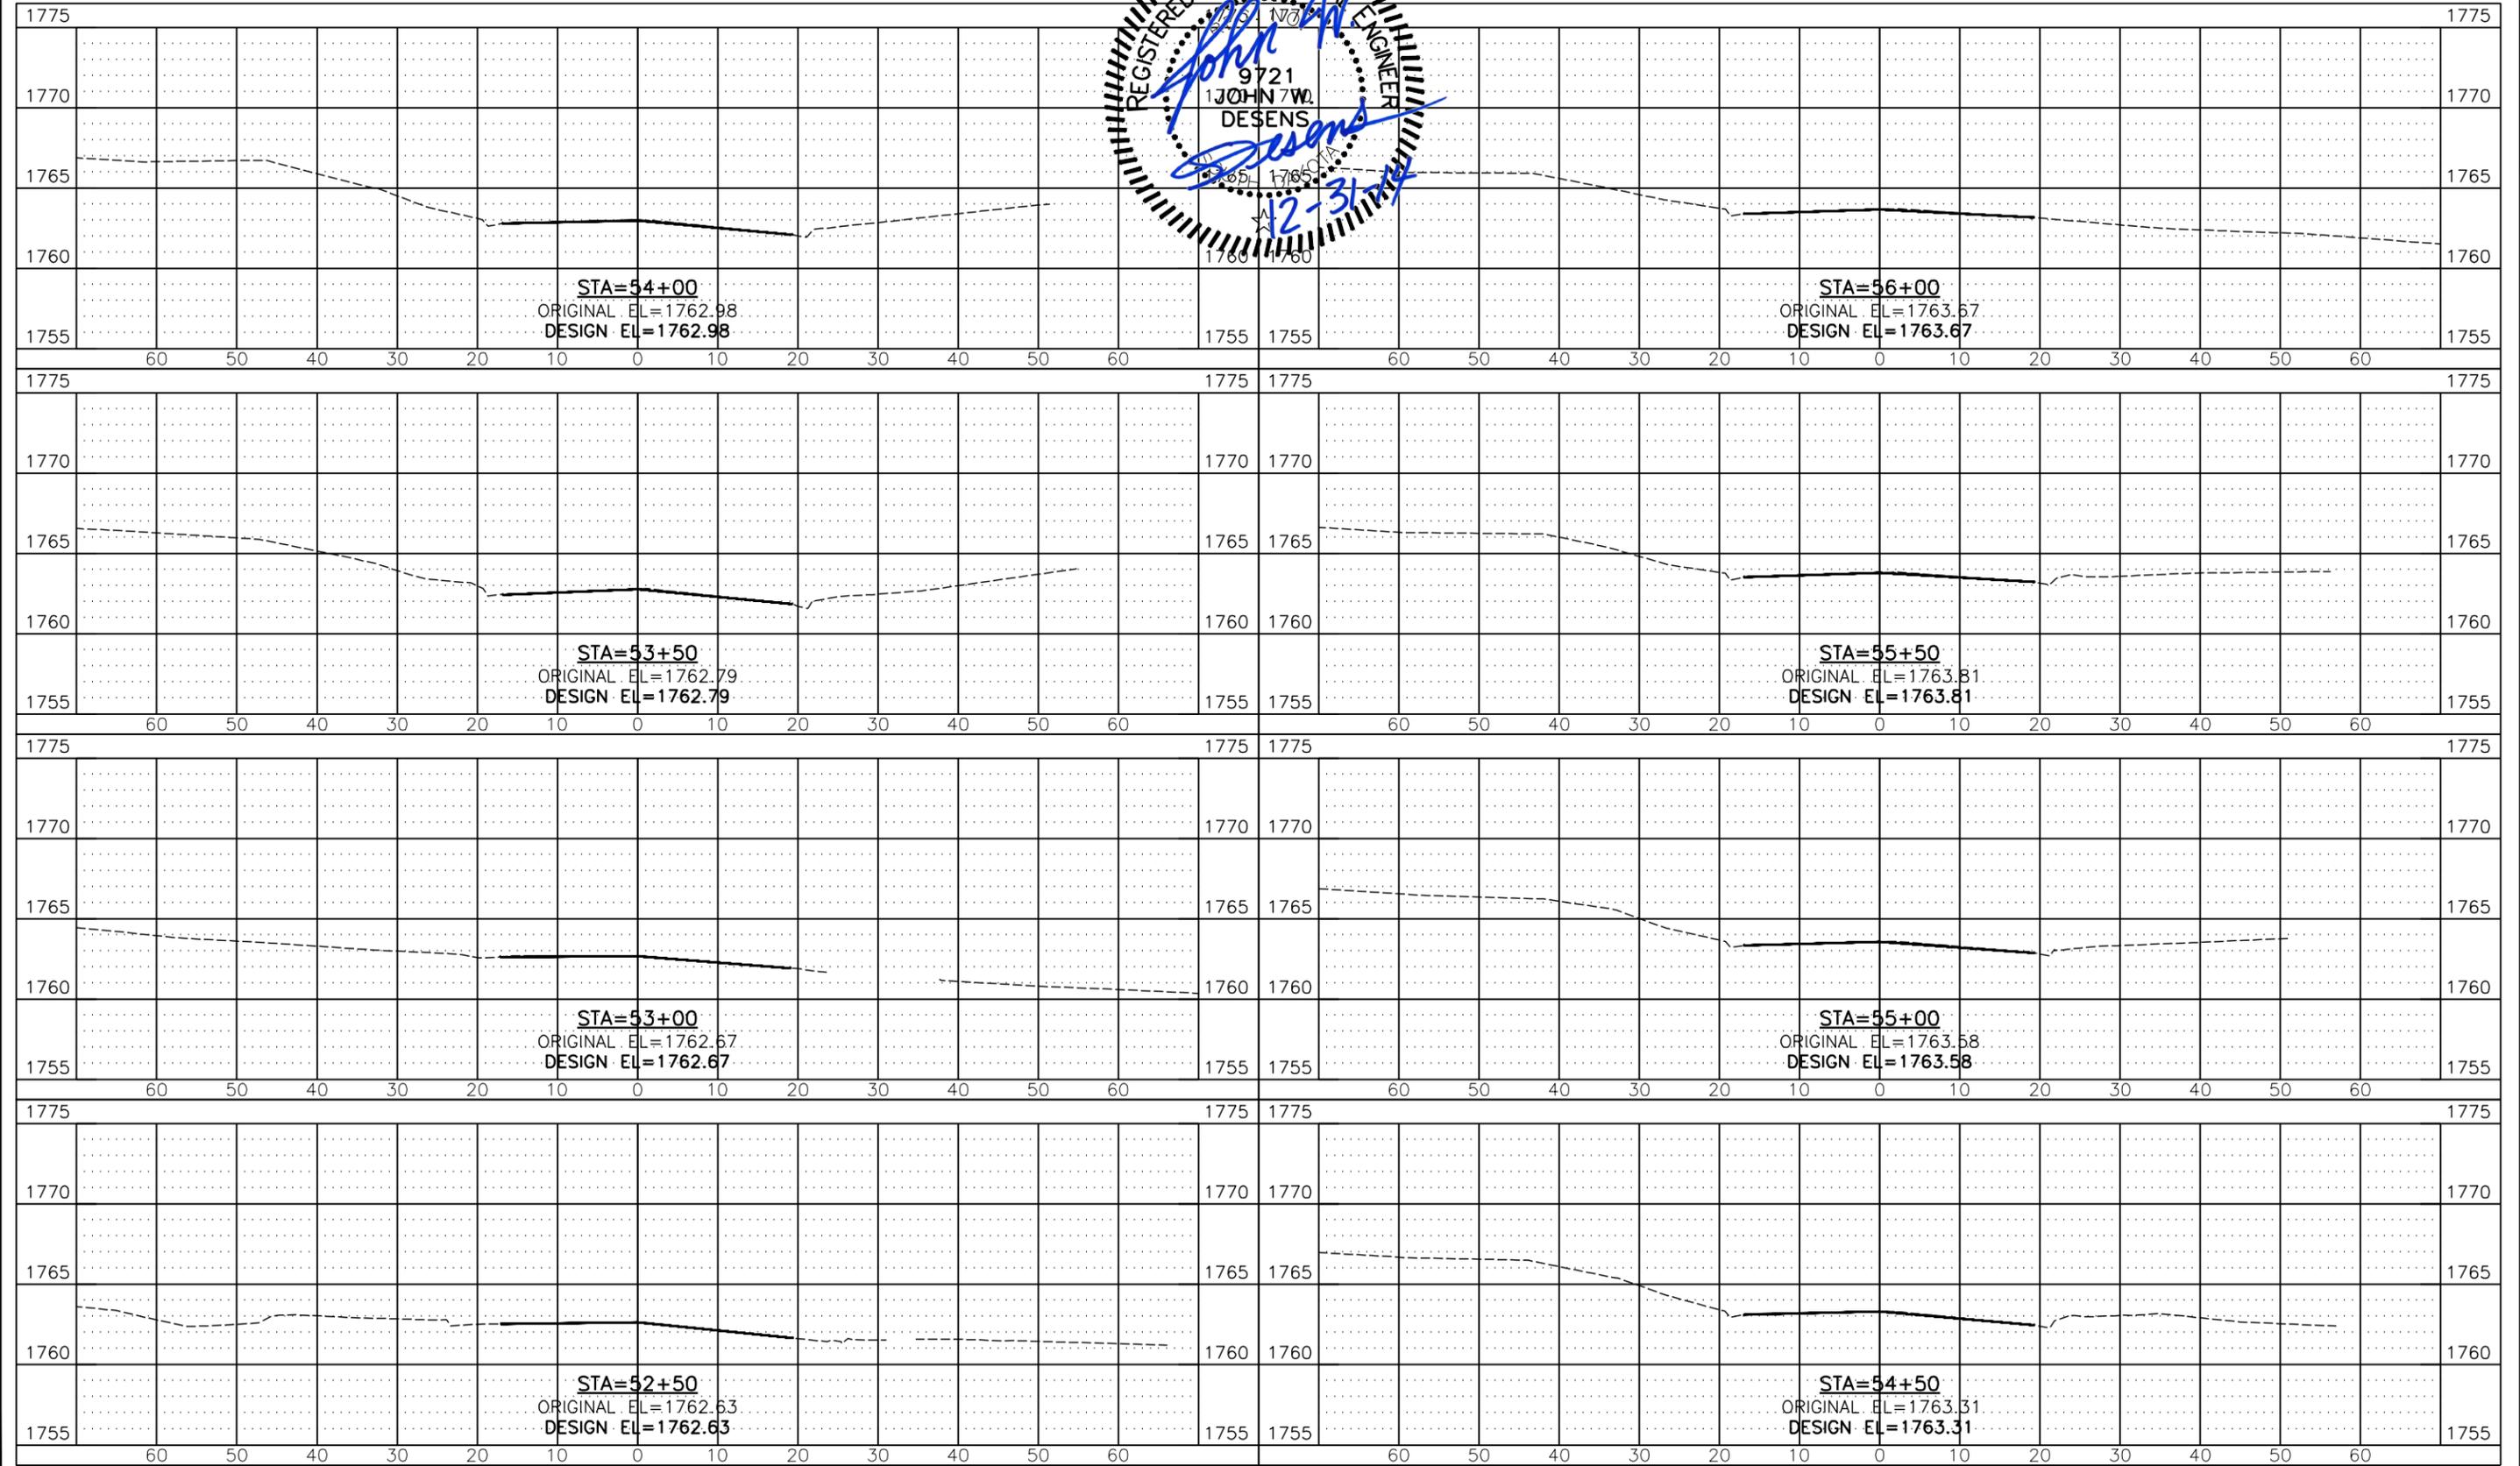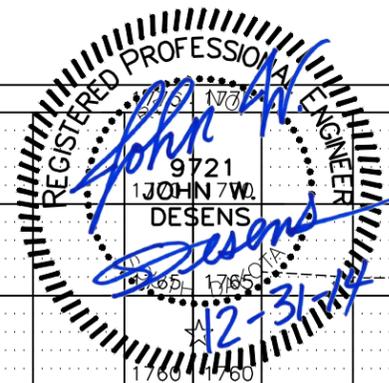

12/30/2014 10:37 AM Z:\2013 PROJECTS\13038 WATERTOWN 19TH STREET\DESIGN\SEC X\CROSS SECTIONS.DWG

FOR BIDDING PURPOSES ONLY



STATE OF SOUTH DAKOTA	PROJECT	SHEET	TOTAL SHEETS
	P 4243(03)	X16	X22

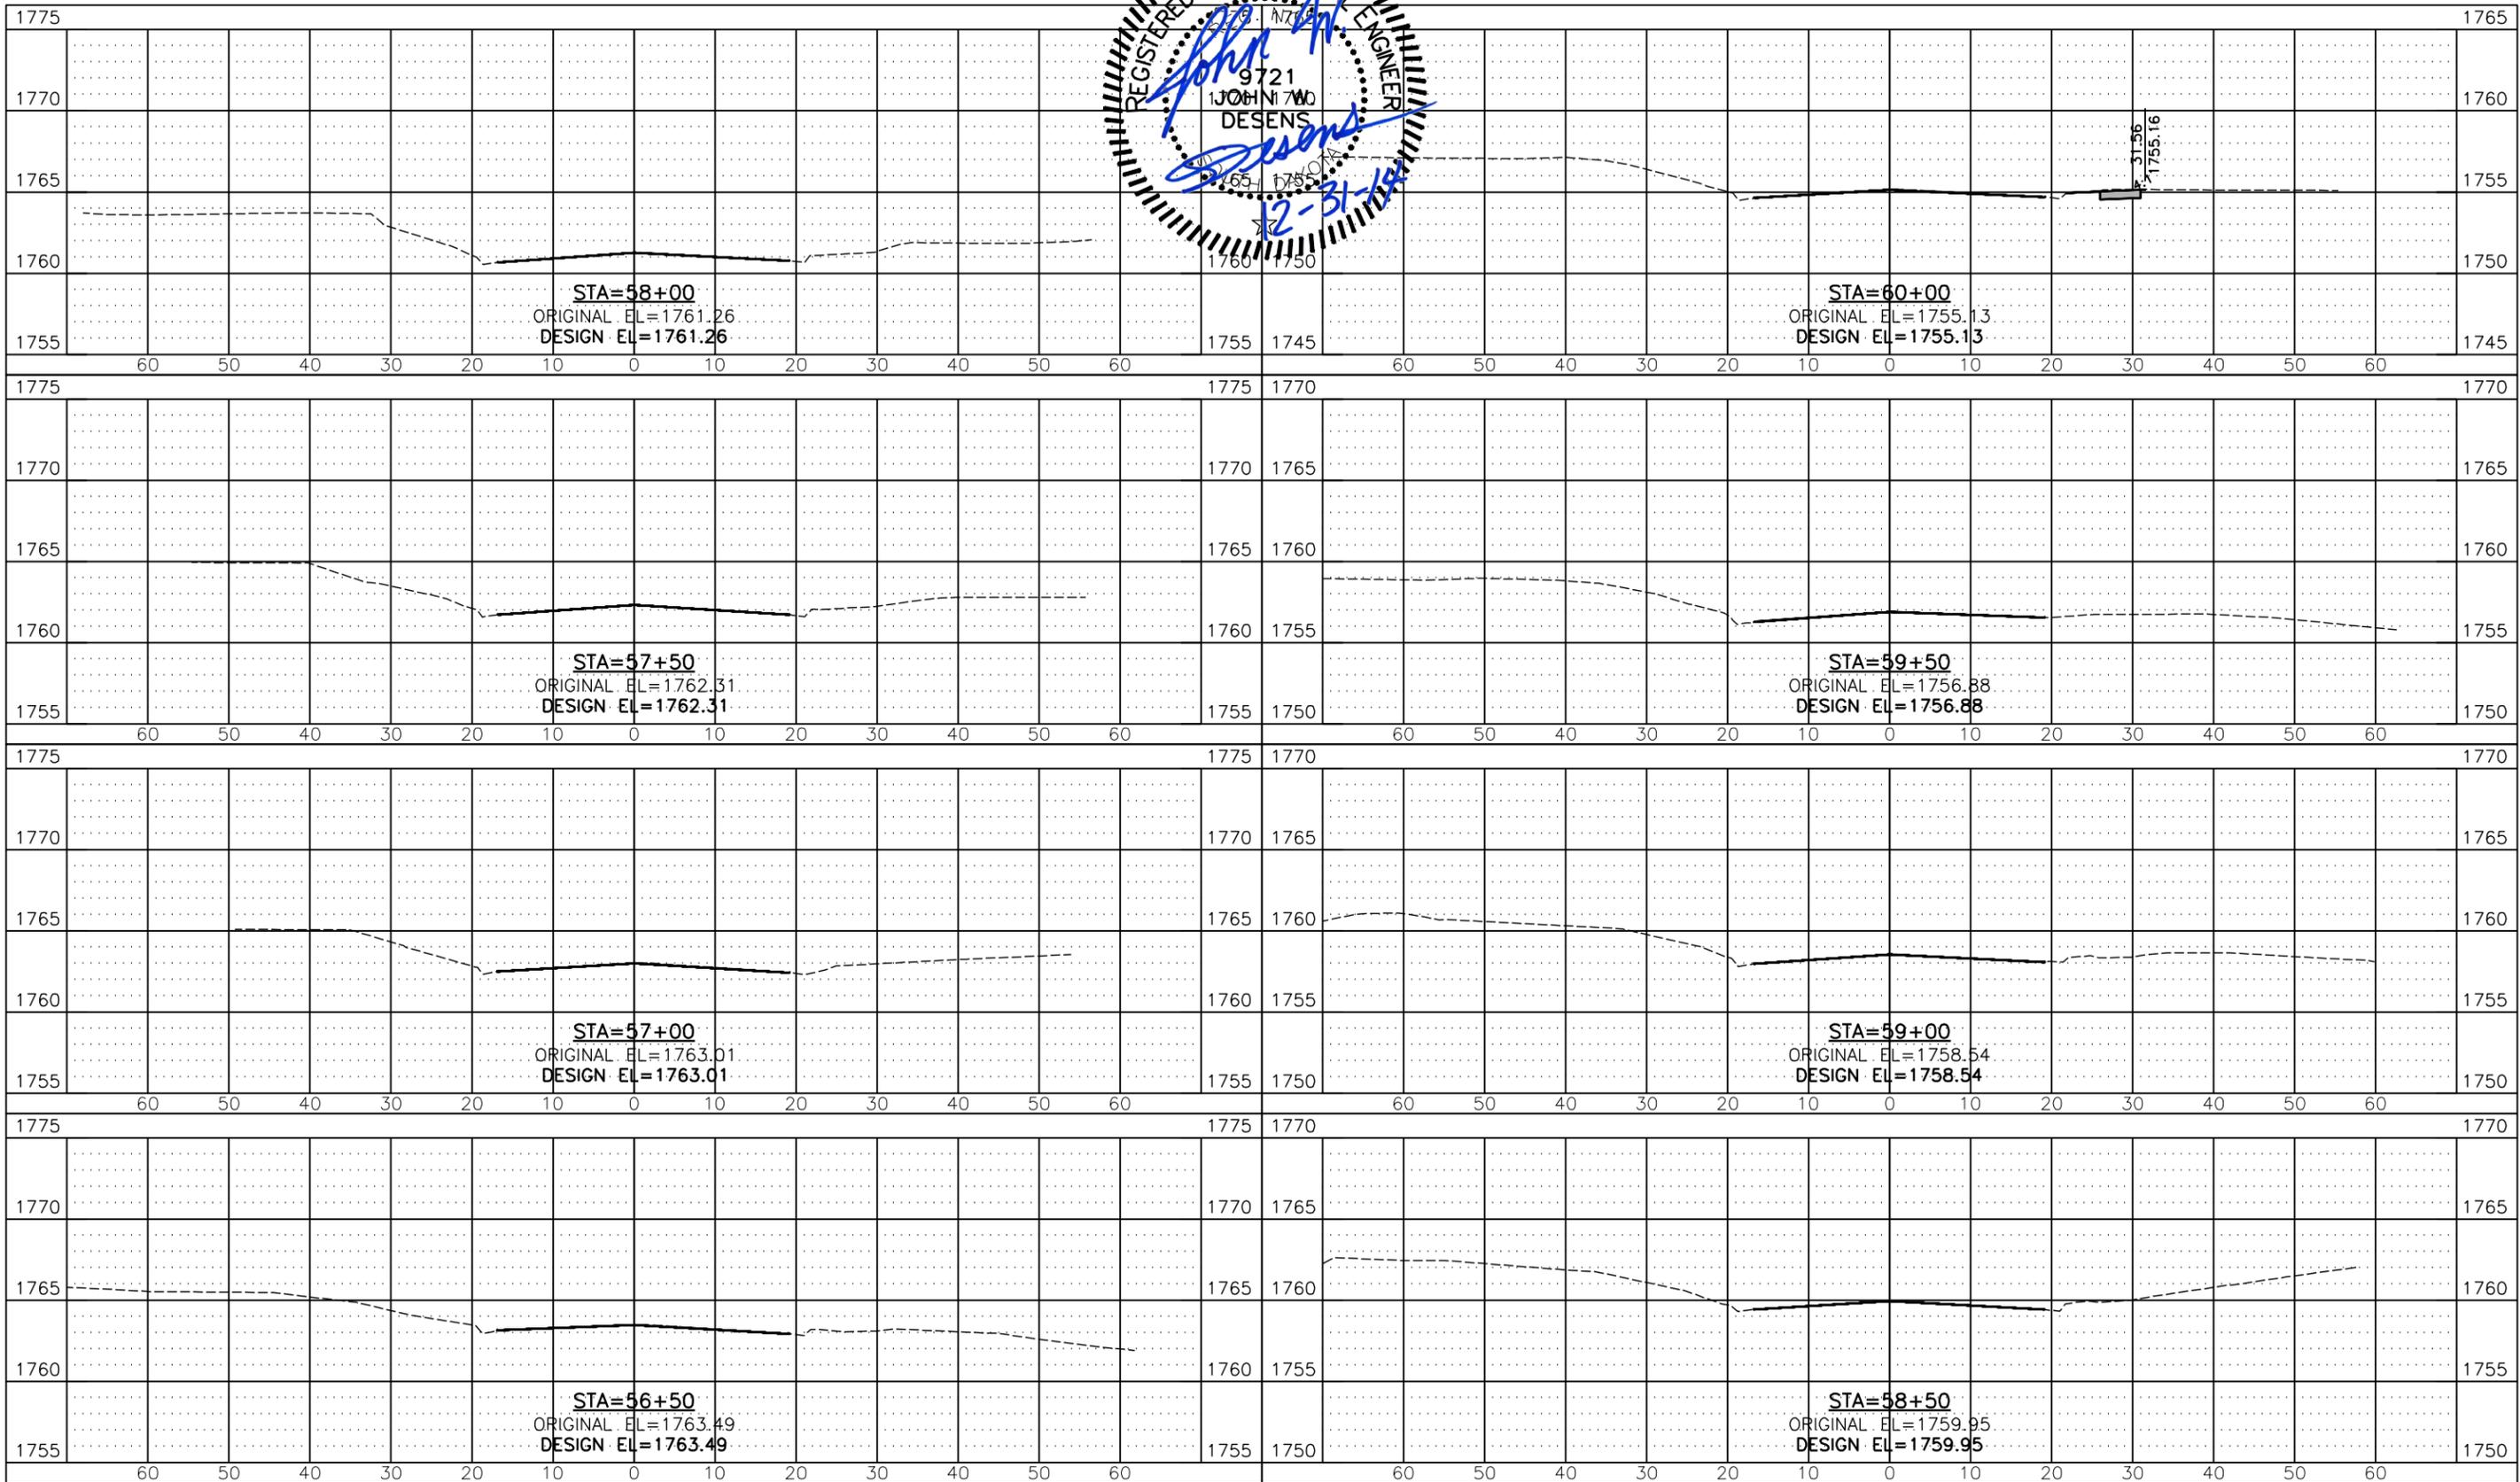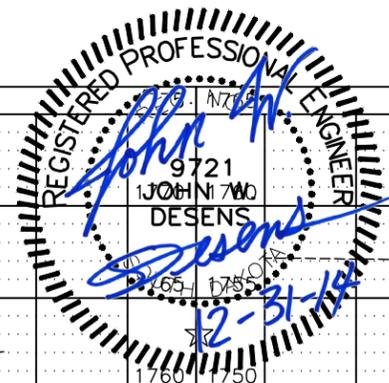

12/30/2014 10:38 AM Z:\2013 PROJECTS\X13038 WATERTOWN 19TH STREET\DESIGN\SEC X\CROSS SECTIONS.DWG

FOR BIDDING PURPOSES ONLY






STATE OF SOUTH DAKOTA	PROJECT	SHEET	TOTAL SHEETS
	P 4243(03)	X17	X22

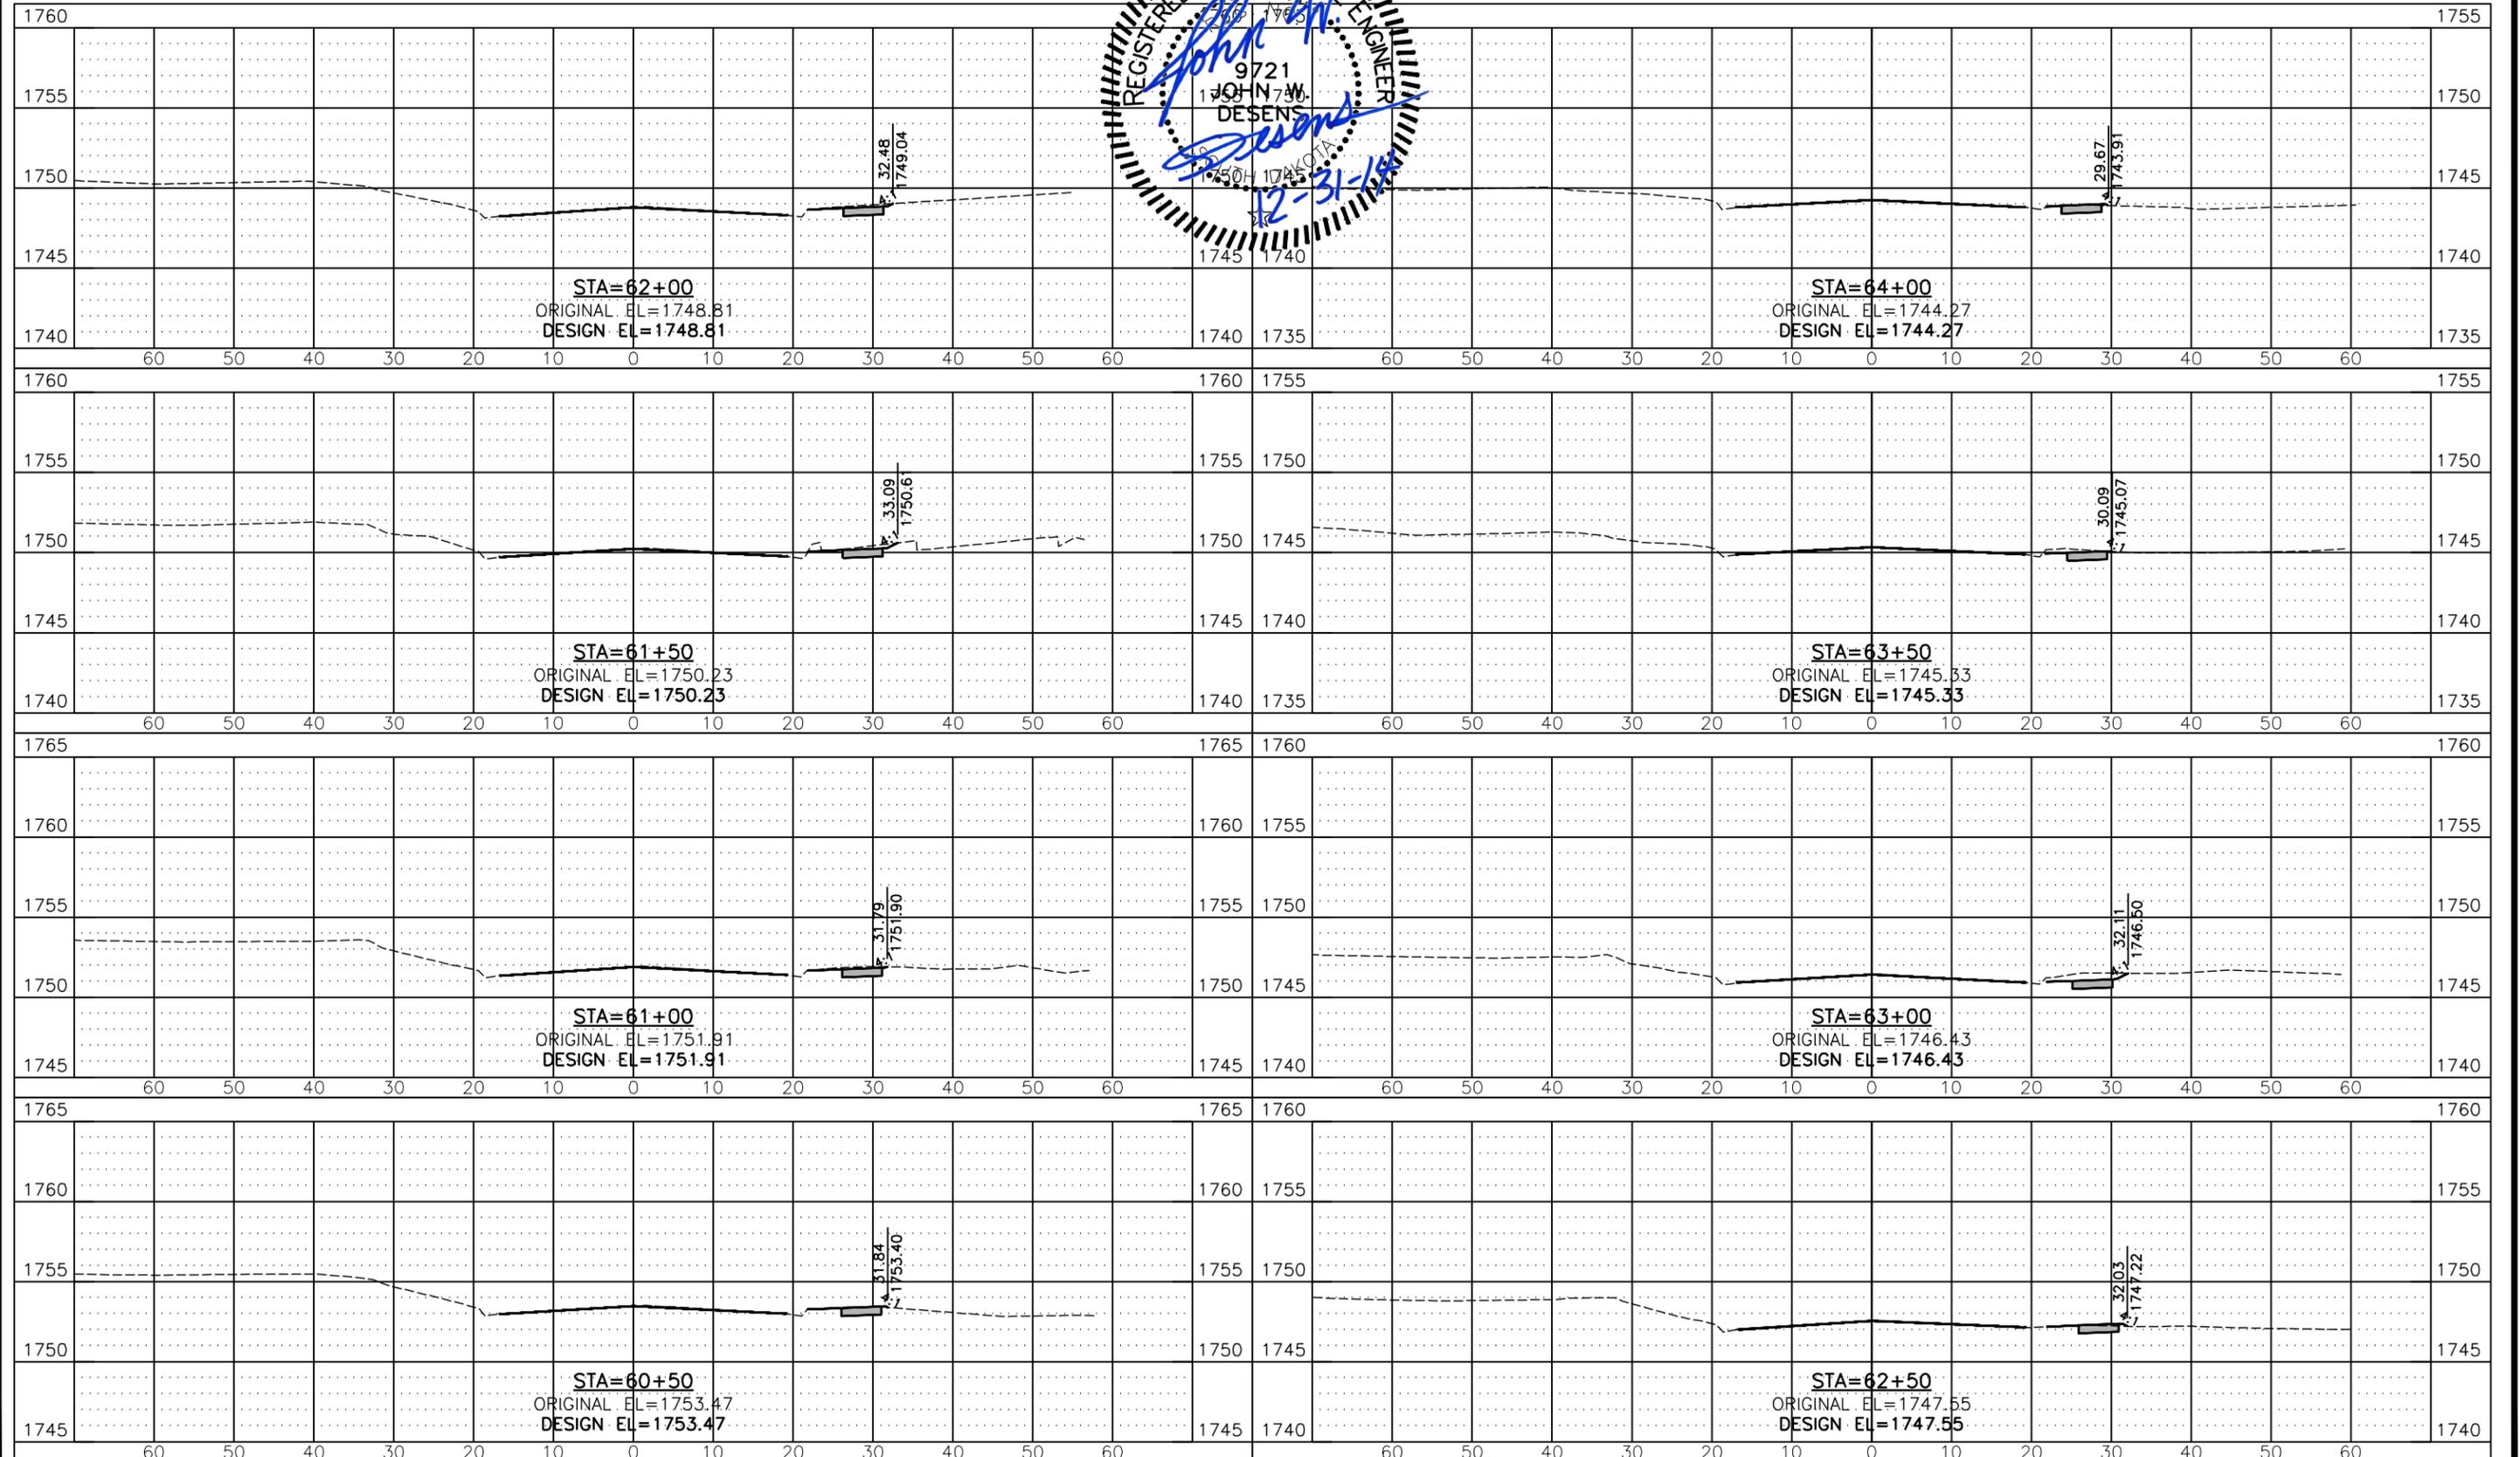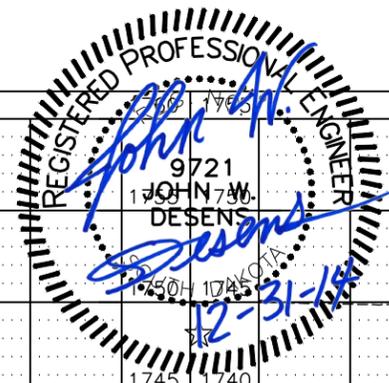

12/30/2014 10:39 AM Z:\2013 PROJECTS\X13038 WATERTOWN 19TH STREET\DESIGN\SEC X\CROSS SECTIONS.DWG

FOR BIDDING PURPOSES ONLY



STATE OF SOUTH DAKOTA	PROJECT	SHEET	TOTAL SHEETS
	P 4243(03)	X18	X22

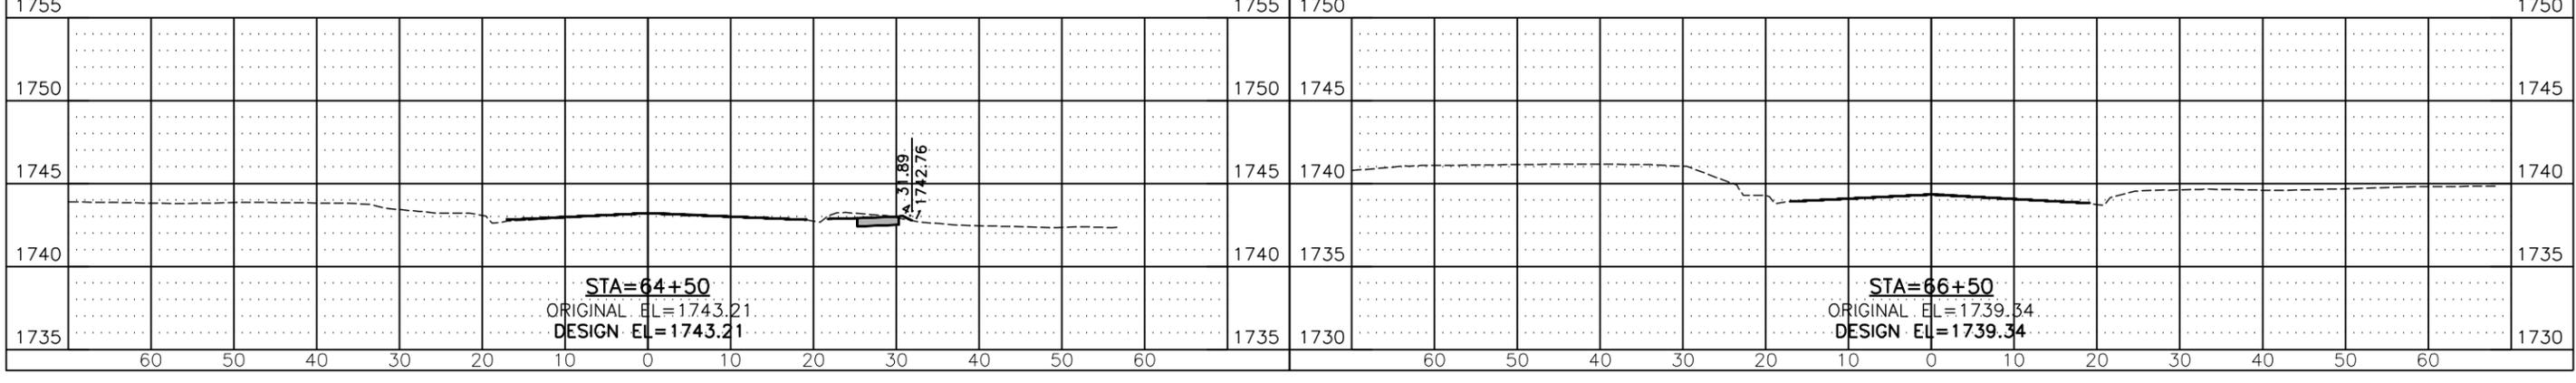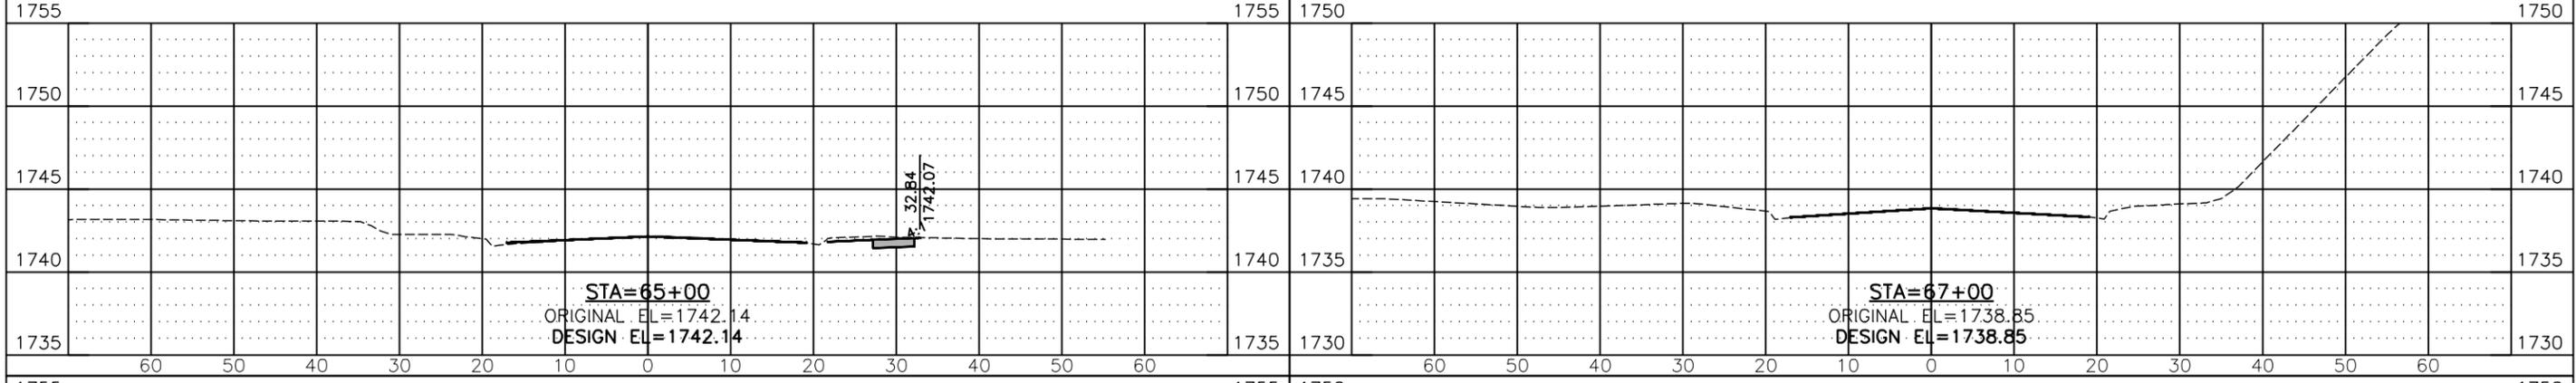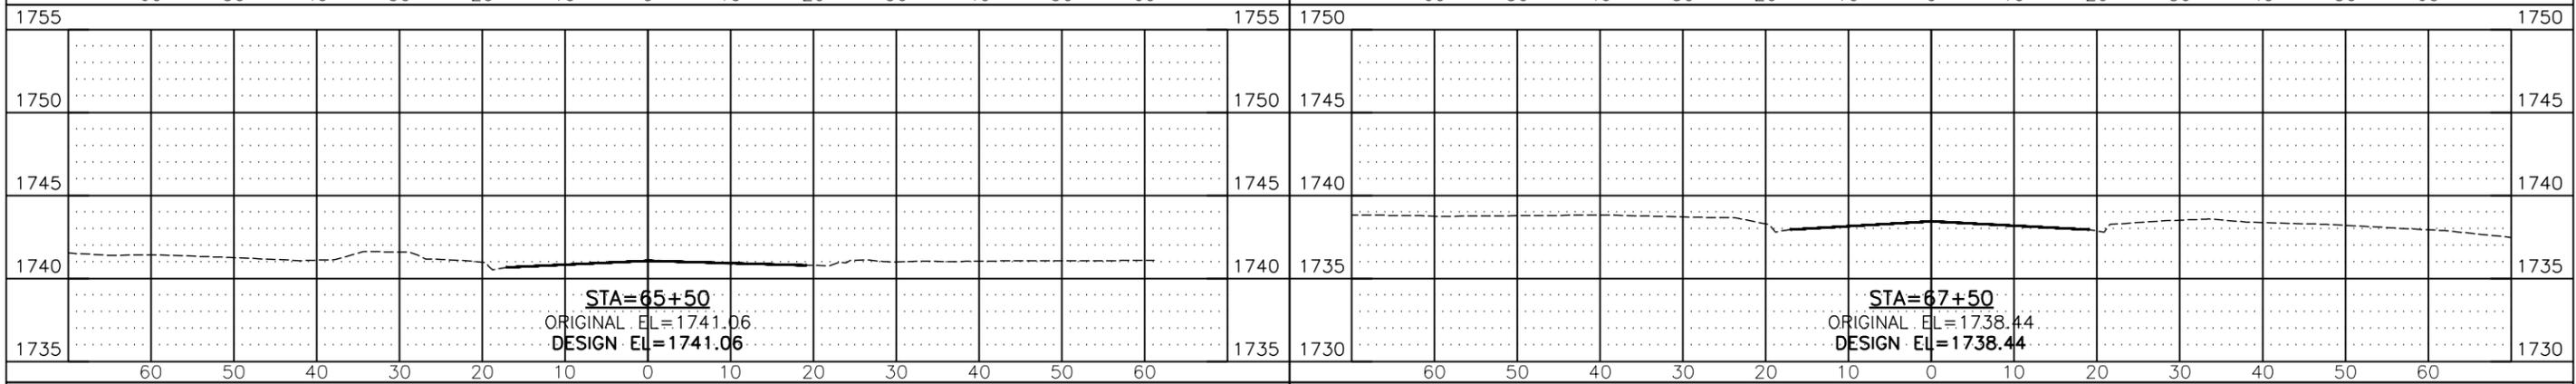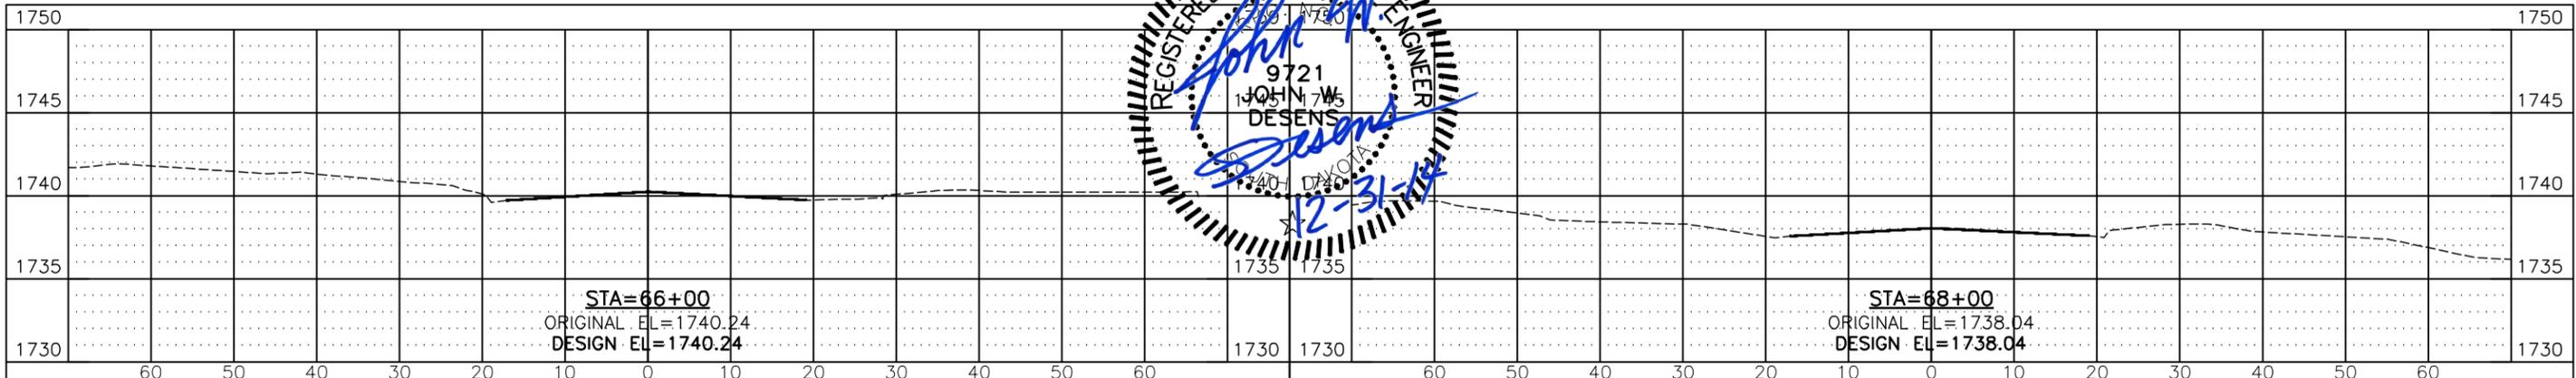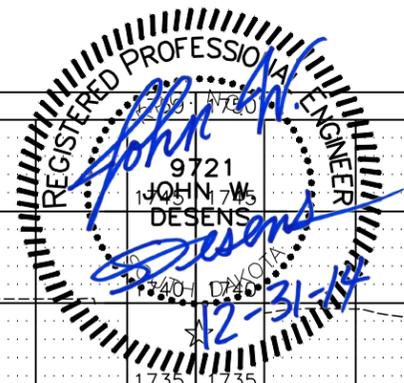

12/30/2014 10:40 AM Z:\2013 PROJECTS\X13038 WATERTOWN 19TH STREET\DESIGN\SEC X\CROSS SECTIONS.DWG

FOR BIDDING PURPOSES ONLY



STATE OF SOUTH DAKOTA	PROJECT	SHEET	TOTAL SHEETS
	P 4243(03)	X19	X22

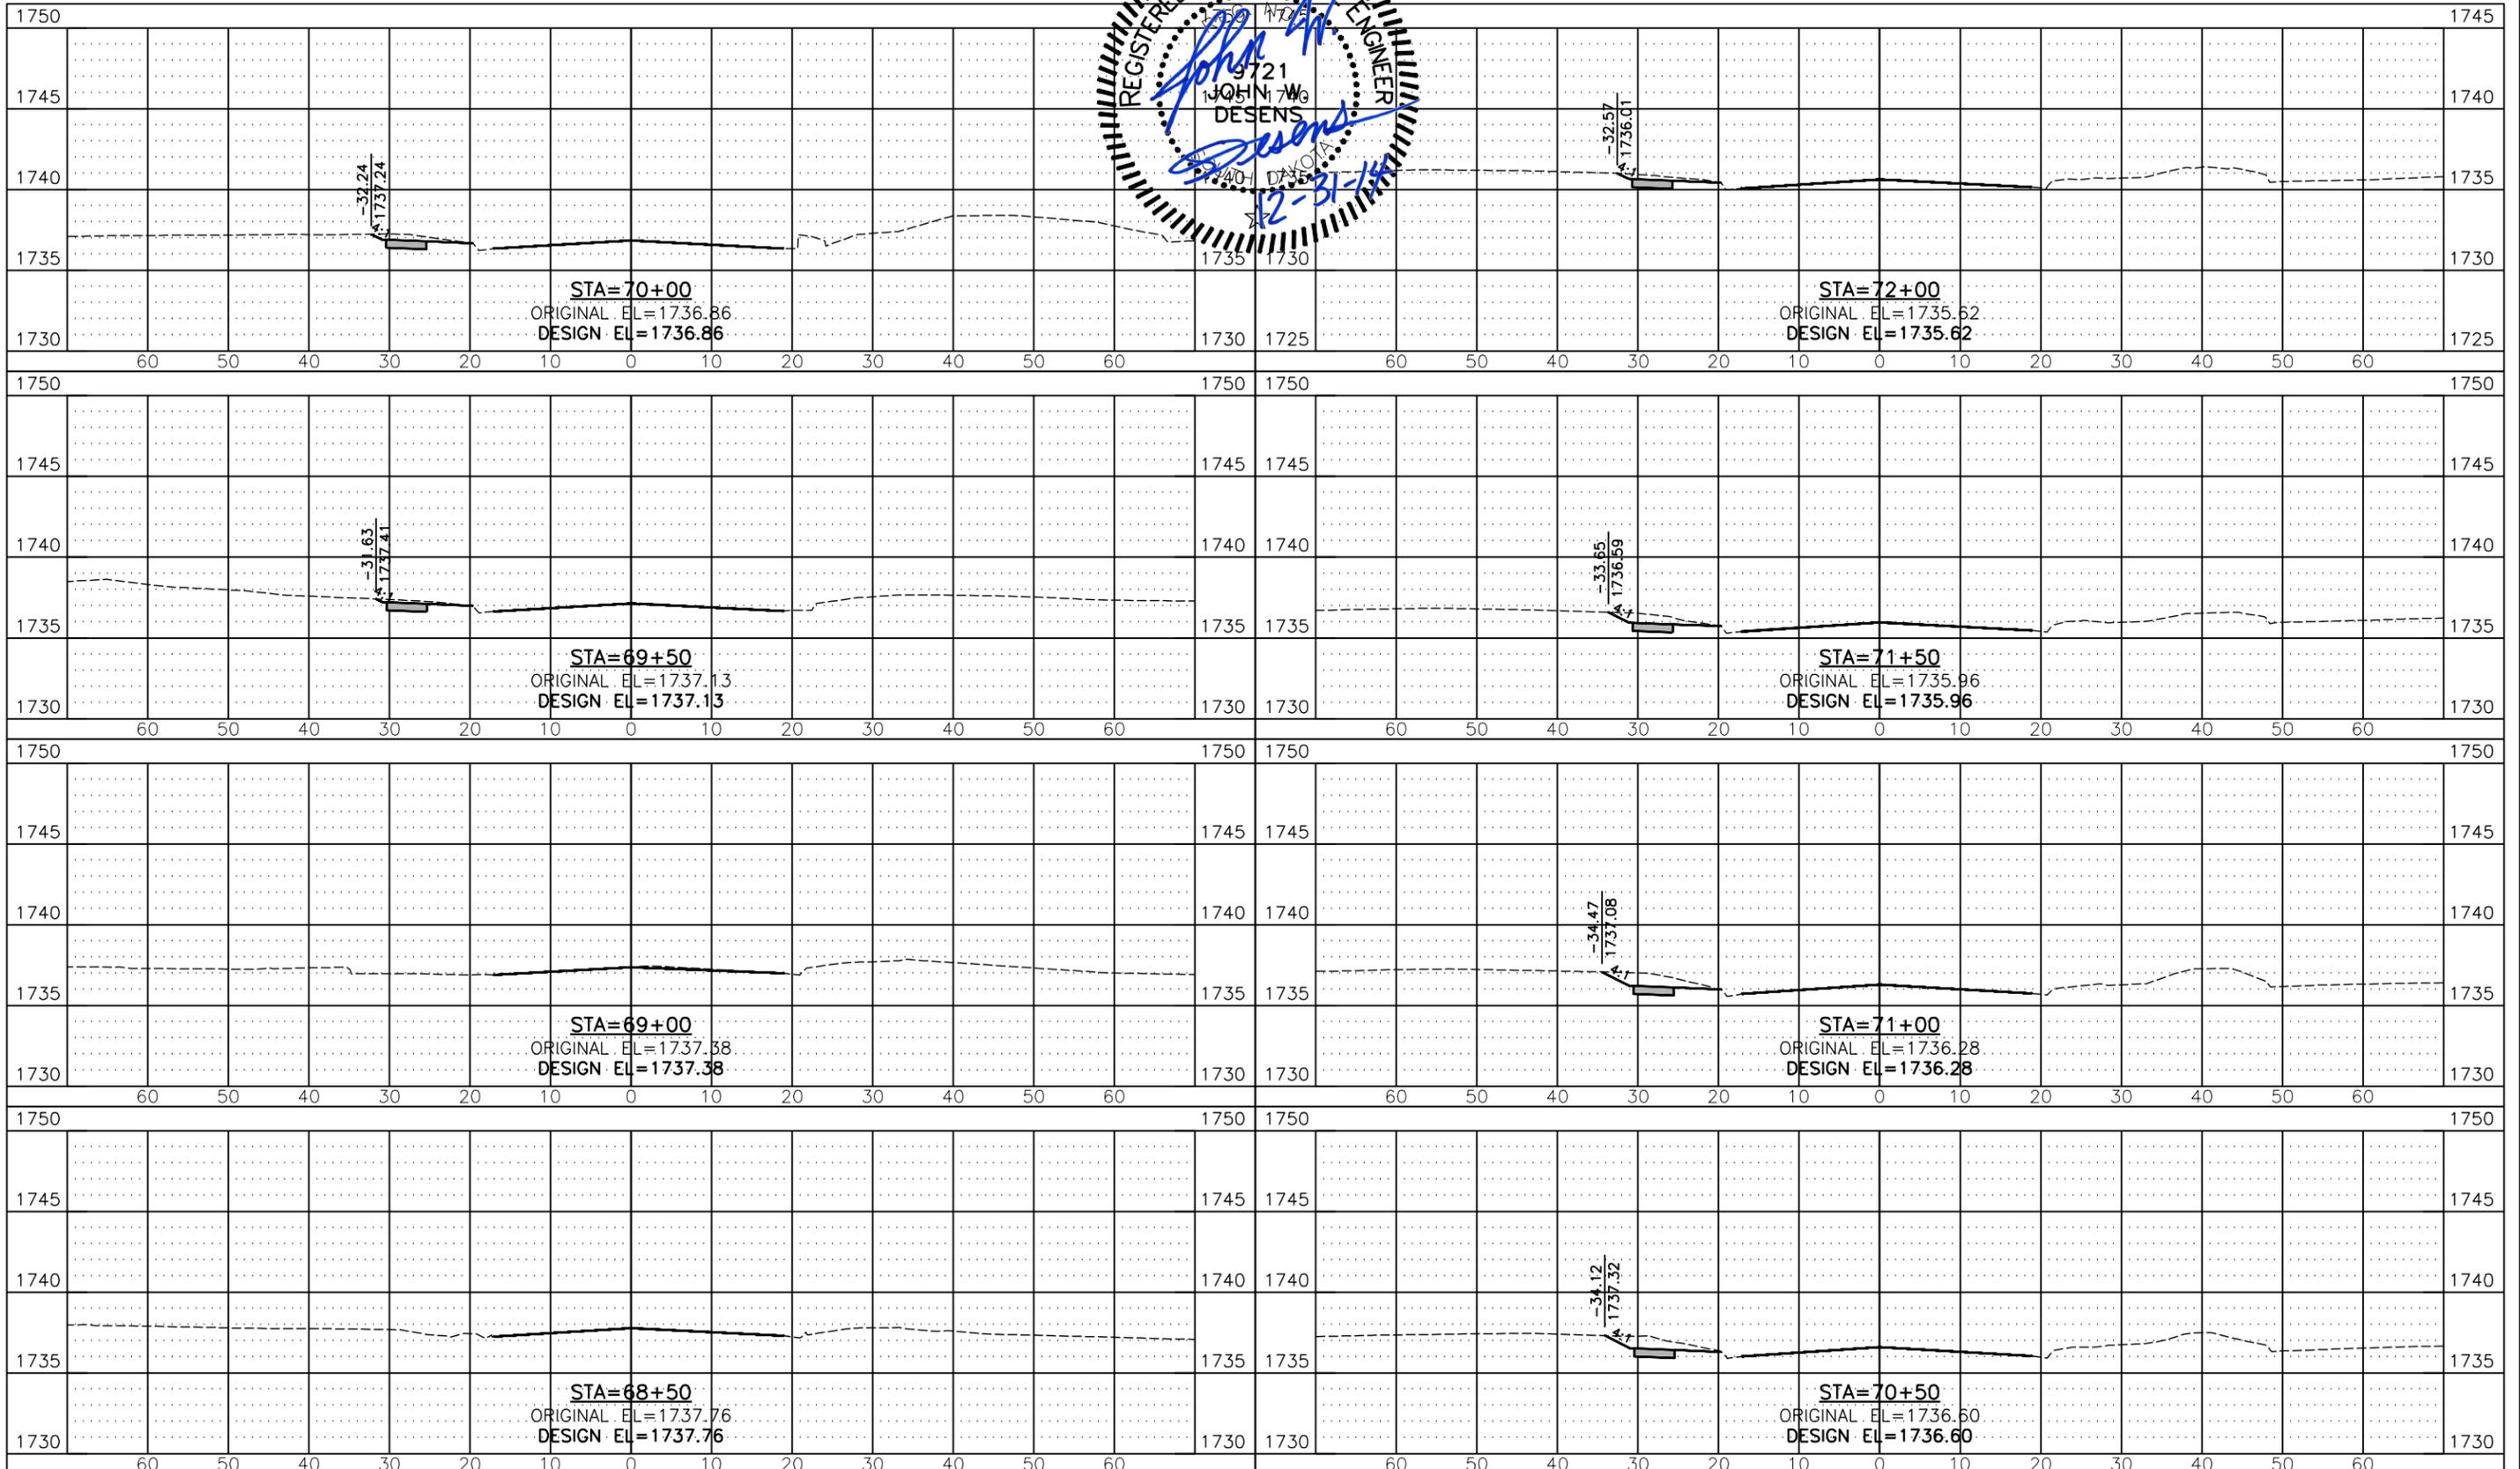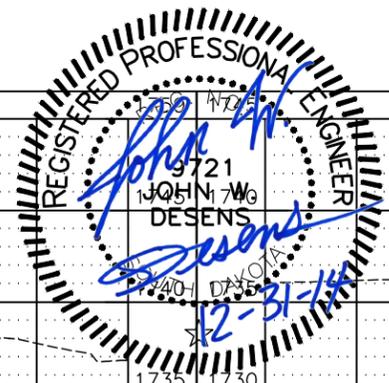

12/30/2014 10:41 AM Z:\2013 PROJECTS\X13038 WATERTOWN 19TH STREET\DESIGN\SEC X\CROSS SECTIONS.DWG

FOR BIDDING PURPOSES ONLY



STATE OF SOUTH DAKOTA	PROJECT	SHEET	TOTAL SHEETS
	P 4243(03)	X20	X22

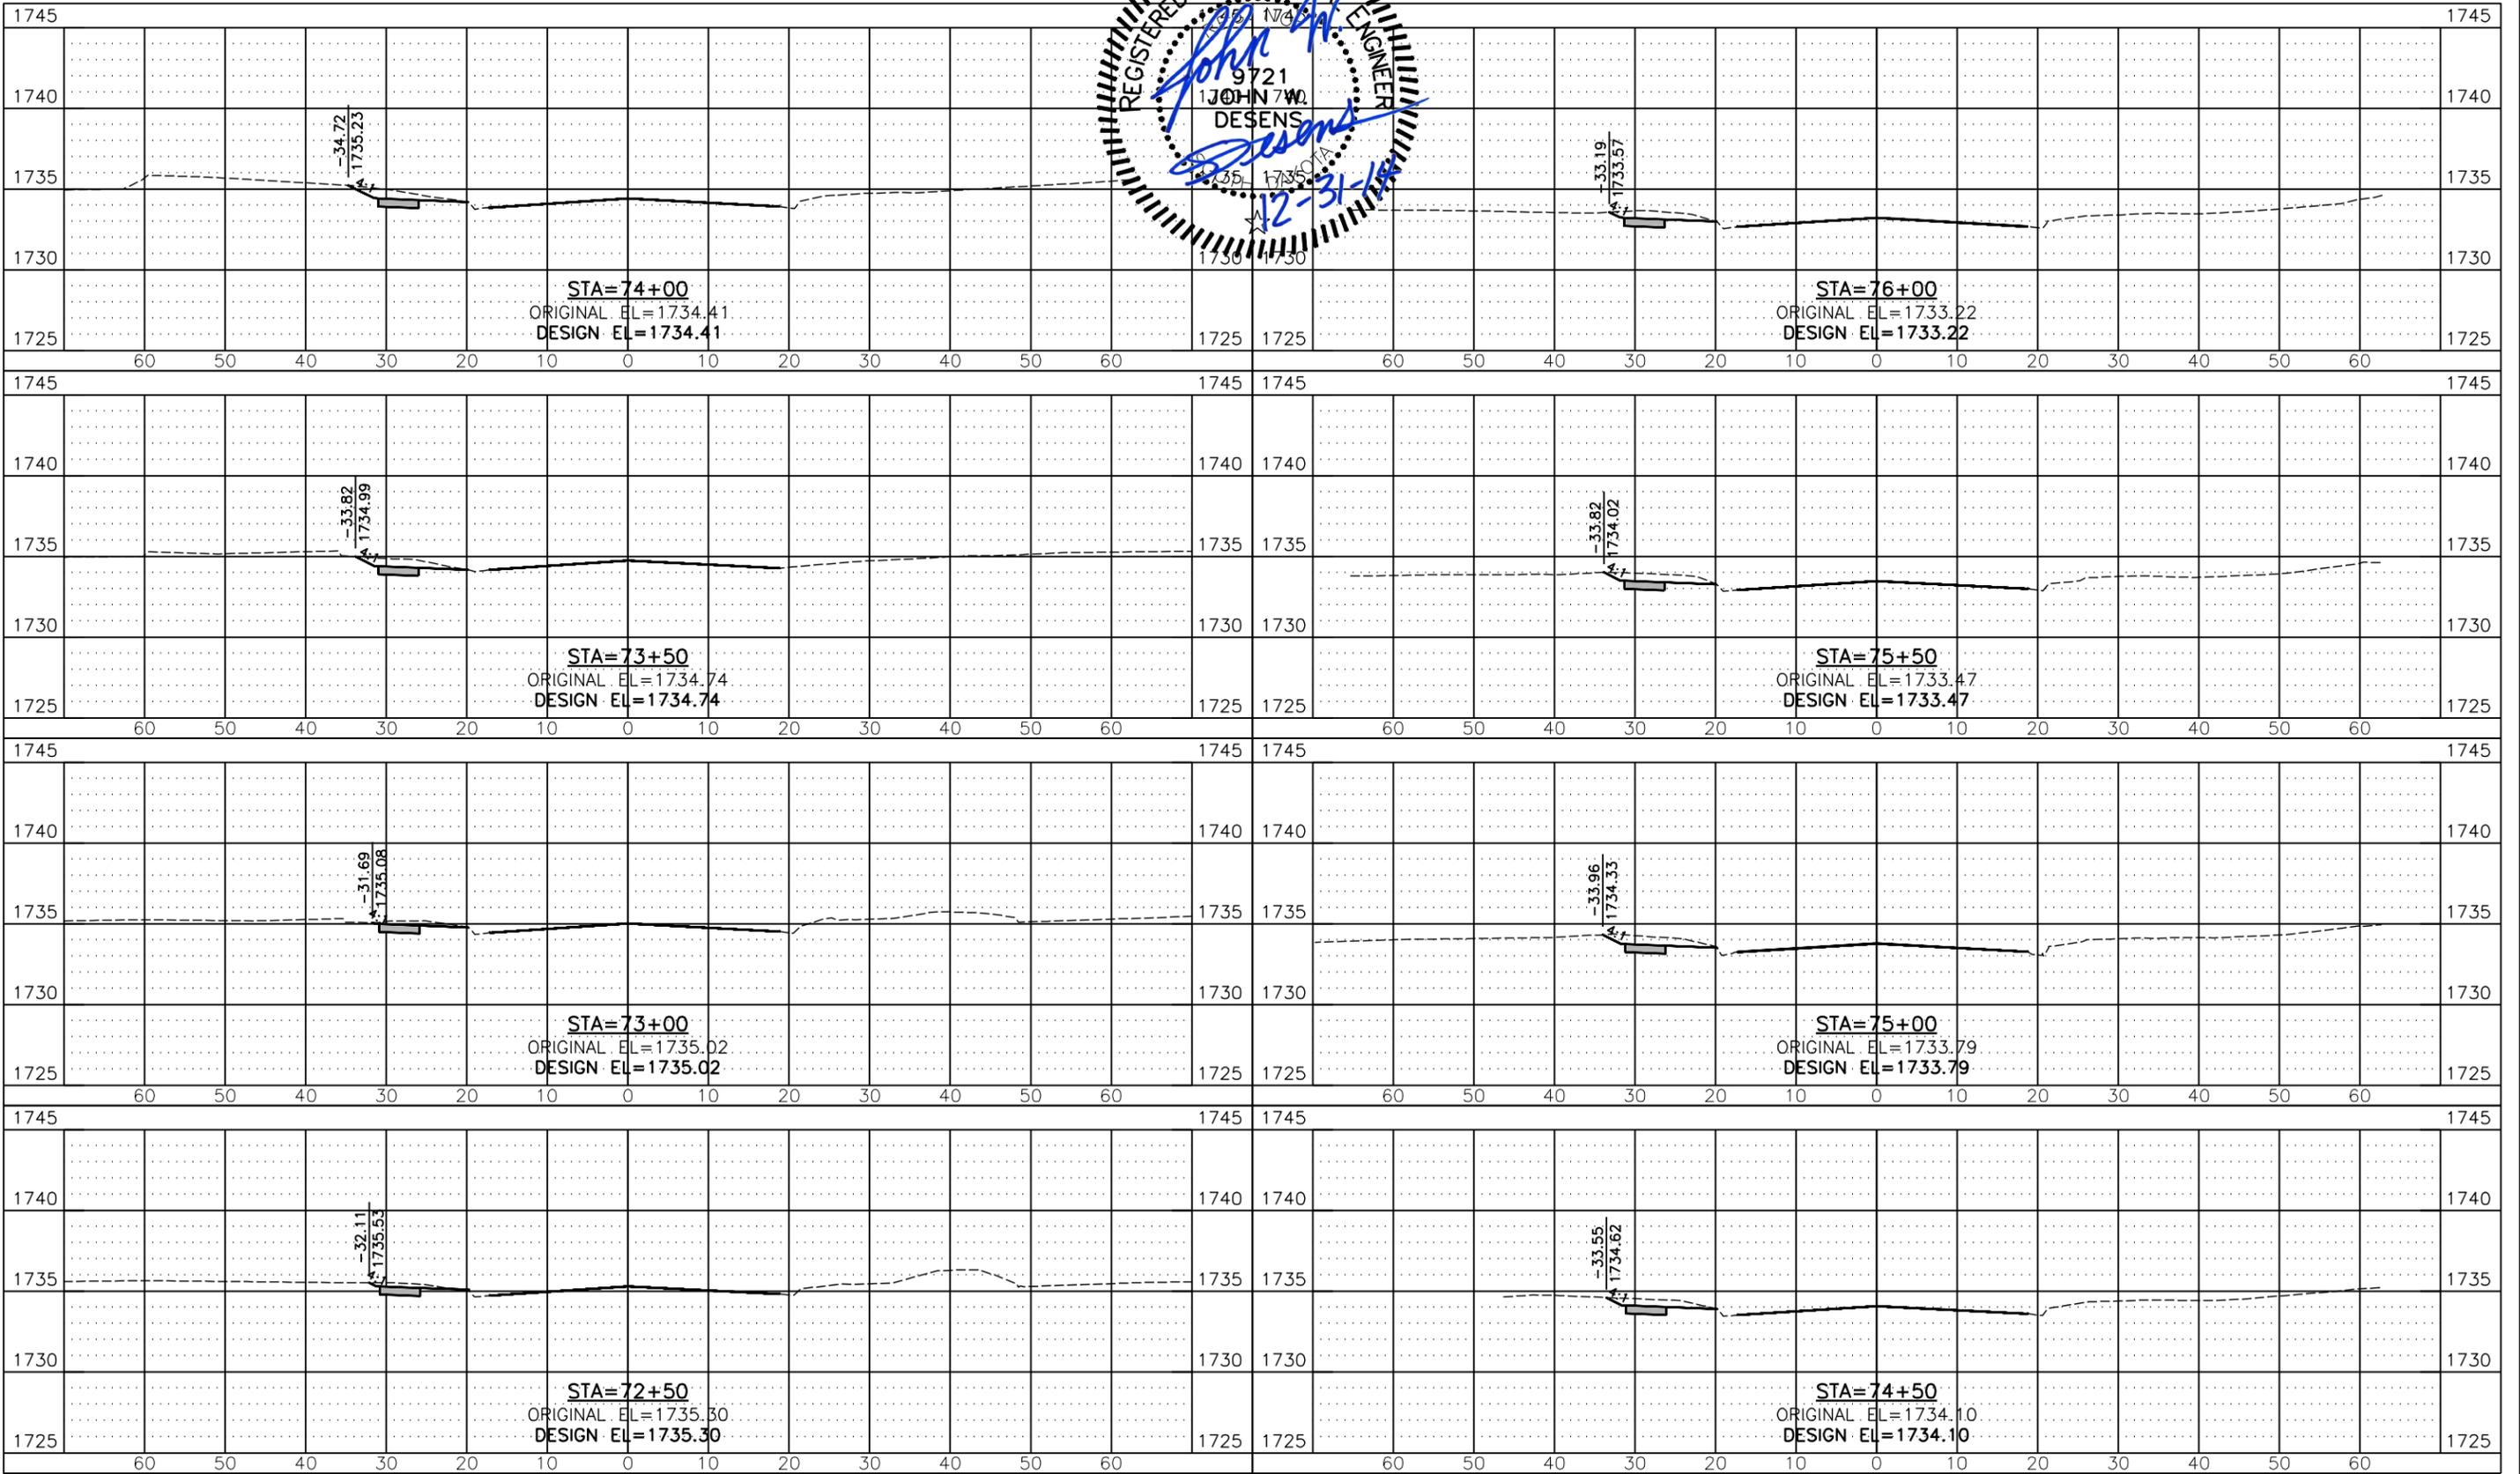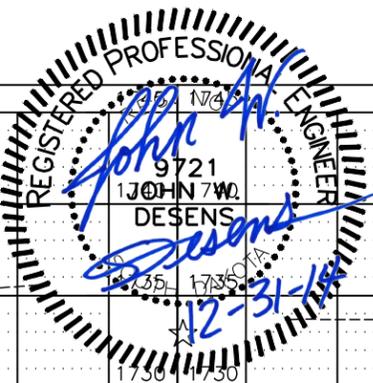

12/30/2014 10:42 AM Z:\2013 PROJECTS\13038 WATERTOWN 19TH STREET\DESIGN\SEC X\CROSS SECTIONS.DWG

FOR BIDDING PURPOSES ONLY

STATE OF SOUTH DAKOTA	PROJECT	SHEET	TOTAL SHEETS
	P 4243(03)	X21	X22

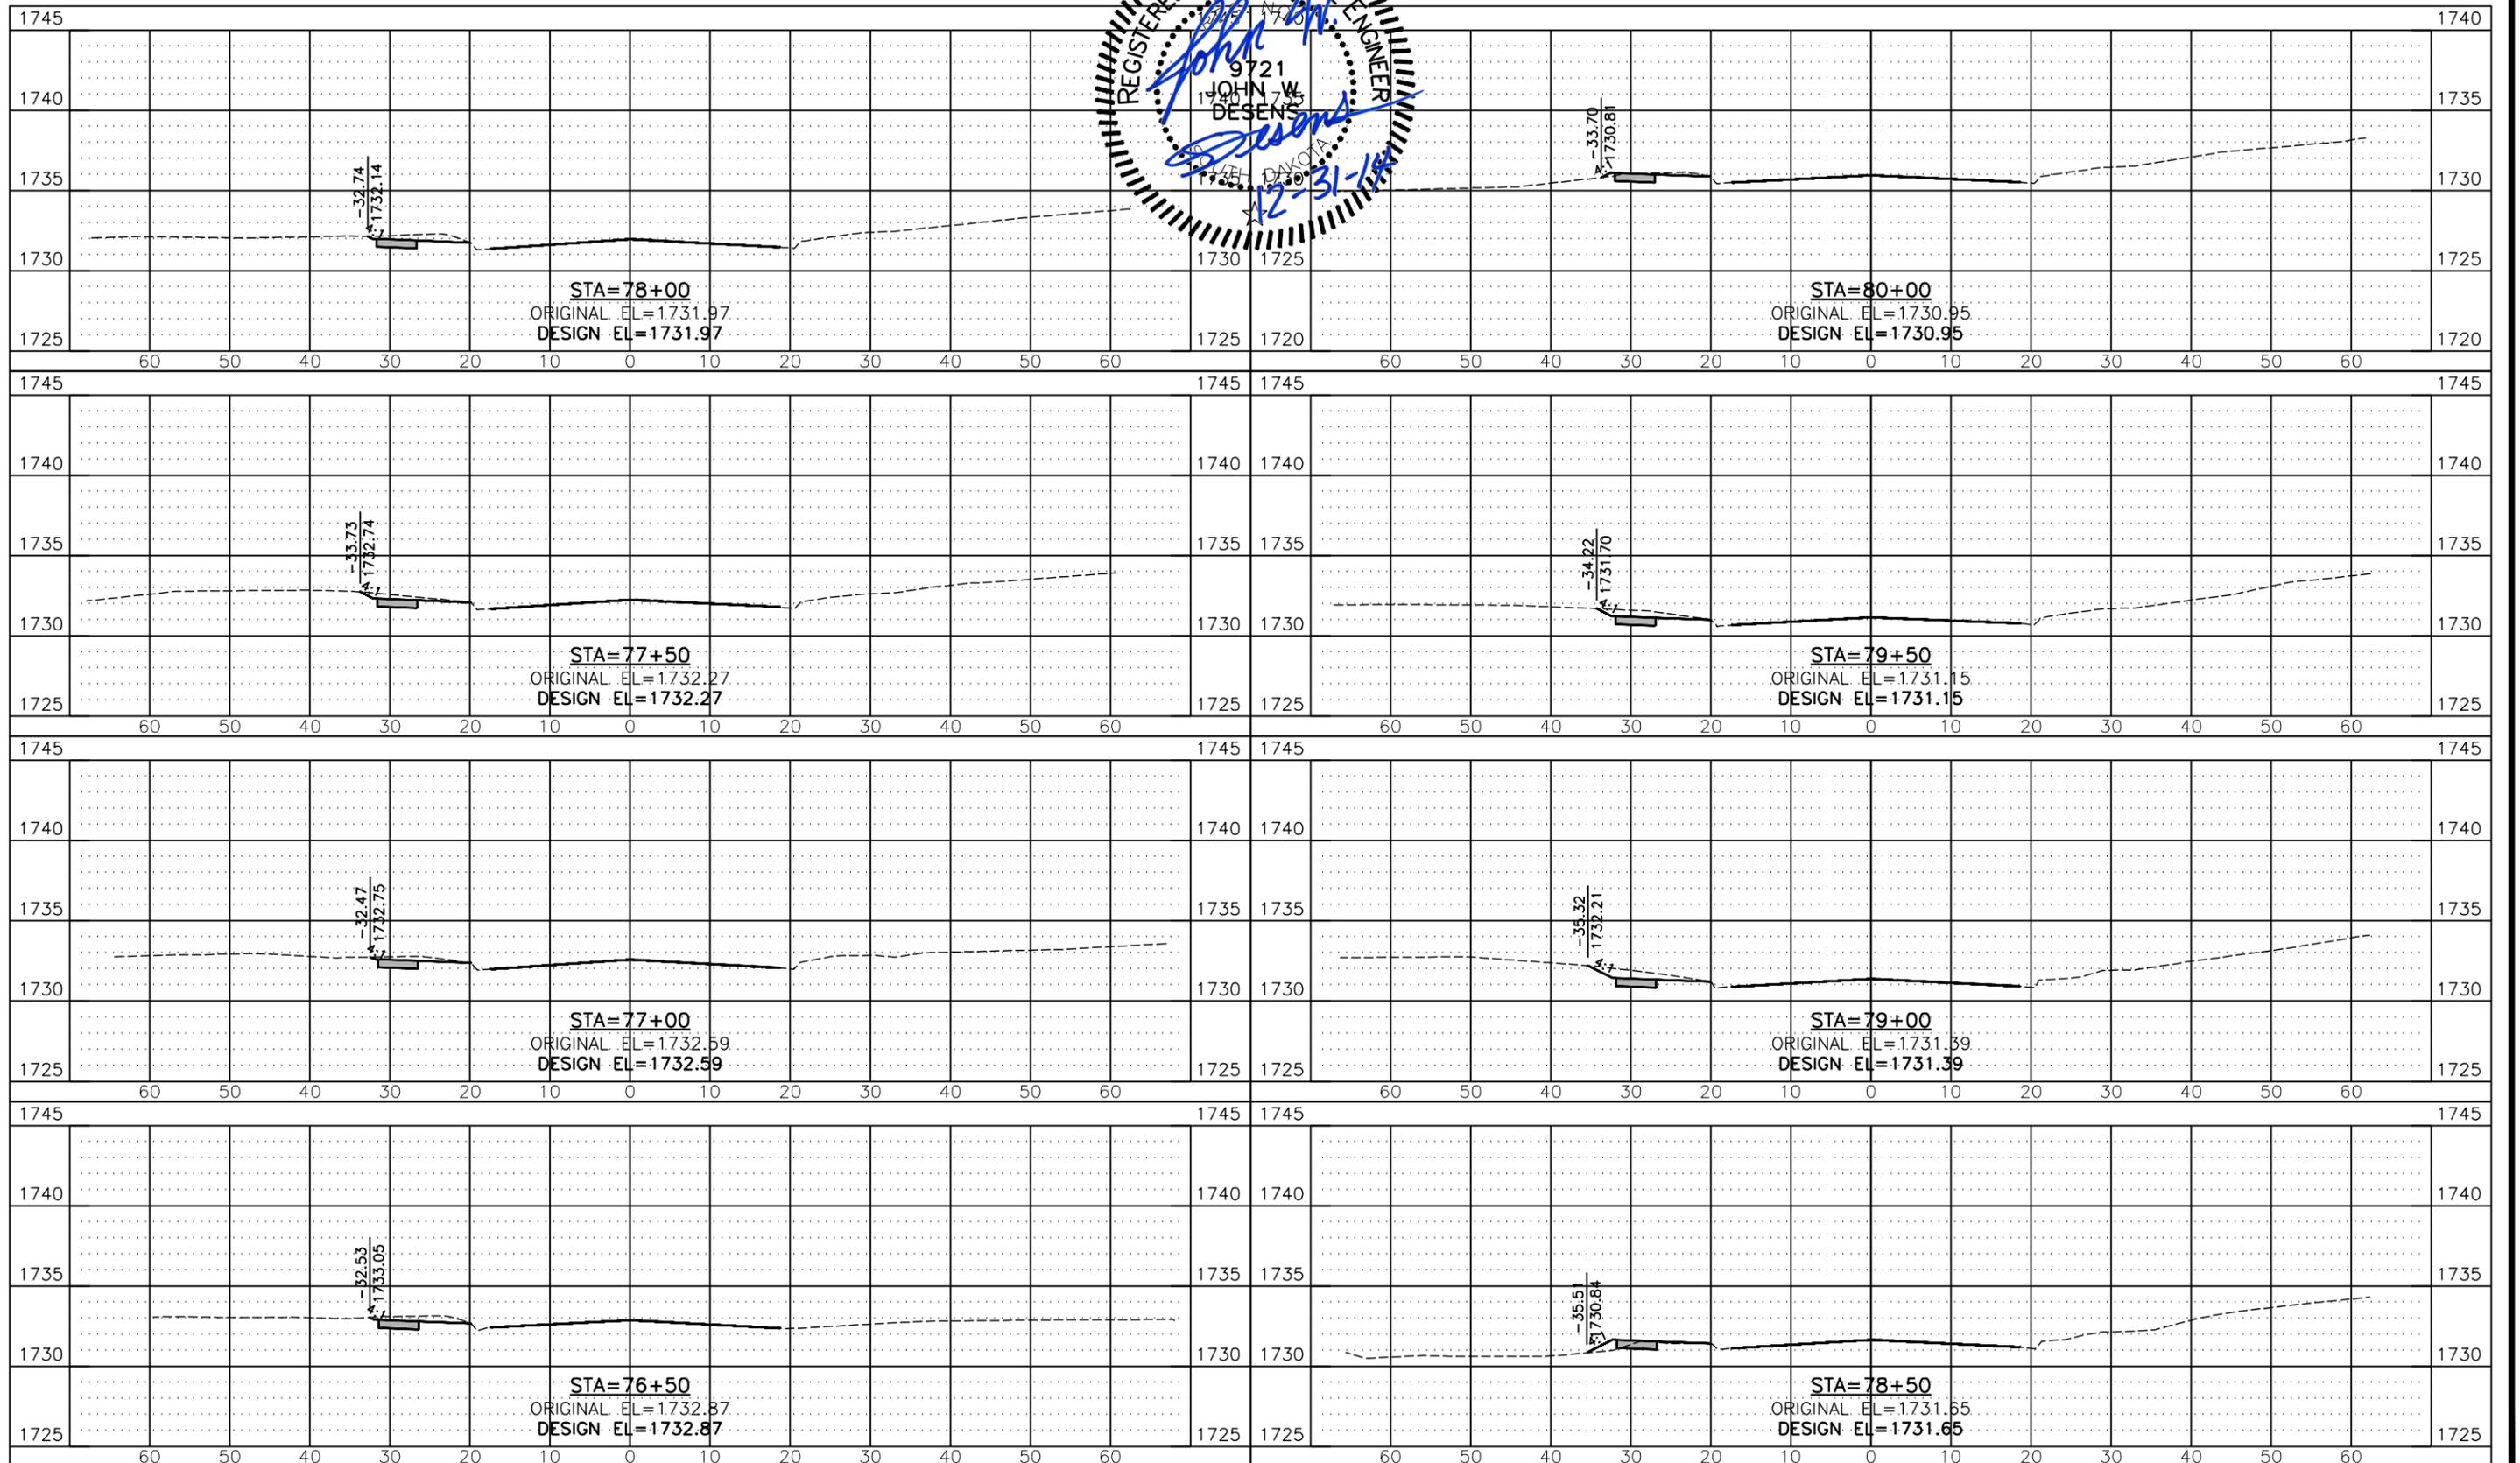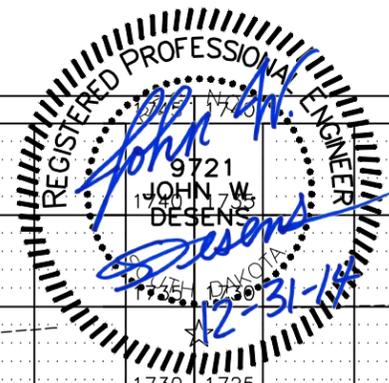



12/30/2014 10:43 AM Z:\2013 PROJECTS\X13038 WATERTOWN 19TH STREET\DESIGN\SEC X\CROSS SECTIONS.DWG

FOR BIDDING PURPOSES ONLY

STATE OF SOUTH DAKOTA

PROJECT P 4243(03)

SHEET X22 TOTAL SHEETS X22

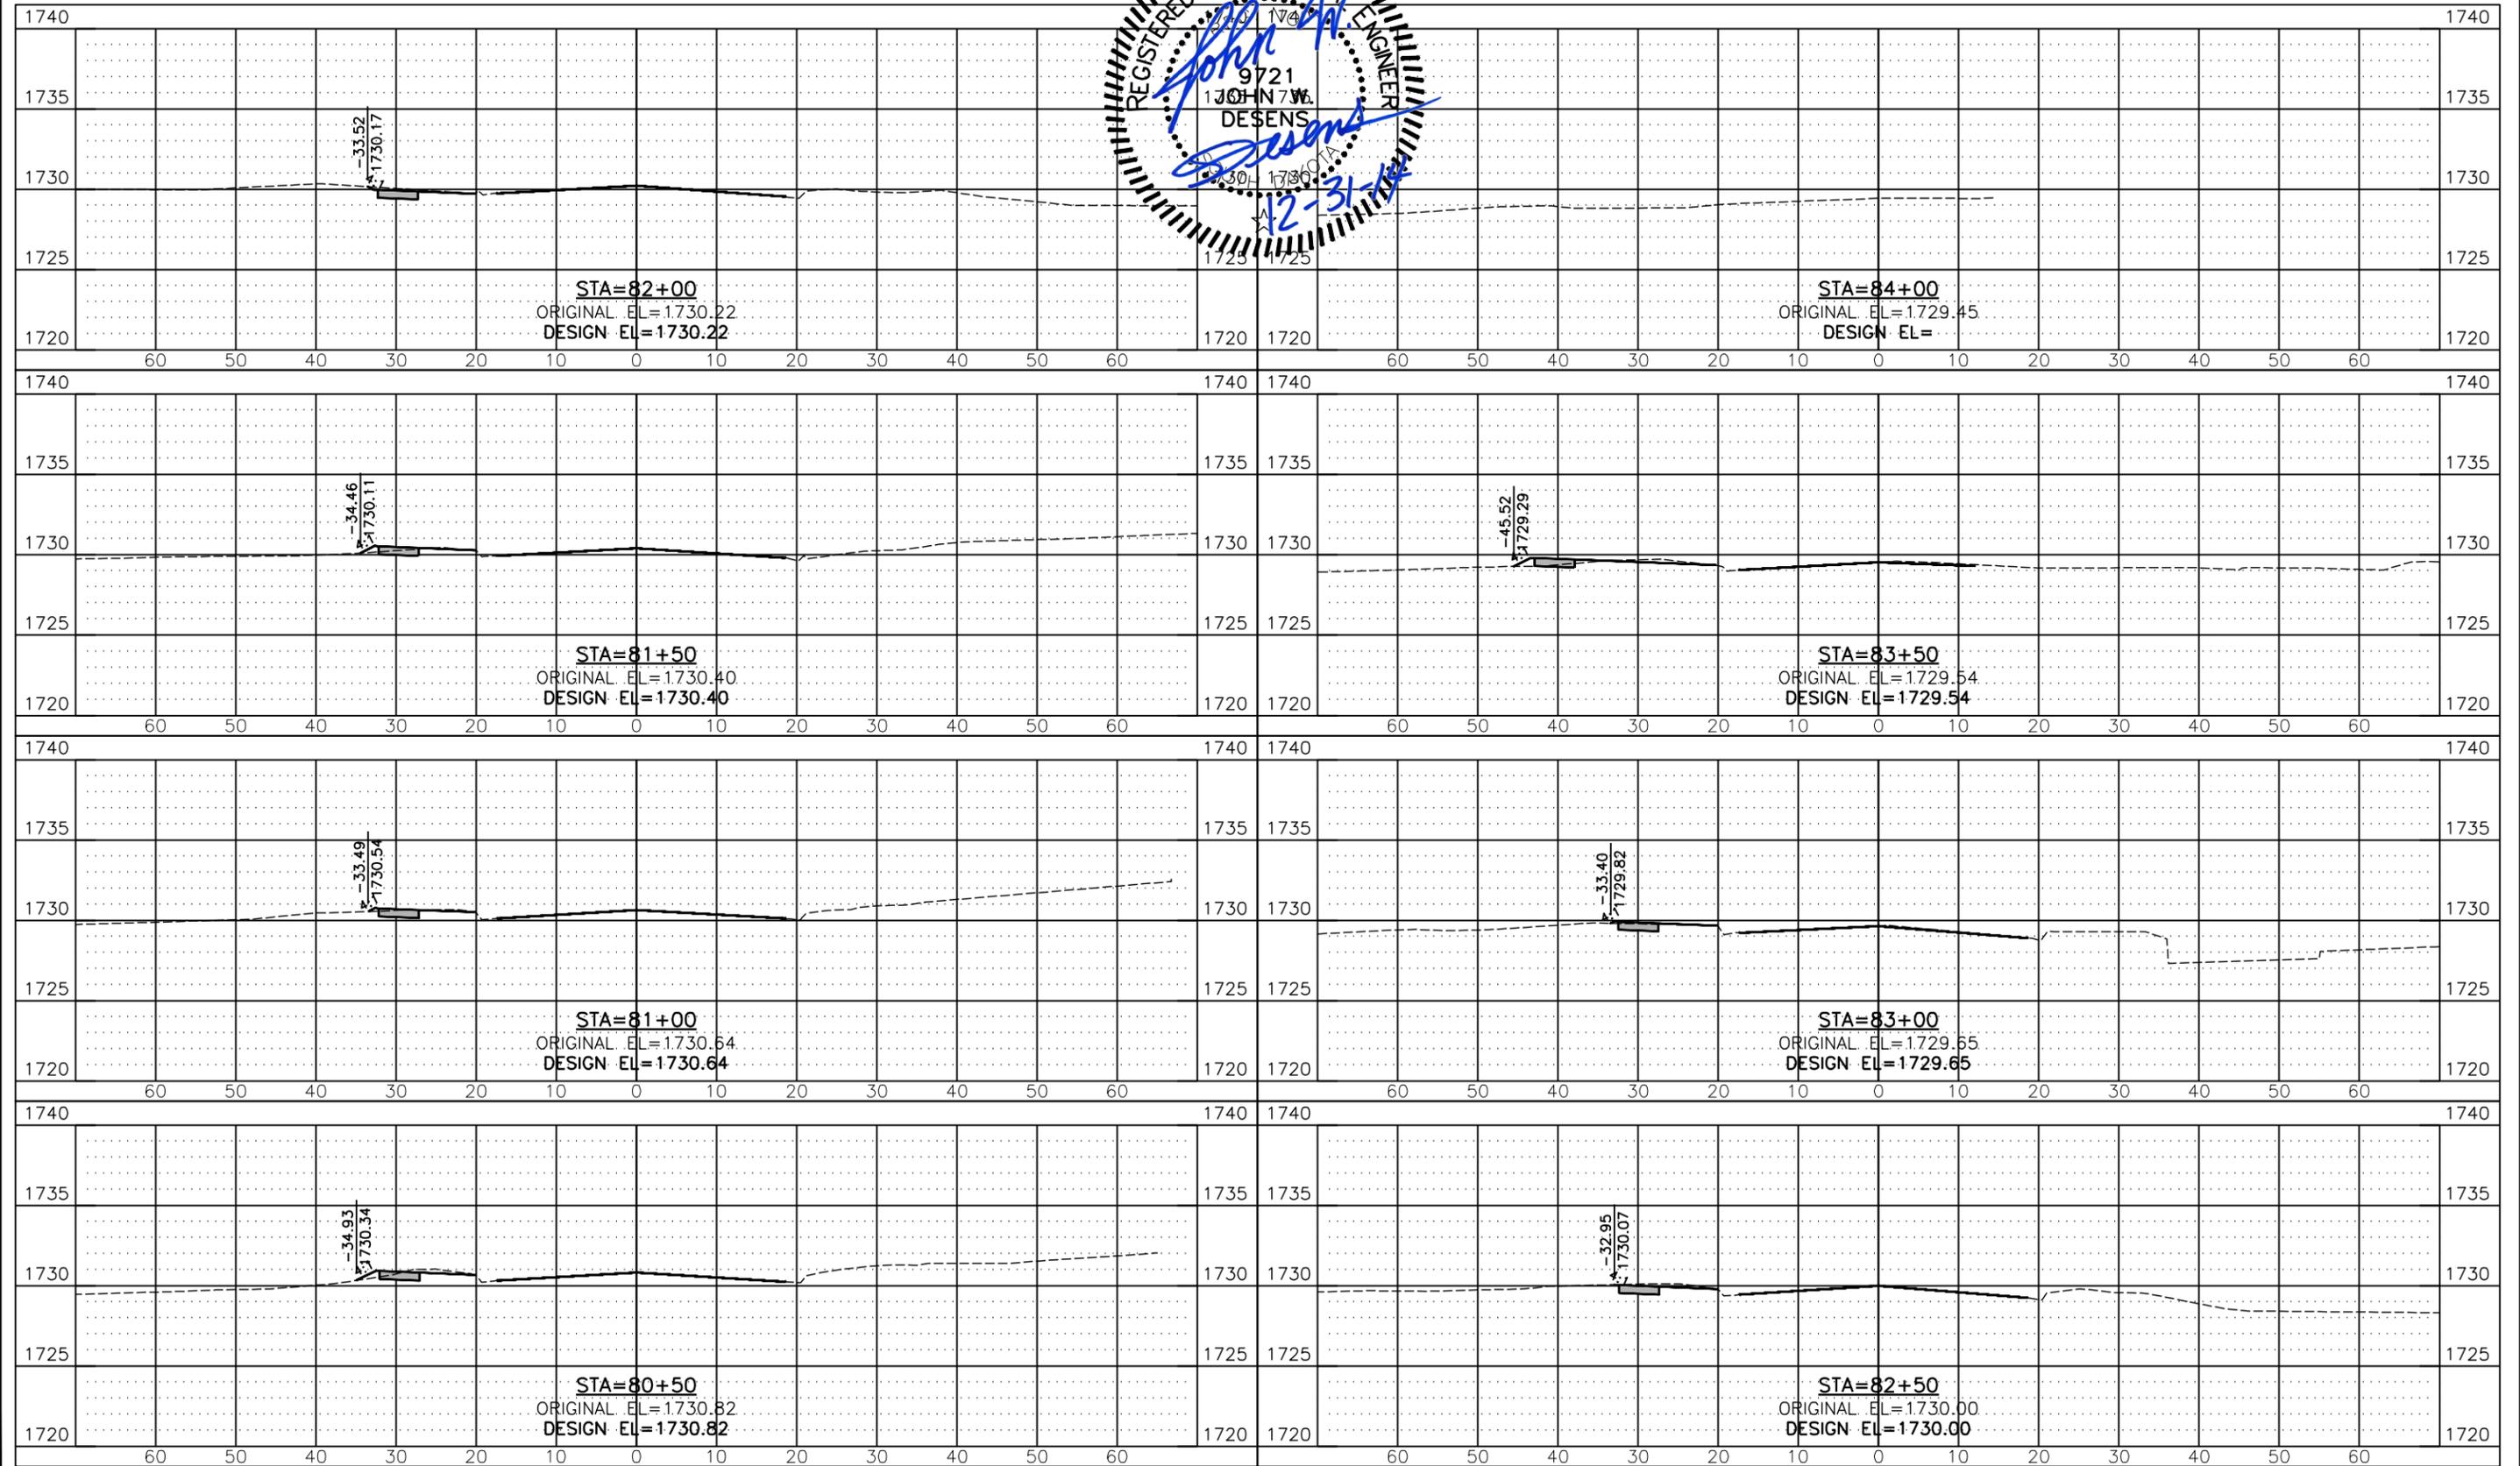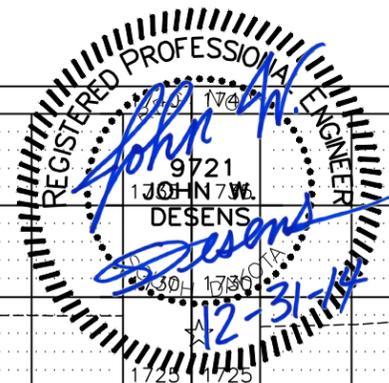

12/30/2014 10:45 AM Z:\2013 PROJECTS\13038 WATERTOWN 19TH STREET\DESIGN\SEC X\CROSS SECTIONS.DWG