

Due to a software update, the bid item file for this project will not be available until no later than the close of business on April 16, 2015.

STATE OF SOUTH DAKOTA	PROJECT	SHEET	TOTAL SHEETS
	NH-P 0042(56)	1	6

Plotting Date: 02/24/2015


STATE OF SOUTH DAKOTA  
DEPARTMENT OF TRANSPORTATION  
PLANS FOR PROPOSED

**PROJECT NH-P 0042(56)**  
**SD HWYs. 20 & 73**  
**PERKINS & MEADE COUNTIES**

ASPHALT CONCRETE CRACK SEALING  
PCN 048F


INDEX OF SHEETS

- Sheets 1: Title Sheet
- Sheet 2-3: Estimate of Quantities & Plan Notes
- Sheet 4: Crack Sealing Details
- Sheets 5-6: Standard Plates

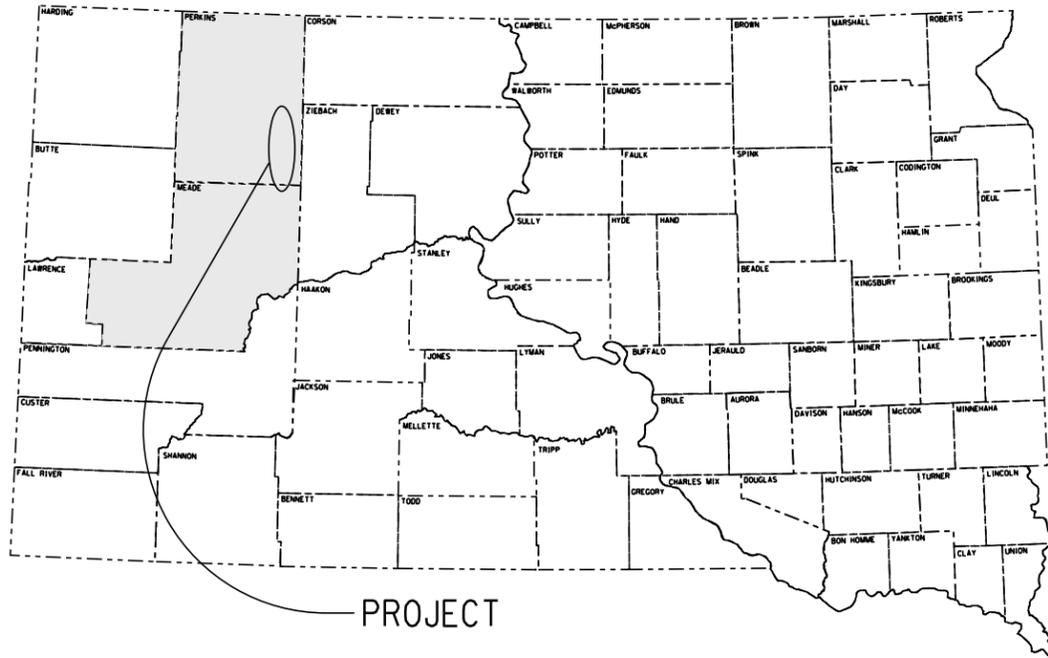

PCN 048F

- ① SD20, MRM 96.970 to MRM 111.250
- ② SD73, MRM 177.550 to MRM 207.480

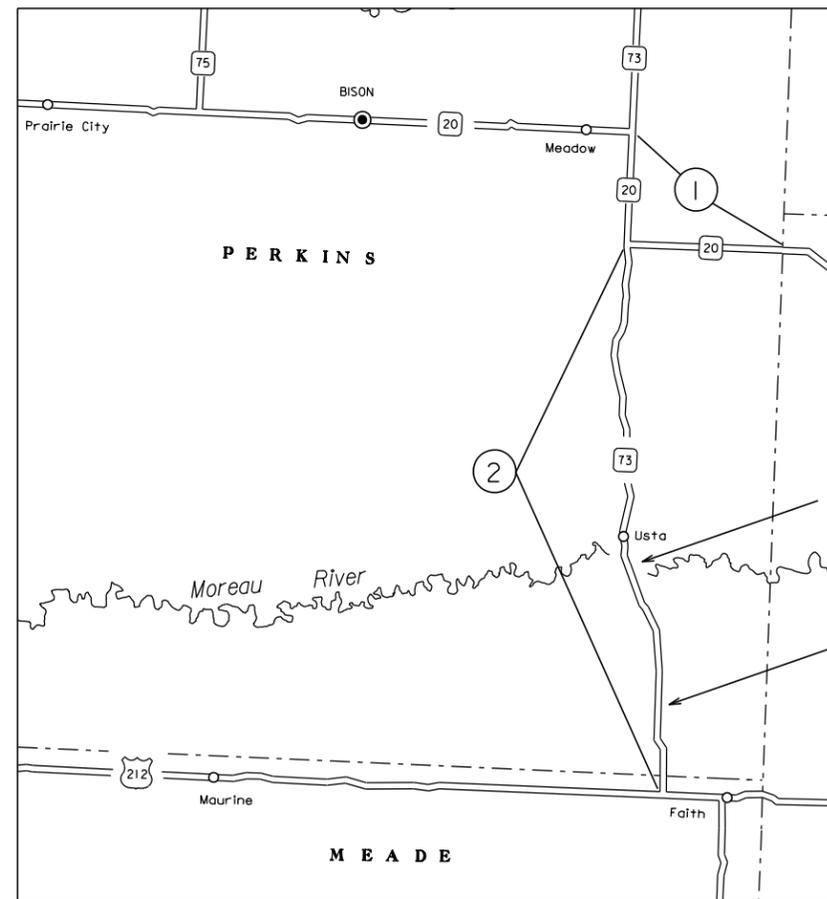

Str. 53-392-521  
MRM 190.11  
4700' Exception

Str. 53-410-597  
MRM 182.02  
1100' Exception



Gross Length	233,428.80 FEET	44.210 MILES
Length of Exceptions	5800.00 FEET	1.098 MILES
Net Length	227,628.80 FEET	43.112 MILES

Storm Water Permit  
No Permit Required

**5**

PLOT SCALE - 1:200

PLOTTED FROM - TRRC11951

PLOT NAME - 1

FILE - ... \2015\048F - TITLE.DGN

## ESTIMATE OF QUANTITIES

Bid Item Number	Item	Quantity	Unit
009E0010	Mobilization	Lump Sum	LS
350E0010	Asphalt Concrete Crack Sealing	132,785	Lb
634E0010	Flagging	1,000	Hour
634E0020	Pilot Car	500	Hour
634E0100	Traffic Control	476	Unit
634E0120	Traffic Control, Miscellaneous	Lump Sum	LS

## SPECIFICATIONS

Standard Specifications for Roads and Bridges, 2004 Edition and Required Provisions, Supplemental Specifications and Special Provisions as included in this Proposal.

## COORDINATION WITH PROJECT ON SD73

Project NH 0073(63)182, PCN 02S7 is scheduled for summer 2015 to replace the structures at MRM 190.11 and MRM 182.02, SD 73. The Contractor shall coordinate with the Contractor on the structure replacement project, so crack sealing can be accomplished up to the surfacing limits of the structure replacement project. All costs associated with this shall be incidental to the various bid items on the project.

## ENVIRONMENTAL COMMITMENTS

An Environmental Commitment is a measure that SDDOT commits to implement in order to avoid, minimize, and/or mitigate a real or potential environmental impact. Environmental commitments to various agencies and the public have been made to secure approval of this project. An agency mentioned below with permitting authority can influence a project if perceived environmental impacts have not been adequately addressed. Unless otherwise designated, the Contractor's primary contact regarding matters associated with these commitments will be the Project Engineer. These environmental commitments are not subject to change without prior written approval from the SDDOT Environmental Office. The environmental commitments associated with this project are as follows:

### COMMITMENT B2: WHOOPING CRANE

The Whooping Crane is a spring and fall migratory bird in South Dakota that is about 5 feet tall and typically stops on wetlands, rivers, and agricultural lands along their migration route. An adult Whooping Crane is white with a red crown and a long, dark, pointed bill. Immature Whooping Cranes are cinnamon brown. While in flight, their long necks are kept straight and their long dark legs trail behind. Adult Whooping Cranes' black wing tips are visible during flight.

#### Action Taken/Required:

Harassment or other measures to cause the Whooping Crane to leave the site is a violation of the Endangered Species Act. If a Whooping Crane is sighted roosting in the vicinity of the project, borrow pit, or staging site associated with the project, cease construction activities in the affected area until the Whooping Crane departs and contact the Project Engineer. The Project Engineer will contact the Environmental Office so that the sighting can be reported to USFWS.

## COMMITMENT E: STORM WATER

Construction activities constitute less than 1 acre of disturbance

#### Action Taken/Required:

At a minimum and regardless of project size, appropriate erosion and sediment control measures must be installed to control the discharge of pollutants from the construction site.

## COMMITMENT H: WASTE DISPOSAL SITE

The Contractor shall furnish a site(s) for the disposal of construction and/or demolition debris generated by this project.

#### Action Taken/Required:

Construction and/or demolition debris may not be disposed of within the State ROW.

The waste disposal site(s) shall be managed and reclaimed in accordance with the following from the General Permit for Highway, Road, and Railway Construction/Demolition Debris Disposal Under the South Dakota Waste Management Program issued by the Department of Environment and Natural Resources.

The waste disposal site(s) shall not be located in a wetland, within 200 feet of surface water, or in an area that adversely affects wildlife, recreation, aesthetic value of an area, or any threatened or endangered species, as approved by the Project Engineer.

If the waste disposal site(s) is located such that it is within view of any ROW, the following additional requirements shall apply:

1. Construction and/or demolition debris consisting of concrete, asphalt concrete, or other similar materials shall be buried in a trench completely separate from wood debris. The final cover over the construction and/or demolition debris shall consist of a minimum of 1 foot of soil capable of supporting vegetation. Waste disposal sites provided outside of the State ROW shall be seeded in accordance with Natural Resources Conservation Service recommendations. The seeding recommendations may be obtained through the appropriate County NRCS Office. The Contractor shall control the access to waste disposal sites not within the State ROW through the use of fences, gates, and placement of a sign or signs at the entrance to the site stating "No Dumping Allowed".
2. Concrete and asphalt concrete debris may be stockpiled within view of the ROW for a period of time not to exceed the duration of the project. Prior to project completion, the waste shall be removed from view of the ROW or buried and the waste disposal site reclaimed as noted above.

The above requirements will not apply to waste disposal sites that are covered by an individual solid waste permit as specified in SDCL 34A-6-58, SDCL 34A-6-1.13, and ARSD 74:27:10:06.

Failure to comply with the requirements stated above may result in civil penalties in accordance with South Dakota Solid Waste Law, SDCL 34A-6-1.31.

All costs associated with furnishing waste disposal site(s), disposing of waste, maintaining control of access (fence, gates, and signs), and reclamation of the waste disposal site(s) shall be incidental to the various contract items.

STATE OF SOUTH DAKOTA	PROJECT	SHEET	TOTAL SHEETS
	NH-P 0042(56)	2	6

Revised 2/26/15 jpr

## COMMITMENT I: HISTORICAL PRESERVATION OFFICE CLEARANCES

The SDDOT has obtained concurrence with the State Historical Preservation Office (SHPO or THPO) for all work included within the project limits and all designated option borrow sites provided within the plans.

#### Action Taken/Required:

All earth disturbing activities not designated within the plans require review of cultural resources impacts. This work includes, but is not limited to: staging areas, borrow sites, waste disposal sites, and all material processing sites.

The Contractor shall arrange and pay for a cultural resource survey and/or records search. The Contractor has the option to contact the state Archaeological Research Center (ARC) at 605-394-1936 or another qualified archaeologist, to obtain either a records search or a cultural resources survey. A record search might be sufficient for review; however, a cultural resources survey may need to be conducted by a qualified archaeologist.

The Contractor shall provide ARC with the following: a topographical map or aerial view on which the site is clearly outlined, site dimensions, project number, and PCN. If applicable, provide evidence that the site has been previously disturbed by farming, mining, or construction activities with a landowner statement that artifacts have not been found on the site.

The Contractor shall submit the records search or cultural resources survey report and if the location of the site is within the current geographical or historic boundaries of any South Dakota reservation to SDDOT Environmental Engineer, 700 East Broadway Avenue, Pierre, SD 57501-2586 (605-773-3180). SDDOT will submit the information to the appropriate SHPO/THPO. Allow **30 Days** from the date this information is submitted to the Environmental Engineer for SHPO/THPO review.

If evidence for cultural resources is uncovered during project construction activities, then such activities shall cease and the Project Engineer shall be immediately notified. The Project Engineer will contact the SDDOT Environmental Engineer in order to determine an appropriate course of action.

SHPO/THPO review does not relieve the Contractor of the responsibility for obtaining any additional permits and clearances for staging areas, borrow sites, waste disposal sites, or material processing sites that affect wetlands, threatened and endangered species, or waterways. The Contractor shall provide the required permits and clearances to the Project Engineer at the preconstruction meeting.

## CRACK SEAL QUANTITIES

All quantities are based on a factor of 0.4 lbs. of sealant per 1 foot of existing crack. Actual quantities used may vary depending upon the location and width of the existing crack. Rates may vary as directed by the Engineer.

## ROADWAY CLEANING

The Contractor shall be responsible for removing the router tailings from the roadway surface, including shoulders, intersecting roads, median crossovers and as directed by the Engineer.

### CRACK SEALING

The Typical Reservoir Section shall be 3/4 inch wide x 3/4 inch deep.

Cracks less than 3/4 inch in width or depth will require routing to a width and depth of 3/4 inch.

Cracks 3/4 inch or greater in width and depth will not require routing, but shall be thoroughly cleaned of foreign materials to a depth equal to the width of the crack.

Cleaning shall be accomplished with an air compressor producing a minimum of 125 CFM output and equipped with a maximum 3/4 inch nozzle.

The use of a squeegee will not be allowed on this project except for situations where the sealant begins to run out of the routed crack due to the grade or superelevation of the road. The squeegee shall be used to push the sealant material back into the crack and remove as much sealant as possible from the roadway surface.

A blotting material such as toilet tissue shall be placed over the sealant material immediately after placement on all sealed cracks.

All other requirements stated in Section 350 of the Specifications shall apply.

#### TABLE OF CRACK SEAL QUANTITIES

Highway	MRM to	MRM	Length (Miles)	Asphalt Concrete Crack Sealing (Lb)
SD20	96.970	111.250	14.280	44,791
SD73	177.550	207.480	29.930	87,994
		<b>Totals</b>	<b>44.210</b>	<b>132,785</b>

#### CRACK SEALING SEASONAL AND TEMPERATURE LIMITATIONS

Routing and sealing of asphalt concrete surfaces will be permitted only during daylight hours between April 1 and June 30 (inclusive) and during daylight hours between September 1 and November 30 (inclusive).

Application of the sealant material will only be allowed when the pavement surface temperature is at least 35° F.

Application of the sealant material will only be allowed when the ambient air temperature is between 40° F and 85° F.

Application of the sealant material will only be allowed when the relative humidity is less than 75%.

#### TRAFFIC CONTROL

- Requests to deviate from the sequence of operations shall be submitted in writing to the Engineer for review. Approval of an alternate sequence of operations will only be allowed when the proposed changes meet with the Department's intent for traffic control and sequencing of the work. An alternate sequence shall be submitted for review a minimum of one week prior to potential implementation.
- Unless otherwise stated in these plans, no work will be allowed during hours of darkness. Hours of darkness are defined as ½ hour after sunset until ½ hour before sunrise.

- Storage of vehicles and equipment shall be as near the right-of-way as possible. Contractor's employees should mobilize at a location off the right-of-way and arrive at the work sites in a minimum number of vehicles necessary to perform the work. Indiscriminate driving and parking of vehicles within the right-of-way will not be permitted. Any damage of the vegetation, surfacing, embankment, delineators, and existing signs resulting from such indiscriminate use shall be repaired and/or restored by the Contractor, at no expense to the State, and to the satisfaction of the Engineer.
- Existing guide, route, informational logo, regulatory, and warning signs shall be temporarily reset and maintained during construction. Removing, relocating, covering, salvaging and resetting of existing traffic control devices, including but not limited to, traffic signal heads, delineation, and signing shall be the responsibility of the Contractor. Non-applicable signing and all traffic control devices shall be covered or removed during periods of inactivity. Periods of inactivity shall be defined as no work taking place for a period of more than 48 hours. The cost of removing or covering non-applicable signs shall be incidental to the contract lump sum price for "Traffic Control, Miscellaneous".
- The quantity of signs paid for will be for the greatest number of installations per sign per route in place at any one time regardless of the number of set-ups on the project.
- Delineators and signs damaged or lost as a result of the Contractor's actions shall be replaced by the Contractor at no cost to the State.
- All materials and equipment shall be stored a minimum distance of 30' from the traveled way during nonworking hours.
- The Contractor shall provide documentation that all breakaway sign supports comply with FHWA NCHRP 350 or MASH crash-worthy requirements. The Contractor shall provide installation details at the preconstruction meeting for all breakaway sign support assemblies.
- The Contractor shall be required to have a person available 24 hour/day, 7 days/week to maintain traffic control devices. The name and cellular telephone number of this individual shall be given to the Engineer at the preconstruction meeting.
- Vehicles working in traffic or alongside traffic shall be equipped with a flashing amber light visible from all directions. The amber light shall be mounted on the uppermost part of the Contractor's vehicle. Lights must have peak intensity within the range of 40 to 400 candelas and must flash at 75 ± 15 flashes per minute. Vehicle flasher/hazard lights are not acceptable. All haul trucks shall be equipped with a second flashing amber light that is visible from the backside of the haul truck. The costs for the flashing amber lights shall be incidental to the various related contract bid items.
- All construction operations shall be conducted in the general direction of traffic movement.
- If there is a discrepancy between the traffic control plans, standard plates, and the MUTCD – whichever is more stringent shall be used, as determined by the Engineer.

- Traffic shall be maintained on the driving lanes. Use of the shoulder as a driving lane will not be permitted. Any damage to the shoulder due to rerouted traffic or Contractor's equipment shall be repaired at no additional cost to the State.

- Traffic shall not be delayed for a period longer than 15 minutes.

#### INVENTORY OF TRAFFIC CONTROL DEVICES (SD 20)

SIGN CODE	DESCRIPTION	NUMBER	SIGN SIZE	UNITS PER SIGN	UNITS
W20-1	ROAD WORK AHEAD	2	48" x 48"	34	68
W20-4	ONE LANE ROAD AHEAD	2	48" x 48"	34	68
W20-7	FLAGGER (symbol)	2	48" x 48"	34	68
G20-2	END ROAD WORK	2	36" x 18"	17	34
<b>TOTAL UNITS</b>					<b>238</b>



#### INVENTORY OF TRAFFIC CONTROL DEVICES (SD 73)

SIGN CODE	DESCRIPTION	NUMBER	SIGN SIZE	UNITS PER SIGN	UNITS
W20-1	ROAD WORK AHEAD	2	48" x 48"	34	68
W20-4	ONE LANE ROAD AHEAD	2	48" x 48"	34	68
W20-7	FLAGGER (symbol)	2	48" x 48"	34	68
G20-2	END ROAD WORK	2	36" x 18"	17	34
<b>TOTAL UNITS</b>					<b>238</b>



#### TRAFFIC CONTROL SUMMARY

Highway	Traffic Control
	Units
SD20	238
SD73	238
<b>Totals</b>	<b>476</b>

**CRACK SEALING FOR CRACKS LESS THAN 3/4" WIDTH**

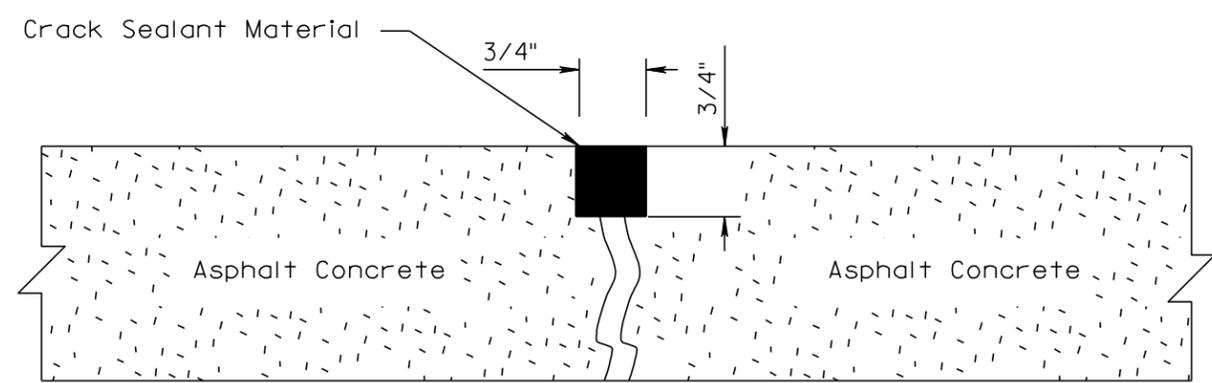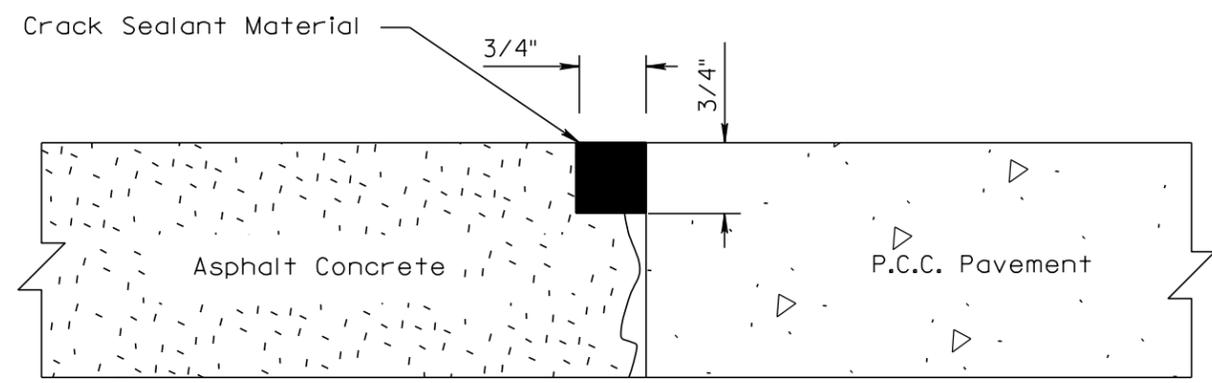

**CRACK SEALING FOR CRACKS 3/4" OR GREATER WIDTH**

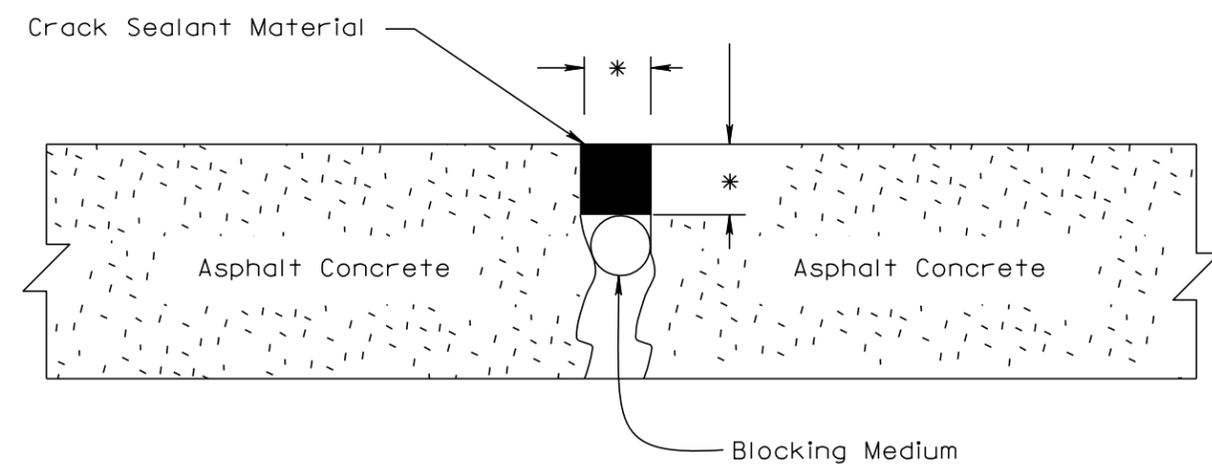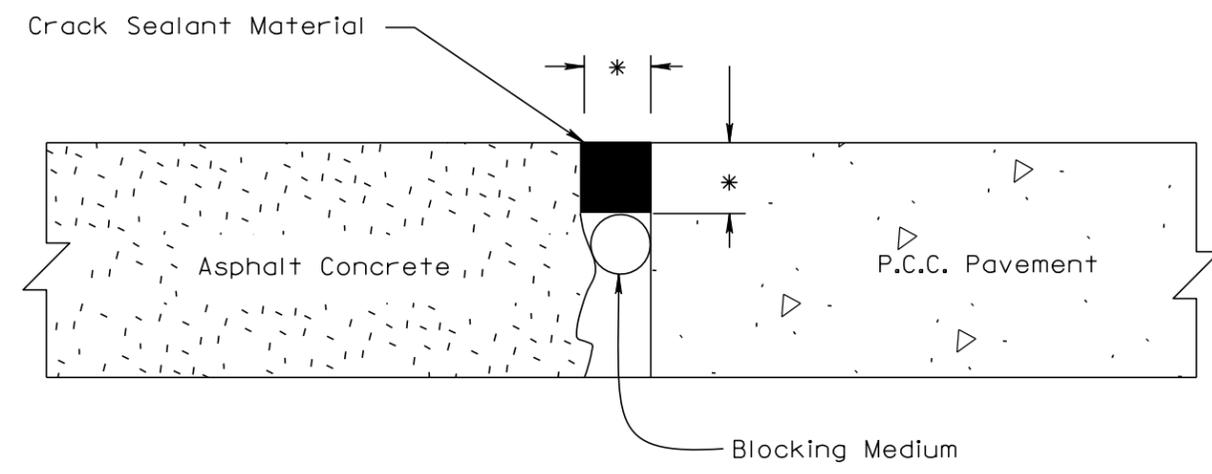

Cracks which are less than 3/4" in width or depth will require routing to a width and depth of 3/4".

\* Cracks which are 3/4" or greater in width and depth will not require routing, but shall be thoroughly cleaned of foreign material to a depth equal to the width of the crack.


The cleaned reservoir shall be filled with a blocking medium to insure a nominal sealant depth equal to the width of the reservoir.

Plot Scale - 1:200

trcs11951 - Plotted From -

File - ...12015\AC CrackSealing.dgn

Posted Speed Prior to Work (M.P.H.)	Spacing of Advance Warning Signs (Feet) (A)	Spacing of Channelizing Devices (Feet) (C)
0 - 30	200	25
35 - 40	350	25
45 - 50	500	50
55	750	50
60 - 65	1000	50

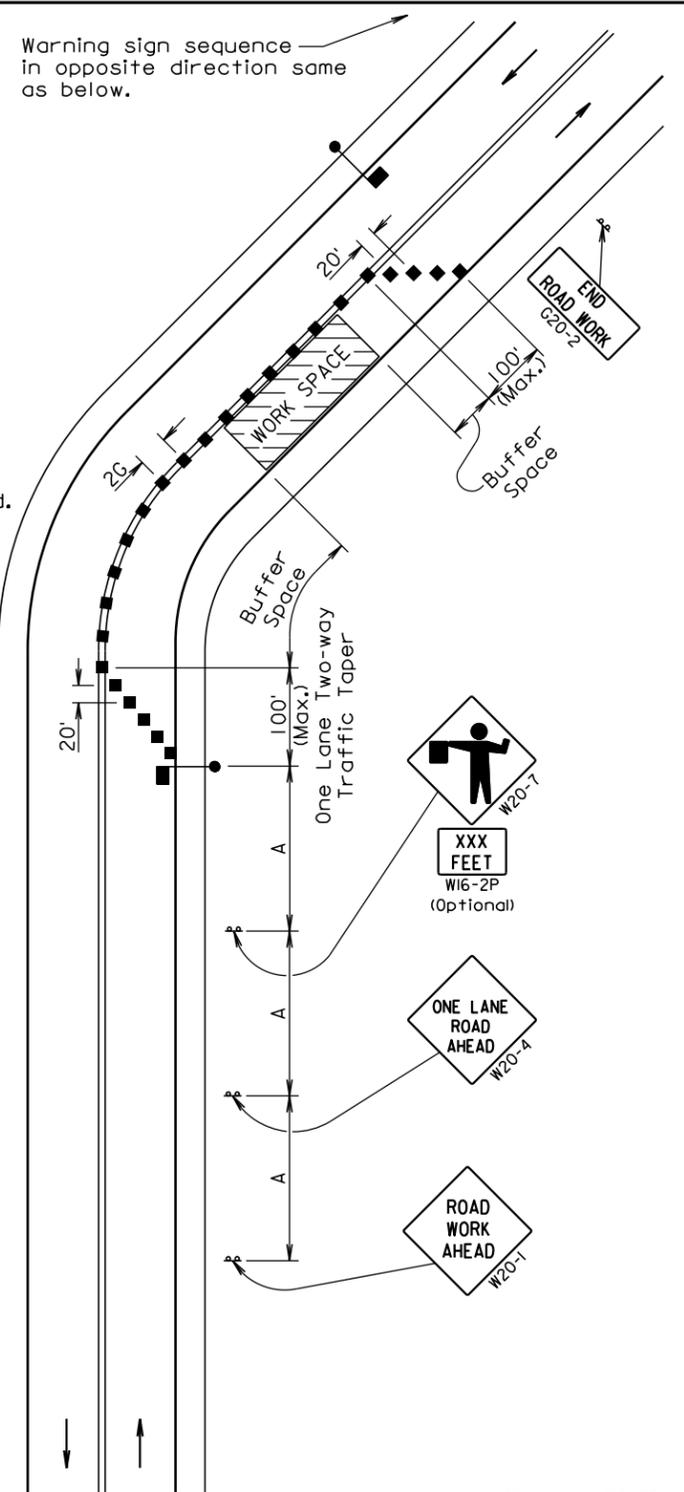

● Flagger  
 ■ Channelizing Device

For low-volume traffic situations with short work zones on straight roadways where the flagger is visible to road users approaching from both directions, a single flagger may be used.

The ROAD WORK AHEAD and the END ROAD WORK signs may be omitted for short duration operations (1 hour or less).

For tack and/or flush seal operations, when flaggers are not being used, the FRESH OIL sign (W21-2) shall be displayed in advance of the liquid asphalt areas.

Flashing warning lights and/or flags may be used to call attention to the advance warning signs.

The channelizing devices shall be drums or 42" cones.

Channelizing devices are not required along the centerline adjacent to work area when pilot cars are utilized for escorting traffic through the work area.


Channelizing devices and flaggers shall be used at intersecting roads to control intersecting road traffic as required.

The buffer space should be extended so that the two-way traffic taper is placed before a horizontal or vertical curve to provide adequate sight distance for the flagger and queue of stopped vehicles.

The length of A may be adjusted to fit field conditions.

September 22, 2014


Published Date: 1st Qtr. 2015 <b>SDDOT</b>	<b>GUIDES FOR TRAFFIC CONTROL DEVICES LANE CLOSURE WITH FLAGGER PROVIDED</b>	PLATE NUMBER <b>634.23</b>
		Sheet 1 of 1

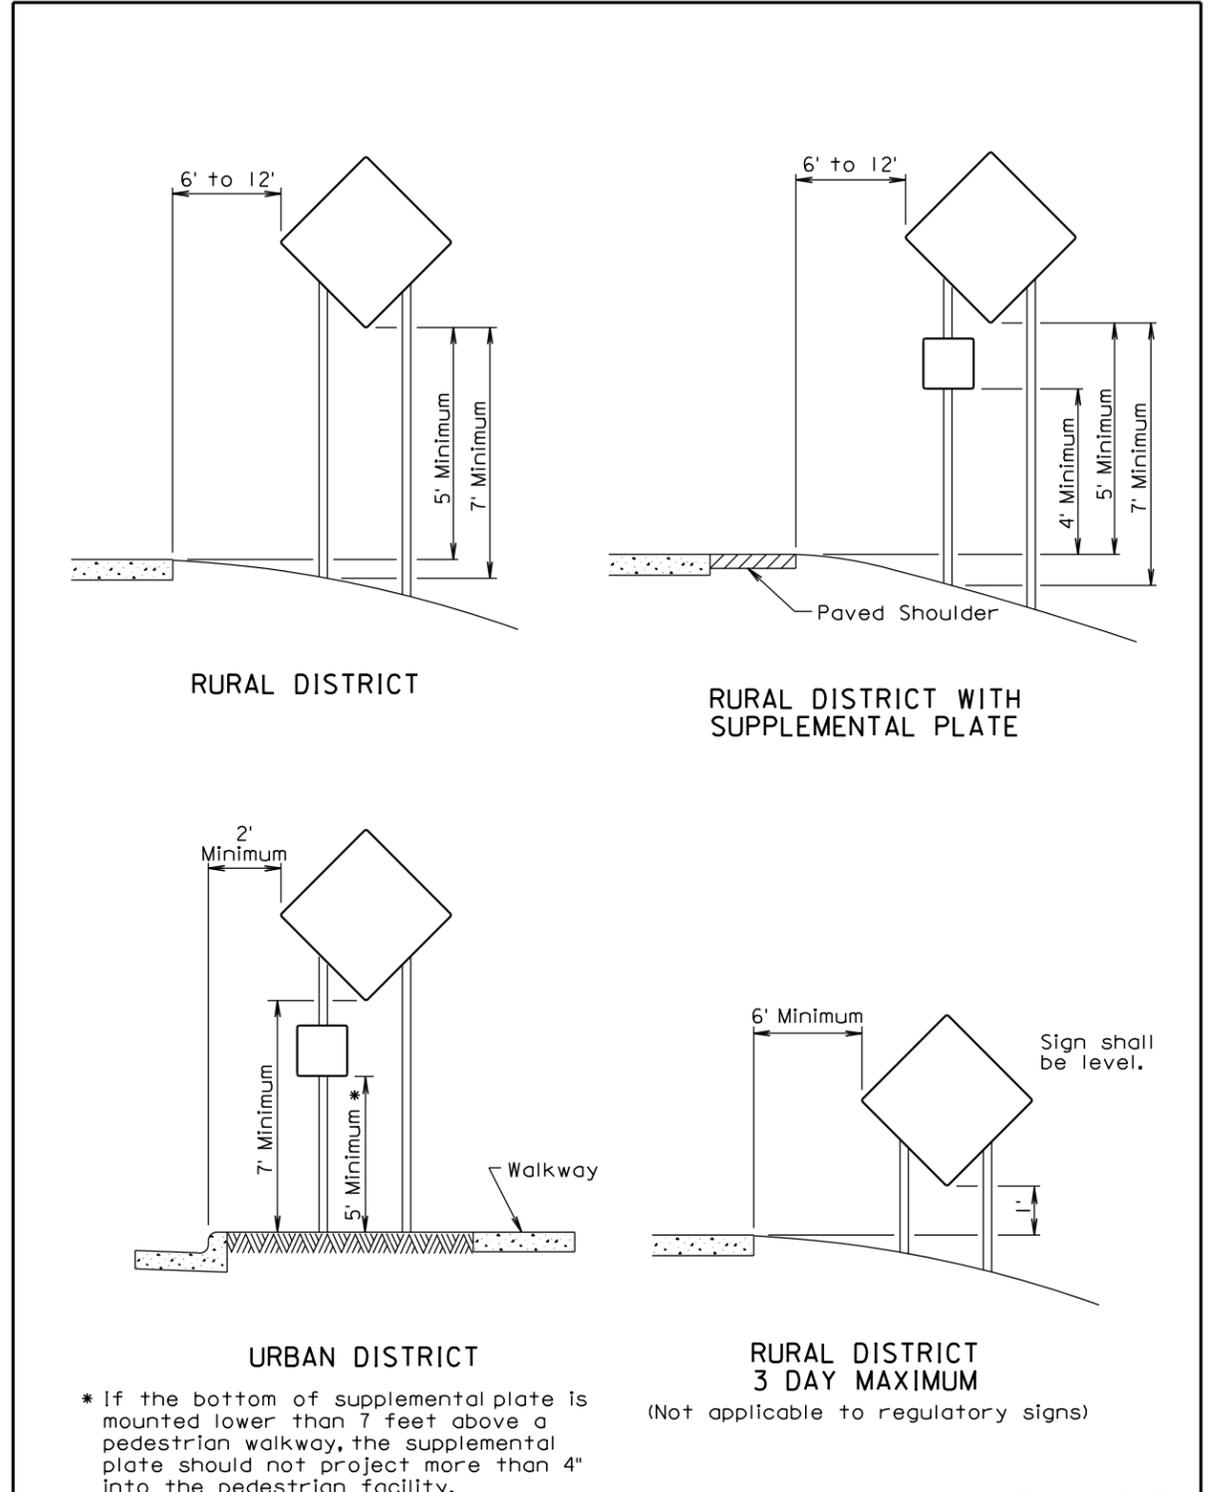


\* If the bottom of supplemental plate is mounted lower than 7 feet above a pedestrian walkway, the supplemental plate should not project more than 4" into the pedestrian facility.

September 22, 2014

Published Date: 1st Qtr. 2015 <b>SDDOT</b>	<b>CRASHWORTHY SIGN SUPPORTS (Typical Construction Signing)</b>	PLATE NUMBER <b>634.85</b>
		Sheet 1 of 1

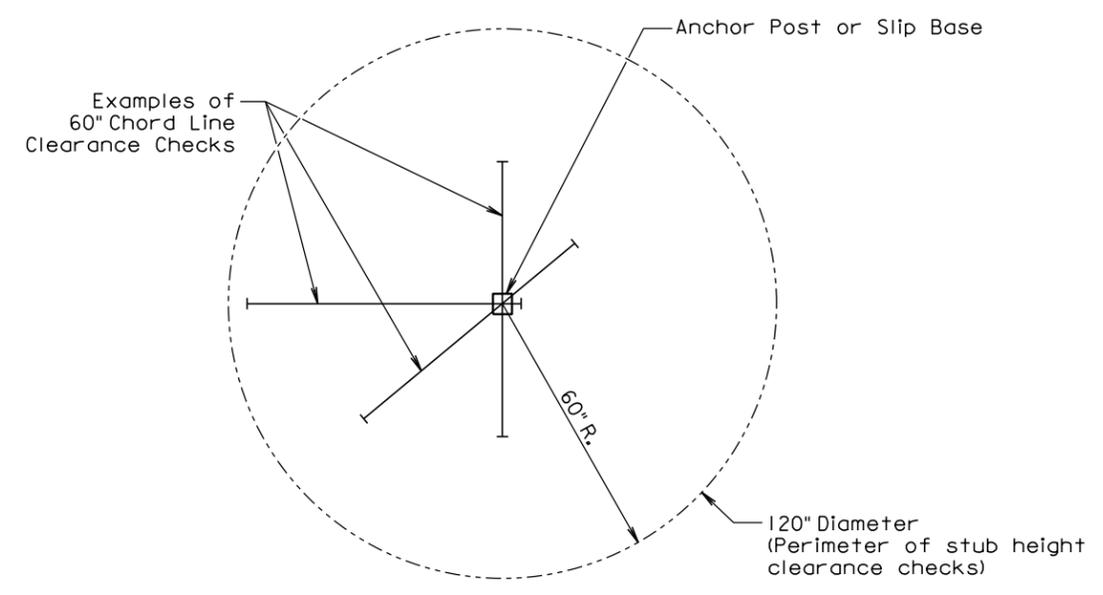

**PLAN VIEW**  
(Examples of stub height clearance checks)

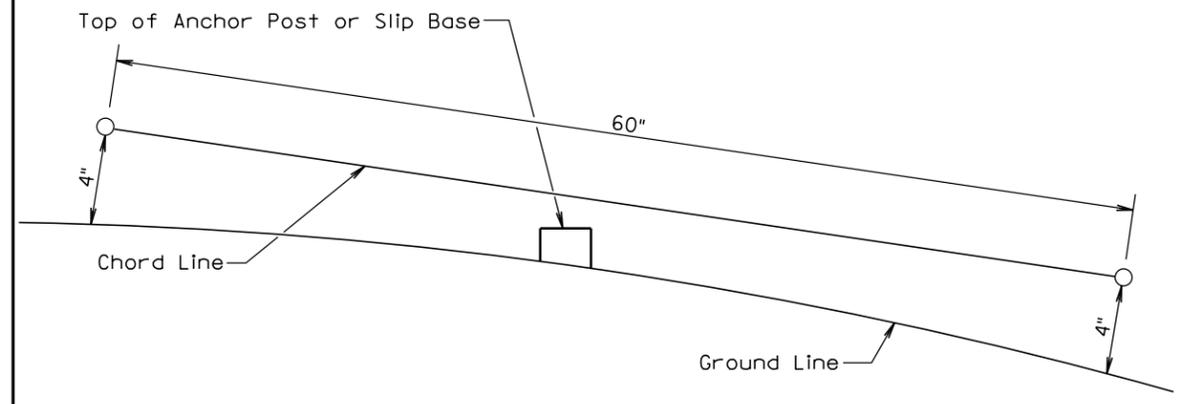

**ELEVATION VIEW**

**GENERAL NOTES:**

The top of anchor posts and slip bases SHALL NOT extend above a 60" chord line within a 120" diameter circle around the post with ends 4" above the ground.

At locations where there is curb and gutter adjacent to the breakaway sign support, the stub height shall be a maximum of 4" above the ground line at the localized area adjacent to the breakaway support stub.

The 4" stub height clearance is not necessary for U-channel lap splices where the support is designed to yield (bend) at the base.

July 1, 2005

<i>Published Date: 1st Qtr. 2015</i>	<b>S D D O T</b>	<b>BREAKAWAY SUPPORT STUB CLEARANCE</b>	PLATE NUMBER 634.99
			Sheet 1 of 1