



Planning & Engineering  
Office of Project Development  
700 E Broadway Avenue  
Pierre, South Dakota 57501-2586  
O: 605.773.3275 | F: 605.773.2614  
dot.sd.gov

---

September 22, 2026

**ADDENDUM NO. 1**

**RE: Item #8, October 7, 2026 Letting - IM 0292(100)55, PCN 09TY, Lincoln County - Construct  
Median & Ramp Crossovers**

**TO WHOM IT MAY CONCERN:**

The following addenda to the plans shall be inserted and made a part of your proposal for the referenced project.

**SPECIAL PROVISIONS:** NO CHANGE

**SDEBS BID PROPOSAL:** NO CHANGE

**PLANS:** Please destroy sheet 1 and replace with the enclosed sheets, dated 9/14/26.


**Sheet 1:** End project limits were updated.

Sincerely,

Sam Weisgram  
Engineering Supervisor

SW/gp

CC: Travis Dressen, Mitchell Region Engineer  
Greg Rothschadl, Yankton Area Engineer

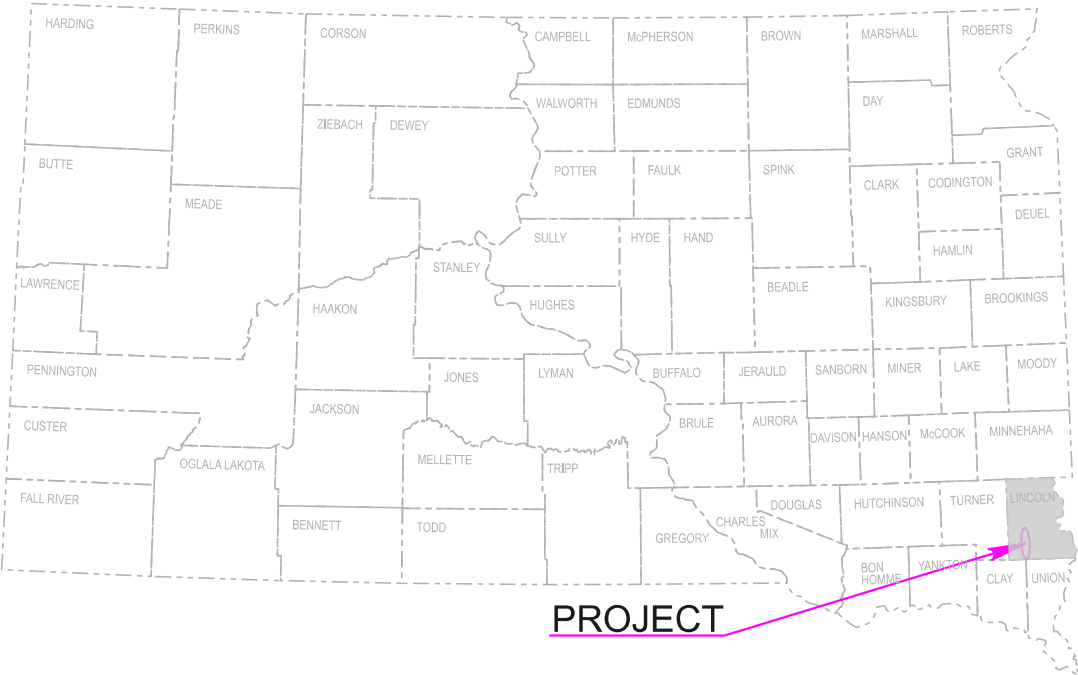

STATE OF SOUTH DAKOTA  
DEPARTMENT OF TRANSPORTATION  
PLANS FOR PROPOSED  
**IM 0292(100)55**  
**INTERSTATE 29 NBL & SBL**  
**LINCOLN COUNTY**  
CONSTRUCT MEDIAN CROSSOVERS  
PCN 09TY



Plotting Date: 09/14/2026

| PROJECT        | SECTION | SHEET |
|----------------|---------|-------|
| IM 0292(100)55 | 1       | 51    |

INDEX OF SECTIONS

|            |                                                      |
|------------|------------------------------------------------------|
| Section A: | Estimate of Quantities and Environmental Commitments |
| Section C: | Traffic Control Plans                                |
| Section D: | Erosion and Sediment Control Plans                   |
| Section F: | Surfacing Plans                                      |



BEGIN IM 0292(100)55  
BEGIN Project  
MRM 48.00+0.00 SBL & NBL  
Existing Median Crossover

DESIGN DESIGNATION SBL


|            |       |
|------------|-------|
| ADT (2025) | 10340 |
| ADT (2045) | 16671 |
| DHV        | 1857  |
| D          | 50%   |
| T DHV      | 12.2% |
| T ADT      | 26.9% |

DESIGN DESIGNATION NBL

|            |       |
|------------|-------|
| ADT (2025) | 10339 |
| ADT (2045) | 16605 |
| DHV        | 1850  |
| D          | 50%   |
| T DHV      | 12.2% |
| T ADT      | 26.9% |

STORM WATER PERMIT

Major Receiving  
Body of Water: Saddle & Snake Creek  
Area Disturbed: 7 Acres  
Total Project Area: 13 Acres  
Approx. Begin Lat,Long: 43.093635, - 96.796180

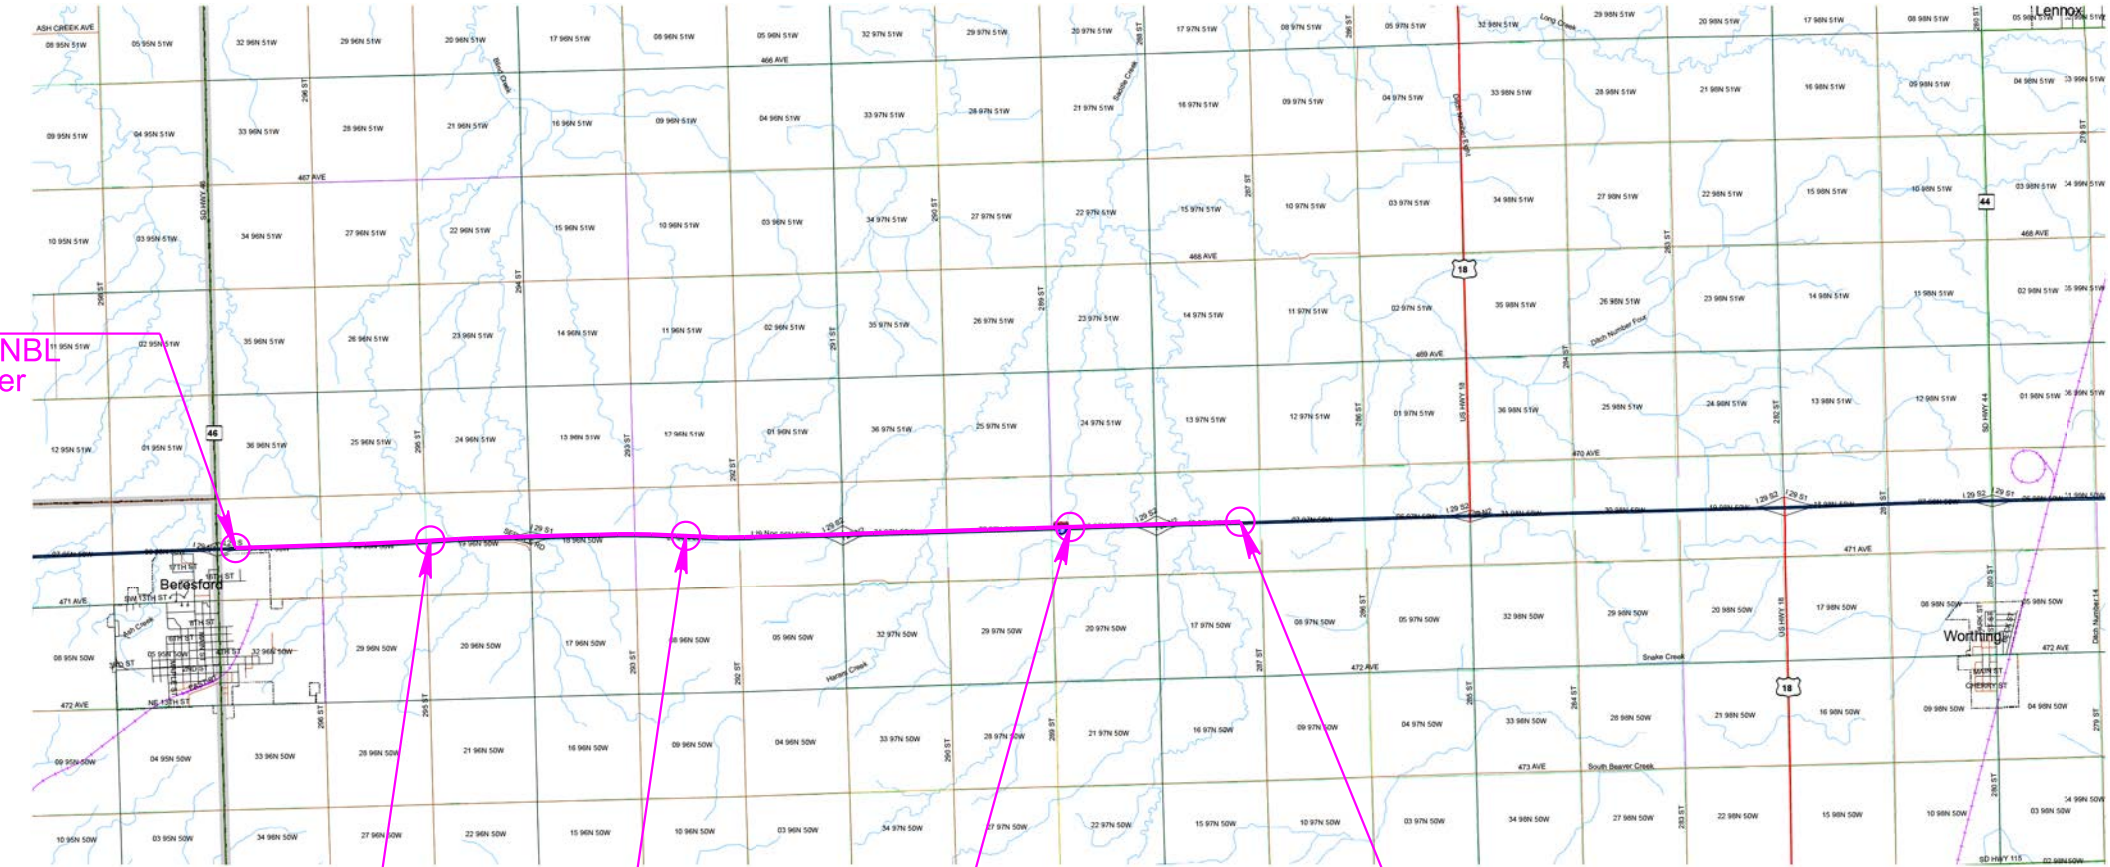

Inventory Management ATR  
MRM 49.00+0.326

Install Median Crossover  
MRM 51.00+0.80

Install Median Crossover  
MRM 55.00+0.40

End IM 0292(100)55  
End Project

Install Median Crossover  
MRM 57.00+0.30

Note:  
This project encompasses four future projects.  
PCN 0814, 075E, 08PK.