


SECTION X: CROSS SECTIONS

STATE OF SOUTH DAKOTA	PROJECT	SHEET	TOTAL SHEETS
	IM 0902(18)101	X1	X17

Plotting Date: 03/18/2024

INDEX OF SHEETS

X1 General Layout with Index
X2-X17 Cross Sections

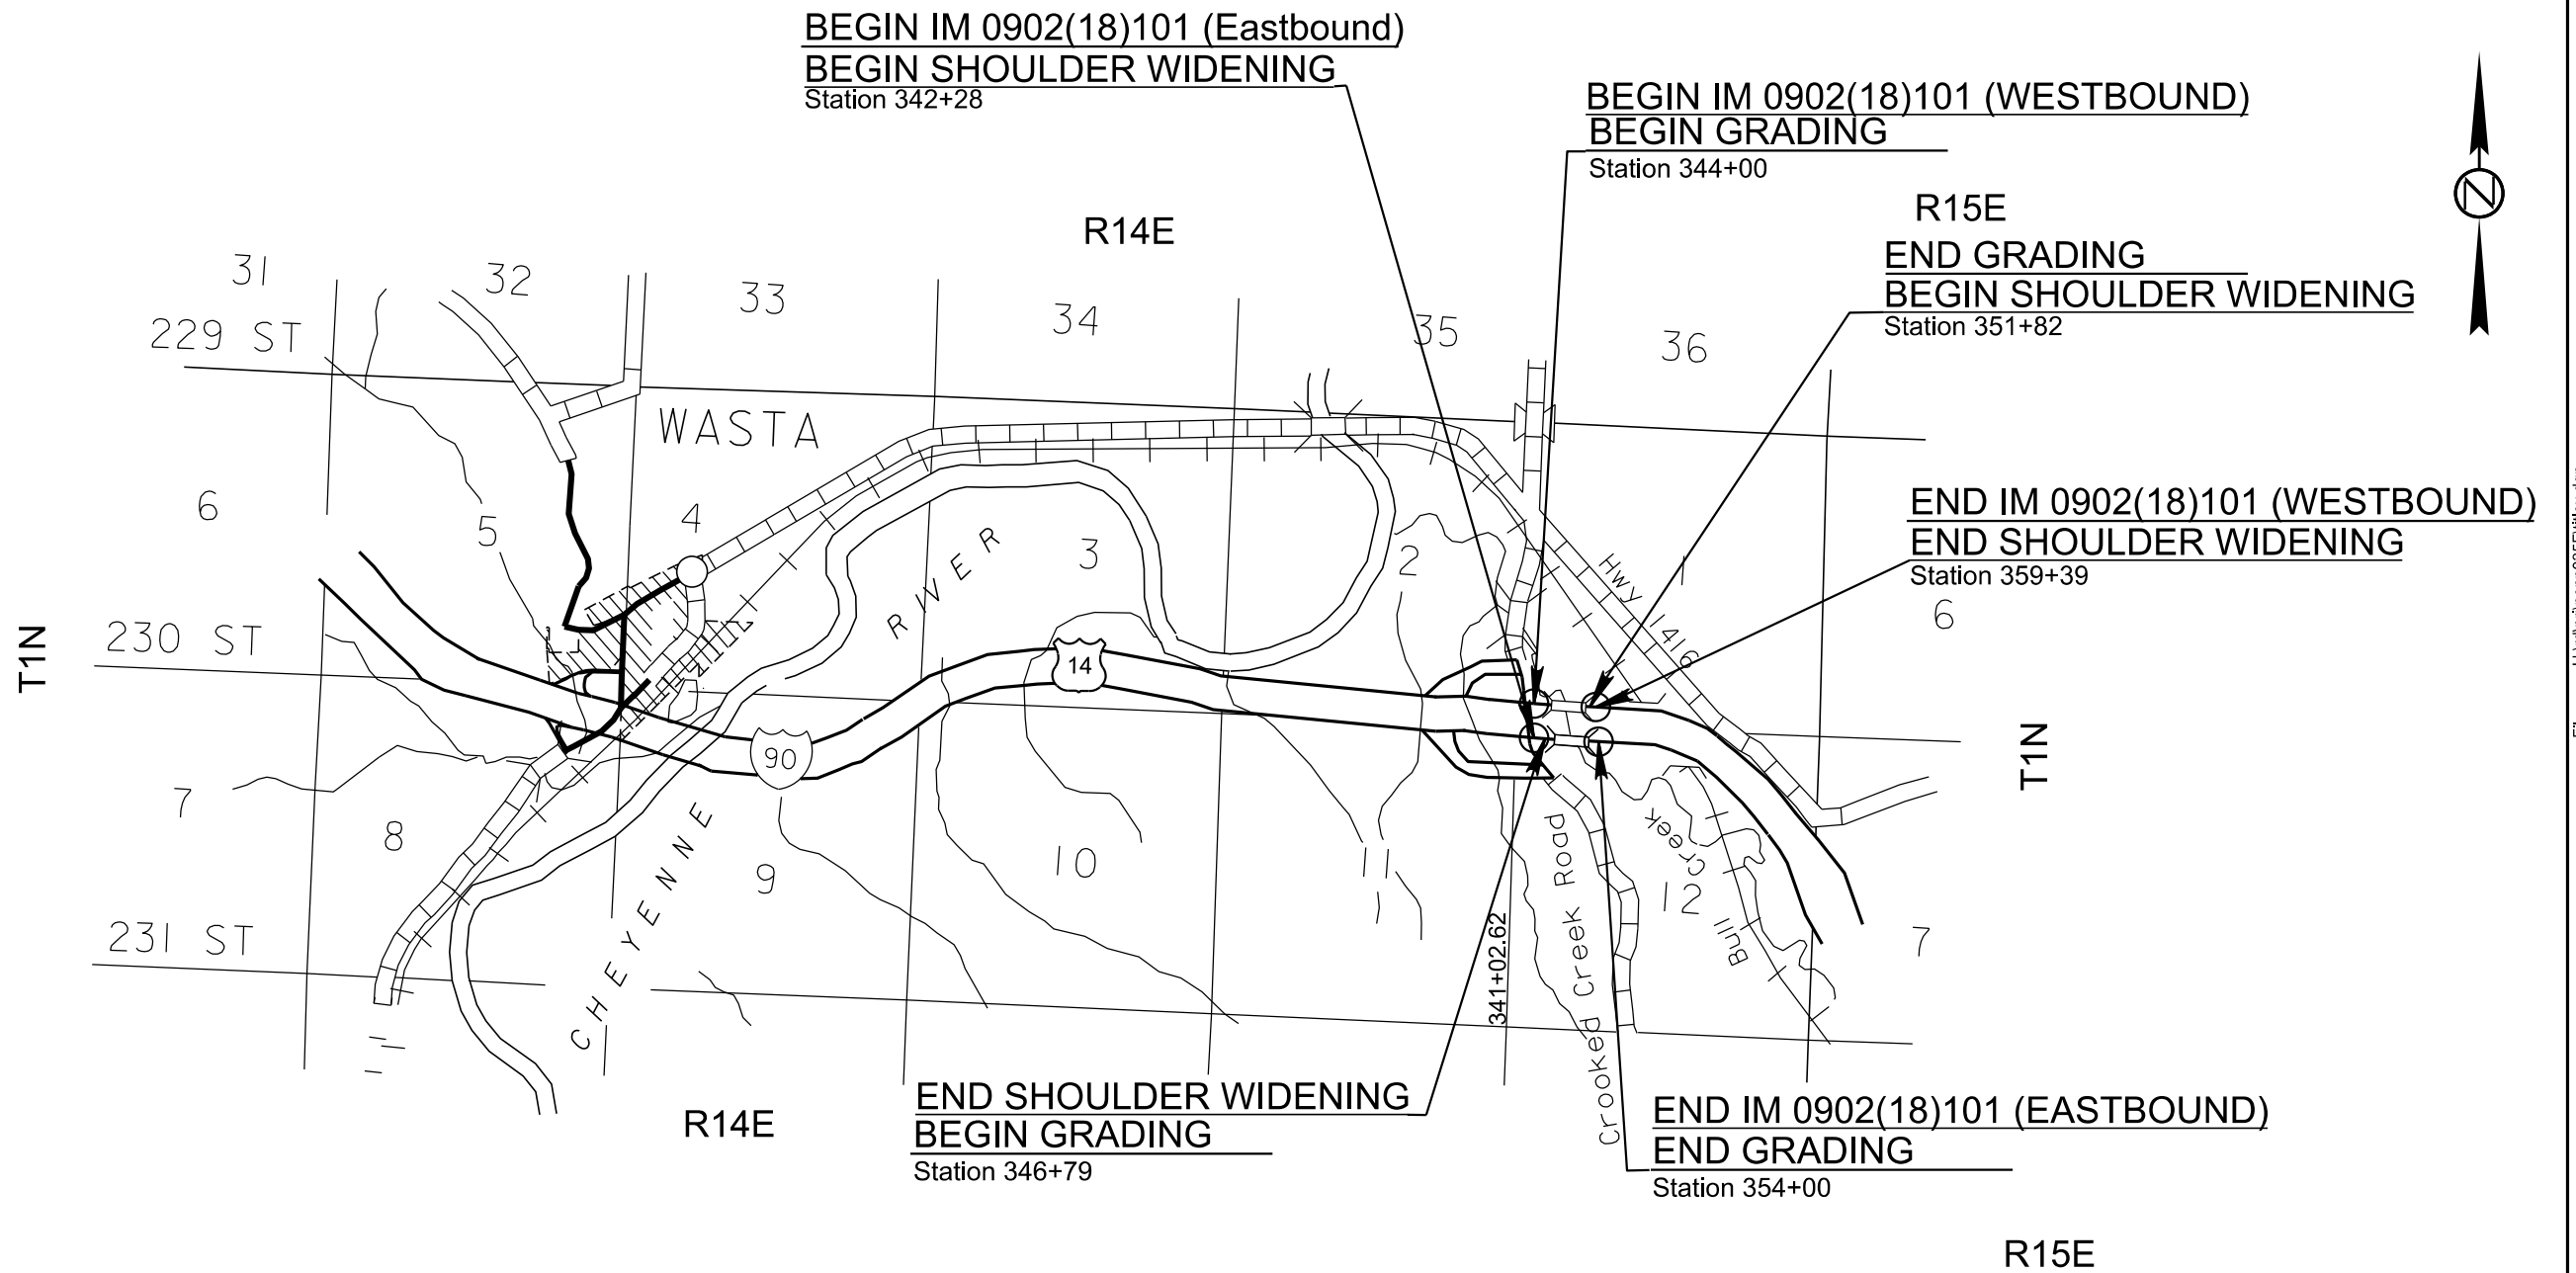

Plot Scale - 1:200

Plotted From - TRPR17190

Plotted From -



Eastbound

Plotting Date: 03/18/2024

STATE OF
SOUTH
DAKOTA

PROJECT
IM 0902(18)101

SHEET NO. X2	TOTAL SHEETS X17
--------------------	------------------------

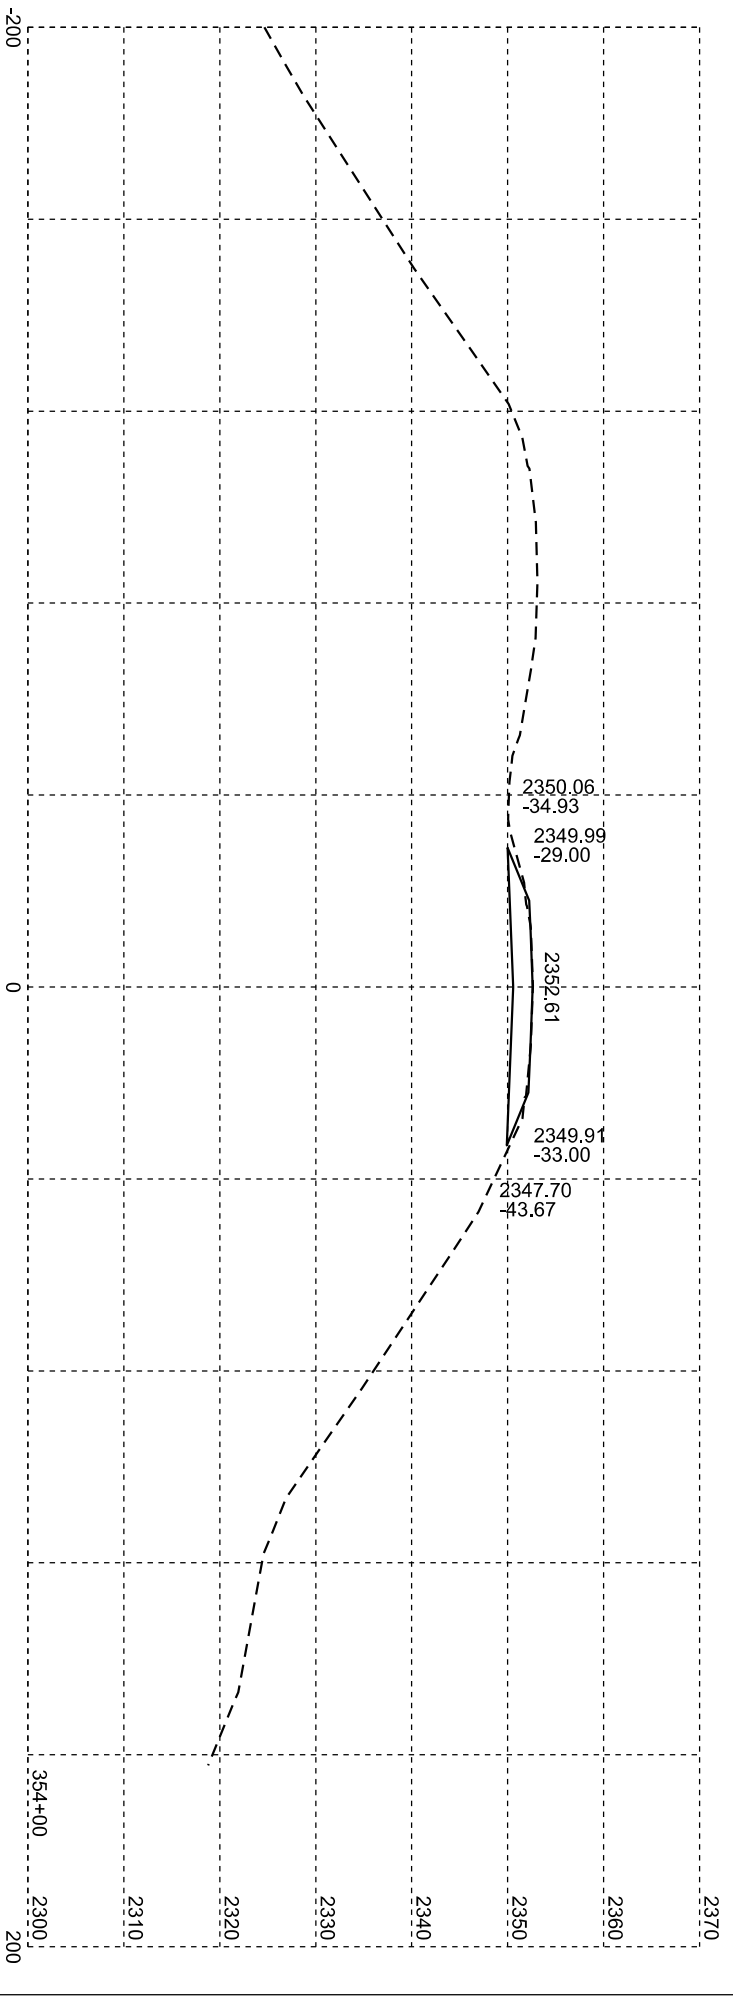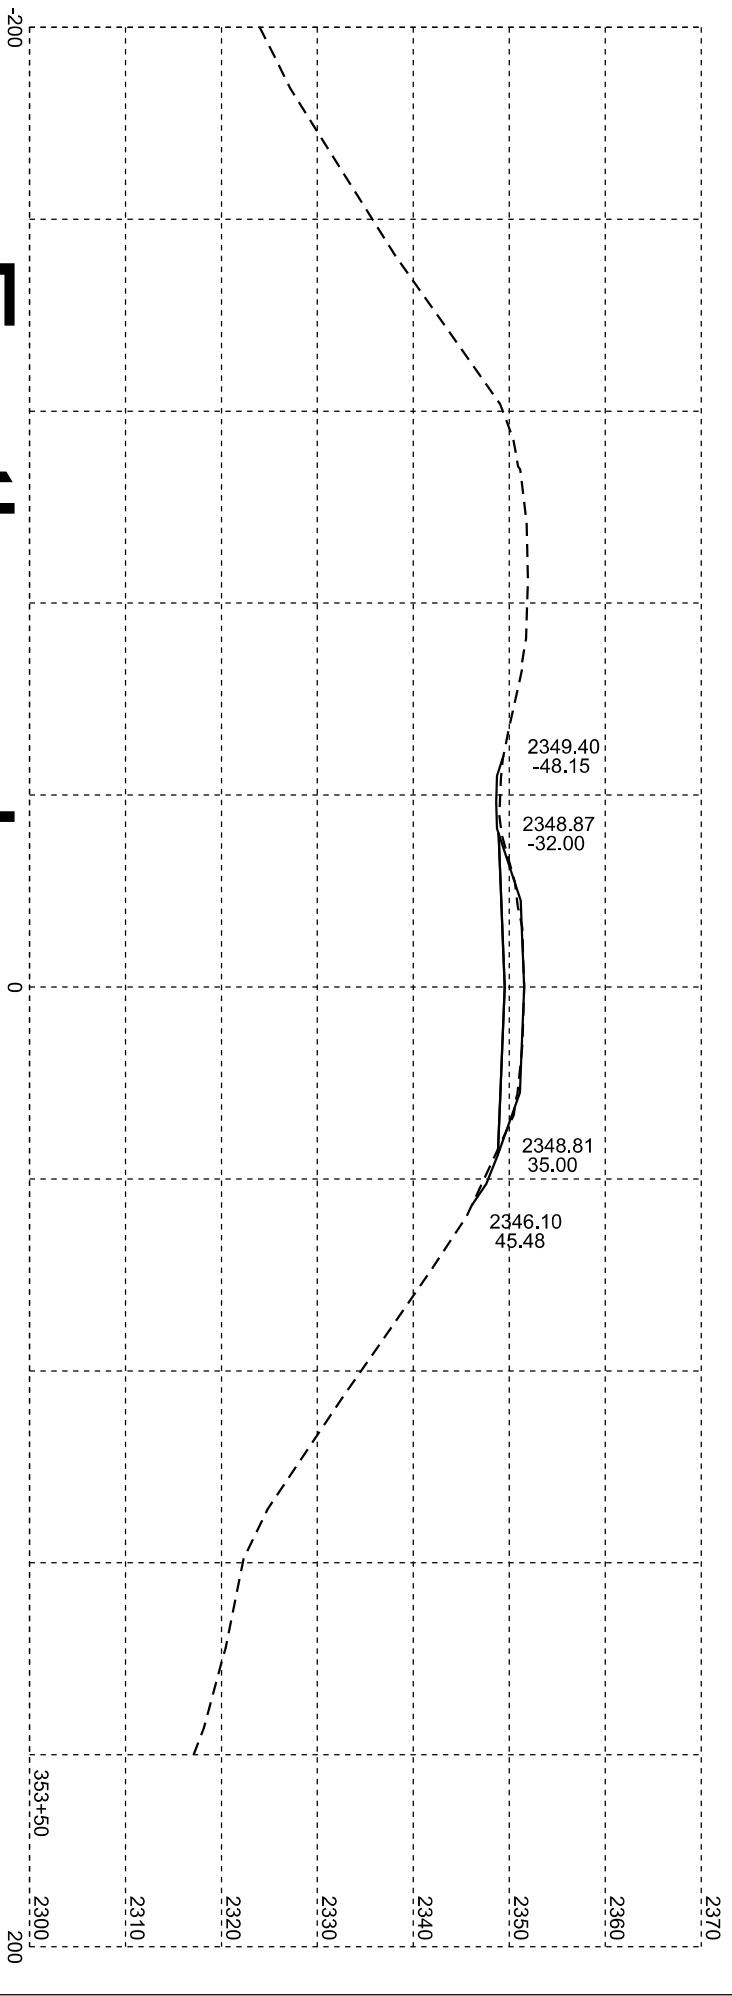





Eastbound





Plotting Date: 03/18/2024

STATE OF
SOUTH
DAKOTA

PROJECT
IM 0902(18)101

SHEET NO.	TOTAL SHEETS
X3	X17

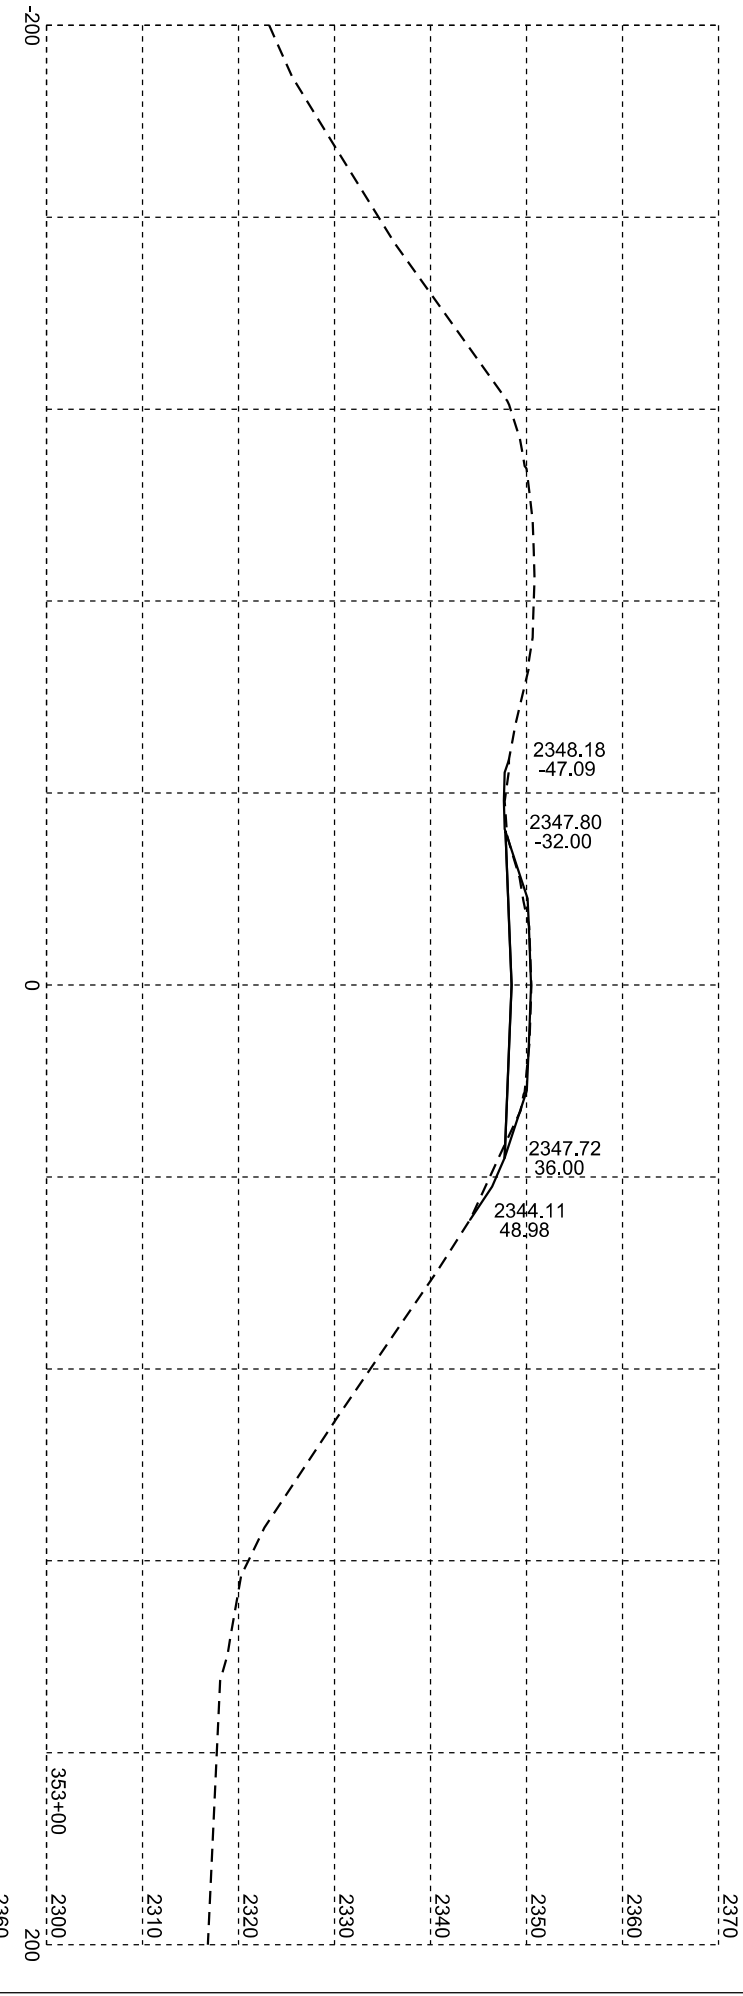
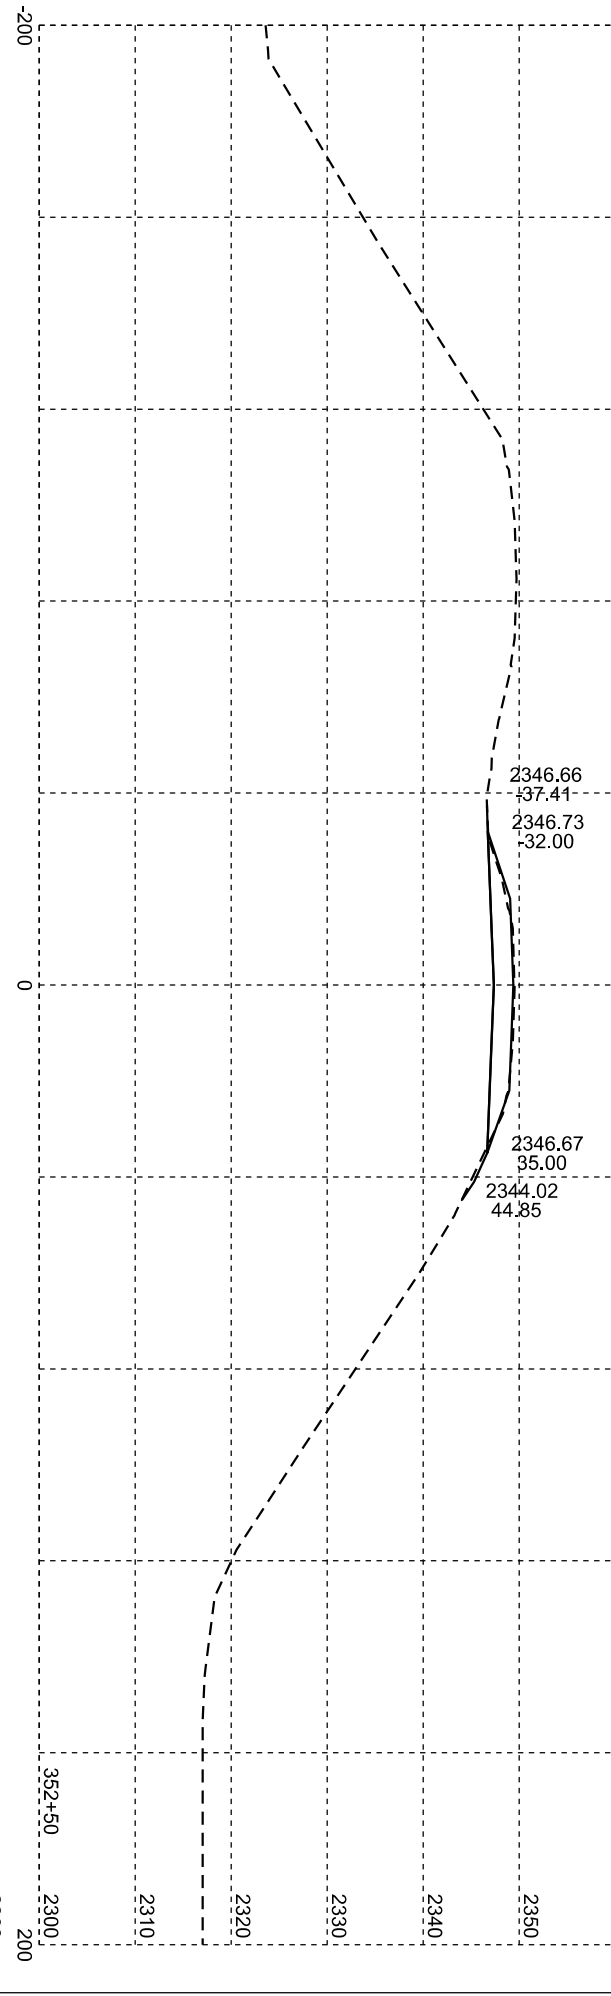
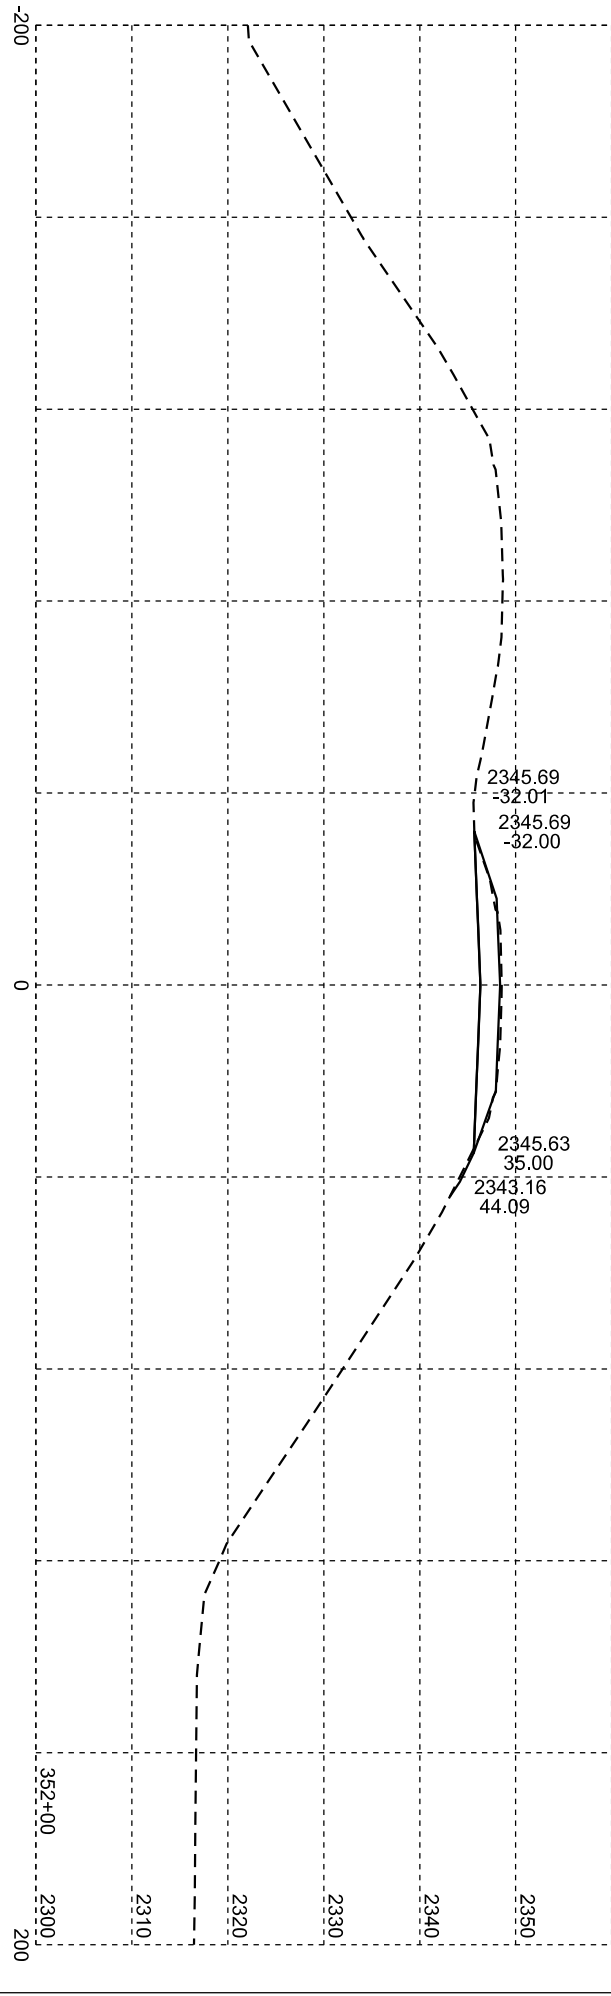
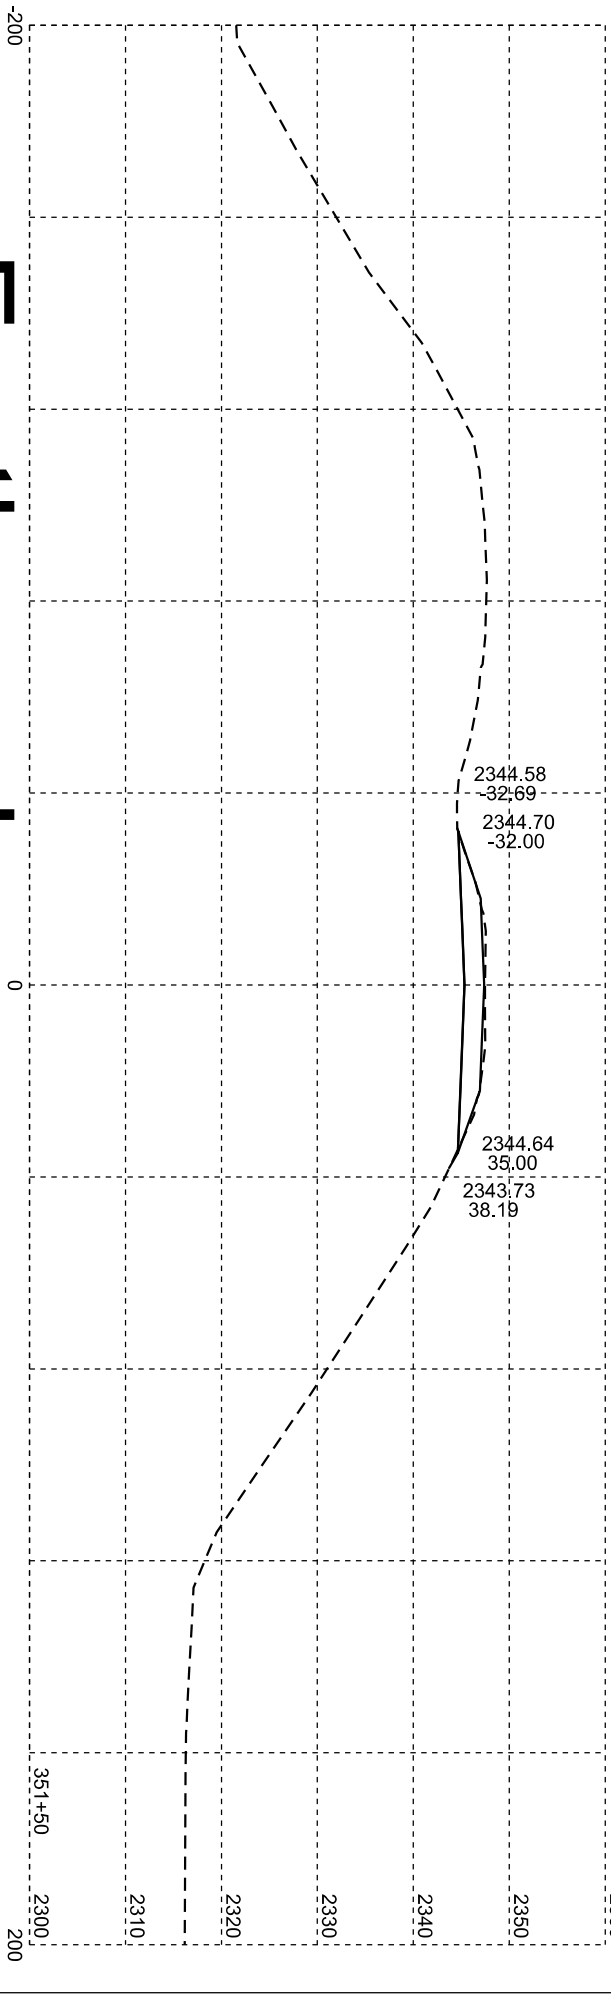


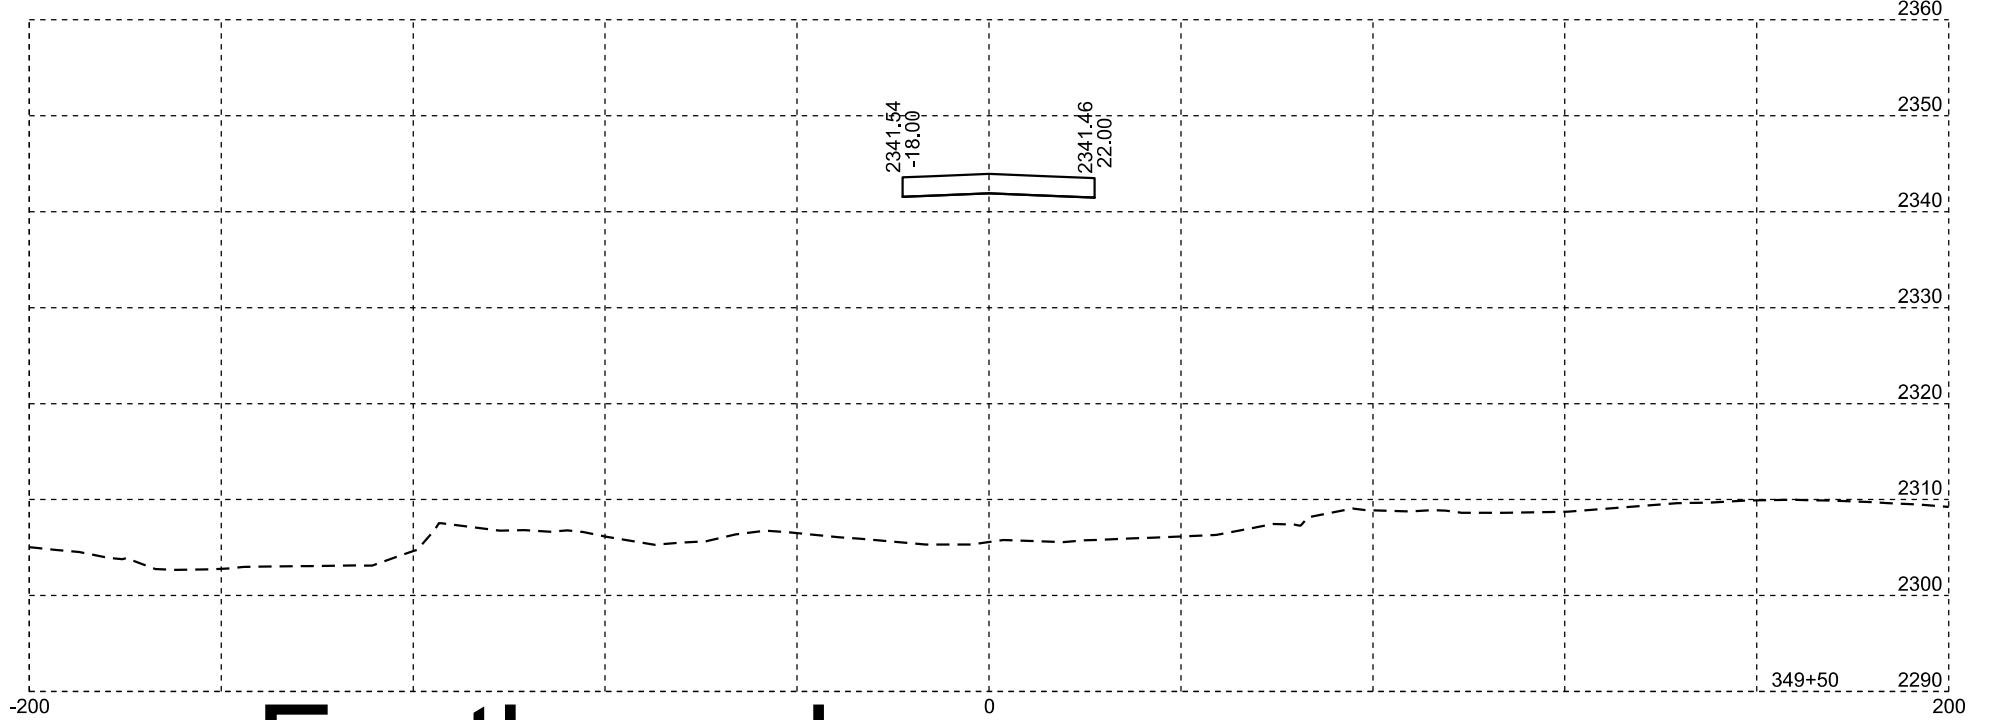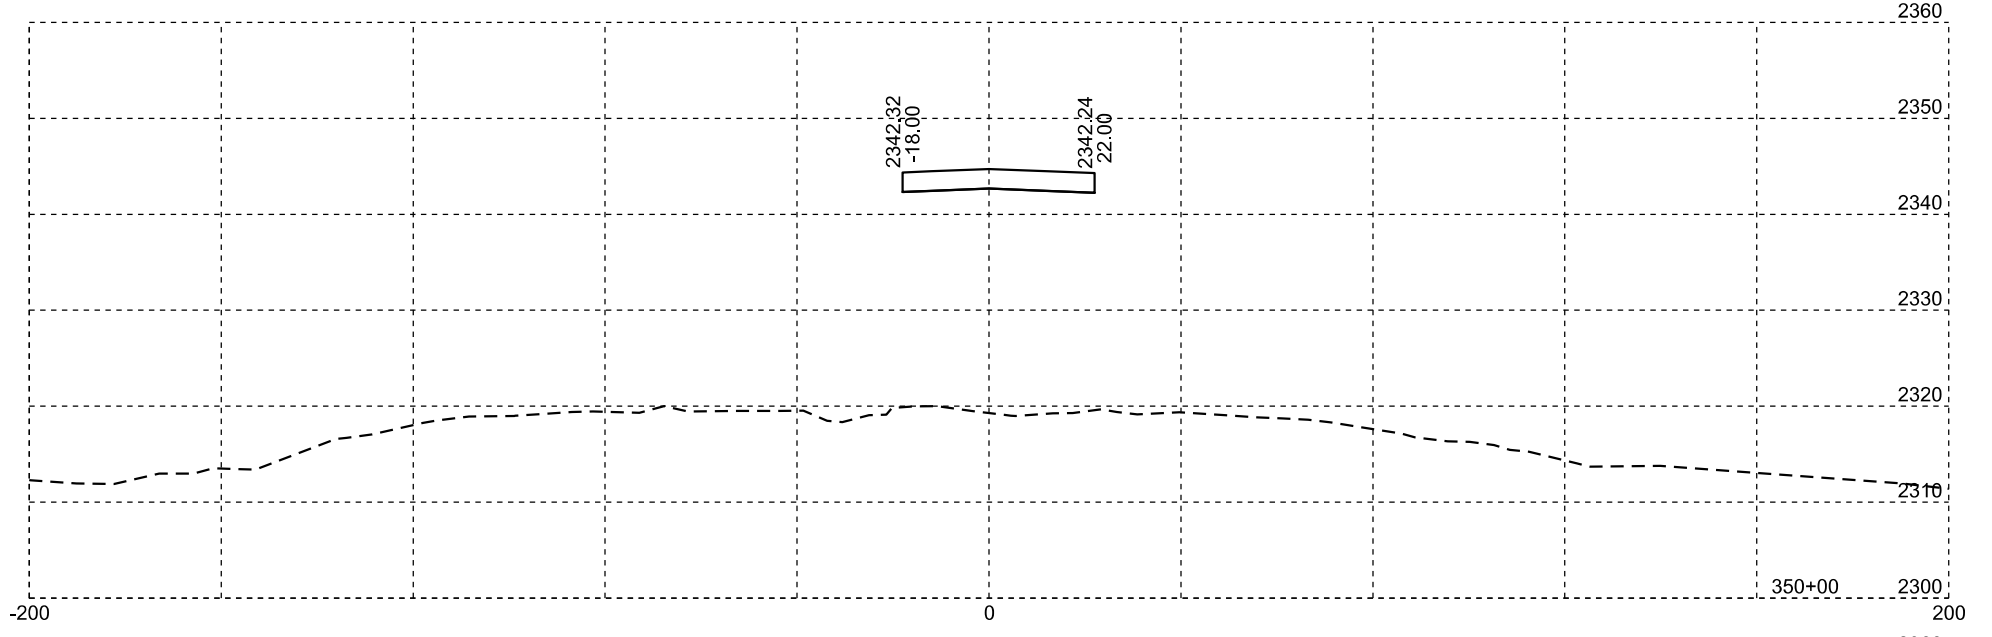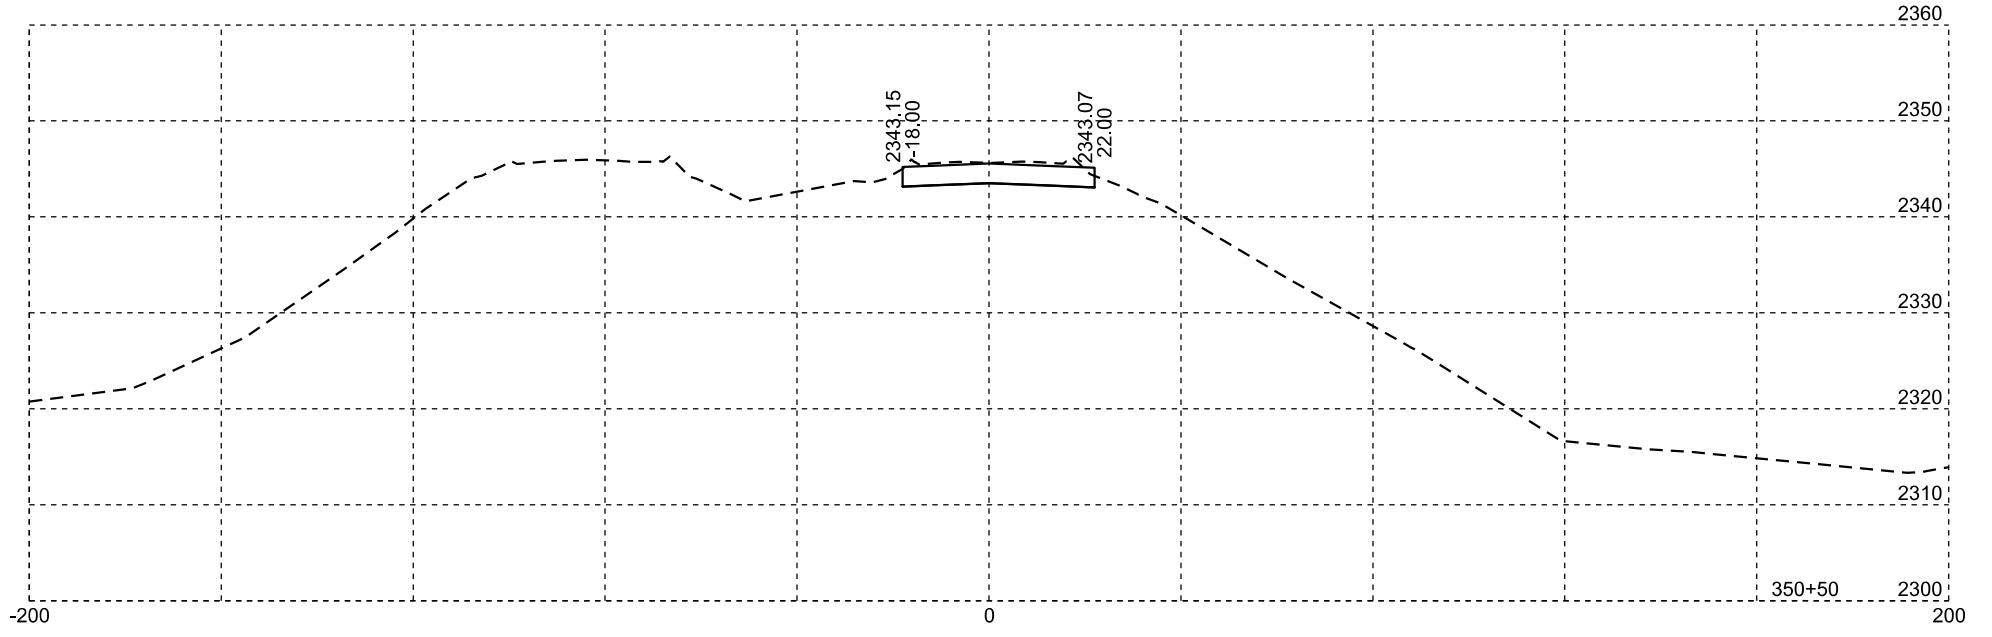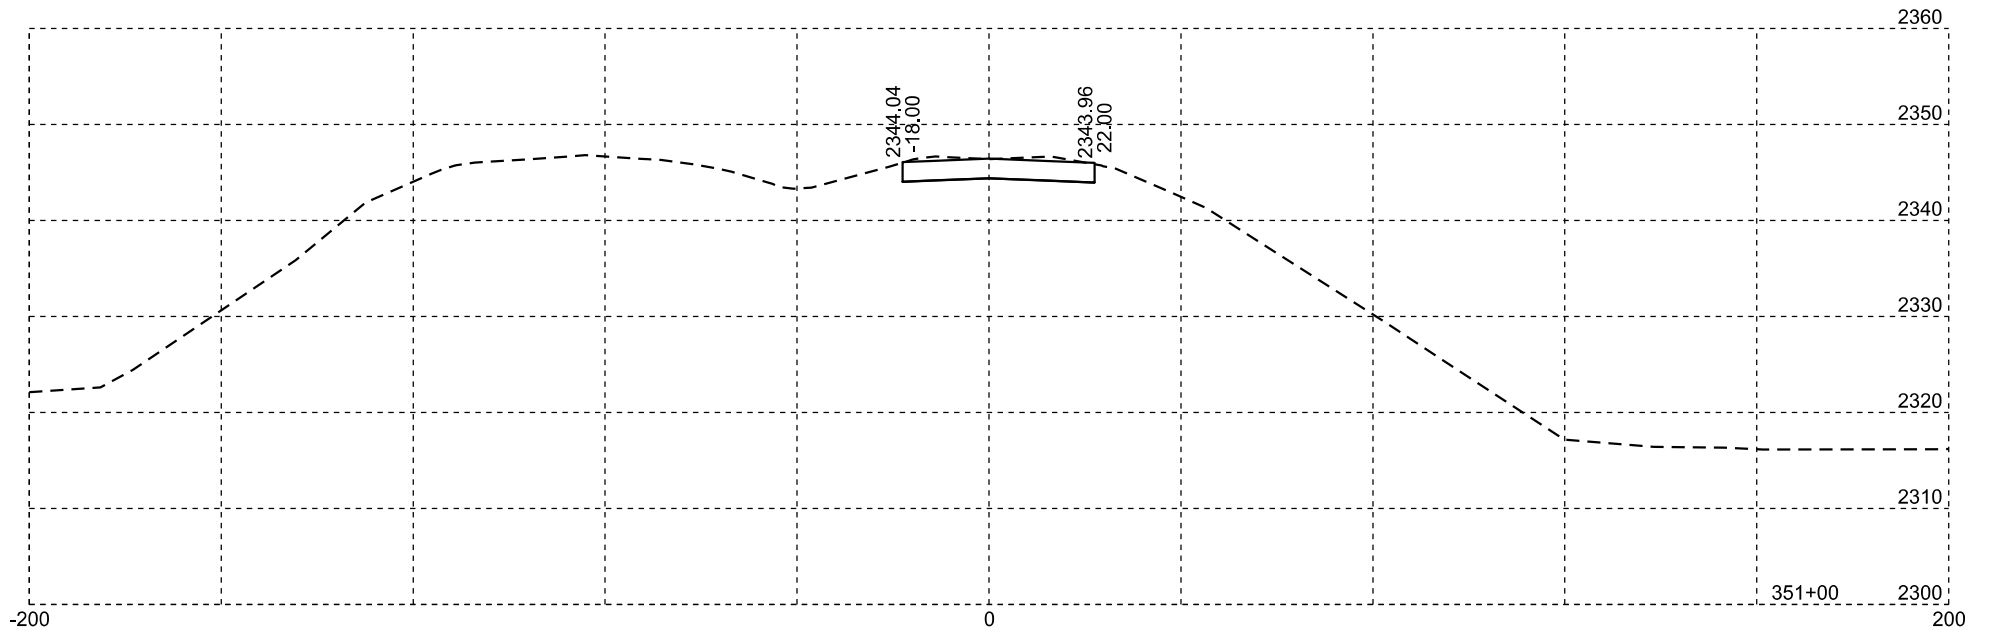

Eastbound

Plotting Date: 03/18/2024





STATE OF SOUTH DAKOTA	PROJECT	SHEET NO.	TOTAL SHEETS
	IM 0902(18)101	X4	X17

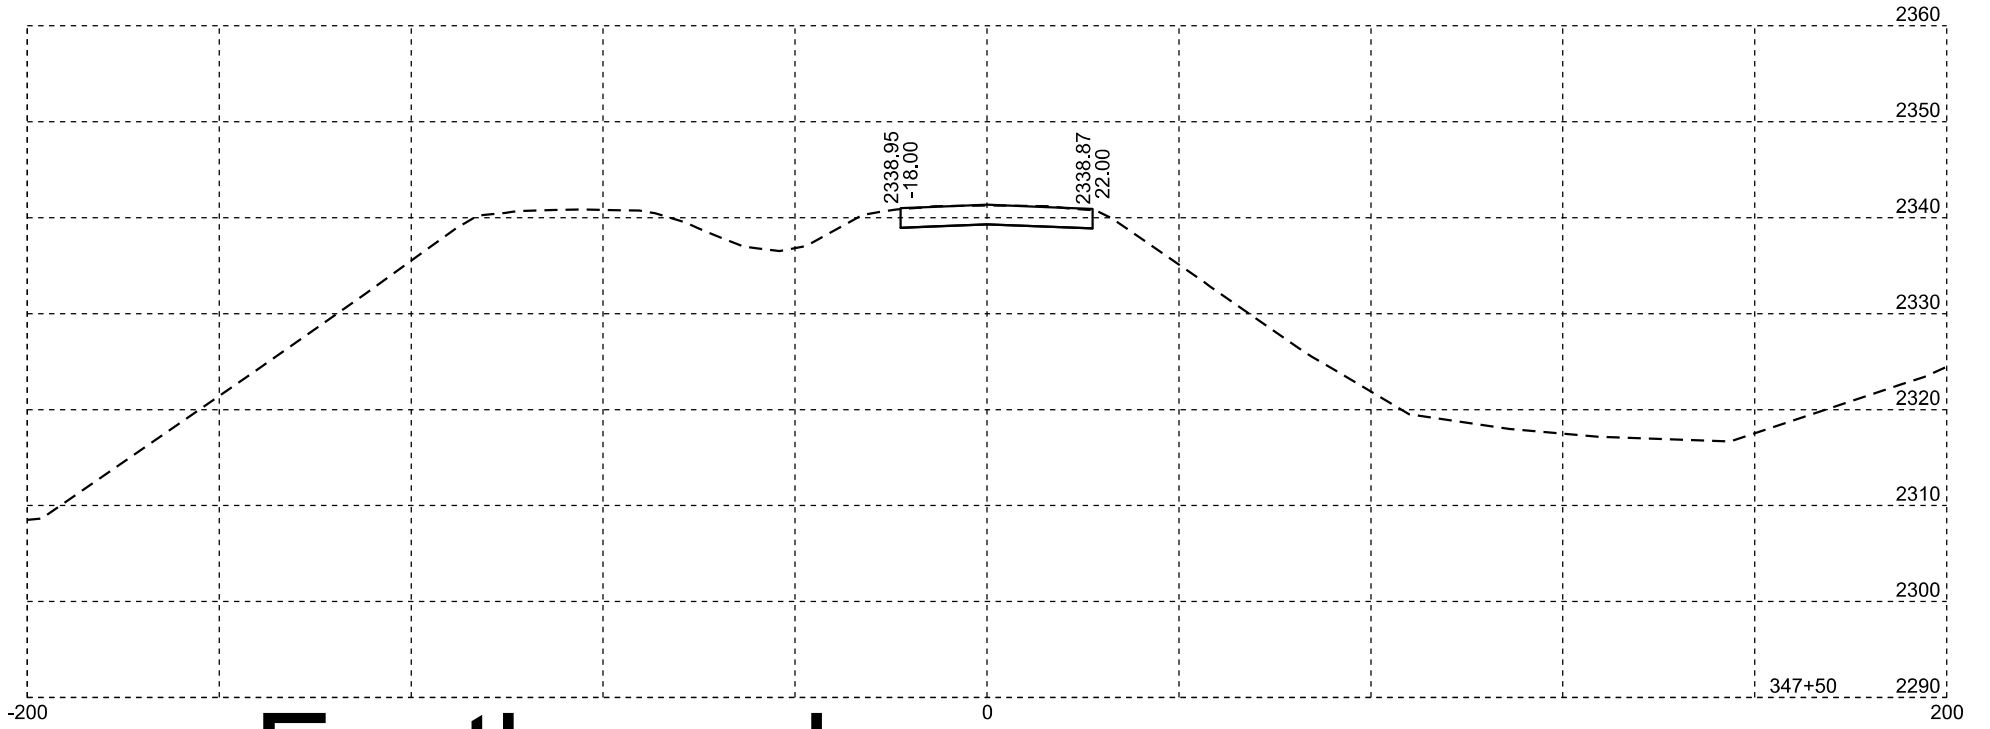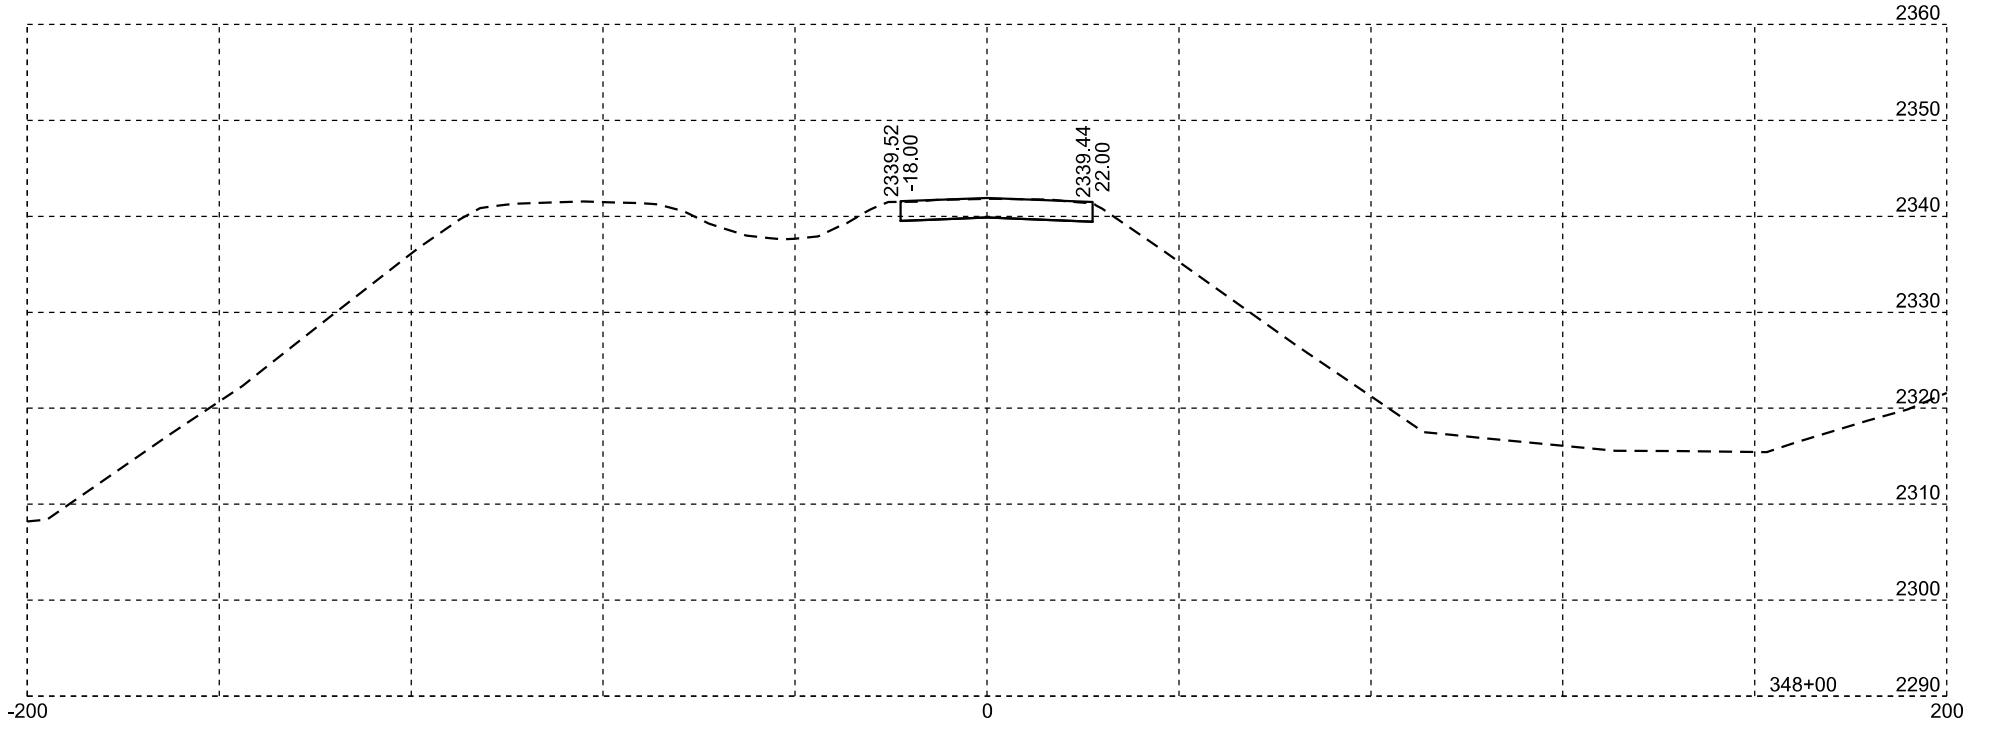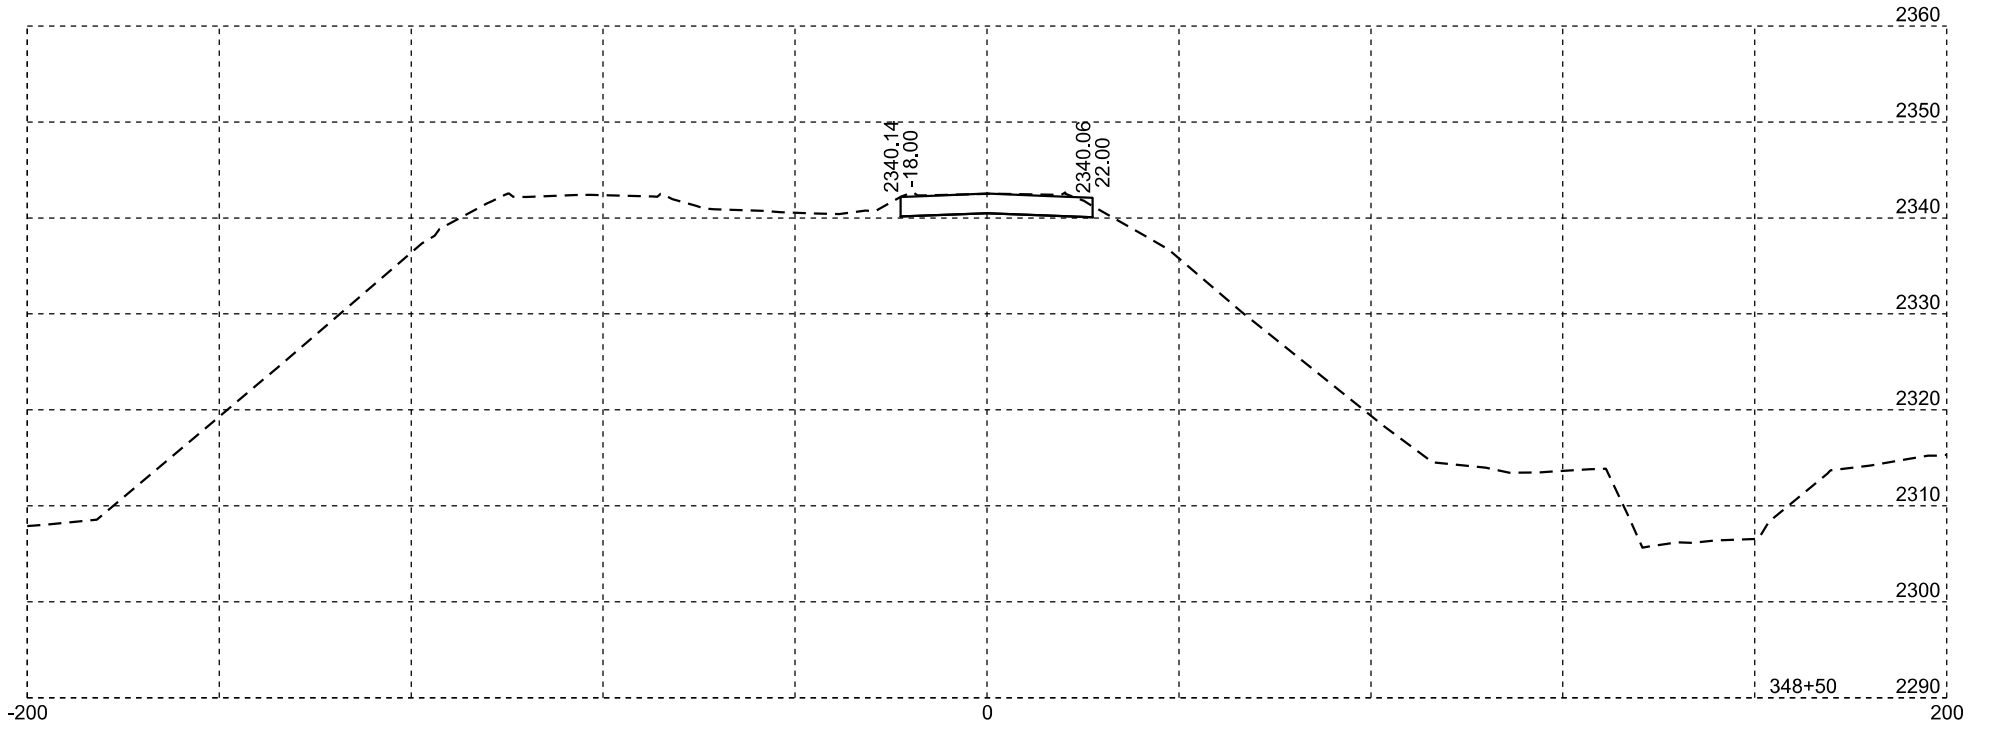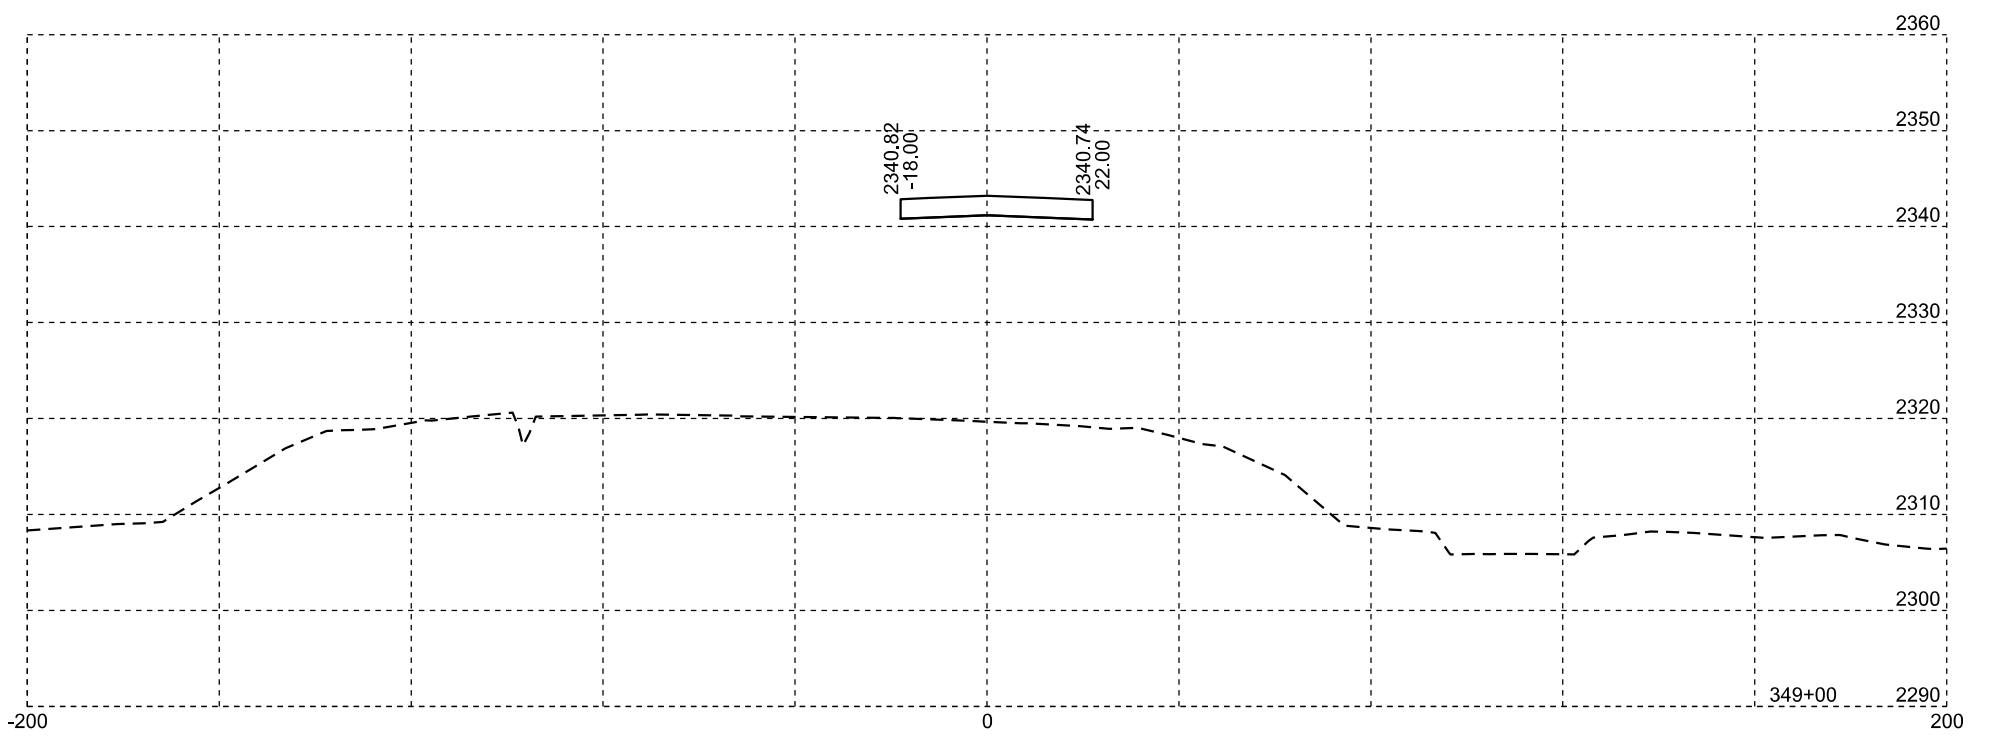

Eastbound

Plotting Date: 03/18/2024

STATE OF SOUTH DAKOTA	PROJECT	SHEET NO.	TOTAL SHEETS
	IM 0902(18)101	X5	X17

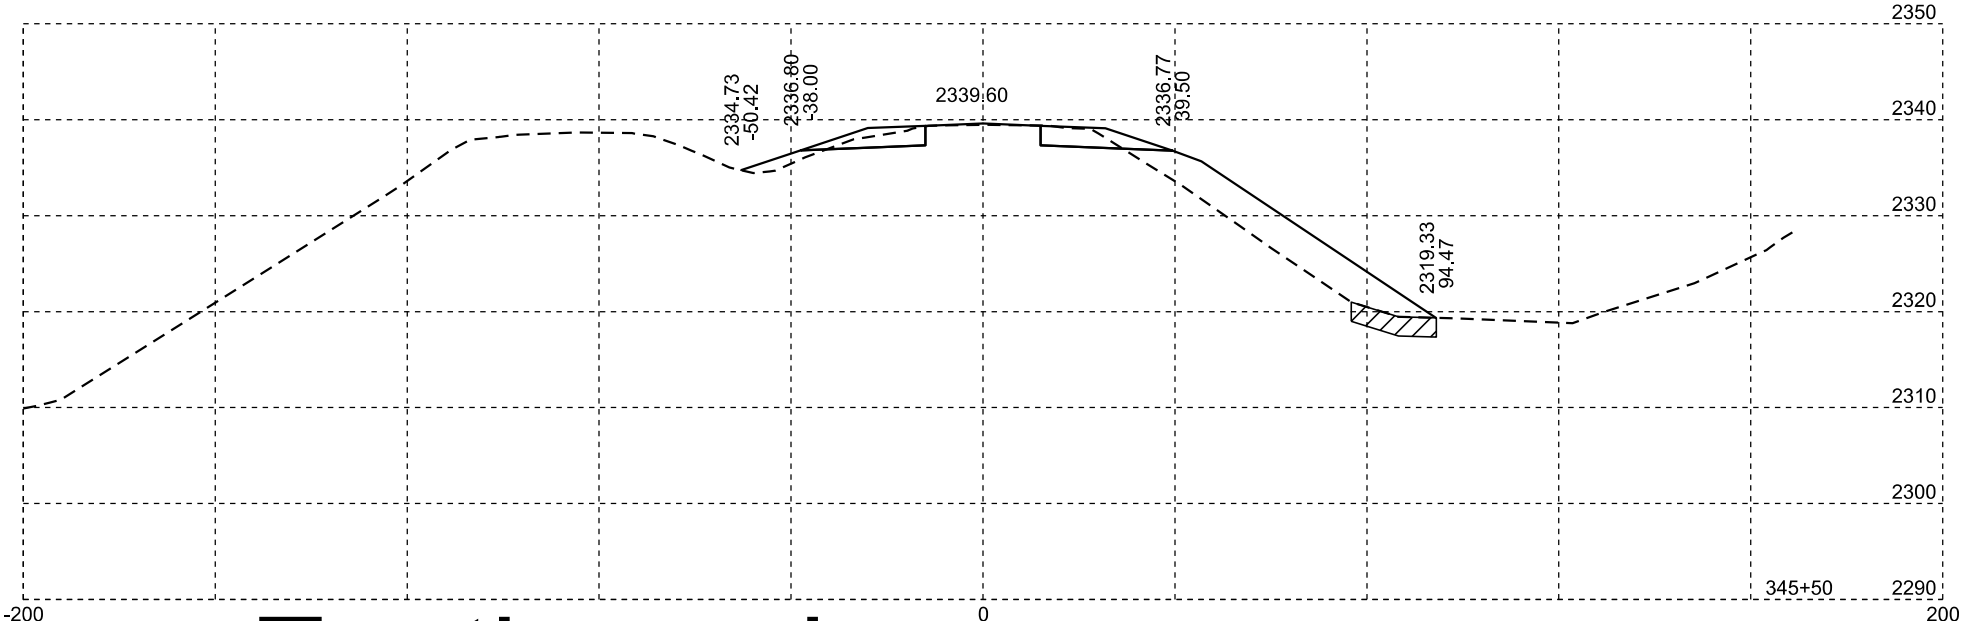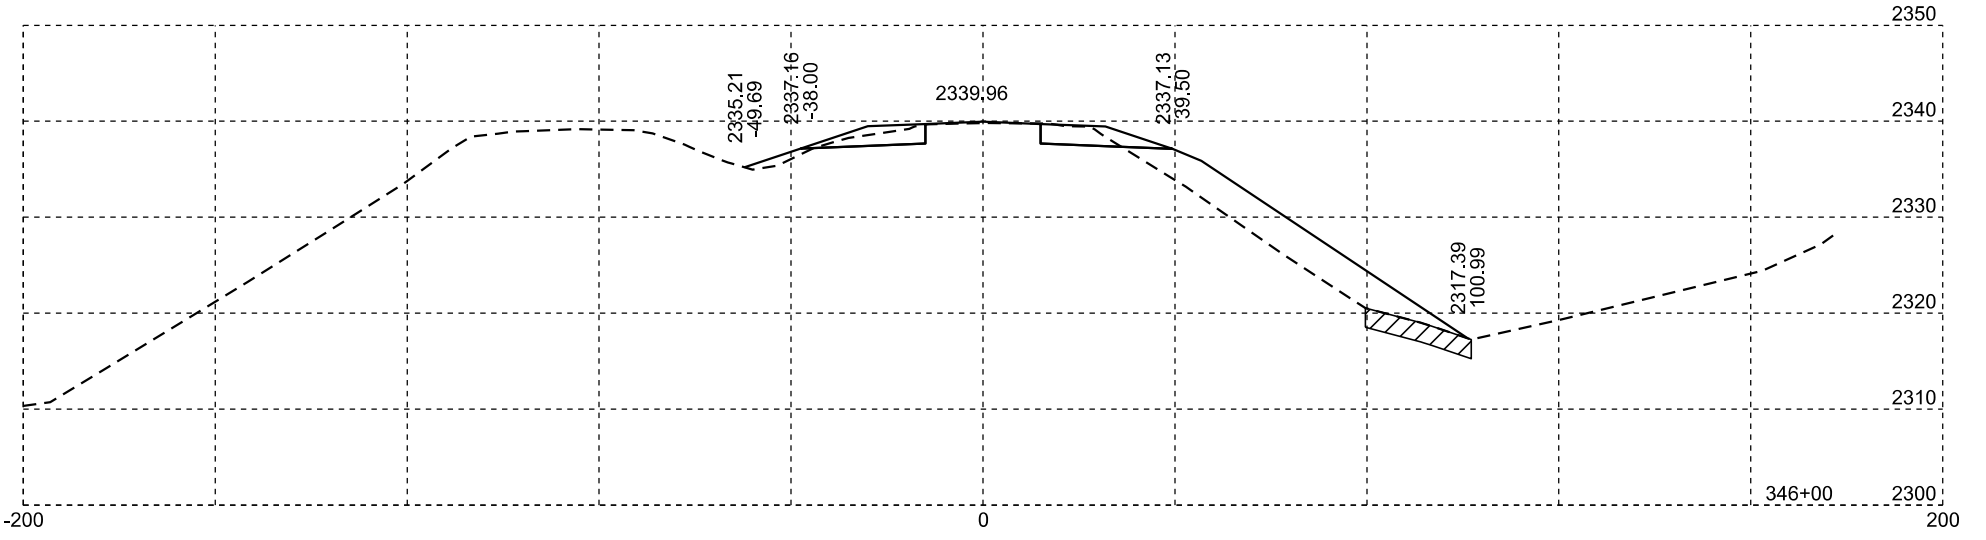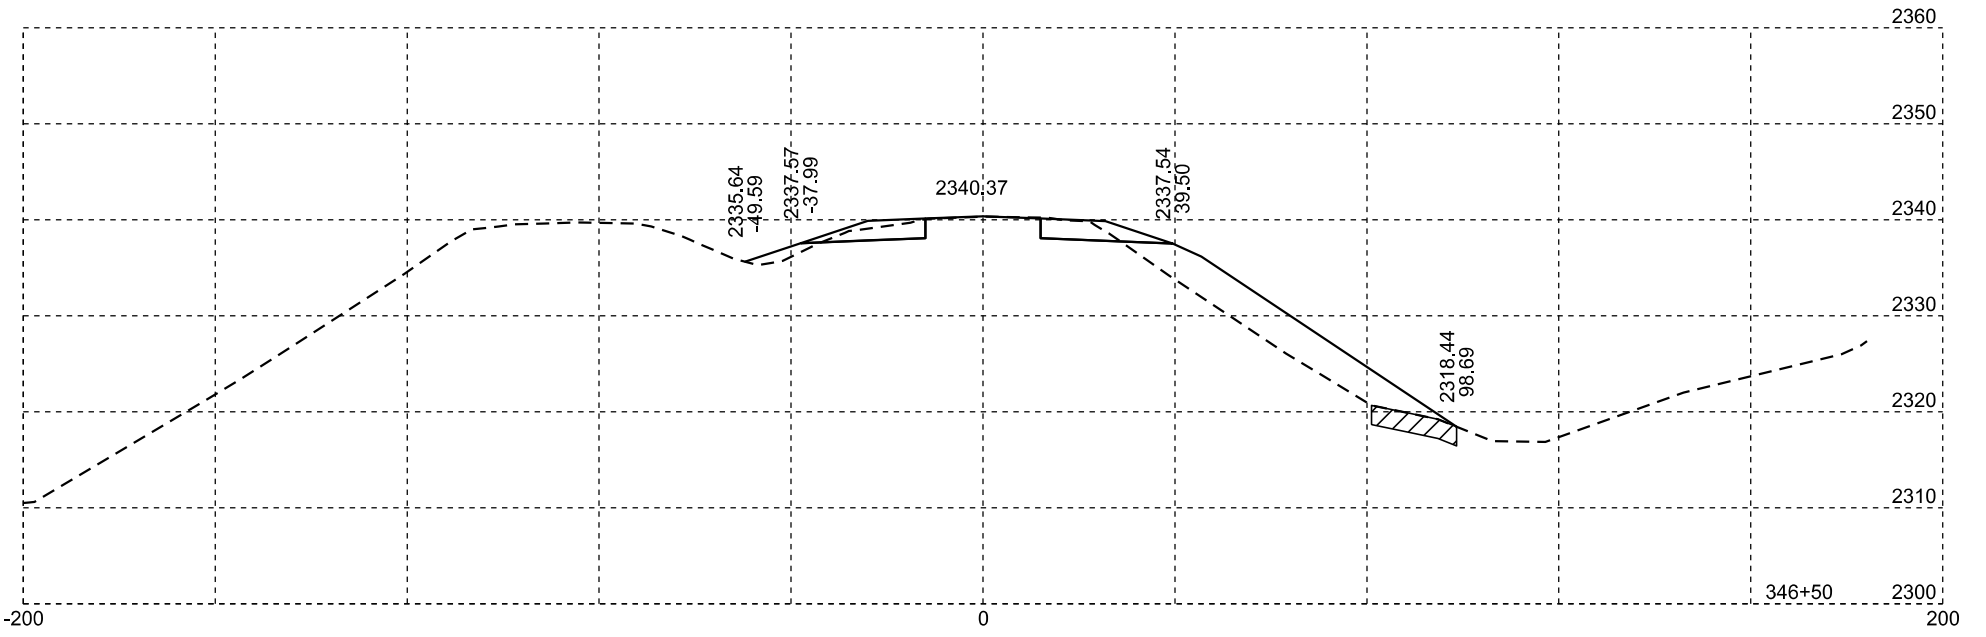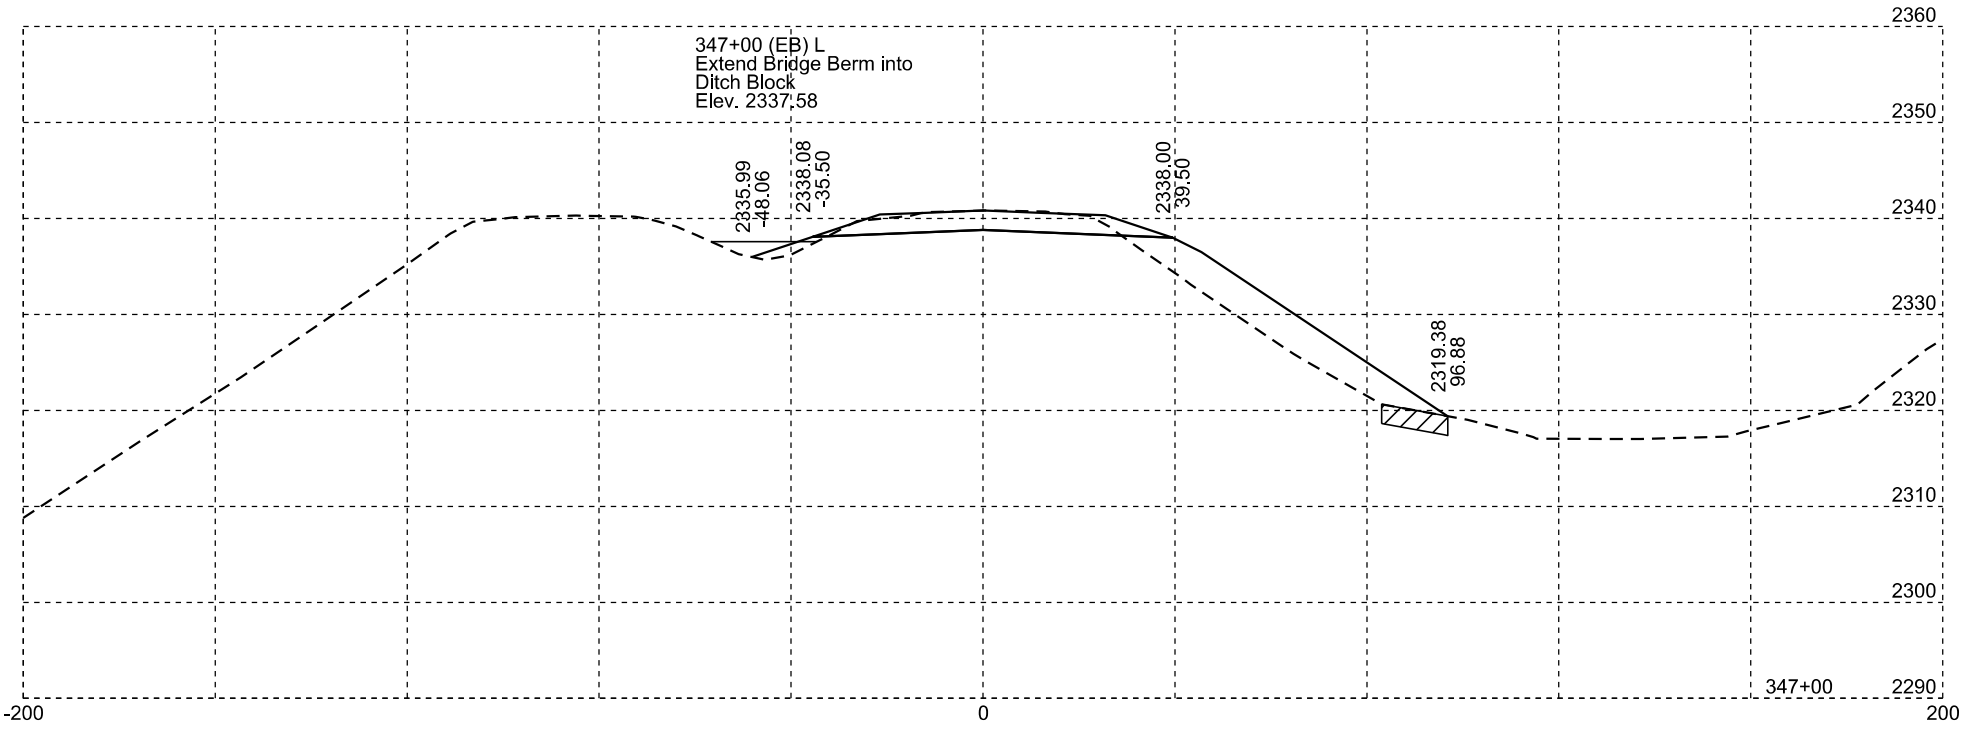


 Unstable

Eastbound

Plotting Date: 03/18/2024

STATE OF SOUTH DAKOTA	PROJECT	SHEET NO.	TOTAL SHEETS
	IM 0902(18)101	X6	X17

Eastbound

 Unstable




Plotting Date: 03/18/2024






STATE OF SOUTH DAKOTA

PROJECT IM 0902(18)101

SHEET NO. X7

TOTAL SHEETS X17

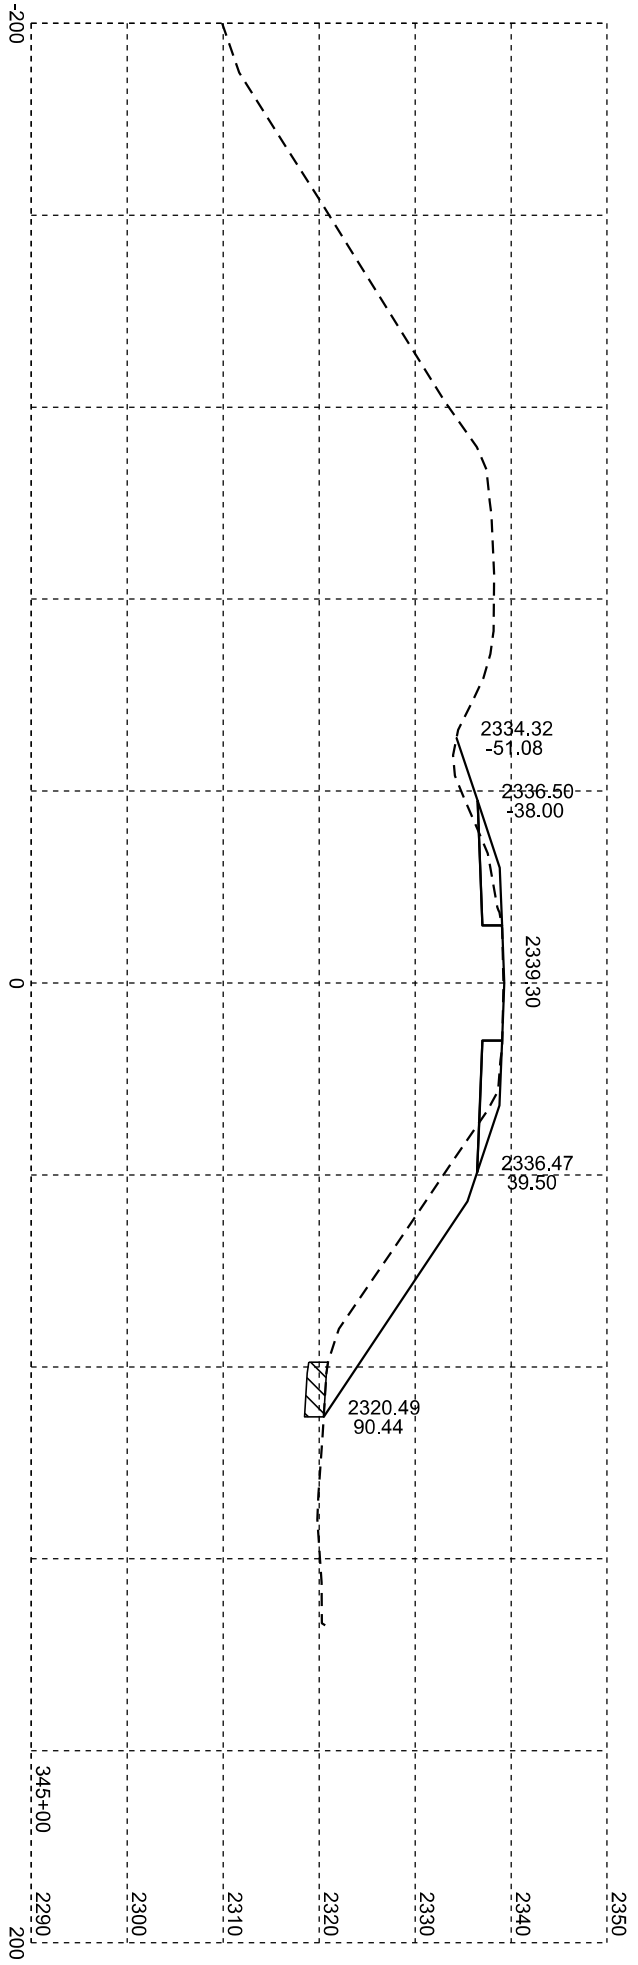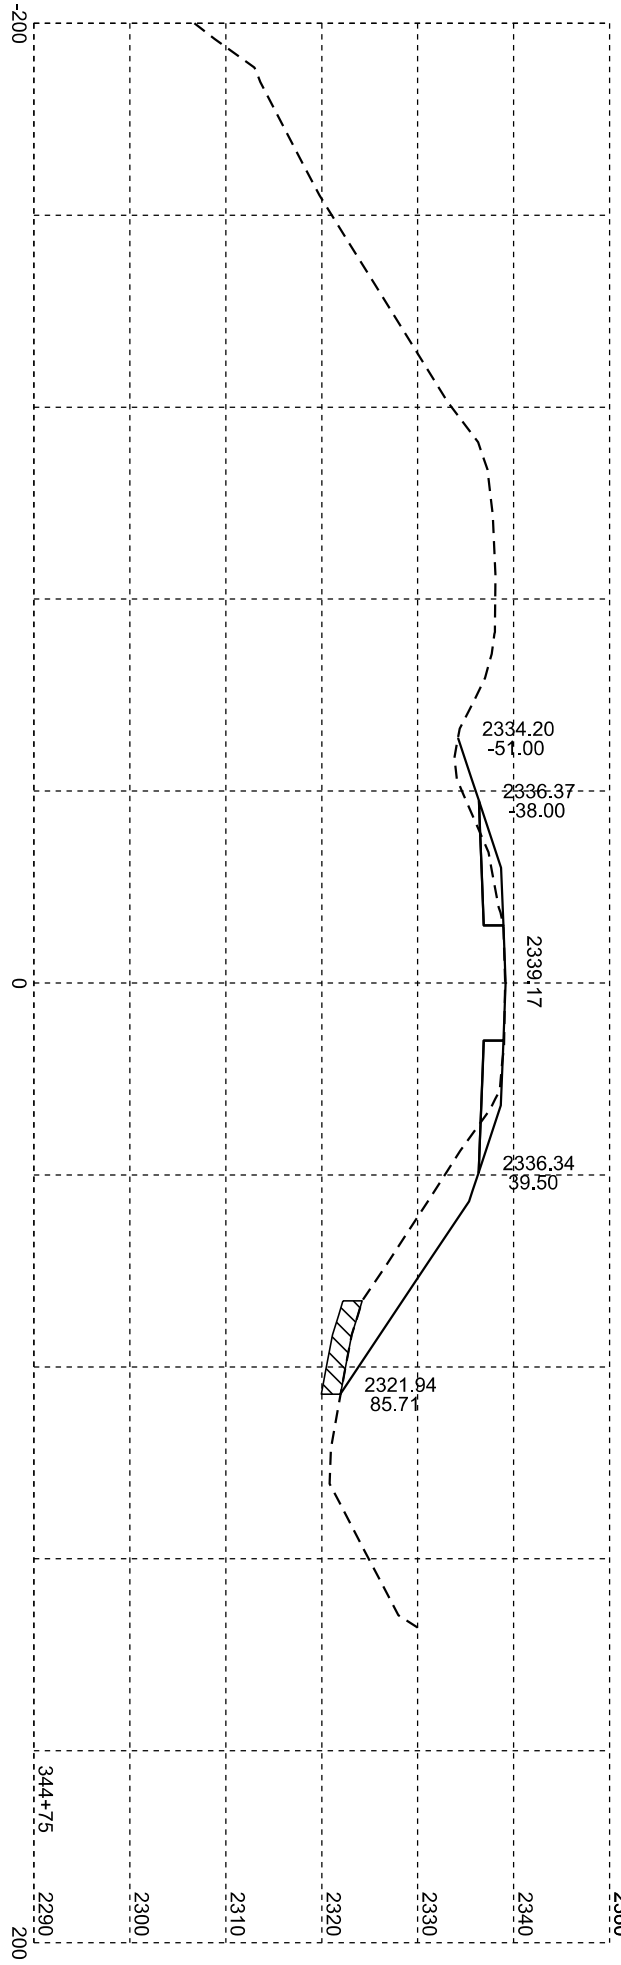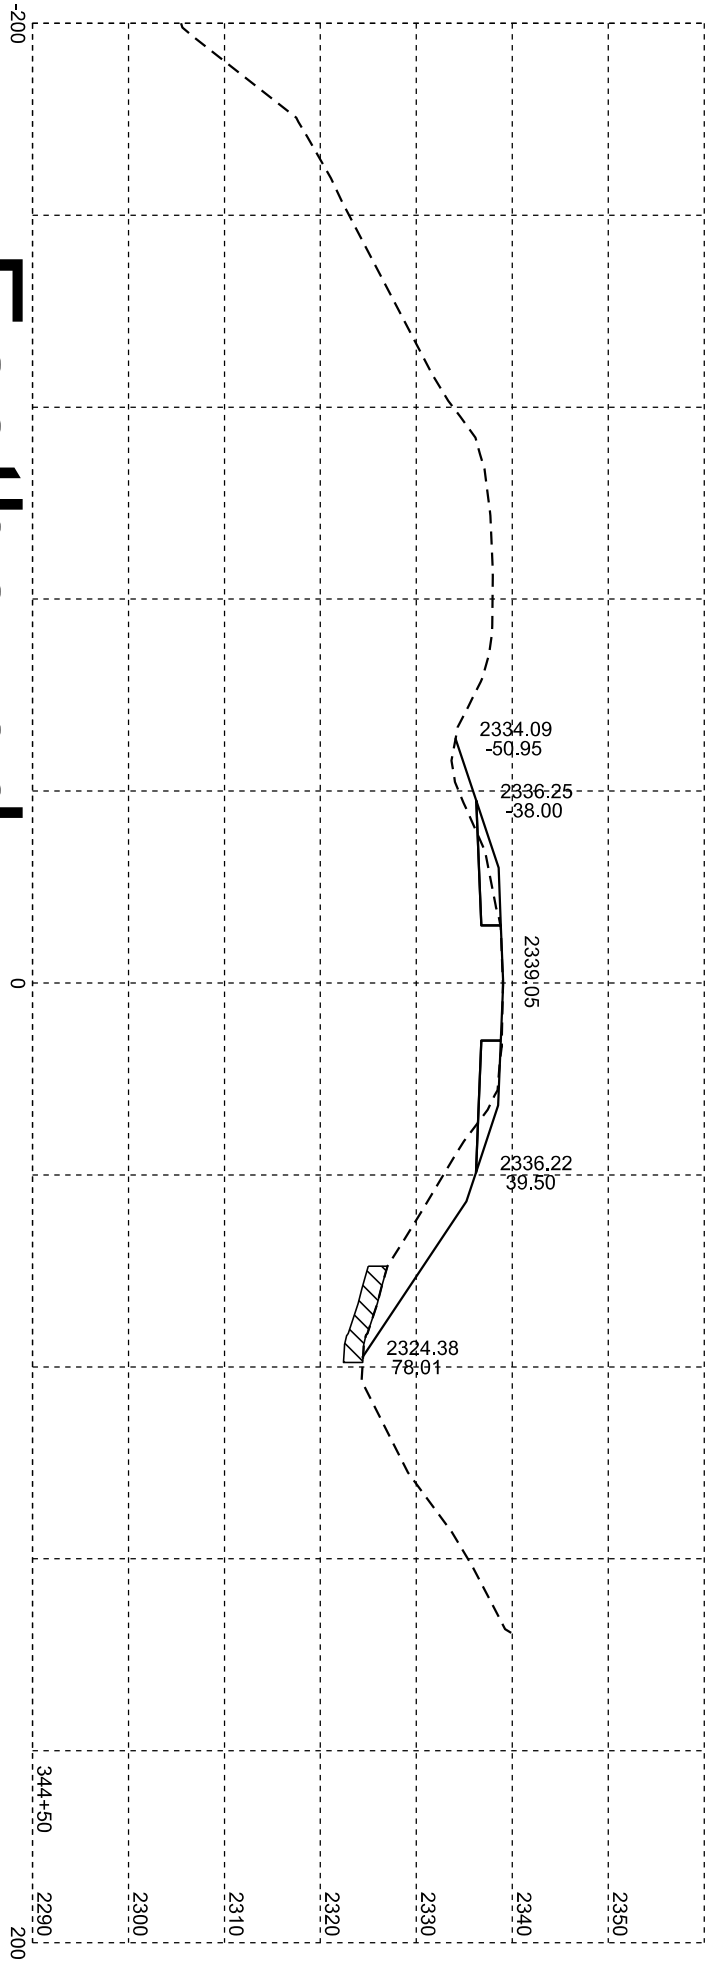

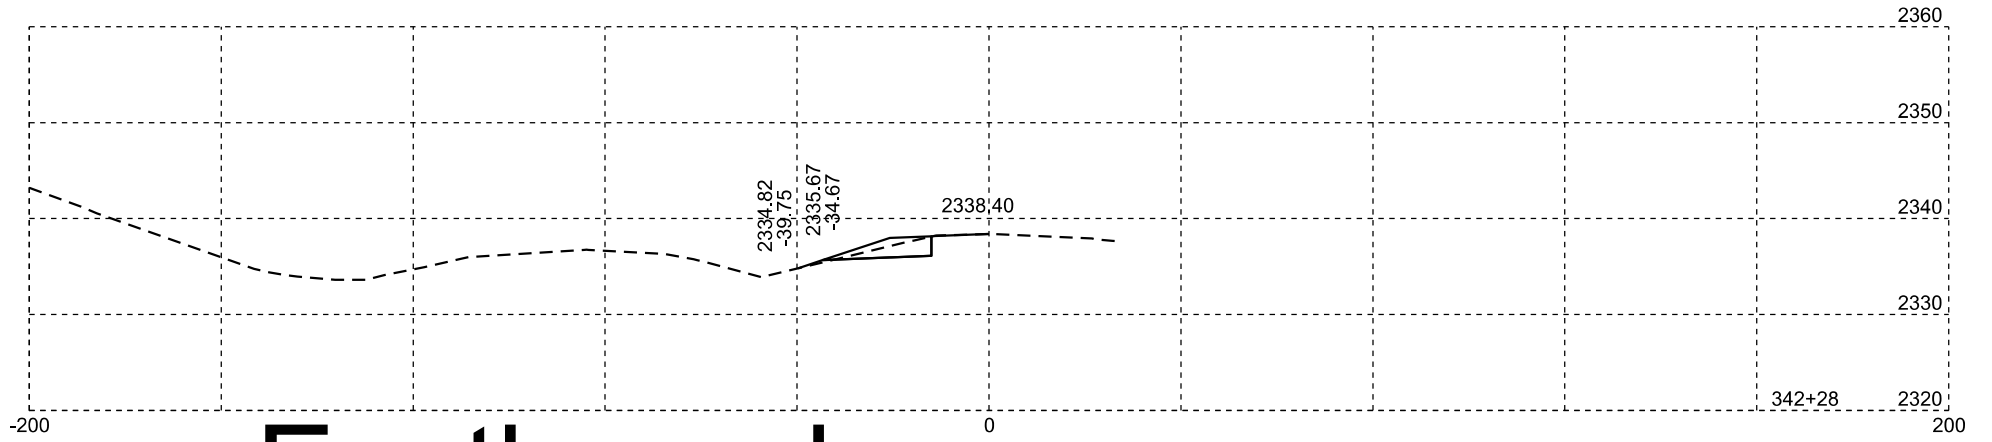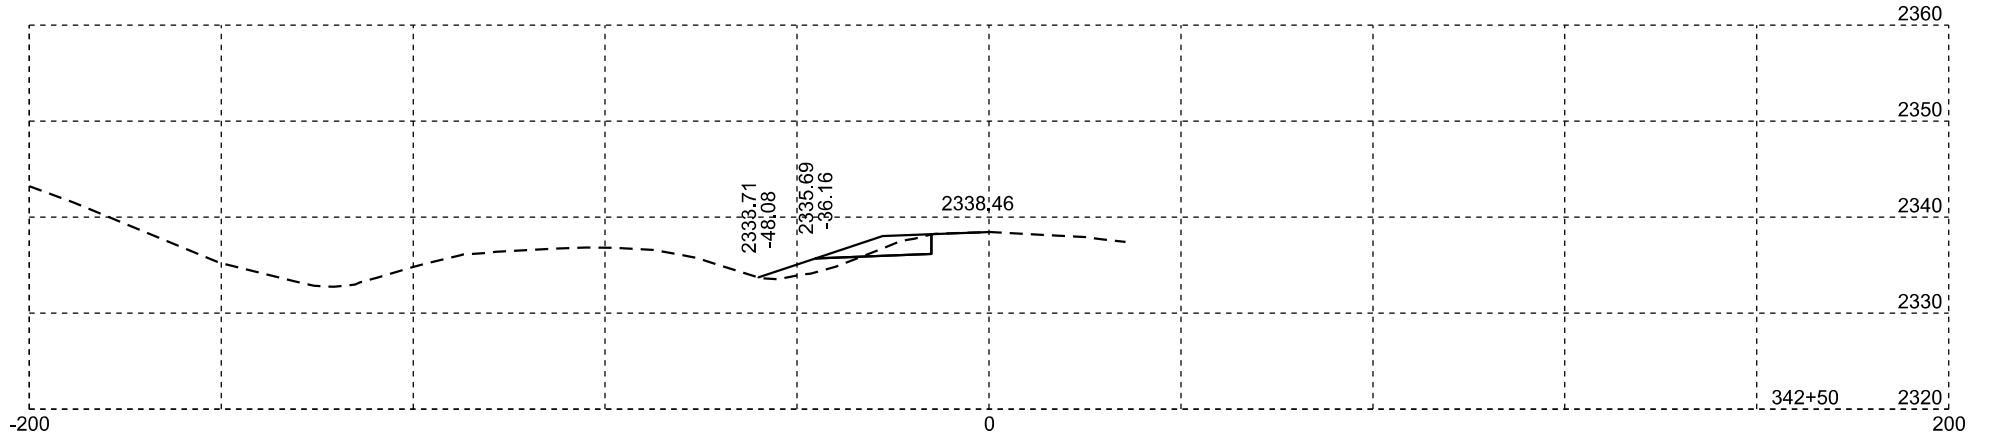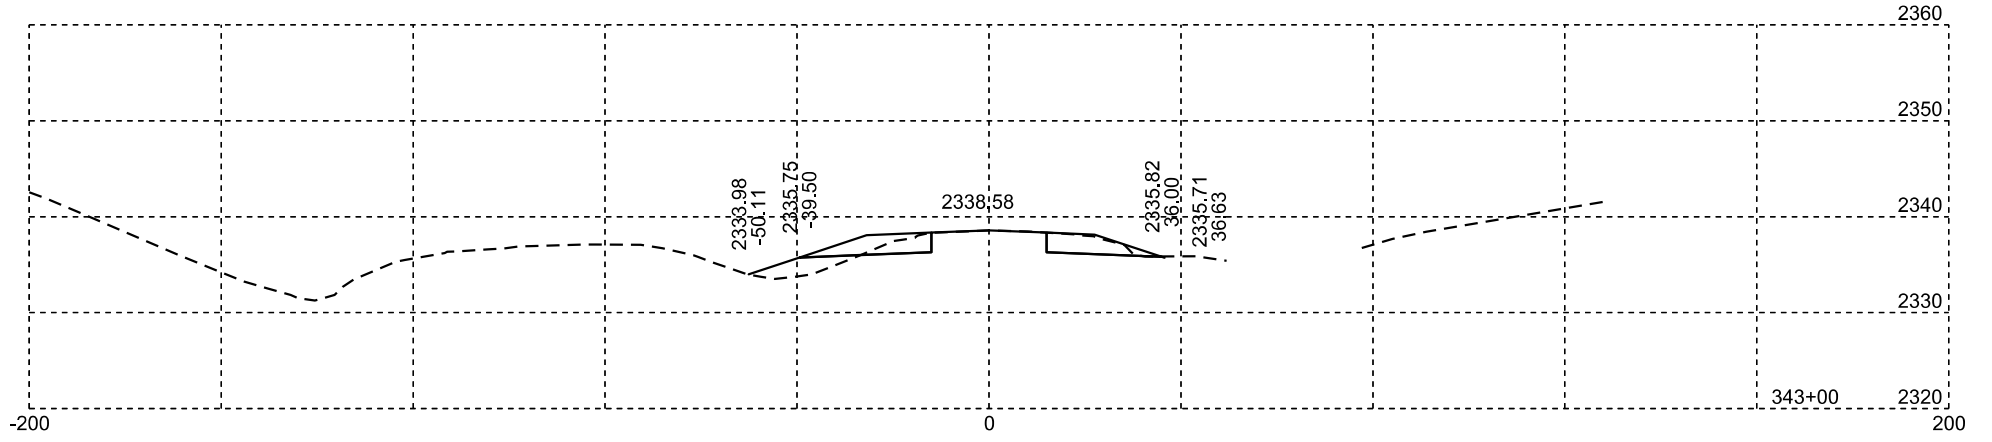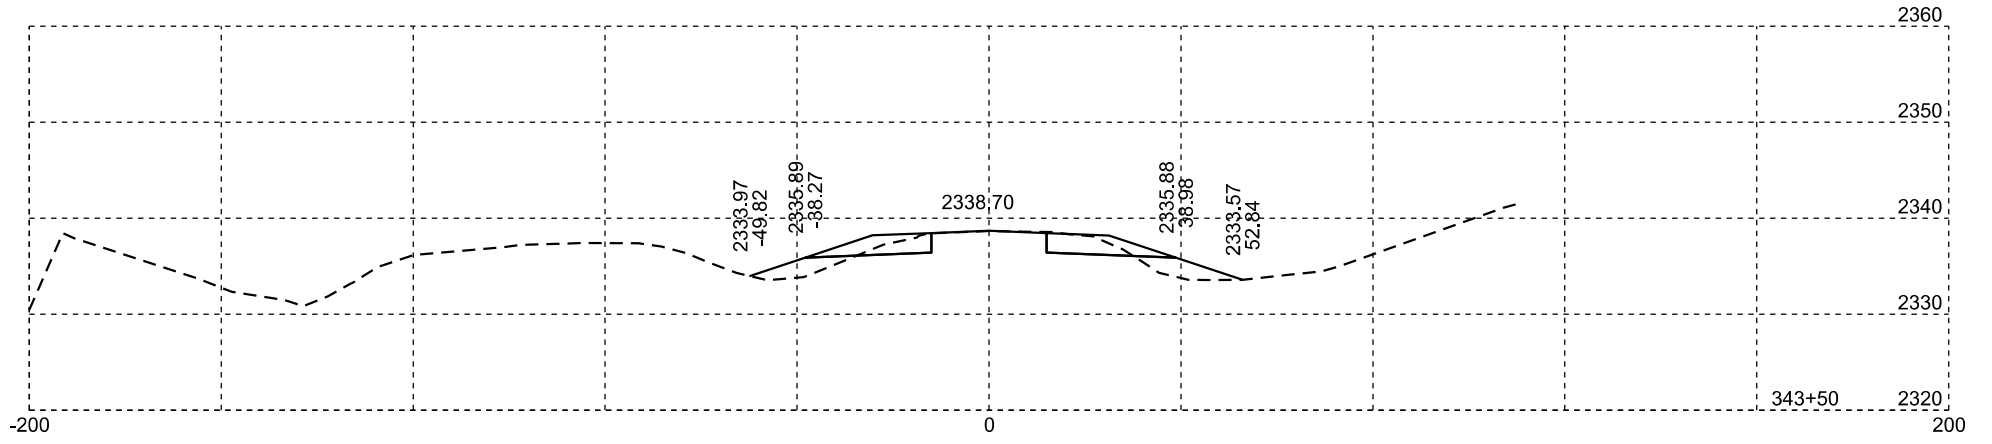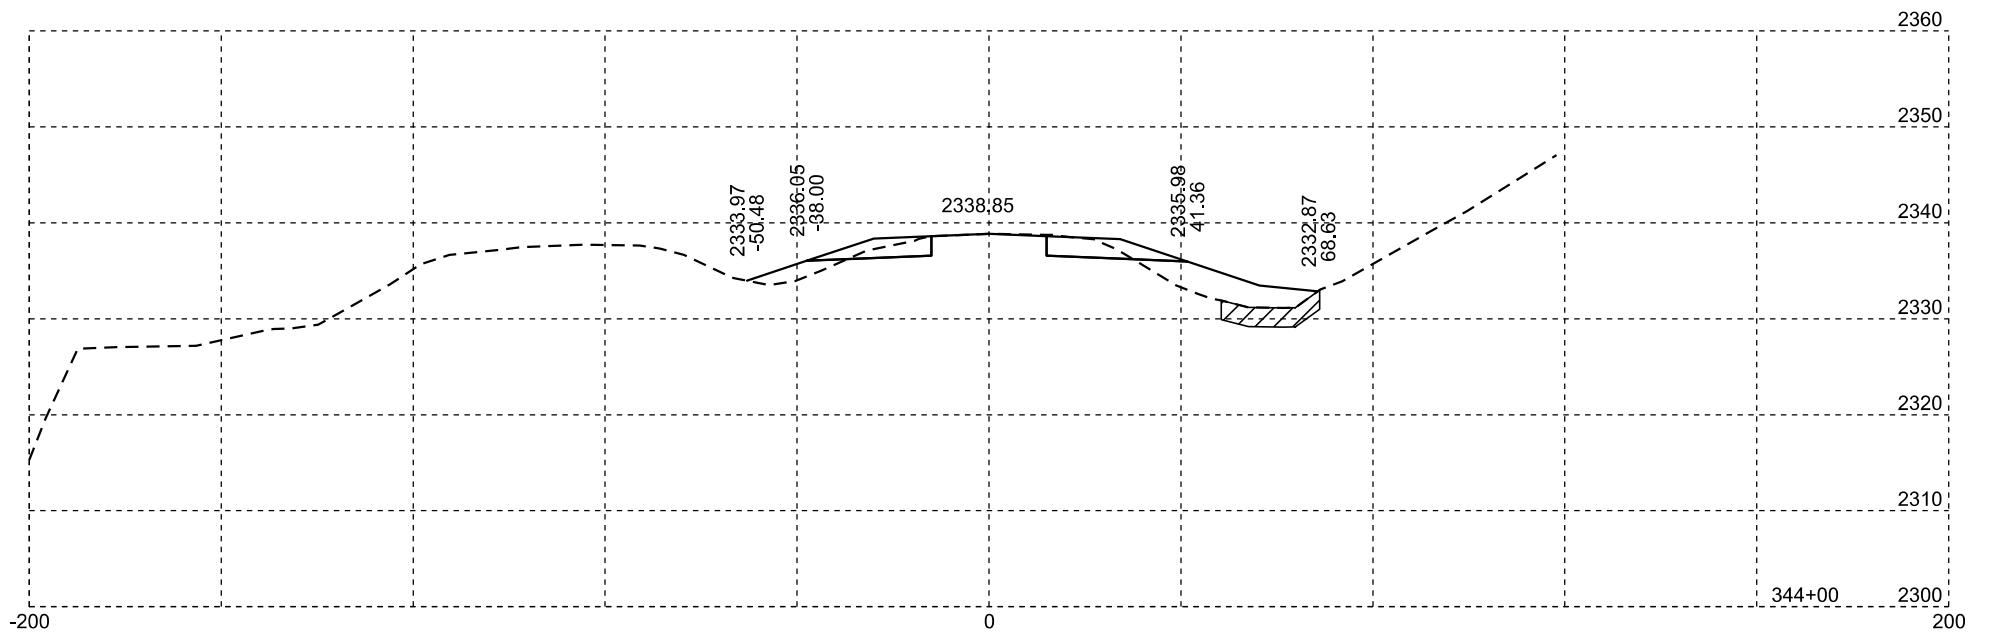

 Unstable

Eastbound




Plotting Date: 03/18/2024

STATE OF SOUTH DAKOTA	PROJECT	SHEET NO.	TOTAL SHEETS
	IM 0902(18)101	X8	X17

Westbound

Plotting Date: 03/18/2024

STATE OF SOUTH DAKOTA	PROJECT	SHEET NO.
	IM 0902(18)101	X9
		TOTAL SHEETS
		X17

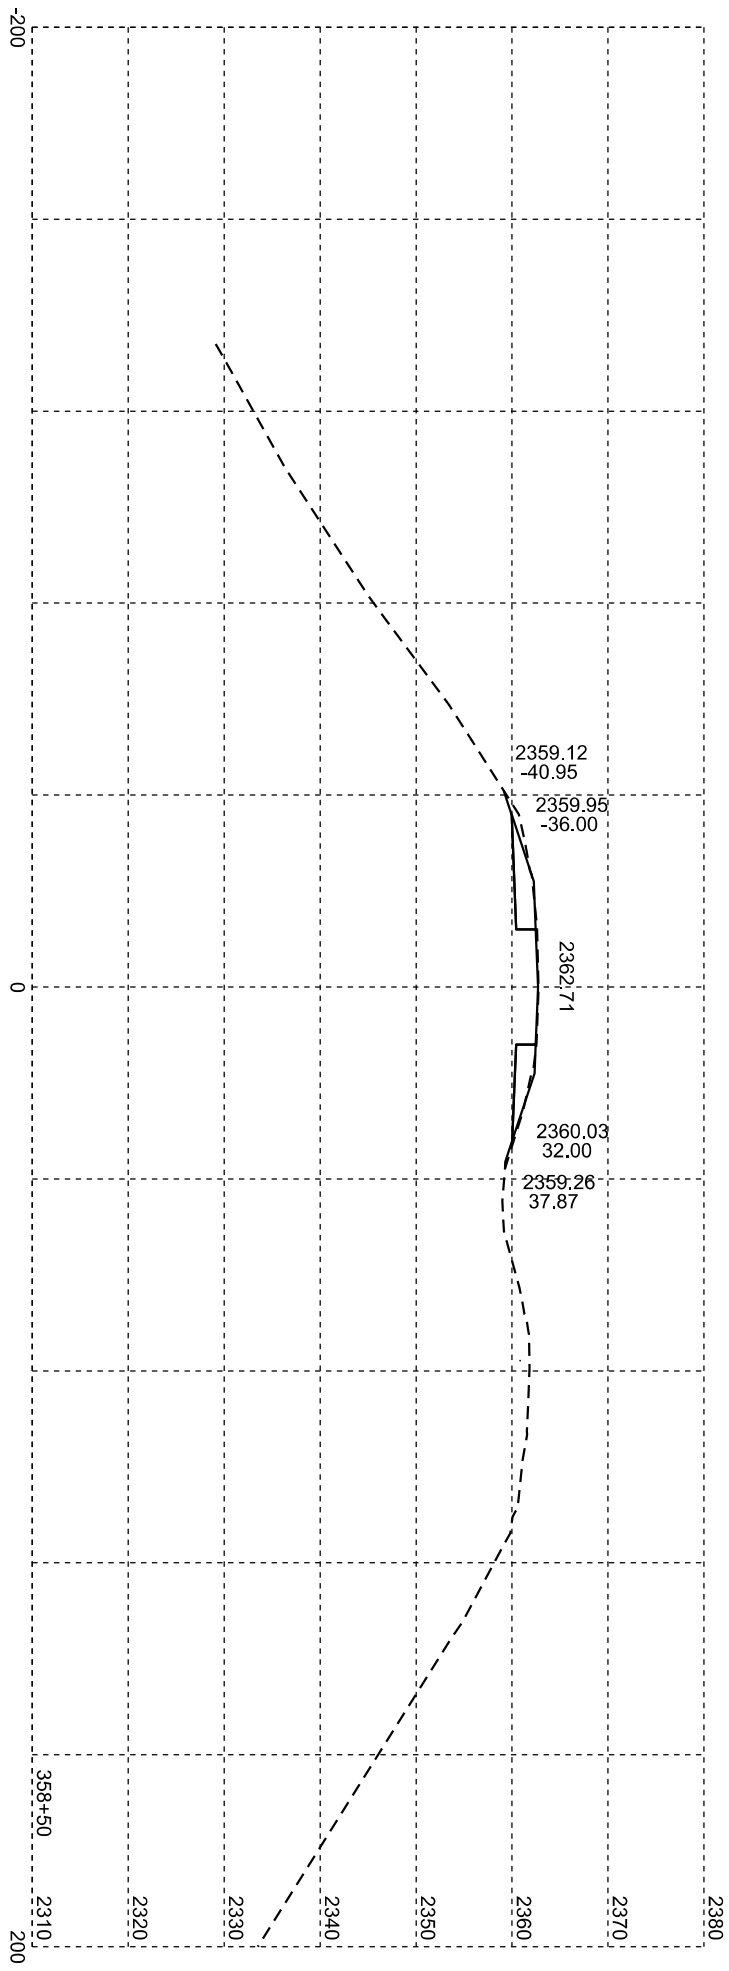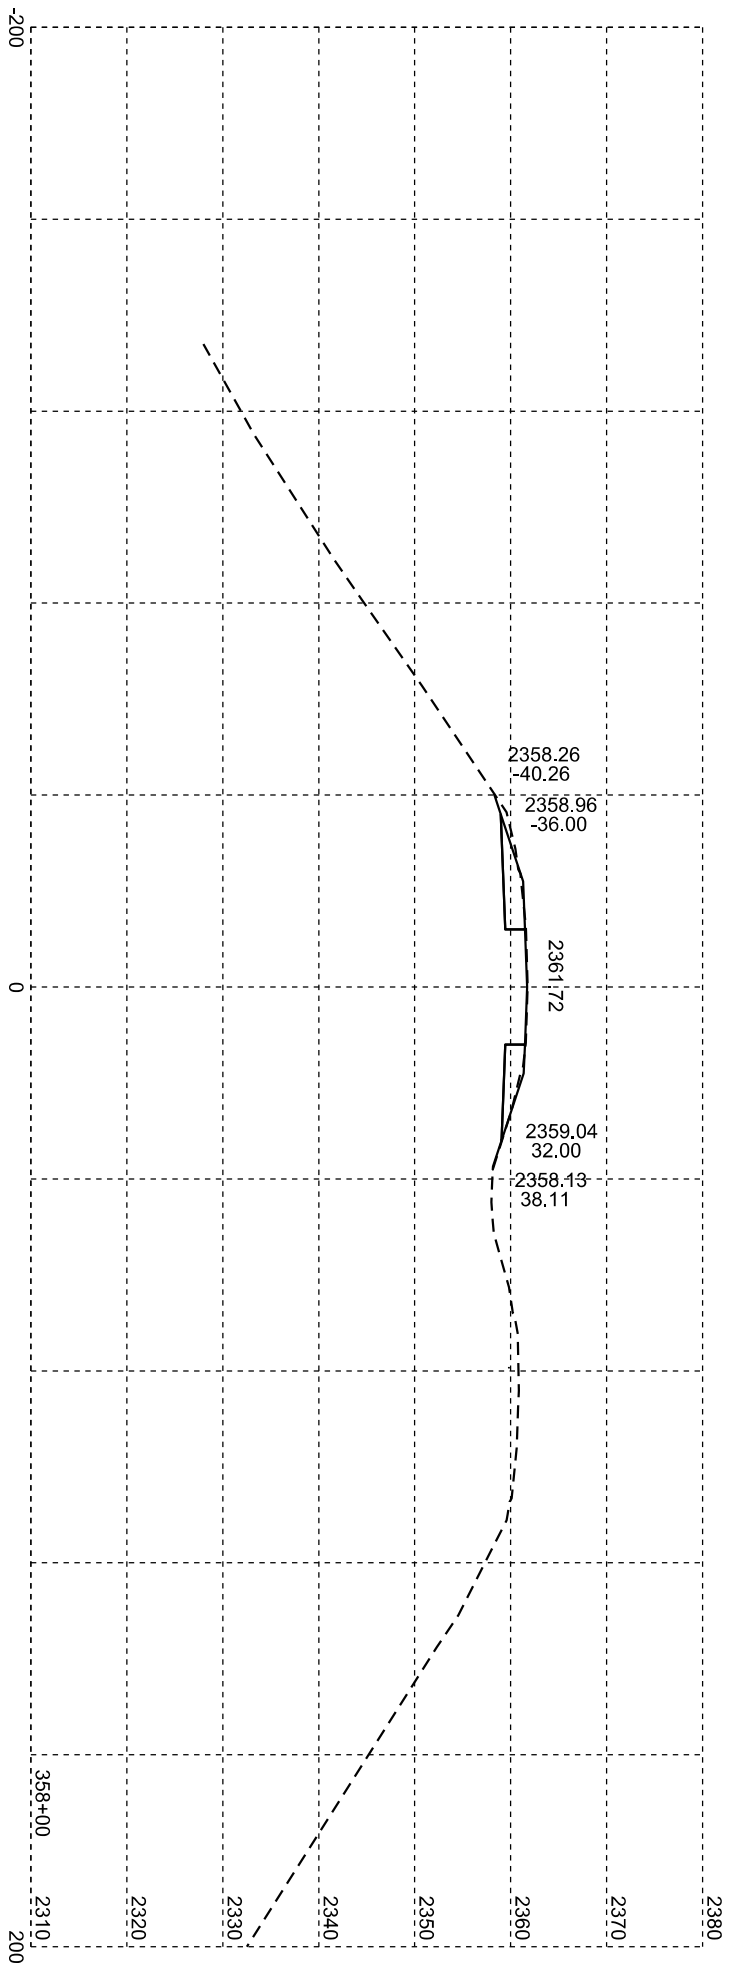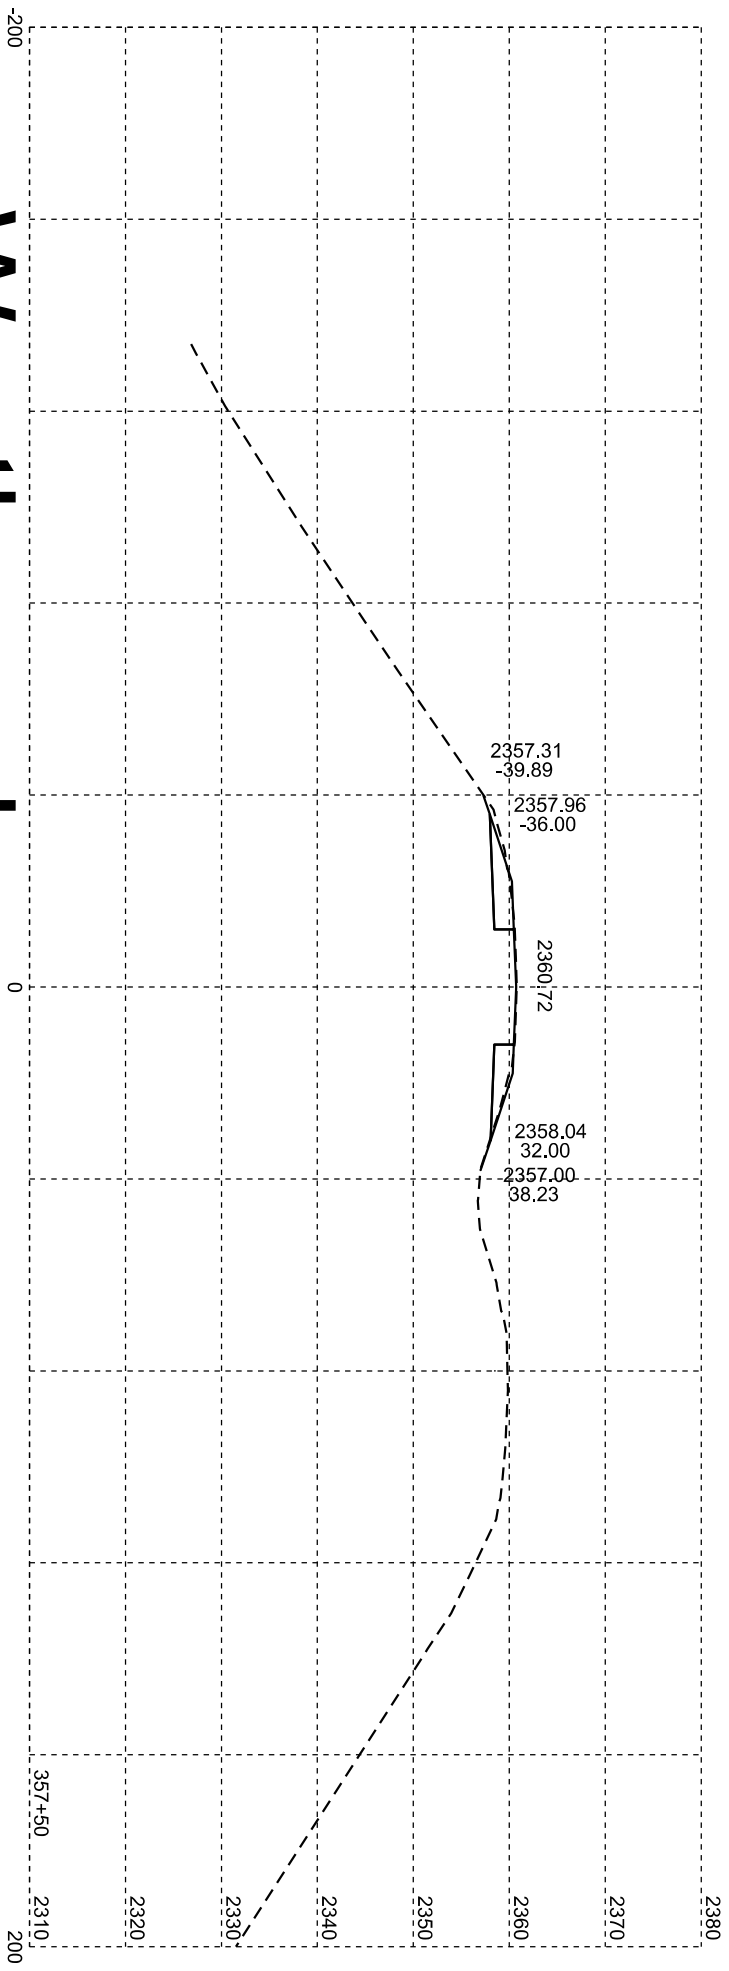

Westbound





Plotting Date: 03/18/2024

STATE OF
SOUTH
DAKOTA

PROJECT
IM 0902(18)101

SHEET
NO.
X10

TOTAL
SHEETS
X17

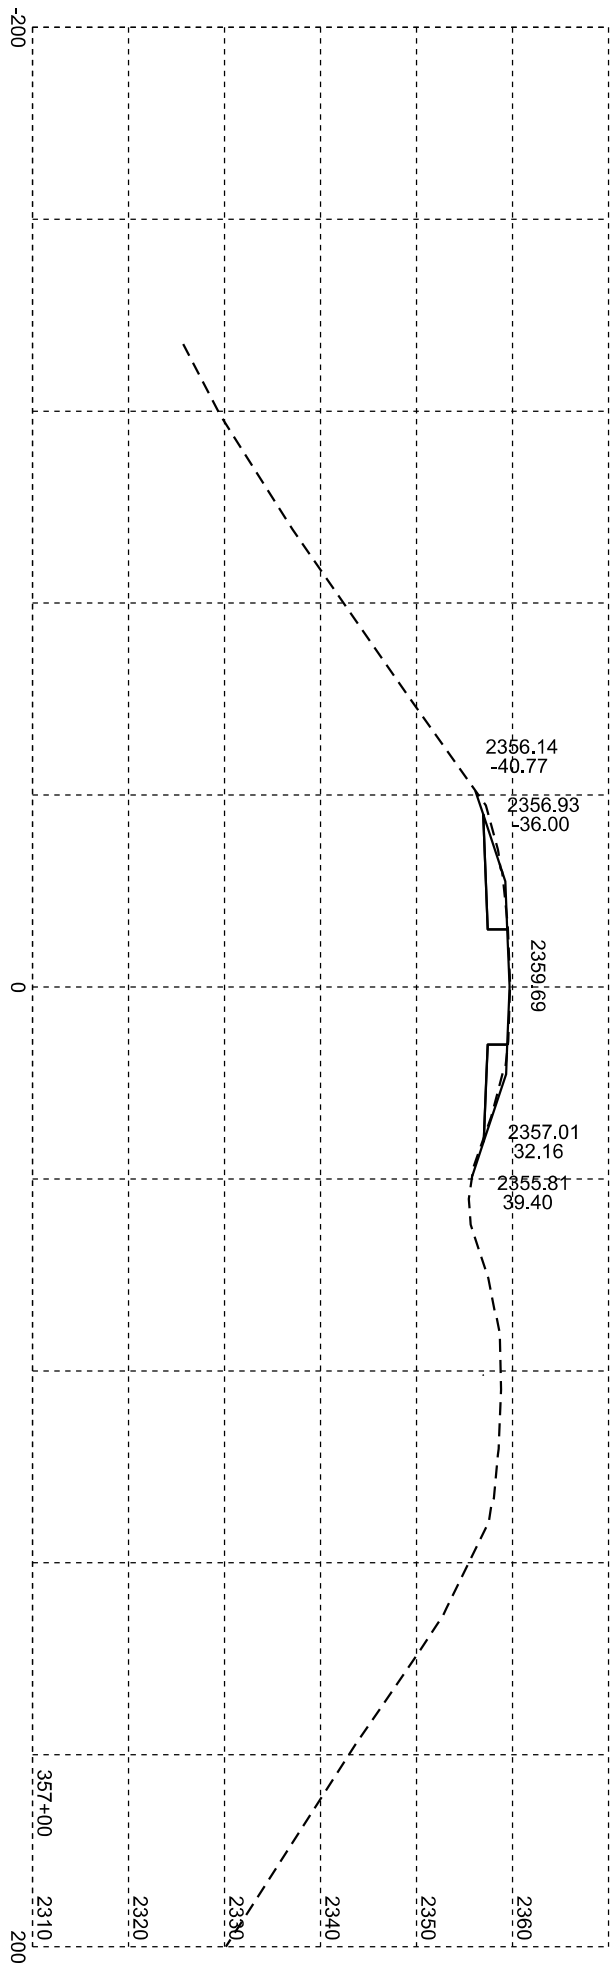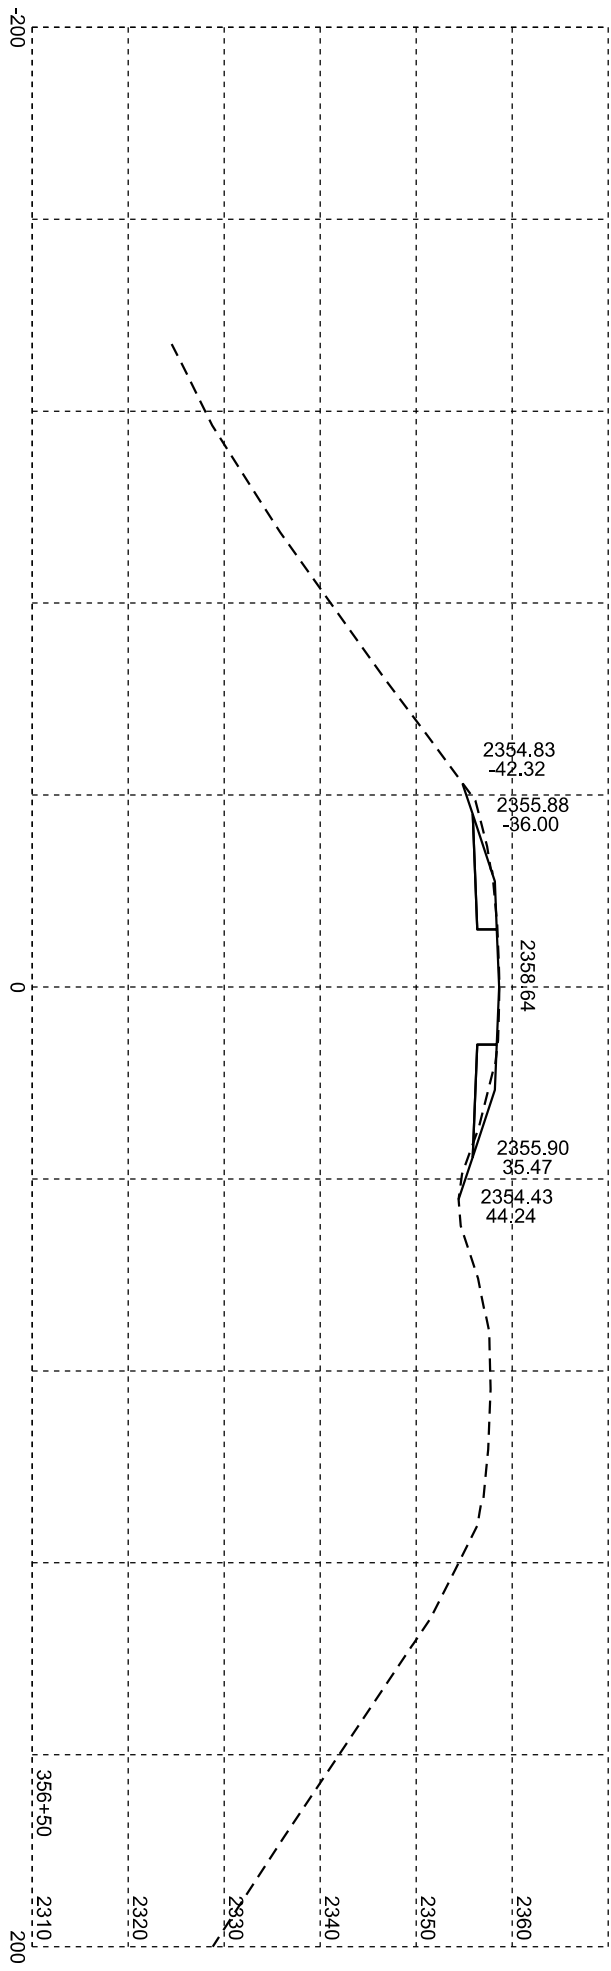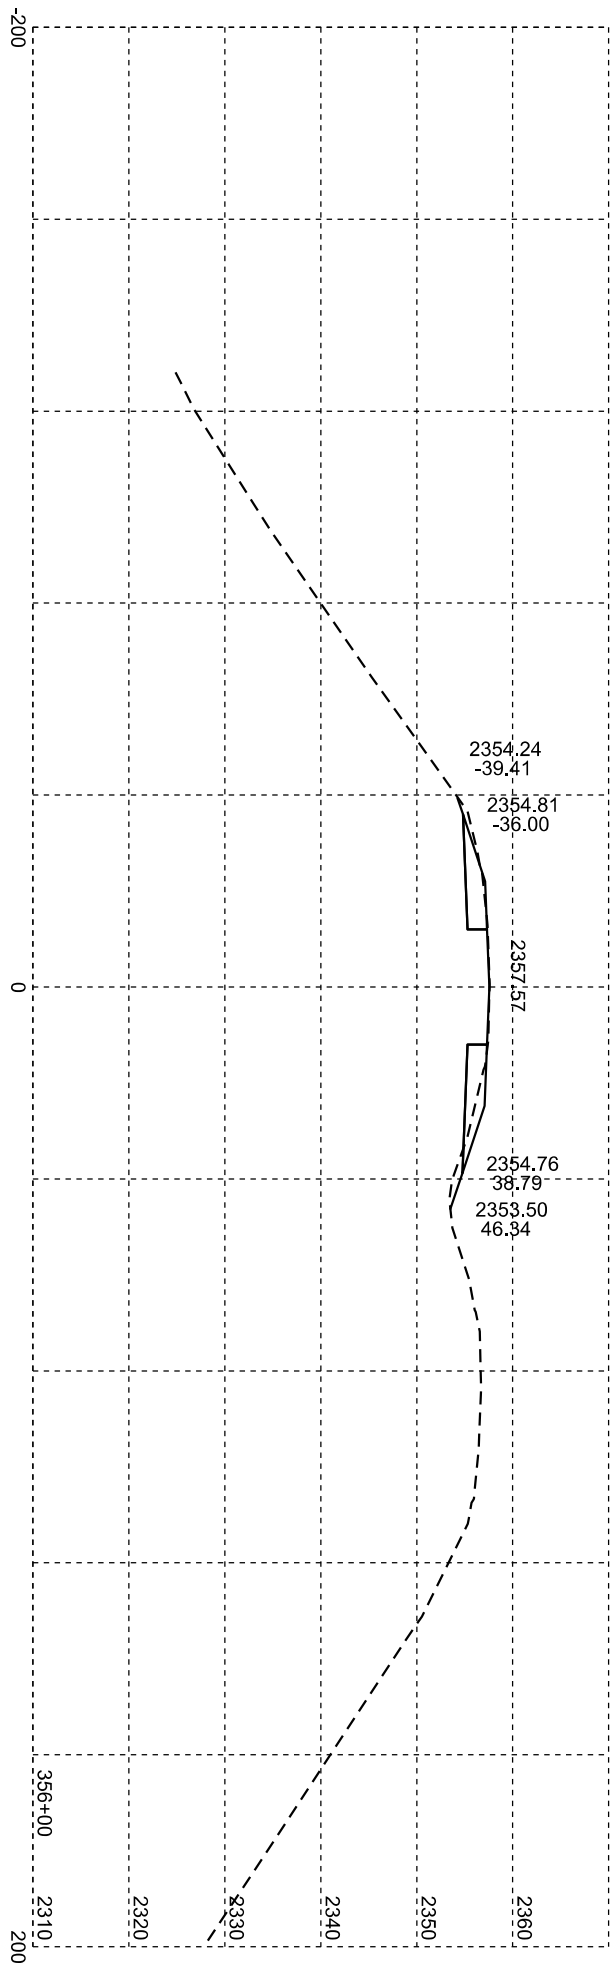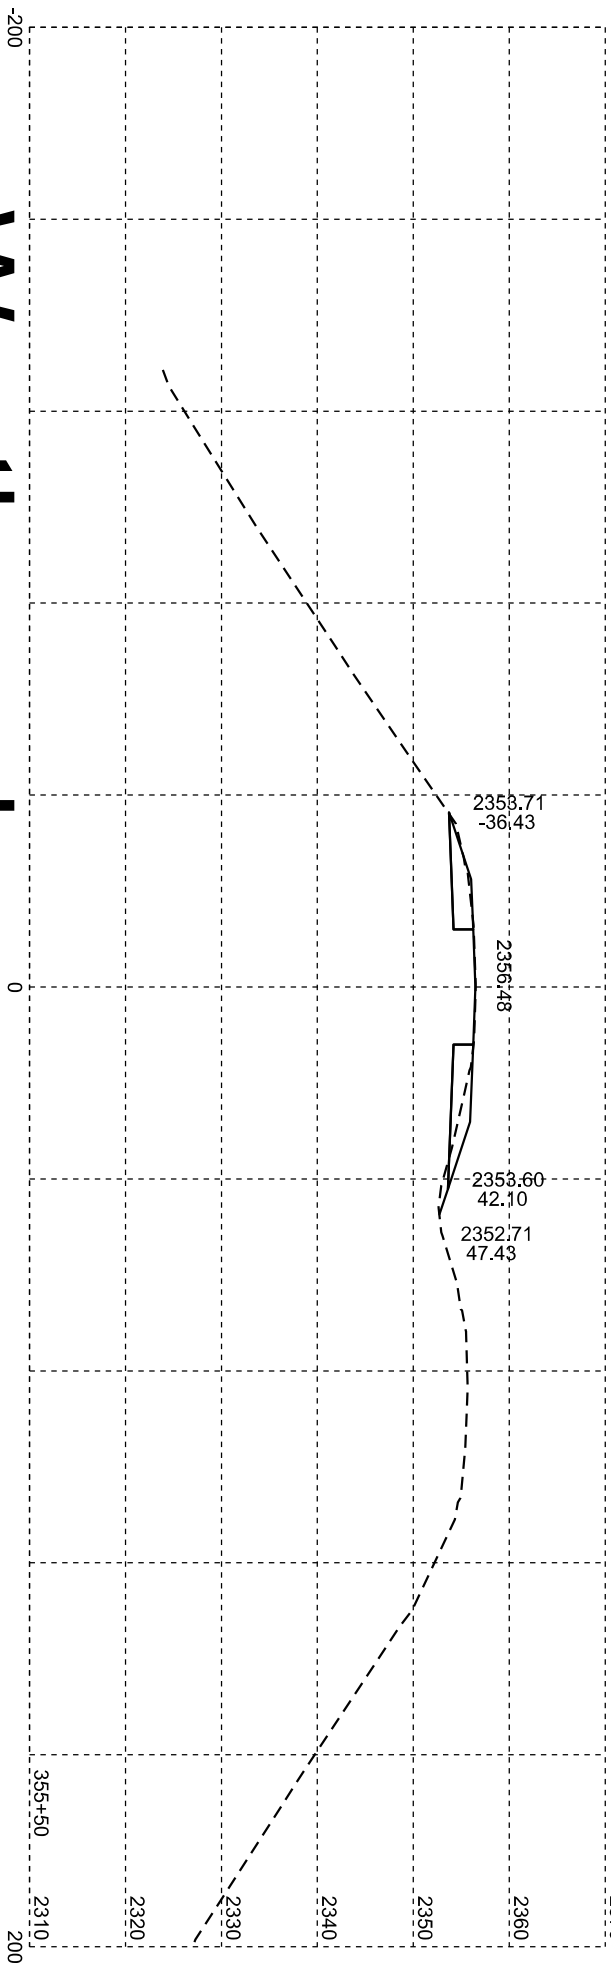

Westbound


Plotting Date: 03/18/2024





STATE OF
SOUTH
DAKOTA

PROJECT
IM 0902(18)101

SHEET
NO.
X11

TOTAL
SHEETS
X17




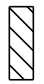
 Unstable

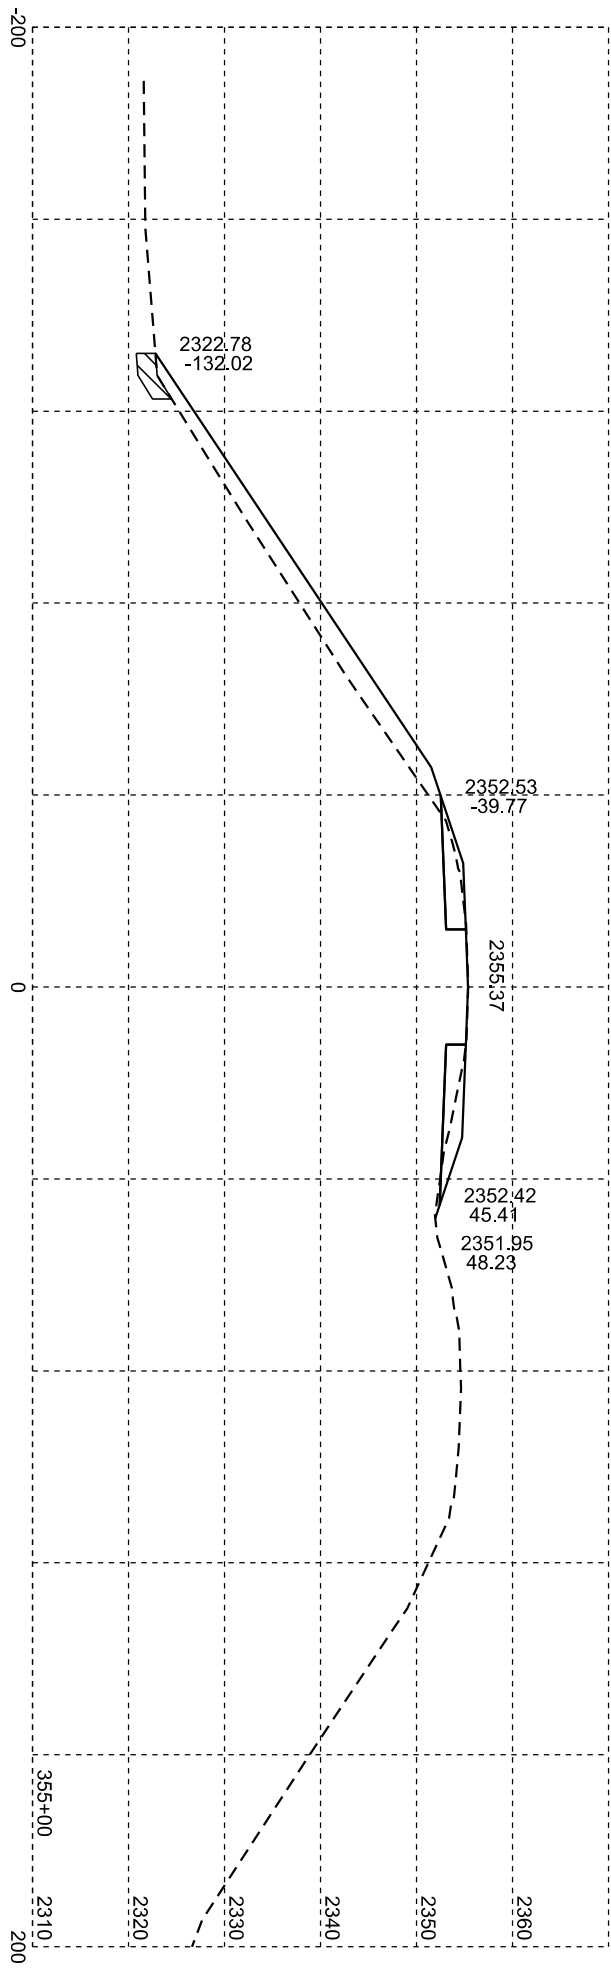
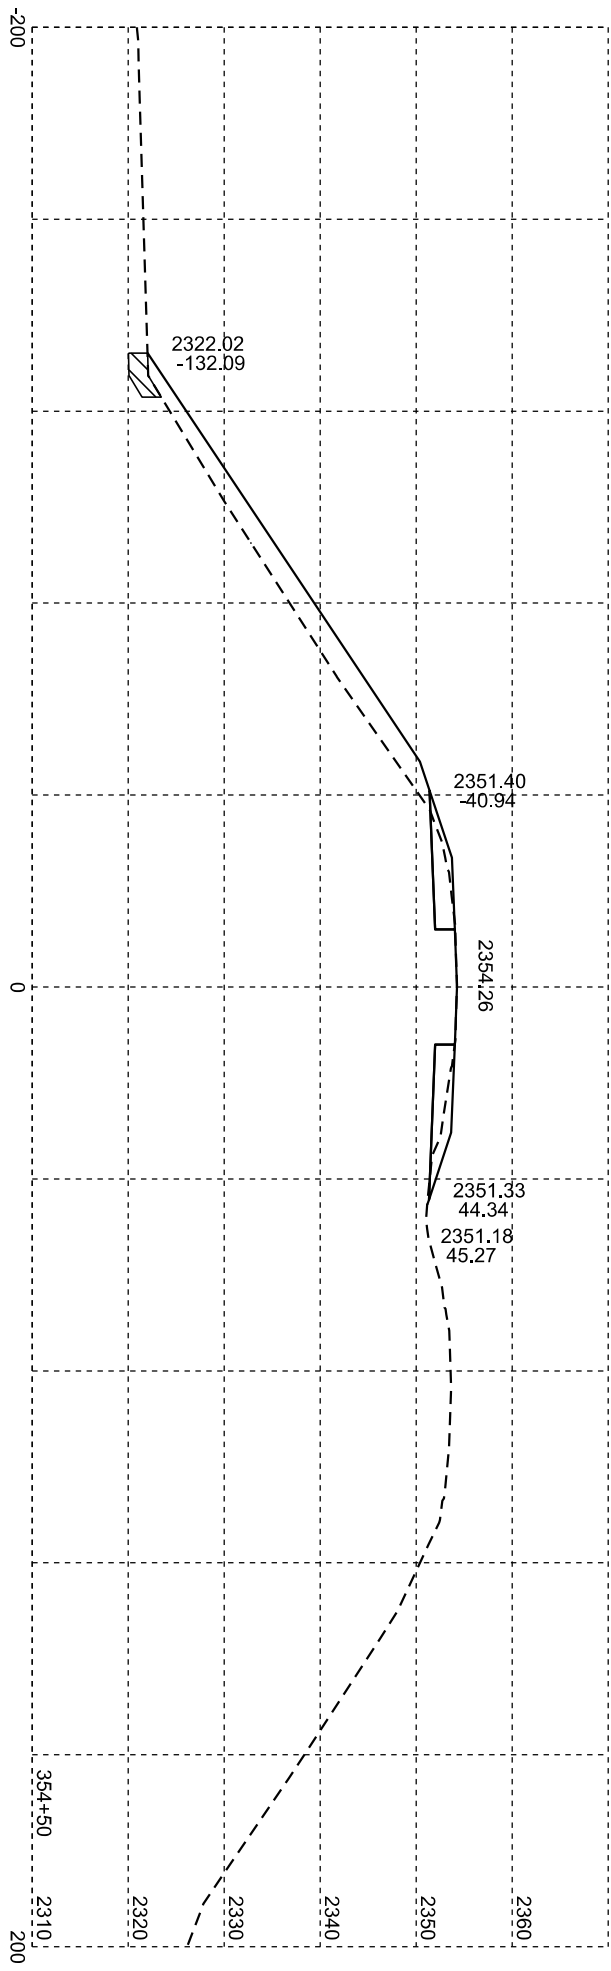
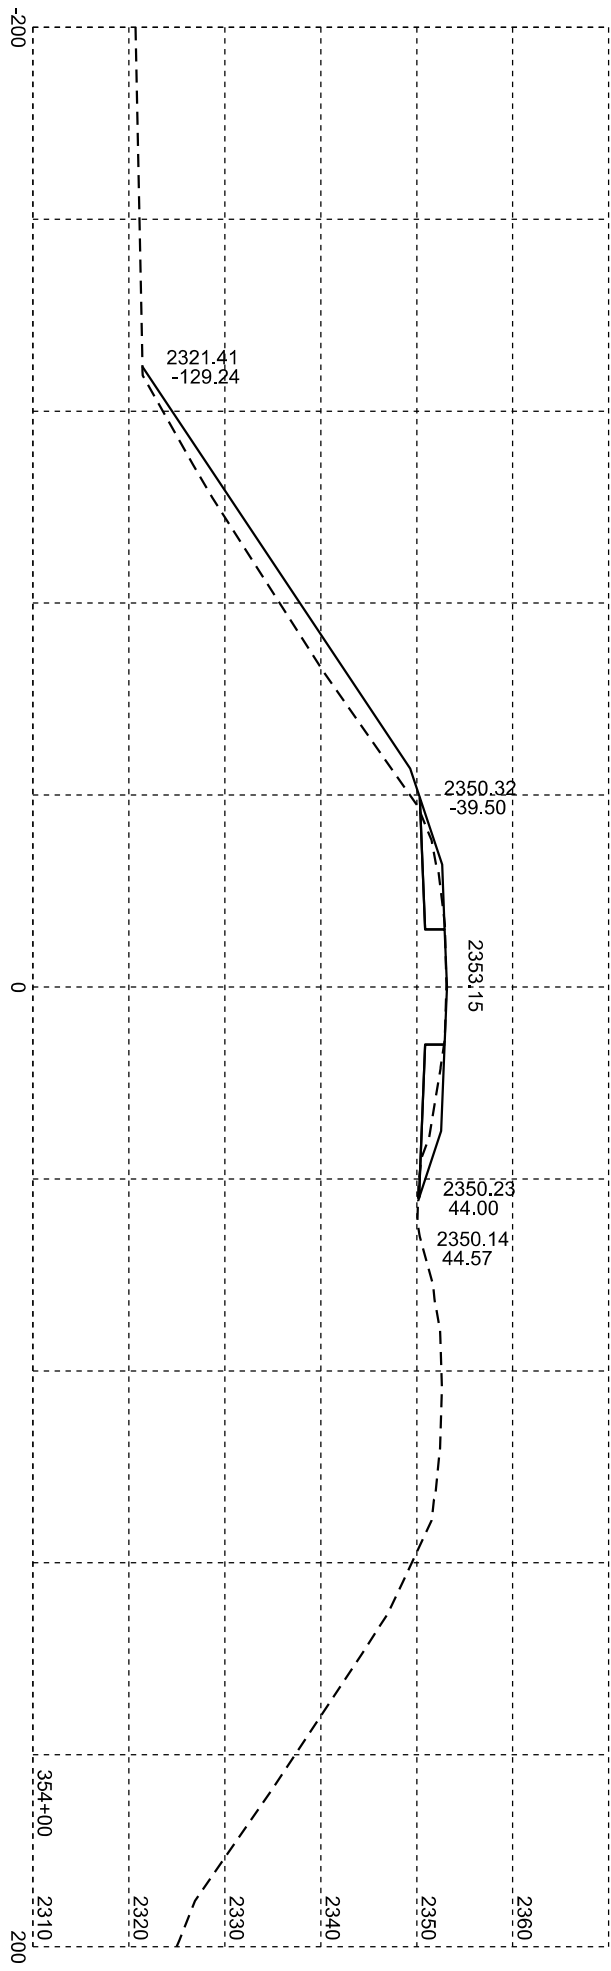
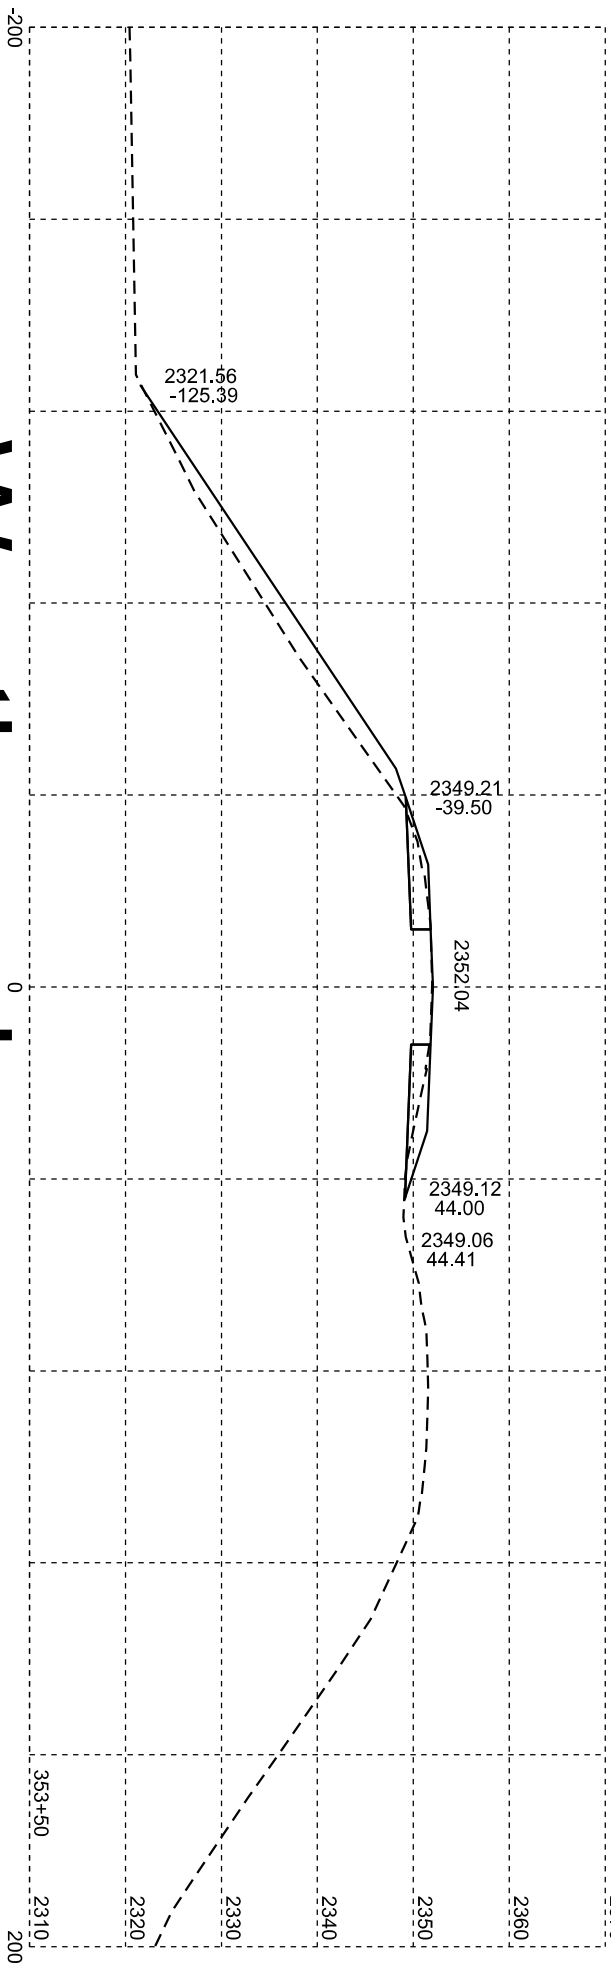


Westbound

Plotting Date: 03/18/2024

STATE OF SOUTH DAKOTA	PROJECT	SHEET NO.	TOTAL SHEETS
	IM 0902(18)101	X12	X17

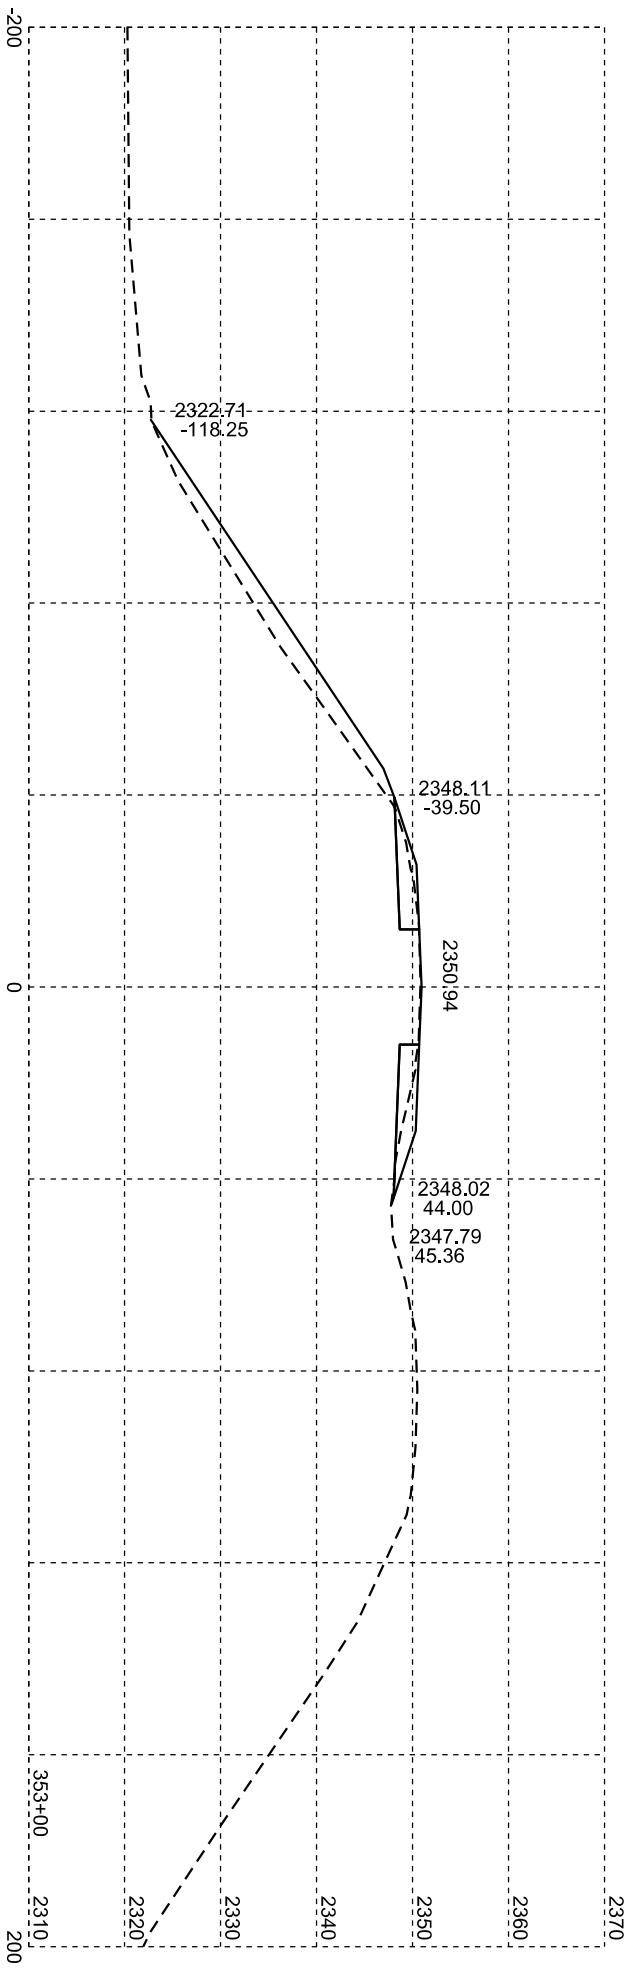
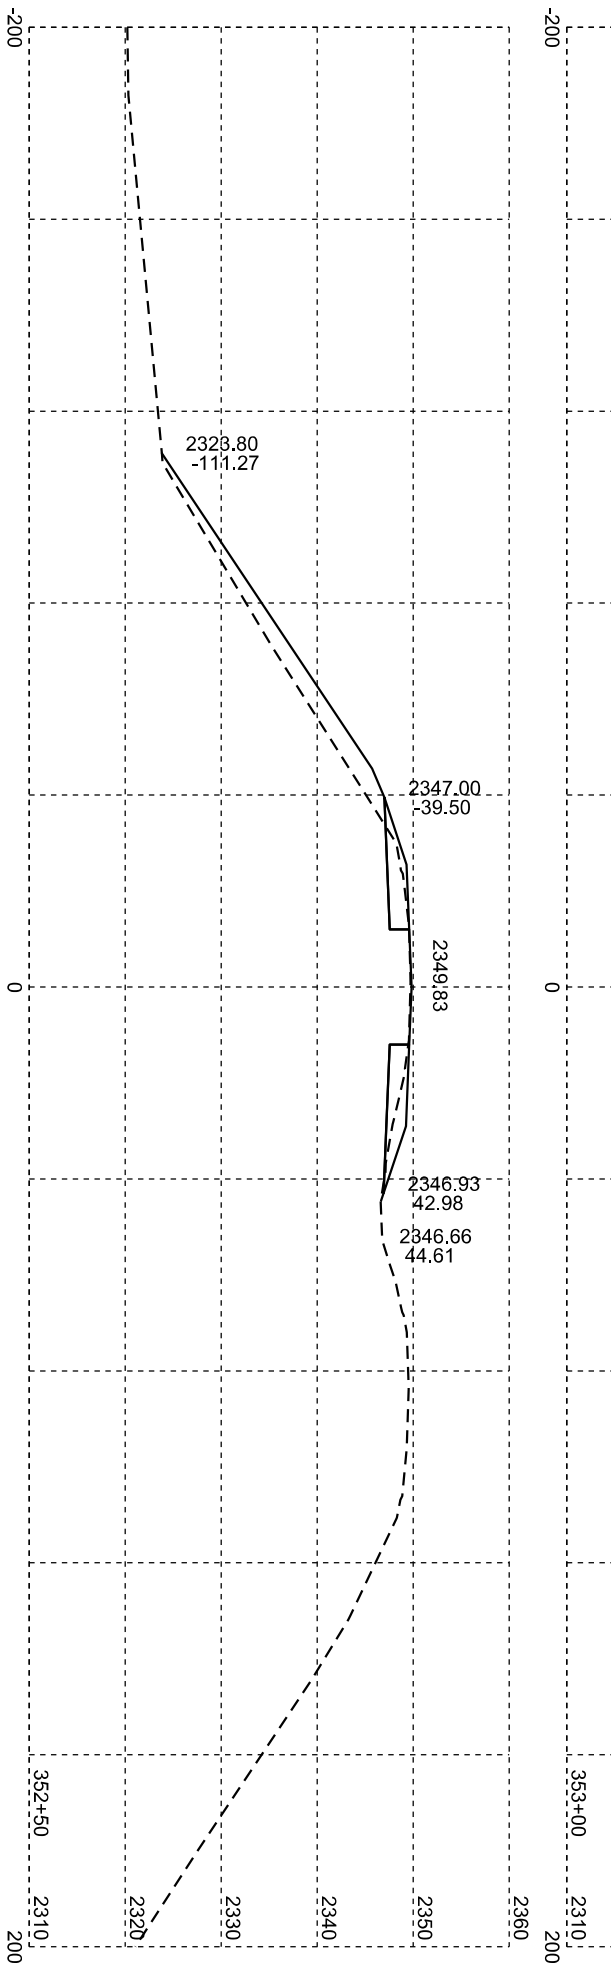
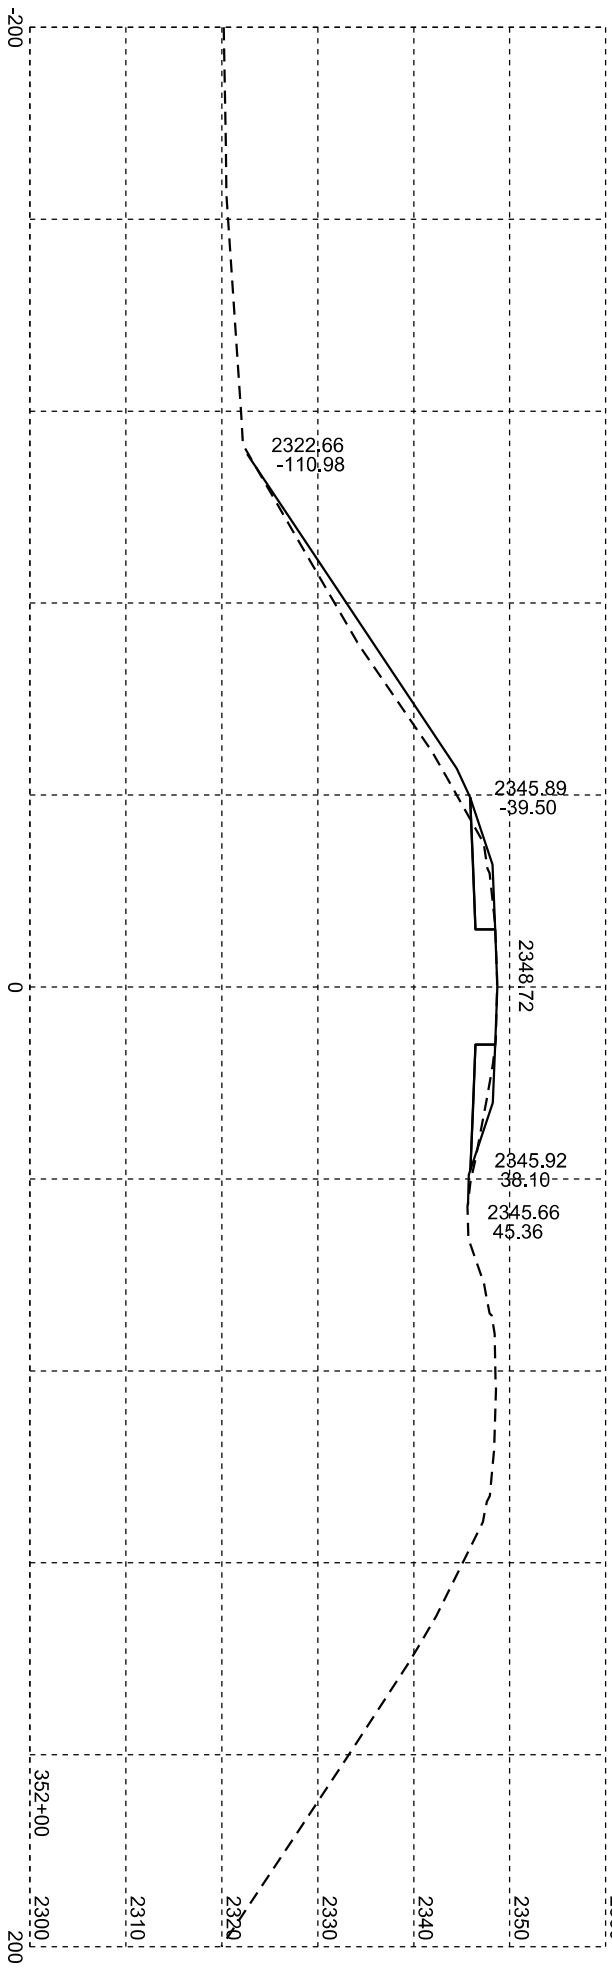
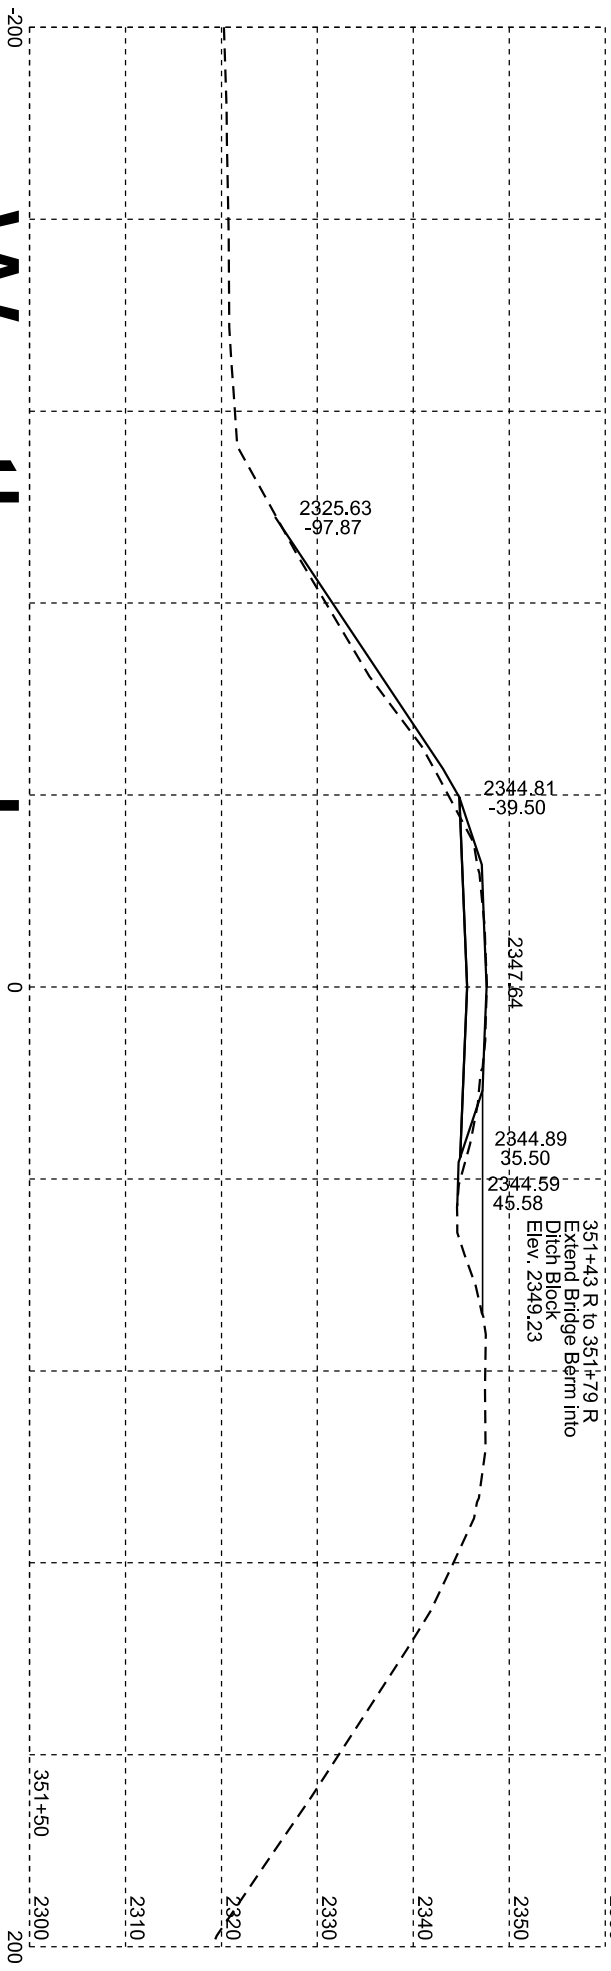


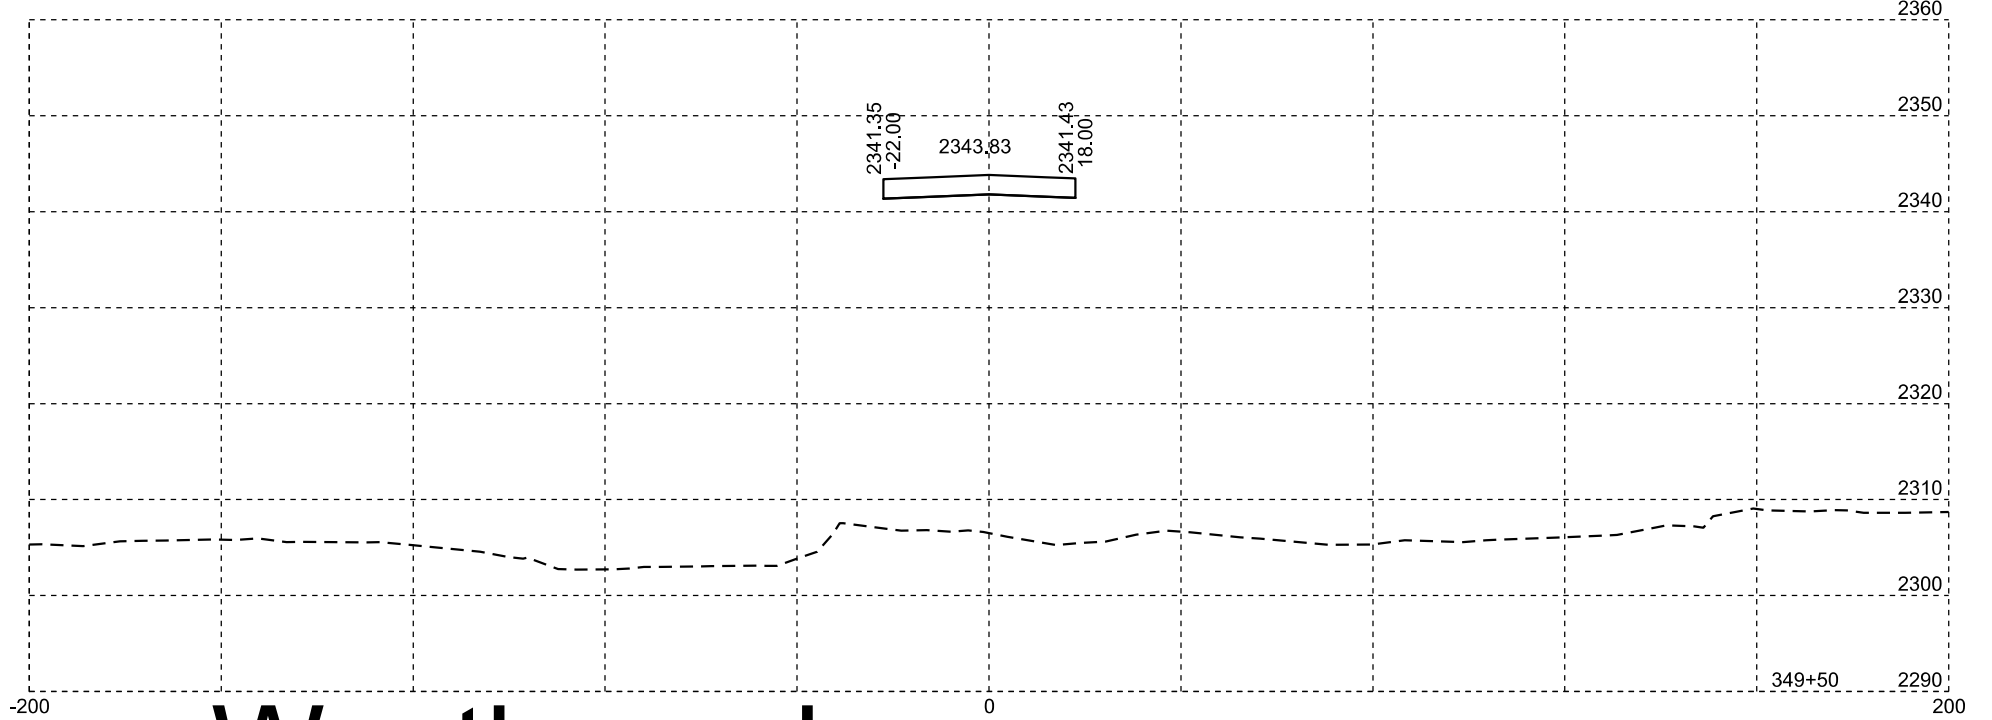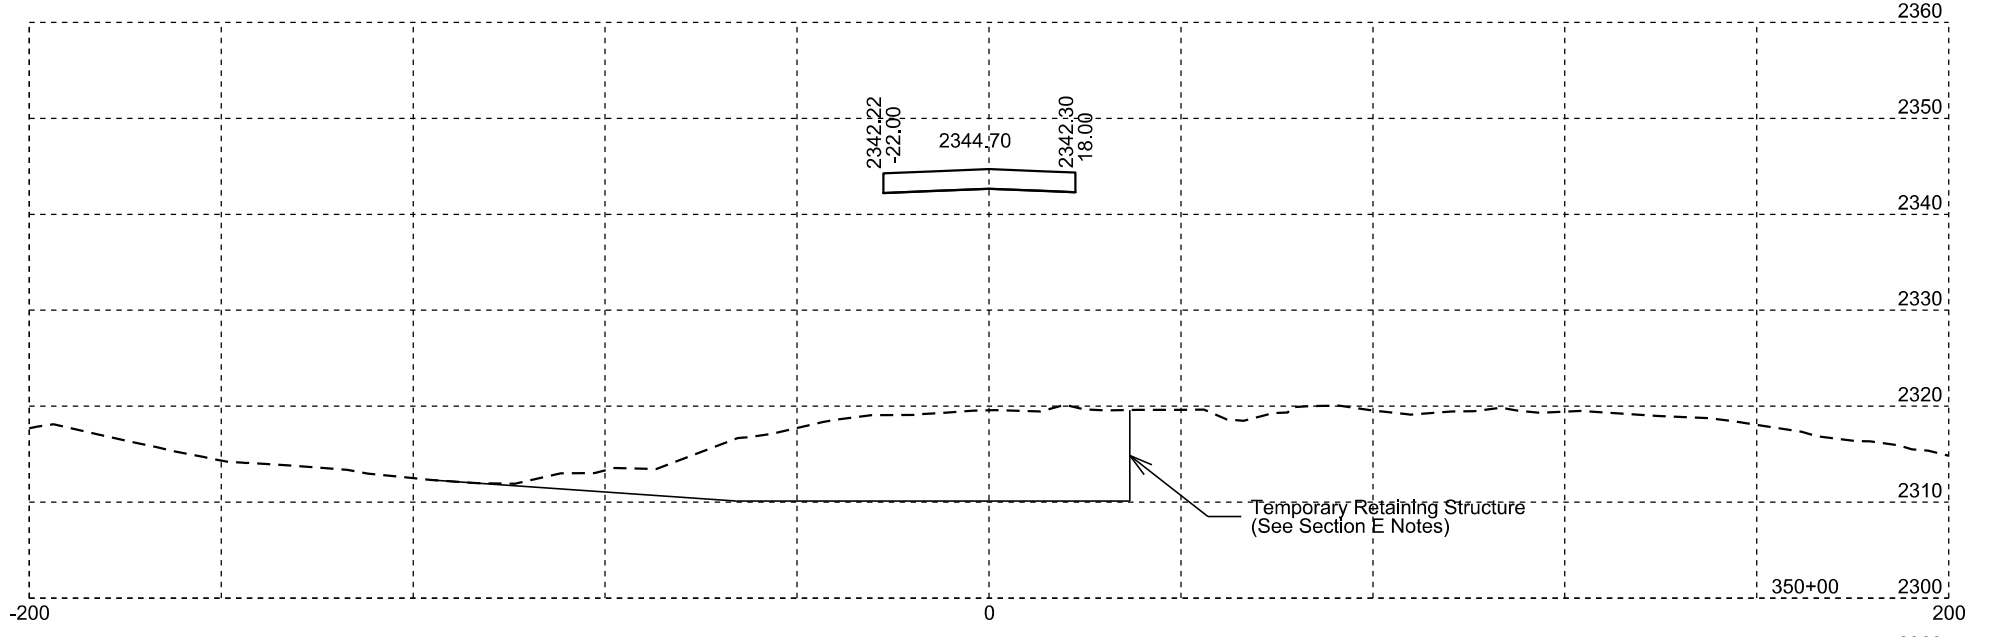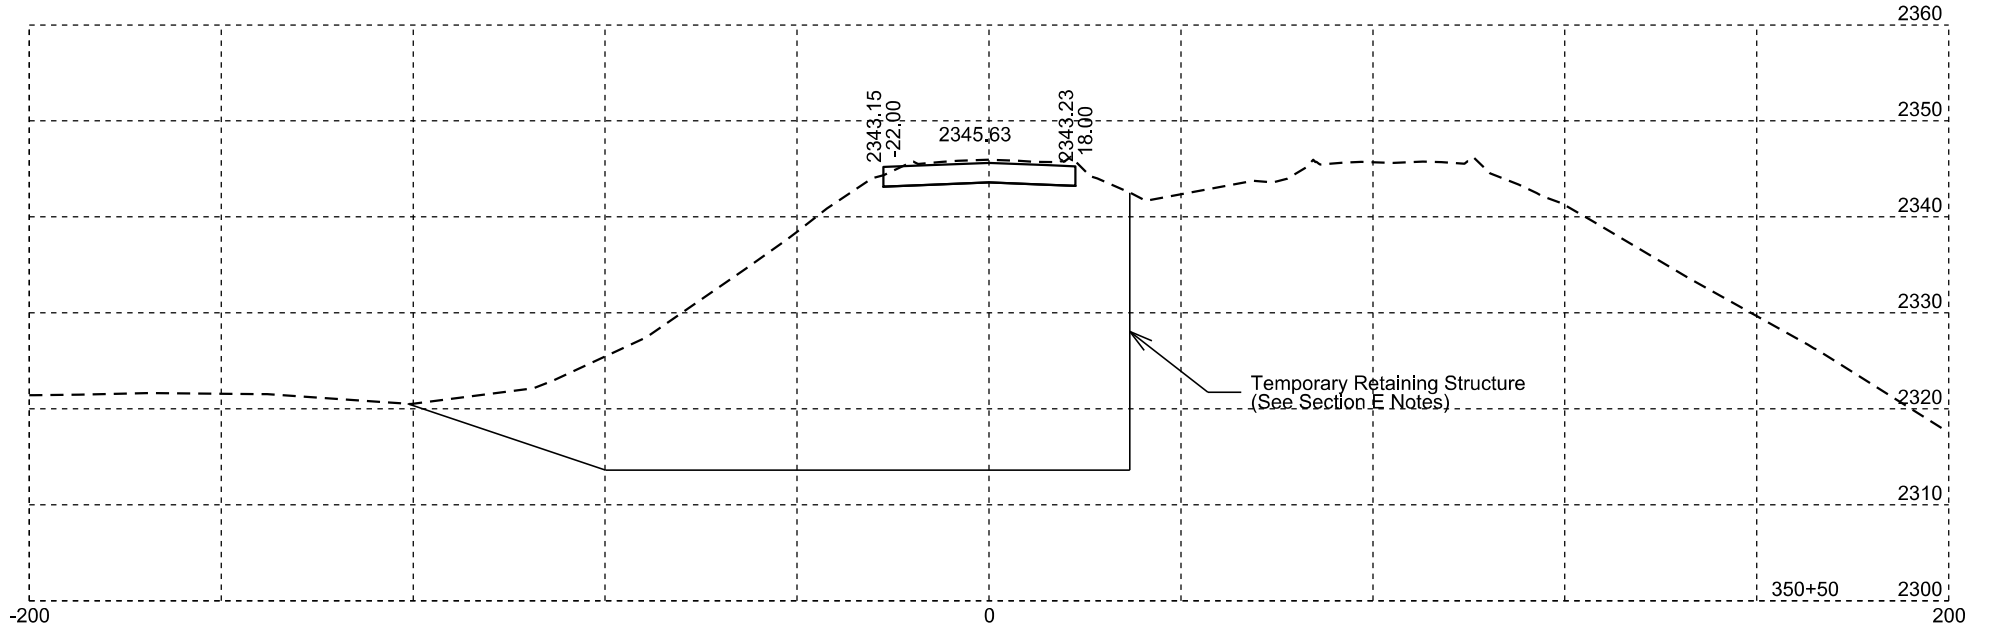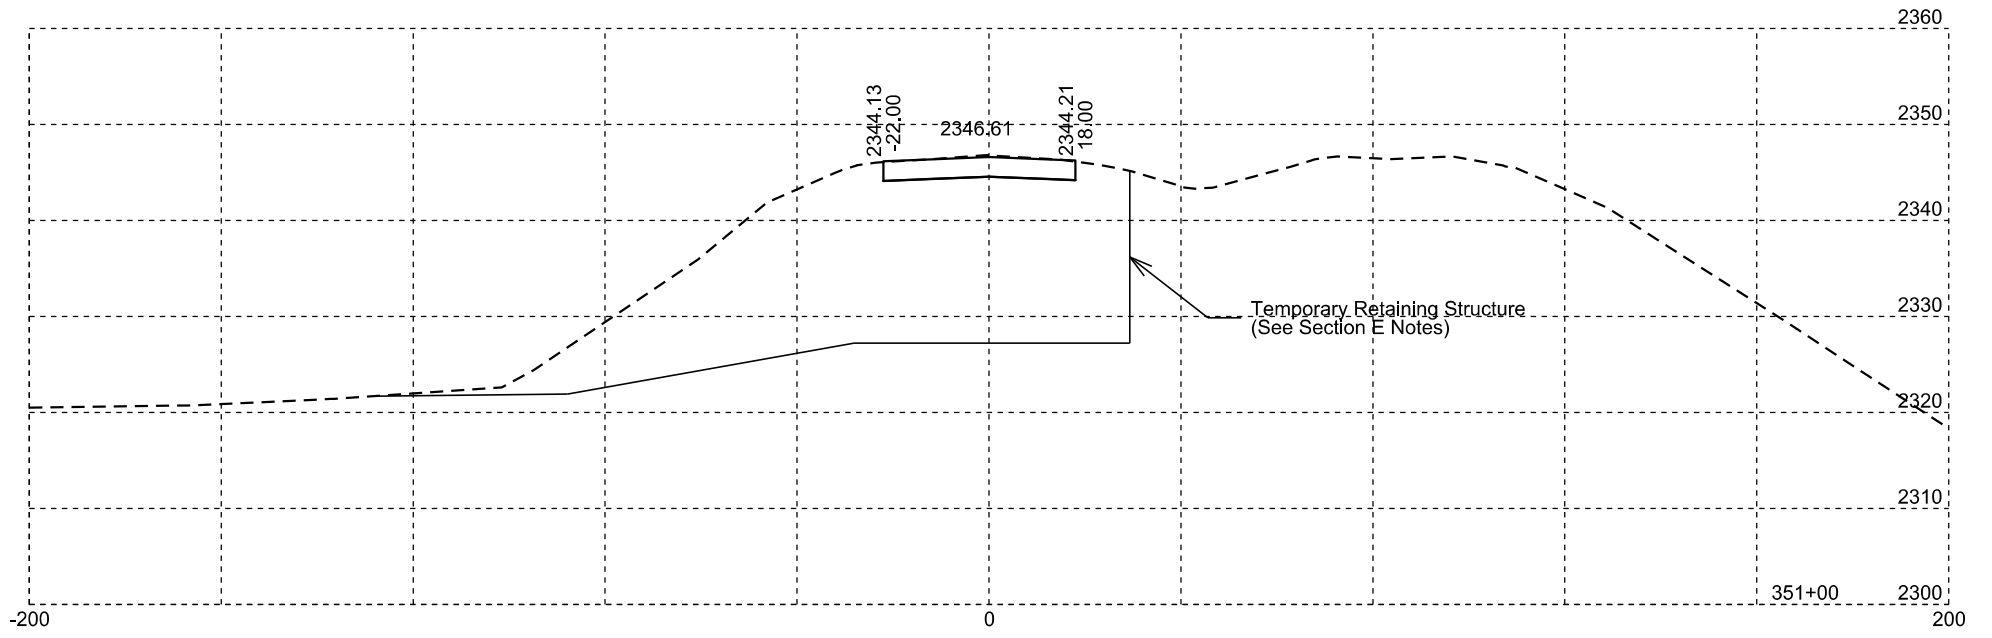

Westbound

Plotting Date: 03/28/2024

STATE OF SOUTH DAKOTA	PROJECT	SHEET NO.	TOTAL SHEETS
	IM 0902(18)101	X13	X17

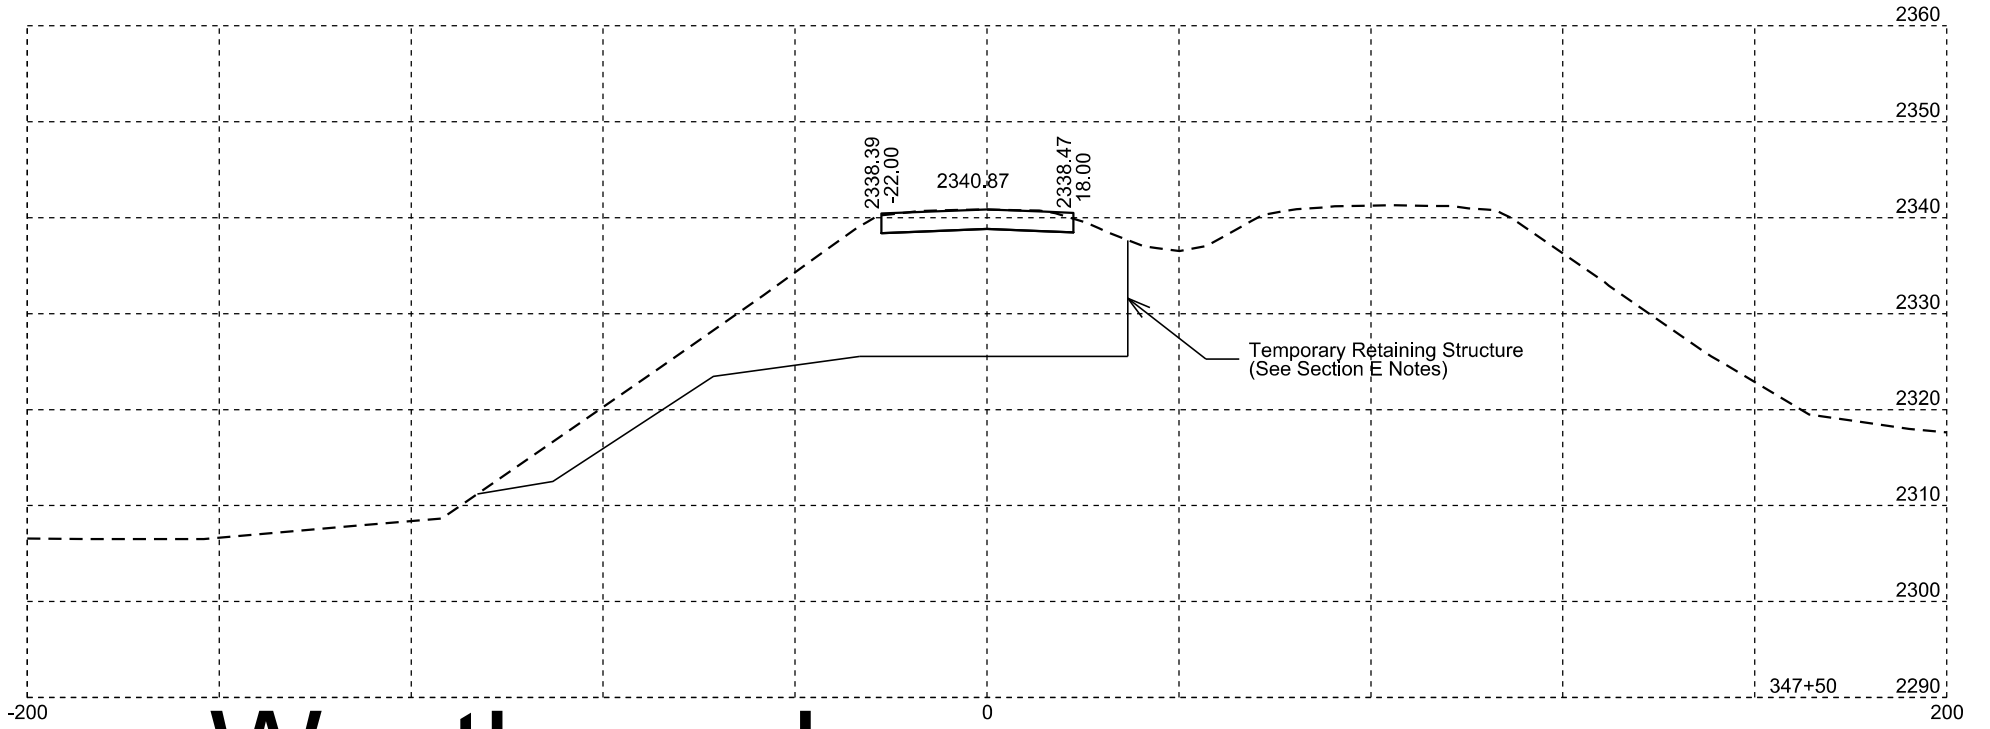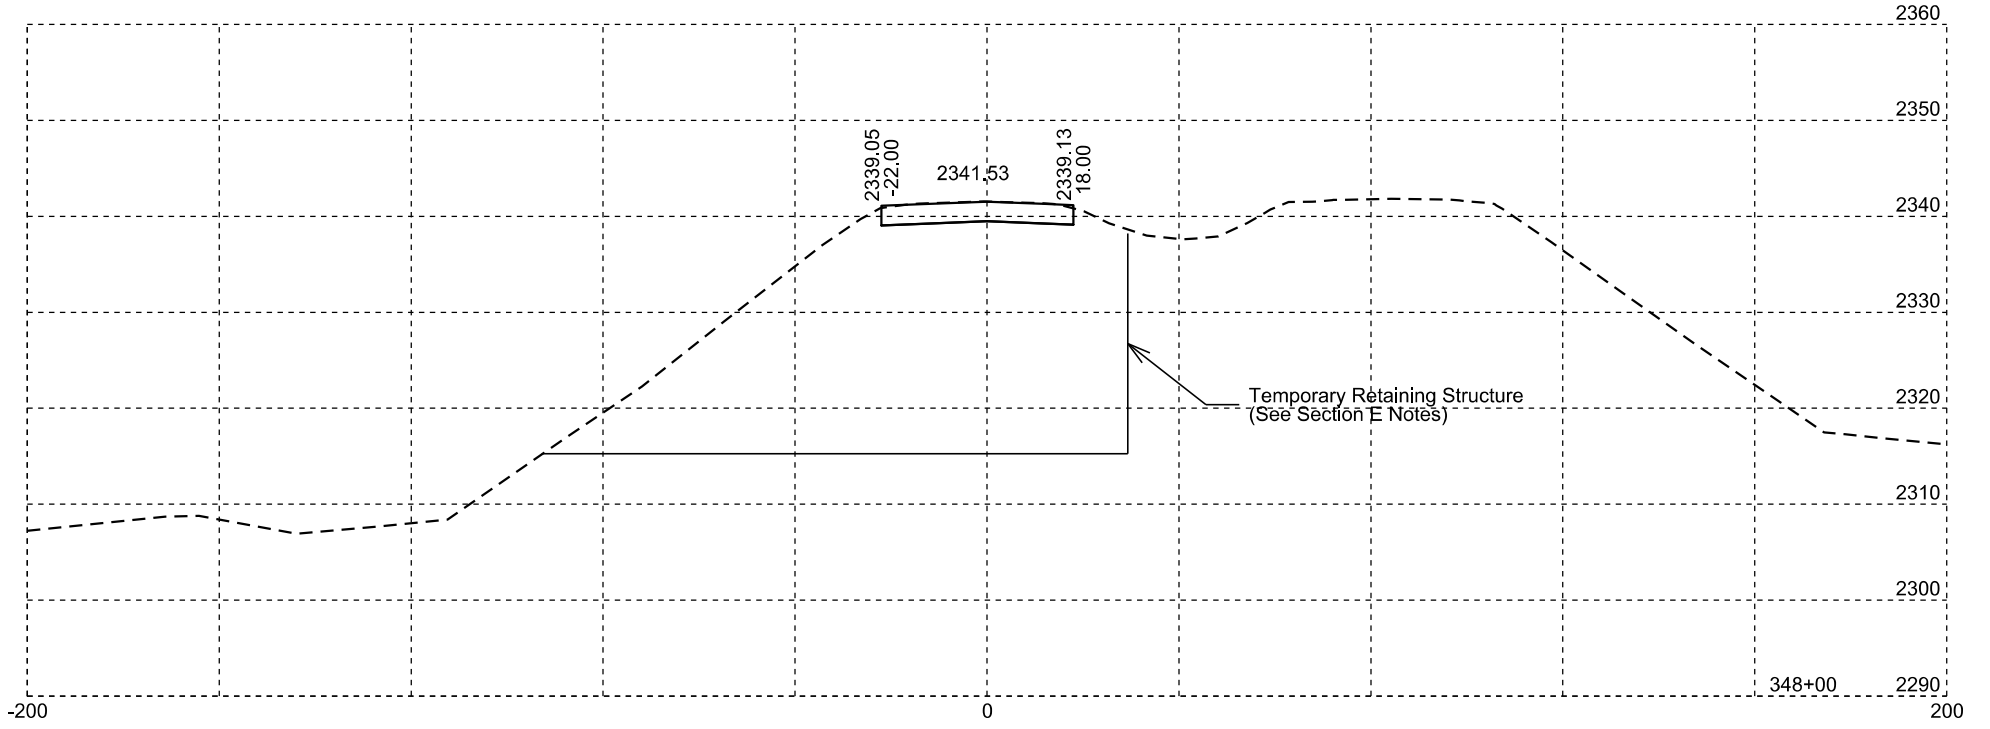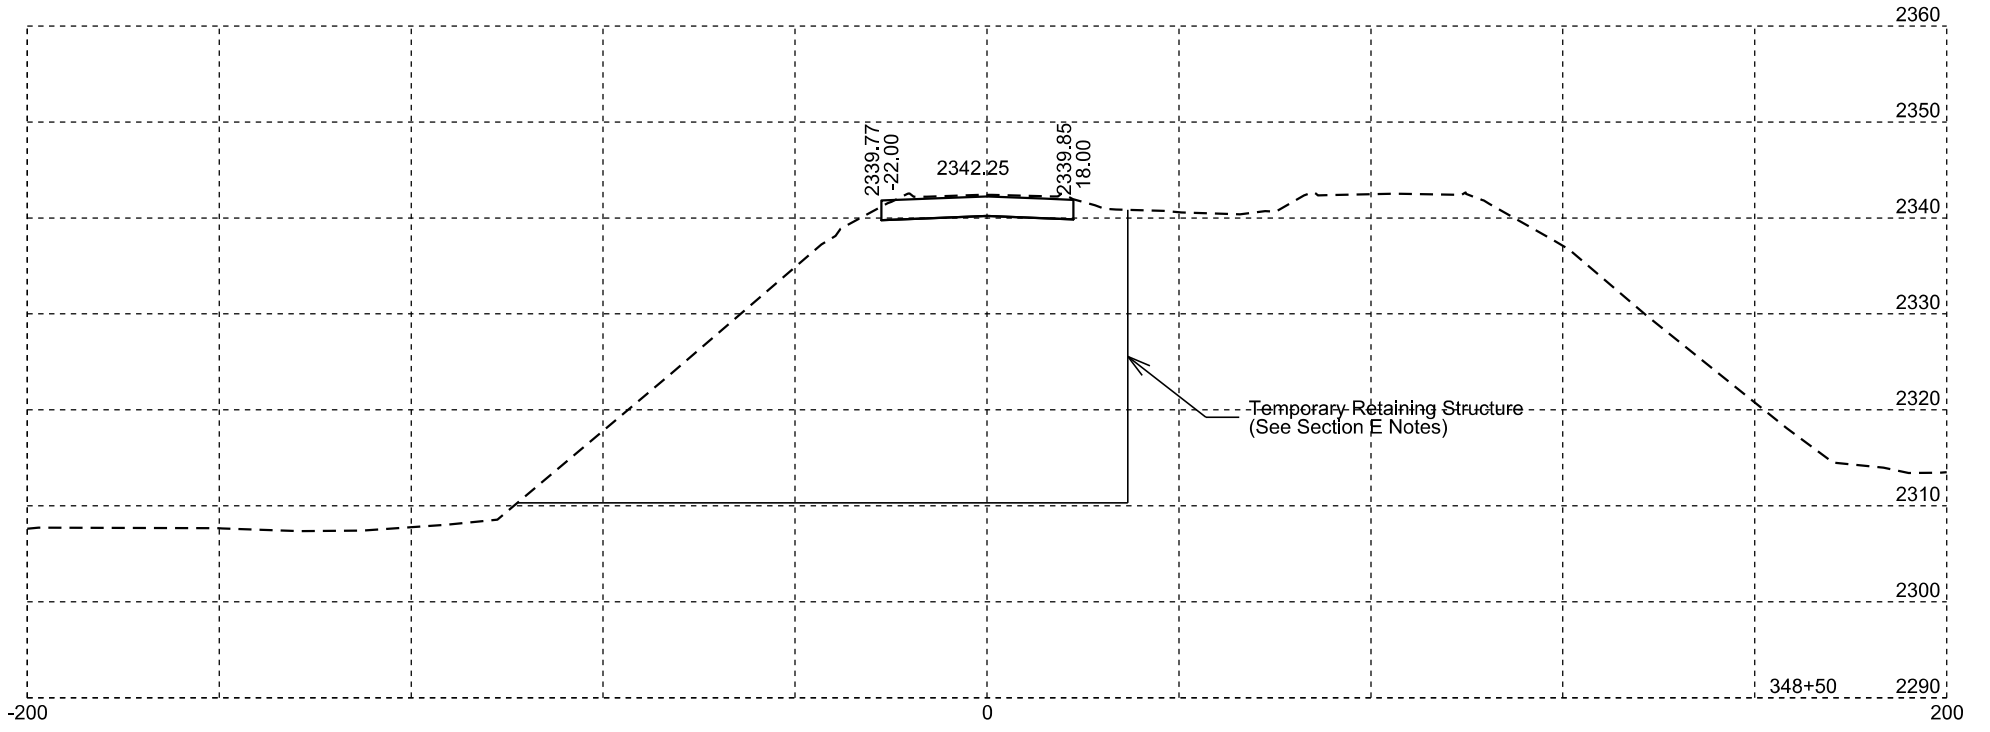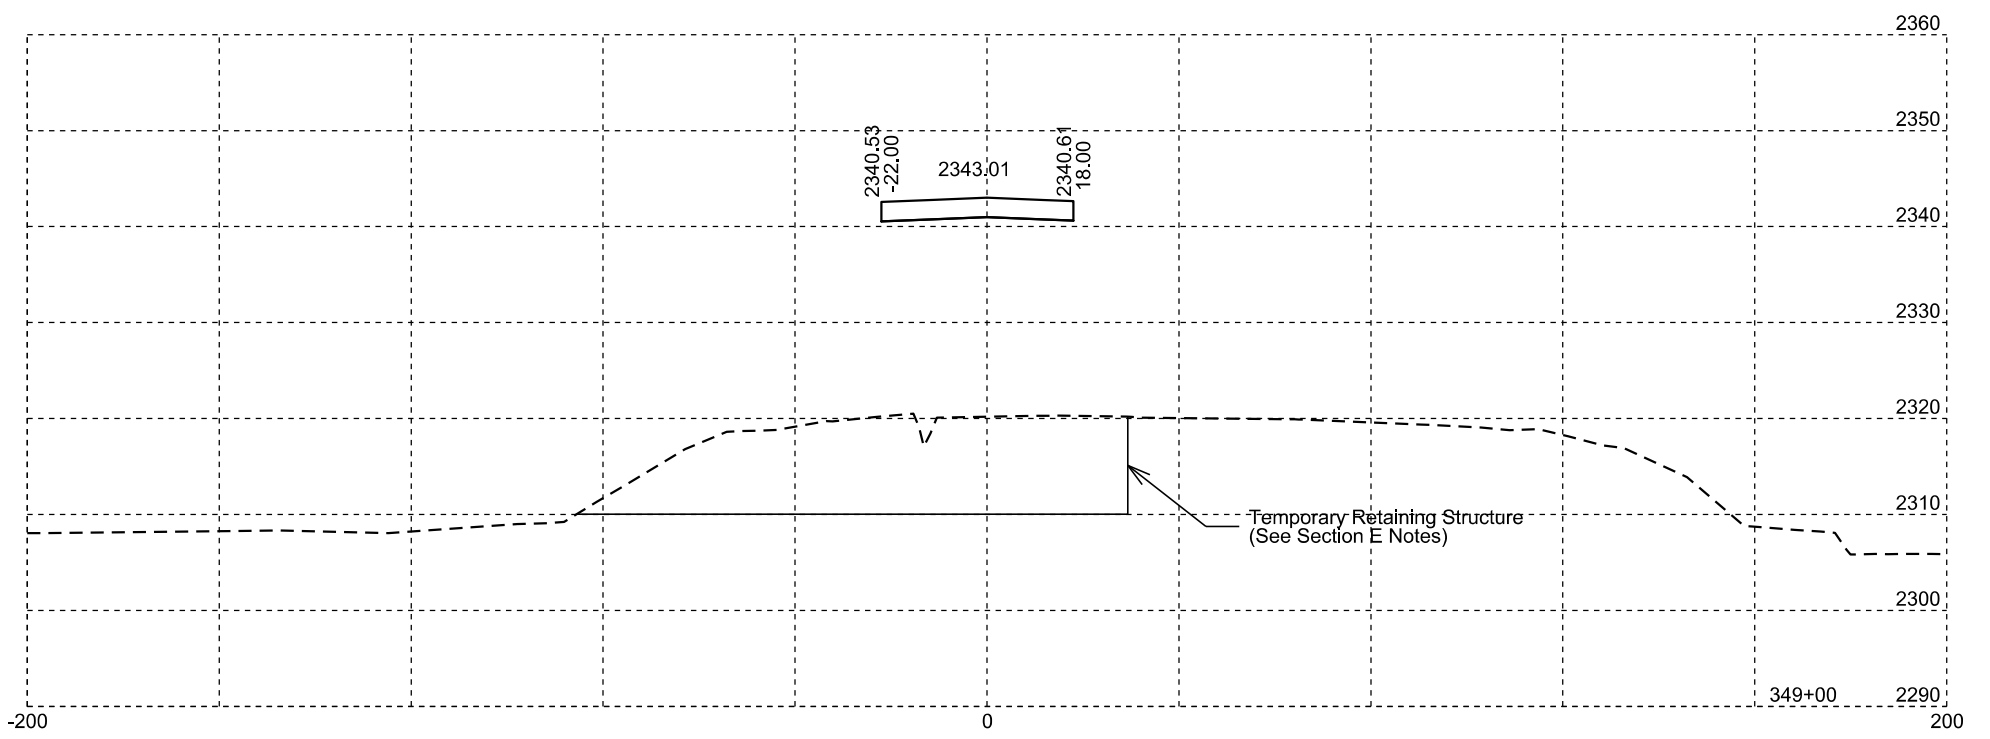

Westbound

Plotting Date: 03/28/2024





STATE OF SOUTH DAKOTA	PROJECT	SHEET NO.	TOTAL SHEETS
	IM 0902(18)101	X14	X17





Westbound

Plotting Date: 03/18/2024

STATE OF SOUTH DAKOTA	PROJECT	SHEET NO.	TOTAL SHEETS
	IM 0902(18)101	X15	X17

 Unstable

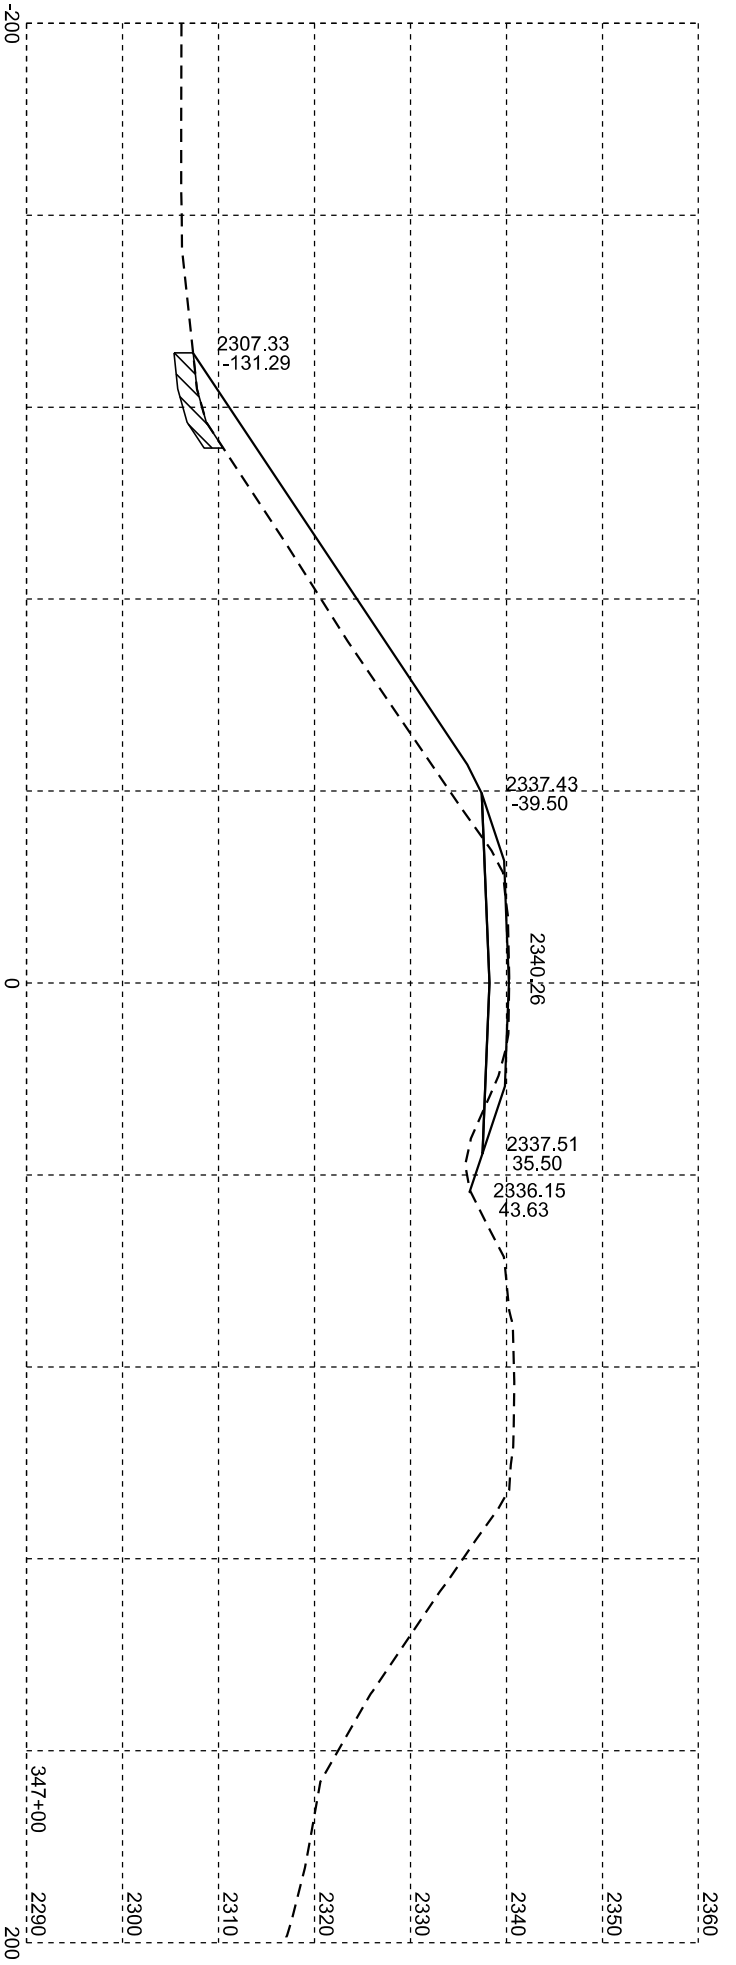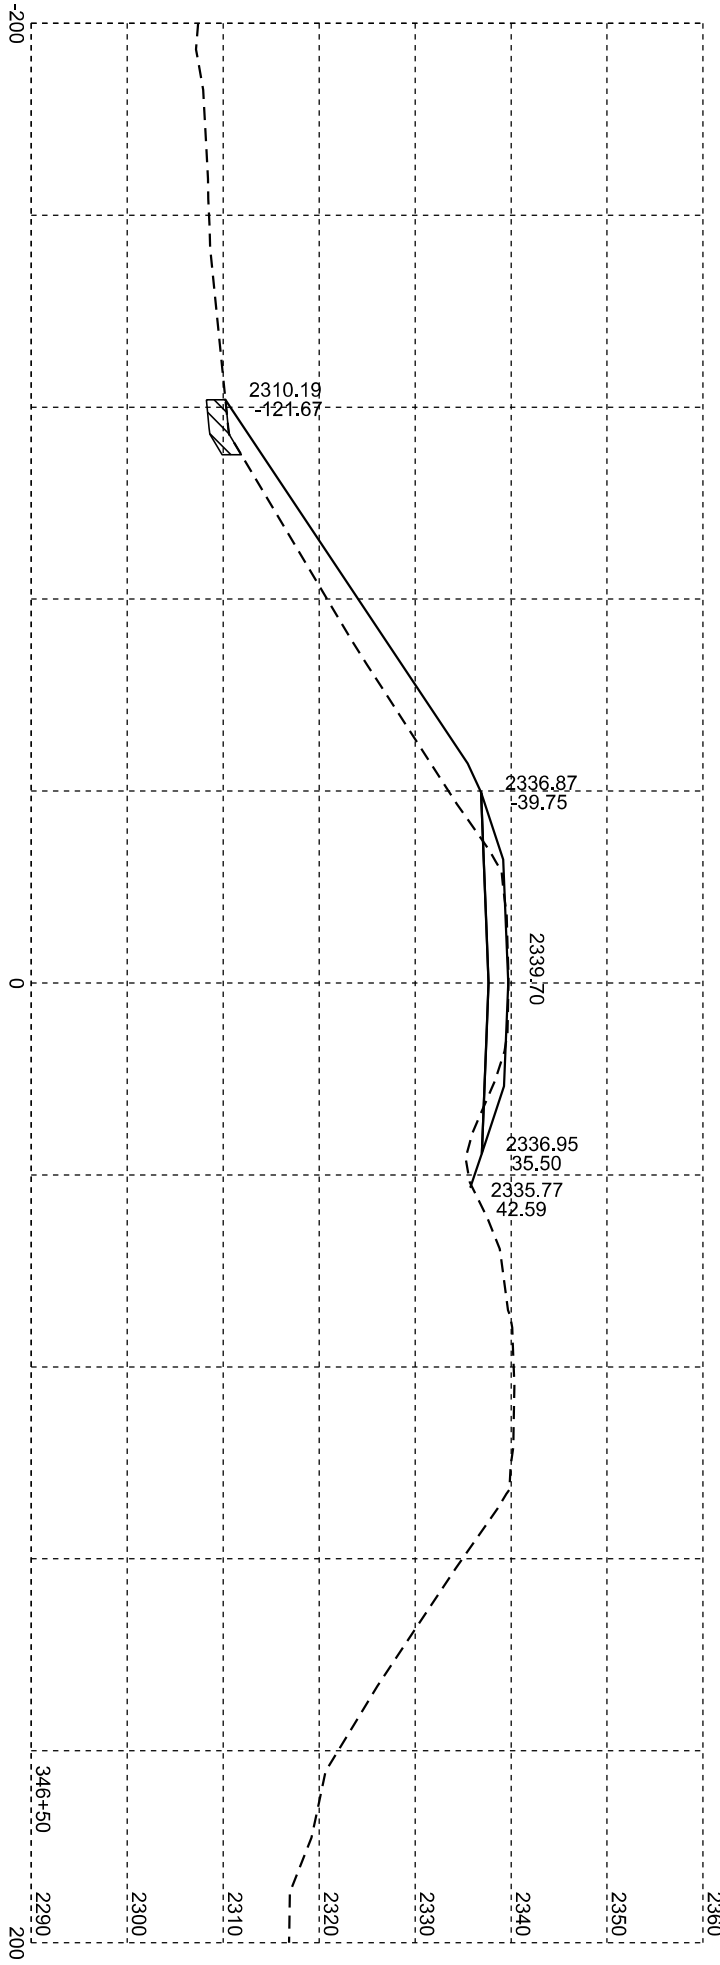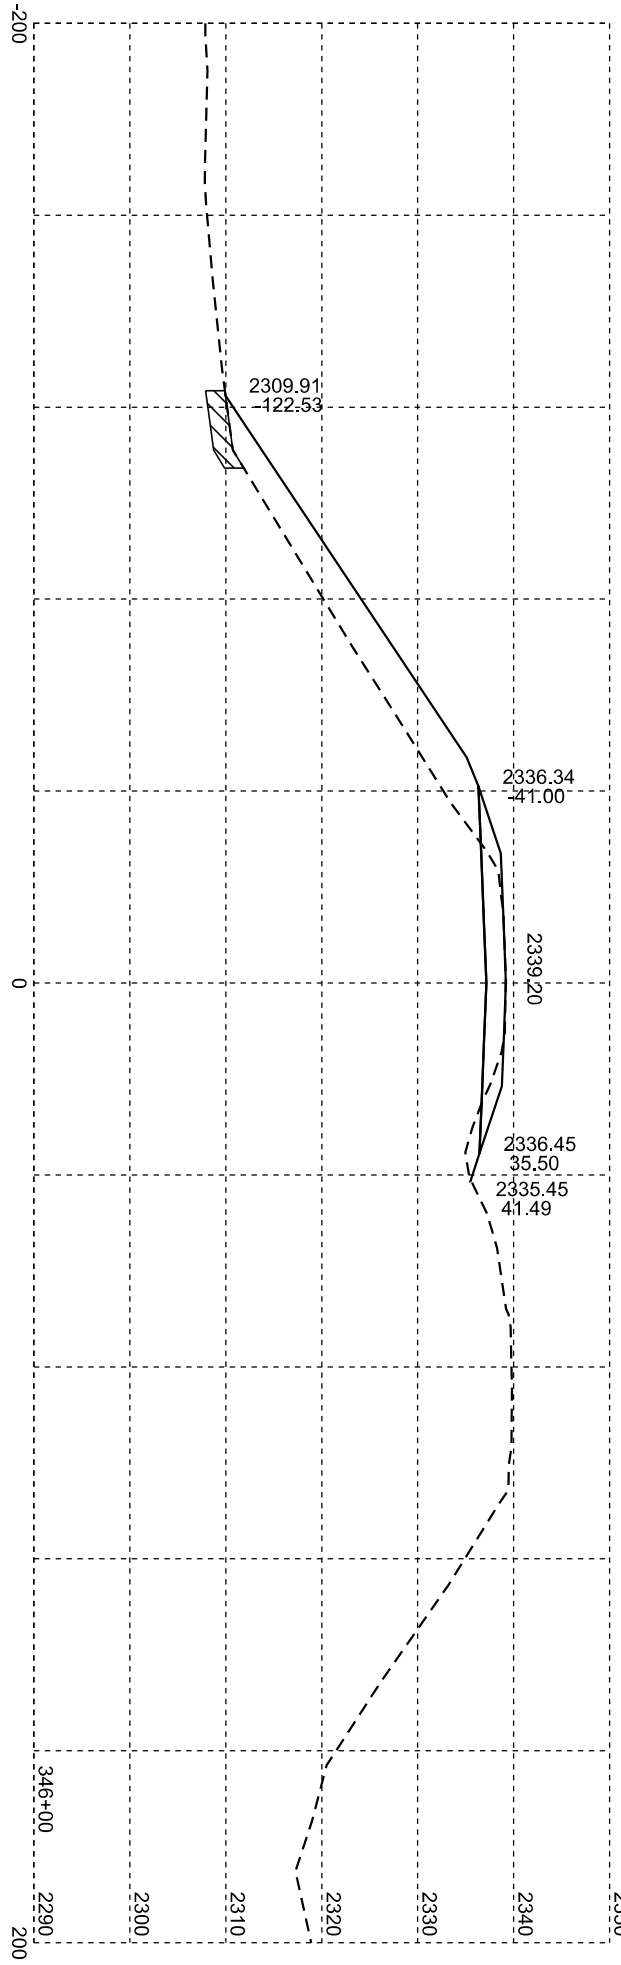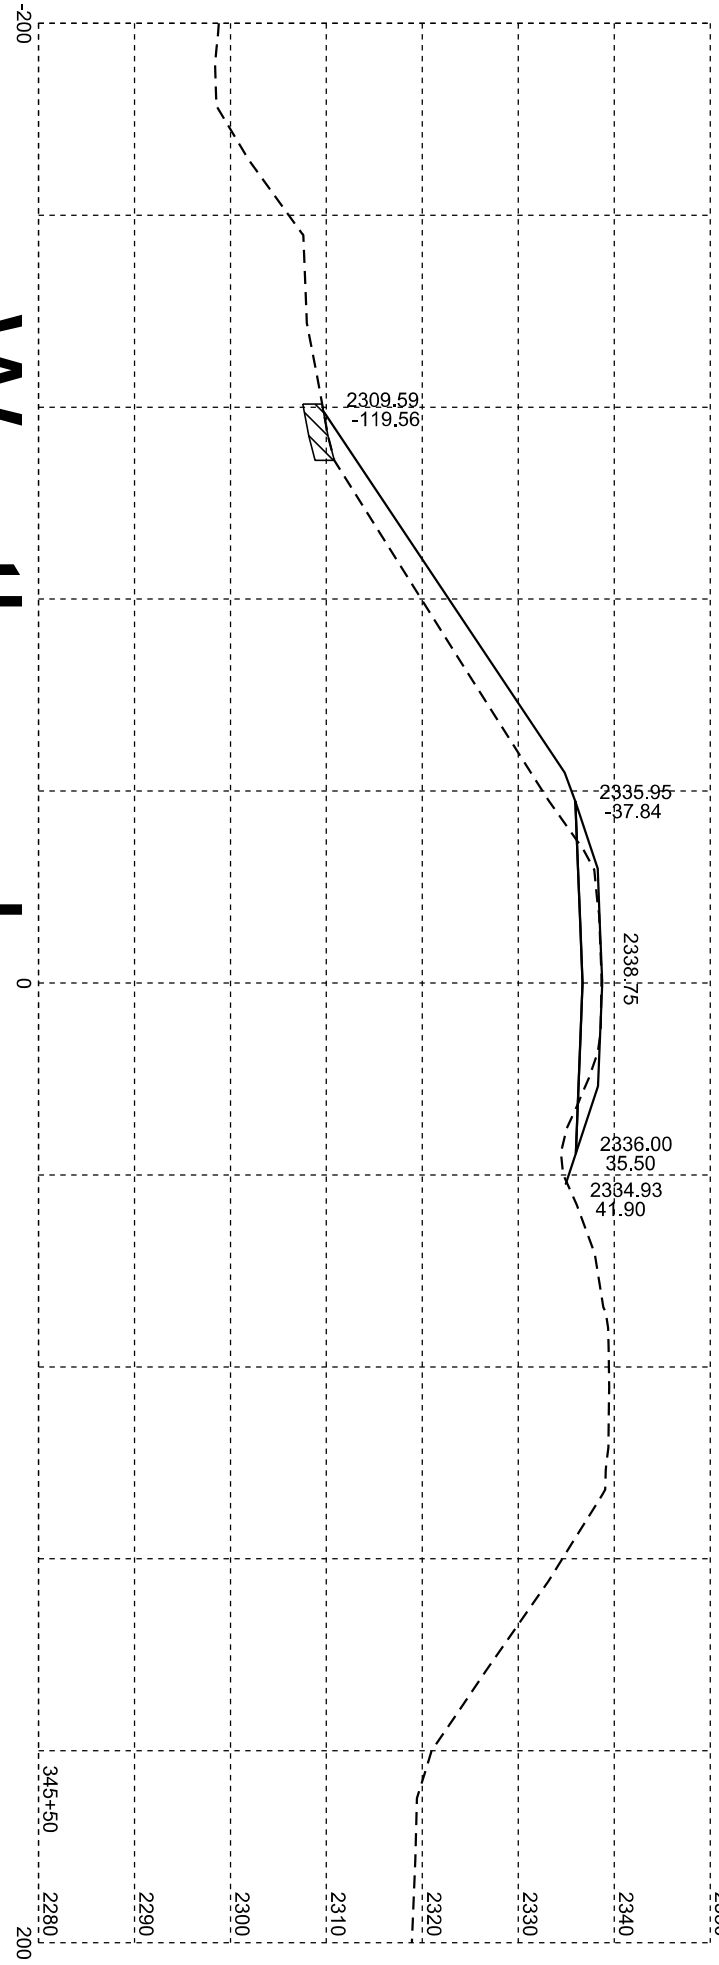

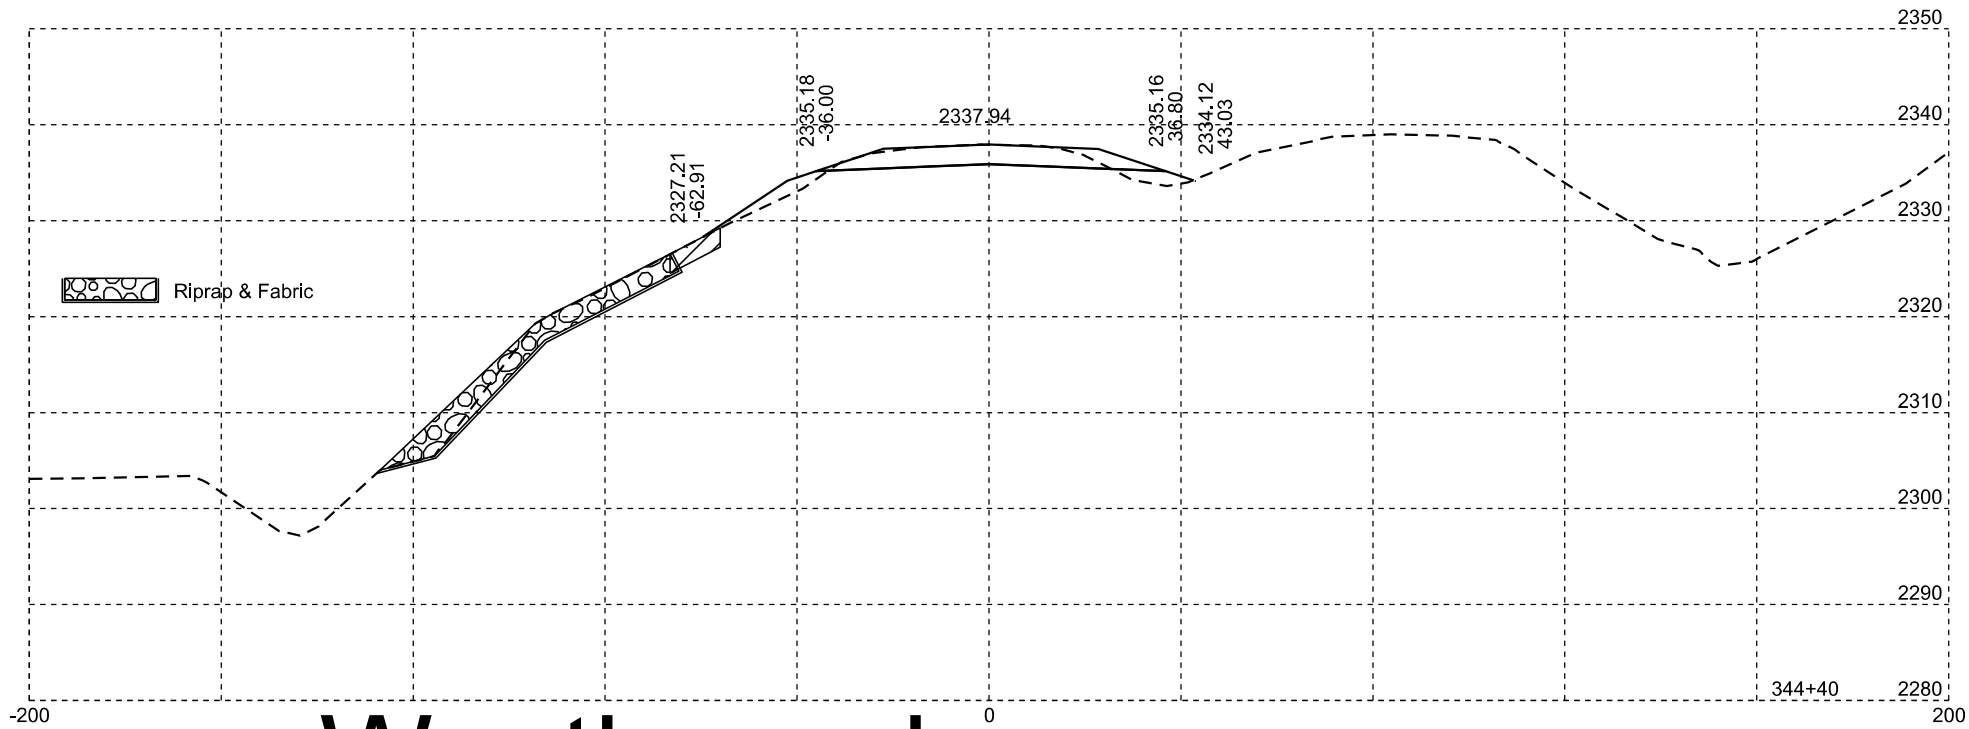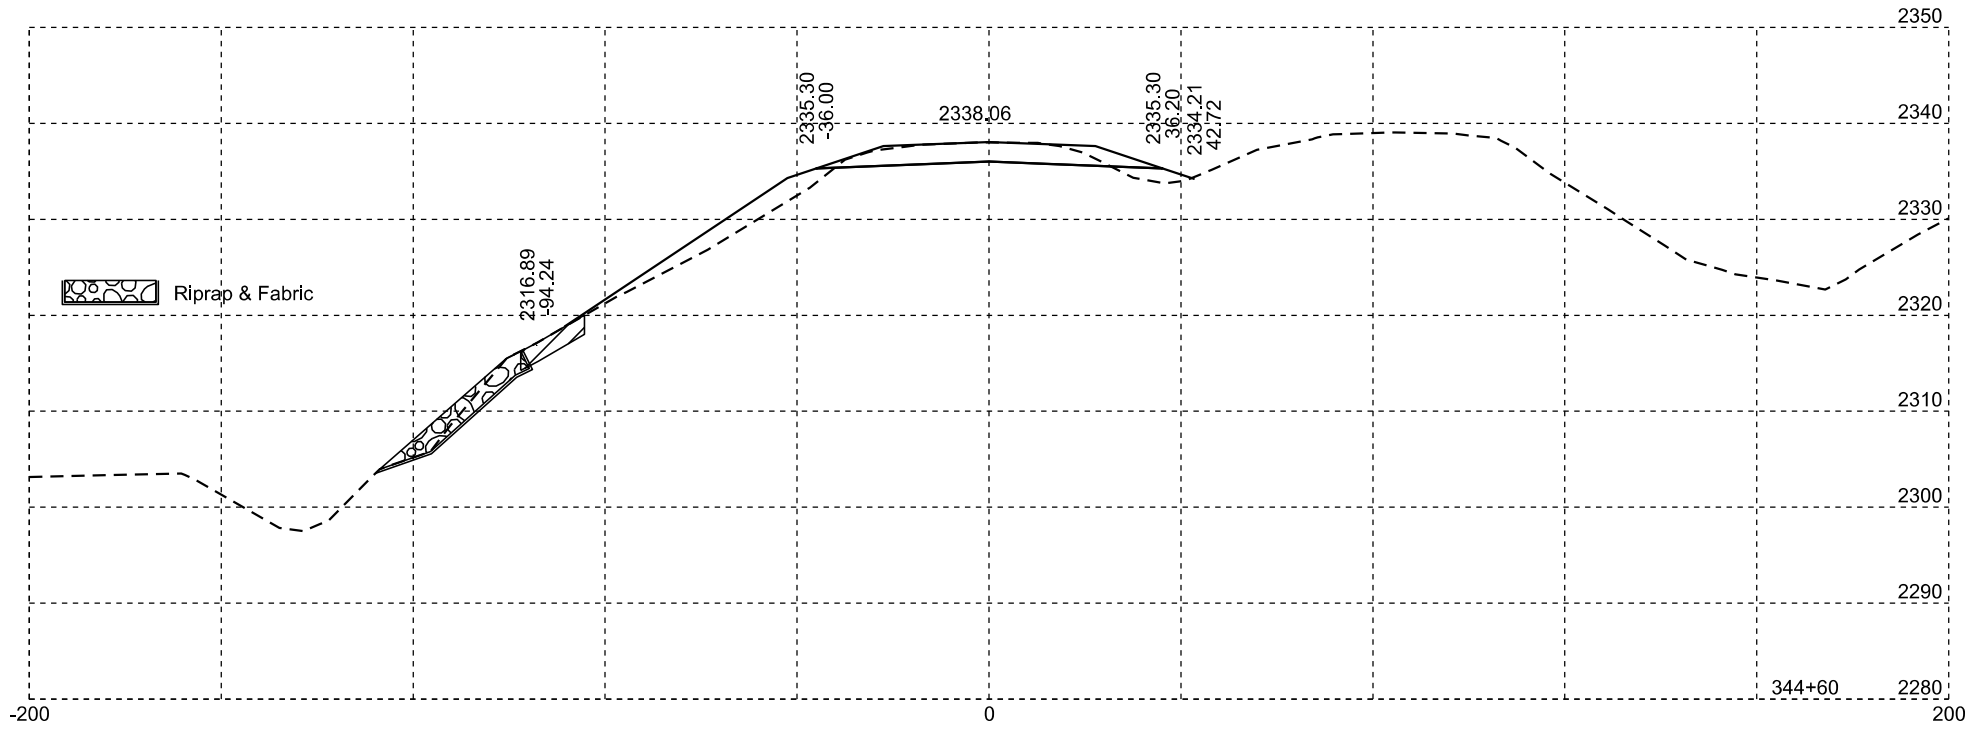
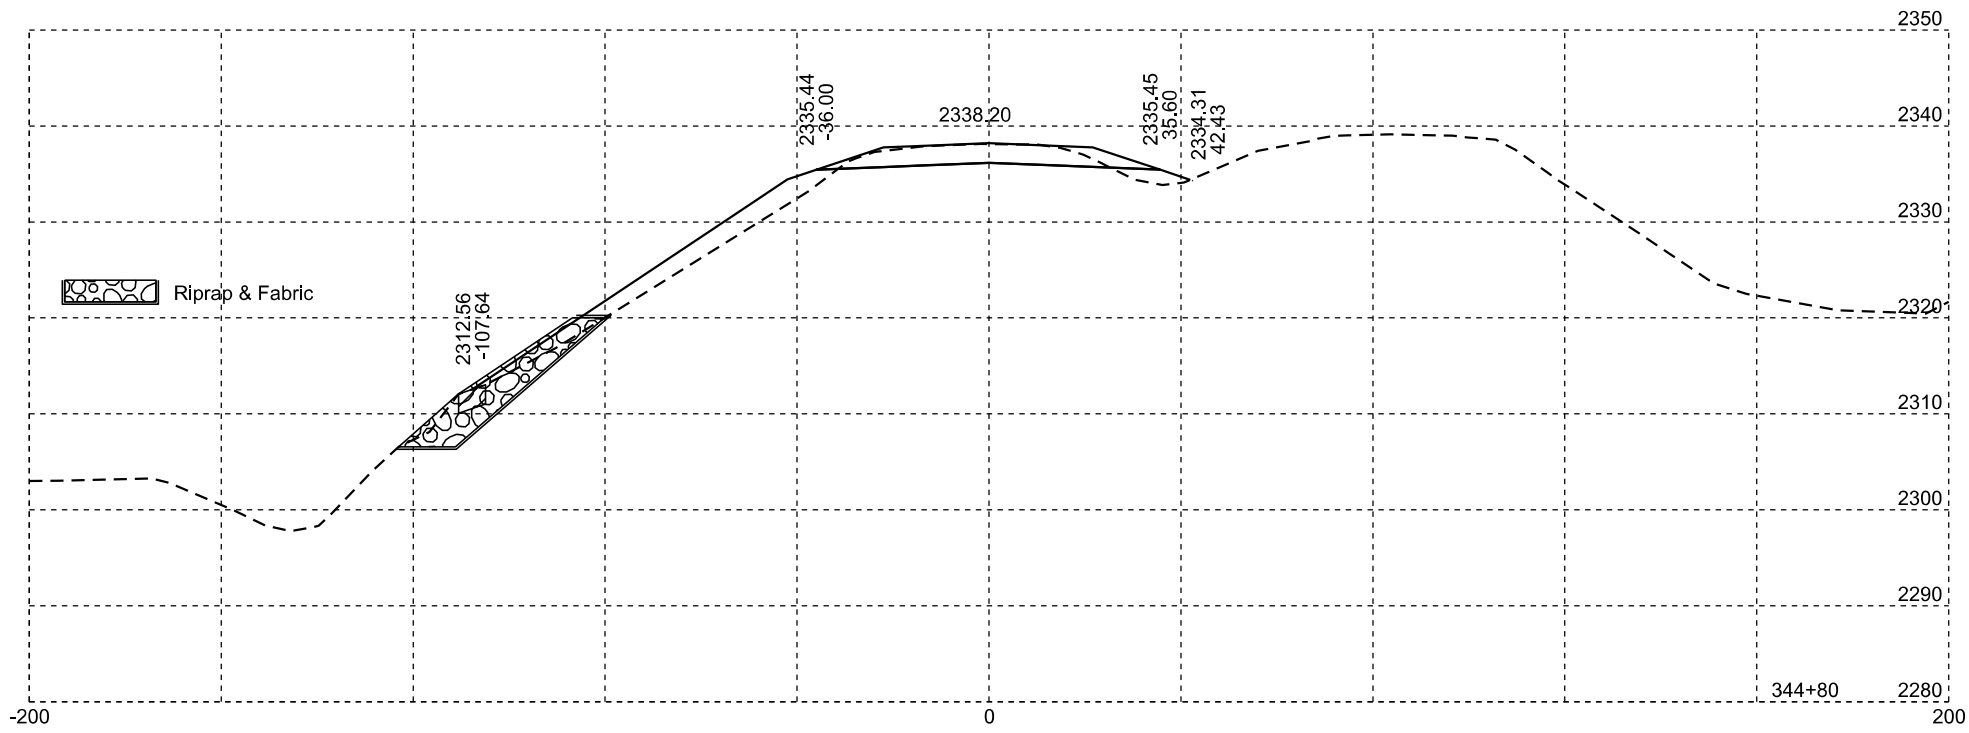
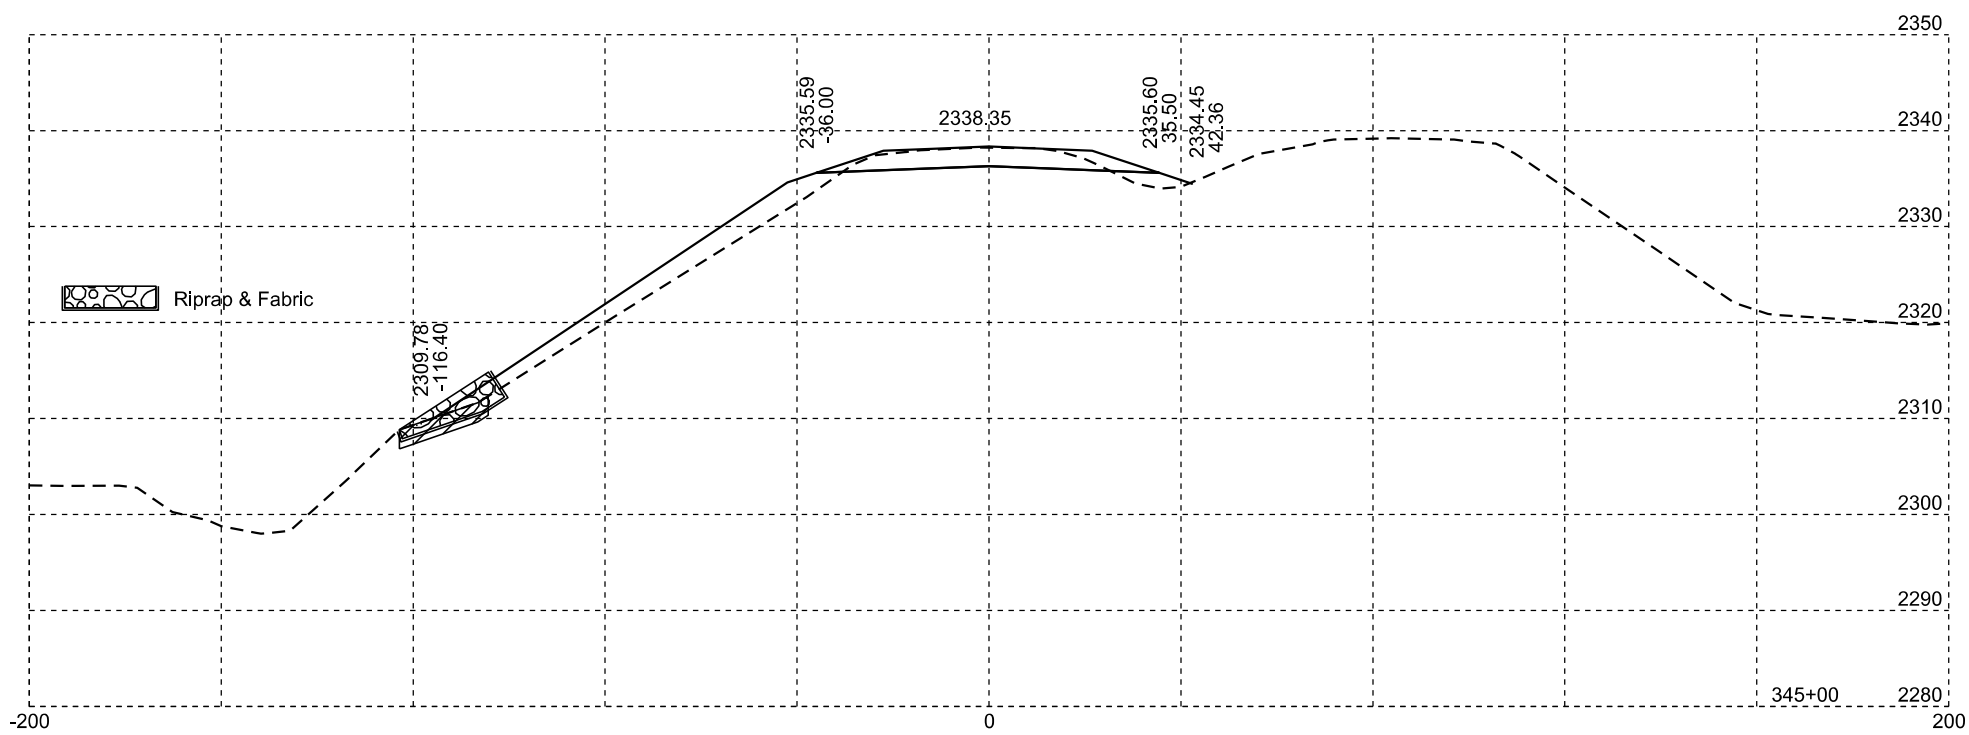


Unstable

Westbound

Plotting Date: 03/18/2024

STATE OF SOUTH DAKOTA	PROJECT	SHEET NO.	TOTAL SHEETS
	IM 0902(18)101	X16	X17

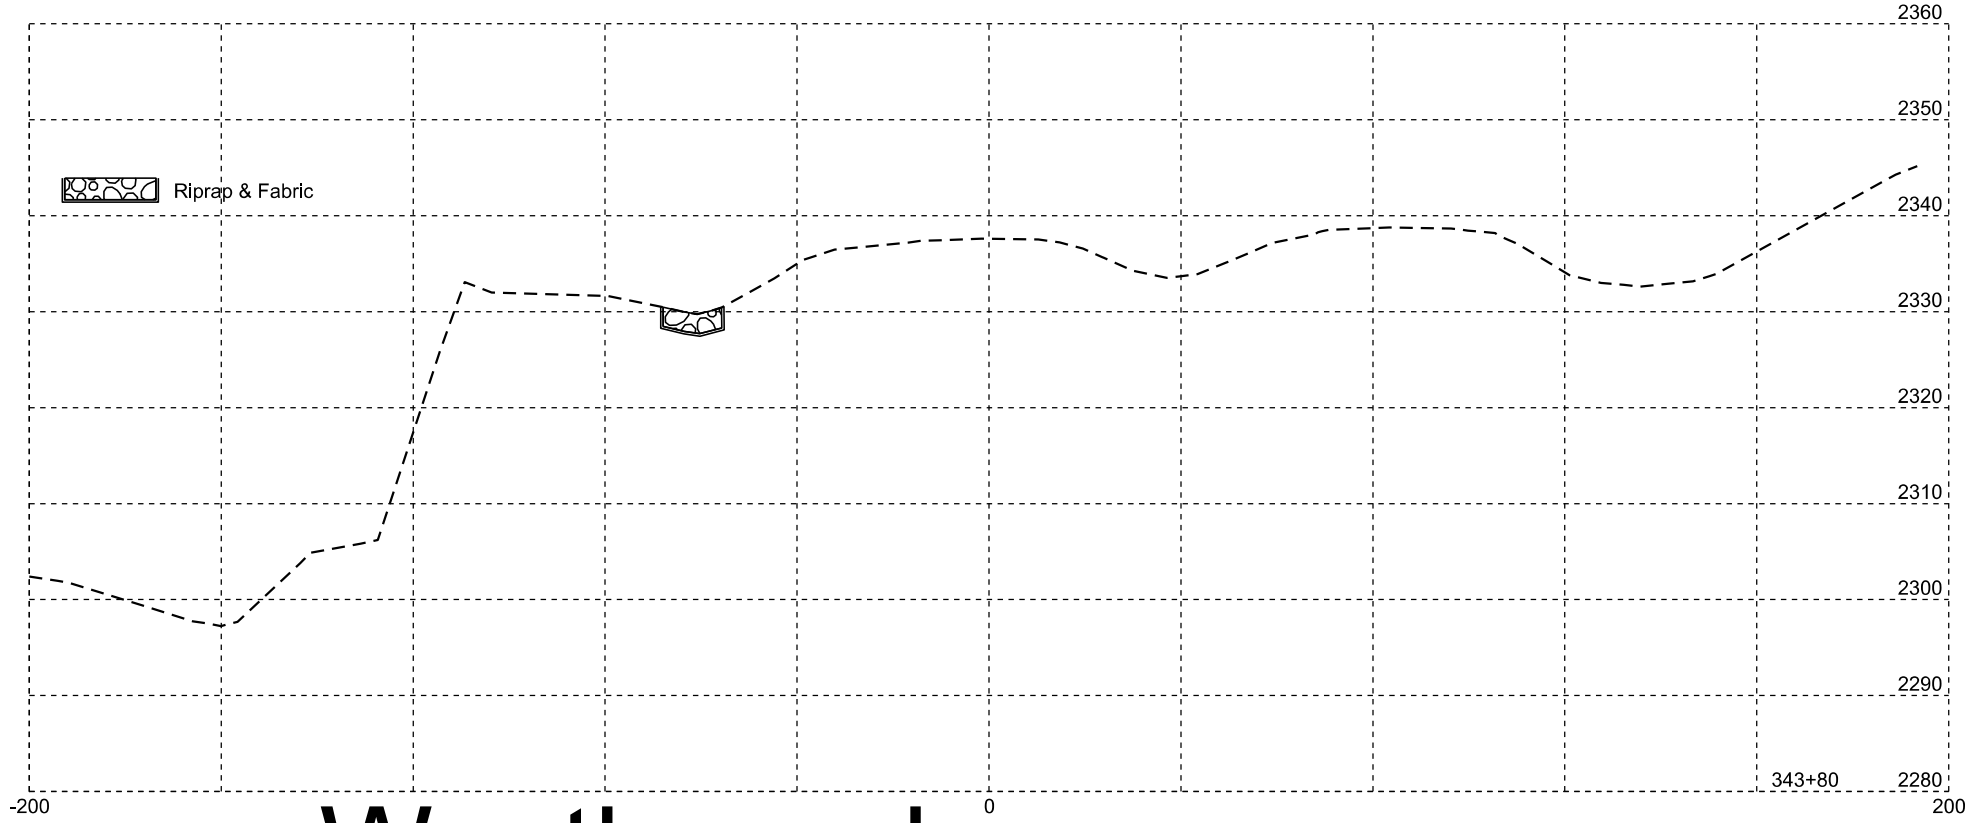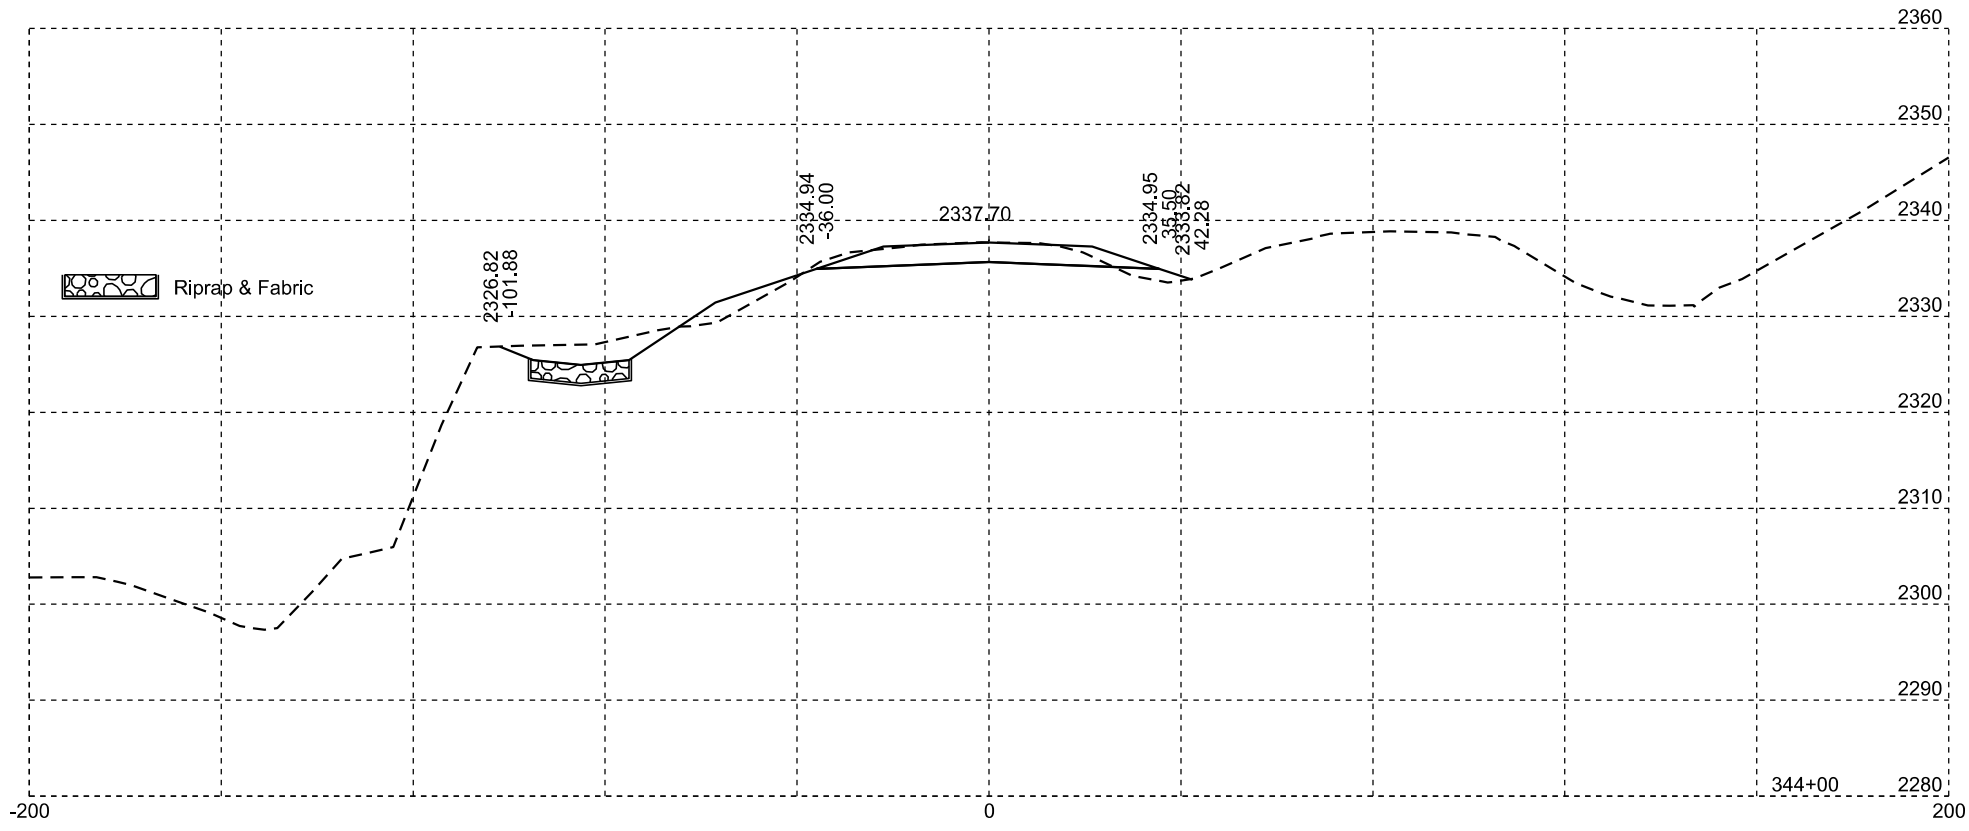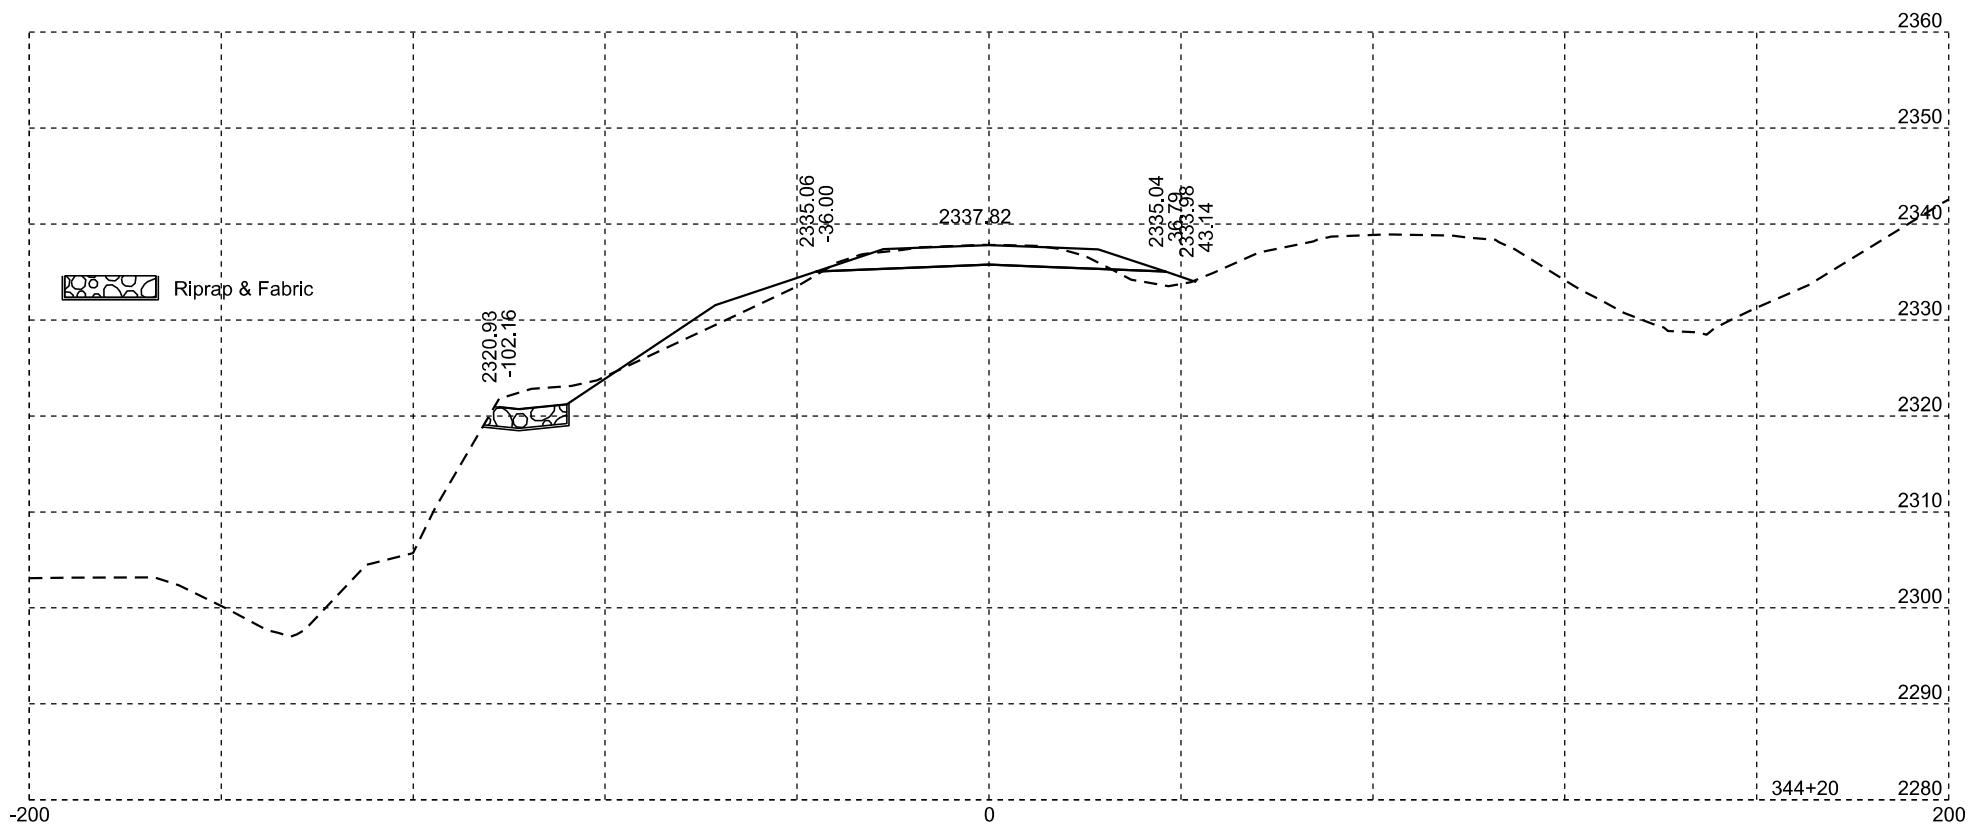

Westbound

Plotting Date: 03/18/2024

STATE OF SOUTH DAKOTA	PROJECT	SHEET NO.	TOTAL SHEETS
	IM 0902(18)101	X17	X17