


# SECTION Z: PIPE SECTIONS

STATE OF SOUTH DAKOTA	PROJECT	SHEET	TOTAL SHEETS
	IM 0902(18)101	Z1	Z3

Plotting Date: 03/18/2024

## INDEX OF SHEETS

Z1 General Layout with Index  
Z2-Z3 Mainline Pipe


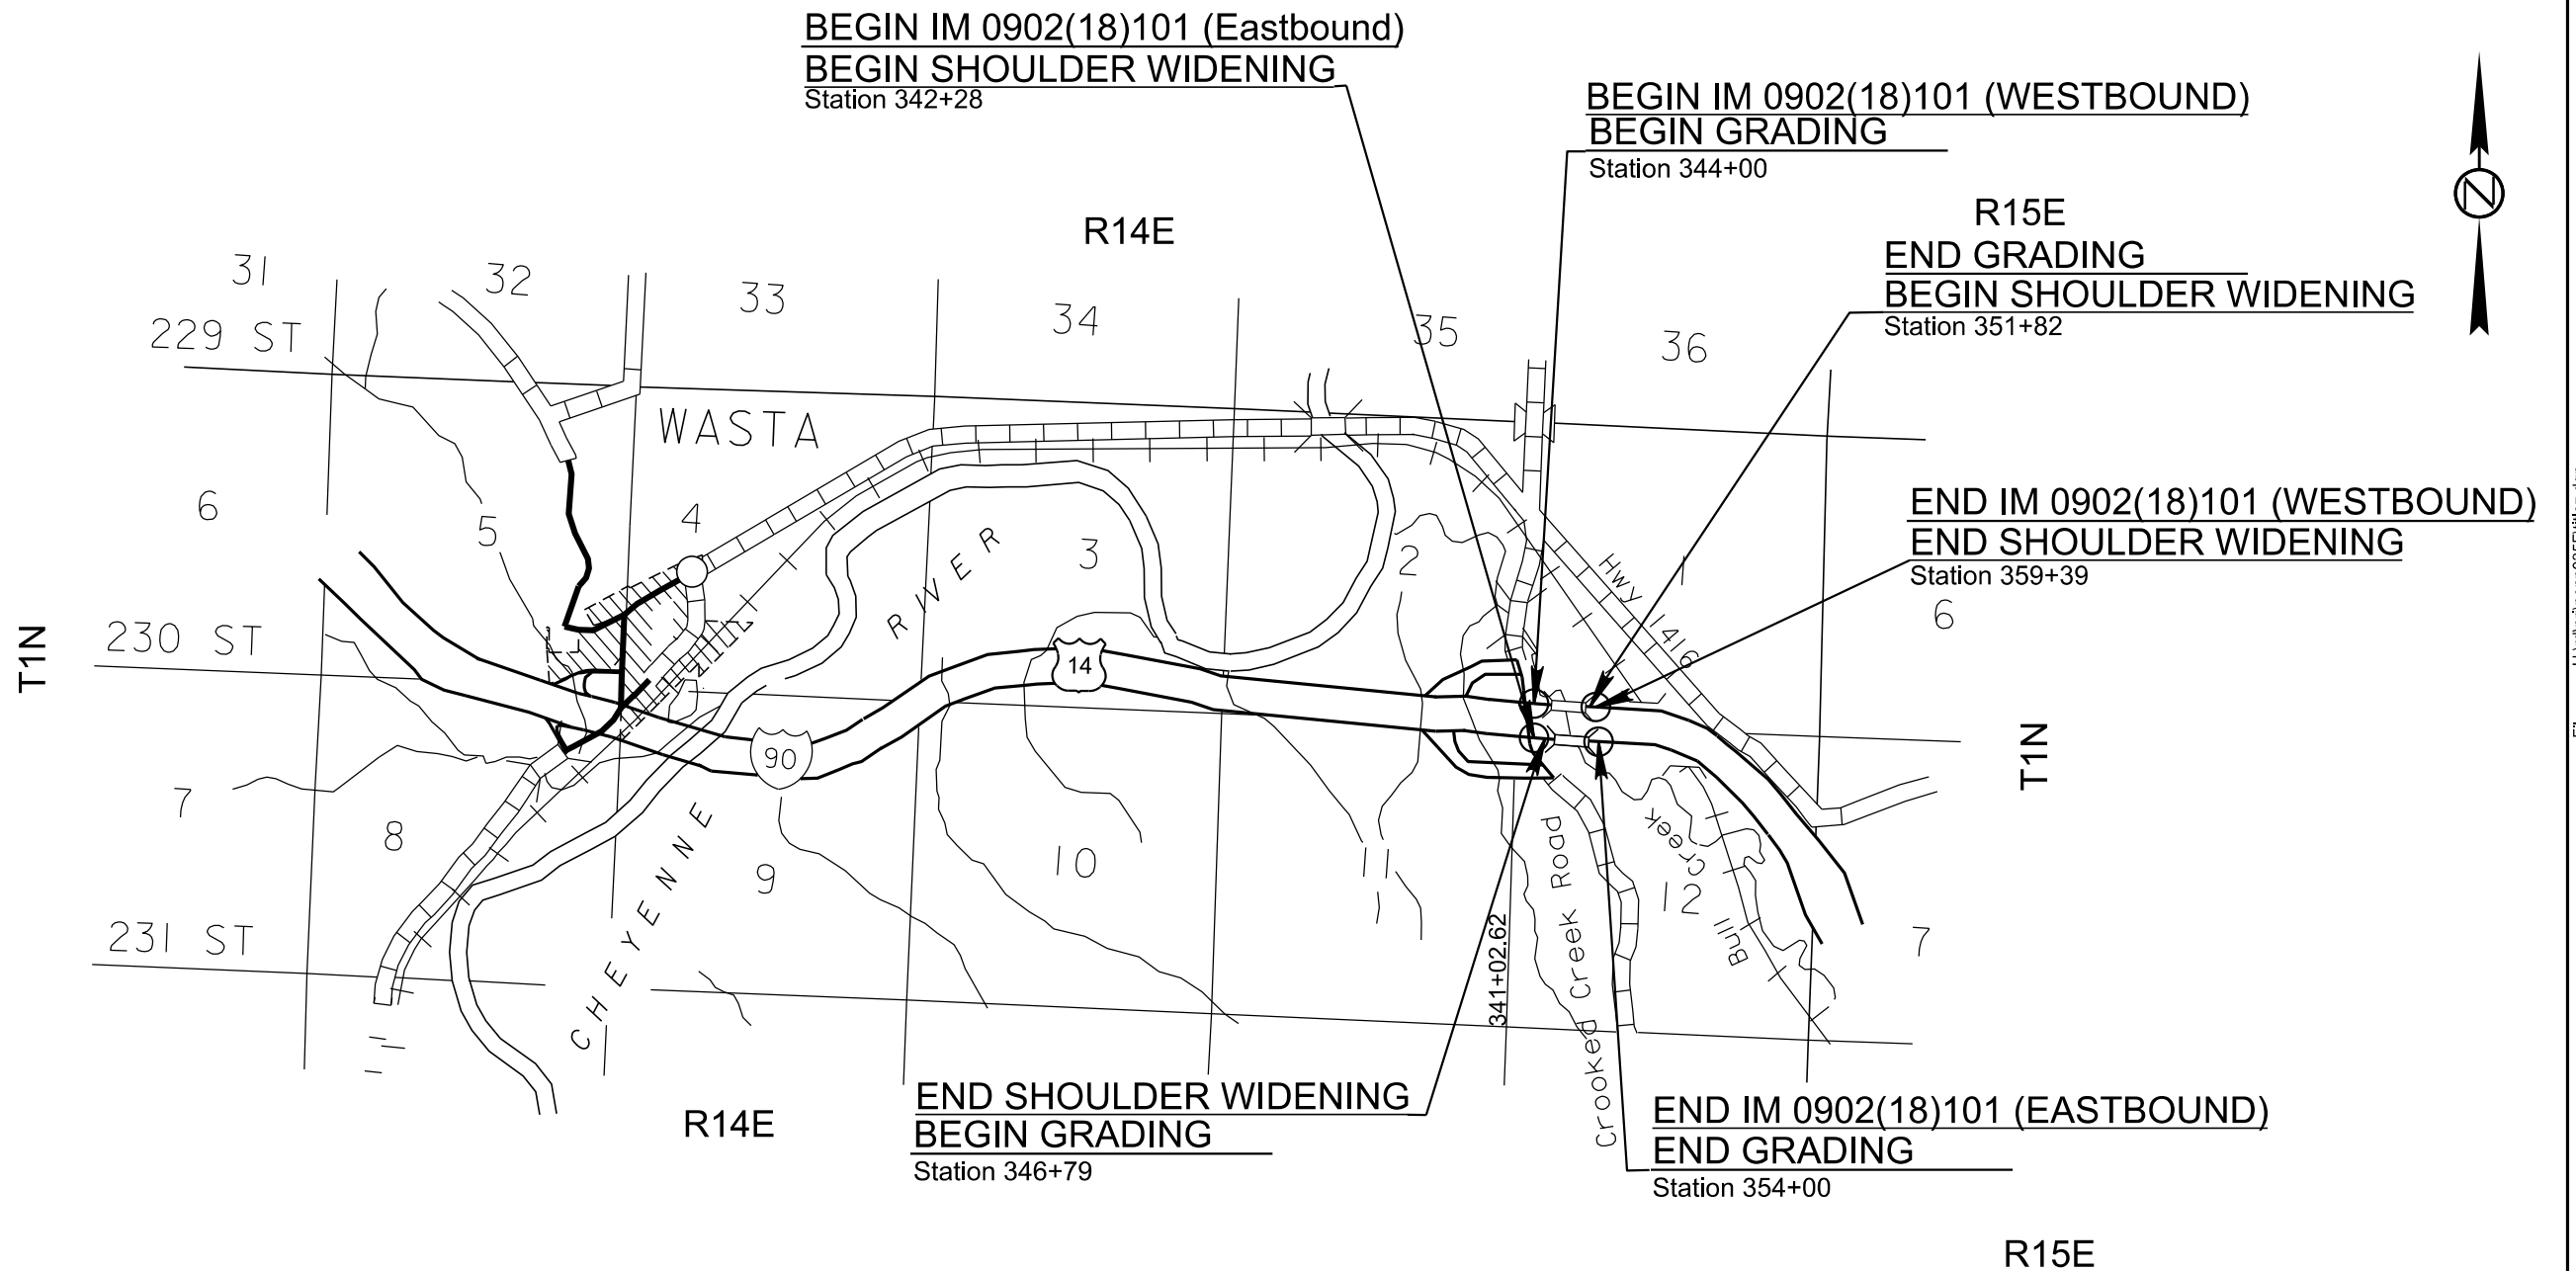


Plot Scale - 1:200

Plotted From - TRPR17190

File - U:\trproj\penn035\Ftitle.z.dgn

STATE OF SOUTH DAKOTA	PROJECT	SHEET	TOTAL SHEETS
	IM 0090(18)101	Z2	Z3

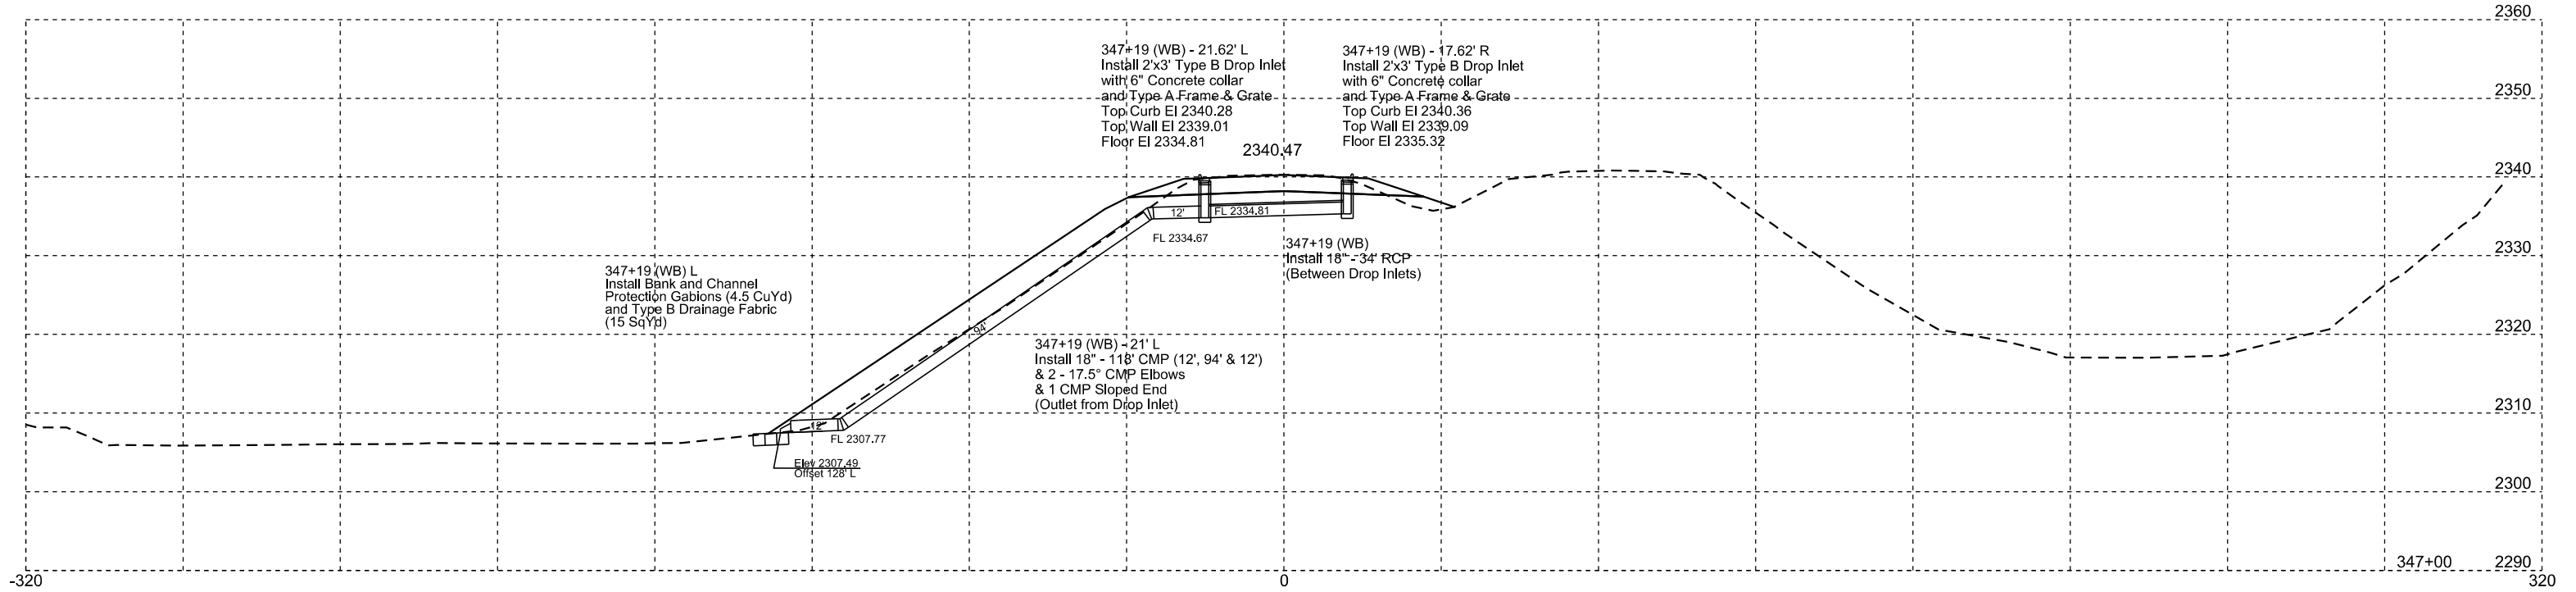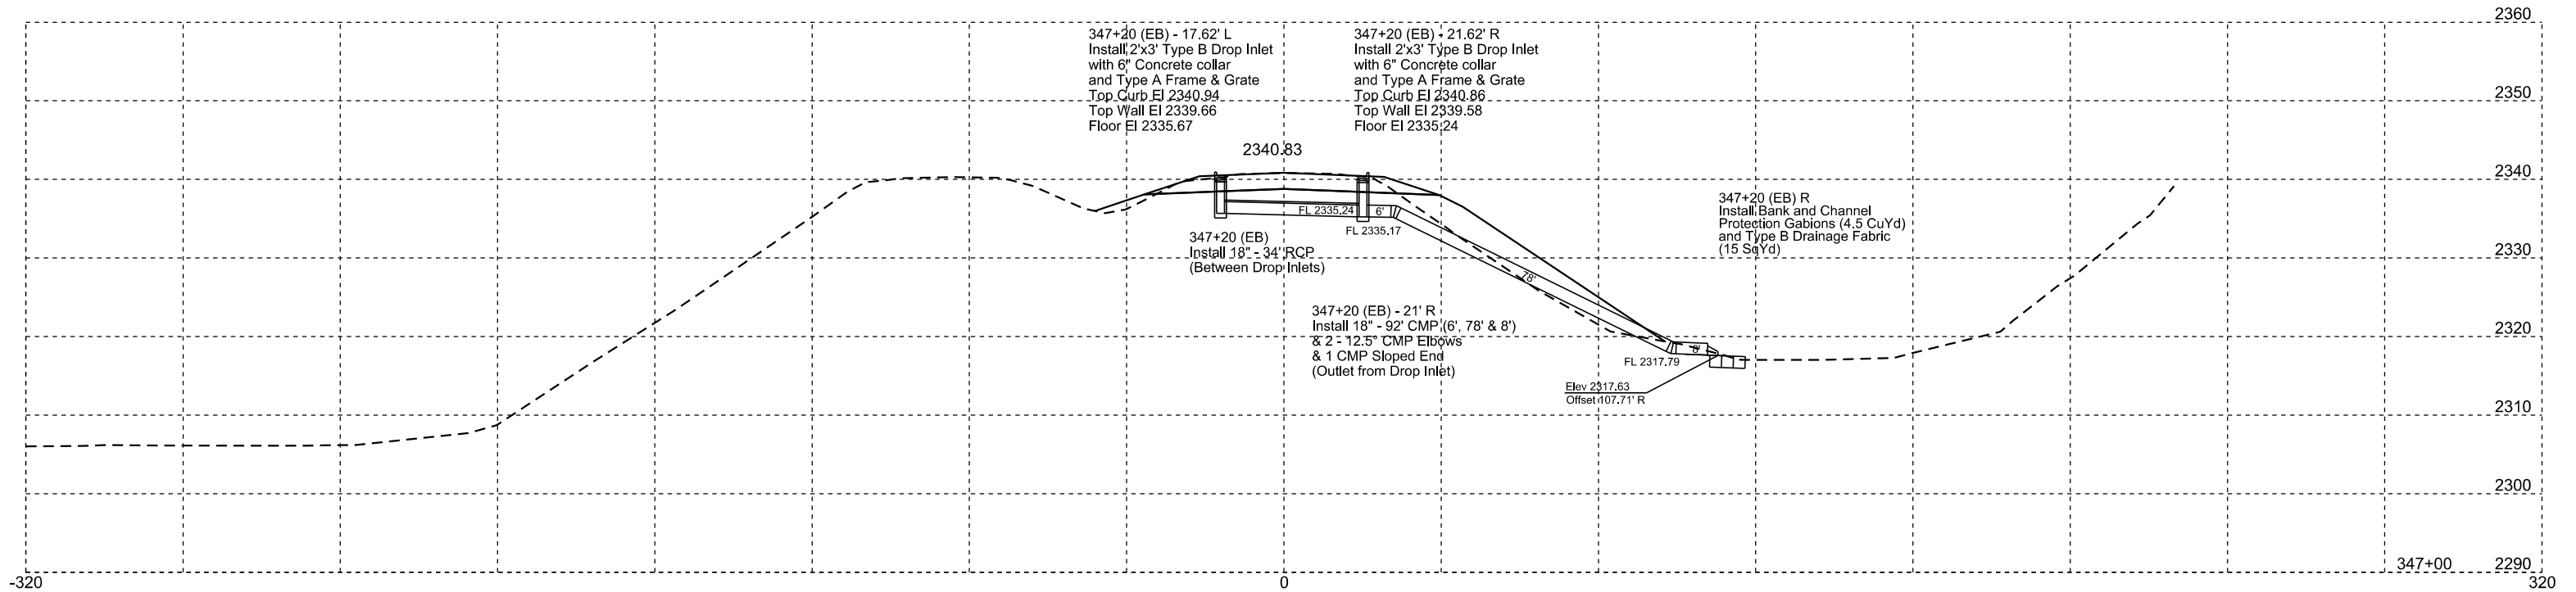

STATE OF SOUTH DAKOTA	PROJECT	SHEET	TOTAL SHEETS
	IM 0090(18)101	Z3	Z3

