


# SECTION Z: PIPE SECTIONS


FOR BIDDING PURPOSES ONLY

 STATE OF SOUTH DAKOTA	PROJECT	SHEET	TOTAL SHEETS
	NH-CR-EM 0018(195)103 P 0407(05)01	Z1	Z3

Plotting Date: 6/25/2024

## INDEX OF SHEETS

Z1	General Layout with Index
Z2	Pipe Sections - US18 East-West
Z3	Pipe Sections - SD407/US18 - North-South

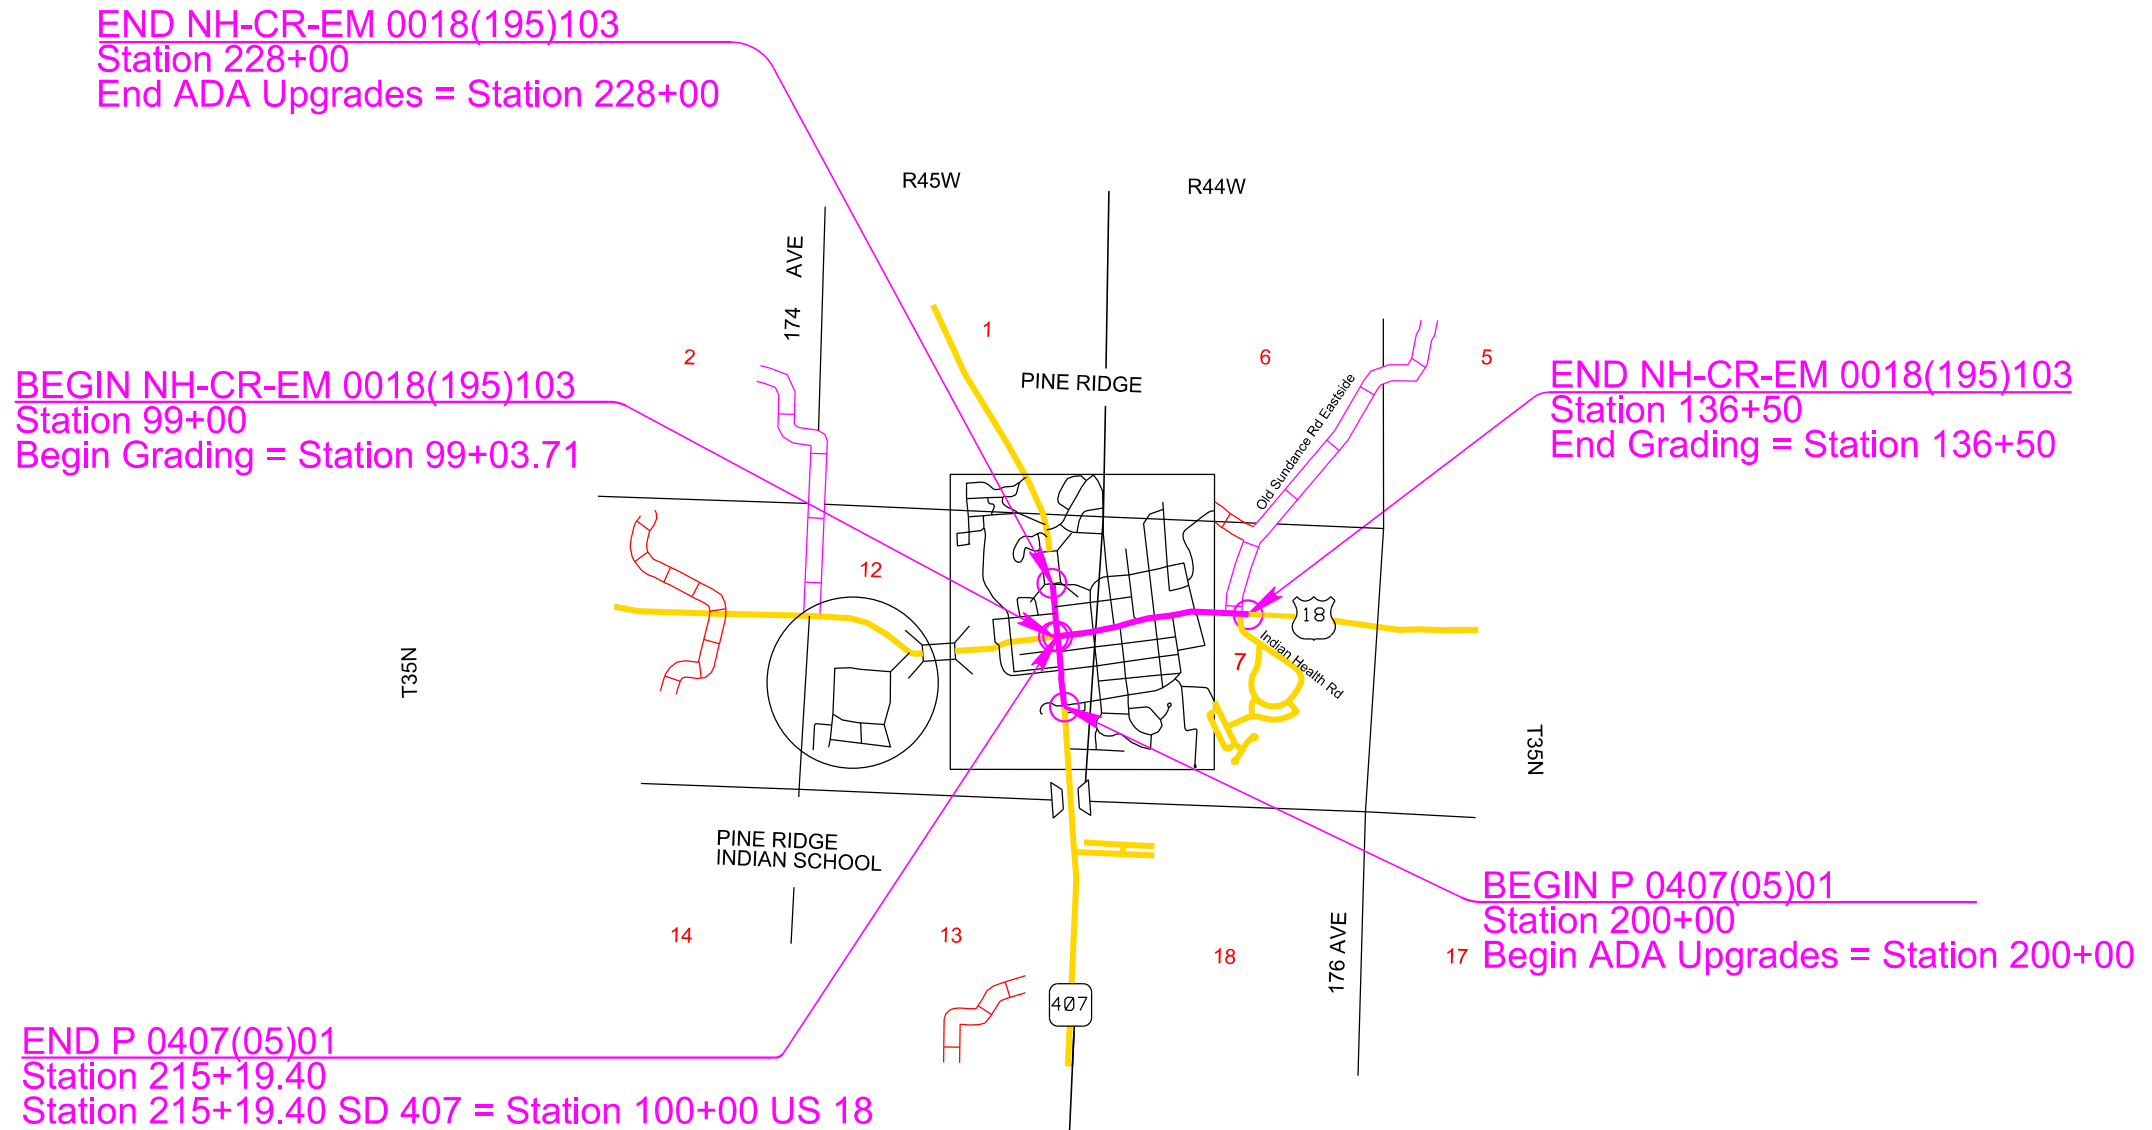

Plot Scale - 1:200

Plotted From - brandonfried



File - ...Sections\SectionZ\titleZ.dgn



Plotting Date: 6/25/2024

STATE OF SOUTH DAKOTA	PROJECT	SHEET	TOTAL SHEETS
	NH-CR-EM 0018(195)103 P 0407(05)01	Z2	Z3

FOR BIDDING PURPOSES ONLY

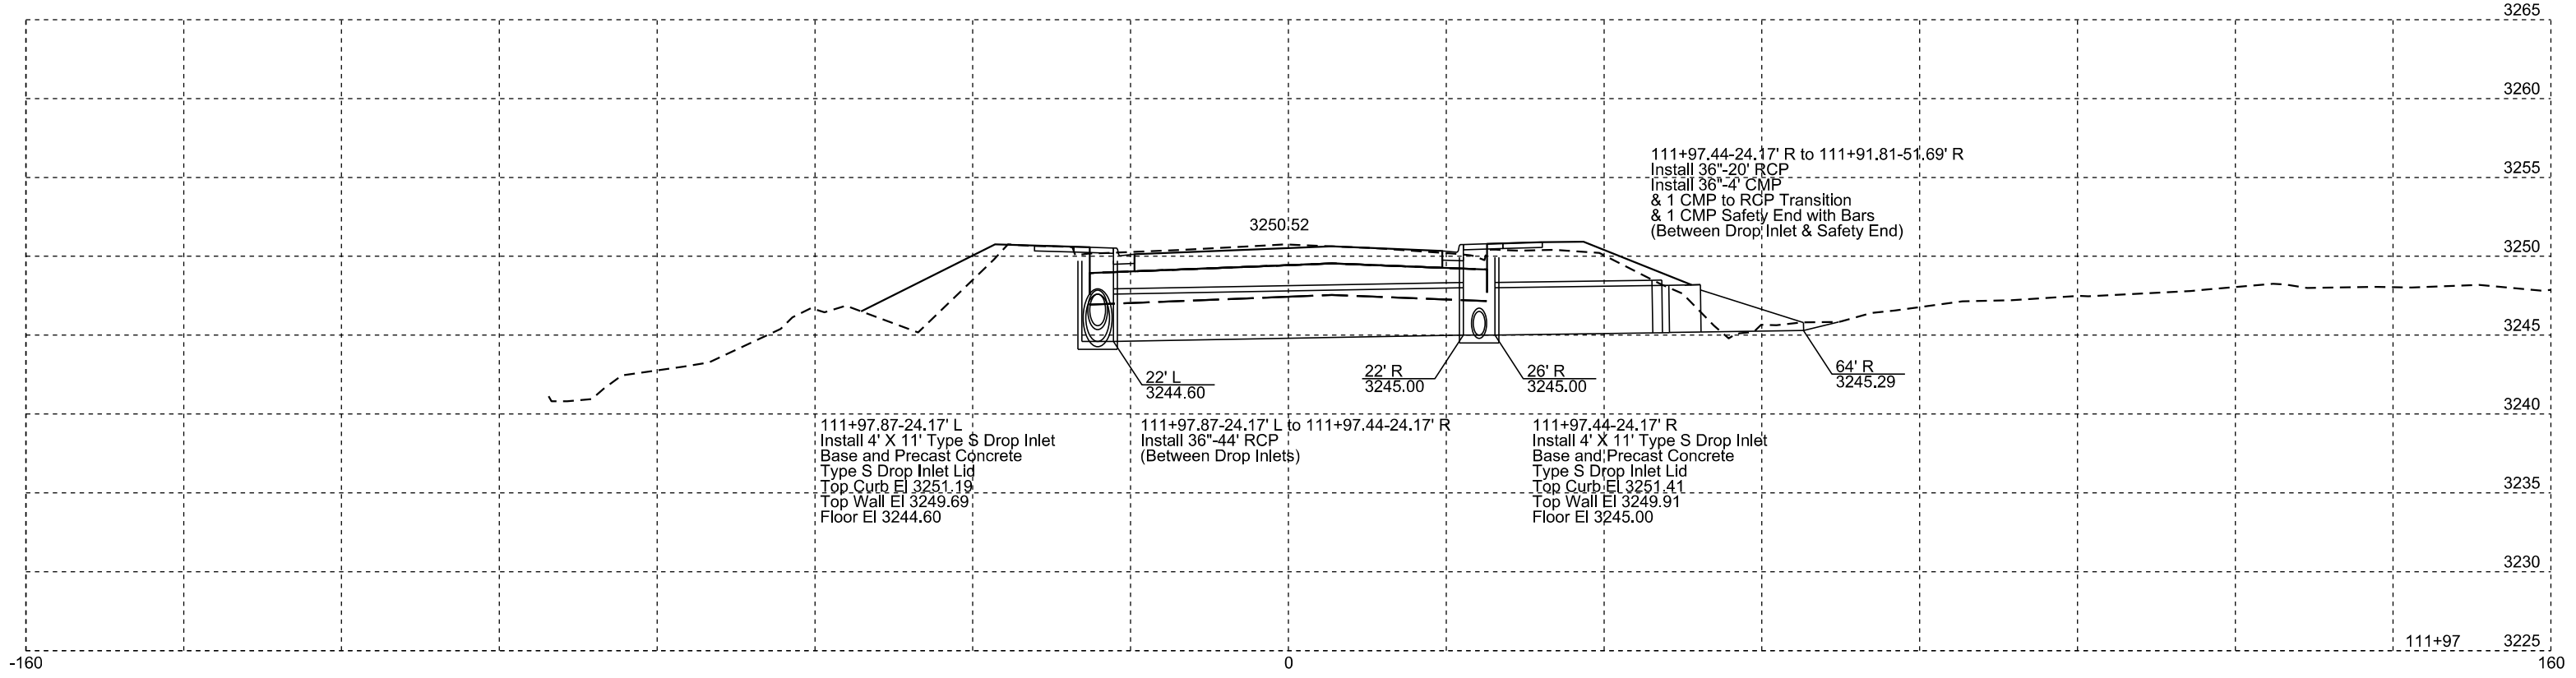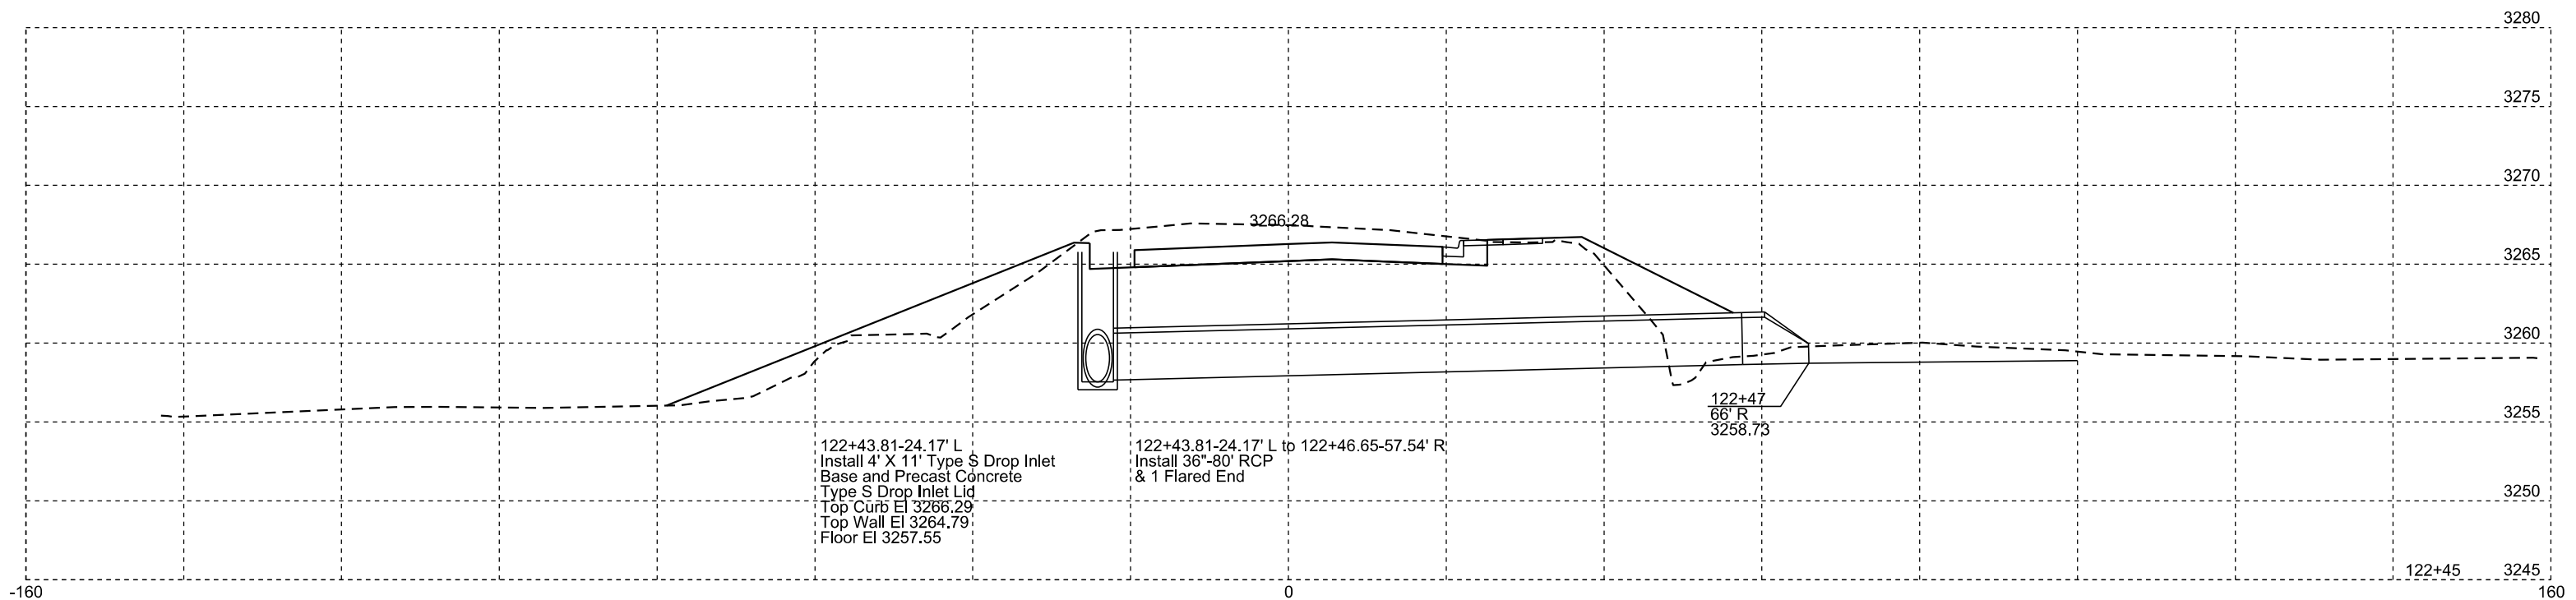



Plotting Date: 6/25/2024

STATE OF SOUTH DAKOTA	PROJECT	SHEET	TOTAL SHEETS
	NH-CR-EM 0018(195)103 P 0407(05)01	Z3	Z3

FOR BIDDING PURPOSES ONLY

