

SECTION Z: PIPE SECTIONS


FOR BIDDING PURPOSES ONLY

STATE OF SOUTH DAKOTA	PROJECT	SHEET	TOTAL SHEETS
	NH-PH 0050(116)354 P 0037(168)19	Z1	Z30

Plotting Date: 1/2/2025

INDEX OF SHEETS

Sheet Z1	Title Sheet & Layout Map
Sheets Z2-Z16	Hwy 50 Mainline Pipe Sections
Sheet Z17	Hwy 50 Approach Pipe Sections
Sheets Z18-Z19	Hwy 37 Mainline Pipe Sections
Sheet Z20	Hwy 37 Approach Pipe Sections
Sheet Z21	Ramp A Approach Pipe Sections
Sheet Z22	Ford Avenue Mainline Pipe Sections
Sheet Z23	Ford Avenue Approach Pipe Sections
Sheet Z24	Birch Street Mainline Pipe Sections
Sheet Z25	Birch Street Approach Pipe Sections
Sheet Z26	Fir Street Mainline Pipe Sections
Sheet Z27	Fir Street Approach Pipe Sections
Sheet Z28	Ivy Street Mainline Pipe Sections
Sheet Z29	Main Street Mainline Pipe Sections
Sheet Z30	Main Street Approach Pipe Sections

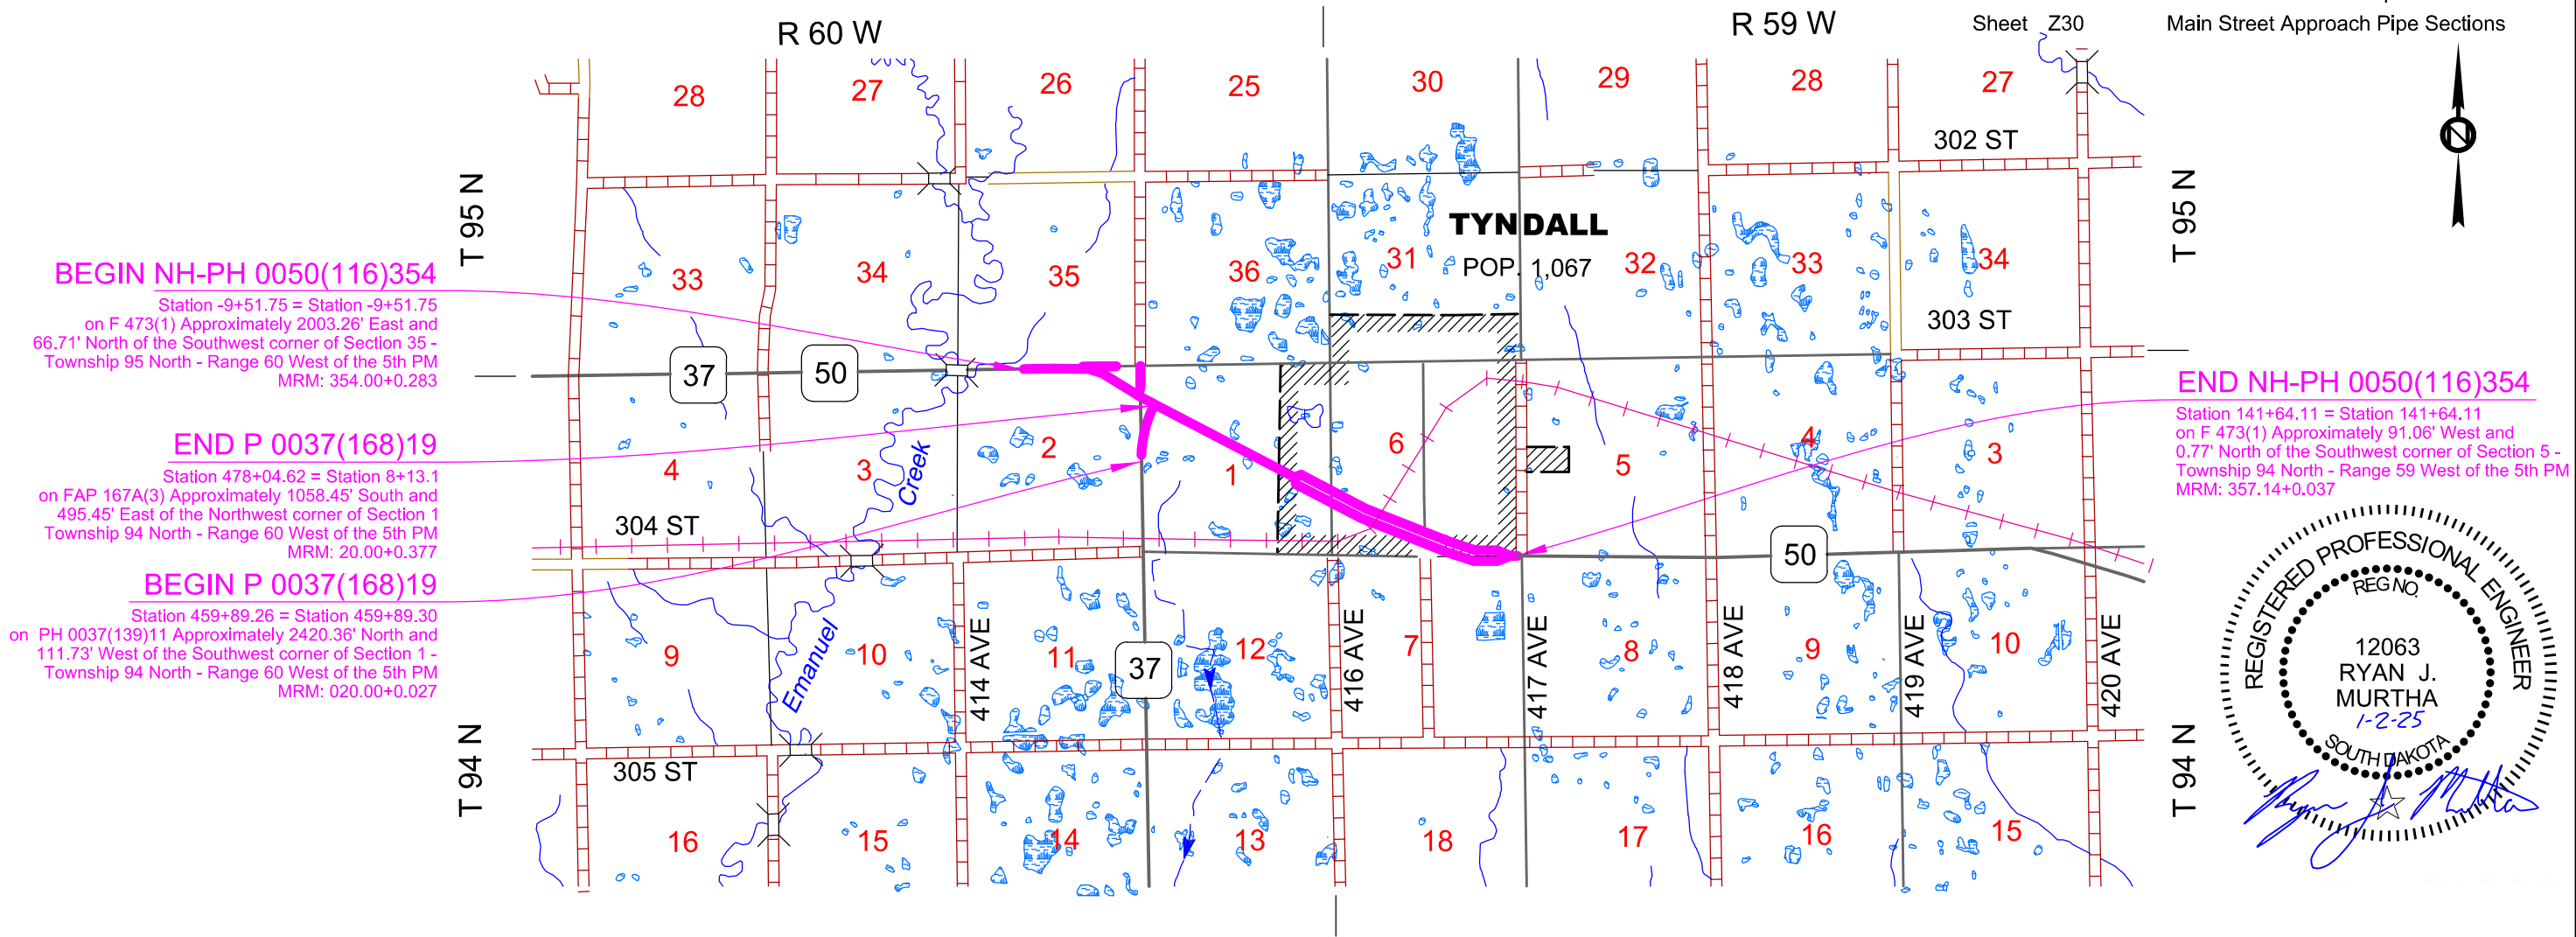




SD HWY 50 MAINLINE PIPE SECTIONS

FOR BIDDING PURPOSES ONLY

STATE OF SOUTH DAKOTA	PROJECT	SHEET	TOTAL SHEETS
	NH-PH 0050(116)354 P 0037(168)19	Z2	Z30
Plotting Date: 1/2/2025			

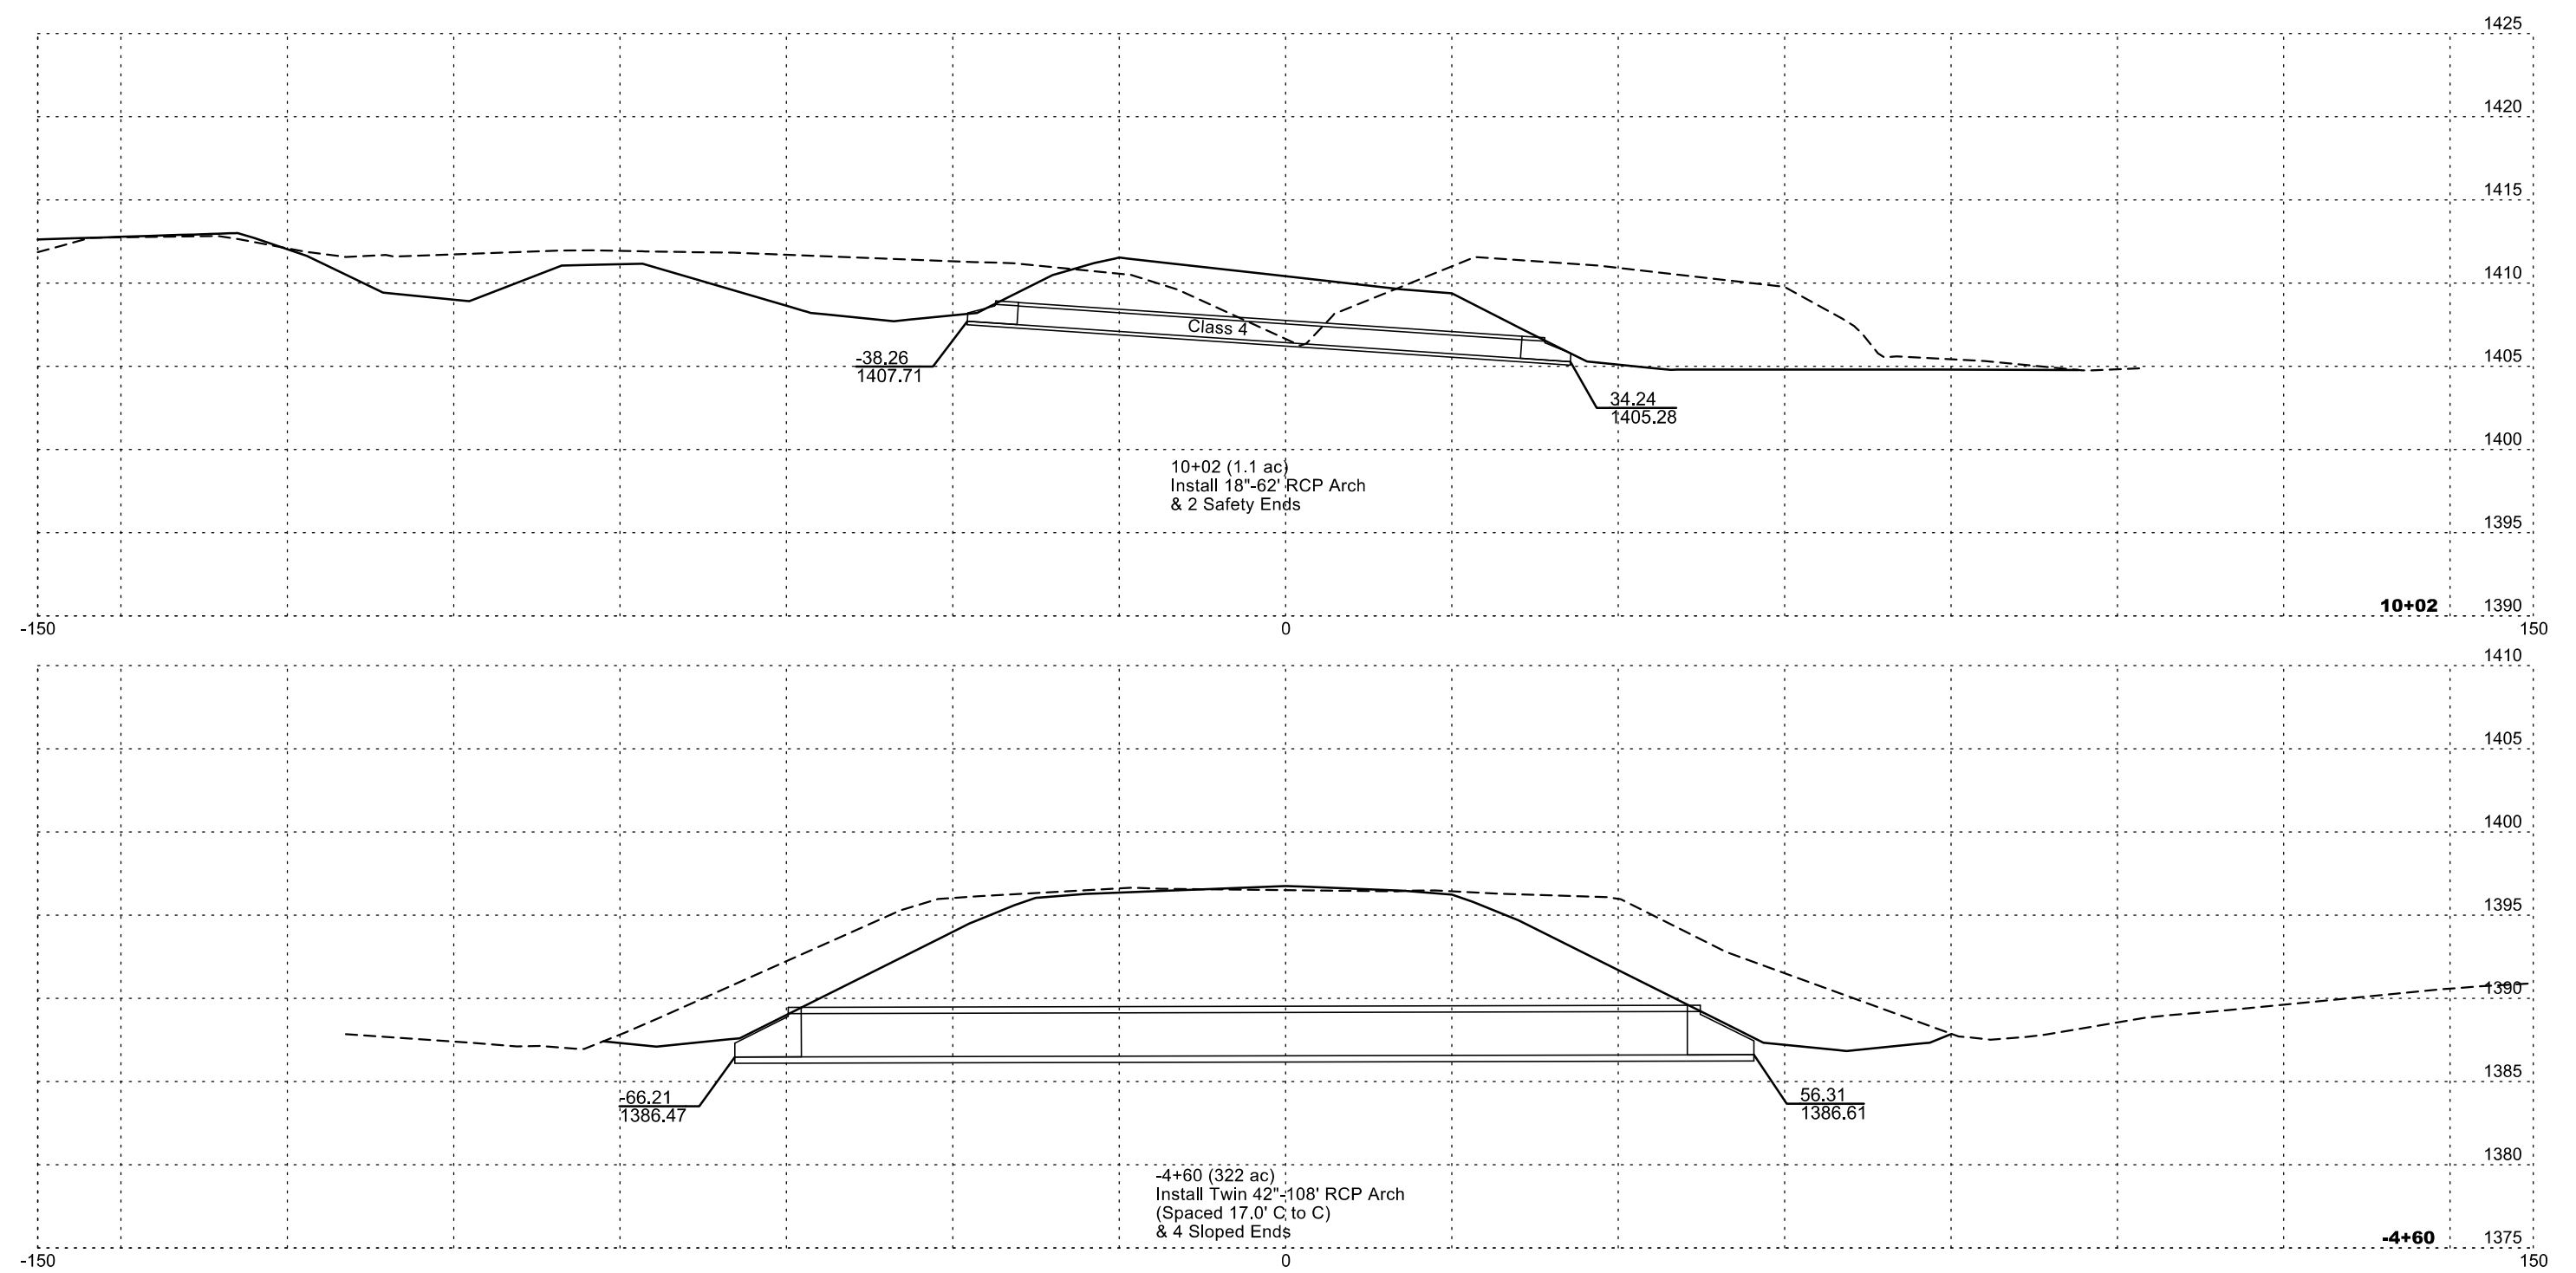





SD HWY 50 MAINLINE PIPE SECTIONS

FOR BIDDING PURPOSES ONLY

STATE OF SOUTH DAKOTA	PROJECT	SHEET	TOTAL SHEETS
	NH-PH 0050(116)354 P 0037(168)19	Z3	Z30
Plotting Date: 1/2/2025			

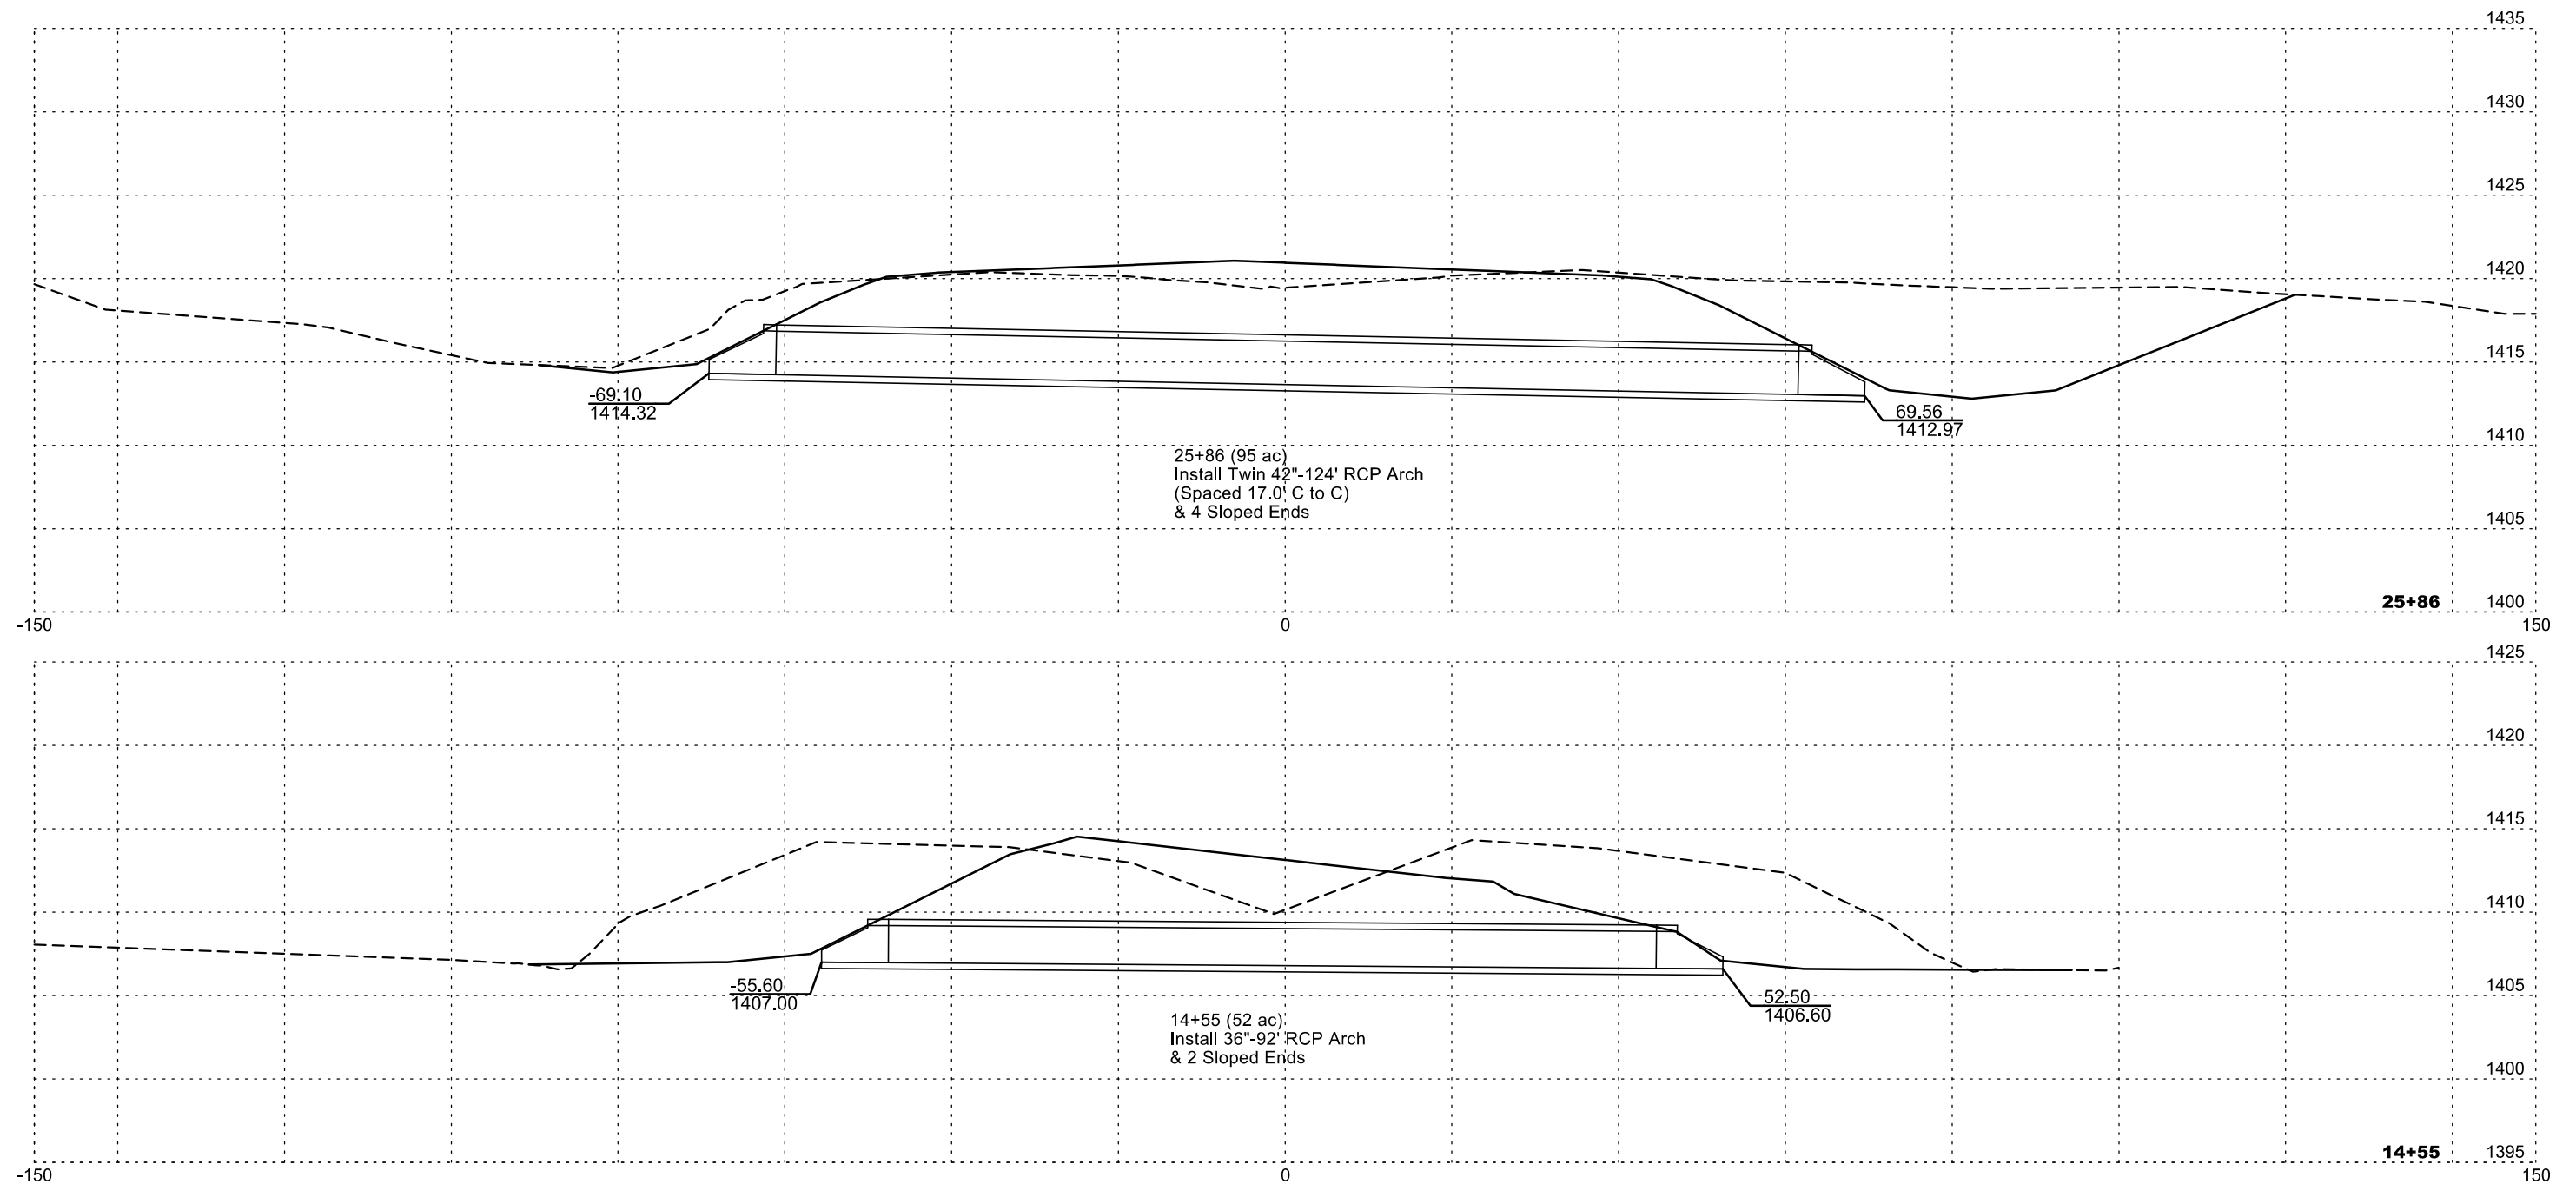


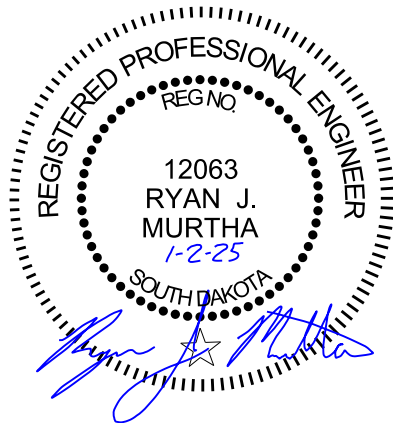


SD HWY 50 MAINLINE PIPE SECTIONS

FOR BIDDING PURPOSES ONLY

STATE OF SOUTH DAKOTA	PROJECT	SHEET	TOTAL SHEETS
	NH-PH 0050(116)354 P 0037(168)19	Z4	Z30
Plotting Date: 1/2/2025			

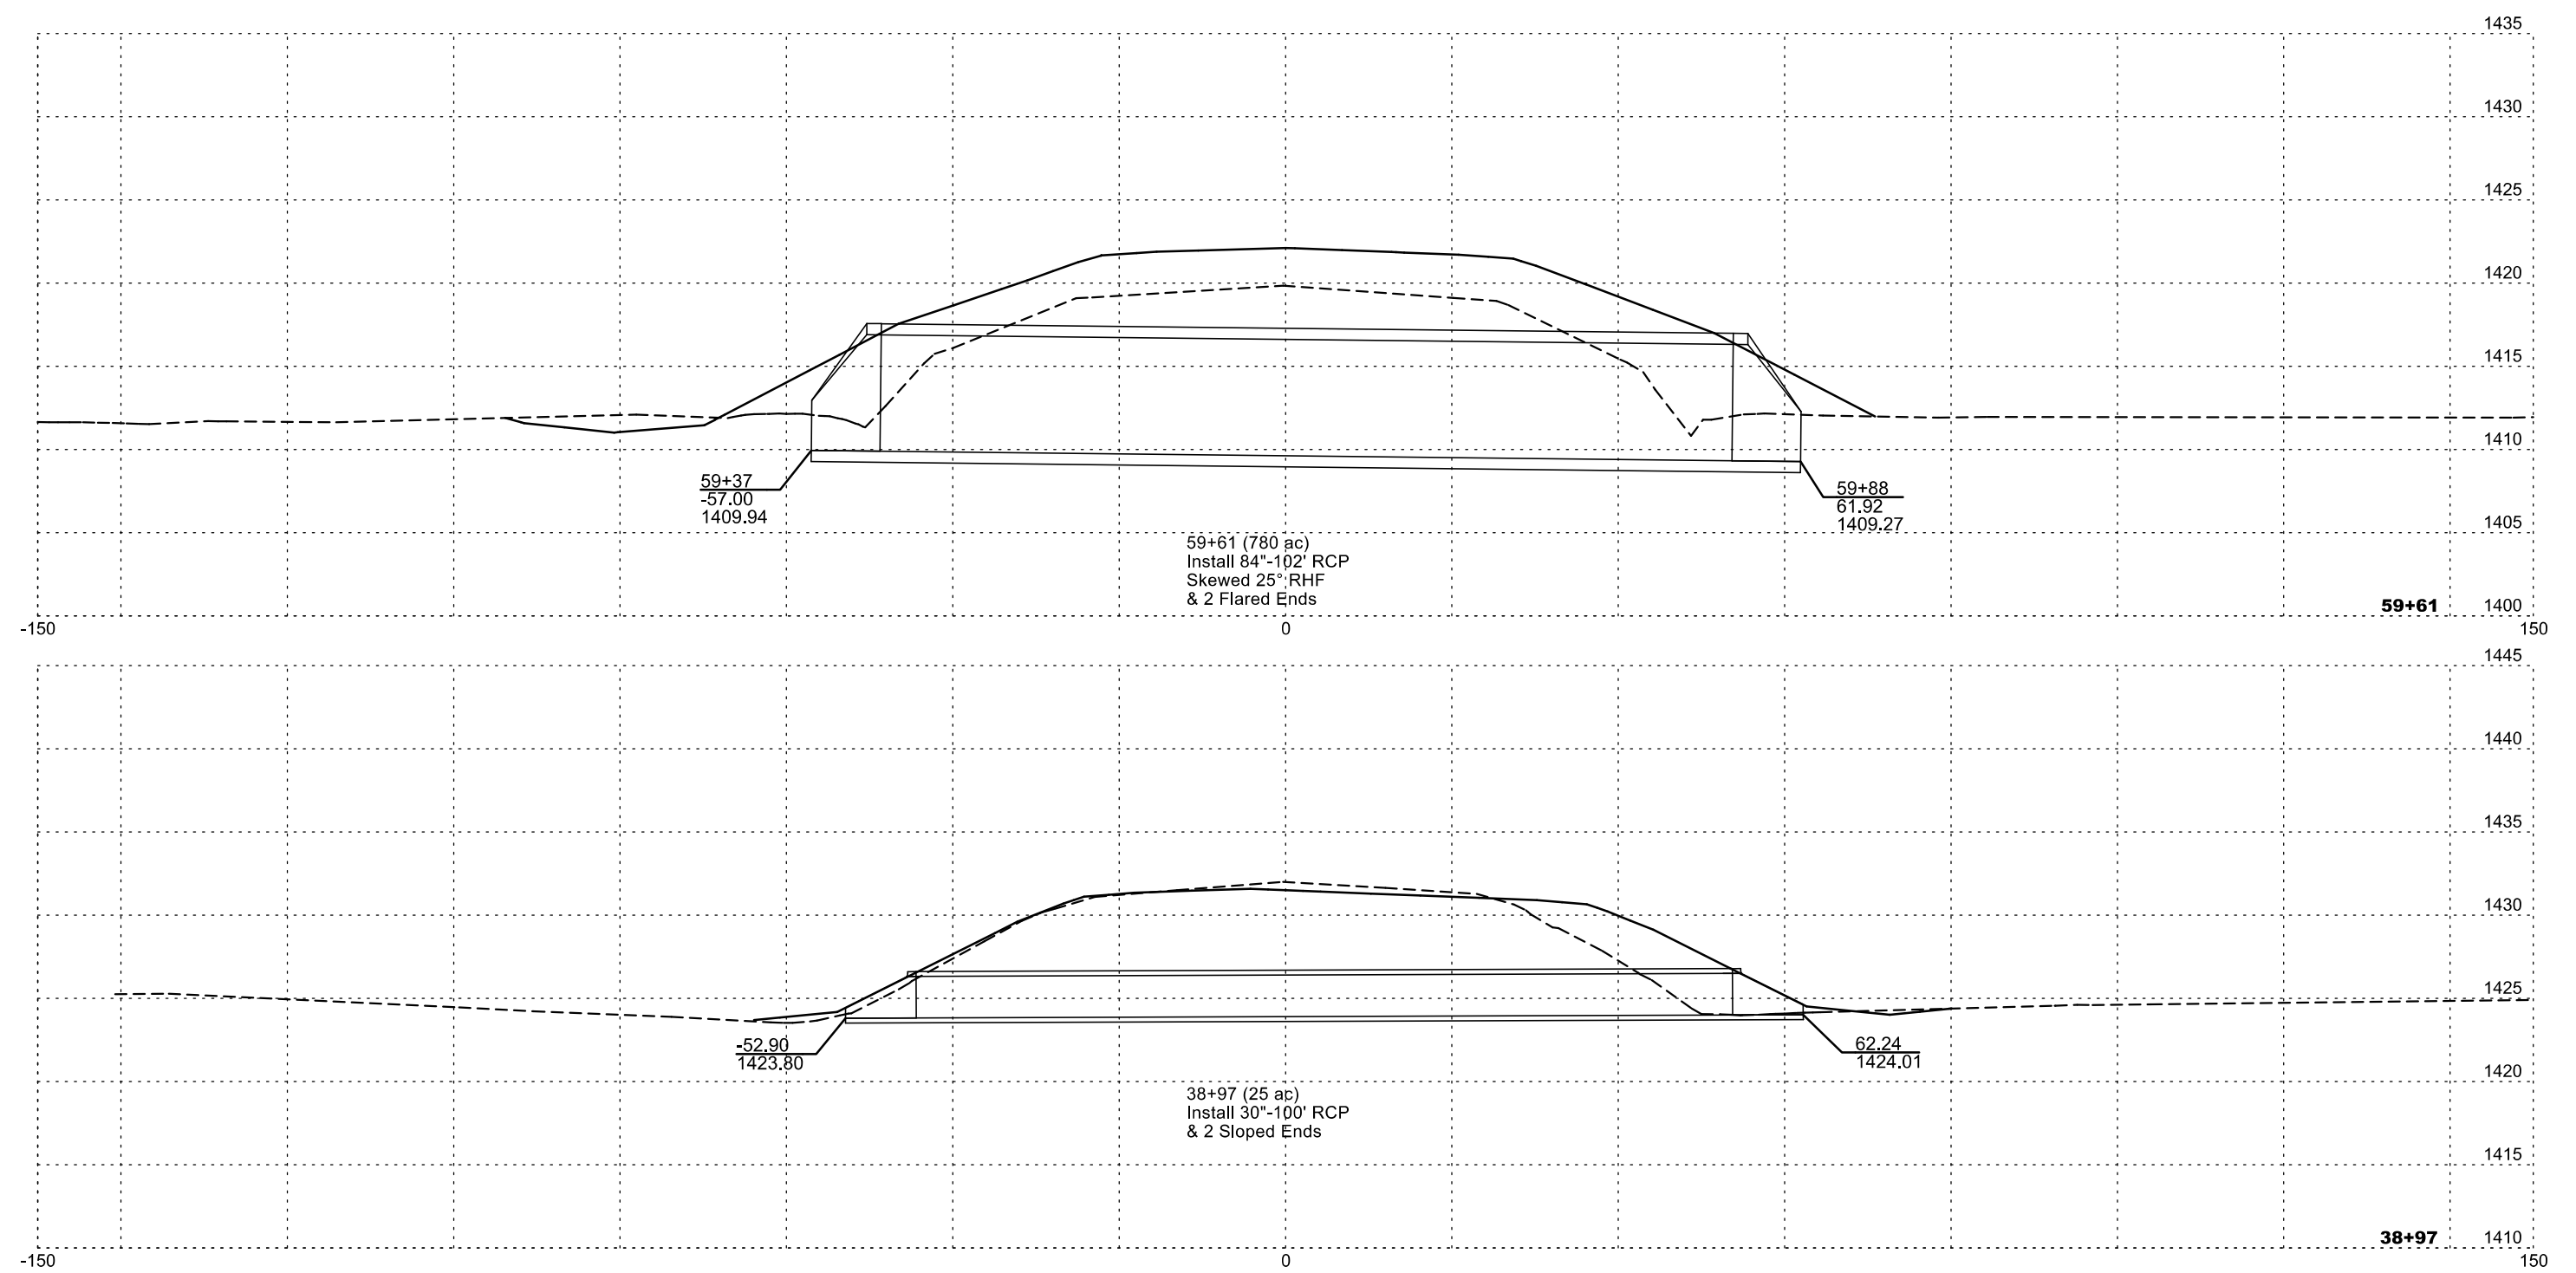


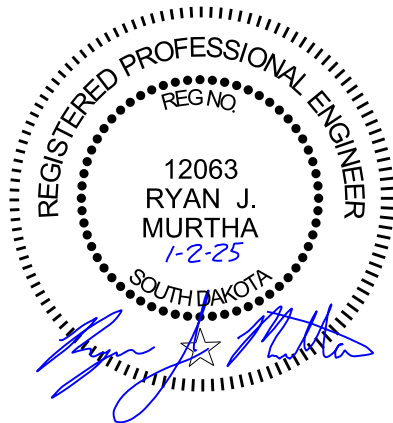

SD HWY 50 MAINLINE PIPE SECTIONS

FOR BIDDING PURPOSES ONLY

STATE OF SOUTH DAKOTA	PROJECT	SHEET	TOTAL SHEETS
	NH-PH 0050(116)354 P 0037(168)19	Z5	Z30
Plotting Date: 1/2/2025			

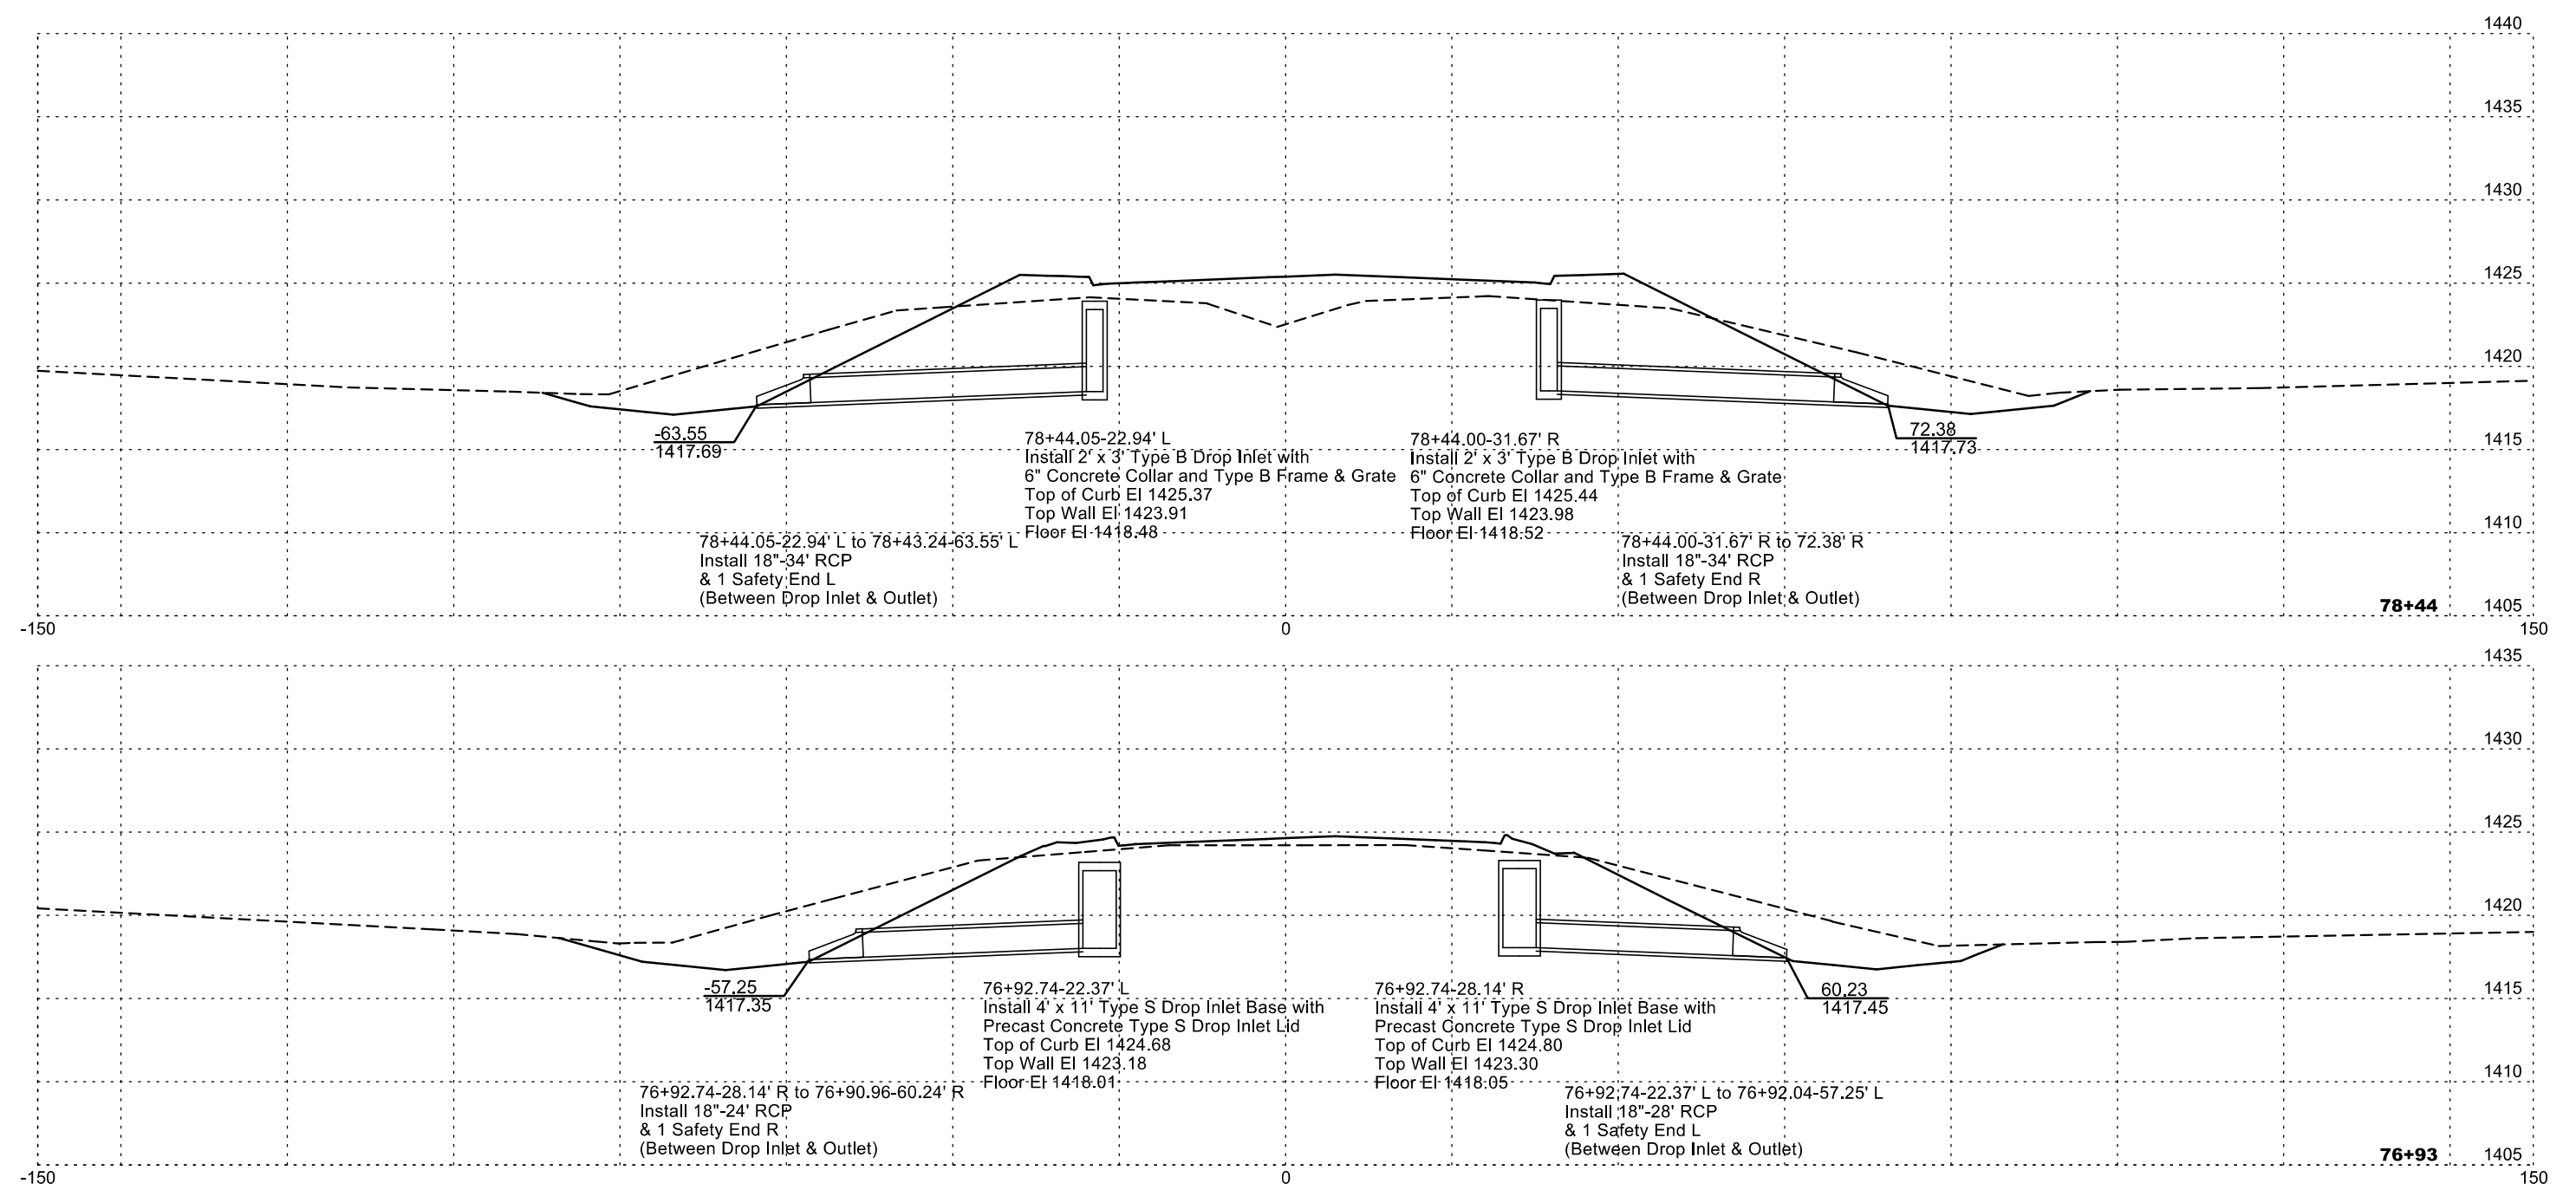




SD HWY 50 MAINLINE PIPE SECTIONS




FOR BIDDING PURPOSES ONLY

STATE OF SOUTH DAKOTA	PROJECT	SHEET	TOTAL SHEETS
	NH-PH 0050(116)354 P 0037(168)19	Z6	Z30
Plotting Date: 1/2/2025			

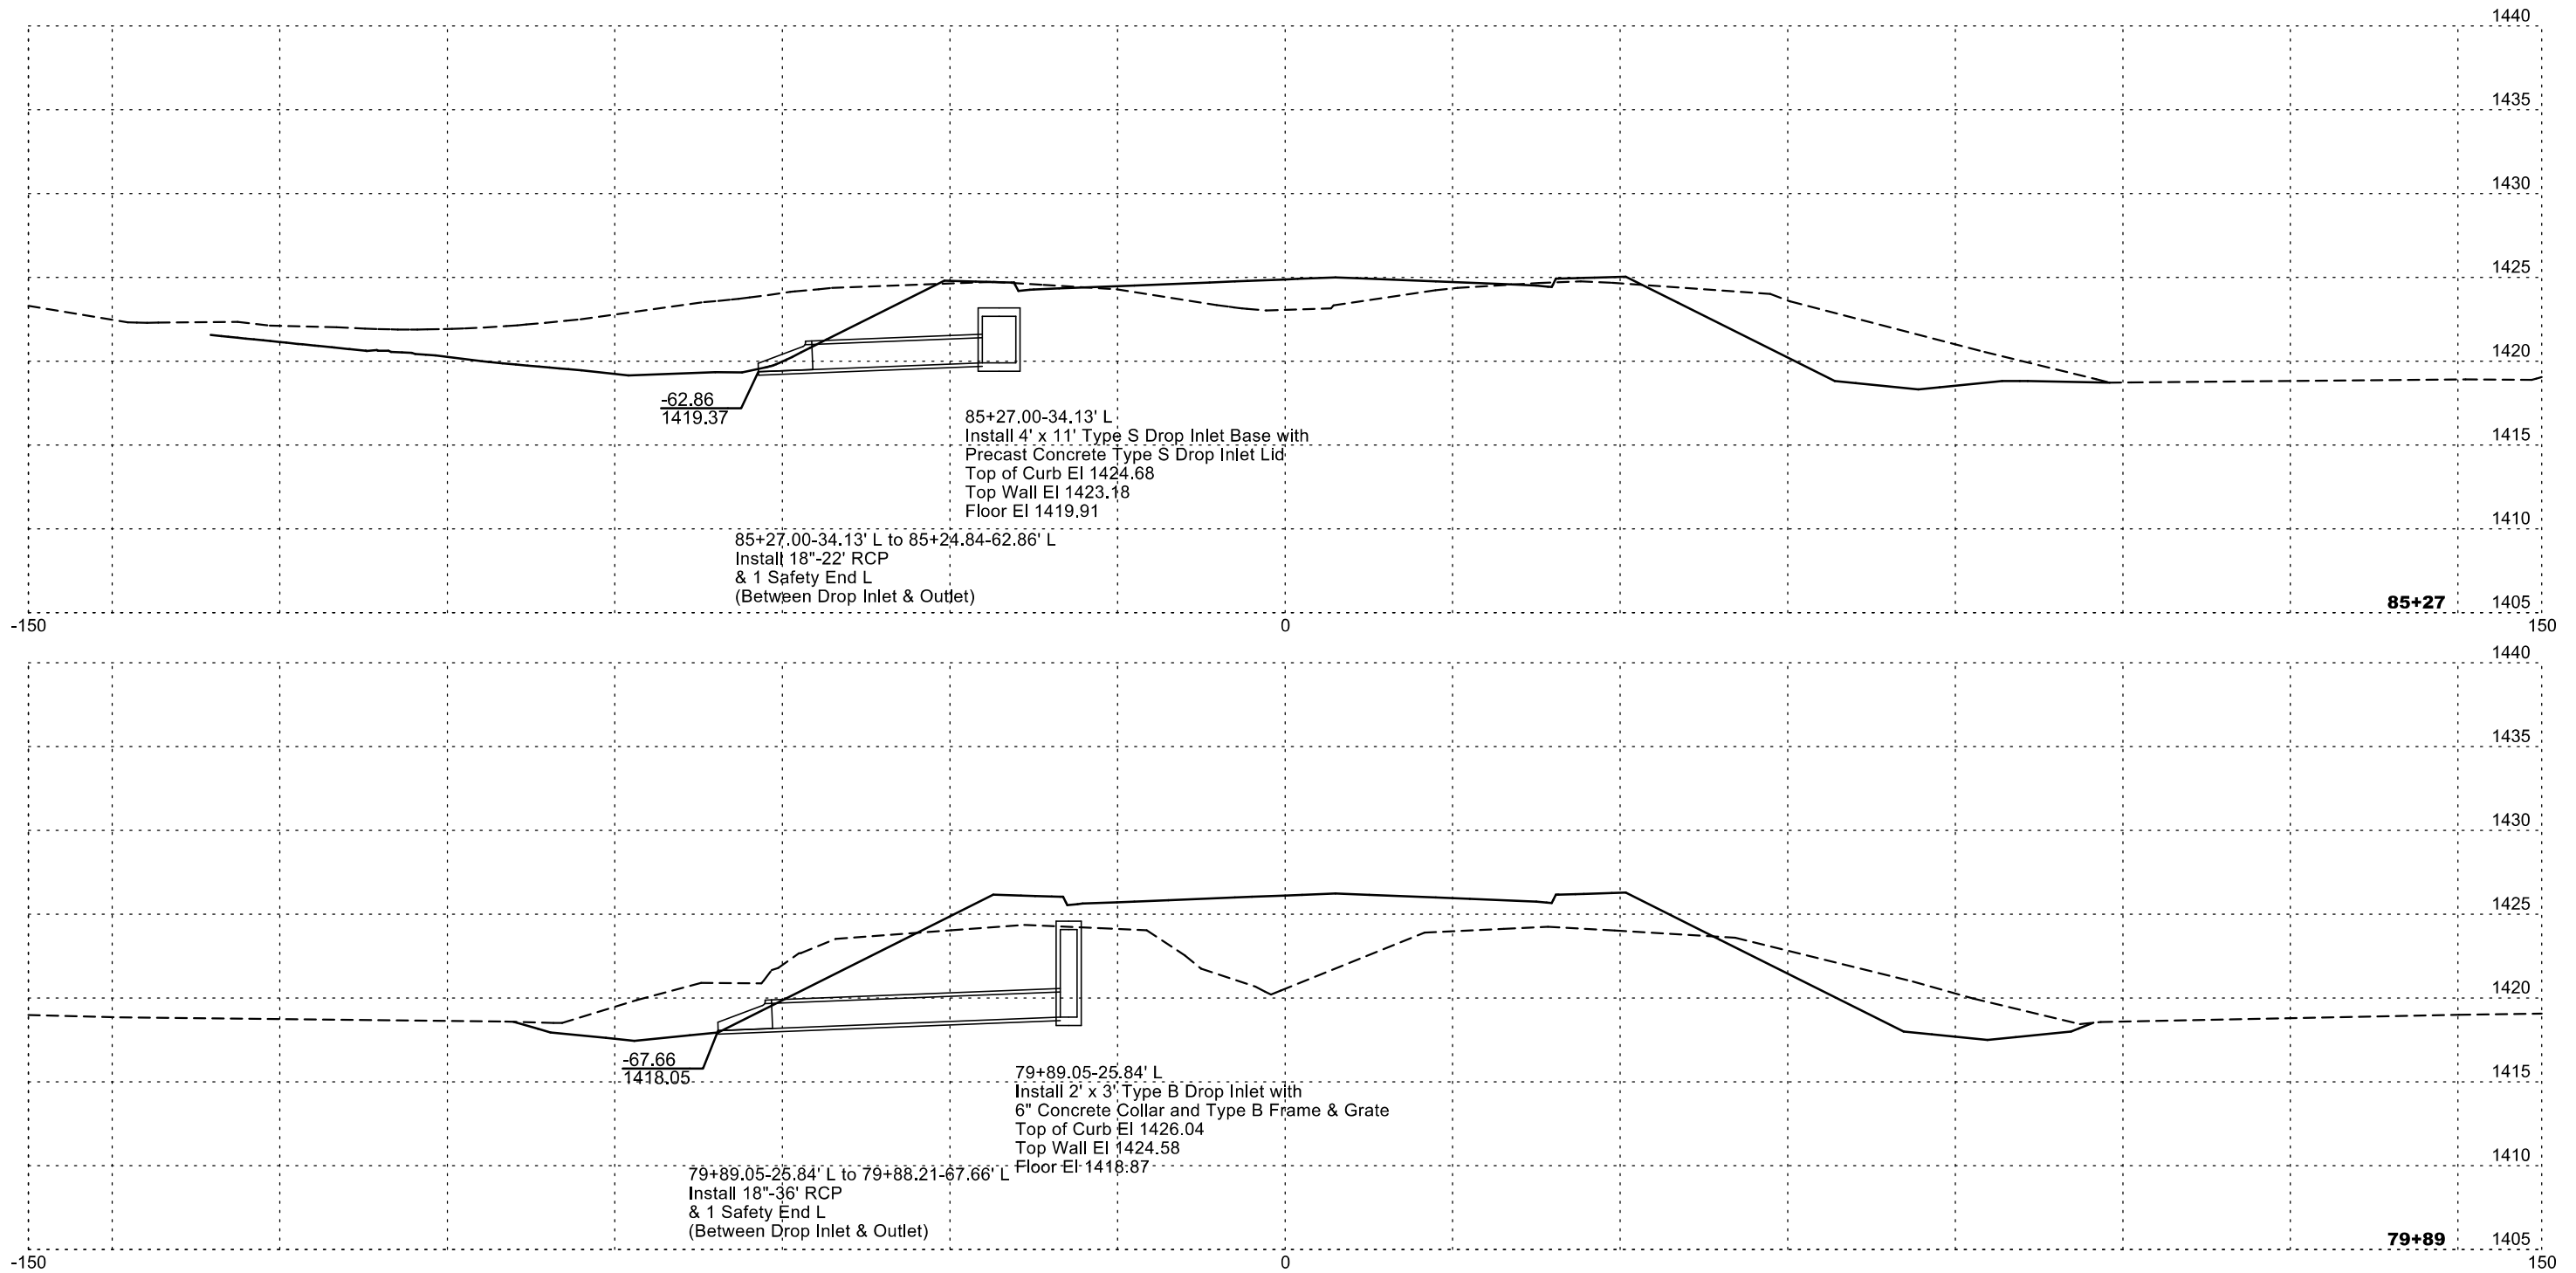



STATE OF SOUTH DAKOTA	PROJECT	SHEET	TOTAL SHEETS
	NH-PH 0050(116)354 P 0037(168)19	Z7	Z30

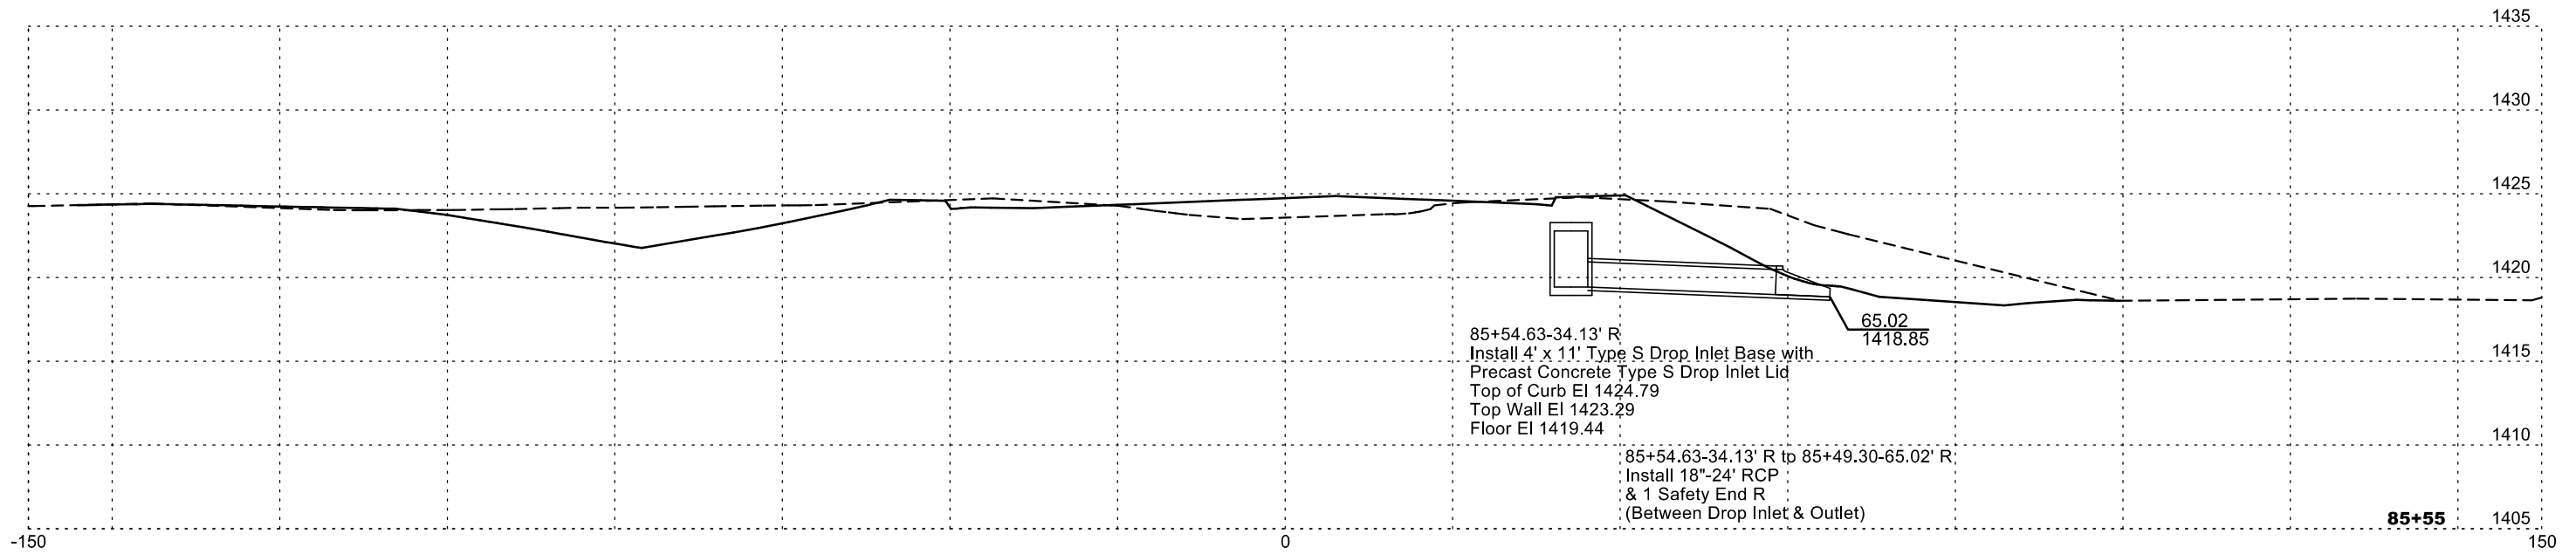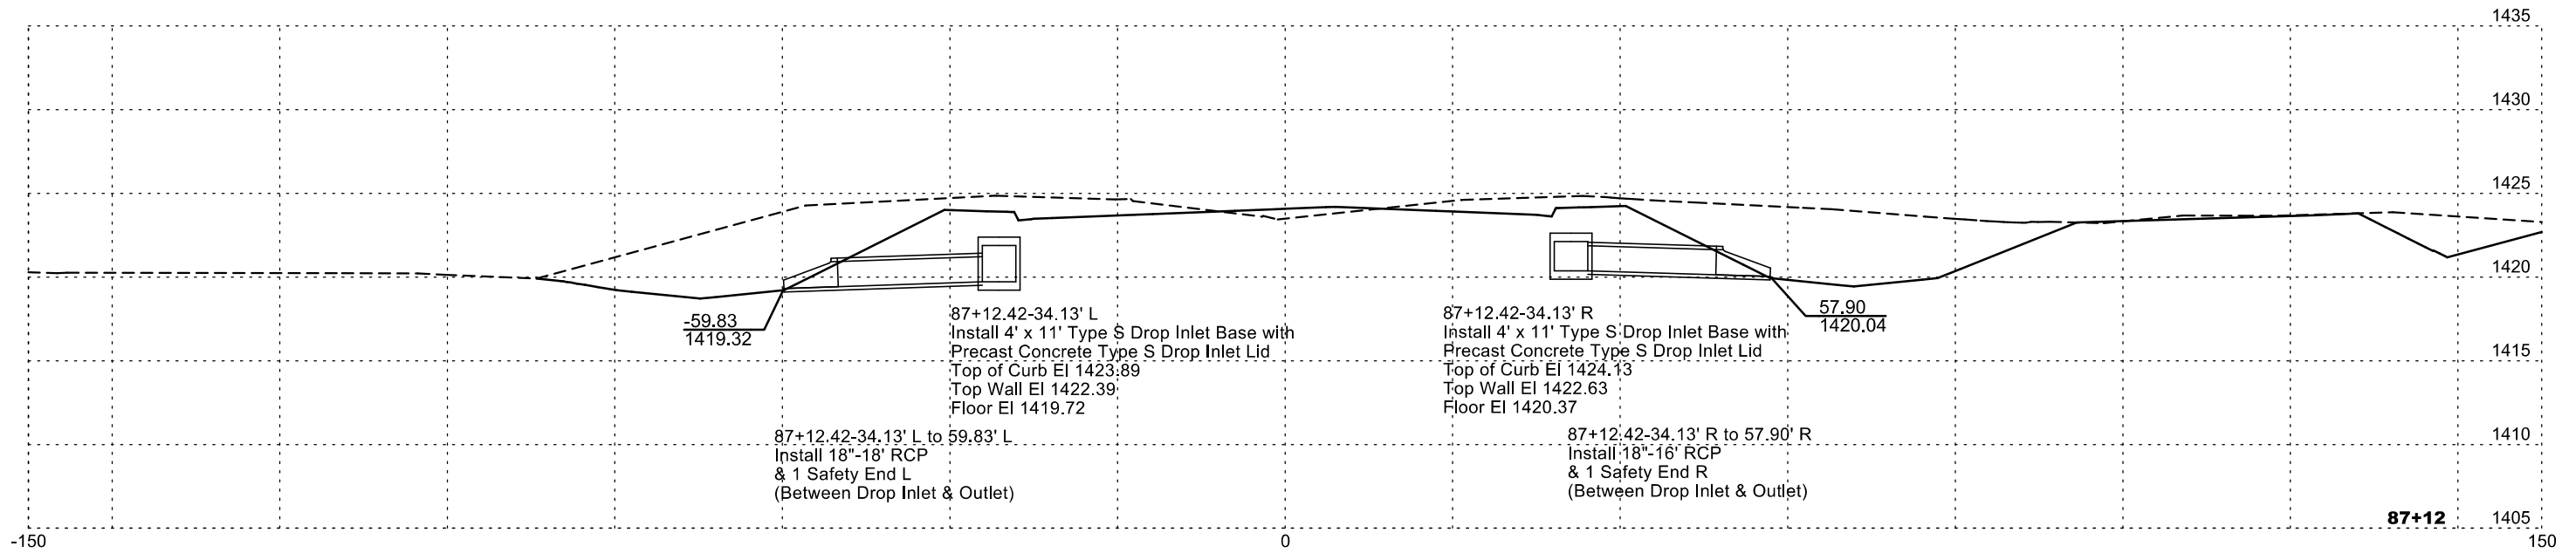
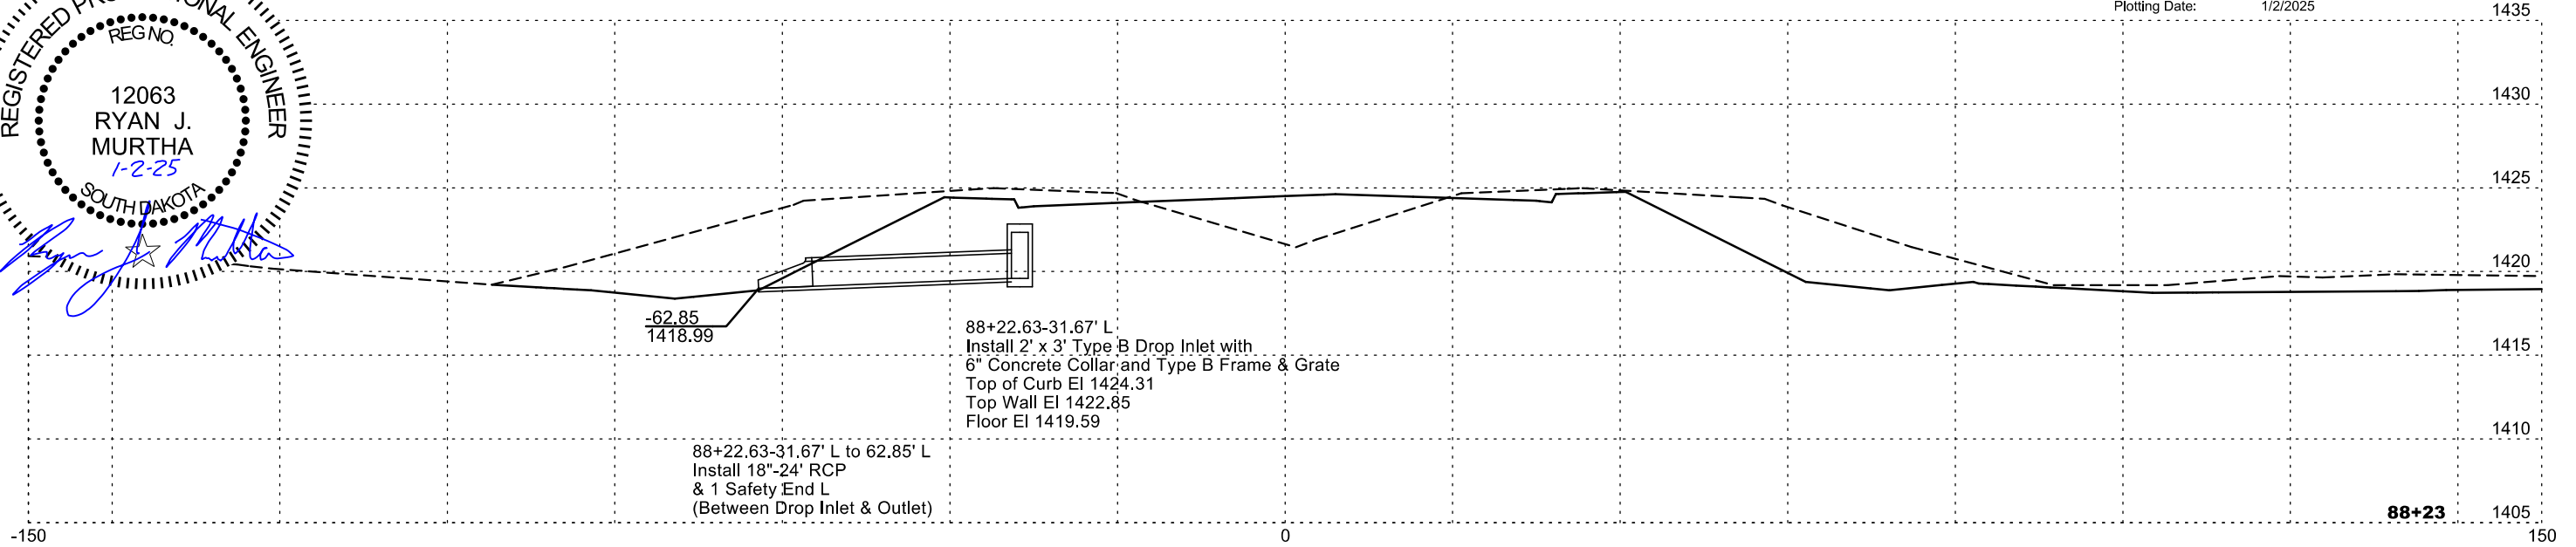




SD HWY 50 MAINLINE PIPE SECTIONS




FOR BIDDING PURPOSES ONLY

STATE OF SOUTH DAKOTA	PROJECT	SHEET	TOTAL SHEETS
	NH-PH 0050(116)354 P 0037(168)19	Z8	Z30
Plotting Date: 1/2/2025			

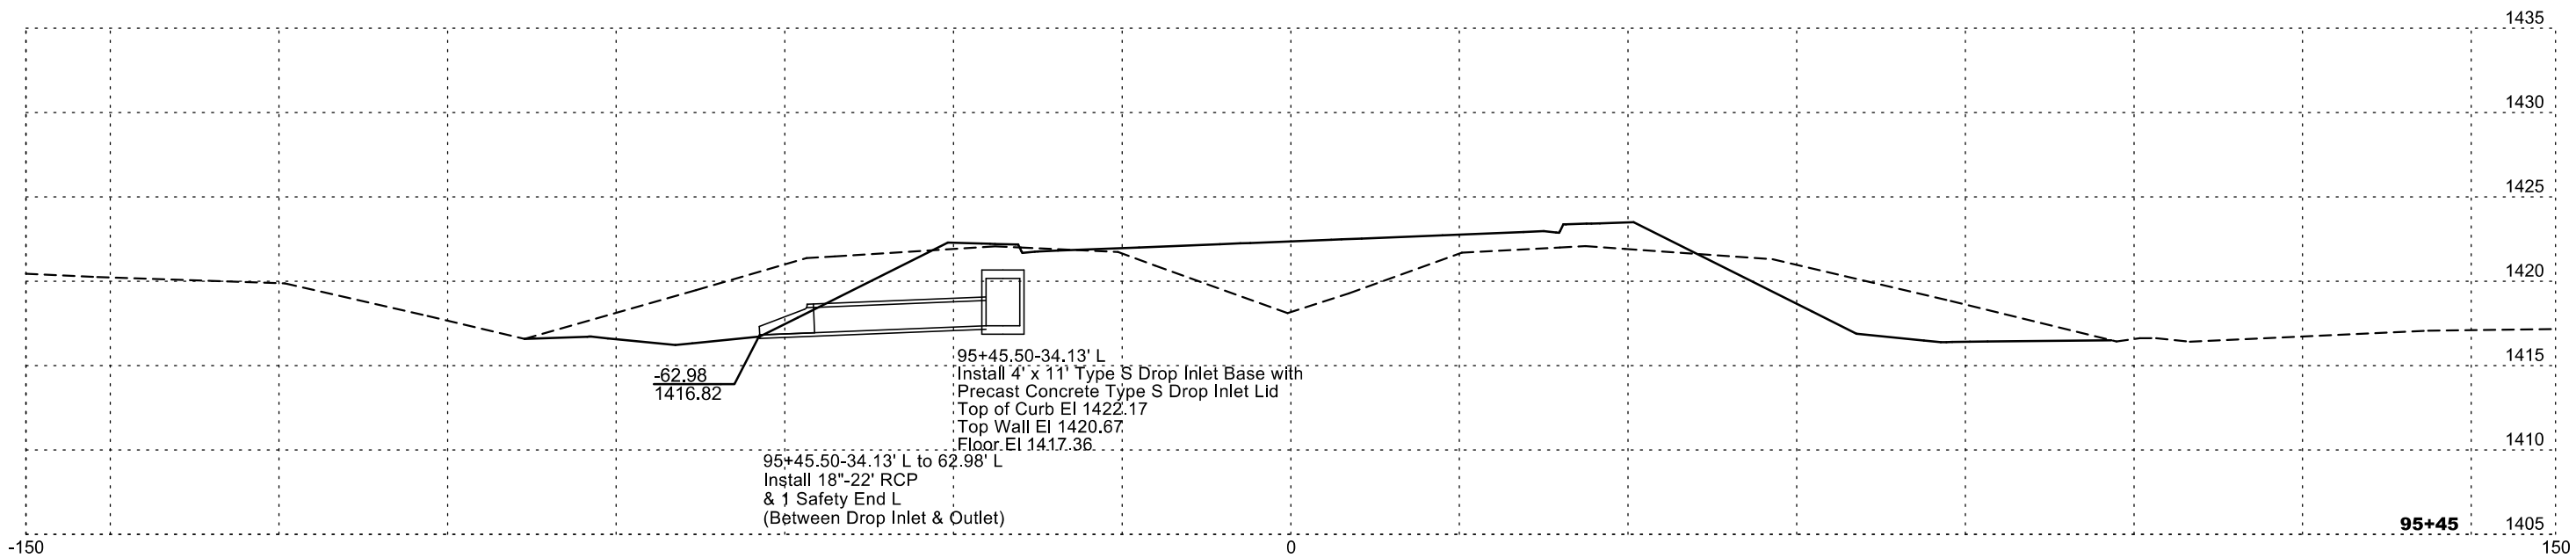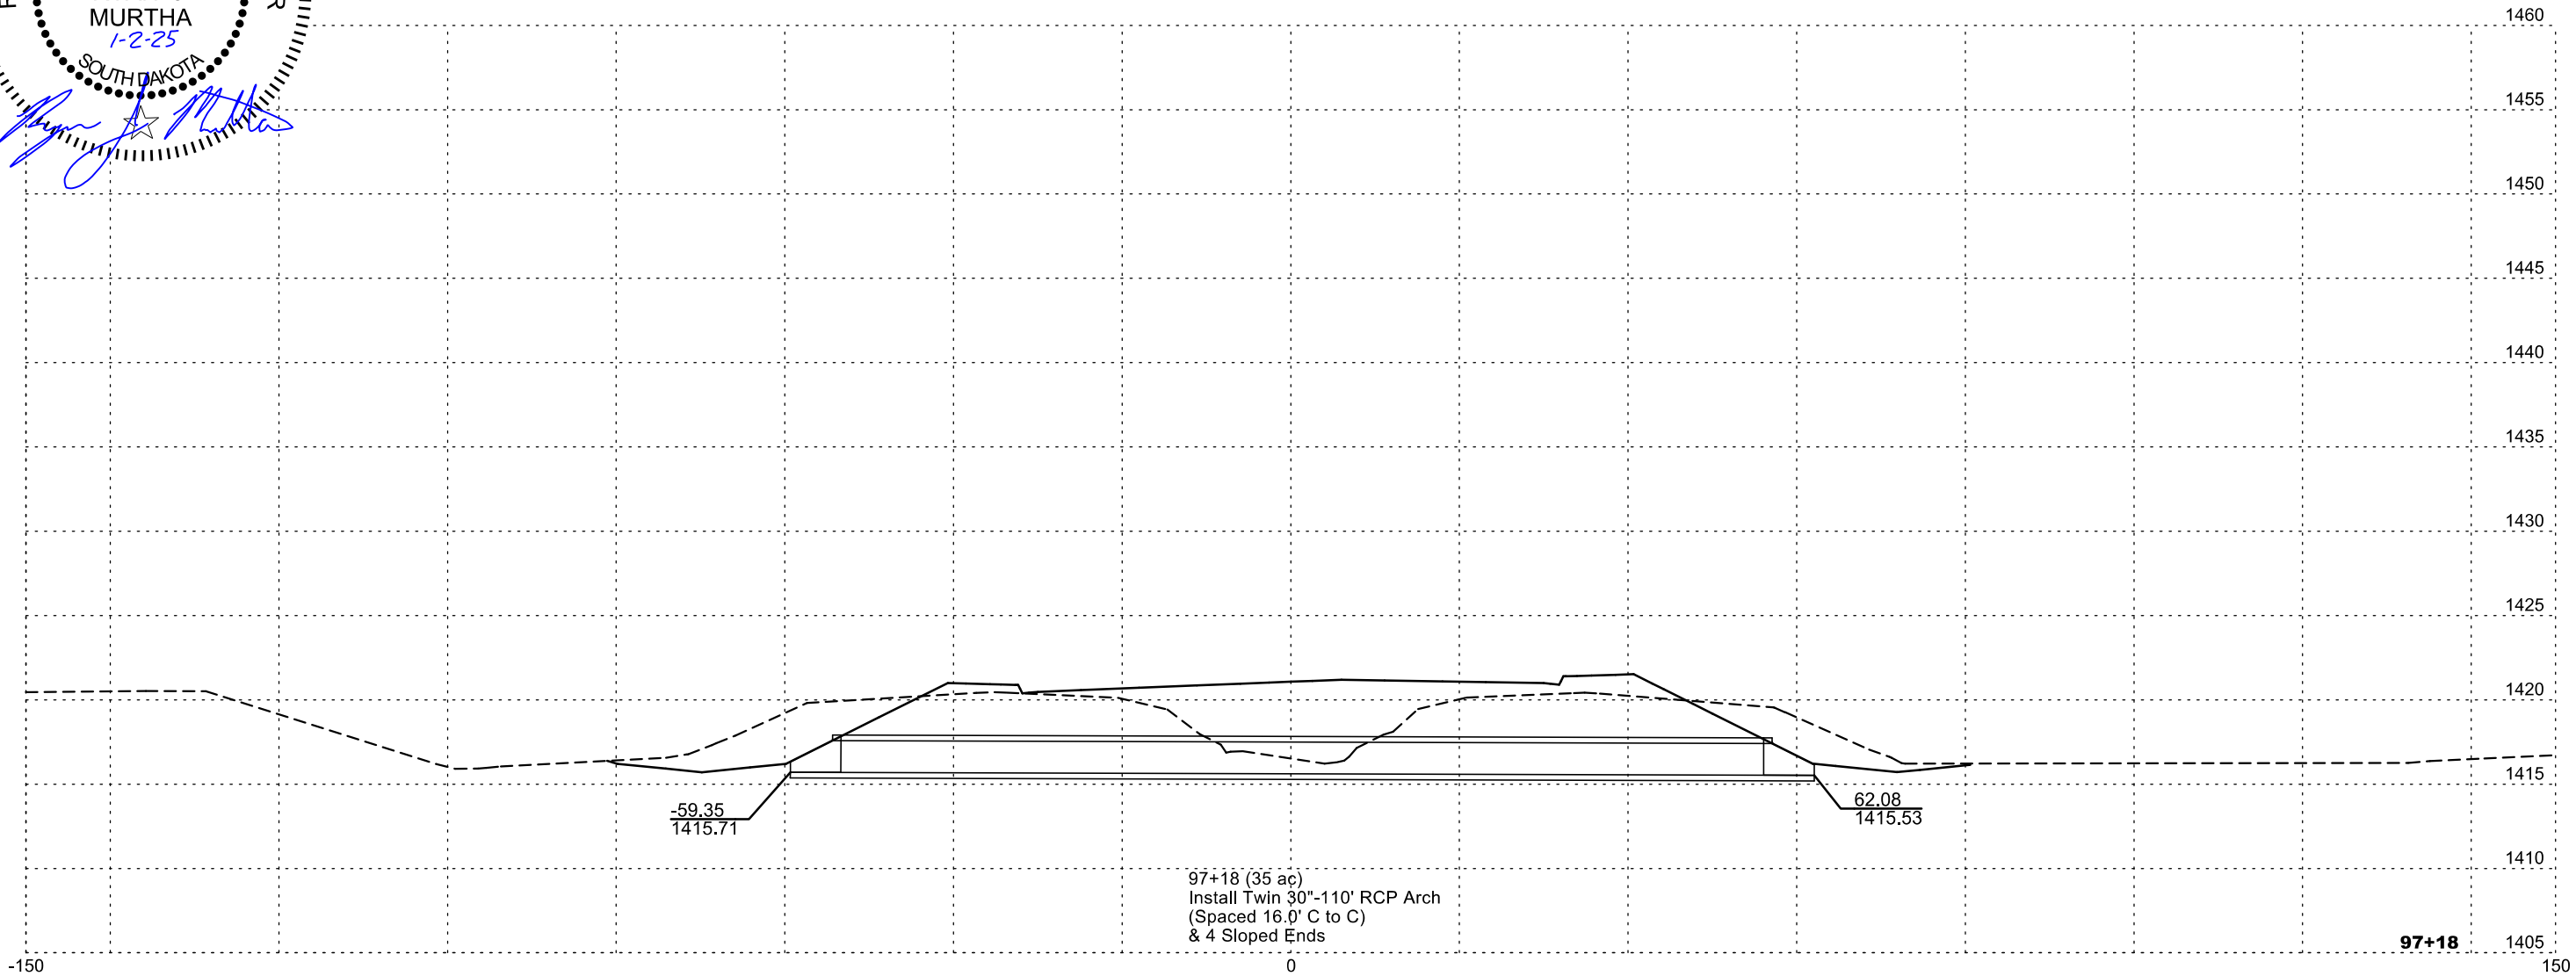






STATE OF SOUTH DAKOTA	PROJECT	SHEET	TOTAL SHEETS
	NH-PH 0050(116)354 P 0037(168)19	Z9	Z30

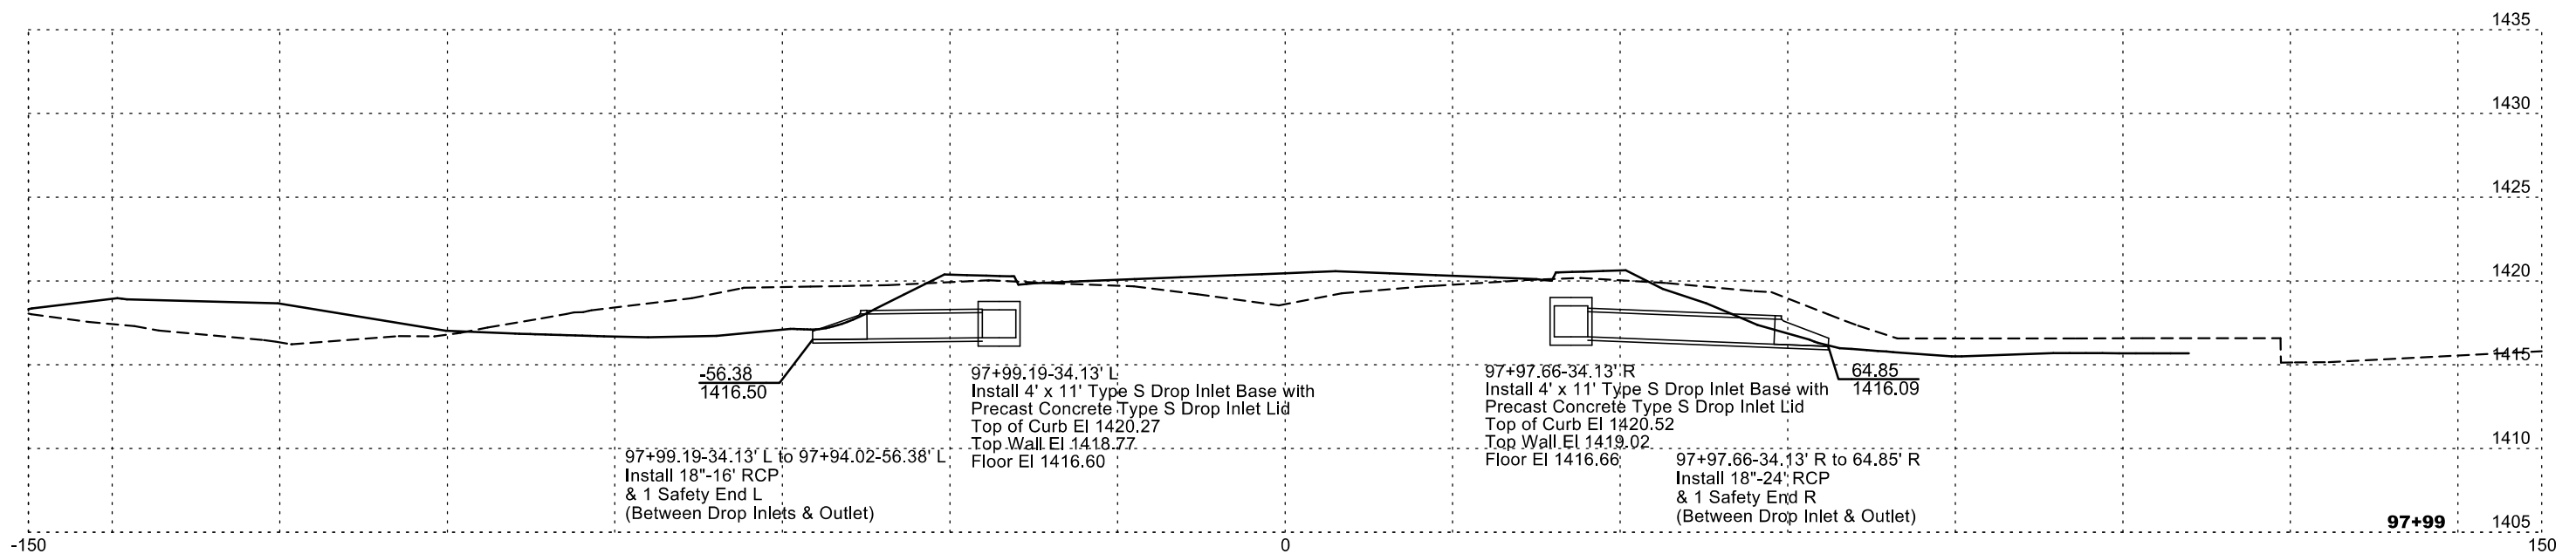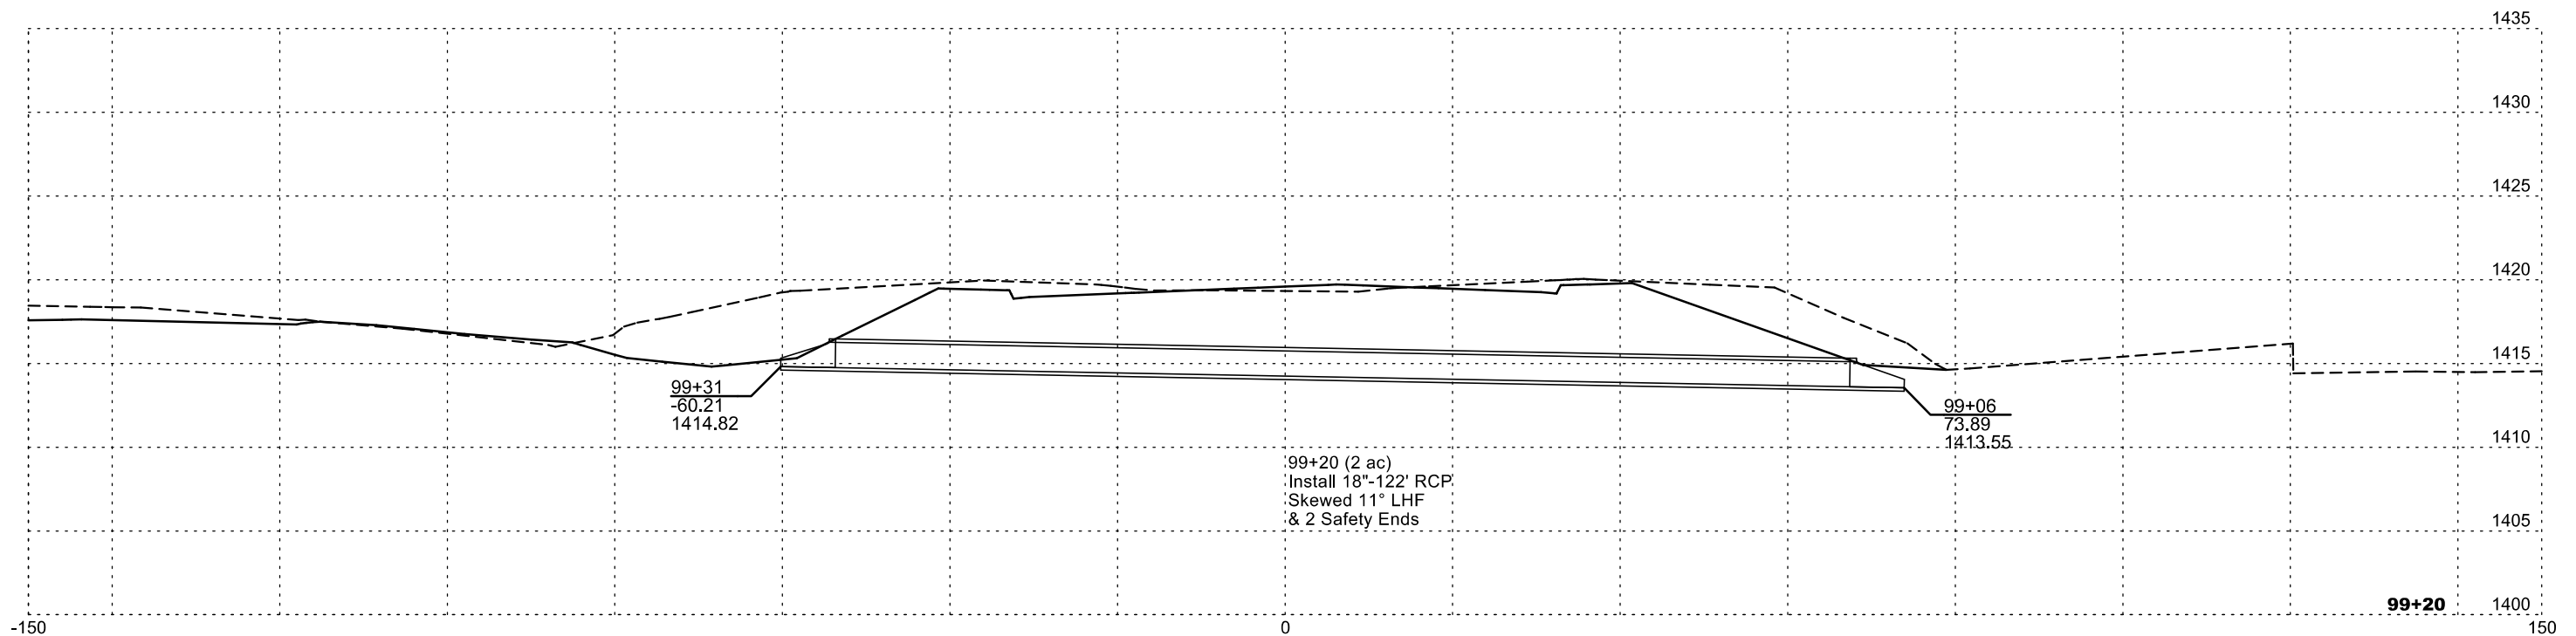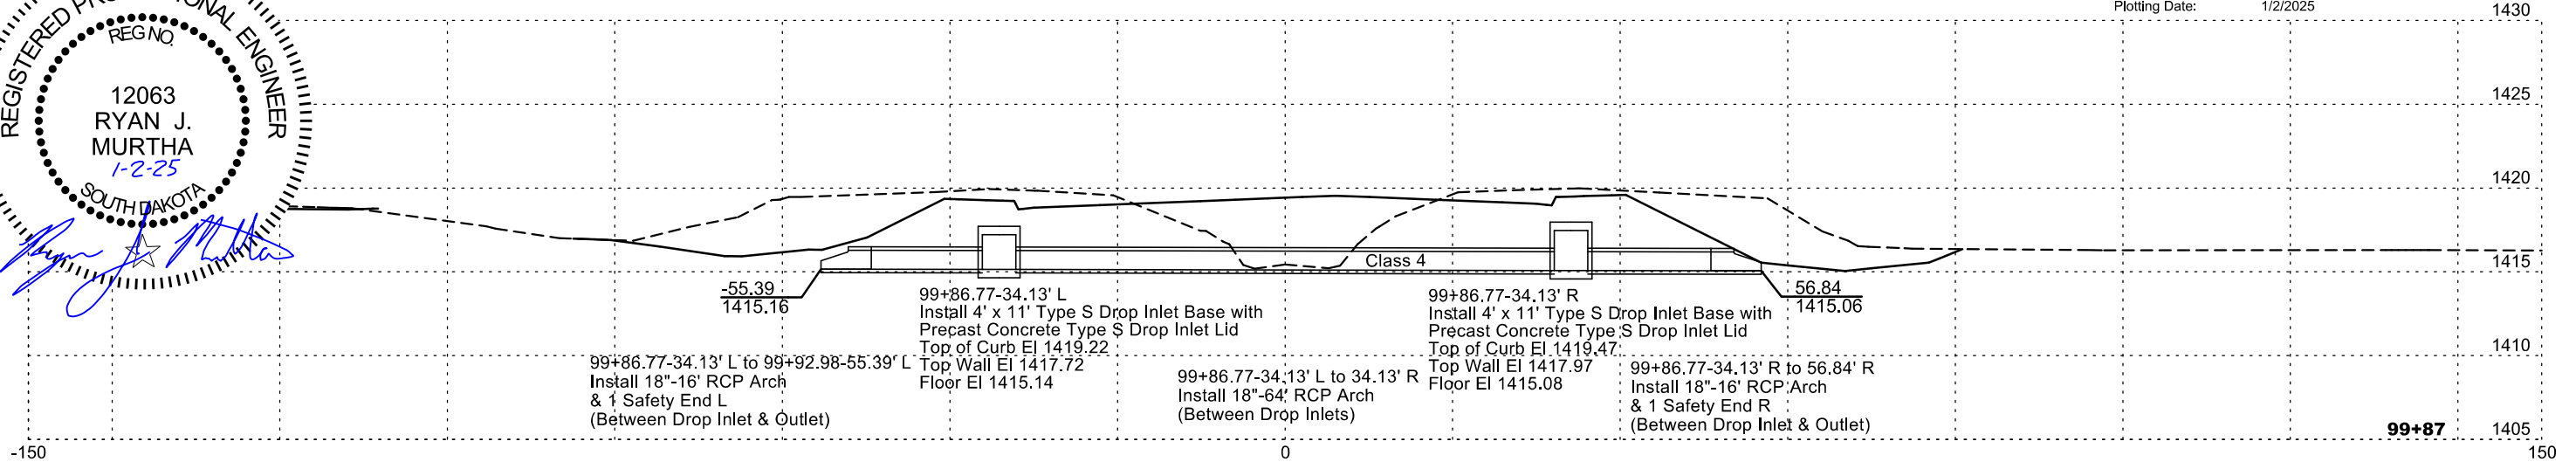



SD HWY 50 MAINLINE PIPE SECTIONS FOR BIDDING PURPOSES ONLY

STATE OF SOUTH DAKOTA	PROJECT	SHEET	TOTAL SHEETS
	NH-PH 0050(116)354 P 0037(168)19	Z10	Z30
Plotting Date: 1/2/2025			

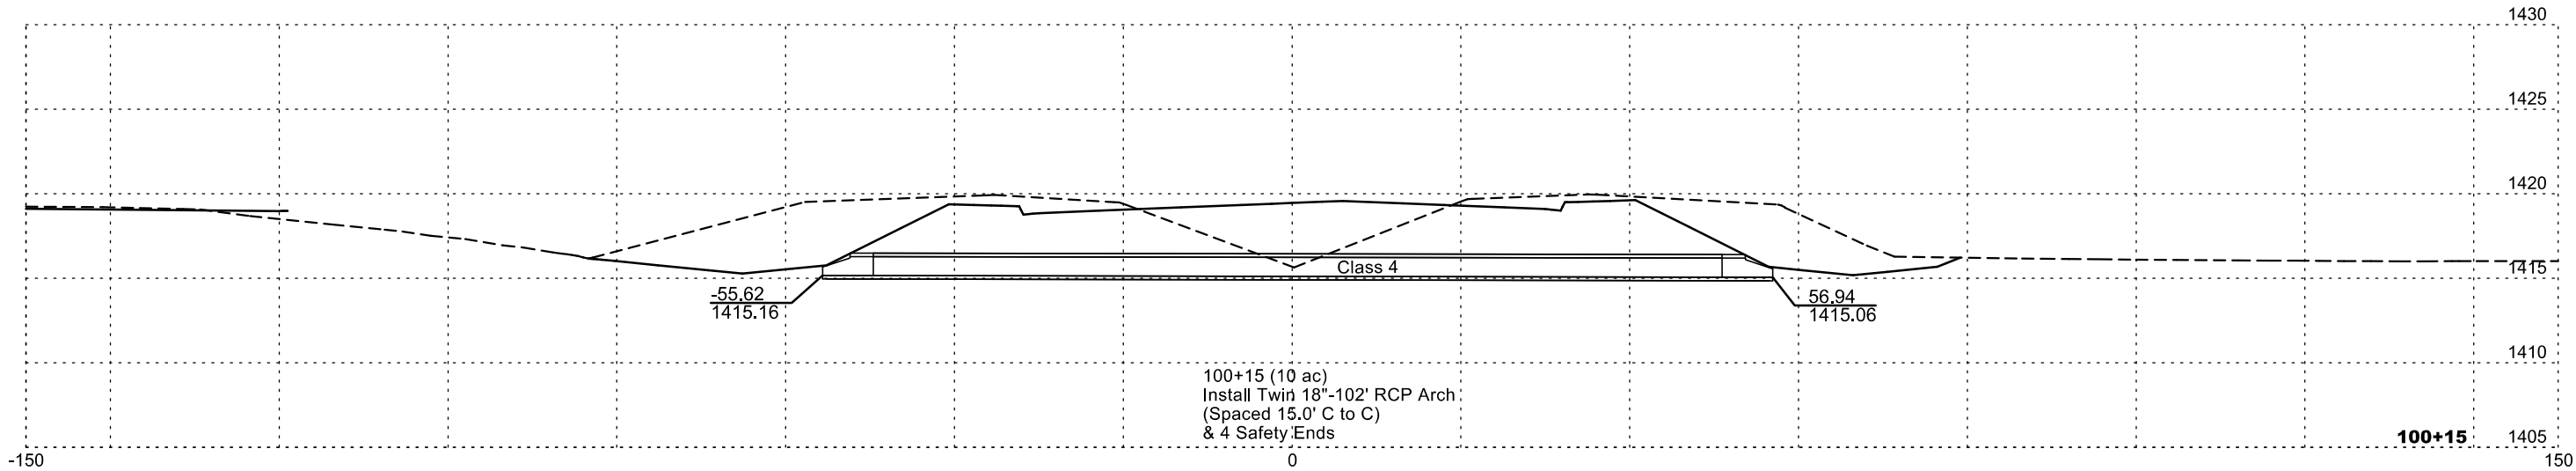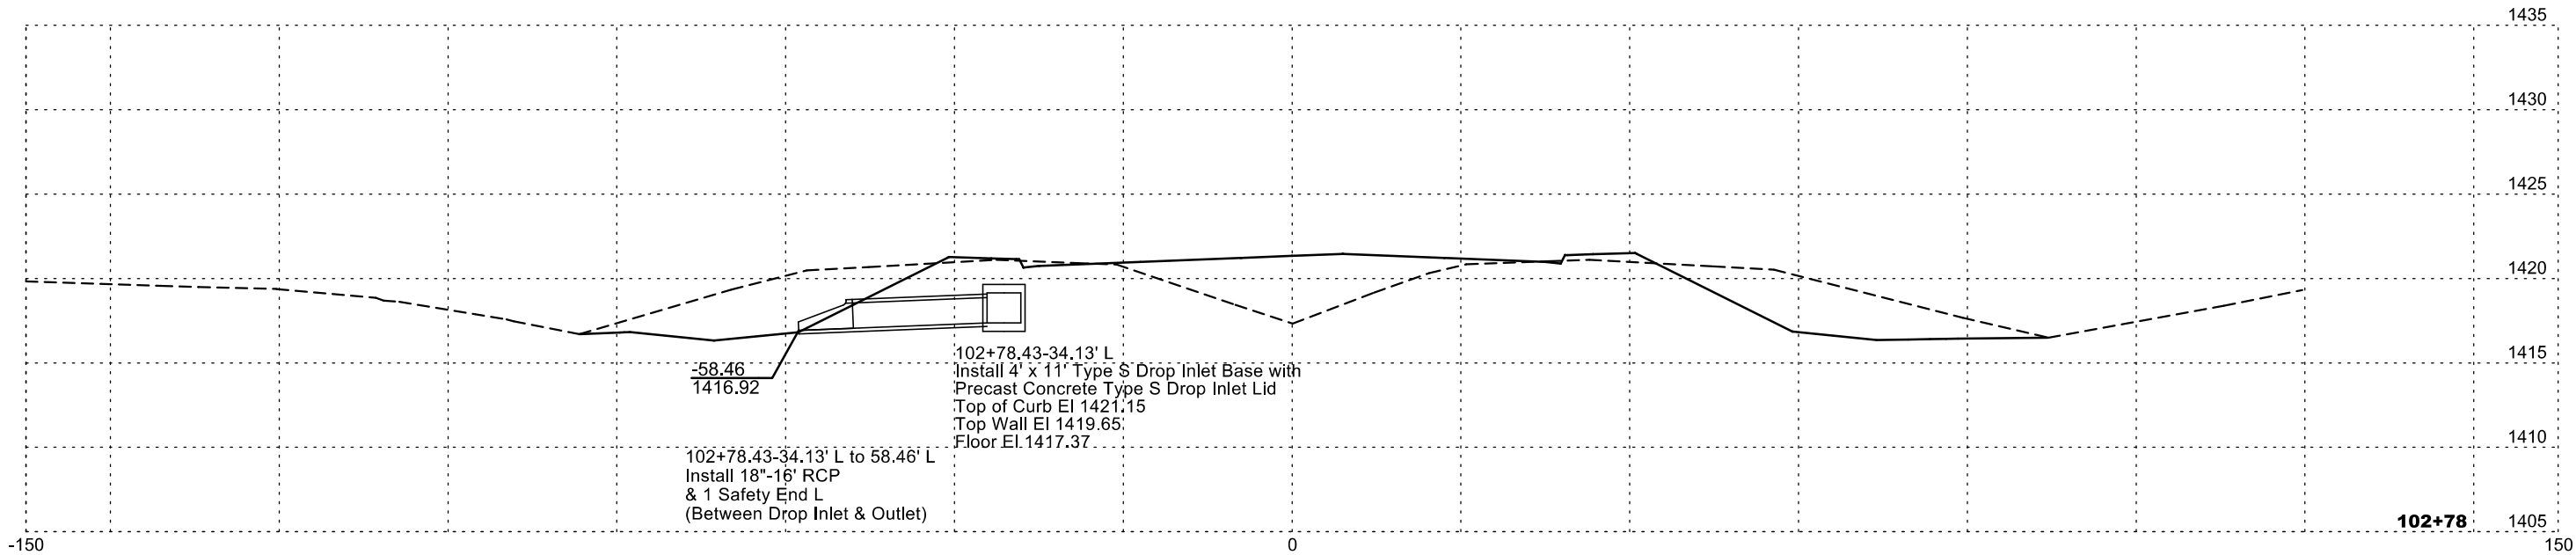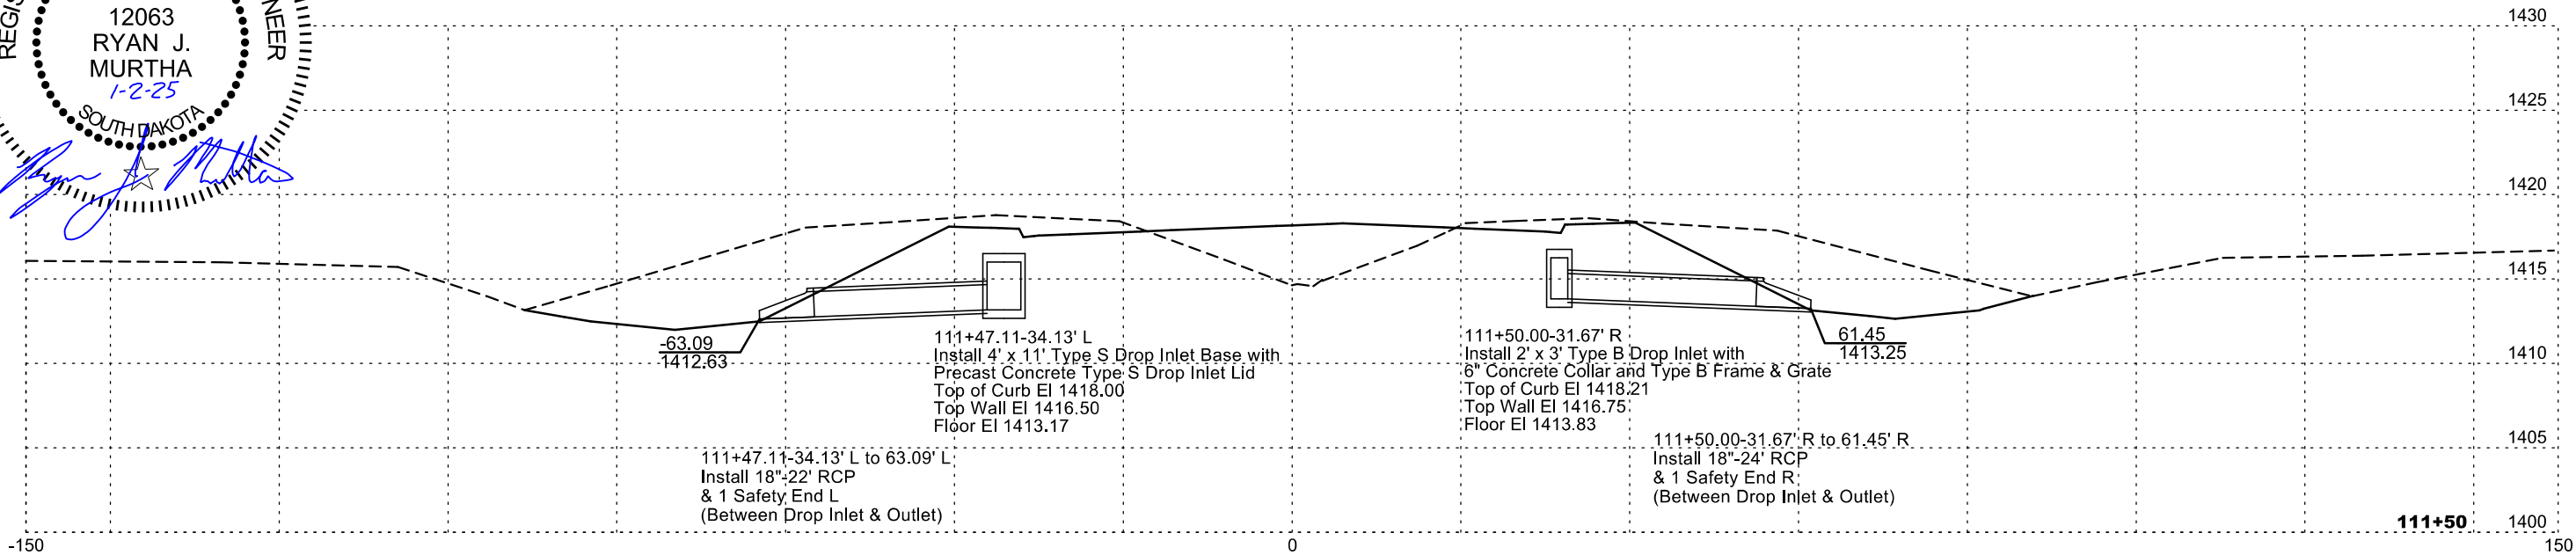




SD HWY 50 MAINLINE PIPE SECTIONS

FOR BIDDING PURPOSES ONLY

STATE OF SOUTH DAKOTA	PROJECT	SHEET	TOTAL SHEETS
	NH-PH 0050(116)354 P 0037(168)19	Z11	Z30
Plotting Date: 1/2/2025			

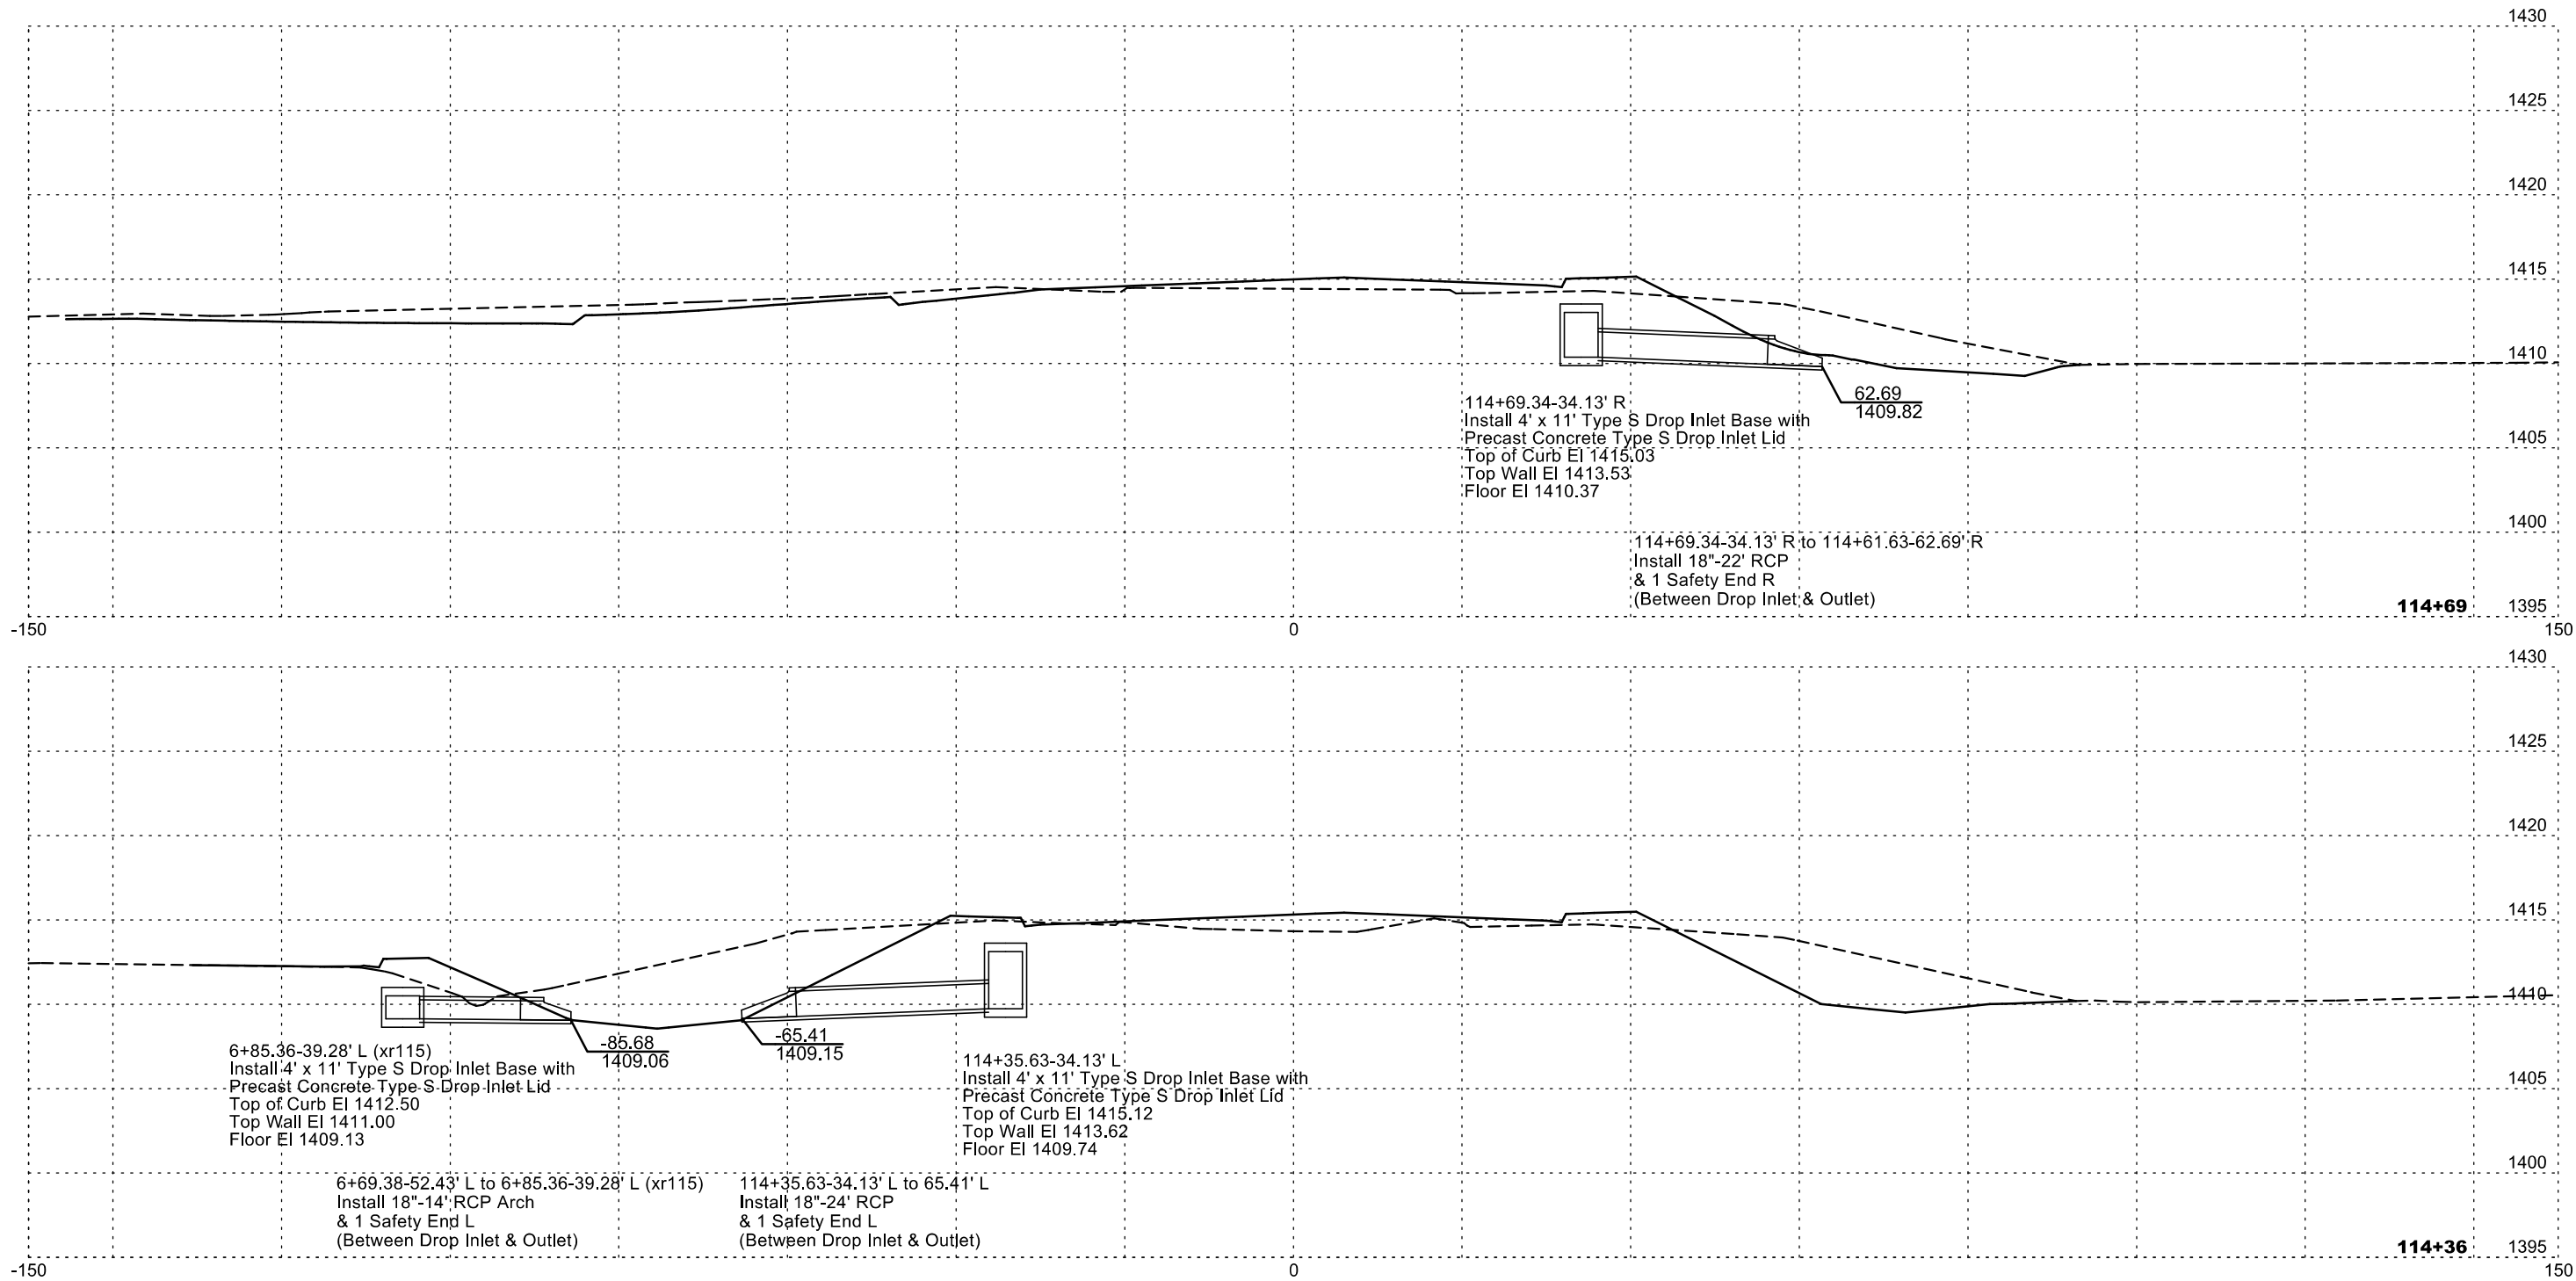





SD HWY 50 MAINLINE PIPE SECTIONS

FOR BIDDING PURPOSES ONLY

STATE OF SOUTH DAKOTA	PROJECT	SHEET	TOTAL SHEETS
	NH-PH 0050(116)354 P 0037(168)19	Z12	Z30
Plotting Date: 1/2/2025			

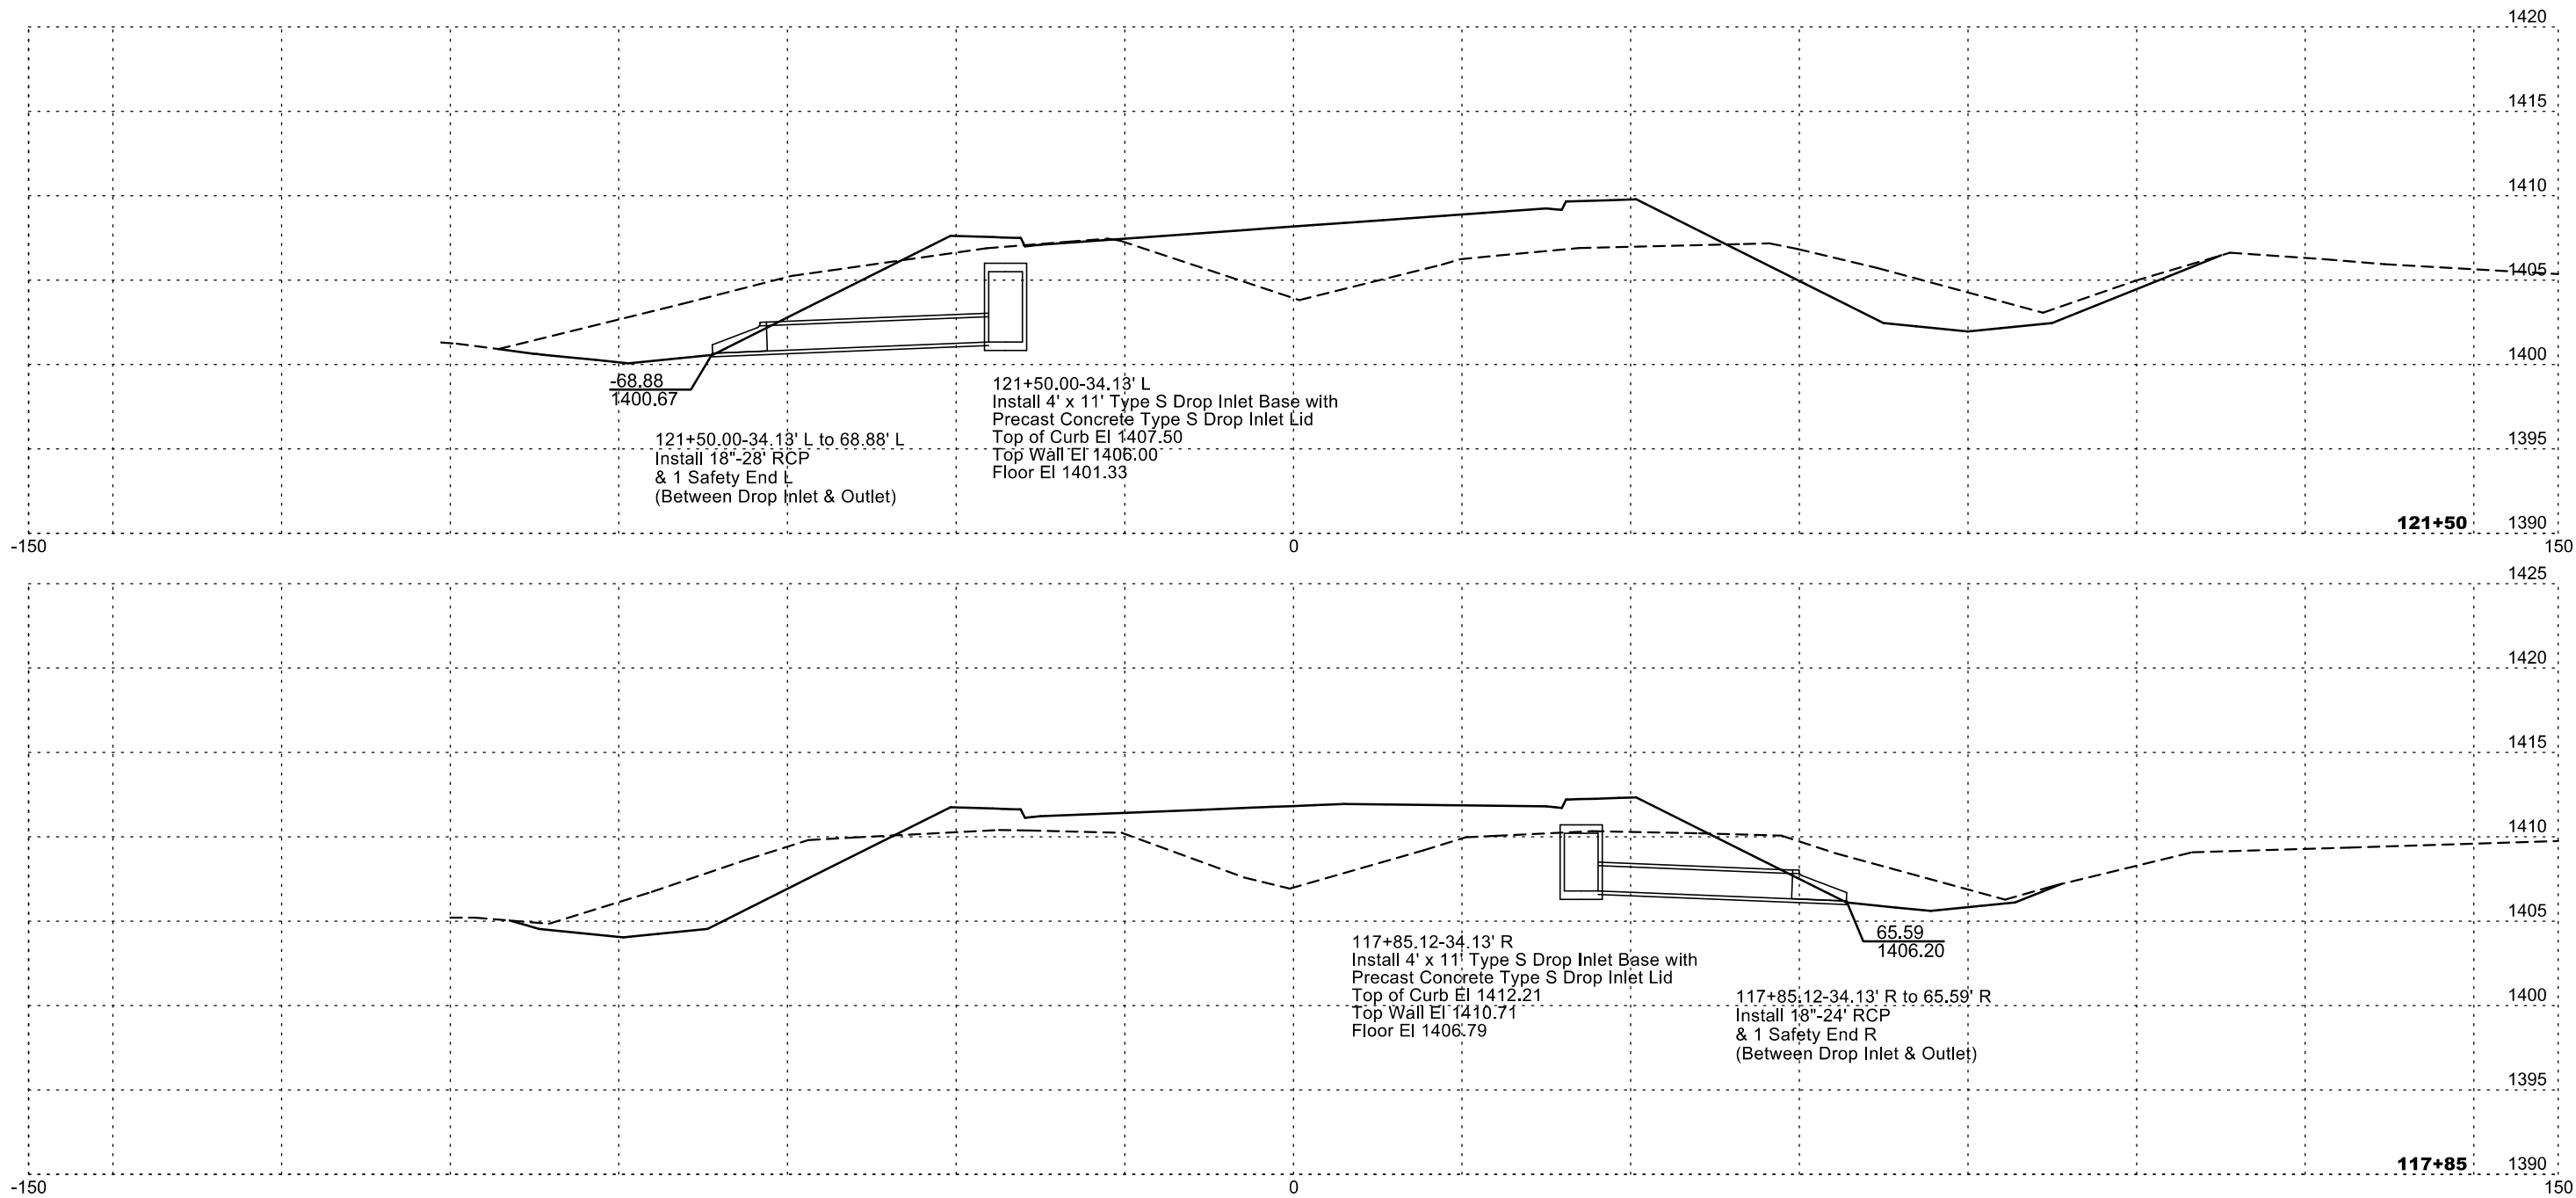


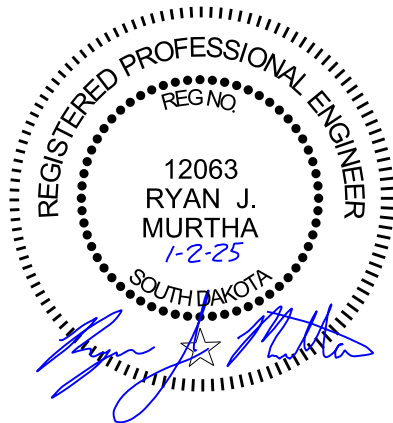

SD HWY 50 MAINLINE PIPE SECTIONS

FOR BIDDING PURPOSES ONLY


STATE OF SOUTH DAKOTA	PROJECT	SHEET	TOTAL SHEETS
	NH-PH 0050(116)354 P 0037(168)19	Z13	Z30
Plotting Date: 1/2/2025			

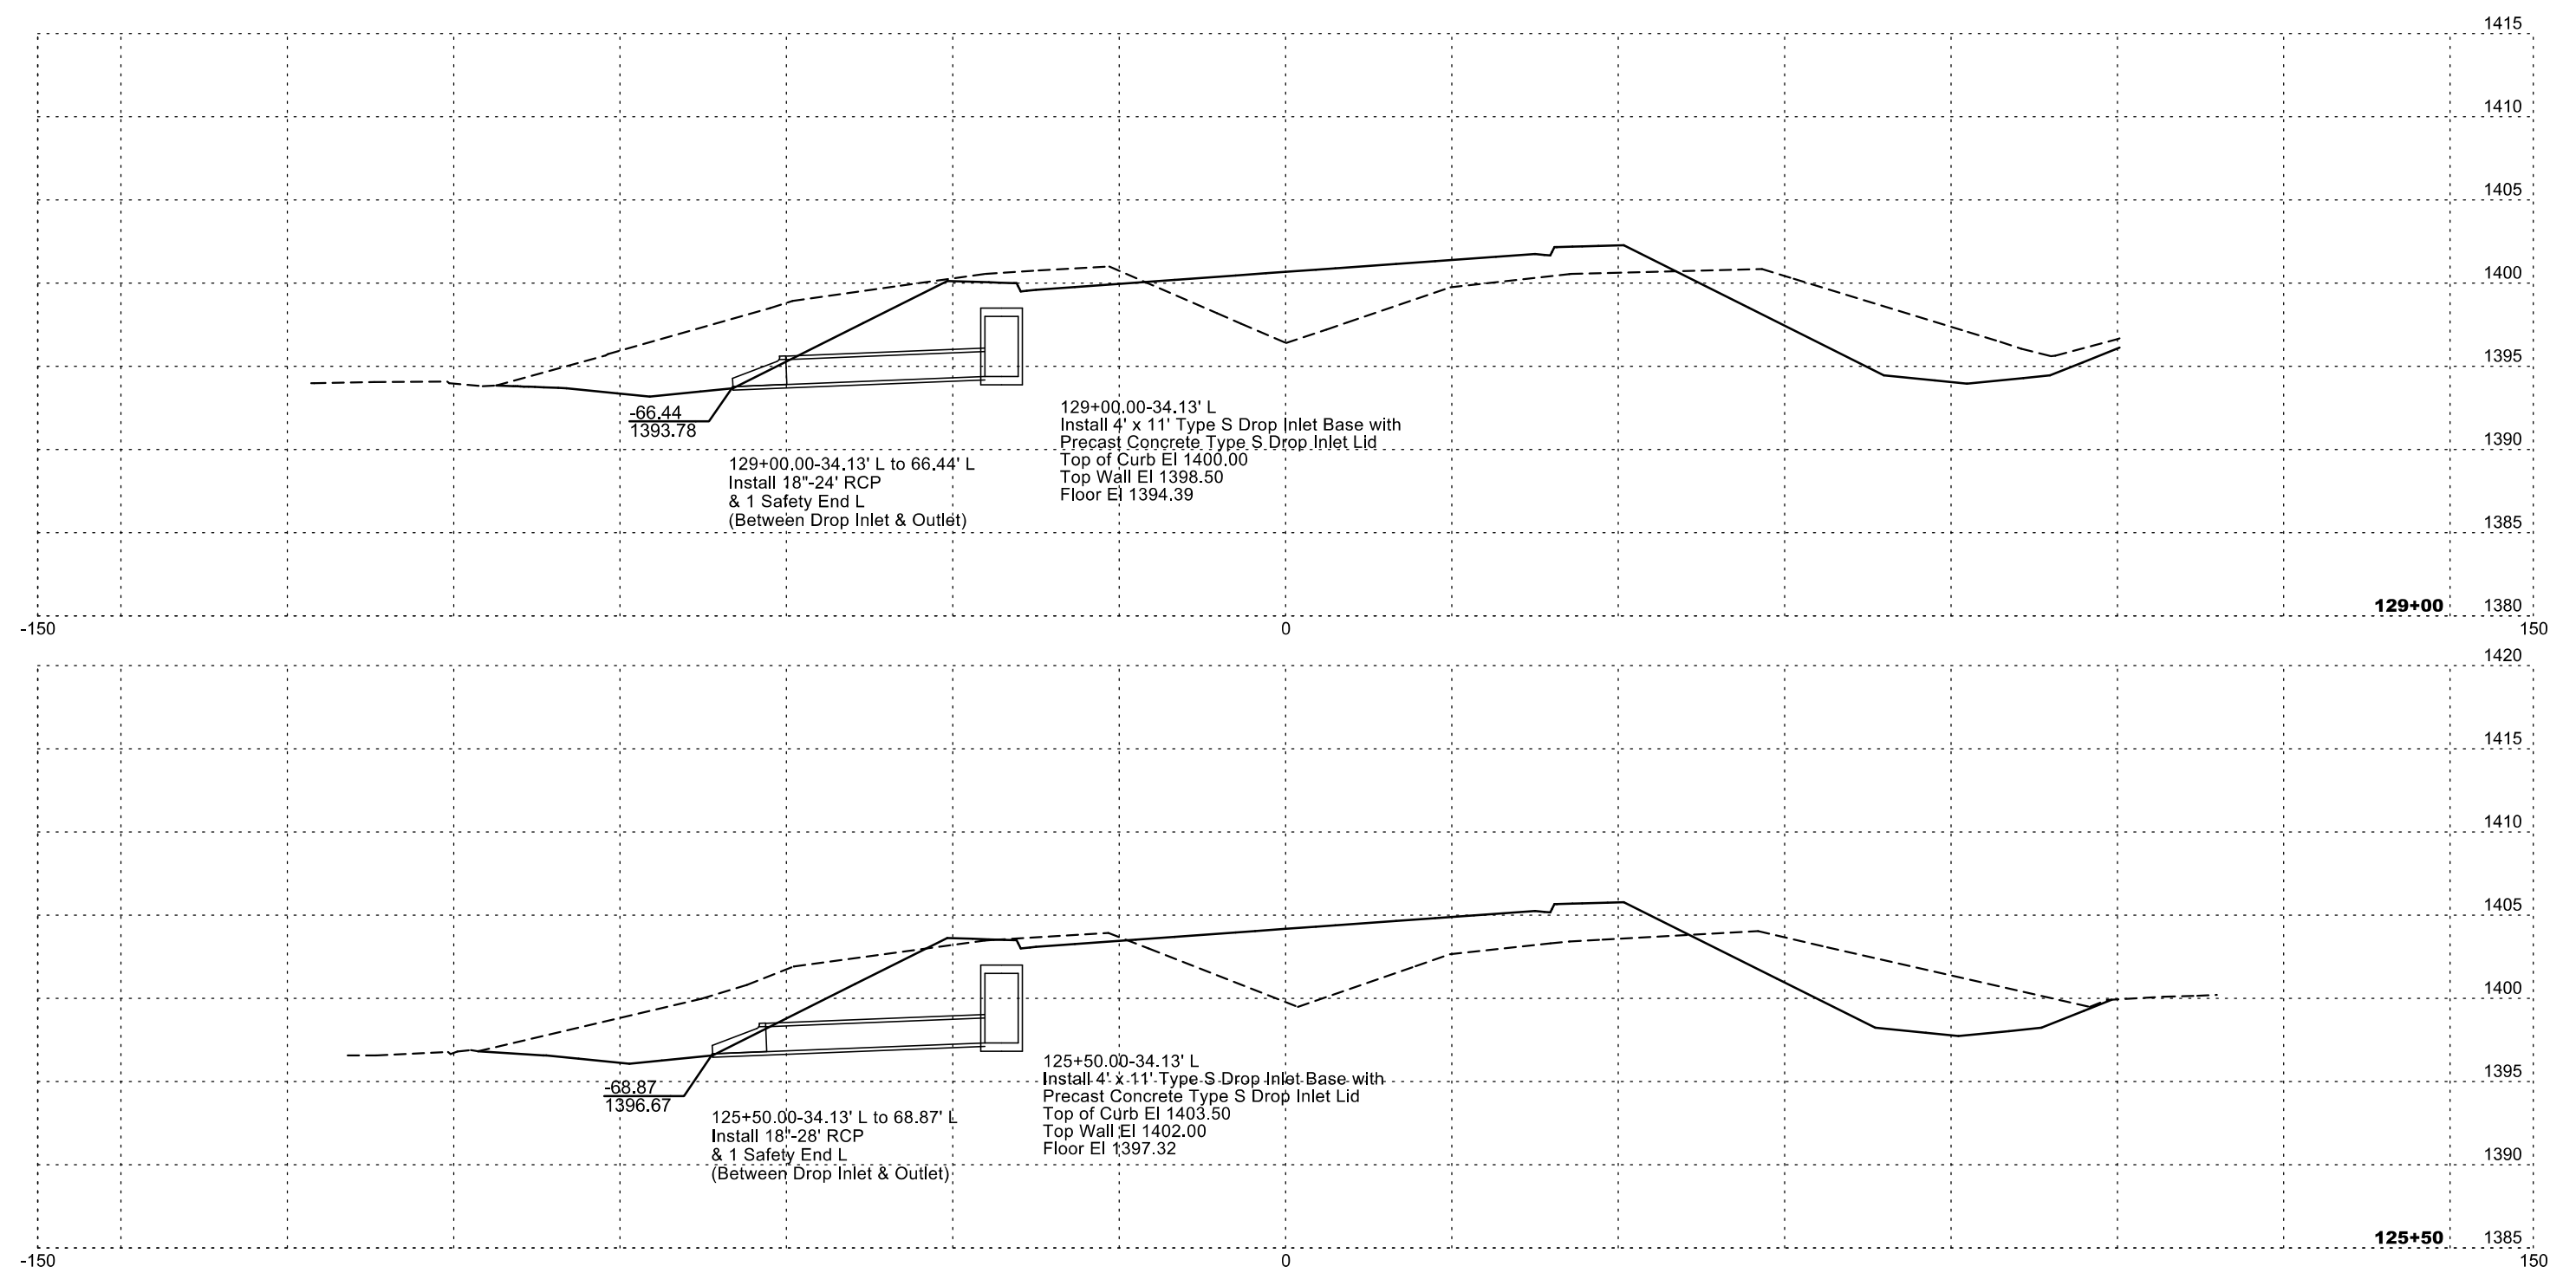



SD HWY 50 MAINLINE PIPE SECTIONS

STATE OF SOUTH DAKOTA	PROJECT	SHEET	TOTAL SHEETS
	NH-PH 0050(116)354 P 0037(168)19	Z14	Z30
Plotting Date: 1/2/2025			

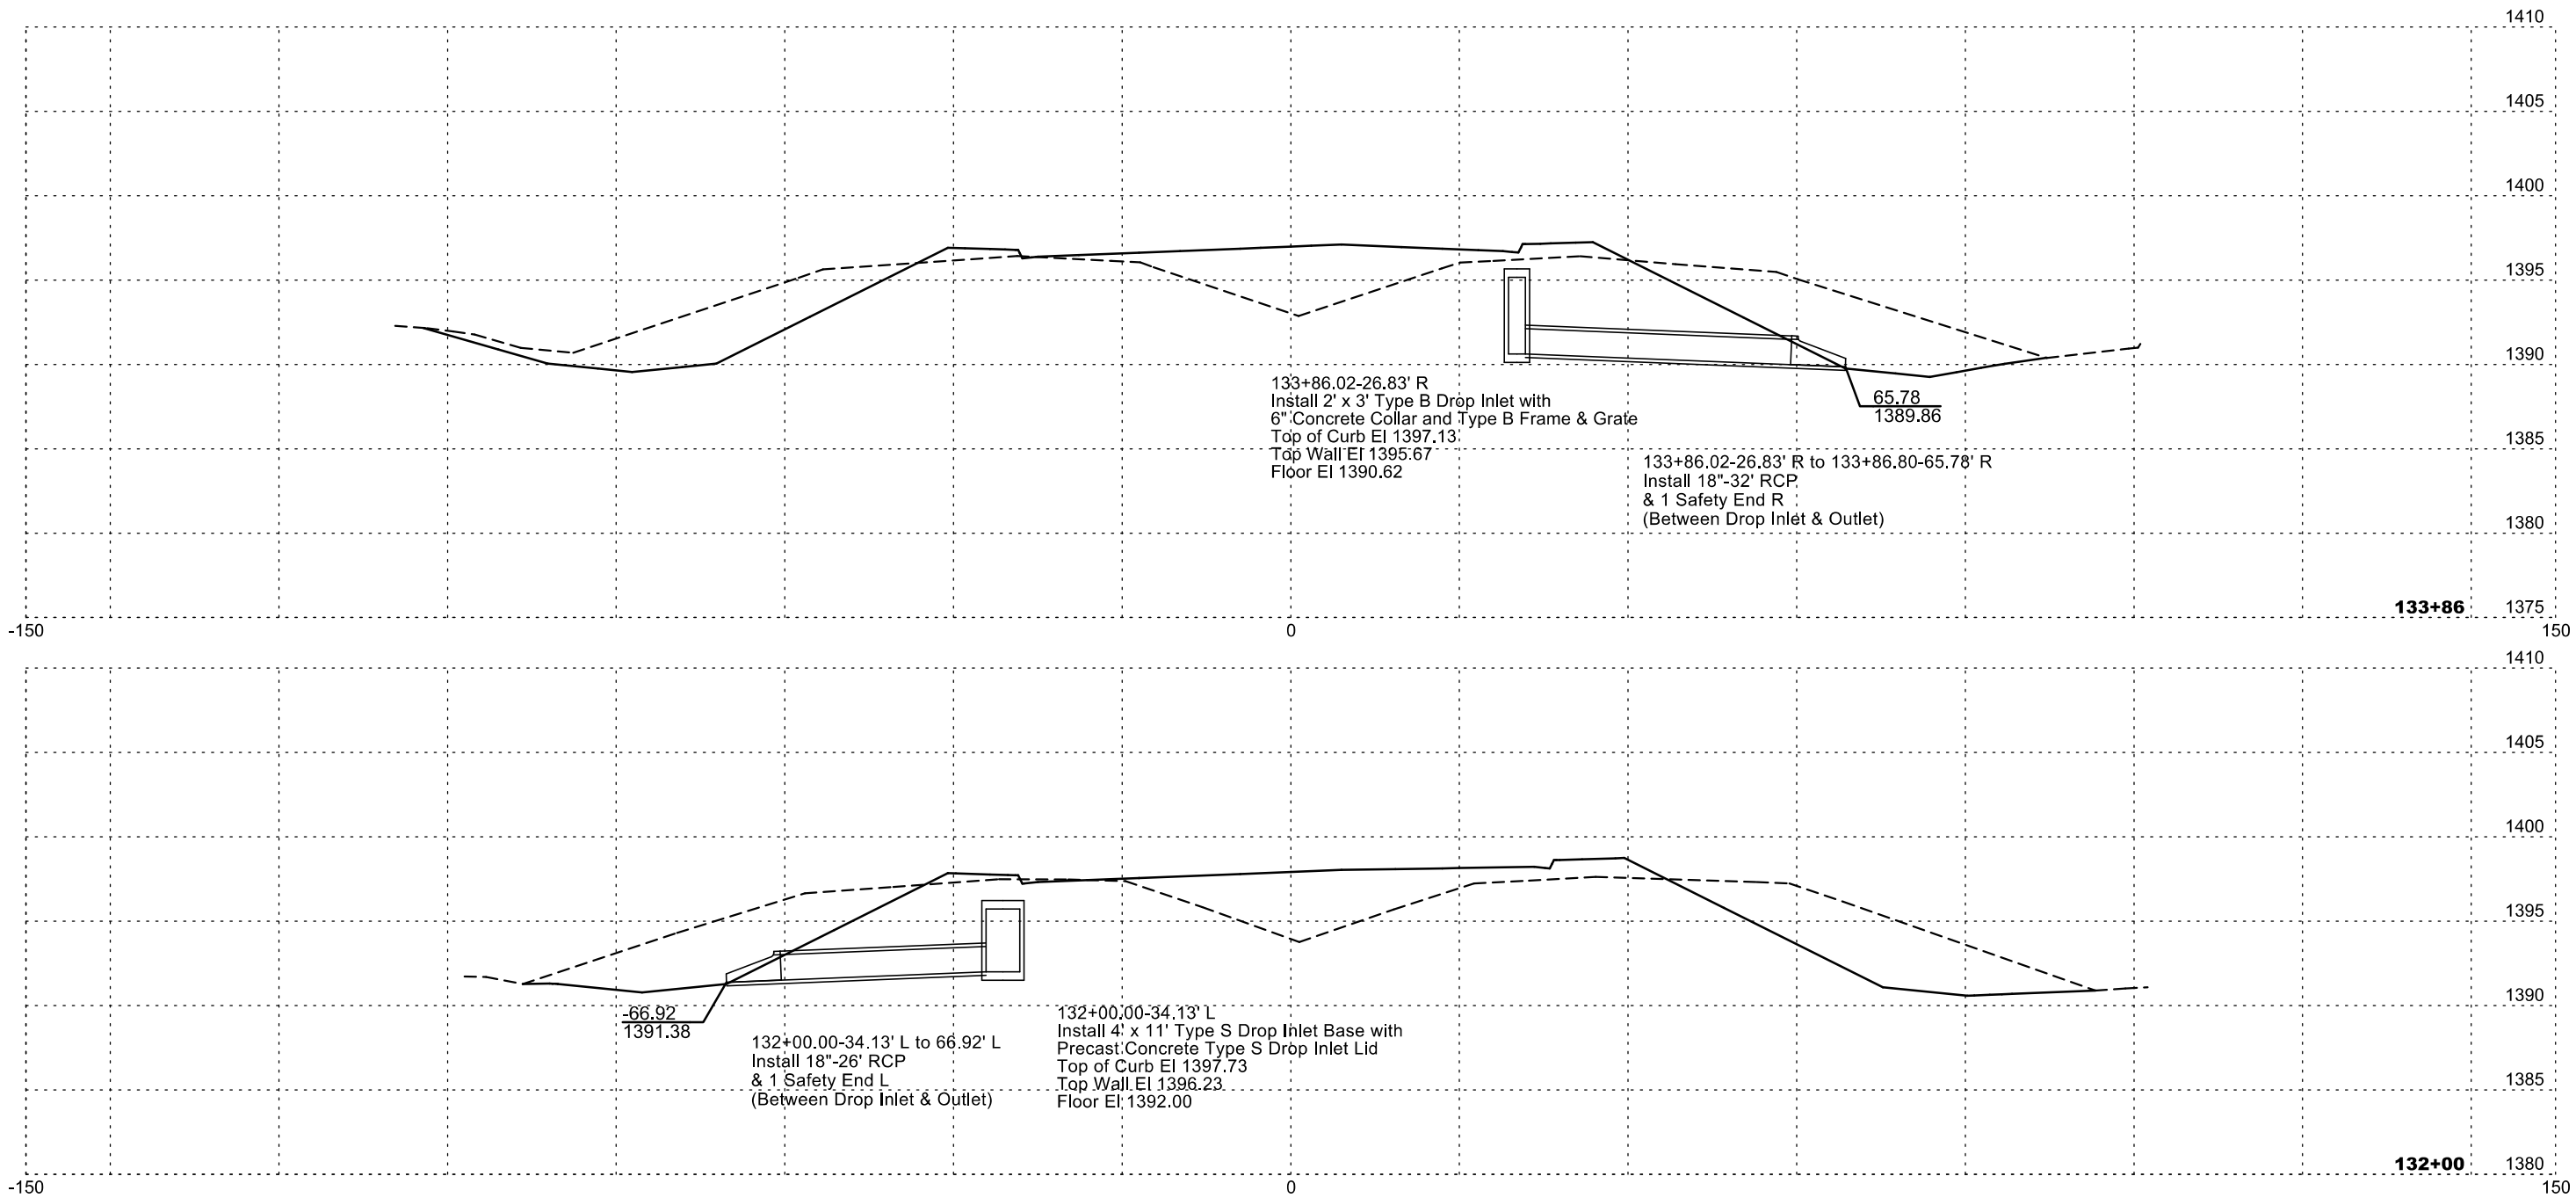




SD HWY 50 MAINLINE PIPE SECTIONS

FOR BIDDING PURPOSES ONLY


STATE OF SOUTH DAKOTA	PROJECT	SHEET	TOTAL SHEETS
	NH-PH 0050(116)354 P 0037(168)19	Z15	Z30
Plotting Date: 1/2/2025			

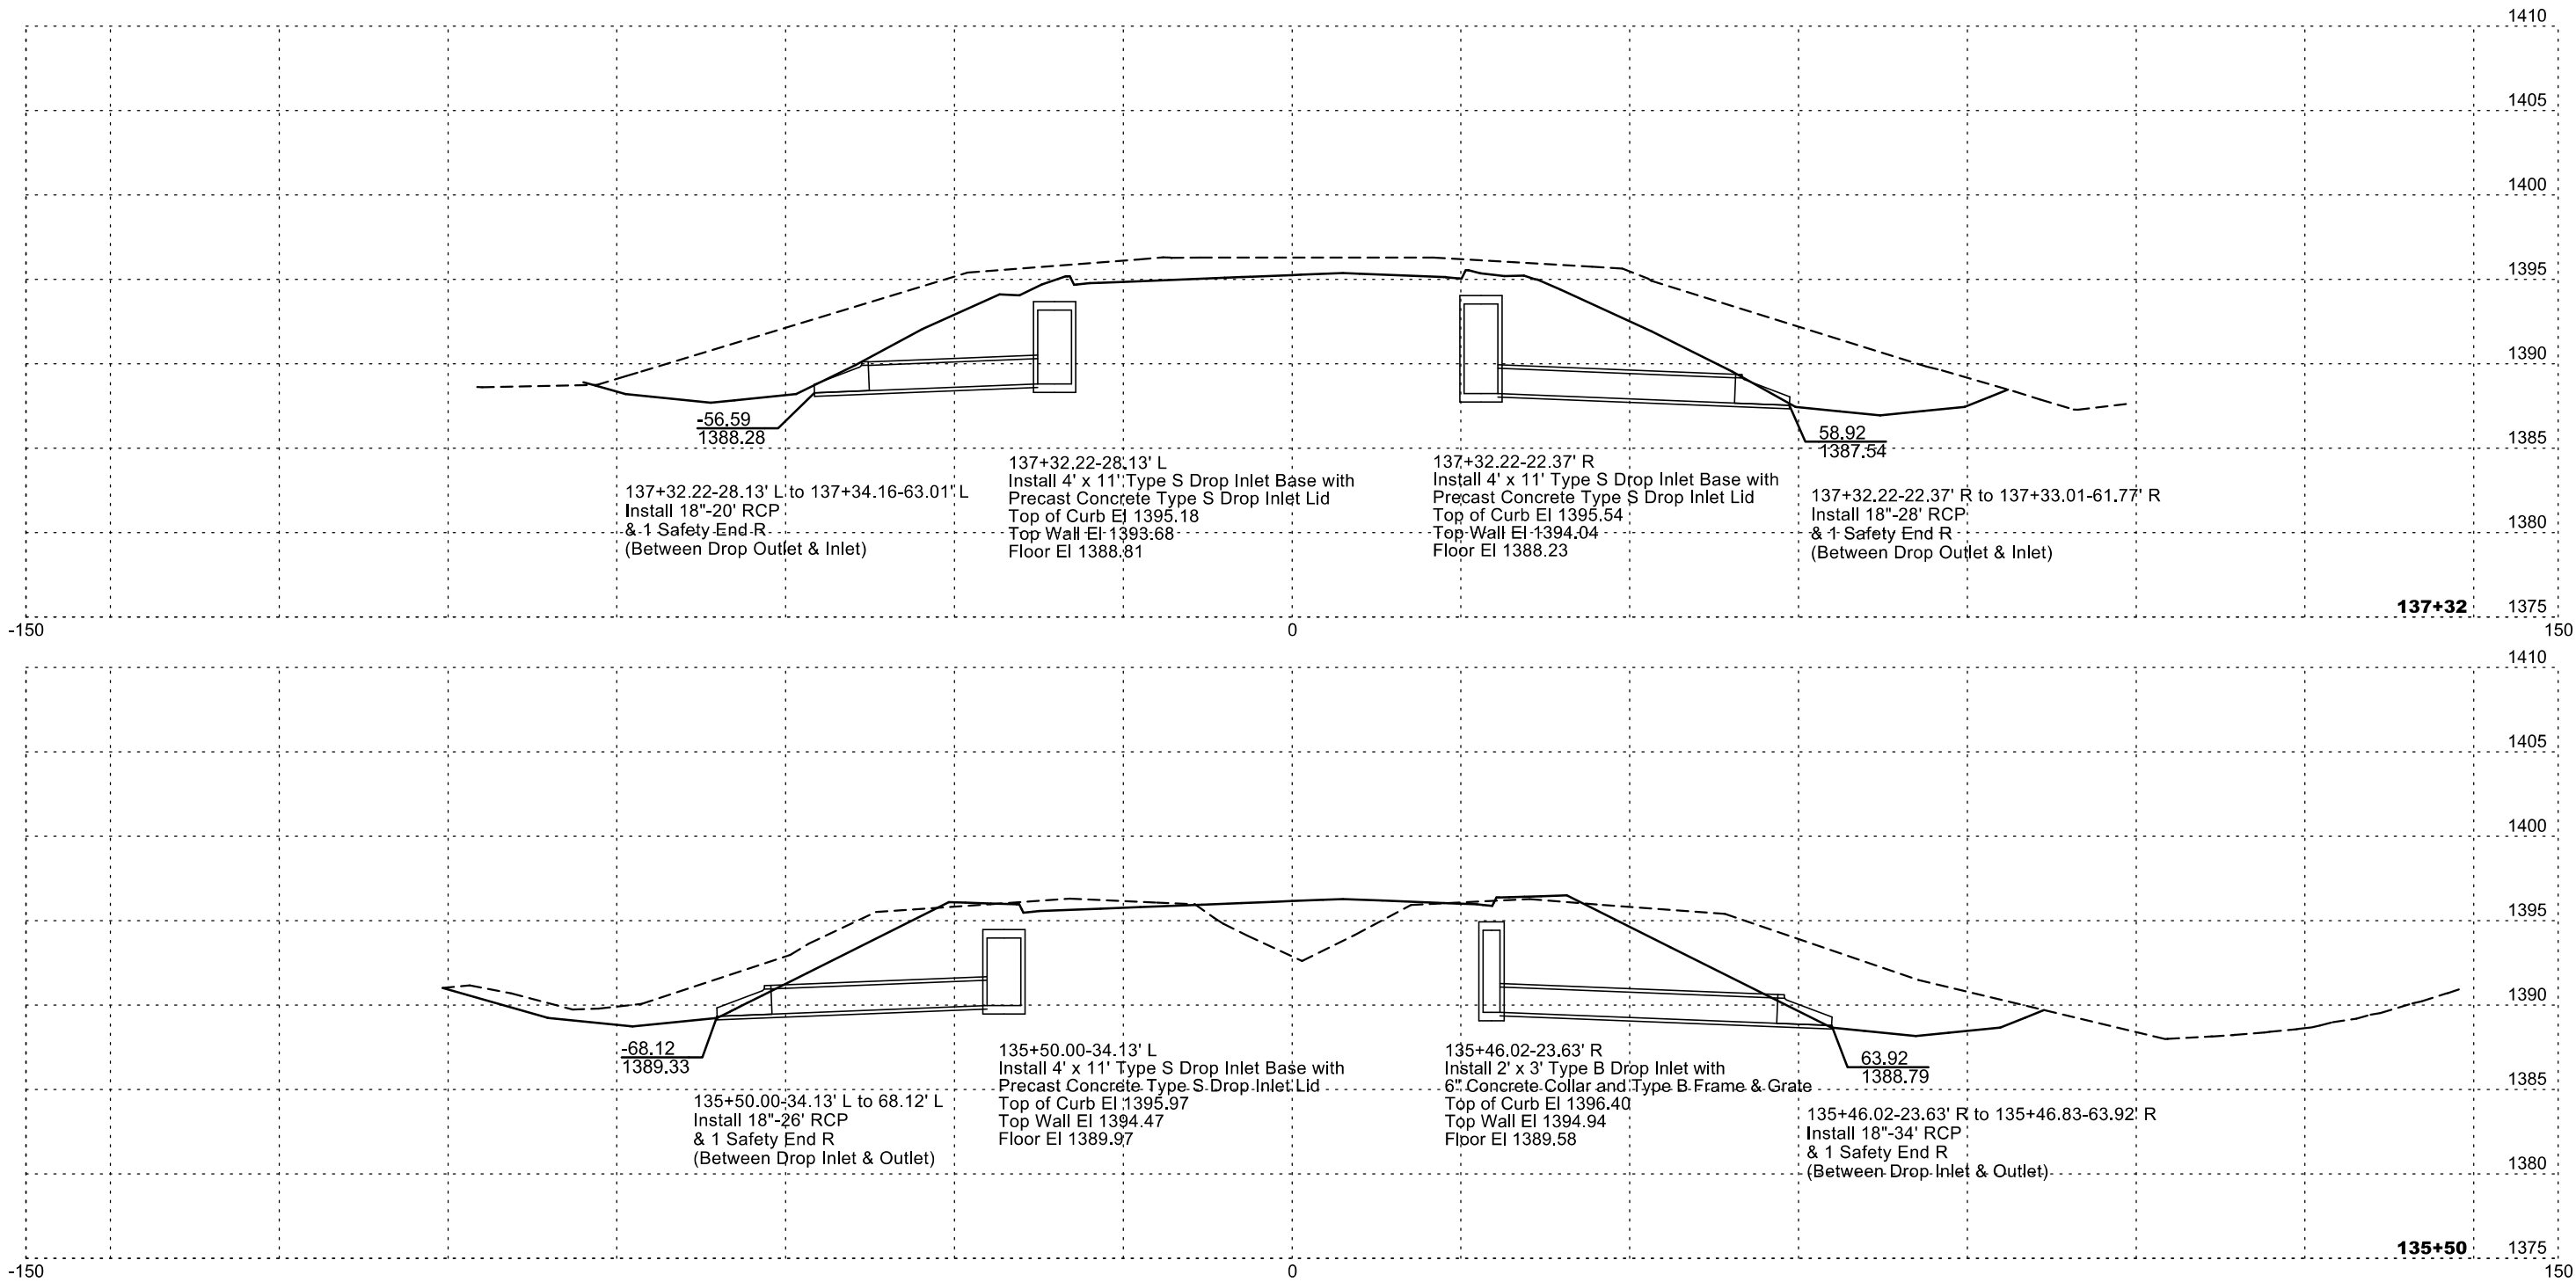



SD HWY 50 MAINLINE PIPE SECTIONS FOR BIDDING PURPOSES ONLY





STATE OF SOUTH DAKOTA	PROJECT	SHEET	TOTAL SHEETS
	NH-PH 0050(116)354 P 0037(168)19	Z16	Z30
Plotting Date: 1/2/2025			

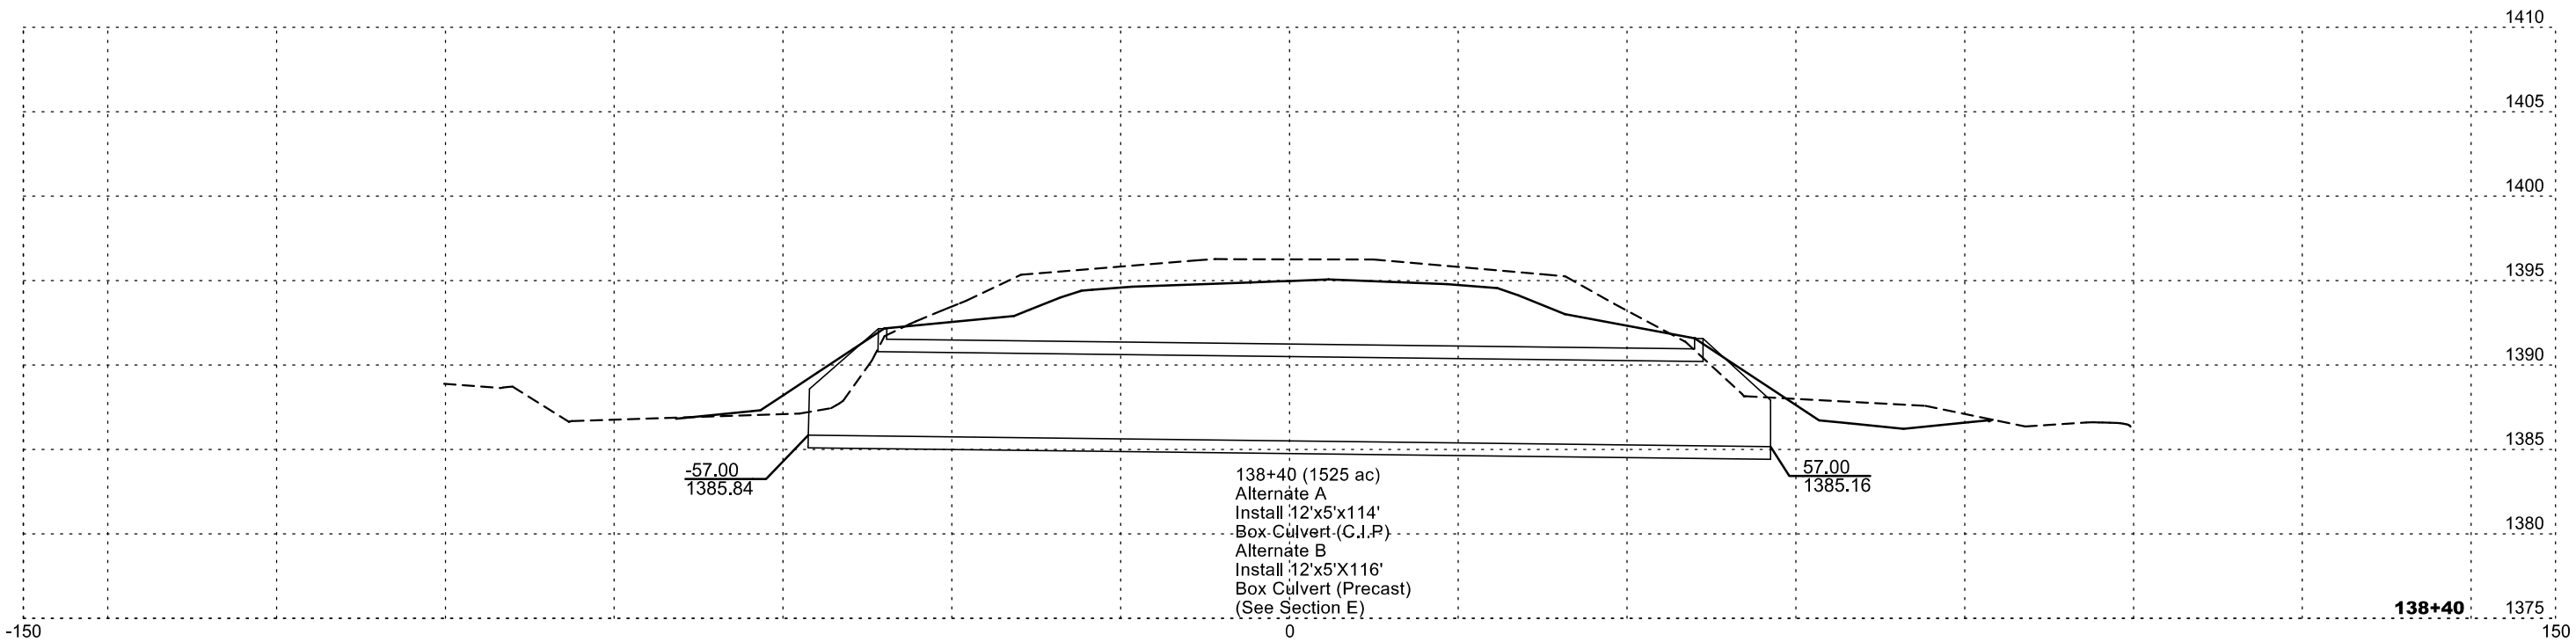

SD HWY 50 APPROACH PIPE SECTIONS



FOR BIDDING PURPOSES ONLY

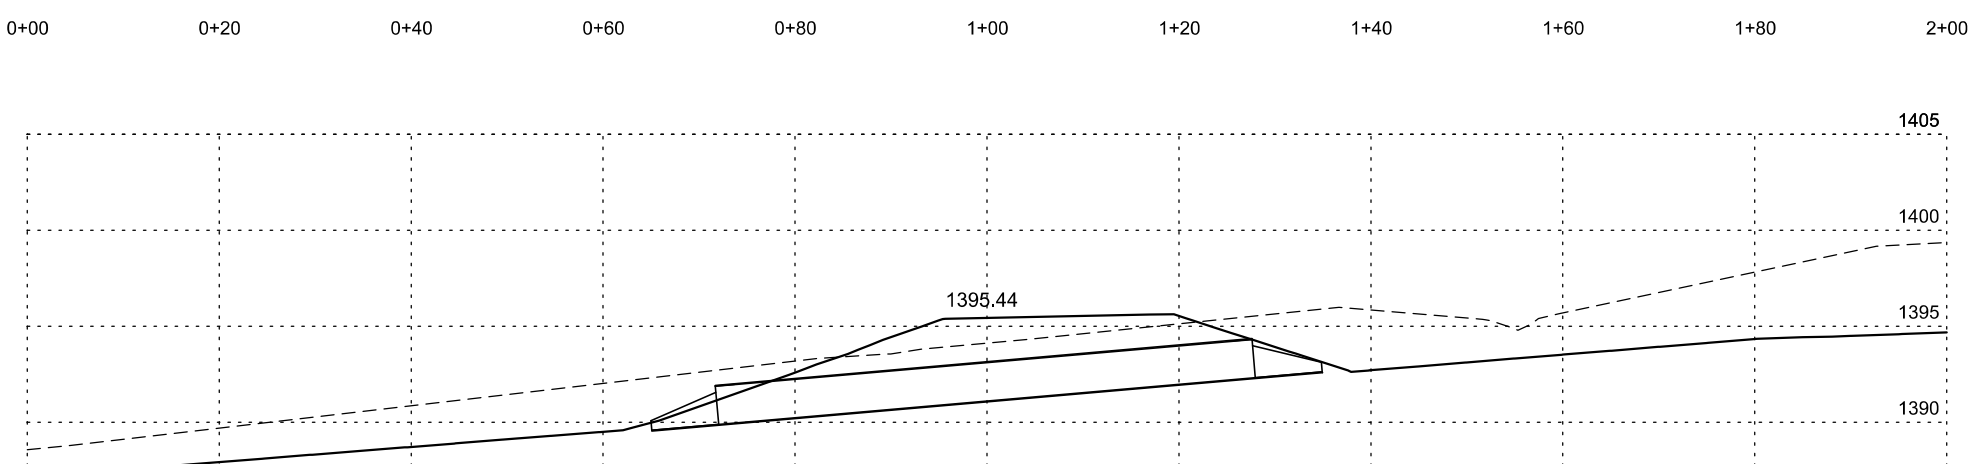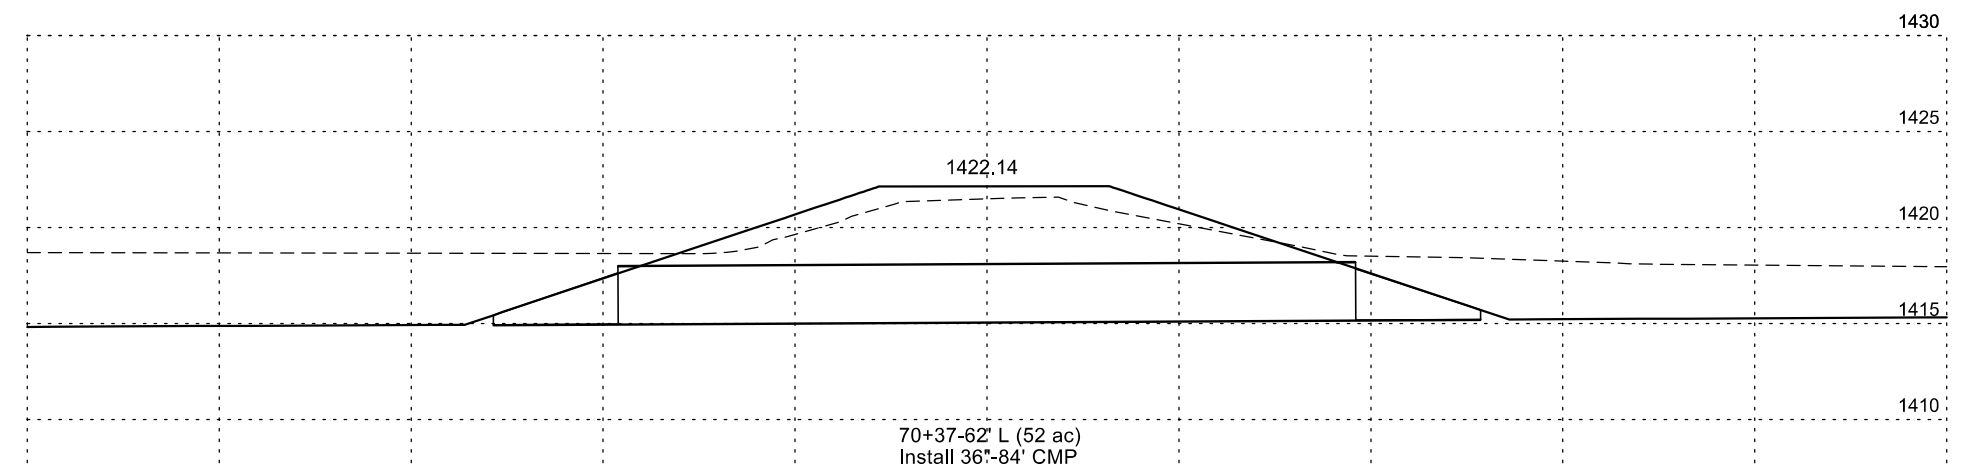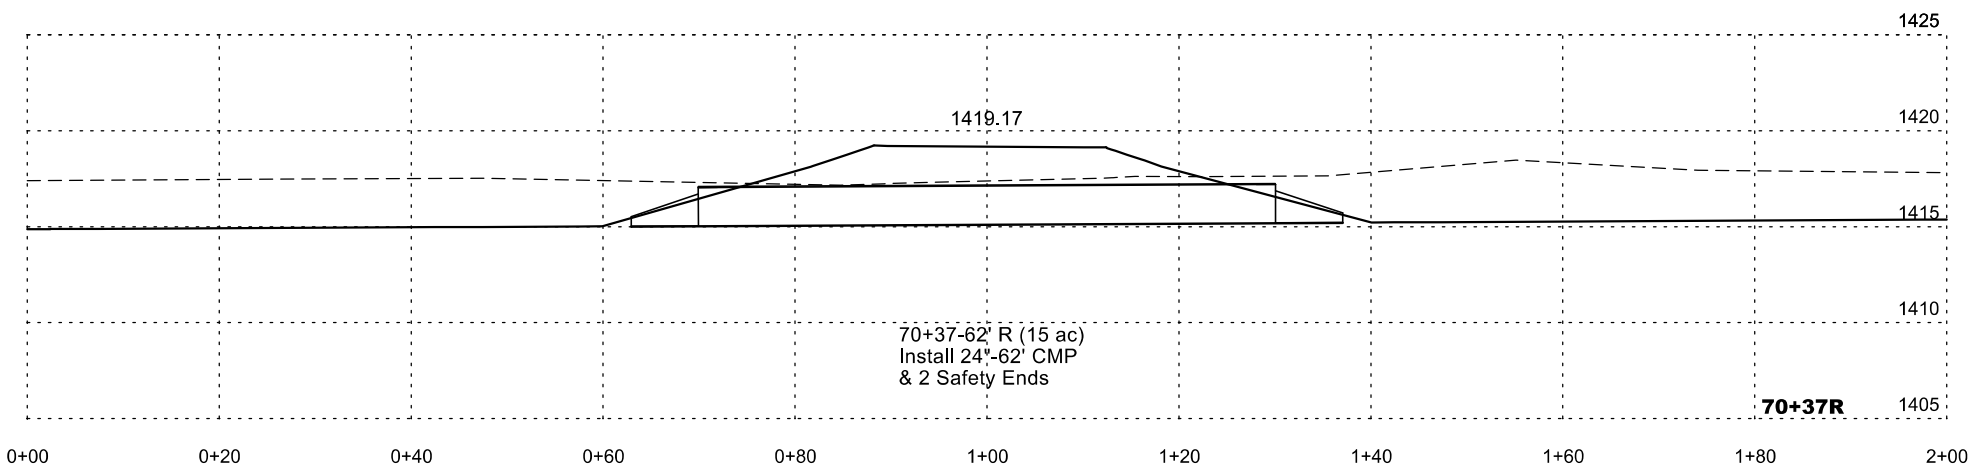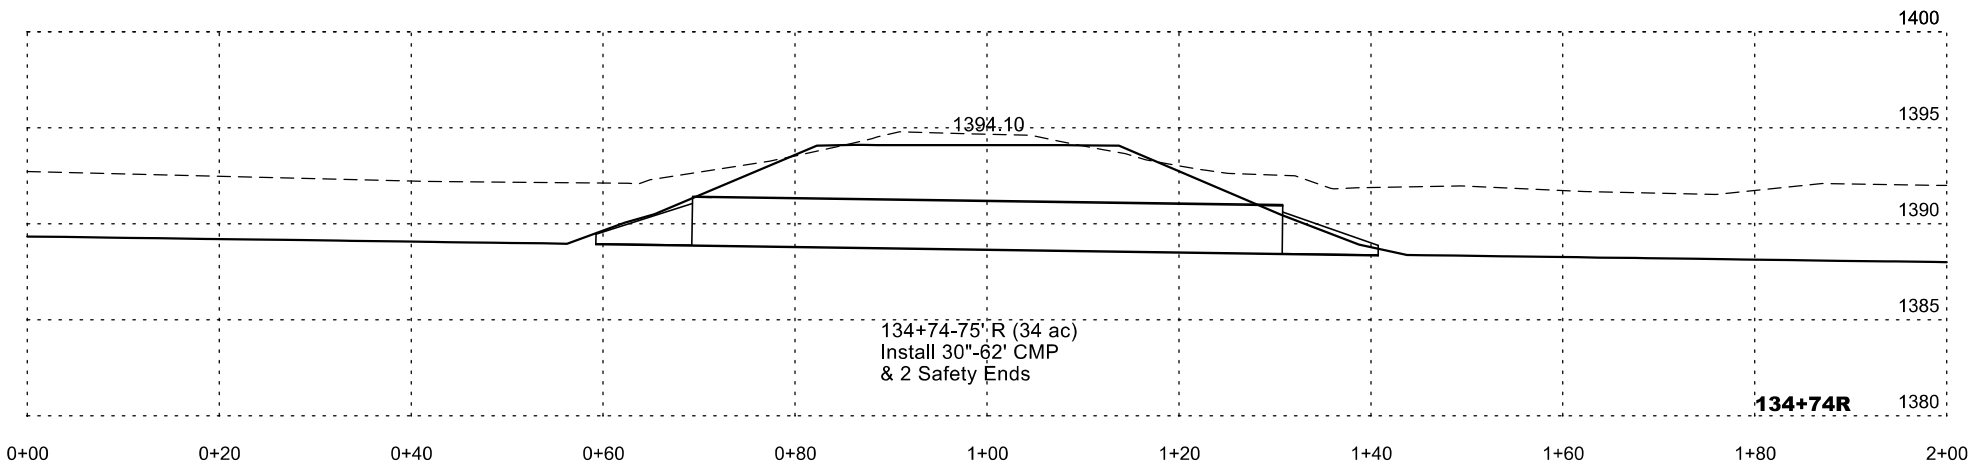

Plotting Date: 1/2/2025


STATE OF SOUTH DAKOTA	PROJECT	SHEET NO.	TOTAL SHEETS
	NH-PH 0050(116)354 P 0037(168)19	Z17	Z30




SD HWY 37 MAINLINE PIPE SECTIONS

FOR BIDDING PURPOSES ONLY

STATE OF SOUTH DAKOTA	PROJECT	SHEET	TOTAL SHEETS
	NH-PH 0050(116)354 P 0037(168)19	Z18	Z30
Plotting Date: 1/2/2025			

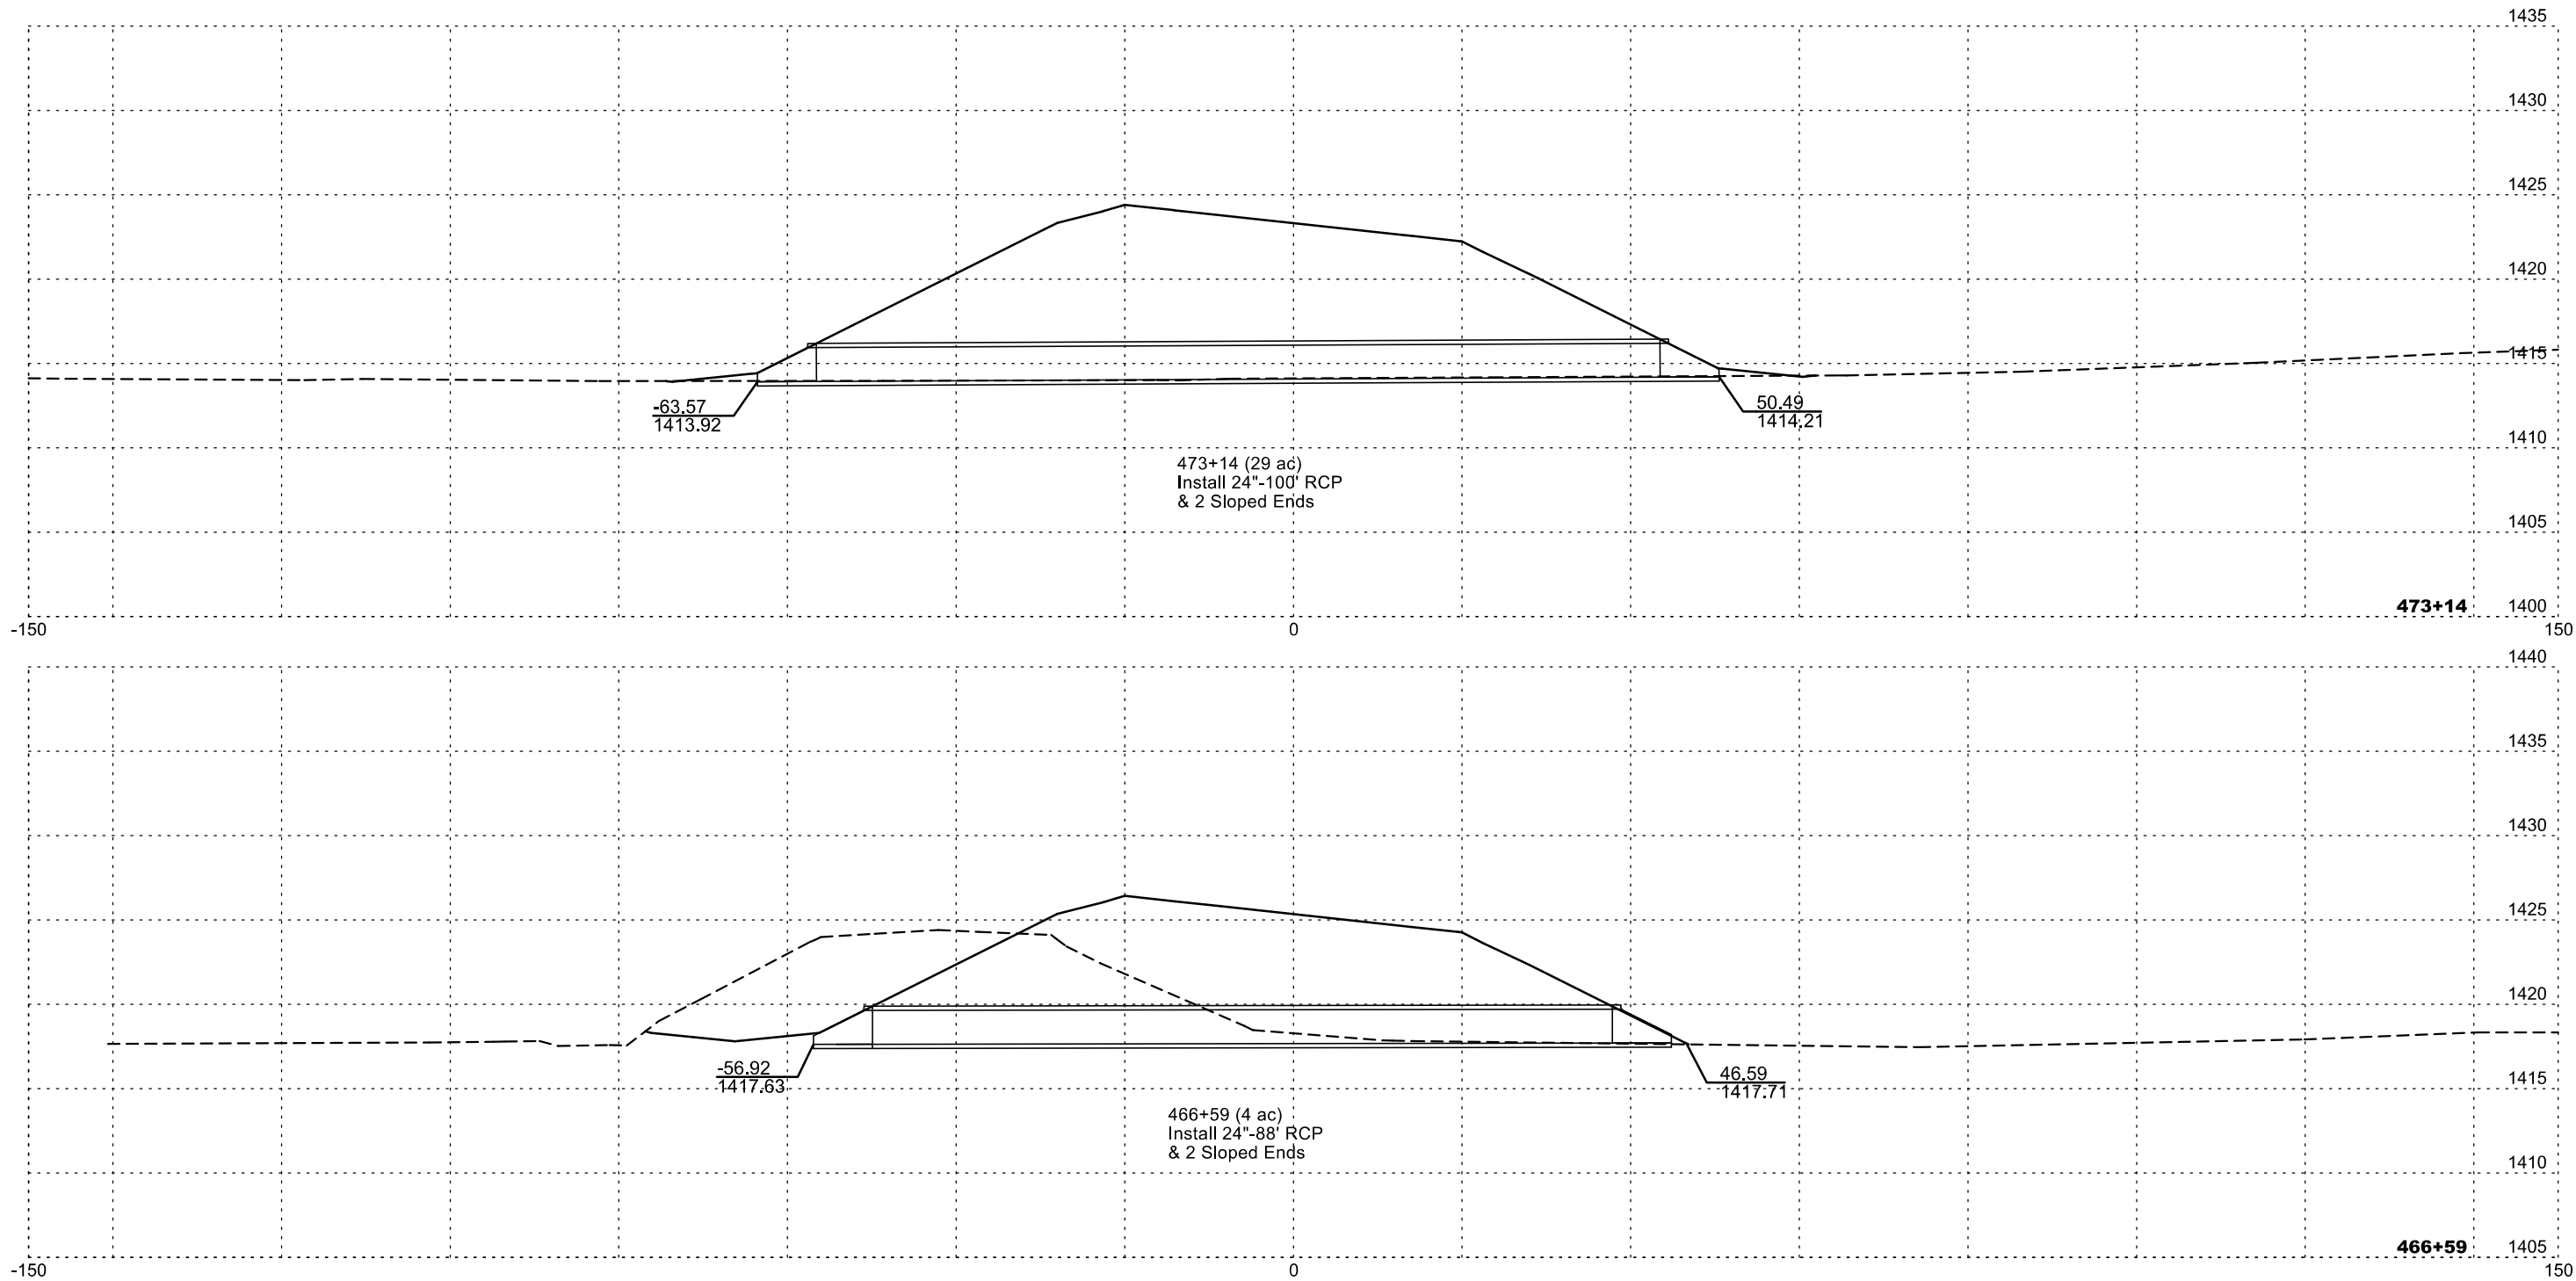


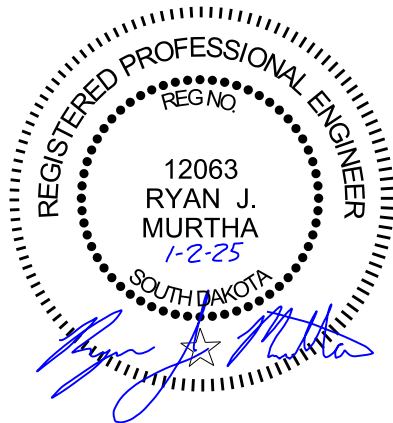


SD HWY 37 MAINLINE PIPE SECTIONS

FOR BIDDING PURPOSES ONLY



STATE OF SOUTH DAKOTA	PROJECT	SHEET	TOTAL SHEETS
	NH-PH 0050(116)354 P 0037(168)19	Z19	Z30
Plotting Date: 1/2/2025			

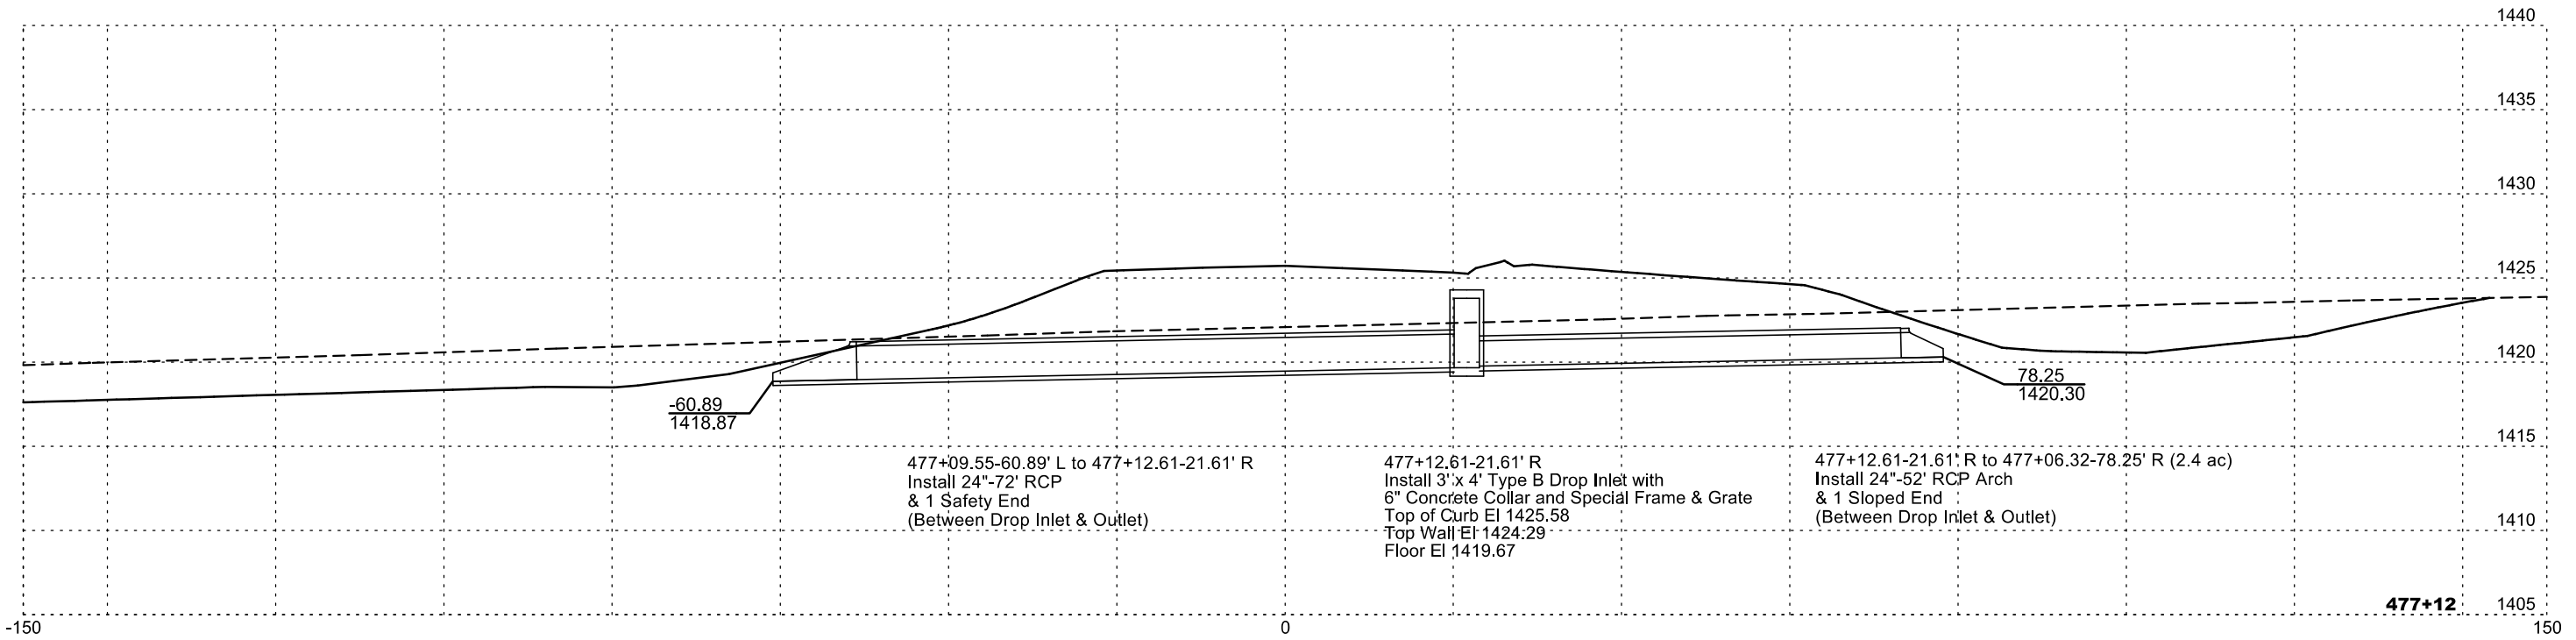

SD HWY 37 APPROACH PIPE SECTIONS

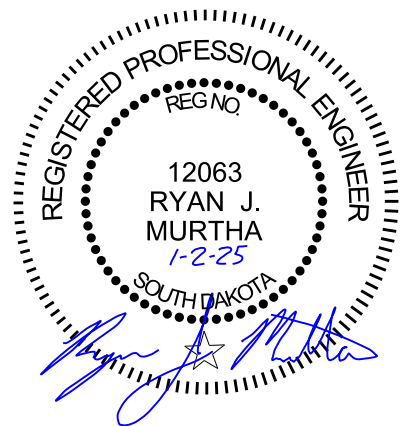


FOR BIDDING PURPOSES ONLY

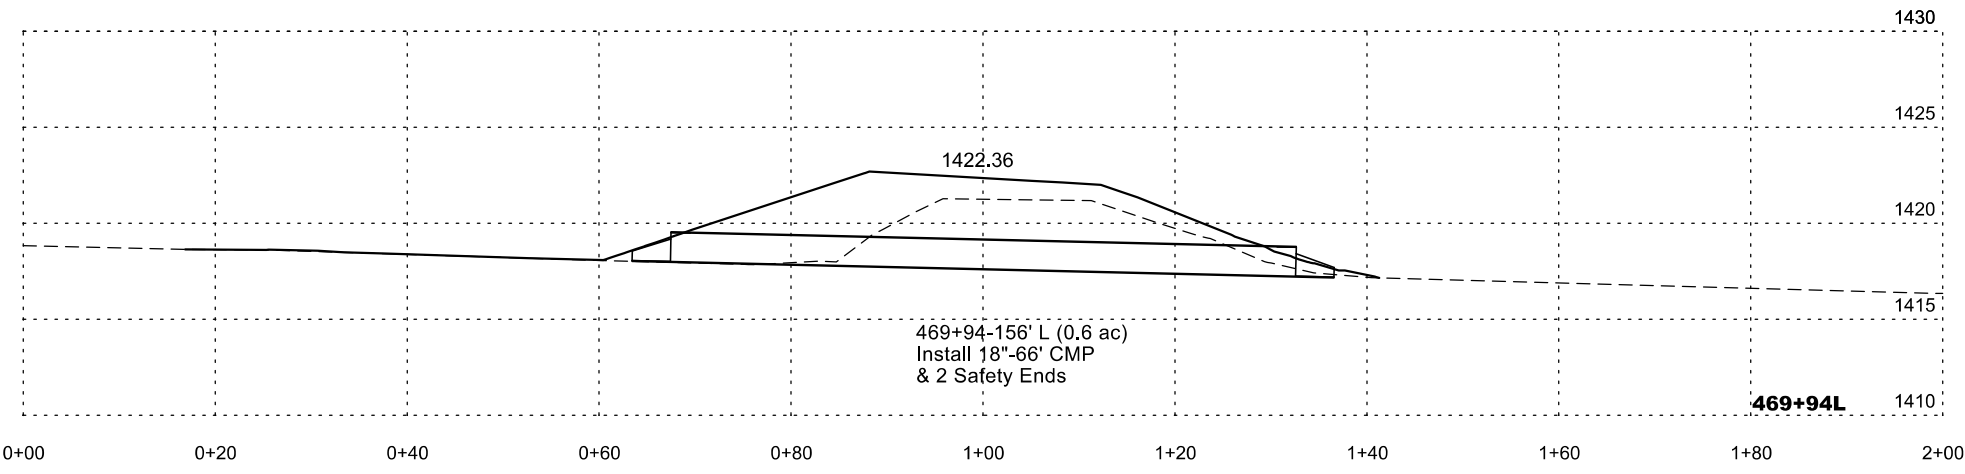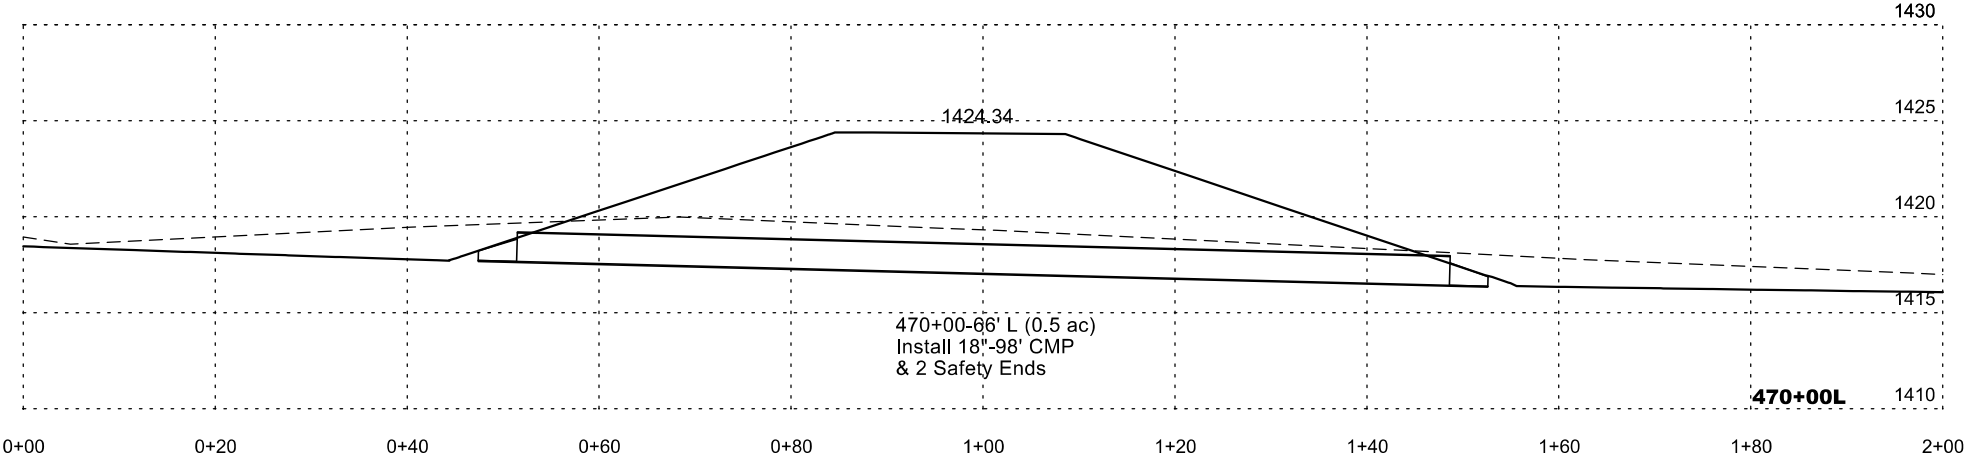


Plotting Date: 1/2/2025

STATE OF SOUTH DAKOTA	PROJECT	SHEET NO.	TOTAL SHEETS
	NH-PH 0050(116)354 P 0037(168)19	Z20	Z30

RAMP A APPROACH PIPE SECTIONS

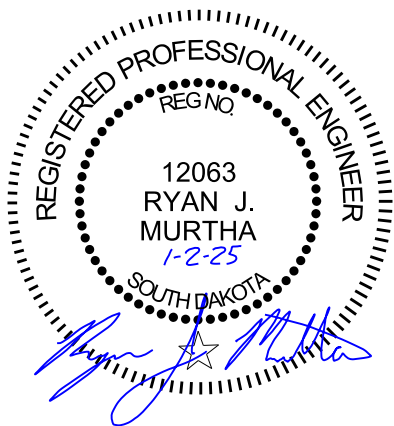

FOR BIDDING PURPOSES ONLY

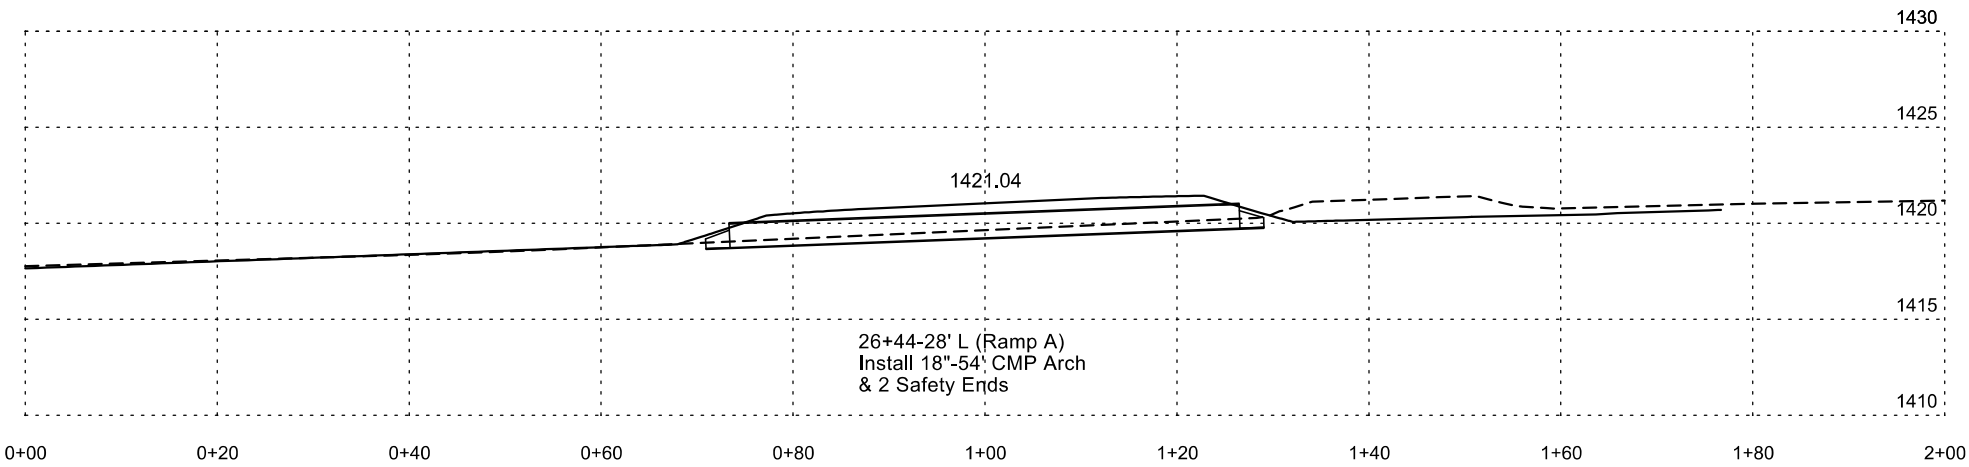

Plotting Date: 1/2/2025



STATE OF SOUTH DAKOTA	PROJECT	SHEET NO.	TOTAL SHEETS
	NH-PH 0050(116)354 P 0037(168)19	Z21	Z30



FORD AVENUE MAINLINE PIPE SECTIONS

FOR BIDDING PURPOSES ONLY




STATE OF SOUTH DAKOTA	PROJECT	SHEET	TOTAL SHEETS
	NH-PH 0050(116)354 P 0037(168)19	Z22	Z30
Plotting Date: 1/2/2025			

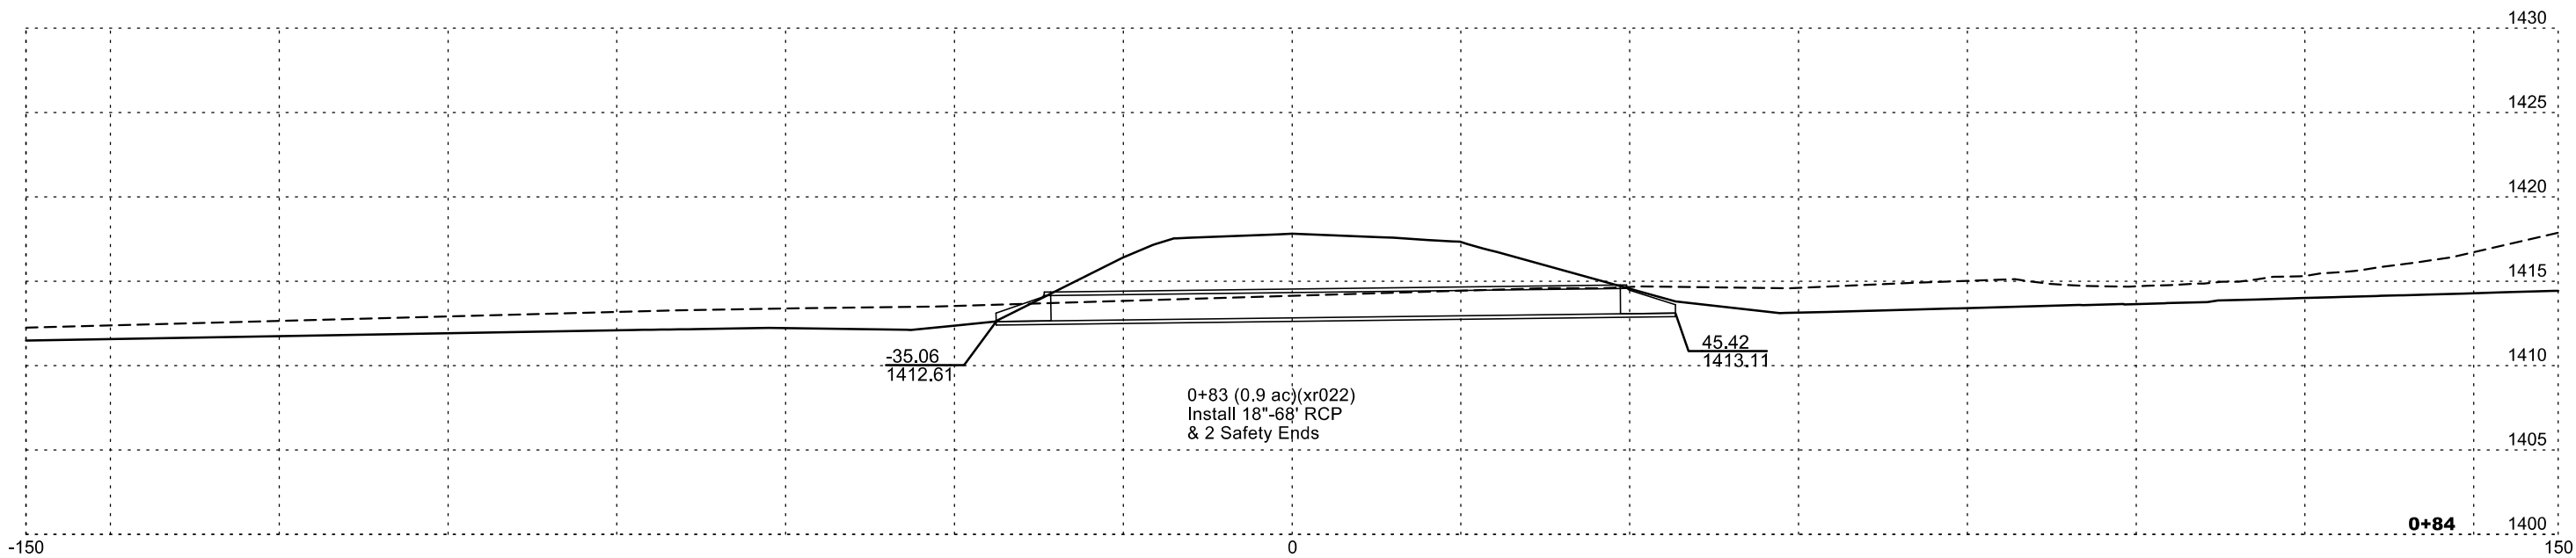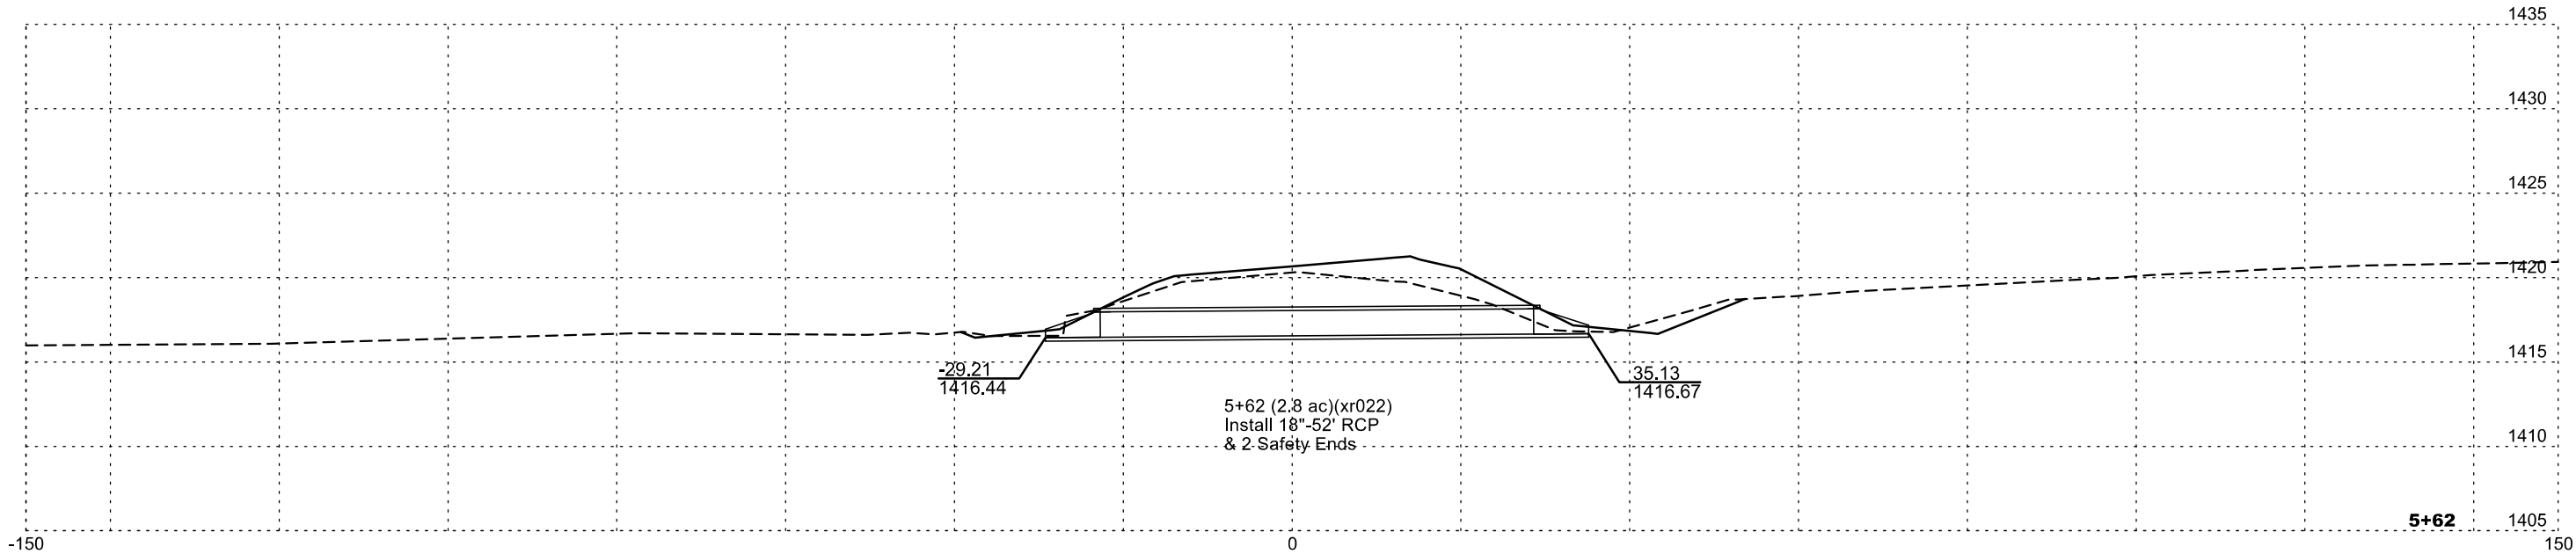

FORD AVENUE APPROACH PIPE SECTIONS



FOR BIDDING PURPOSES ONLY

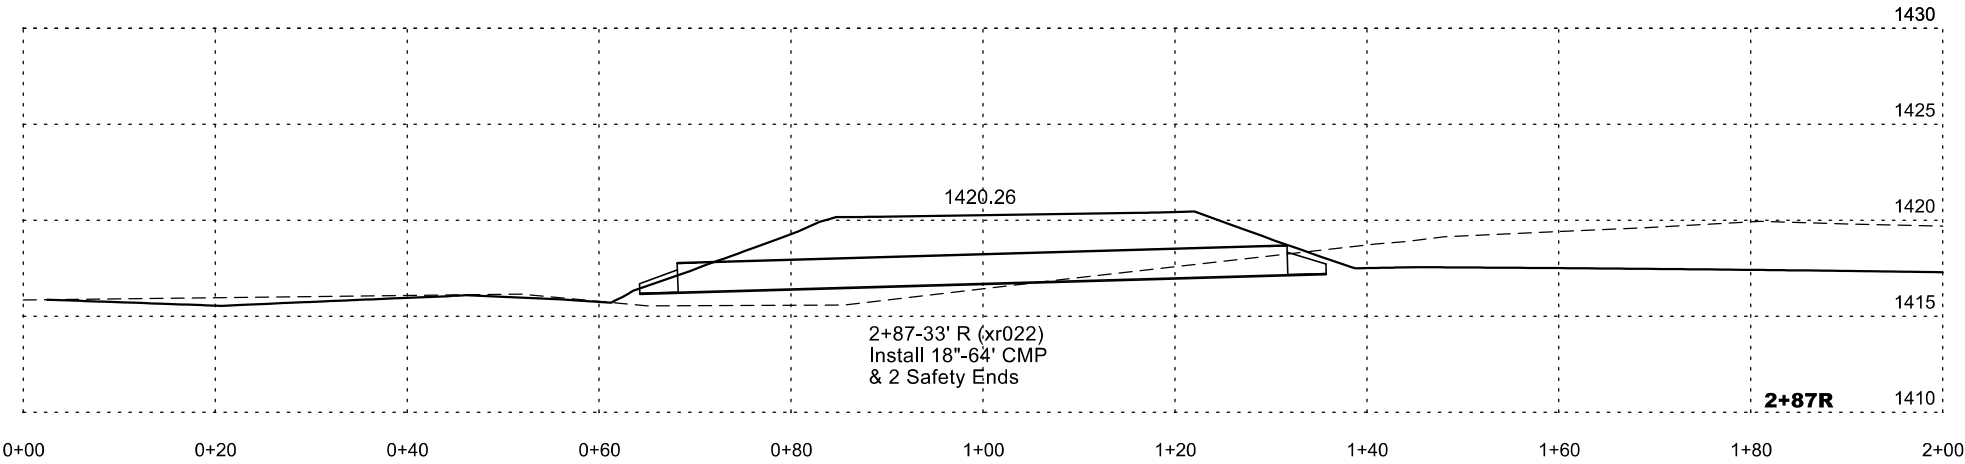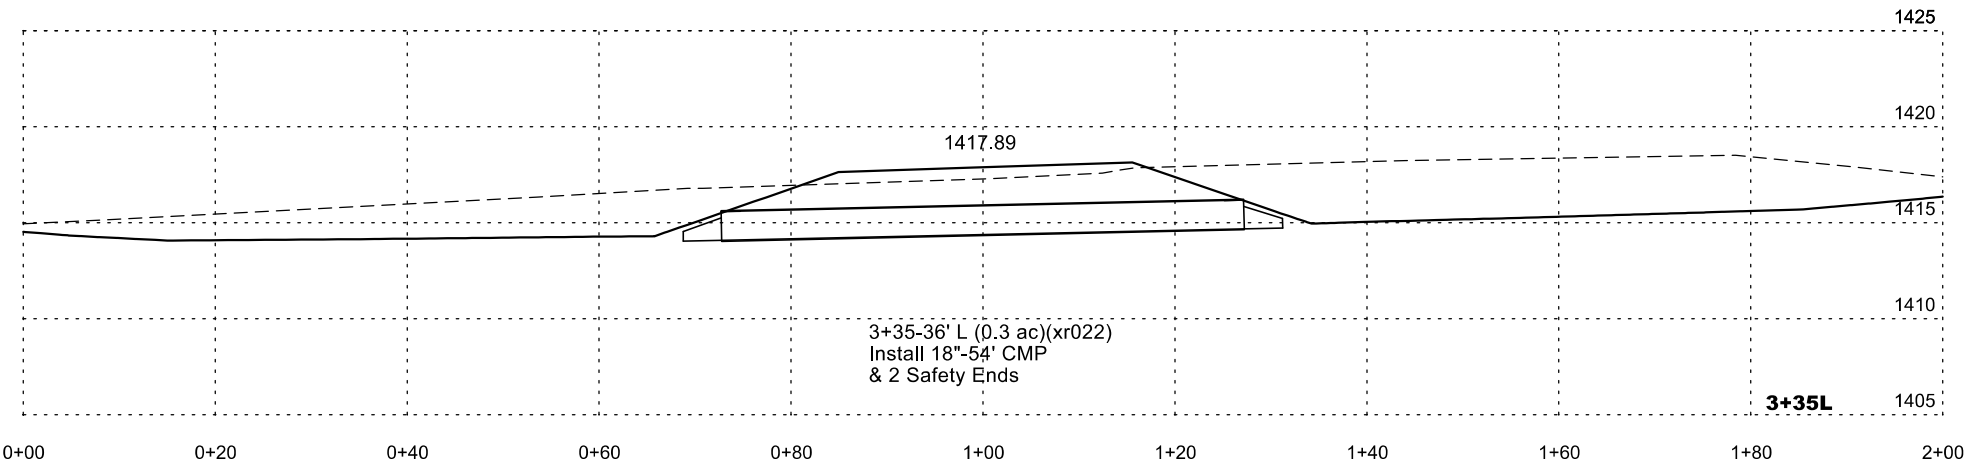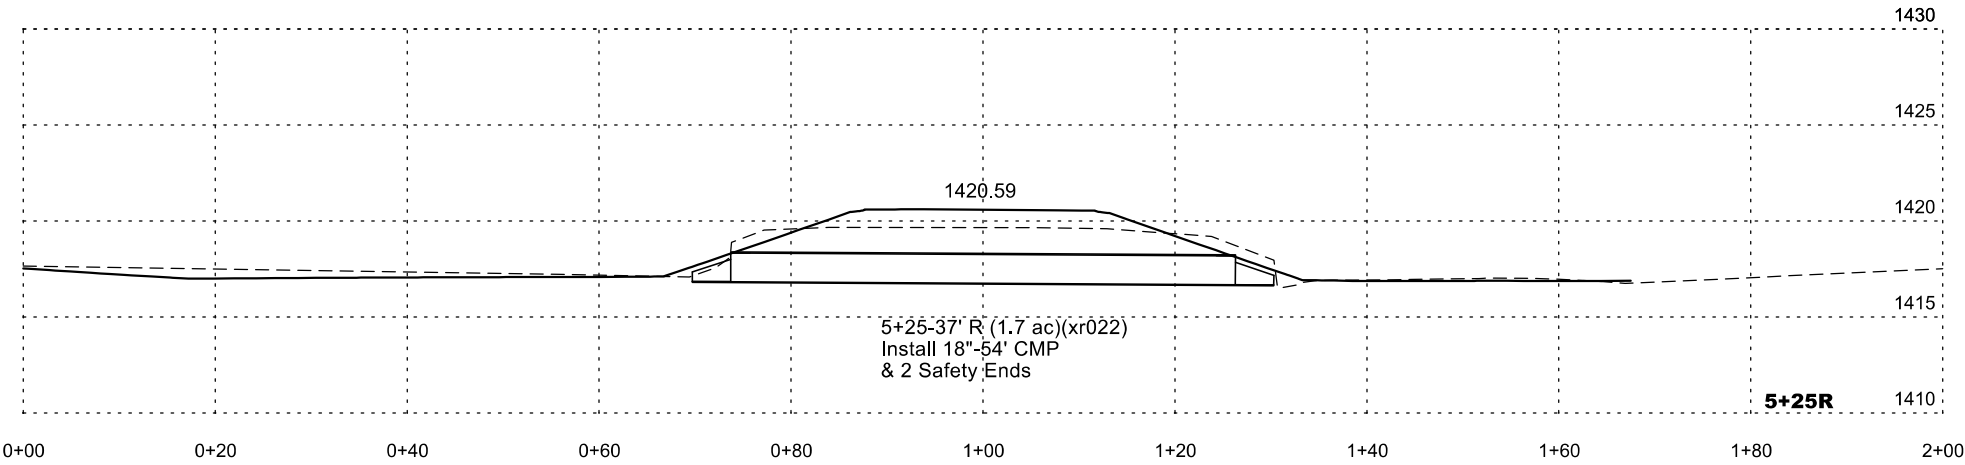



Plotting Date: 1/2/2025

STATE OF SOUTH DAKOTA	PROJECT	SHEET NO.	TOTAL SHEETS
	NH-PH 0050(116)354 P 0037(168)19	Z23	Z30



BIRCH STREET MAINLINE PIPE SECTIONS FOR FLOODING PURPOSES ONLY




STATE OF SOUTH DAKOTA	PROJECT	SHEET	TOTAL SHEETS
	NH-PH 0050(116)354 P 0037(168)19	Z24	Z30
Plotting Date: 1/2/2025			

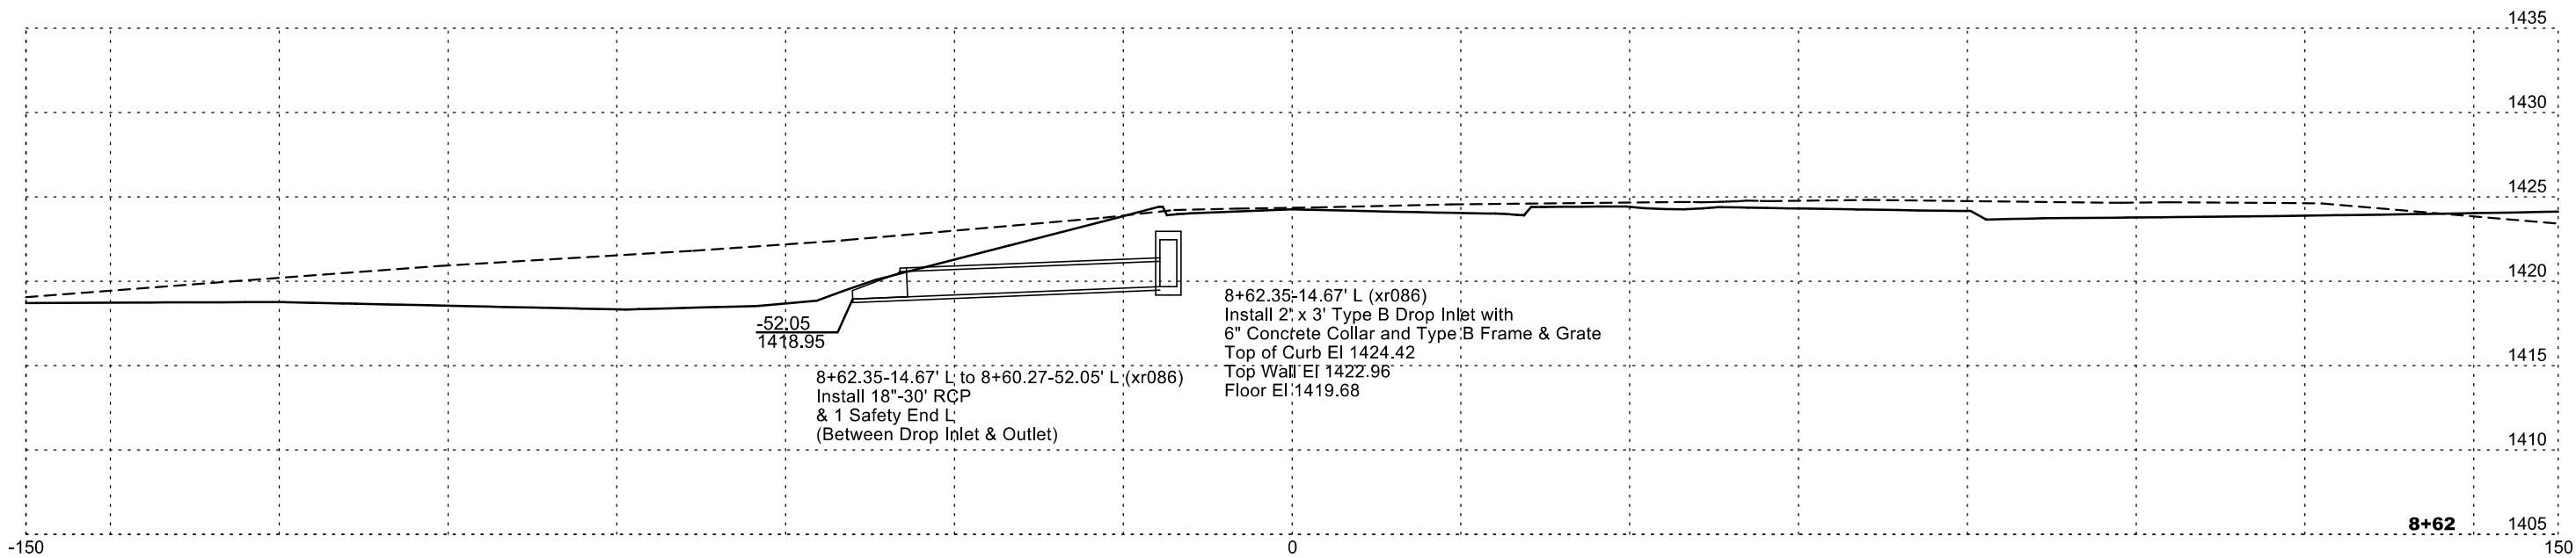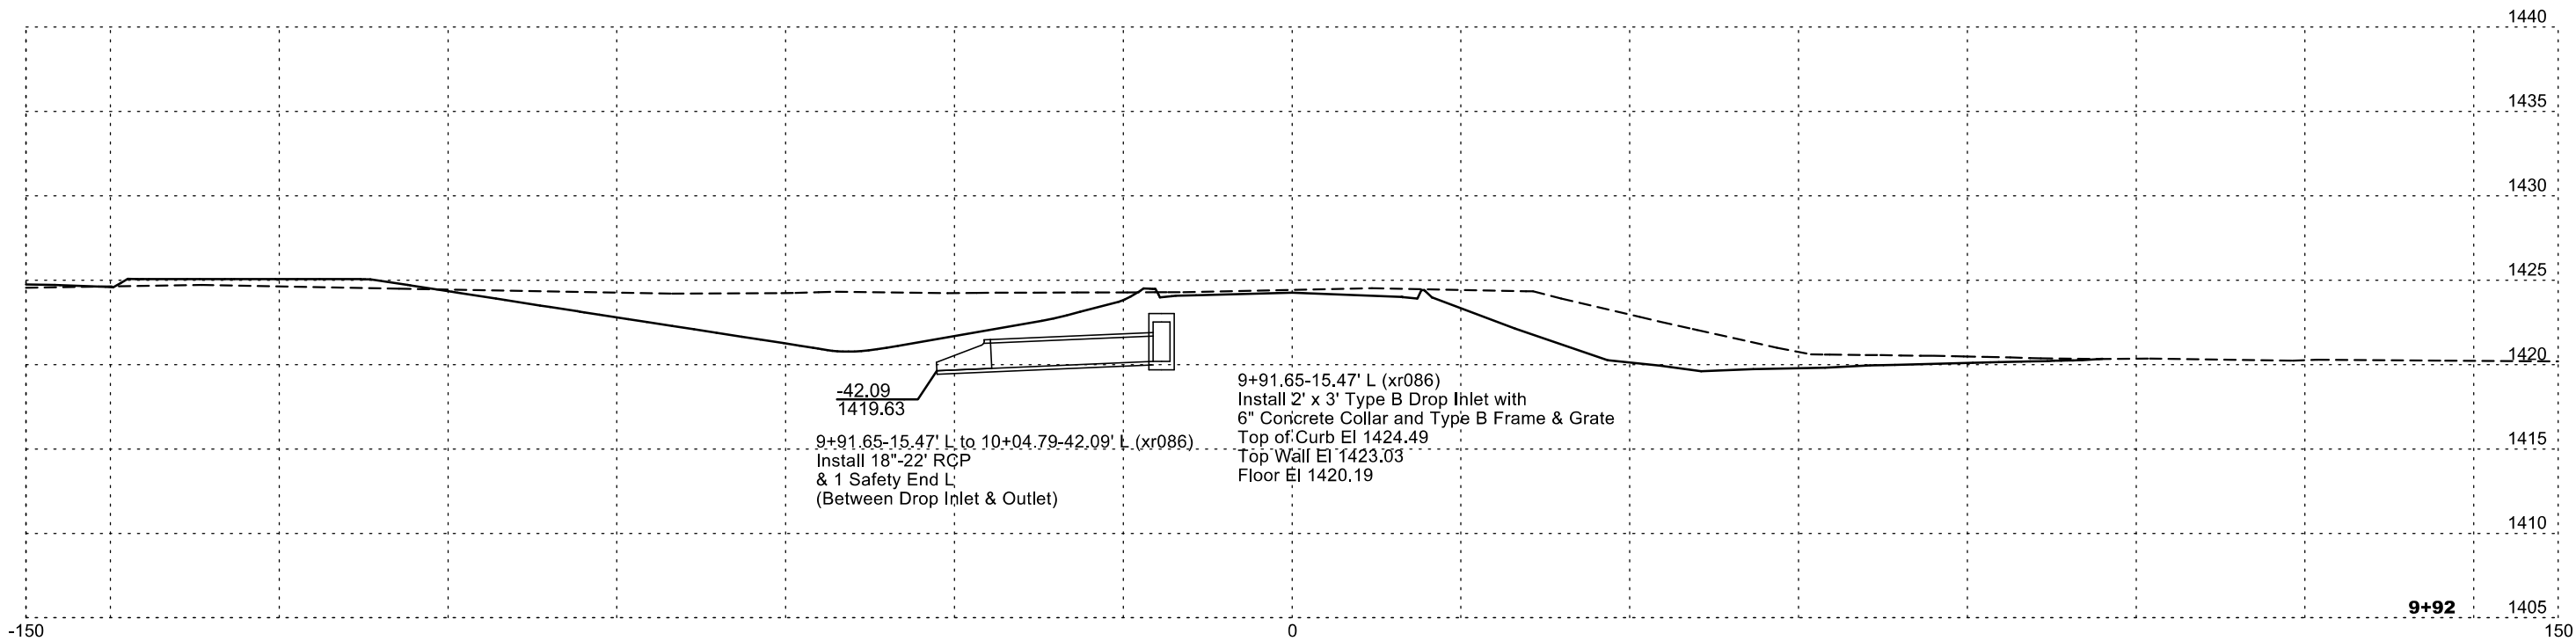

BIRCH STREET APPROACH PIPE SECTIONS



FOR BIDDING PURPOSES ONLY

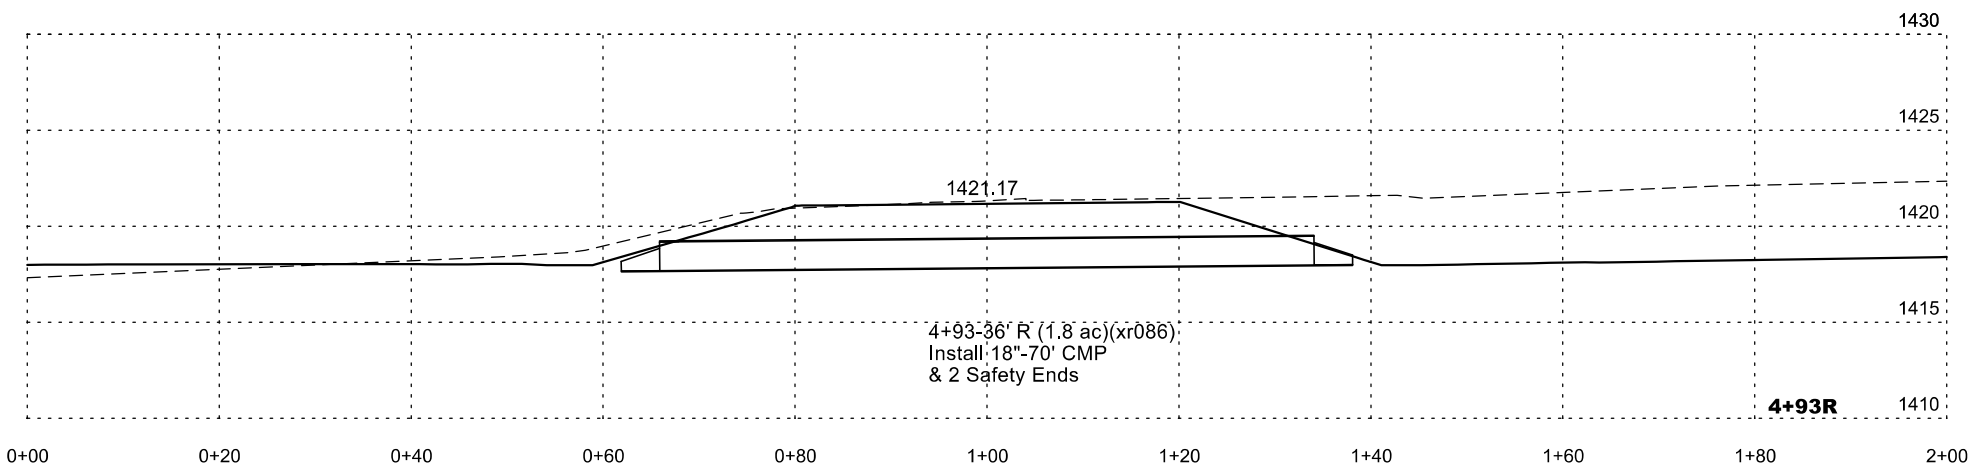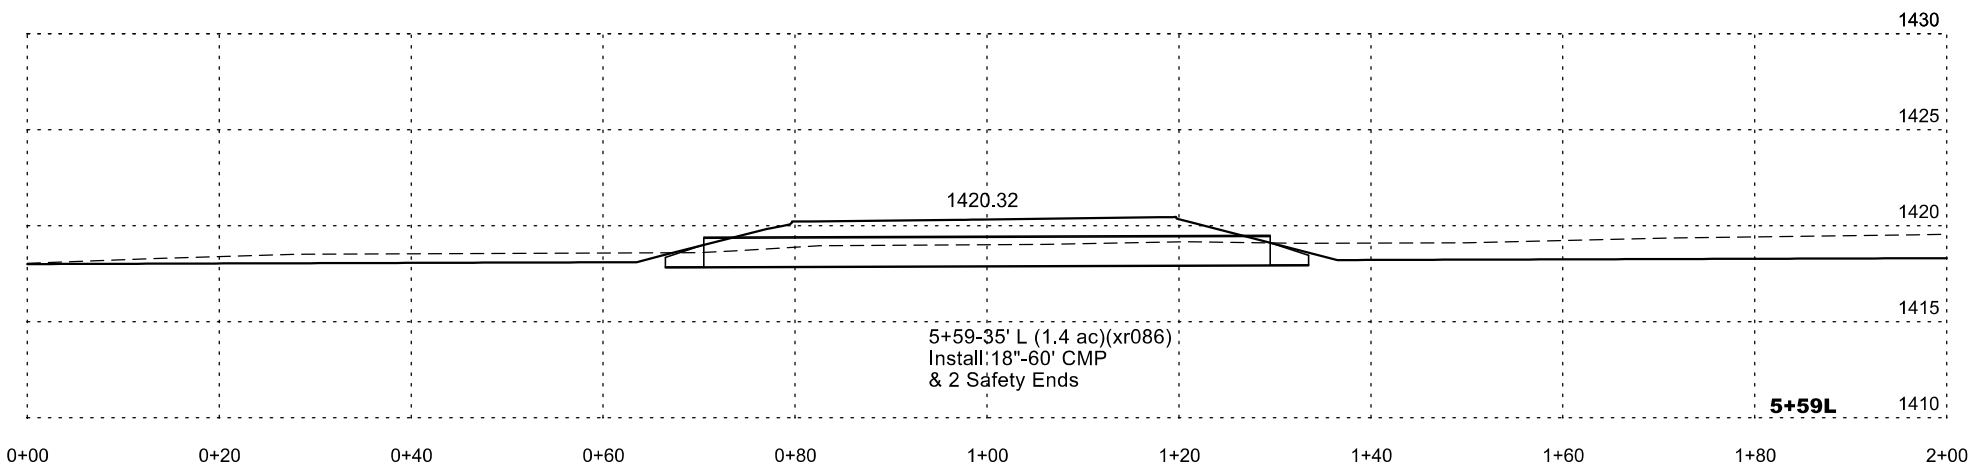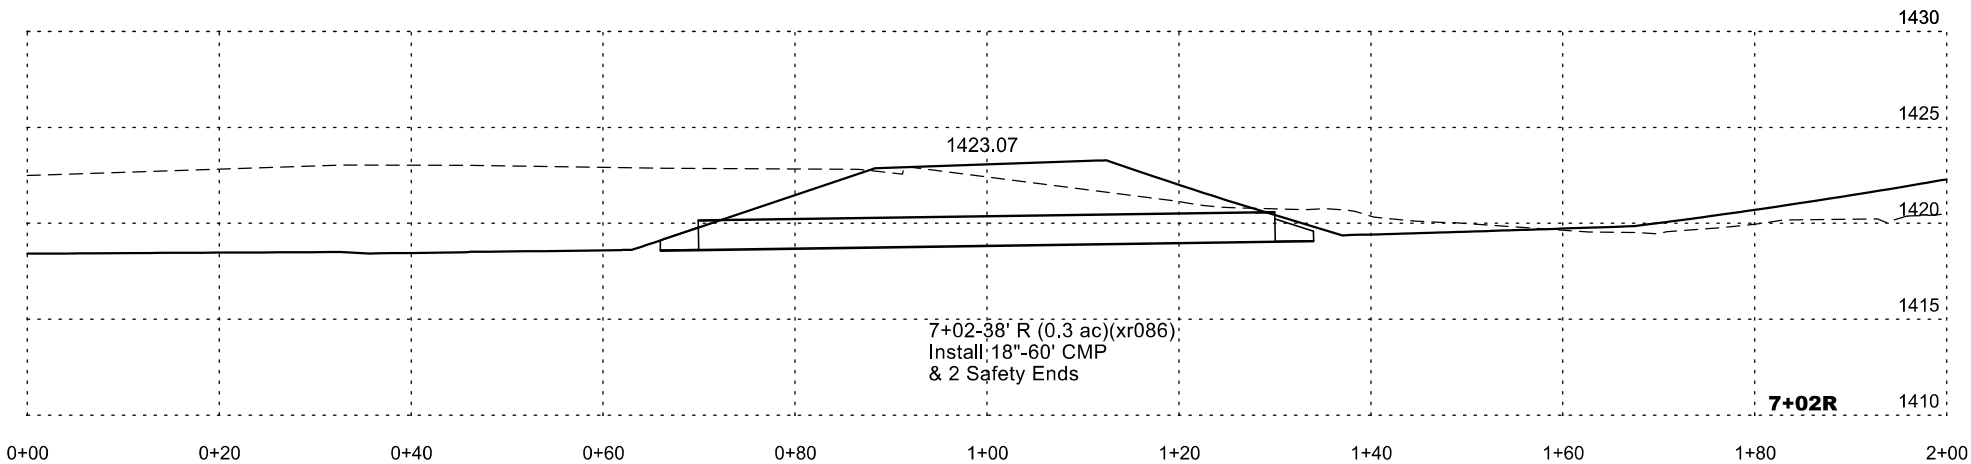

Plotting Date: 1/2/2025


STATE OF SOUTH DAKOTA	PROJECT	SHEET NO.	TOTAL SHEETS
	NH-PH 0050(116)354 P 0037(168)19	Z25	Z30




FIR STREET MAINLINE PIPE SECTIONS

FOR BIDDING PURPOSES ONLY


STATE OF SOUTH DAKOTA	PROJECT	SHEET	TOTAL SHEETS
	NH-PH 0050(116)354 P 0037(168)19	Z26	Z30
Plotting Date: 1/2/2025			

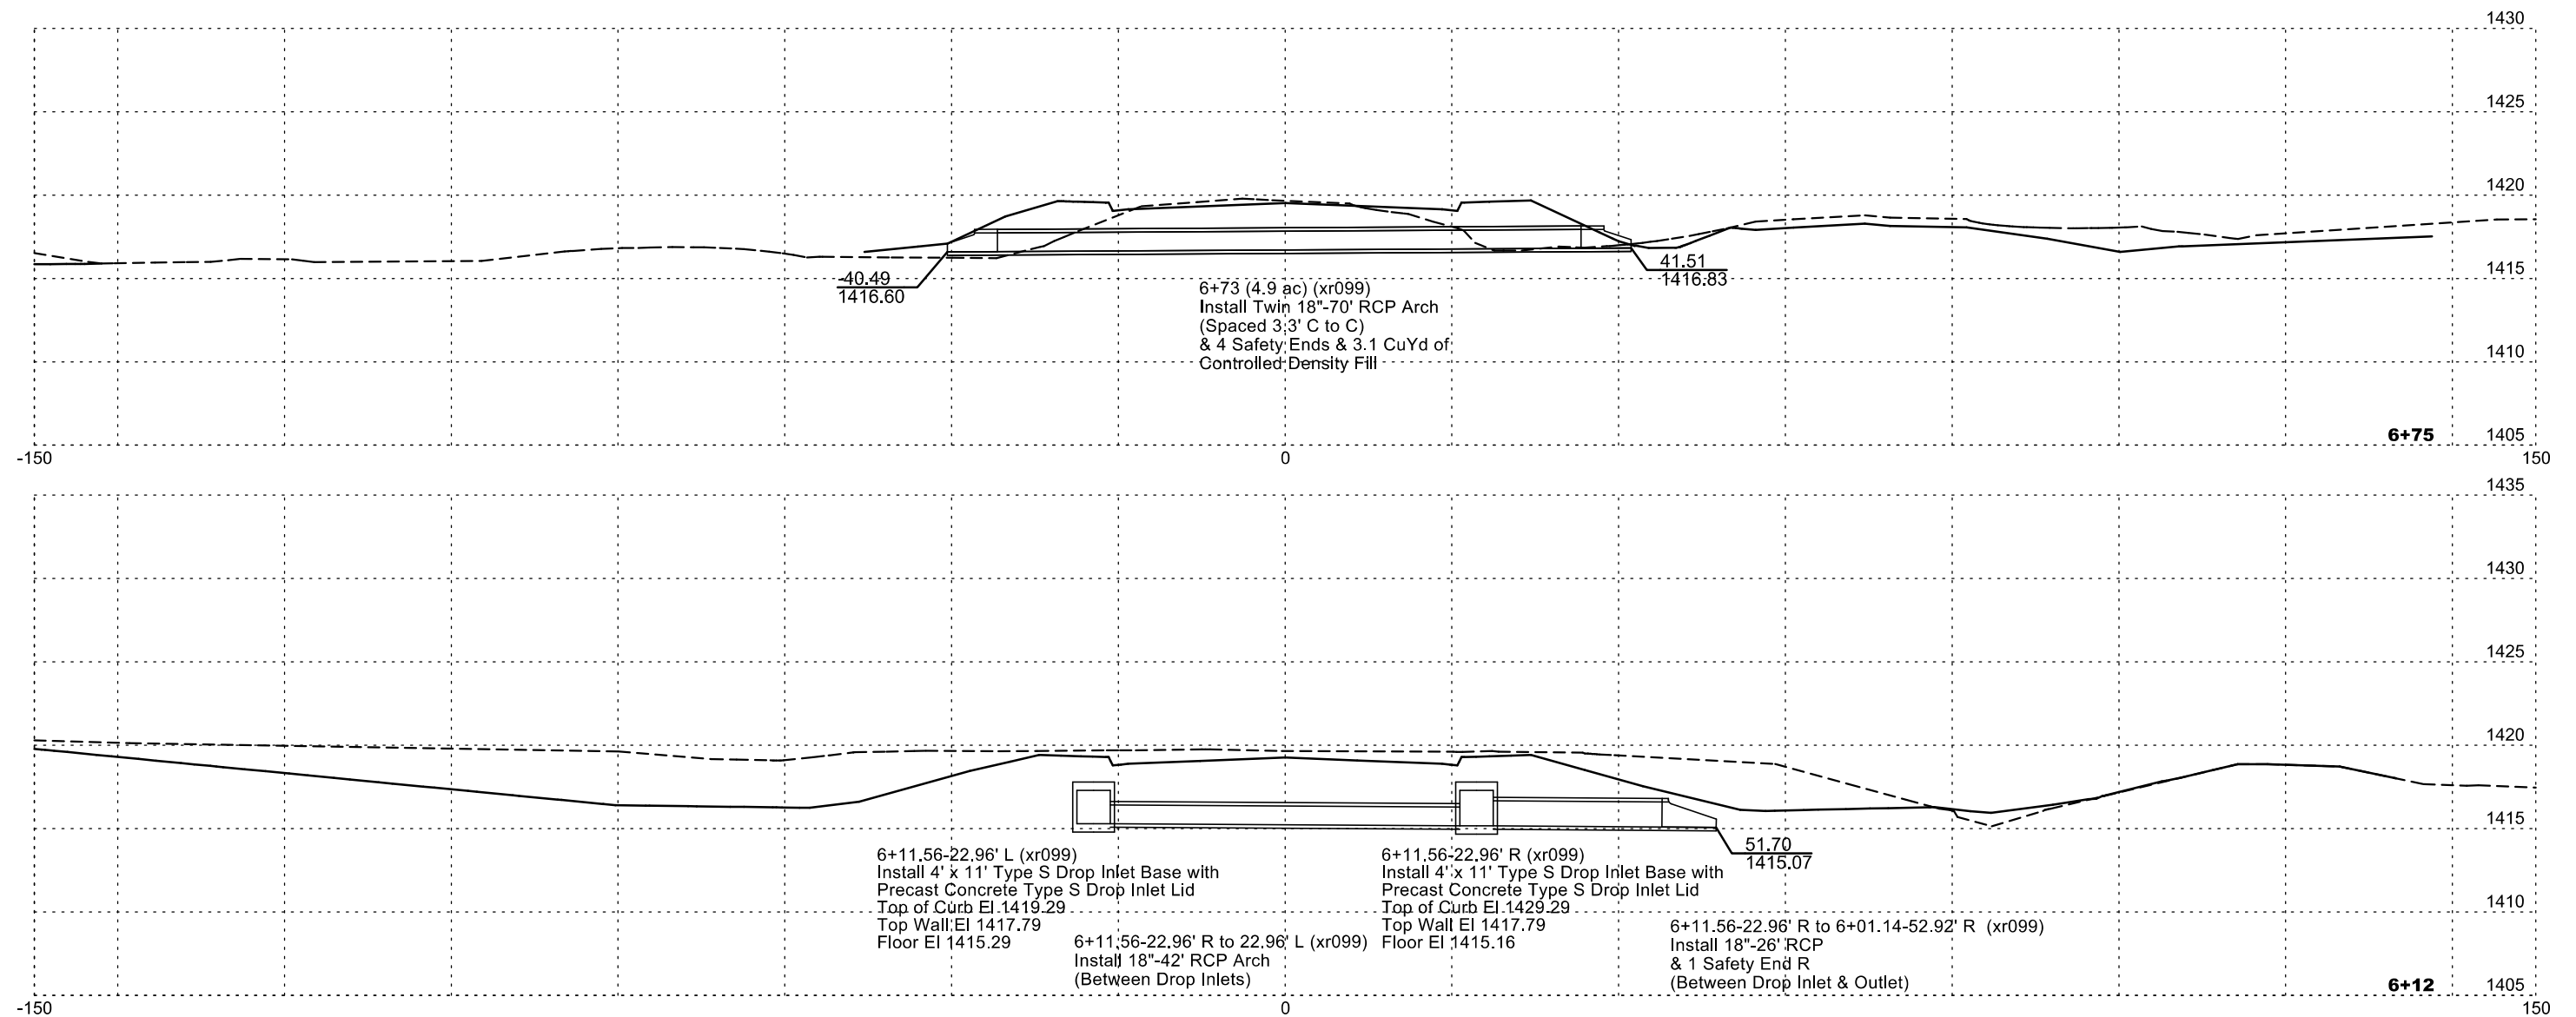

FIR STREET APPROACH PIPE SECTIONS

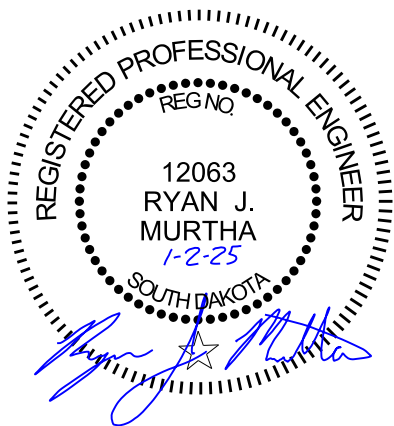

FOR BIDDING PURPOSES ONLY

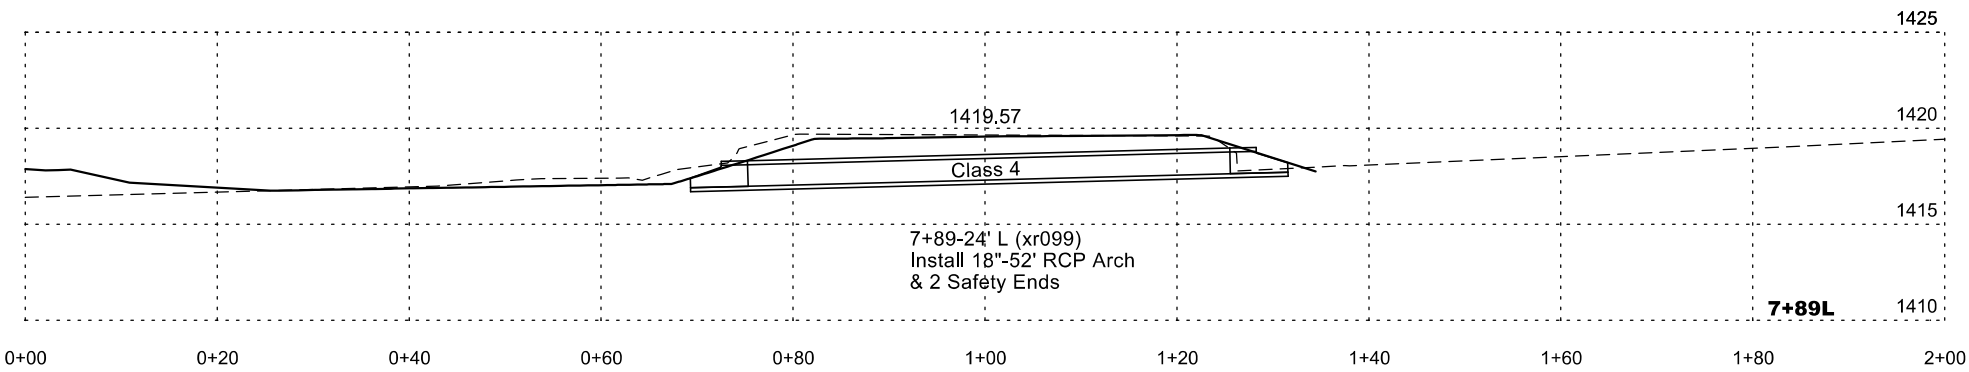

Plotting Date: 1/2/2025


STATE OF SOUTH DAKOTA	PROJECT	SHEET NO.	TOTAL SHEETS
	NH-PH 0050(116)354 P 0037(168)19	Z27	Z30



IVY STREET MAINLINE PIPE SECTIONS

FOR BIDDING PURPOSES ONLY


STATE OF SOUTH DAKOTA	PROJECT	SHEET	TOTAL SHEETS
	NH-PH 0050(116)354 P 0037(168)19	Z28	Z30
Plotting Date: 1/2/2025		Rev 2/13/2025 RJM	

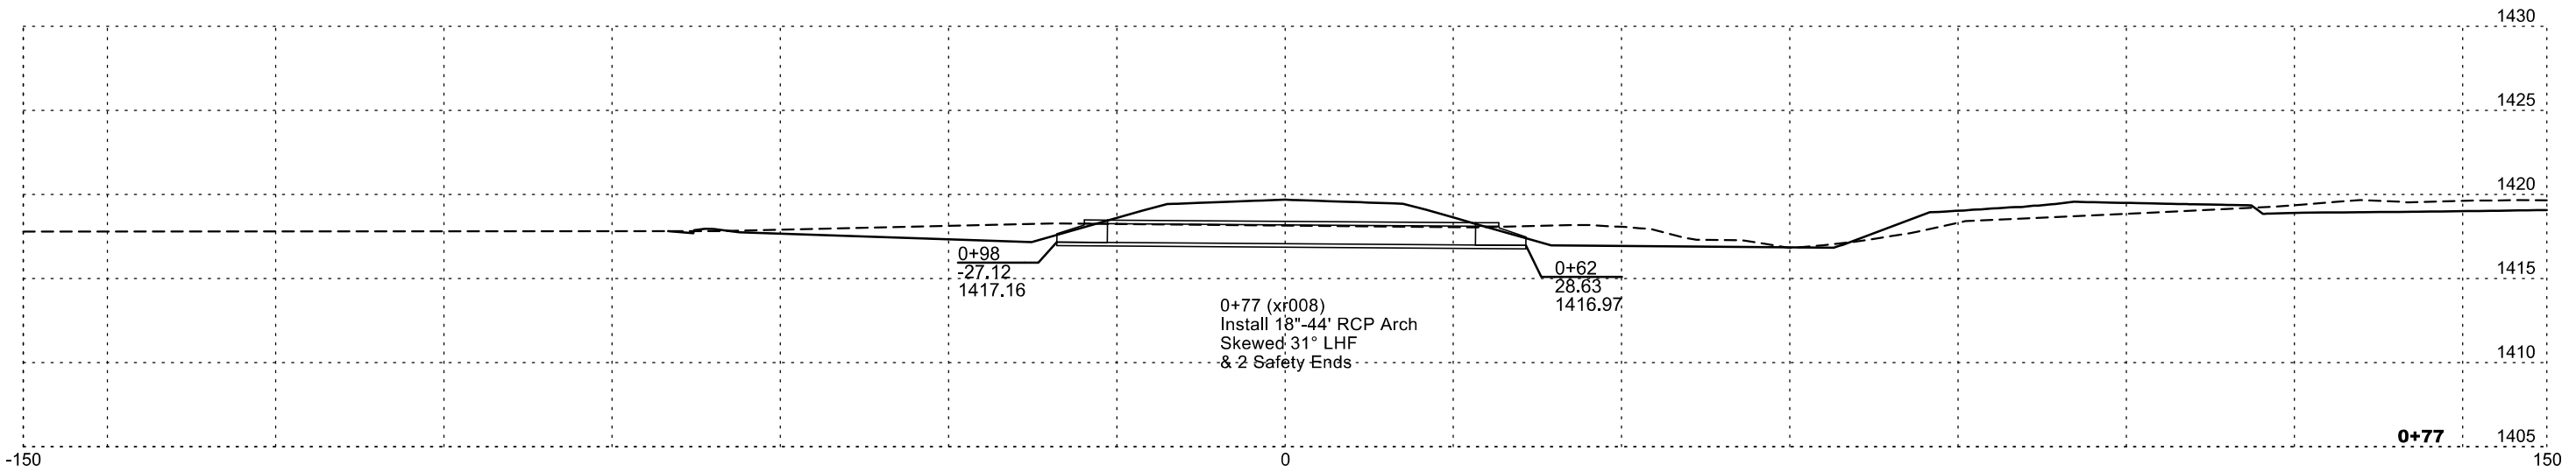



MAIN STREET MAINLINE PIPE SECTIONS



STATE OF SOUTH DAKOTA	PROJECT	SHEET	TOTAL SHEETS
	NH-PH 0050(116)354 P 0037(168)19	Z29	Z30
Plotting Date: 1/2/2025			

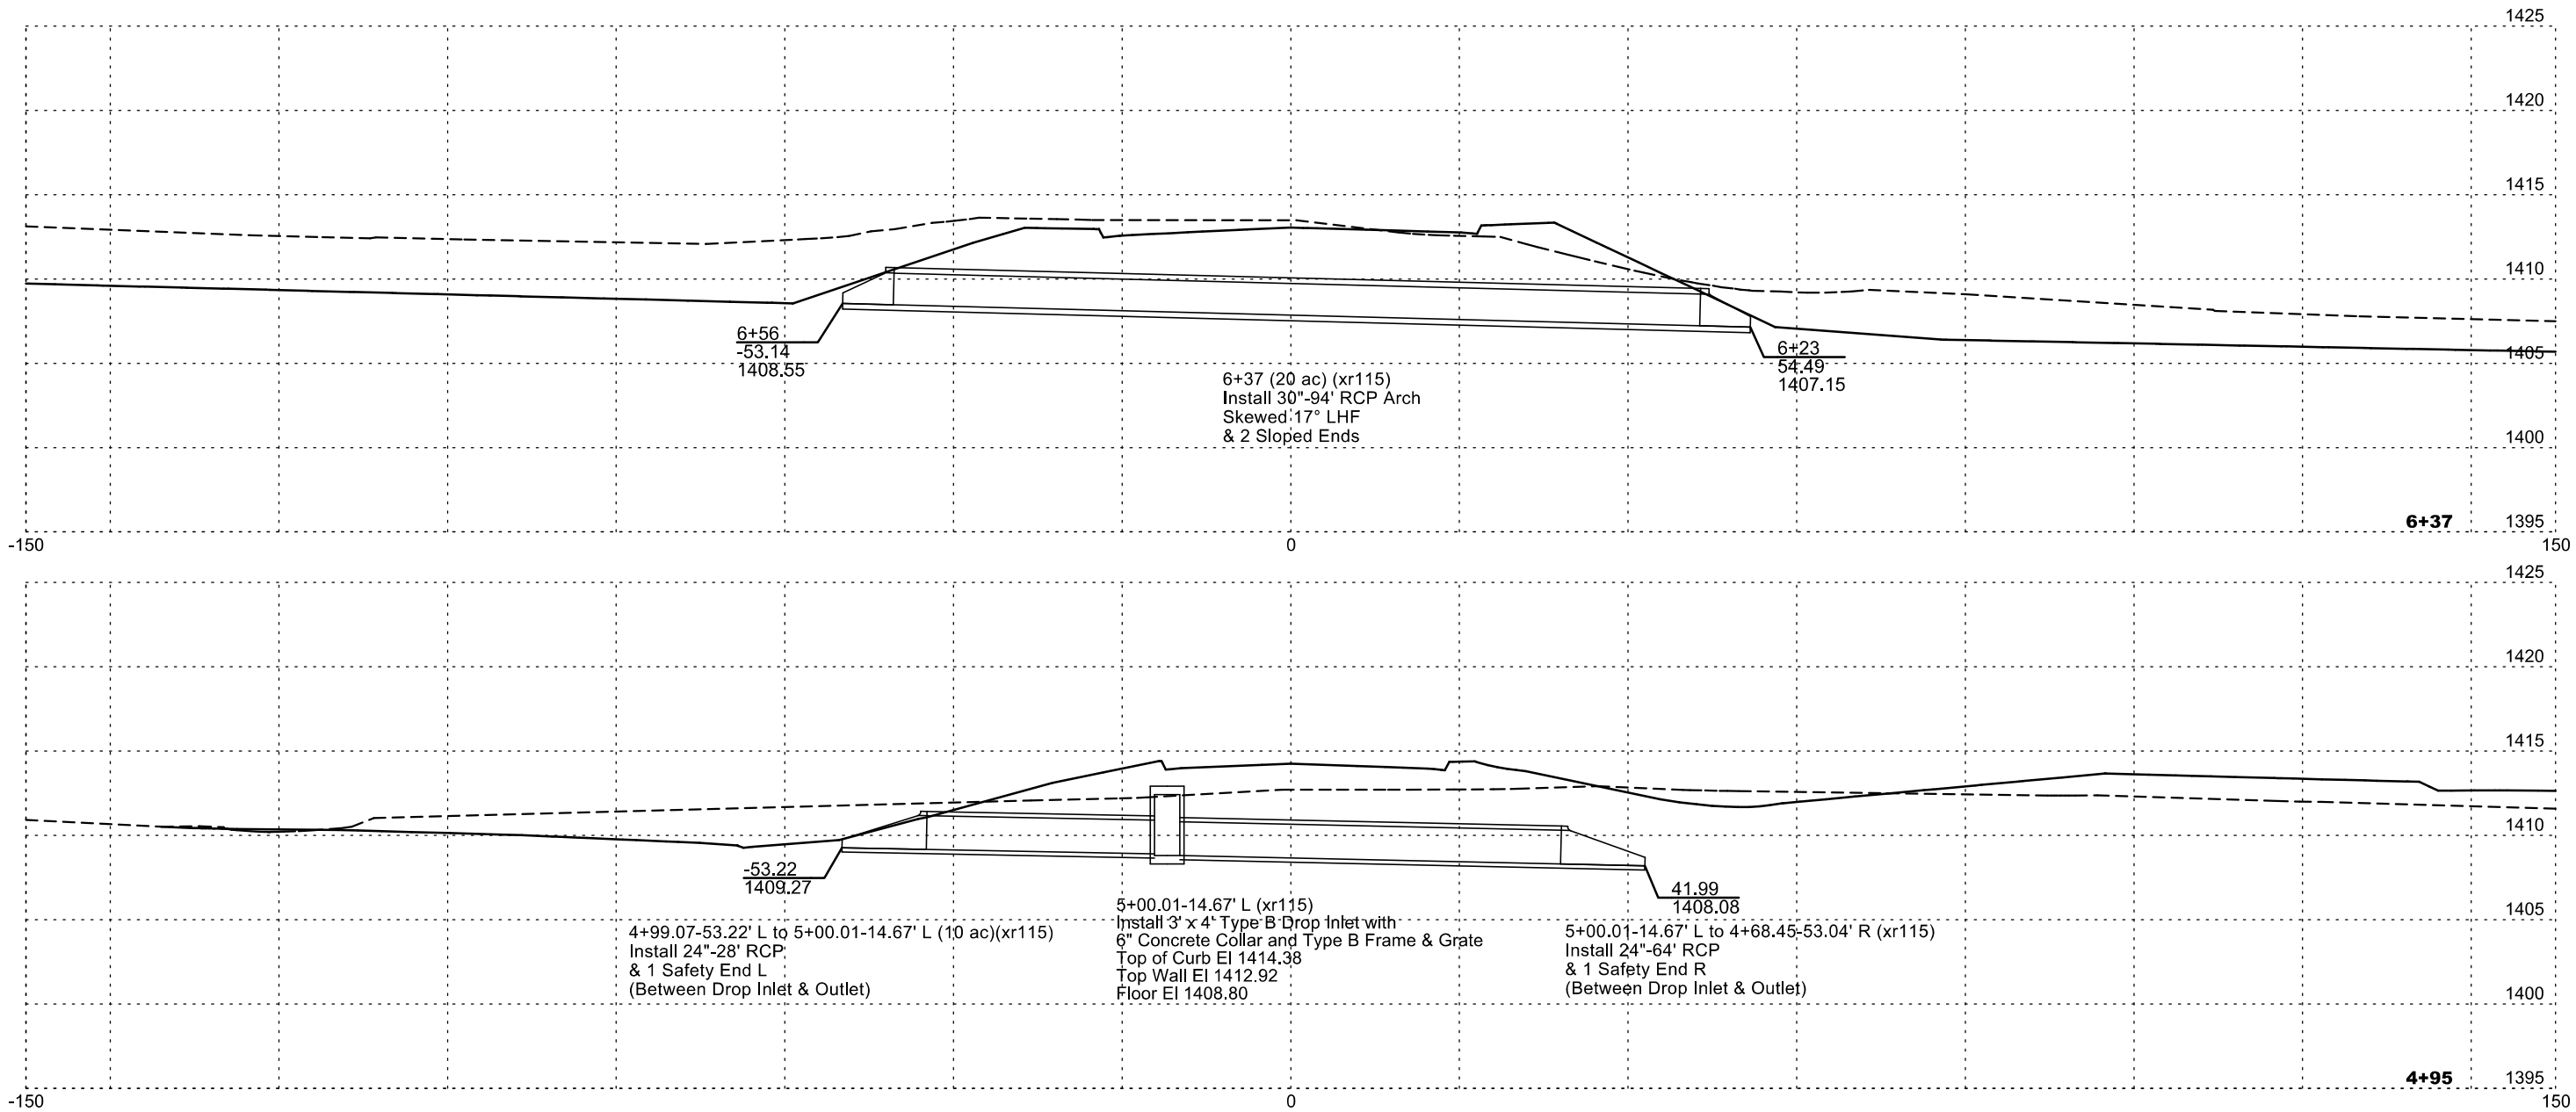

MAIN STREET APPROACH PIPE SECTIONS



FOR BIDDING PURPOSES ONLY

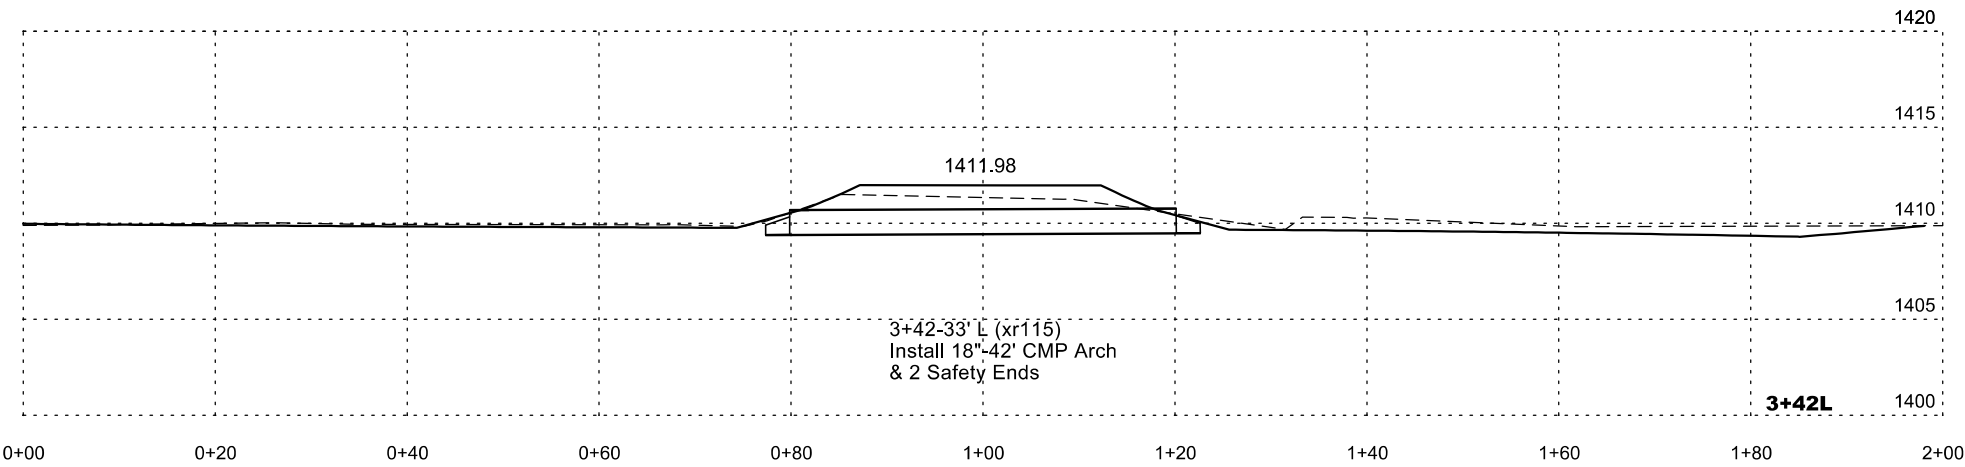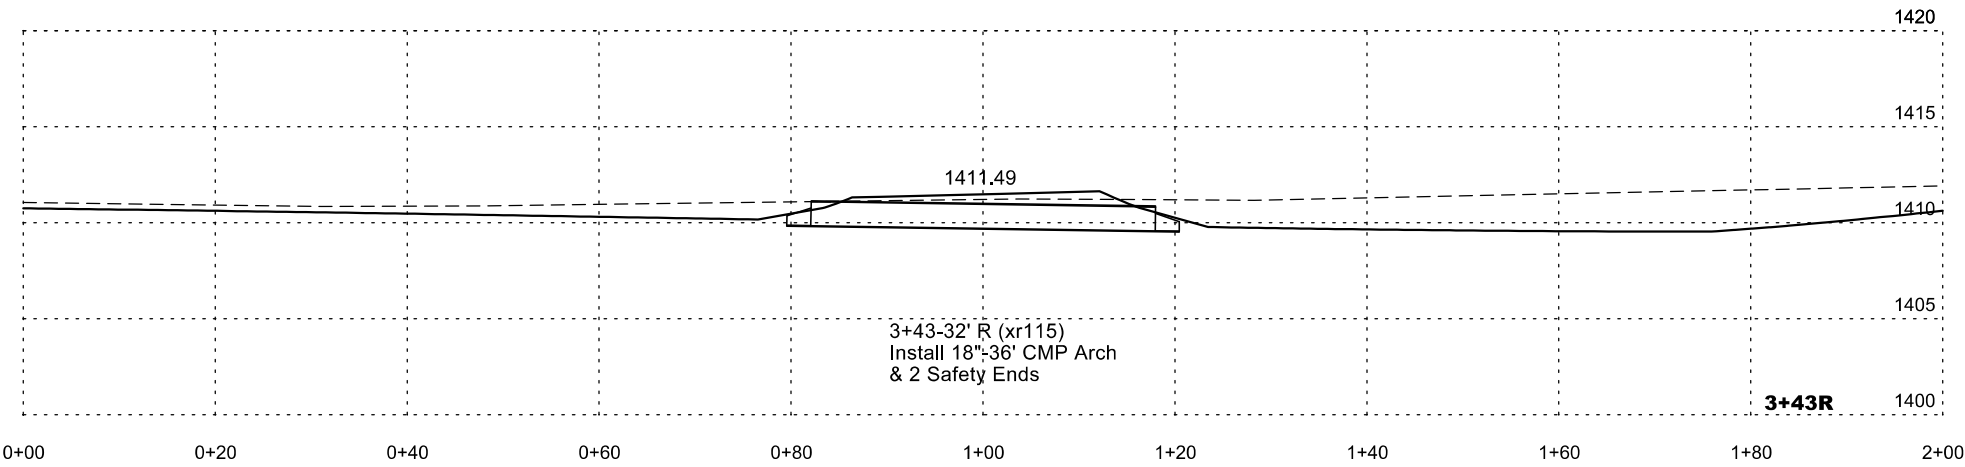

Plotting Date: 1/2/2025

STATE OF SOUTH DAKOTA	PROJECT	SHEET NO.	TOTAL SHEETS
	NH-PH 0050(116)354 P 0037(168)19	Z30	Z30