


SECTION X: CROSS SECTIONS

STATE OF SOUTH DAKOTA	PROJECT	SHEET	TOTAL SHEETS
	NH-P-PH 0079(87)129 NH 0212(193)28	X1	X15

Plotting Date: 04/10/2024


INDEX OF SHEETS

X1	General Layout with Index
X2-X12	SD79 Cross Sections
X13-X14	US212 Cross Sections
X15	SD79 Southbound Right Turn Lane Cross Sections

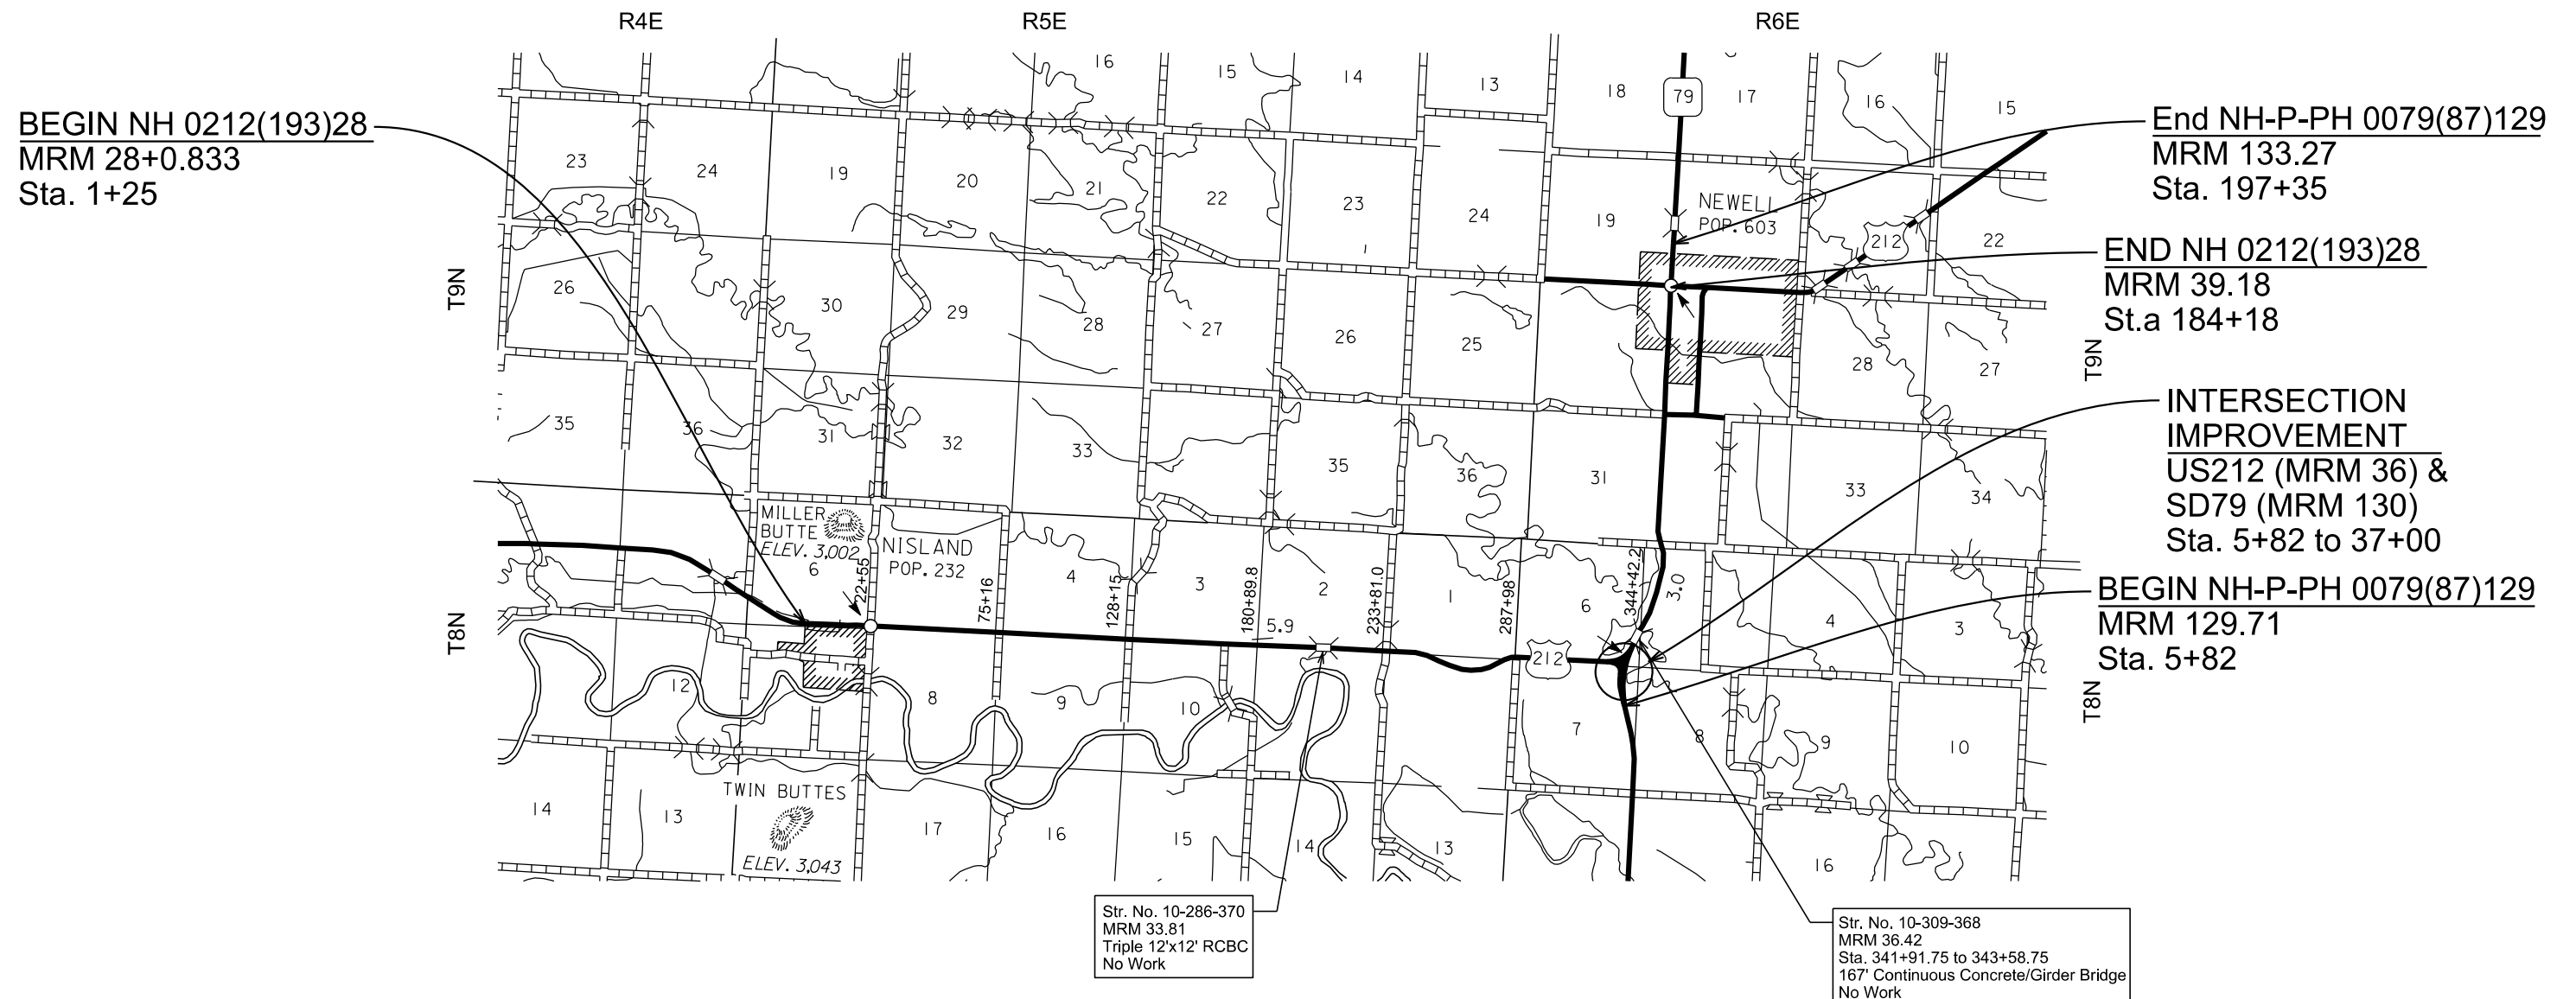


STATE OF SOUTH DAKOTA	PROJECT	SHEET	TOTAL SHEETS
	NH-P-PH 0079(87)129 NH 0212(193)28	X2	X15

SD 79

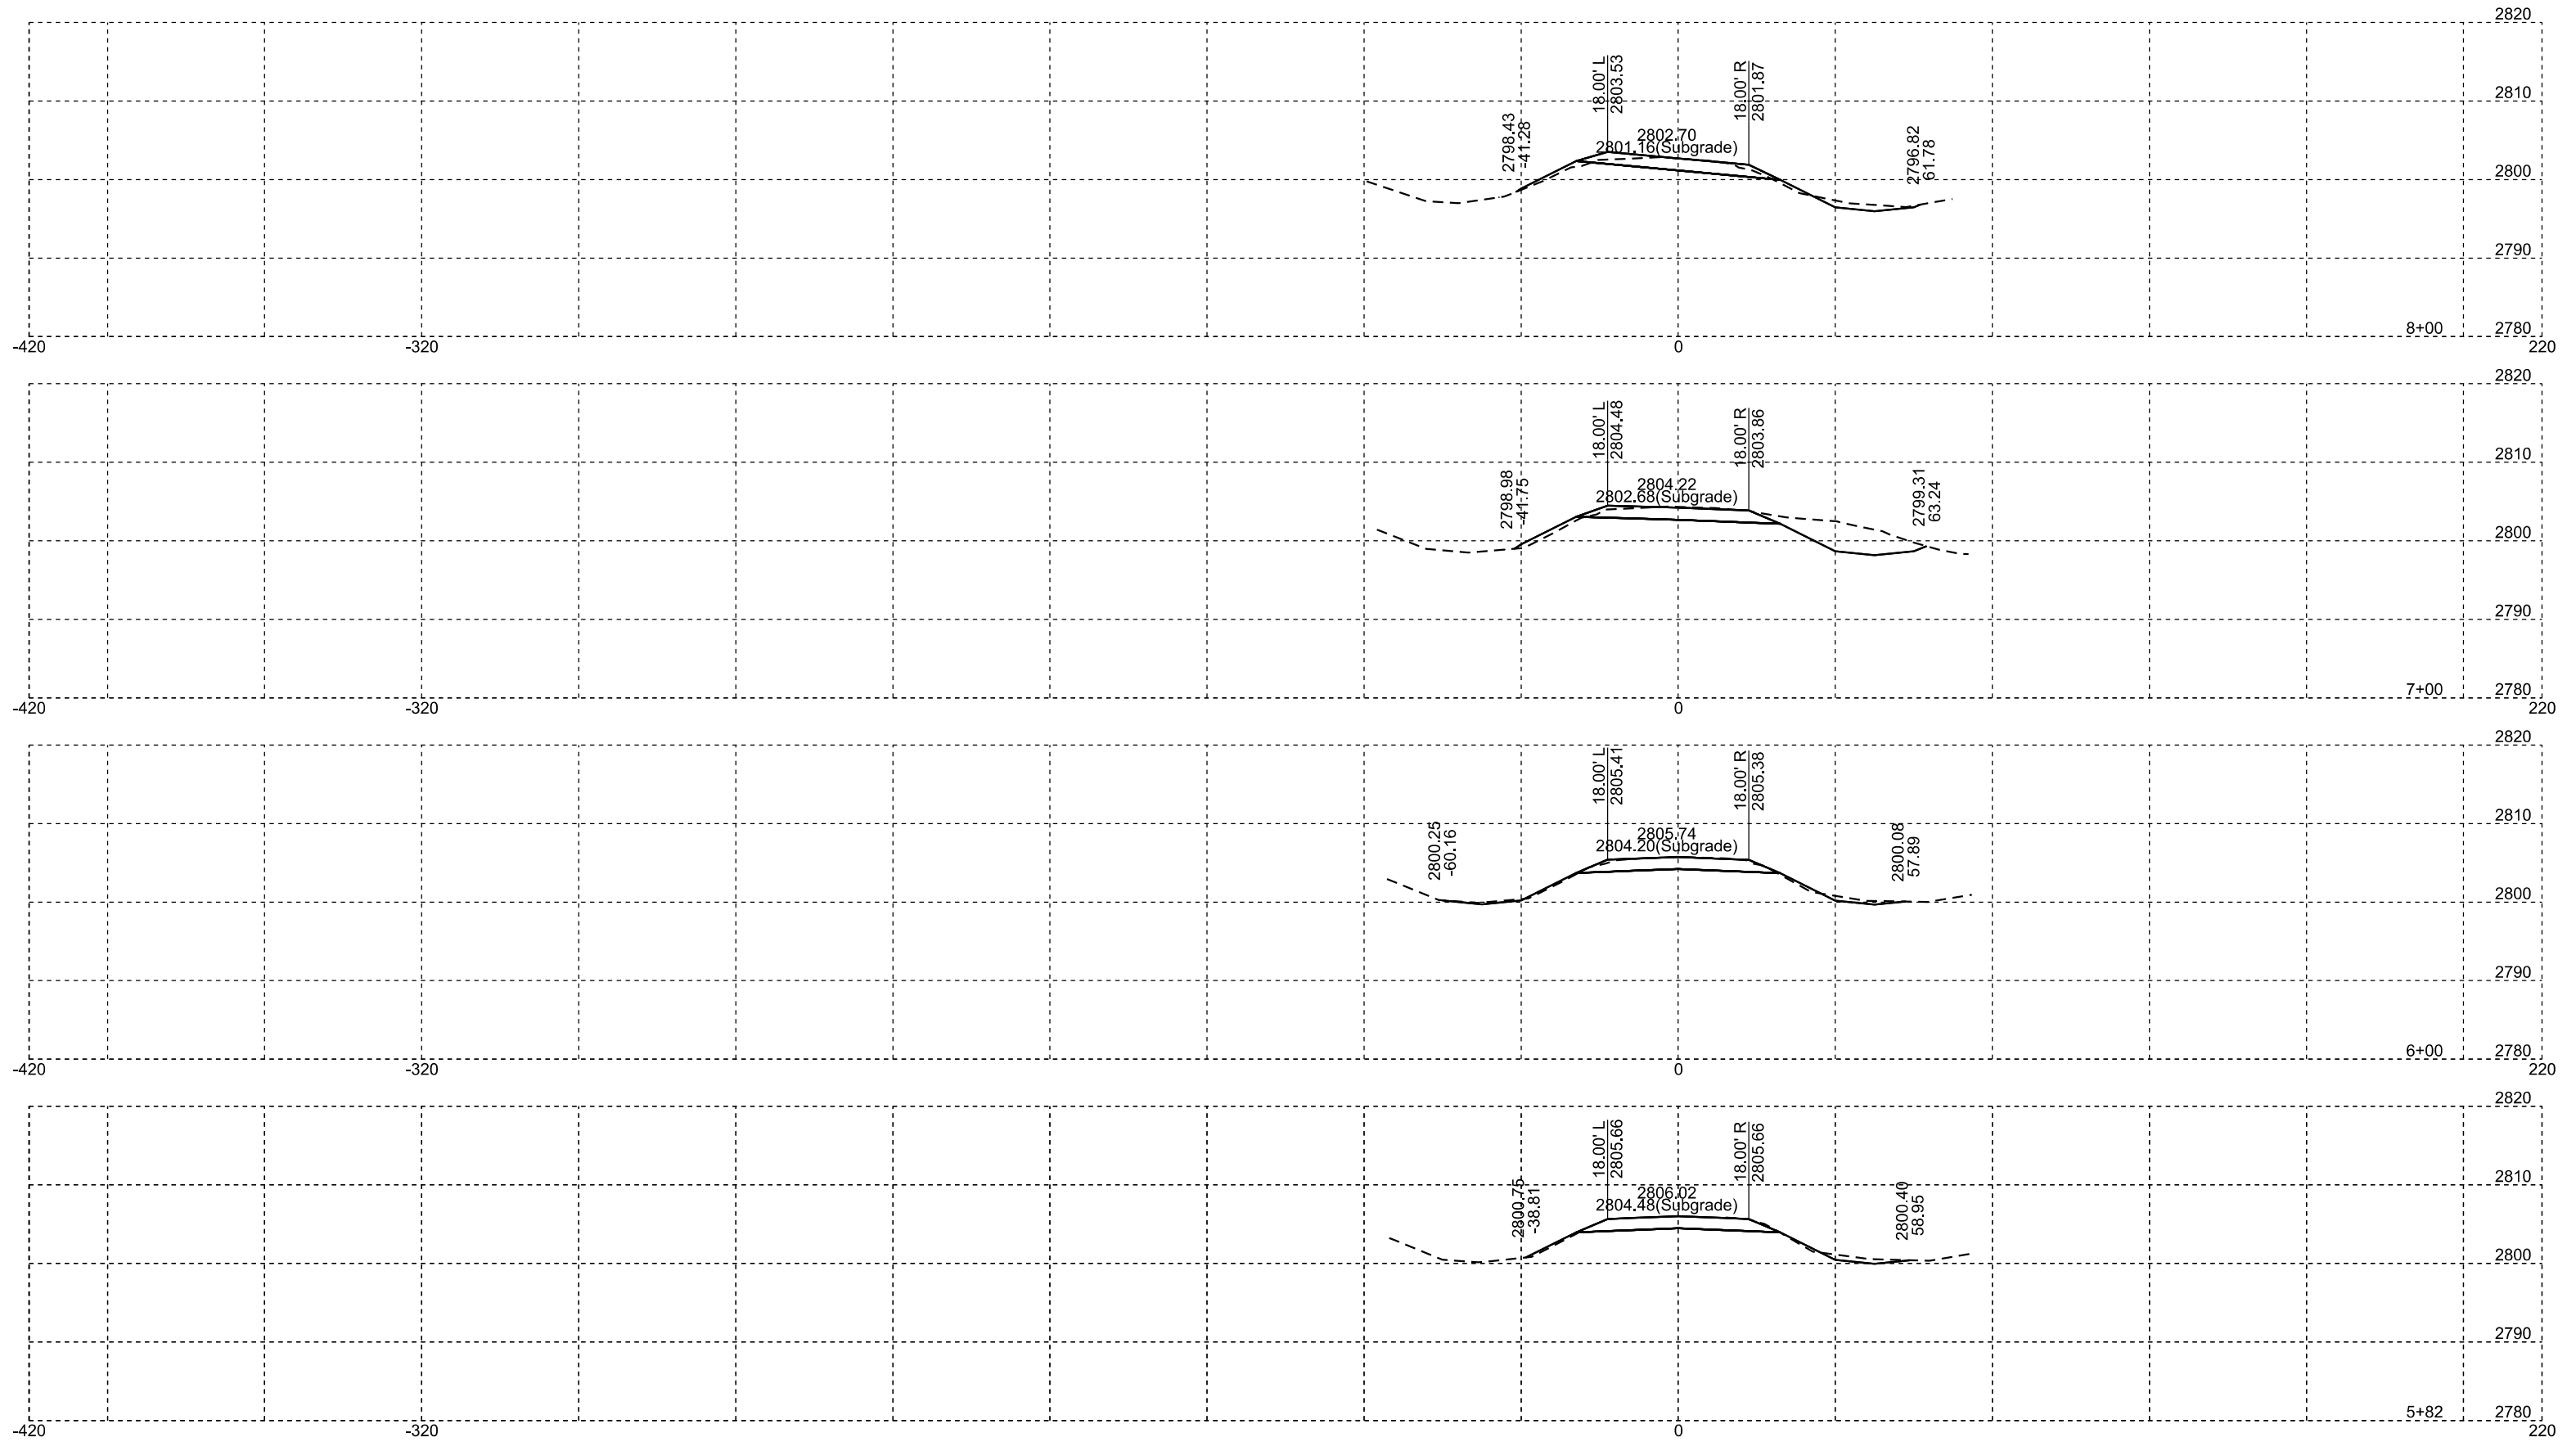

STATE OF SOUTH DAKOTA	PROJECT	SHEET	TOTAL SHEETS
	NH-P-PH 0079(87)129 NH 0212(193)28		




SD 79

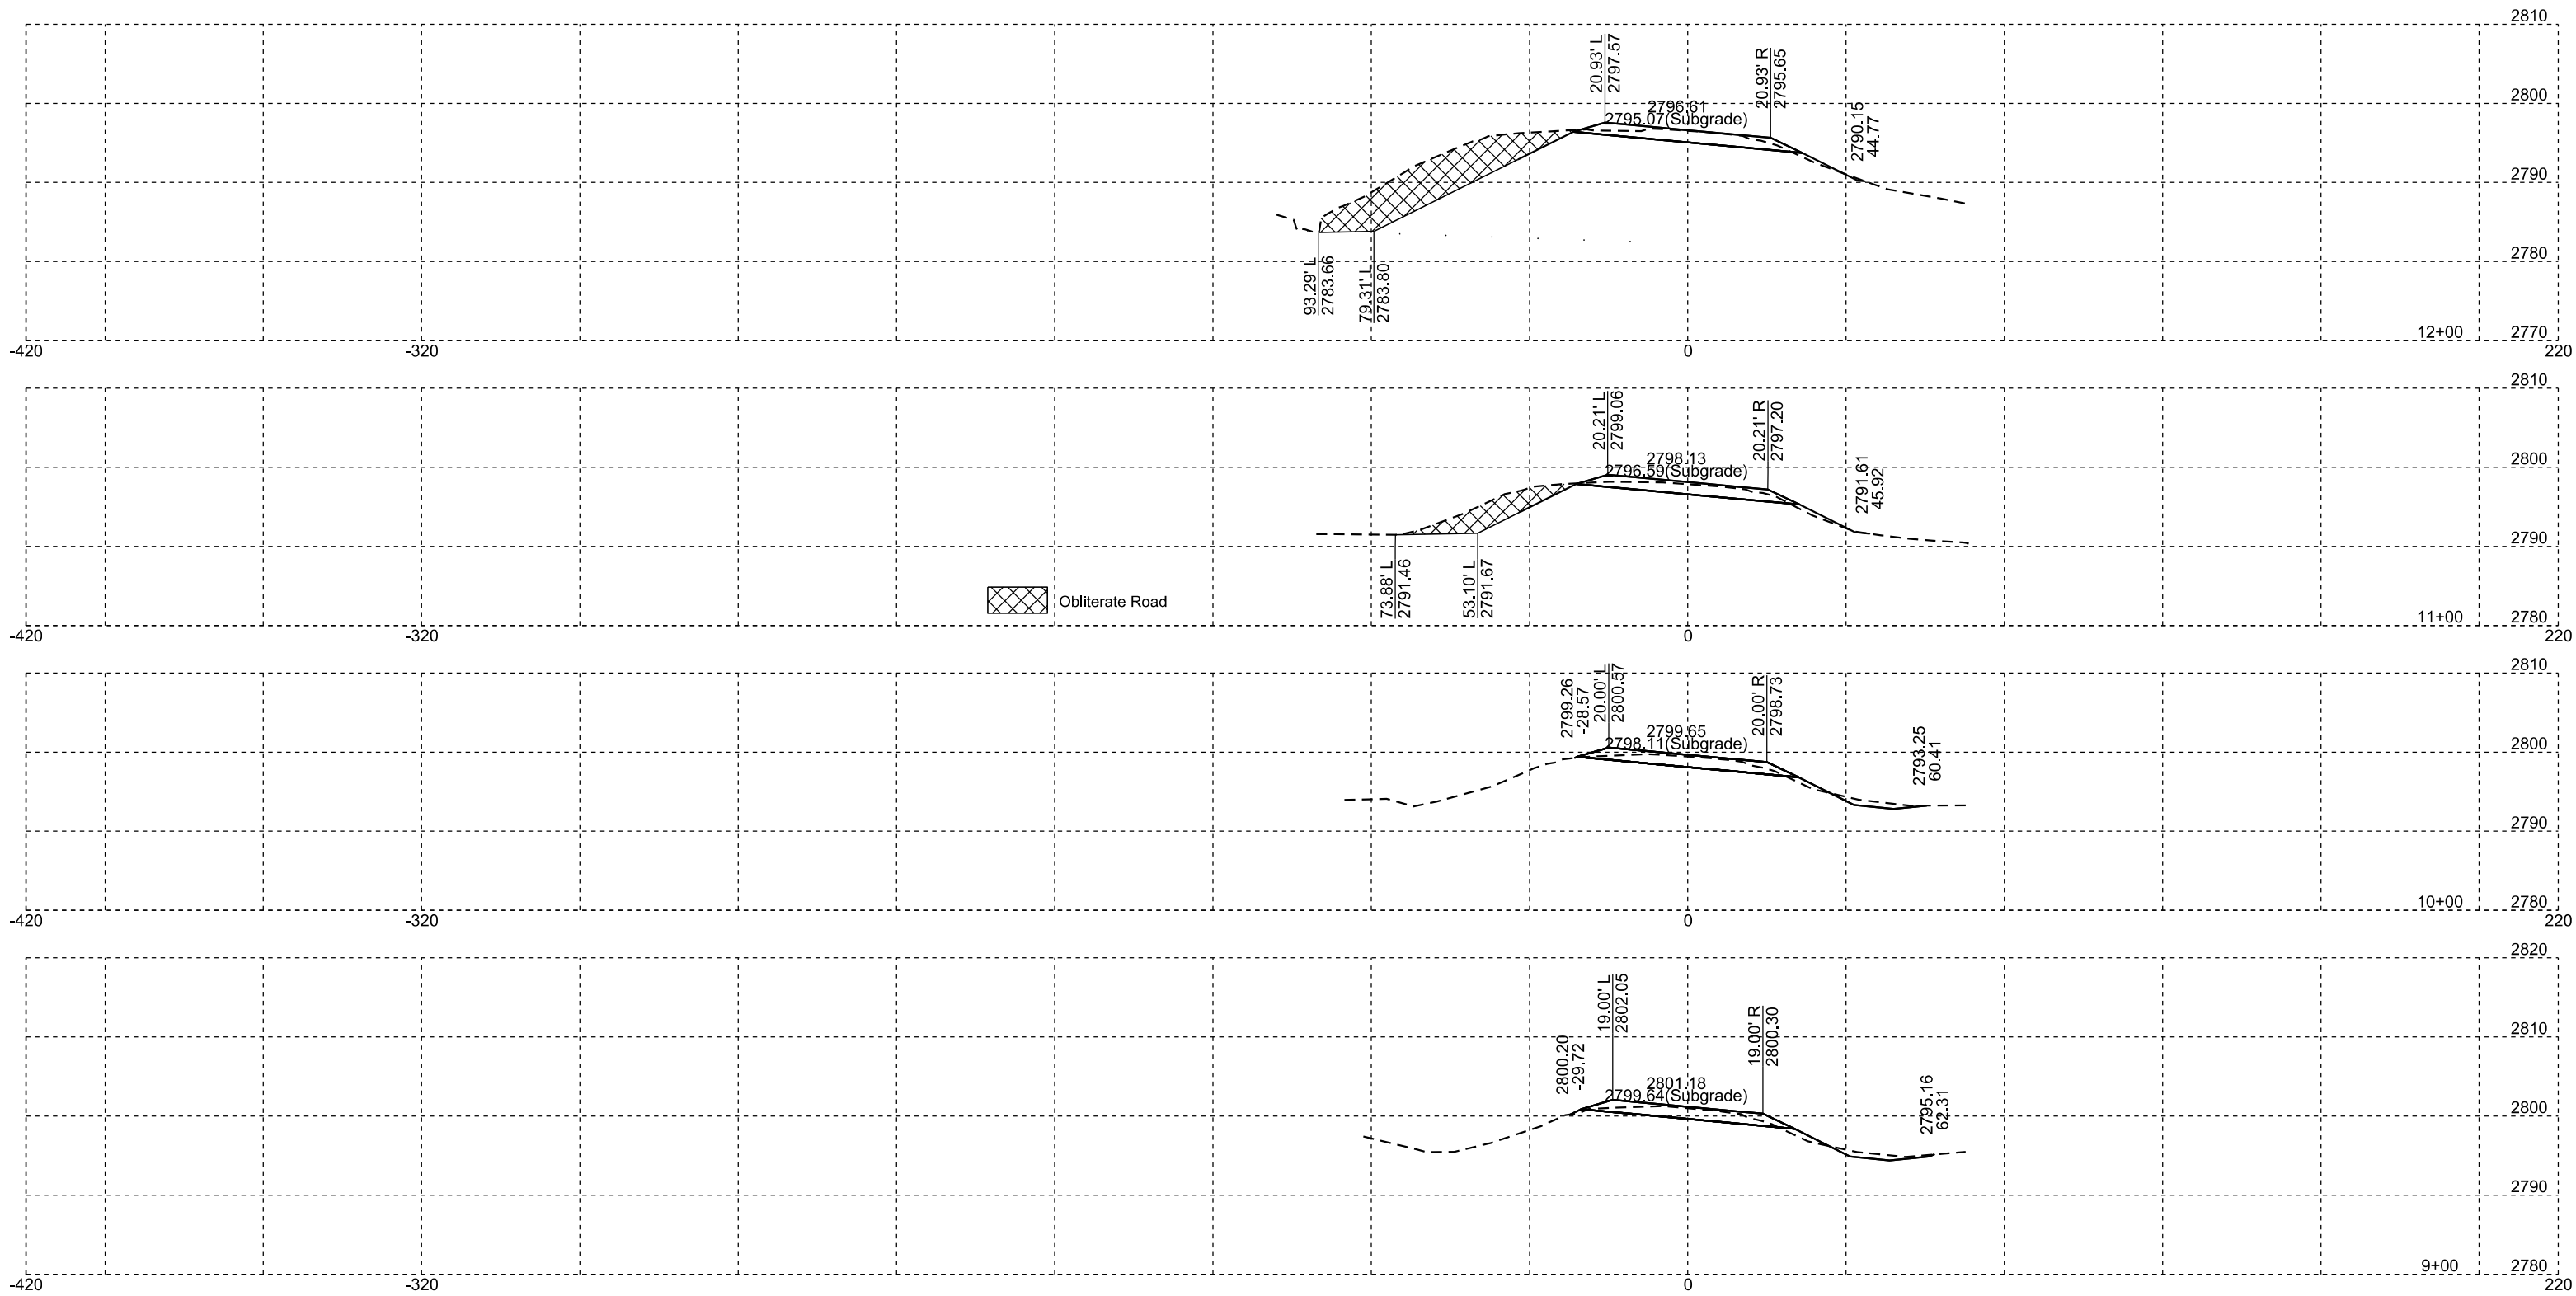

SD 79

Plotting Date: 02/02/2024

STATE OF SOUTH DAKOTA	PROJECT	SHEET	TOTAL SHEETS
	NHP-PH 0079(87)129	X4	X15
	NH 0212(193)28		

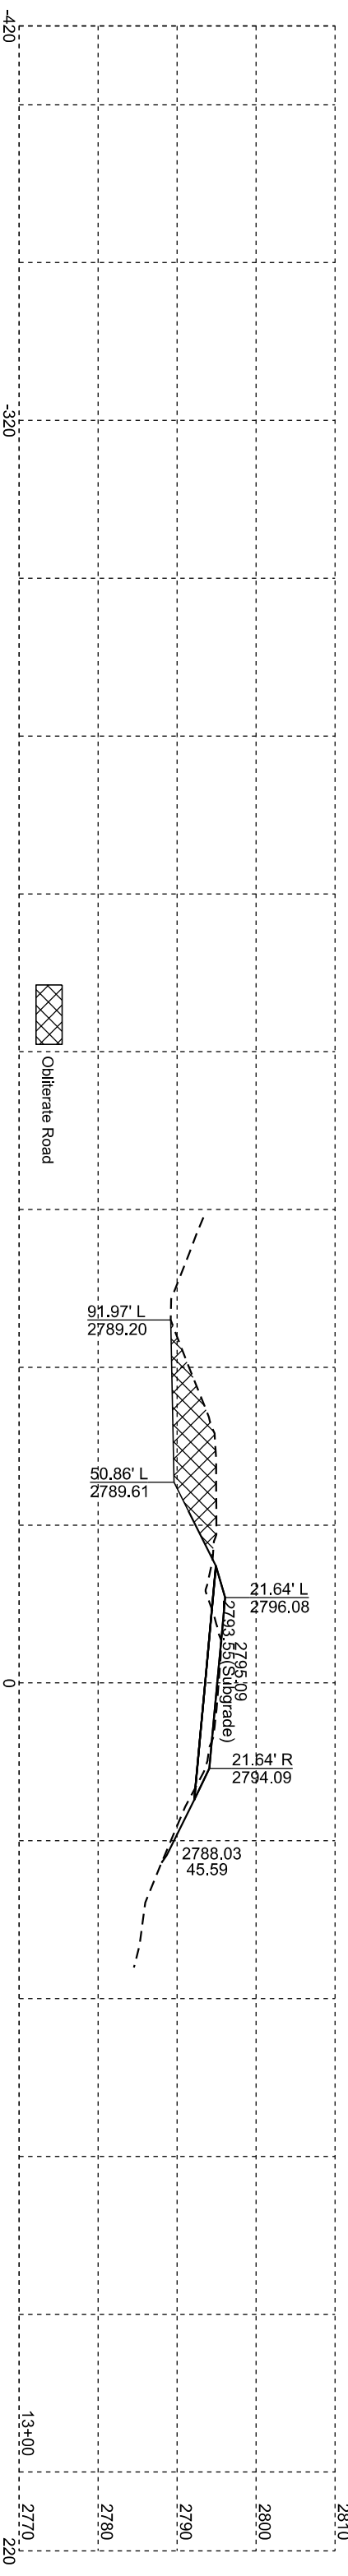
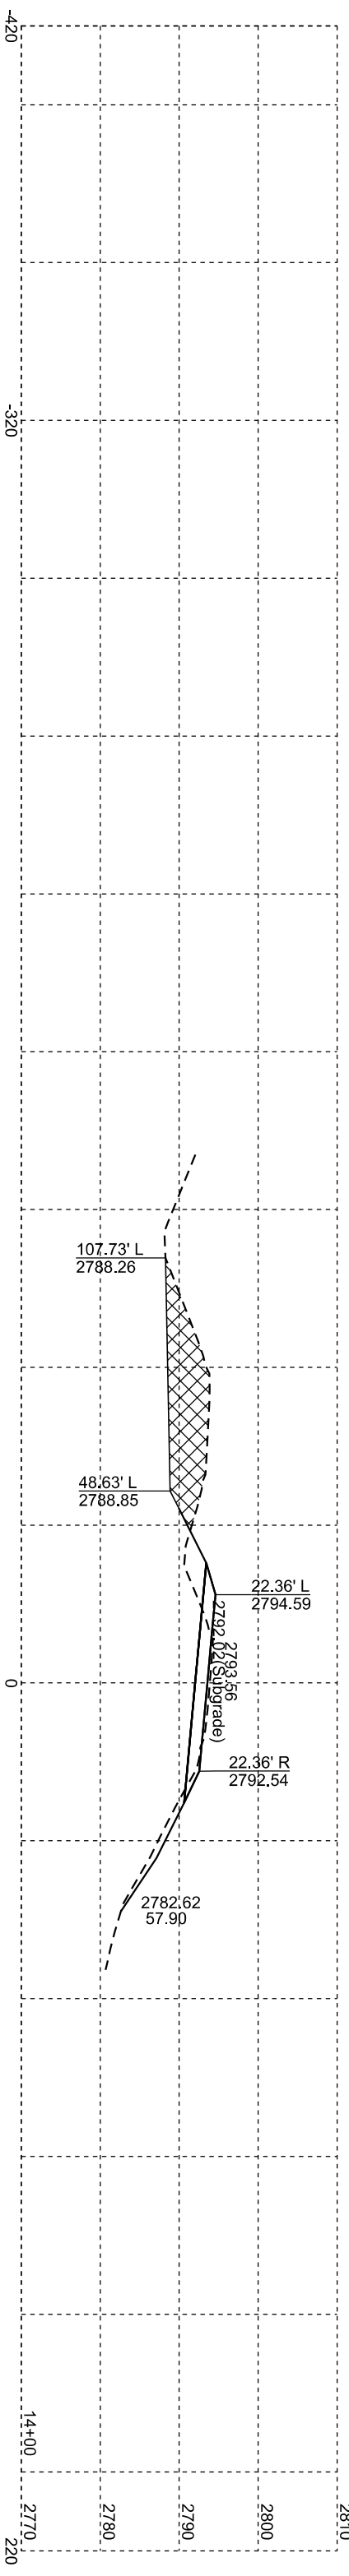
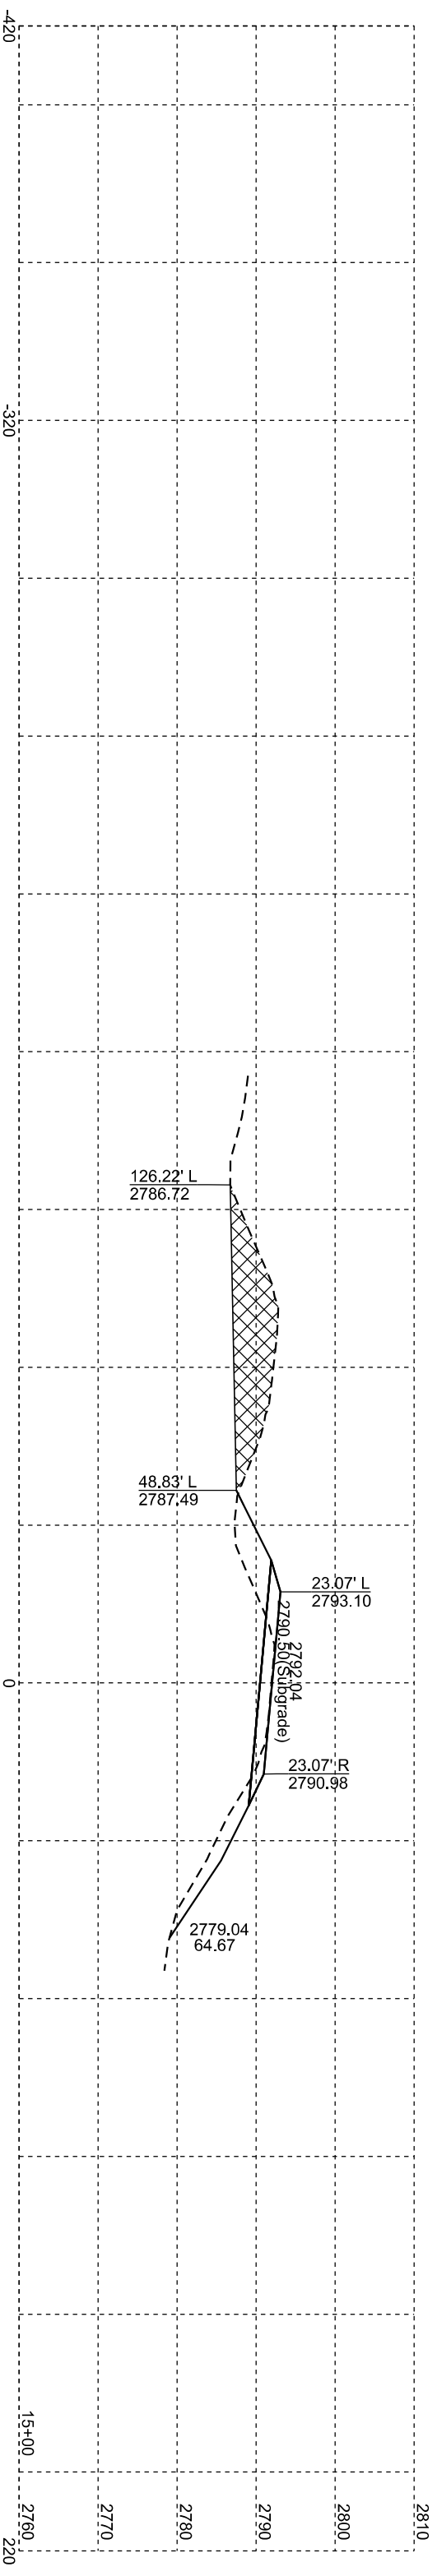


 Obliterate Road

SD 79

Plotting Date: 02/02/2024

STATE OF SOUTH DAKOTA	PROJECT	SHEET	TOTAL SHEETS
	NHP-PH 0079(87)129	X5	X15
	NH 0212(193)28		

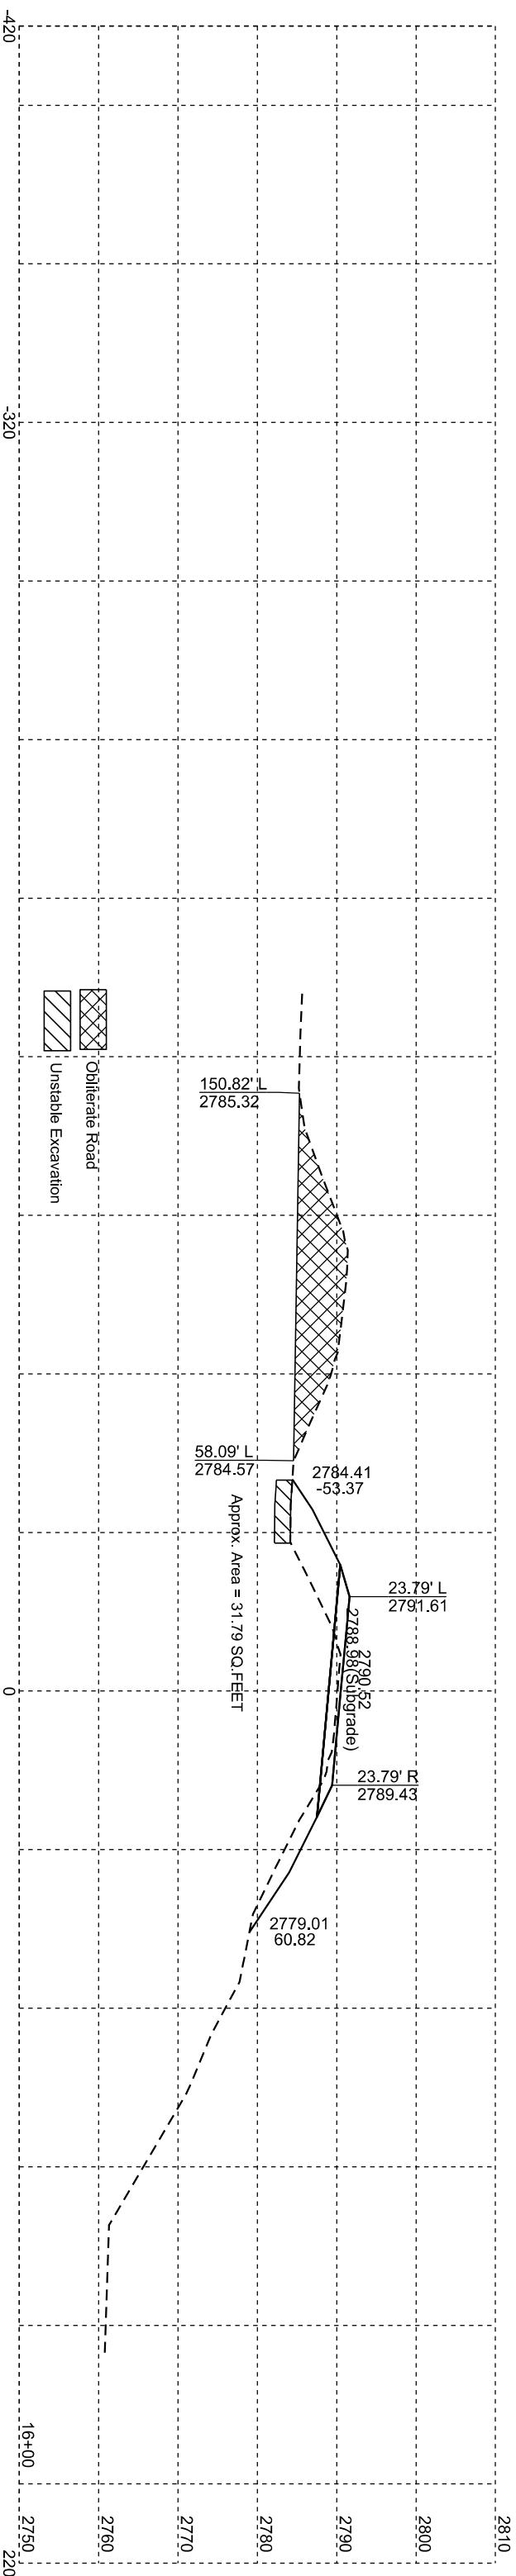
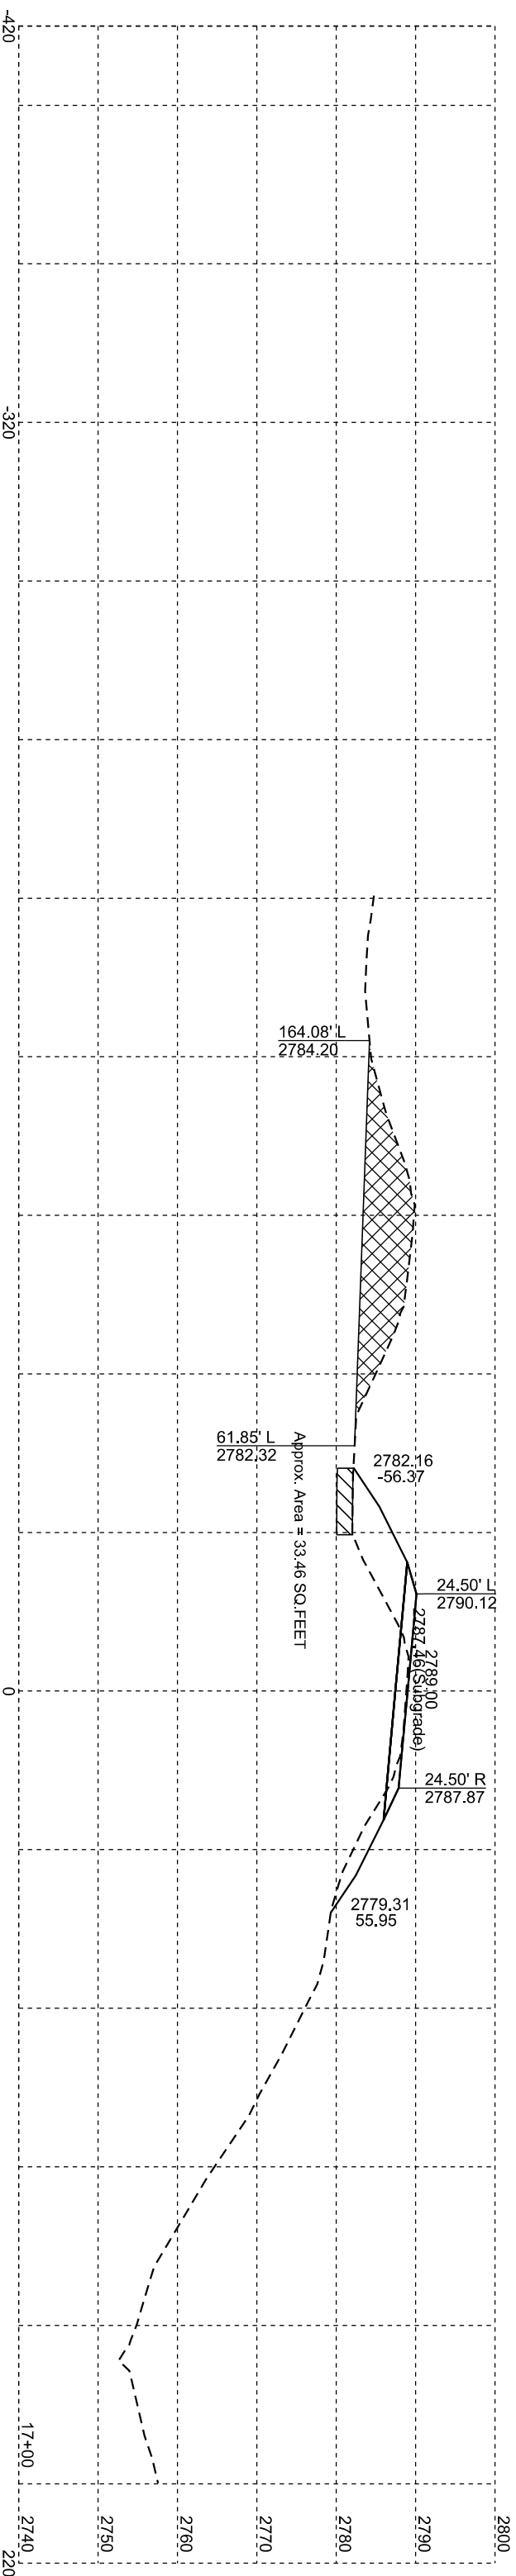
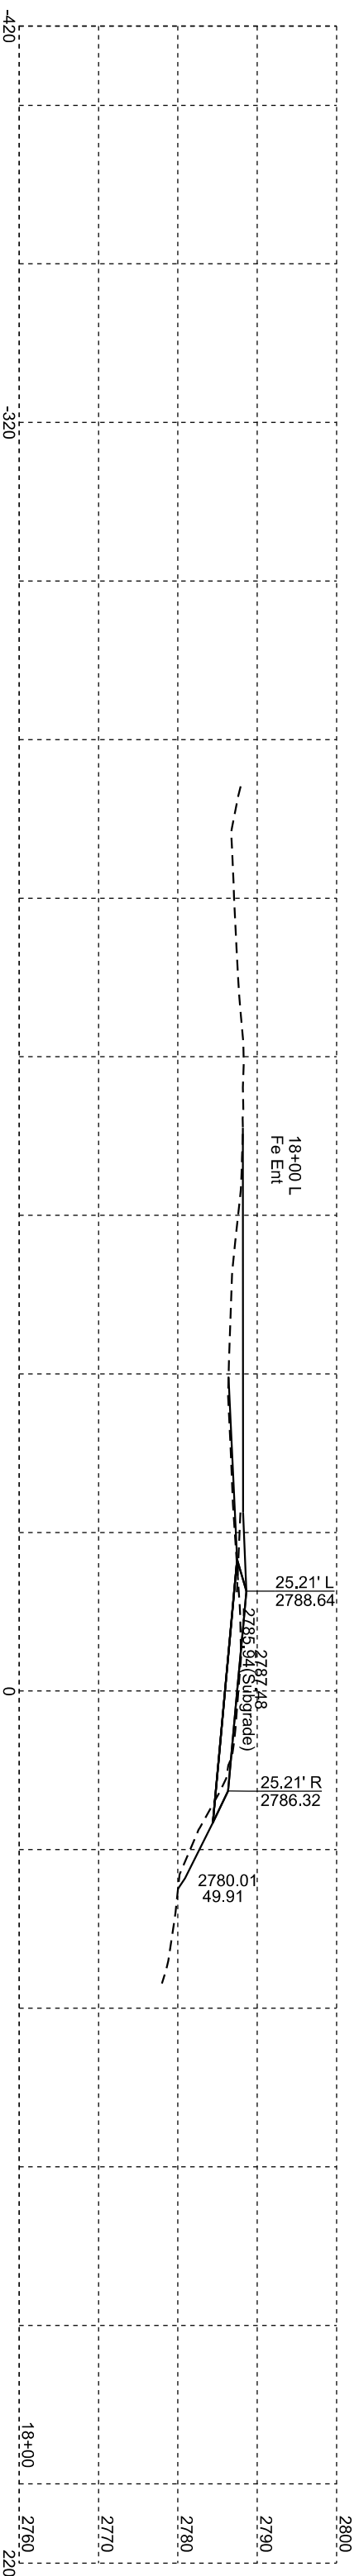


 Obliterate Road
 Unstable Excavation

SD 79

Plotting Date: 02/02/2024




STATE OF SOUTH DAKOTA	PROJECT	SHEET	TOTAL SHEETS
	NH-P-PH 0079(87)129 NH 0212(193)28	X6	X15

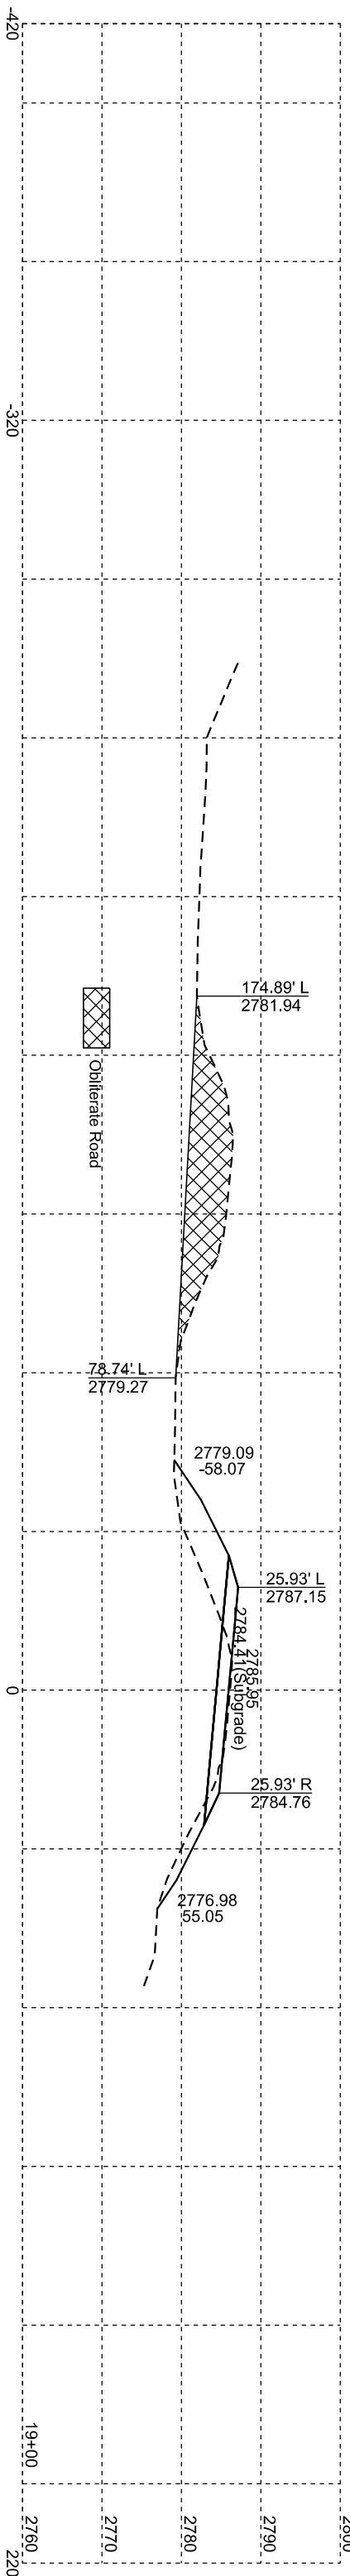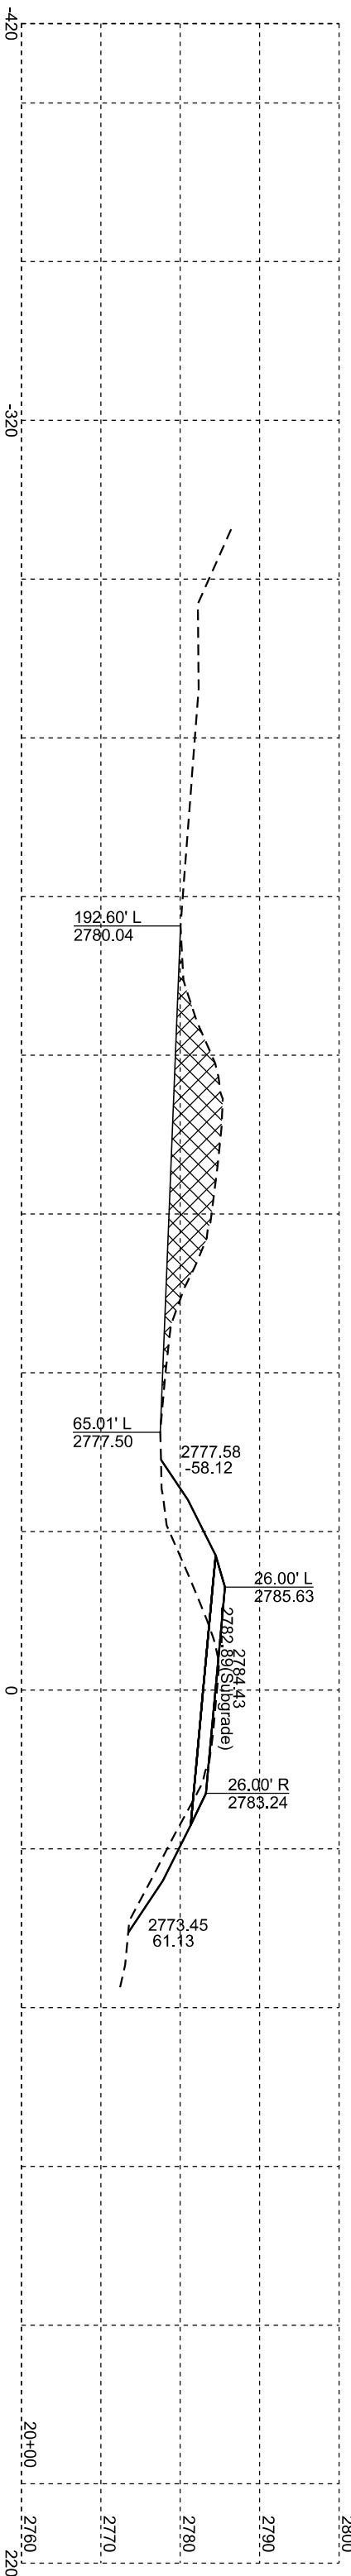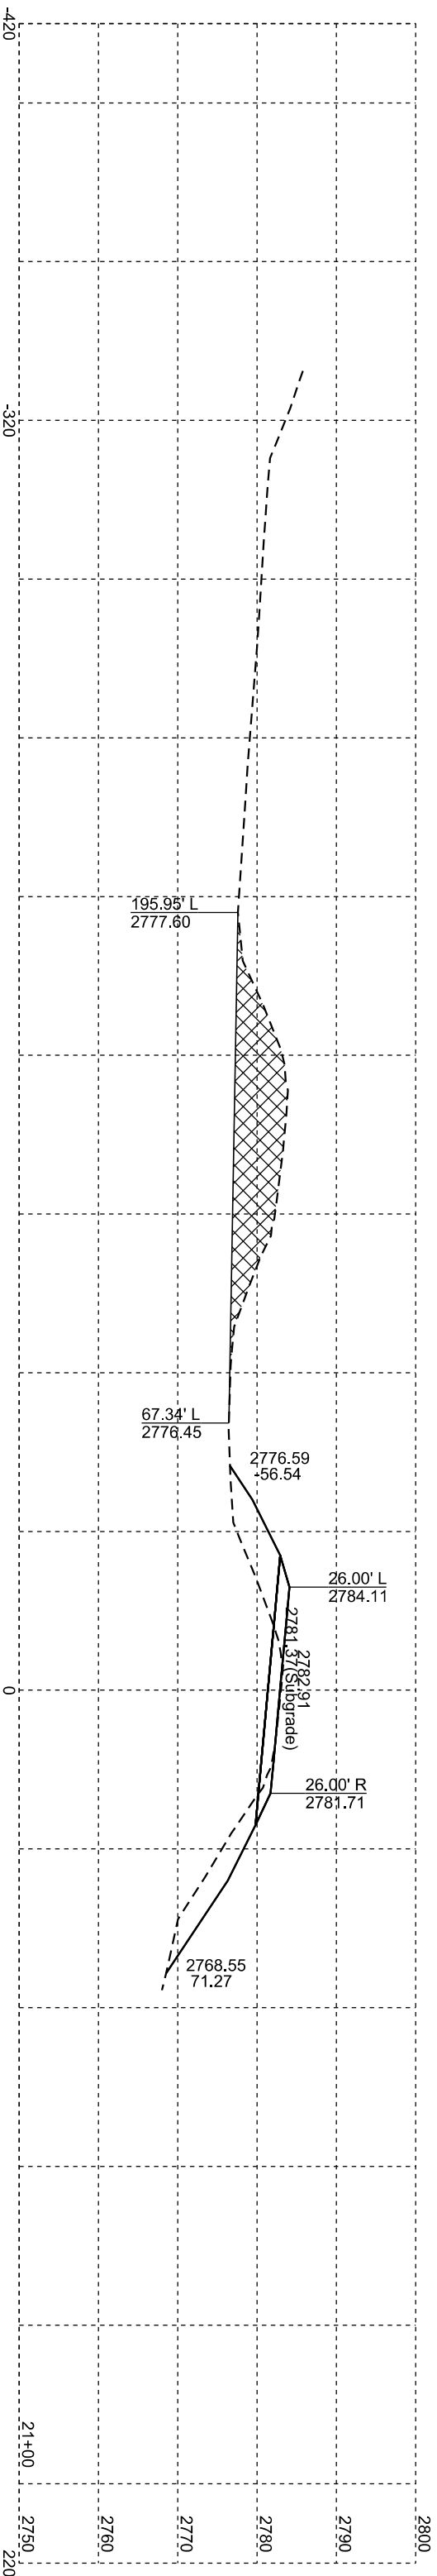

SD 79

Plotting Date: 02/02/2024





STATE OF SOUTH DAKOTA	PROJECT	SHEET	TOTAL SHEETS
	NH-P-PH 0079(87)129	X7	X15
	NH 0212(193)28		

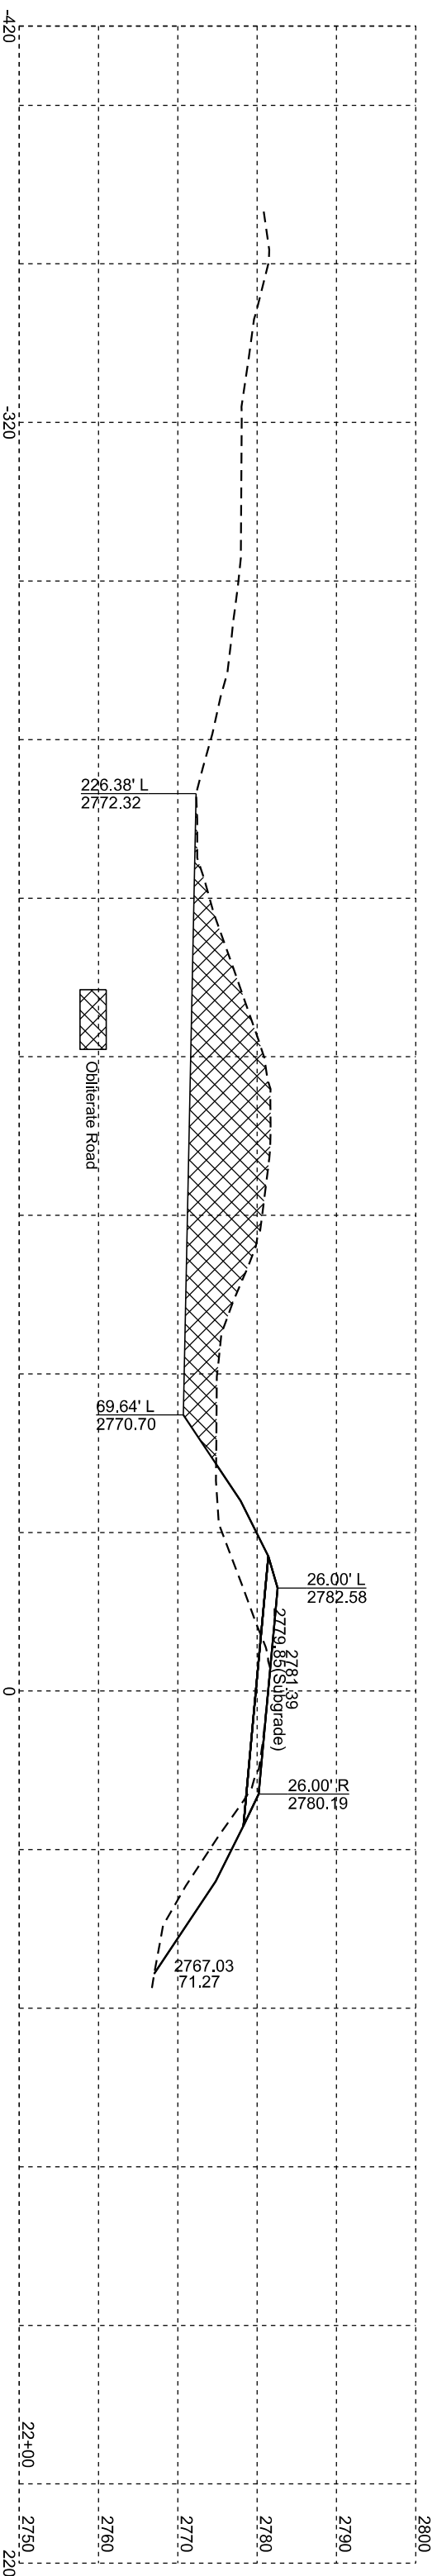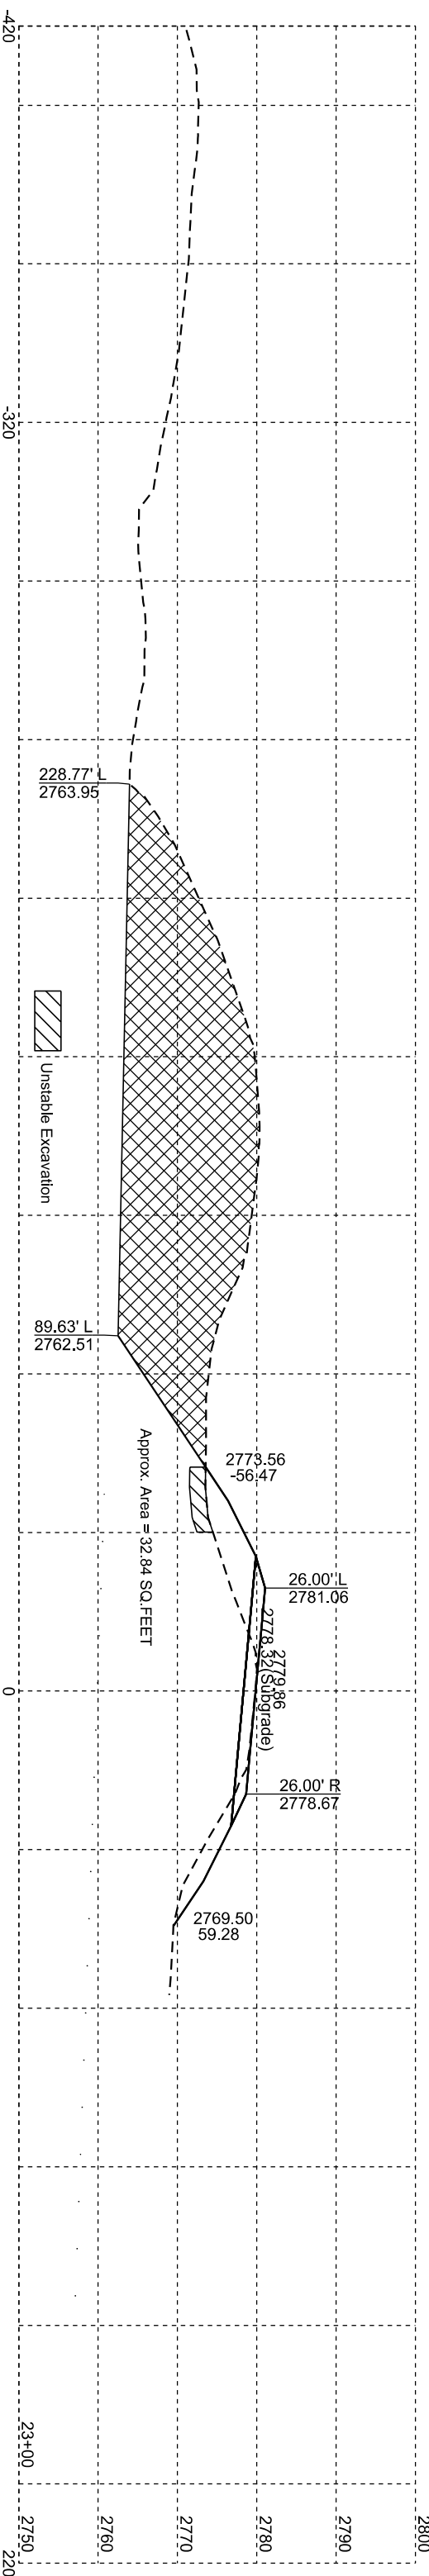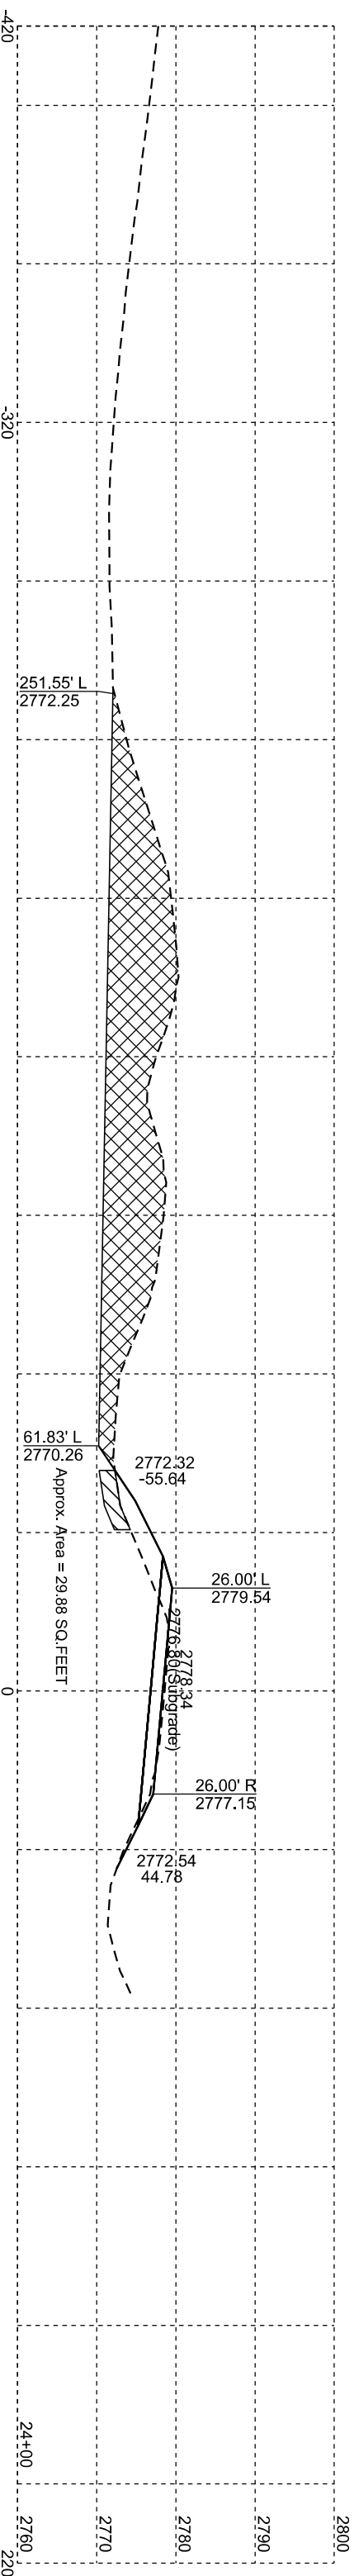

SD 79

Plotting Date: 02/02/2024





STATE OF SOUTH DAKOTA	PROJECT	SHEET	TOTAL SHEETS
	NH-P-PH 0079(87)129 NH 0212(193)28	X8	X15

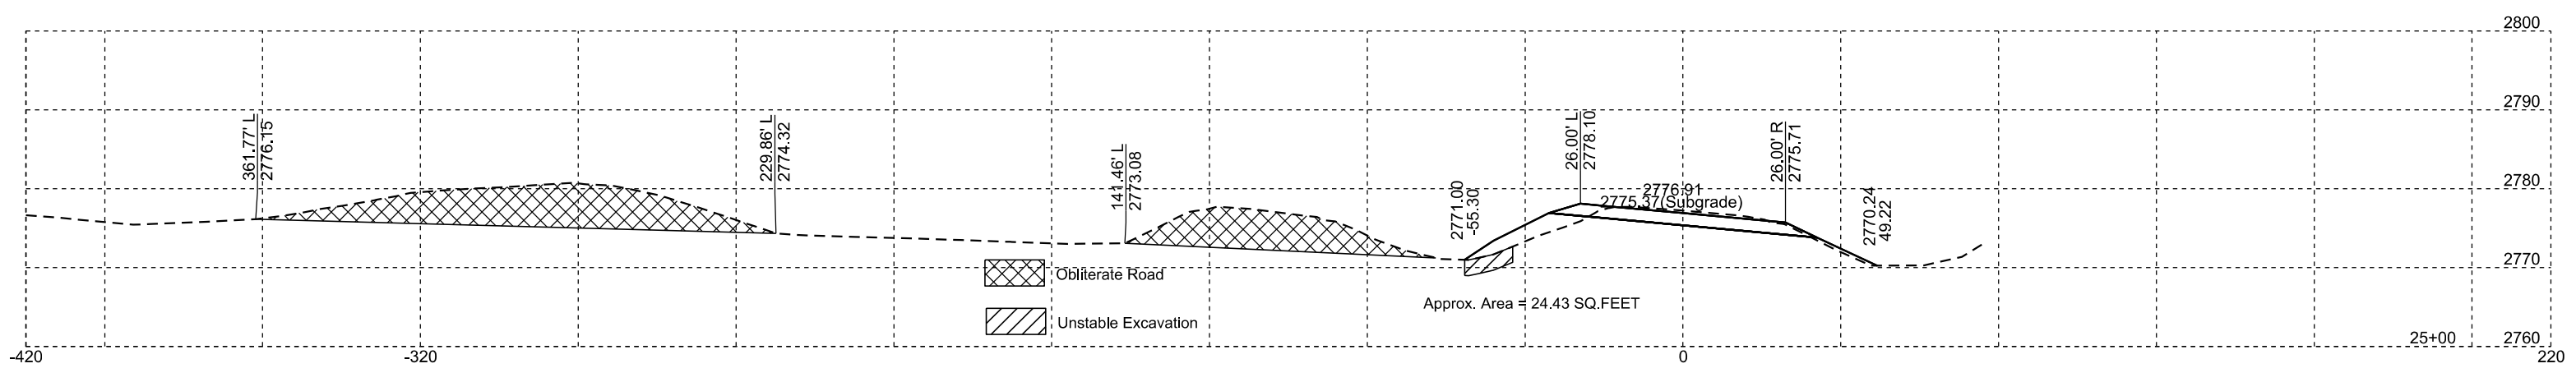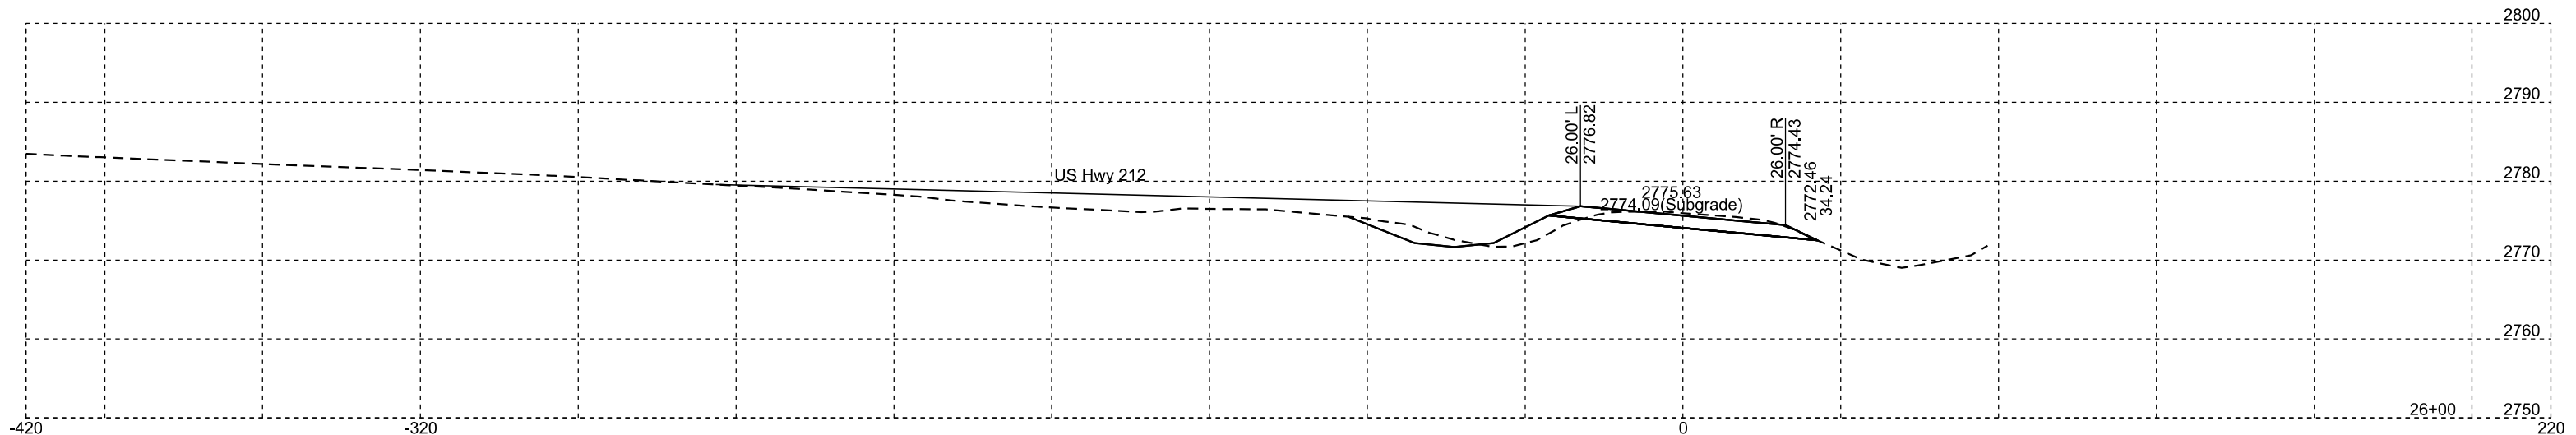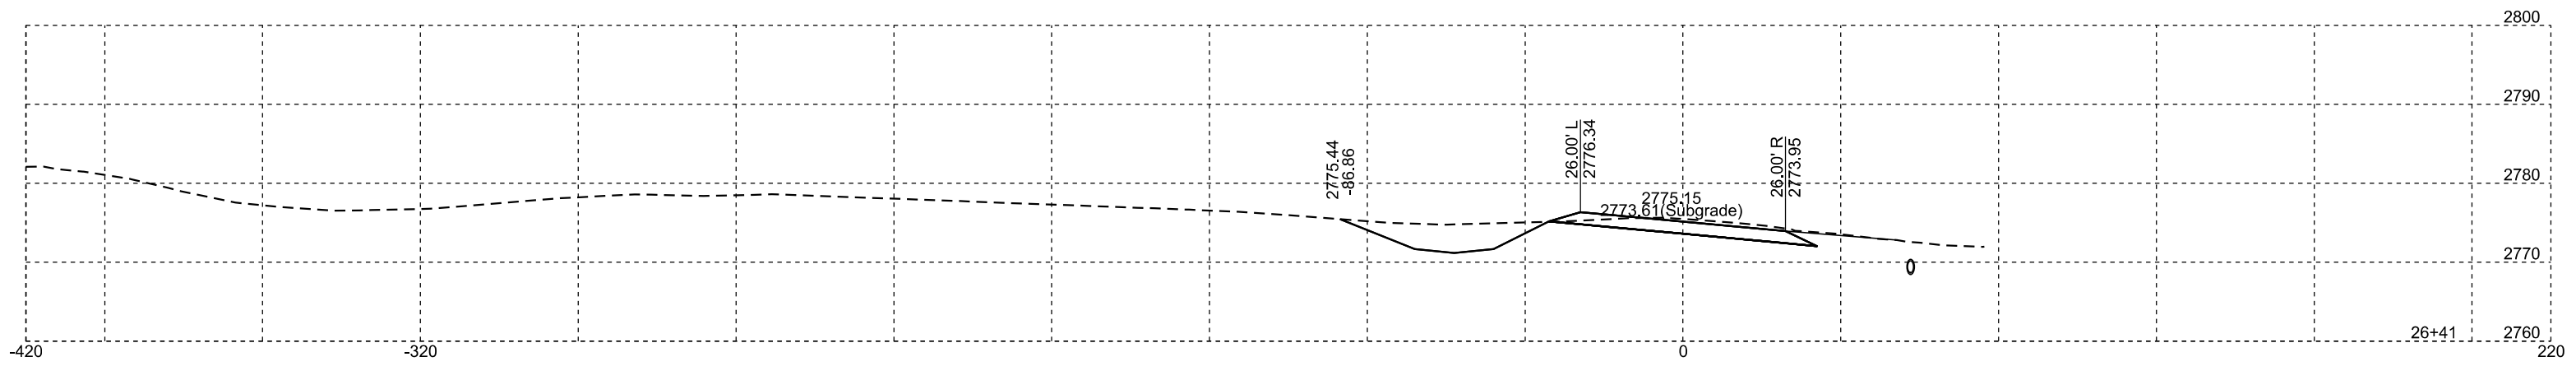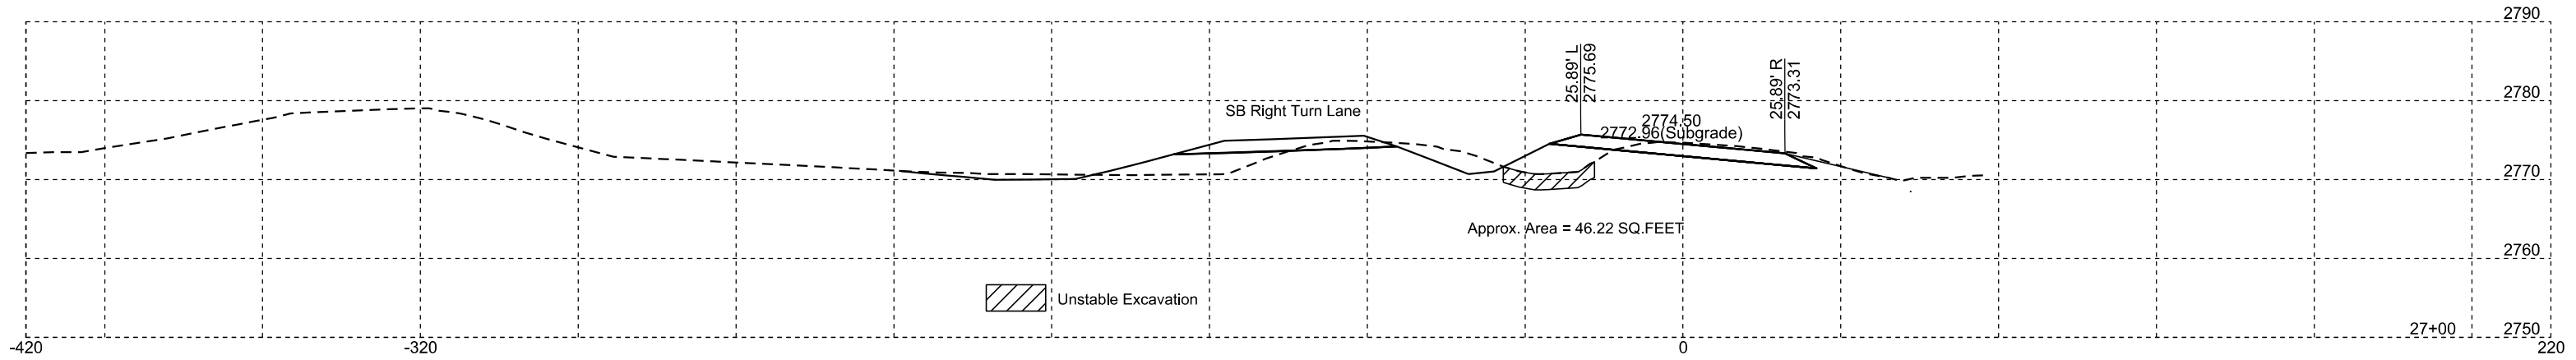

SD 79


Plotting Date: 02/02/2024

STATE OF SOUTH DAKOTA	PROJECT	SHEET	TOTAL SHEETS
	NH-PH 0079(87)129 NH 0212(193)28		

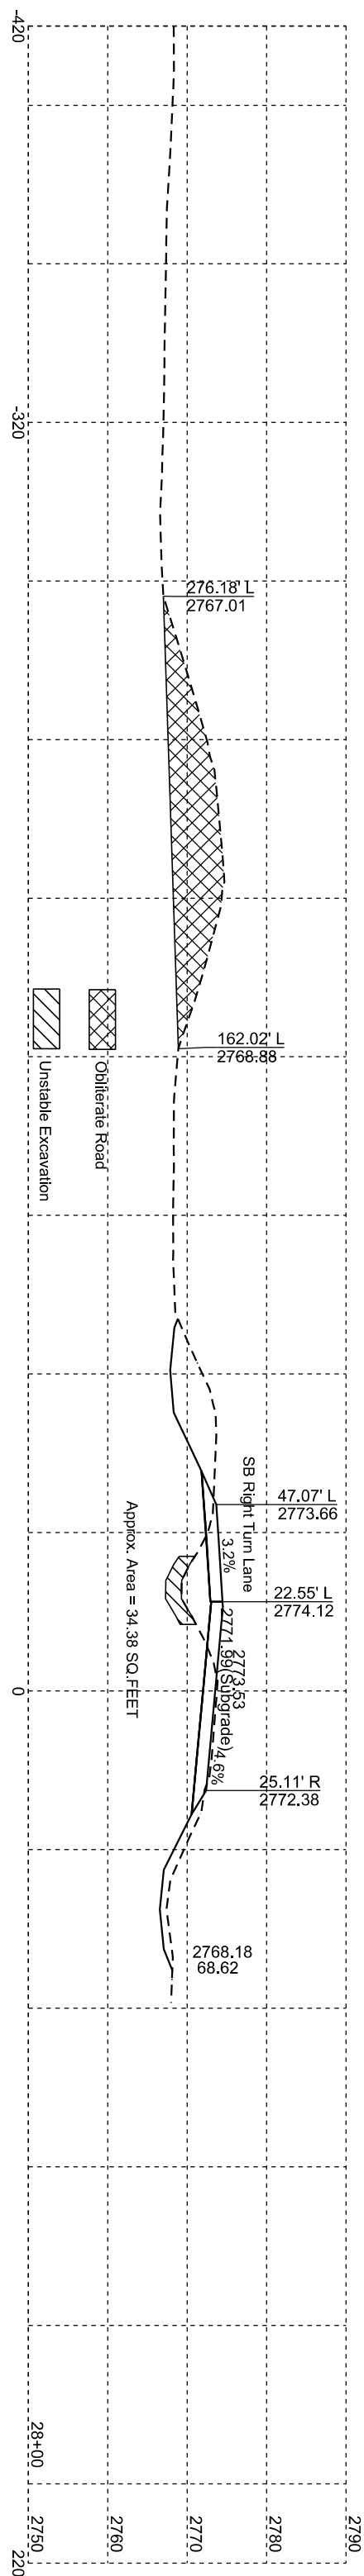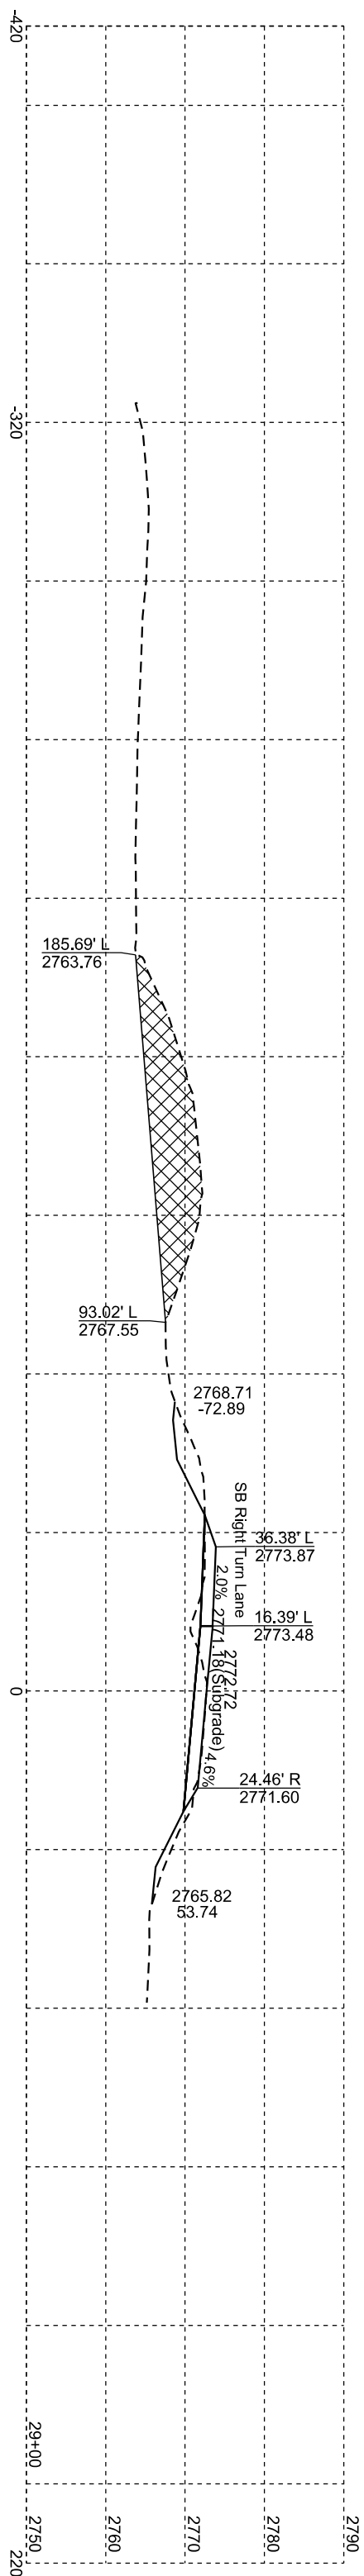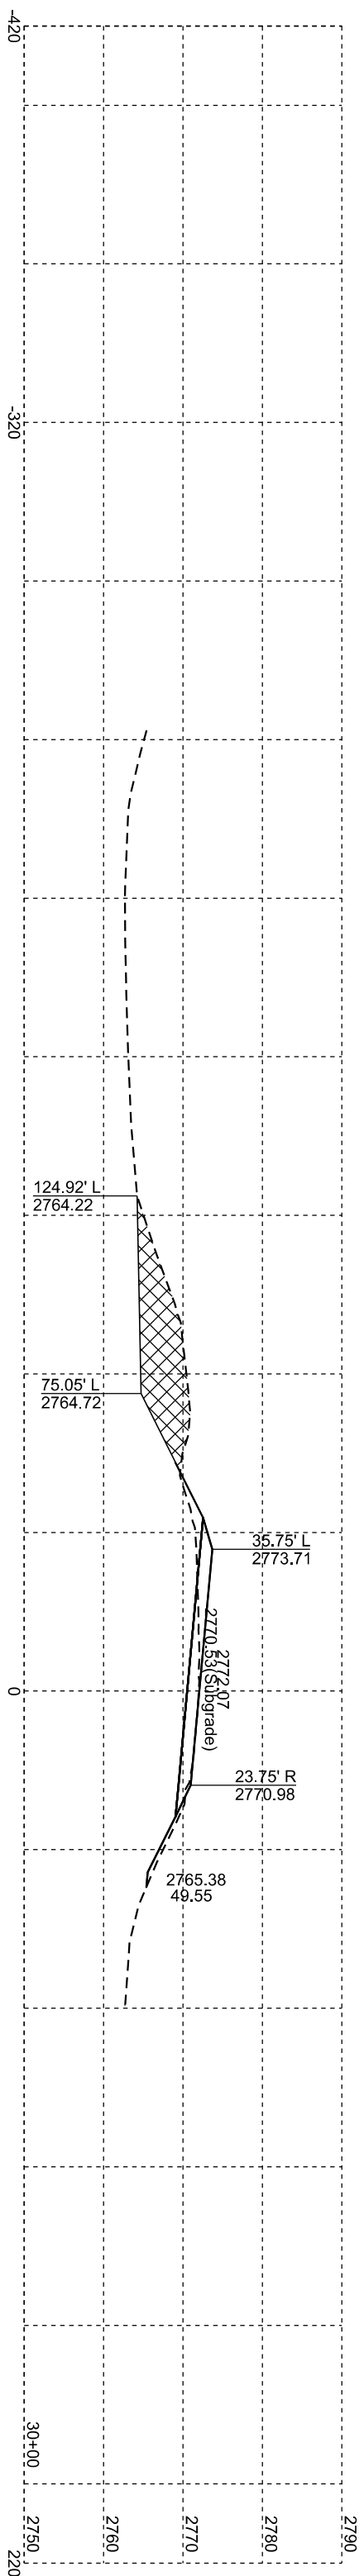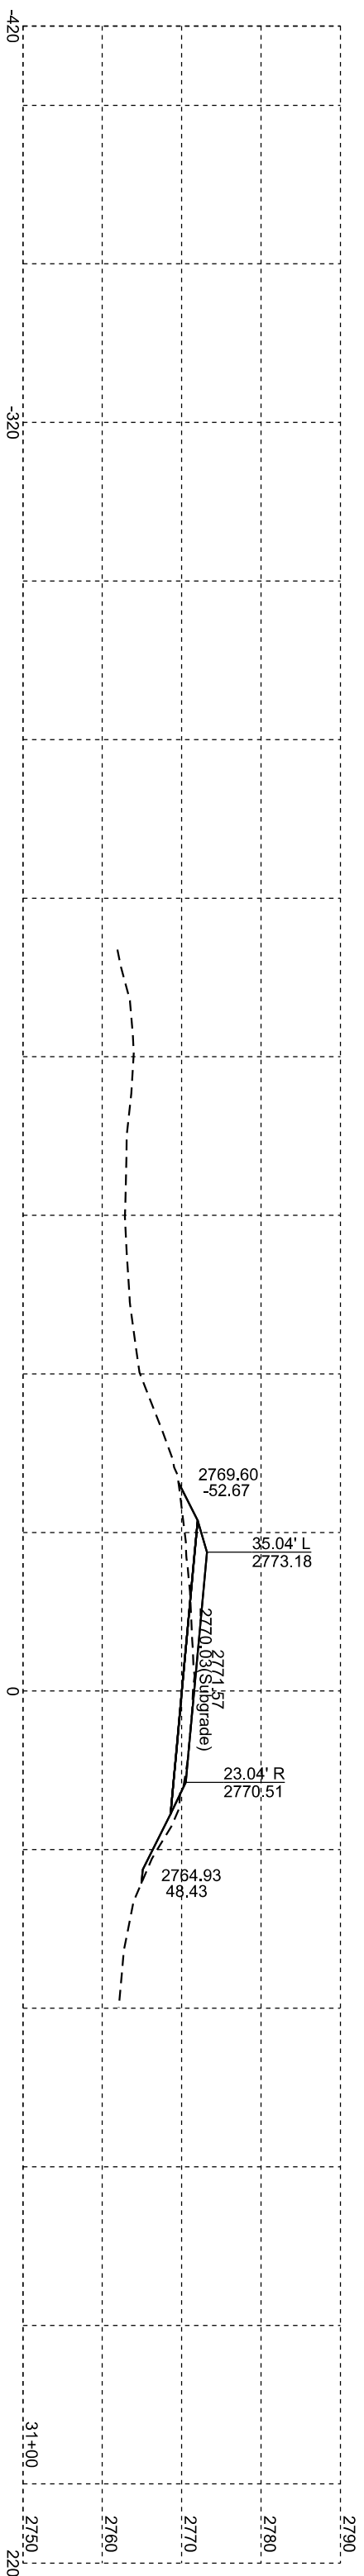

STATE OF SOUTH DAKOTA	PROJECT	SHEET	TOTAL SHEETS
	NH-P-PH 0079(87)129 NH 0212(193)28	X10	X15




SD 79

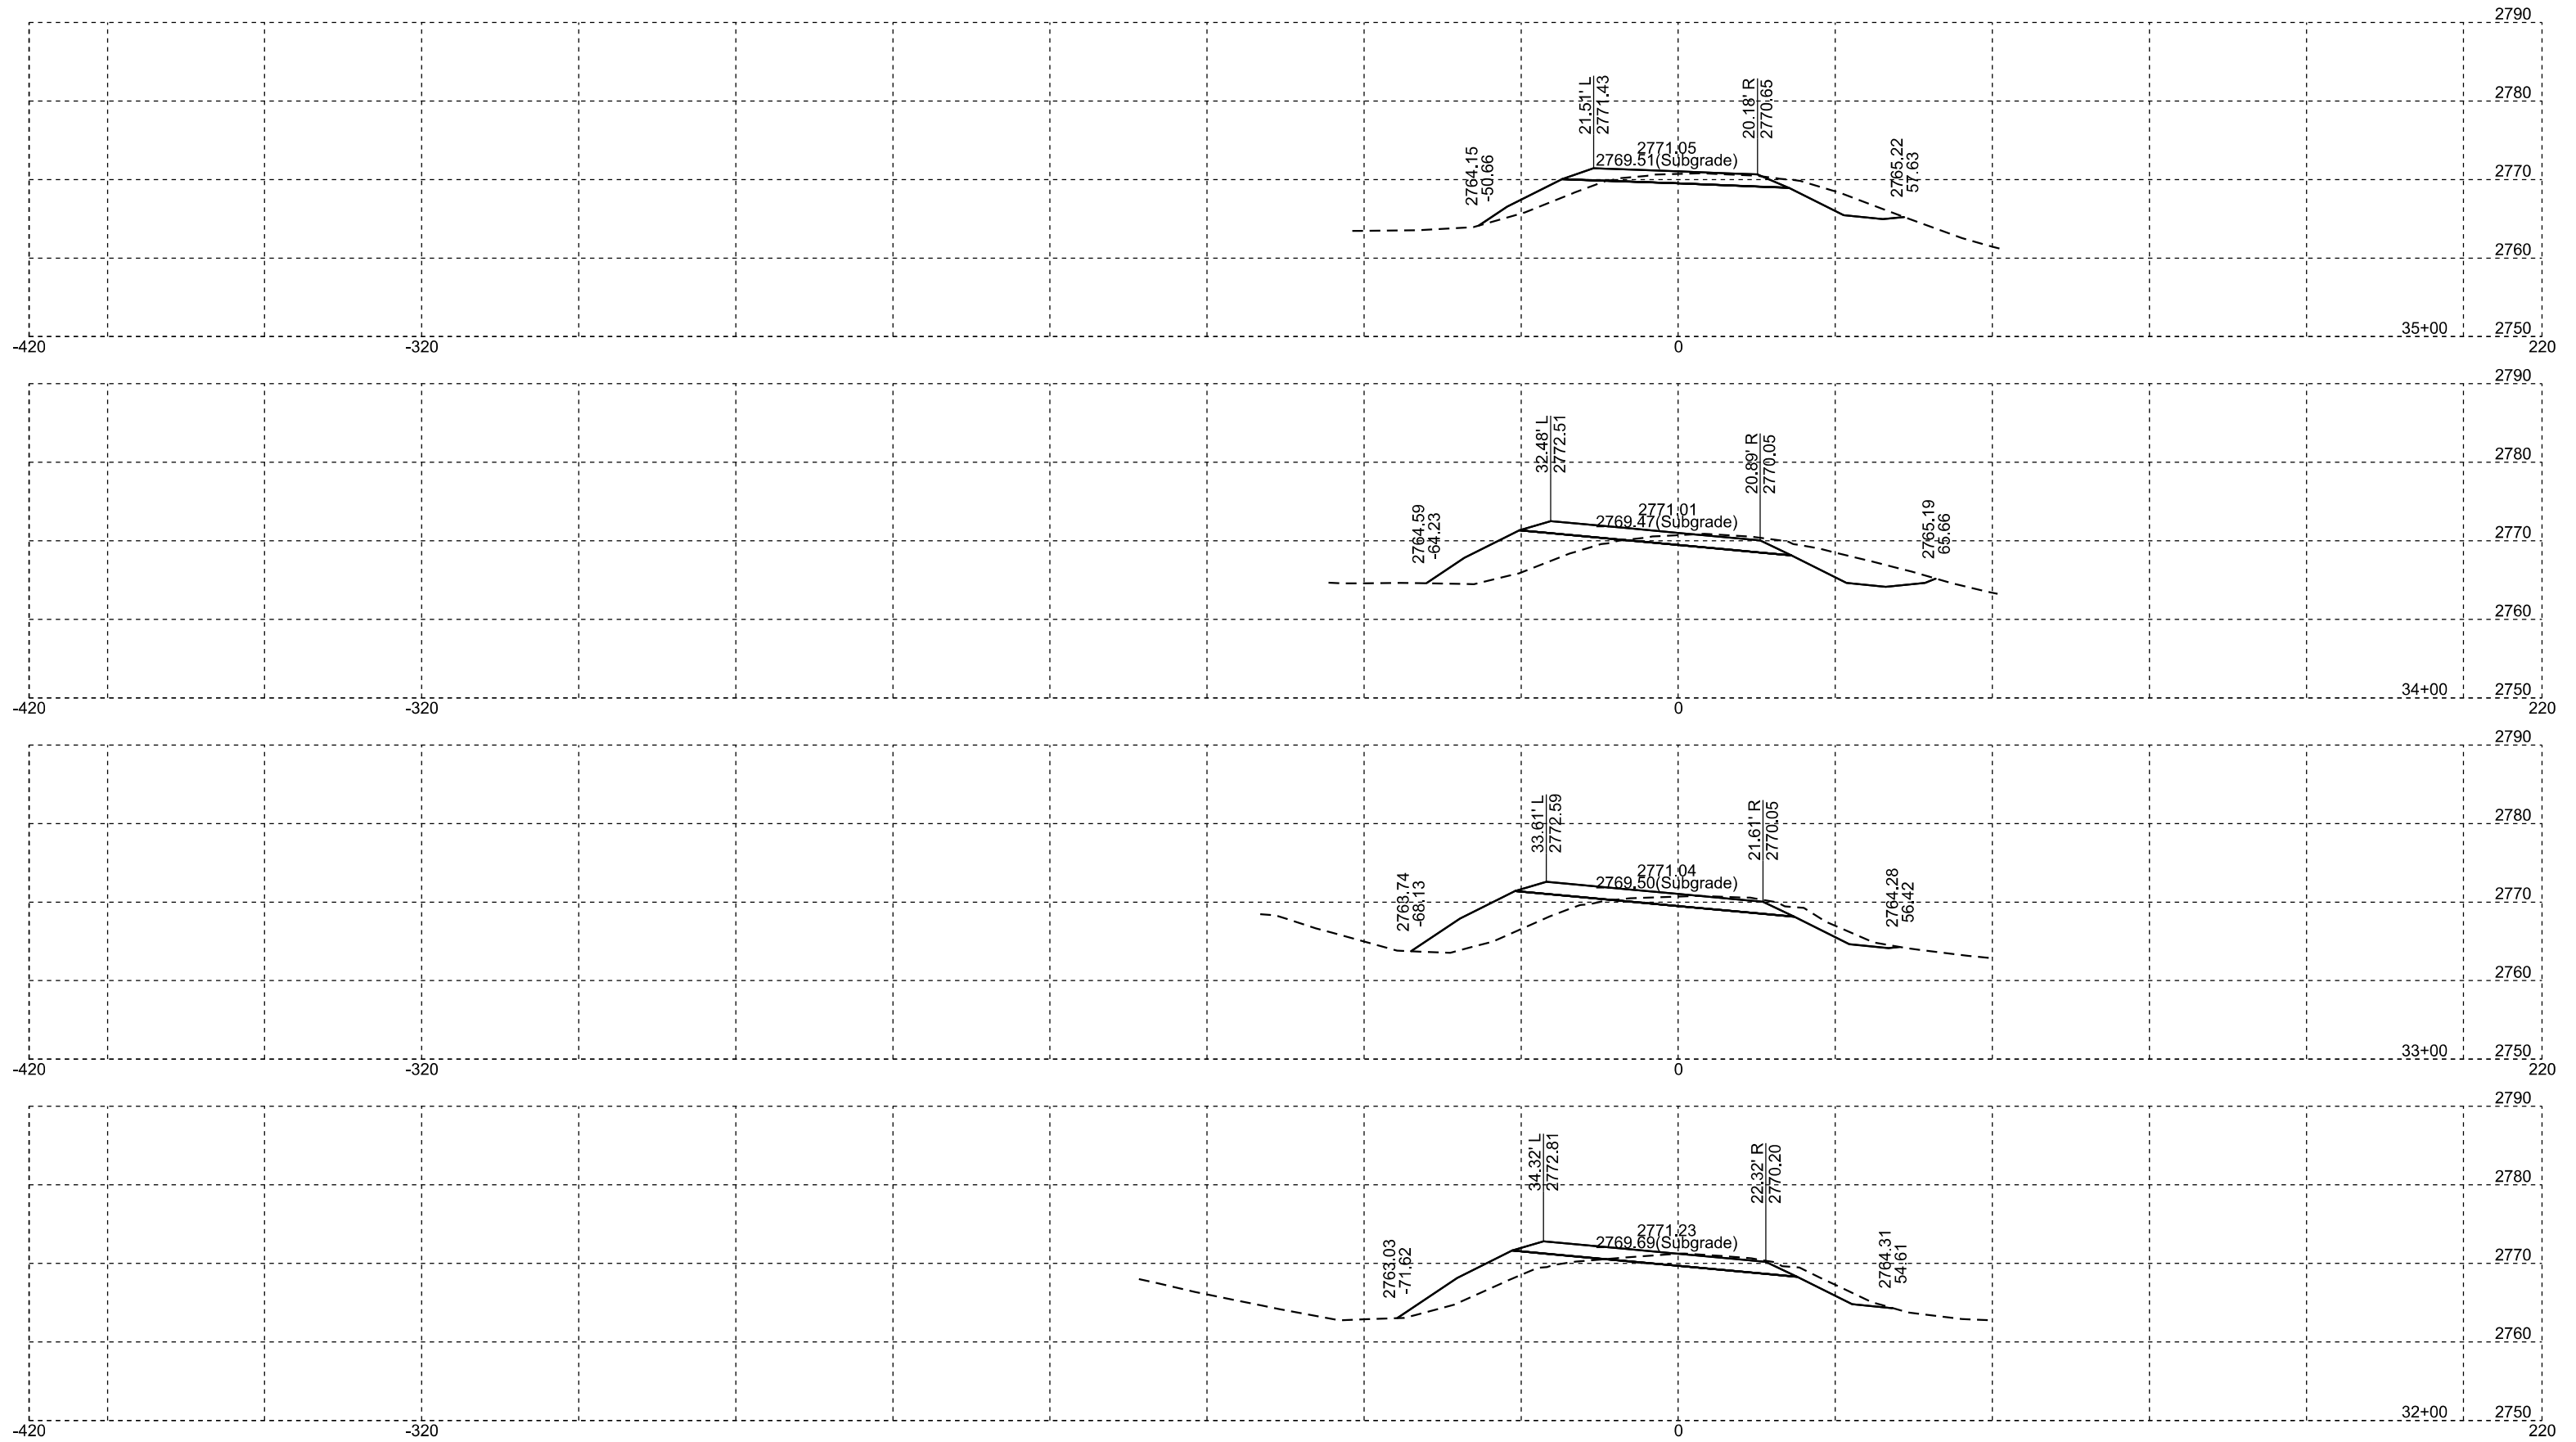

Plotting Date: 02/02/2024


STATE OF SOUTH DAKOTA	PROJECT	SHEET	TOTAL SHEETS
	NH-P-PH 0079(87)129 NH 0212(193)28	X11	X15

SD 79

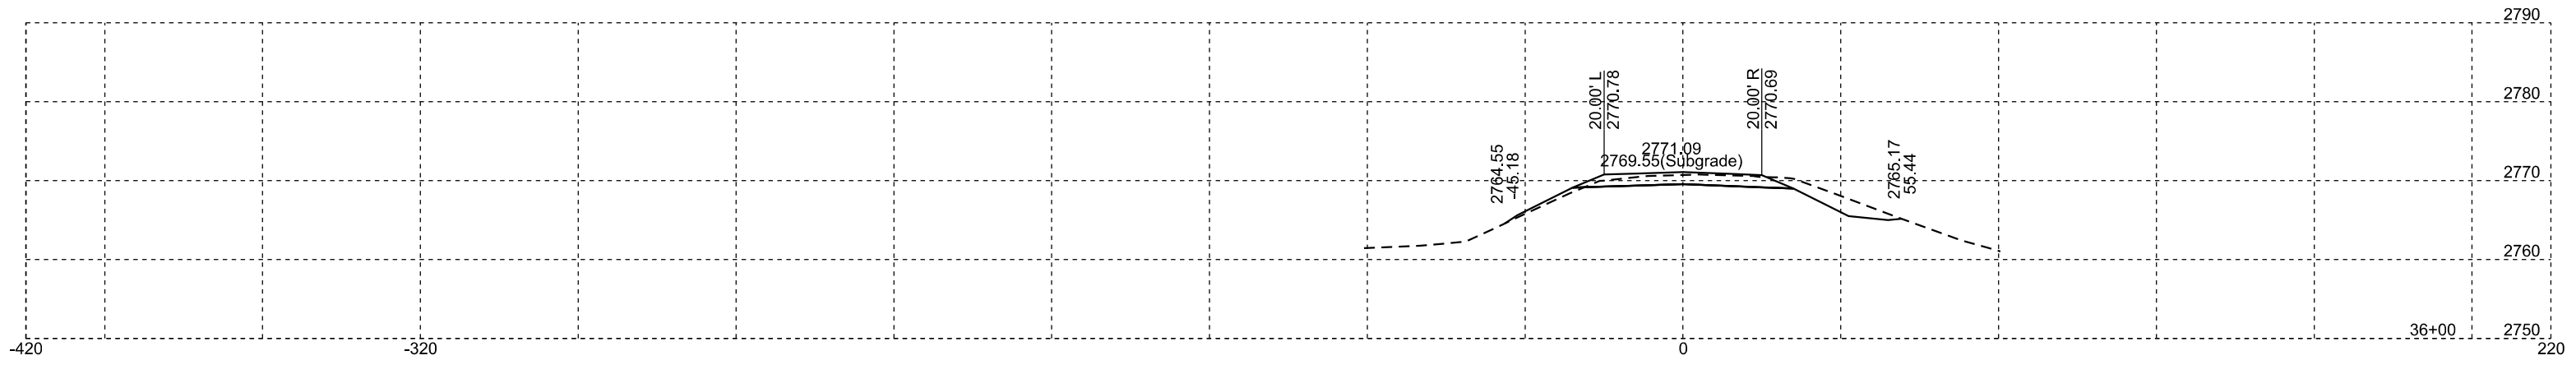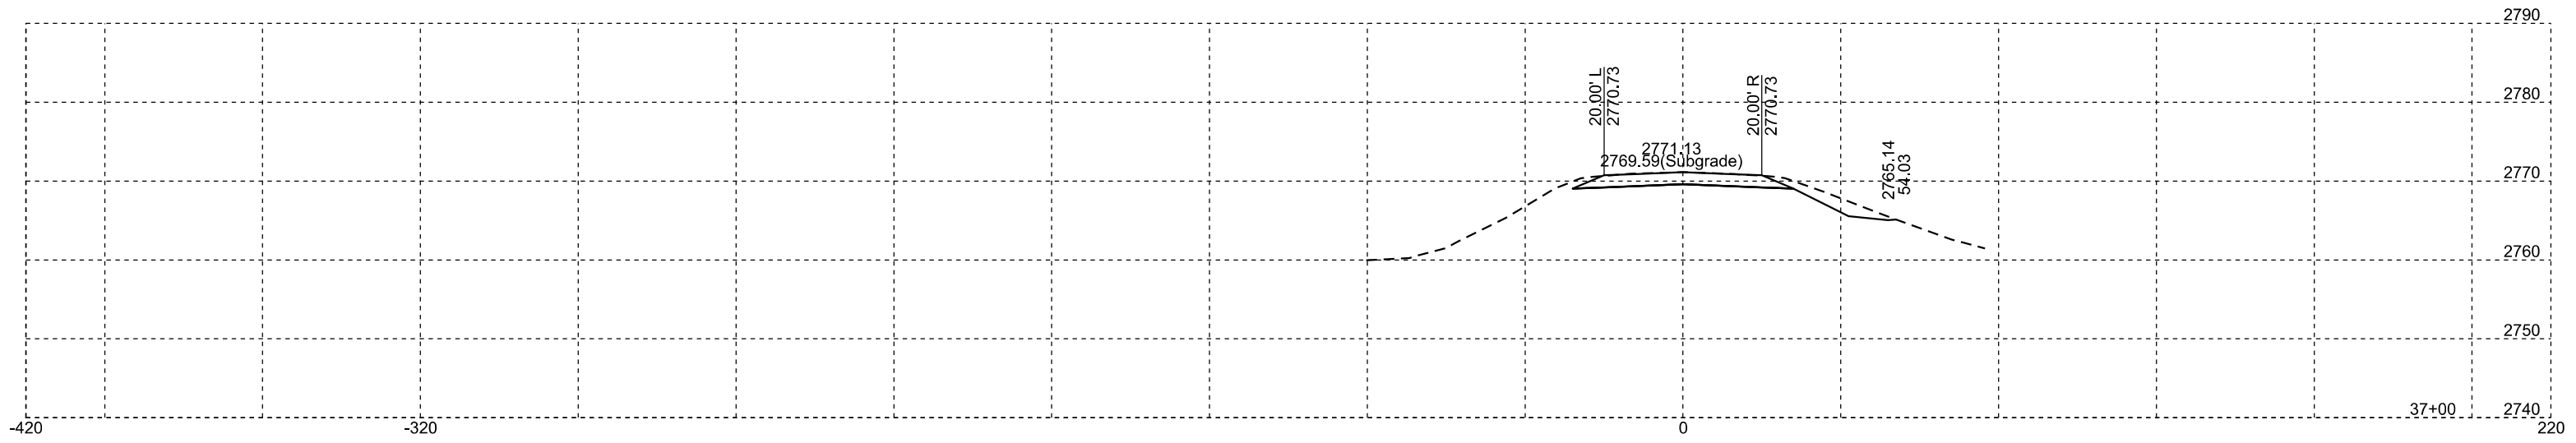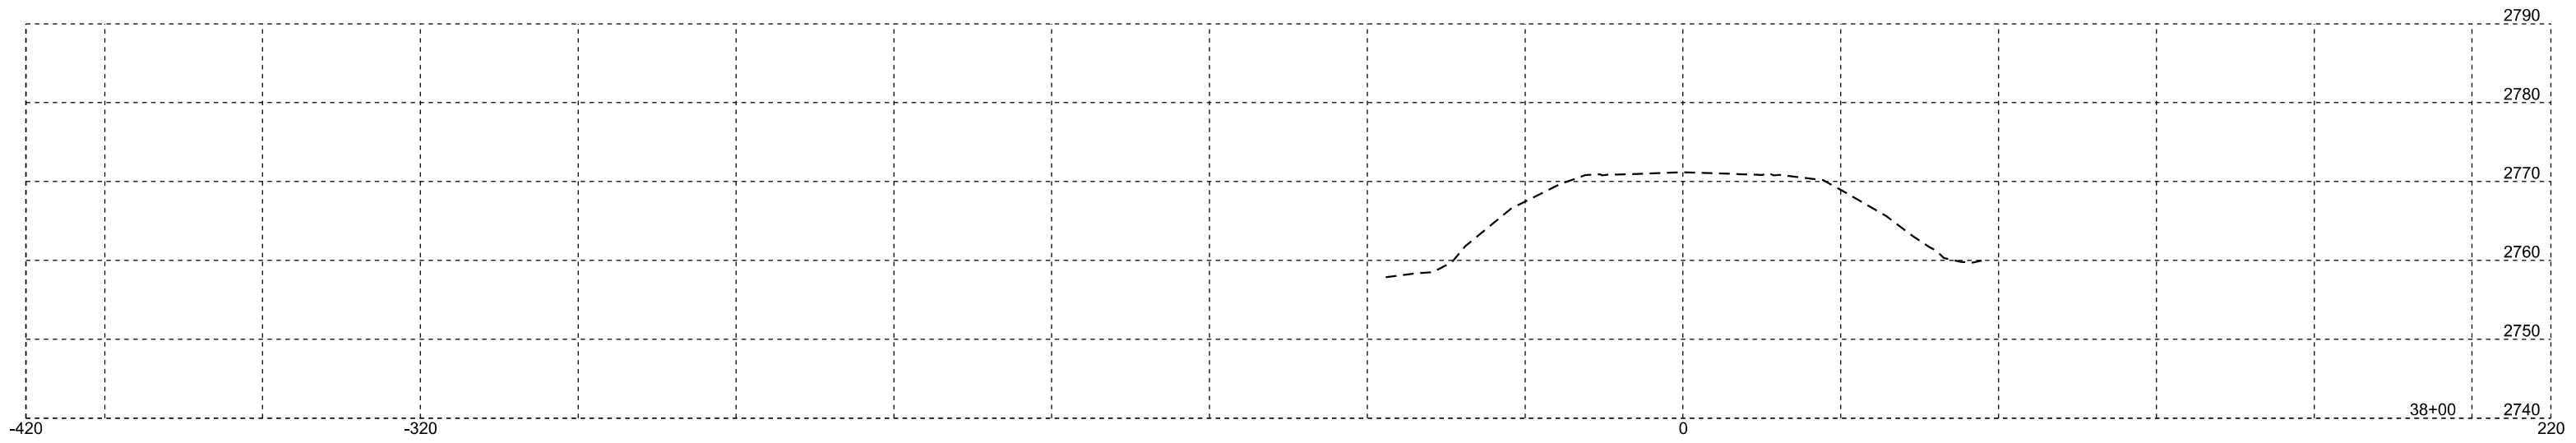


STATE OF SOUTH DAKOTA	PROJECT	SHEET	TOTAL SHEETS
	NH-P-PH 0079(87)129 NH 0212(193)28	X12	X15

US 212

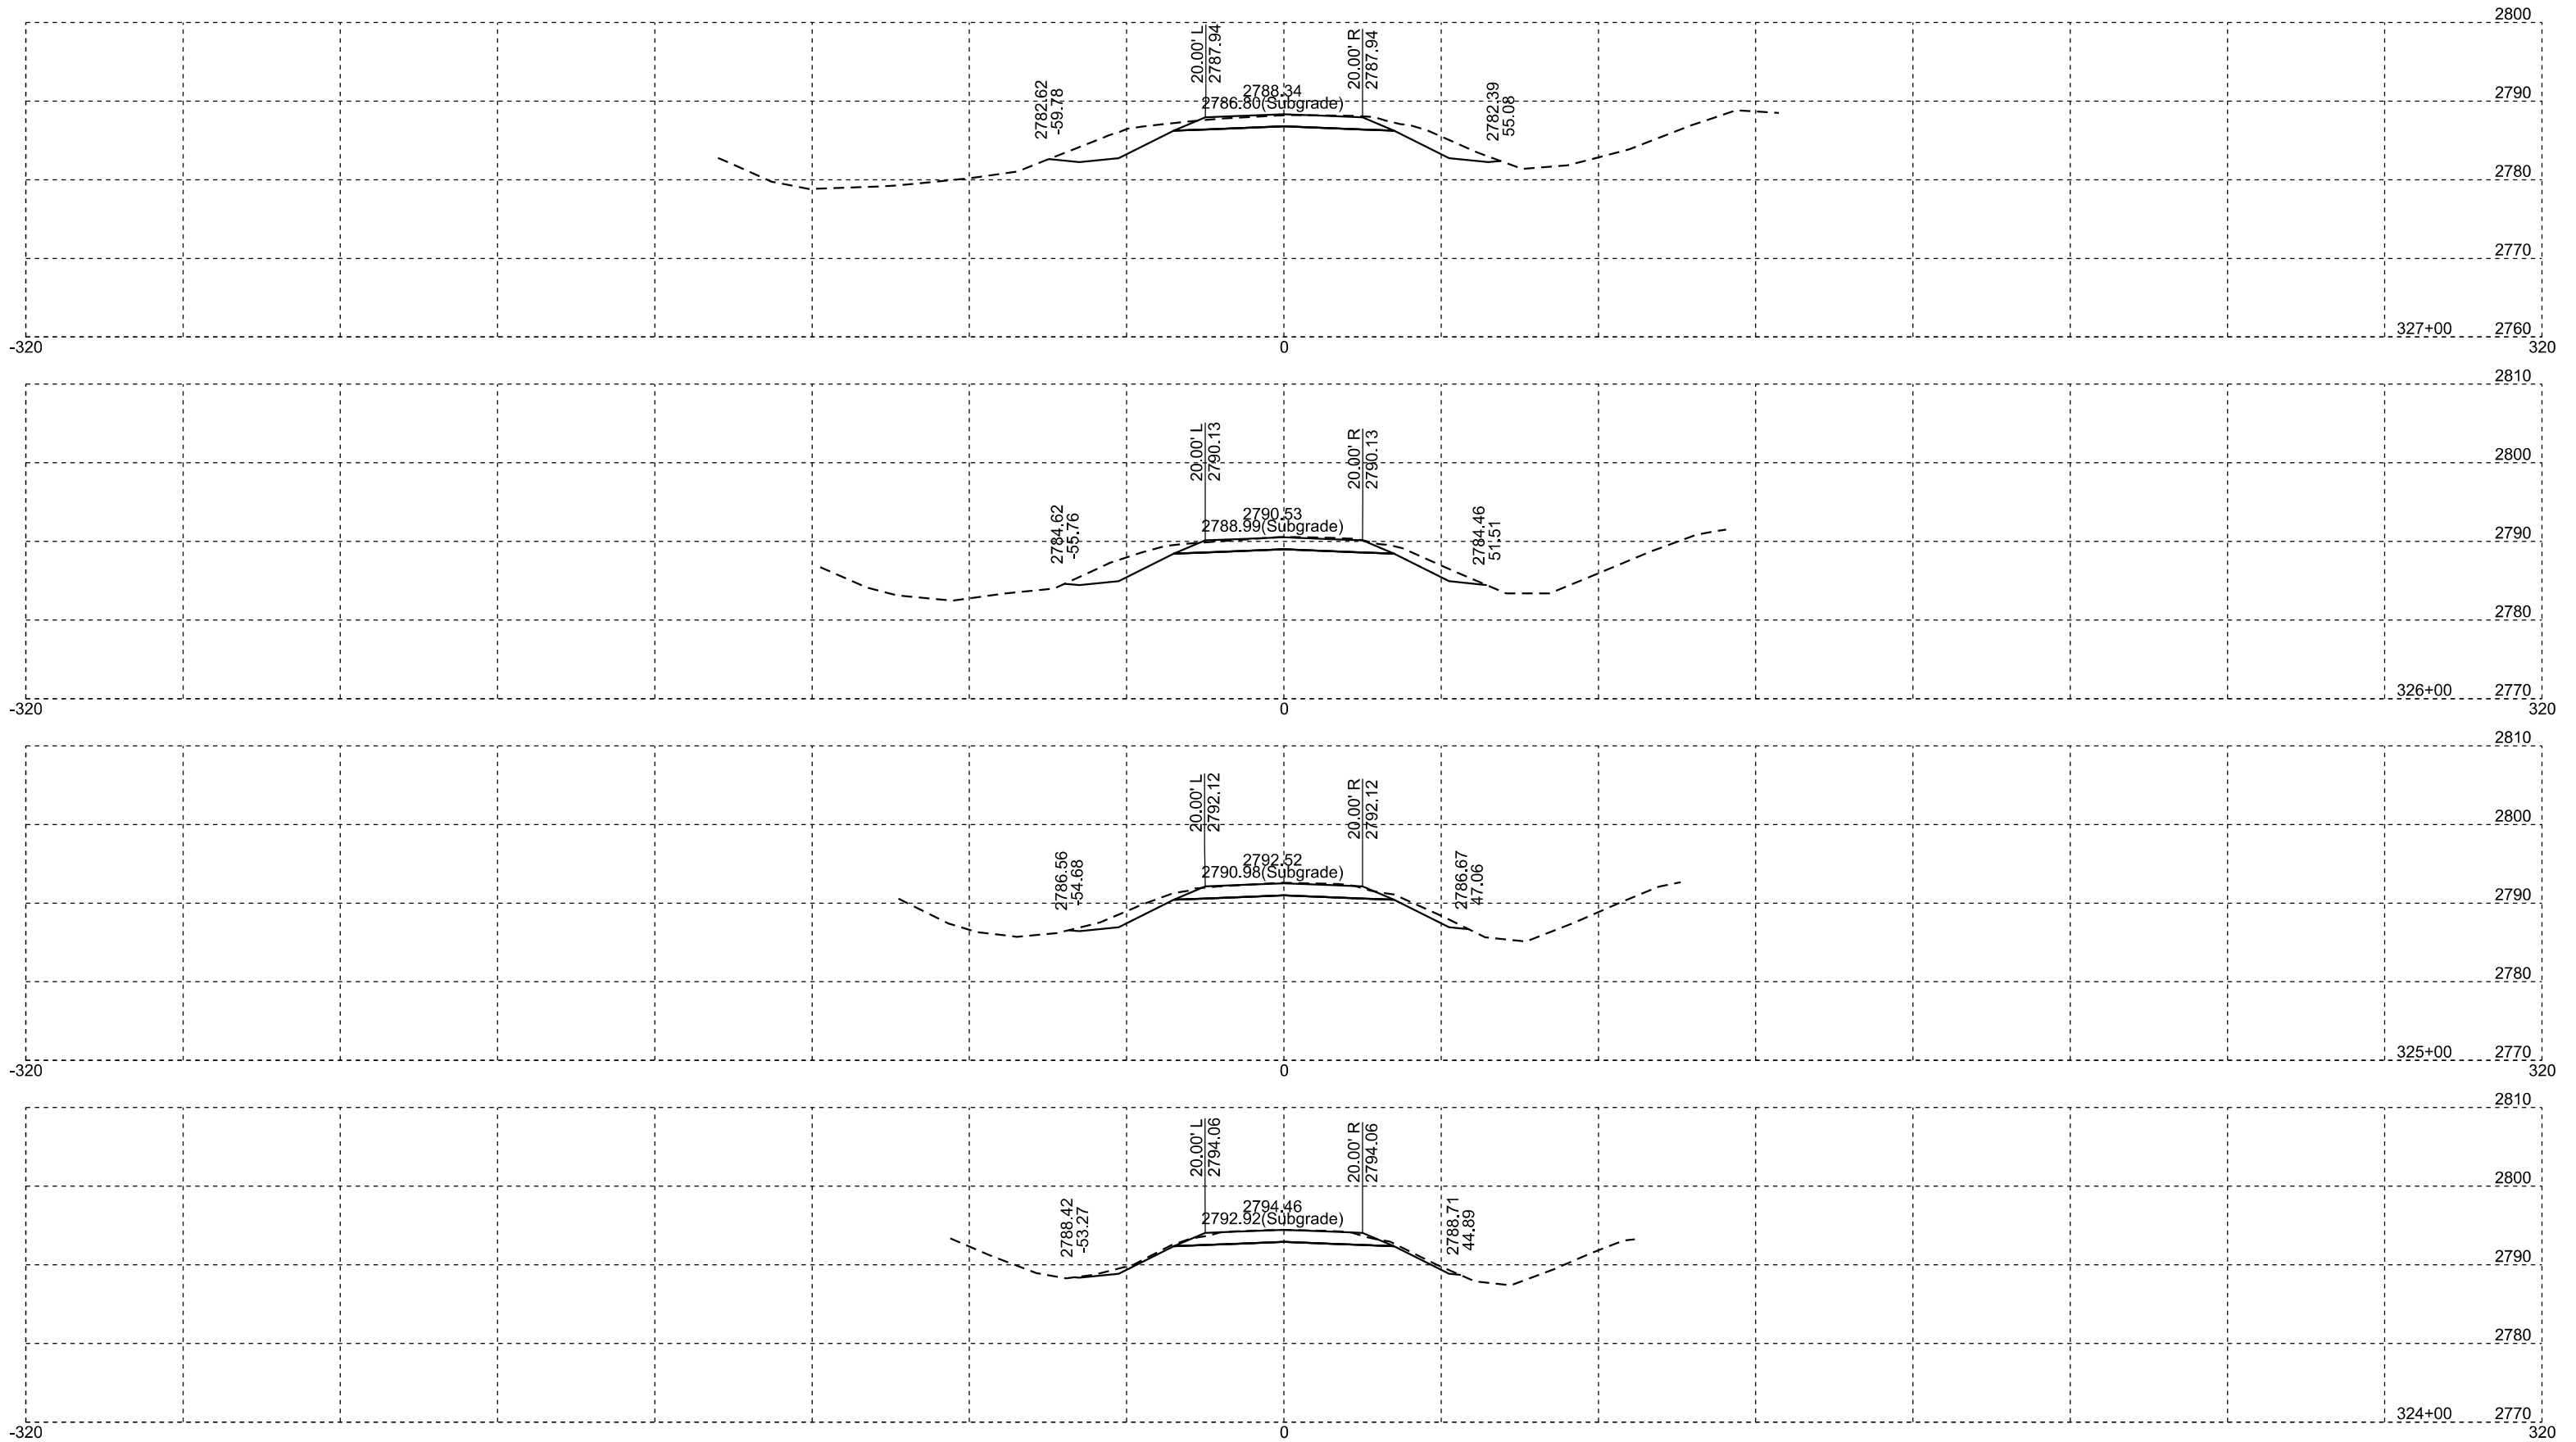


STATE OF SOUTH DAKOTA	PROJECT	SHEET	TOTAL SHEETS
	NH-P-PH 0079(87)129 NH 0212(193)28	X13	X15

US 212

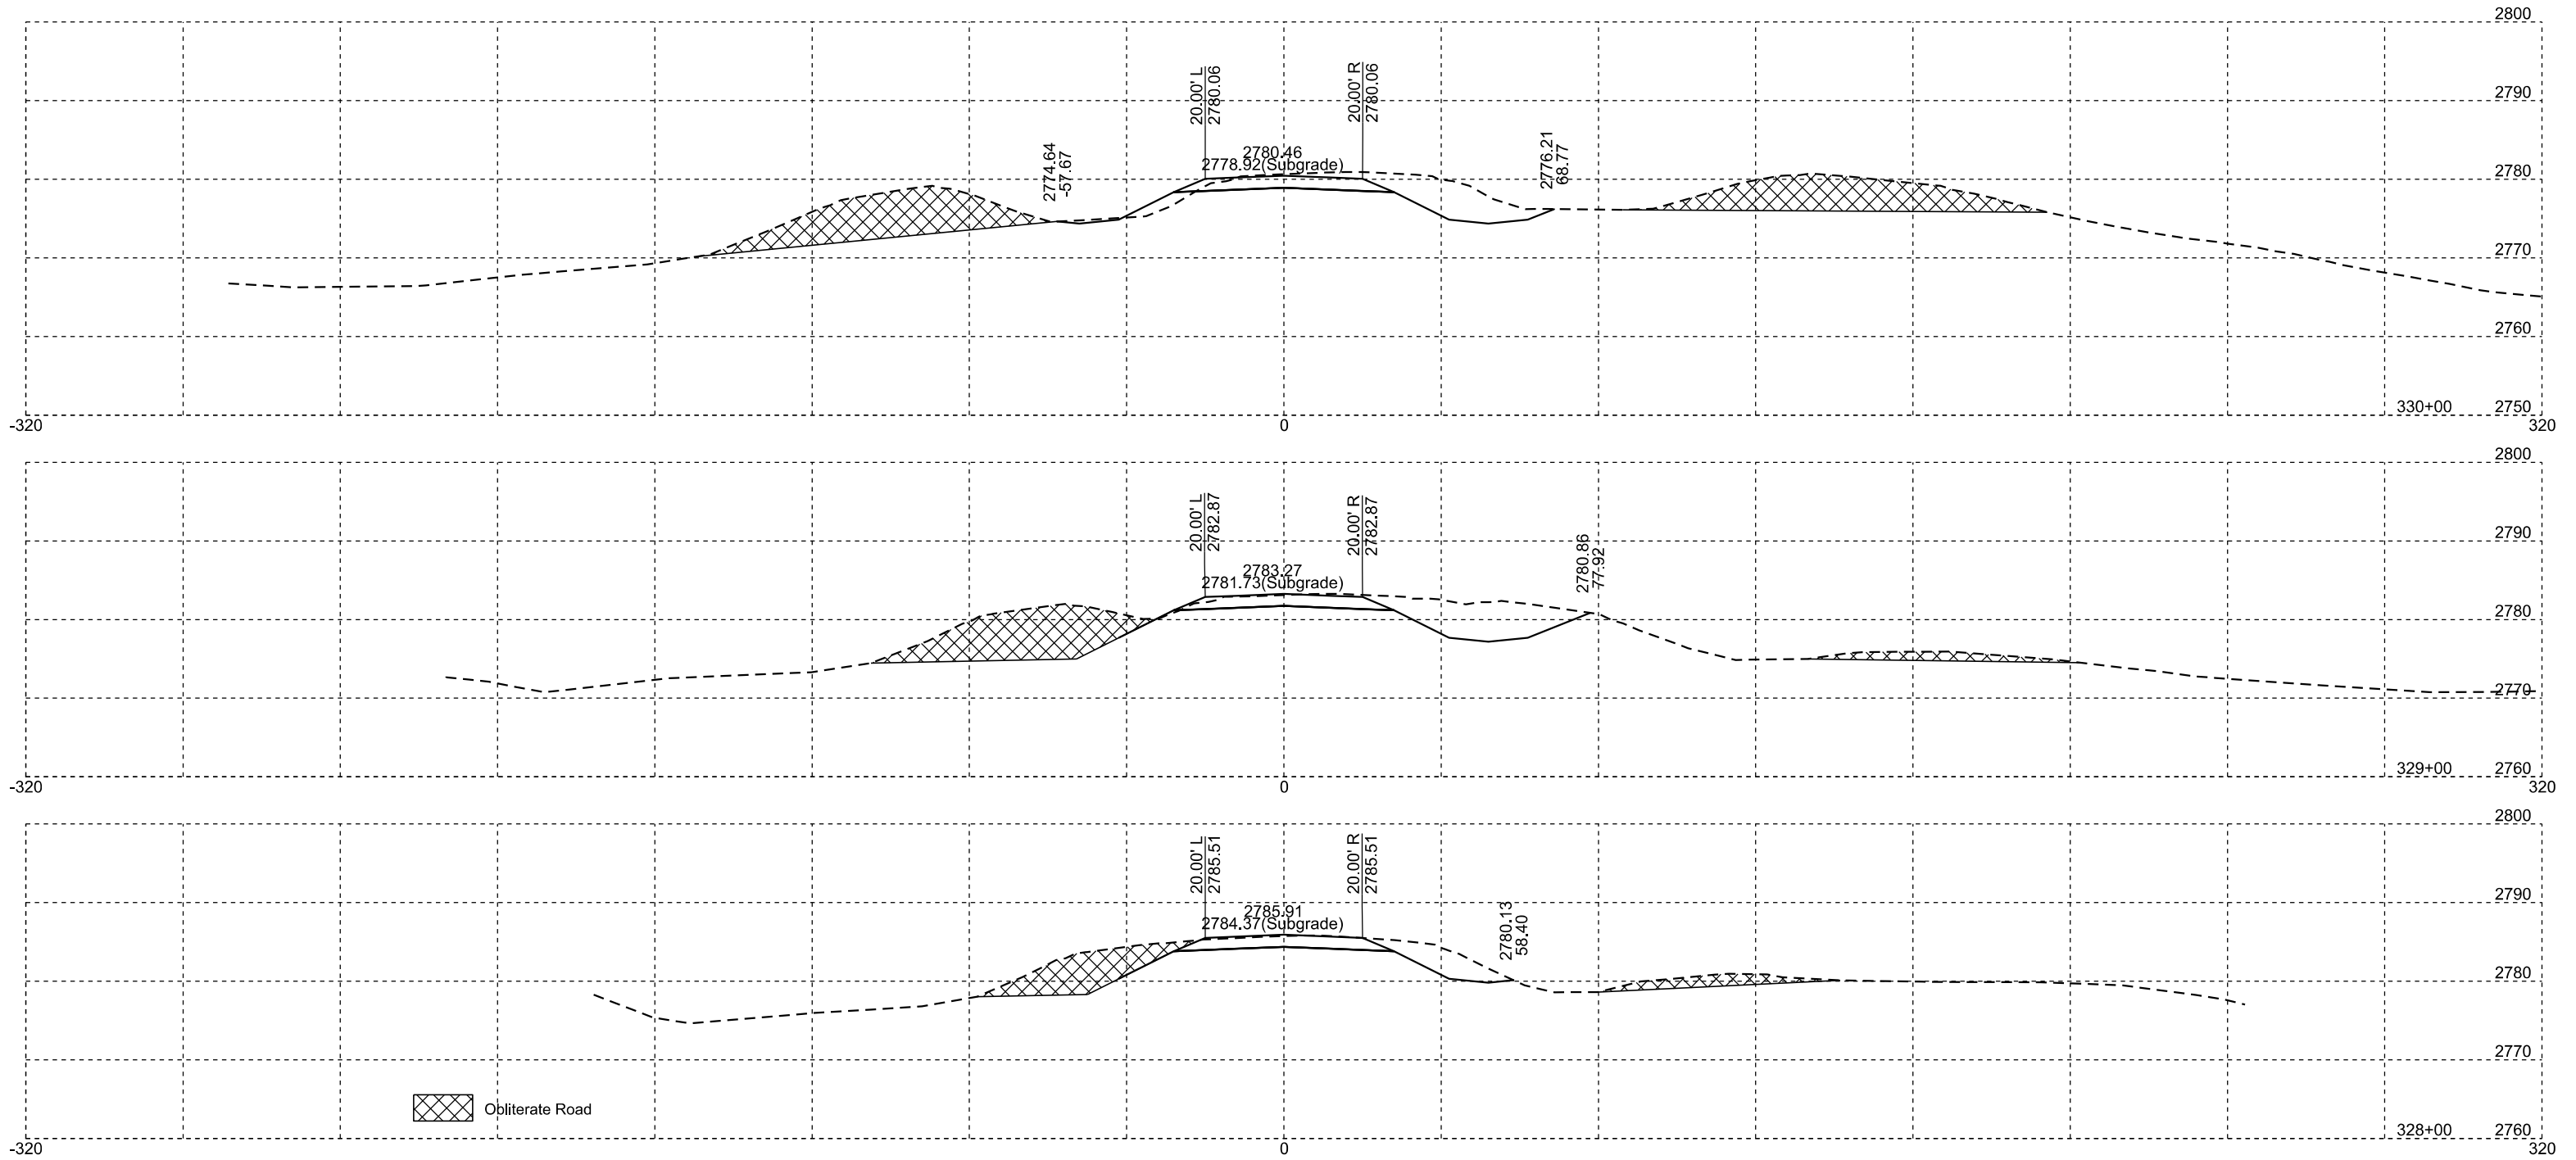


STATE OF SOUTH DAKOTA	PROJECT	SHEET	TOTAL SHEETS
	NH-P-PH 0079(87)129 NH 0212(193)28	X14	X15

US 212

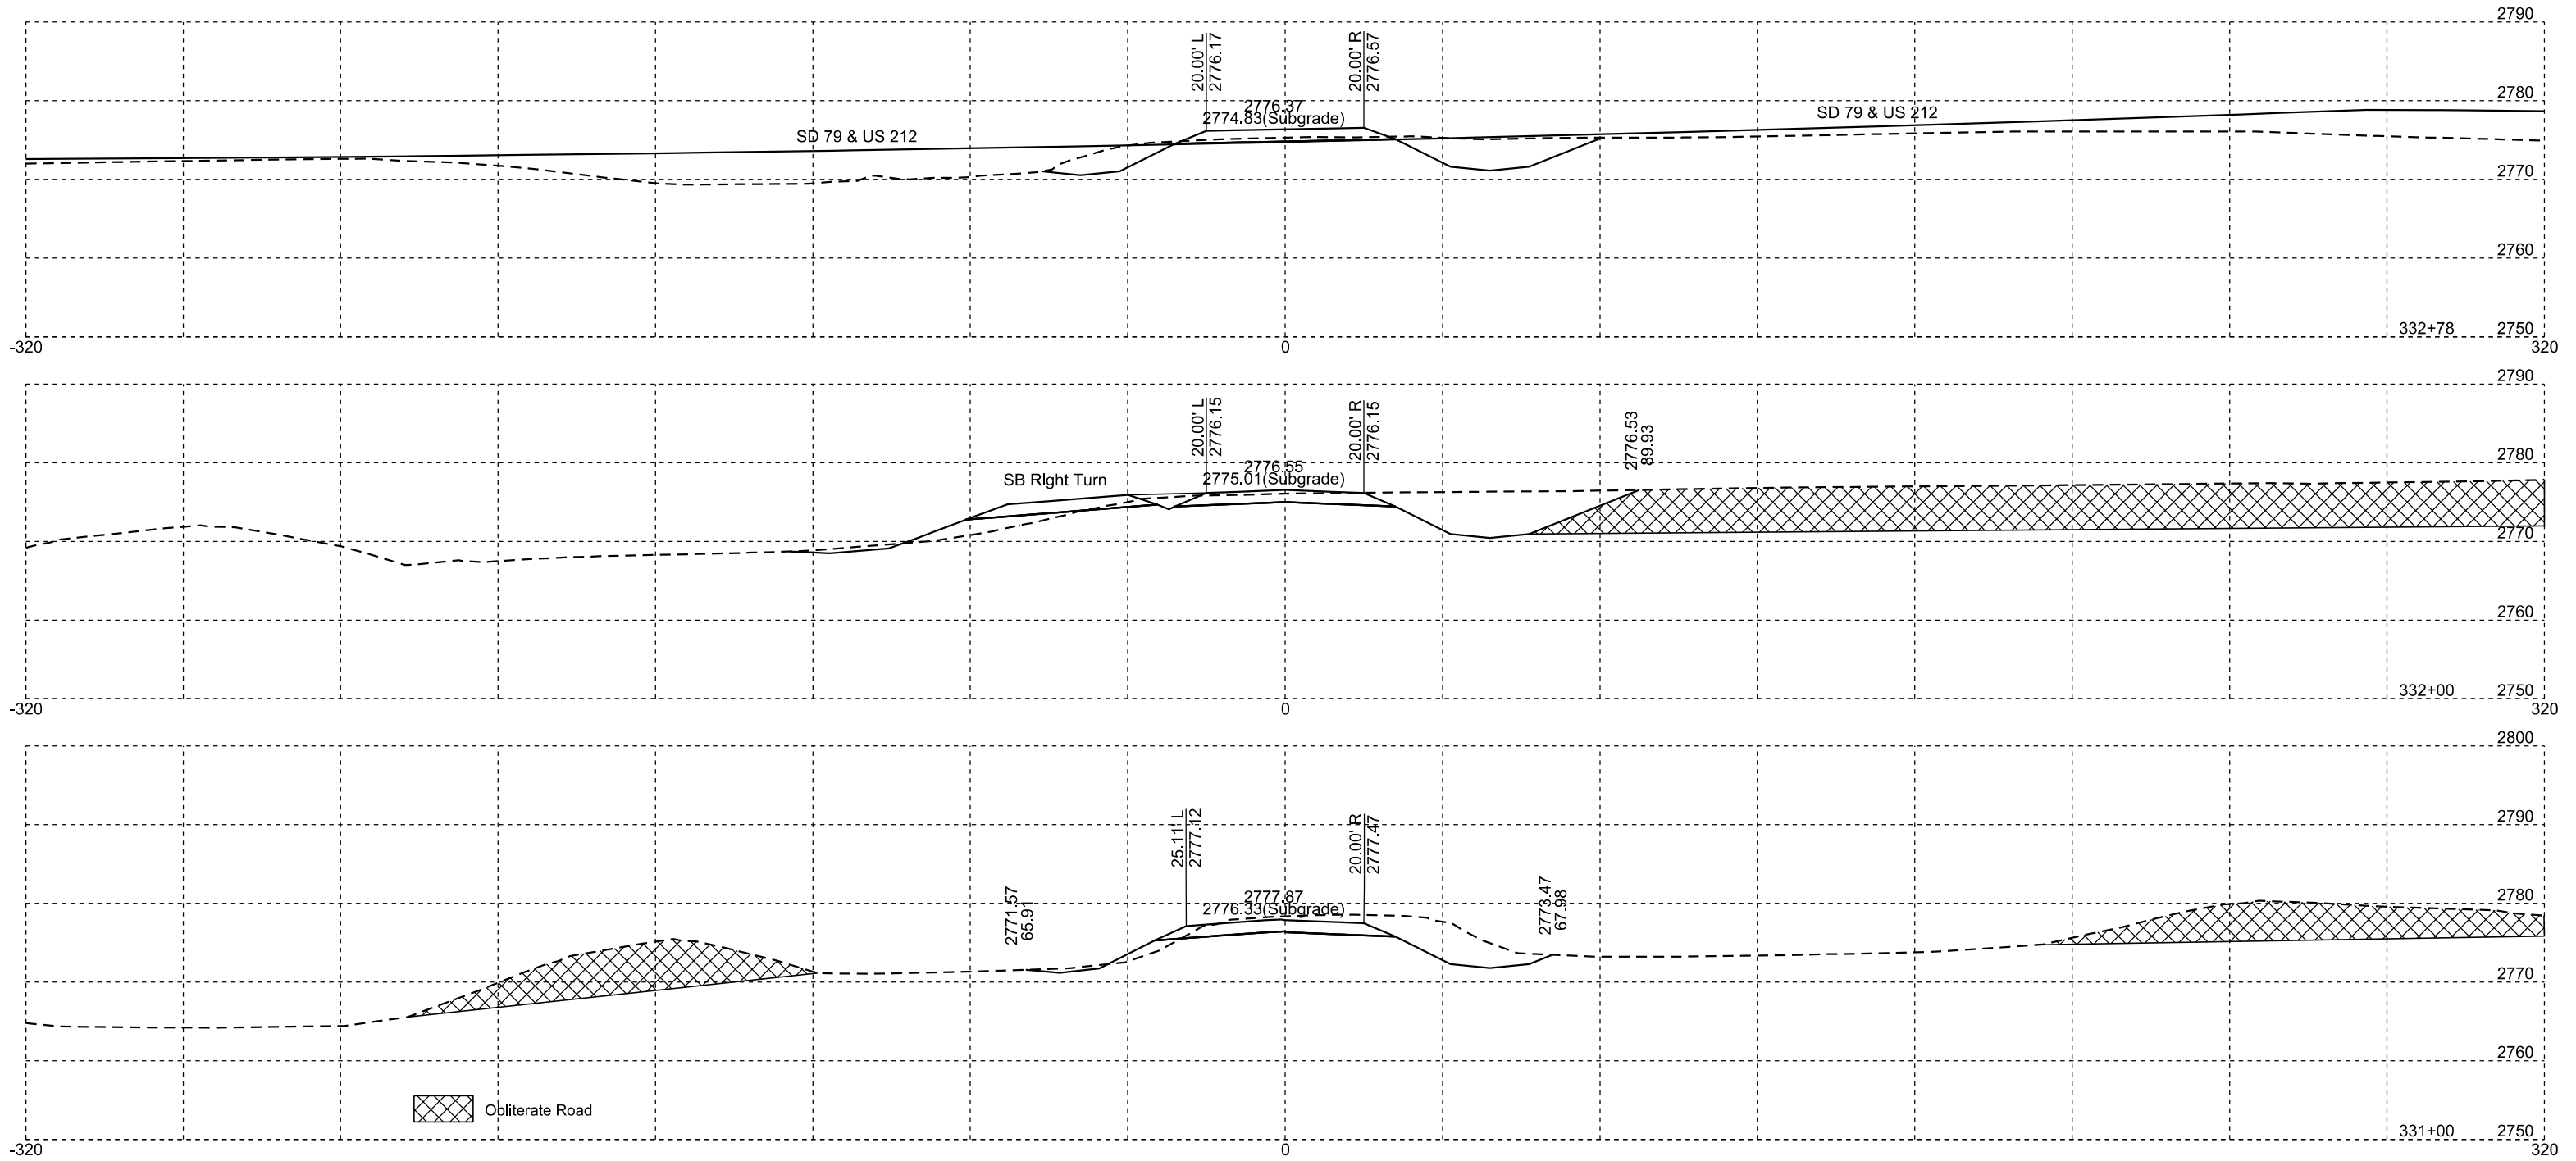

SB Right Turn Lane

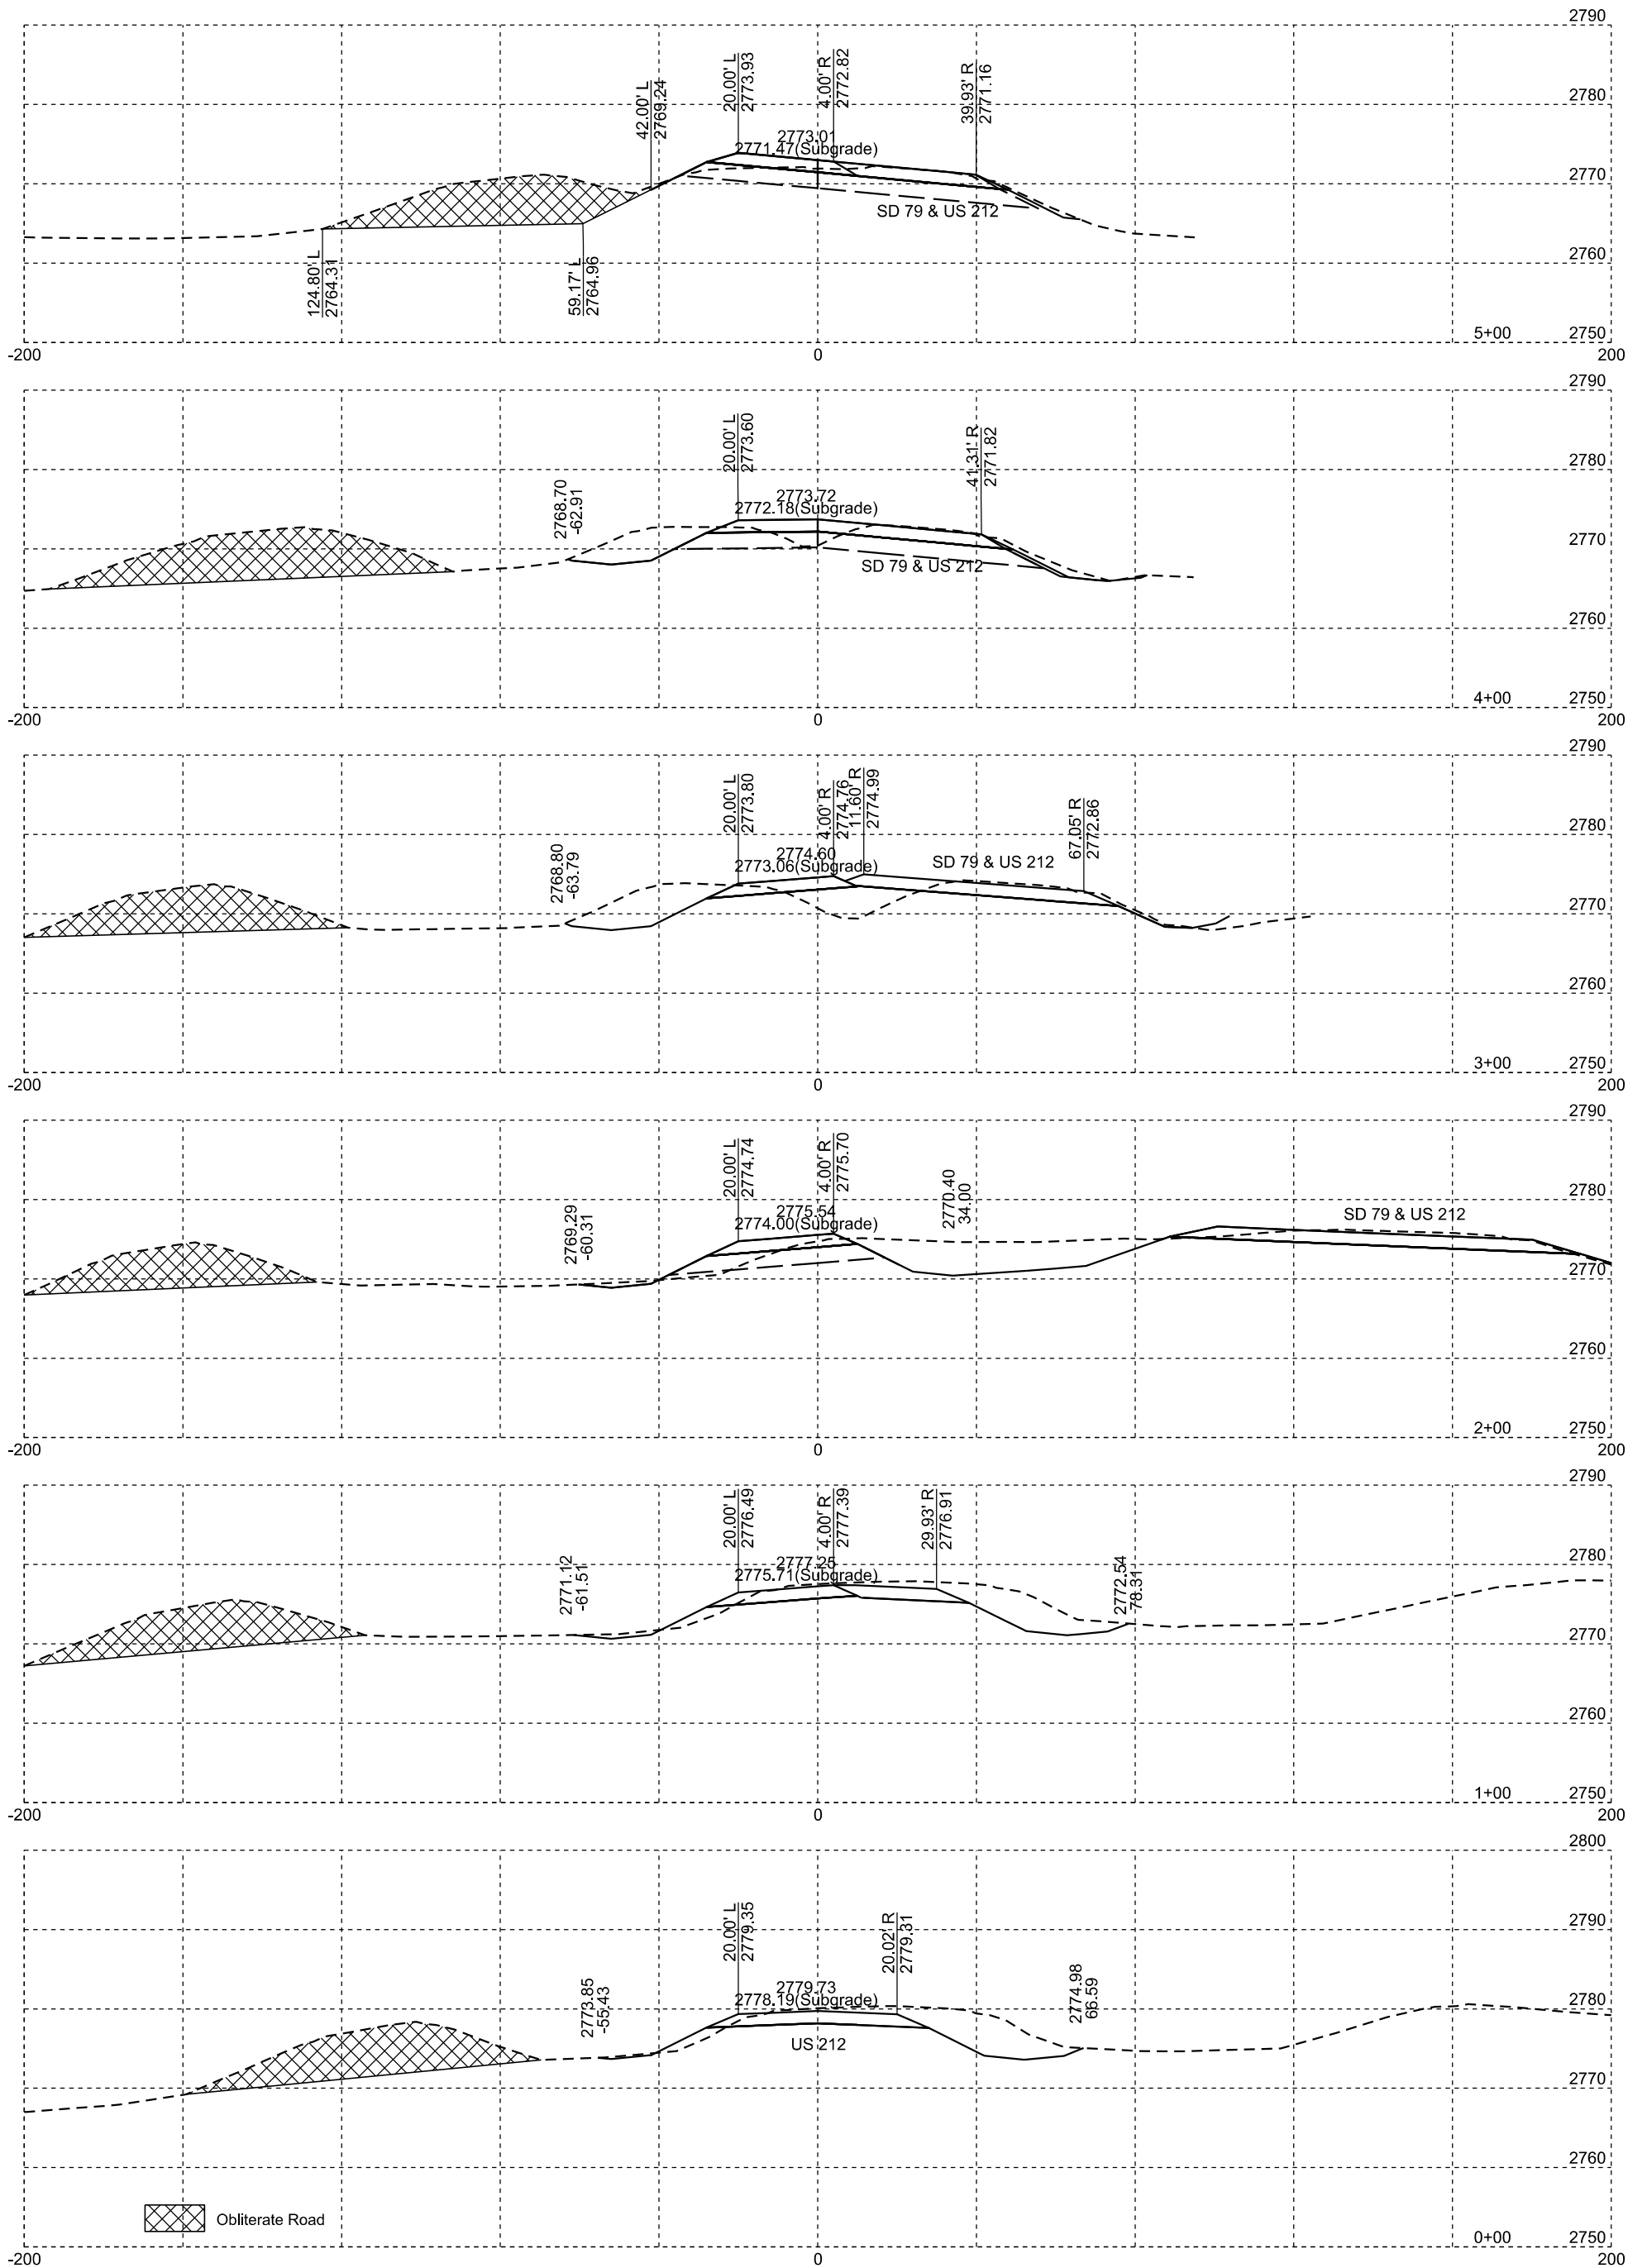

Obliterate Road

Plotting Date: 02/02/2024

STATE OF SOUTH DAKOTA	PROJECT	SHEET NO.	TOTAL SHEETS
	NH-P-PH 0079(87)129	X15	X15
	NH 0212(193)28		