


SECTION X - CROSS SECTIONS

STATE OF SOUTH DAKOTA	PROJECT	SHEET	TOTAL SHEETS
	NH 0014(208)230	X1	X25

Plotting Date: 03/22/2021

INDEX OF SHEETS

- X1 General Layout with Index
- X2 Profile Layout
- X3-X20 Mainline Cross Sections
- X21-X25 Drainage Channel Cross Sections

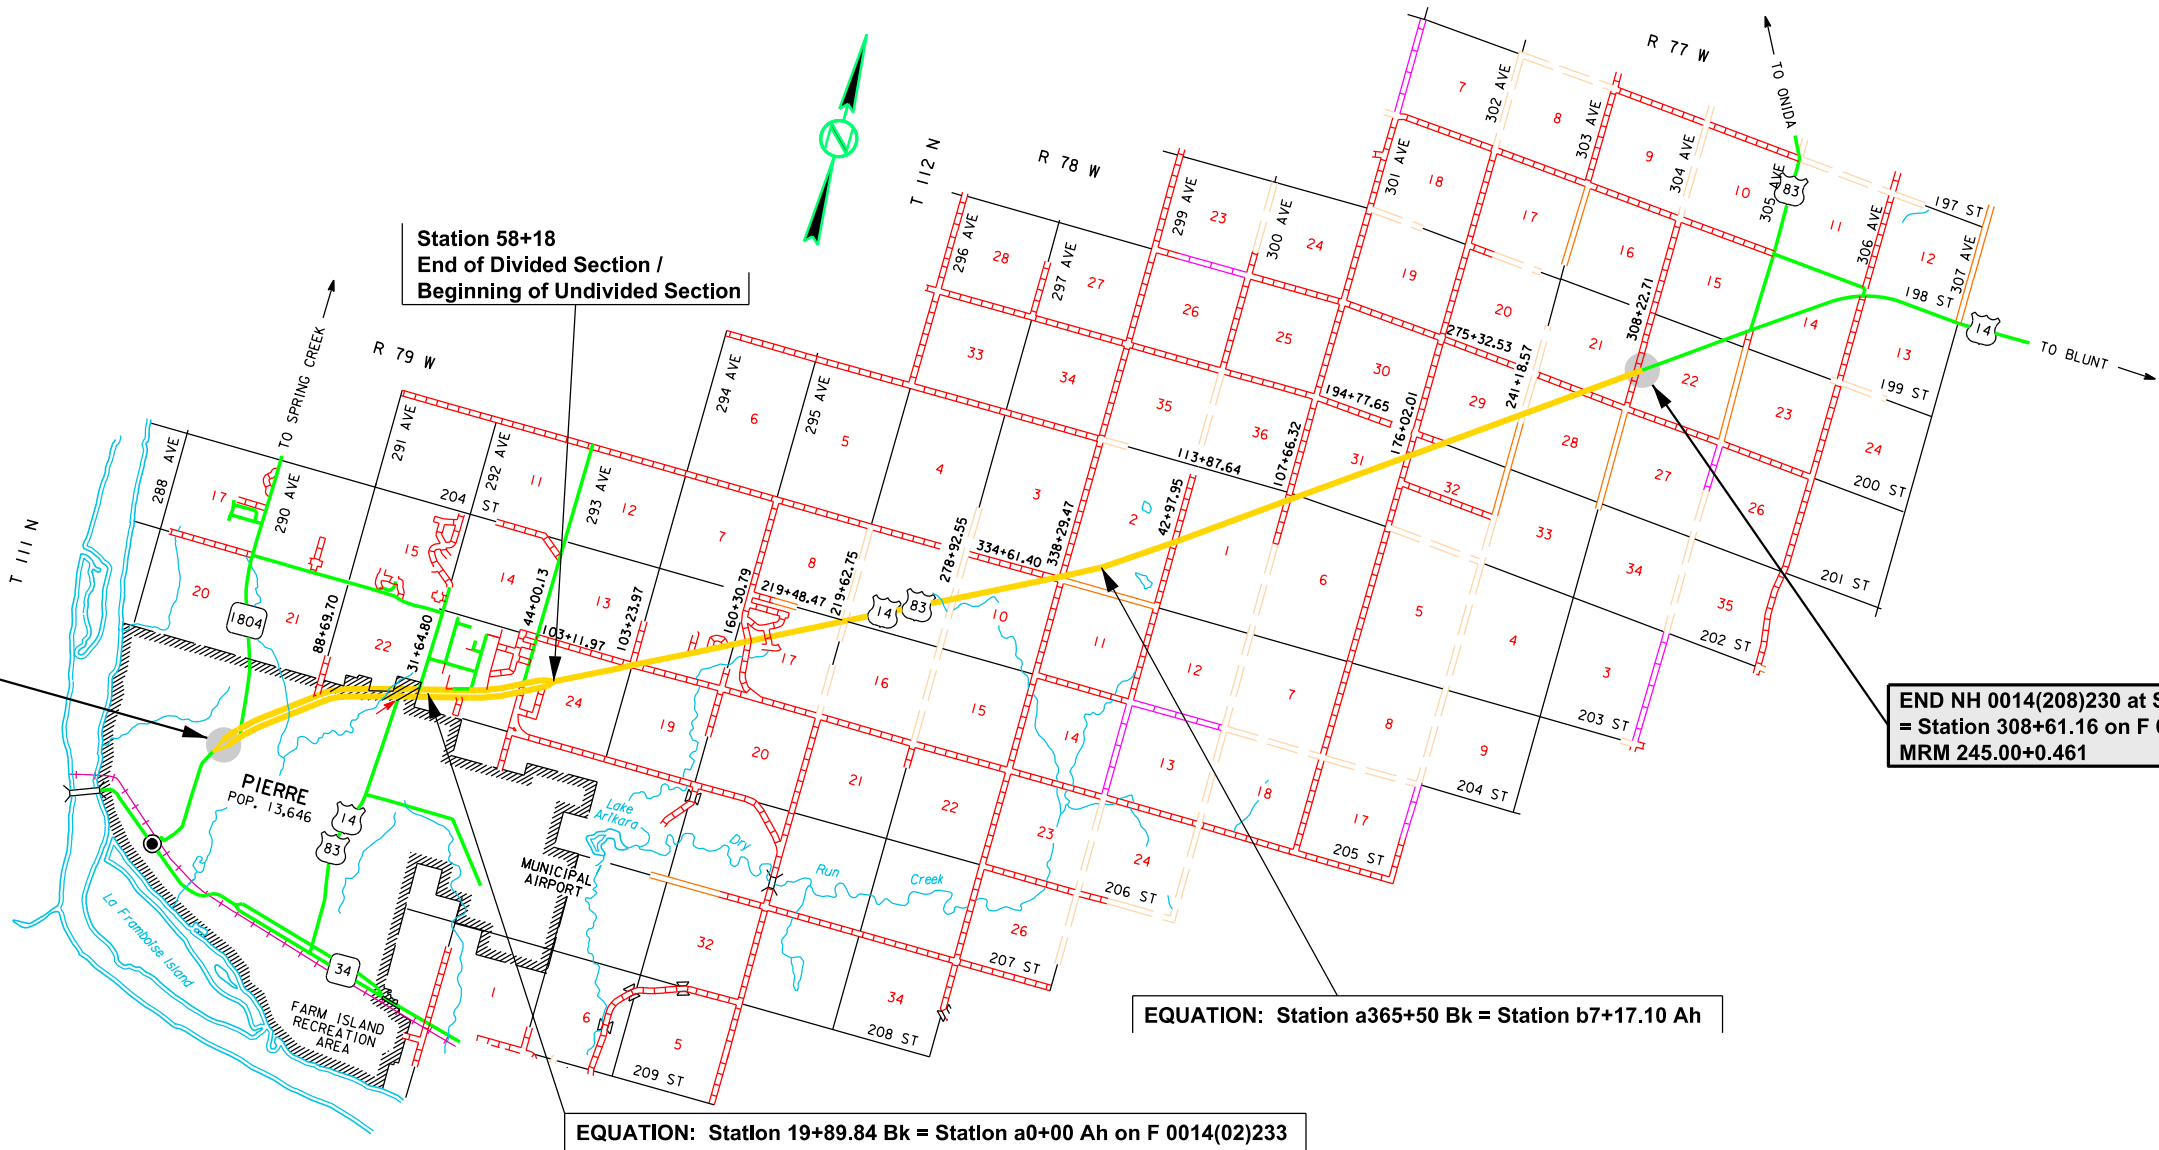


Drainage Channel / Pipe Profile @ EBL Station 125+00


(dc125 alignment)

Plotting Date: 03/22/2021


STATE OF SOUTH DAKOTA	PROJECT	SHEET	TOTAL SHEETS
	NH 0014(208)230	X2	X25

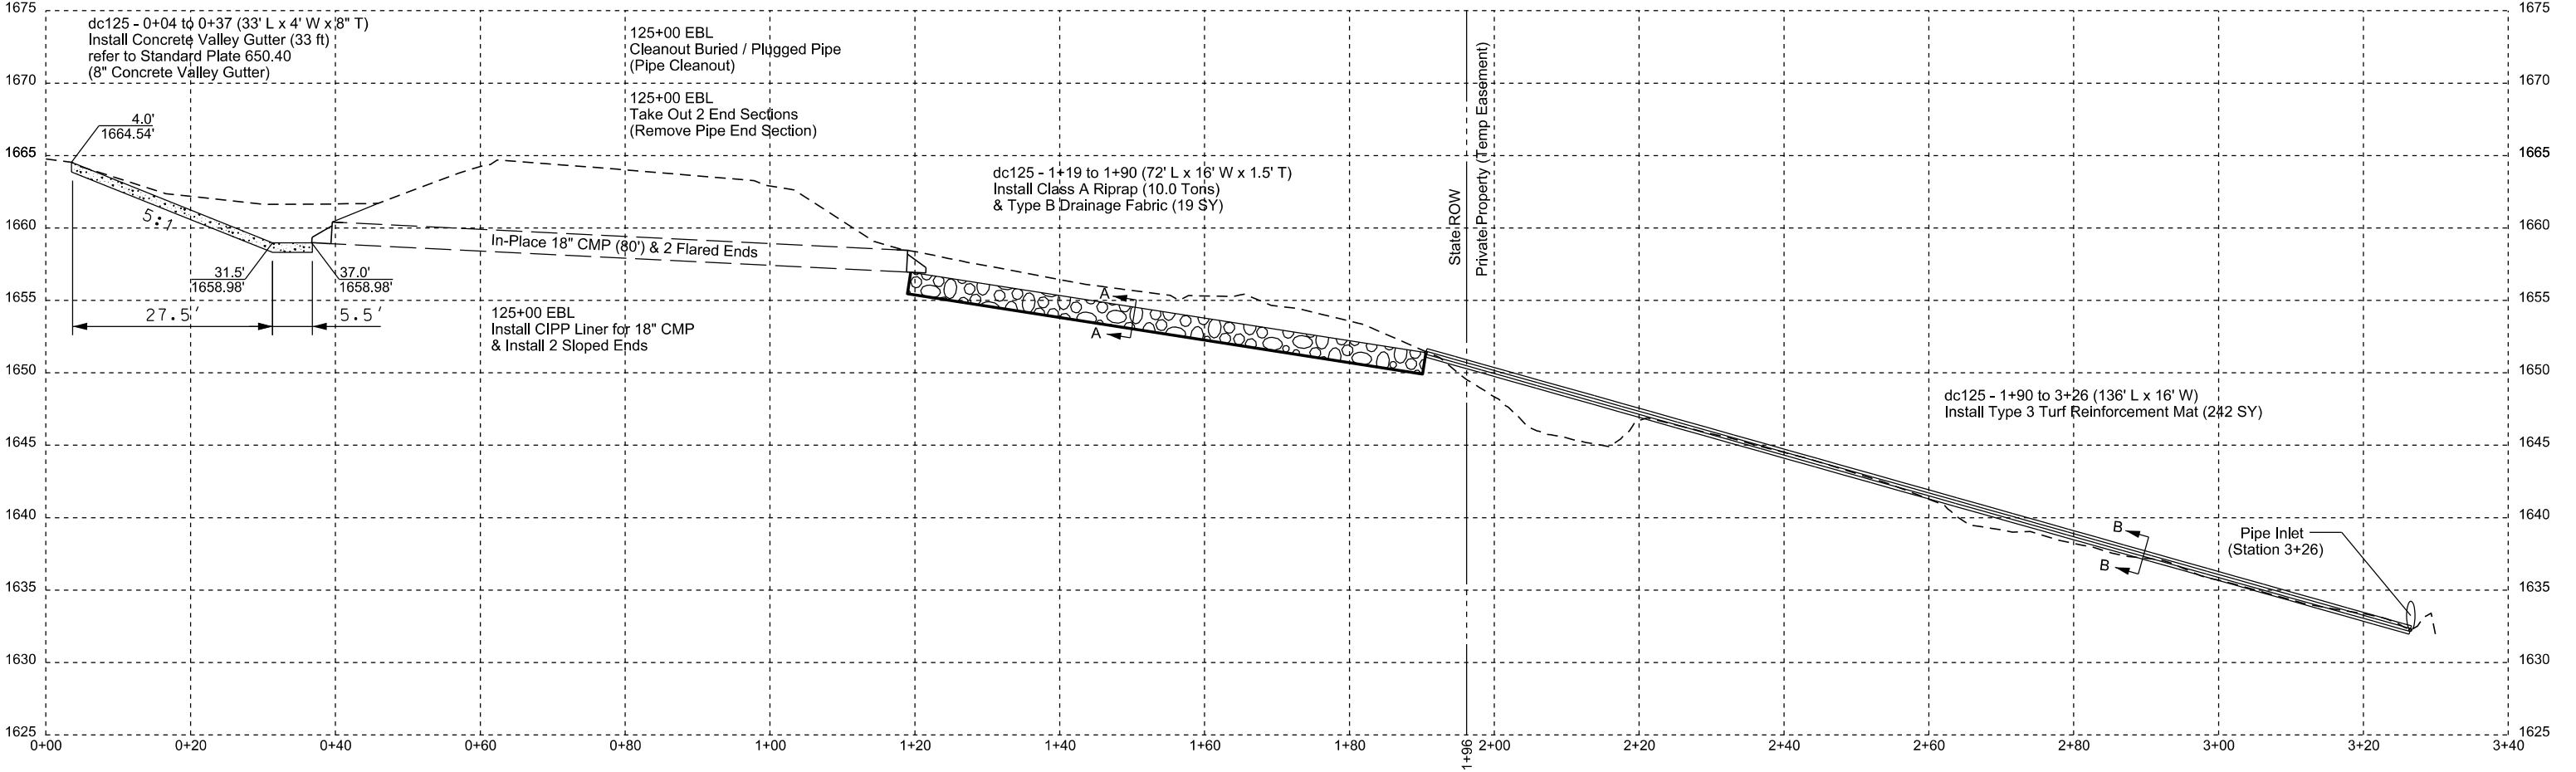



Section A-A (Riprap / Drainage Channel)
(dc125 - 1+19 to 1+90)

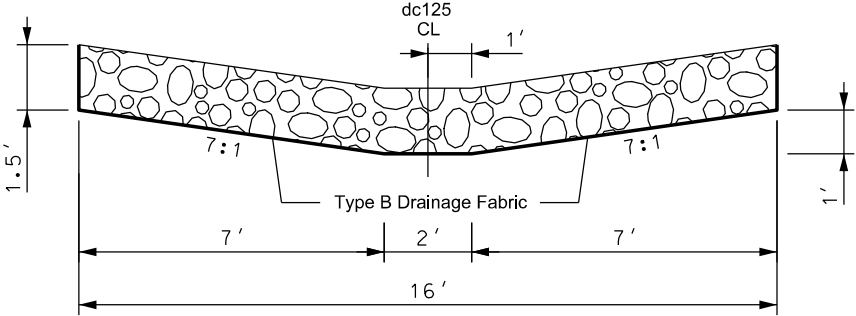




Section B-B (Turf Mat / Drainage Channel)
(dc125 - 1+90 to 3+26)

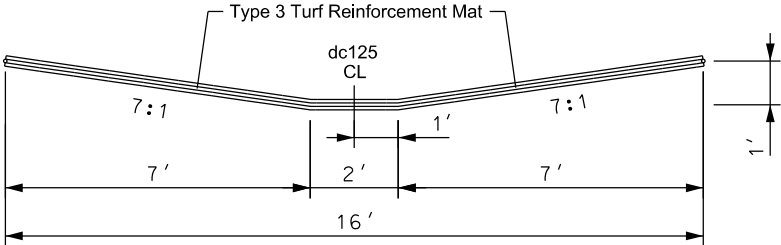



STATE OF SOUTH DAKOTA	PROJECT	SHEET	TOTAL SHEETS
	NH 0014(208)230	X3	X25

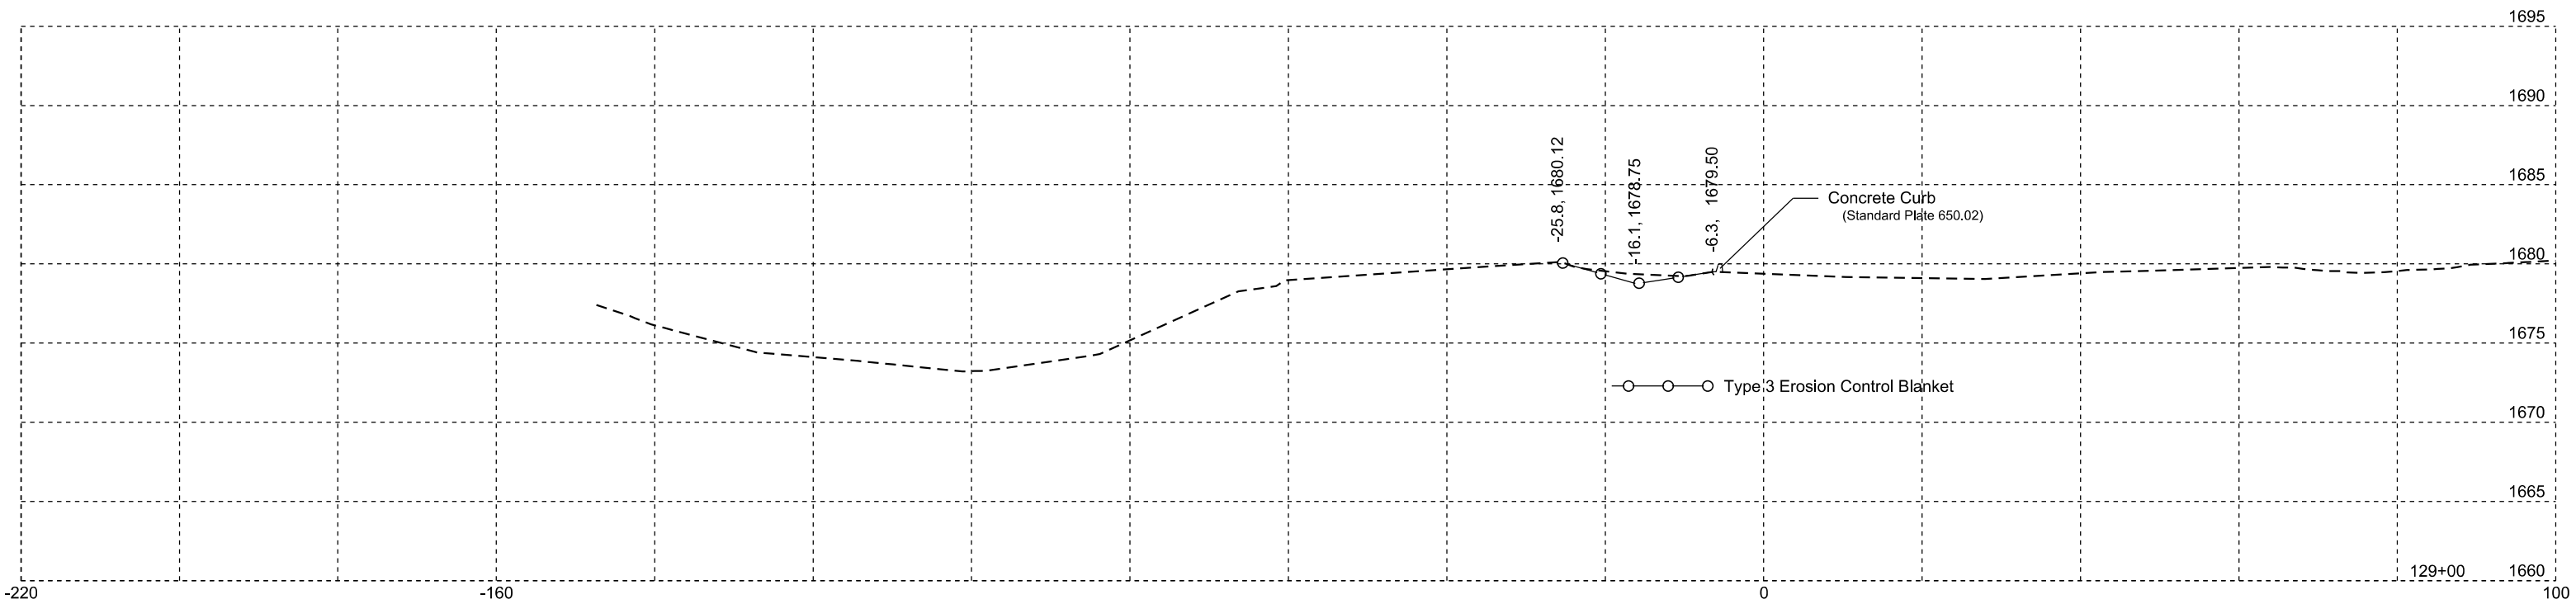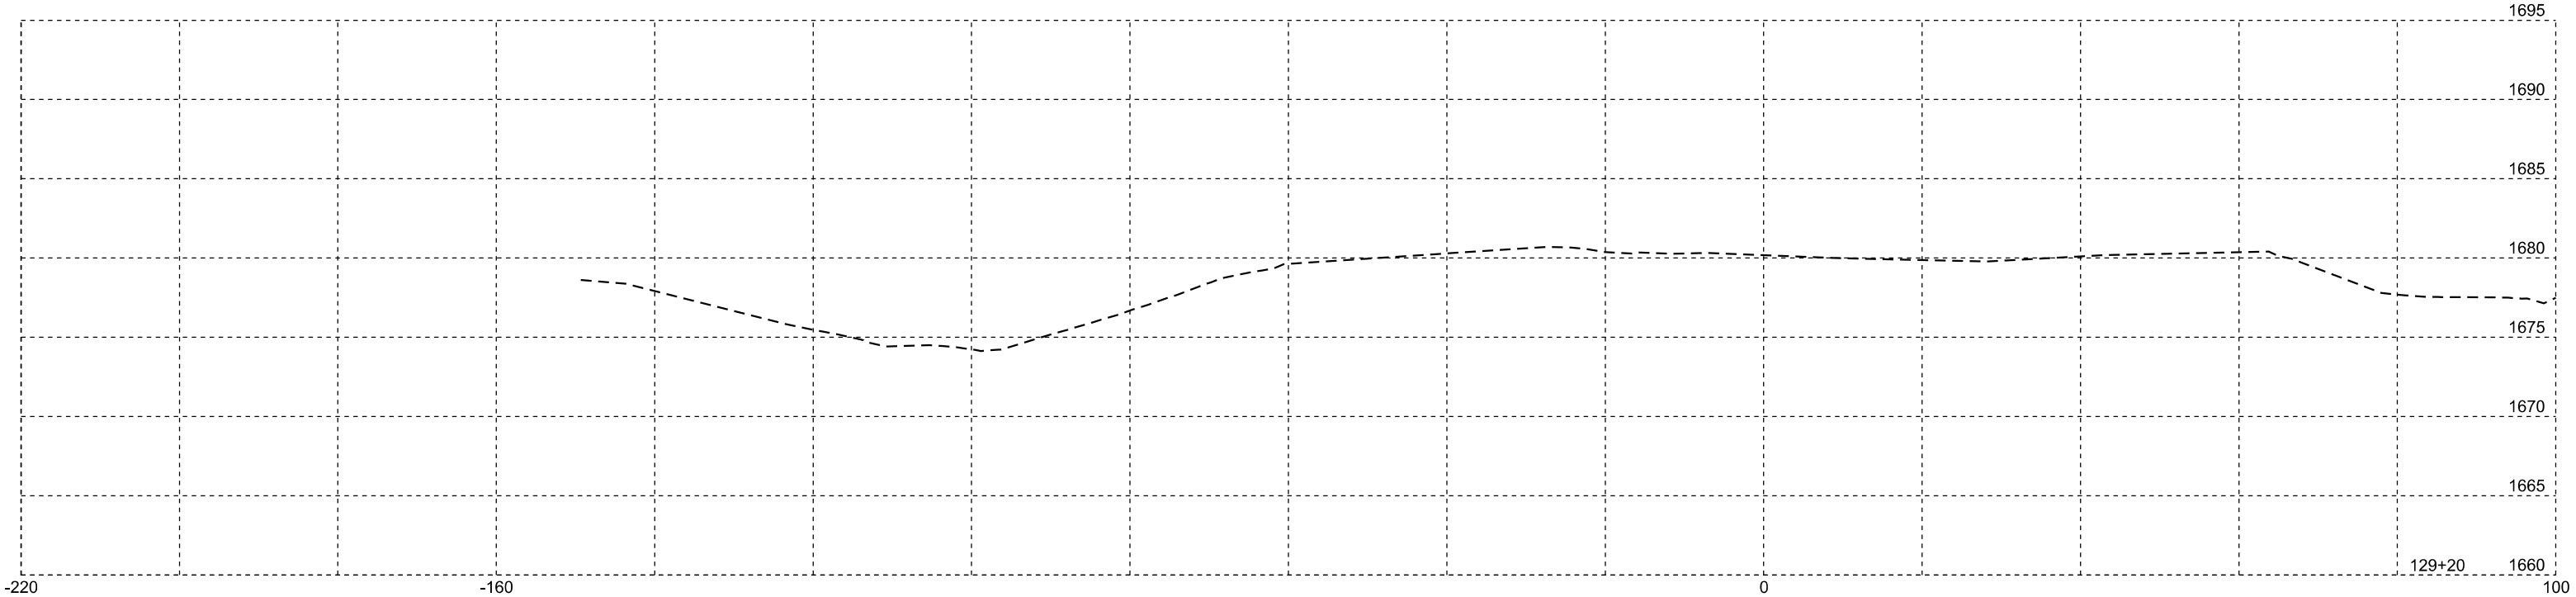



STATE OF SOUTH DAKOTA	PROJECT	SHEET	TOTAL SHEETS
	NH 0014(208)230	X4	X25

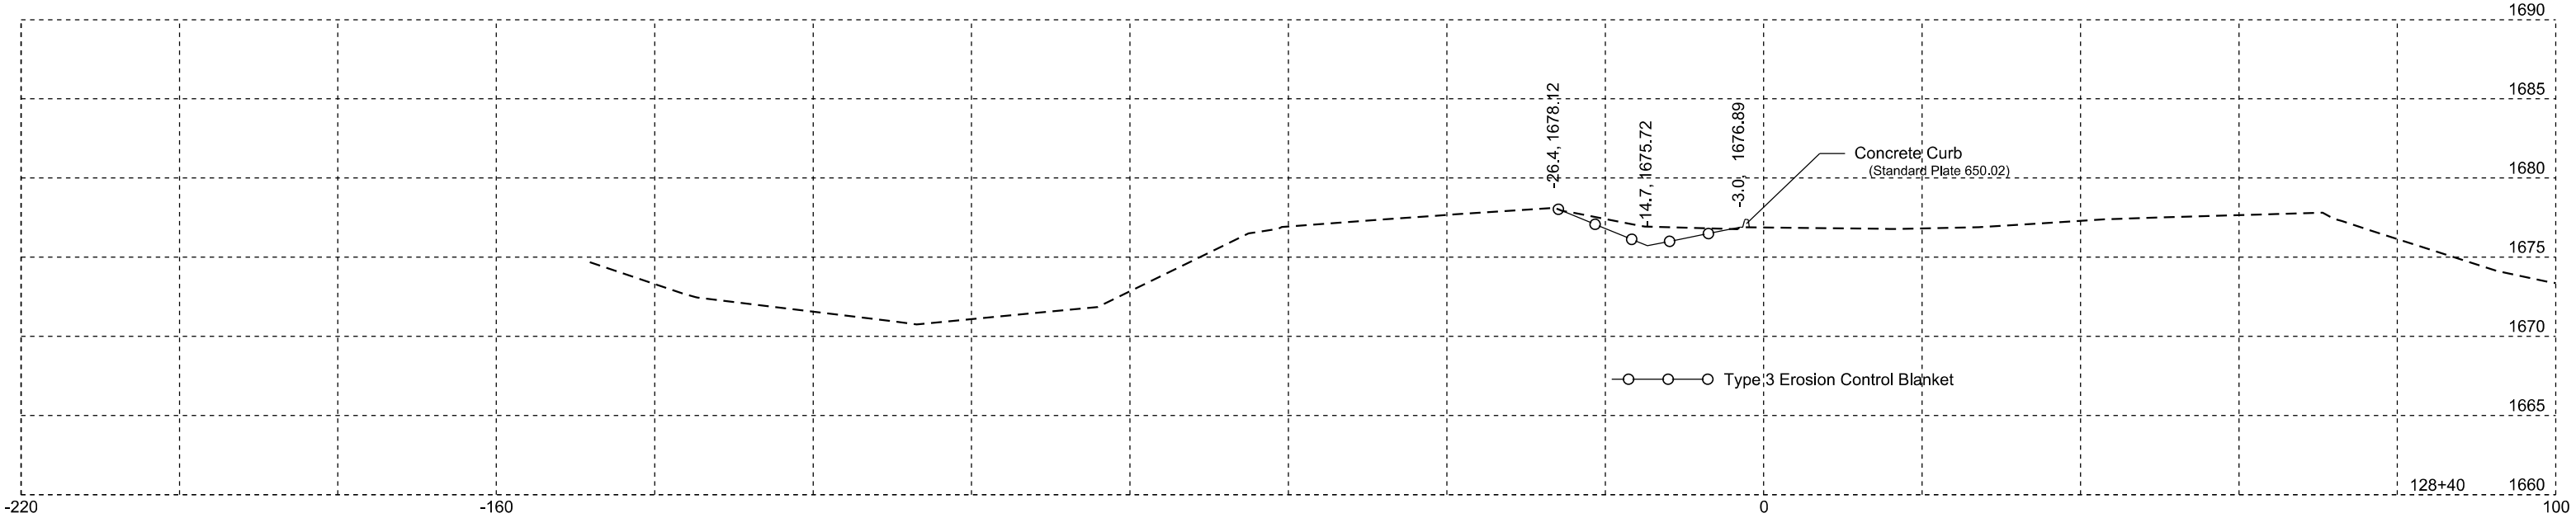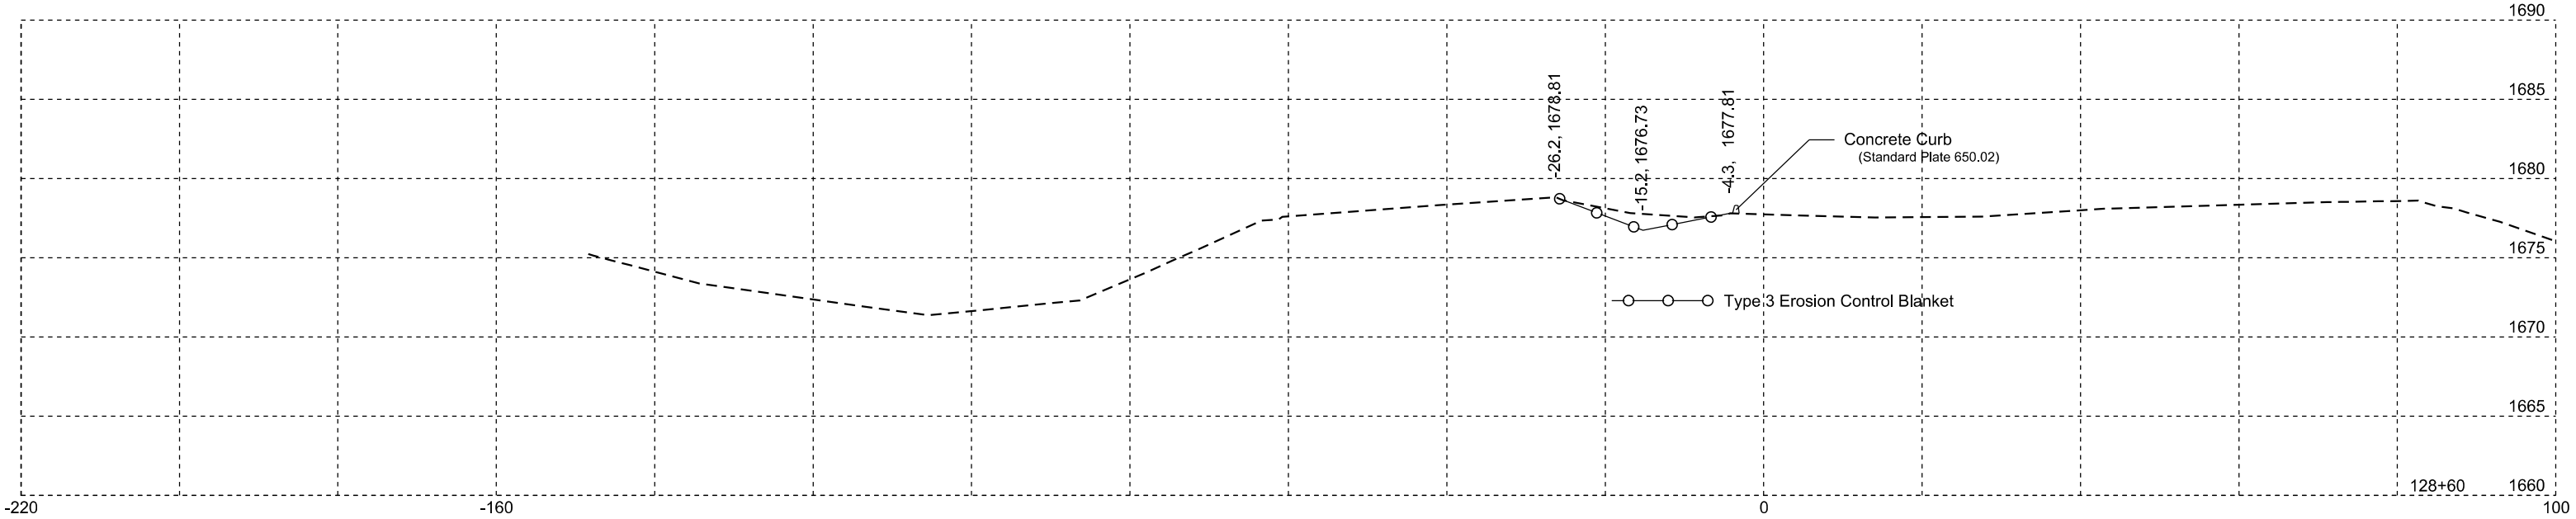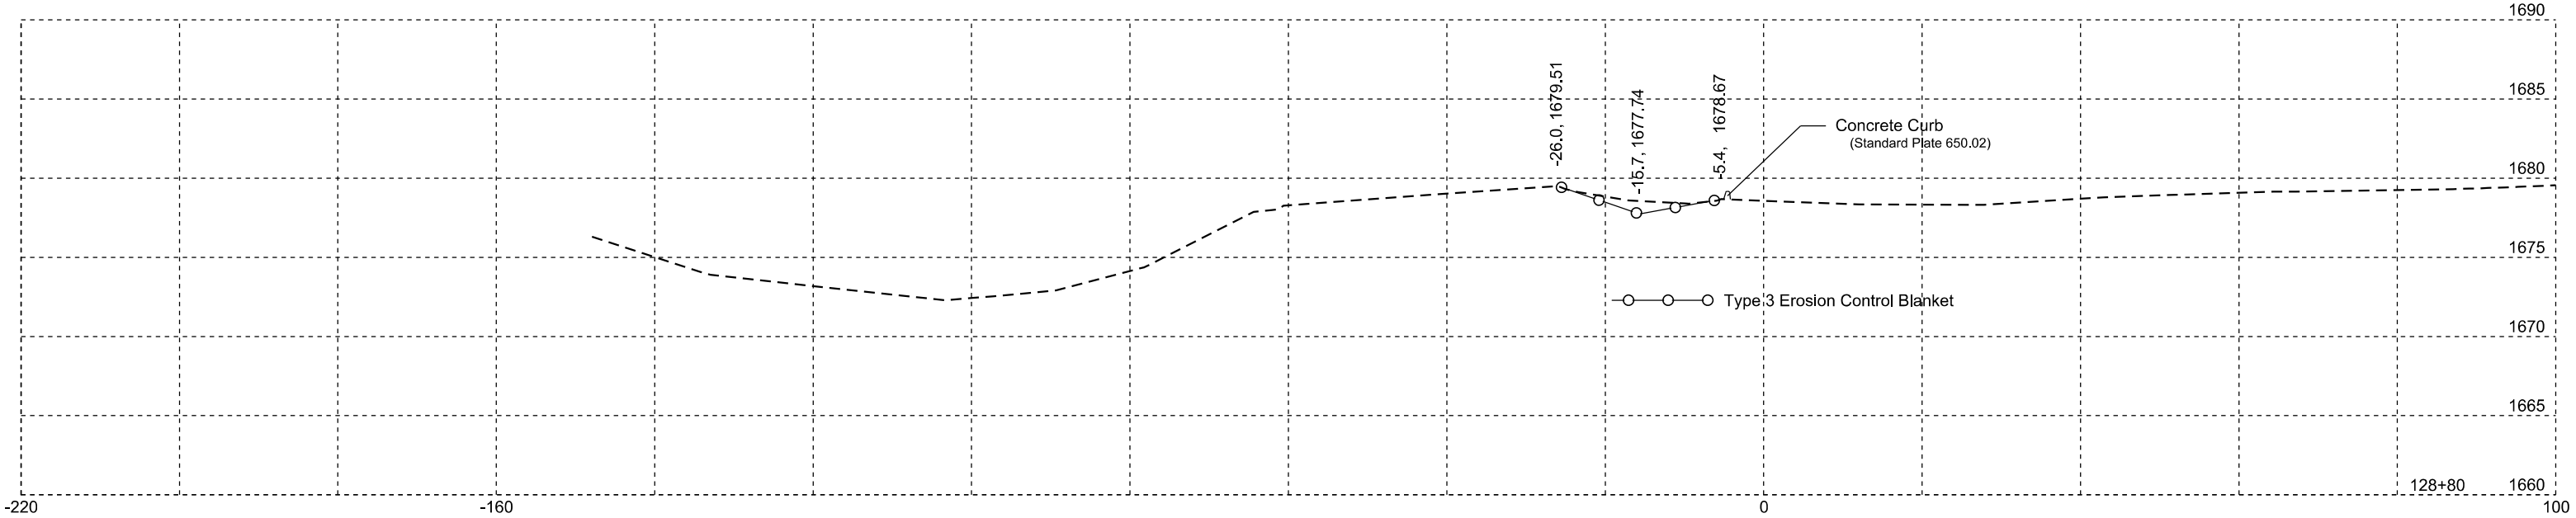




STATE OF SOUTH DAKOTA	PROJECT	SHEET	TOTAL SHEETS
	NH 0014(208)230	X5	X25

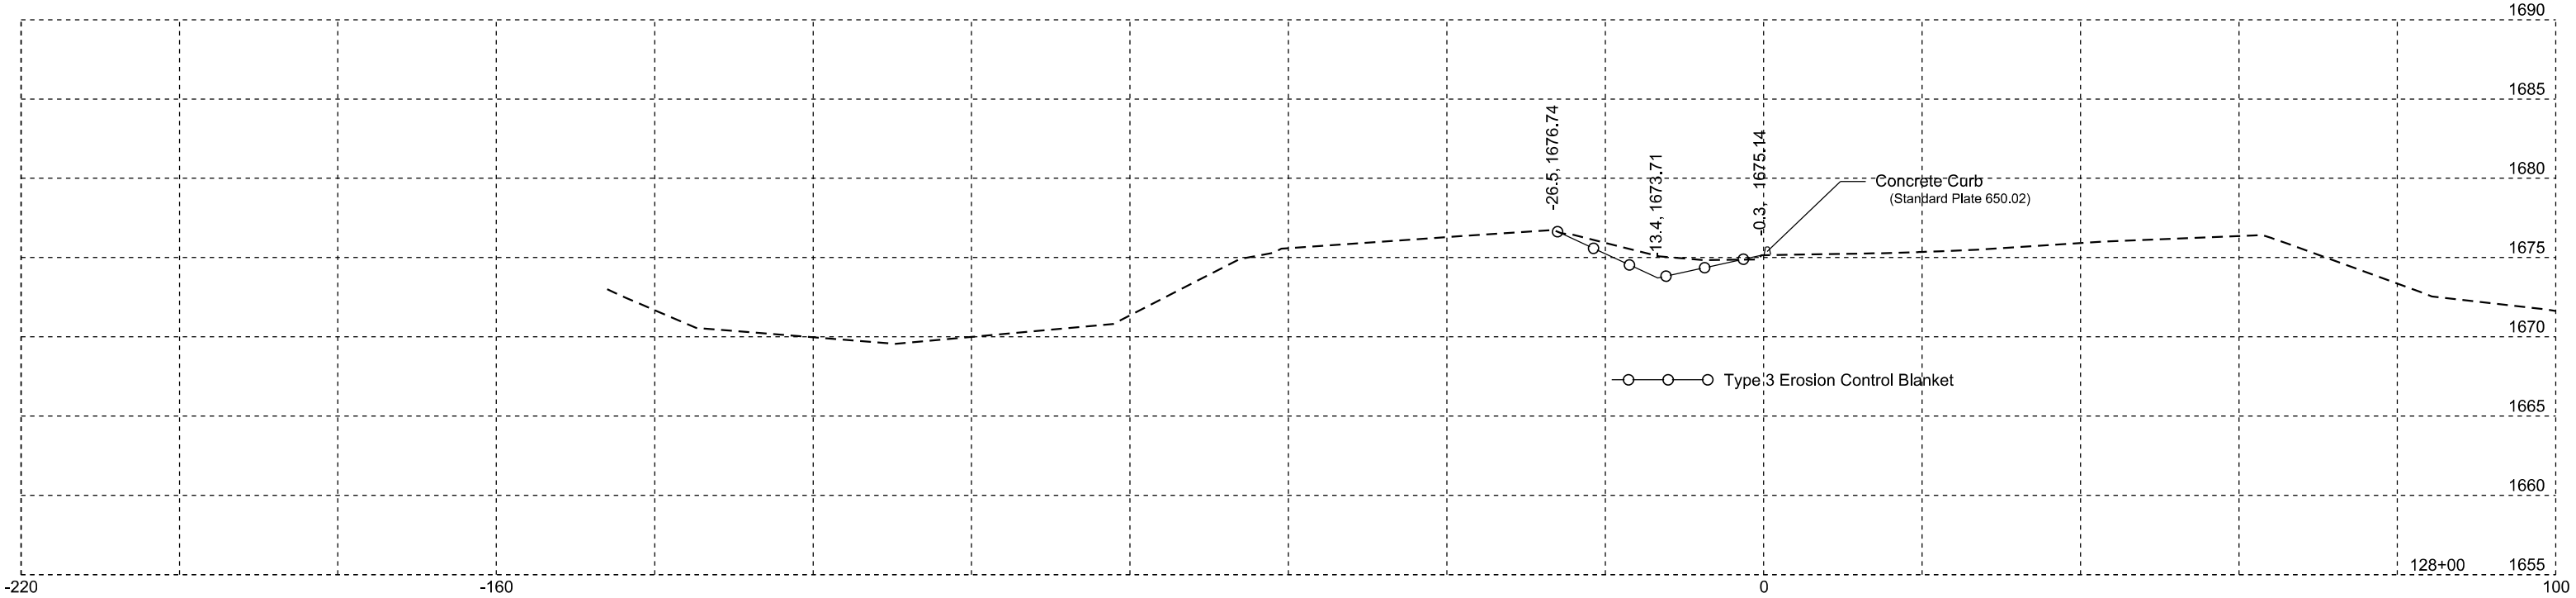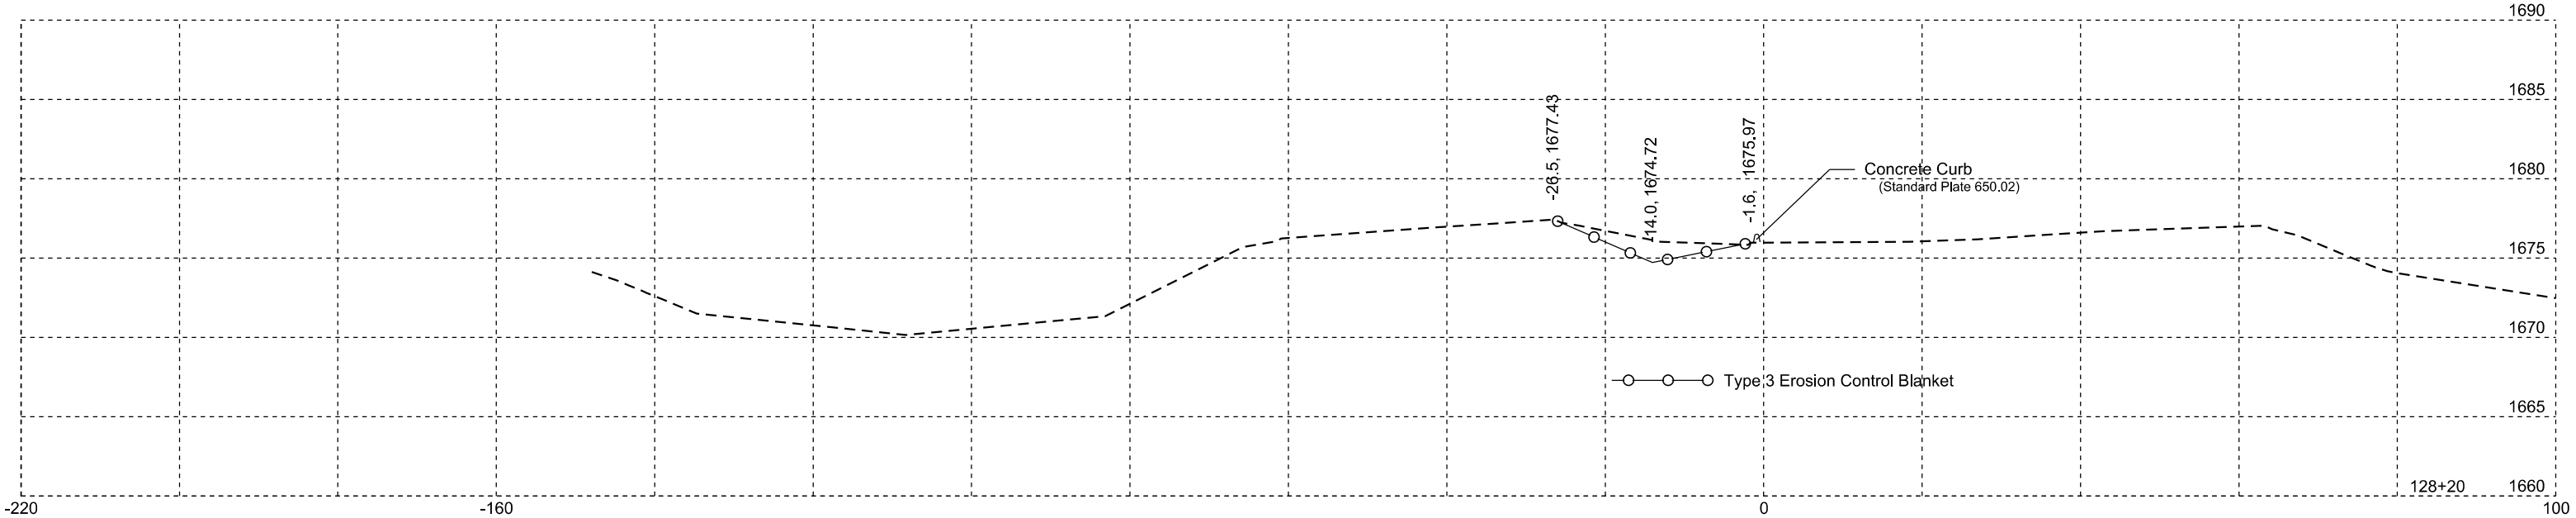



STATE OF SOUTH DAKOTA	PROJECT	SHEET	TOTAL SHEETS
	NH 0014(208)230	X6	X25

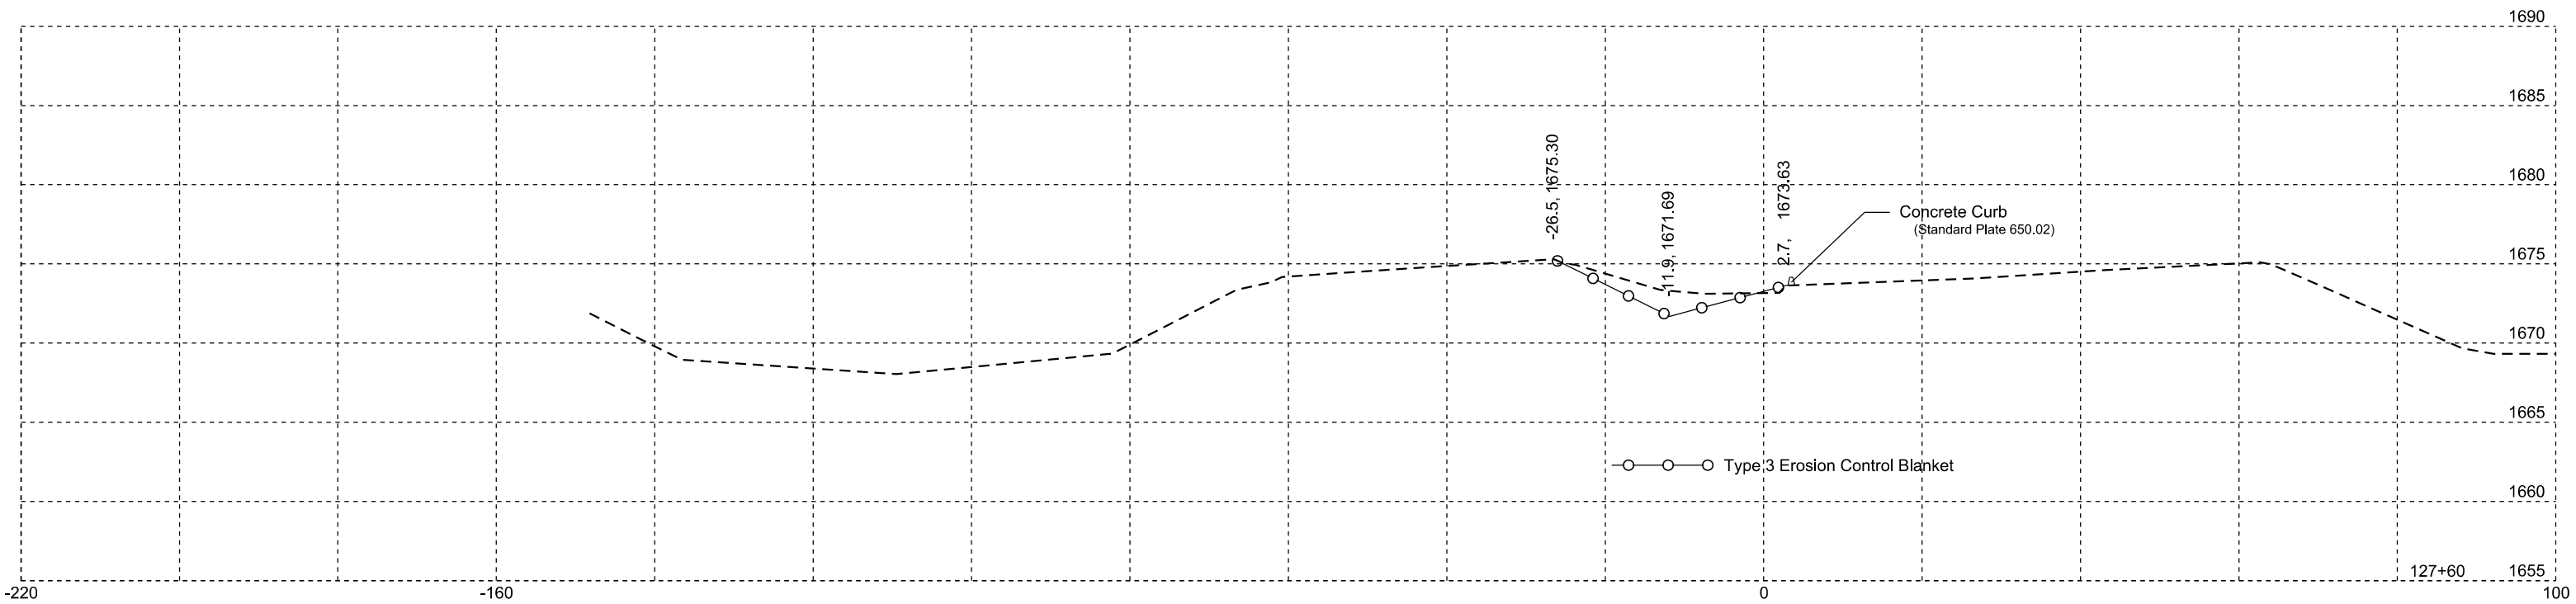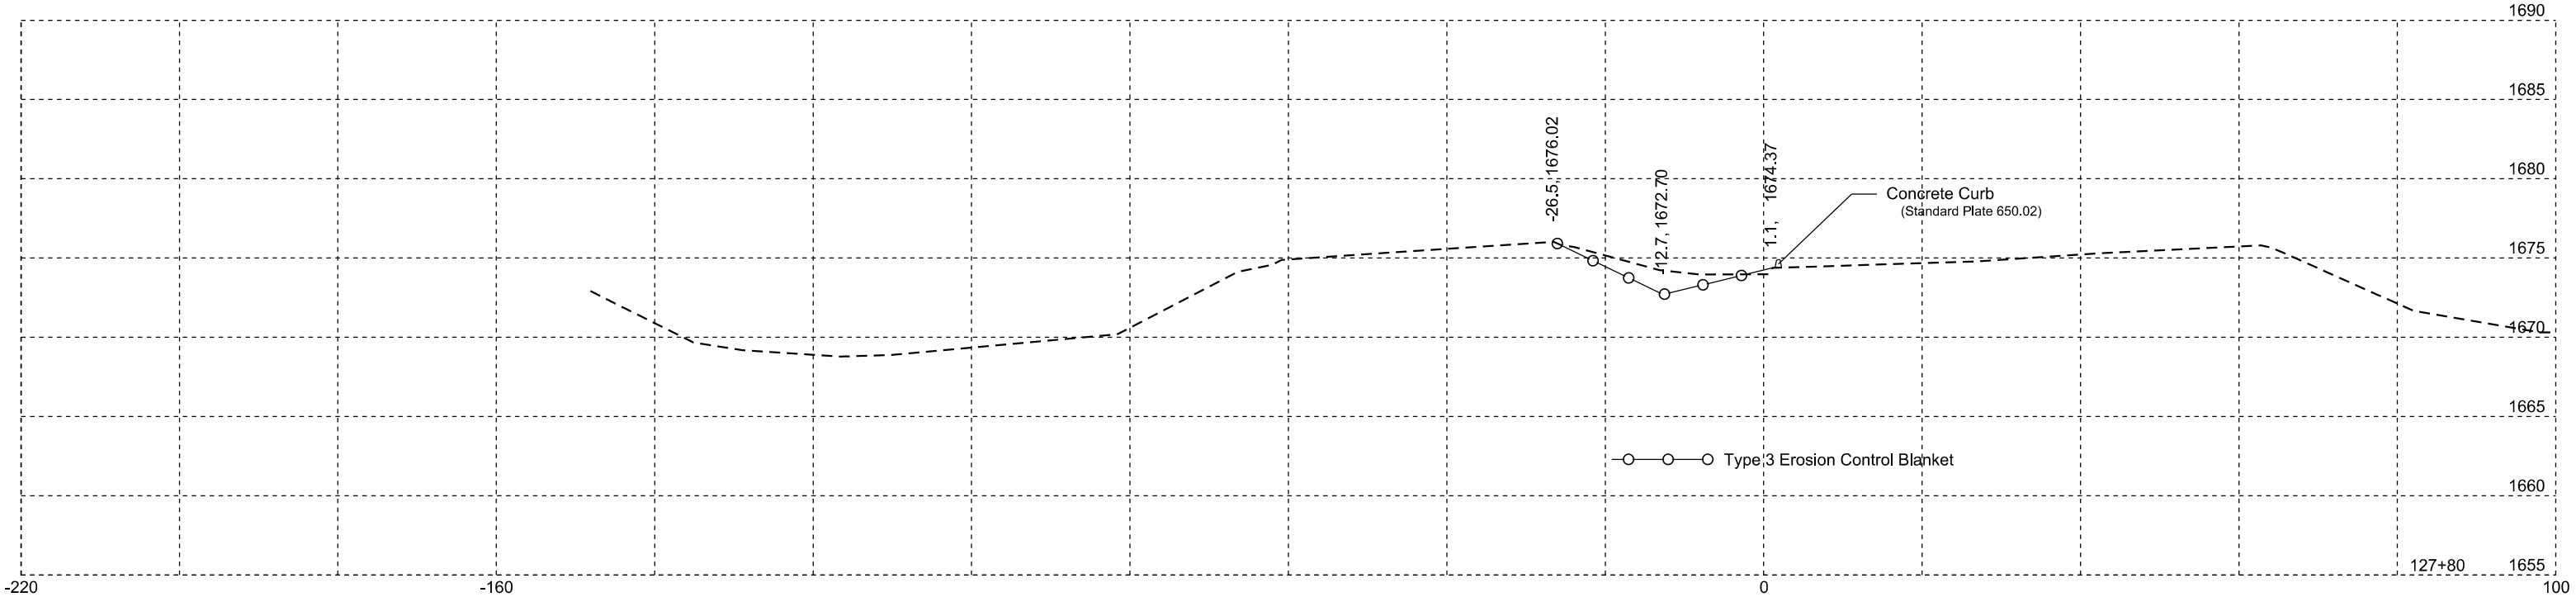



STATE OF SOUTH DAKOTA	PROJECT	SHEET	TOTAL SHEETS
	NH 0014(208)230	X7	X25

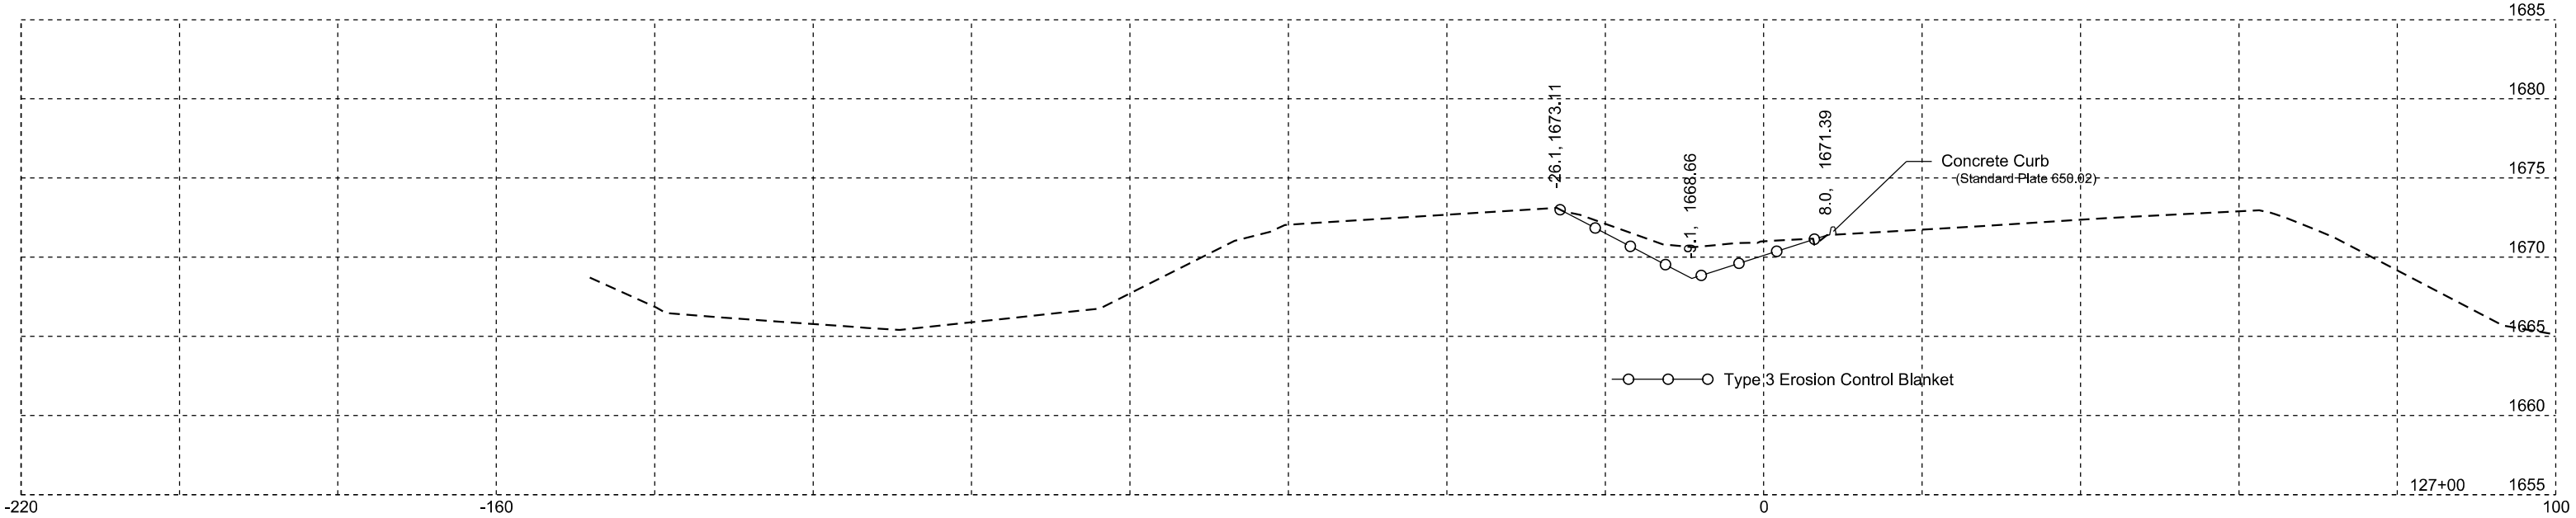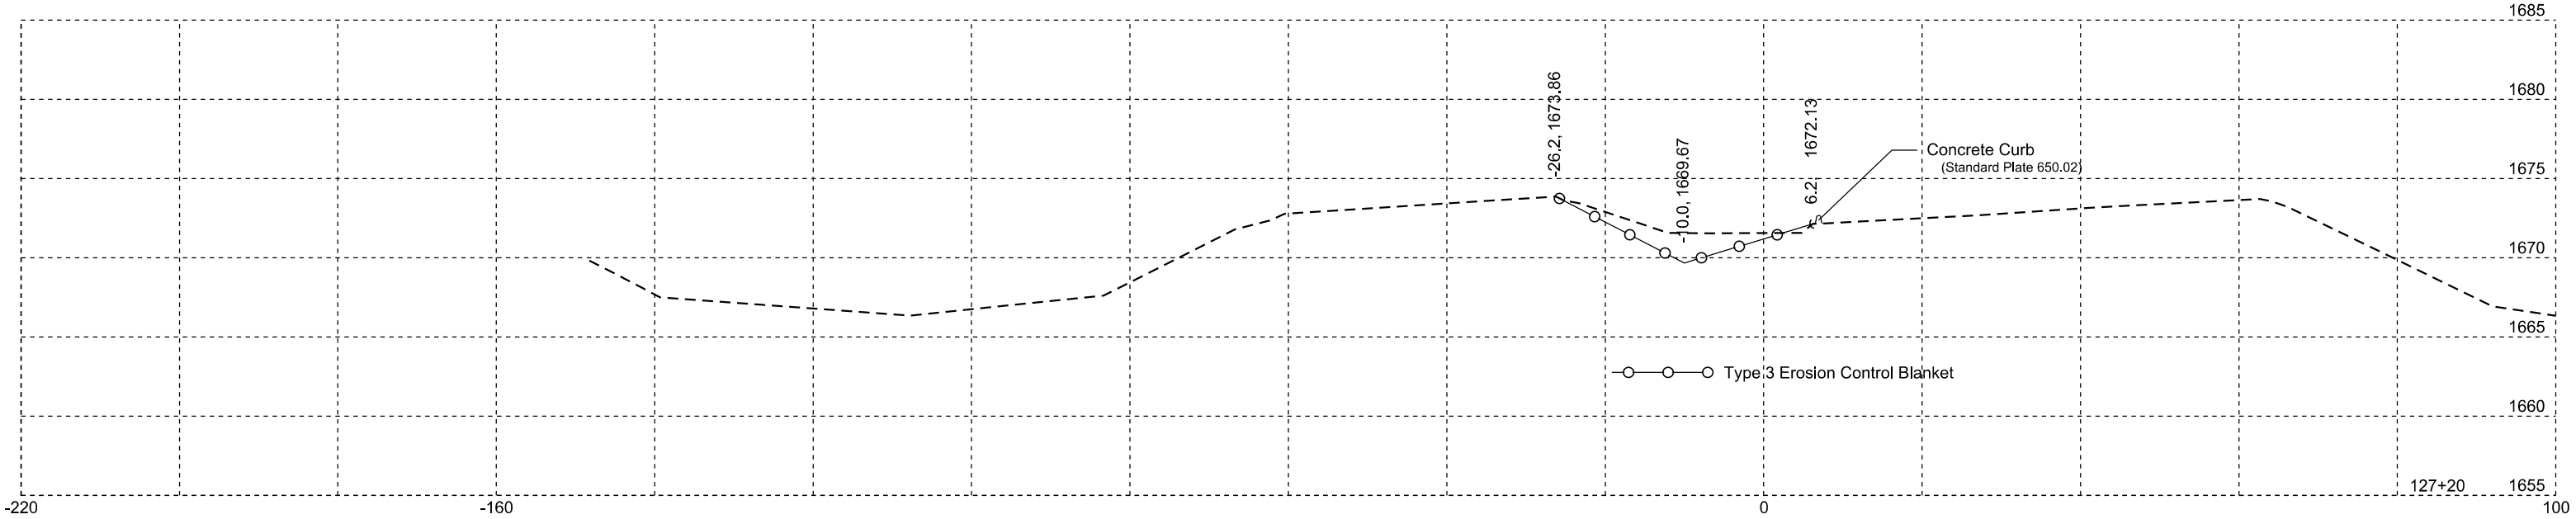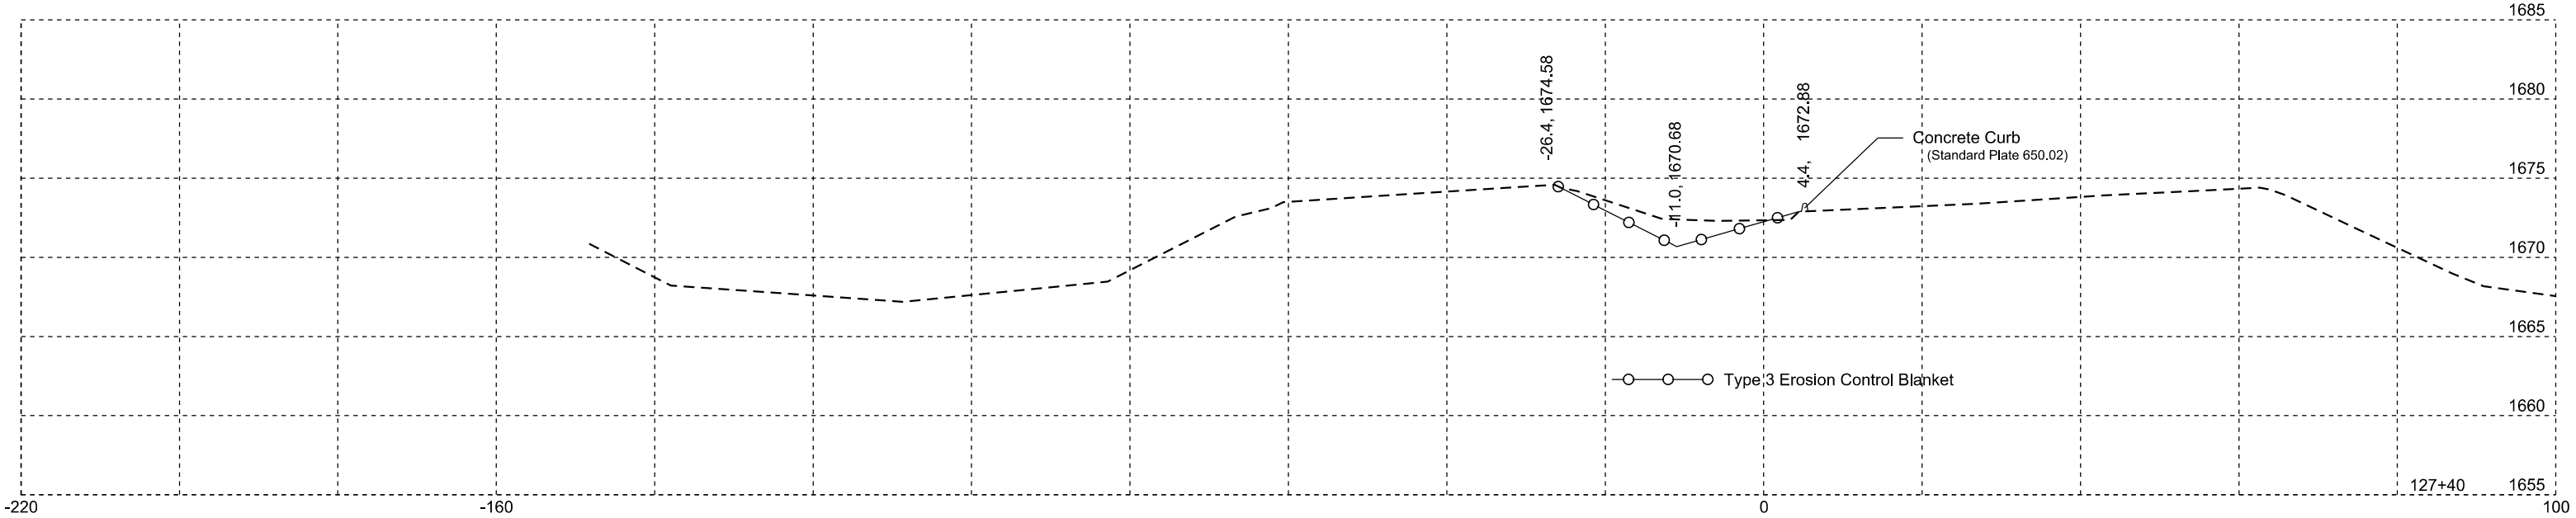



STATE OF SOUTH DAKOTA	PROJECT	SHEET	TOTAL SHEETS
	NH 0014(208)230	X8	X25

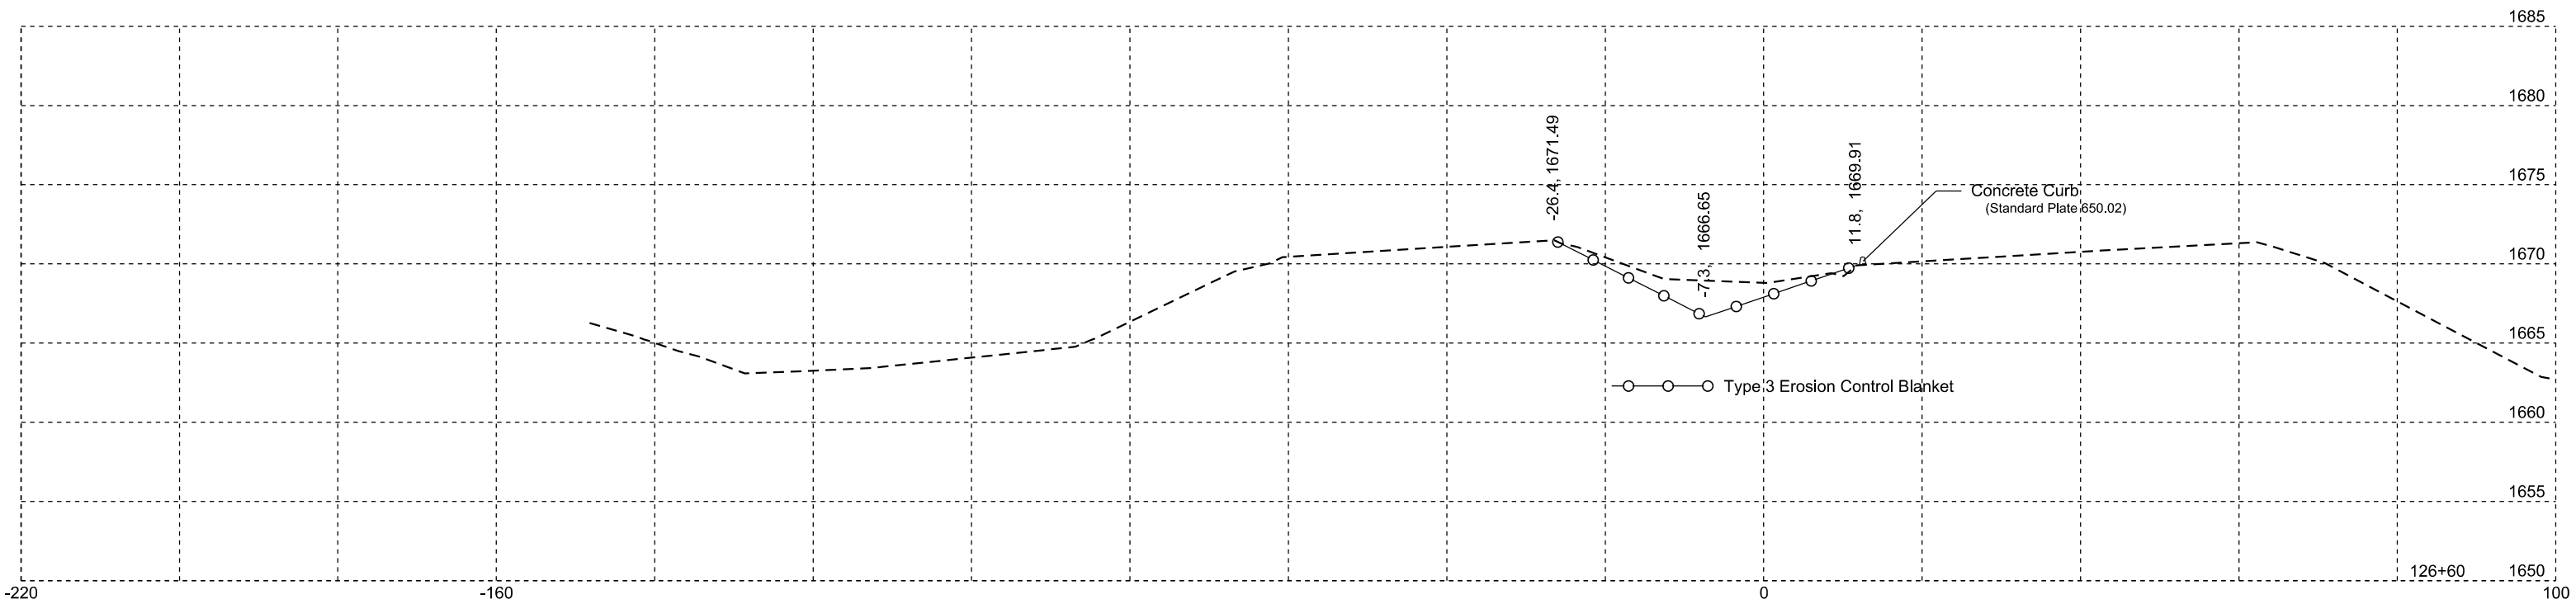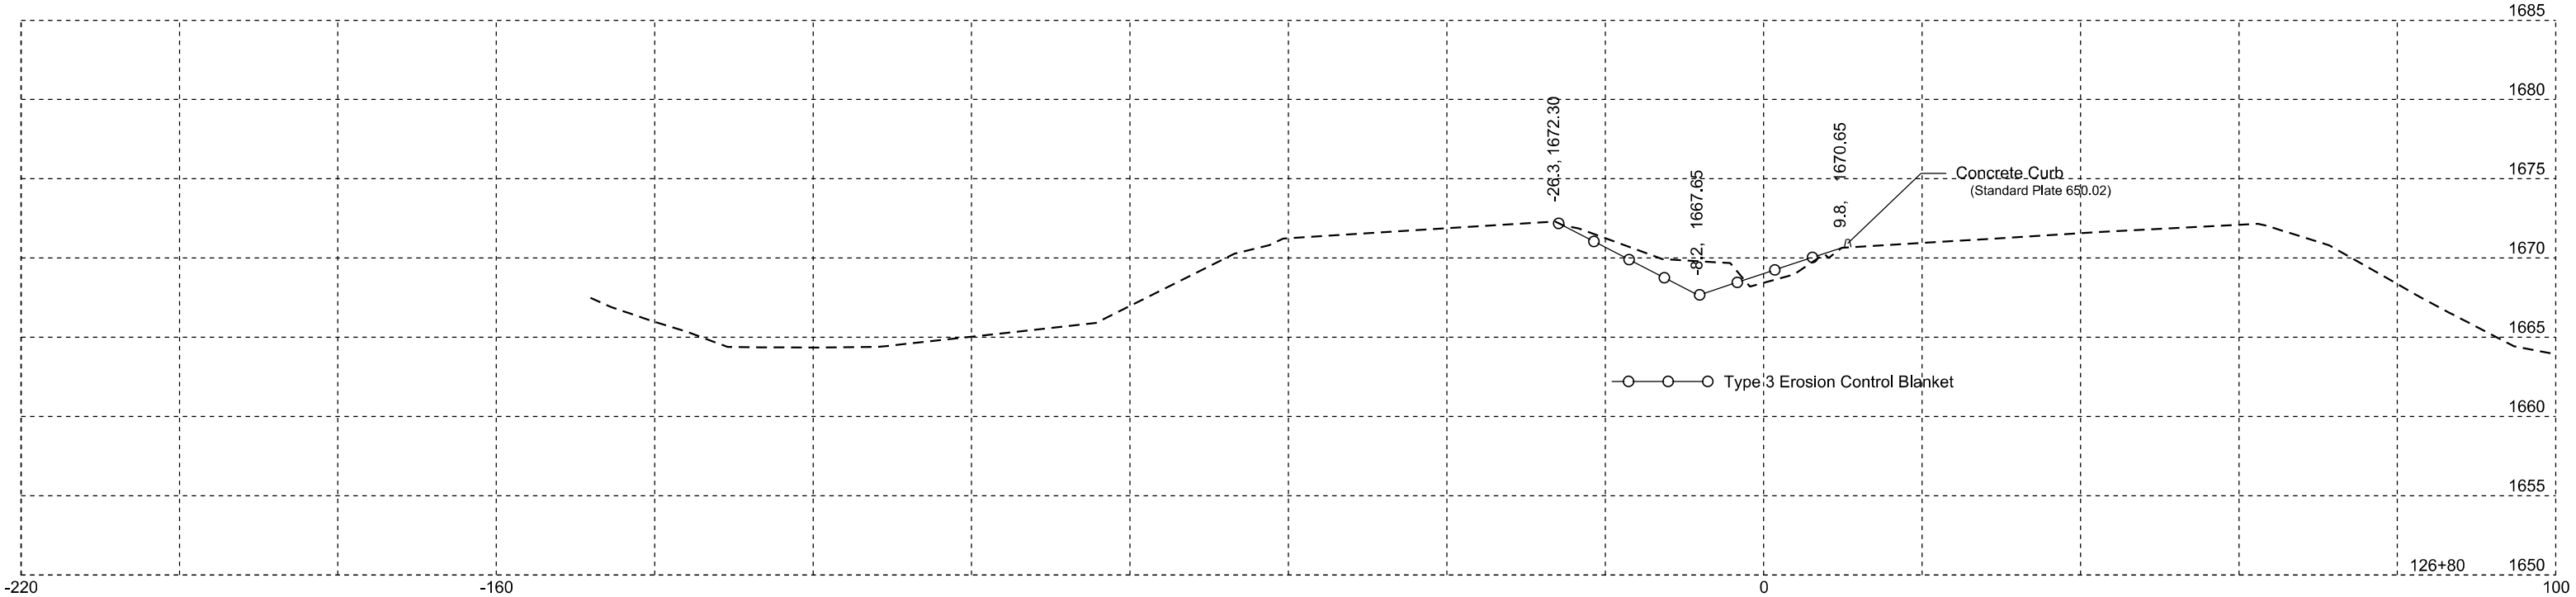



STATE OF SOUTH DAKOTA	PROJECT	SHEET	TOTAL SHEETS
	NH 0014(208)230	X9	X25

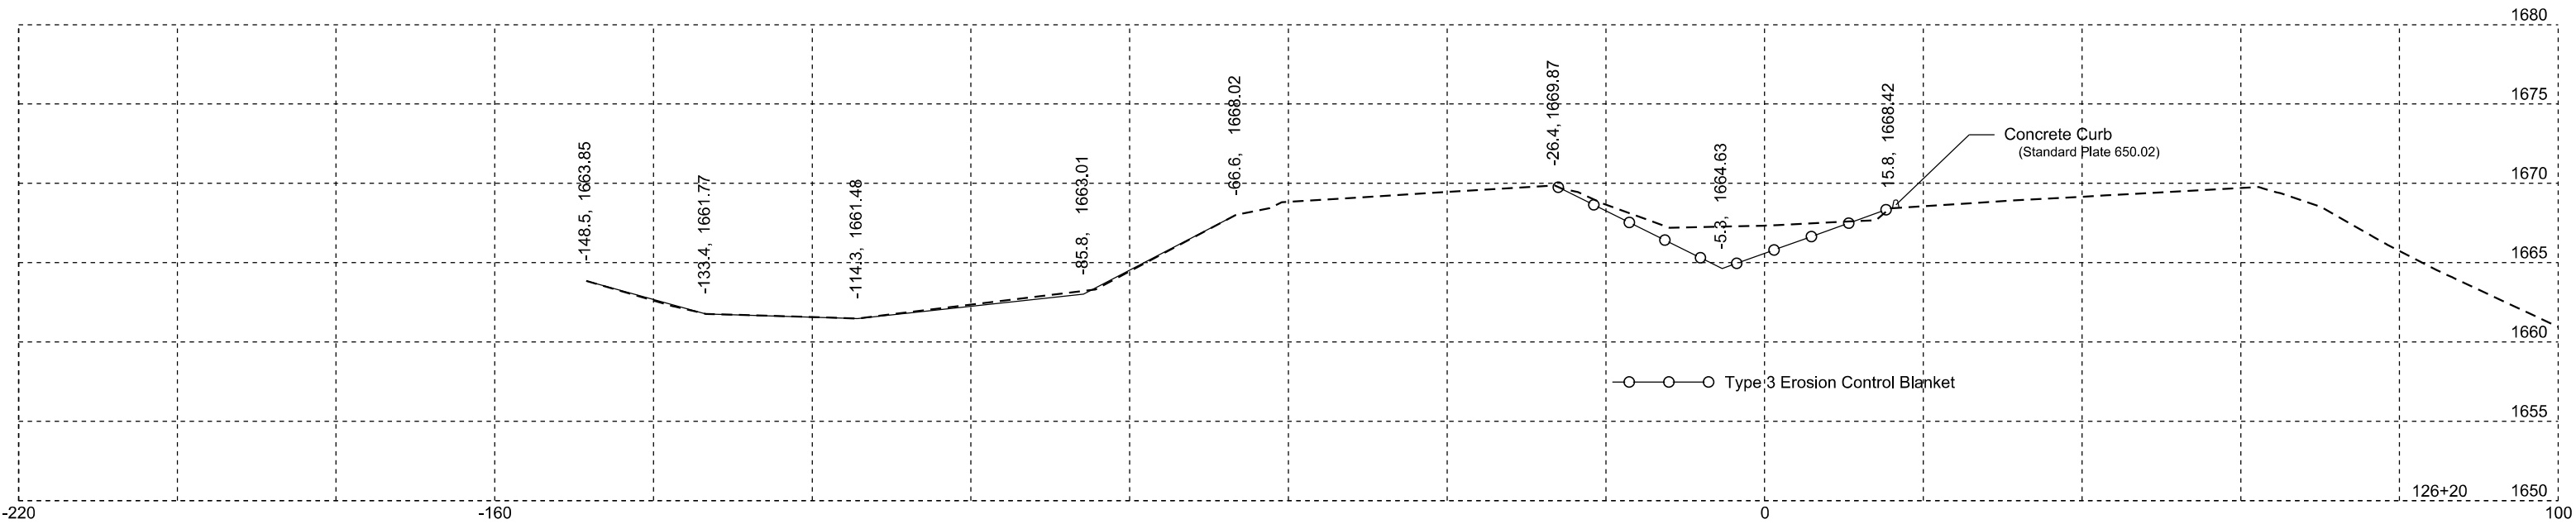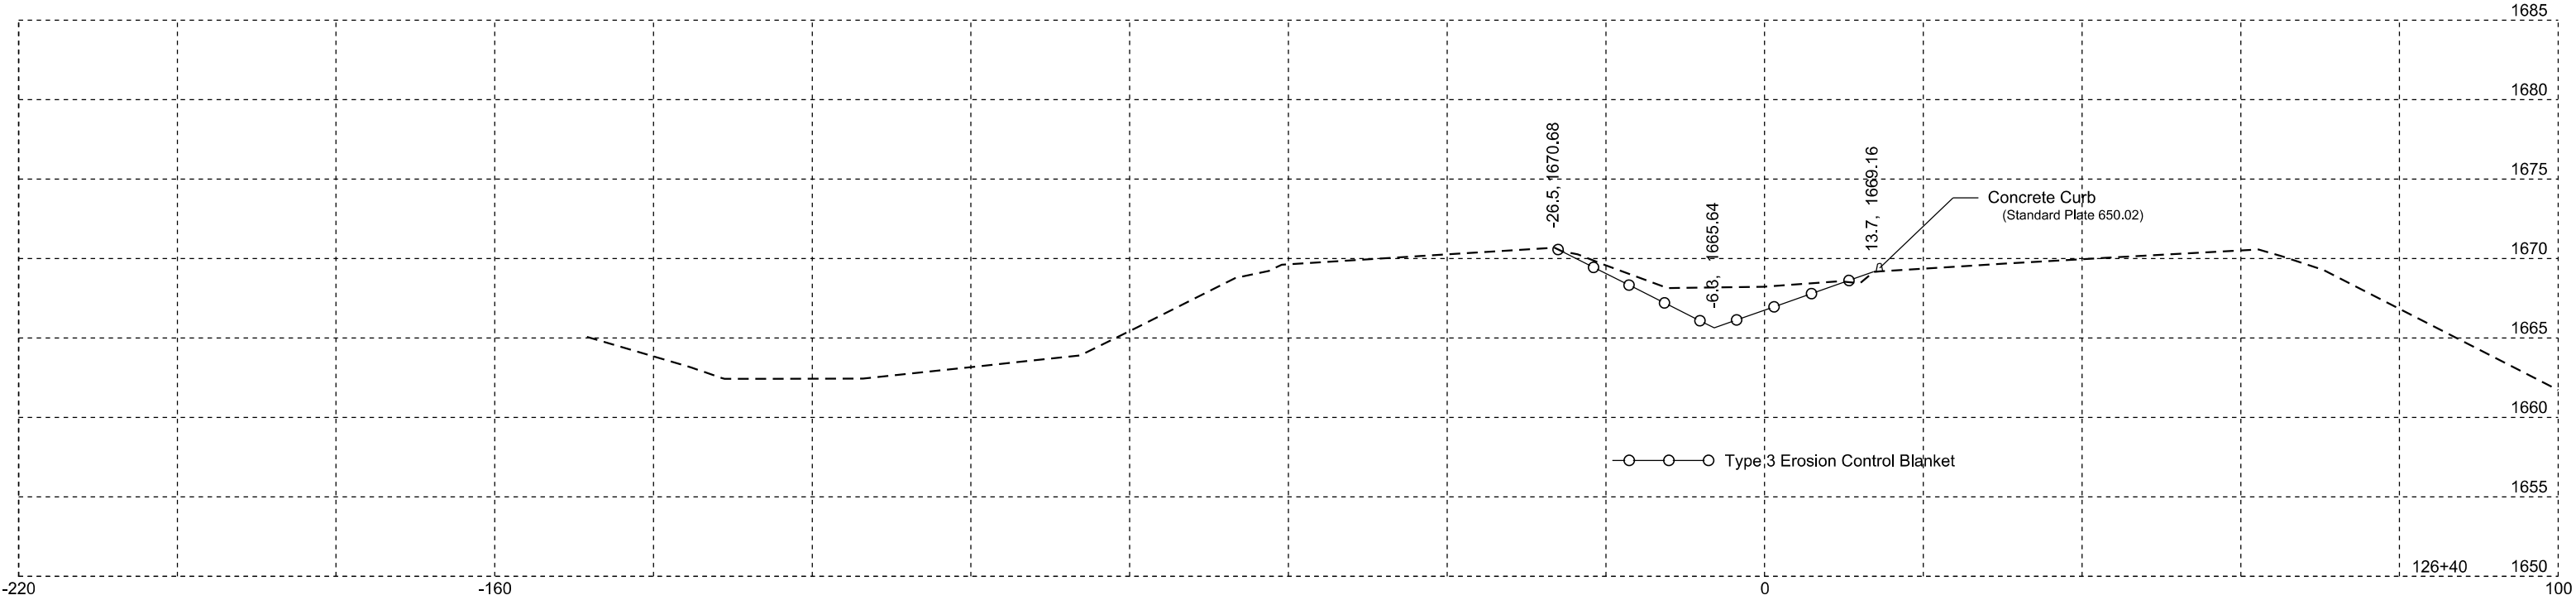



STATE OF SOUTH DAKOTA	PROJECT	SHEET	TOTAL SHEETS
	NH 0014(208)230	X10	X25

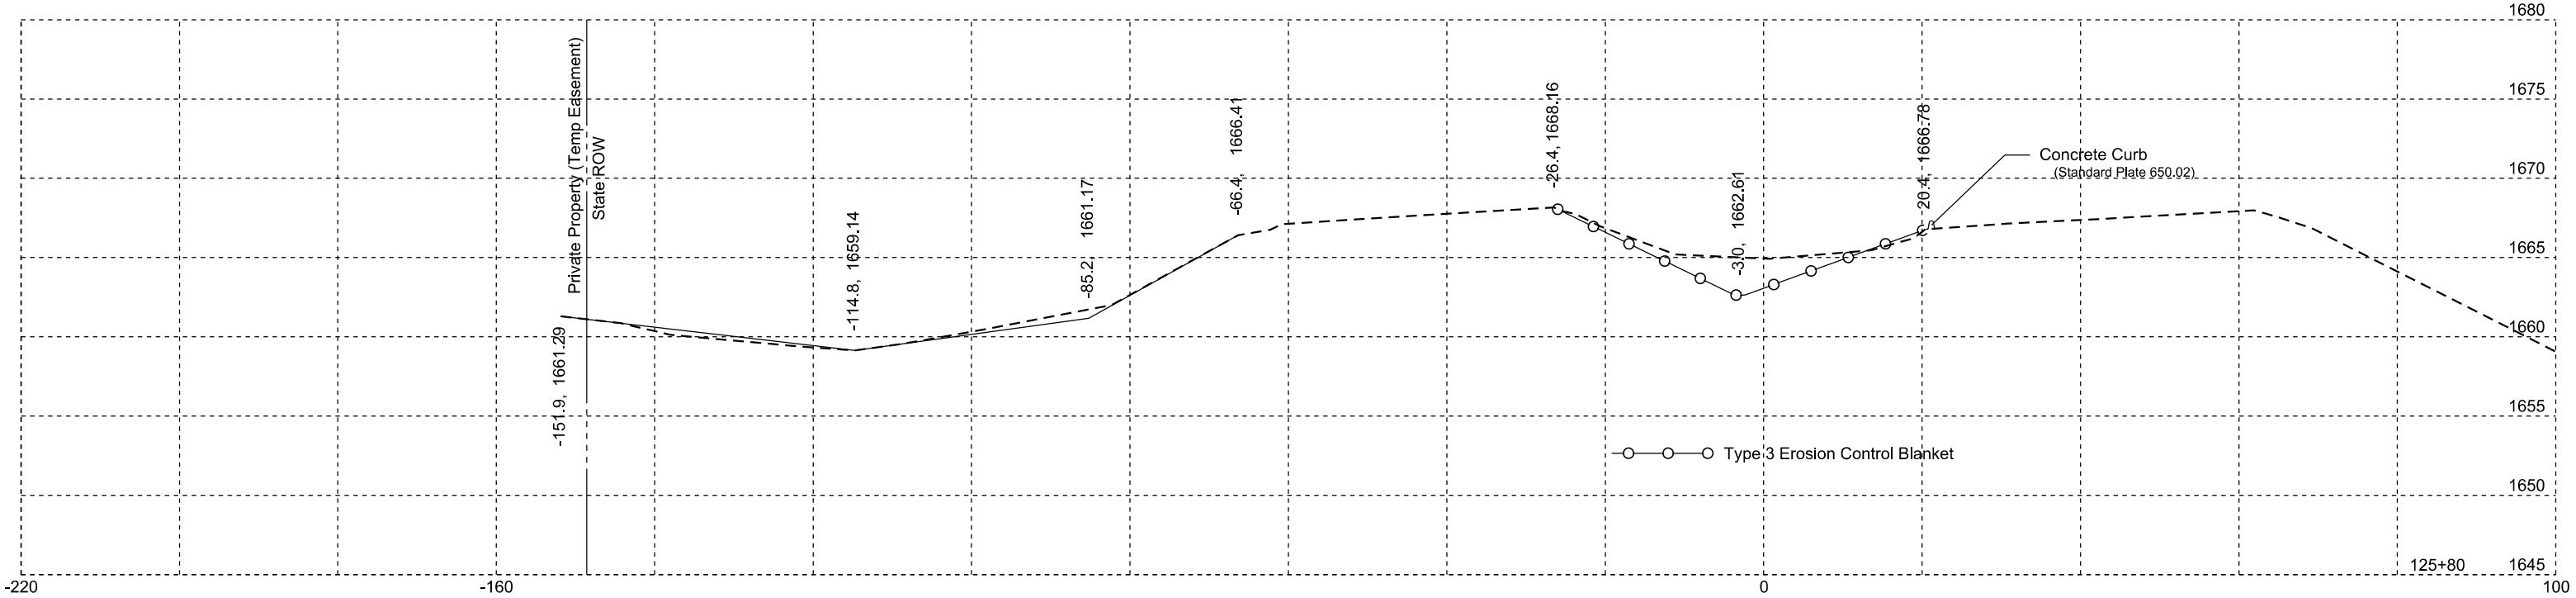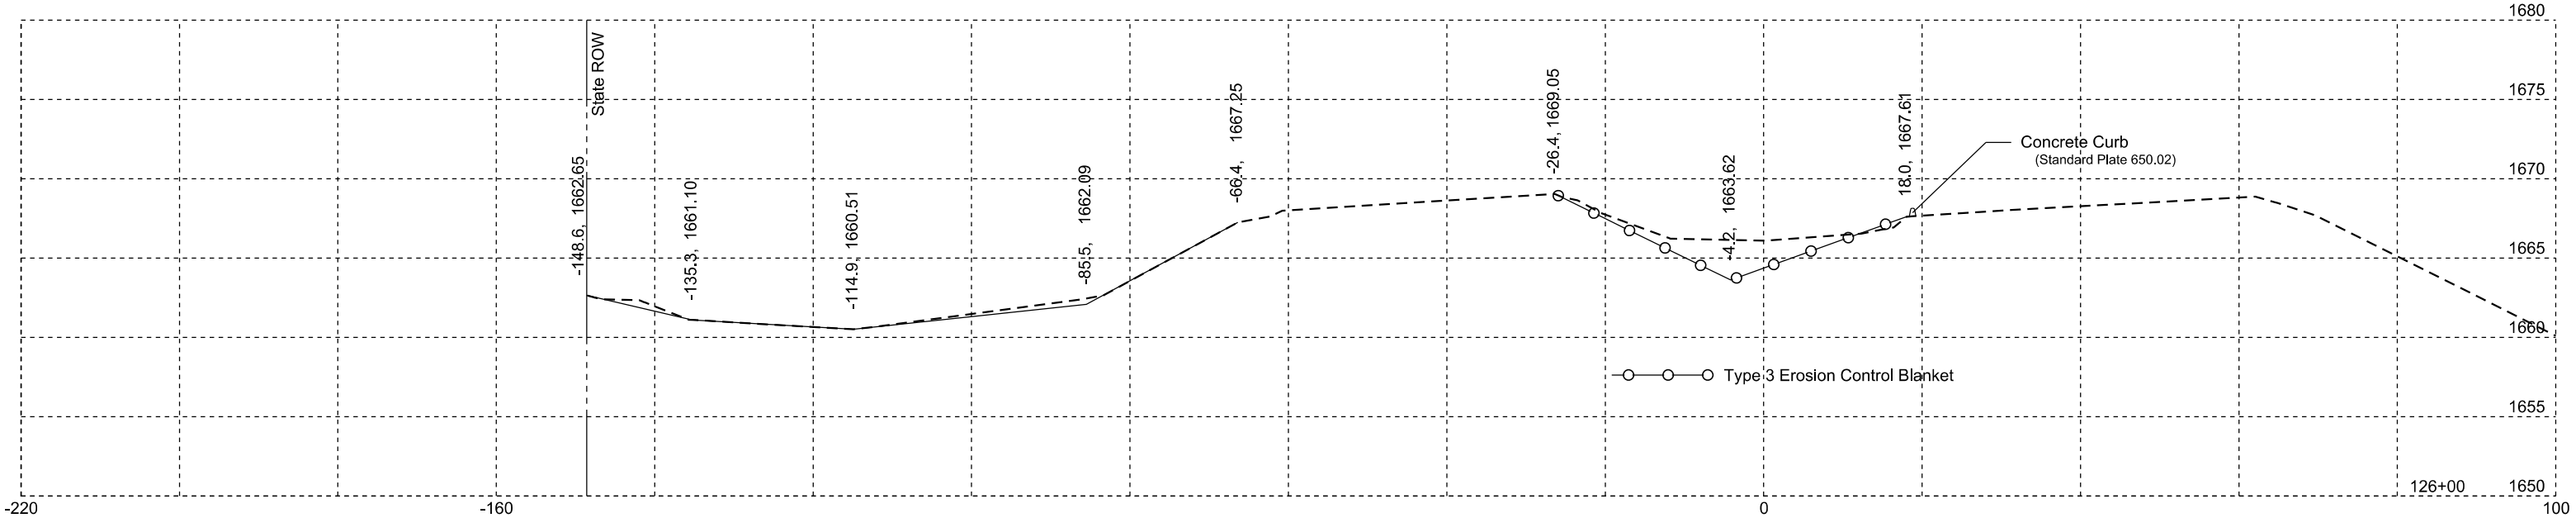



STATE OF SOUTH DAKOTA	PROJECT	SHEET	TOTAL SHEETS
	NH 0014(208)230	X11	X25

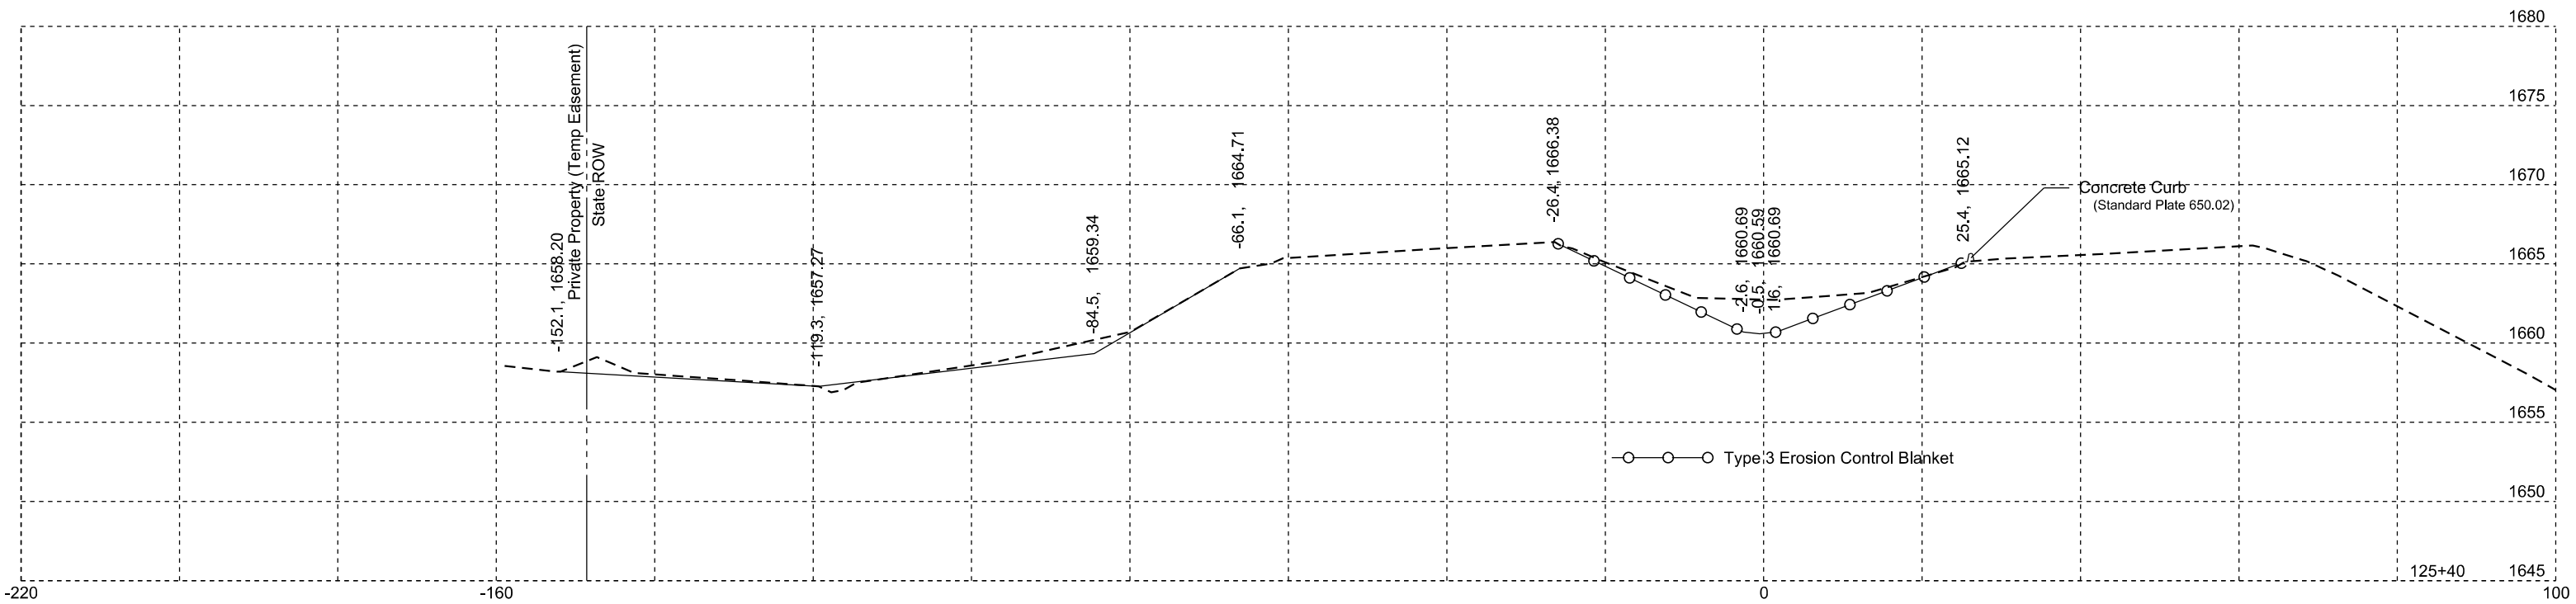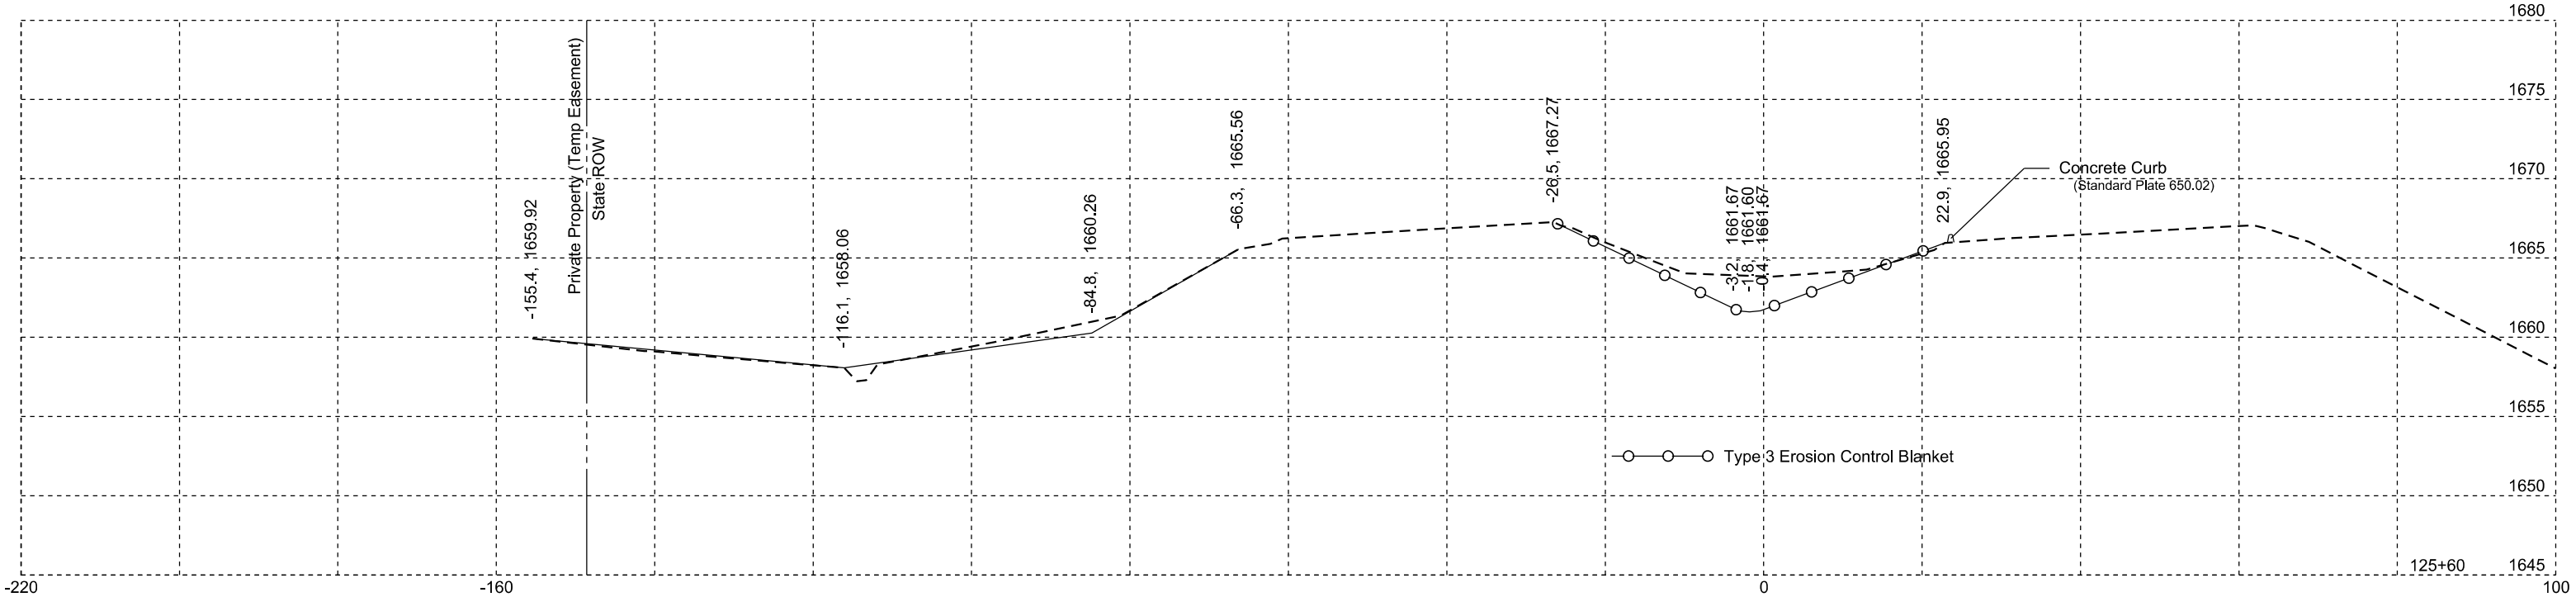



STATE OF SOUTH DAKOTA	PROJECT	SHEET	TOTAL SHEETS
	NH 0014(208)230	X12	X25

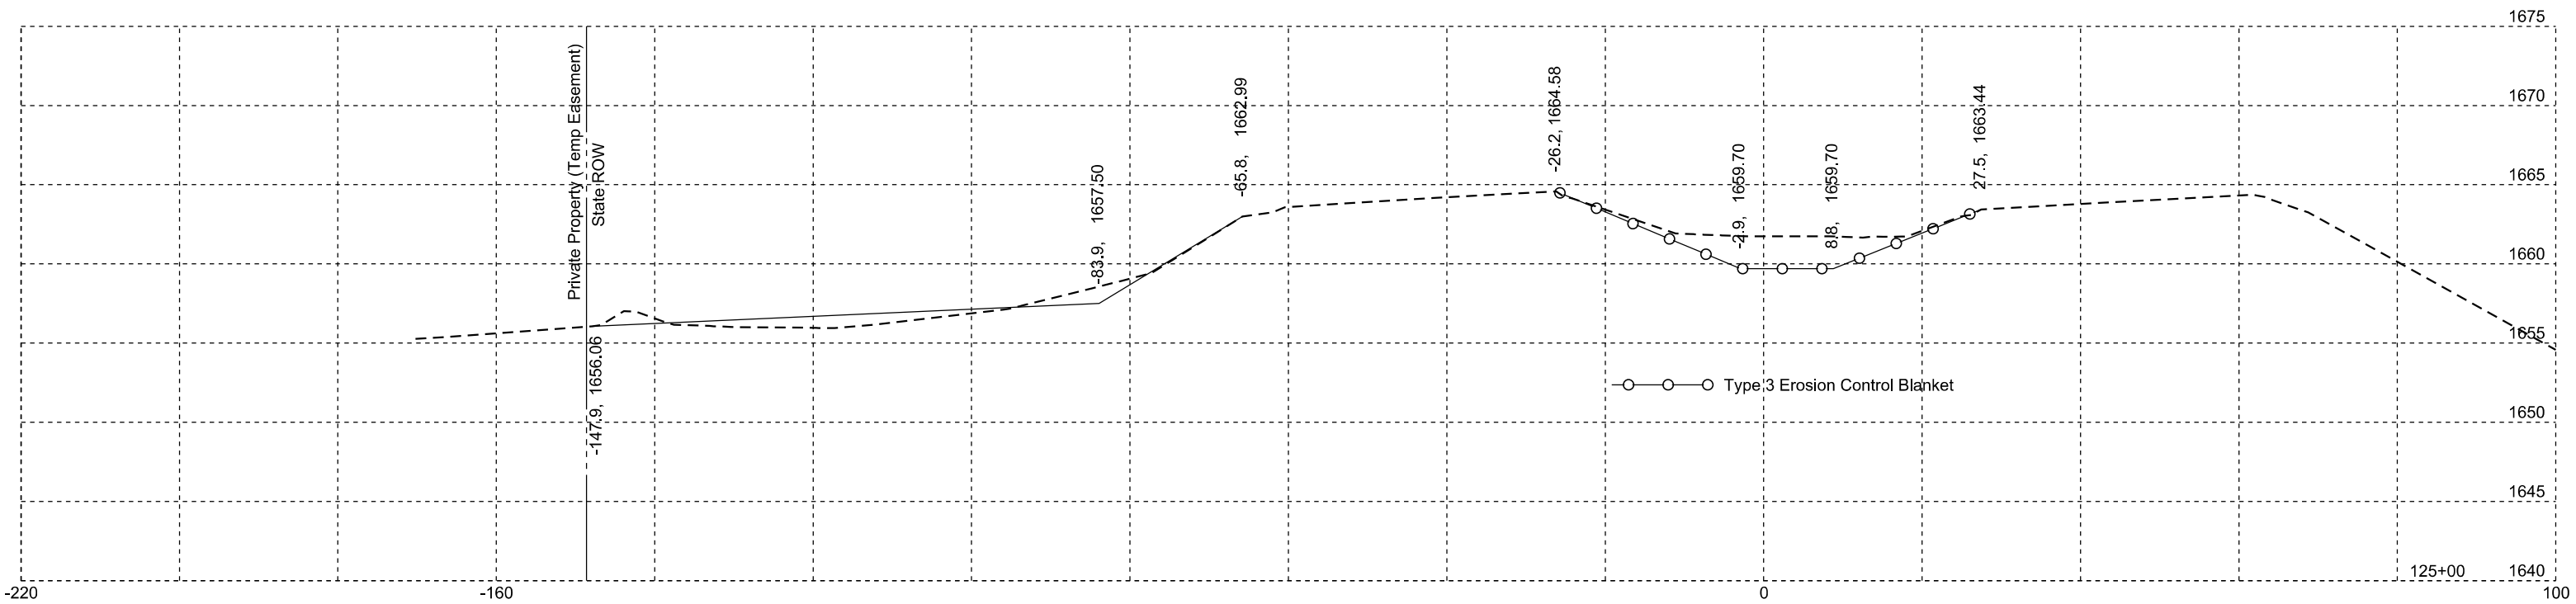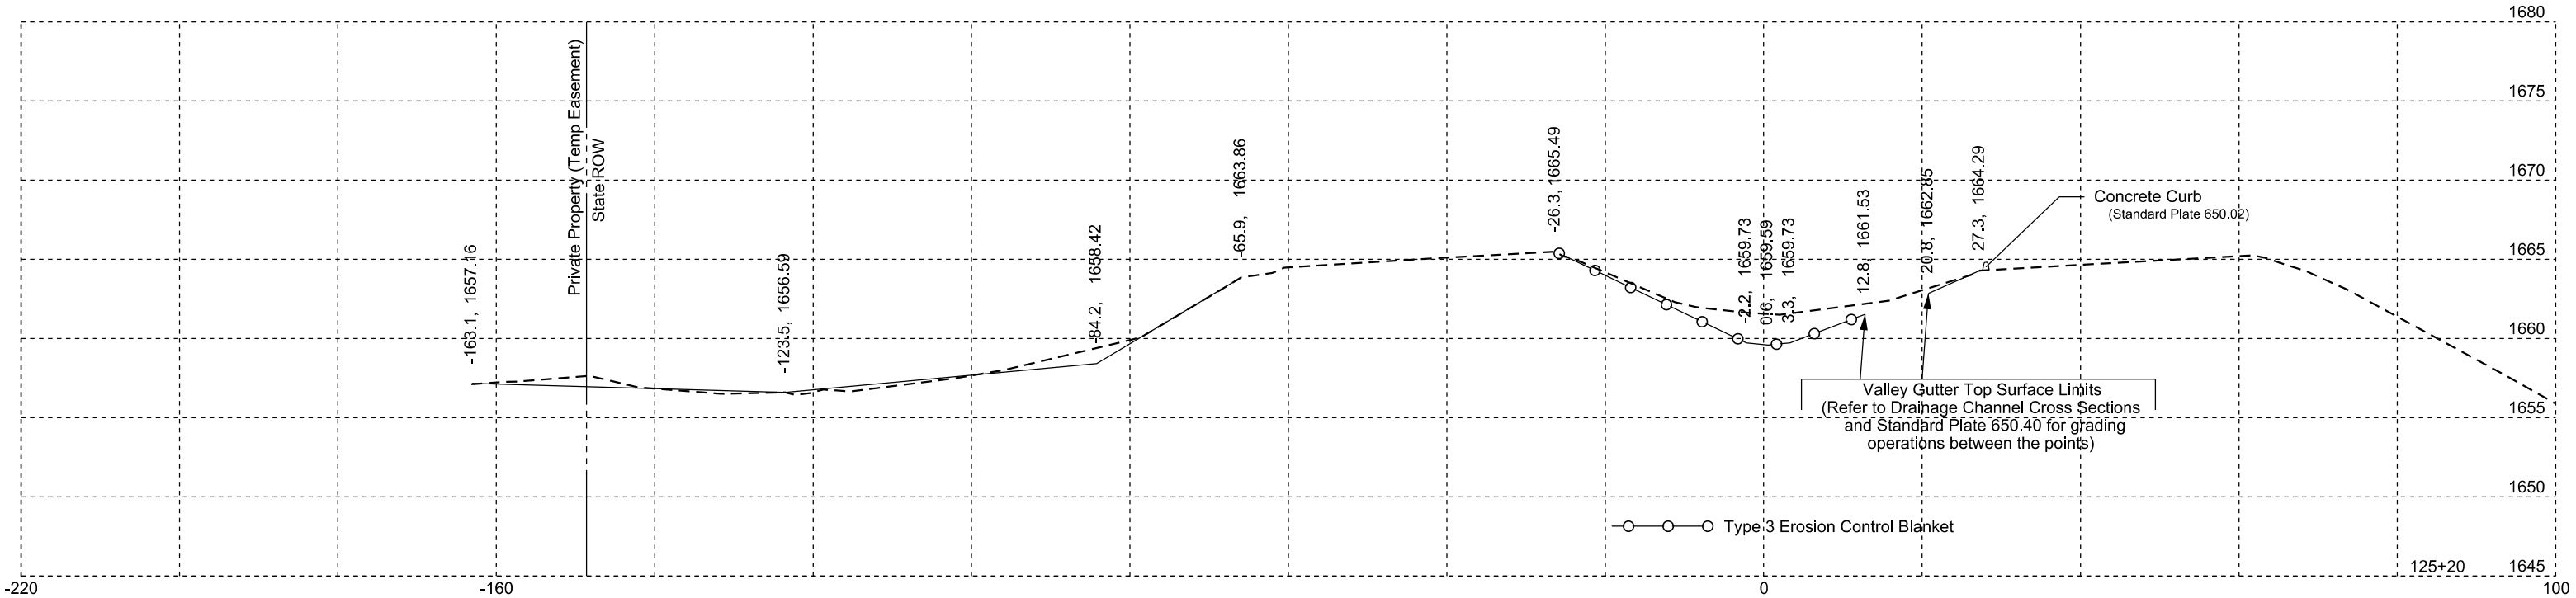


STATE OF SOUTH DAKOTA	PROJECT	SHEET	TOTAL SHEETS
	NH 0014(208)230	X13	X25

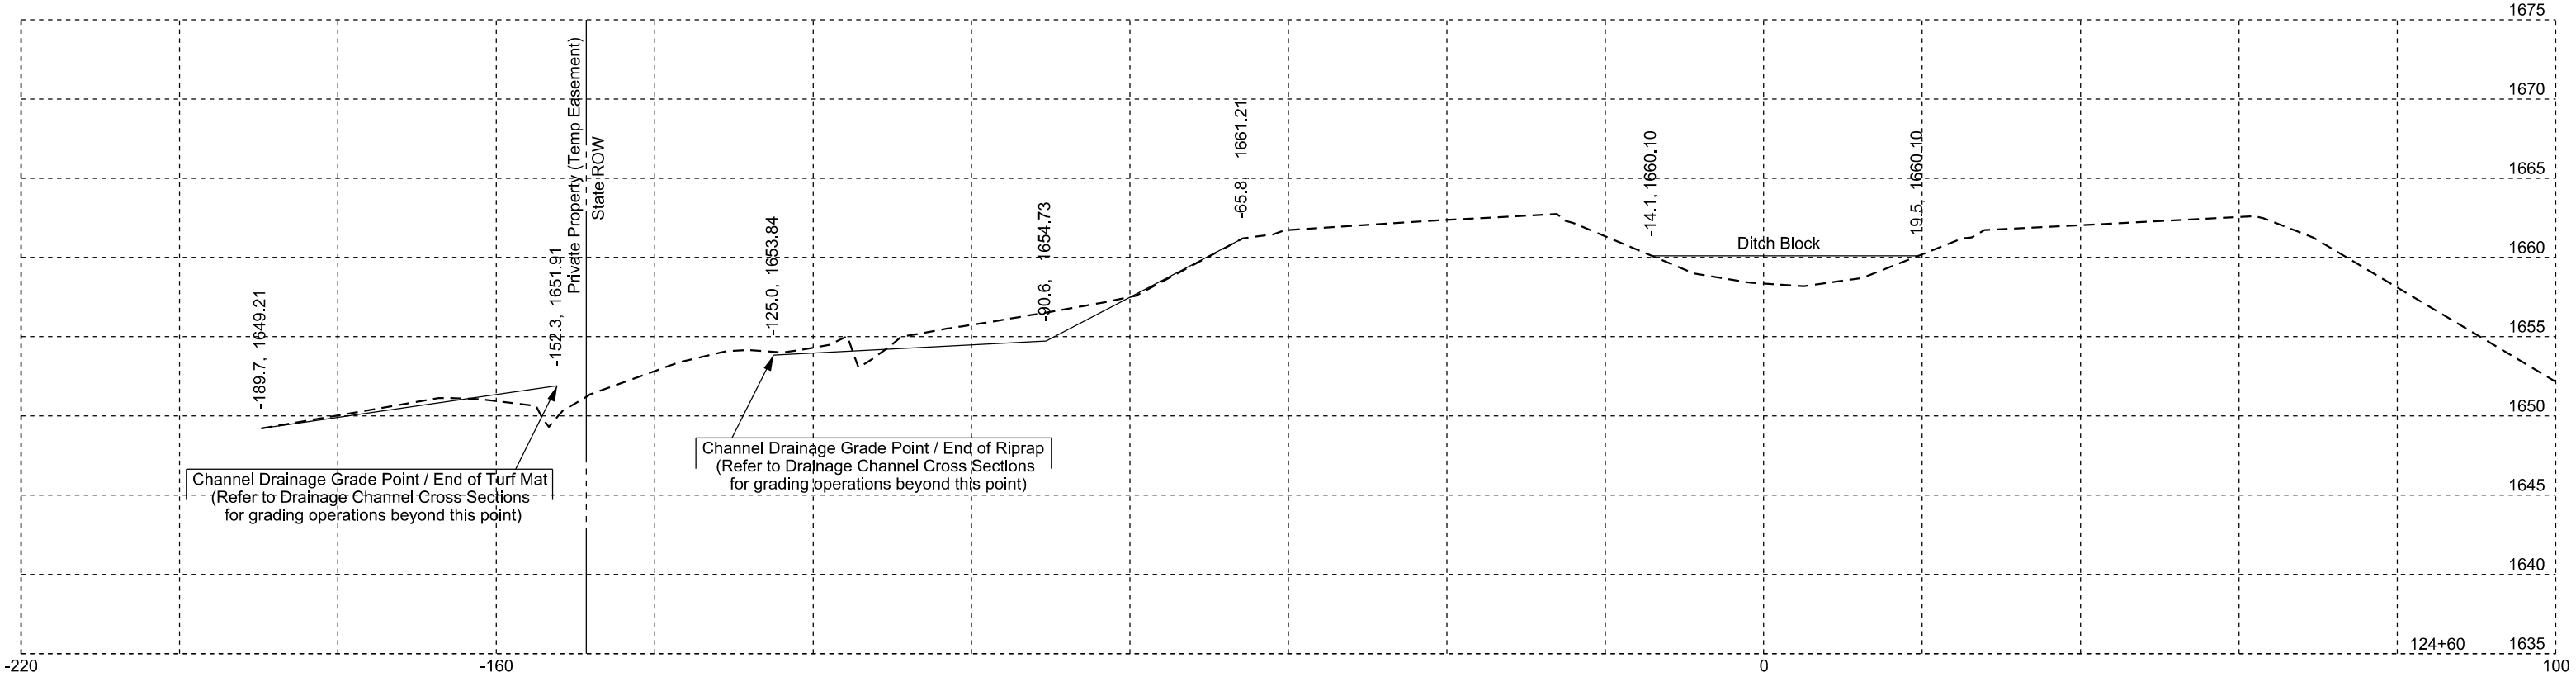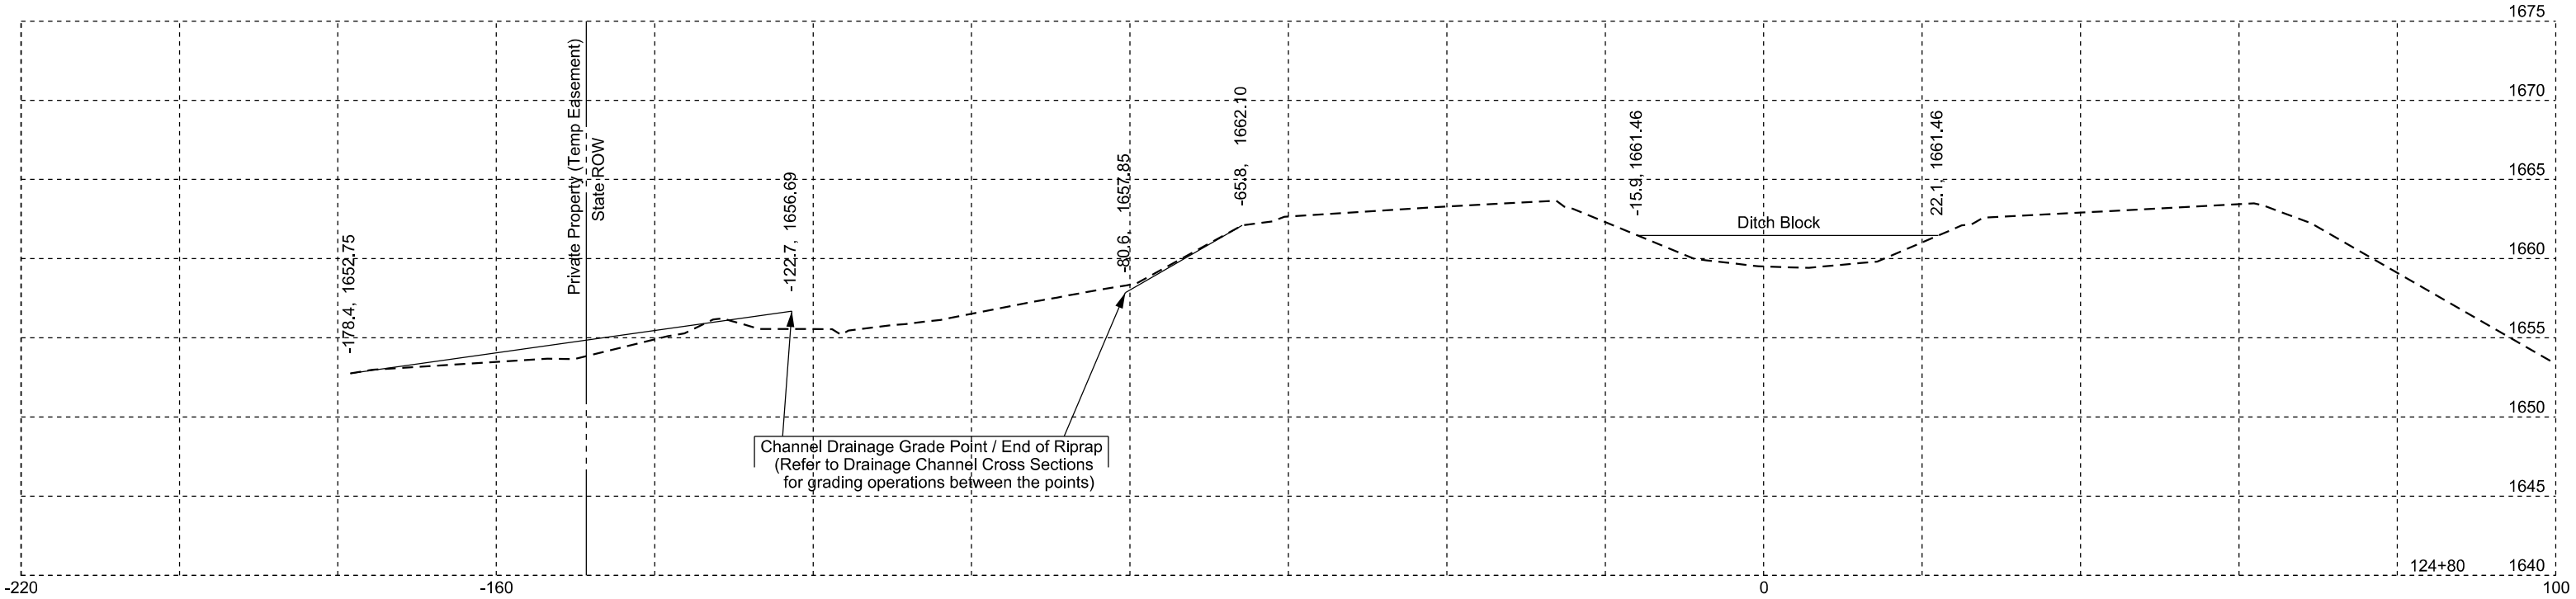


STATE OF SOUTH DAKOTA	PROJECT	SHEET	TOTAL SHEETS
	NH 0014(208)230	X14	X25

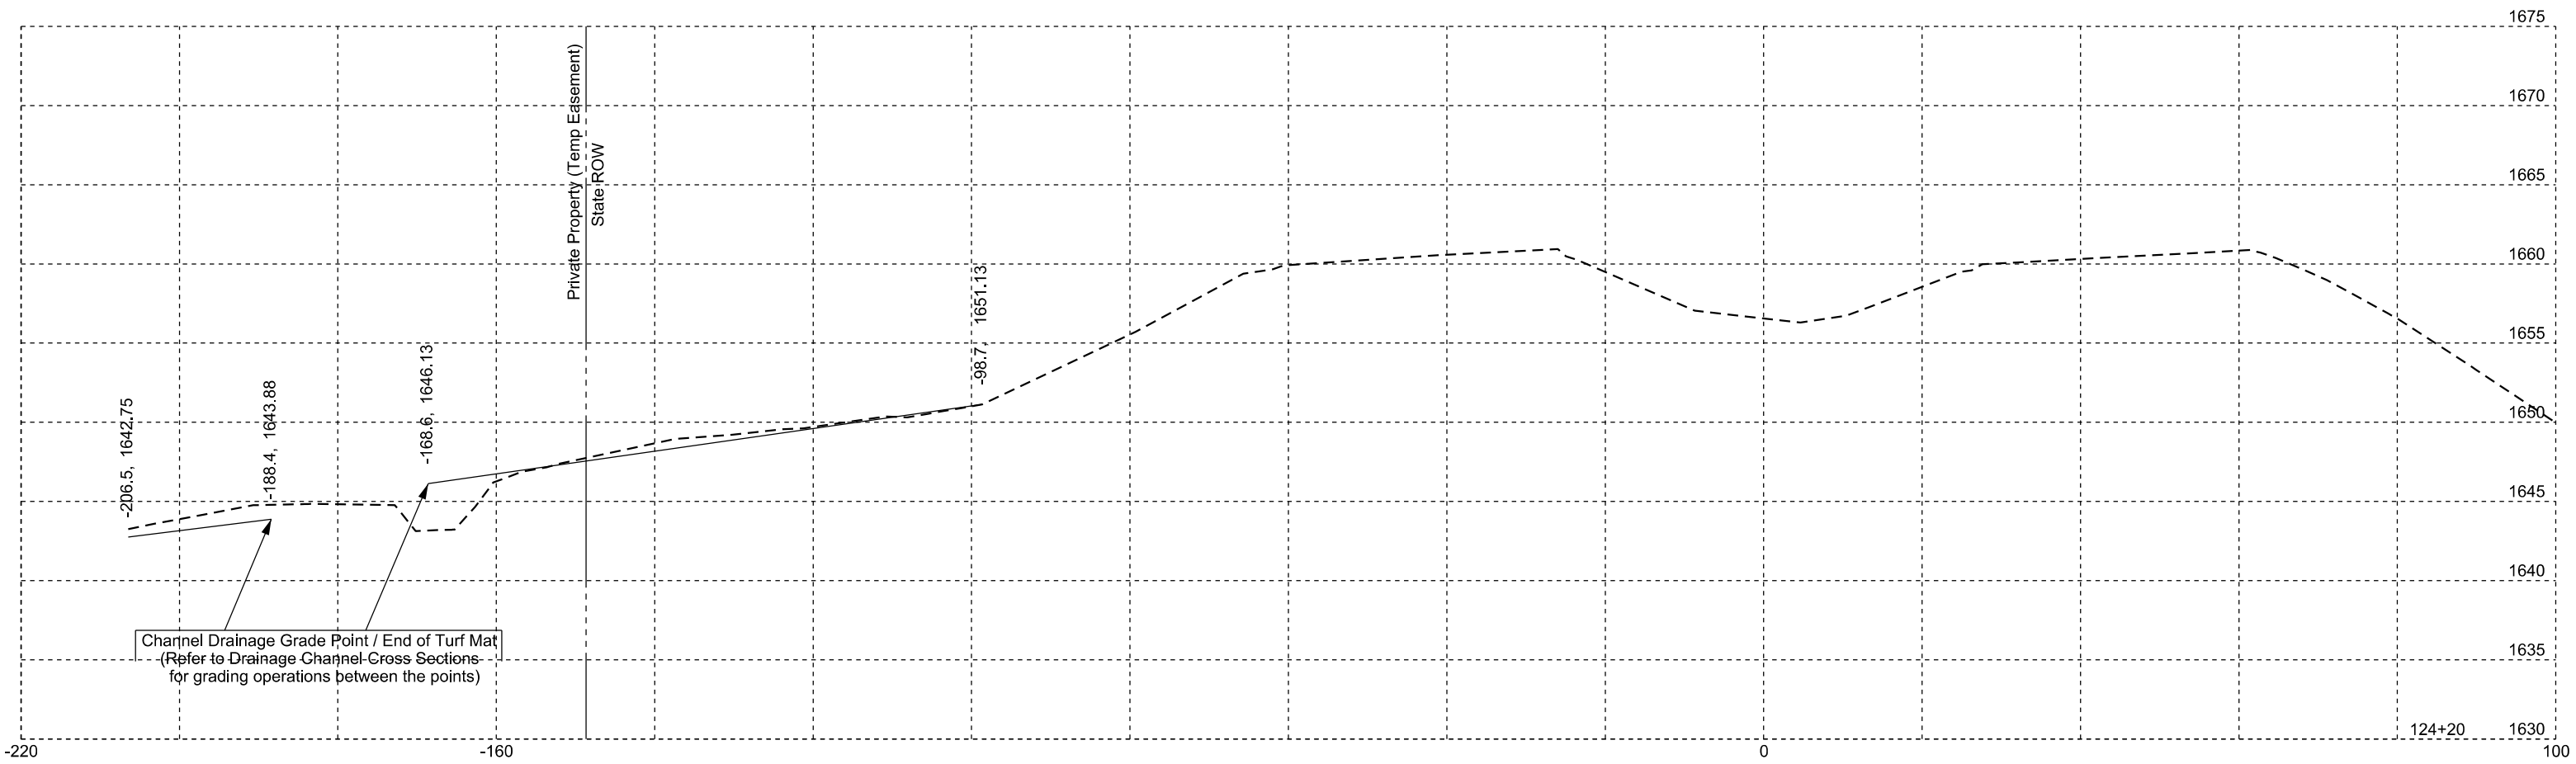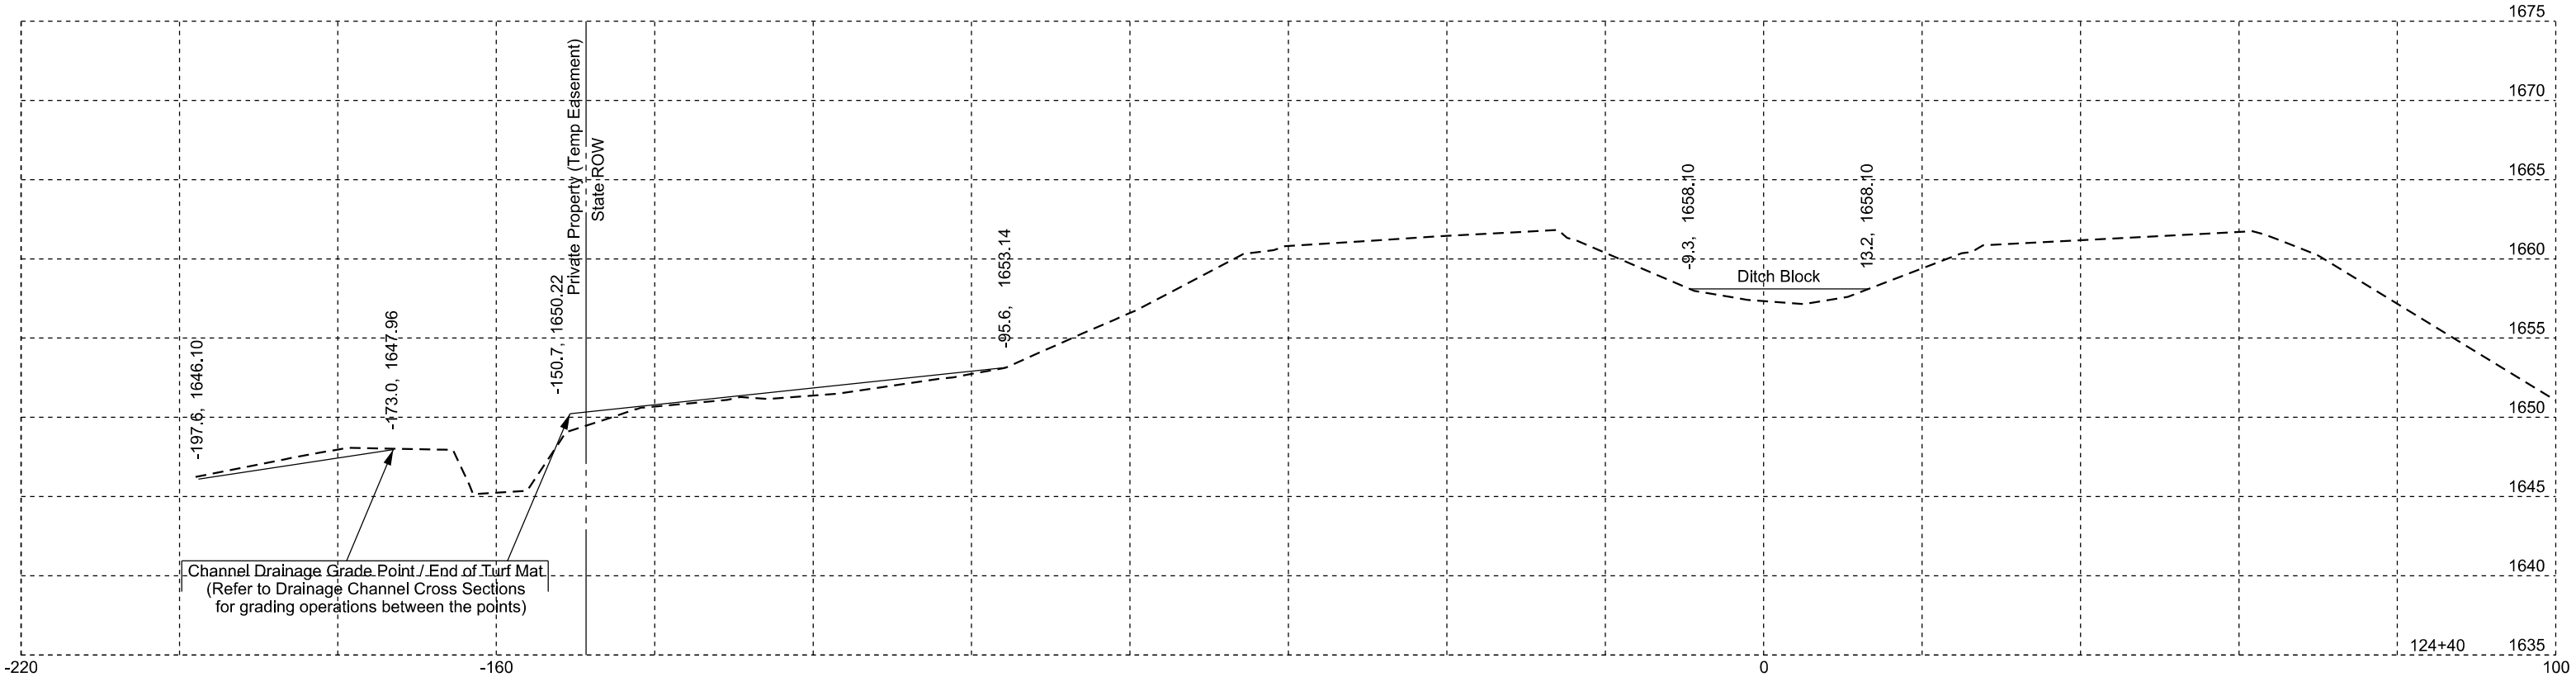


STATE OF SOUTH DAKOTA	PROJECT	SHEET	TOTAL SHEETS
	NH 0014(208)230	X15	X25

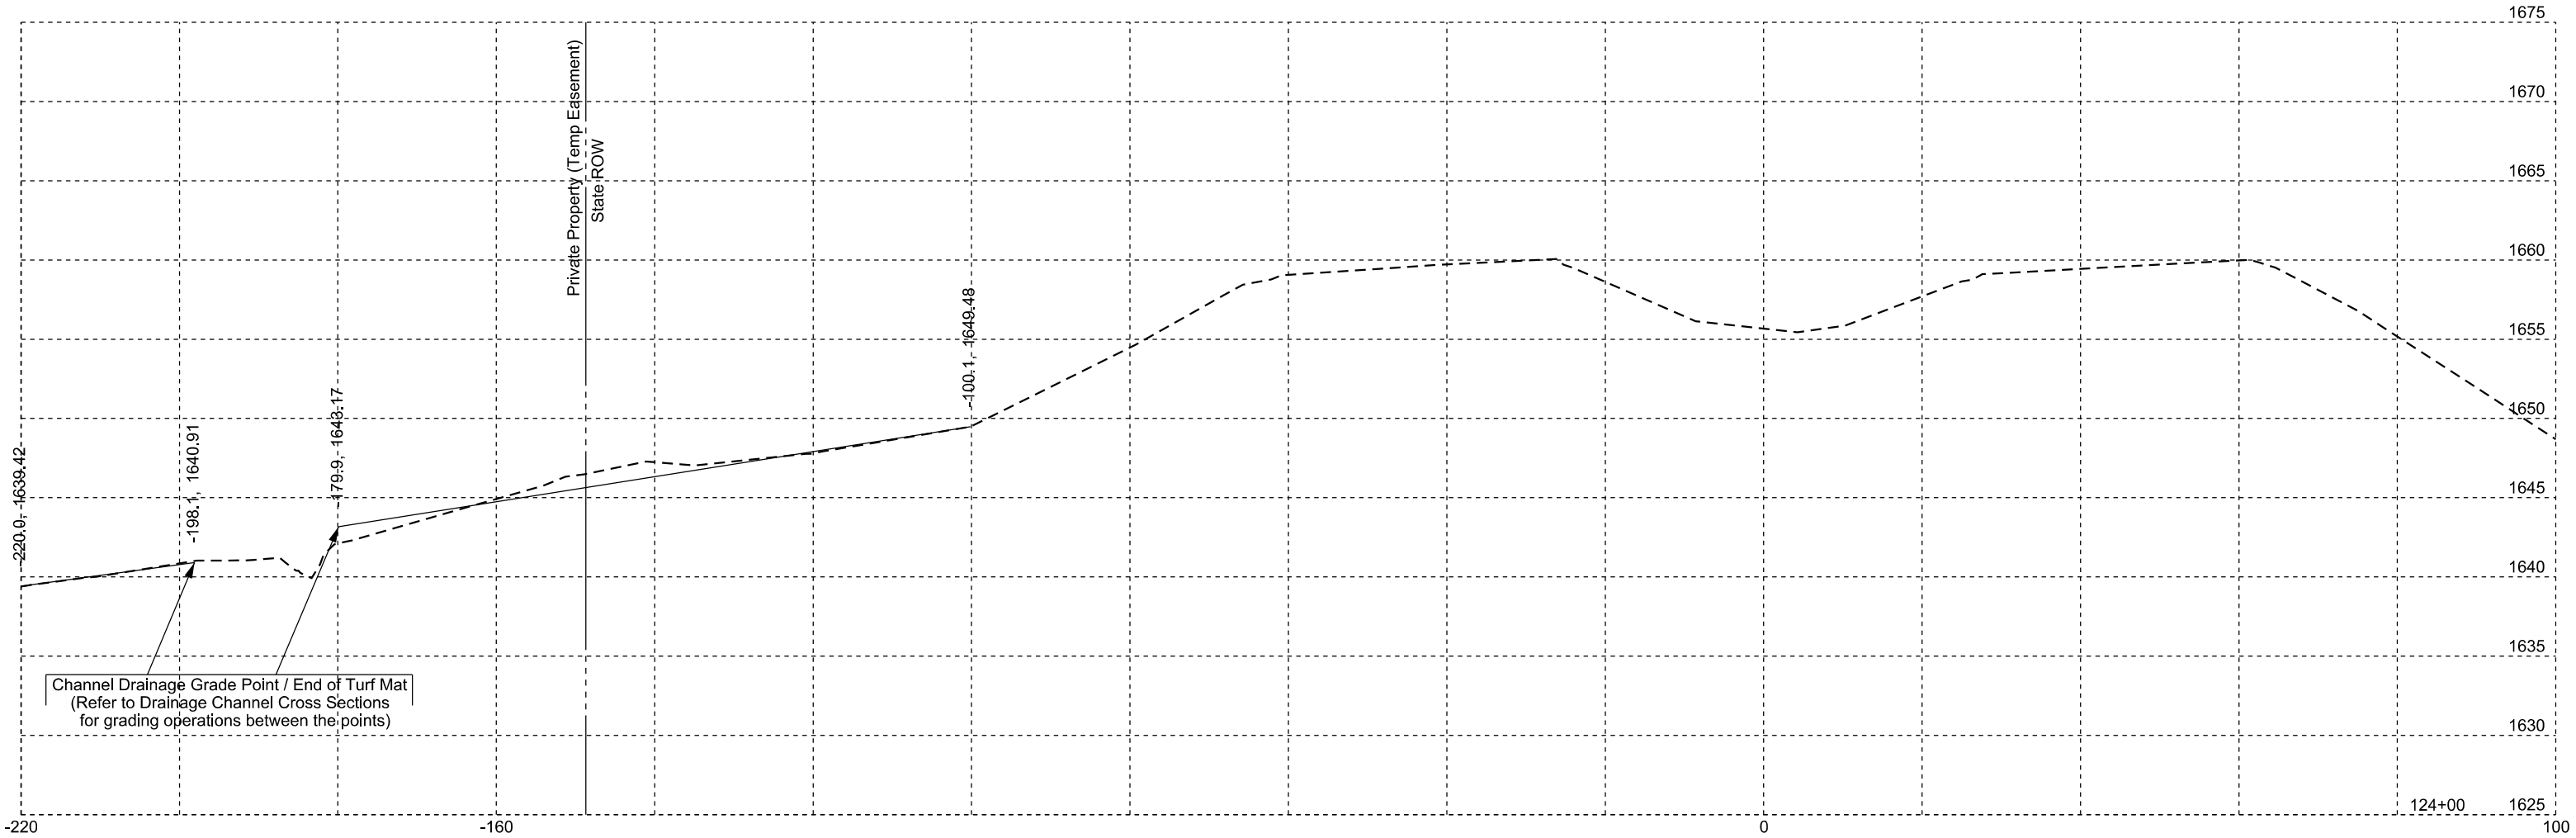


STATE OF SOUTH DAKOTA	PROJECT	SHEET	TOTAL SHEETS
	NH 0014(208)230	X16	X25

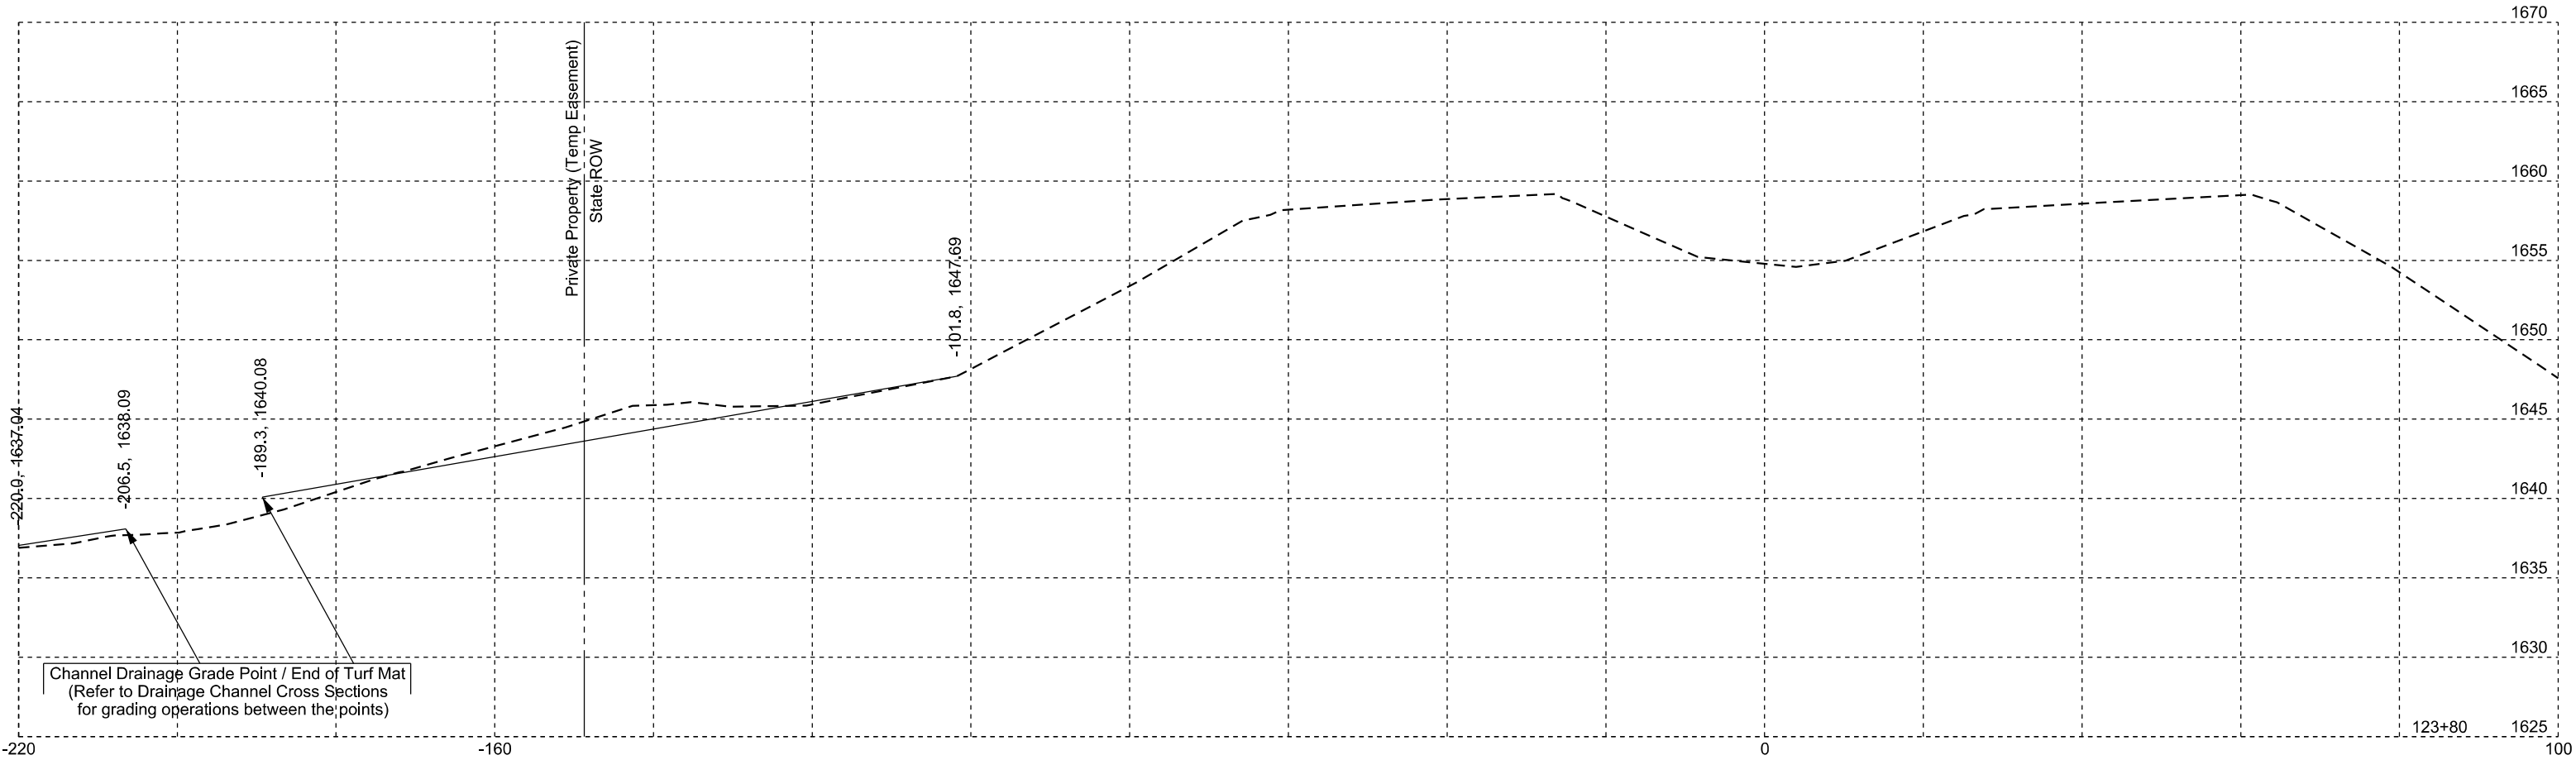


STATE OF SOUTH DAKOTA	PROJECT	SHEET	TOTAL SHEETS
	NH 0014(208)230	X17	X25

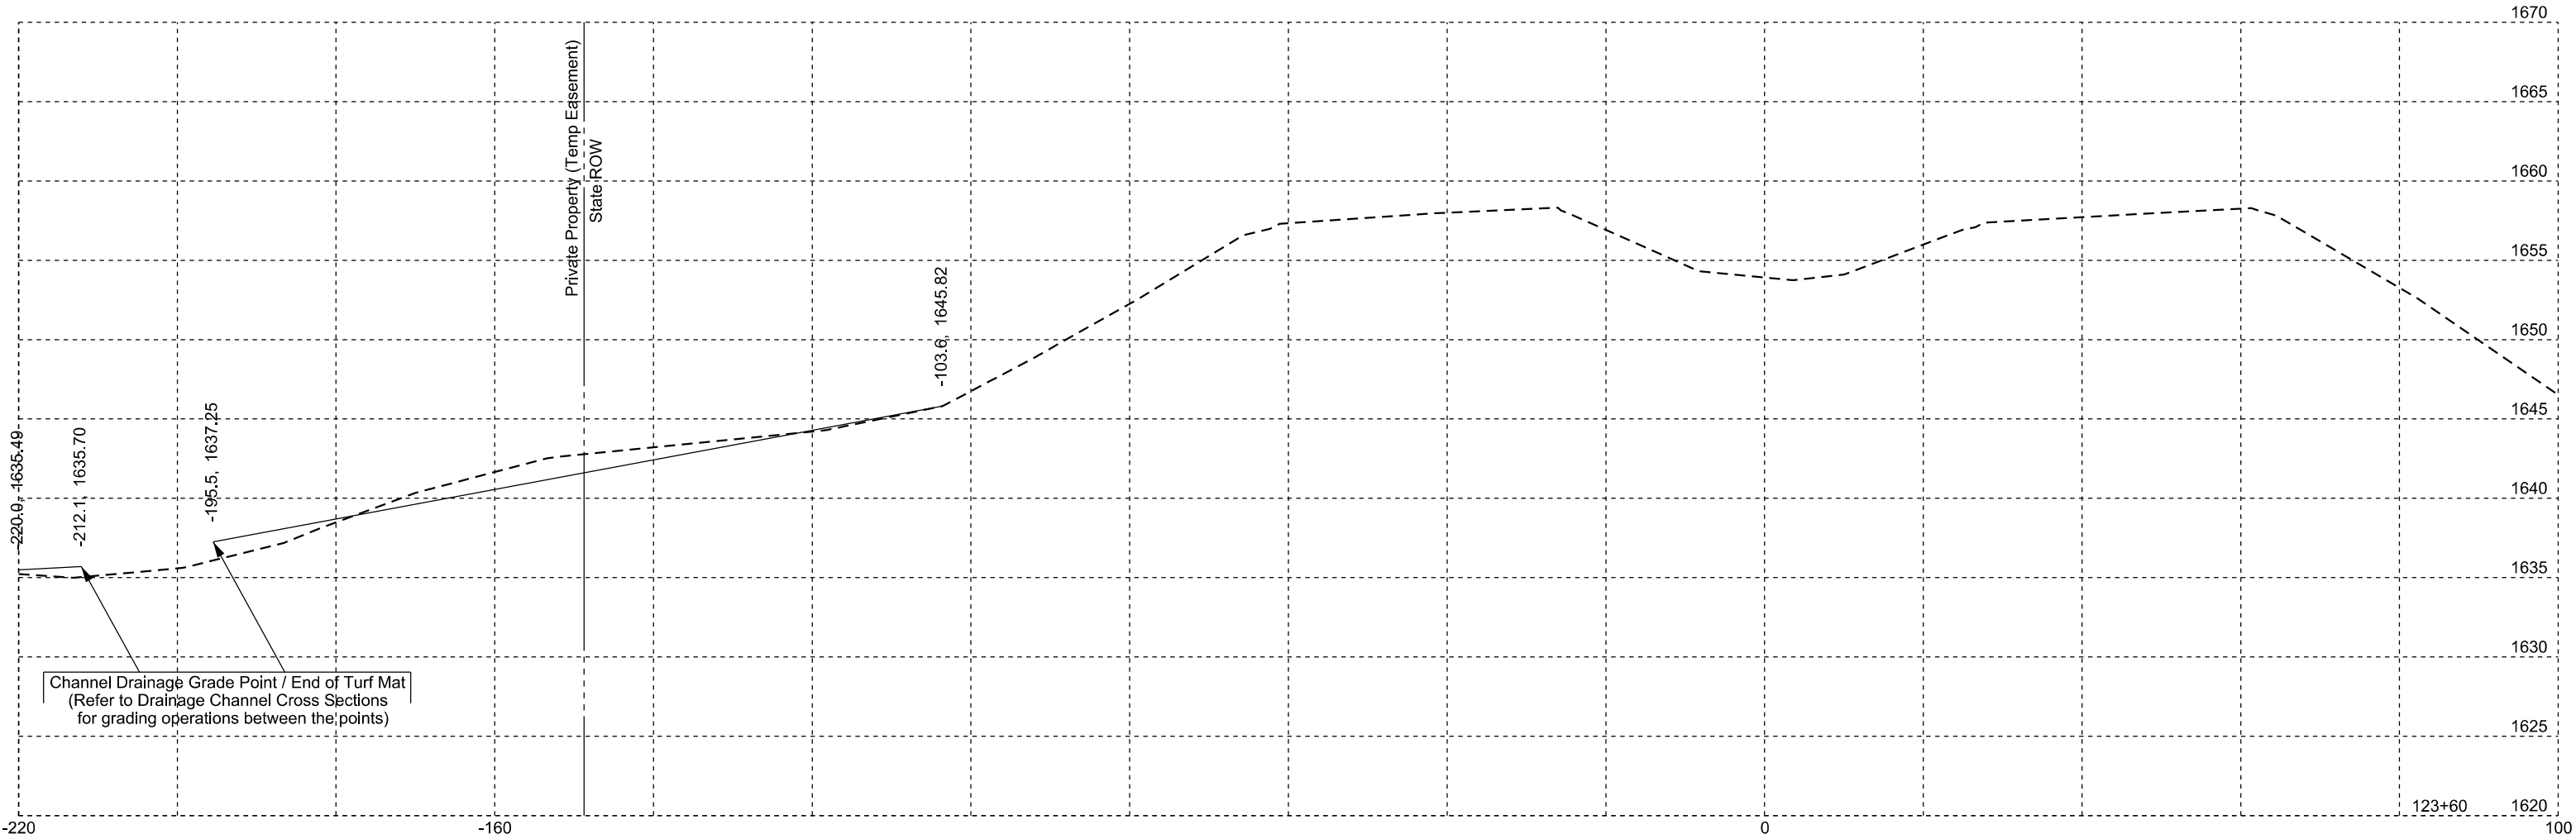



STATE OF SOUTH DAKOTA	PROJECT	SHEET	TOTAL SHEETS
	NH 0014(208)230	X18	X25

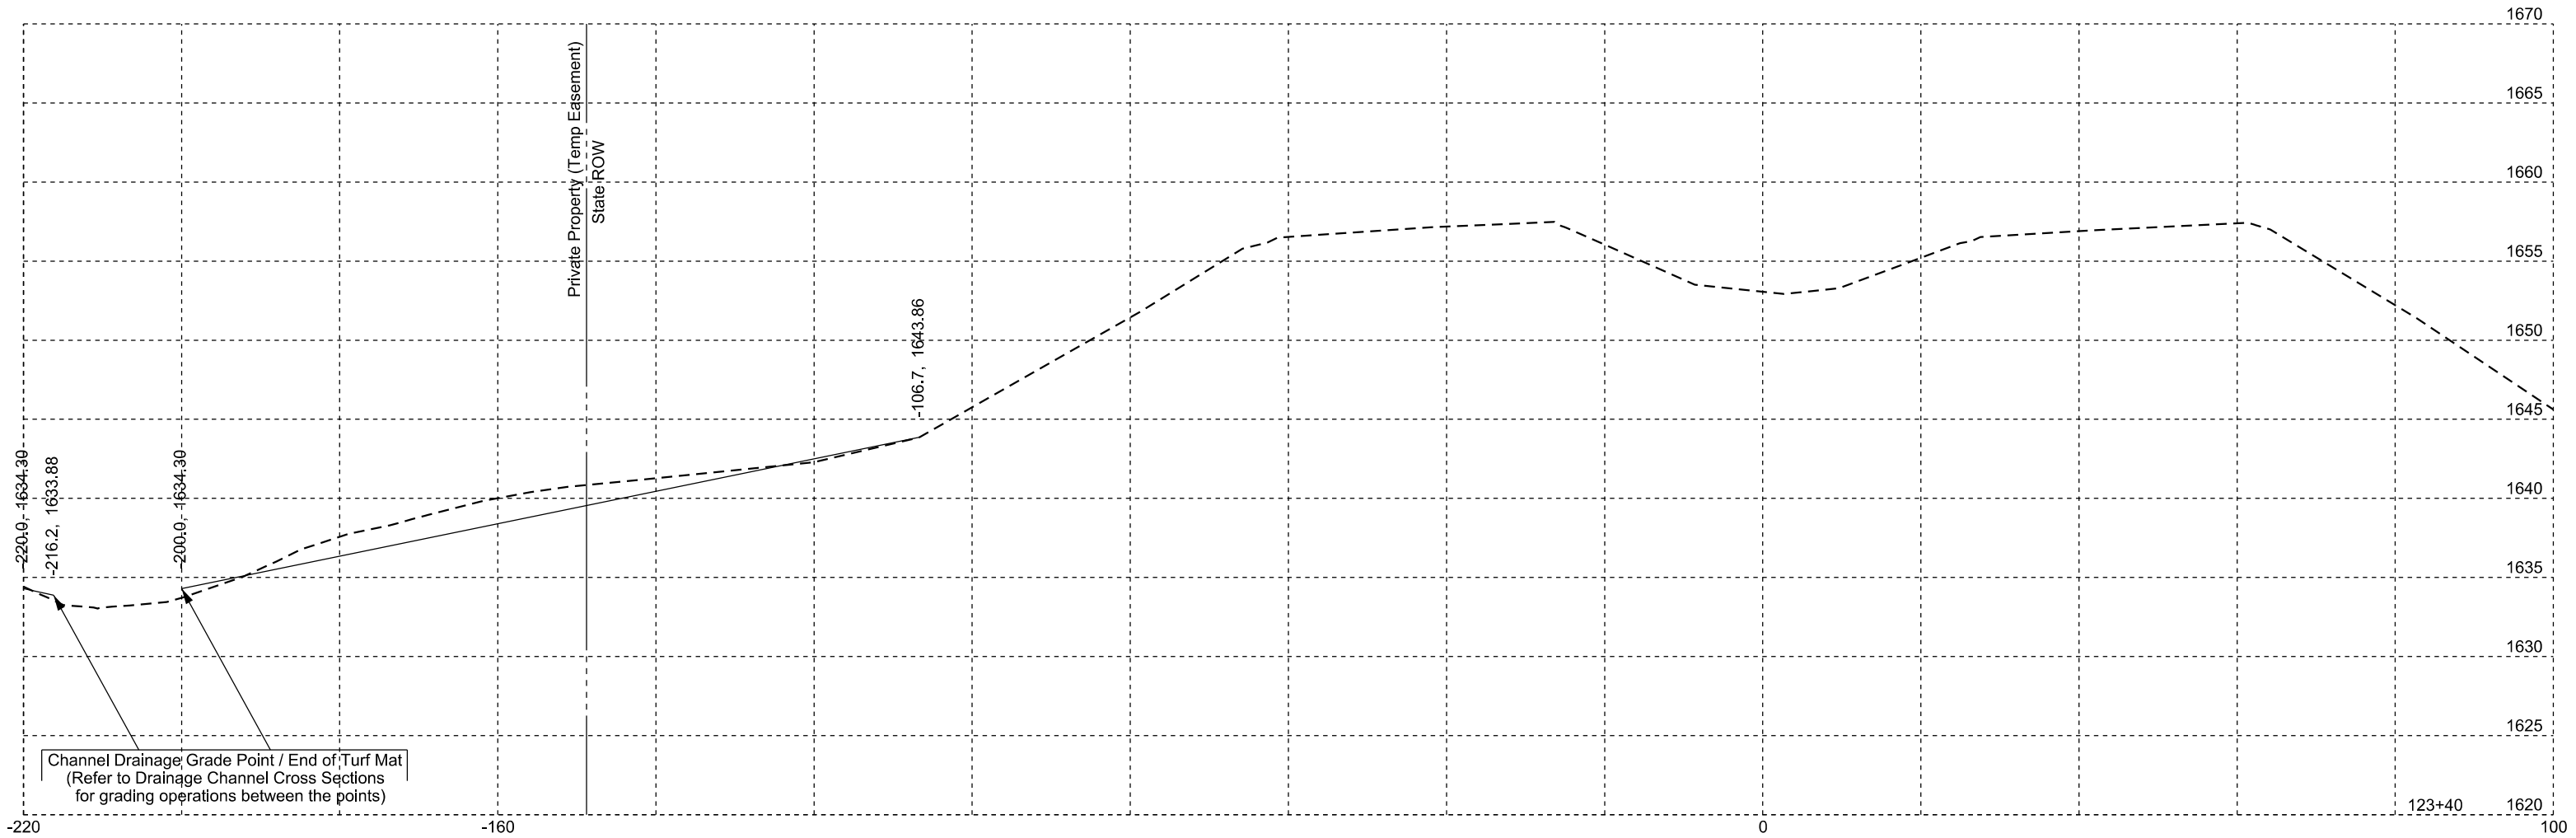


STATE OF SOUTH DAKOTA	PROJECT	SHEET	TOTAL SHEETS
	NH 0014(208)230	X19	X25

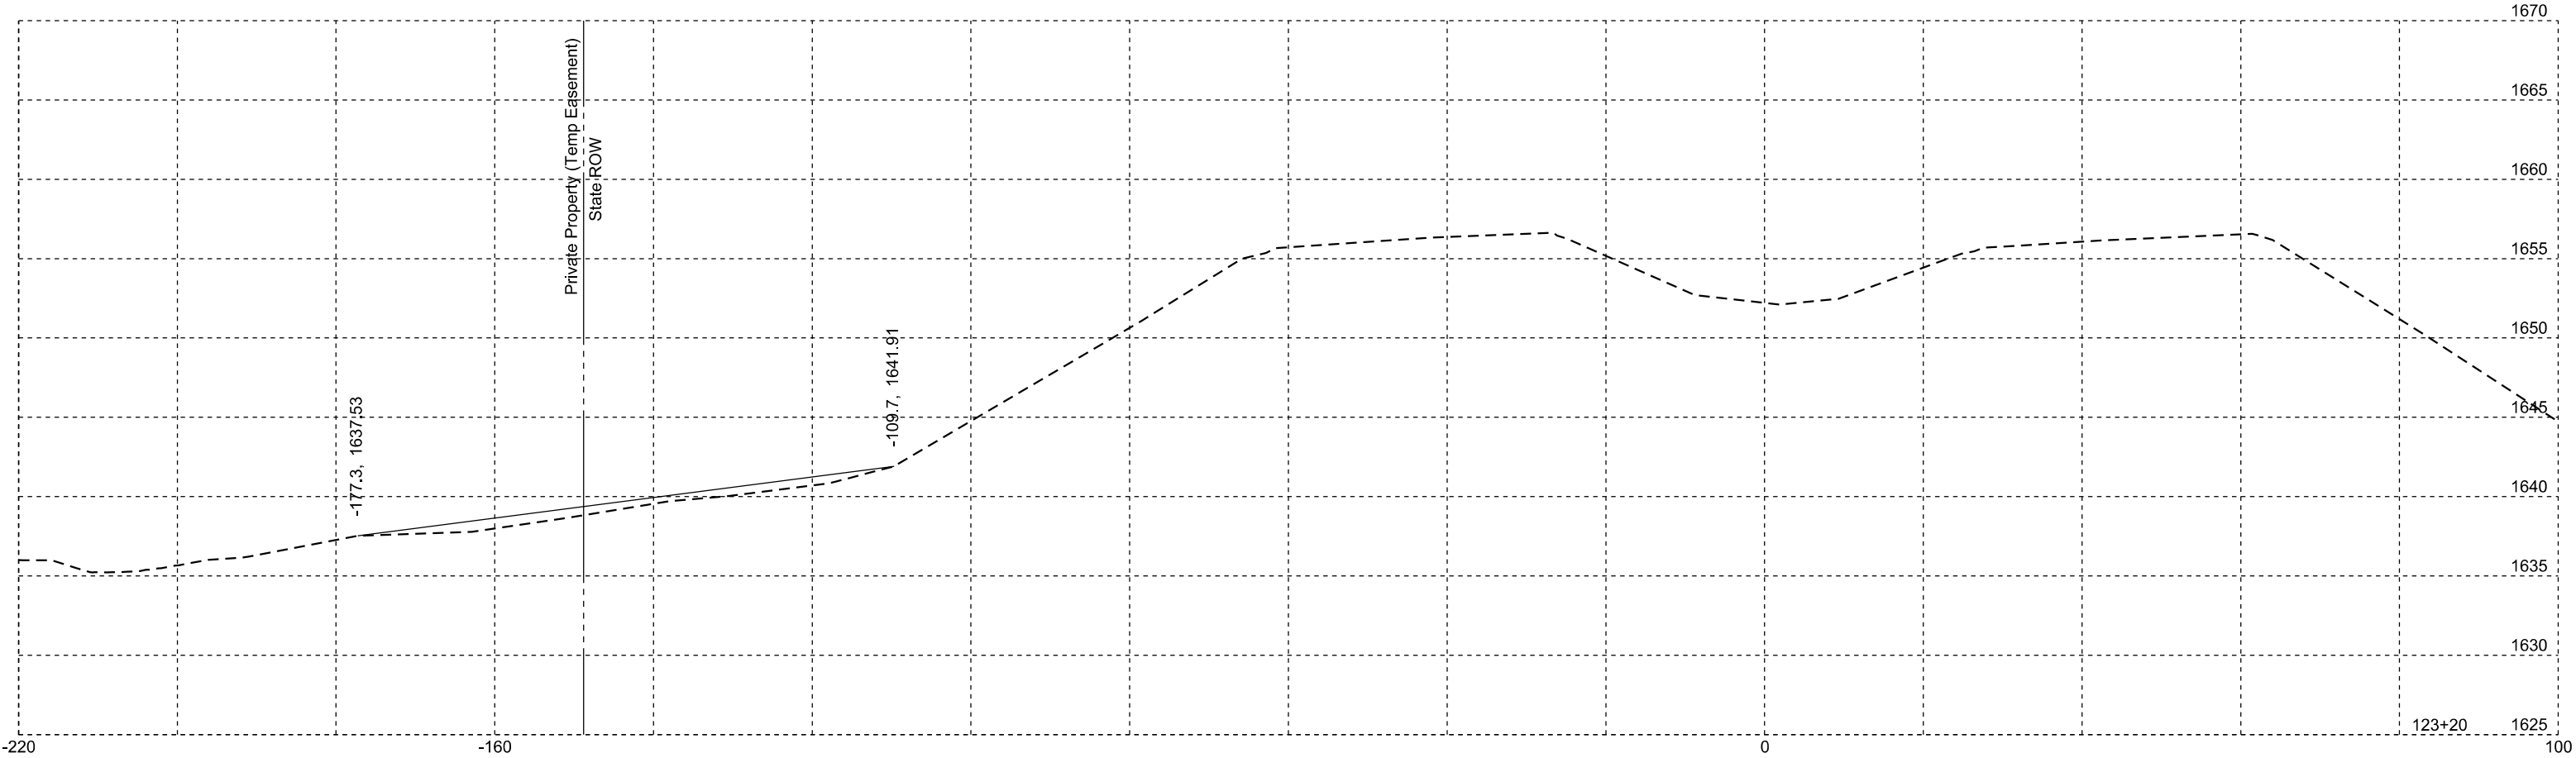


STATE OF SOUTH DAKOTA	PROJECT	SHEET	TOTAL SHEETS
	NH 0014(208)230	X20	X25

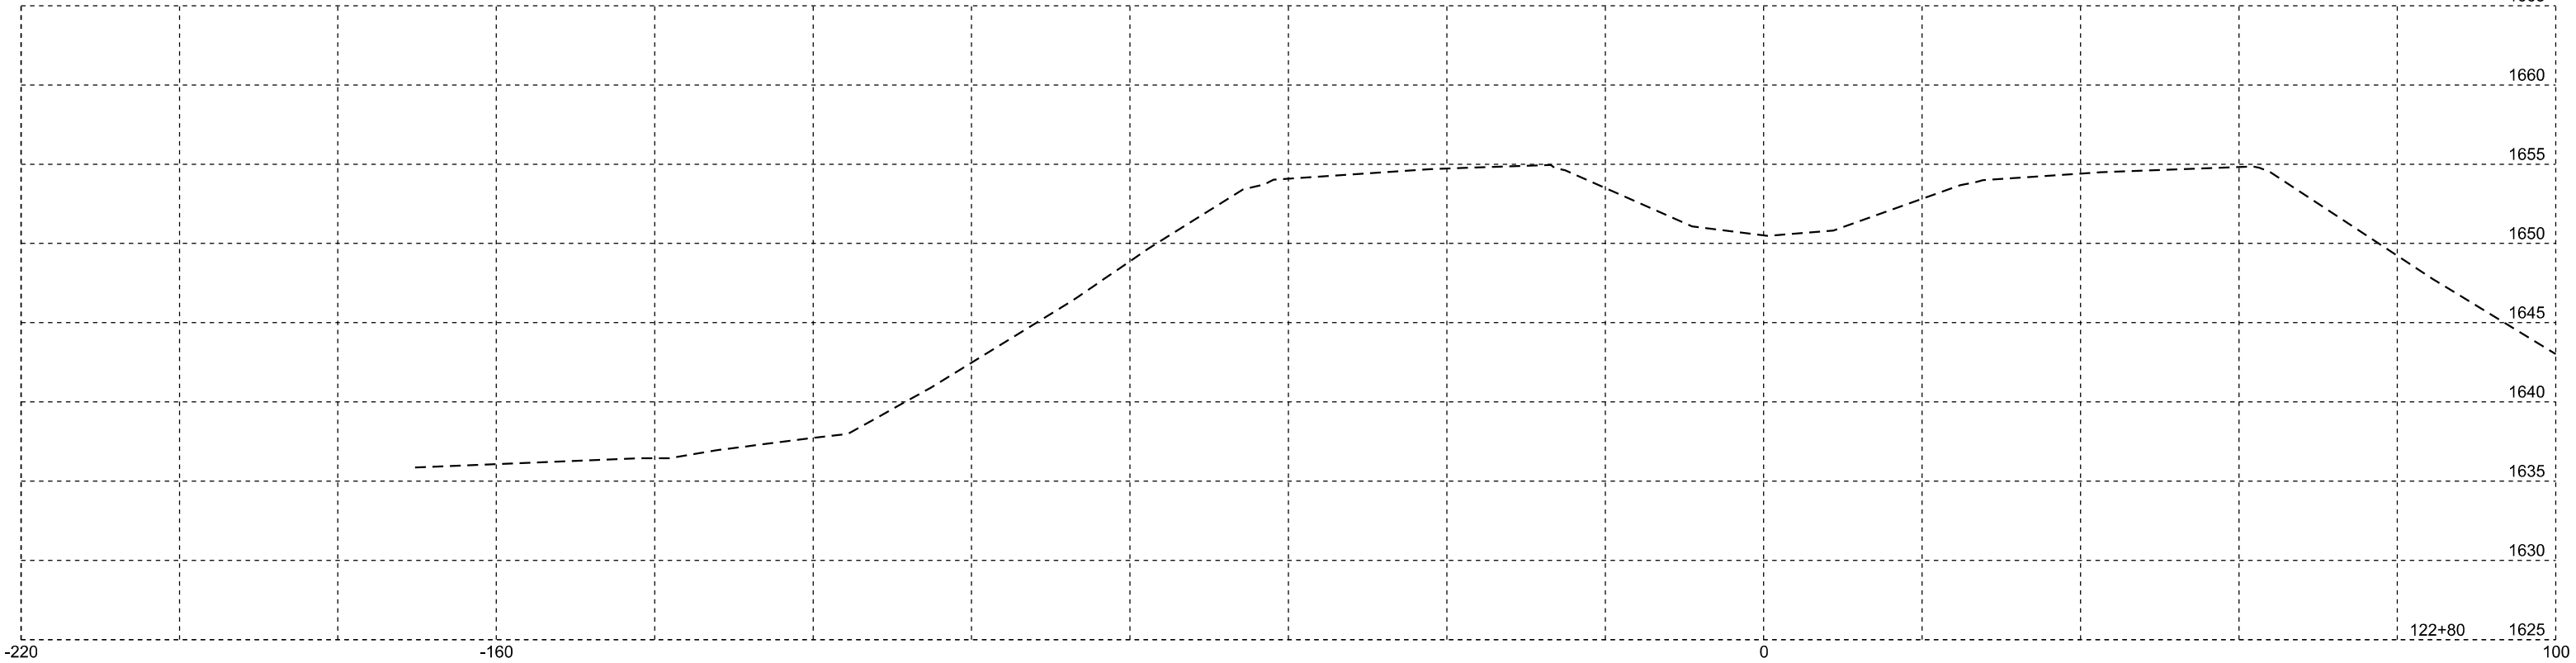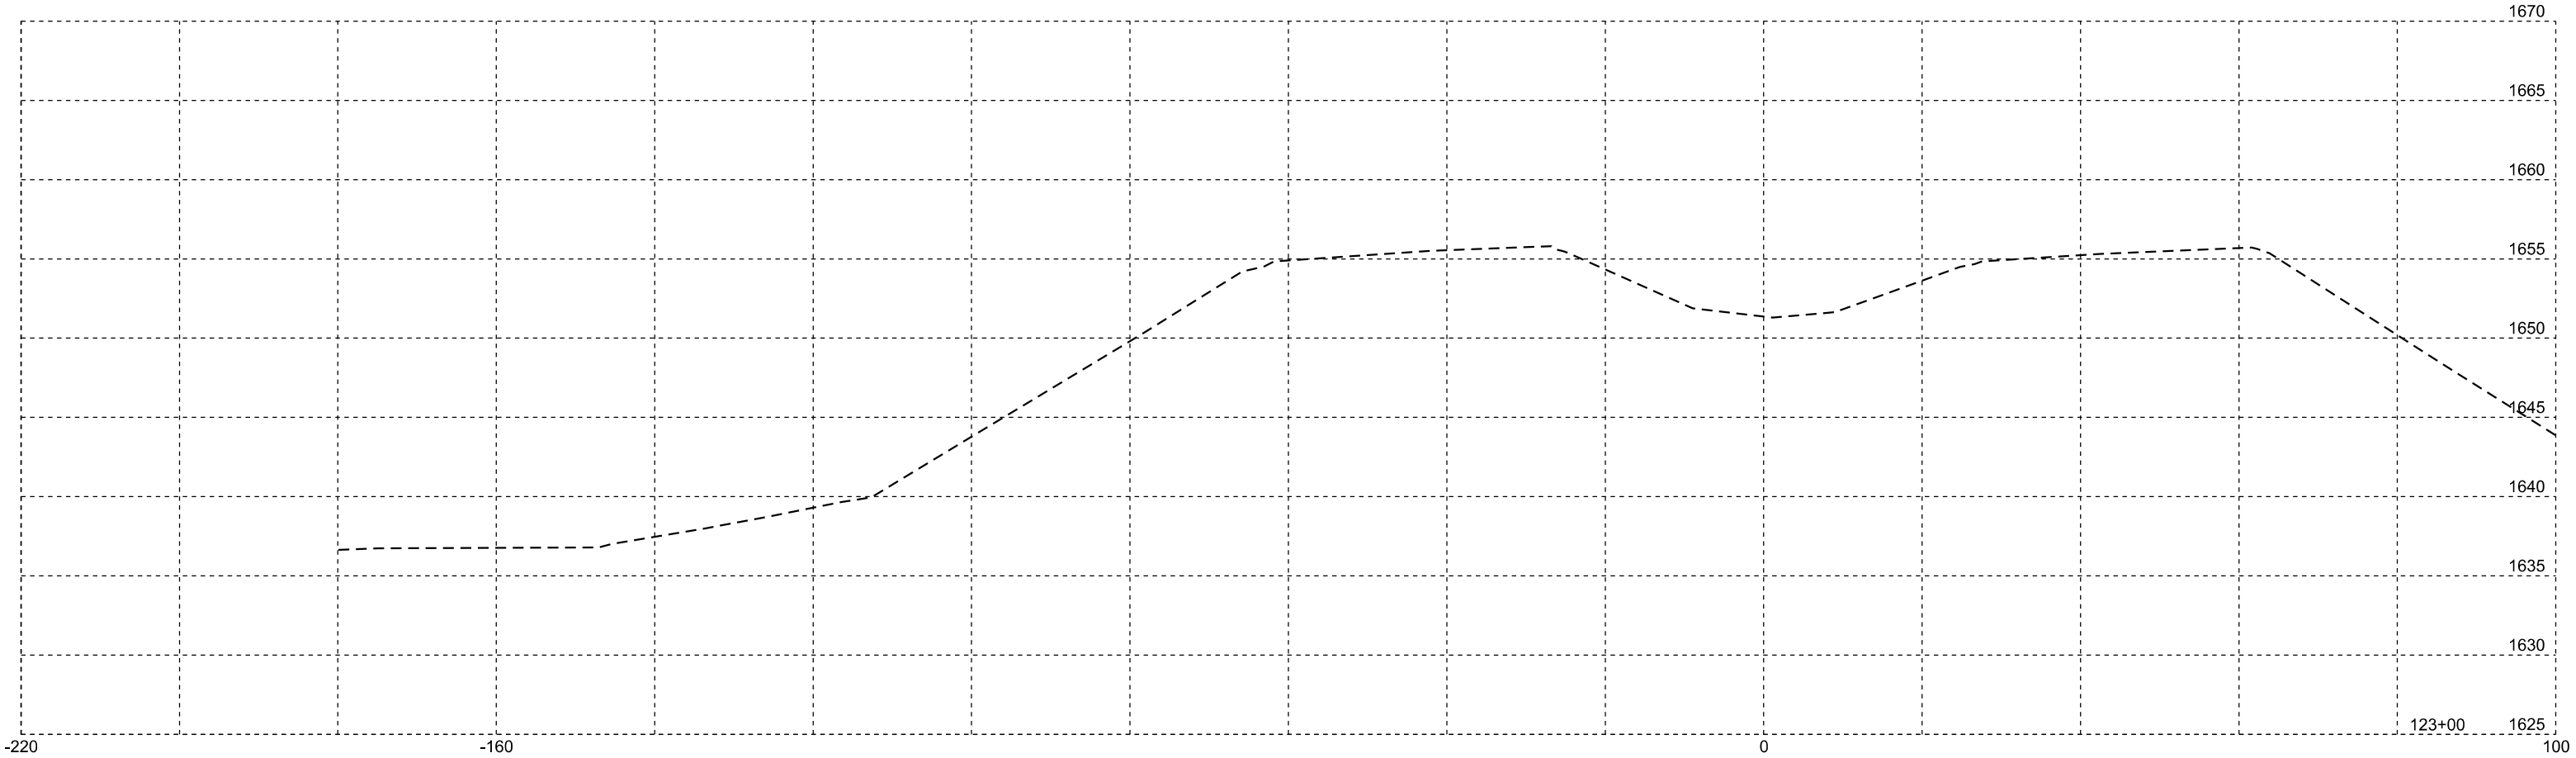


Drainage Channel Cross Sections

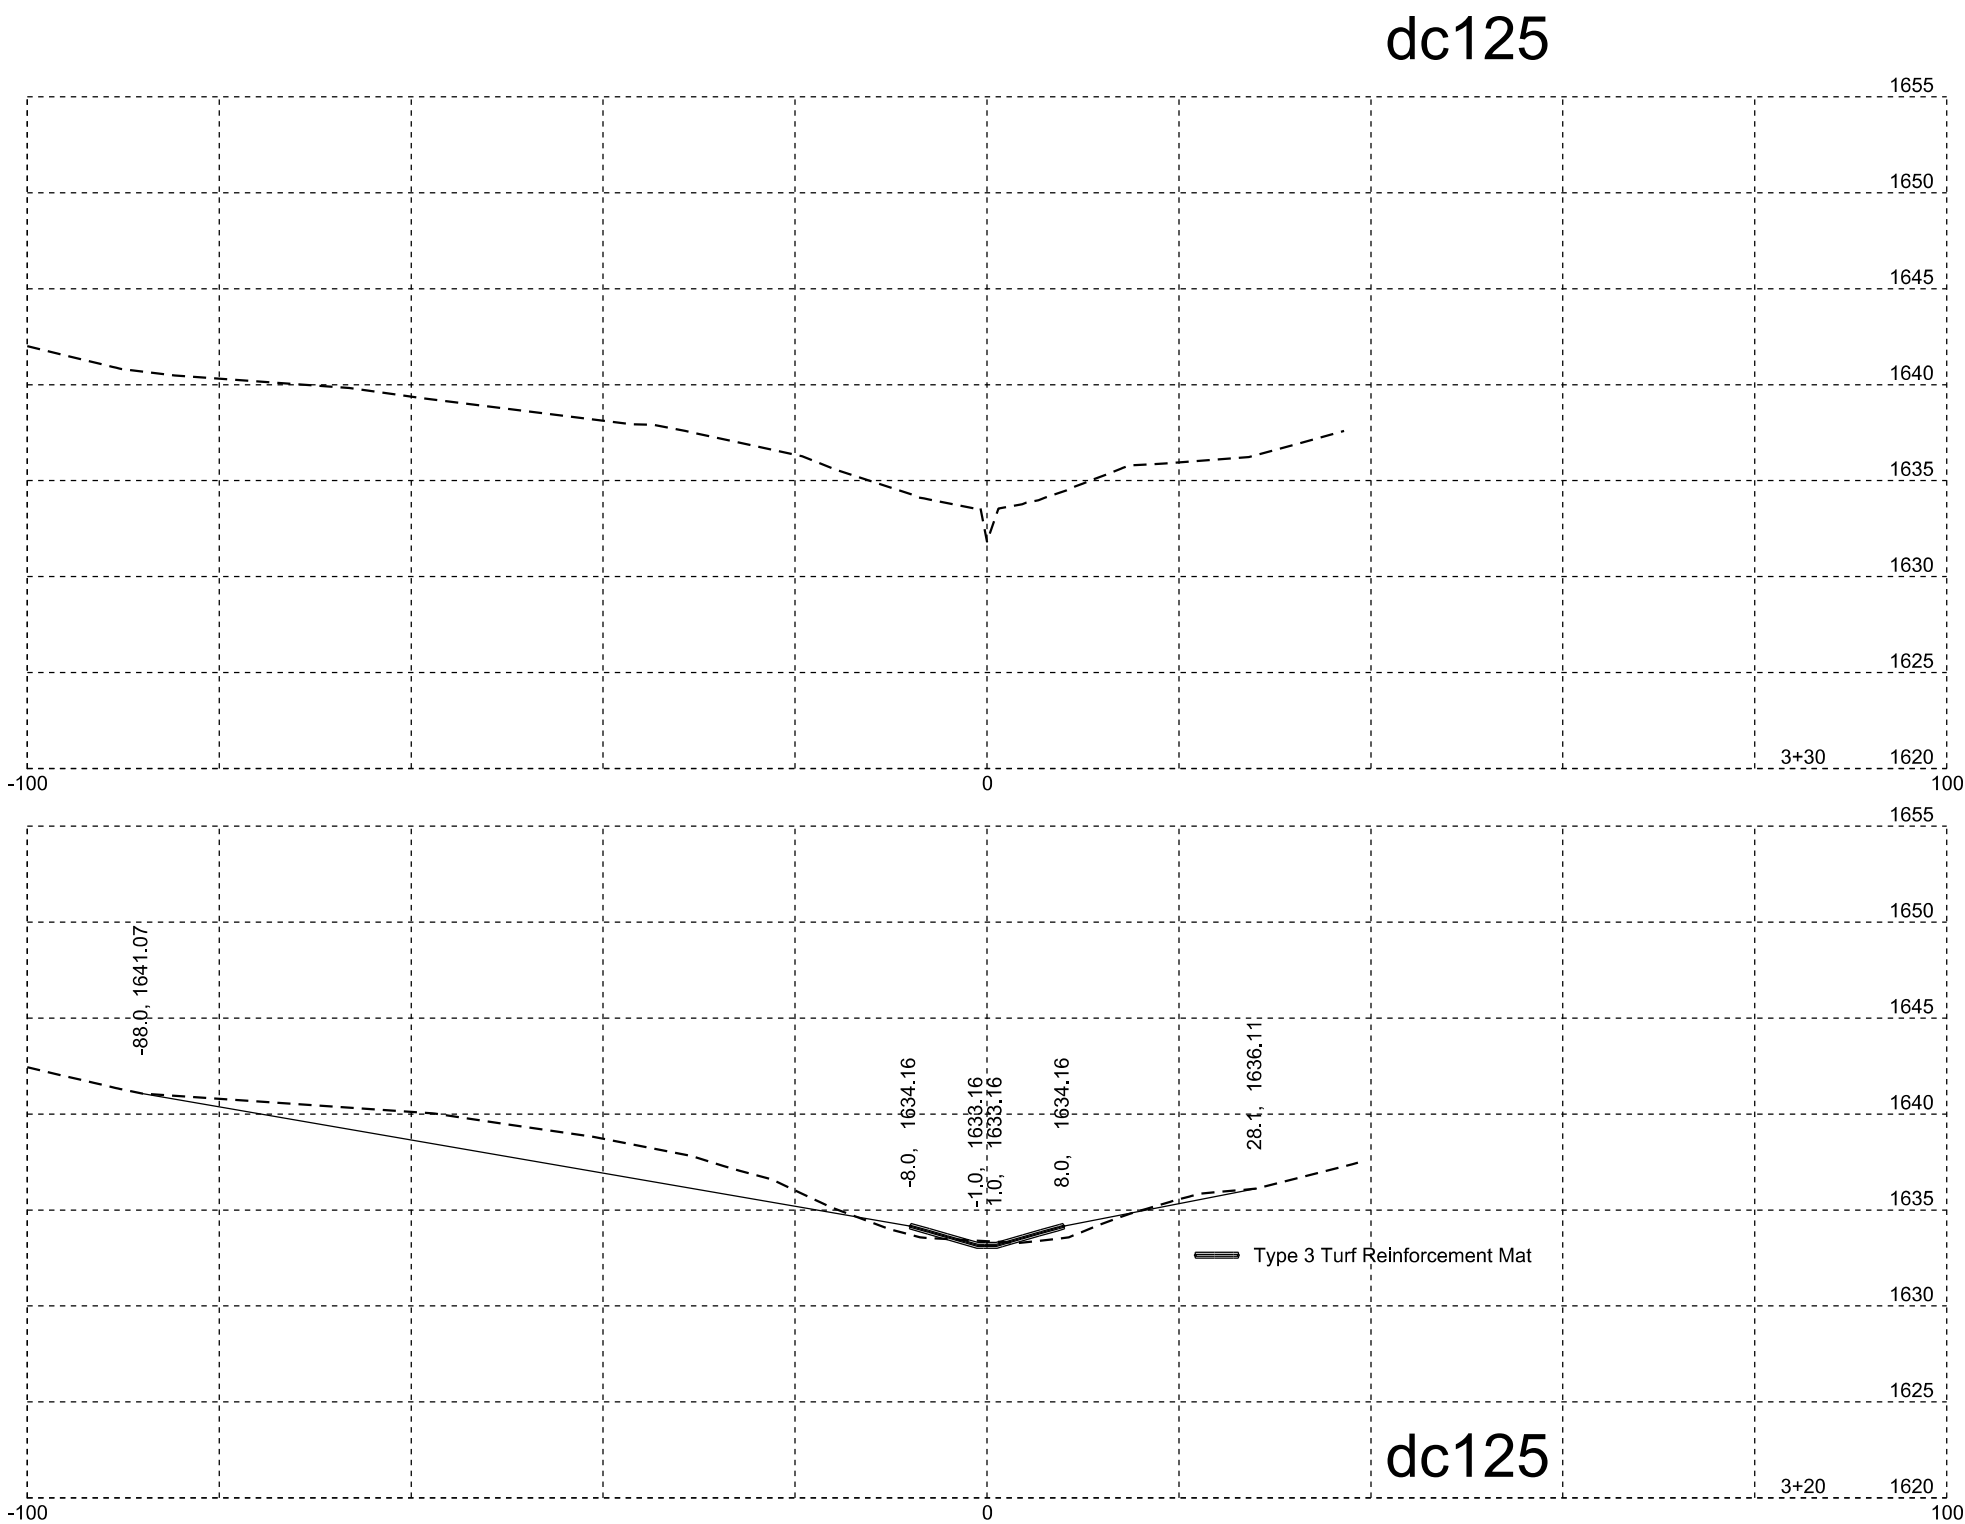

Drainage Channel Cross Sections




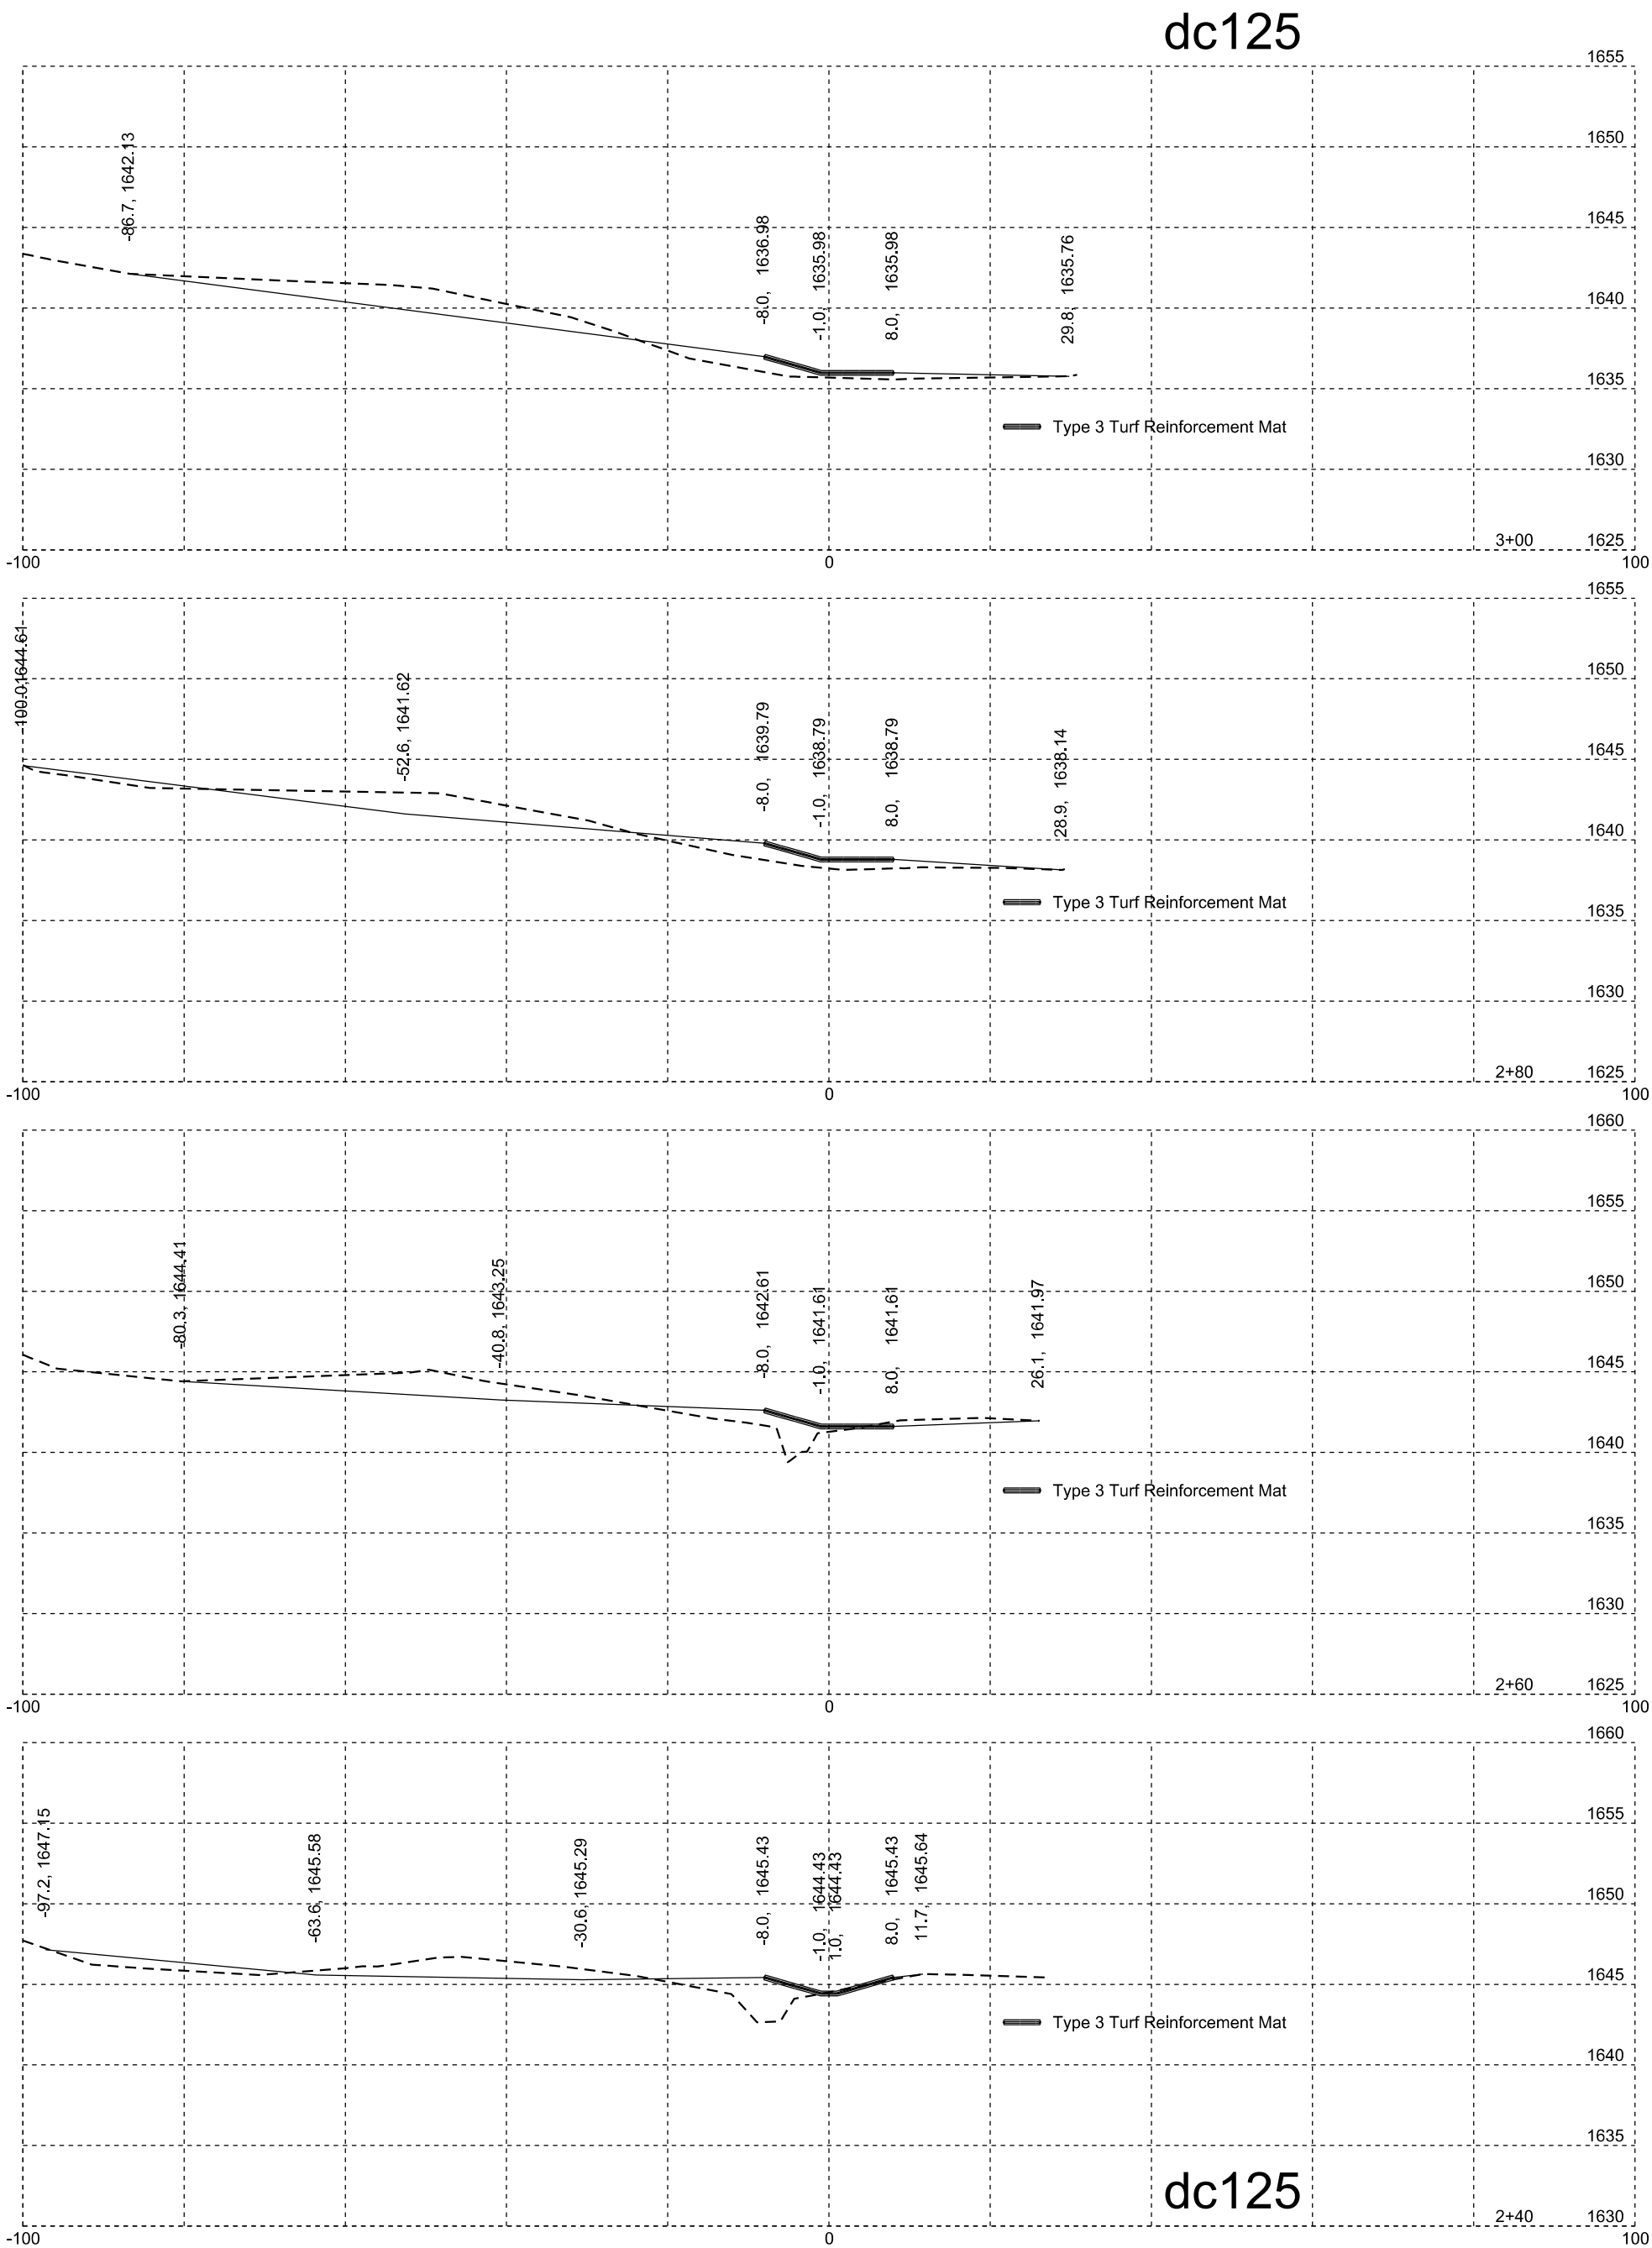


Drainage Channel Cross Sections

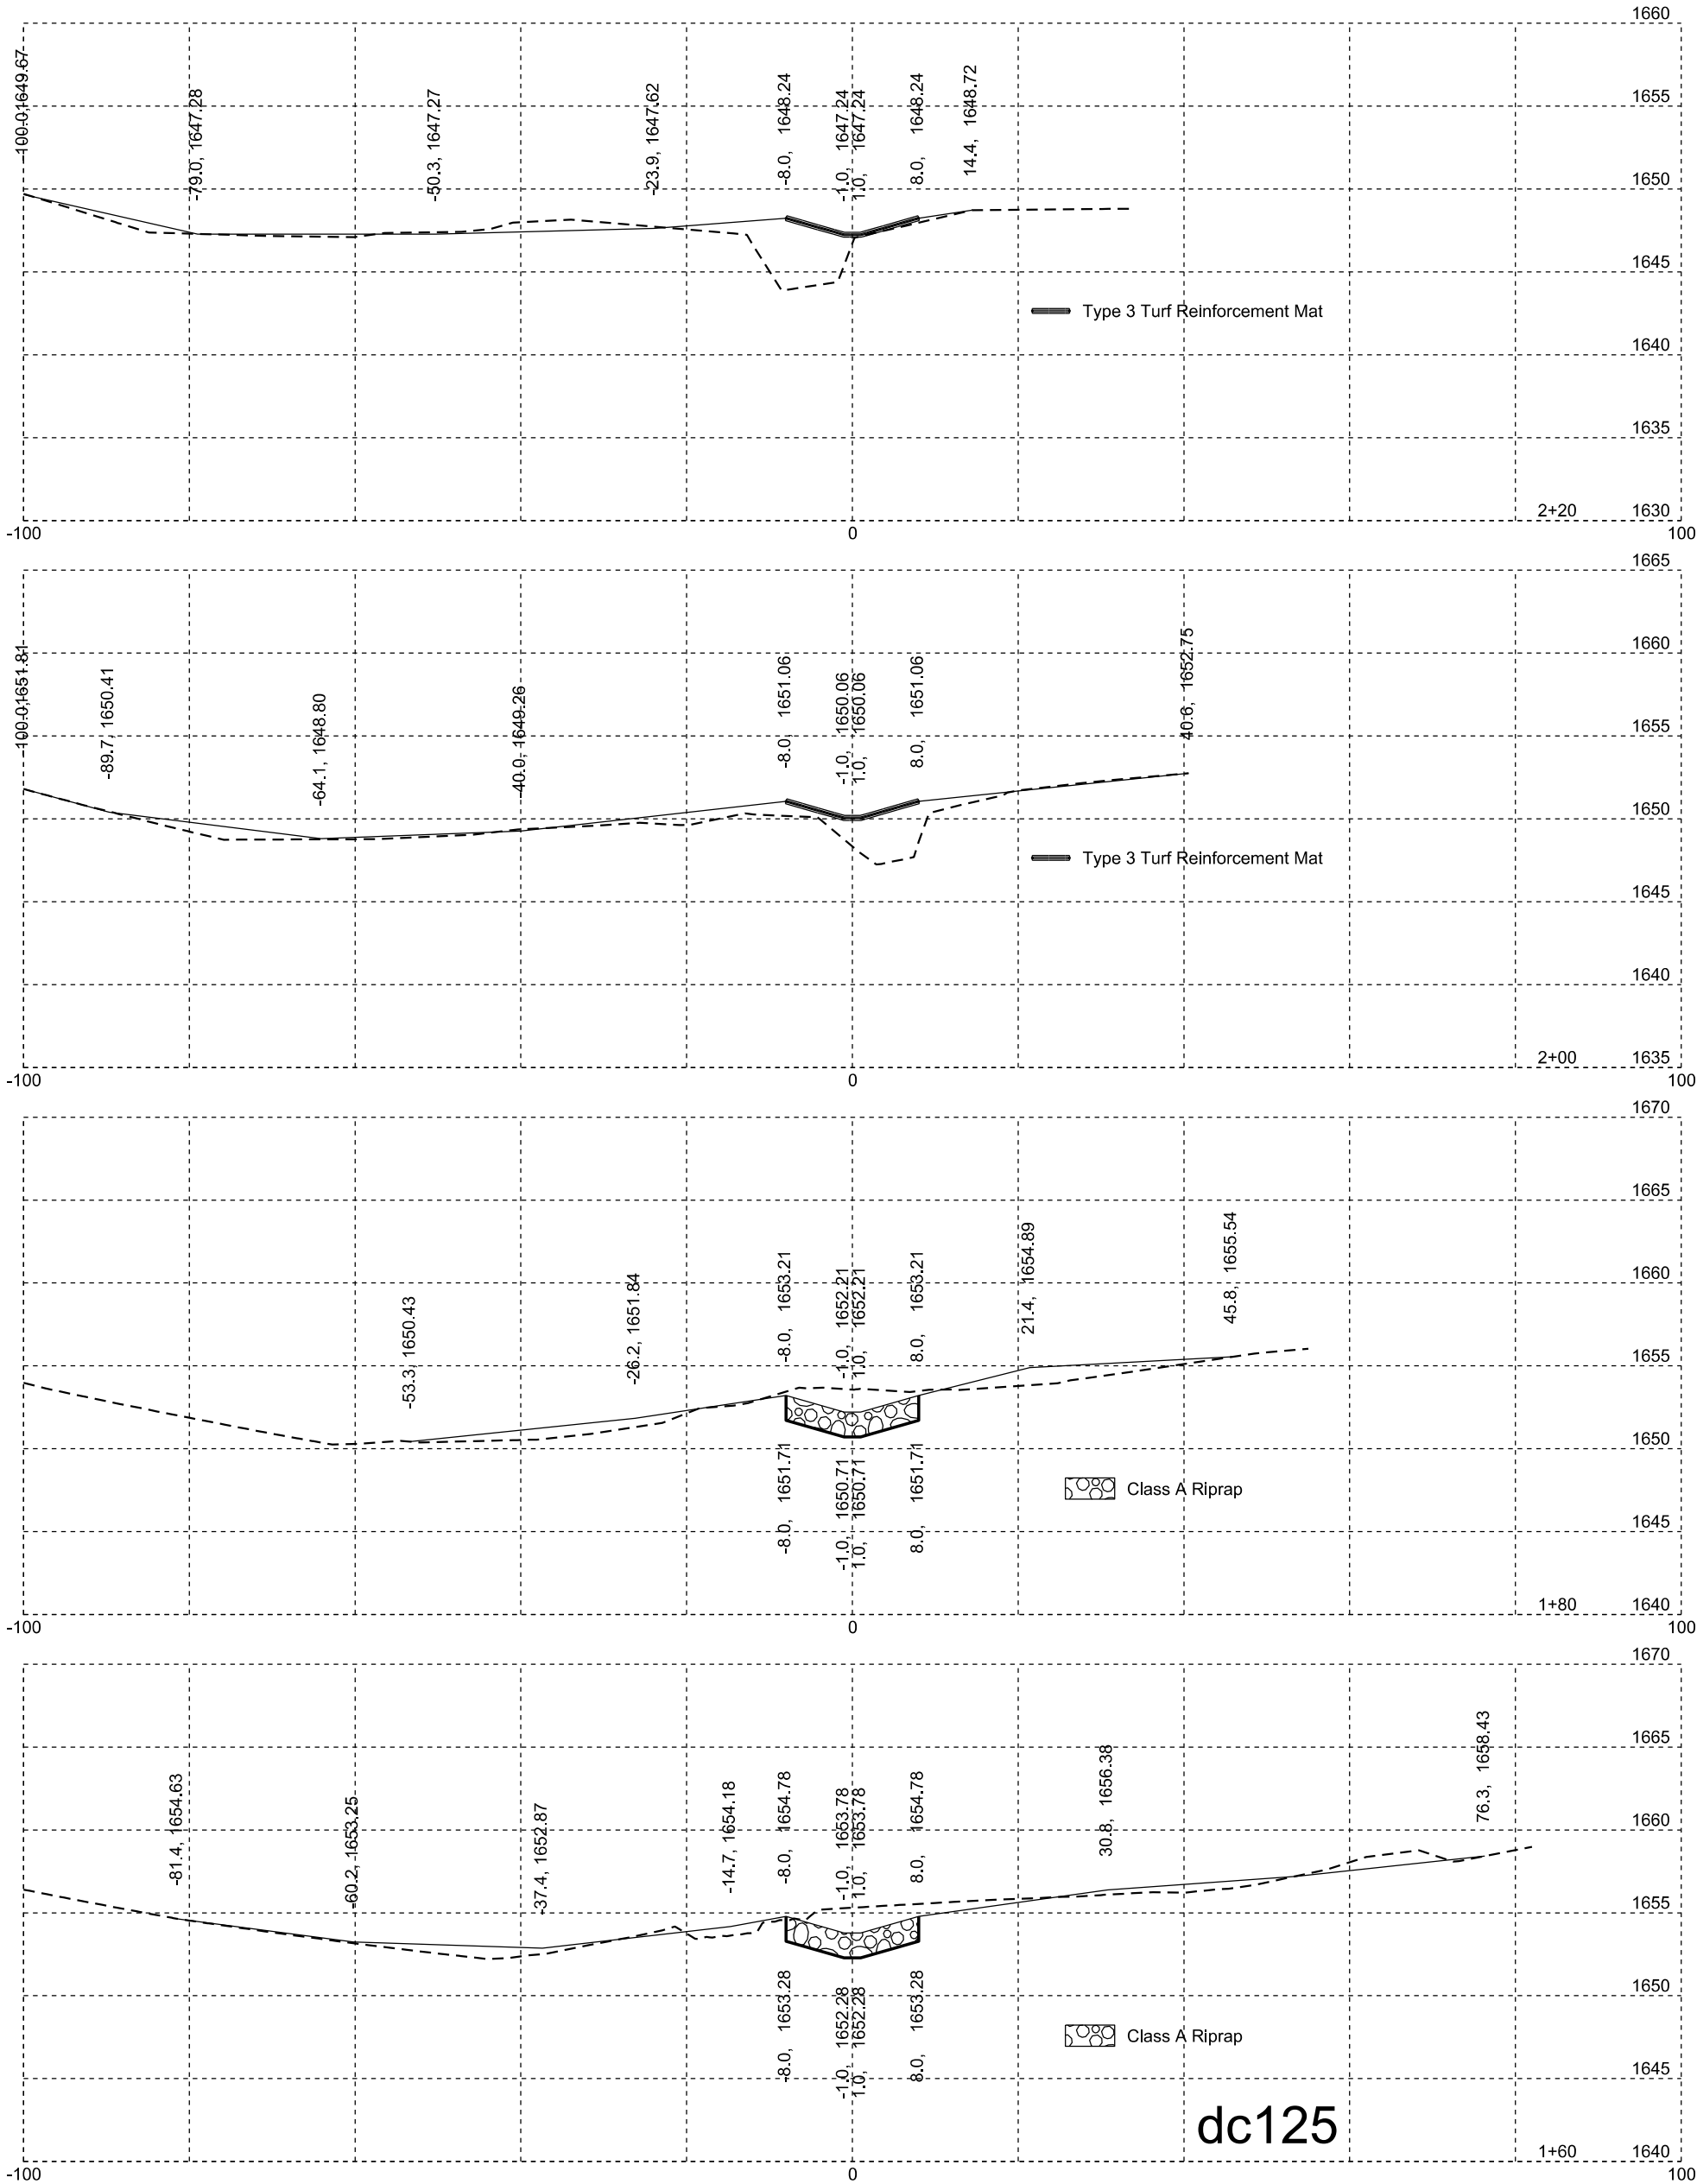

Drainage Channel Cross Sections

dc125

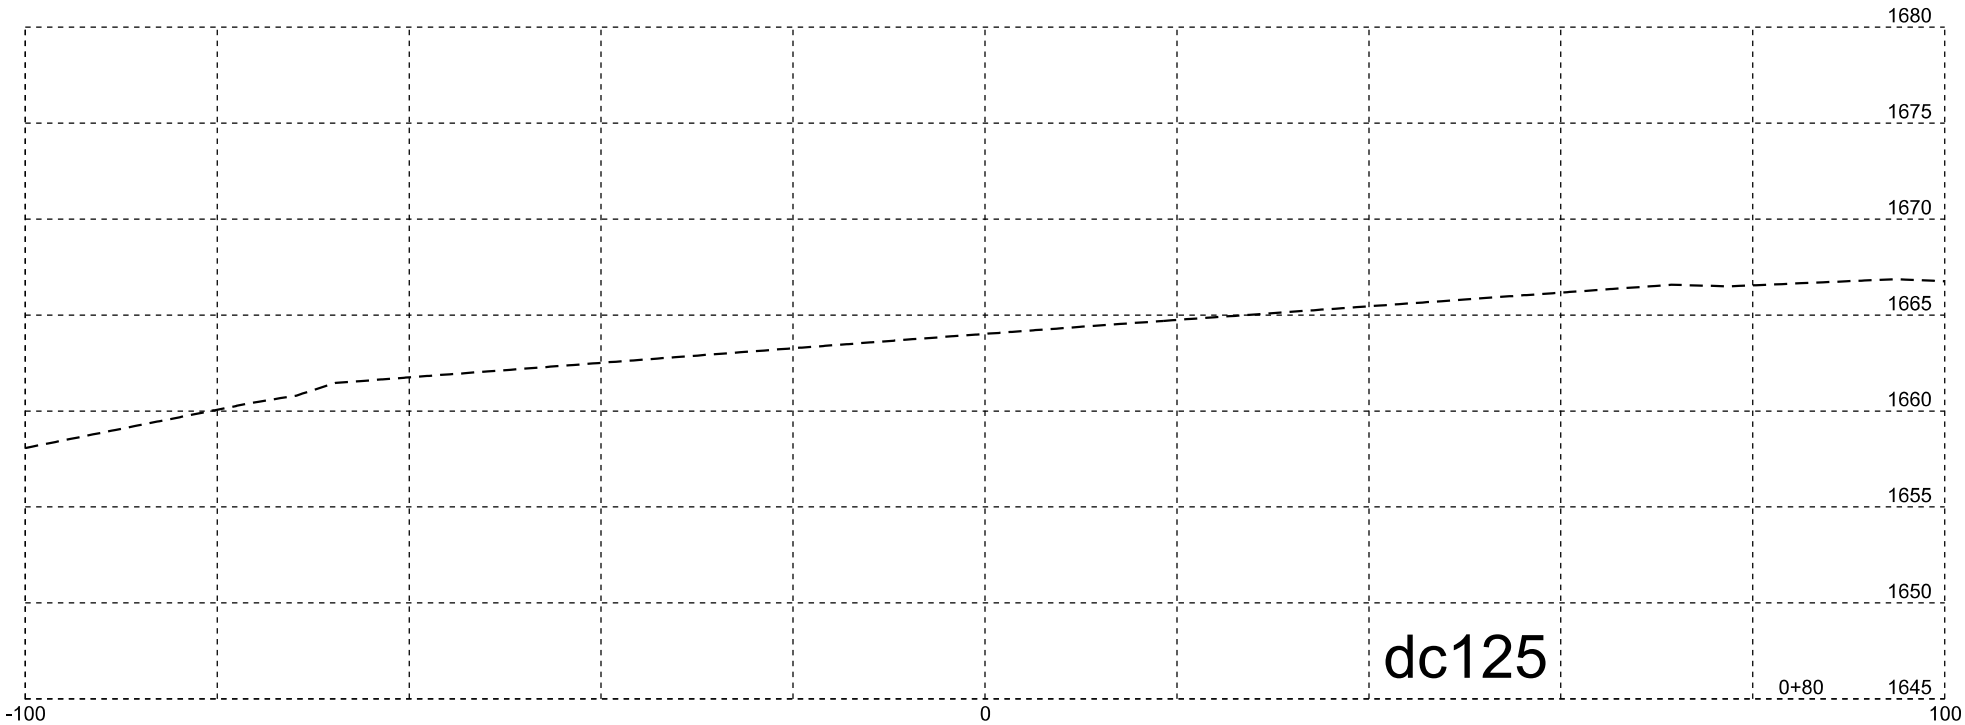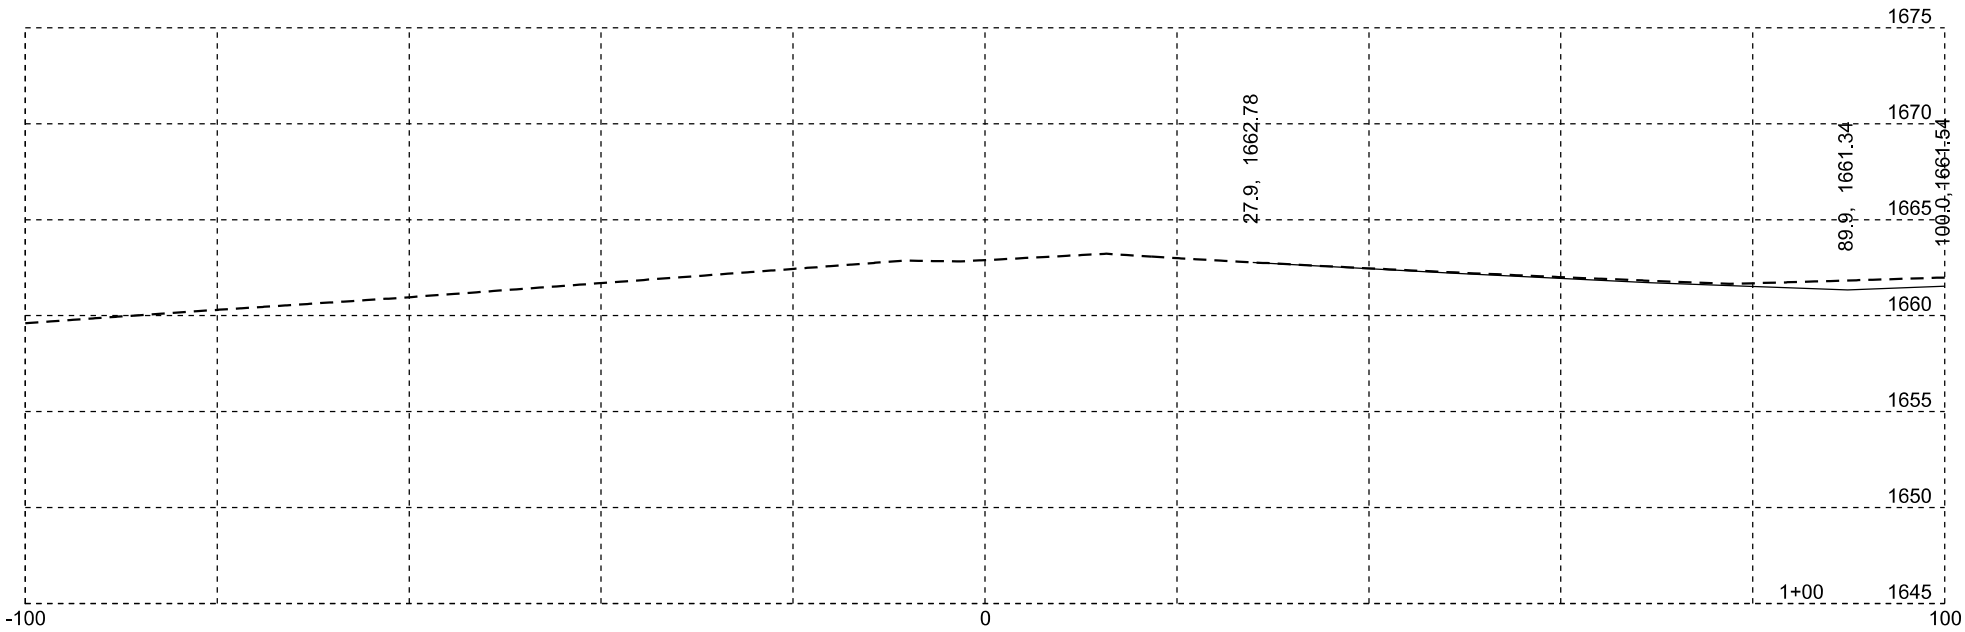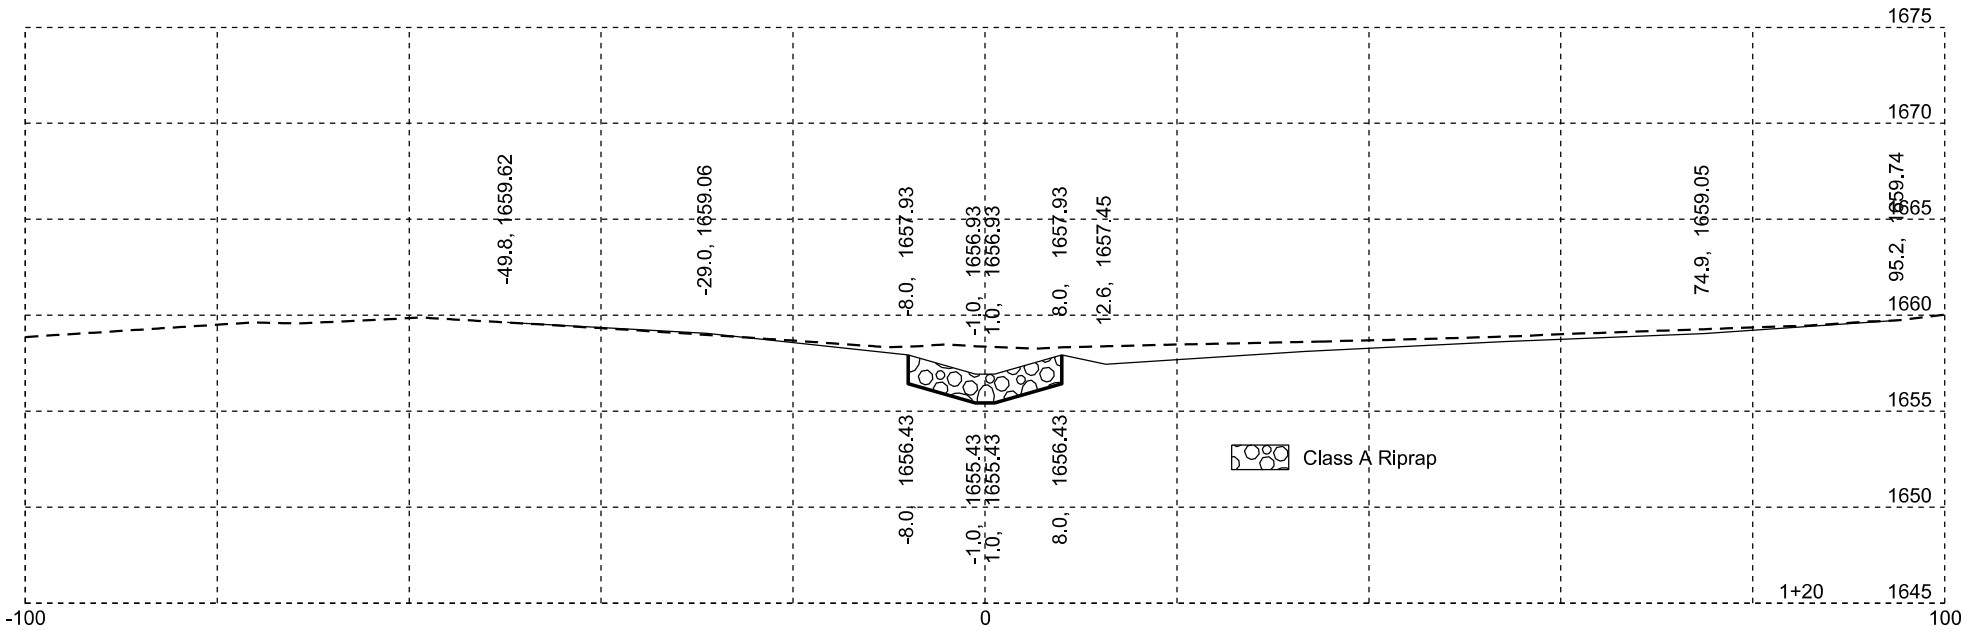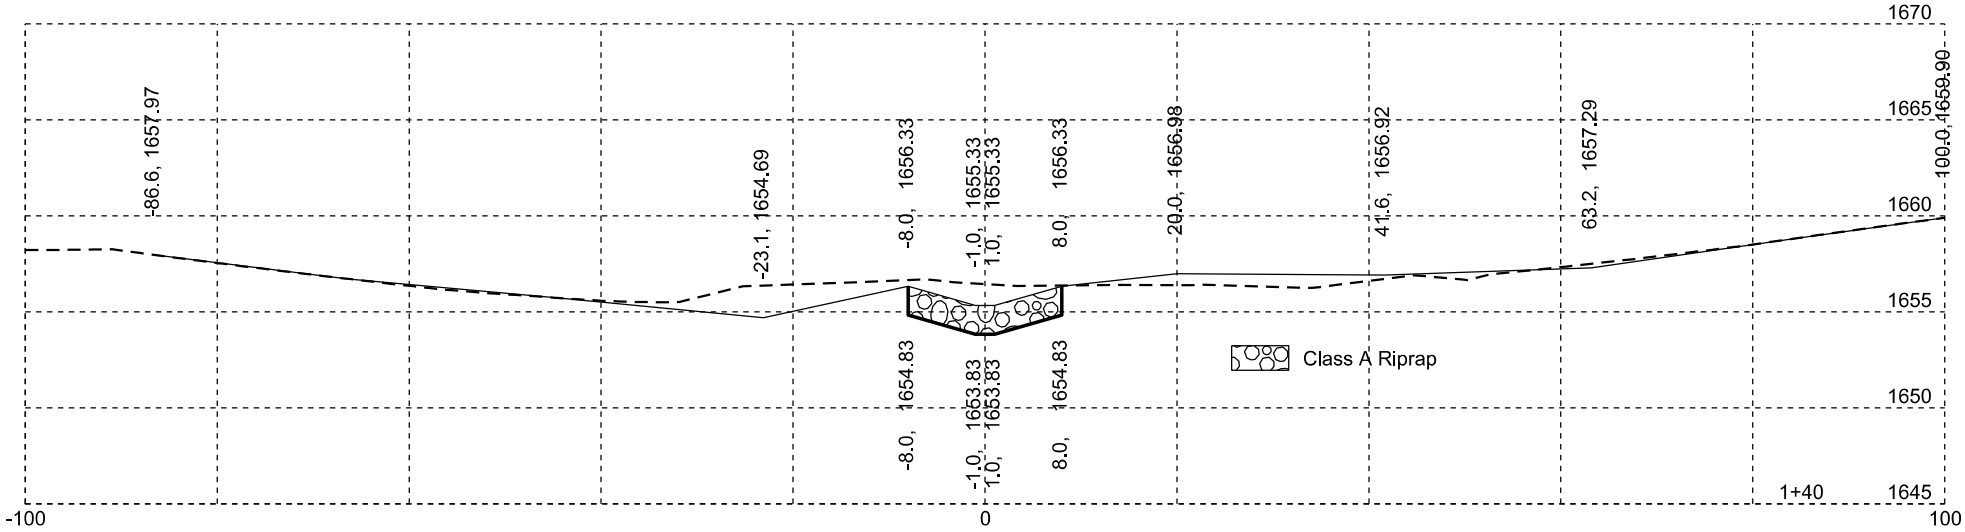

dc125

STATE OF SOUTH DAKOTA	PROJECT	SHEET NO.	TOTAL SHEETS
	NH 0014(208)230	X24	X25

Drainage Channel Cross Sections

