

Section Z: Pipe Sections

| | | | |
|-----------------------------|-----------------------|-------|-----------------|
| STATE OF SOUTH DAKOTA | PROJECT | SHEET | TOTAL SHEETS |
| | P-PH-B-PP 0013(49)121 | Z1 | Z10 |


Plotting Date: 04/15/2024

INDEX OF SHEETS

- Z1 General Layout with Index
- Z2-Z6 Mainline Pipe
- Z7-Z10 Approach Pipe


Plot Scale - 1:200

Plotted From - TRSF12140


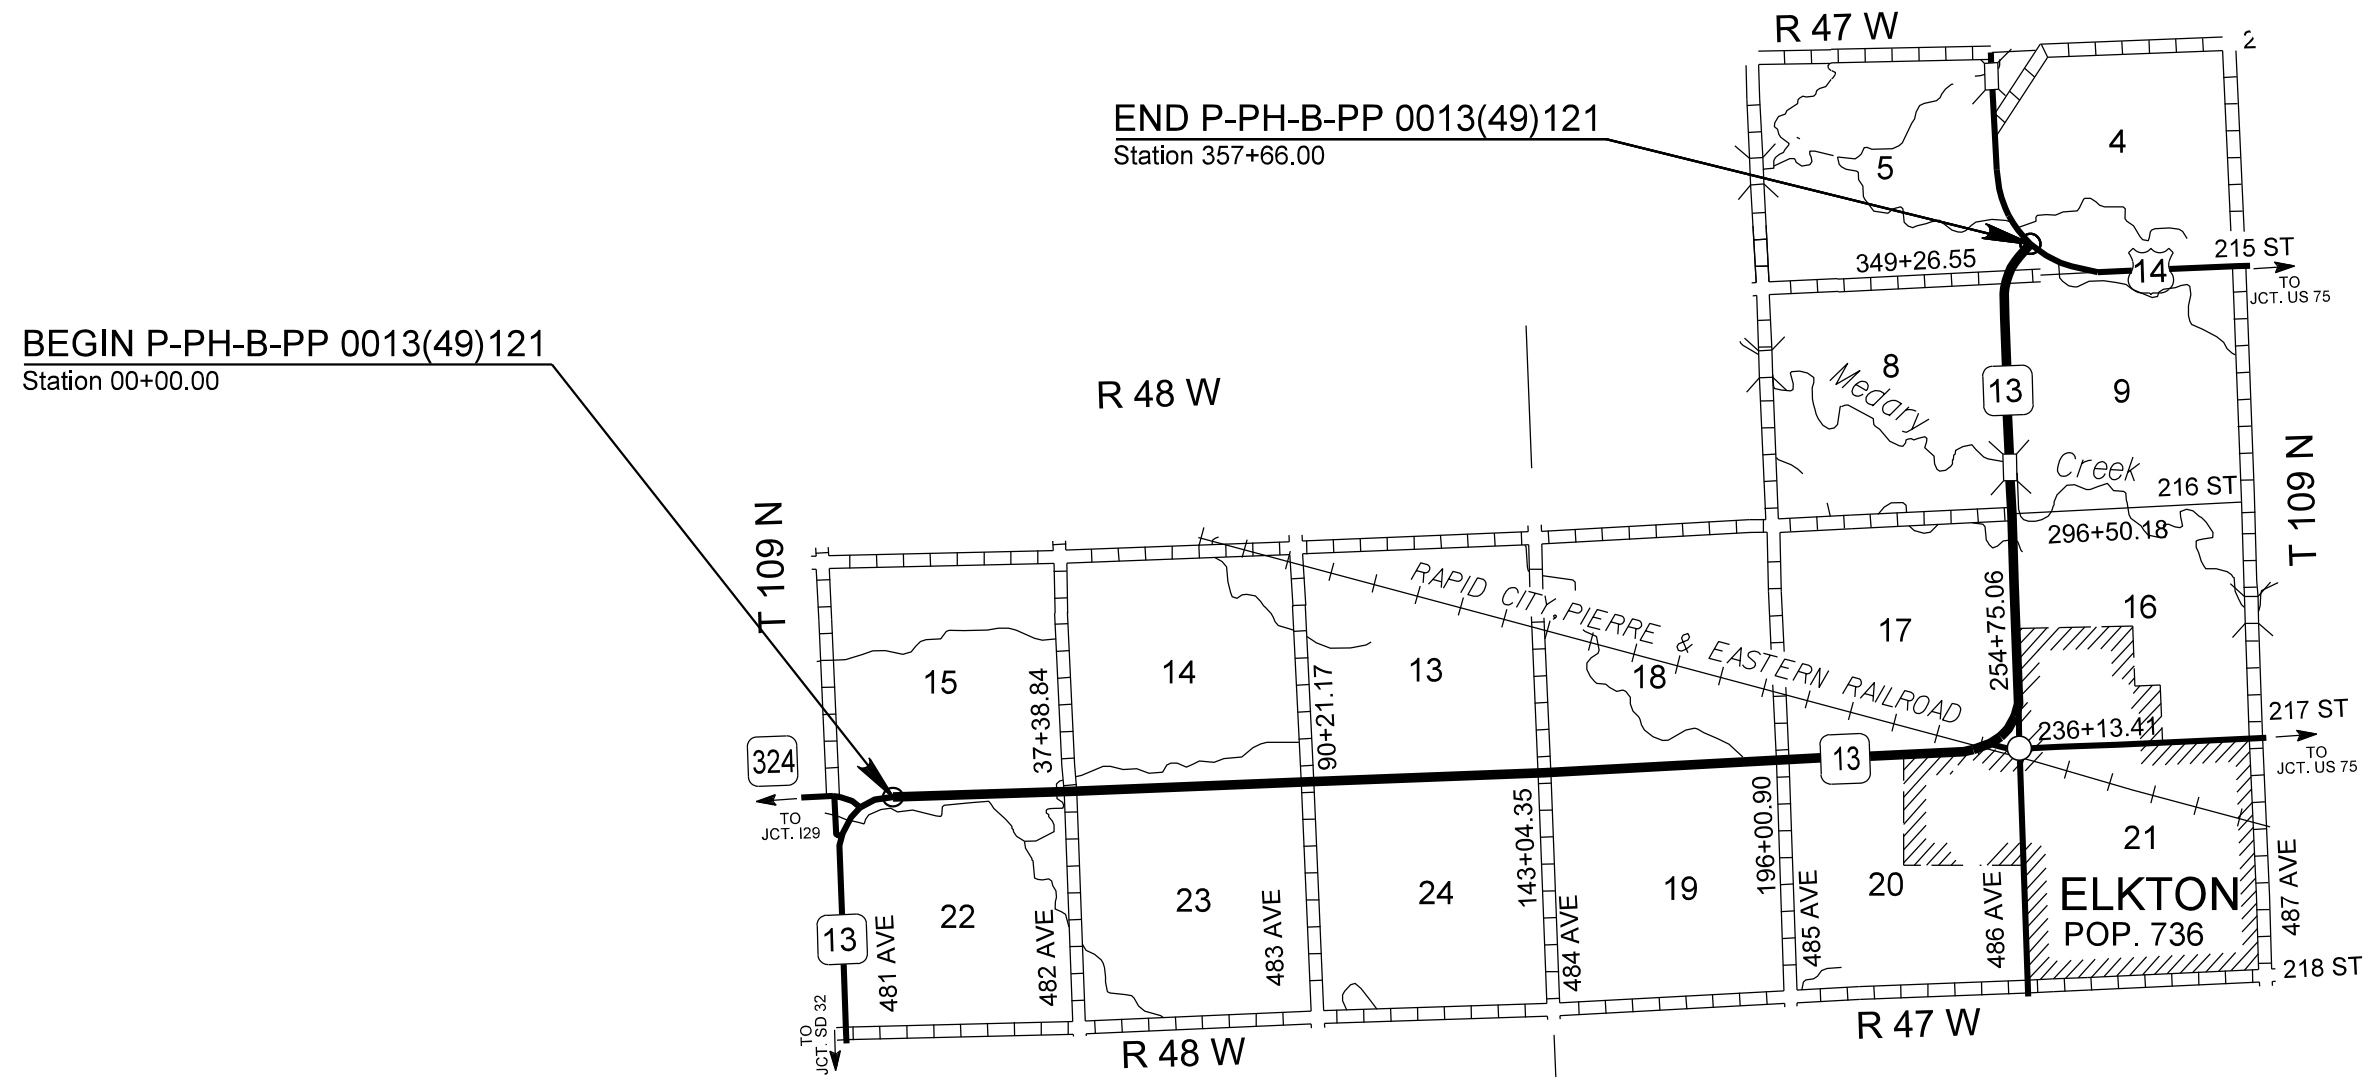


File - U:\traj\proj\brak05\EXT\TitleZ.dgn




| | | | |
|-----------------------------|-----------------------|-------|-----------------|
| STATE OF SOUTH DAKOTA | PROJECT | SHEET | TOTAL SHEETS |
| | P-PH-B-PP 0013(49)121 | Z2 | Z10 |

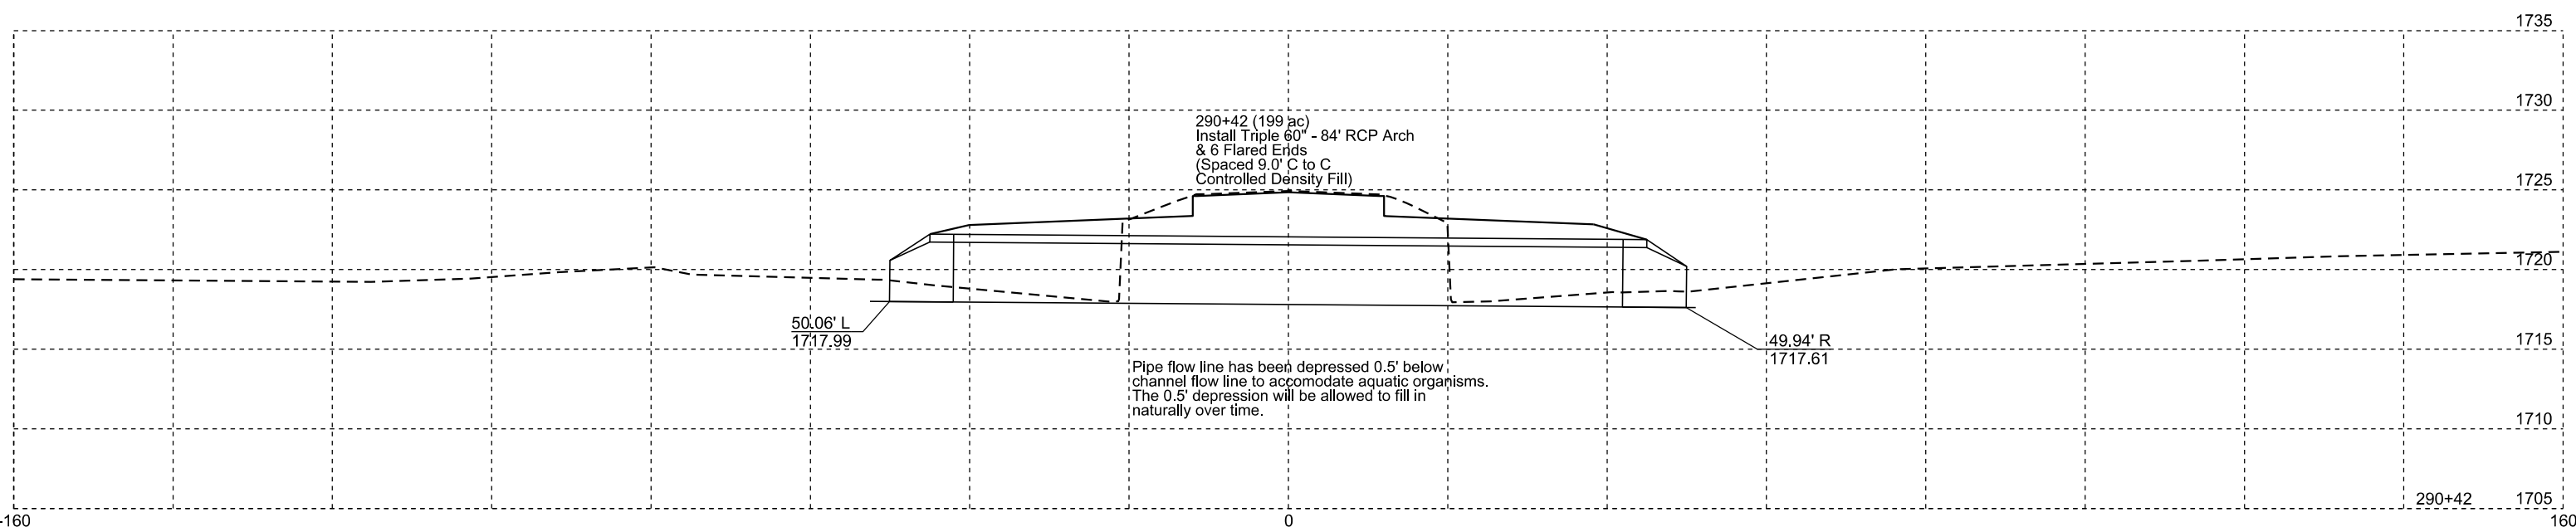



| | | | |
|-----------------------------|-----------------------|-------|-----------------|
| STATE OF SOUTH DAKOTA | PROJECT | SHEET | TOTAL SHEETS |
| | P-PH-B-PP 0013(49)121 | Z3 | Z10 |

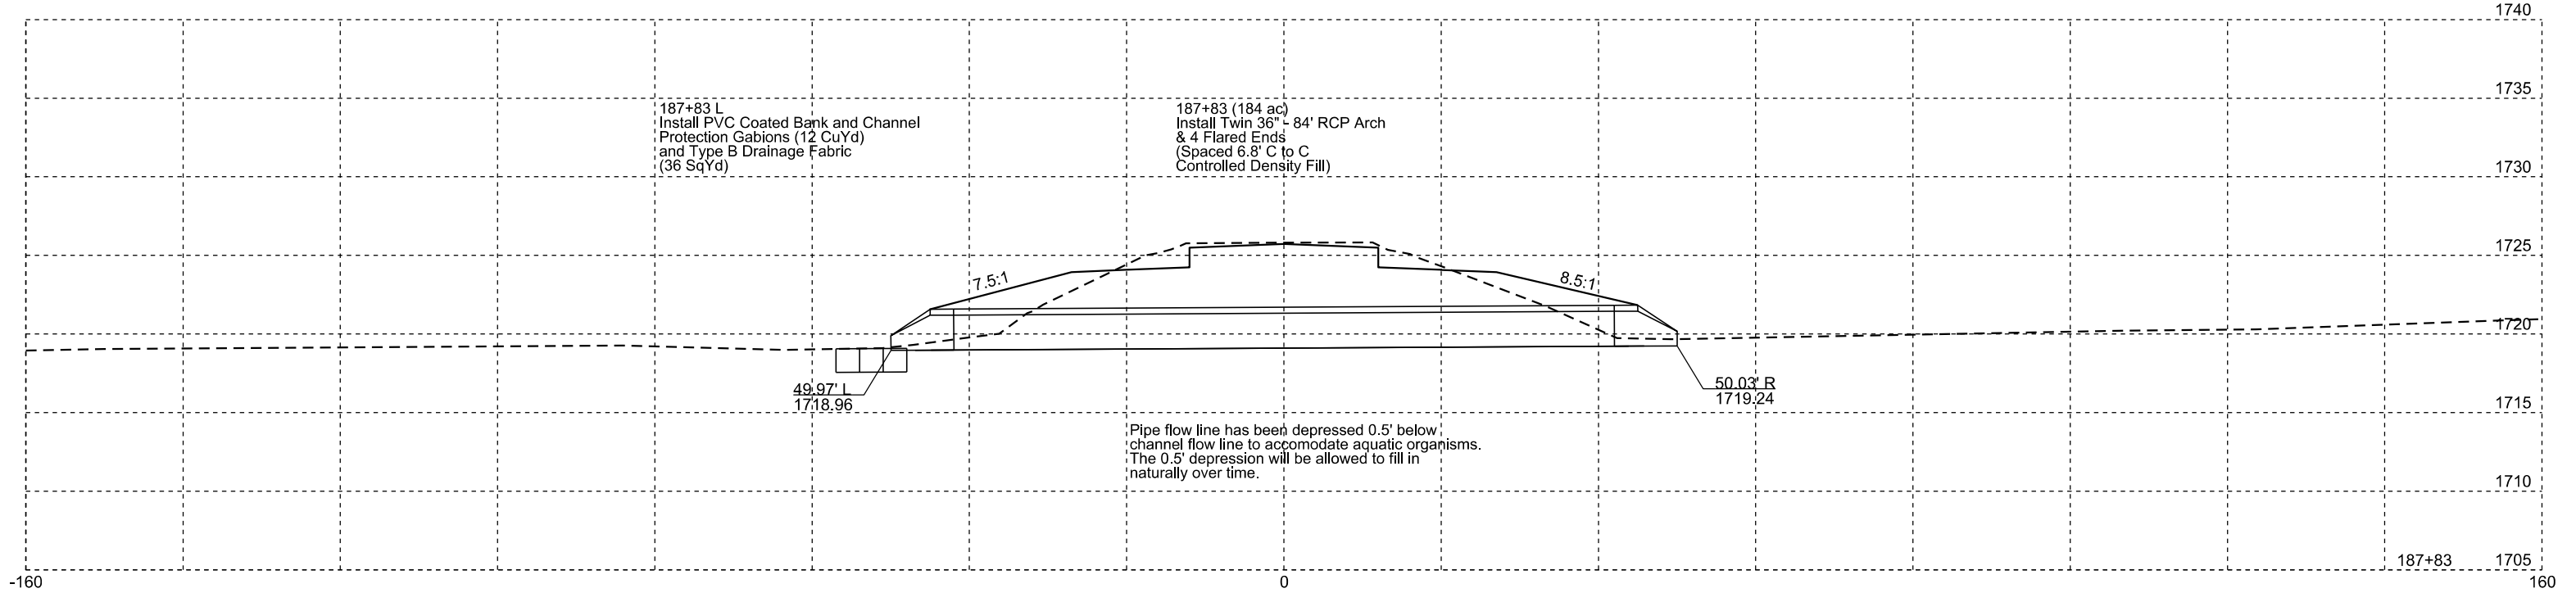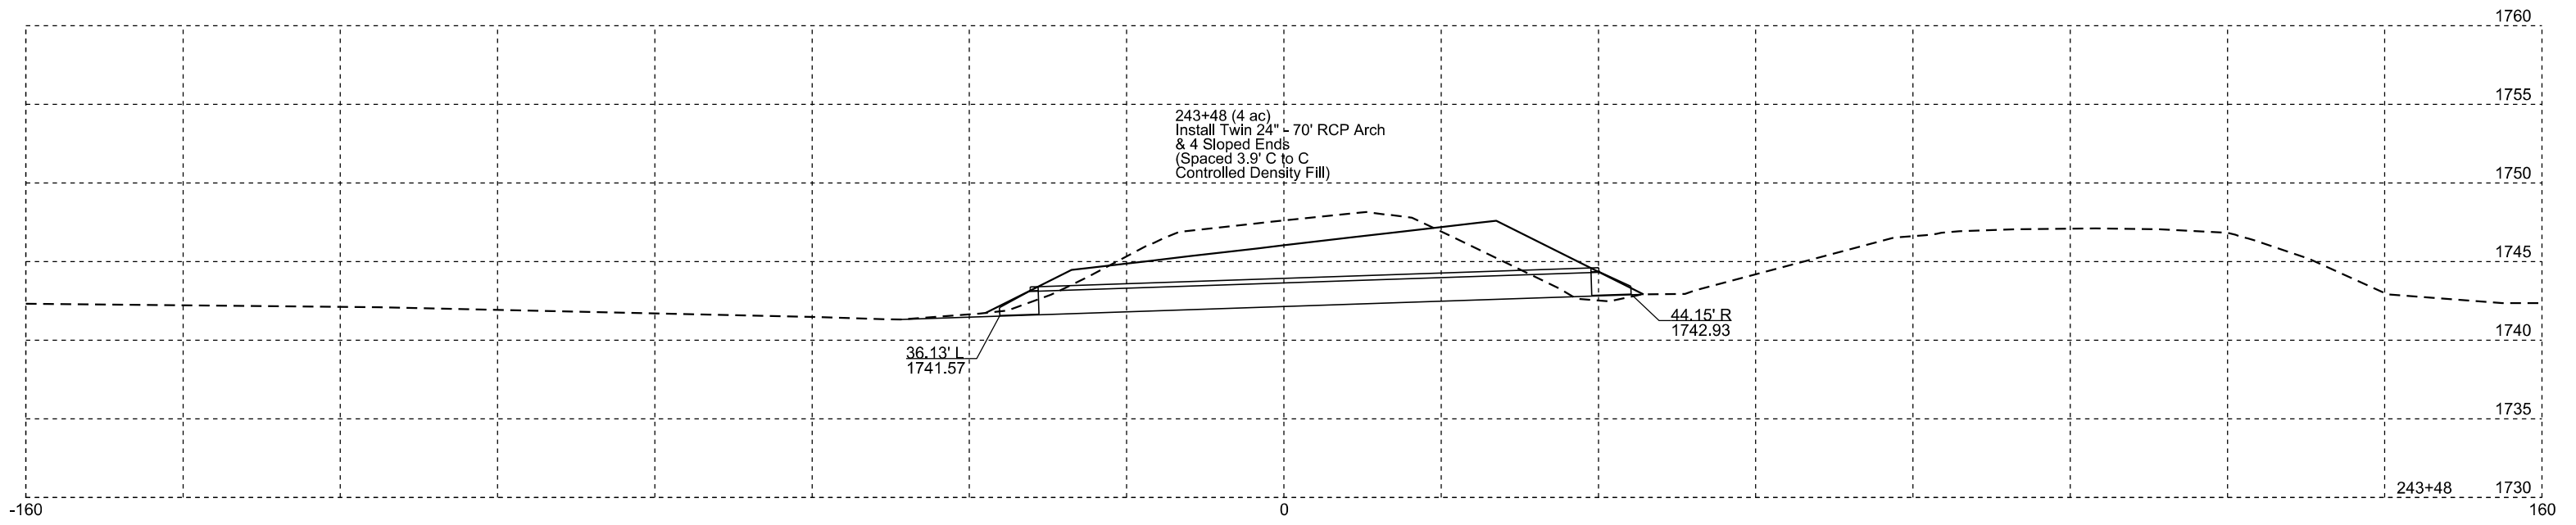



| STATE OF SOUTH DAKOTA | PROJECT | SHEET | TOTAL SHEETS |
|-----------------------|-----------------------|-------|--------------|
| | P-PH-B-PP 0013(49)121 | Z4 | Z10 |

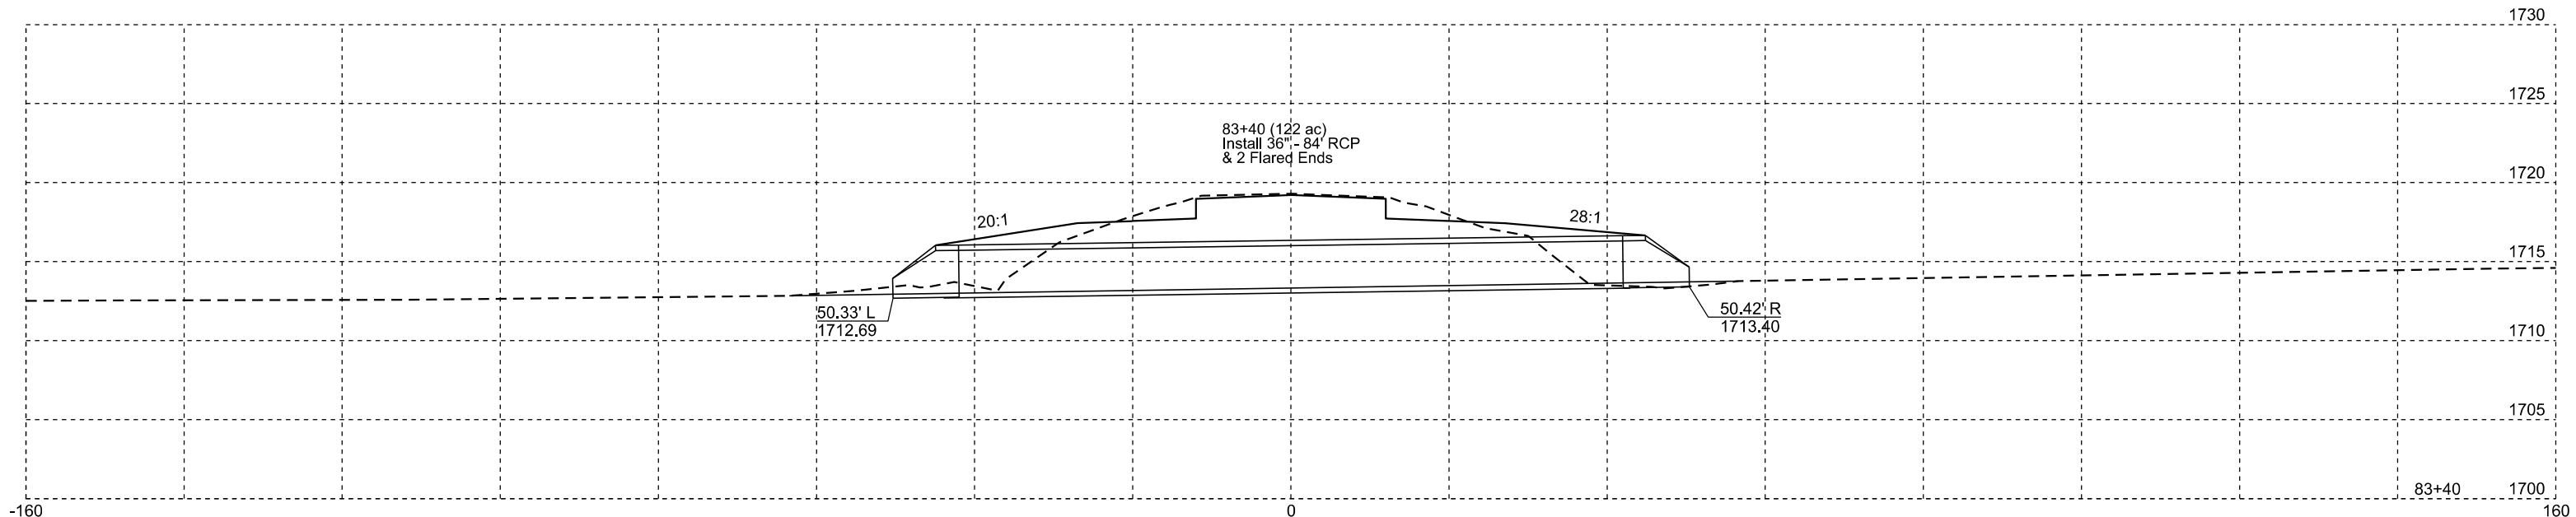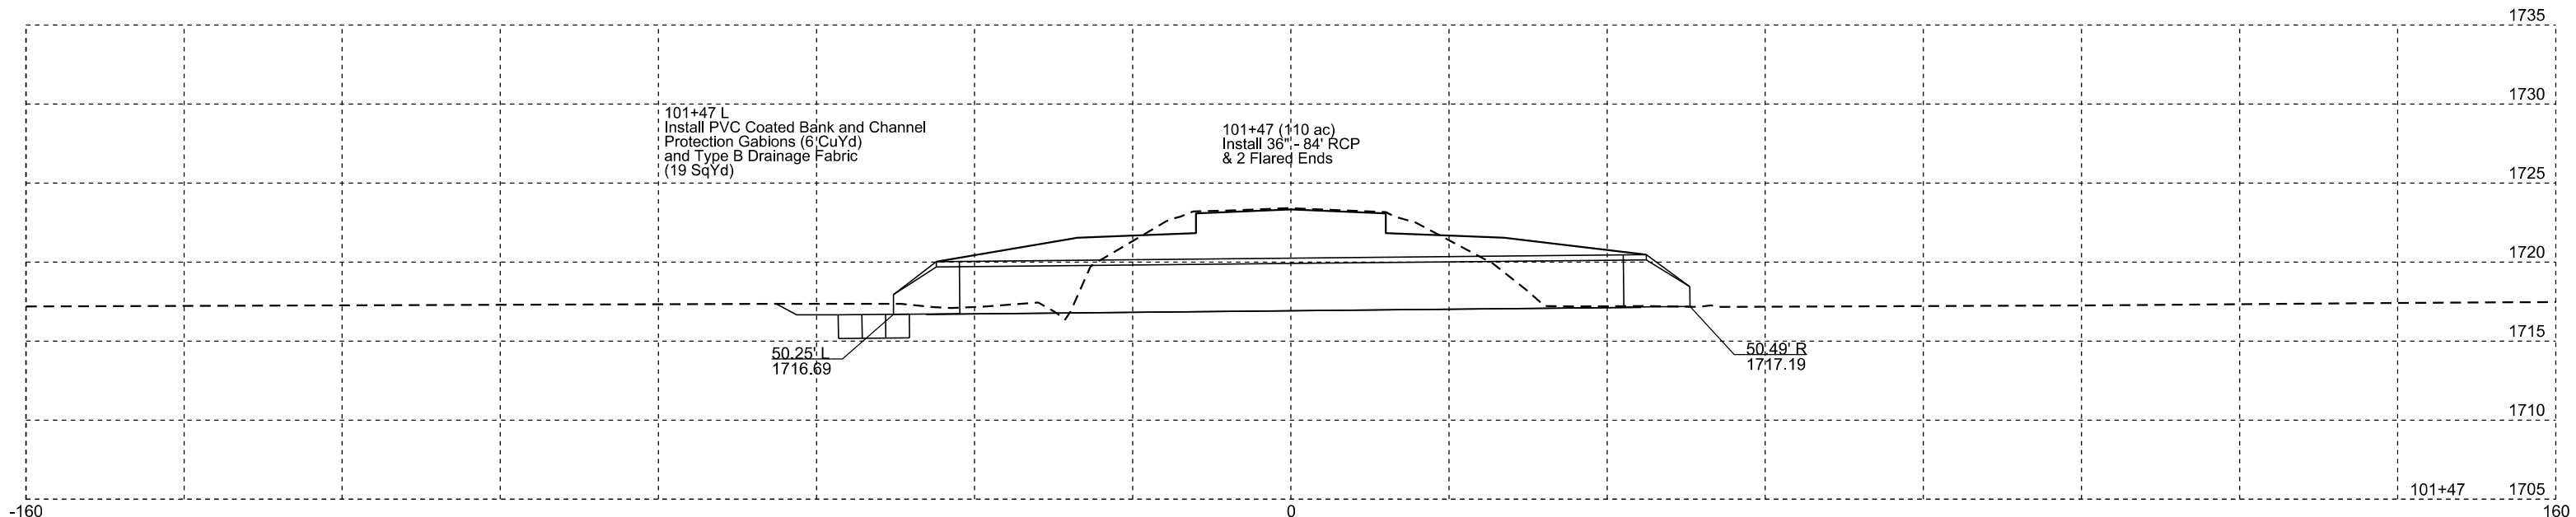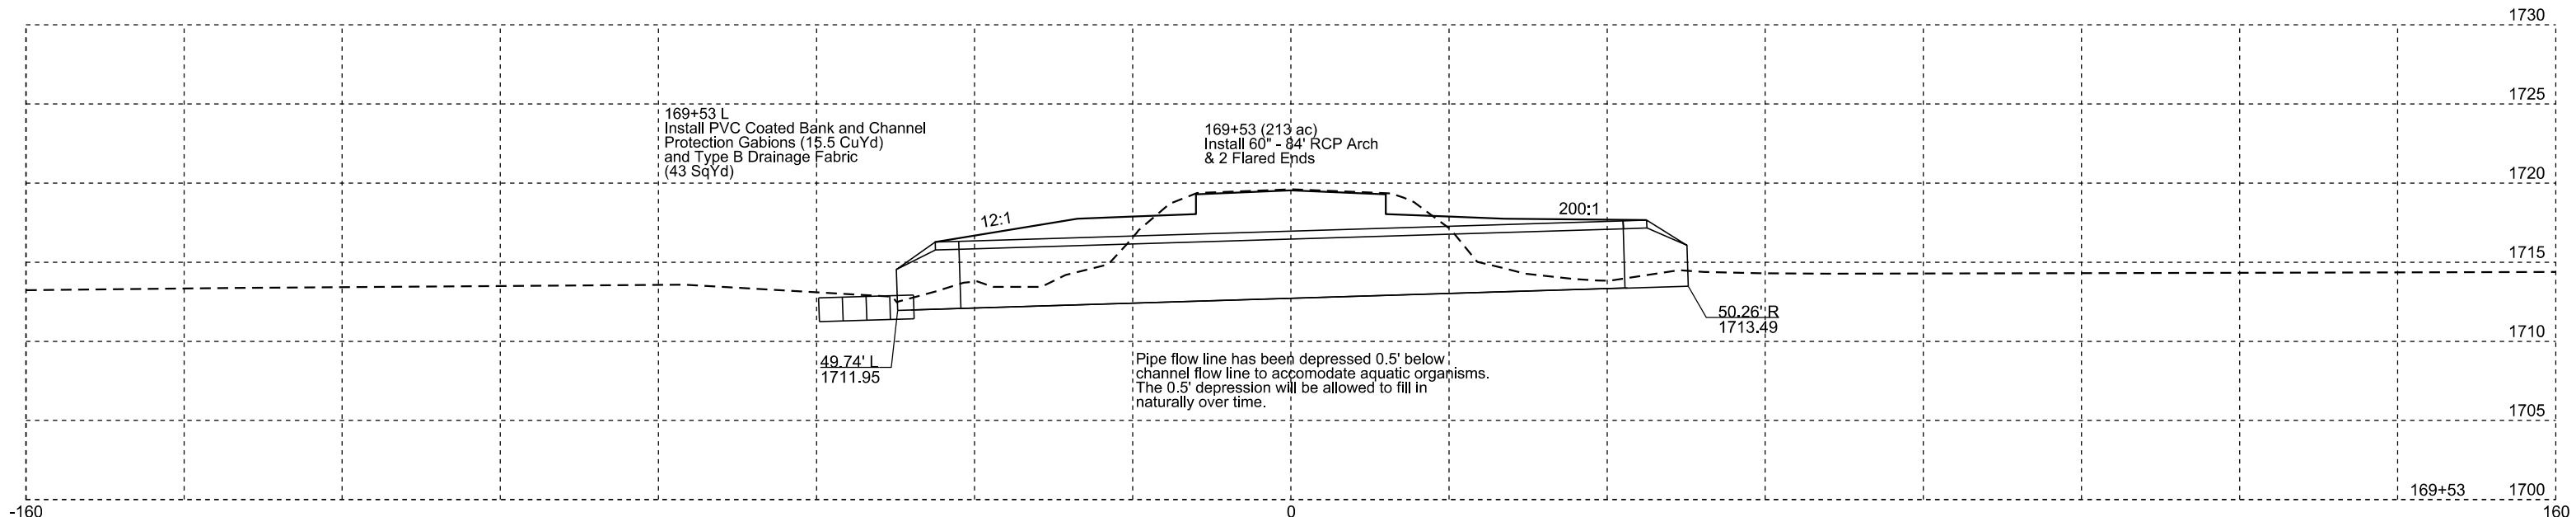


| | | | |
|-----------------------|-----------------------|-------|--------------|
| STATE OF SOUTH DAKOTA | PROJECT | SHEET | TOTAL SHEETS |
| | P-PH-B-PP 0013(49)121 | Z5 | Z10 |

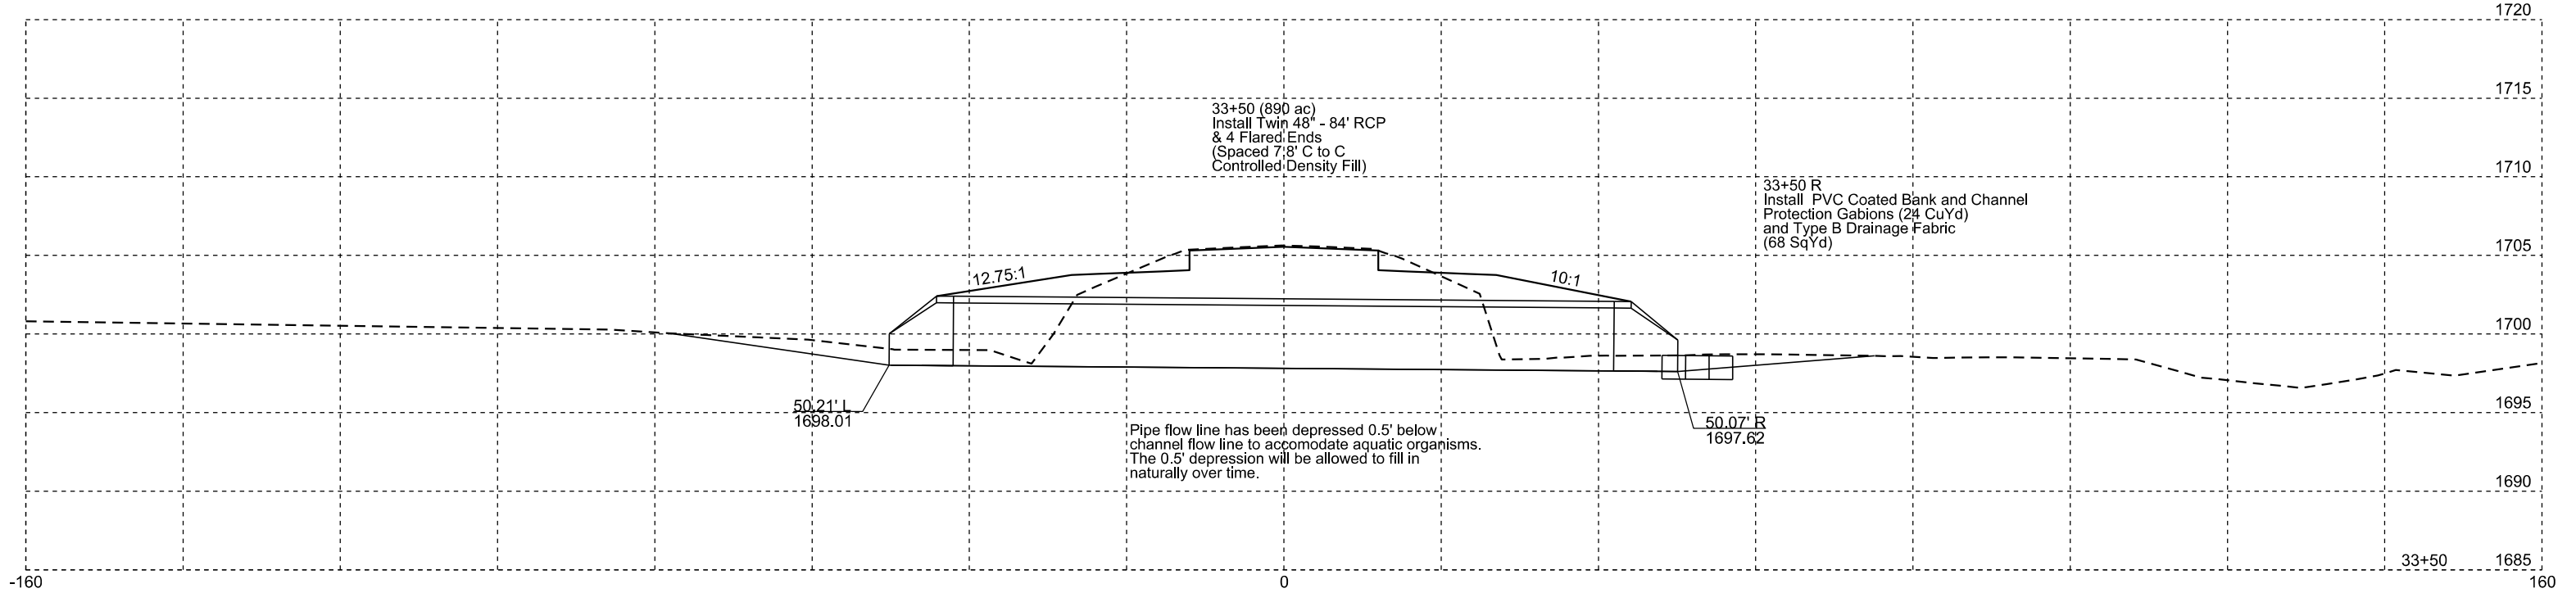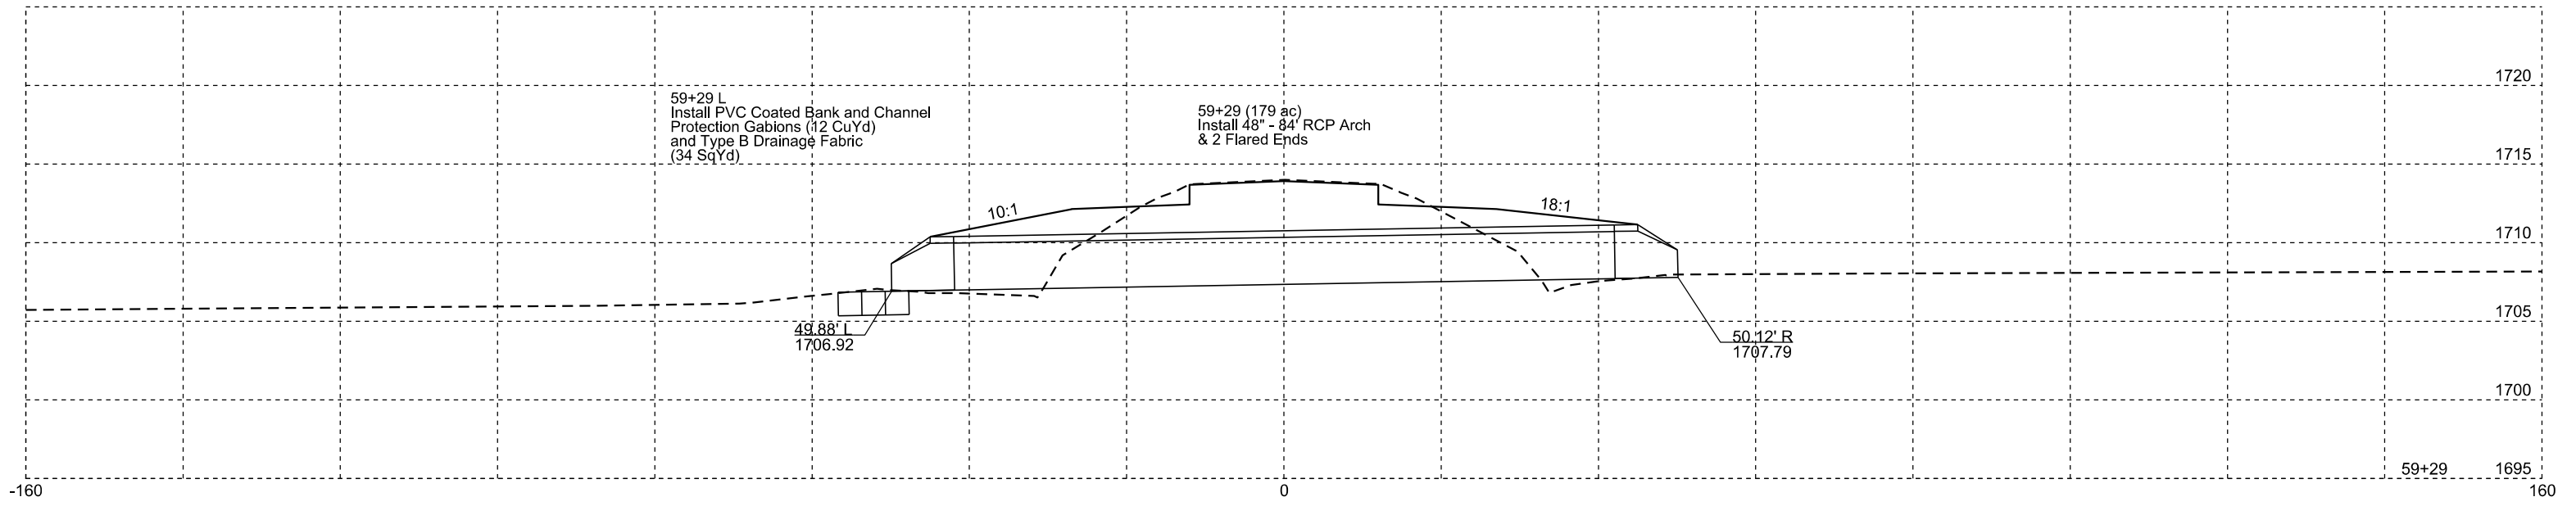

| | | | |
|-----------------------------|-----------------------|-------|-----------------|
| STATE OF SOUTH DAKOTA | PROJECT | SHEET | TOTAL SHEETS |
| | P-PH-B-PP 0013(49)121 | Z6 | Z10 |

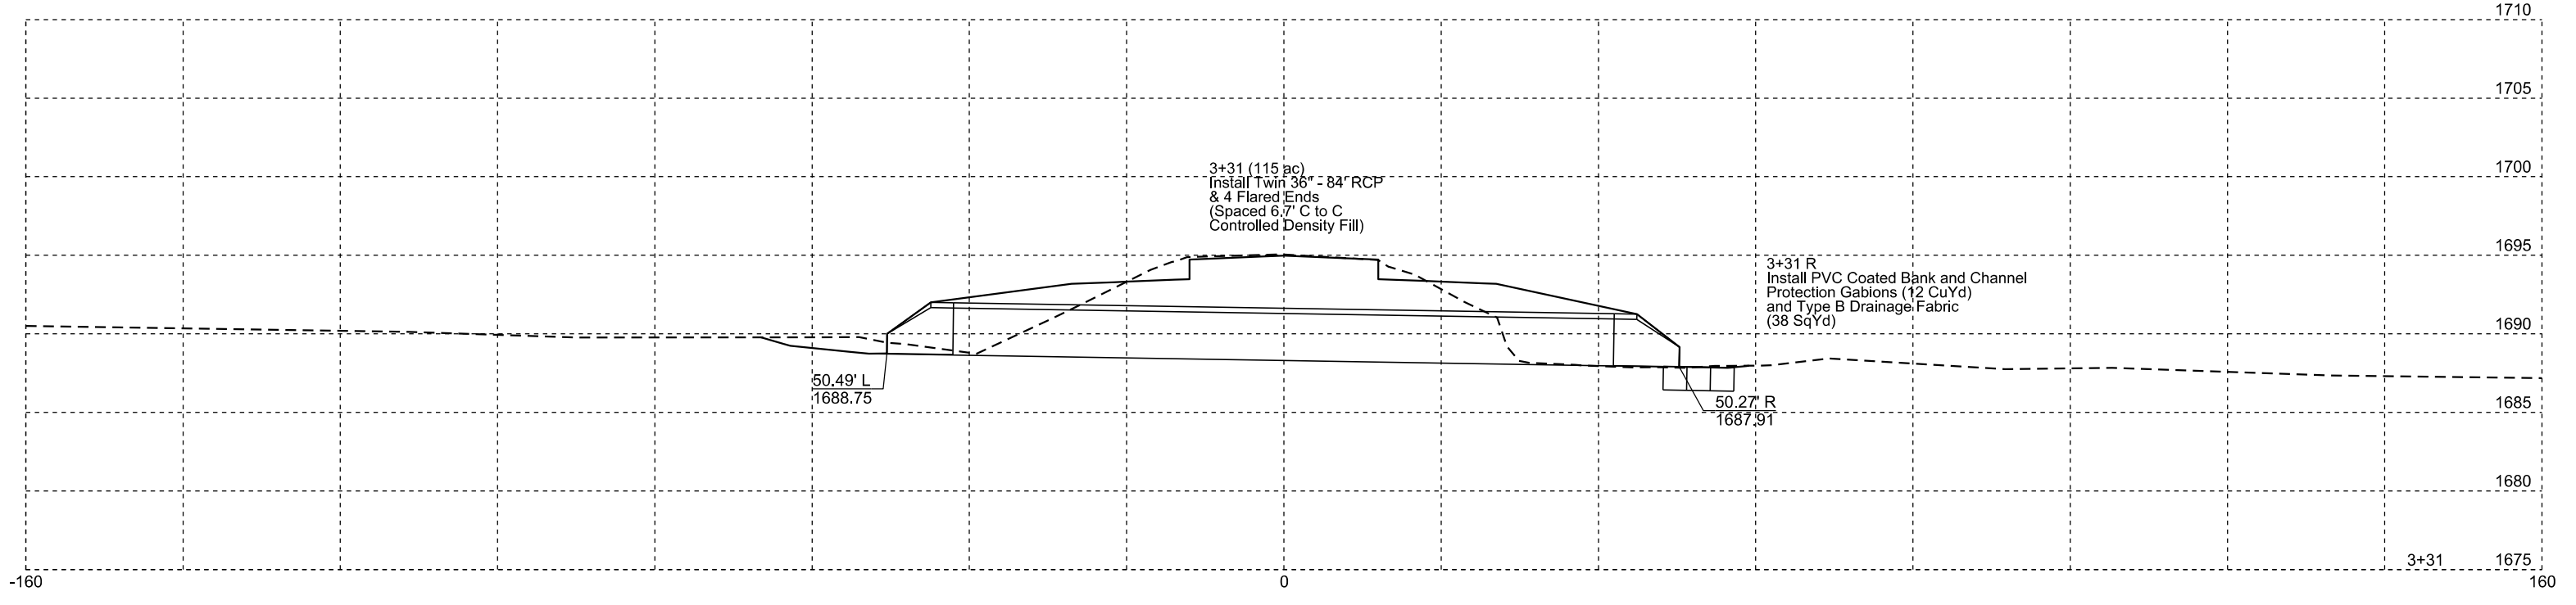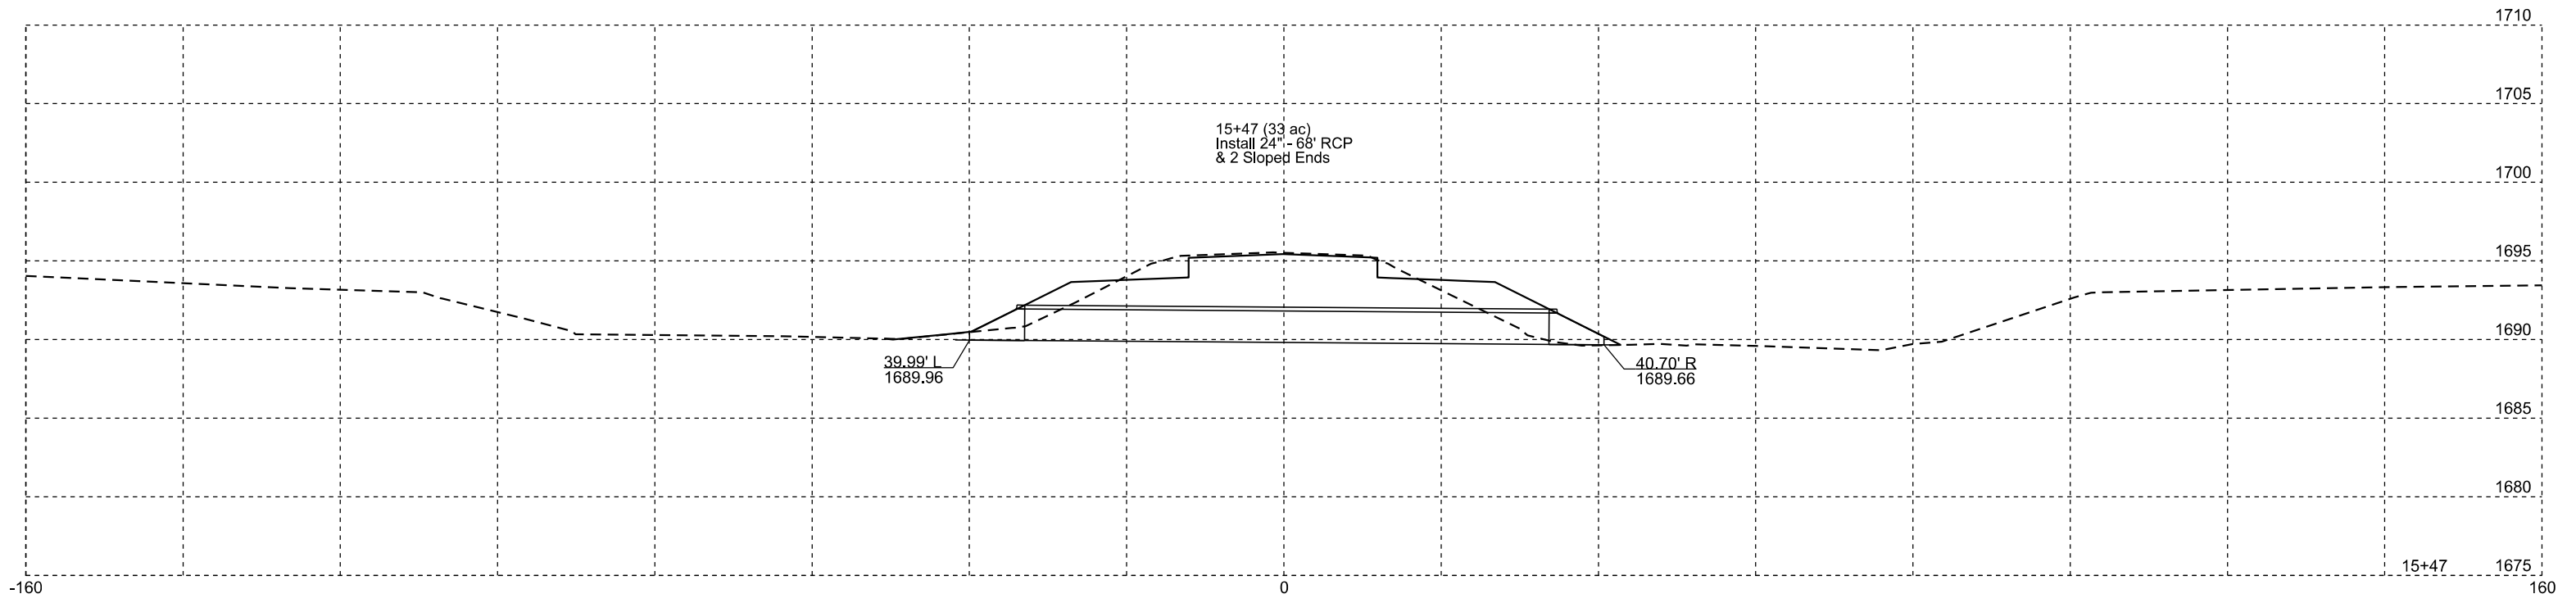










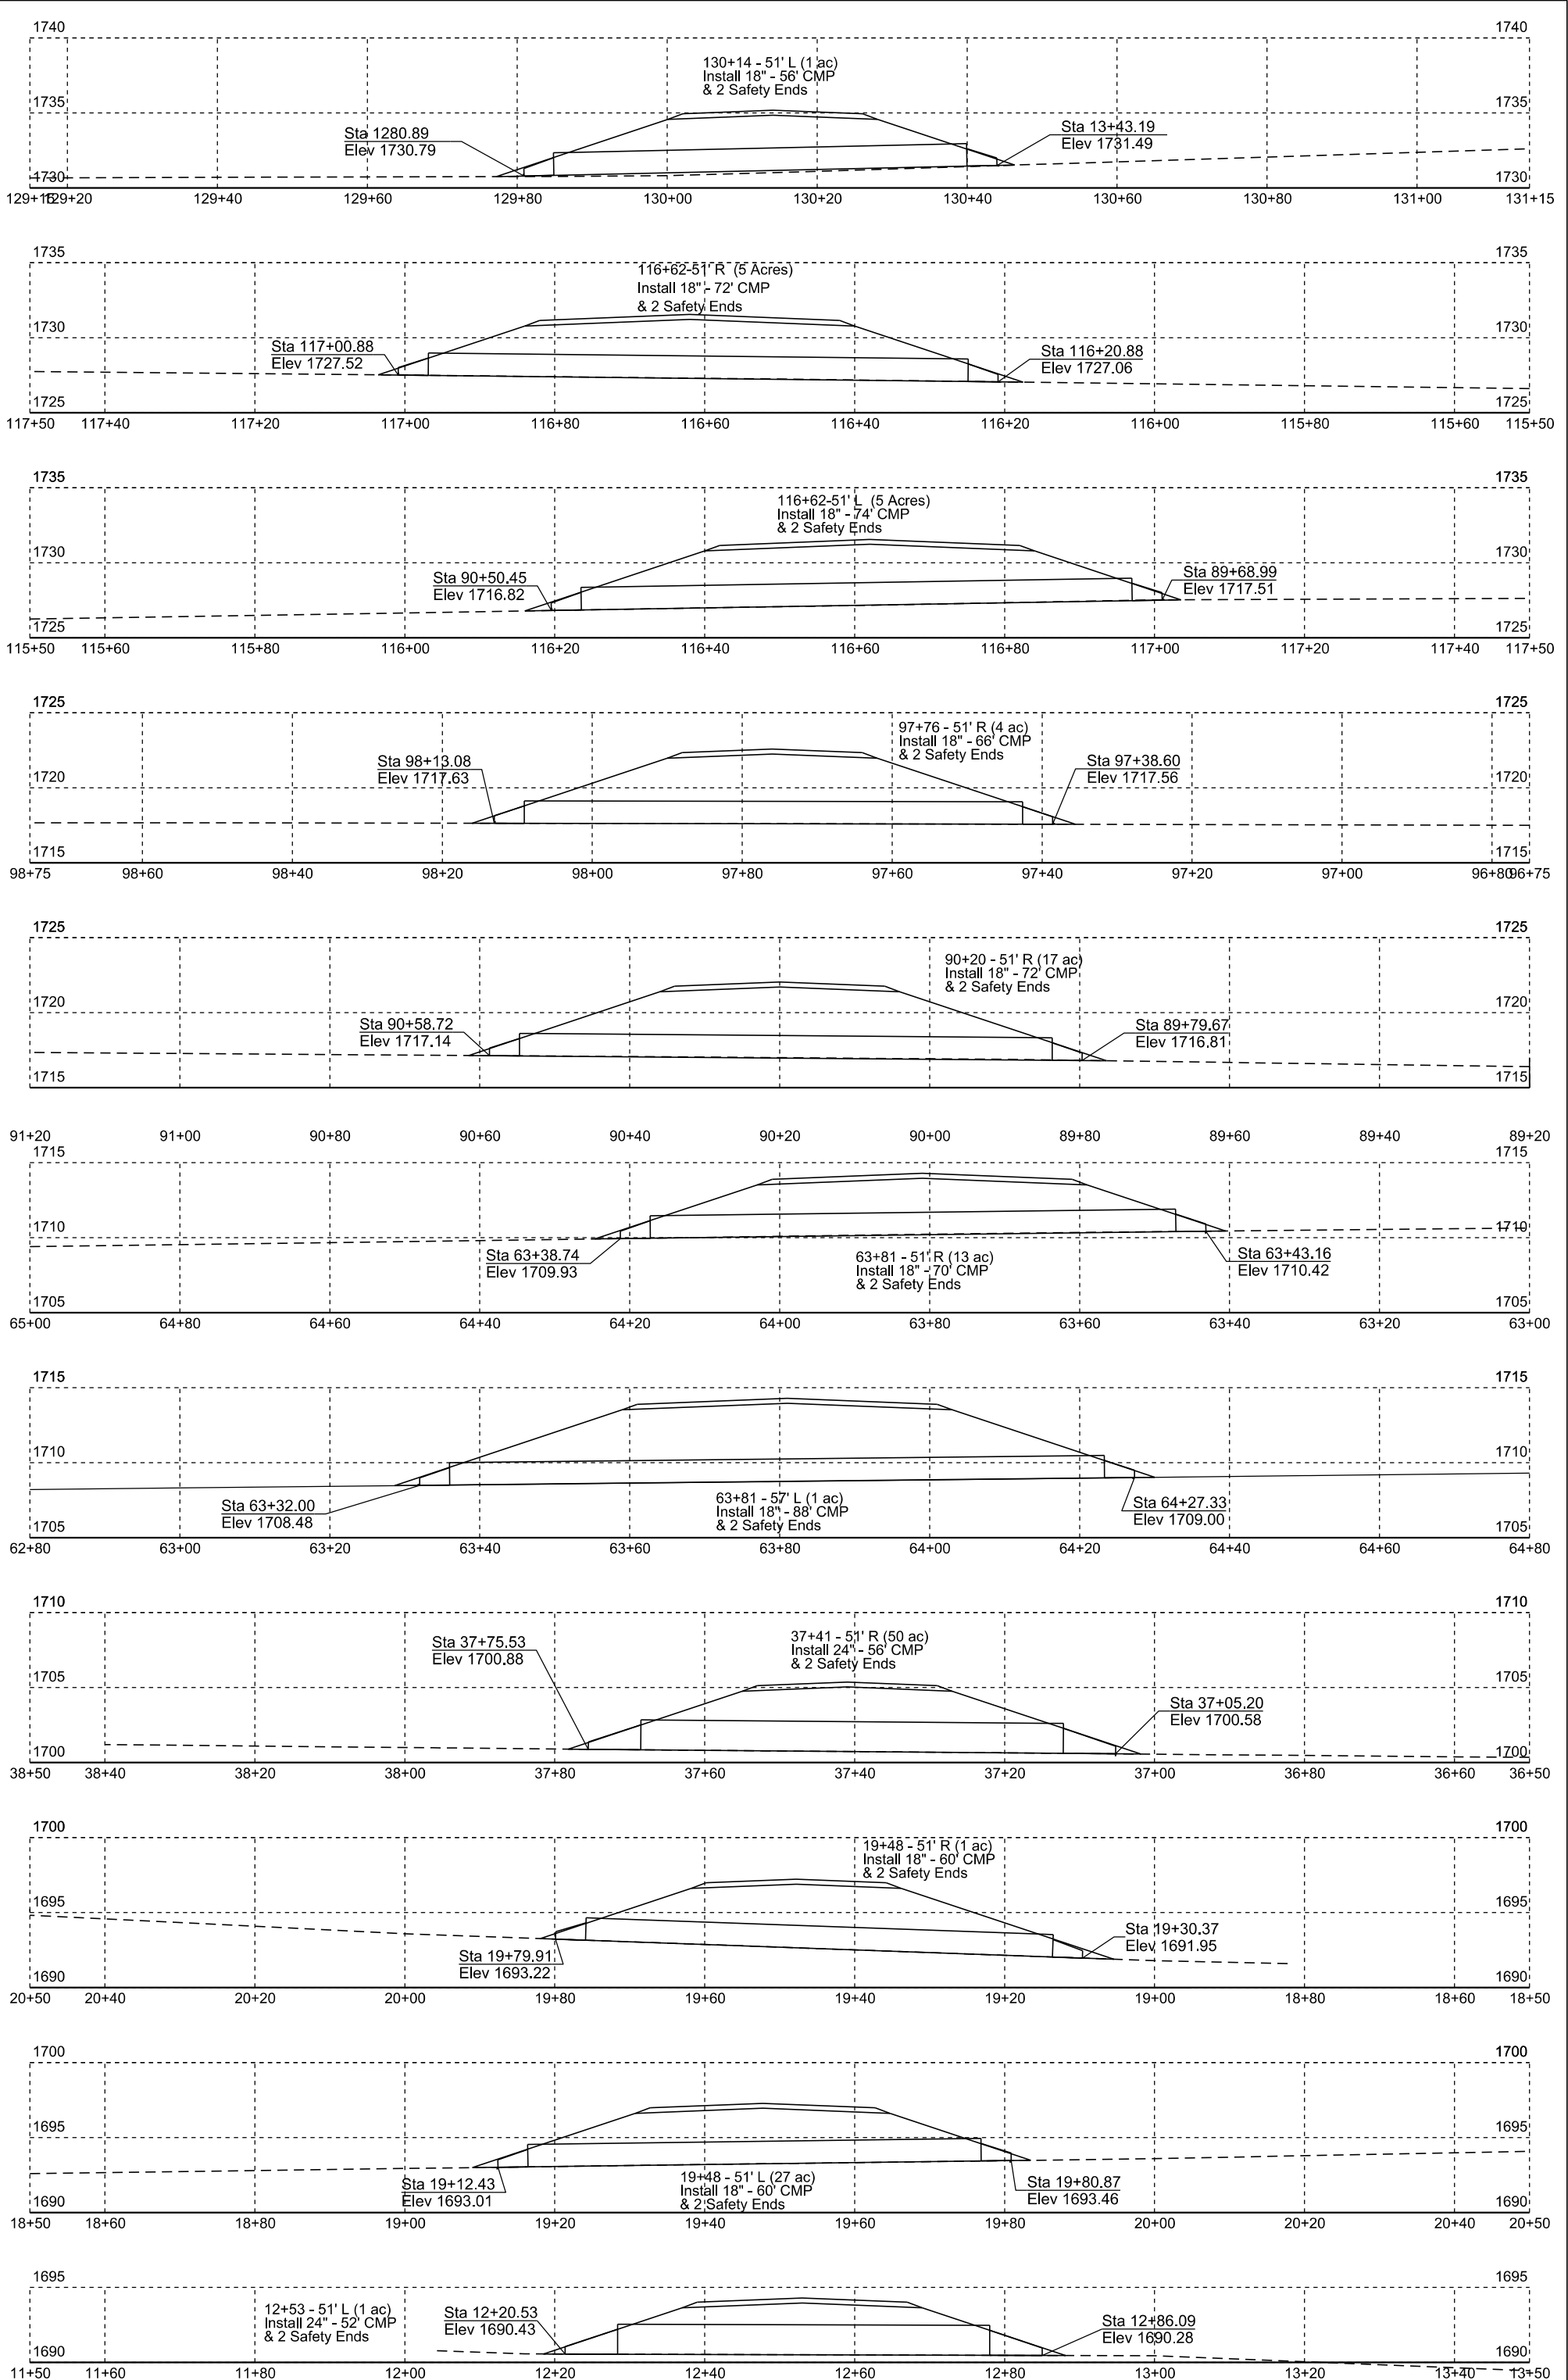


Approach Pipe Sections

Plotting Date: 12/12/2024

Revised Date: 12/12/2024 MDJ

| | | | |
|-----------------------------|-----------------------|--------------|-----------------|
| STATE OF SOUTH DAKOTA | PROJECT | SHEET NO. | TOTAL SHEETS |
| | P-PH-B-PP 0013(49)121 | Z7 | Z10 |

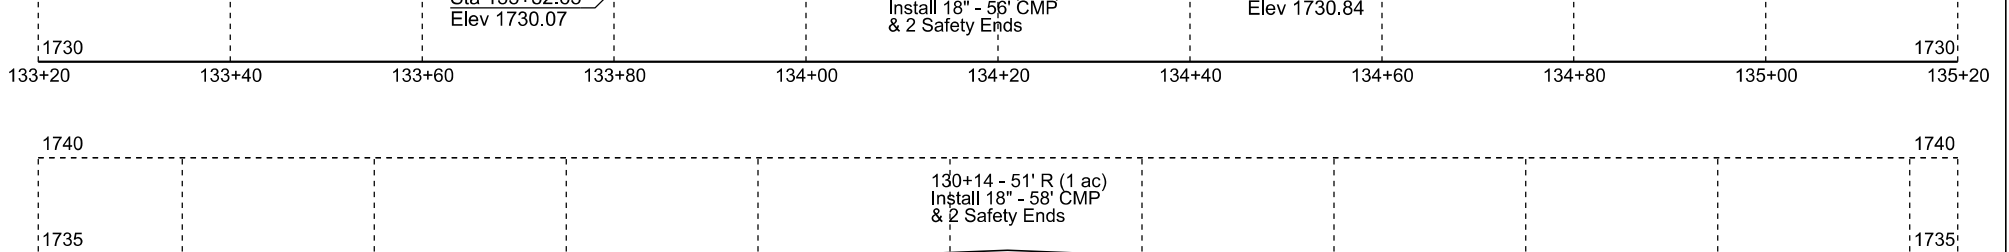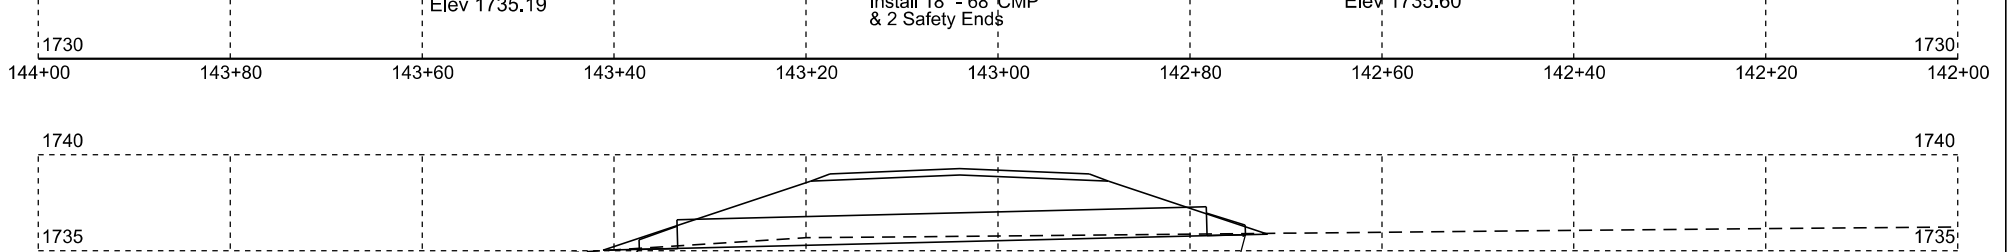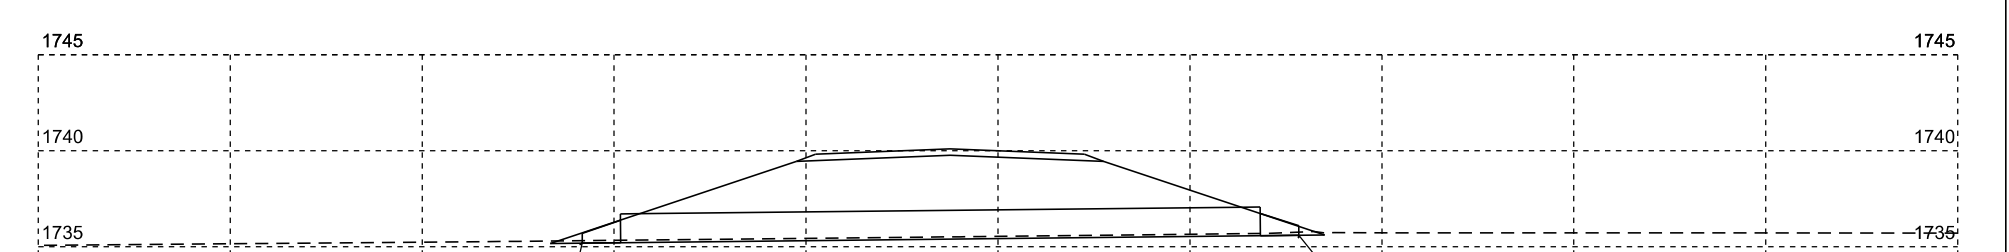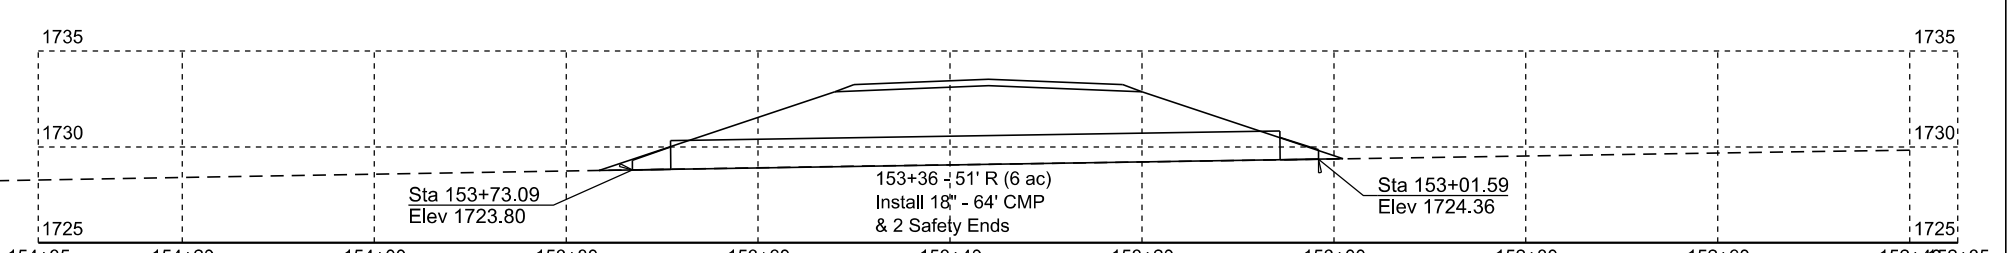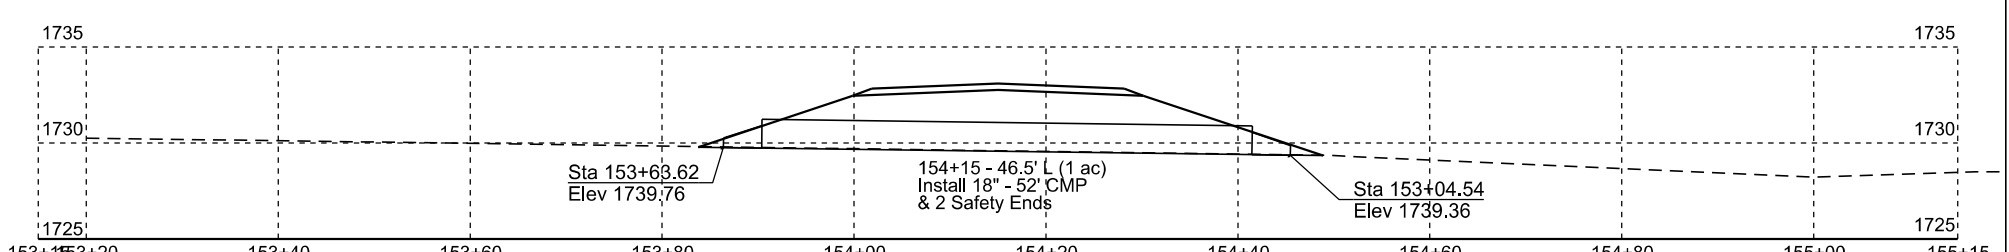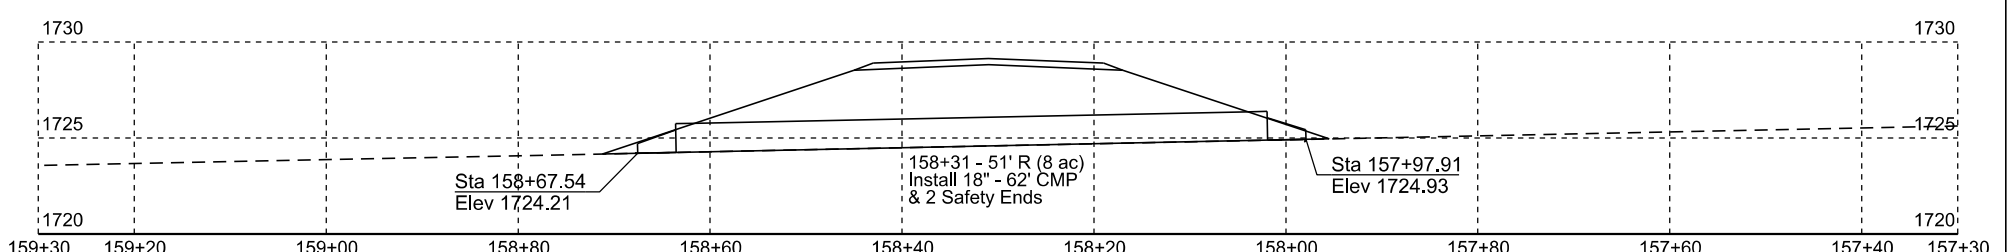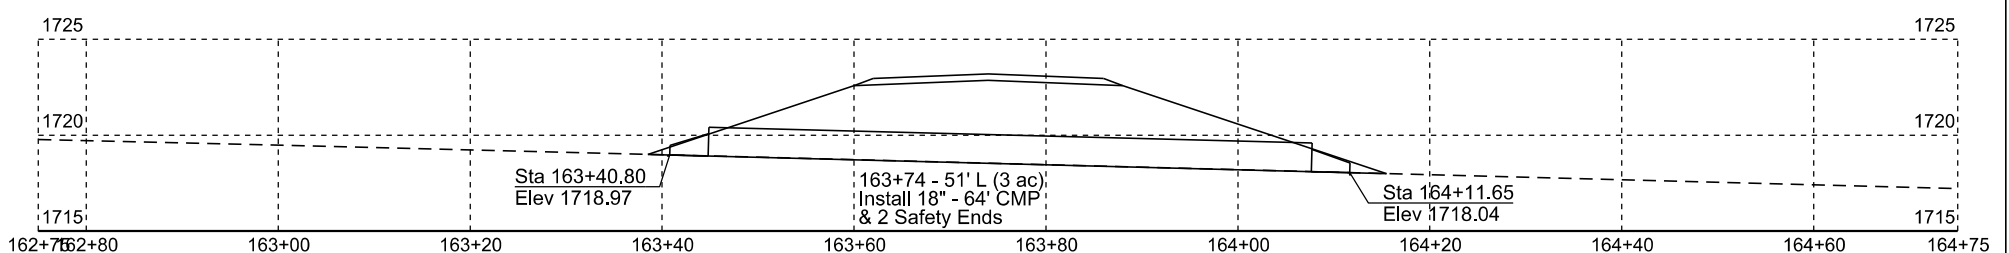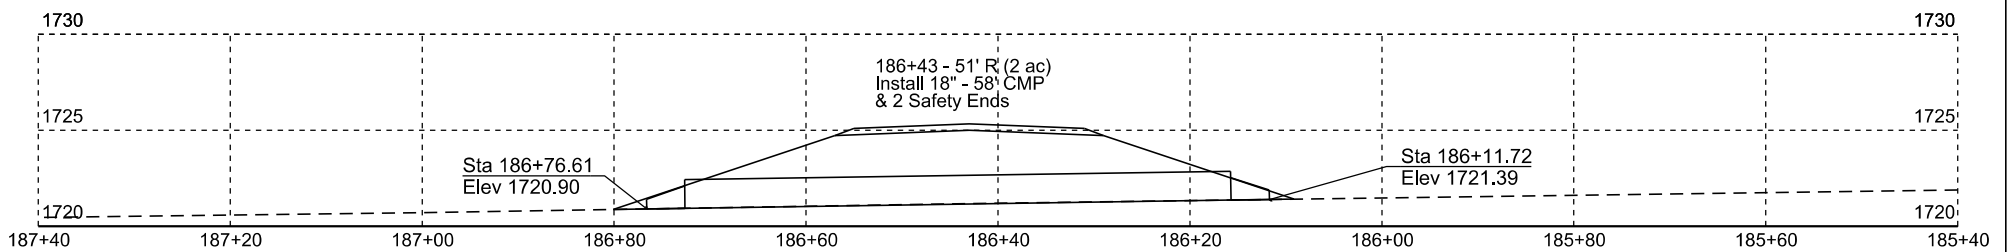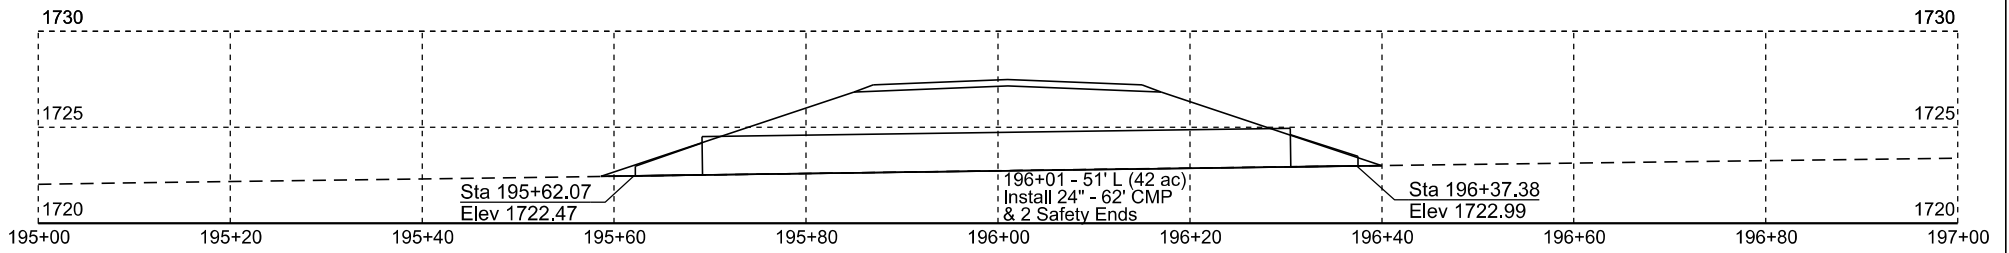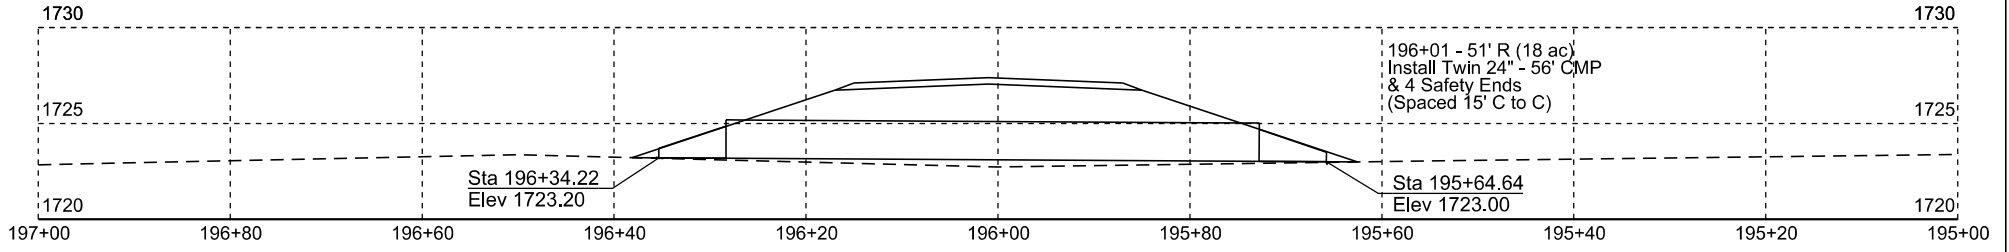


Approach Pipe Sections

Plotting Date: 01/17/2025

Revised Date: 1/17/25 MDJ

| STATE OF SOUTH DAKOTA | PROJECT | SHEET NO. | TOTAL SHEETS |
|-----------------------|-----------------------|-----------|--------------|
| | P-PH-B-PP 0013(49)121 | Z8 | Z10 |








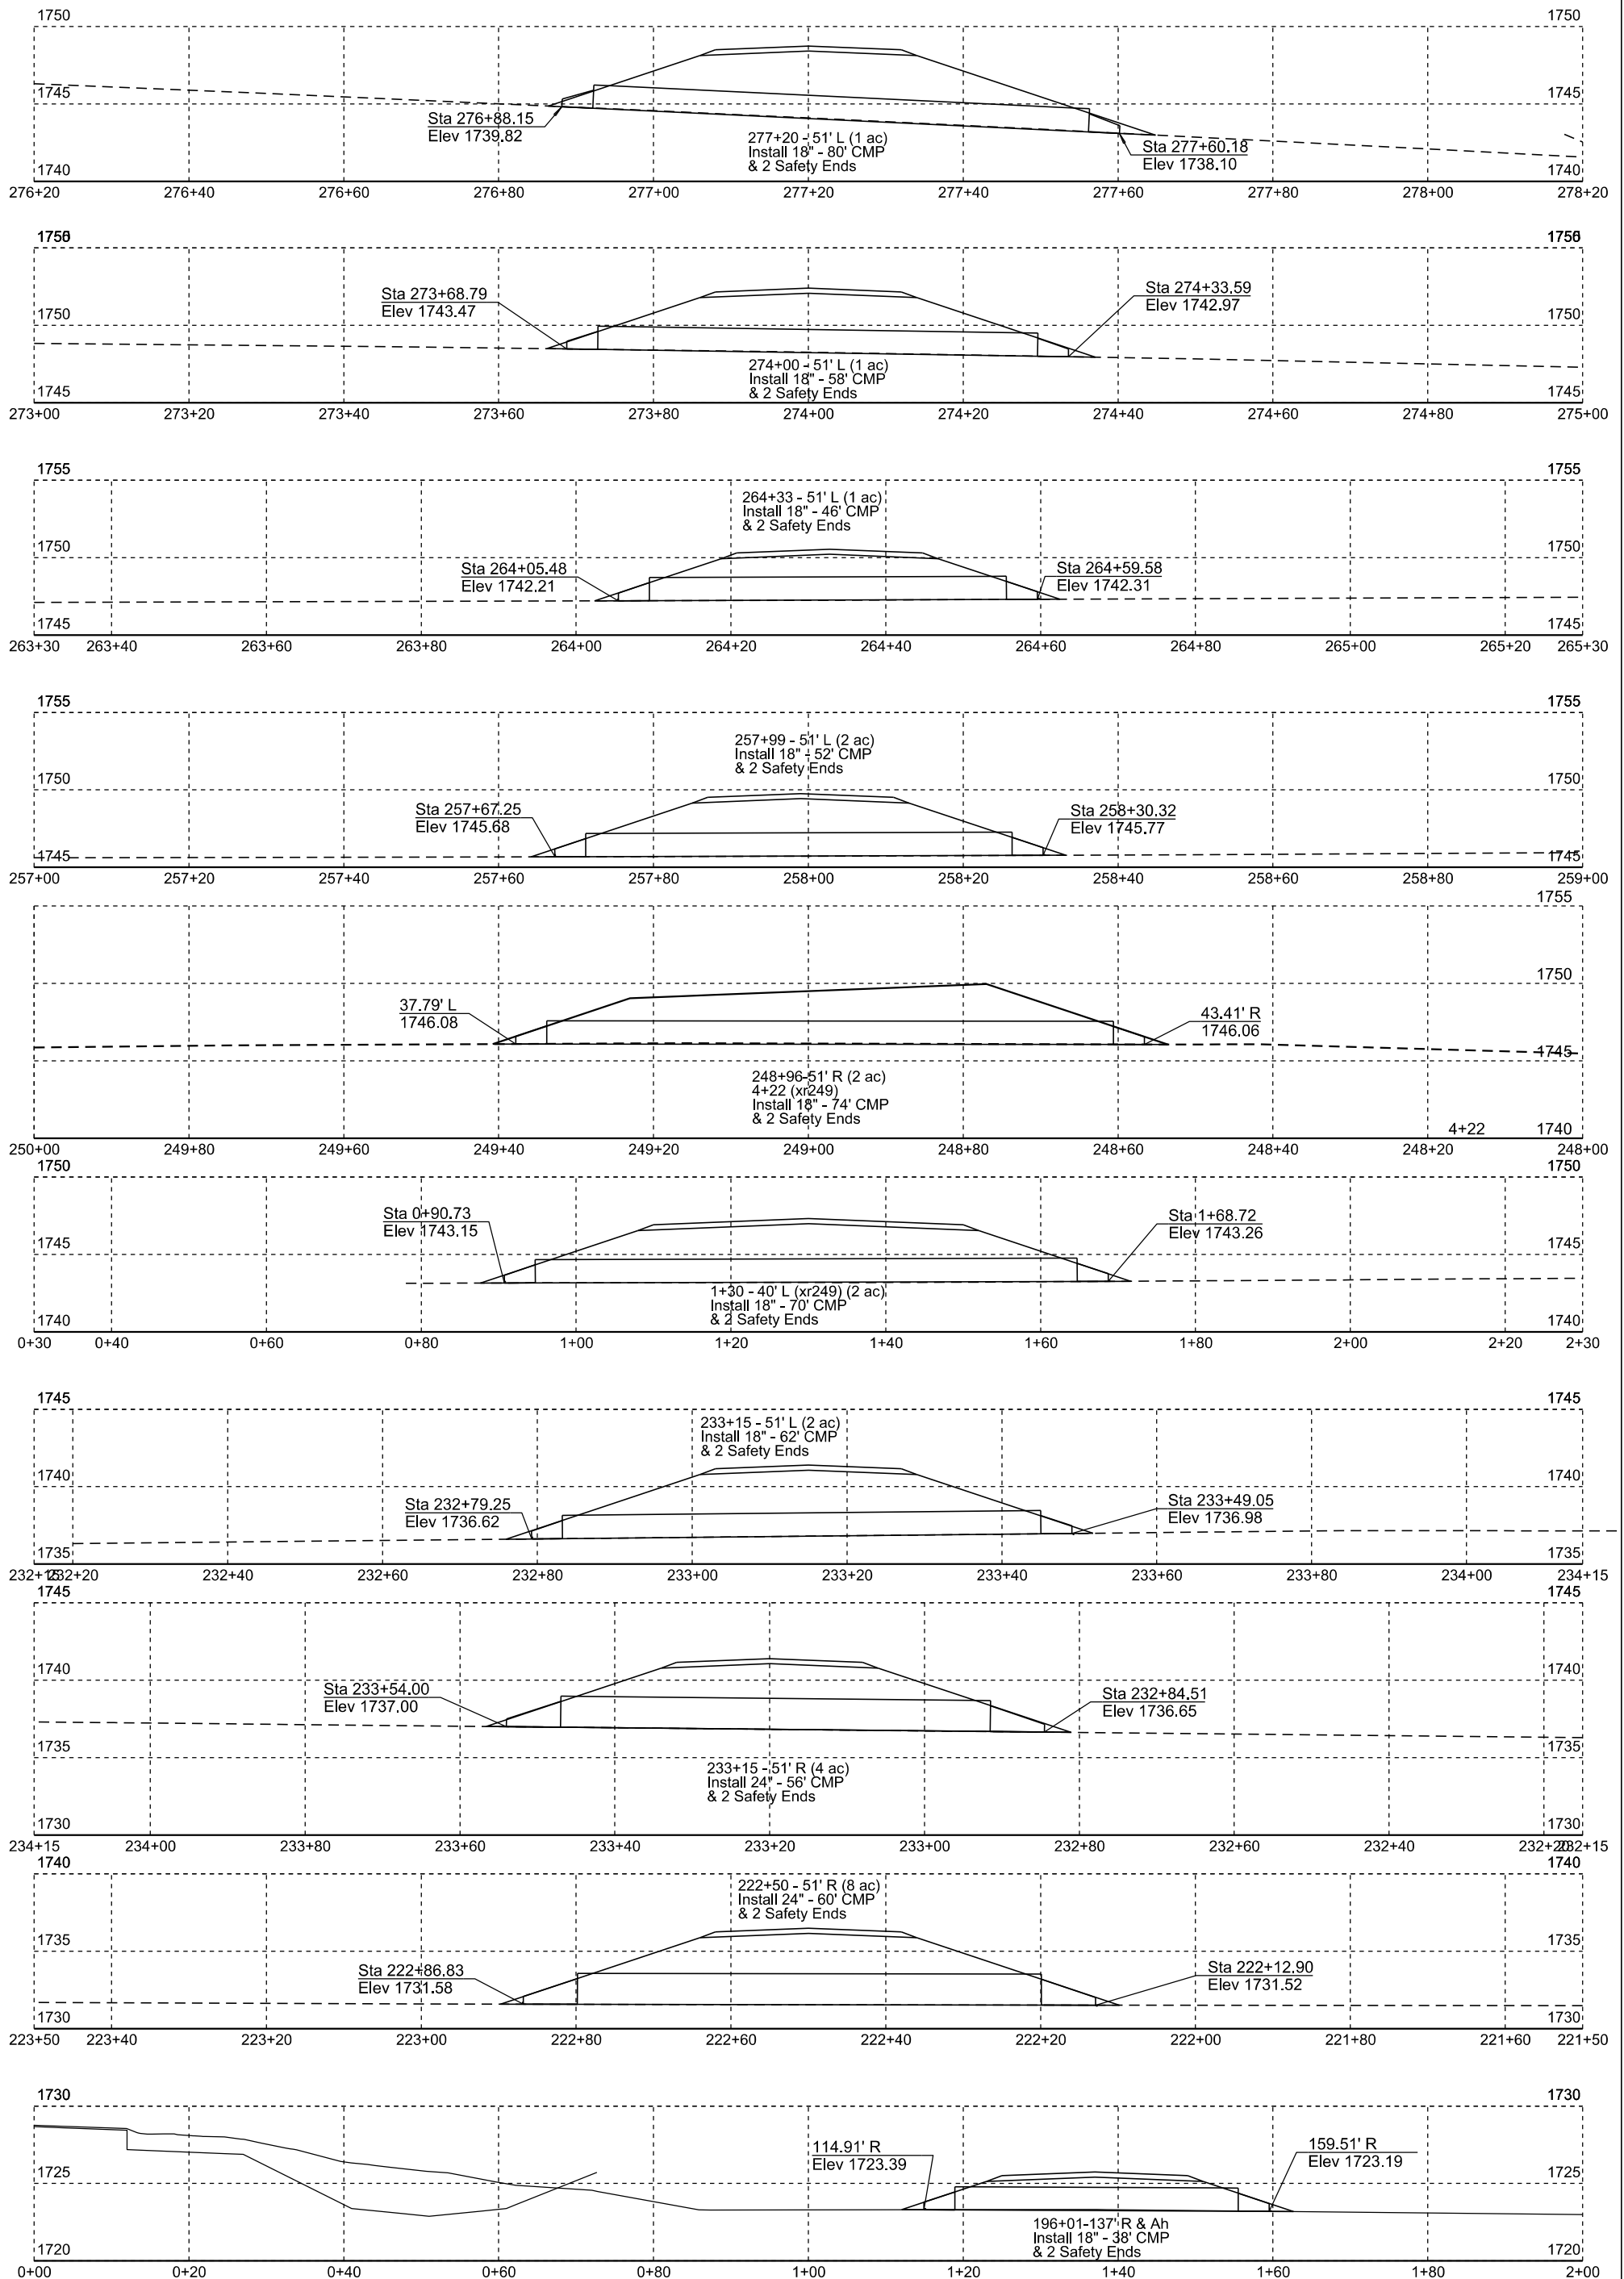


Approach Pipe Sections

Plotting Date: 01/17/2025

Revised Date: 1/17/25 MDJ

| | | | |
|-----------------------------|-----------------------|--------------|-----------------|
| STATE OF SOUTH DAKOTA | PROJECT | SHEET NO. | TOTAL SHEETS |
| | P-PH-B-PP 0013(49)121 | Z9 | Z10 |

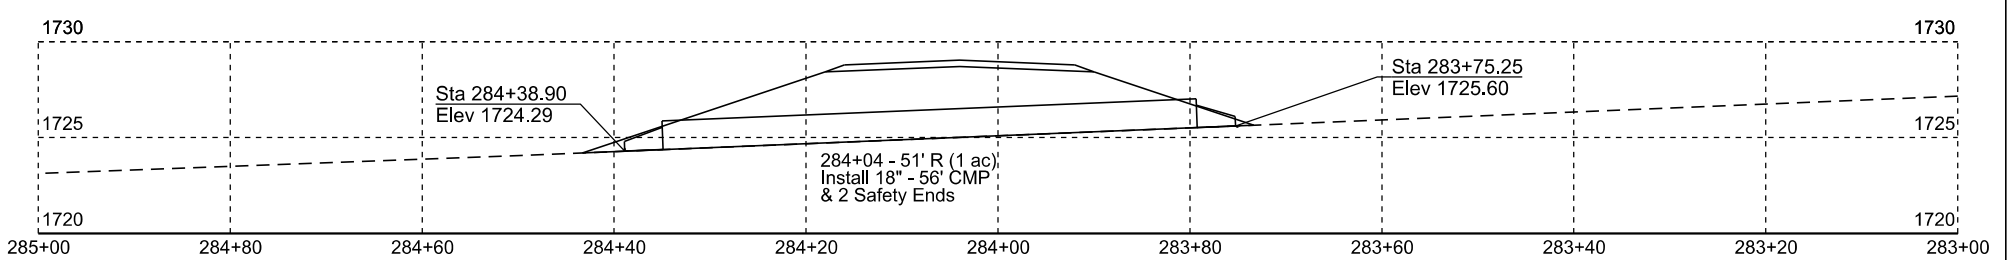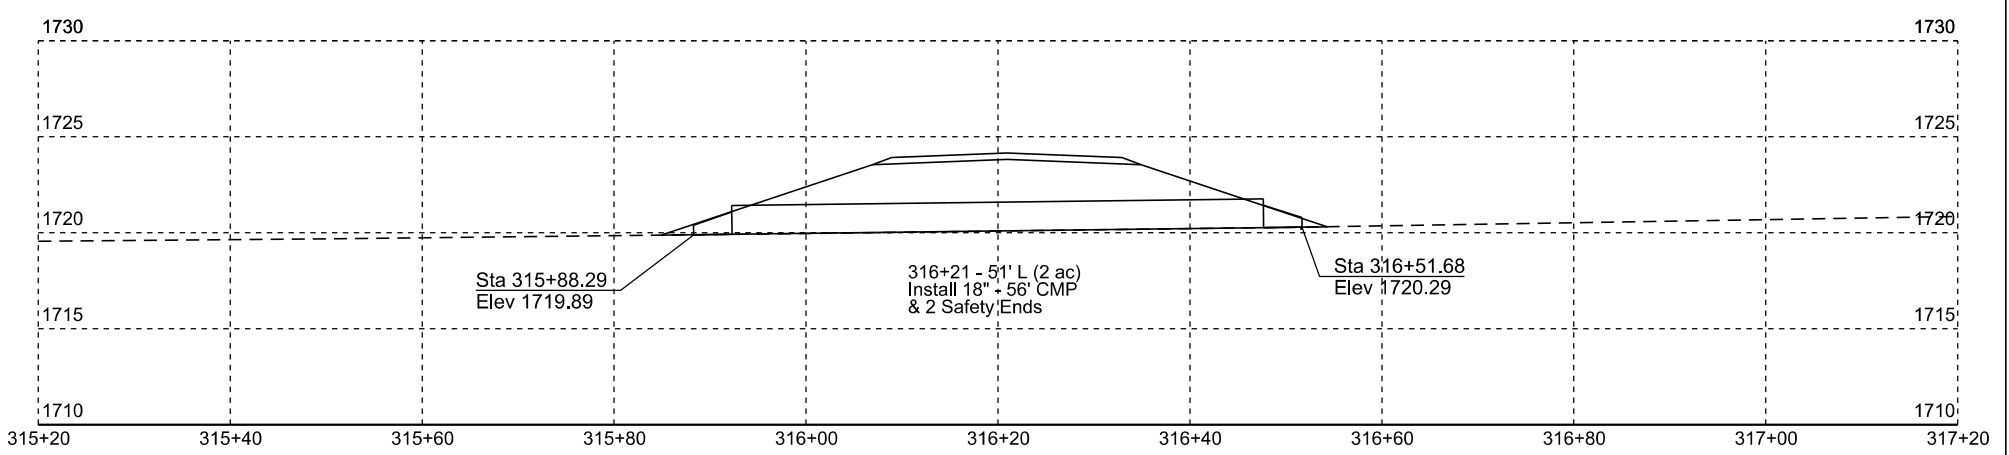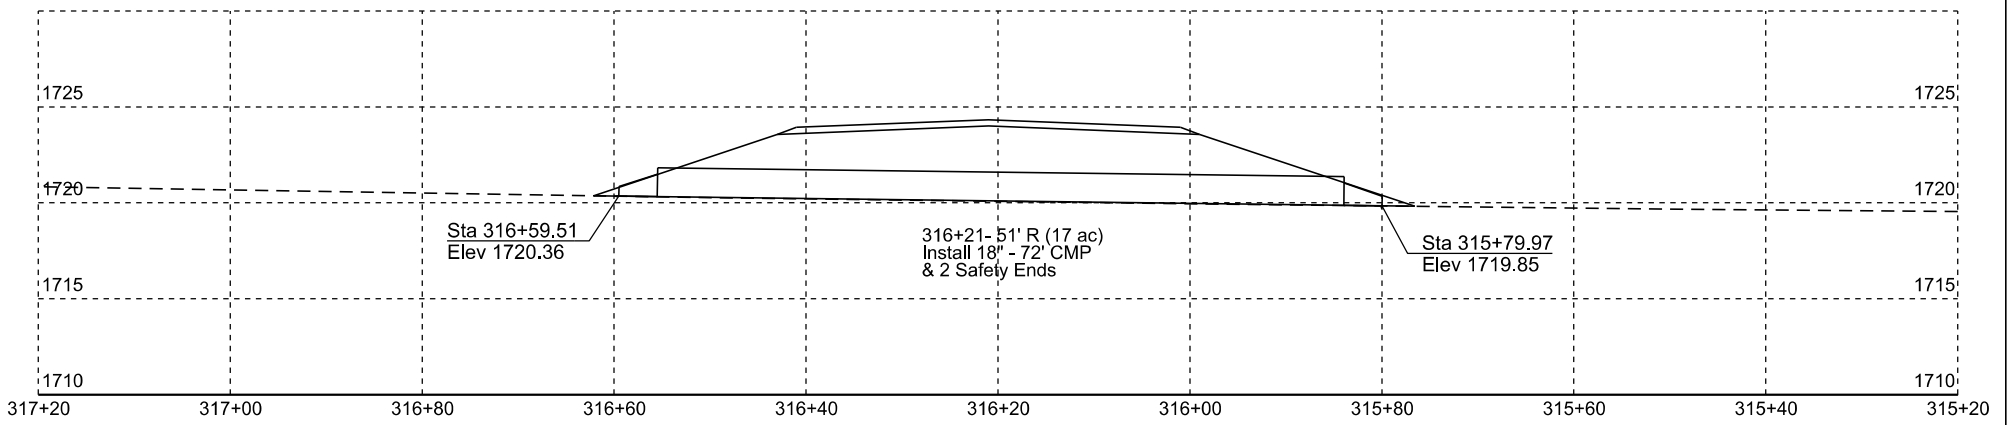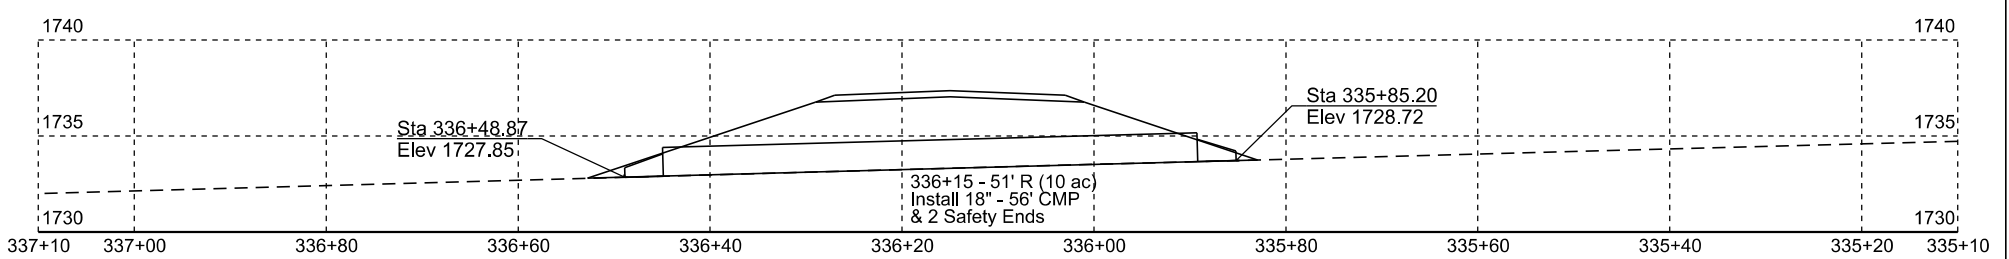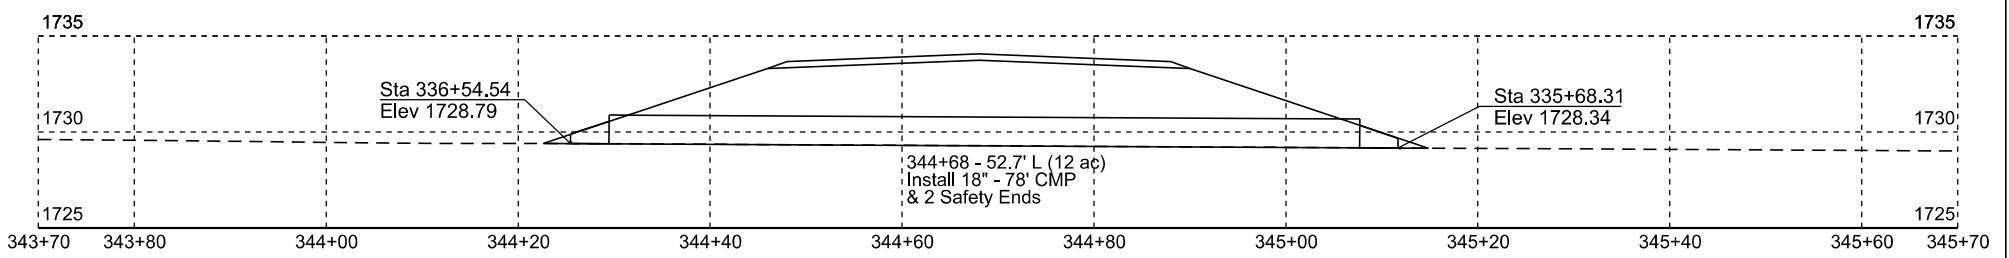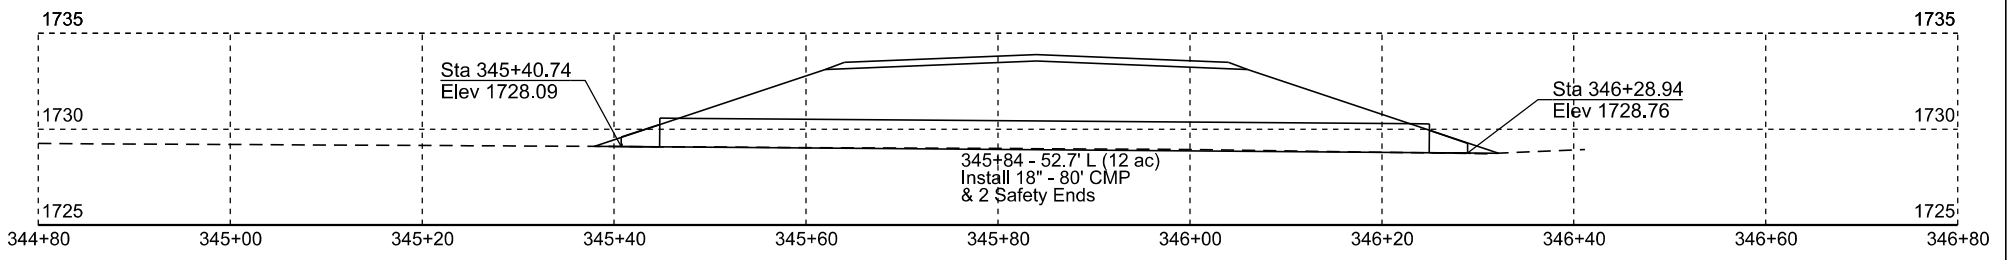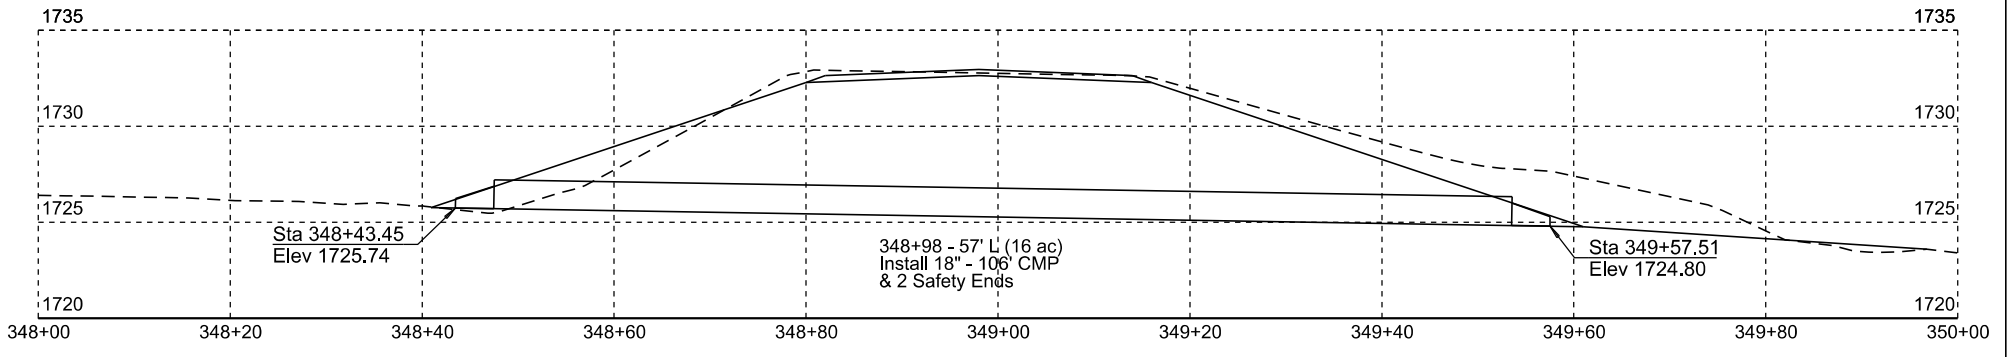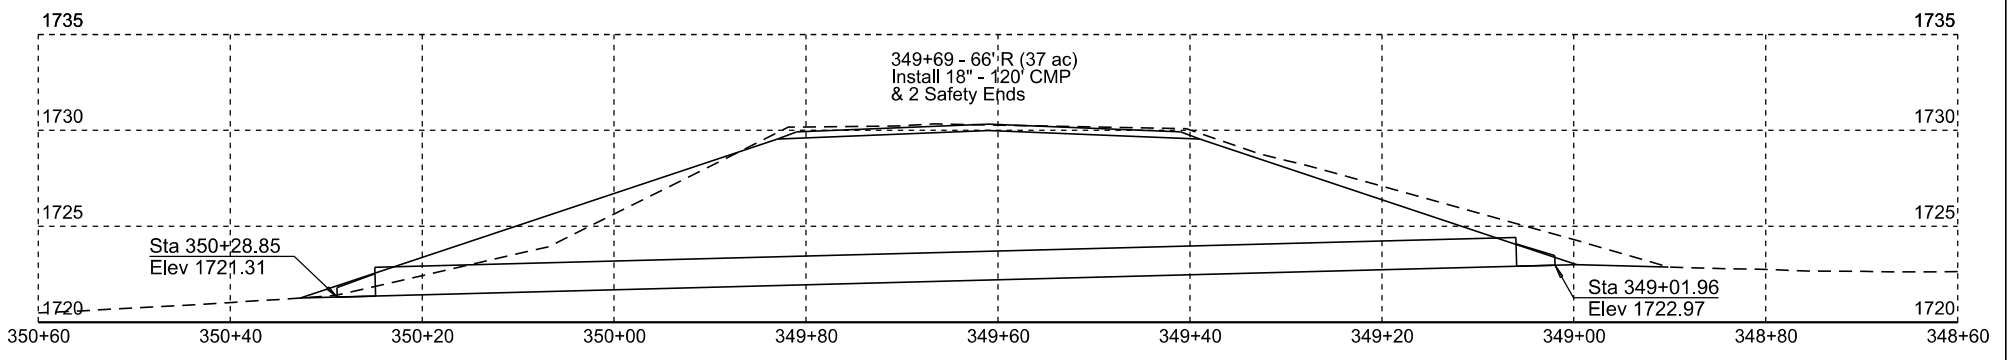

Approach Pipe Sections

Plotting Date: 04/15/2024

| | | | |
|-----------------------------|-----------------------|--------------|-----------------|
| STATE OF SOUTH DAKOTA | PROJECT | SHEET NO. | TOTAL SHEETS |
| | P-PH-B-PP 0013(49)121 | Z10 | Z10 |