

SECTION Z: PIPE SECTIONS

STATE OF SOUTH DAKOTA	PROJECT	SHEET	TOTAL SHEETS
	P-PH 0038(48)306	Z1	Z21

Plotting Date: 01/20/2026

INDEX OF SHEETS

Z1	General Layout with Index
Z2-Z11	Mainline Pipe Sections
Z12-Z21	Approach Pipe Sections

BEGIN P-PH 0038(48)306
BEGIN PIPE WORK
Station 334+00.00


BEGIN MODIFY INTERSECTION
Station 520+18.00

END PIPE WORK
BEGIN GRADING
Station 629+60.00

Option Borrow Pit
N 1/2 of
Sec 24 - T103N - R57W

END MODIFY INTERSECTION
Station 551+28.00


END P-PH 0038(48)306
END GRADING
Station 1082+24.00

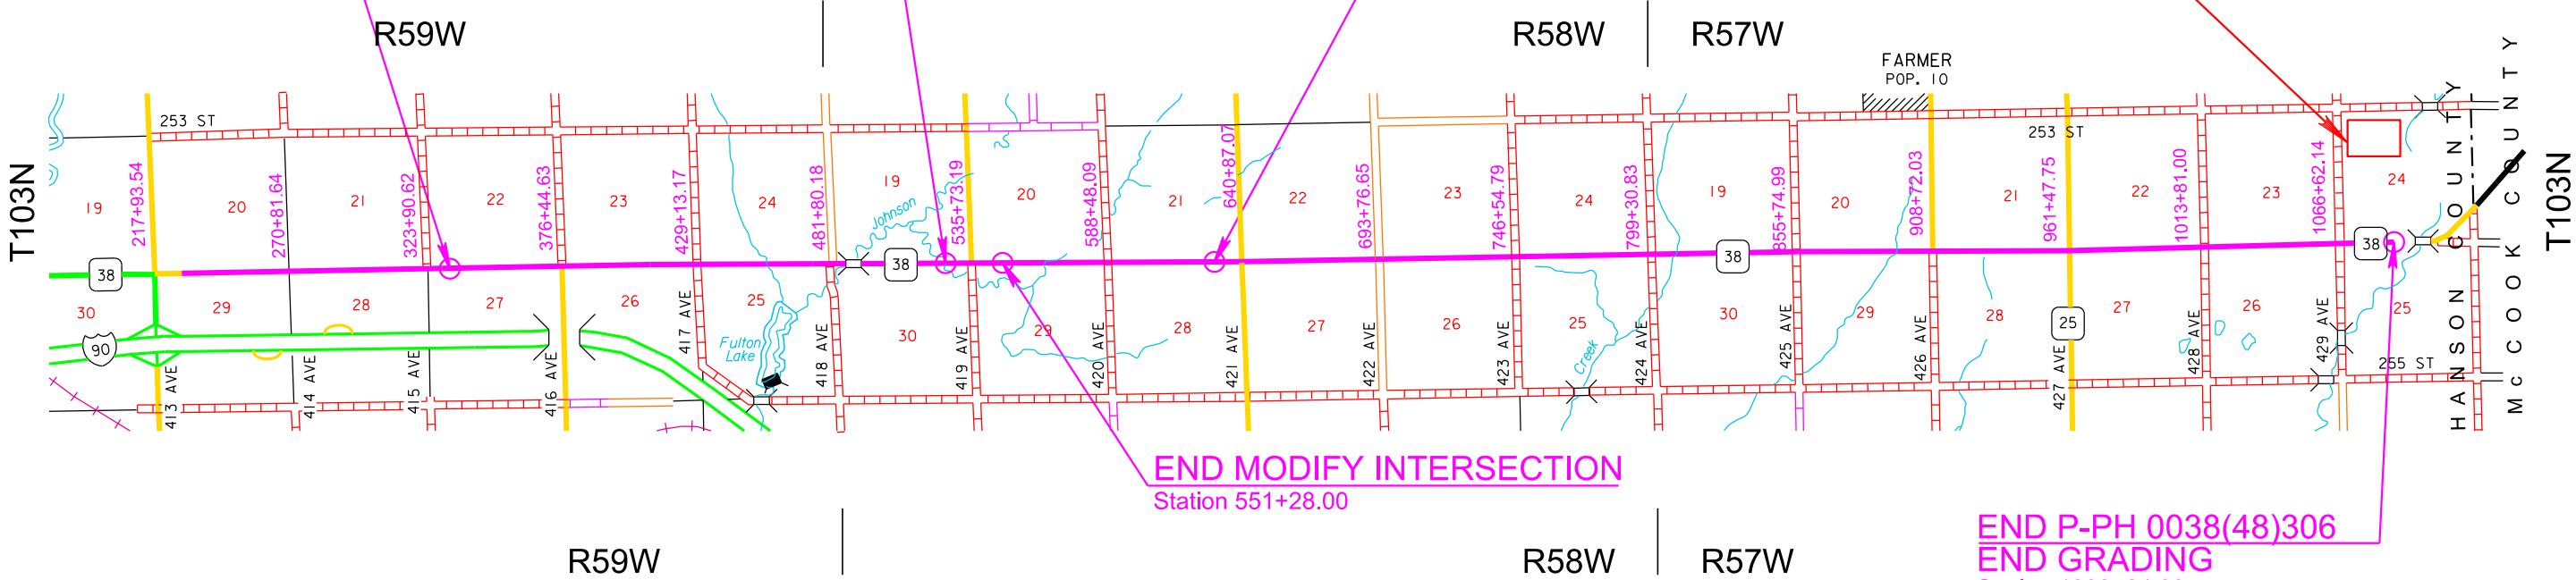



Plot Scale - 1:200

Plotted From - TRPR18163



STATE OF SOUTH DAKOTA	PROJECT	SHEET	TOTAL SHEETS
	P-PH 0038(48)306	Z2	Z21

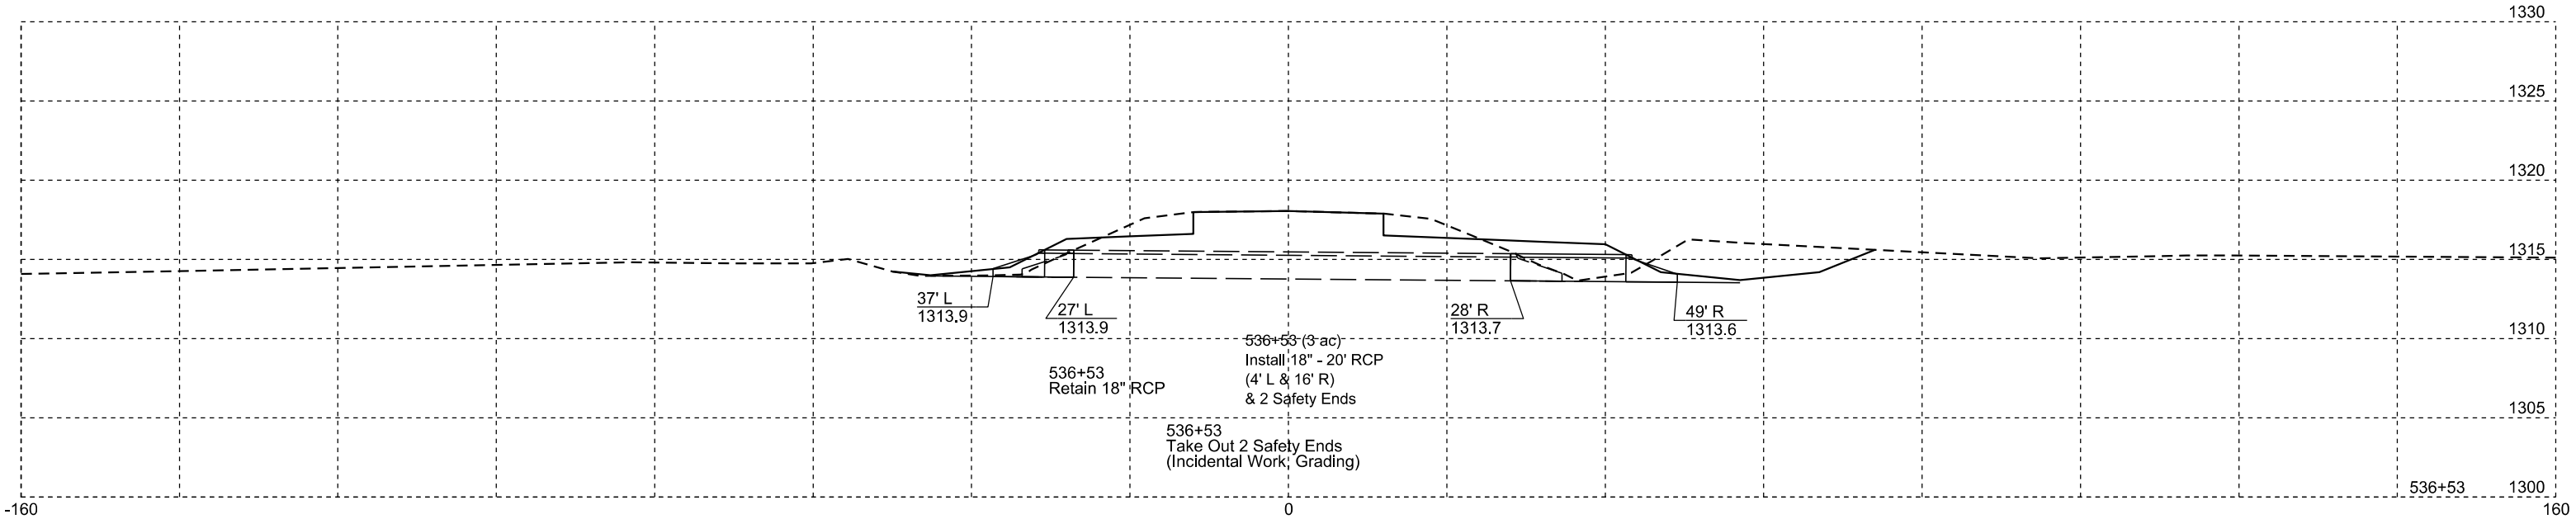



STATE OF SOUTH DAKOTA	PROJECT	SHEET	TOTAL SHEETS
	P-PH 0038(48)306	Z3	Z21

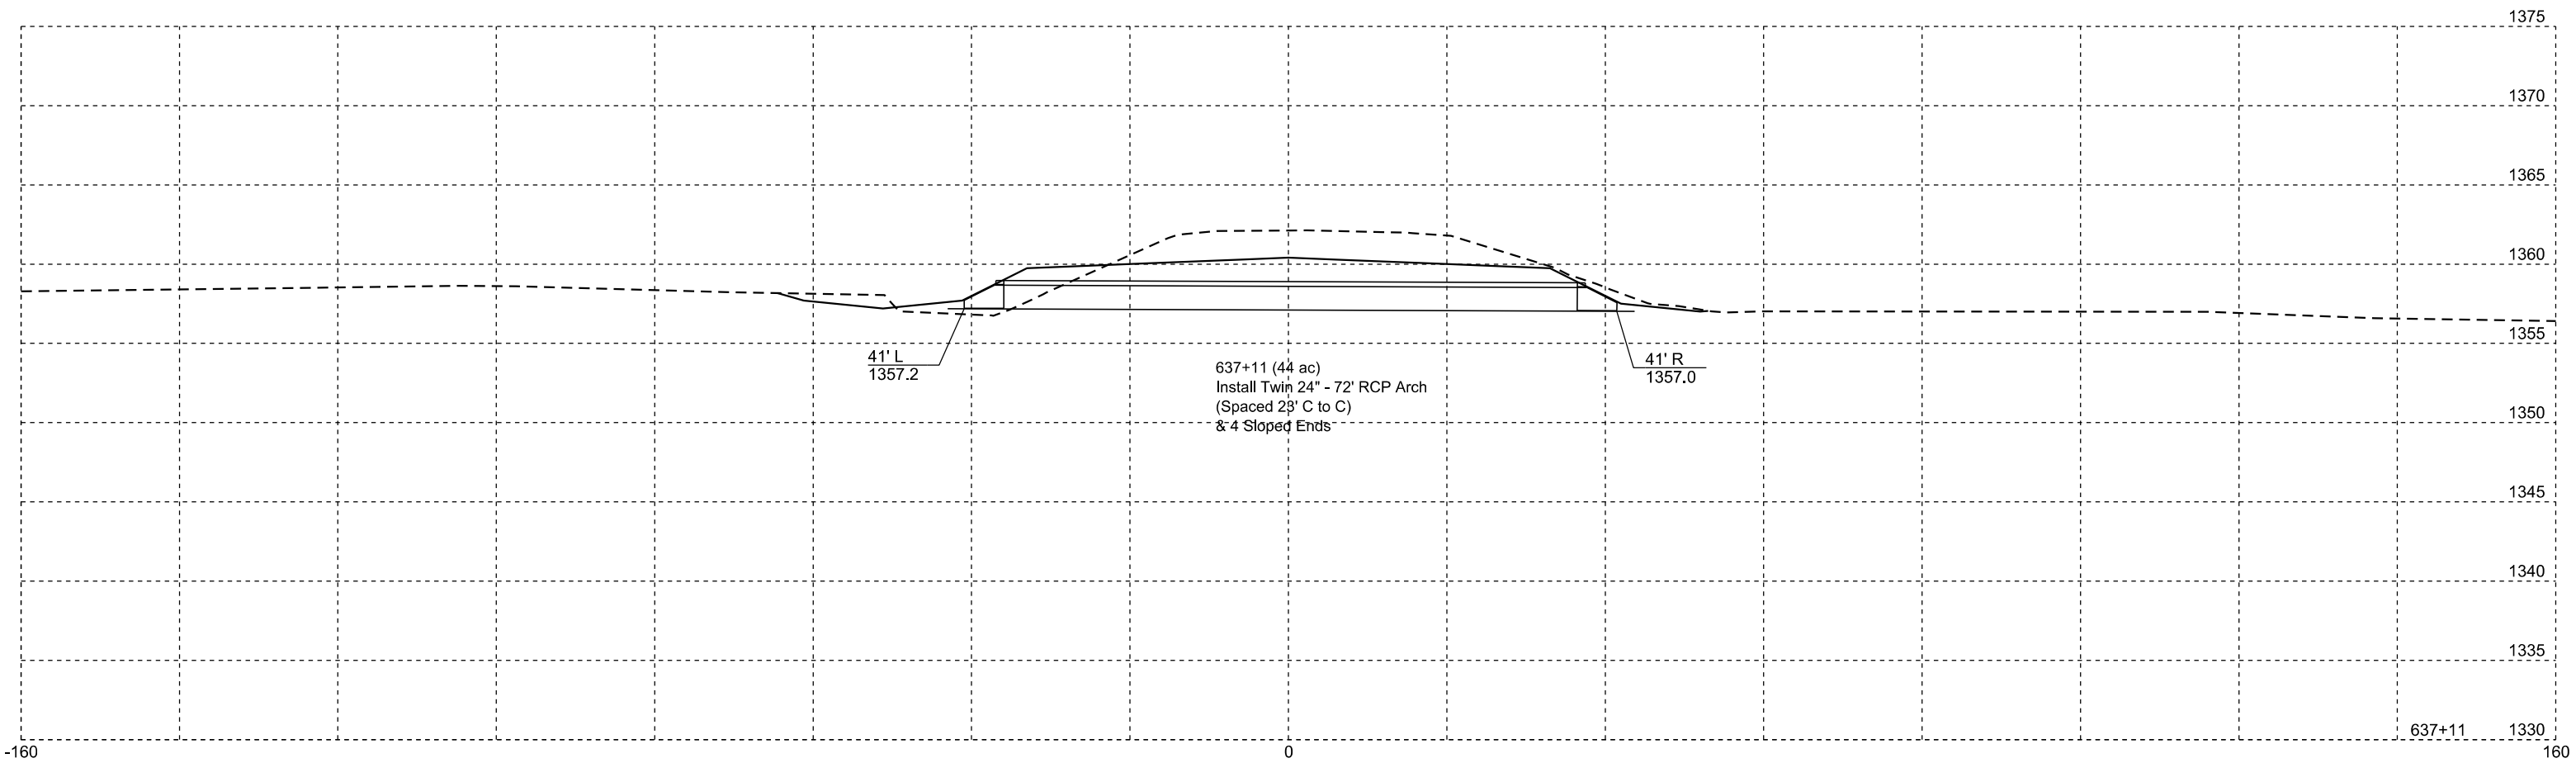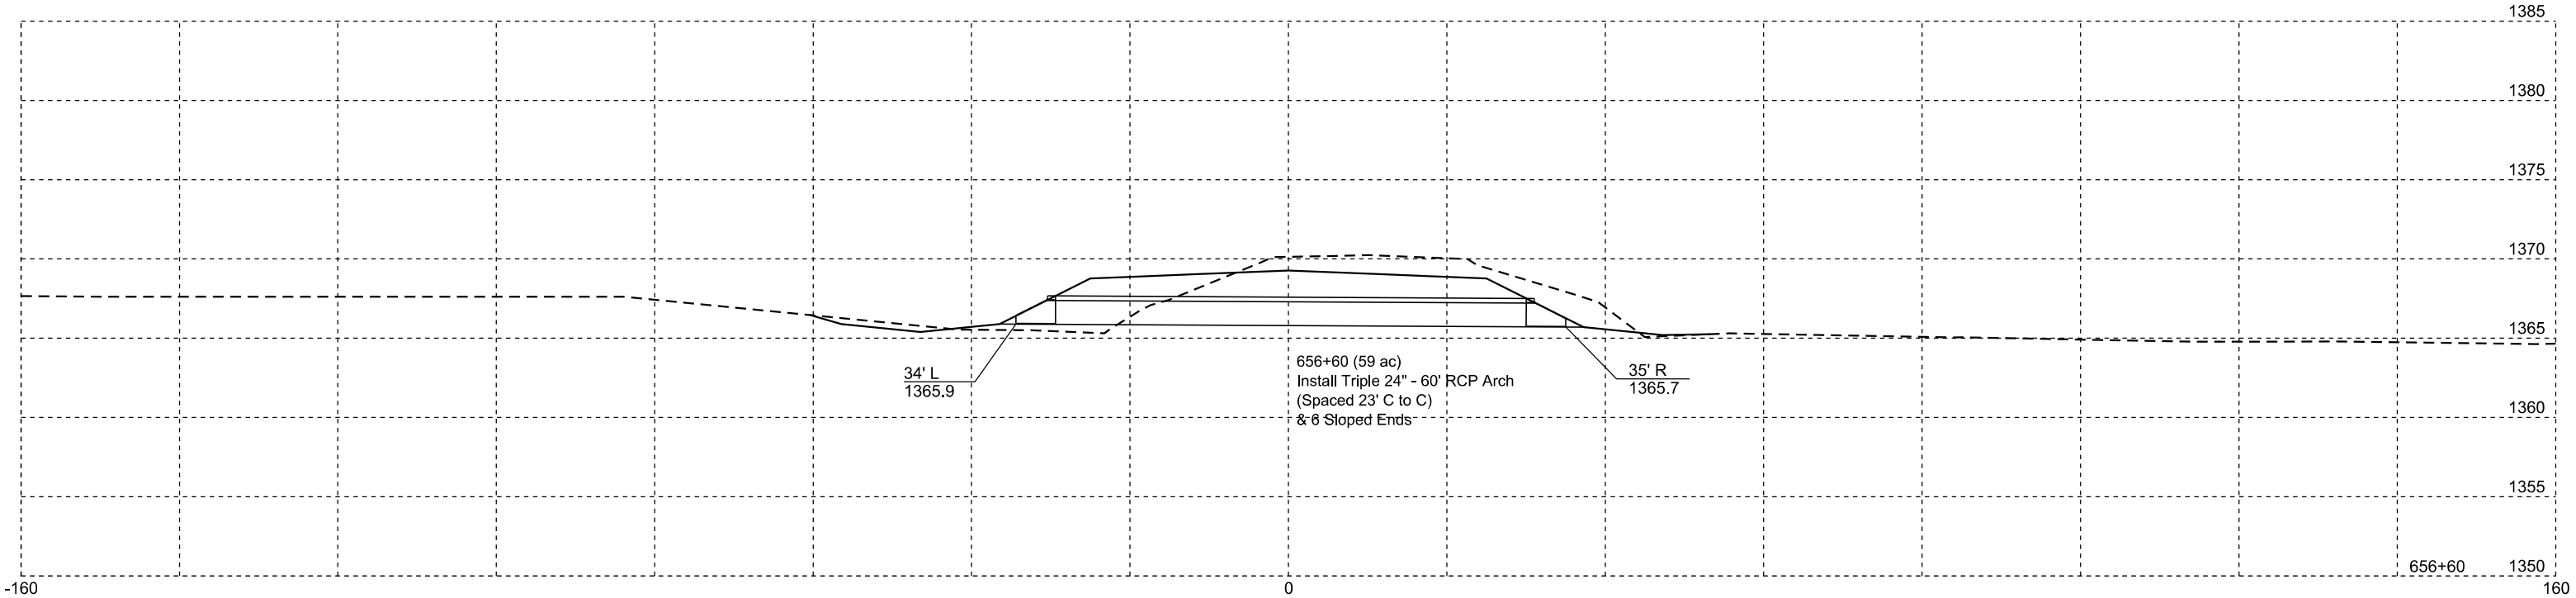

STATE OF SOUTH DAKOTA	PROJECT	SHEET	TOTAL SHEETS
	P-PH 0038(48)306	Z4	Z21

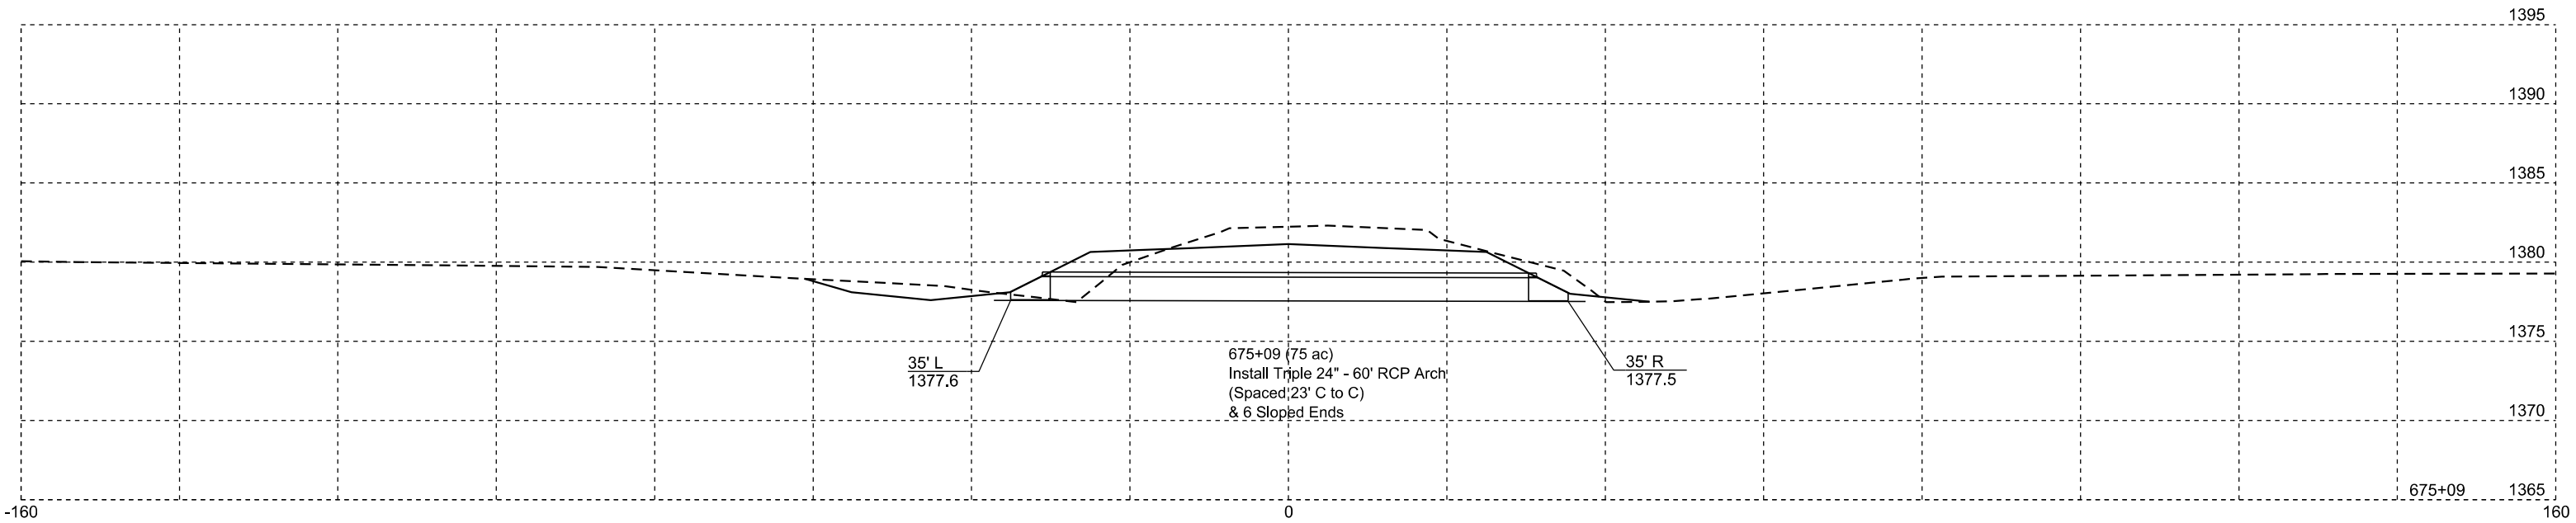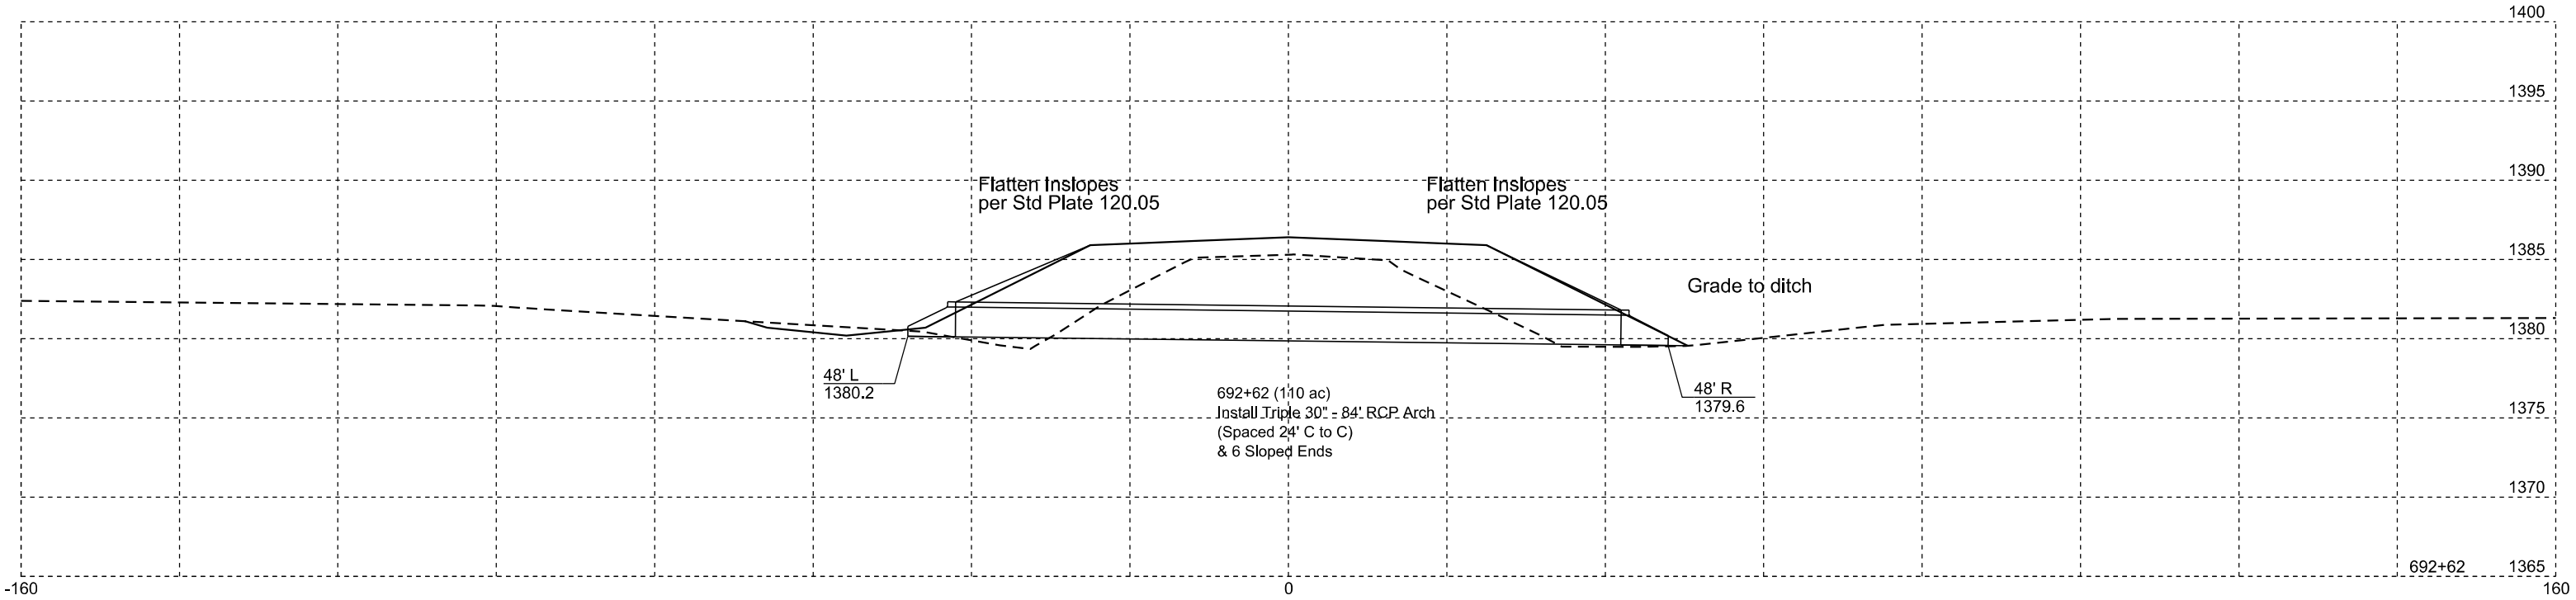


STATE OF SOUTH DAKOTA	PROJECT	SHEET	TOTAL SHEETS
	P-PH 0038(48)306	Z5	Z21

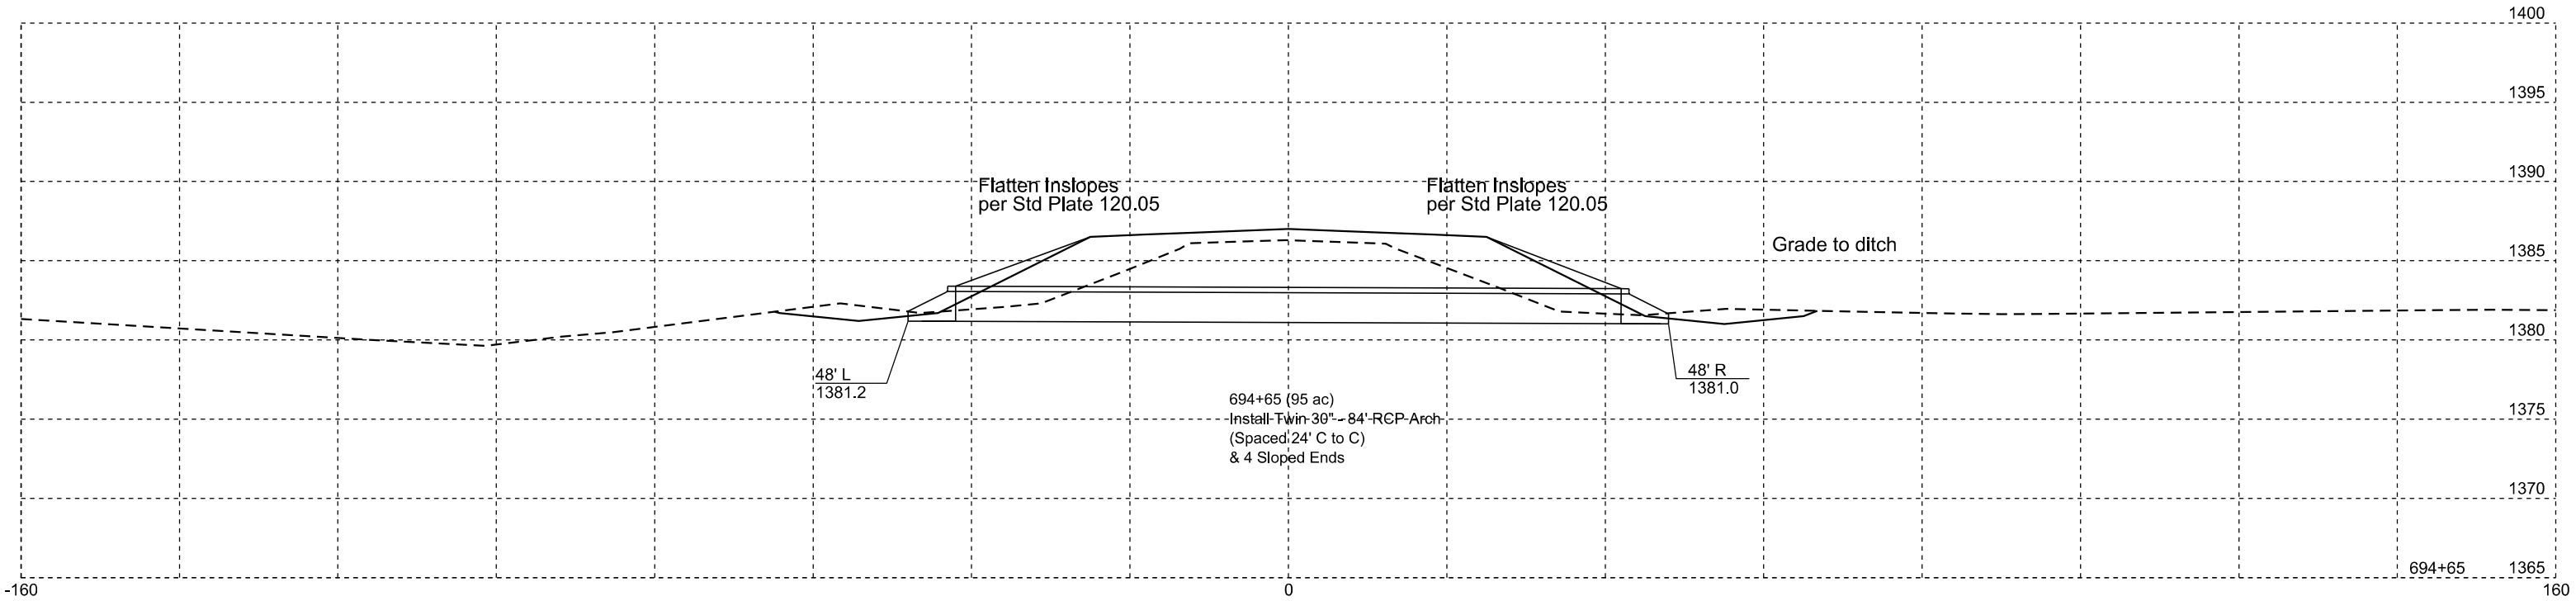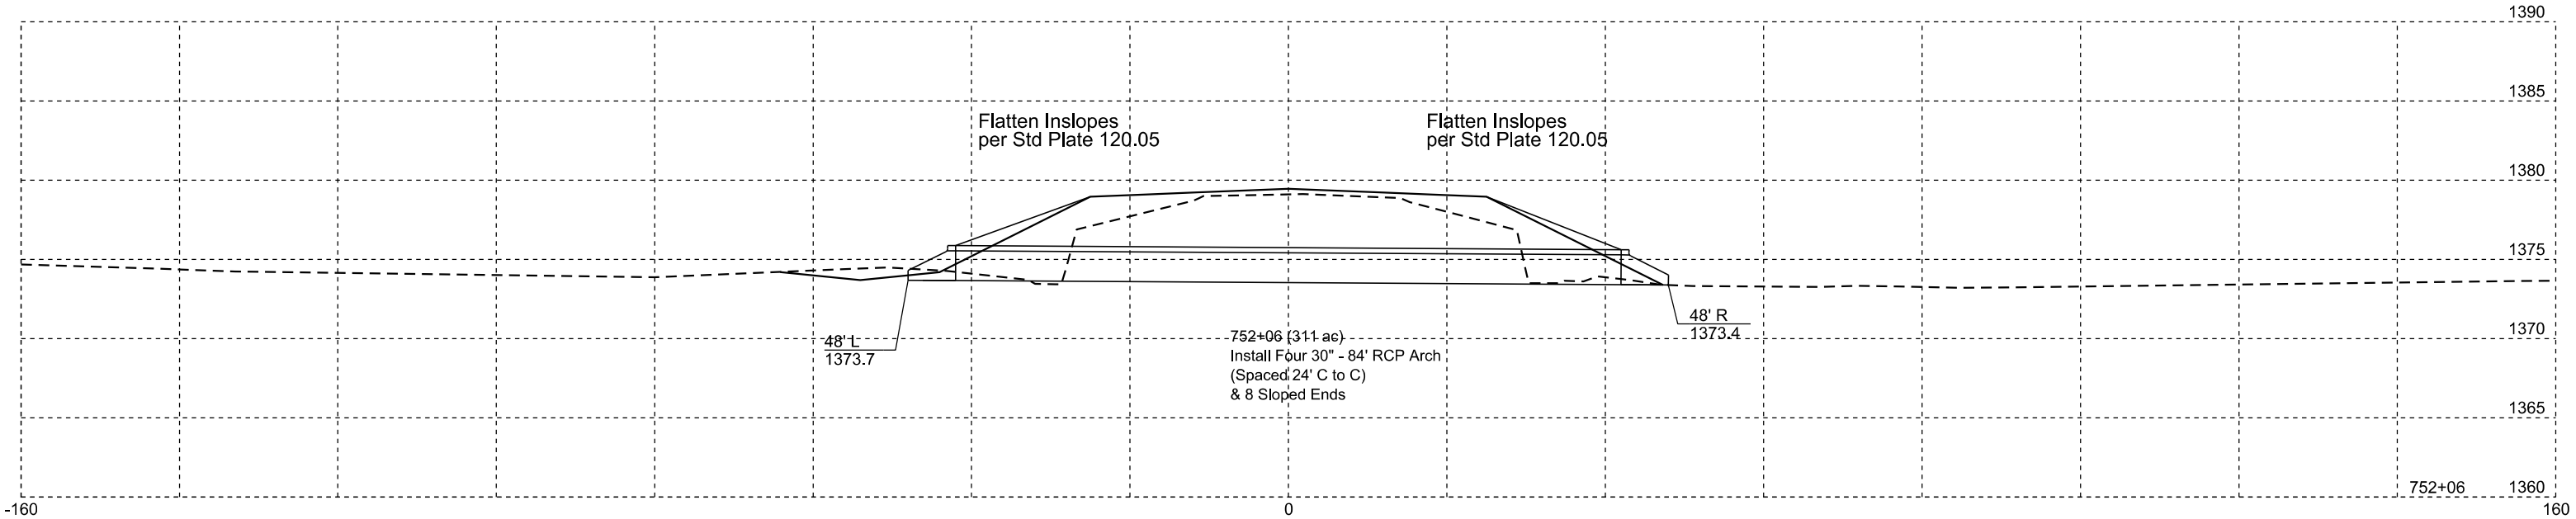


Plotting Date: 01/20/2026

STATE OF SOUTH DAKOTA	PROJECT	SHEET	TOTAL SHEETS
	P-PH 0038(48)306	Z6	Z21

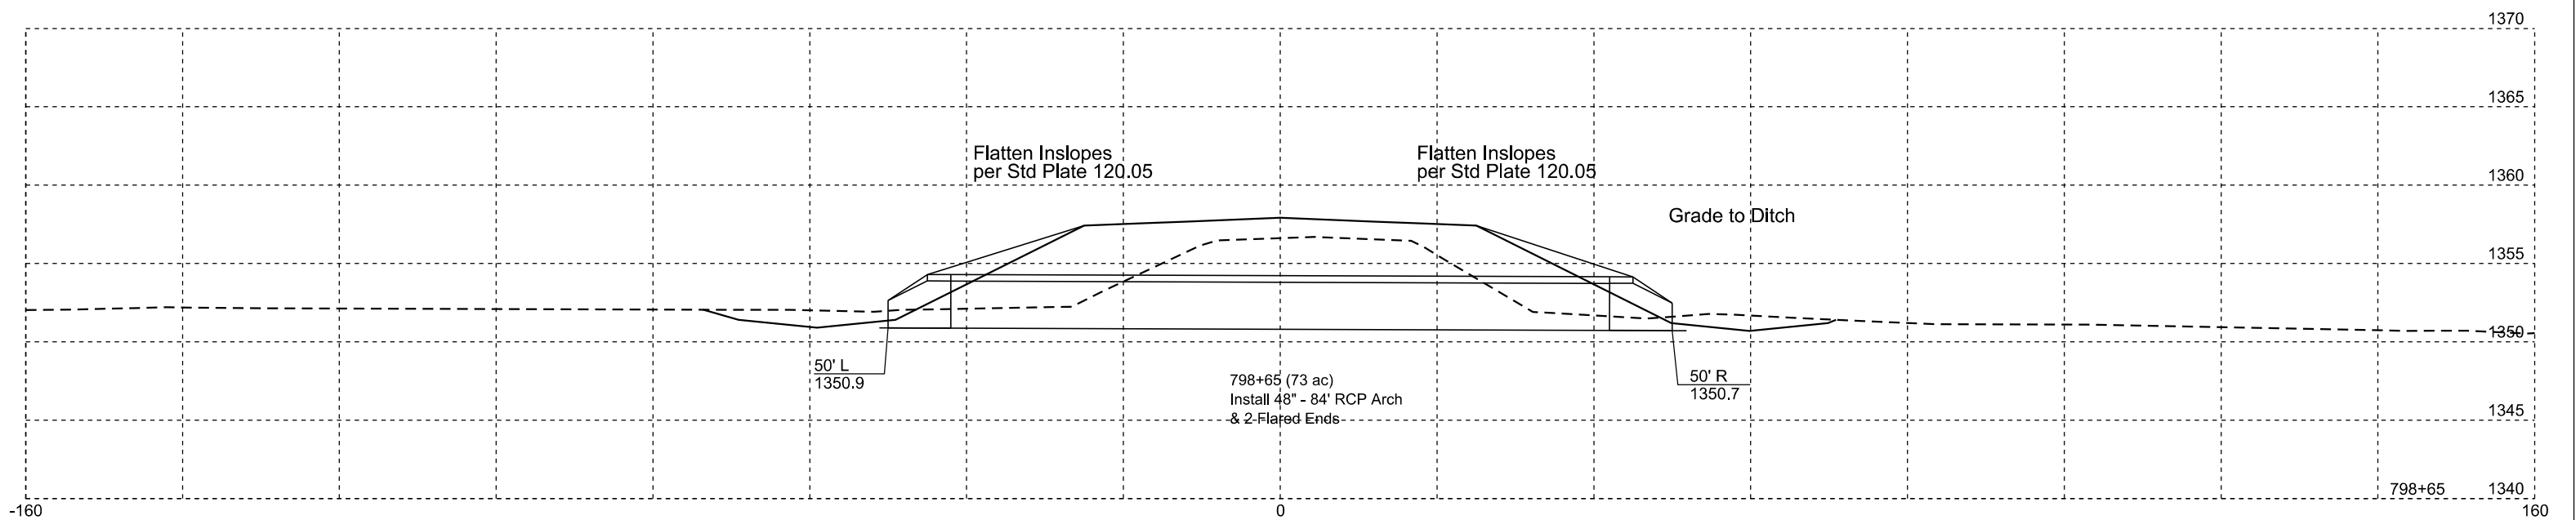




STATE OF SOUTH DAKOTA	PROJECT	SHEET	TOTAL SHEETS
	P-PH 0038(48)306	Z7	Z21

Rev 01/15/2026 RWB

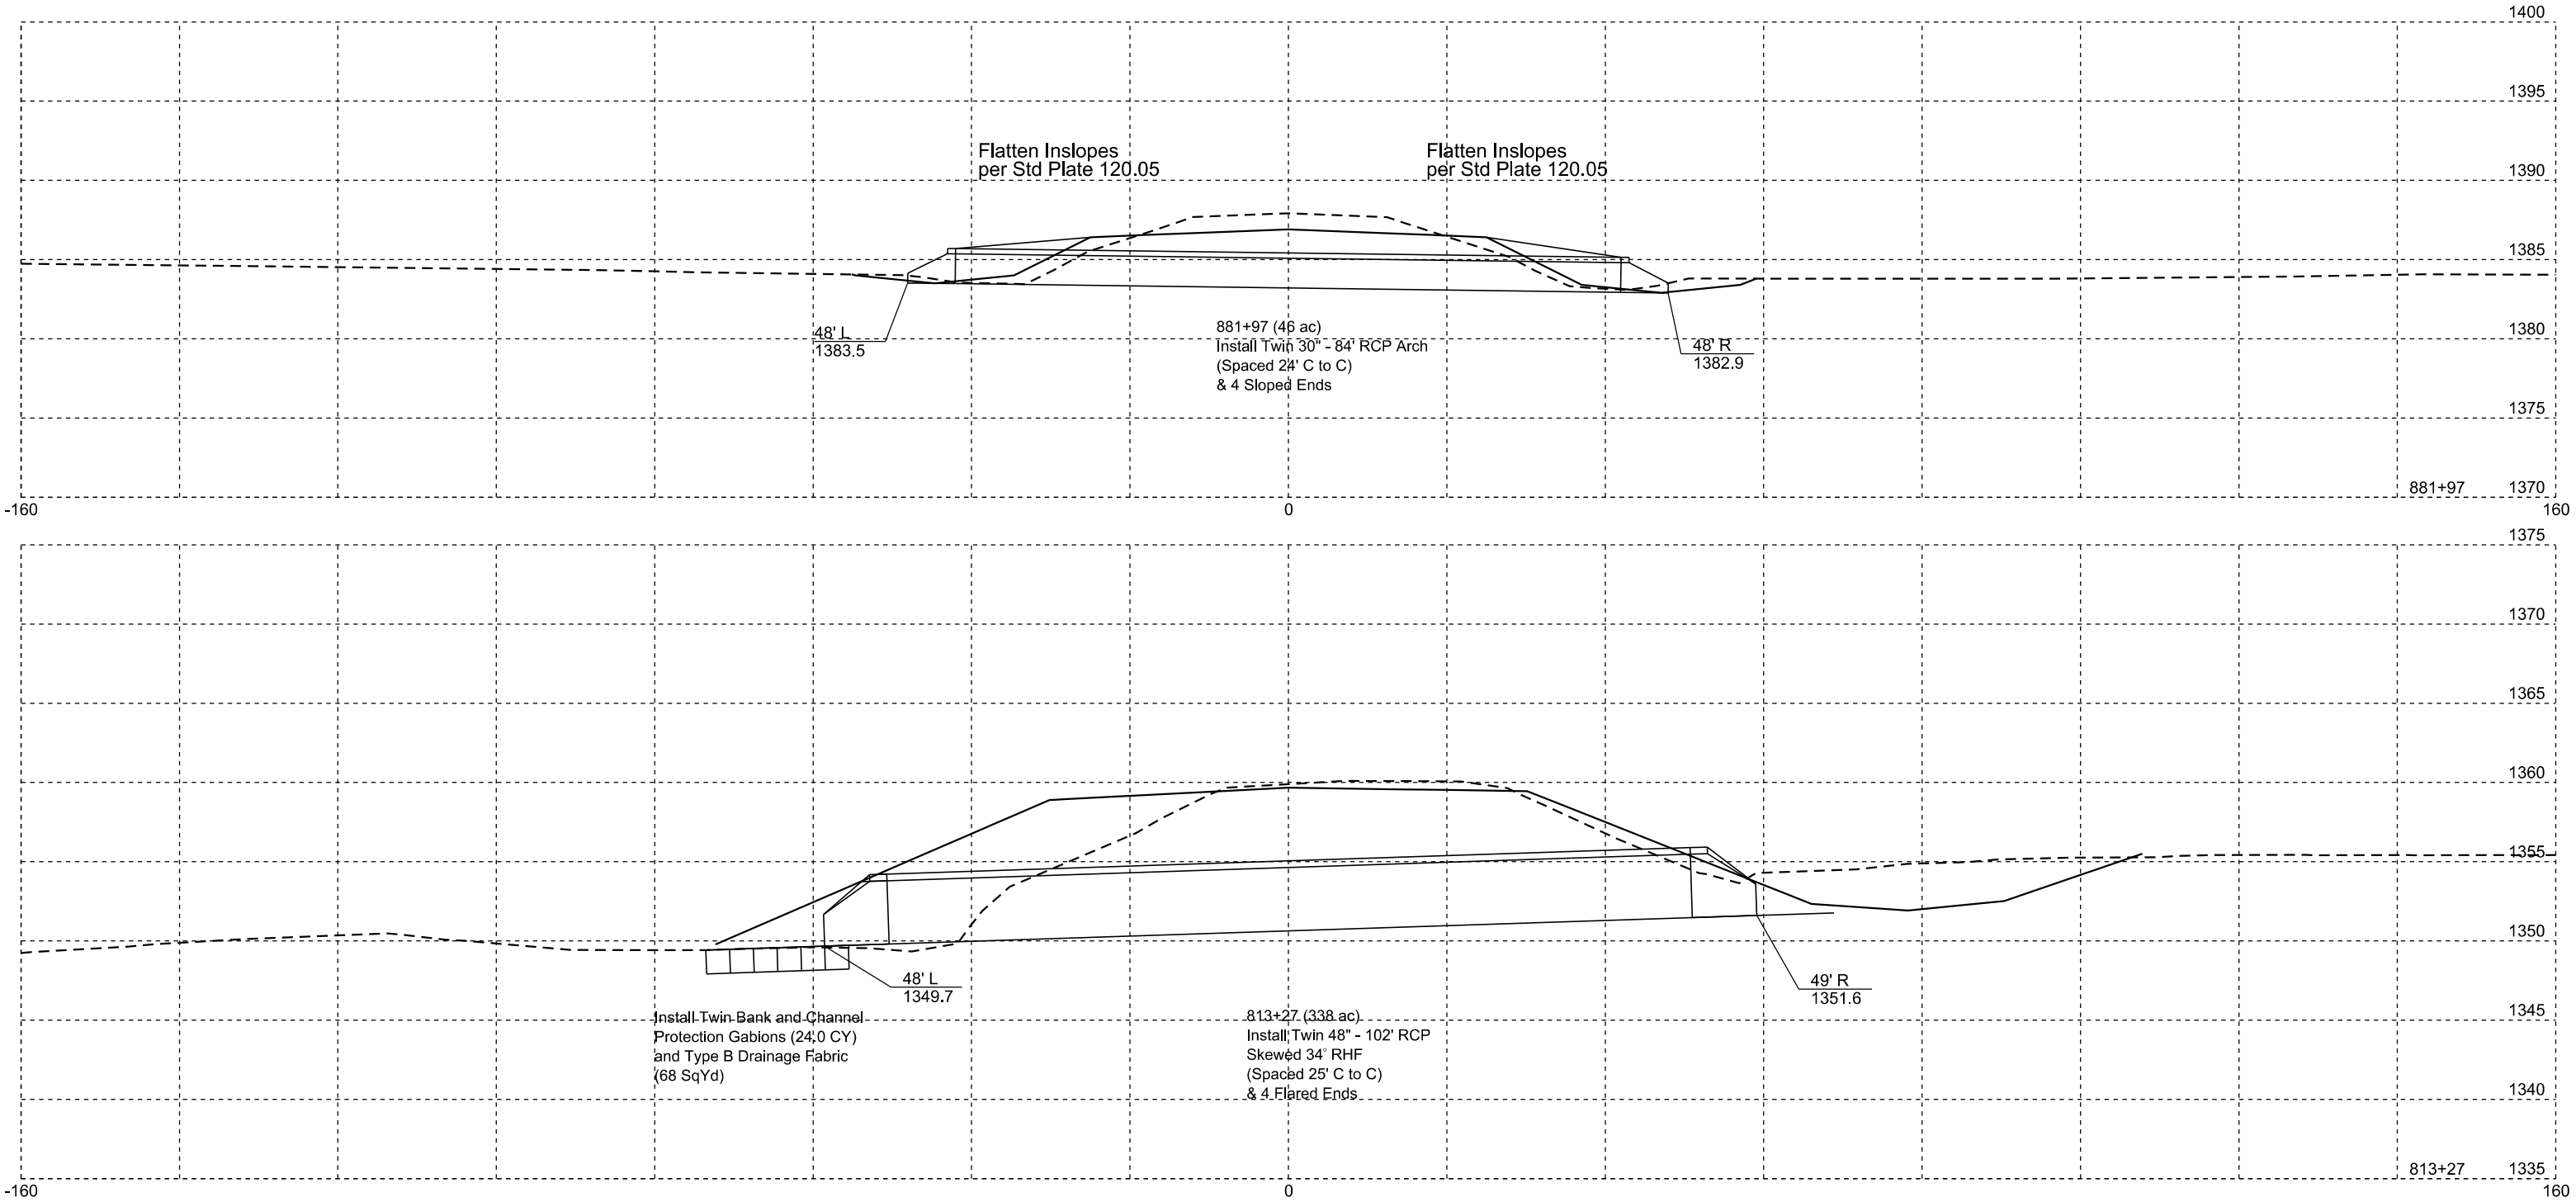



STATE OF SOUTH DAKOTA	PROJECT	SHEET	TOTAL SHEETS
	P-PH 0038(48)306	Z8	Z21

Rev 03/11/2026 RWB

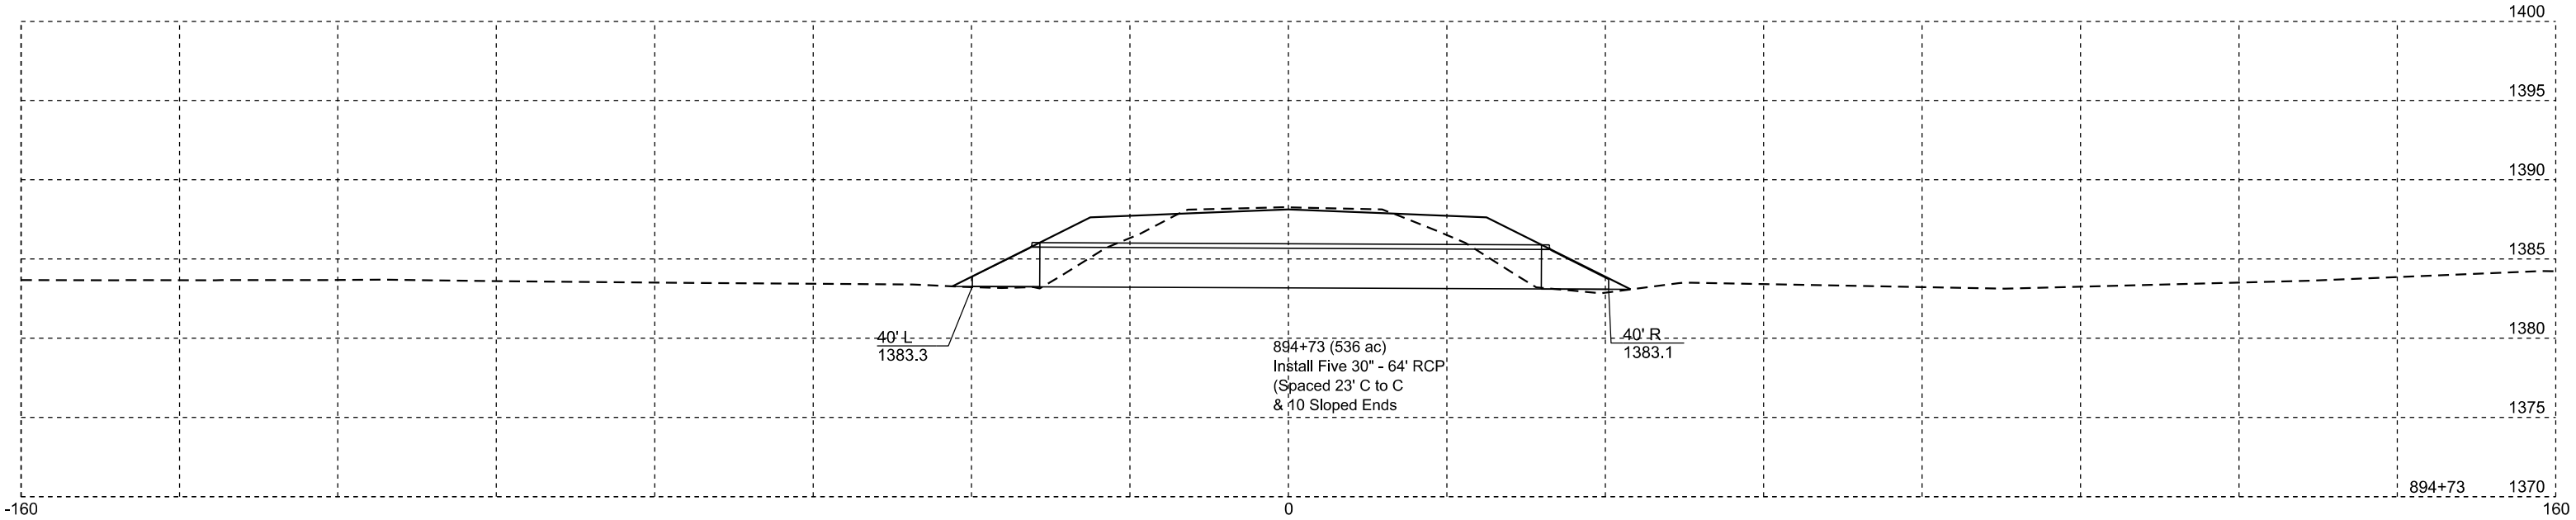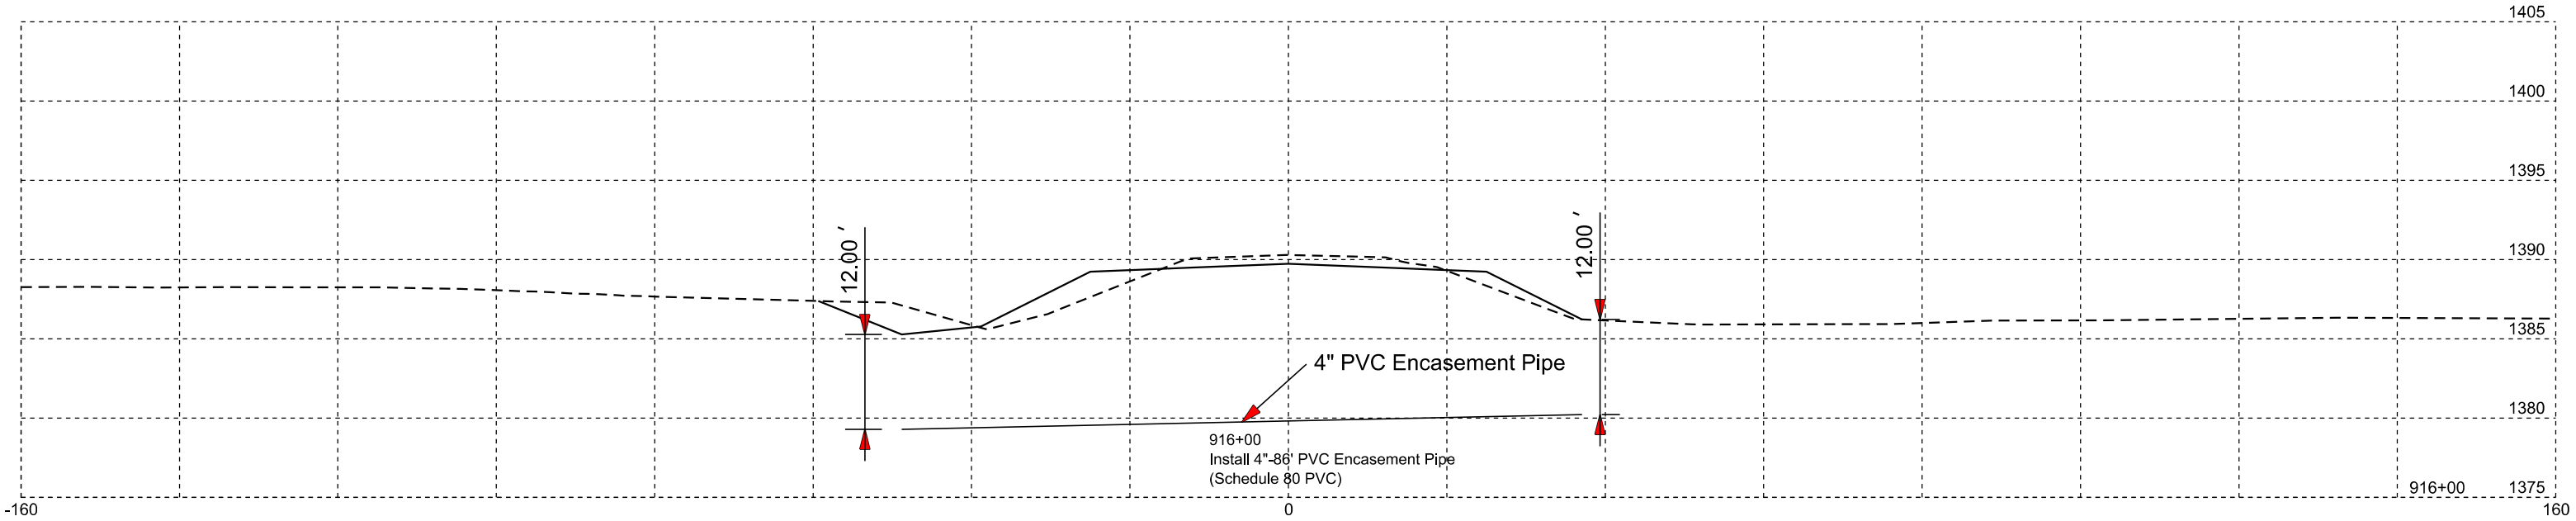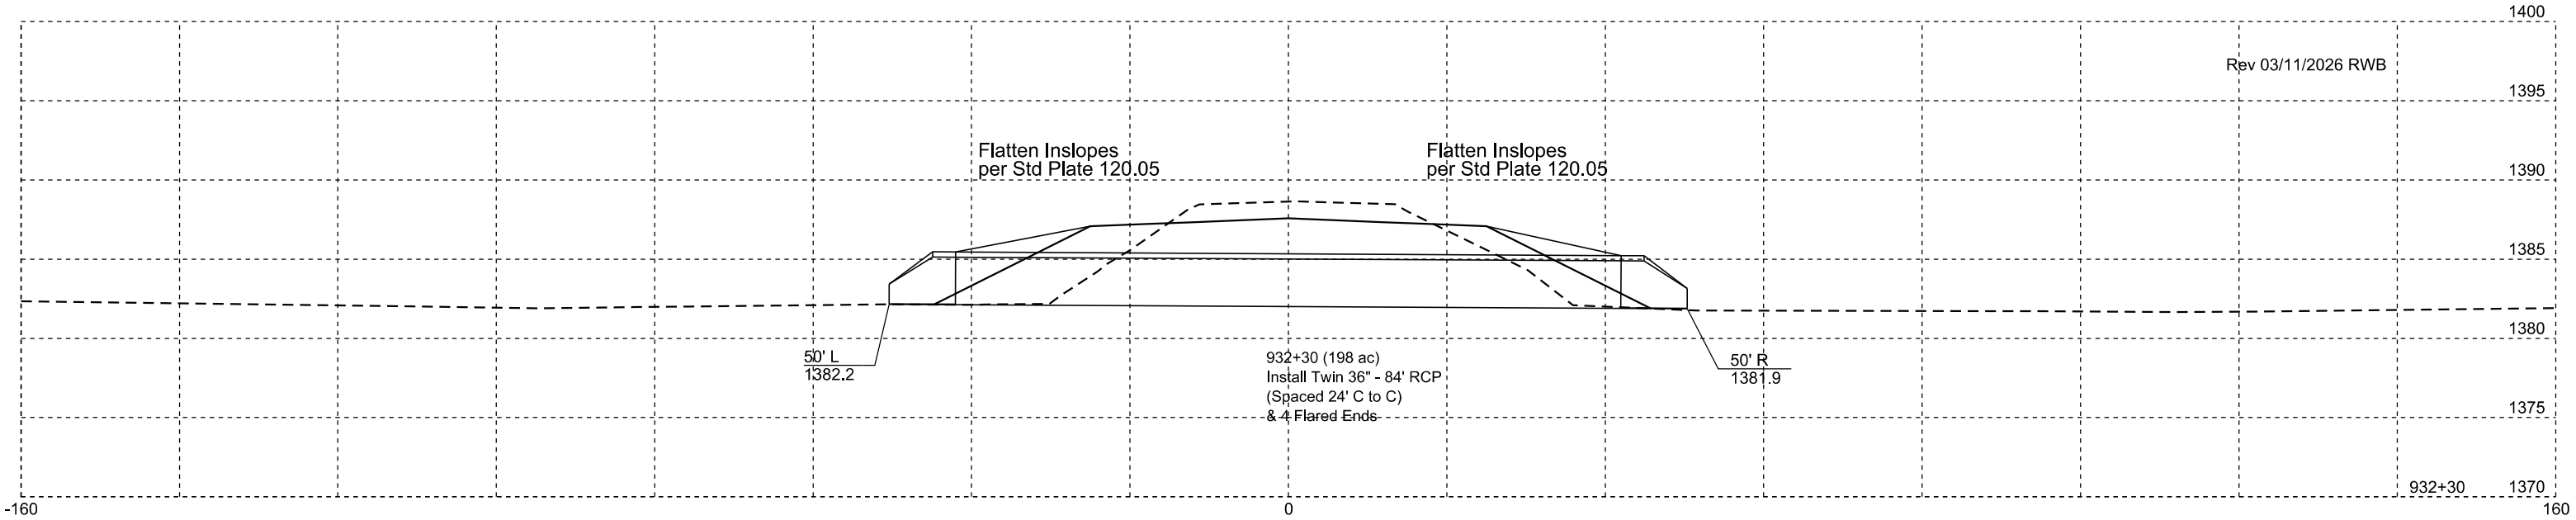



STATE OF SOUTH DAKOTA	PROJECT	SHEET	TOTAL SHEETS
	P-PH 0038(48)306	Z9	Z21

Rev 03/11/2026 RWB

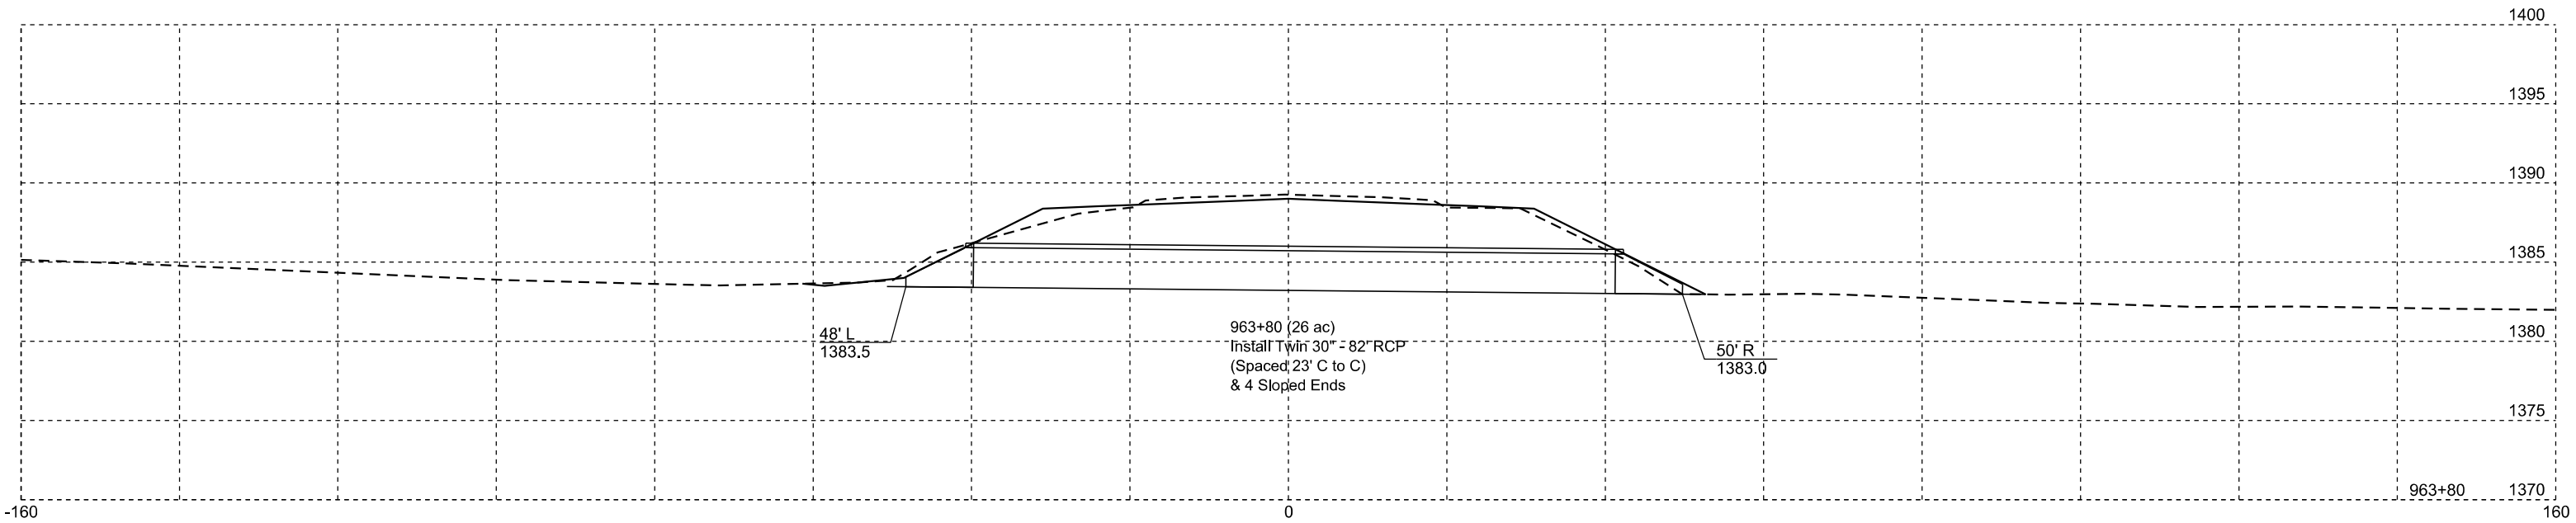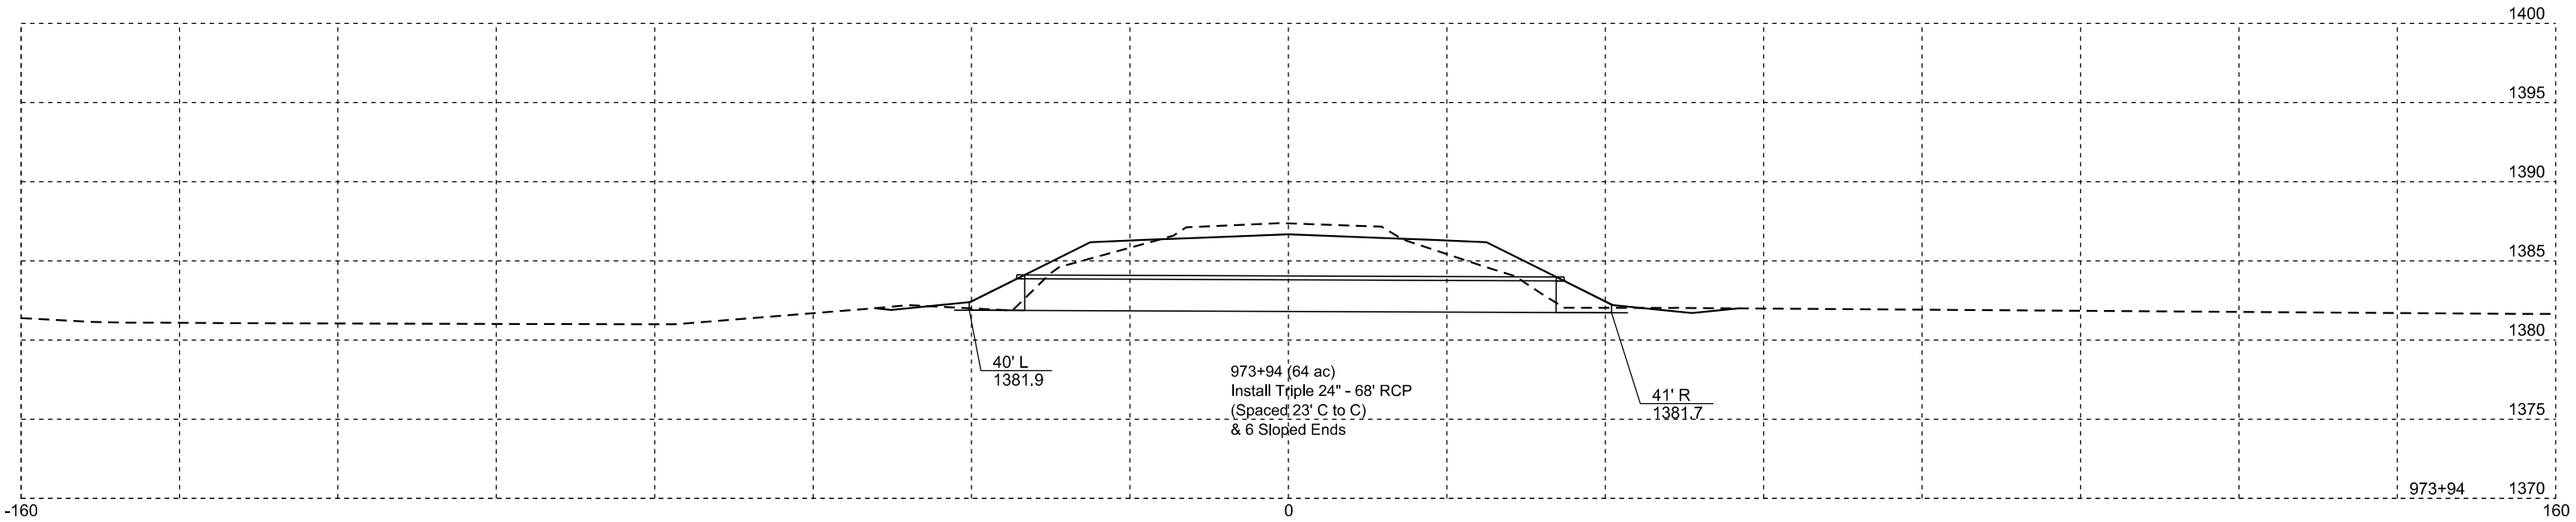



STATE OF SOUTH DAKOTA	PROJECT	SHEET	TOTAL SHEETS
	P-PH 0038(48)306	Z10	Z21




Rev 03/11/2026 RWB



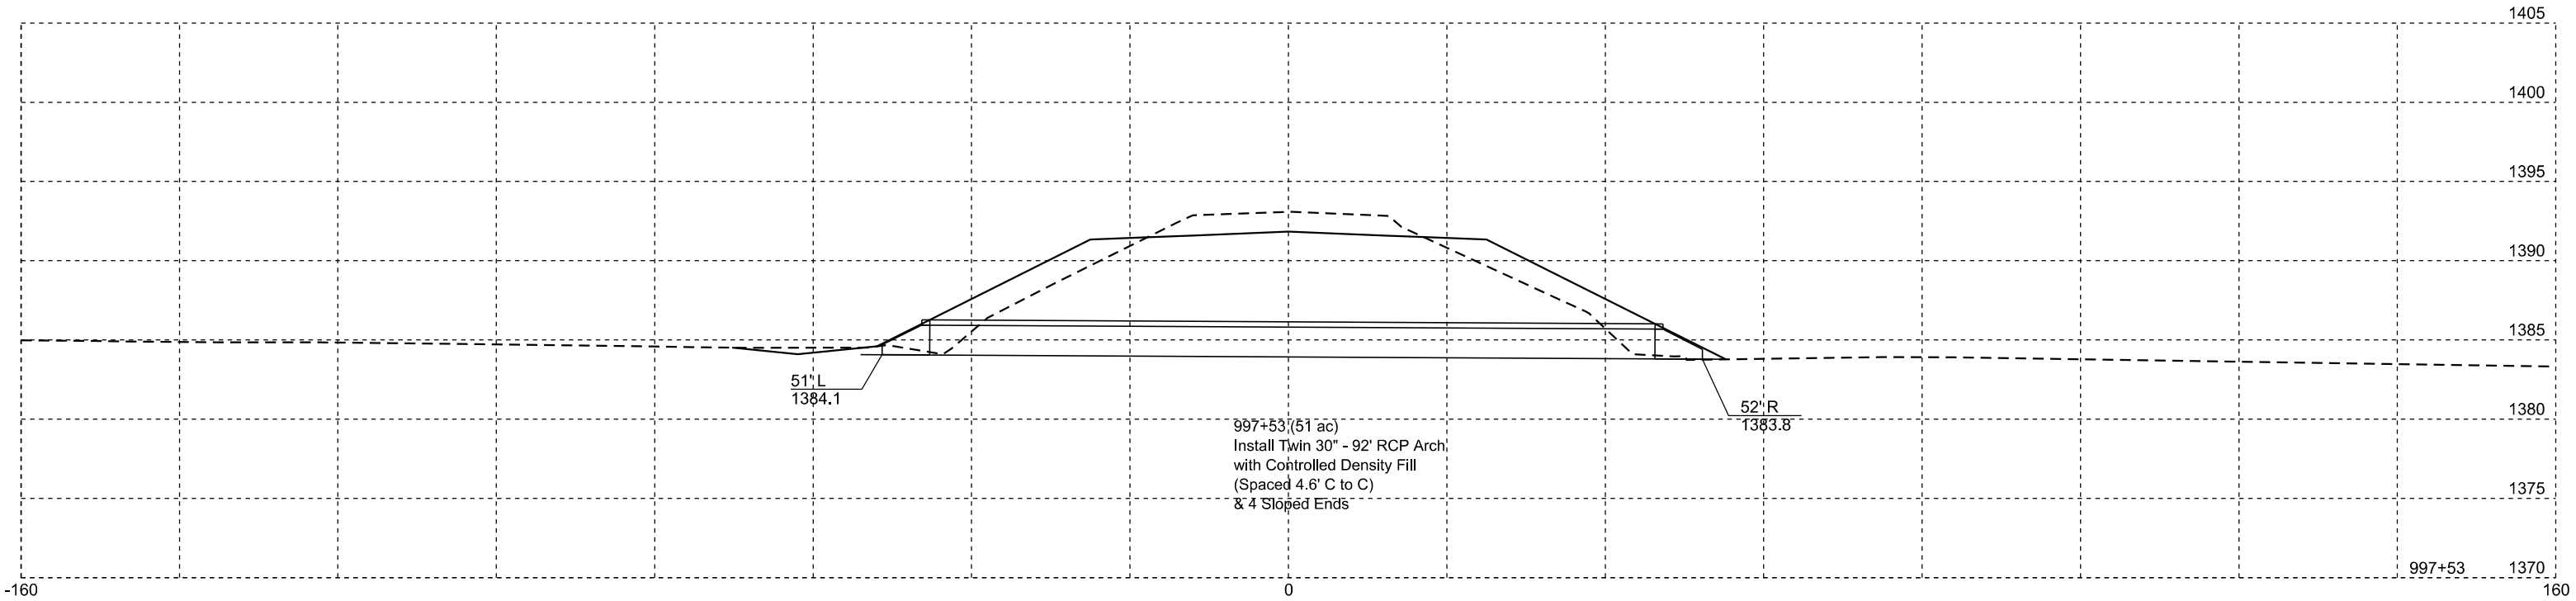
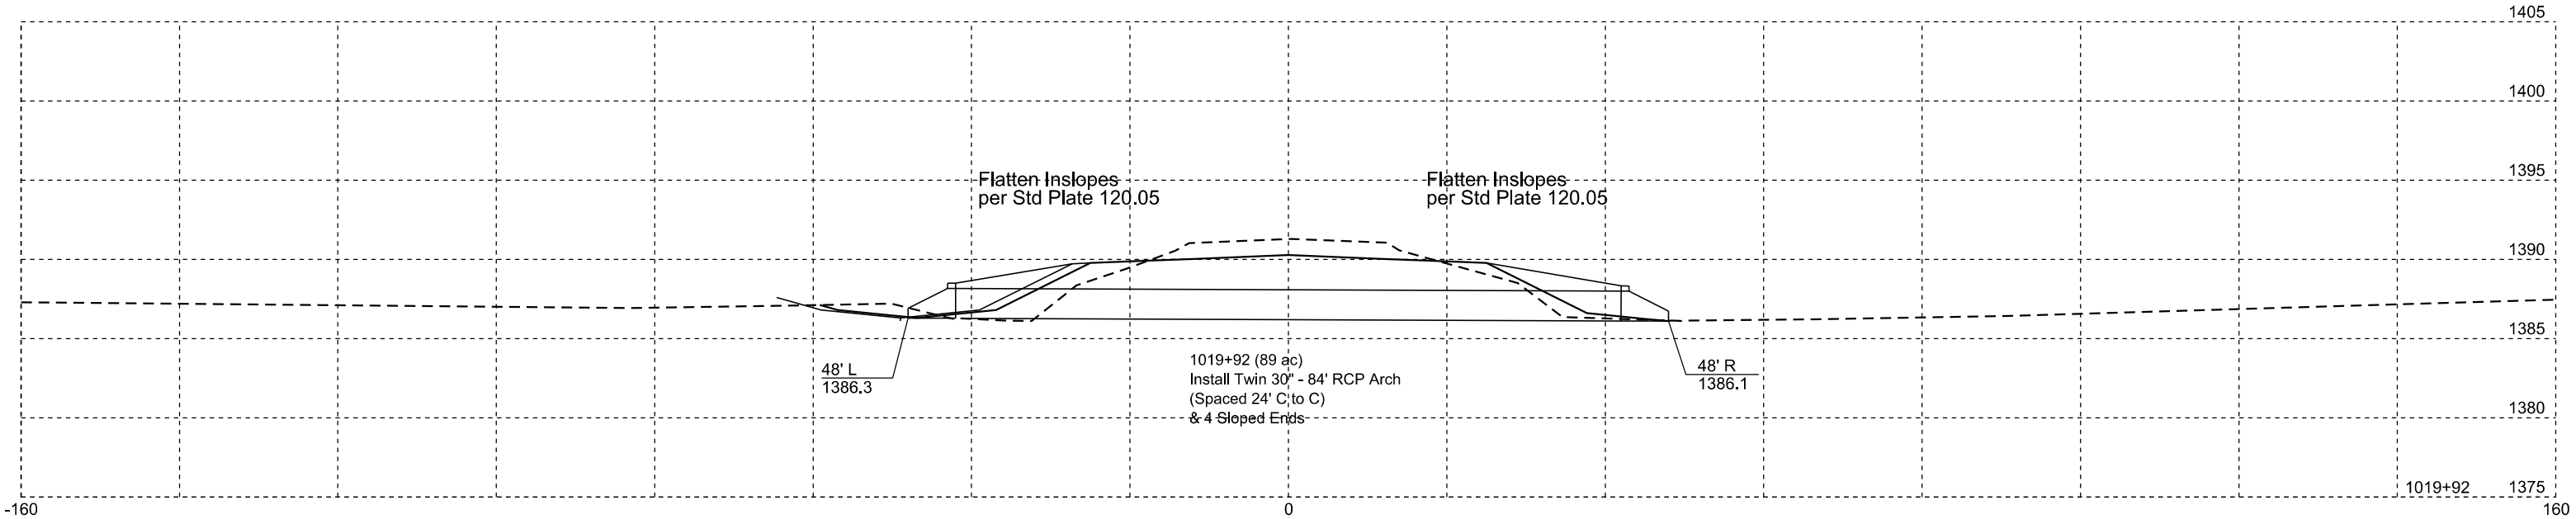





STATE OF SOUTH DAKOTA	PROJECT	SHEET	TOTAL SHEETS
	P-PH 0038(48)306	Z11	Z21

Rev 03/11/2026 RWB

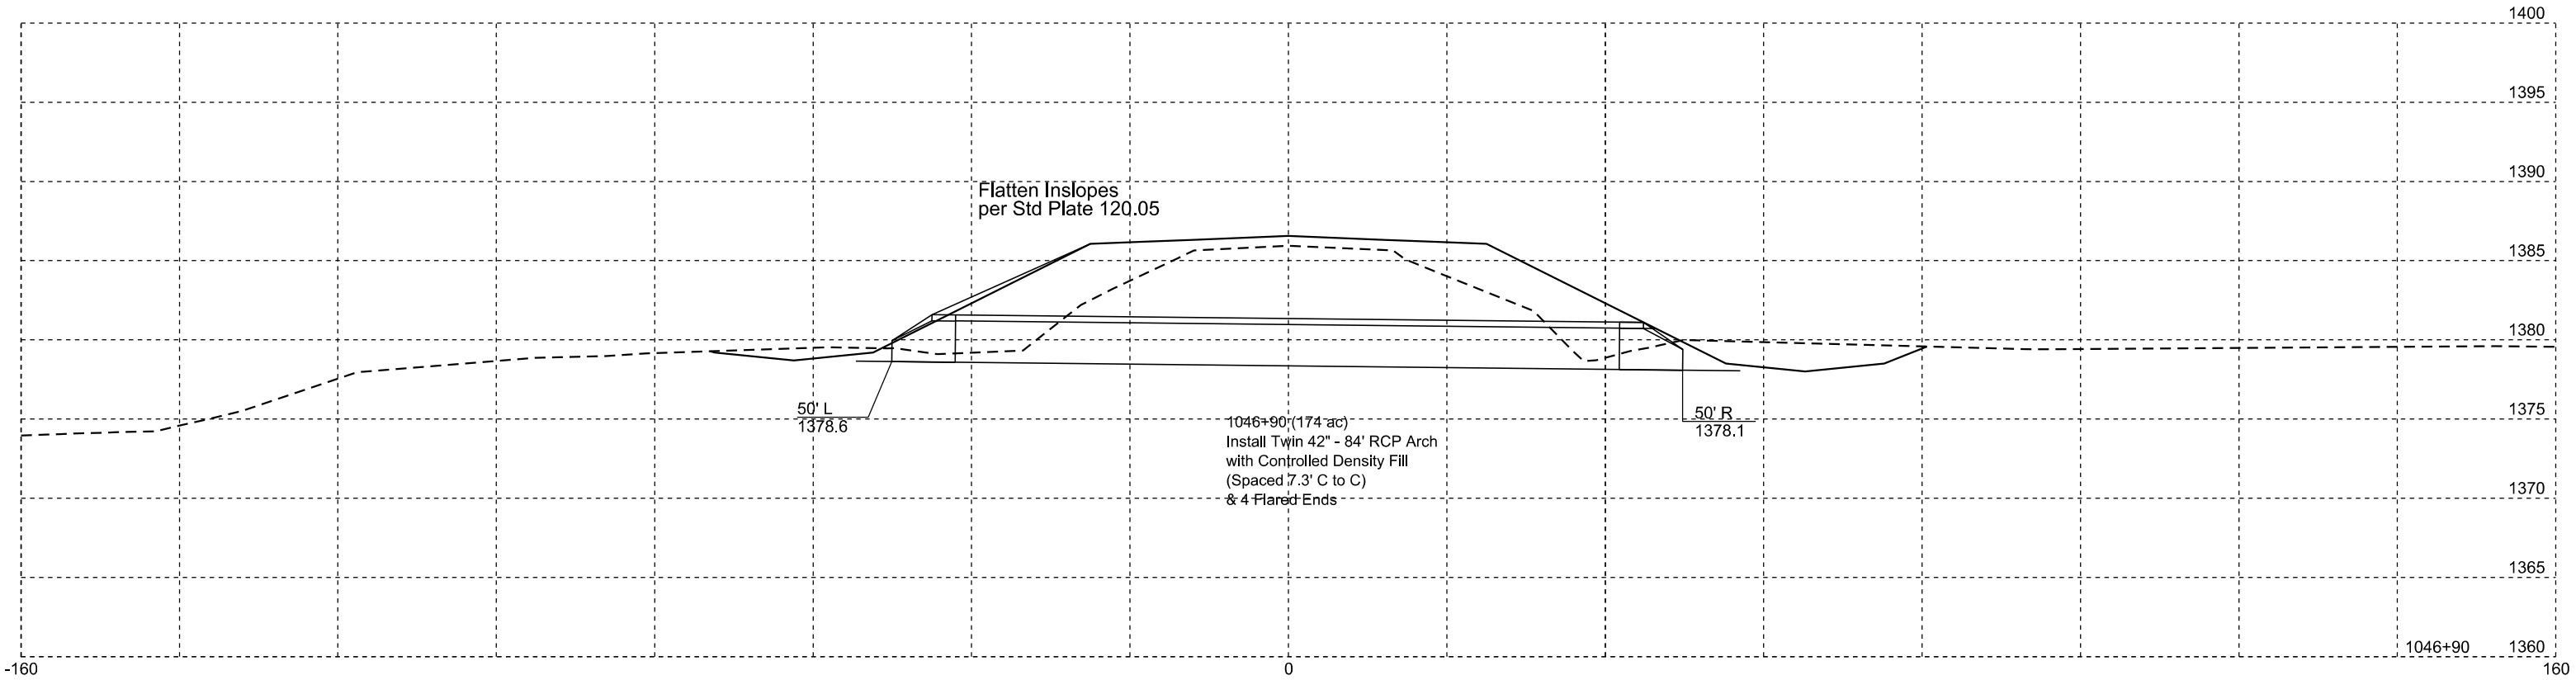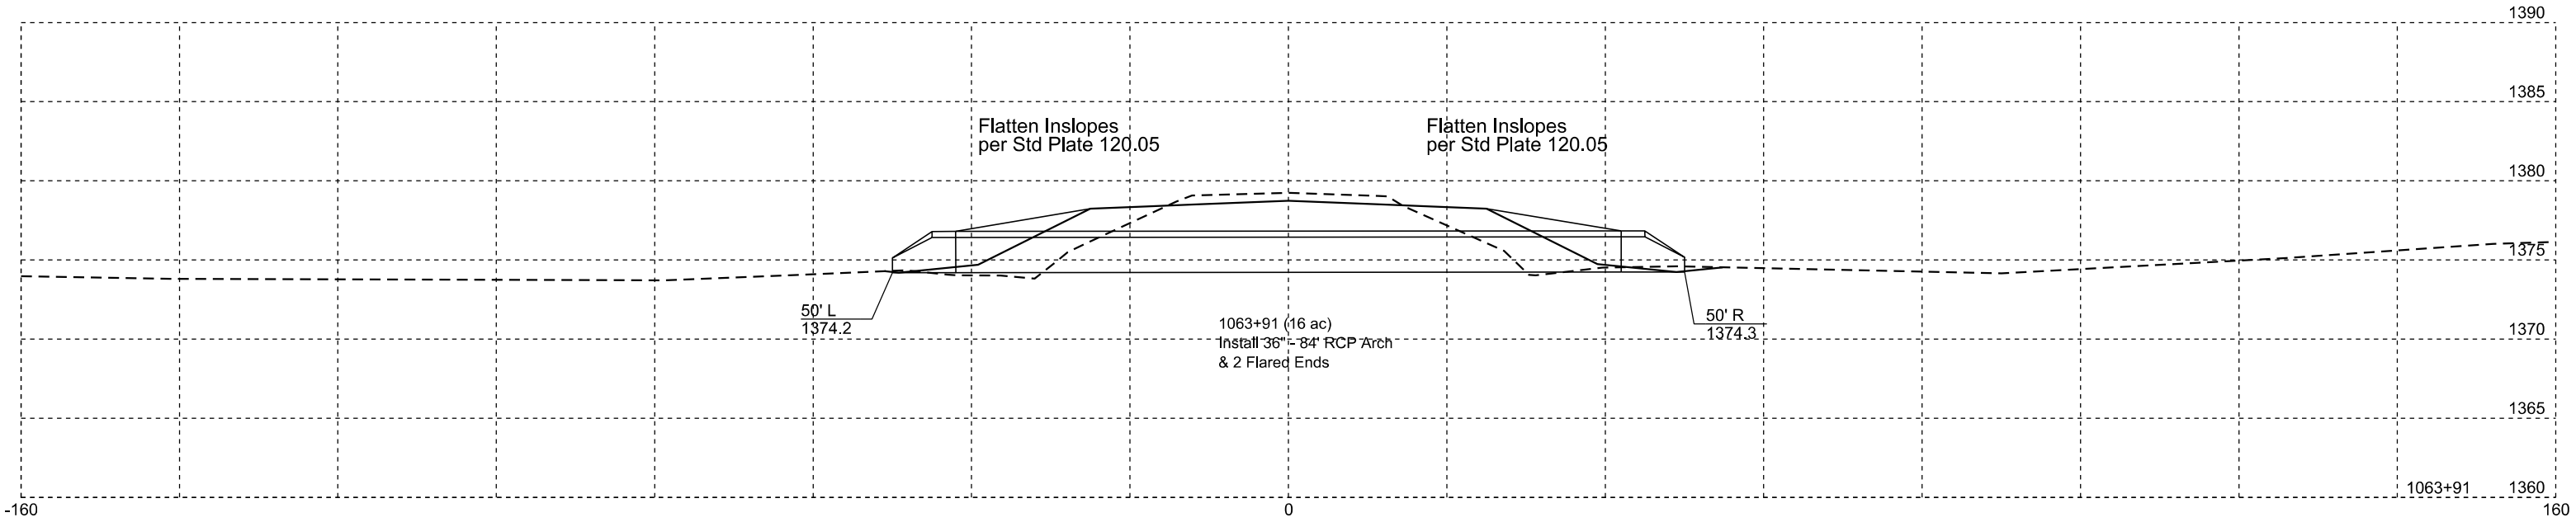

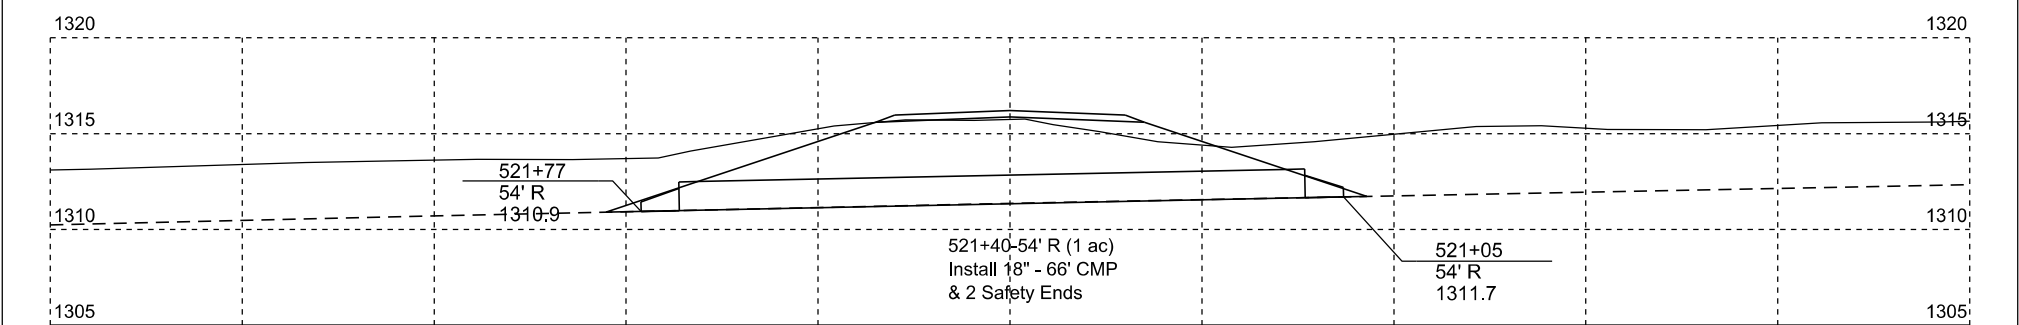
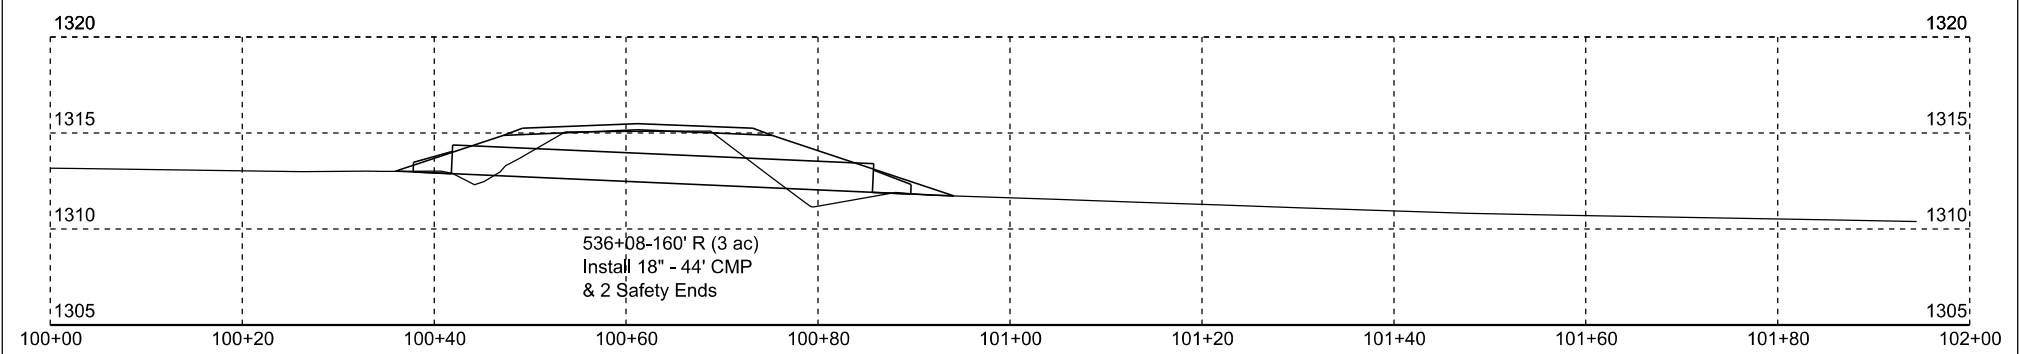
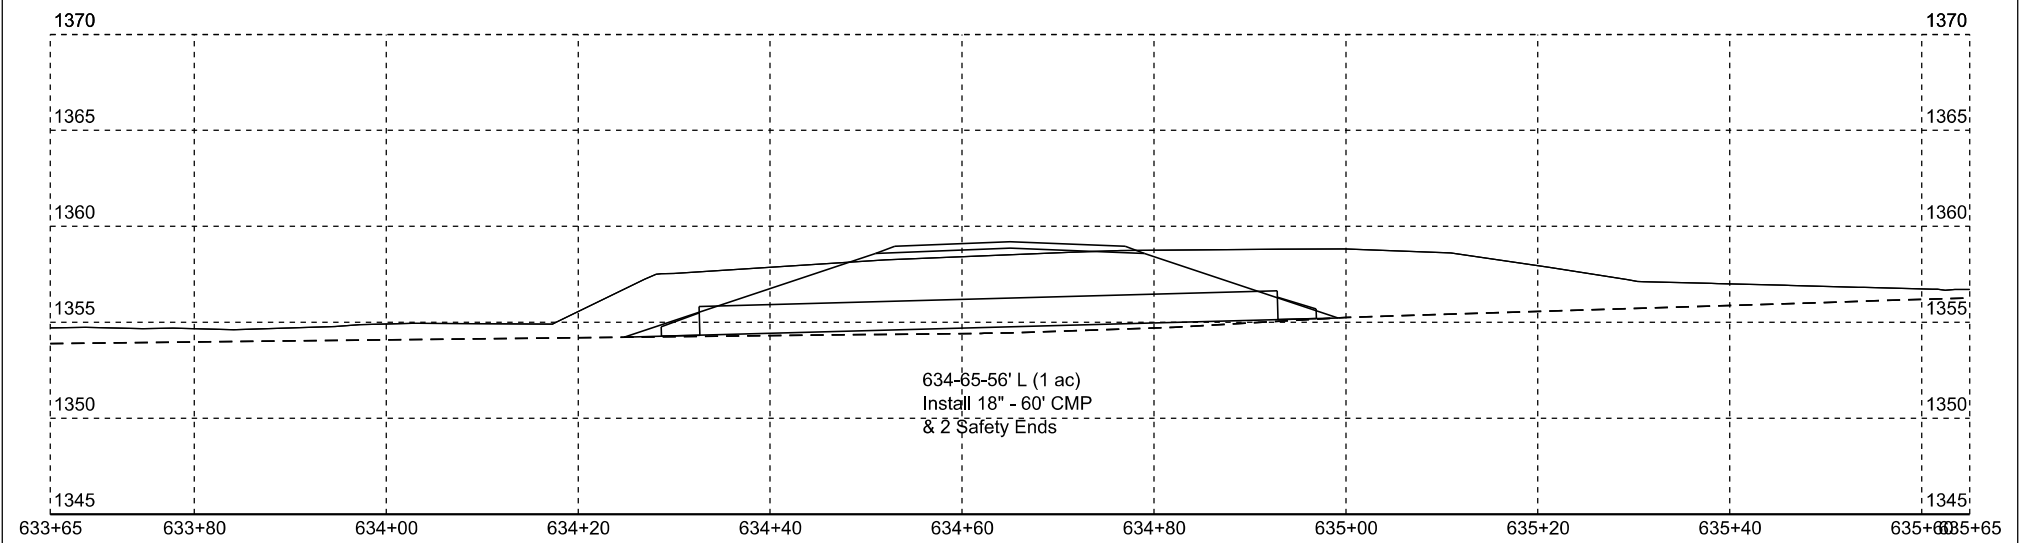


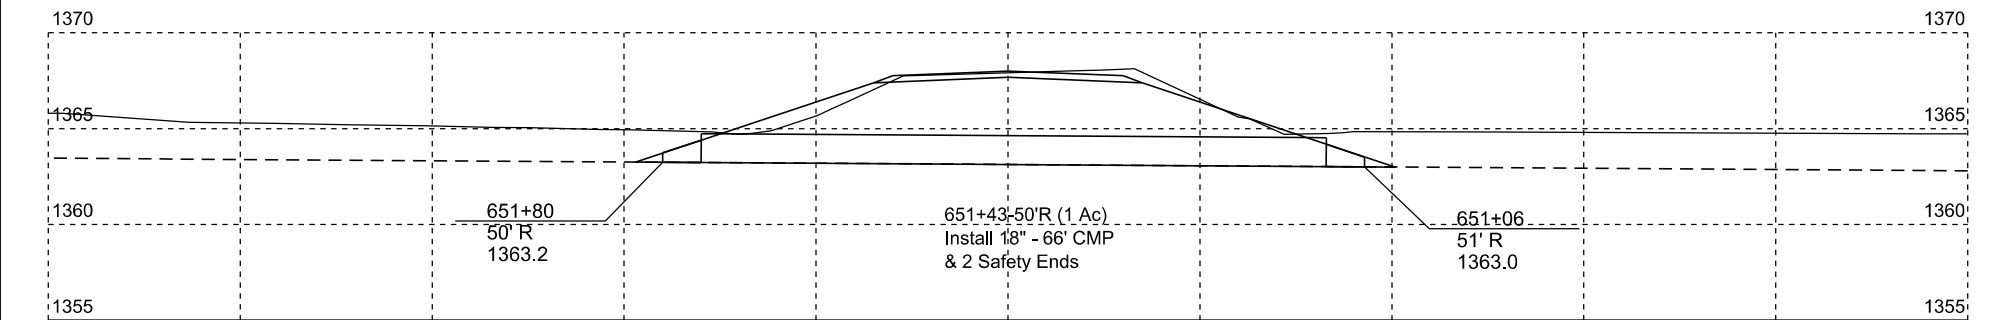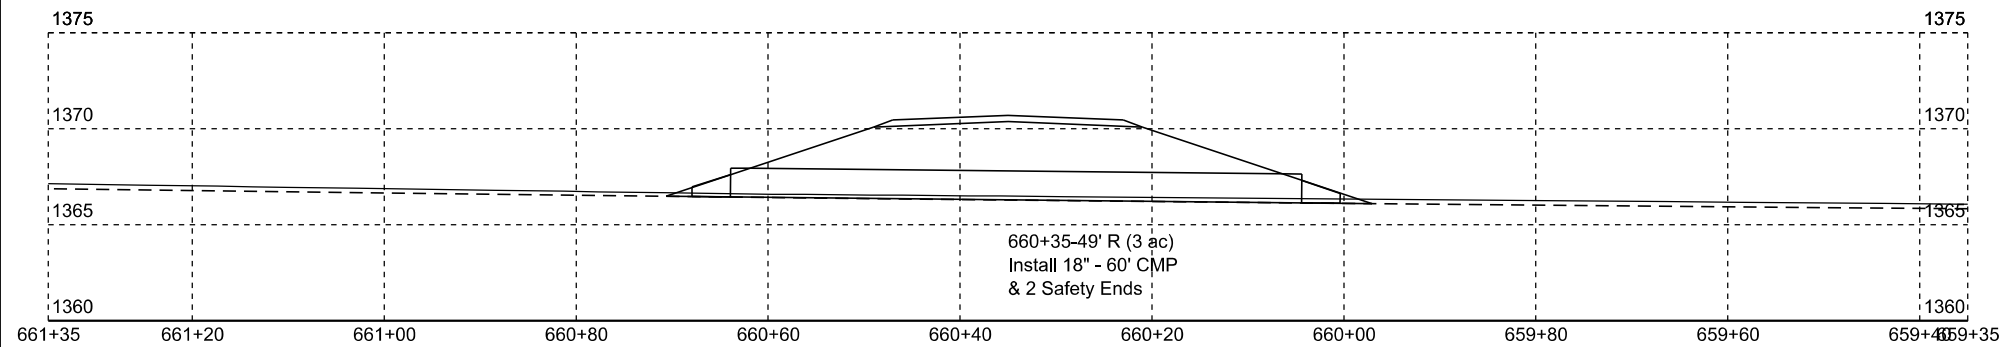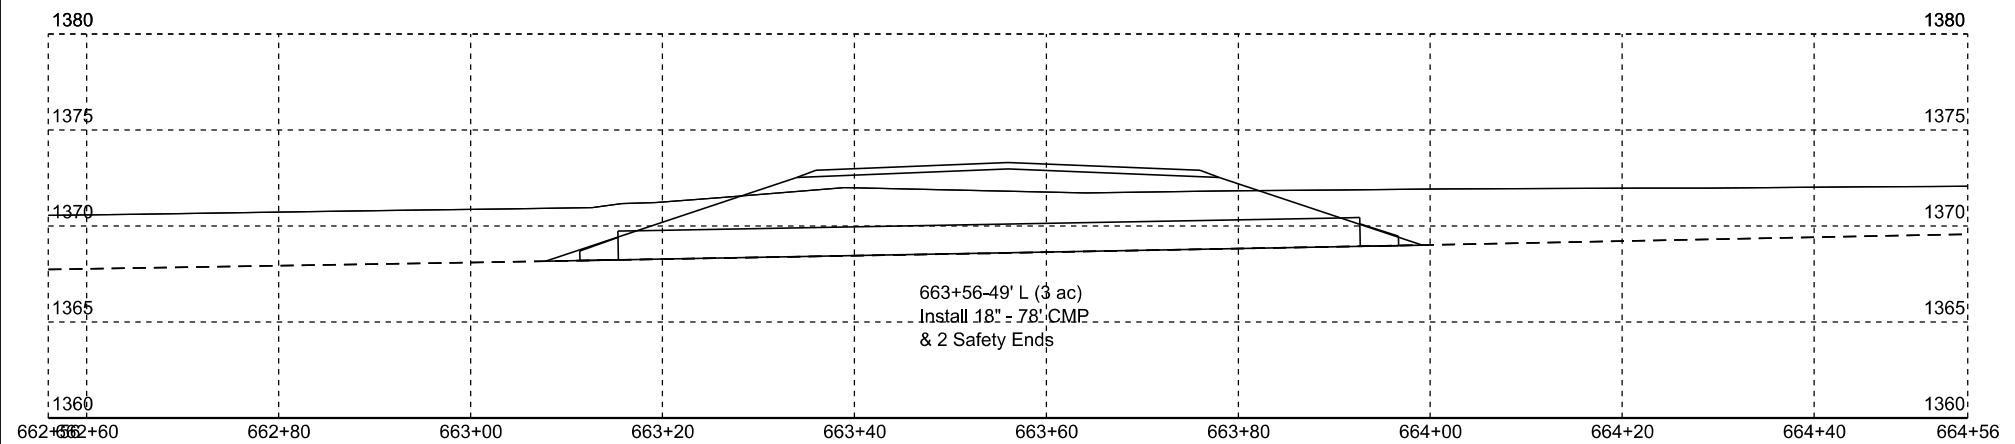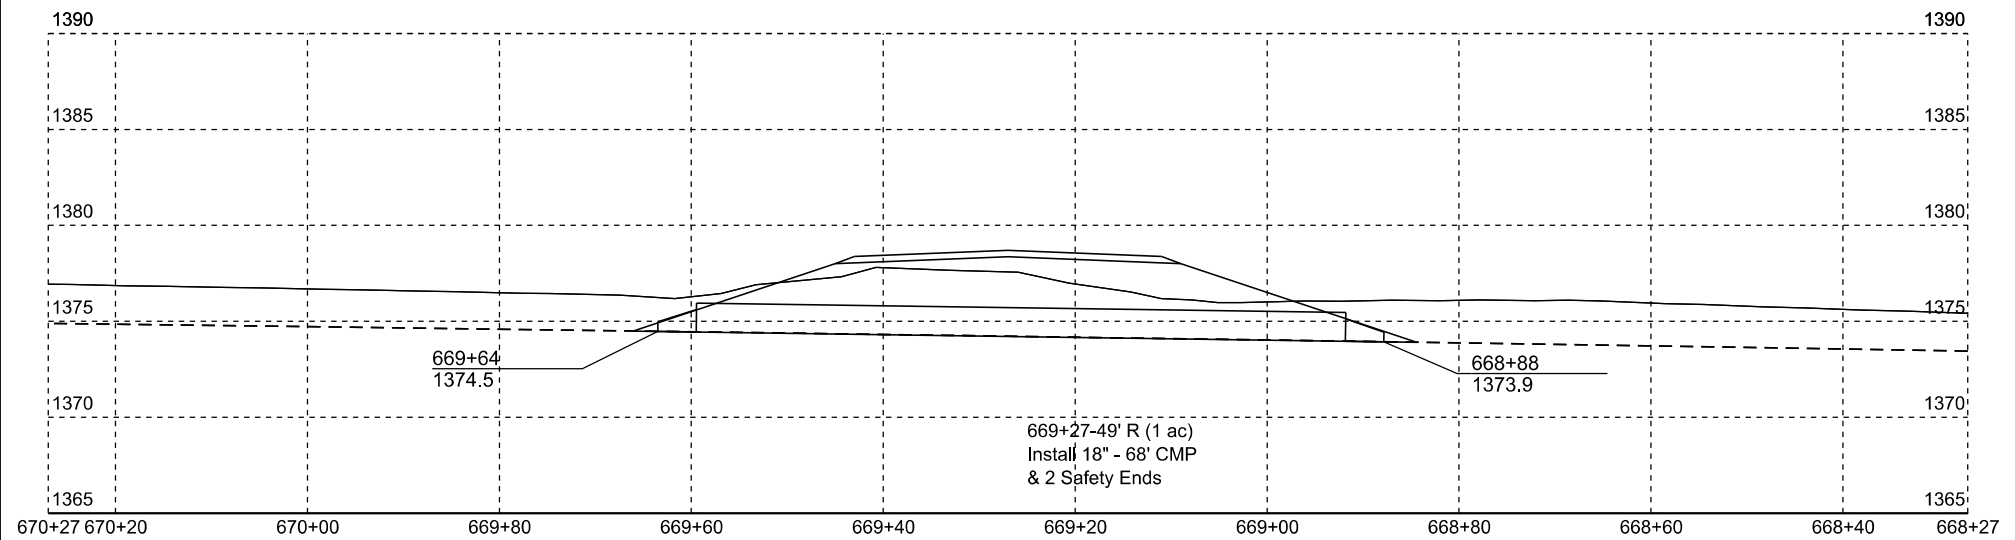

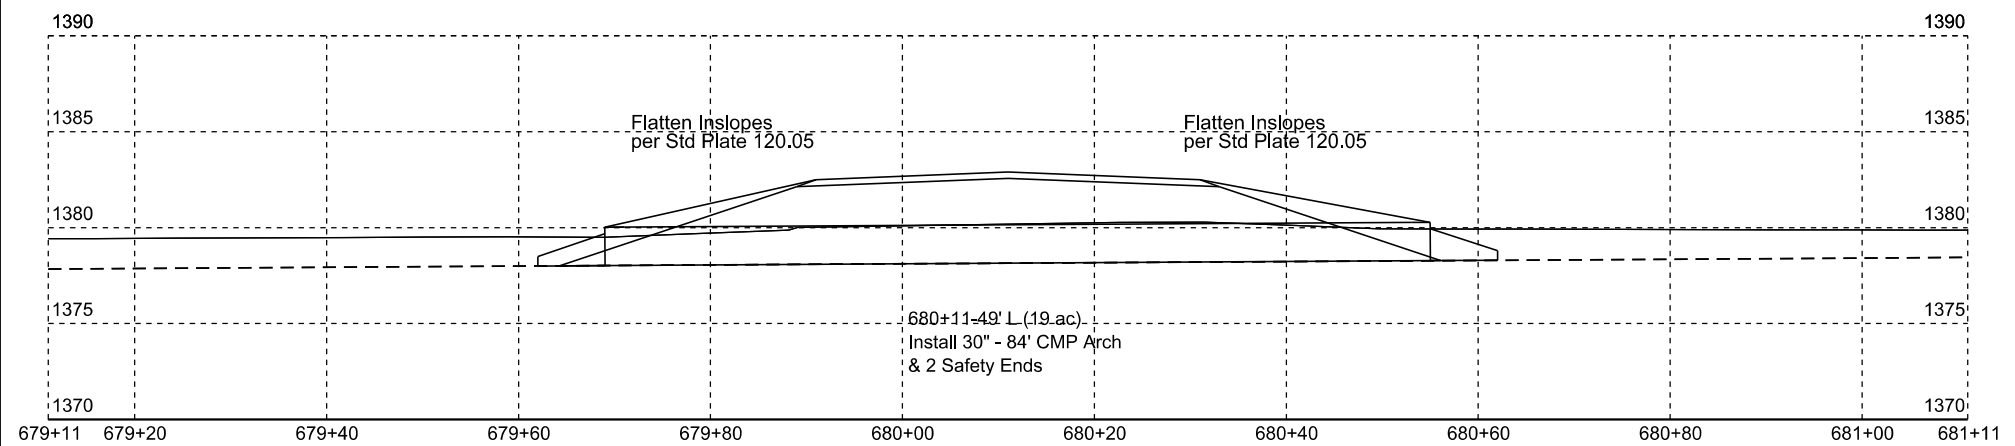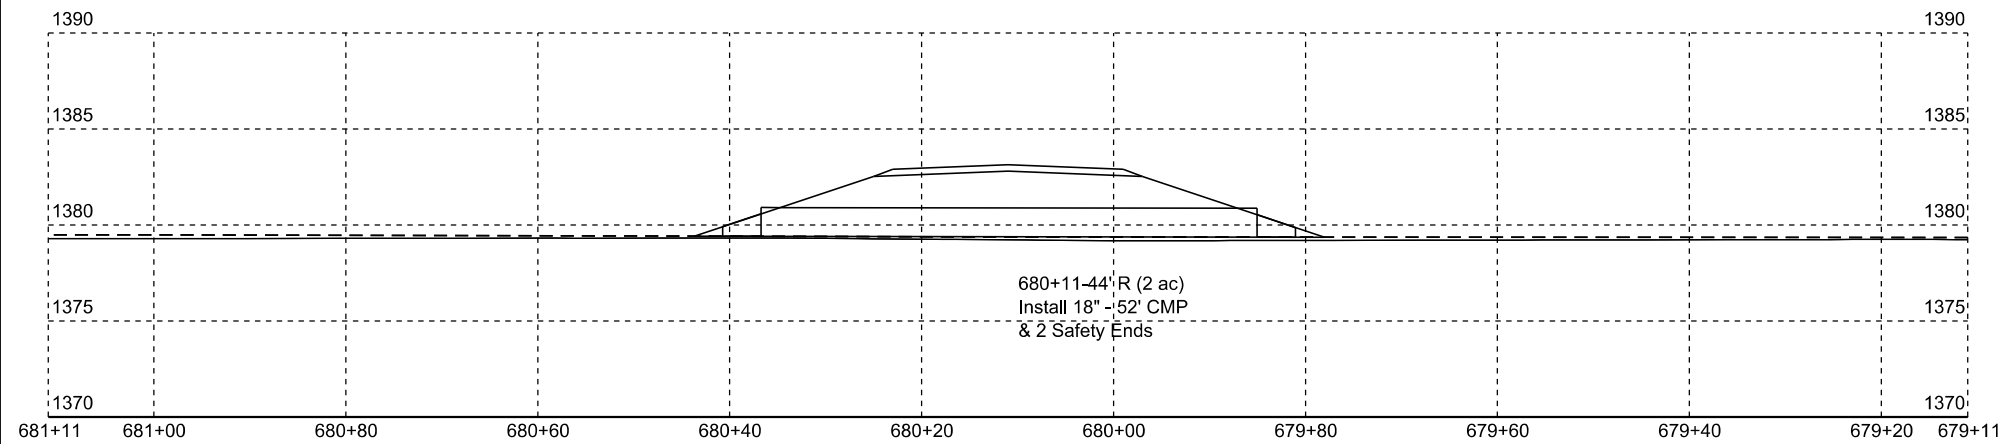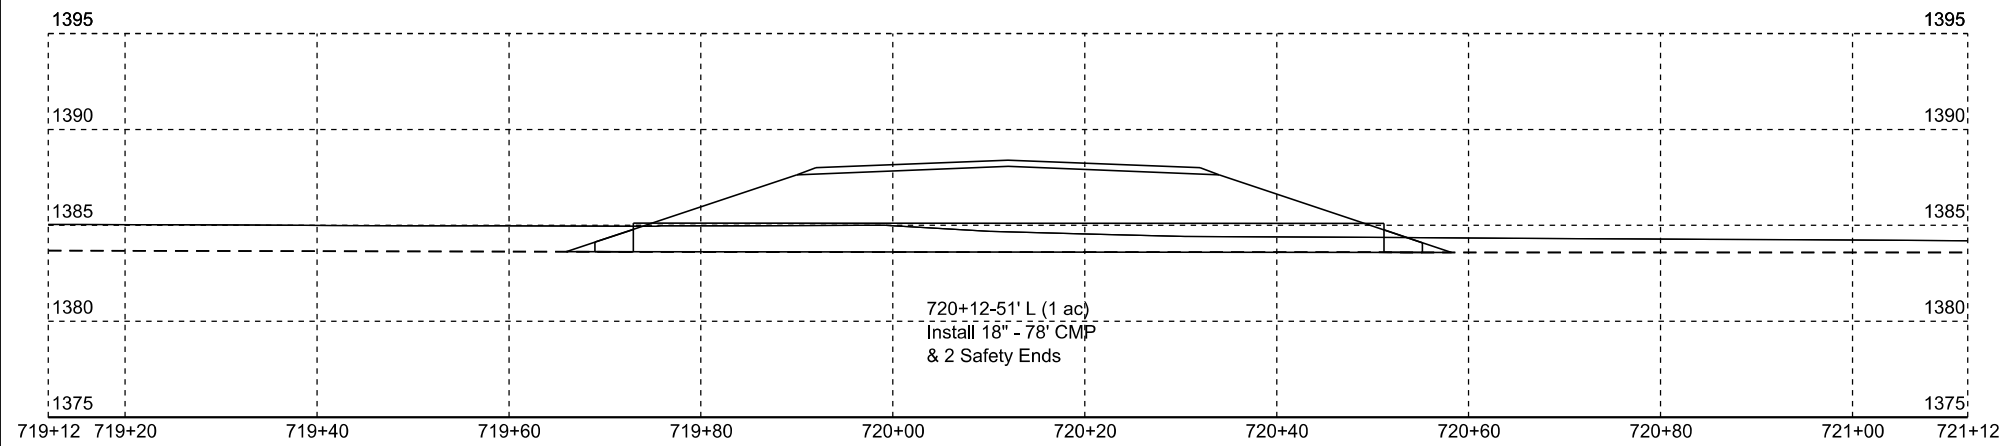




Plotting Date: 01/20/2026




STATE OF SOUTH DAKOTA	PROJECT	SHEET NO.	TOTAL SHEETS
	P-PH 0038(48)306	Z14	Z21


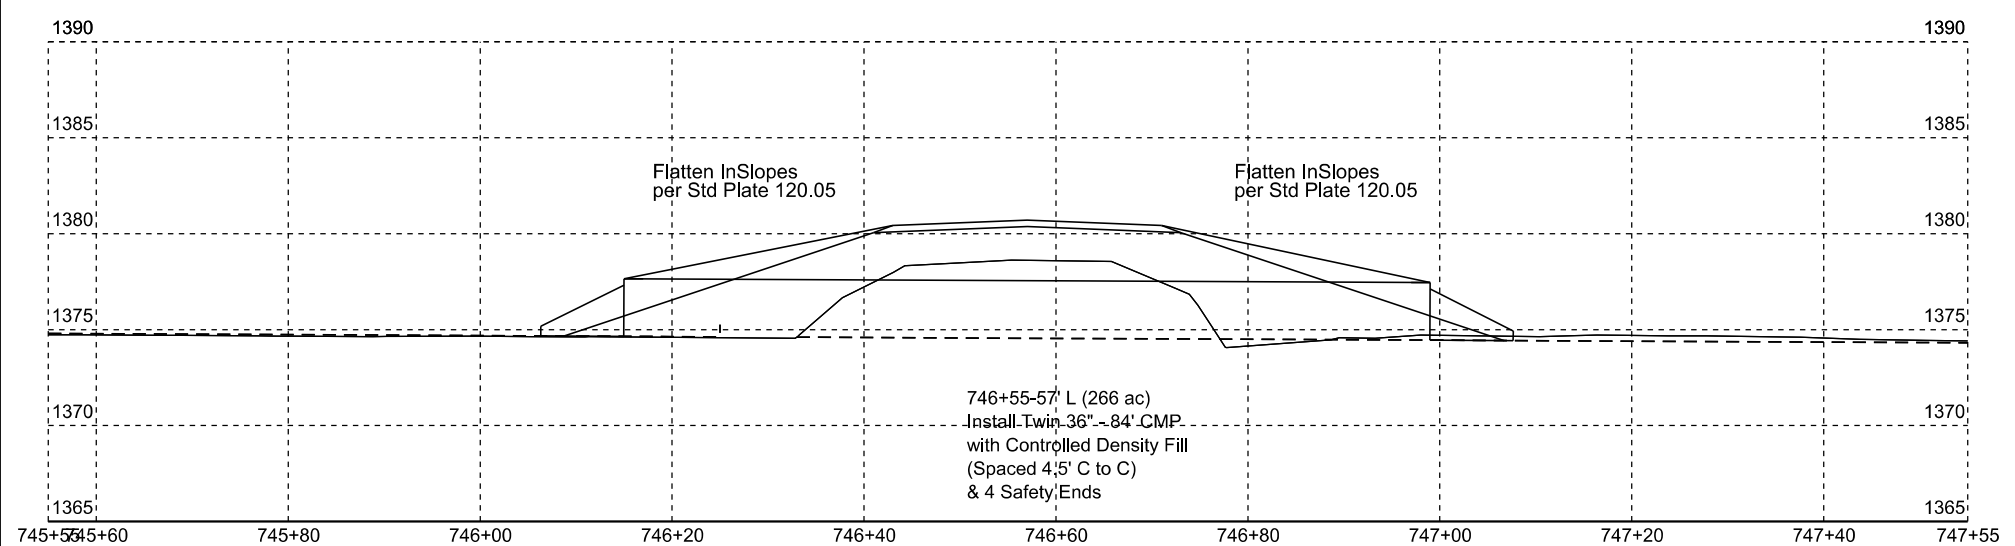
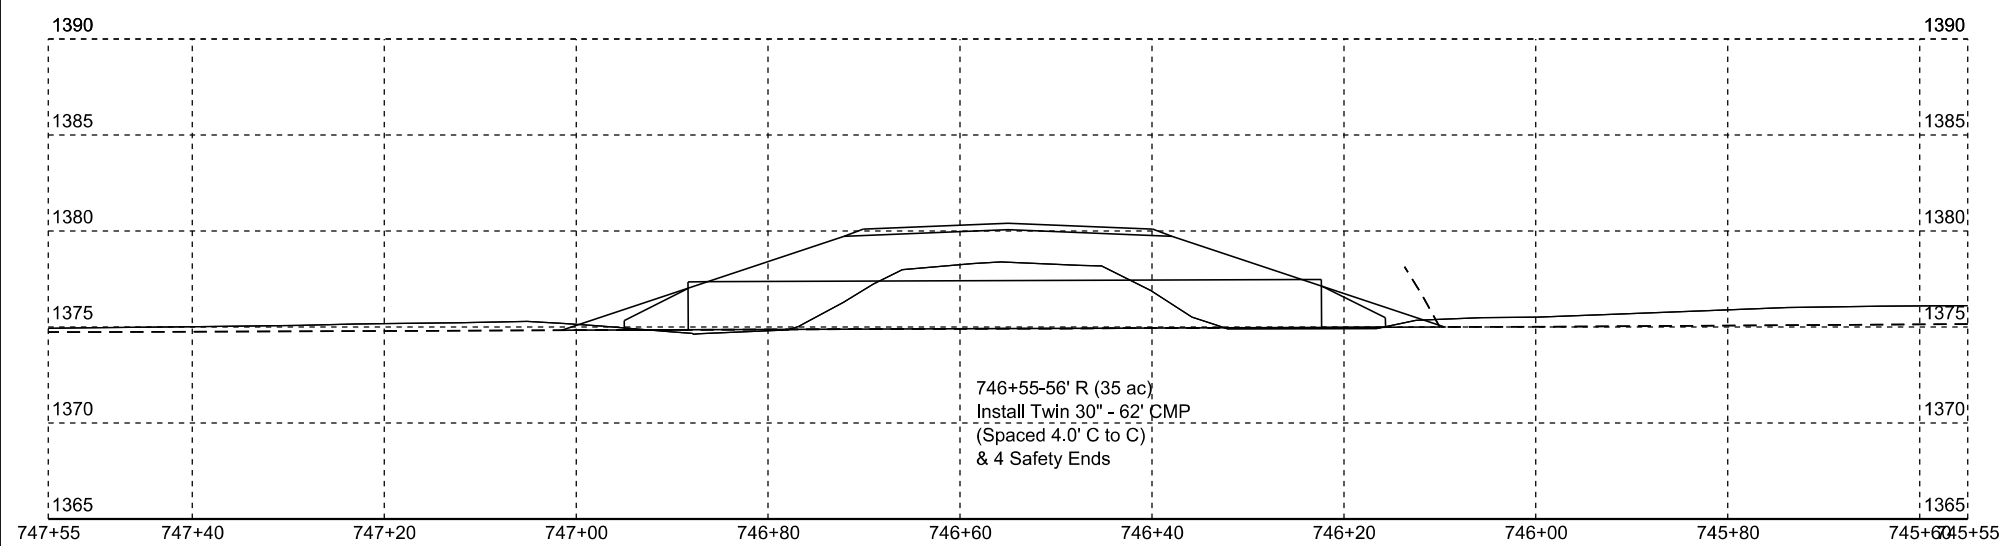
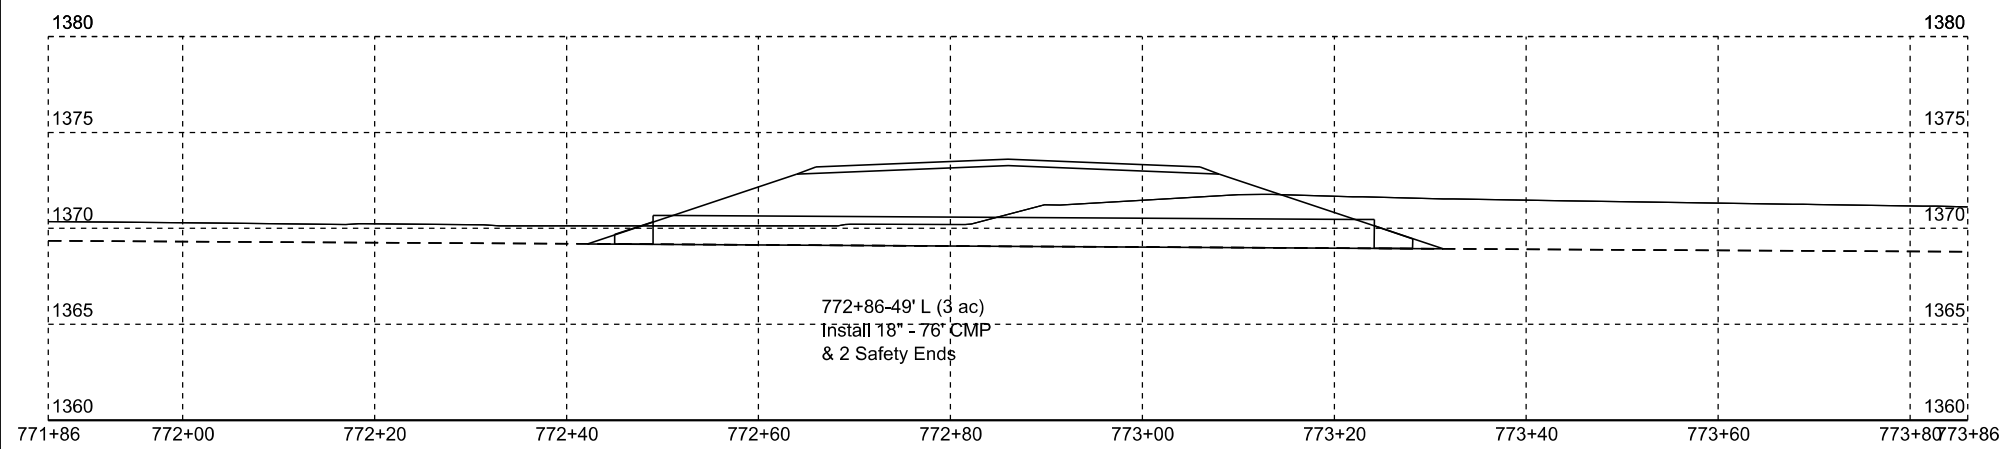





Plotting Date: 01/20/2026

STATE OF SOUTH DAKOTA	PROJECT	SHEET NO.	TOTAL SHEETS
	P-PH 0038(48)306	Z15	Z21

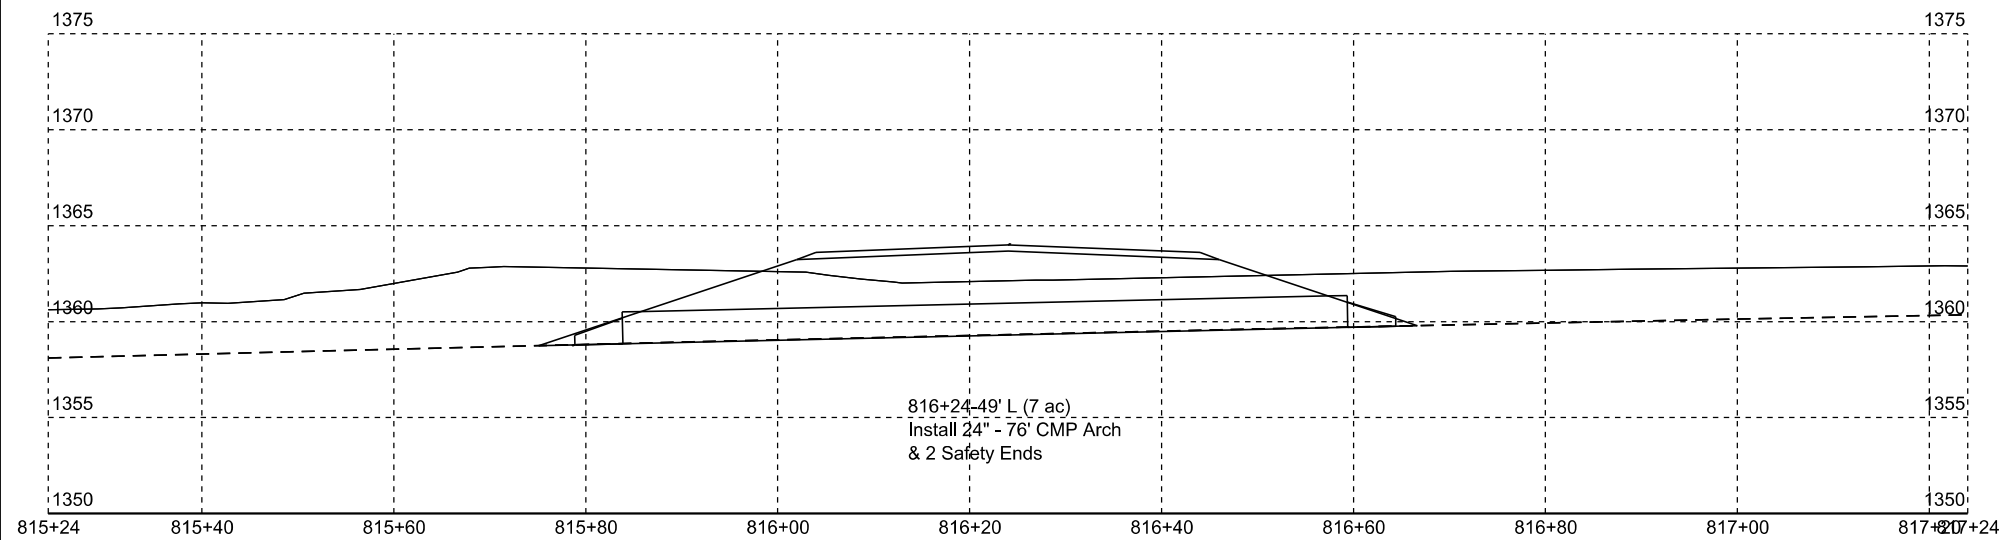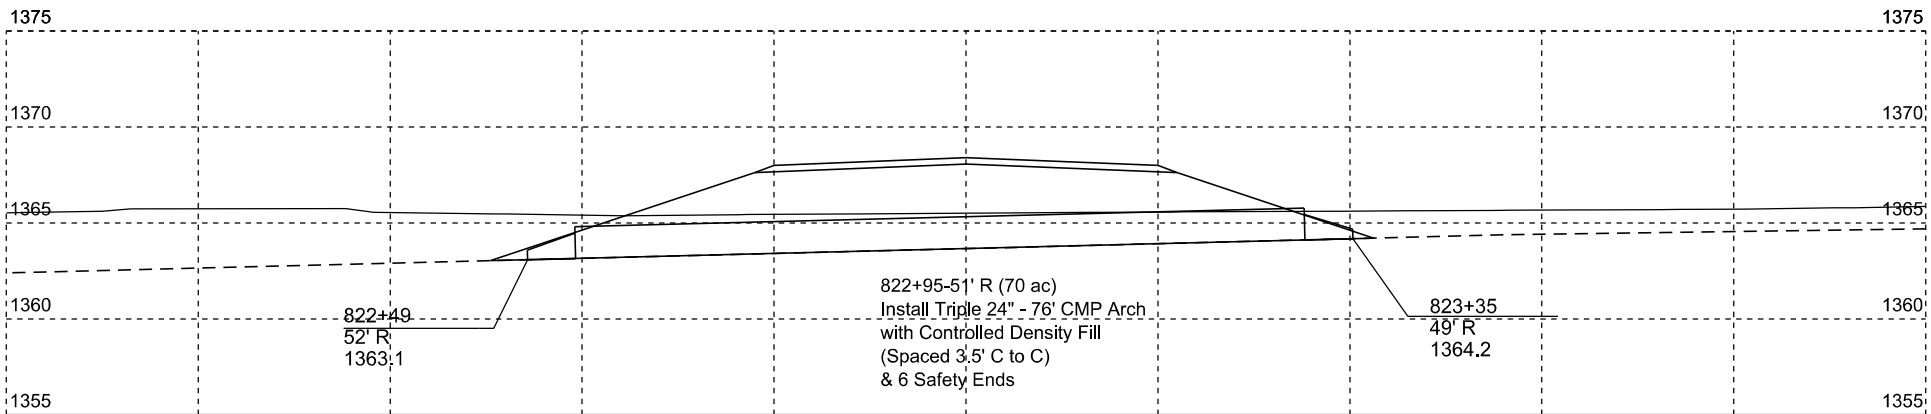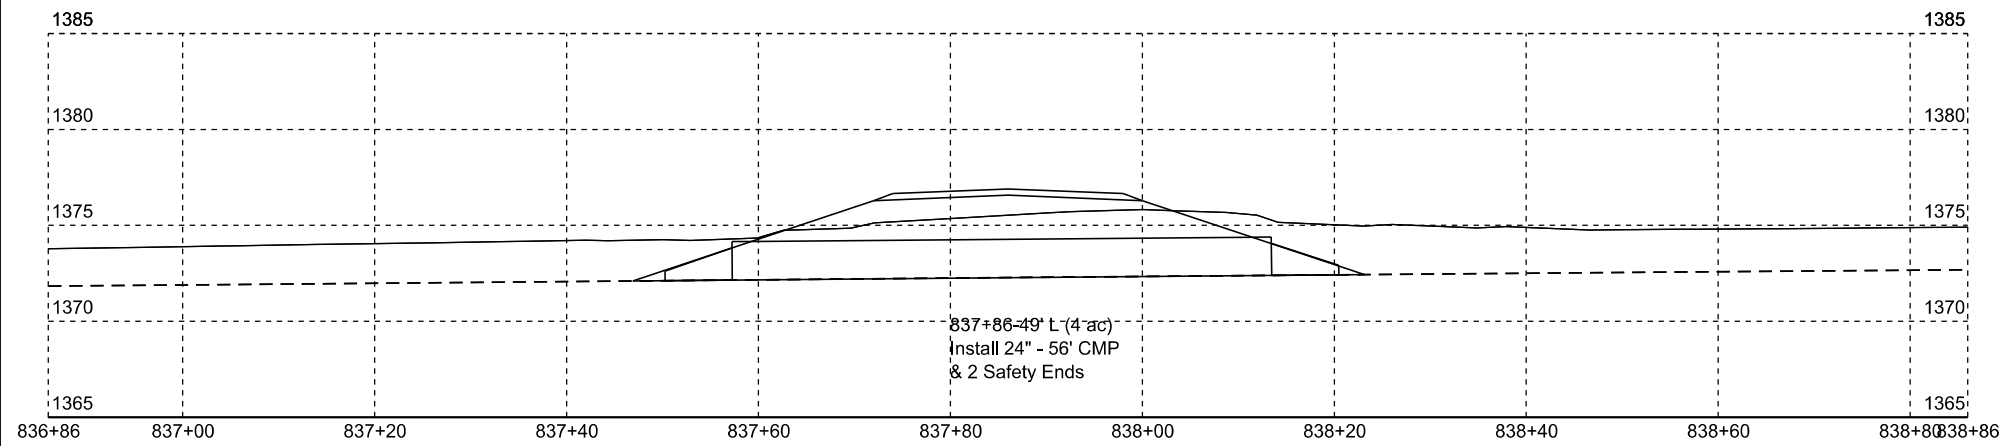

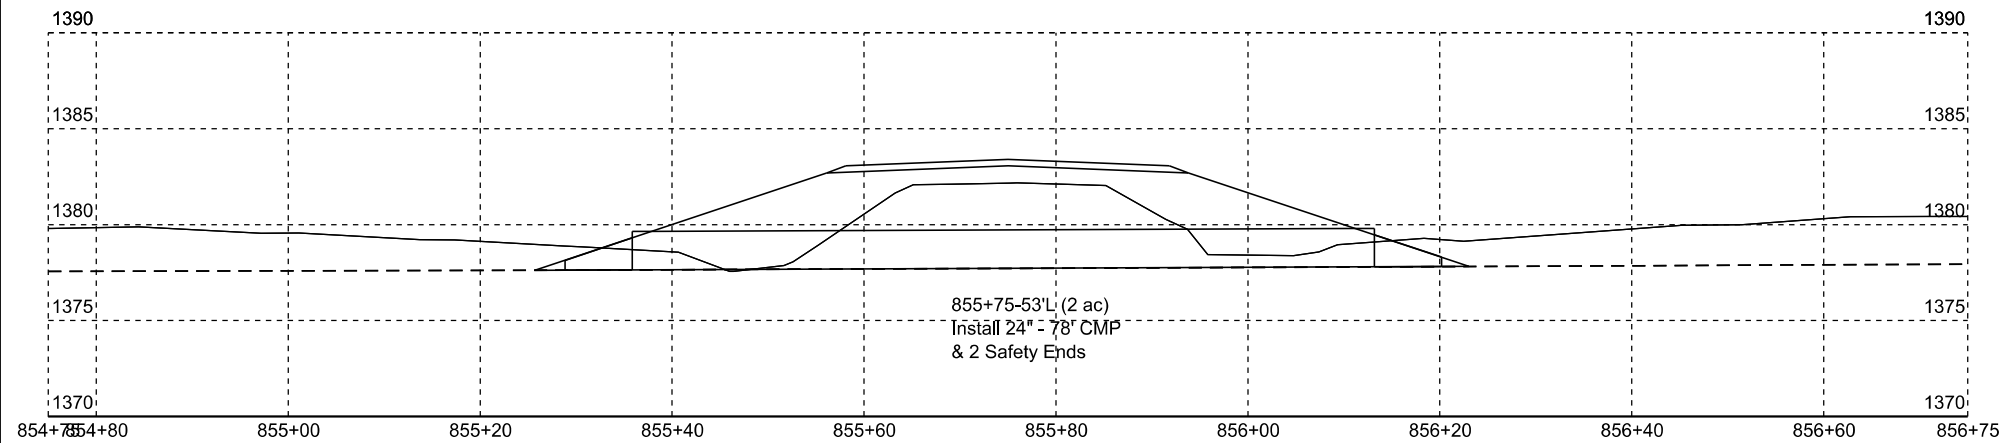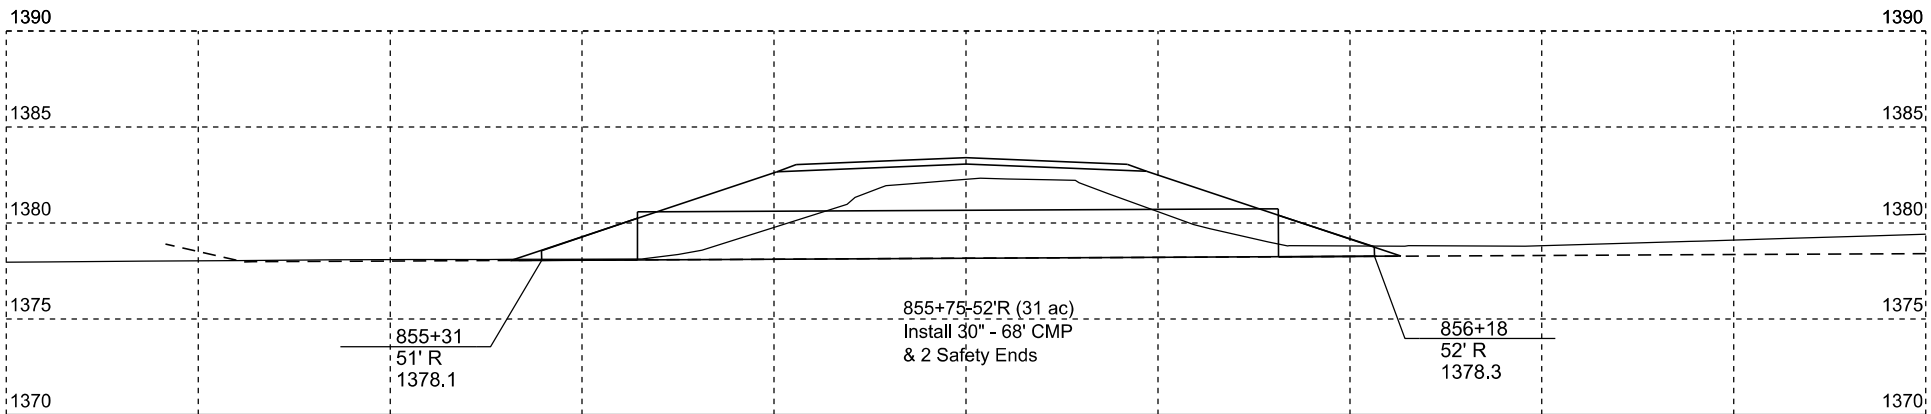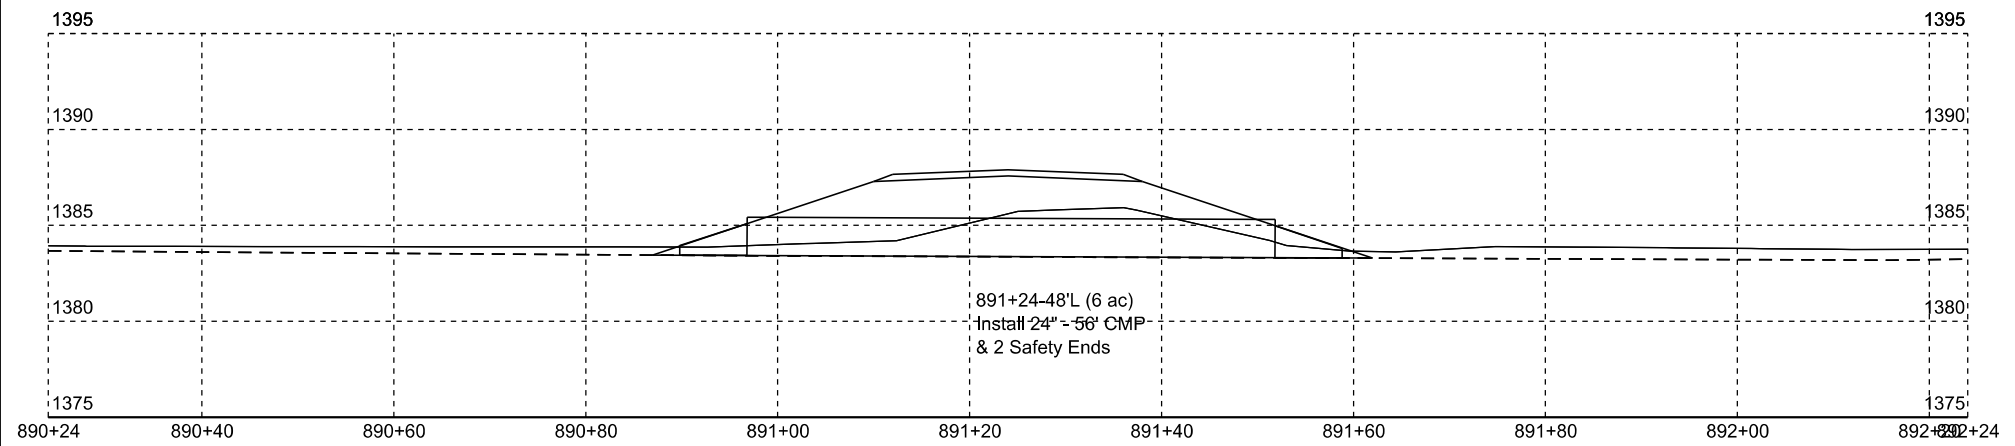

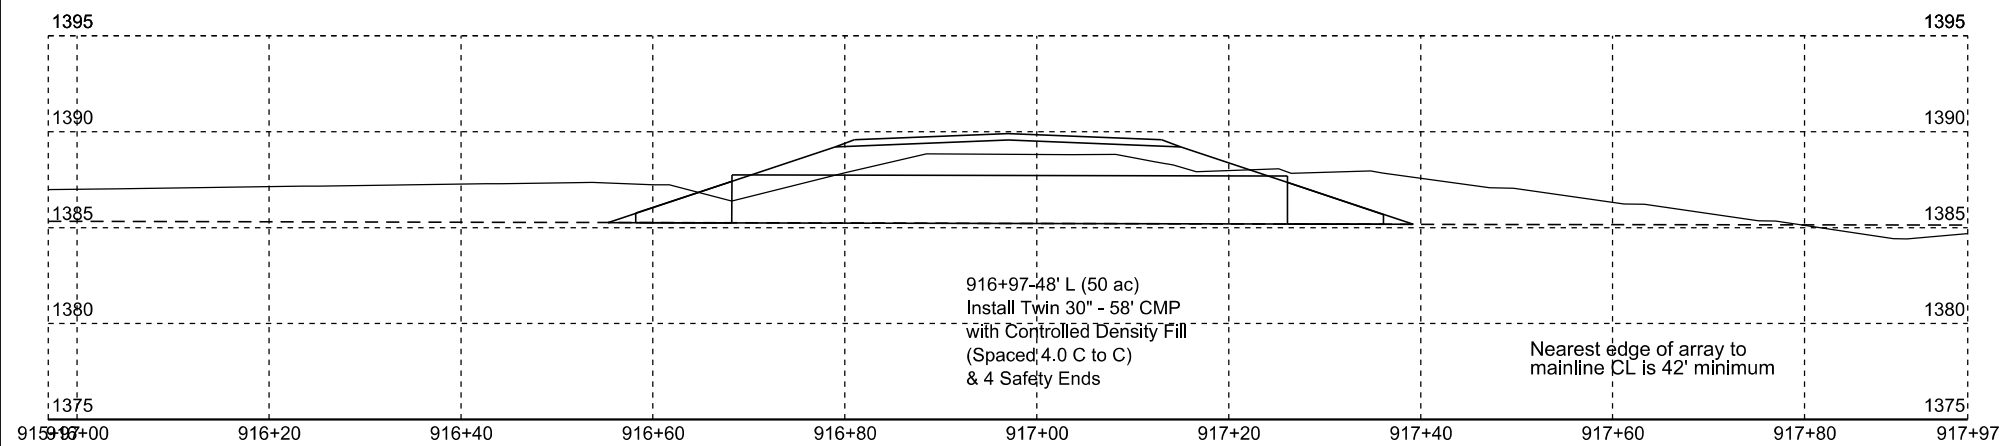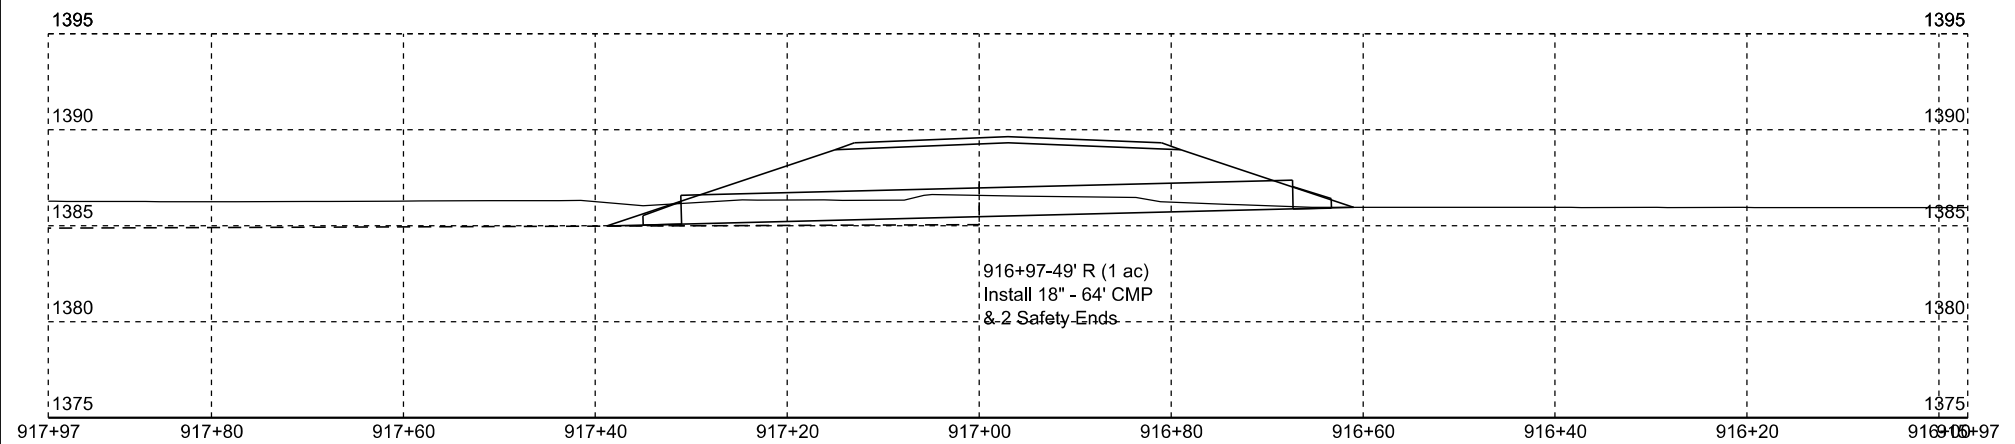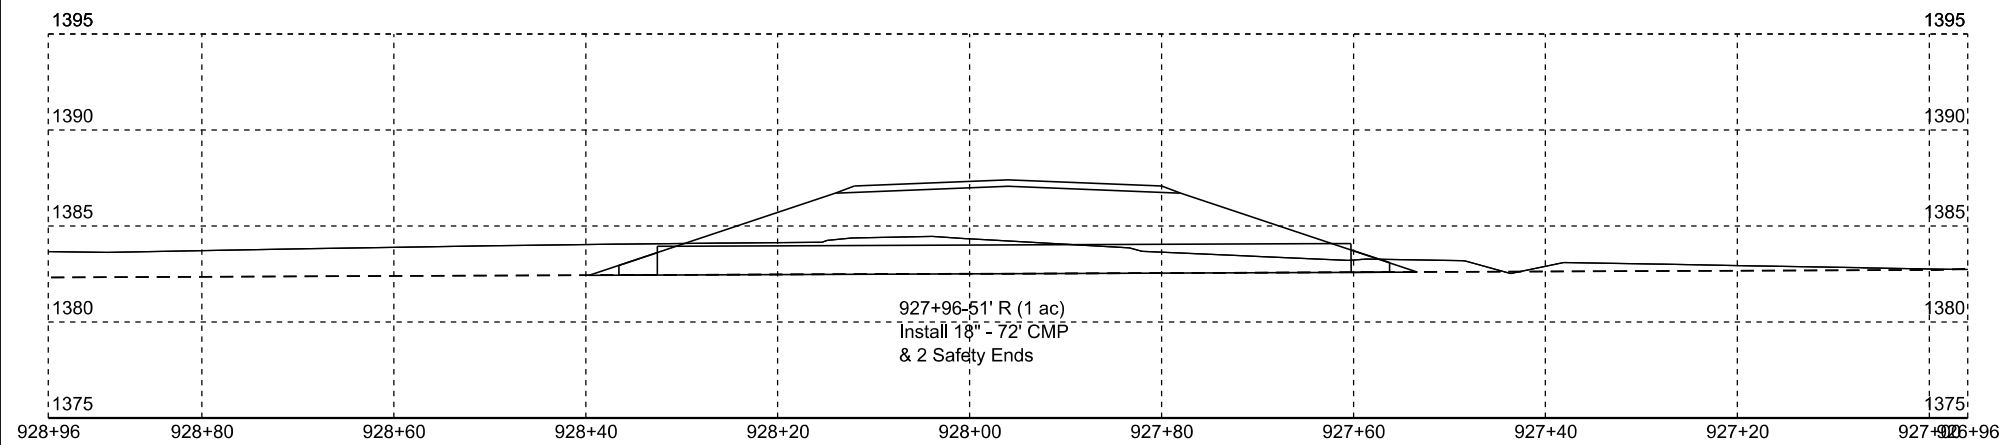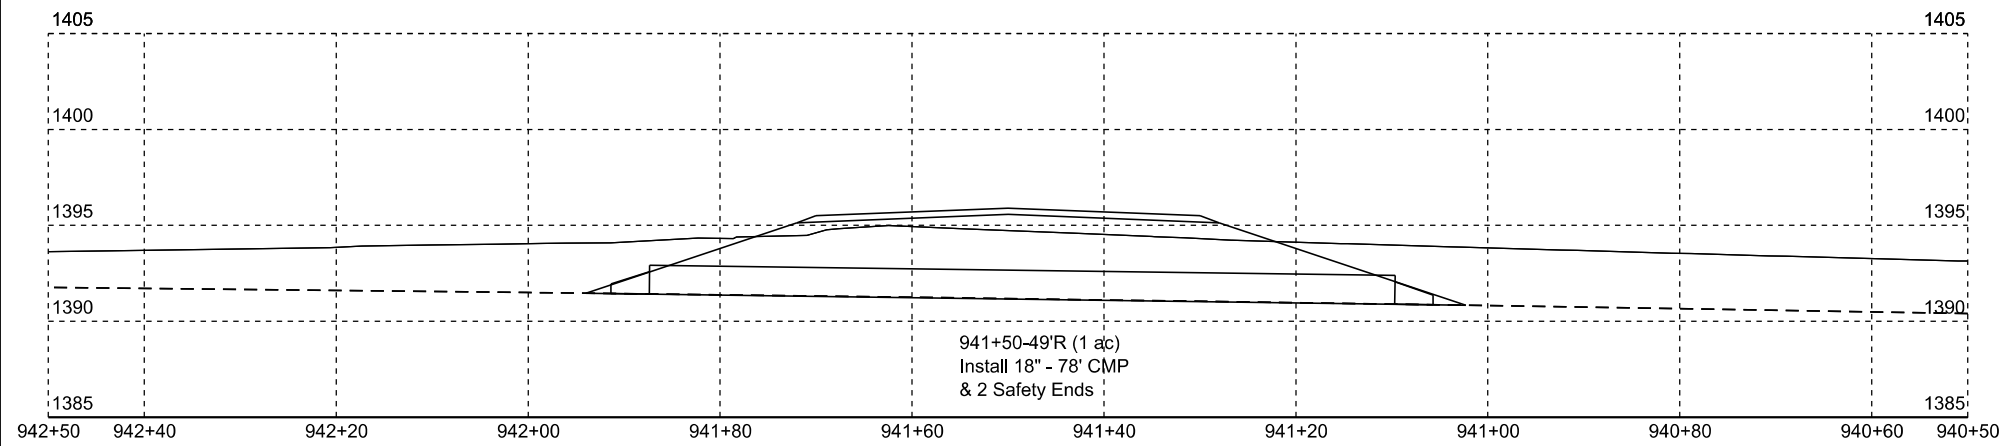

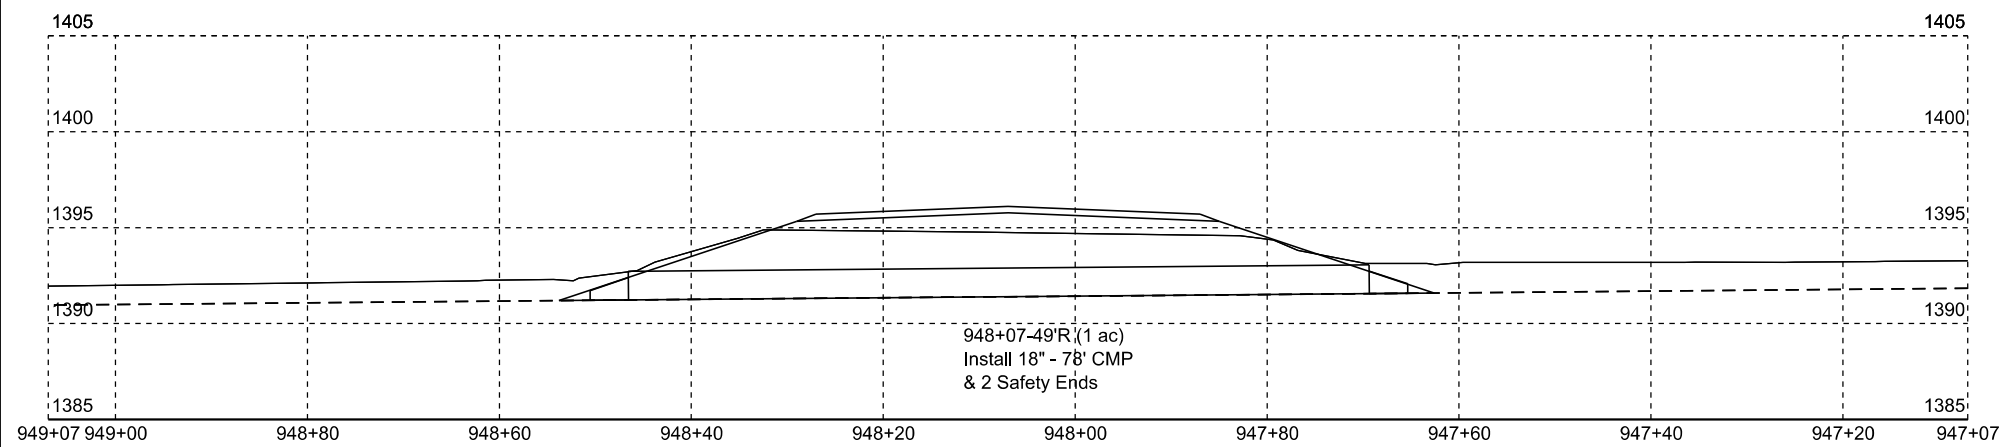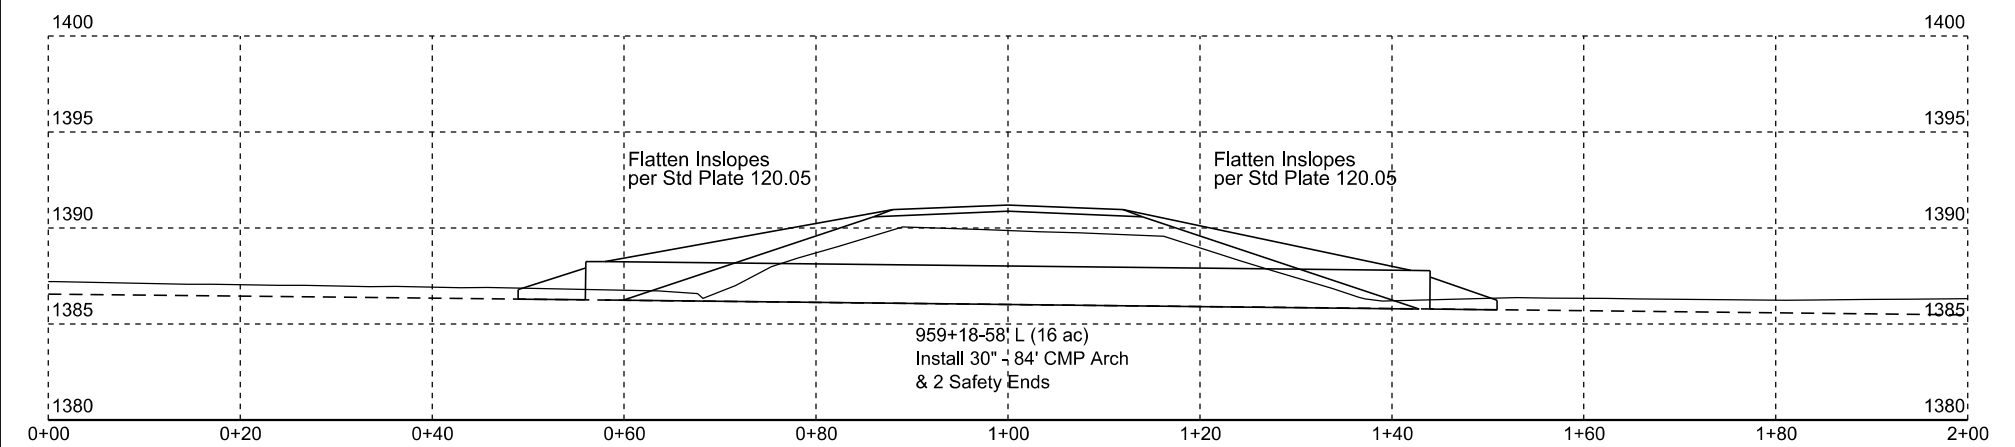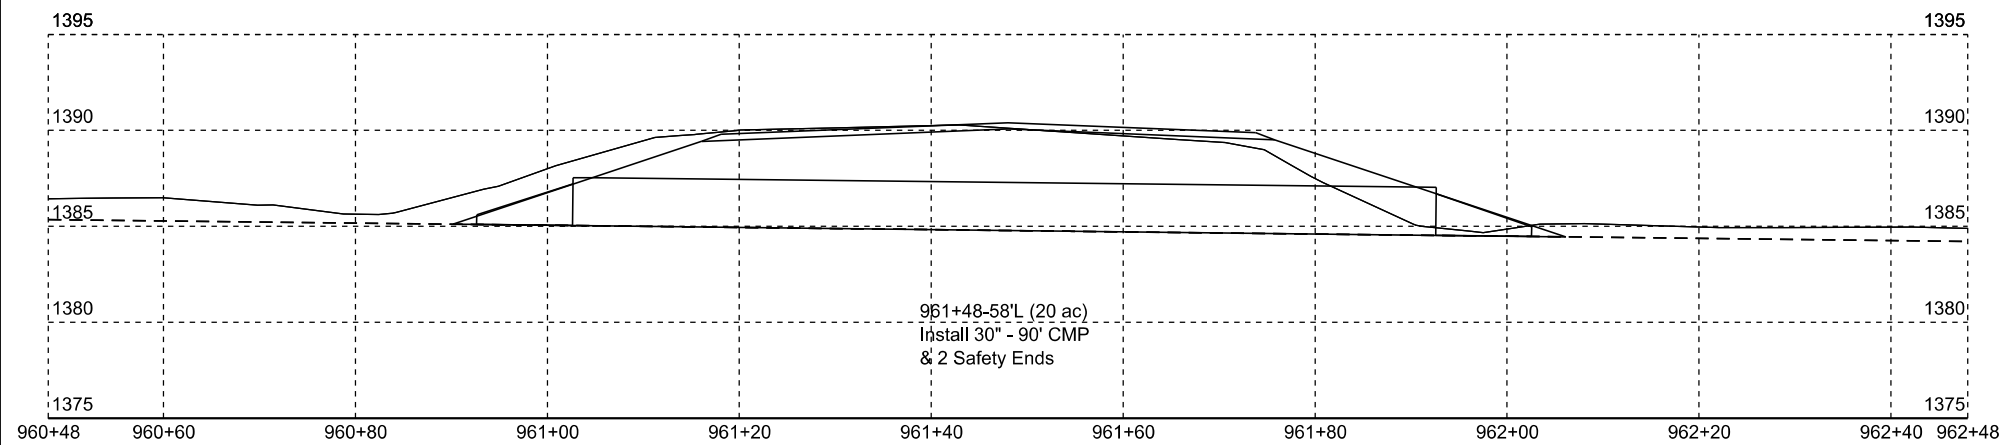

Plotting Date: 01/20/2026

STATE OF SOUTH DAKOTA	PROJECT	SHEET NO.	TOTAL SHEETS
	P-PH 0038(48)306	Z19	Z21

