

Section X: Cross Sections

STATE OF SOUTH DAKOTA	PROJECT	SHEET	TOTAL SHEETS
	P-CR 0046(73)366 & P-CR 0011(152)34	F1	F19

Plotting Date: 01/23/2025

INDEX OF SHEETS


X1	General Layout with Index
X2 - X19	SD46 Mainline Cross Sections from Sta. 735+00 to Sta. 828+60

PLOT SCALE - 1"=7920'




PLOT NAME - 1

FILE - ... \TITLE X 05J5-060Y.DGN

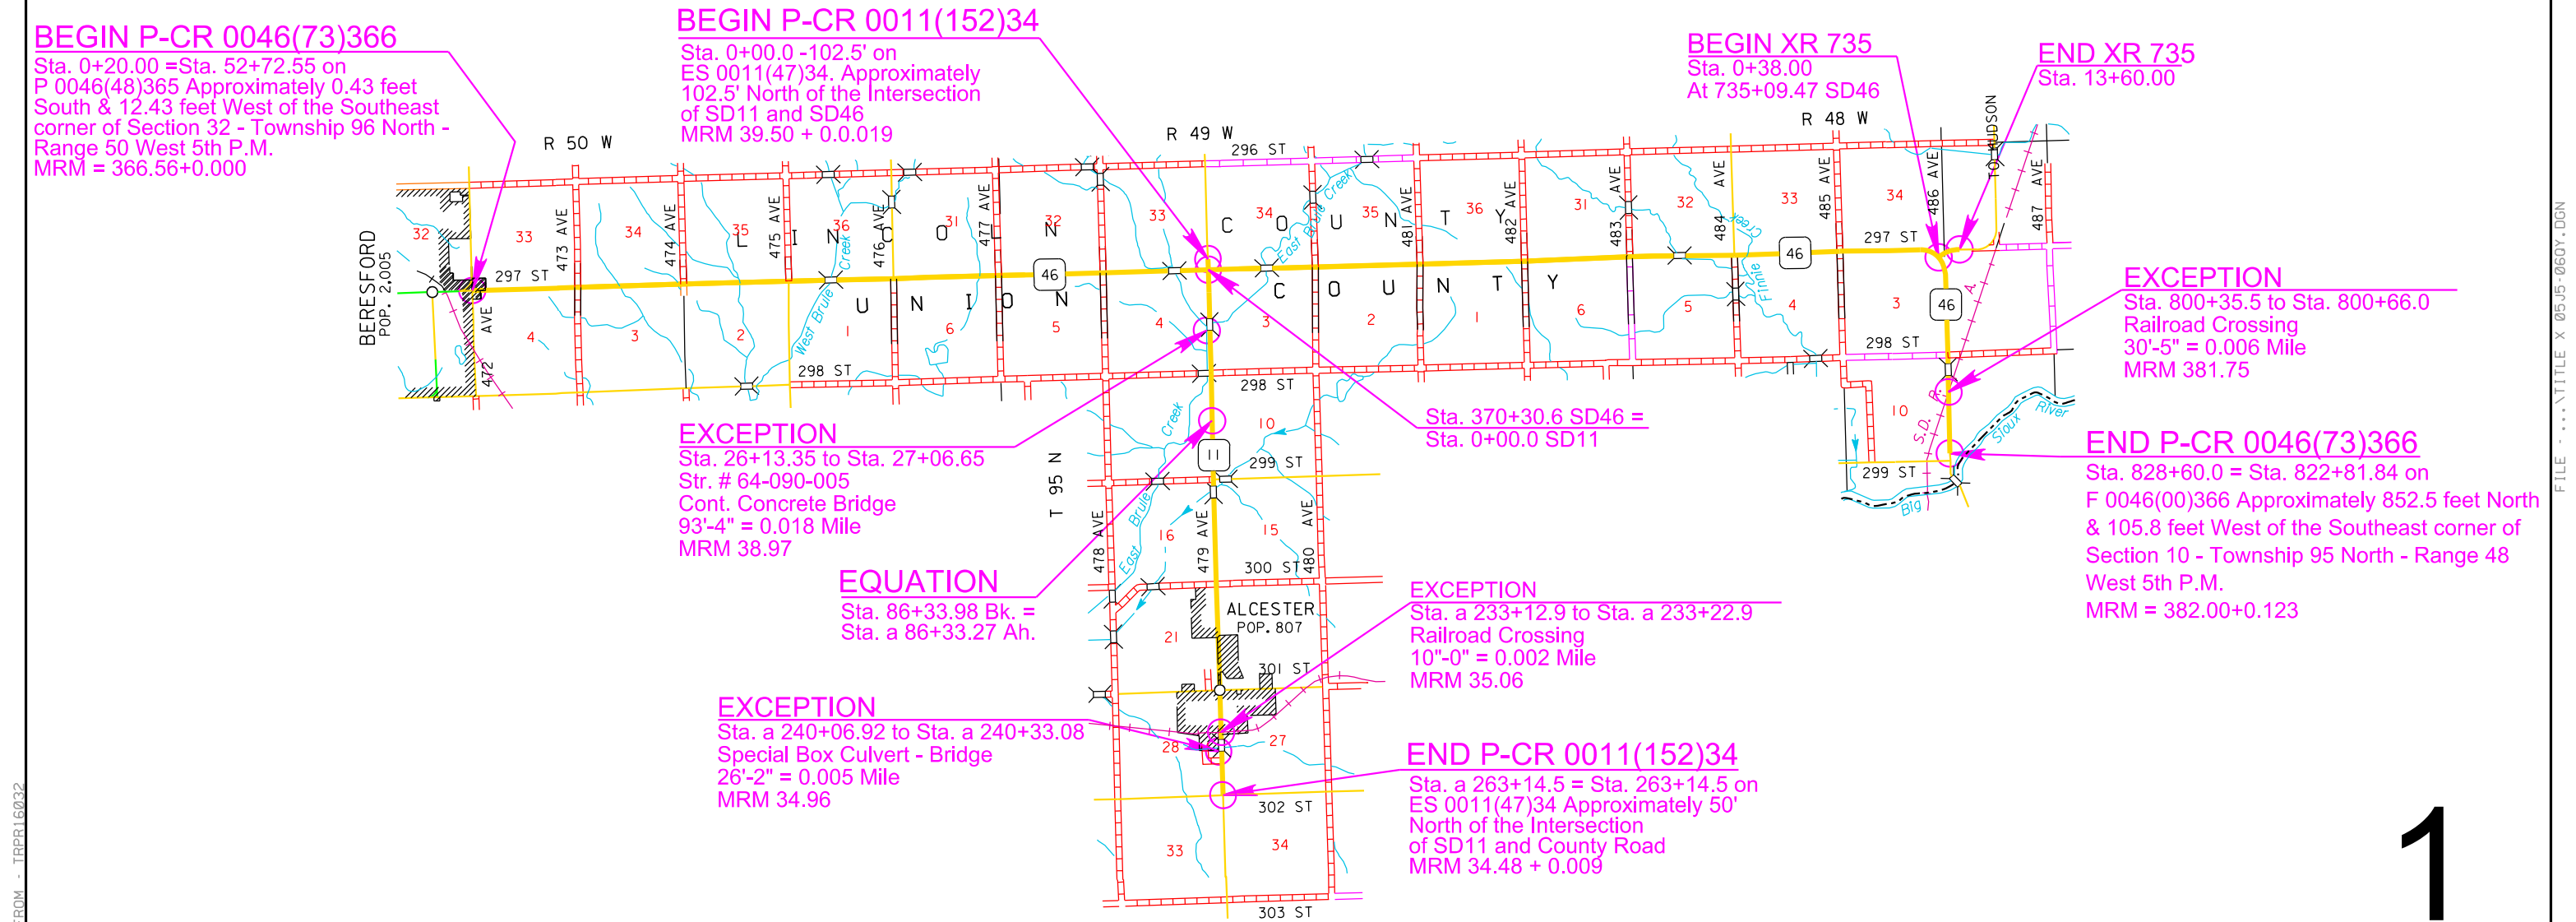


PLOTTED FROM - TRPR16032


The following cross sections define the final surfacing configuration after traffic control surfacing has been removed.

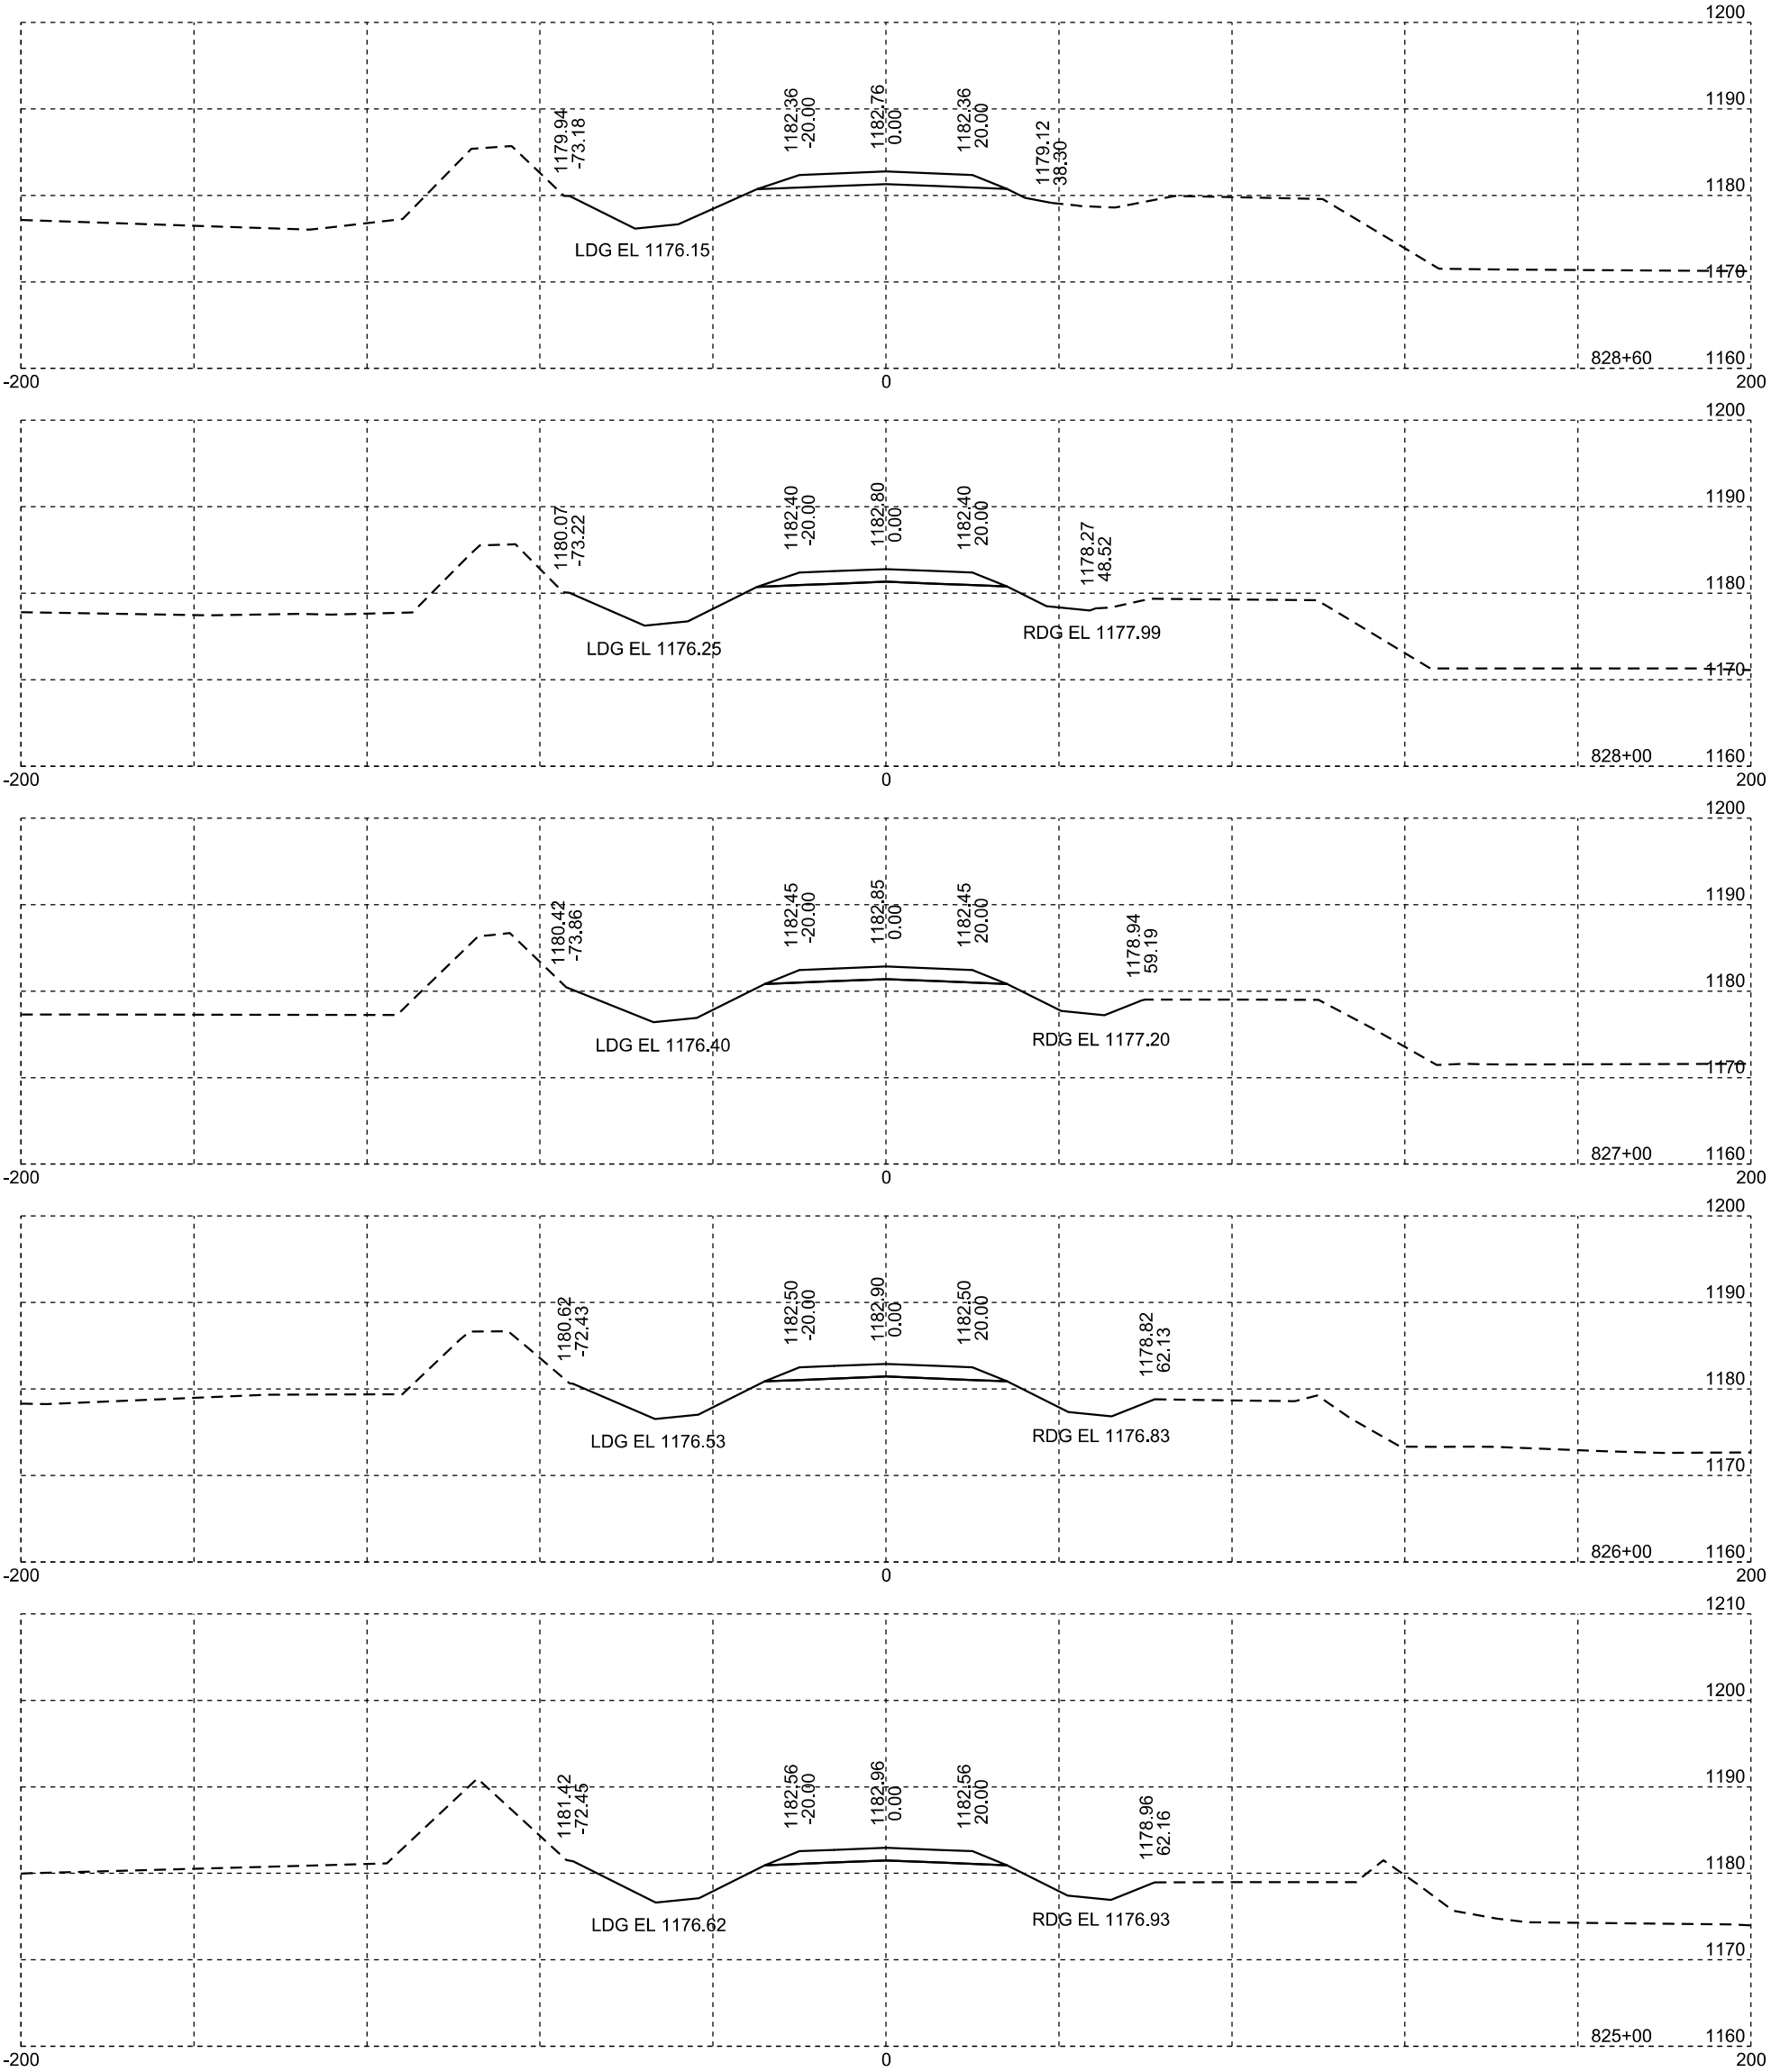


The following cross sections define the final surfacing configuration after traffic control surfacing has been removed.

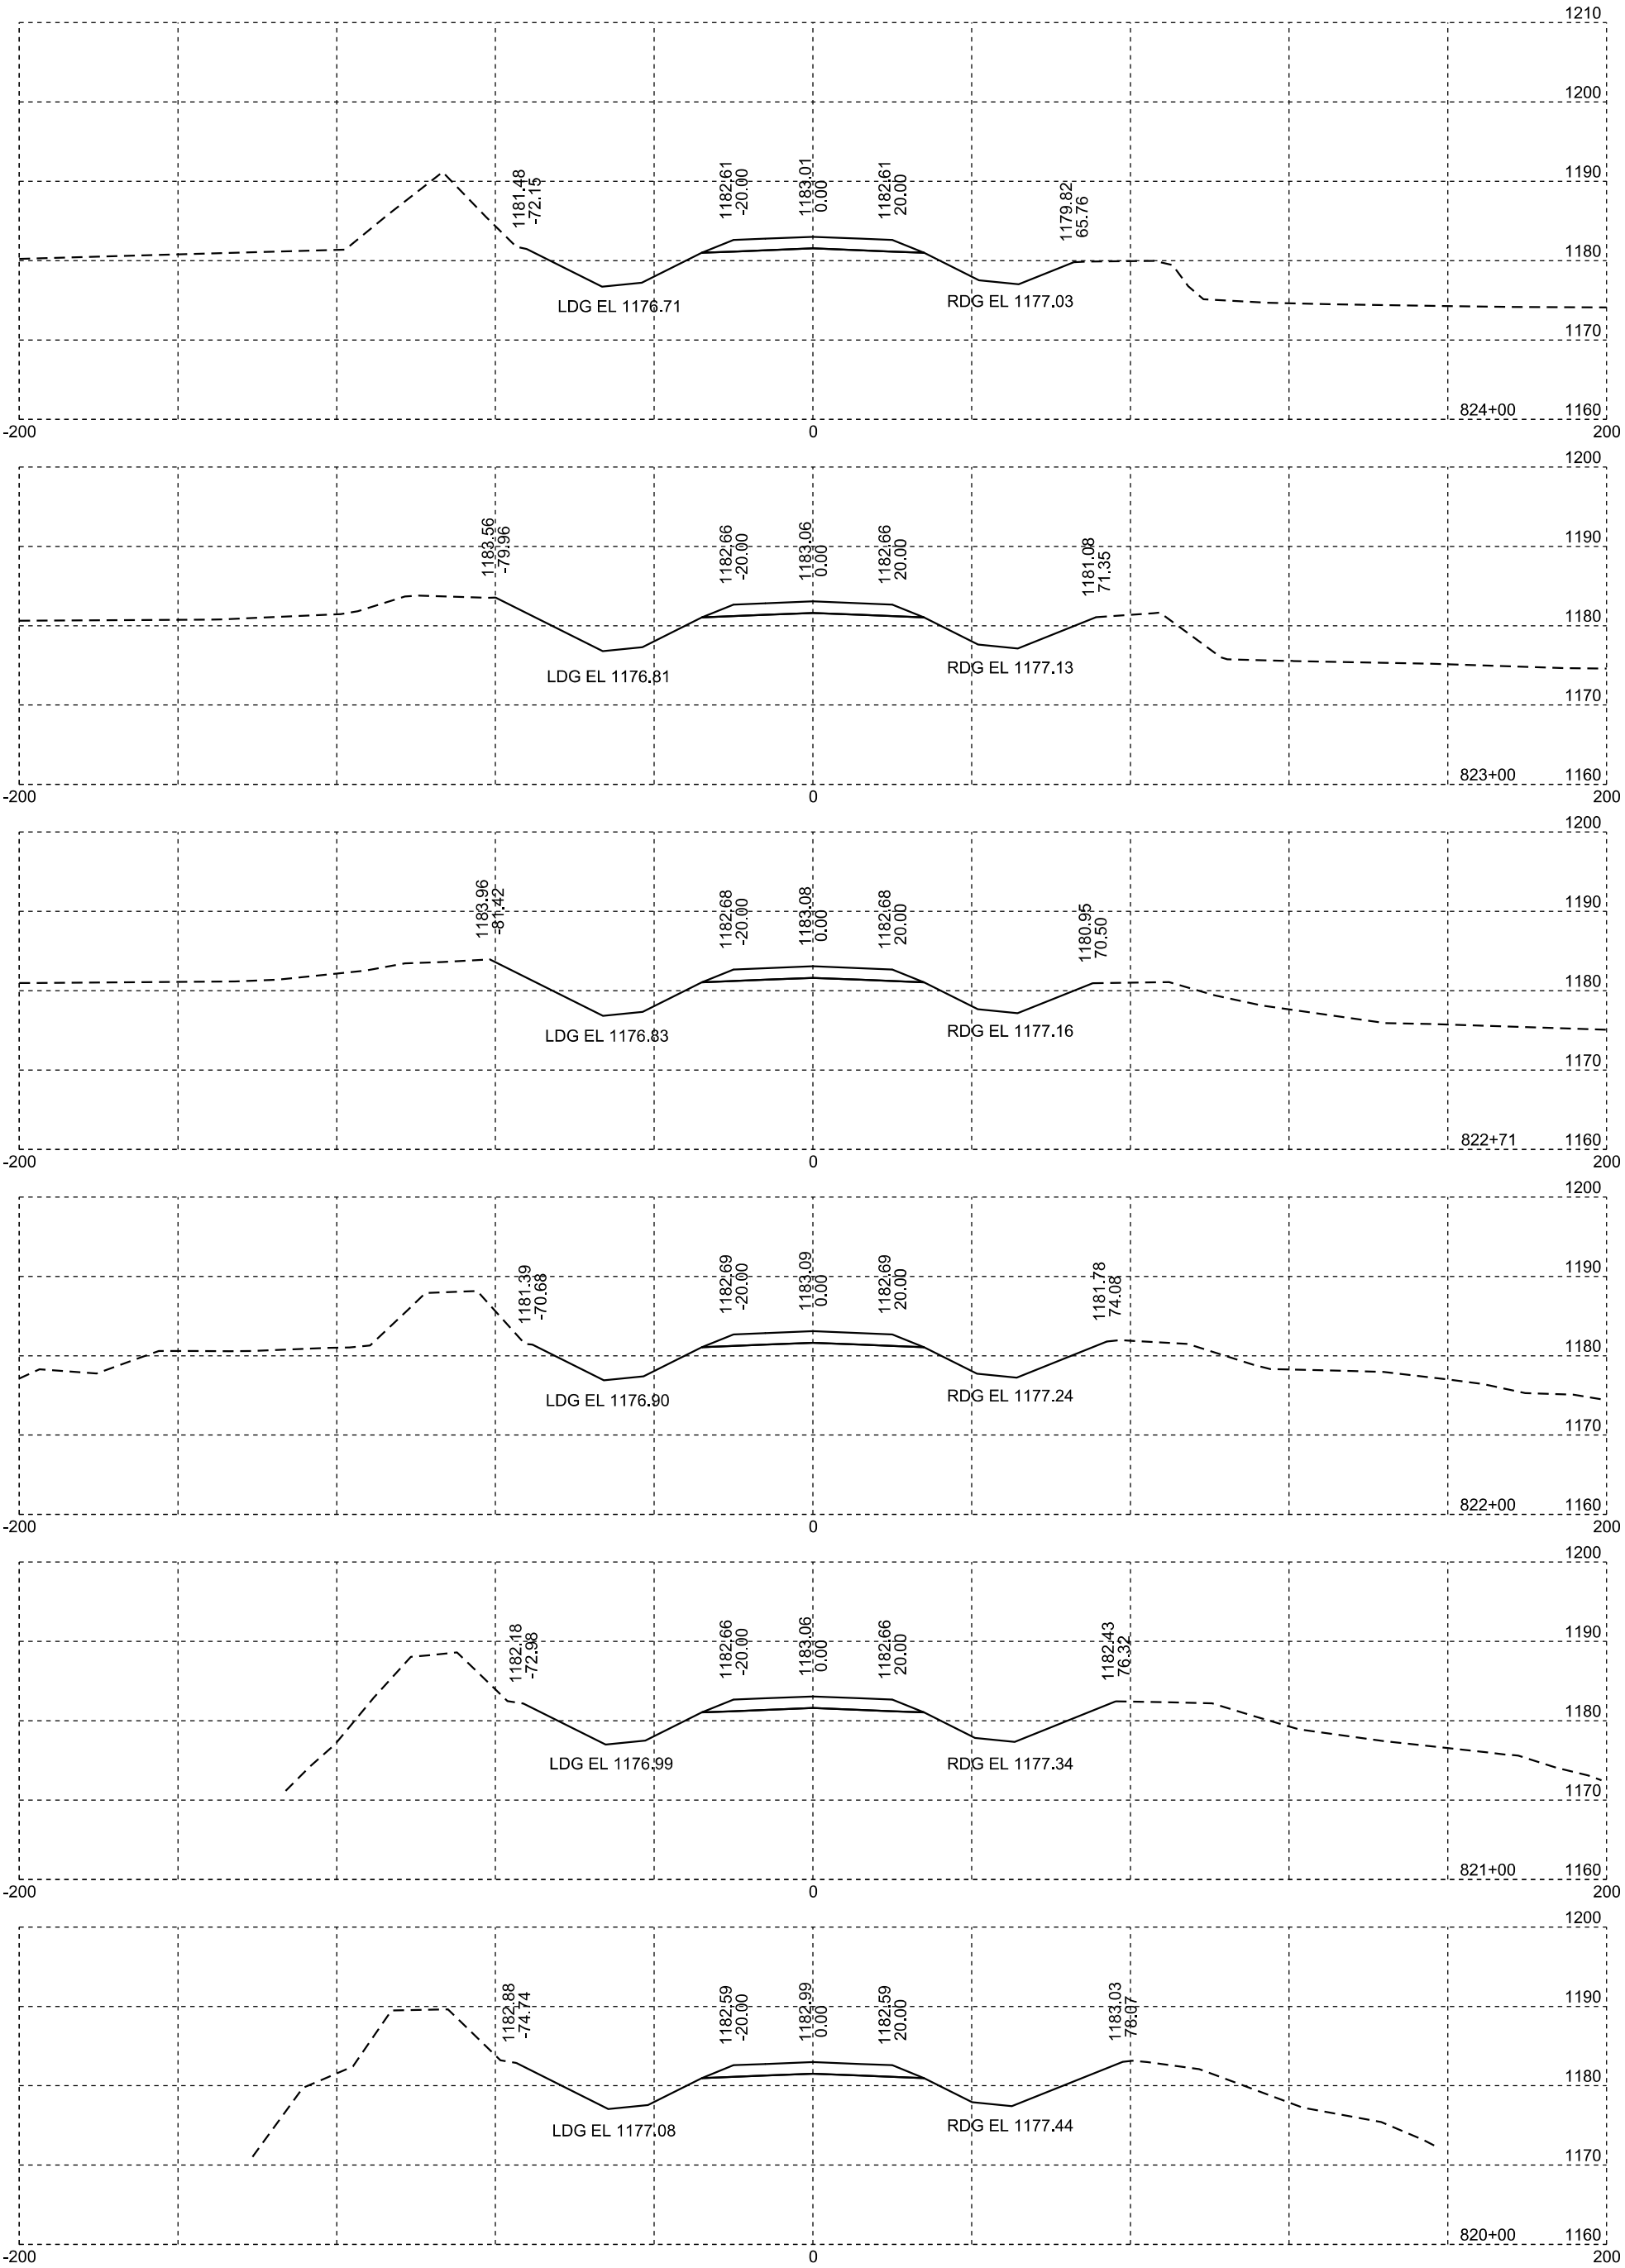


The following cross sections define the final surfacing configuration after traffic control surfacing has been removed.

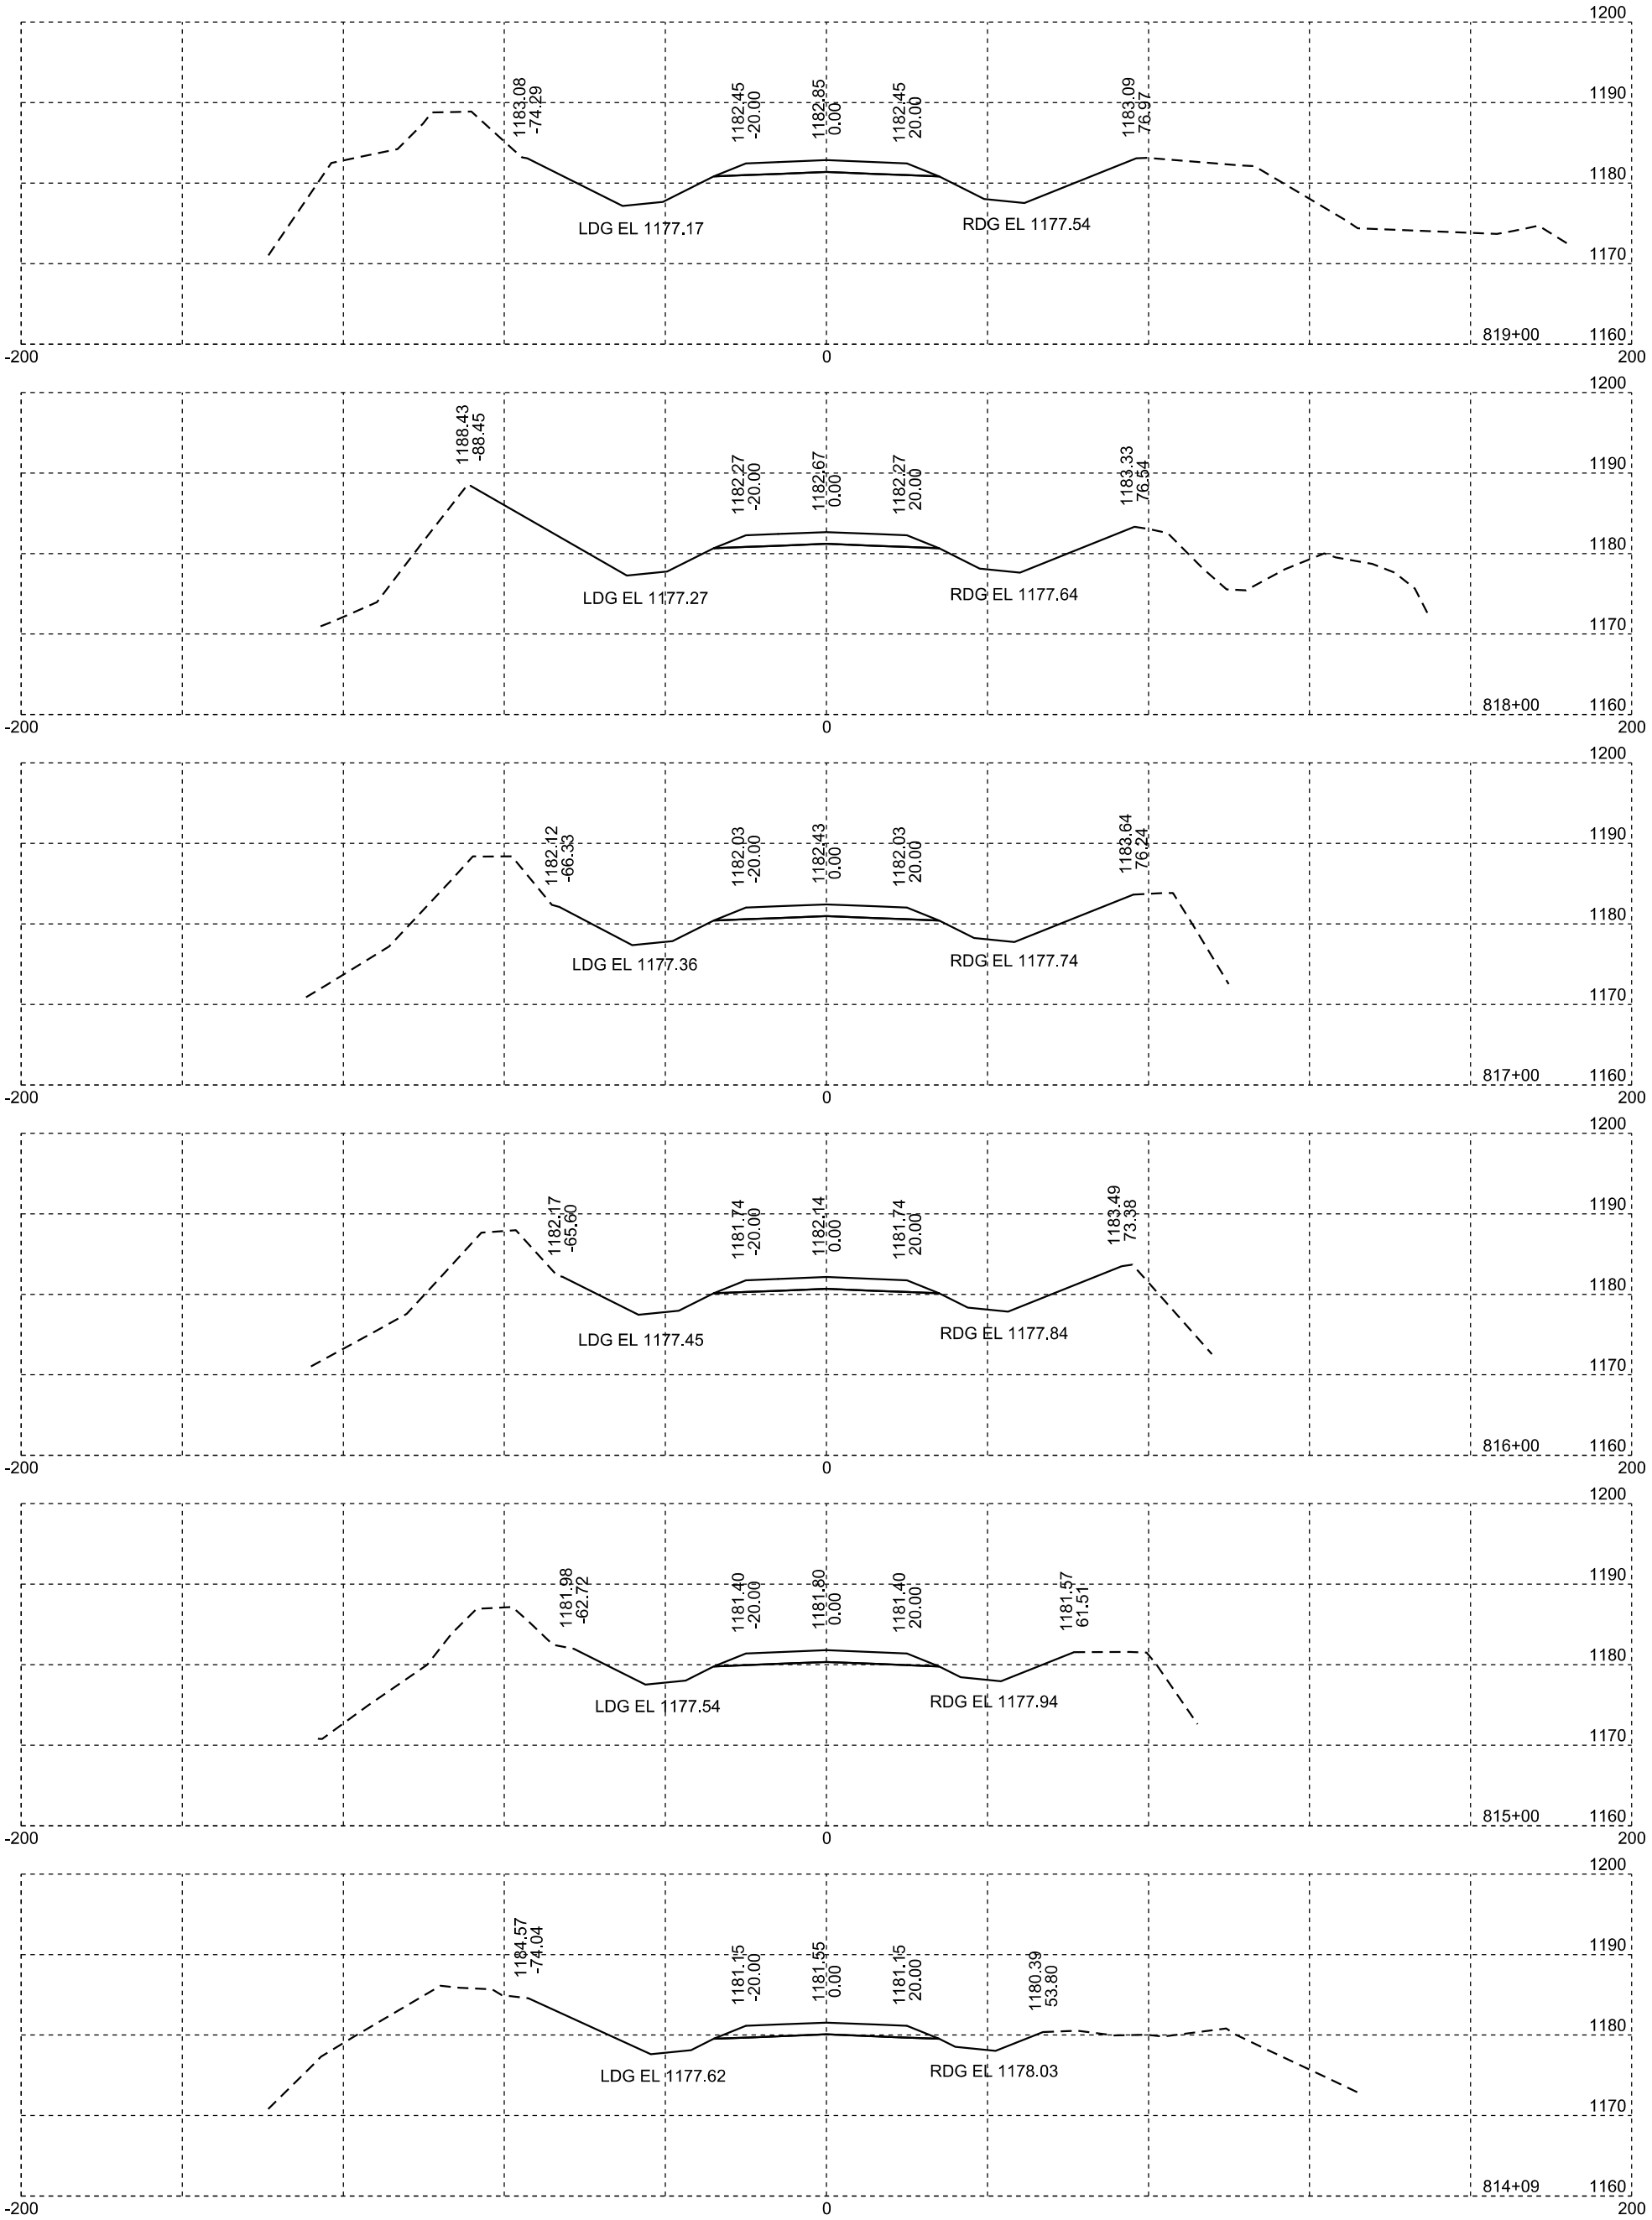


The following cross sections define the final surfacing configuration after traffic control surfacing has been removed.

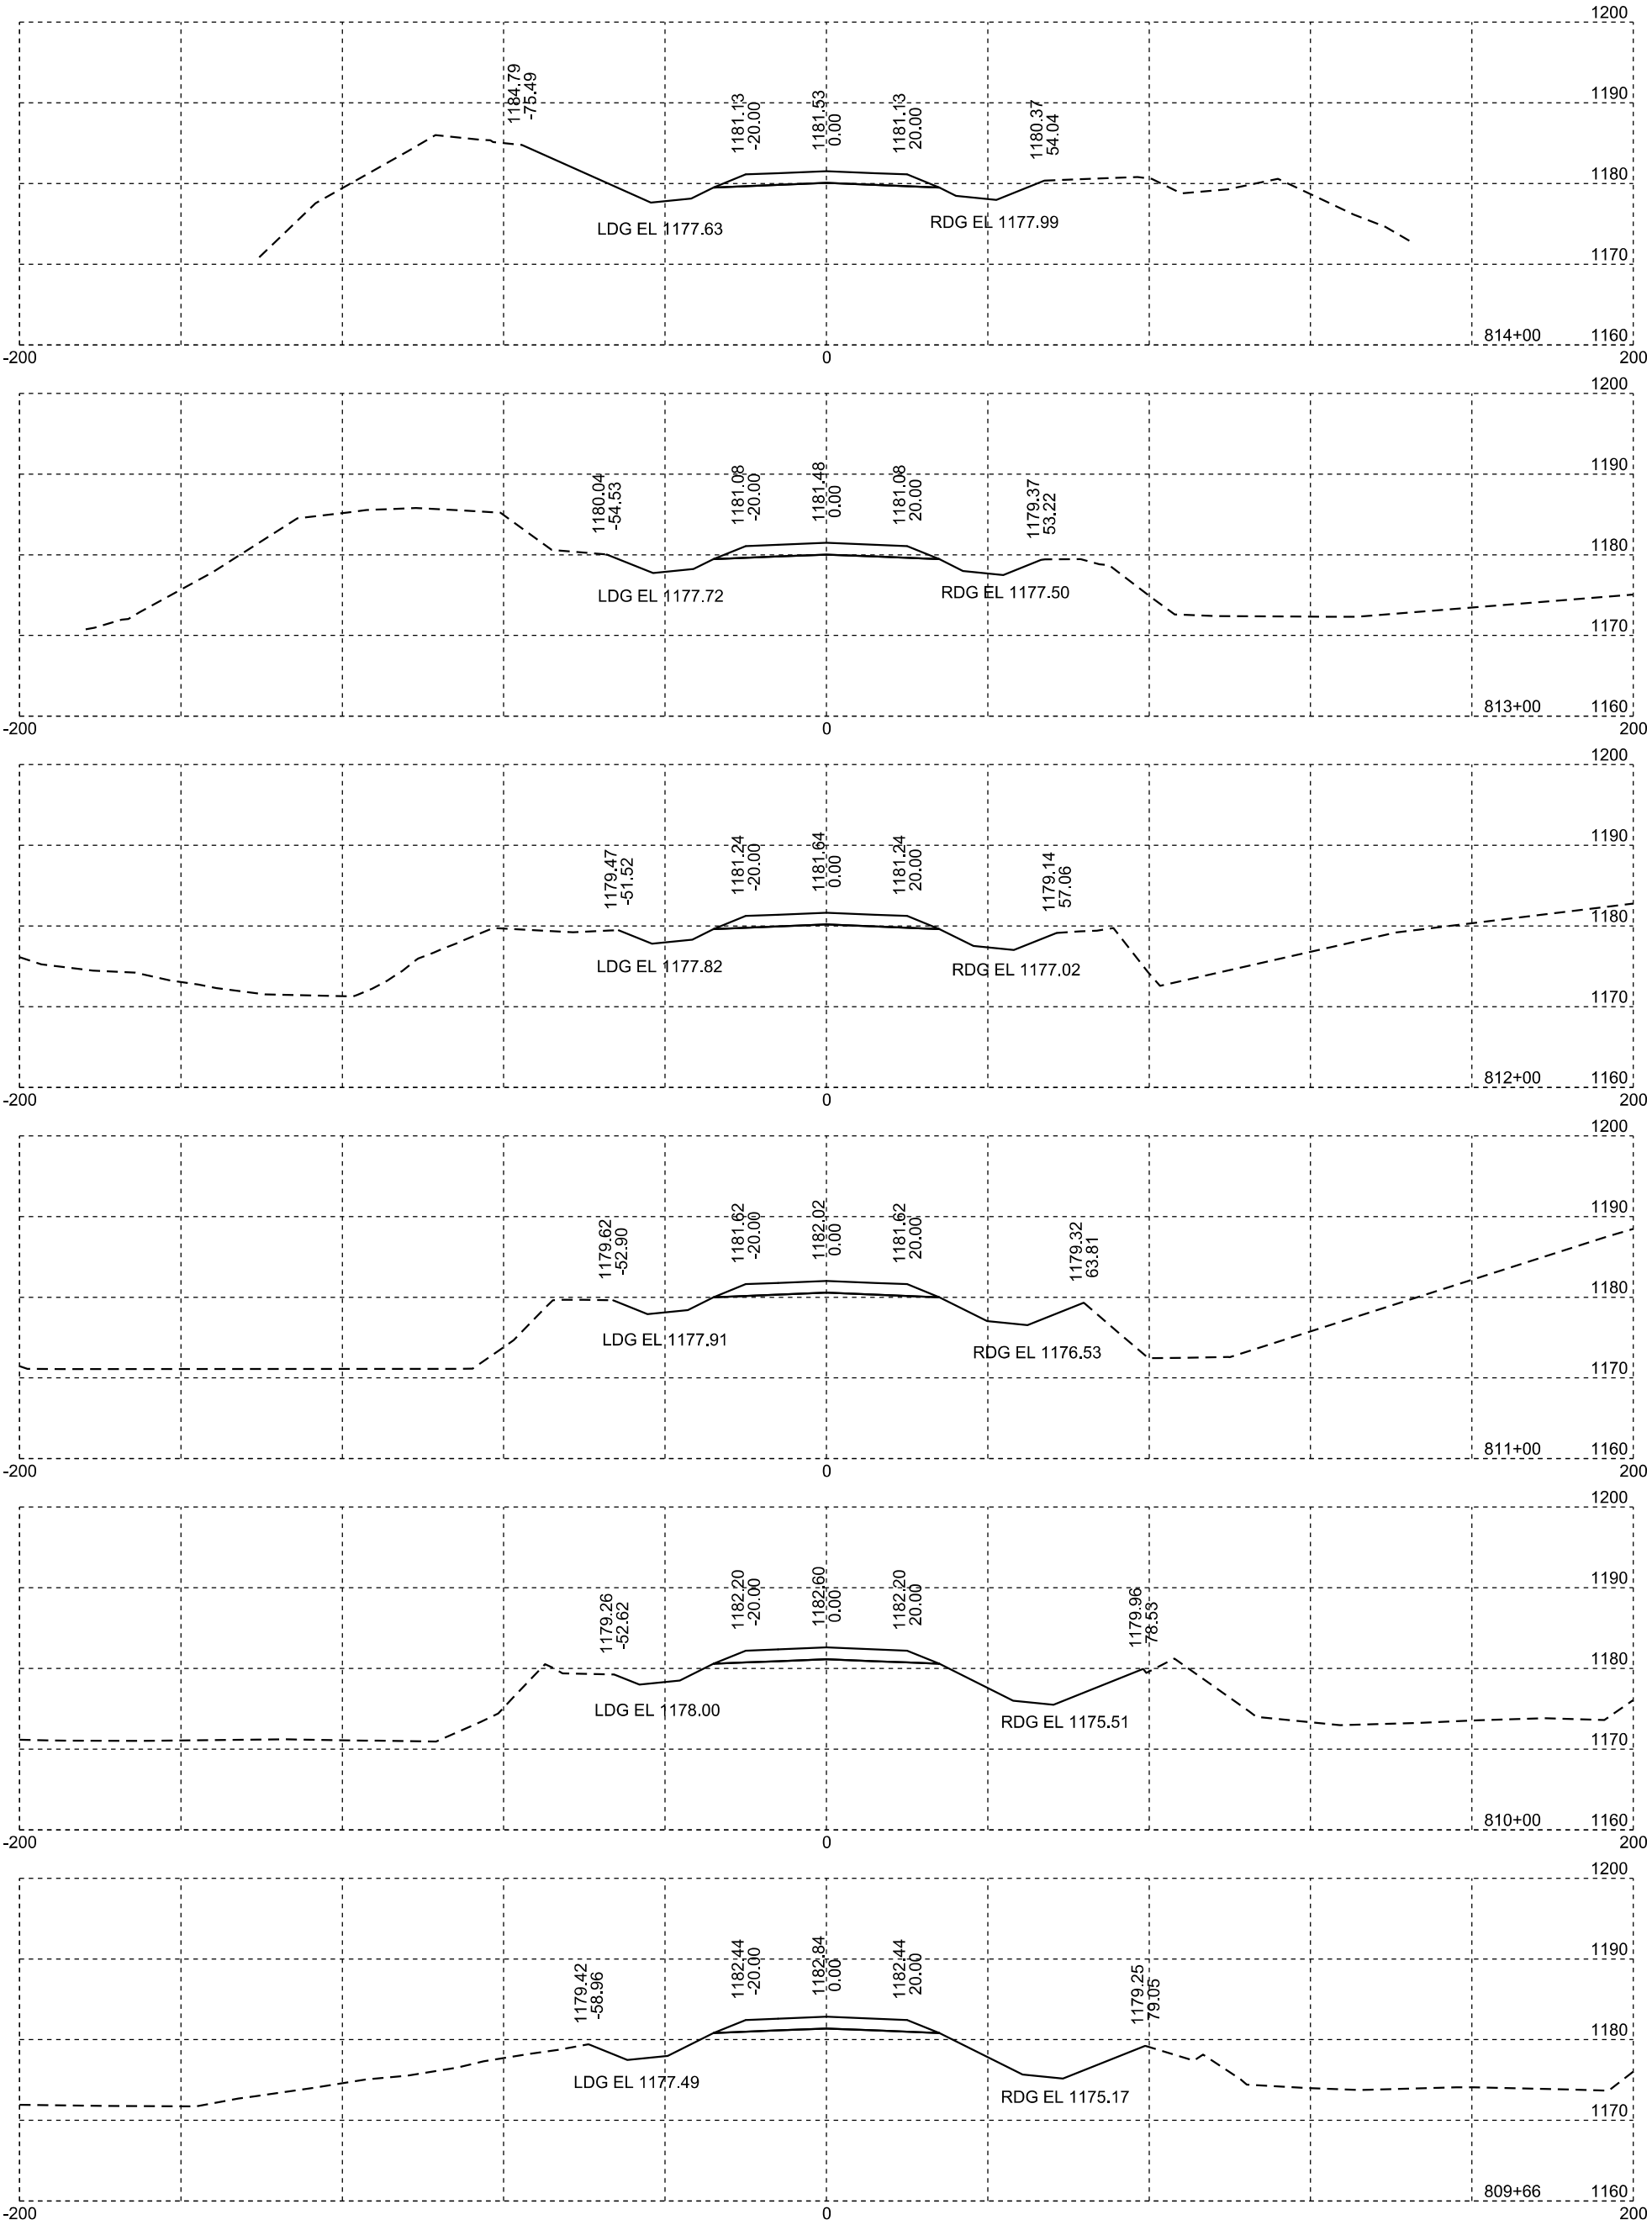


The following cross sections define the final surfacing configuration after traffic control surfacing has been removed.

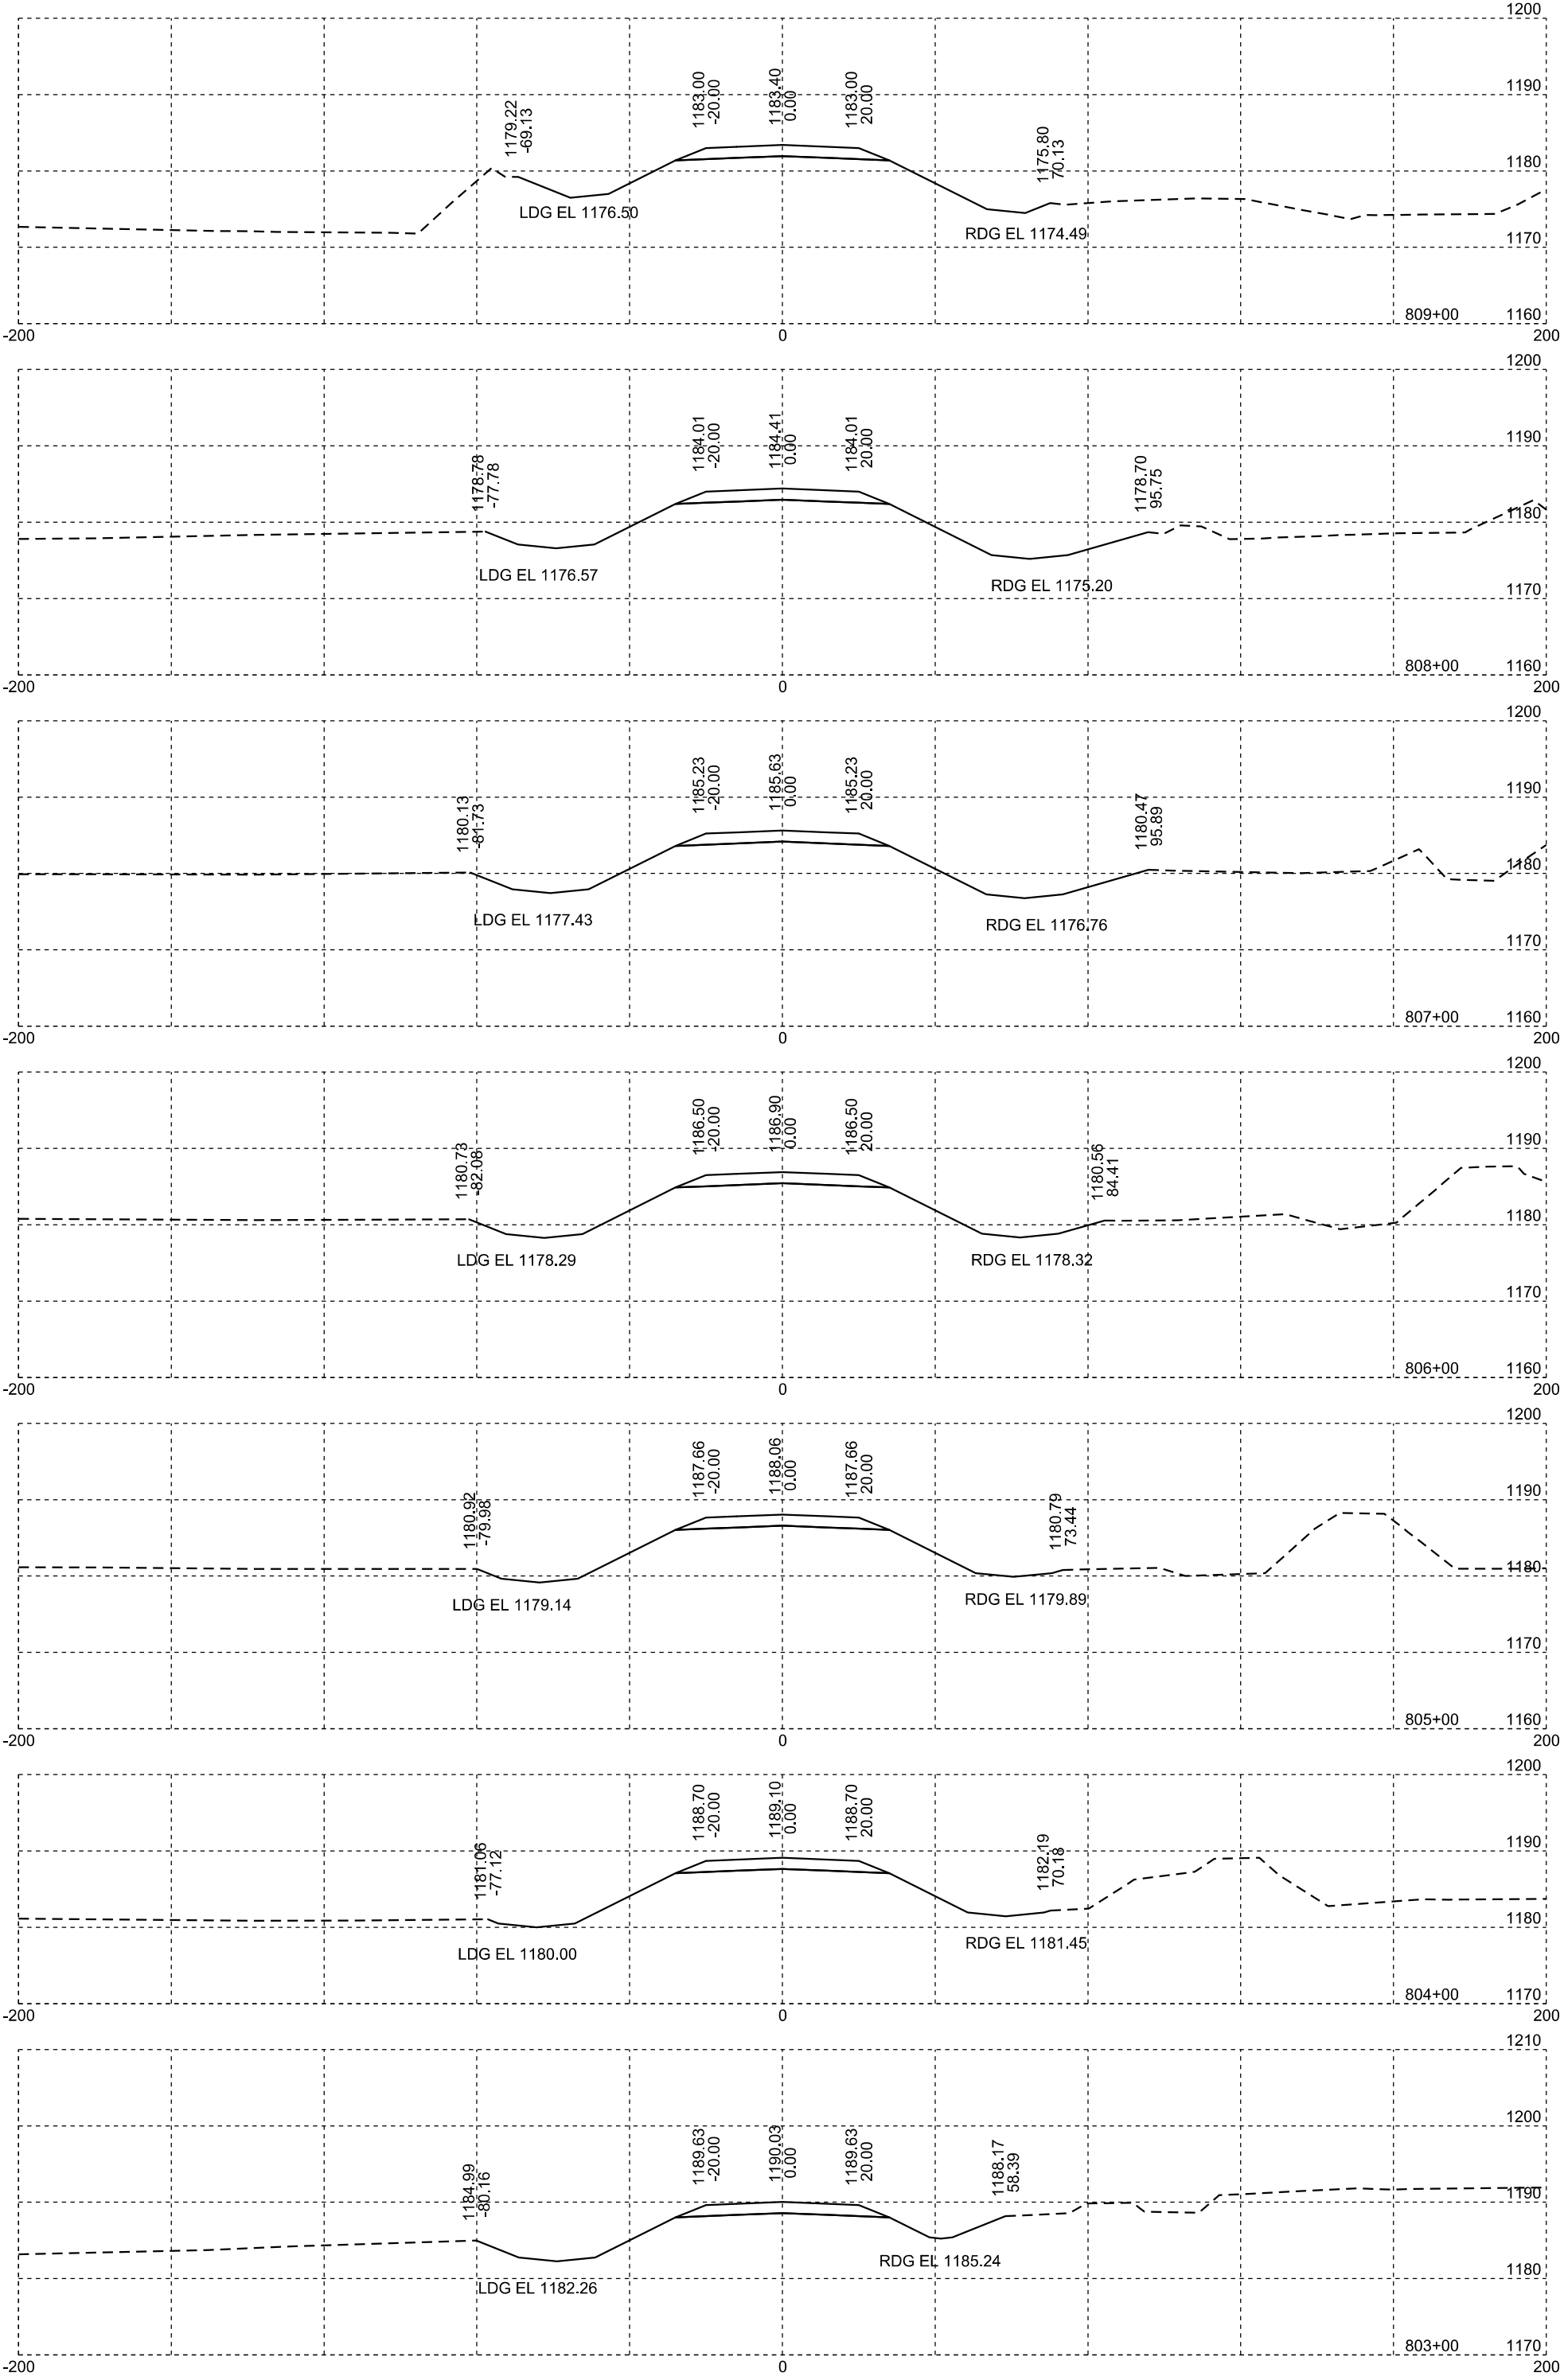


The following cross sections define the final surfacing configuration after traffic control surfacing has been removed.

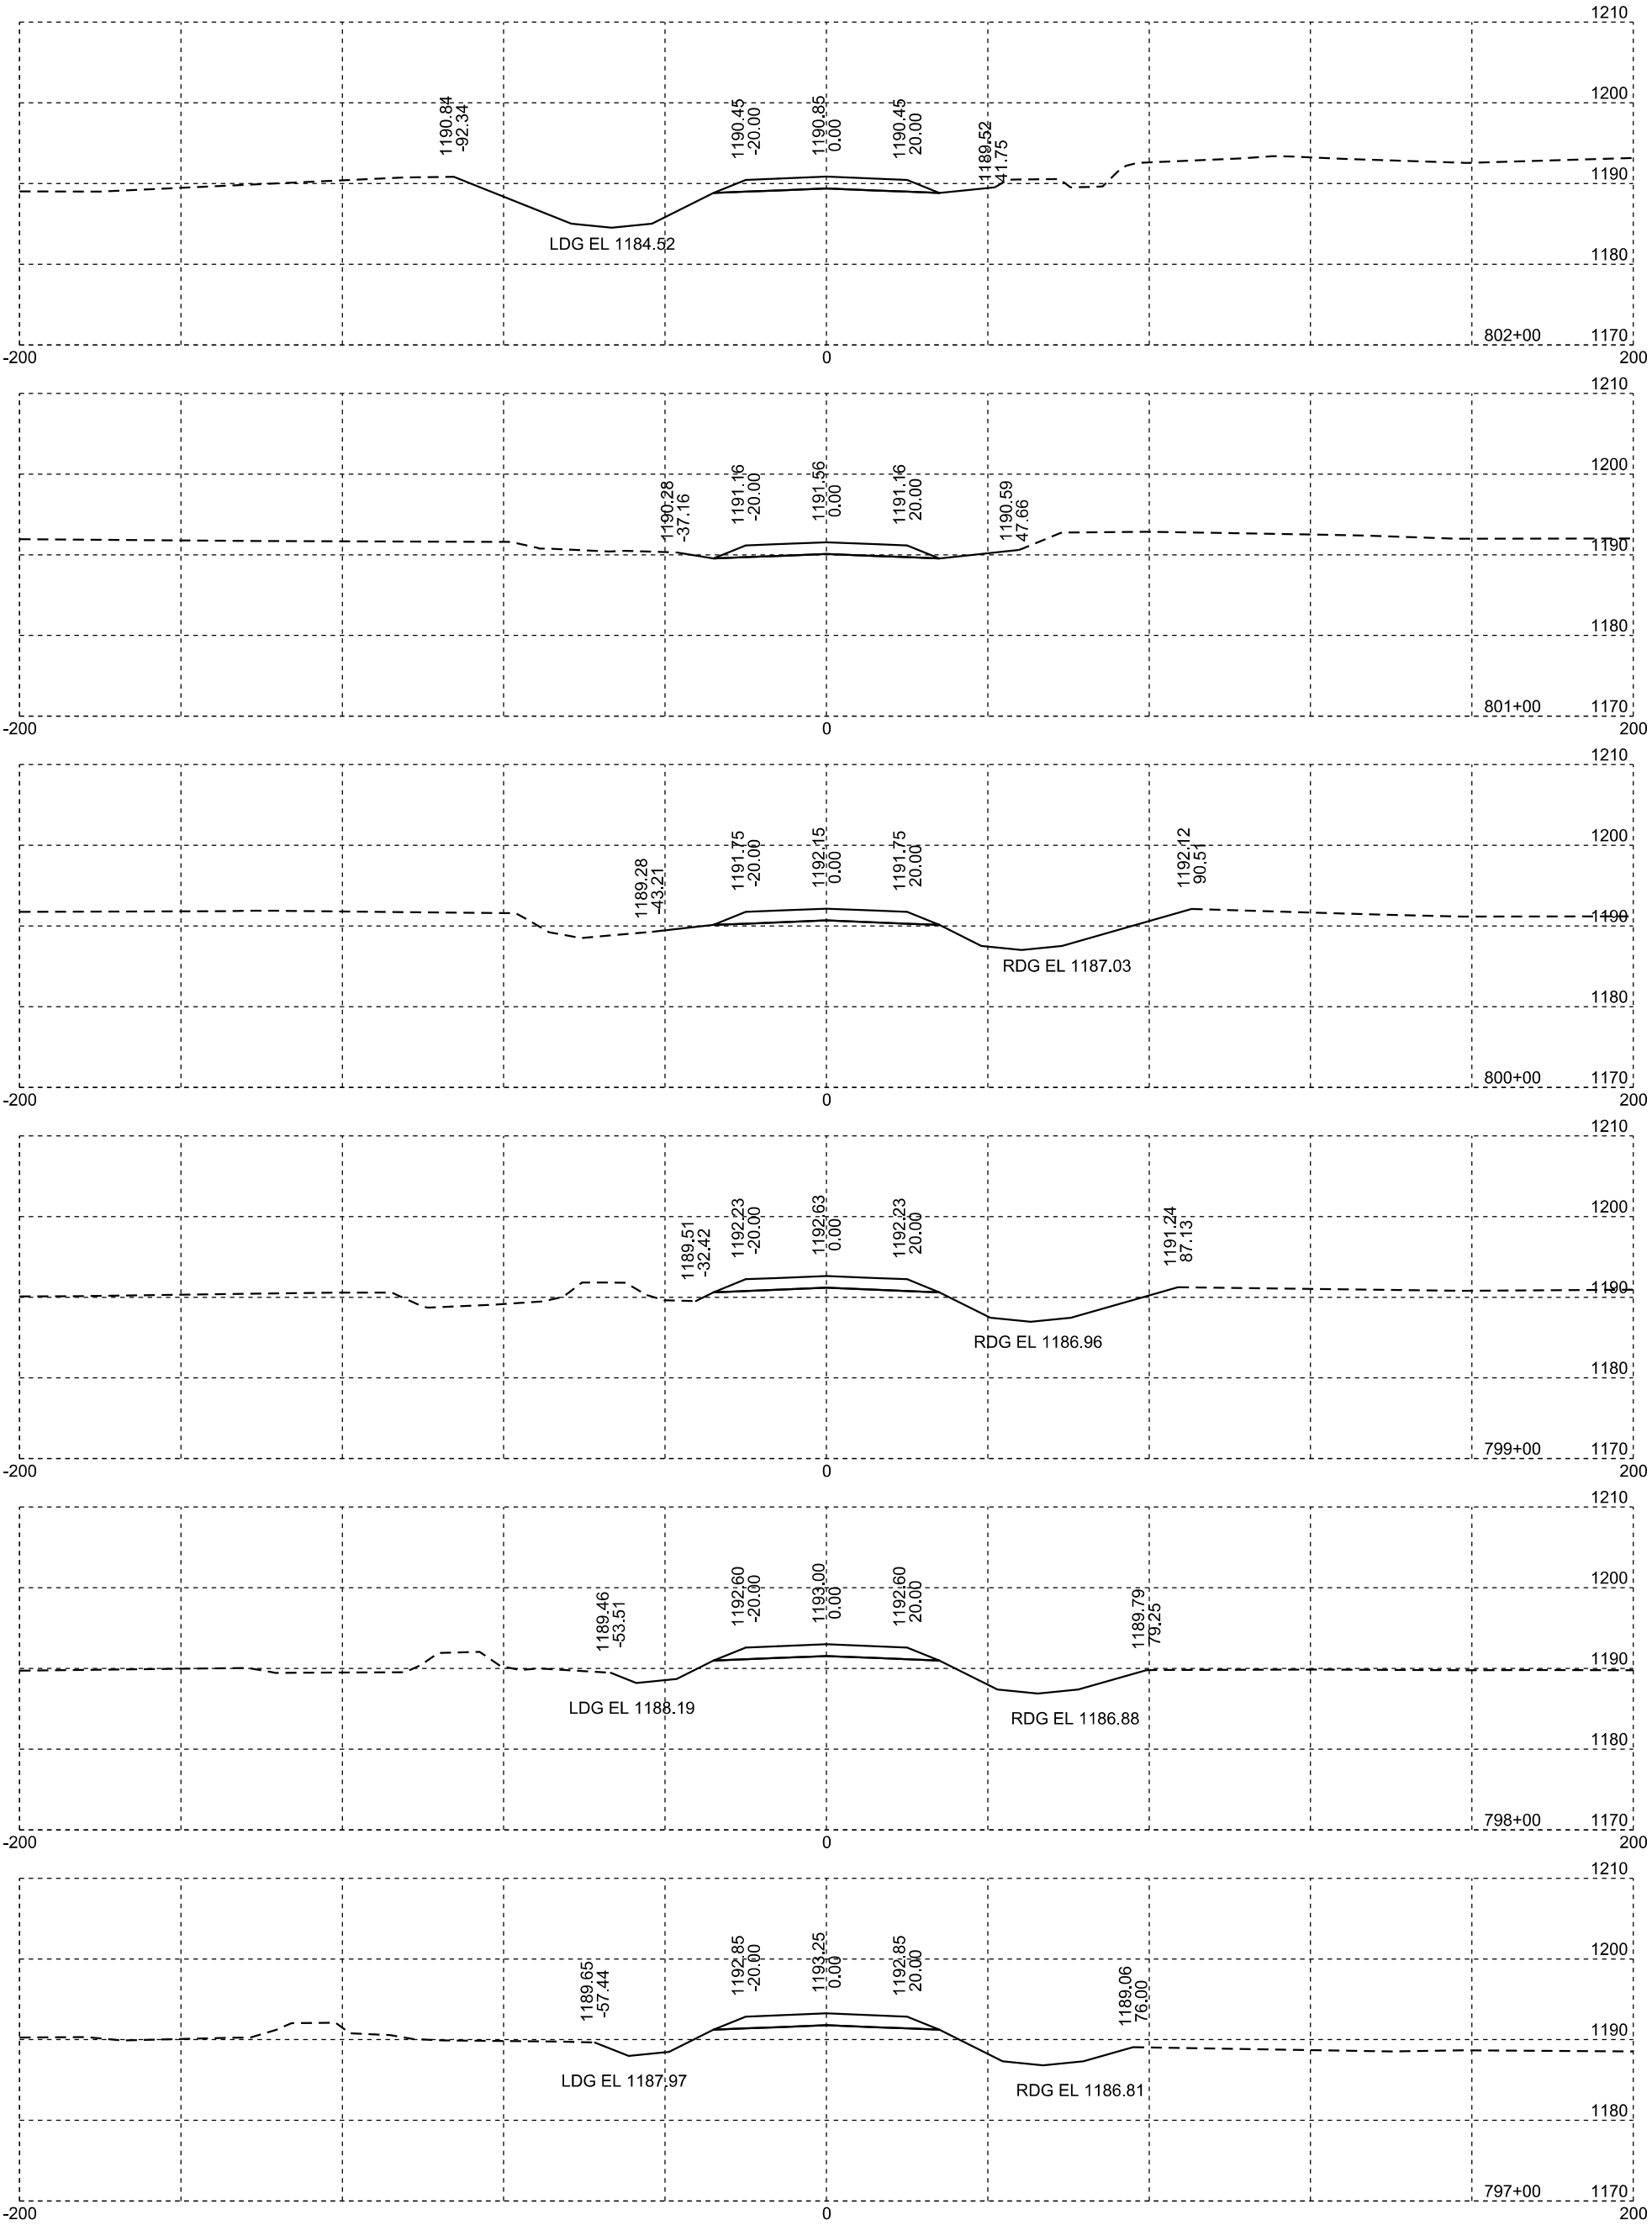


The following cross sections define the final surfacing configuration after traffic control surfacing has been removed.

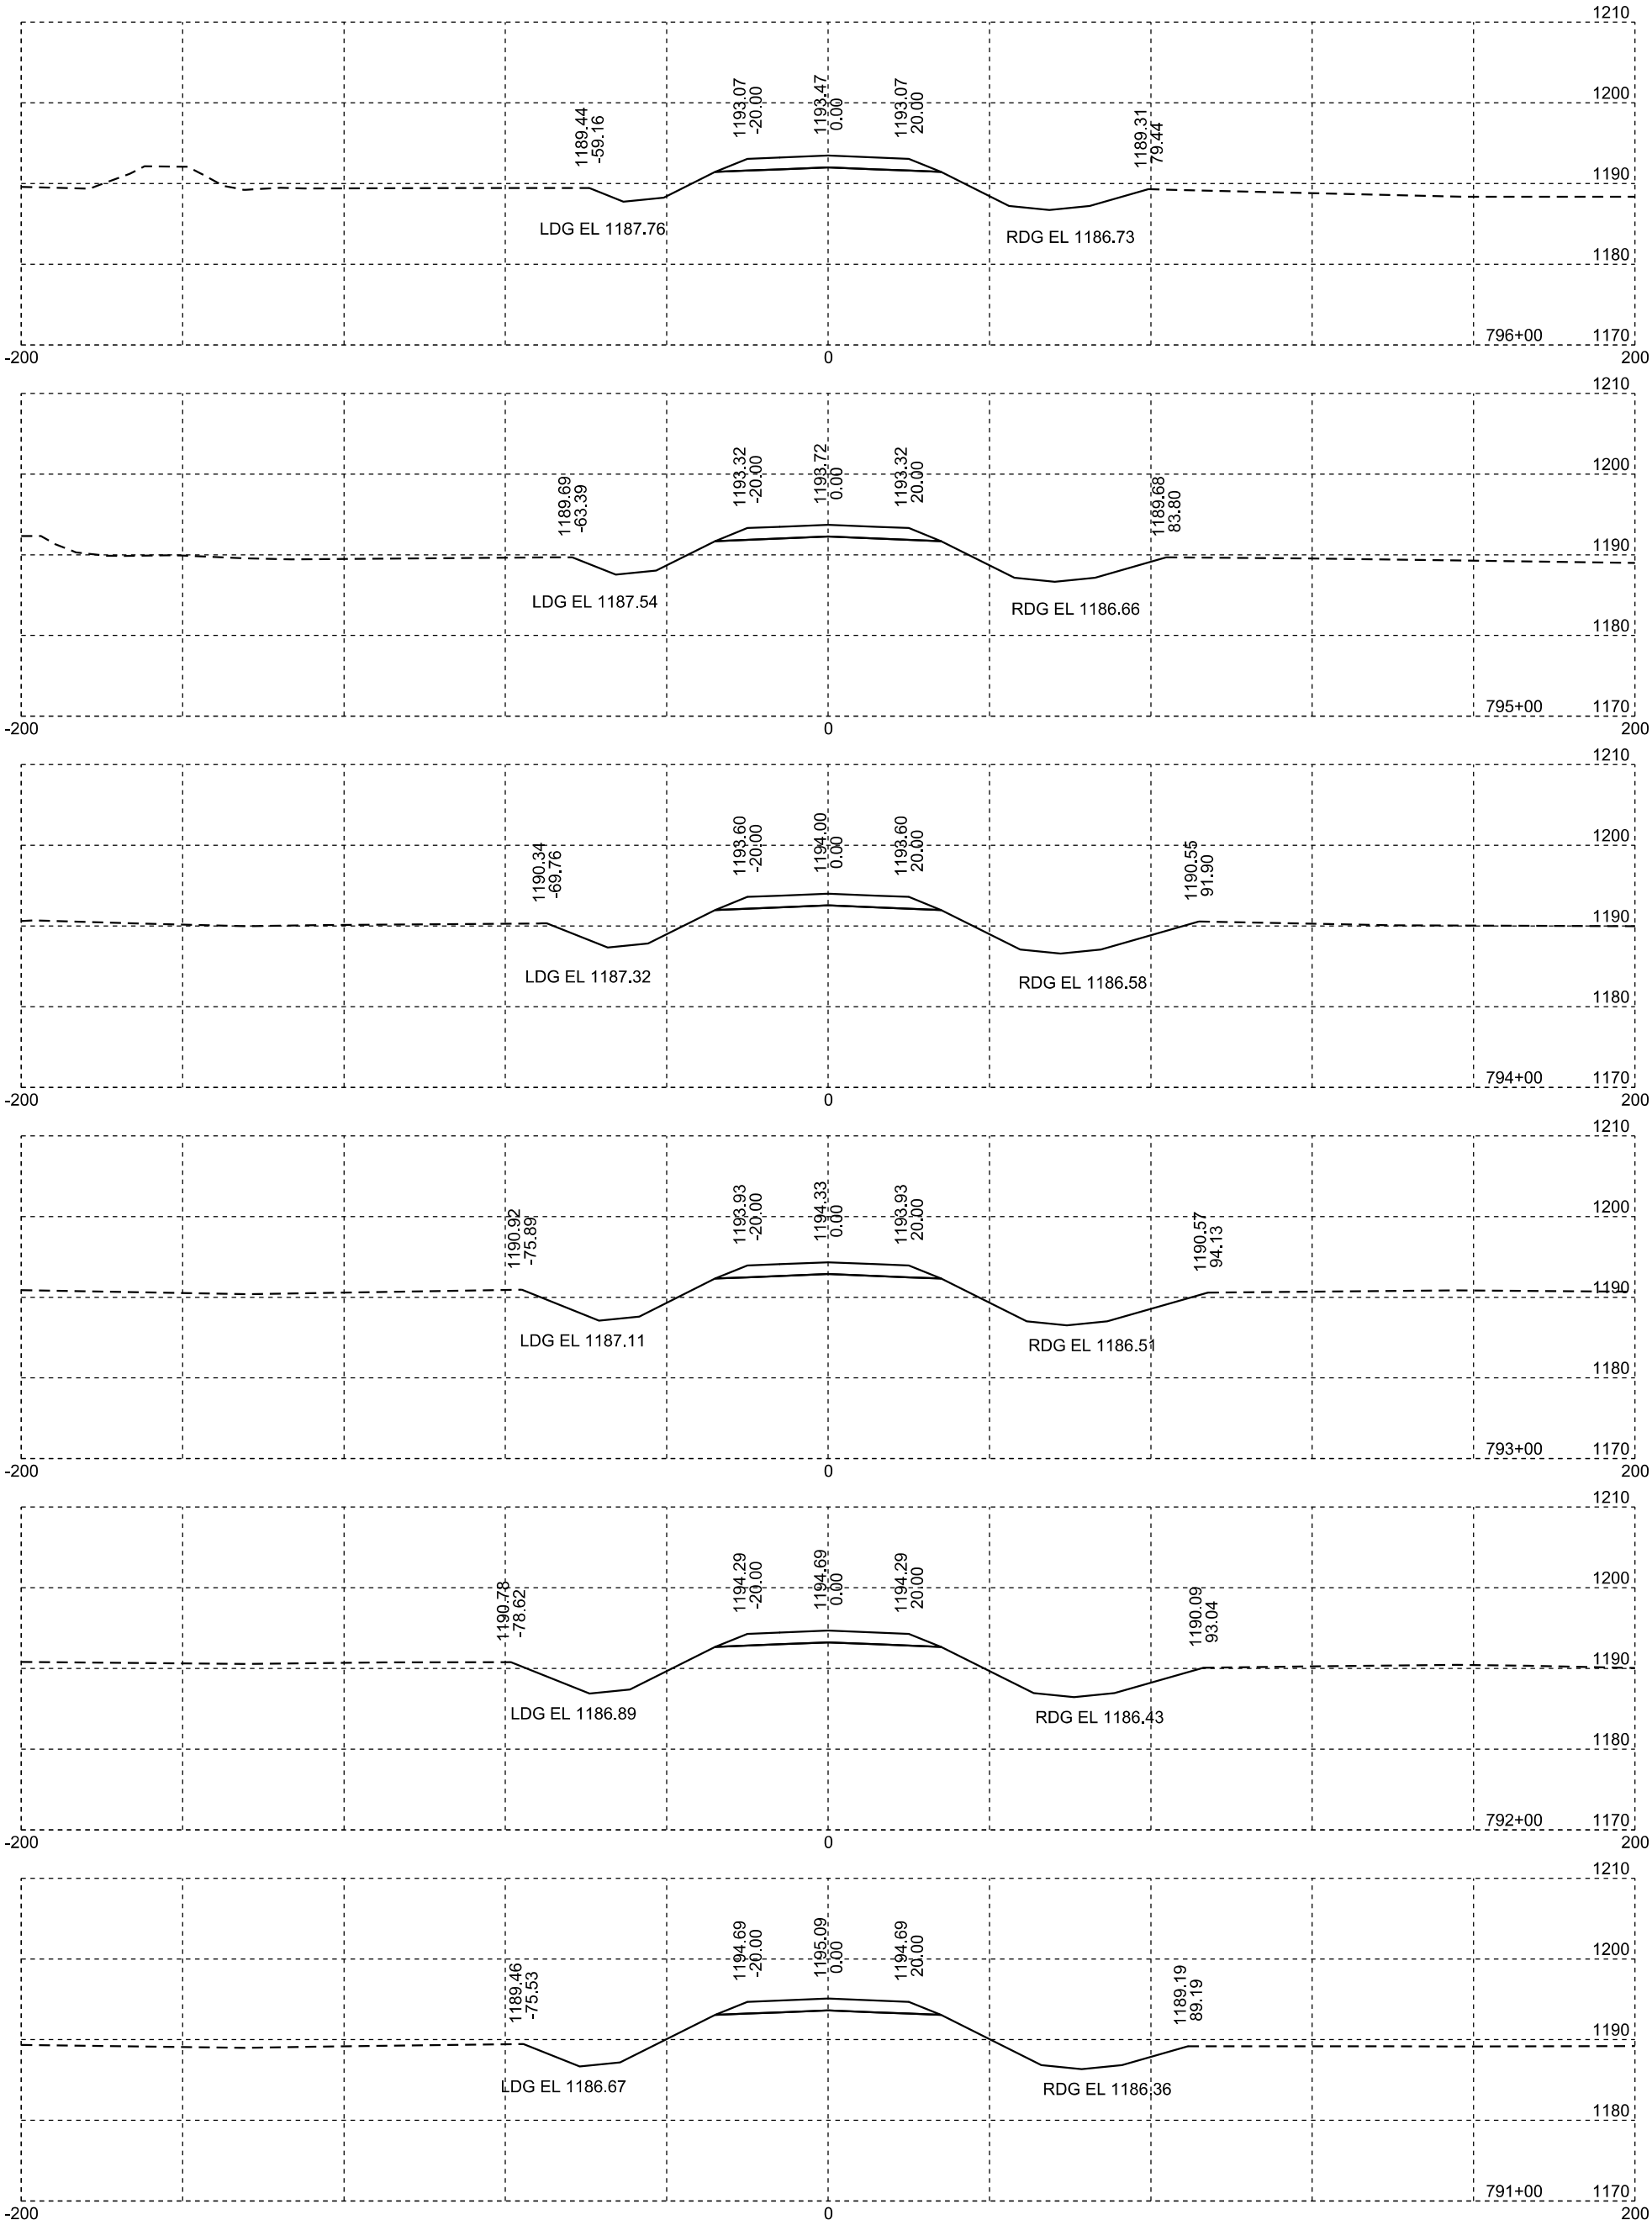


The following cross sections define the final surfacing configuration after traffic control surfacing has been removed.

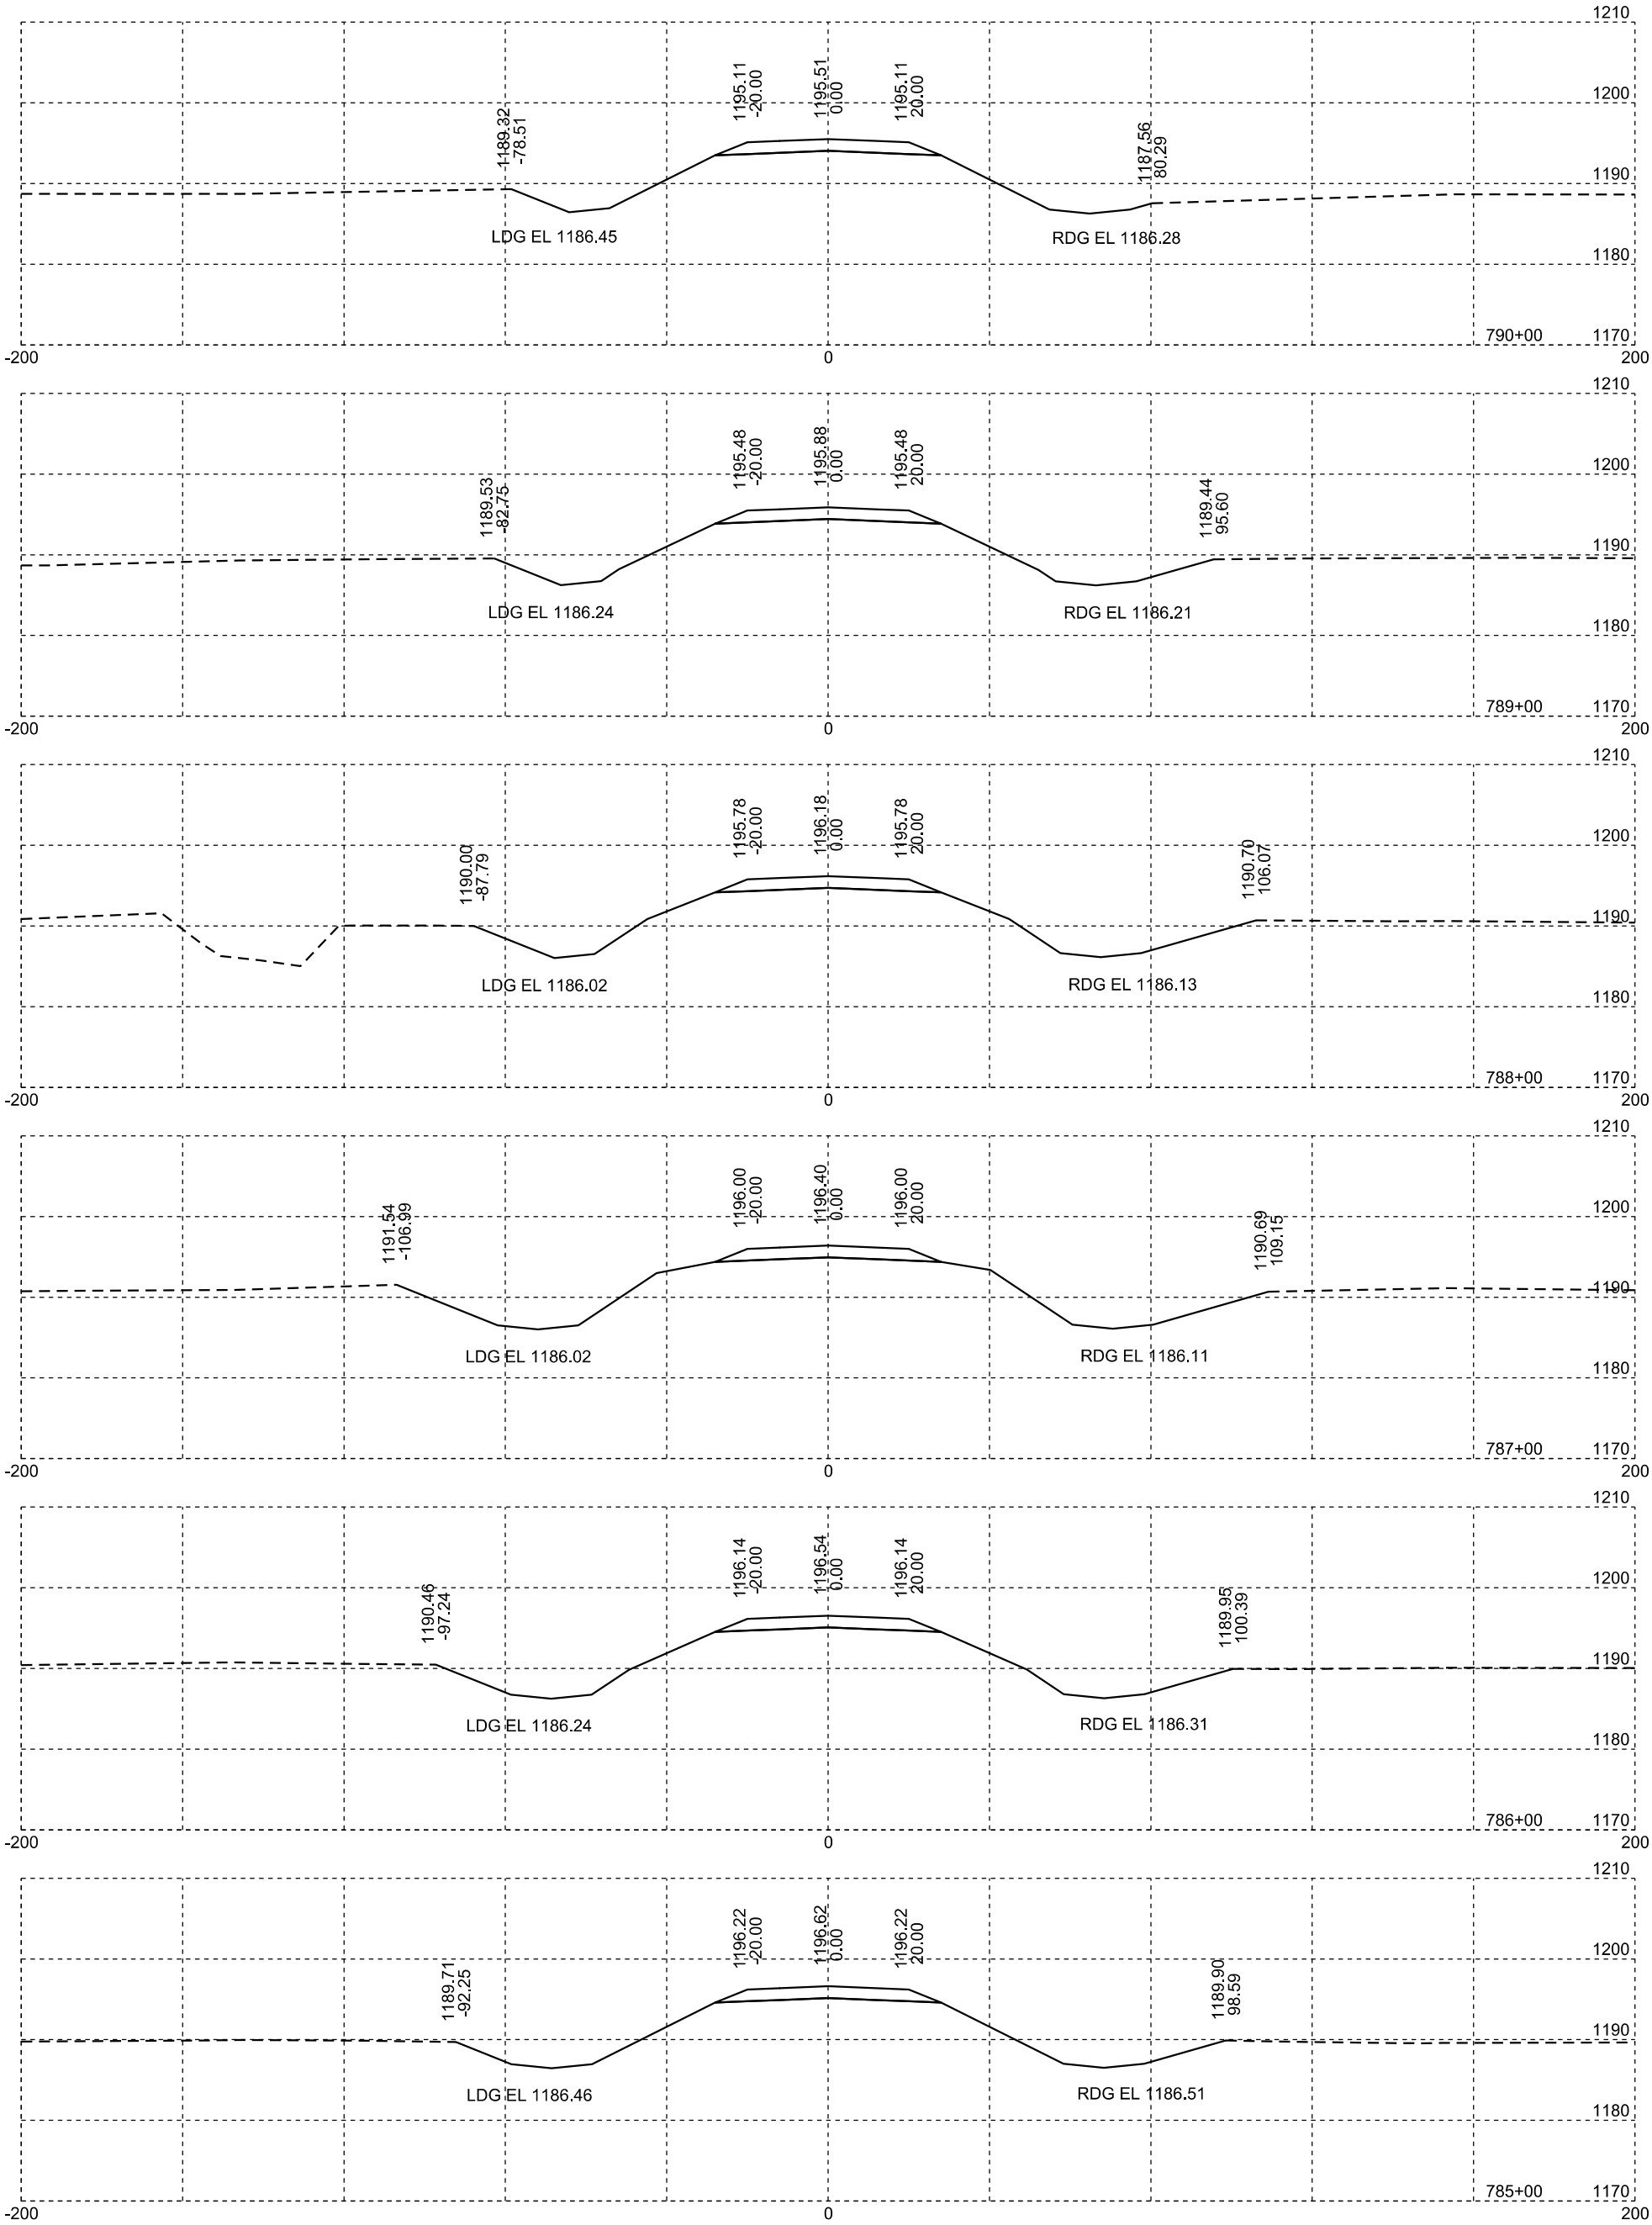


The following cross sections define the final surfacing configuration after traffic control surfacing has been removed.

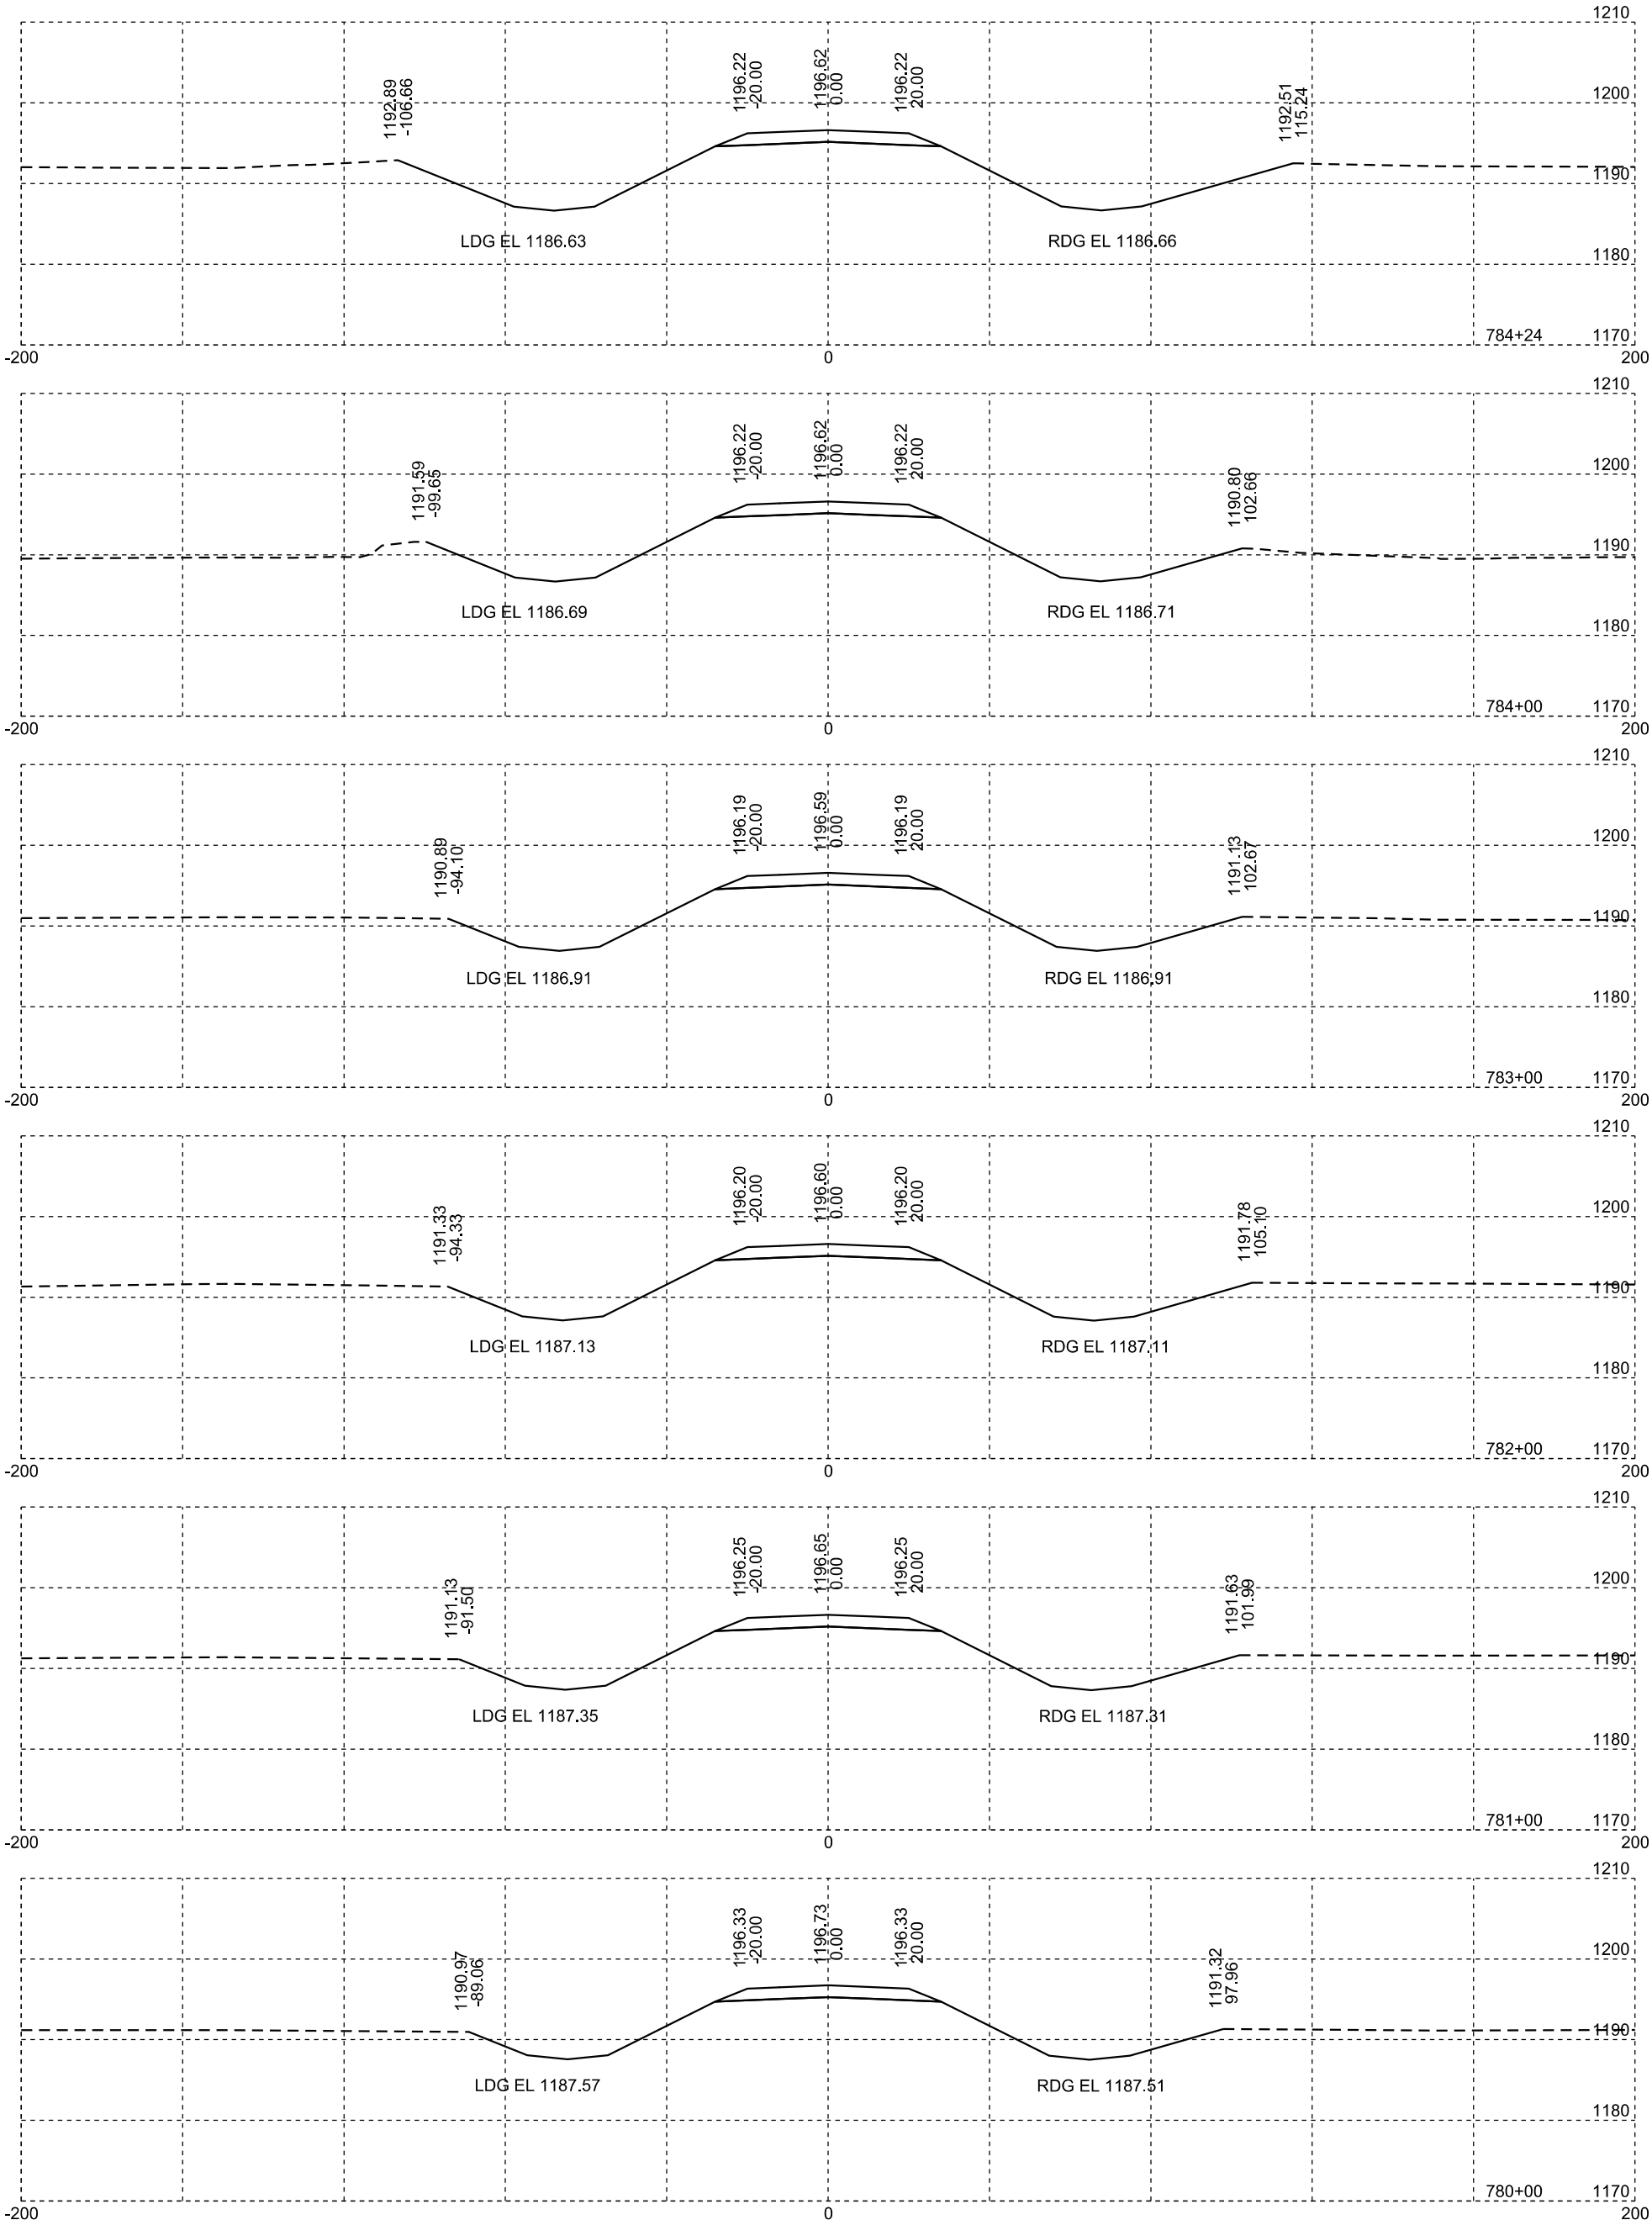


The following cross sections define the final surfacing configuration after traffic control surfacing has been removed.

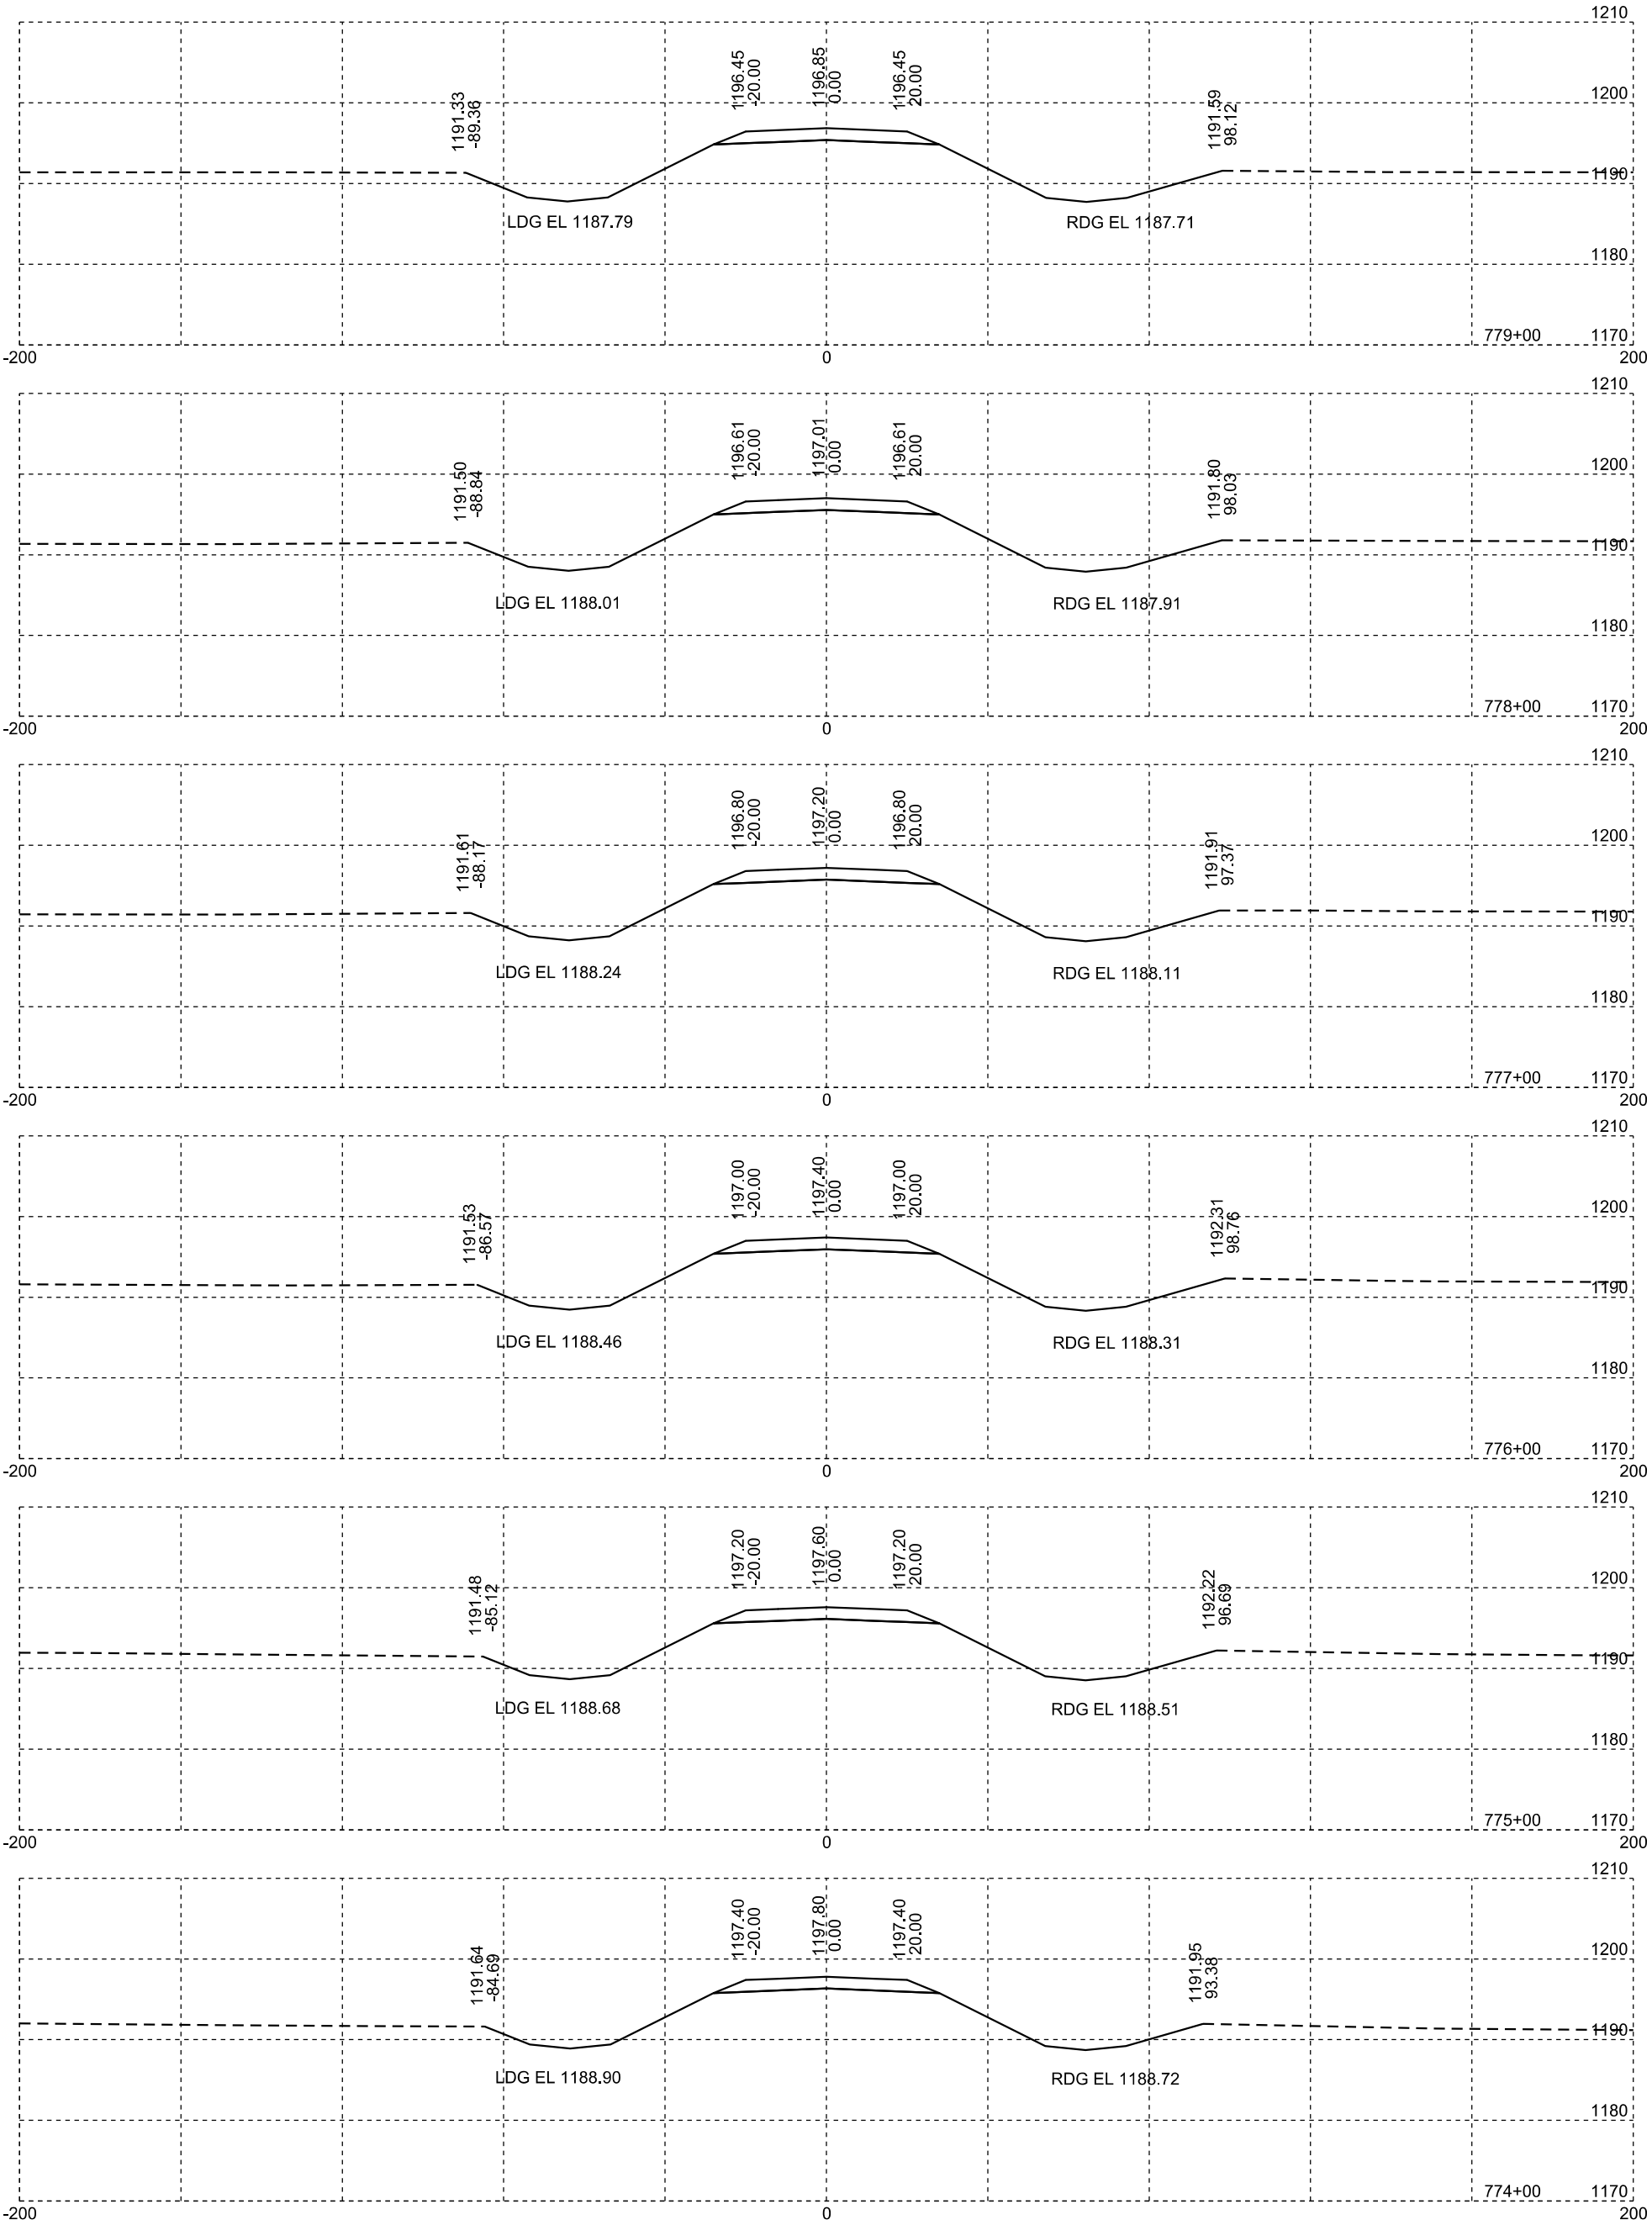

The following cross sections define the final surfacing configuration after traffic control surfacing has been removed.

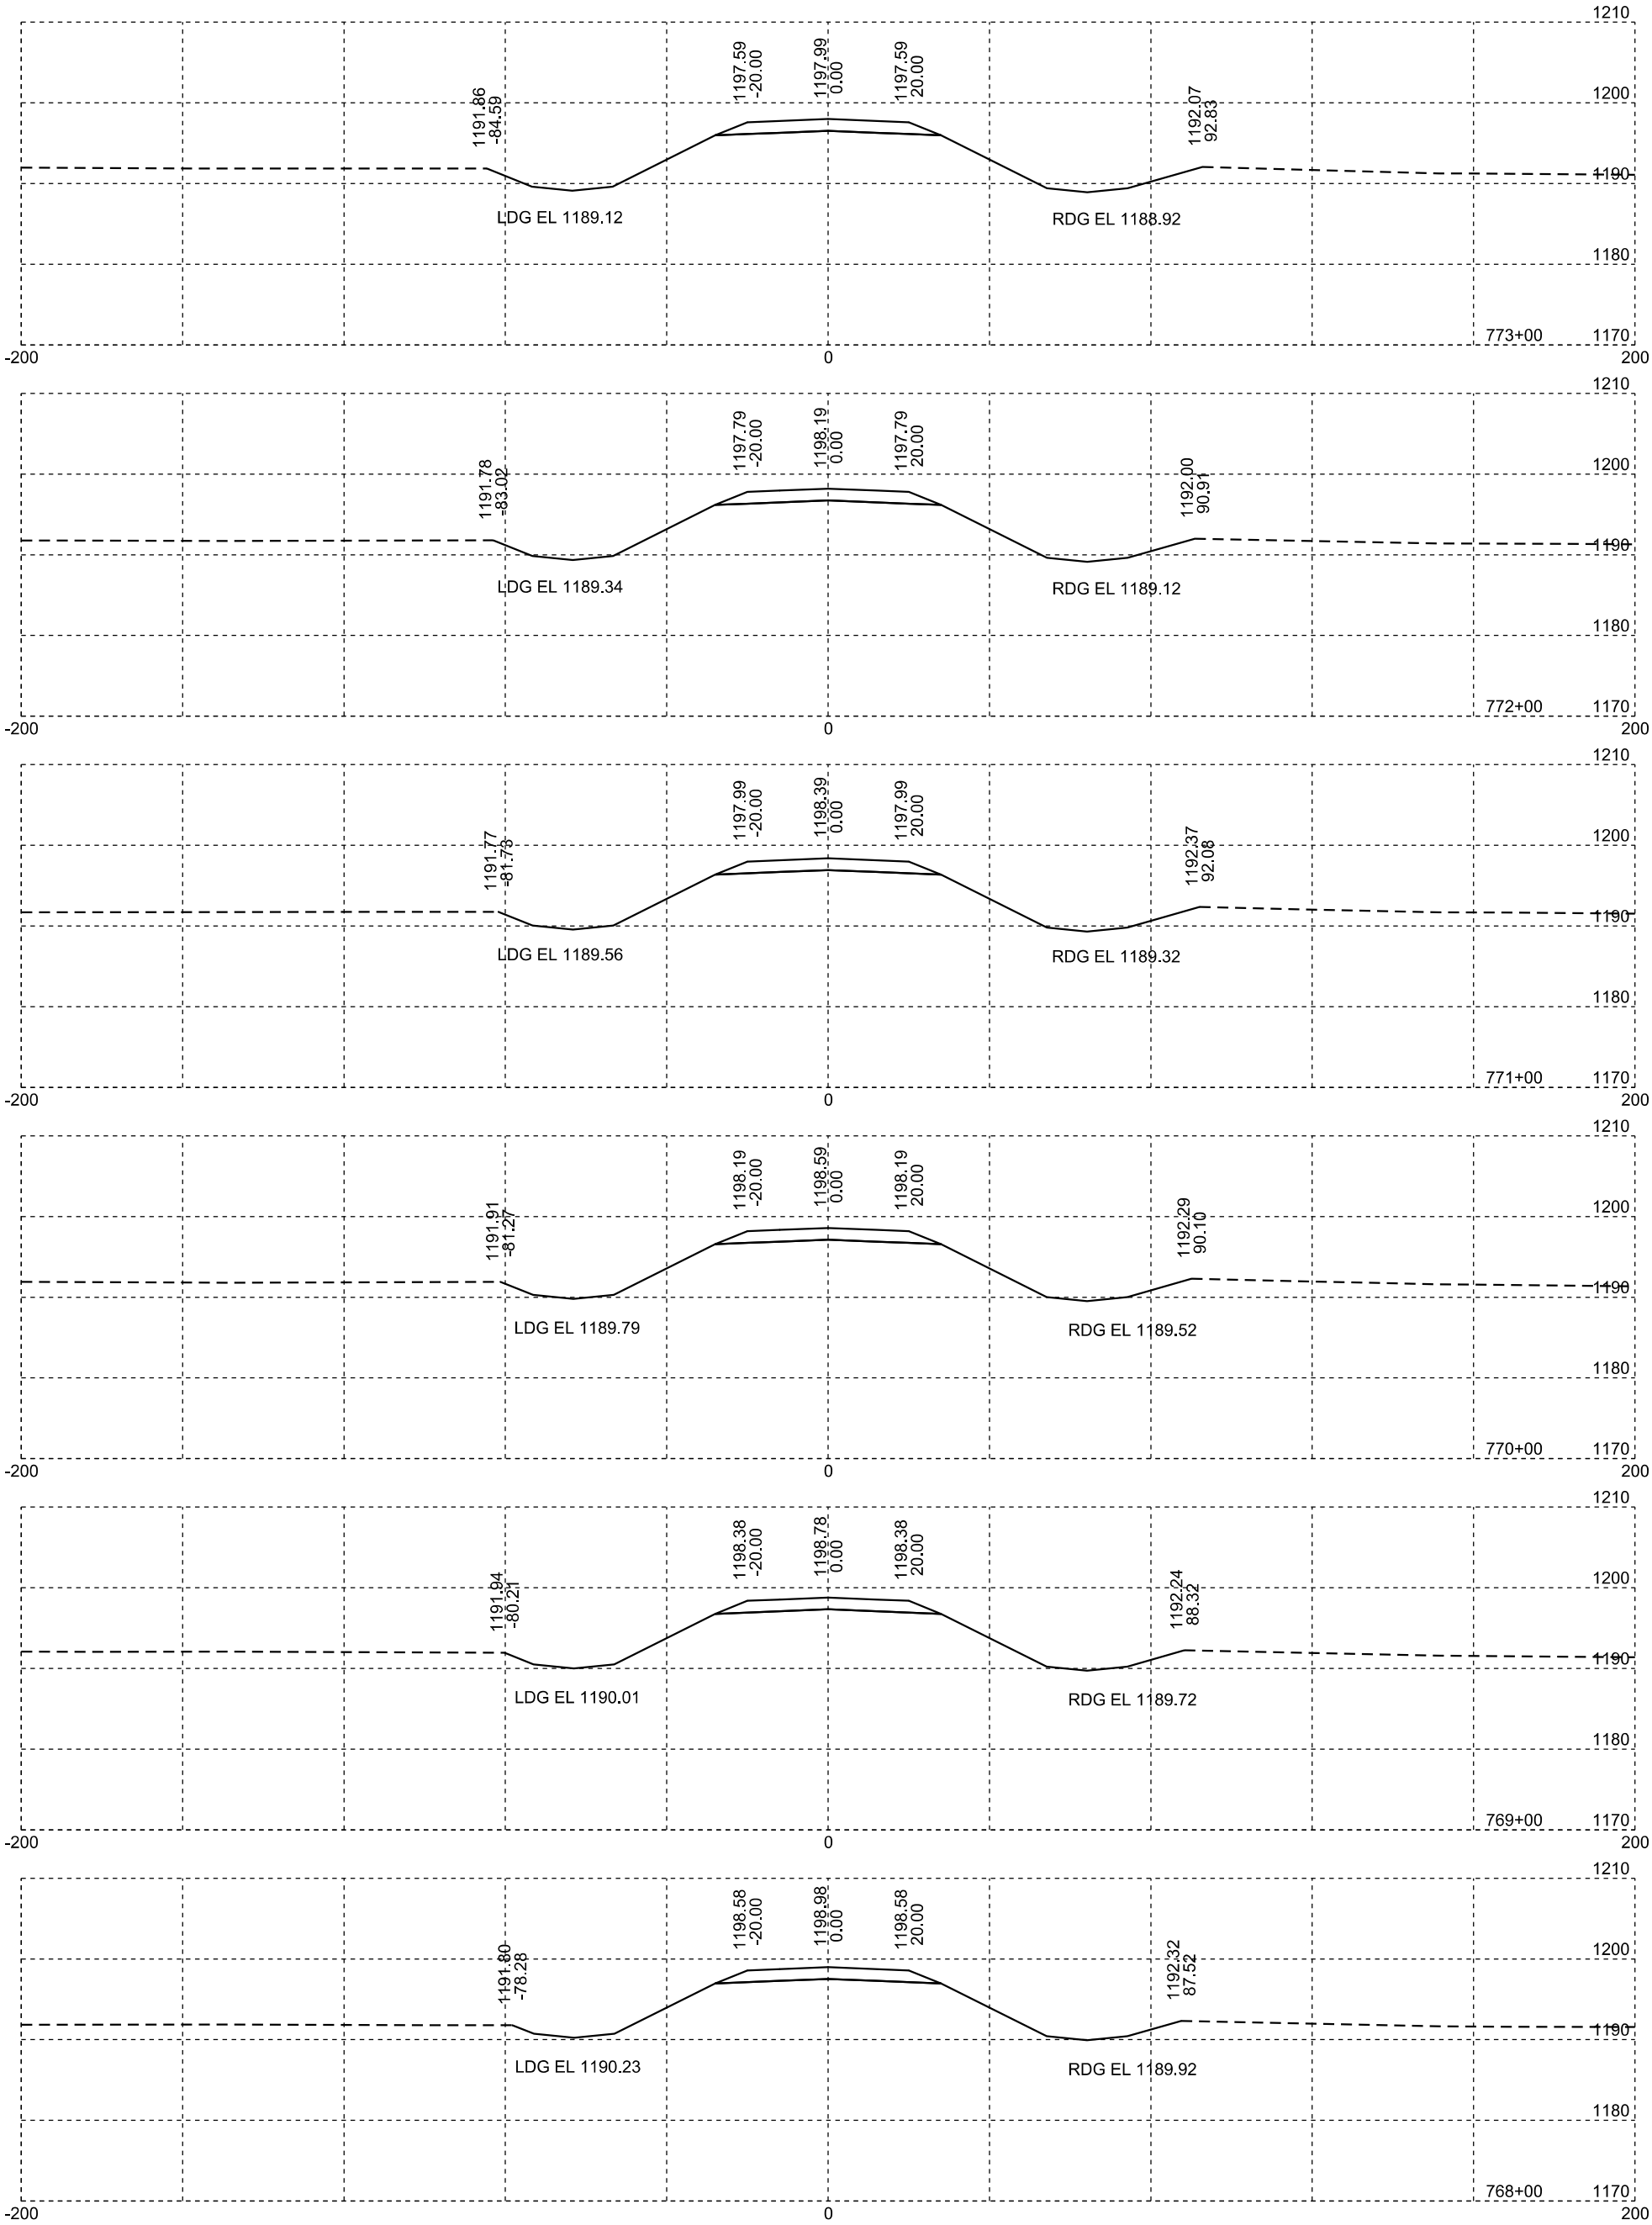


The following cross sections define the final surfacing configuration after traffic control surfacing has been removed.

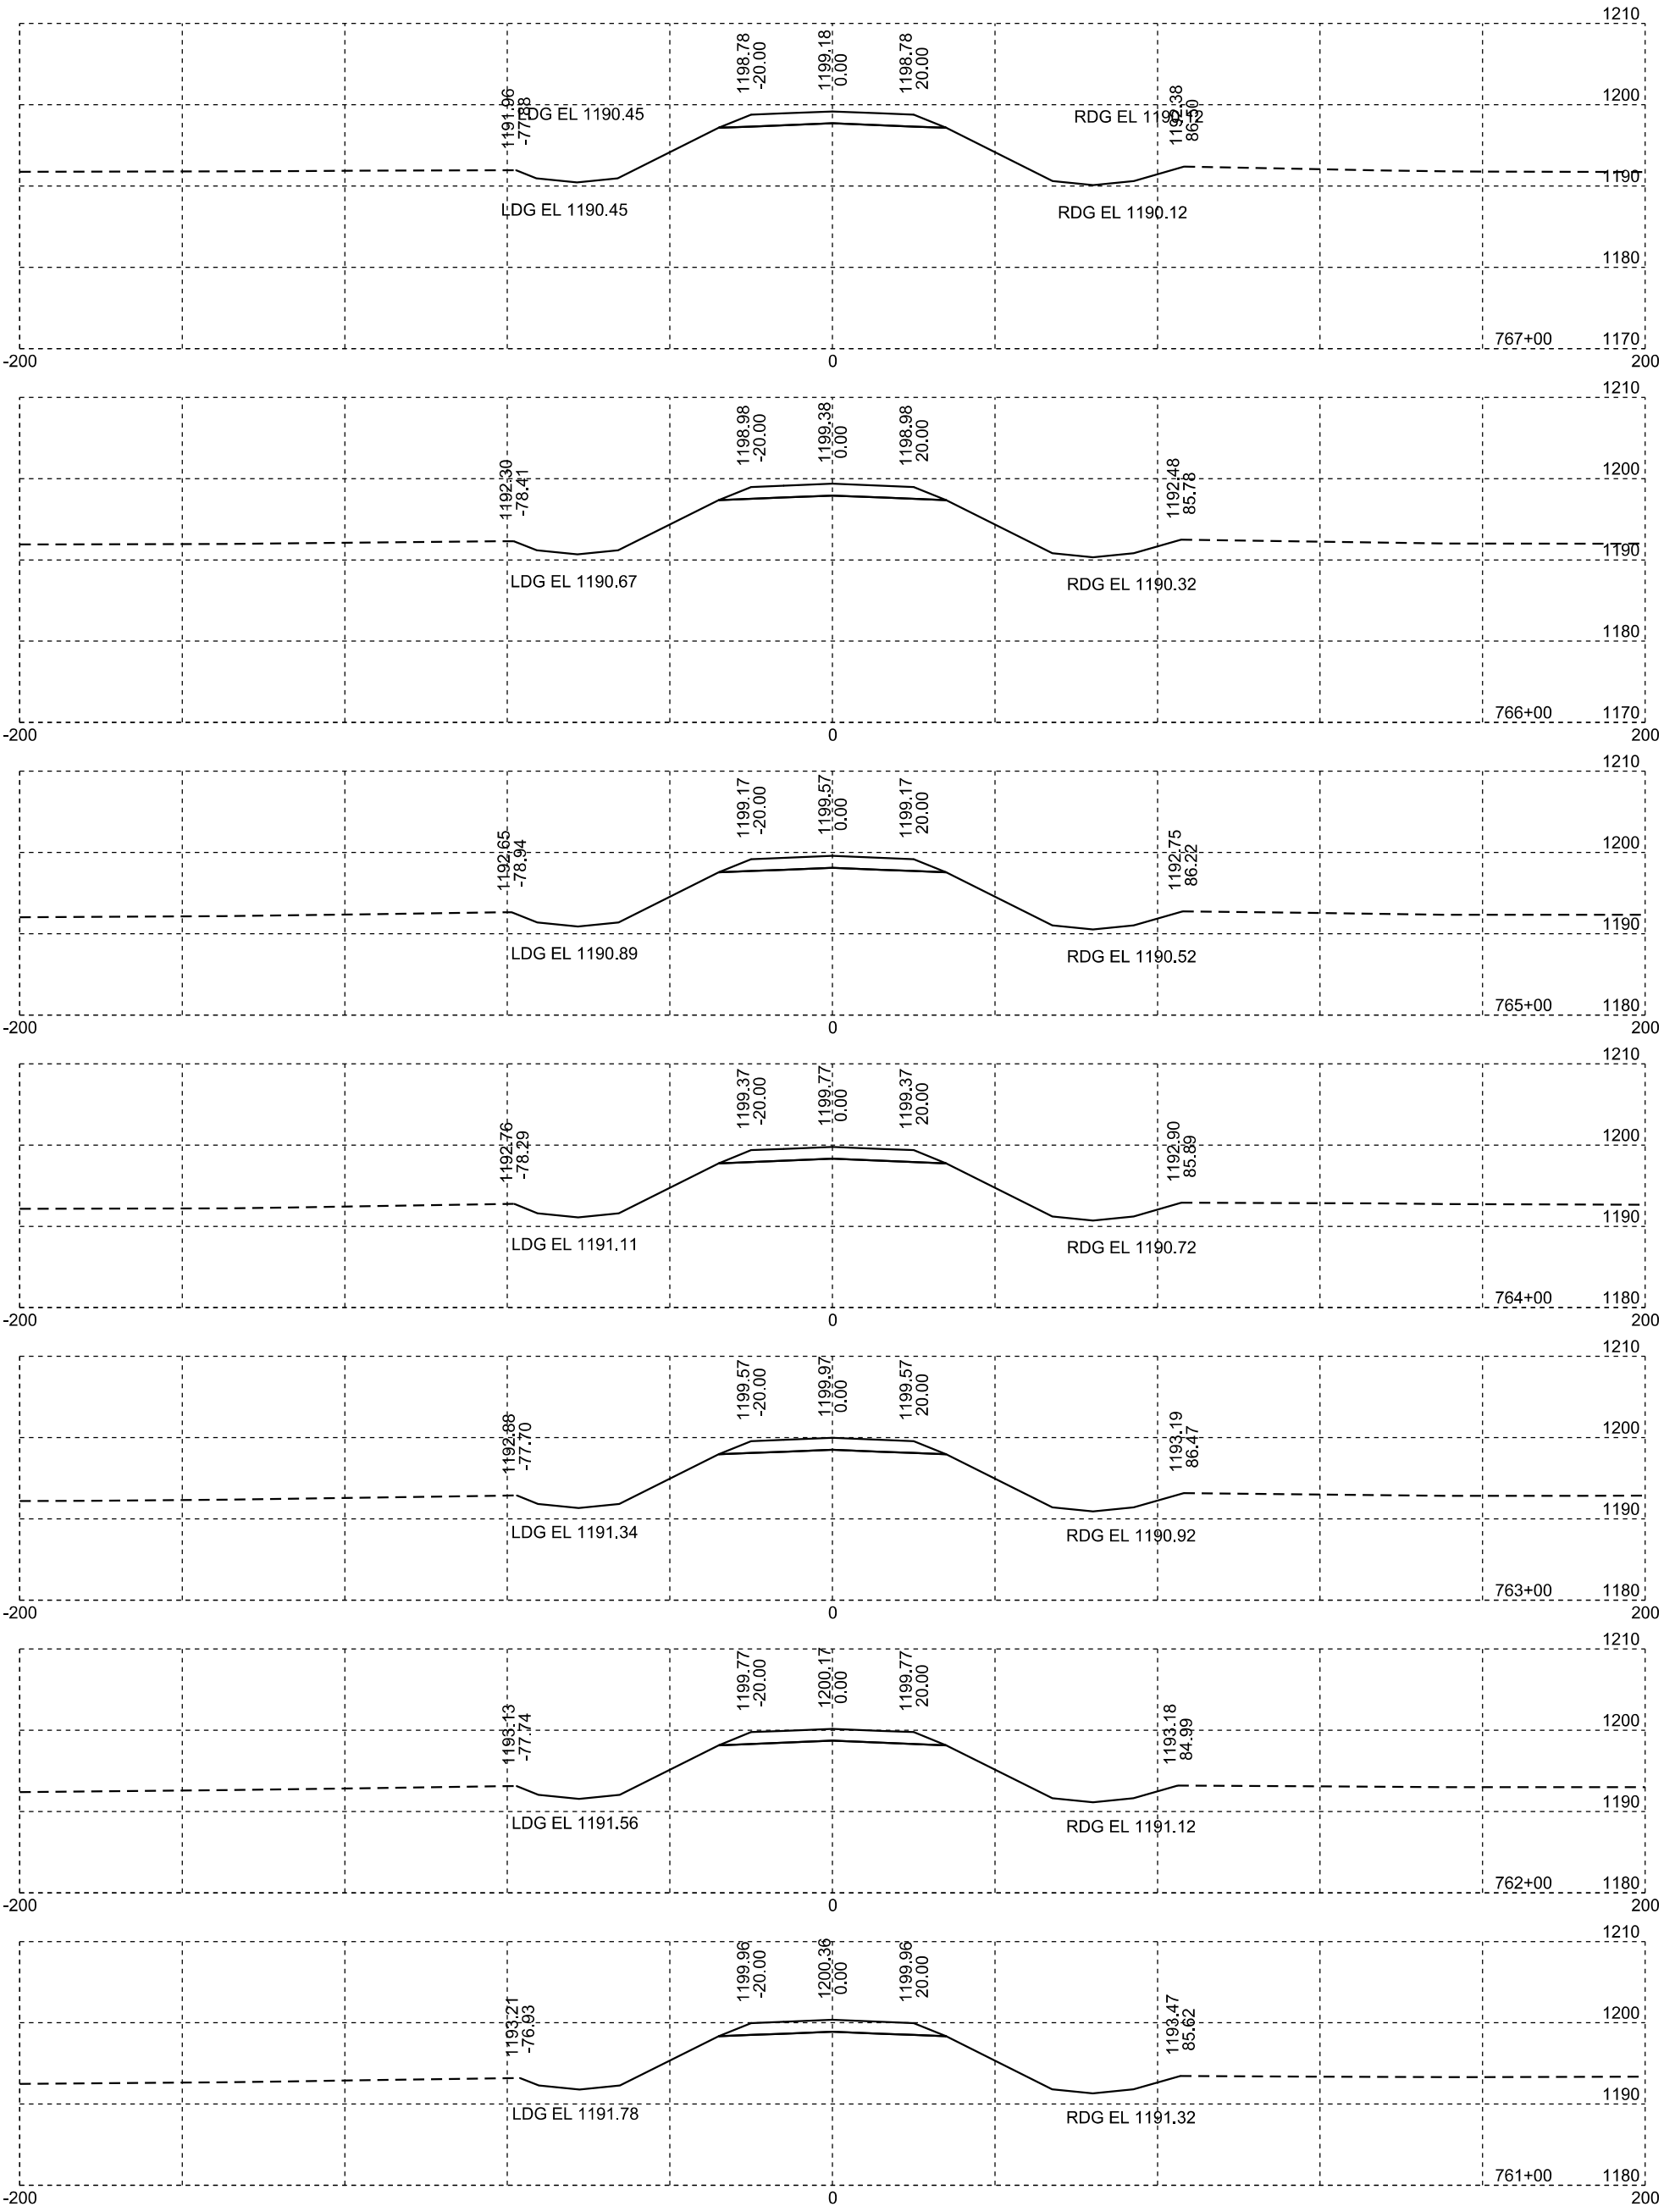


Plotting Date: 01/23/2025

STATE OF SOUTH DAKOTA	PROJECT	SHEET NO.	TOTAL SHEETS
	P-CR 0046(73)366 & P-CR 0011(152)34		


The following cross sections define the final surfacing configuration after traffic control surfacing has been removed.

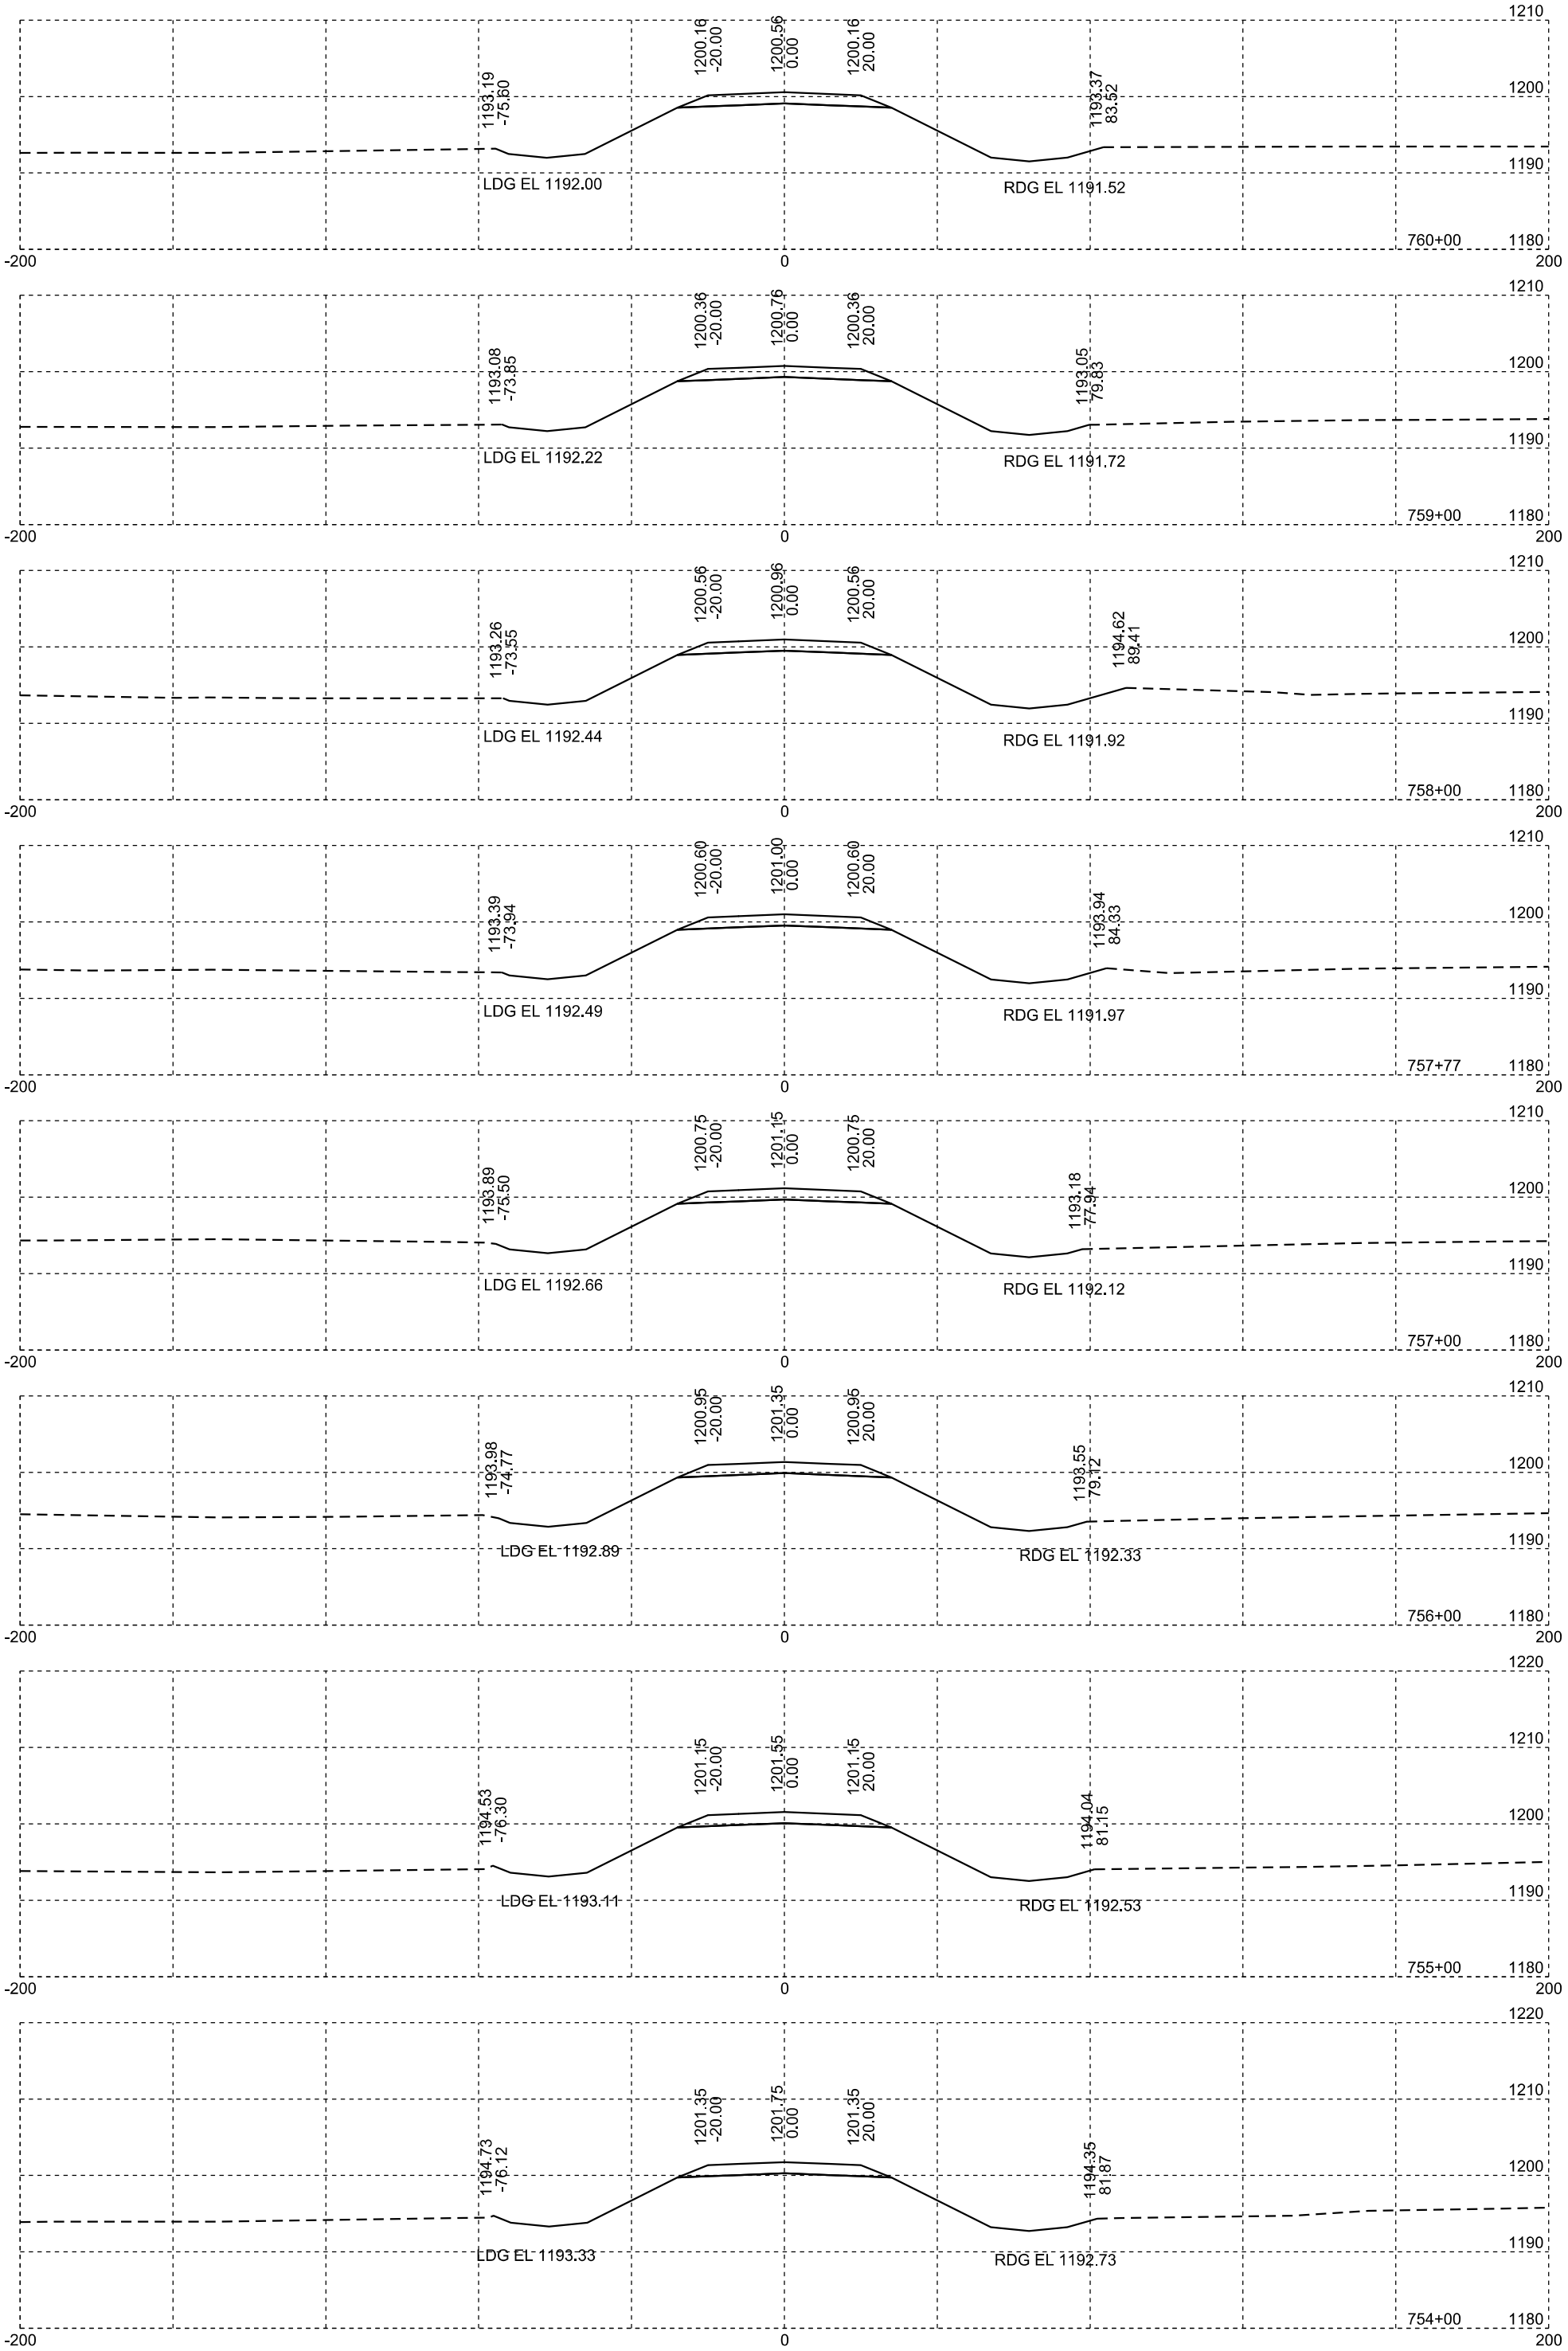


The following cross sections define the final surfacing configuration after traffic control surfacing has been removed.

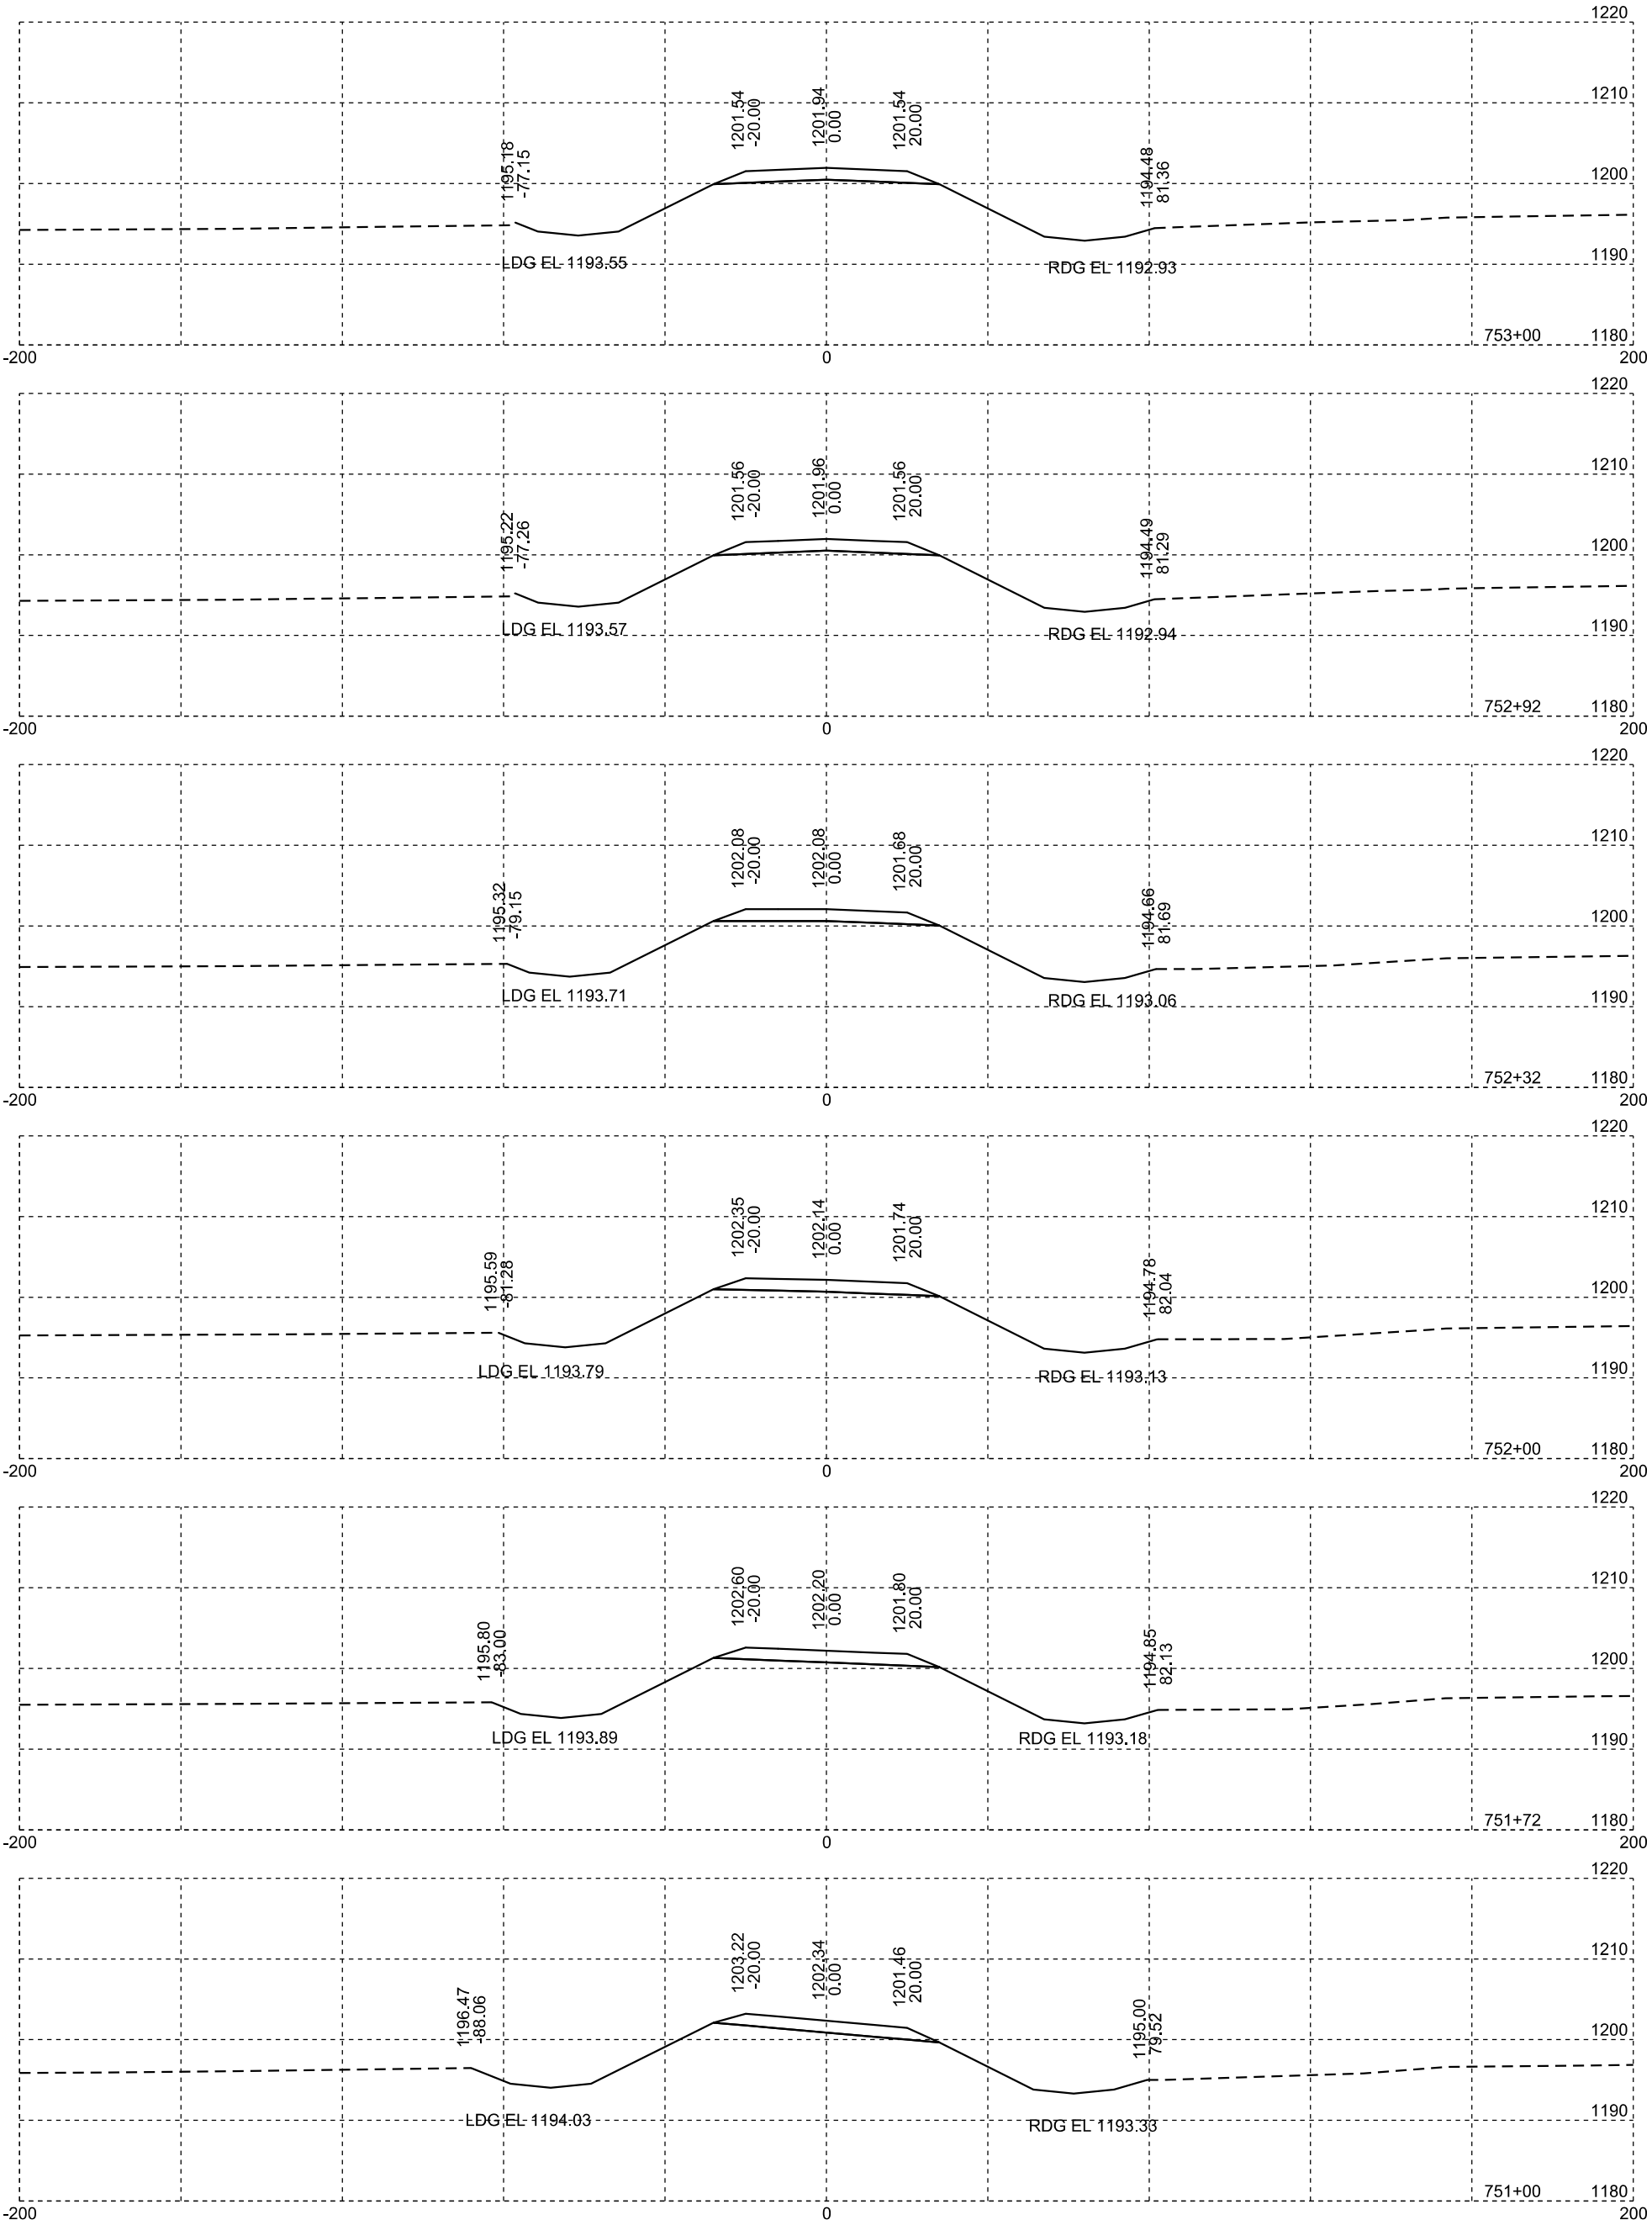


The following cross sections define the final surfacing configuration after traffic control surfacing has been removed.

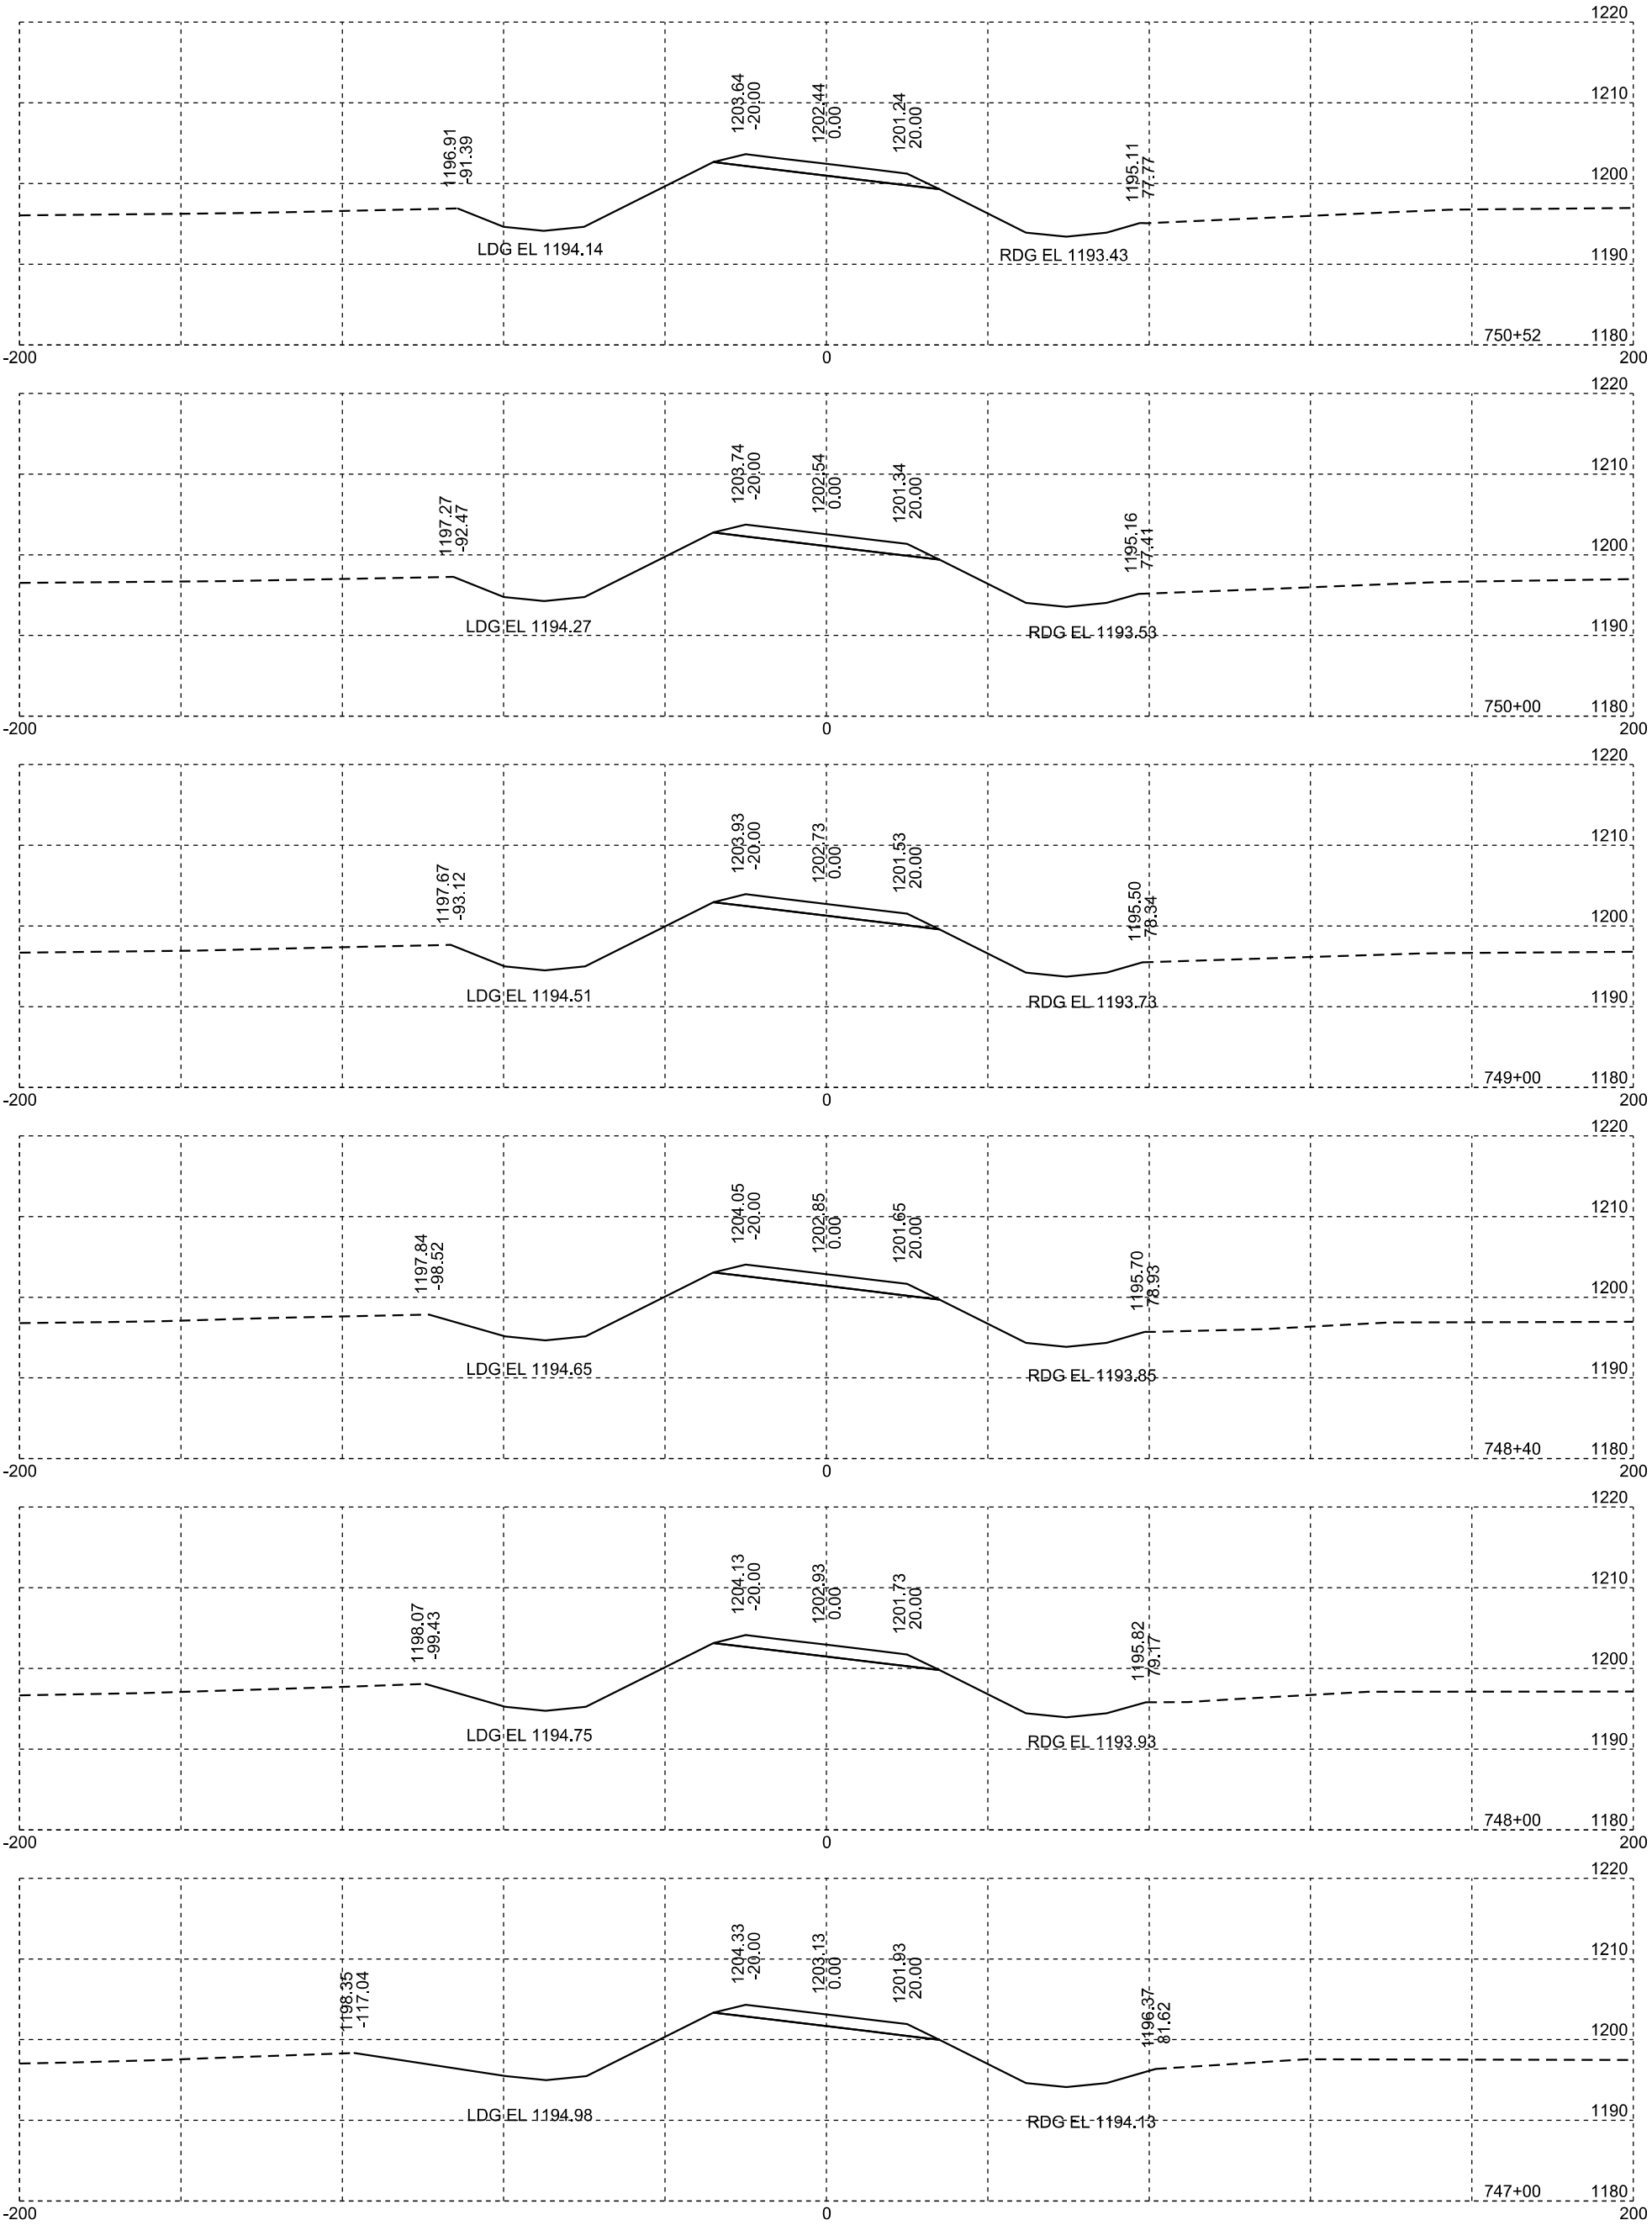

The following cross sections define the final surfacing configuration after traffic control surfacing has been removed.

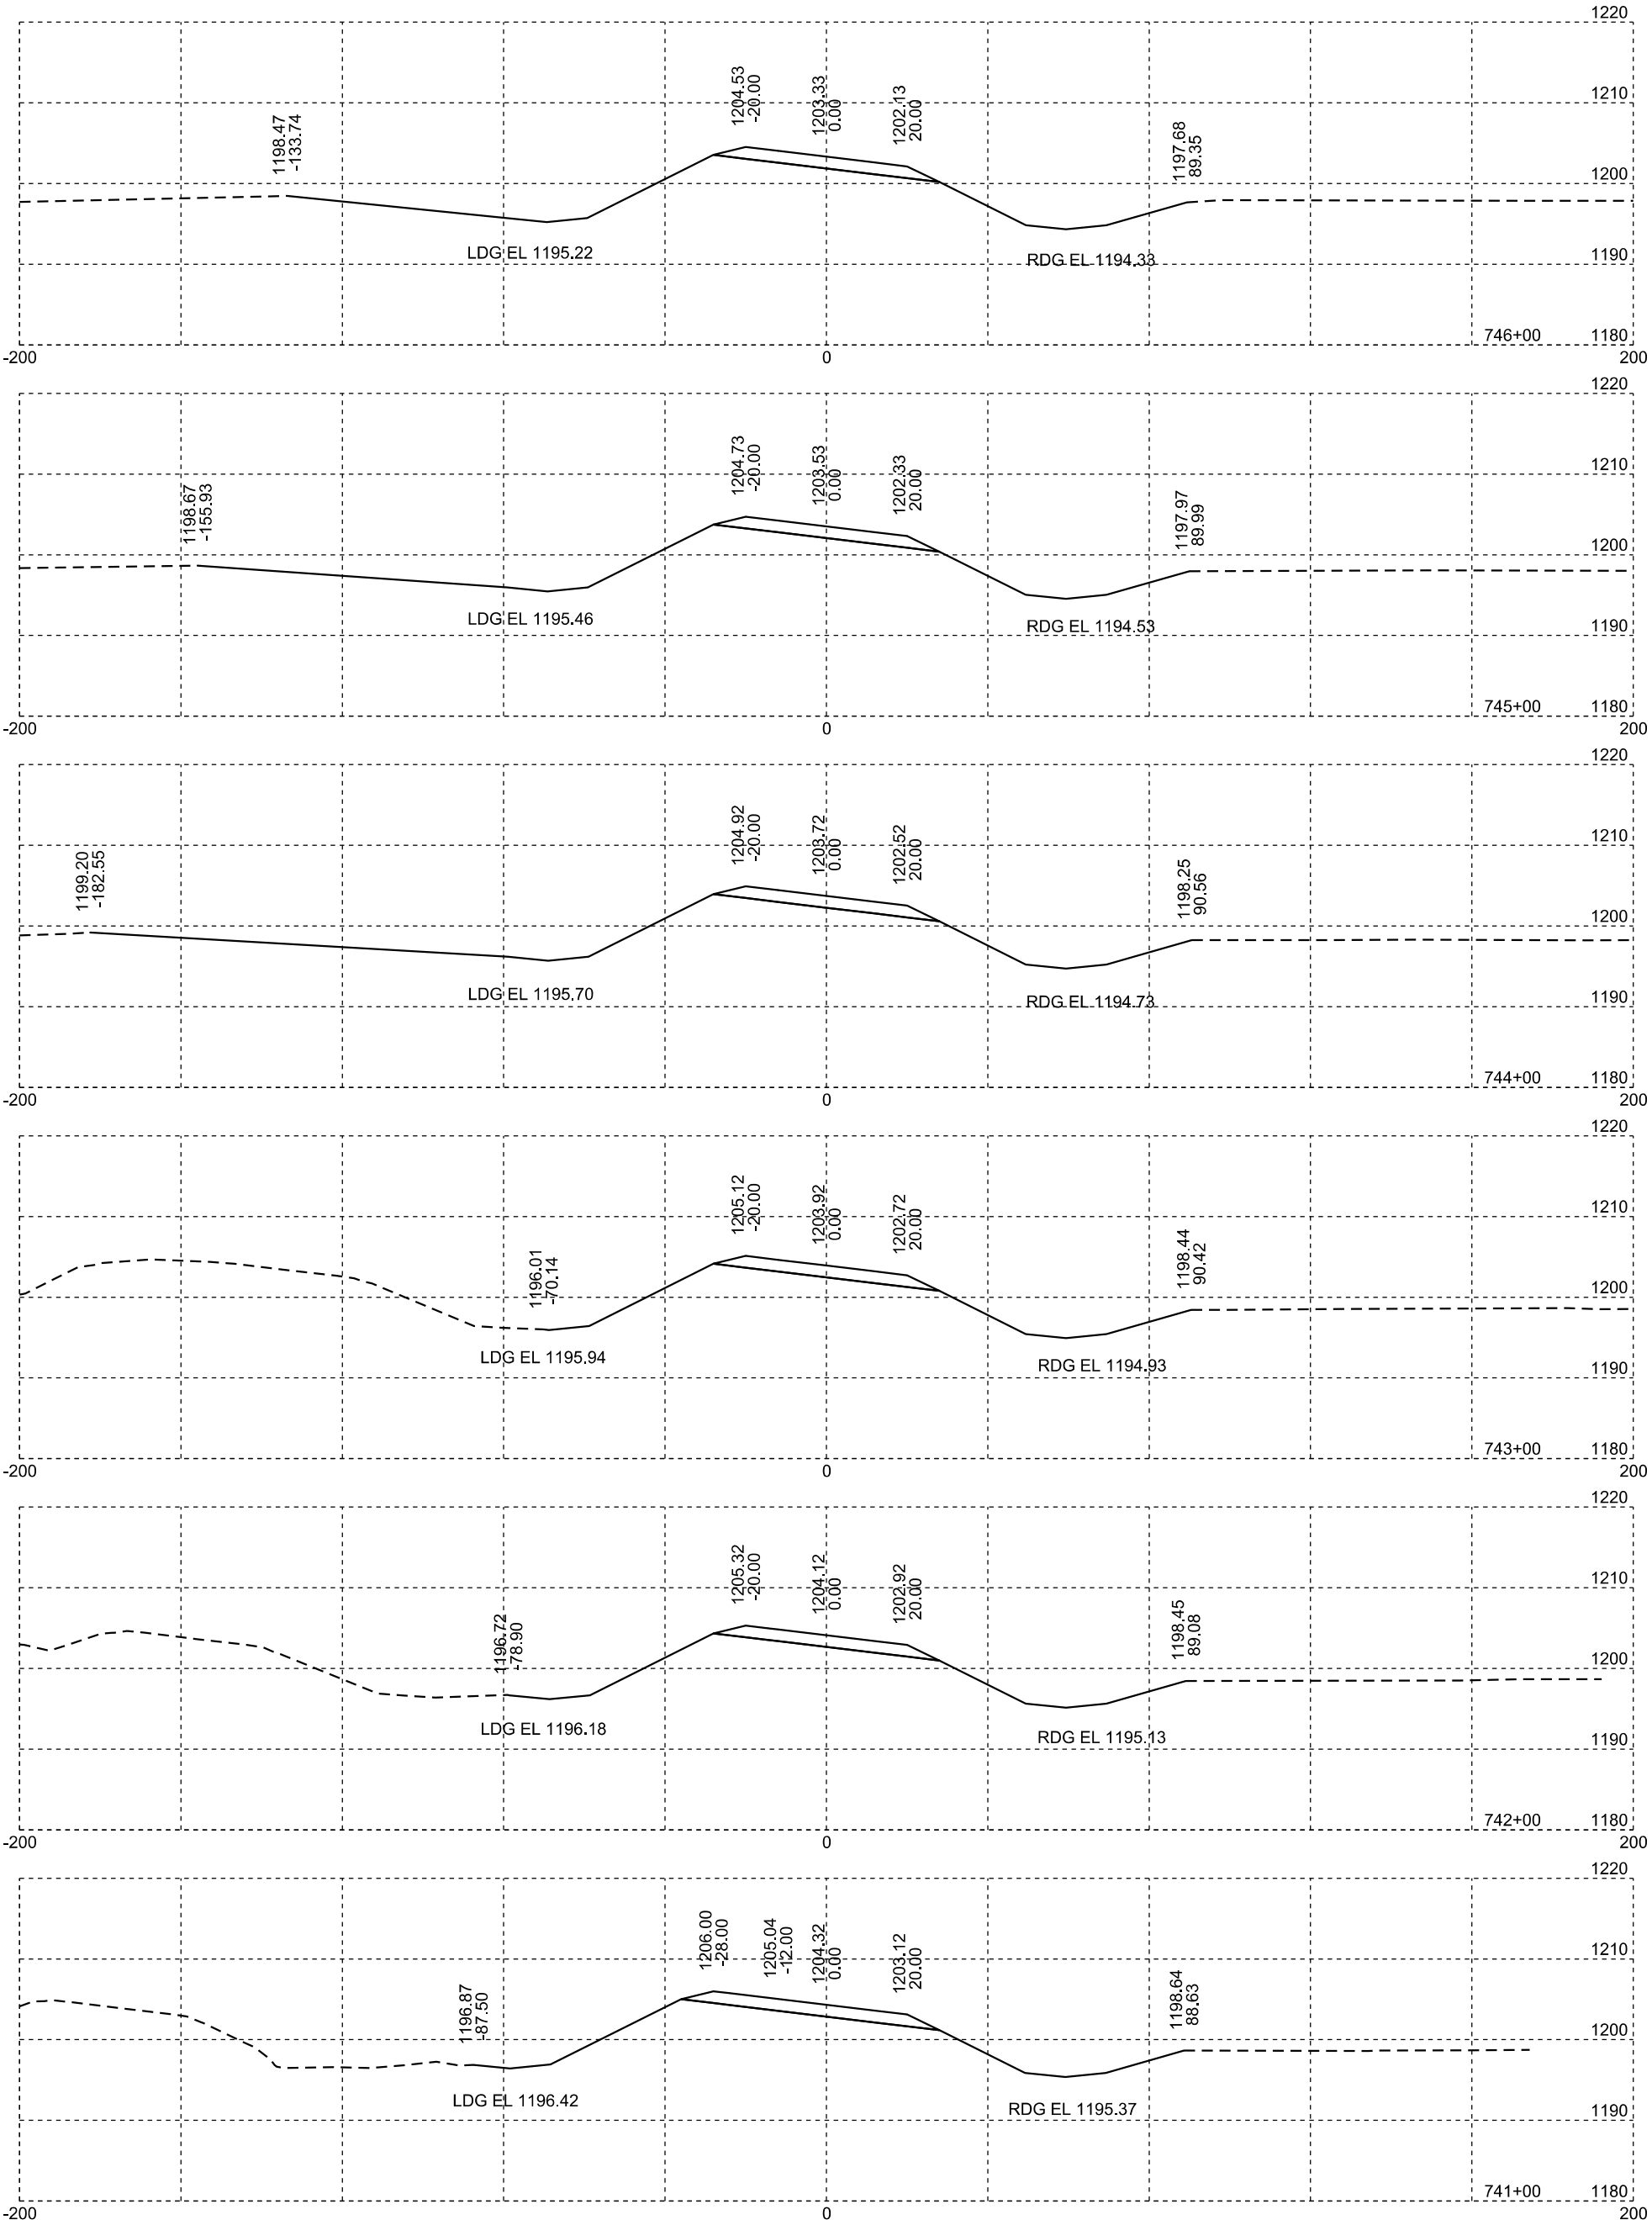

The following cross sections define the final surfacing configuration after traffic control surfacing has been removed.

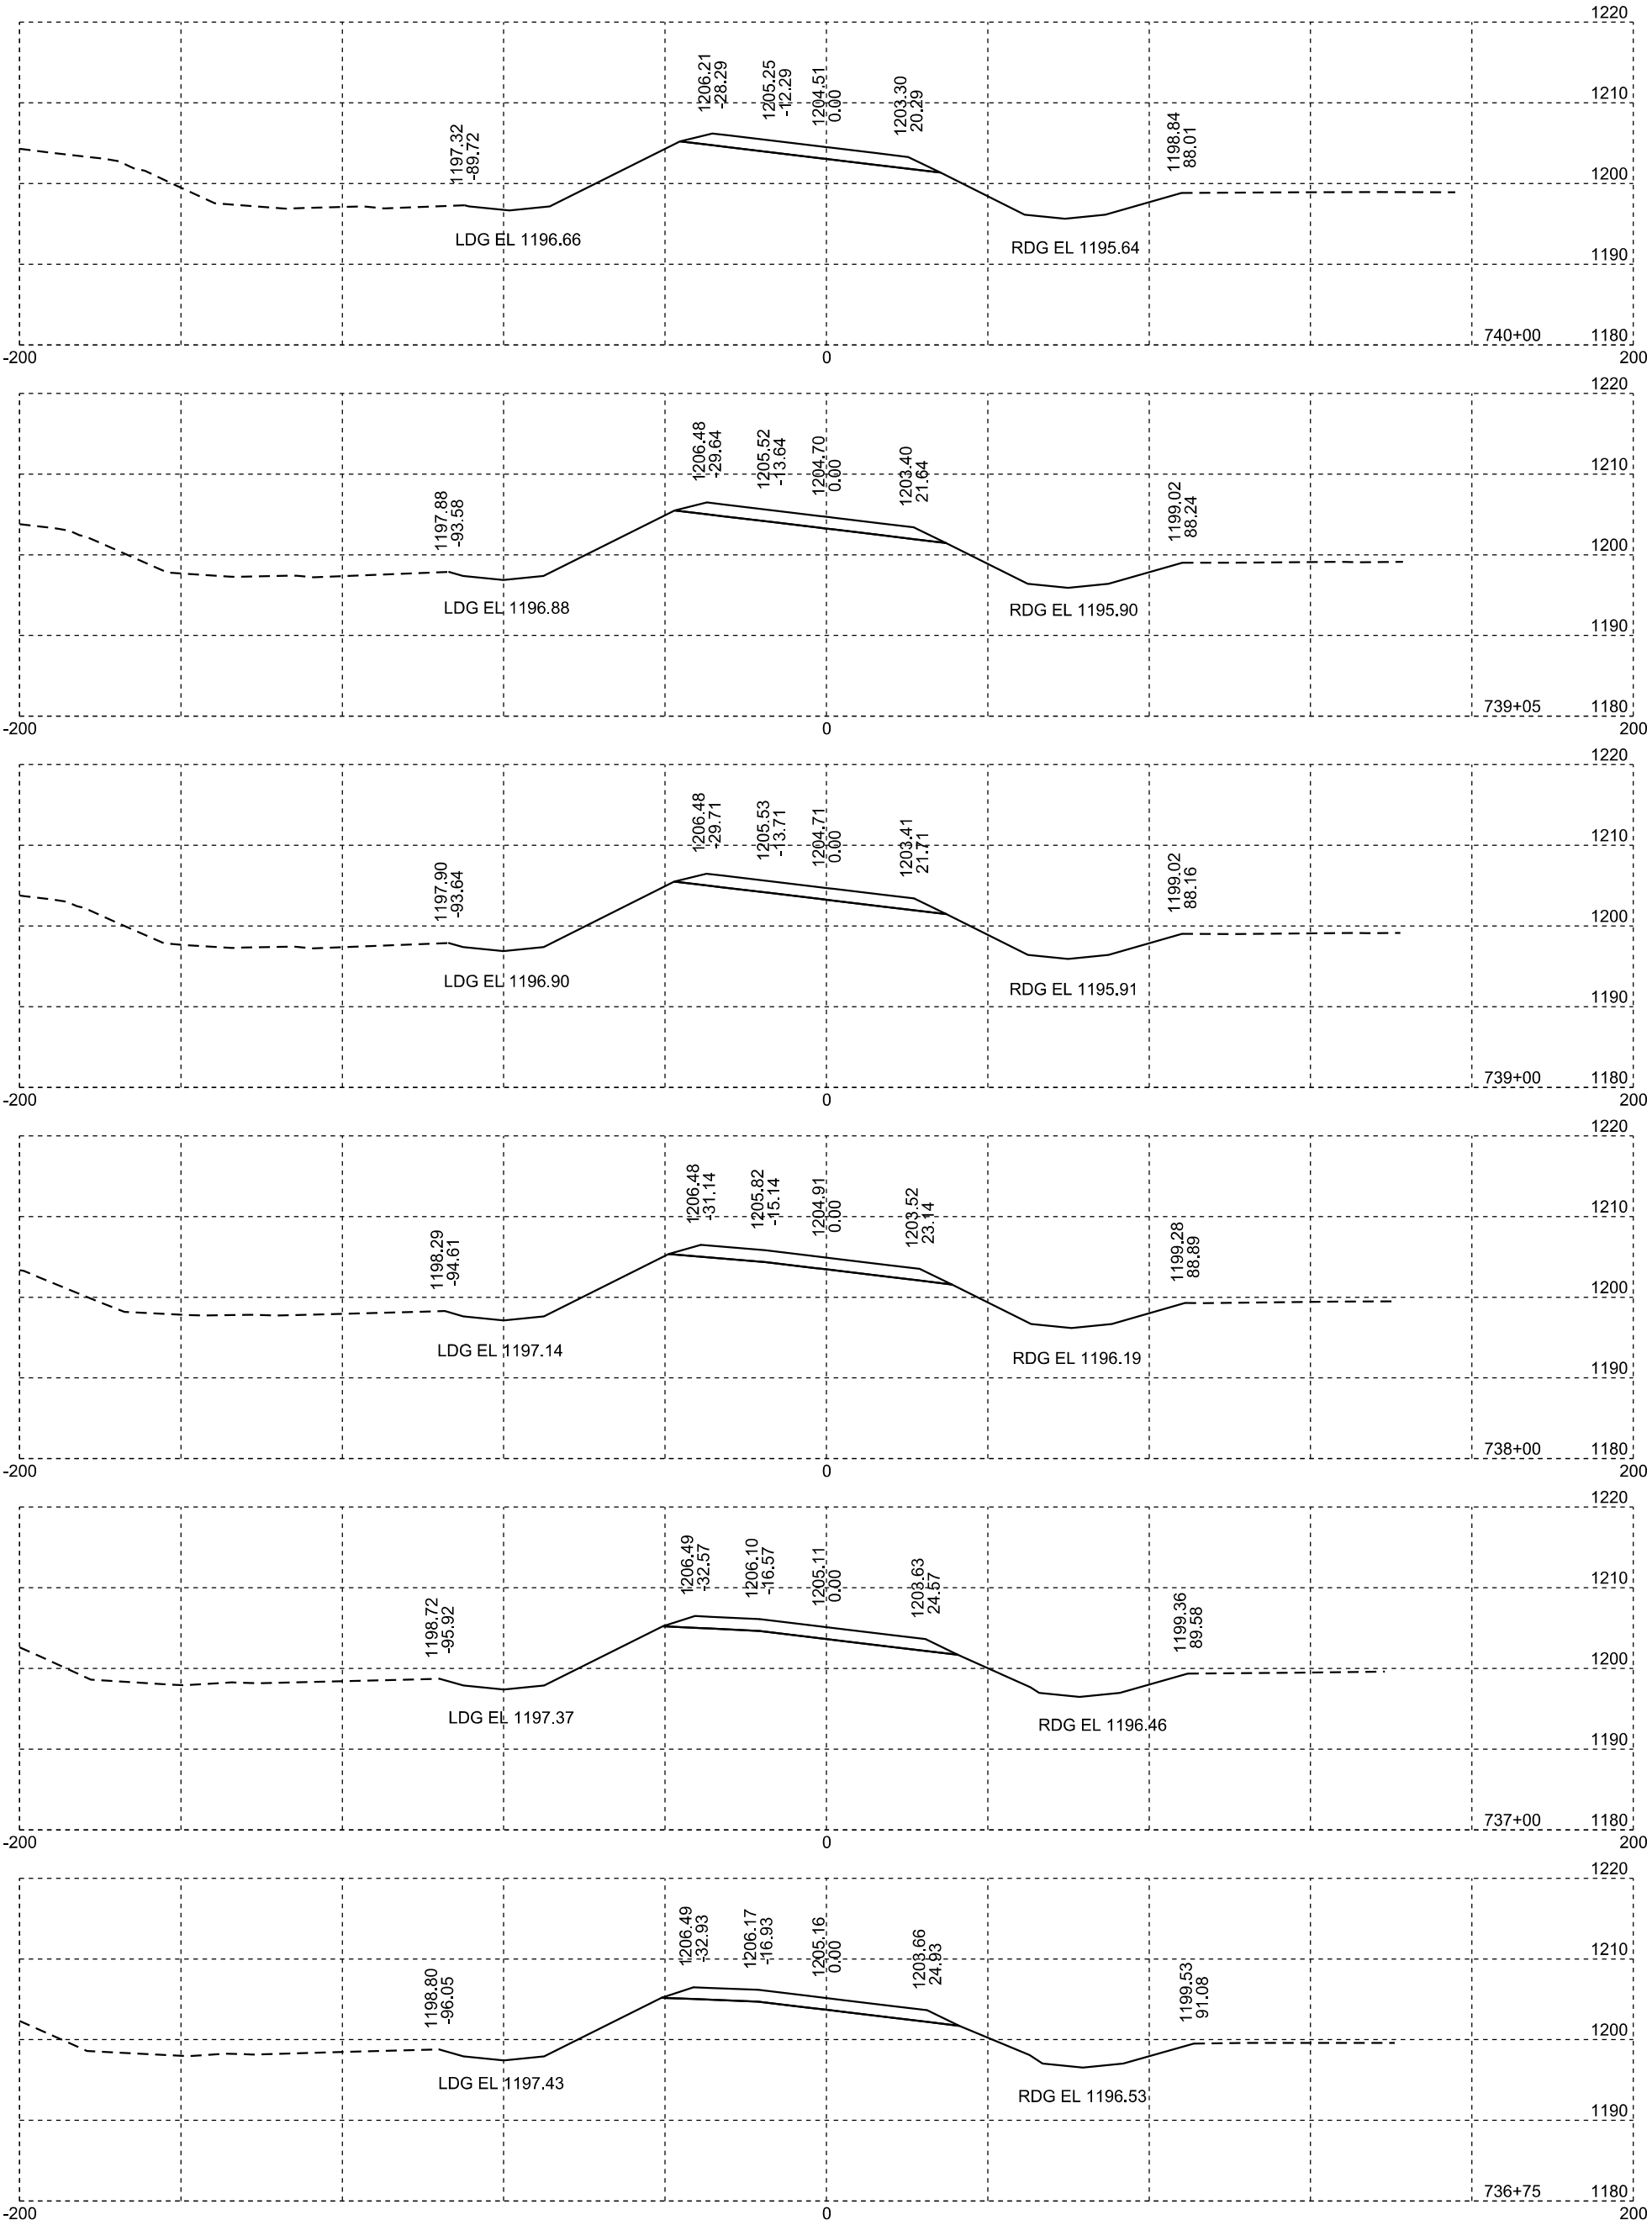

The following cross sections define the final surfacing configuration after traffic control surfacing has been removed.

