

# SECTION Z: PIPE SECTIONS

STATE OF SOUTH DAKOTA	PROJECT NH-CR 0046(69)288	SHEET Z1	TOTAL SHEETS Z8
-----------------------	------------------------------	-------------	--------------------

Plotting Date: 09/24/2024


**INDEX OF SECTIONS**





Z1	General Layout with Index
Z2-Z4	Mainline Pipe Sections
Z5-Z8	Approach Pipe Sections

Plot Scale - 1:200

Plotted From - TRSF12139





File - U:\traj\cmix\05JN\TitleZ.dgn

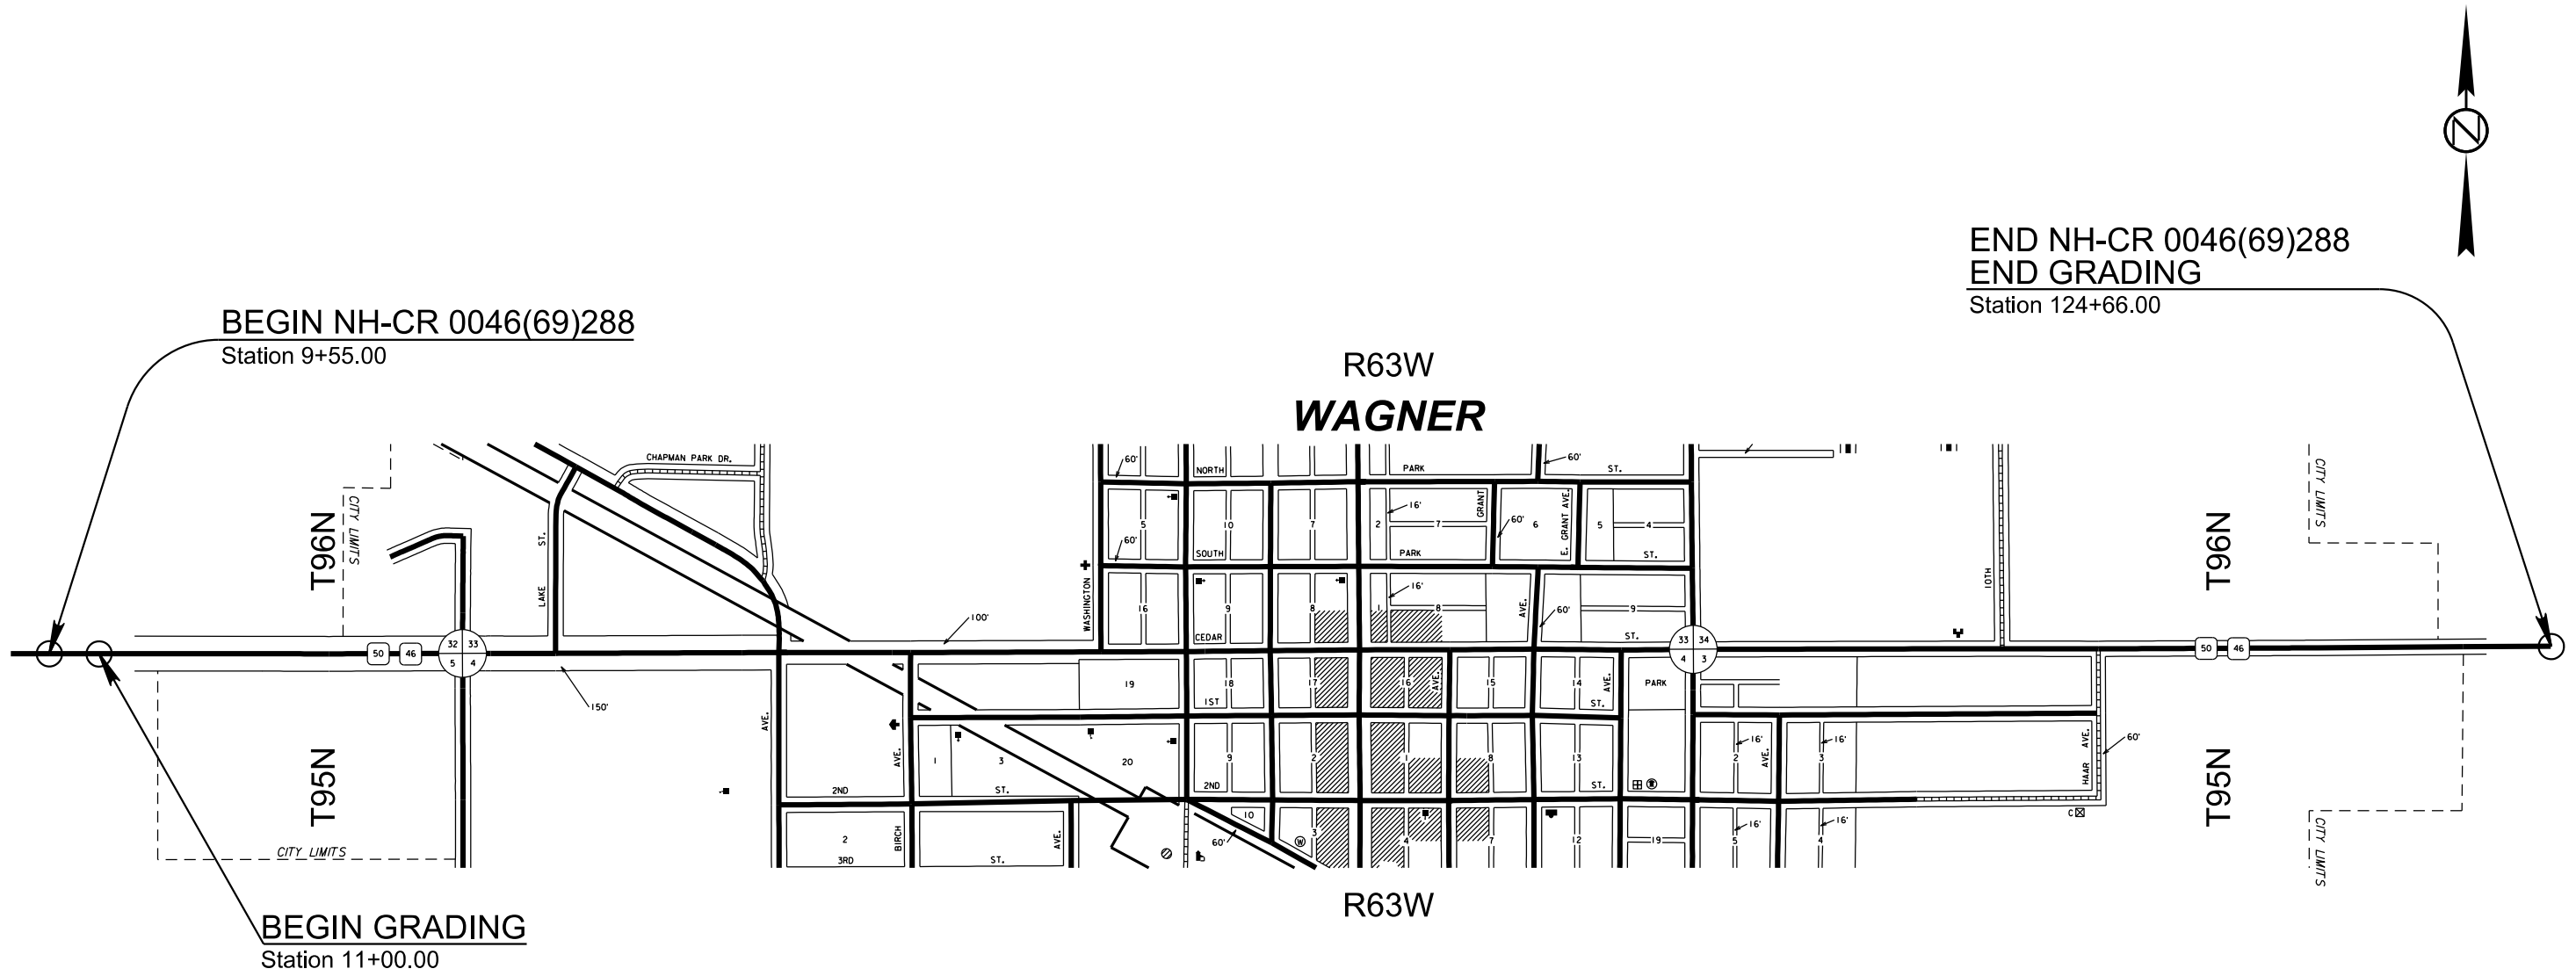

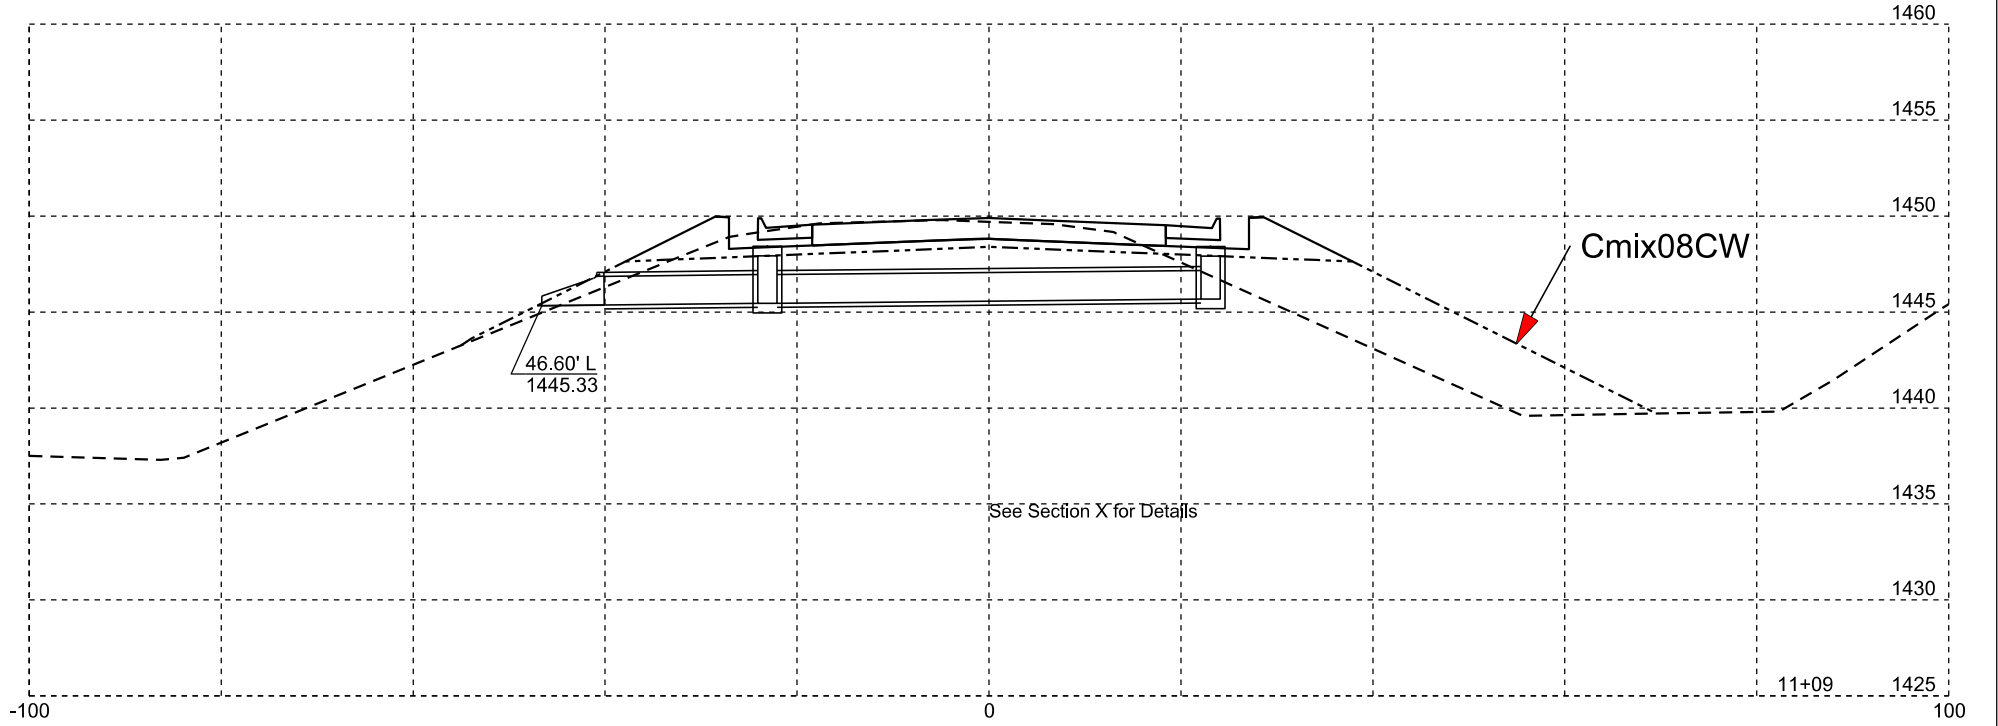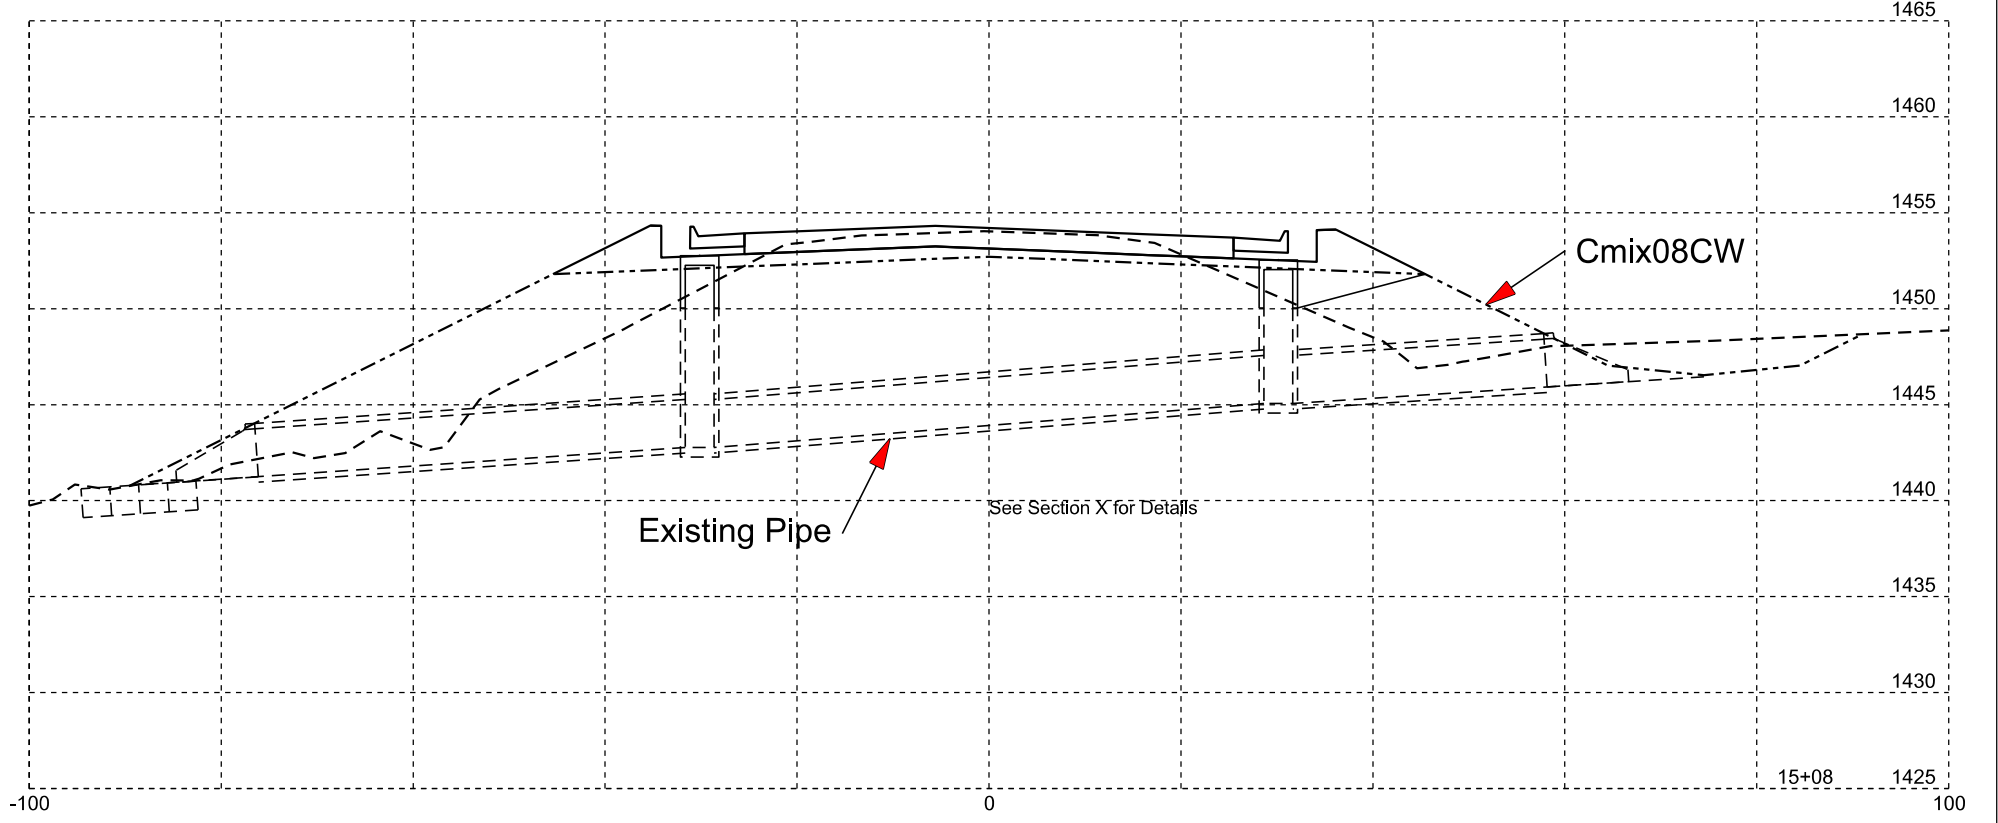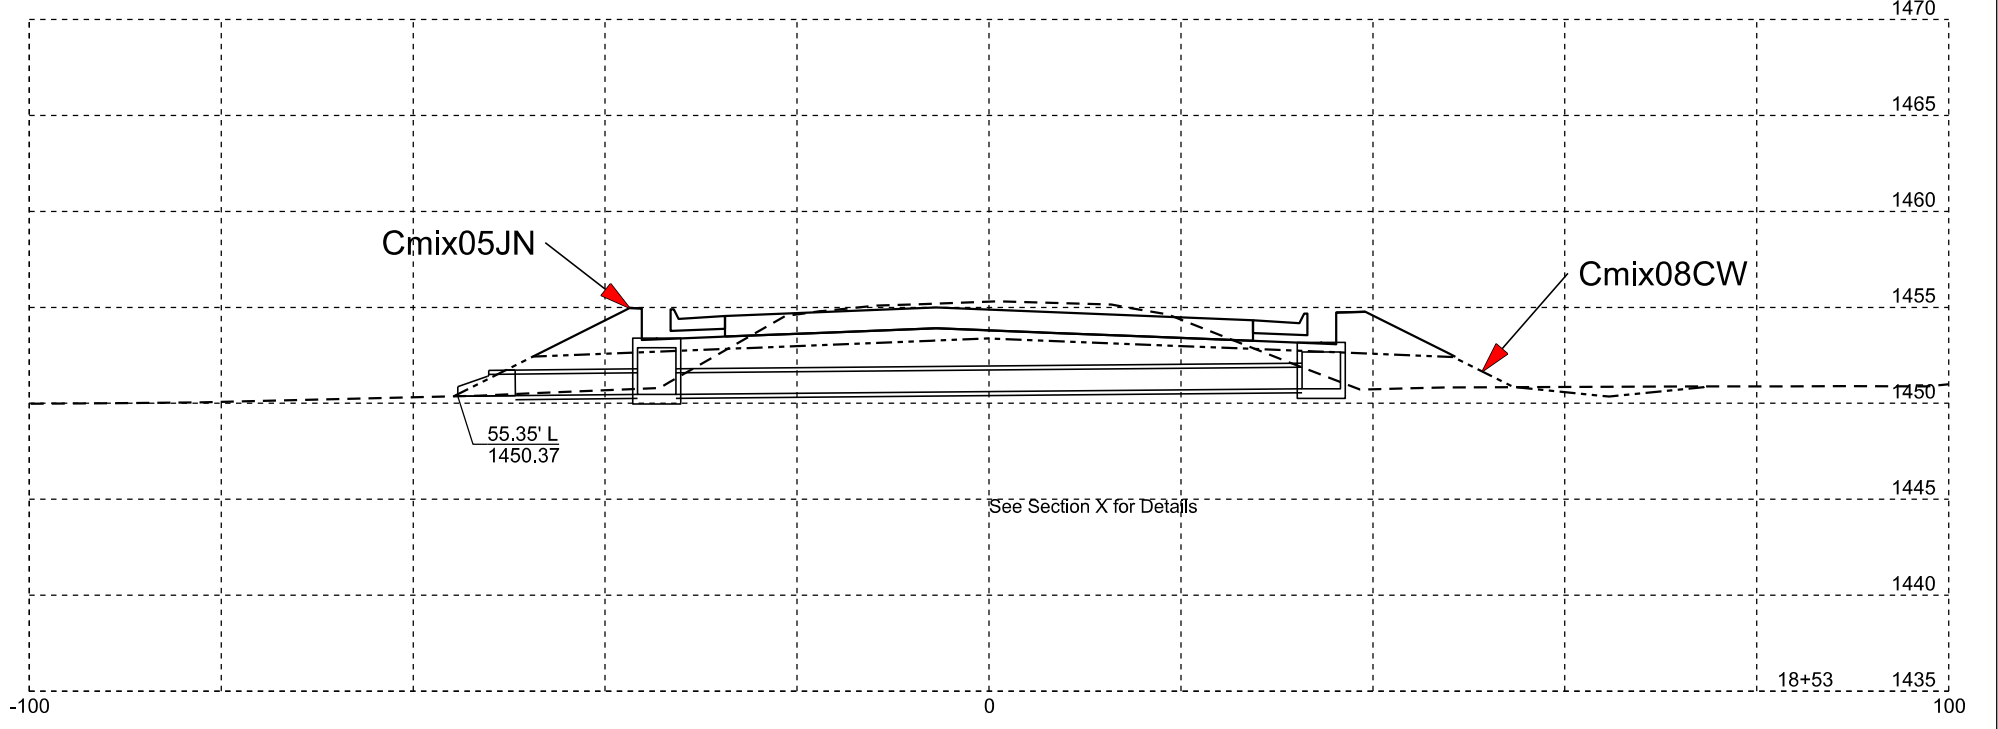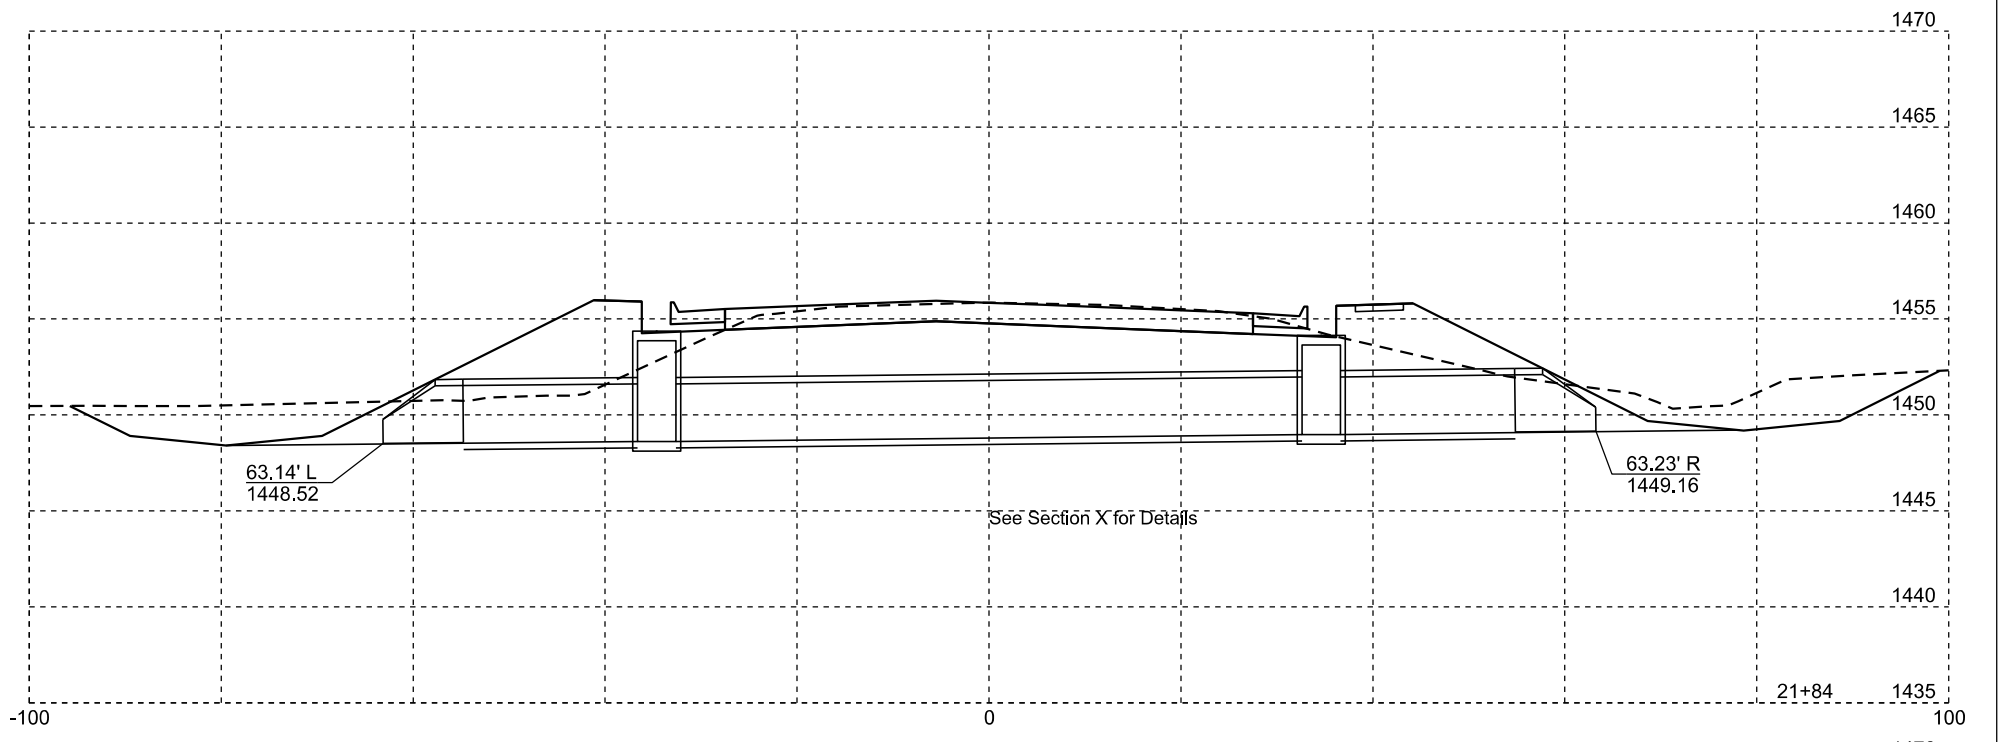



Plotting Date: 09/12/2024

STATE OF SOUTH DAKOTA	PROJECT	SHEET NO.	TOTAL SHEETS
	NH-CR 0046(69)288	Z2	Z8

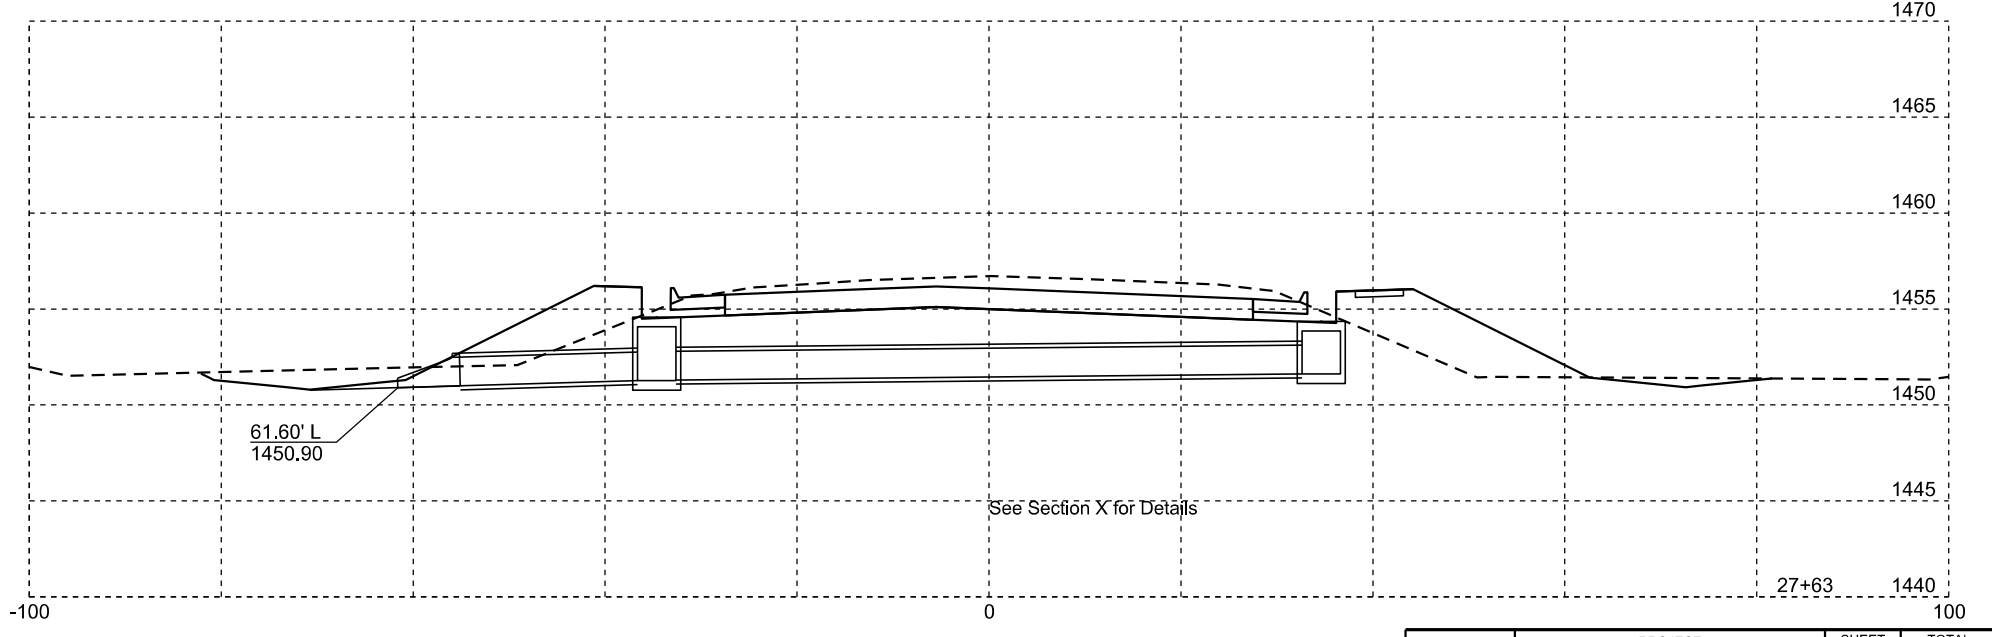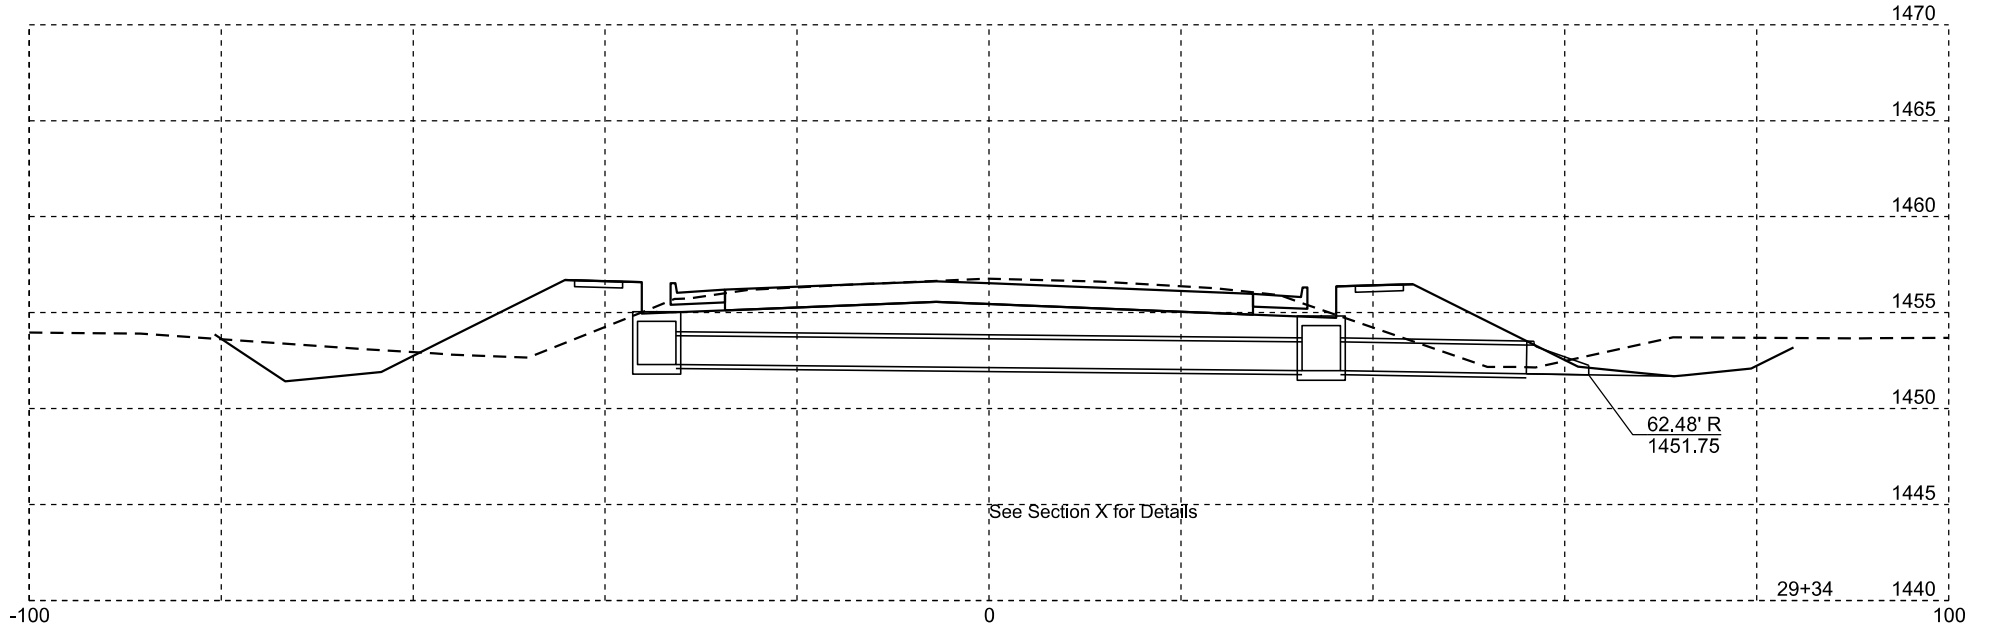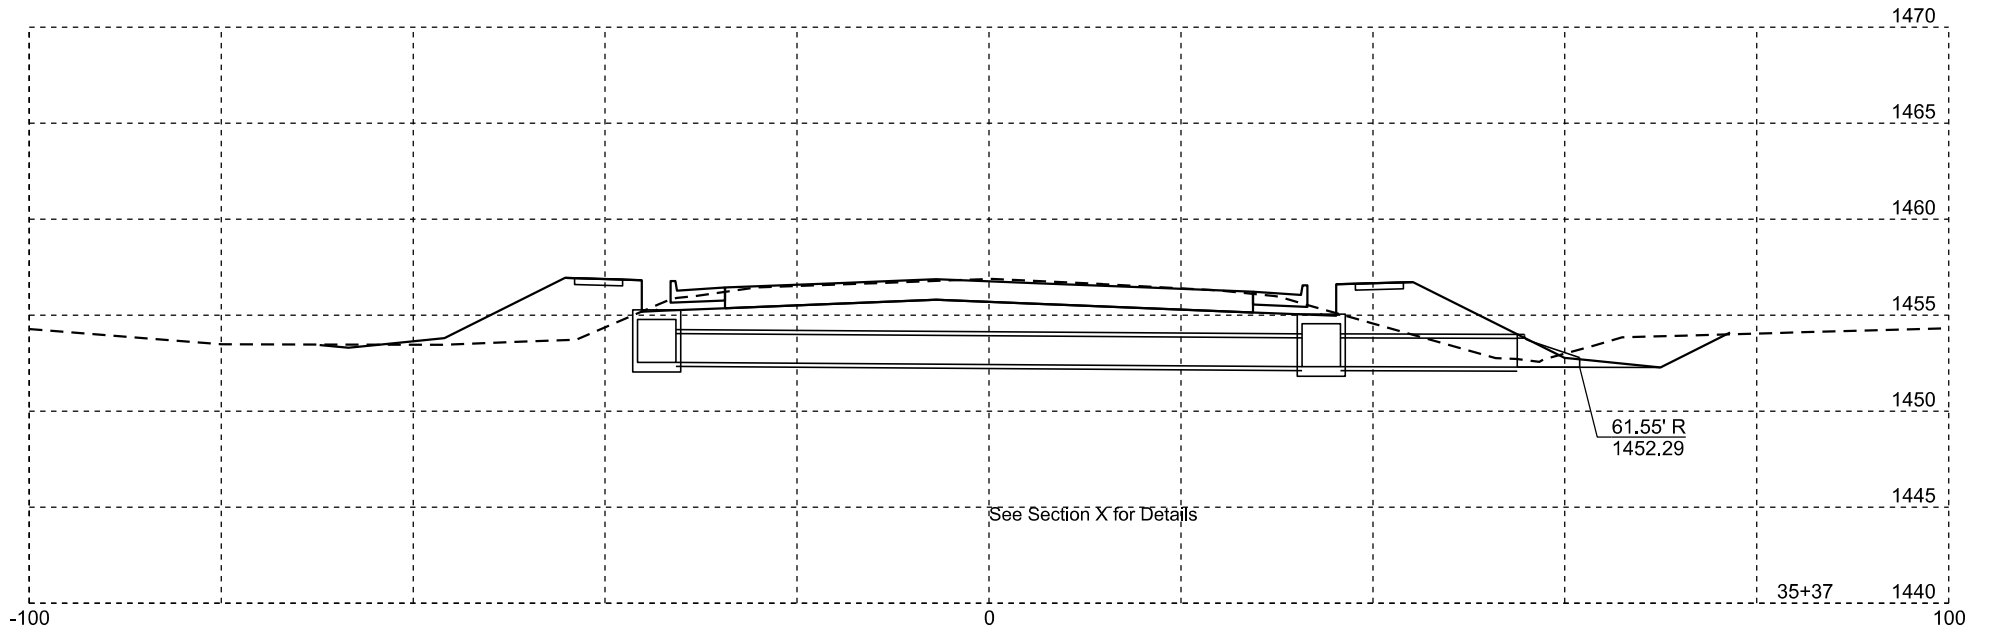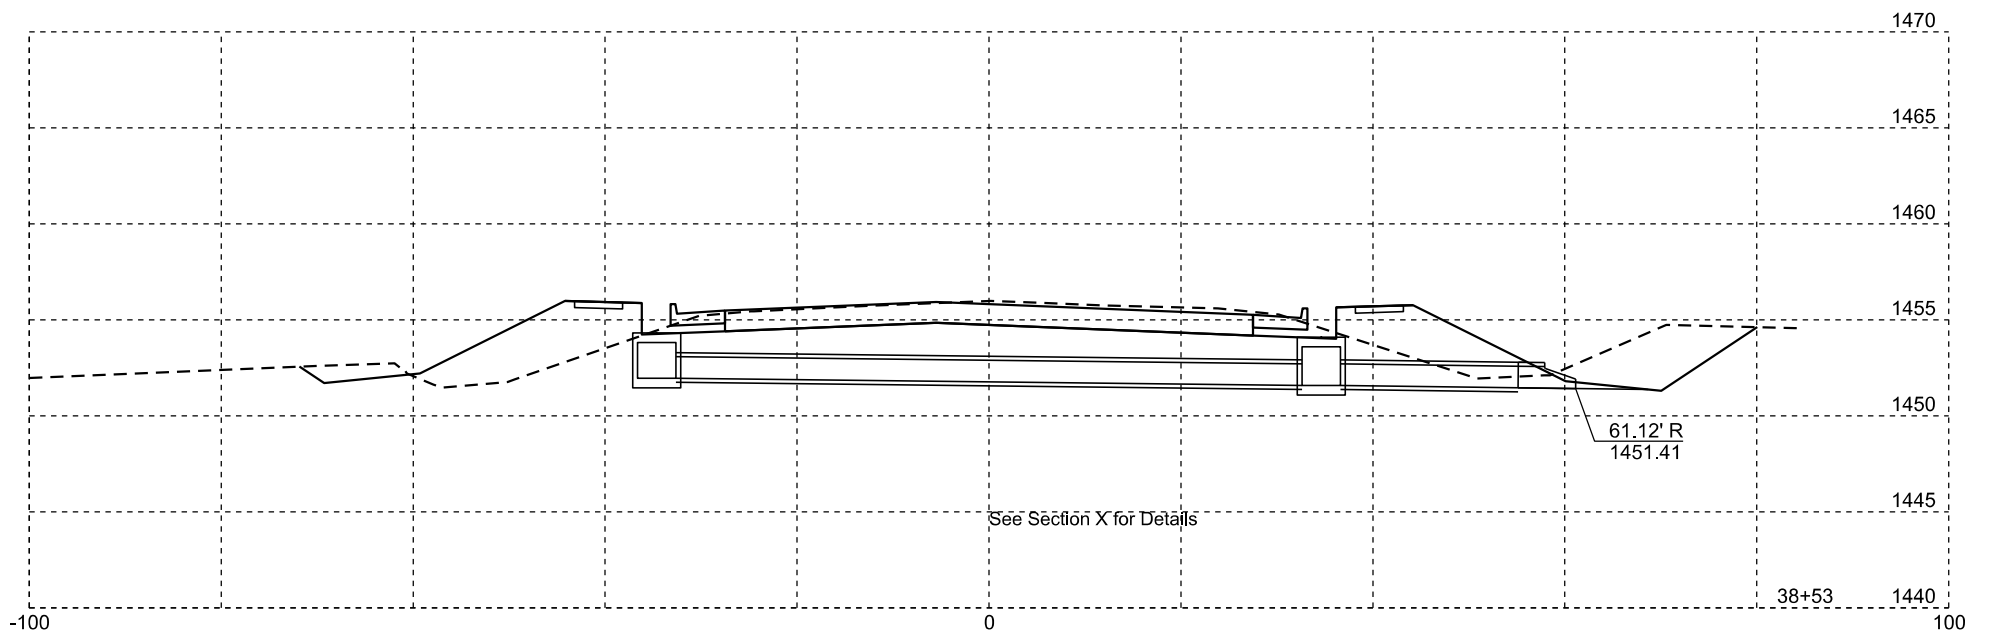






Plotting Date: 09/12/2024

STATE OF SOUTH DAKOTA	PROJECT	SHEET NO.	TOTAL SHEETS
	NH-CR 0046(69)288	Z3	Z8

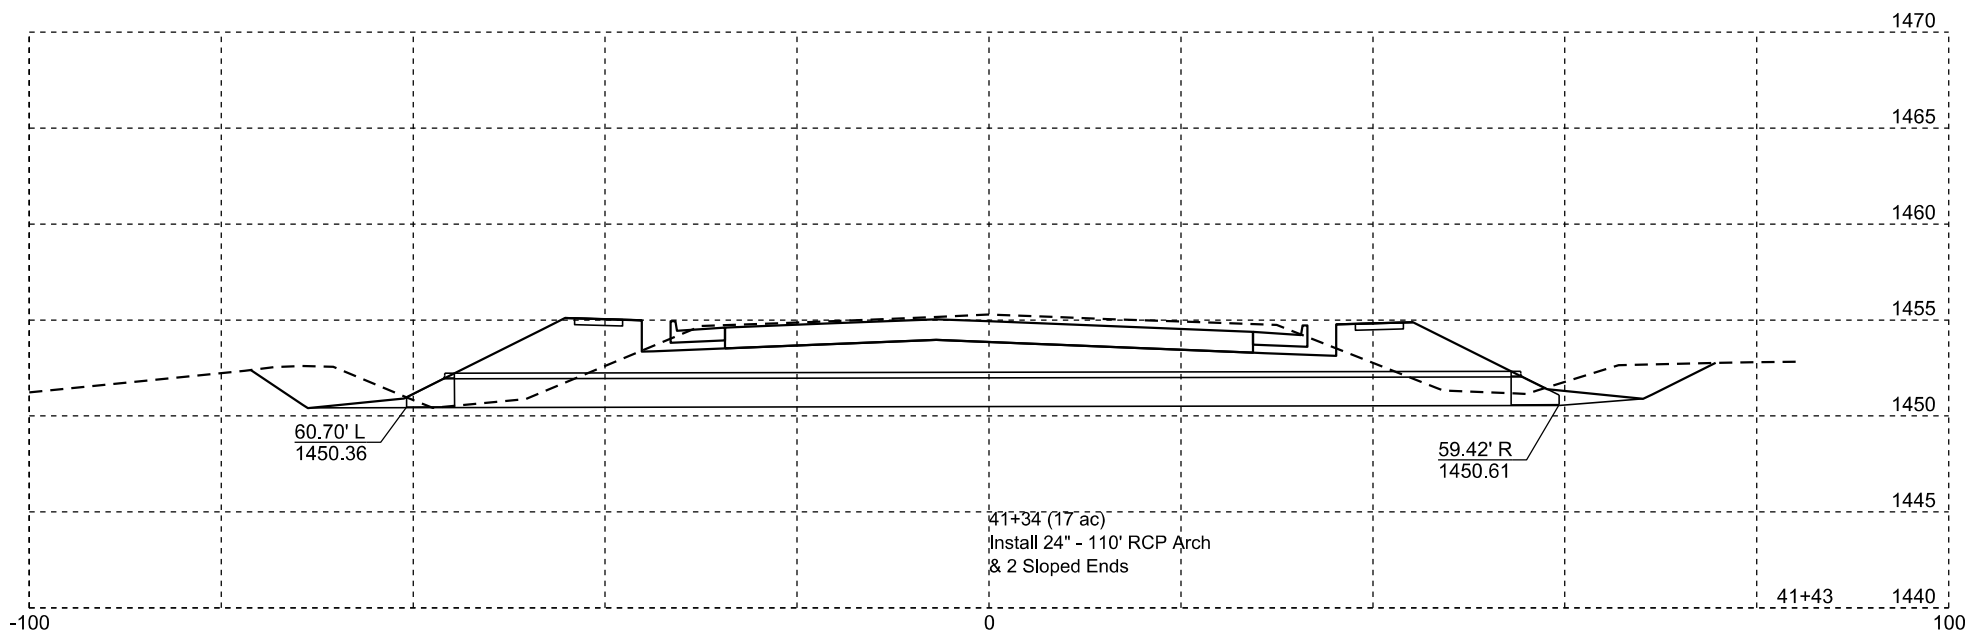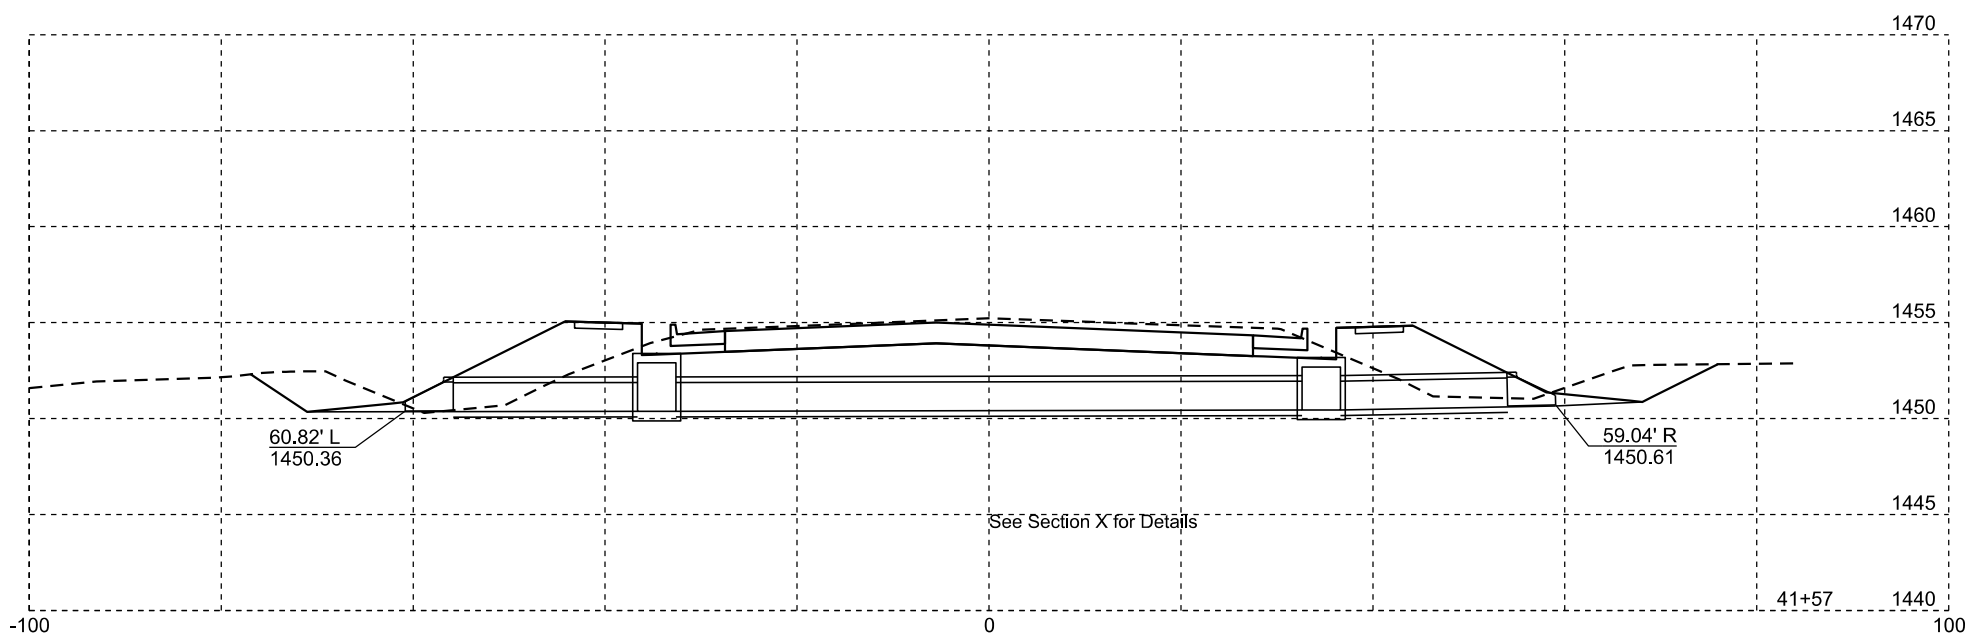






Plotting Date: 09/12/2024

STATE OF SOUTH DAKOTA	PROJECT	SHEET NO.	TOTAL SHEETS
	NH-CR 0046(69)288	Z4	Z8

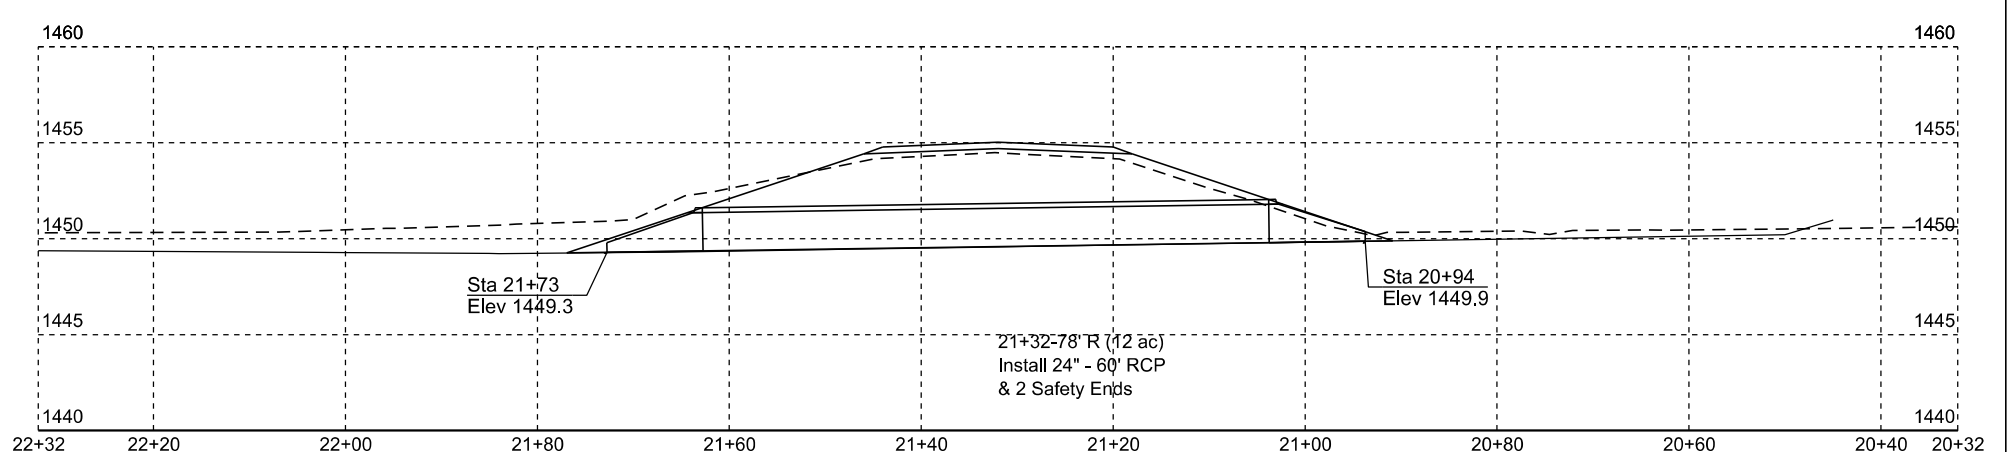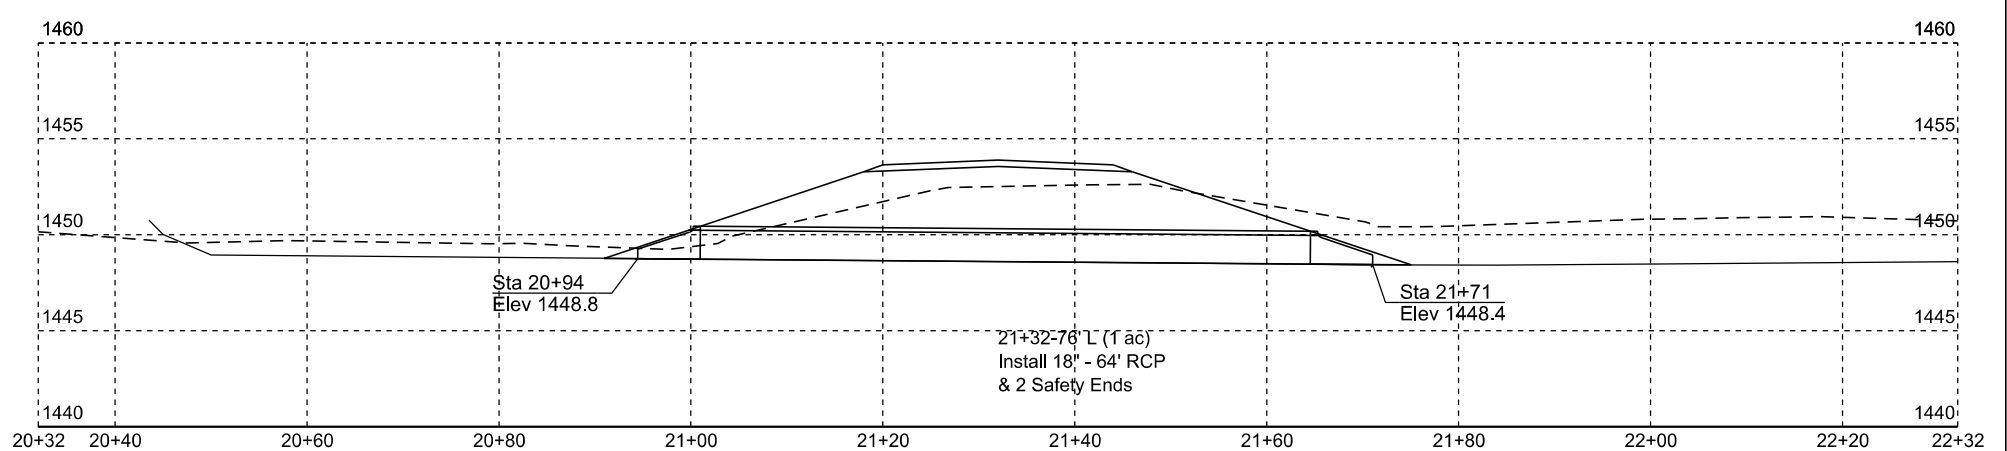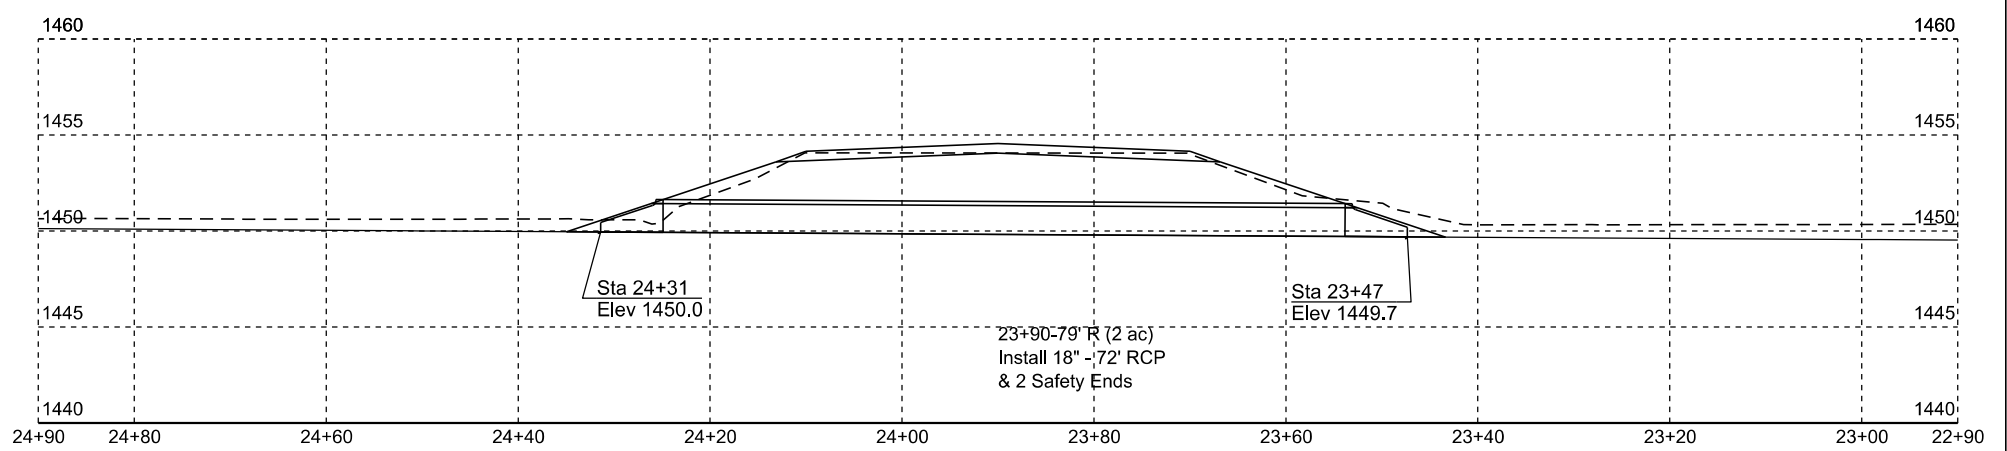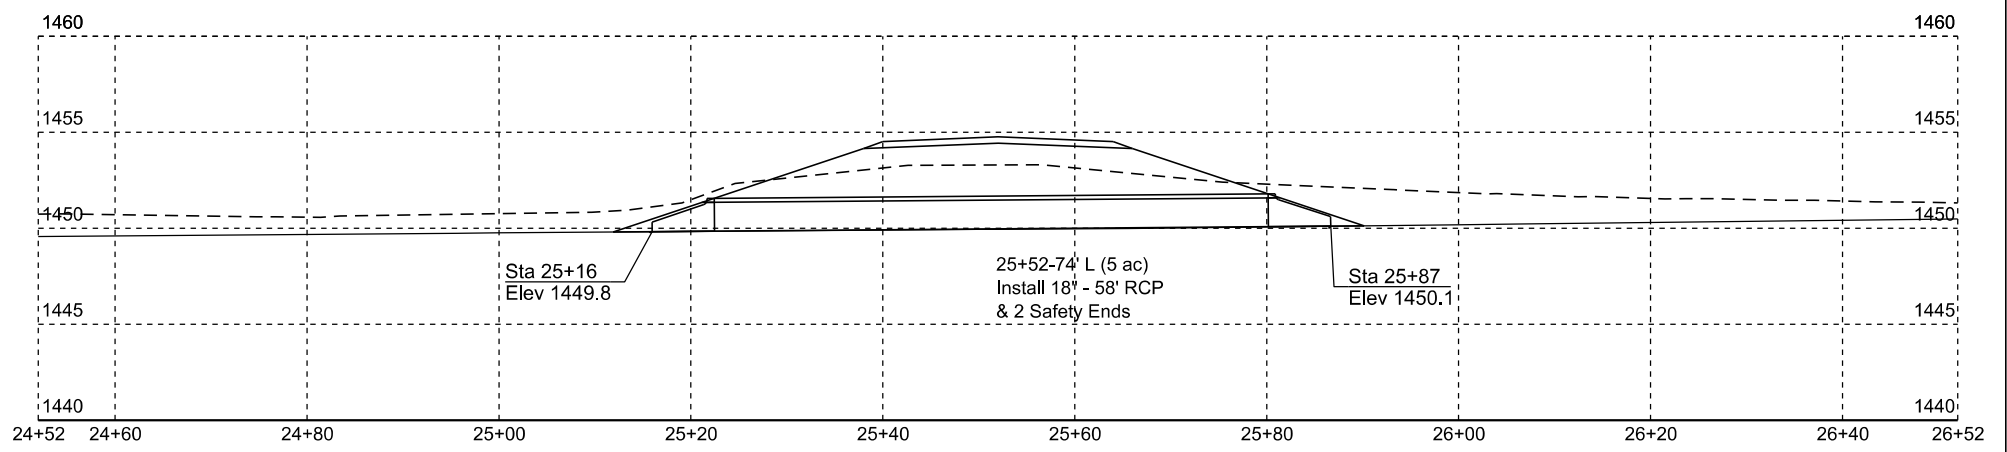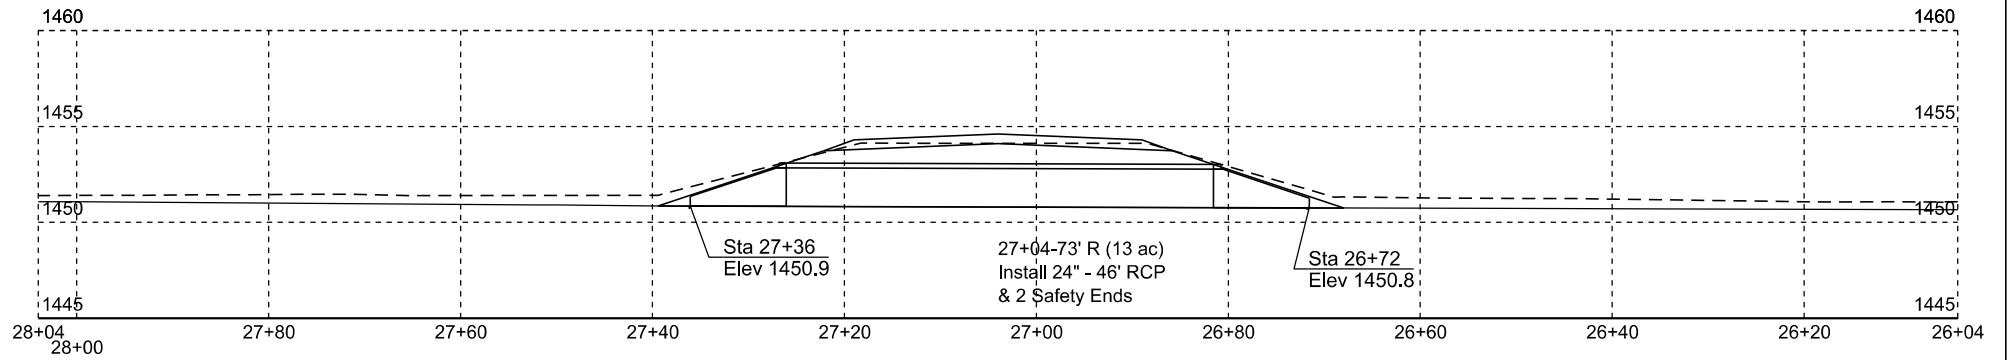







Plotting Date: 09/12/2024



STATE OF SOUTH DAKOTA	PROJECT	SHEET NO.	TOTAL SHEETS
	NH-CR 0046(69)288	Z5	Z8

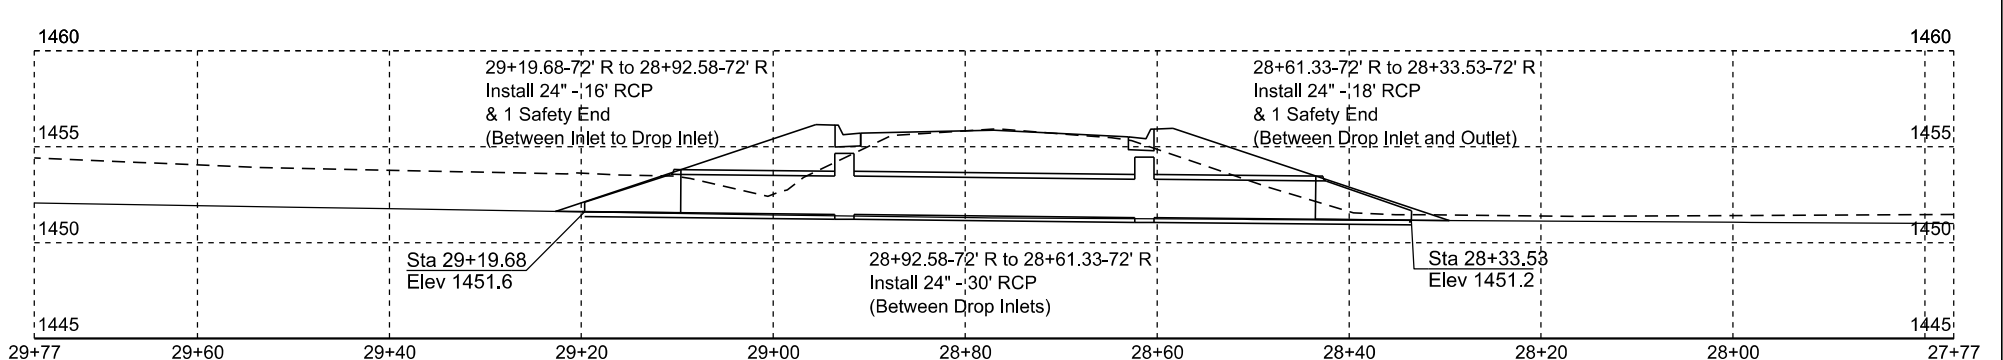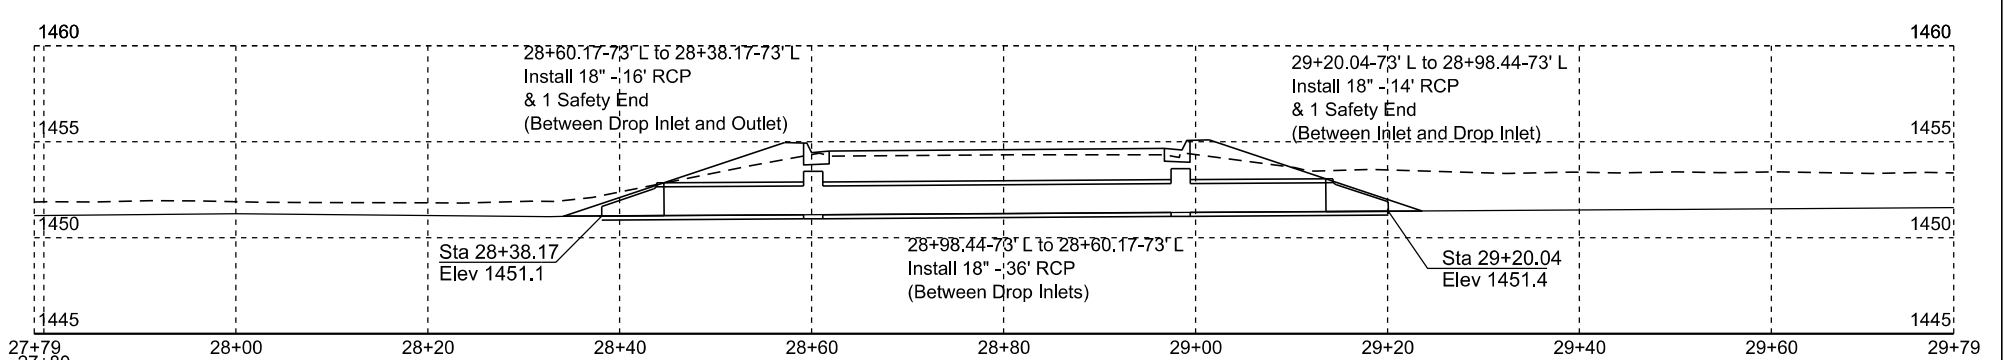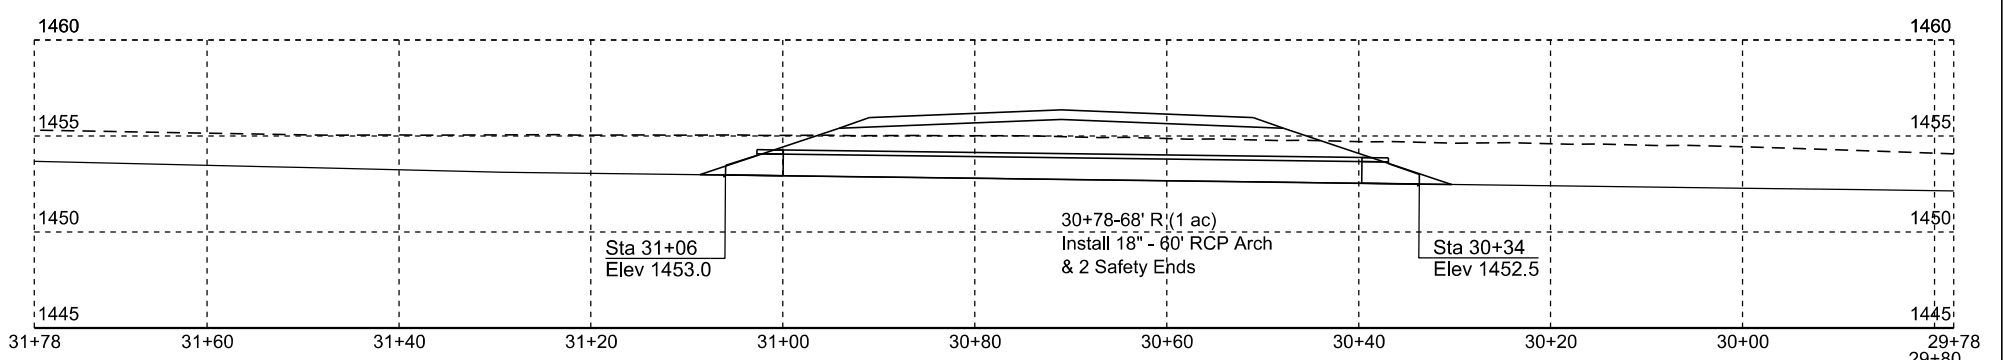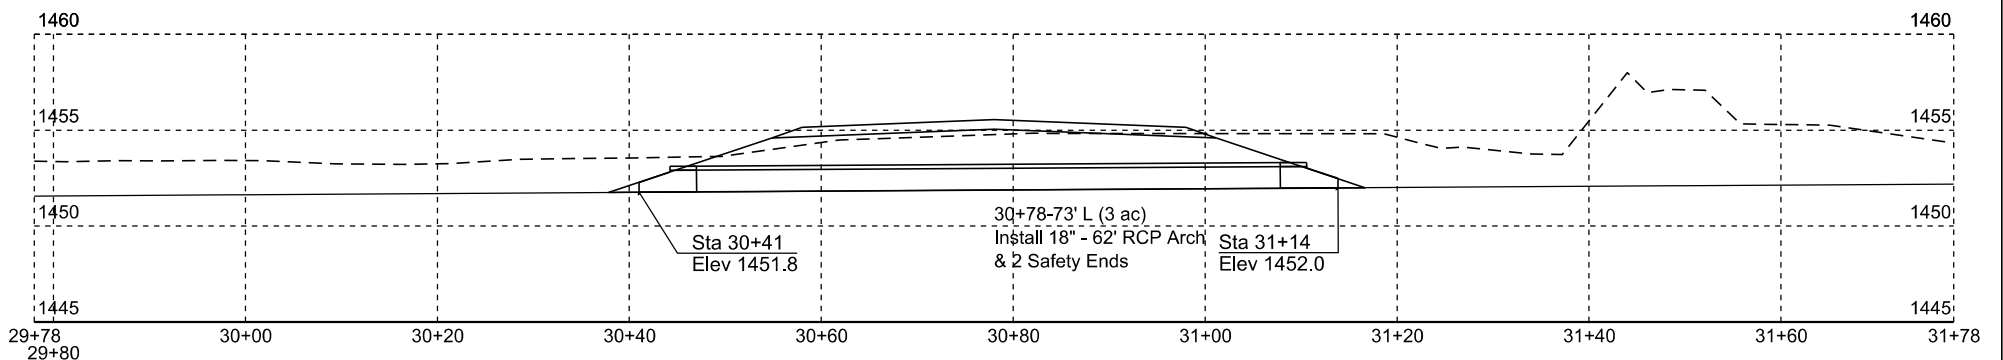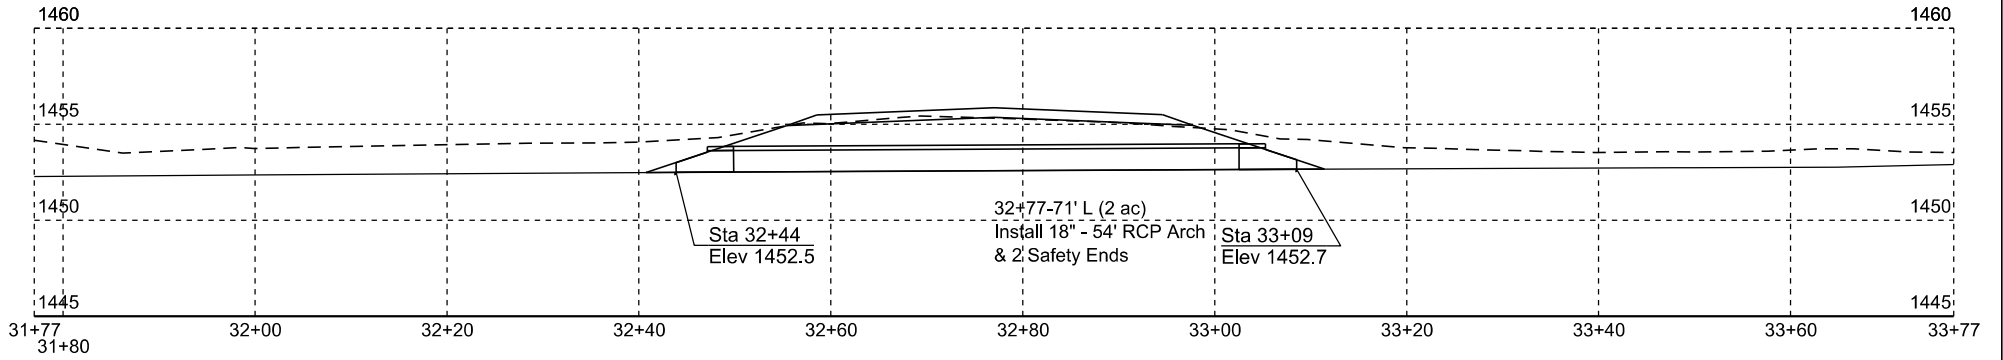

Plotting Date: 09/12/2024

STATE OF SOUTH DAKOTA	PROJECT	SHEET NO.	TOTAL SHEETS
	NH-CR 0046(69)288	Z6	Z8

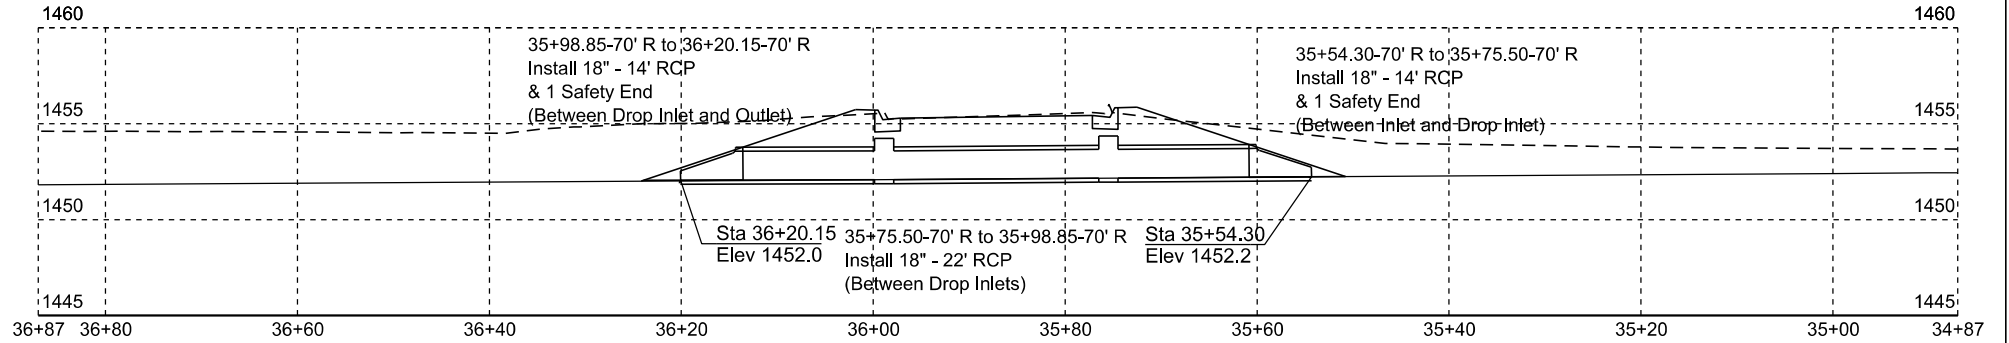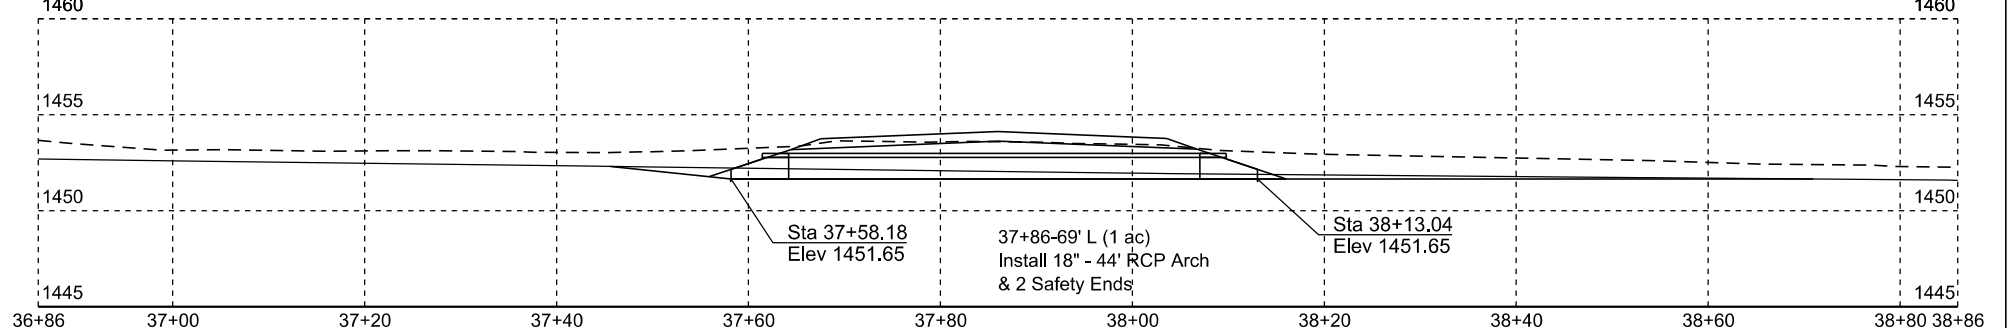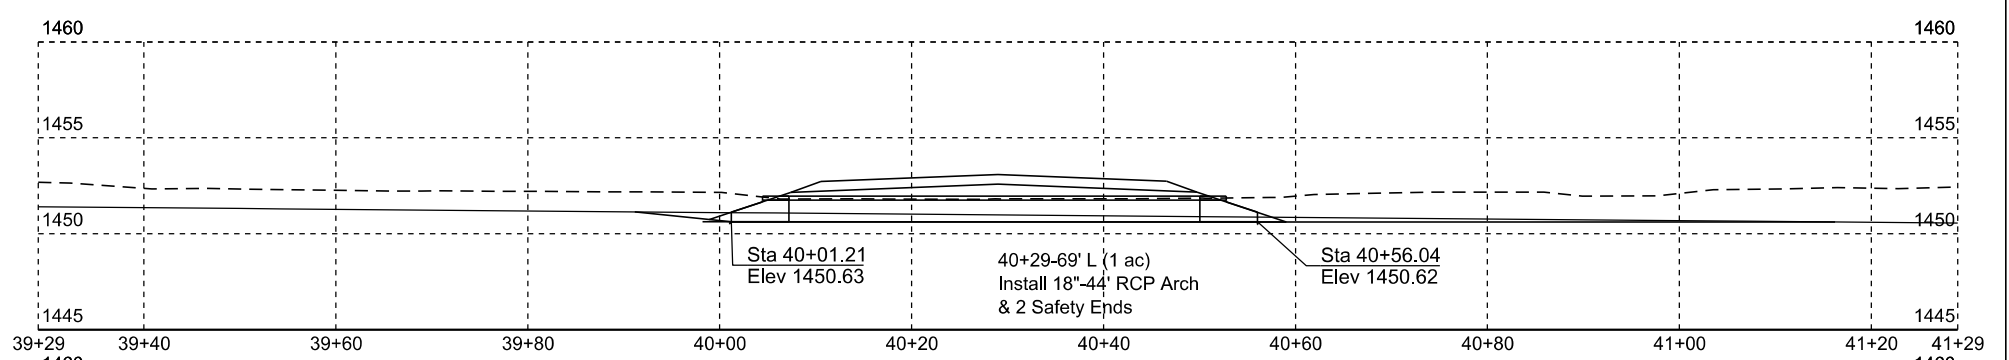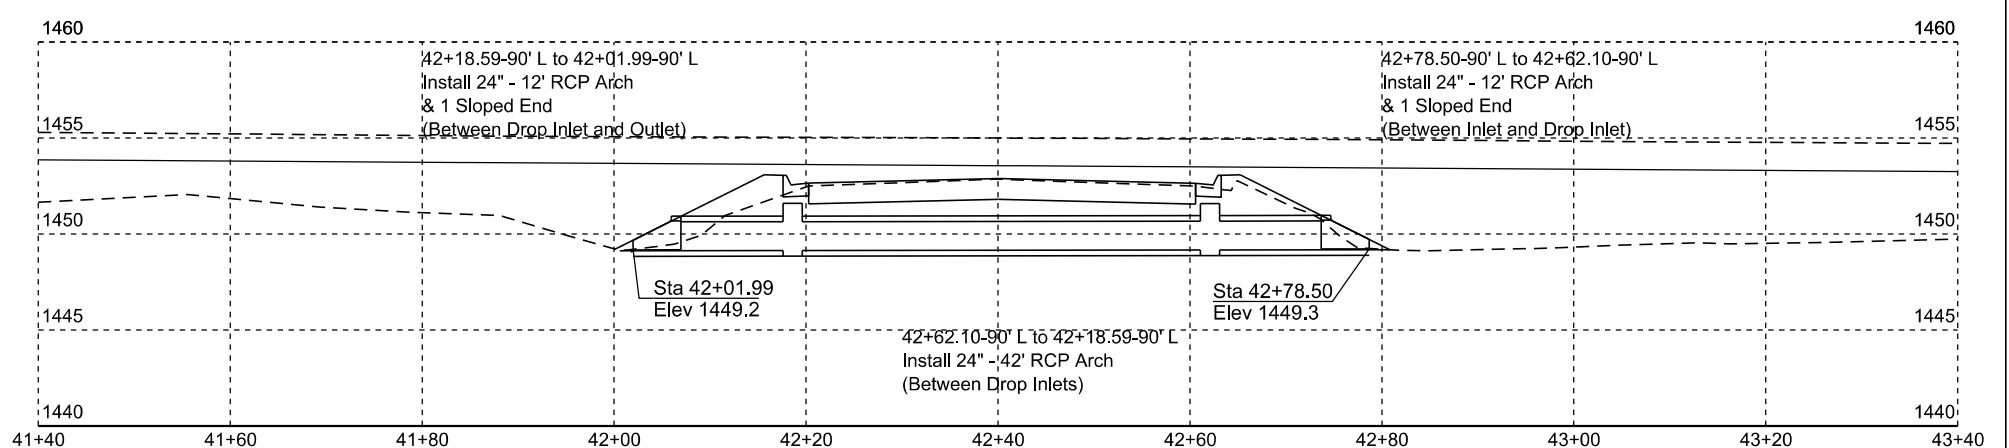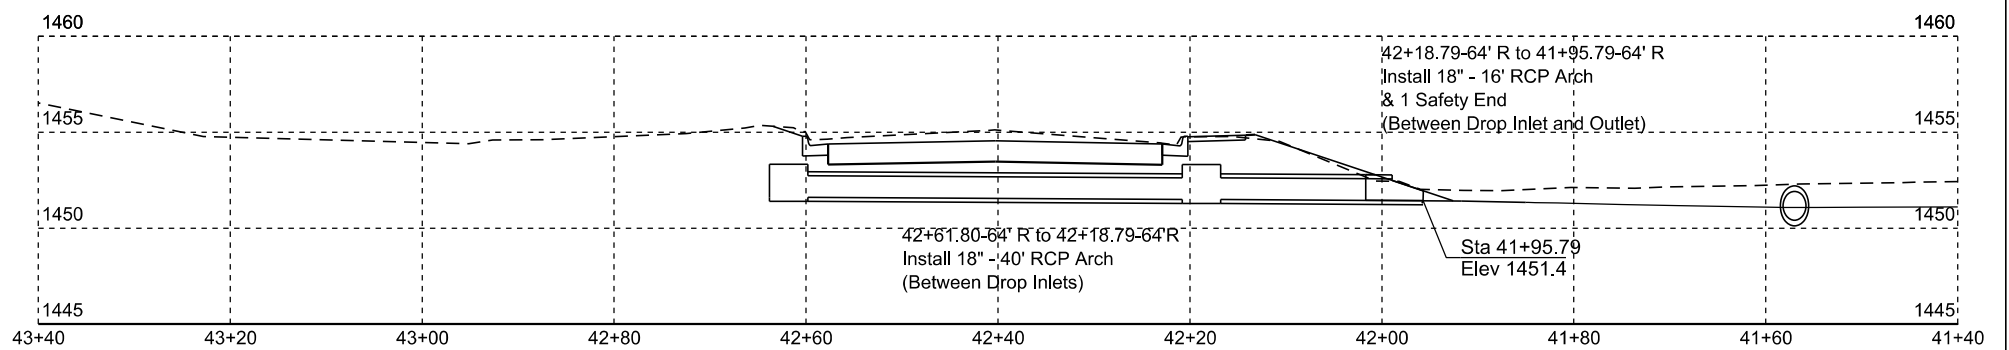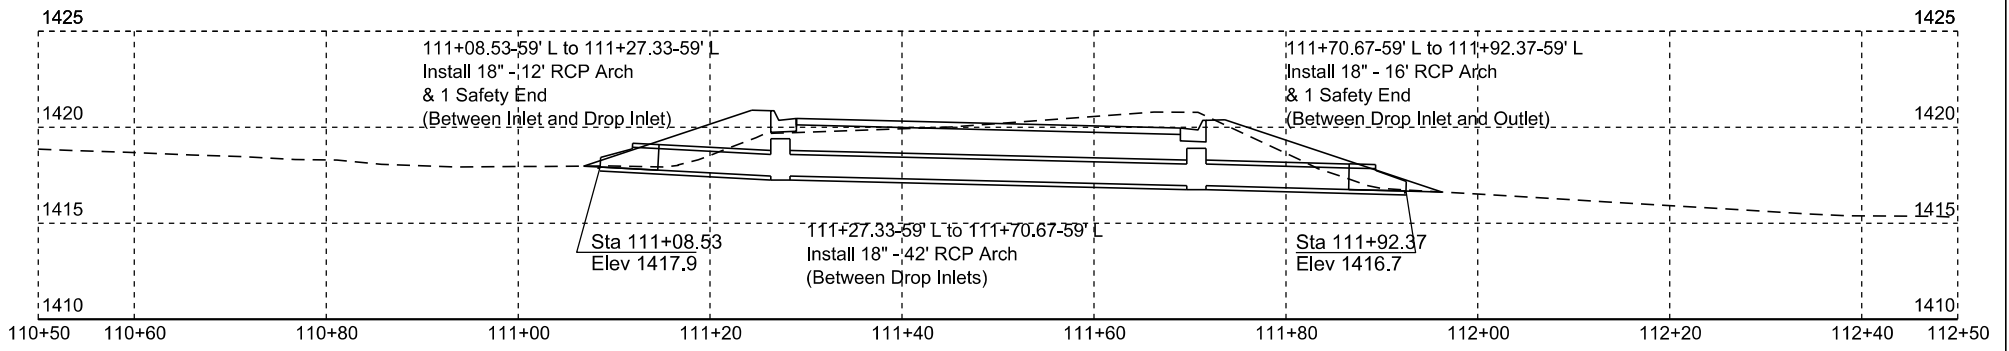

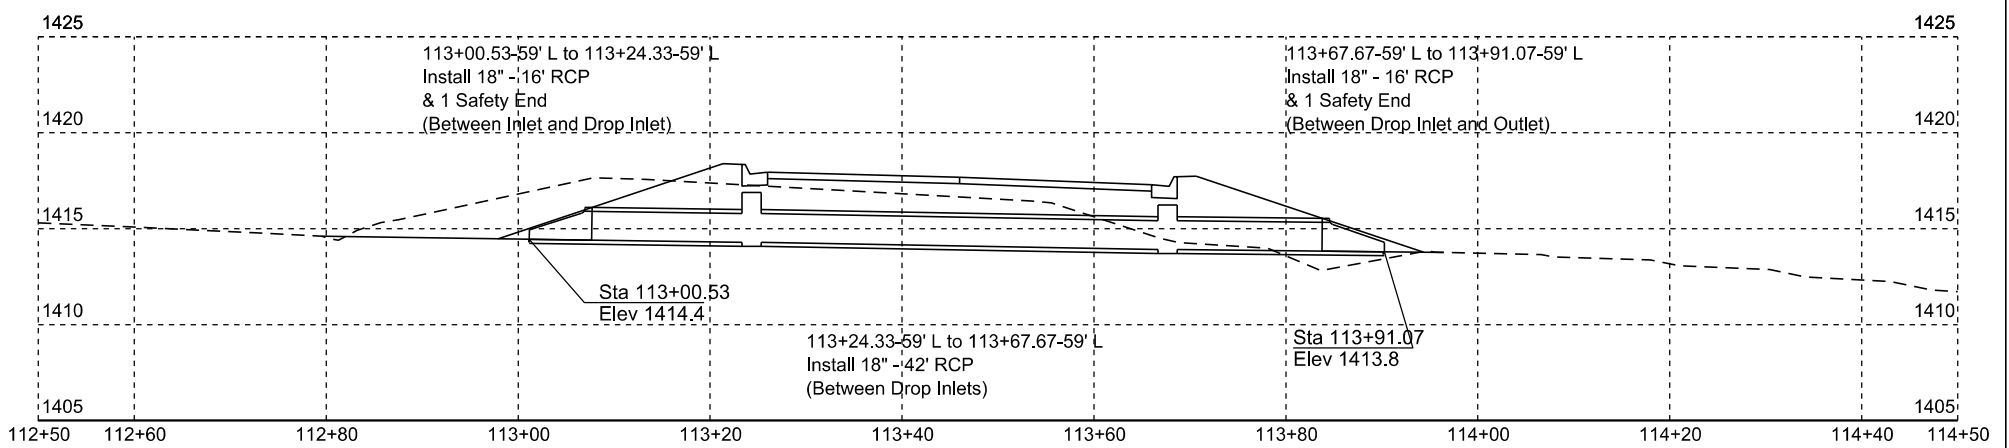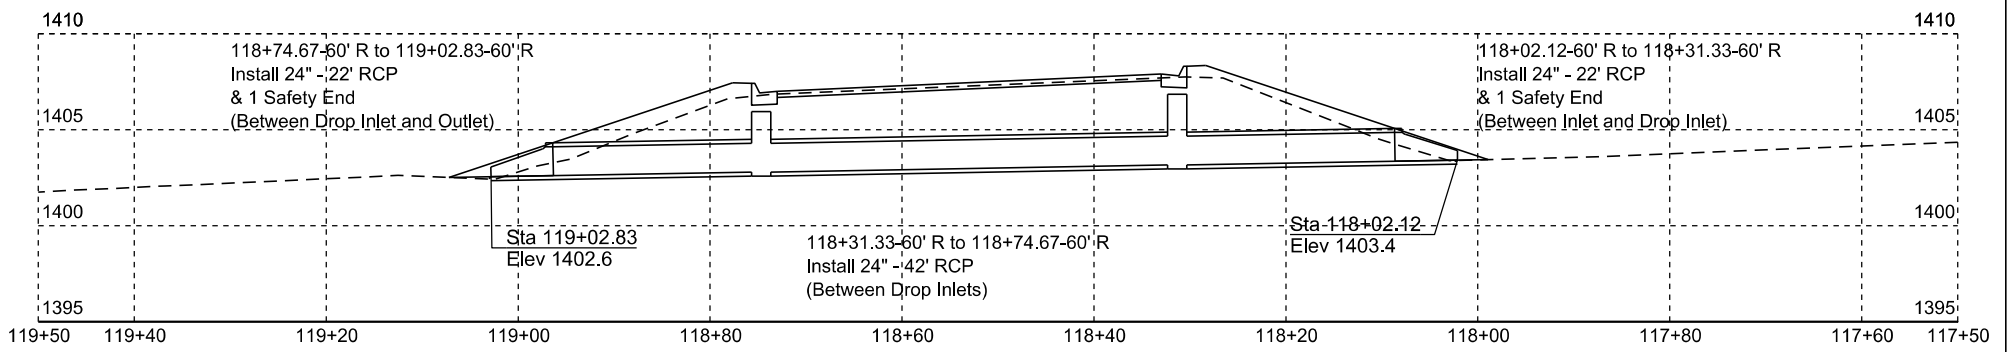

Plotting Date: 09/12/2024

STATE OF SOUTH DAKOTA	PROJECT	SHEET NO.	TOTAL SHEETS
	NH-CR 0046(69)288	Z8	Z8