


SECTION X: CROSS SECTIONS FOR BIDDING PURPOSES ONLY

 STATE OF SOUTH DAKOTA	PROJECT	SHEET	TOTAL SHEETS
	NH 0012(230)171...+	X1	X37

Plotting Date: 4/29/2024


INDEX OF SHEETS

- X1-X3 General Layout with Index
- X4-X8 US Hwy 12 and SD Hwy 1806
- X9-X24 US Hwy 12 and SD Hwy 20
- X25-X37 Landslide Repair



BEGIN NH 0012(230)171
US 12 - 05TY
STATION 176+72.2

END NH 0012(230)171
US 12 - 05TY
STATION c 268+01.75

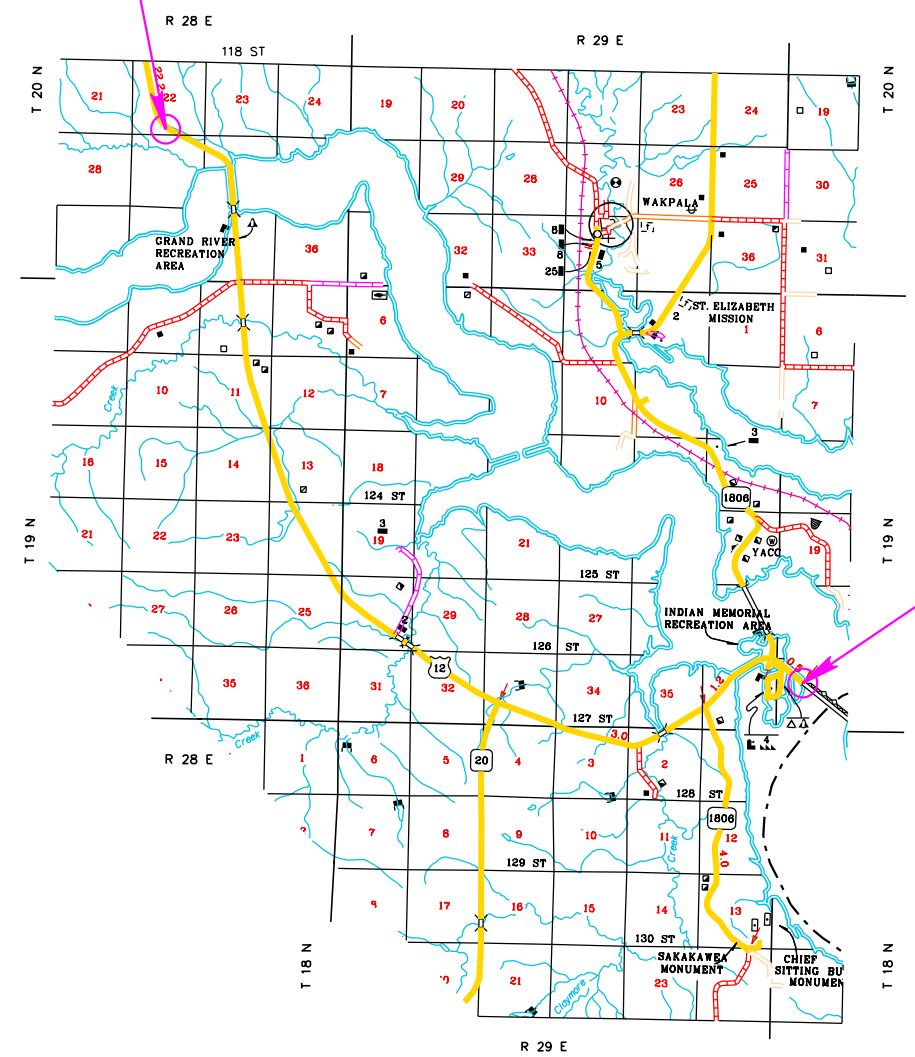

Plot Scale - 1:200


Plotted From - evanwolf

File - ...Section X\TitleX_05TY.dgn

SECTION X: CROSS SECTIONS FOR BIDDING PURPOSES ONLY


KLJ STATE OF SOUTH DAKOTA	PROJECT	SHEET	TOTAL SHEETS
	NH 0012(230)171...+	X2	X37
Plotting Date: 4/29/2024			

Plot Scale - 1:200
Plotted From - evanwolf

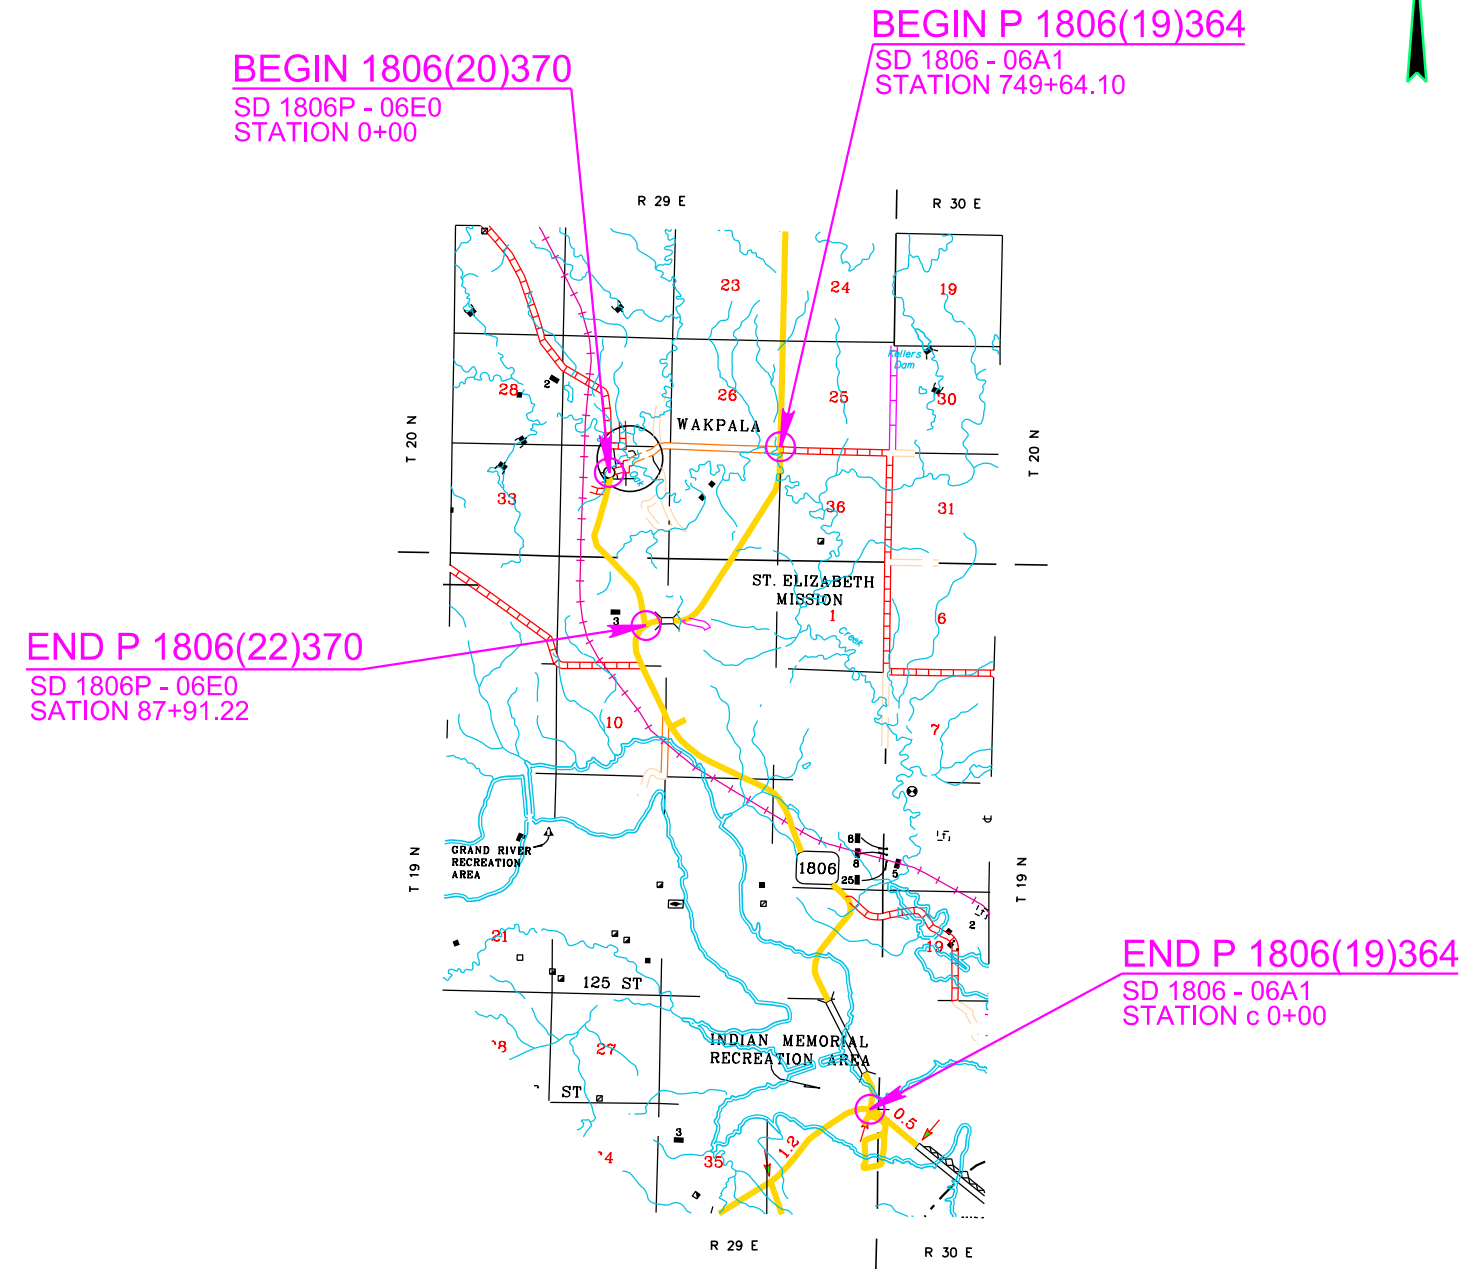

SECTION X: CROSS SECTIONS

FOR BIDDING PURPOSES ONLY

 STATE OF SOUTH DAKOTA	PROJECT	SHEET	TOTAL SHEETS
	NH 0012(230)171...+	X3	X37
Plotting Date: 4/29/2024			


Plot Scale - 1:200

Plotted From - evanwolf




END P 0063(59)252

SD 63 - 07CD
STATION 390+50.00

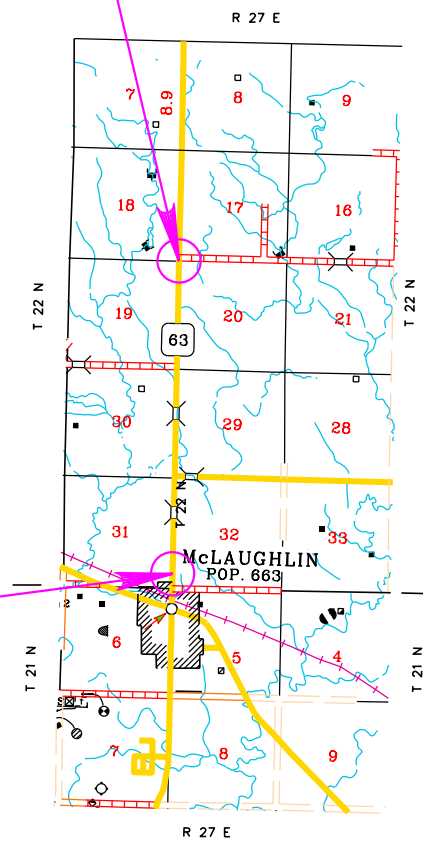

BEGIN P 0063(59)252

SD 63 - 07CD
STATION 288+47.00

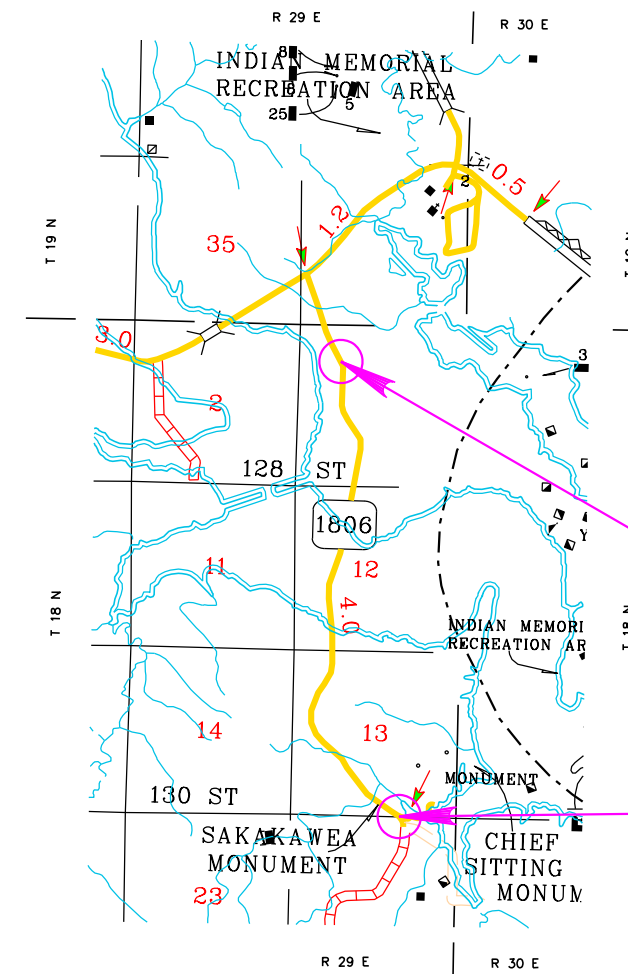

BEGIN 1806(22)359

SD 1806 - 06RC
STATION 76+09.20

END P 1806(22)359




SD 1806 - 06RC
STATION b 229+74.5



FOR BIDDING PURPOSES ONLY

STATE OF SOUTH DAKOTA	PROJECT	SHEET	TOTAL SHEETS
	NH 0012(230)171...+	X4	X37




US12 at 1806

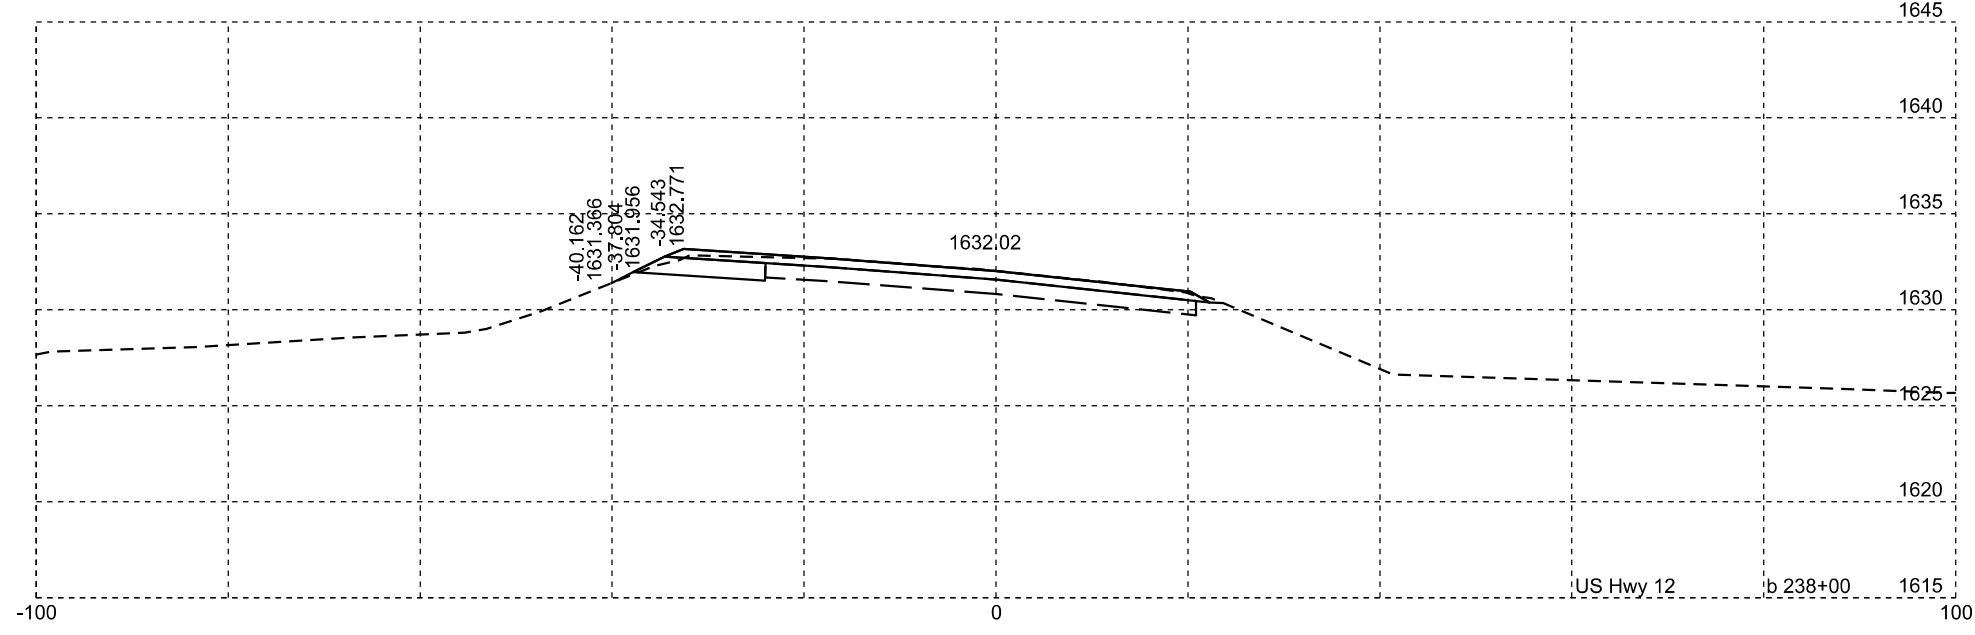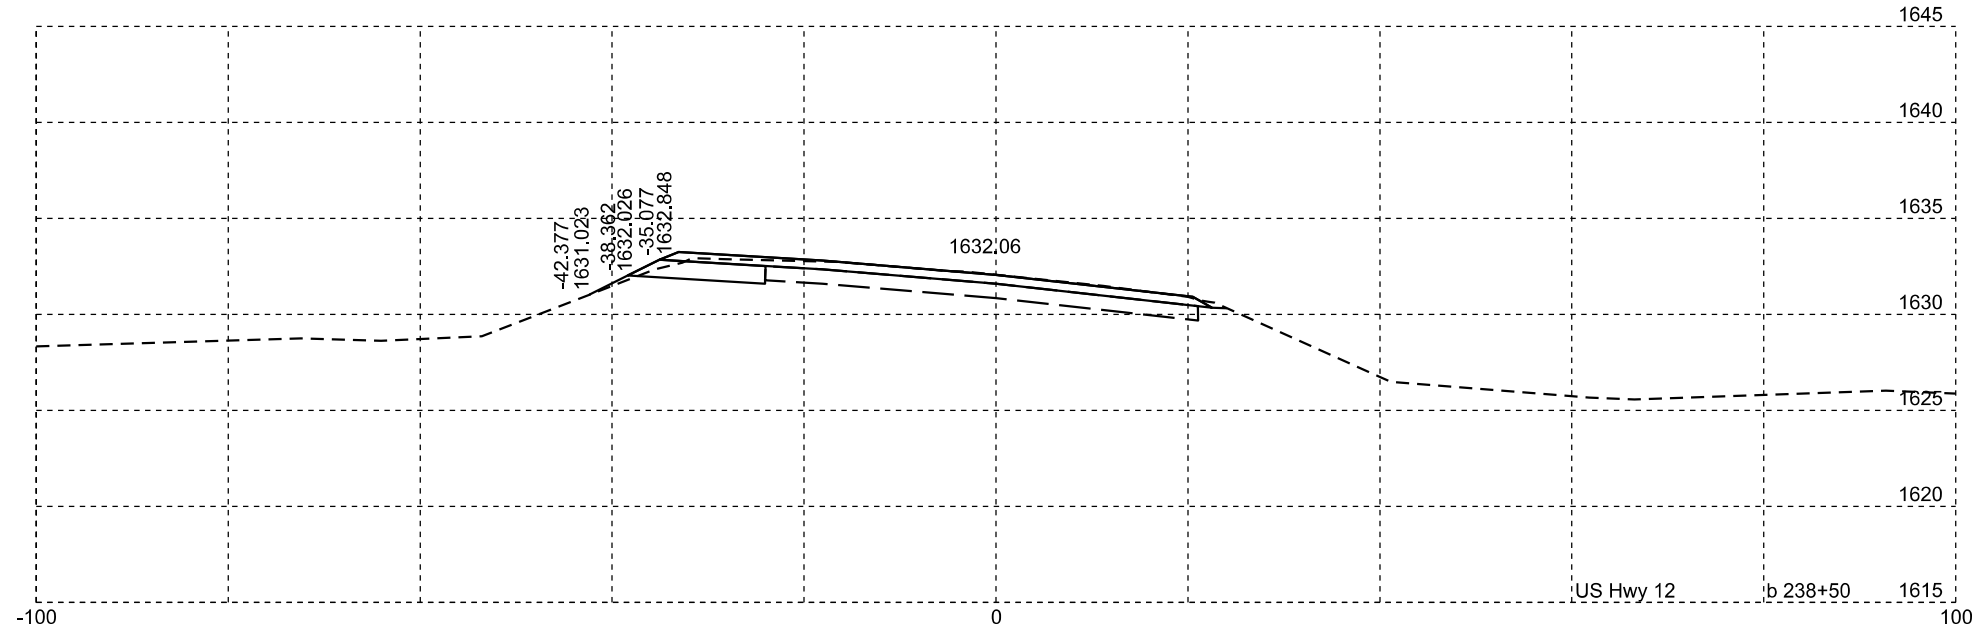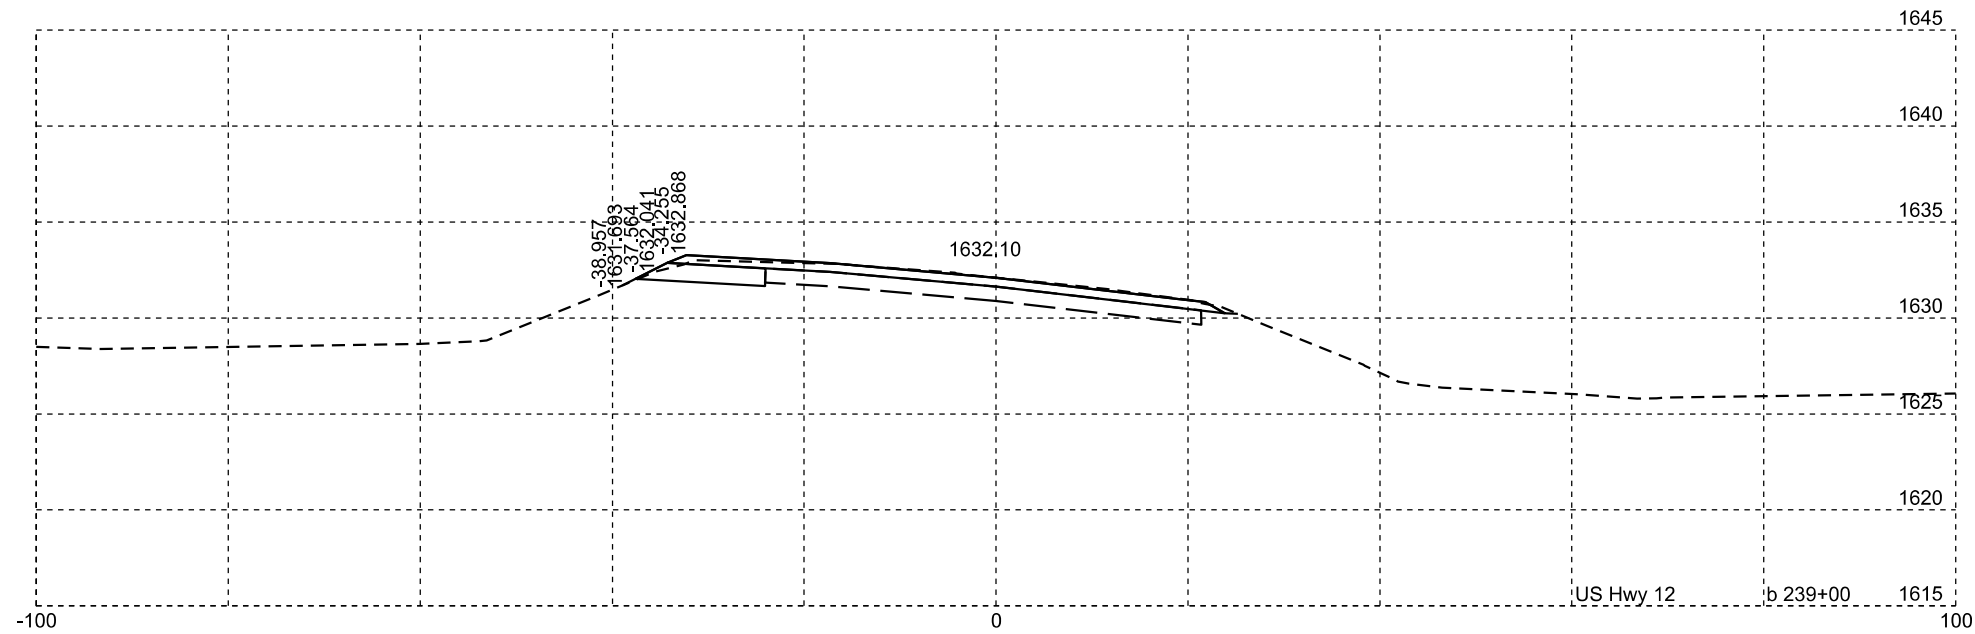

FOR BIDDING PURPOSES ONLY

STATE OF SOUTH DAKOTA	PROJECT	SHEET	TOTAL SHEETS
	NH 0012(230)171...+	X5	X37




US12 at 1806

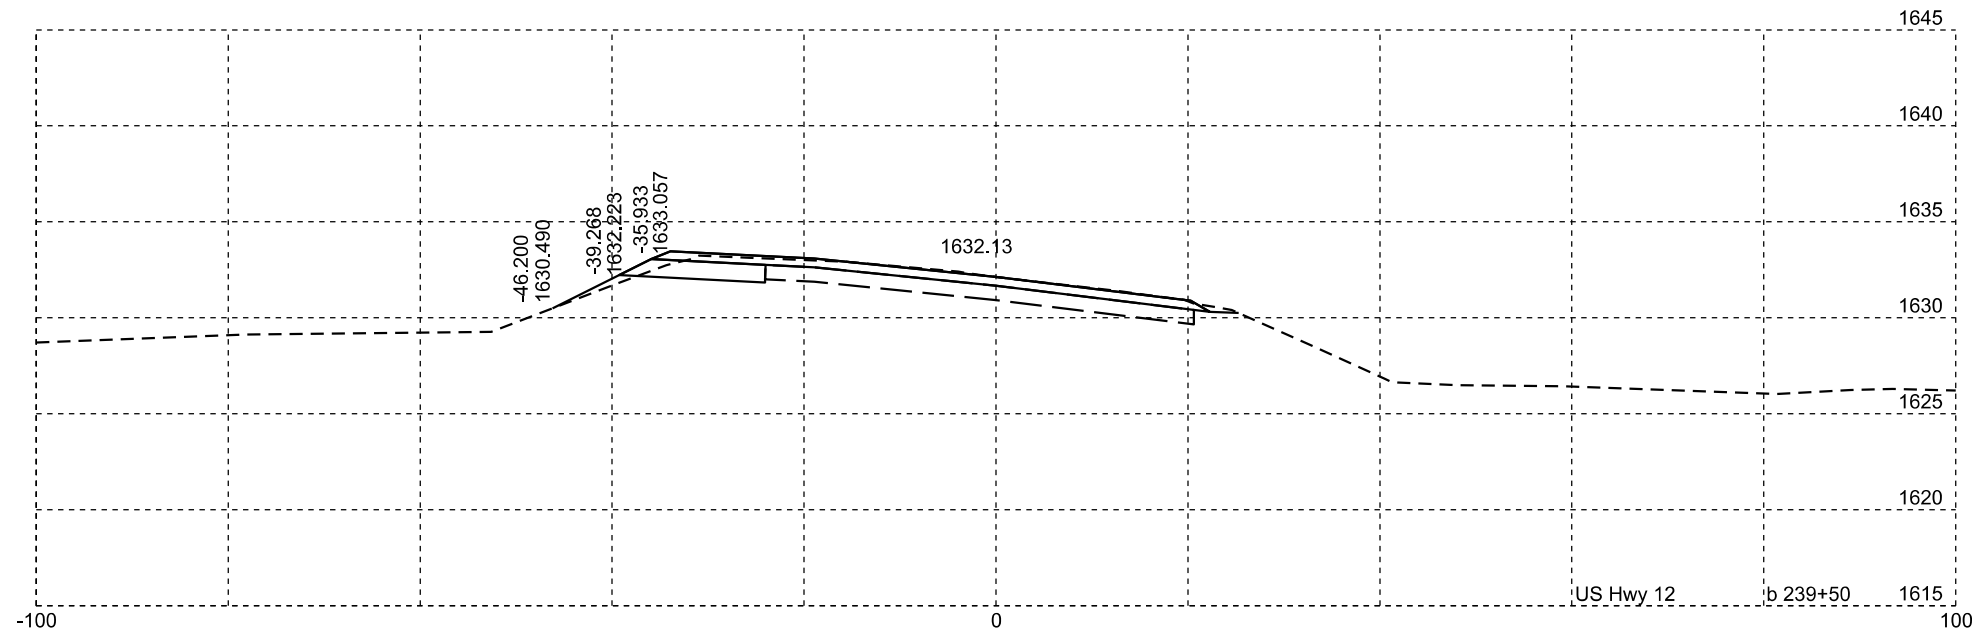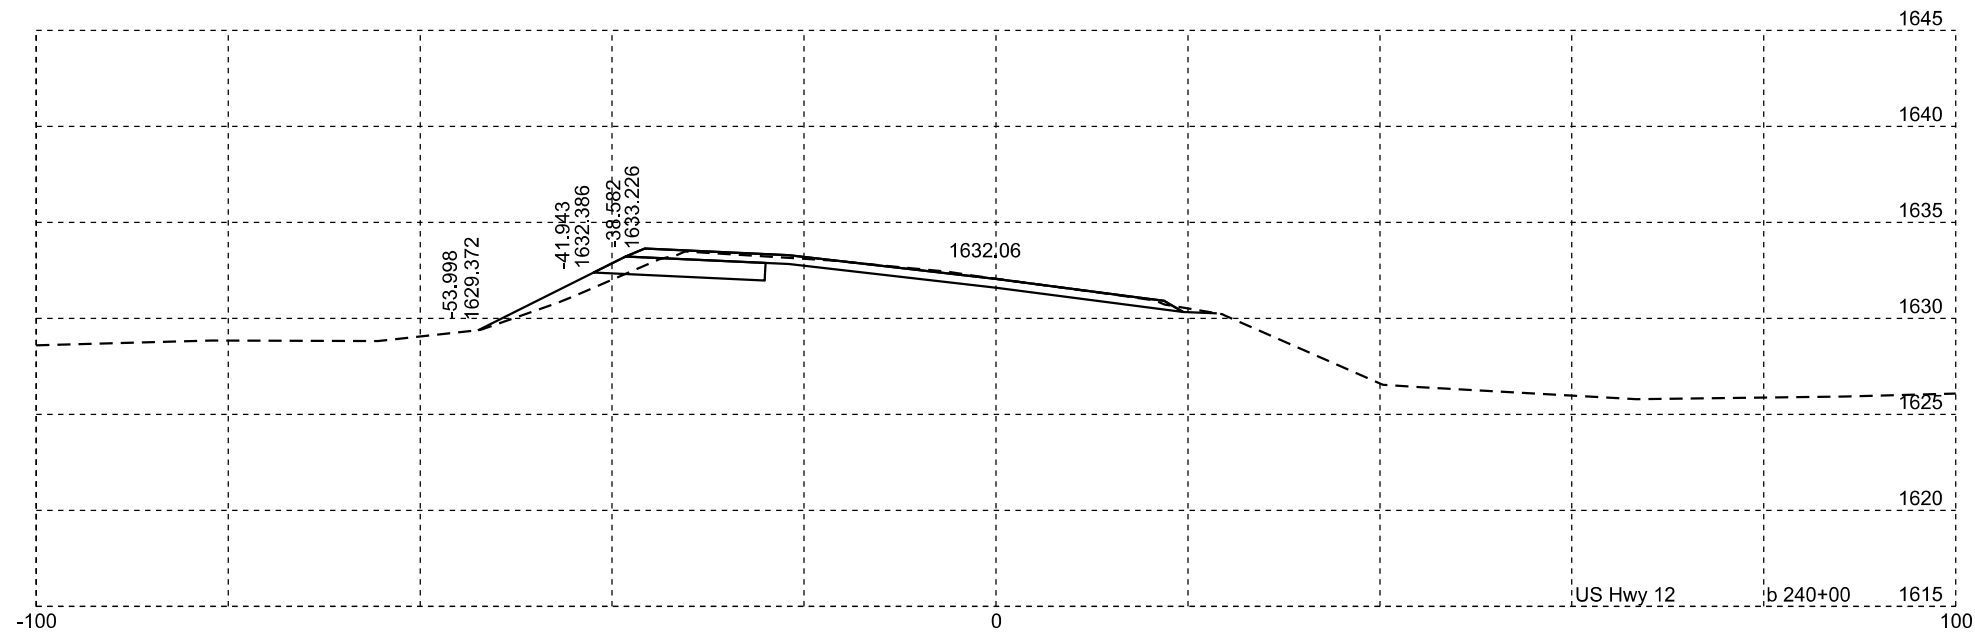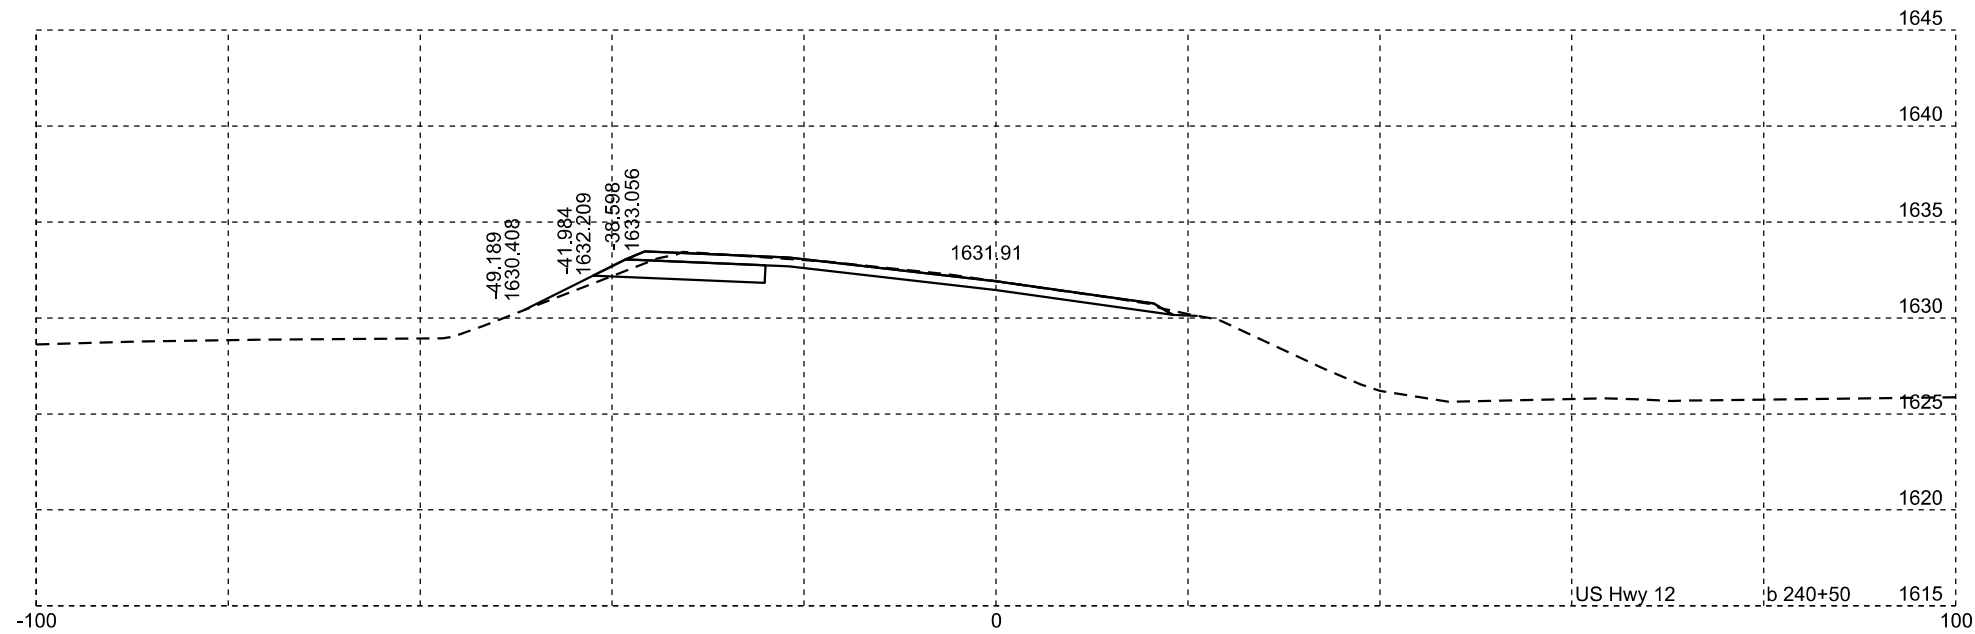

FOR BIDDING PURPOSES ONLY

STATE OF SOUTH DAKOTA	PROJECT	SHEET	TOTAL SHEETS
	NH 0012(230)171...+	X6	X37




US12 at 1806

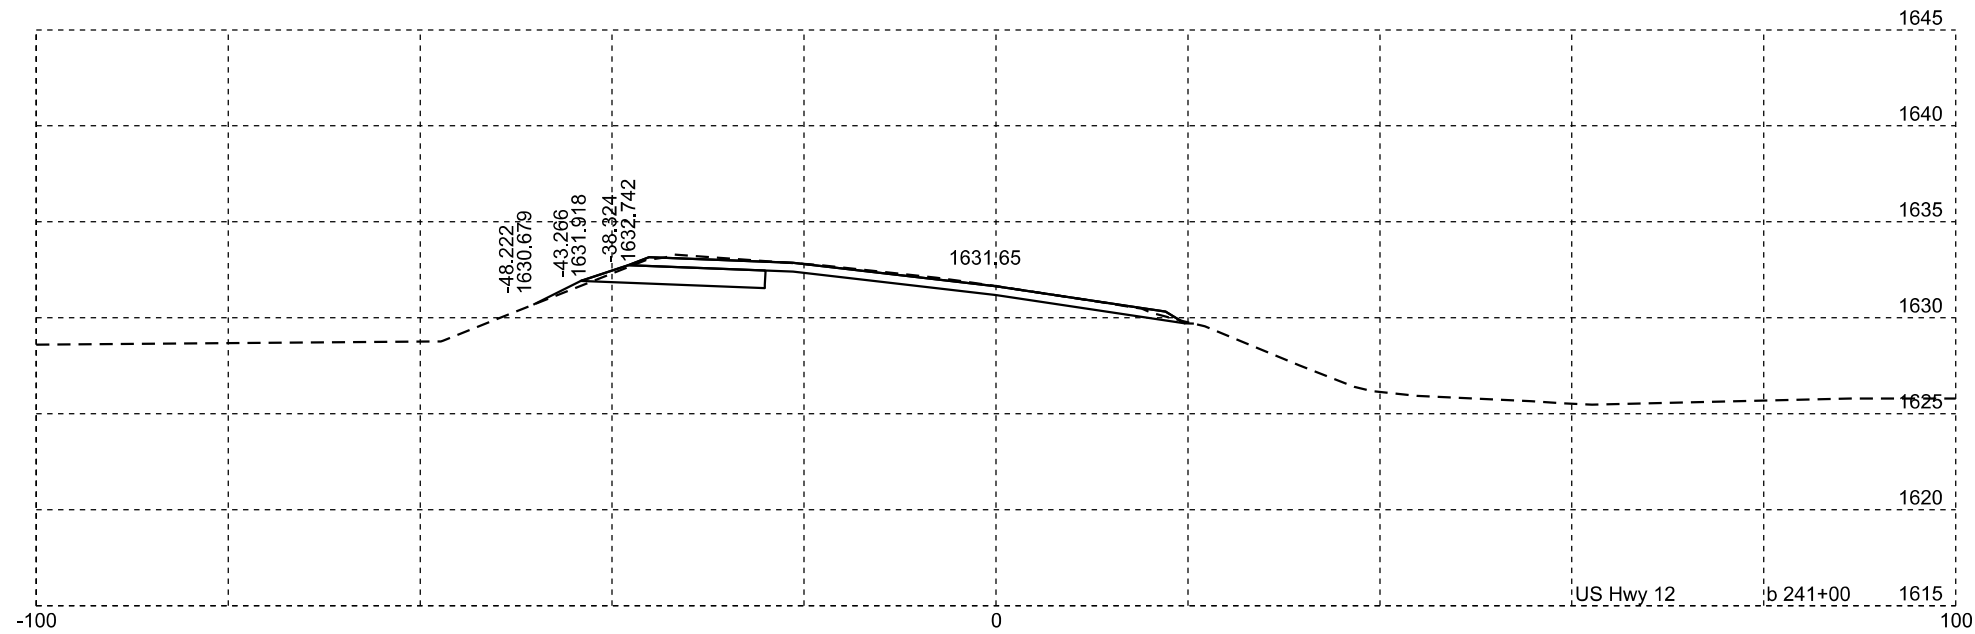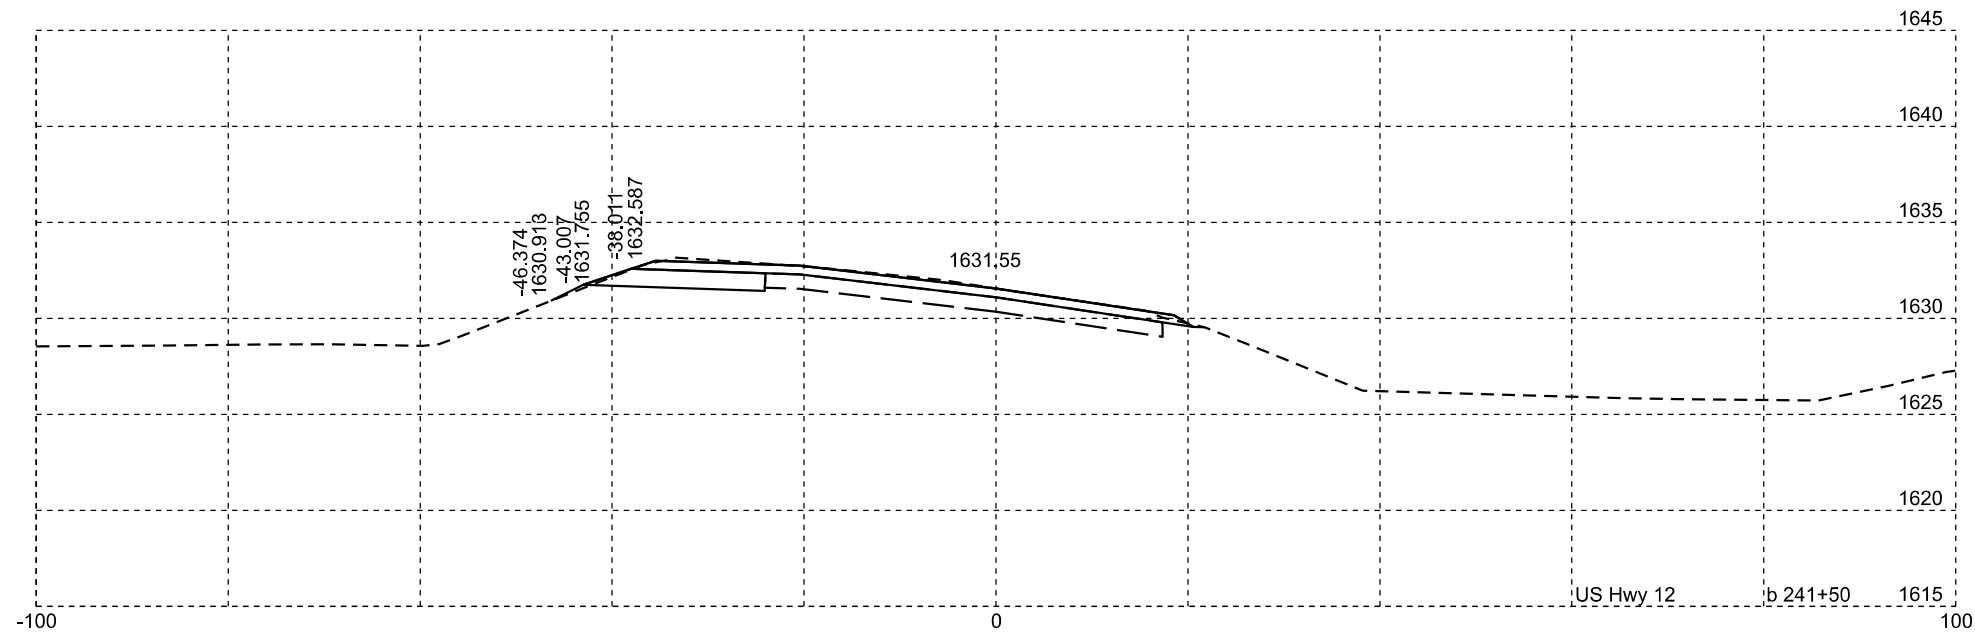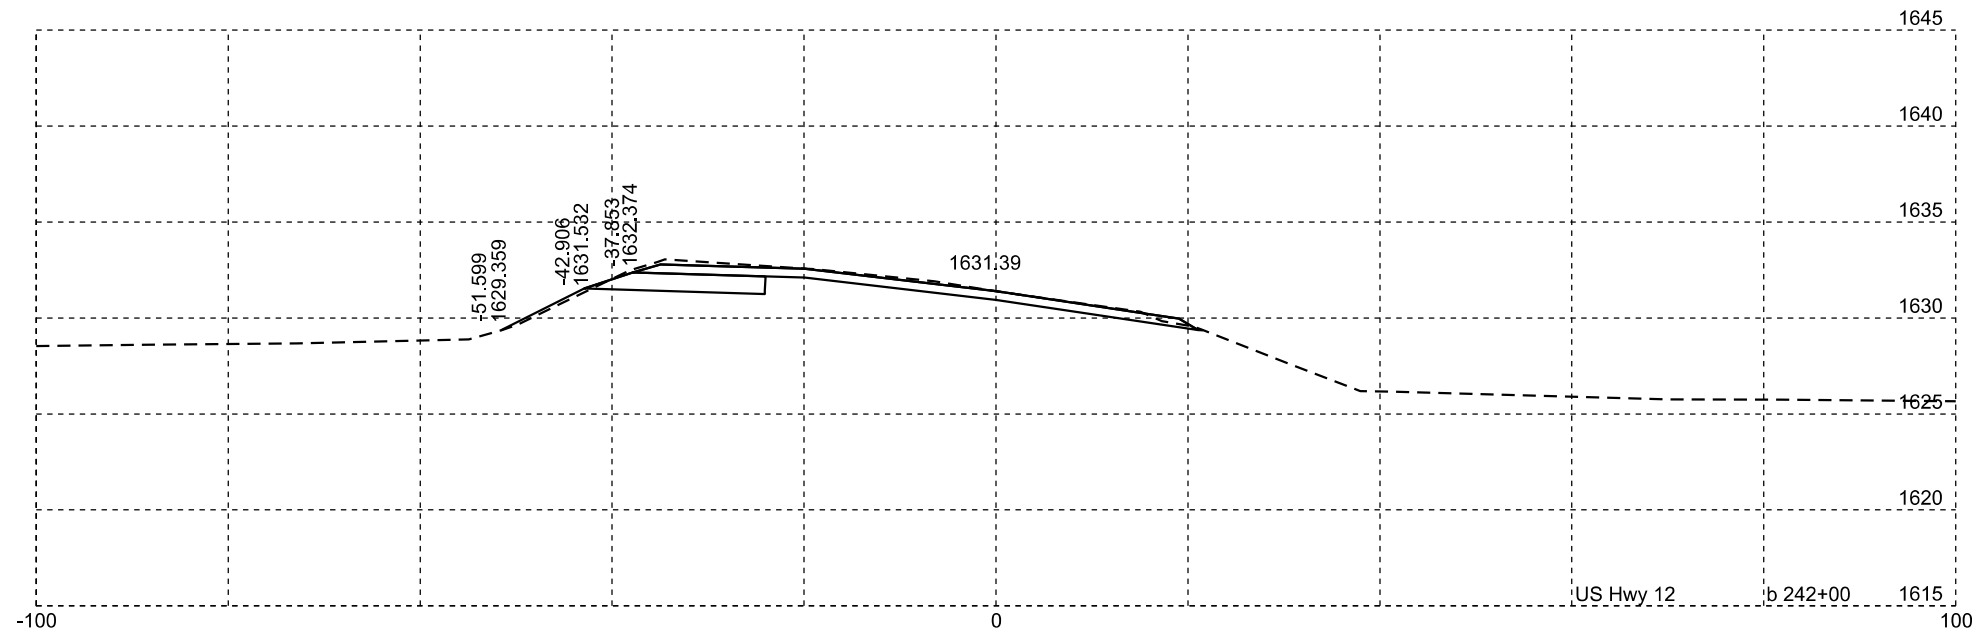

FOR BIDDING PURPOSES ONLY

STATE OF SOUTH DAKOTA	PROJECT	SHEET	TOTAL SHEETS
	NH 0012(230)171...+	X7	X37

US12 at 1806

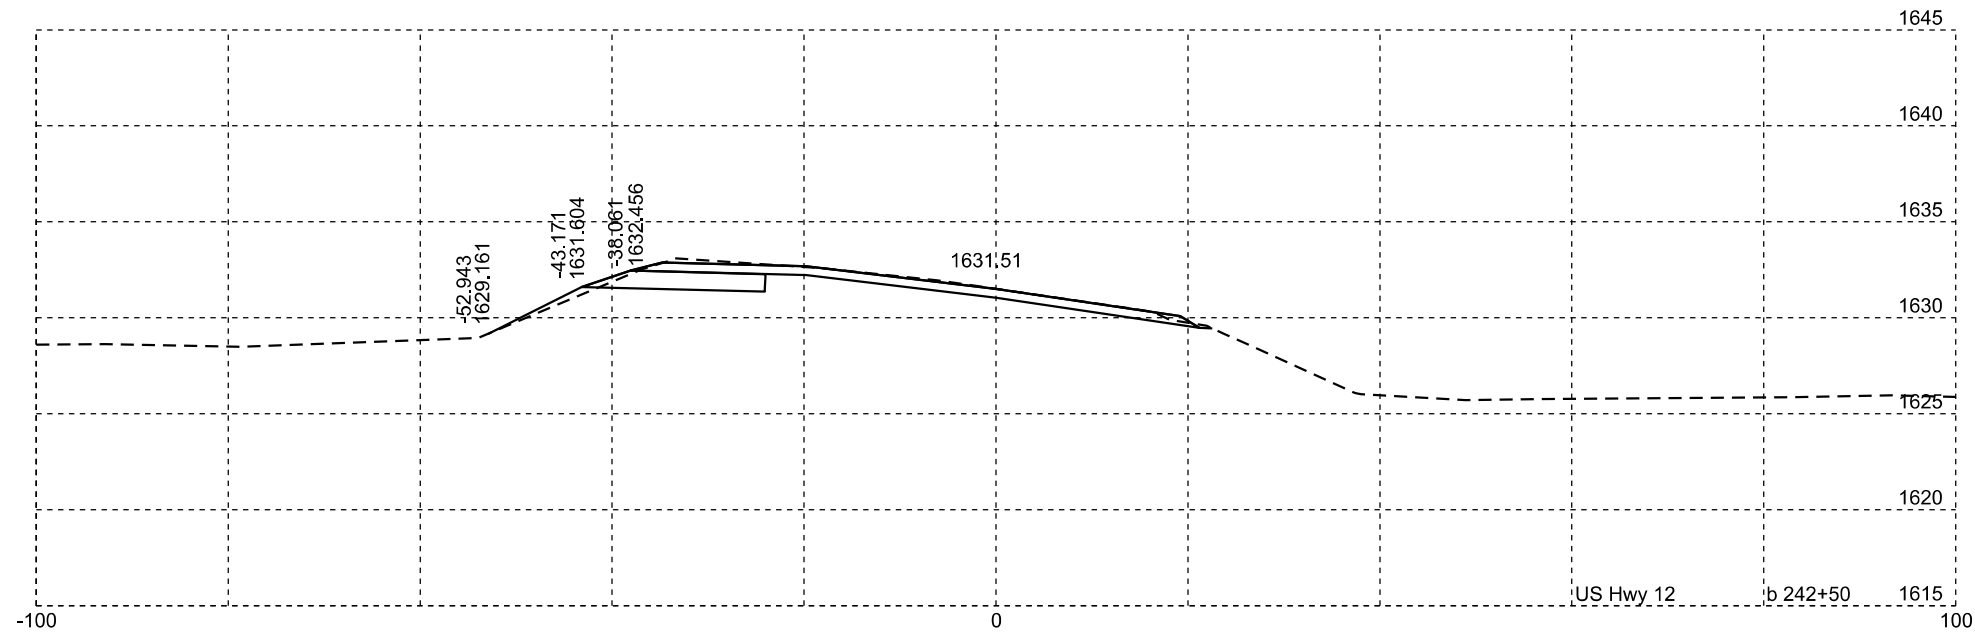
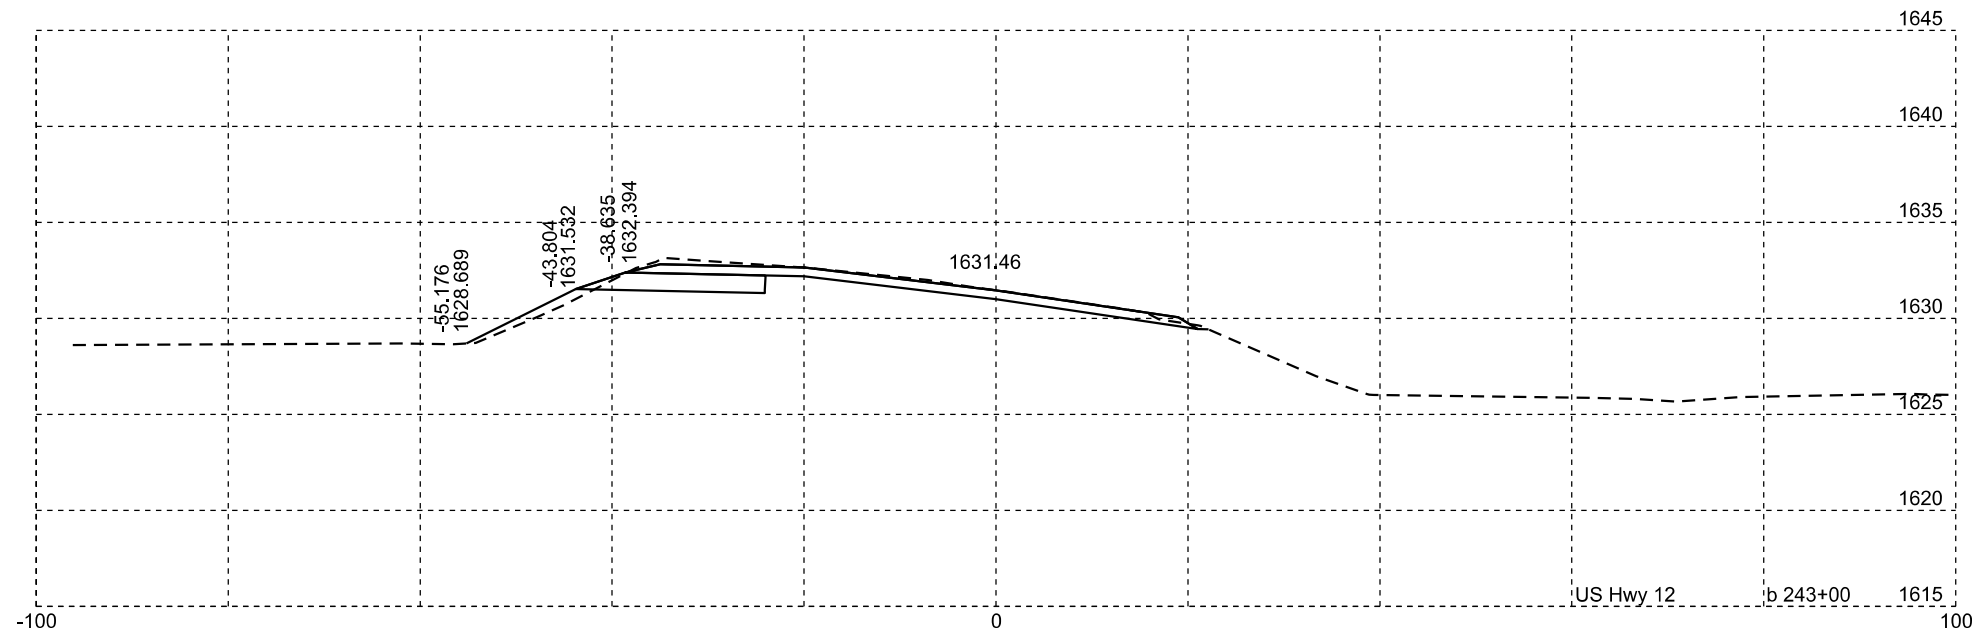
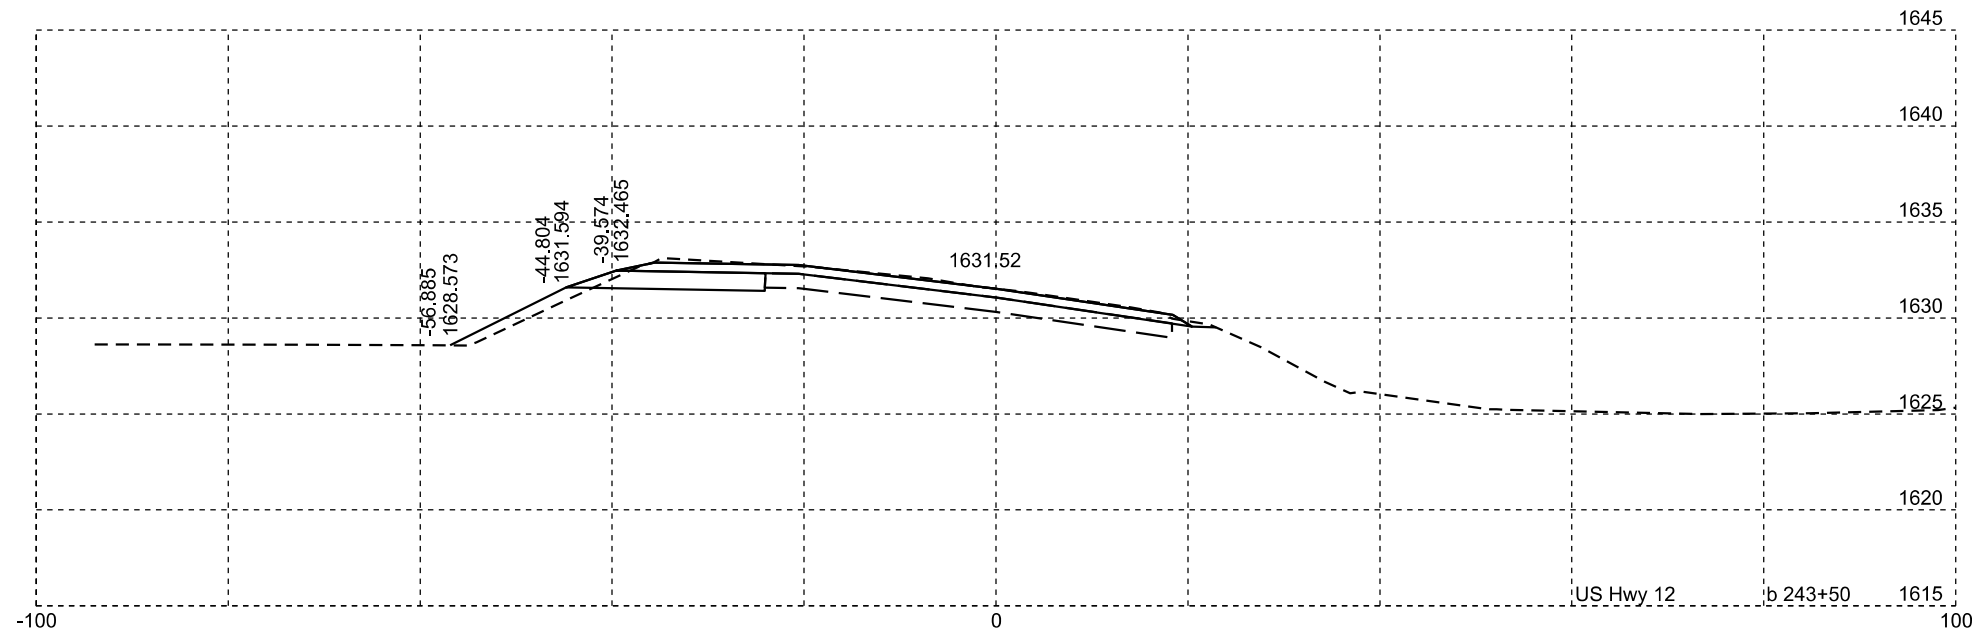


Plotting Date: 6/17/2024

FOR BIDDING PURPOSES ONLY

STATE OF SOUTH DAKOTA	PROJECT	SHEET	TOTAL SHEETS
	NH 0012(230)171...+	X8	X37

US12 at 1806

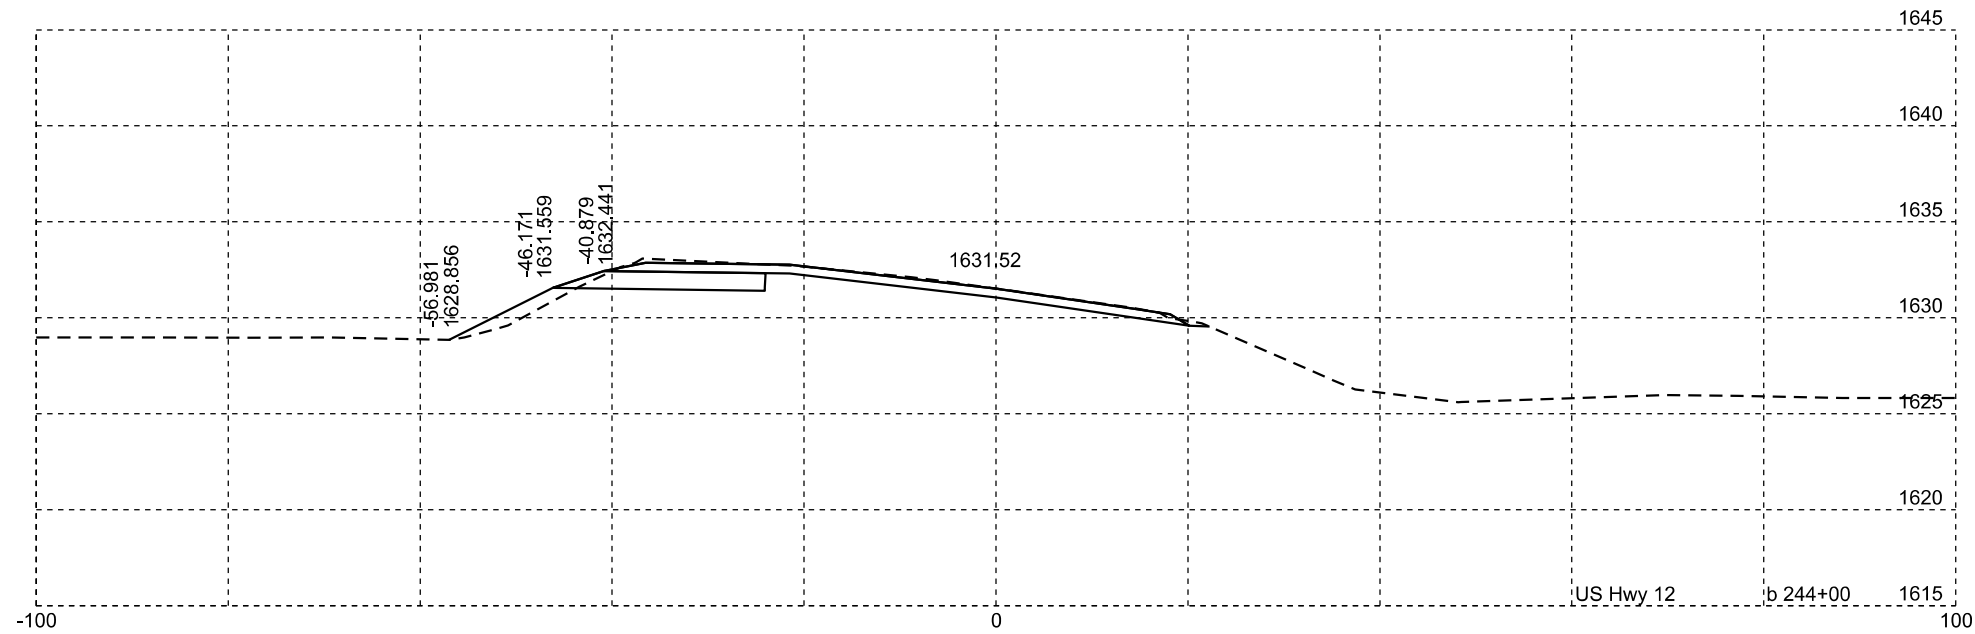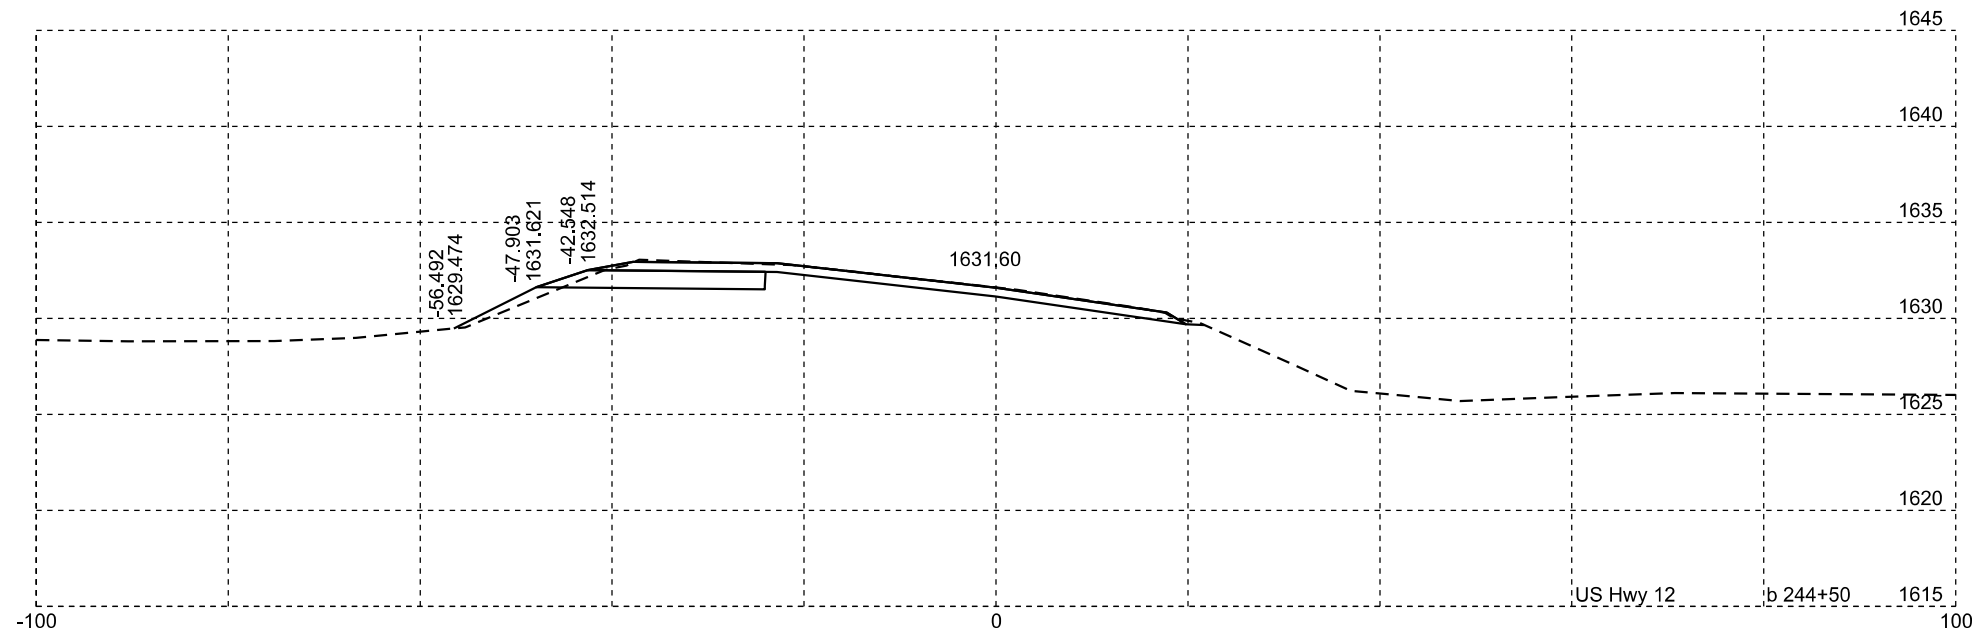
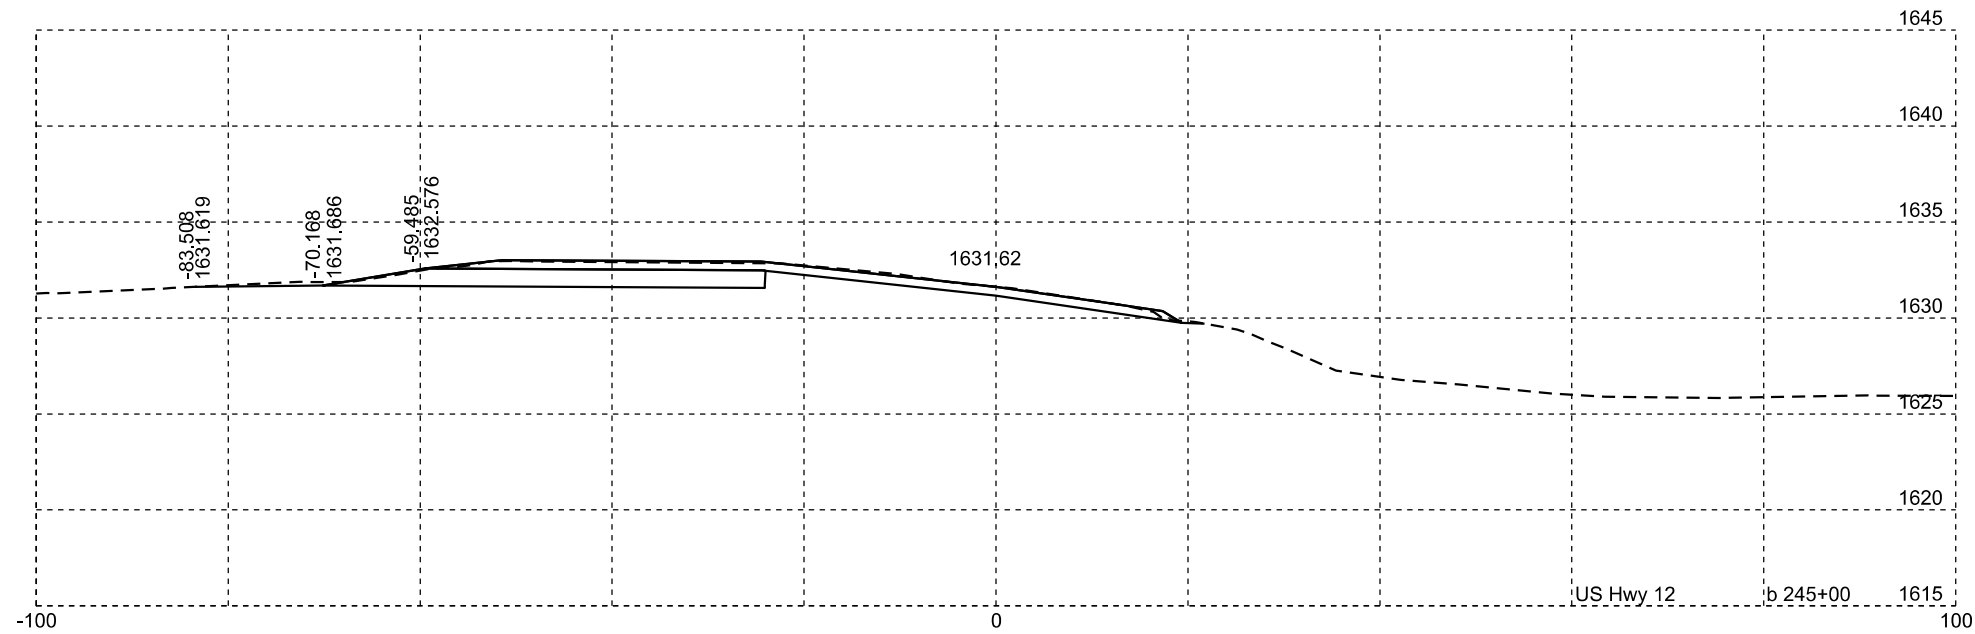


Plotting Date: 6/17/2024

FOR BIDDING PURPOSES ONLY

STATE OF SOUTH DAKOTA	PROJECT	SHEET	TOTAL SHEETS
	NH 0012(230)171...+	X9	X37

US12 at SD20

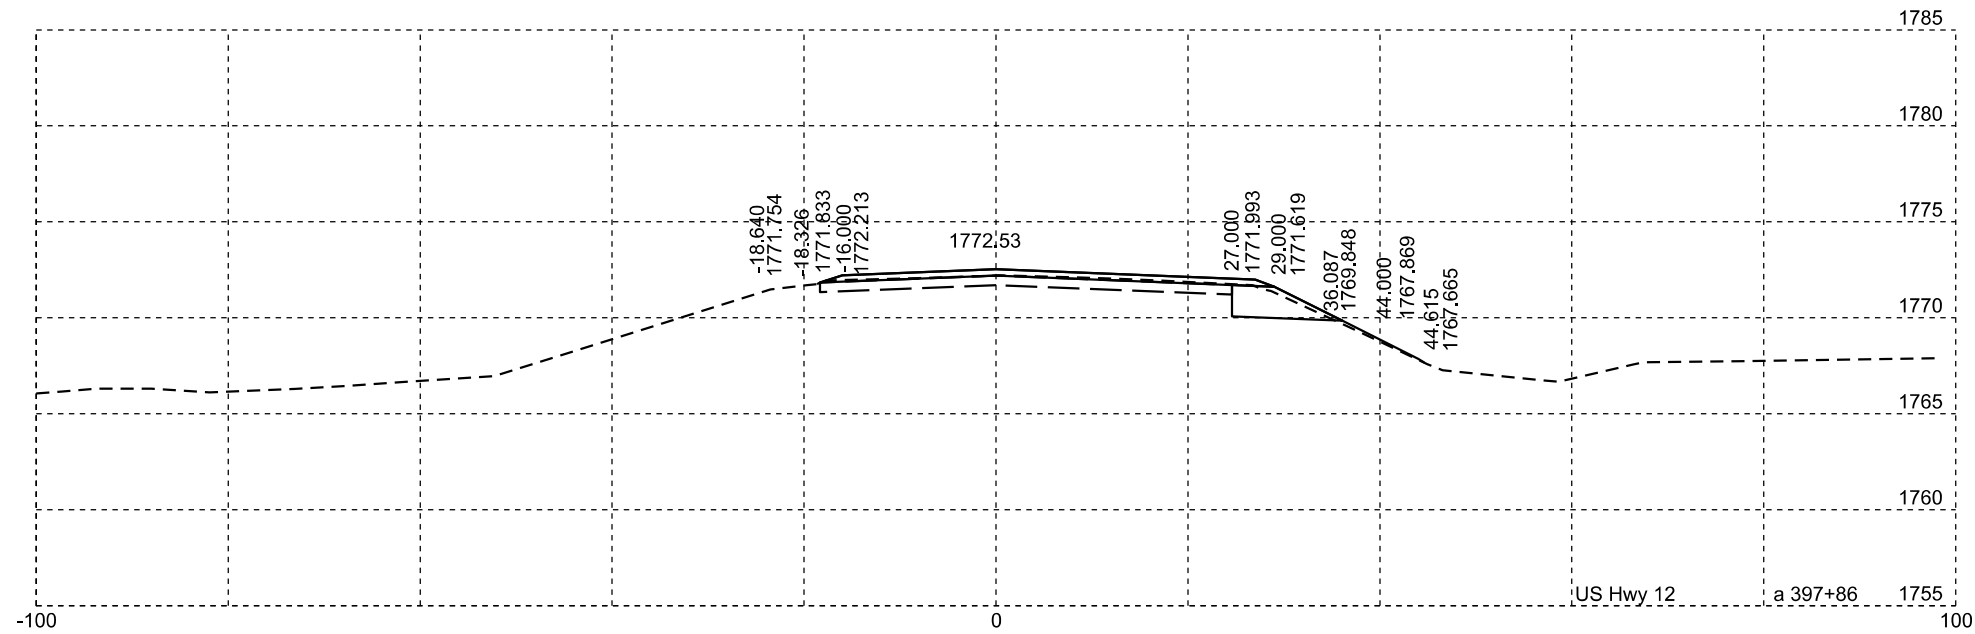
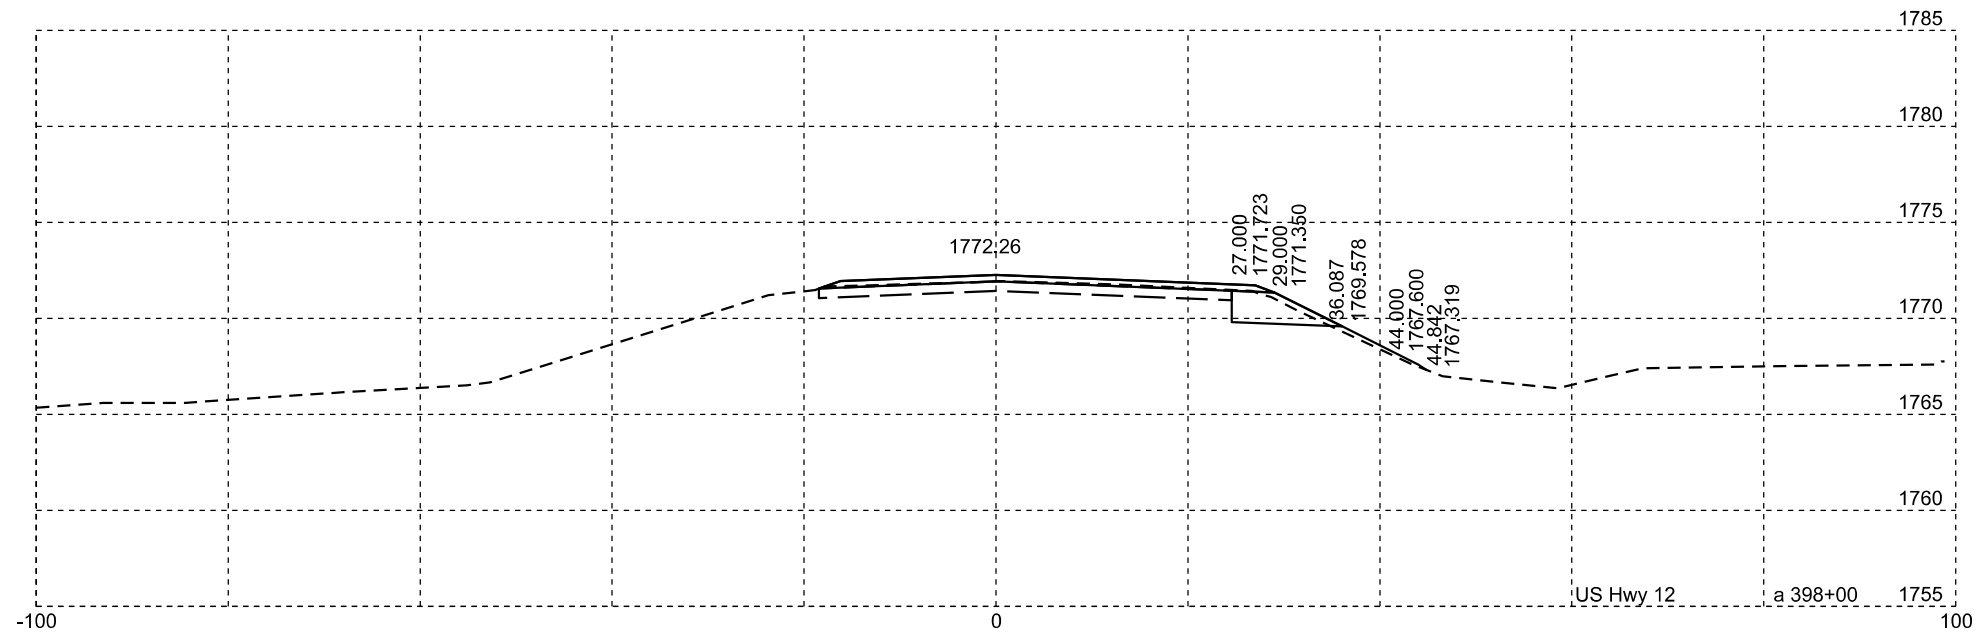


Plotting Date: 6/17/2024

FOR BIDDING PURPOSES ONLY

STATE OF SOUTH DAKOTA	PROJECT	SHEET	TOTAL SHEETS
	NH 0012(230)171...+	X10	X37

US12 at SD20

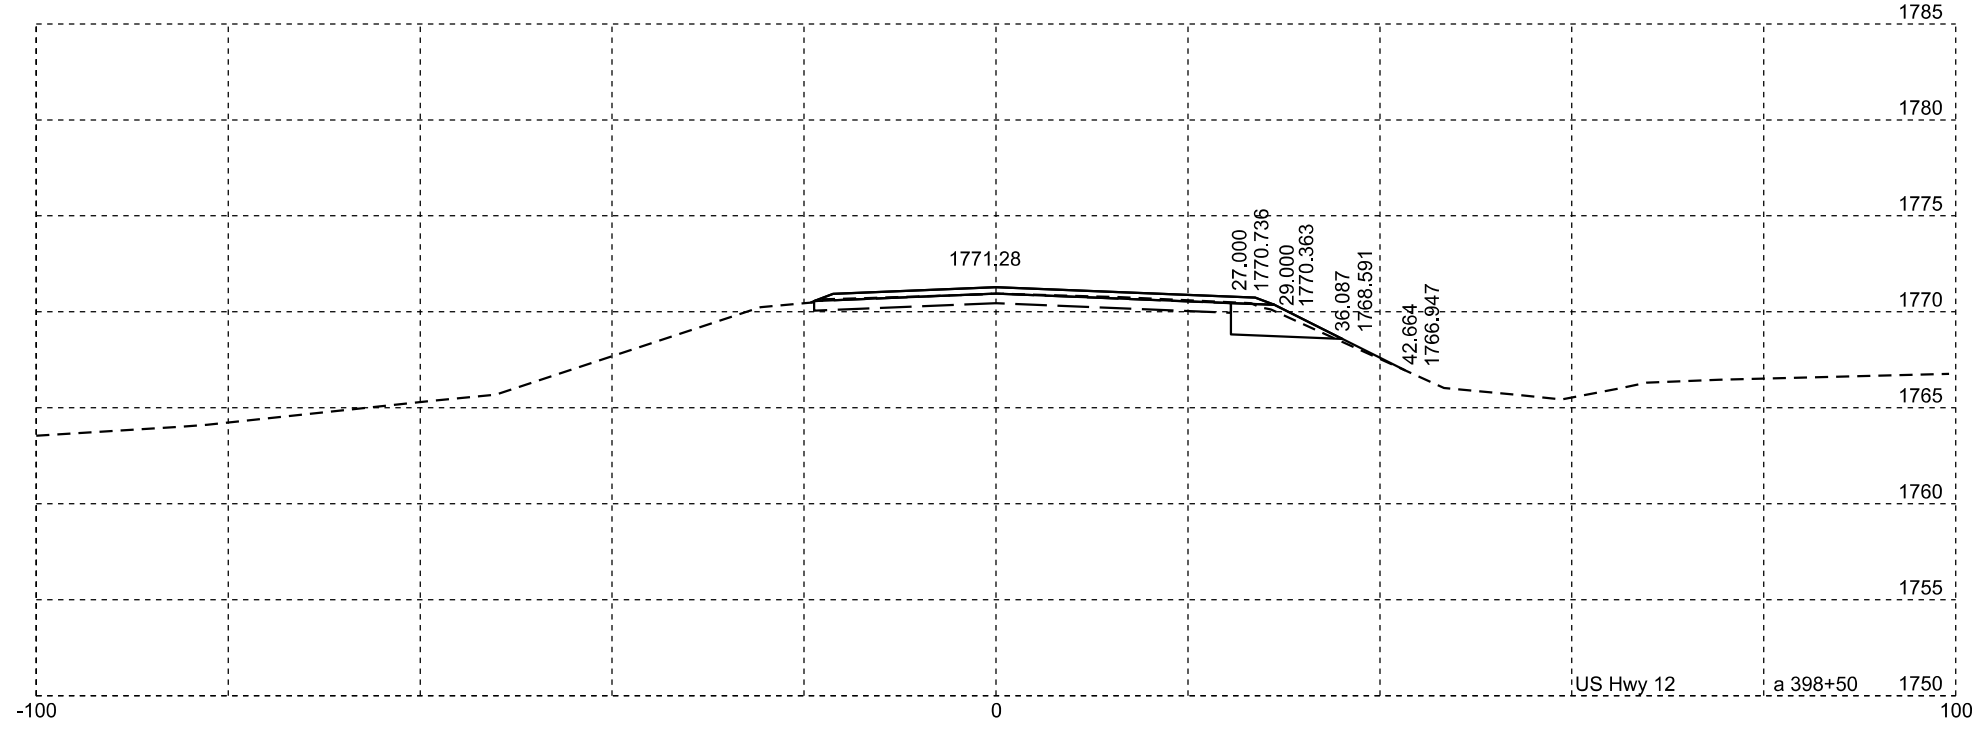
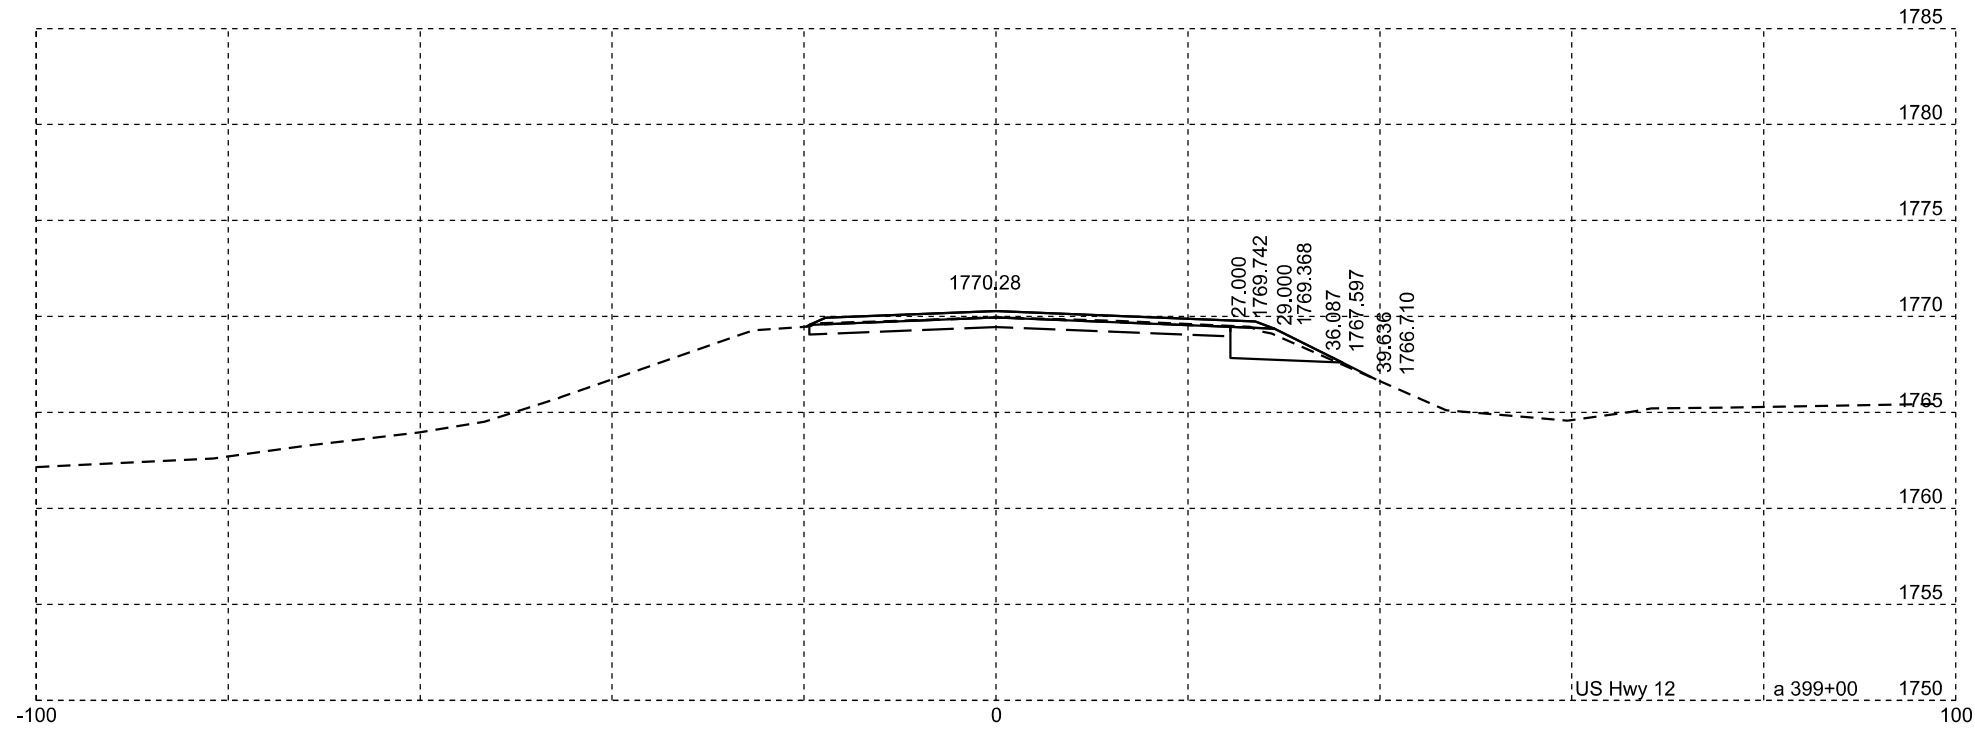


Plotting Date: 6/17/2024

FOR BIDDING PURPOSES ONLY

STATE OF SOUTH DAKOTA	PROJECT	SHEET	TOTAL SHEETS
	NH 0012(230)171...+	X11	X37

US12 at SD20

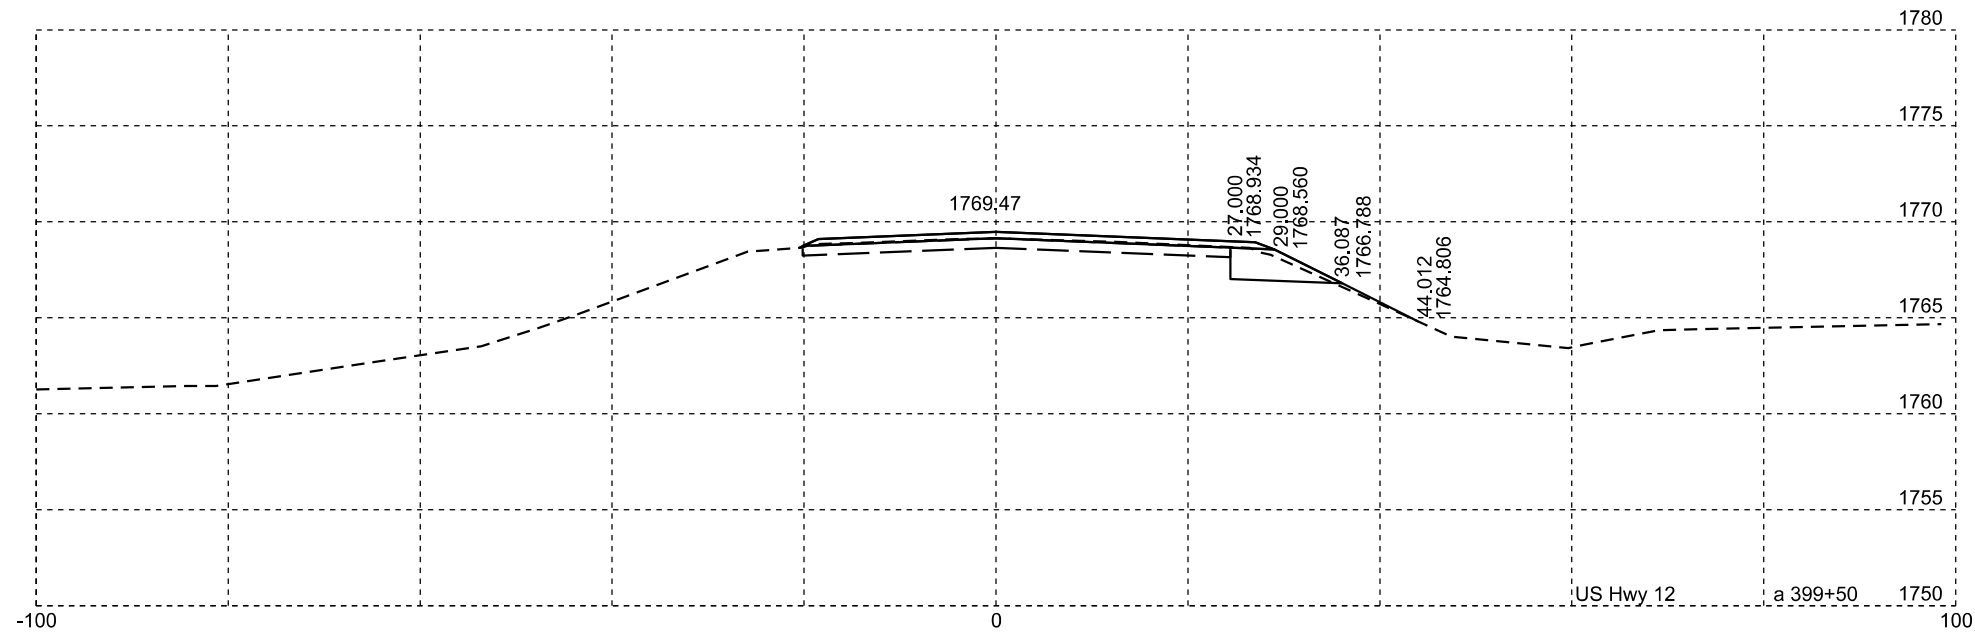
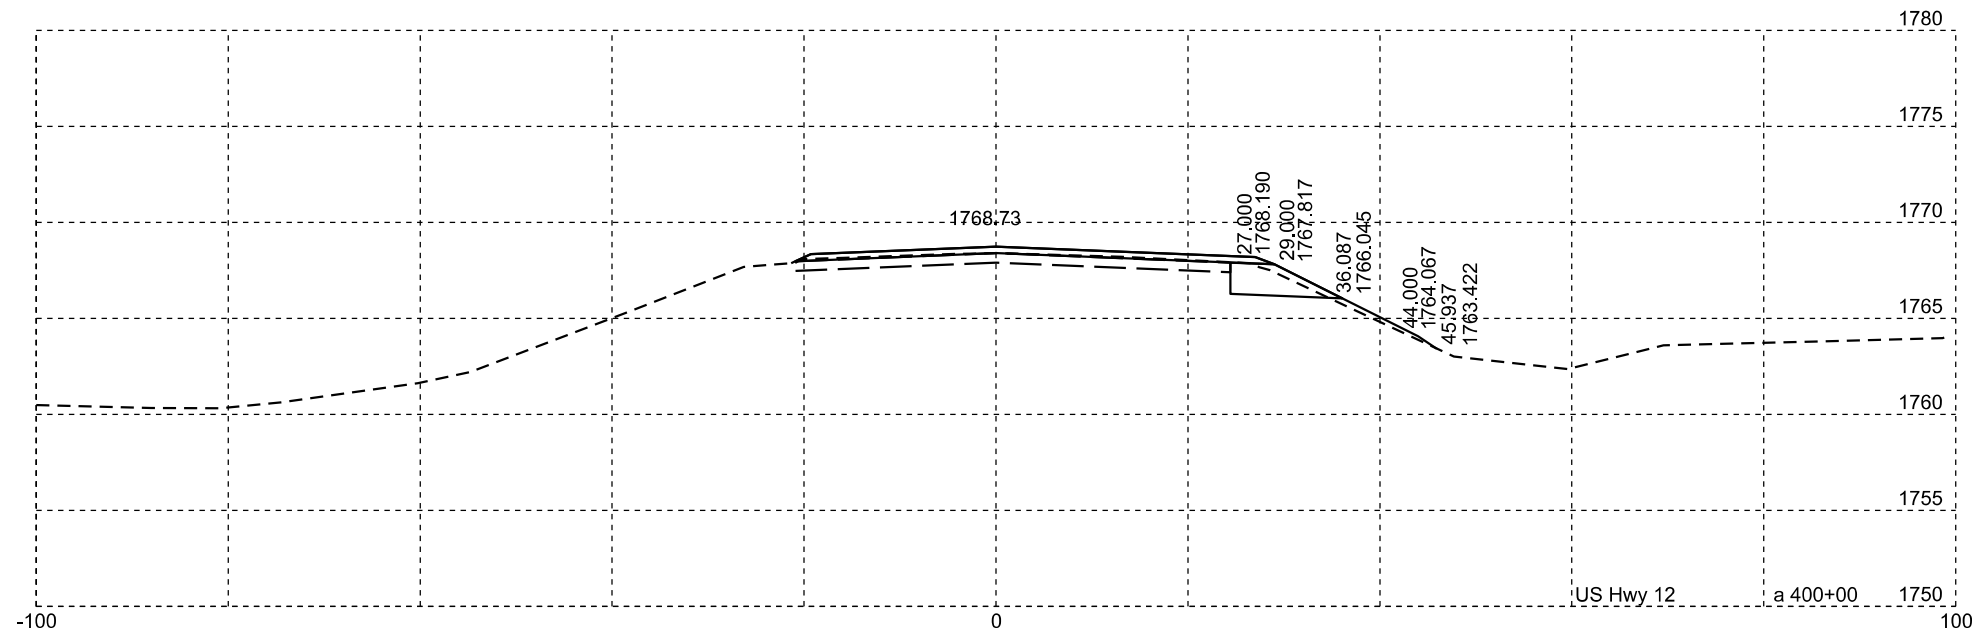


Plotting Date: 6/17/2024

FOR BIDDING PURPOSES ONLY

STATE OF SOUTH DAKOTA	PROJECT	SHEET	TOTAL SHEETS
	NH 0012(230)171...+	X12	X37

US12 at SD20

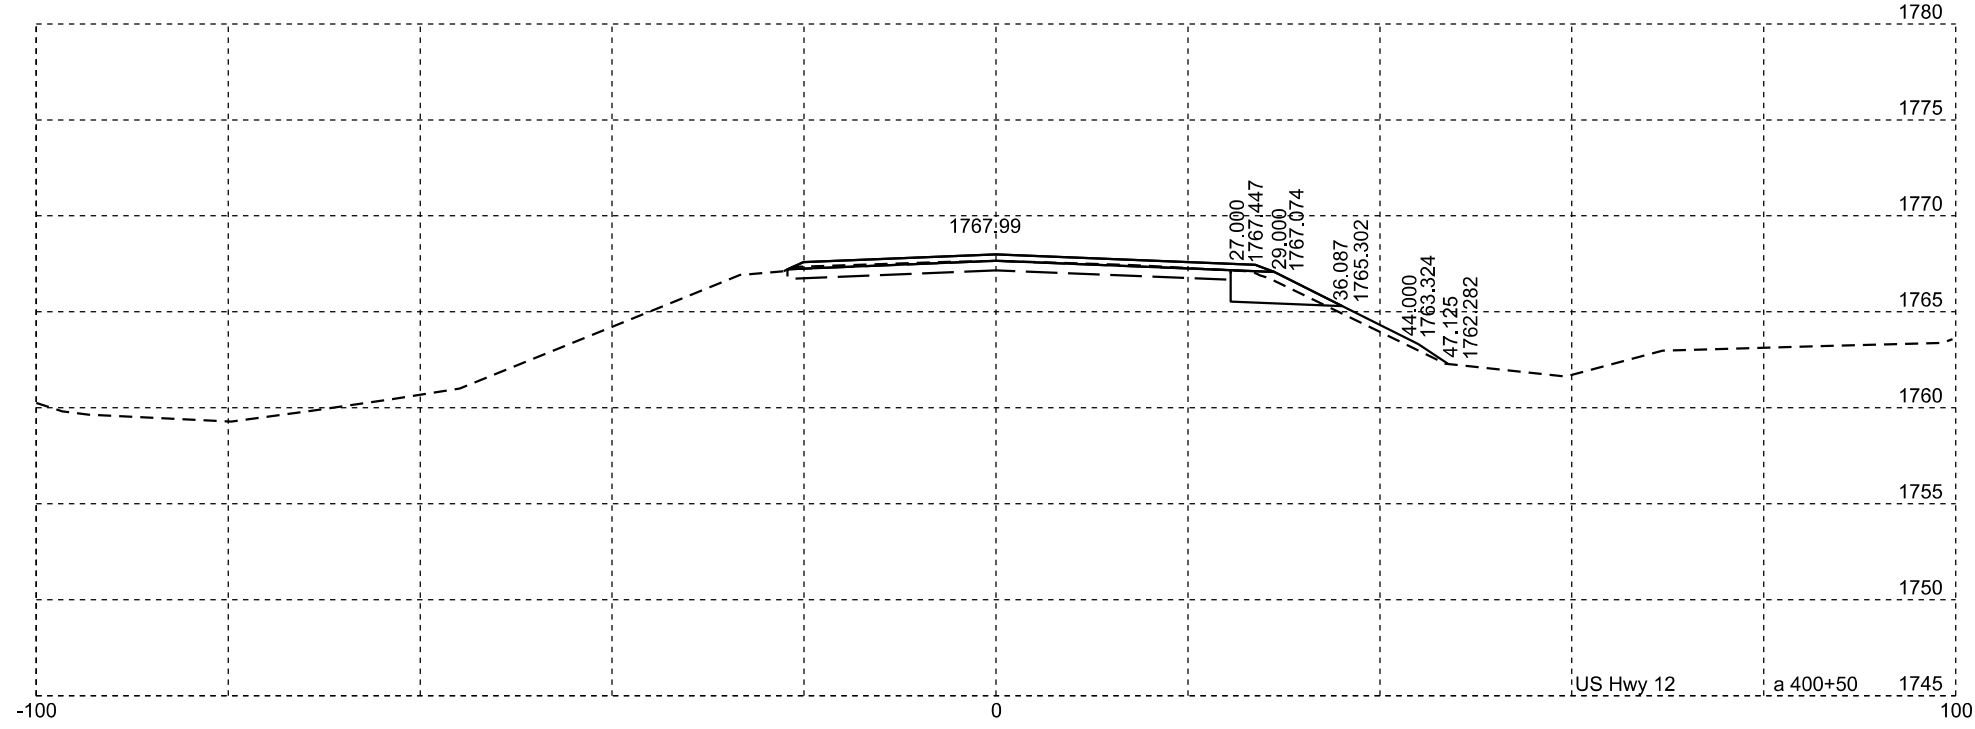
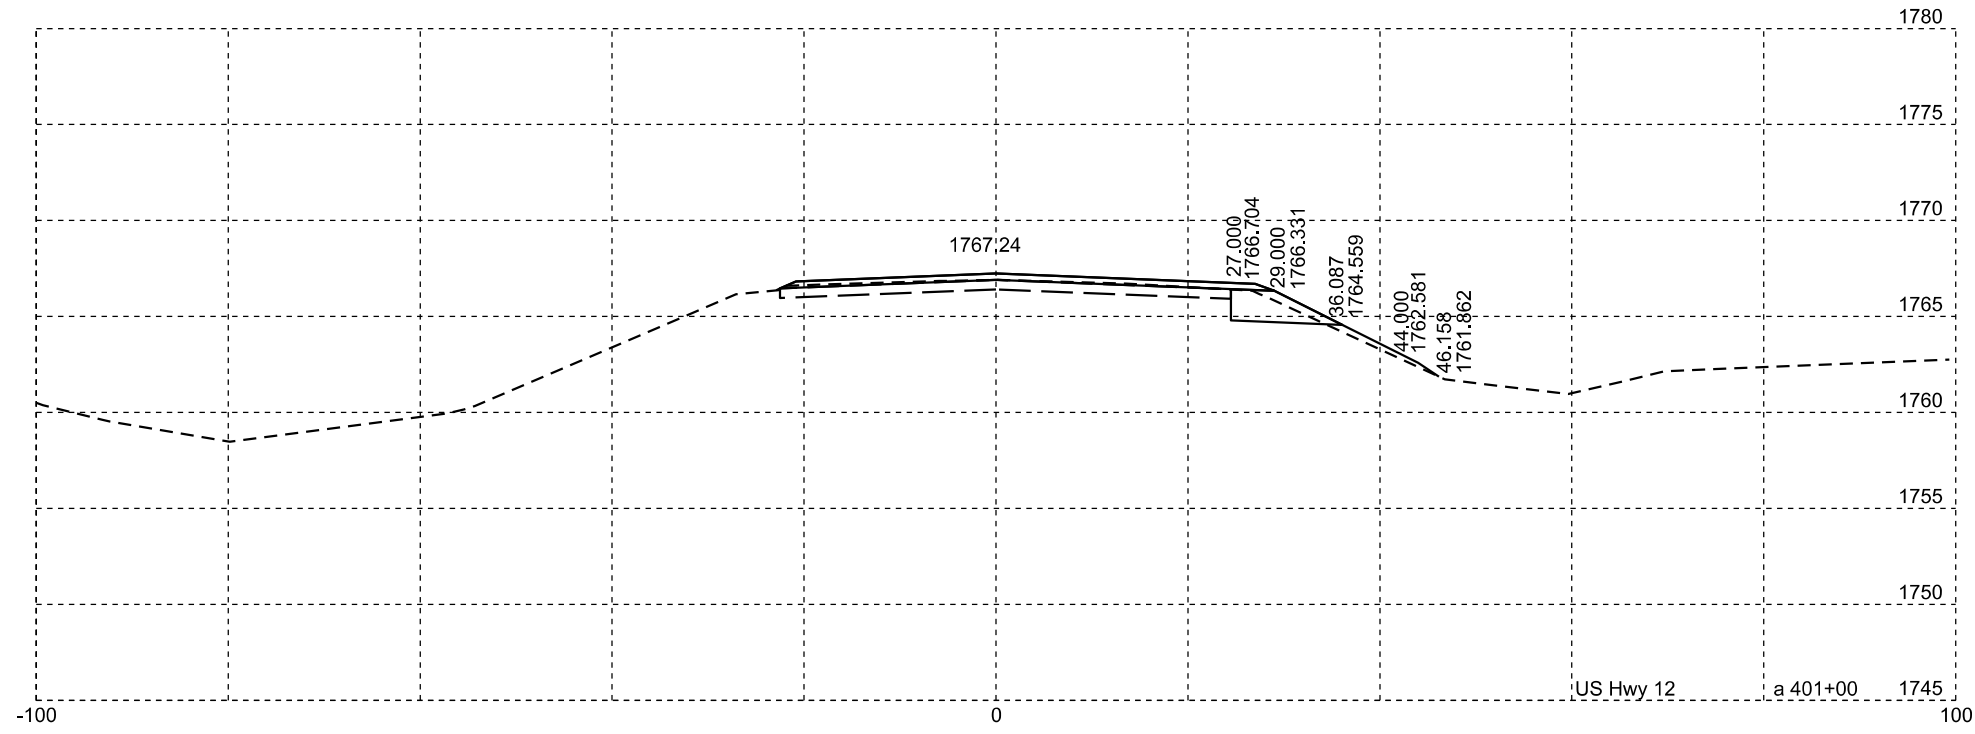


Plotting Date: 6/17/2024

FOR BIDDING PURPOSES ONLY

STATE OF SOUTH DAKOTA	PROJECT	SHEET	TOTAL SHEETS
	NH 0012(230)171...+	X13	X37

US12 at SD20

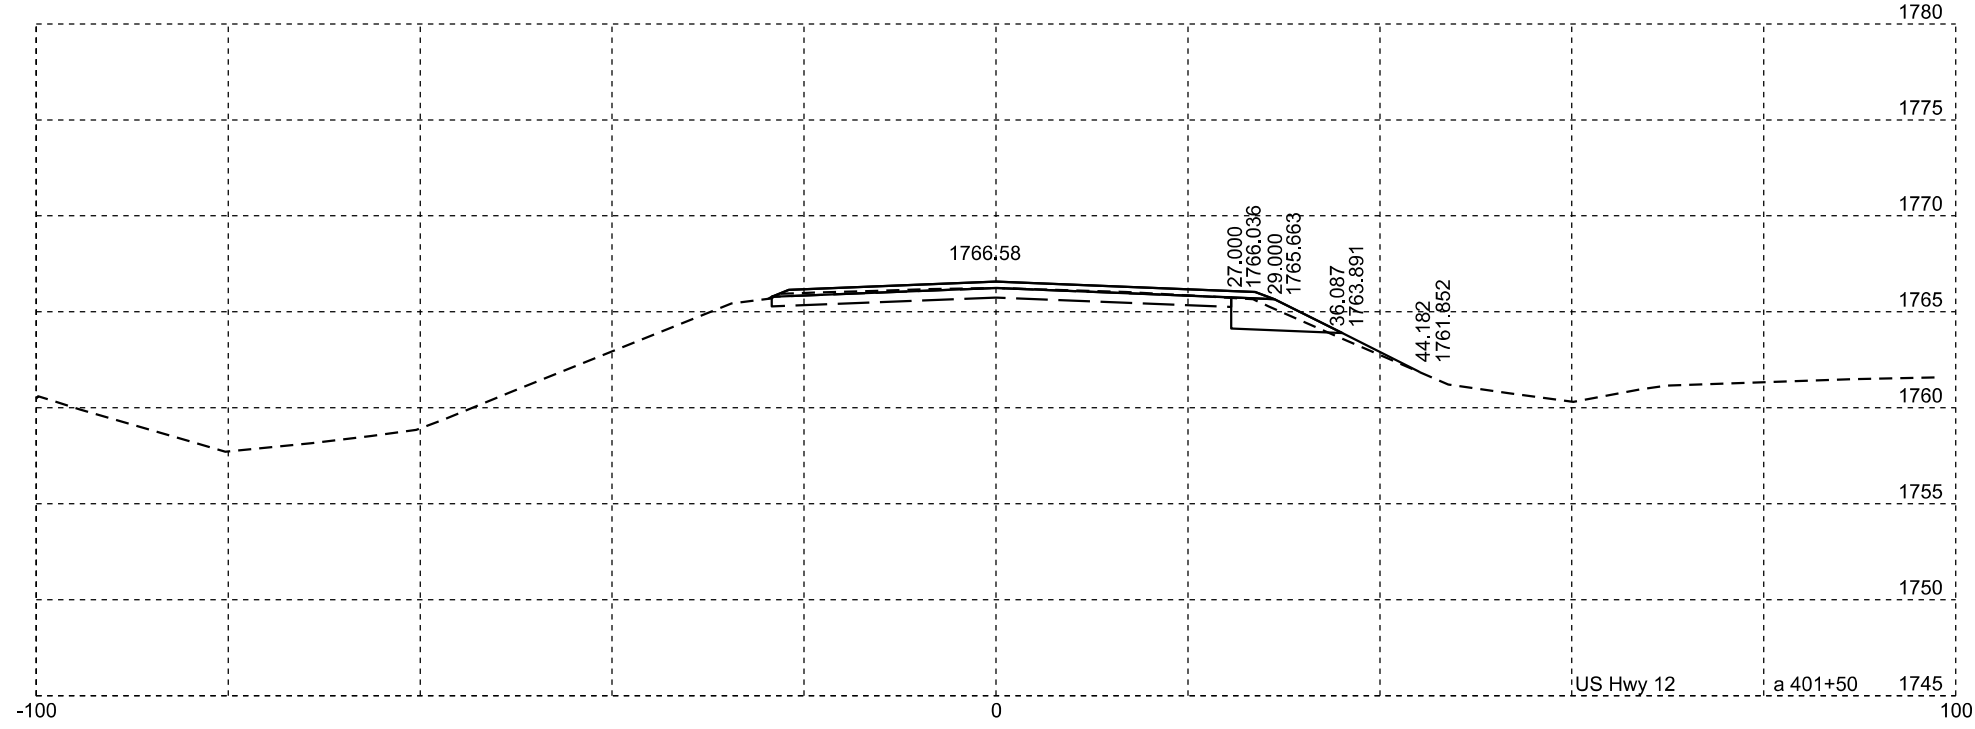
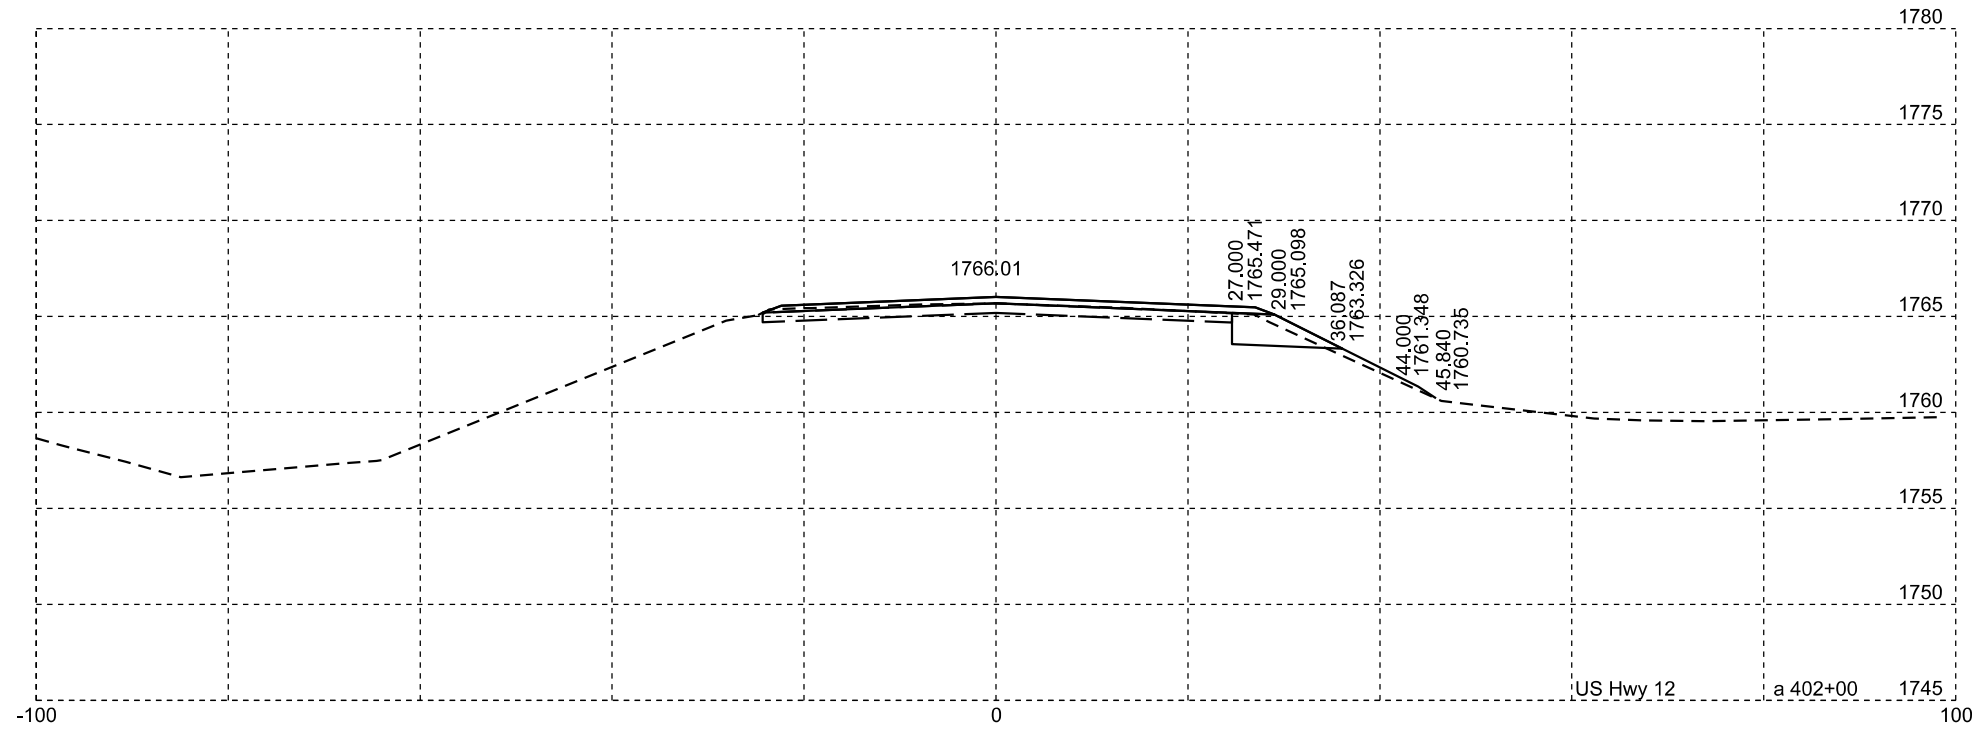


Plotting Date: 6/17/2024

FOR BIDDING PURPOSES ONLY



STATE OF SOUTH DAKOTA	PROJECT	SHEET	TOTAL SHEETS
	NH 0012(230)171...+	X14	X37

US12 at SD20

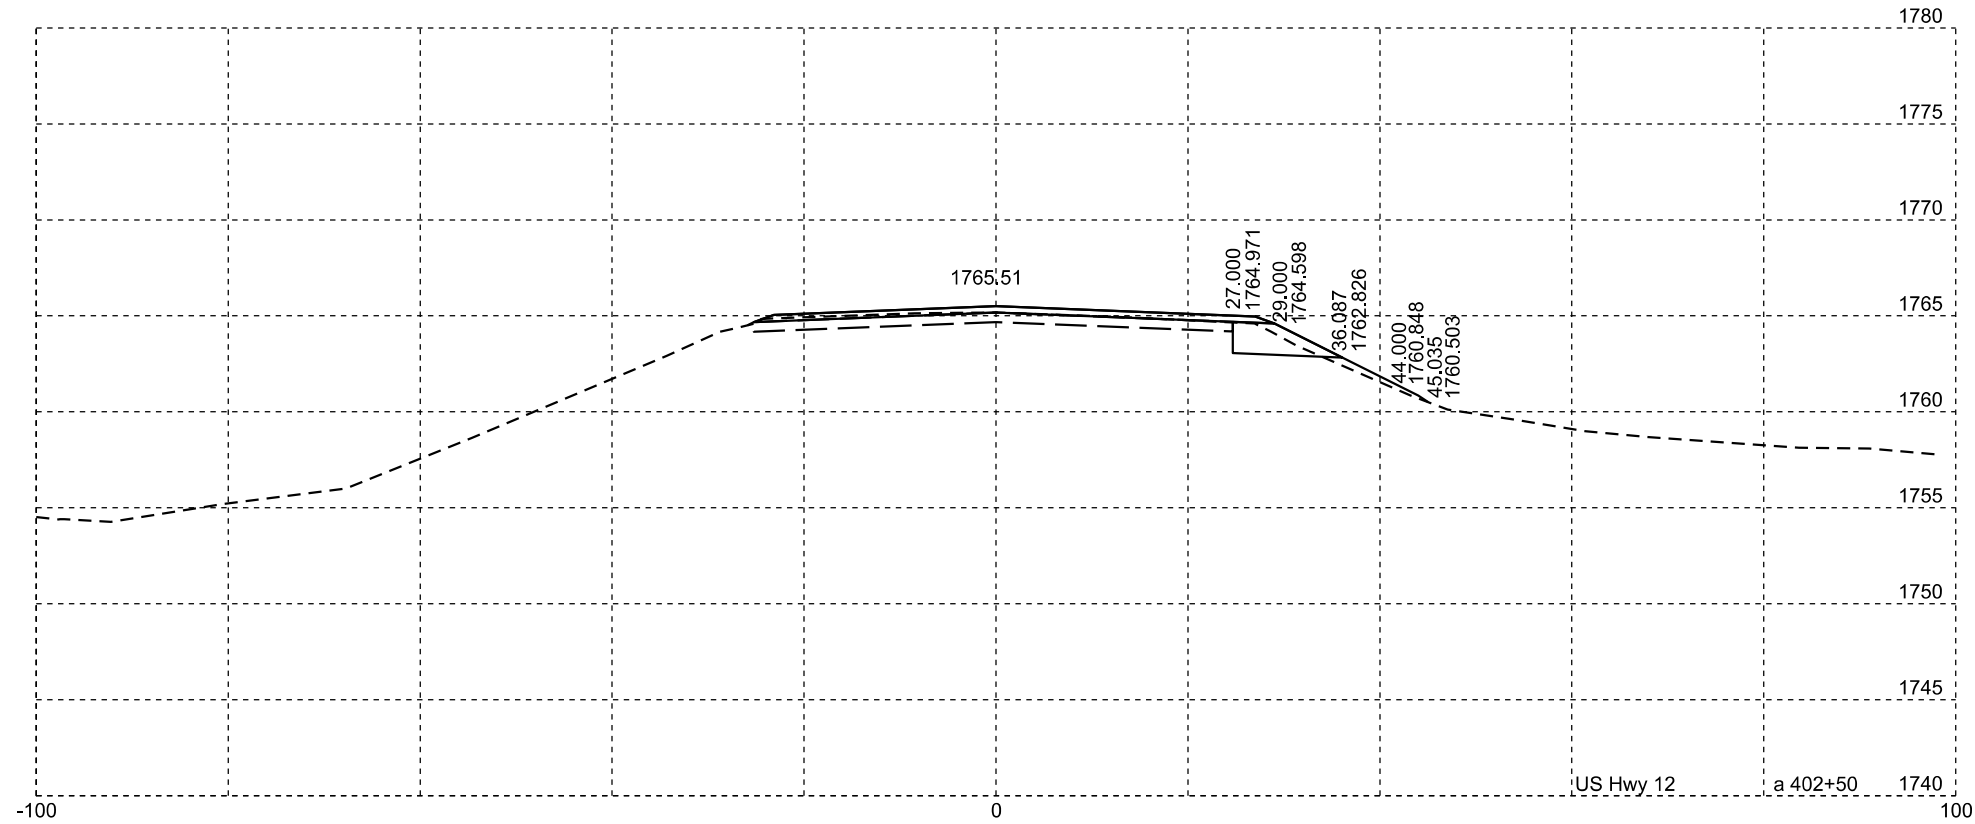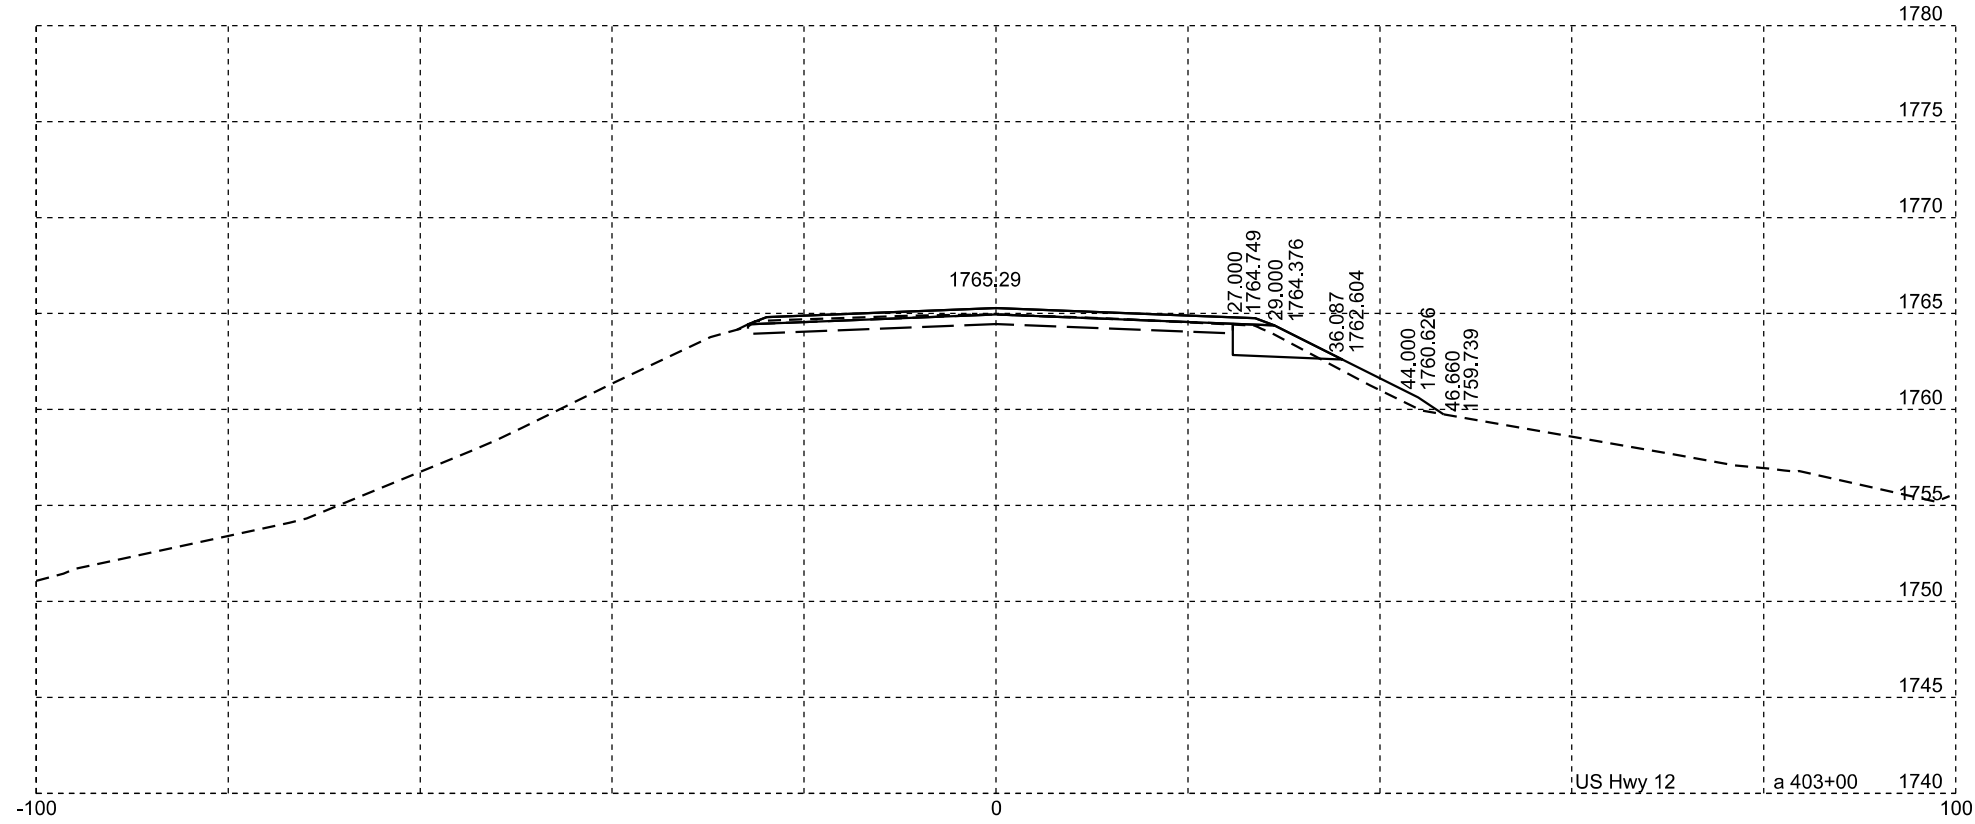

STATE OF SOUTH DAKOTA	PROJECT	SHEET	TOTAL SHEETS
	NH 0012(230)171...+	X15	X37

US12 at SD20

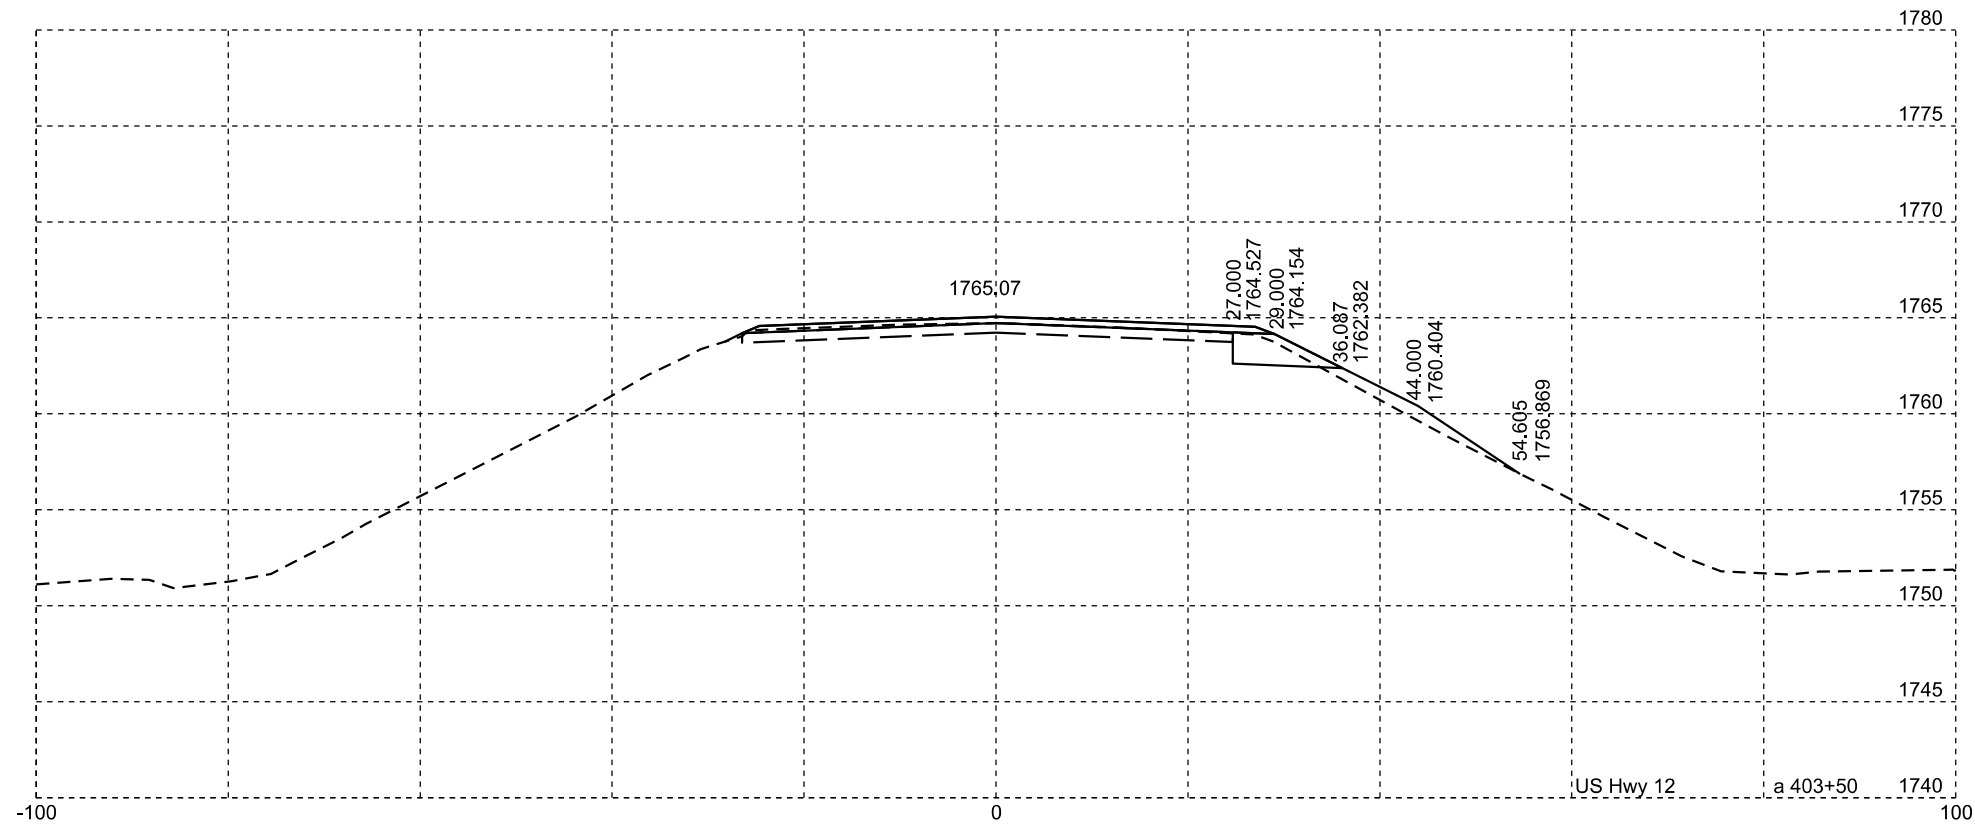
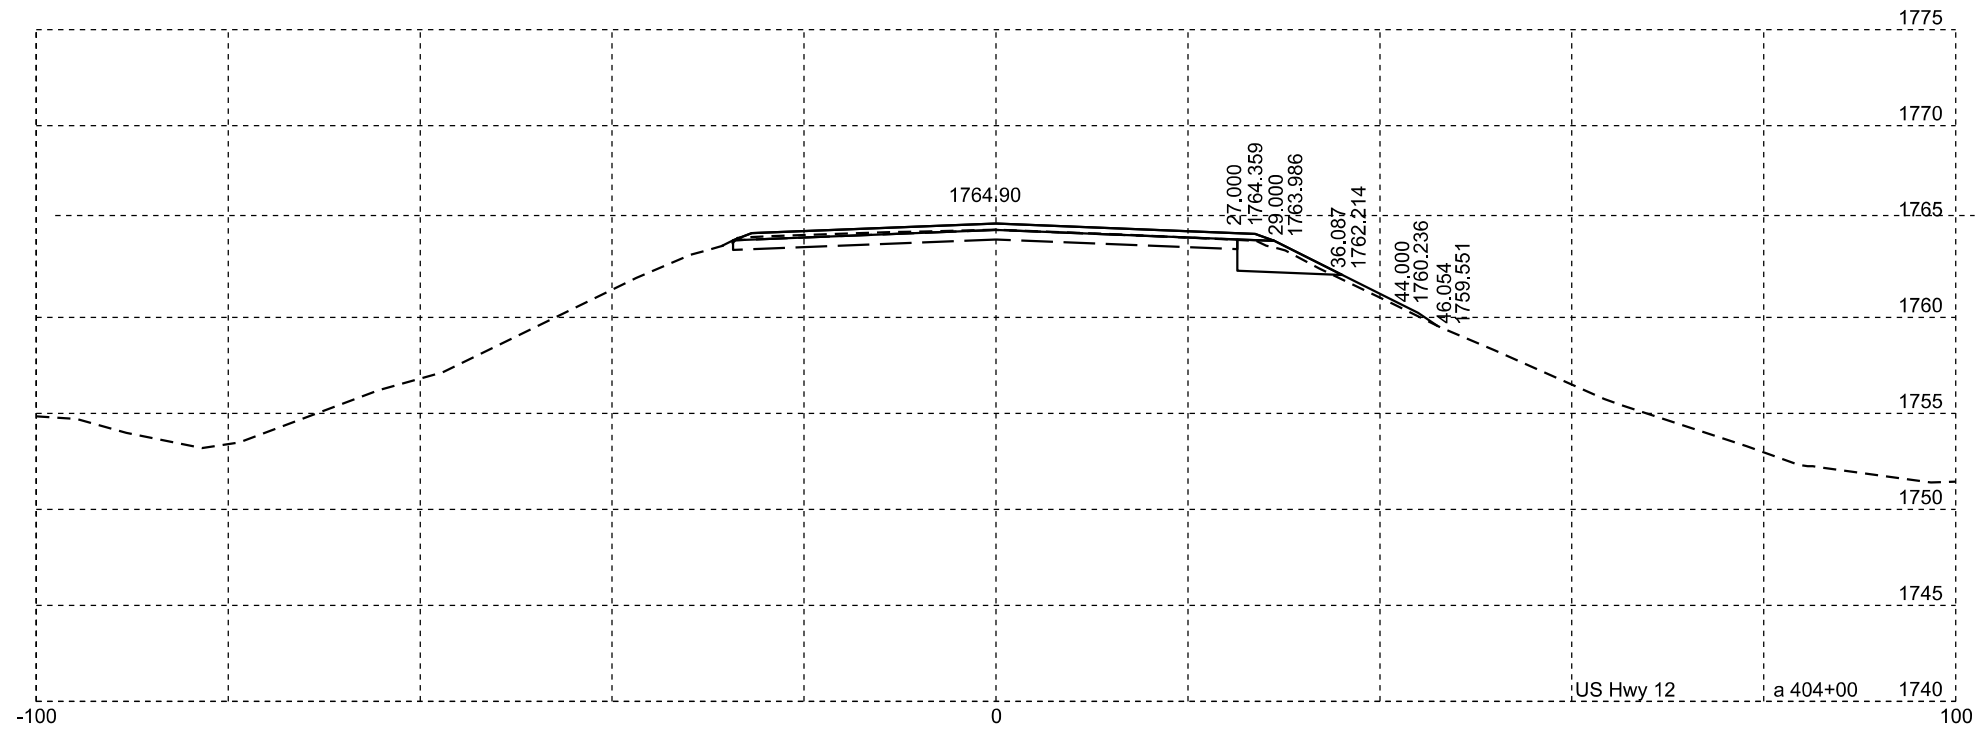


Plotting Date: 6/17/2024

FOR BIDDING PURPOSES ONLY



STATE OF SOUTH DAKOTA	PROJECT	SHEET	TOTAL SHEETS
	NH 0012(230)171...+	X16	X37

US12 at SD20

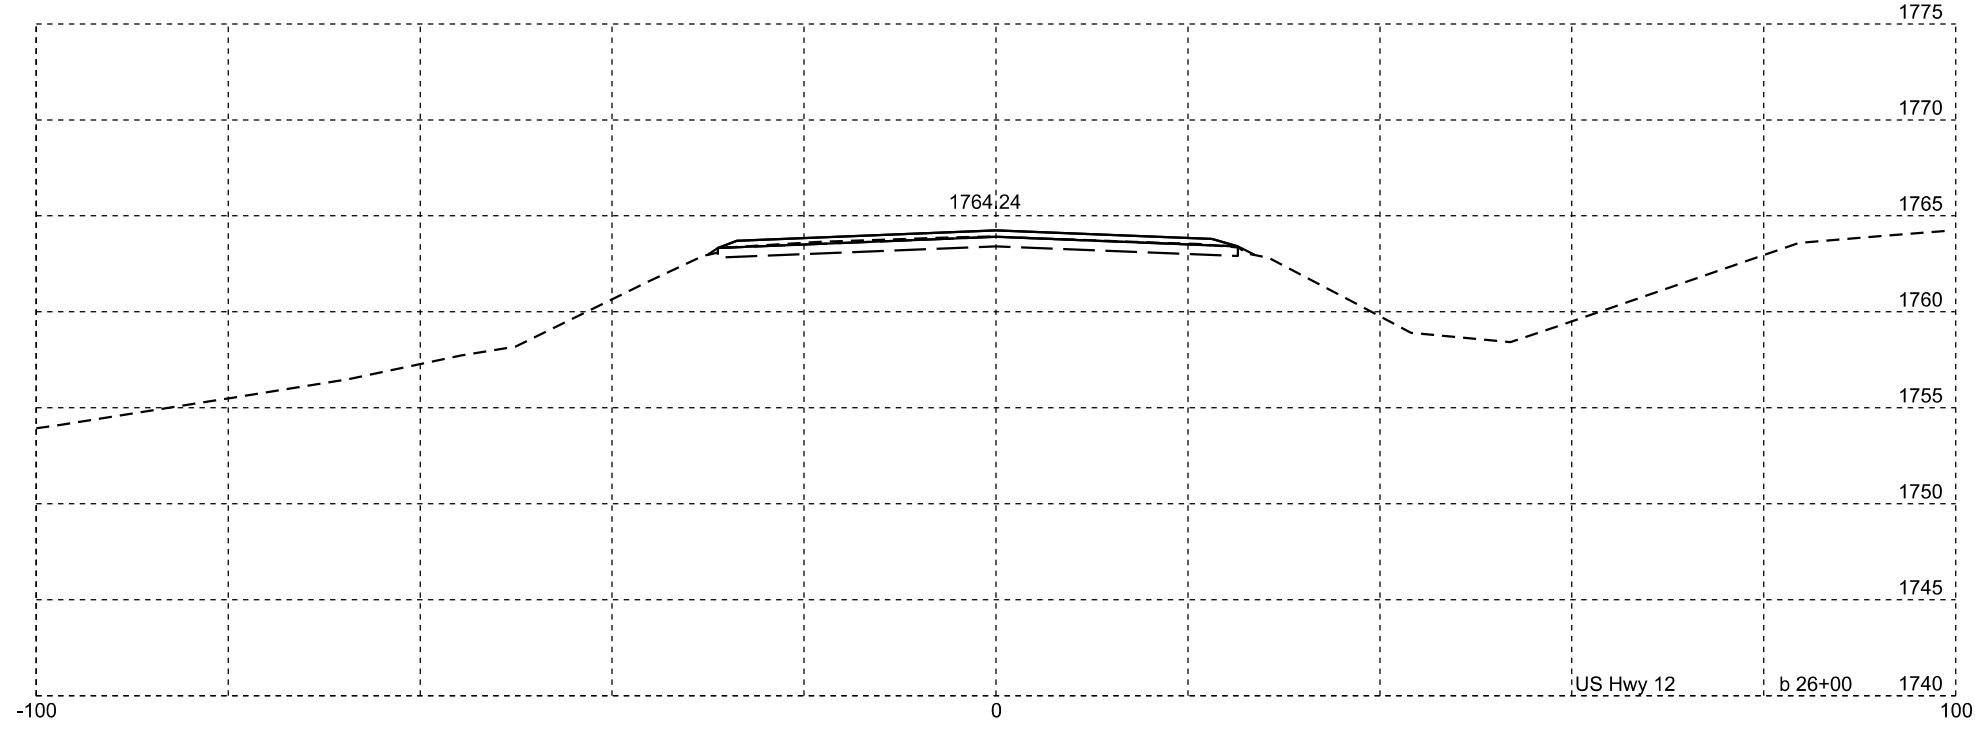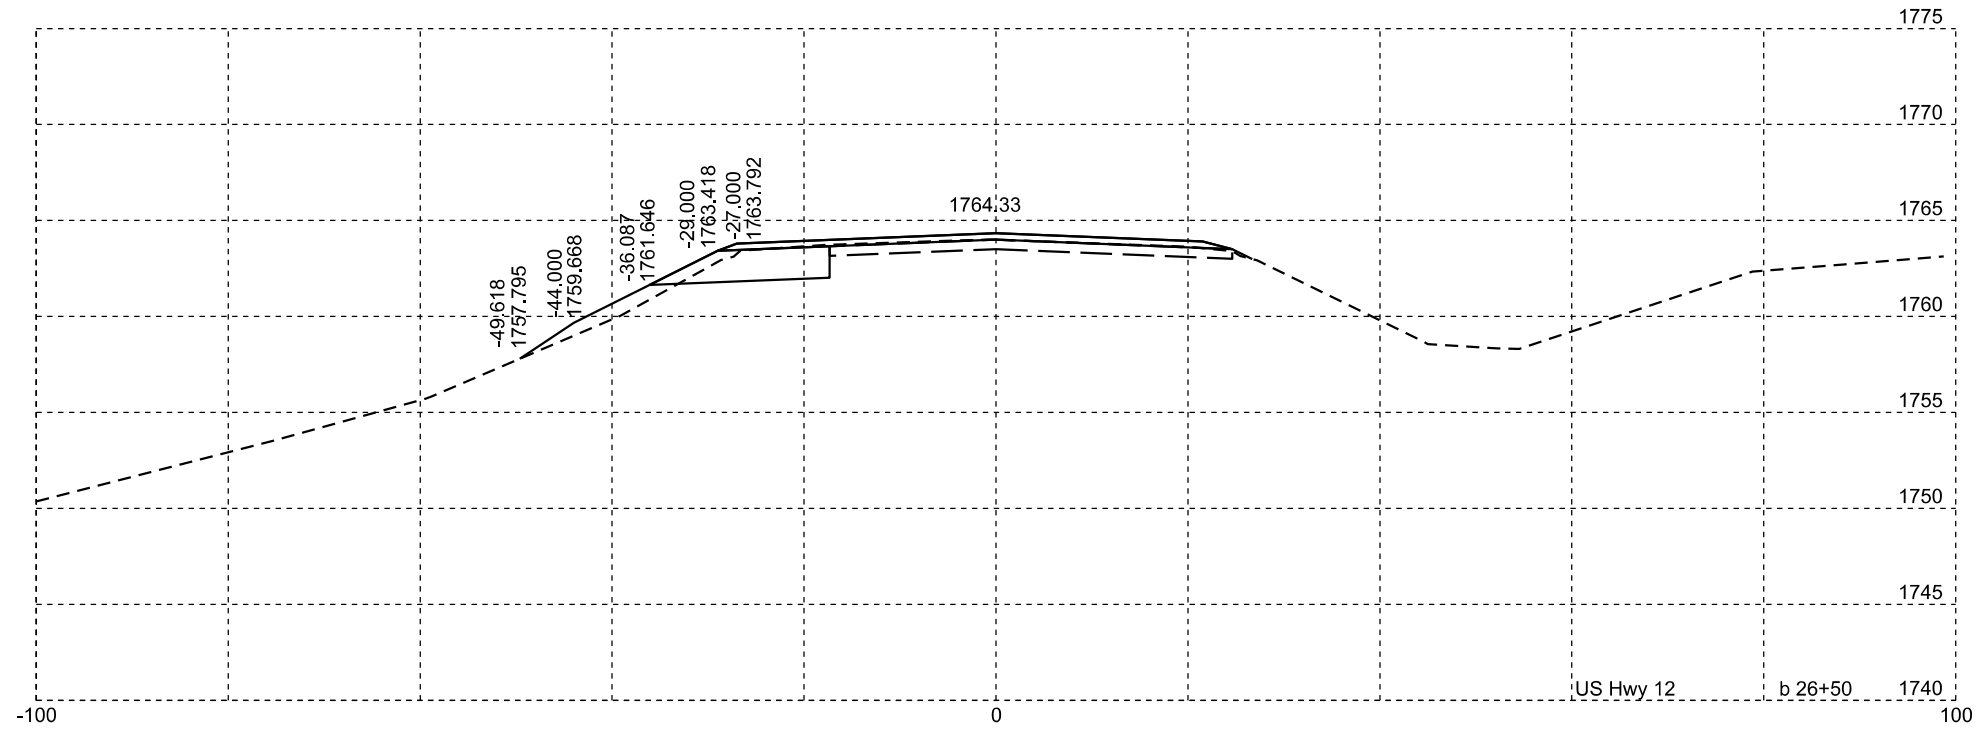

STATE OF SOUTH DAKOTA	PROJECT	SHEET	TOTAL SHEETS
	NH 0012(230)171...+	X17	X37

US12 at SD20

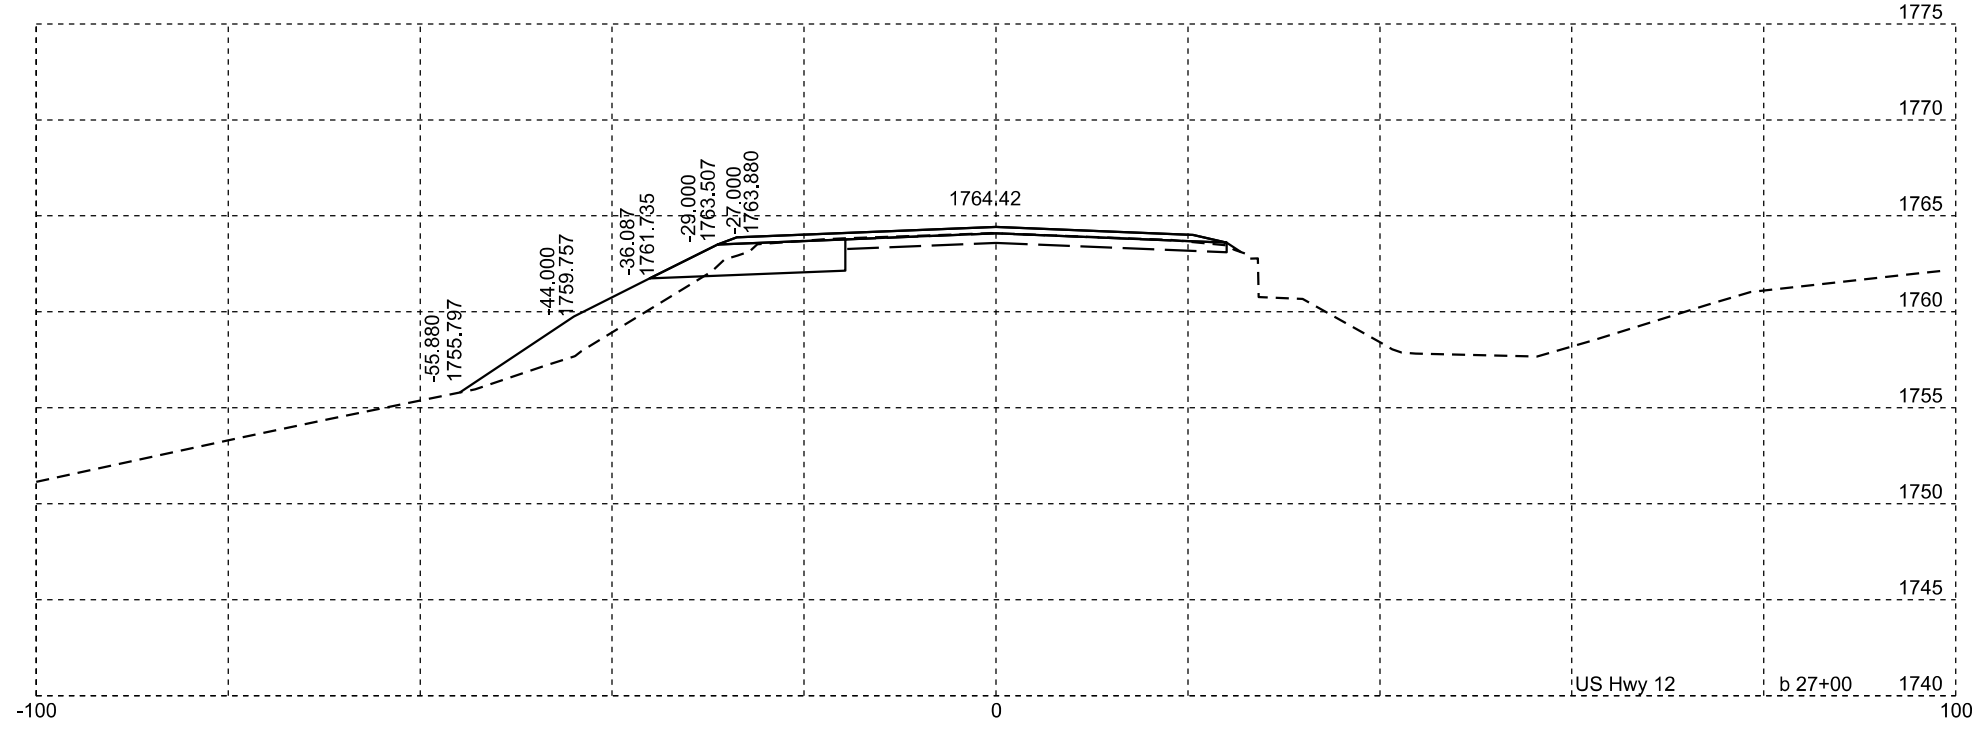
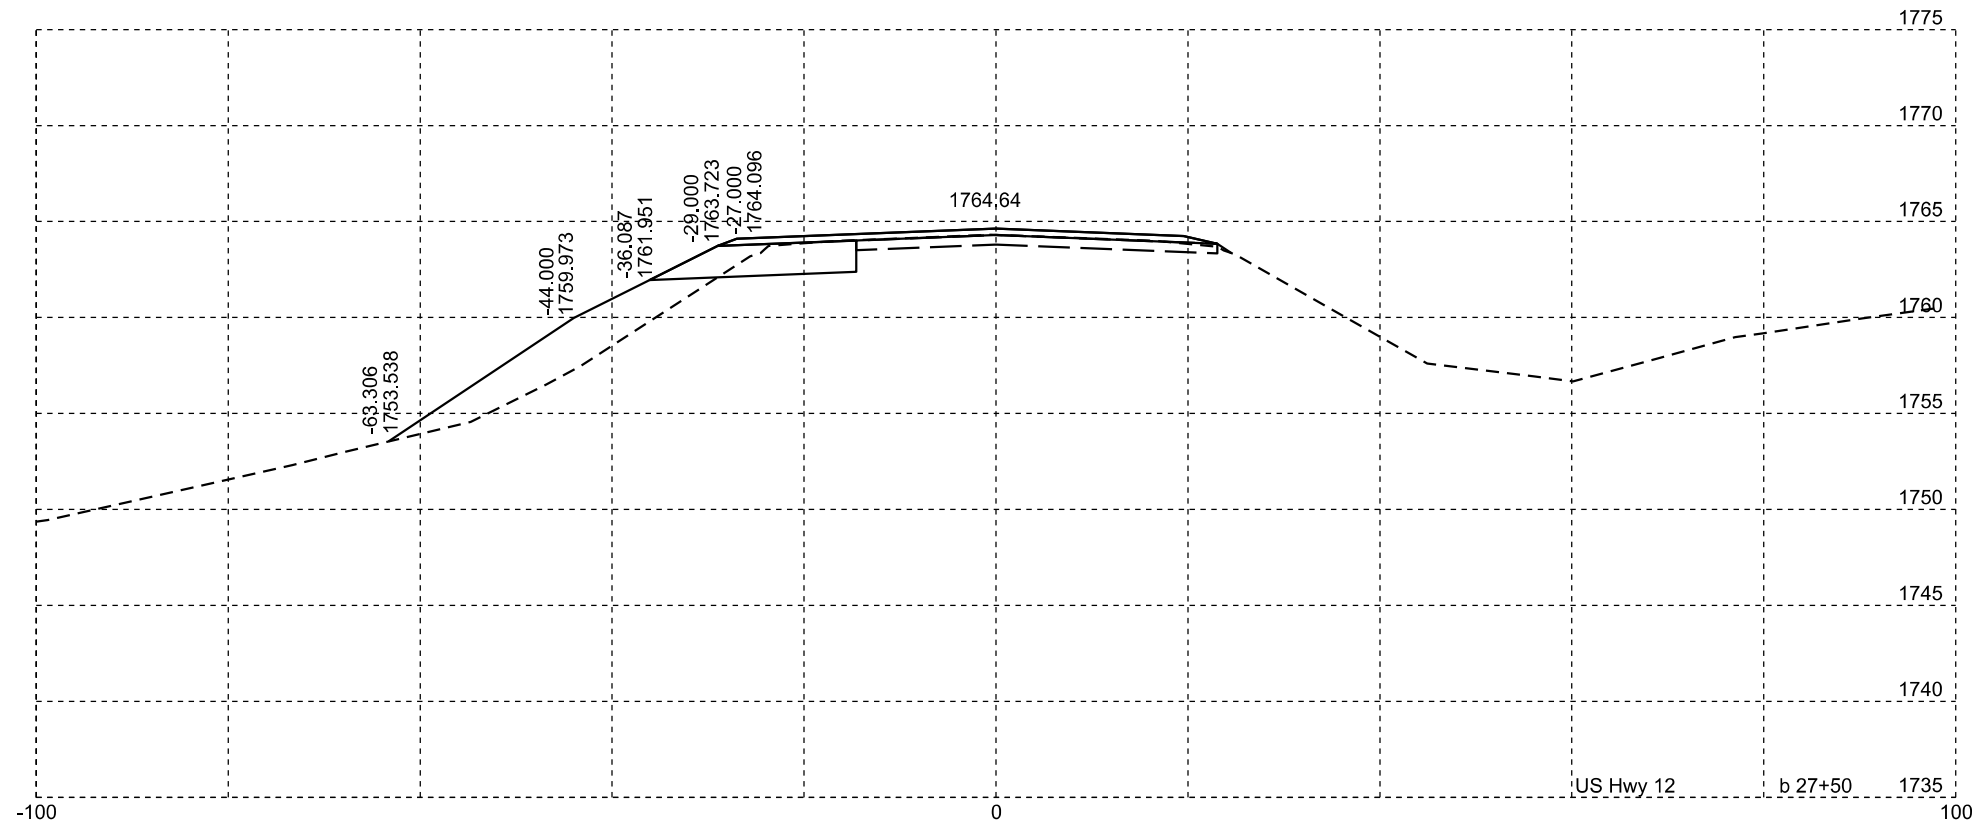


Plotting Date: 6/17/2024

FOR BIDDING PURPOSES ONLY

STATE OF SOUTH DAKOTA	PROJECT	SHEET	TOTAL SHEETS
	NH 0012(230)171...+	X18	X37

US12 at SD20

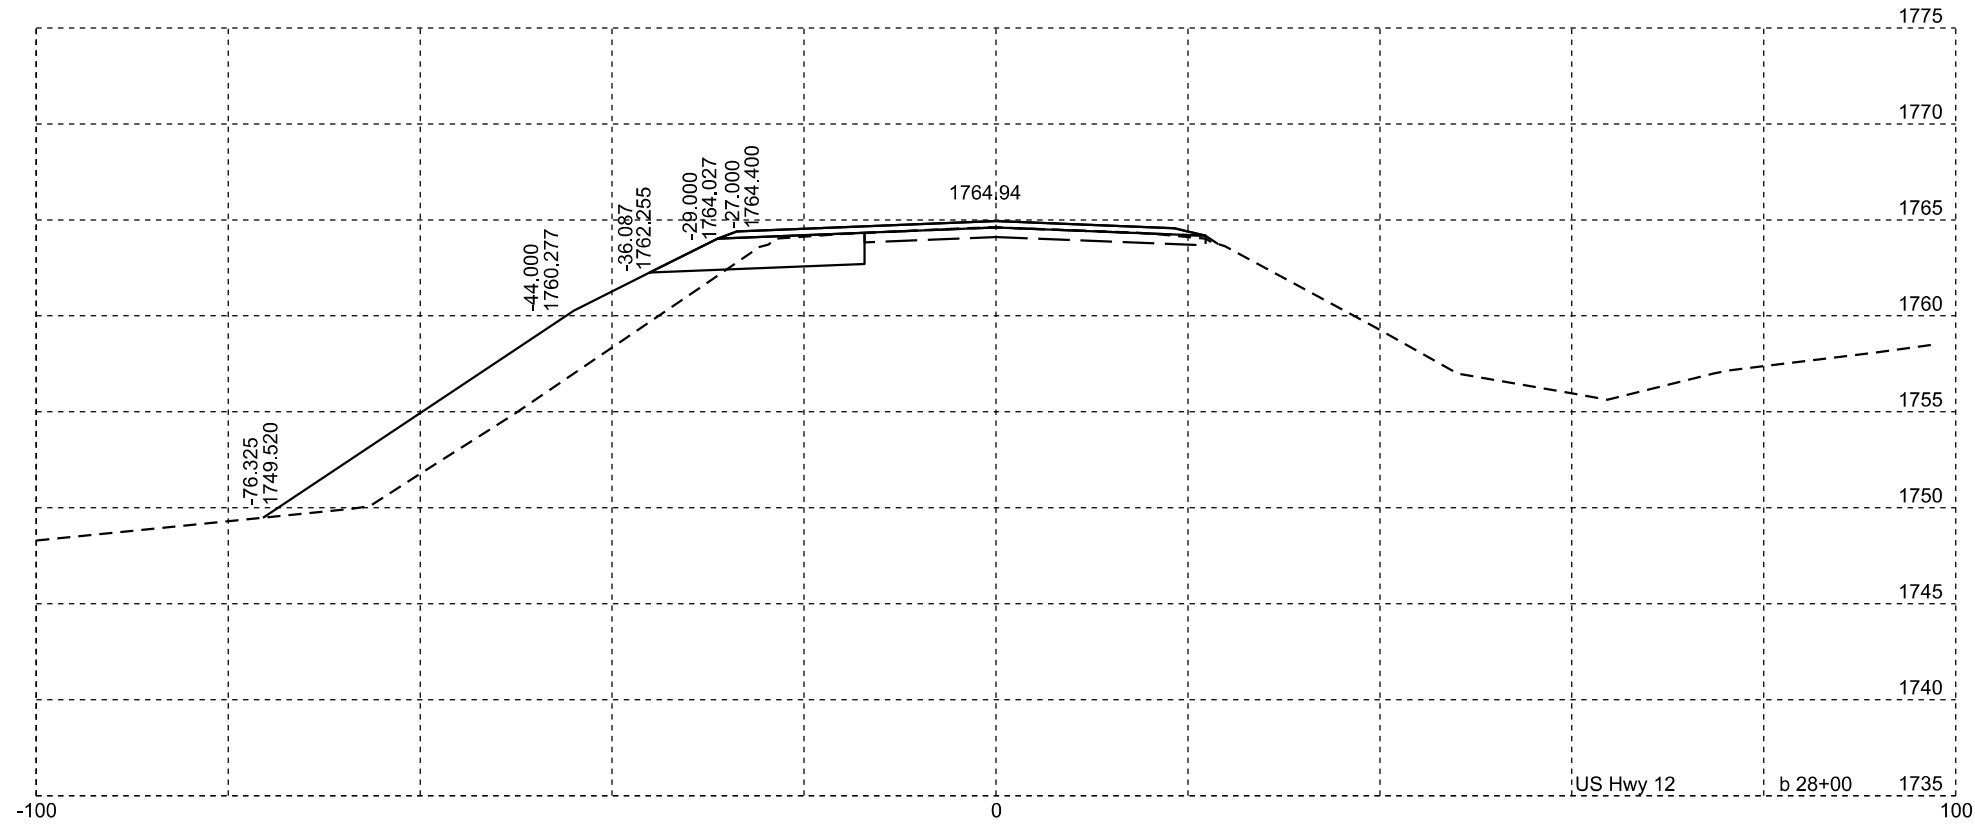
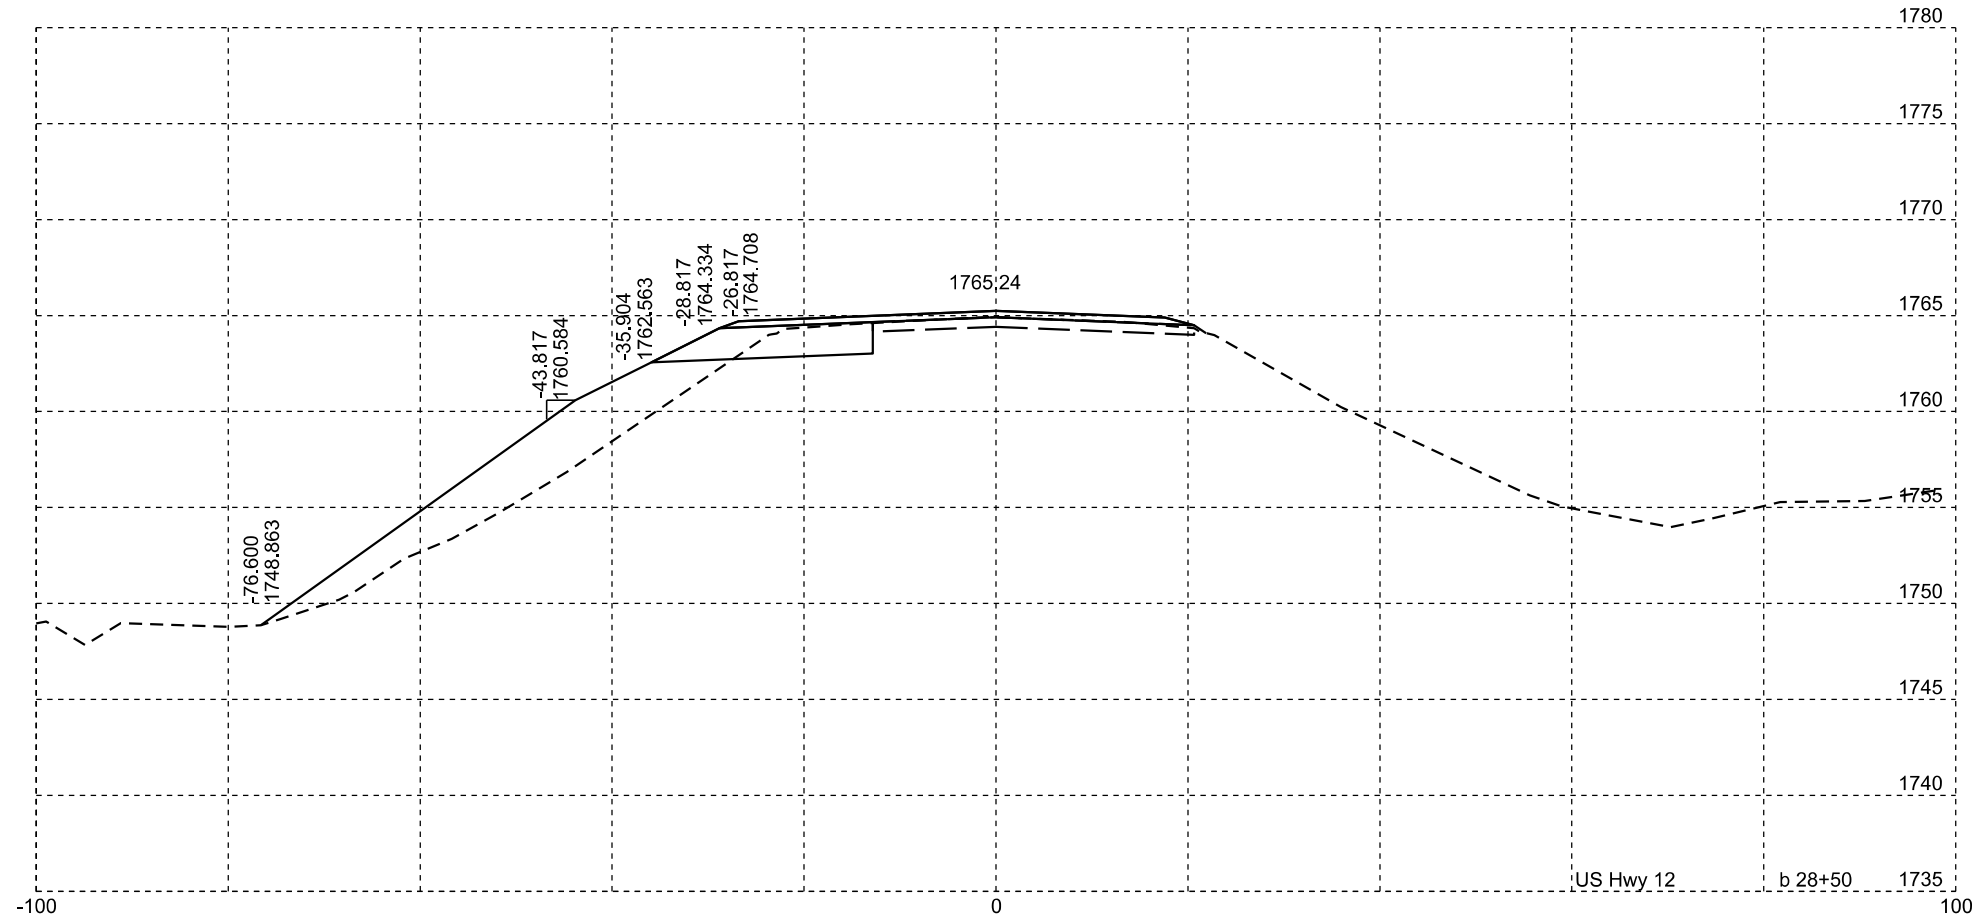


Plotting Date: 6/17/2024

FOR BIDDING PURPOSES ONLY

STATE OF SOUTH DAKOTA	PROJECT	SHEET	TOTAL SHEETS
	NH 0012(230)171...+	X19	X37

US12 at SD20

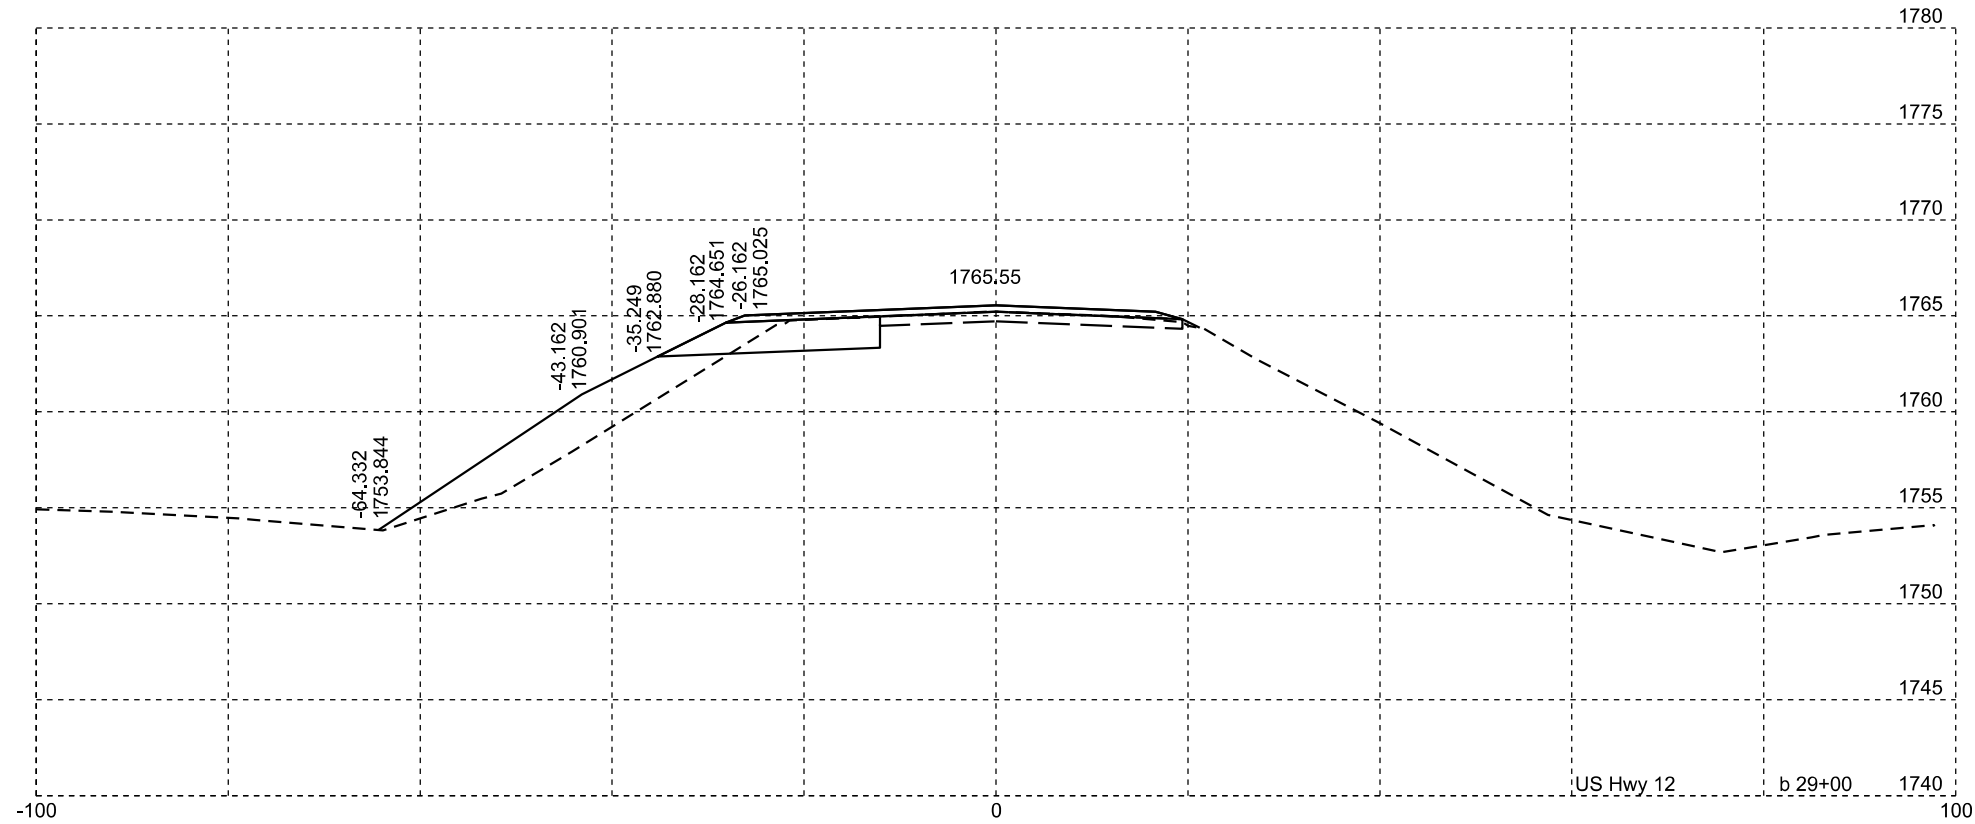
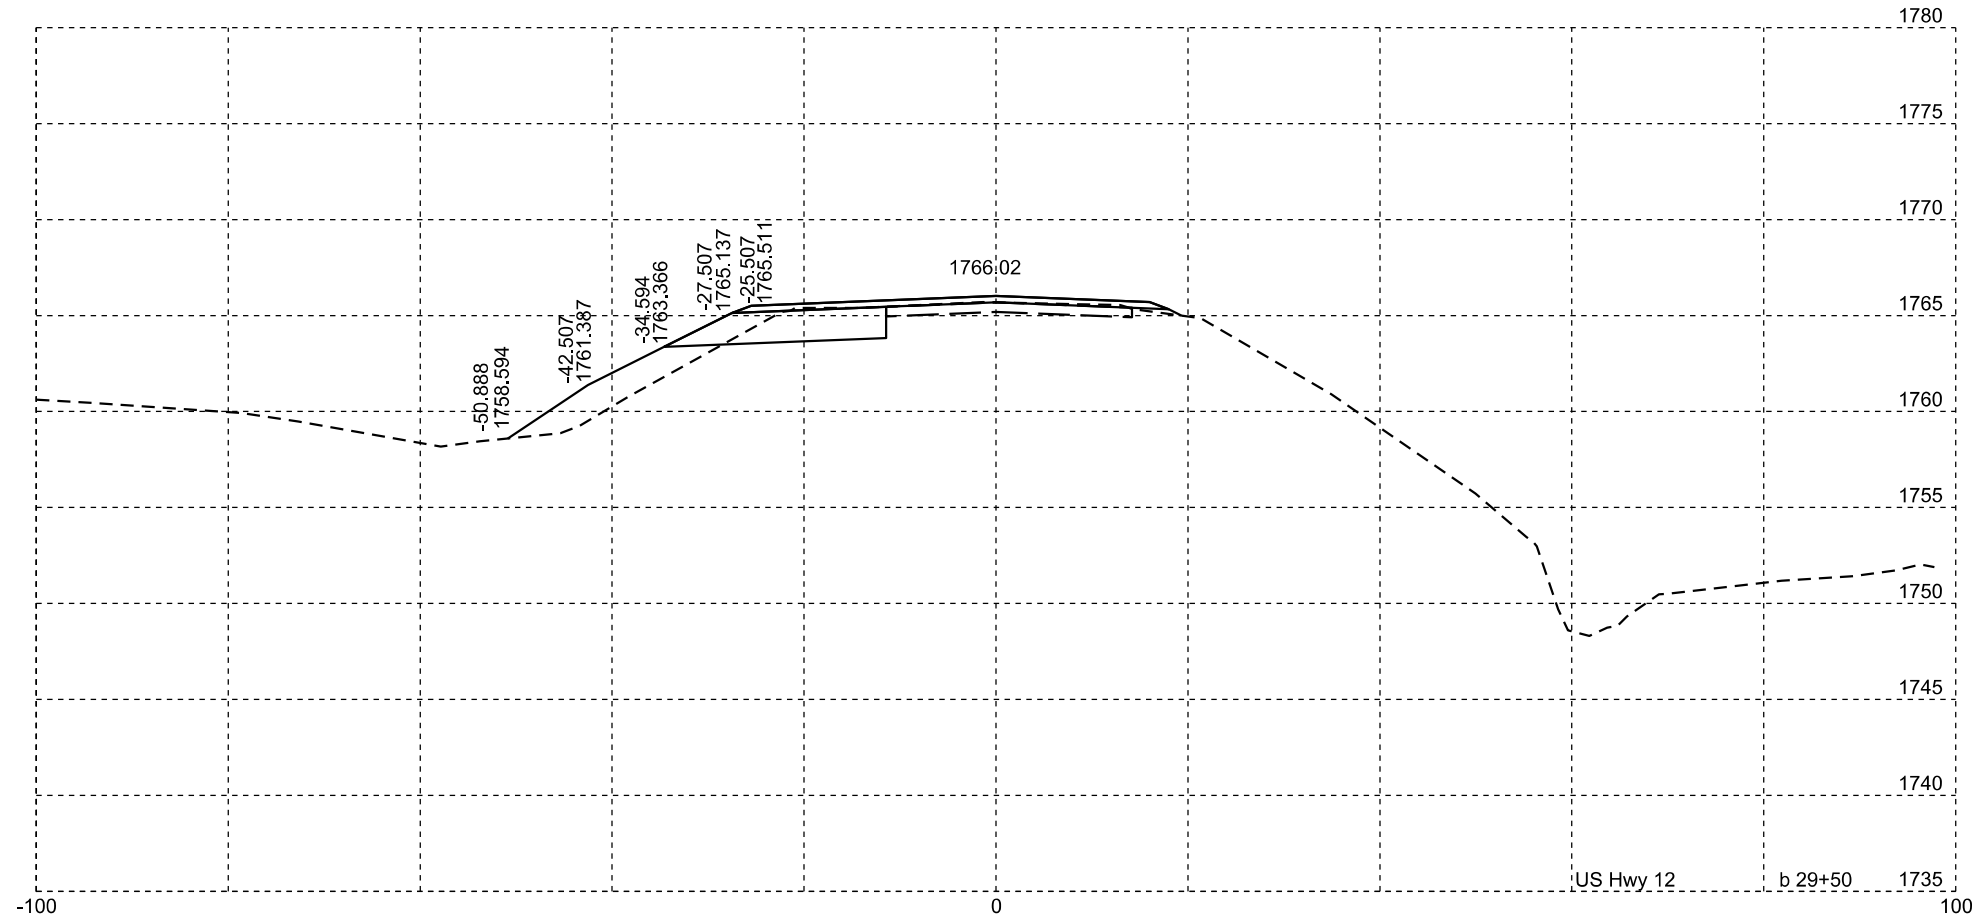


Plotting Date: 6/17/2024

FOR BIDDING PURPOSES ONLY

STATE OF SOUTH DAKOTA	PROJECT	SHEET	TOTAL SHEETS
	NH 0012(230)171...+	X20	X37

US12 at SD20

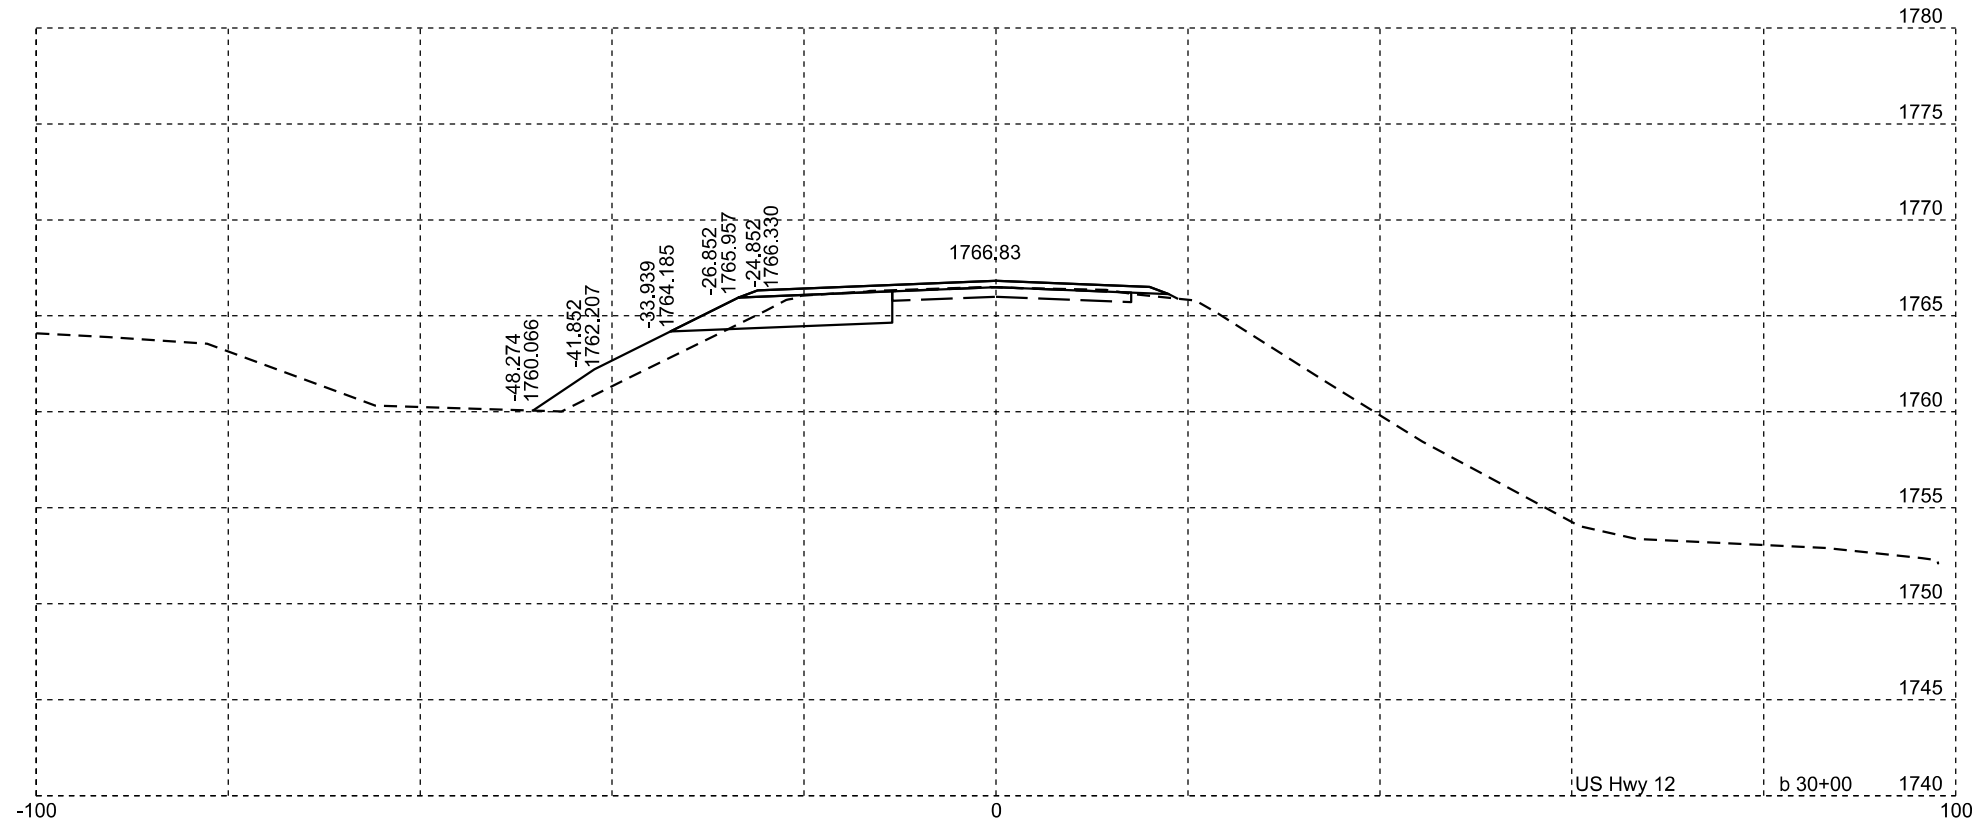
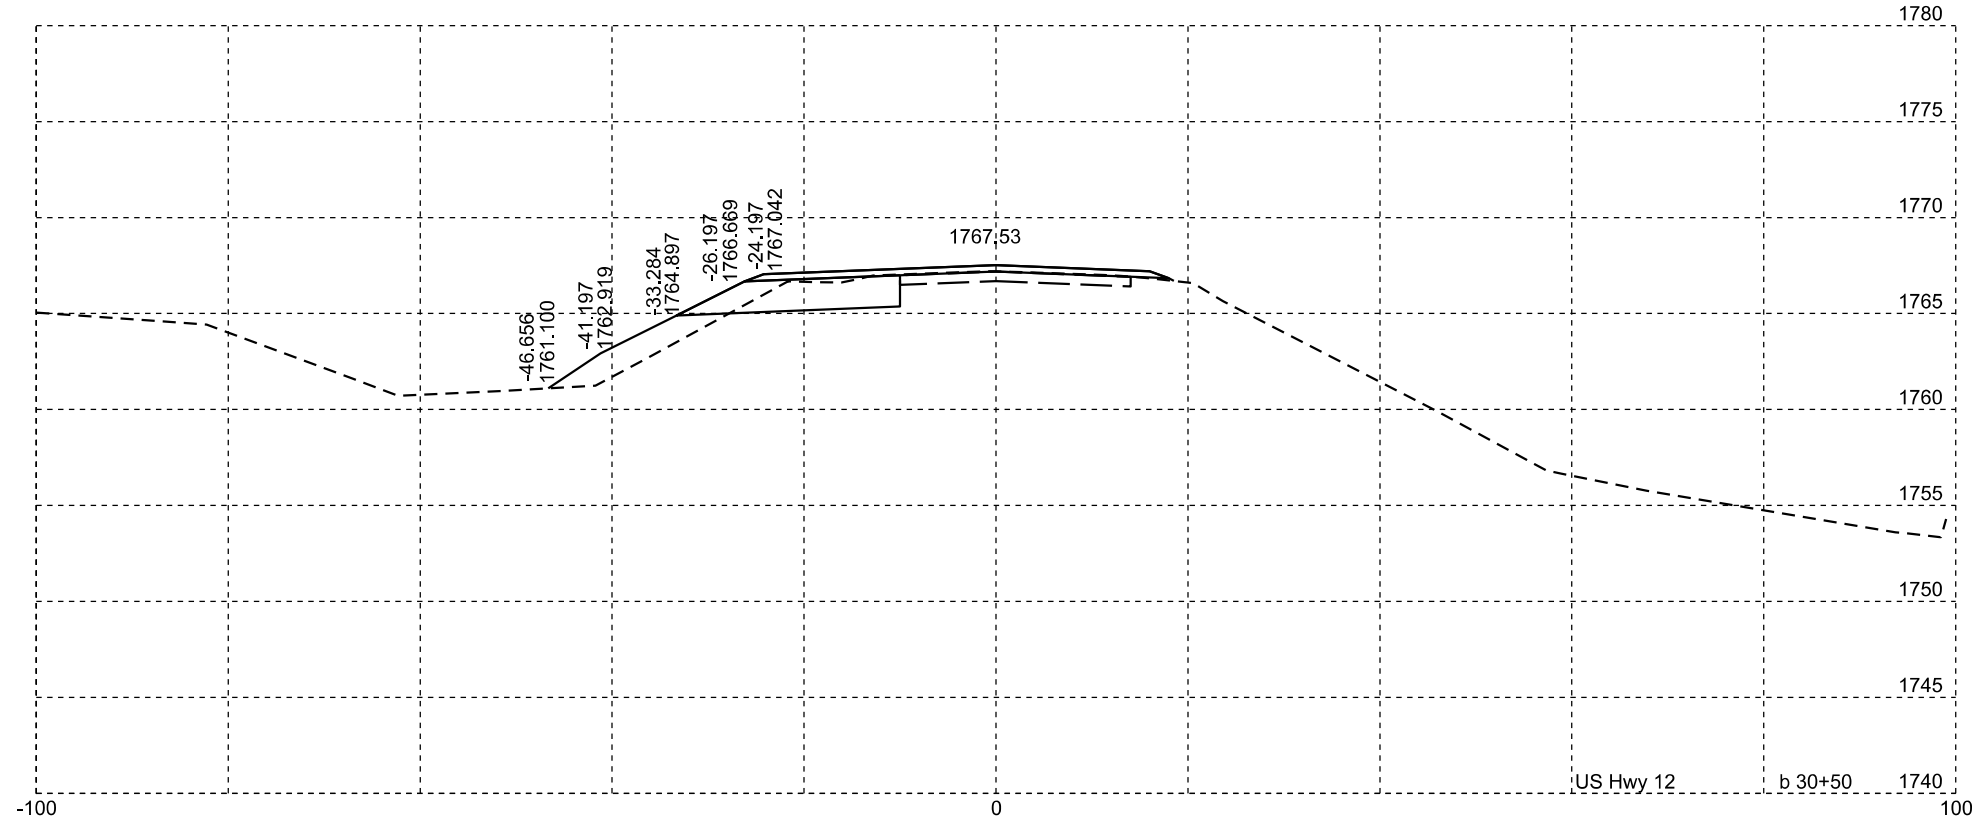


Plotting Date: 6/17/2024

FOR BIDDING PURPOSES ONLY

STATE OF SOUTH DAKOTA	PROJECT	SHEET	TOTAL SHEETS
	NH 0012(230)171...+	X21	X37



US12 at SD20

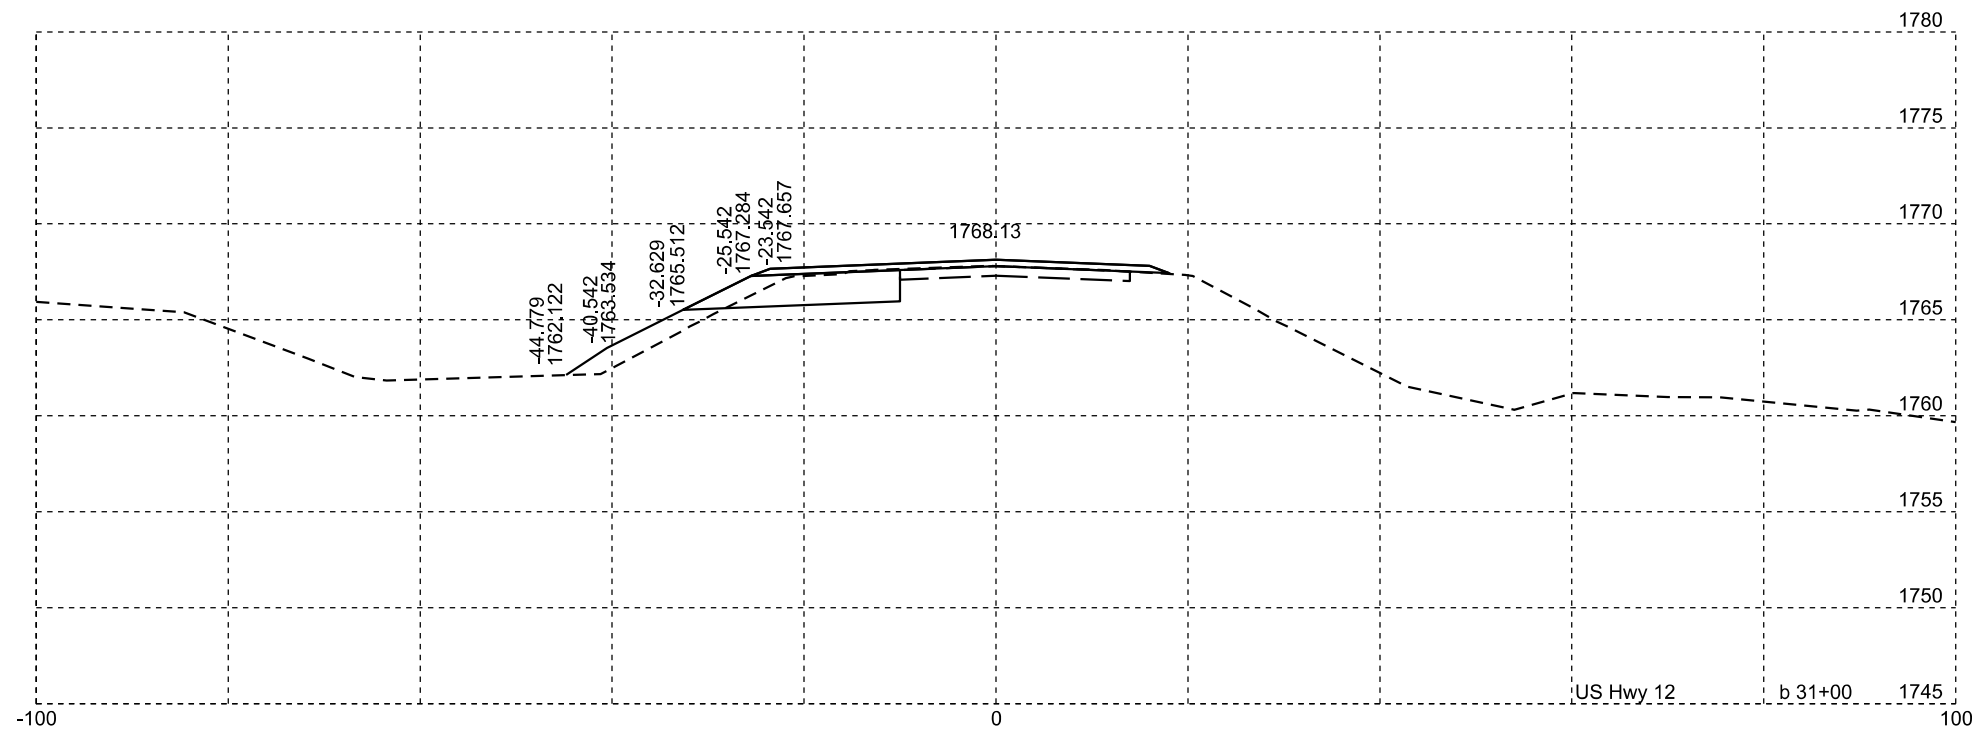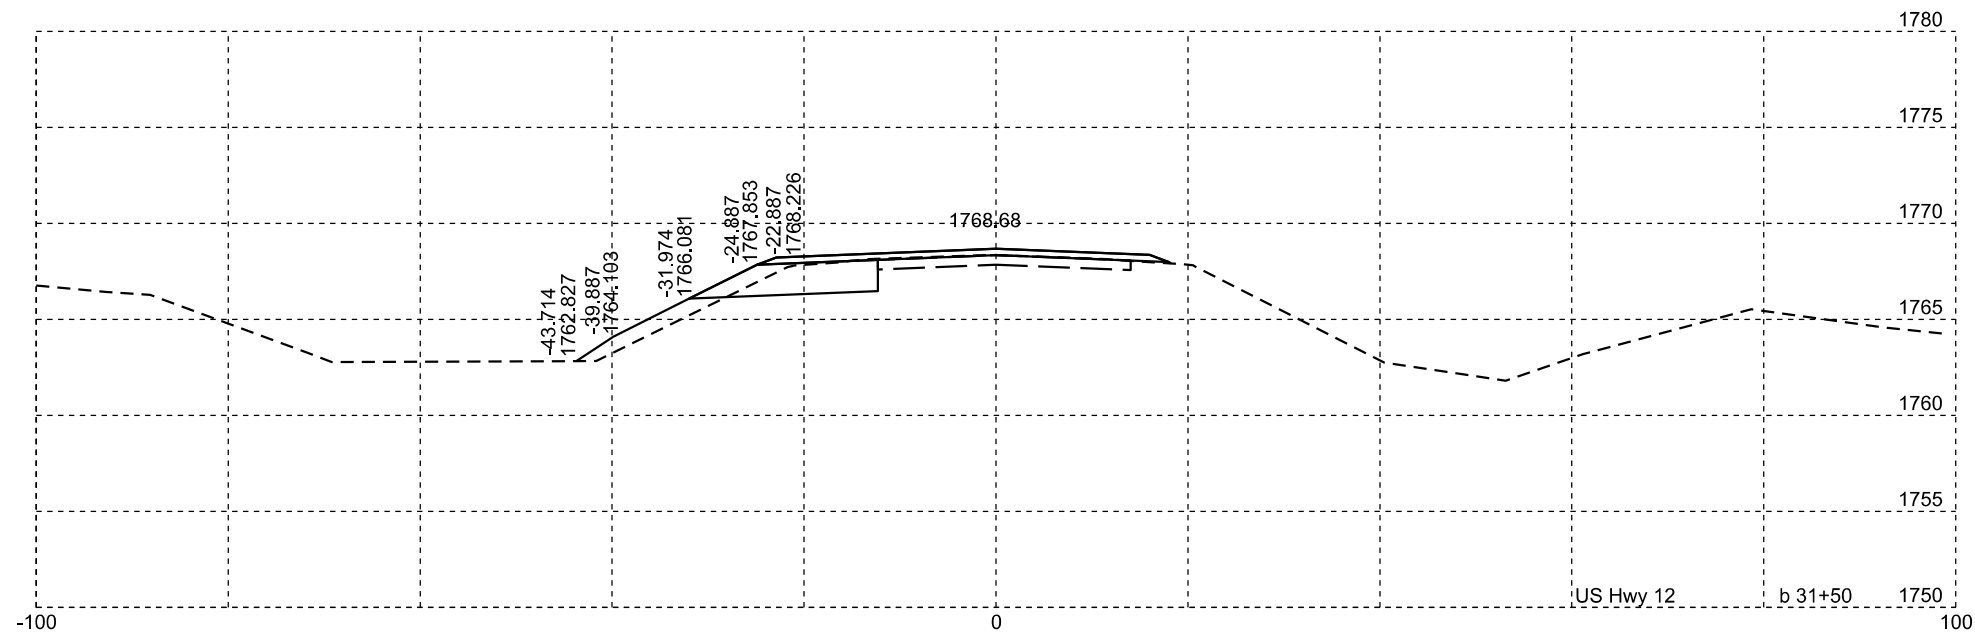

FOR BIDDING PURPOSES ONLY

STATE OF SOUTH DAKOTA	PROJECT	SHEET	TOTAL SHEETS
	NH 0012(230)171...+	X22	X37

US12 at SD20


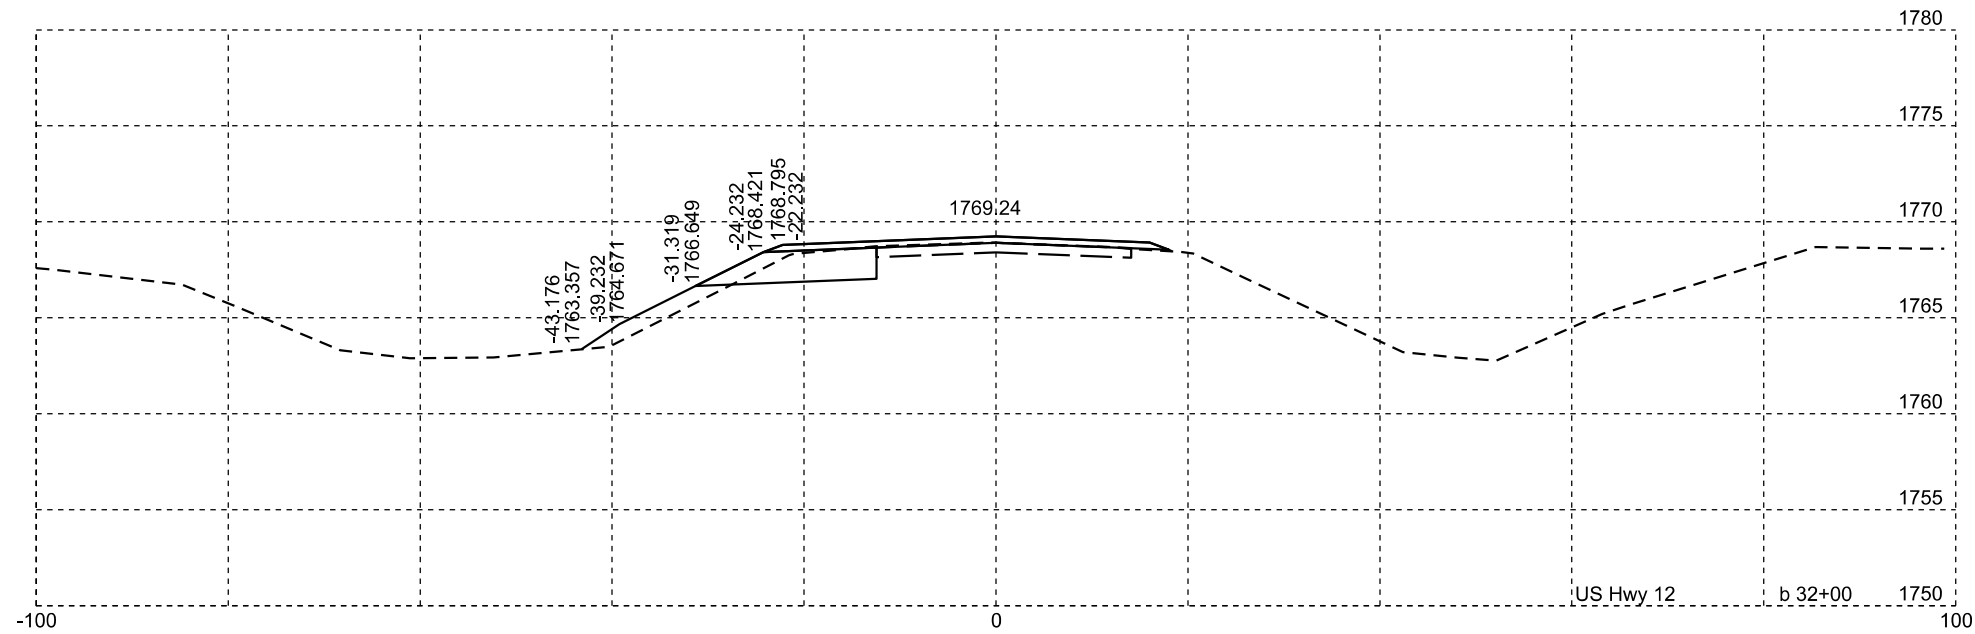
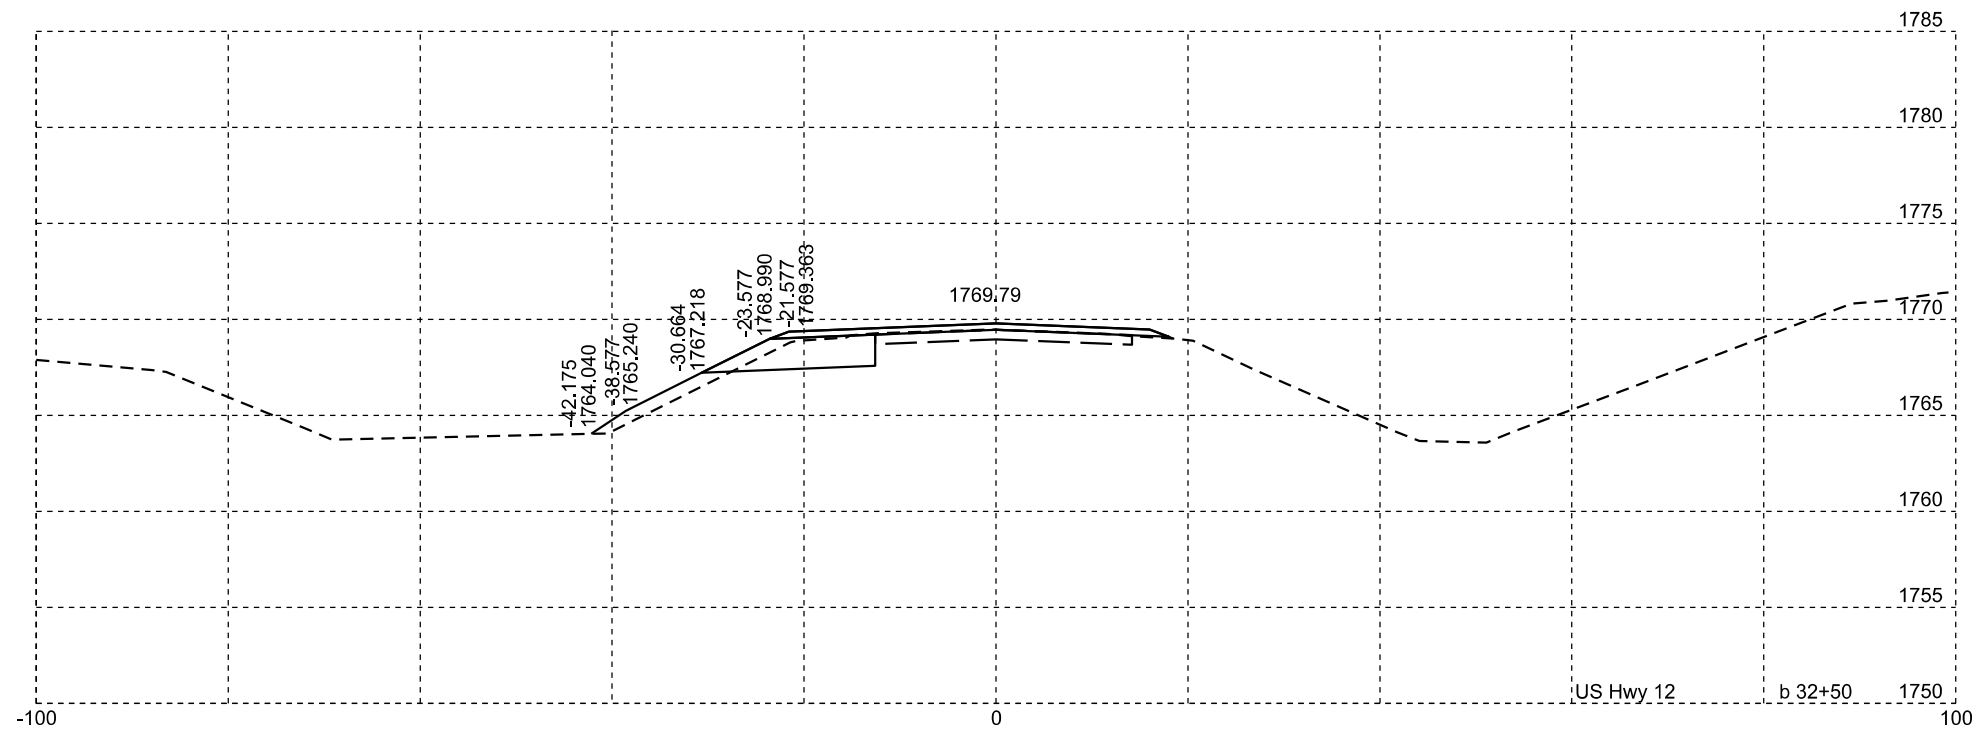


Plotting Date: 6/17/2024

STATE OF SOUTH DAKOTA	PROJECT	SHEET	TOTAL SHEETS
NH 0012(230)171...+	X23	X37	

US12 at SD20

FOR BIDDING PURPOSES ONLY

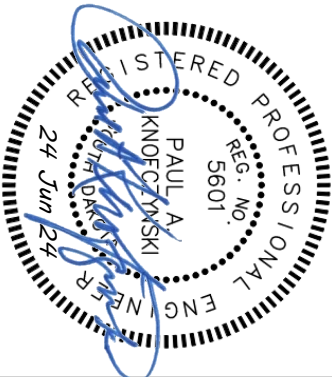
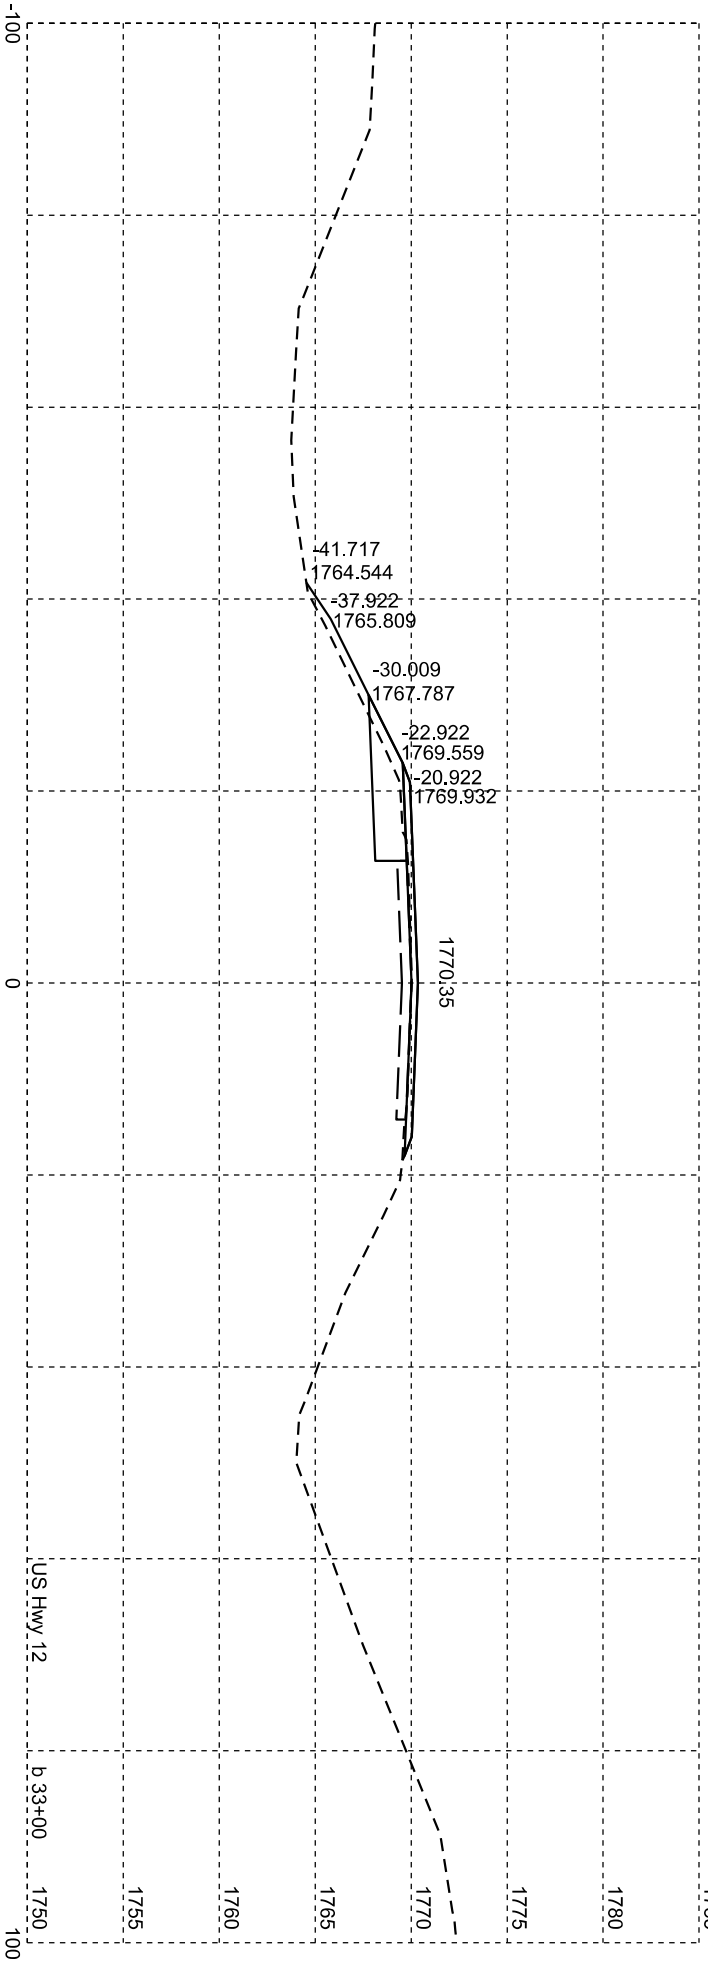
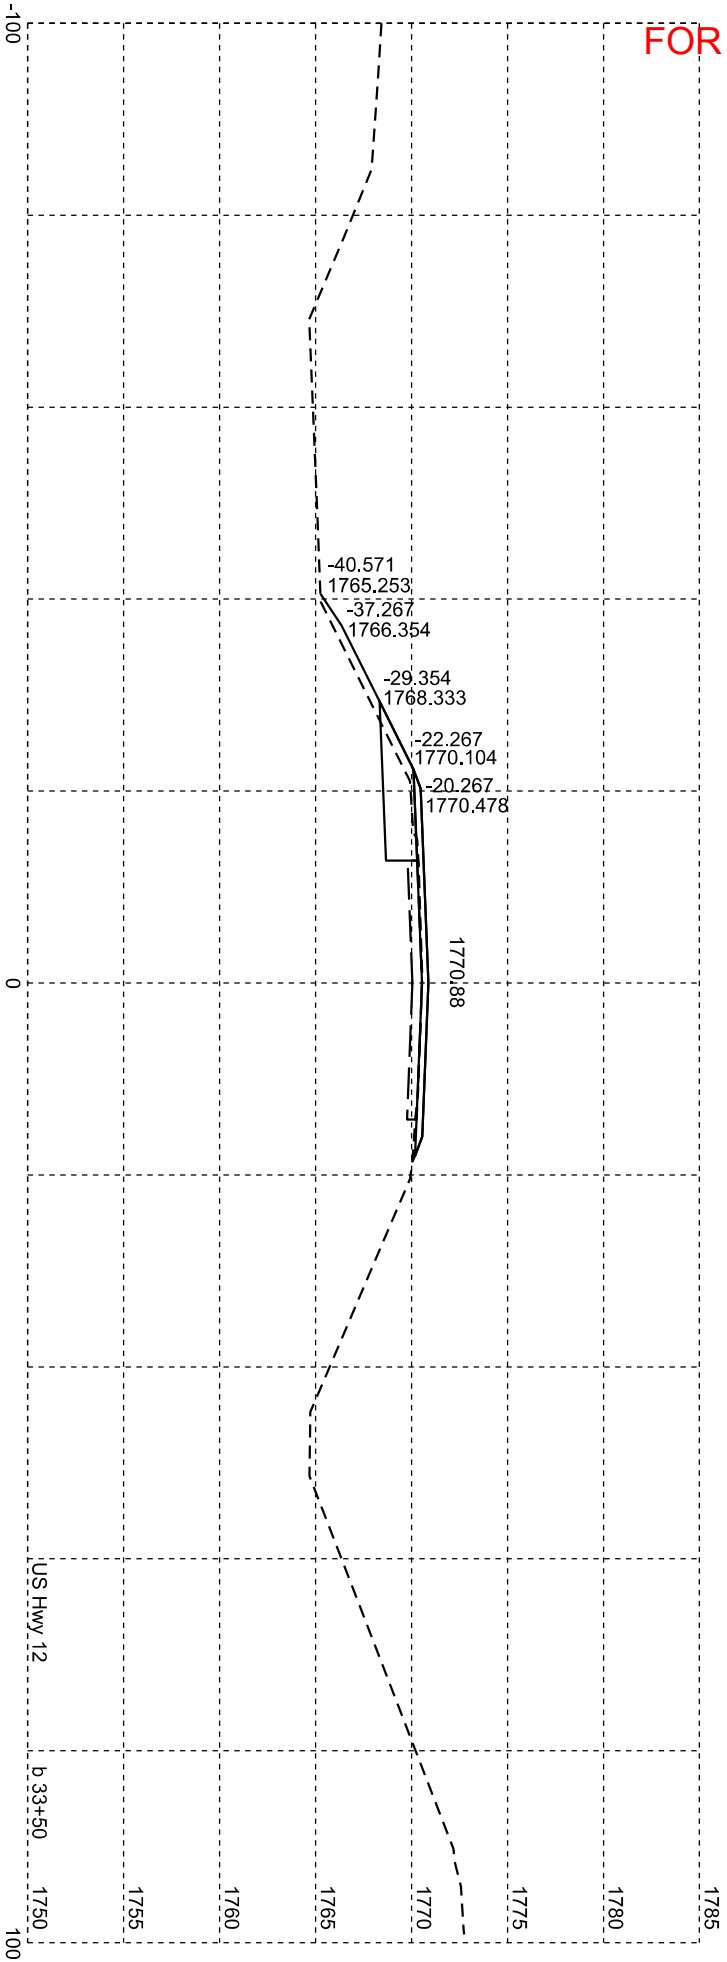


Plotting Date: 6/17/2024



FOR BIDDING PURPOSES ONLY

STATE OF SOUTH DAKOTA	PROJECT	SHEET	TOTAL SHEETS
	NH 0012(230)171...+	X24	X37

US12 at SD20

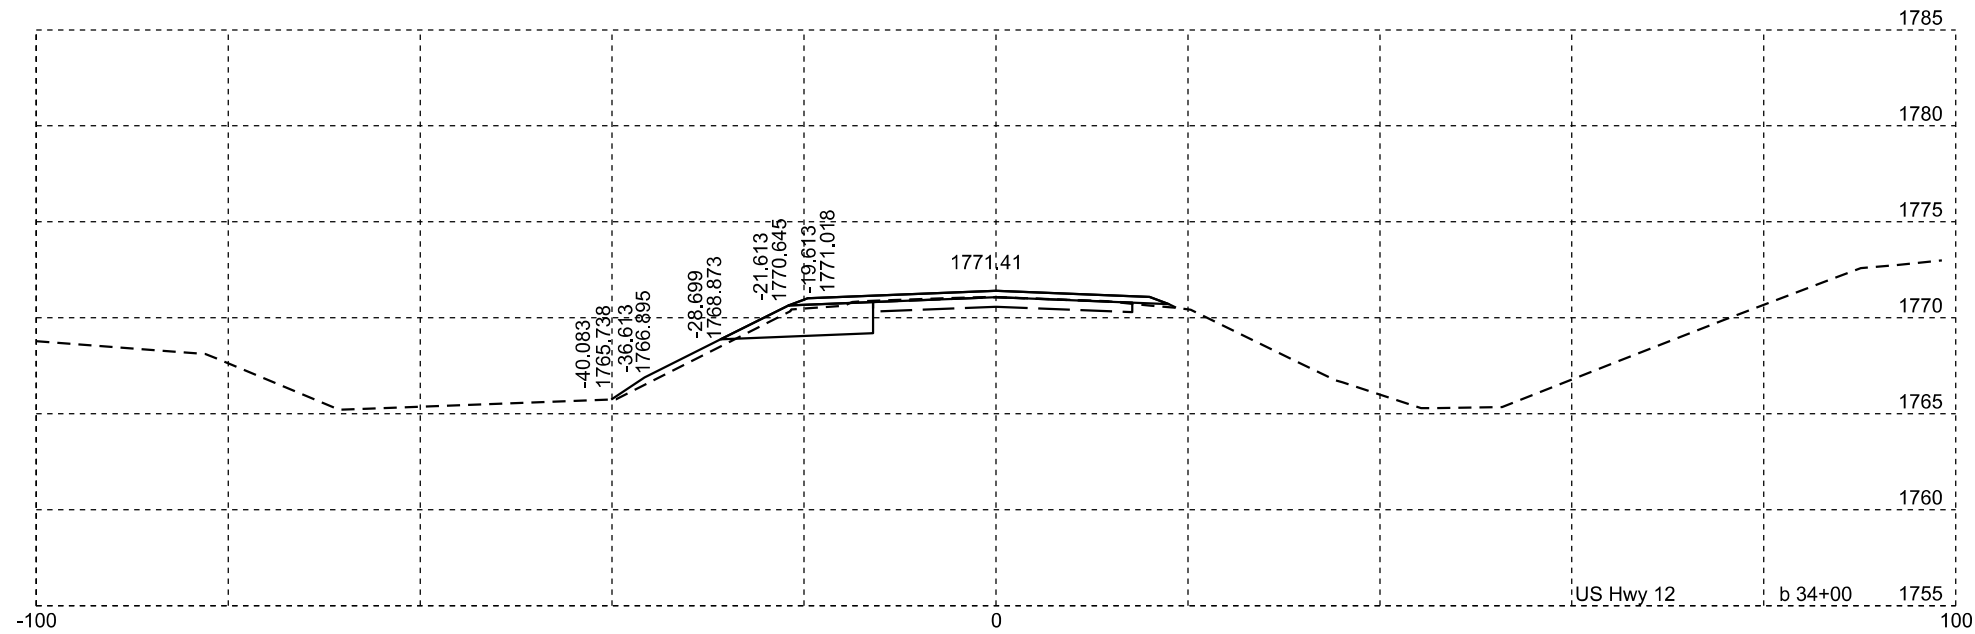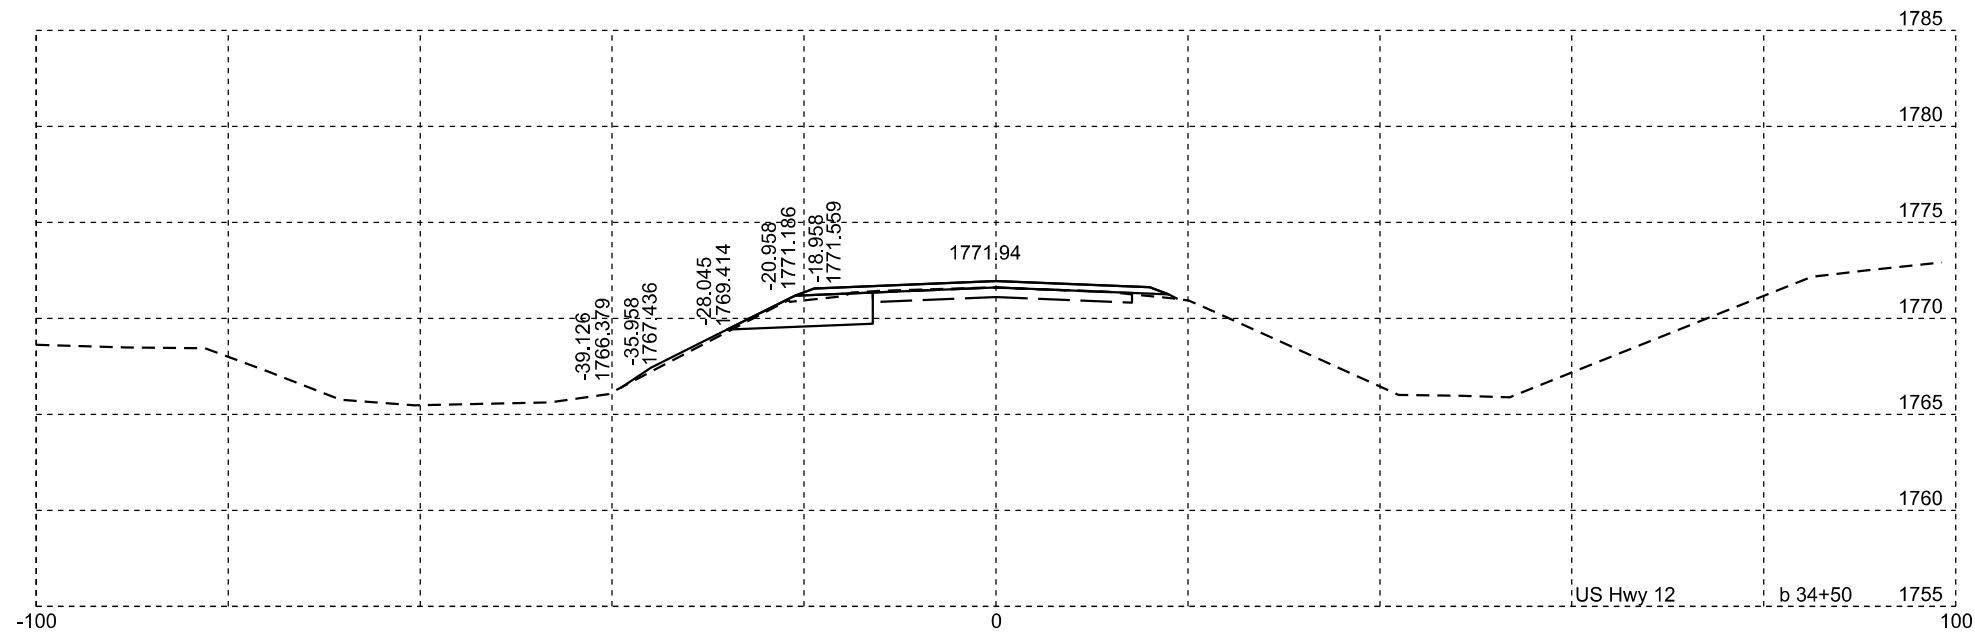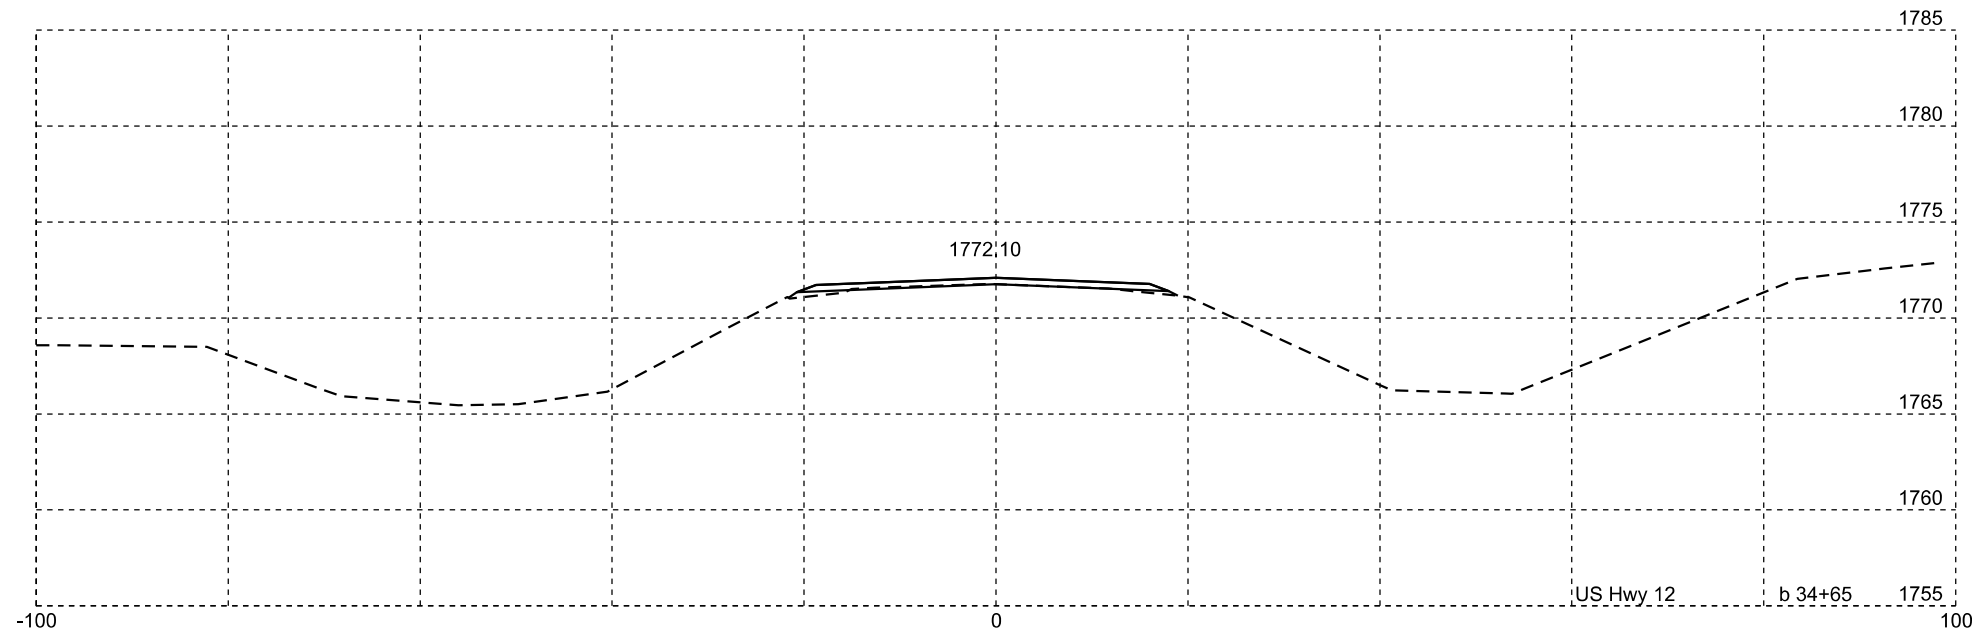

FOR BIDDING PURPOSES ONLY

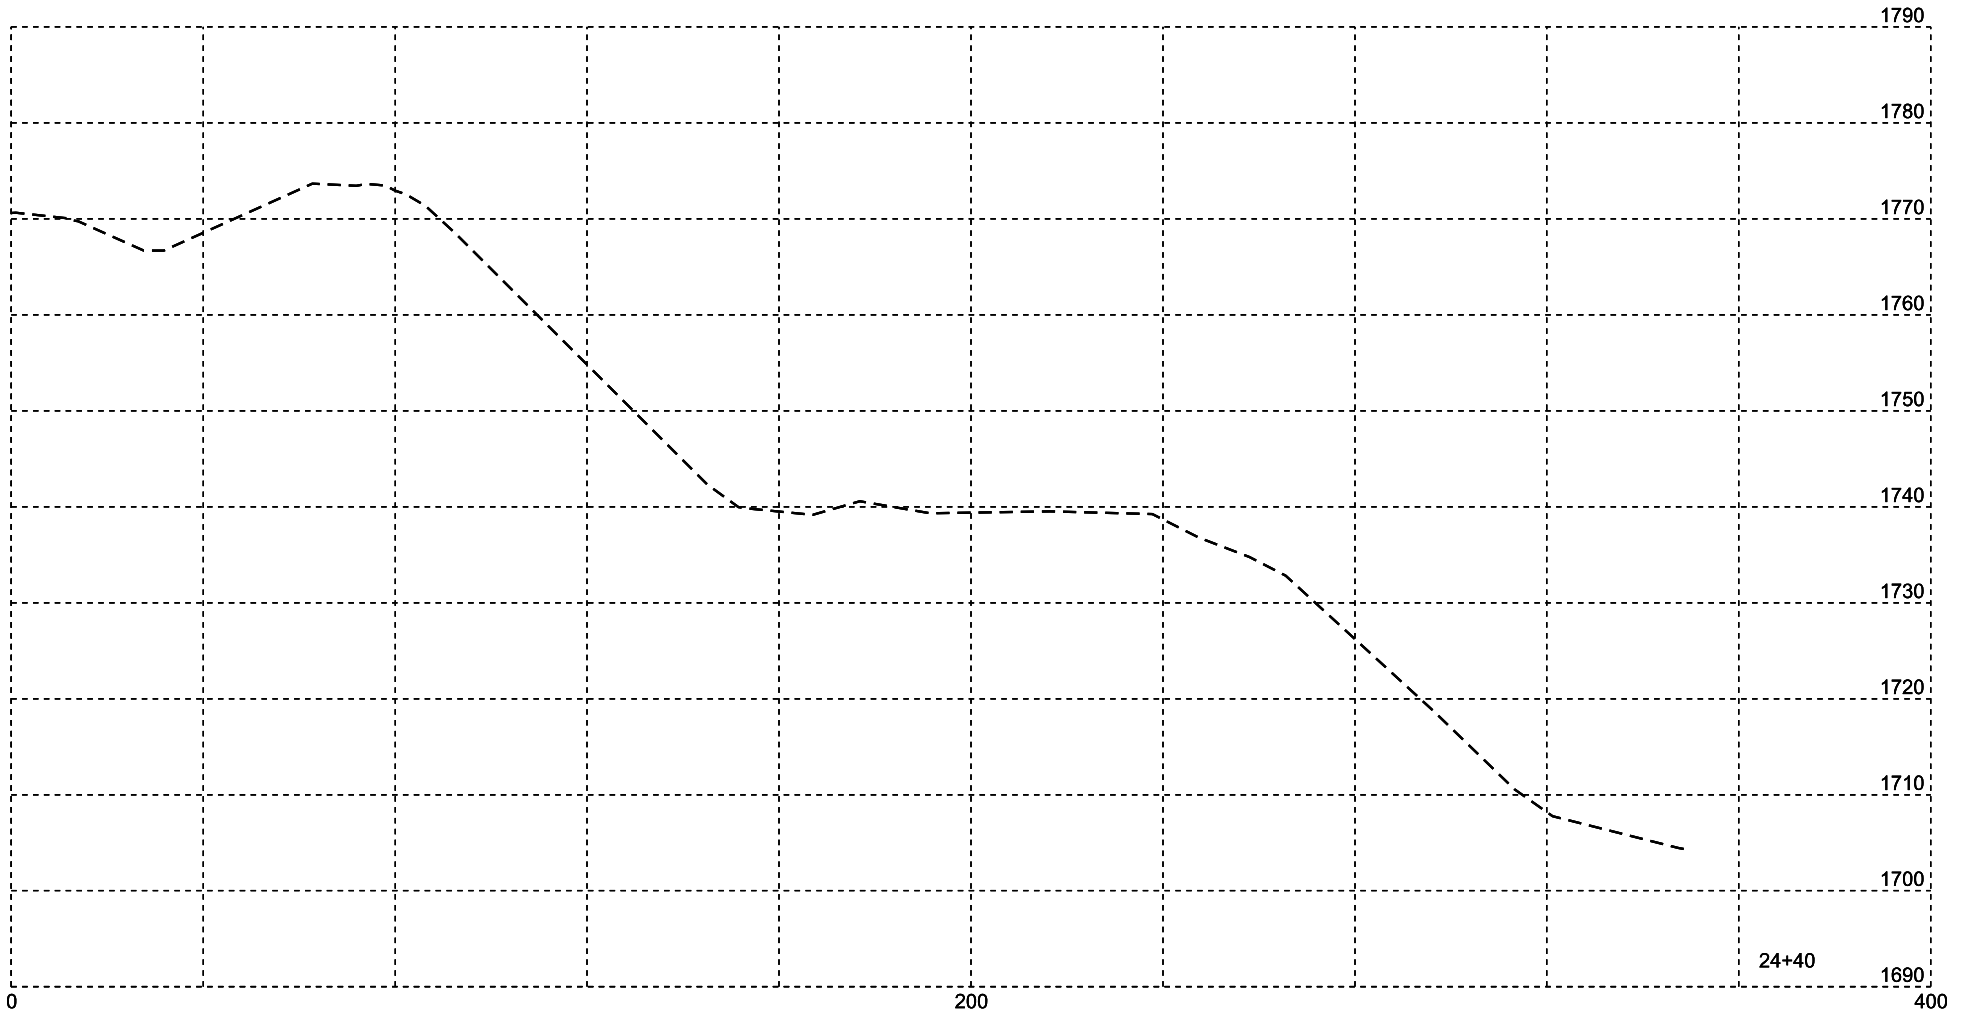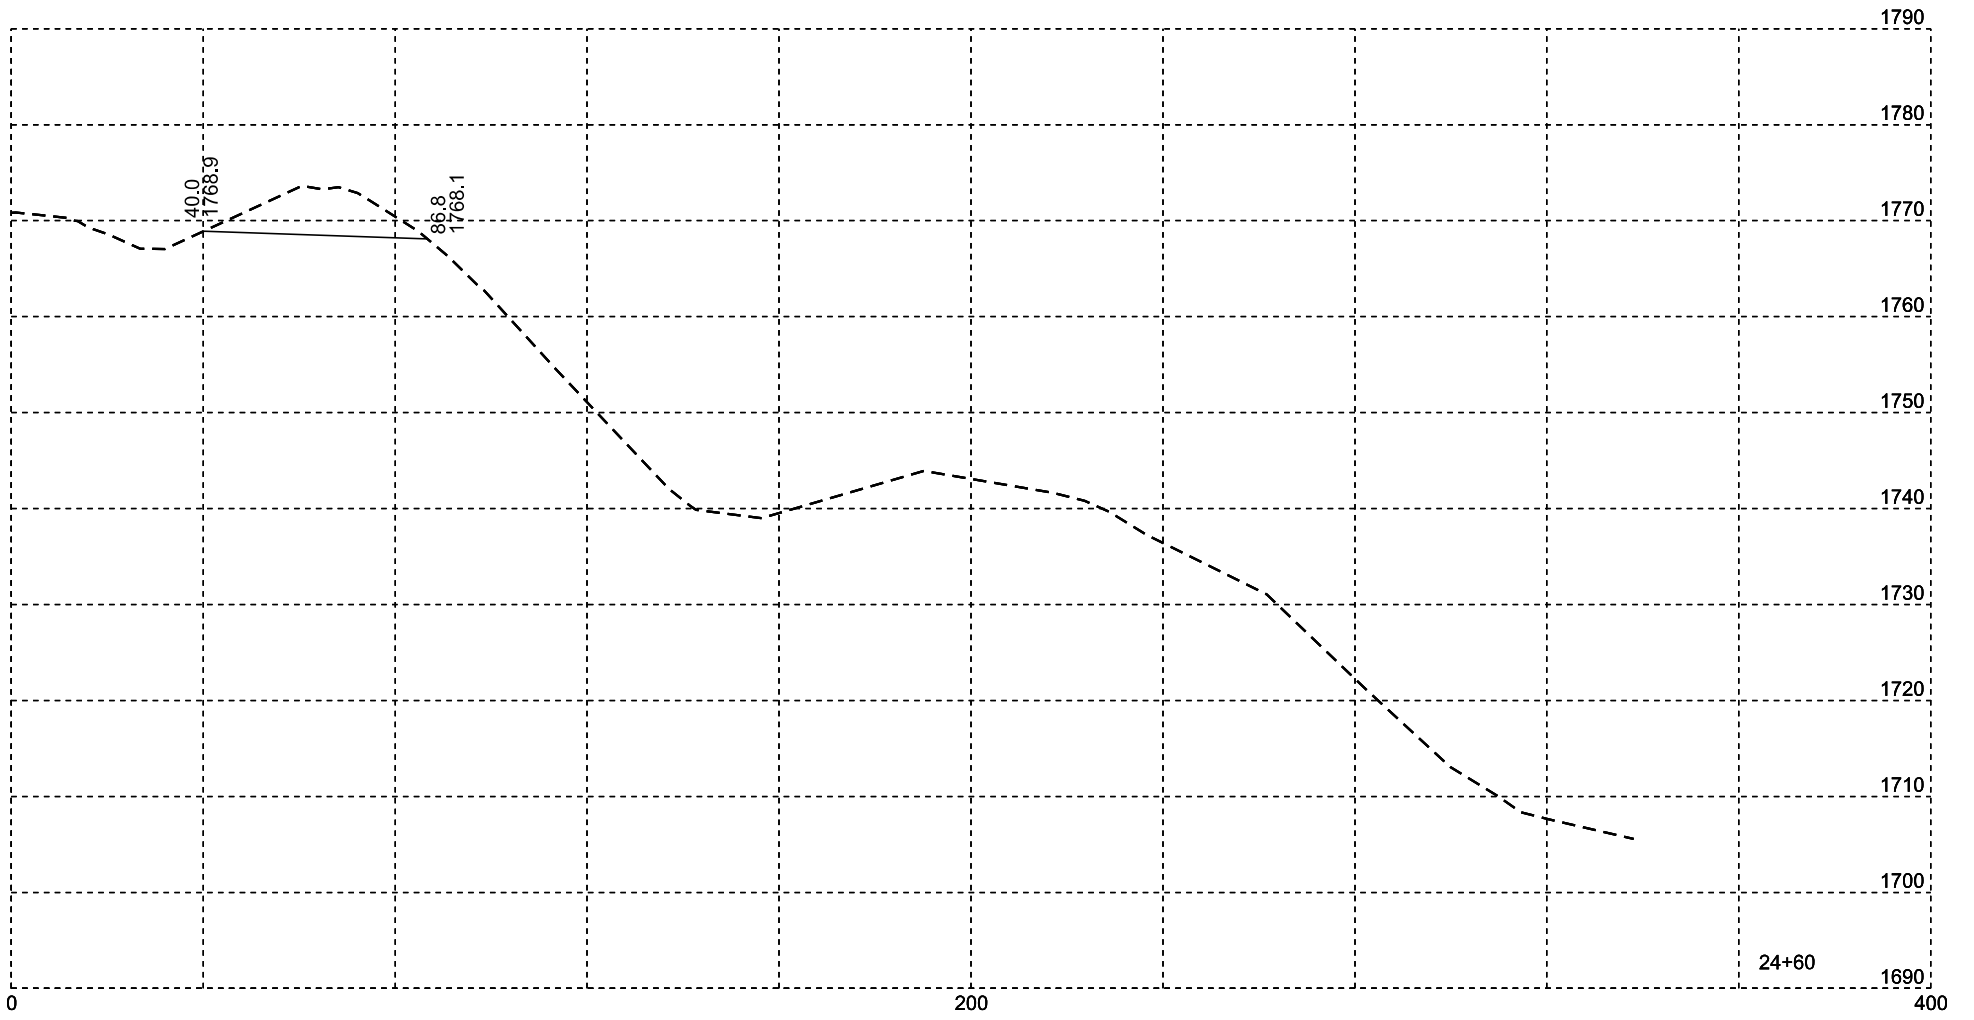



Plotting Date: 6/17/2024

STATE OF SOUTH DAKOTA	PROJECT	SHEET NO.	TOTAL SHEETS
	NH 0012(230)171...+	X25	X37

SD 1806 - Slide Repair

FOR BIDDING PURPOSES ONLY

SD 1806

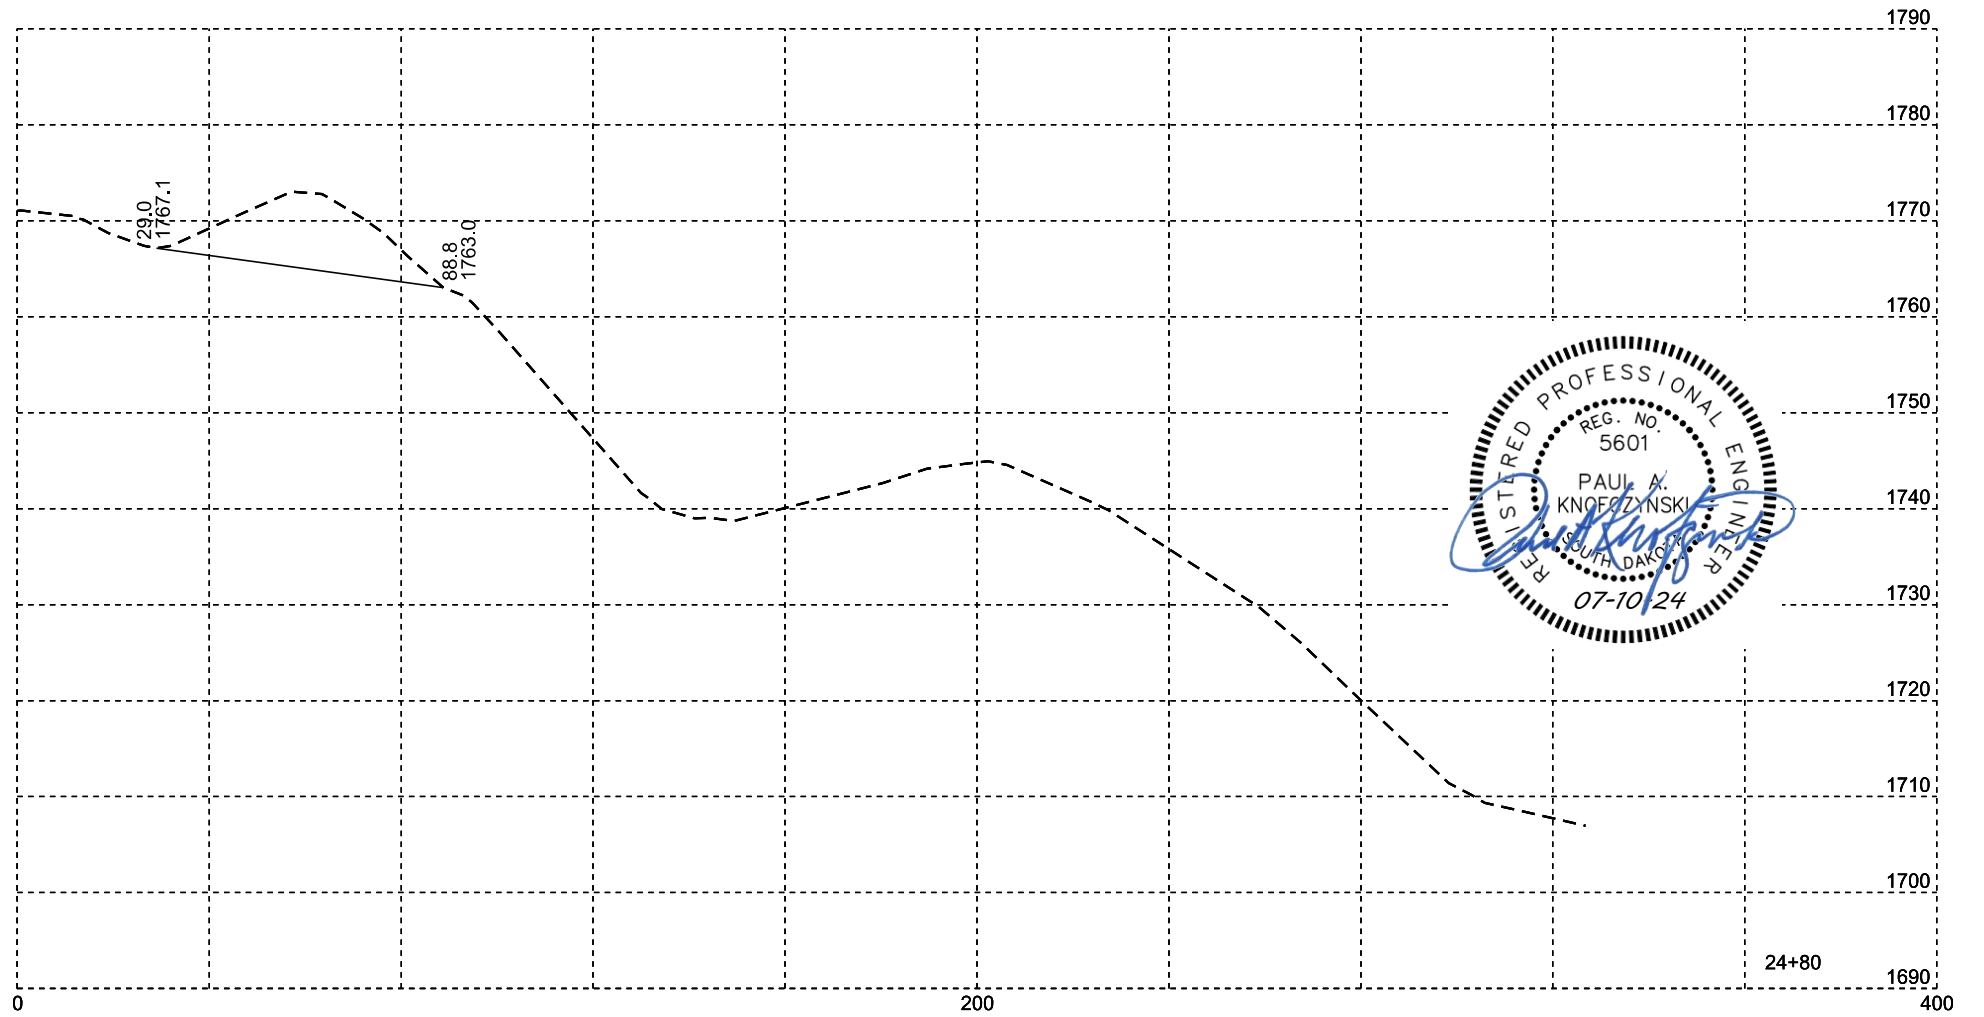
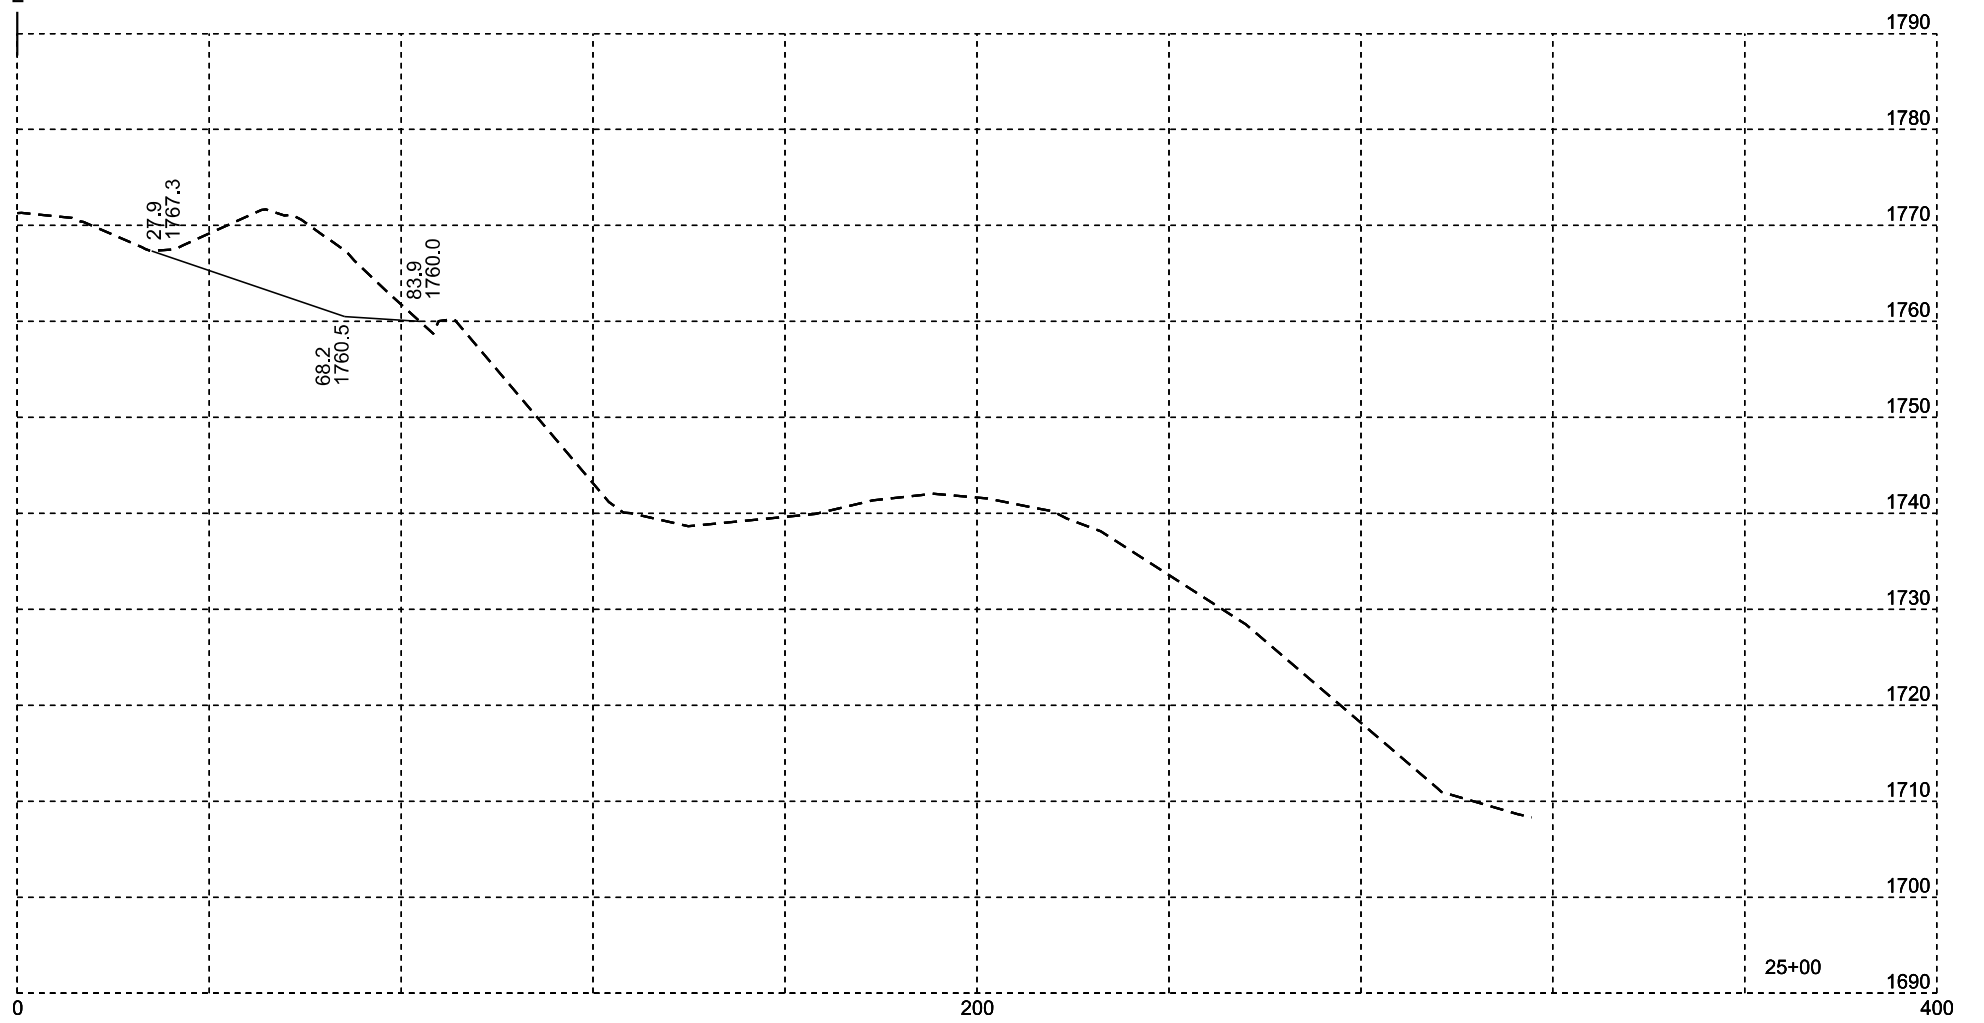


SD 1806 - Slide Repair

FOR BIDDING PURPOSES ONLY



SD 1806

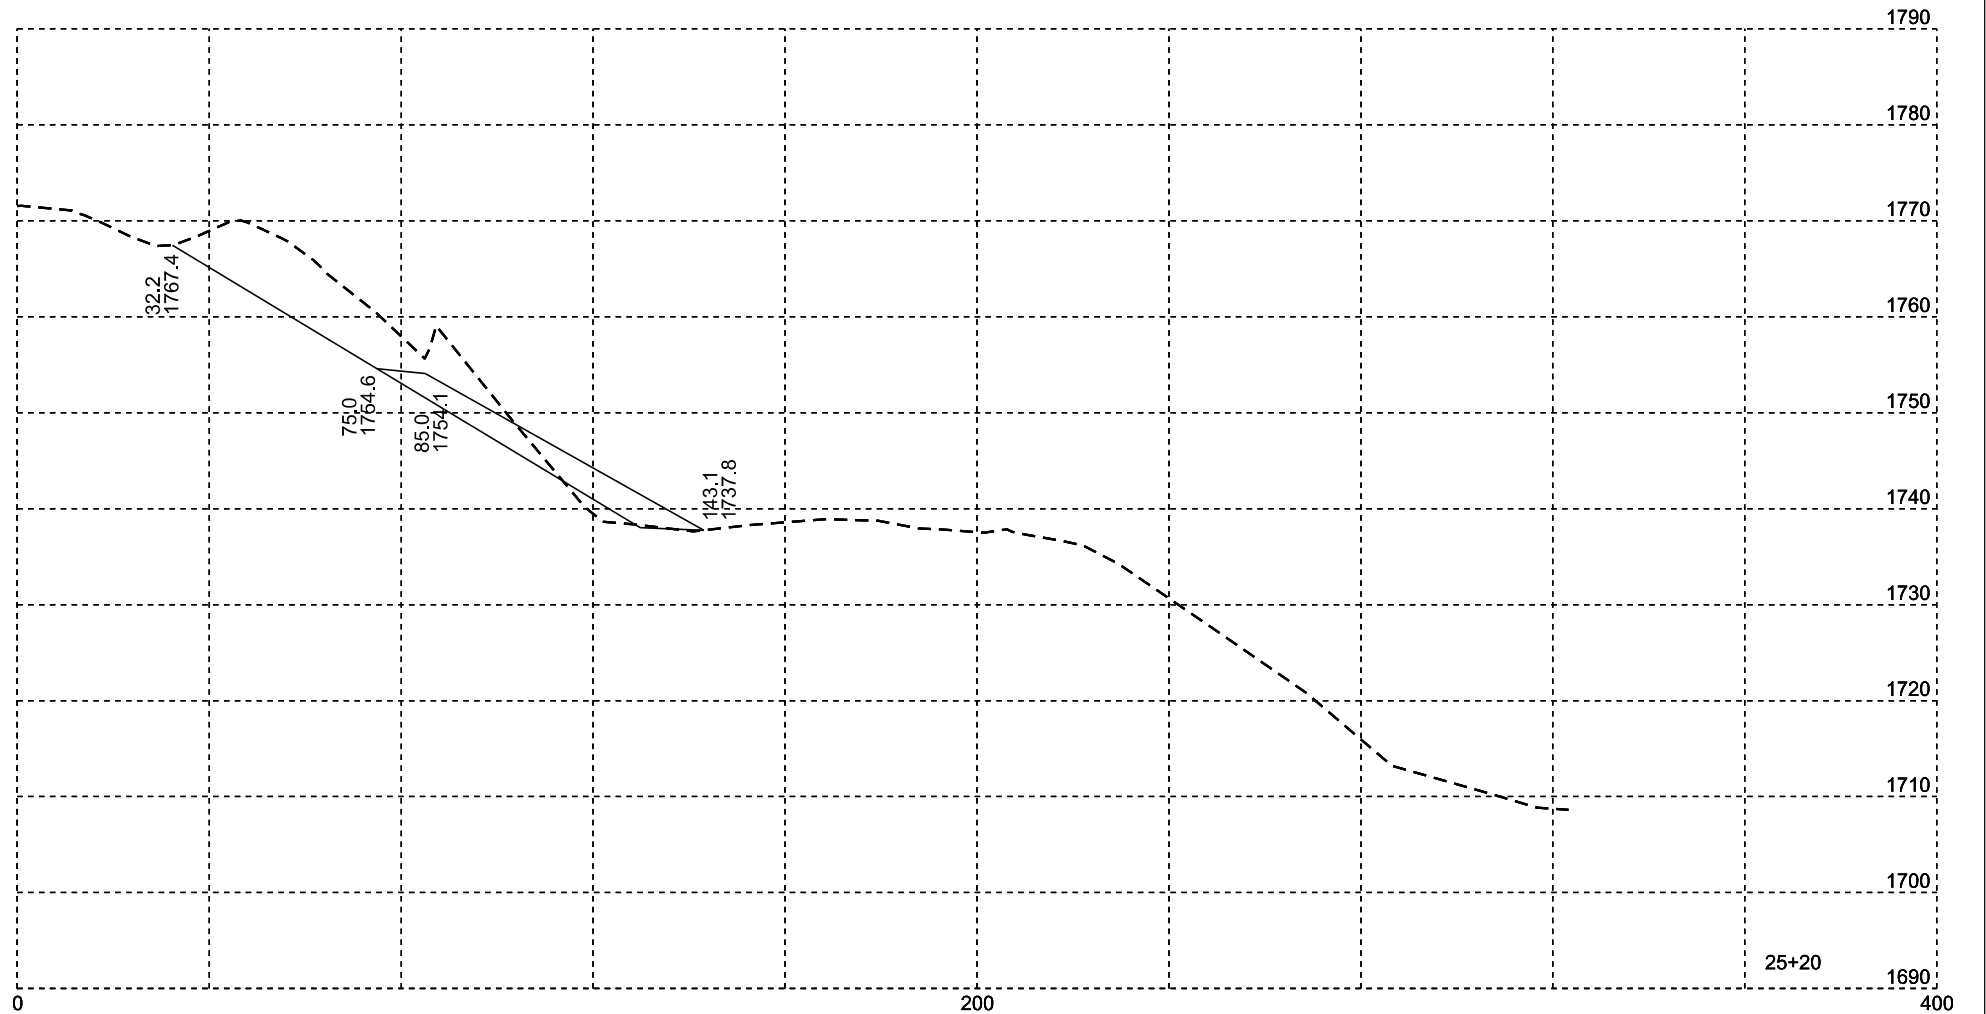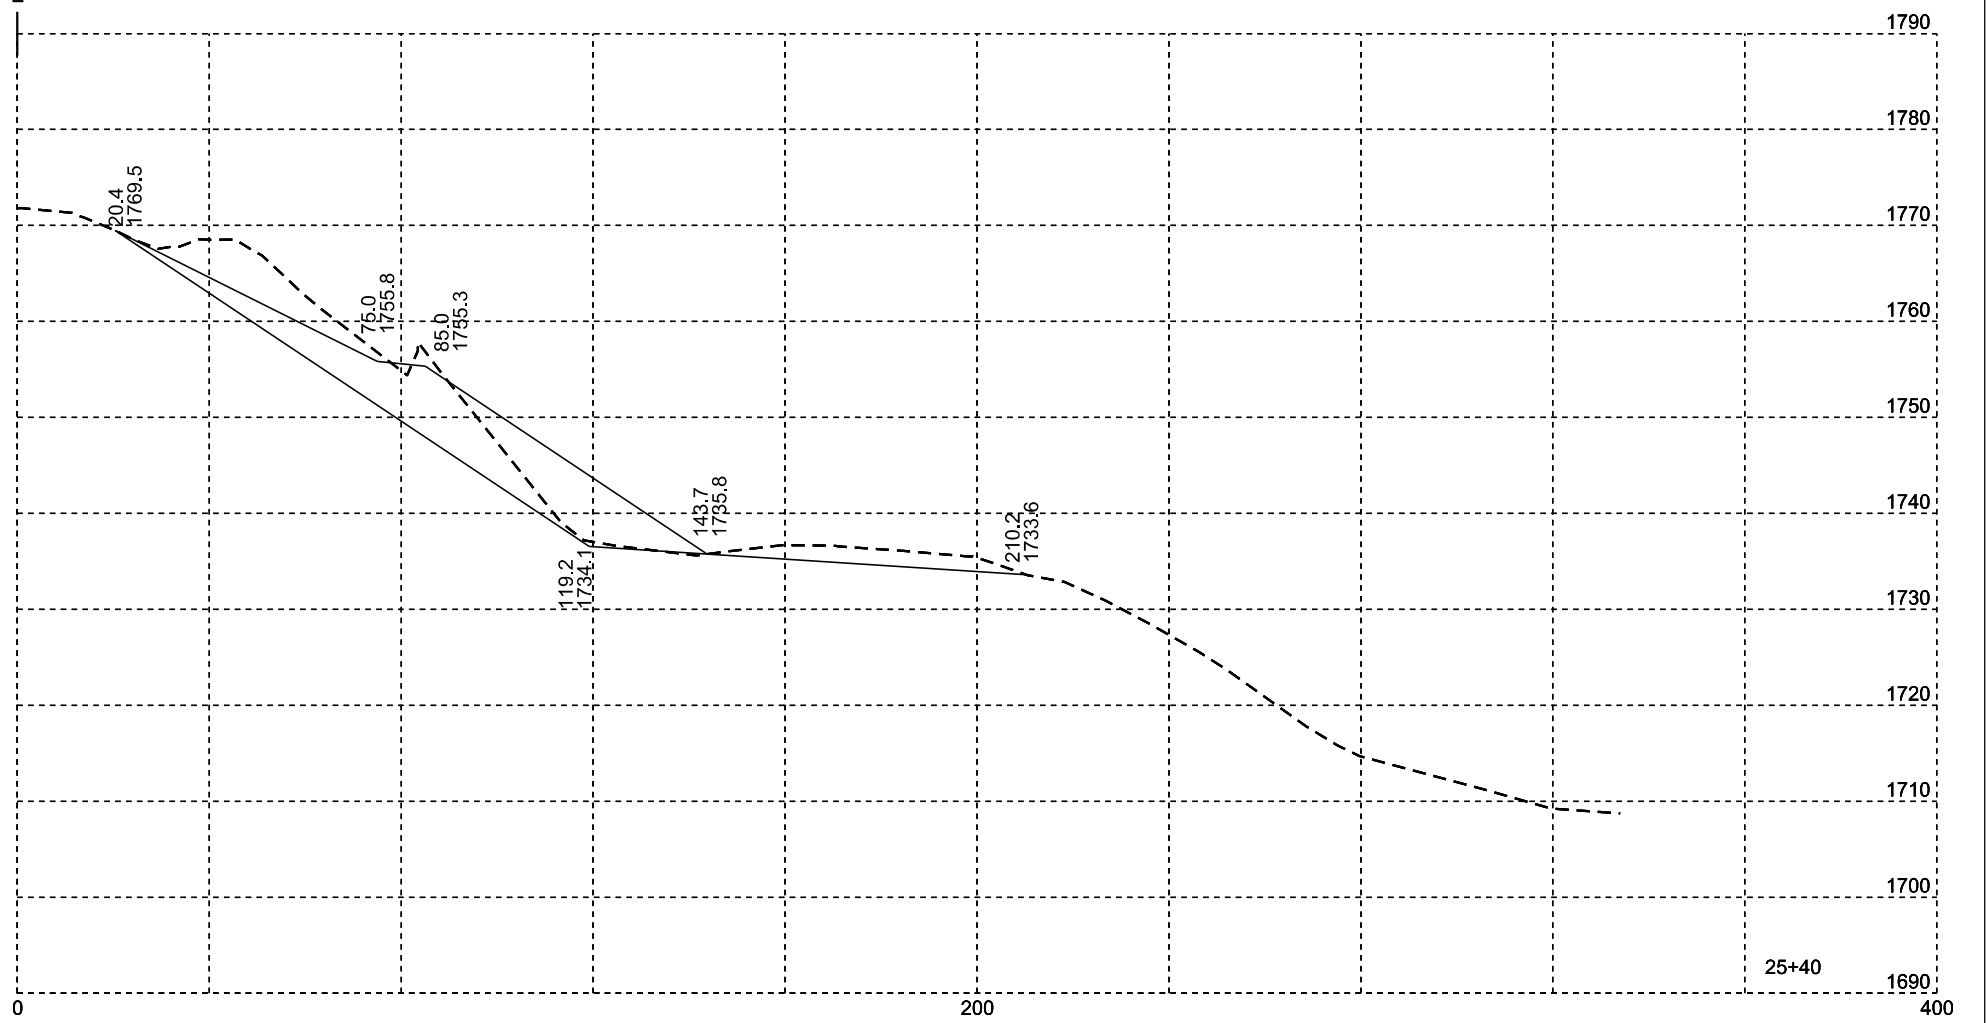


Plotting Date: 6/17/2024



STATE OF SOUTH DAKOTA	PROJECT	SHEET NO.	TOTAL SHEETS
	NH 0012(230)171...+	X27	X37

SD 1806 - Slide Repair

SD 1806

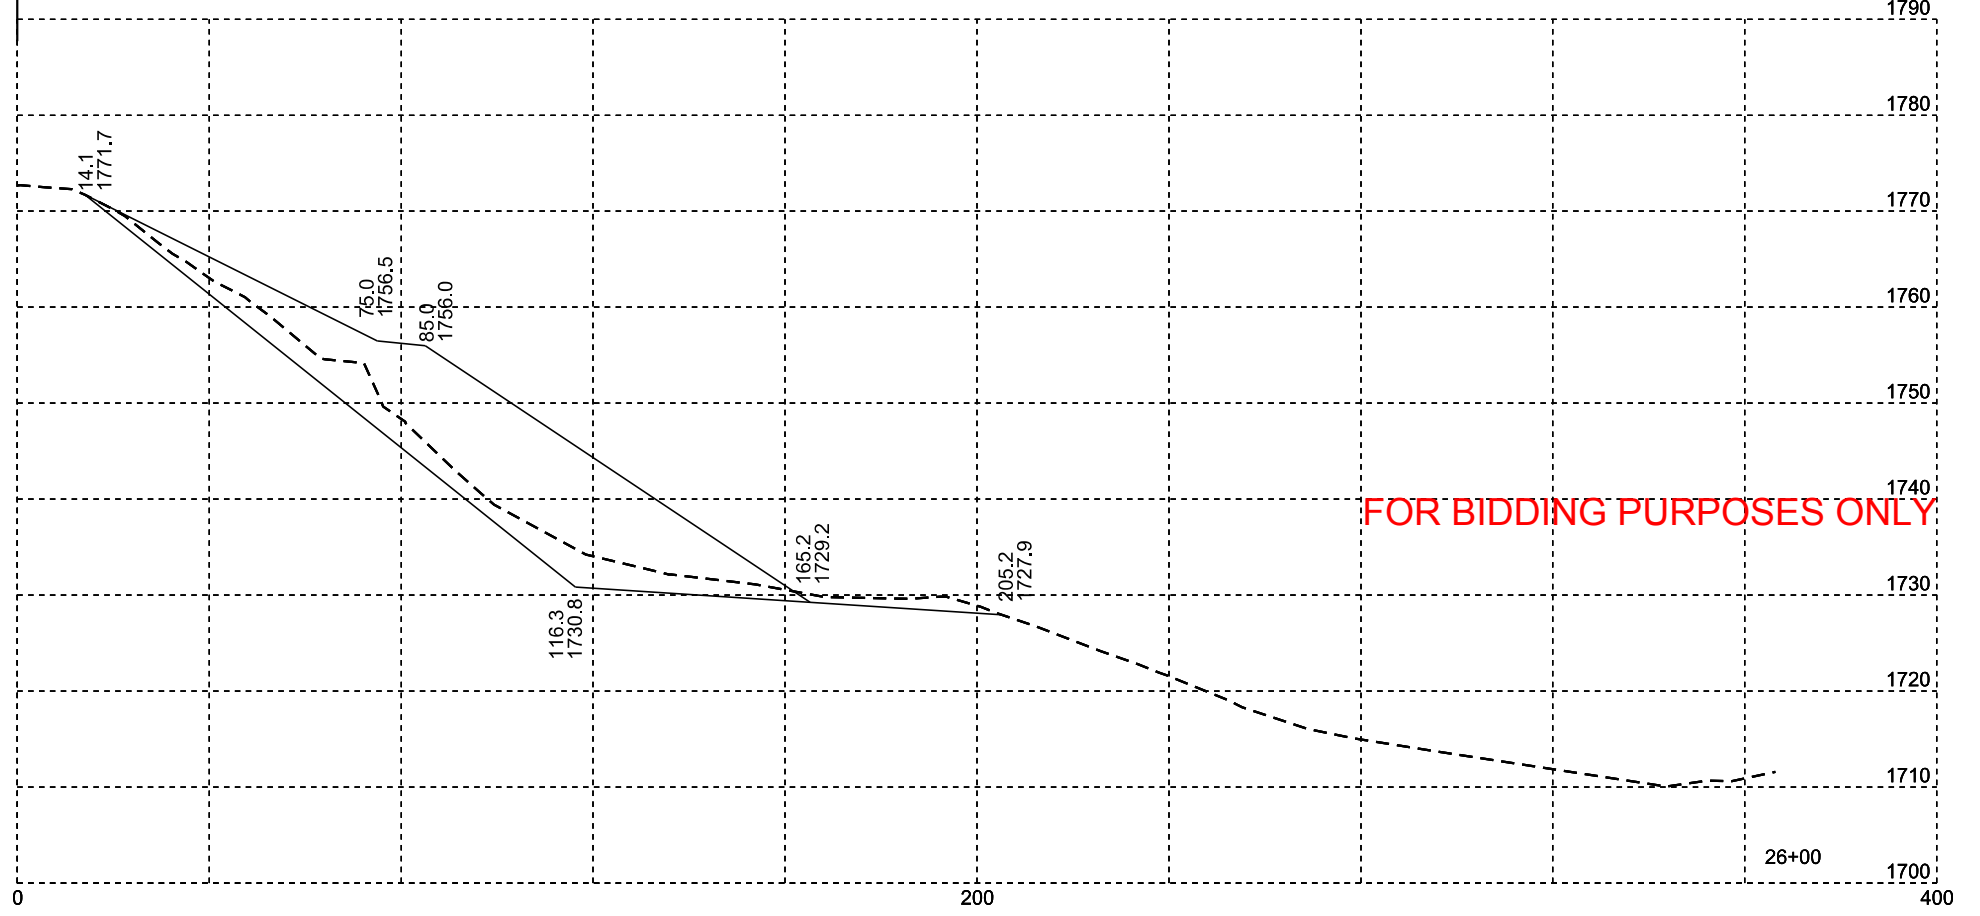

FOR BIDDING PURPOSES ONLY


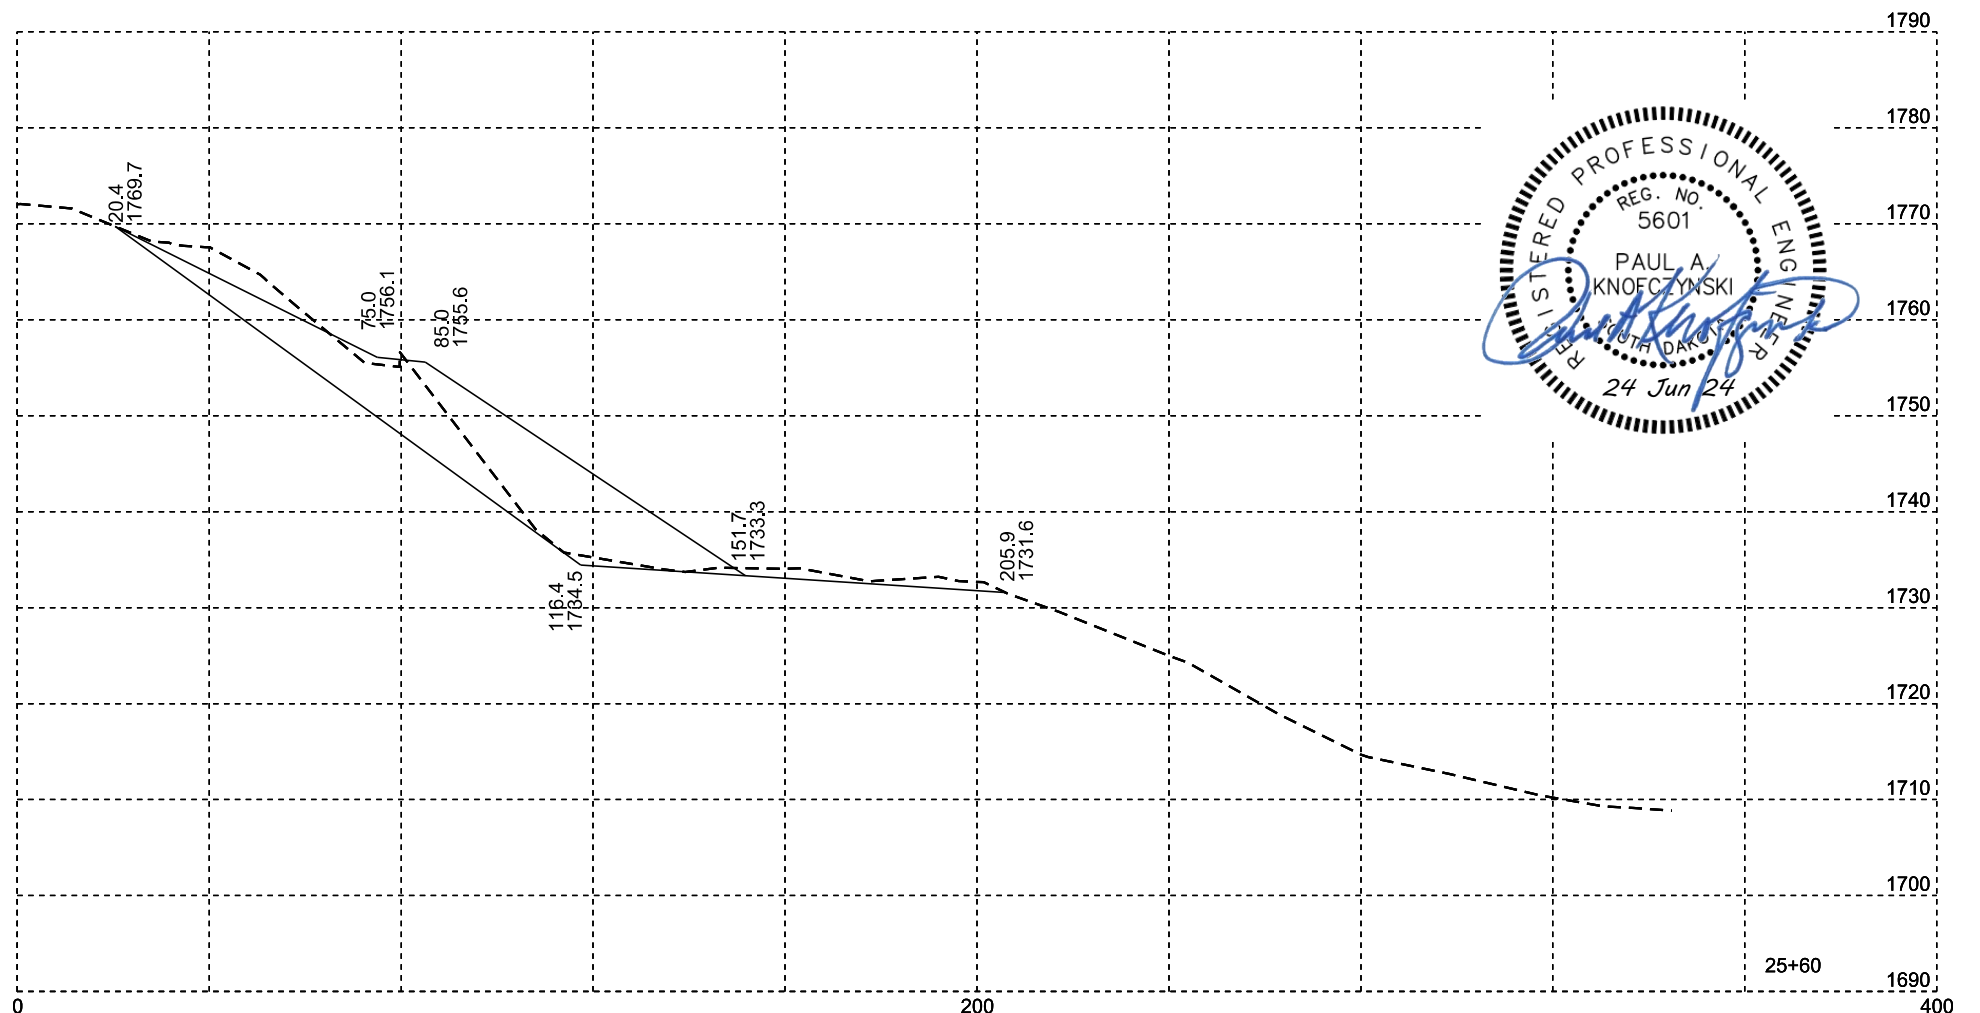
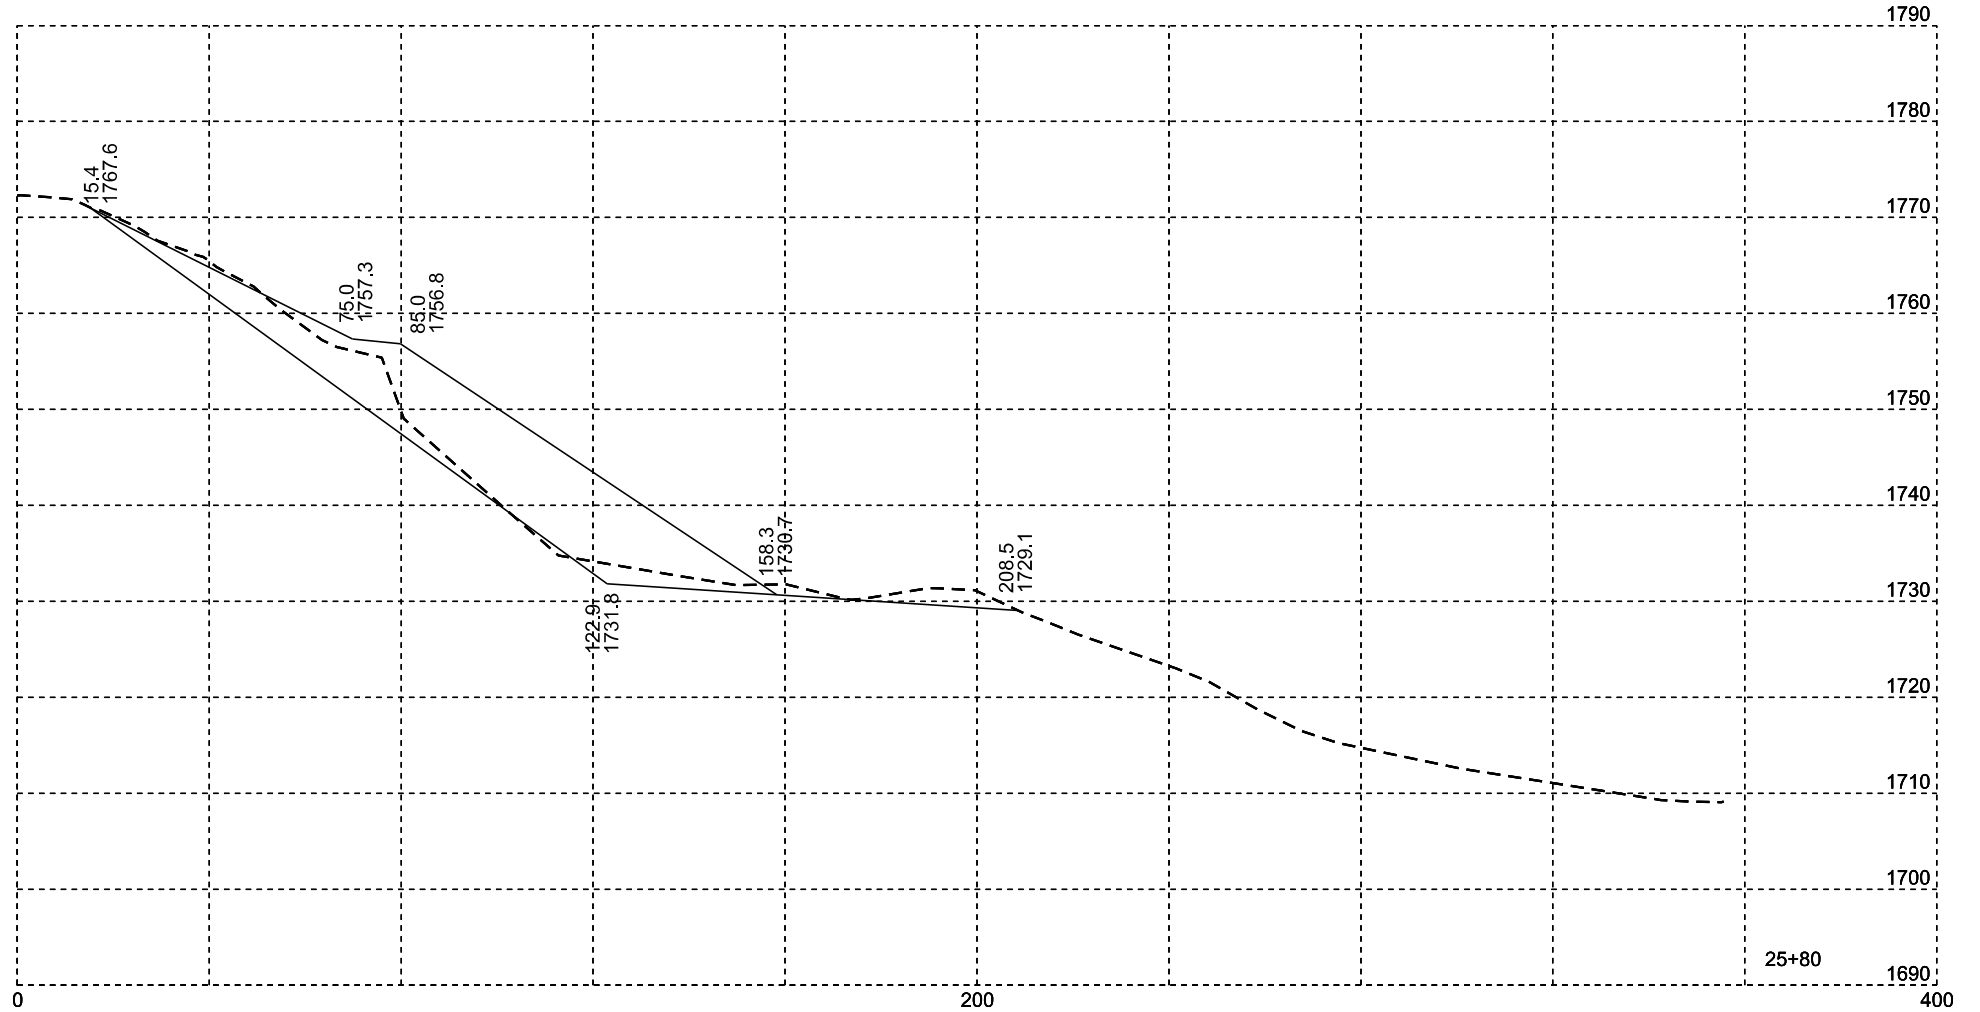


Plotting Date: 6/17/2024

STATE OF SOUTH DAKOTA	PROJECT	SHEET NO.	TOTAL SHEETS
	NH 0012(230)171...+	X28	X37

© SD 1806





FOR BIDDING PURPOSES ONLY

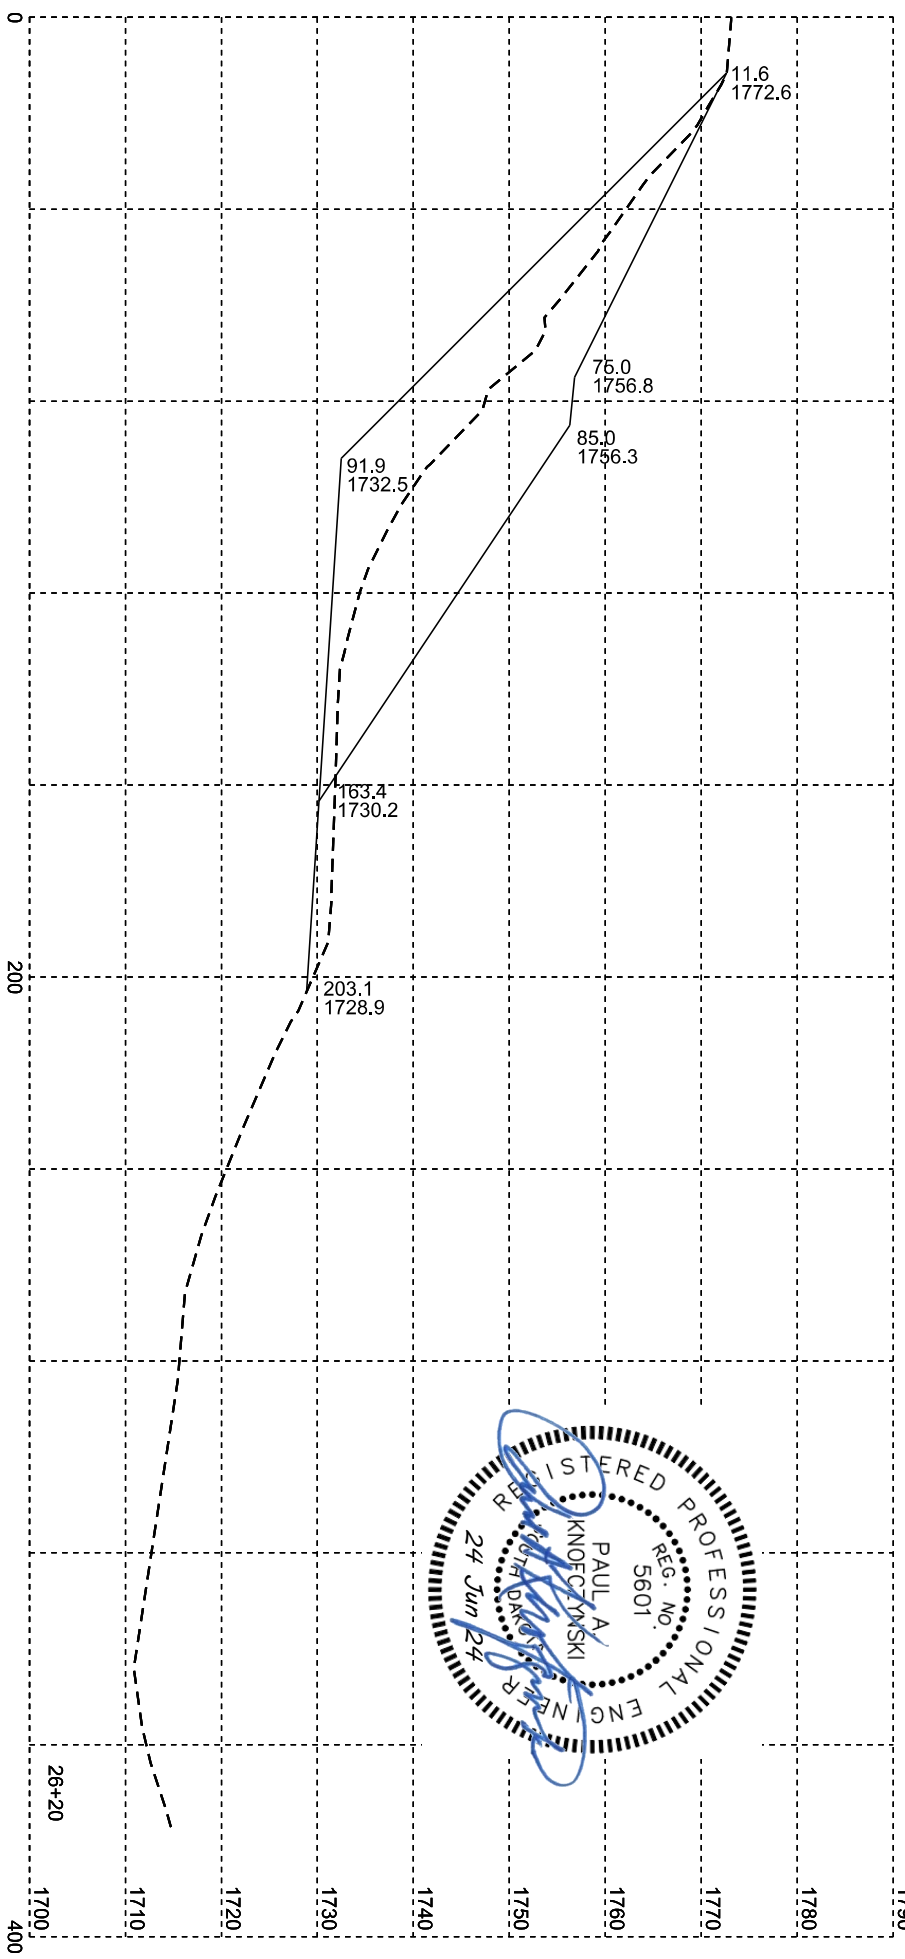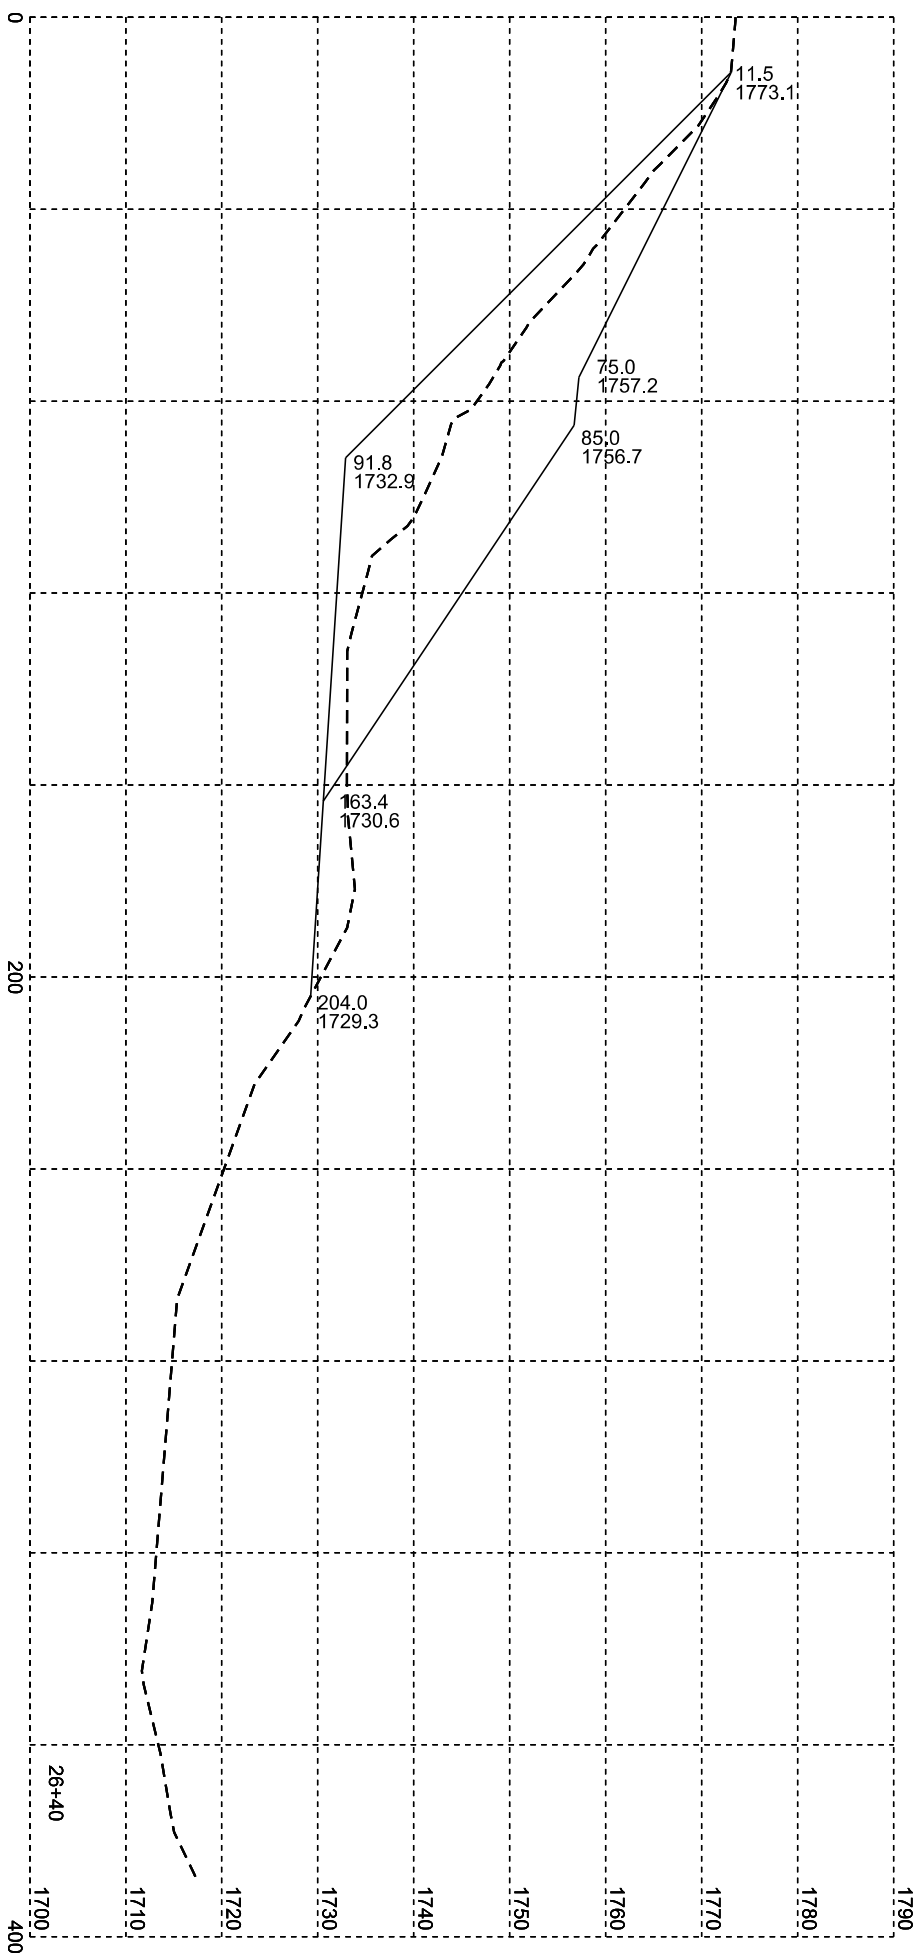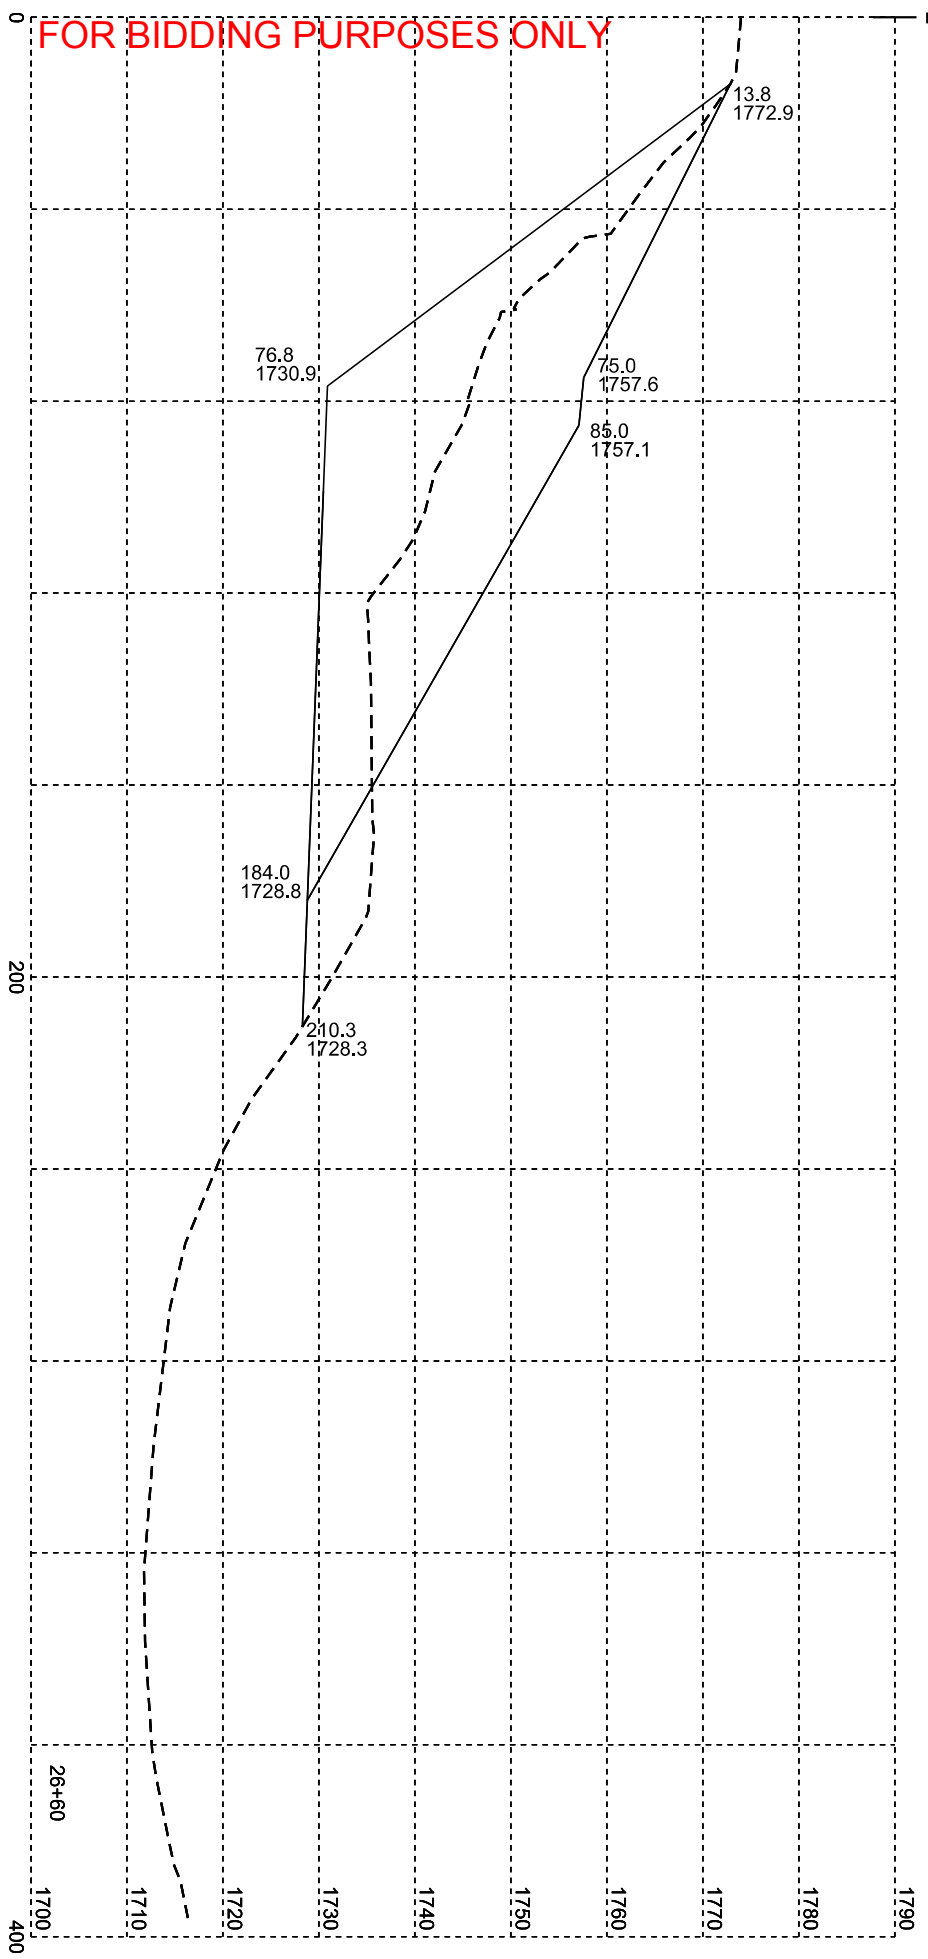

Plotting Date: 6/17/2024

STATE OF SOUTH DAKOTA	PROJECT	SHEET NO.	TOTAL SHEETS
	NH 0012(230)171... +	X29	X37

SD 1806

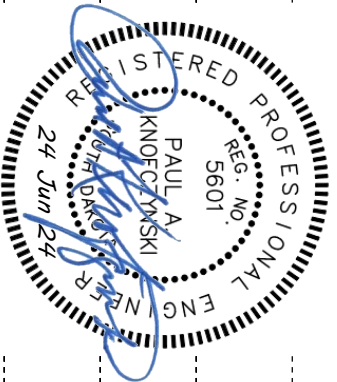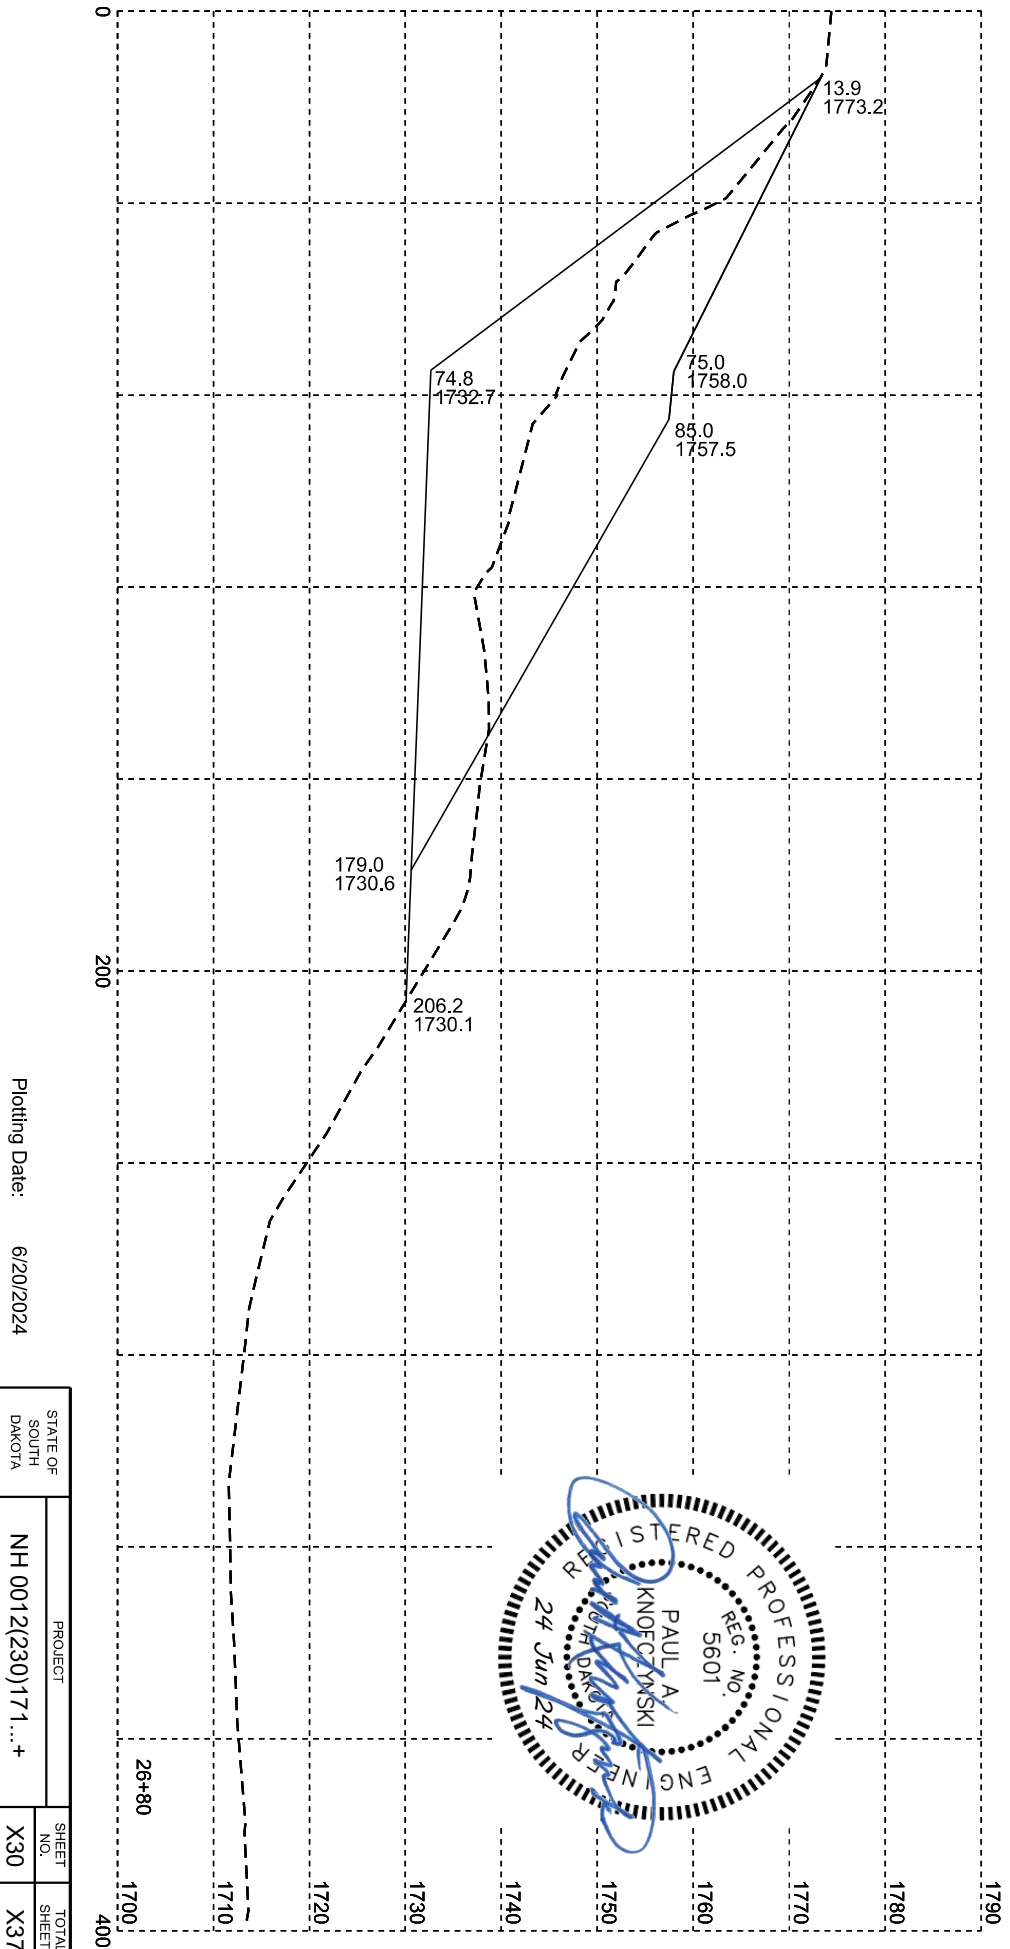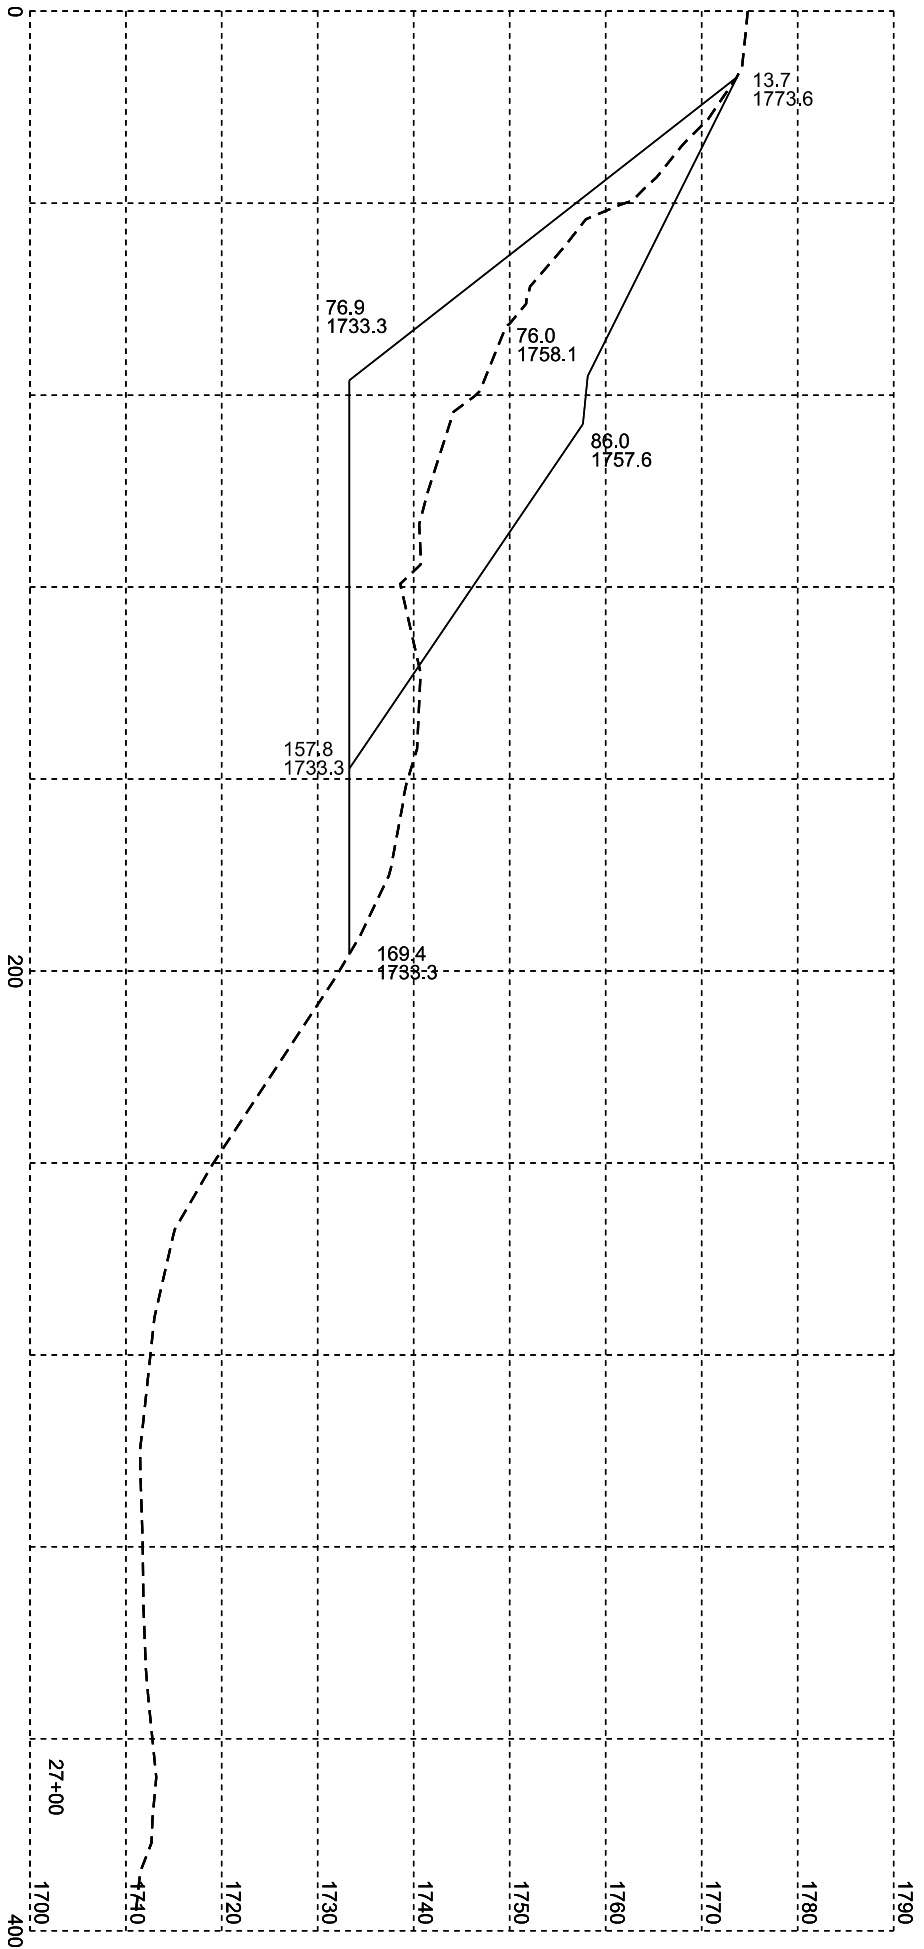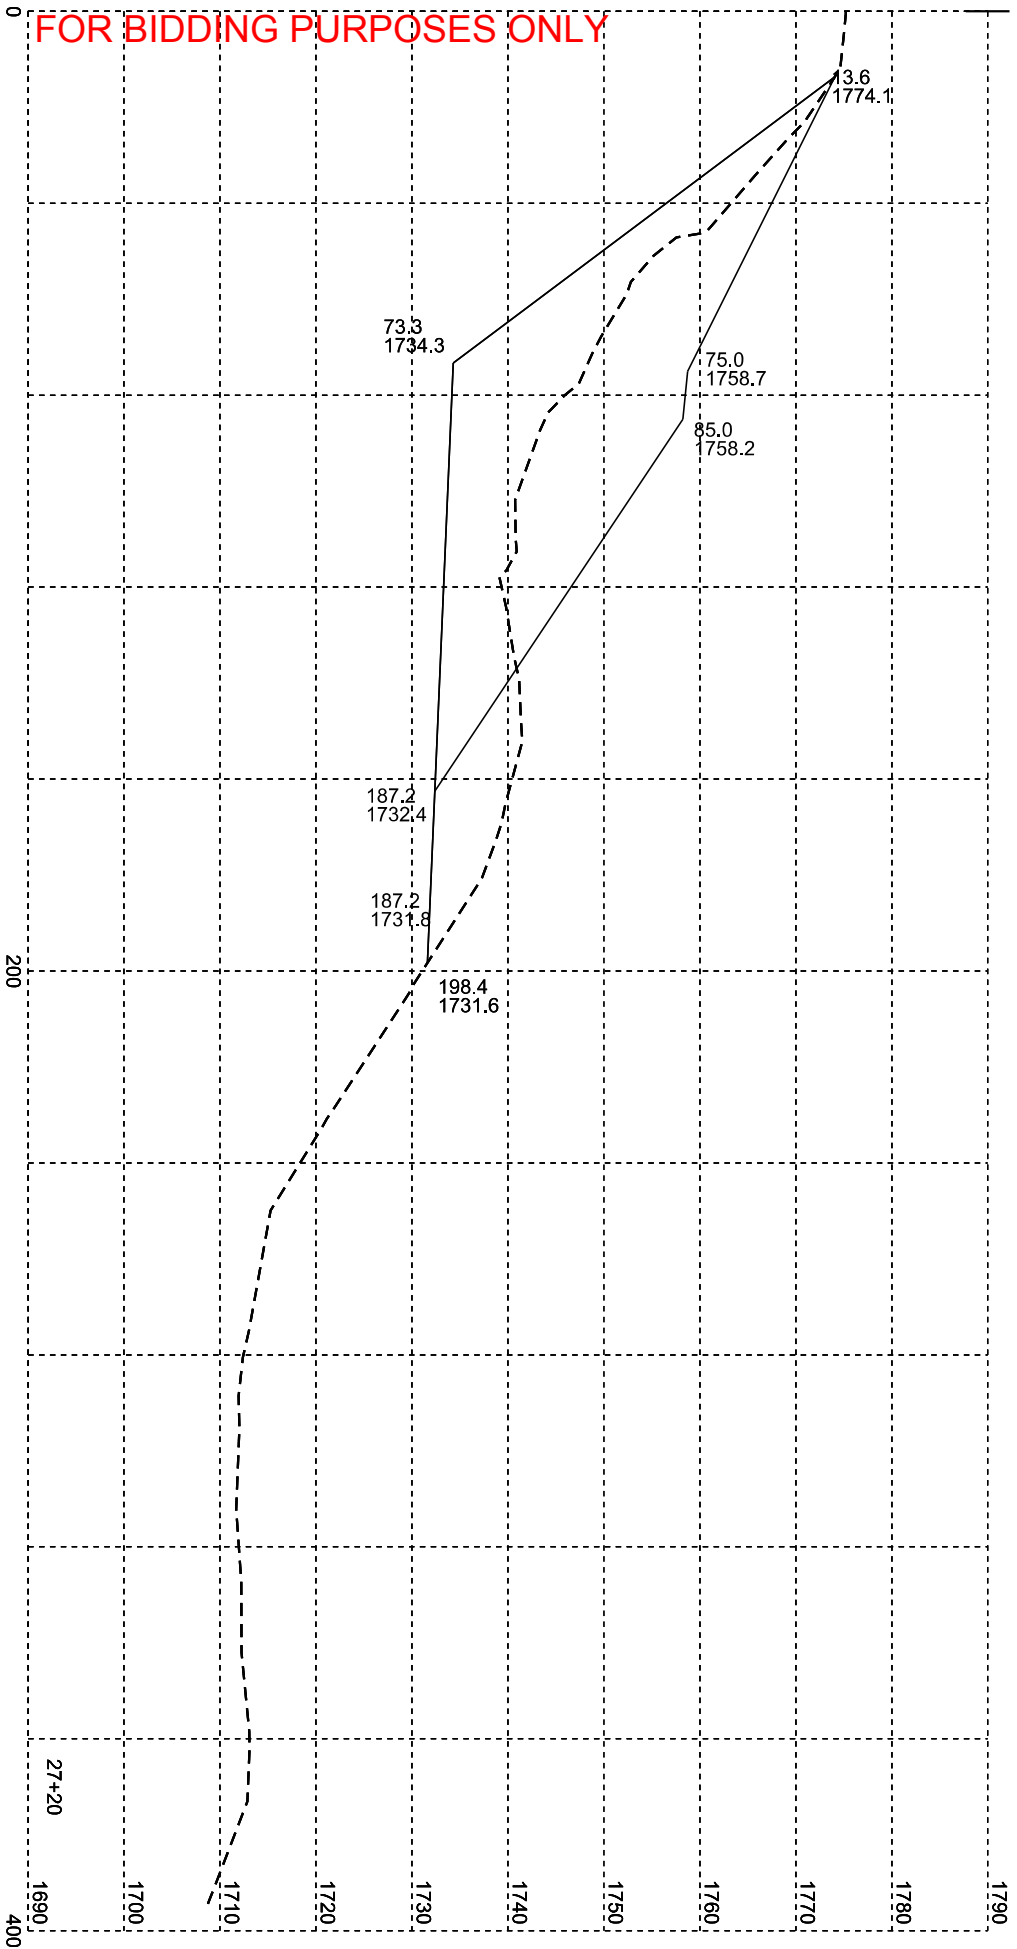



Plotting Date: 6/20/2024

STATE OF SOUTH DAKOTA	PROJECT	SHEET NO.	TOTAL SHEETS
	NH 0012(230)171... +	X30	X37

SD 1806 - Slide Repair

FOR BIDDING PURPOSES ONLY

SD 1806

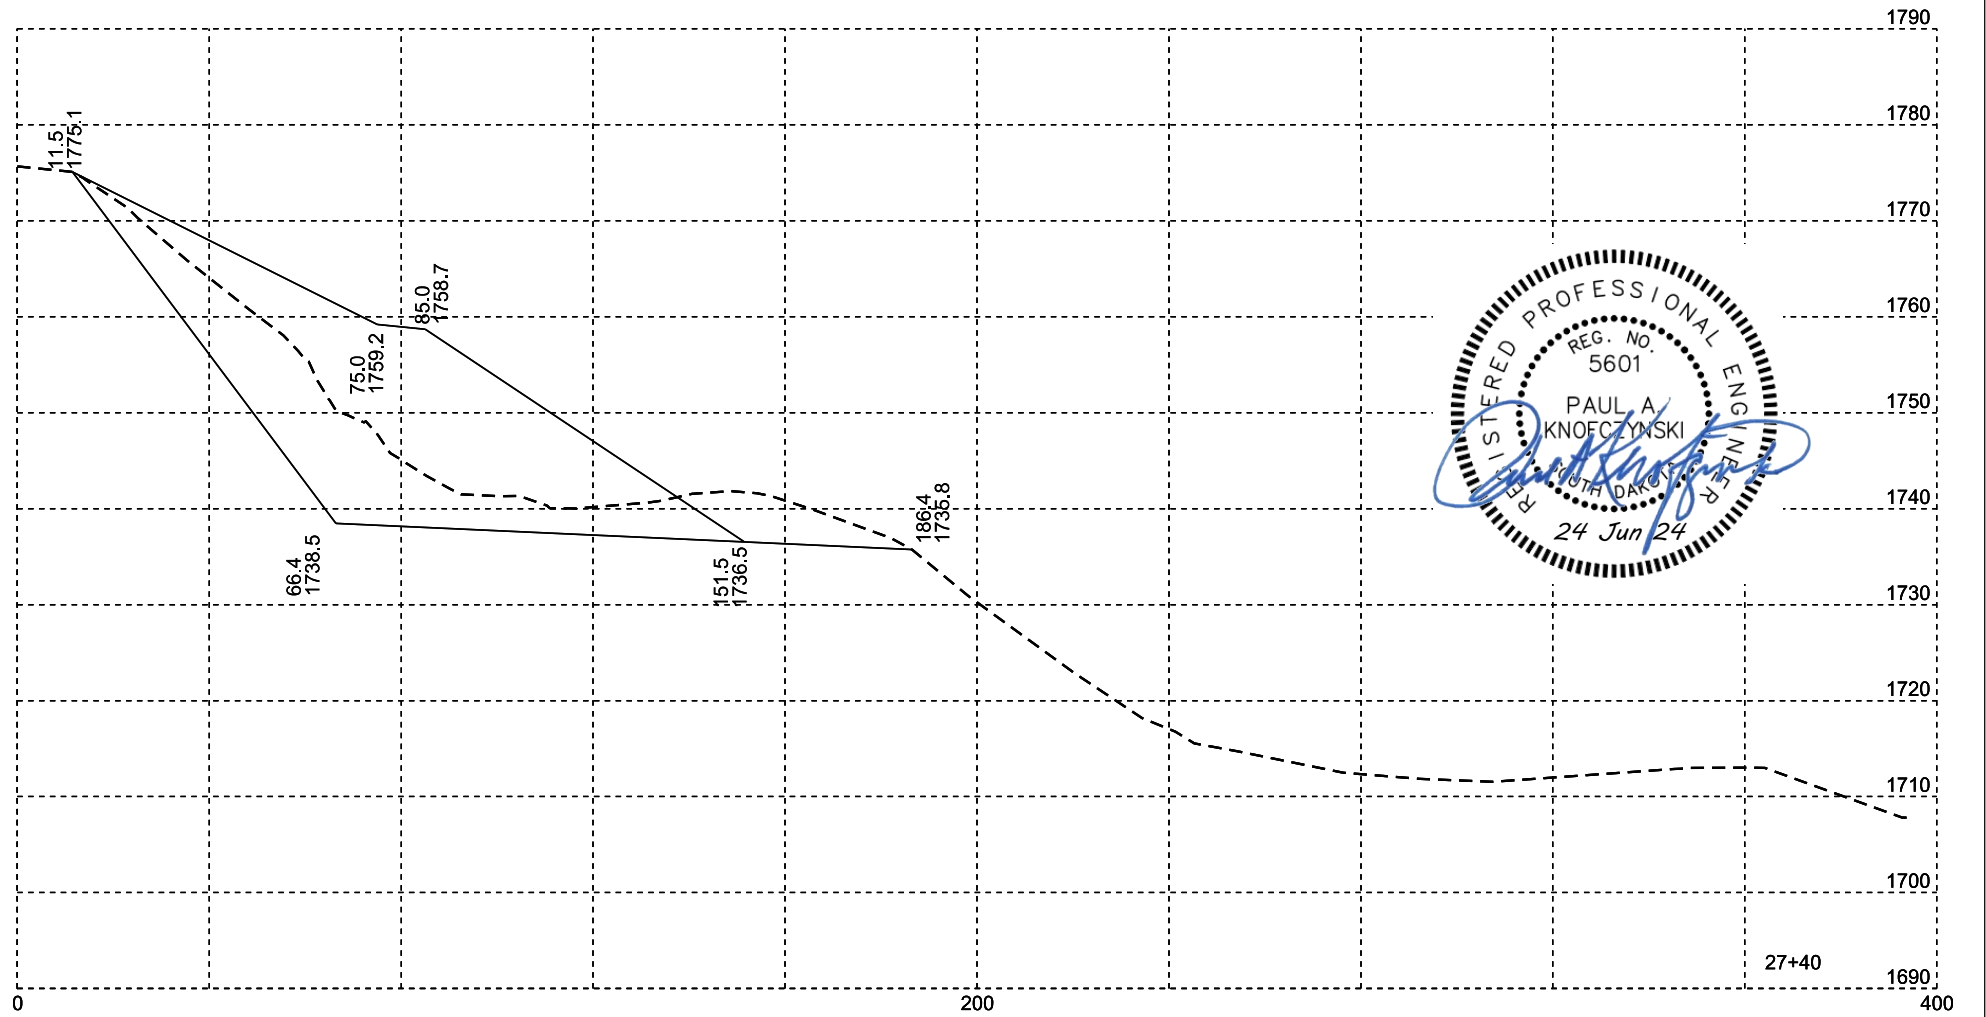
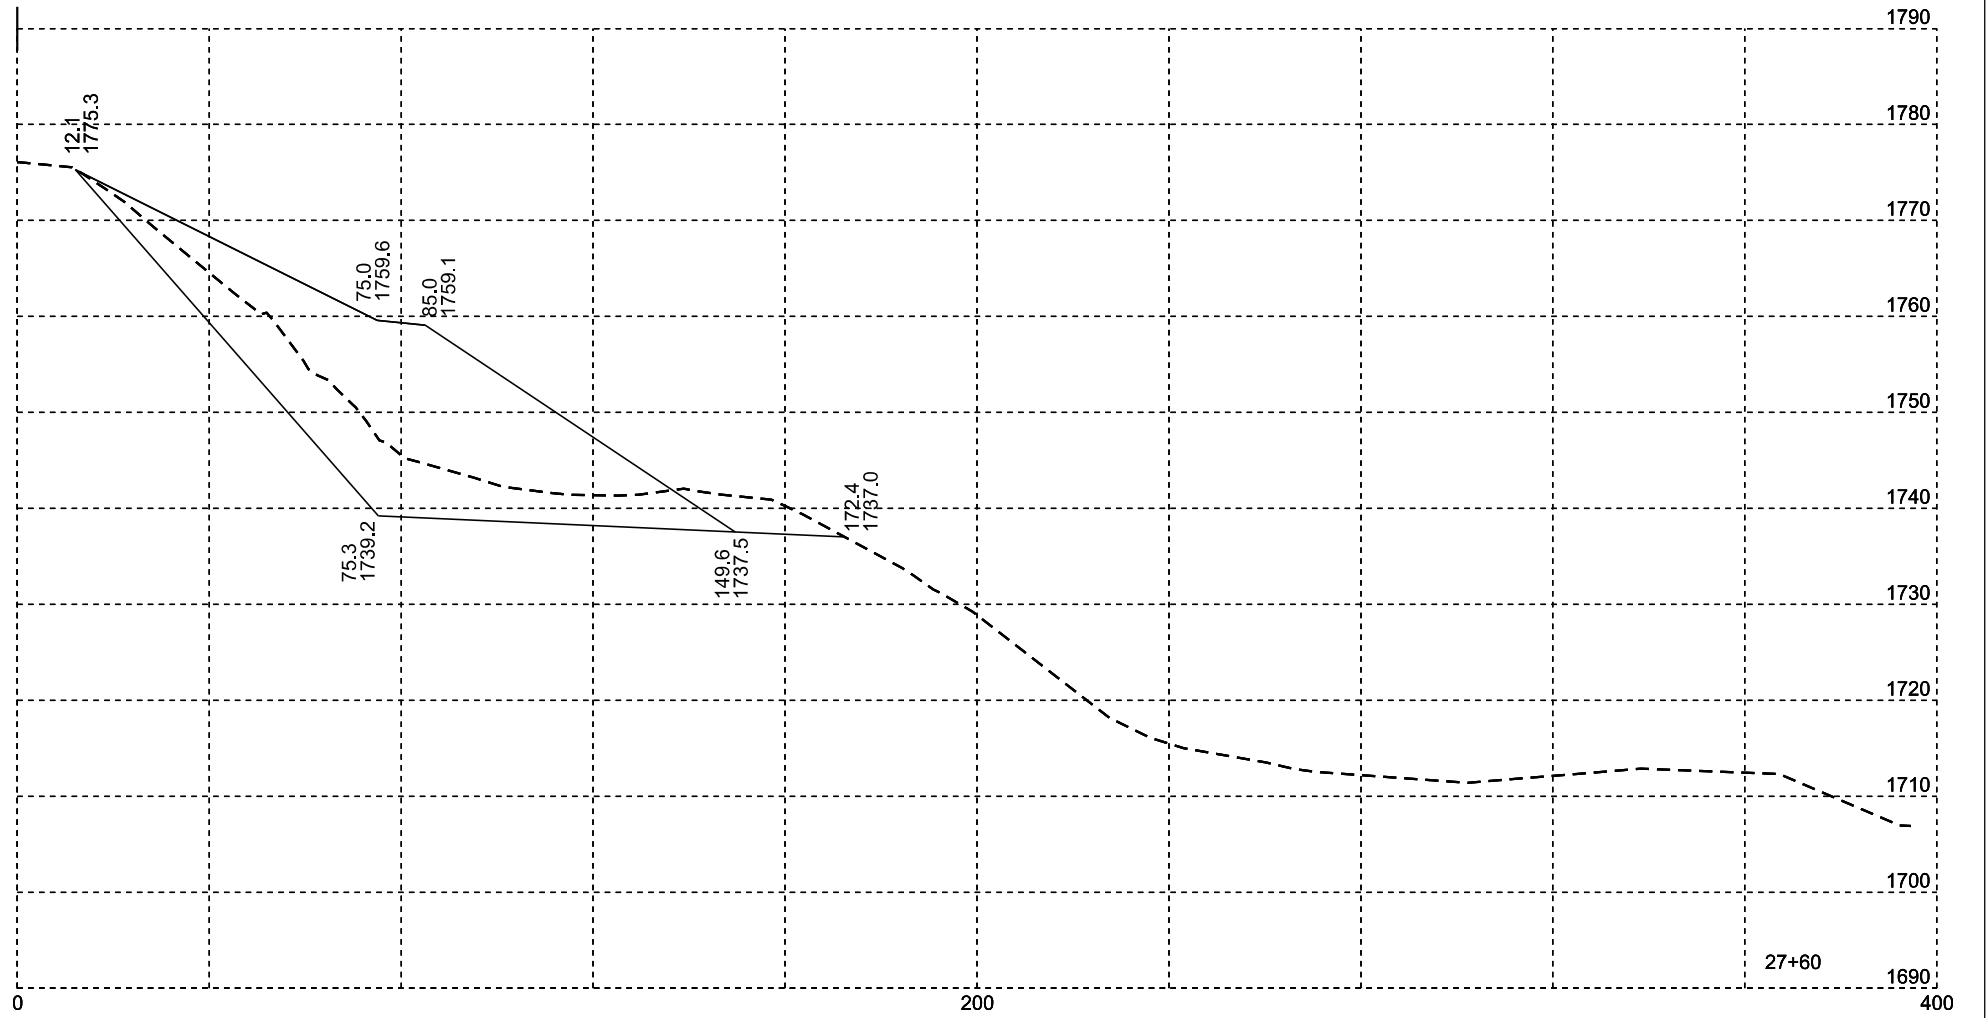


Plotting Date: 6/17/2024

STATE OF SOUTH DAKOTA	PROJECT	SHEET NO.	TOTAL SHEETS
	NH 0012(230)171...+	X31	X37

SD 1806 - Slide Repair

FOR BIDDING PURPOSES ONLY

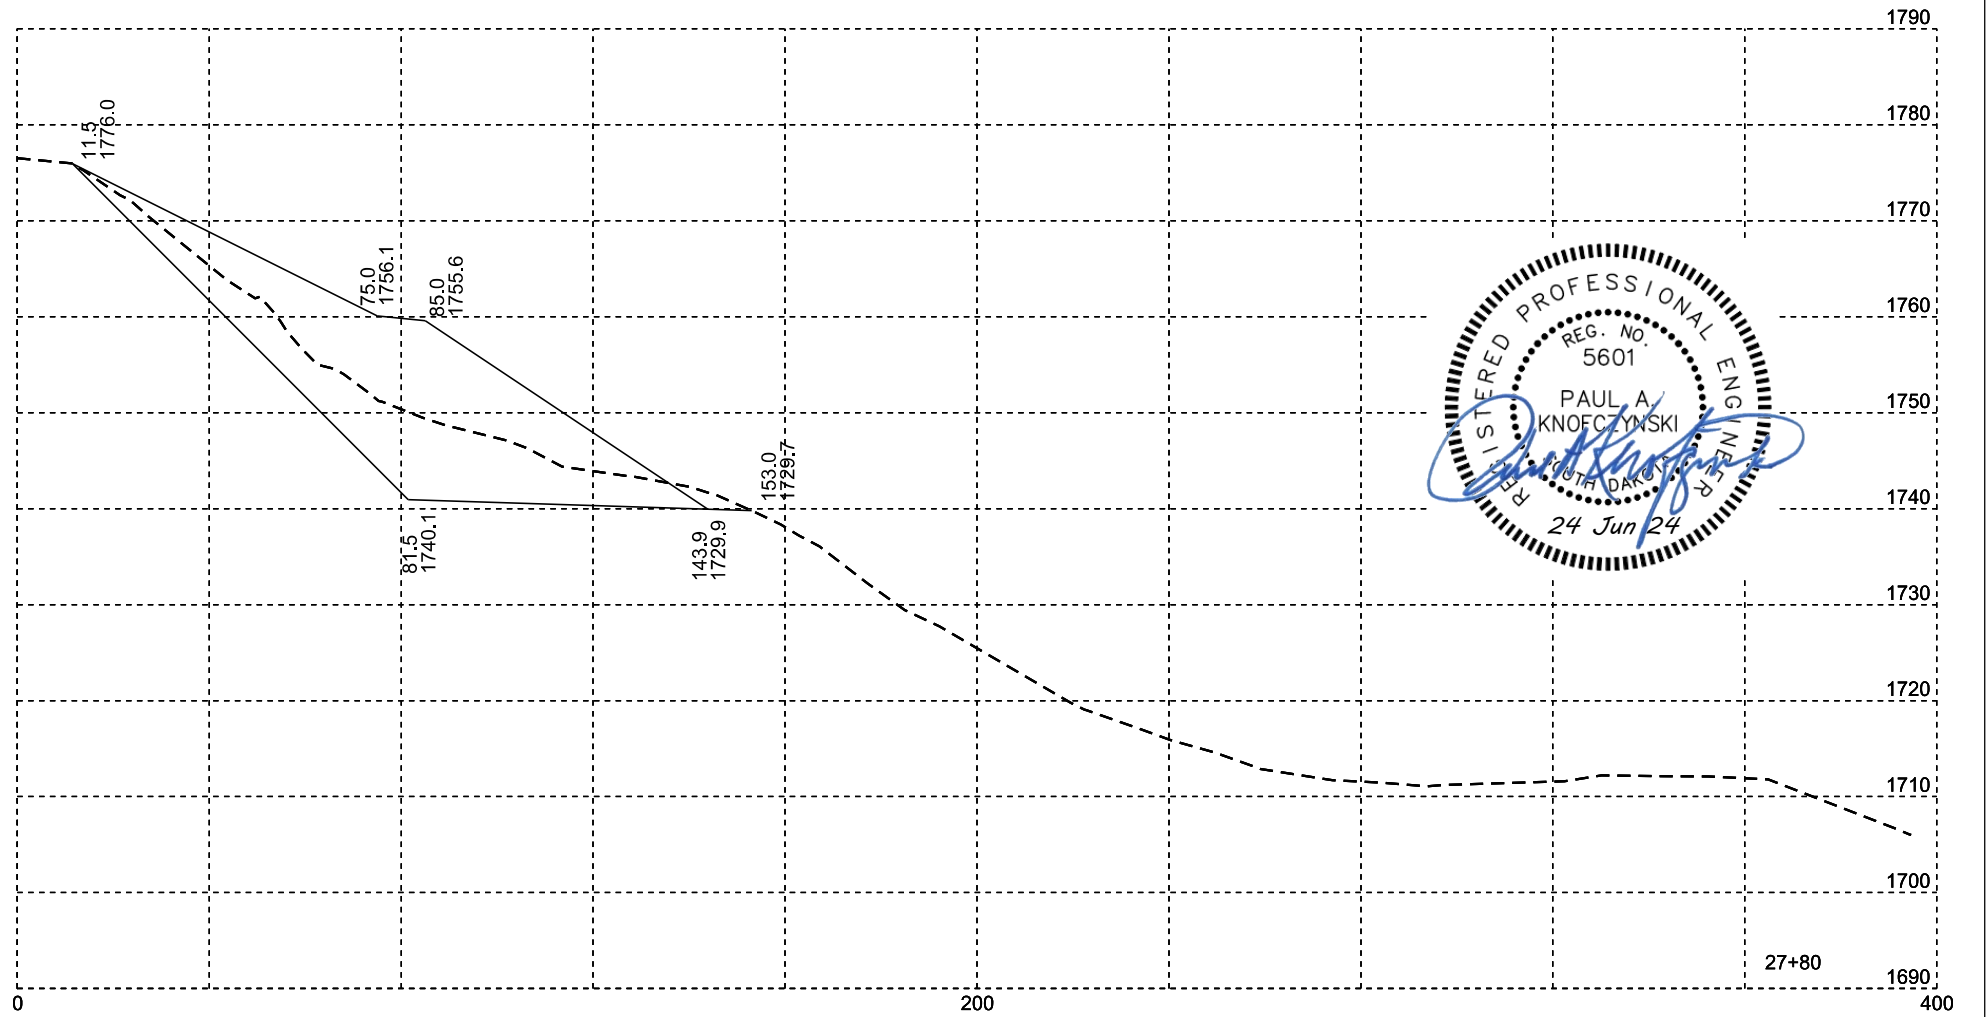
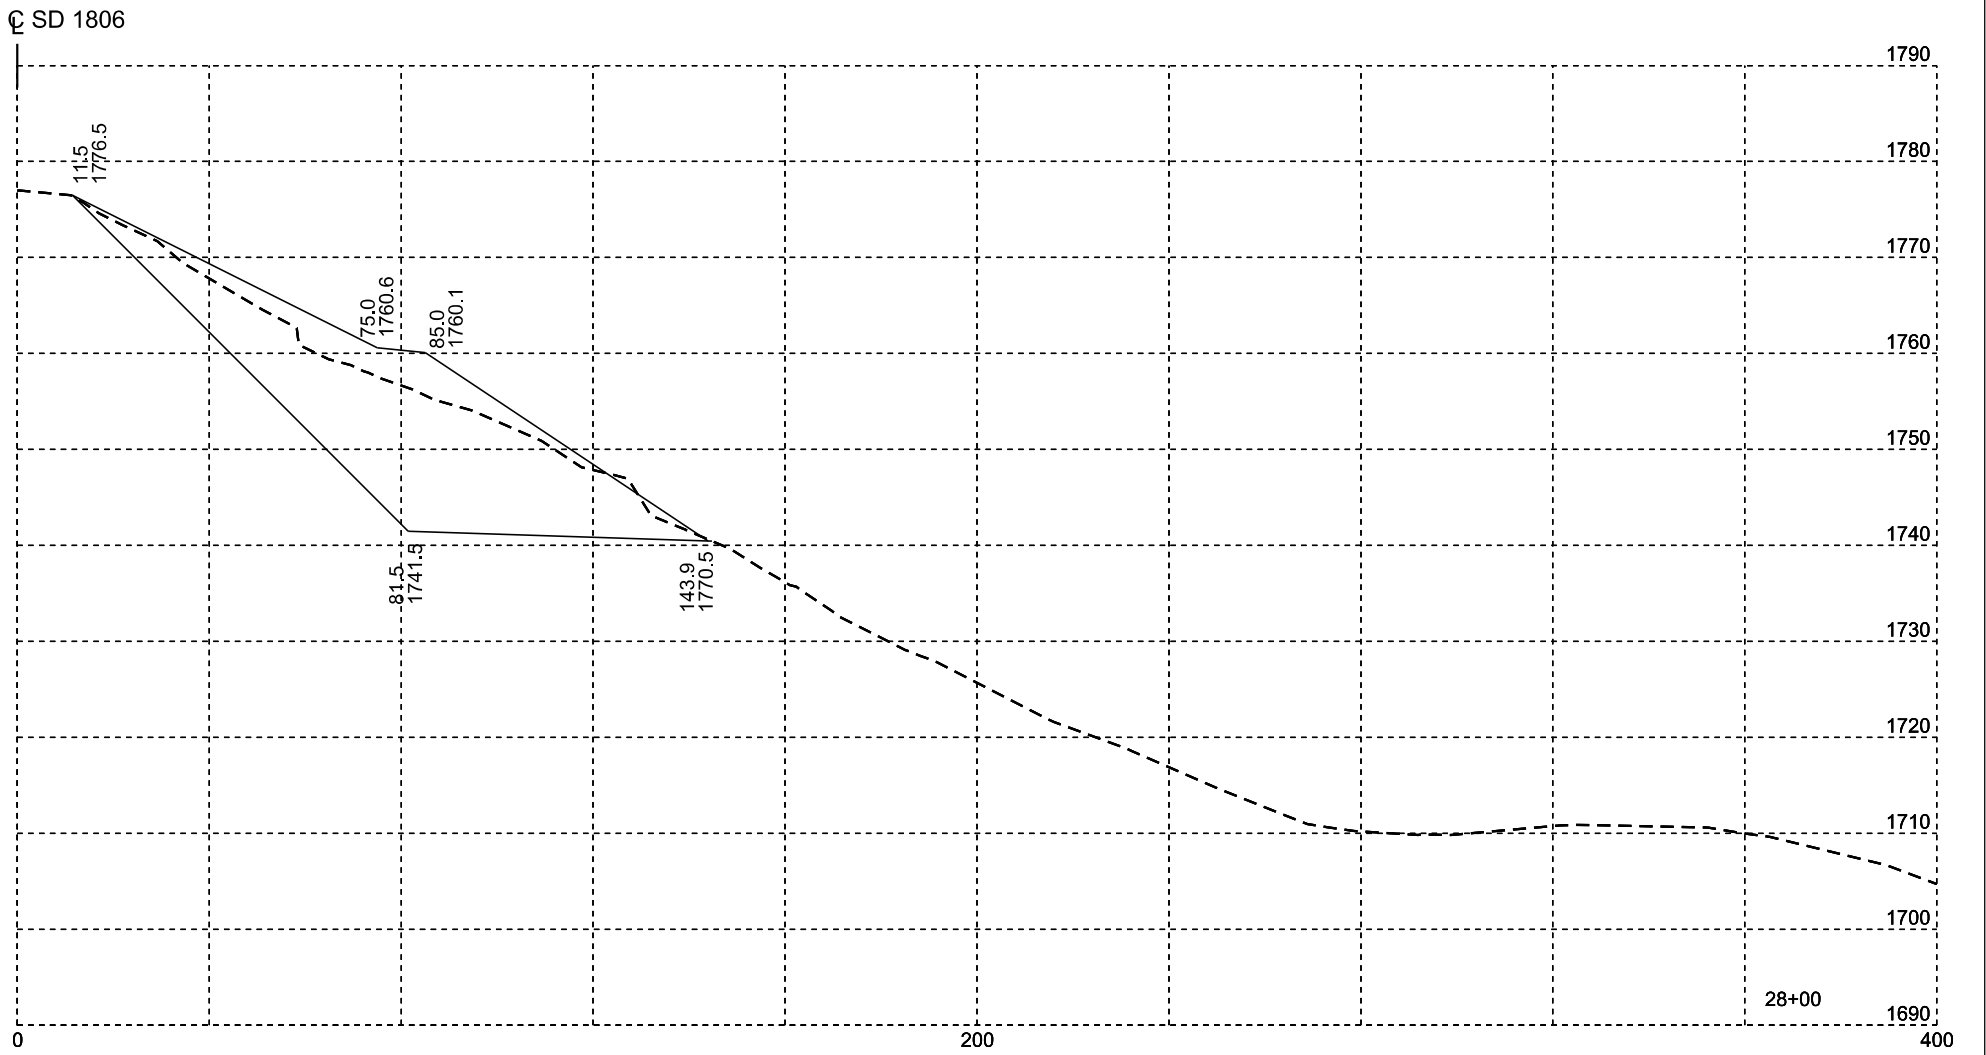


Plotting Date: 6/17/2024

STATE OF SOUTH DAKOTA	PROJECT	SHEET NO.	TOTAL SHEETS
	NH 0012(230)171...+	X32	X37



SD 1806 - Slide Repair

FOR BIDDING PURPOSES ONLY

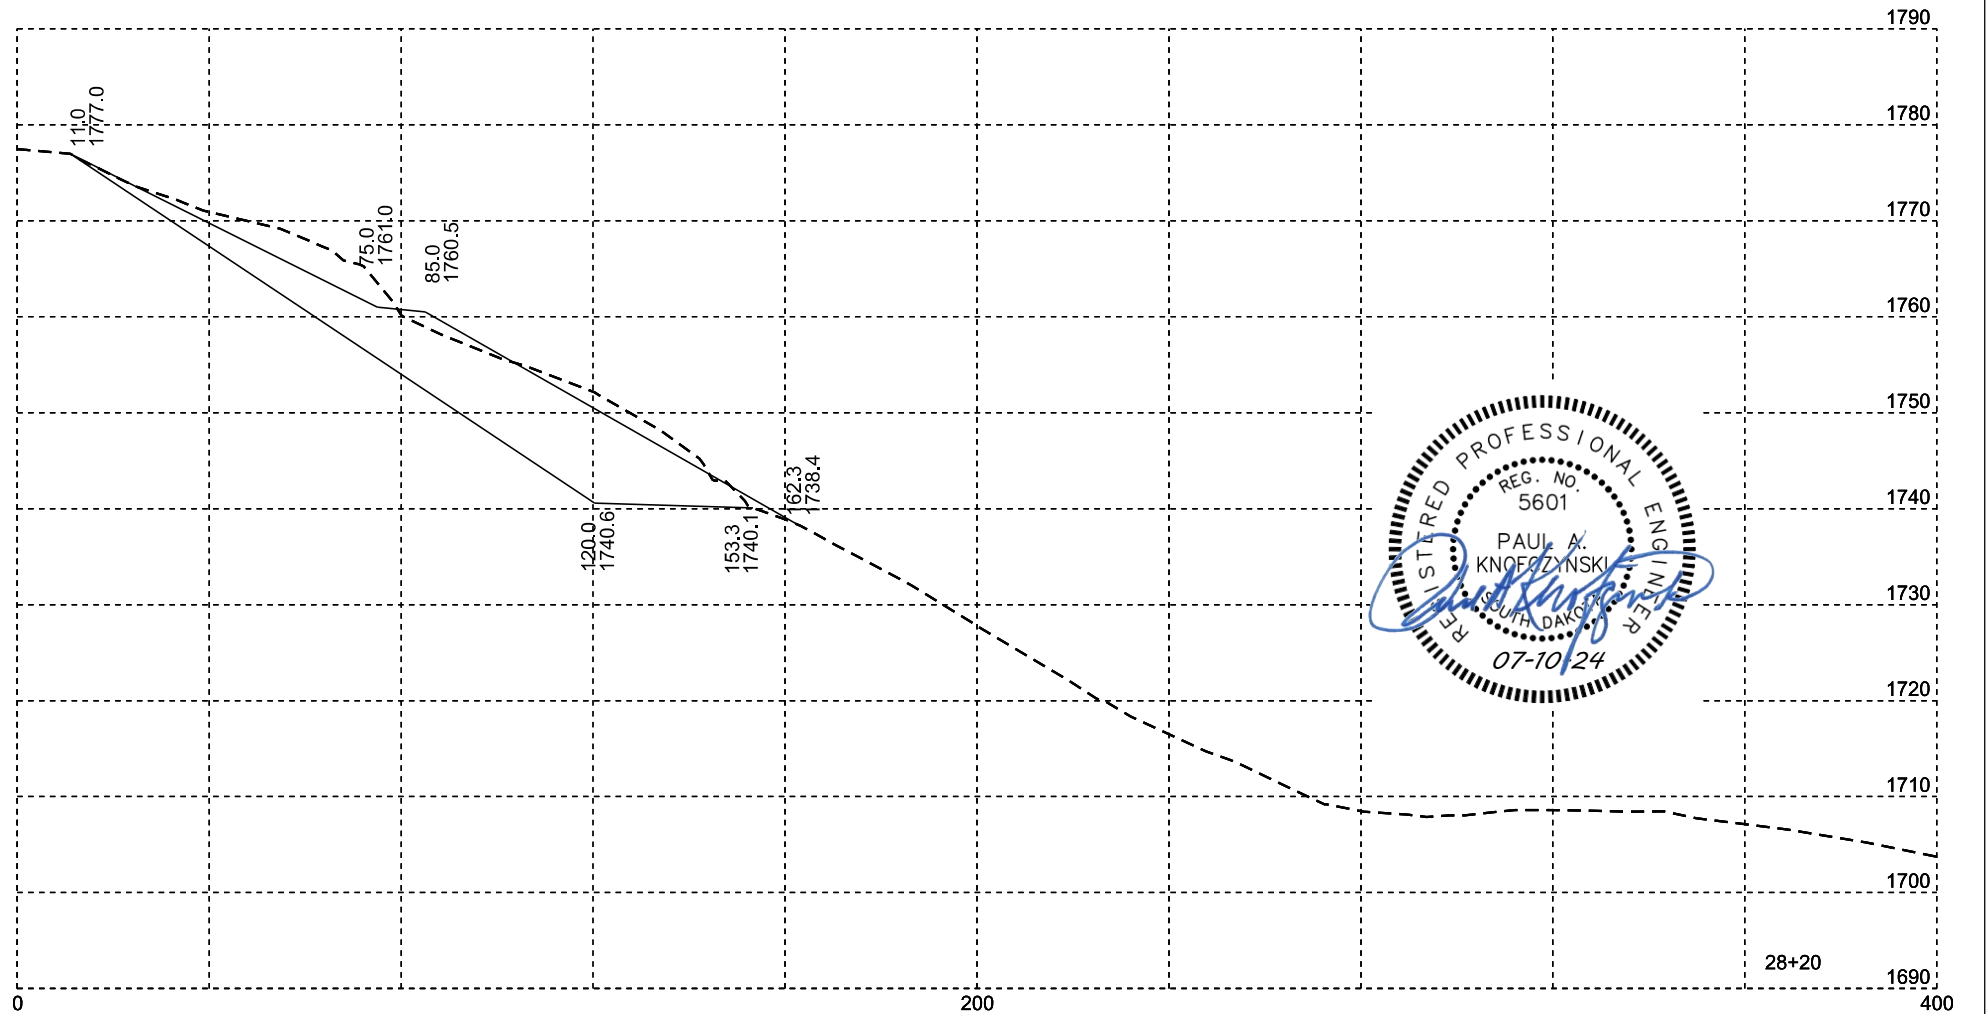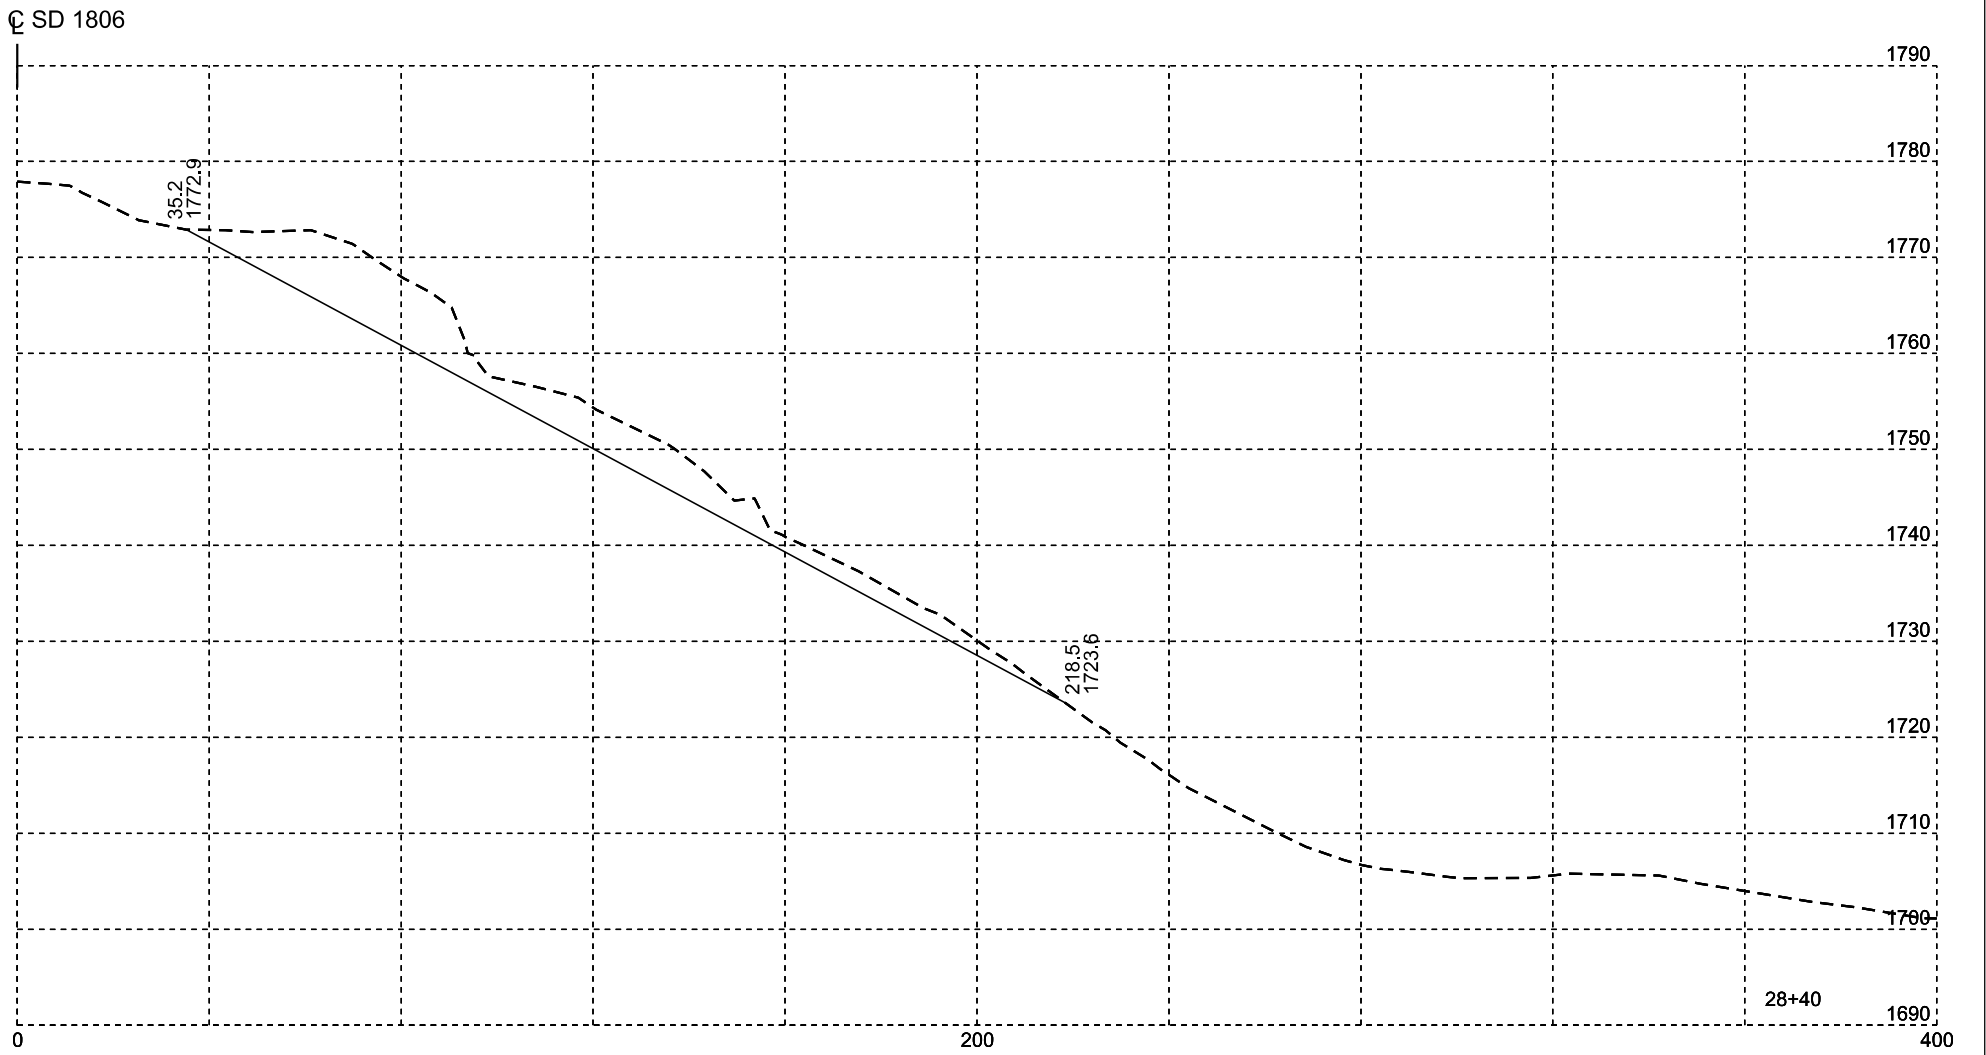

SD 1806 - Slide Repair

FOR BIDDING PURPOSES ONLY

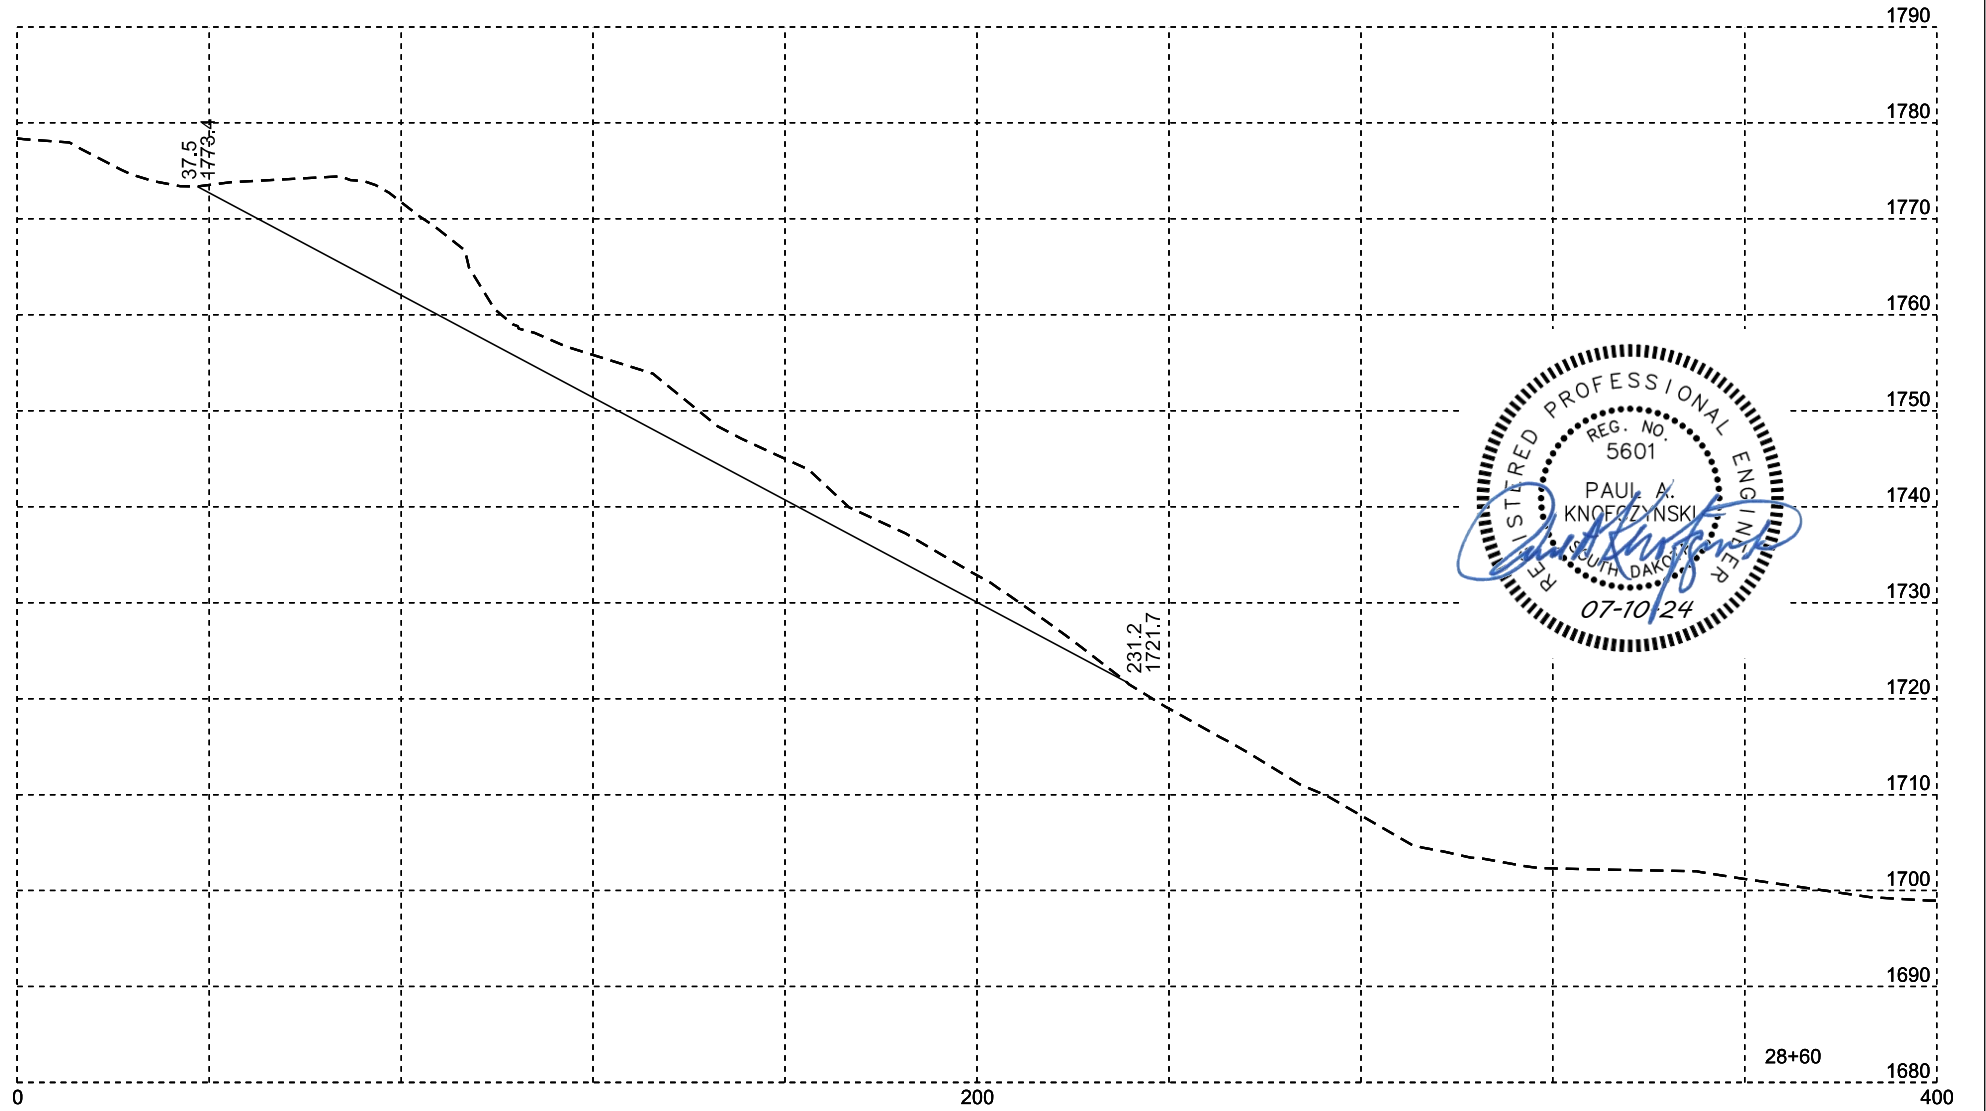
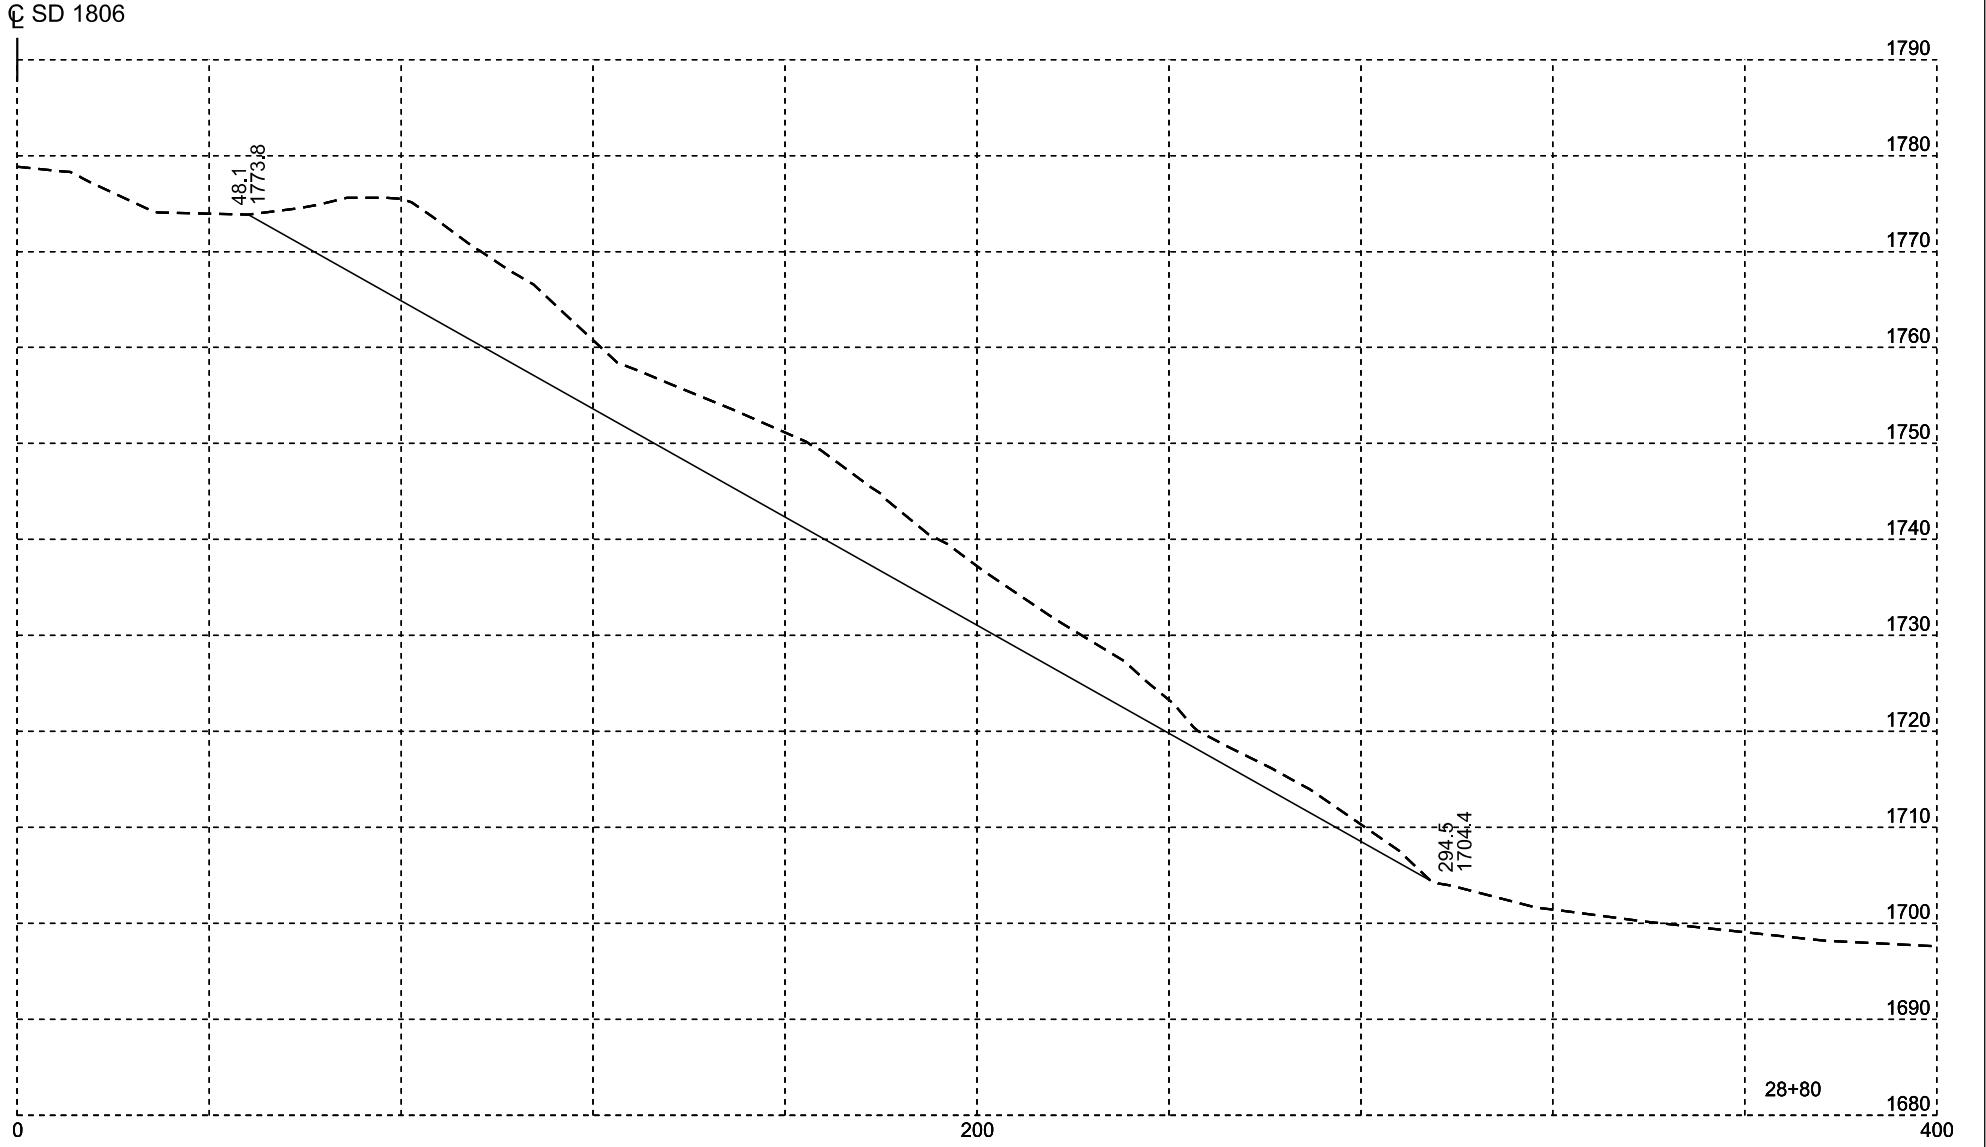


Rev 7-10-24 EW
Plotting Date: 7/9/2024

STATE OF SOUTH DAKOTA	PROJECT	SHEET NO.	TOTAL SHEETS
	NH 0012(230)171...+	X34	X37

SD 1806 - Slide Repair

FOR BIDDING PURPOSES ONLY

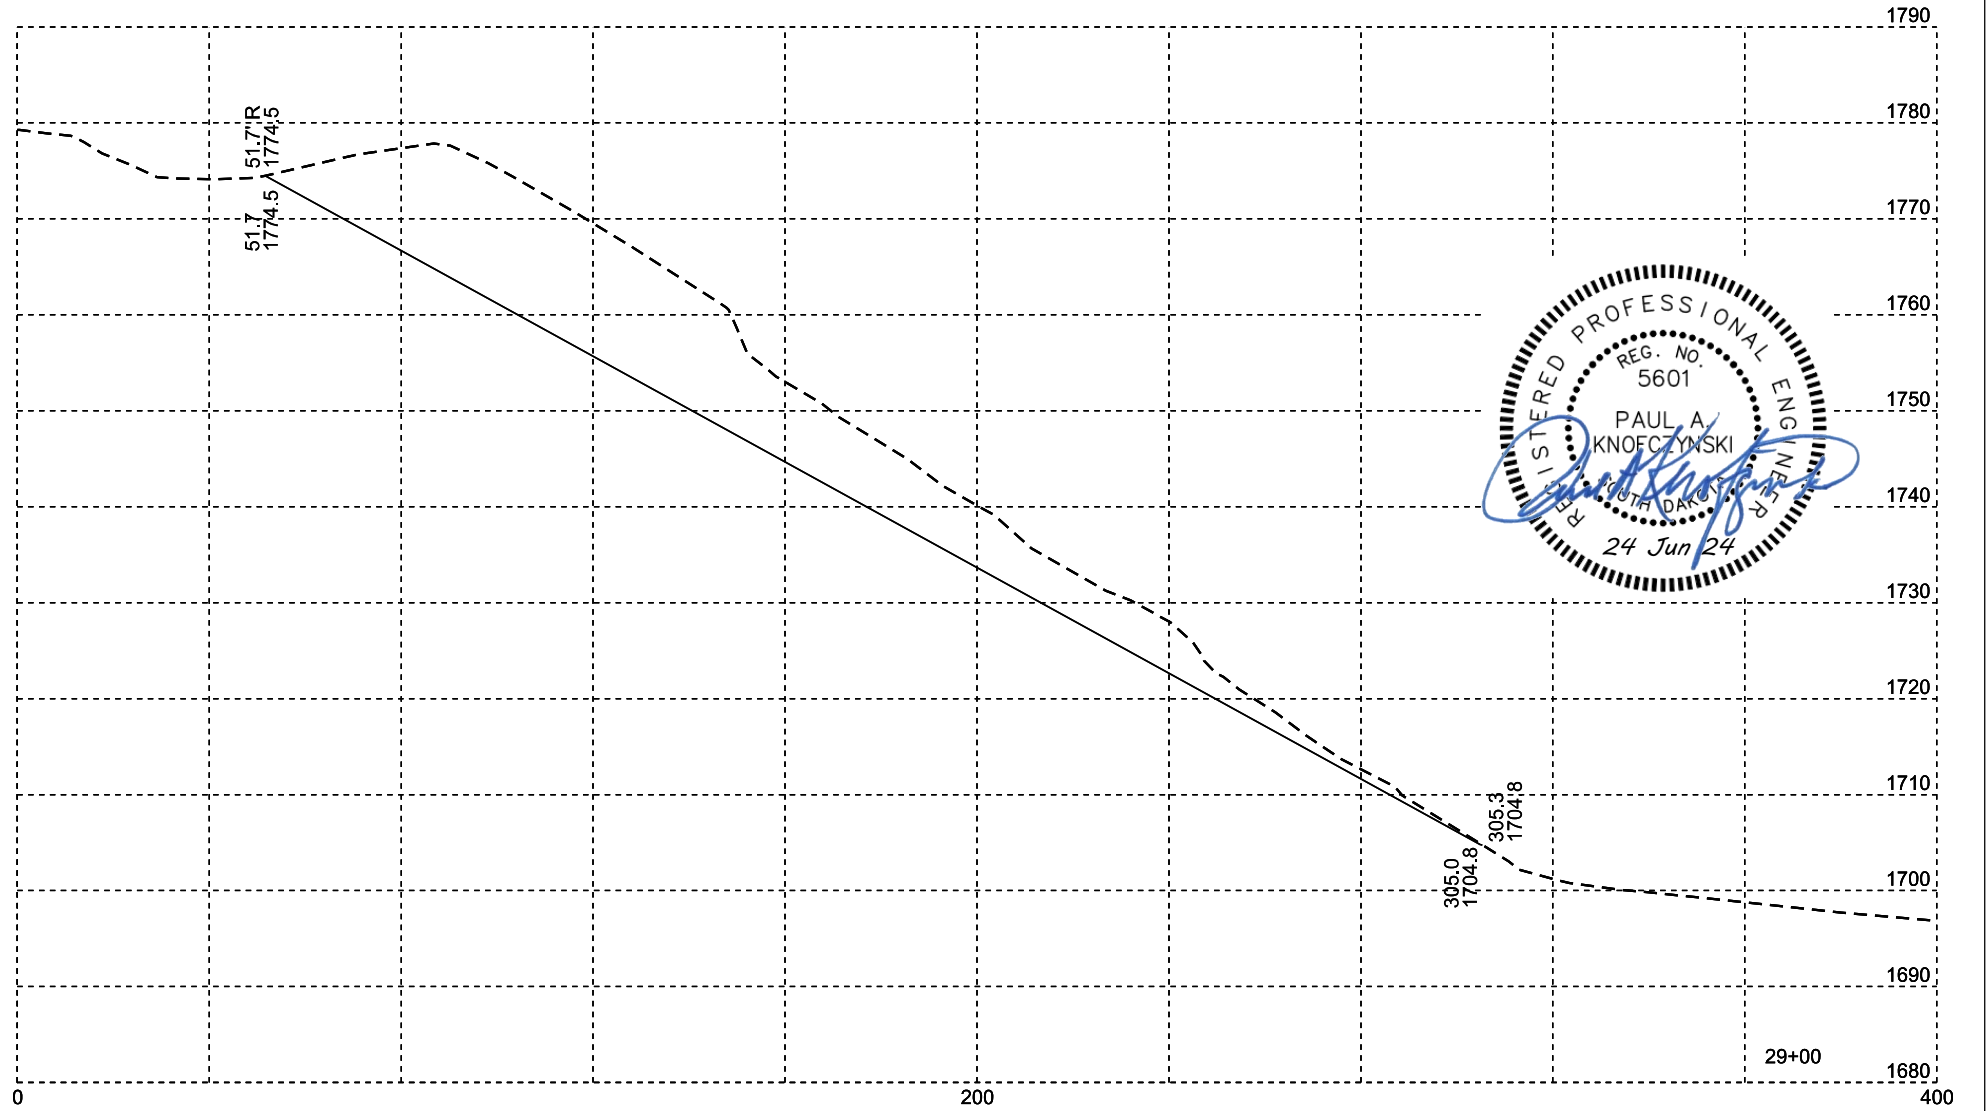
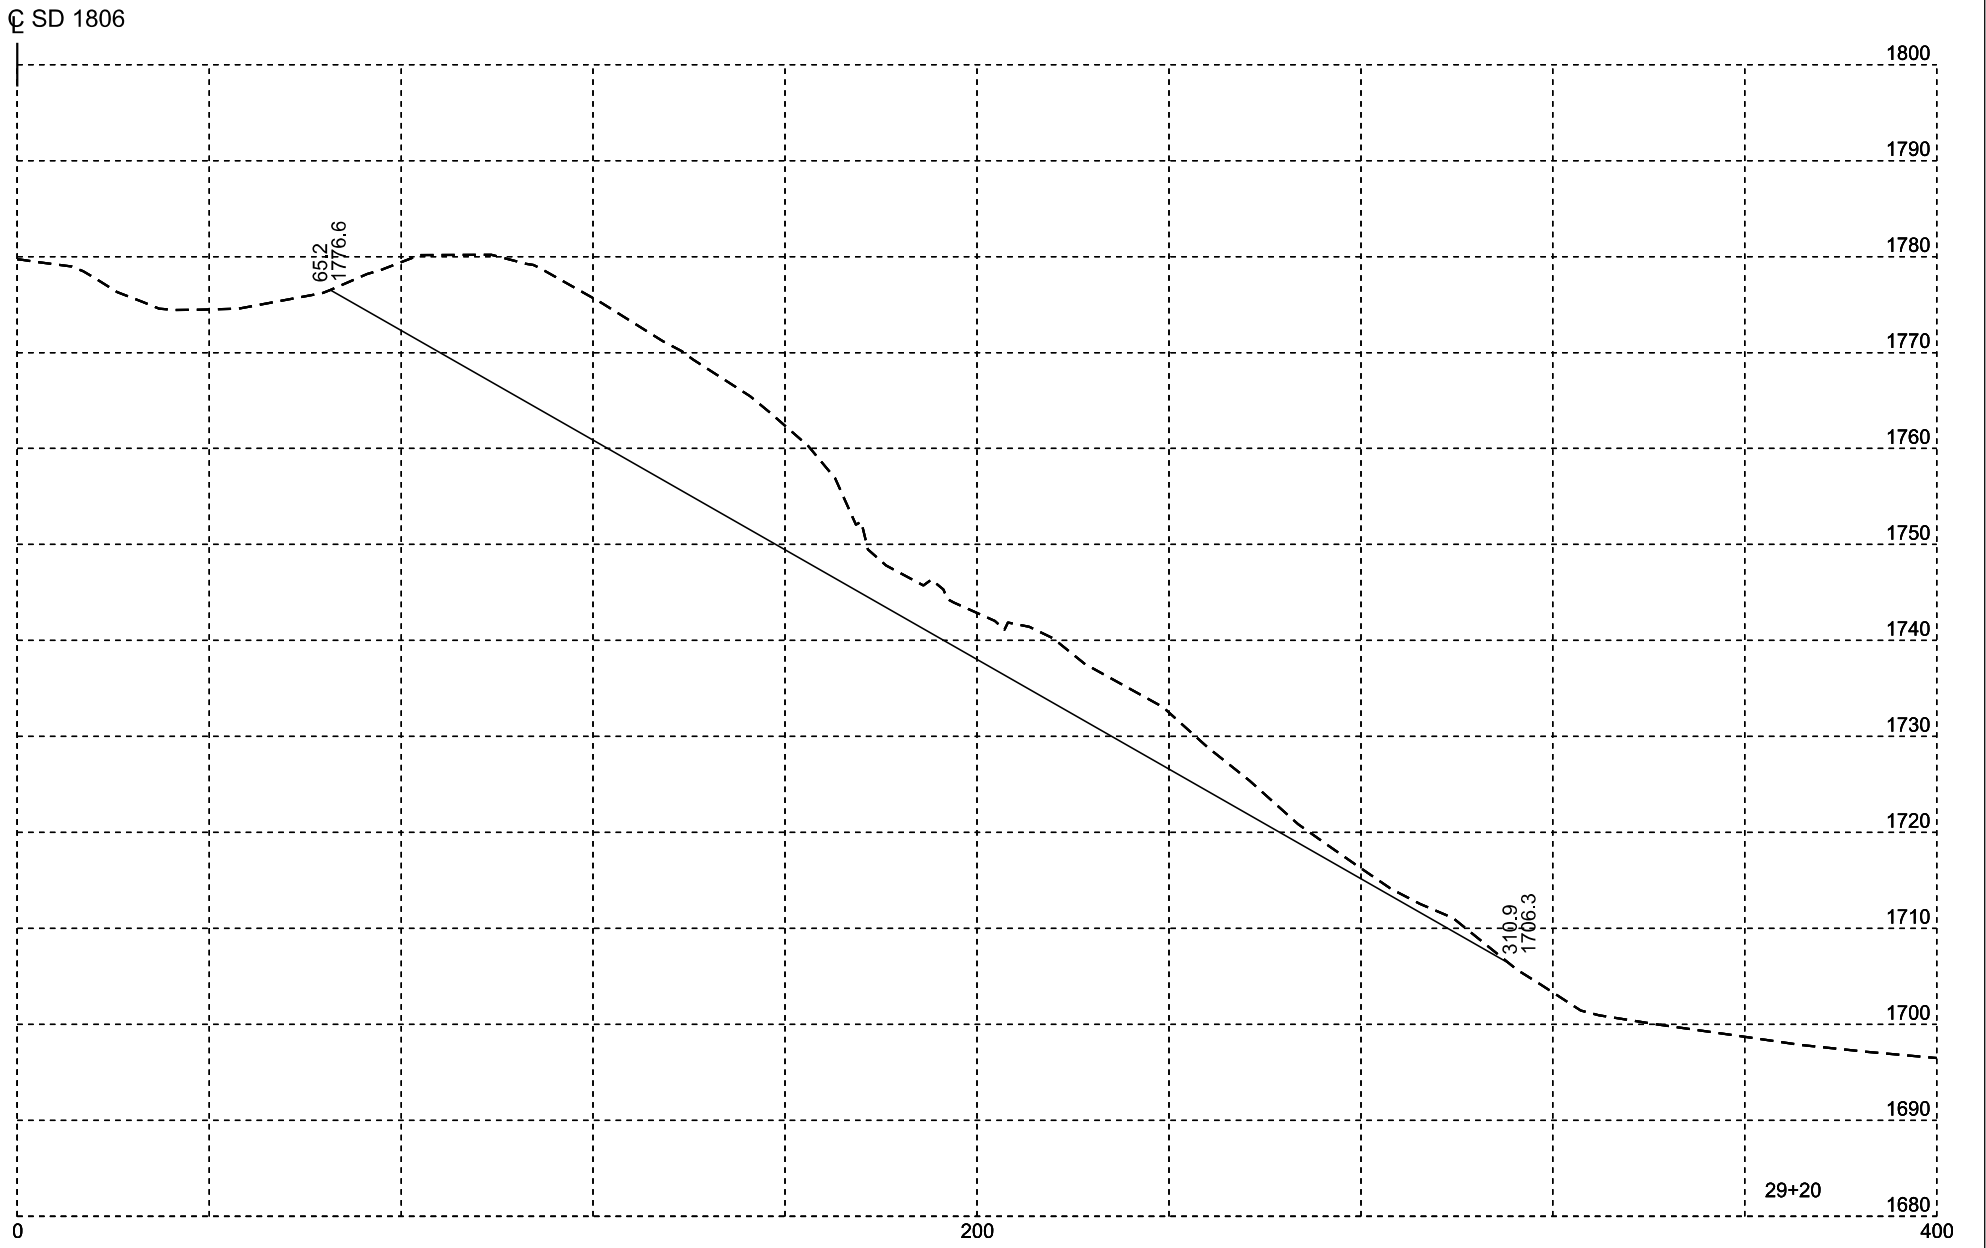


Plotting Date: 6/17/2024

STATE OF SOUTH DAKOTA	PROJECT	SHEET NO.	TOTAL SHEETS
	NH 0012(230)171...+	X35	X37

SD 1806

FOR BIDDING PURPOSES ONLY

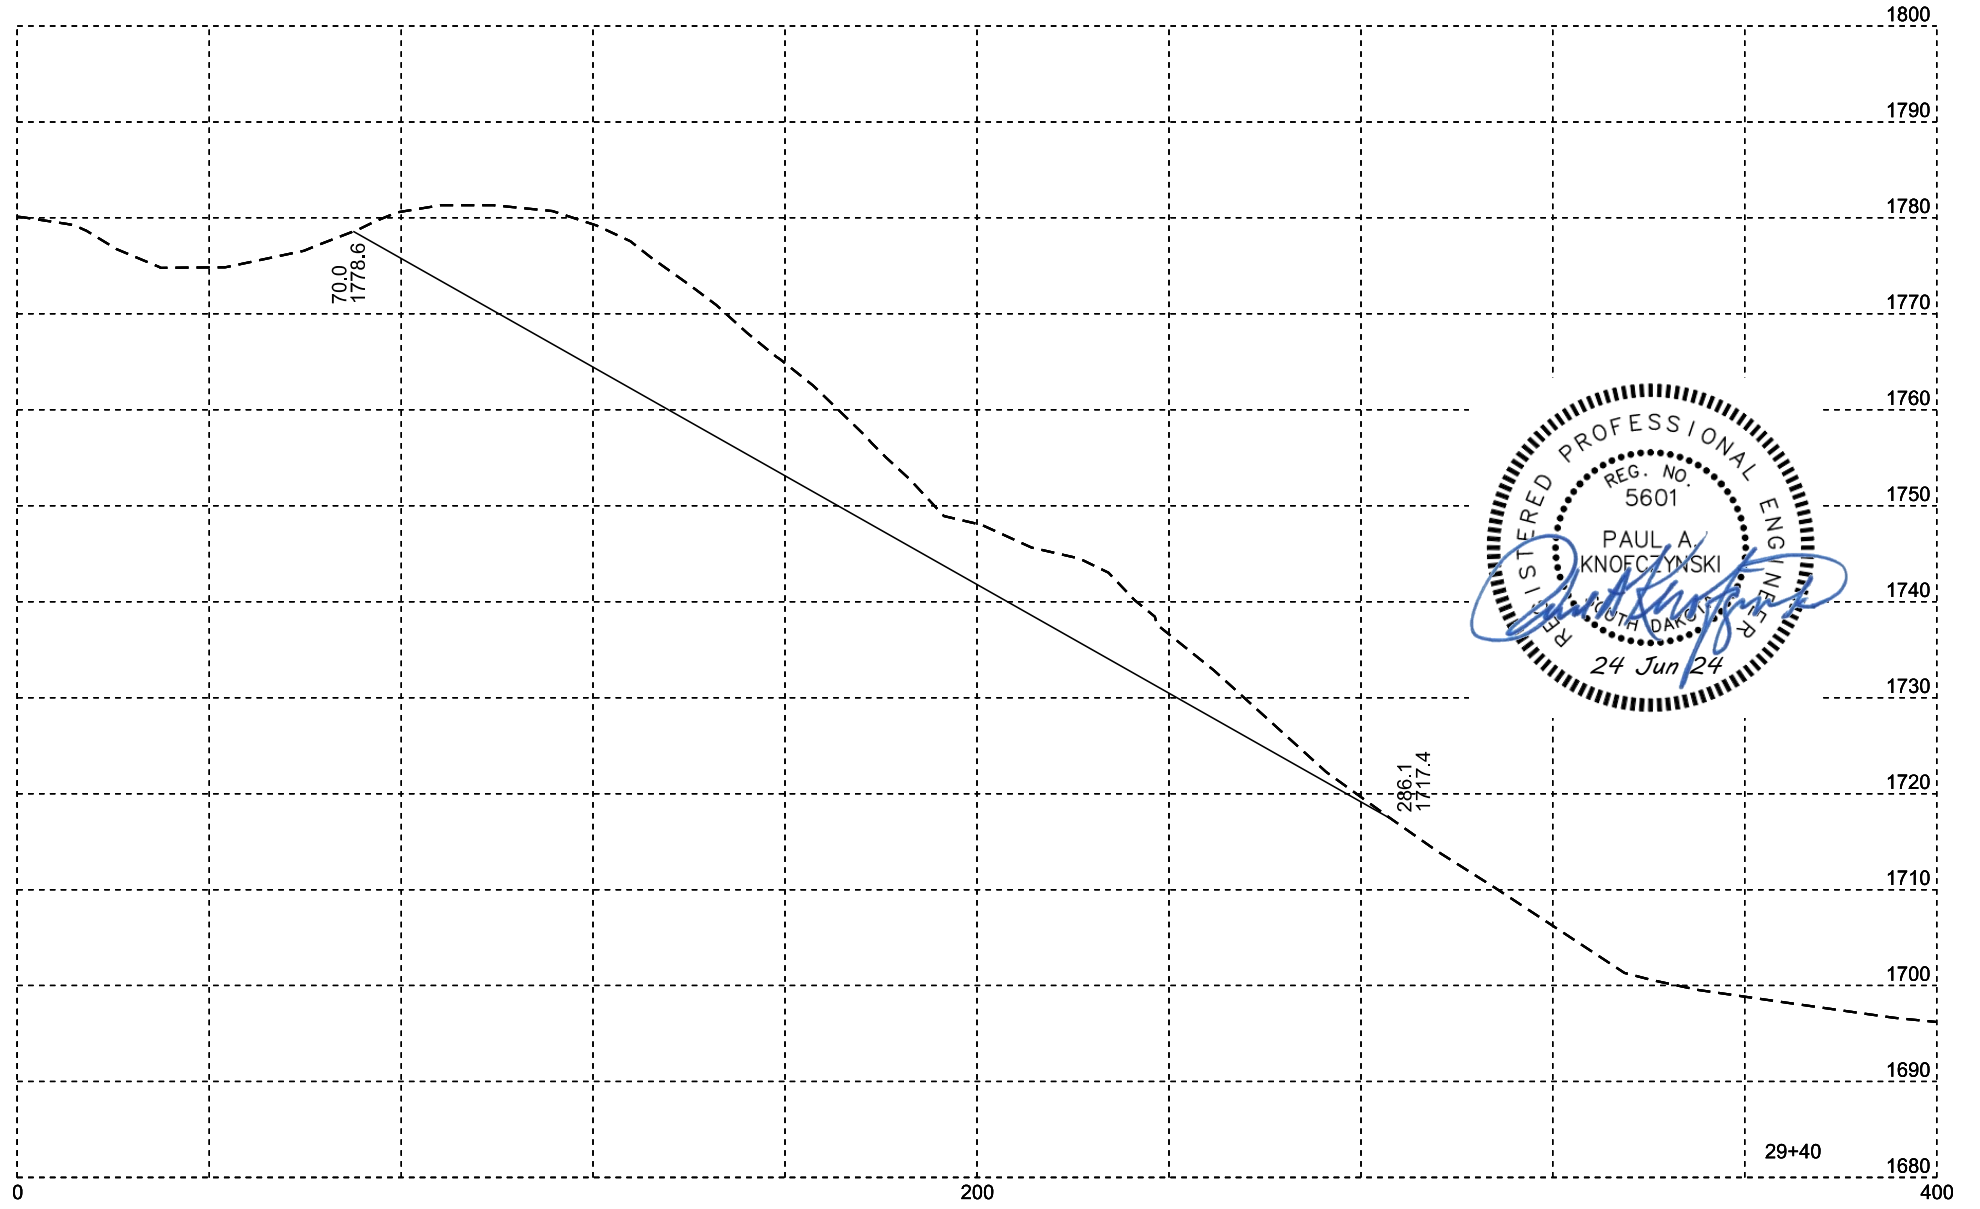
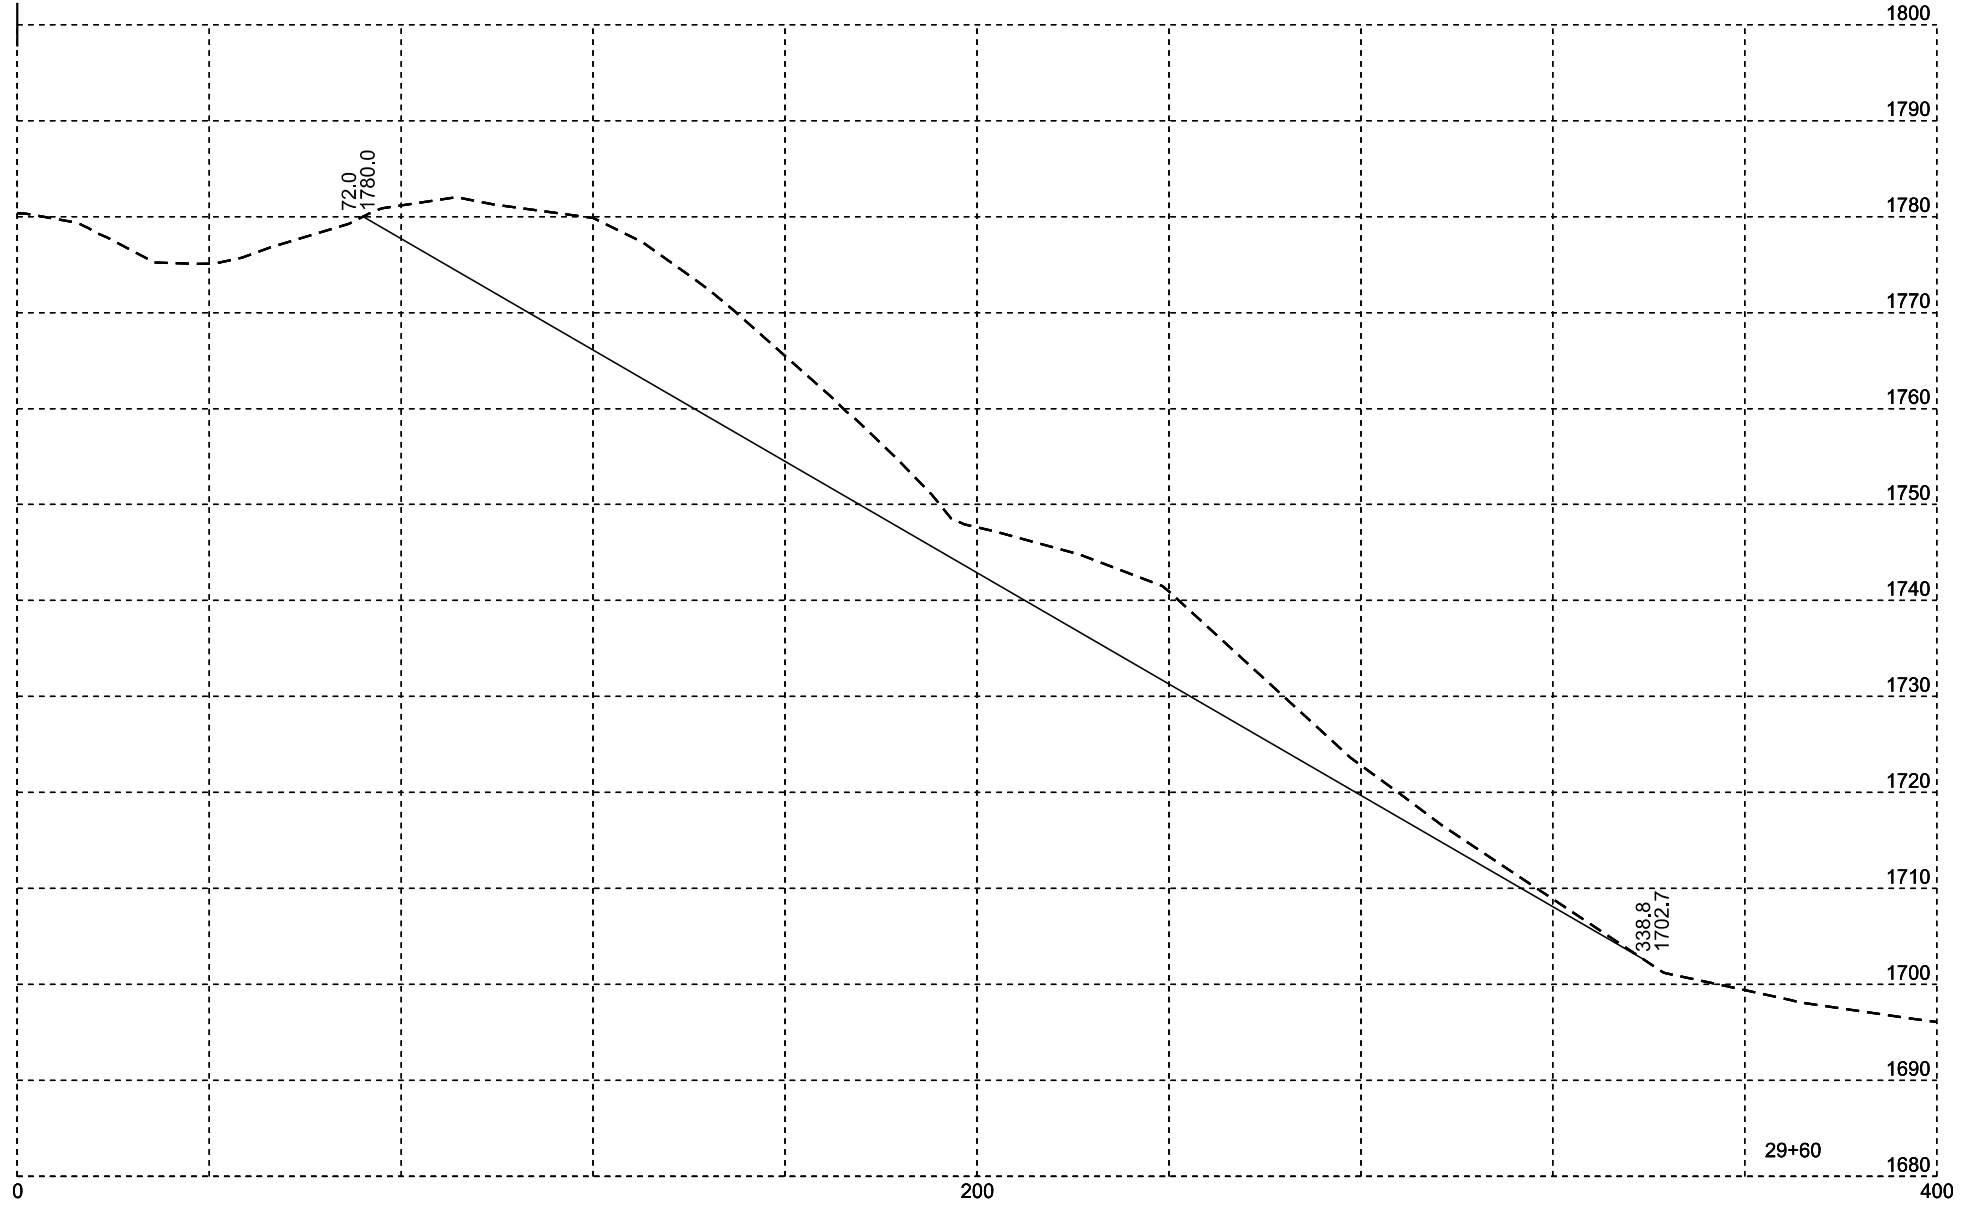


Plotting Date: 6/17/2024

STATE OF SOUTH DAKOTA	PROJECT	SHEET NO.	TOTAL SHEETS
	NH 0012(230)171...+	X36	X37

SD 1806

FOR BIDDING PURPOSES ONLY

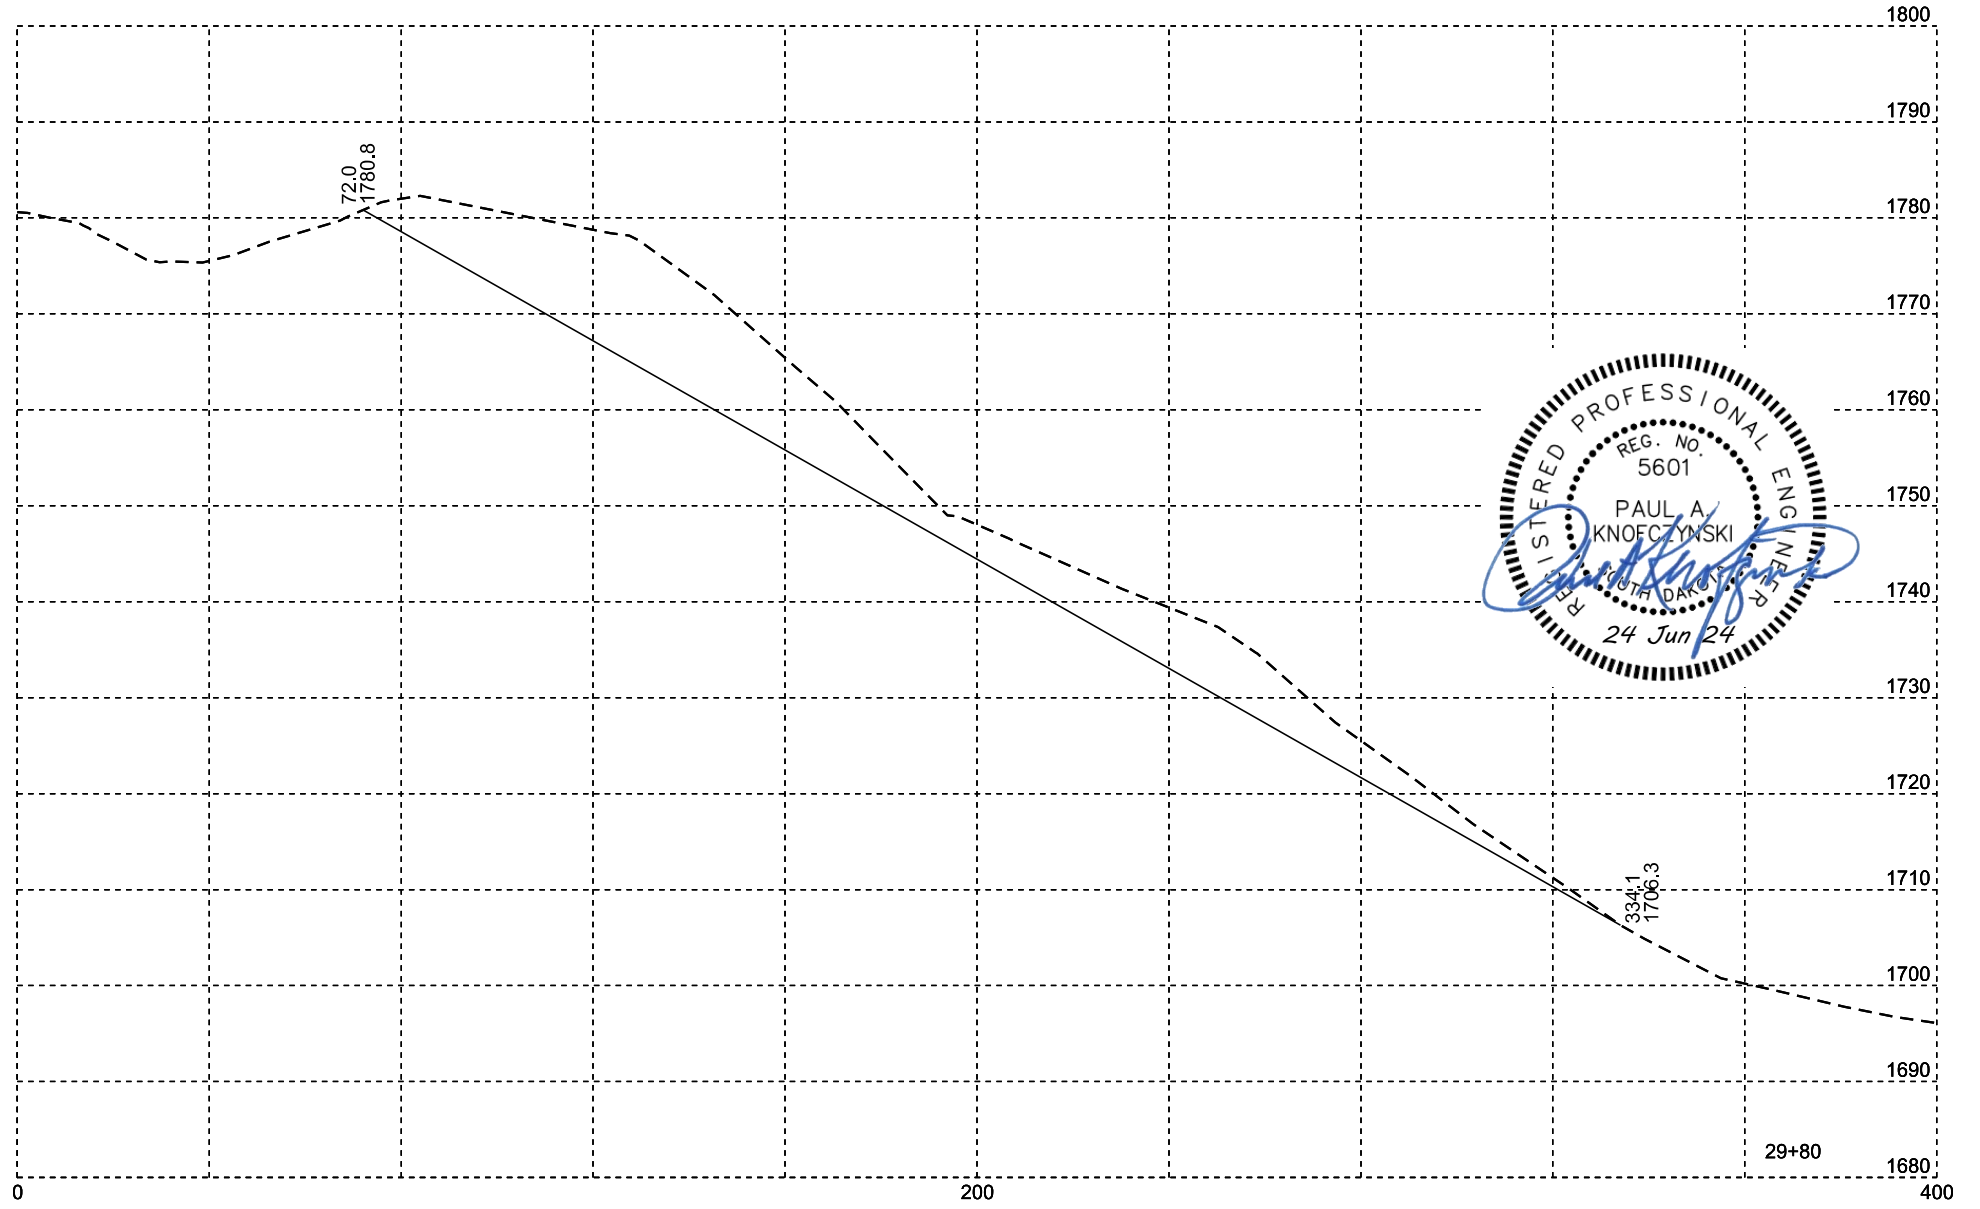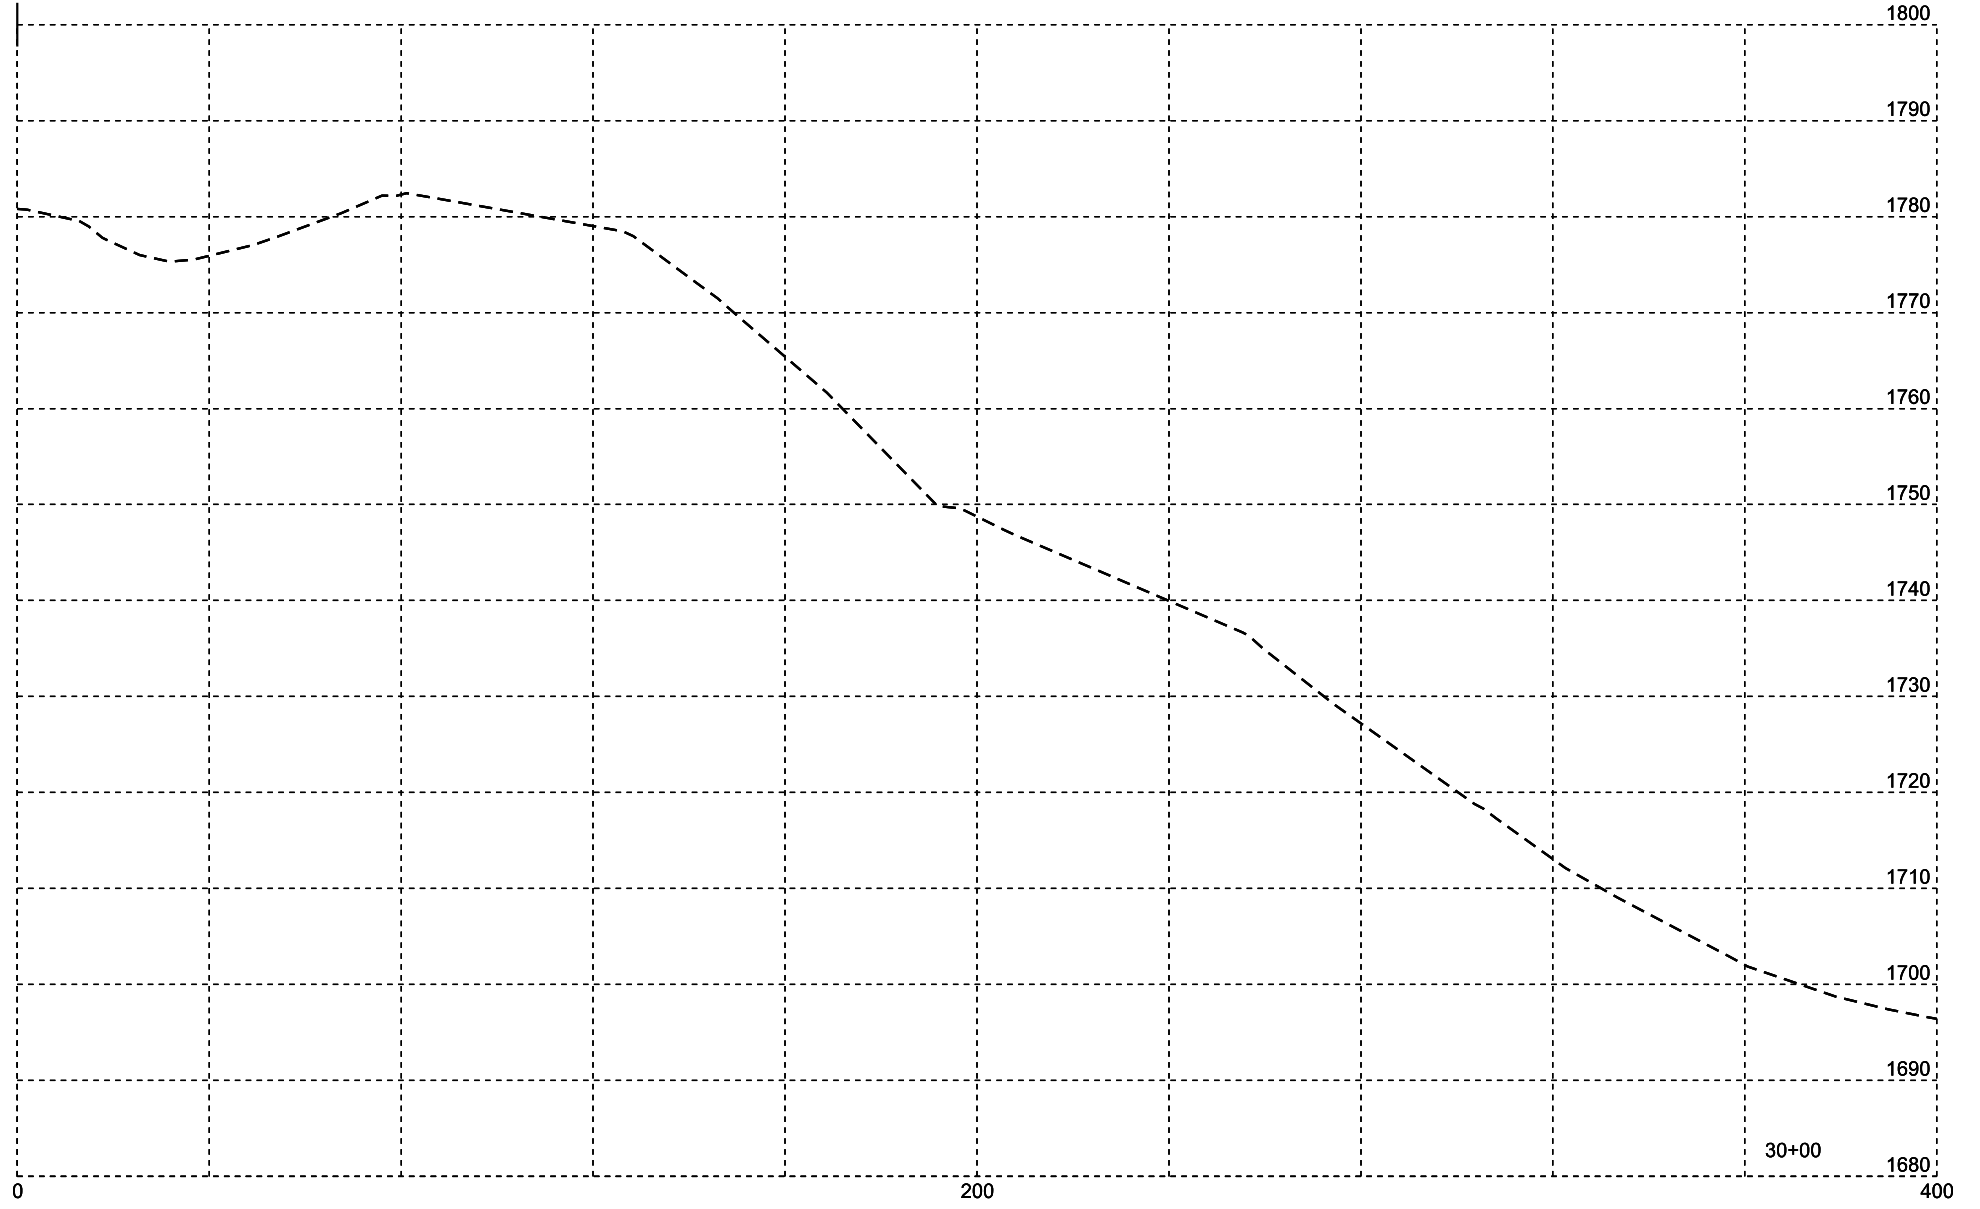

Plotting Date: 6/17/2024

STATE OF SOUTH DAKOTA	PROJECT	SHEET NO.	TOTAL SHEETS
	NH 0012(230)171...+	X37	X37