

FOR BIDDING PURPOSES ONLY

STATE OF SOUTH DAKOTA	PROJECT	SHEET	TOTAL SHEETS
	P 0047(113)42	X1	X3

# SECTION X: CROSS SECTIONS



REV DATE:  
INITIAL:

## INDEX OF SHEETS

- X1 General Layout with Index
- X2-X3 Cross Sections - Traffic Diversion 01



**EQUATION**  
 Station 677+72.41 Bk =  
 Station b 677+80.60 Ah

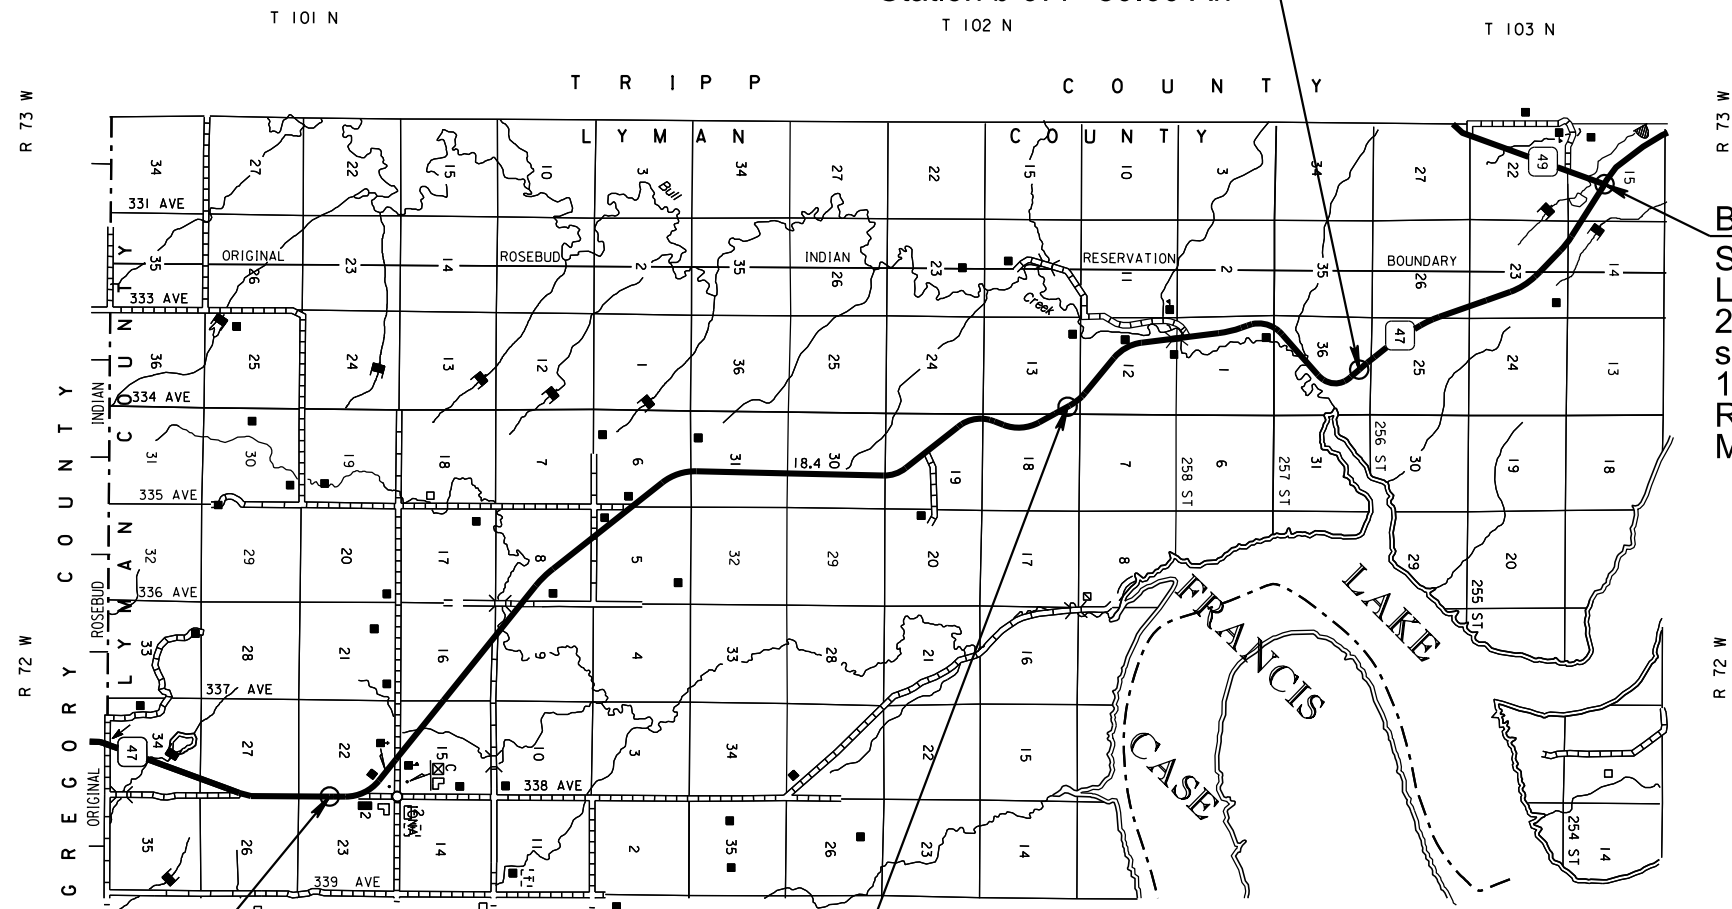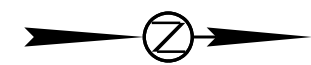

**BEGIN P 0047(113)42**  
 Station 505+75  
 Located 1,944.57' North and  
 2,019.34' West of the  
 southeast corner of Section  
 15 - Township 103 North -  
 Range 73 West of the 5th PM  
 MRM 58.00 + 0.039

**END P 0047(113)42**  
 Station c 1353+00  
 Located 1,482.63' North and 3' West  
 of the southeast corner of Section 22 -  
 Township 101 North - Range 72 West  
 of the 5th PM  
 MRM 41.00 + 0.996

**EQUATION**  
 Station b 867+53.83 Bk =  
 Station c 865+98.20 Ah



### LEGEND

- STATE AND NATIONAL LINE
- COUNTY LINE
- SECTION LINE
- QUARTER LINE
- SIXTEENTH LINE
- PROPERTY LINE
- CONSTRUCTION LINE
- EXISTING R.O.W. LINE
- PROPOSED R.O.W. LINE
- CUT AND FILL LIMITS





Plotting Date:

File - ...101\_Section X\_Title Sheet.dgn

Plotting Date:





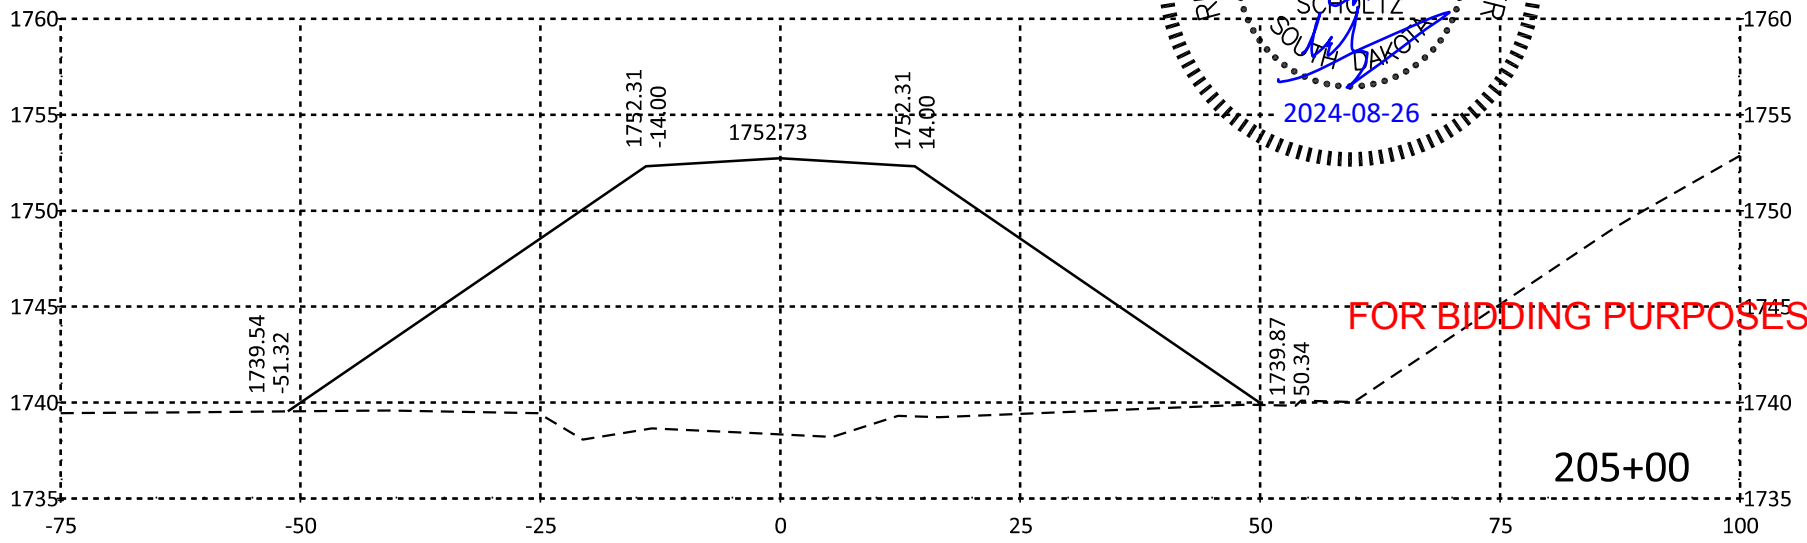
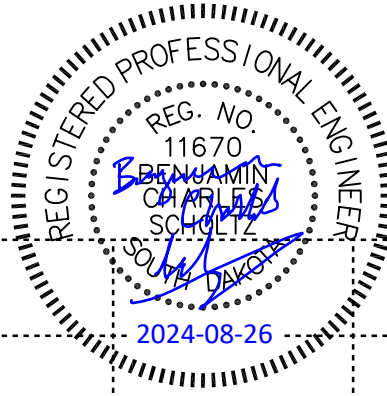


FOR BIDDING PURPOSES ONLY

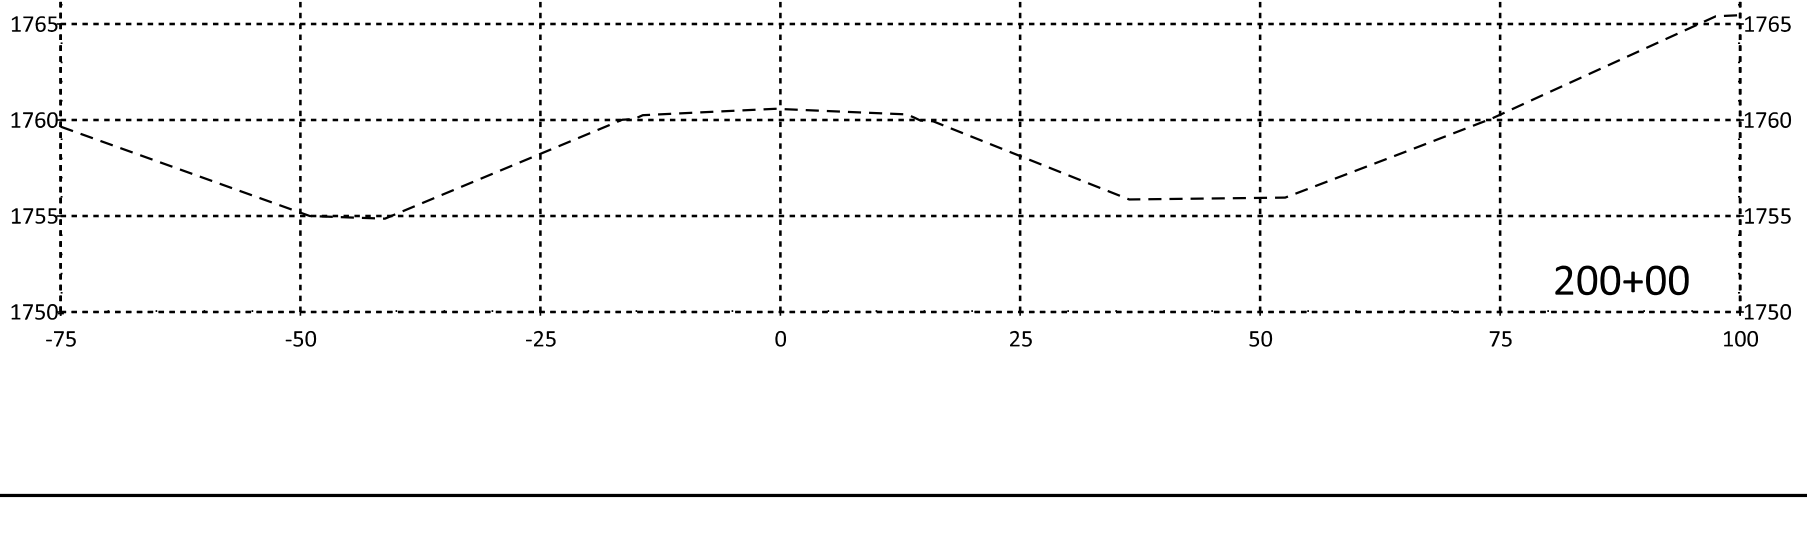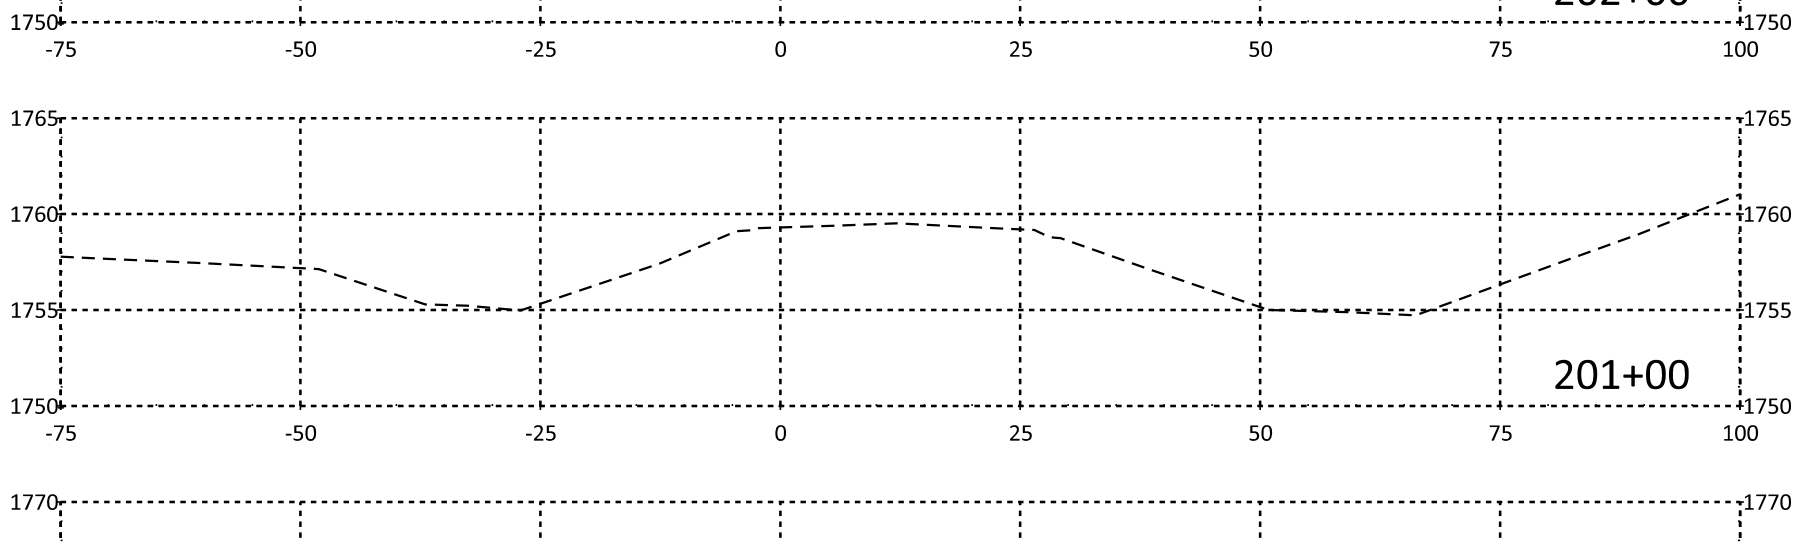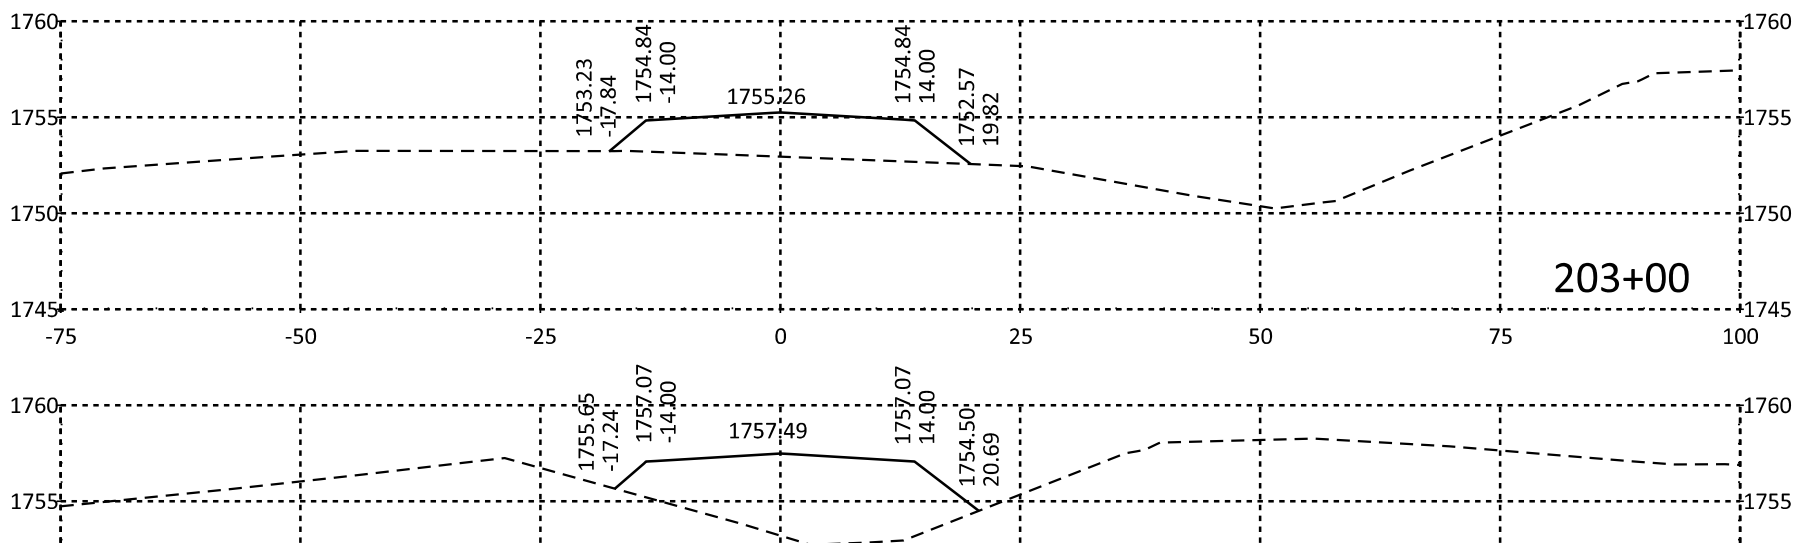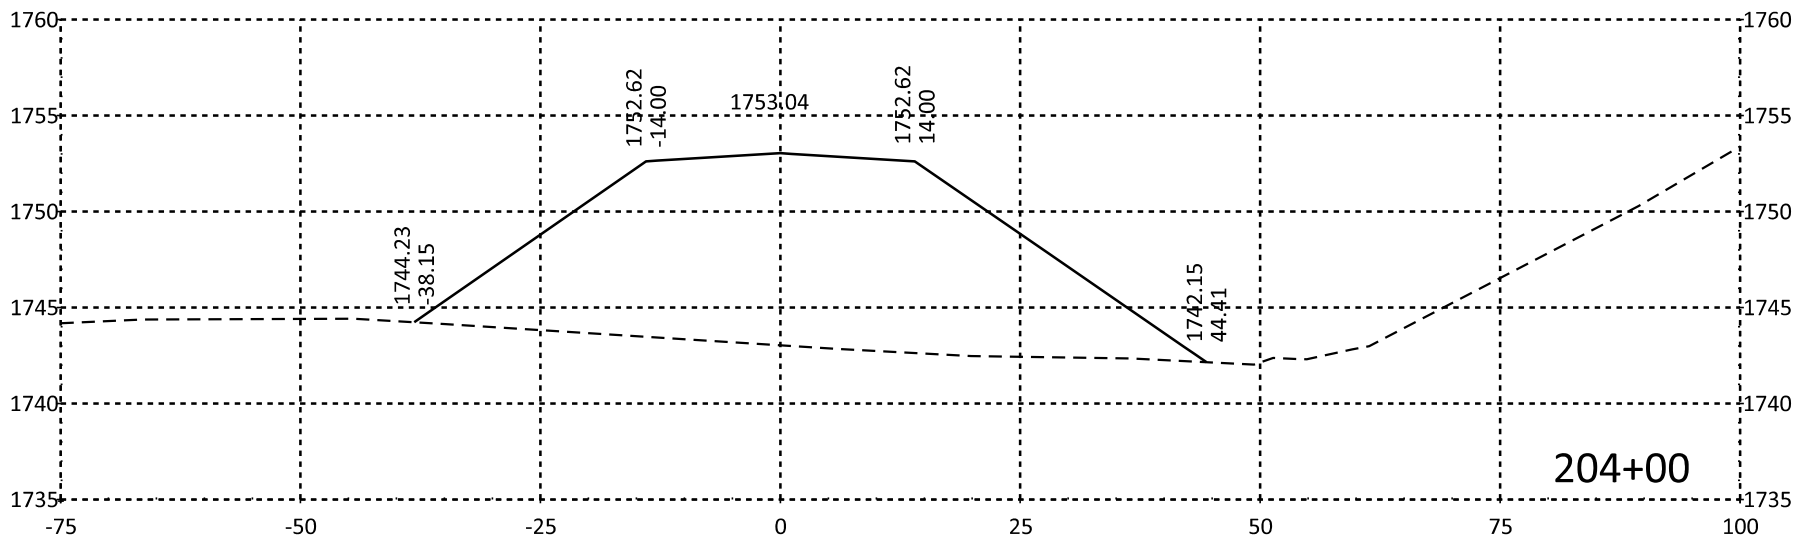

TRAFFIC DIVERSION CROSS SECTIONS

STATE OF SOUTH DAKOTA	PROJECT	TOTAL SHEETS
	P 0047(113)42	X3
REV DATE:		SHEET
INITIAL:		X2

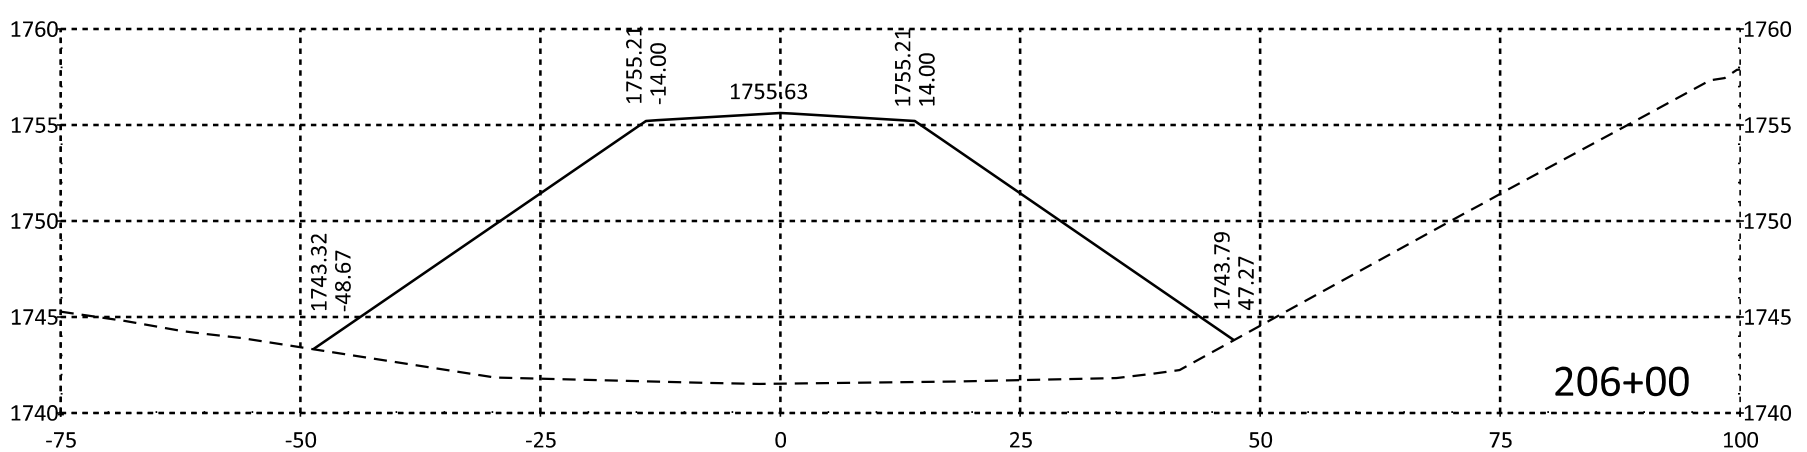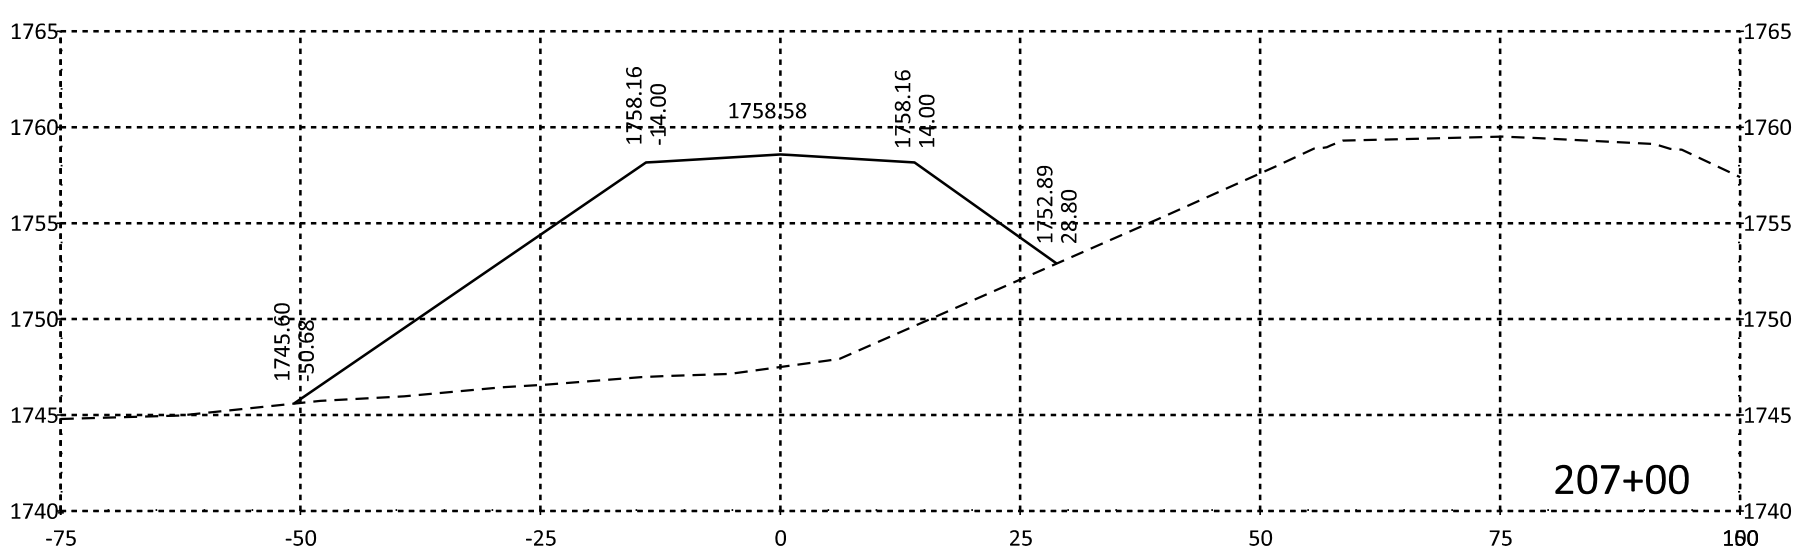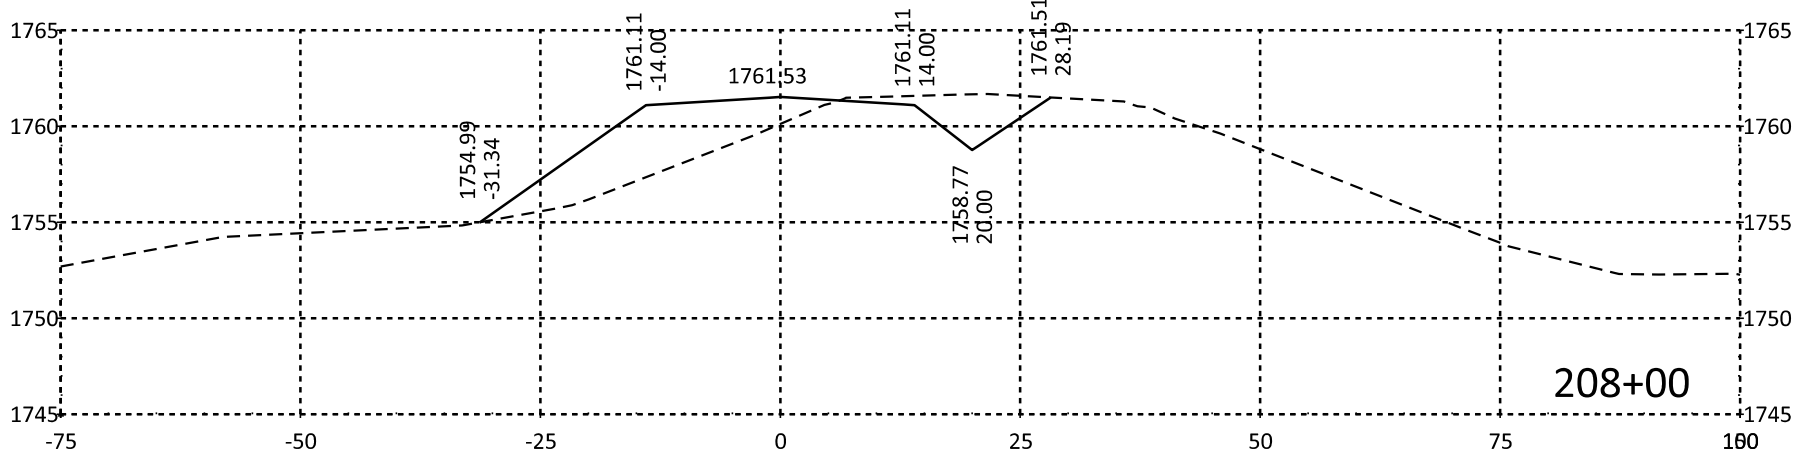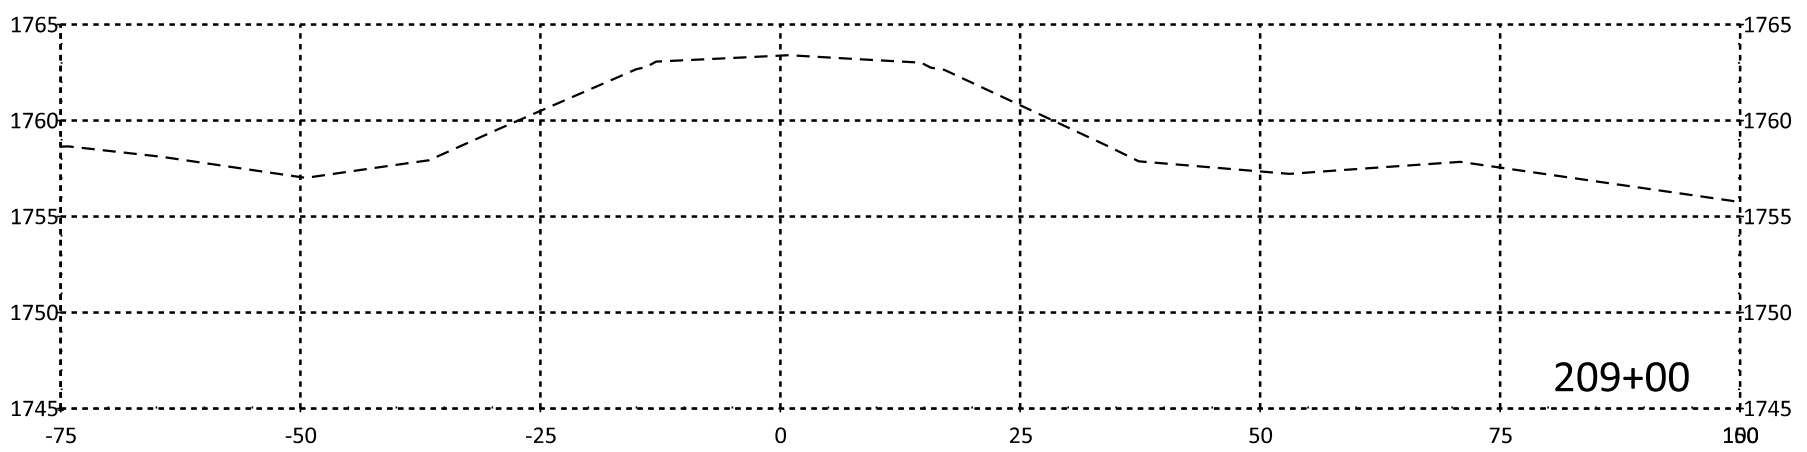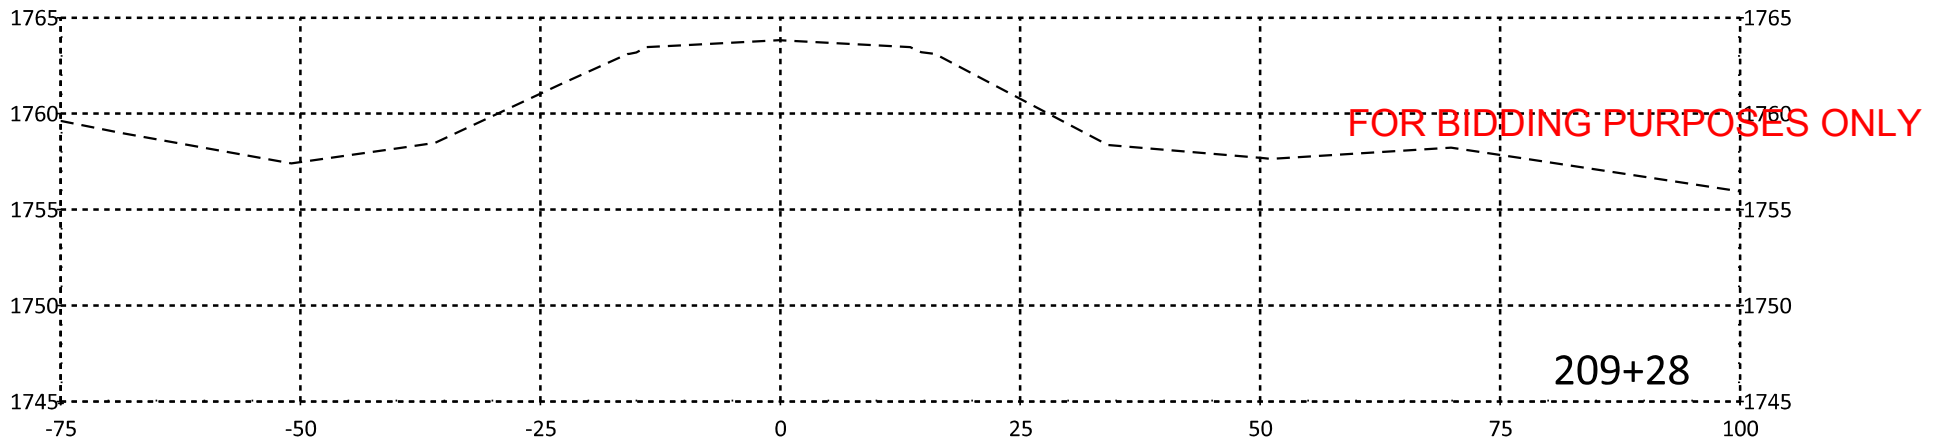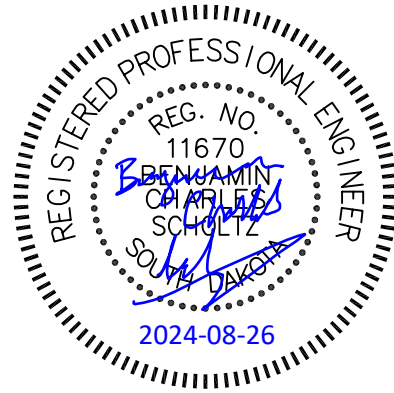

TRAFFIC DIVERSION CROSS SECTIONS

STATE OF SOUTH DAKOTA	PROJECT	TOTAL SHEETS
P 0047(113)42		X3
REV DATE: INITIAL:		X3