

SECTION Z: PIPE SECTIONS

STATE OF SOUTH DAKOTA	PROJECT	SHEET	TOTAL SHEETS
	P-PT 0011(145)83	Z1	Z12

Plotting Date: 07/14/2025


INDEX OF SHEETS

Z1
Z2-Z12

General Layout with Index
Pipe Sections

Plot Scale - 1:200



Plotted From - TRSF12144

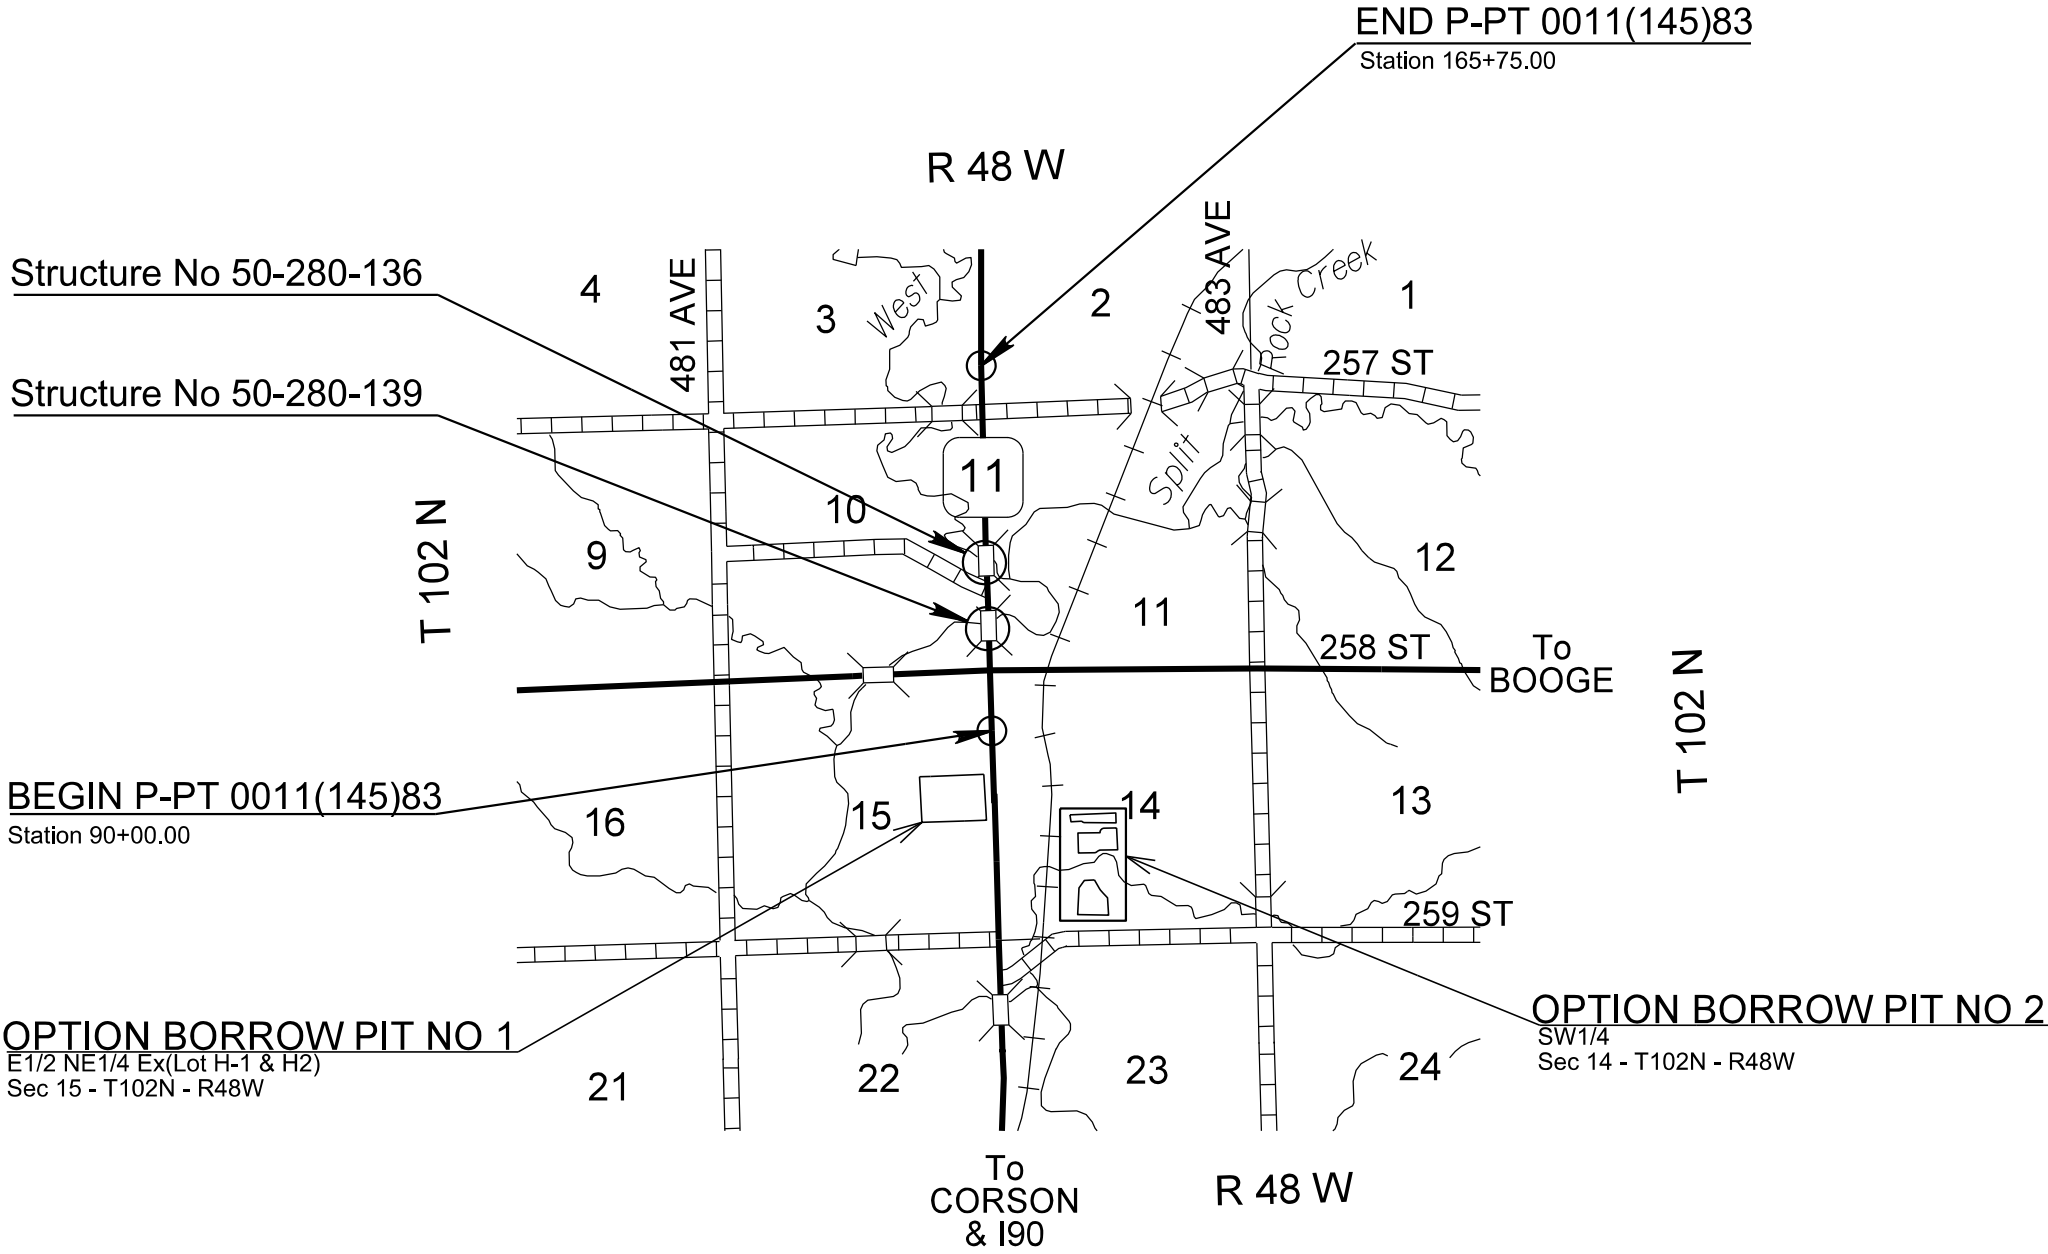

Mainline




Plotting Date: 07/14/2025

STATE OF SOUTH DAKOTA	PROJECT	SHEET	TOTAL SHEETS
	P-PT 0011(145)83	Z2	Z12

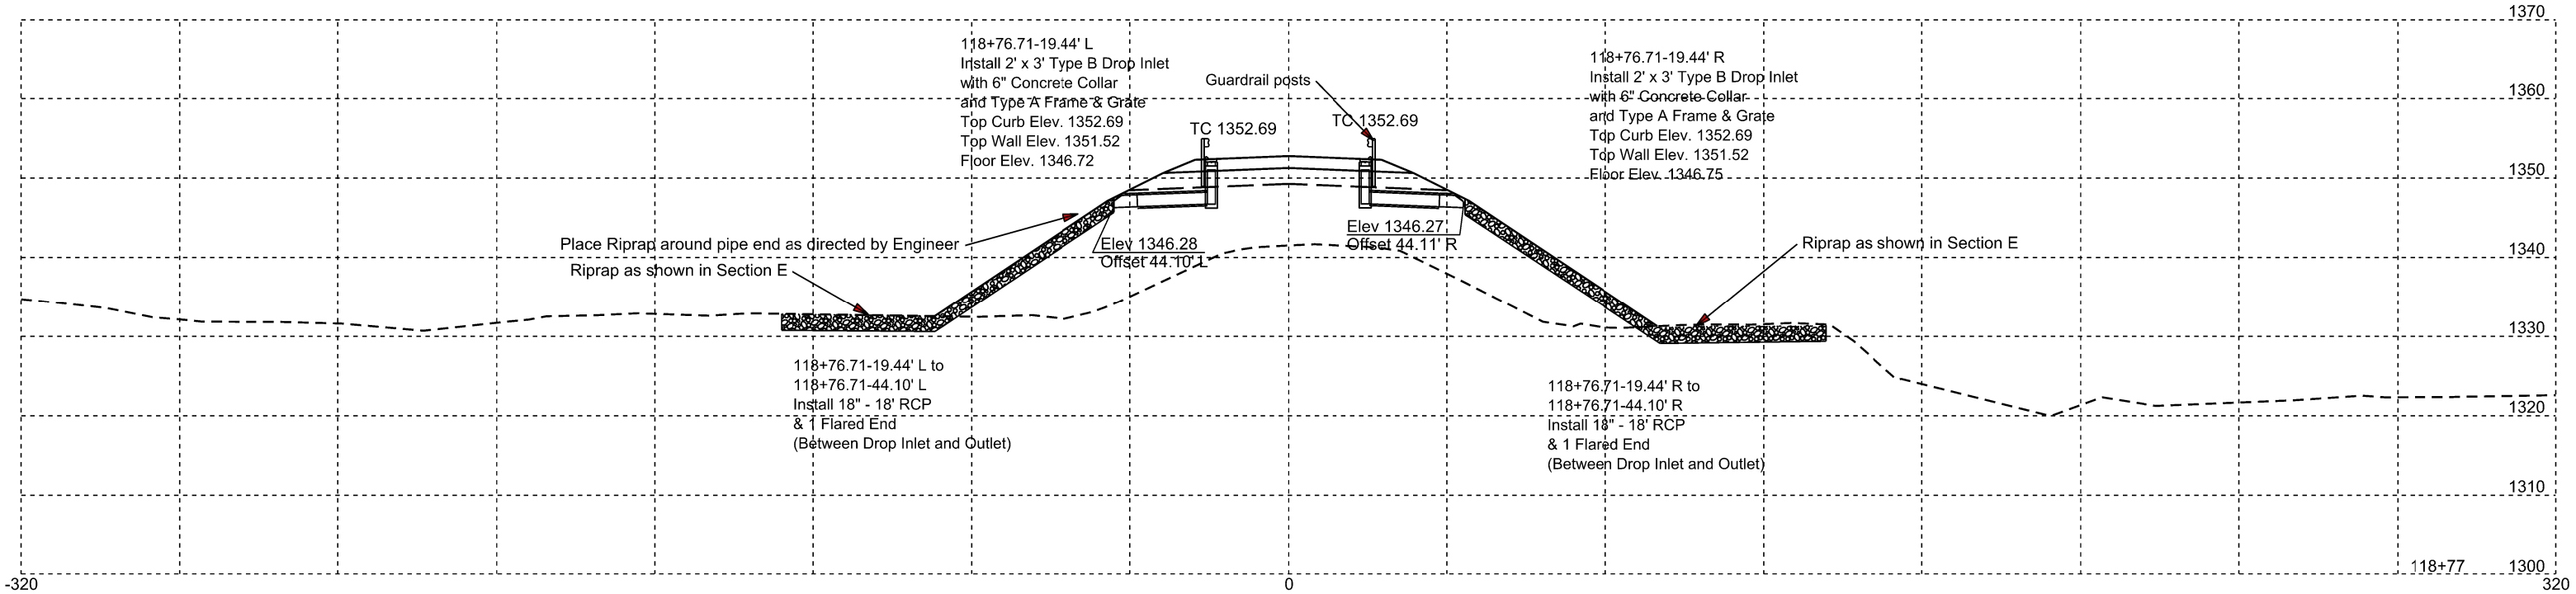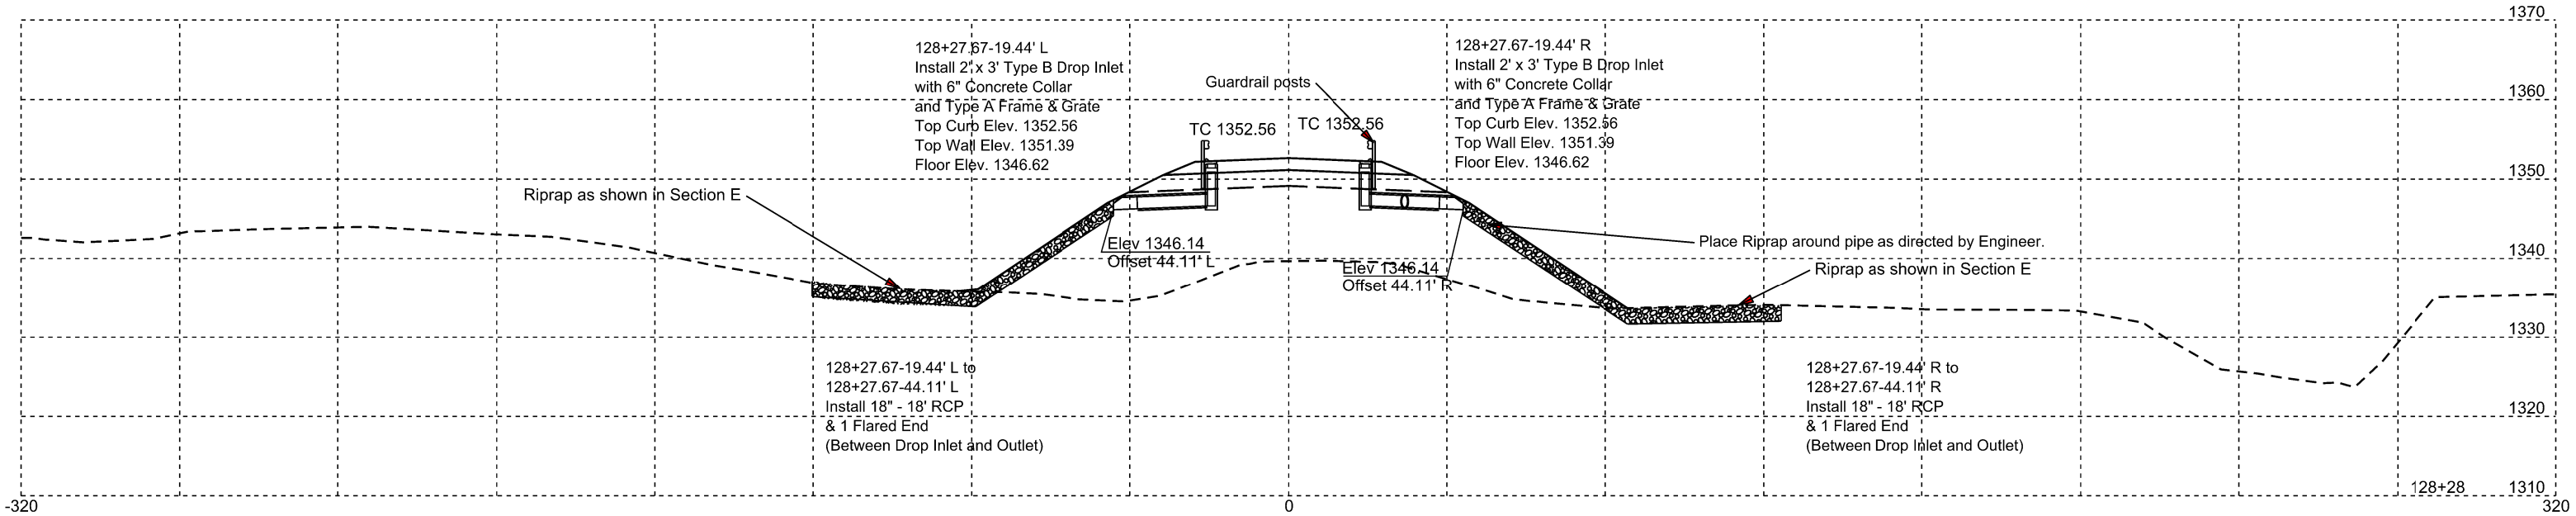



STATE OF SOUTH DAKOTA	PROJECT	SHEET	TOTAL SHEETS
	P-PT 0011(145)83	Z3	Z12

Mainline Approach Pipe

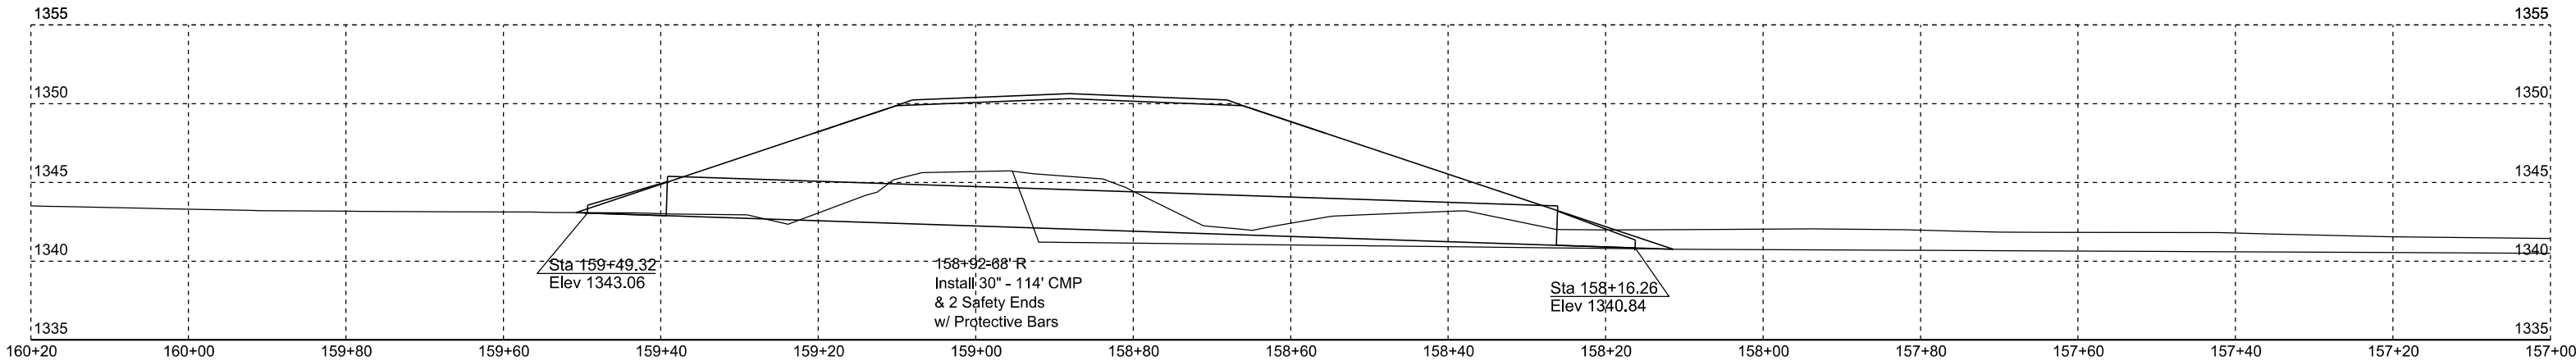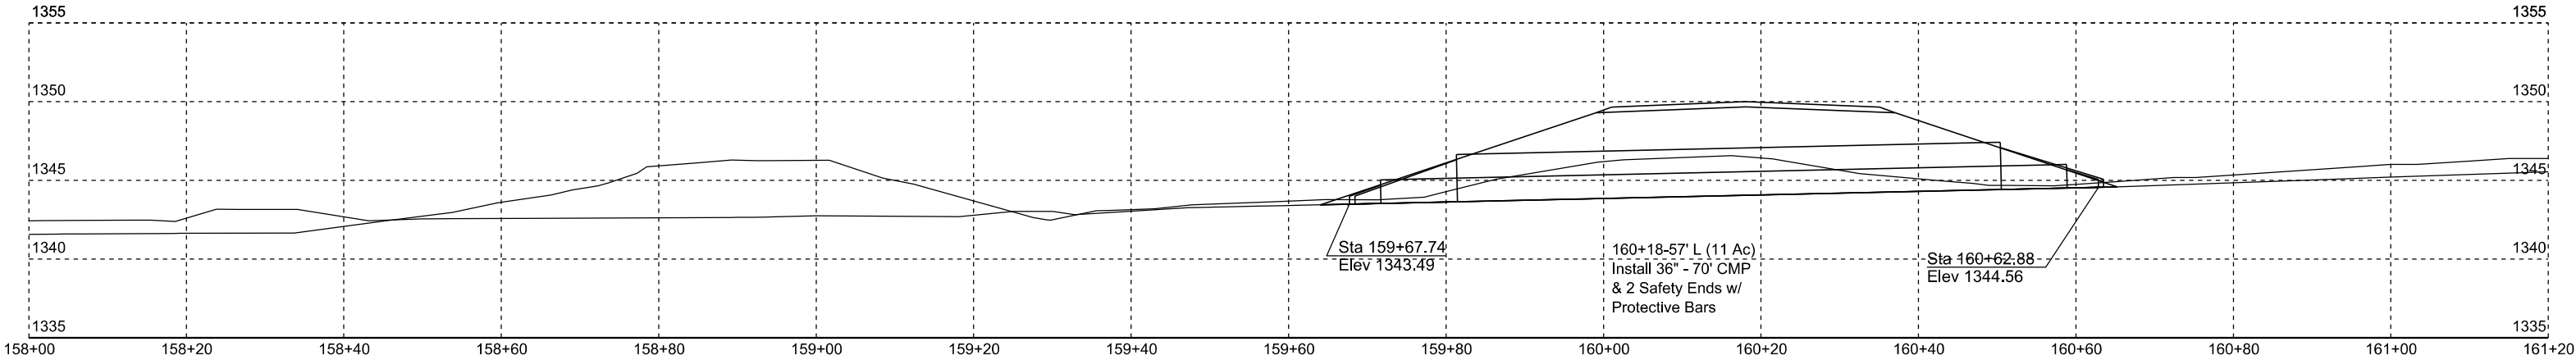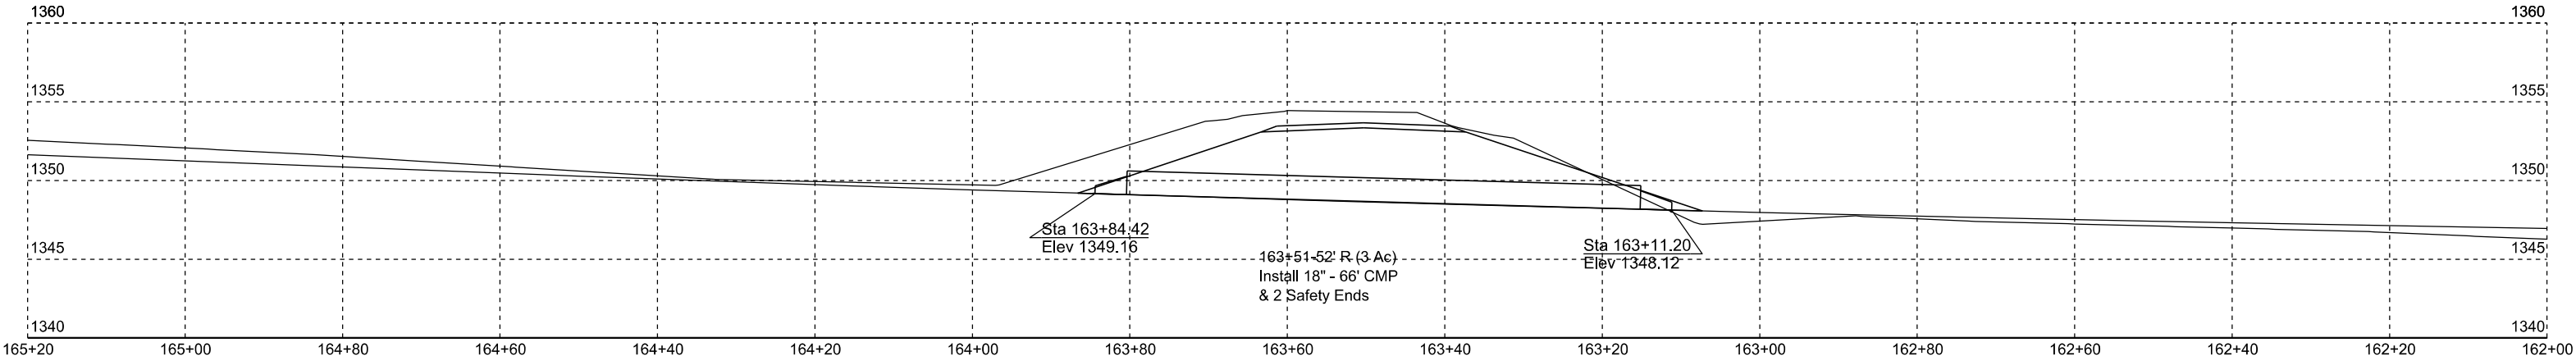



STATE OF SOUTH DAKOTA	PROJECT	SHEET	TOTAL SHEETS
	P-PT 0011(145)83	Z4	Z12

Mainline Approach Pipe

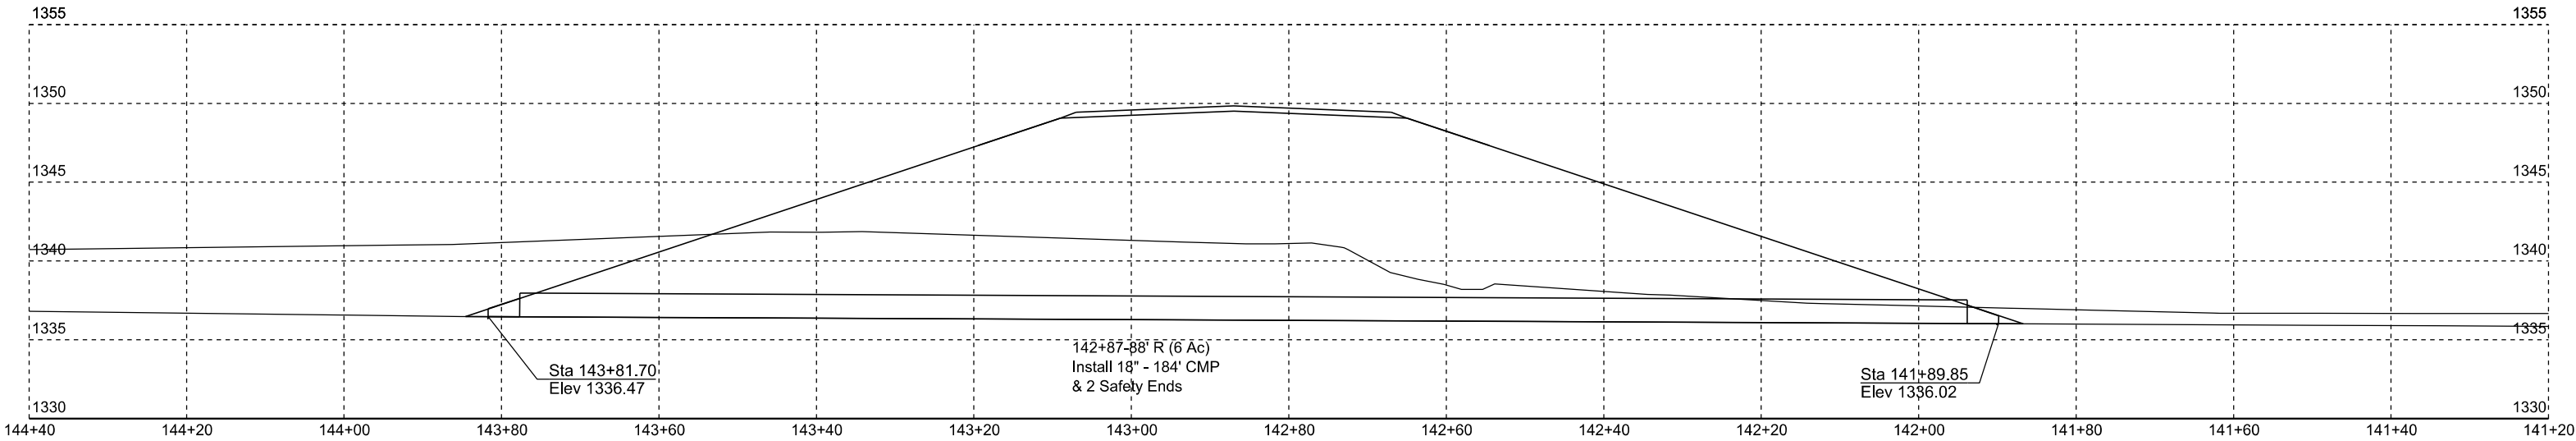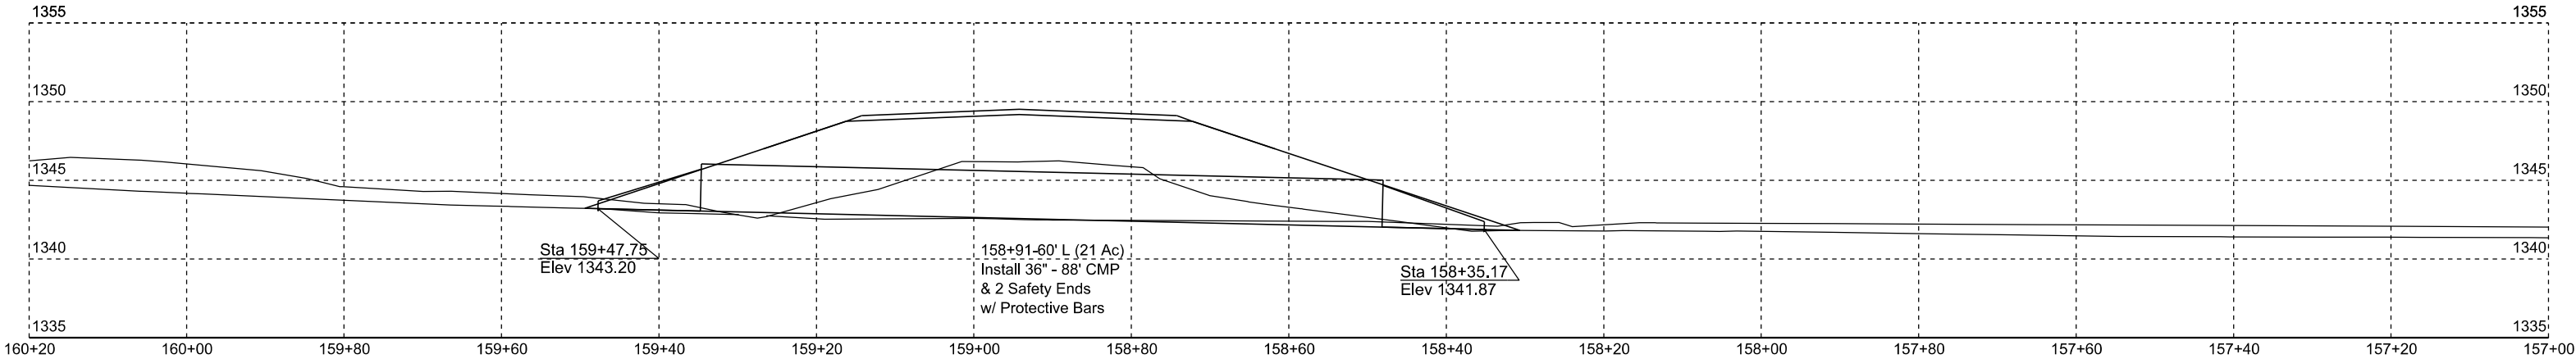



STATE OF SOUTH DAKOTA	PROJECT	SHEET	TOTAL SHEETS
	P-PT 0011(145)83	Z5	Z12

Mainline Approach Pipe

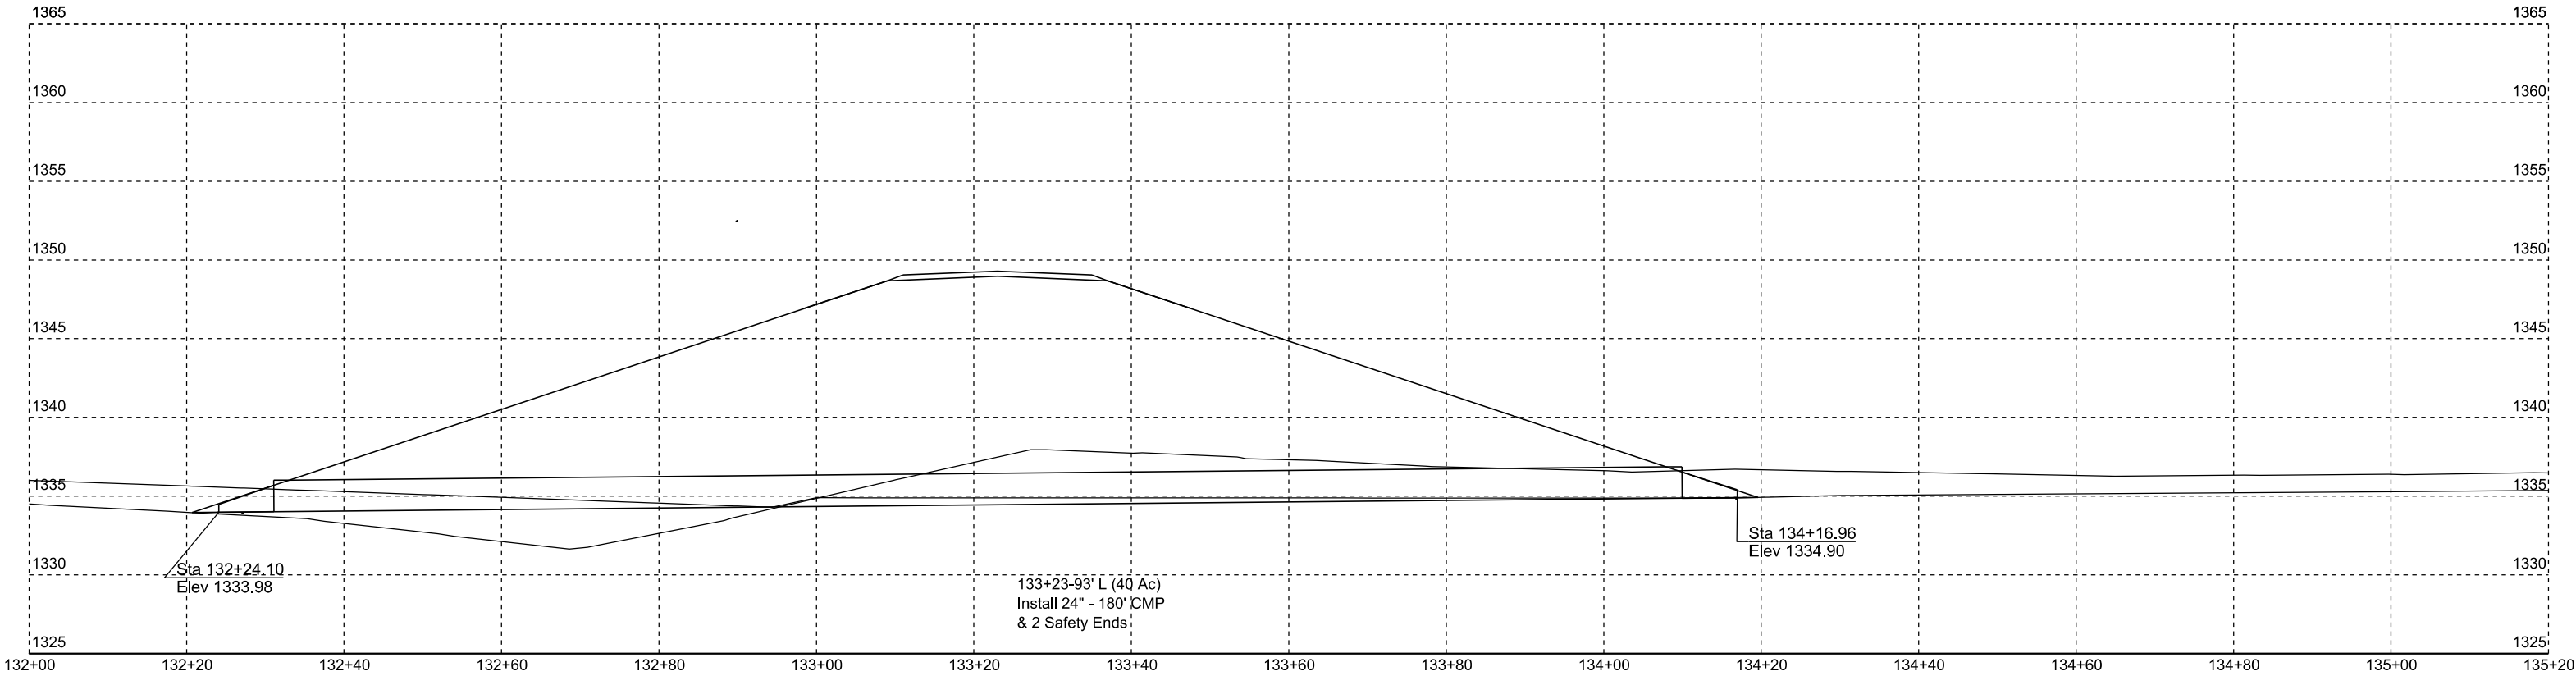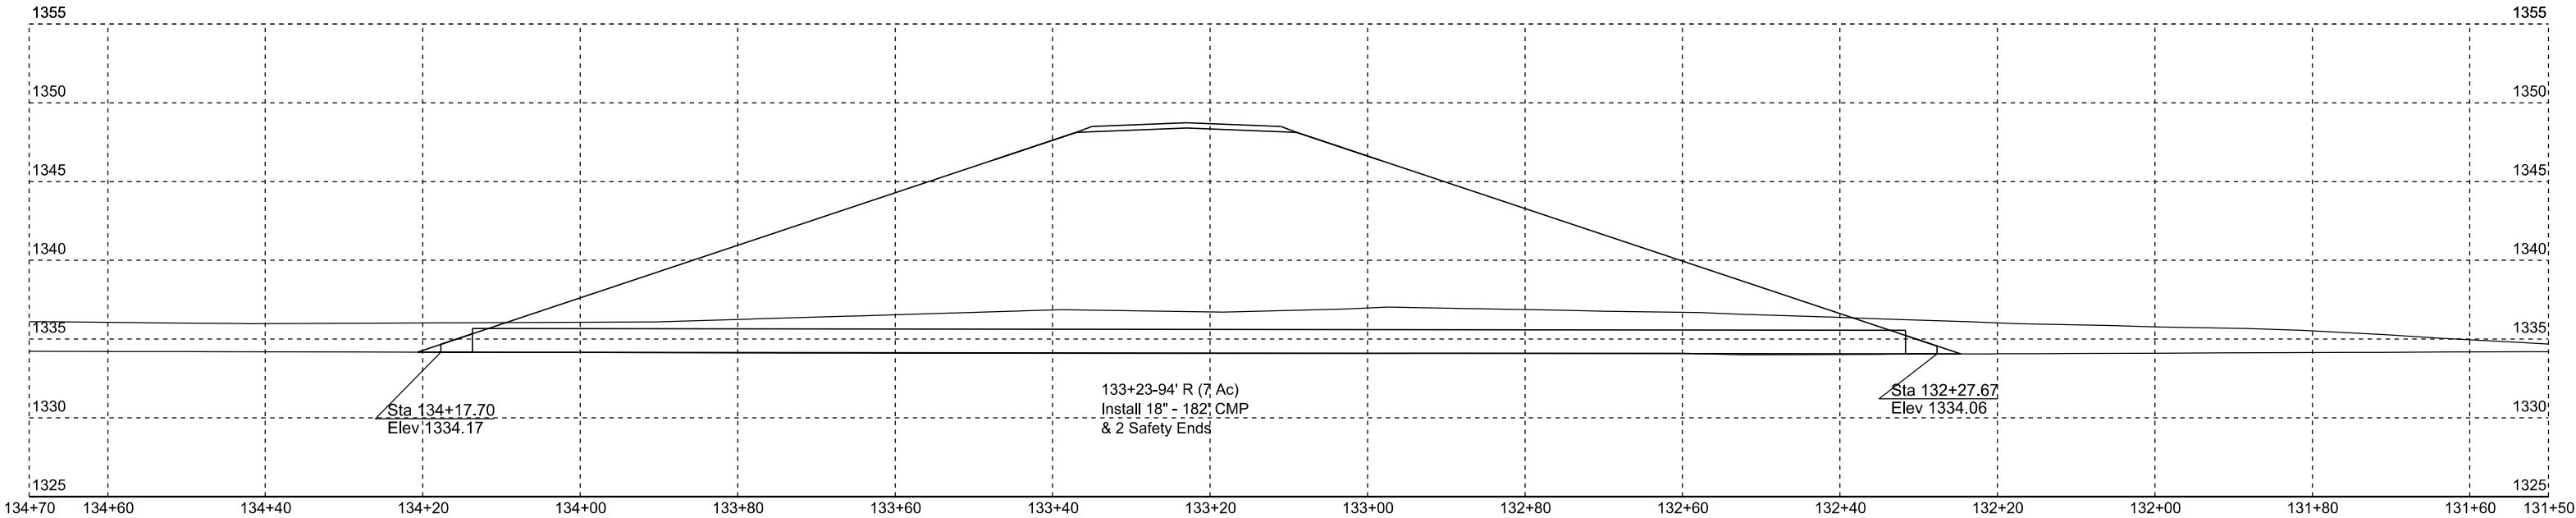



STATE OF SOUTH DAKOTA	PROJECT	SHEET	TOTAL SHEETS
	P-PT 0011(145)83	Z6	Z12

Mainline Approach Pipe

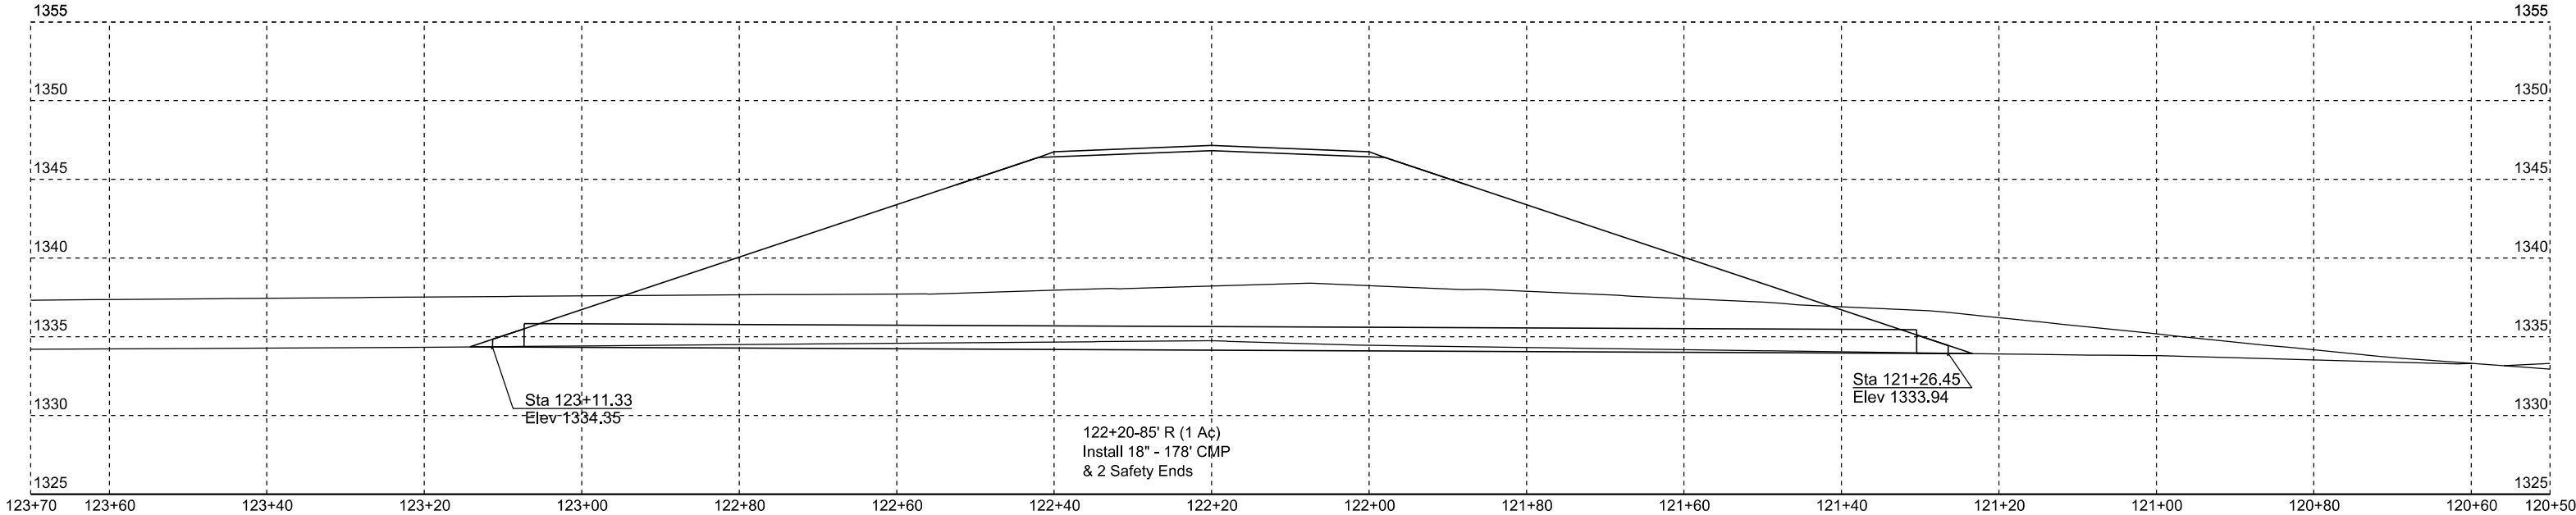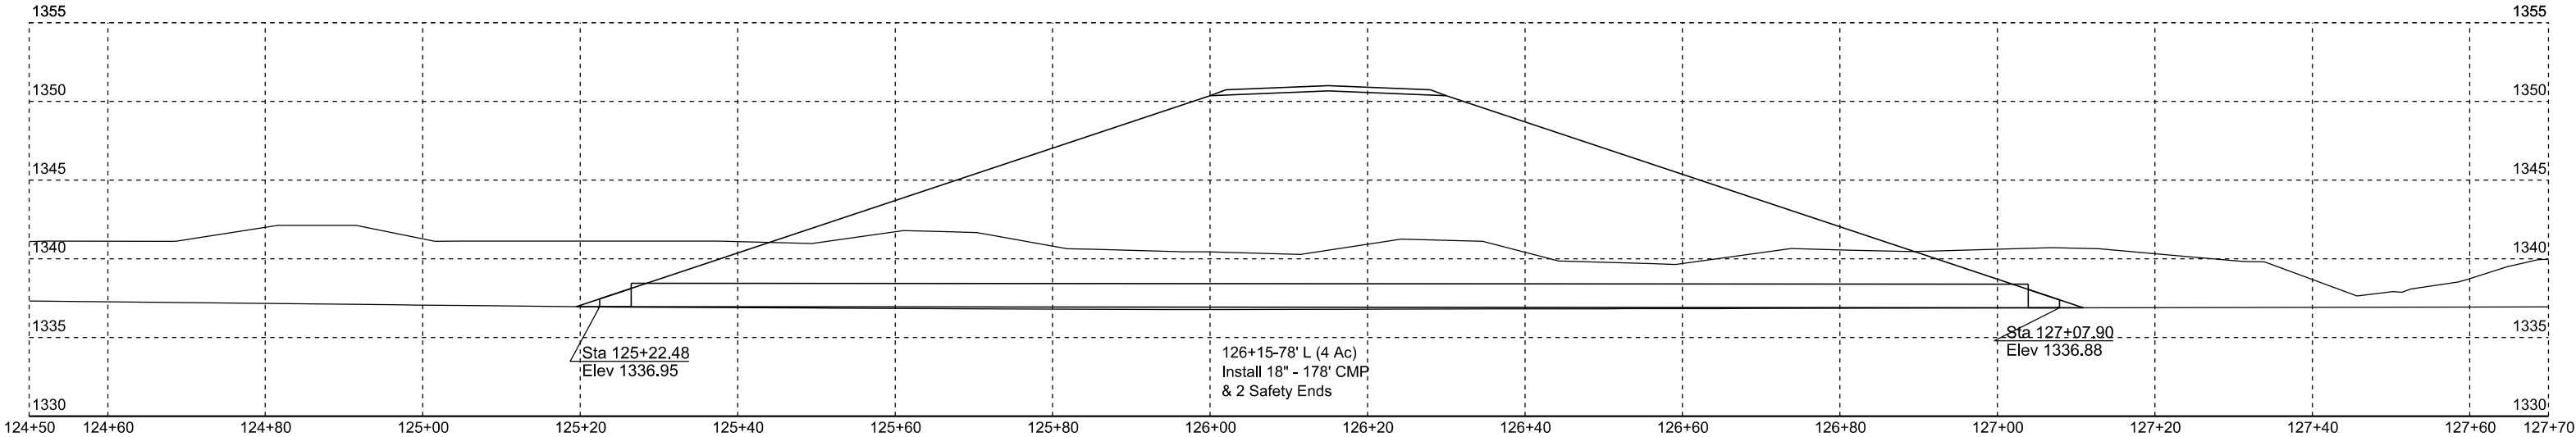



STATE OF SOUTH DAKOTA	PROJECT	SHEET	TOTAL SHEETS
	P-PT 0011(145)83	Z7	Z12

Mainline Approach Pipe

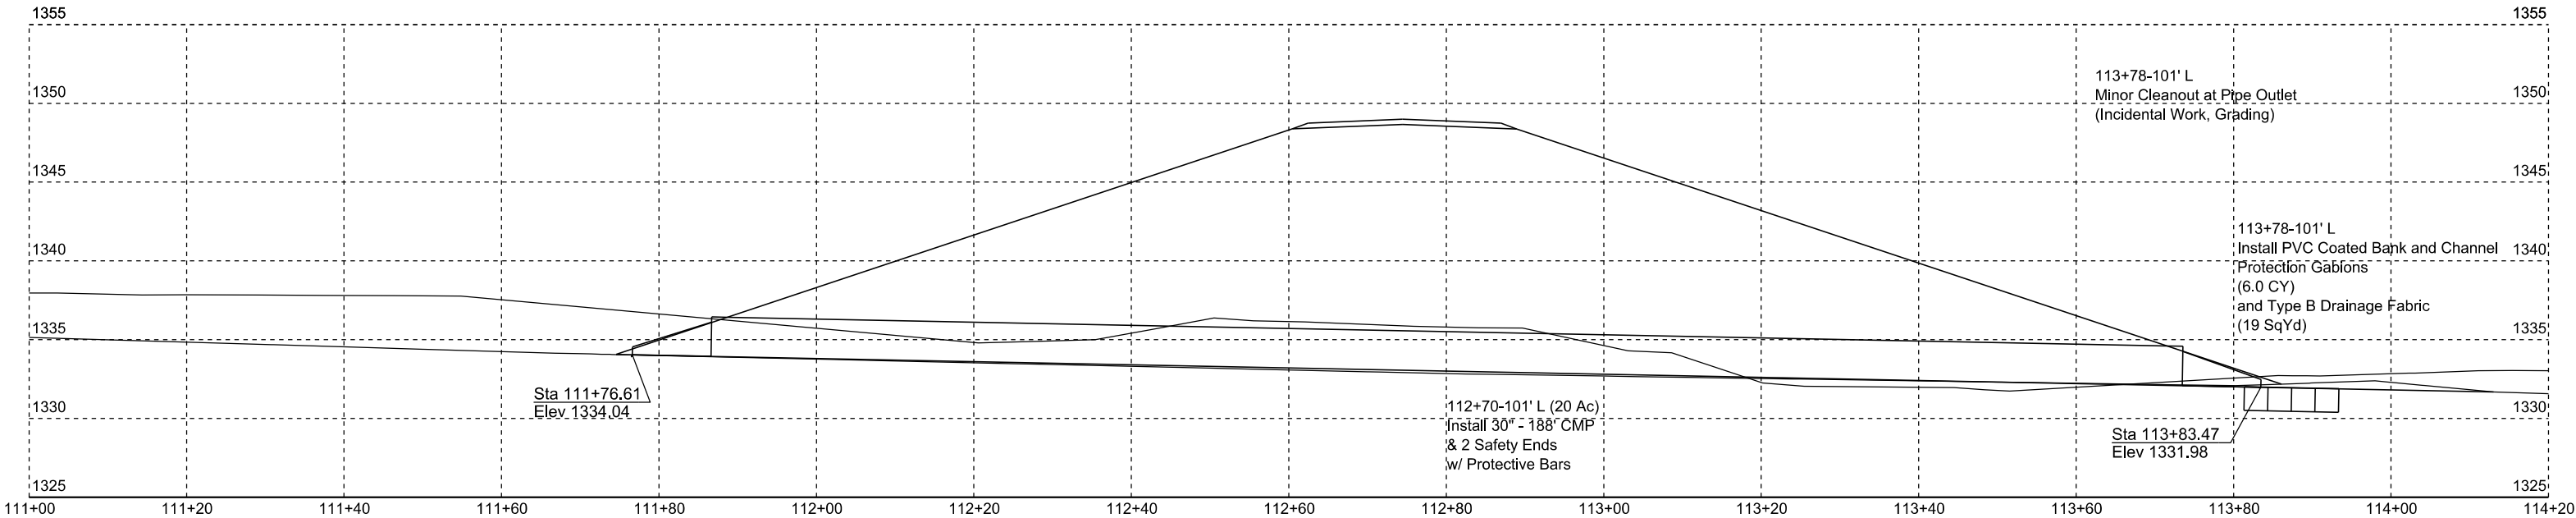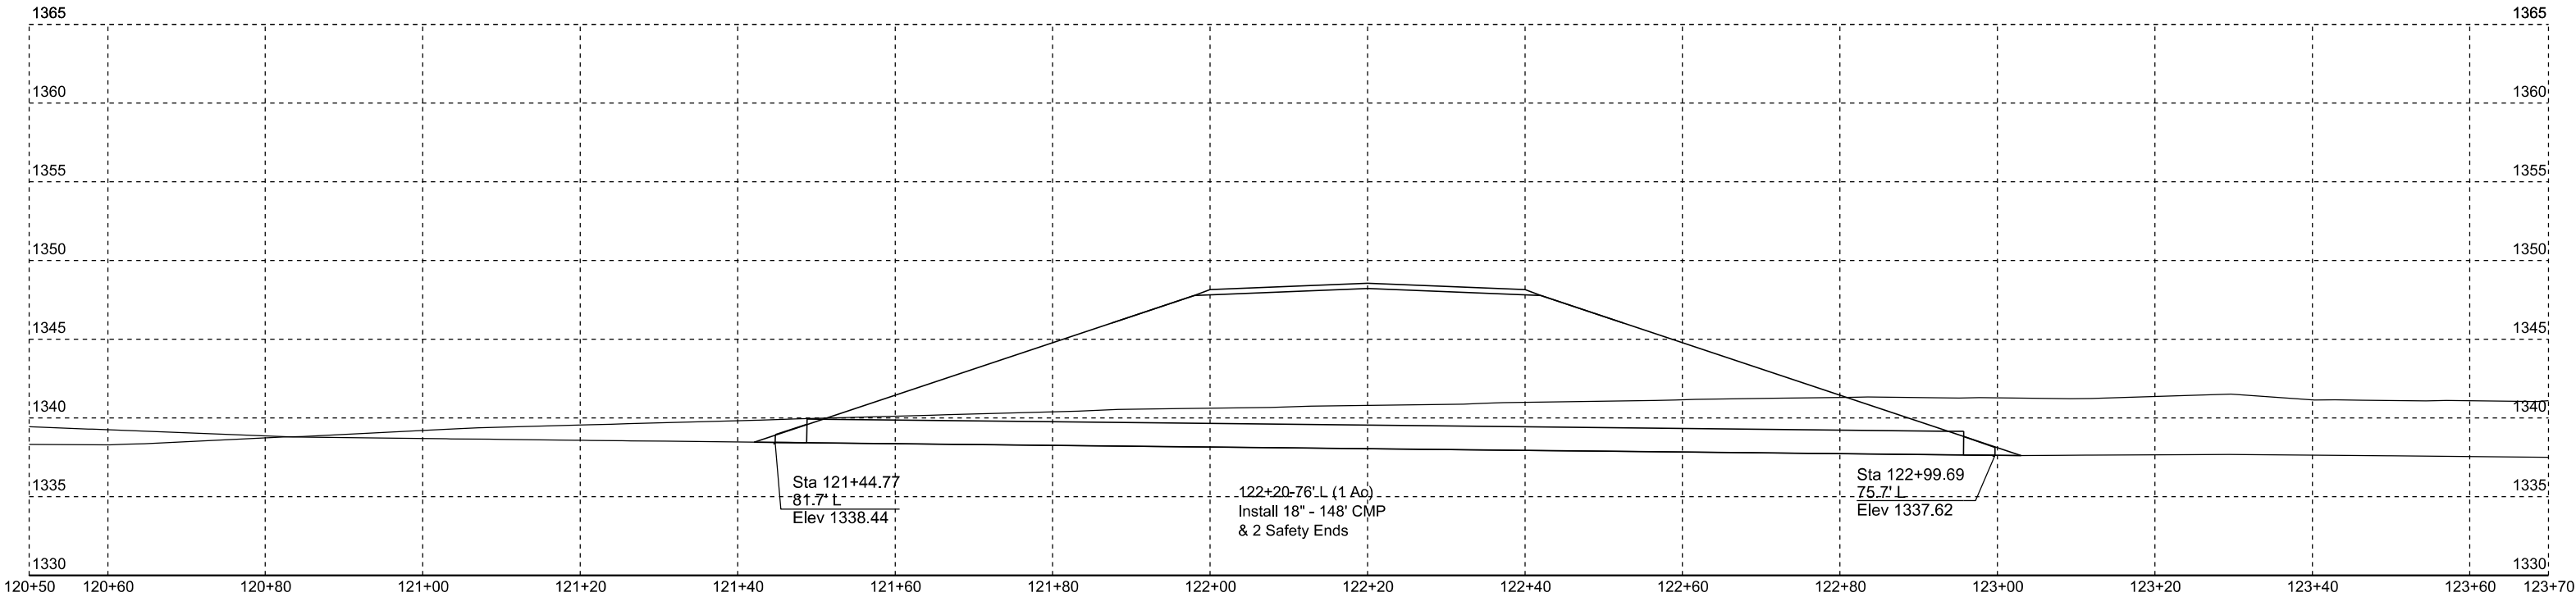

STATE OF SOUTH DAKOTA	PROJECT	SHEET	TOTAL SHEETS
	P-PT 0011(145)83	Z8	Z12


Mainline Approach Pipe

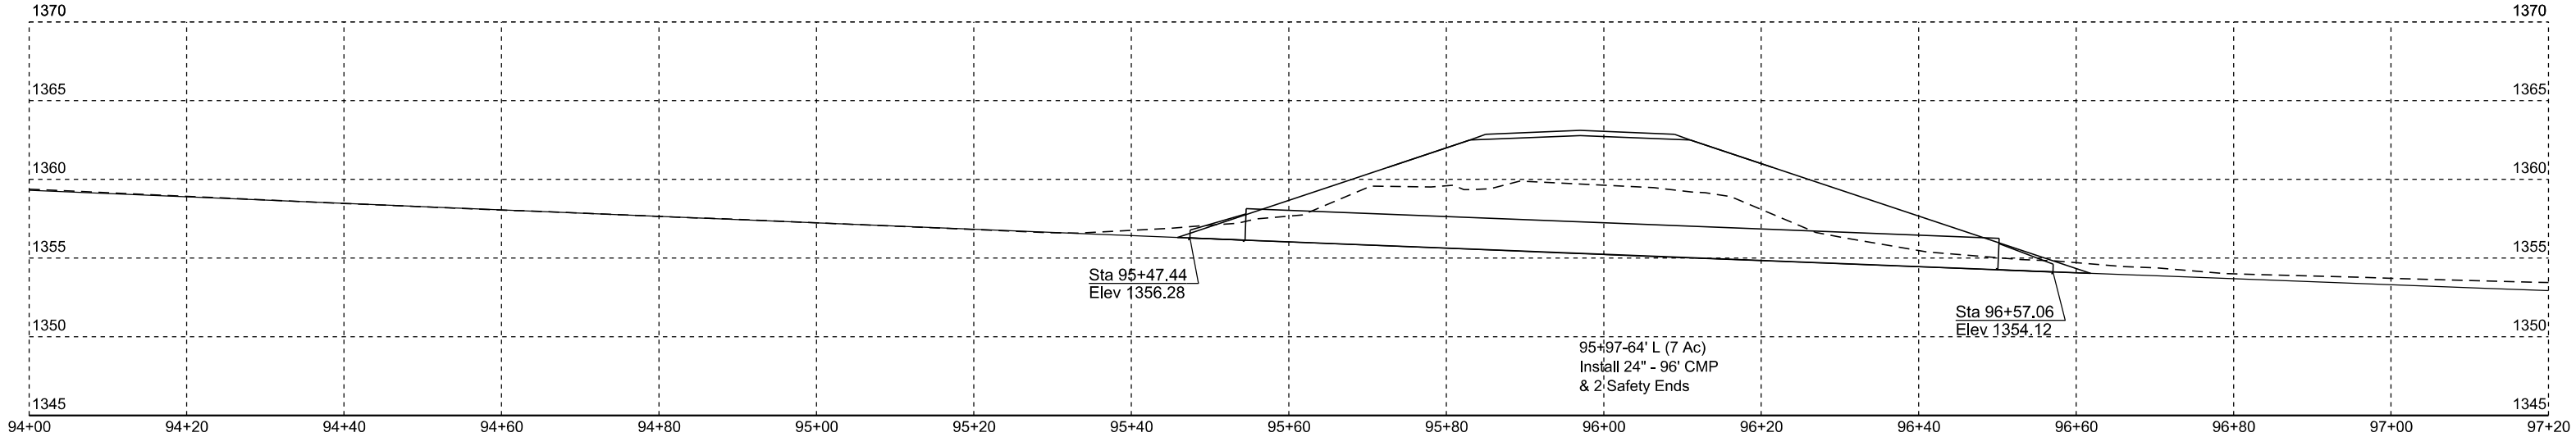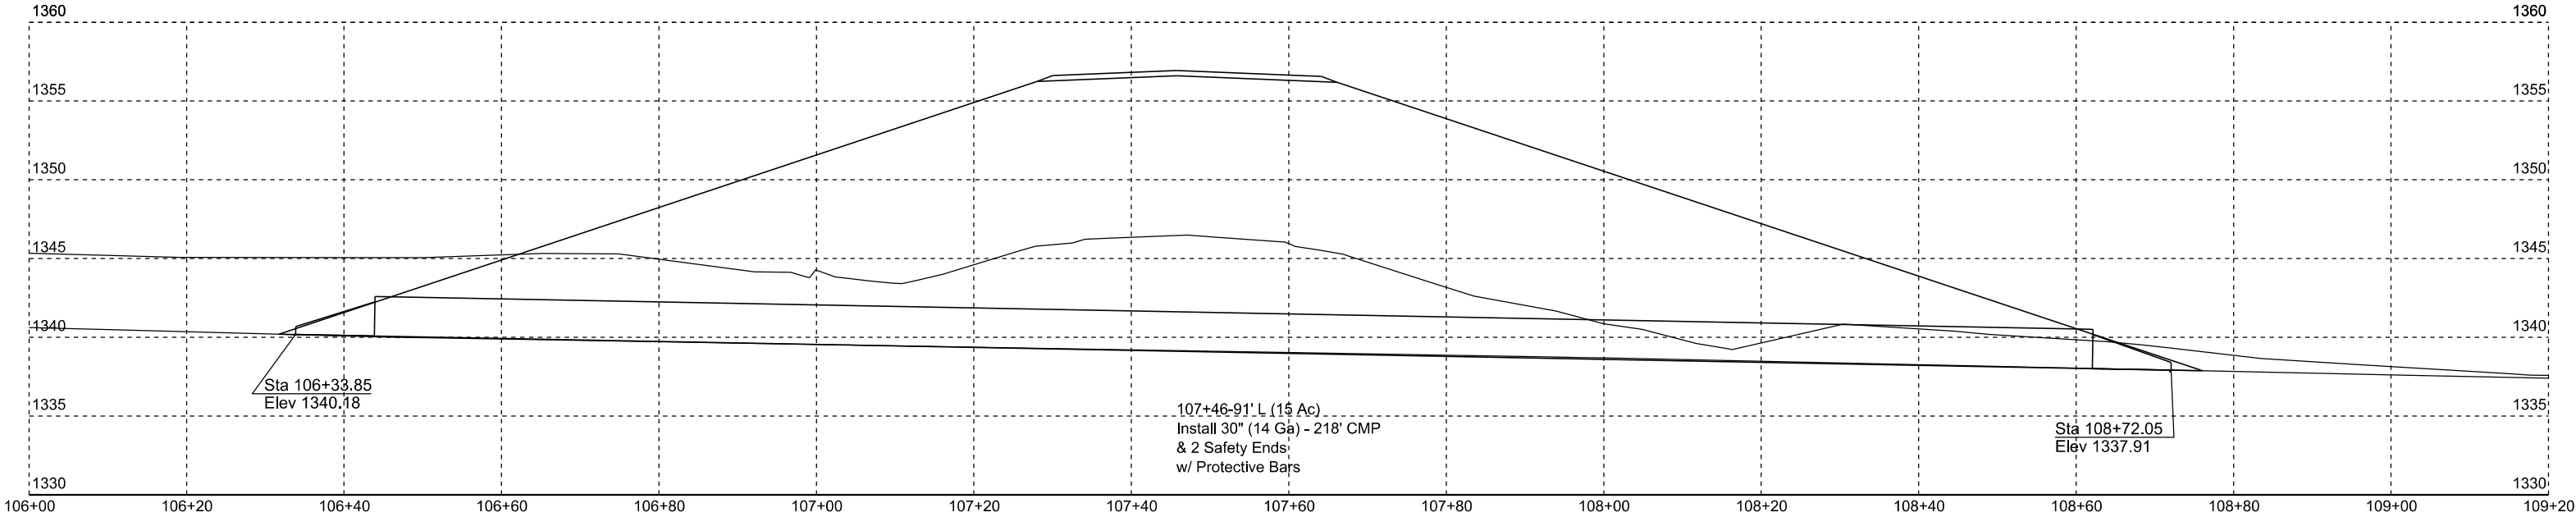

xr107


Plotting Date: 07/14/2025

STATE OF SOUTH DAKOTA	PROJECT	SHEET	TOTAL SHEETS
	P-PT 0011(145)83	Z9	Z12

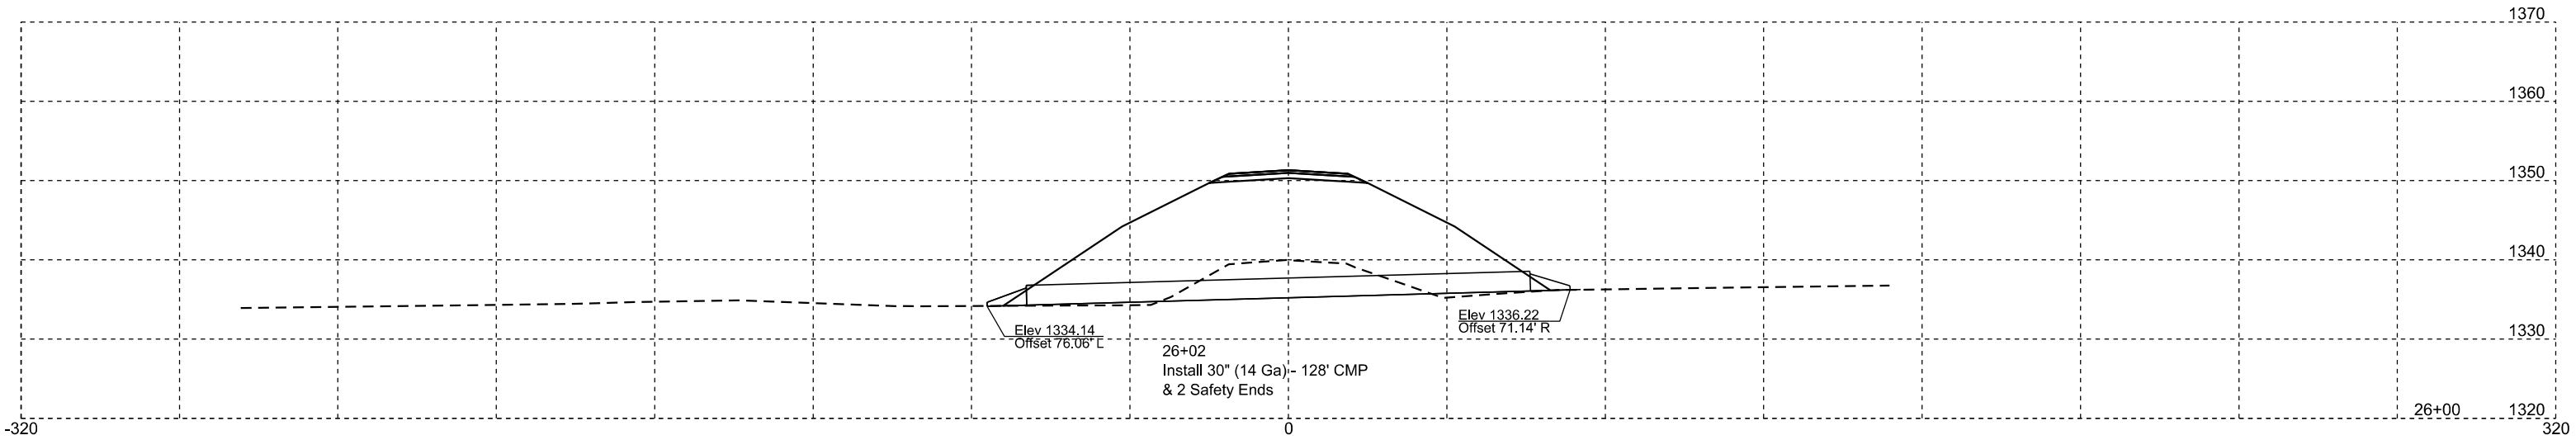



STATE OF SOUTH DAKOTA	PROJECT	SHEET	TOTAL SHEETS
	P-PT 0011(145)83	Z10	Z12

xr107 Approach Pipe

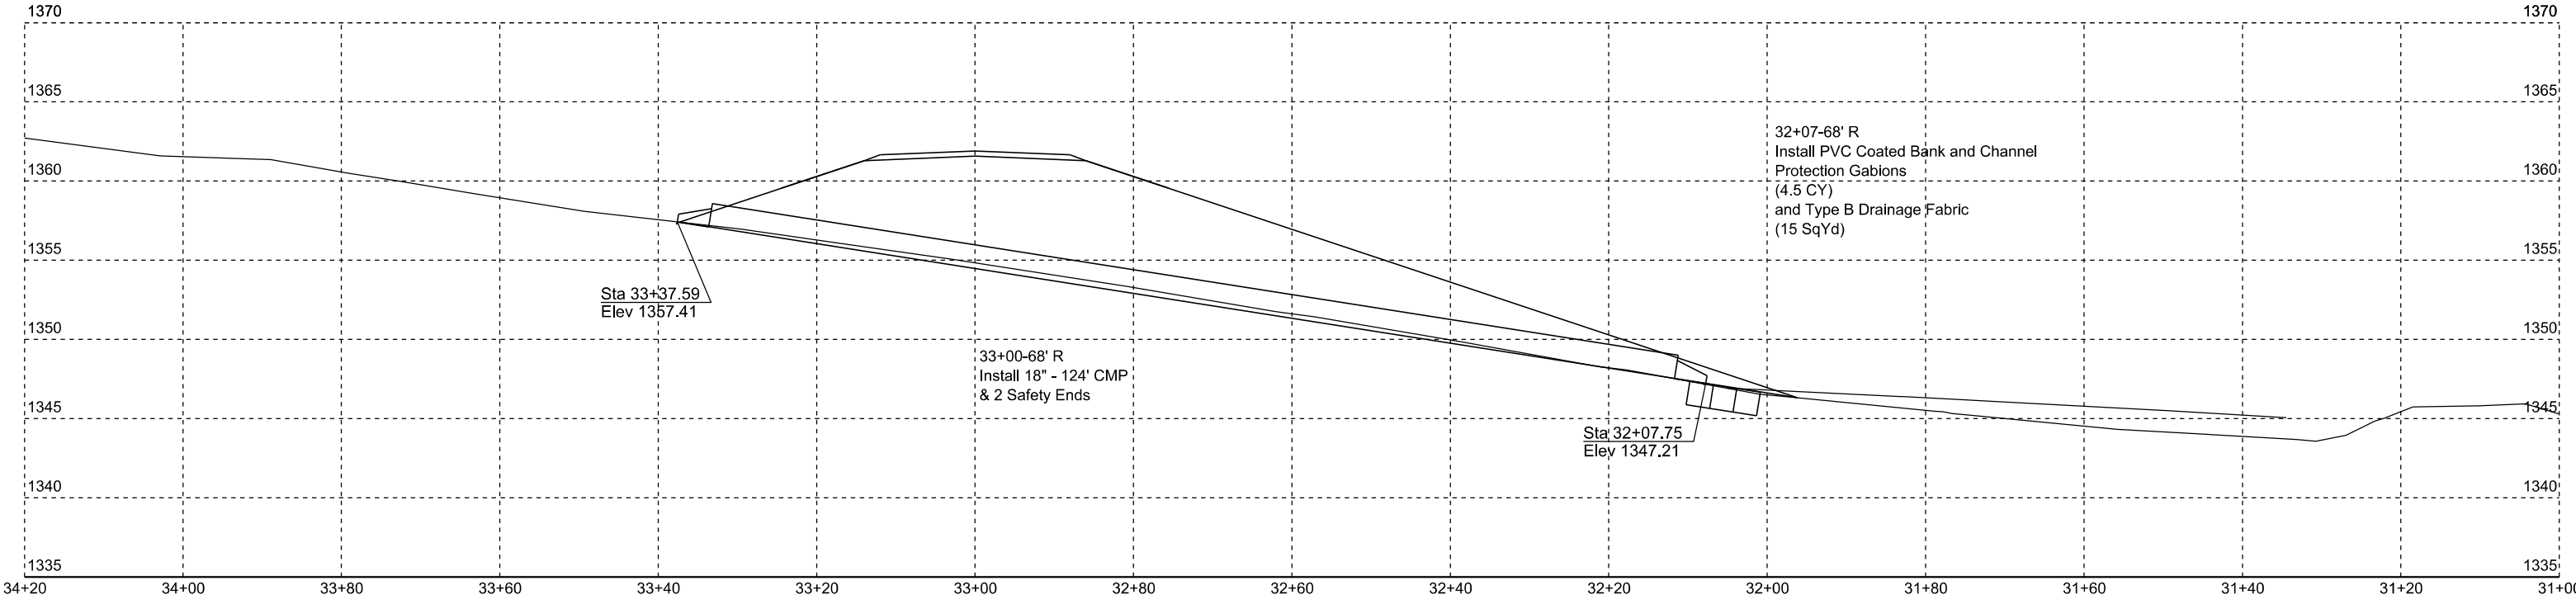

STATE OF SOUTH DAKOTA	PROJECT	SHEET	TOTAL SHEETS
	P-PT 0011(145)83	Z11	Z12

xr107 Approach Pipe

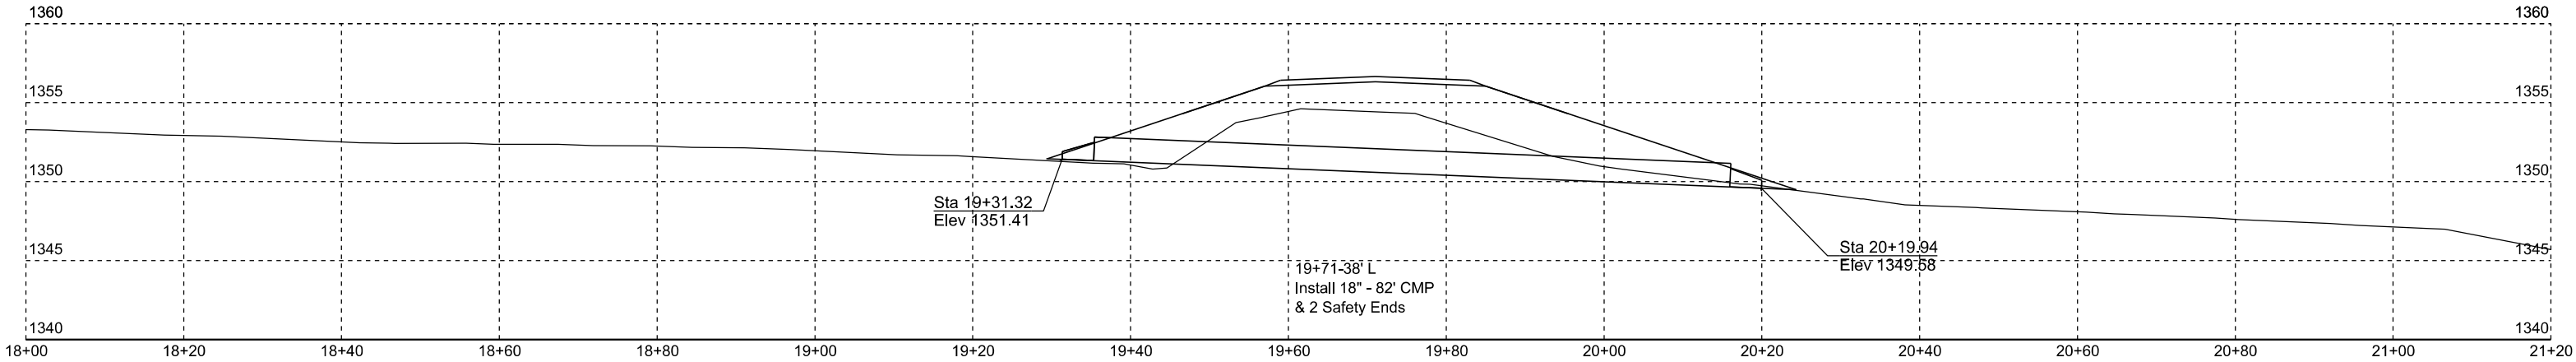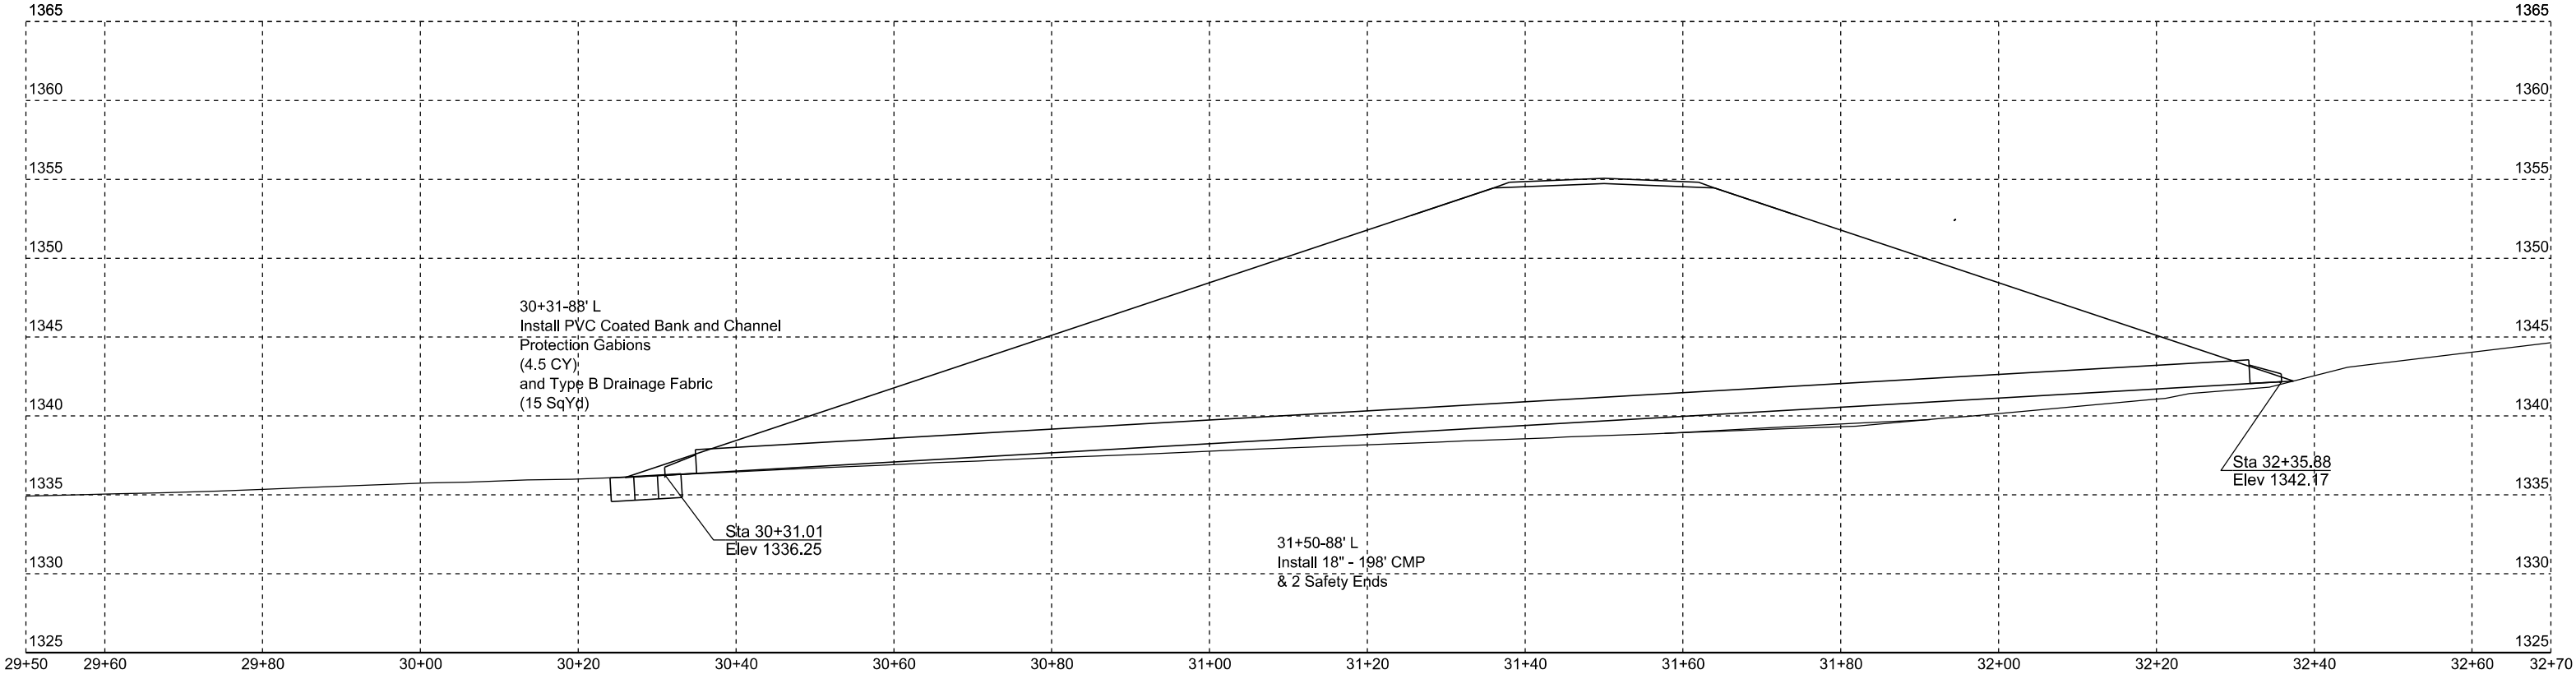

STATE OF SOUTH DAKOTA	PROJECT	SHEET	TOTAL SHEETS
	P-PT 0011(145)83	Z12	Z12

xr159 Approach Pipe

