

June 5, 2026

Re: **On-Site Visit Opportunities**; Project EM-P 0044(207)290 – PCN 05X0 – SD44 Missouri River Bridge (Platte/Winner)


To Whom It May Concern,

The South Dakota Department of Transportation (SDDOT) will offer two on-site visit opportunities for contractors interested in the Platte/Winner Bridge project. These visits are intended to provide prospective bidders with the chance to become familiar with the project site and meet with SDDOT. The preference is for subcontractors to coordinate on-site visits with prime contractors.

The SDDOT will be available to meet with contractors on Tuesday, June 23rd and Thursday, June 25th from 10:00 a.m. to 4:00 p.m. CST.

Meeting Location

Attendees should meet in the parking lot on the northeast side of the project site.

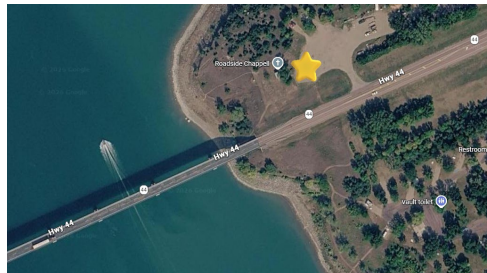

Attendance Request

Contractors must sign up for a time slot by filling out the form attached and emailing it to the SDDOT at DOTBids@State.SD.US. The SDDOT asks that all requests for on-site visits be made by Friday, June 19th.

We appreciate your interest in the Platte/Winner Bridge project and look forward to meeting with you on site.

Sincerely,
SD DOT

Contractor On-Site Visit Request Form

Project: SD44 Platte/Winner Bridge – PCN 05X0

Date of Request: _____

Company Information

- Company Name: _____
- Primary Contact Name: _____
- Phone Number: _____
- Email Address: _____

Attendees for On-Site Visit

(Please list all individuals who will attend.)

1. Name: _____ Phone: _____
2. Name: _____ Phone: _____
3. Name: _____ Phone: _____
4. Additional attendees (if any): _____

Type of Work Performed by Your Company

Requested On-Site Visit Time

Site visits are offered in 30-minute increments between **10:00 AM and 4:00 PM**. If your preferred time slot is not available, the SDDOT will contact you to pick a new time. The contractor will receive an email notification once their requested time slot has been reviewed and approved.

Preferred Time Slot: _____

Request for Additional Time (Optional)

If your team requires more than the standard 30-minute visit, please describe the reason and the amount of additional time requested. Additional time is not guaranteed but will be considered:

Signature

By submitting this form, the contractor acknowledges that site visit scheduling is subject to availability and confirmation.

Name: _____

Title: _____

Signature: _____ Date: _____

June 5, 2026

Re: **Virtual Pre-Bid Meeting** Project EM-P 0044(207)290 – PCN 05X0 – SD44 Missouri River Bridge (Platte/Winner)

To Whom It May Concern,

A pre-bid meeting for the Platte/Winner Bridge Reconstruction Project is scheduled for Tuesday, July 7th at 1:30 PM CST and will be conducted via Microsoft Teams. All interested contracting parties are invited to participate using the meeting link provided below.

The meeting will include a presentation outlining the project's overall scope of work, key design elements, traffic control considerations, and contract time. Contractors will also have the opportunity to ask questions of Department staff, consultants, and project stakeholders.

Although attendance is not mandatory, all interested contracting parties are strongly encouraged to join.

Participants must join the meeting using the link provided. To minimize audio feedback, please ensure your computer microphone is muted. Because the meeting will be held virtually, we ask that you enter your company name followed by the names of all attendees from your organization into the Microsoft Teams chat upon joining. A recording of the pre-bid meeting will be made available on the SDDOT Contractor SharePoint site following the meeting.

Join Platte/Winner Bridge Pre-Bid Meeting

Date: July 7, 2026

Time: 1:30 – 3:30 PM (CST)

Meeting ID: 228 438 244 171 169

Additional instructions regarding the meeting format will be provided at the beginning of the meeting.

We look forward to seeing you there!

Sincerely,
SD DOT

SECTION Z: PIPE SECTIONS


FOR BIDDING PURPOSES ONLY

STATE OF SOUTH DAKOTA	PROJECT P 0044(207)290	SHEET Z1	TOTAL SHEETS Z10
-----------------------	---------------------------	-------------	---------------------

Plotting Date: 1/3/2024

INDEX OF SHEETS

- Z1 General Layout with Index
- Z2-Z5 Mainline Pipe Sections
- Z6-Z10 Sideroad Pipe Sections

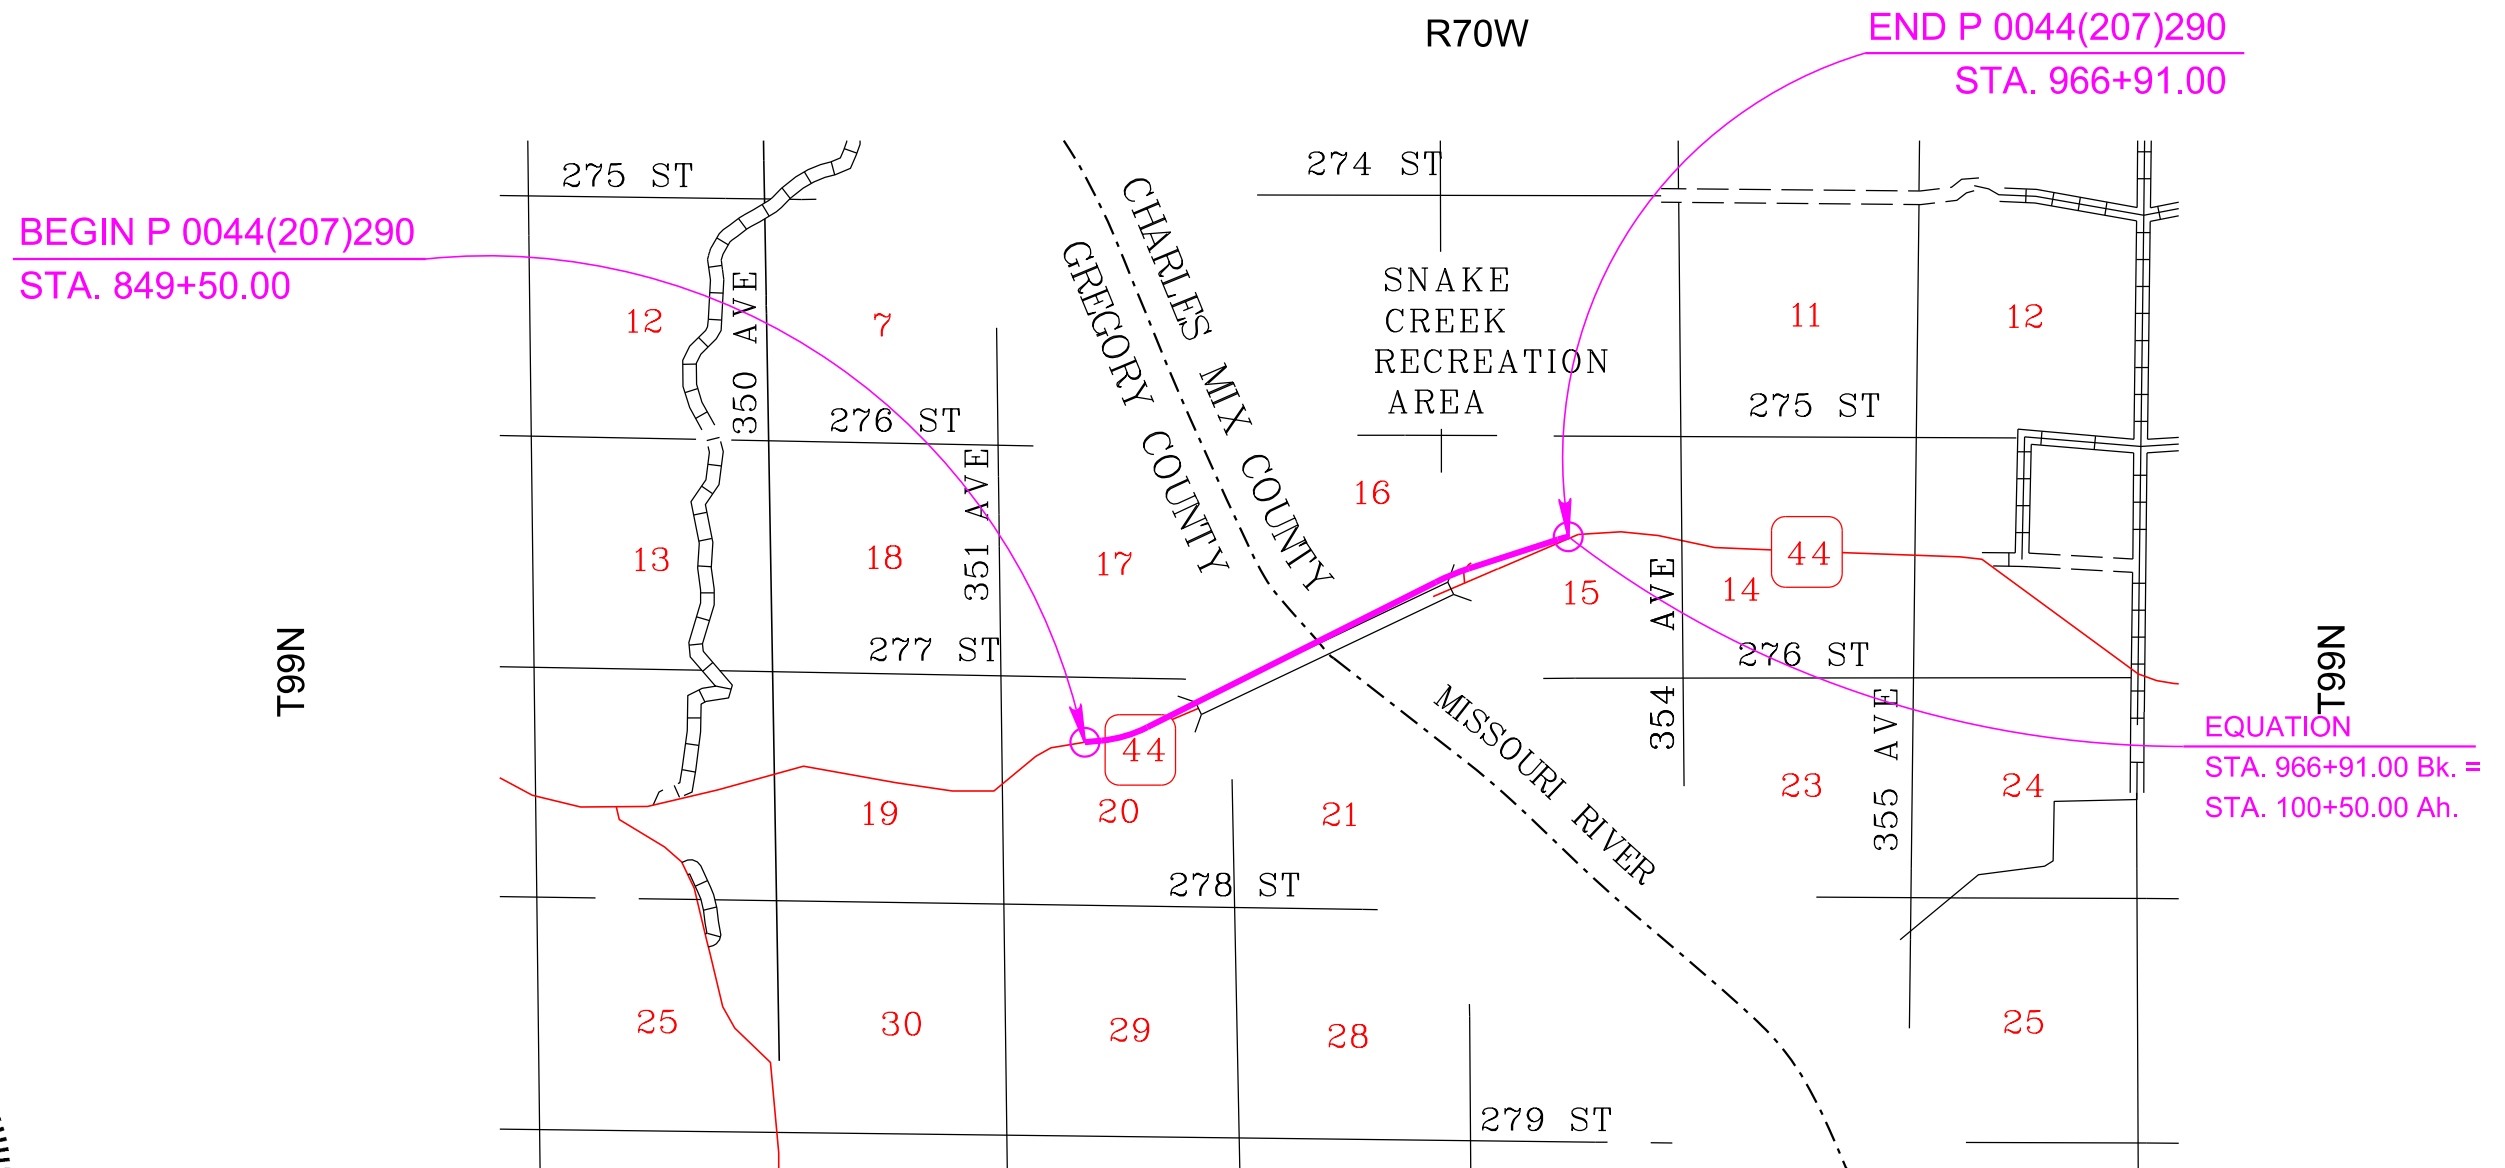

Plot Scale - 1:200

Plotted From - mbrua





File - ...12019190604\CAD\TitleZ.dgn



FOR BIDDING PURPOSES ONLY

STATE OF SOUTH DAKOTA	PROJECT	SHEET	TOTAL SHEETS
	P 0044(207)290	Z2	Z10

Plotting Date: 1/3/2024

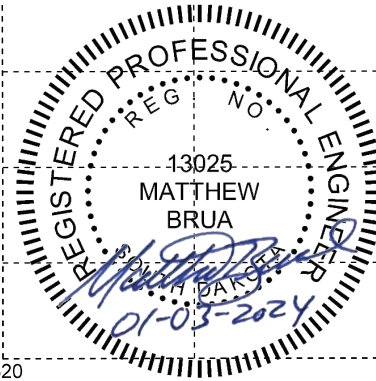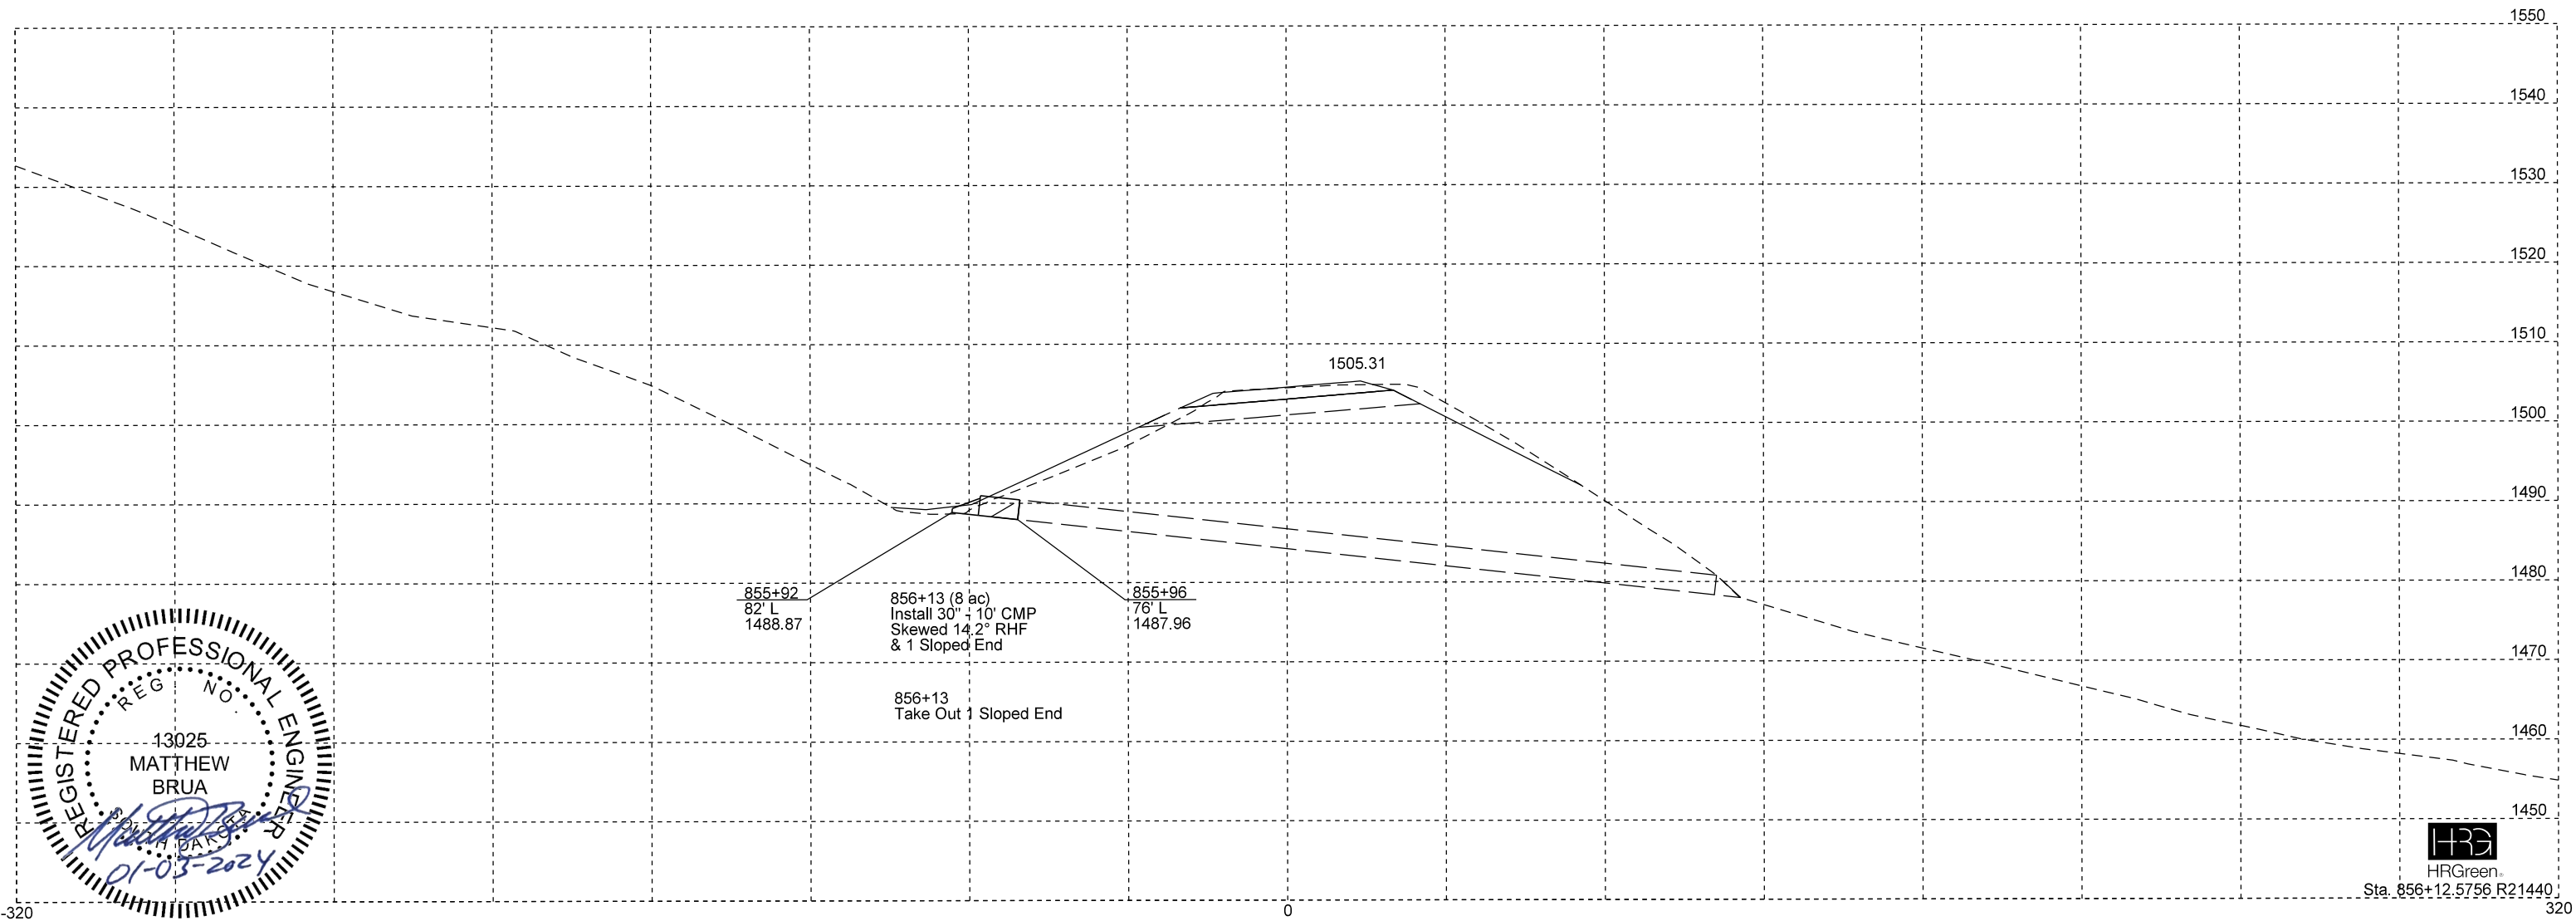

Sta. 856+12.5756 R21440

Plot Scale - 1:40.1172



Plotted From - mbrua

File - ...190604\CAD\1x8x05X0_pipe.dgn

FOR BIDDING PURPOSES ONLY

STATE OF SOUTH DAKOTA	PROJECT	SHEET	TOTAL SHEETS
	P 0044(207)290	Z3	Z10

Plotting Date: 1/3/2024

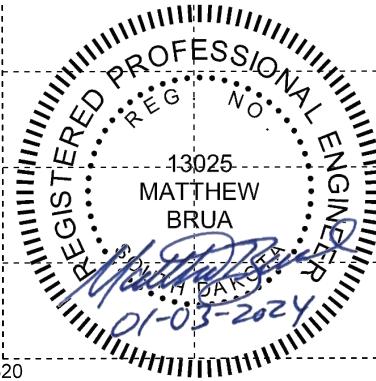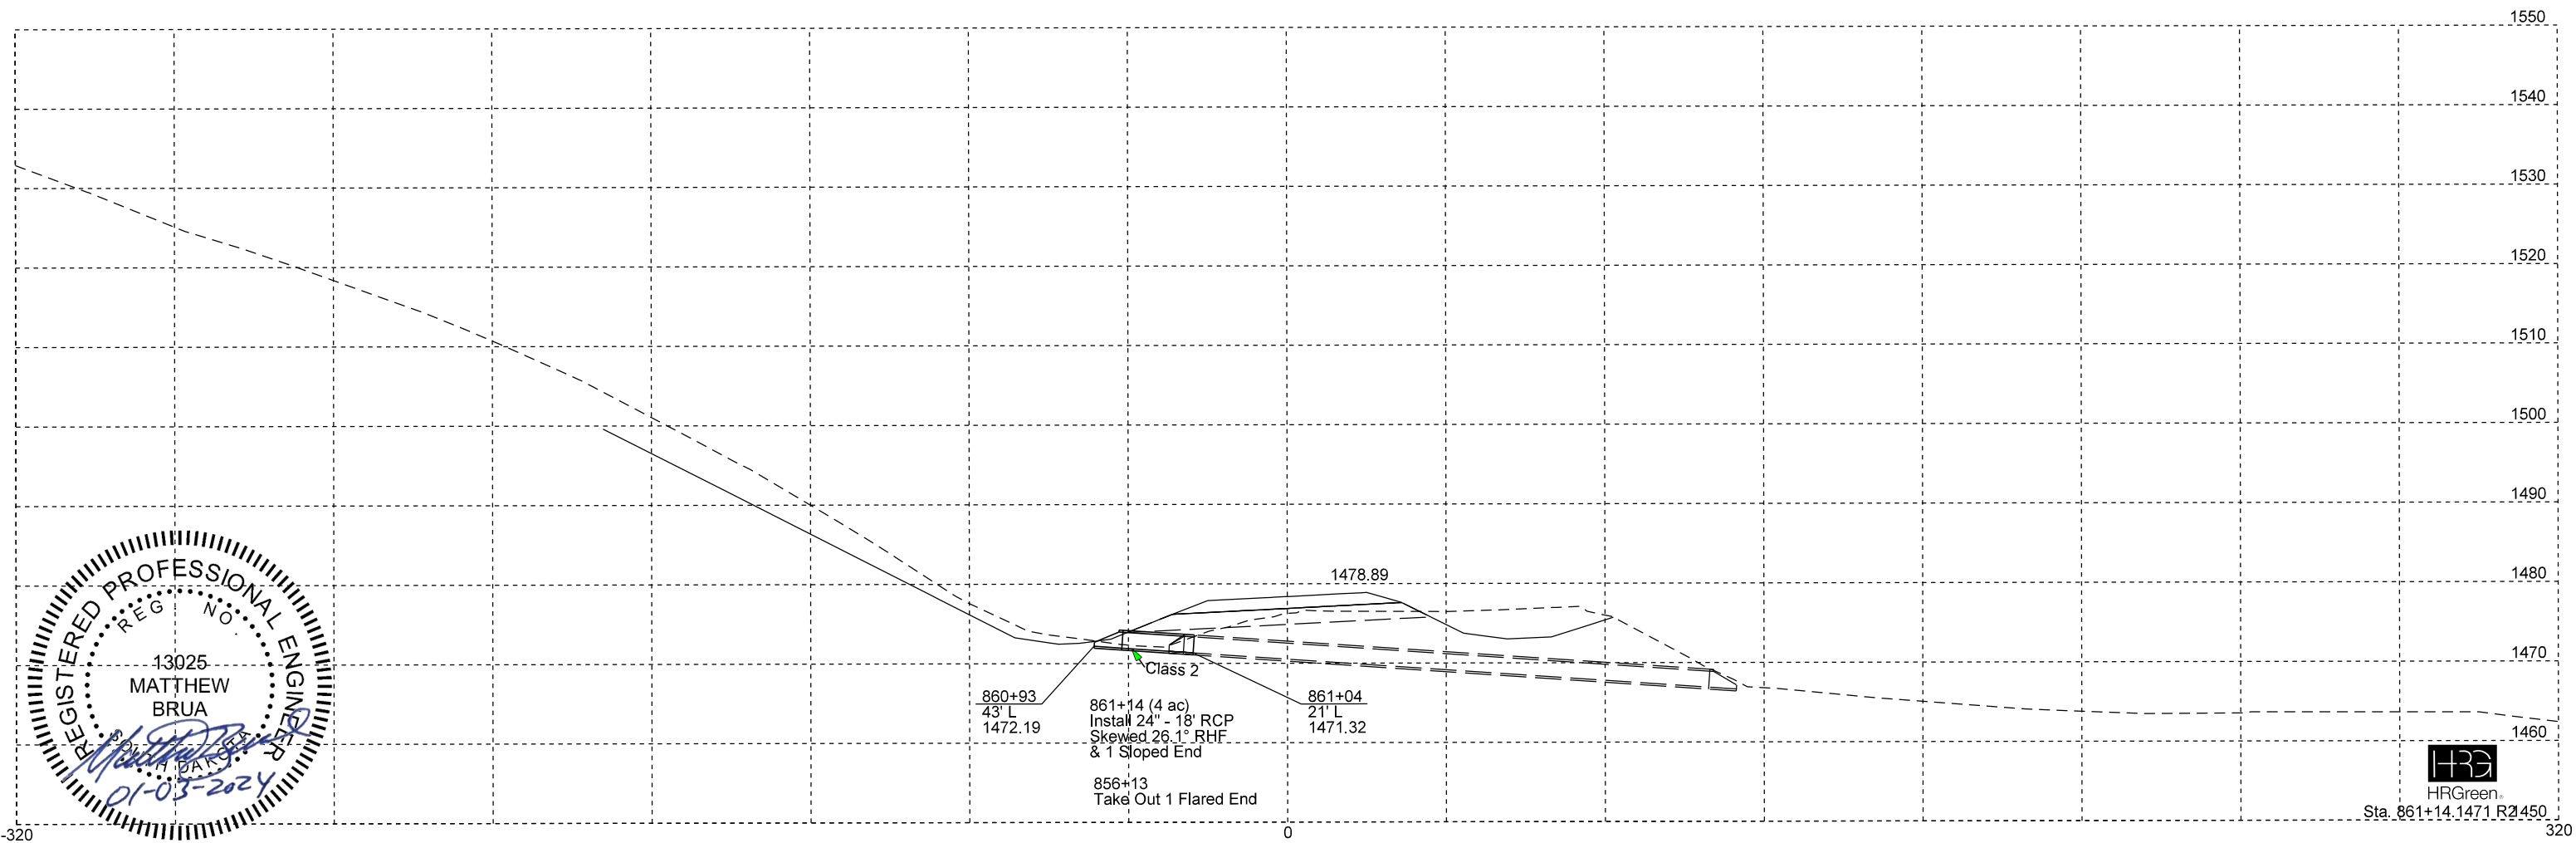

Sta. 861+14.1471 R2450

Plot Scale - 1:40.1172

Plotted From - mbrua


File - ...\\190604\CAD\1x05X0_pipe.dgn

FOR BIDDING PURPOSES ONLY

STATE OF SOUTH DAKOTA	PROJECT	SHEET	TOTAL SHEETS
	P 0044(207)290	Z4	Z10

Plotting Date: 1/3/2024

Plot Scale - 1:40.1172

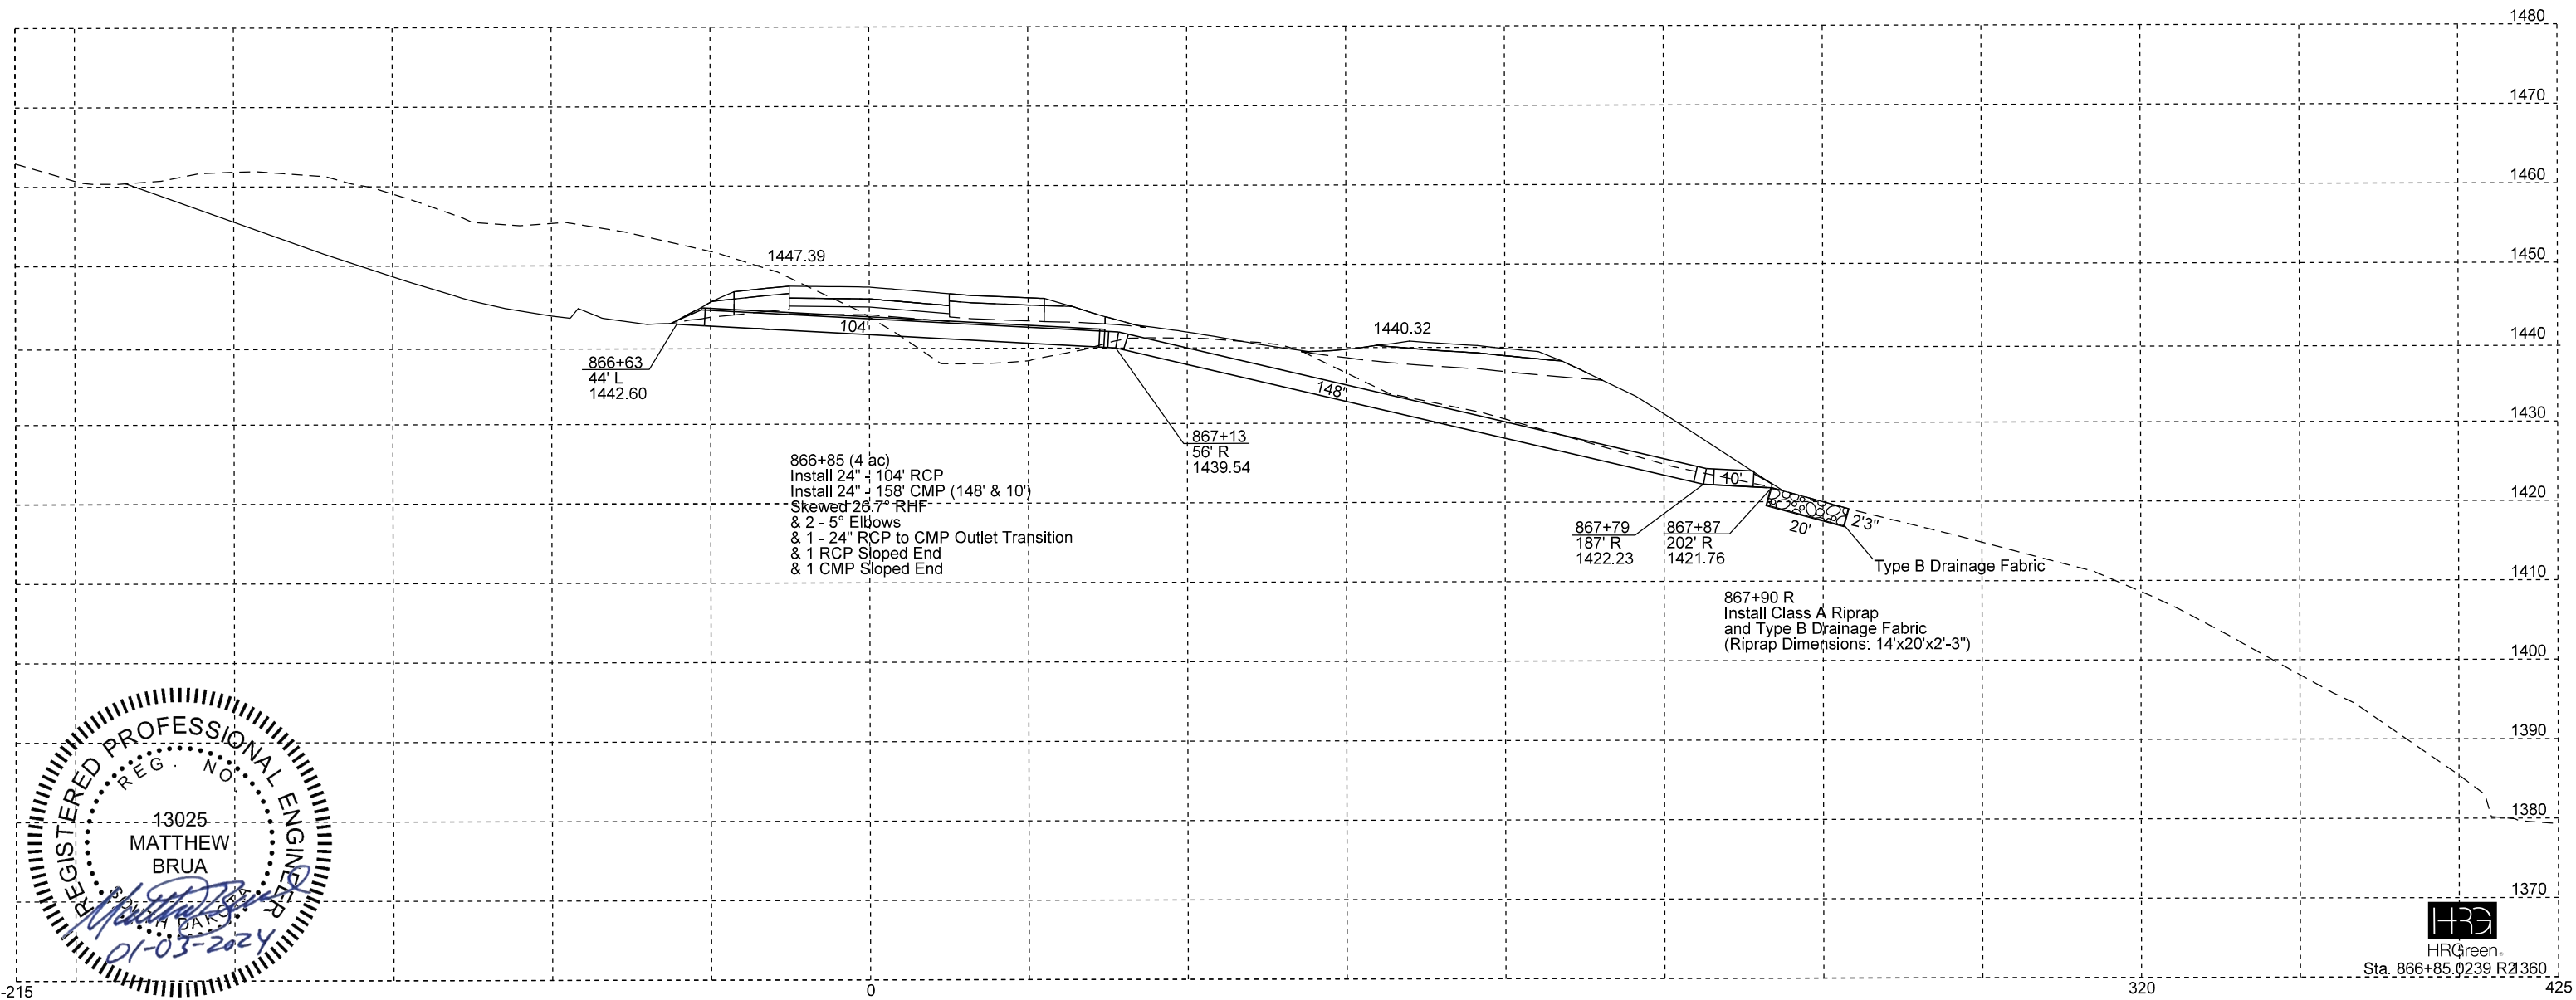

File - ...1190604\CAD\1x50X0_pipe.dgn

FOR BIDDING PURPOSES ONLY



STATE OF SOUTH DAKOTA	PROJECT	SHEET	TOTAL SHEETS
	P 0044(207)290	Z5	Z10

Plotting Date: 1/3/2024

Plot Scale - 1:40.1172

Plotted From - mbrua

File - ...\\190604\CAD\19s05X0_pipe.dgn

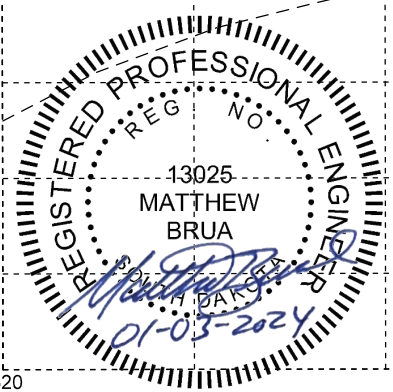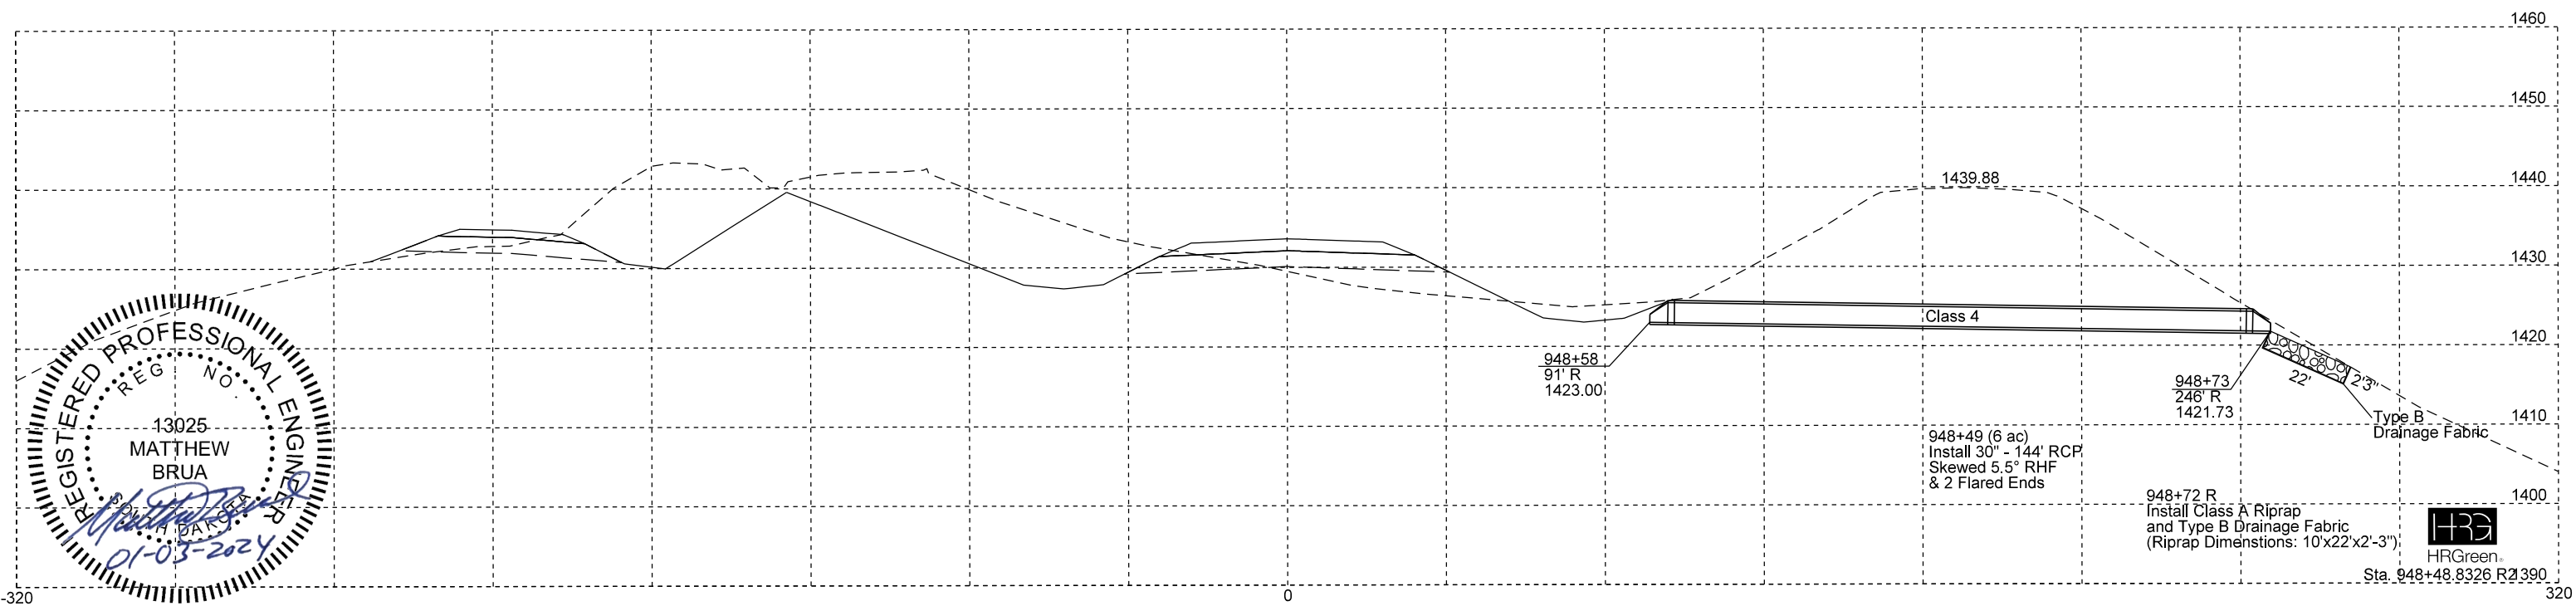



Sta. 948+48.8326 R21390

FOR BIDDING PURPOSES ONLY

STATE OF SOUTH DAKOTA	PROJECT	SHEET	TOTAL SHEETS
	P 0044(207)290	Z6	Z10

Plotting Date: 1/3/2024

Plot Scale - 1:40

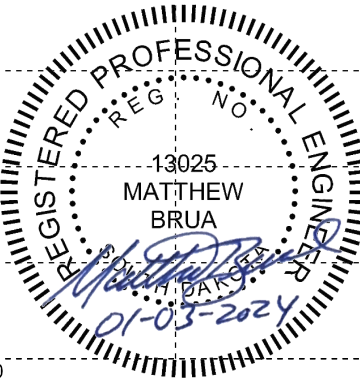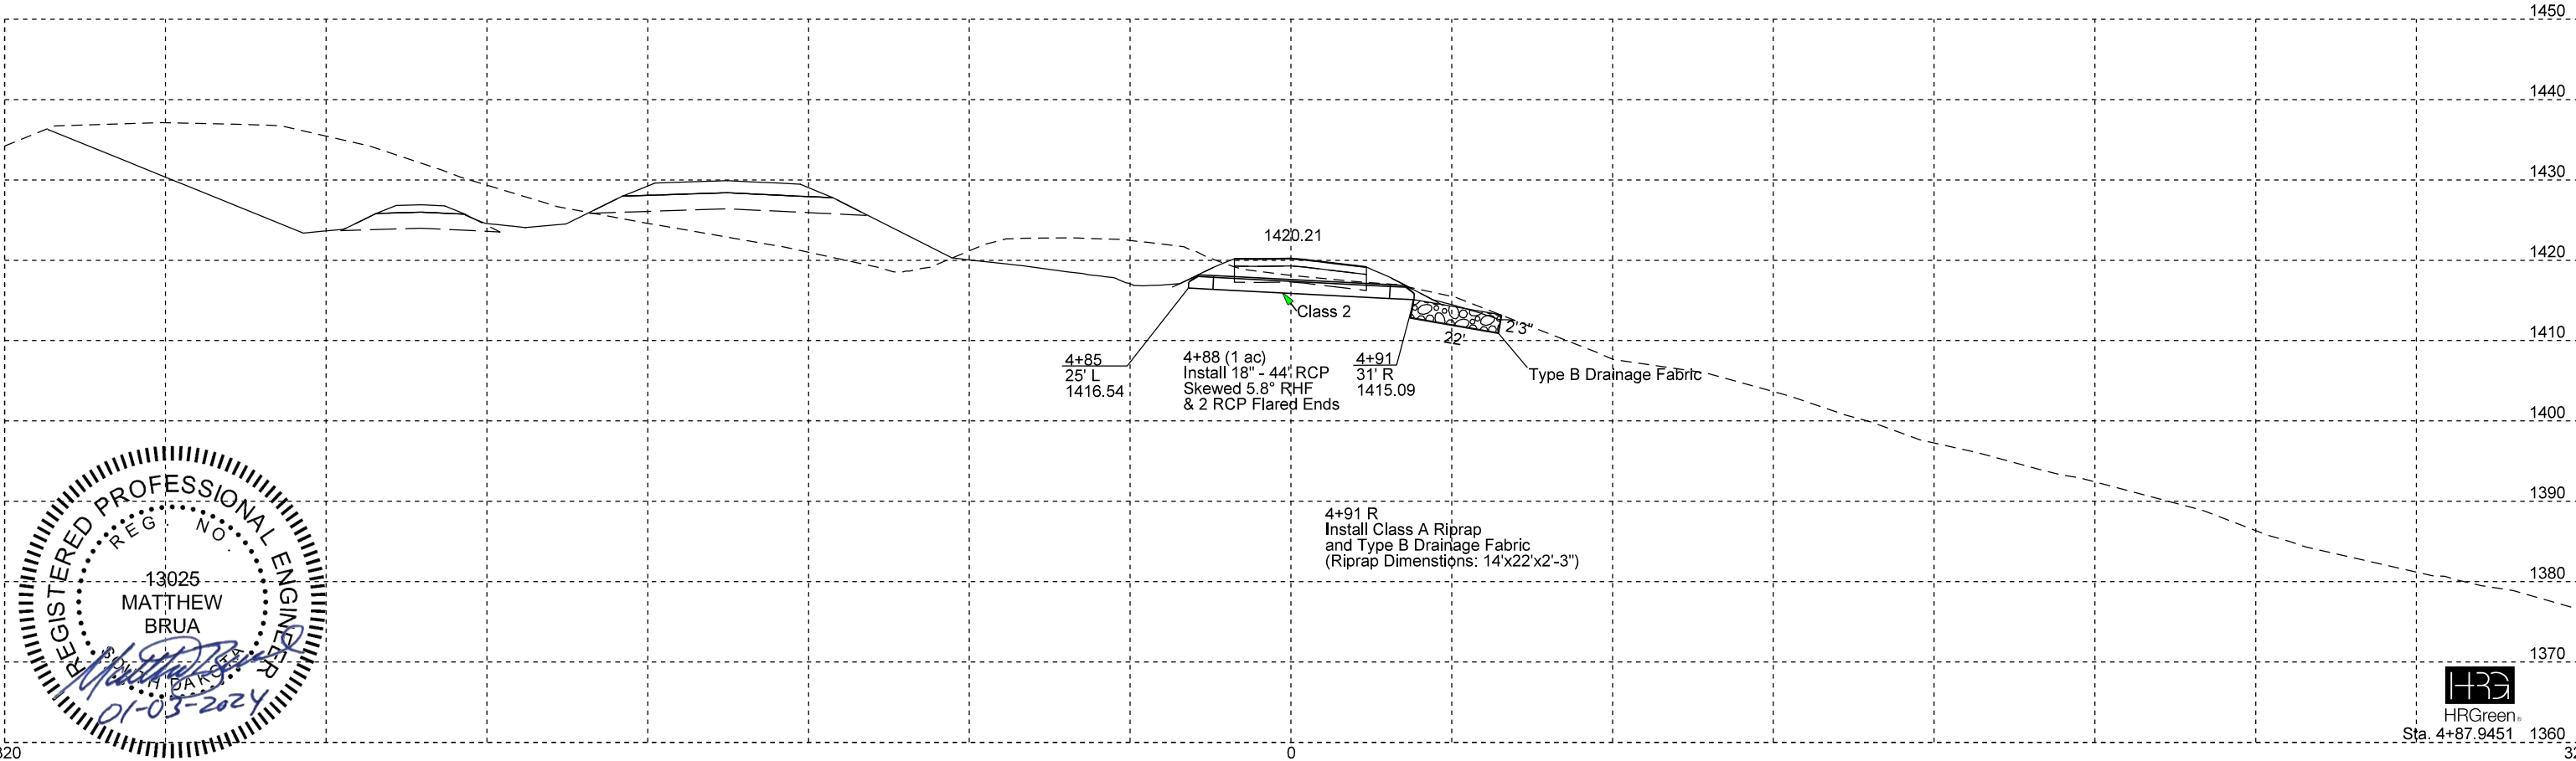

File - ...1180604\CAD\X05\X0_pipe.dgn


FOR BIDDING PURPOSES ONLY

STATE OF SOUTH DAKOTA	PROJECT	SHEET	TOTAL SHEETS
	P 0044(207)290	Z7	Z10

Plotting Date: 2/9/2024
Rev 02/09/2024 MJB

Plot Scale - 1:40

Plotted From - mbrua

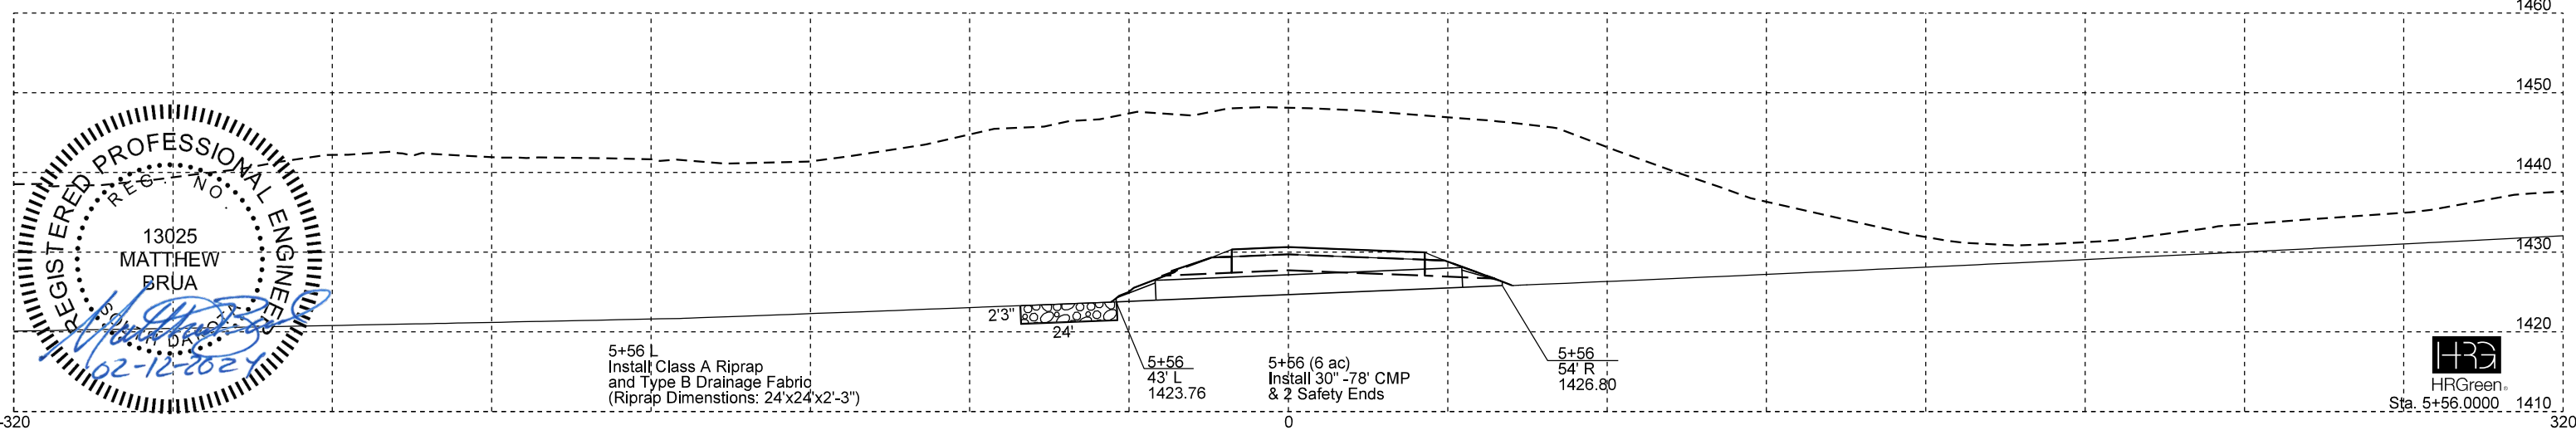

File - ...1180604\CAD\505X0_pipe.dgn

FOR BIDDING PURPOSES ONLY



STATE OF SOUTH DAKOTA	PROJECT	SHEET	TOTAL SHEETS
	P 0044(207)290	Z8	Z10

Plotting Date: 1/3/2024

Plot Scale - 1:40

Plotted From - mbrua

File - ...1180604\CAD\X05\X0_pipe.dgn

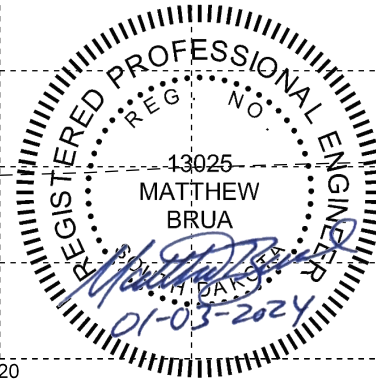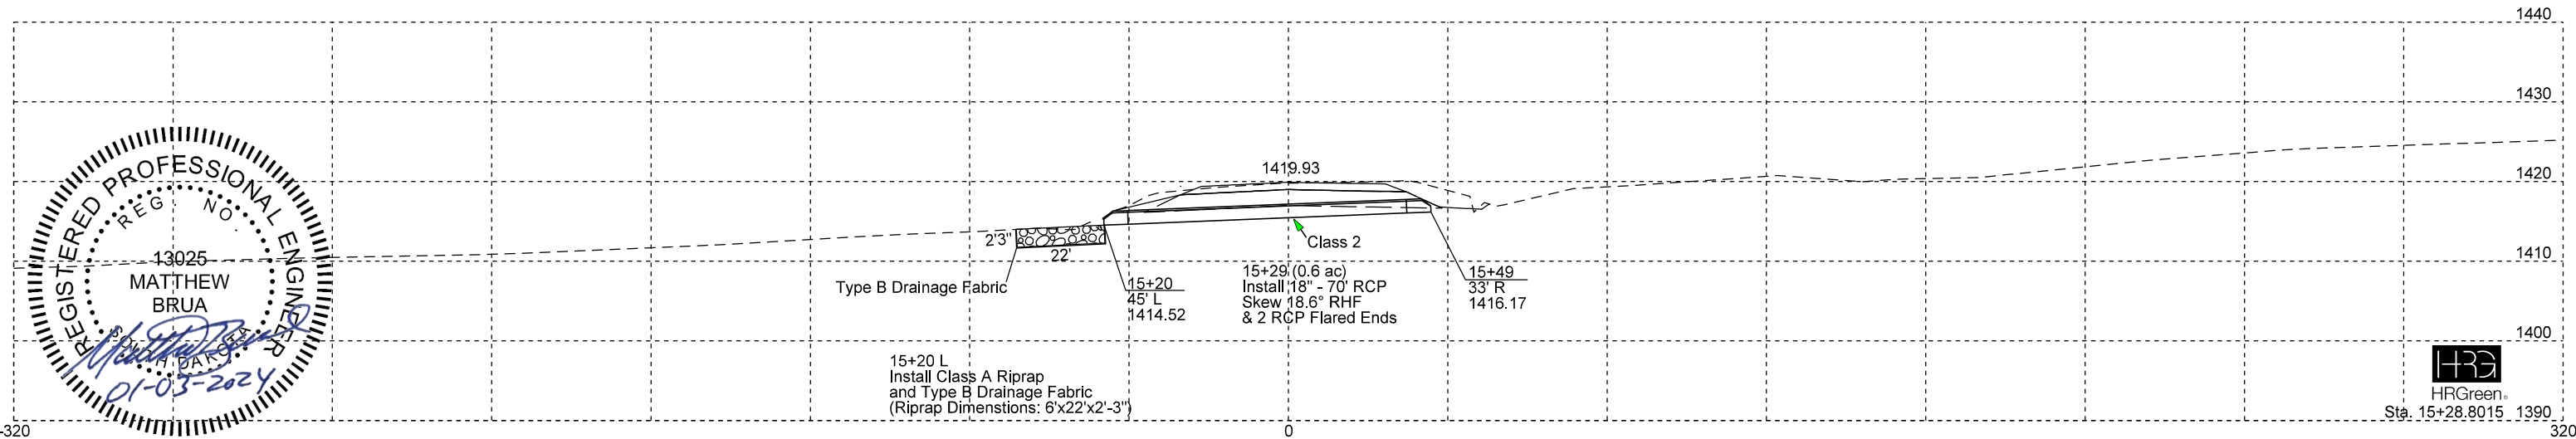

FOR BIDDING PURPOSES ONLY

STATE OF SOUTH DAKOTA

PROJECT
P 0044(207)290

SHEET
Z9



TOTAL SHEETS
Z10

Plotting Date: 1/3/2024

Plot Scale - 1:40

Plotted From - mbrua

File - ...1180604\CAD\X05\X0_pipe.dgn

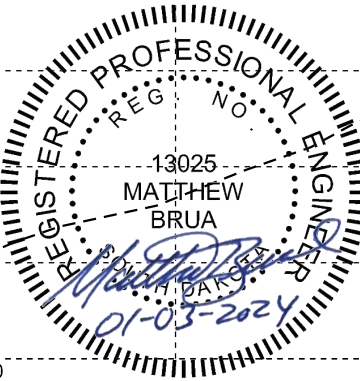
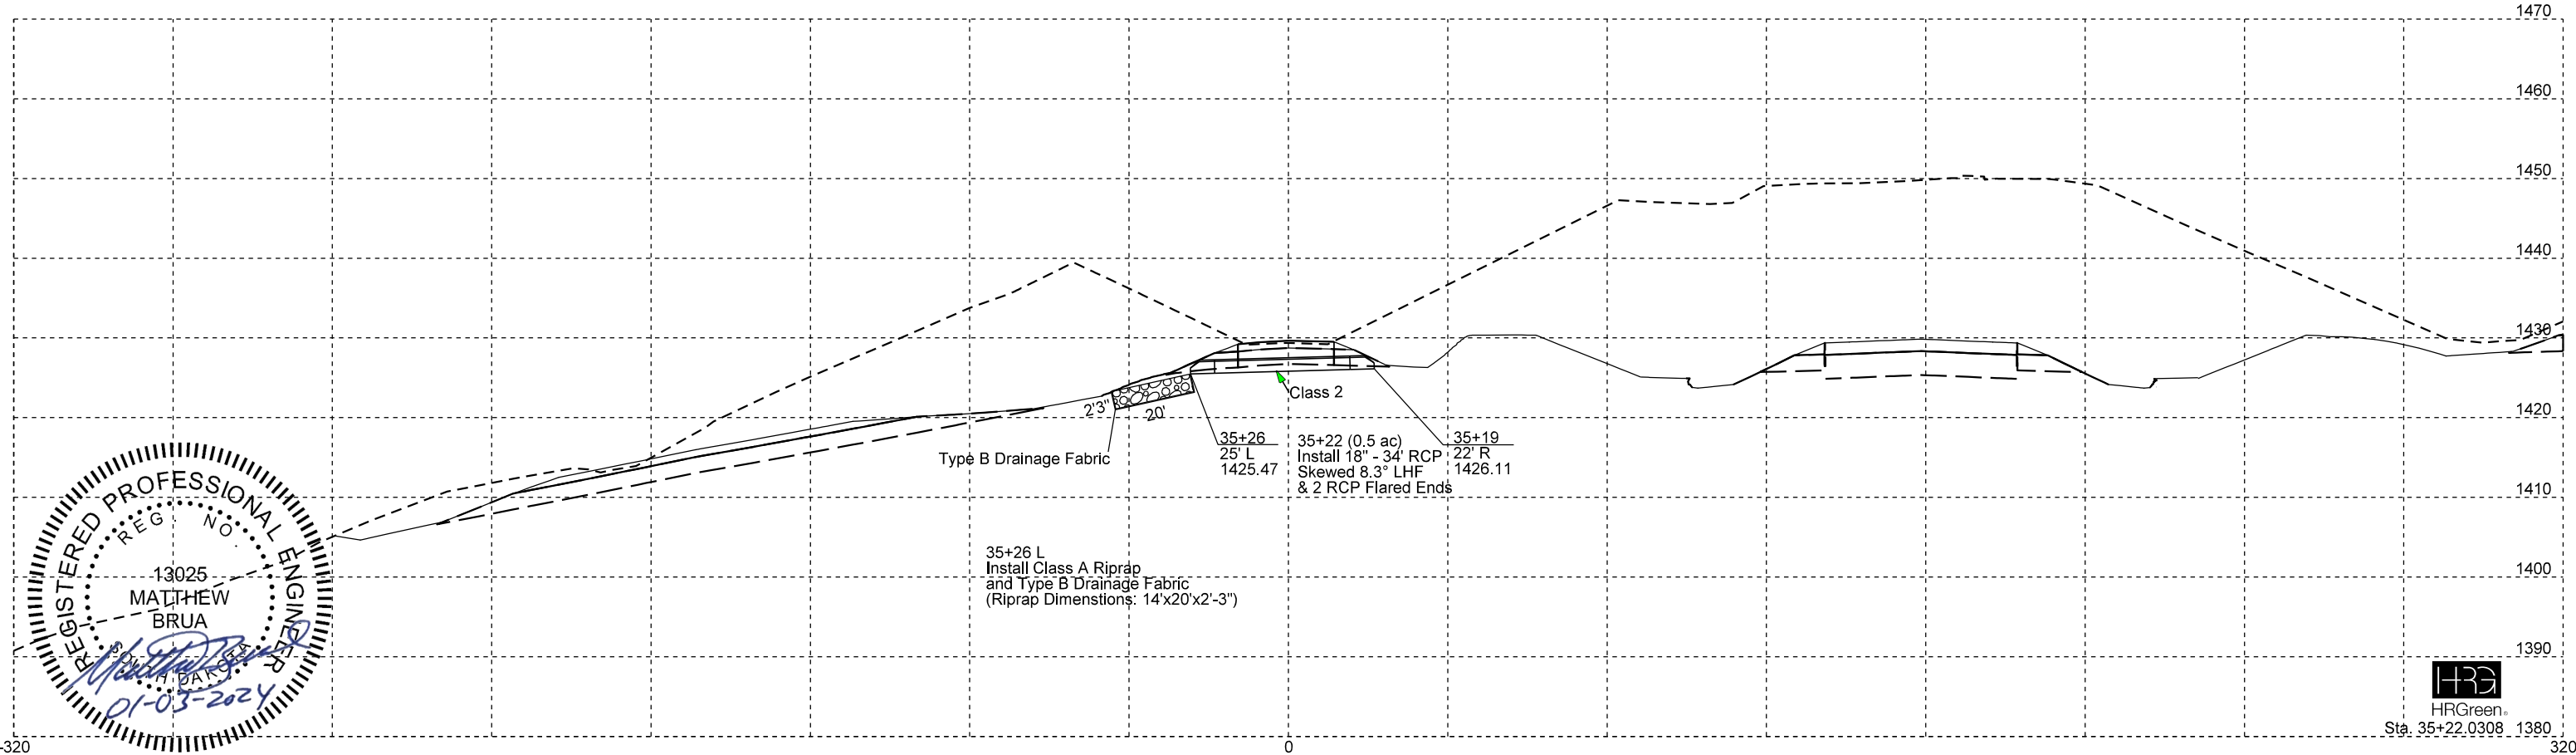


FOR BIDDING PURPOSES ONLY

STATE OF SOUTH DAKOTA	PROJECT	SHEET	TOTAL SHEETS
	P 0044(207)290	Z10	Z10

Plotting Date: 1/3/2024

Plot Scale - 1:40
Plotted From - mbrua

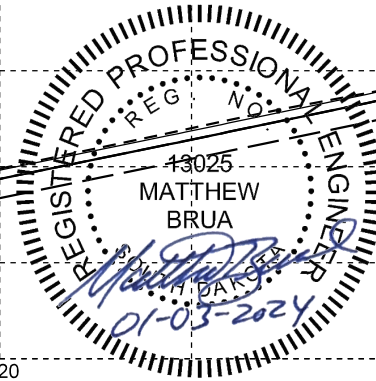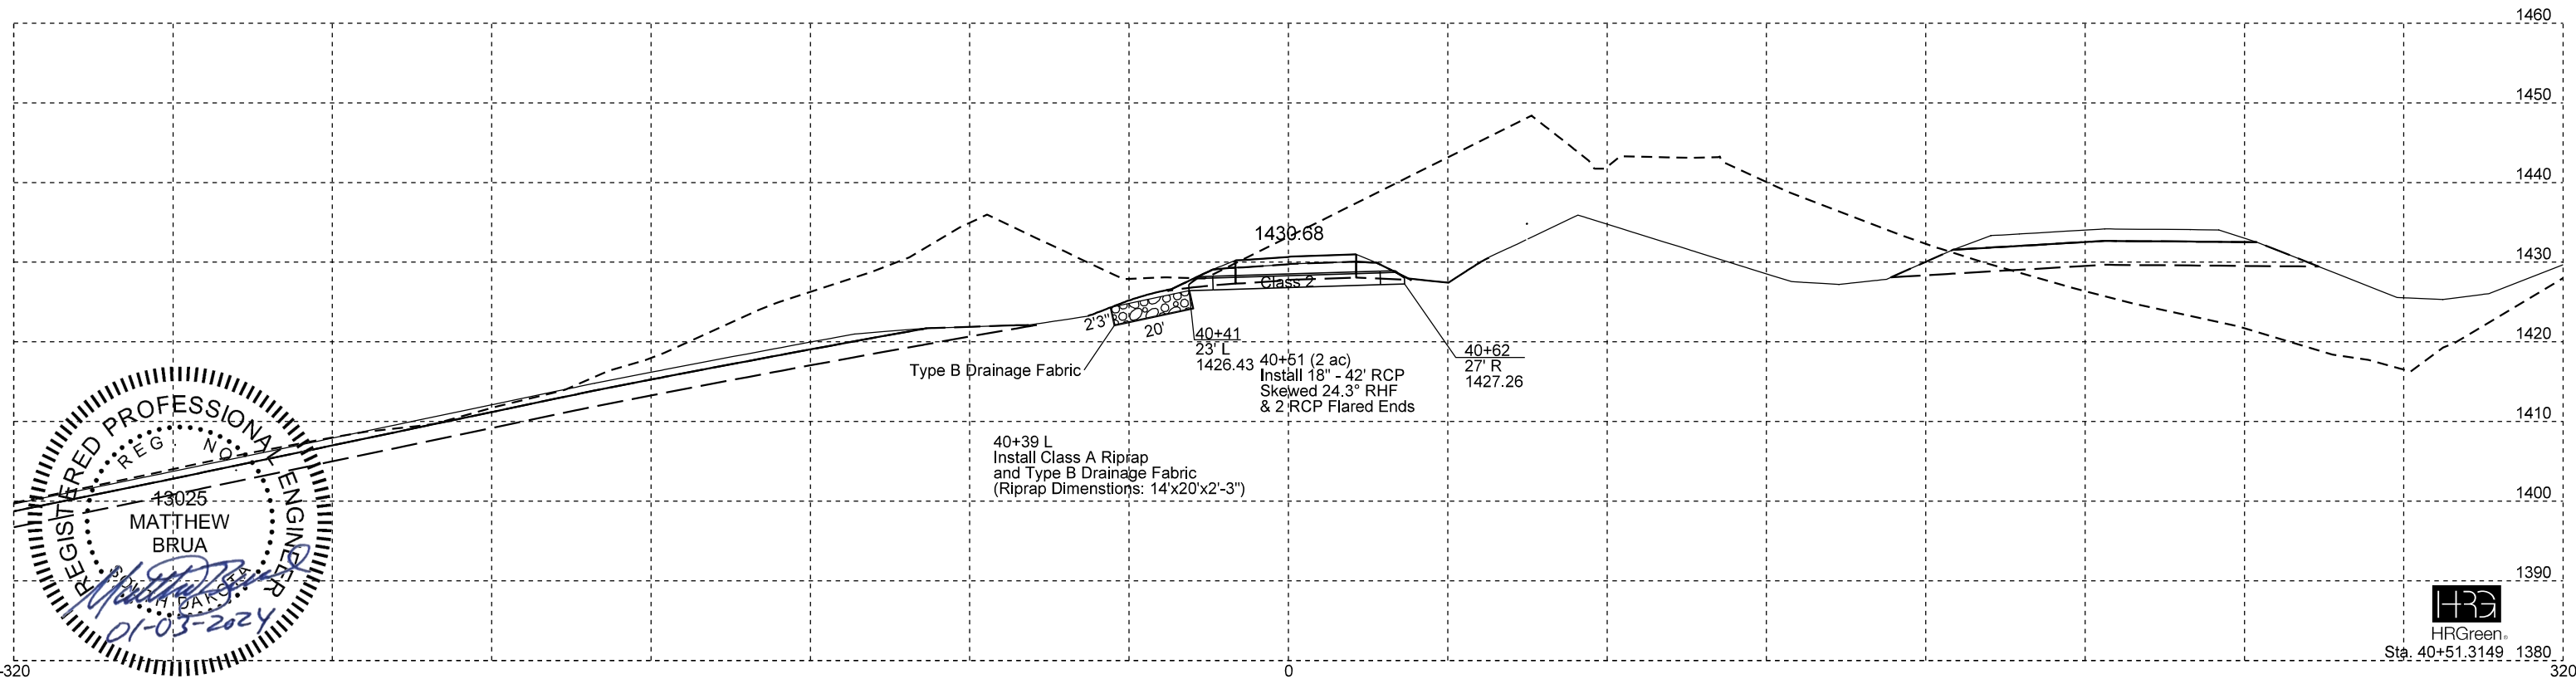

File - ...1180604\CAD\505X0_pipe.dgn