

SECTION Z: PIPE SECTIONS

STATE OF SOUTH DAKOTA	PROJECT	SHEET	TOTAL SHEETS
	NH-CR 0034(193)402	Z1	Z4

Plotting Date: 07/22/2024


INDEX OF SHEETS

- Z1 General Layout with Index
- Z2 Mainline Pipe Sections
- Z3-Z4 Approach Pipe Sections


Plot Scale - 1:200







Plotted From - TRSF12144

File - U:\traj\mod\0608\TitleZ.dgn

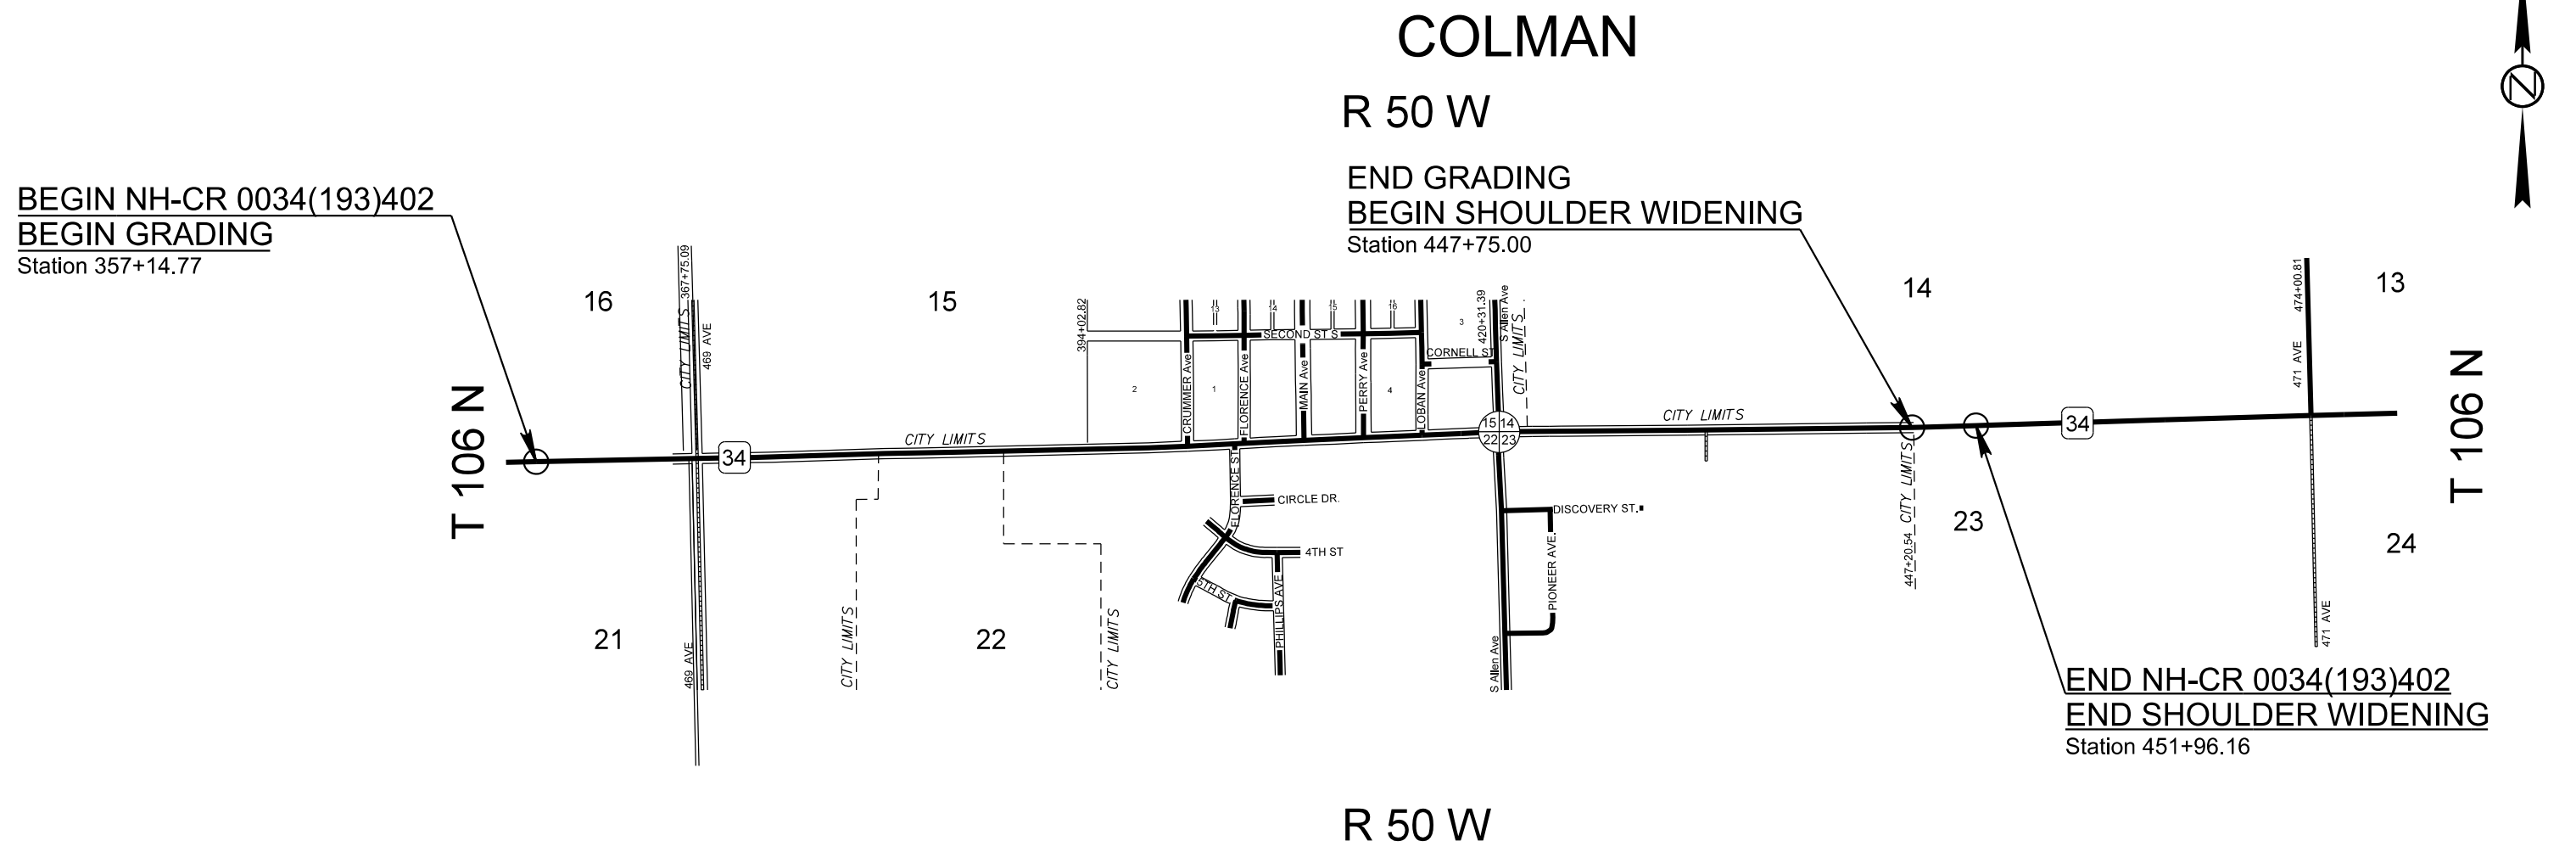




STATE OF SOUTH DAKOTA	PROJECT	SHEET	TOTAL SHEETS
	NH-CR 0034(193)402	Z2	Z4

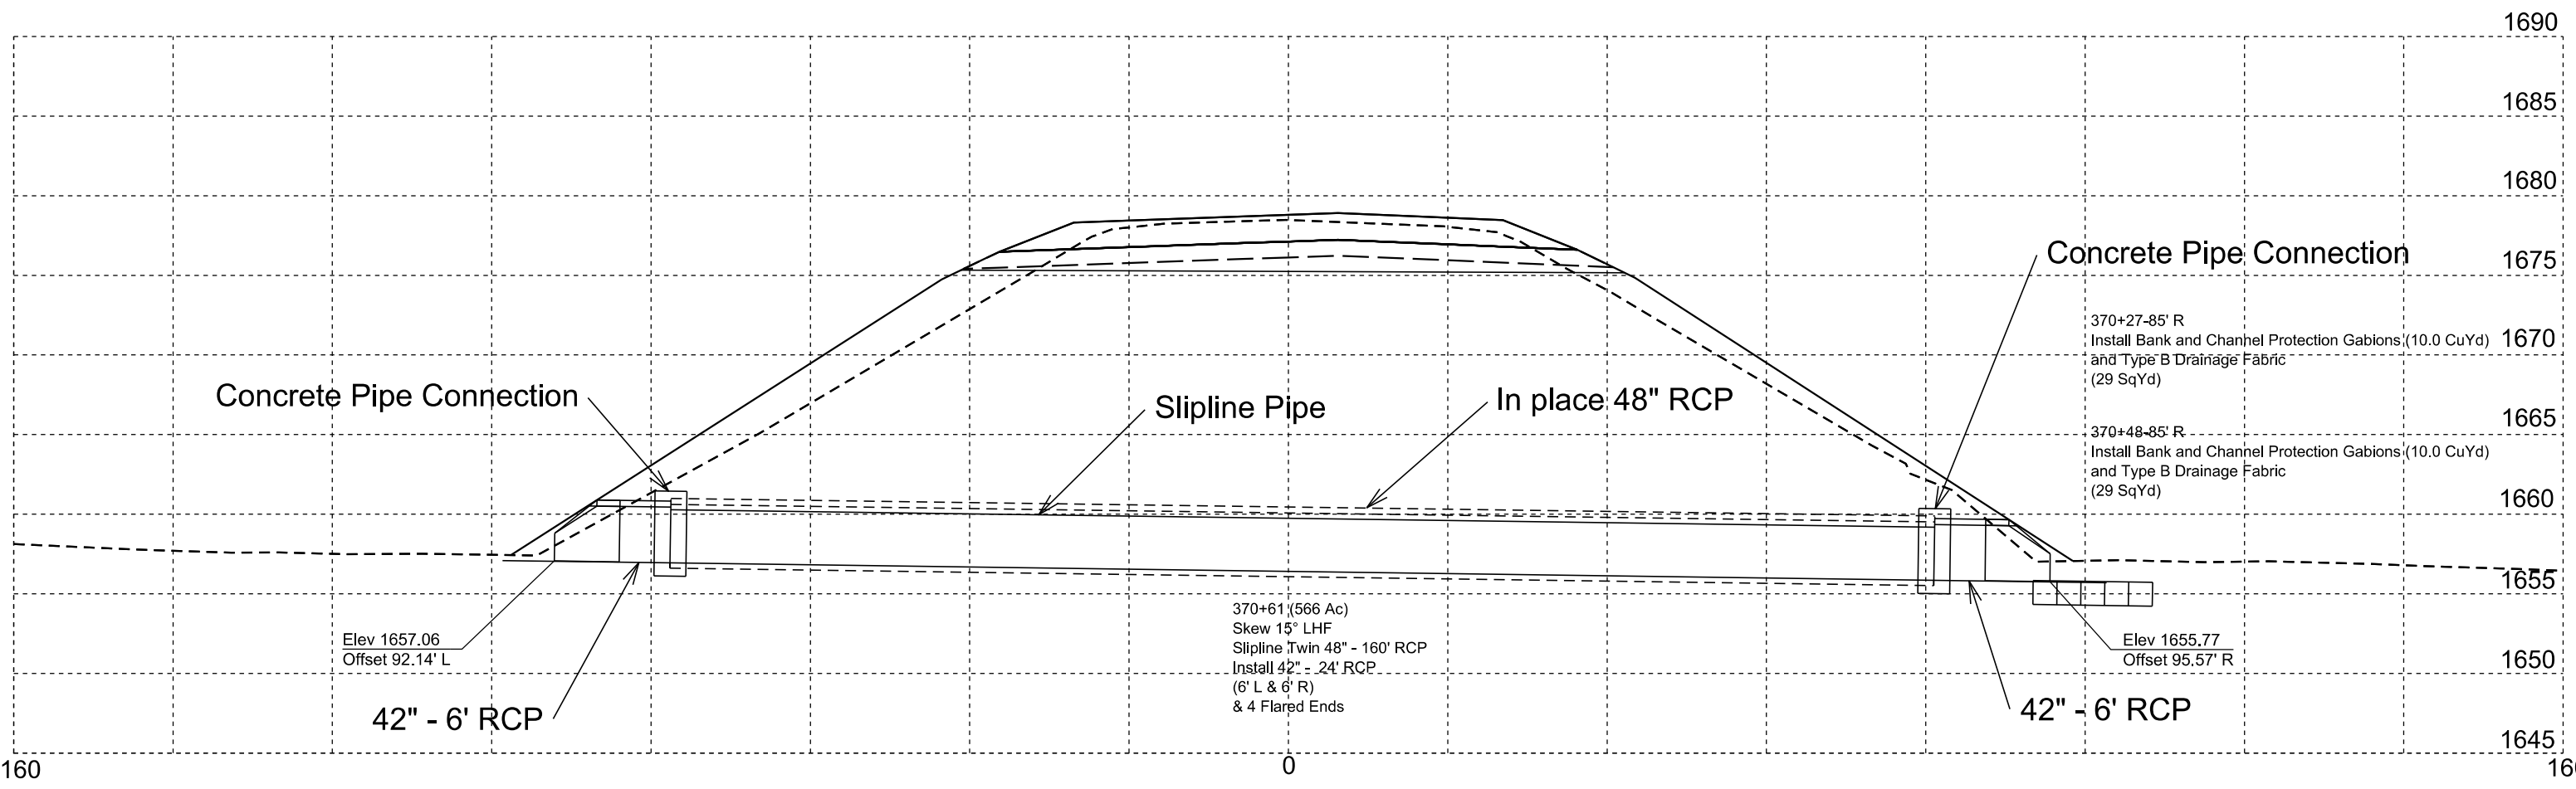

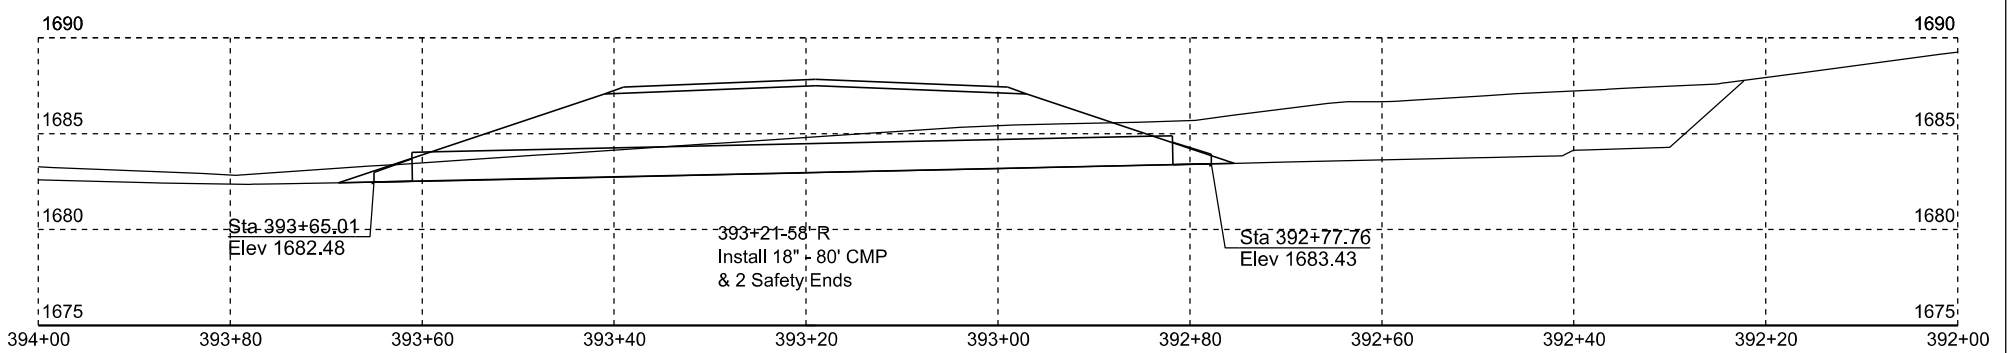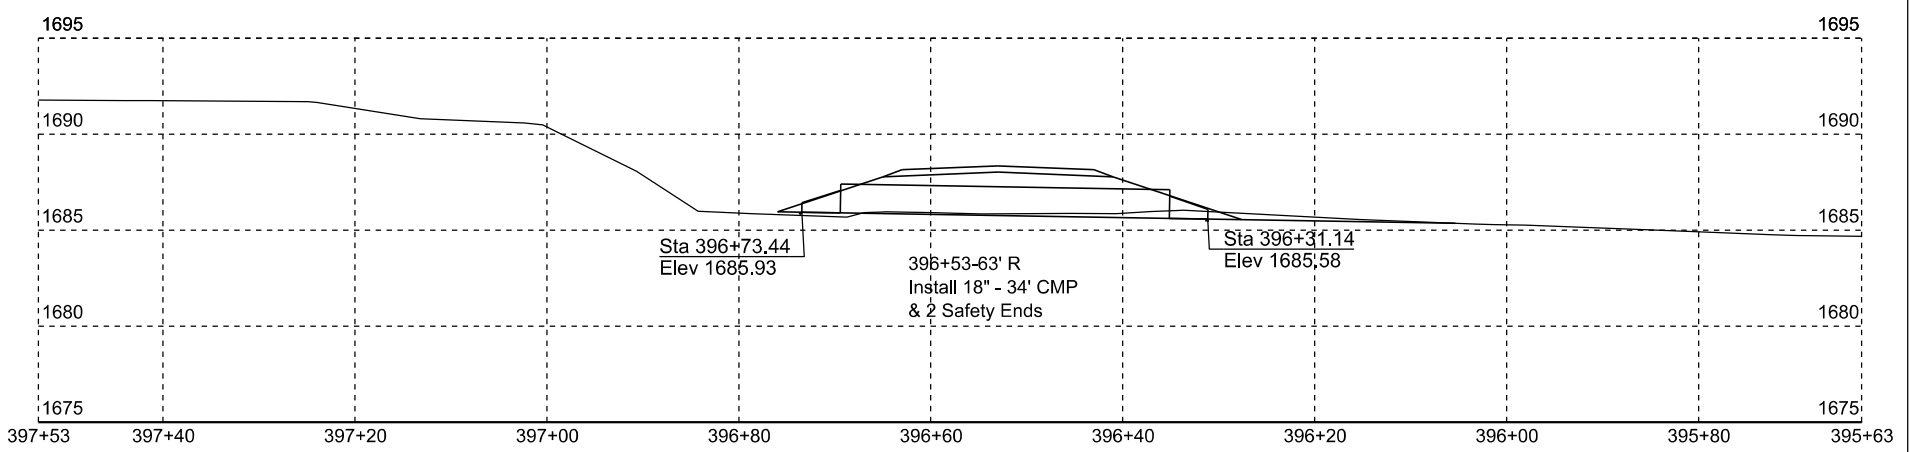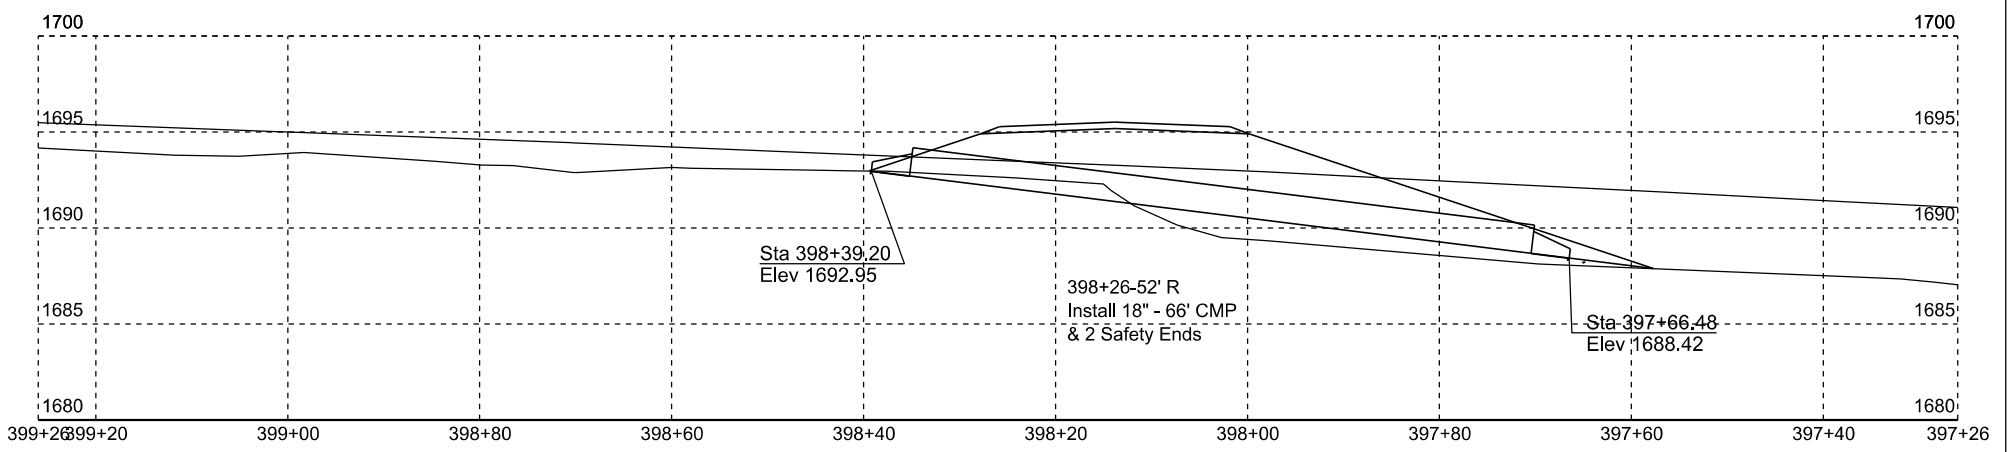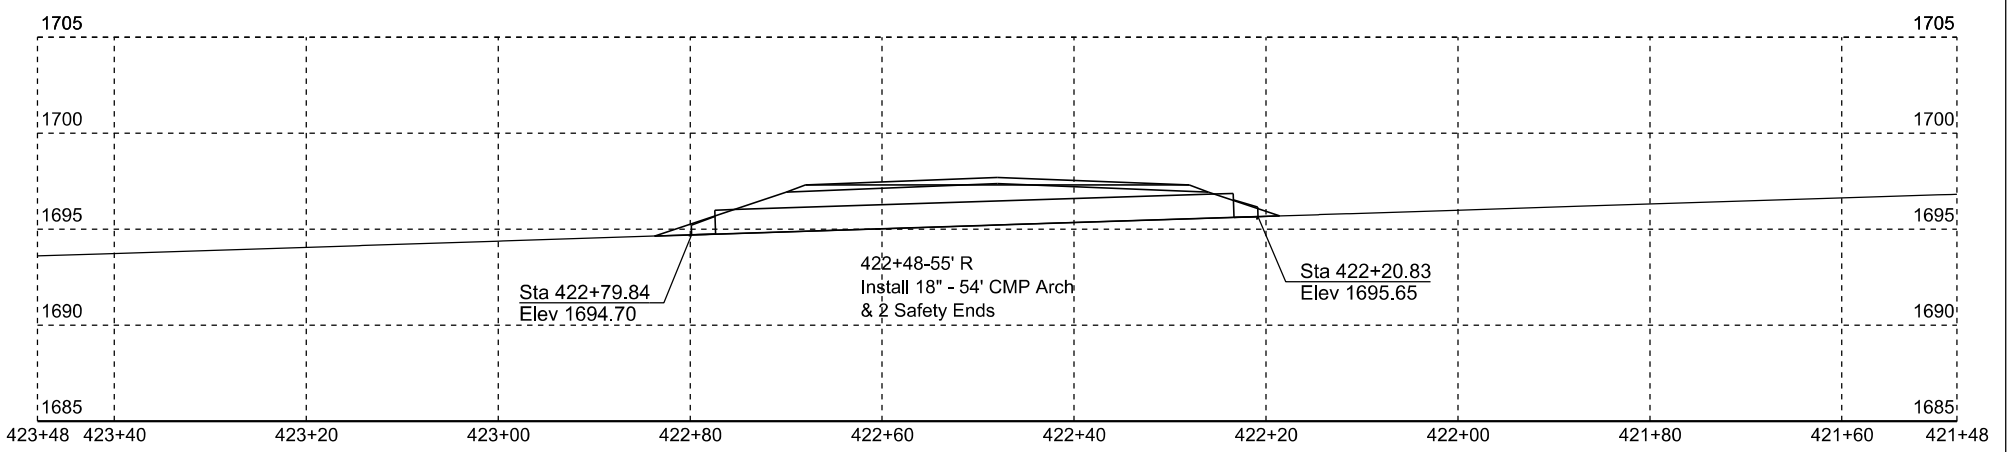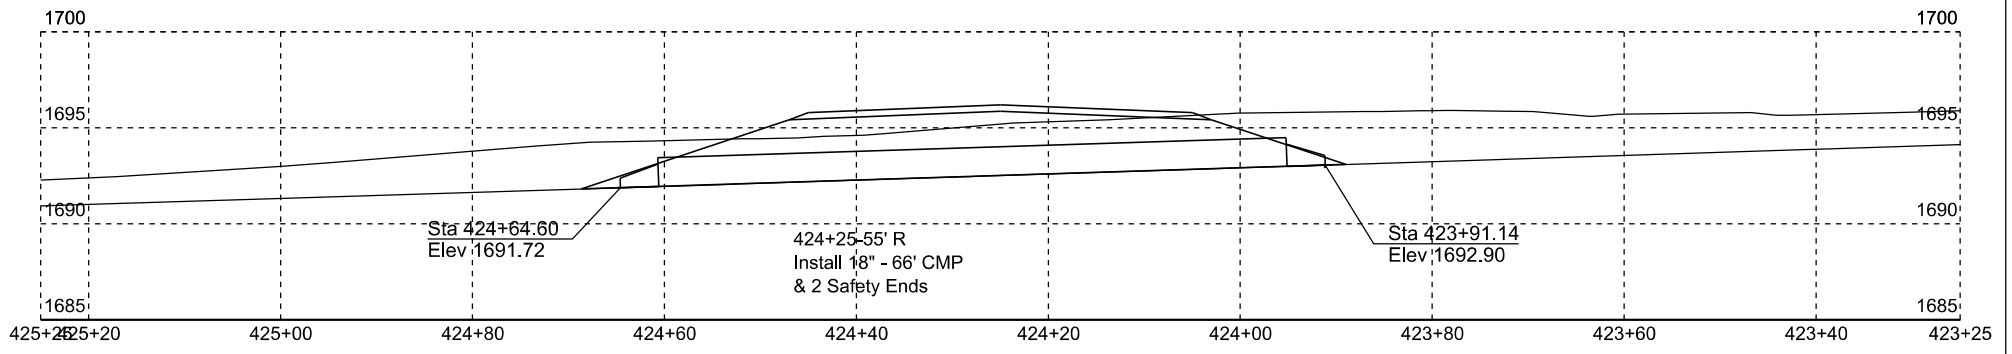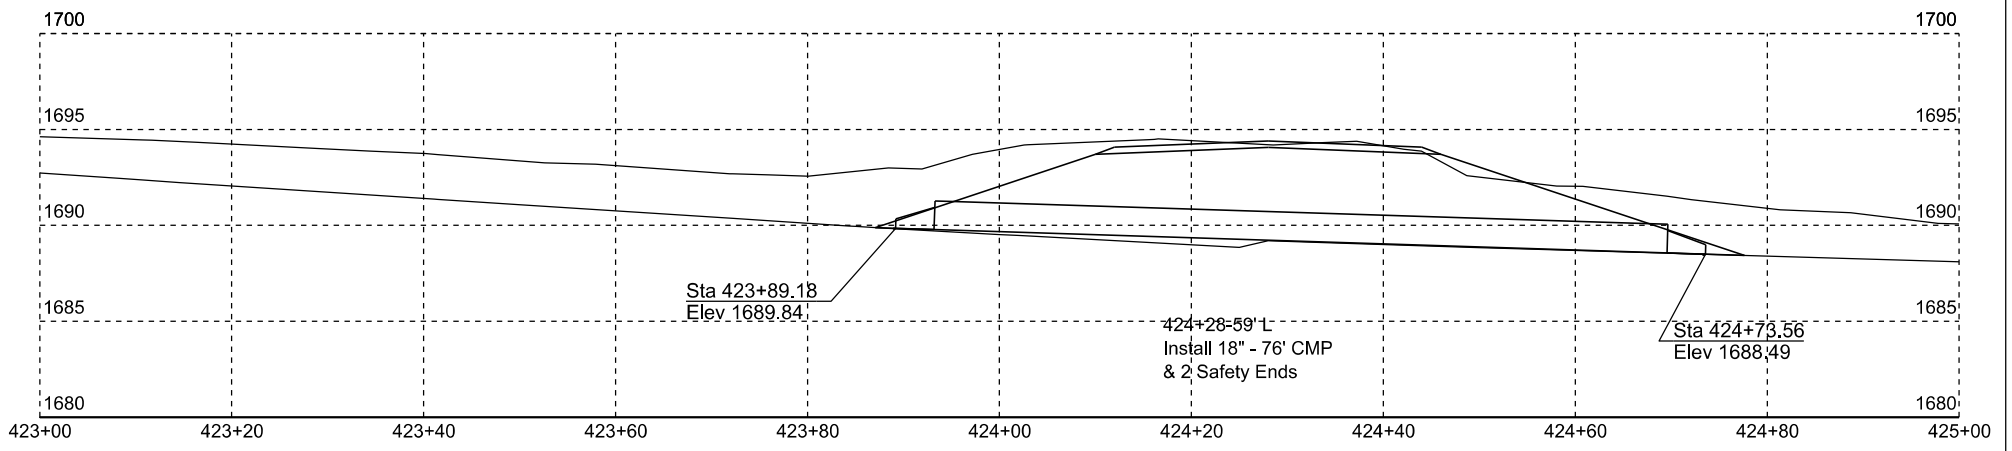

Plotting Date: 07/22/2024

STATE OF SOUTH DAKOTA	PROJECT	SHEET NO.	TOTAL SHEETS
	NH-CR 0034(193)402	Z3	Z4

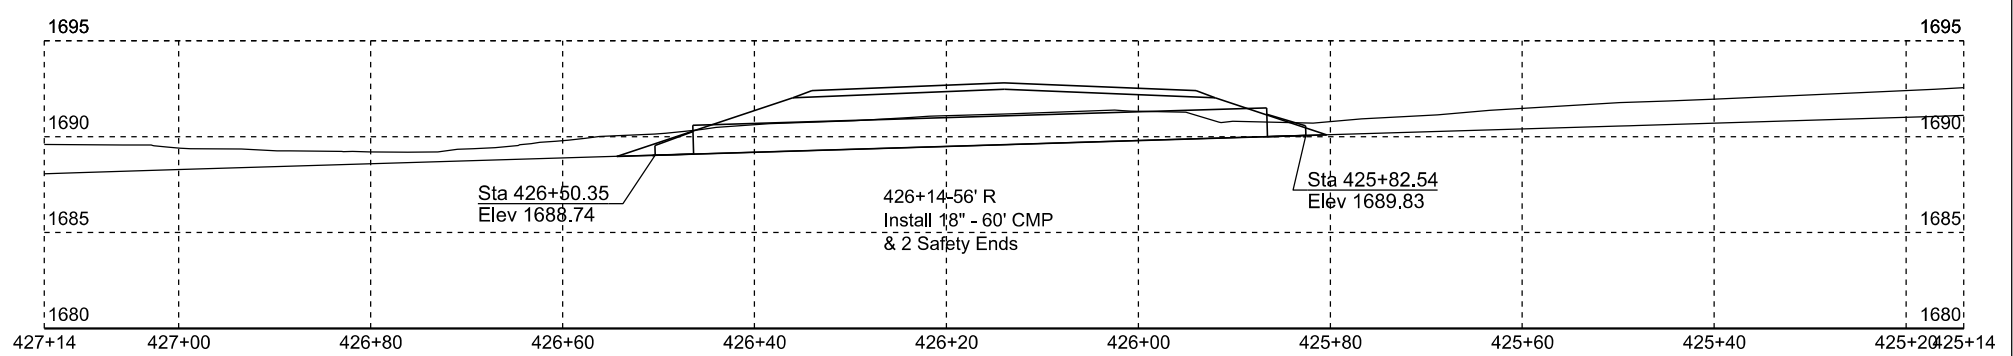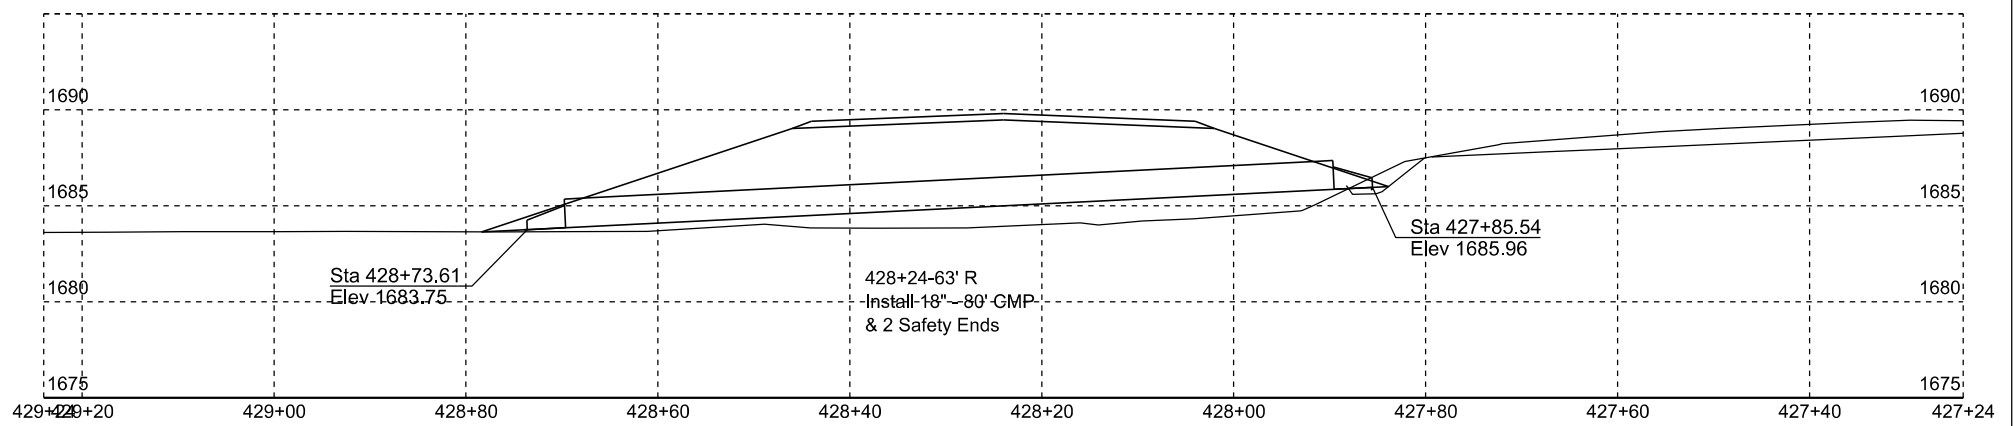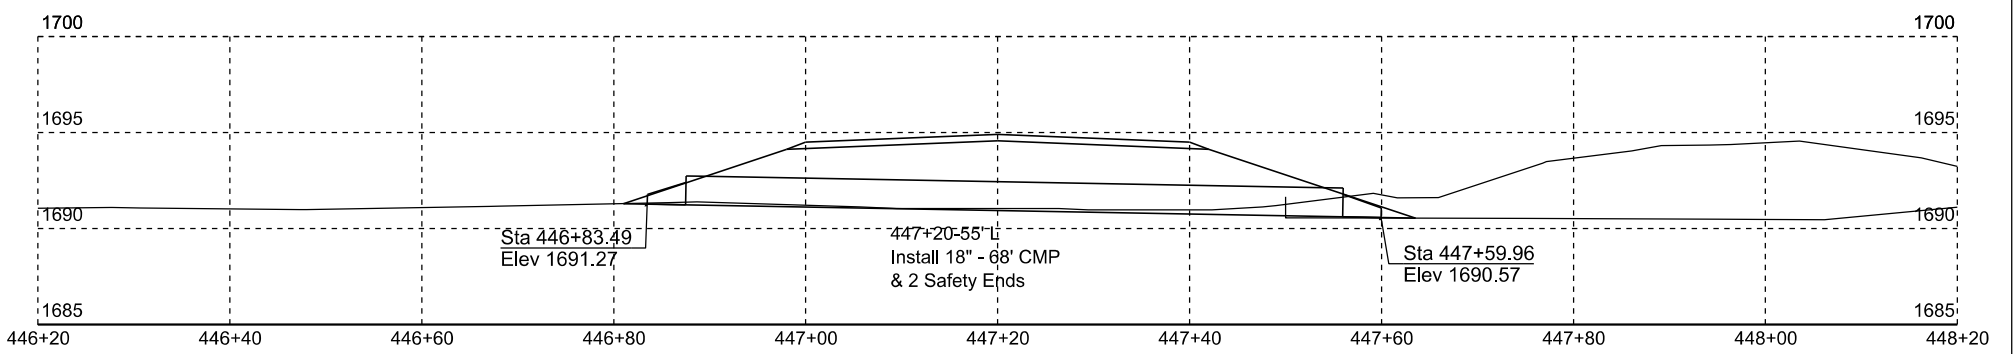

Plotting Date: 07/22/2024

STATE OF SOUTH DAKOTA	PROJECT	SHEET NO.	TOTAL SHEETS
	NH-CR 0034(193)402	Z4	Z4