


SECTION X: CROSS SECTIONS

STATE OF SOUTH DAKOTA	PROJECT	SHEET	TOTAL SHEETS
	P 0127(09)214	X1	X11


Plotting Date: 02/27/2025

INDEX OF SHEETS


X1 General Layout with Index
X2-X11 Cross Sections

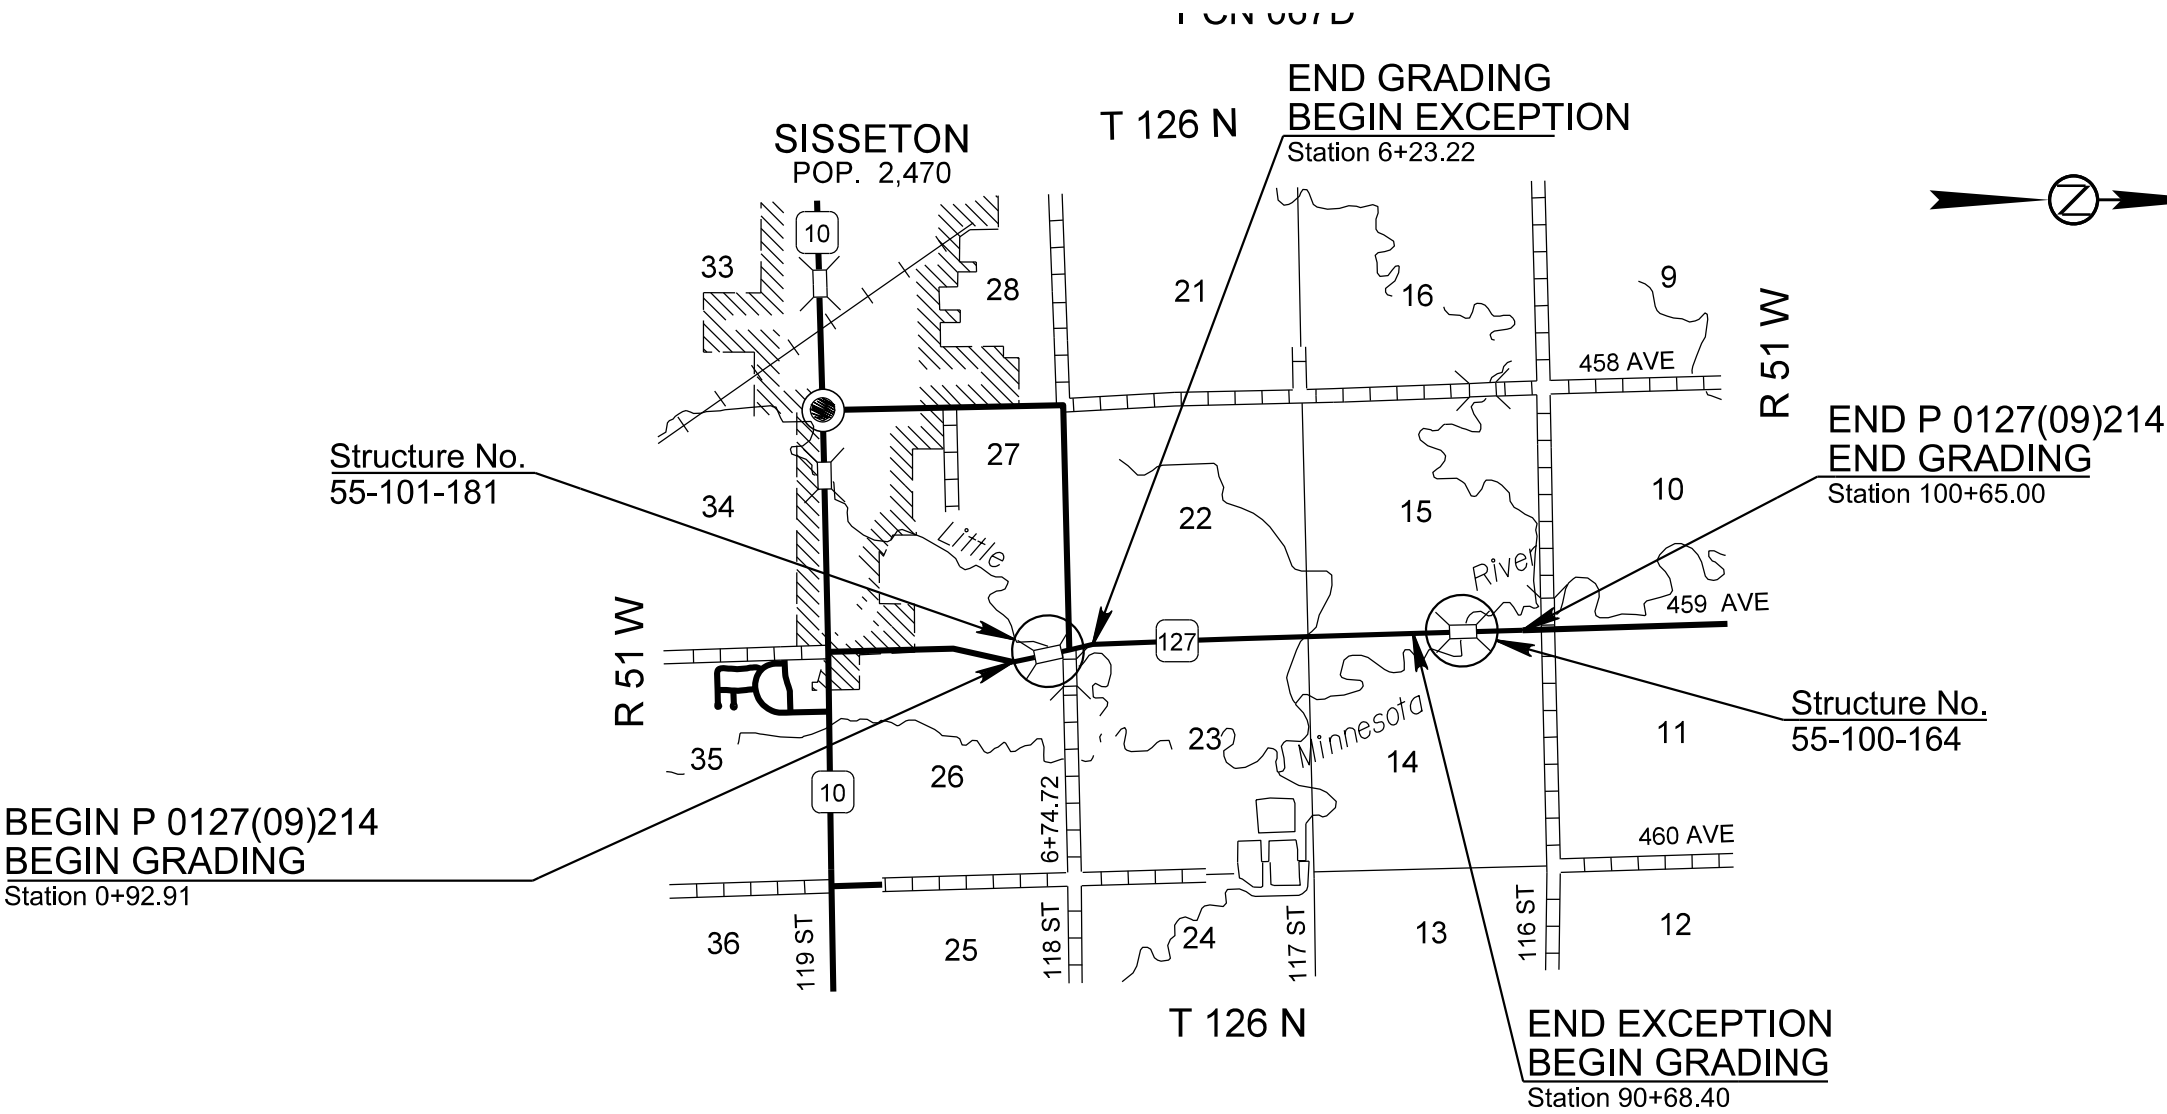



STATE OF SOUTH DAKOTA	PROJECT	SHEET	TOTAL SHEETS
	P 0127(09)214	X2	X11

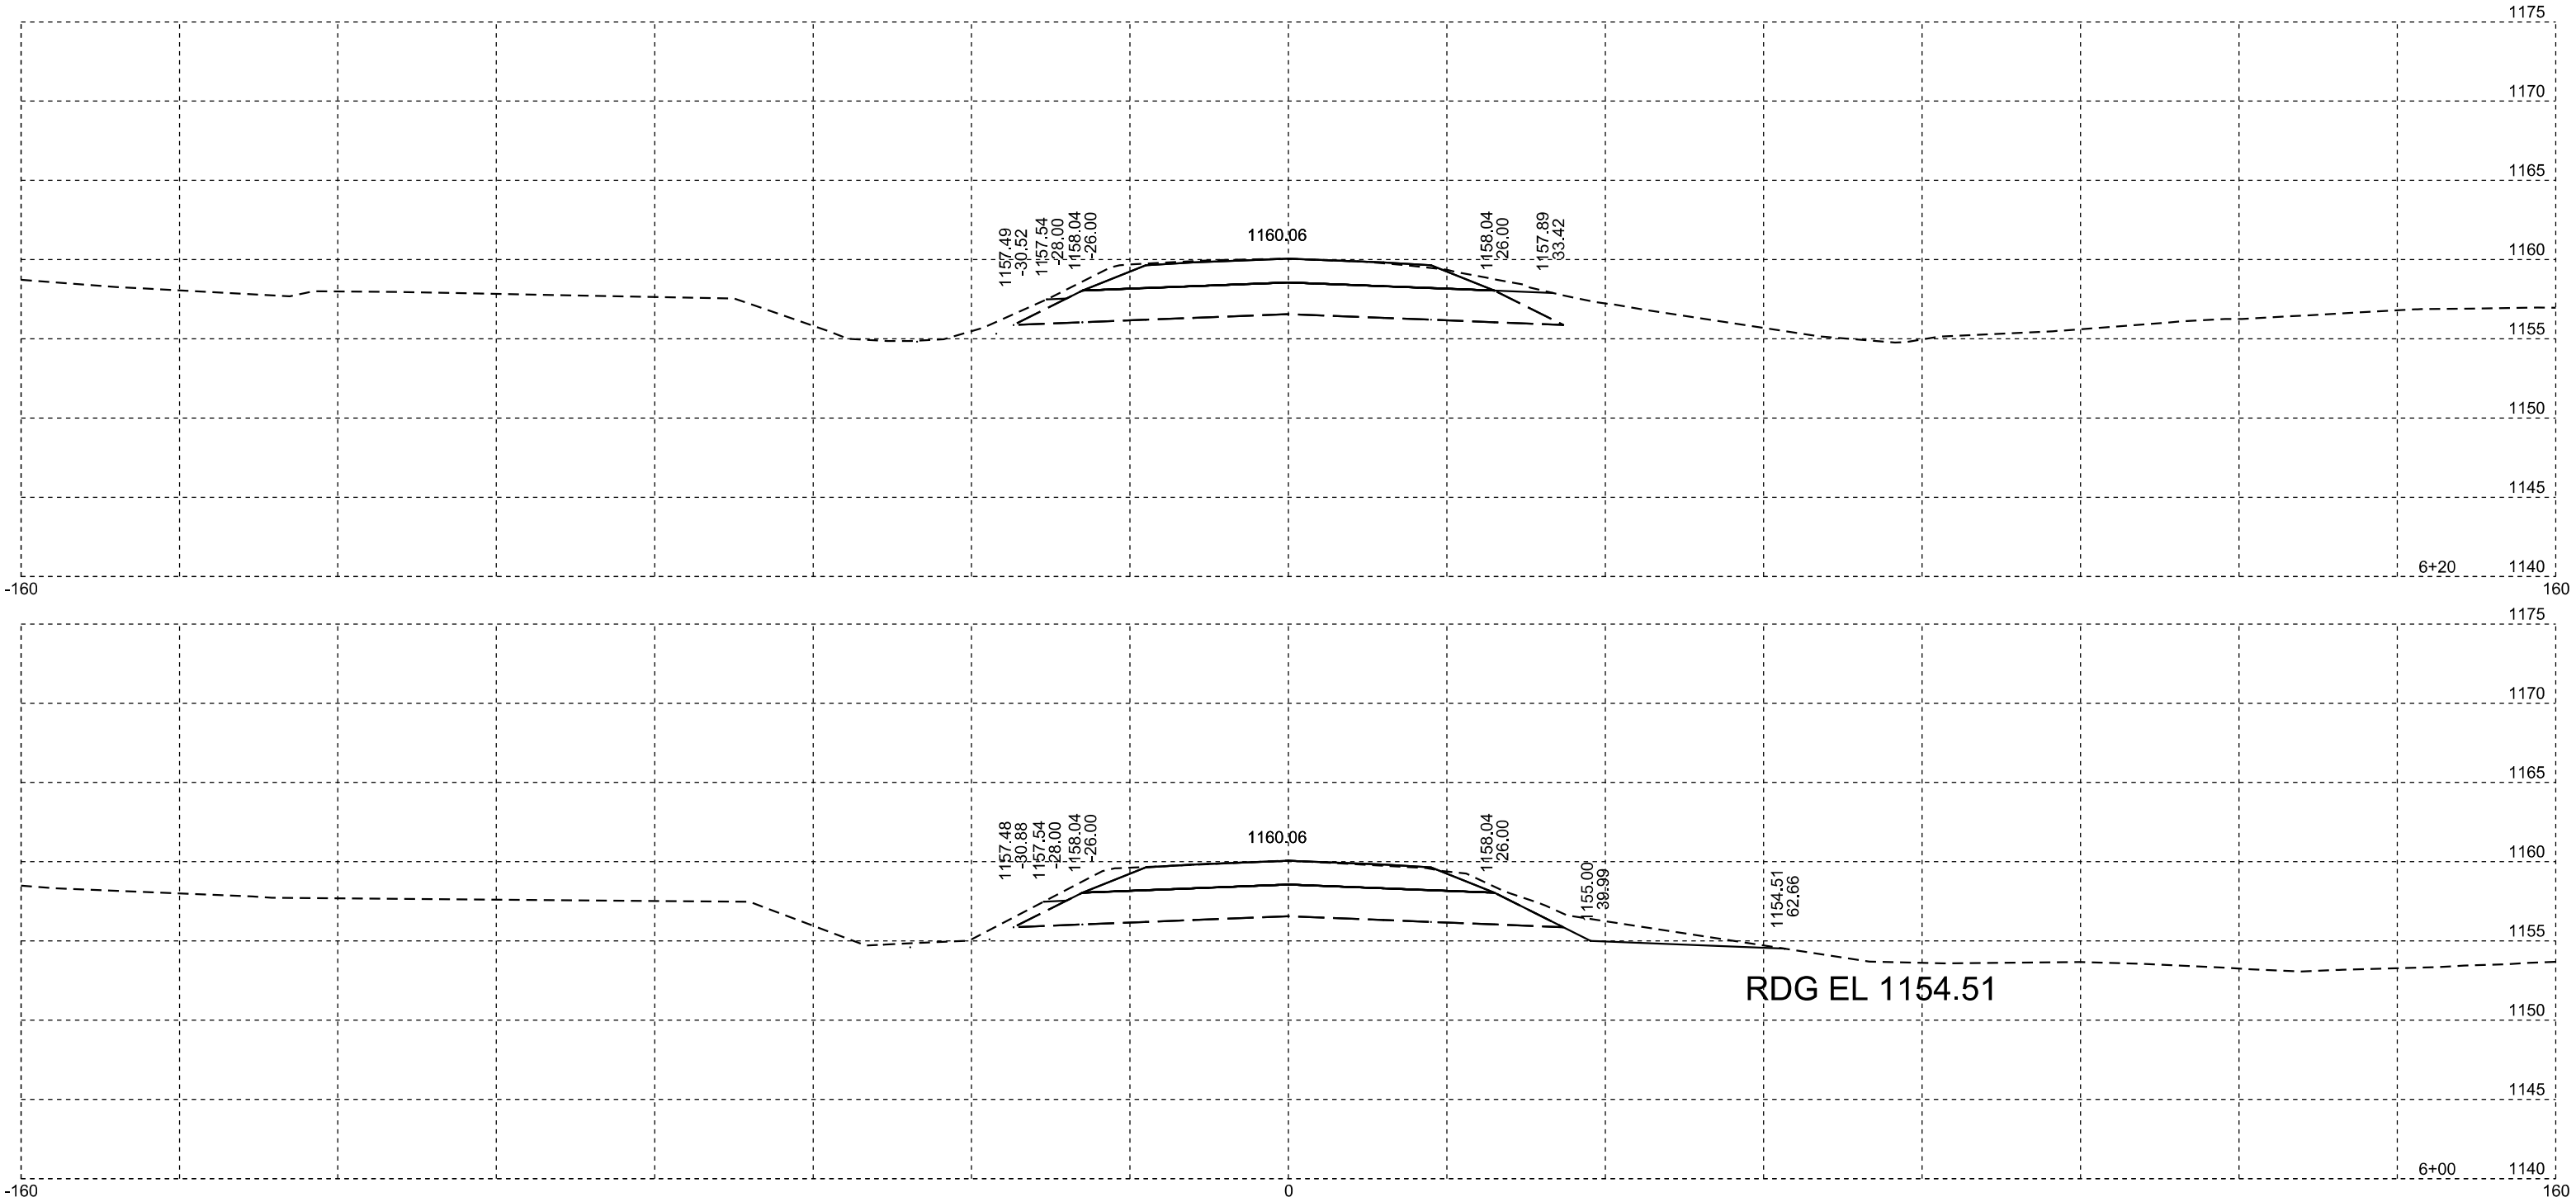



STATE OF SOUTH DAKOTA	PROJECT	SHEET	TOTAL SHEETS
	P 0127(09)214	X3	X11

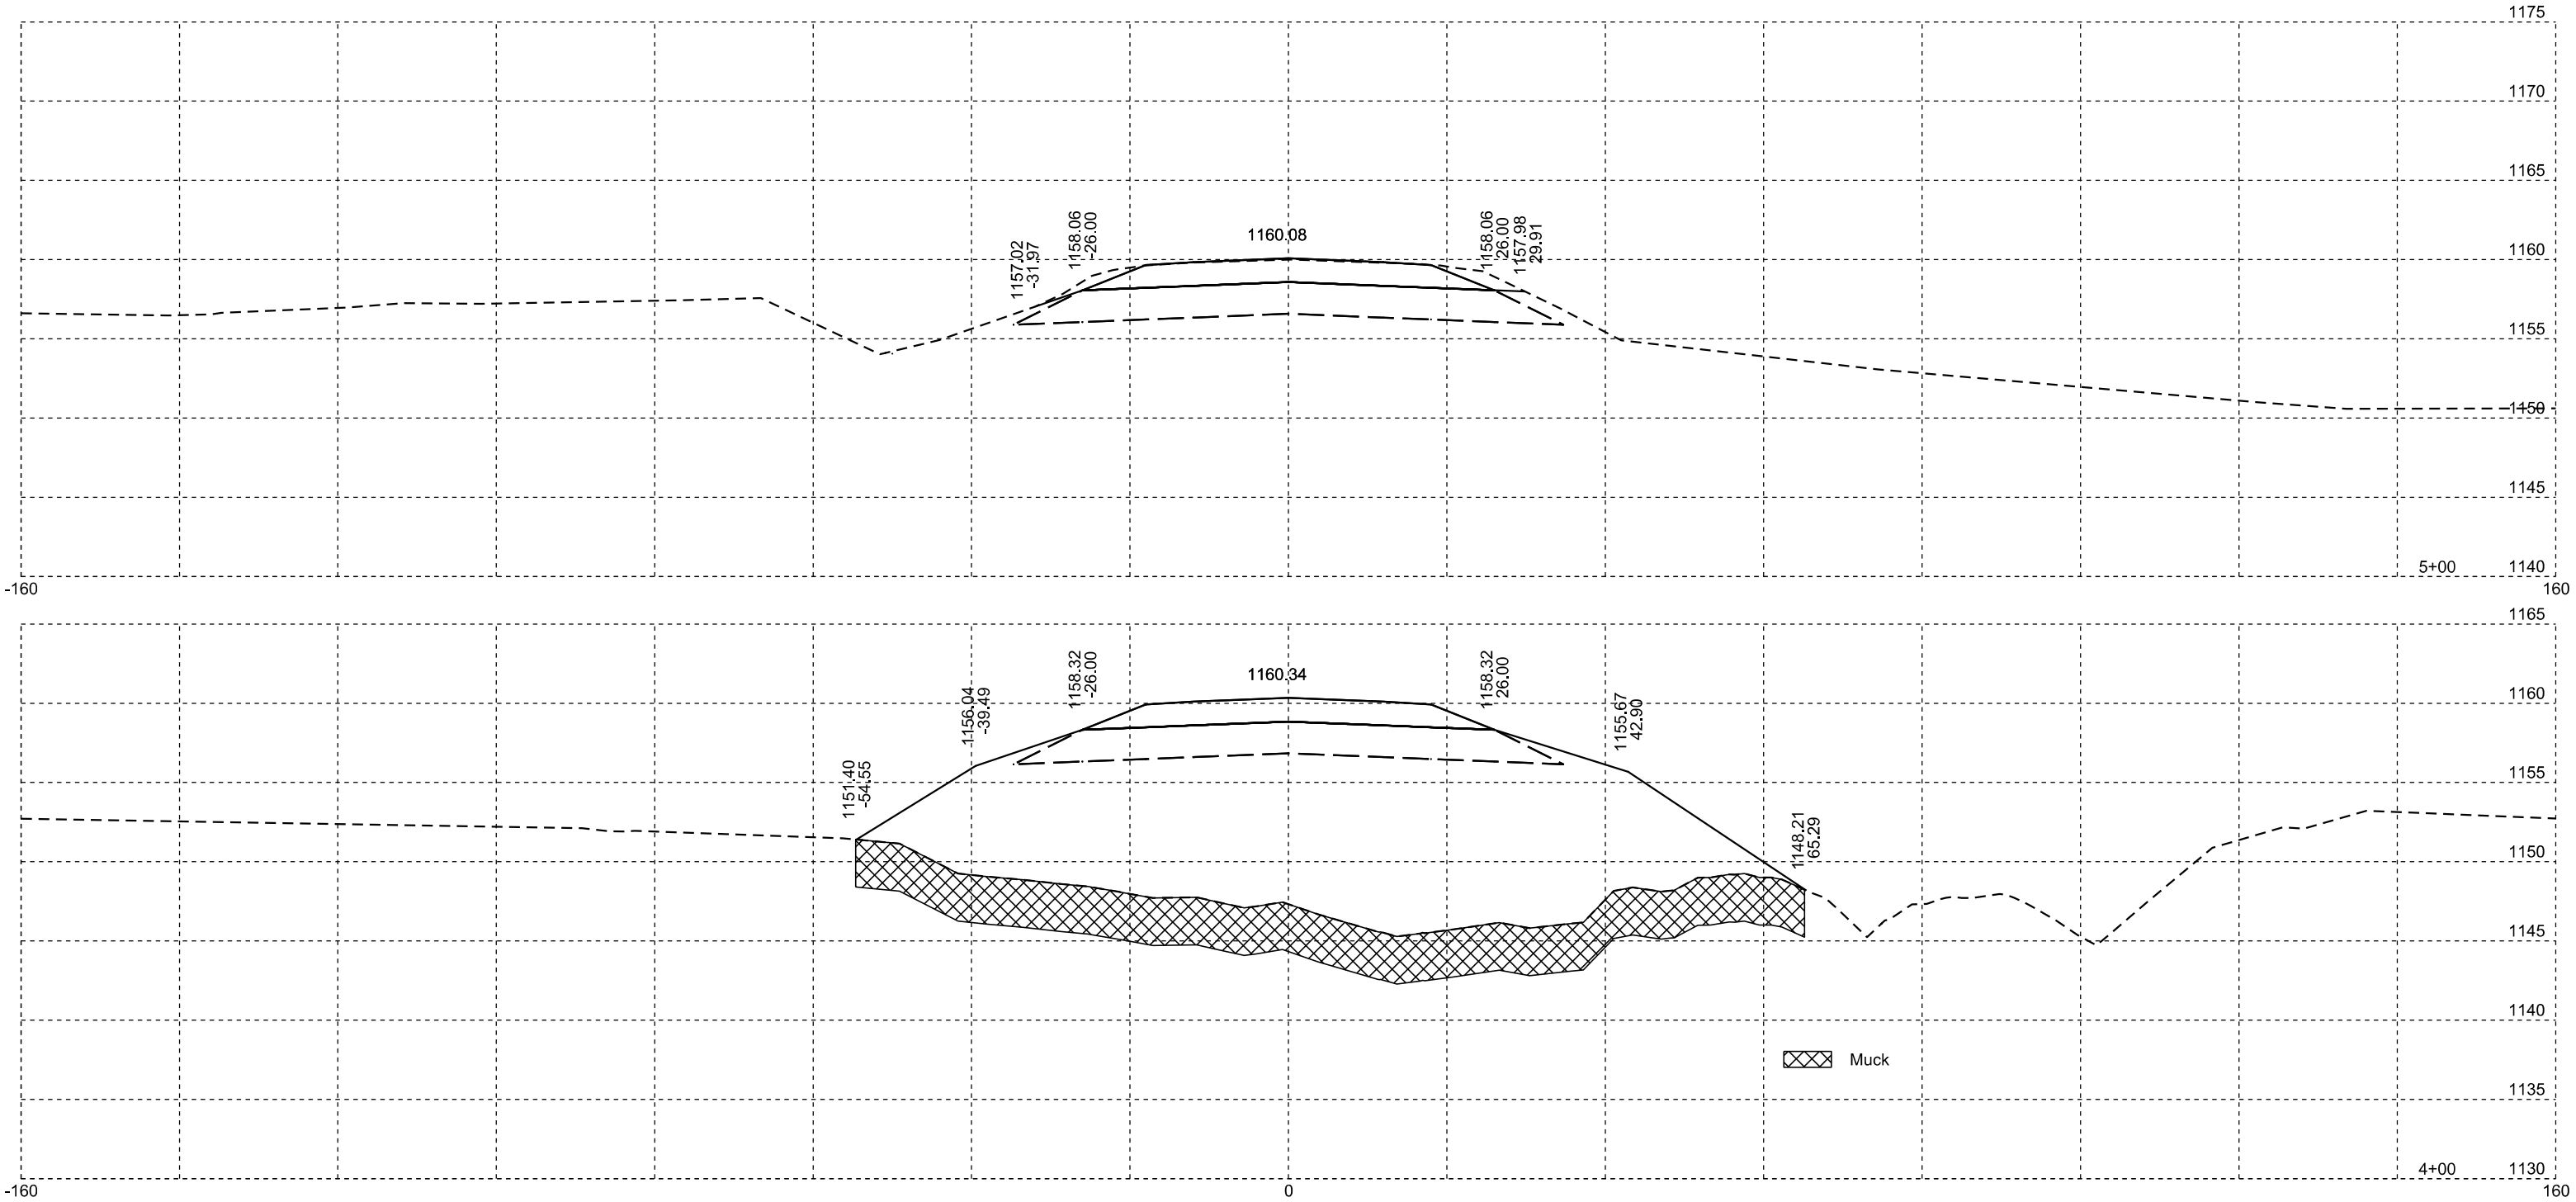



STATE OF SOUTH DAKOTA	PROJECT	SHEET	TOTAL SHEETS
	P 0127(09)214	X4	X11

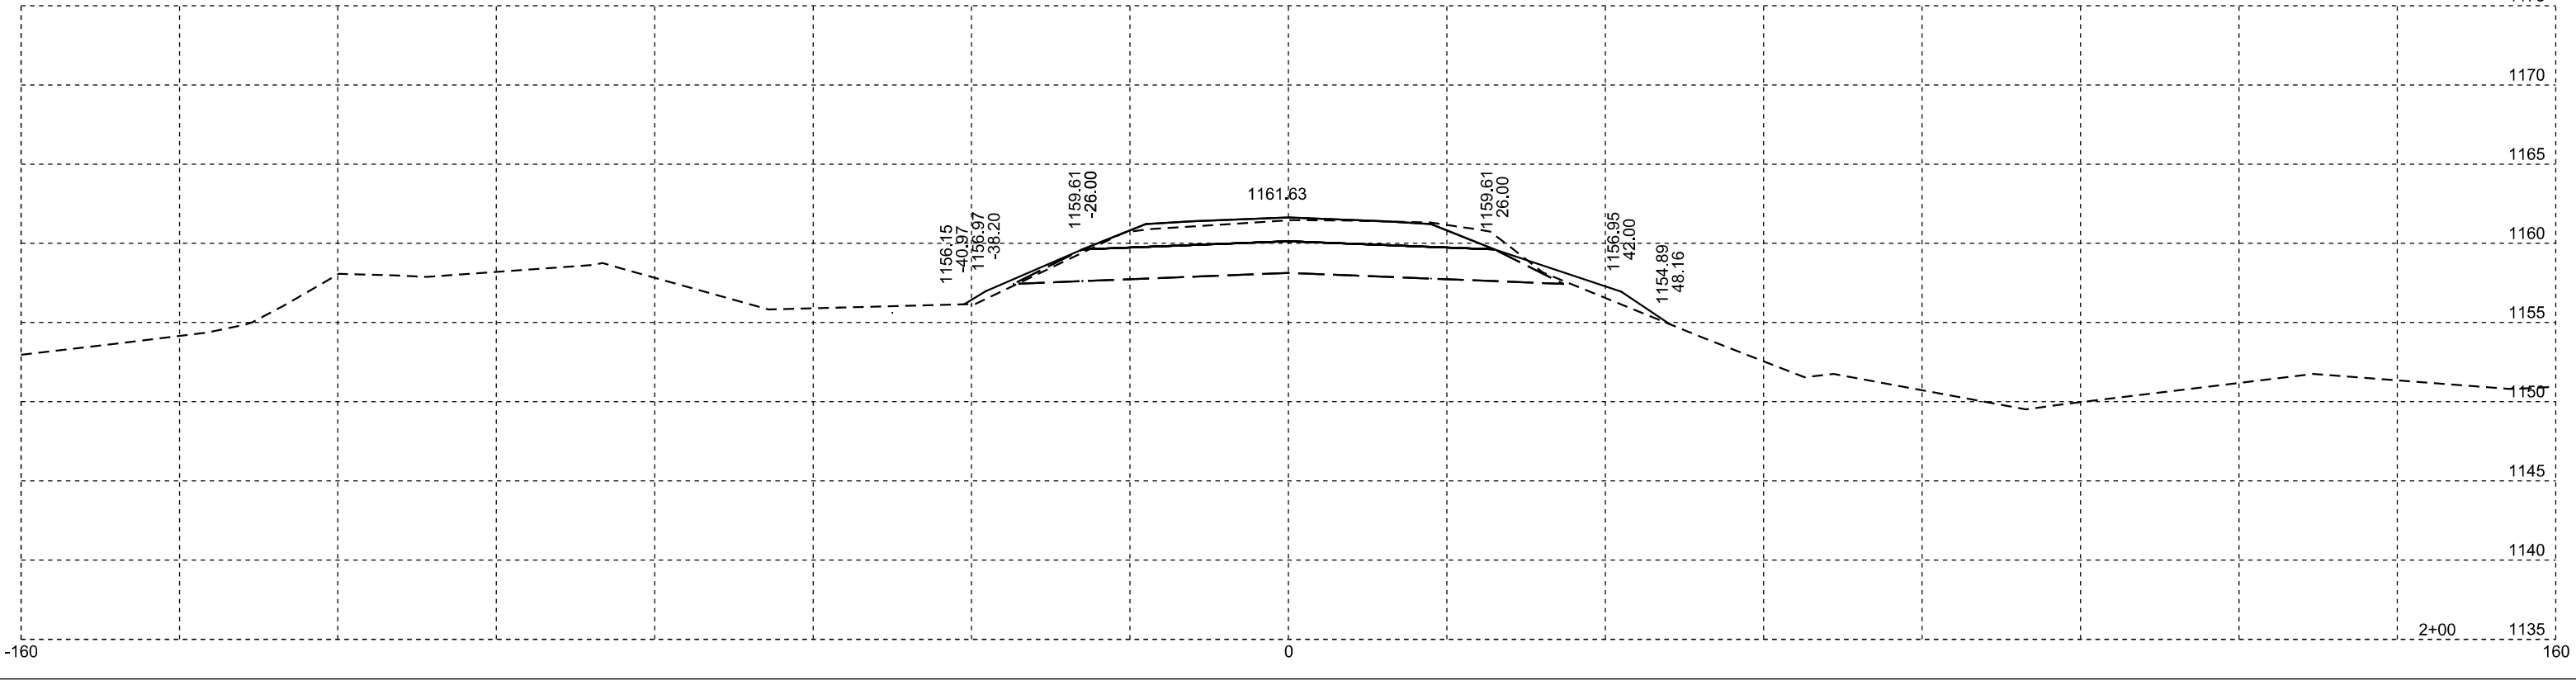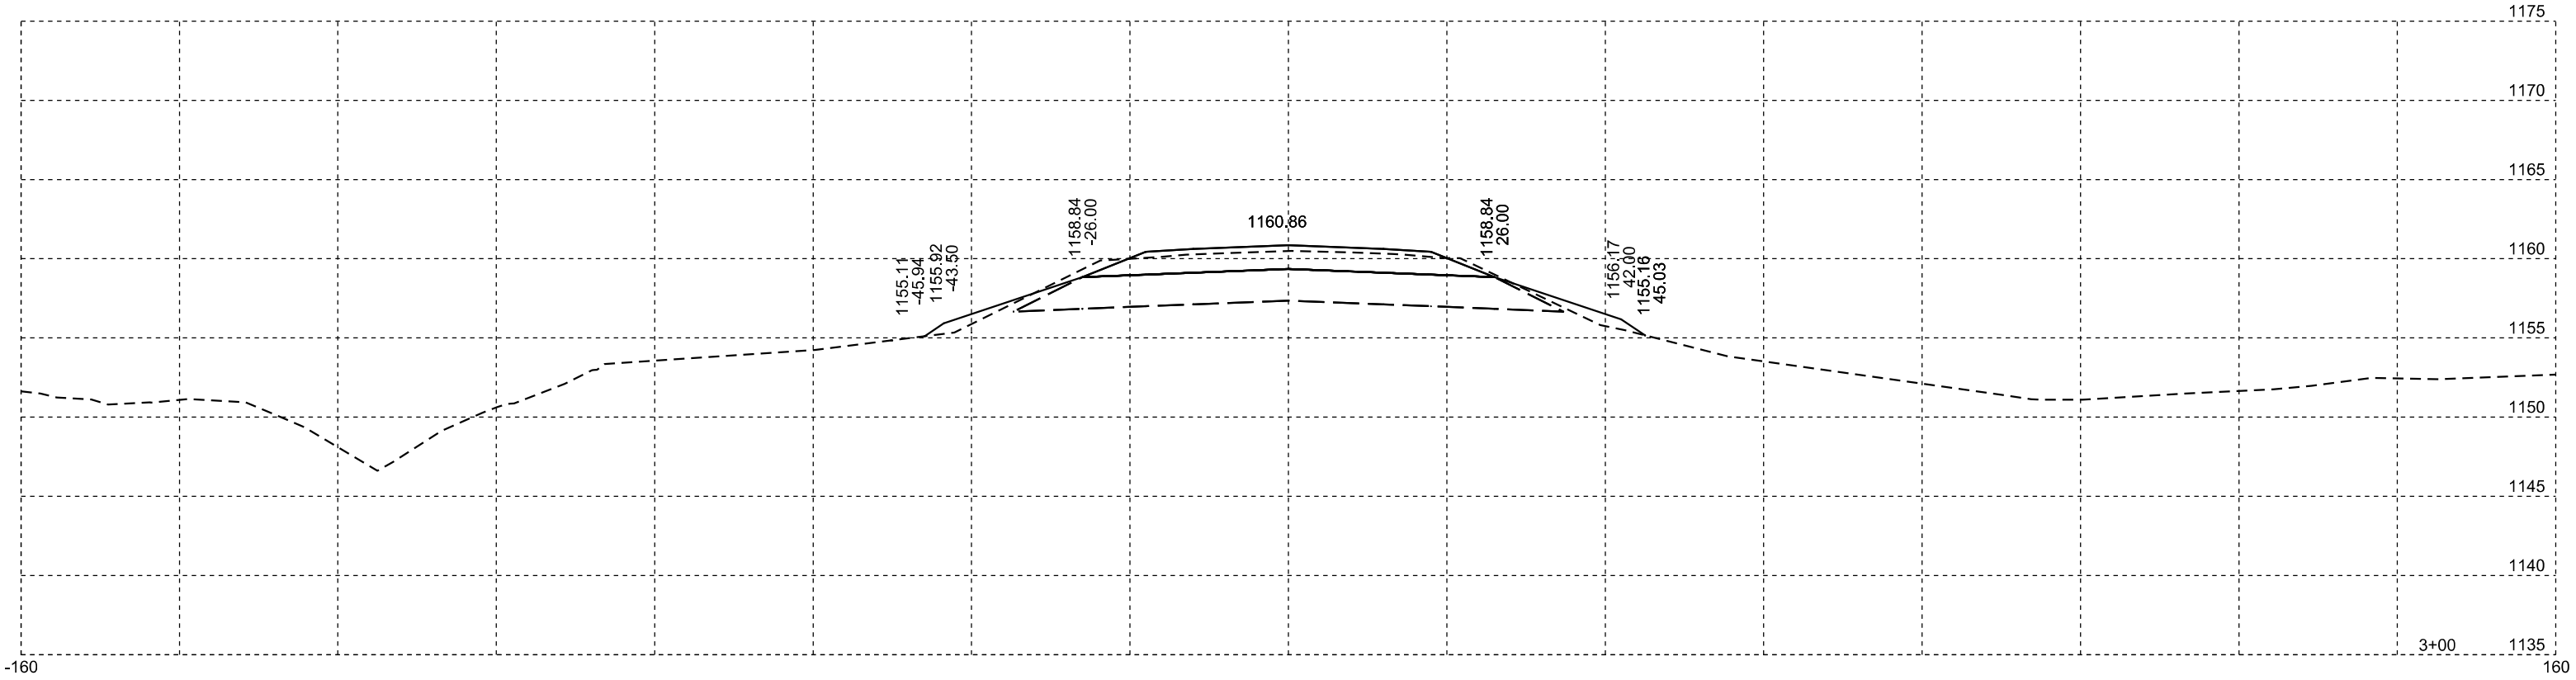


STATE OF SOUTH DAKOTA	PROJECT	SHEET	TOTAL SHEETS
	P 0127(09)214	X5	X11

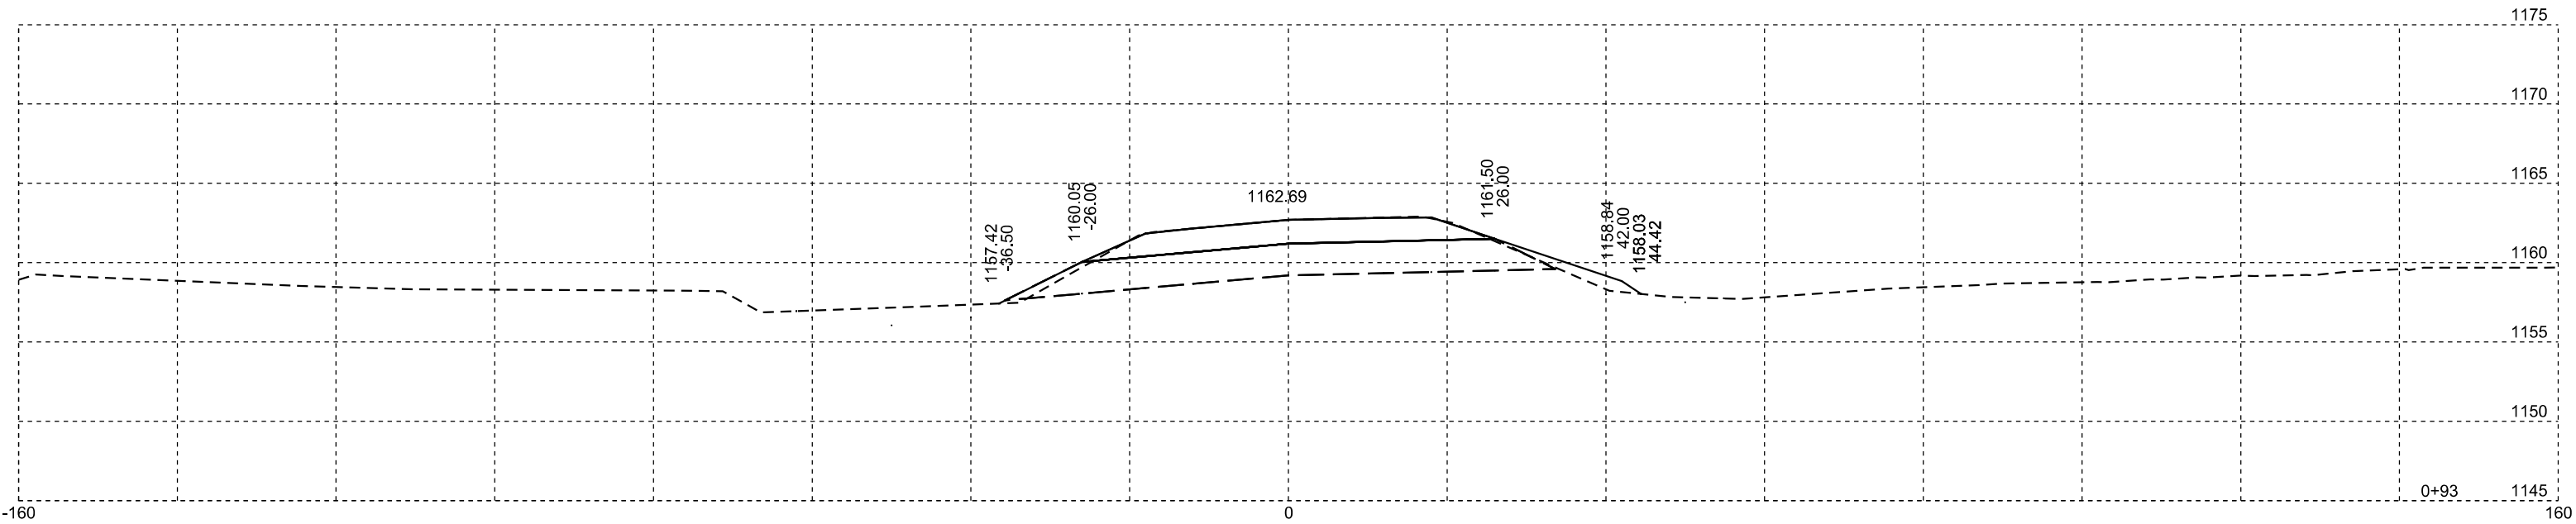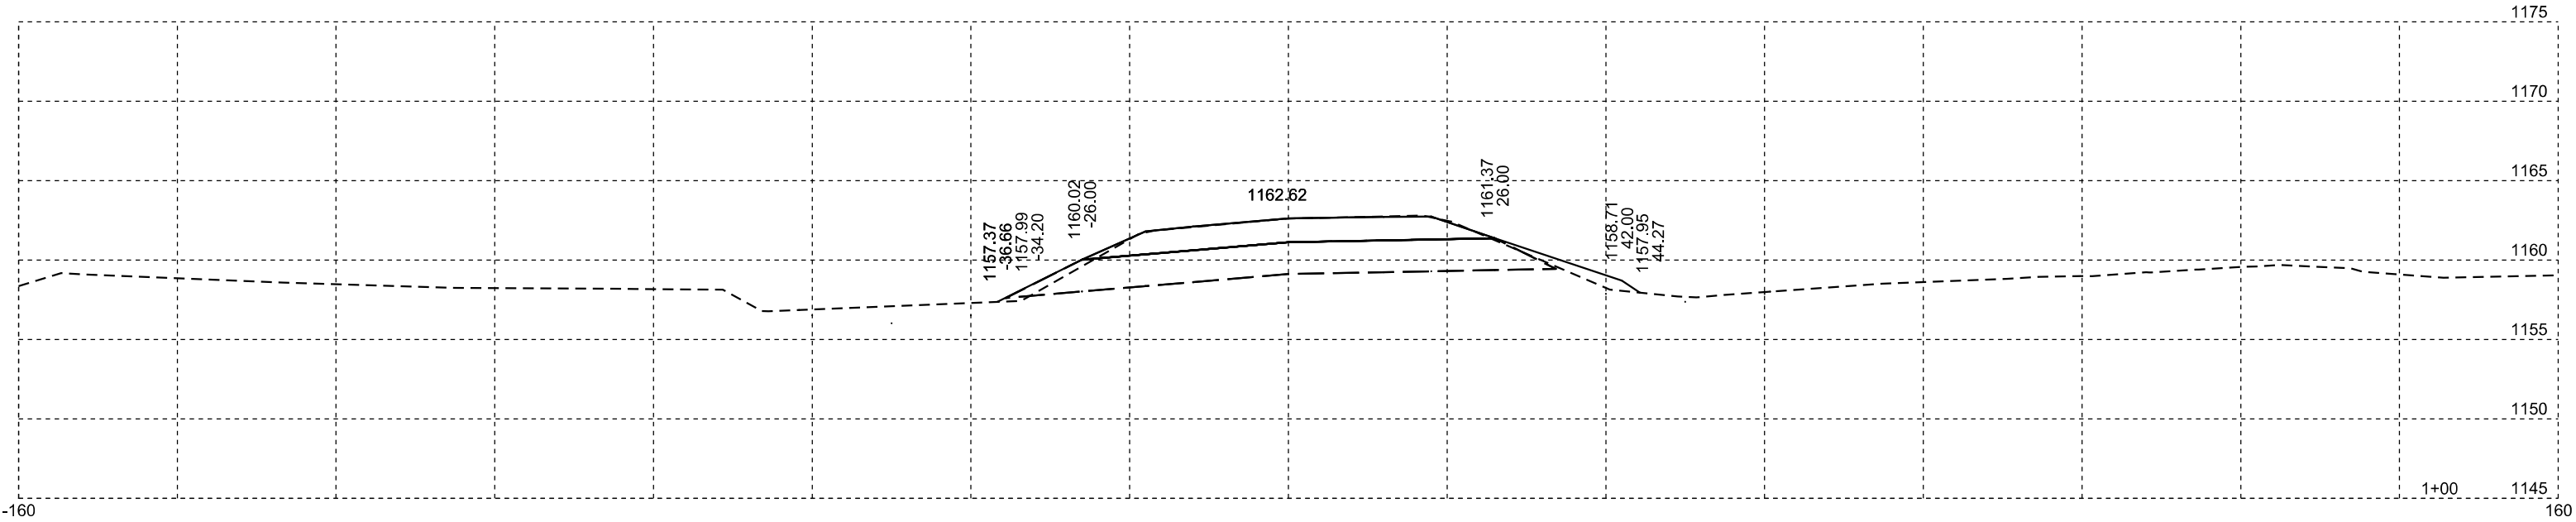



STATE OF SOUTH DAKOTA	PROJECT	SHEET	TOTAL SHEETS
	P 0127(09)214	X6	X11

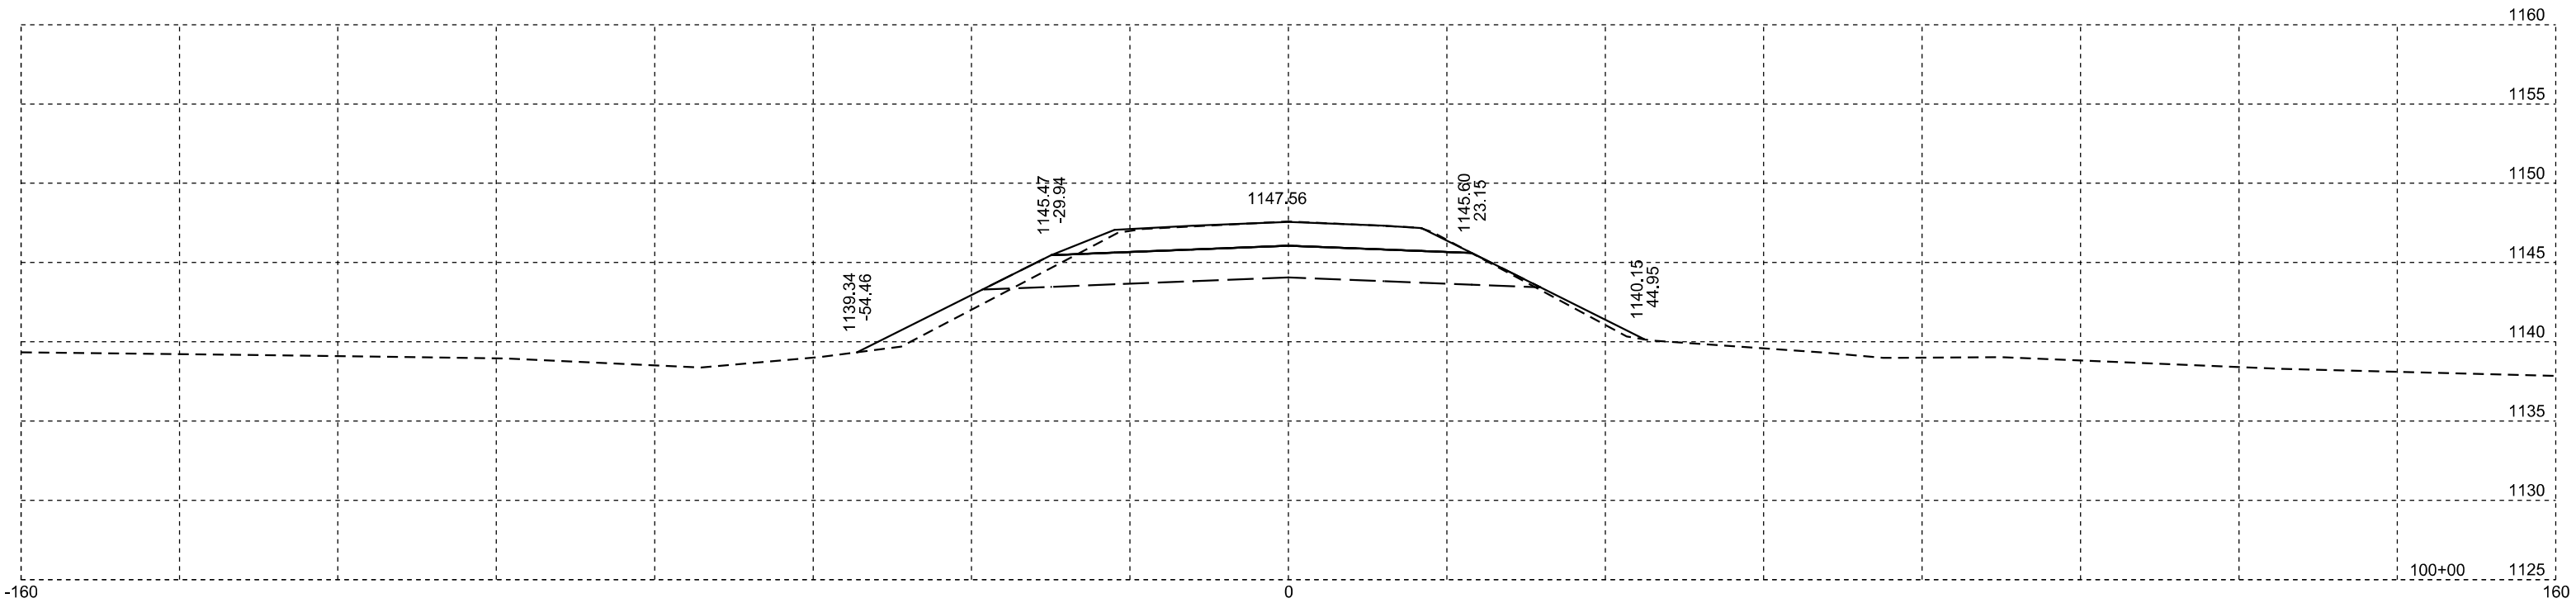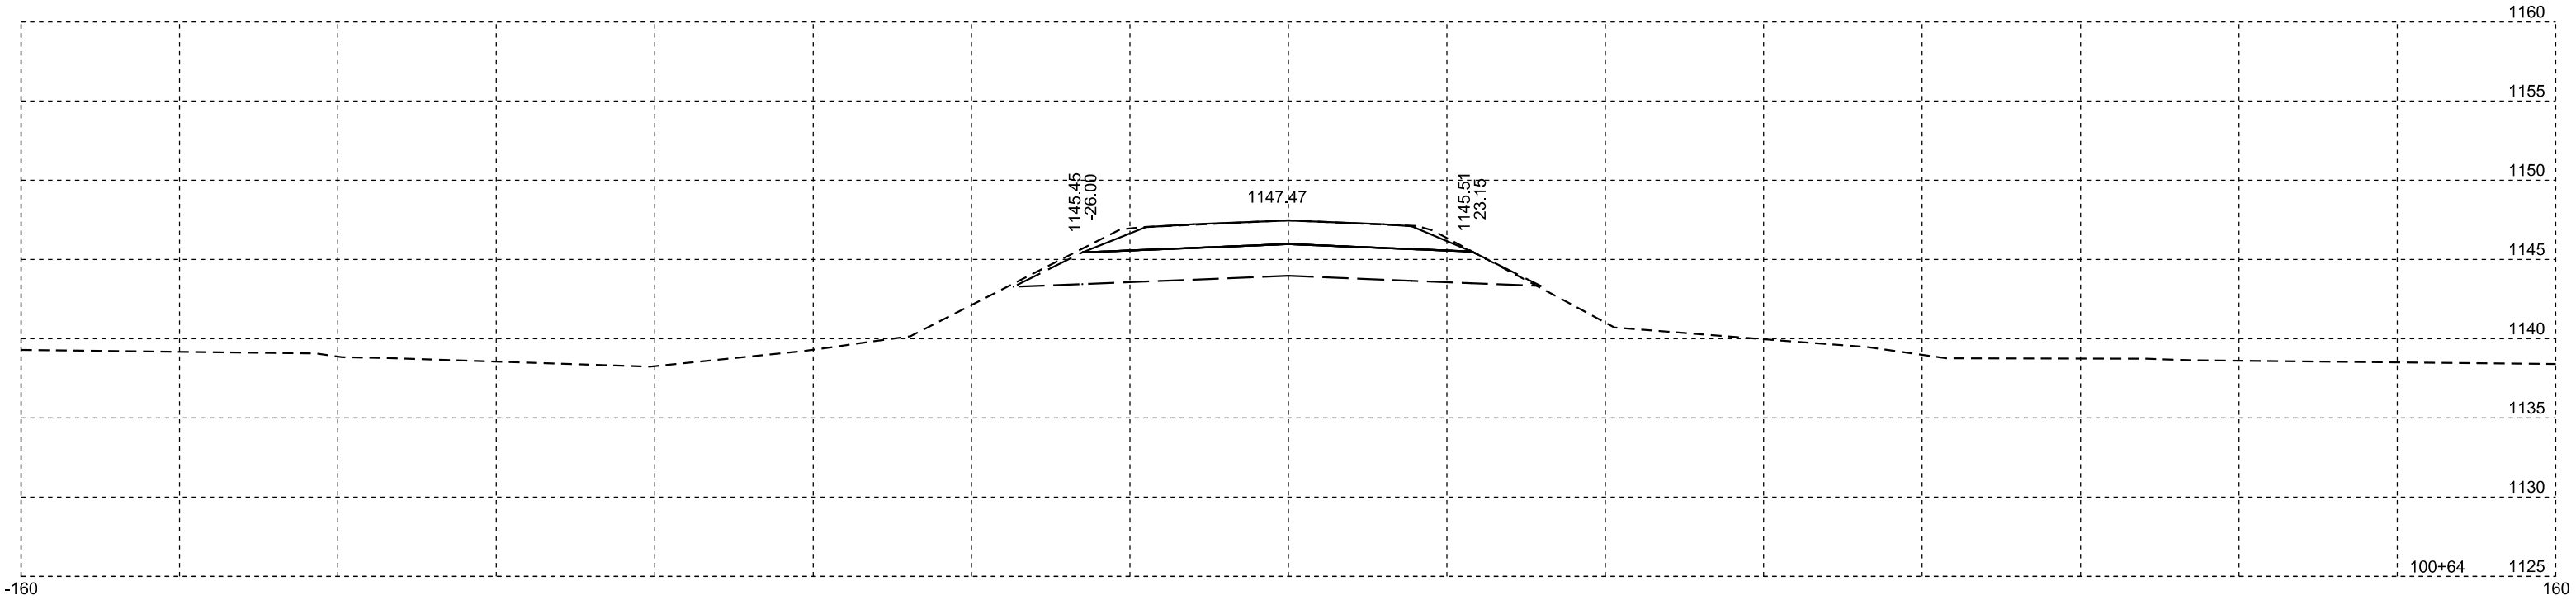



STATE OF SOUTH DAKOTA	PROJECT	SHEET	TOTAL SHEETS
	P 0127(09)214	X7	X11

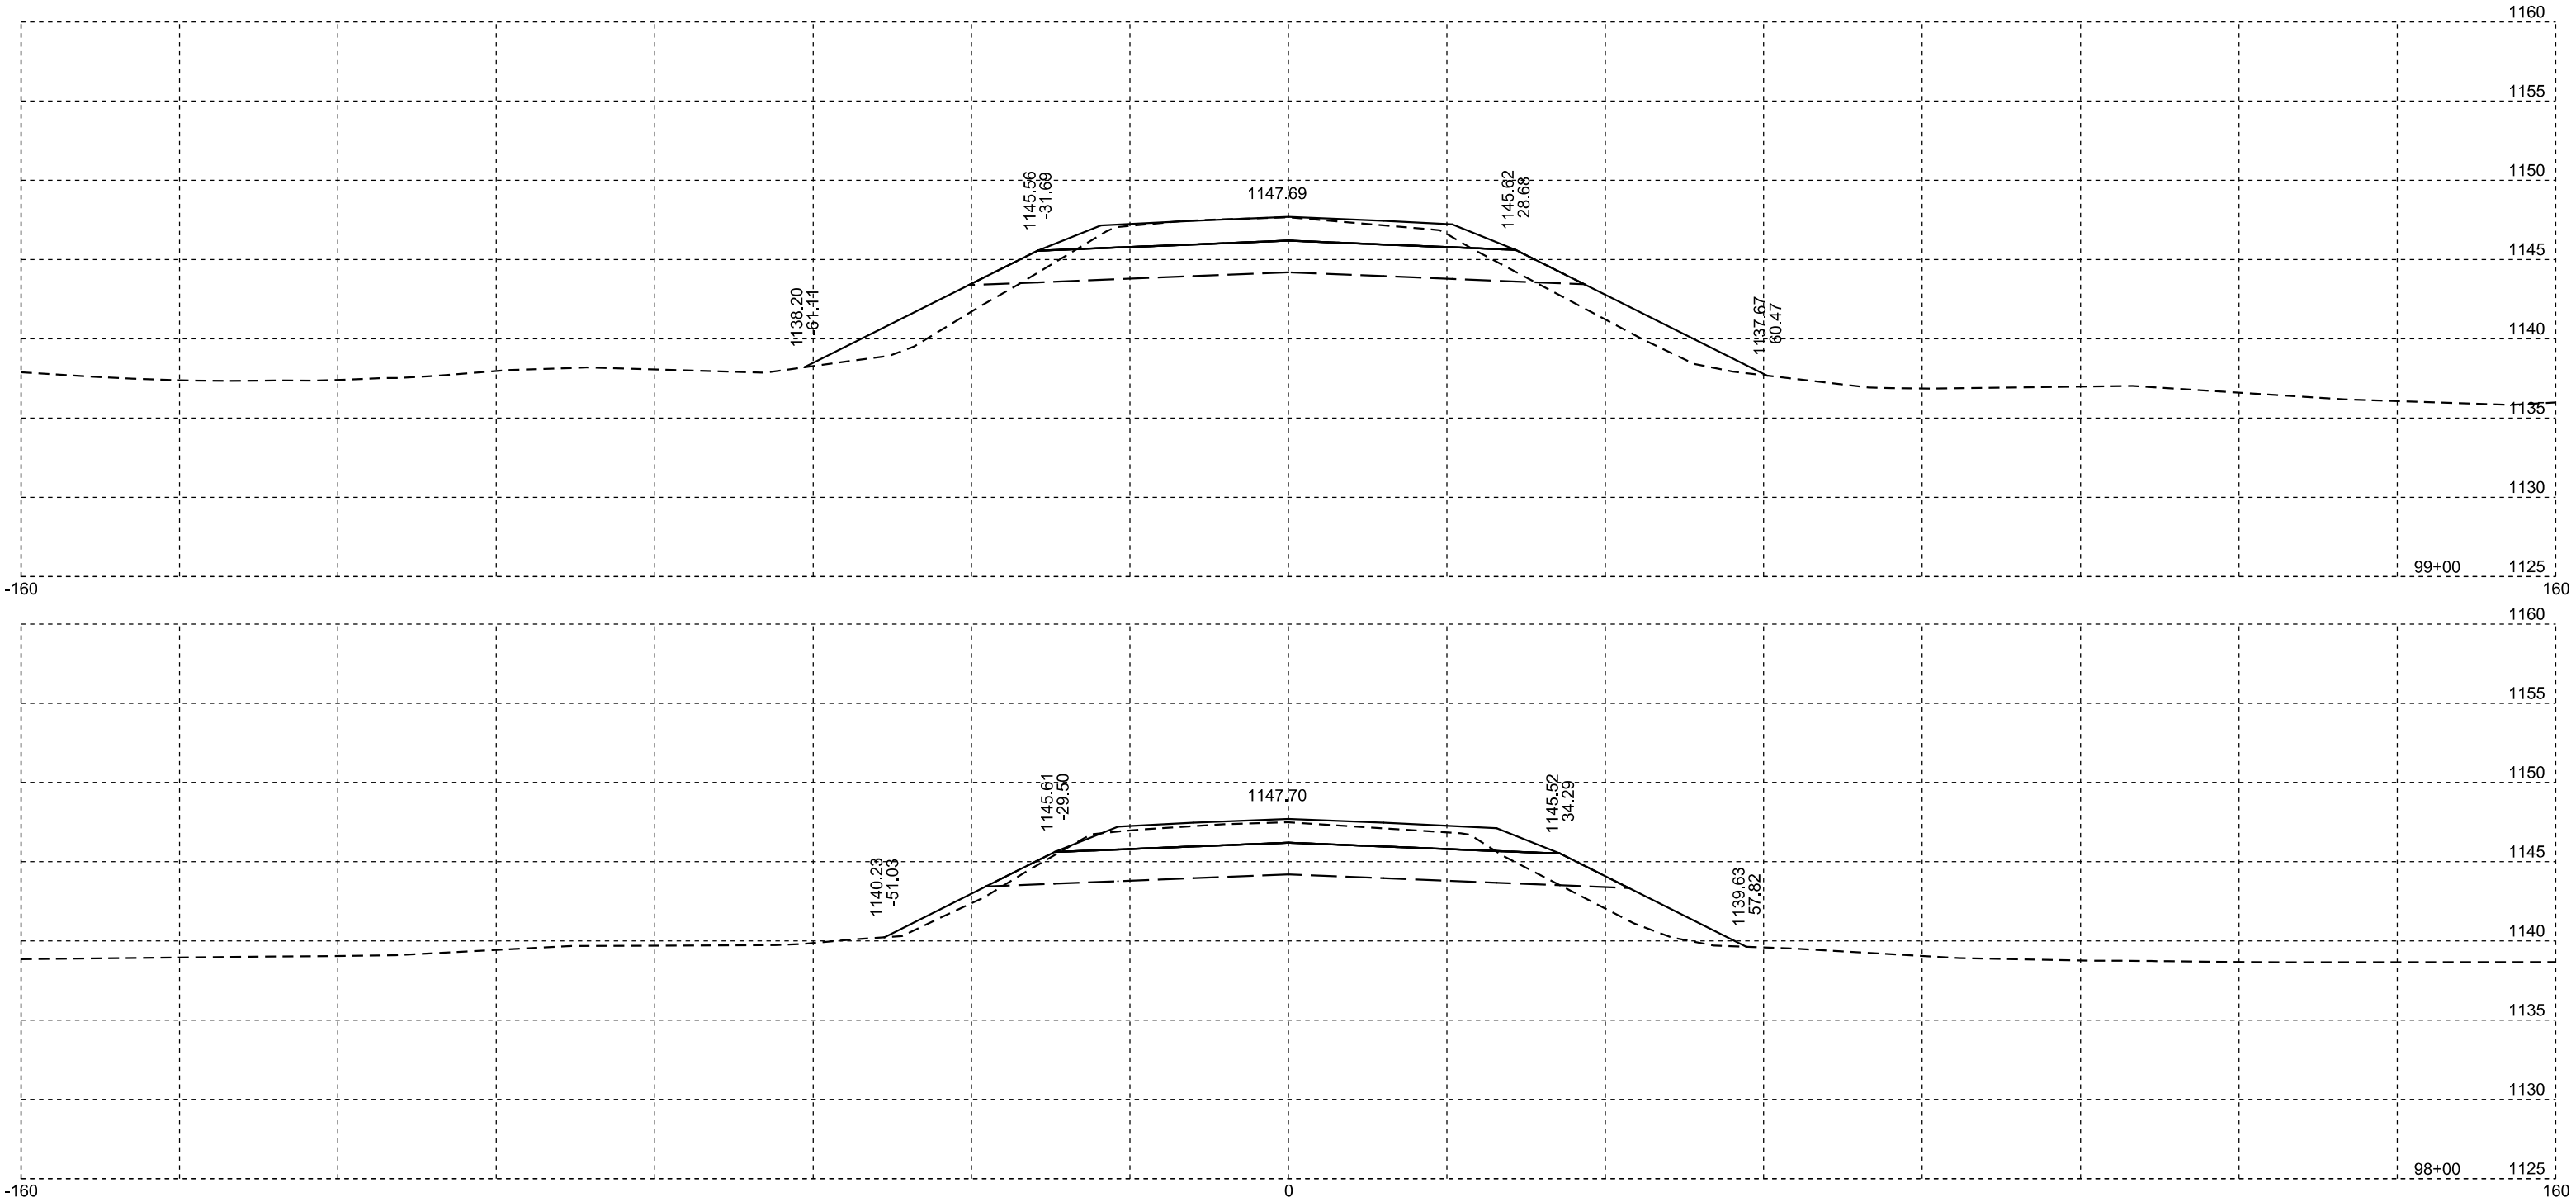



STATE OF SOUTH DAKOTA	PROJECT	SHEET	TOTAL SHEETS
	P 0127(09)214	X8	X11

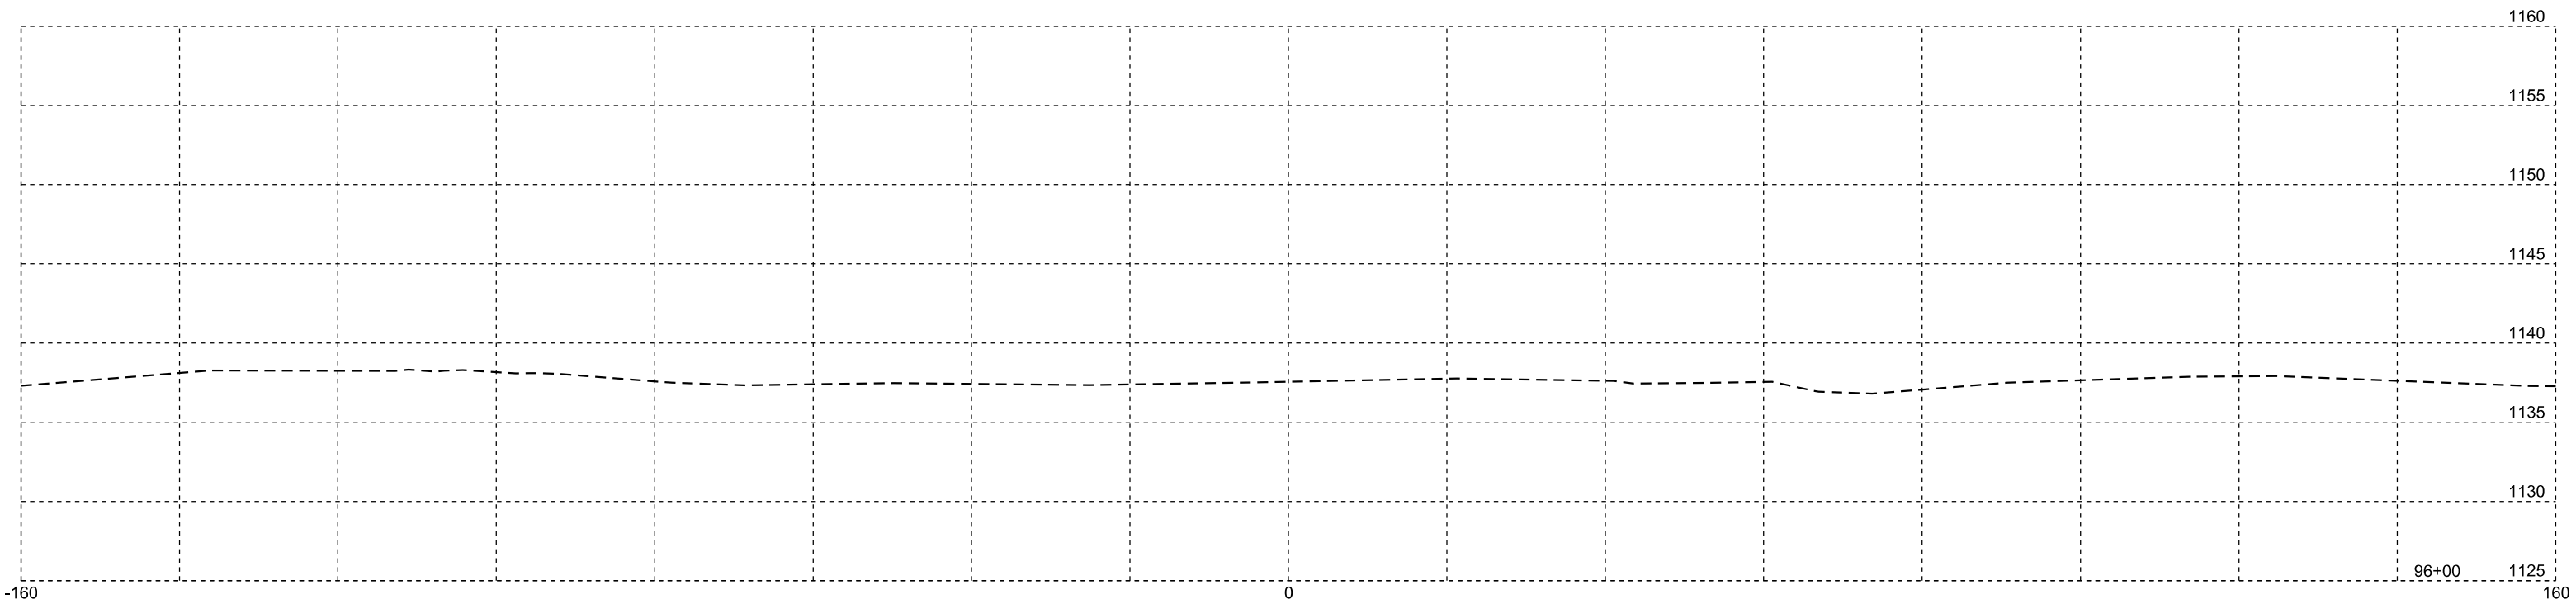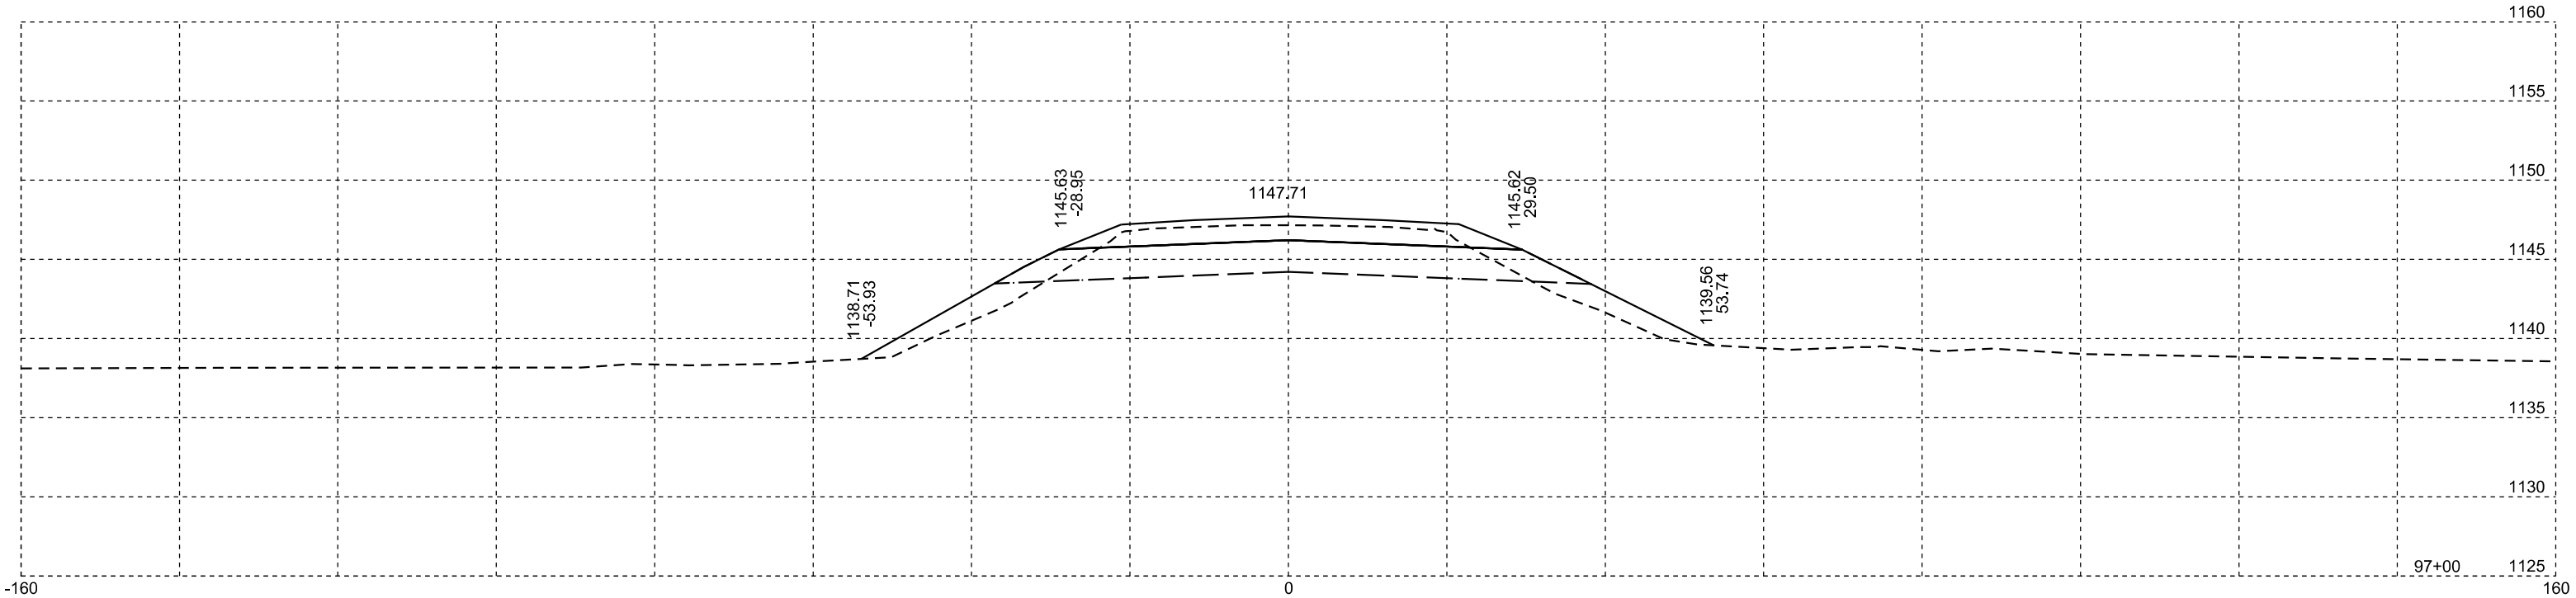

STATE OF SOUTH DAKOTA	PROJECT	SHEET	TOTAL SHEETS
	P 0127(09)214	X9	X11

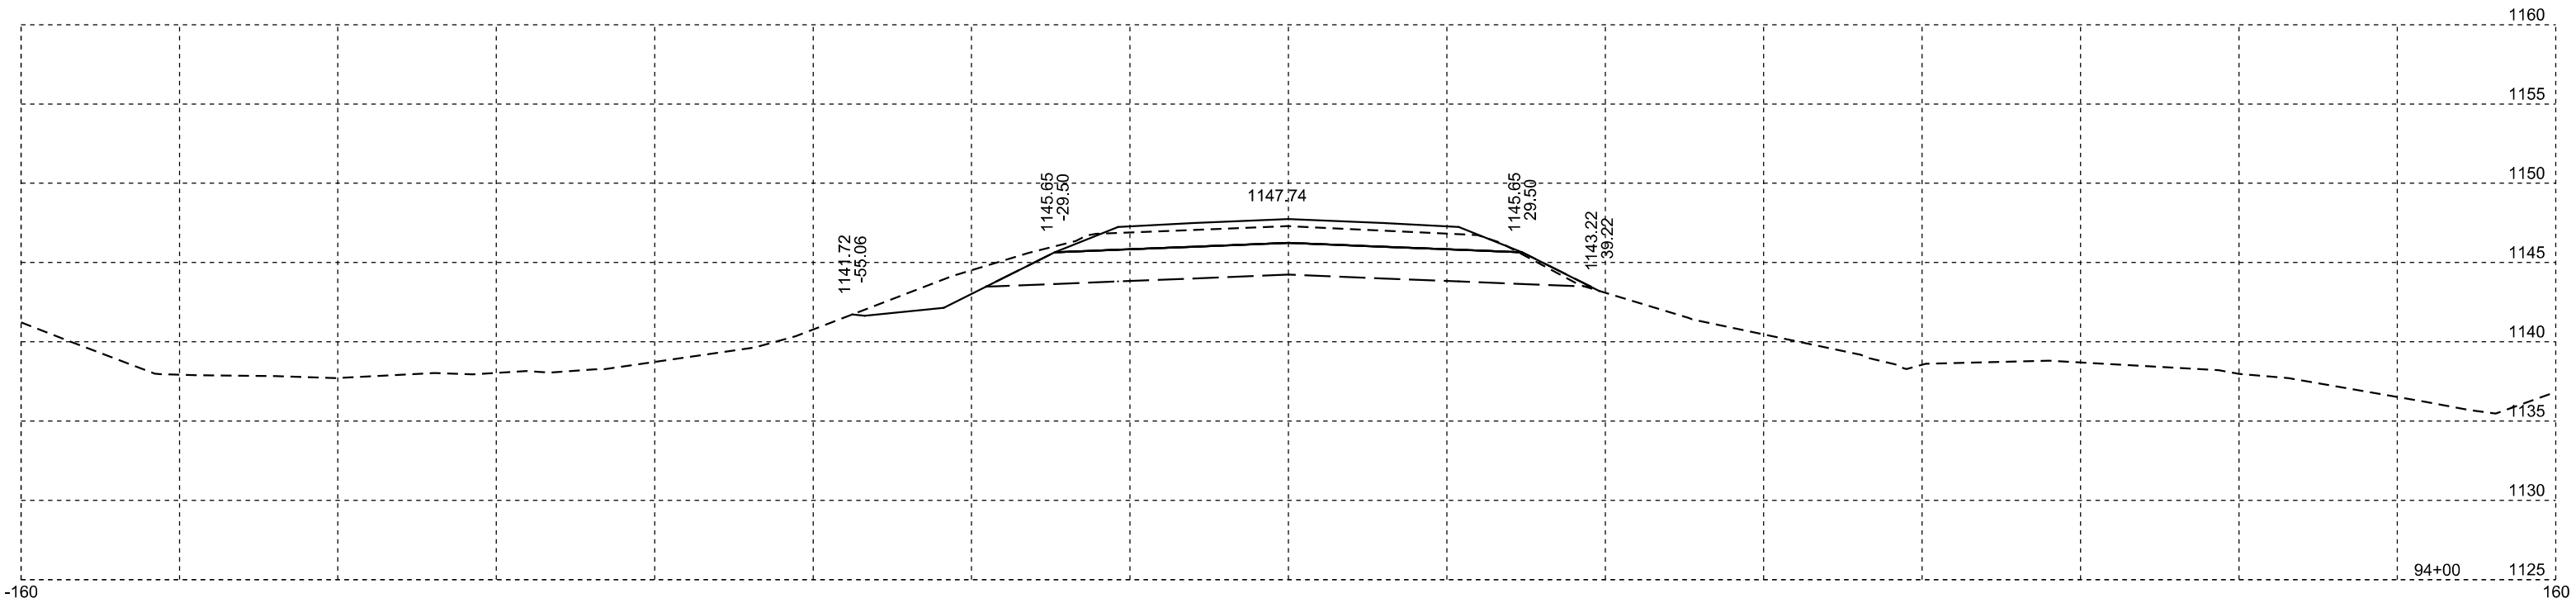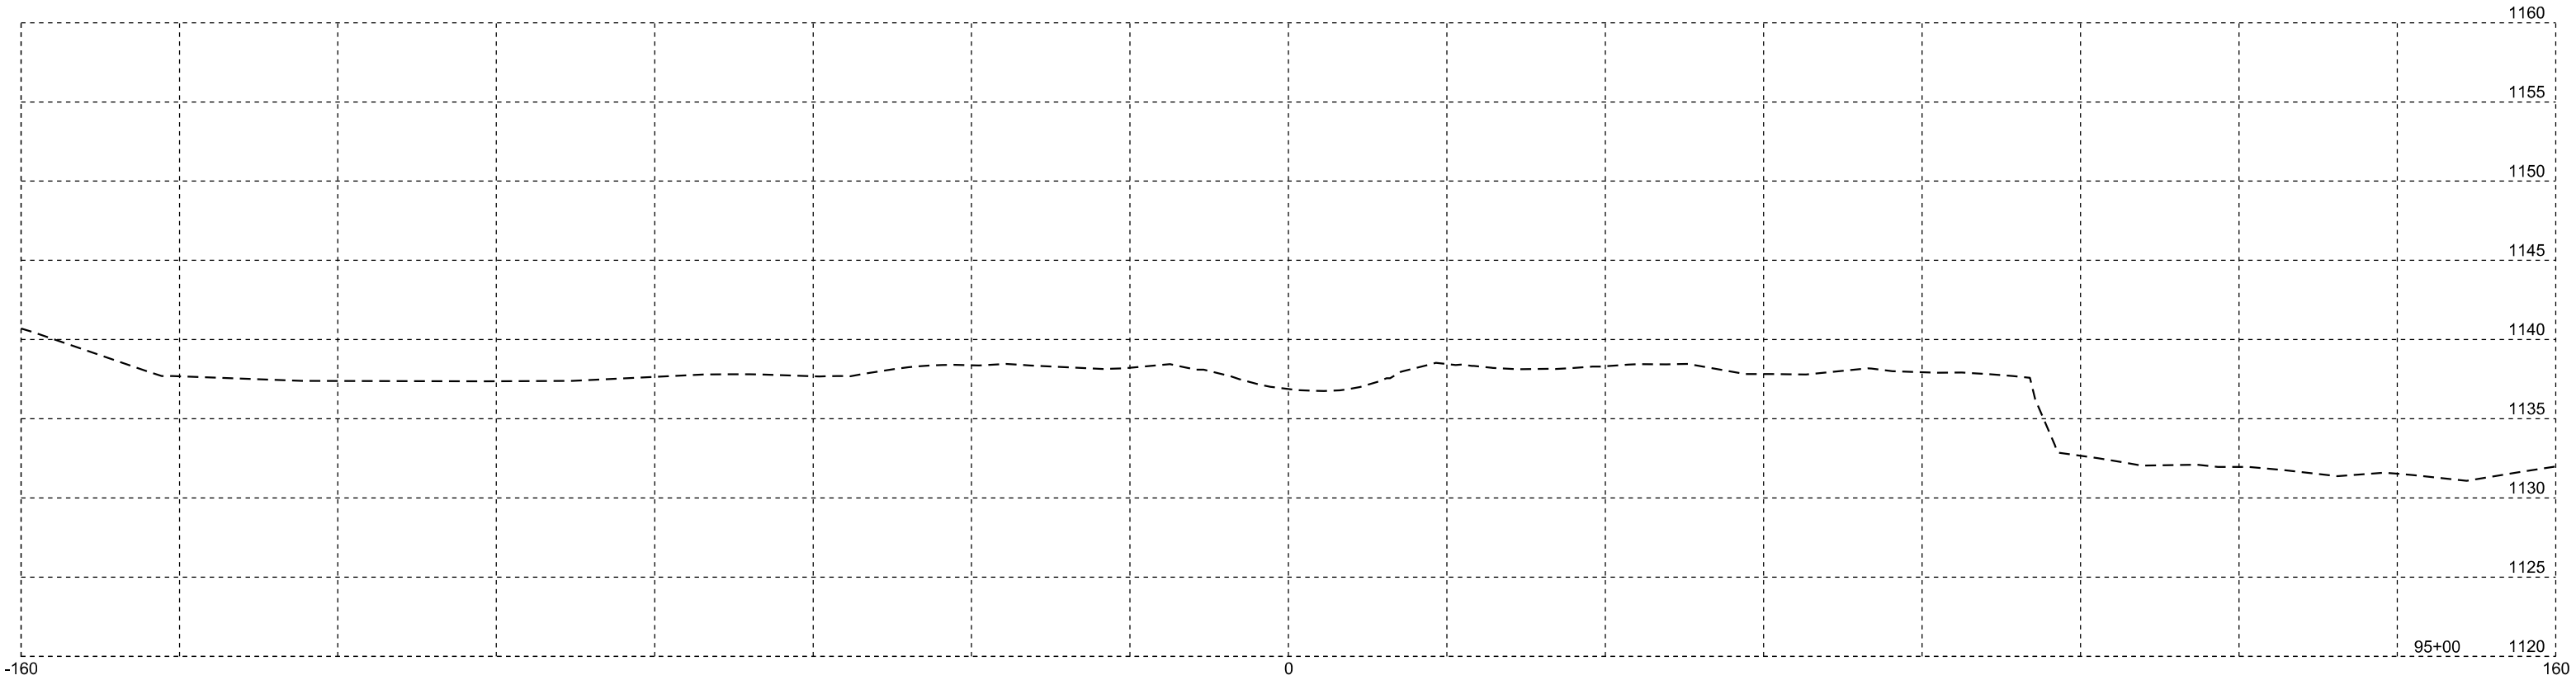

STATE OF SOUTH DAKOTA	PROJECT	SHEET	TOTAL SHEETS
	P 0127(09)214	X10	X11

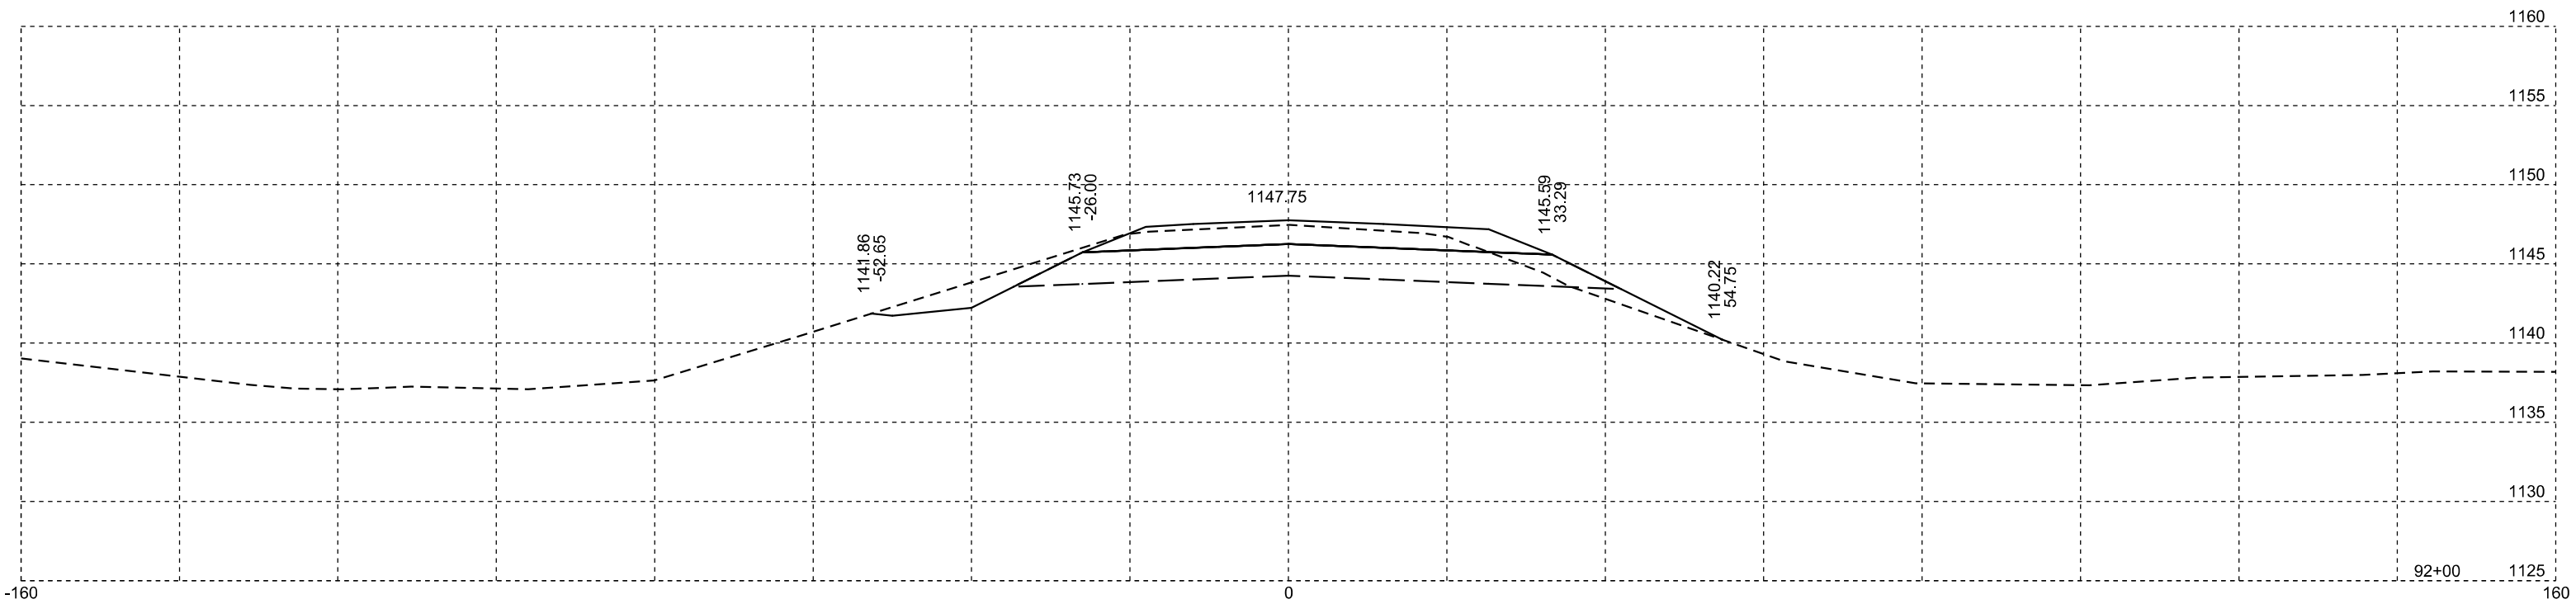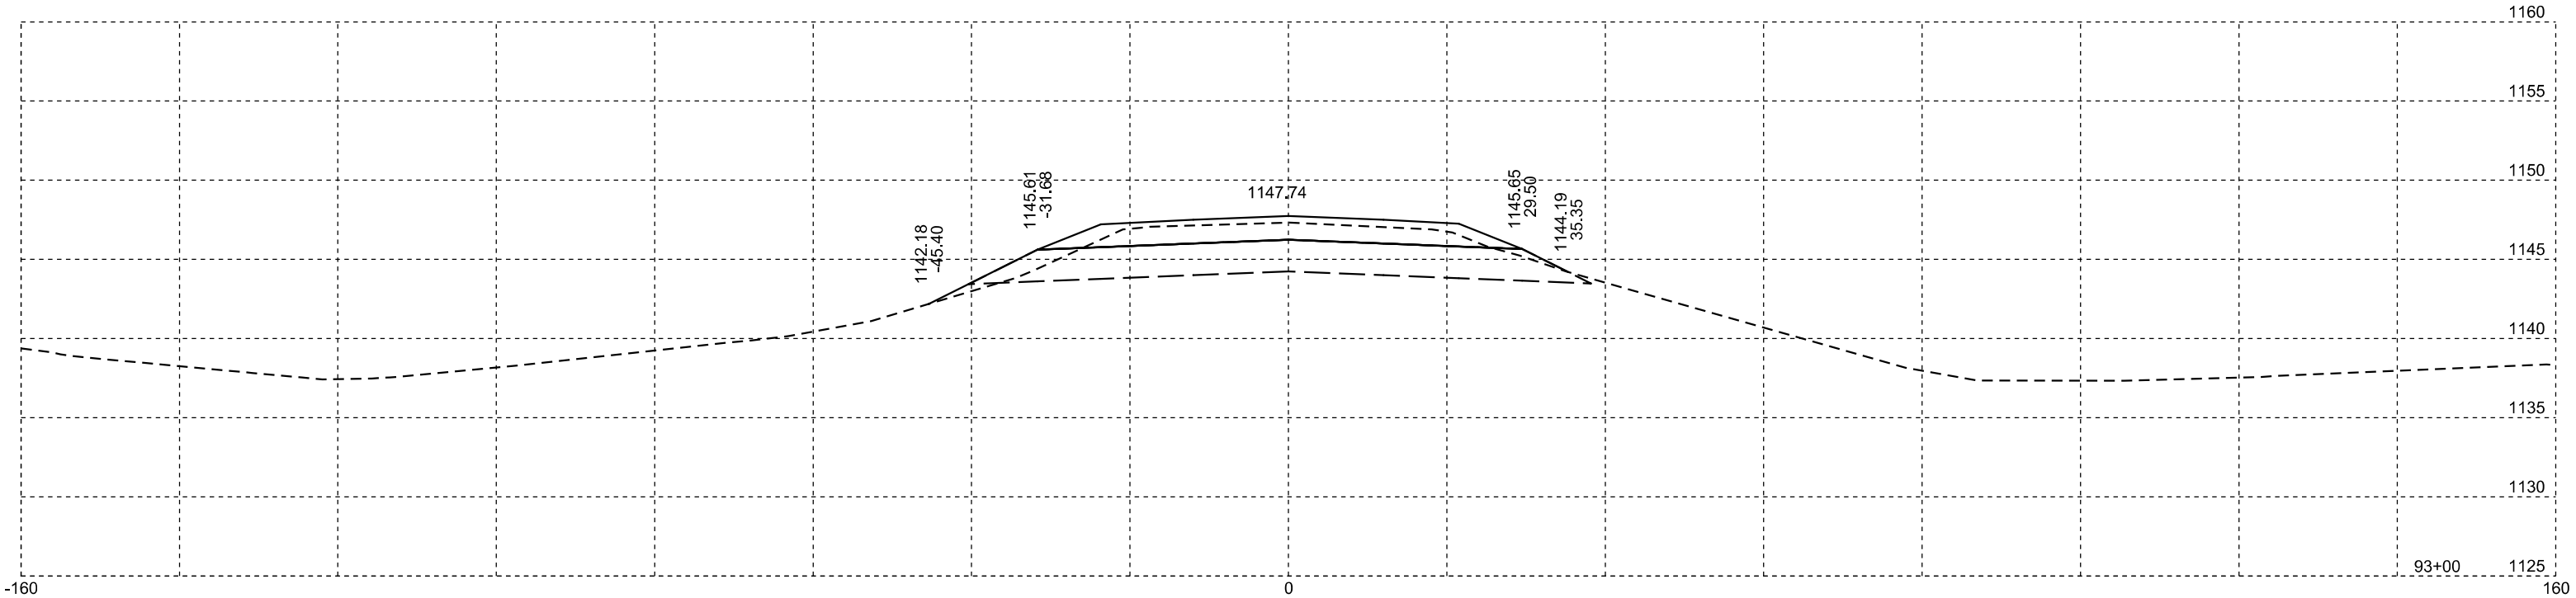

STATE OF SOUTH DAKOTA	PROJECT	SHEET	TOTAL SHEETS
	P 0127(09)214	X11	X11

