


SECTION Z: PIPE SECTIONS

STATE OF SOUTH DAKOTA	PROJECT	SHEET	TOTAL SHEETS
	P 0127(09)214	Z1	Z3

Plotting Date: 03/04/2025


INDEX OF SHEETS

Z1	General Layout with Index
Z2	Mainline Pipe Sections
Z3	Approach Pipe Secitons

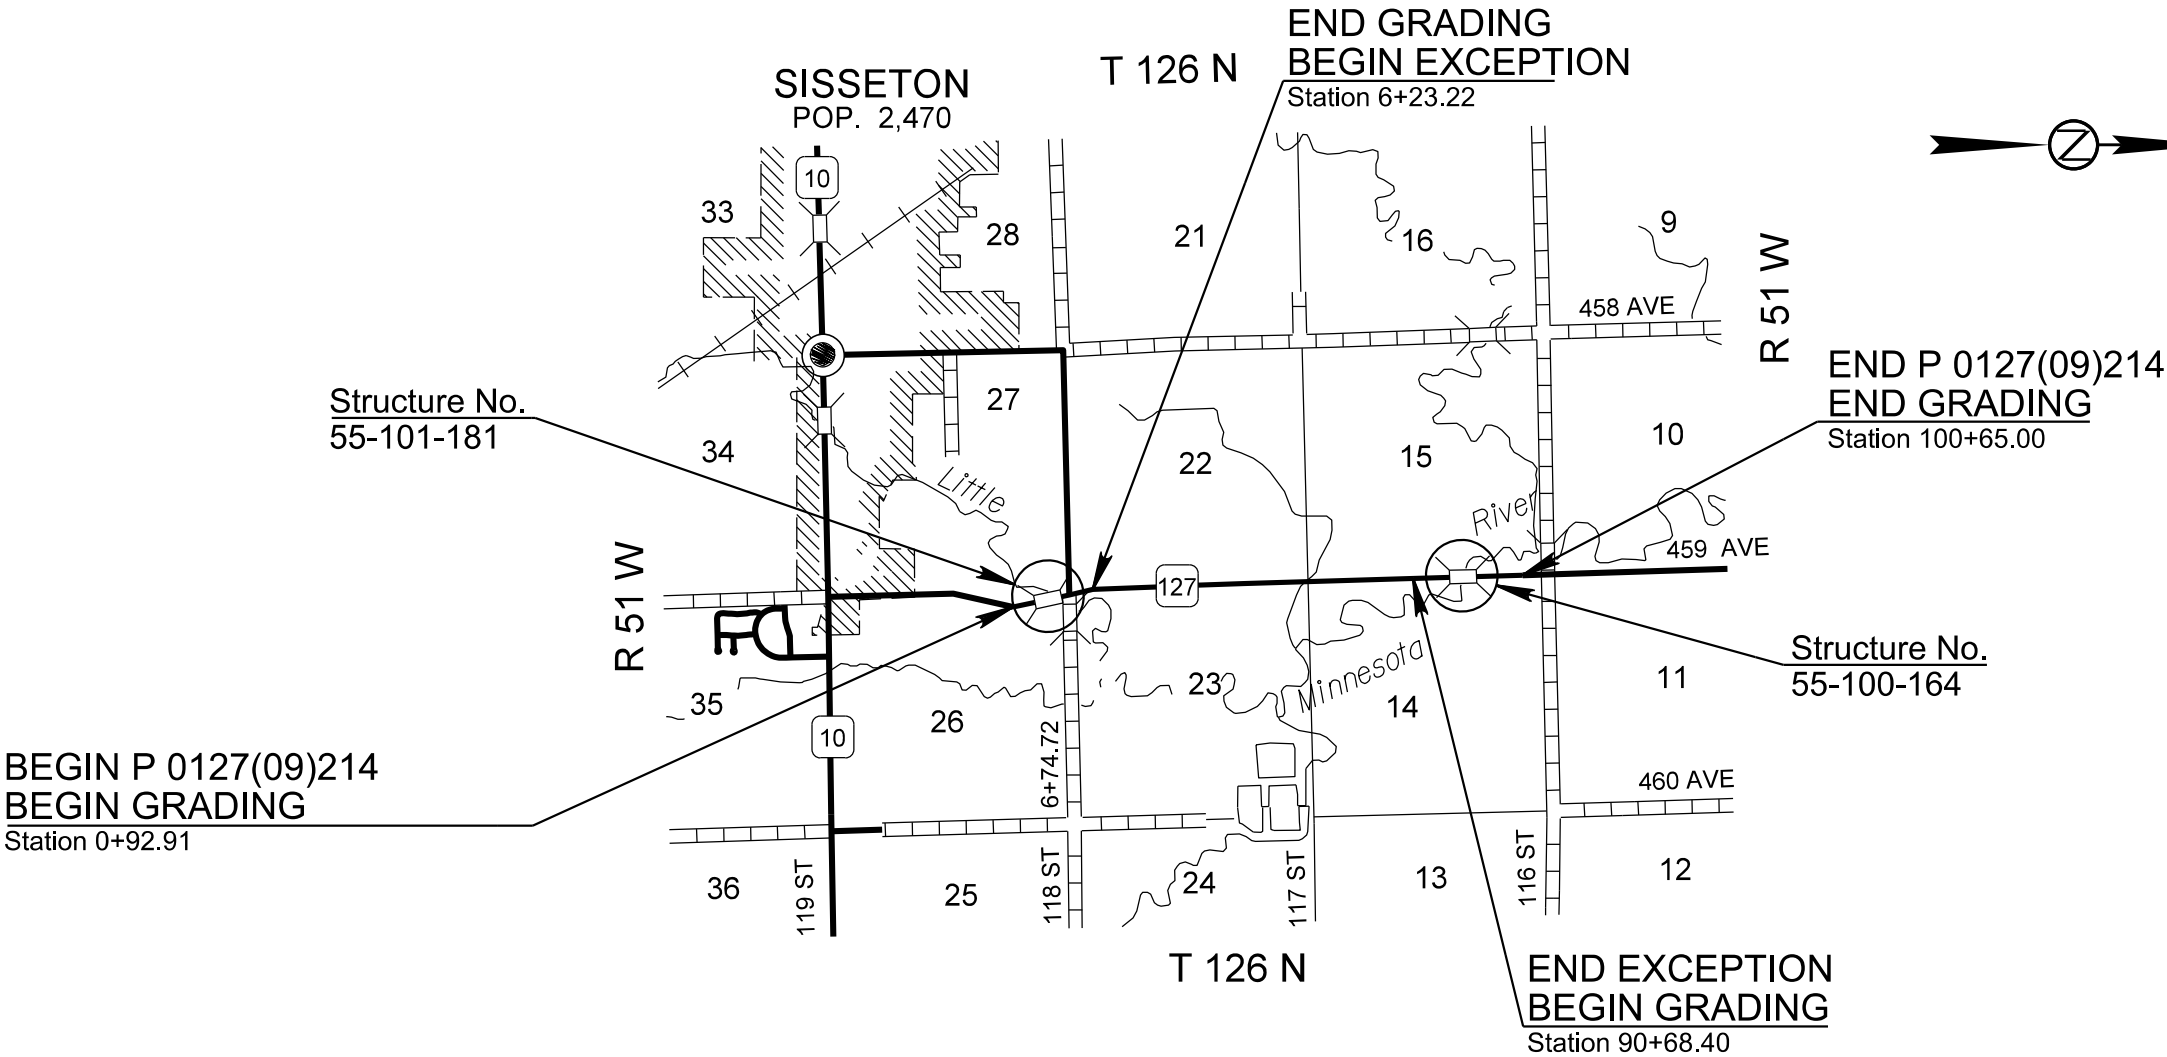

Plot Scale - 1:200

Plotted From - TRSF12140

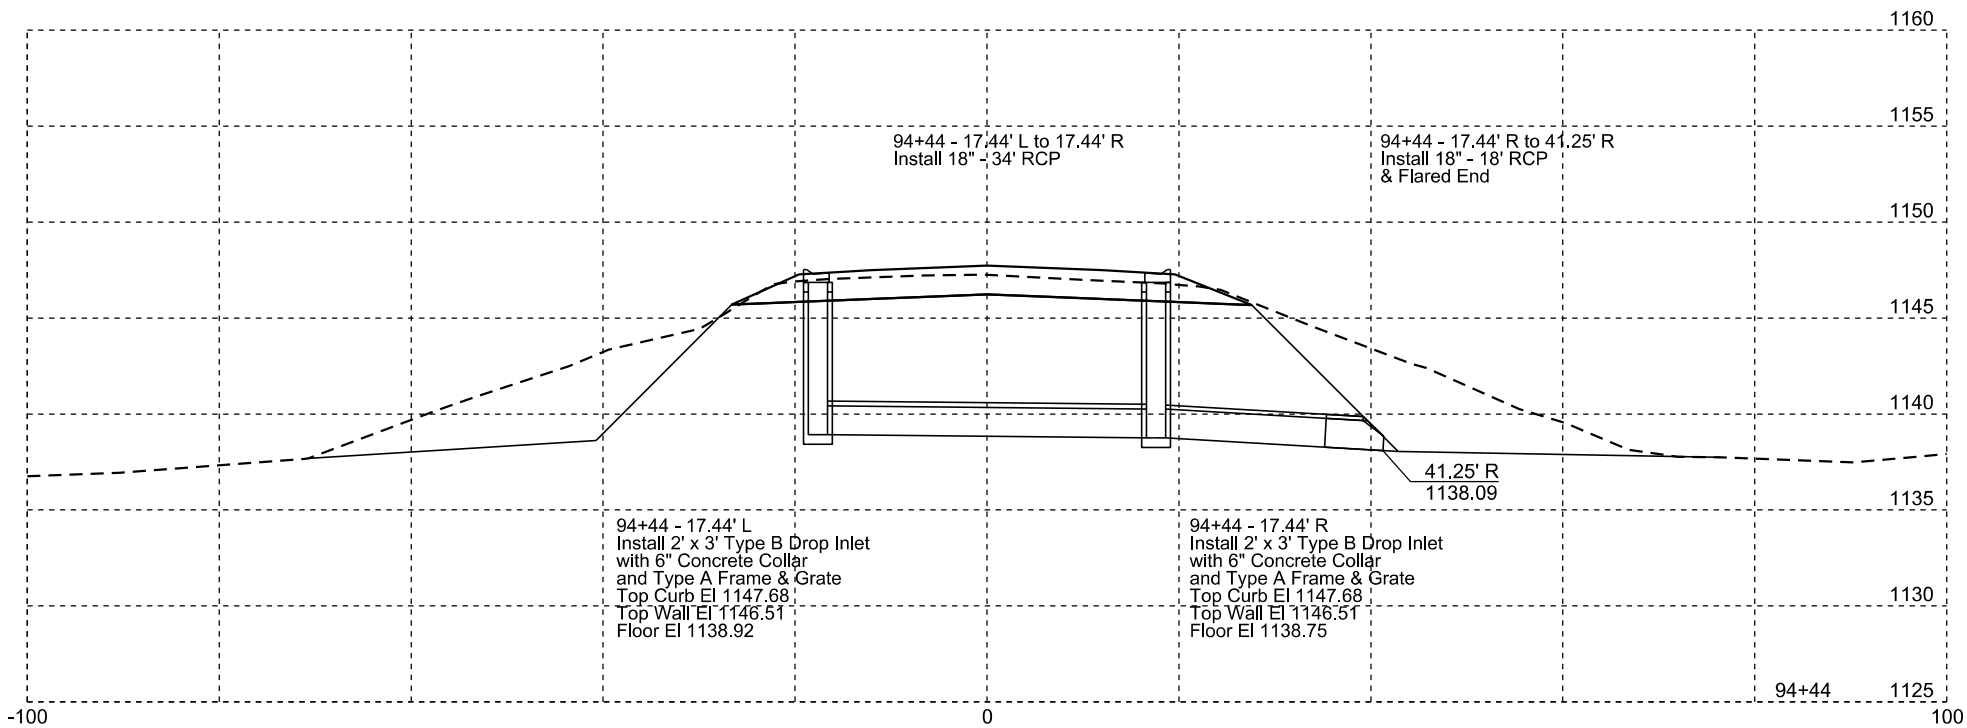

Plotting Date: 03/04/2025

STATE OF SOUTH DAKOTA	PROJECT	SHEET NO.	TOTAL SHEETS
	0127(09)214	Z2	Z3

