

SECTION Z: PIPE SECTIONS

FOR BIDDING PURPOSES ONLY

STATE OF SOUTH DAKOTA	PROJECT	SHEET	TOTAL SHEETS
	P-PT 0025(89)149	Z1	Z18
Plotting Date: 5-22-2025		BAI JOB # 23190-12	


INDEX OF SHEETS


- Z1 General Layout with Index
- Z2-Z12 Mainline Pipe Sections
- Z13-Z18 Approach Pipe Sections







END P-PT 0025(89)149
END GRADING AND INTERIM
SURFACING
Station 476+13

BEGIN P-PT 0025(89)149
BEGIN GRADING AND INTERIM
SURFACING
Station 0+86

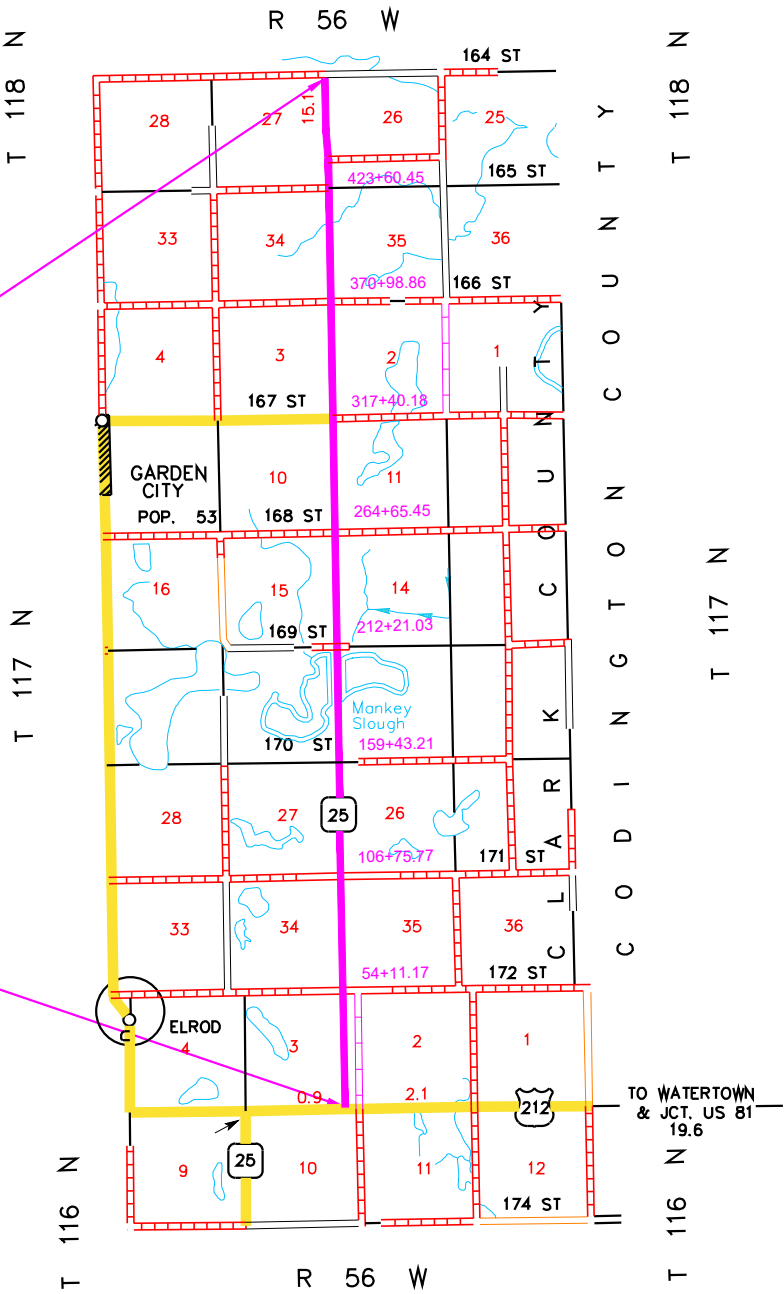

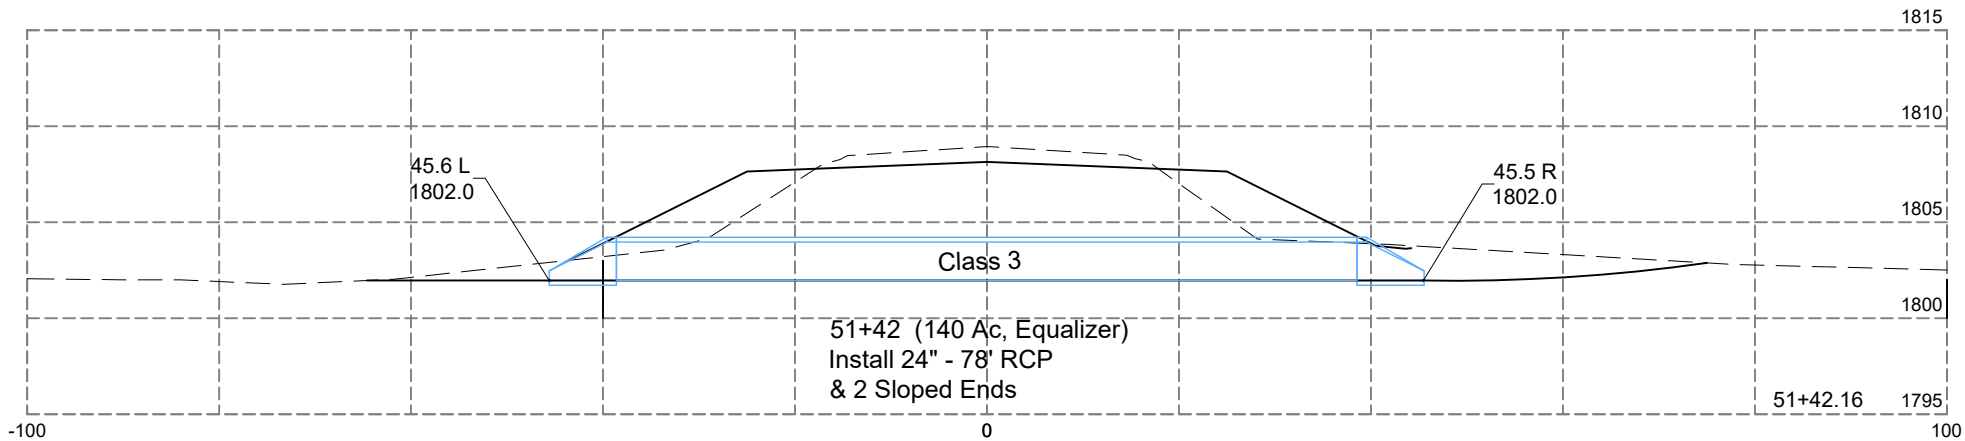


FOR BIDDING PURPOSES ONLY

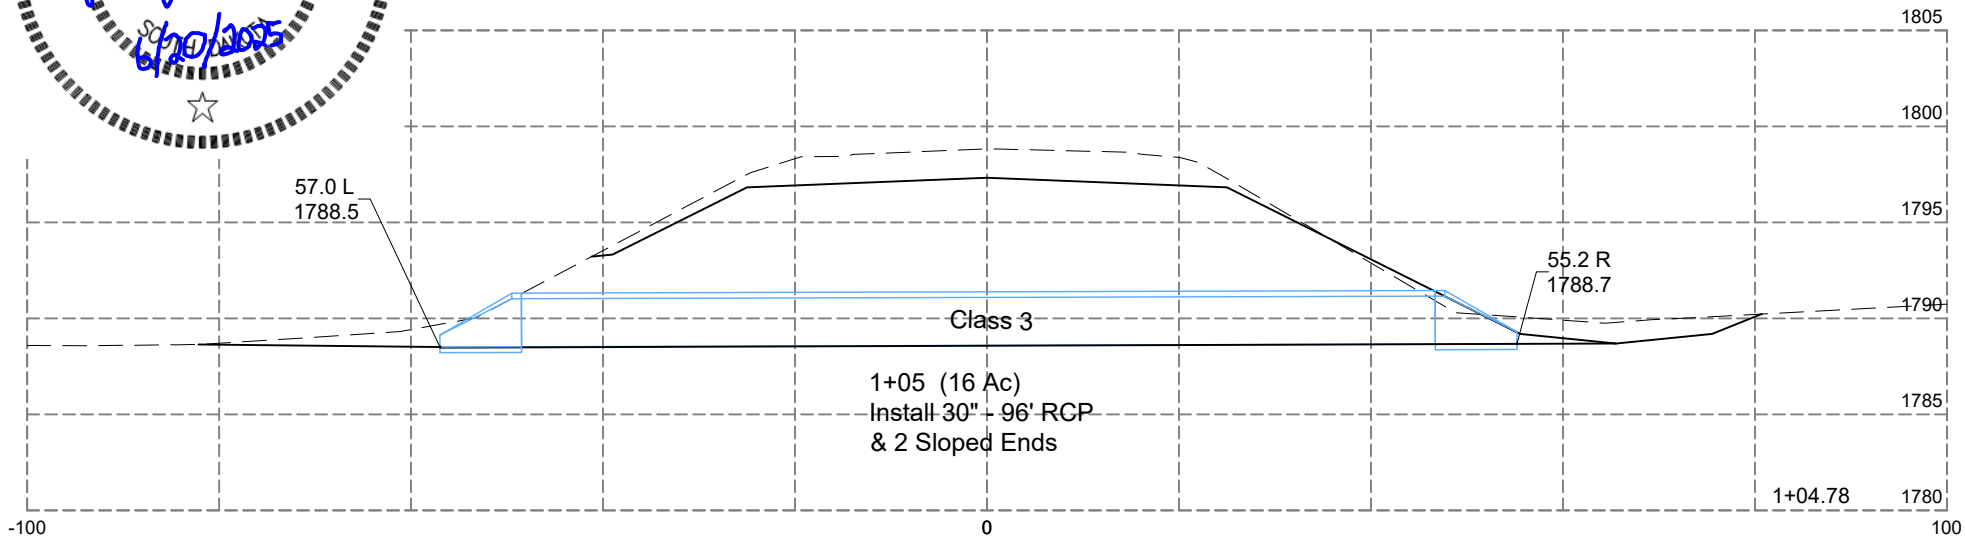
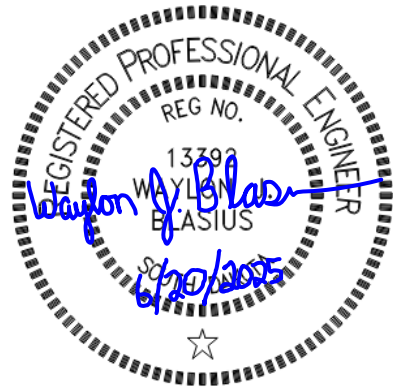
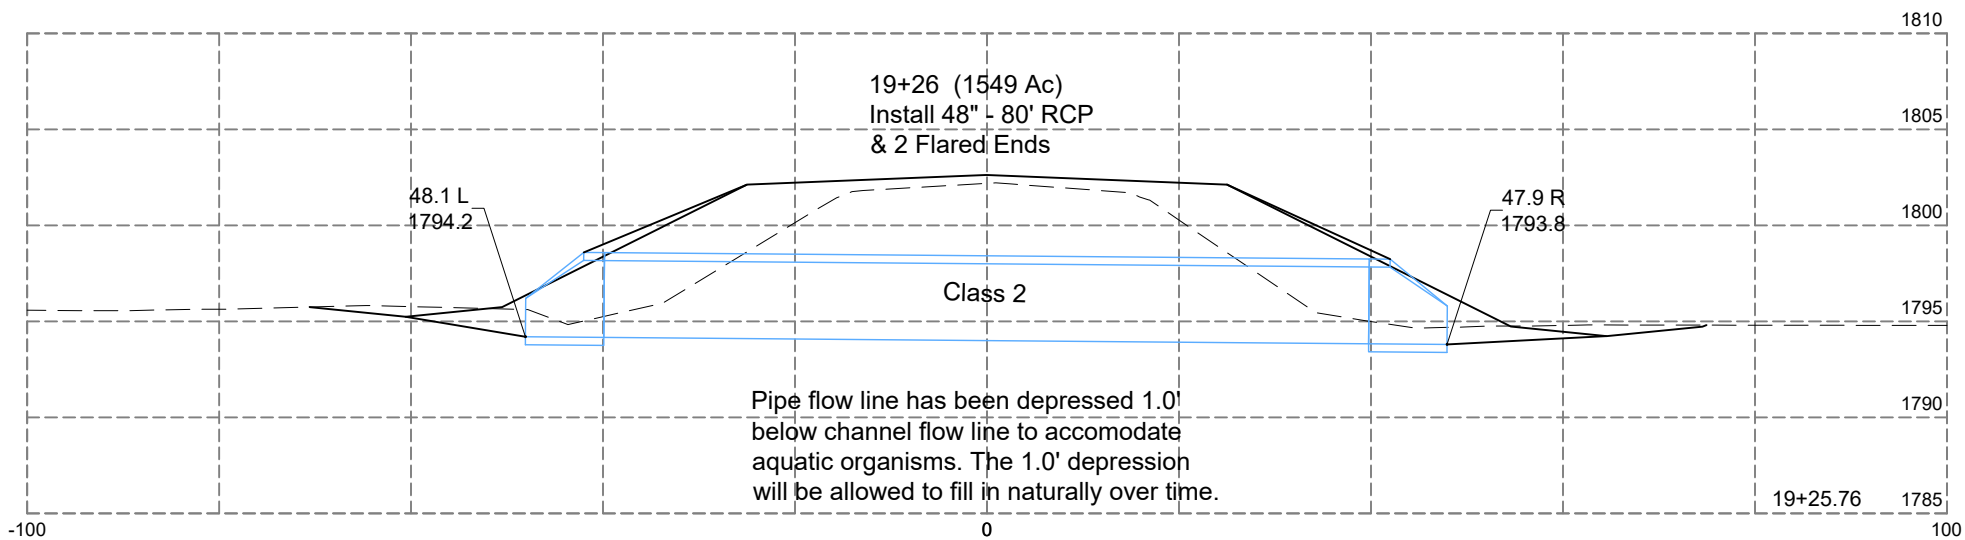
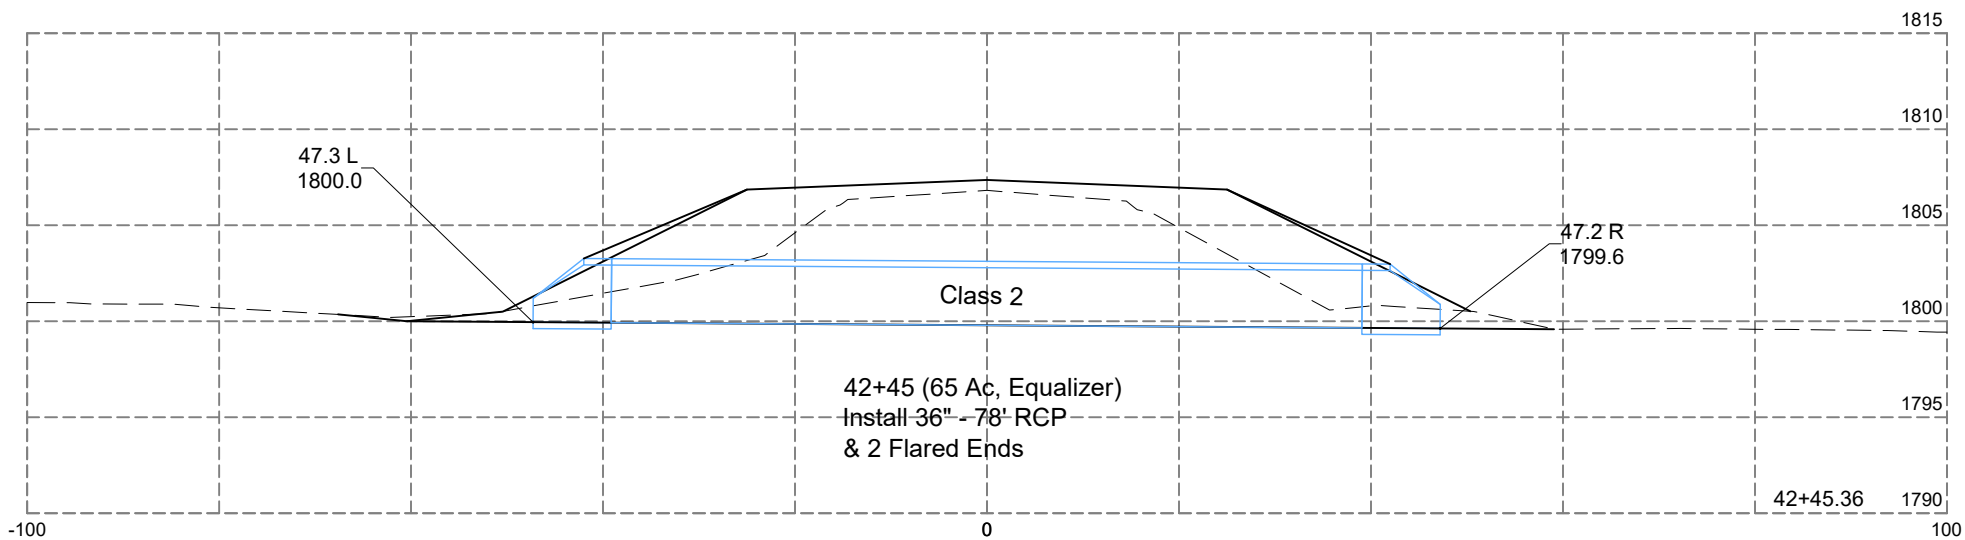


Revision Date: 05/23/2025 NJF
Plotting Date: 5-27-2025

STATE OF SOUTH DAKOTA	PROJECT	SHEET	TOTAL SHEETS
	P-PT 0025(89)149	Z2	Z18

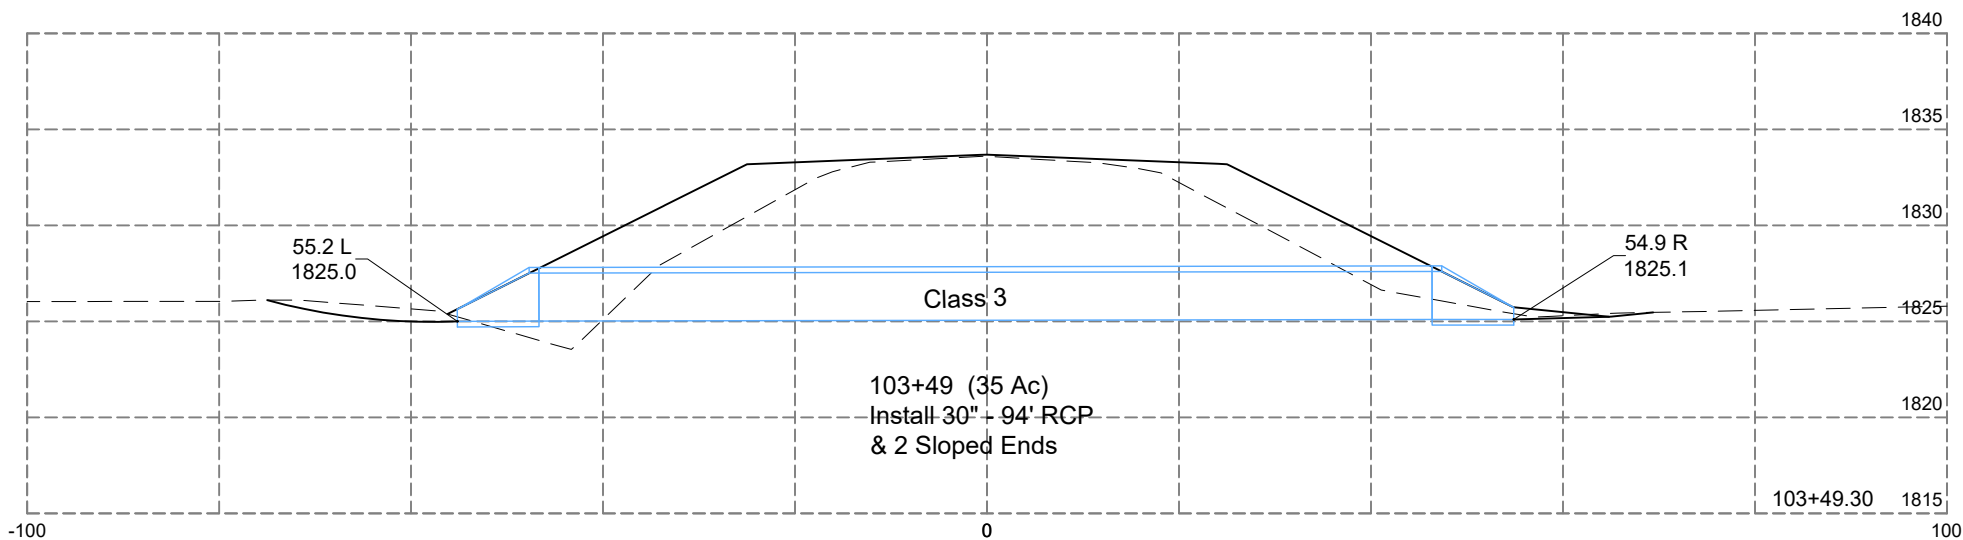


FOR BIDDING PURPOSES ONLY

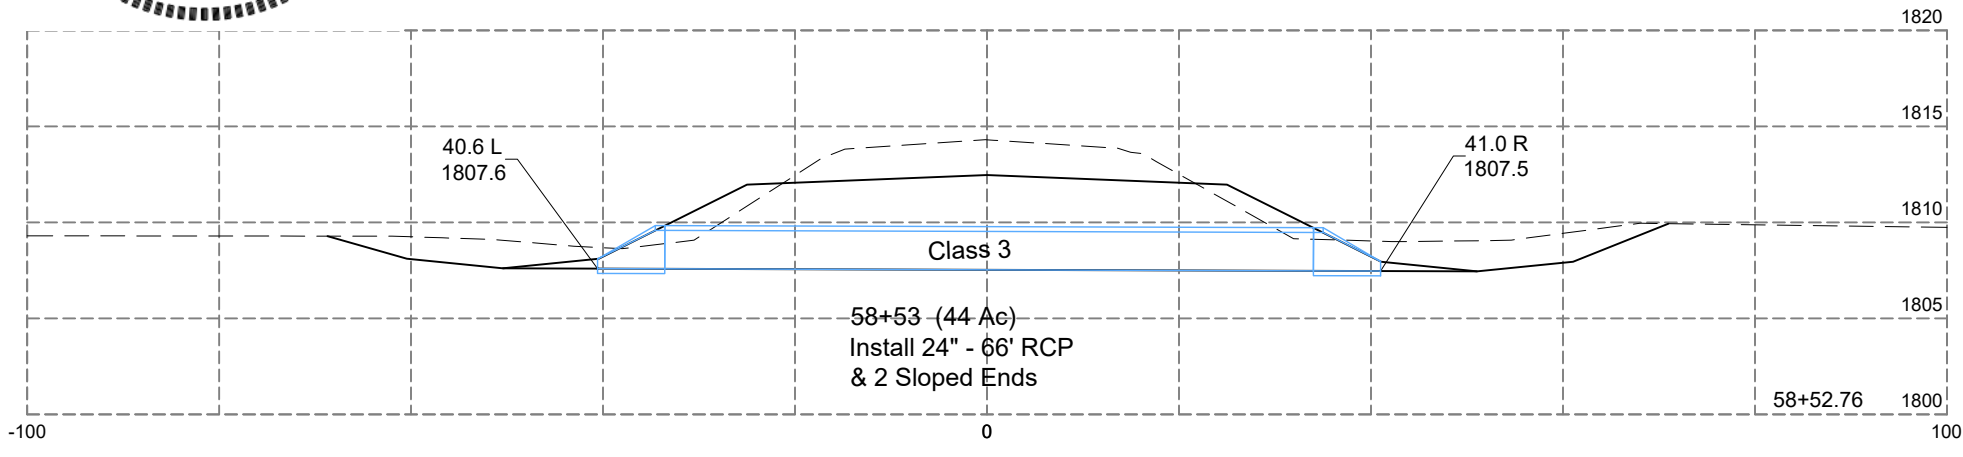
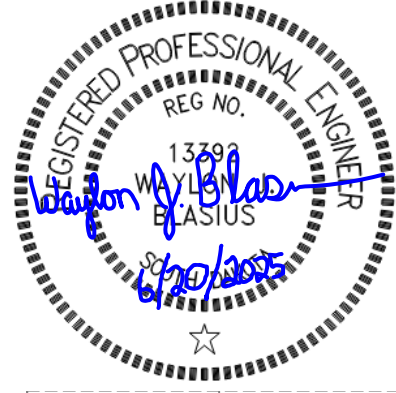
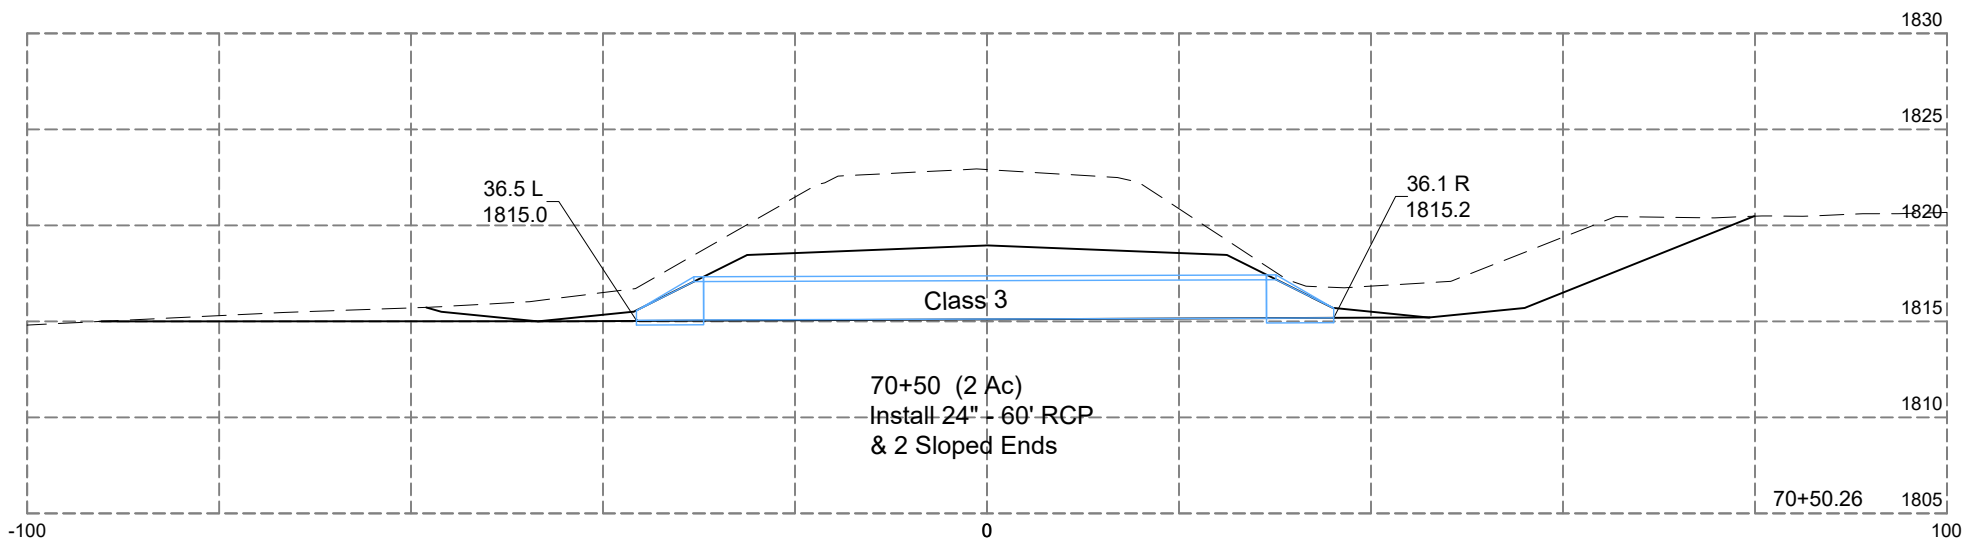
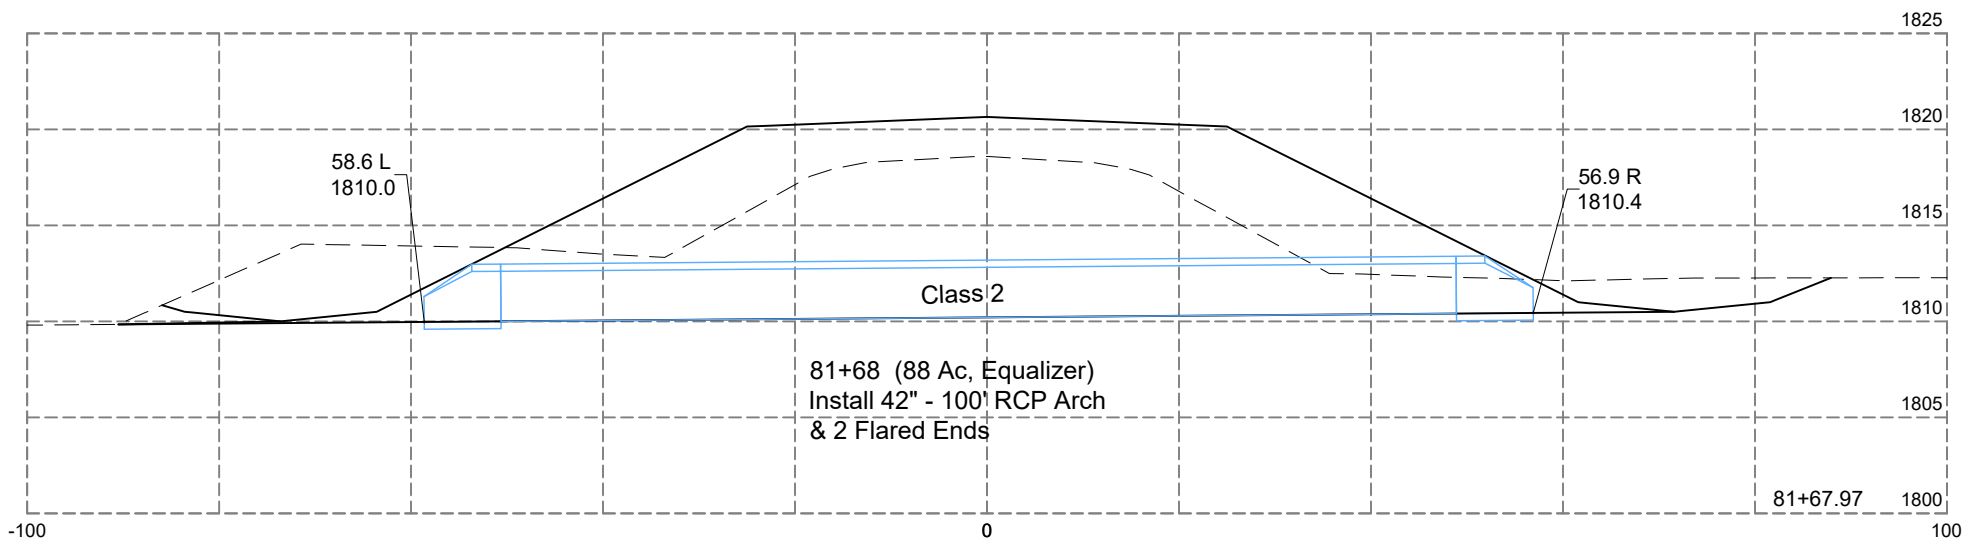



Revision Date: 05/27/2025 NJF
Plotting Date: 5-27-2025

STATE OF SOUTH DAKOTA	PROJECT	SHEET	TOTAL SHEETS
	P-PT 0025(89)149	Z3	Z18




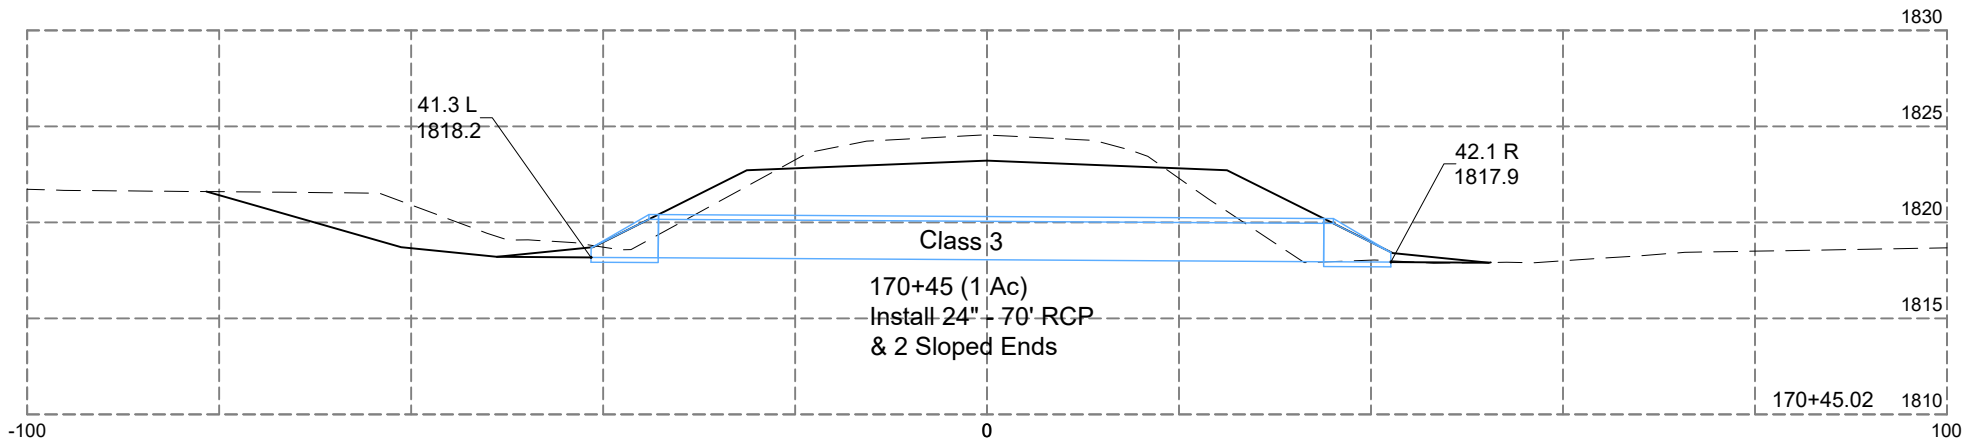



FOR BIDDING PURPOSES ONLY

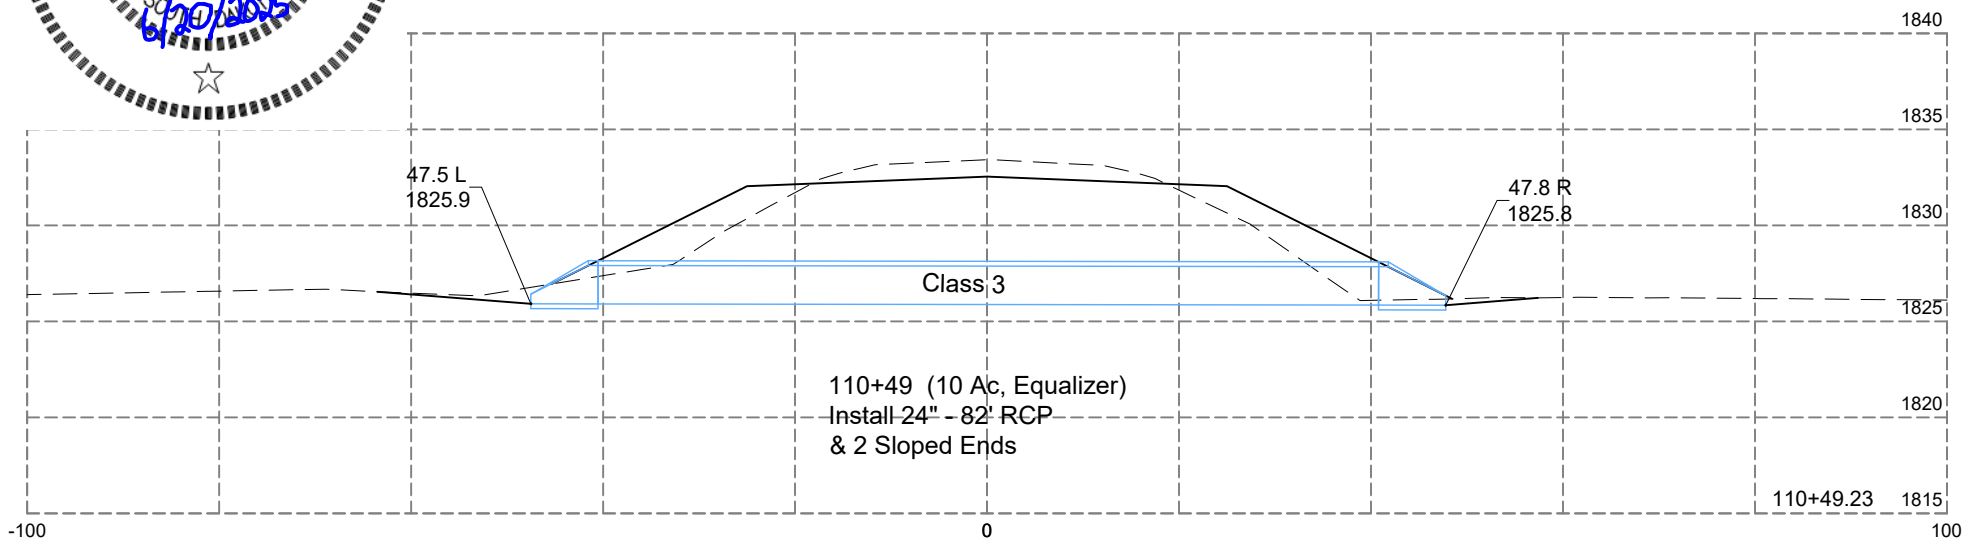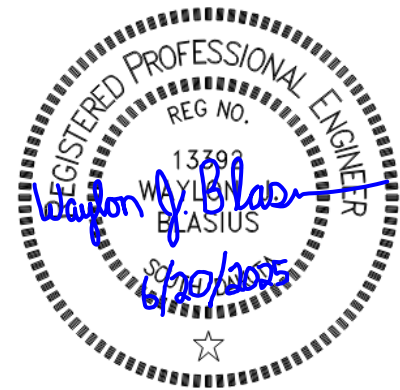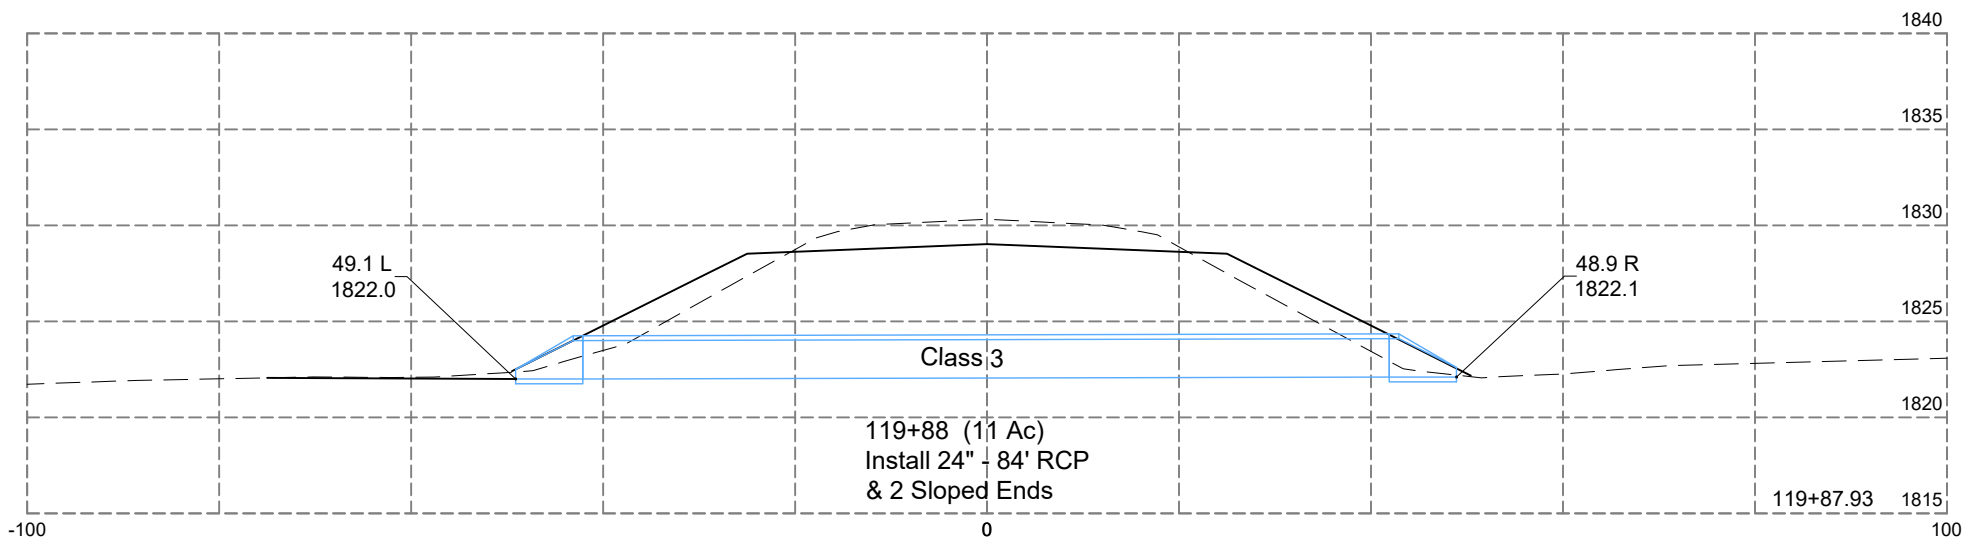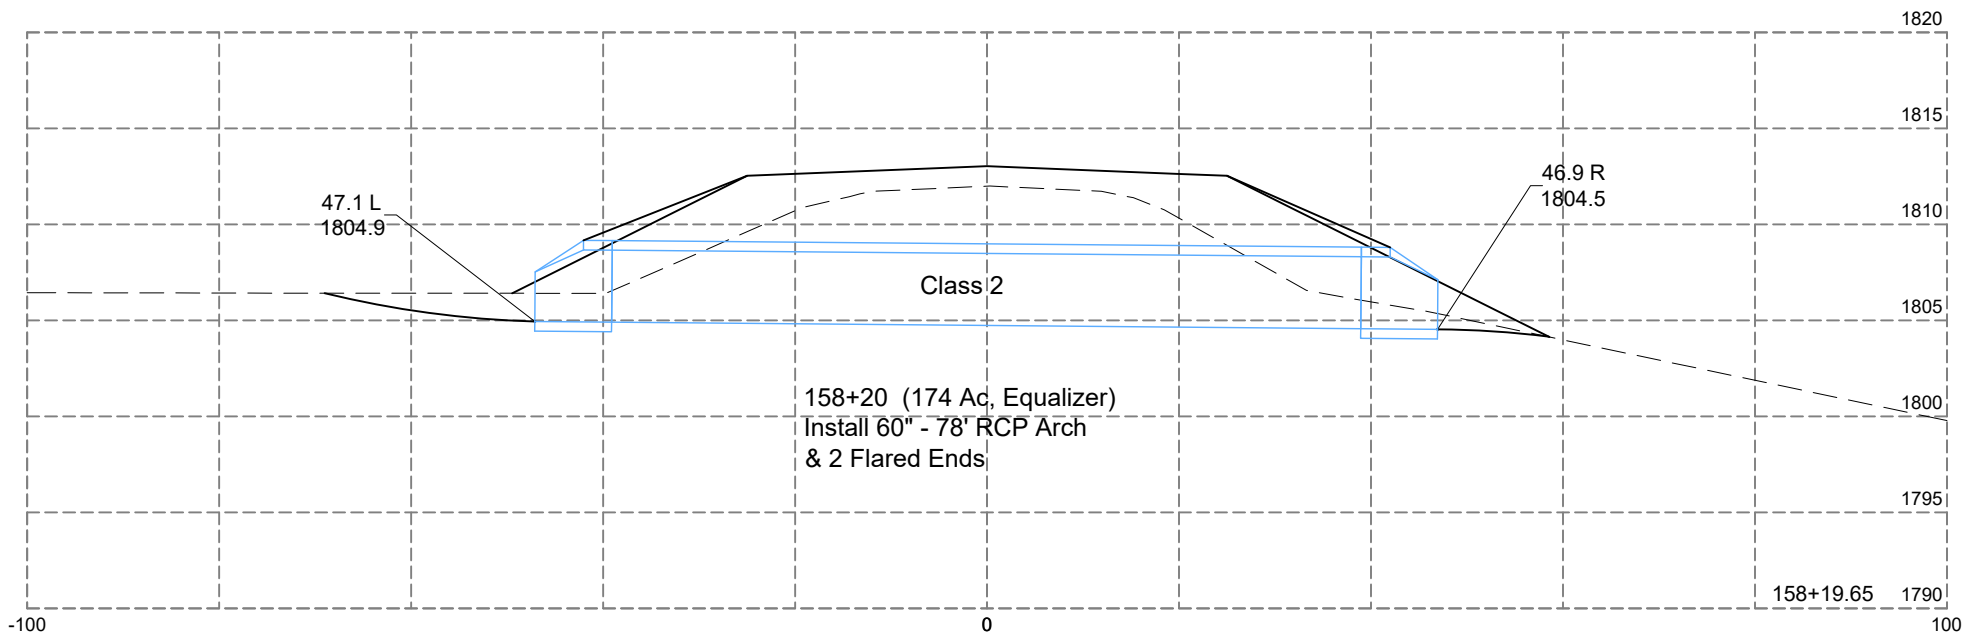

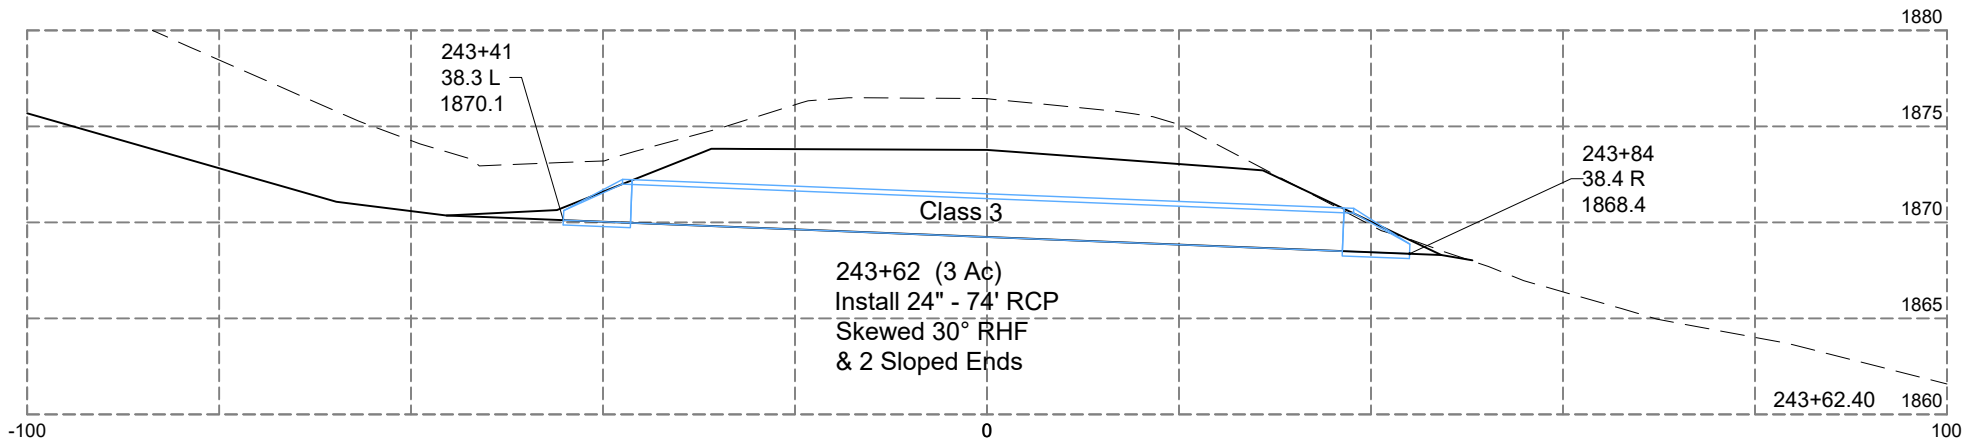


FOR BIDDING PURPOSES ONLY

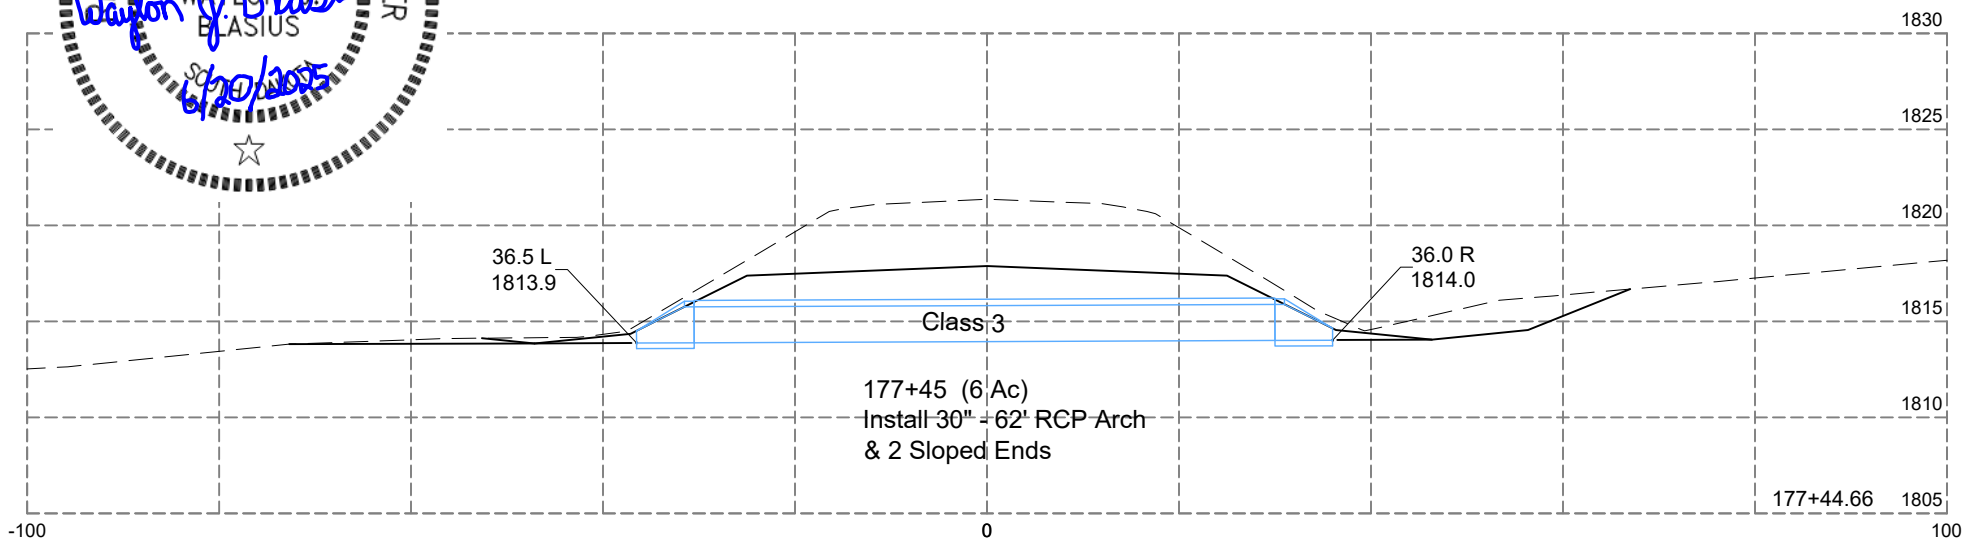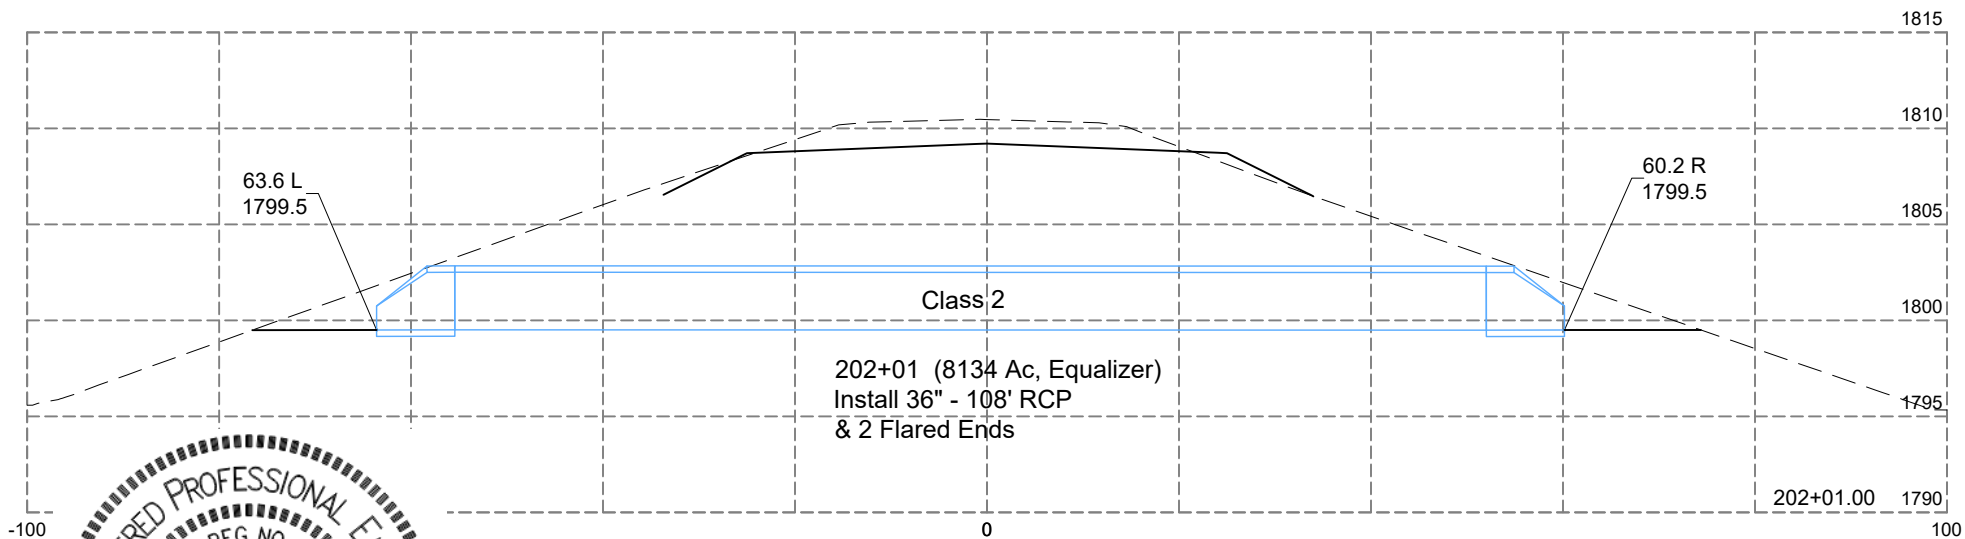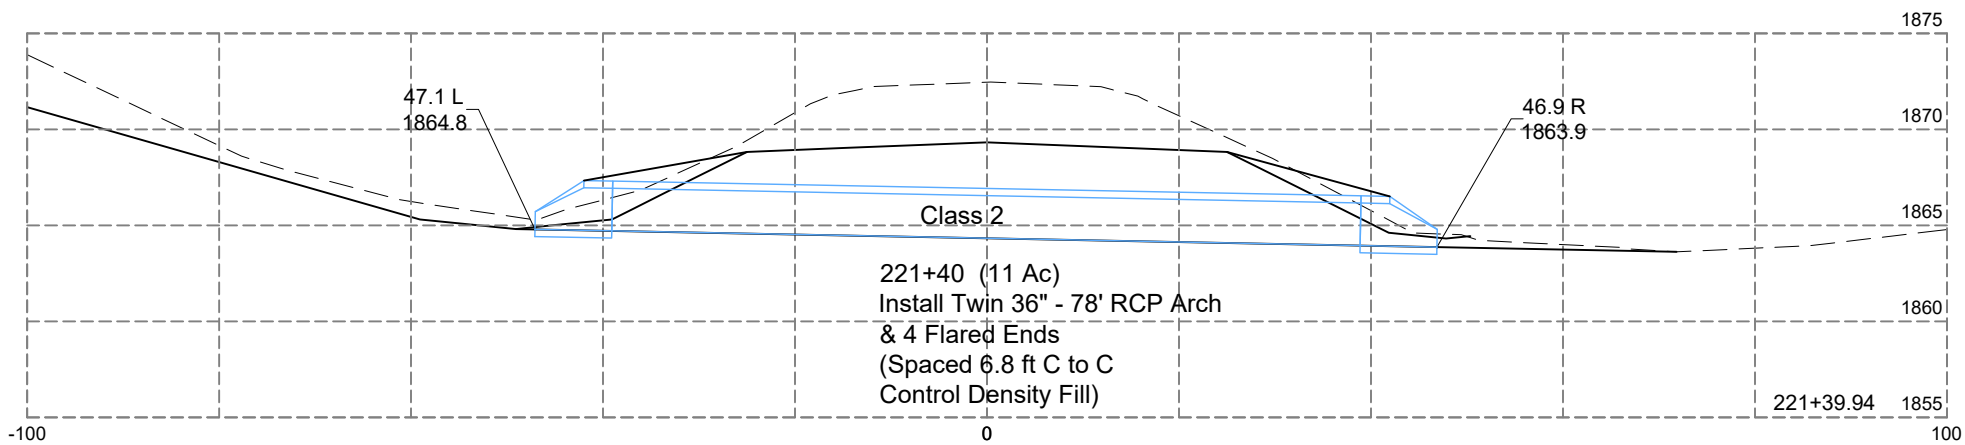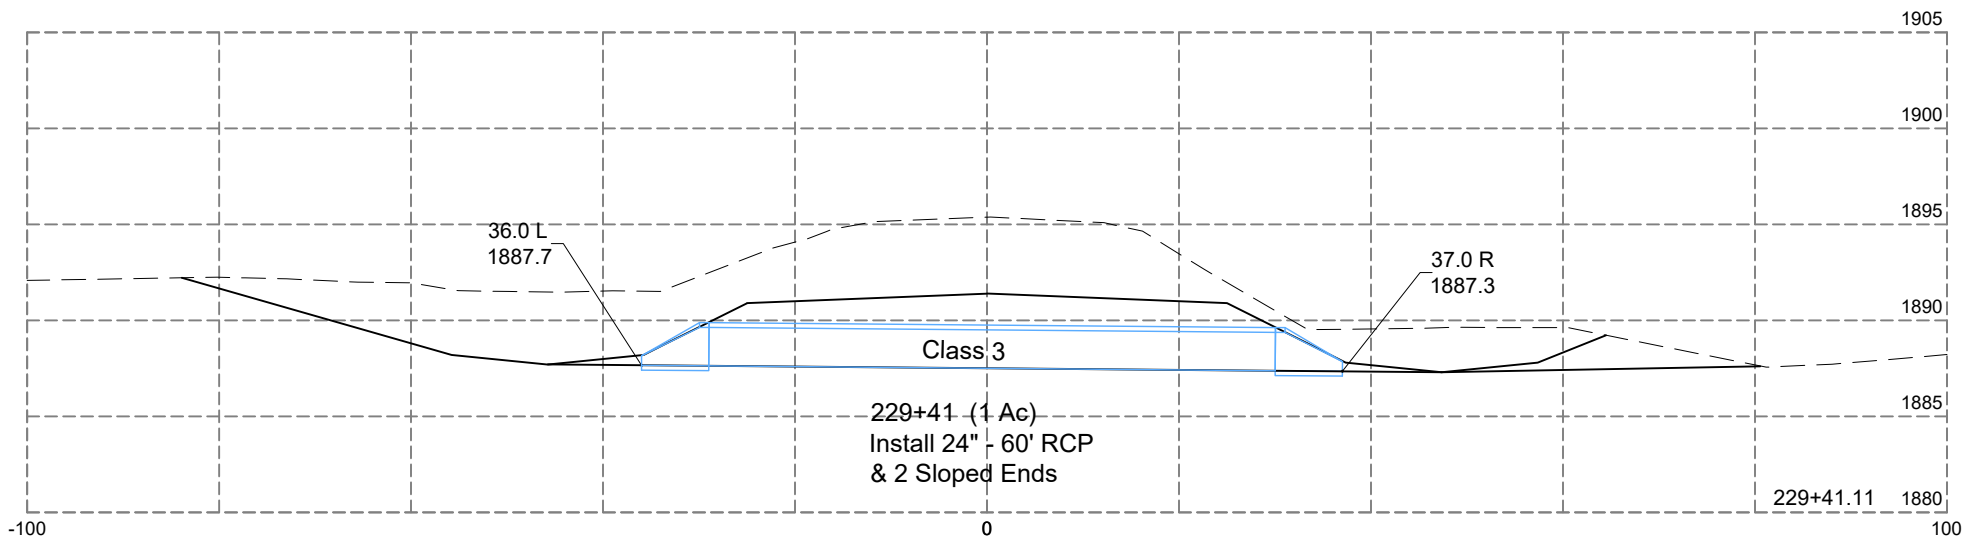

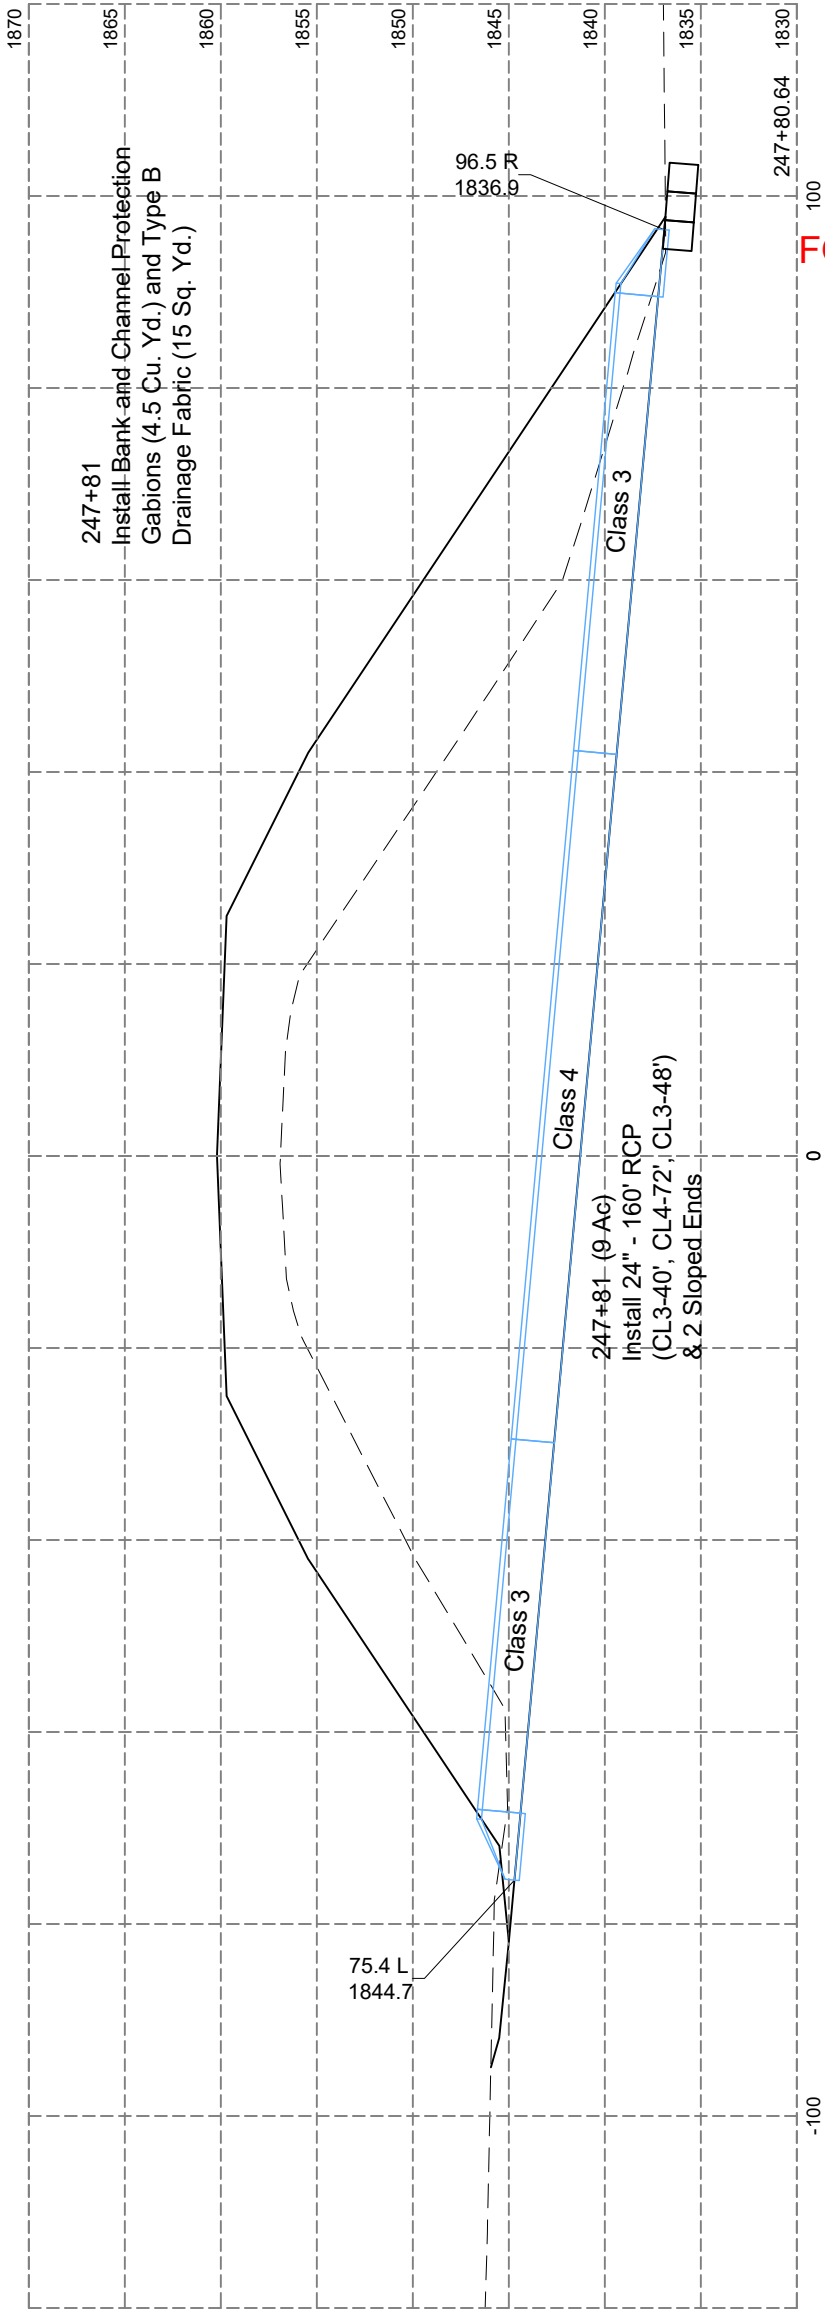




FOR BIDDING PURPOSES ONLY

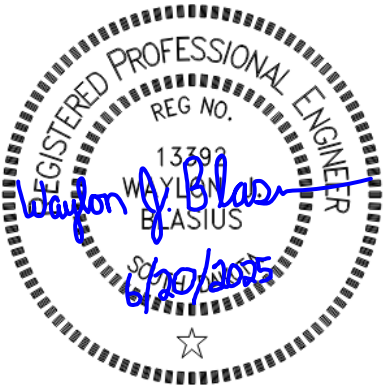




Revision Date: 02/12/2025 EJK
Plotting Date: 5-27-2025


STATE OF SOUTH DAKOTA	PROJECT	SHEET	TOTAL SHEETS
	P-PT 0025(89)149	Z6	Z18

FOR BIDDING PURPOSES ONLY

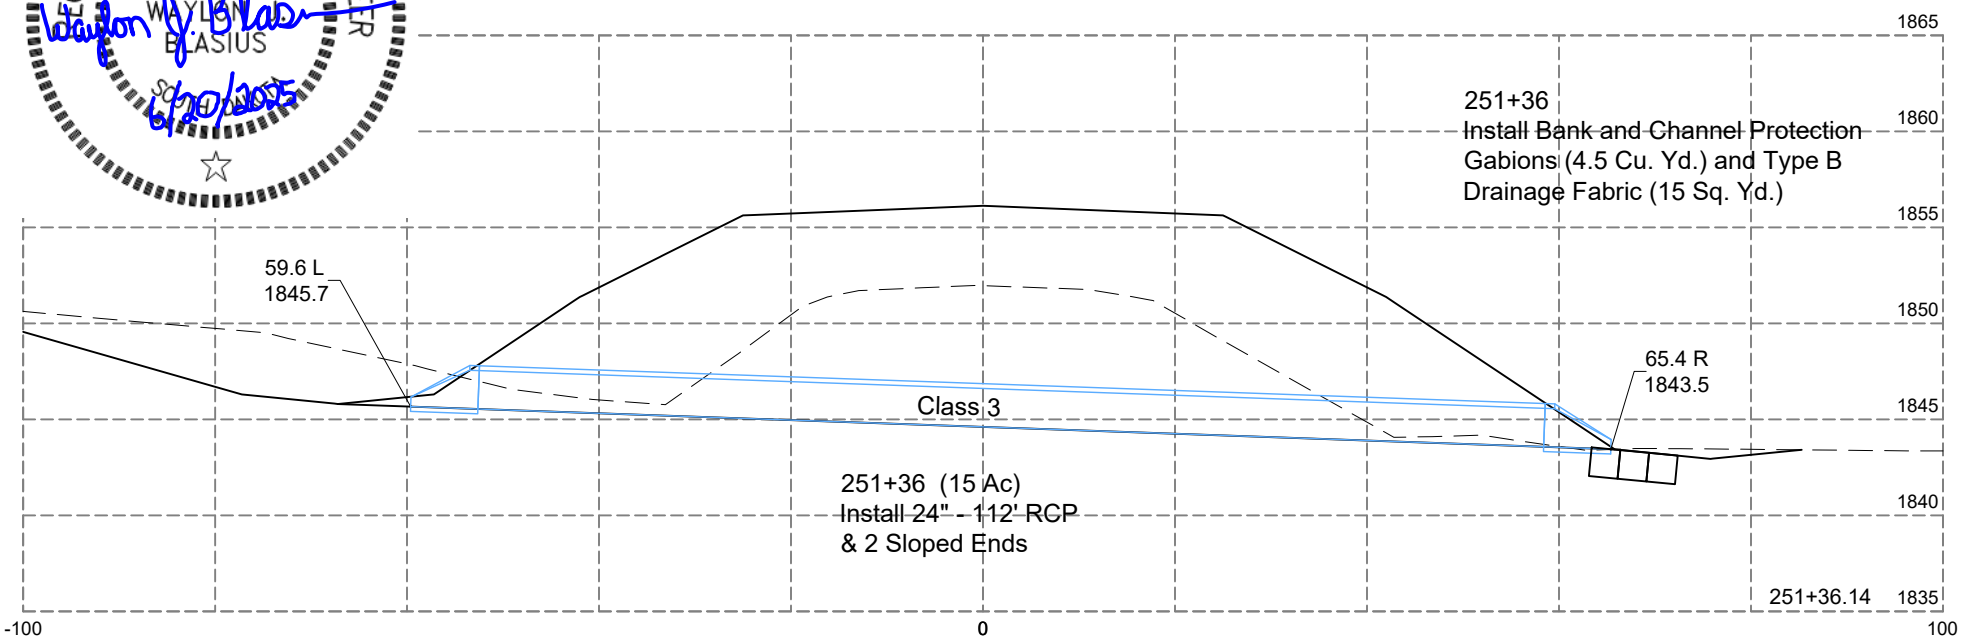
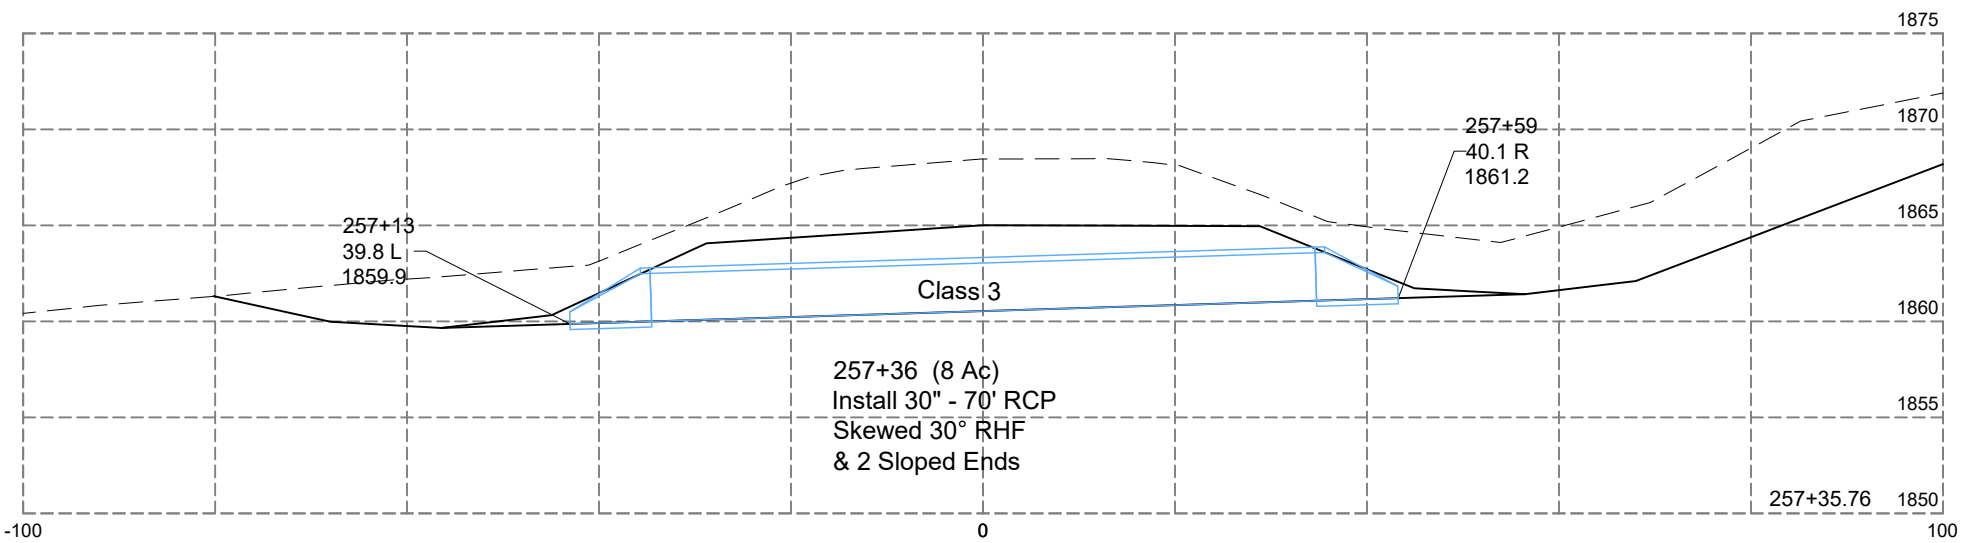
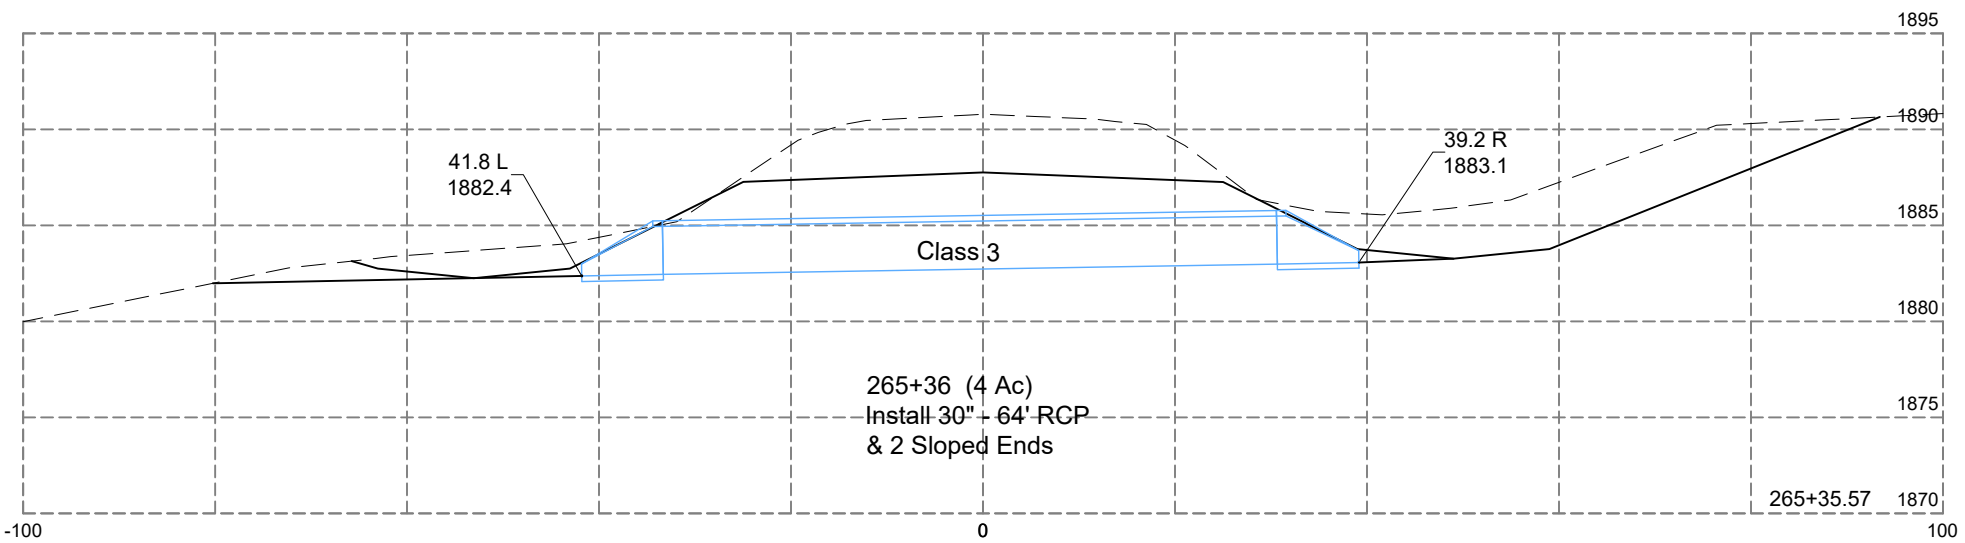



FOR BIDDING PURPOSES ONLY

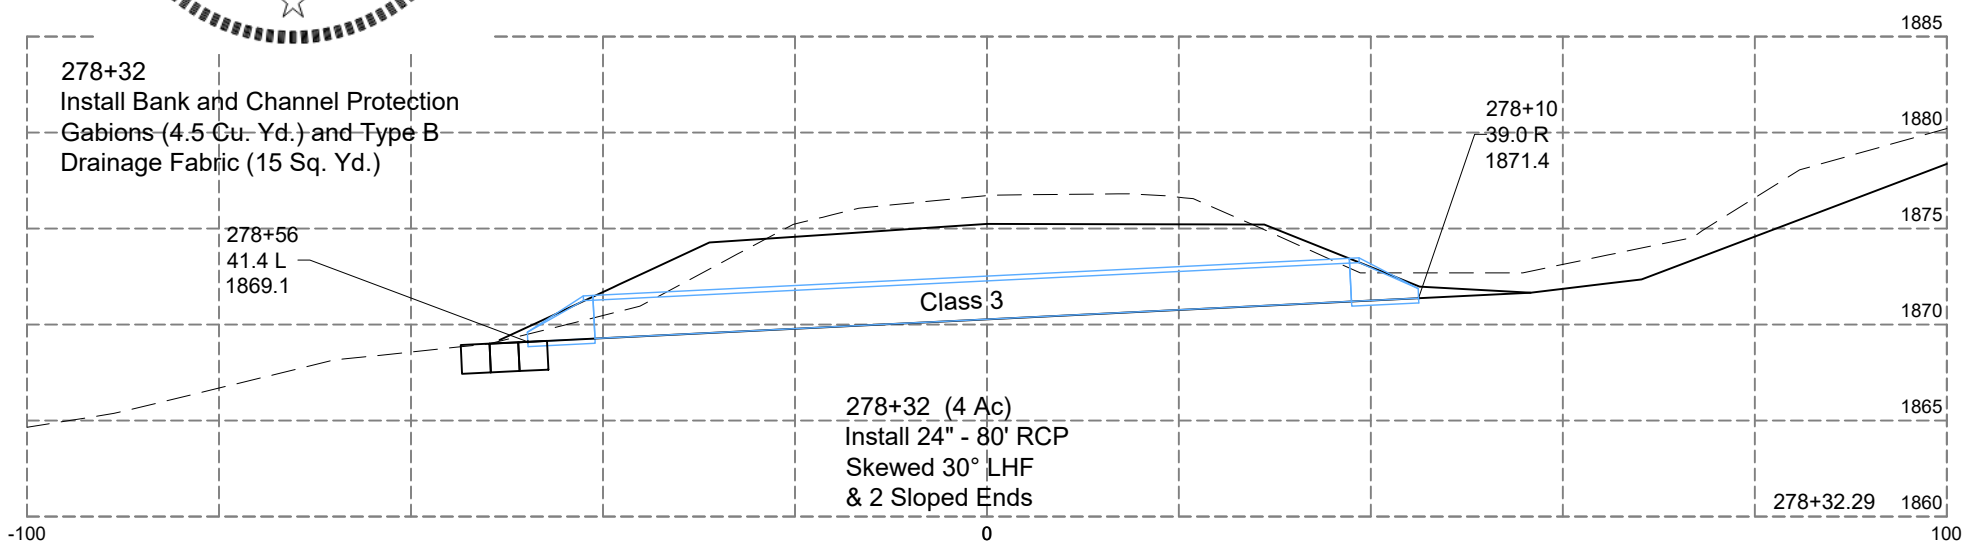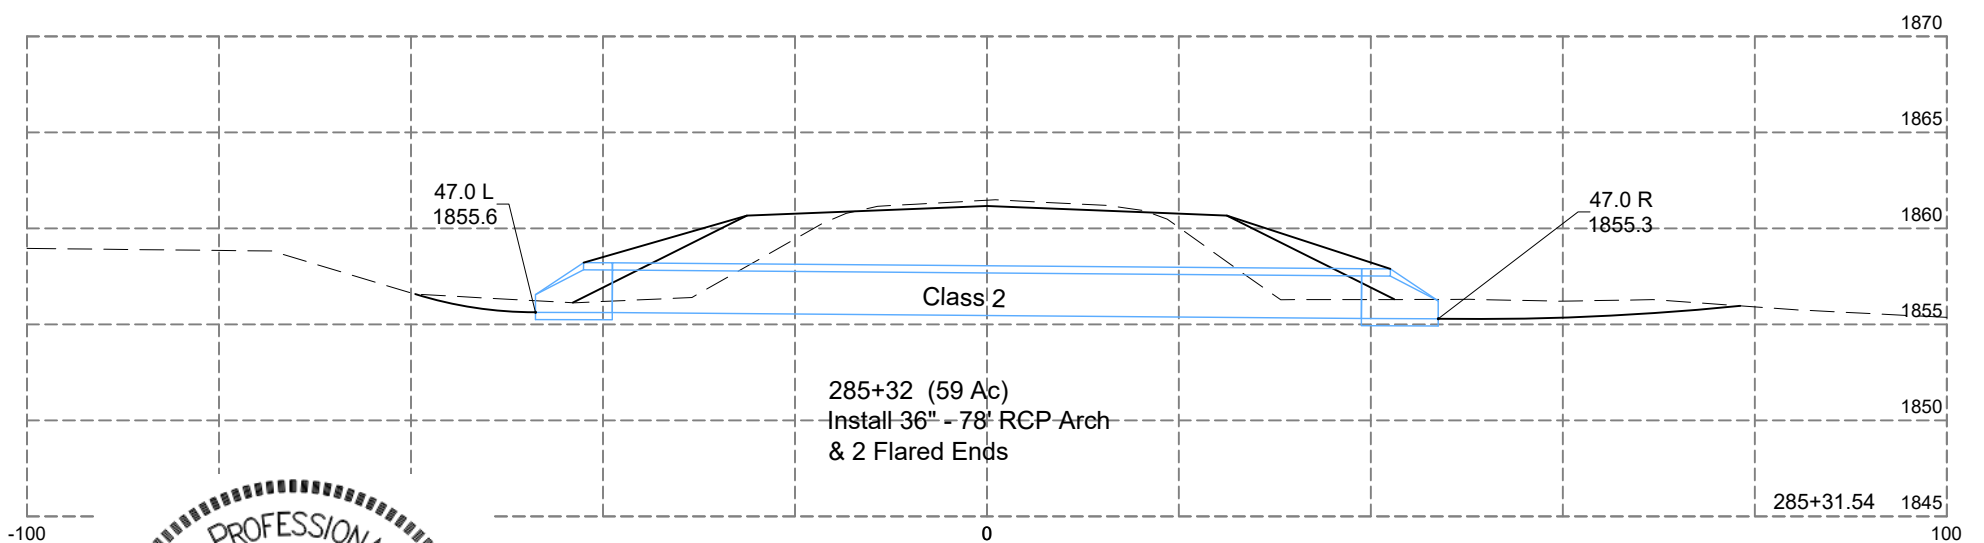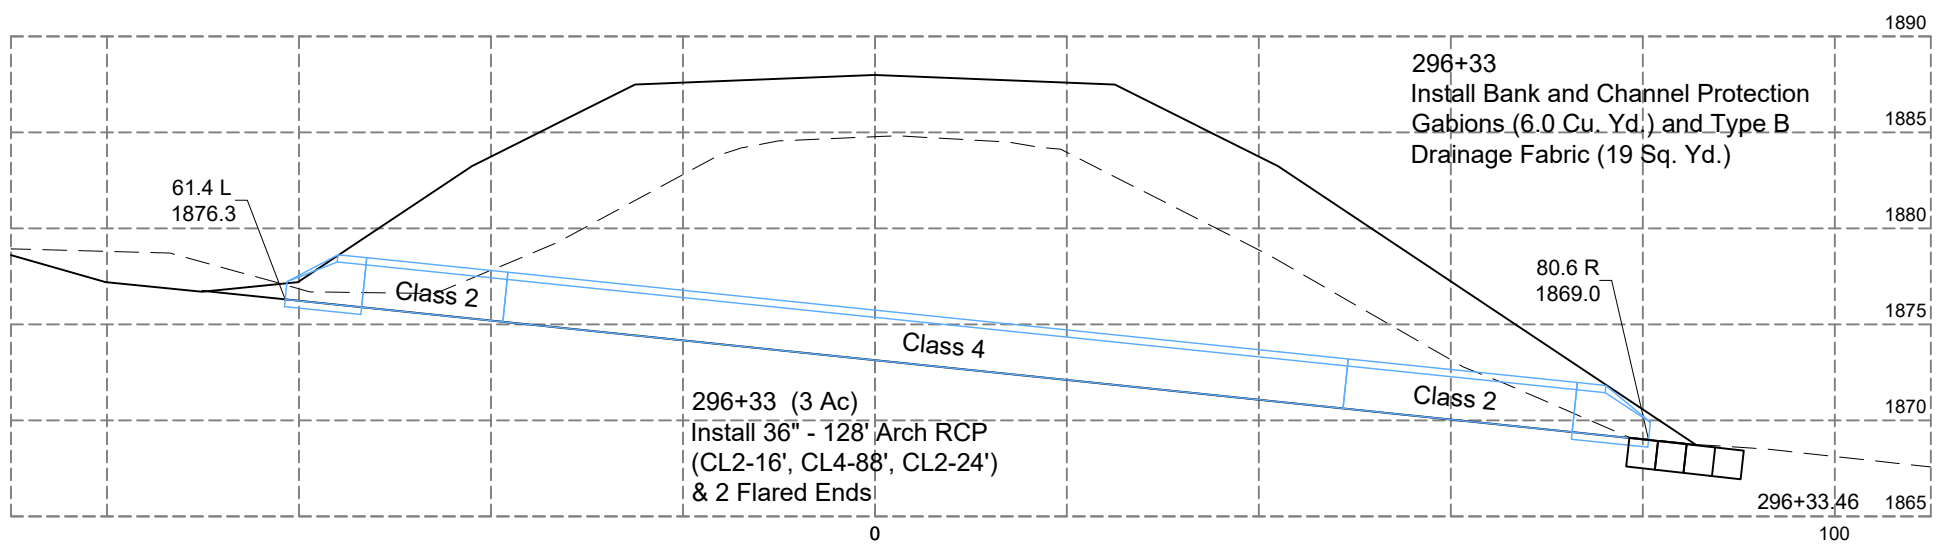



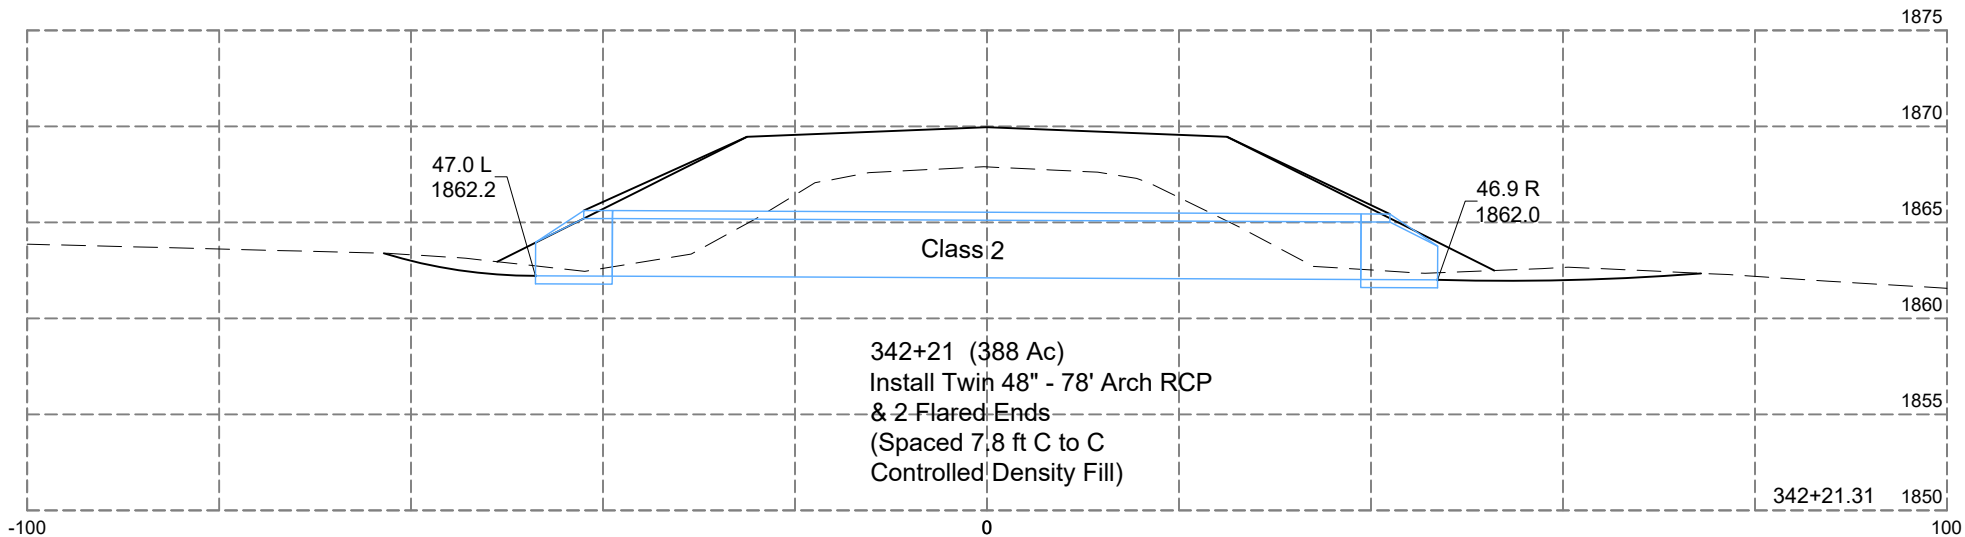



FOR BIDDING PURPOSES ONLY

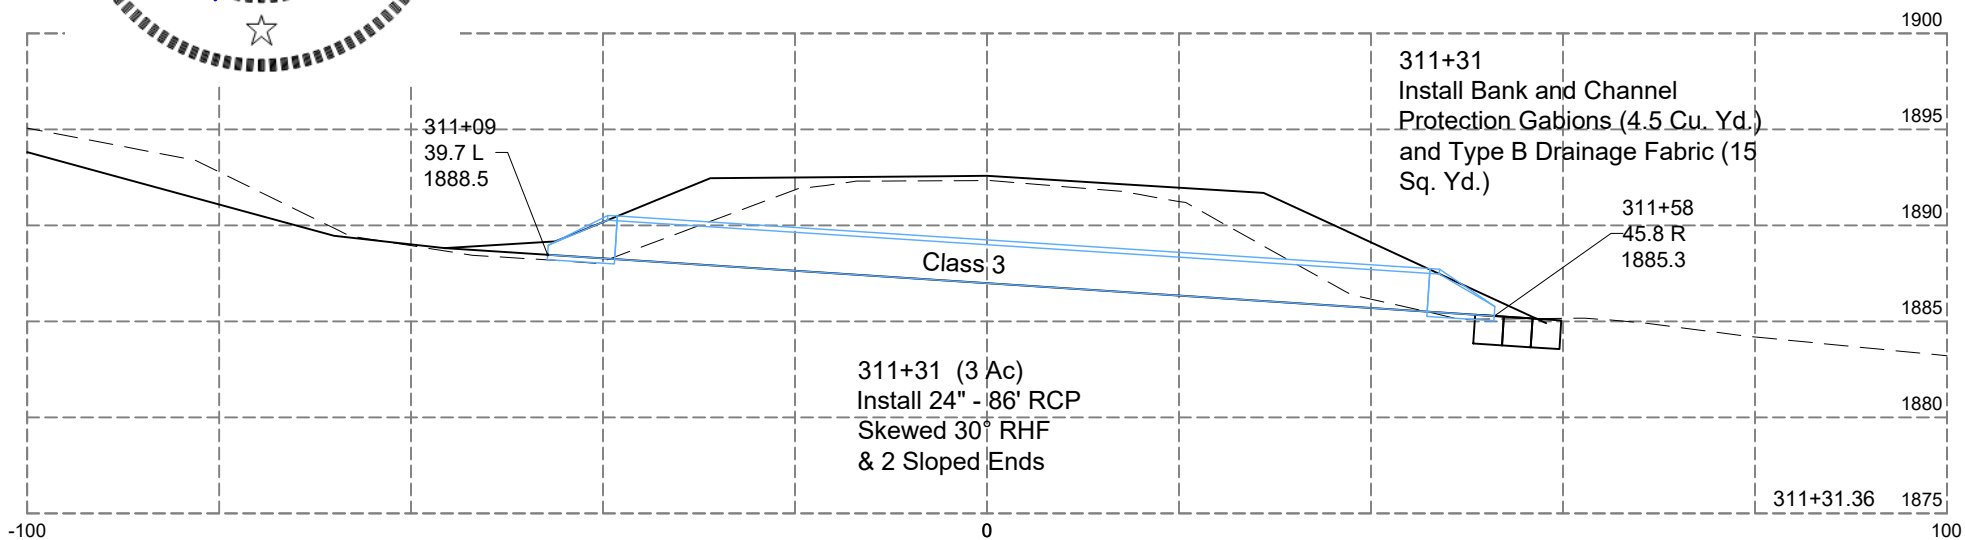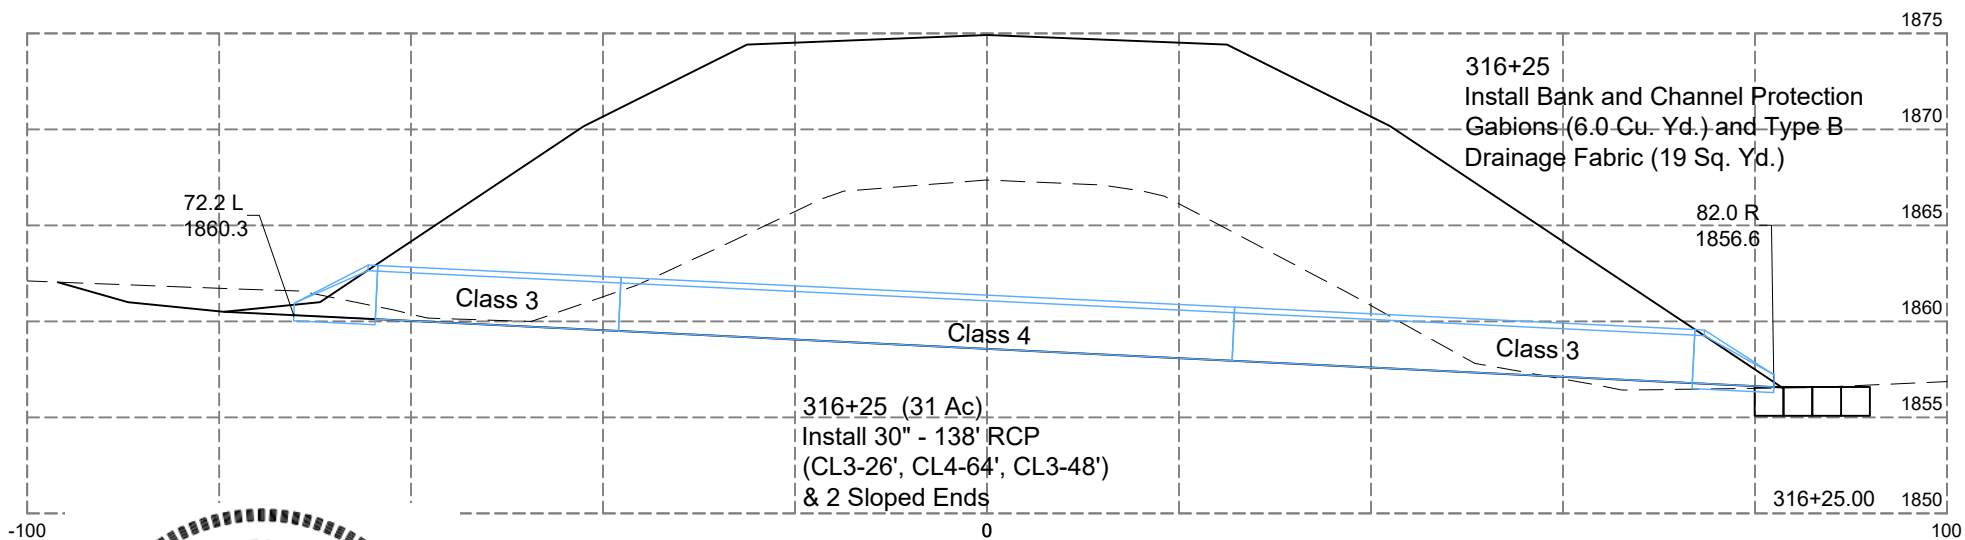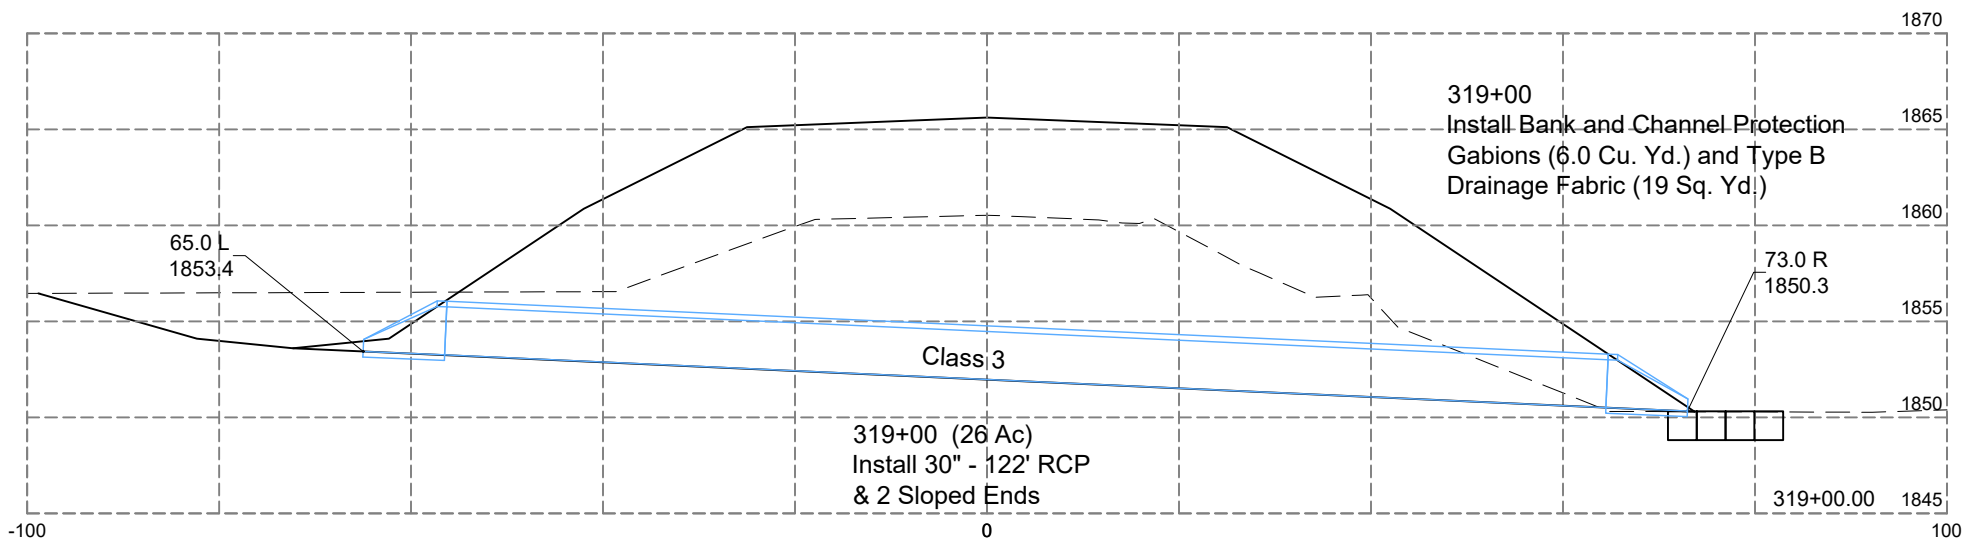

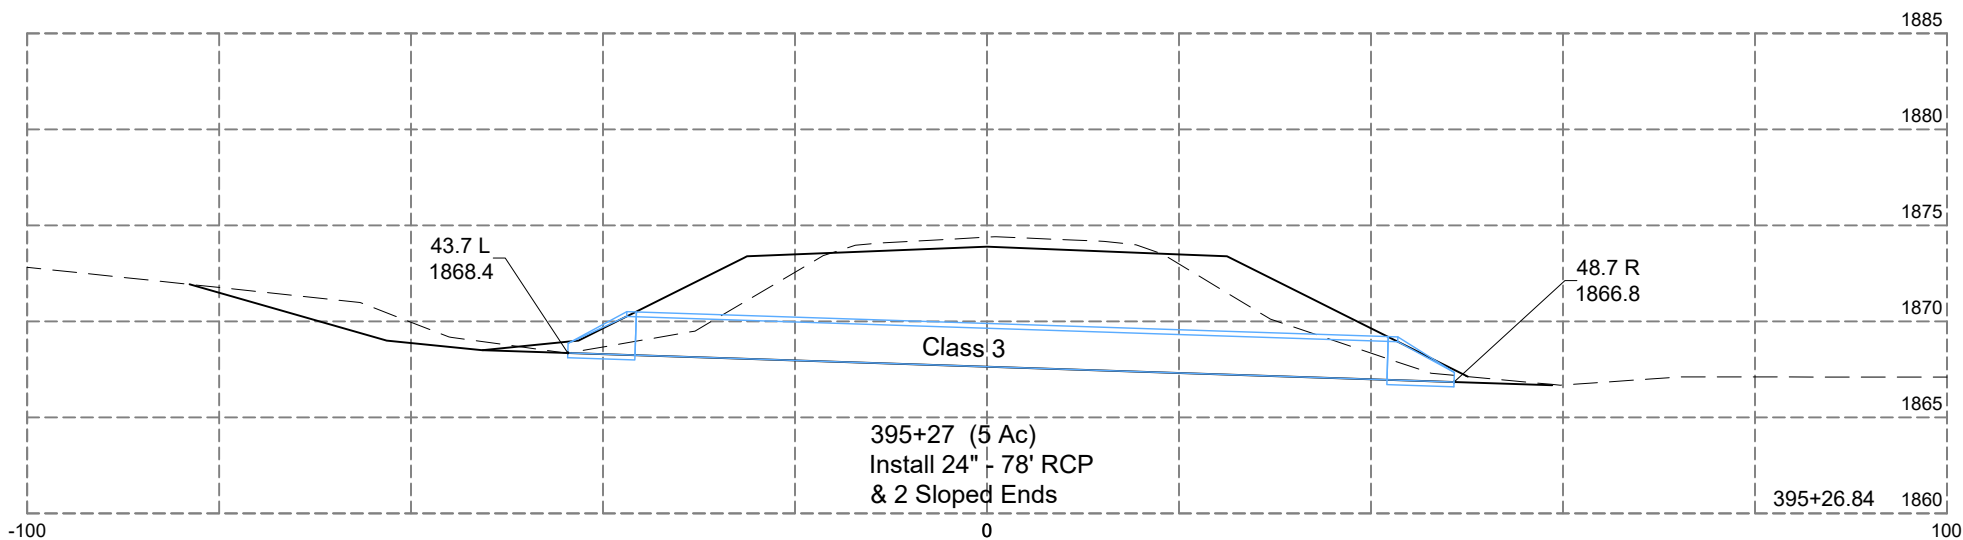


FOR BIDDING PURPOSES ONLY

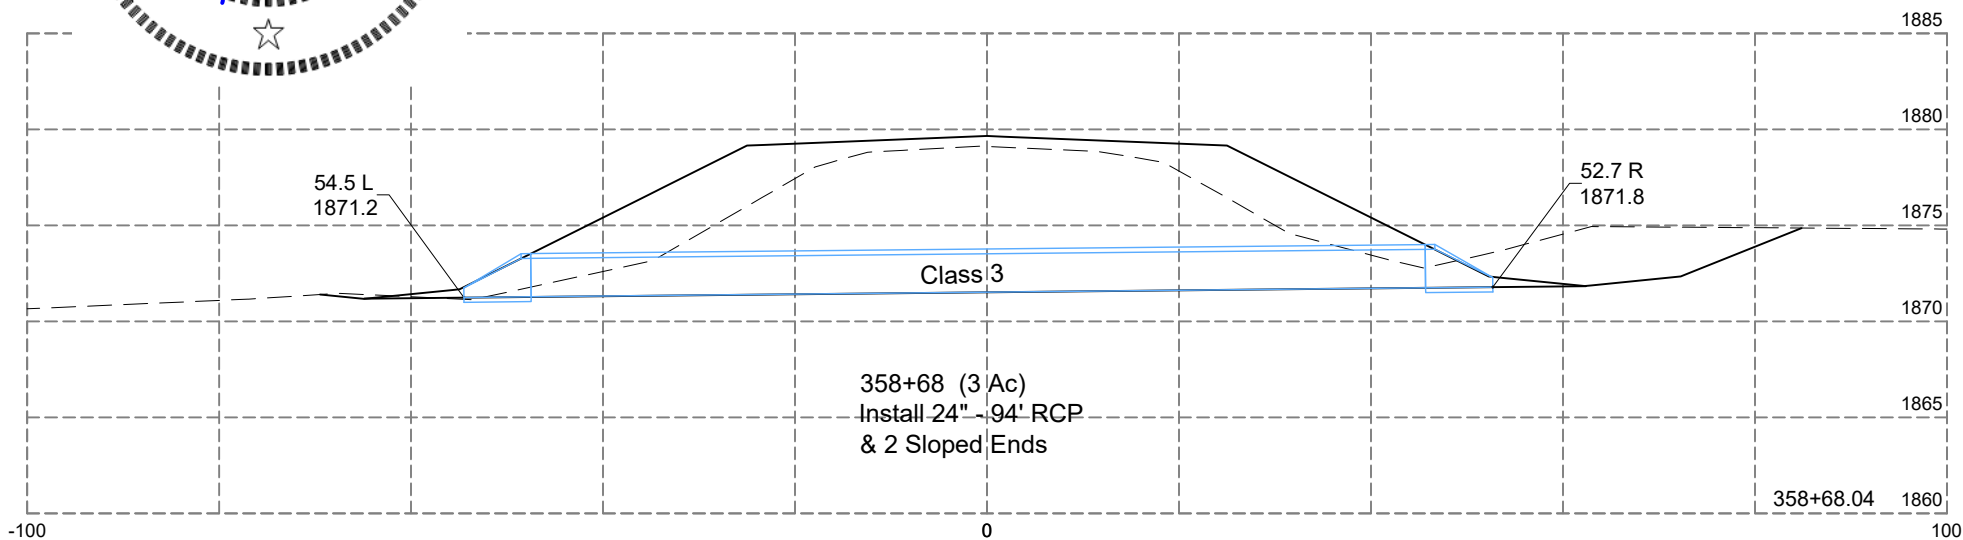
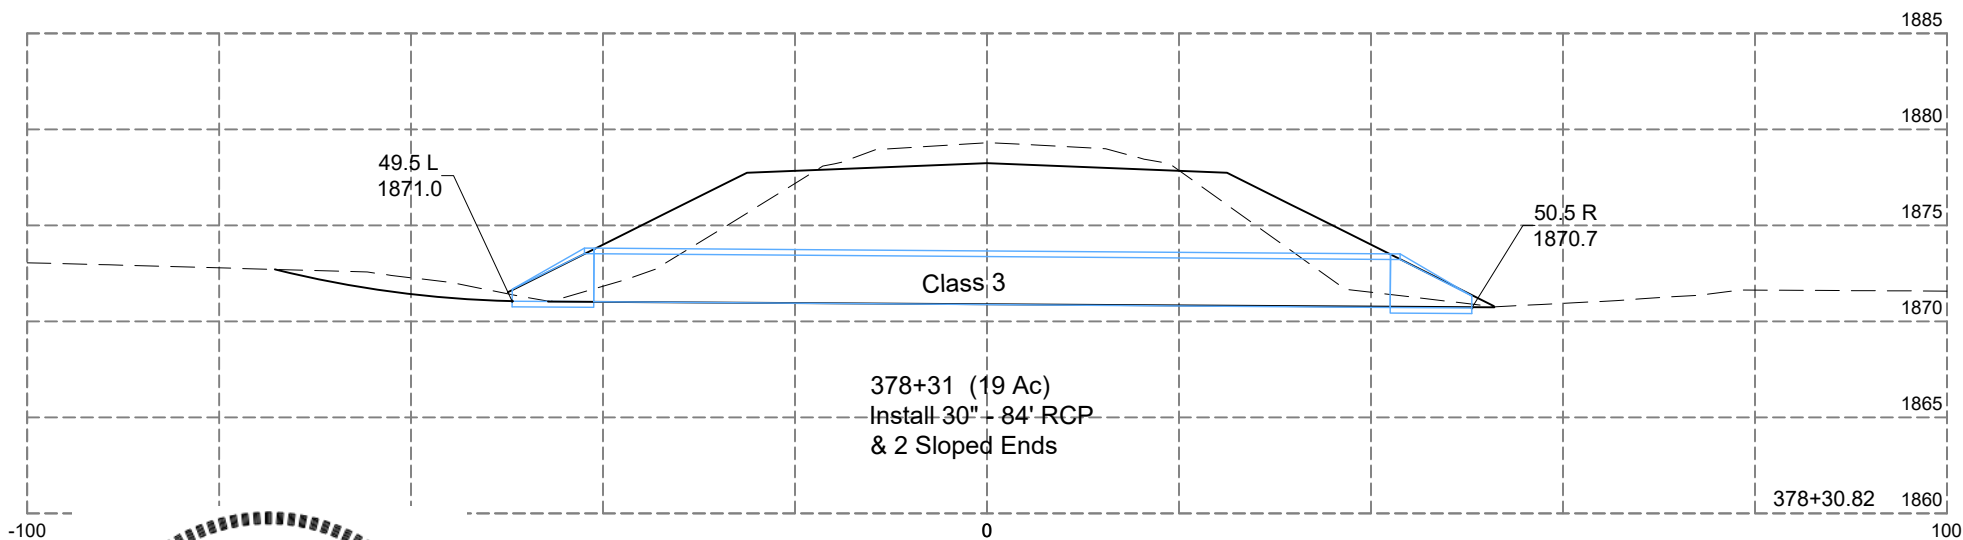
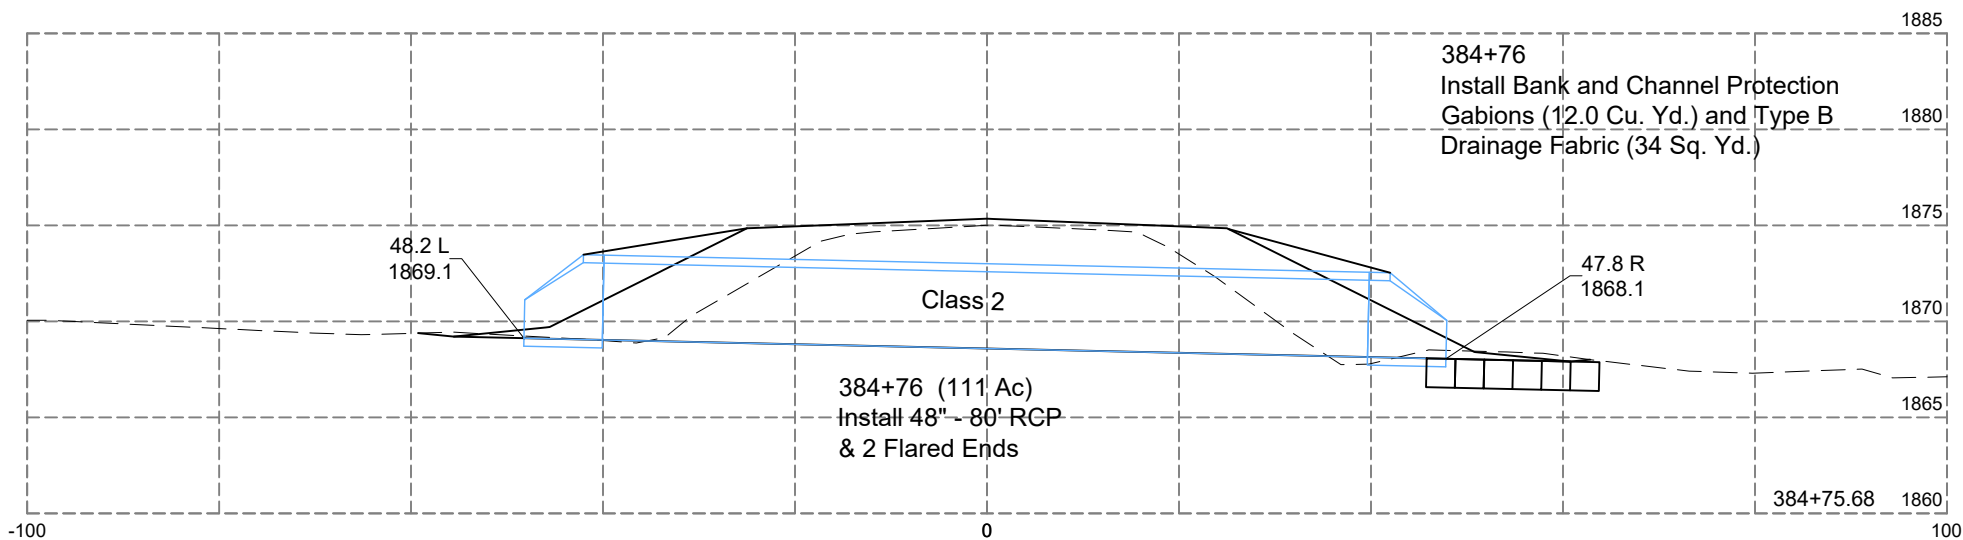


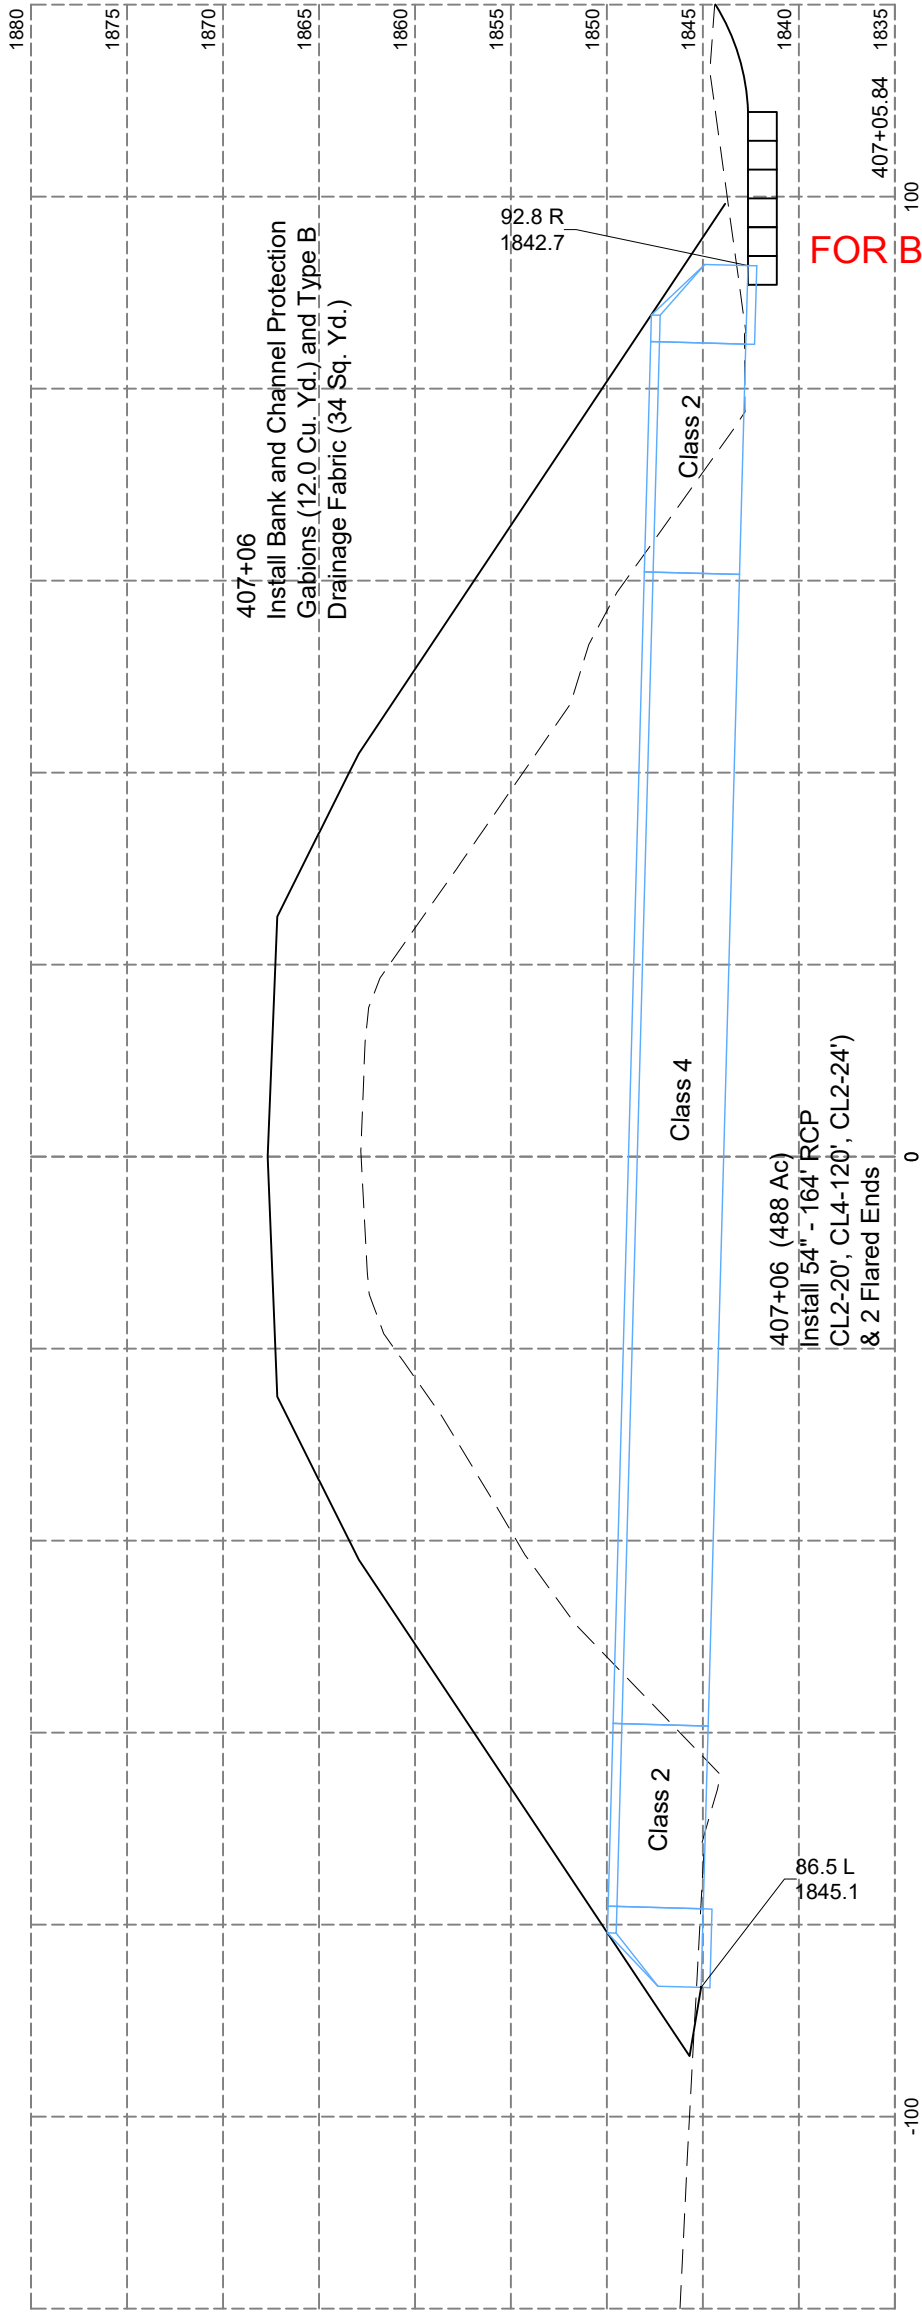






FOR BIDDING PURPOSES ONLY

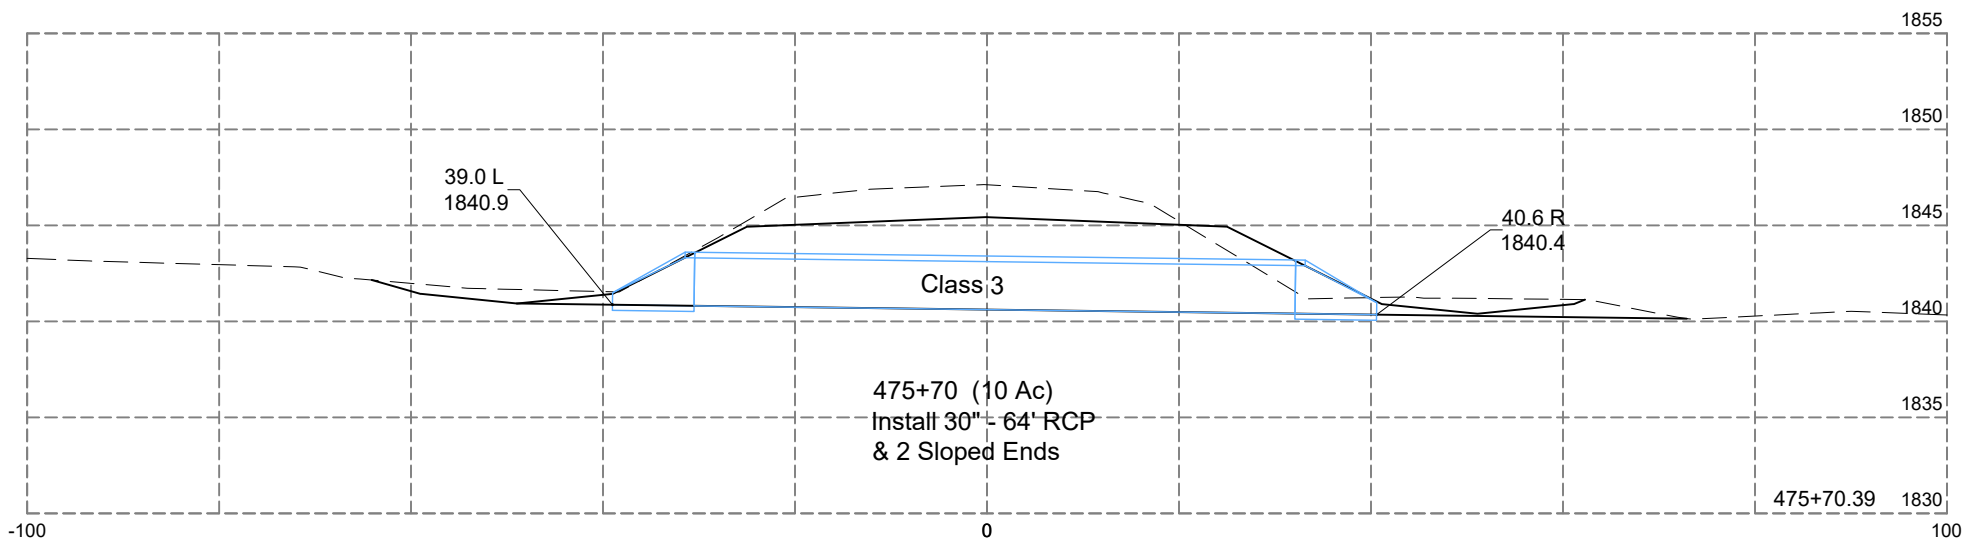

FOR BIDDING PURPOSES ONLY

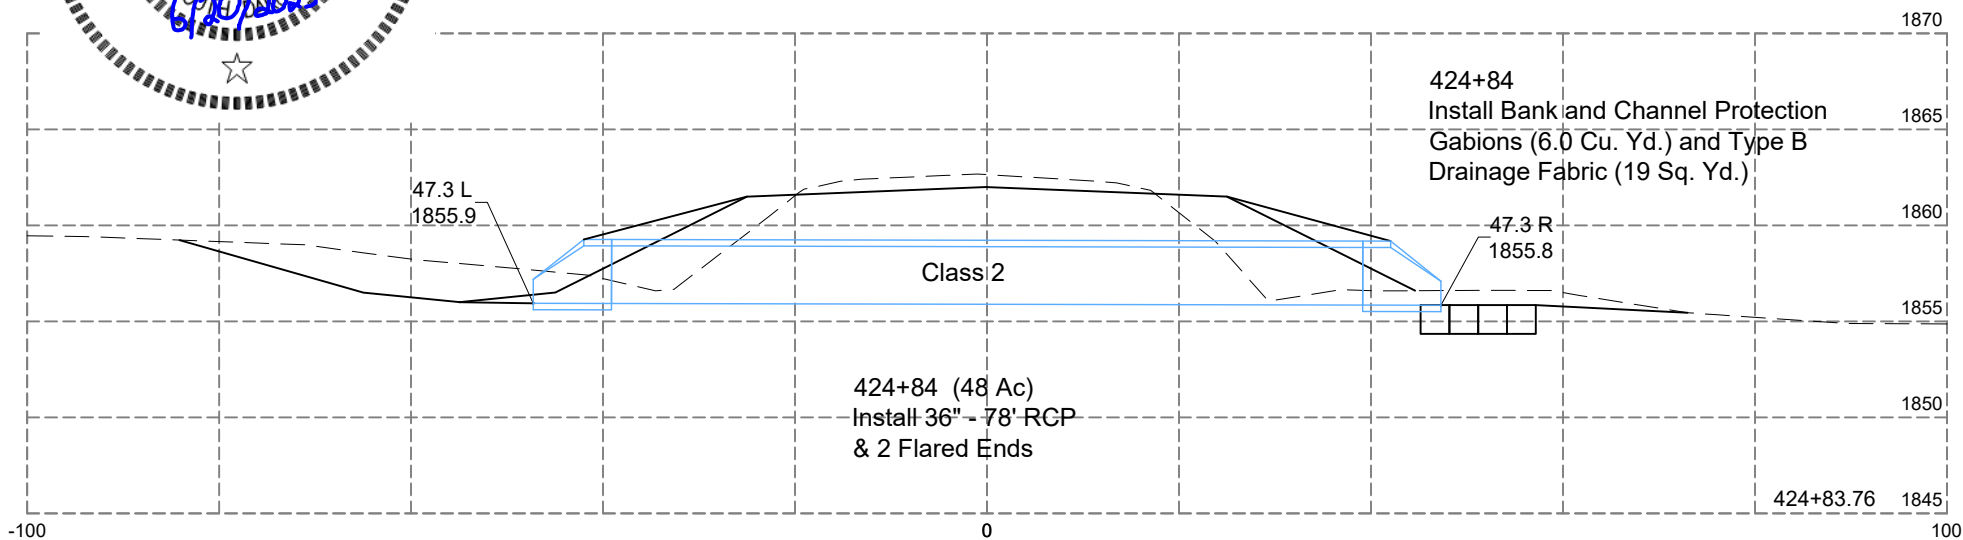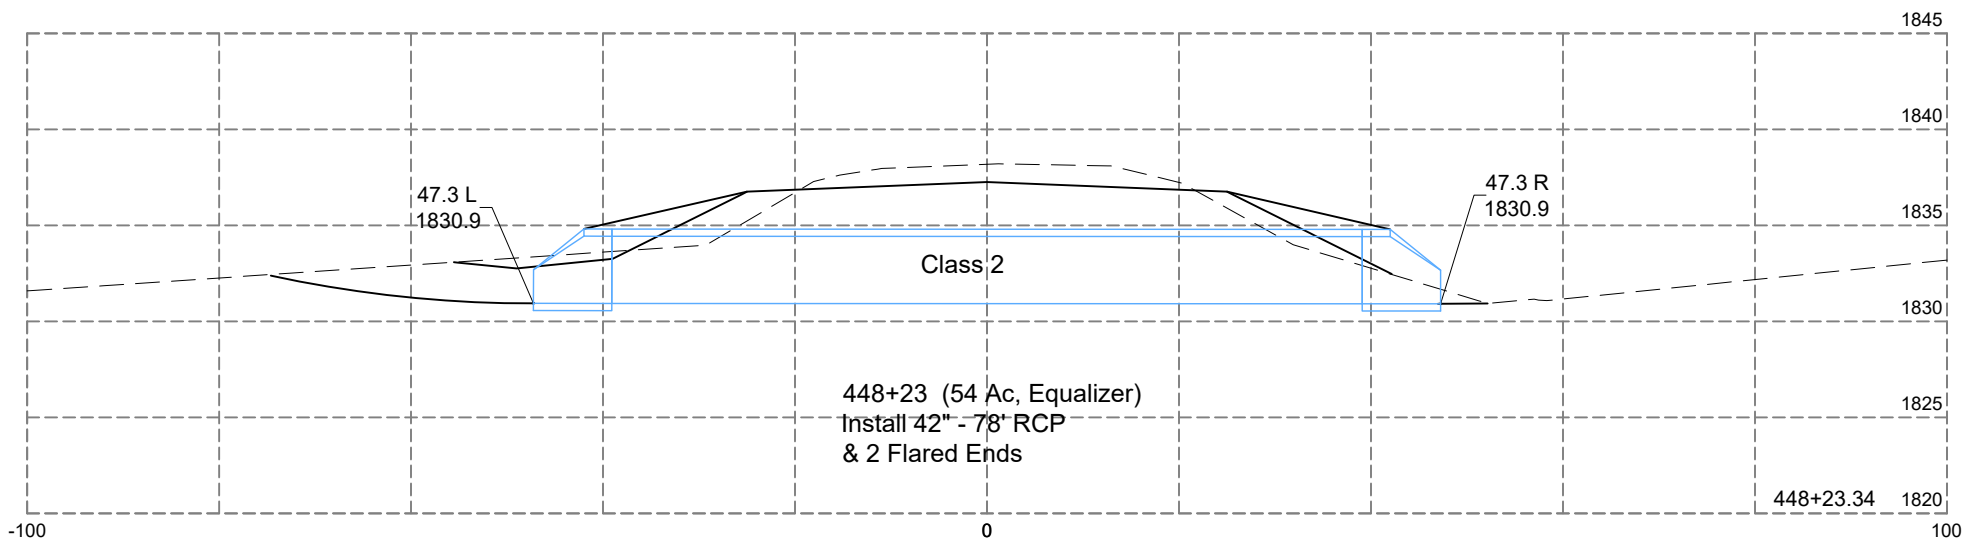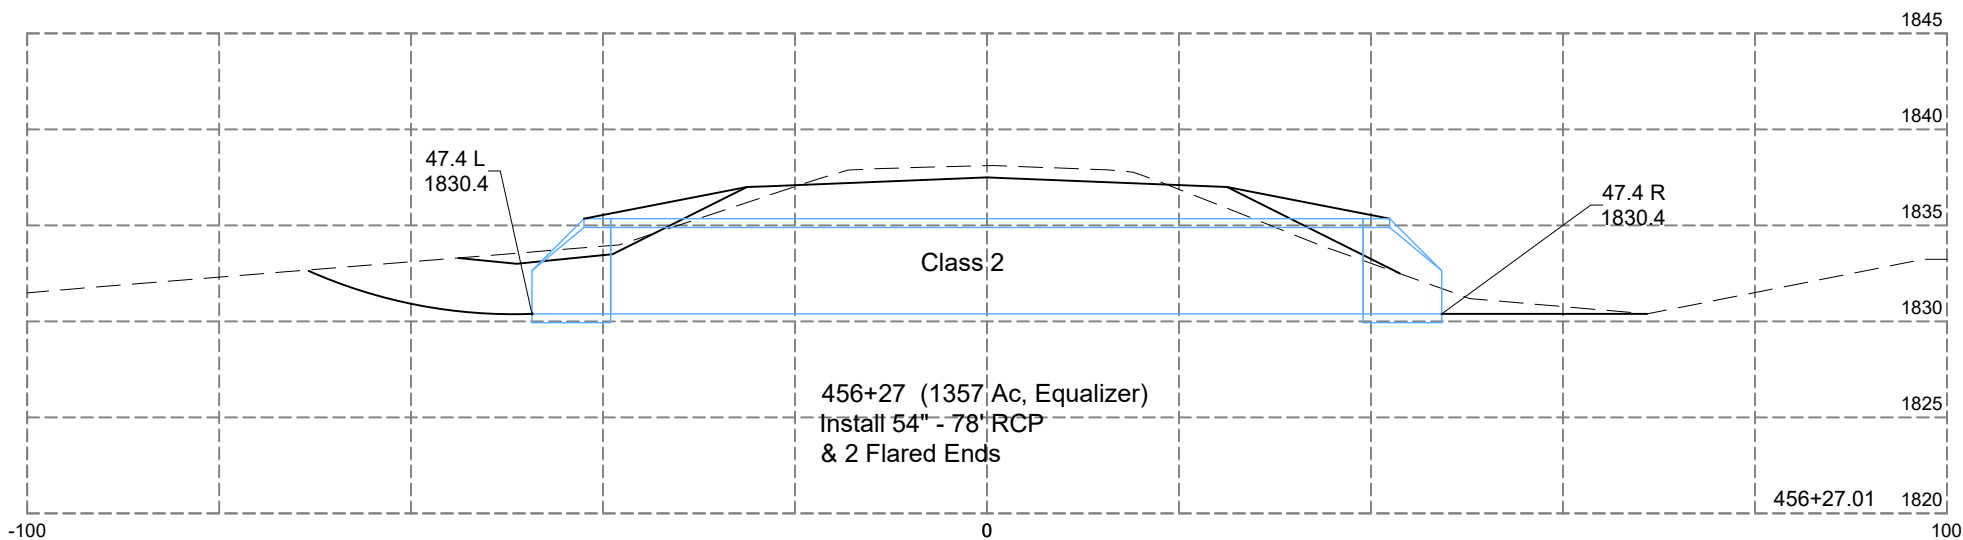








FOR BIDDING PURPOSES ONLY

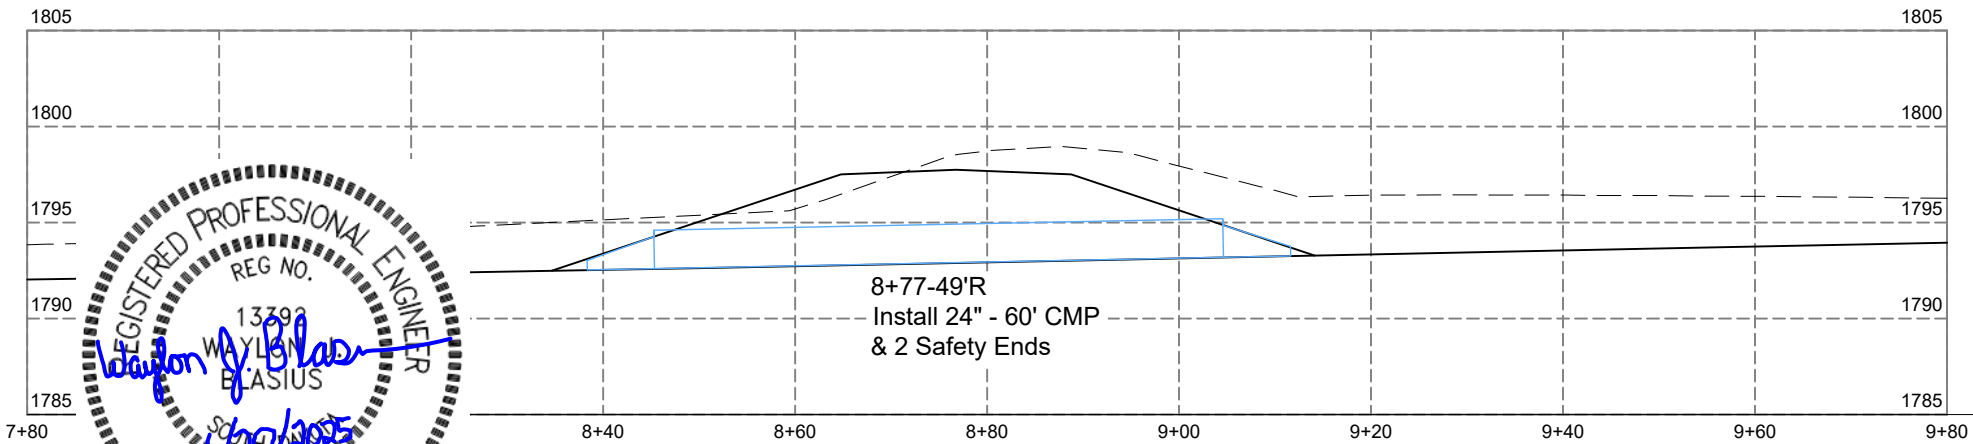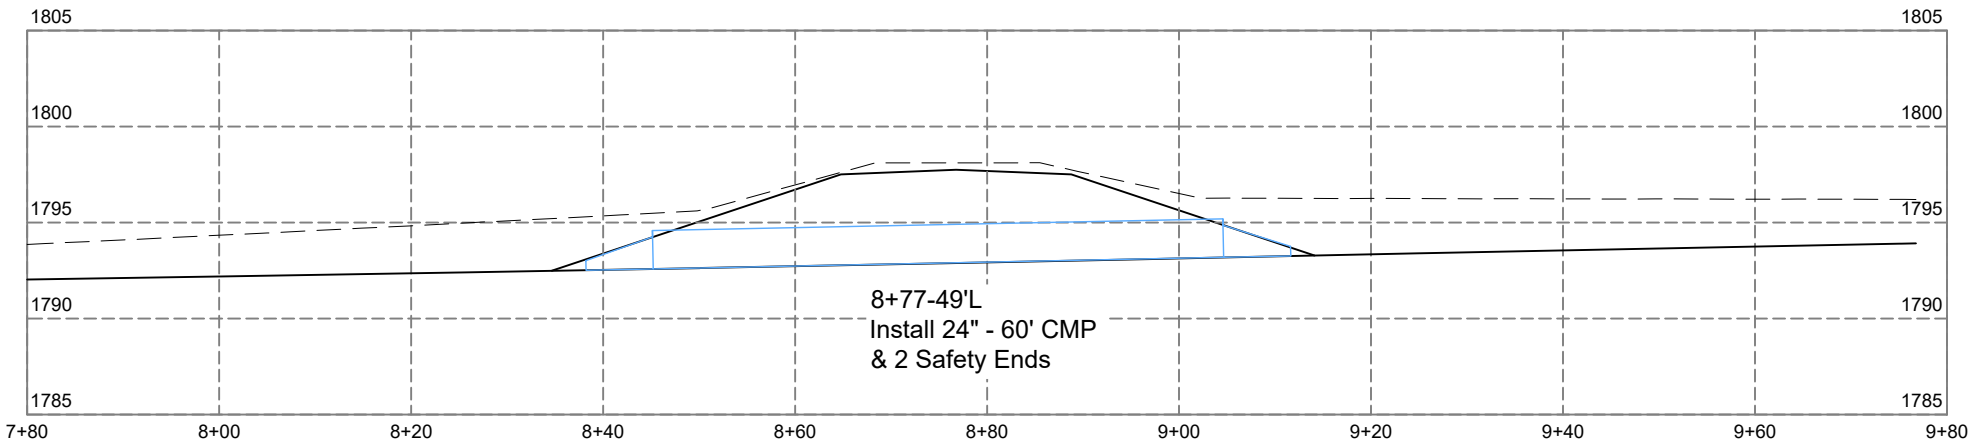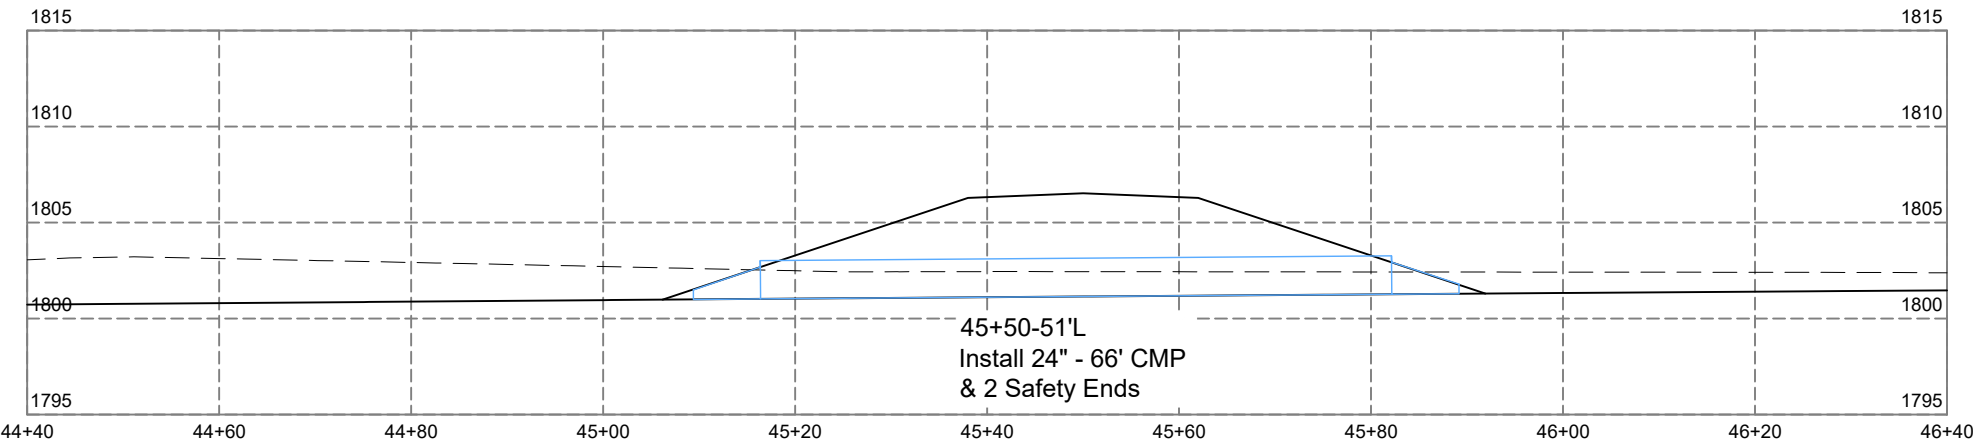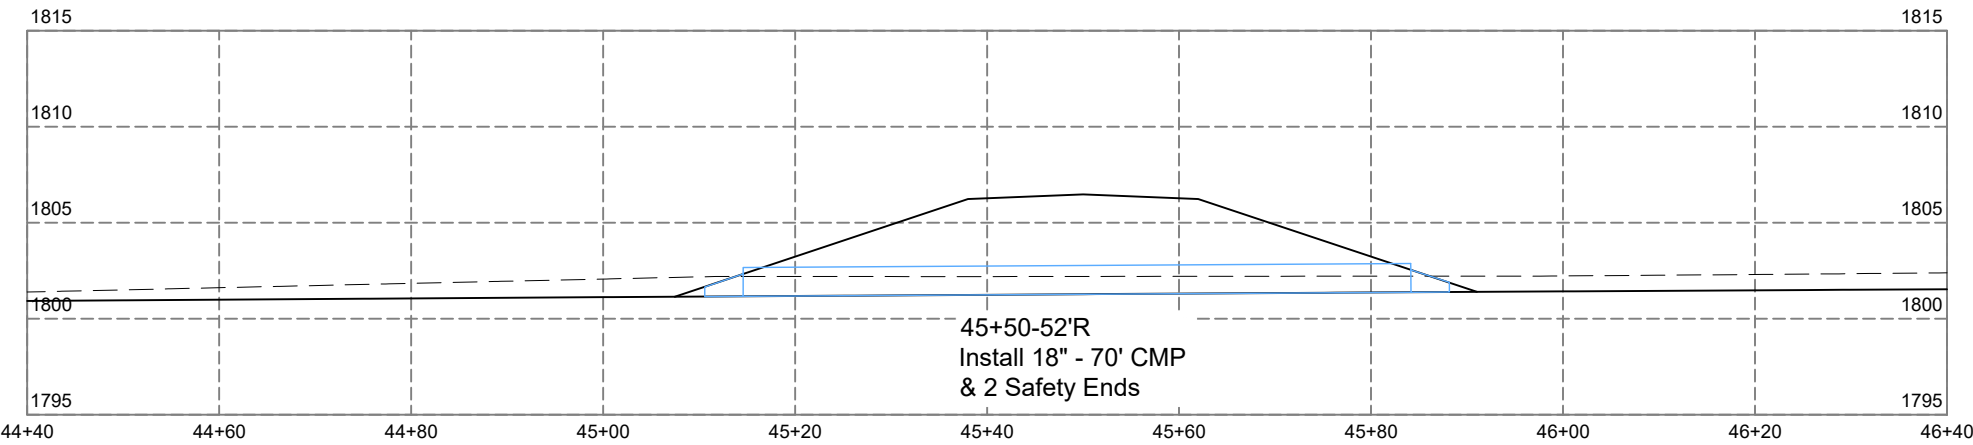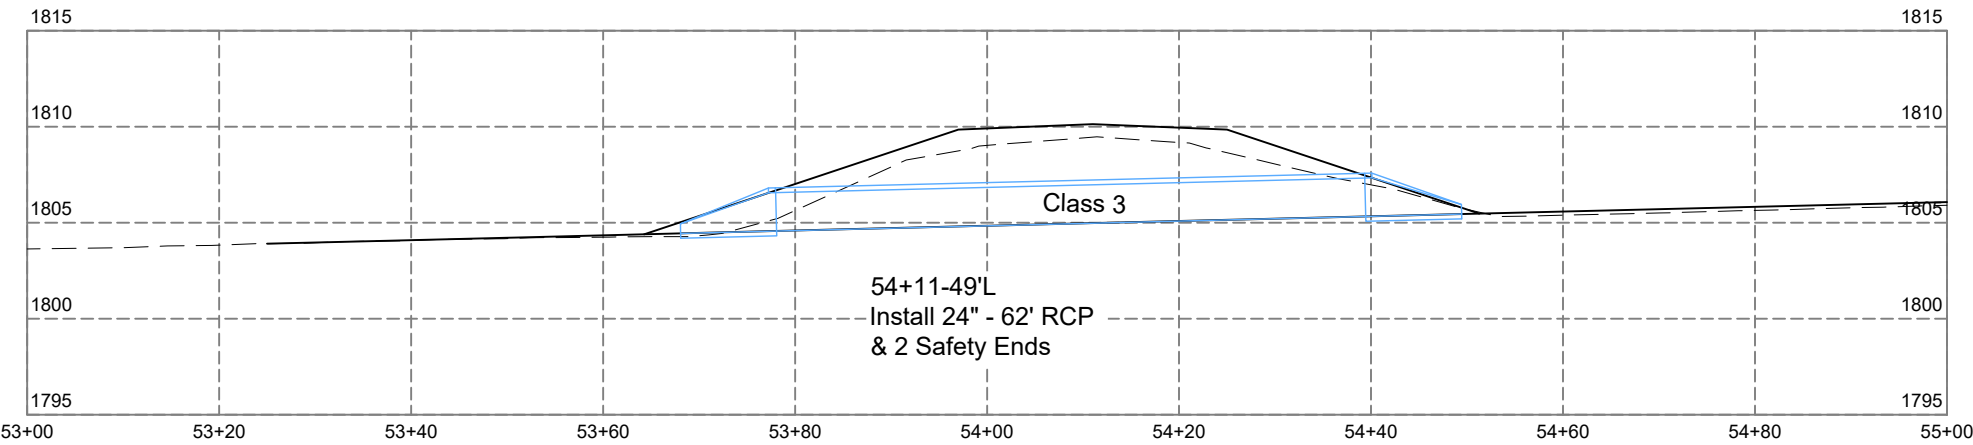

Revision Date: 05/27/2025 NJF
Plotting Date: 5-27-2025








STATE OF SOUTH DAKOTA	PROJECT	SHEET	TOTAL SHEETS
	P-PT 0025(89)149		
		Z13	Z18

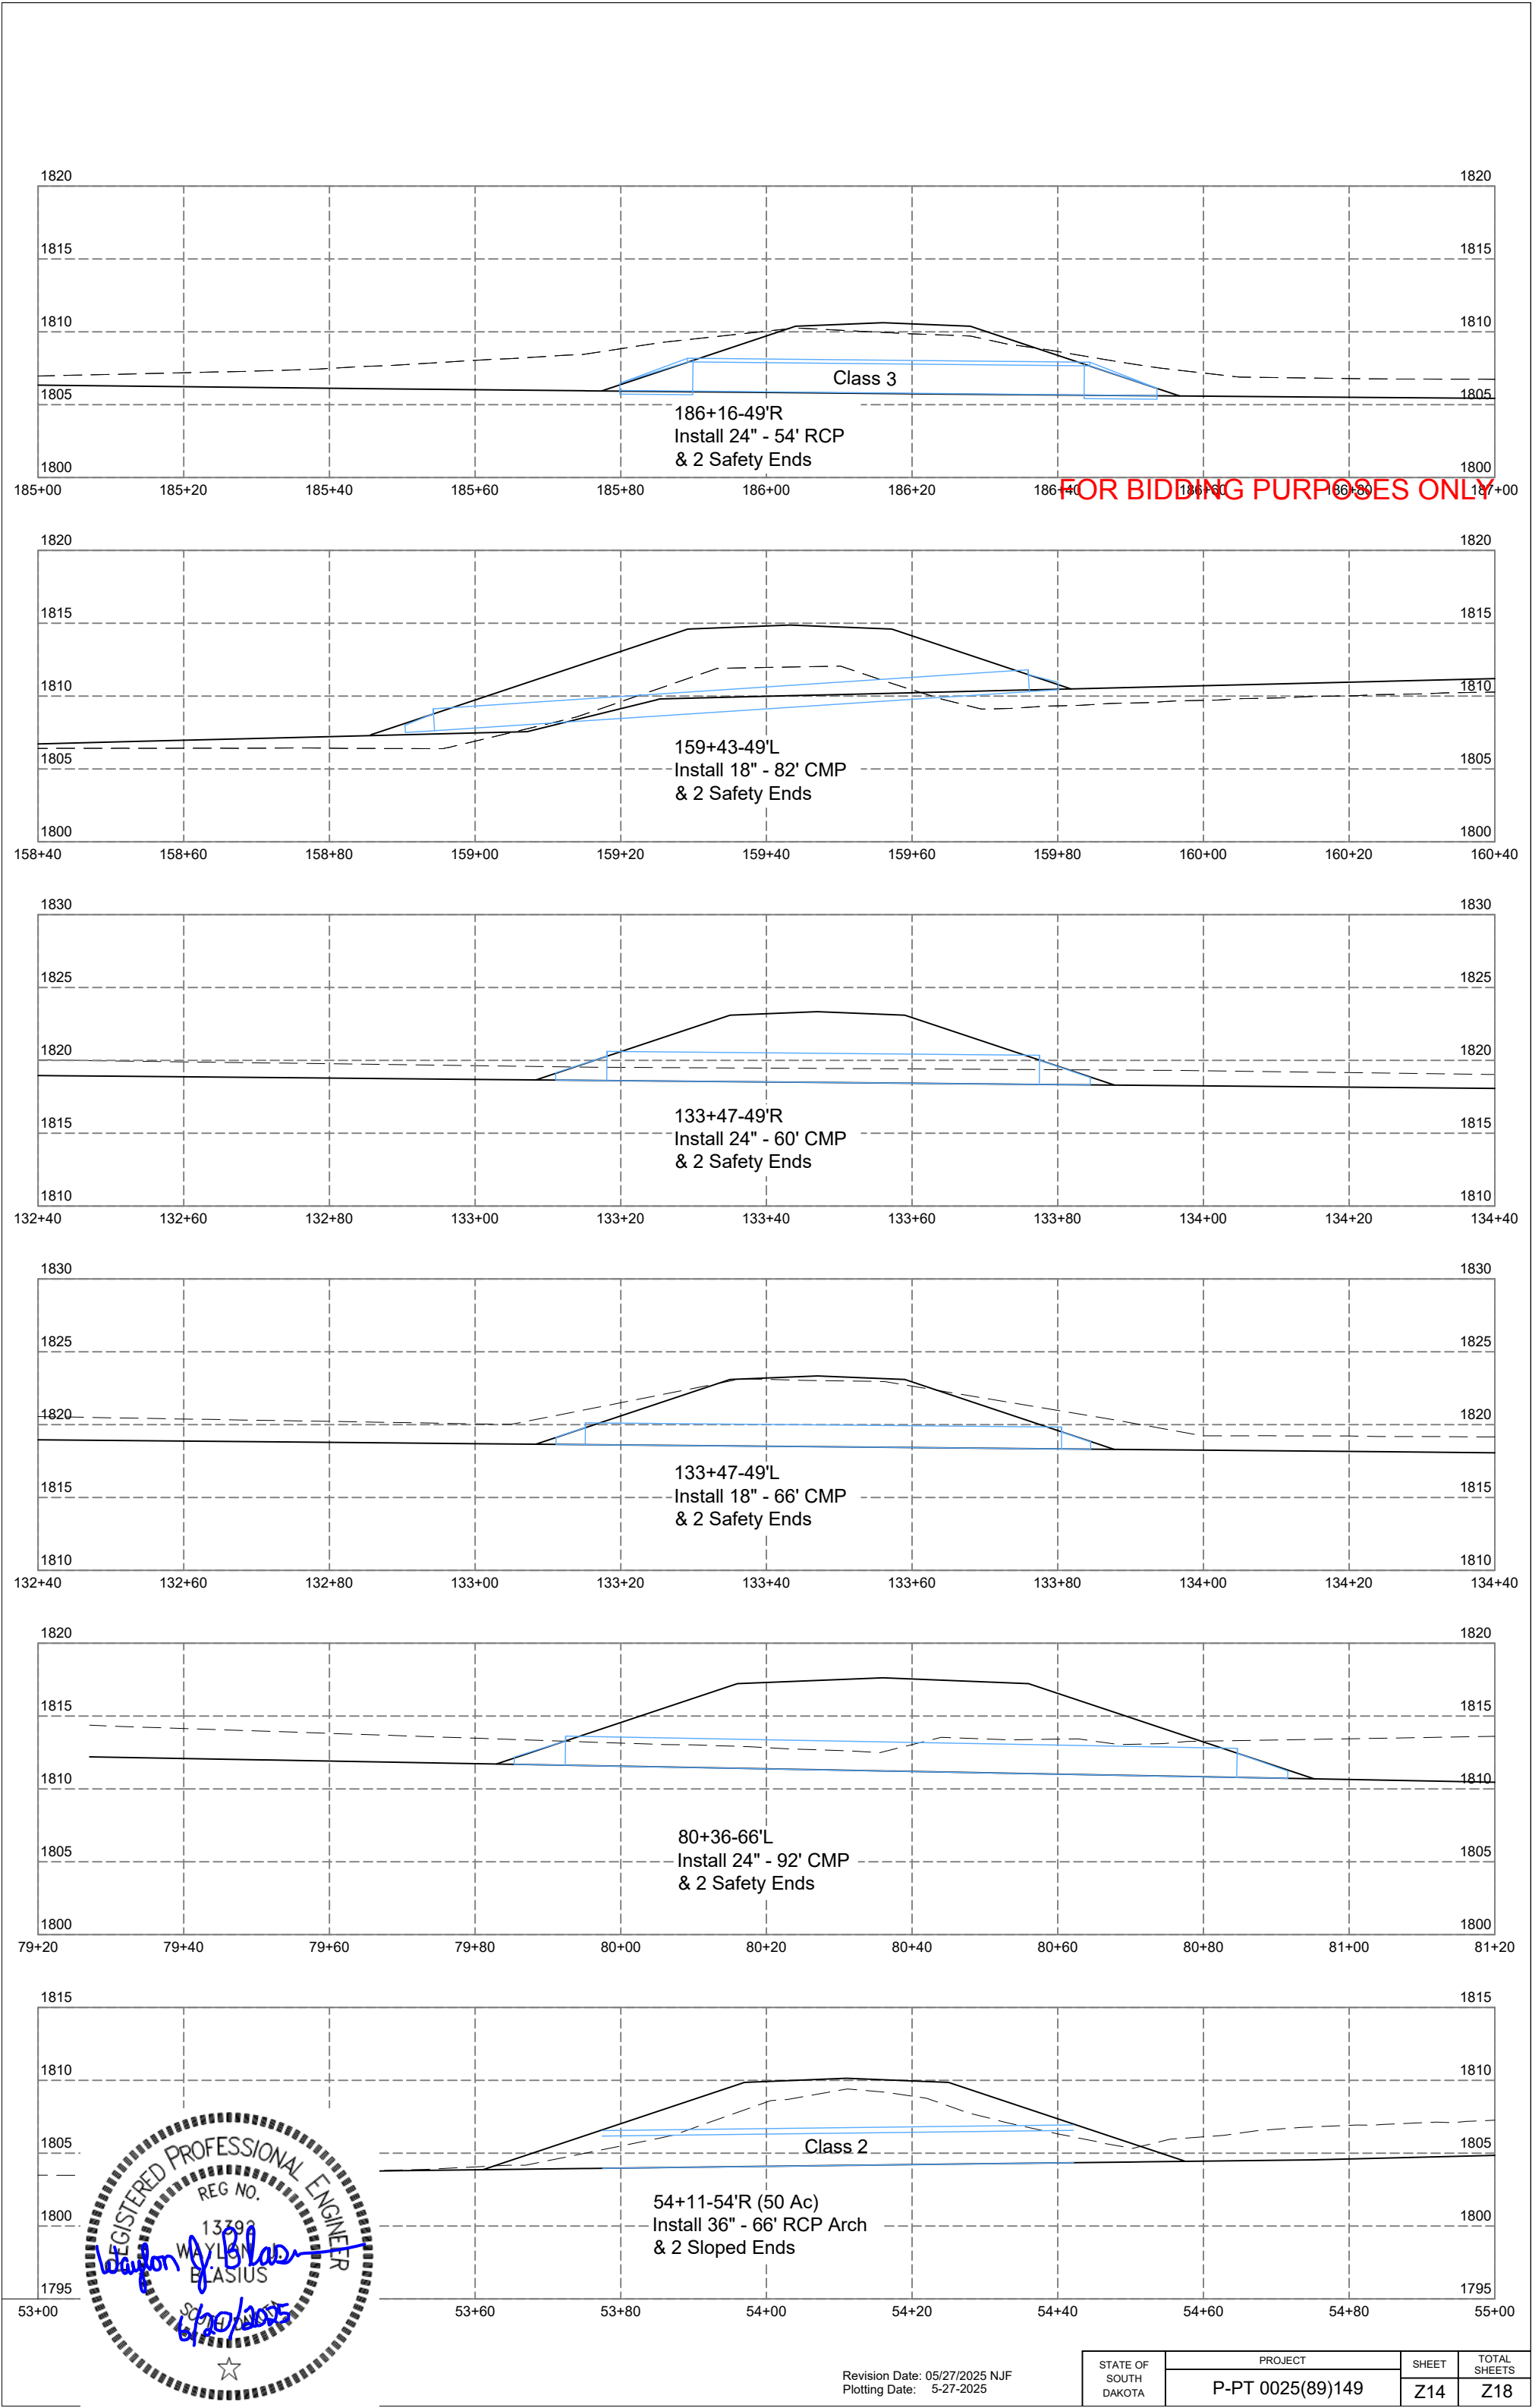

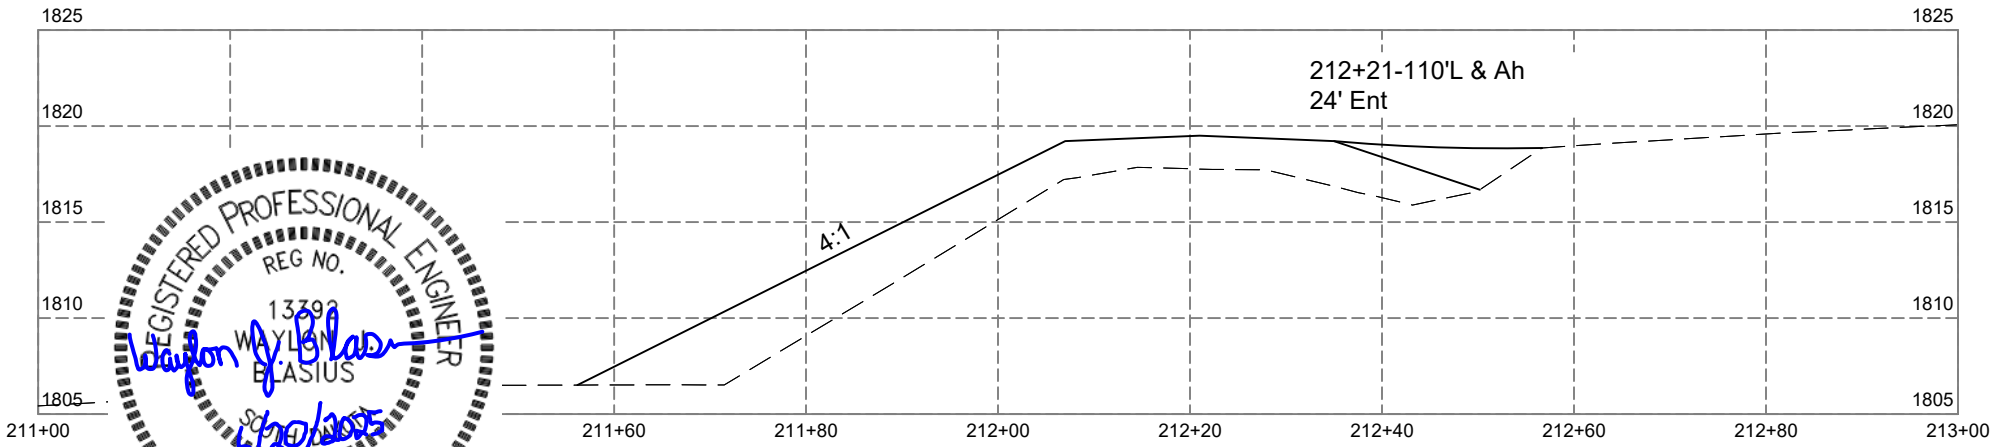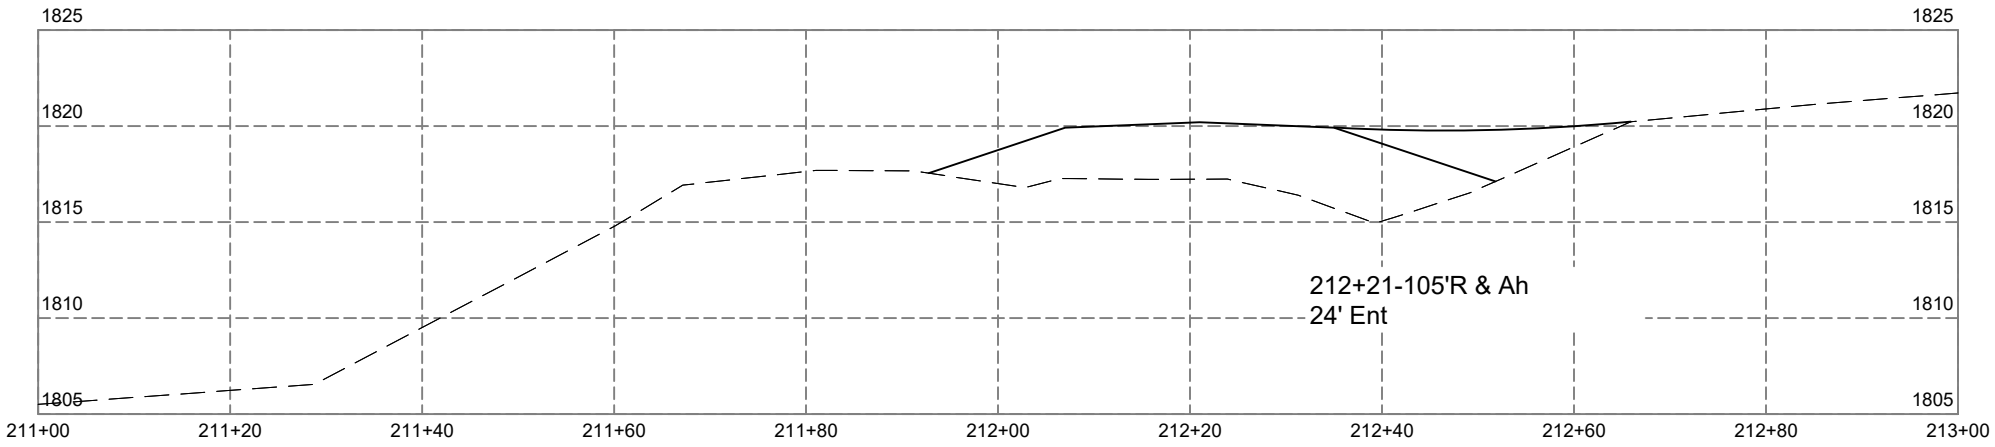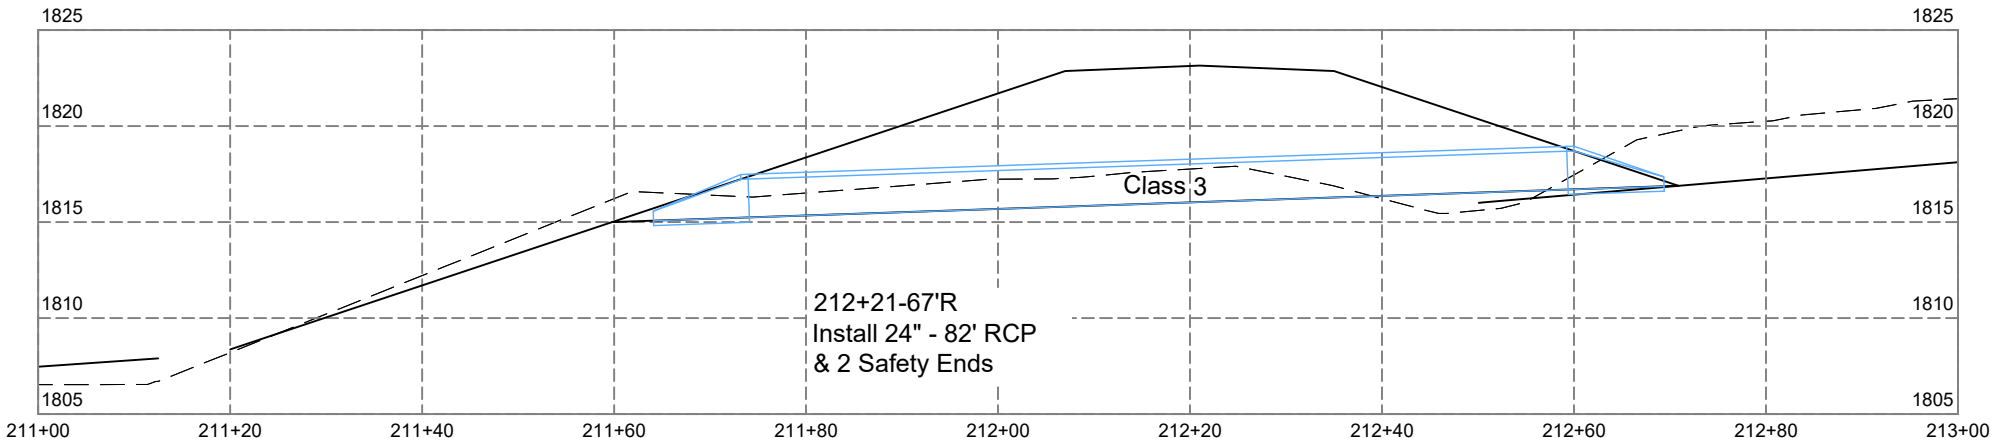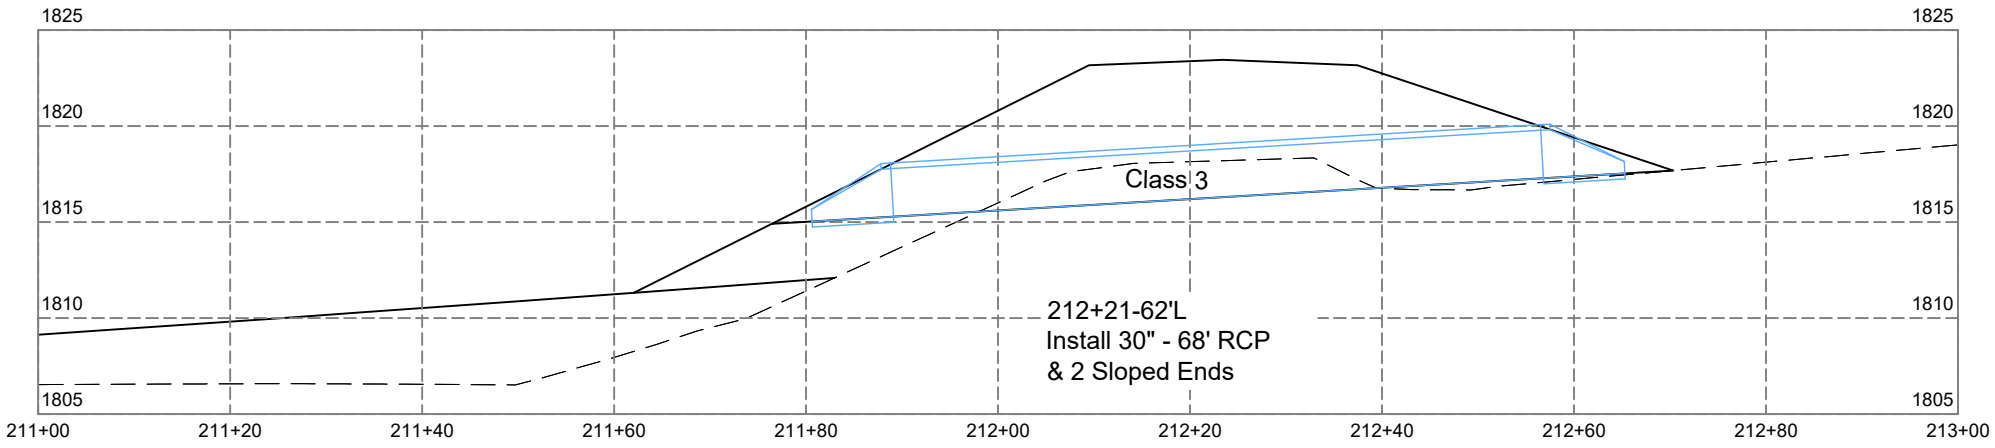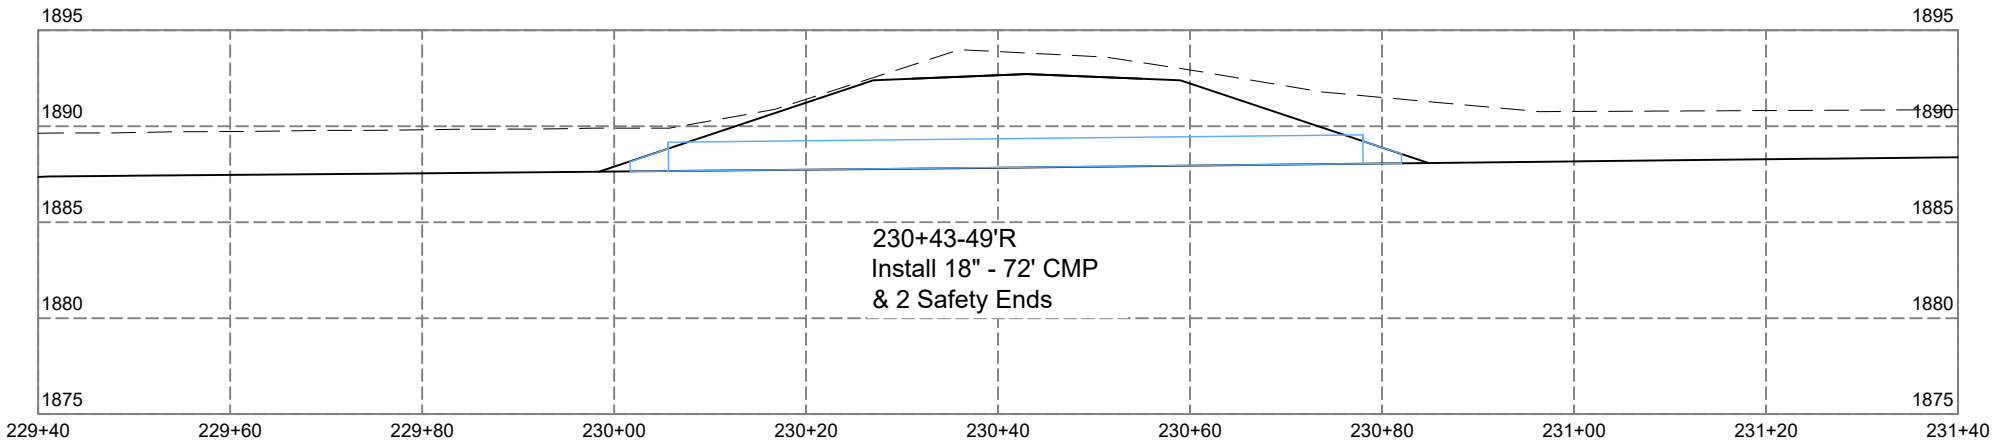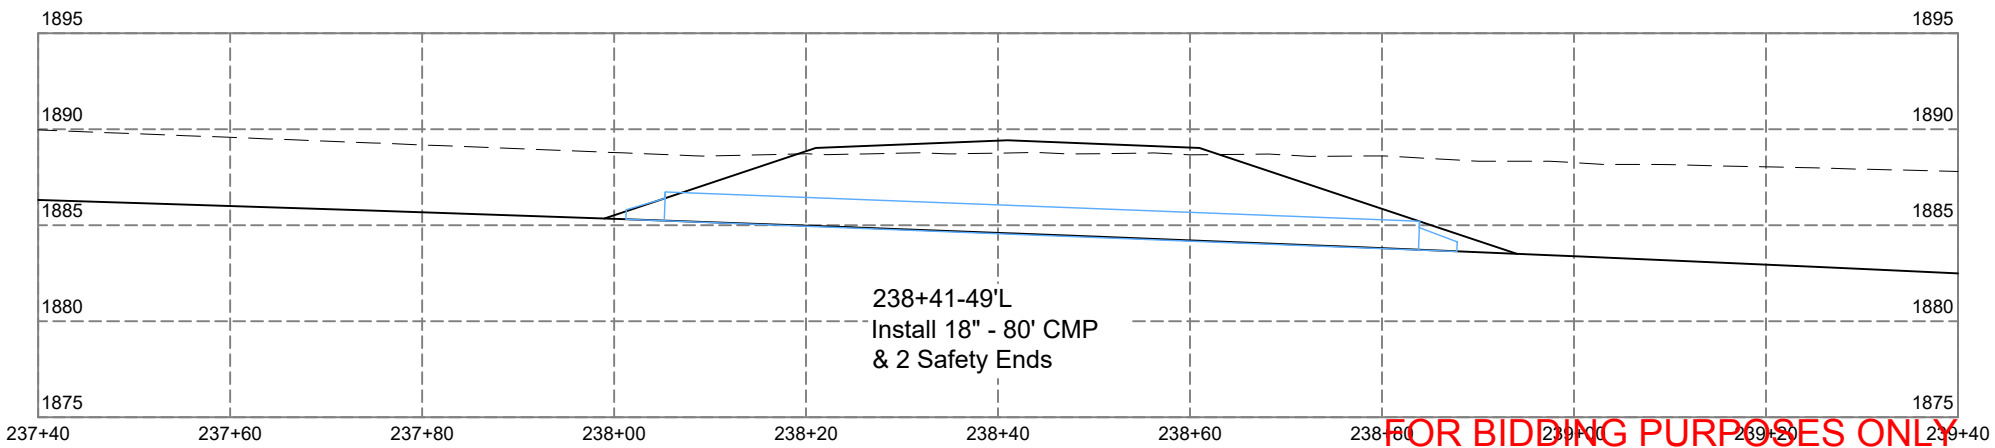








Revision Date: 02/12/2025 EJK
Plotting Date: 5-27-2025

STATE OF SOUTH DAKOTA	PROJECT	SHEET	TOTAL SHEETS
	P-PT 0025(89)149		
		Z15	Z18

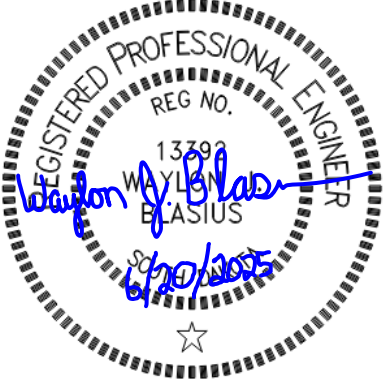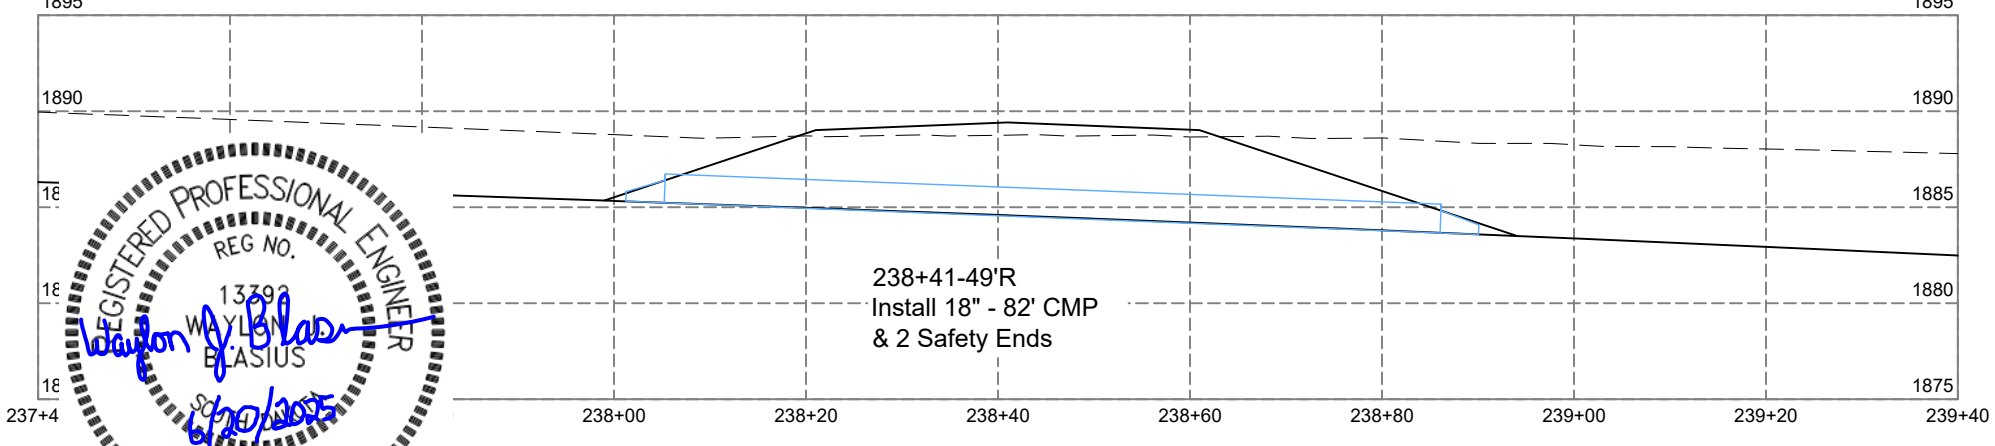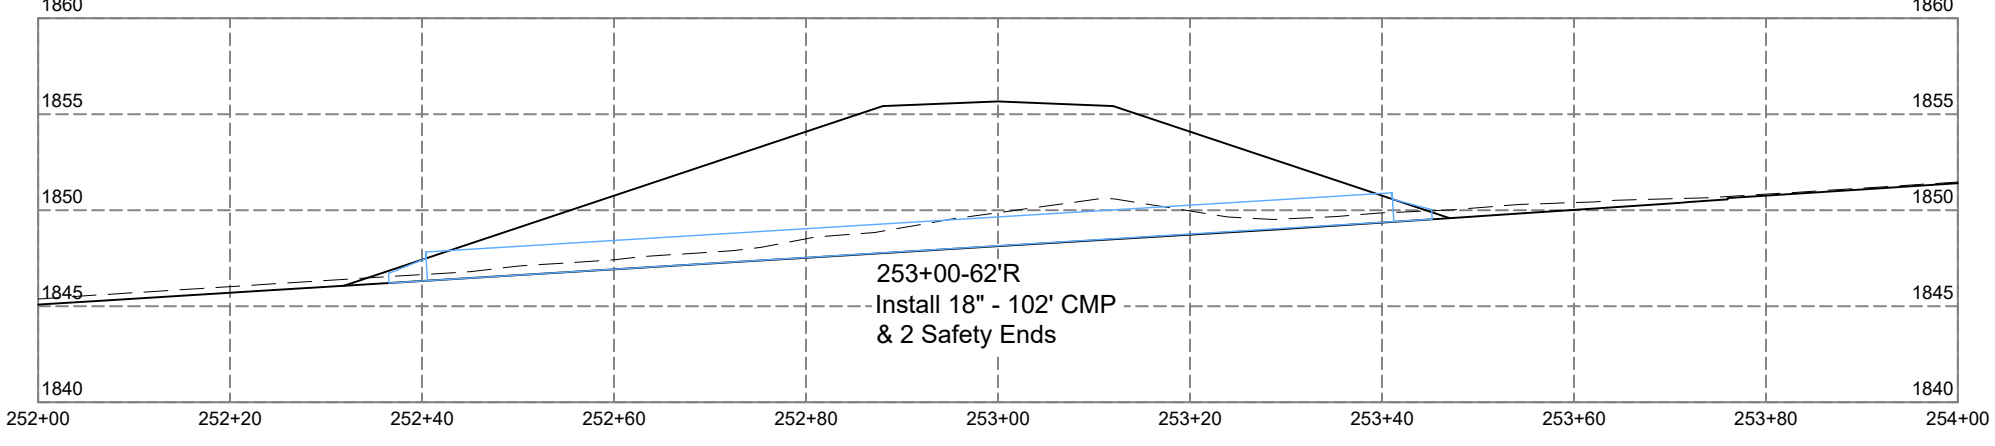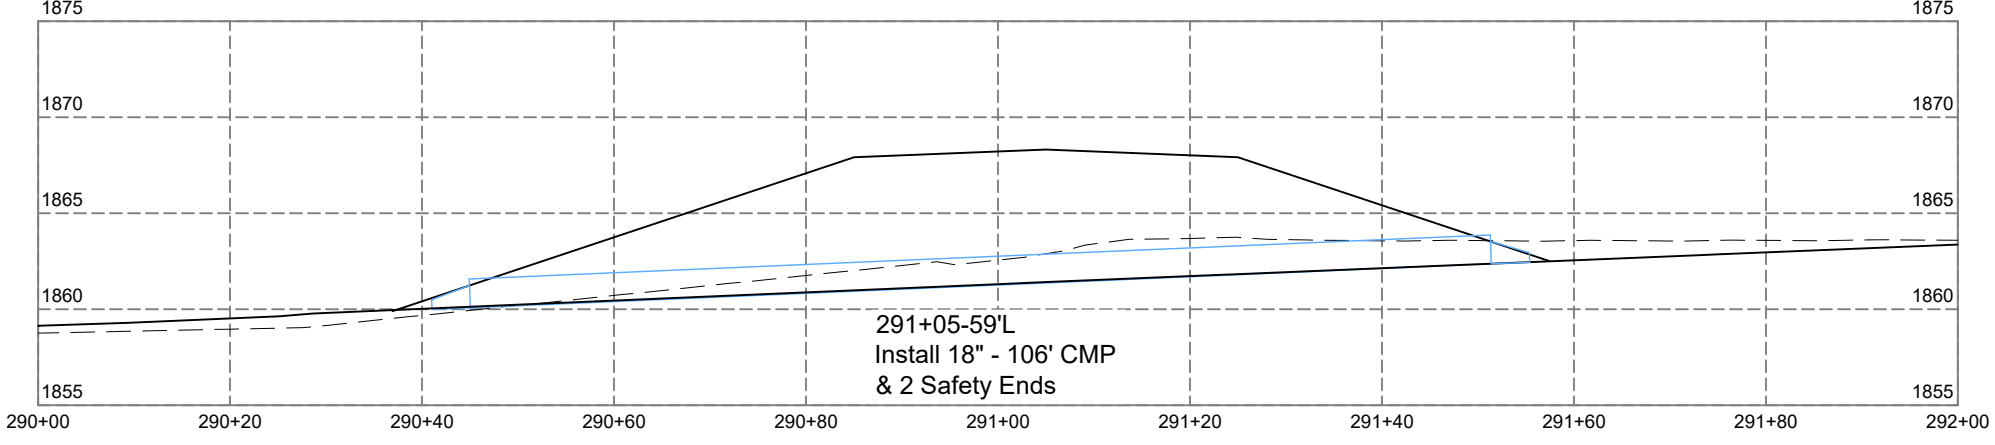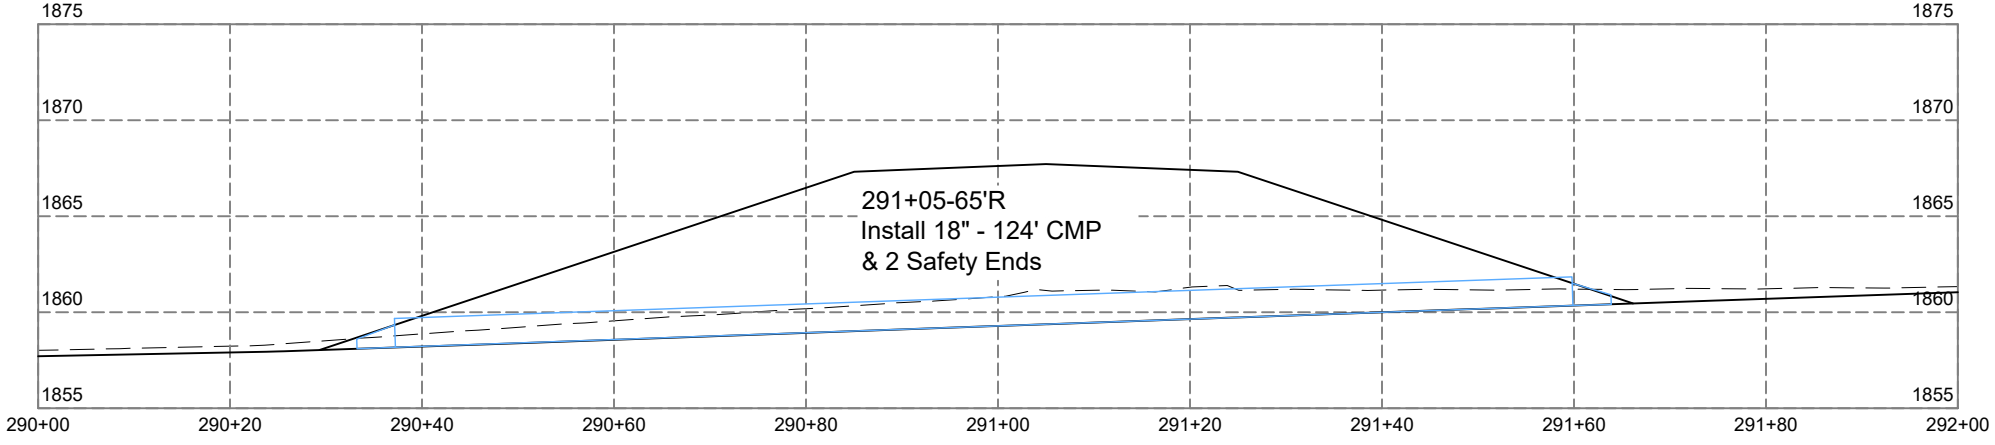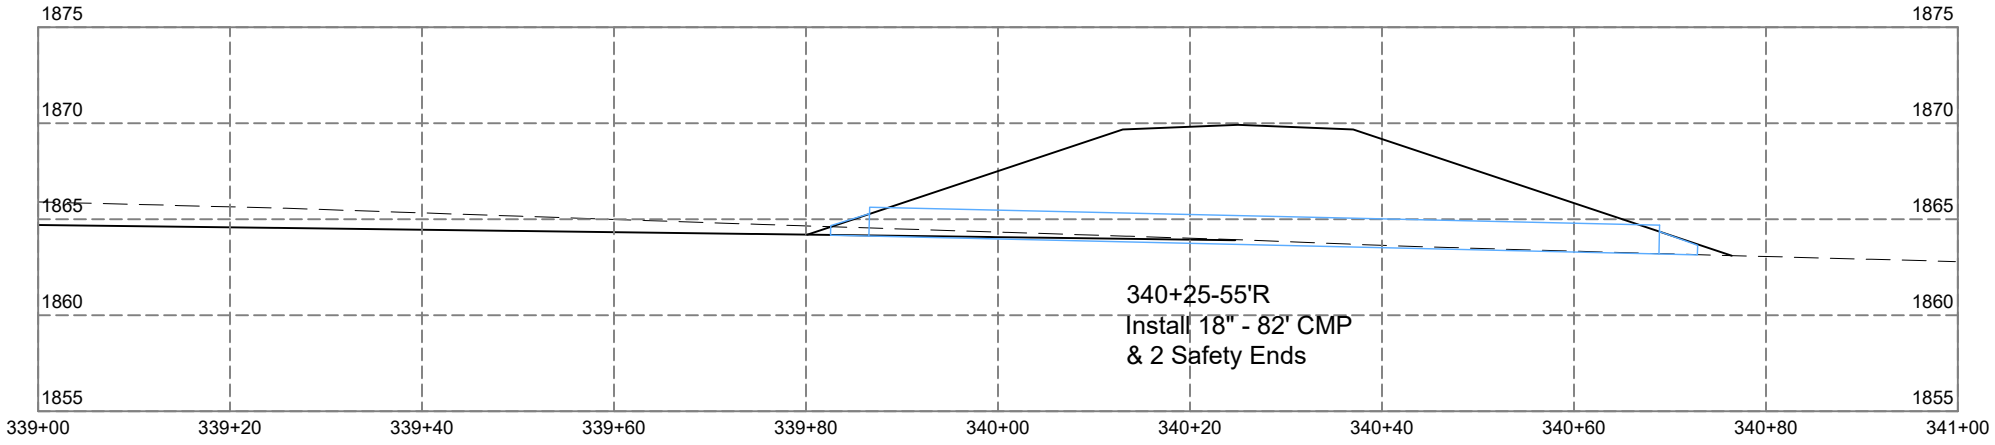
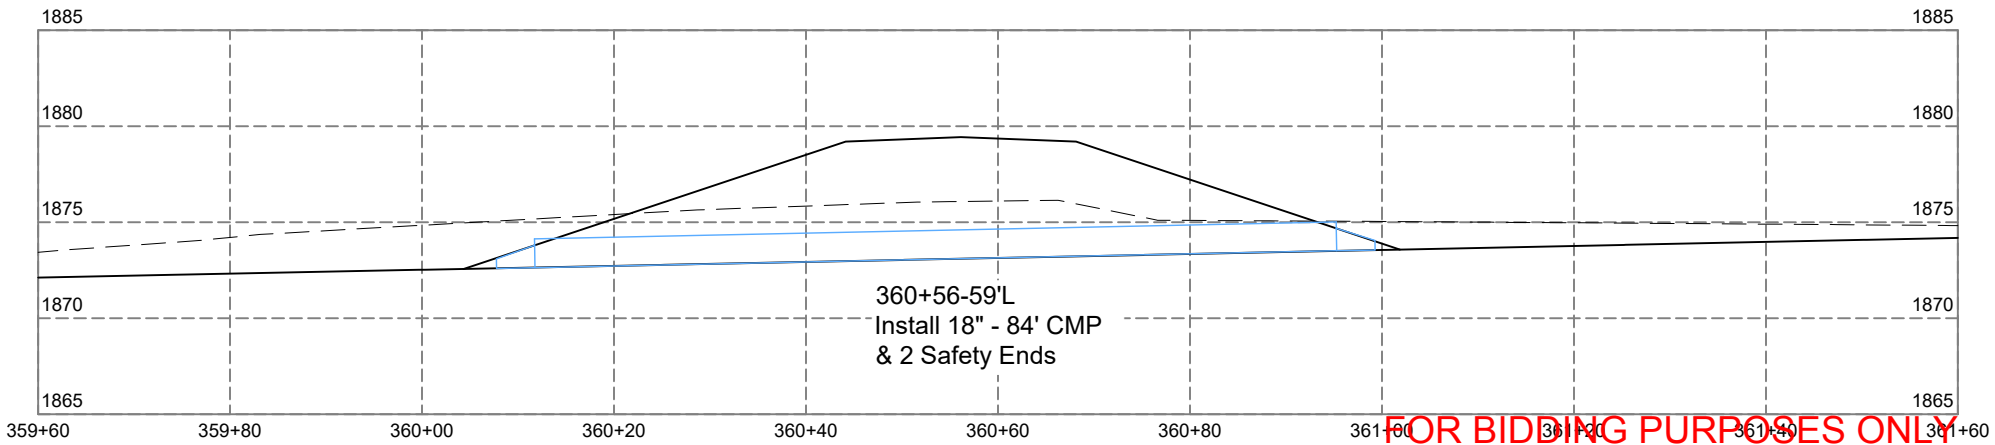


Revision Date: 02/12/2025 EJK
Plotting Date: 5-27-2025

STATE OF SOUTH DAKOTA	PROJECT	SHEET	TOTAL SHEETS
	P-PT 0025(89)149	Z16	Z18

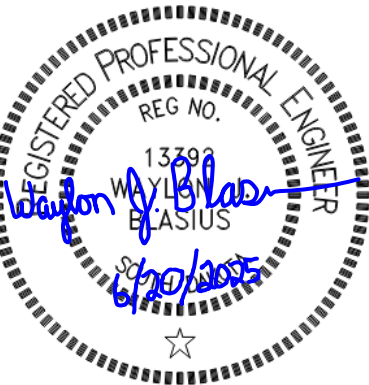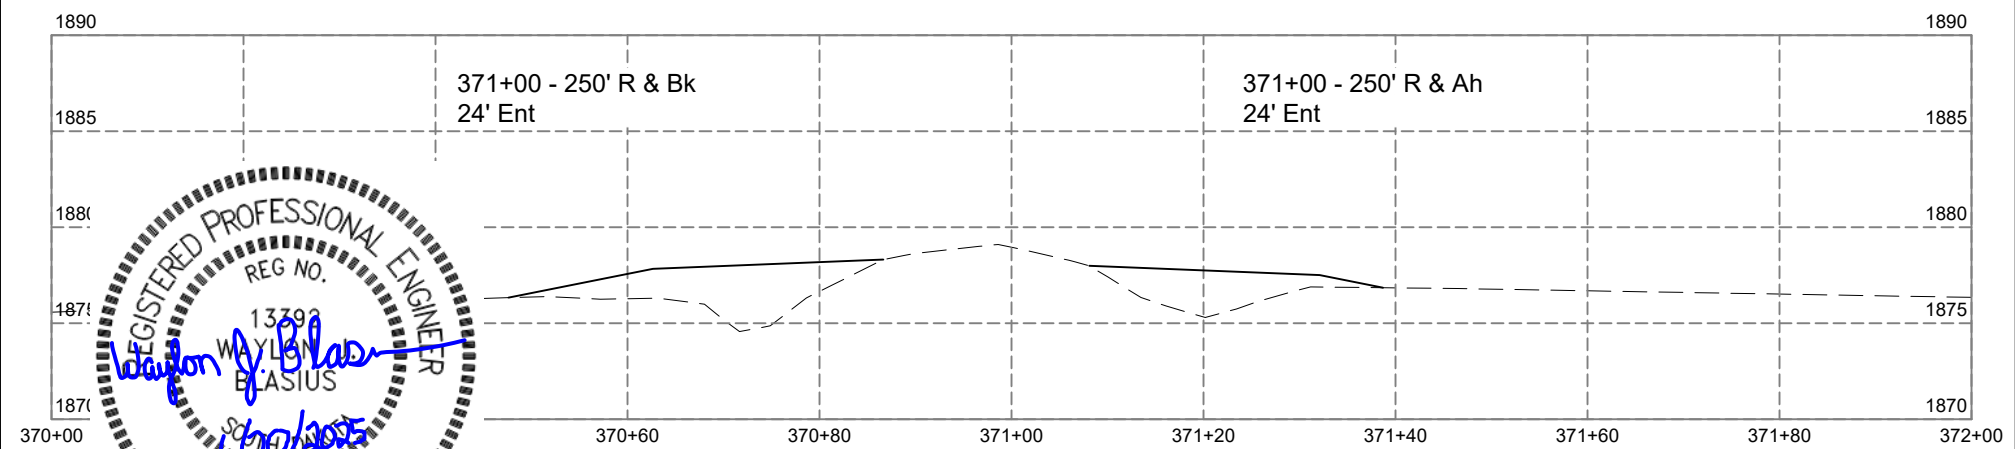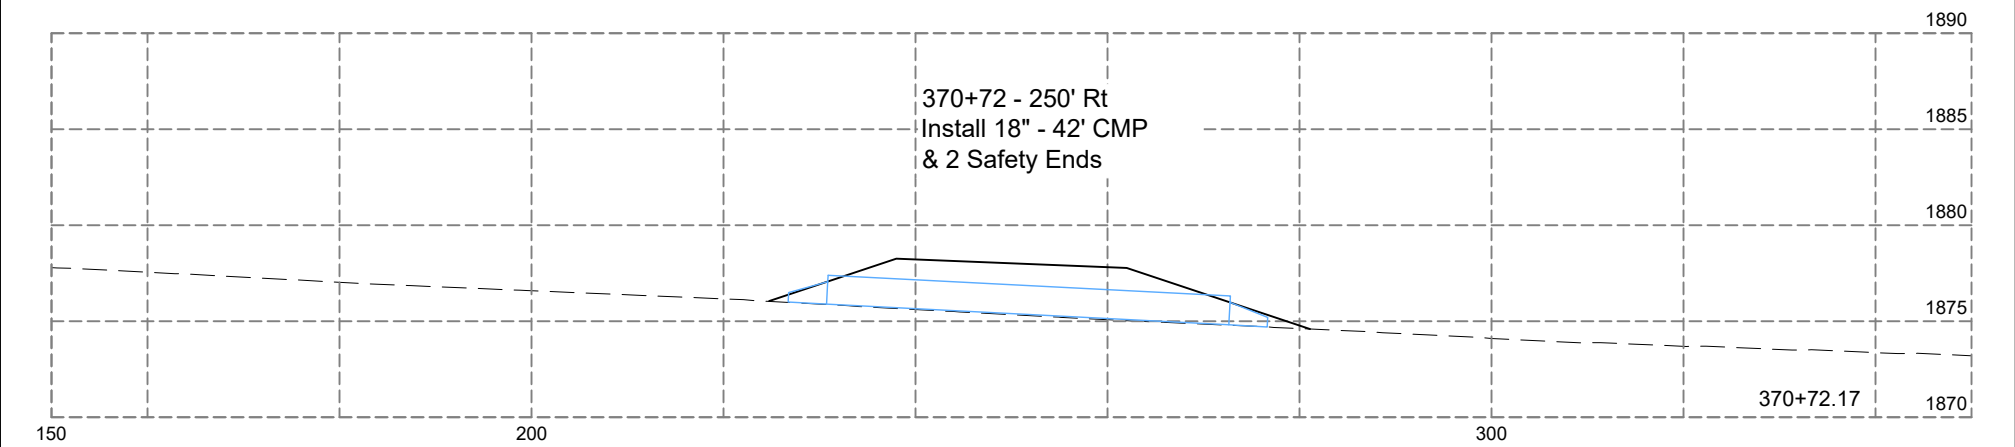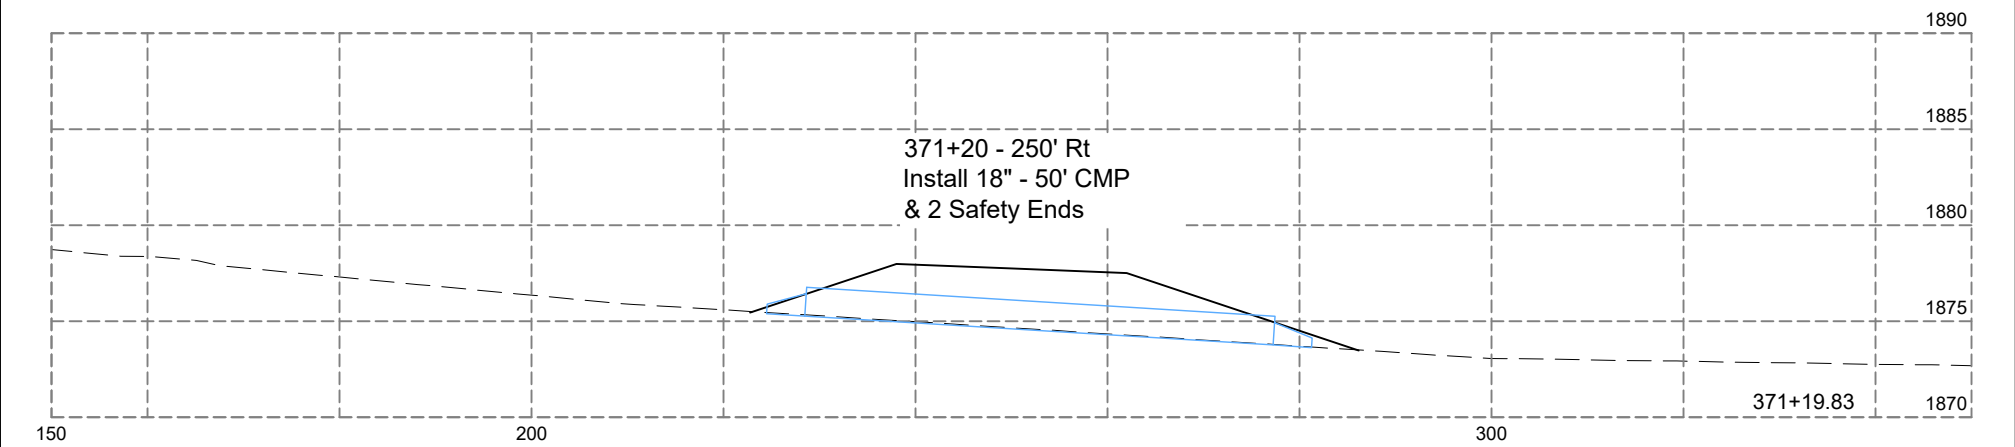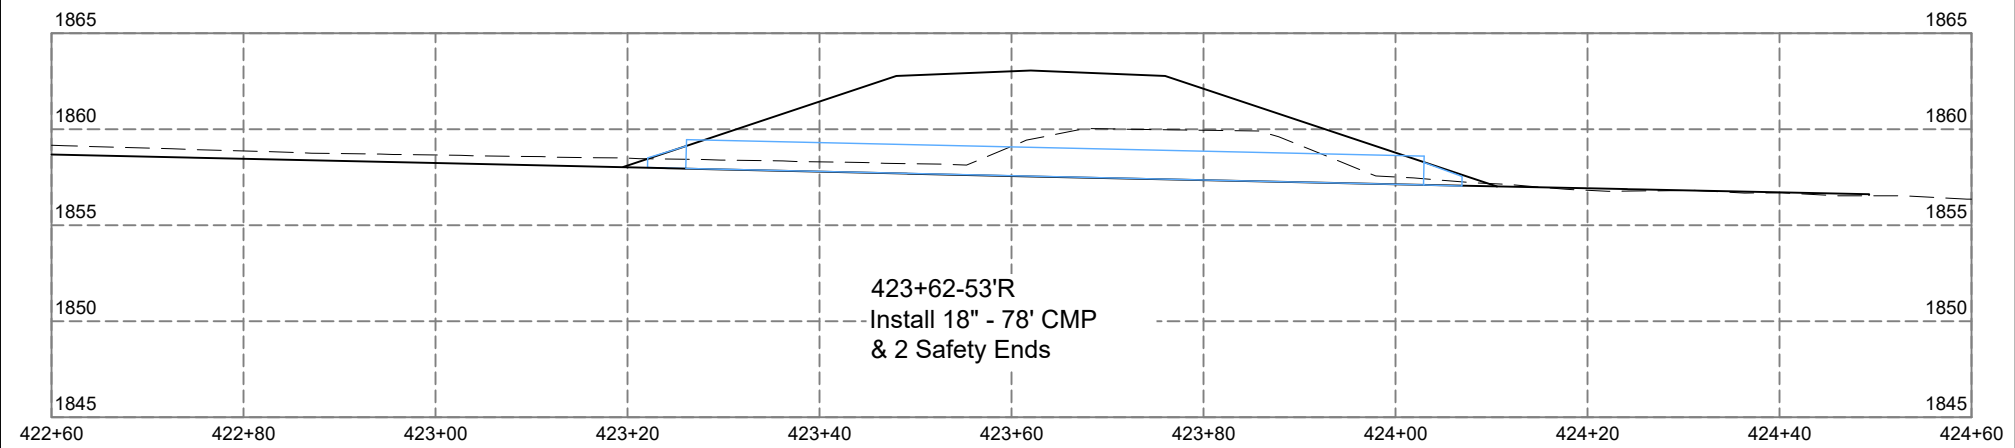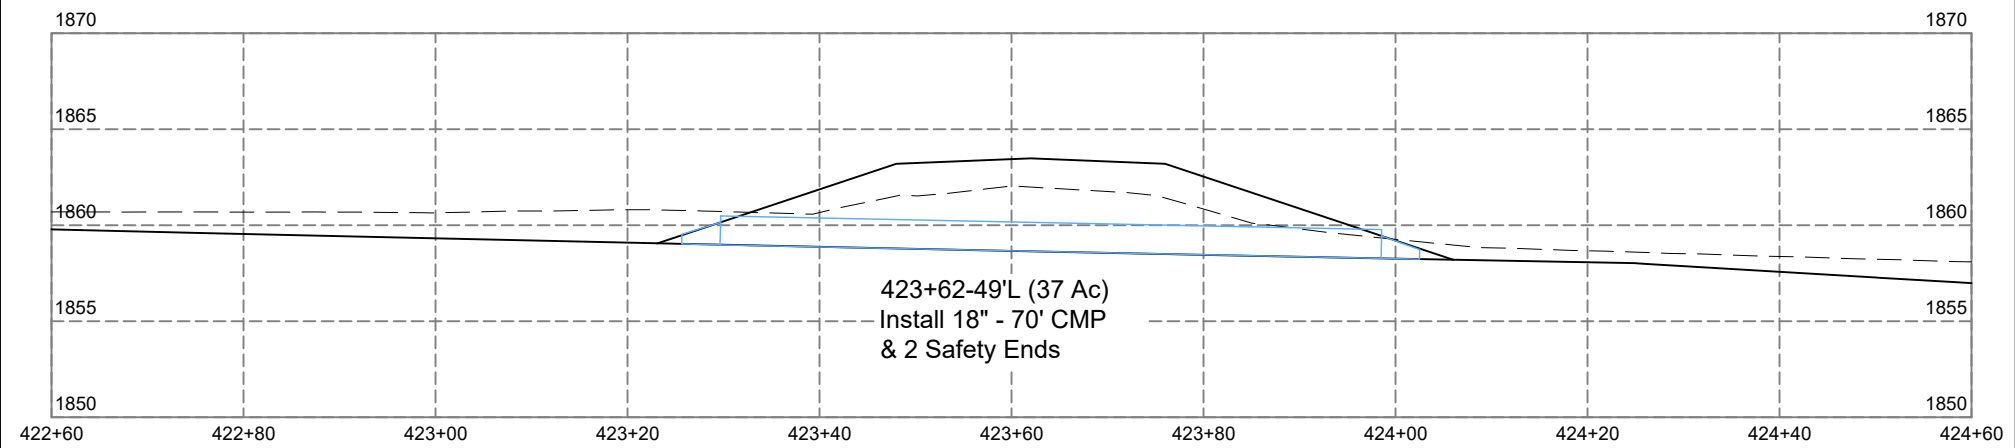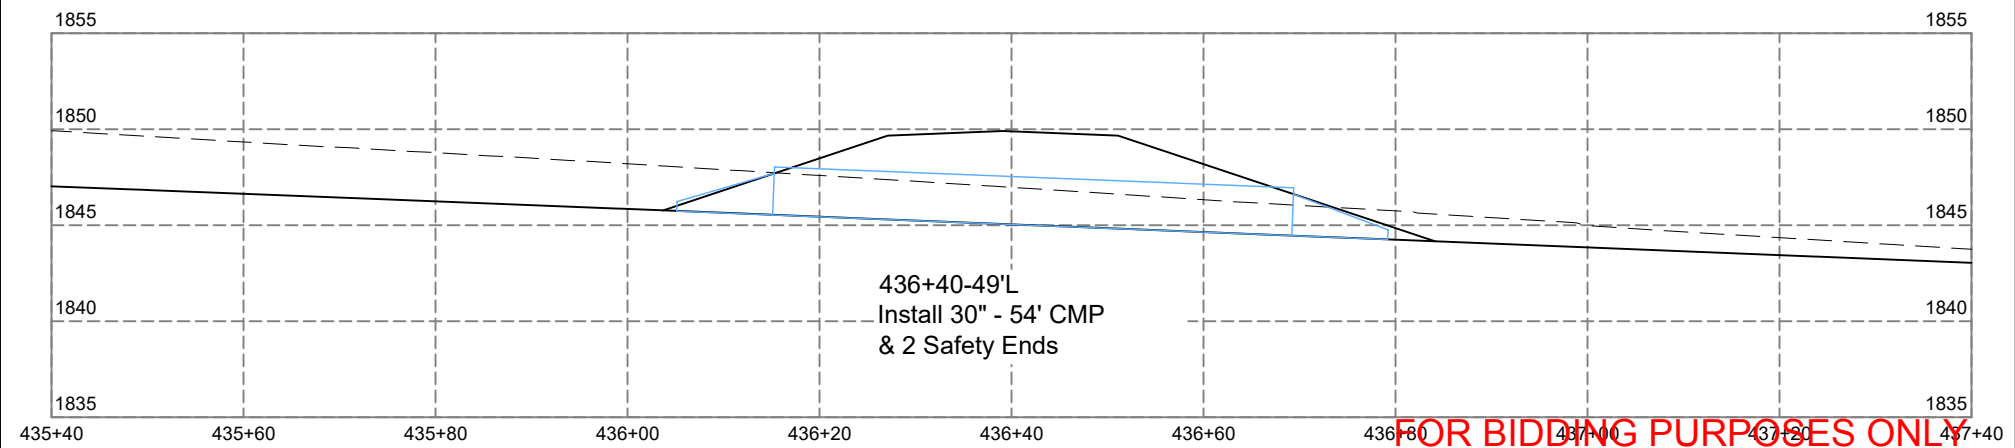

FOR BIDDING PURPOSES ONLY

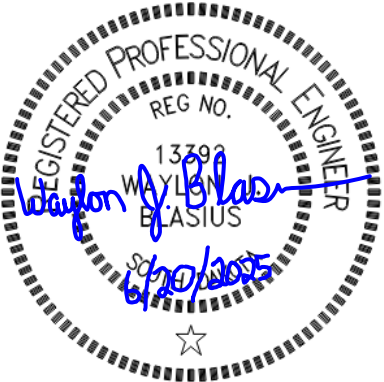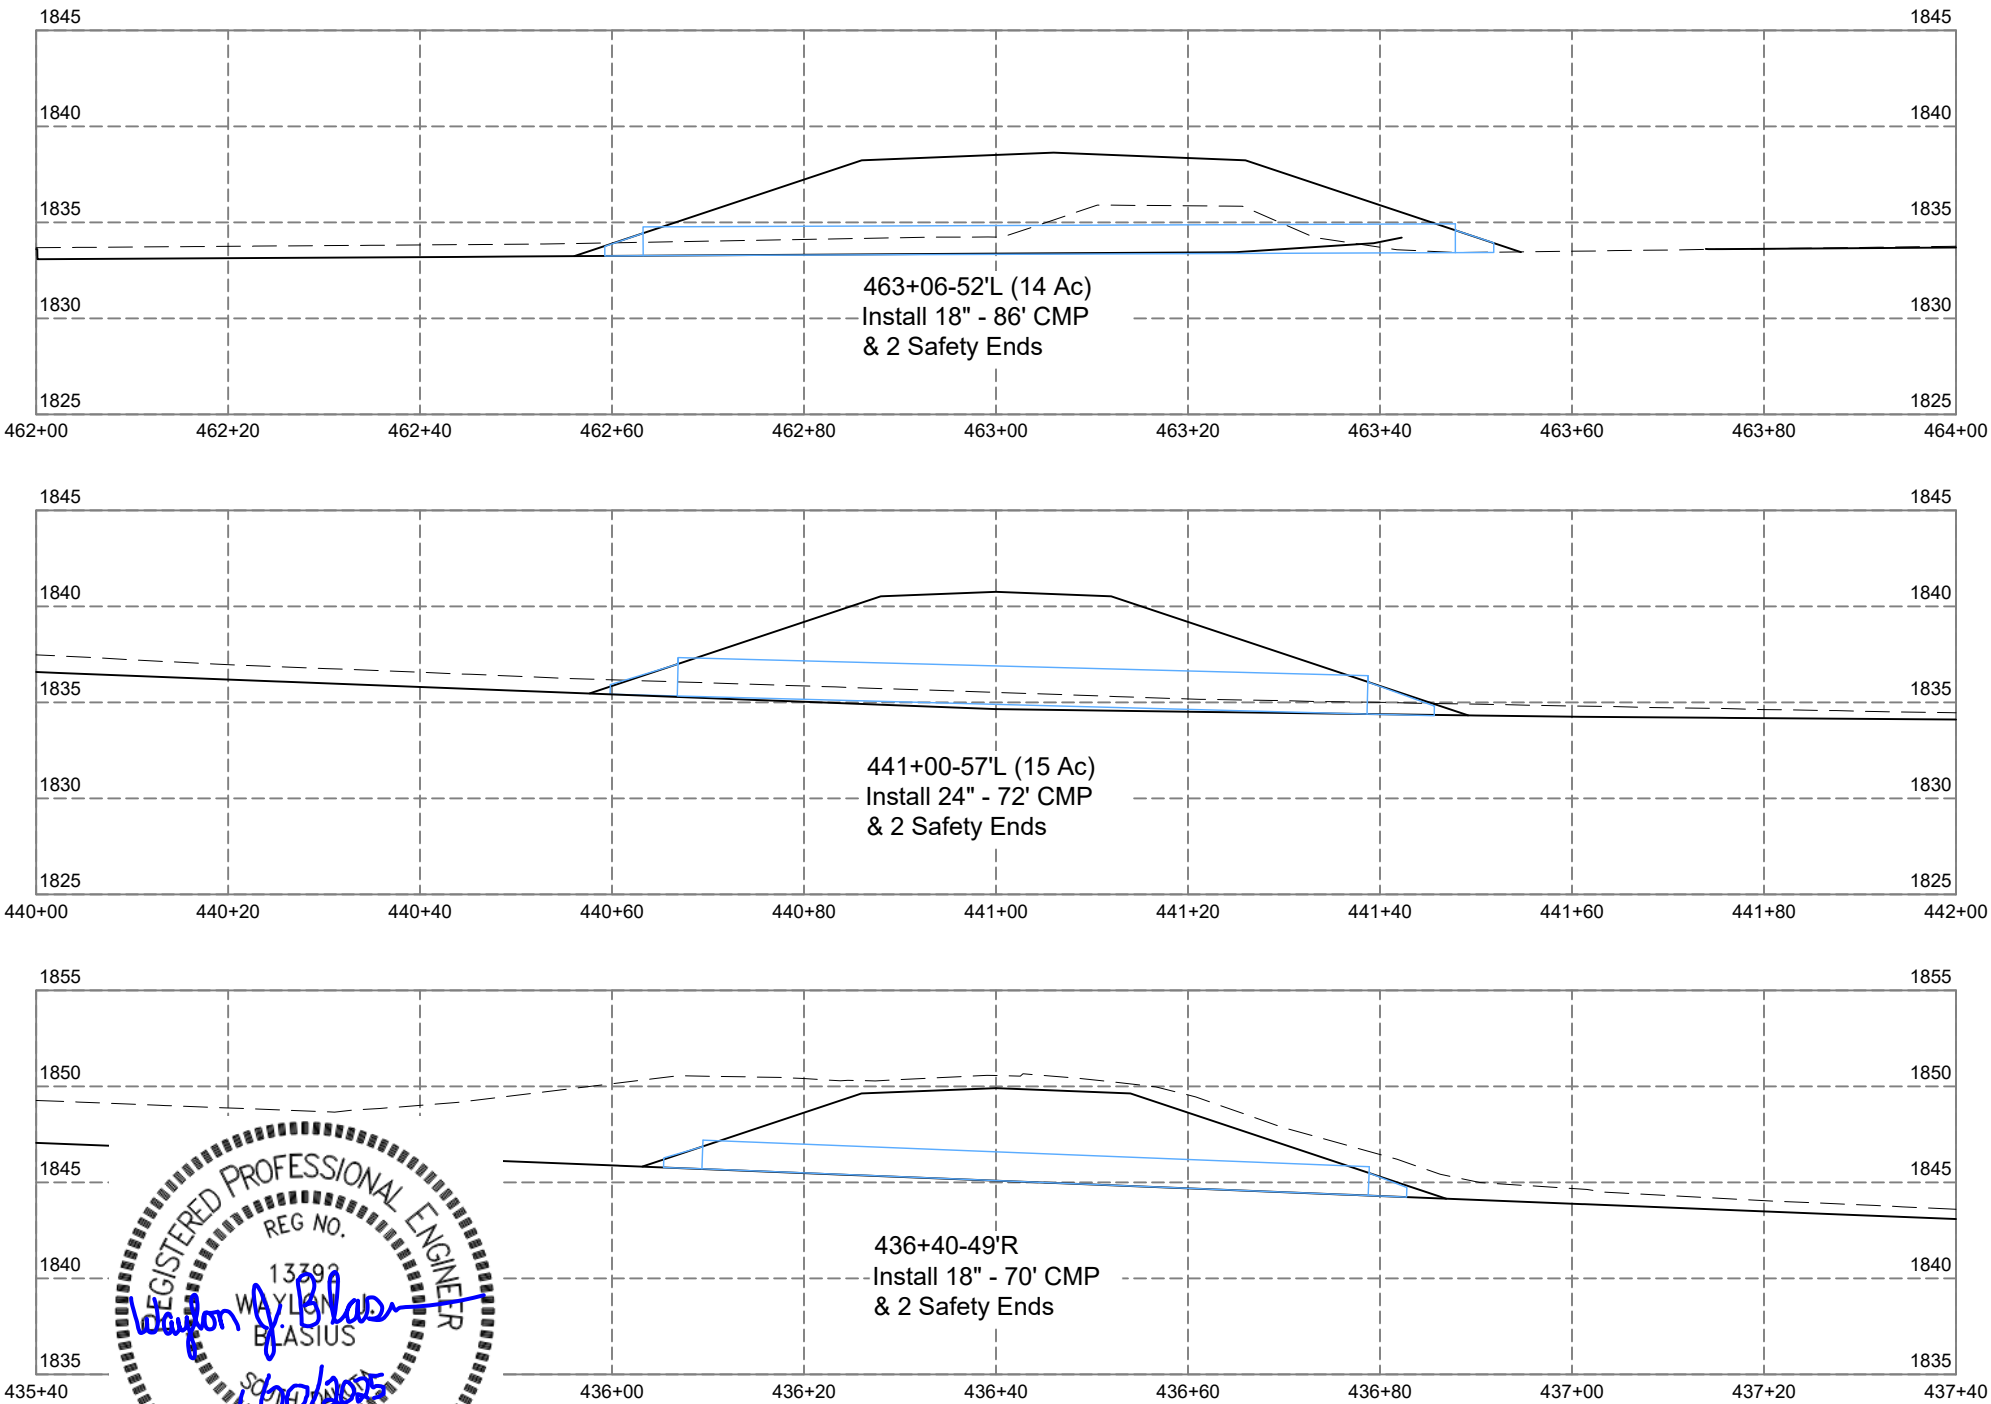

Revision Date: 02/12/2025 EJK
Plotting Date: 5-27-2025

STATE OF SOUTH DAKOTA	PROJECT	SHEET	TOTAL SHEETS
	P-PT 0025(89)149	Z18	Z18