

SECTION X: CROSS SECTIONS

FOR BIDDING PURPOSES ONLY

STATE OF SOUTH DAKOTA	PROJECT	SHEET	TOTAL SHEETS
	P 0047(117)67	X1	X19
	P 0248(13)261		

REV 12-4-24 JT

INDEX OF SHEETS


X1 General Layout with Index
X2-X19 Cross Sections

BEGIN P 0248(13)261
Station 0+00.00
MRM 261.77

END P 0248(13)261
Station 43+82.00
MRM 262.57

BEGIN P 0047(117)67
Station -2+50.00
MRM 87.00 + 0.346




END P 0047(117)67
Station 1024+81.32
MRM 67.00 + 0.602

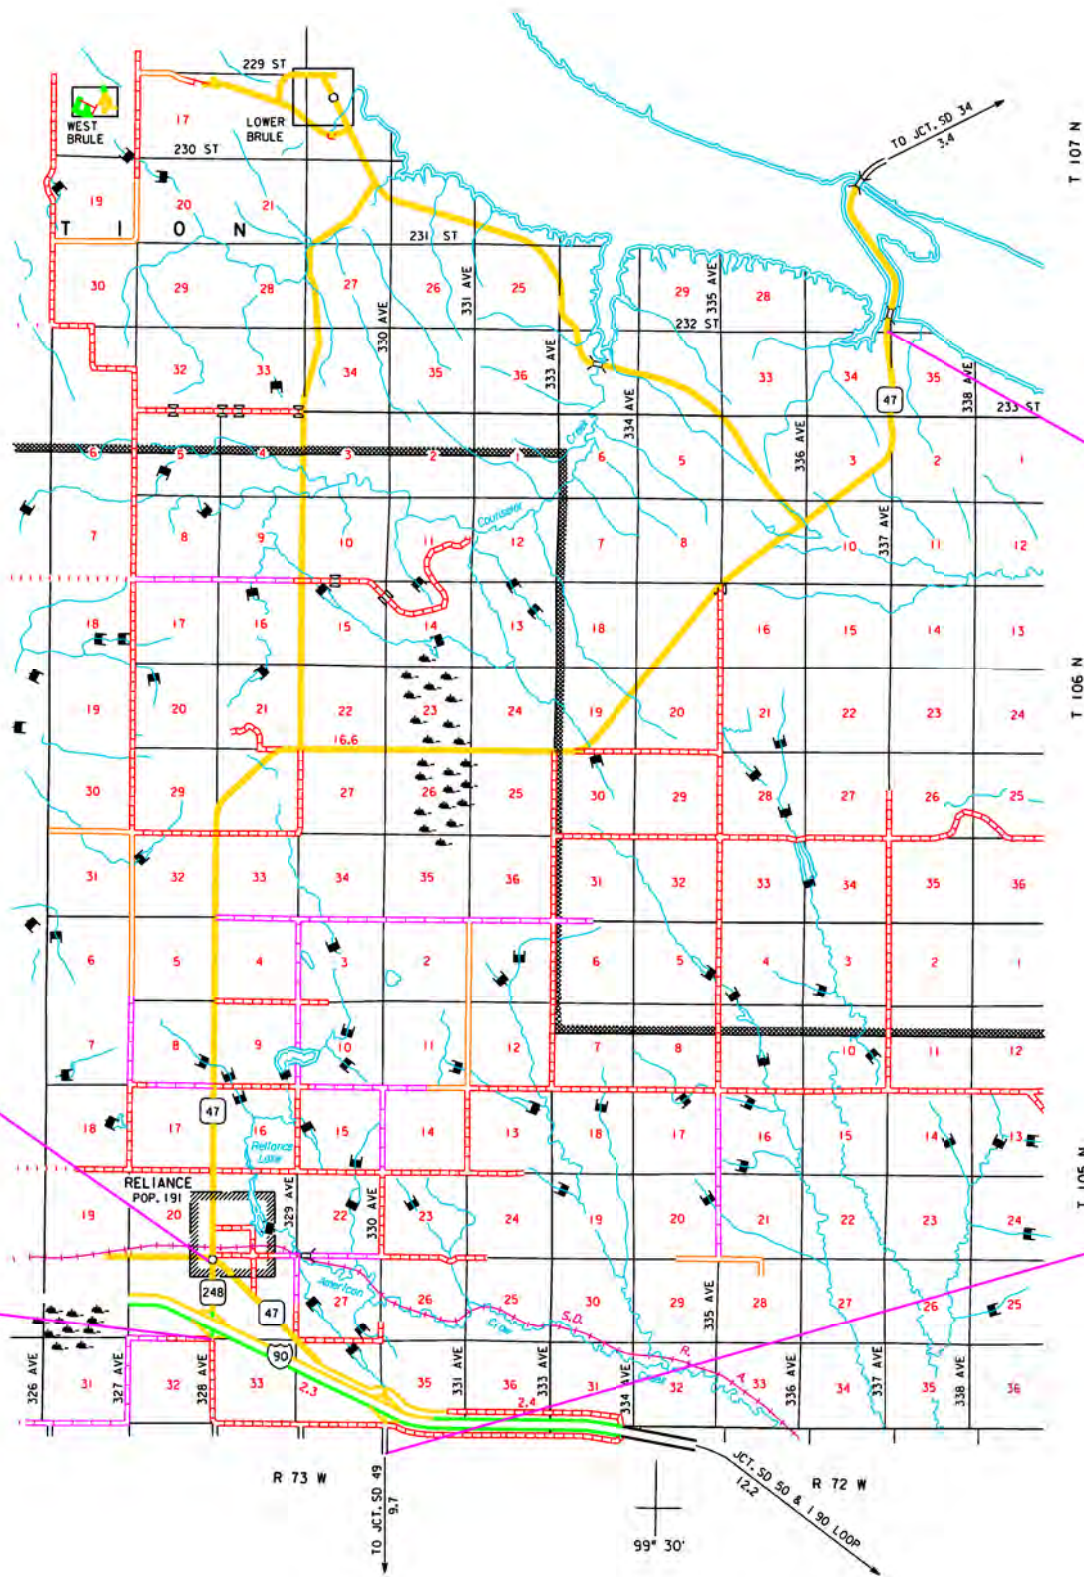

Plotting Date: 8-14-24

FOR BIDDING PURPOSES ONLY



STATE OF SOUTH DAKOTA	PROJECT	SHEET	TOTAL SHEETS
	P 0047(117)67	X2	X19
	P 0248(13)261		

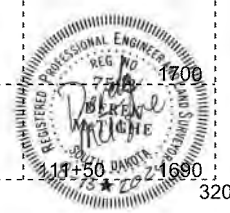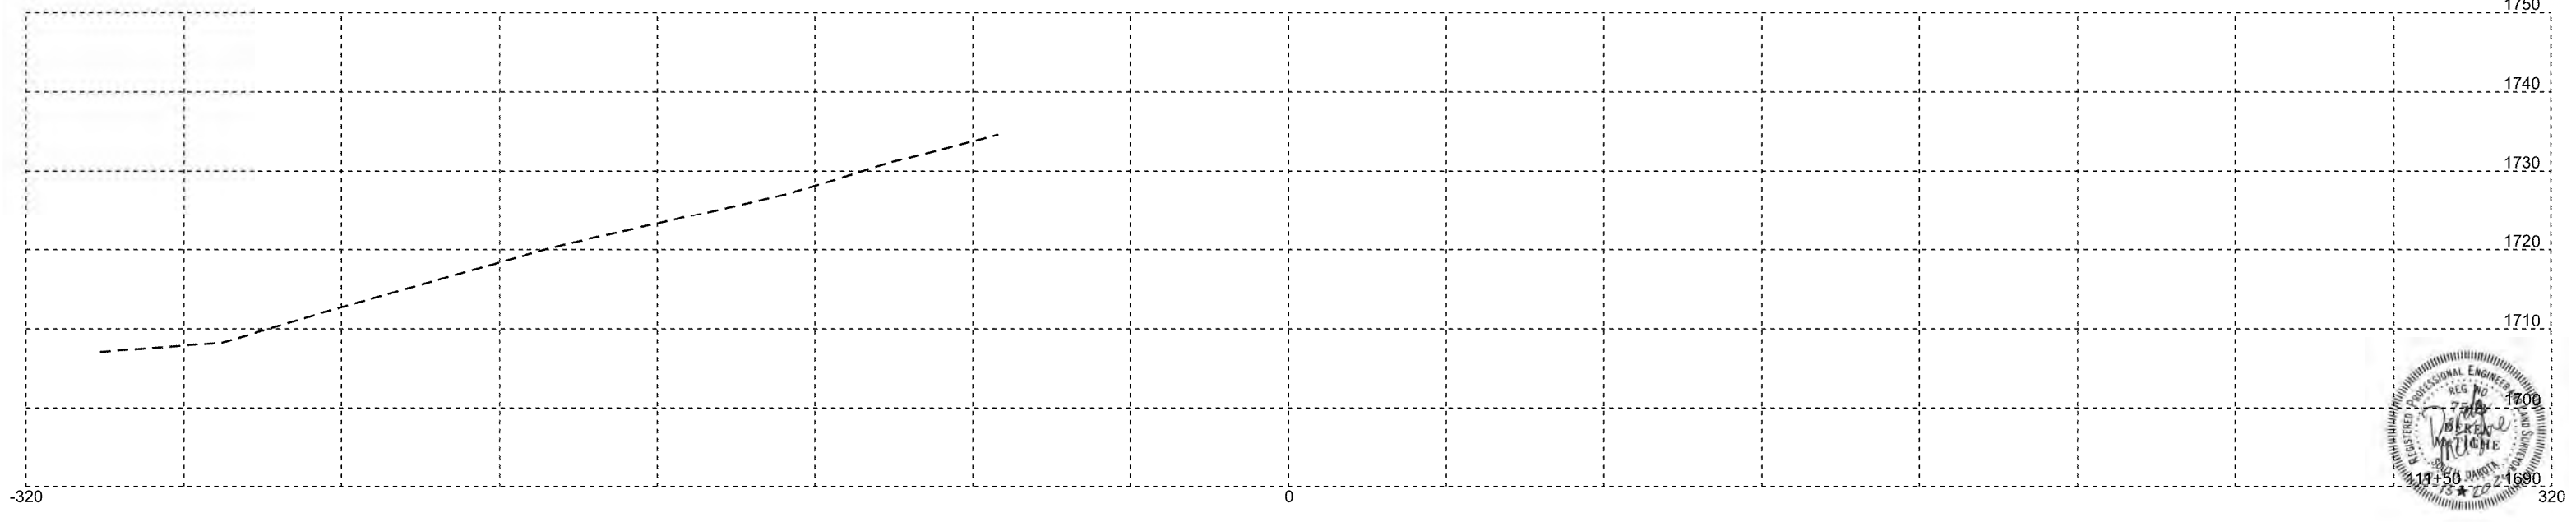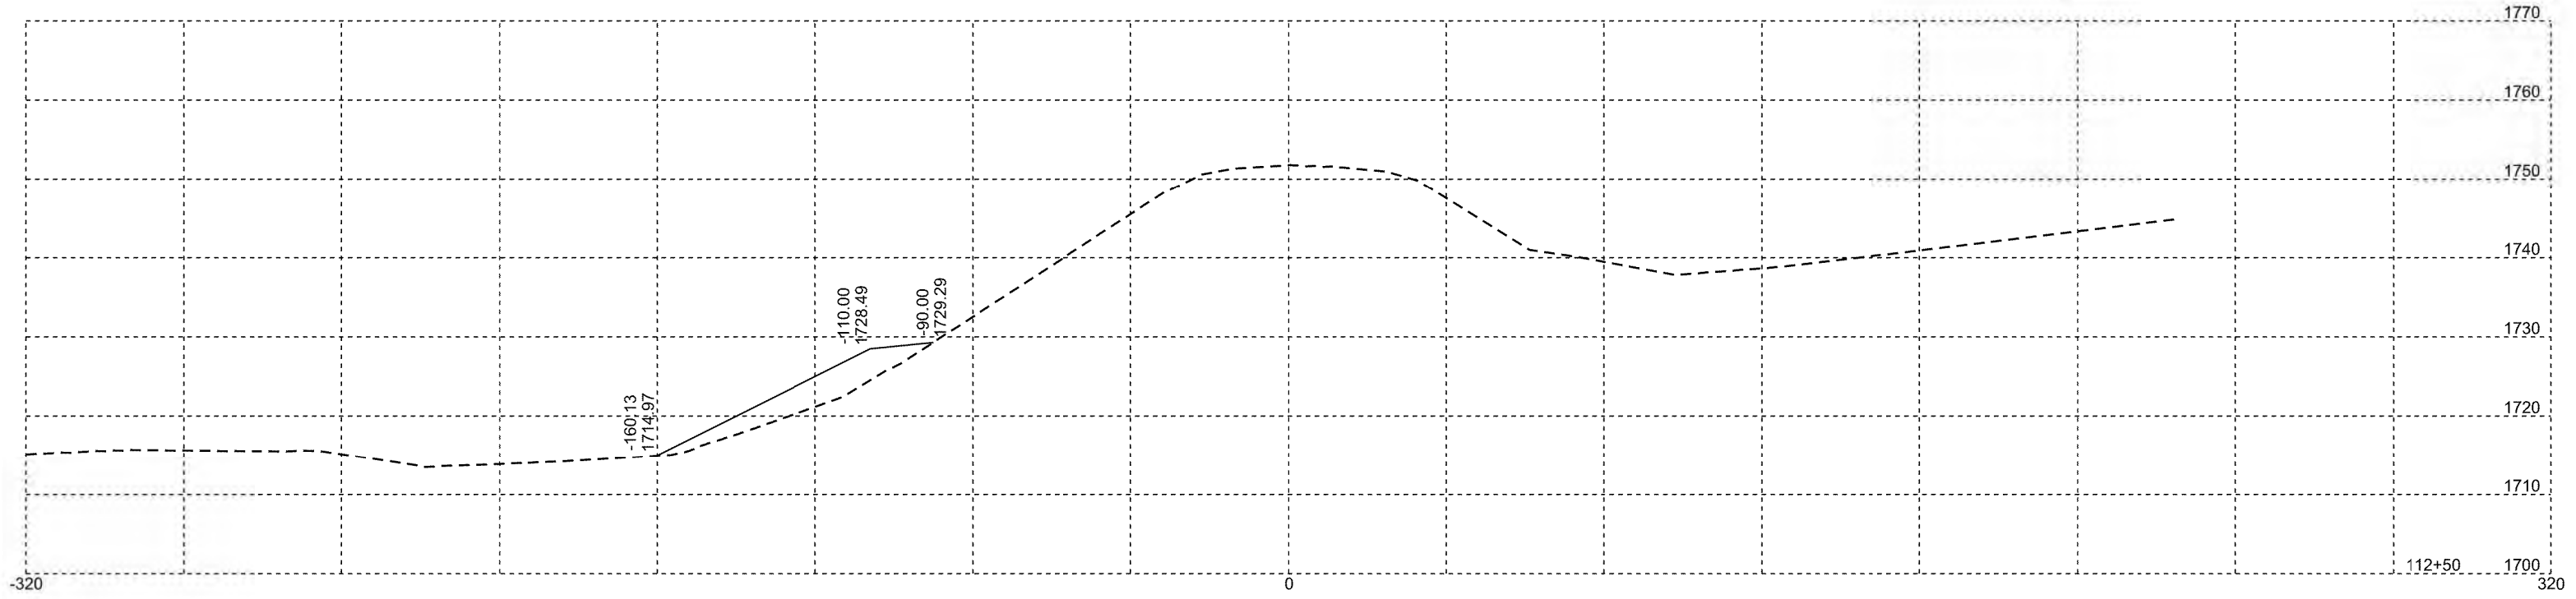

Plotting Date: 8-14-24

FOR BIDDING PURPOSES ONLY



STATE OF SOUTH DAKOTA	PROJECT	SHEET	TOTAL SHEETS
	P 0047(117)67	X3	X19
	P 0248(13)261		

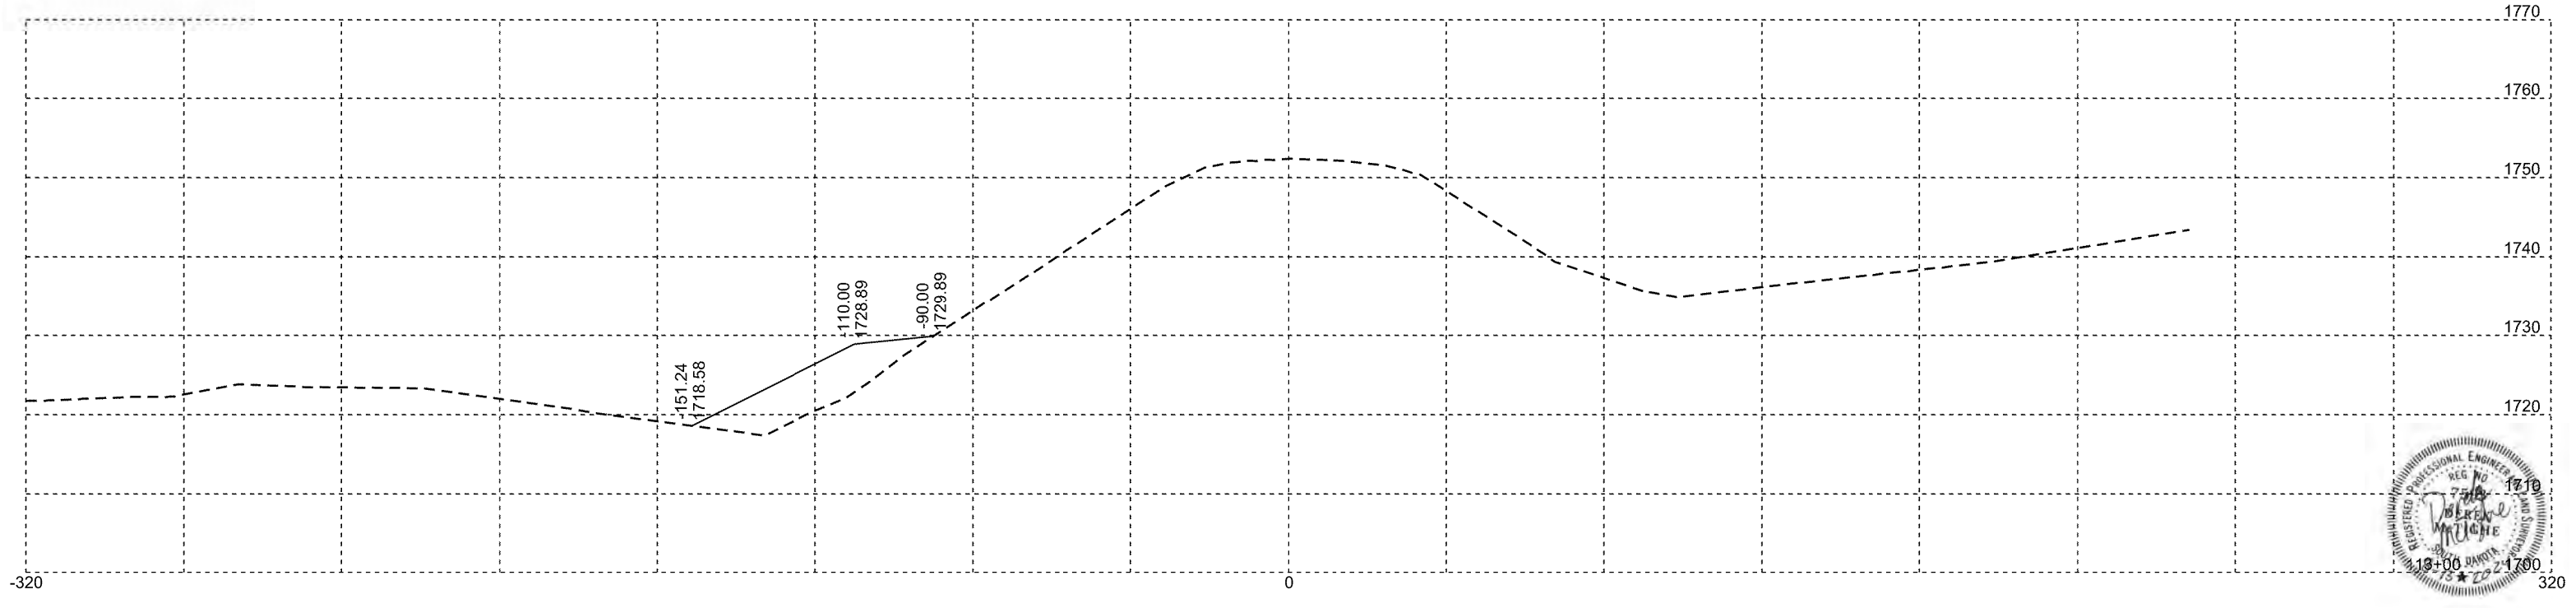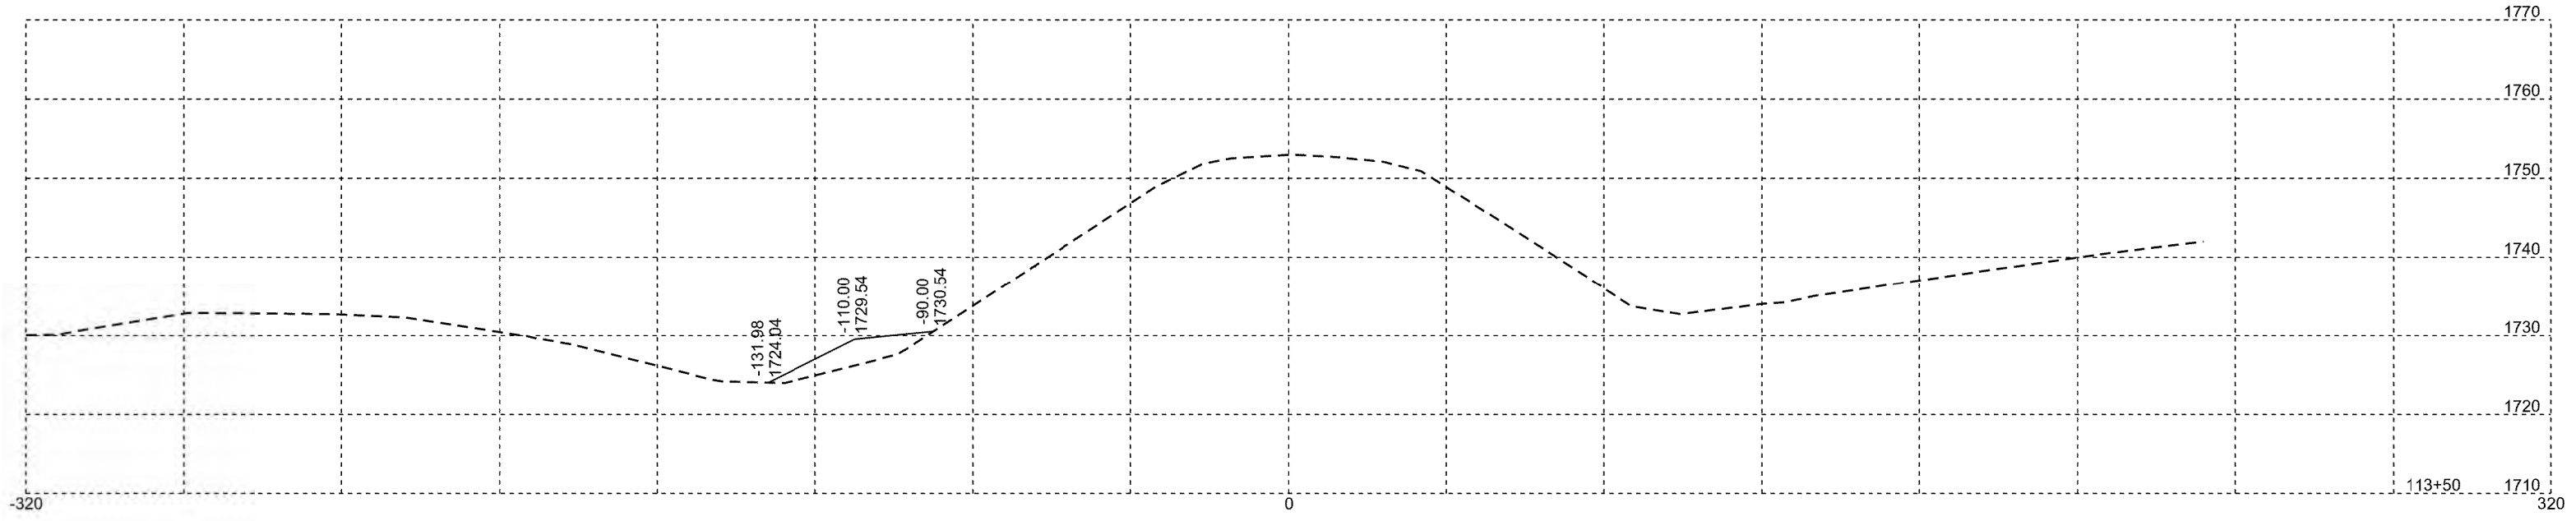

Plotting Date: 8-14-24

STATE OF SOUTH DAKOTA	PROJECT	SHEET	TOTAL SHEETS
	P 0047(117)67	X4	X19
	P 0248(13)261		



FOR BIDDING PURPOSES ONLY

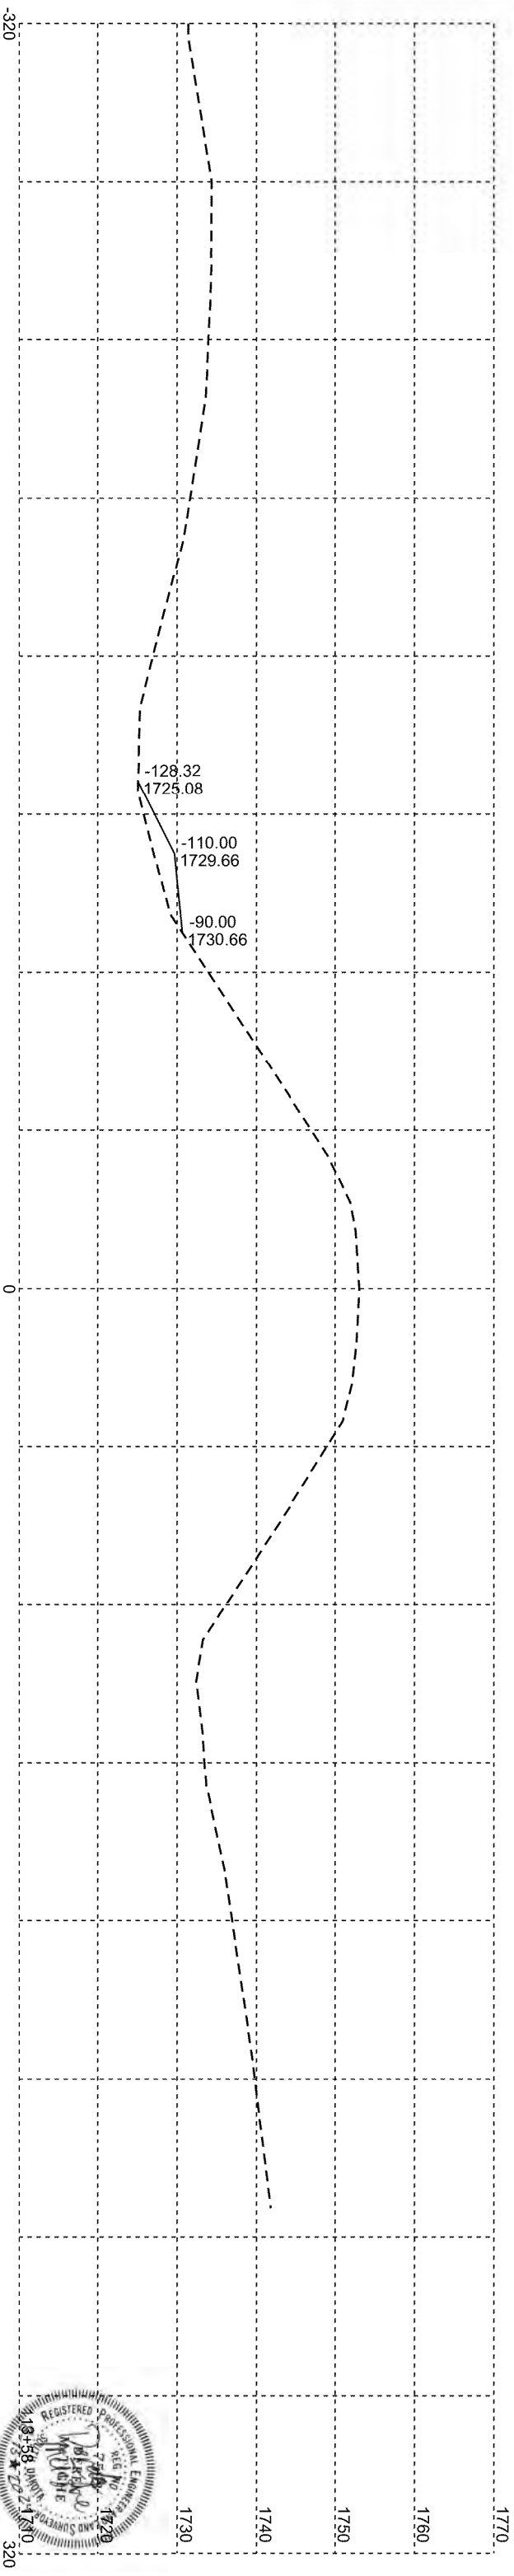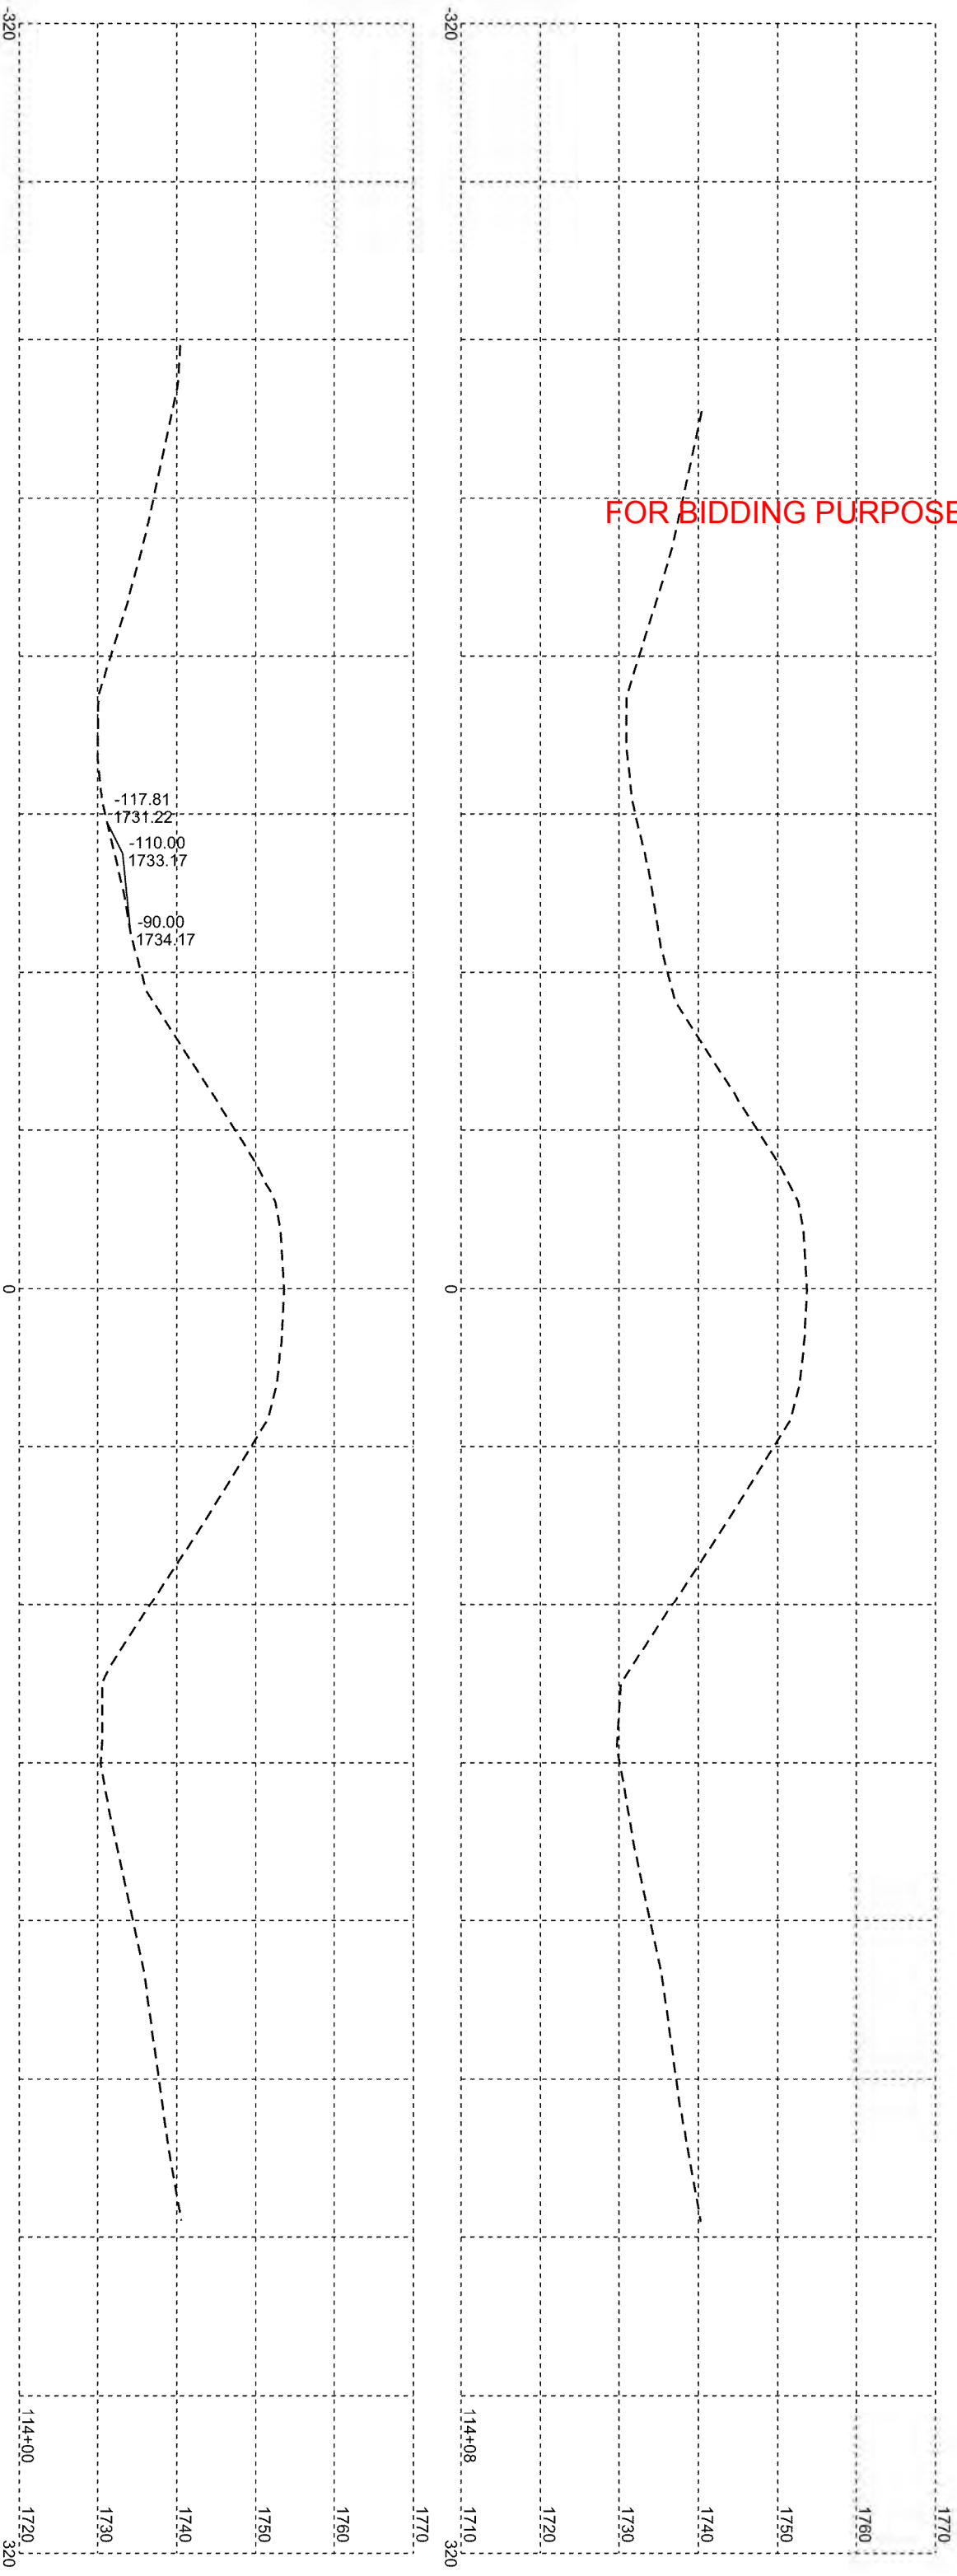

Plotting Date: 8-14-24





FOR BIDDING PURPOSES ONLY

STATE OF SOUTH DAKOTA	PROJECT	SHEET	TOTAL SHEETS
	P 0047(117)67	X5	X19
	P 0248(13)261		

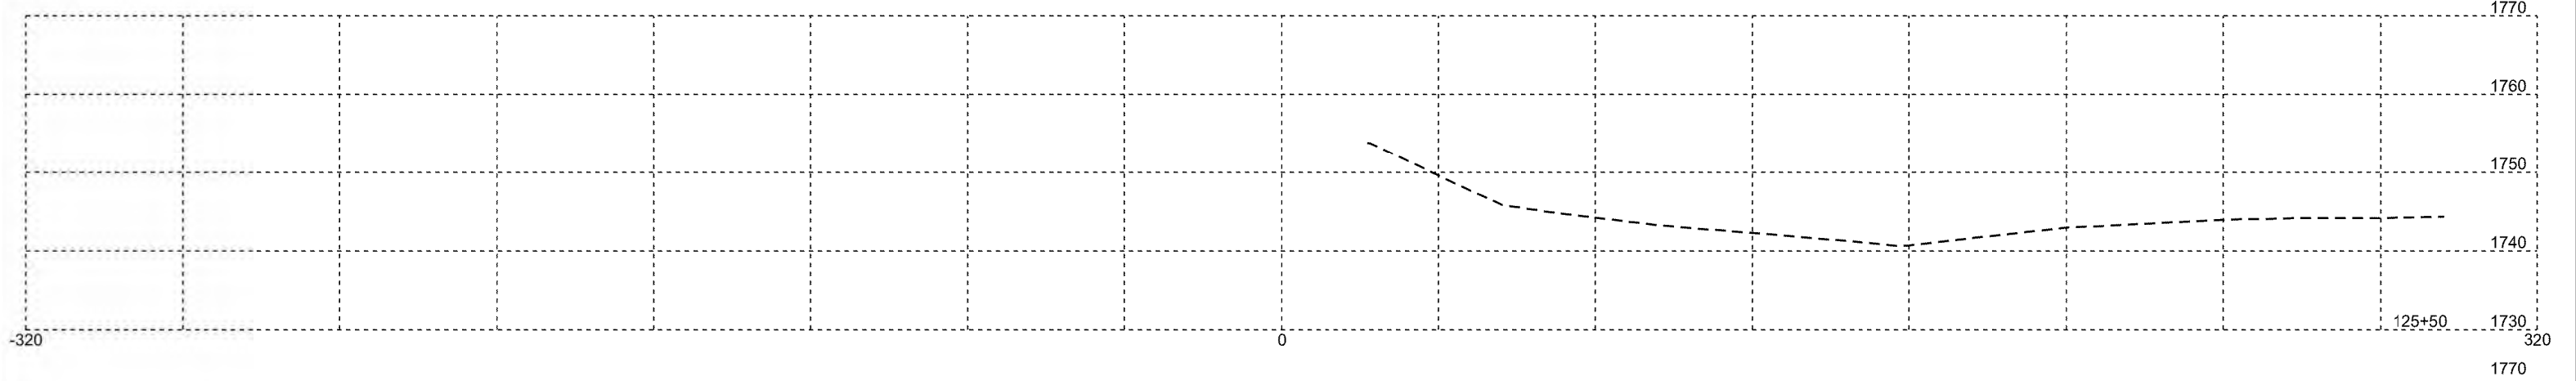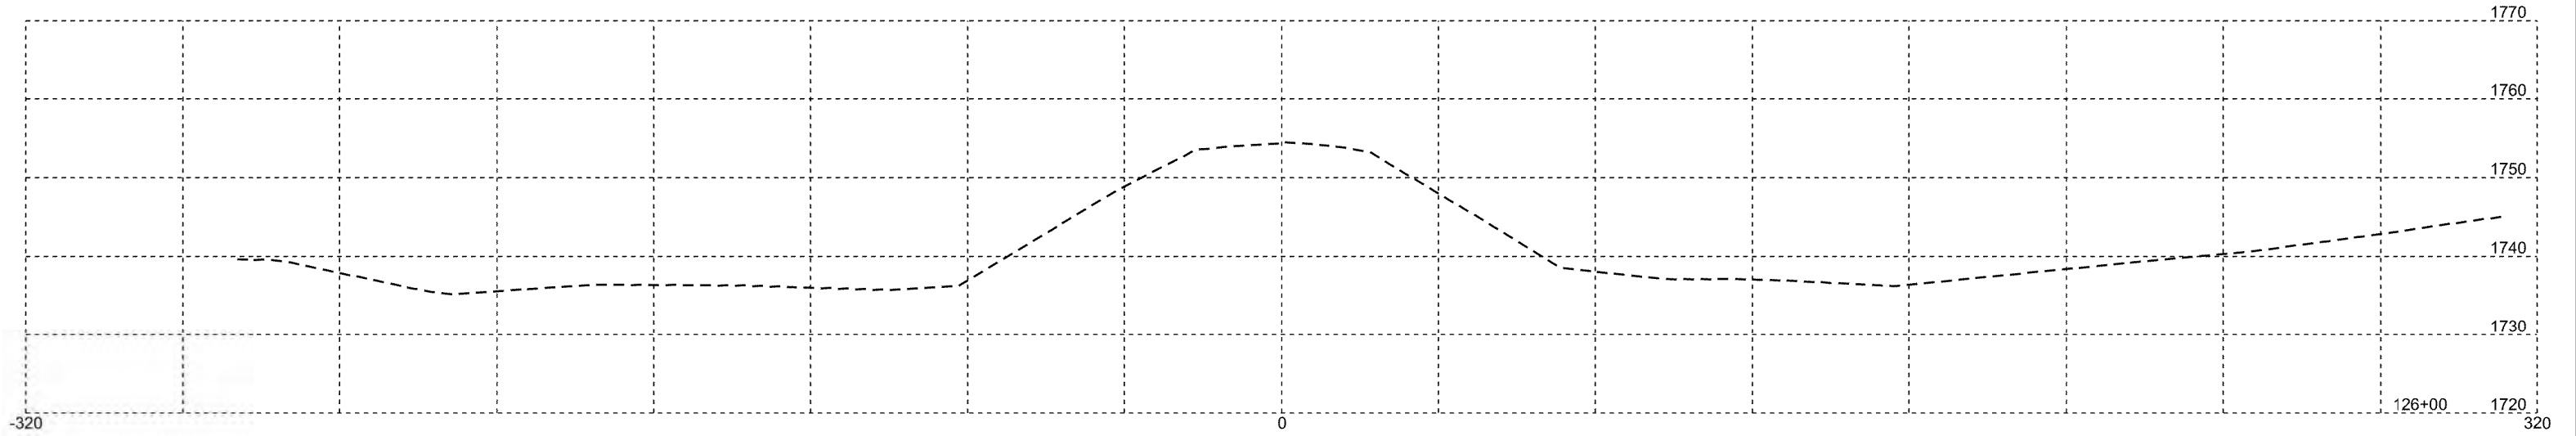

FOR BIDDING PURPOSES ONLY



STATE OF SOUTH DAKOTA	PROJECT	SHEET	TOTAL SHEETS
	P 0047(117)67 P 0248(13)261	X6	X19

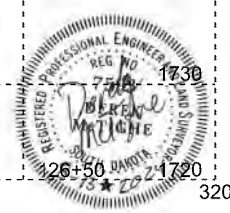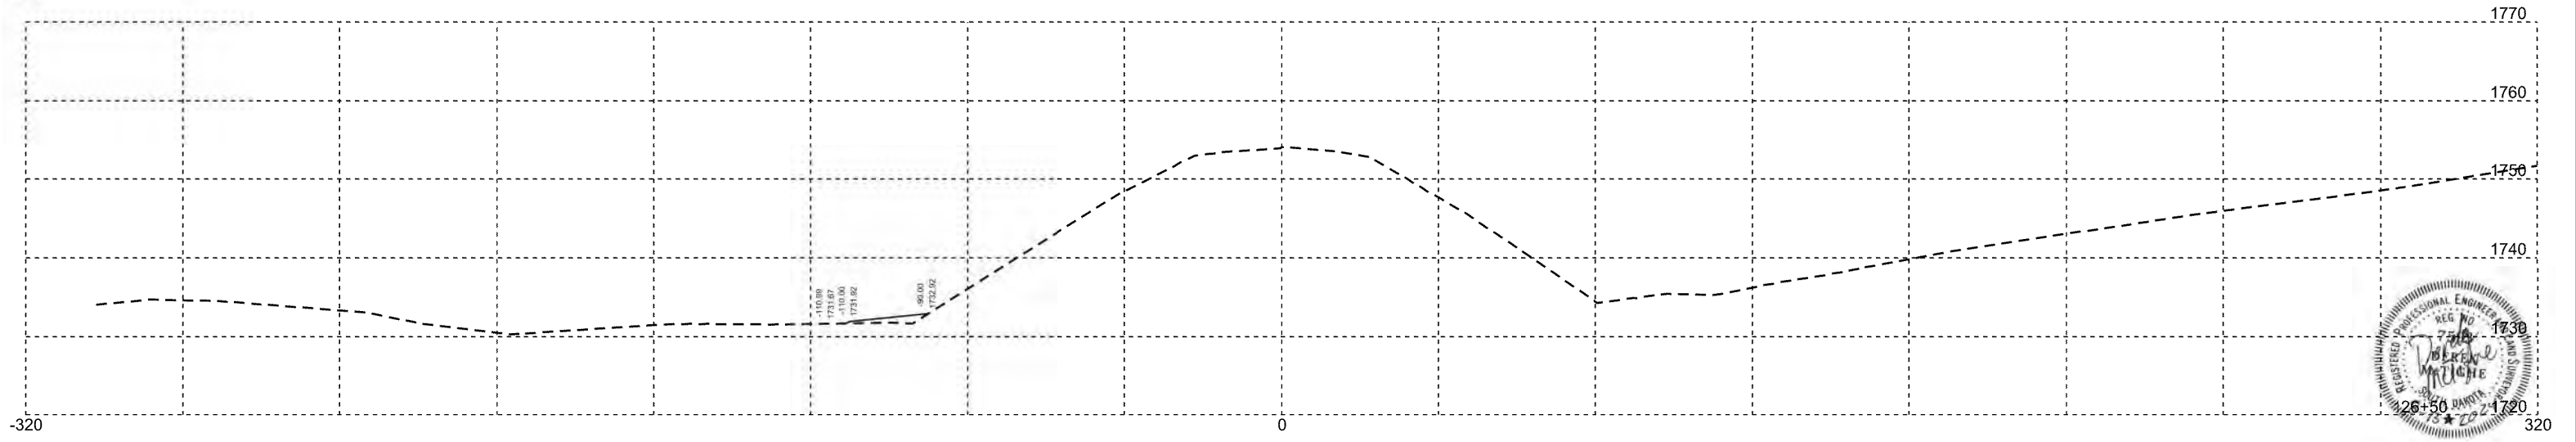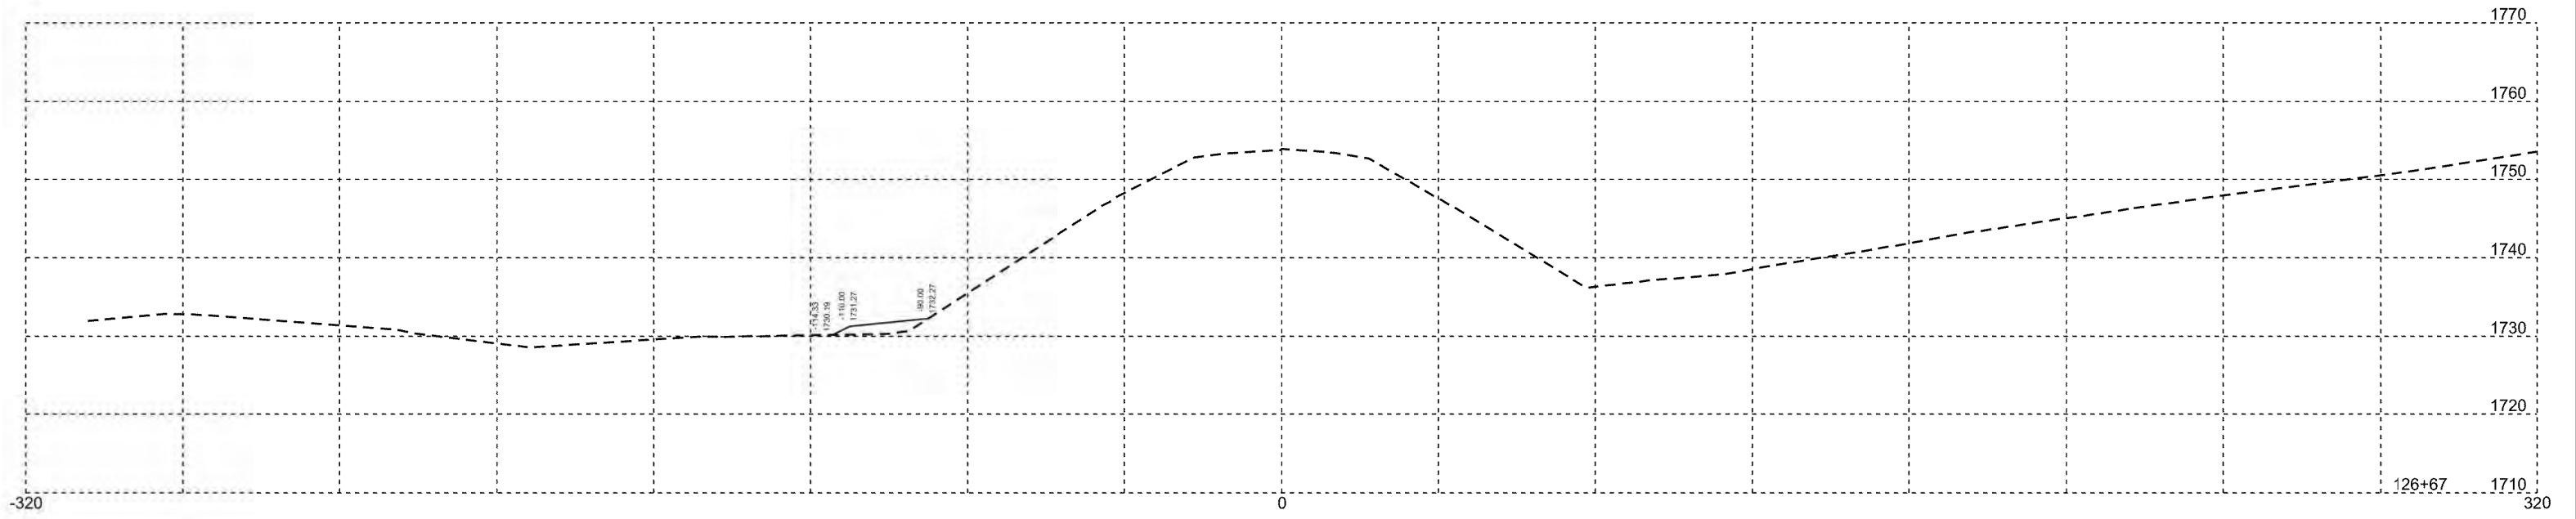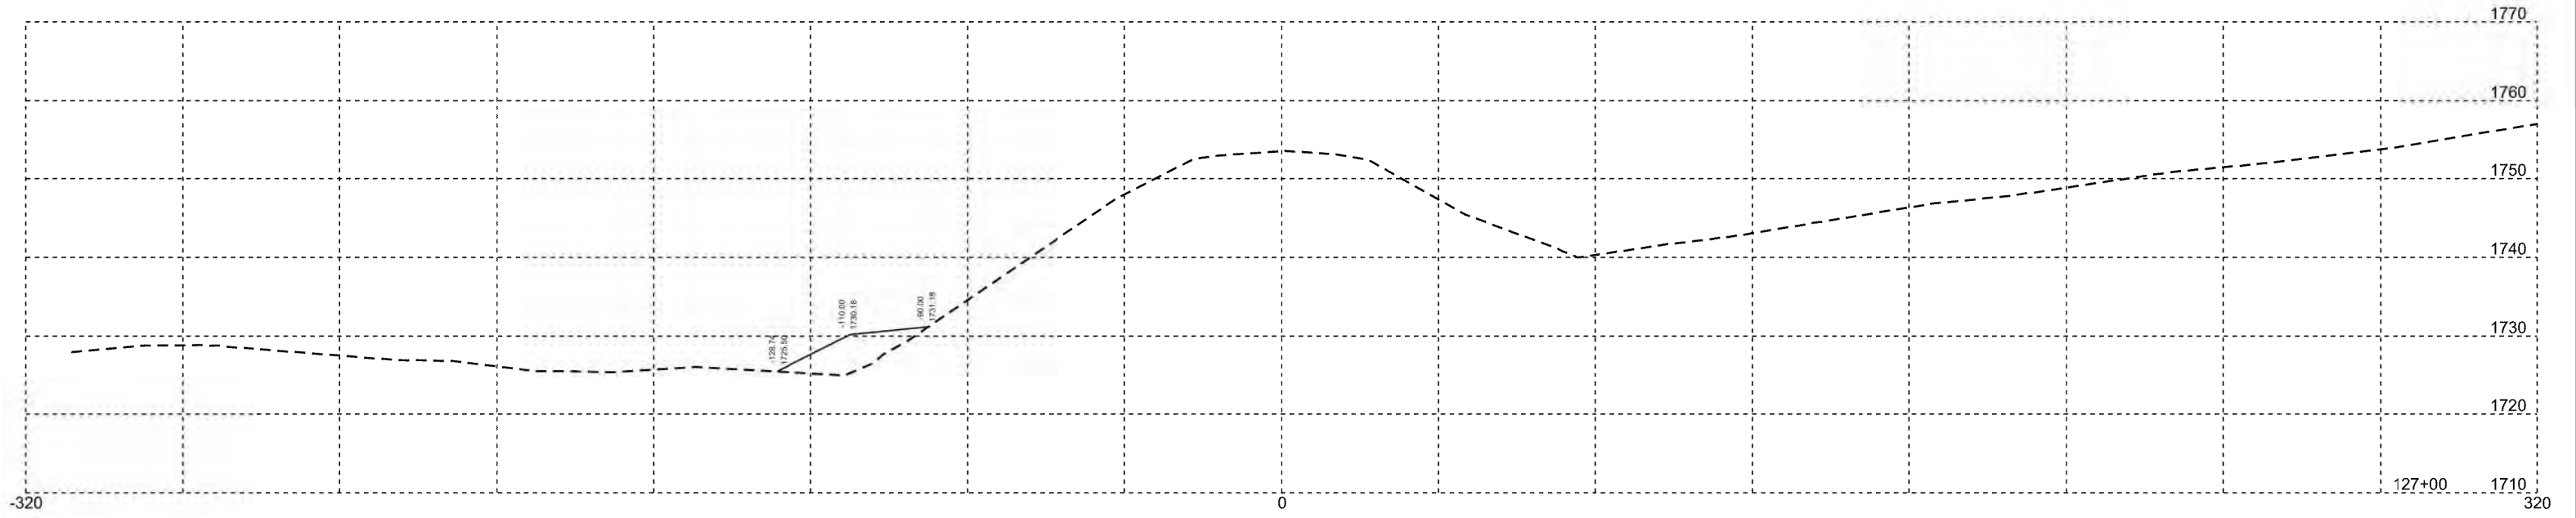

Plotting Date: 8-14-24

FOR BIDDING PURPOSES ONLY




STATE OF SOUTH DAKOTA	PROJECT	SHEET	TOTAL SHEETS
	P 0047(117)67 P 0248(13)261	X7	X19

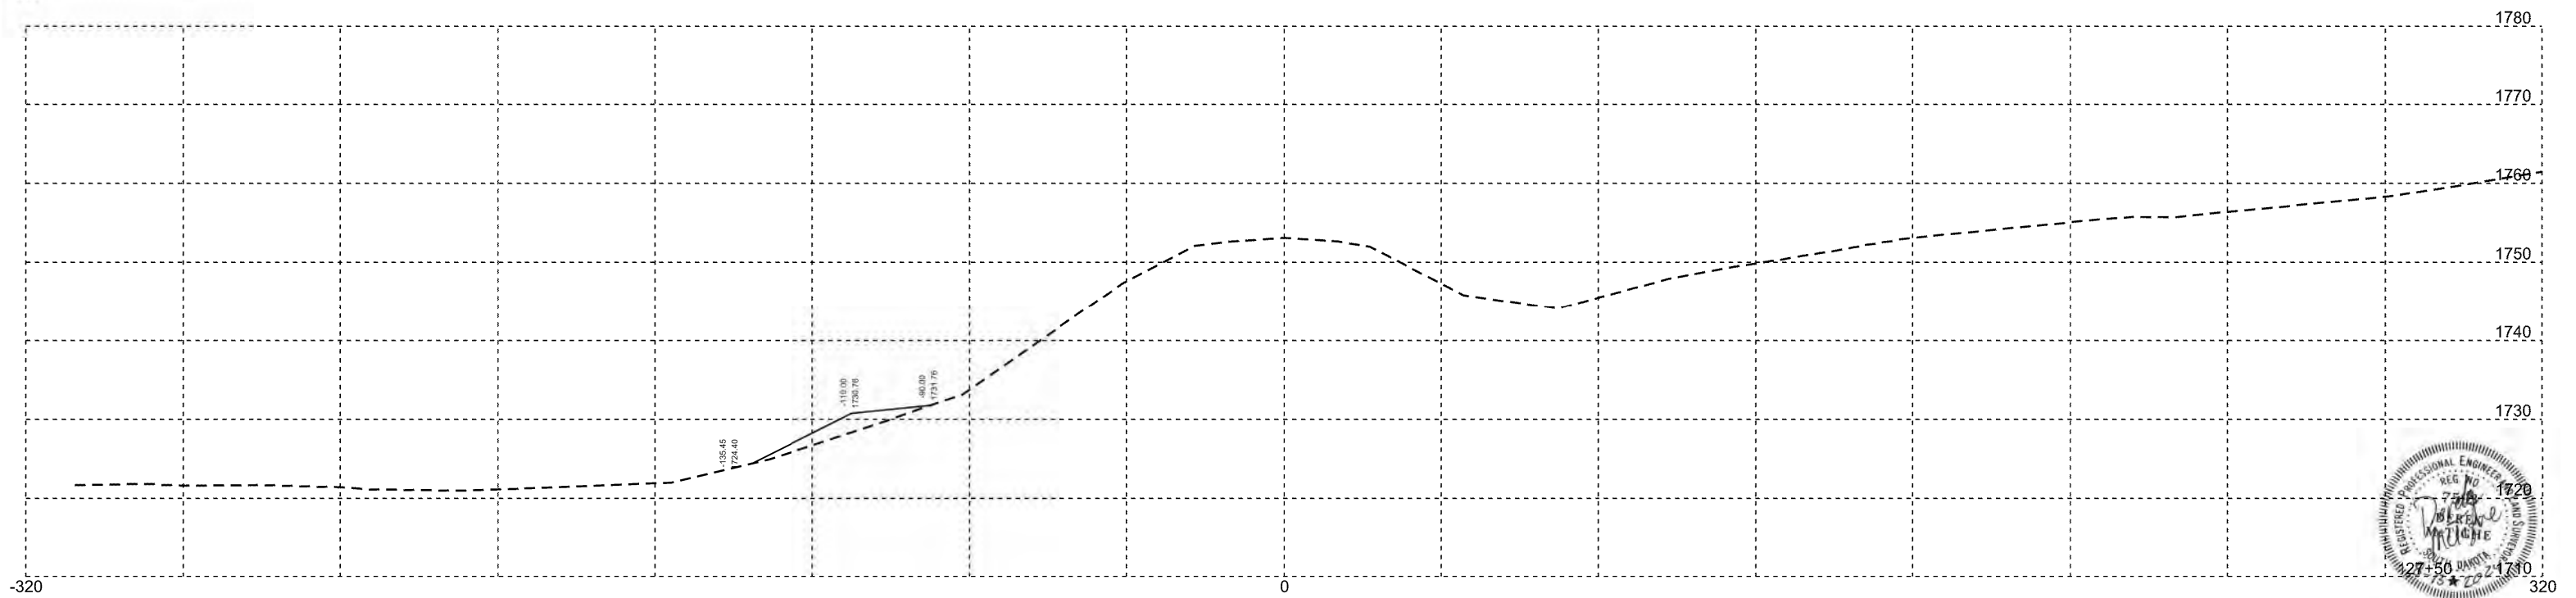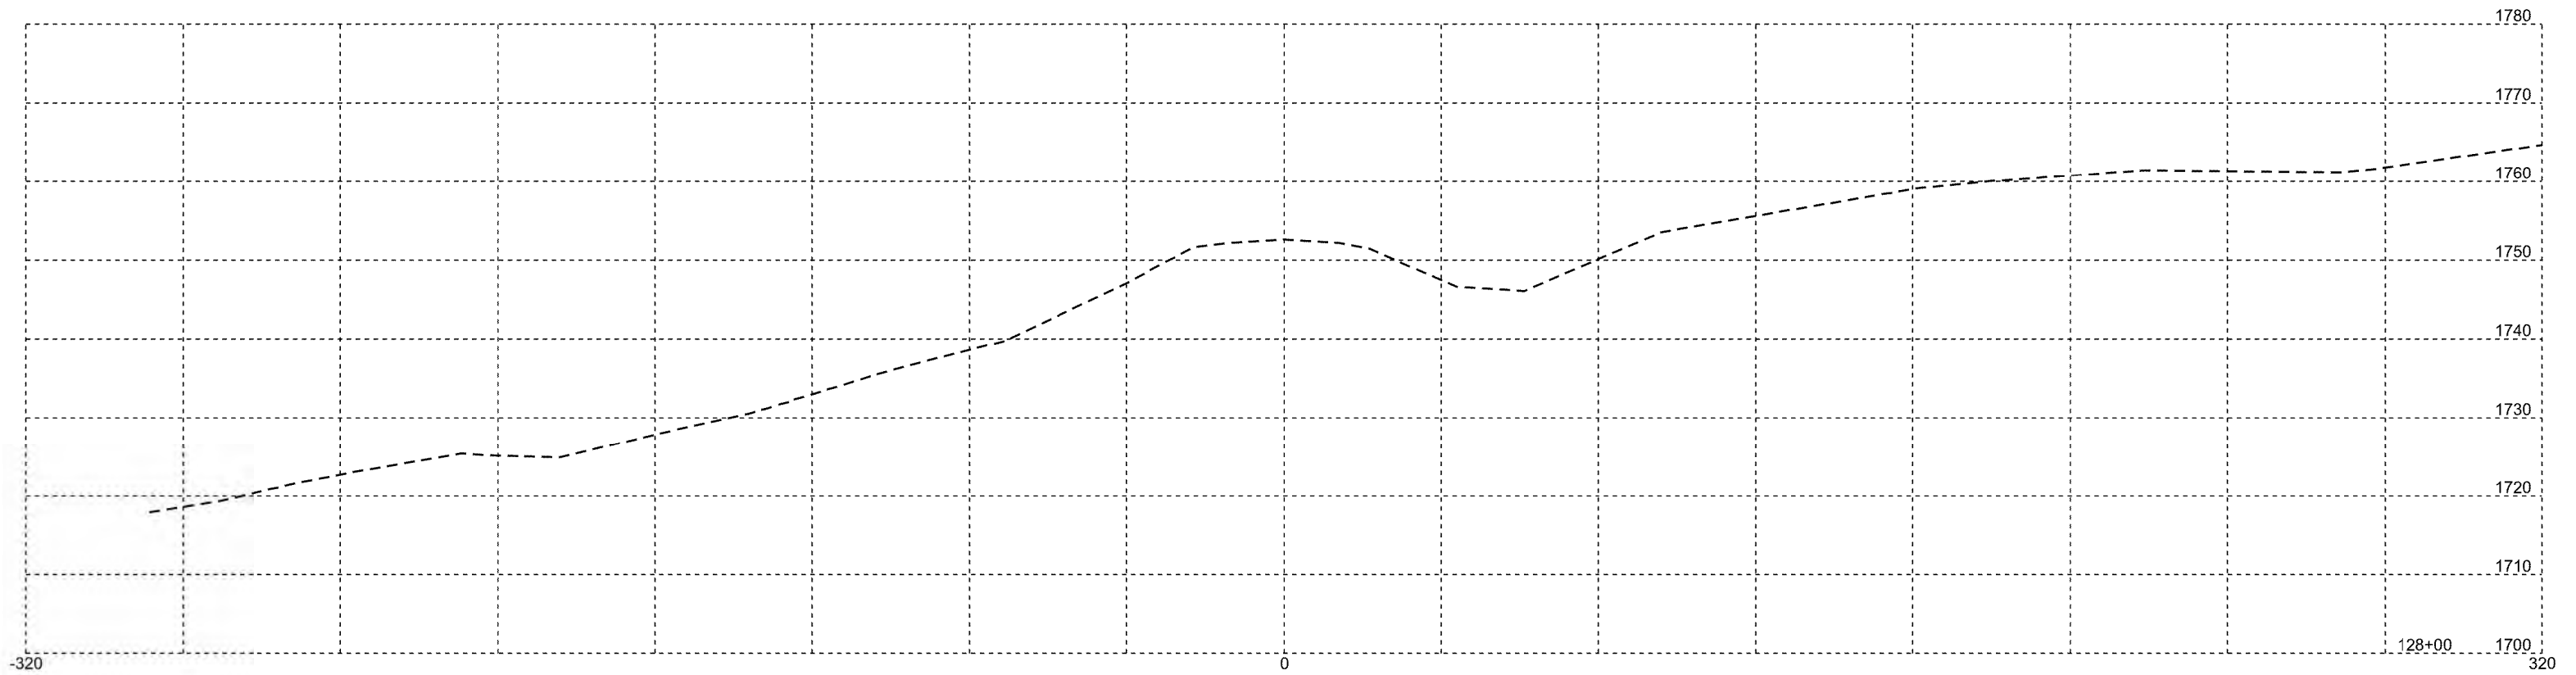

Plotting Date: 8/14/2024

FOR BIDDING PURPOSES ONLY




STATE OF SOUTH DAKOTA	PROJECT	SHEET	TOTAL SHEETS
	P 0047(117)67	X8	X19
	P 0248(13)261		

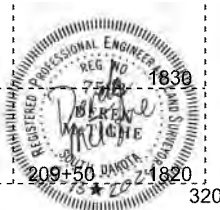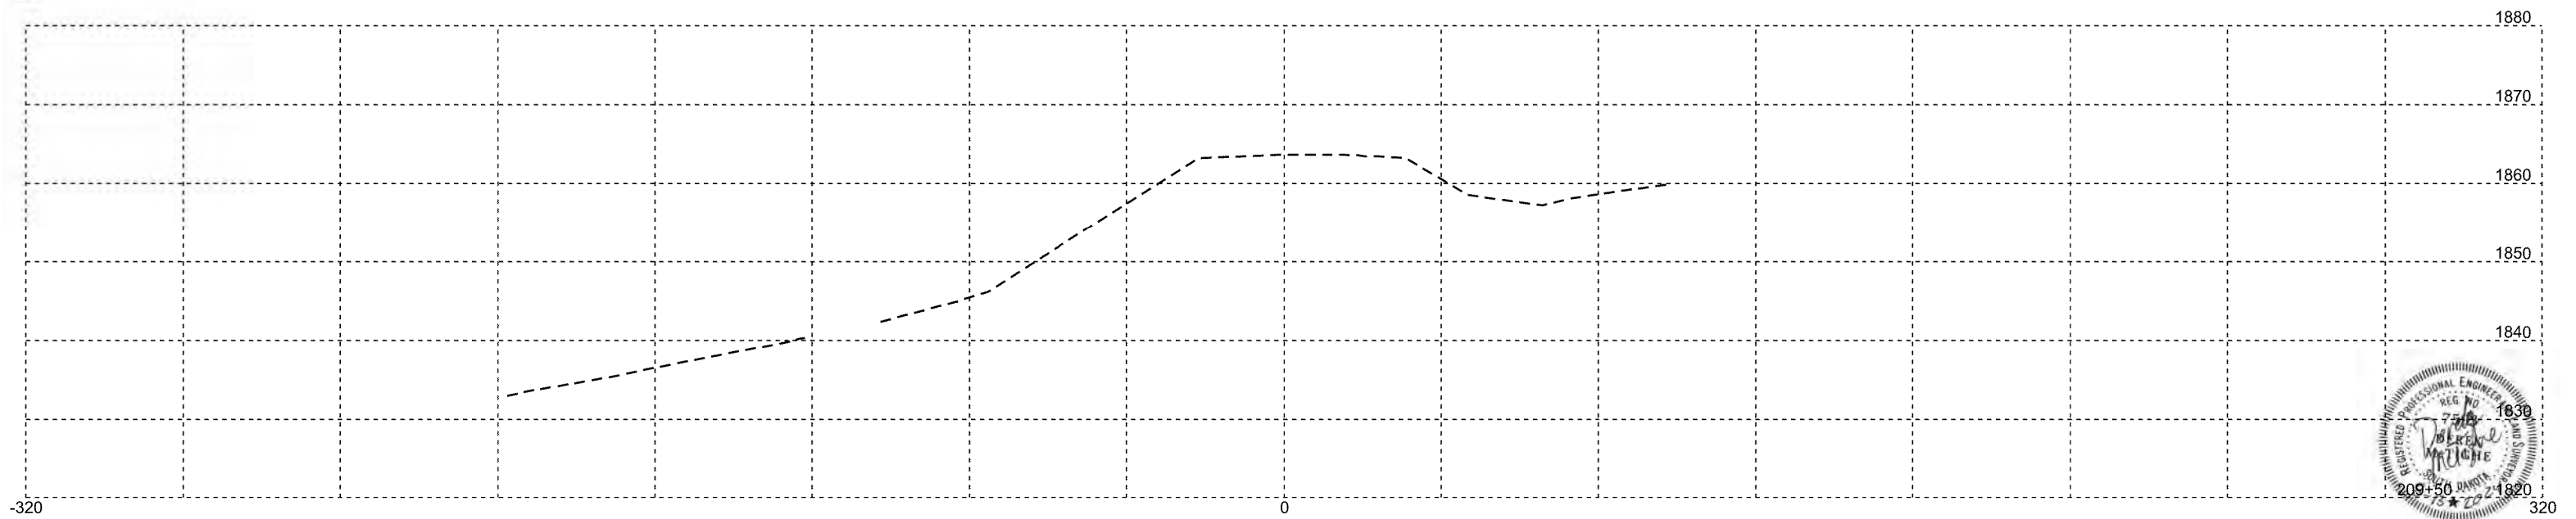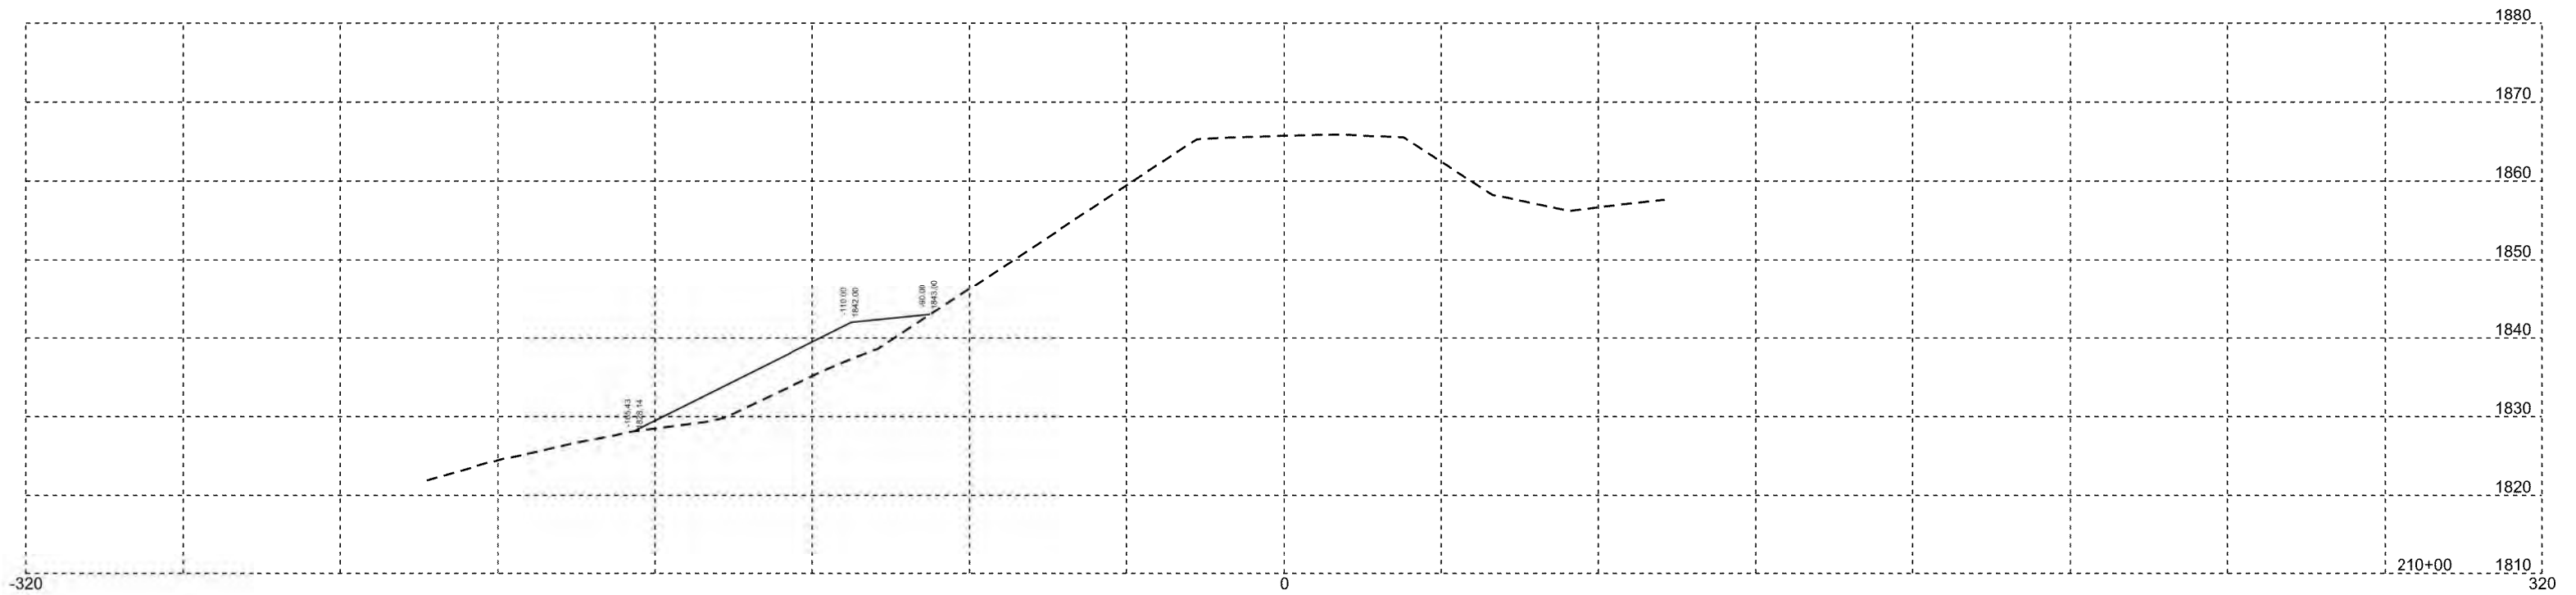

Plotting Date: 8/14/2024

FOR BIDDING PURPOSES ONLY




STATE OF SOUTH DAKOTA	PROJECT	SHEET	TOTAL SHEETS
	P 0047(117)67	X9	X19
	P 0248(13)261		

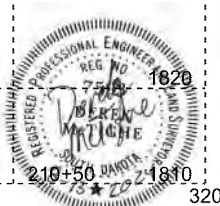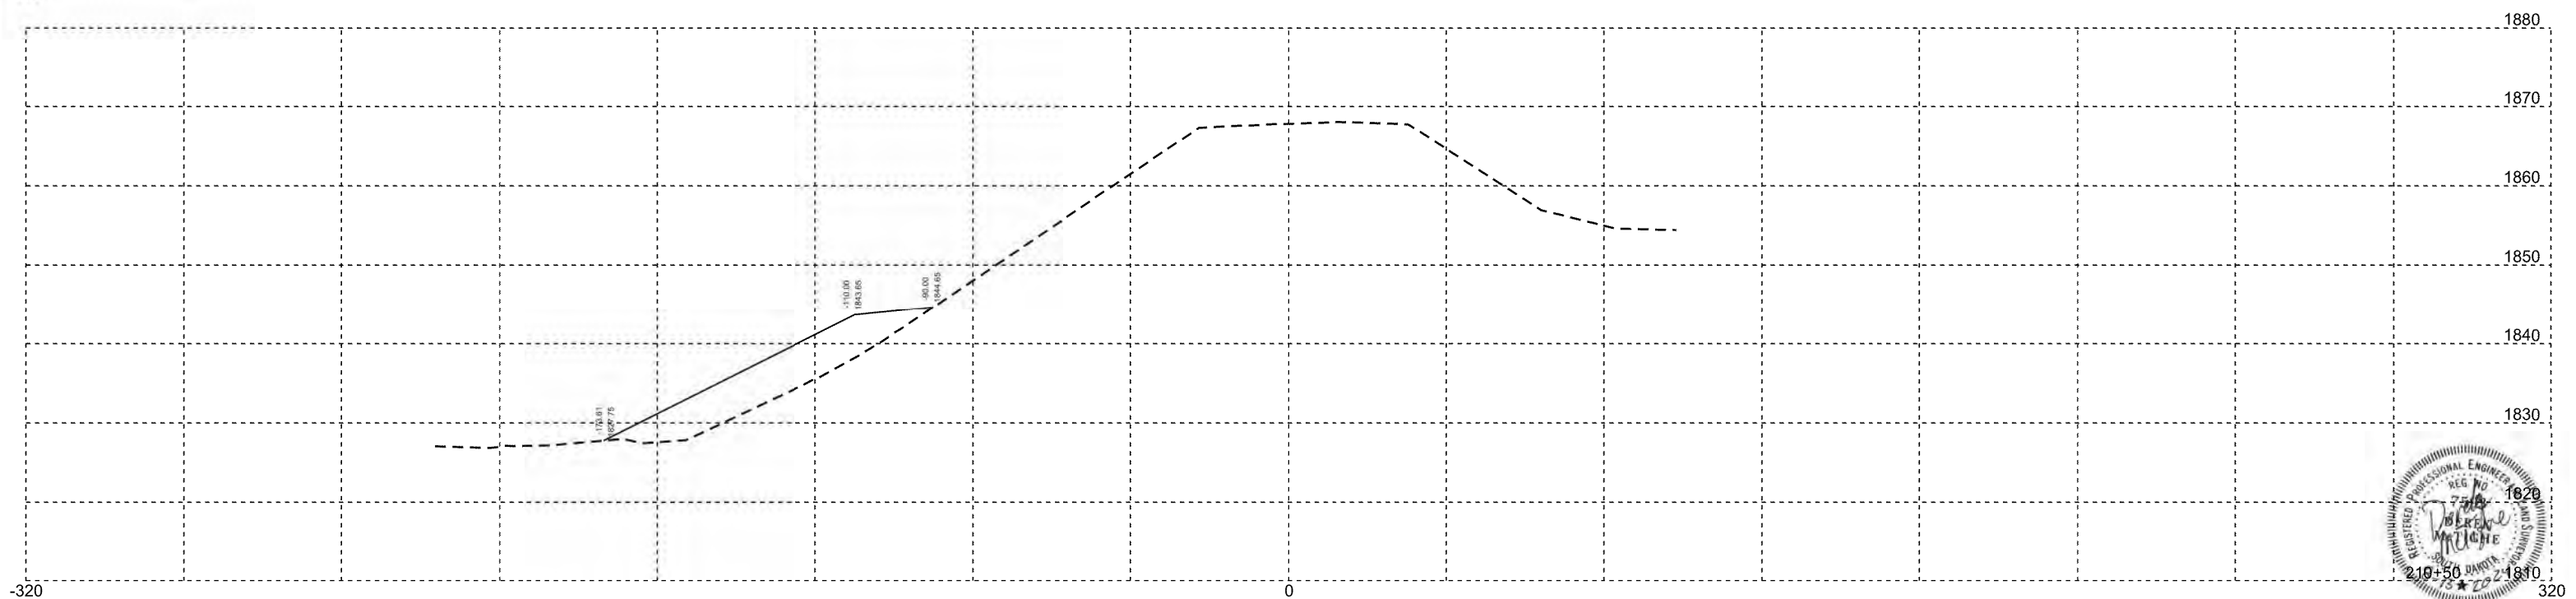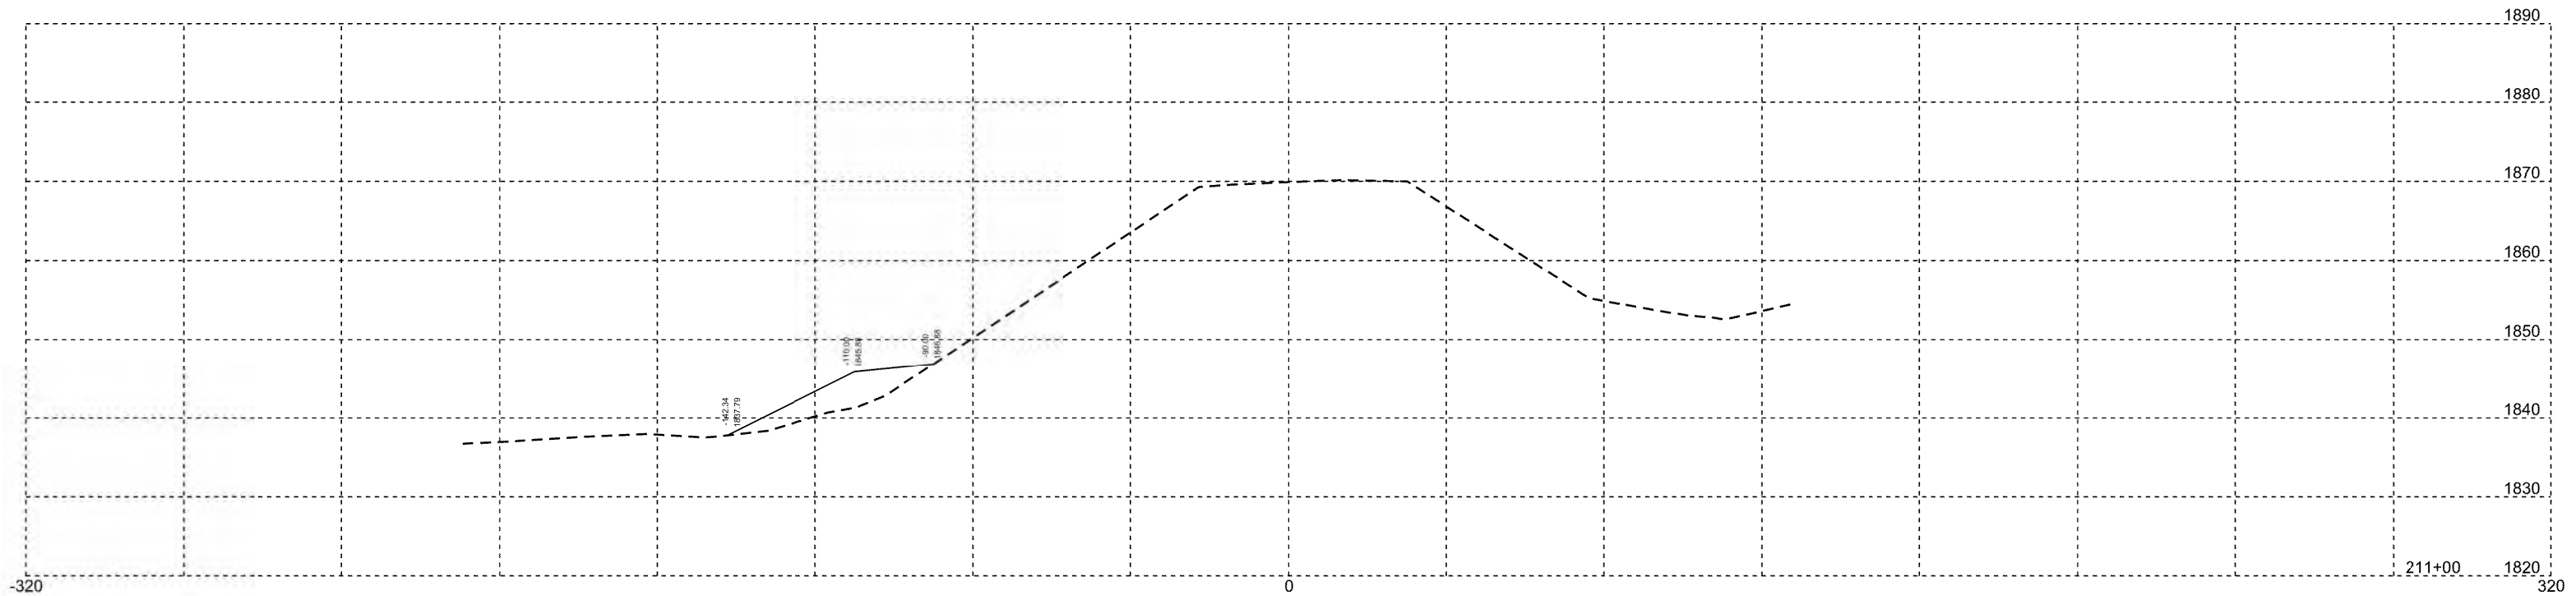

Plotting Date: 8/14/2024


FOR BIDDING PURPOSES ONLY

STATE OF SOUTH DAKOTA	PROJECT	SHEET	TOTAL SHEETS
	P 0047(117)67	X10	X19
	P 0248(13)261		

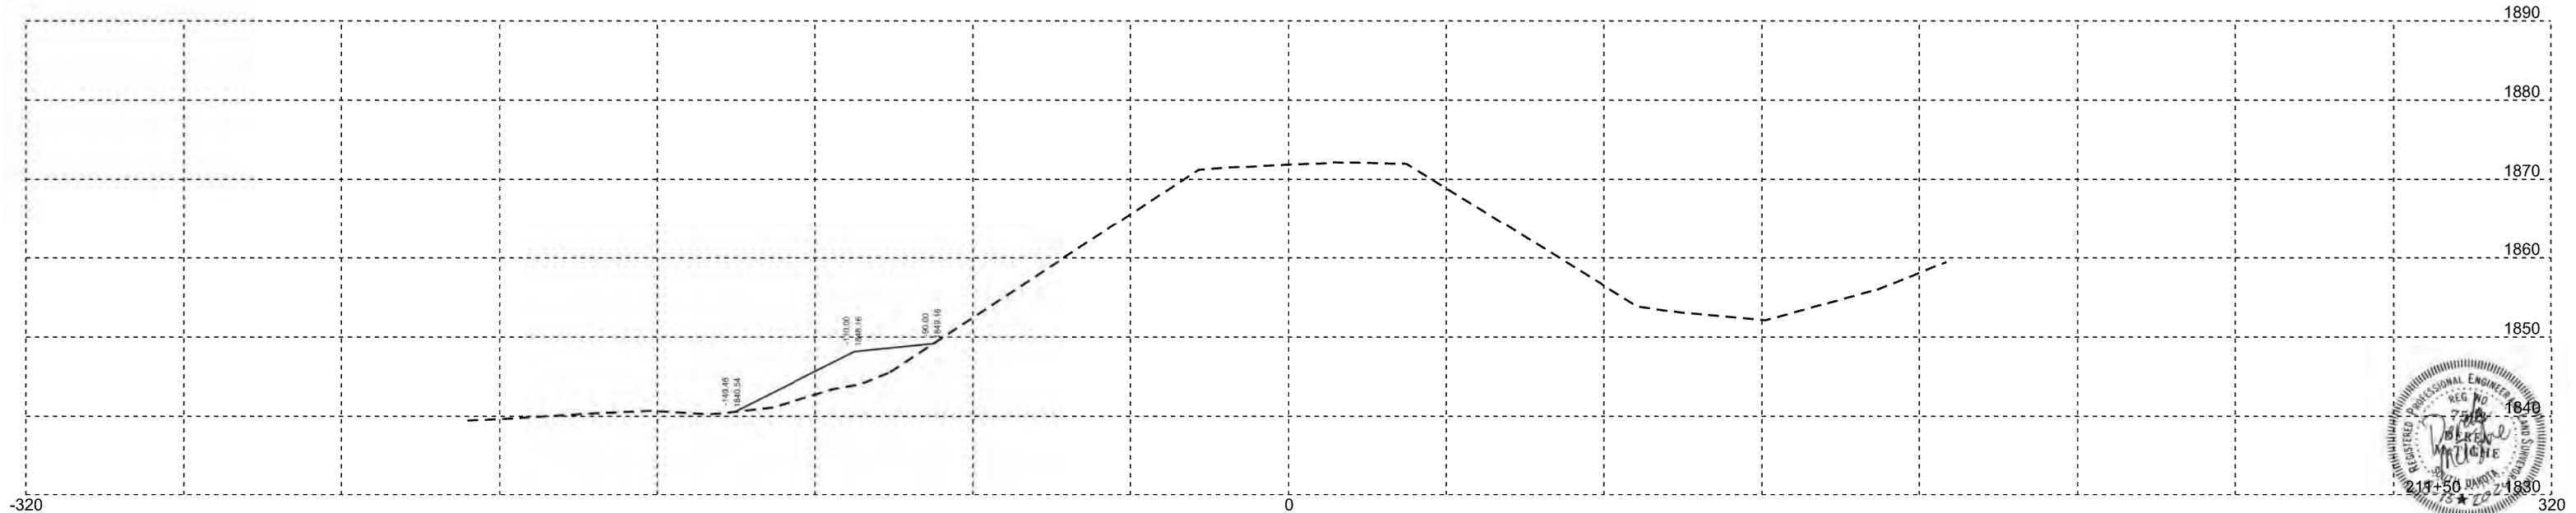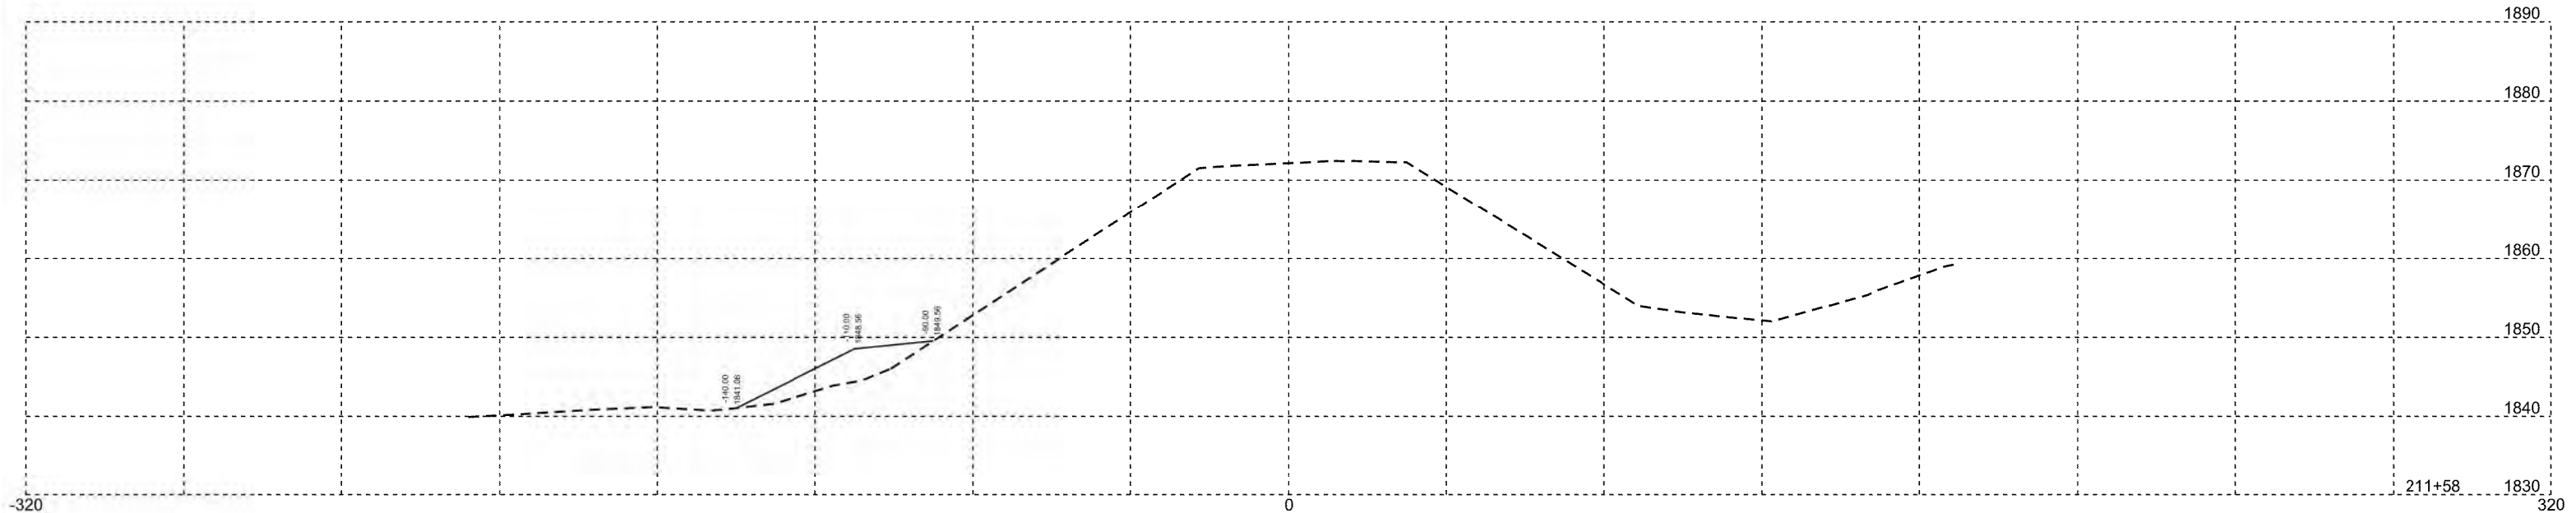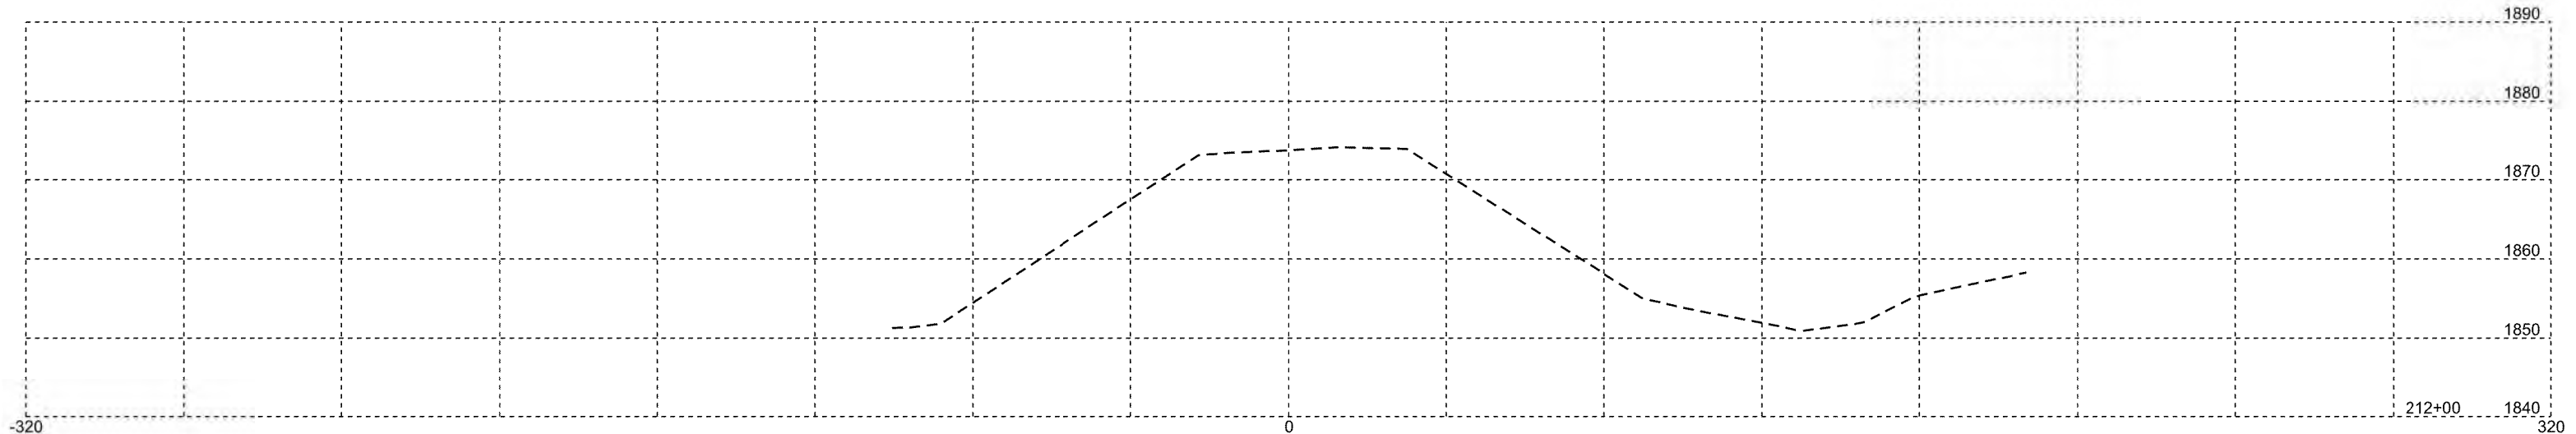

FOR BIDDING PURPOSES ONLY



STATE OF SOUTH DAKOTA	PROJECT	SHEET	TOTAL SHEETS
	P 0047(117)67 P 0248(13)261	X11	X19

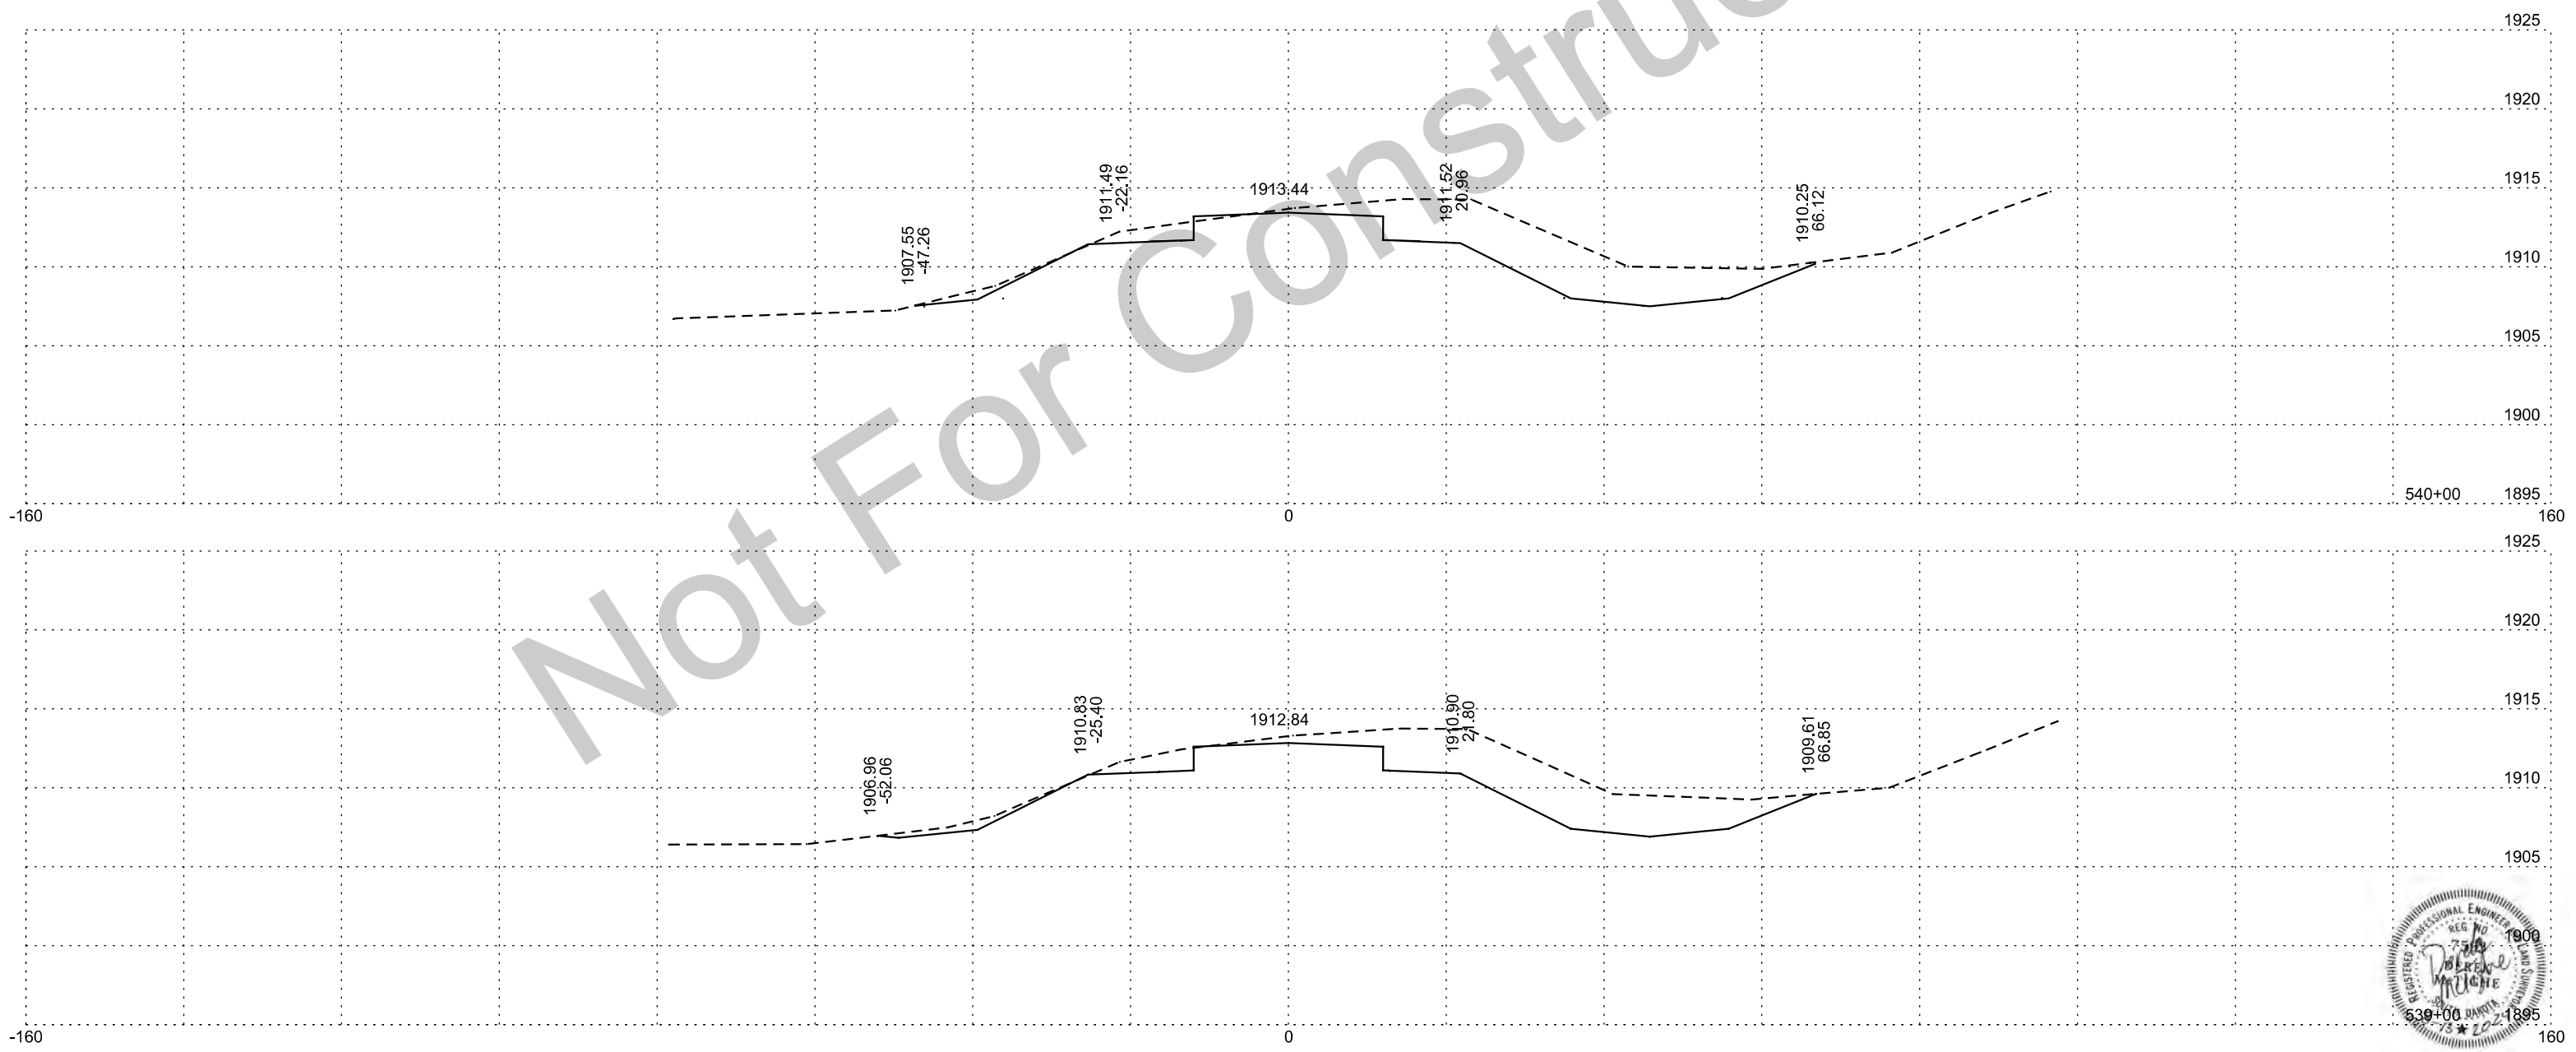


Plotting Date: 7/17/2024

FOR BIDDING PURPOSES ONLY



STATE OF SOUTH DAKOTA	PROJECT	SHEET	TOTAL SHEETS
	P 0047(117)67	X12	X19
	P 0248(13)261		

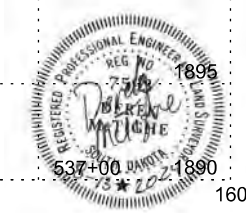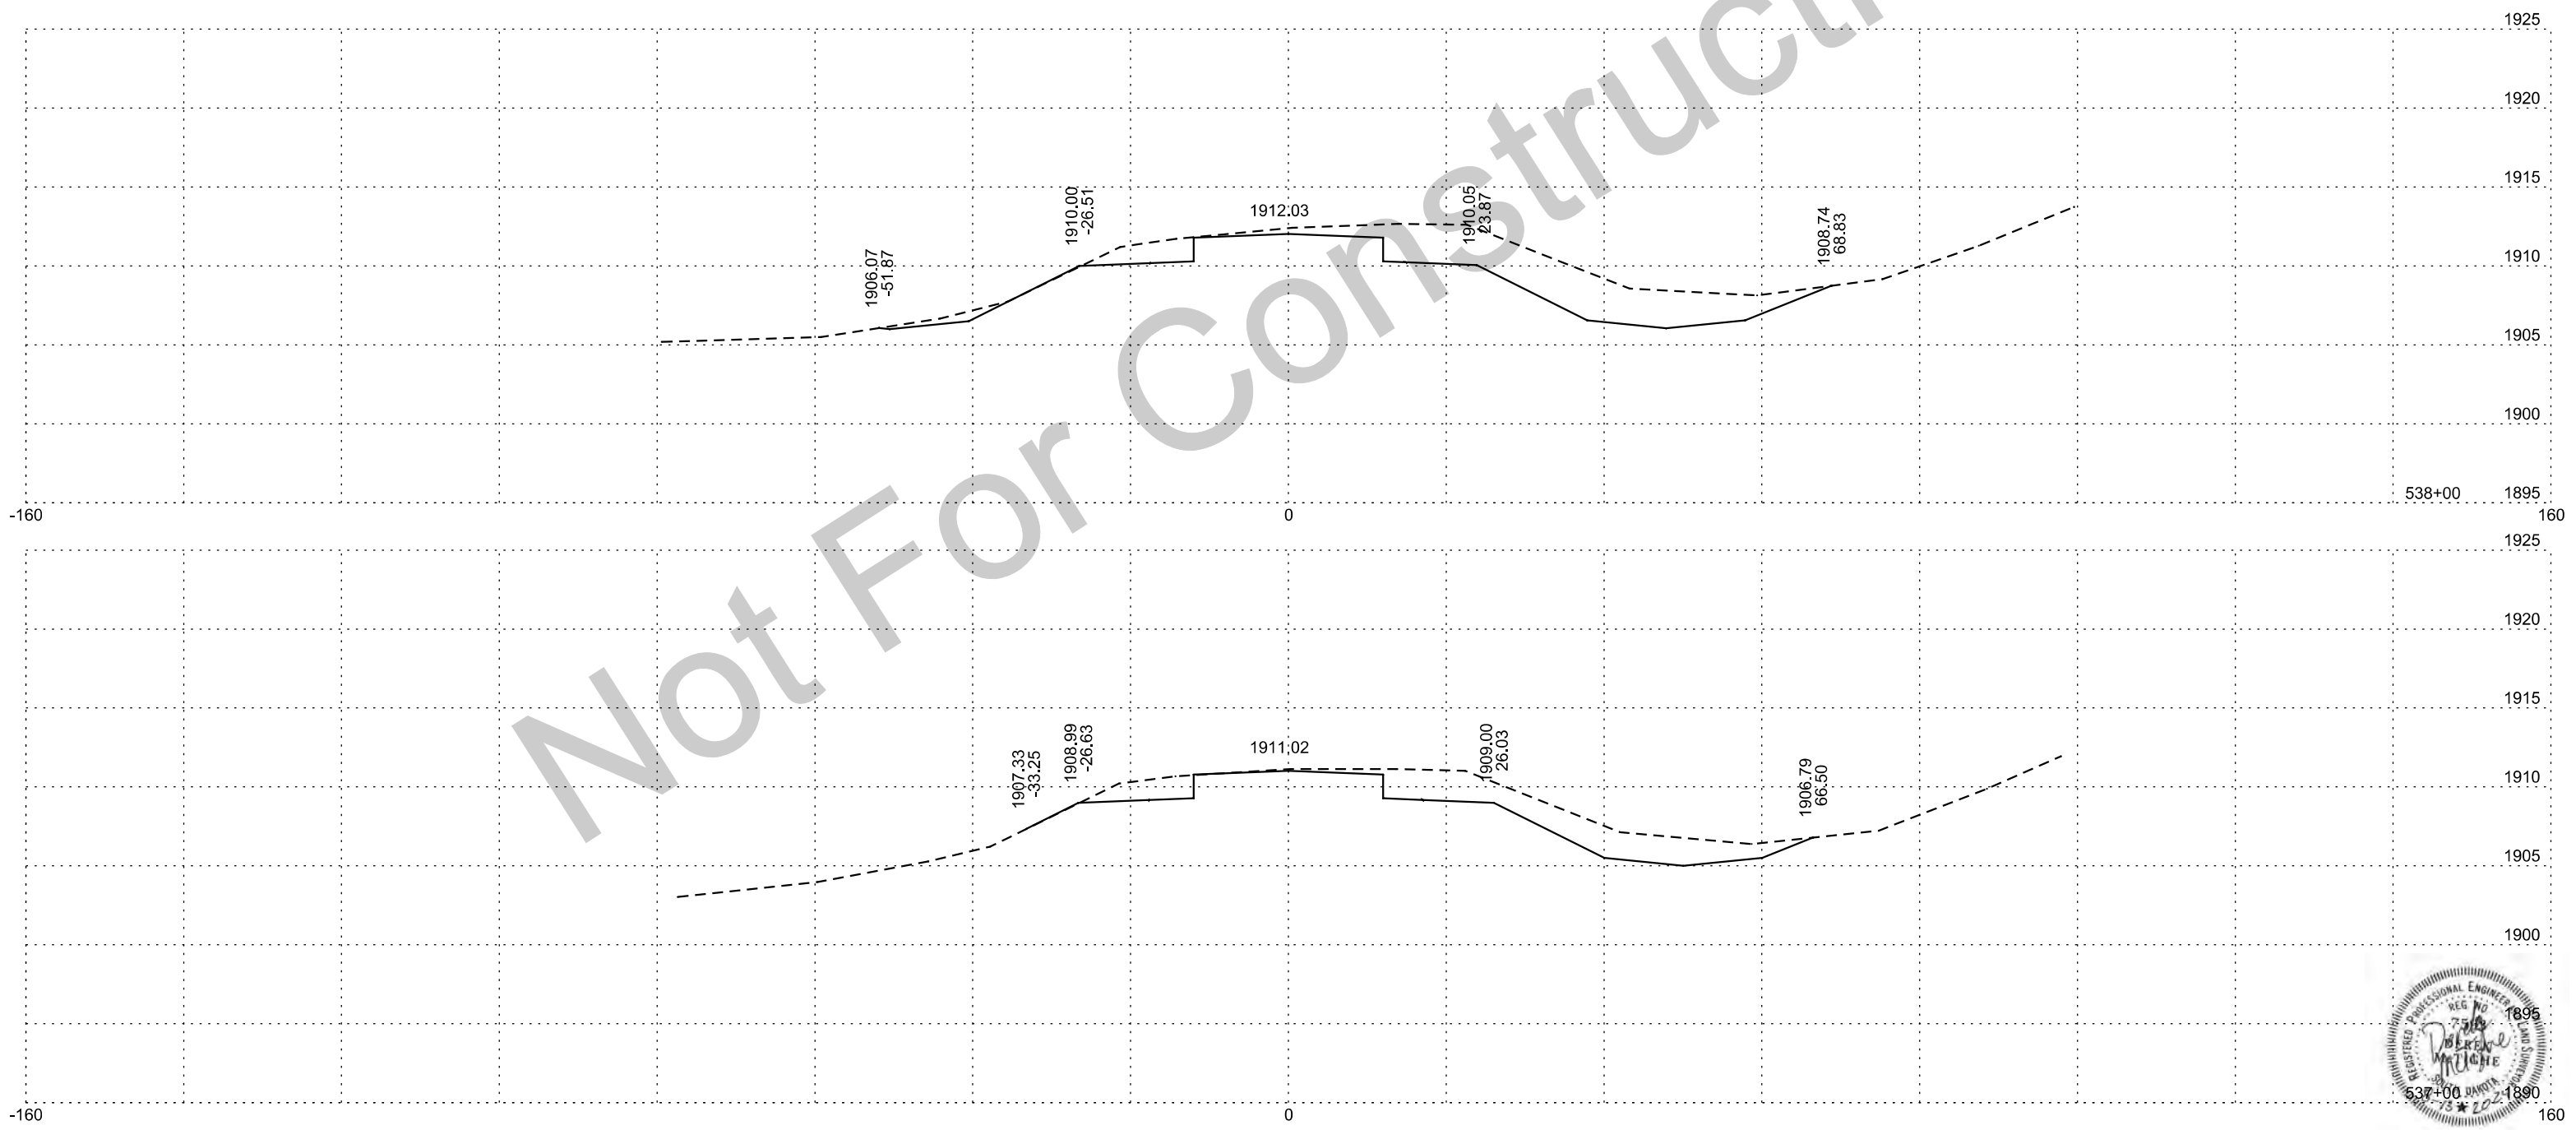

STATE OF SOUTH DAKOTA	PROJECT	SHEET	TOTAL SHEETS
	P 0047(117)67	X13	X19
	P 0248(13)261		

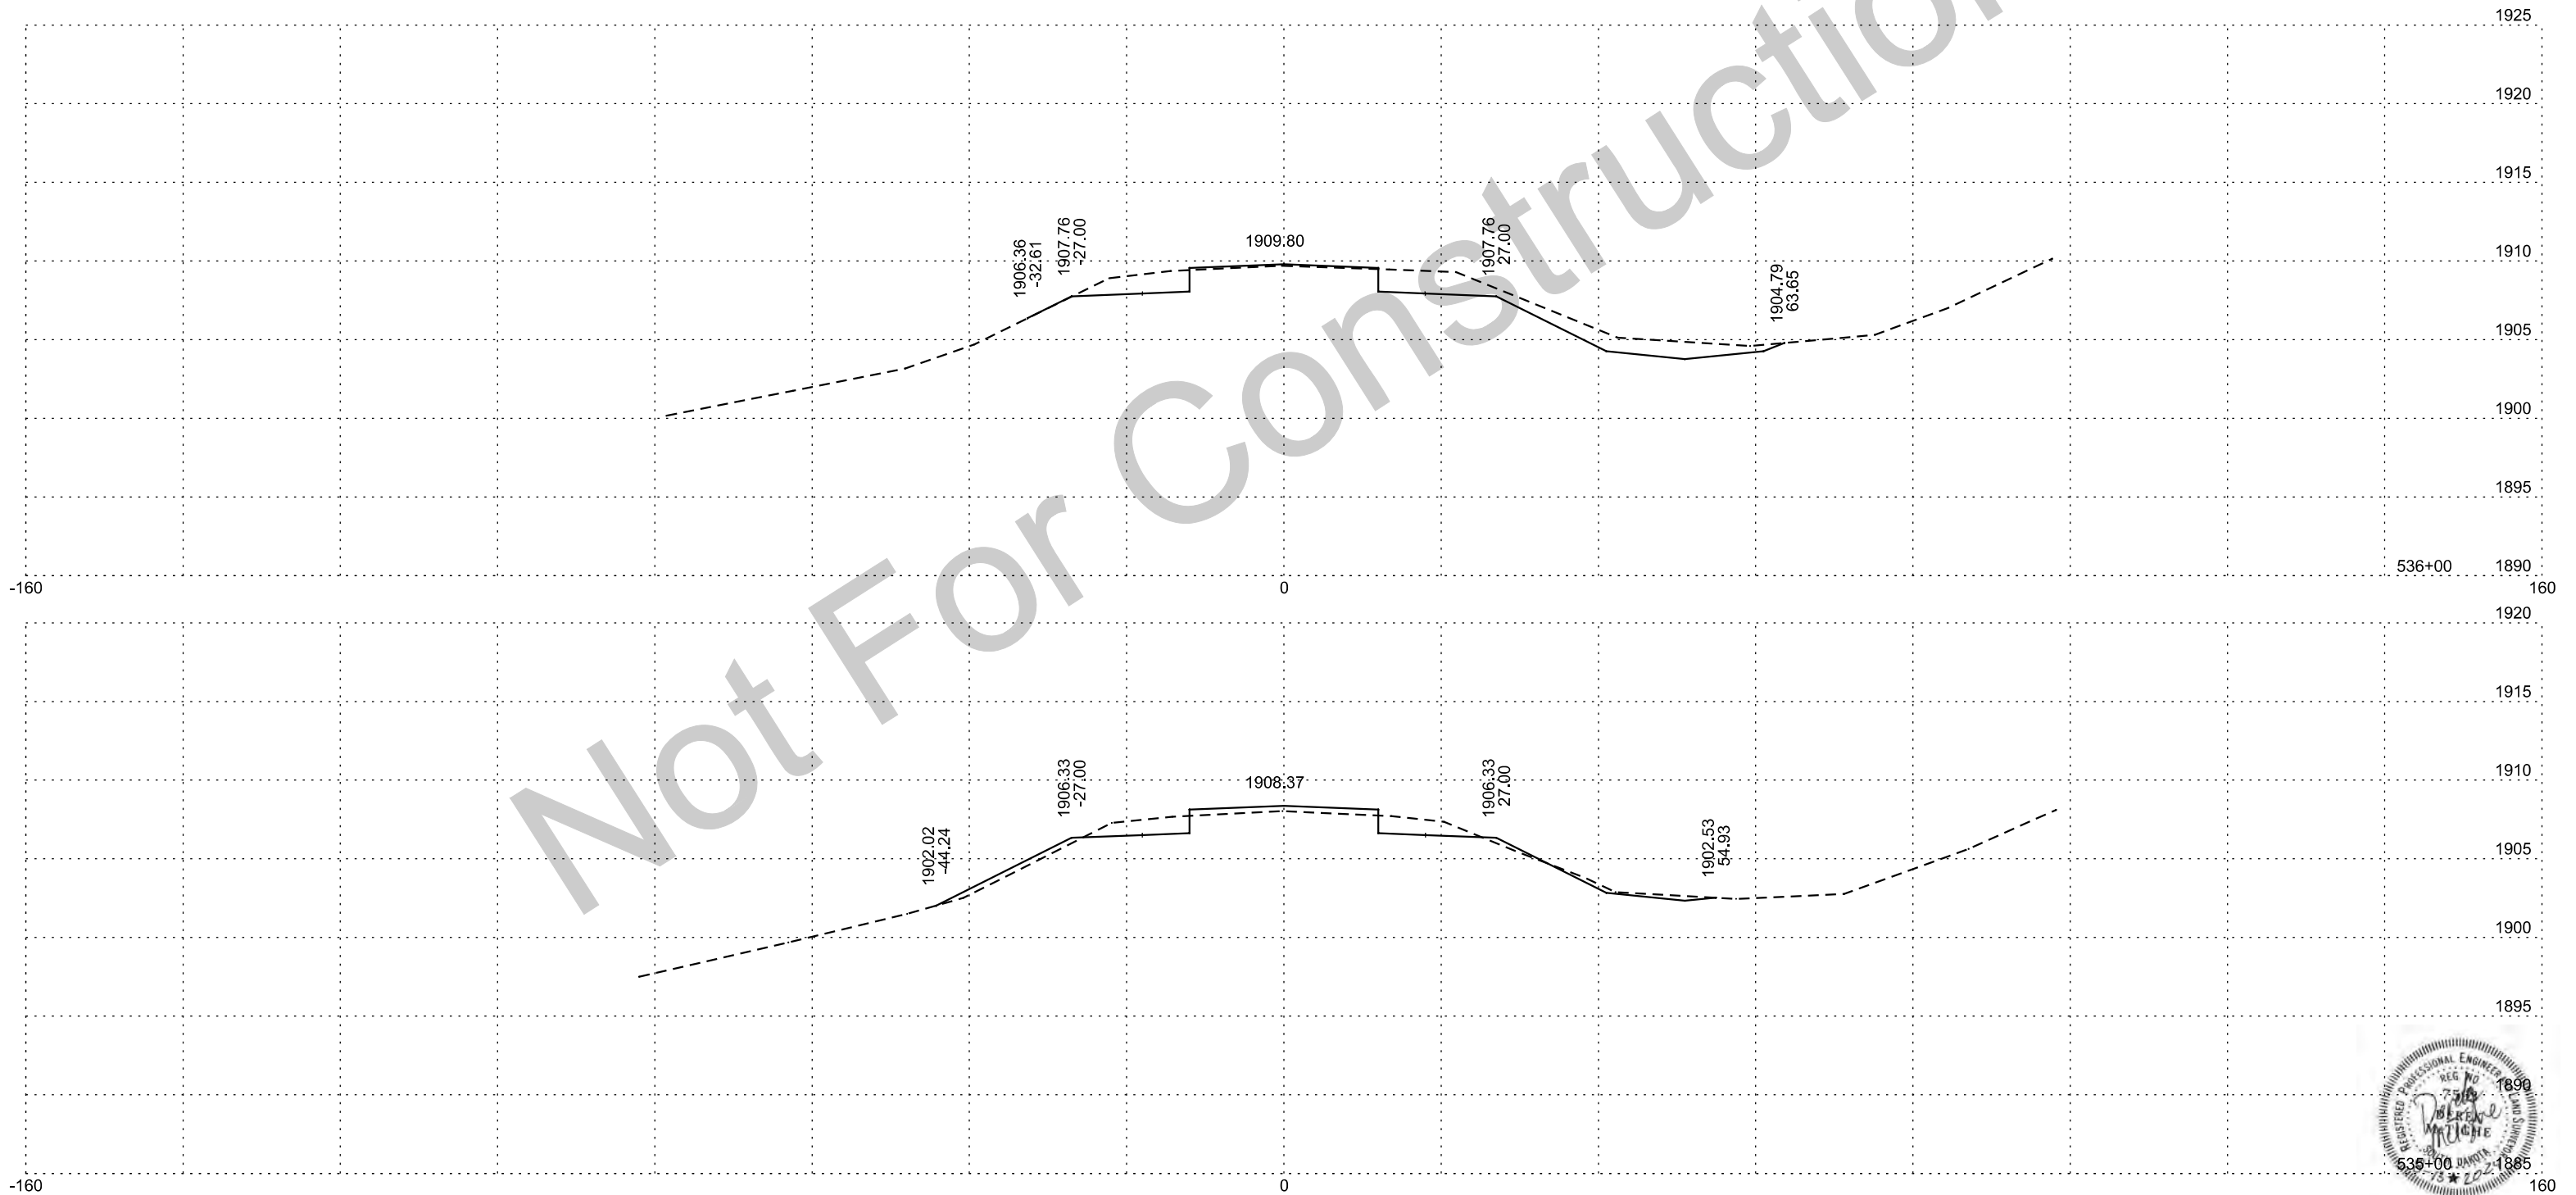



STATE OF SOUTH DAKOTA	PROJECT	SHEET	TOTAL SHEETS
	P 0047(117)67	X14	X19
	P 0248(13)261		

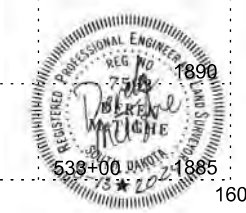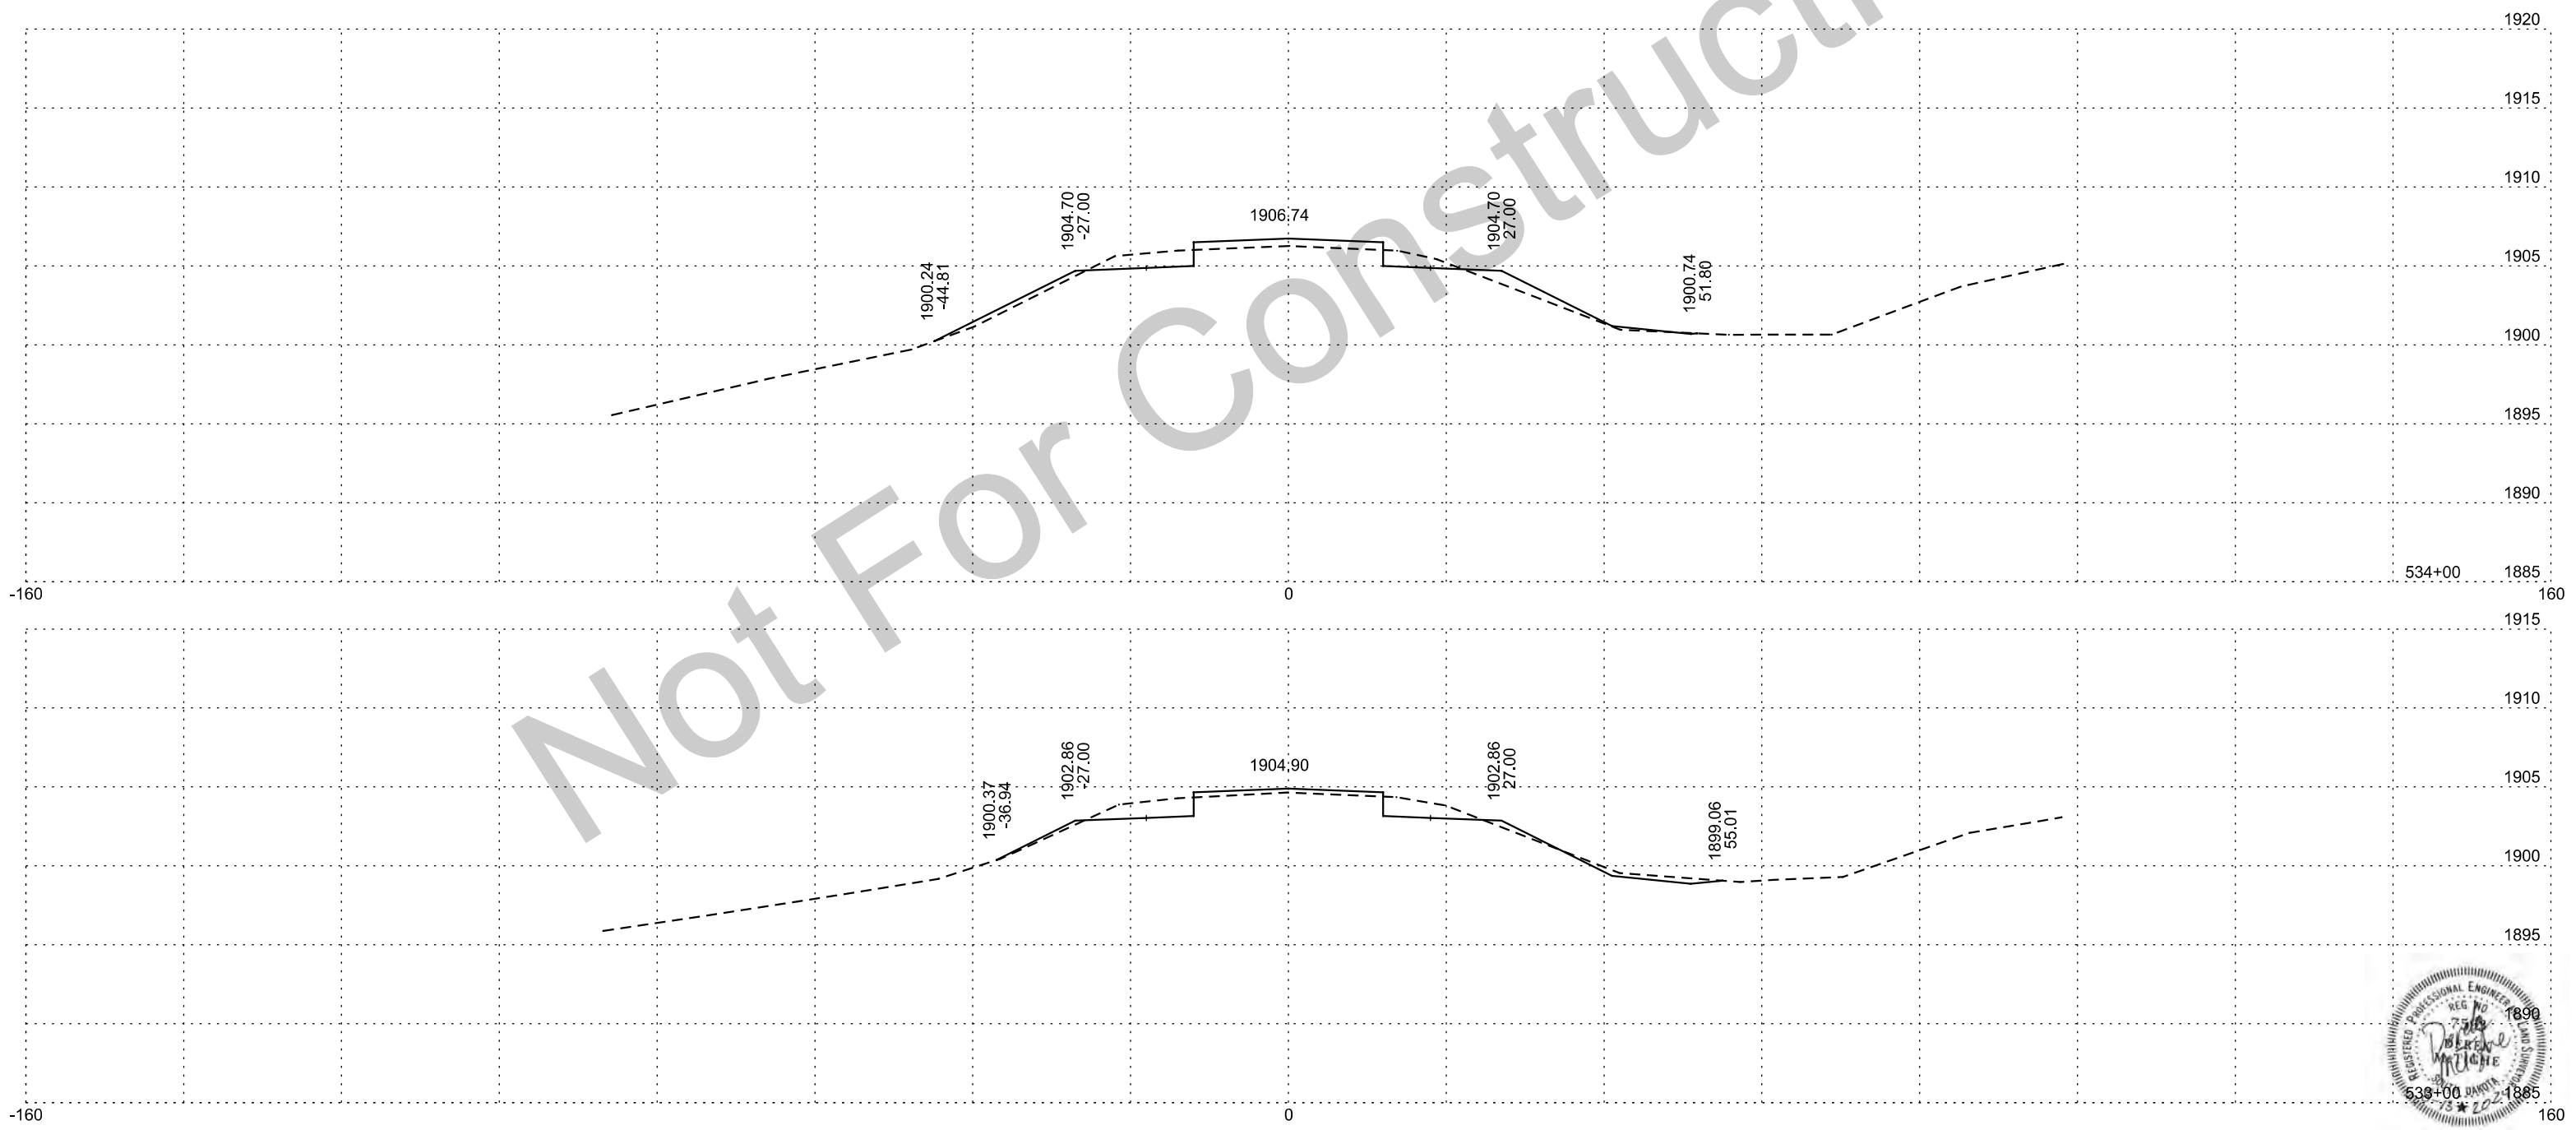

Plotting Date: 7/17/2024


FOR BIDDING PURPOSES ONLY

STATE OF SOUTH DAKOTA	PROJECT	SHEET	TOTAL SHEETS
	P 0047(117)67 P 0248(13)261	X15	X19

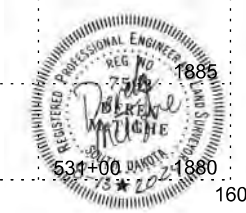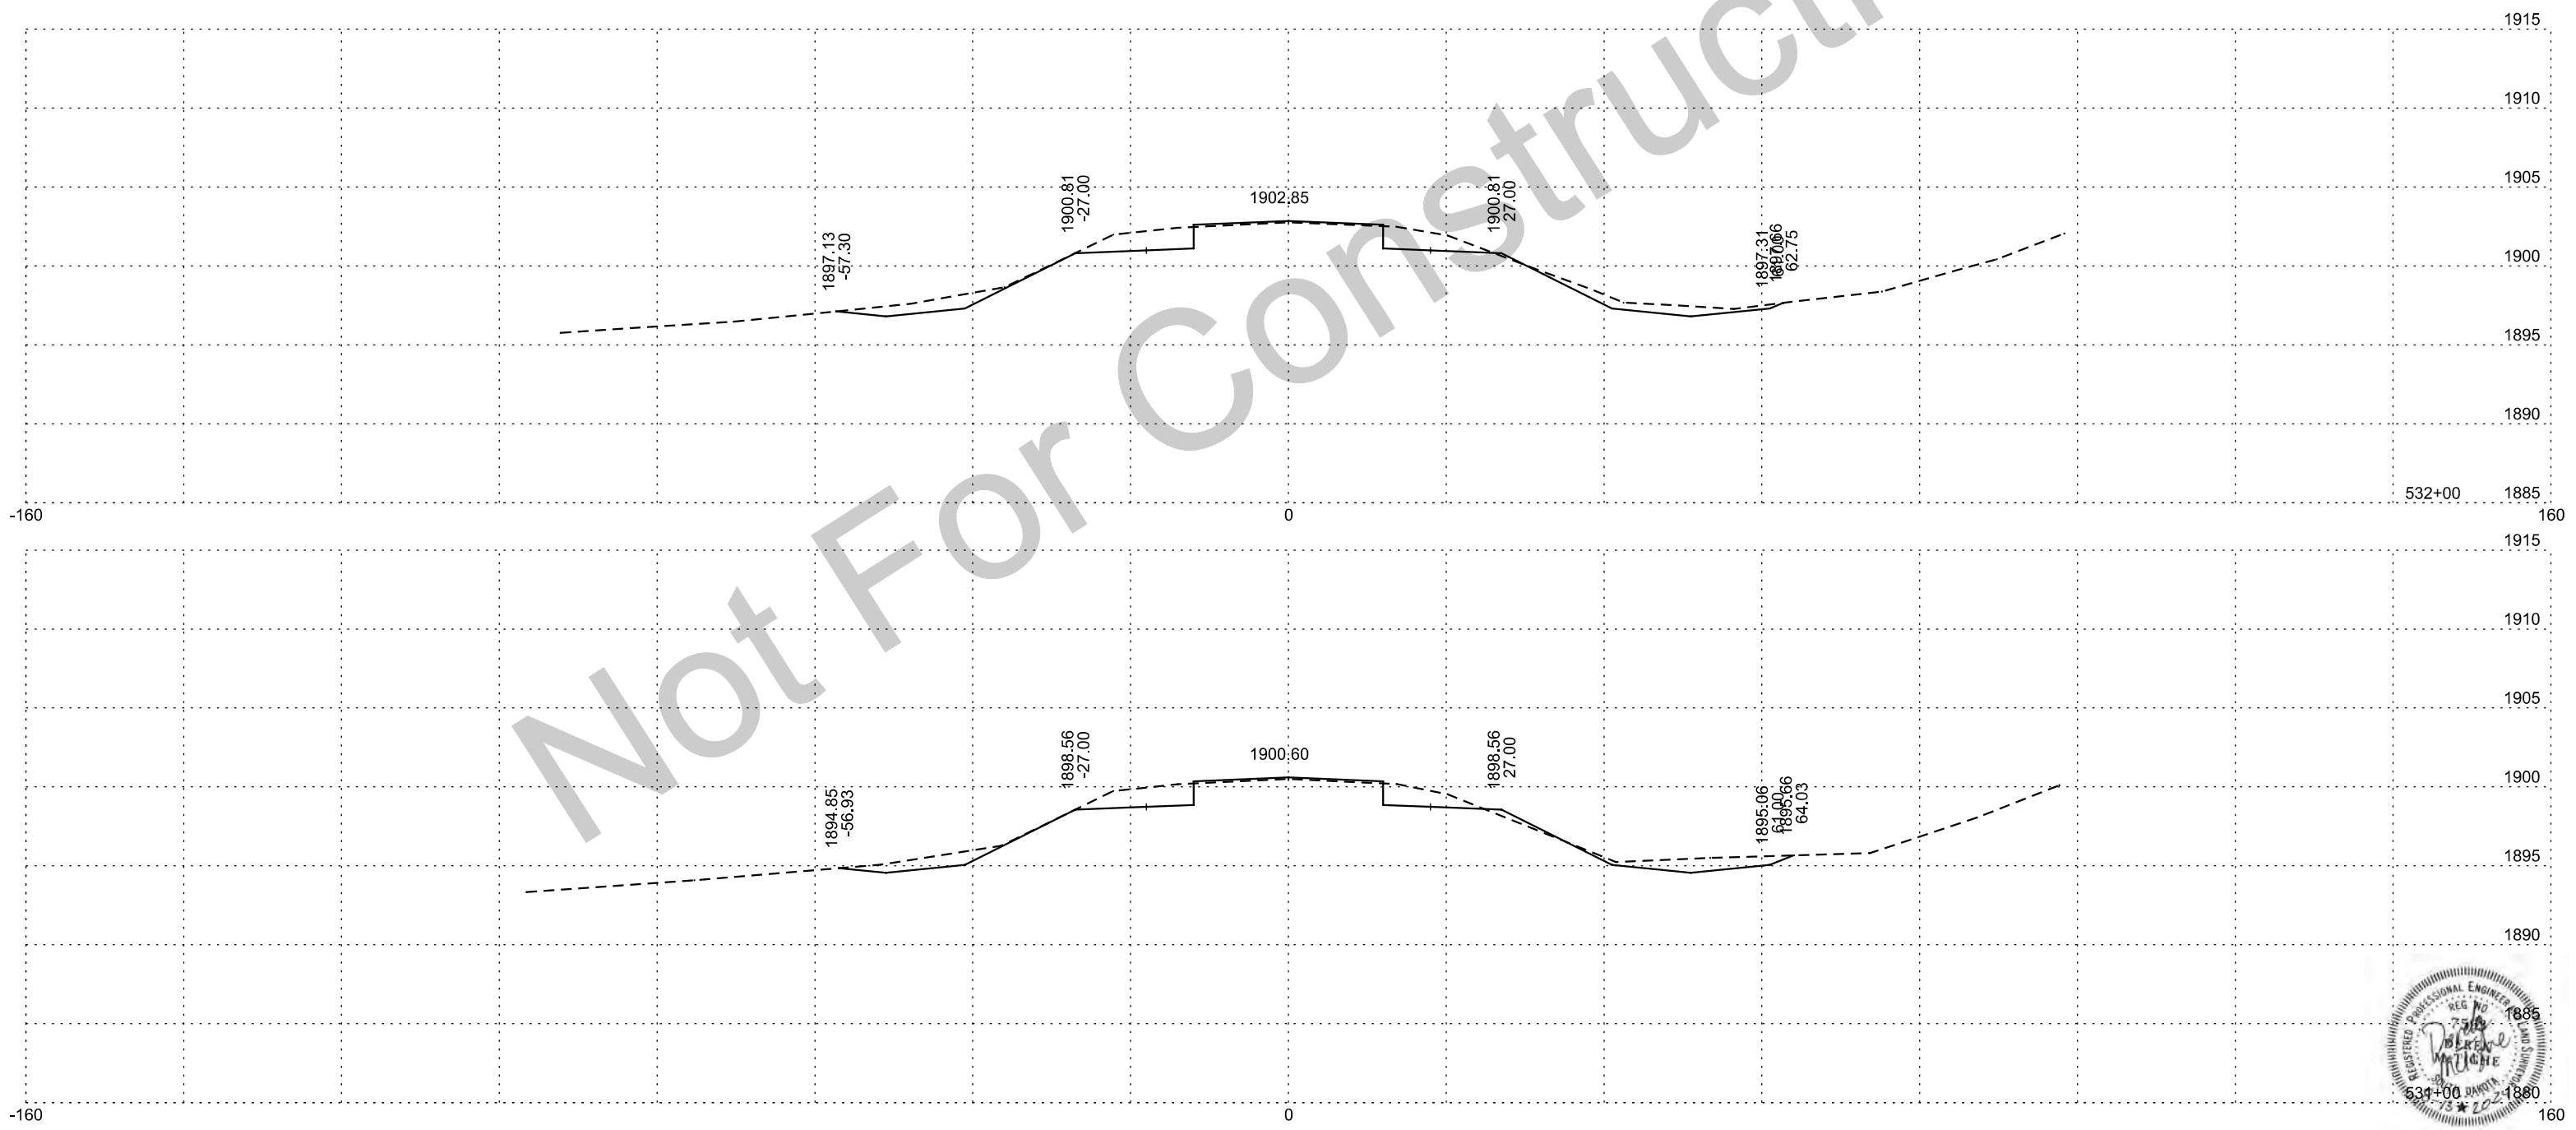


FOR BIDDING PURPOSES ONLY

STATE OF SOUTH DAKOTA	PROJECT	SHEET	TOTAL SHEETS
	P 0047(117)67 P 0248(13)261	X16	X19

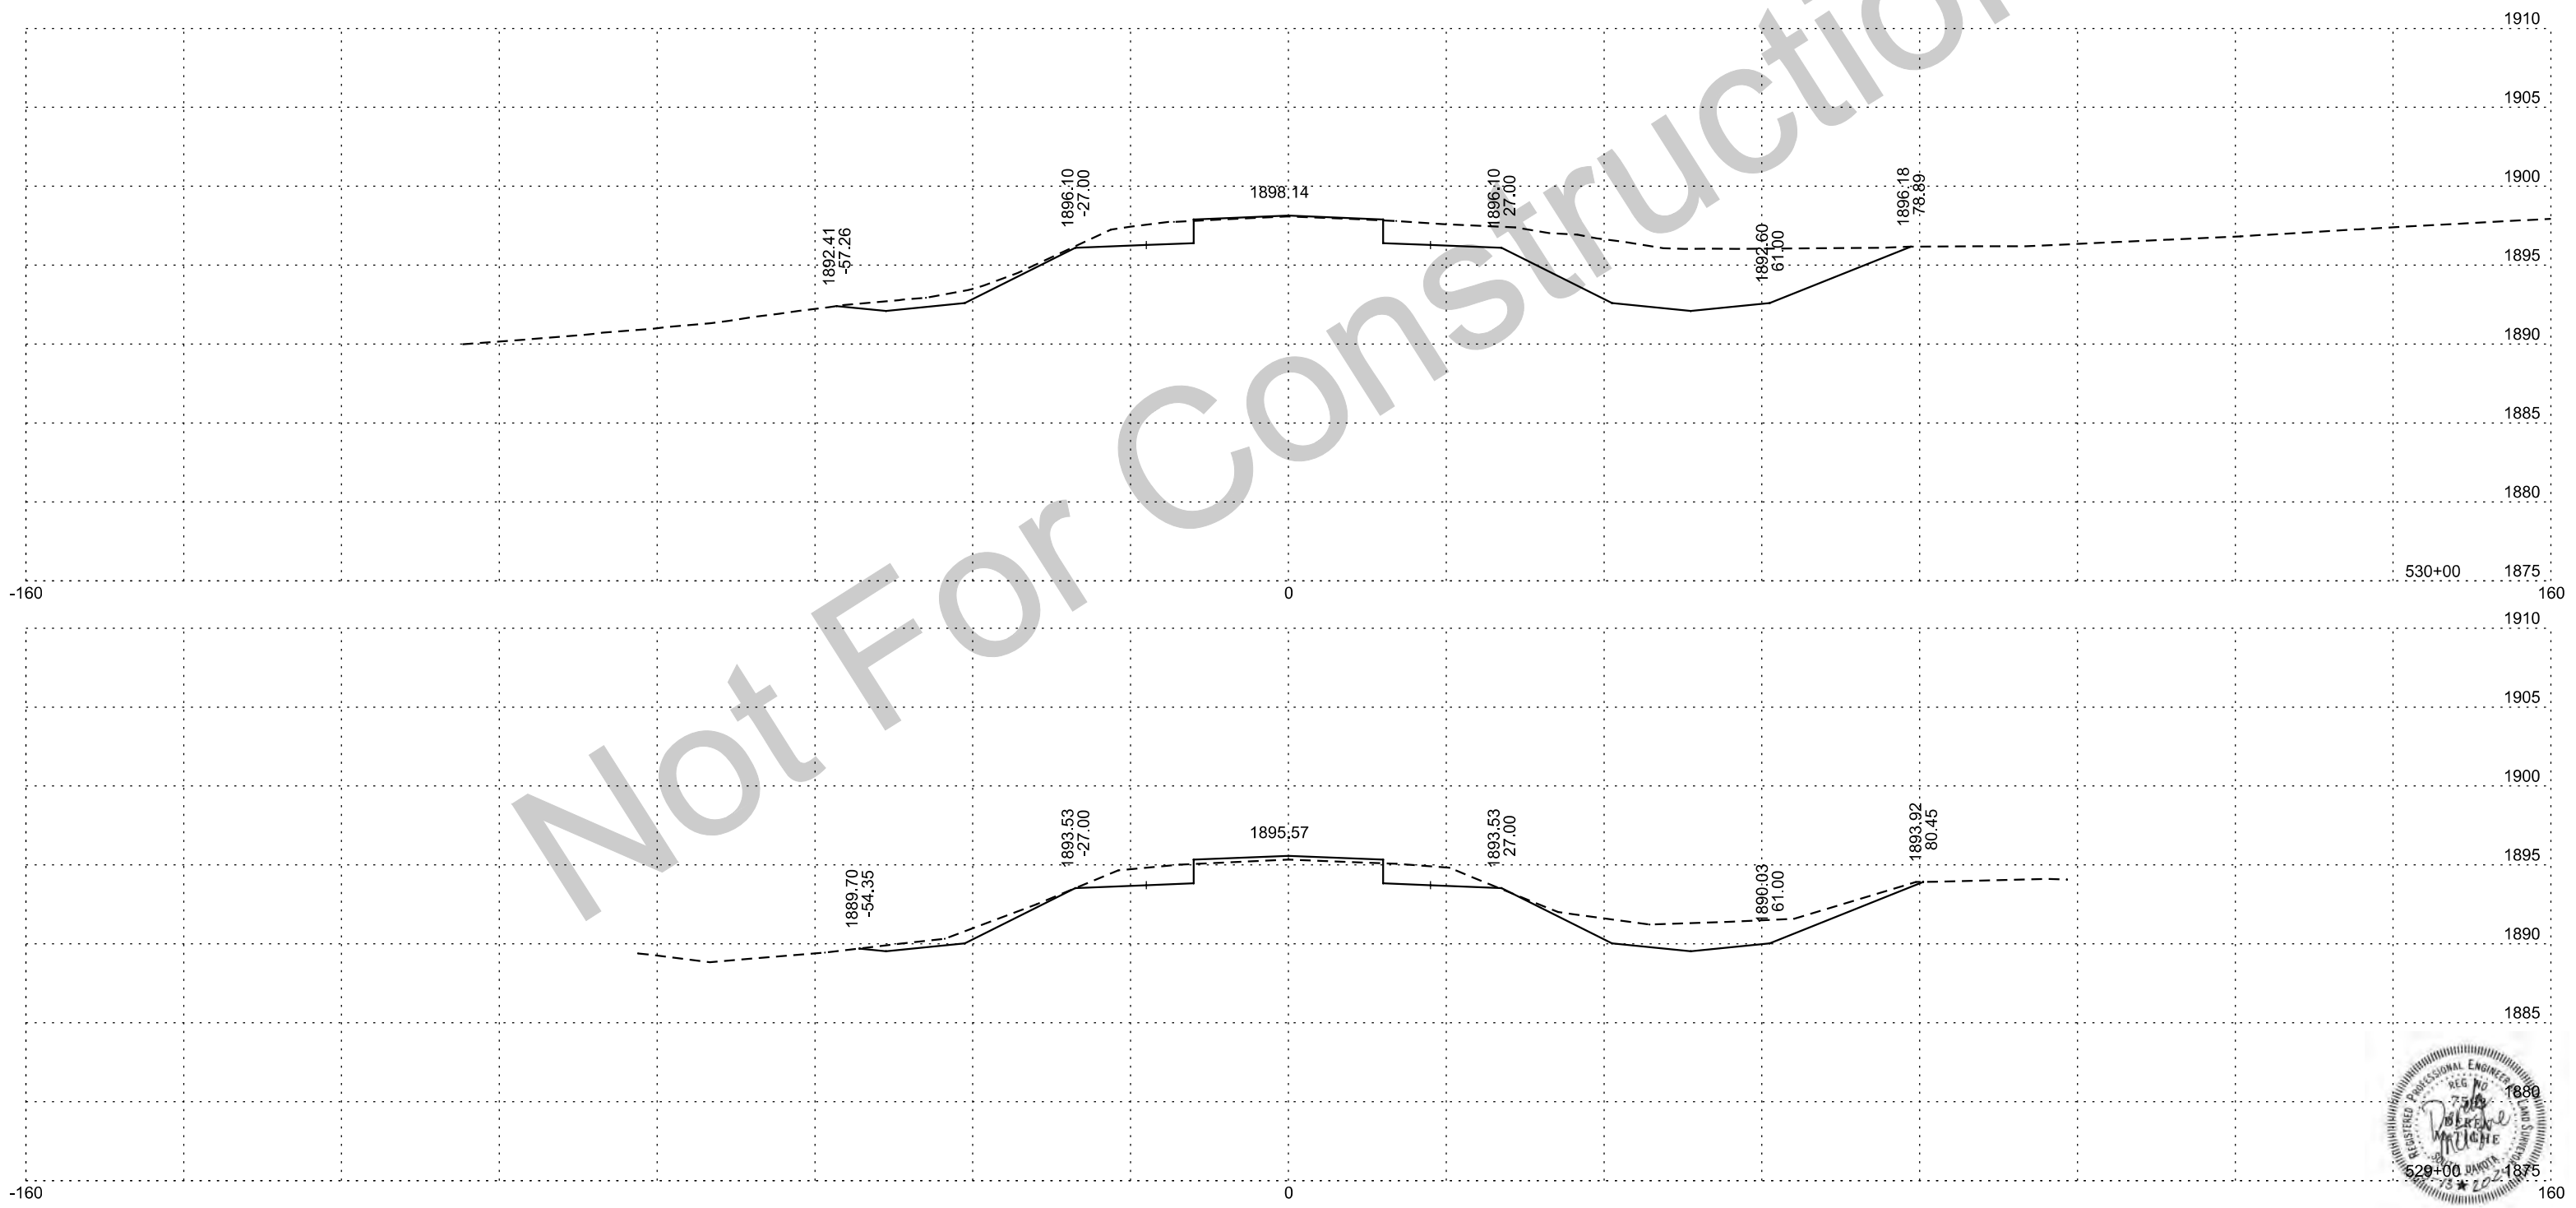

FOR BIDDING PURPOSES ONLY


STATE OF SOUTH DAKOTA	PROJECT	SHEET	TOTAL SHEETS
	P 0047(117)67 P 0248(13)261	X17	X19

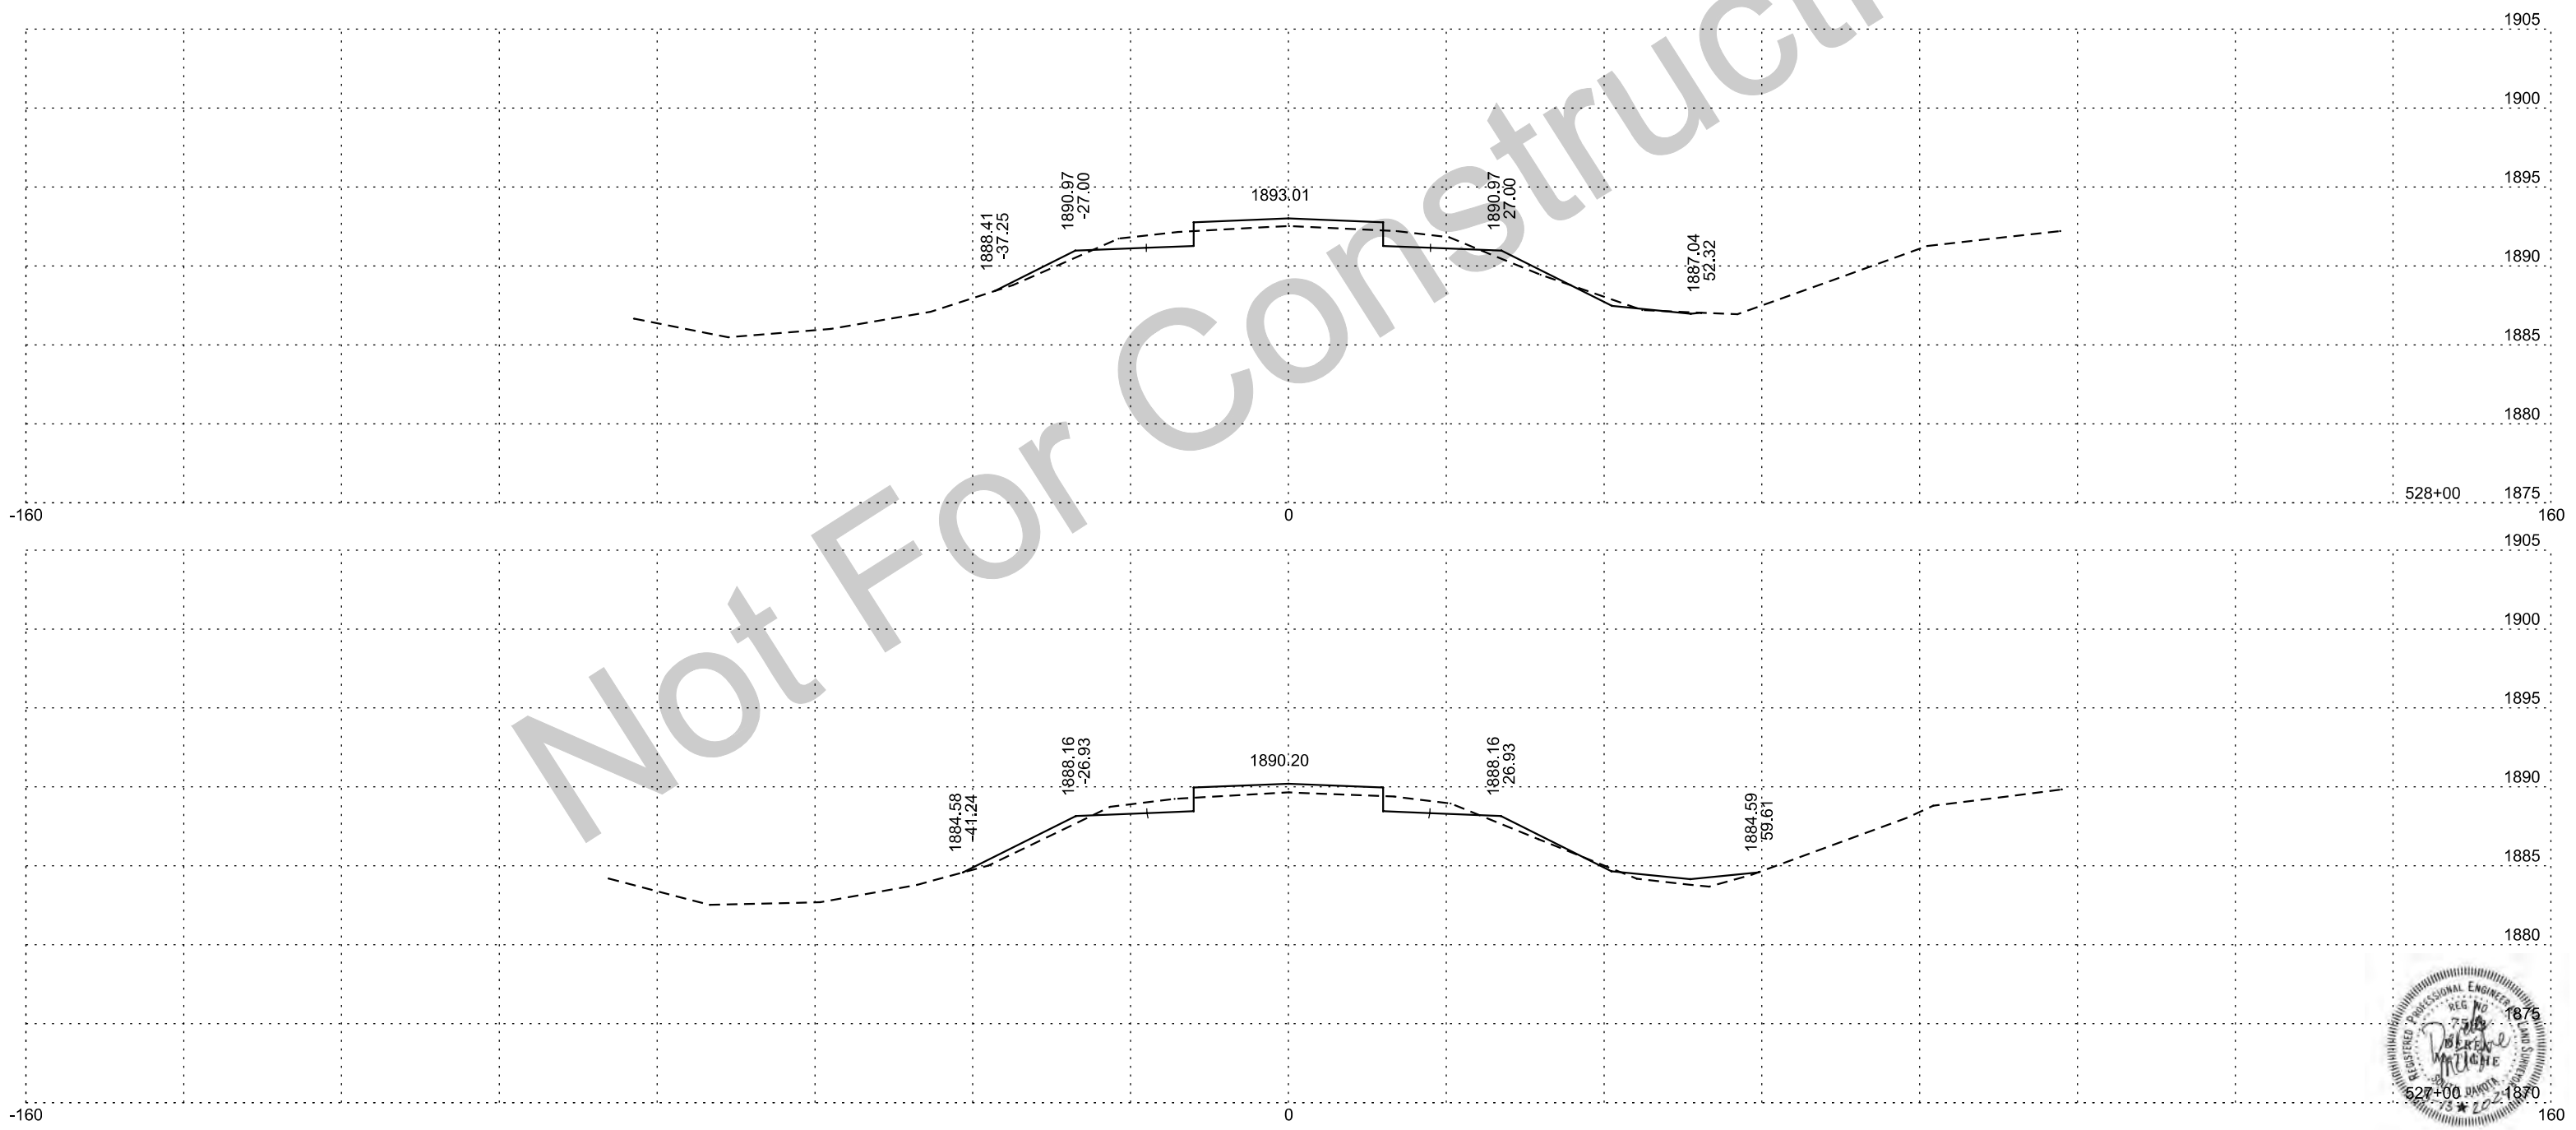

Not For Construction



STATE OF SOUTH DAKOTA	PROJECT	SHEET	TOTAL SHEETS
	P 0047(117)67	X18	X19
	P 0248(13)261		

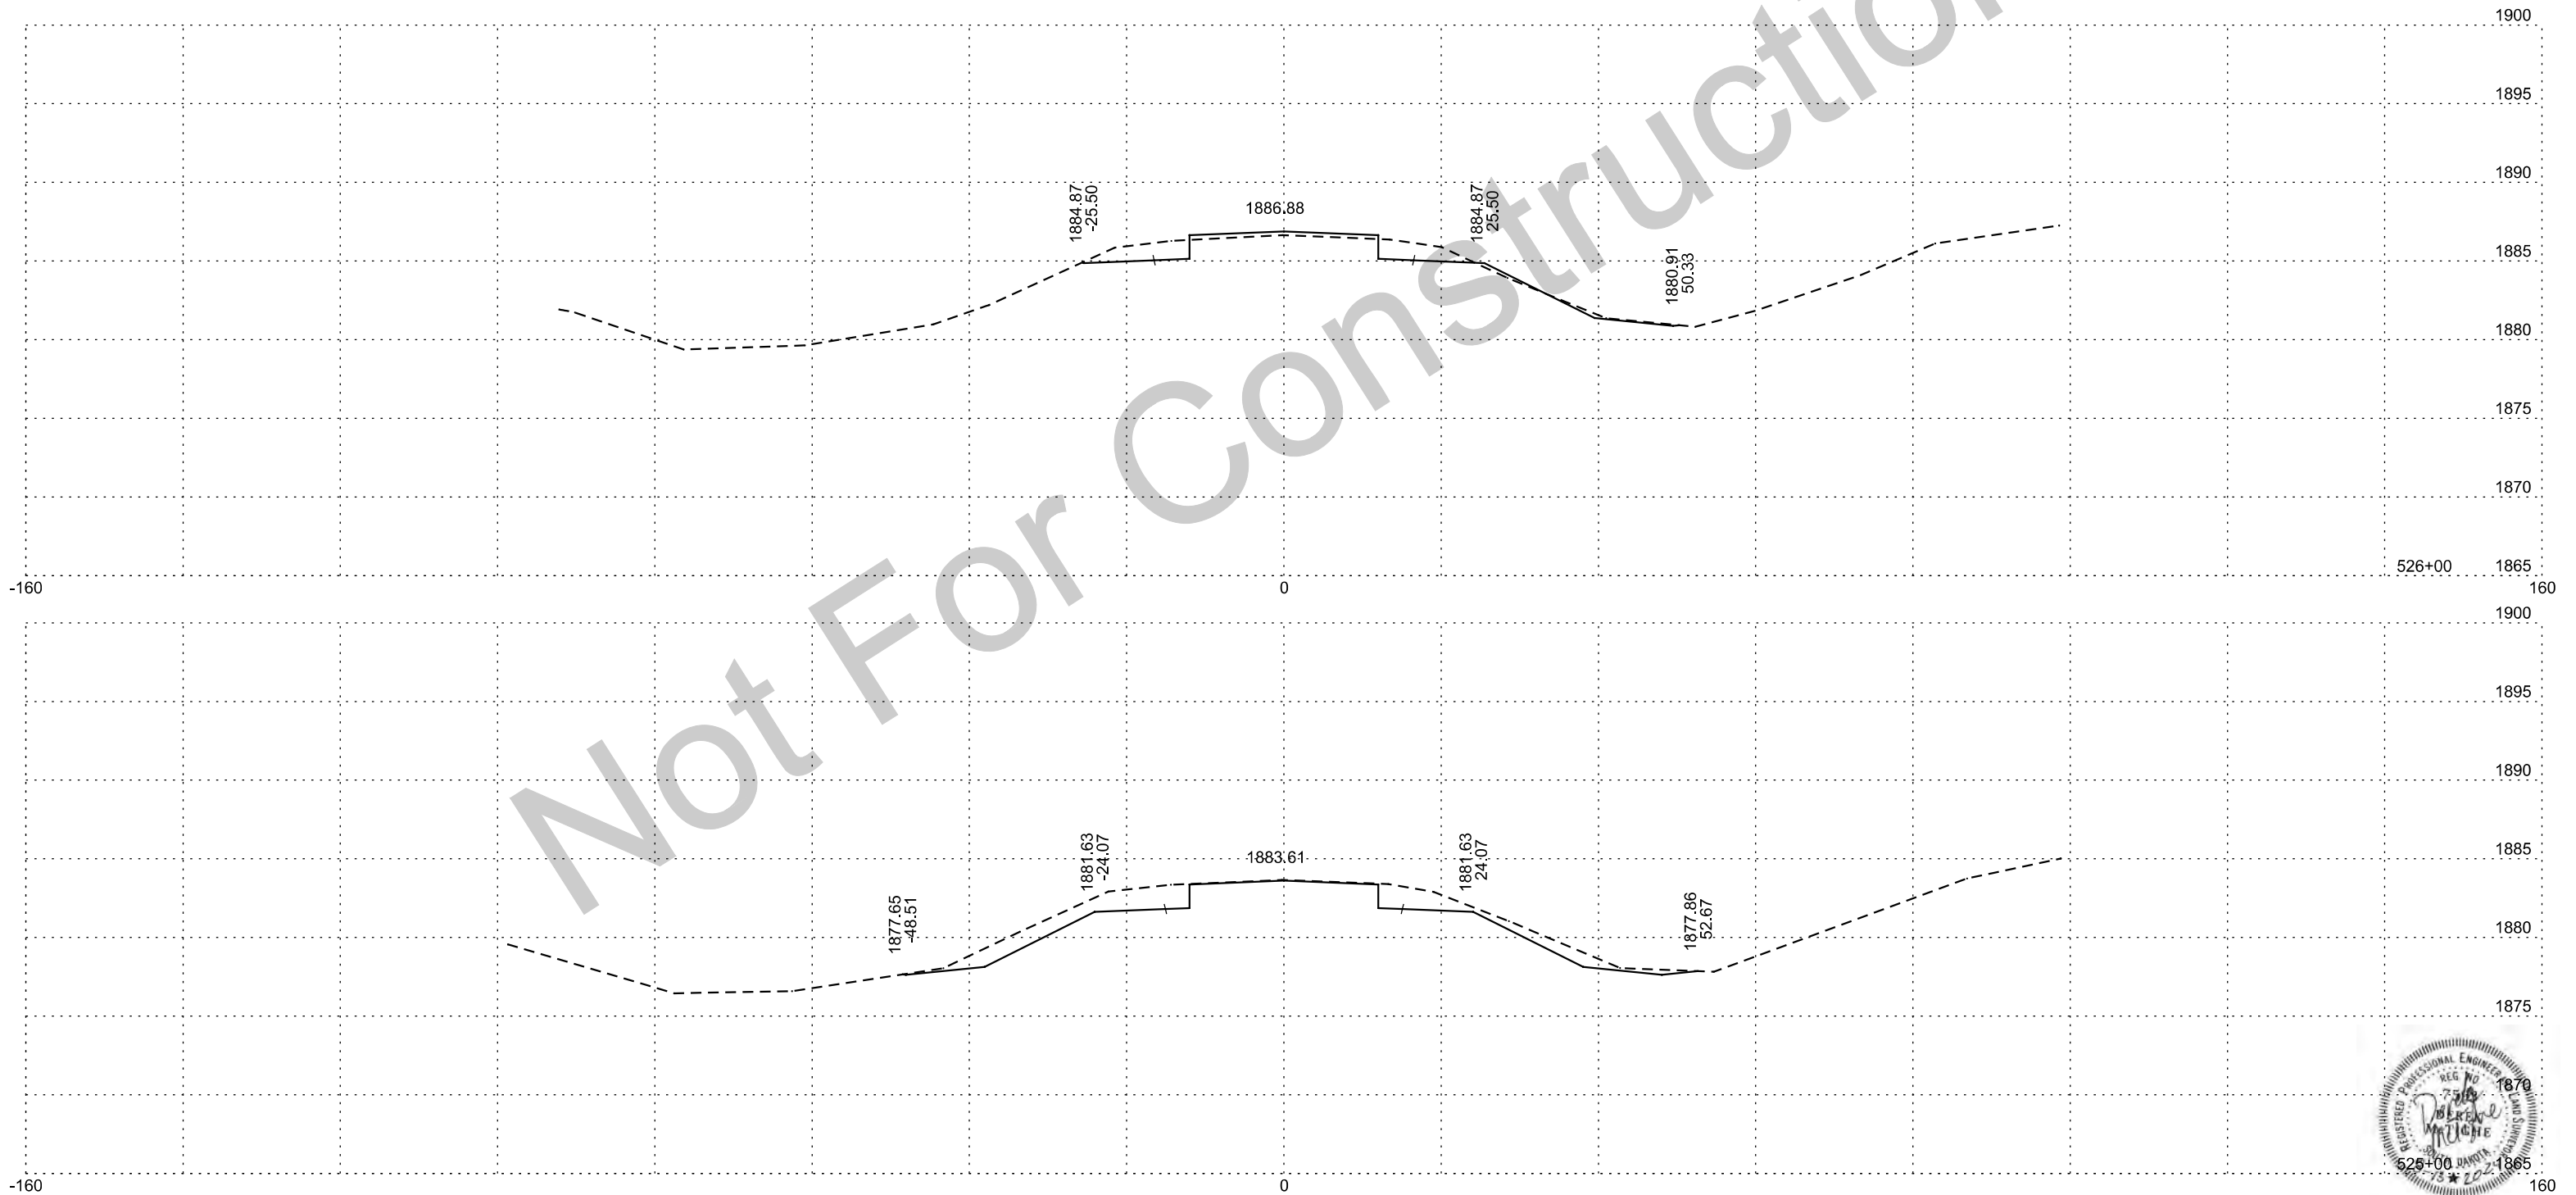

Not For Construction



STATE OF SOUTH DAKOTA	PROJECT	SHEET	TOTAL SHEETS
	P 0047(117)67 P 0248(13)261	X19	X19

