


SECTION X: CROSS SECTIONS





STATE OF SOUTH DAKOTA	PROJECT	SHEET	TOTAL SHEETS
	NH-CR 0037(158)126	X1	X82





Plotting Date: 01/22/2024





INDEX OF SHEETS





X1	General Layout with Index
X2-X82	Mainline Sections





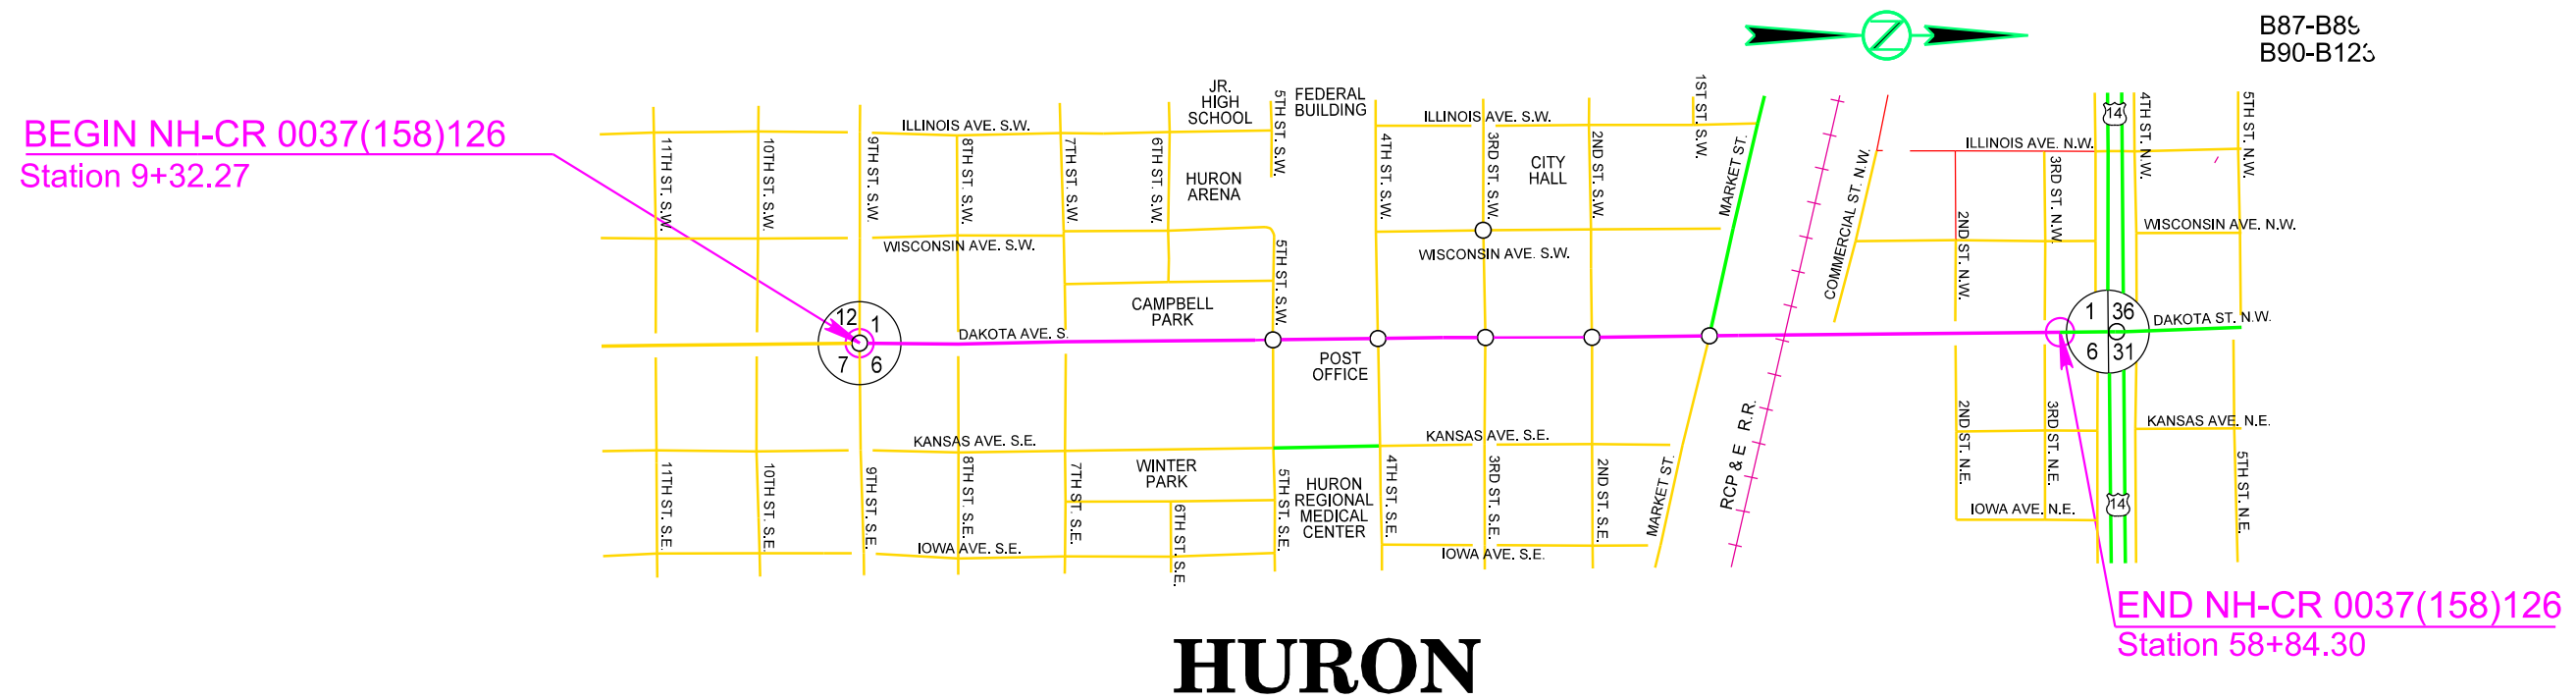



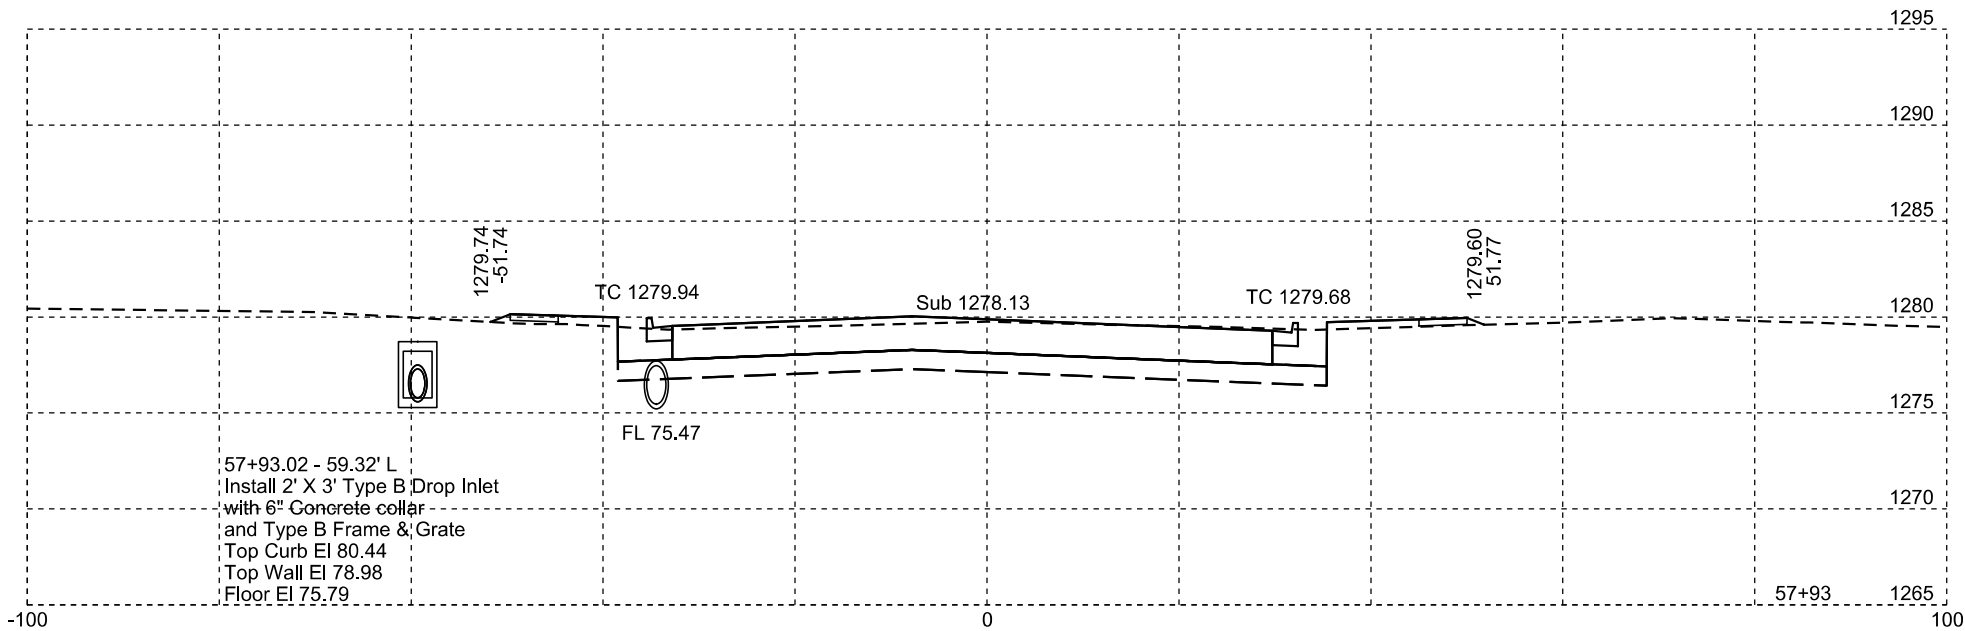
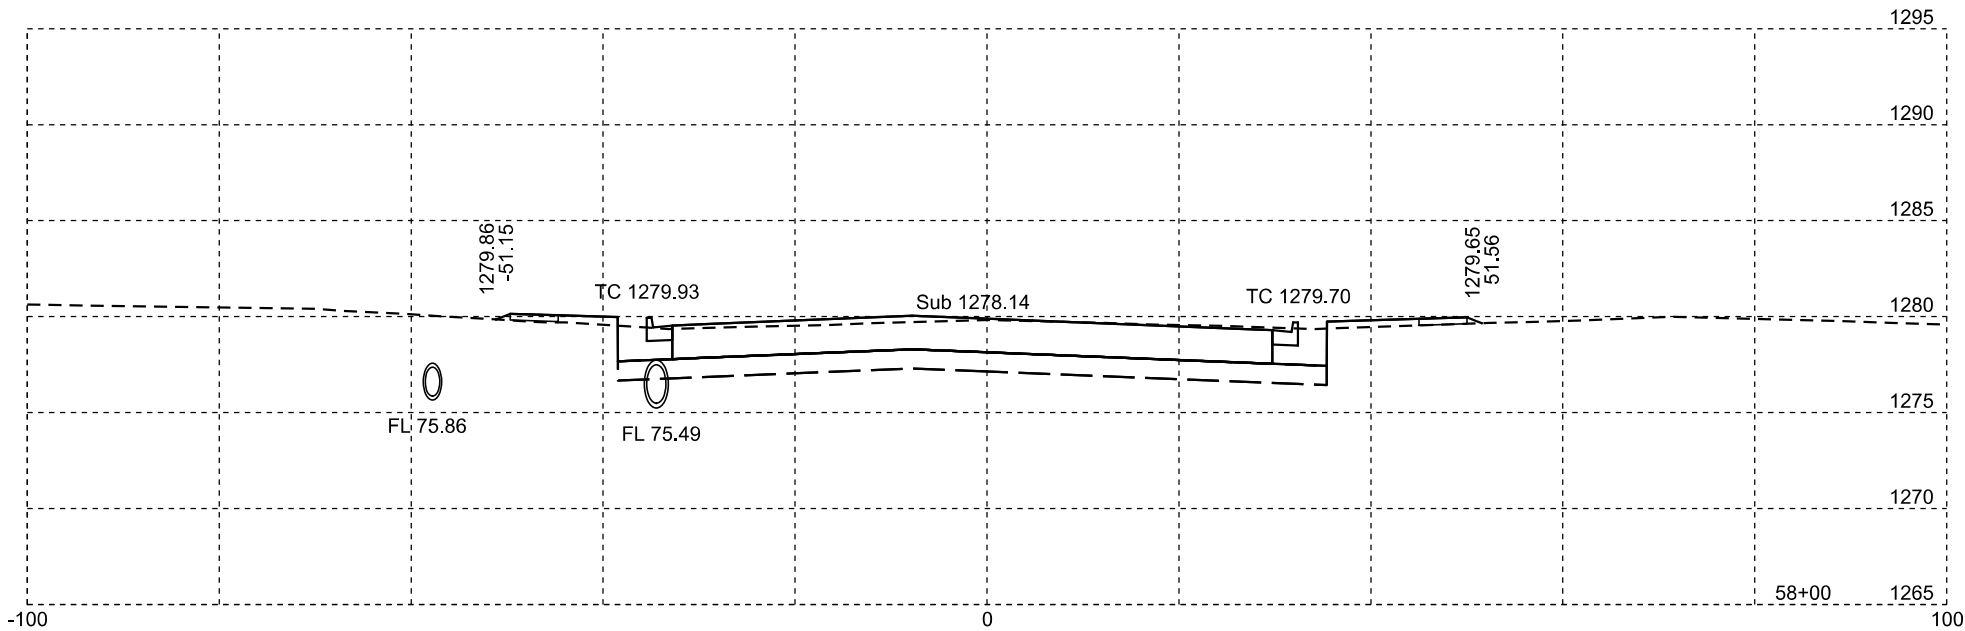
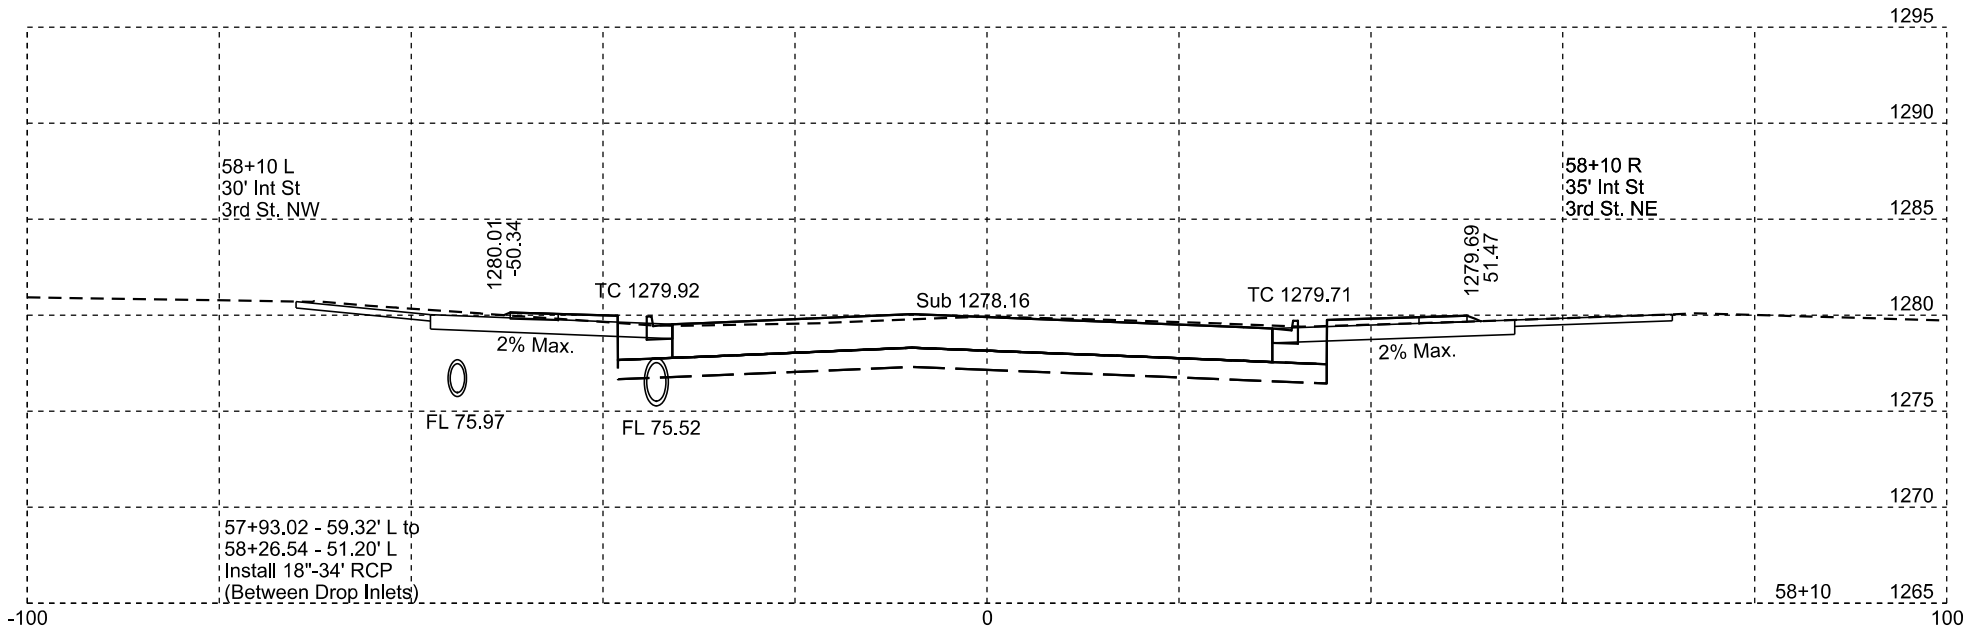
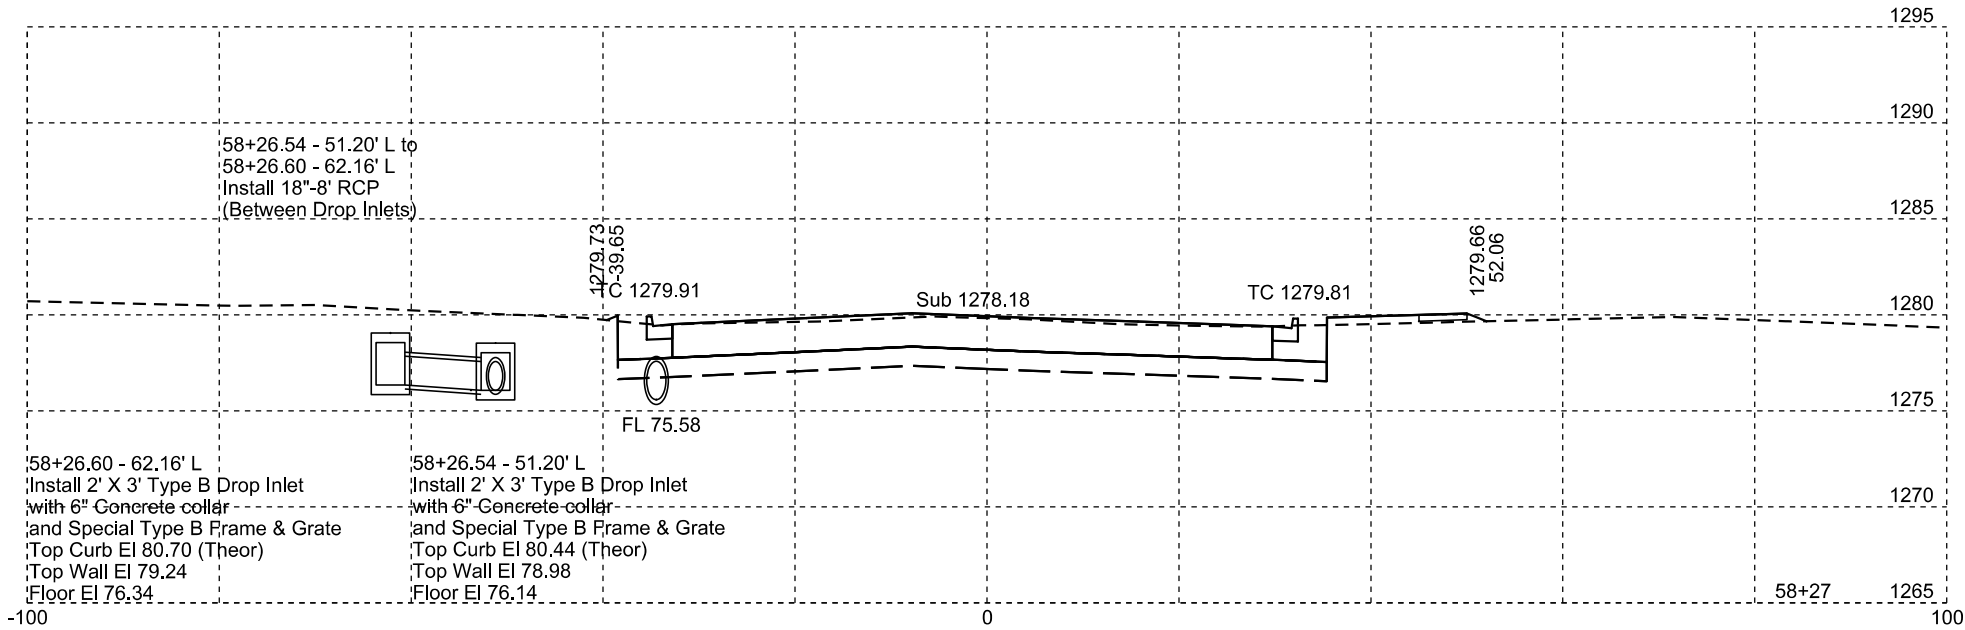


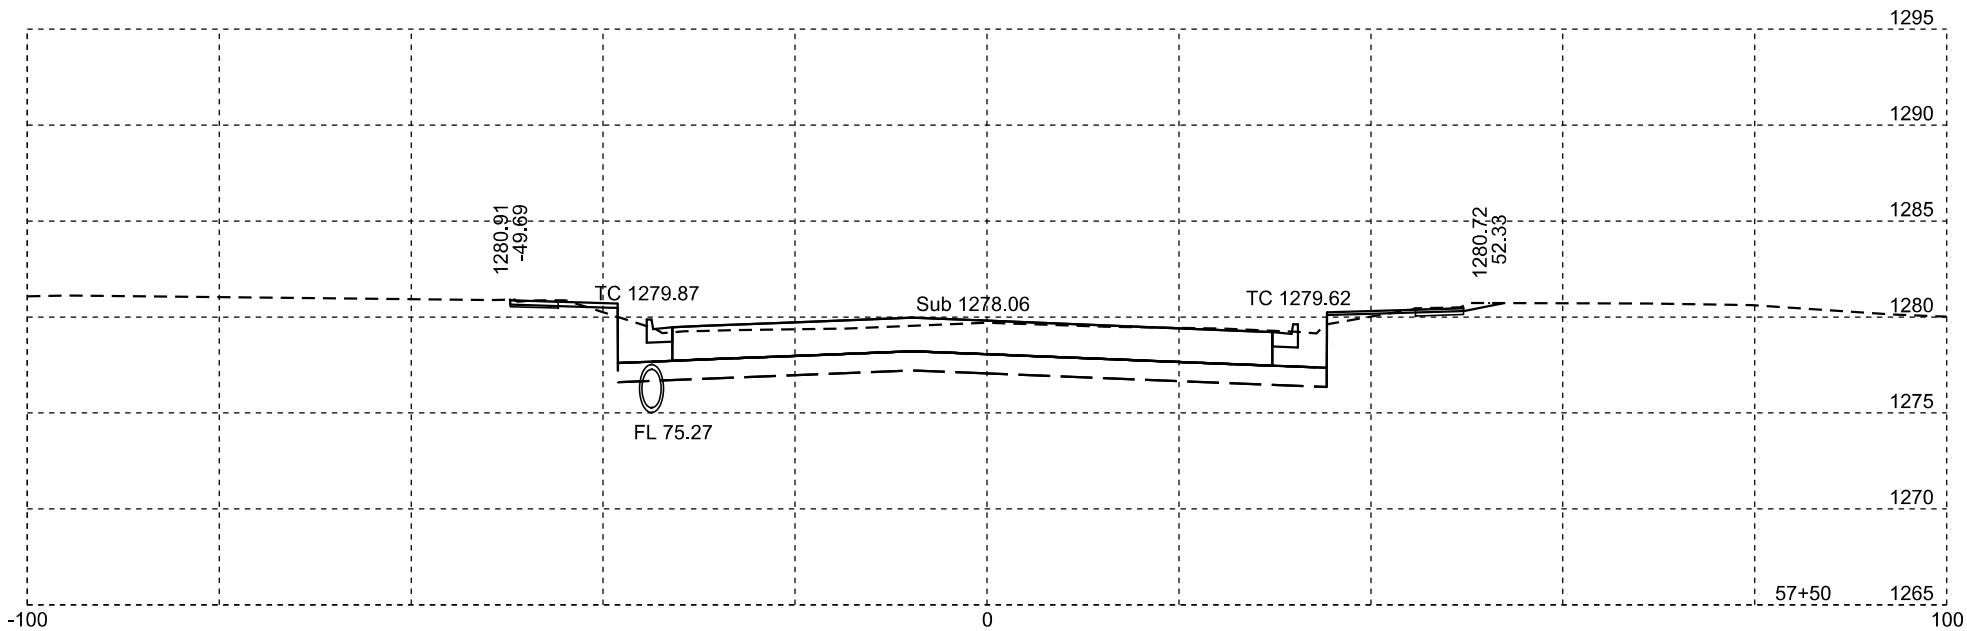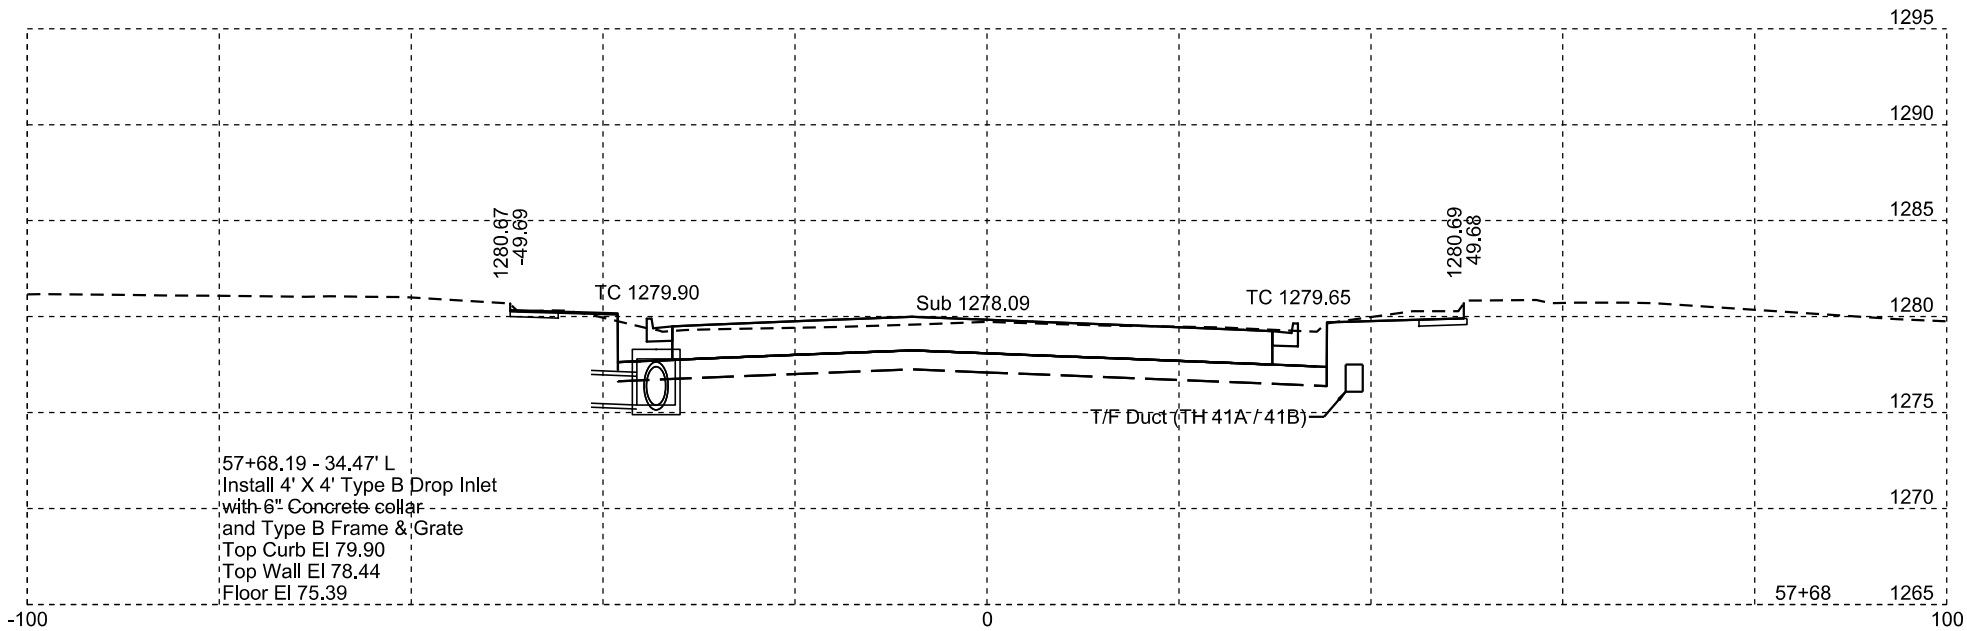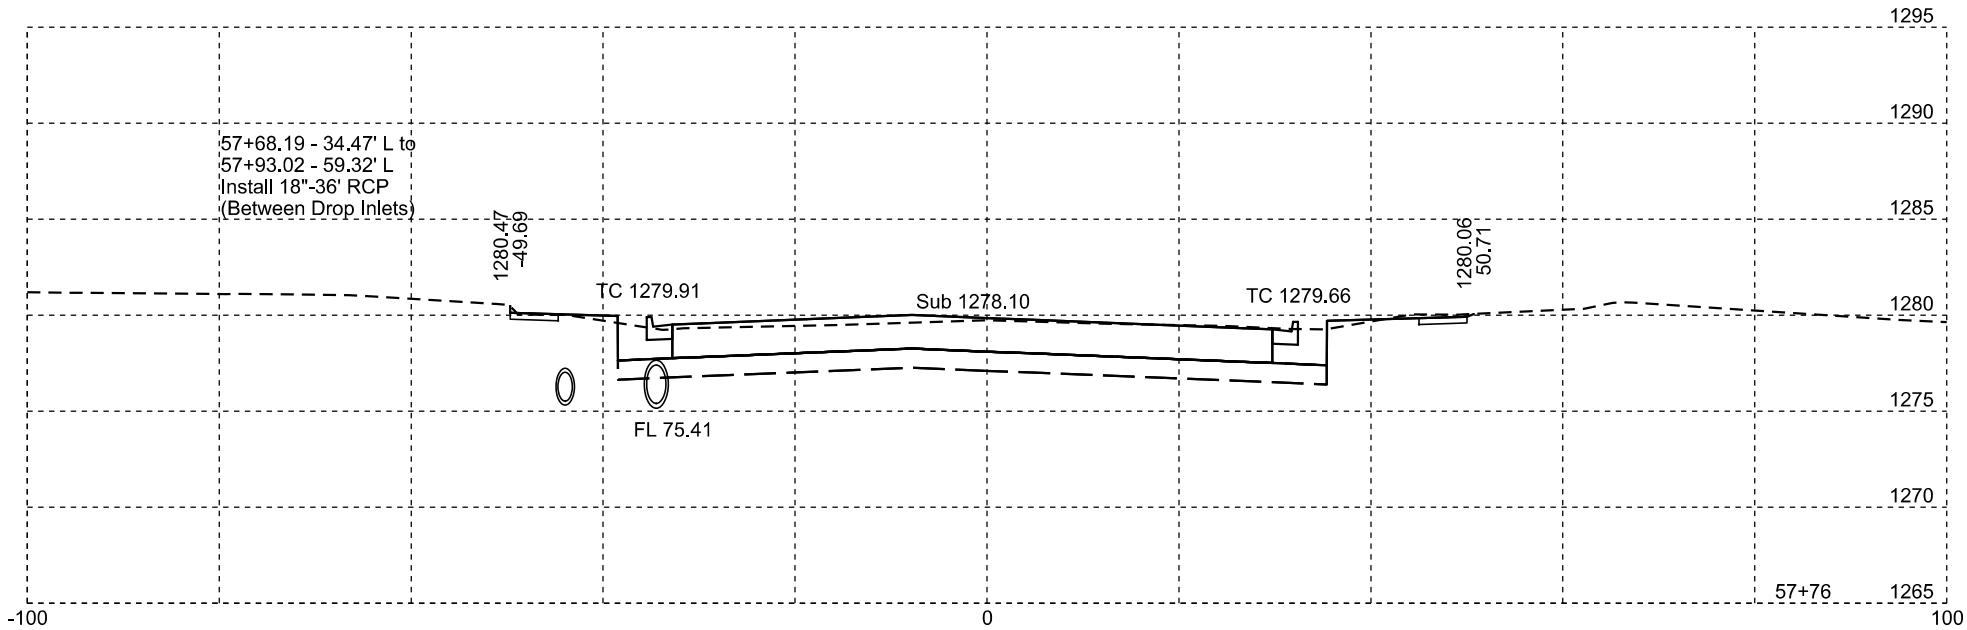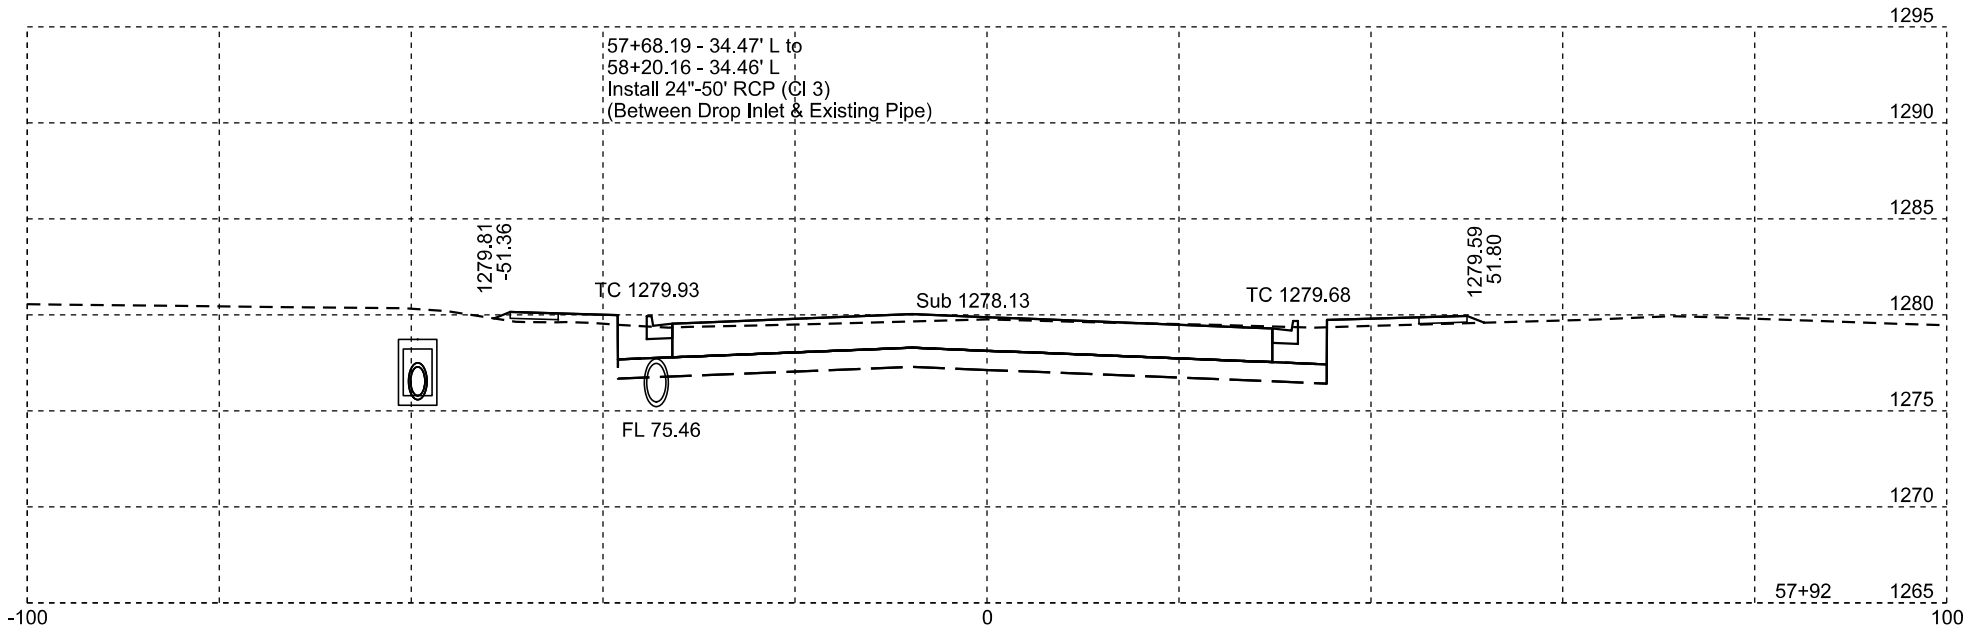


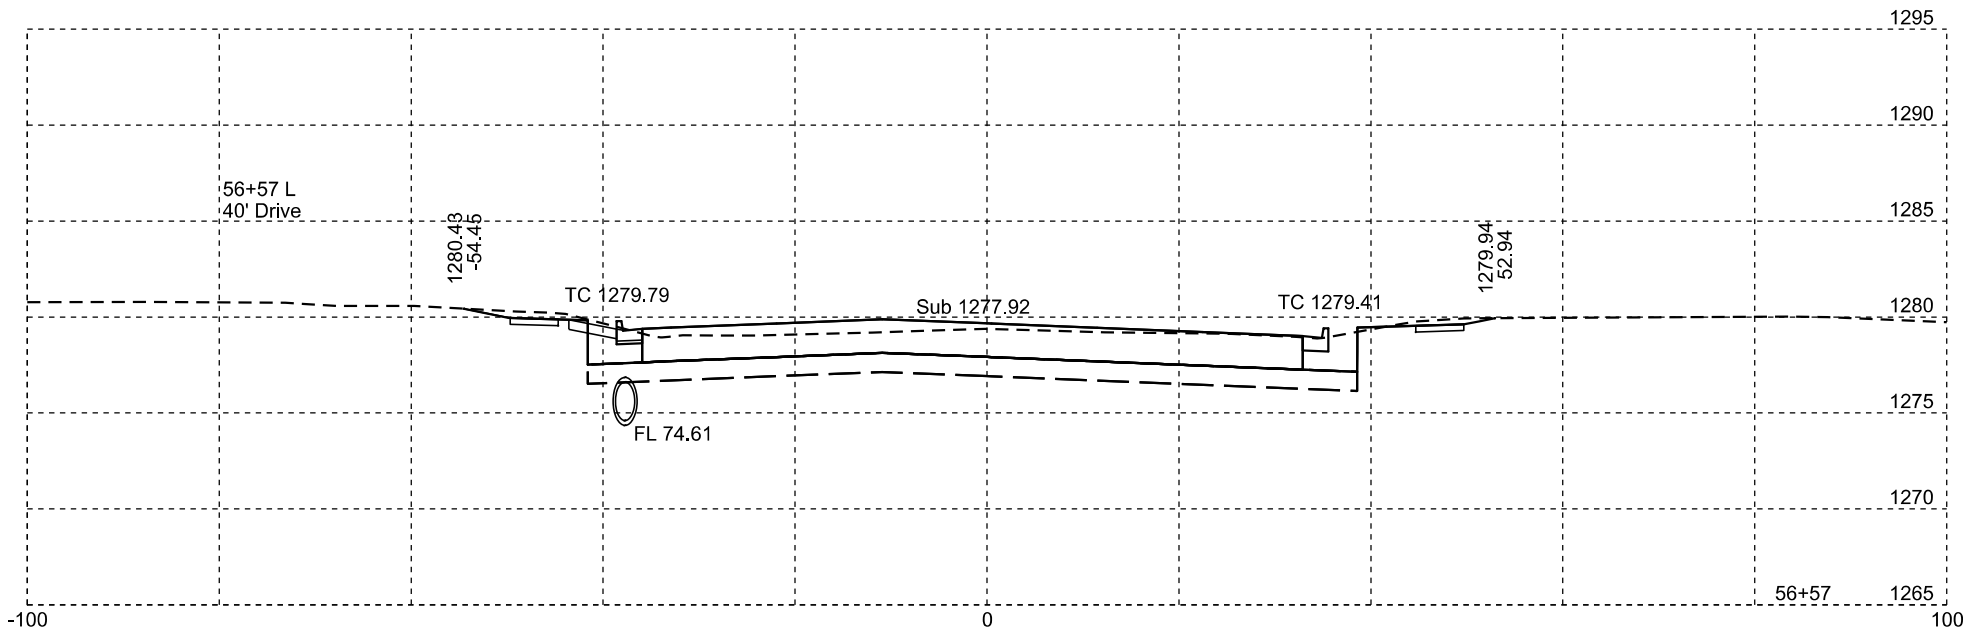
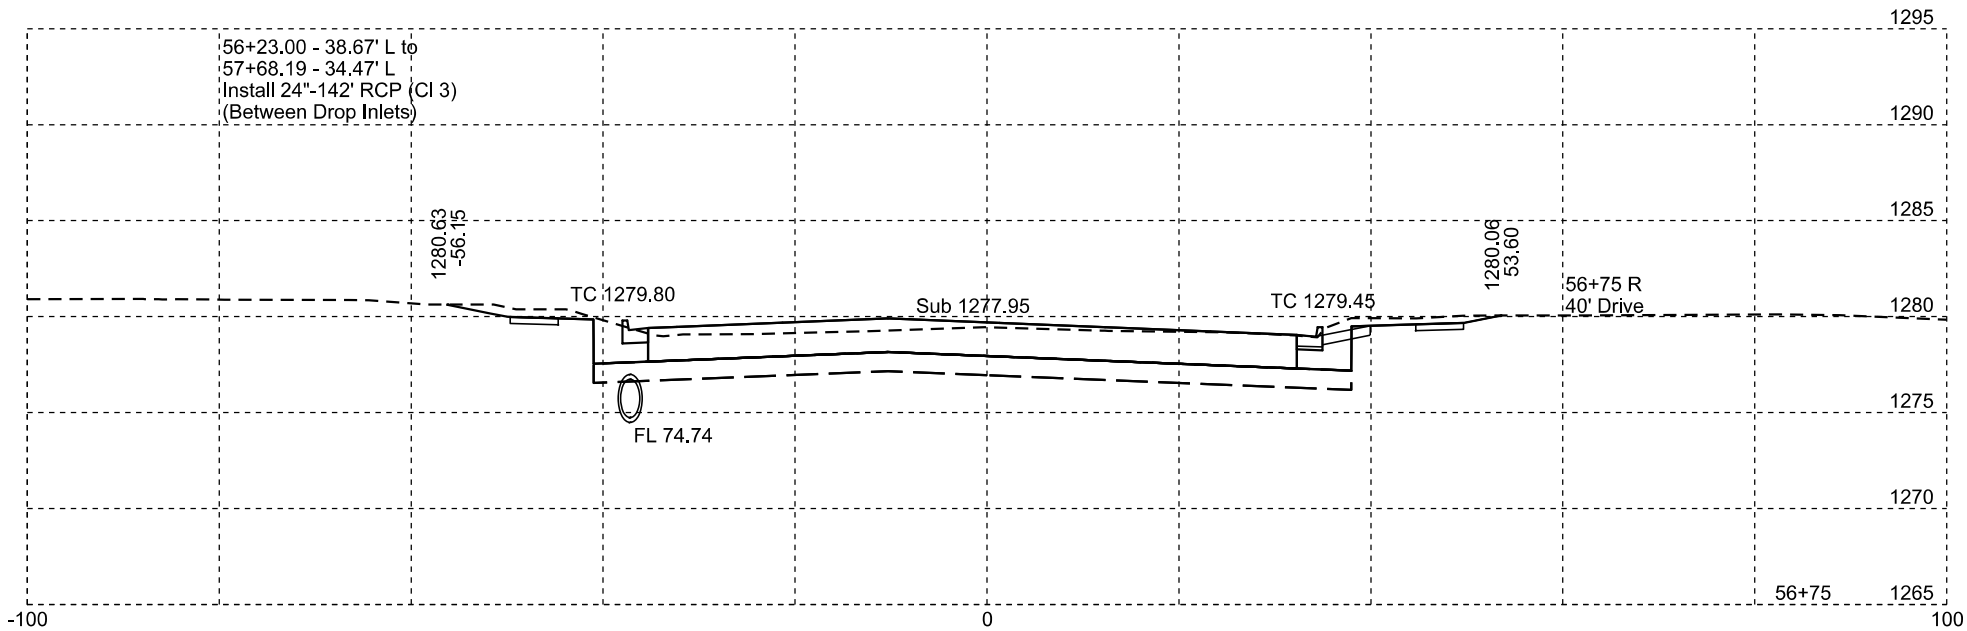
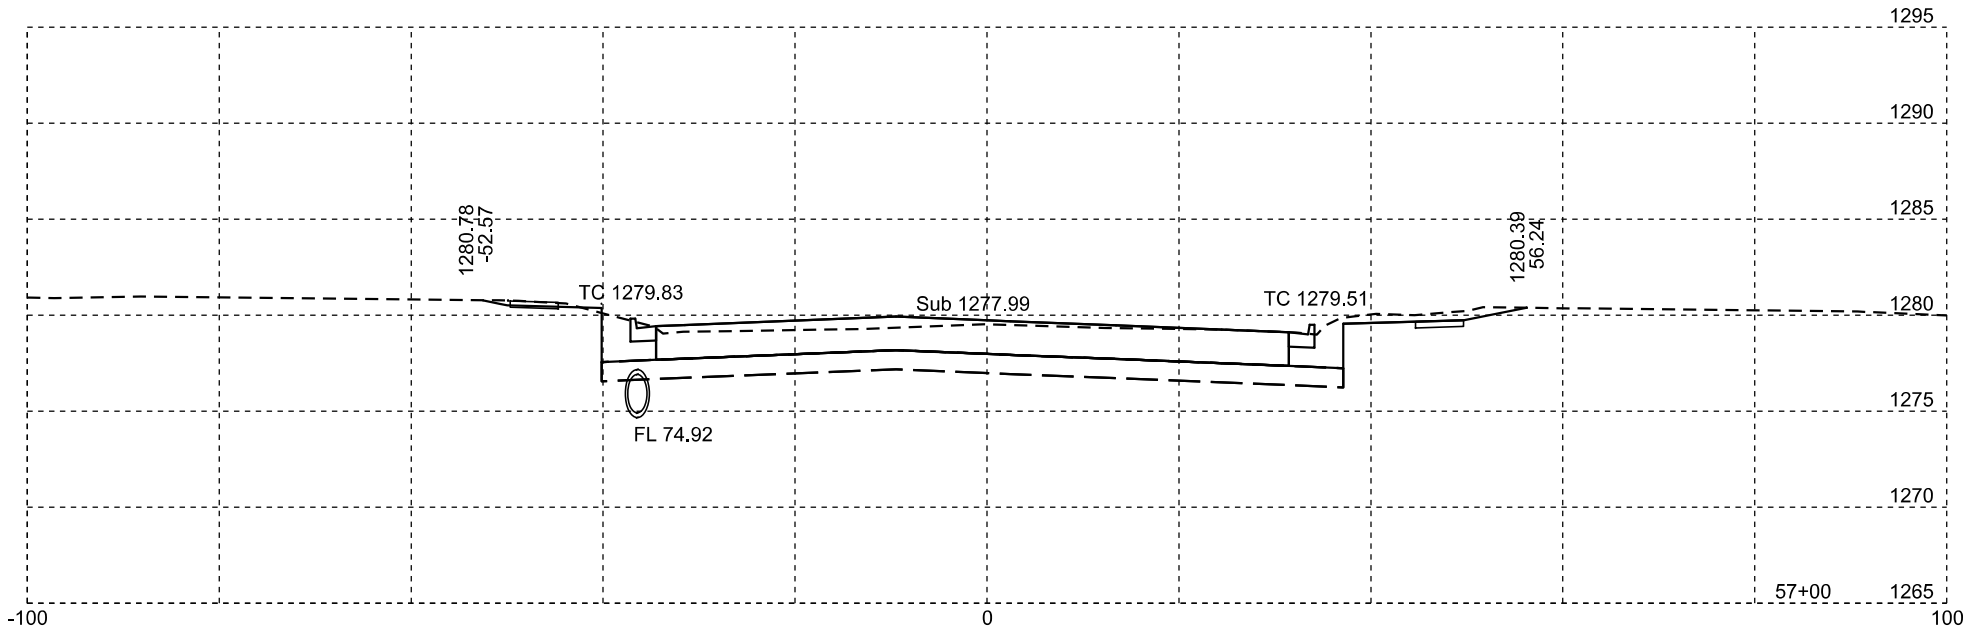
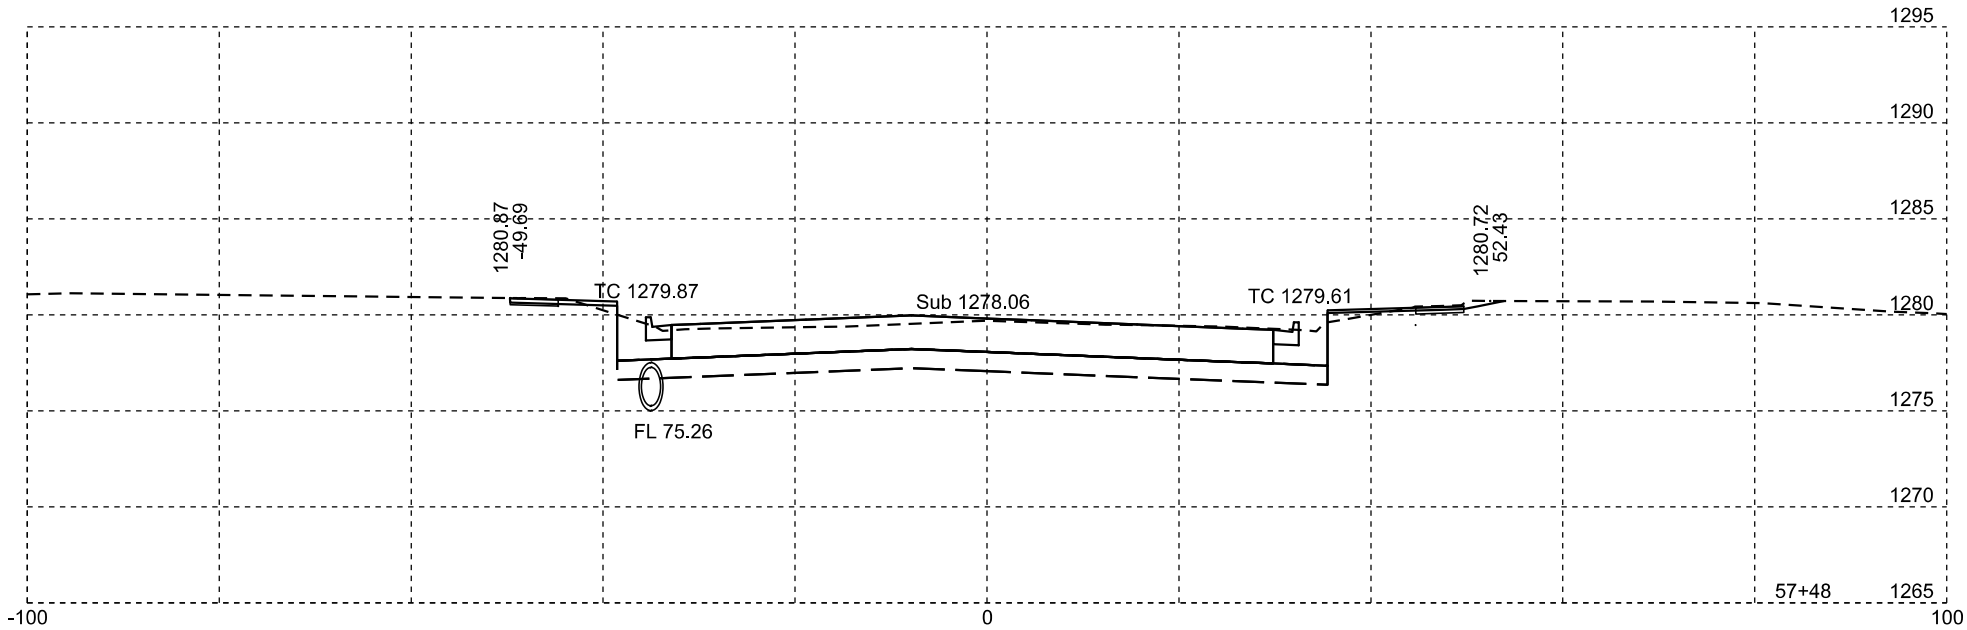


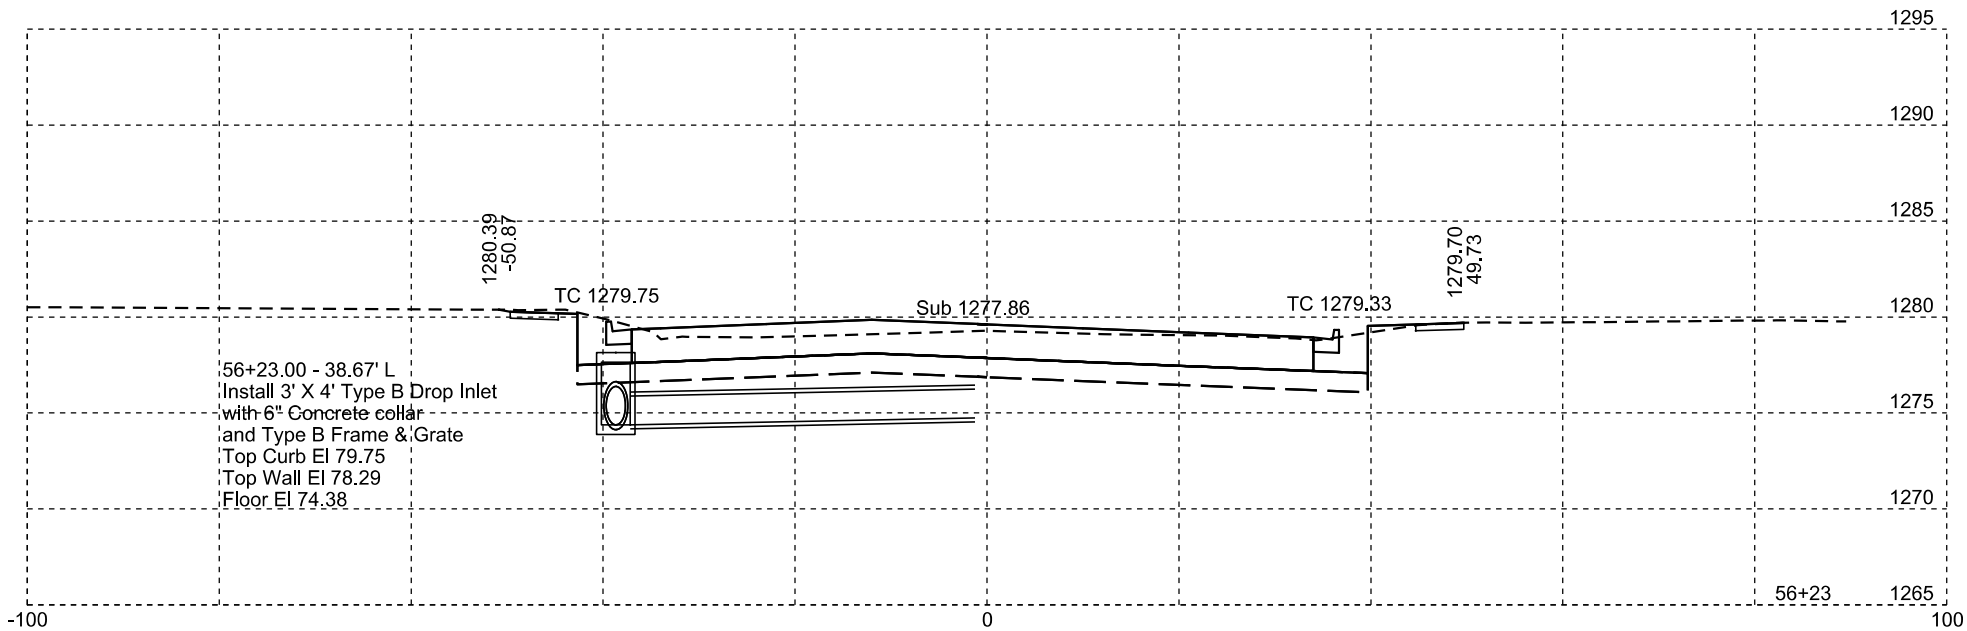
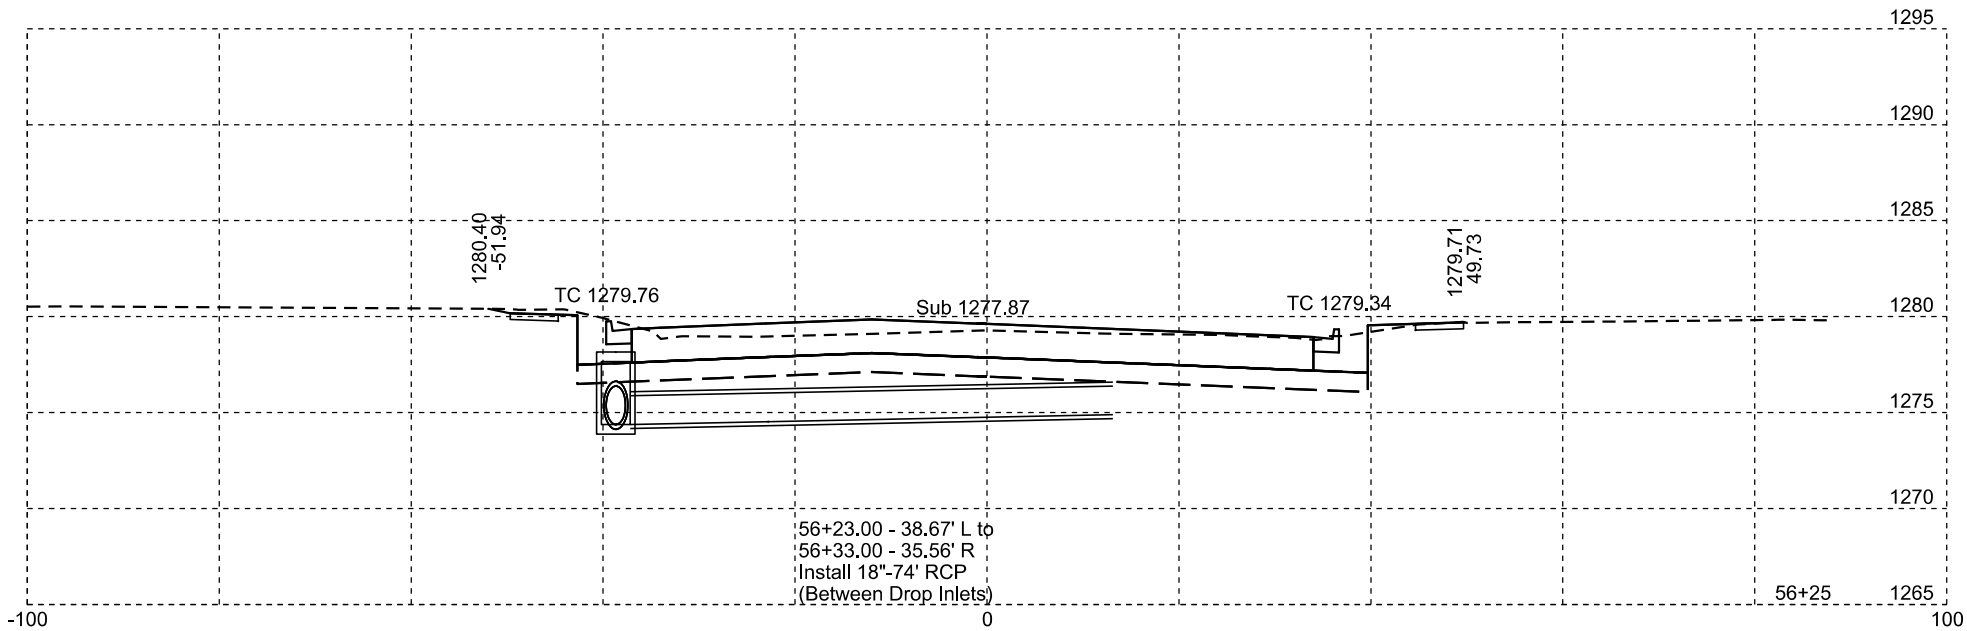
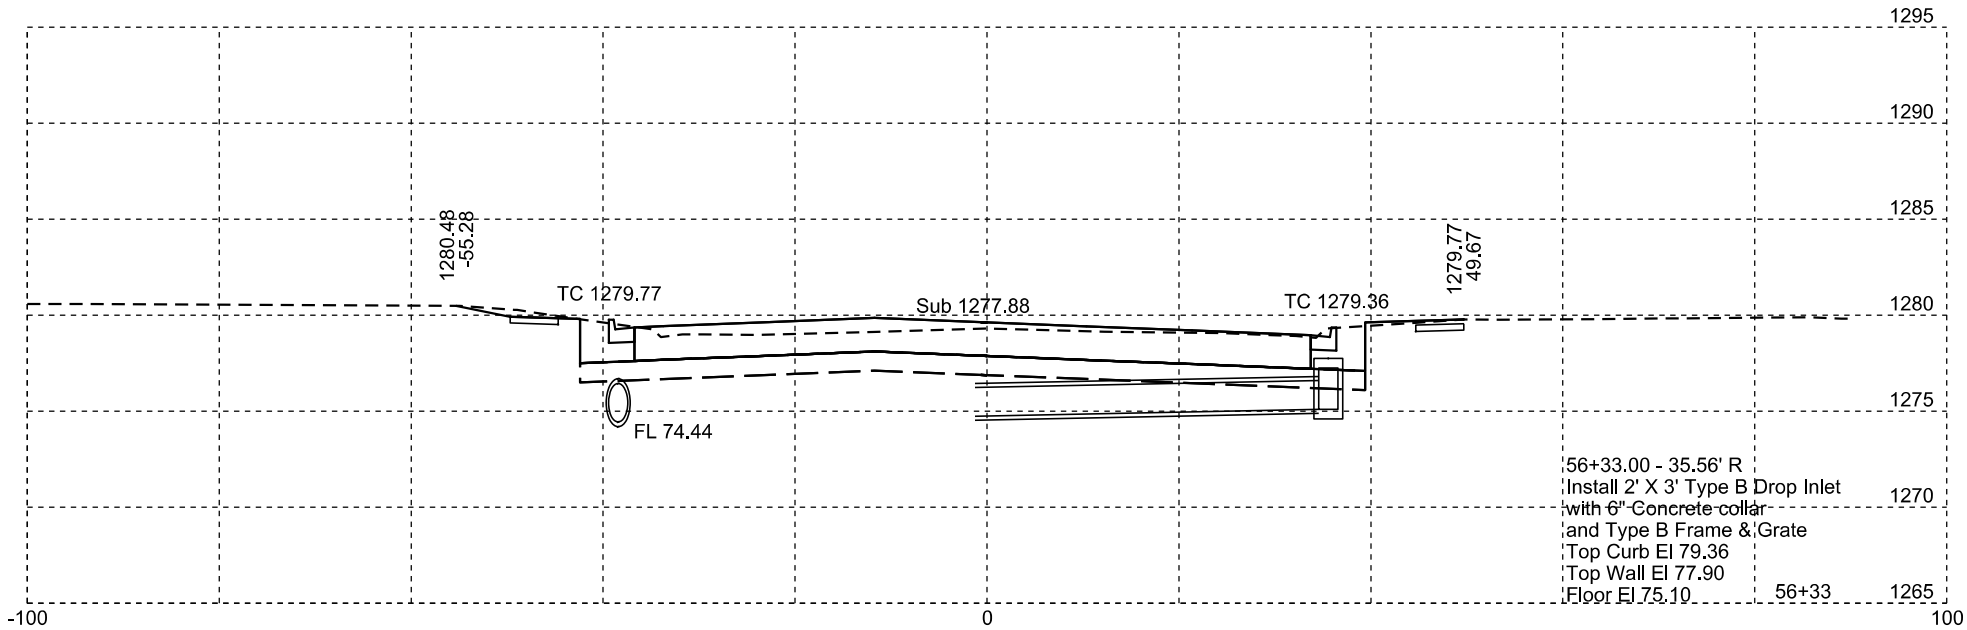
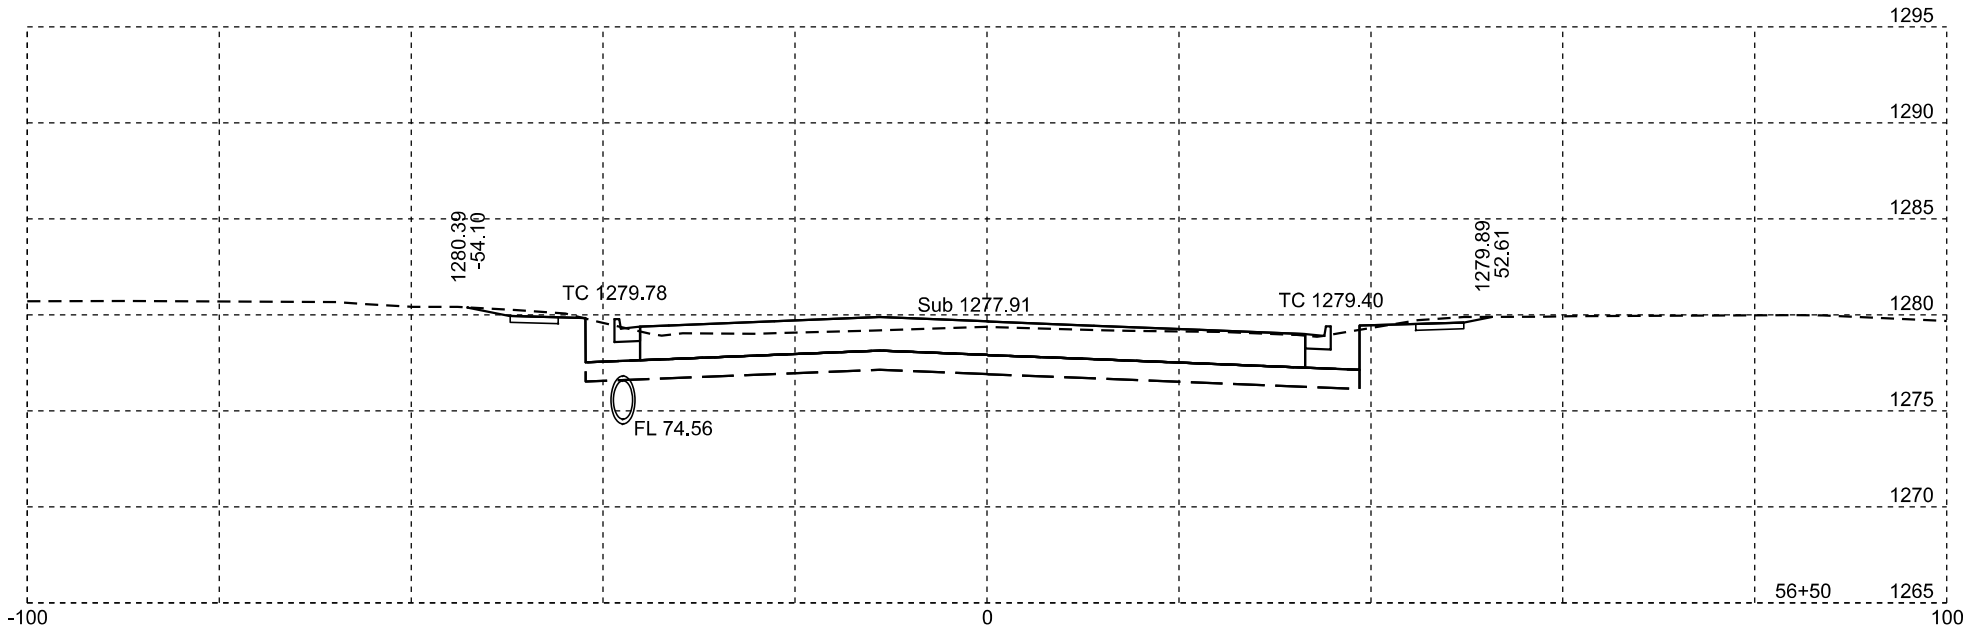


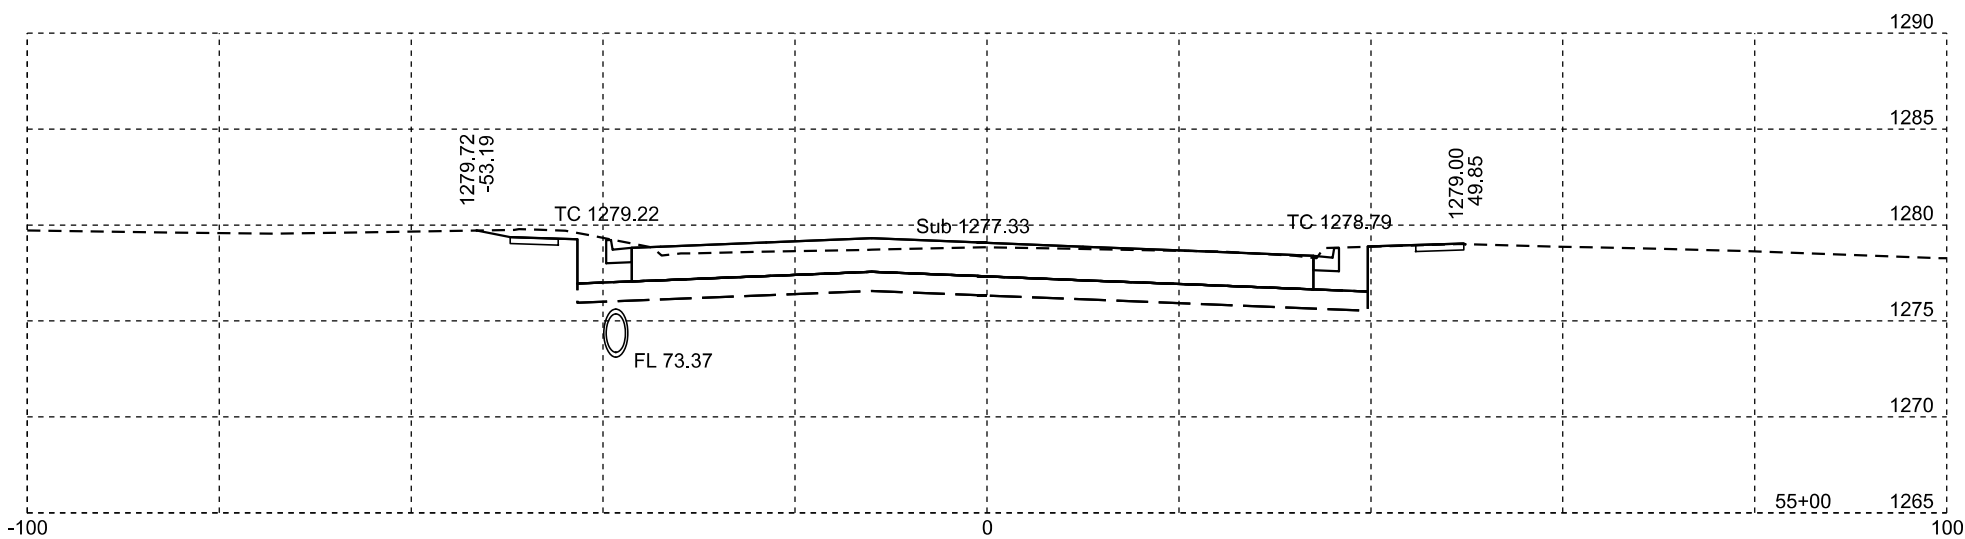
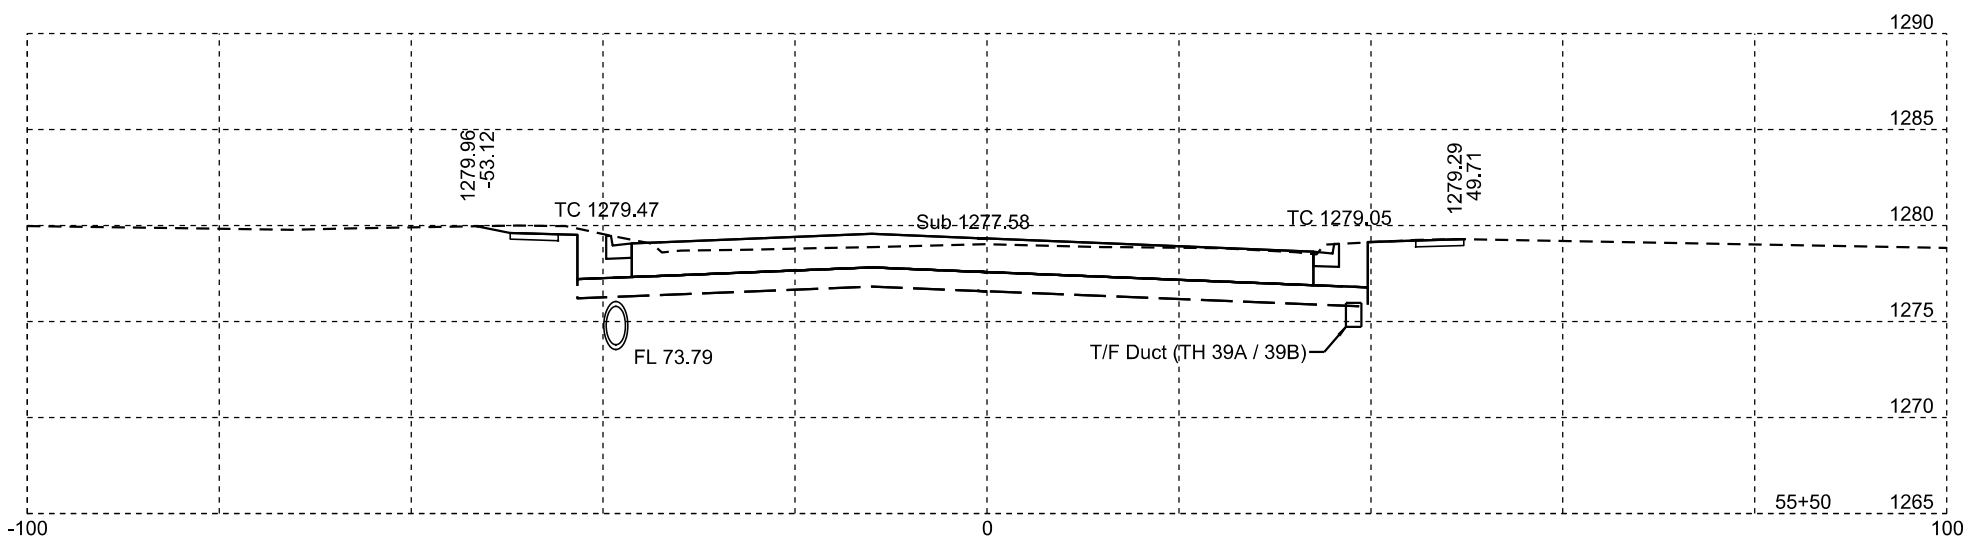
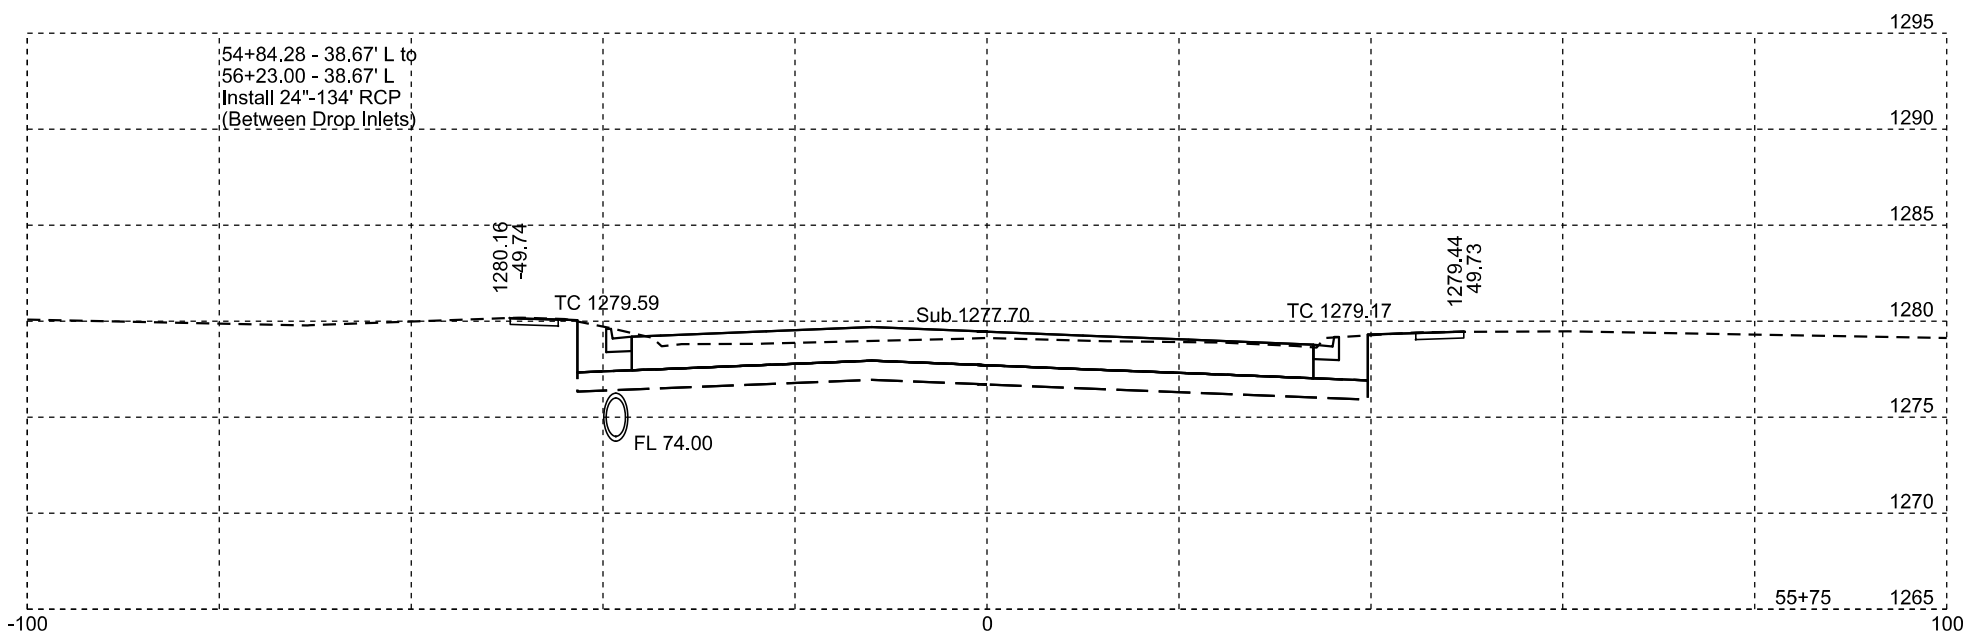
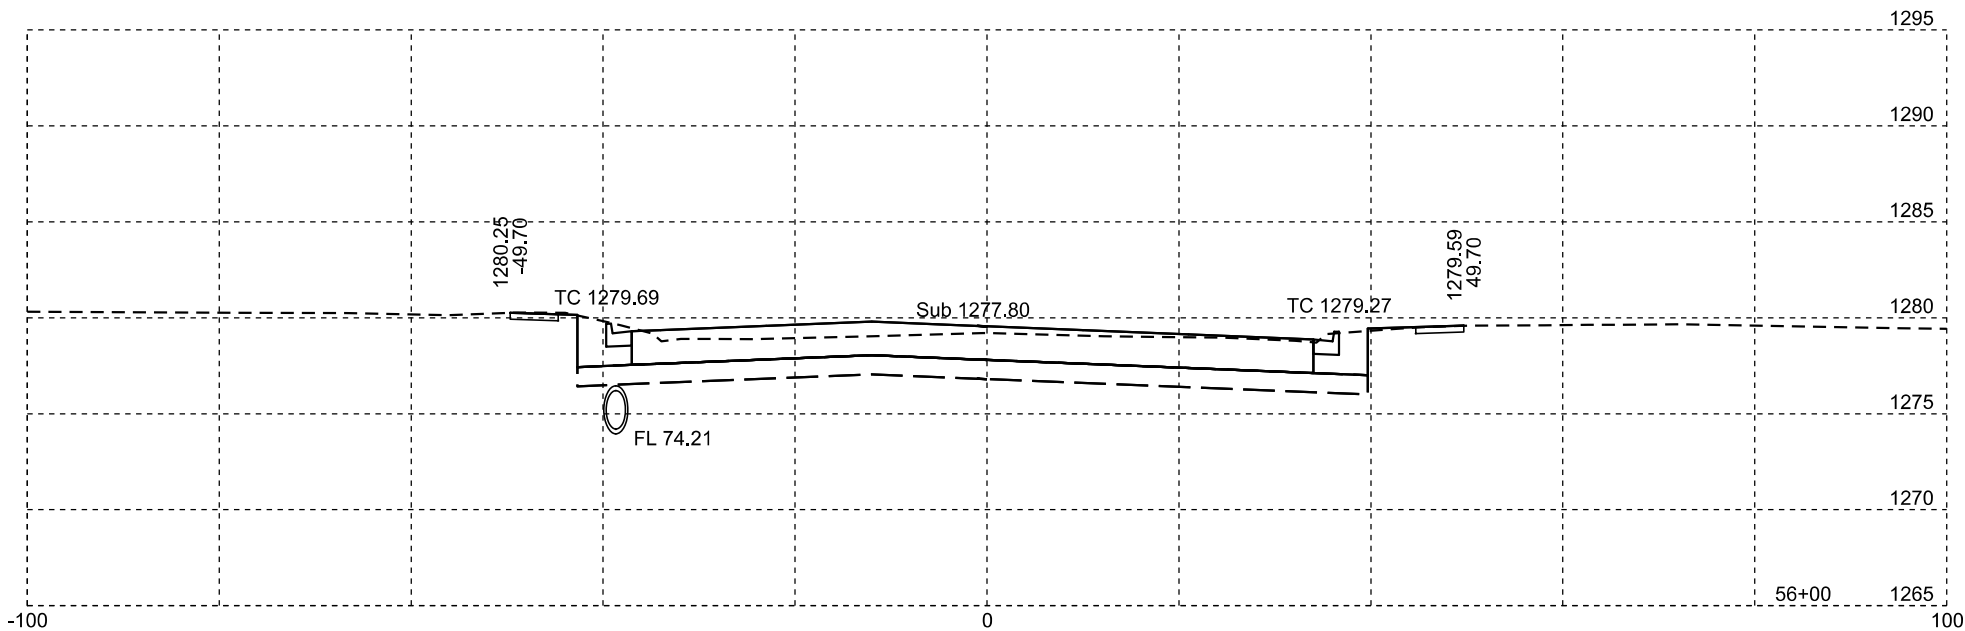
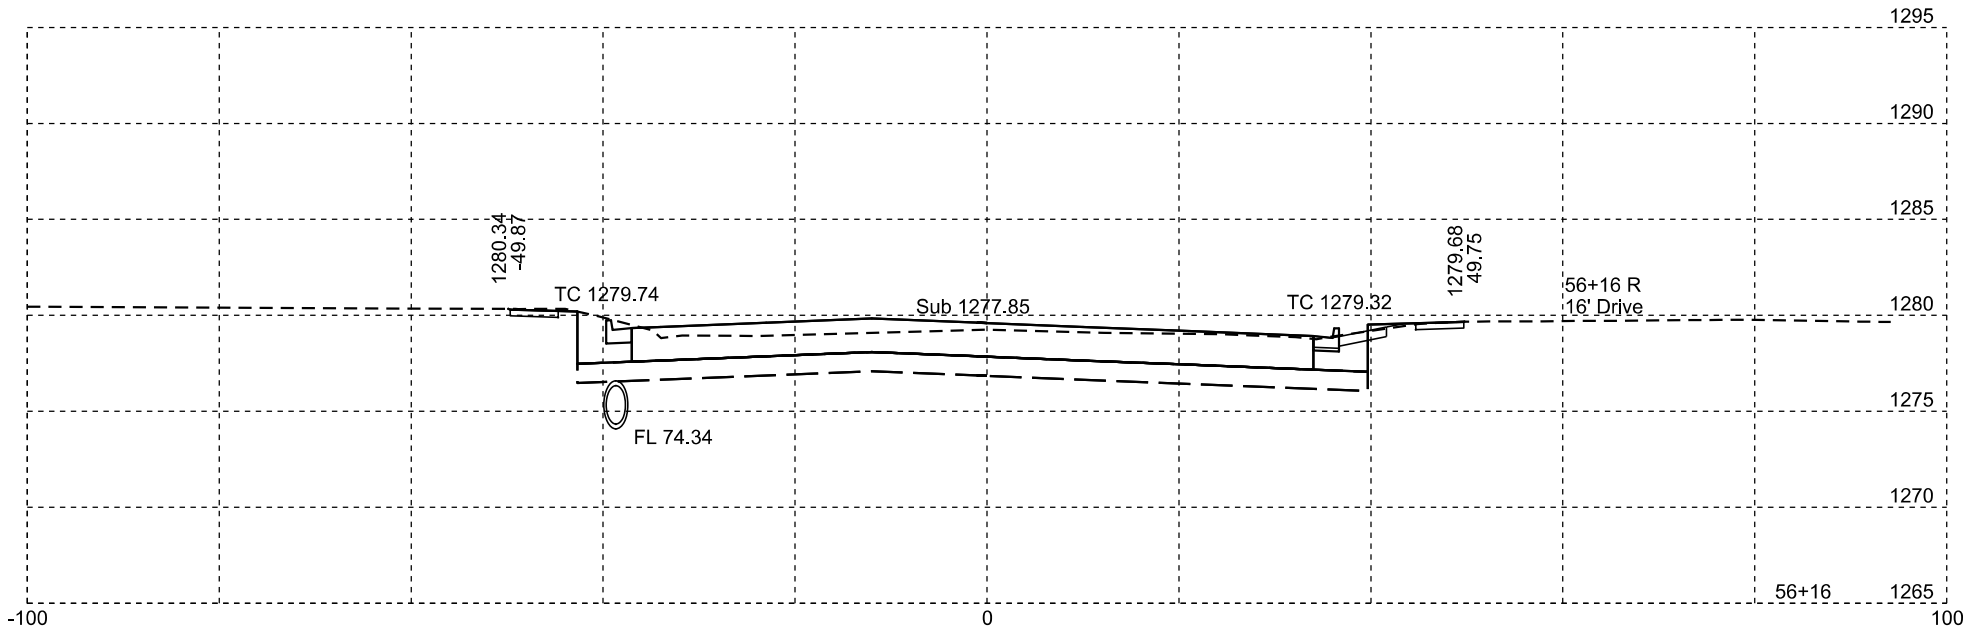


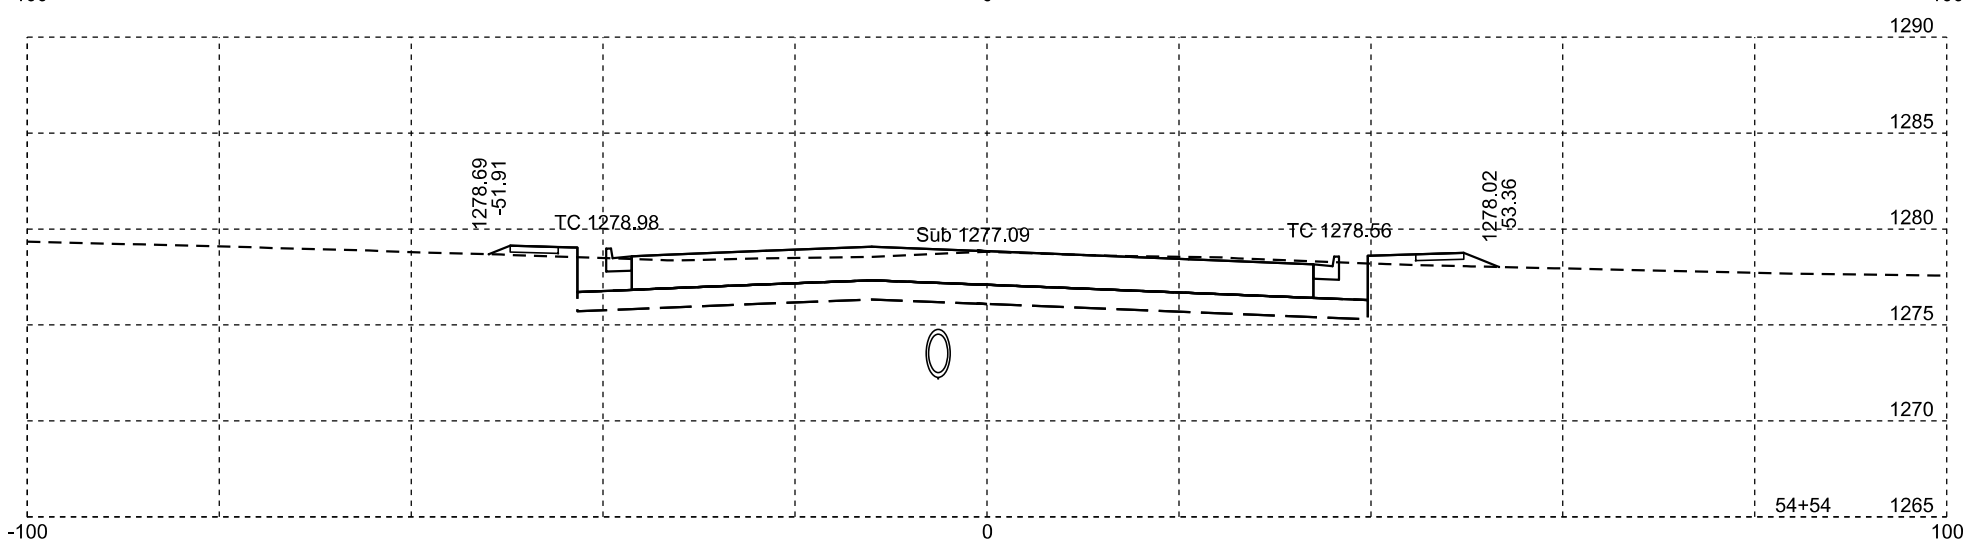
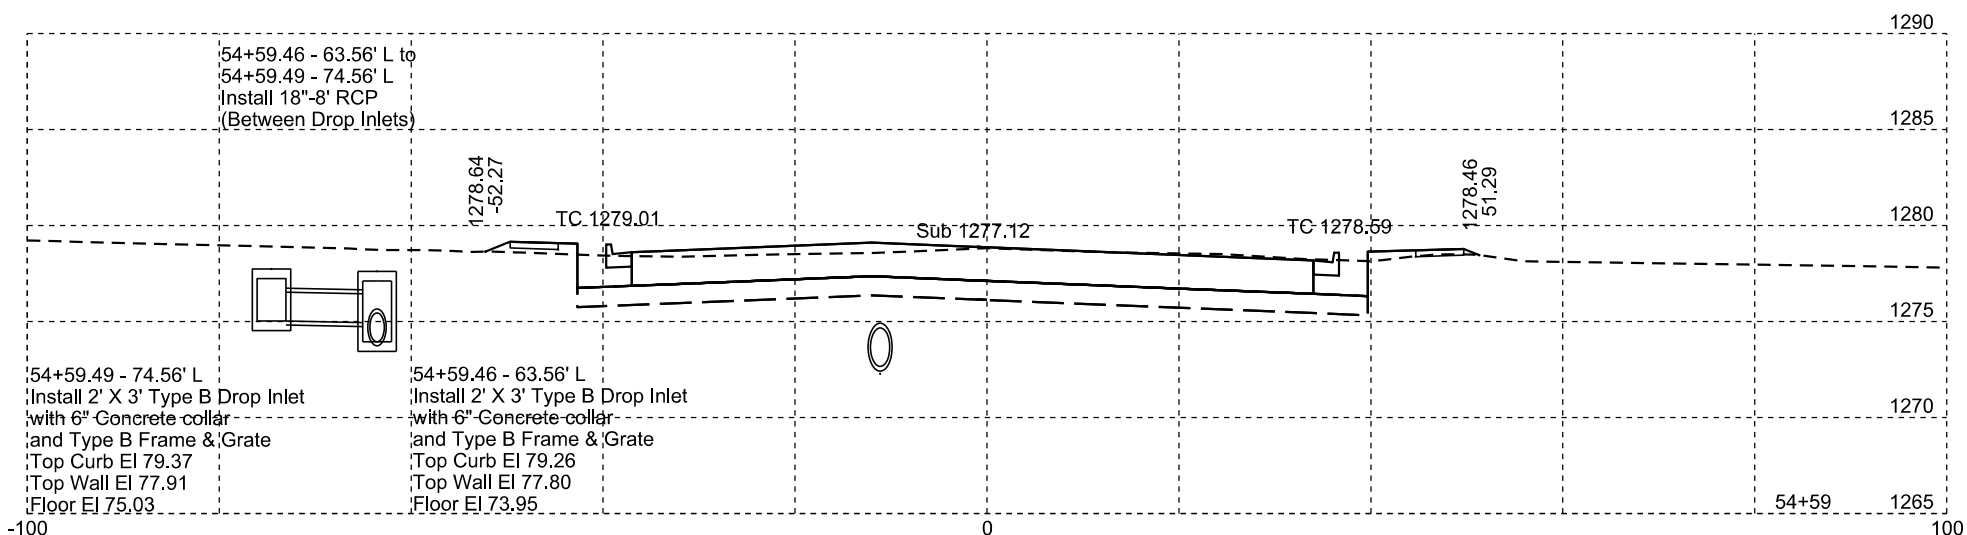
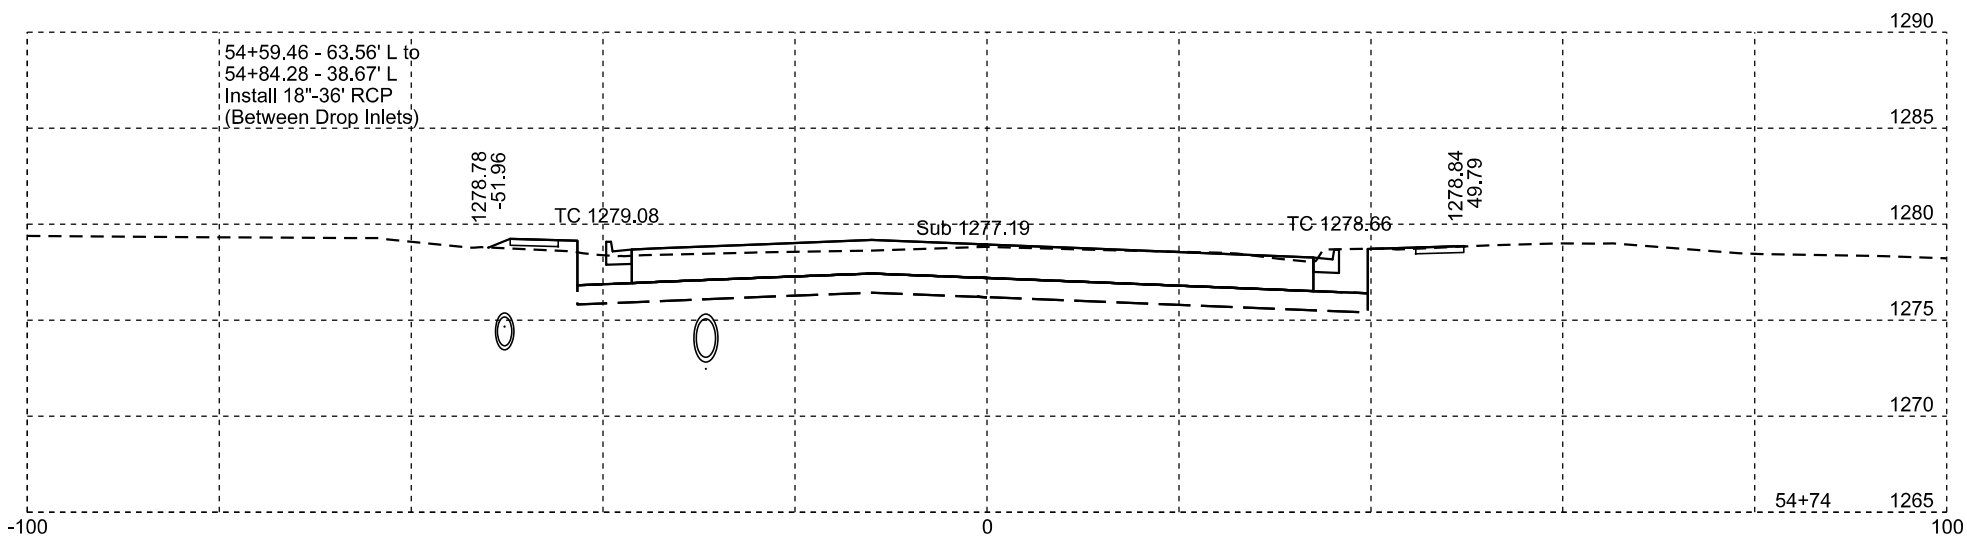
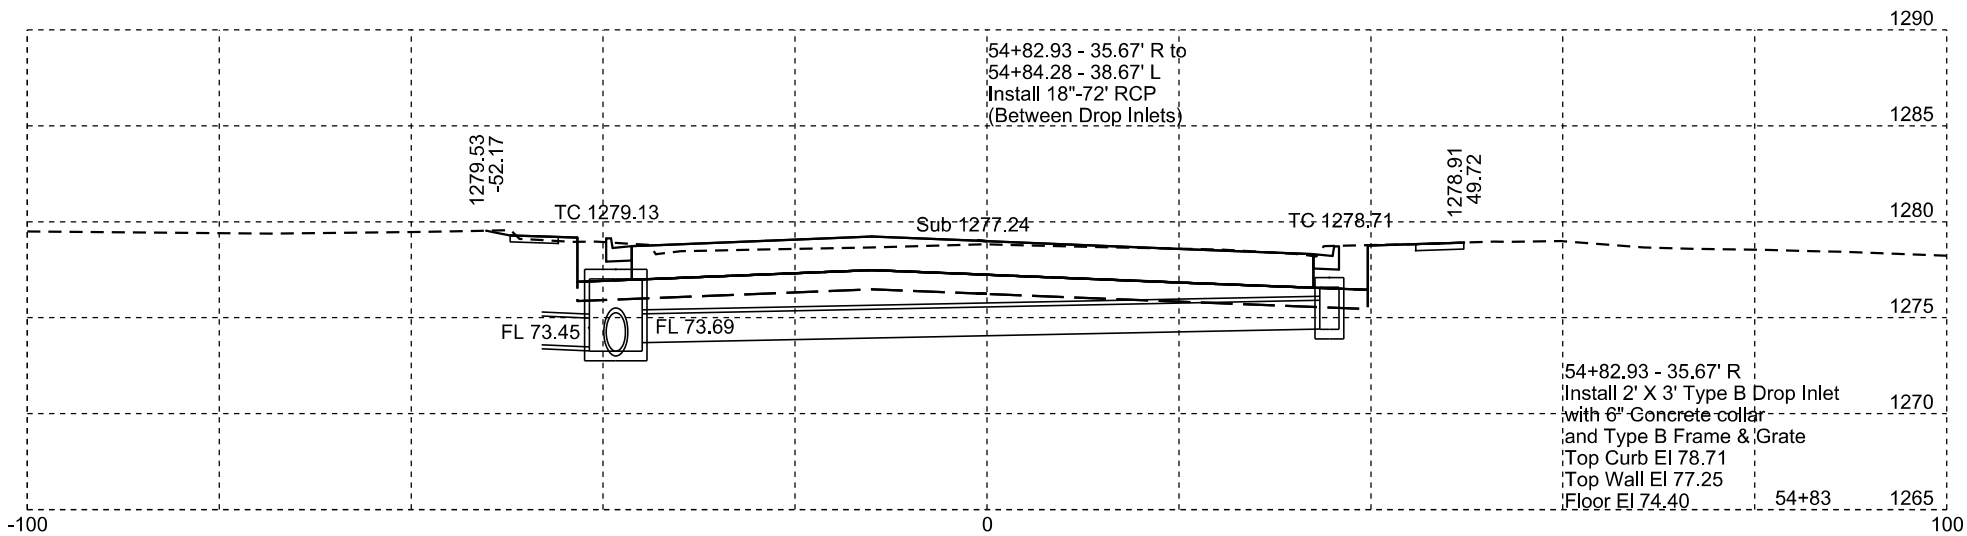
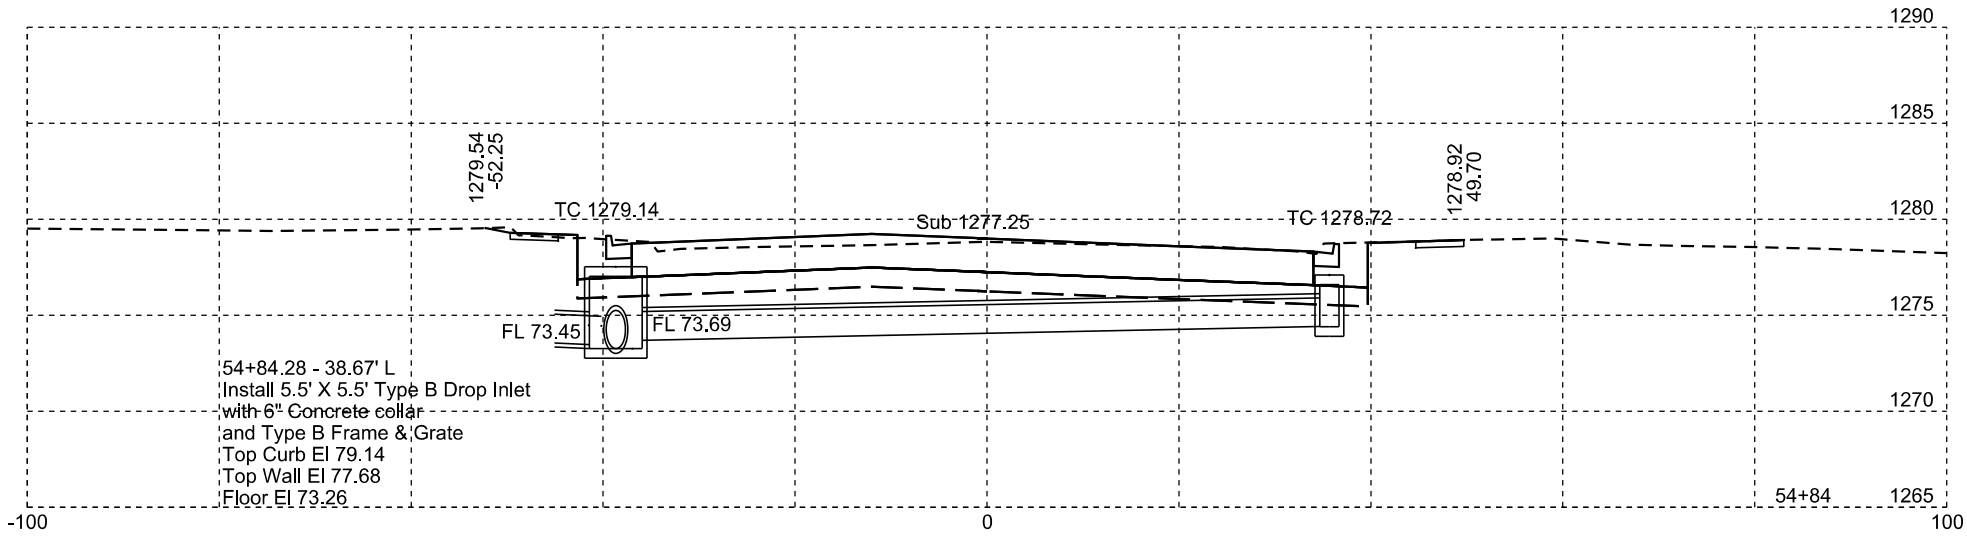





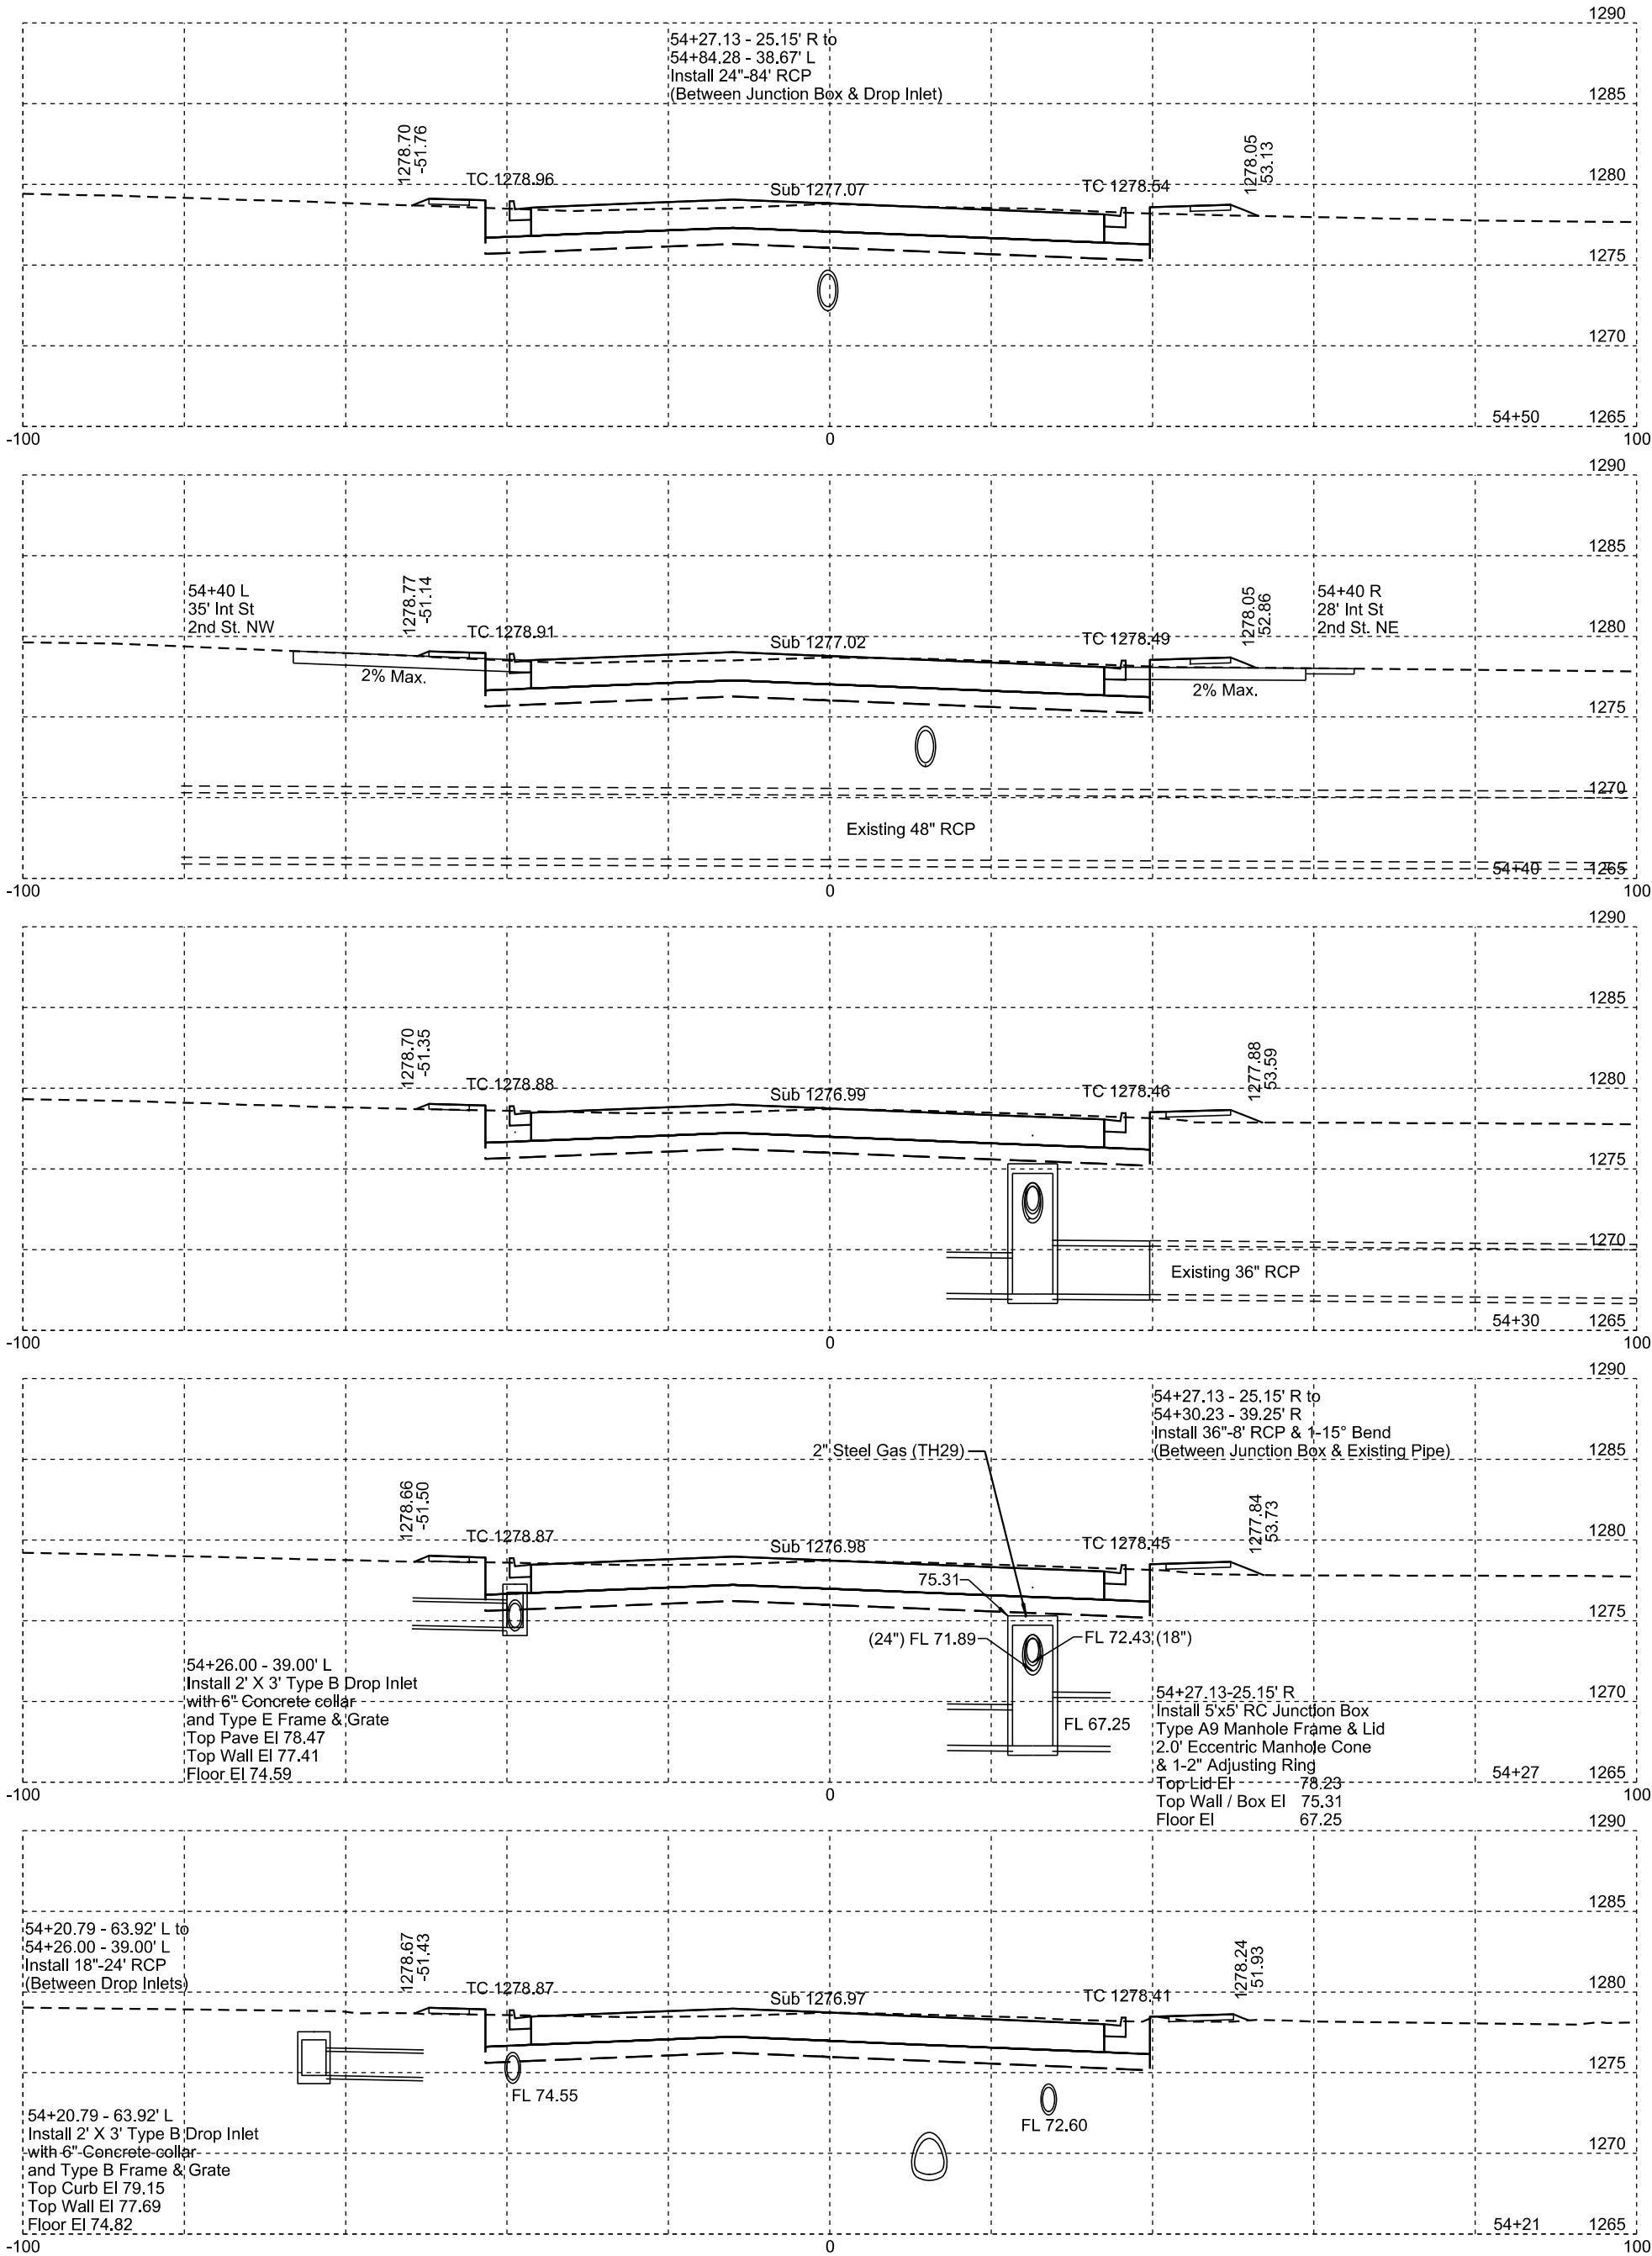


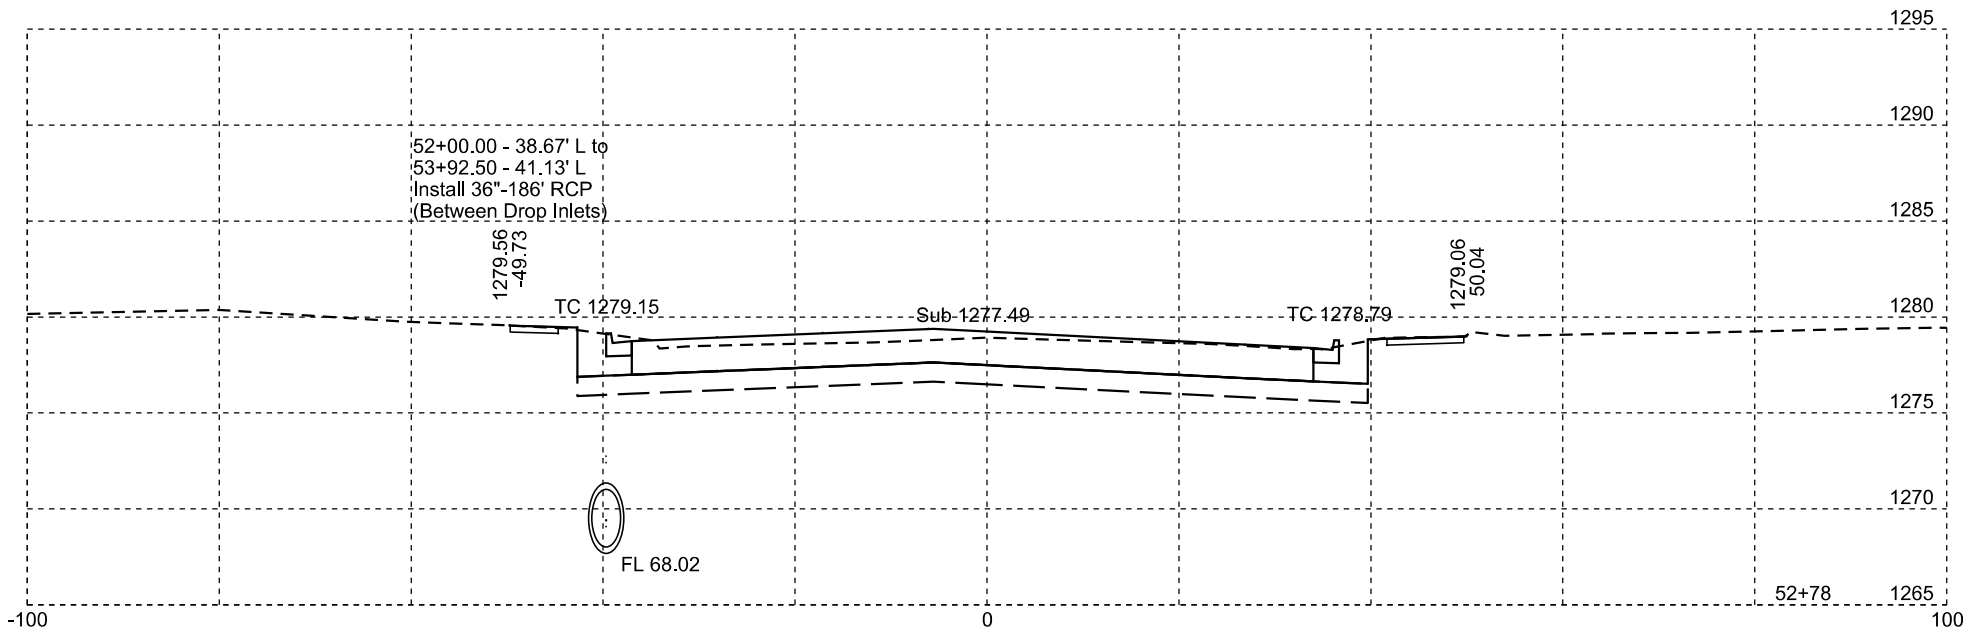
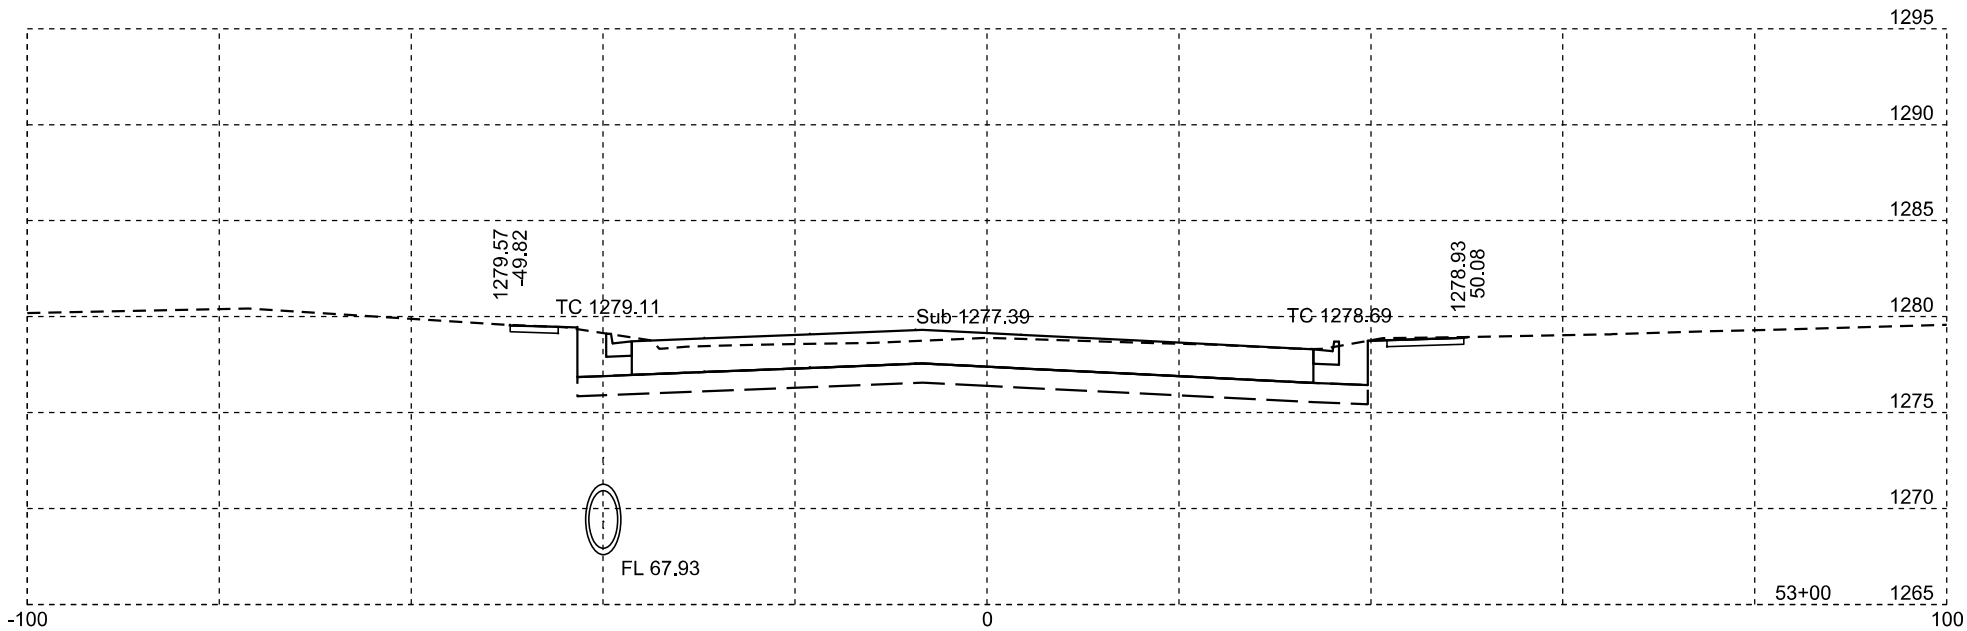
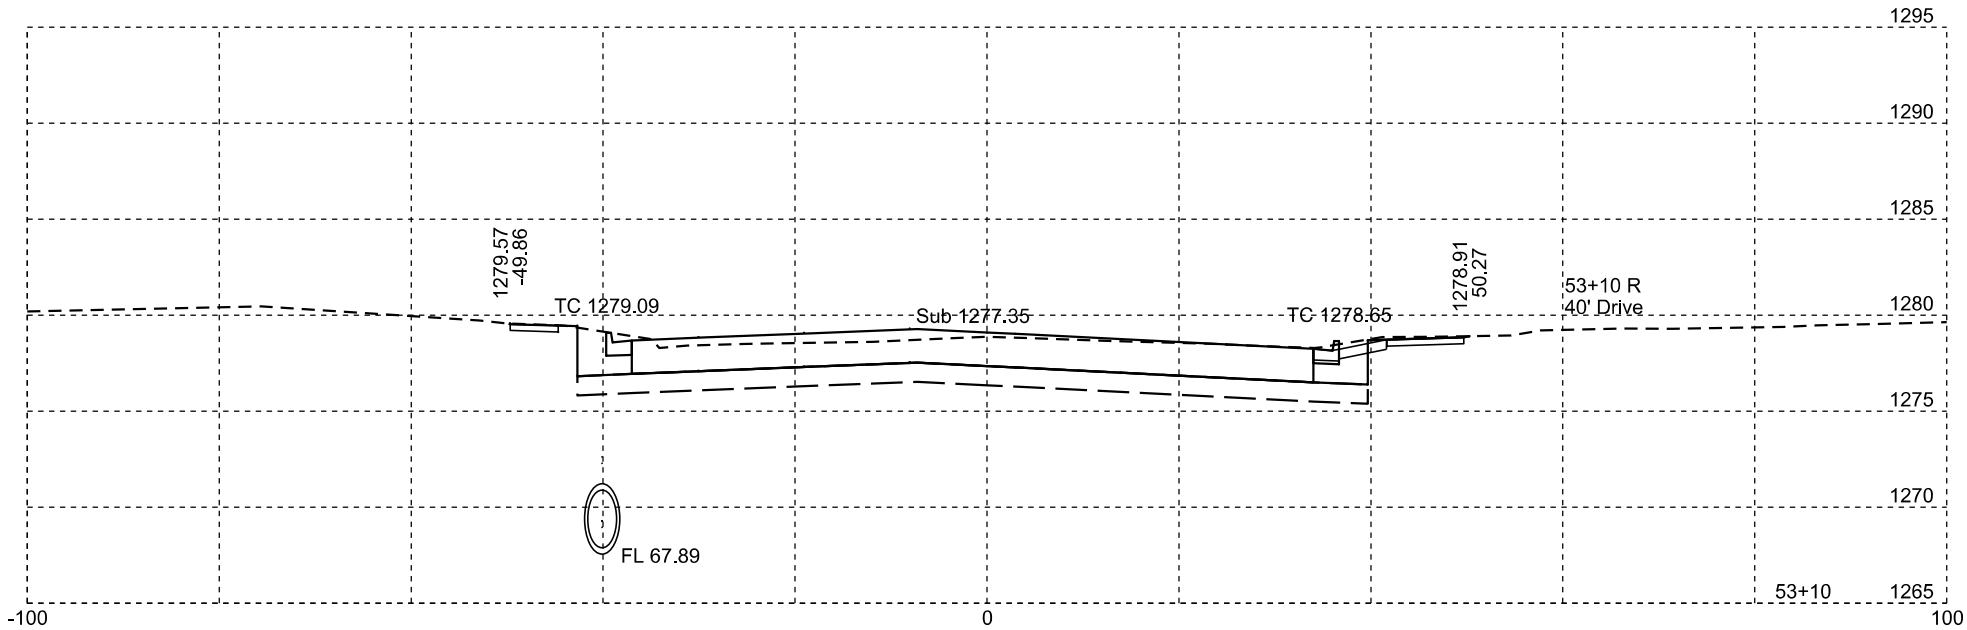
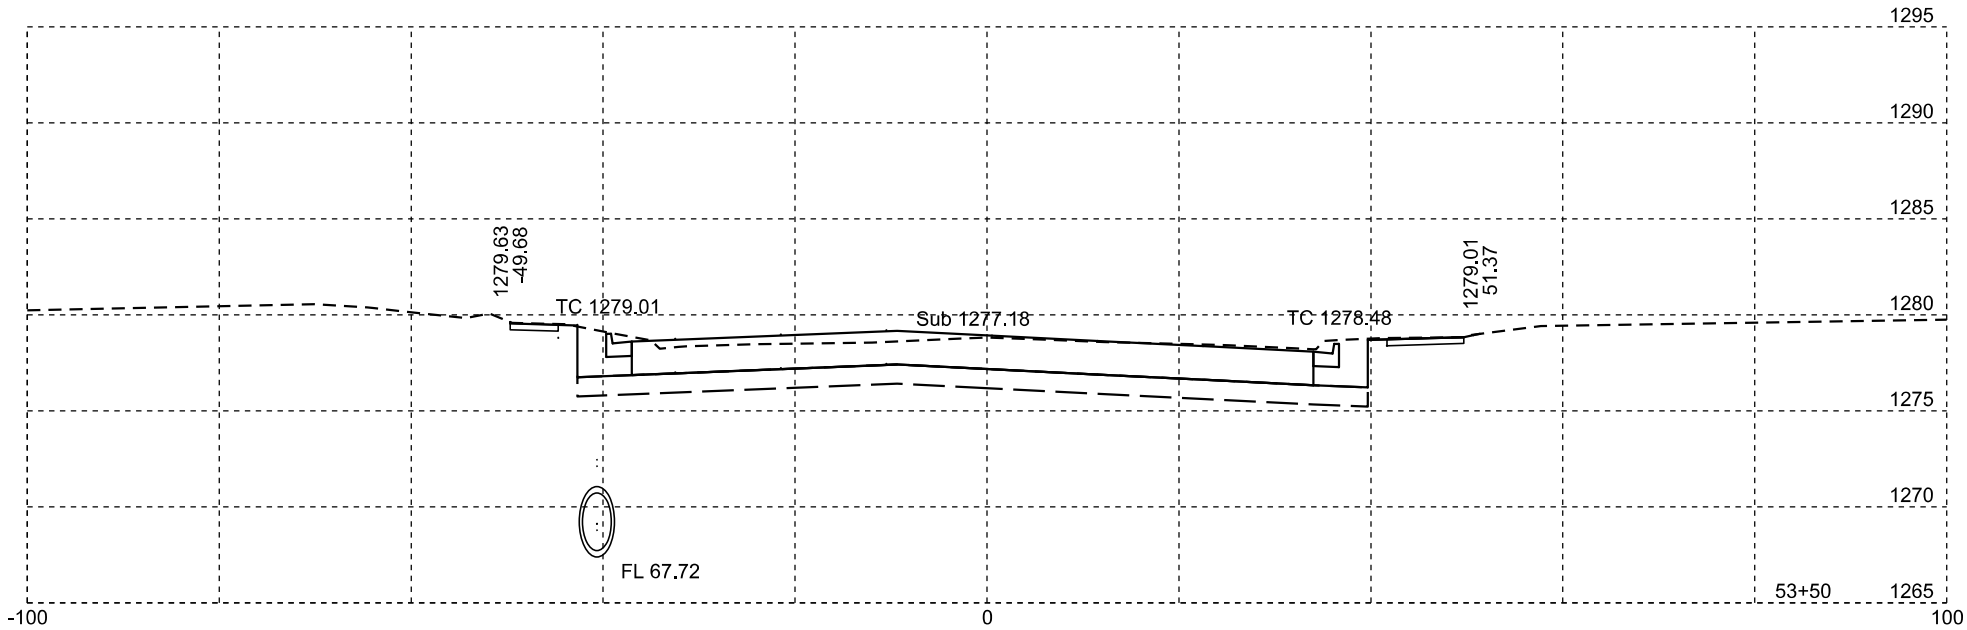


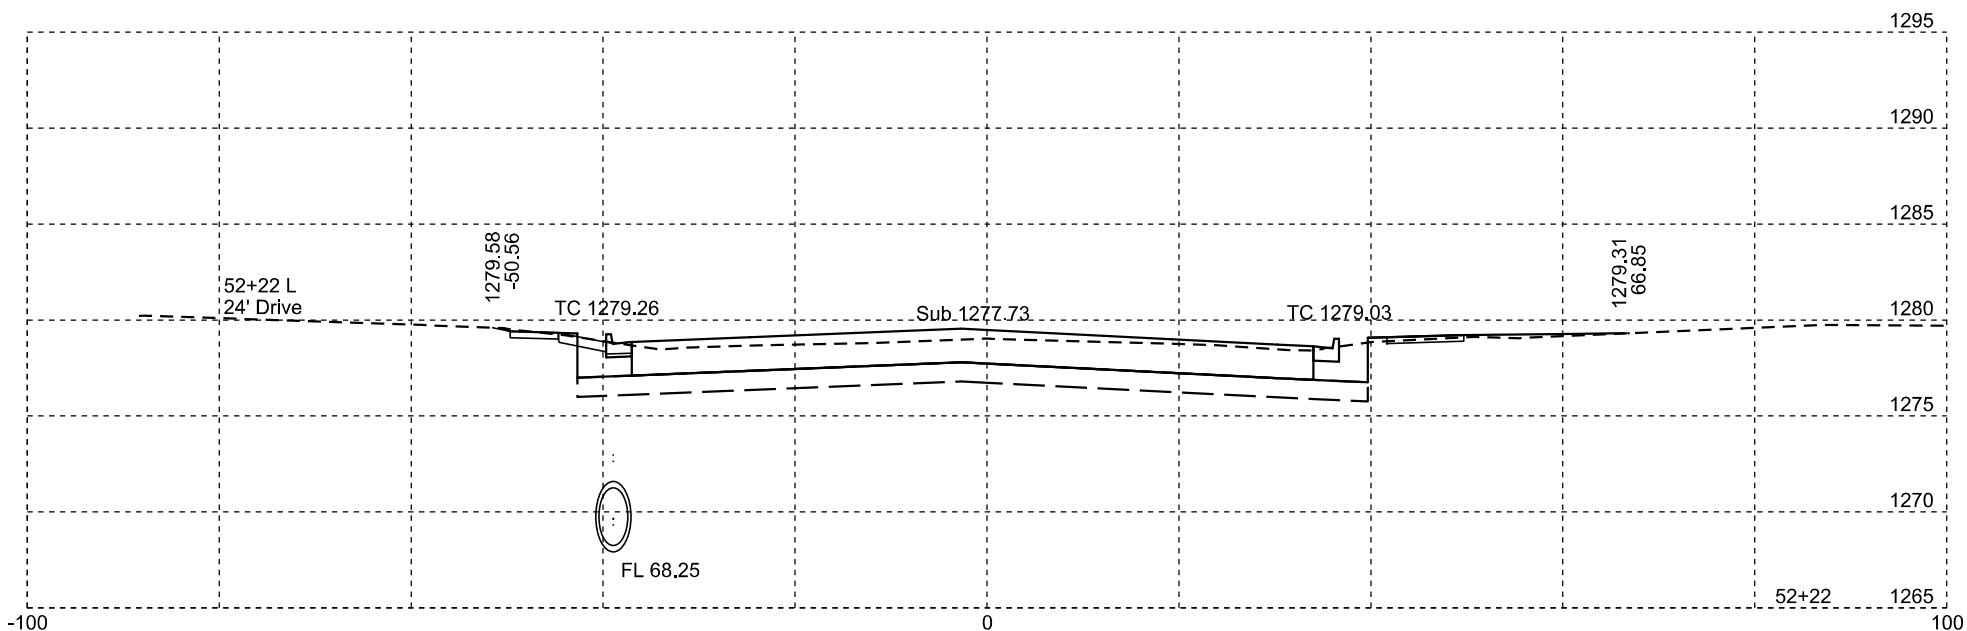
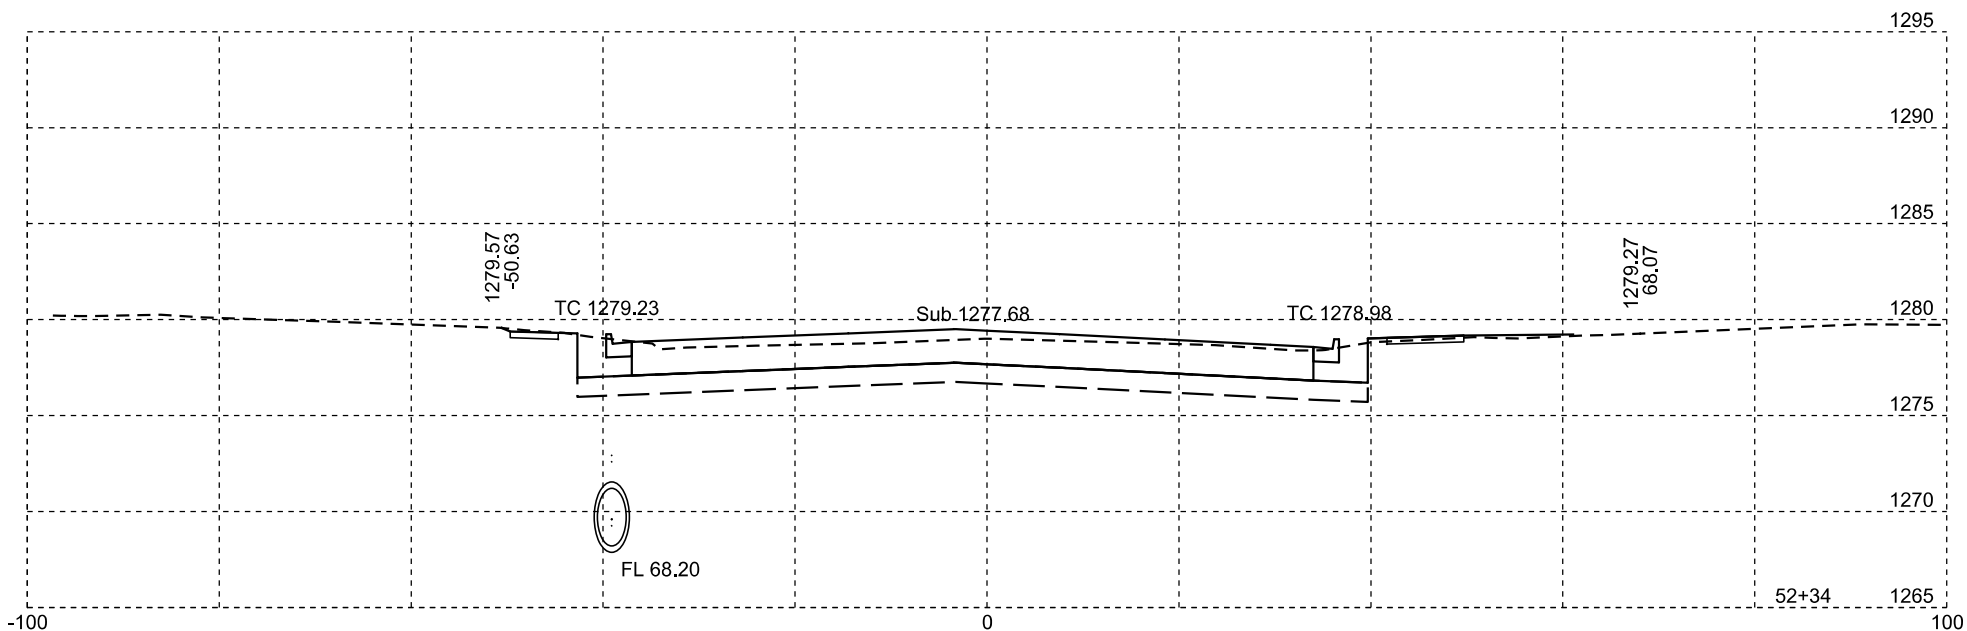
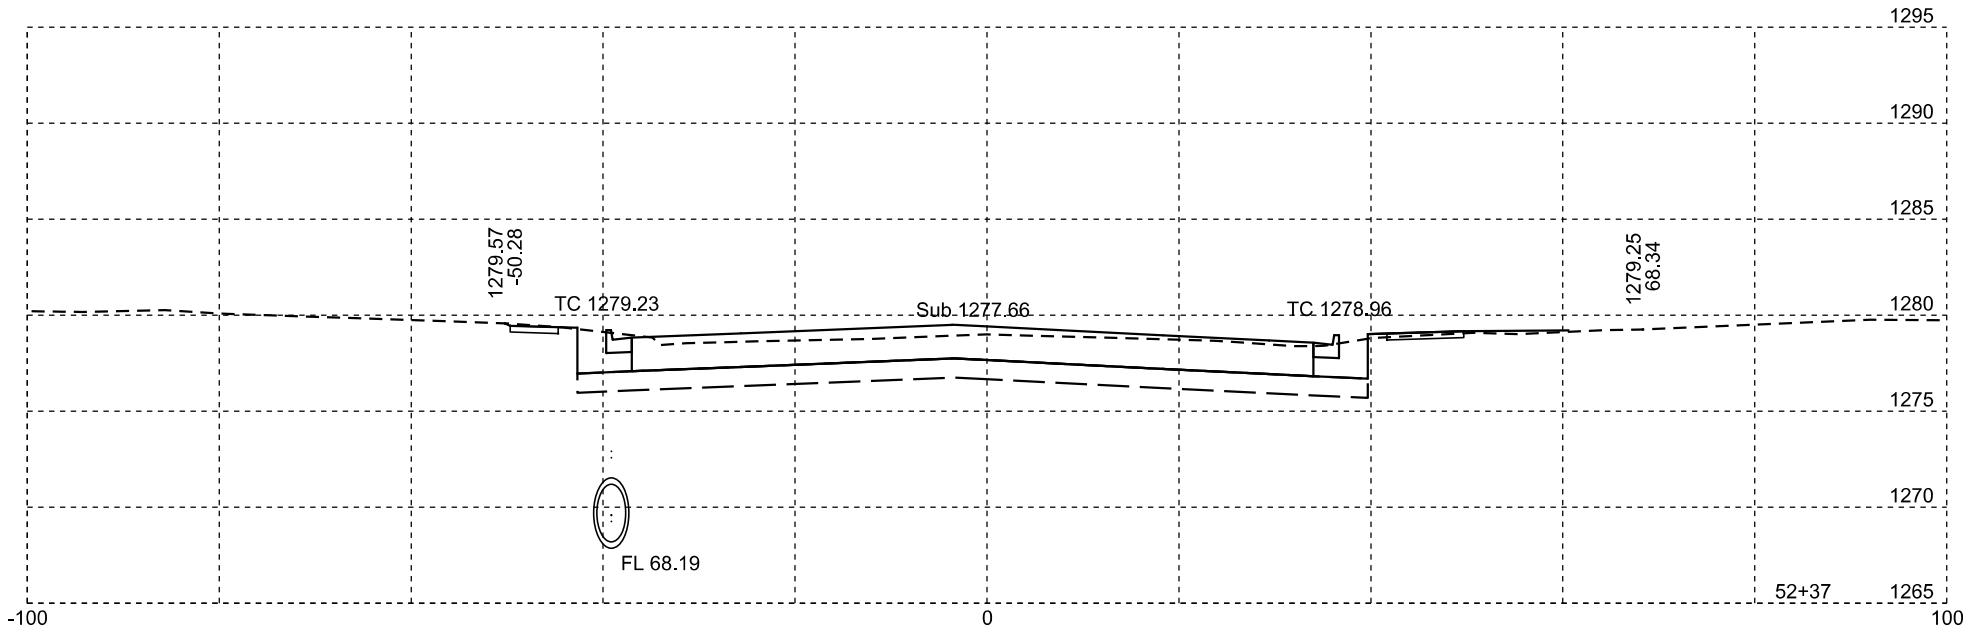
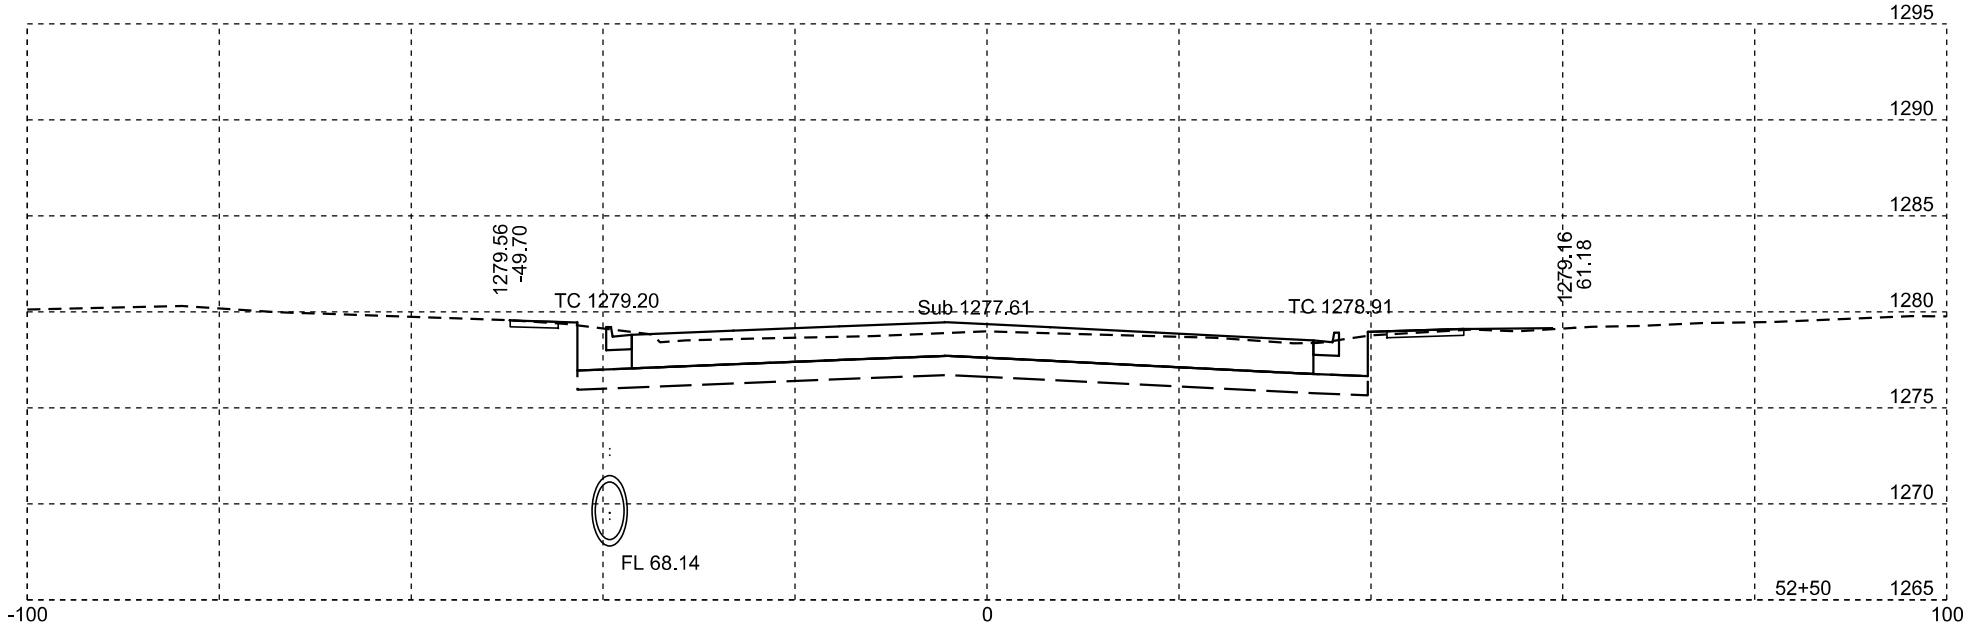


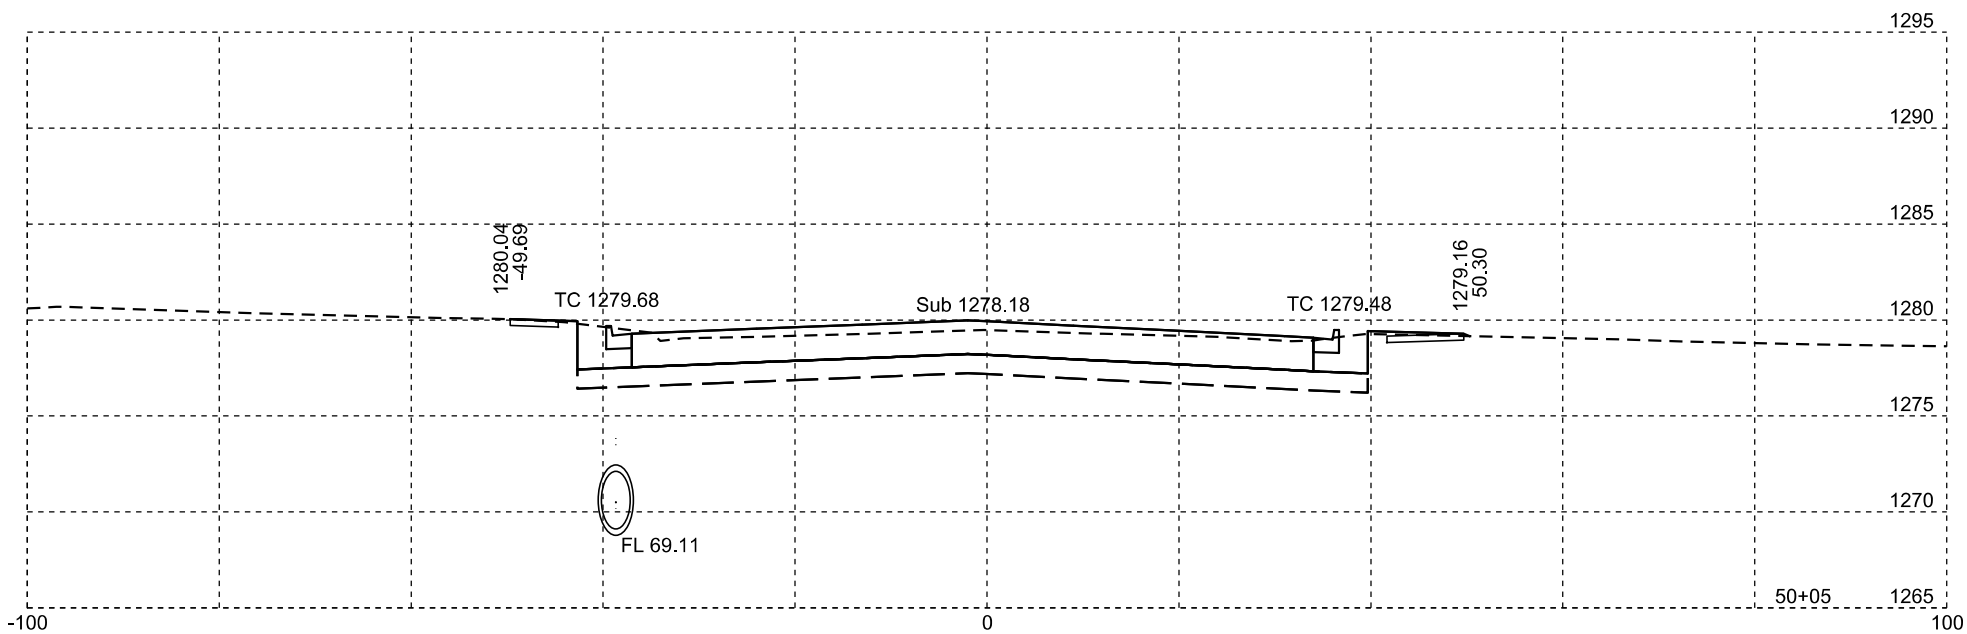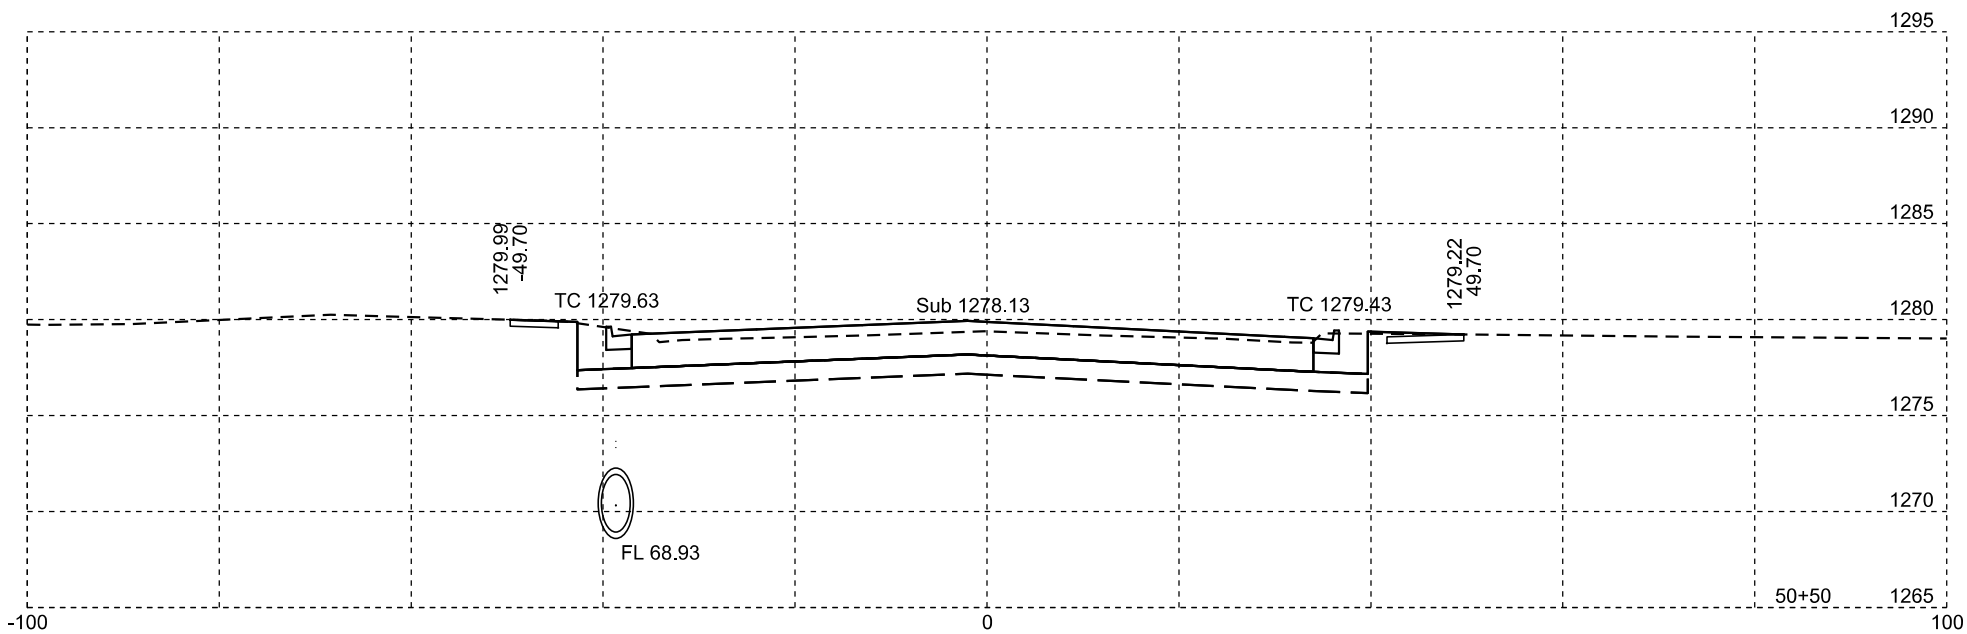
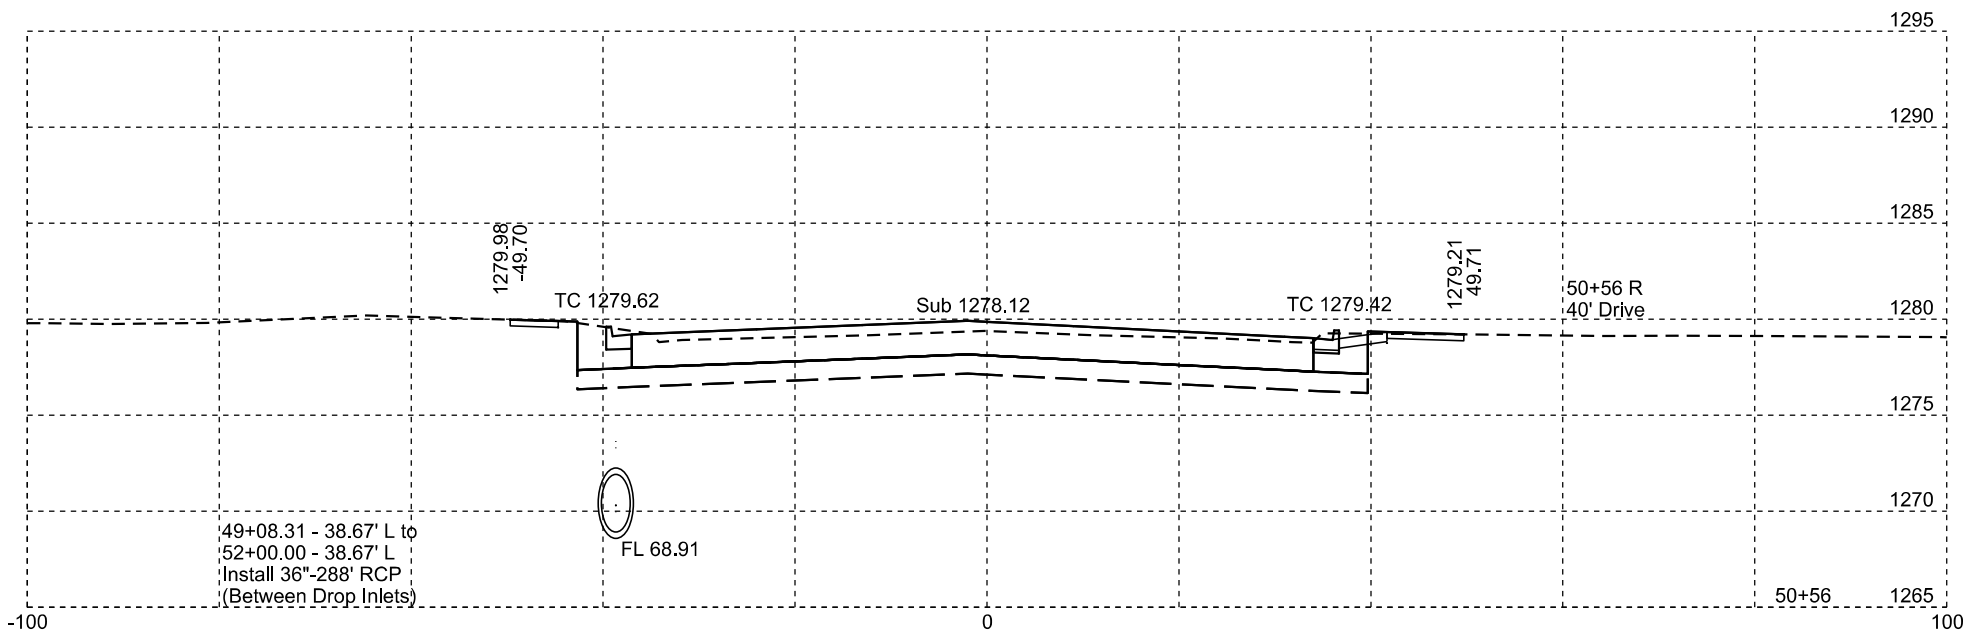
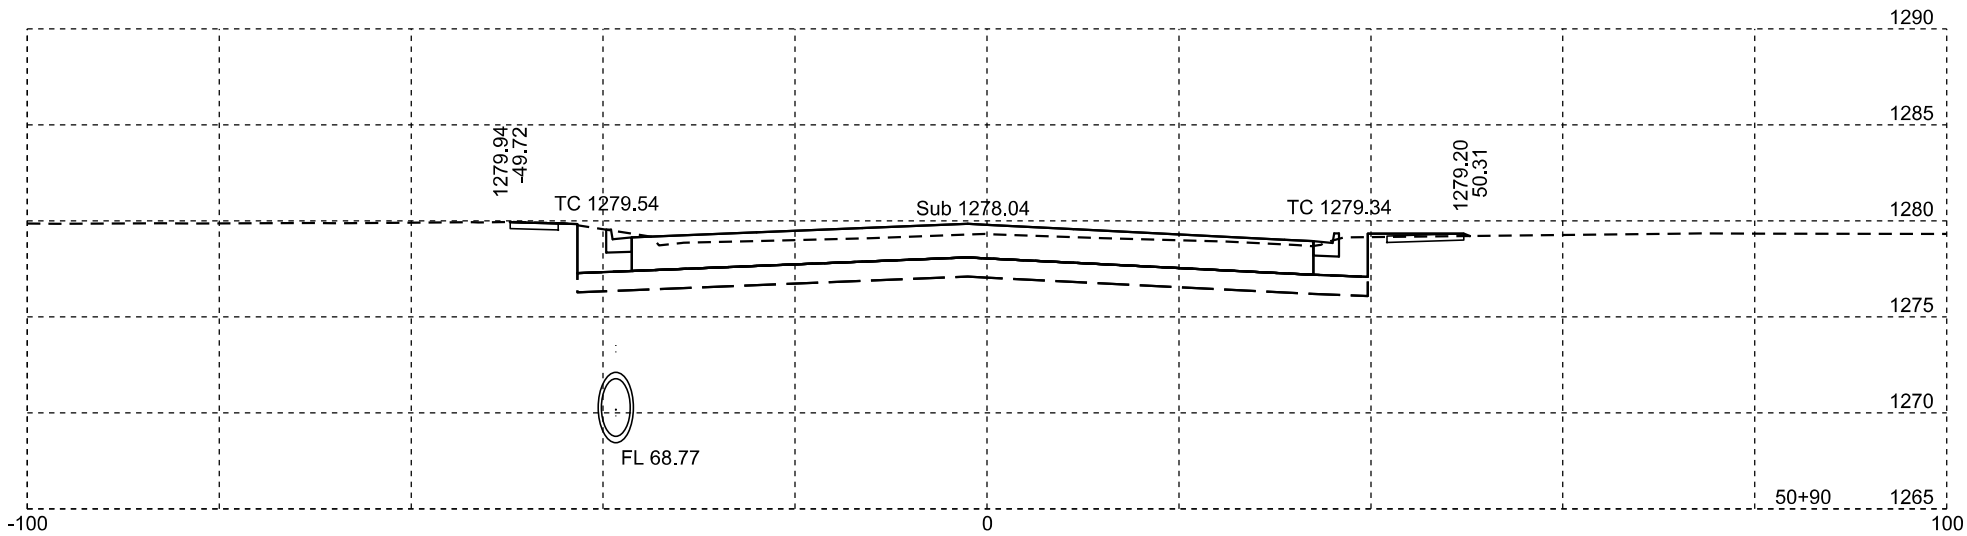
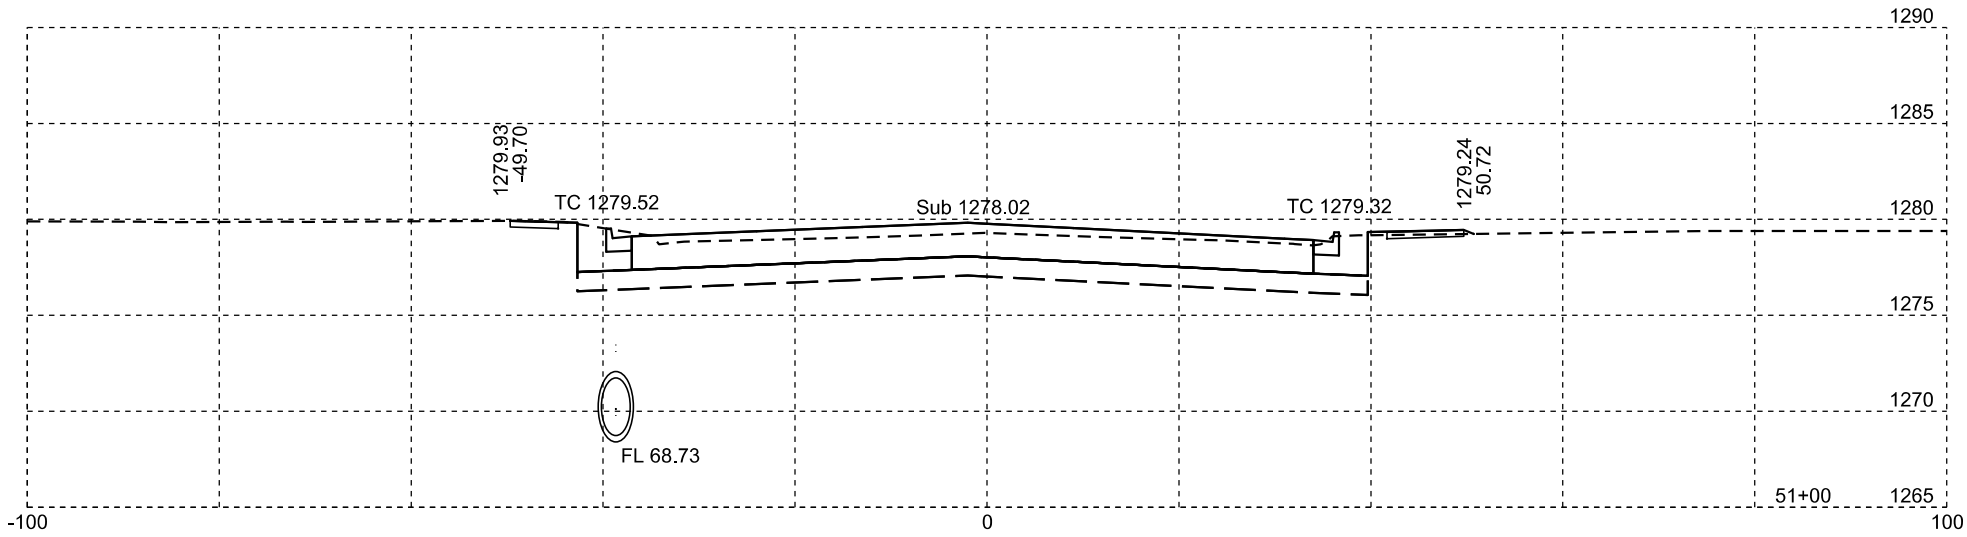


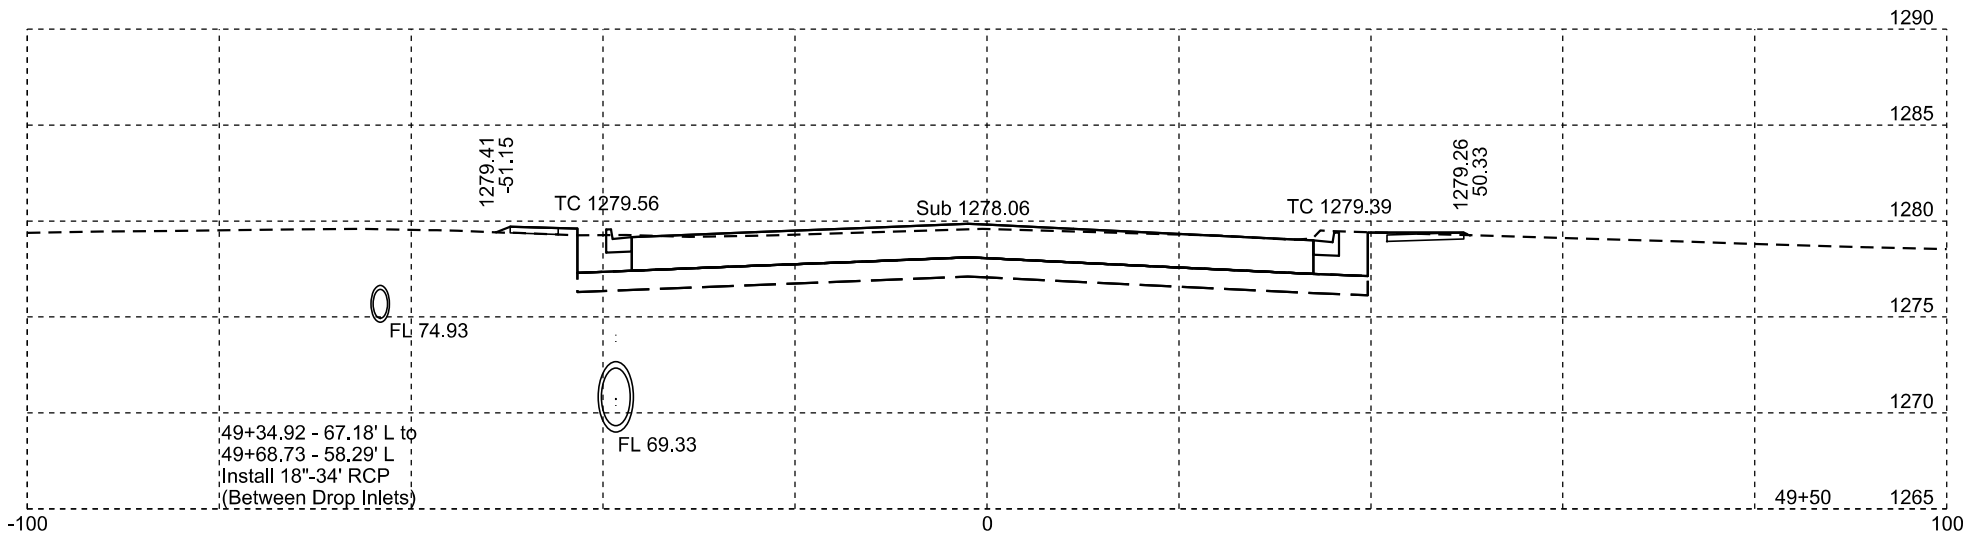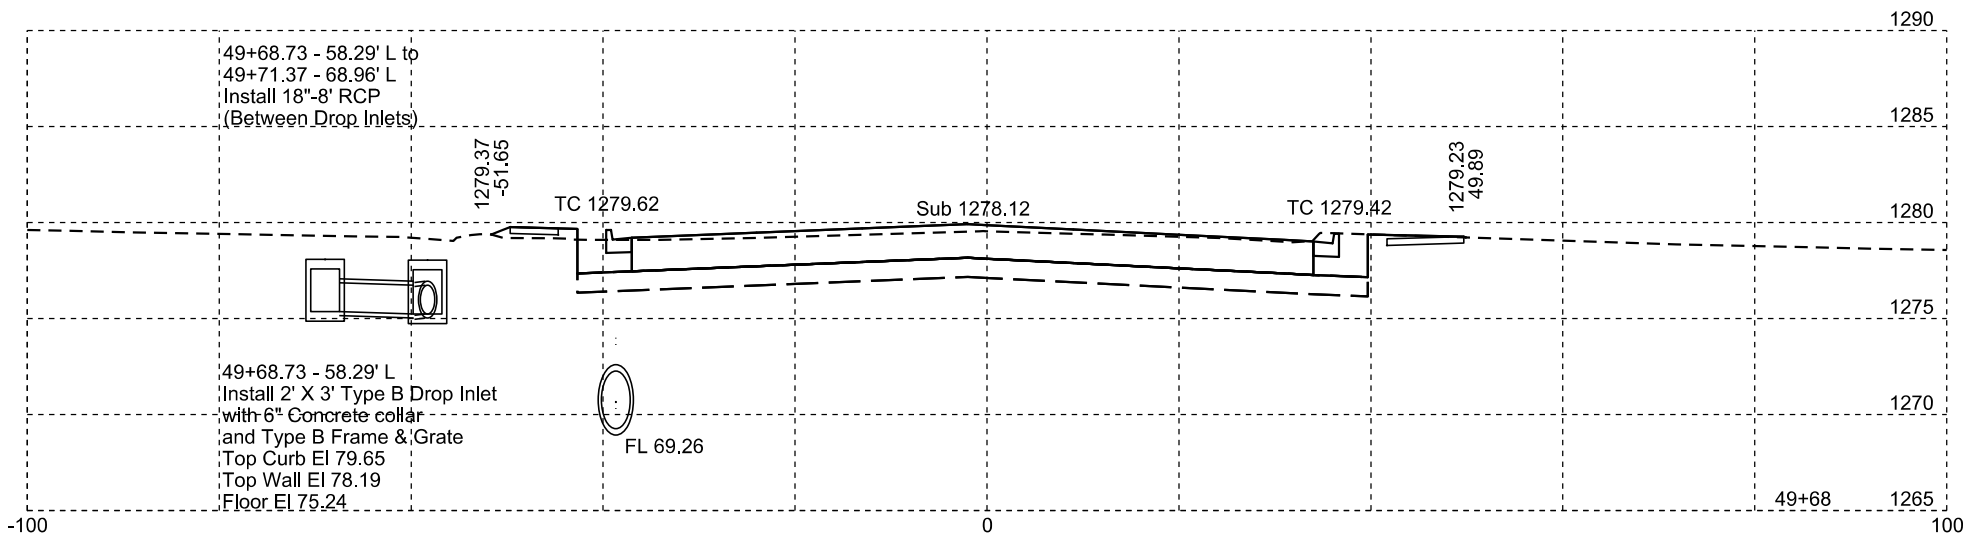
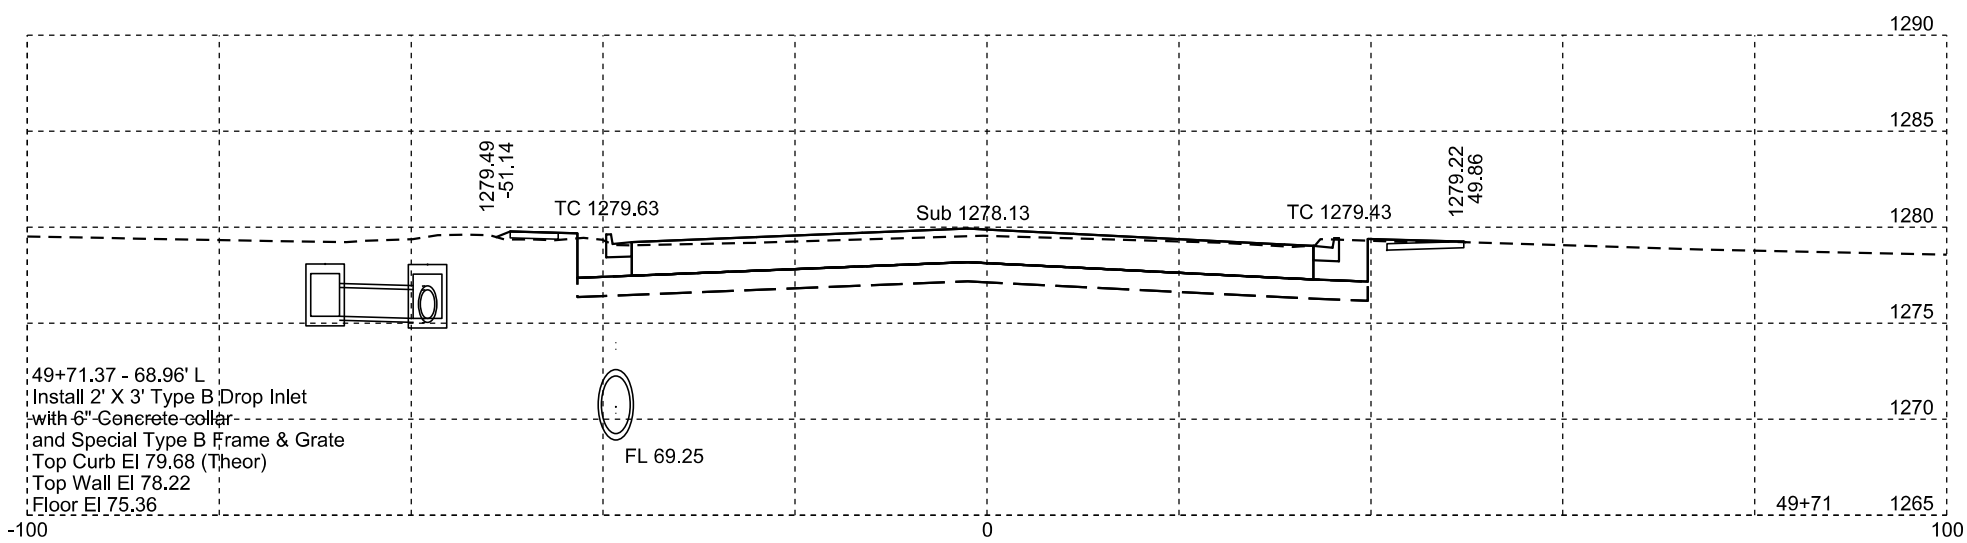
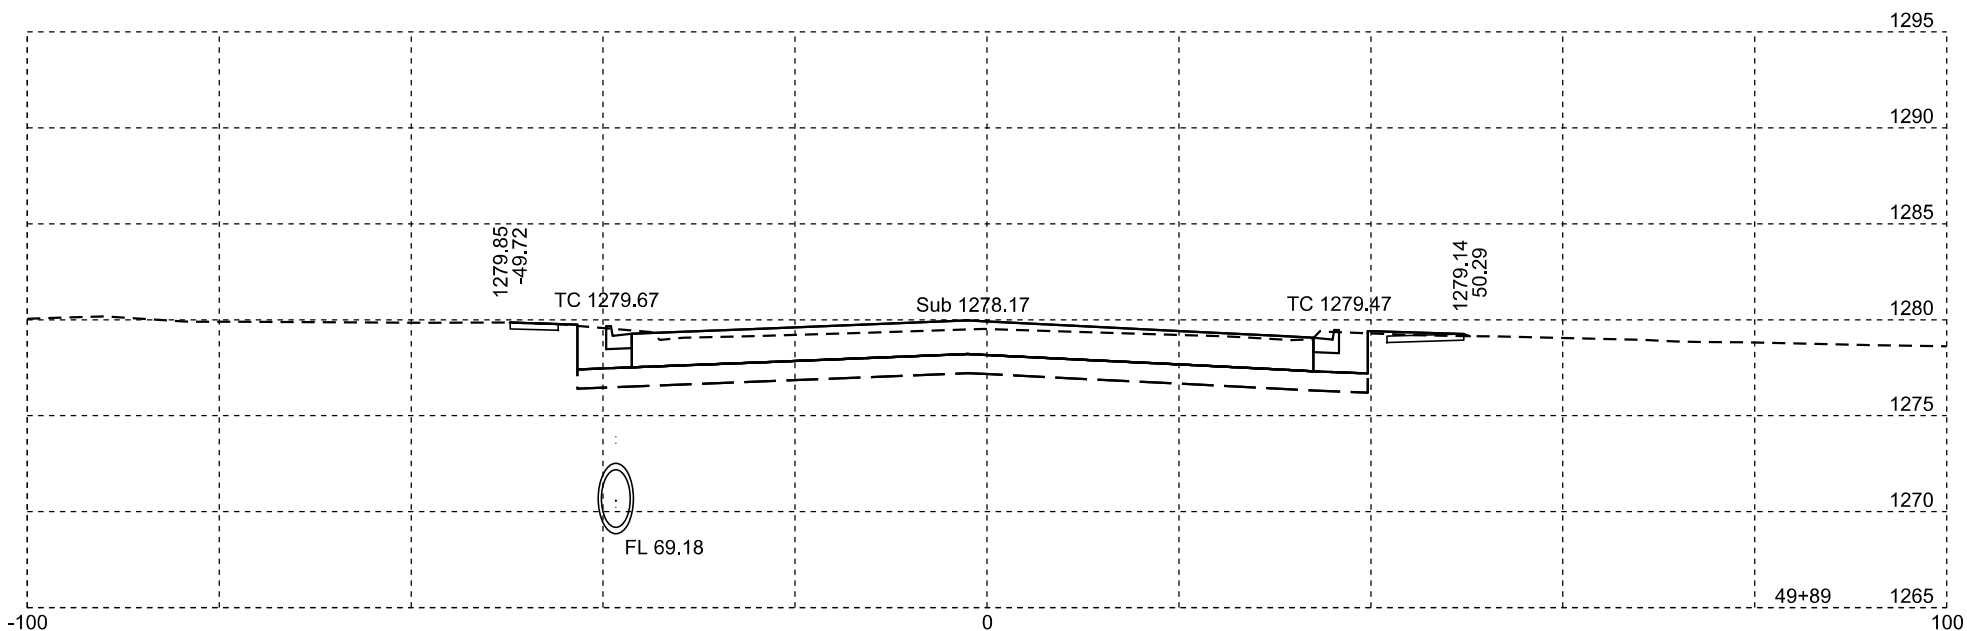
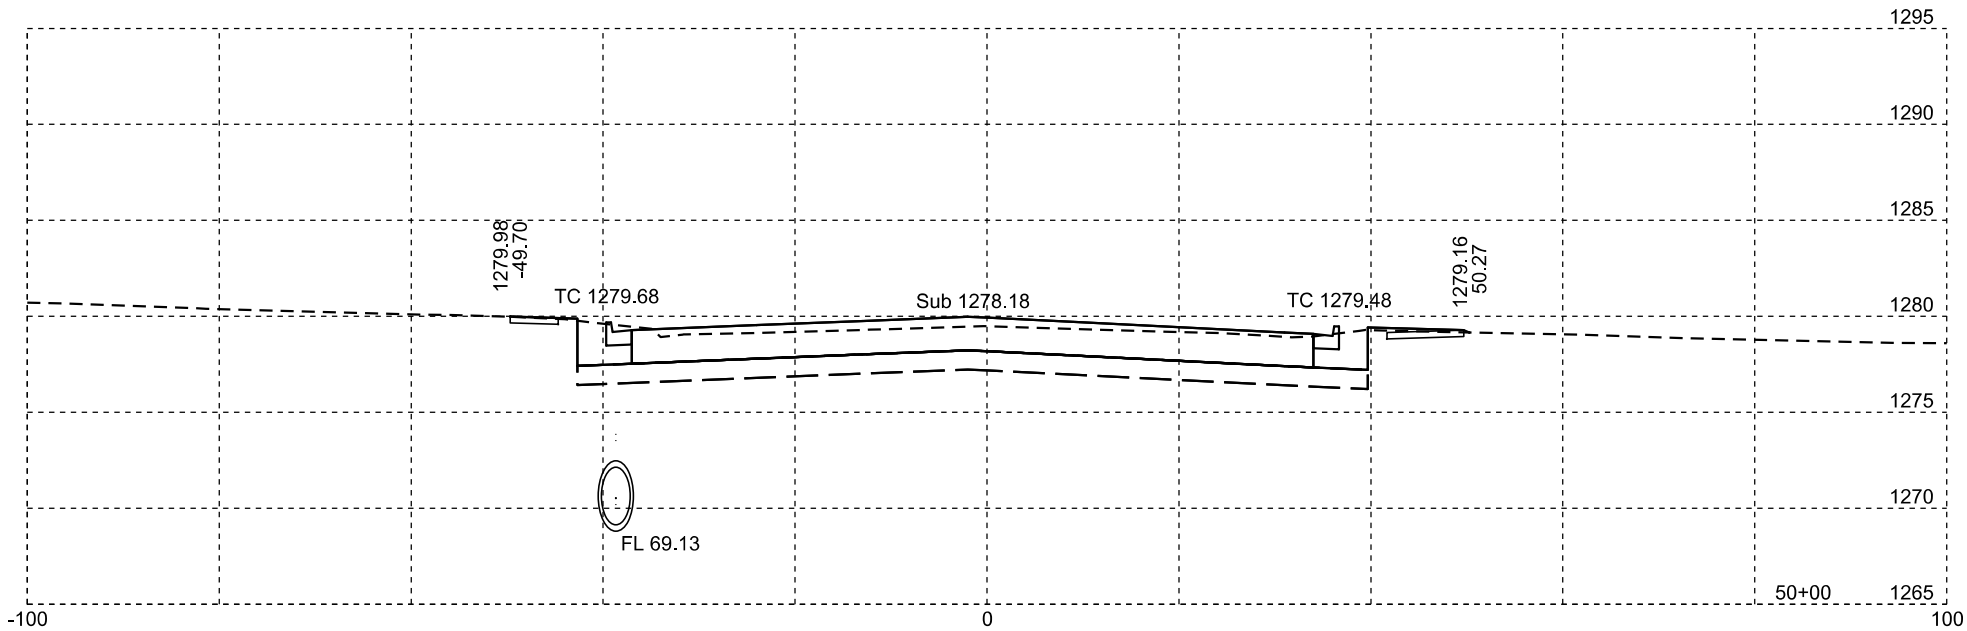


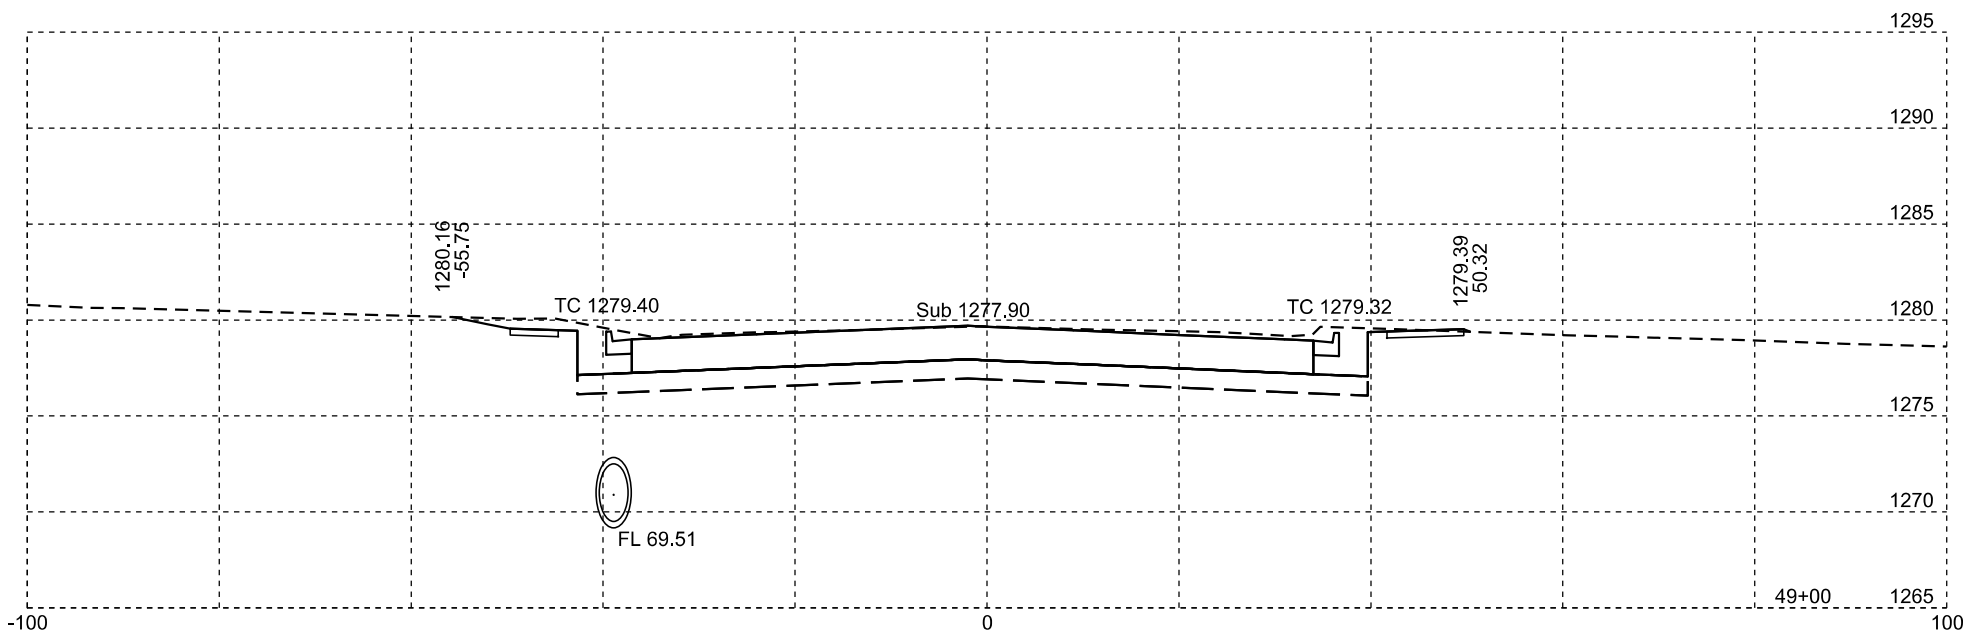
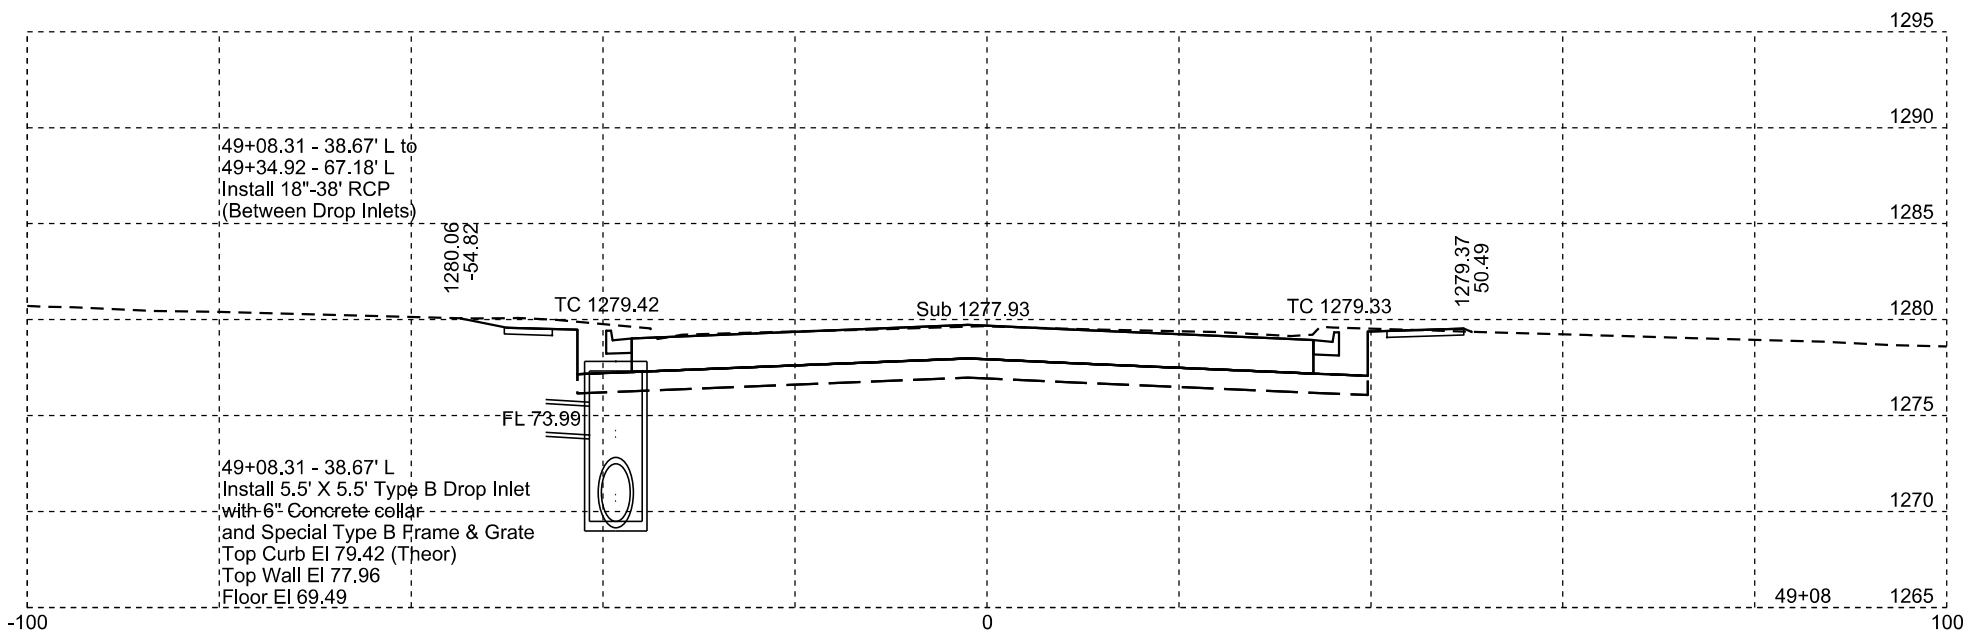
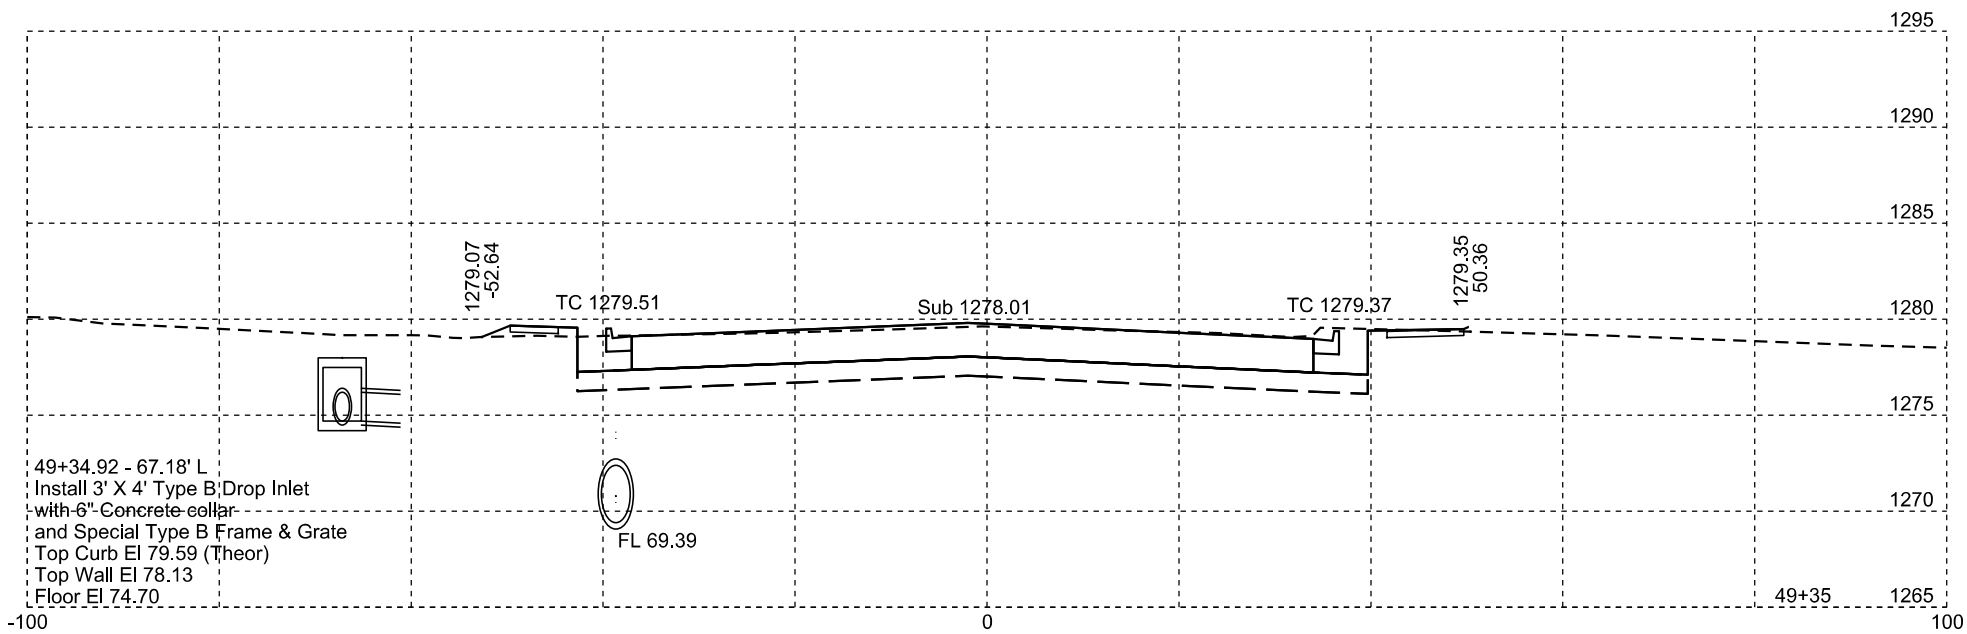
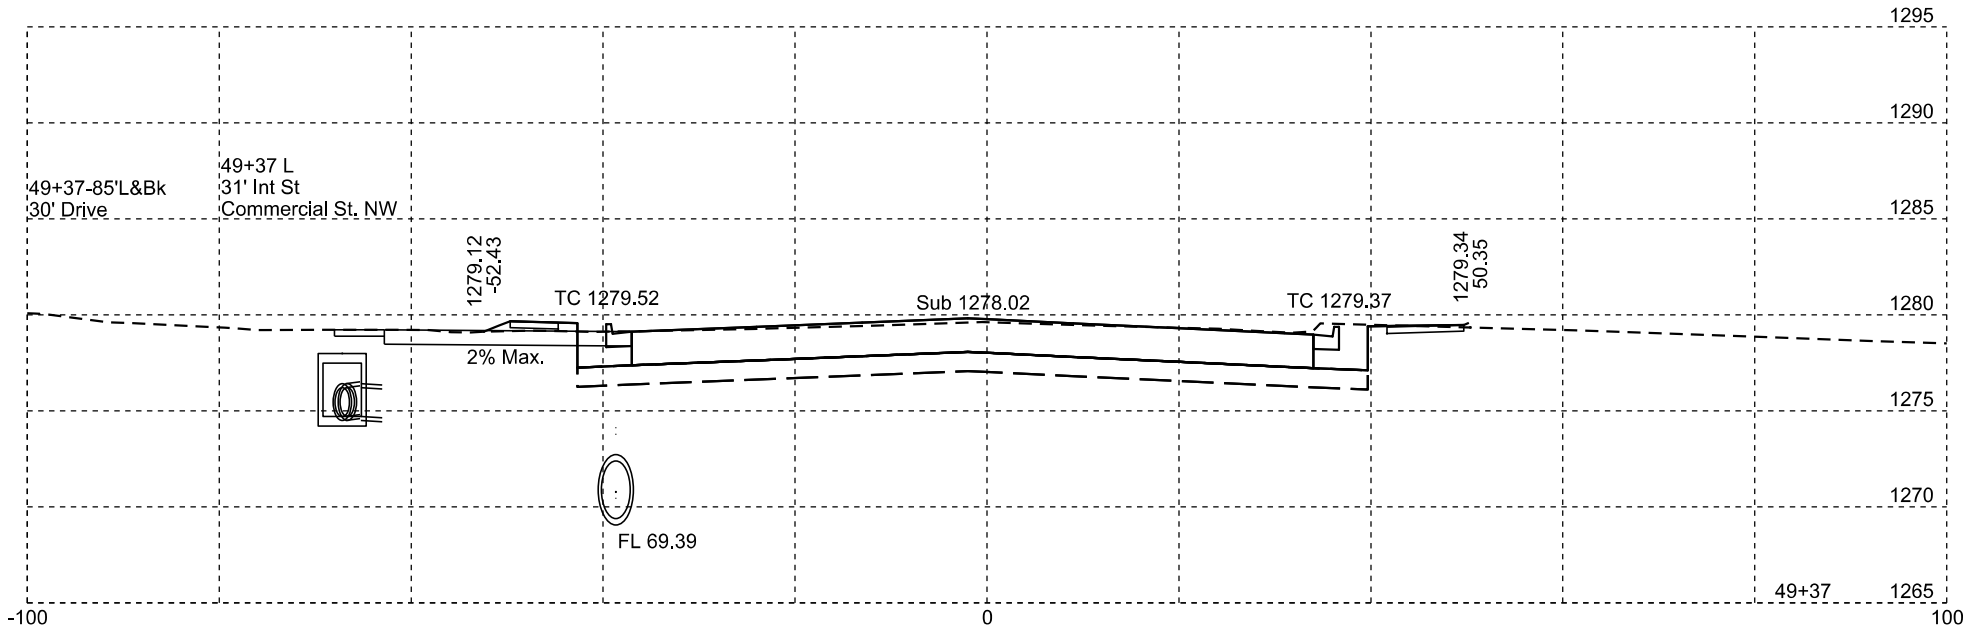



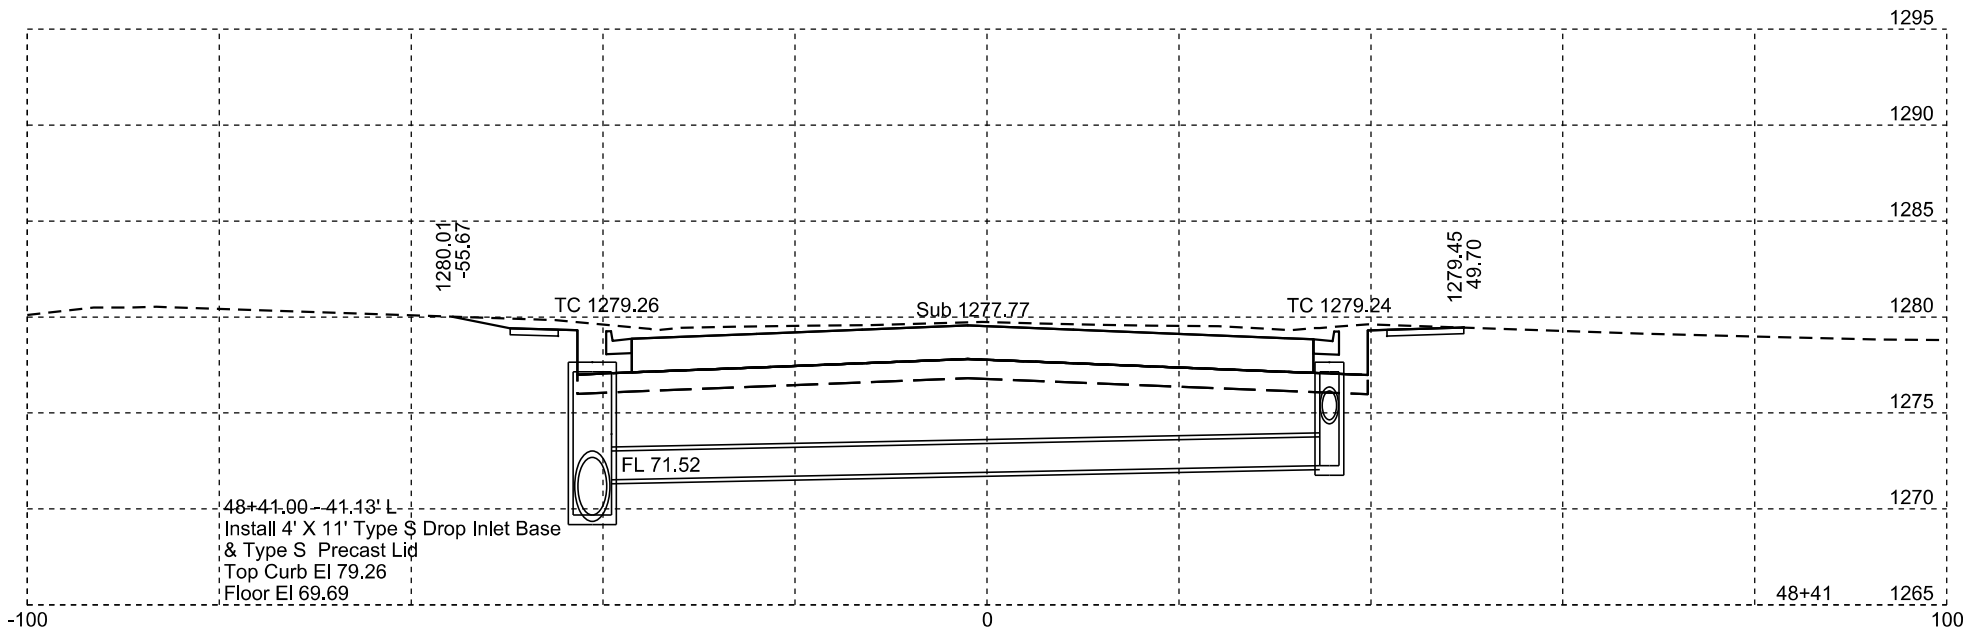
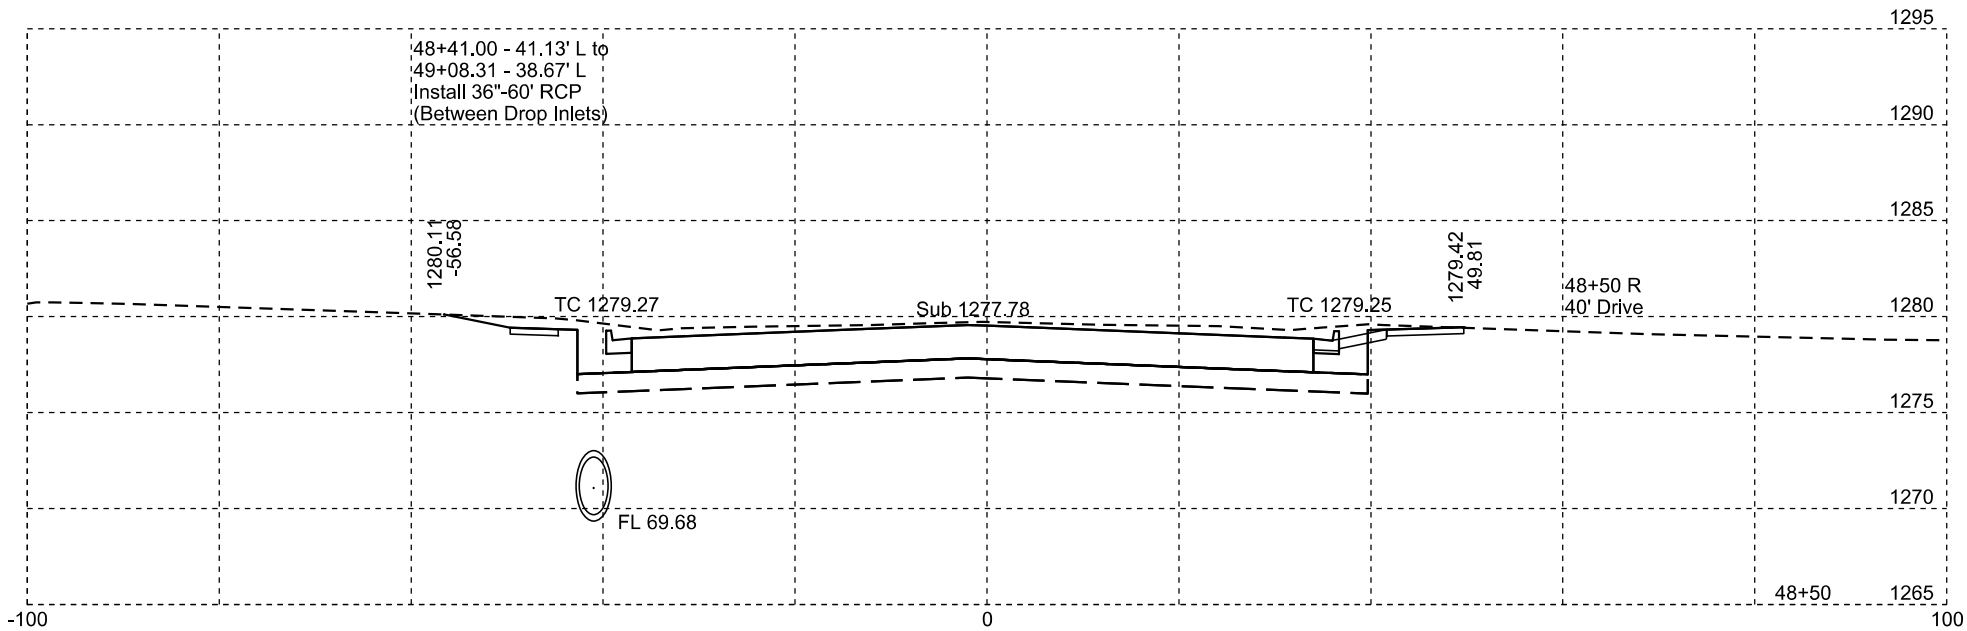
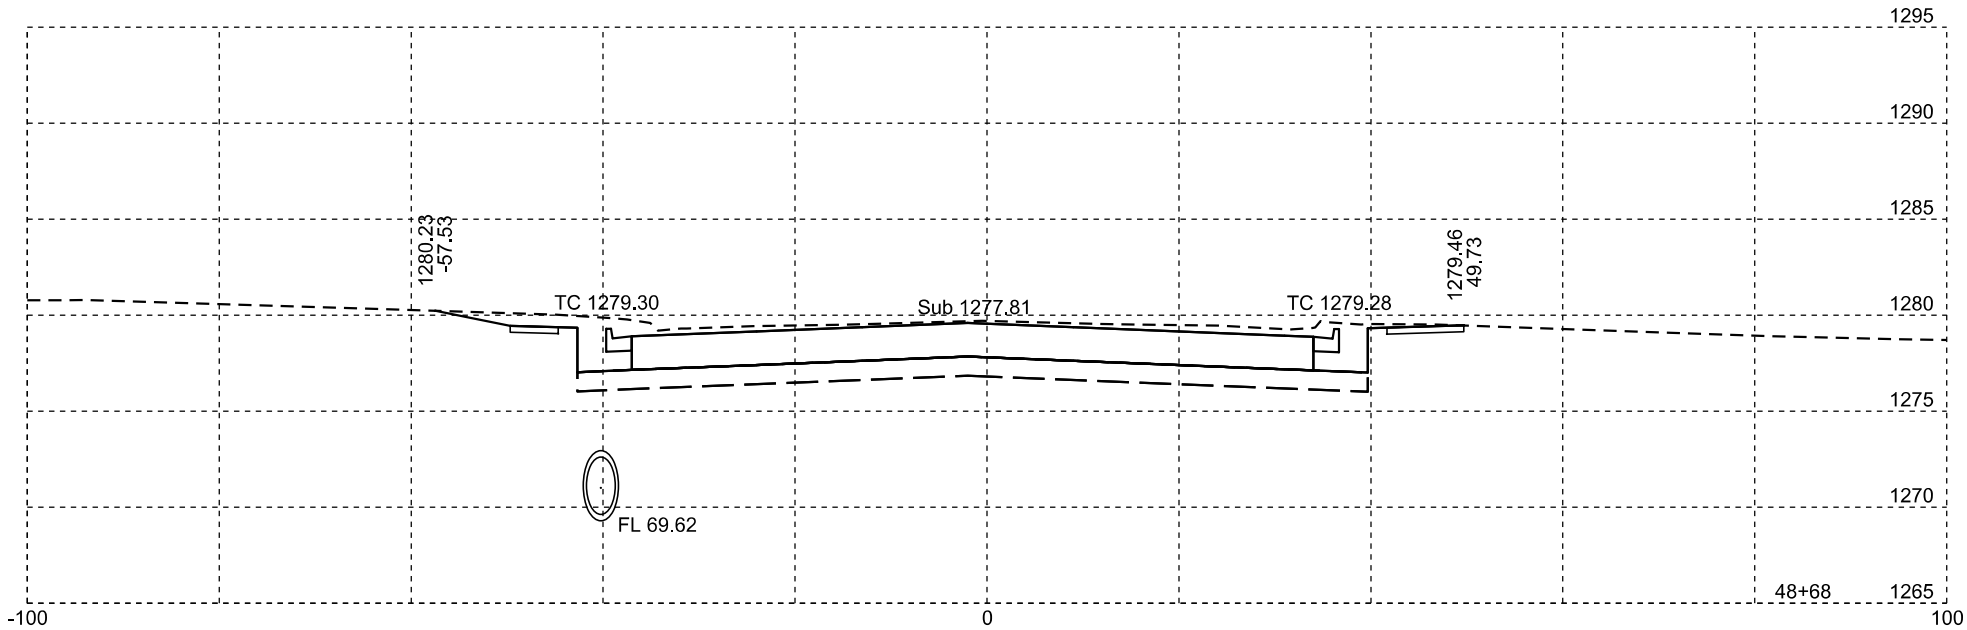
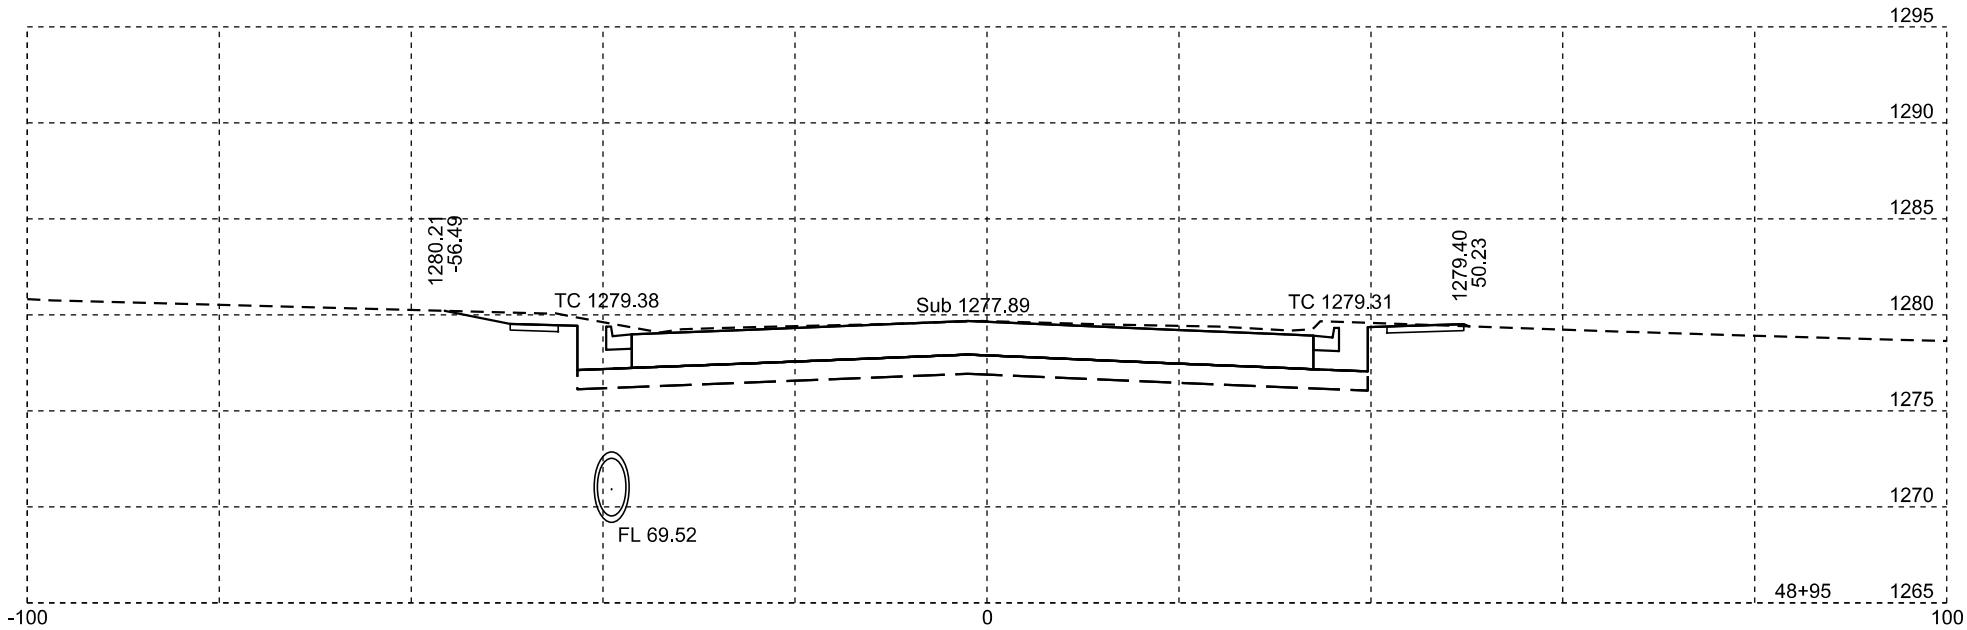



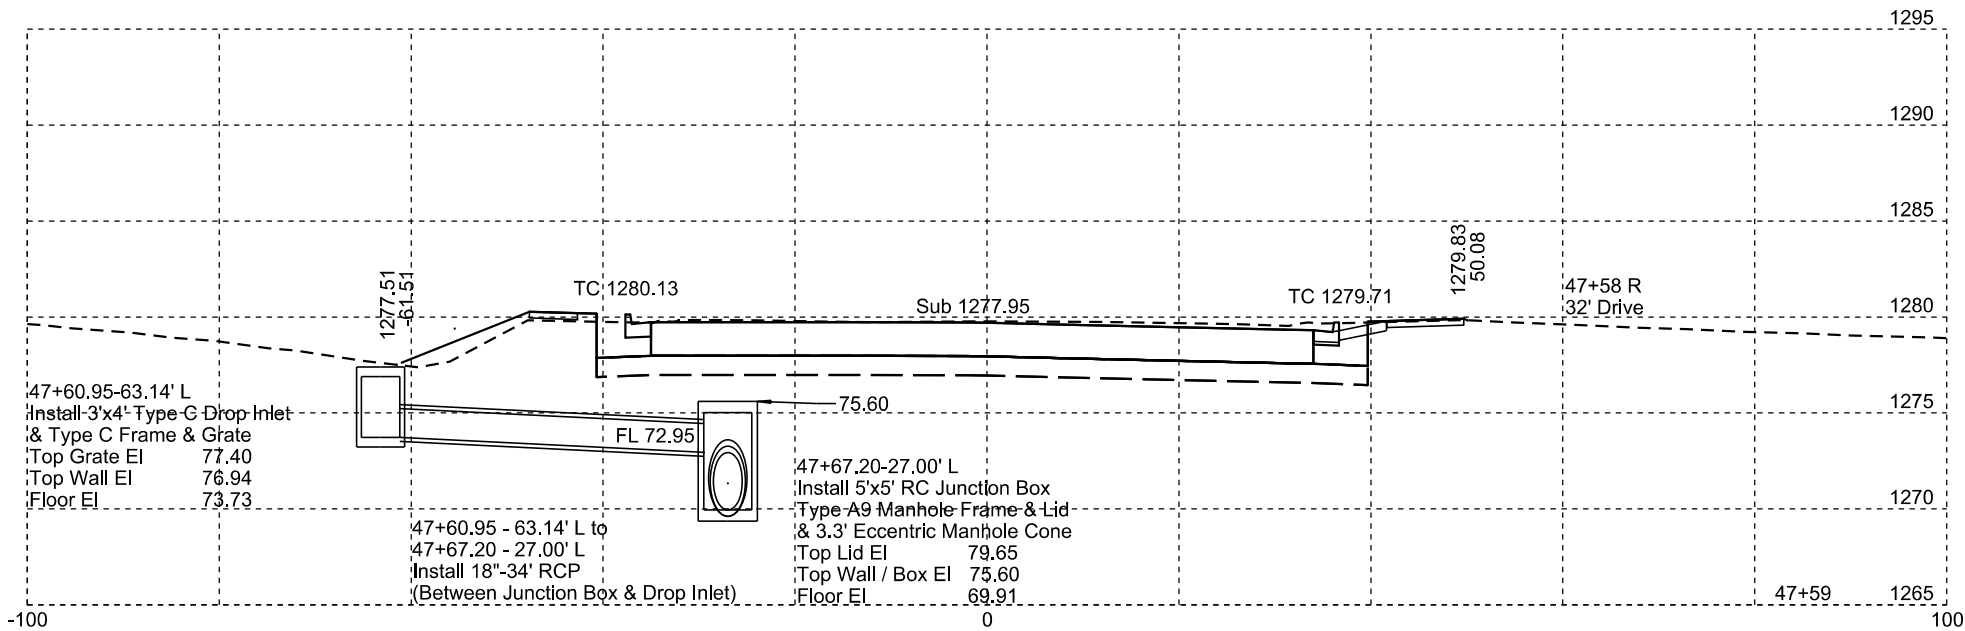
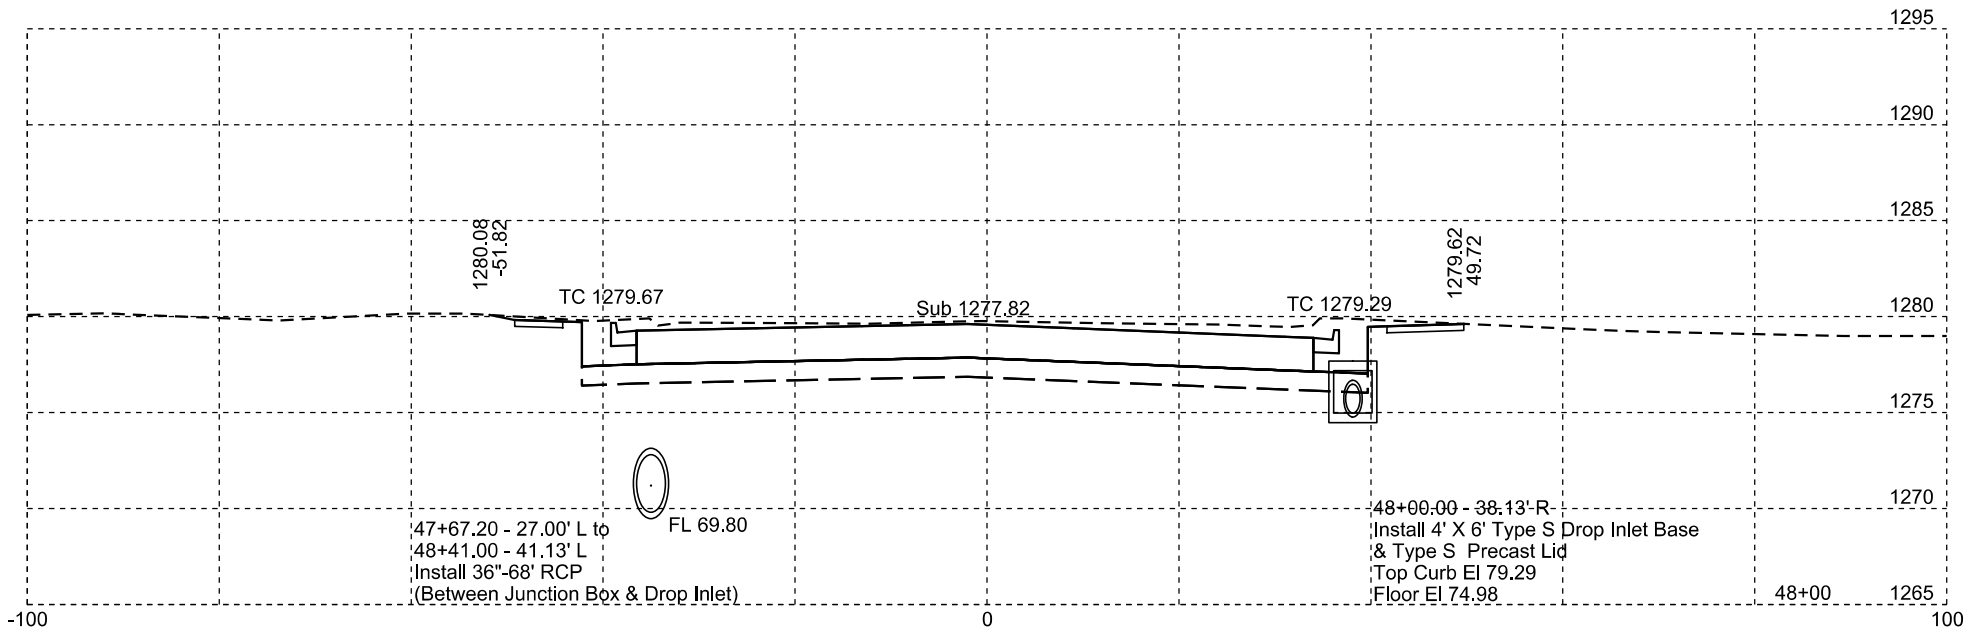
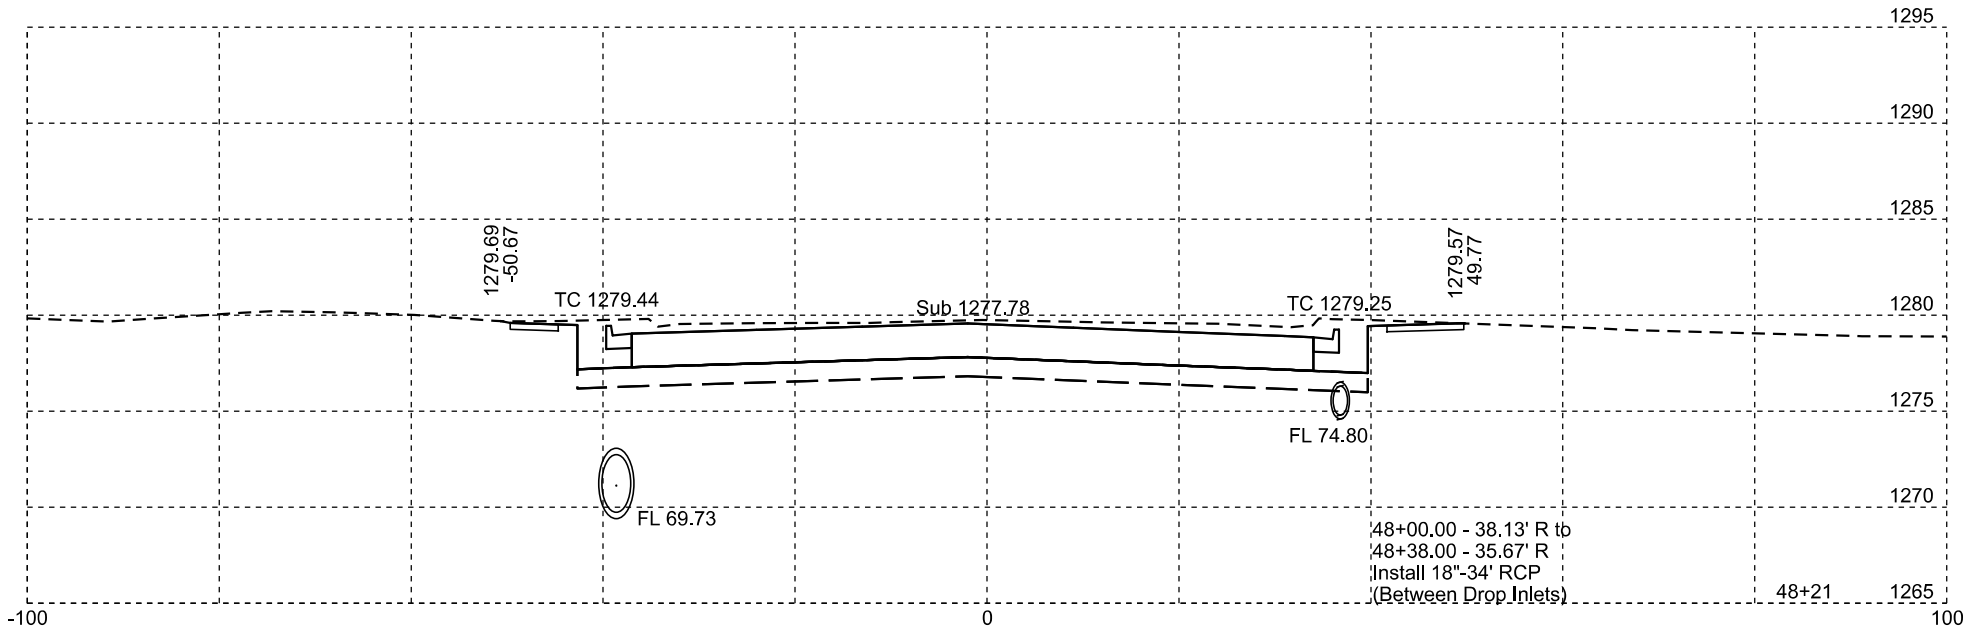
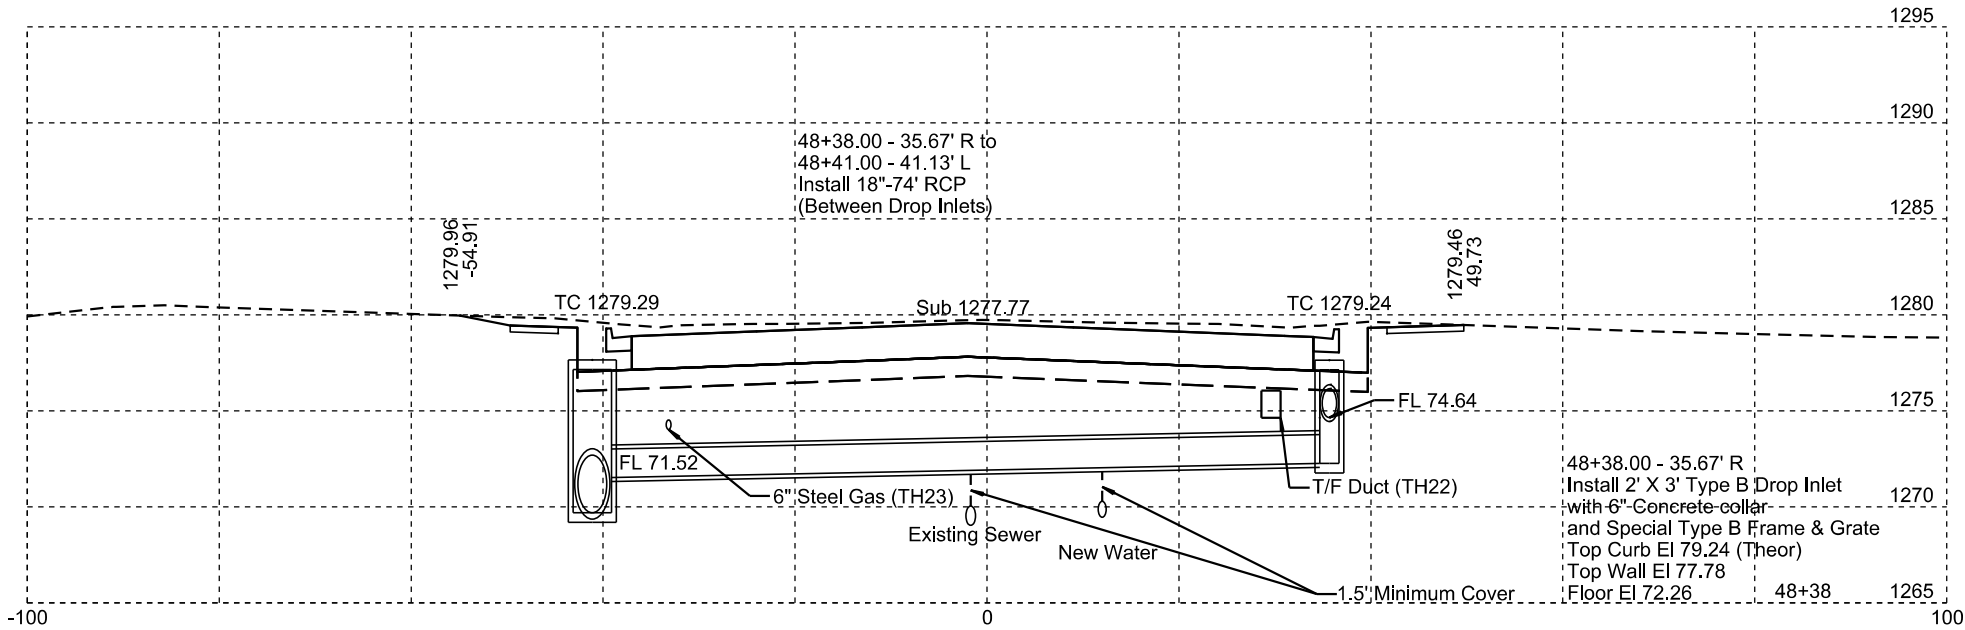



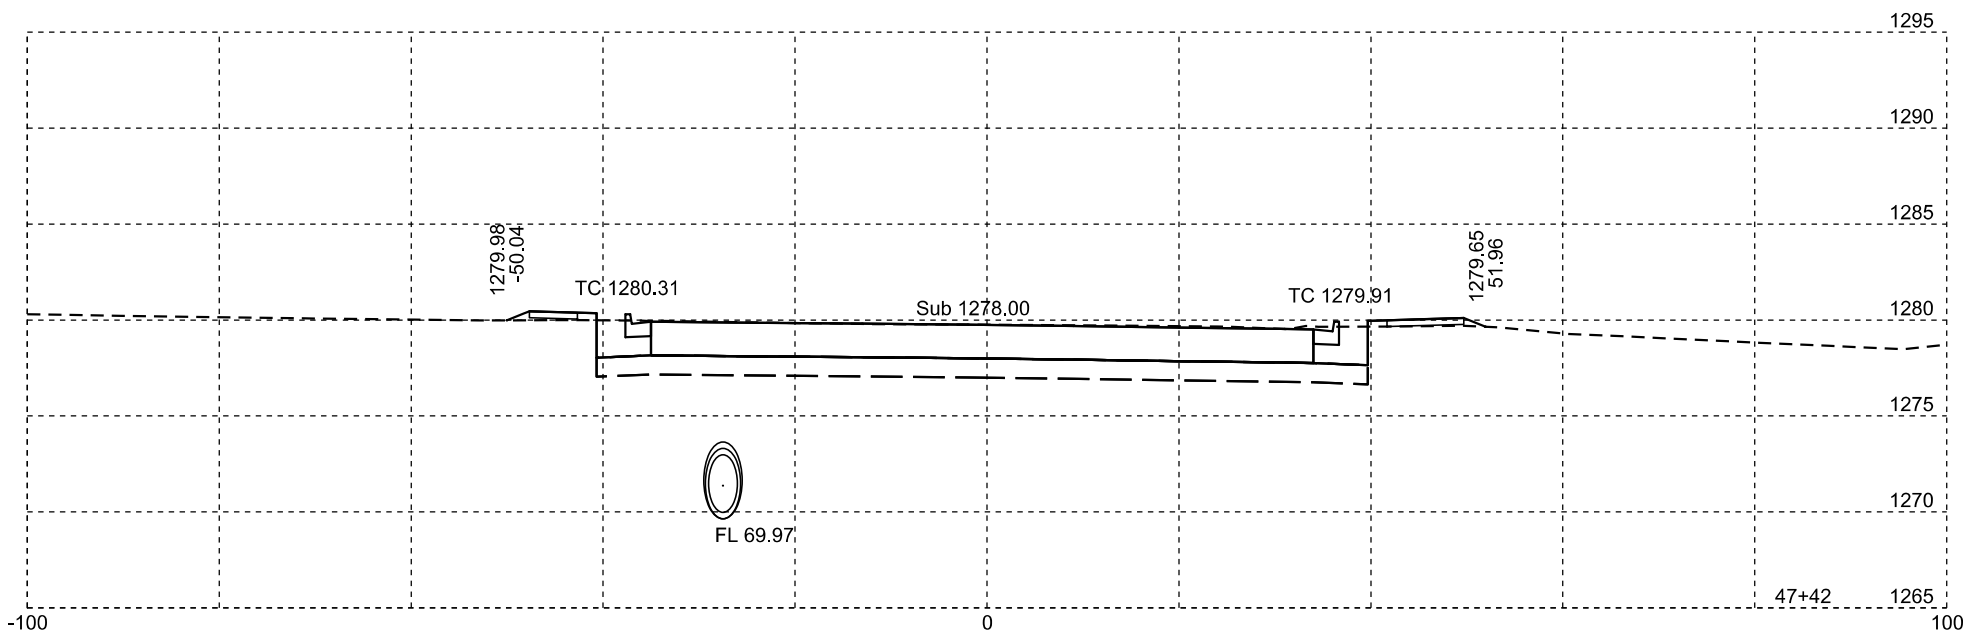
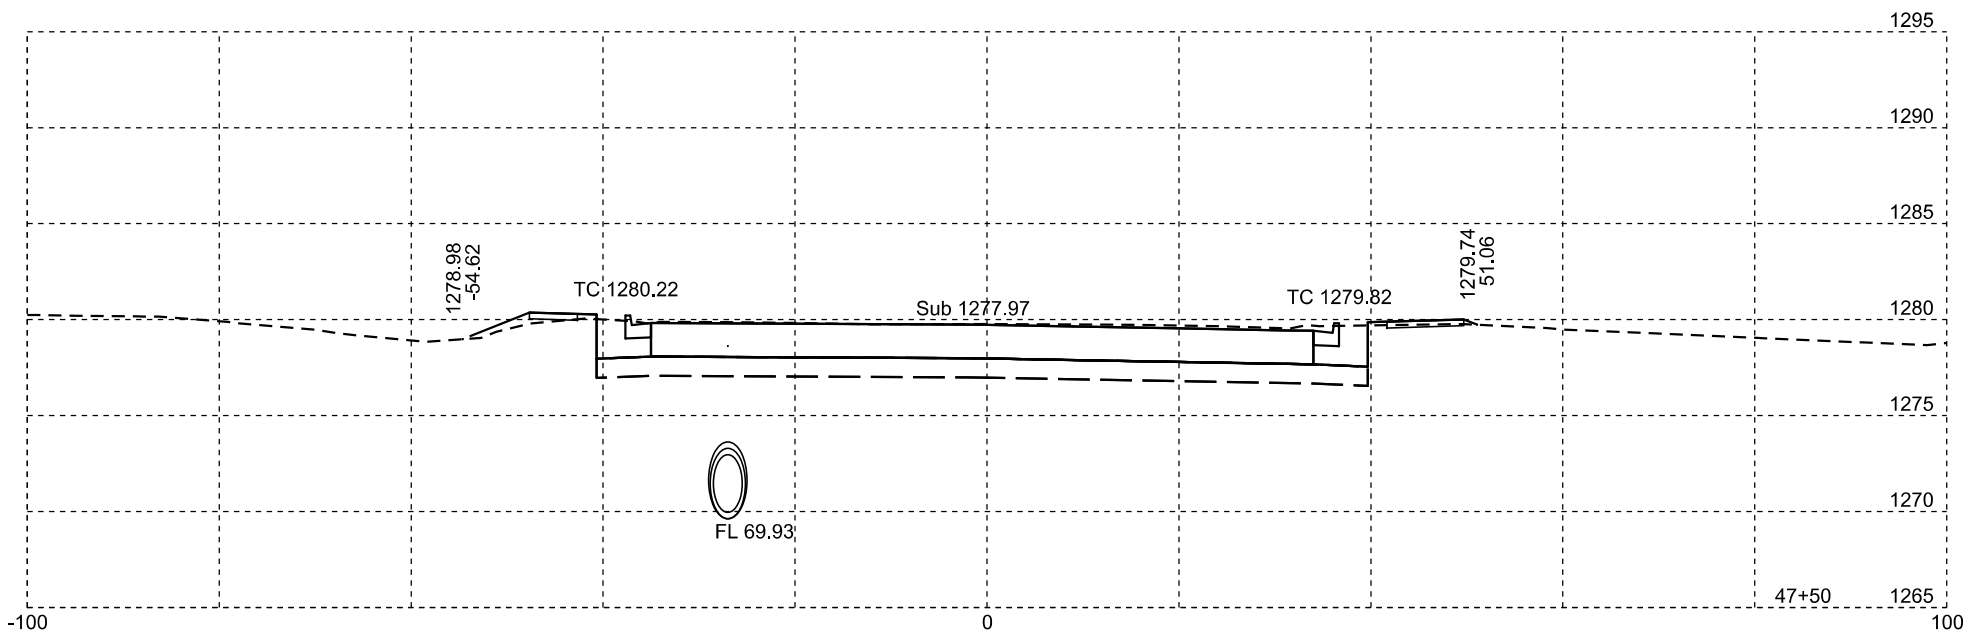
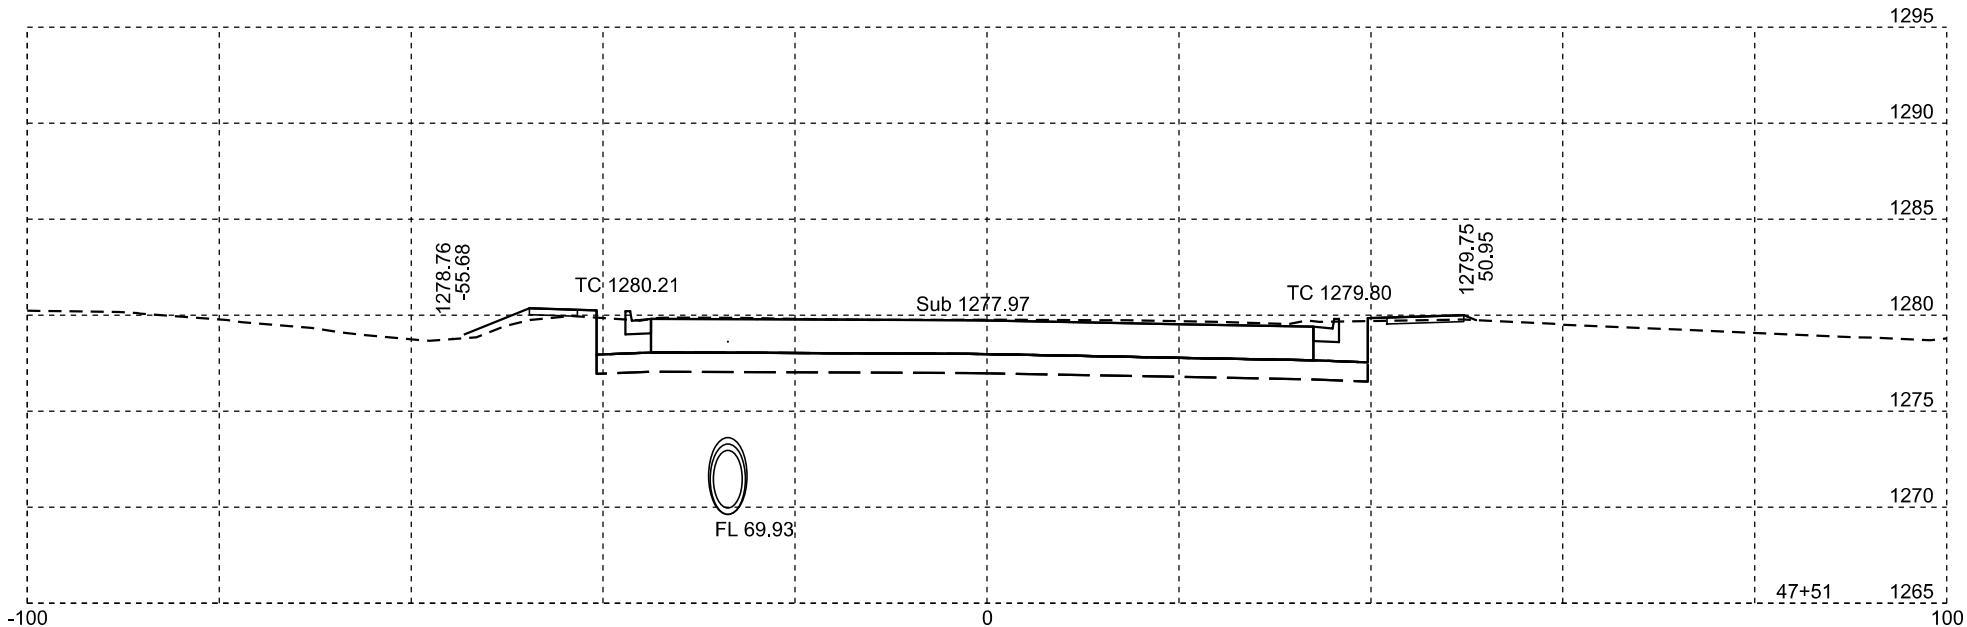
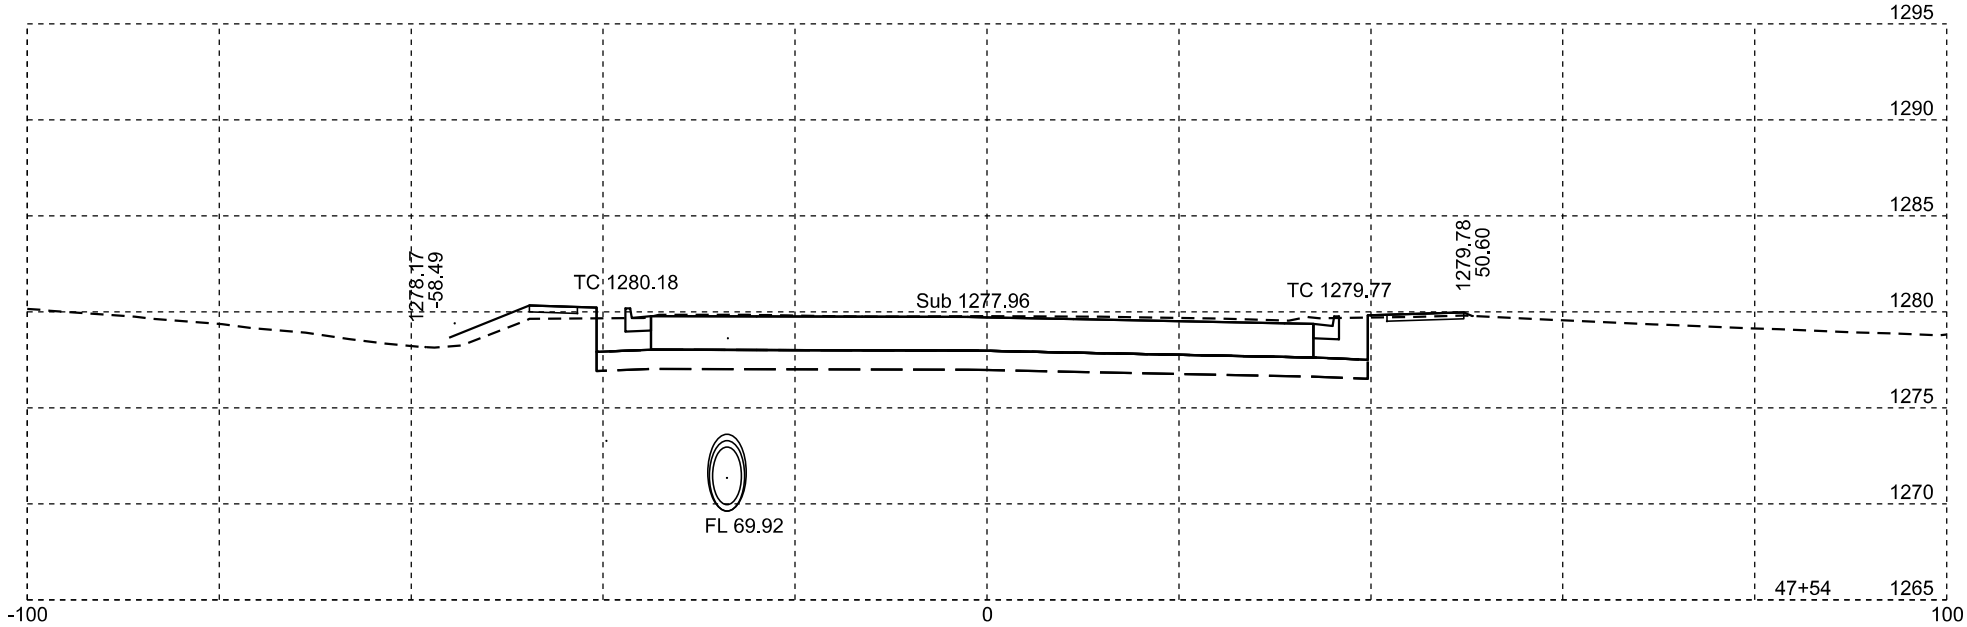



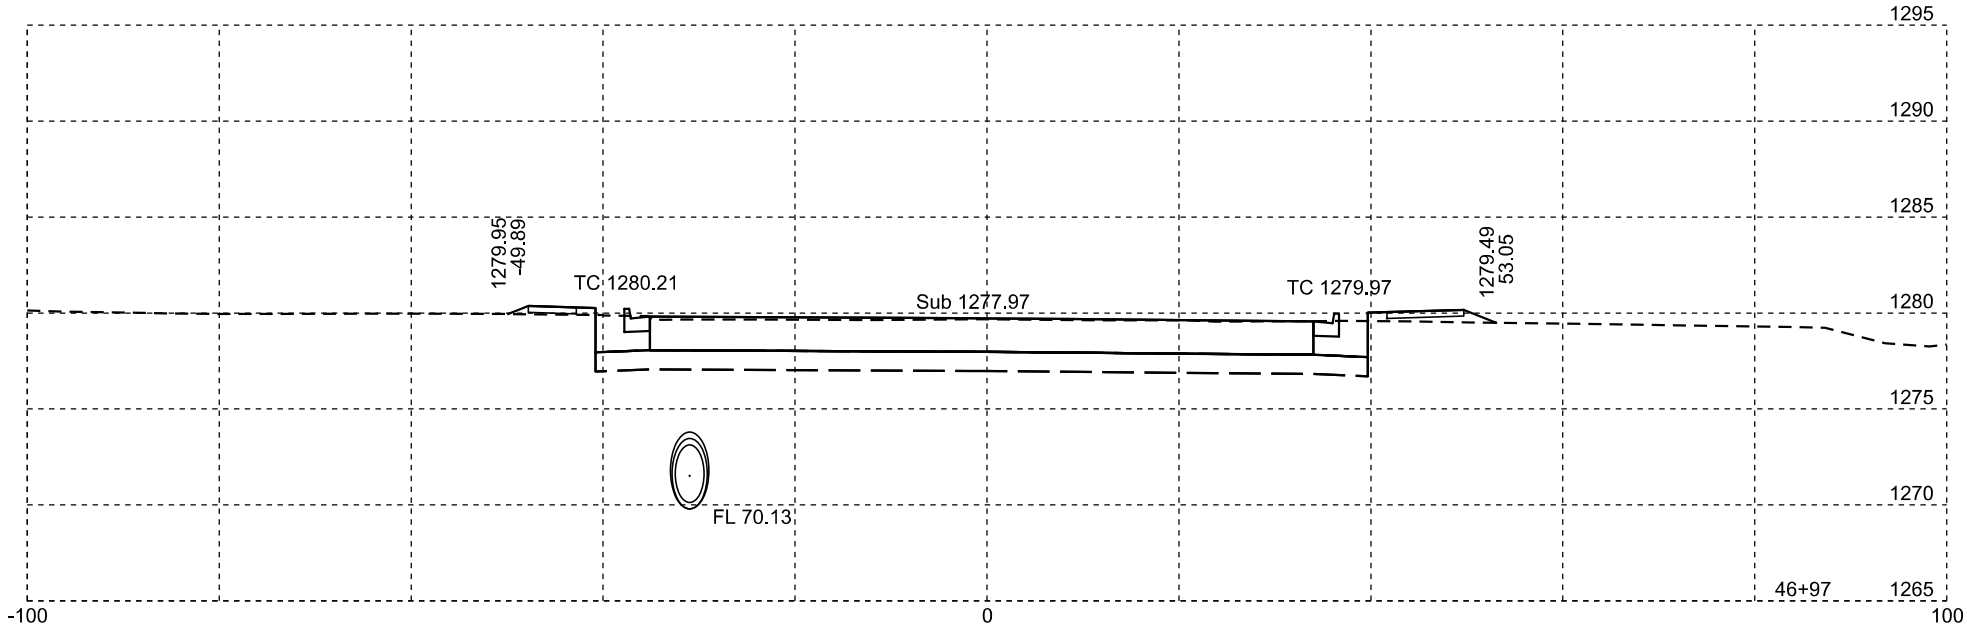
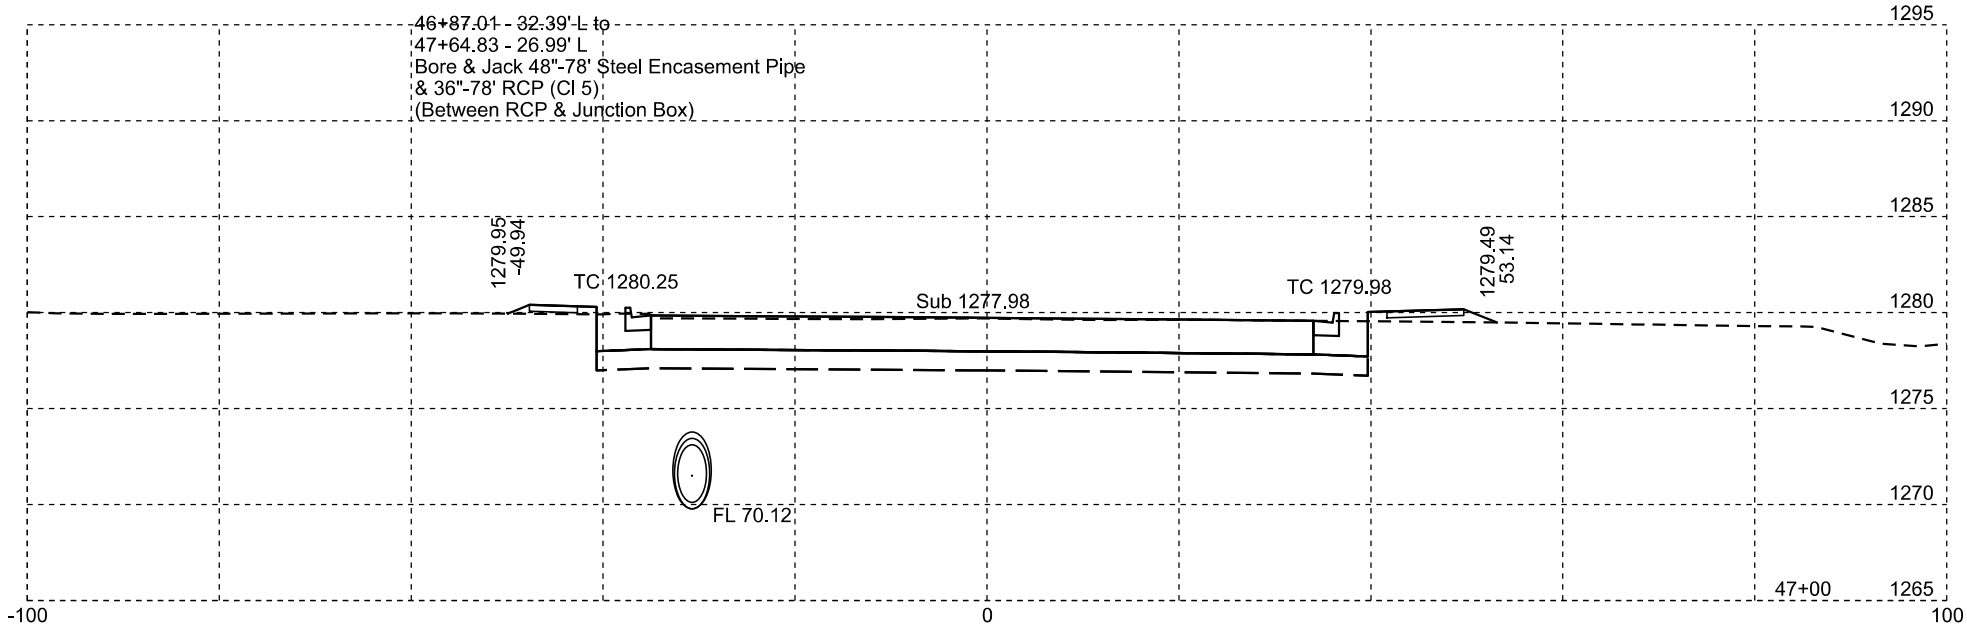
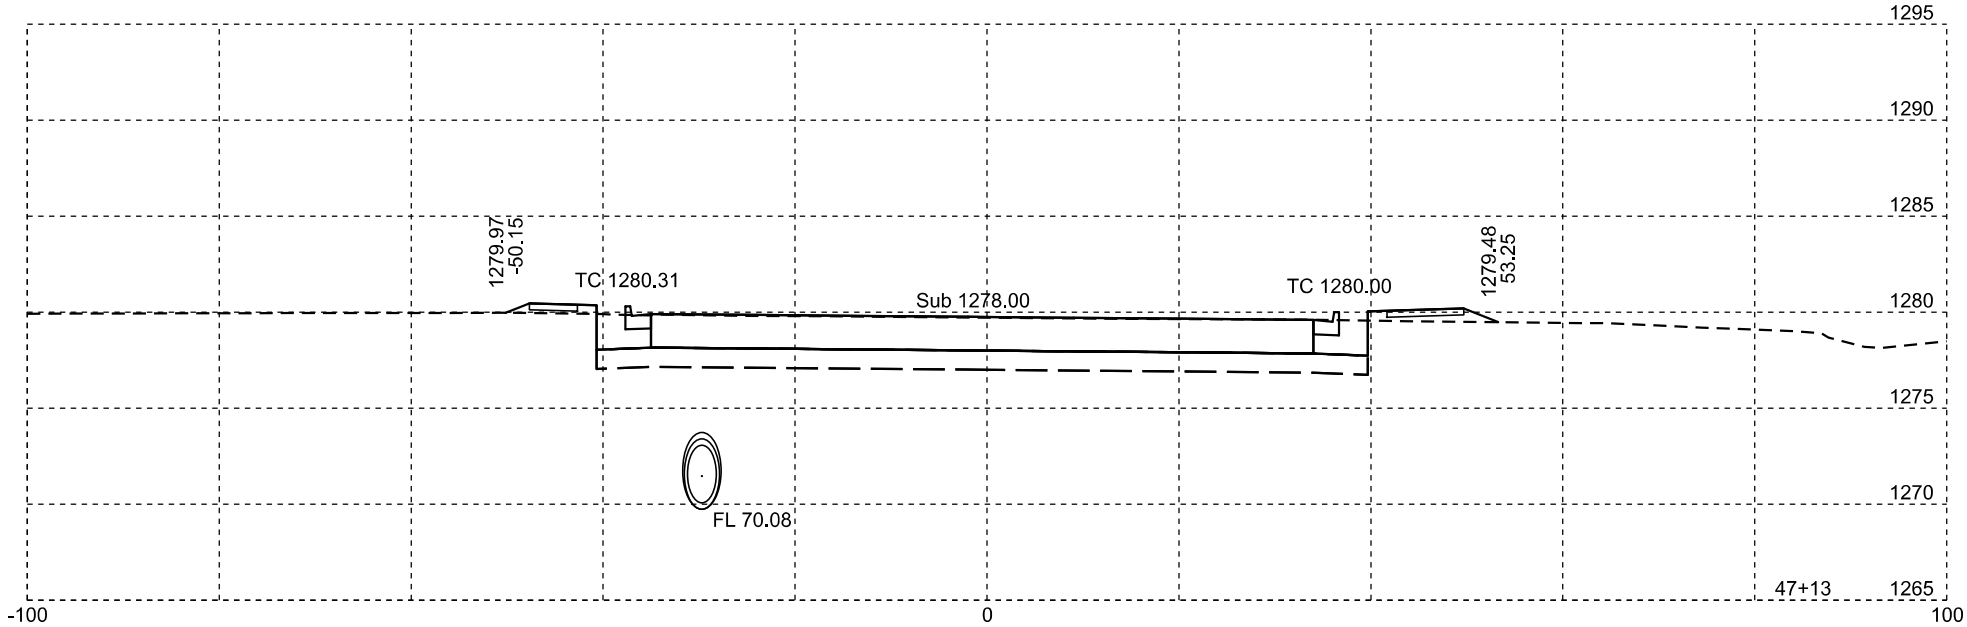
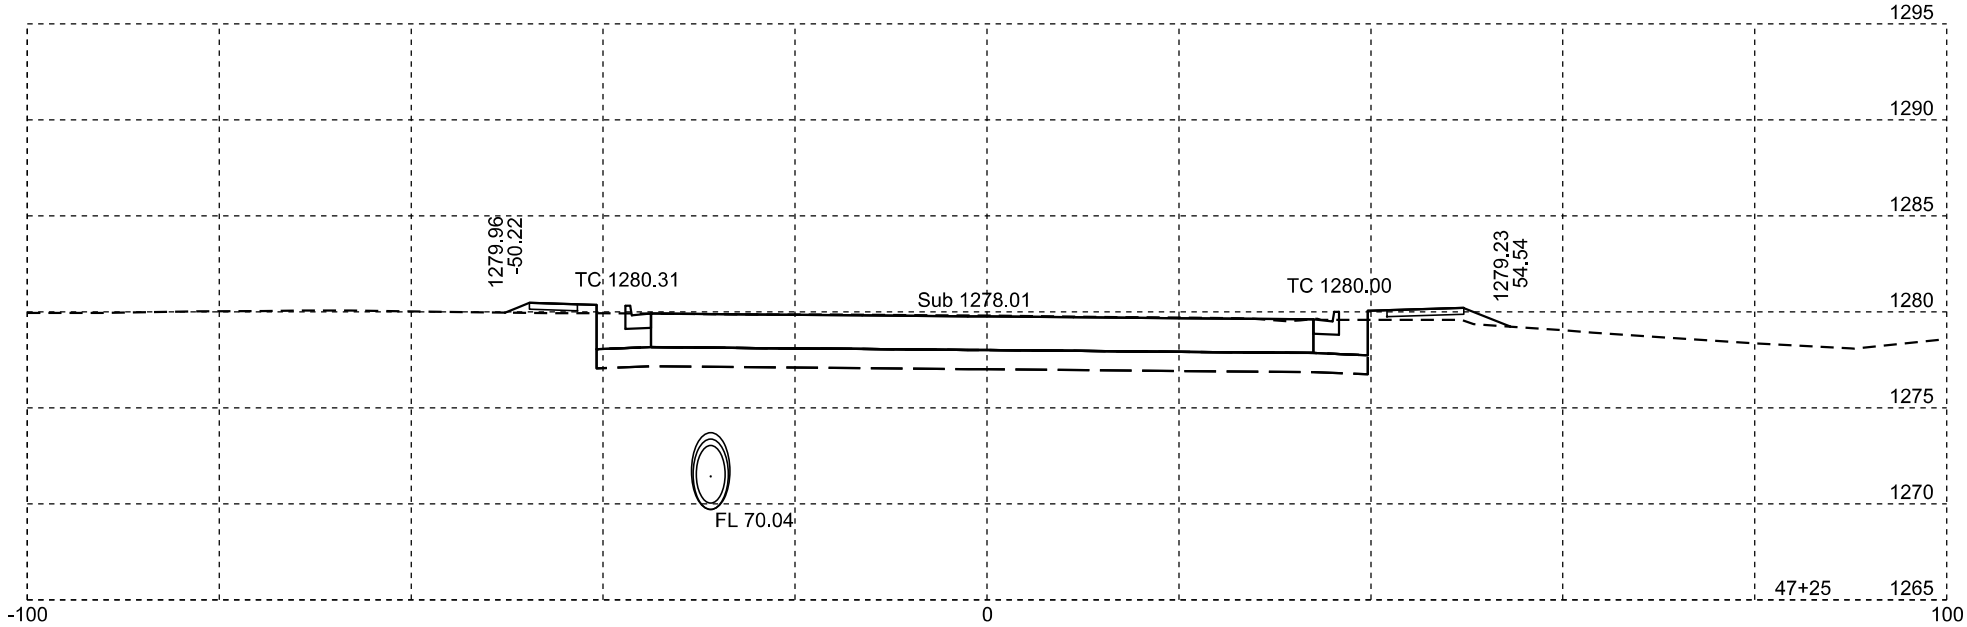



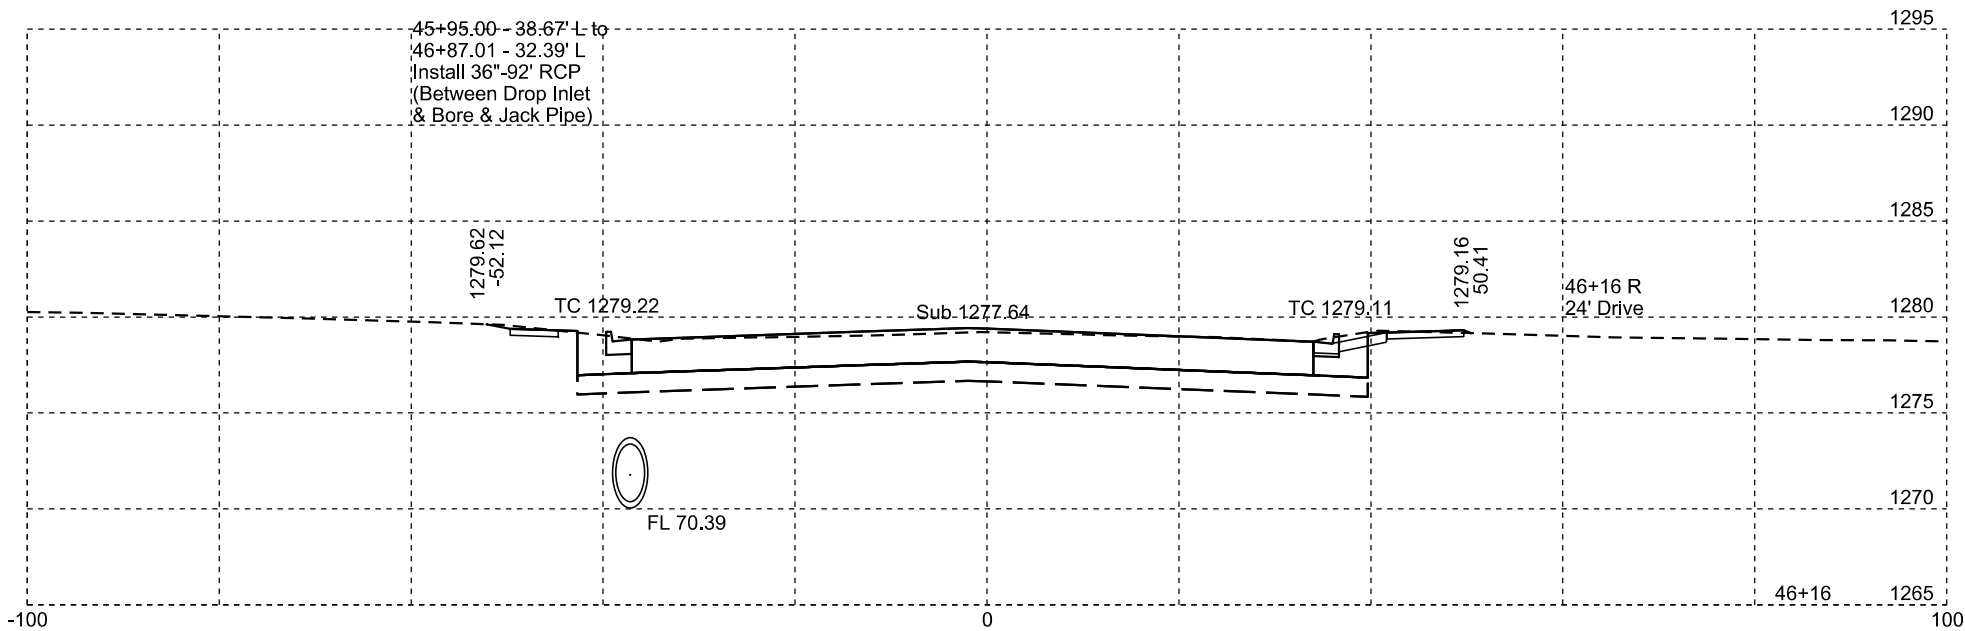
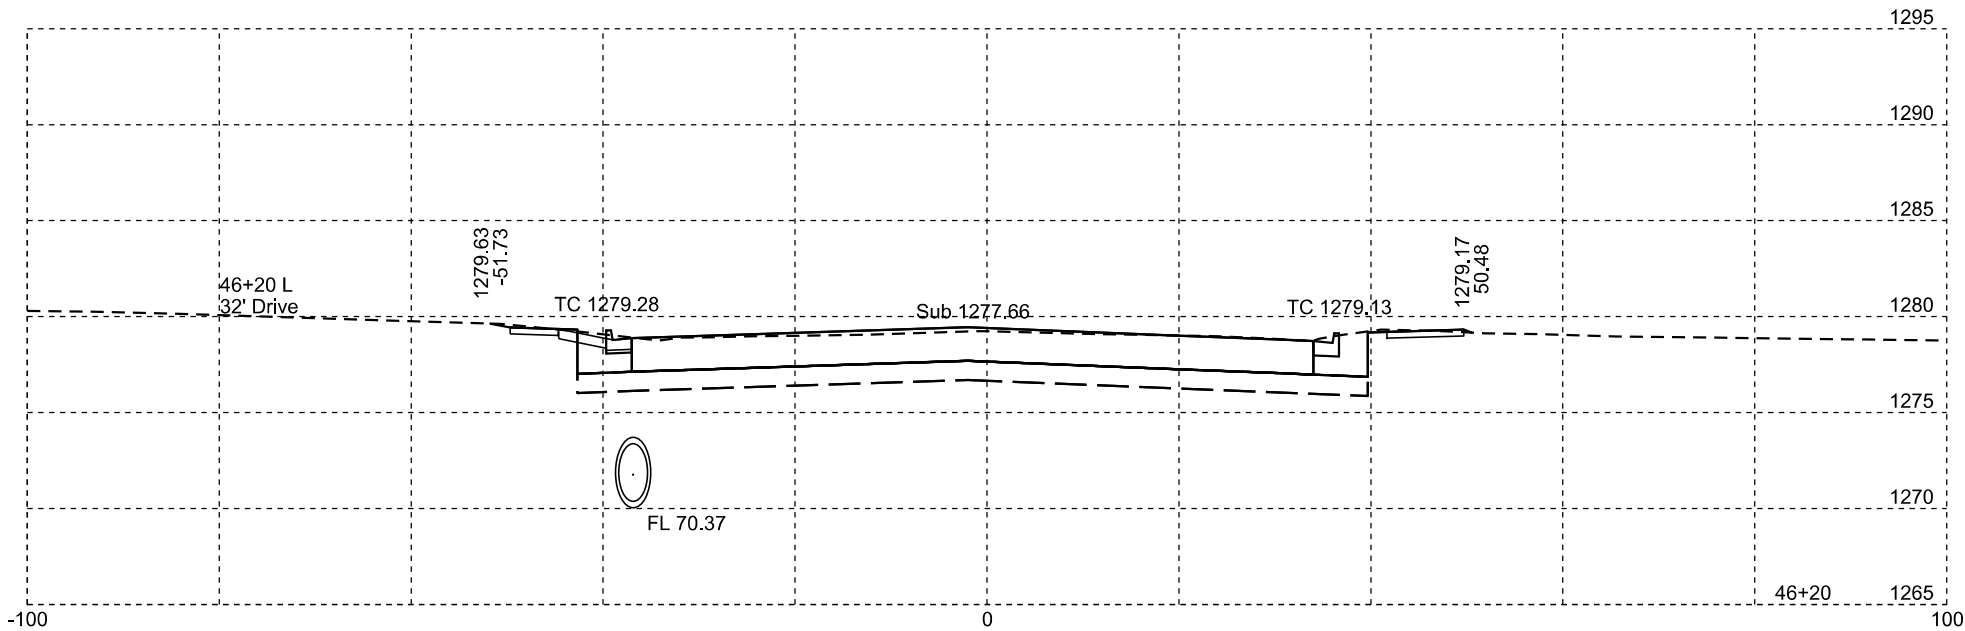
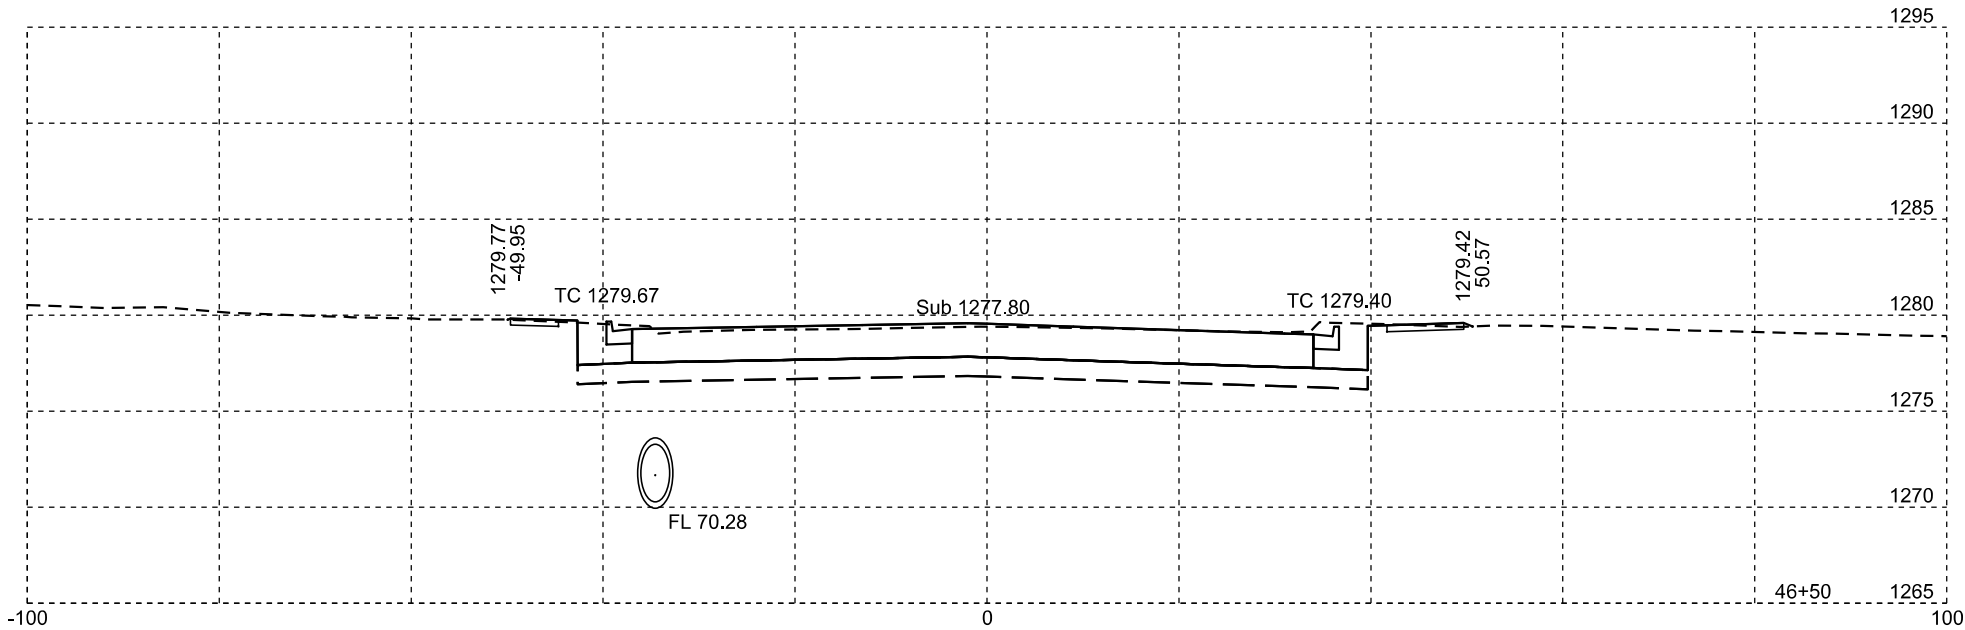
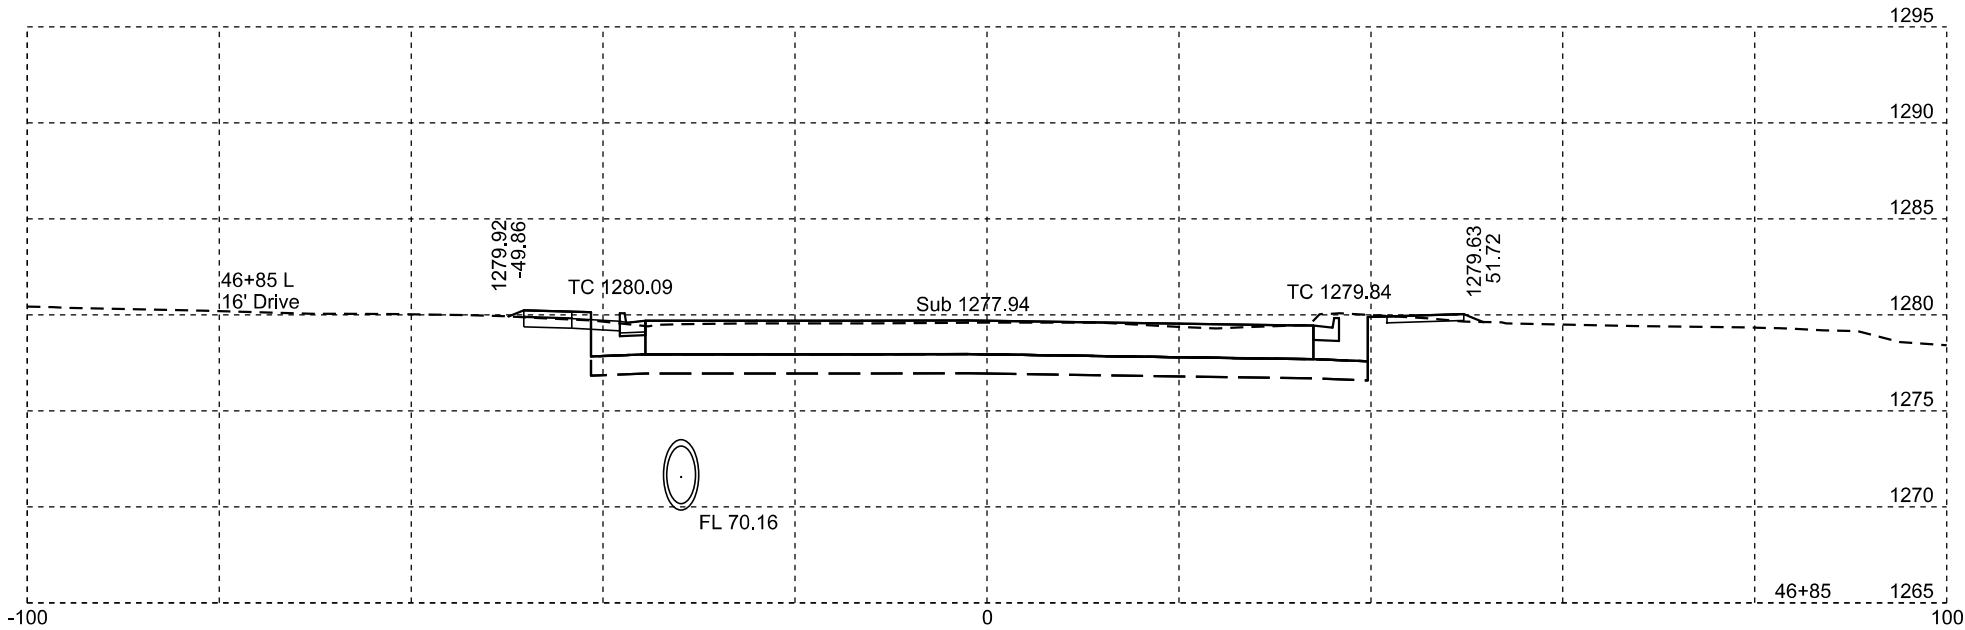


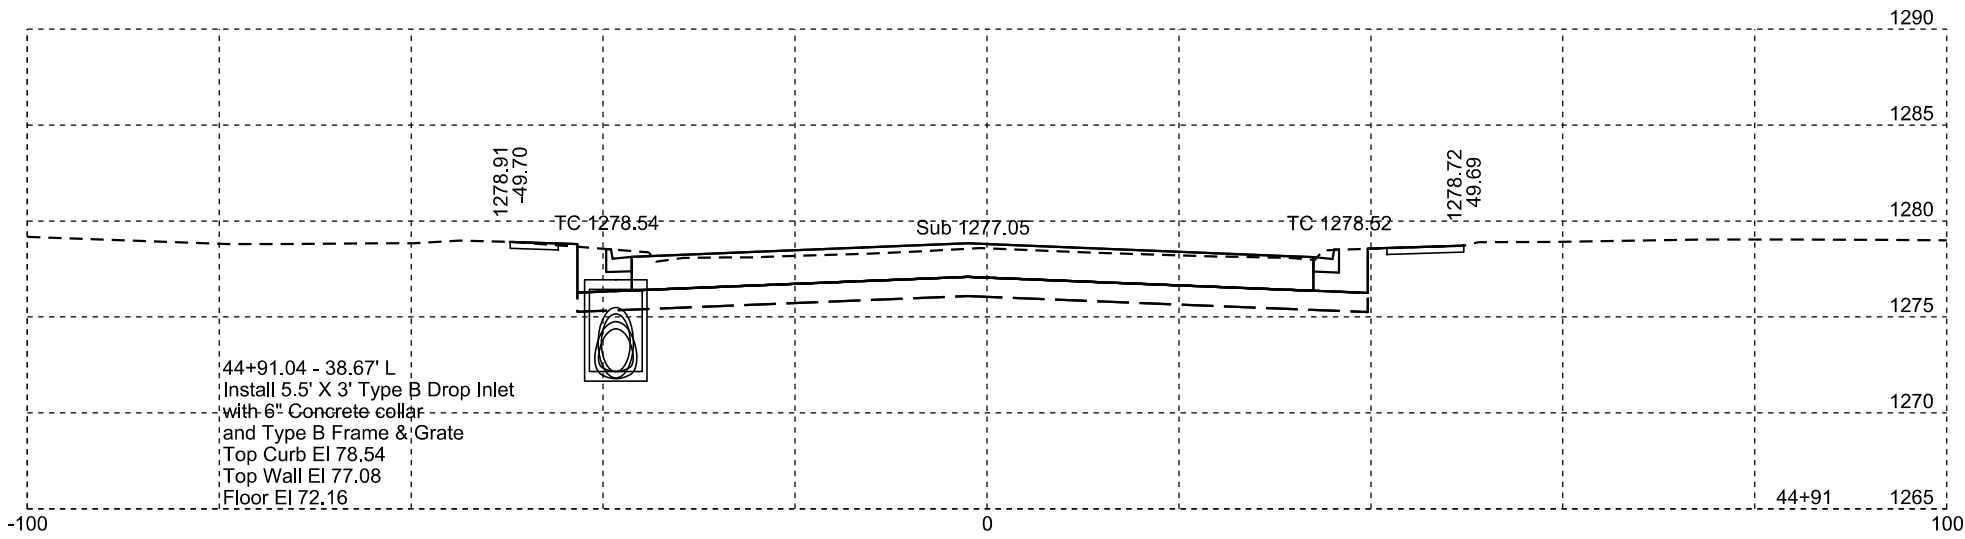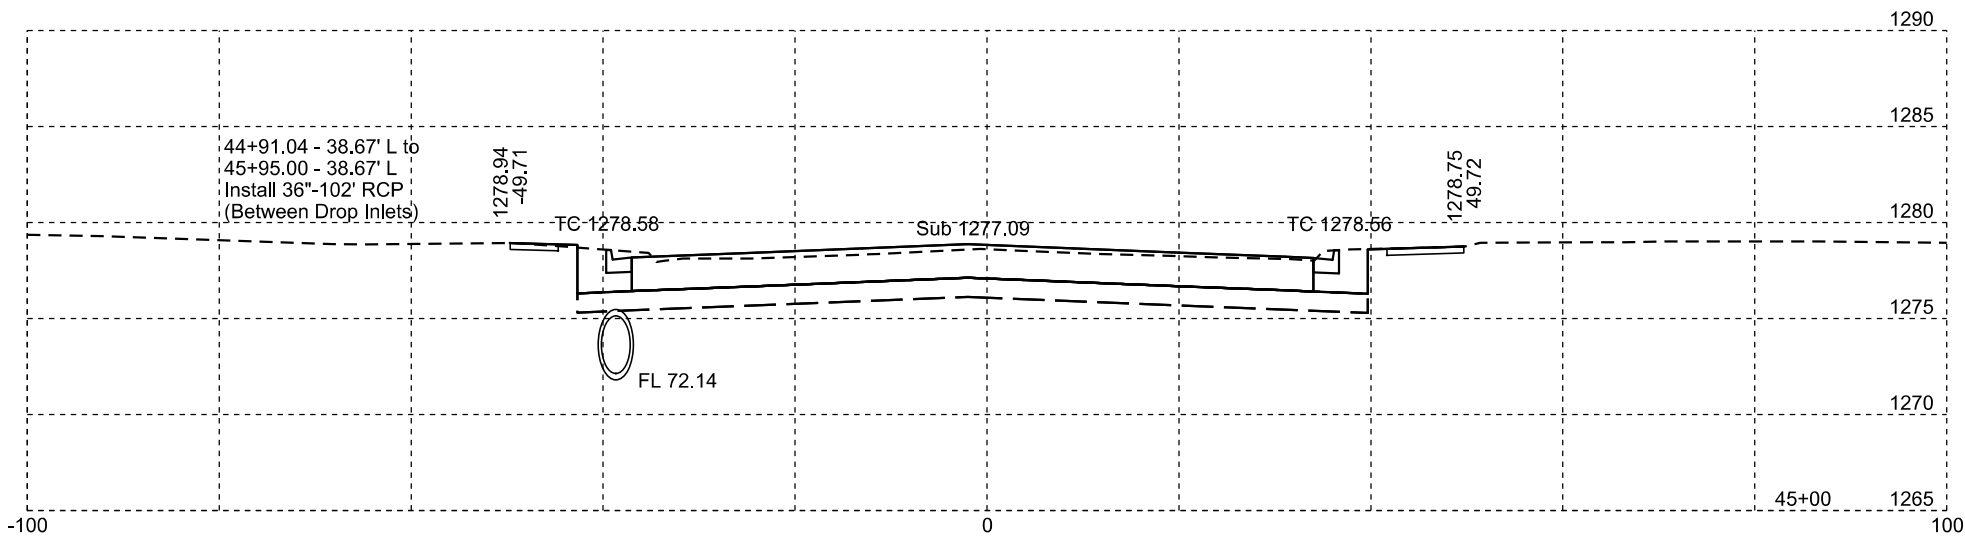
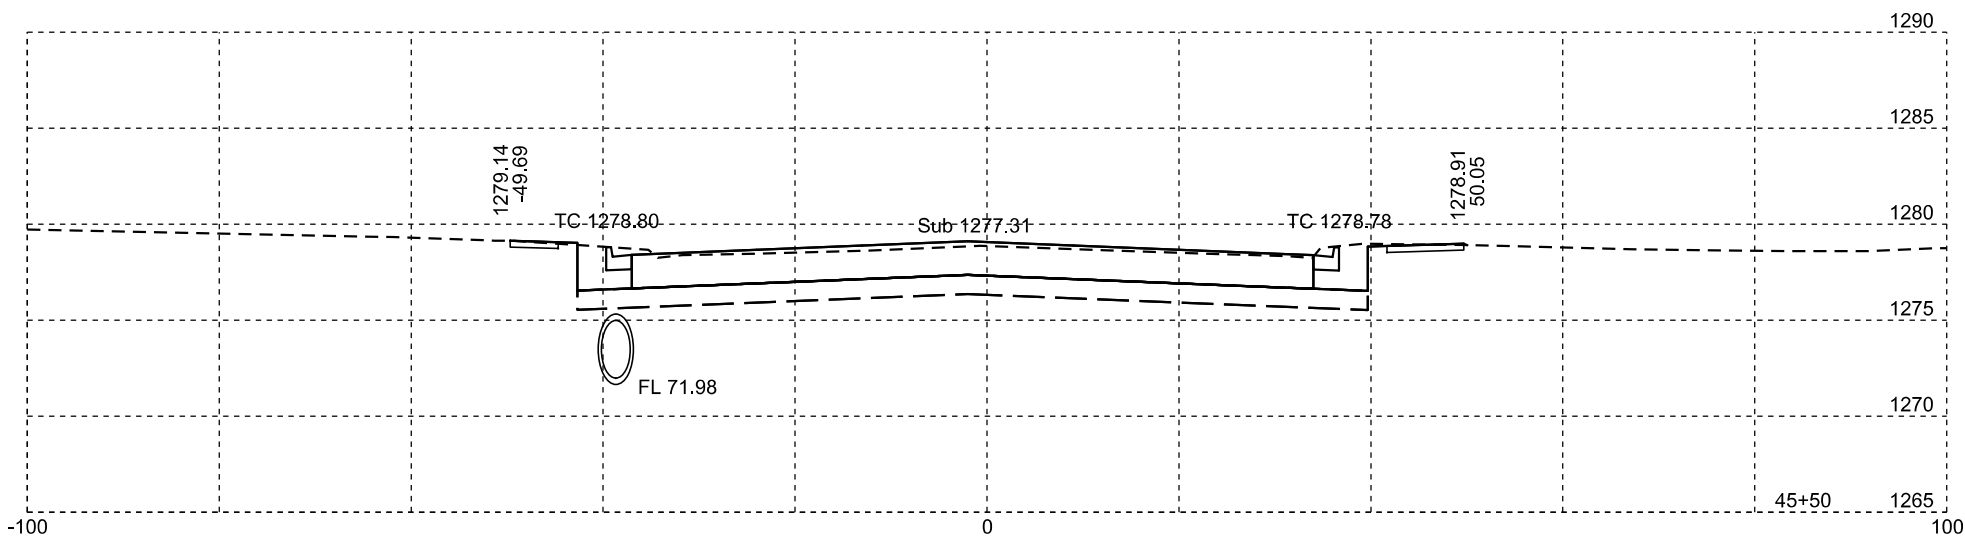
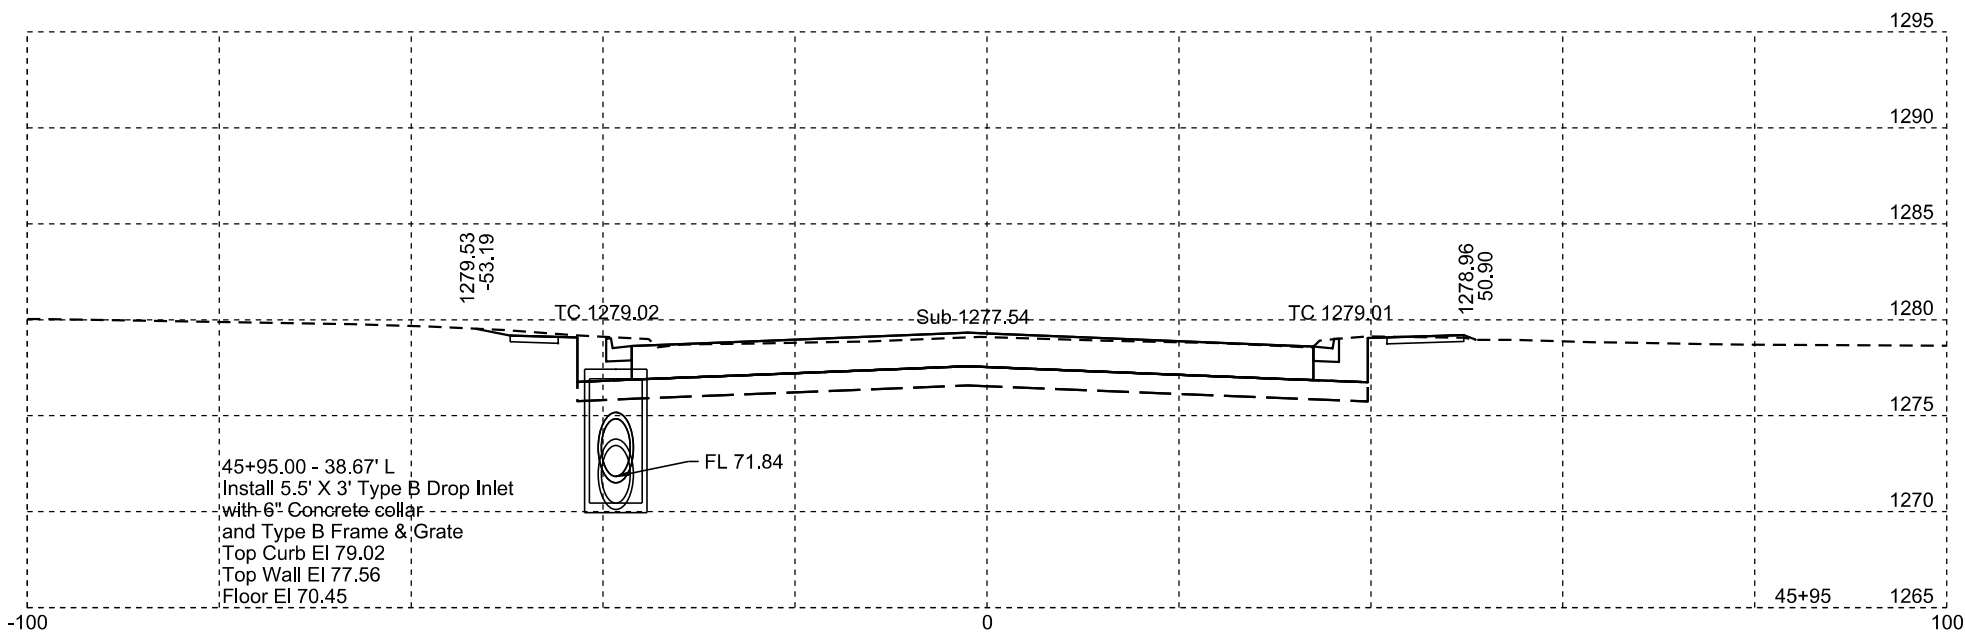
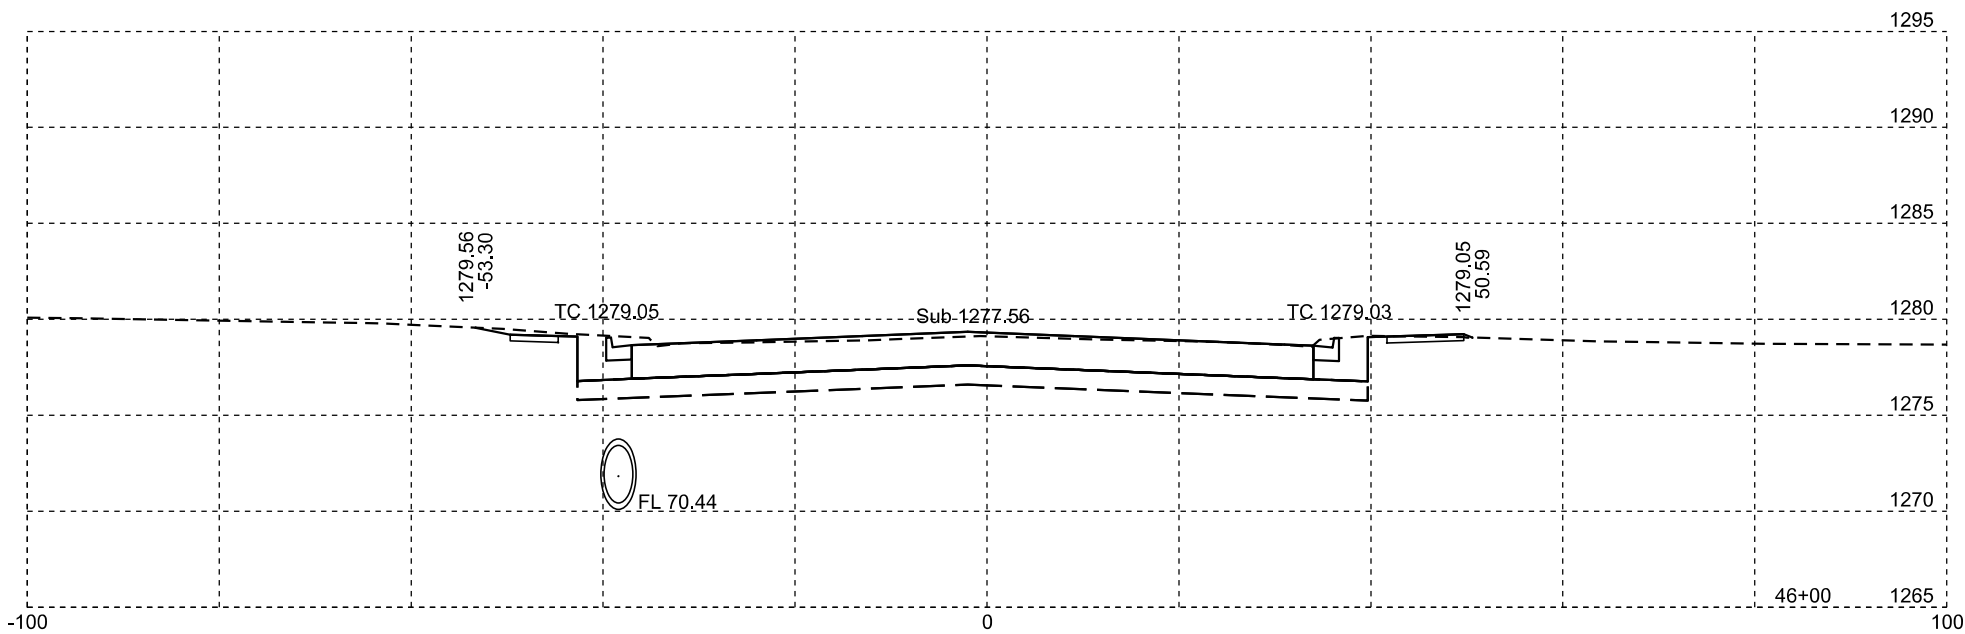


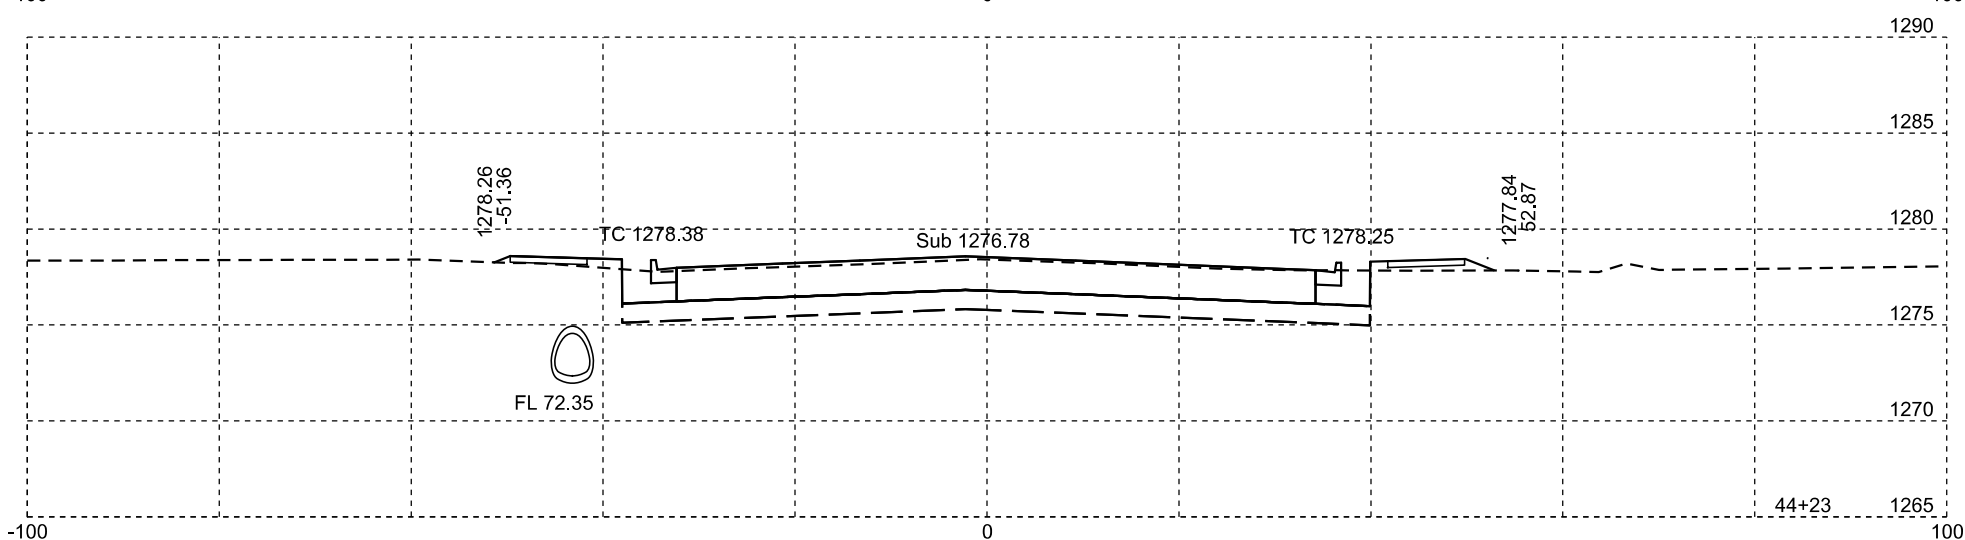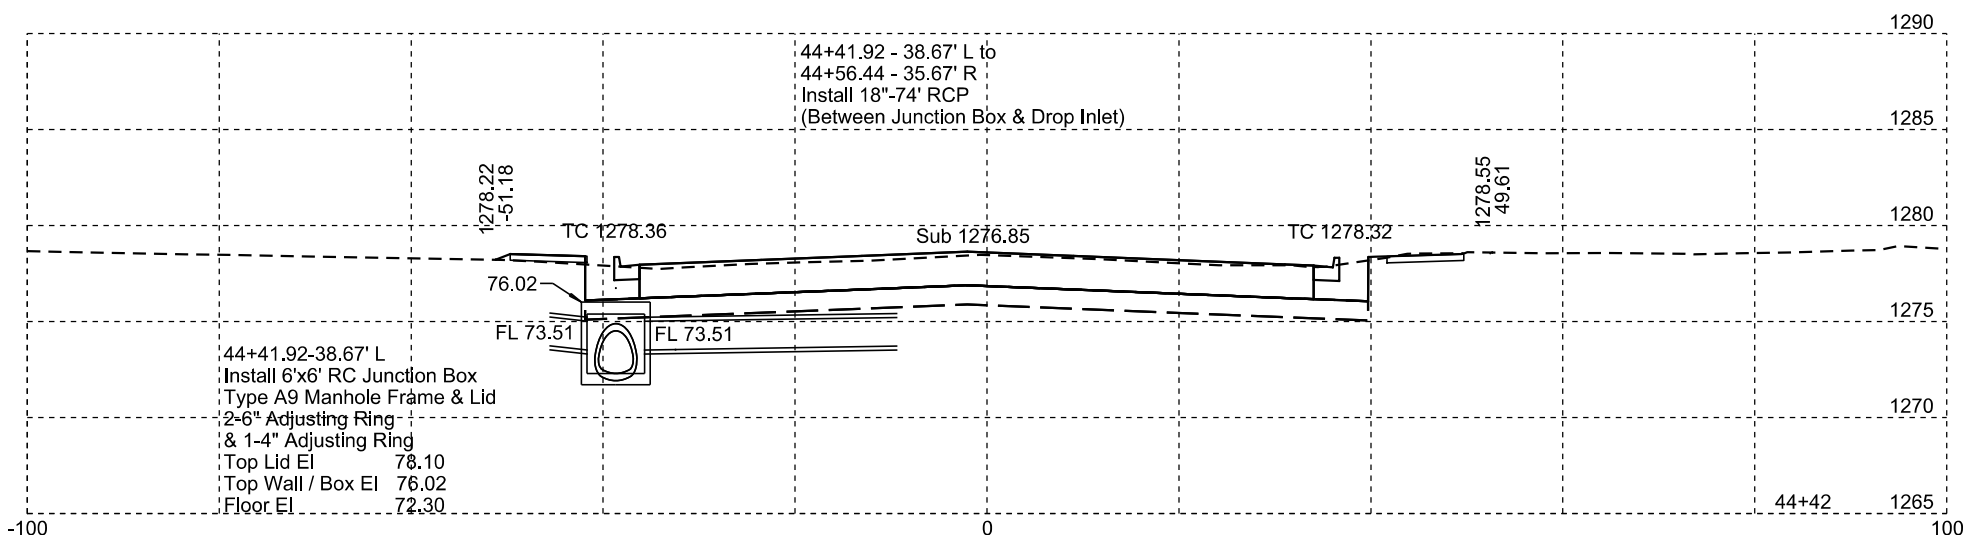
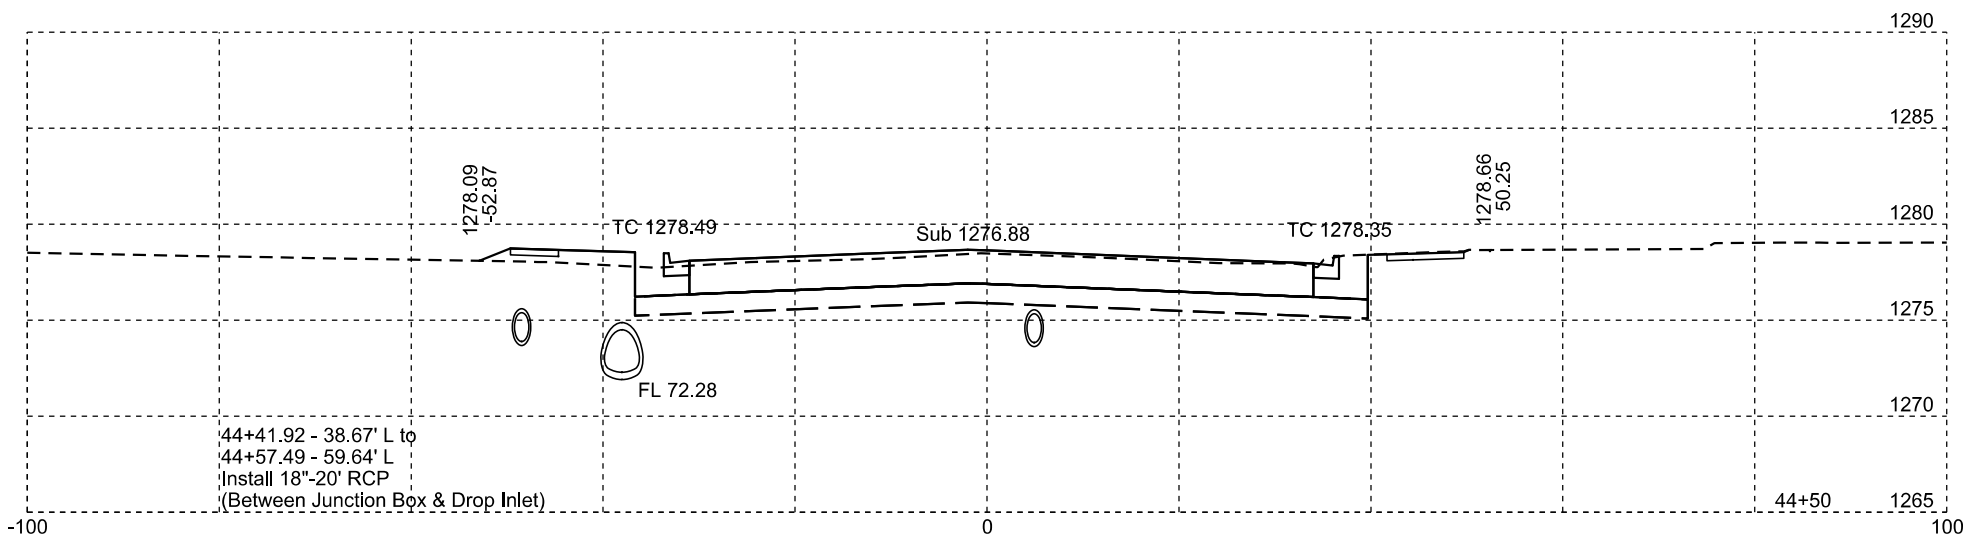
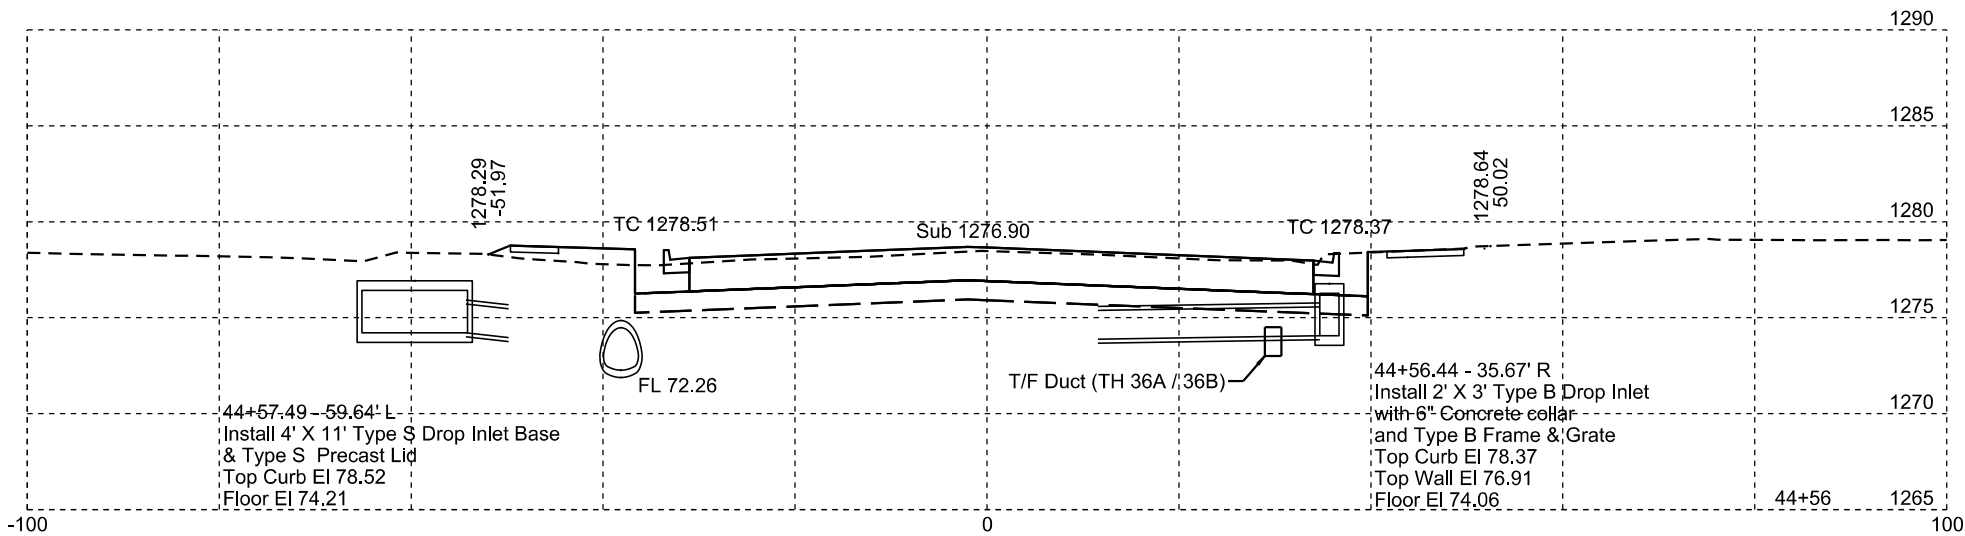
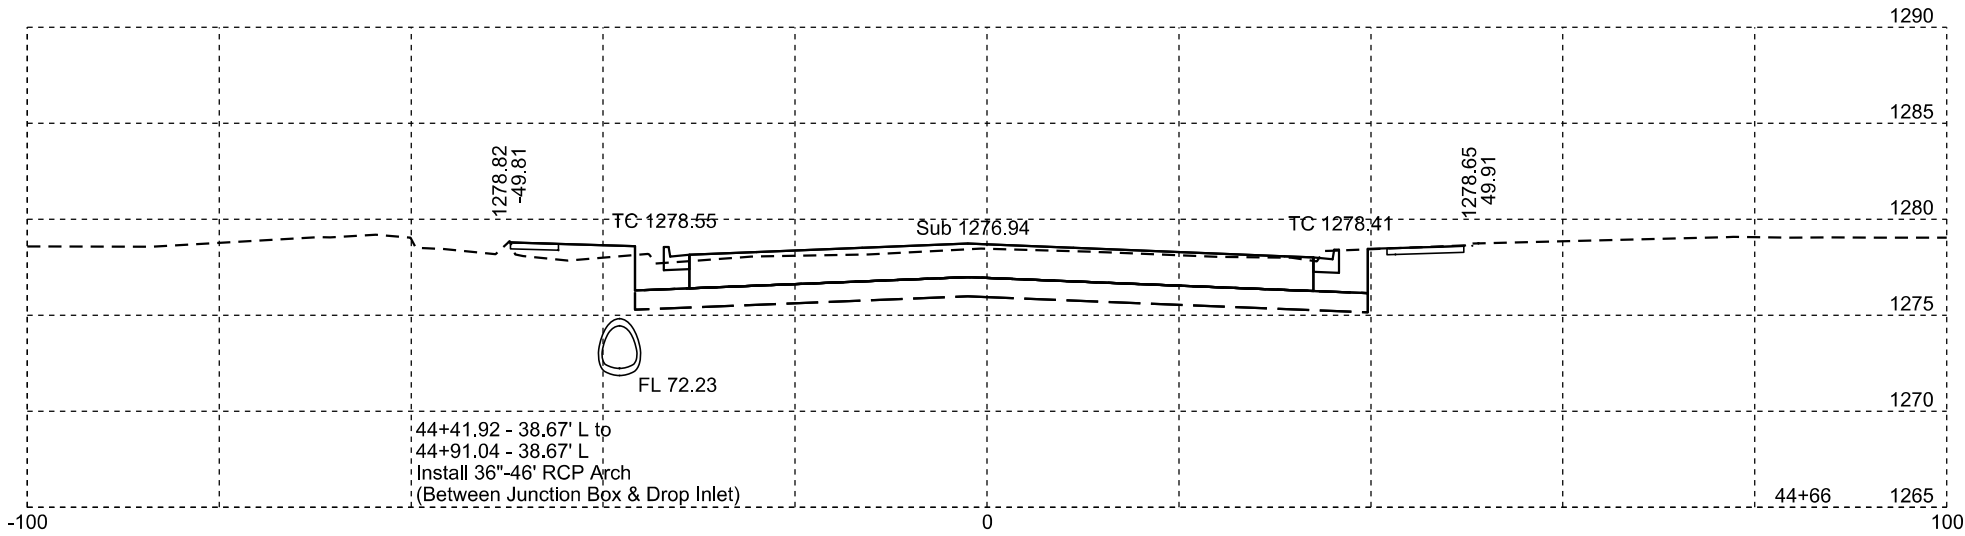


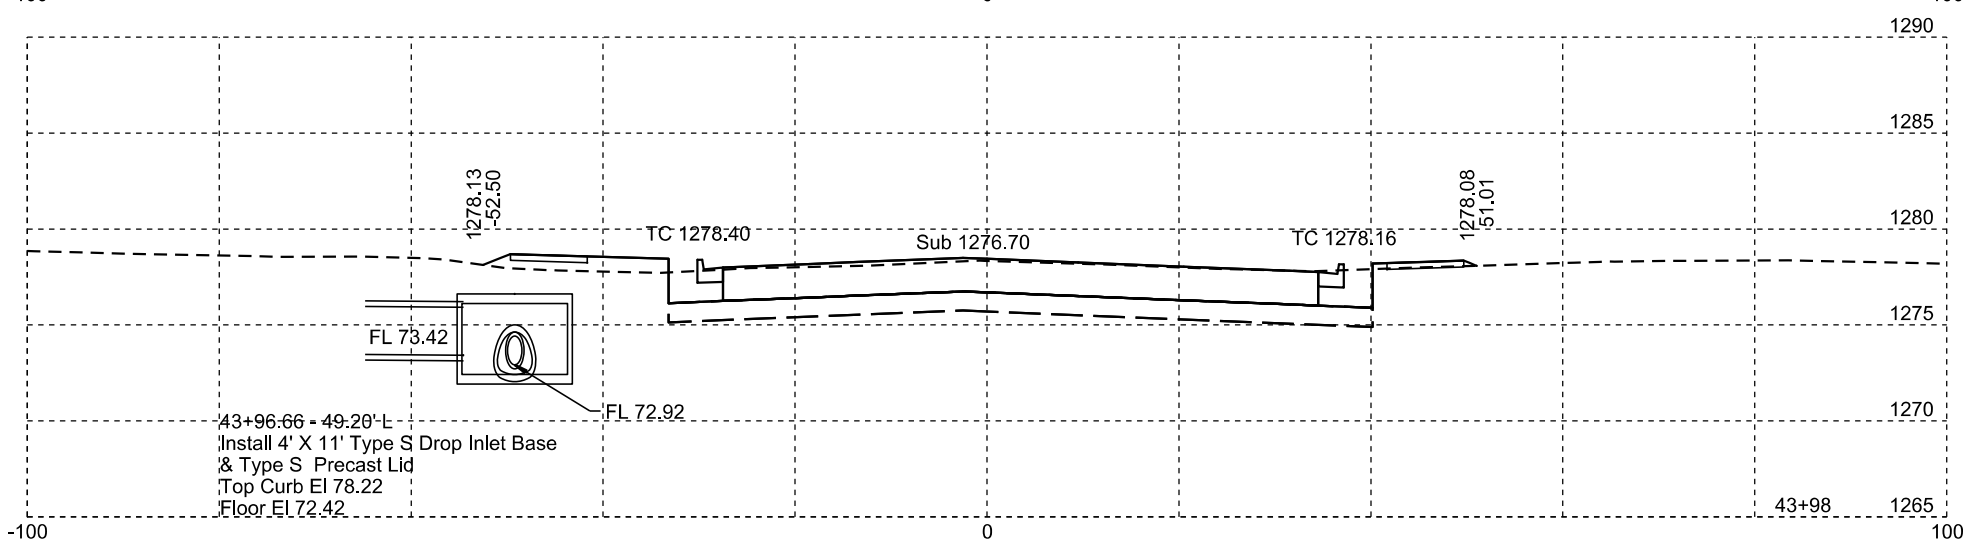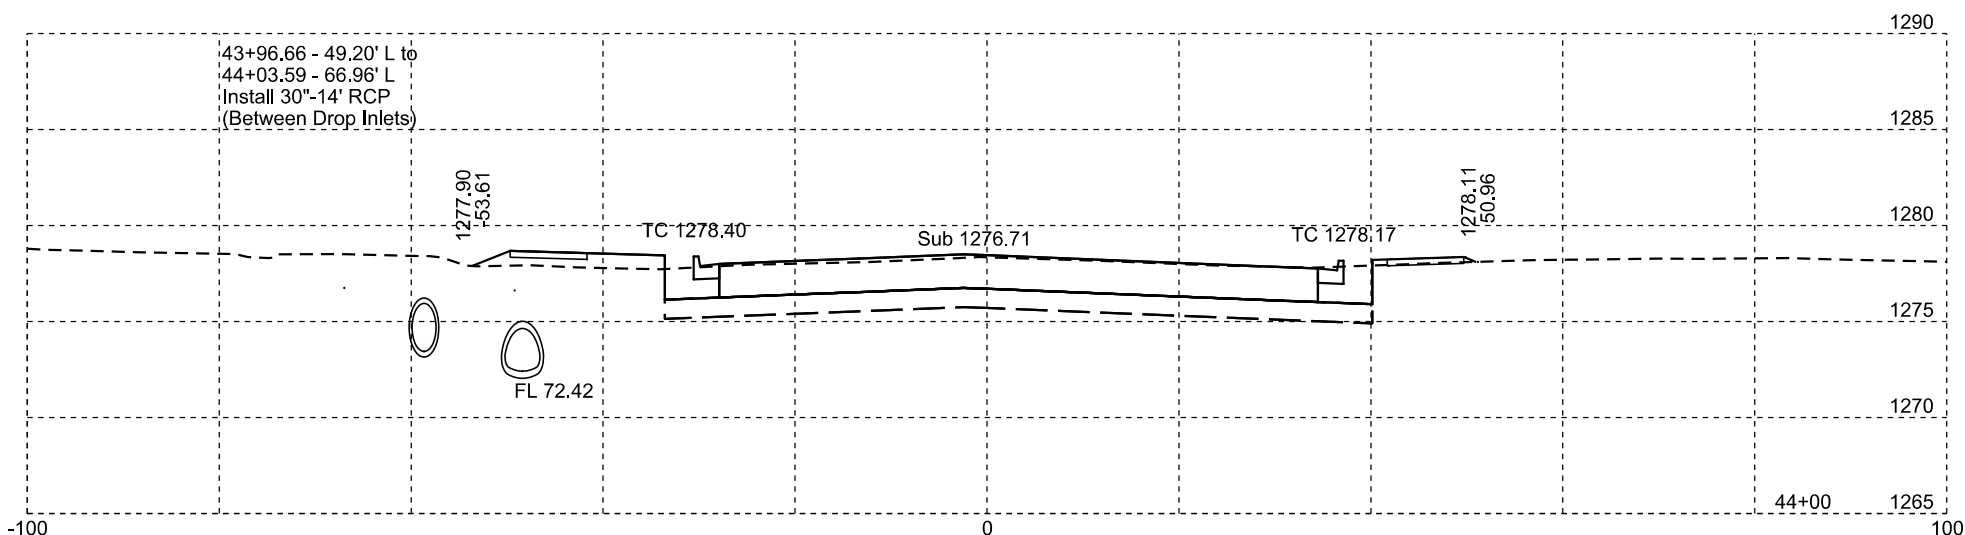
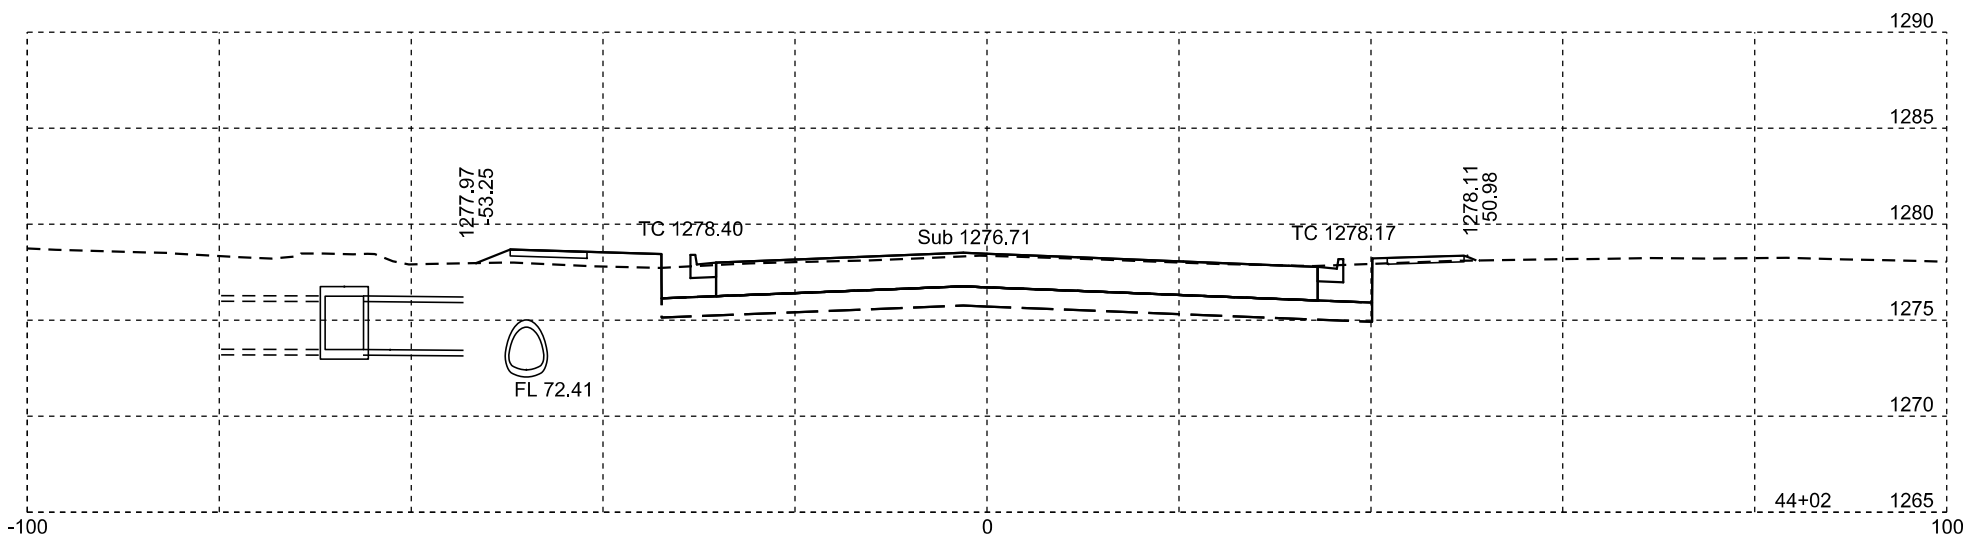
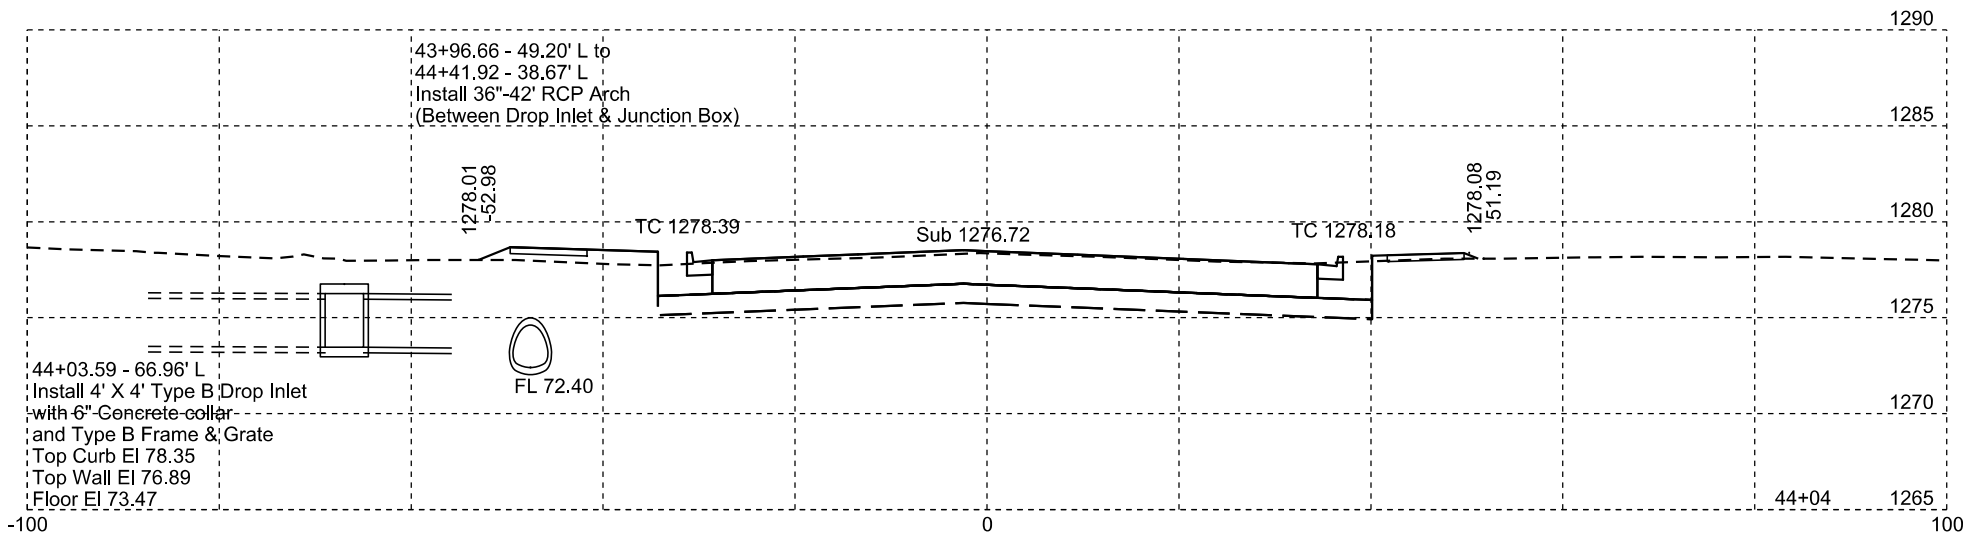
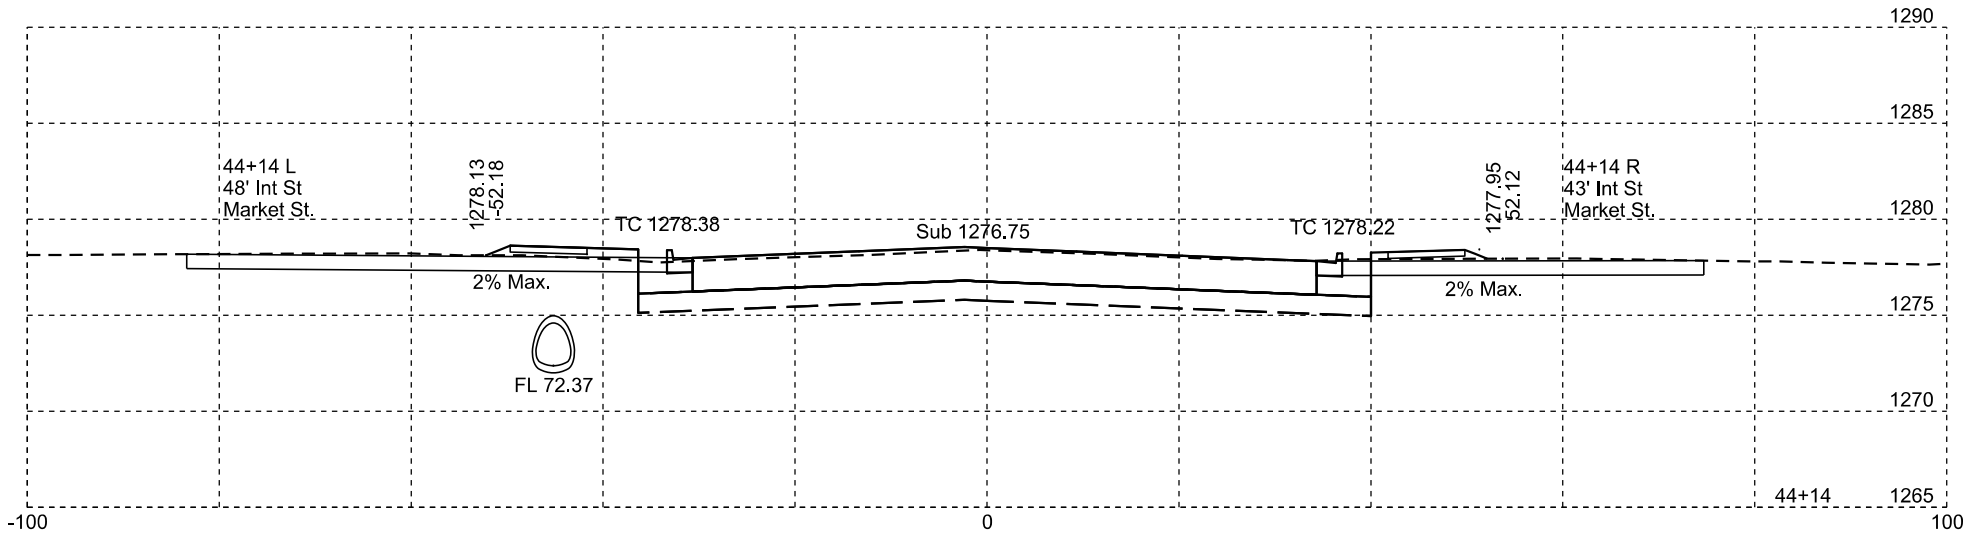


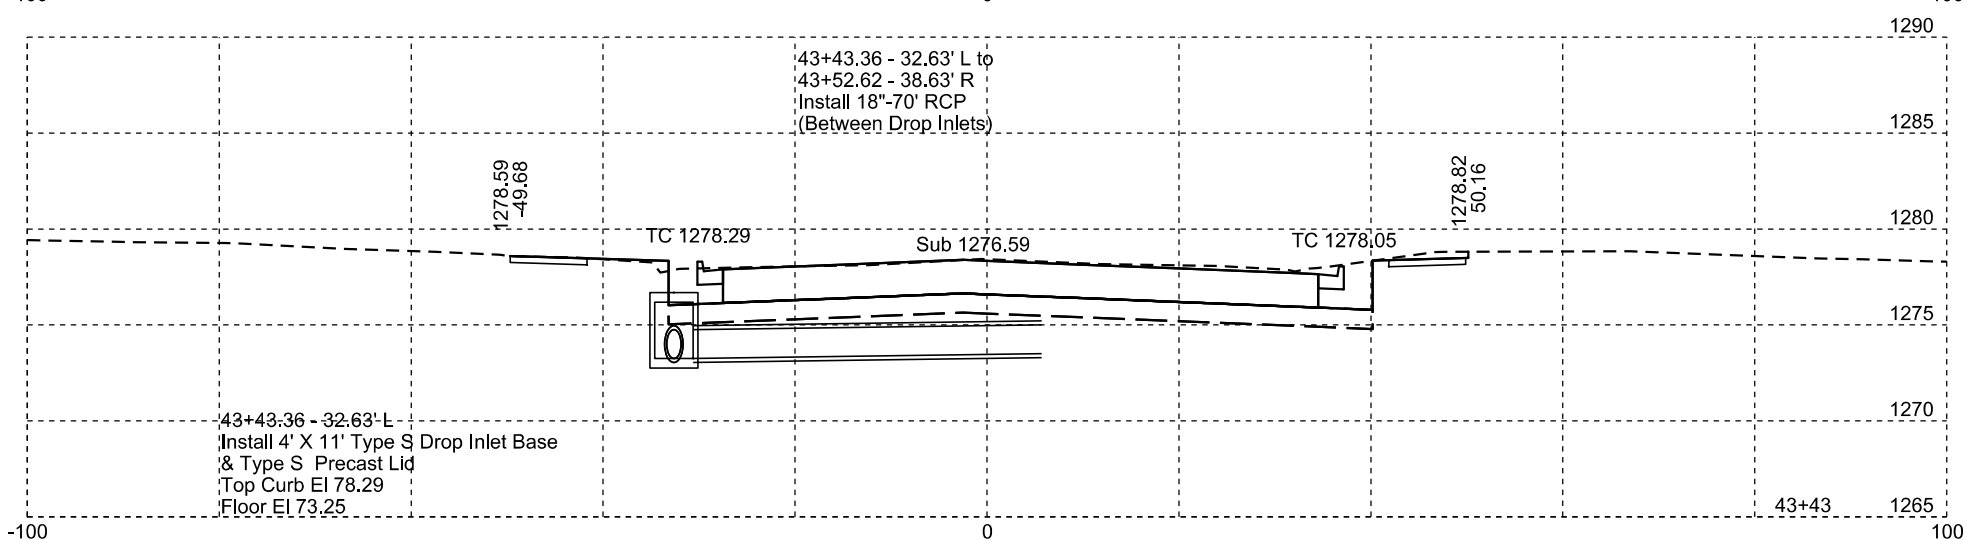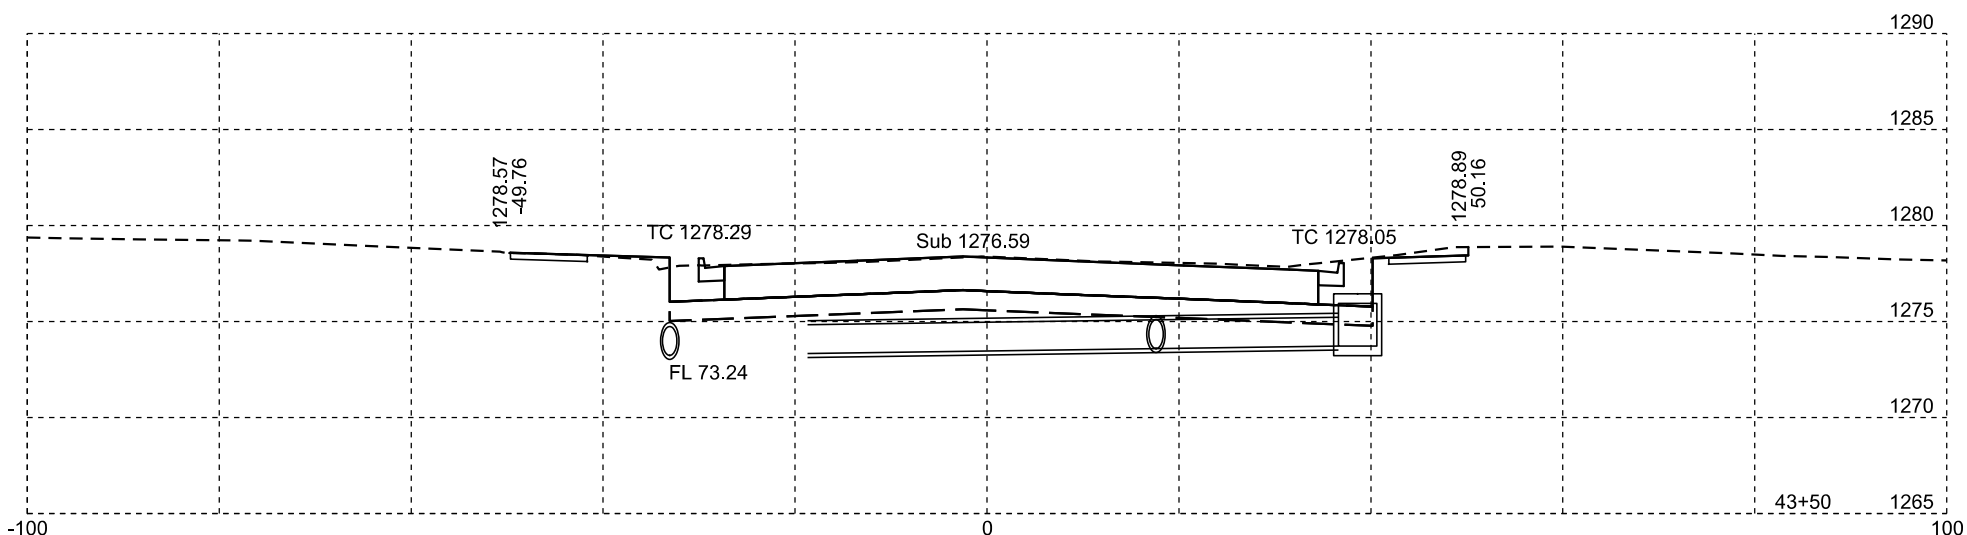
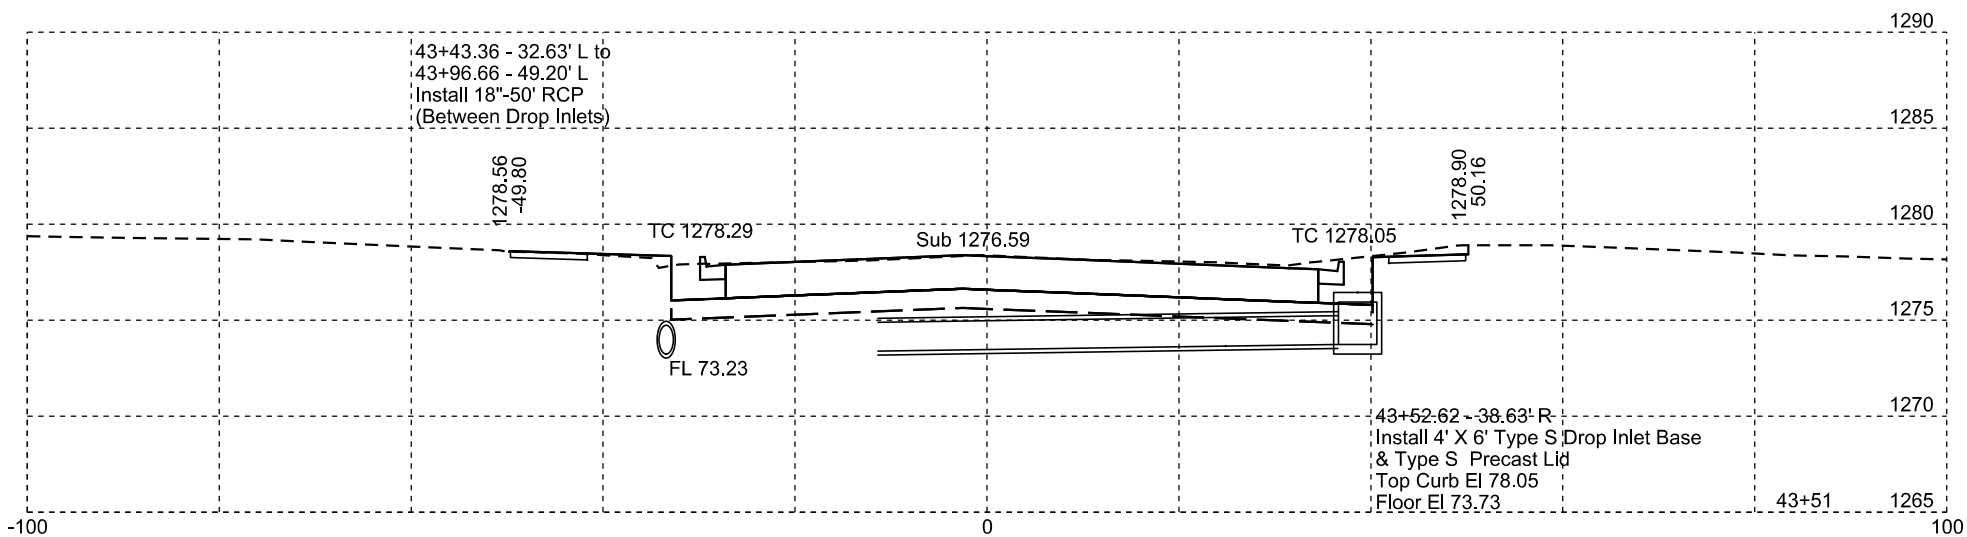
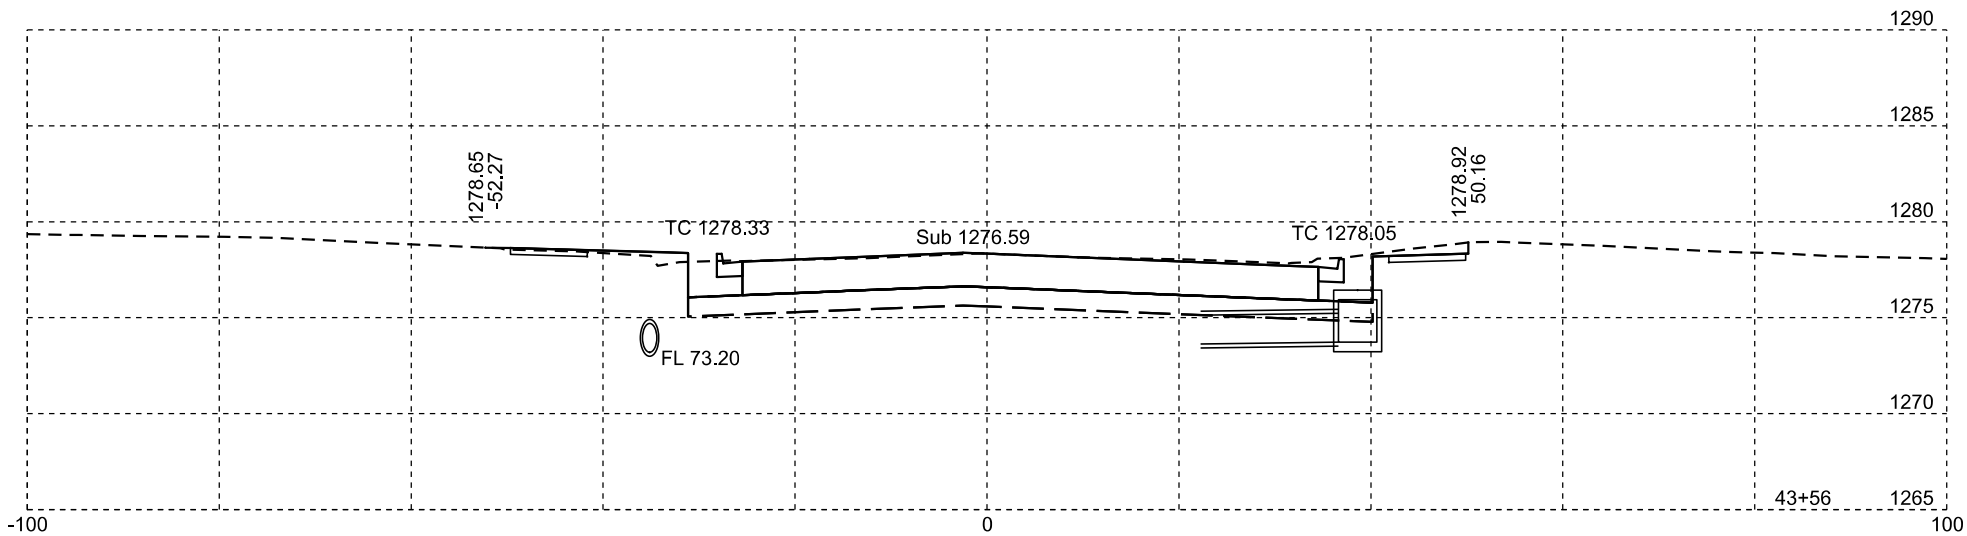
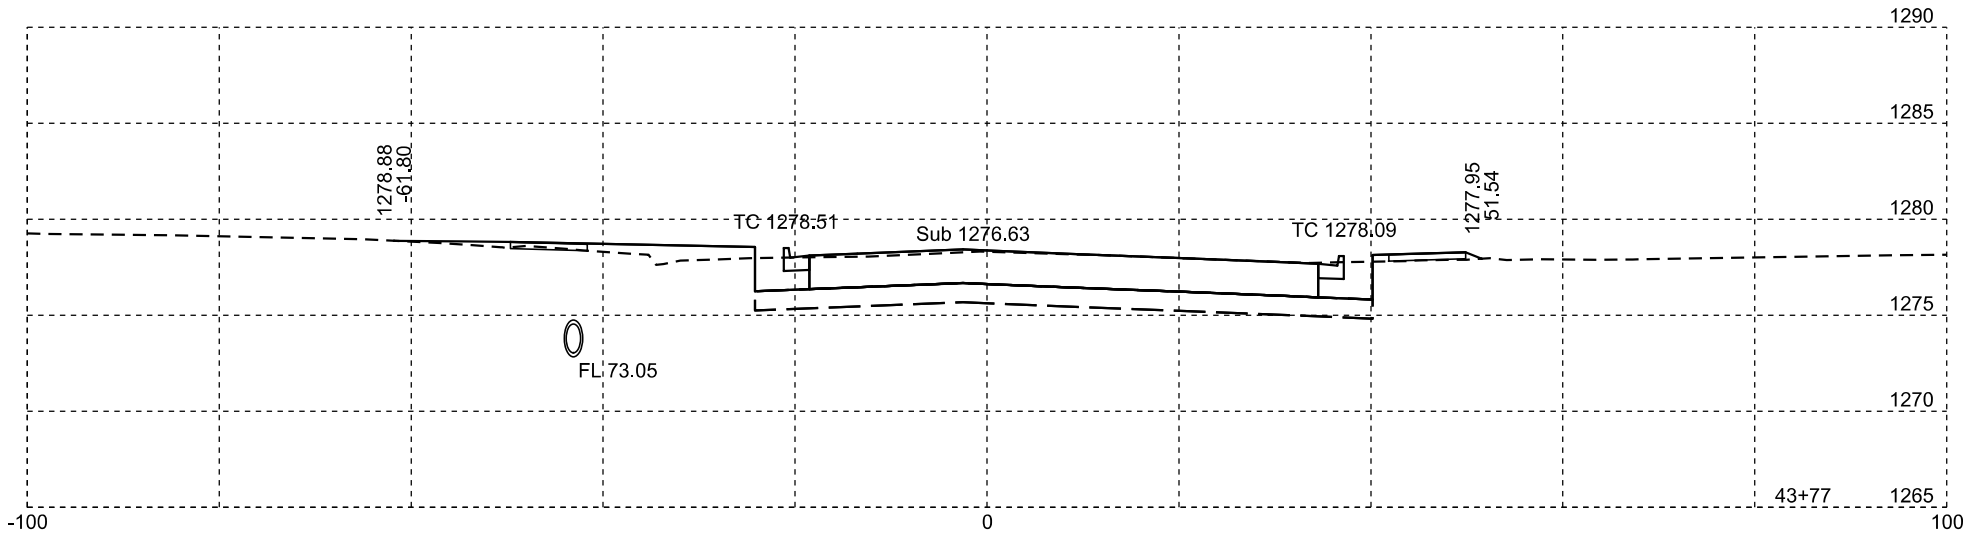


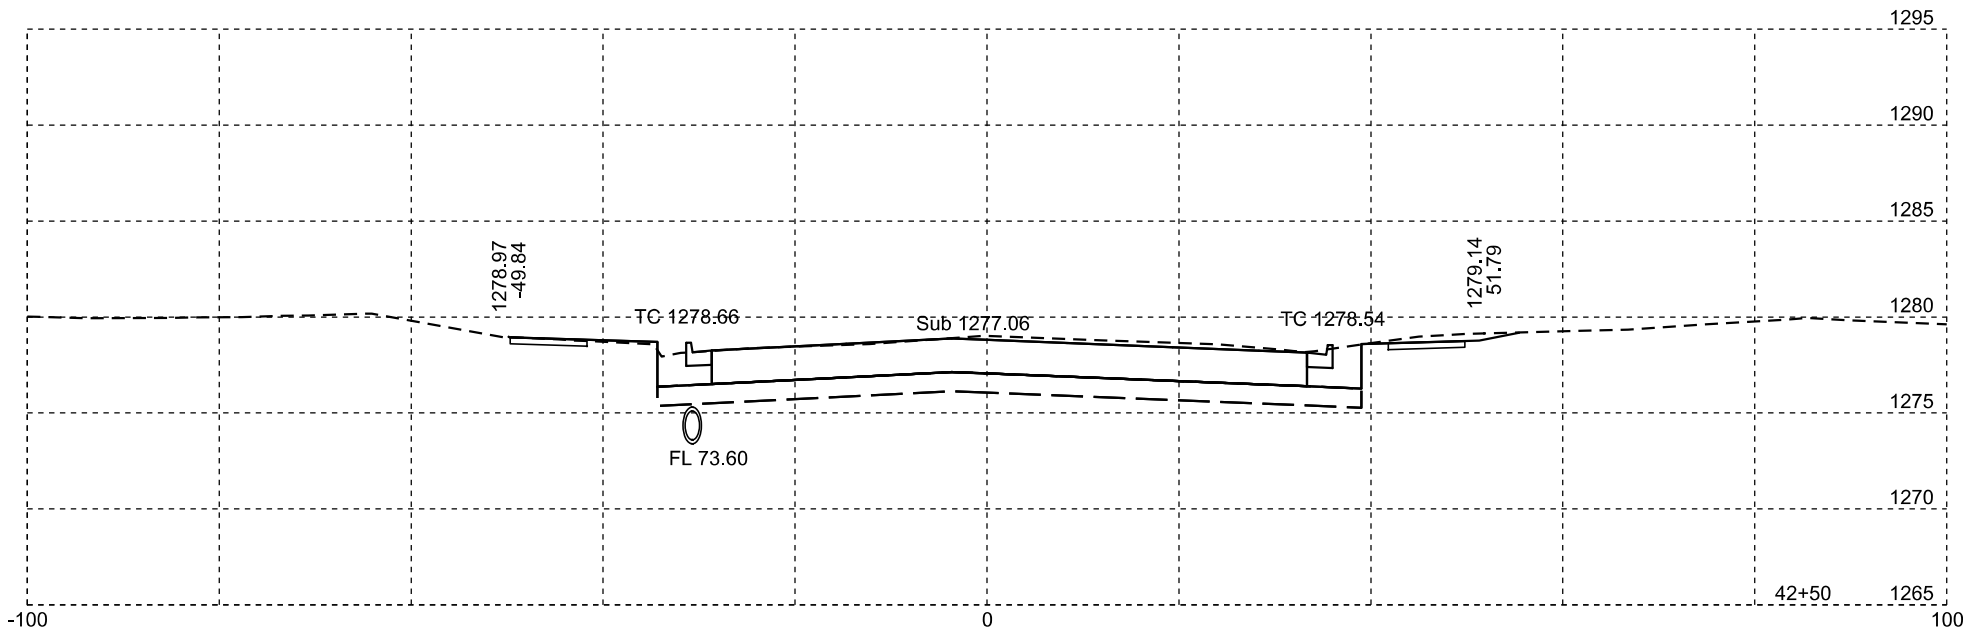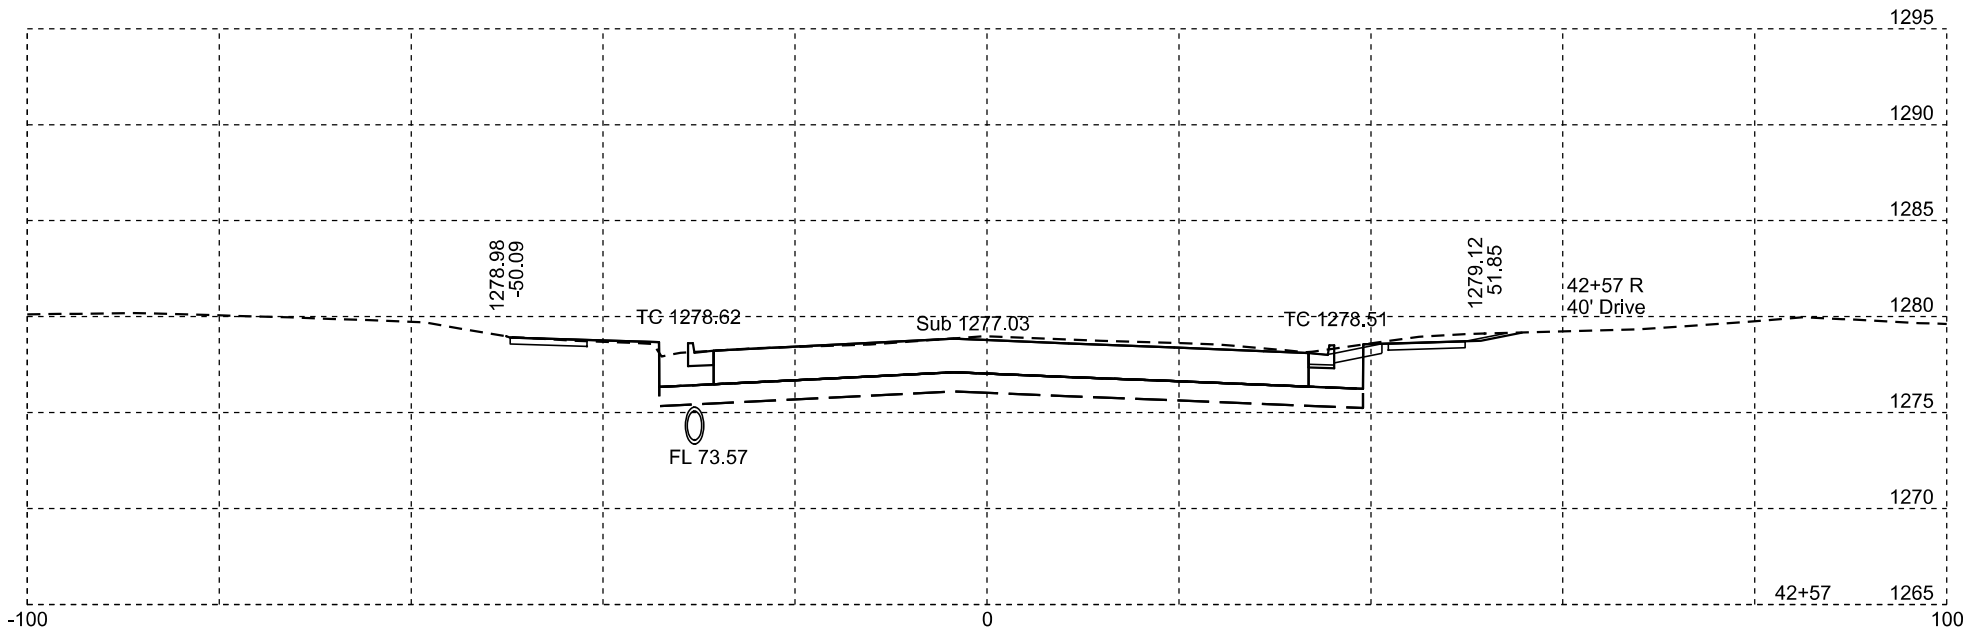
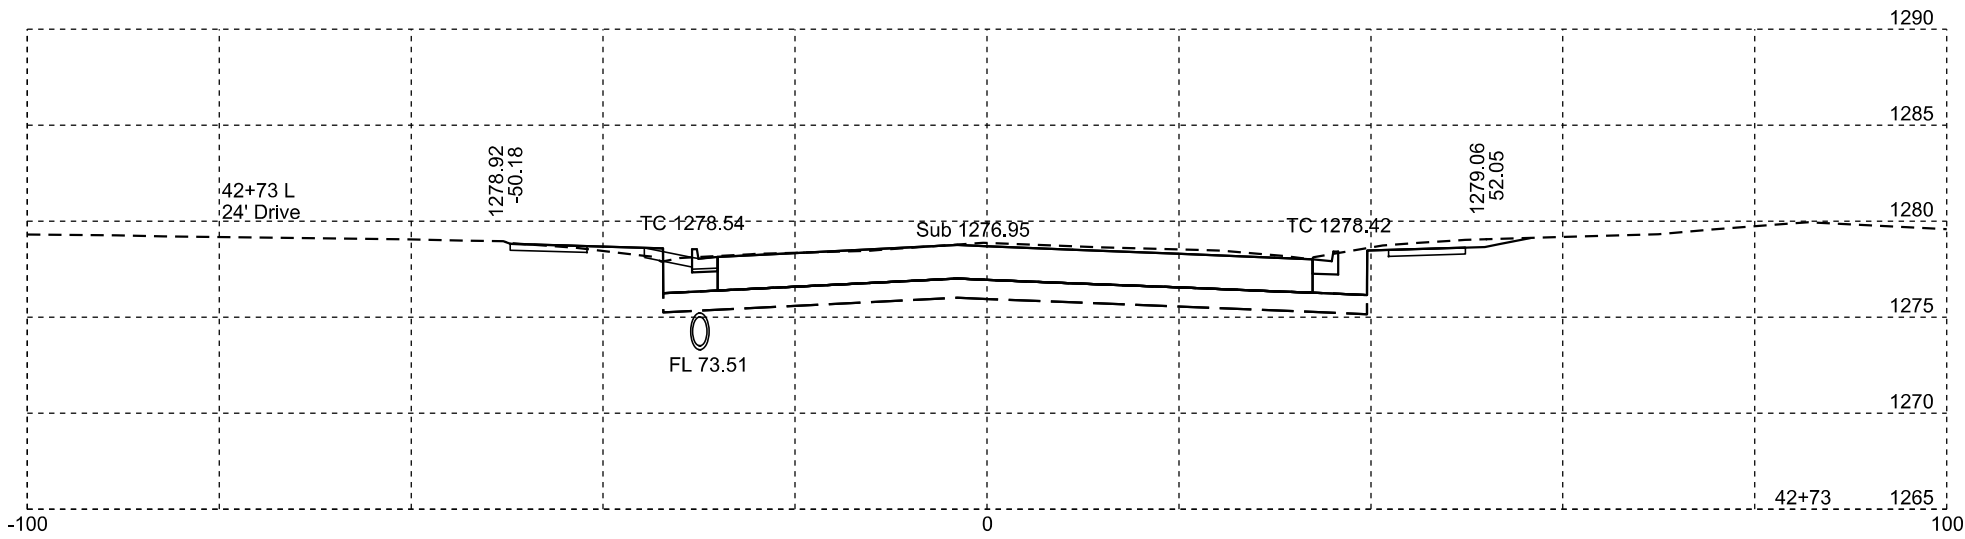
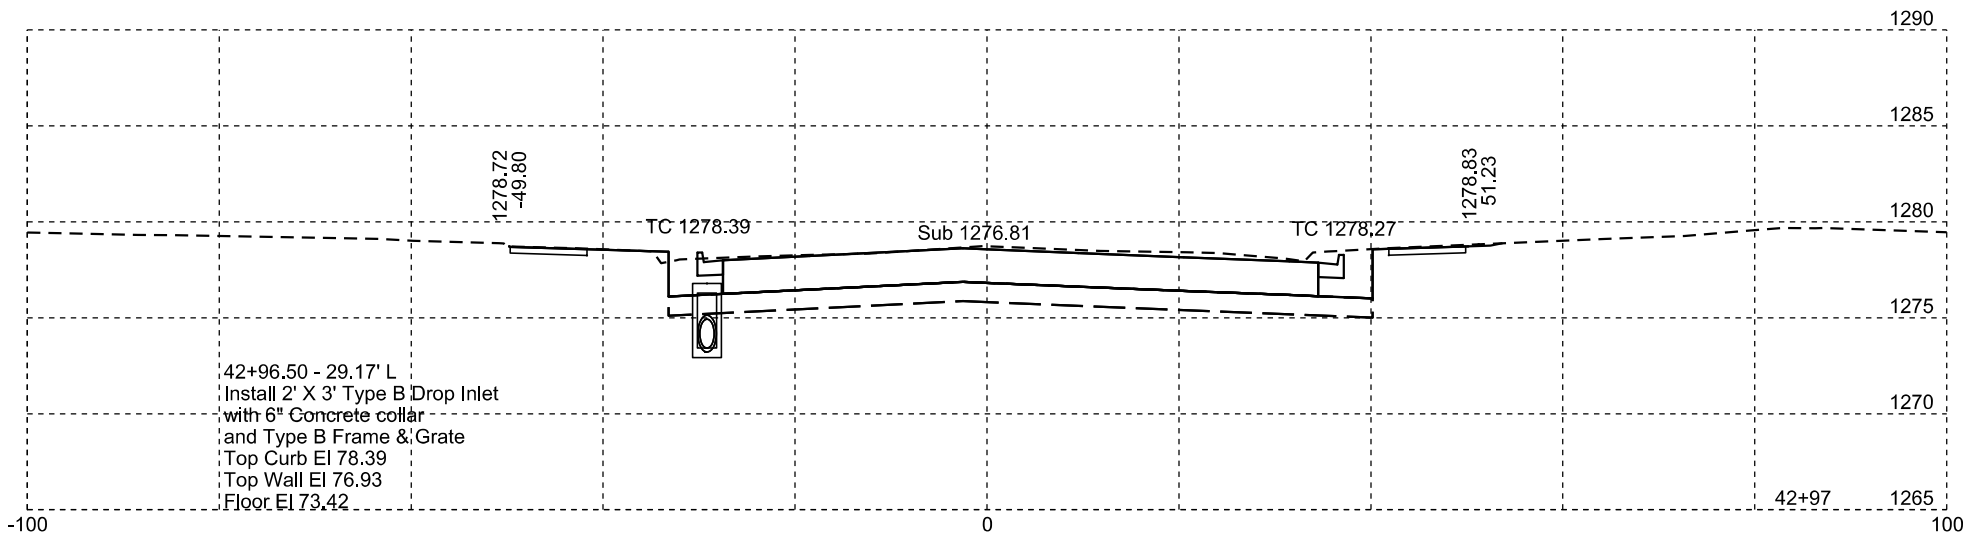
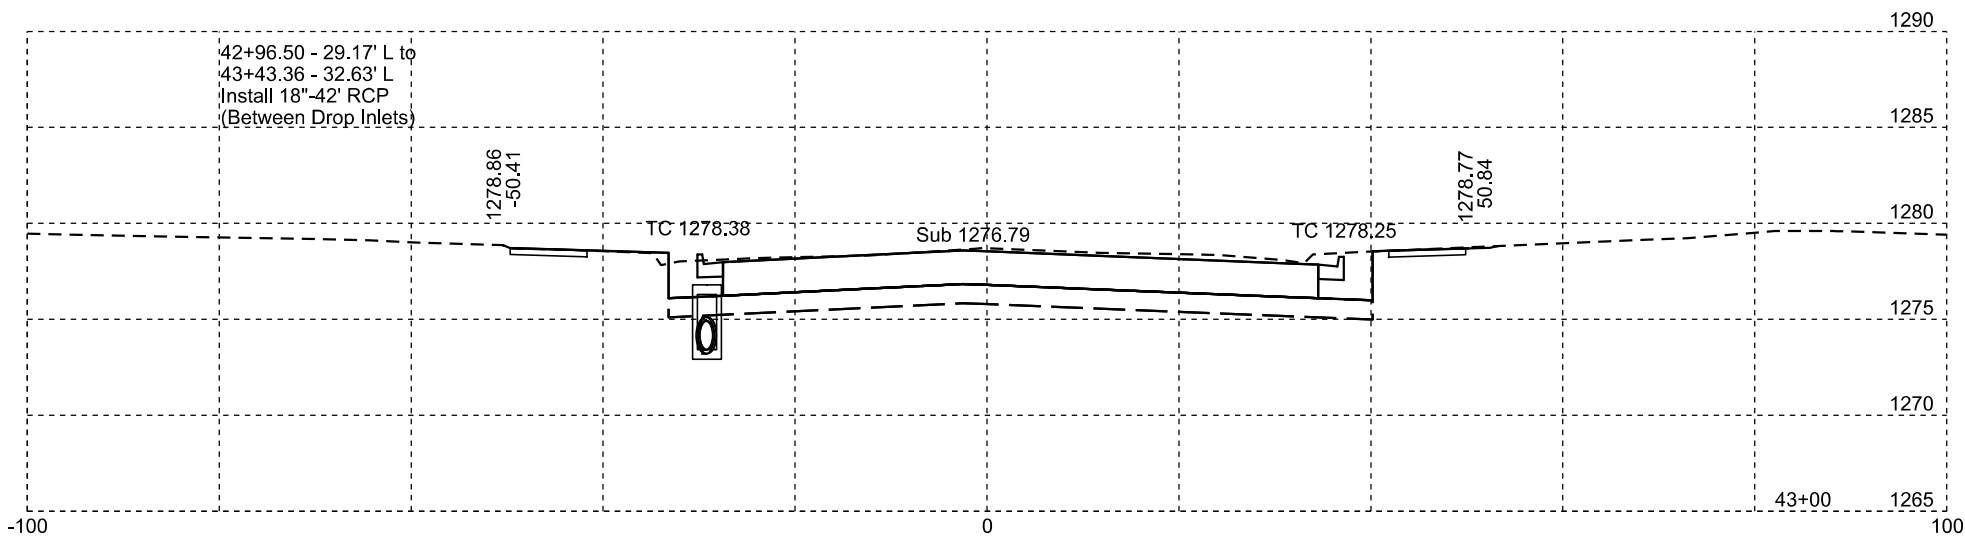


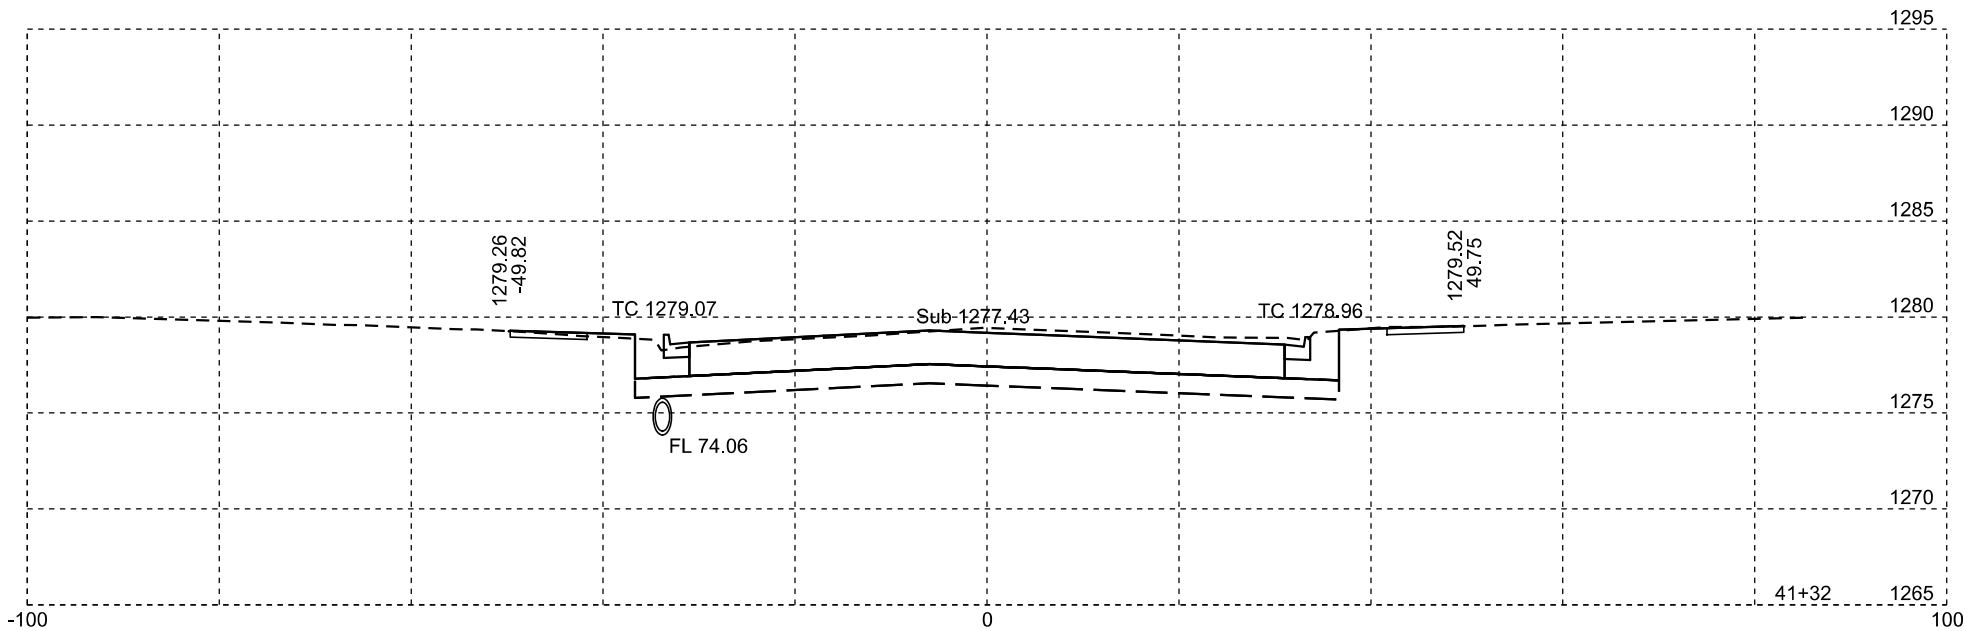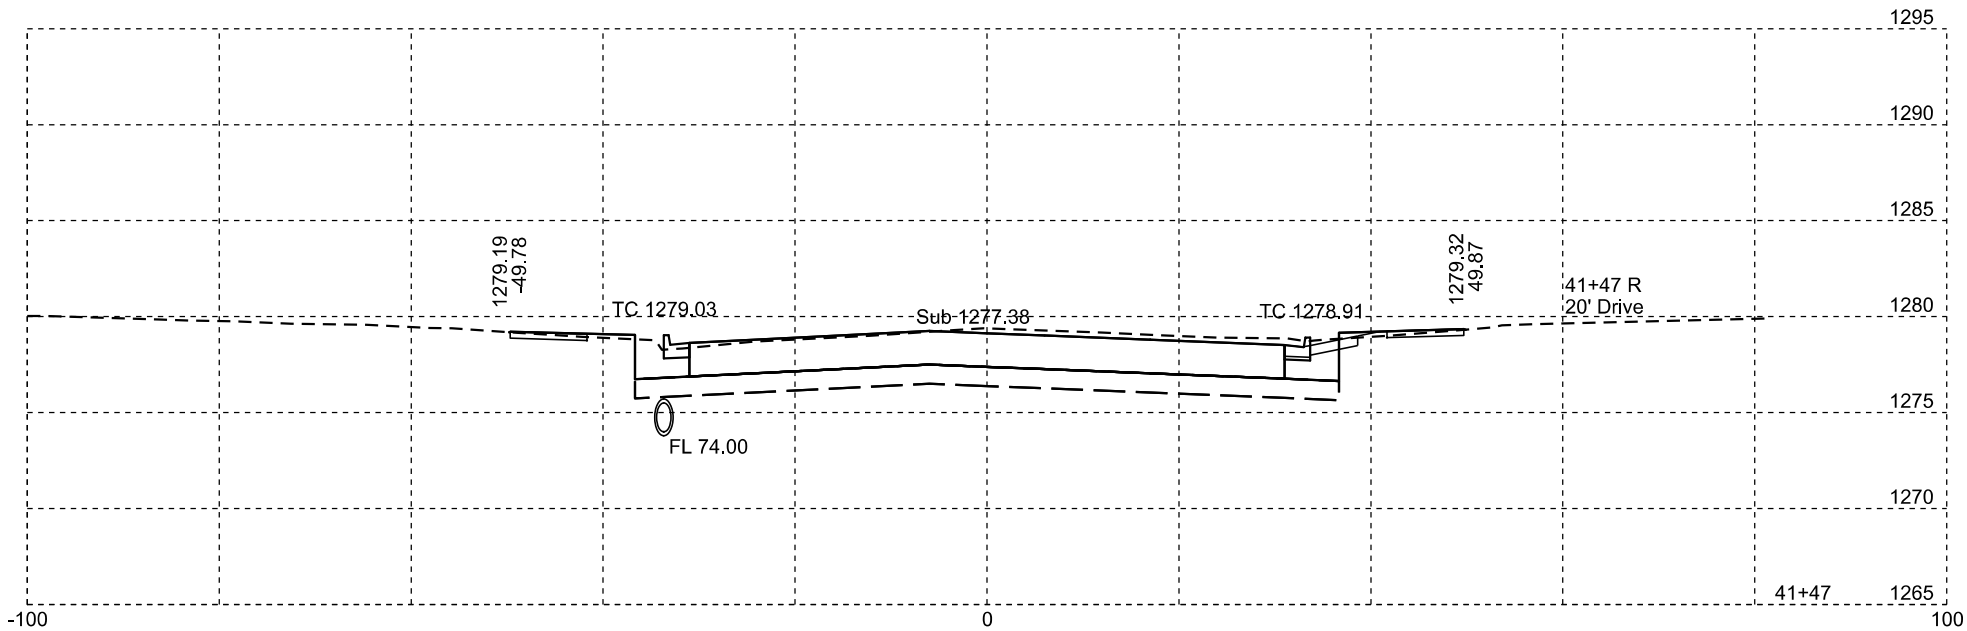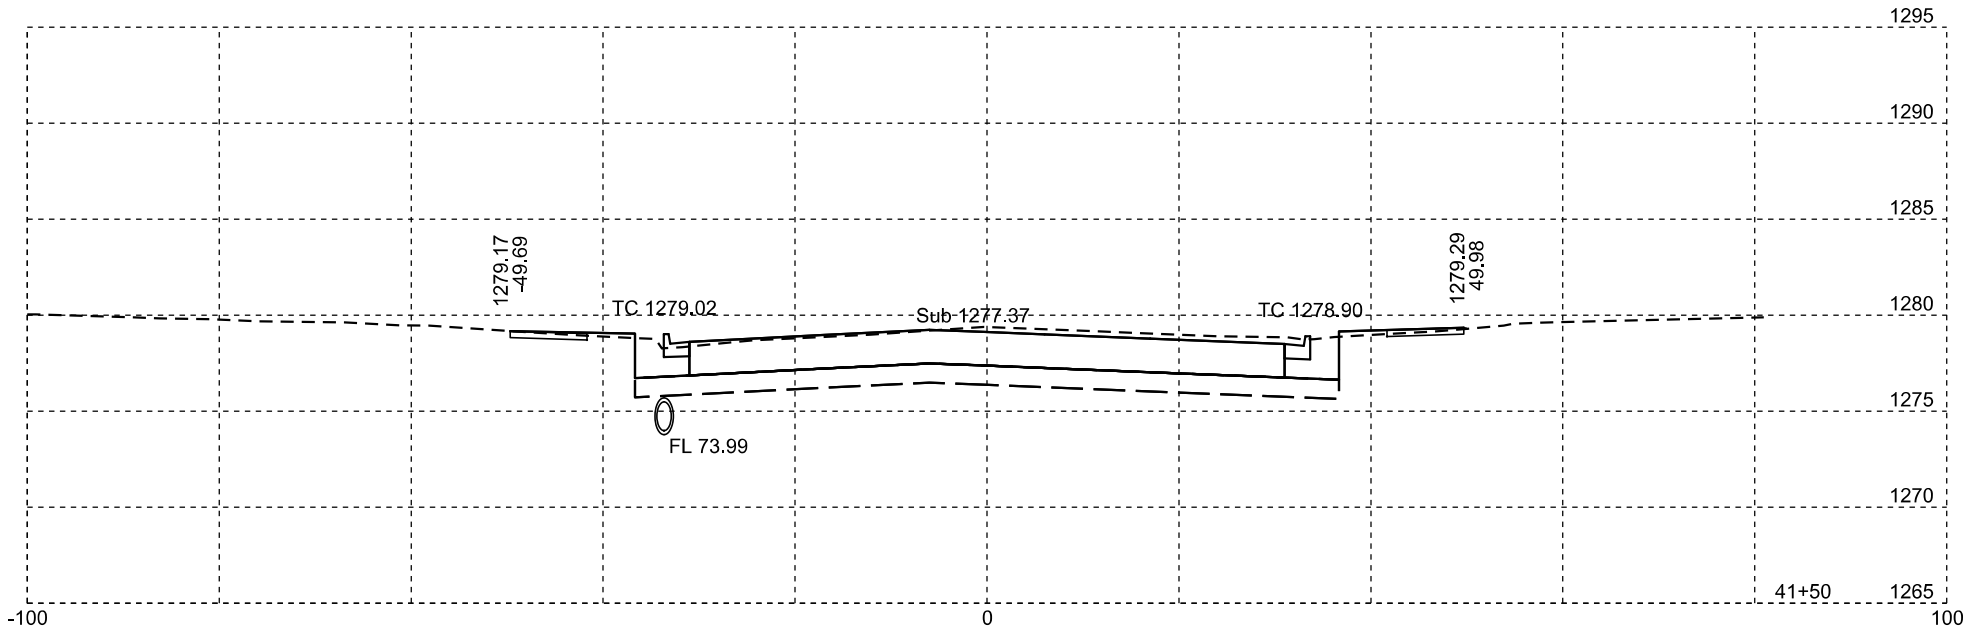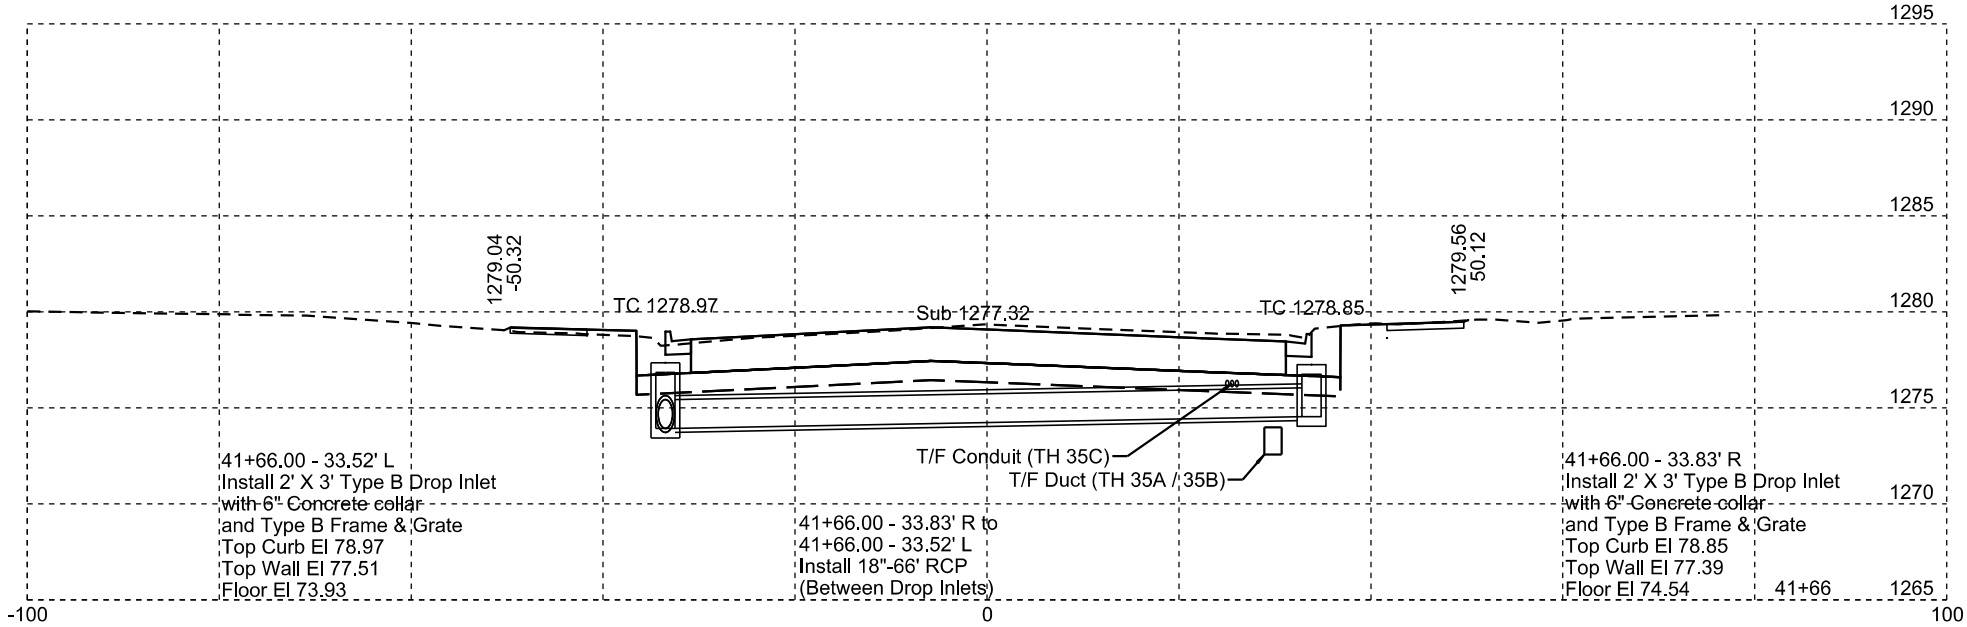


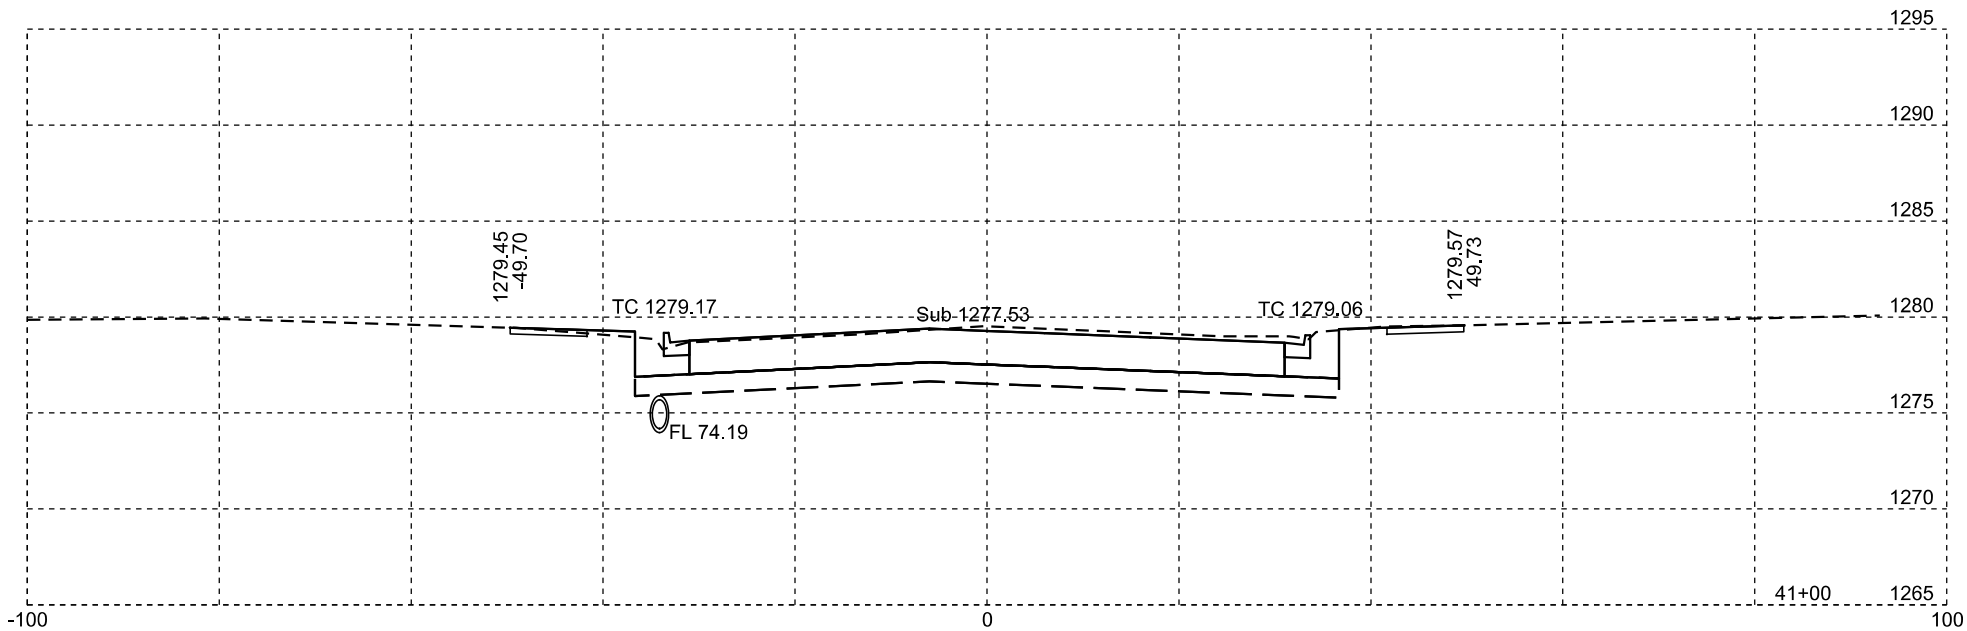
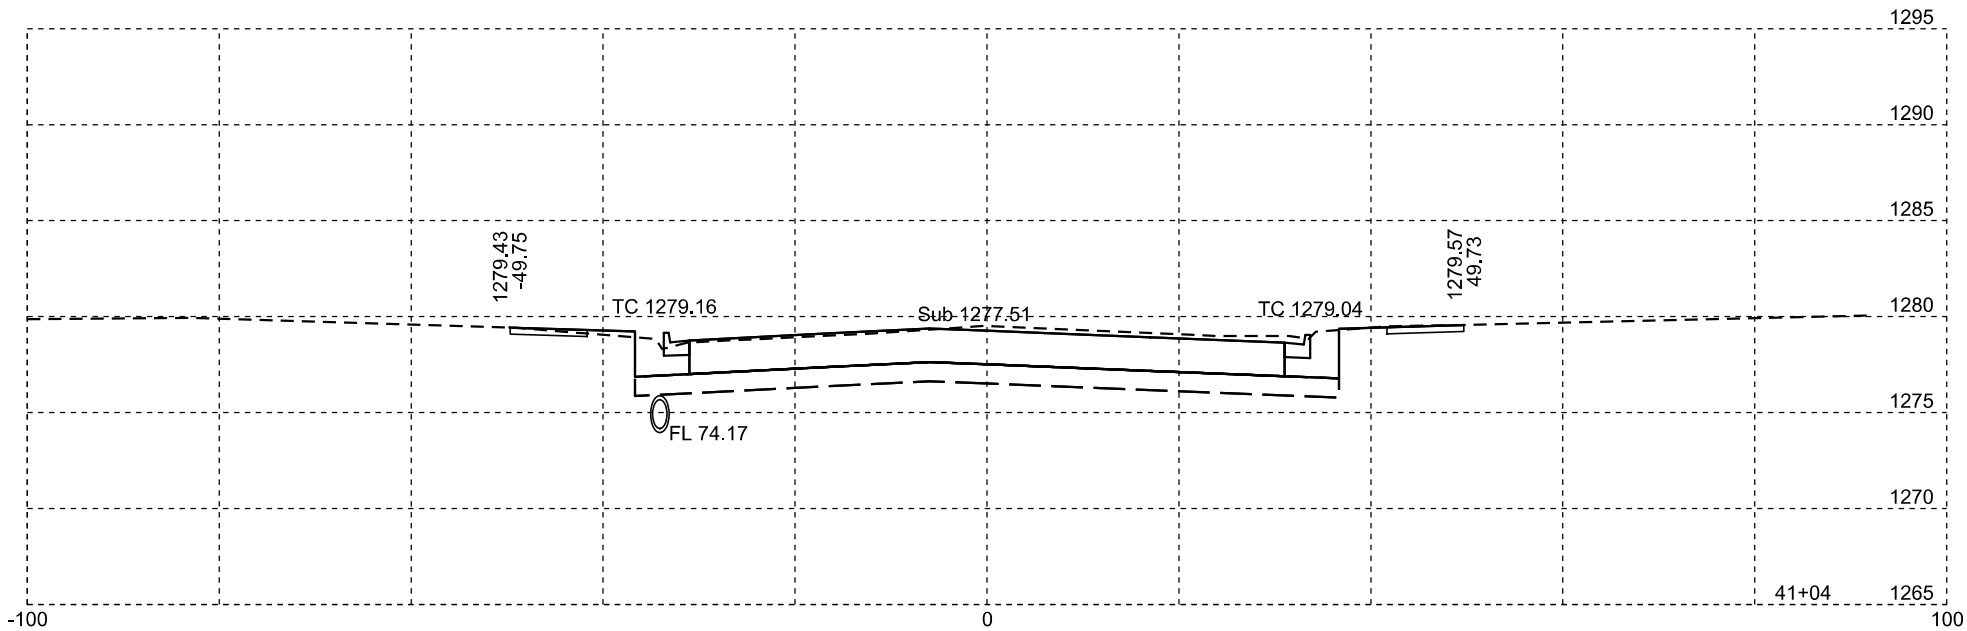
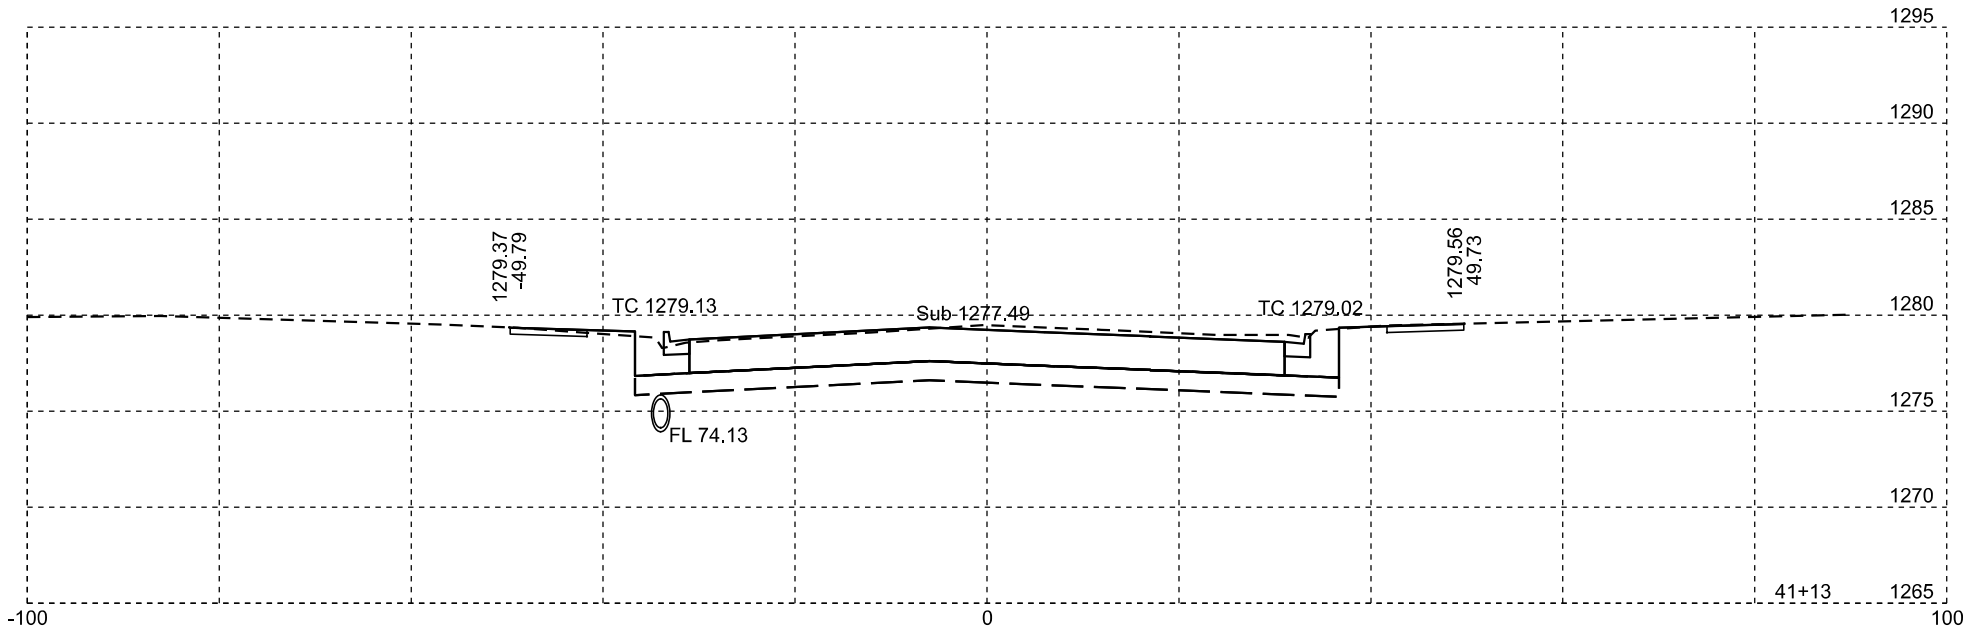
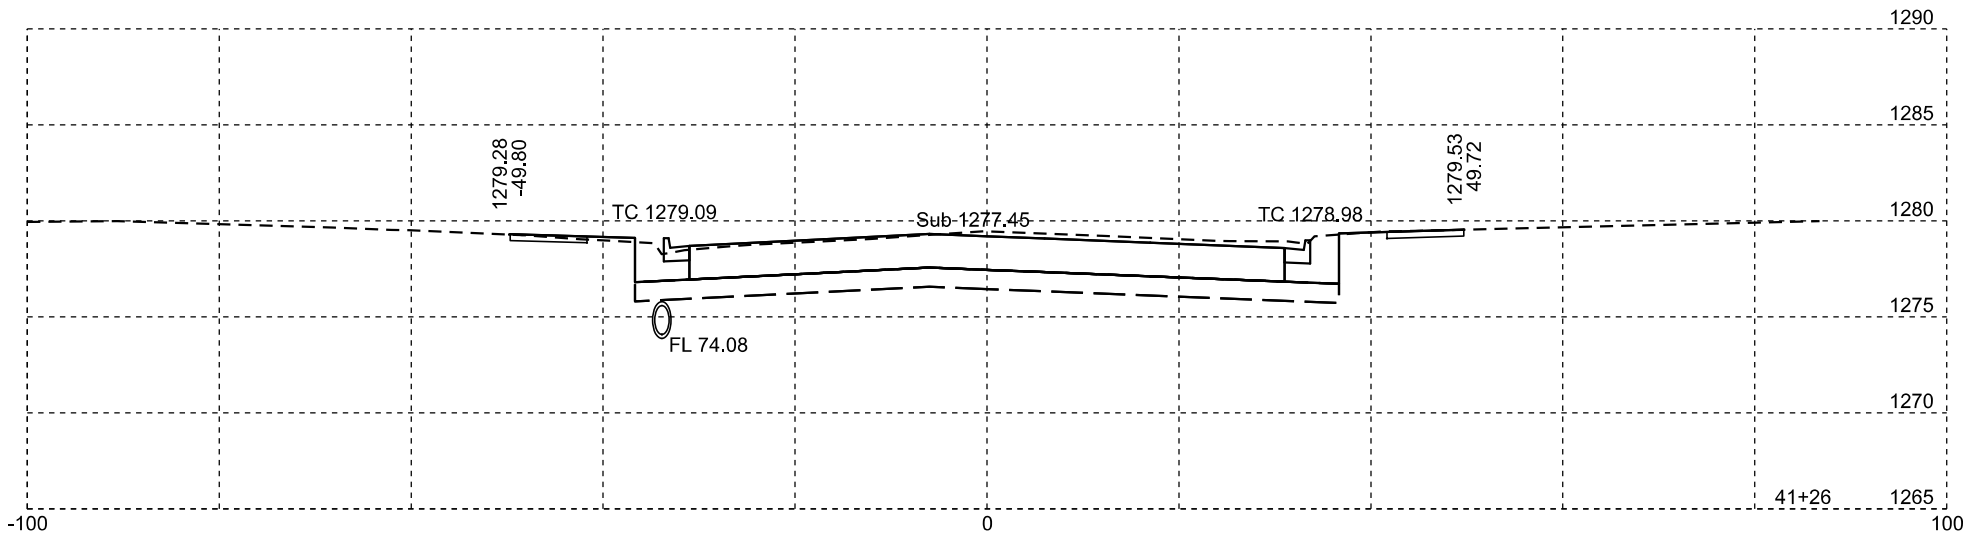



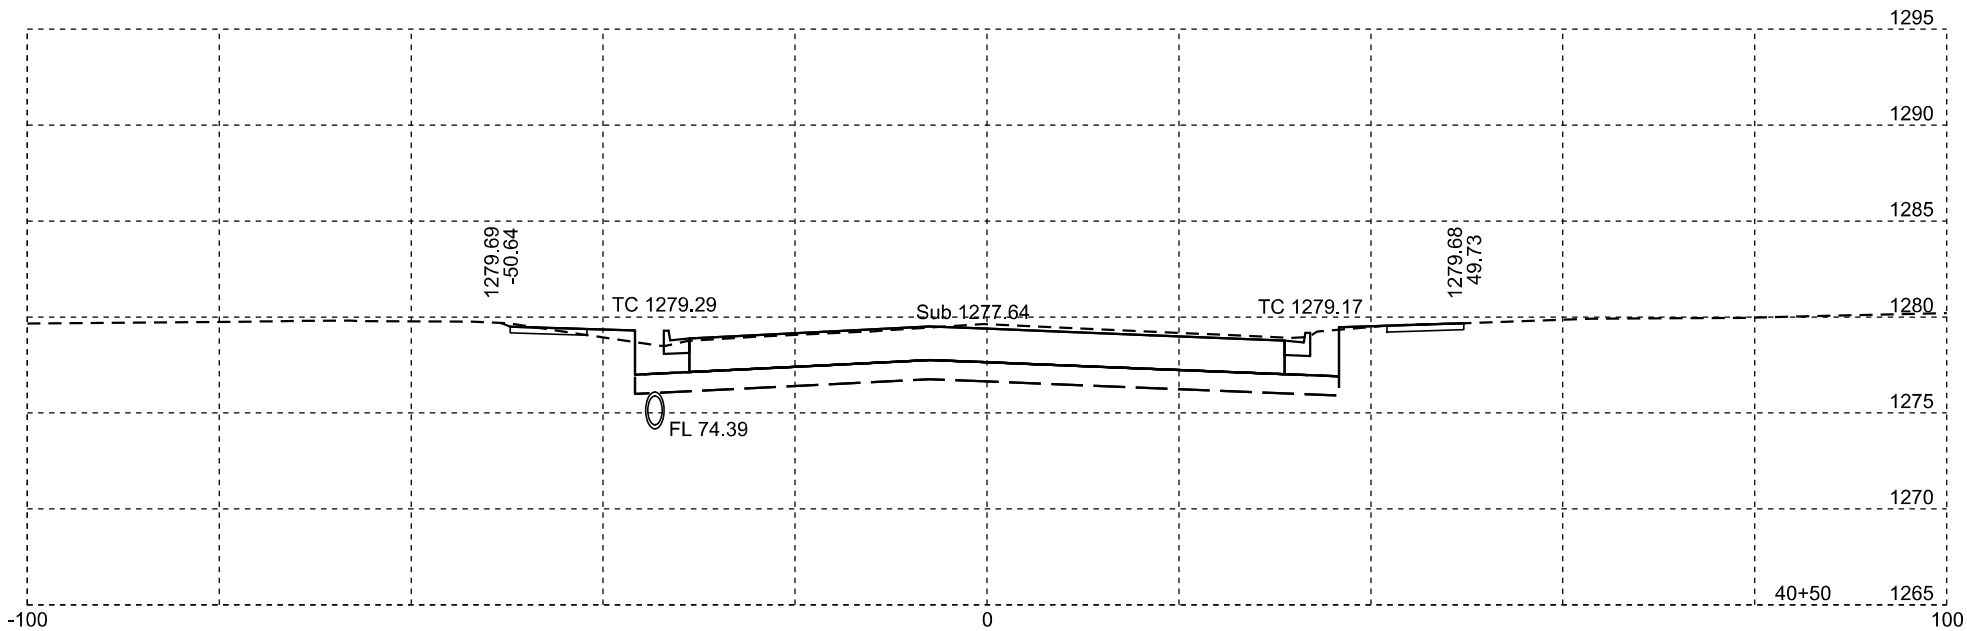
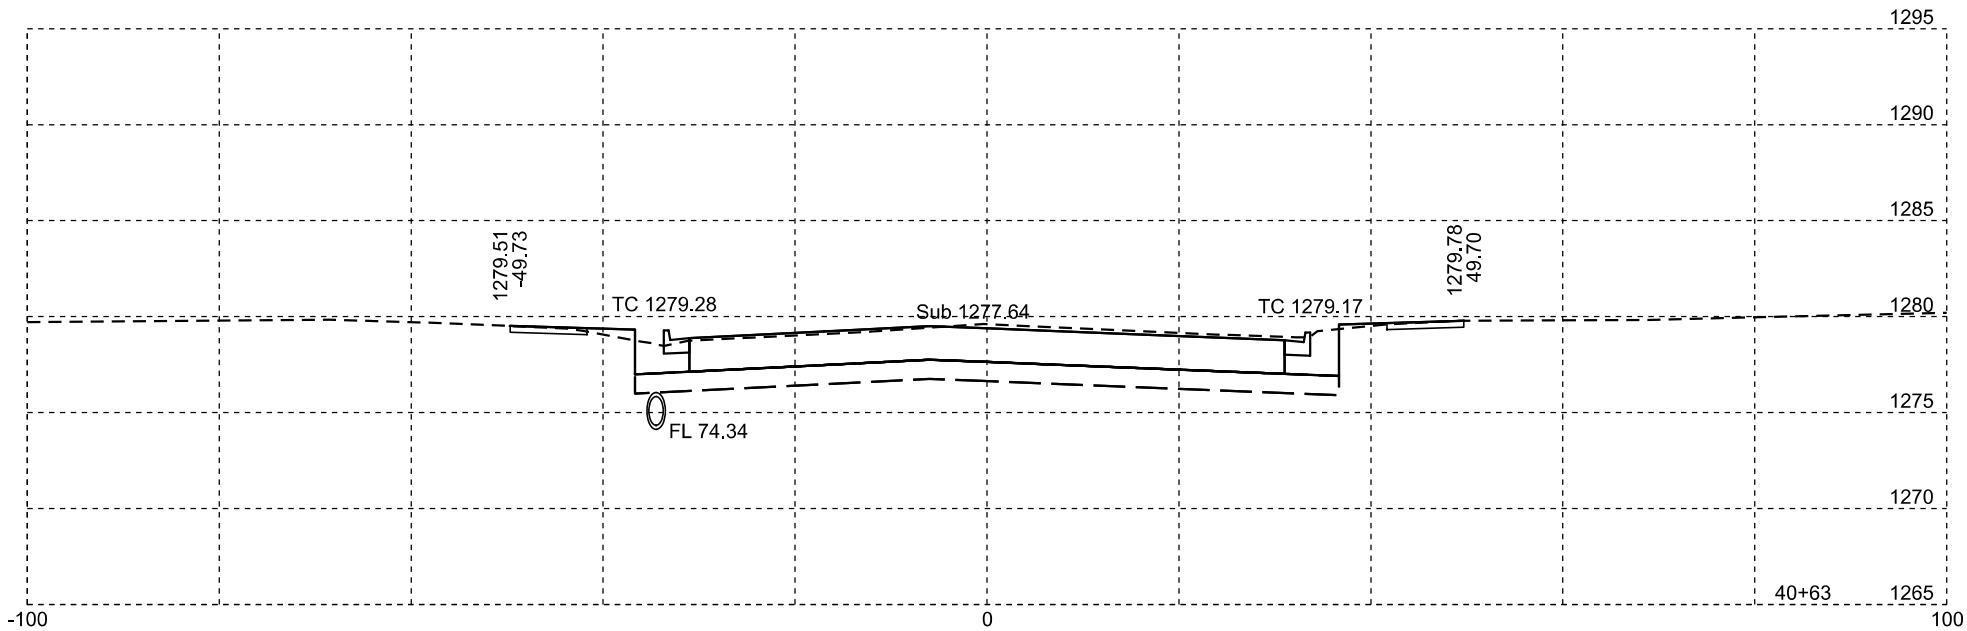
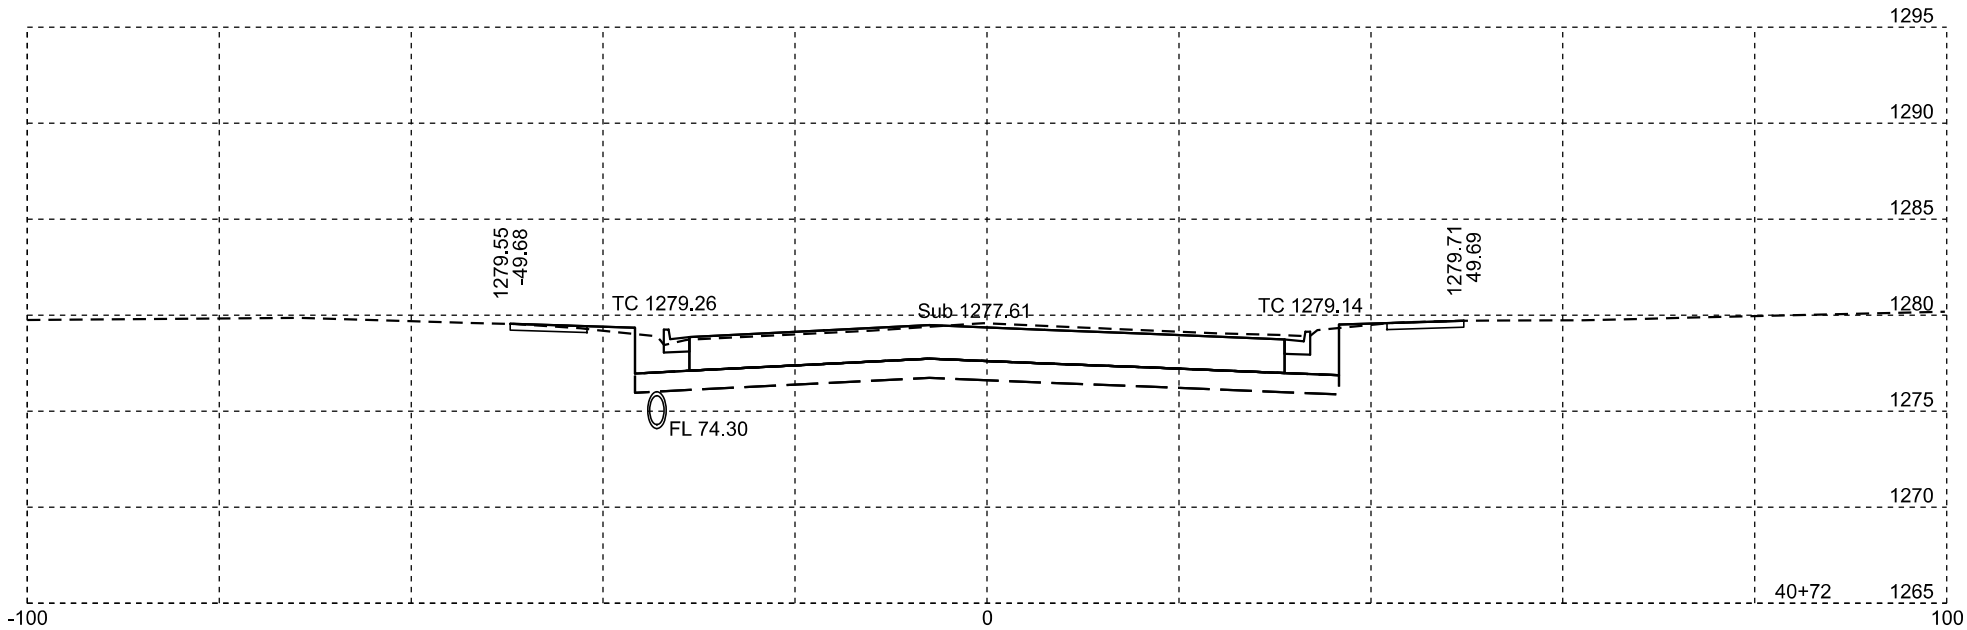
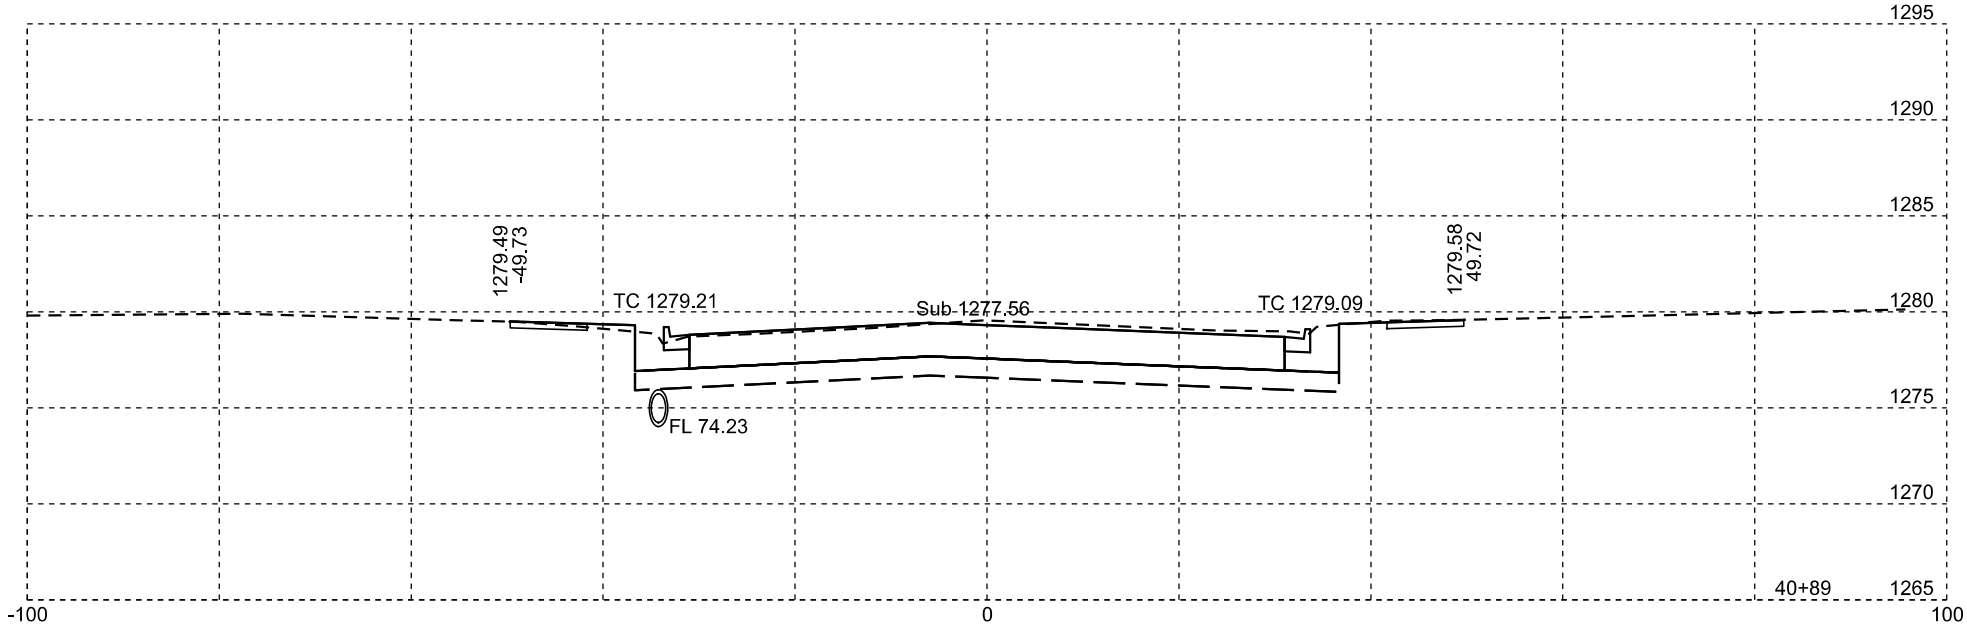



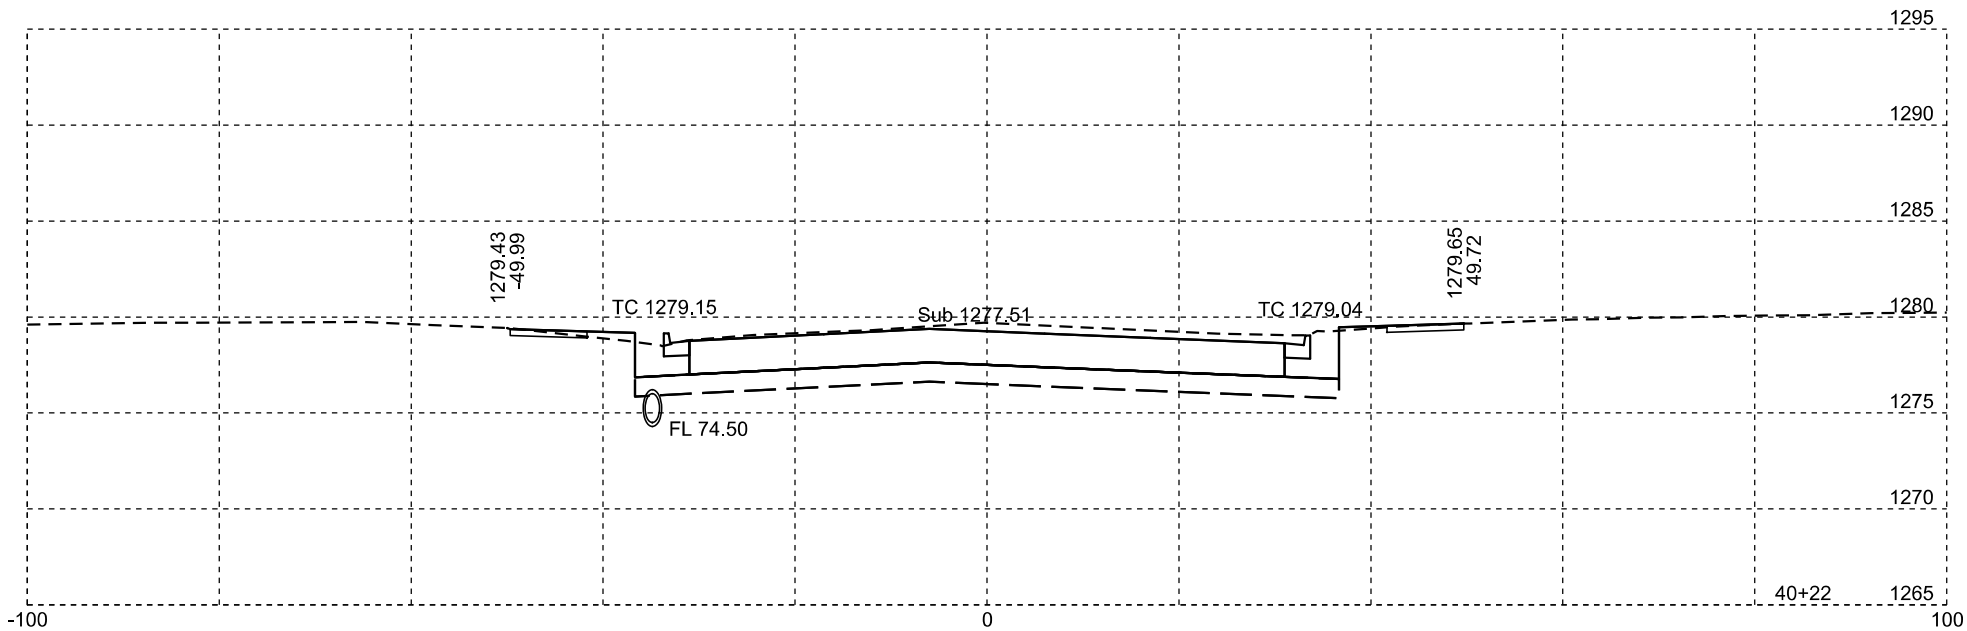
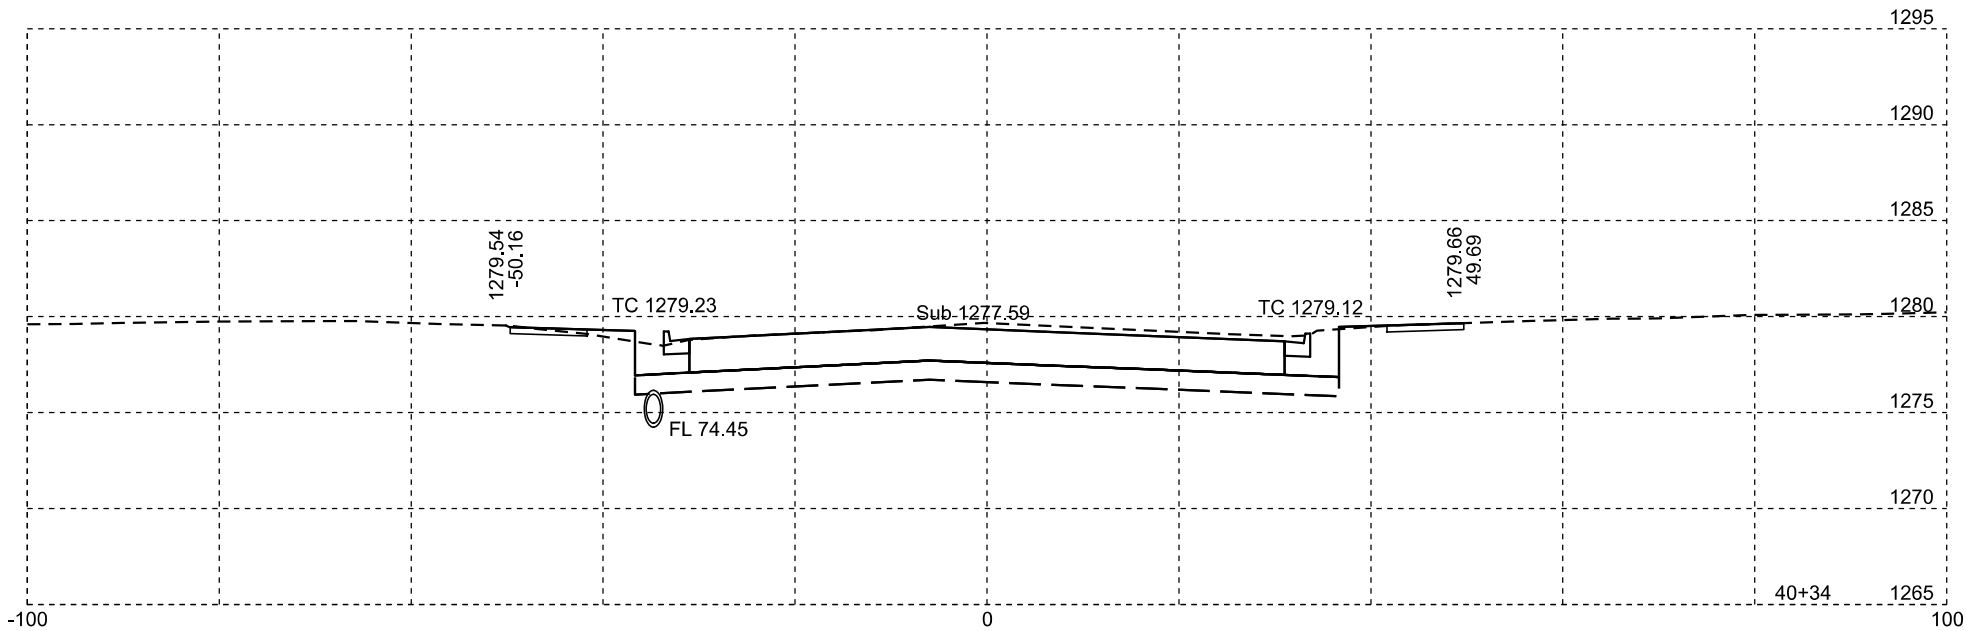
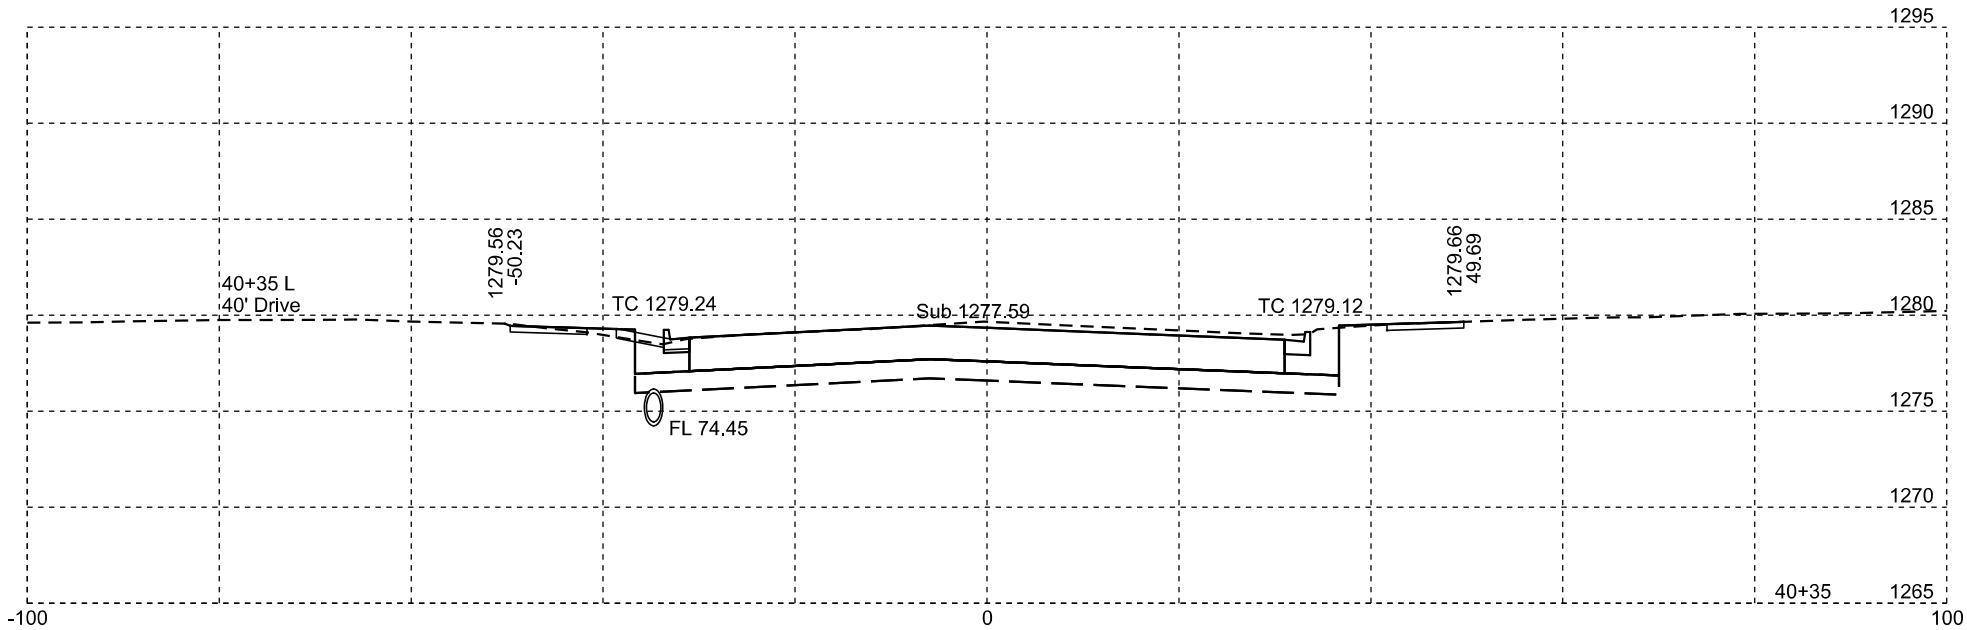
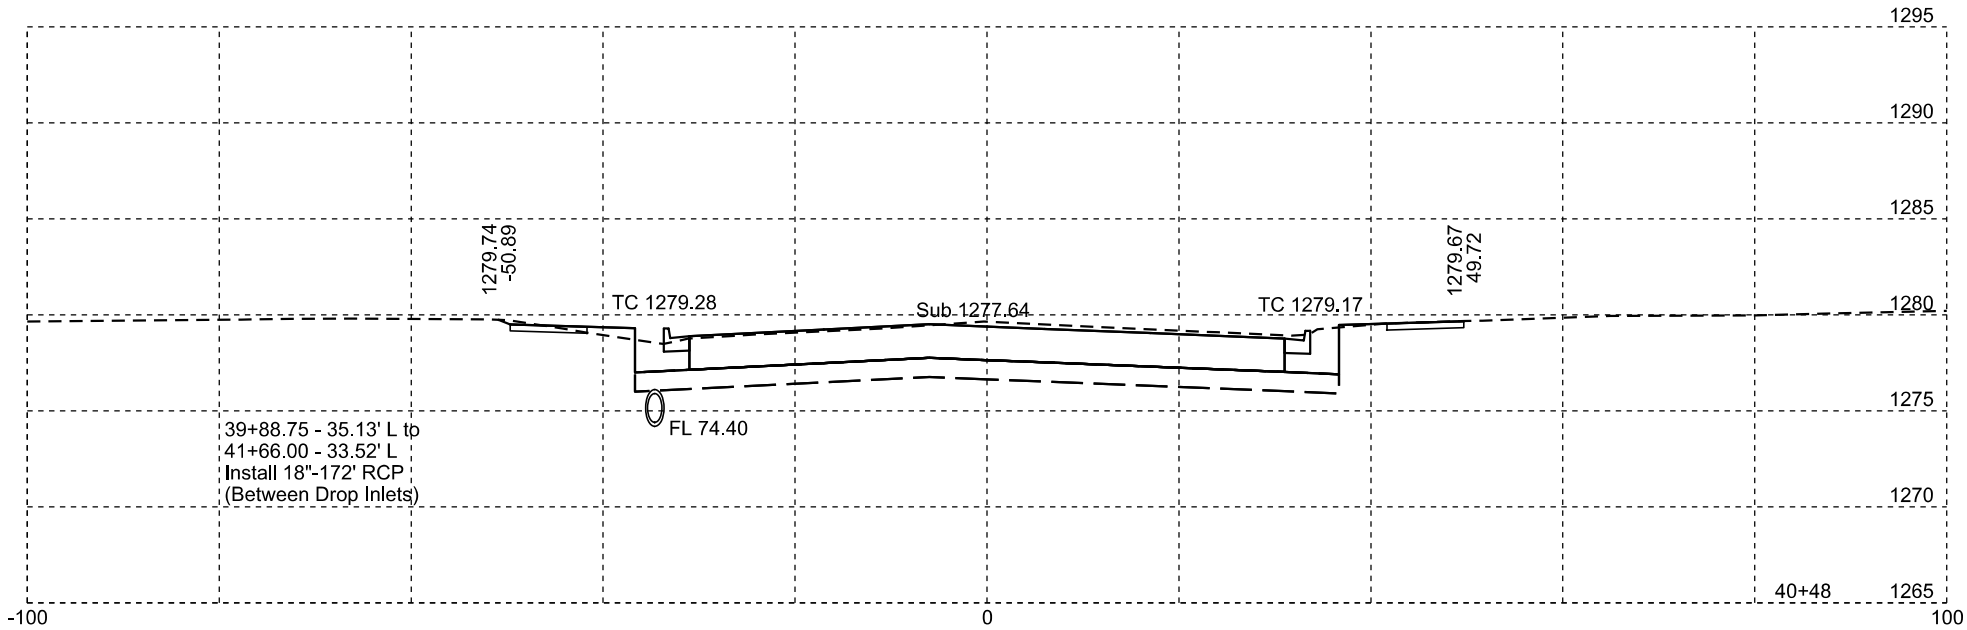



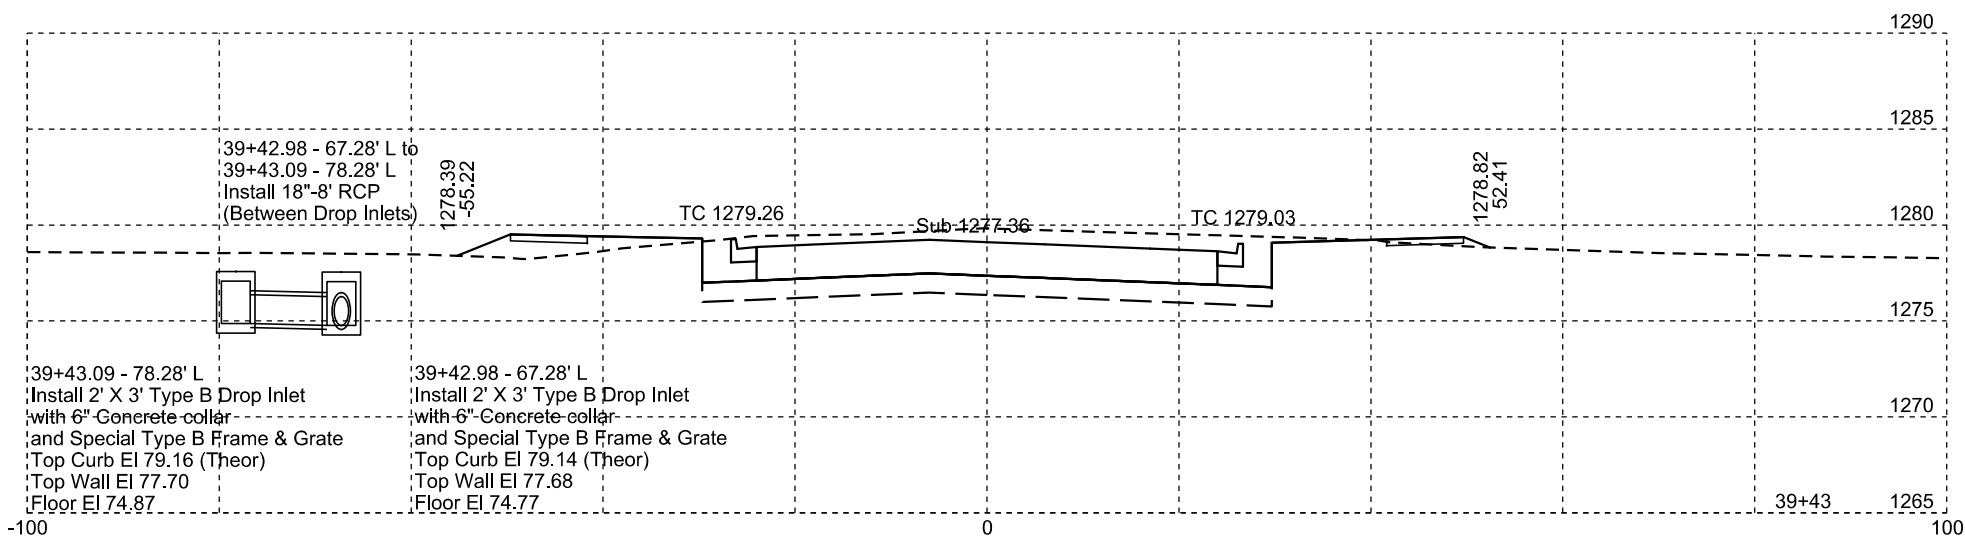
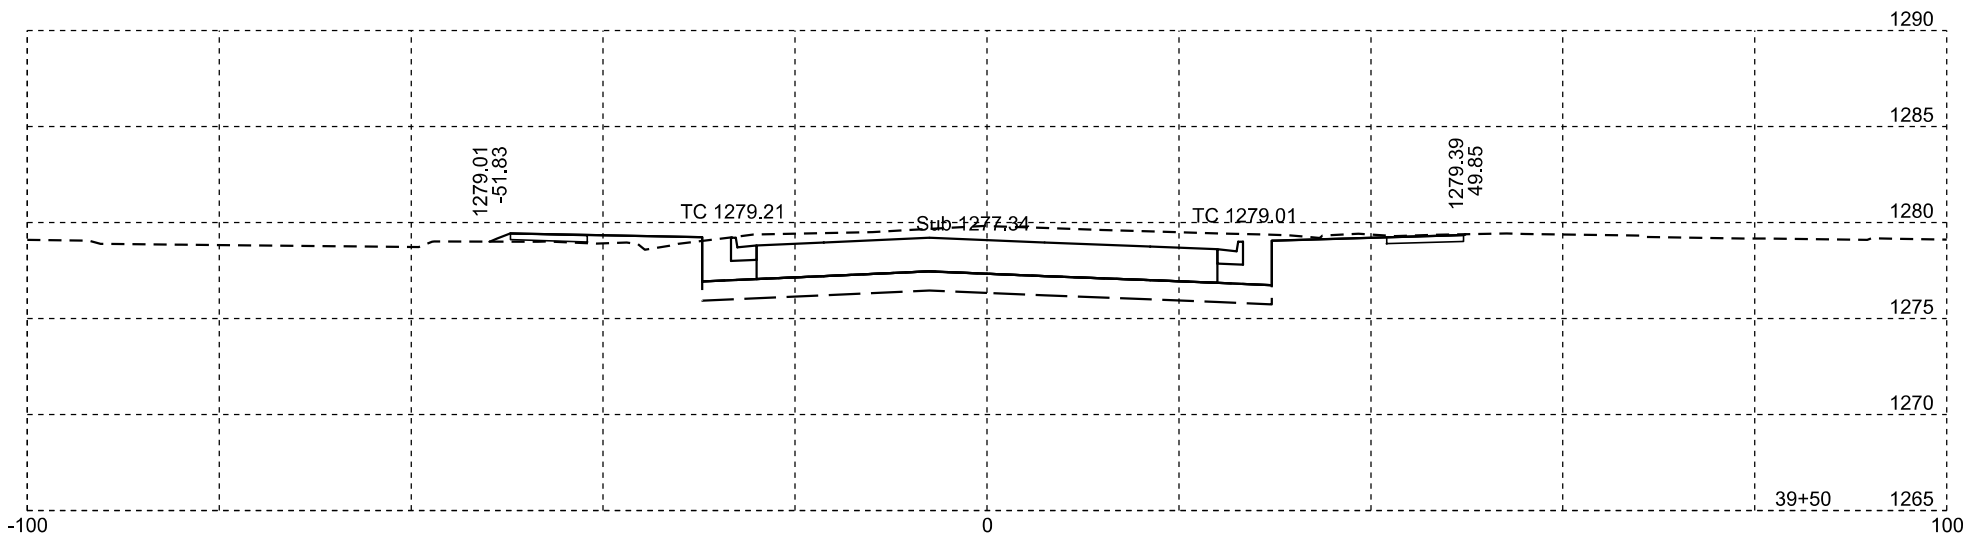
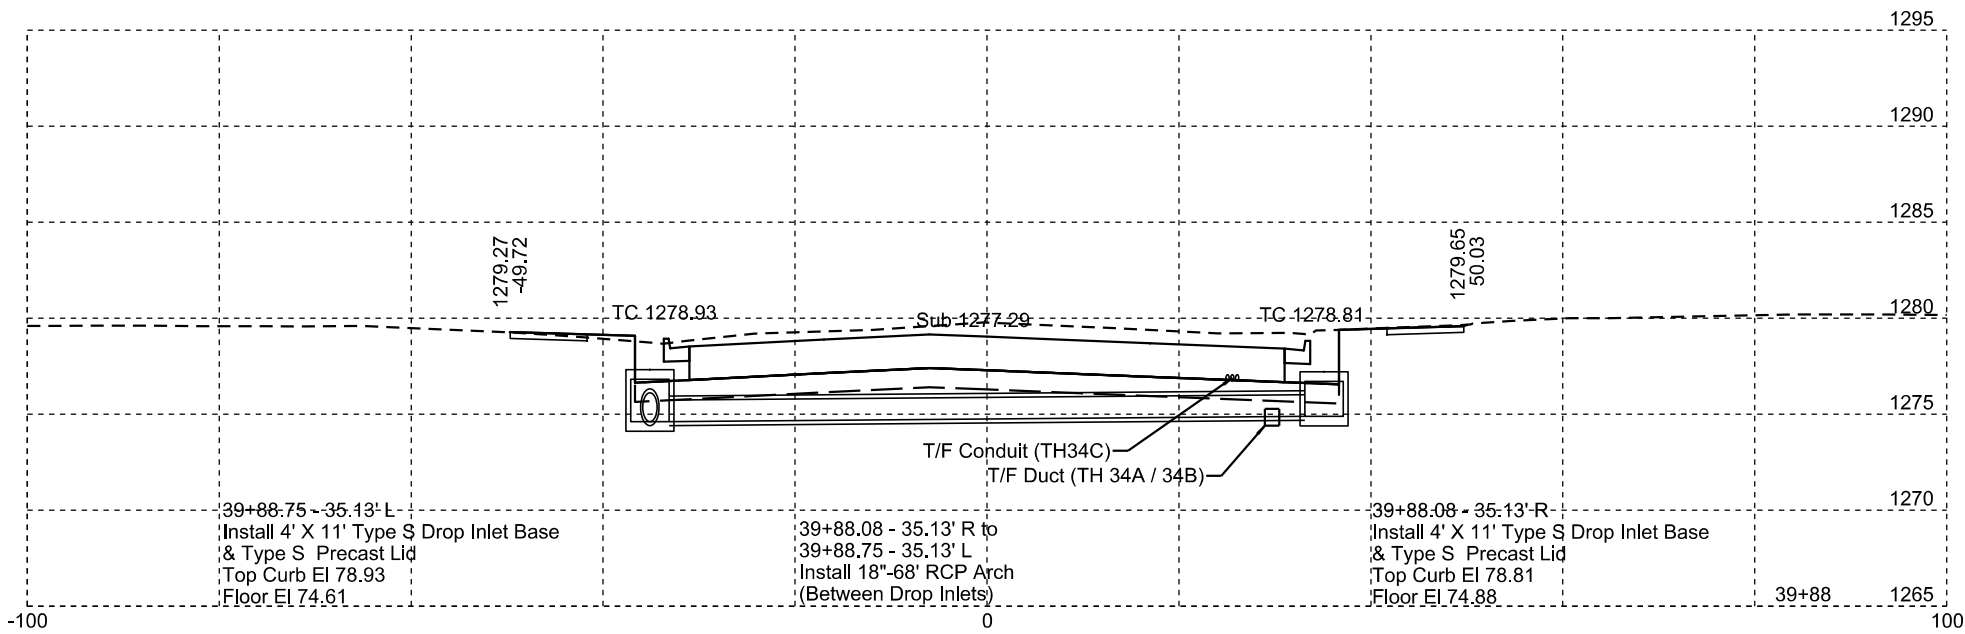
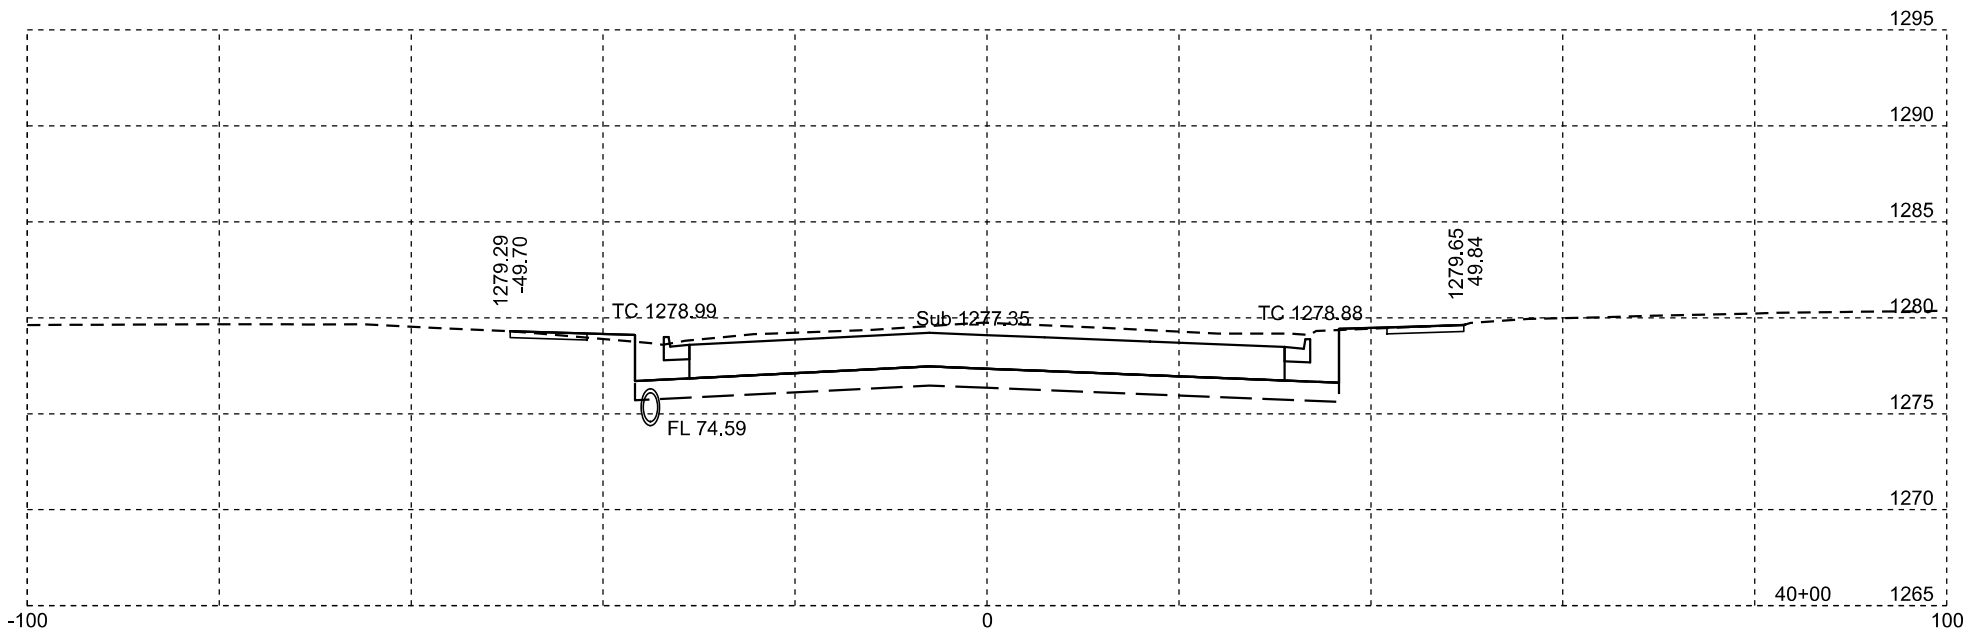





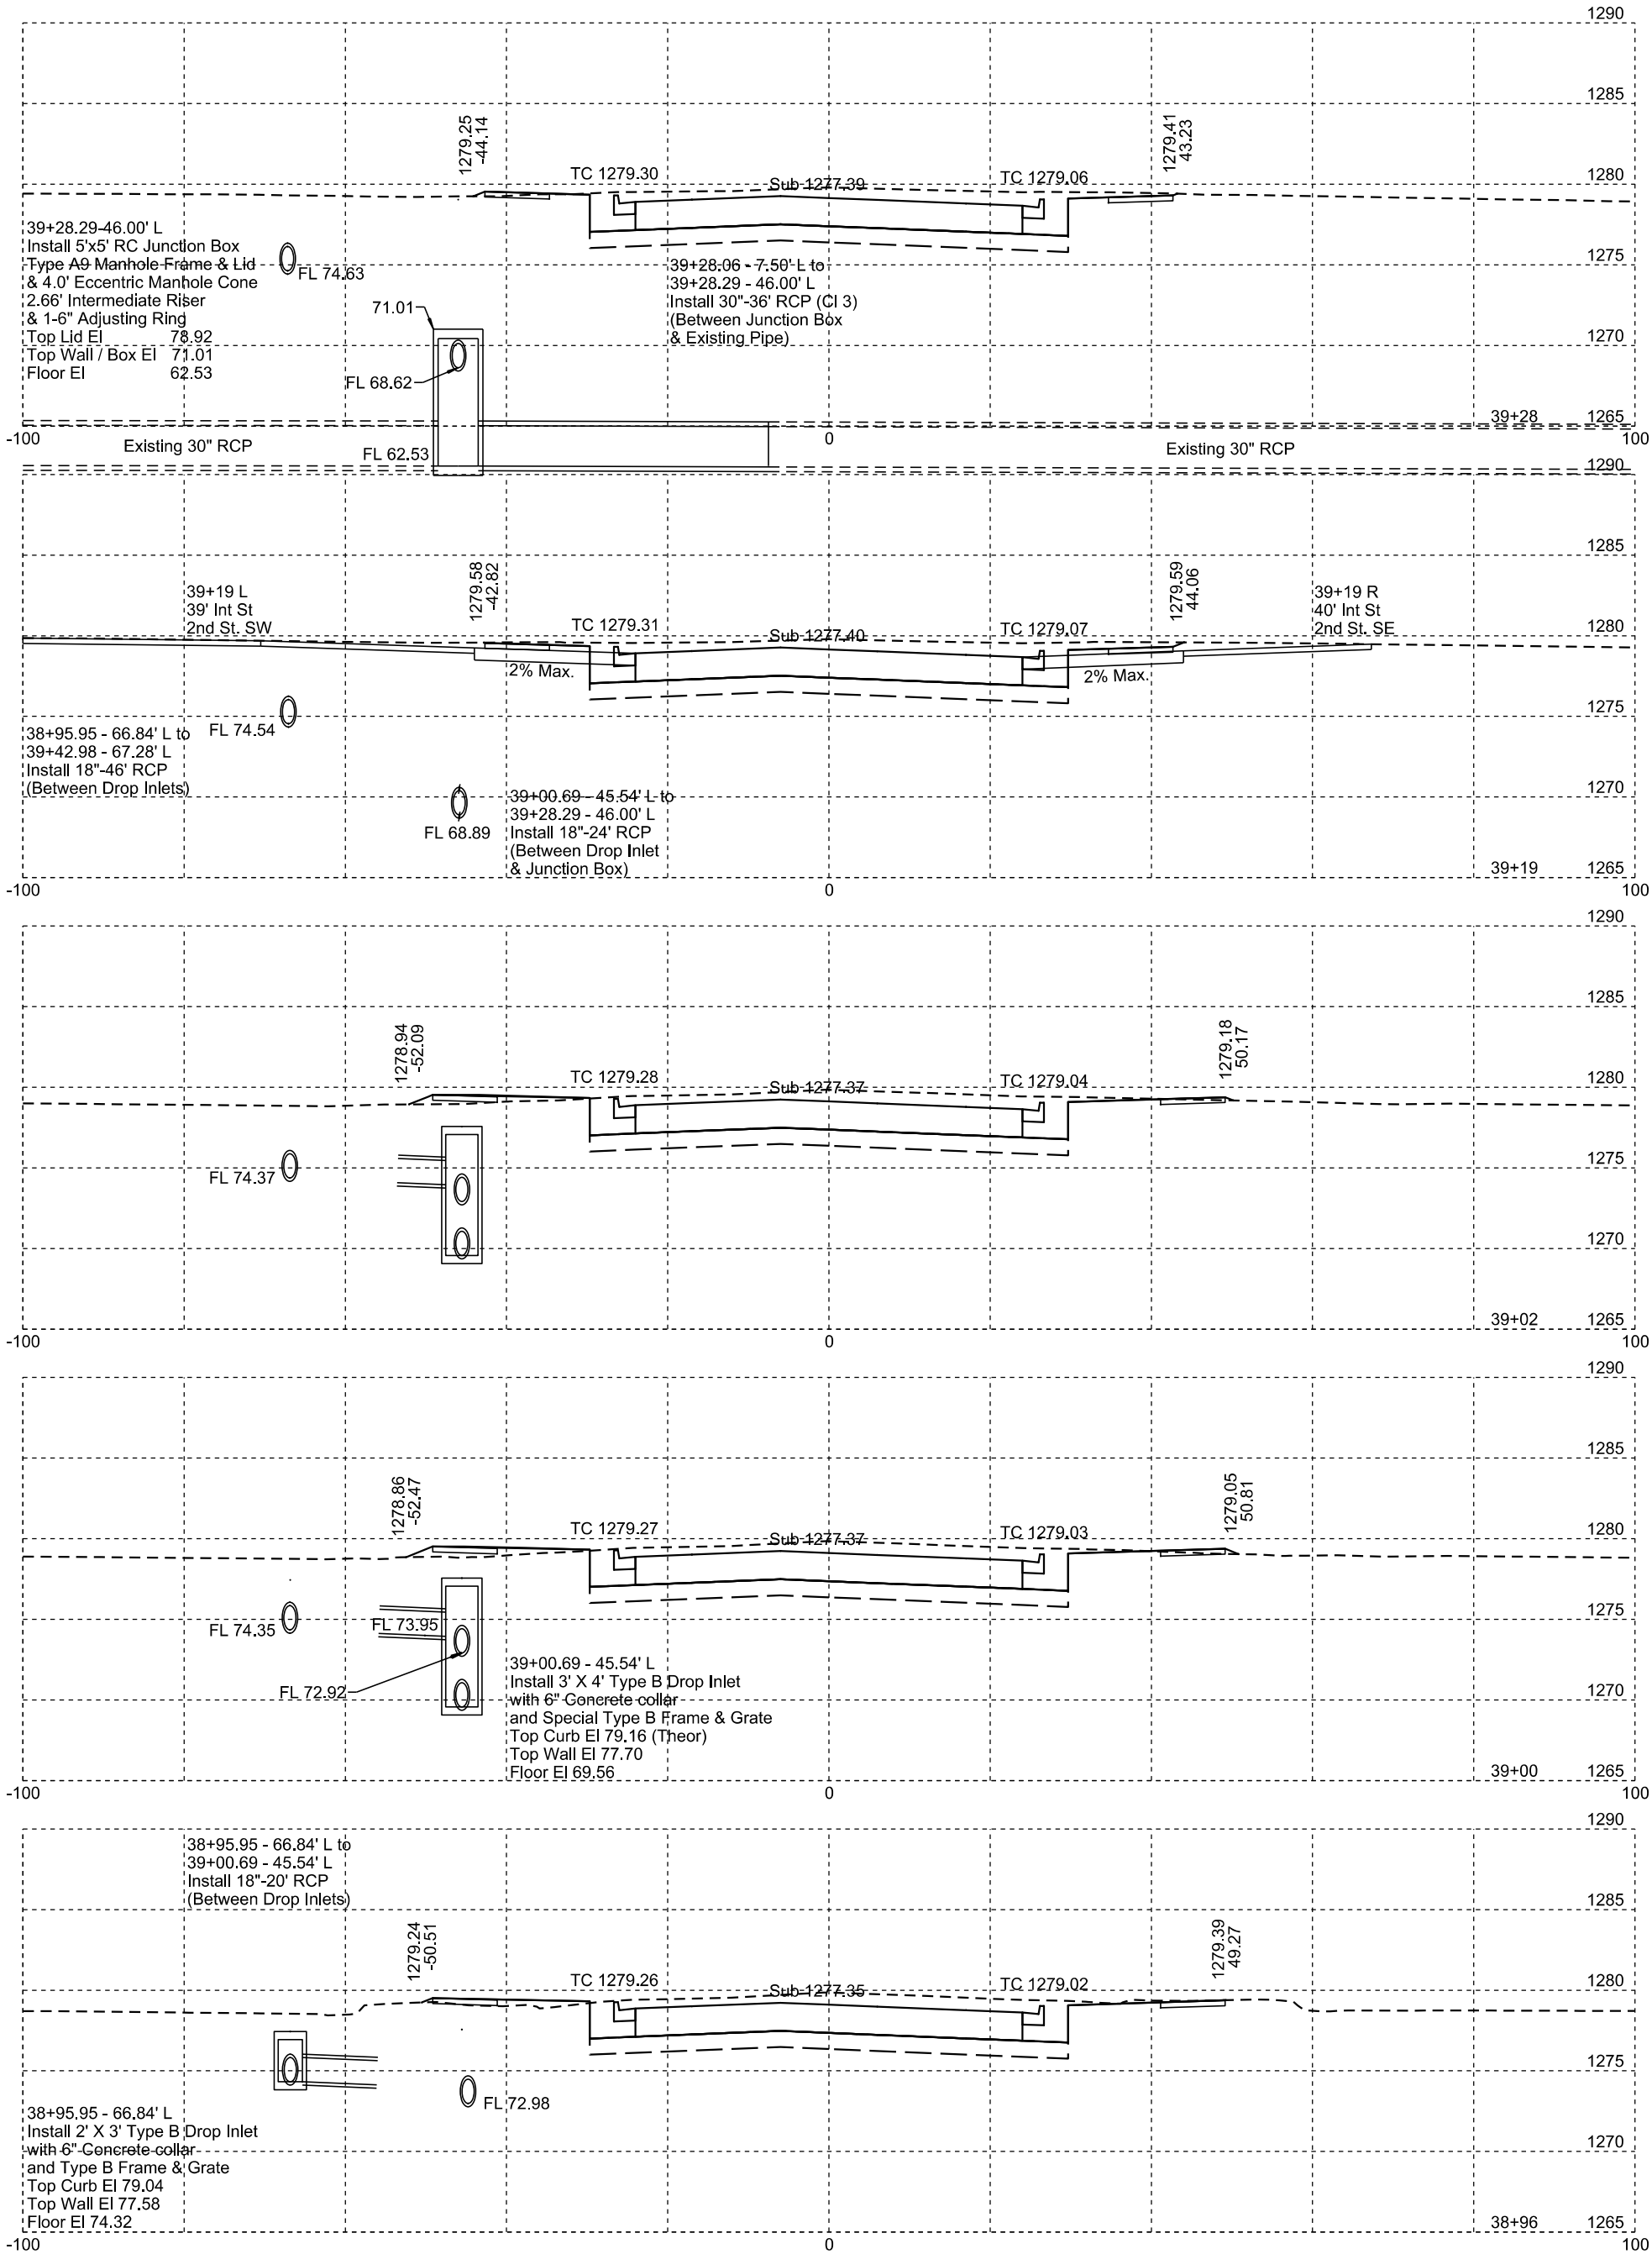



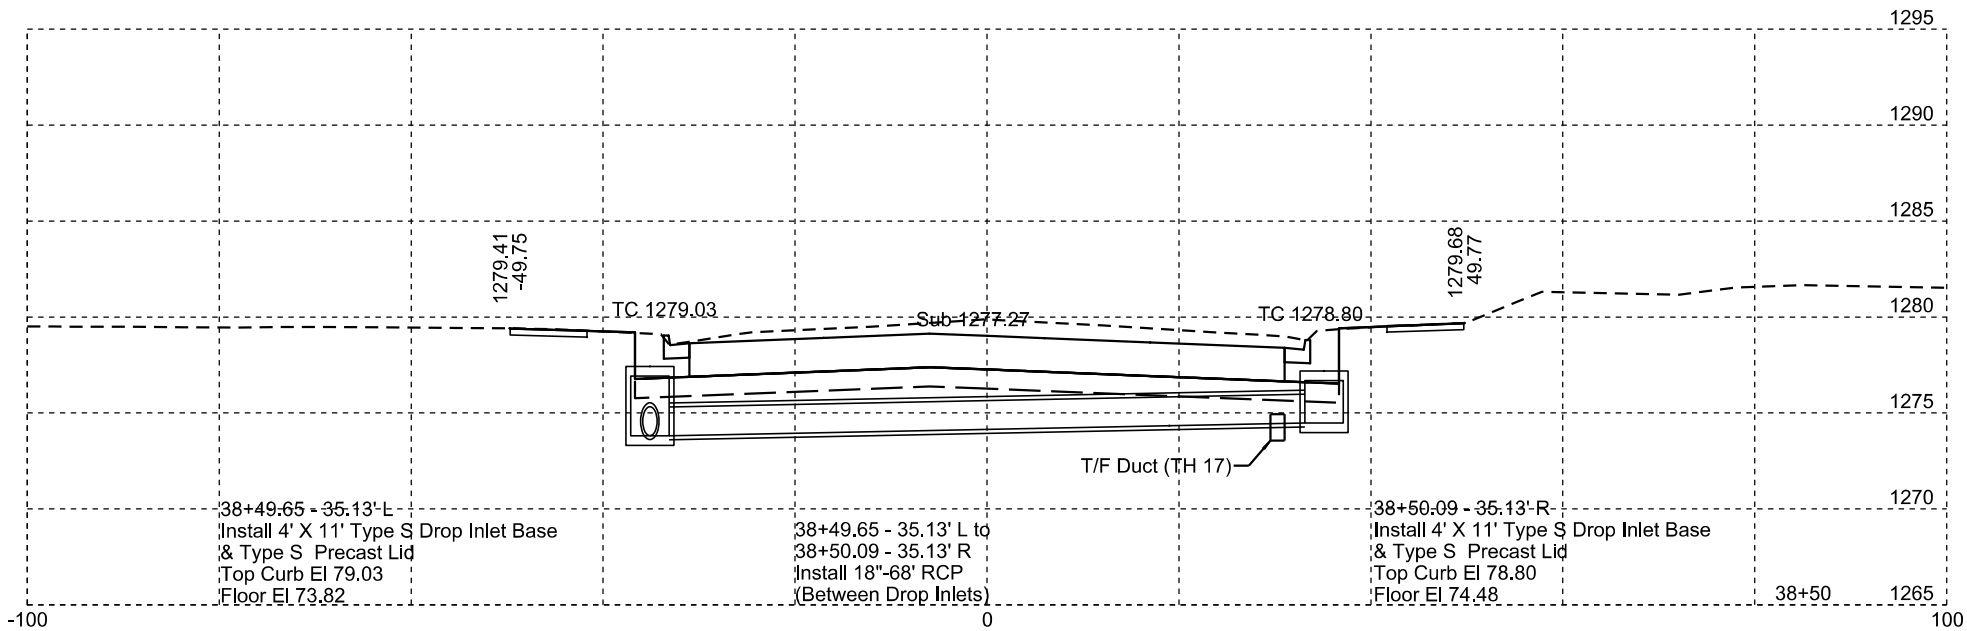
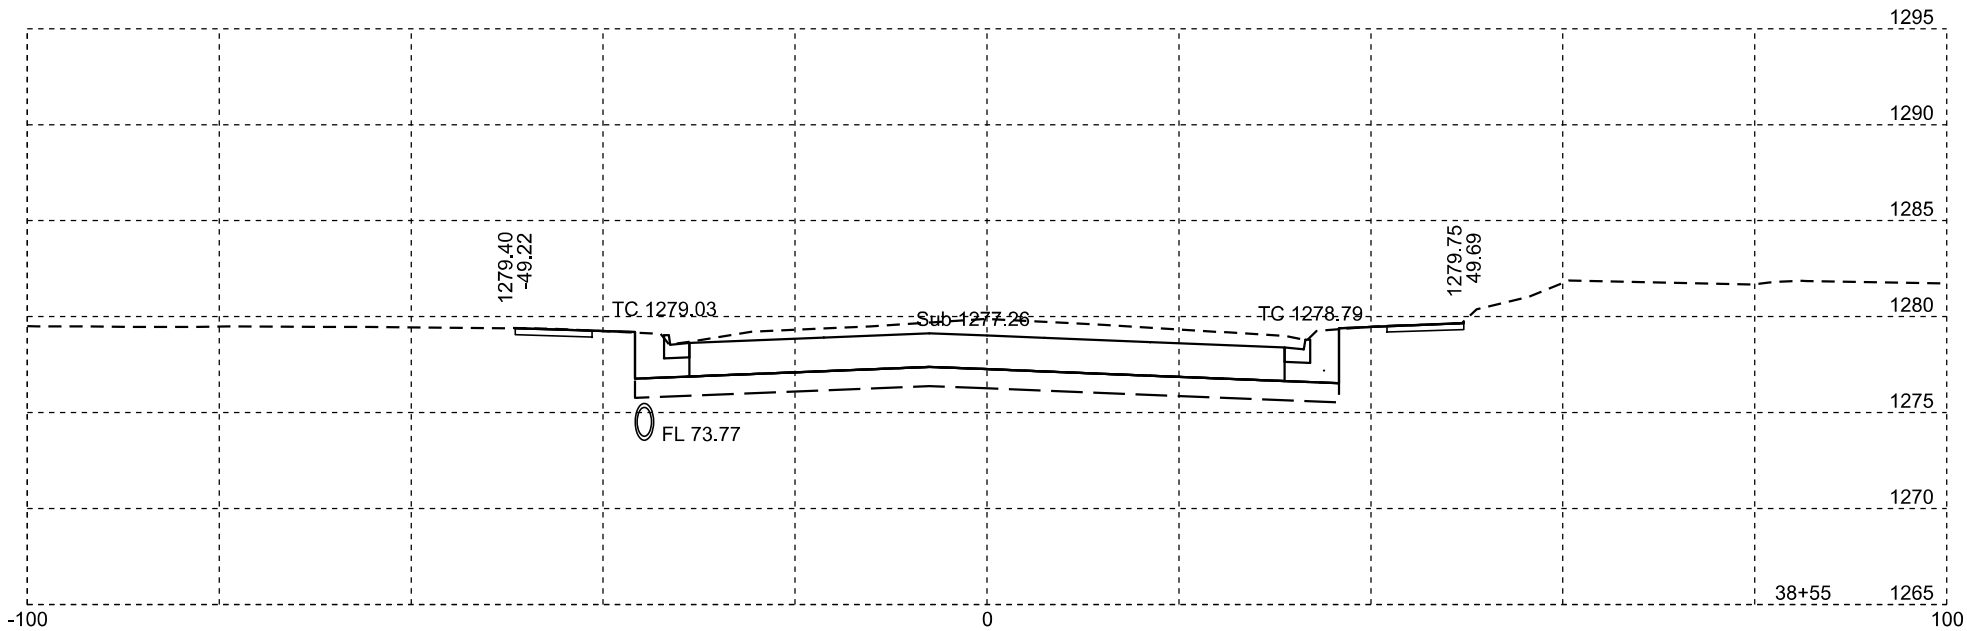
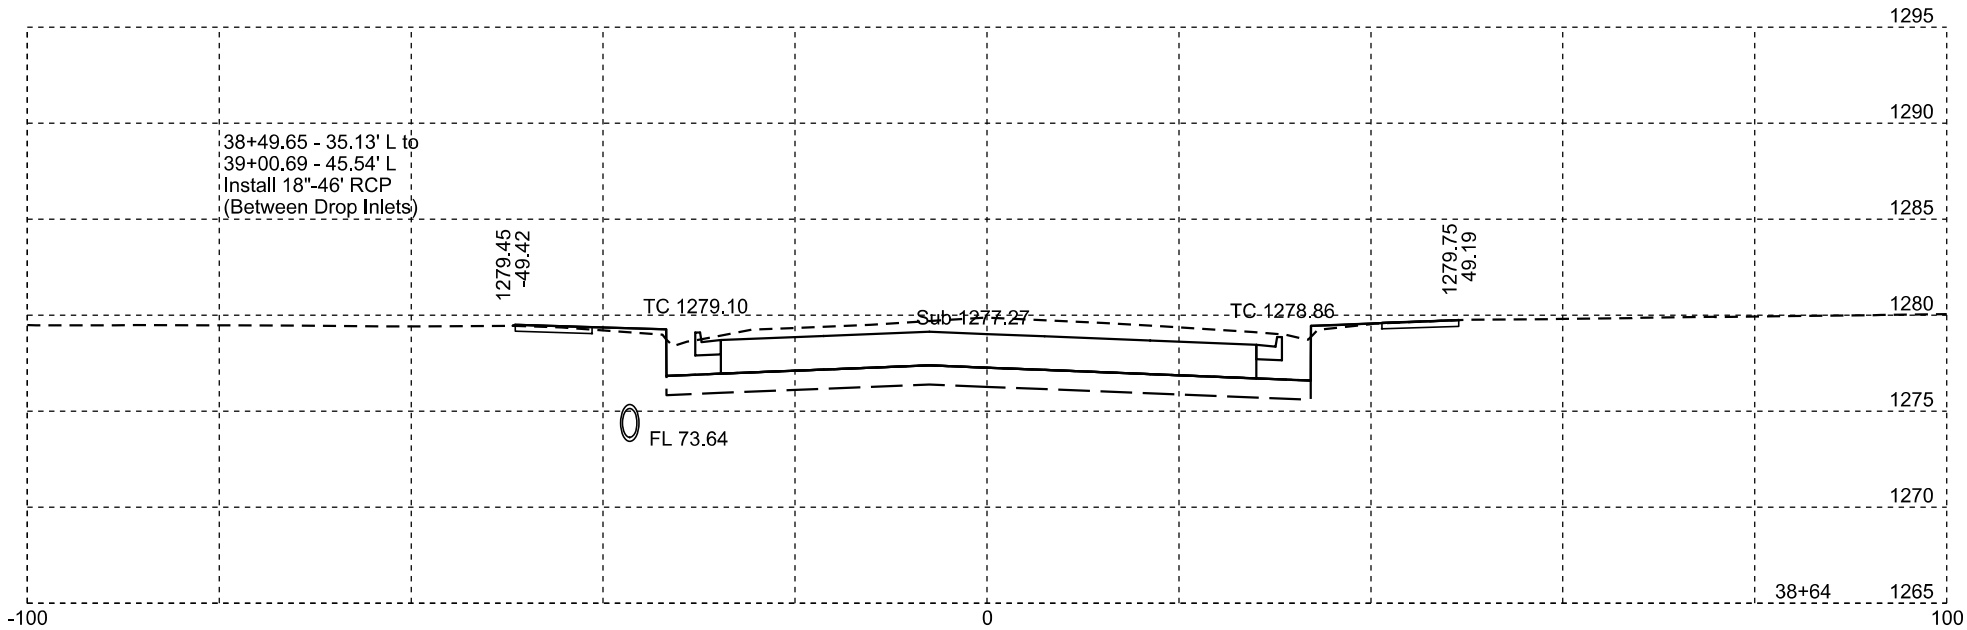
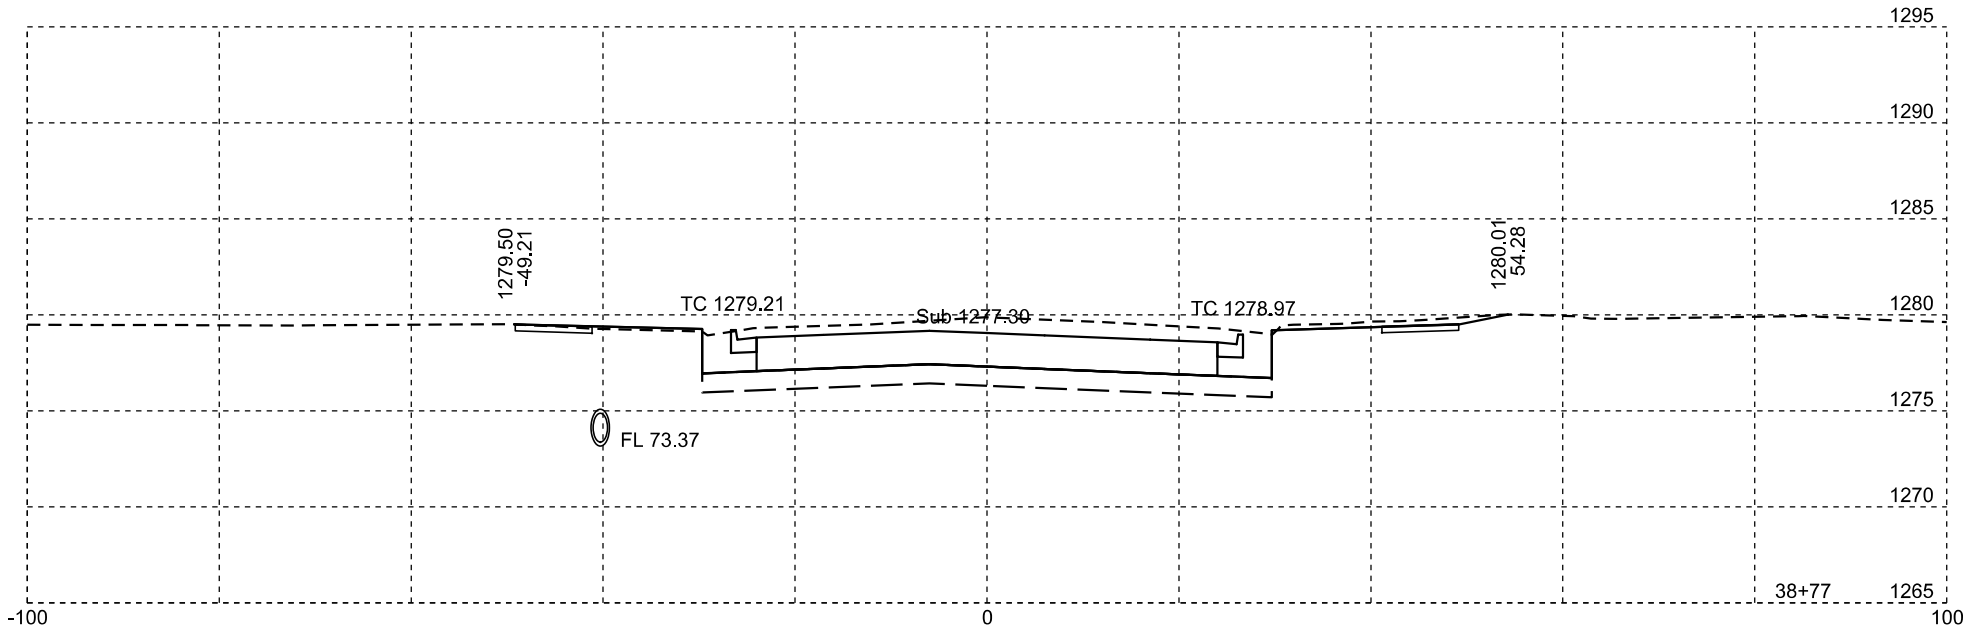


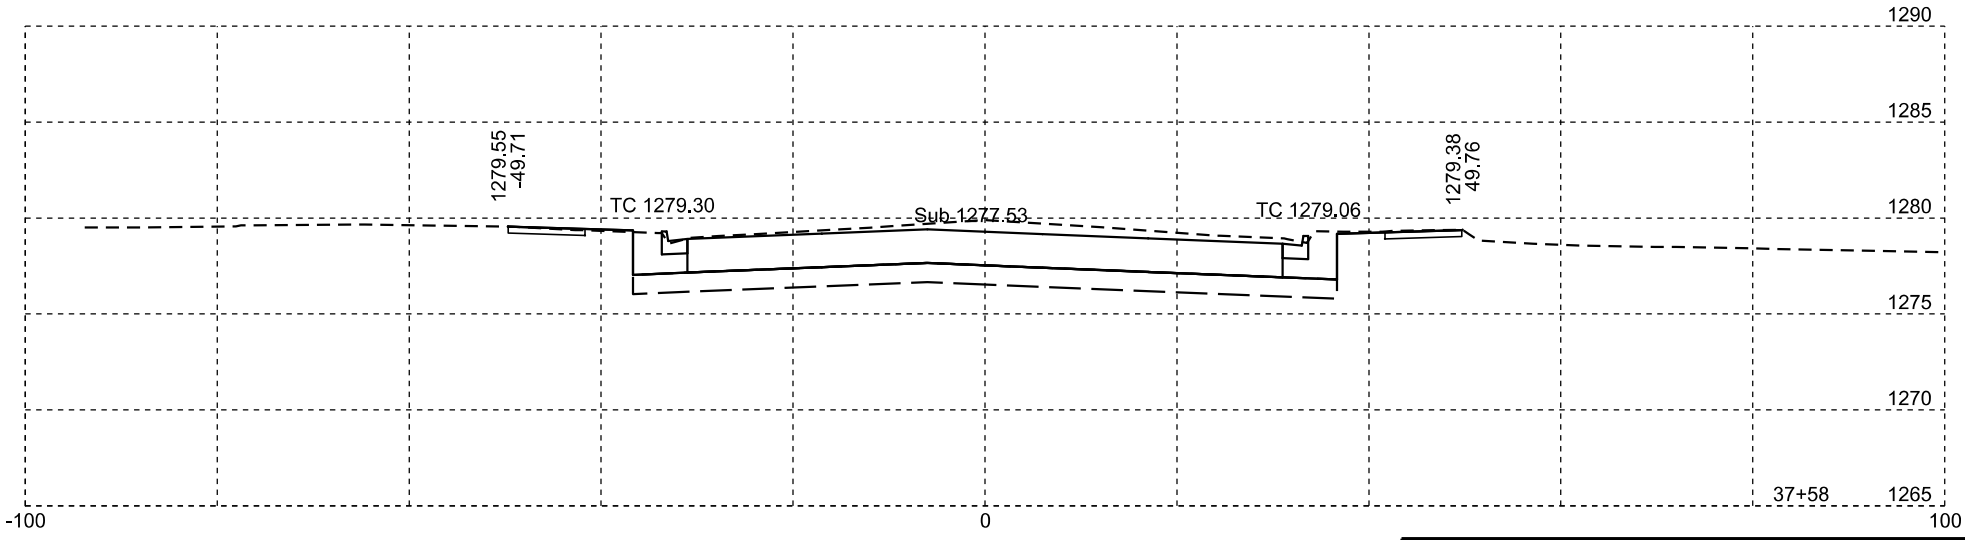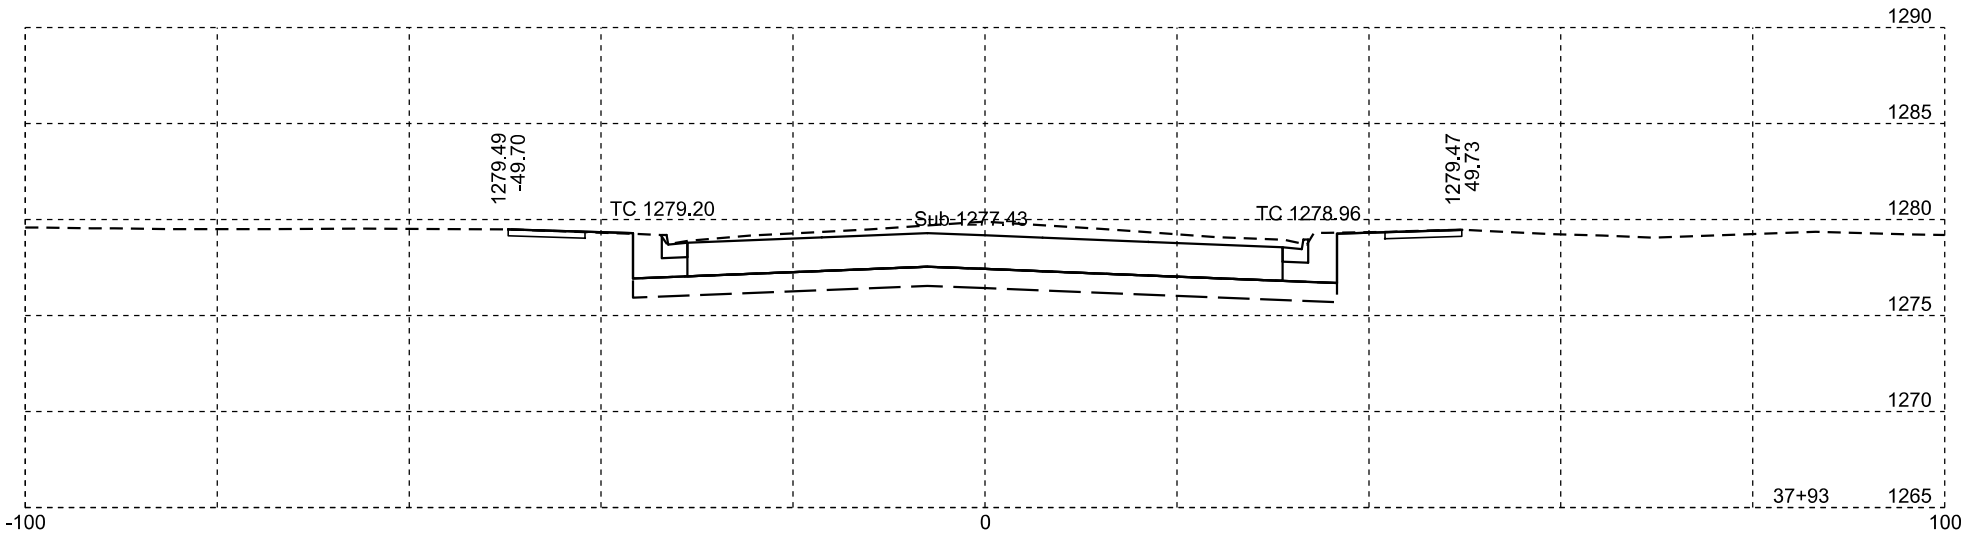
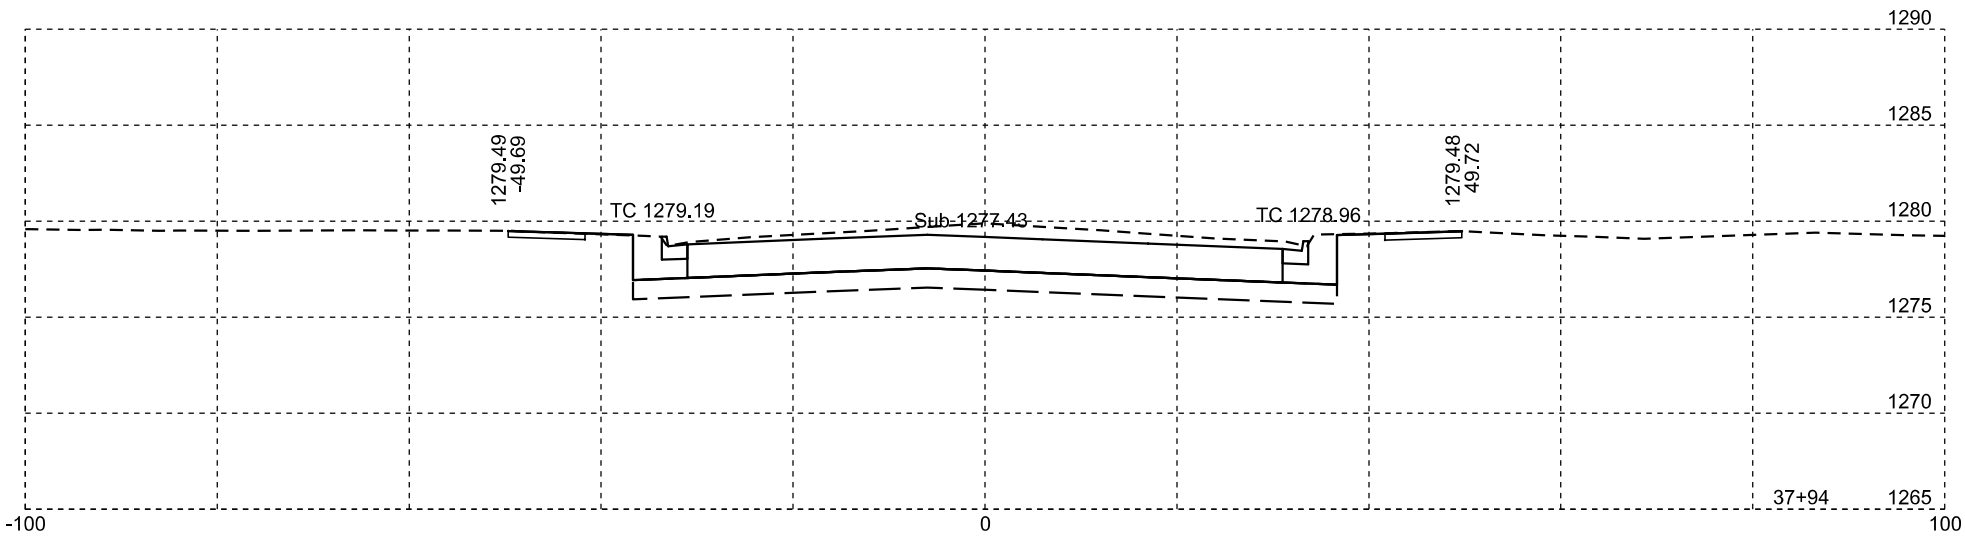
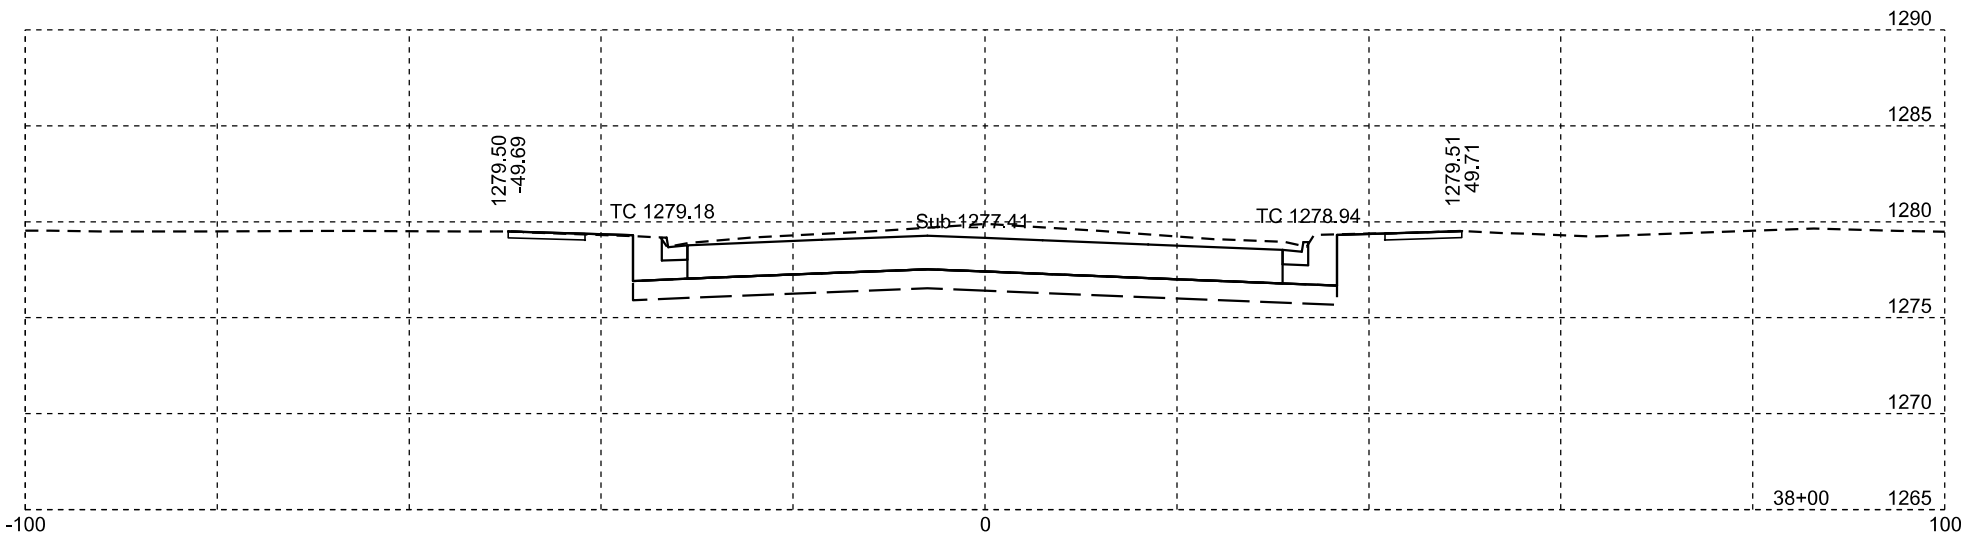
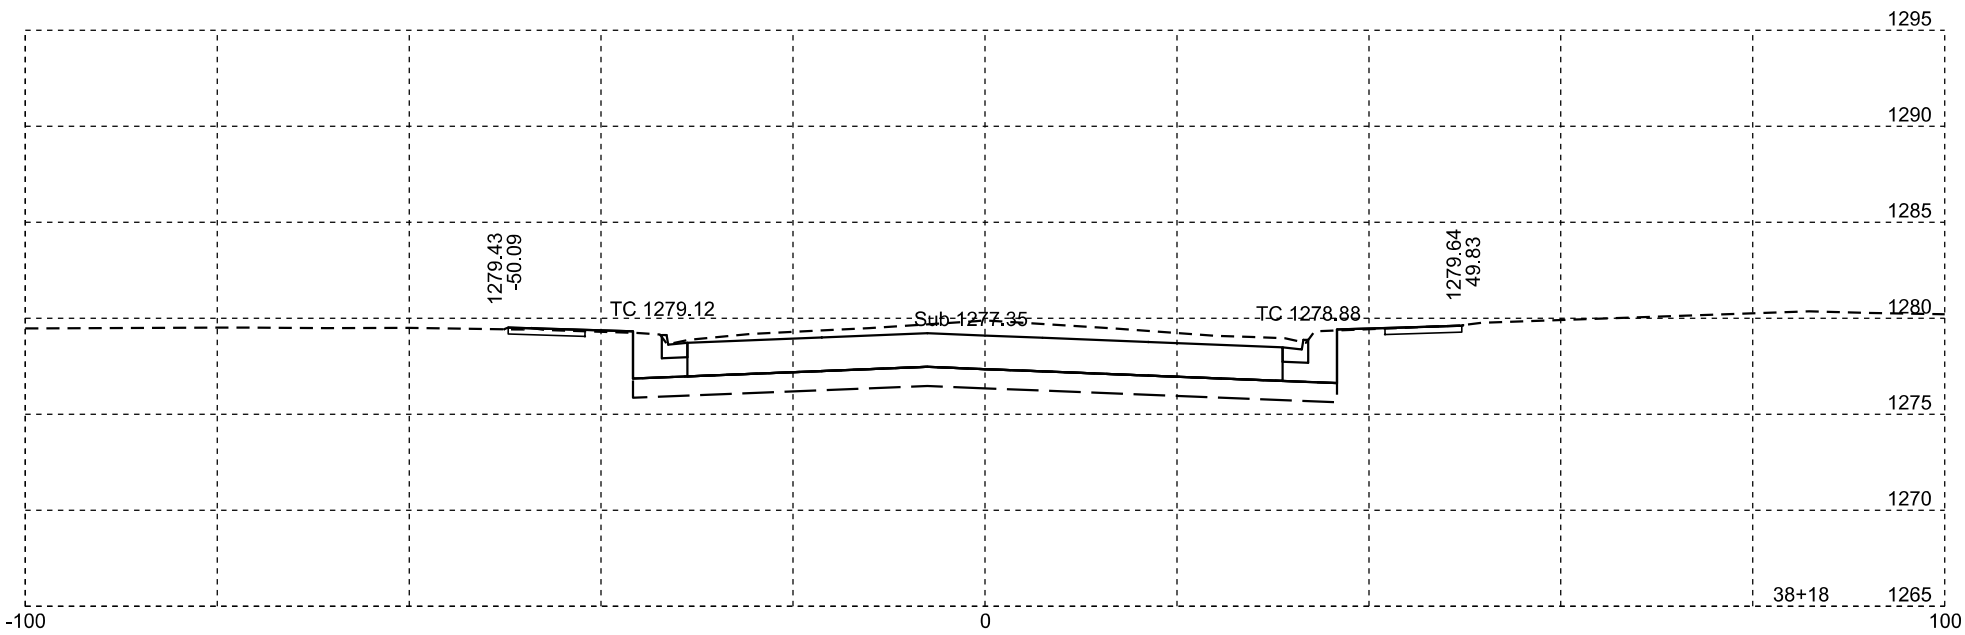


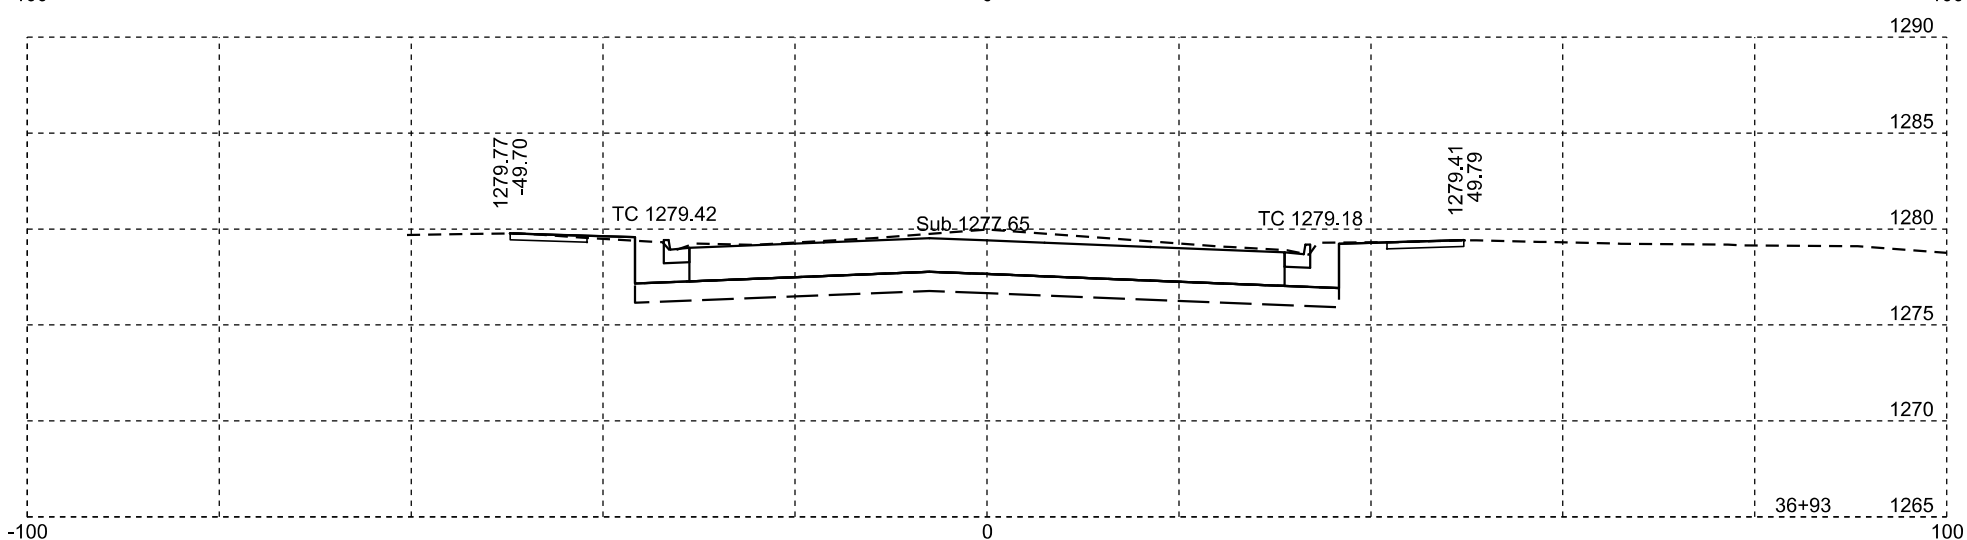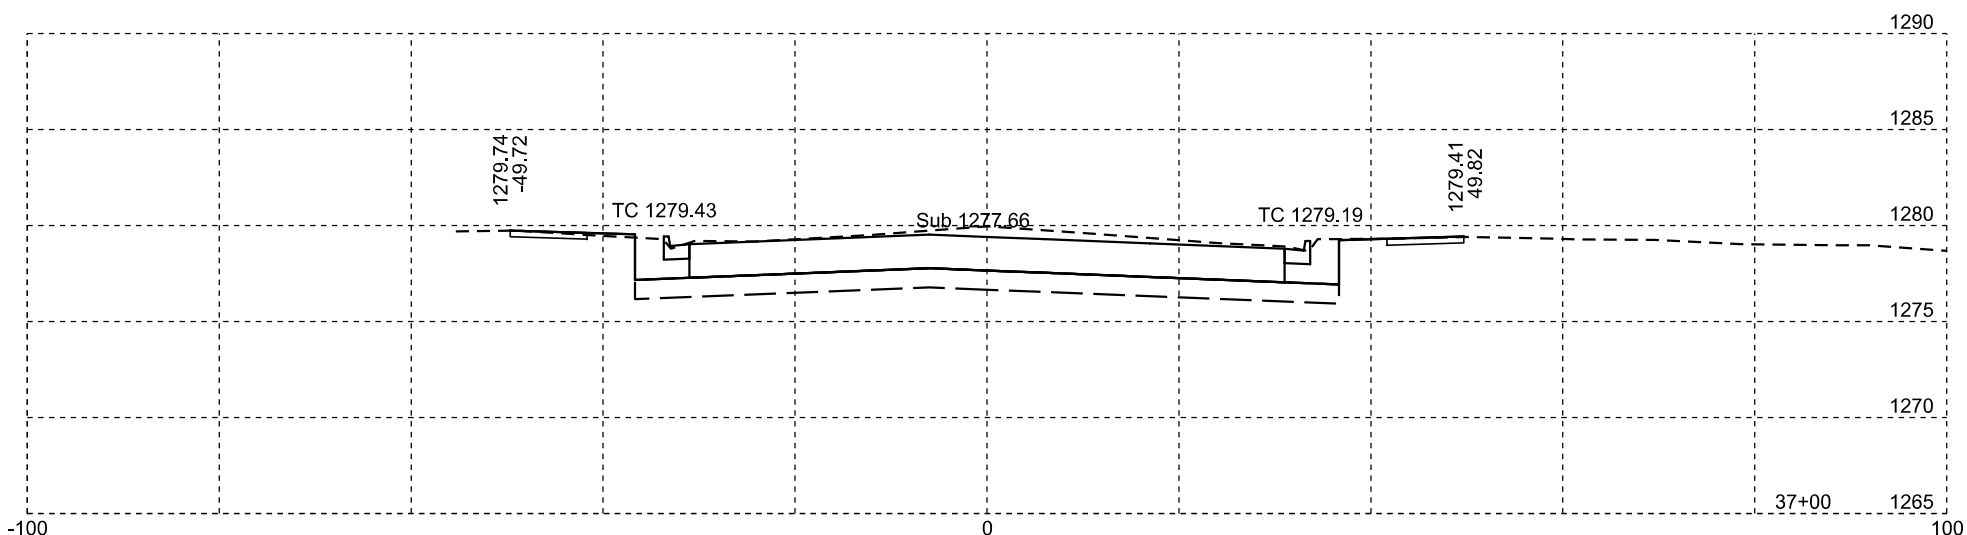
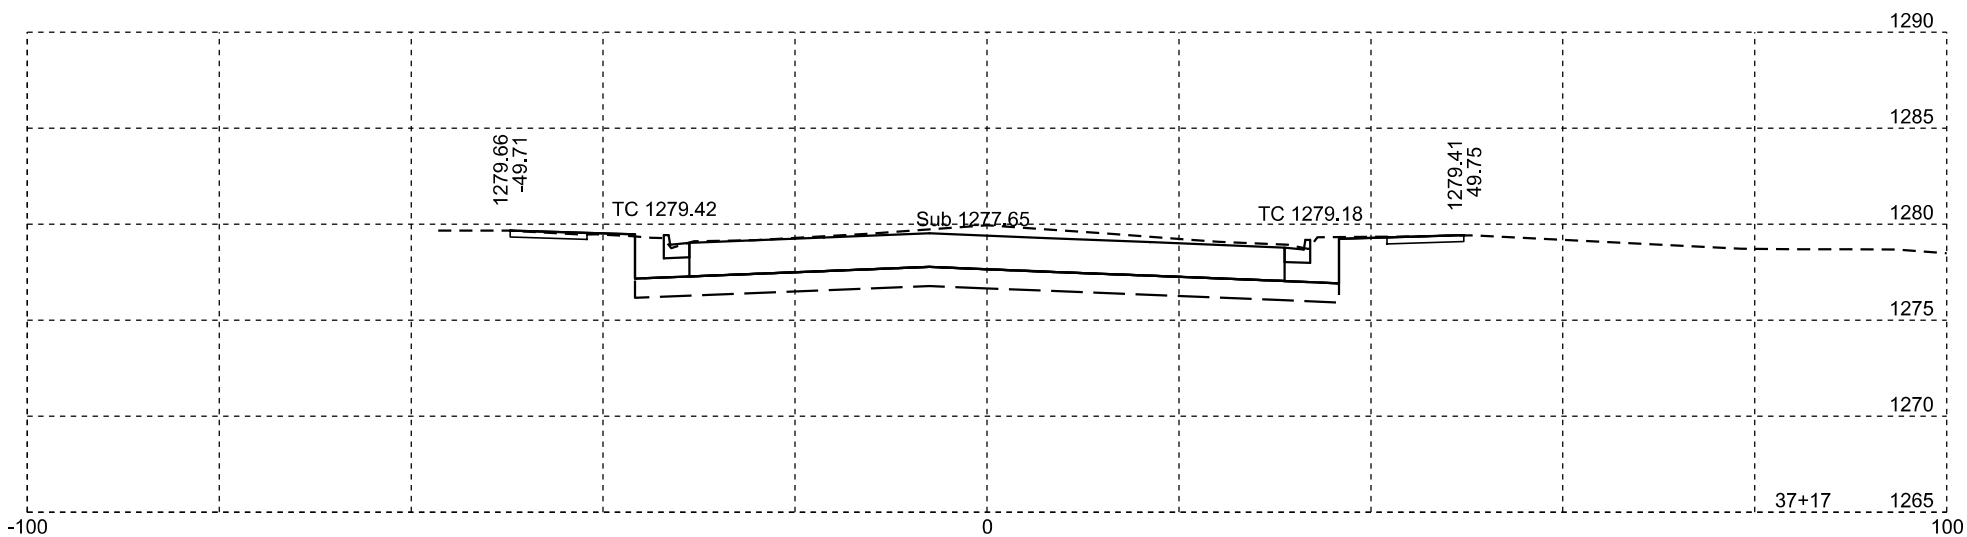
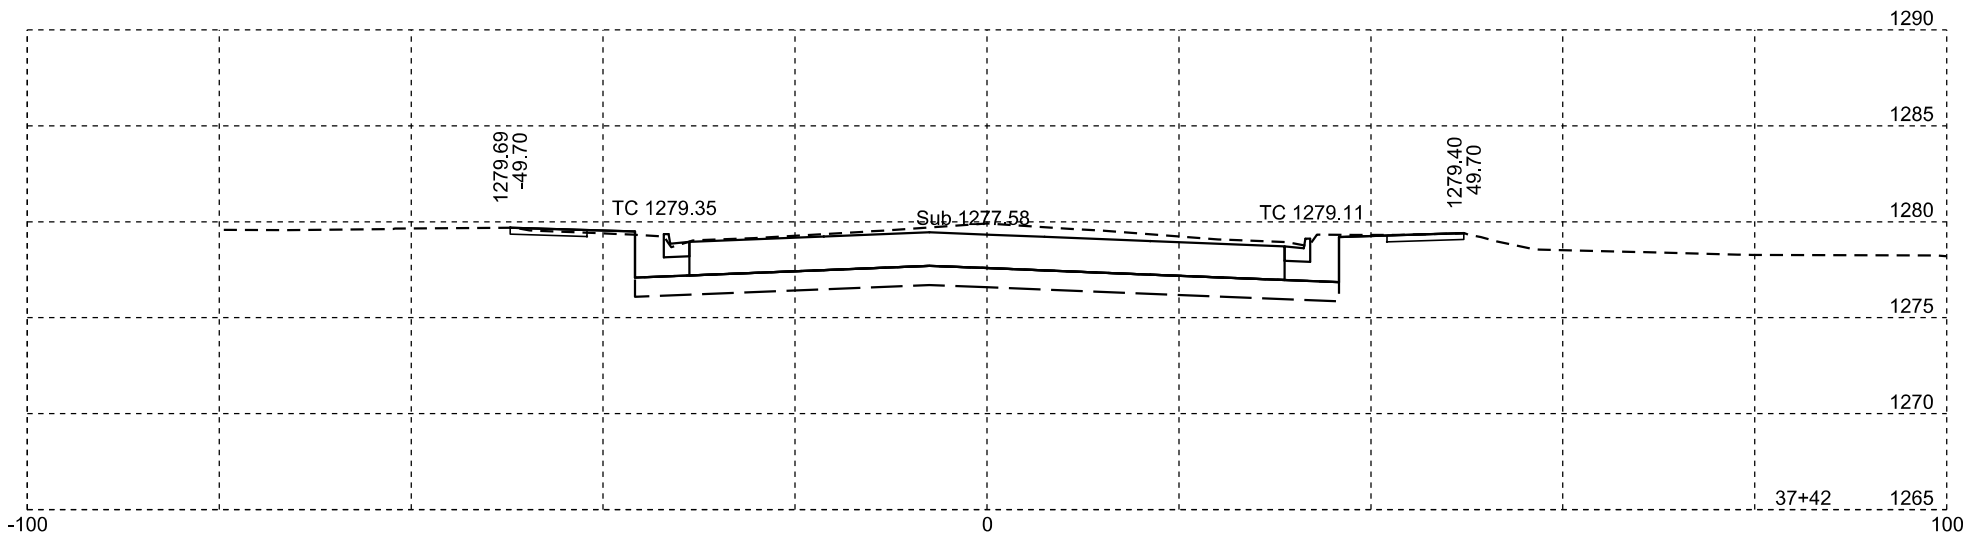
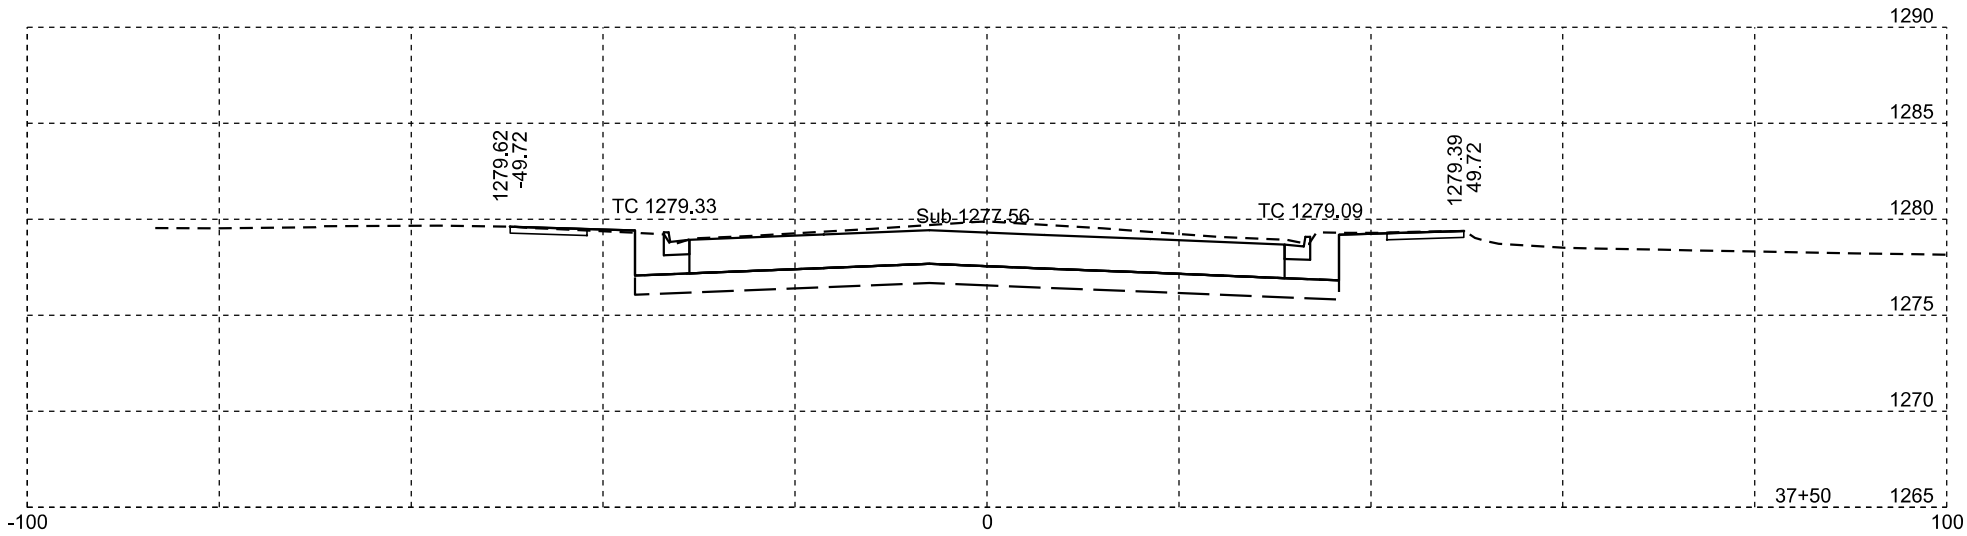


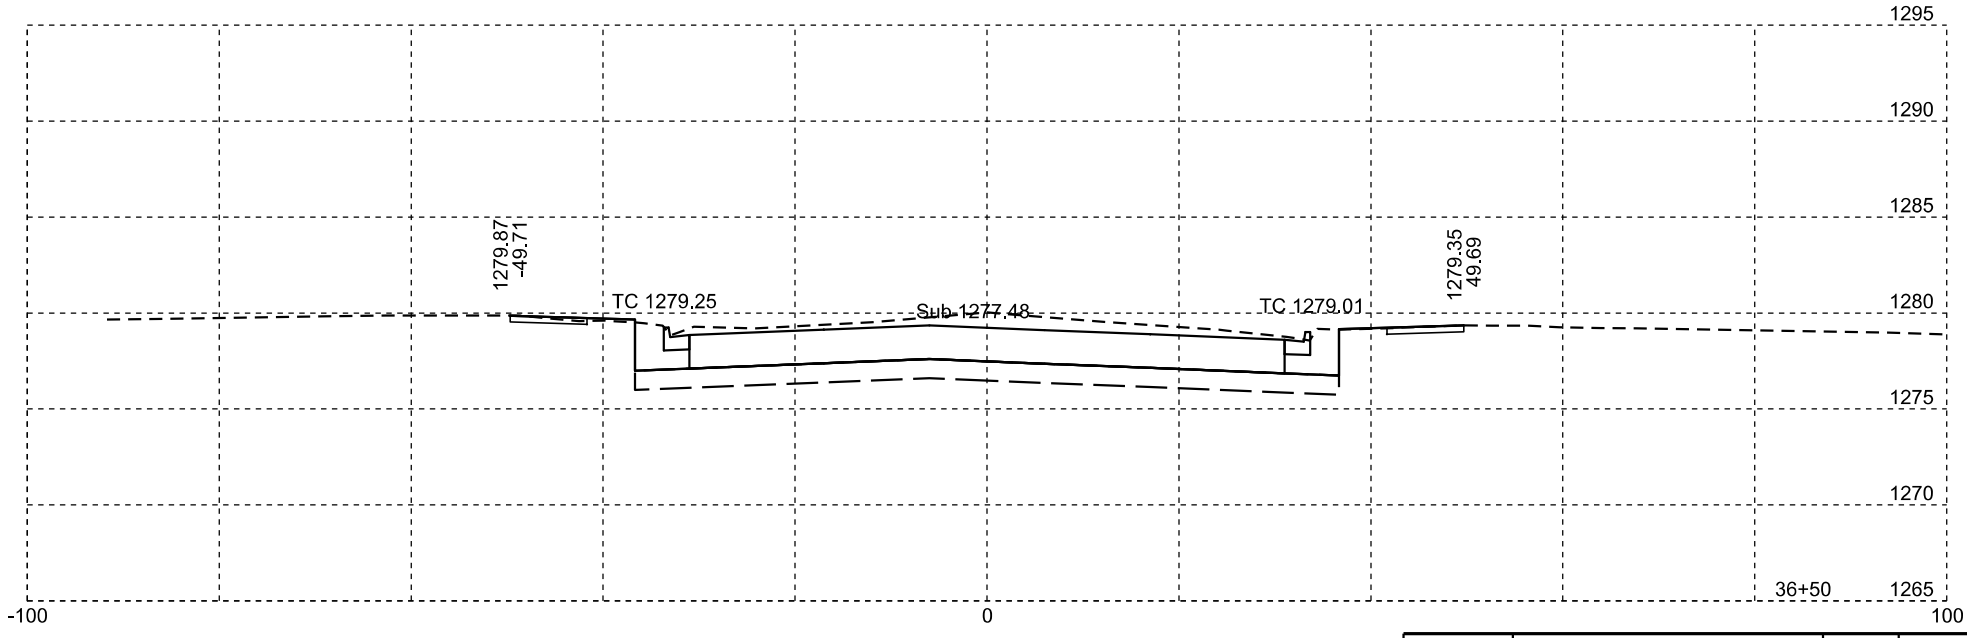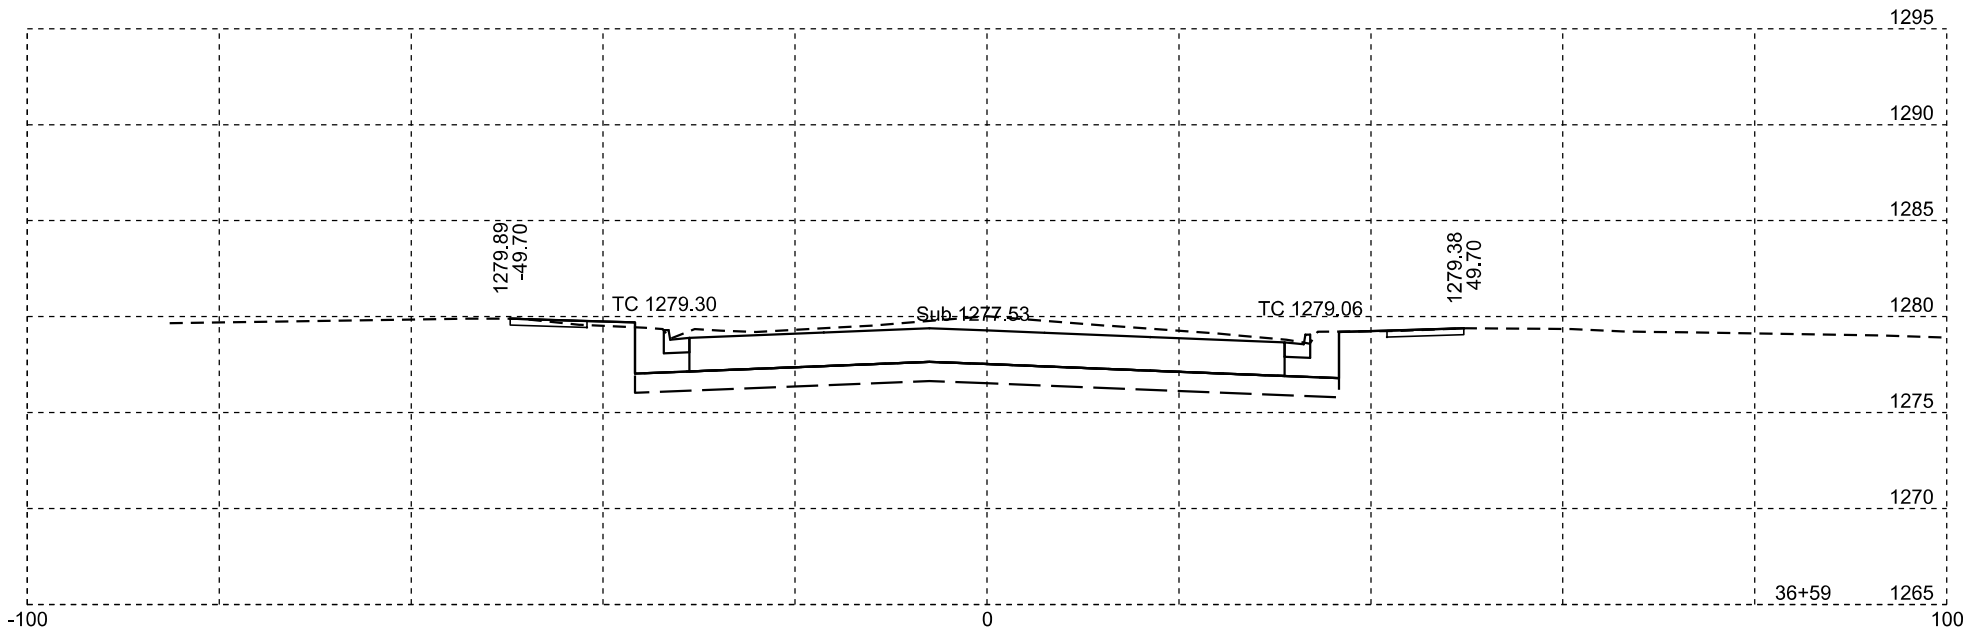
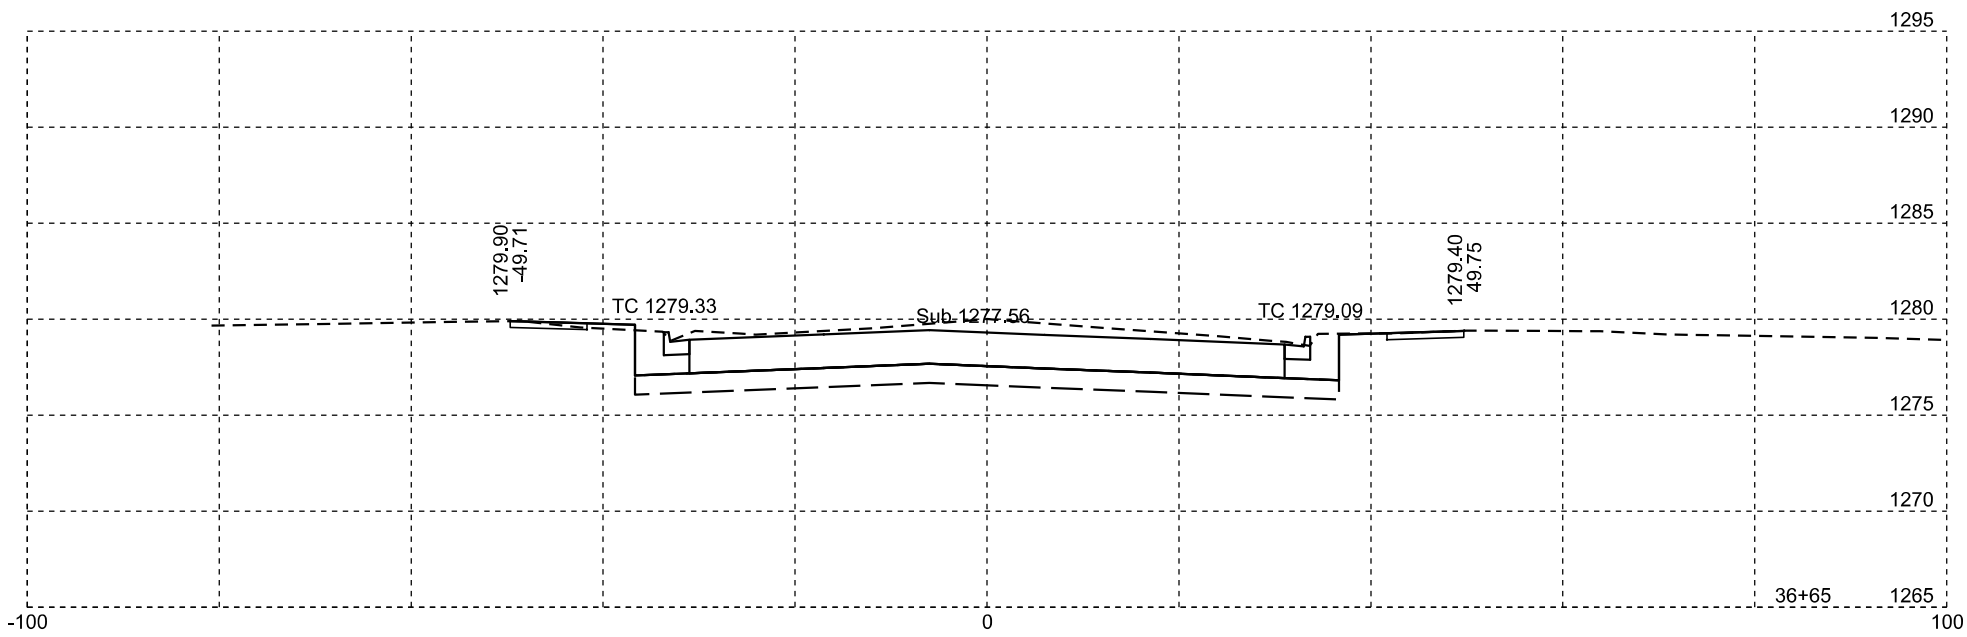
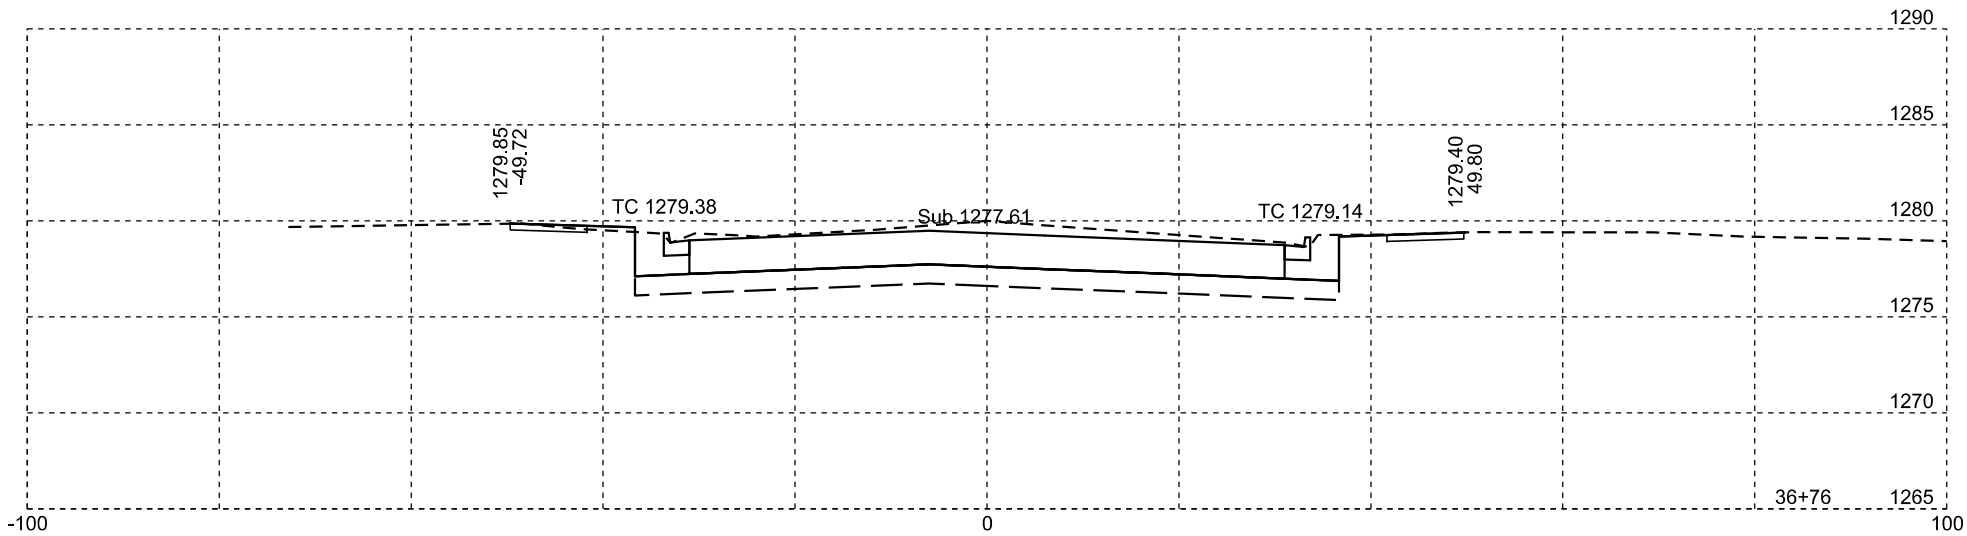
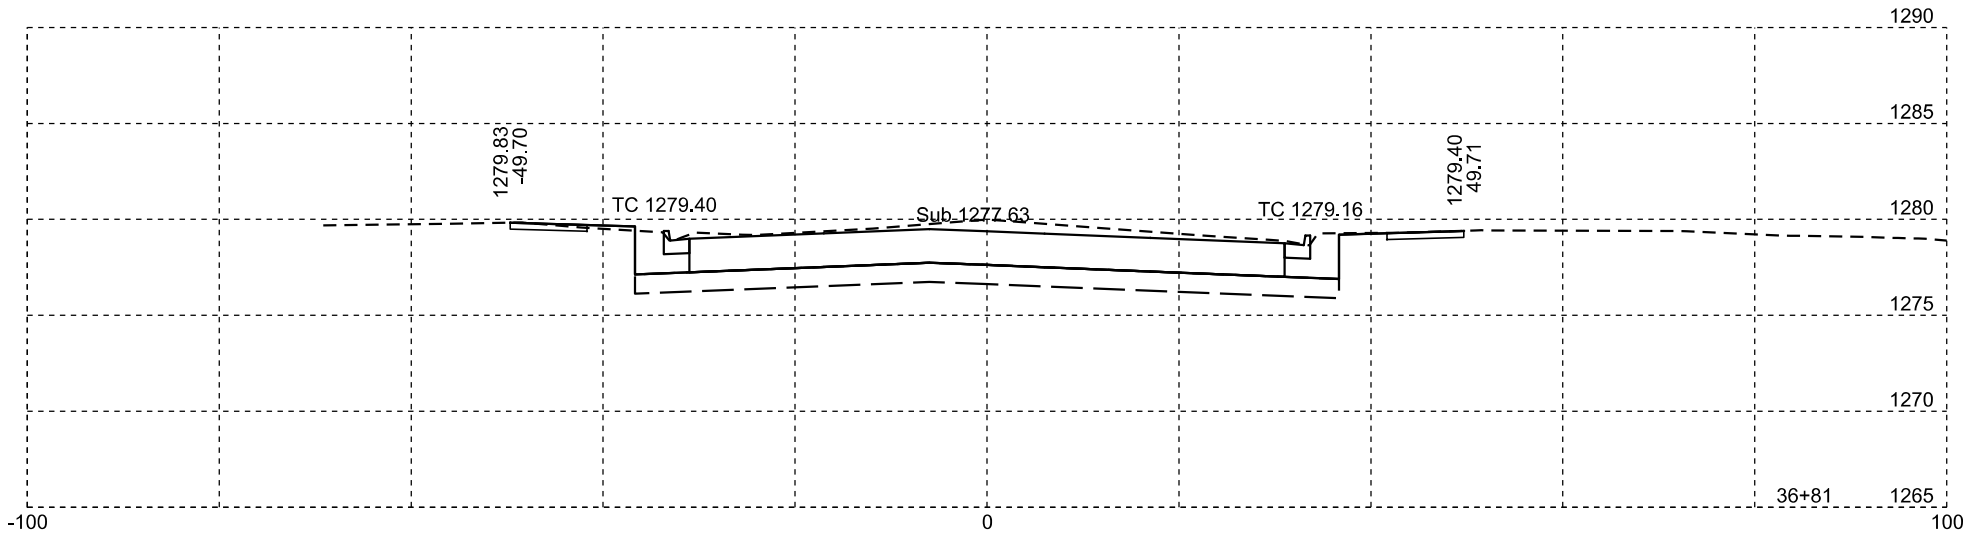


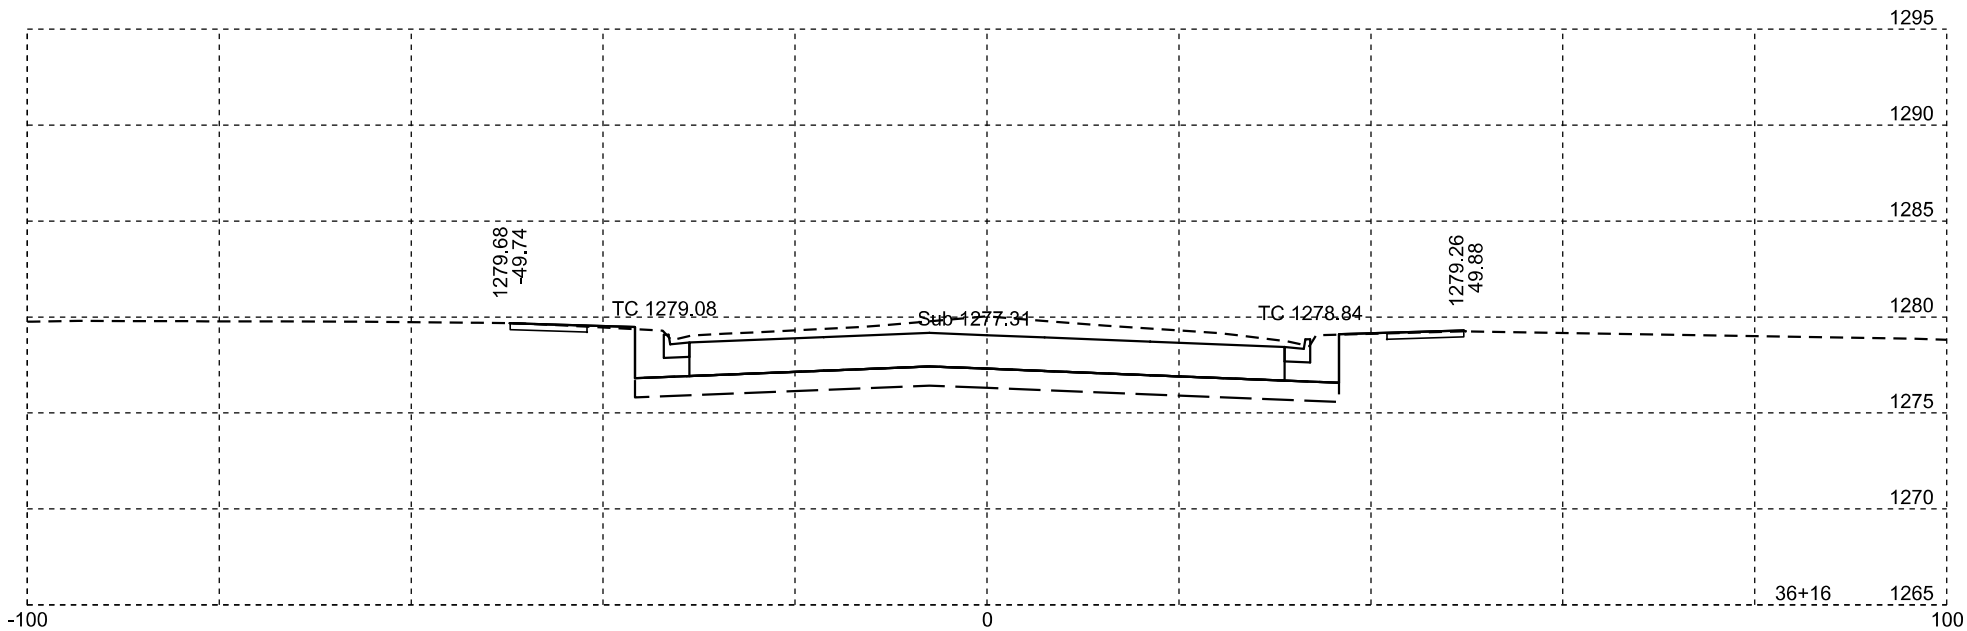
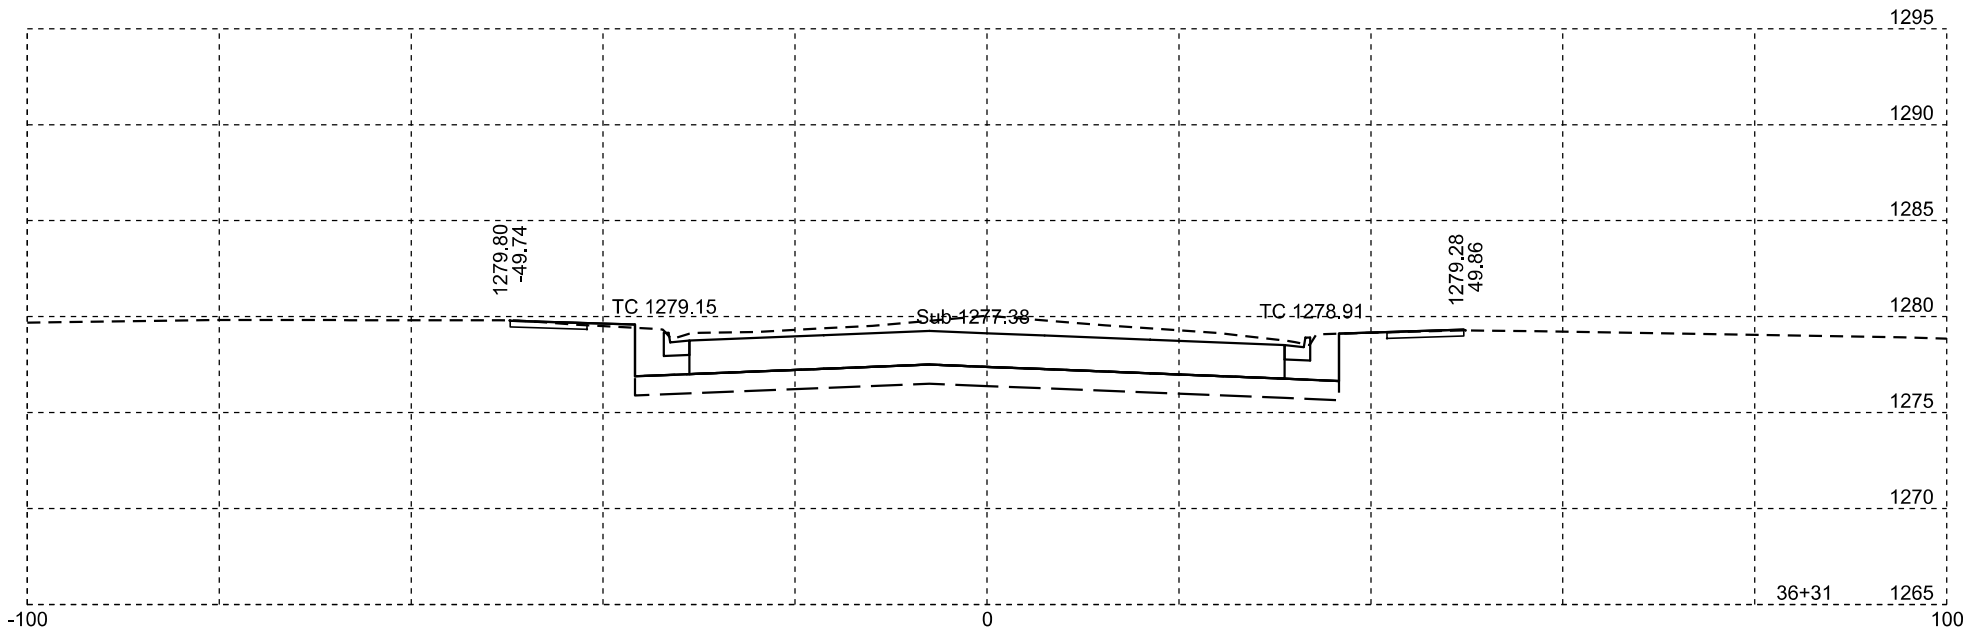
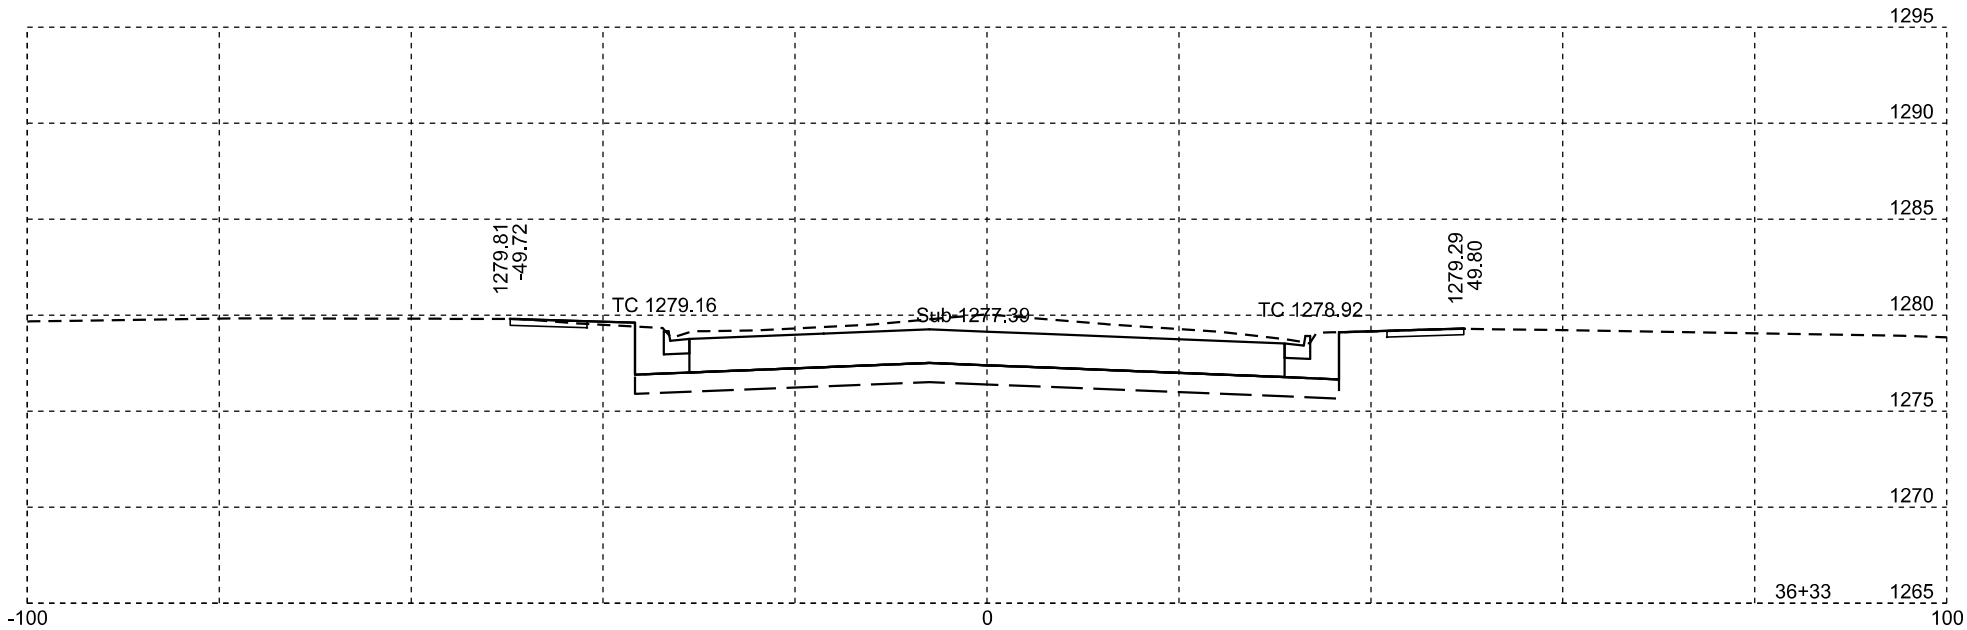
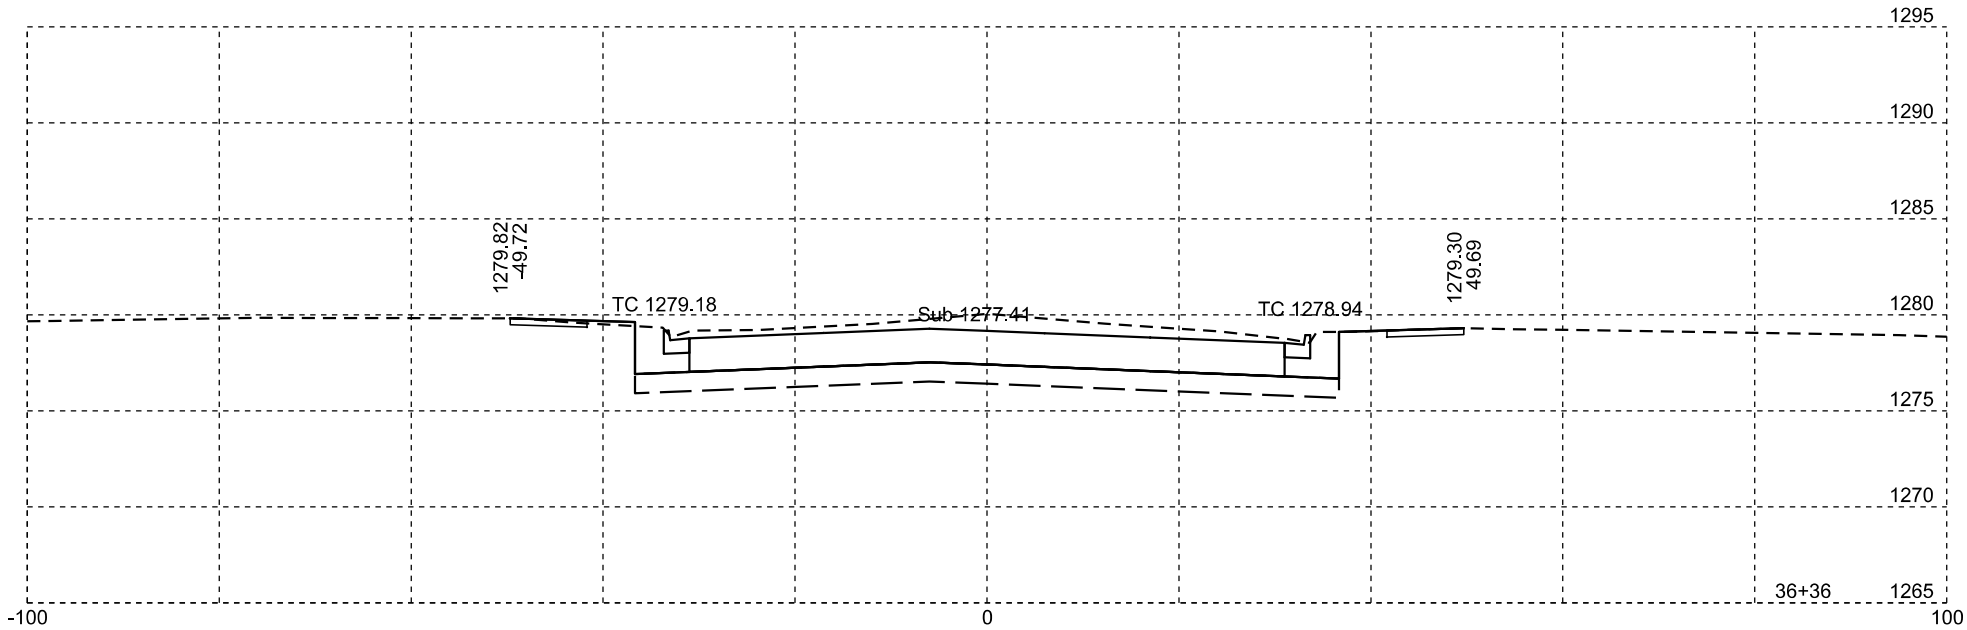


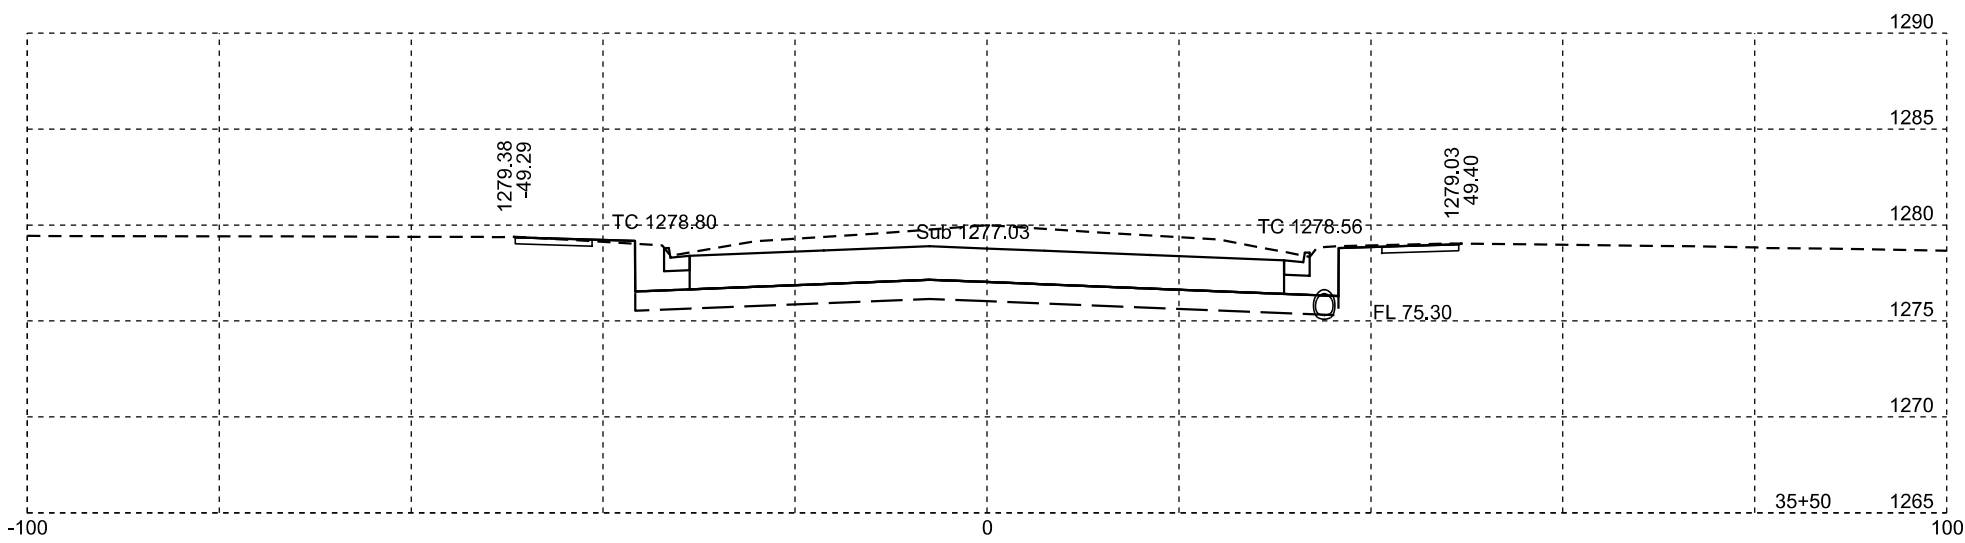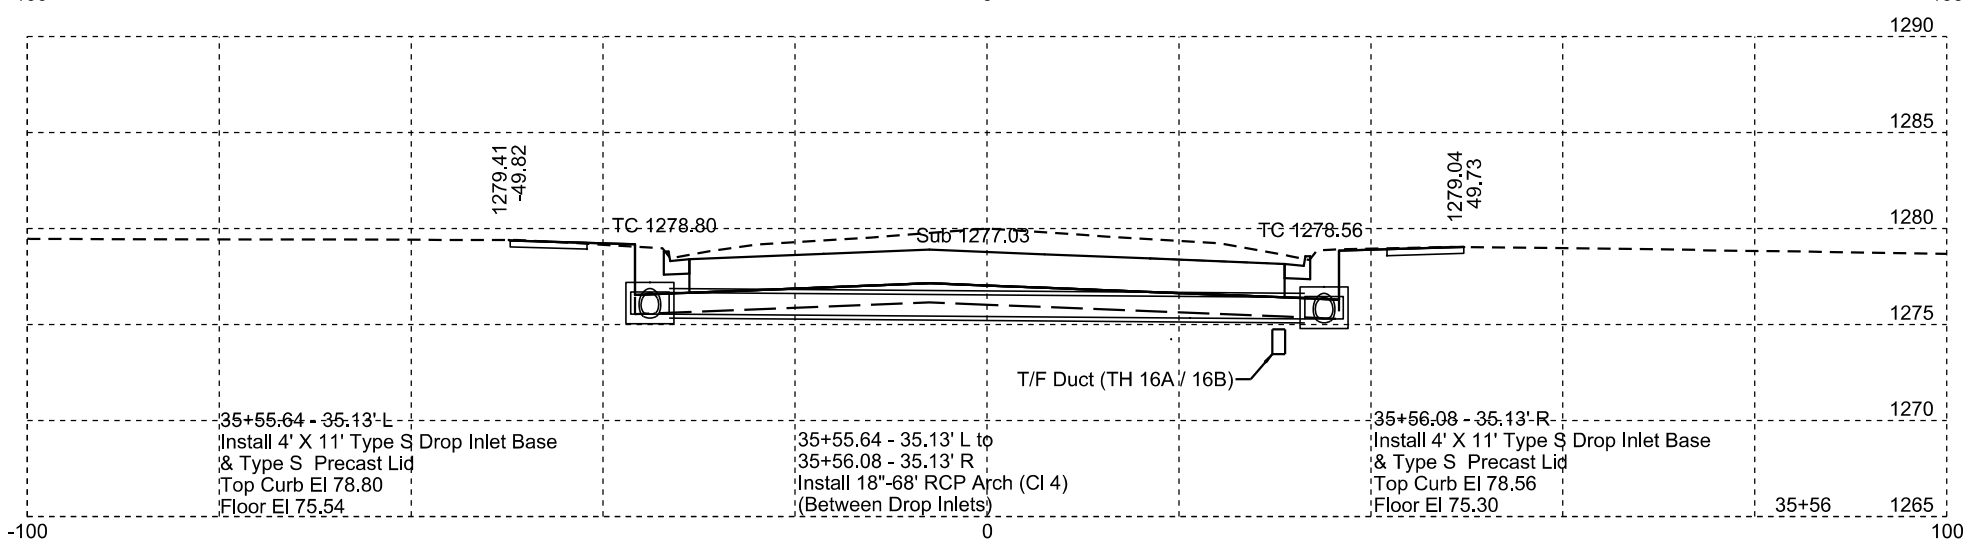
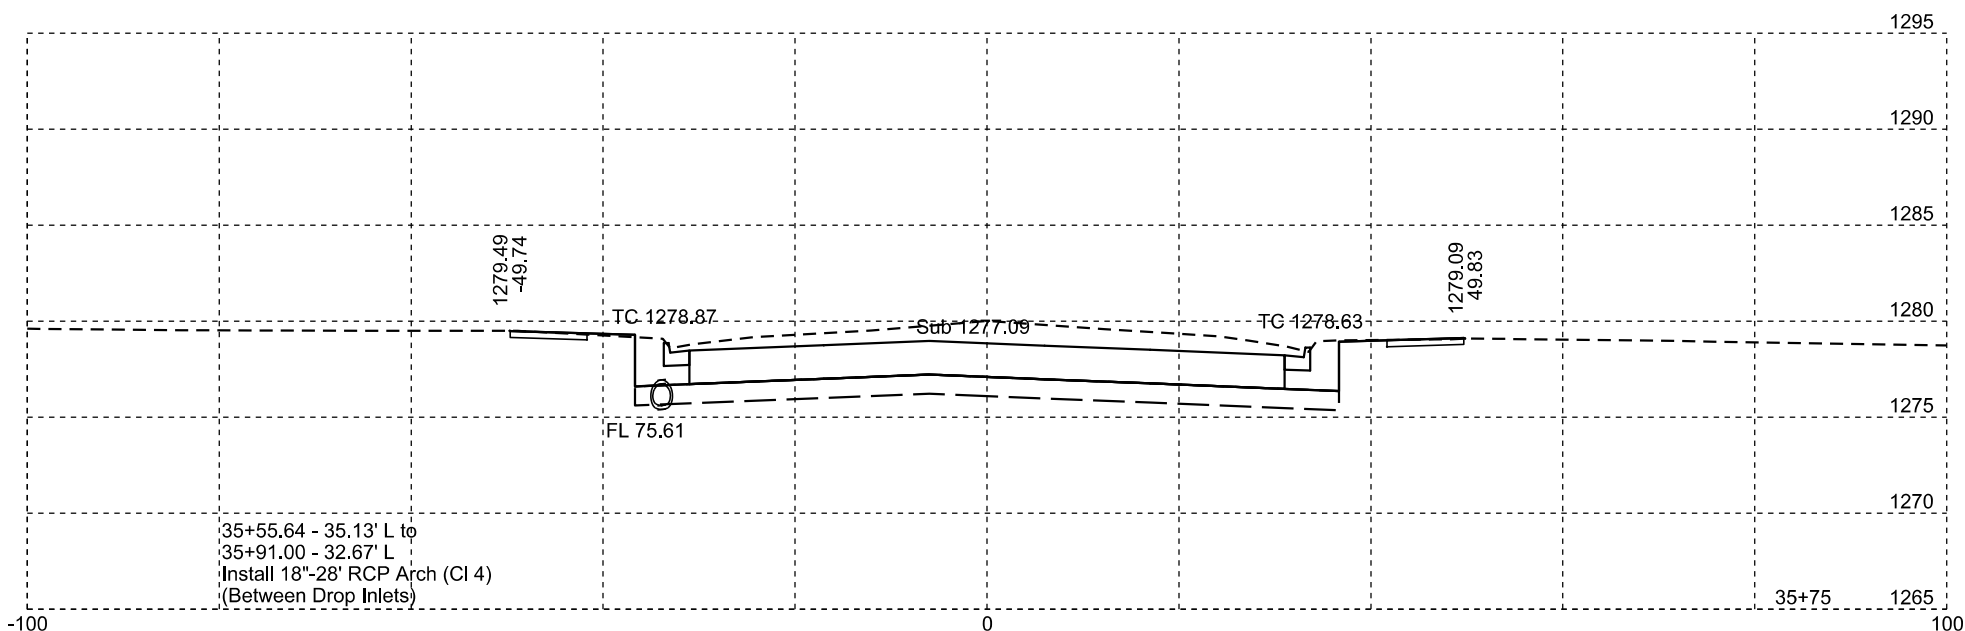
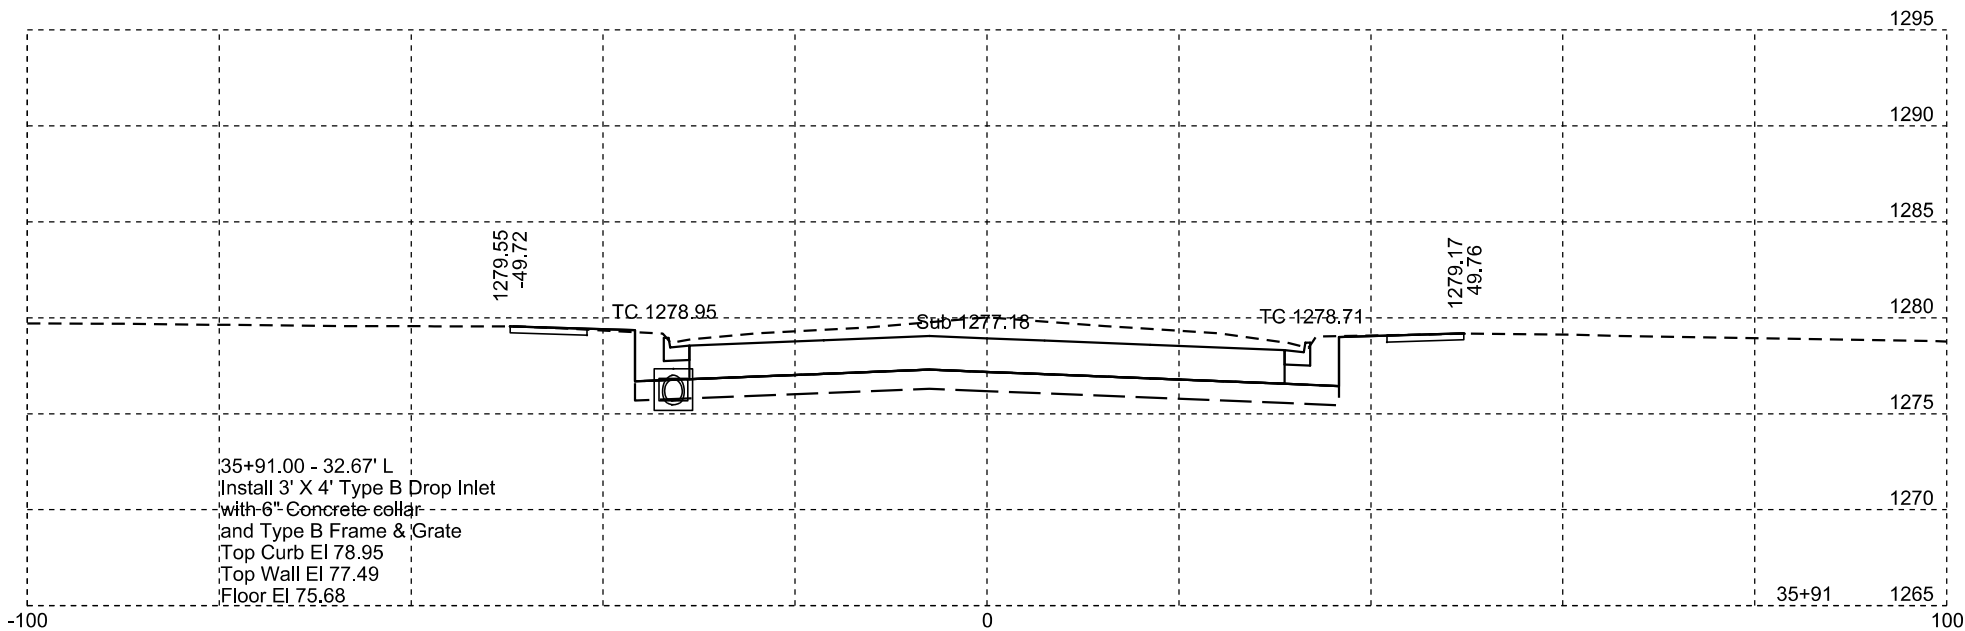
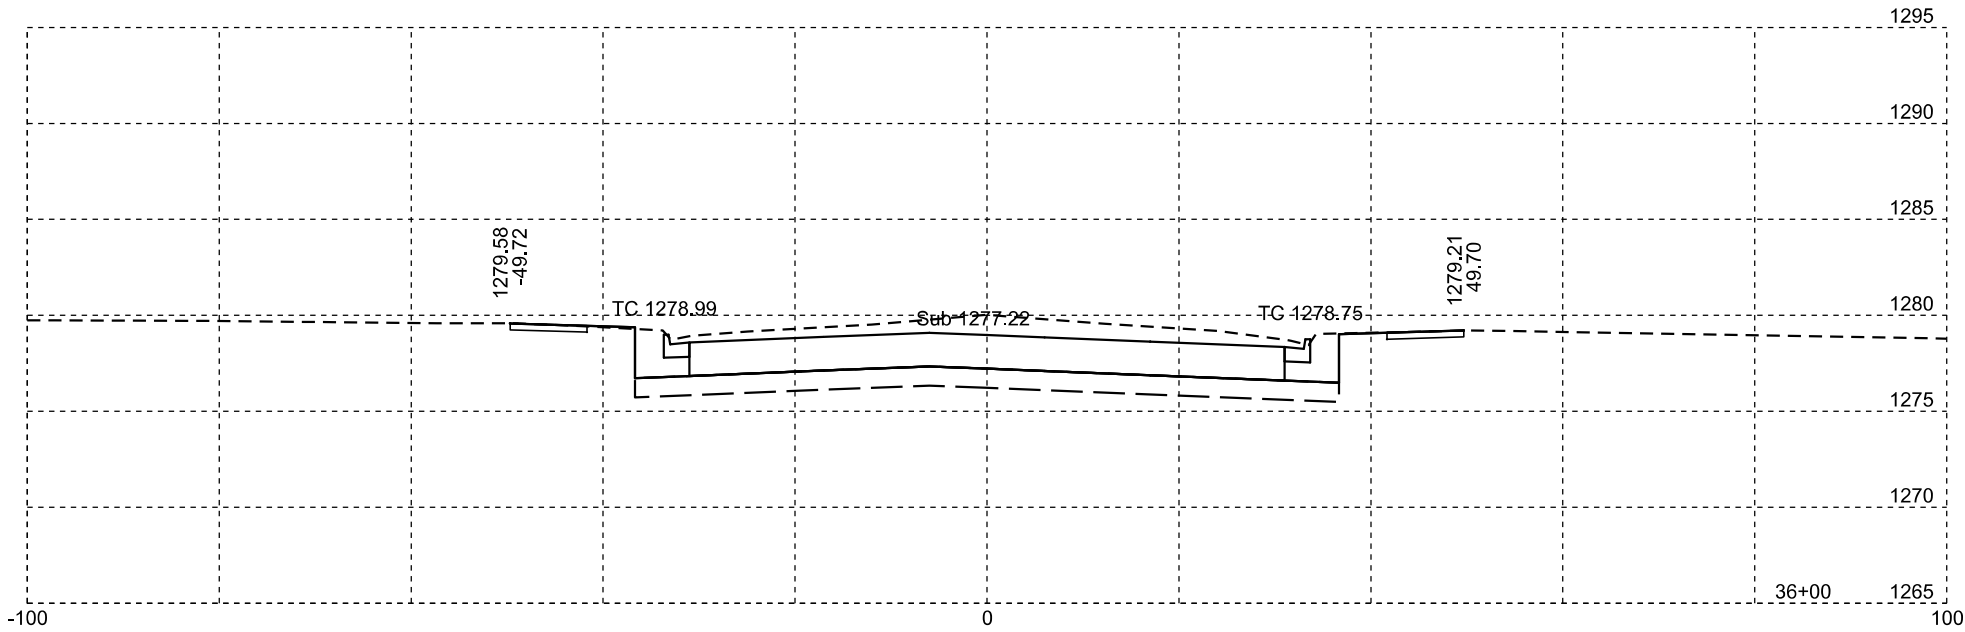


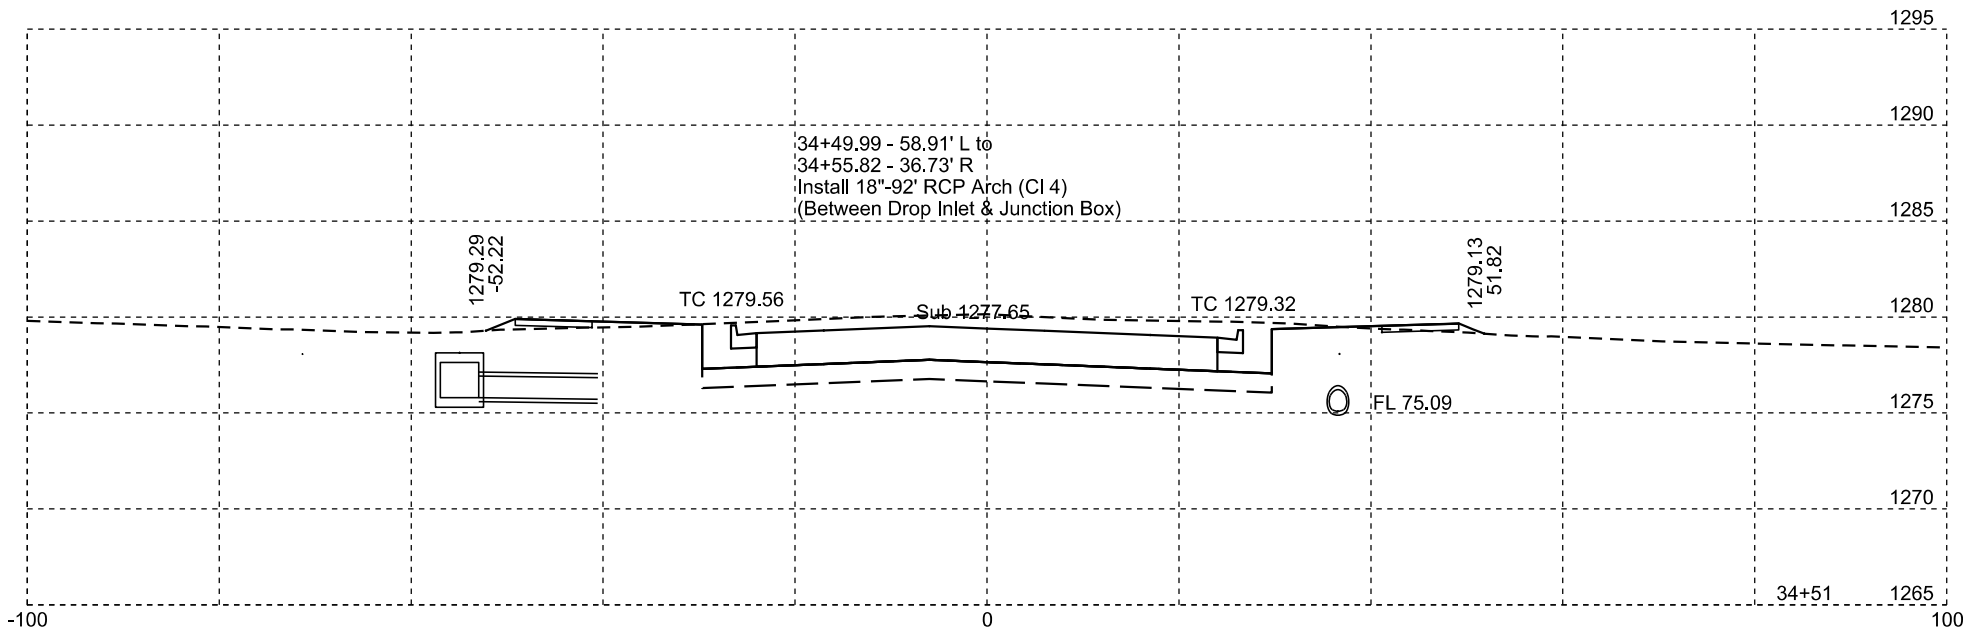
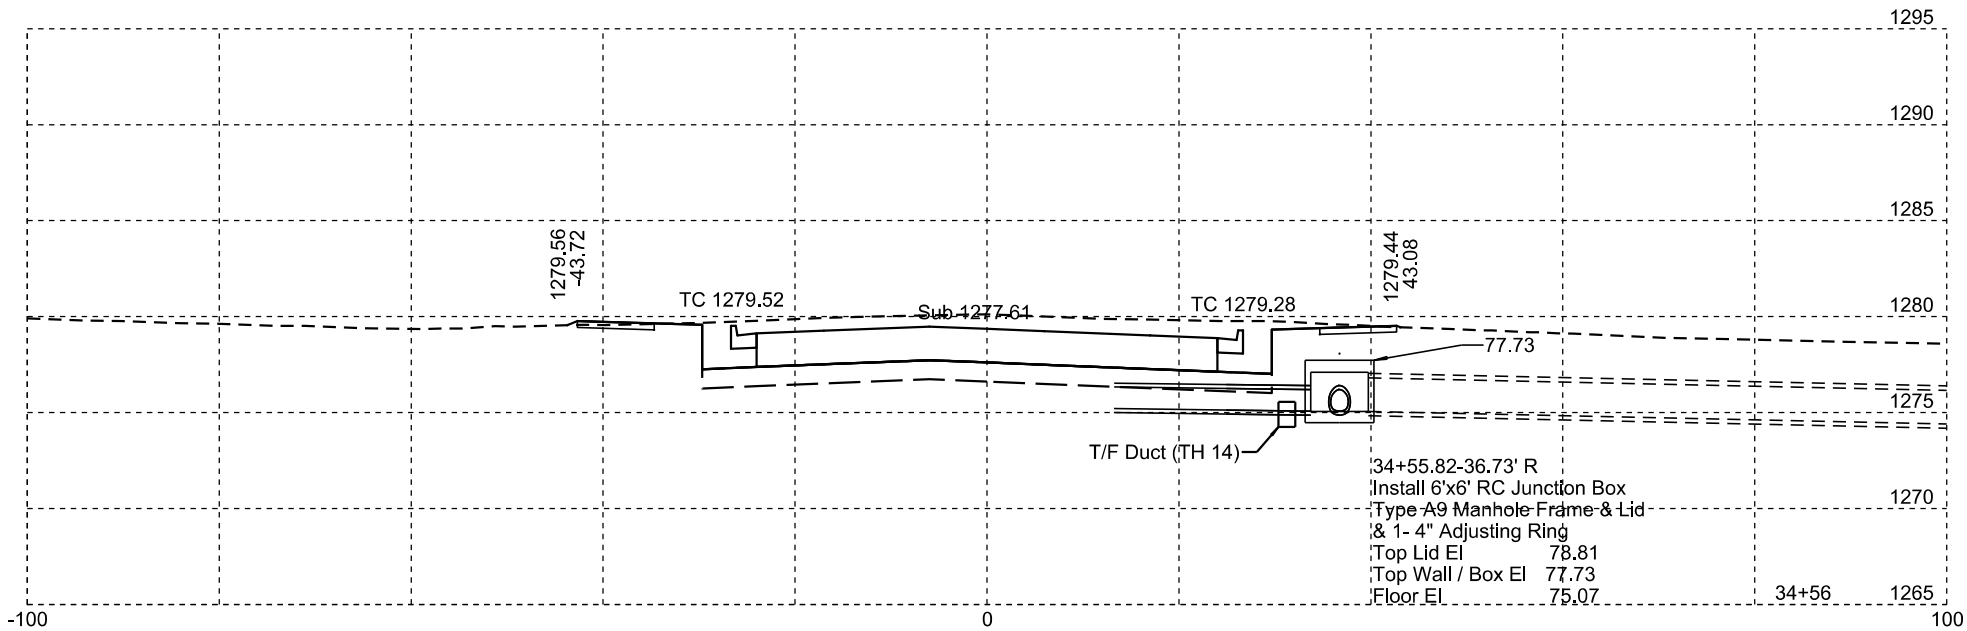
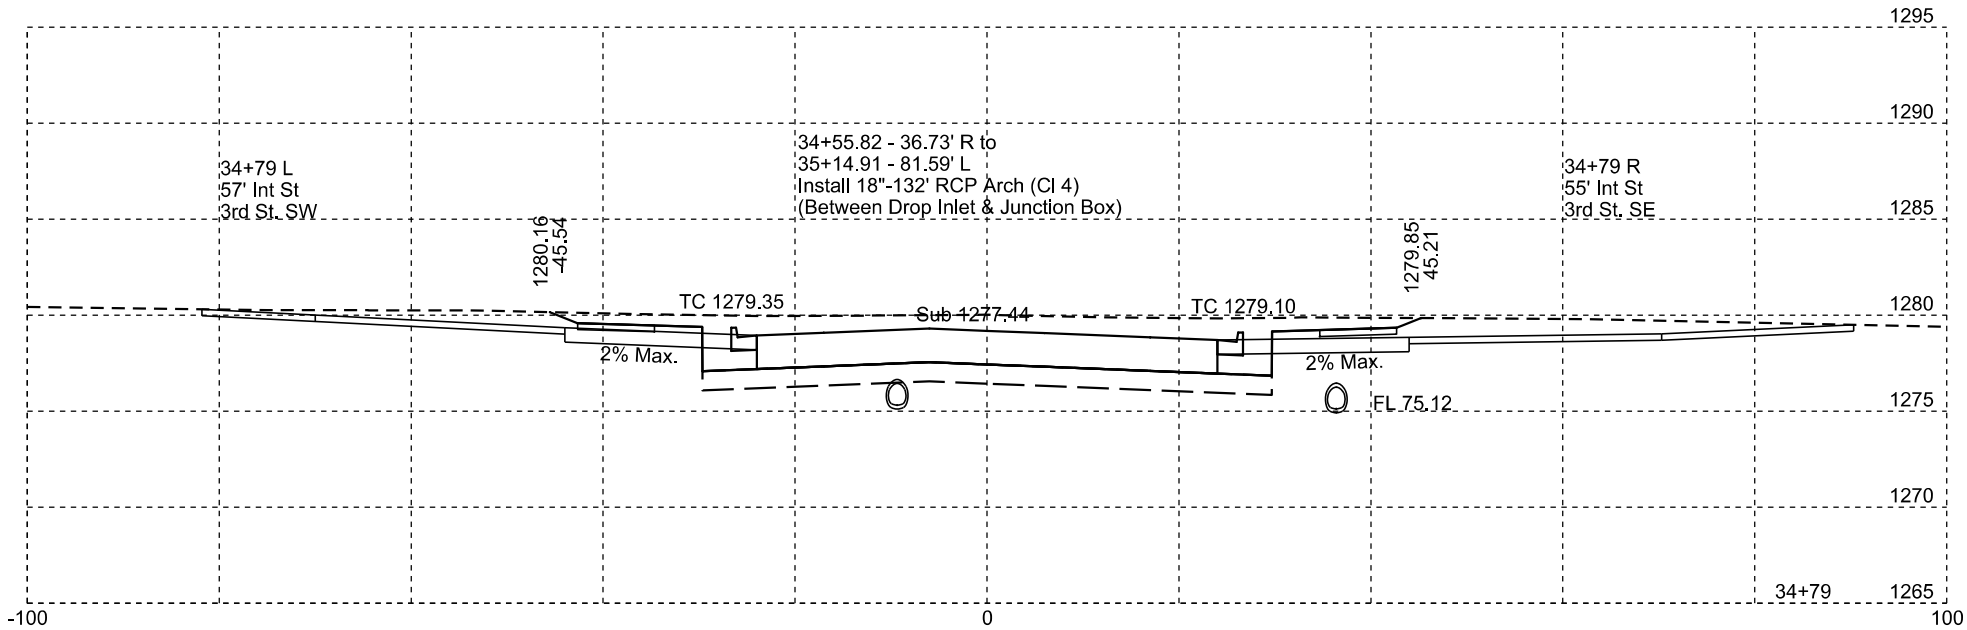
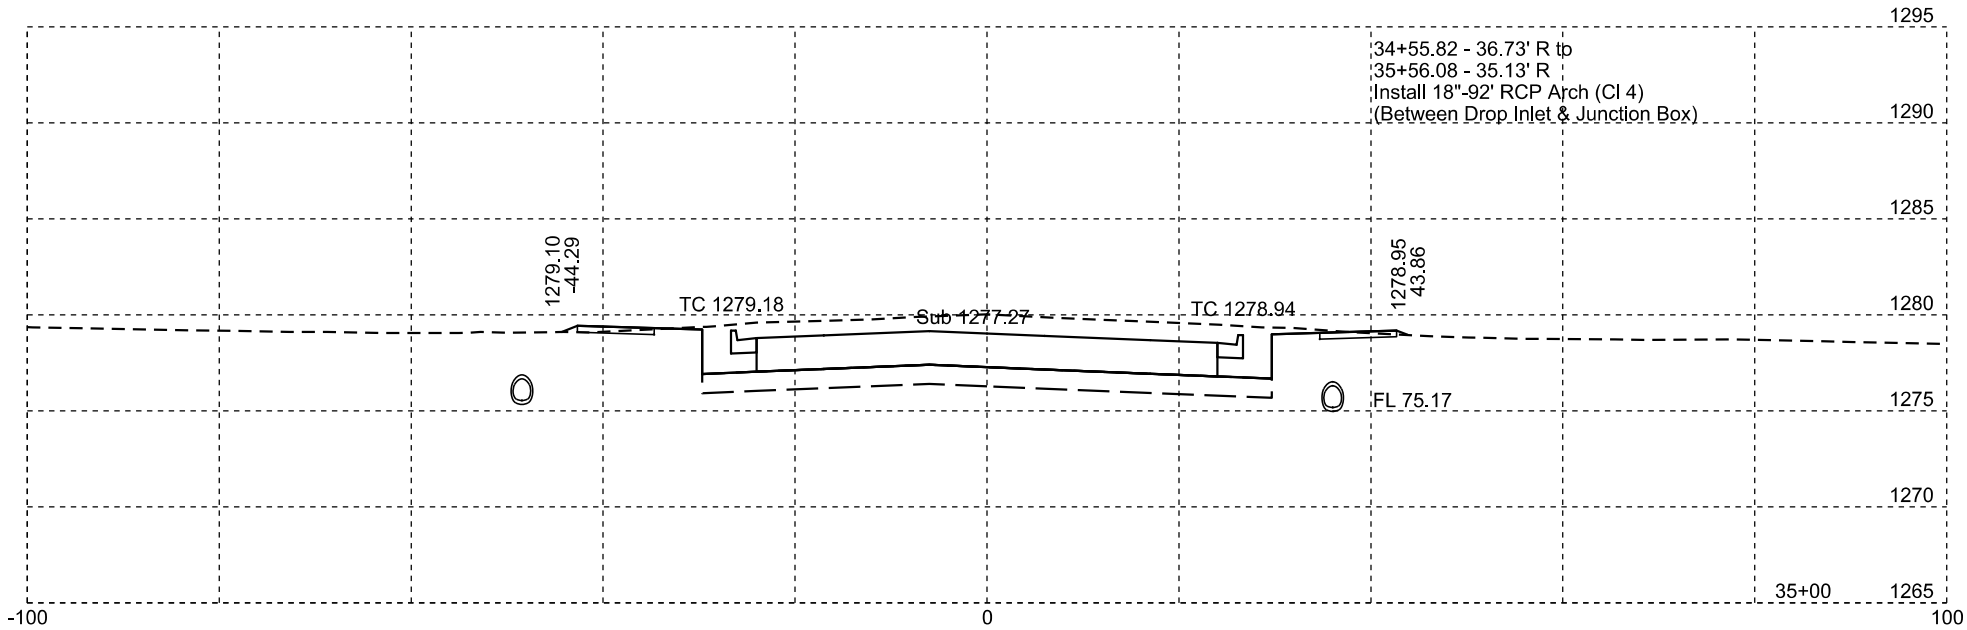


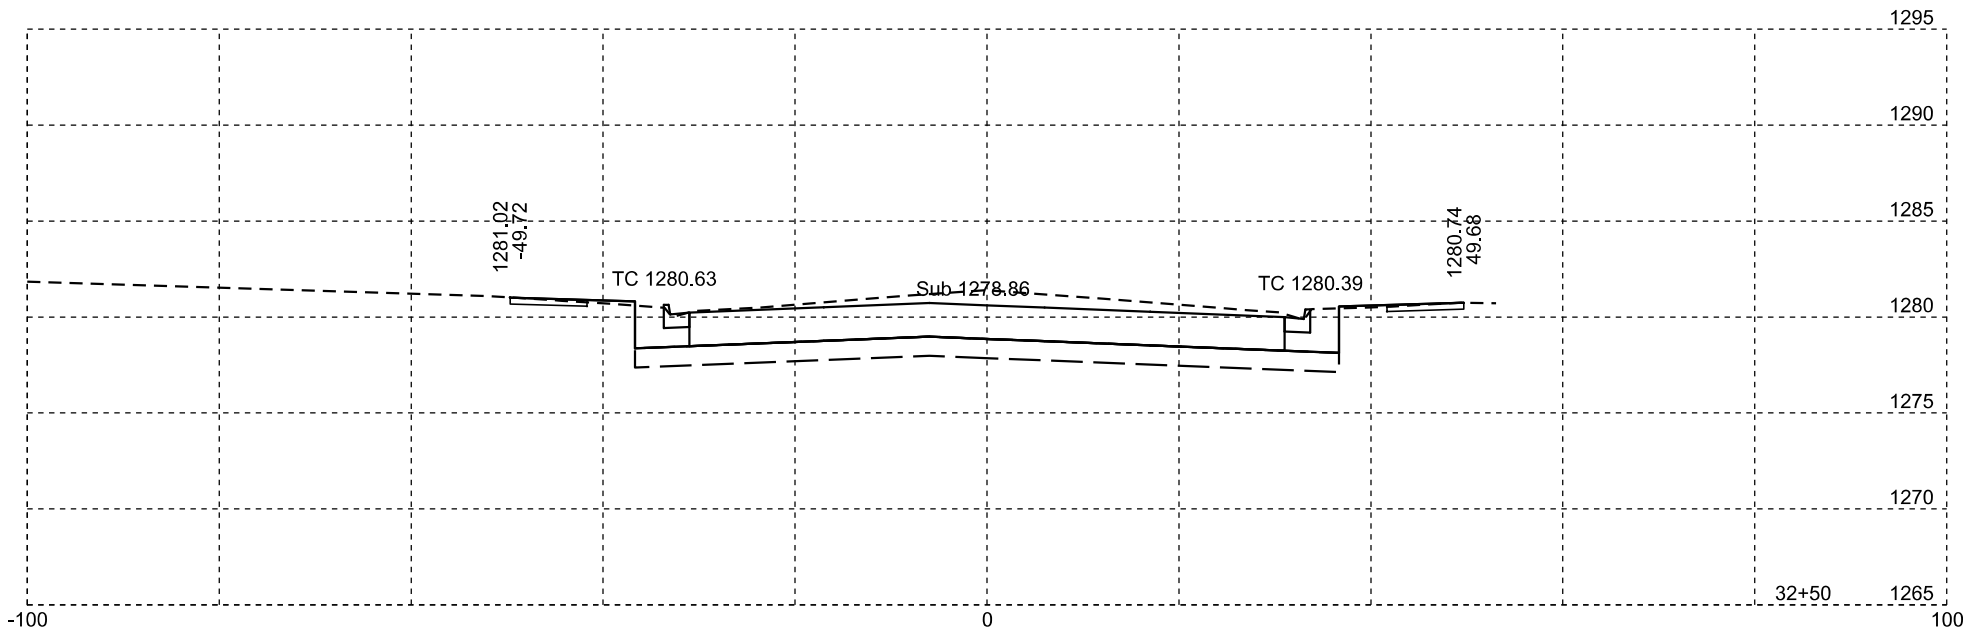
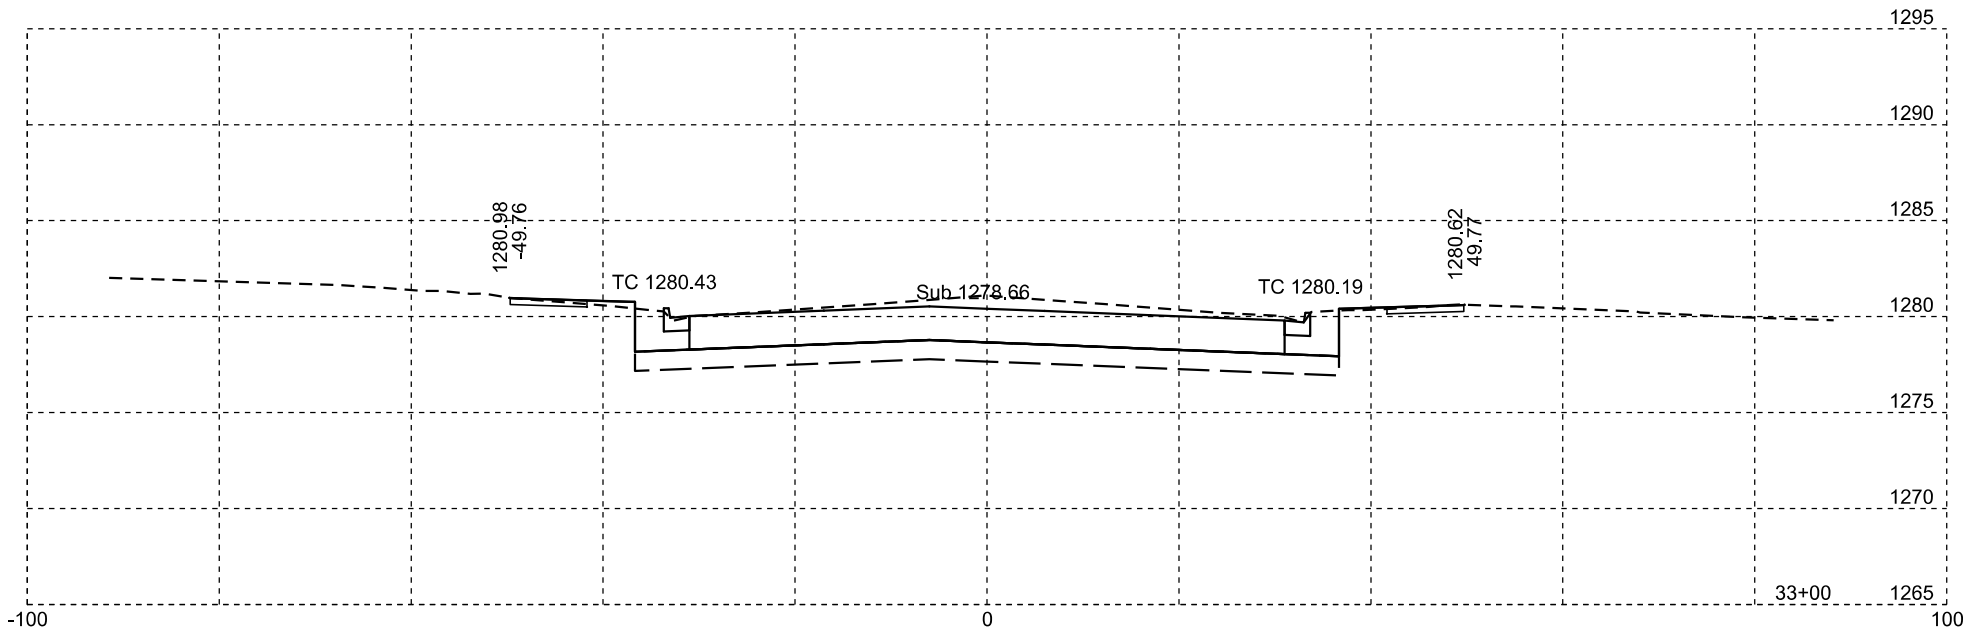
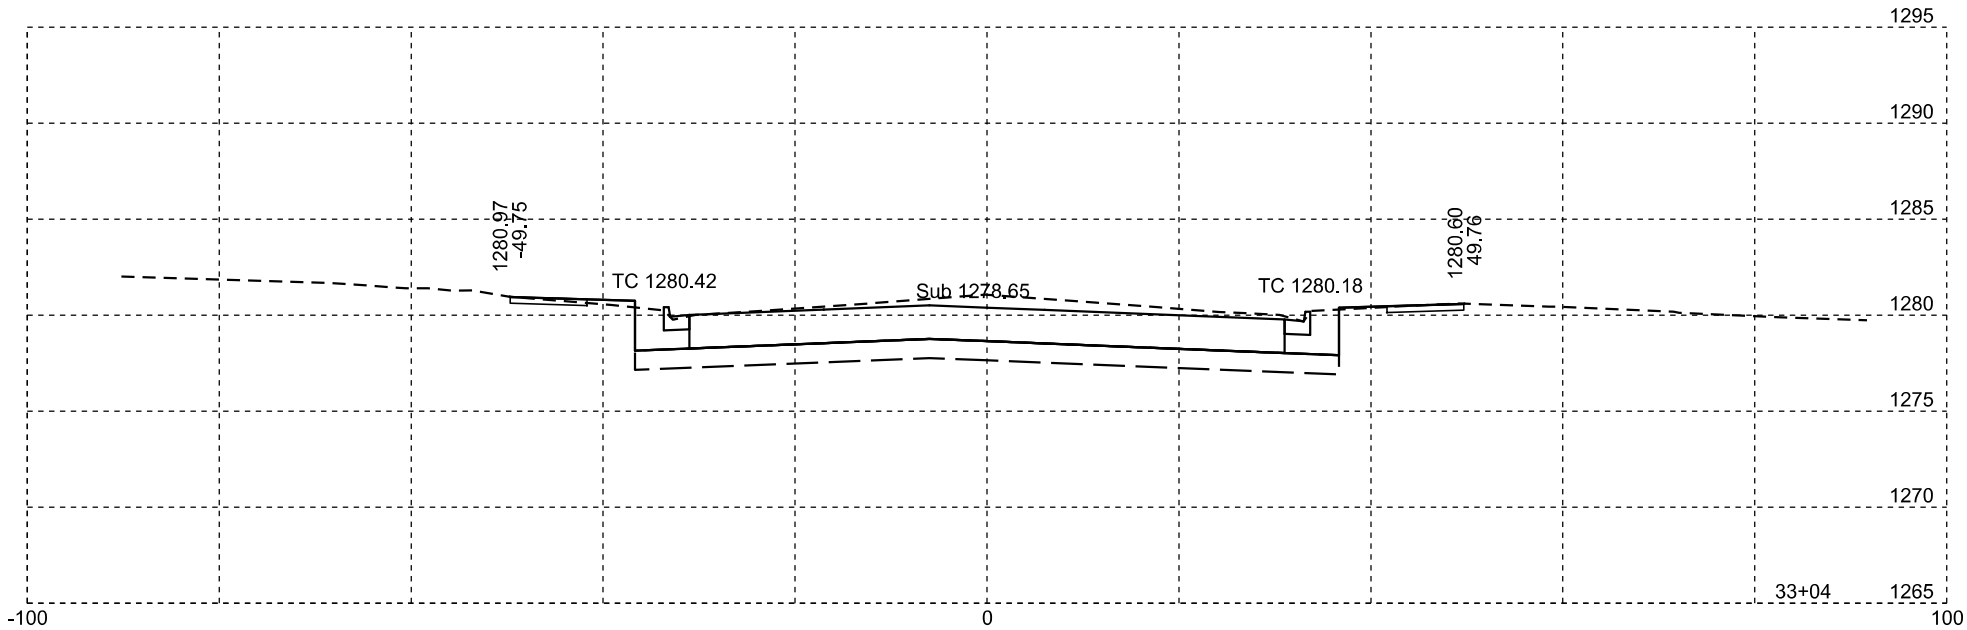
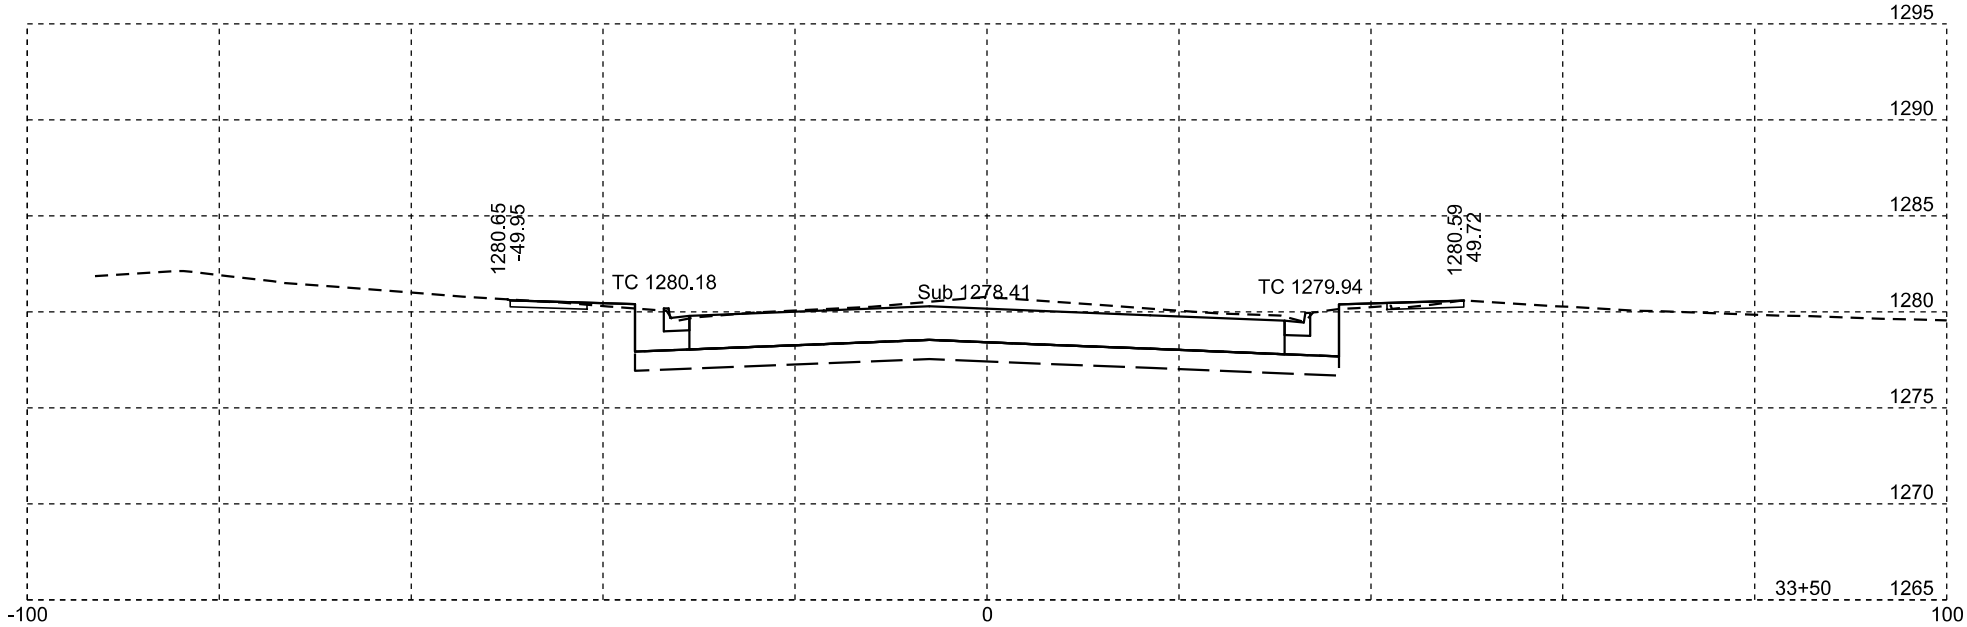


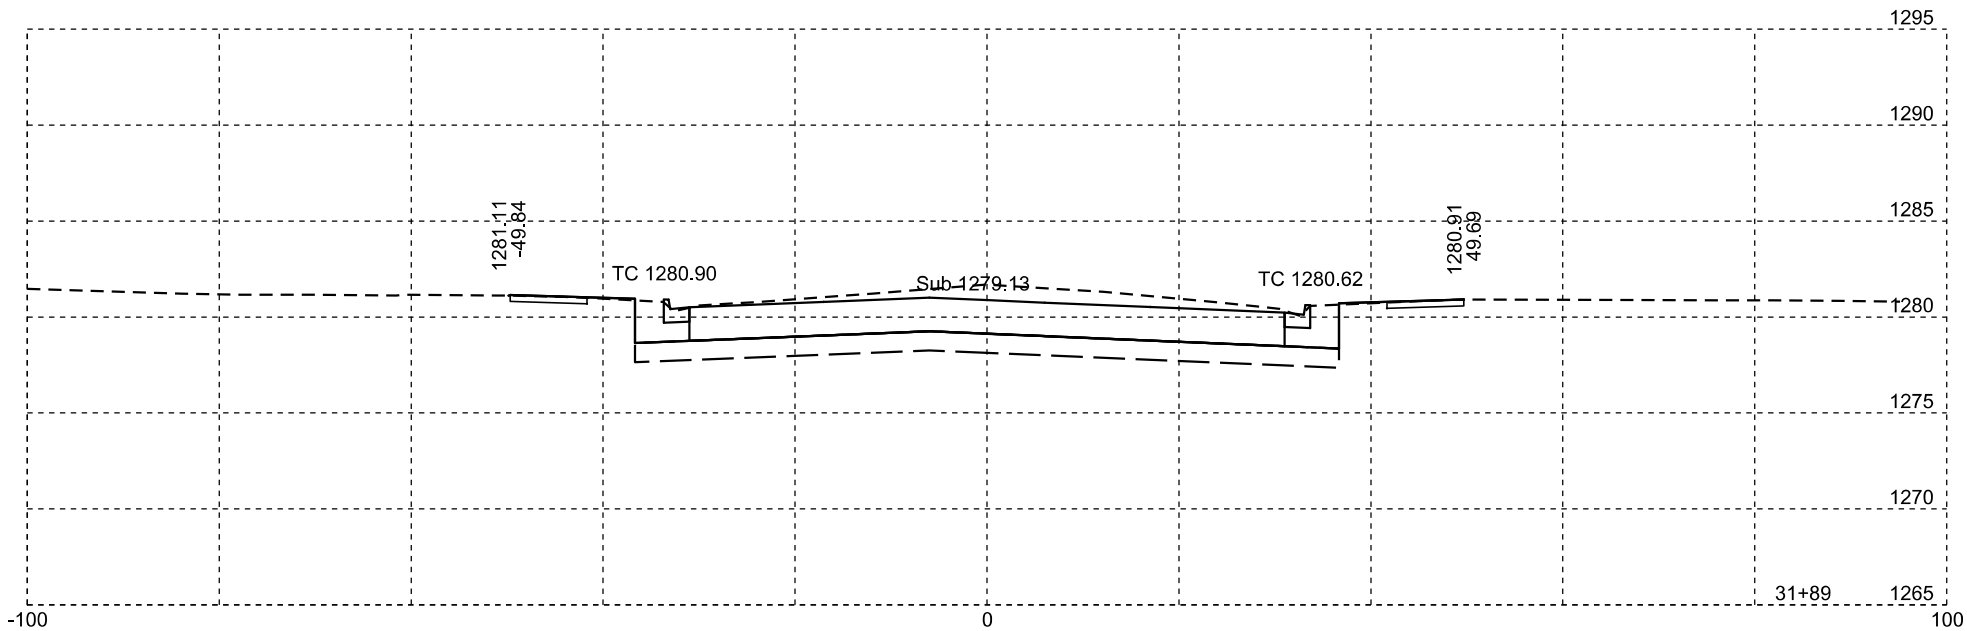
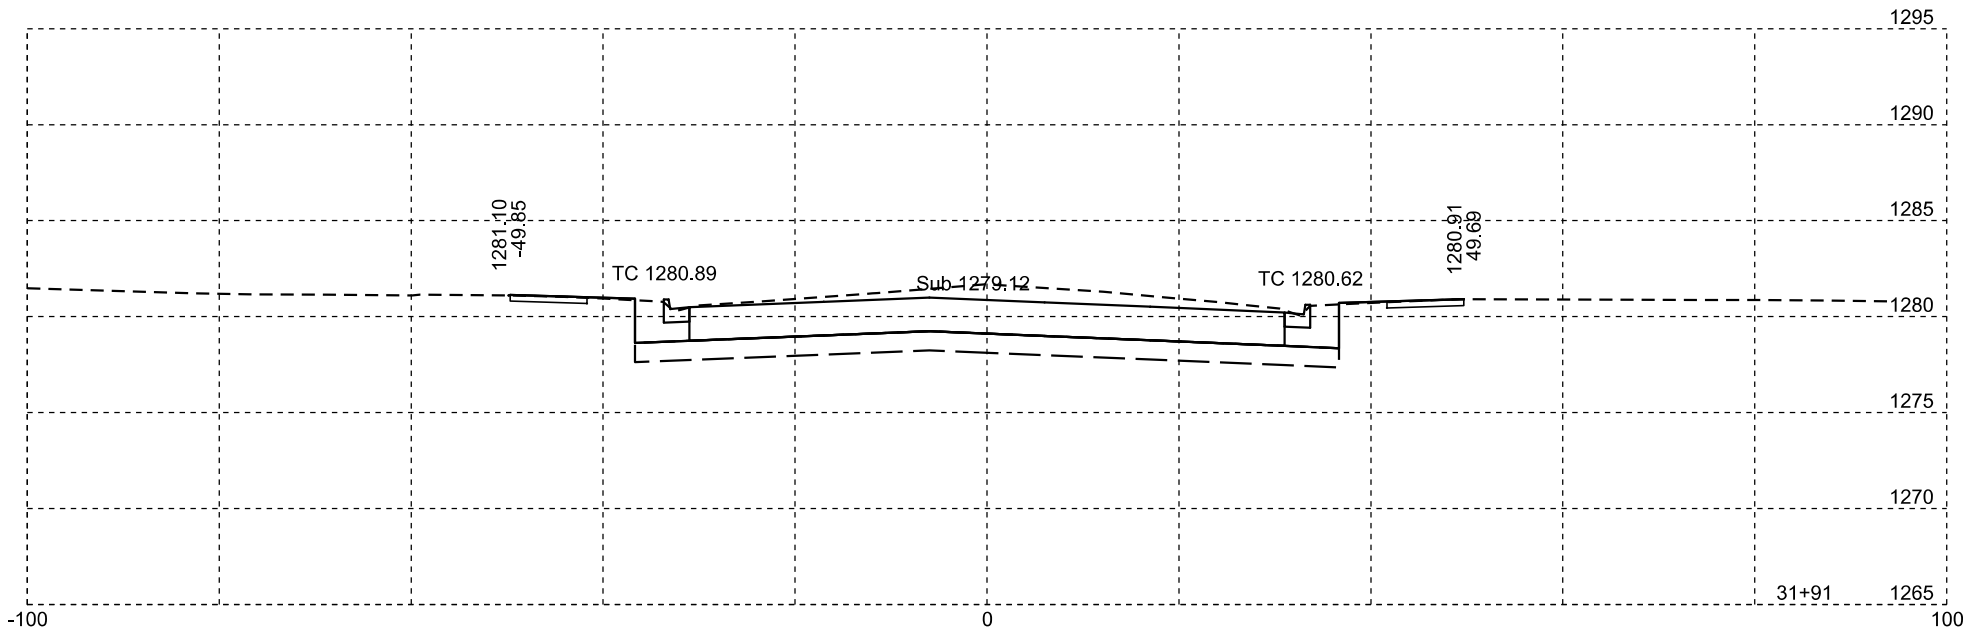
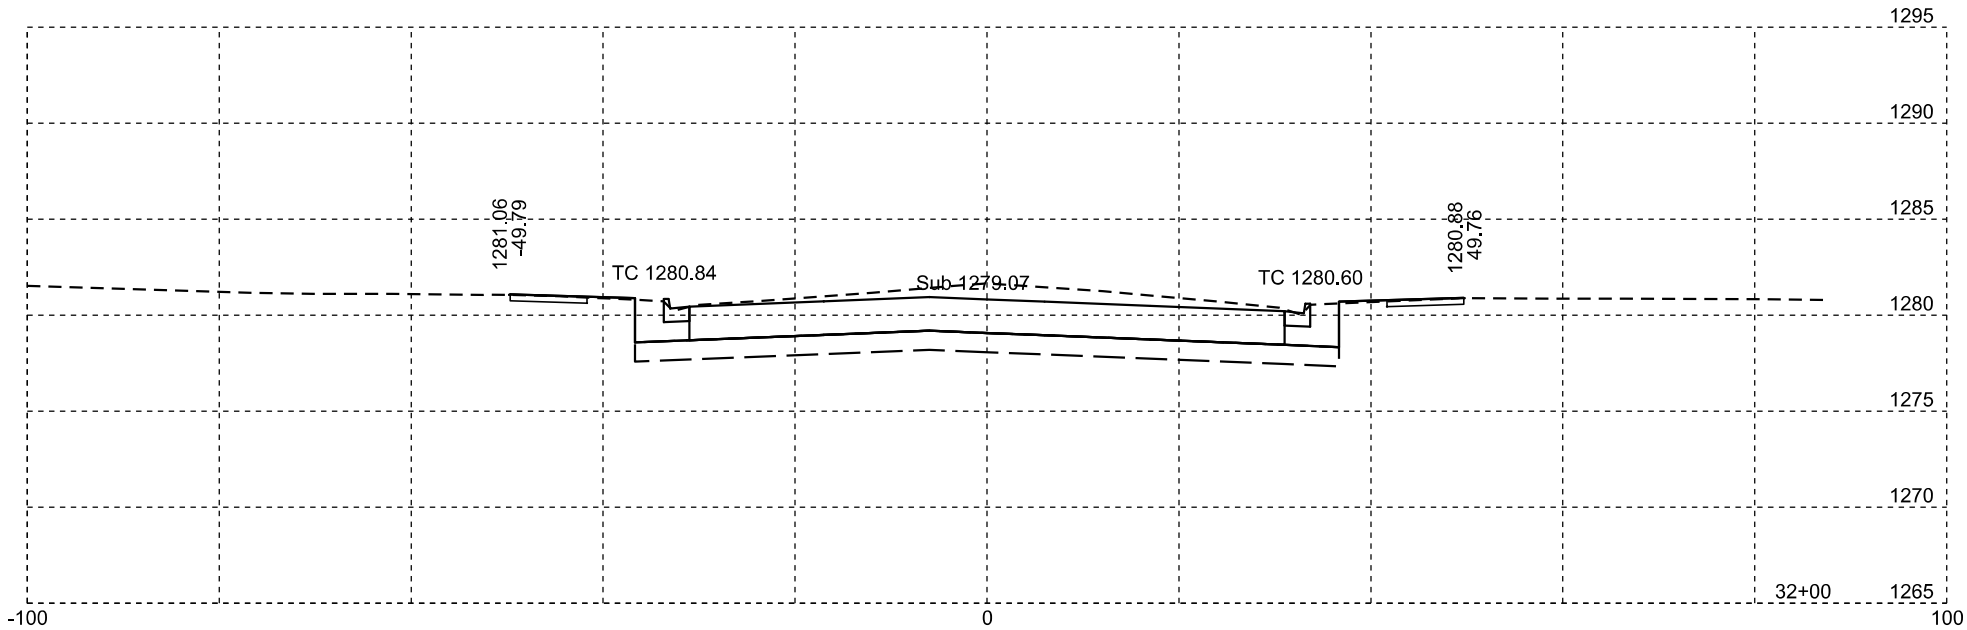
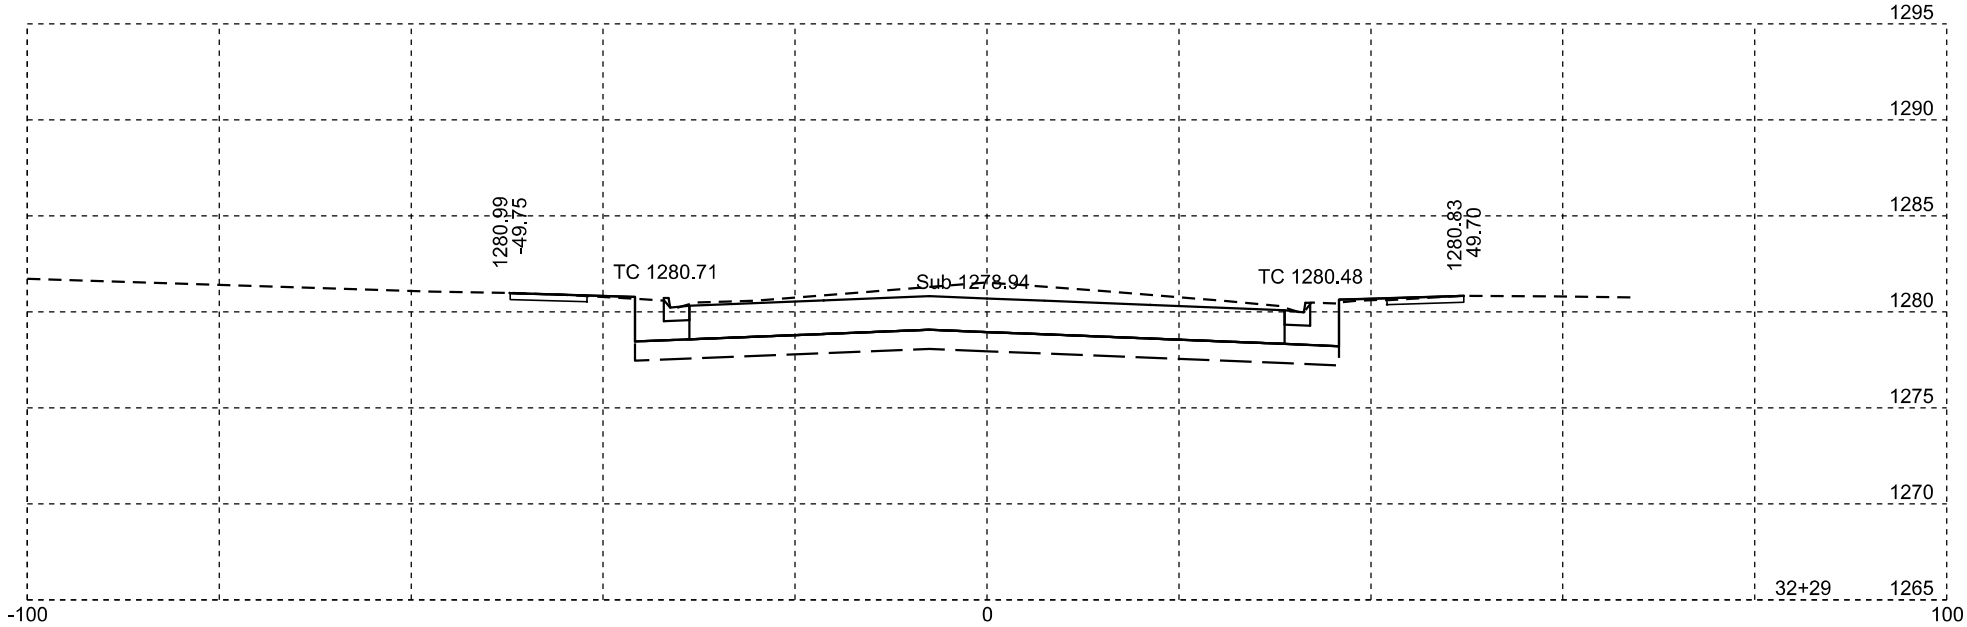


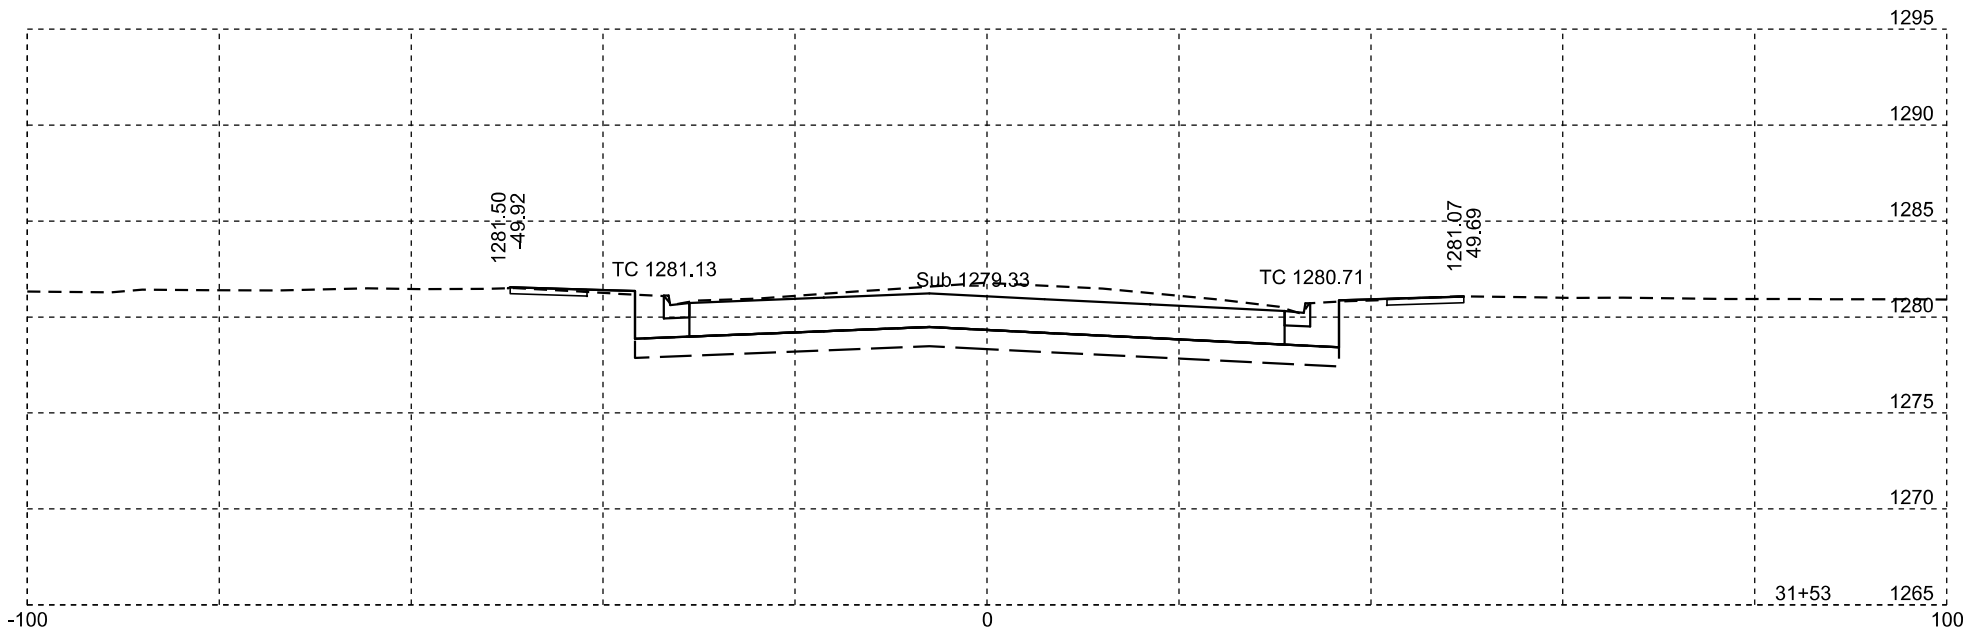
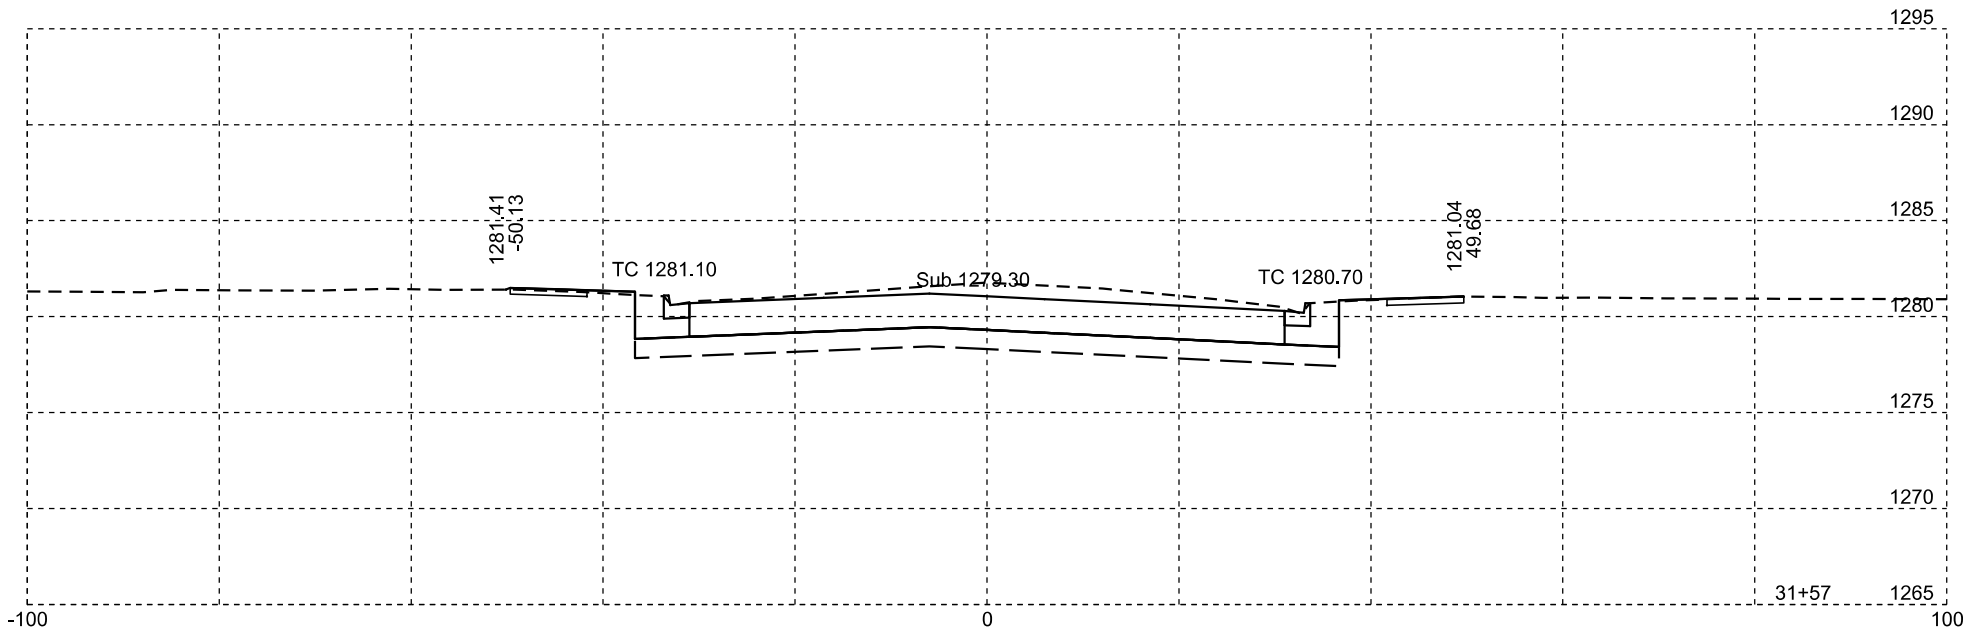
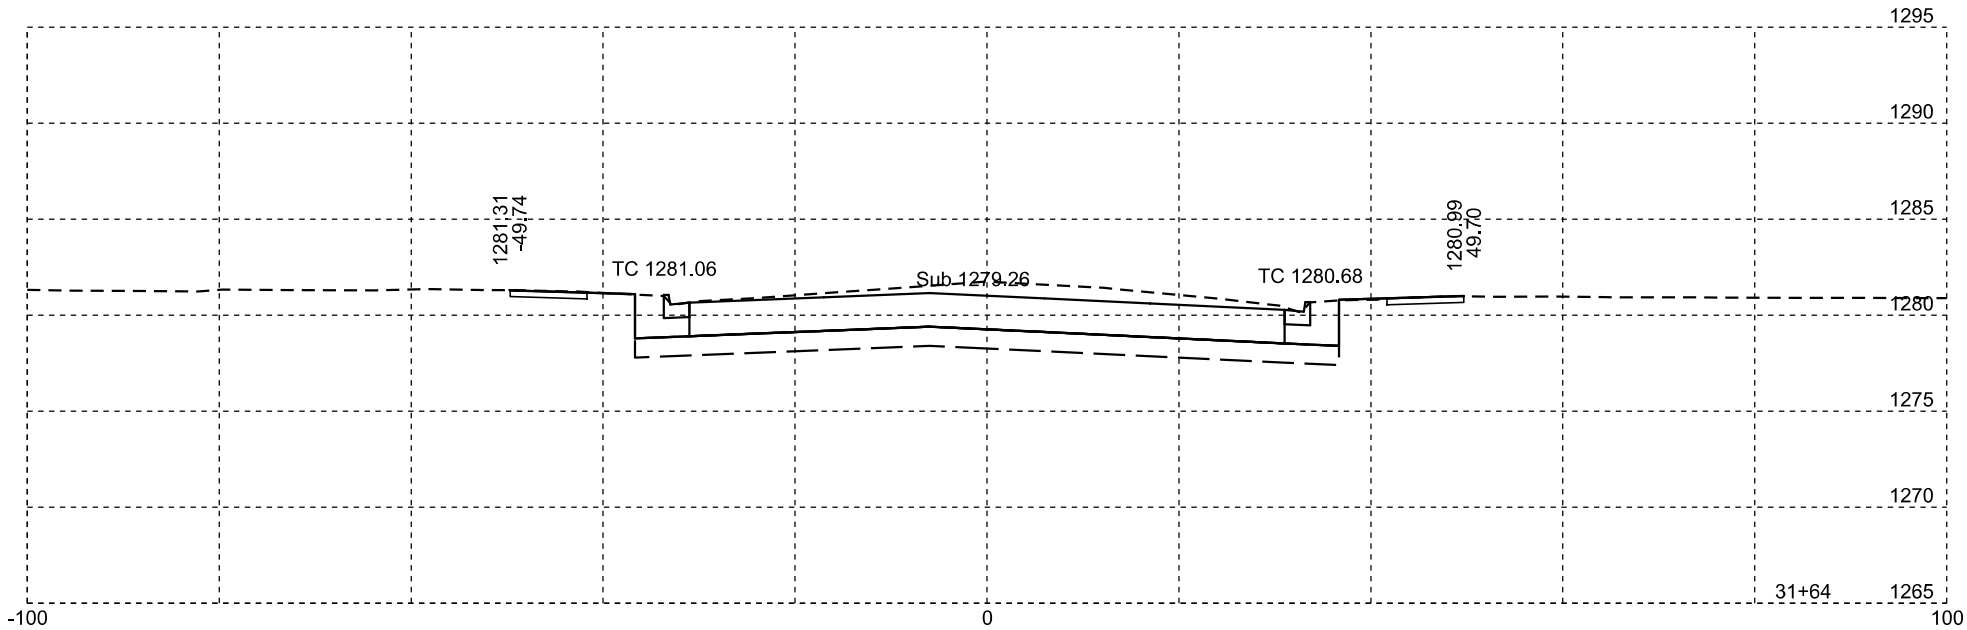
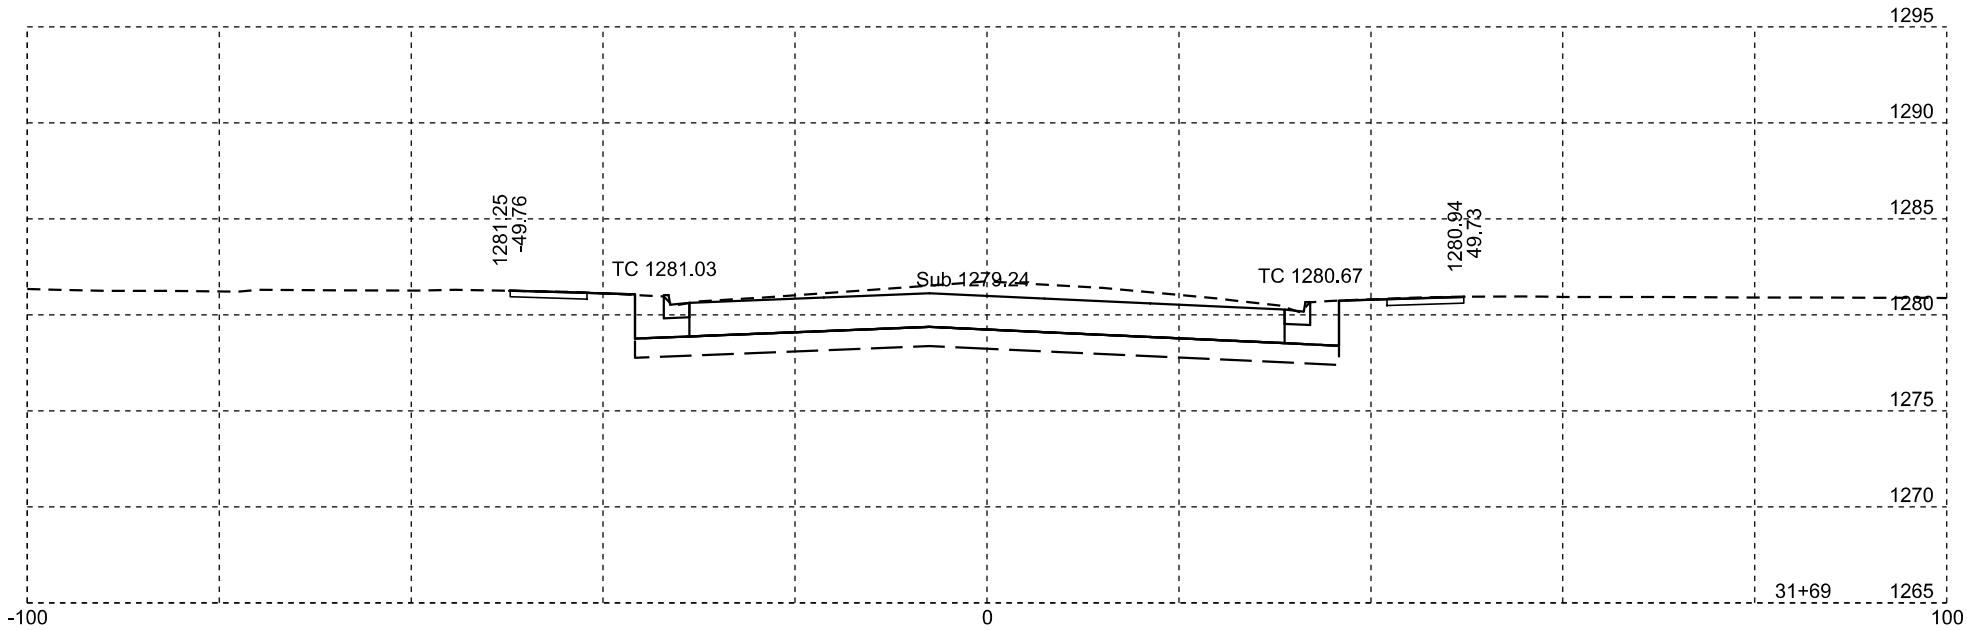


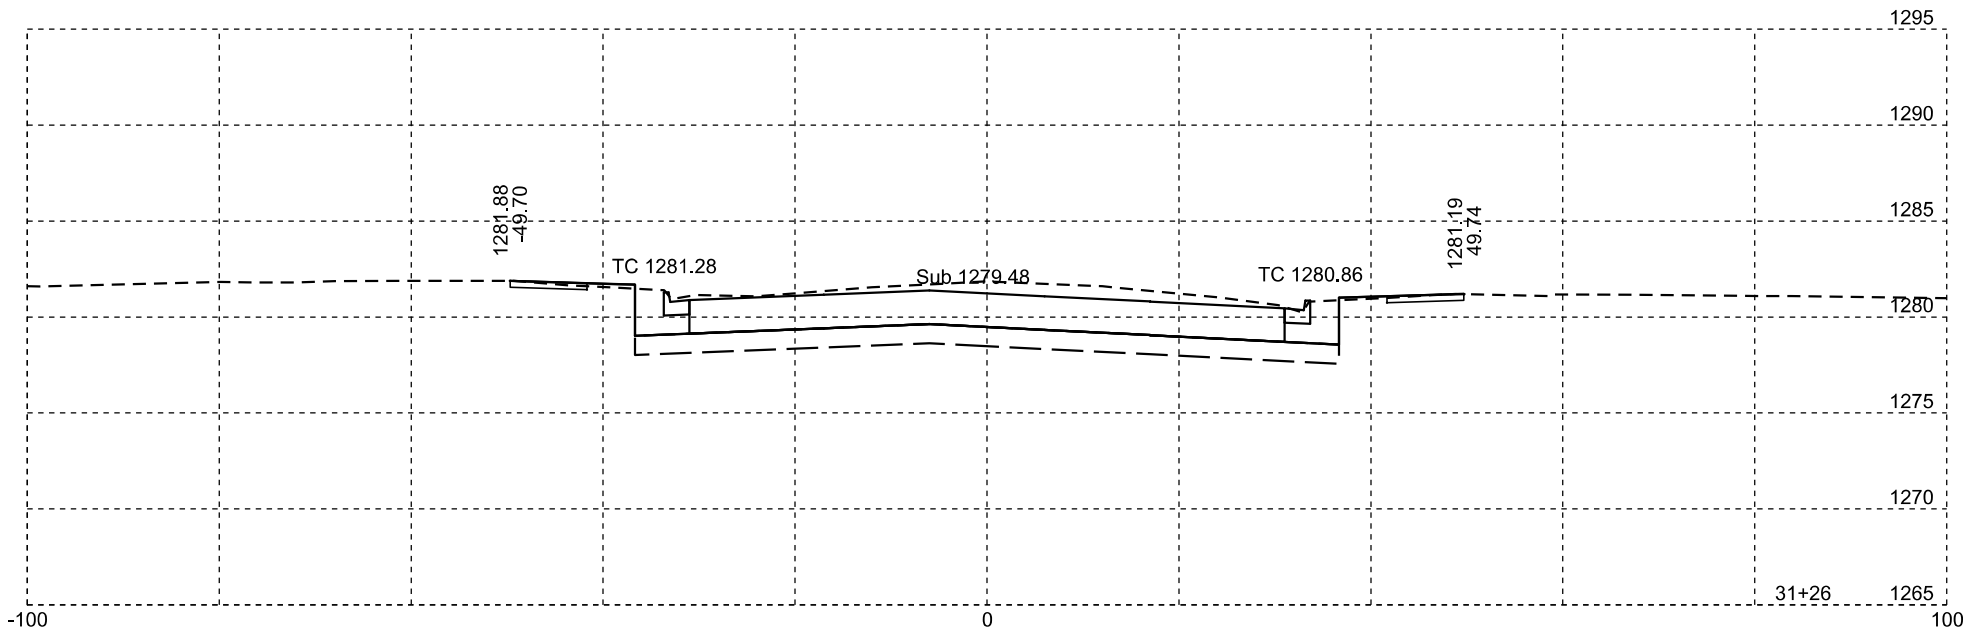
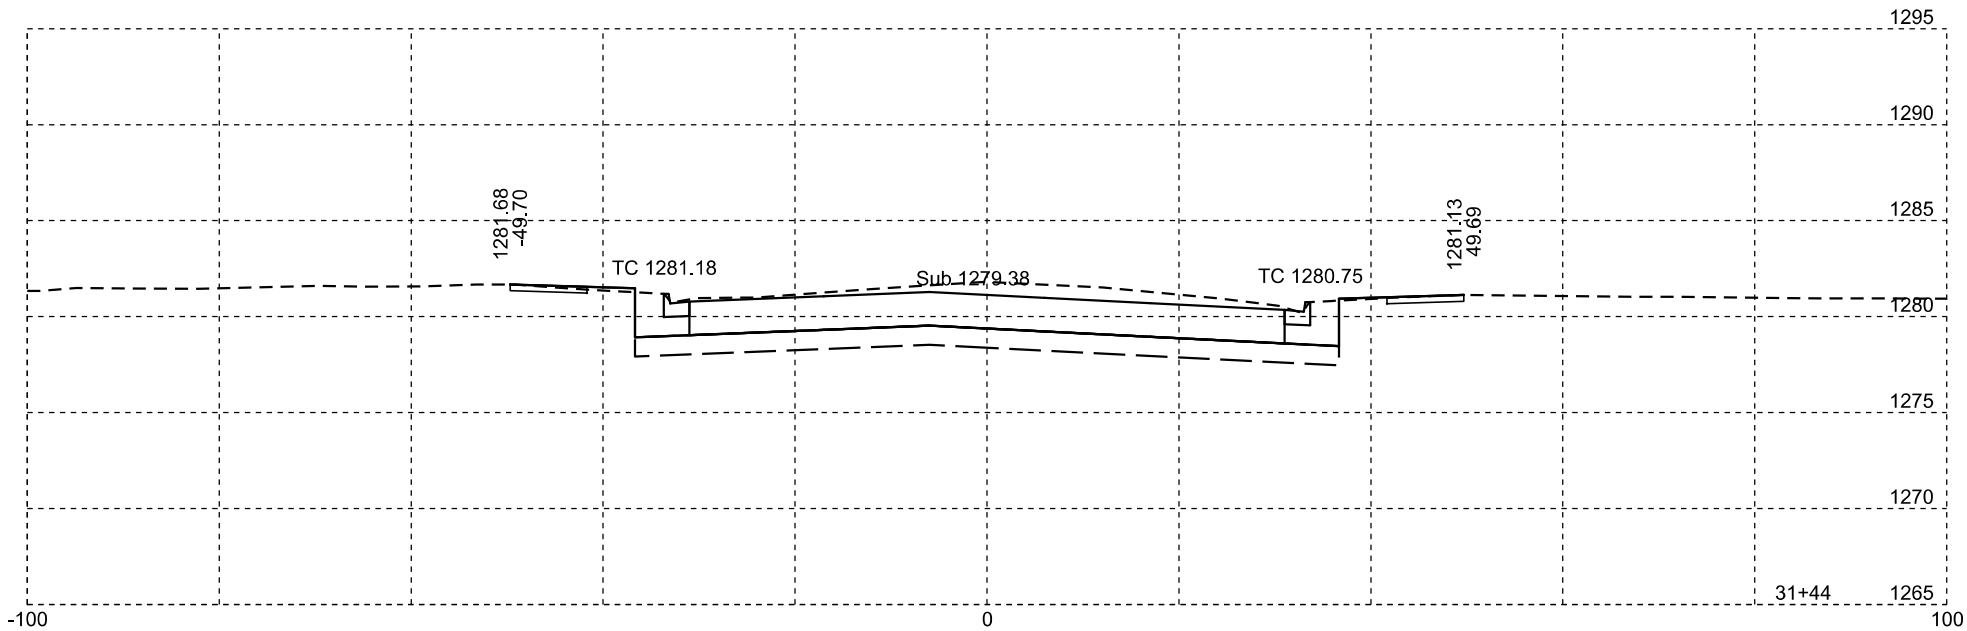
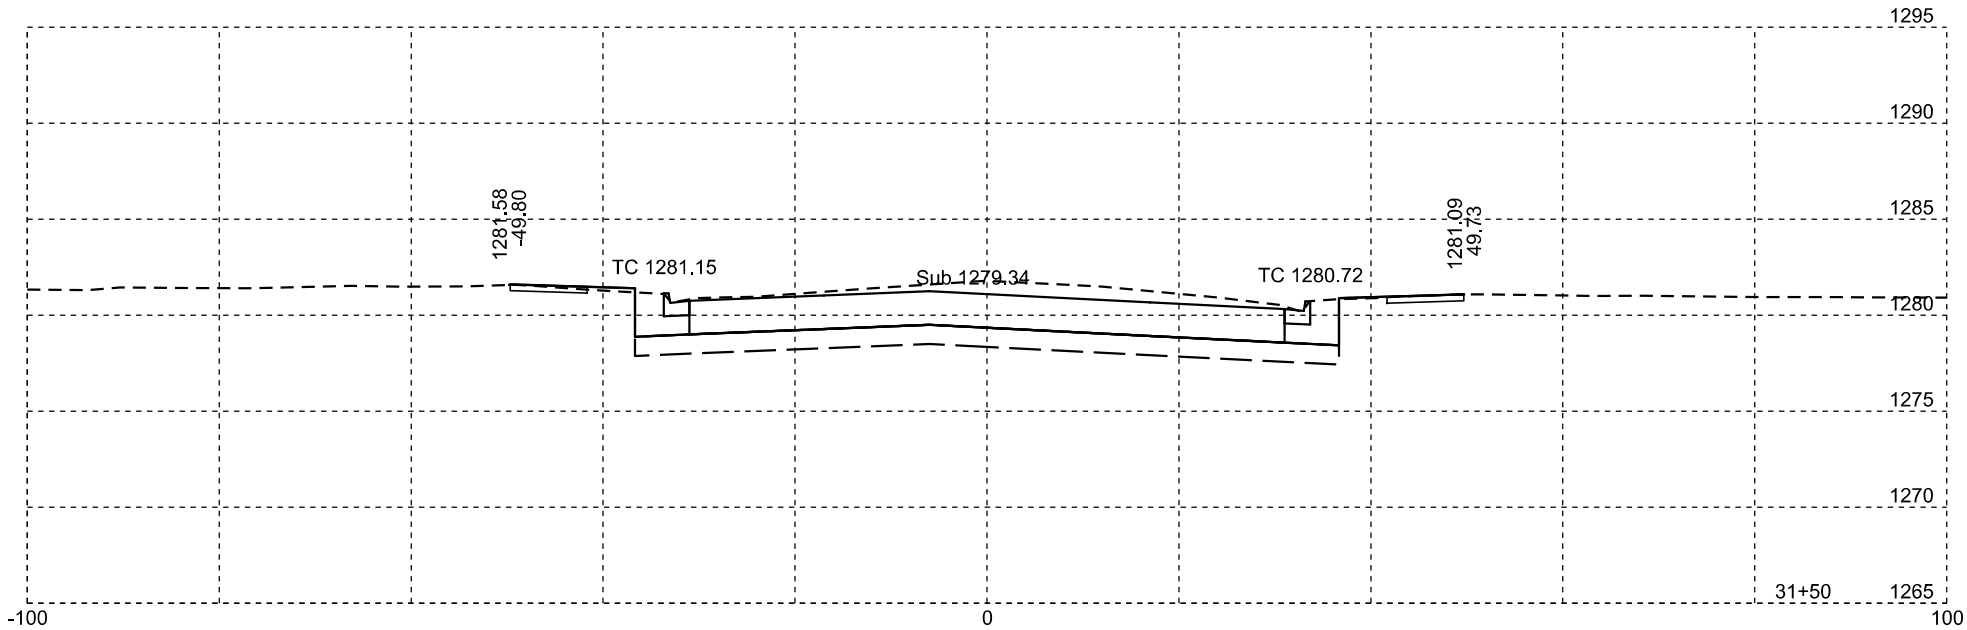
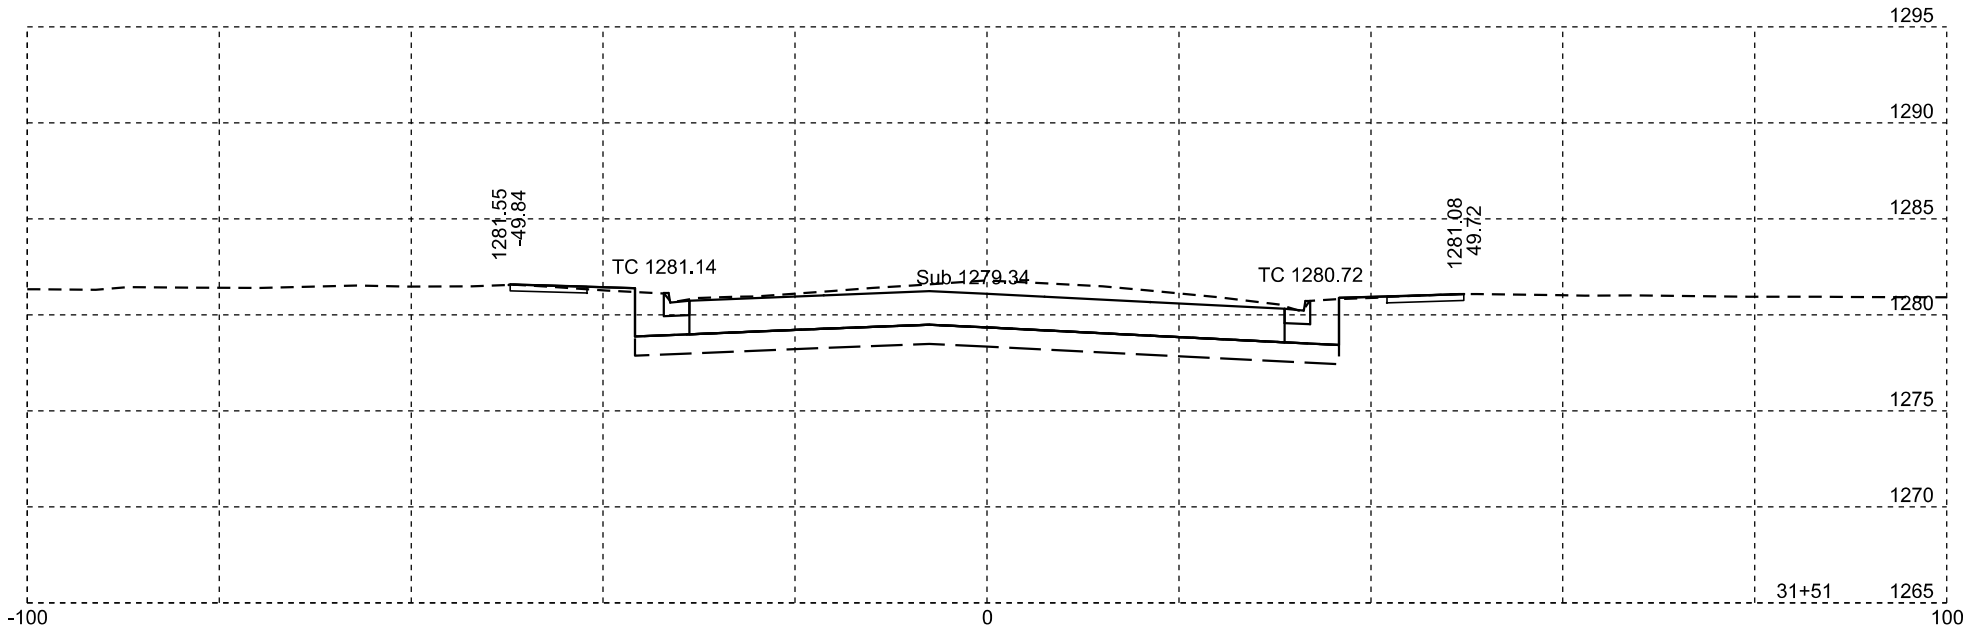


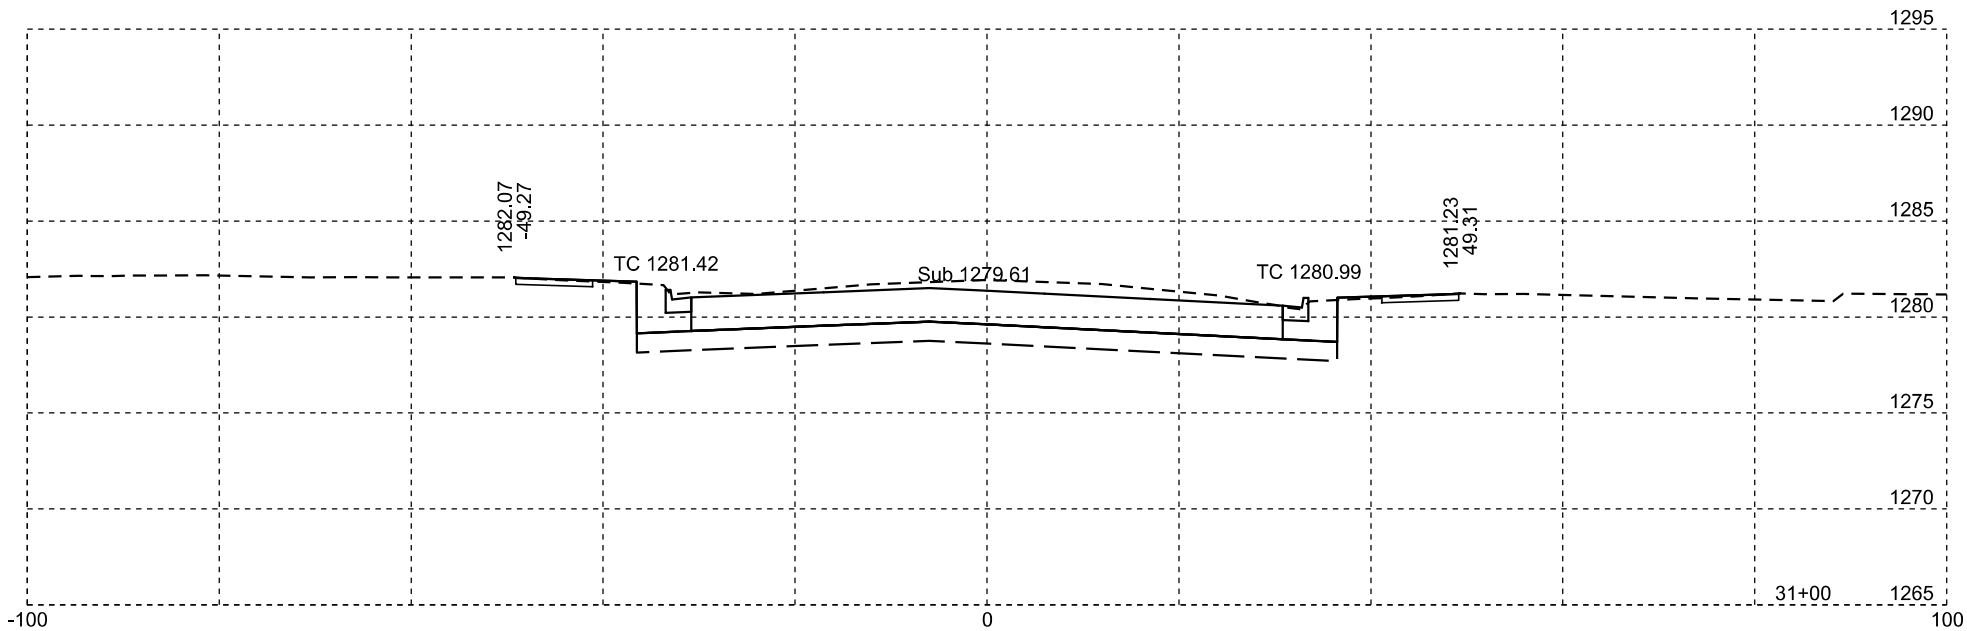
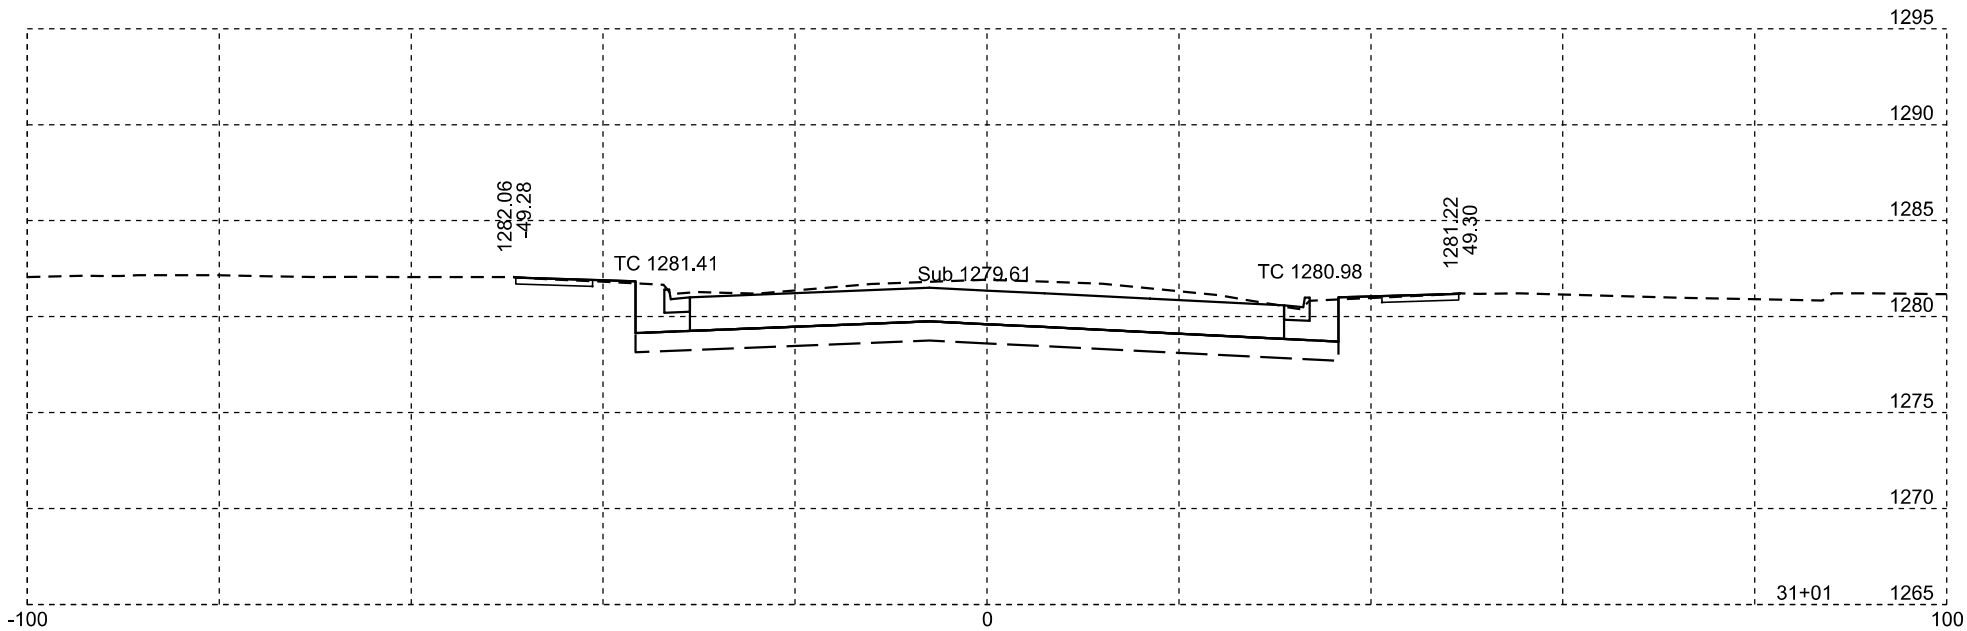
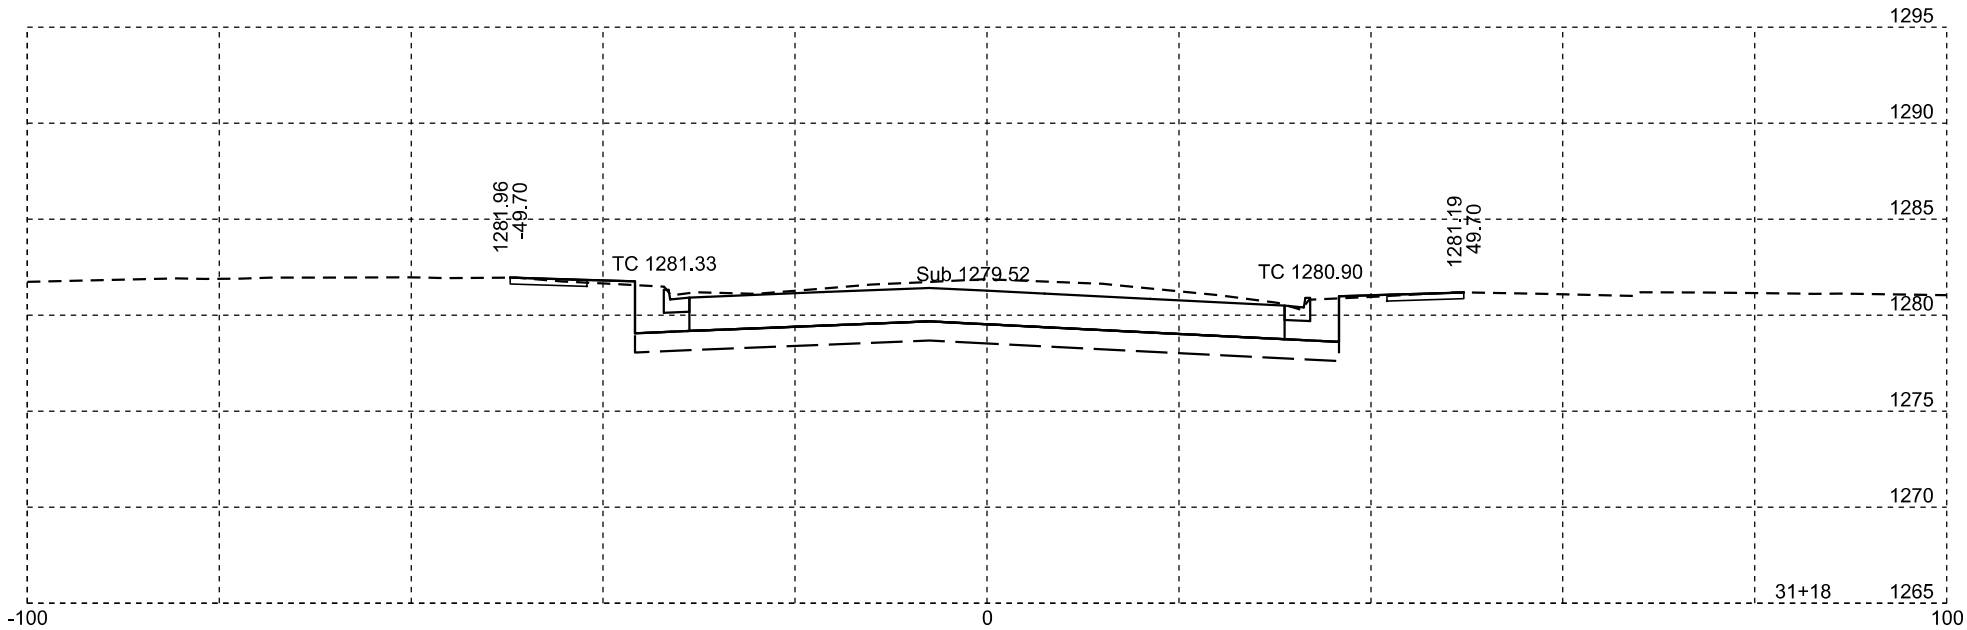
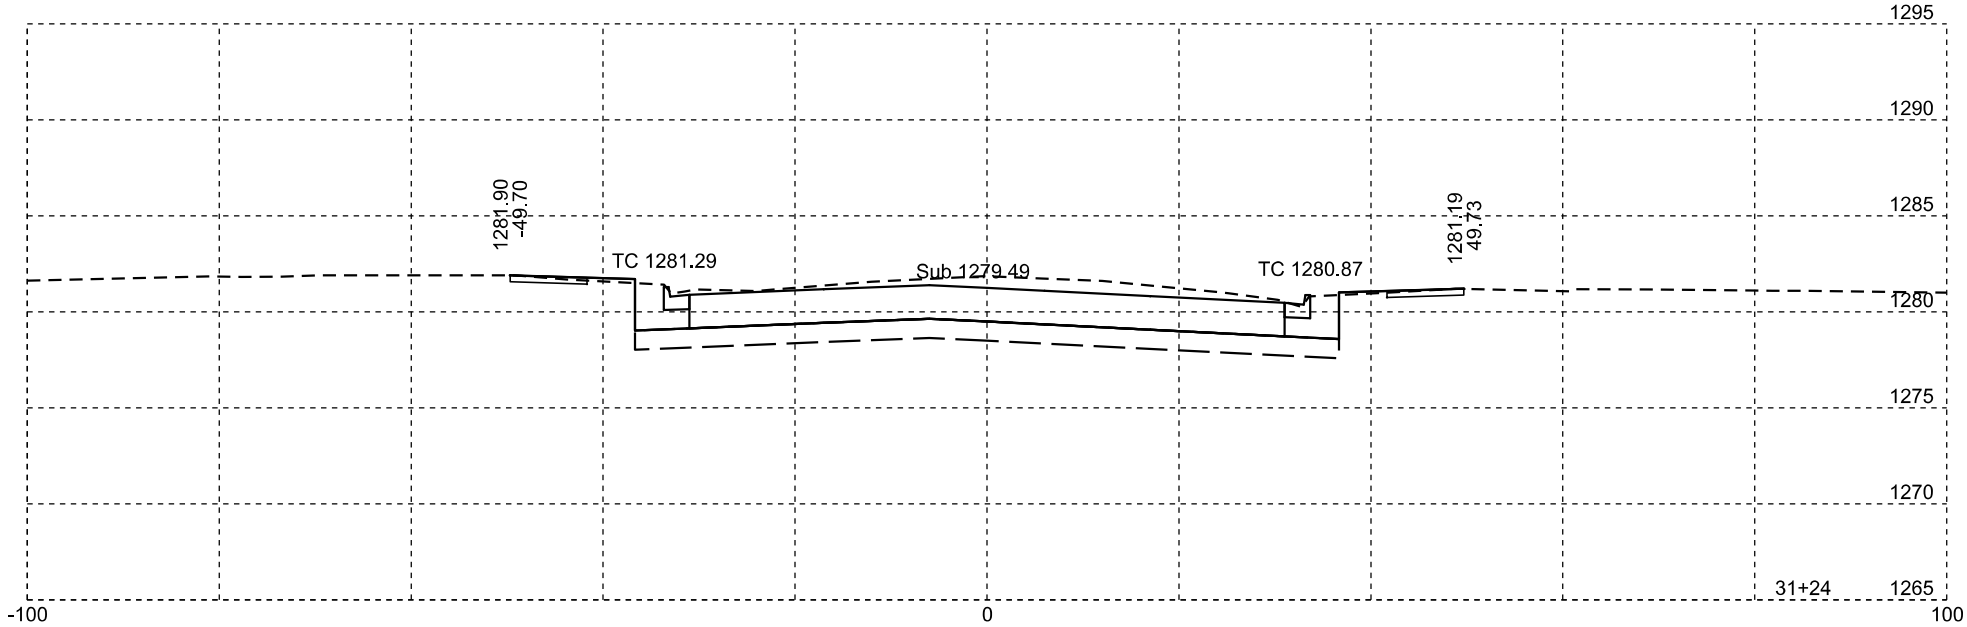


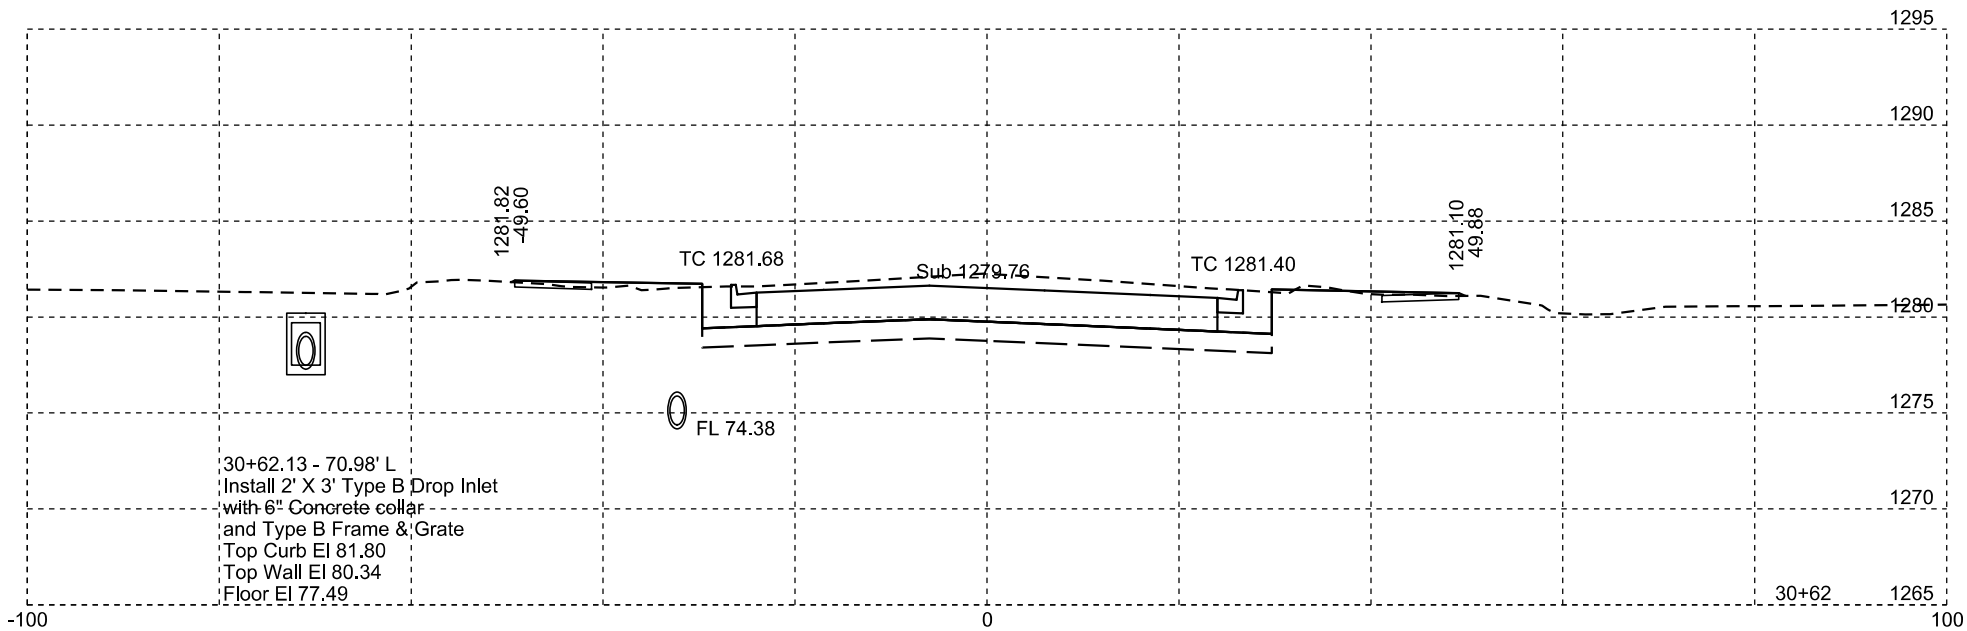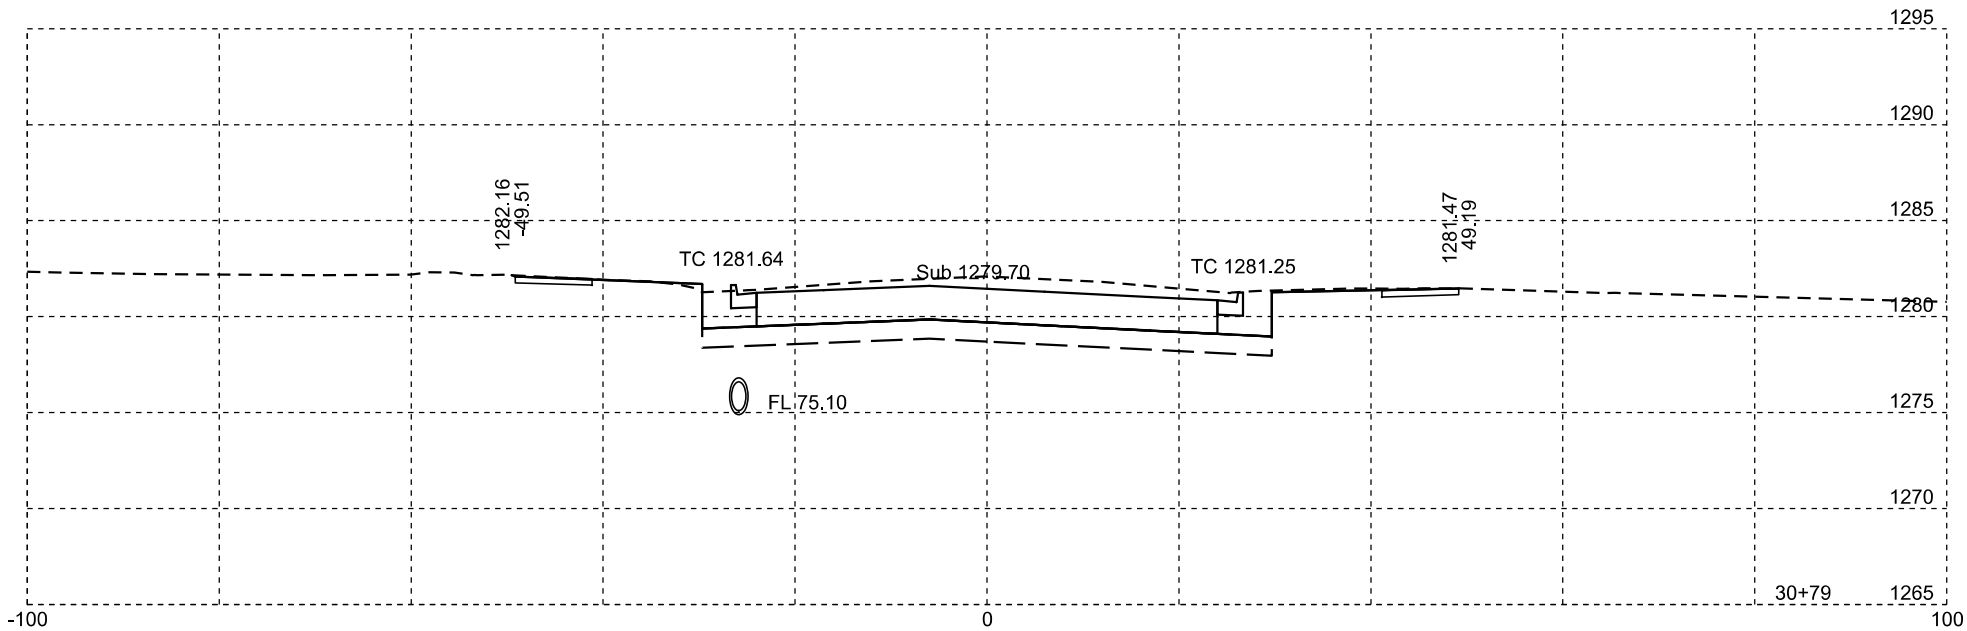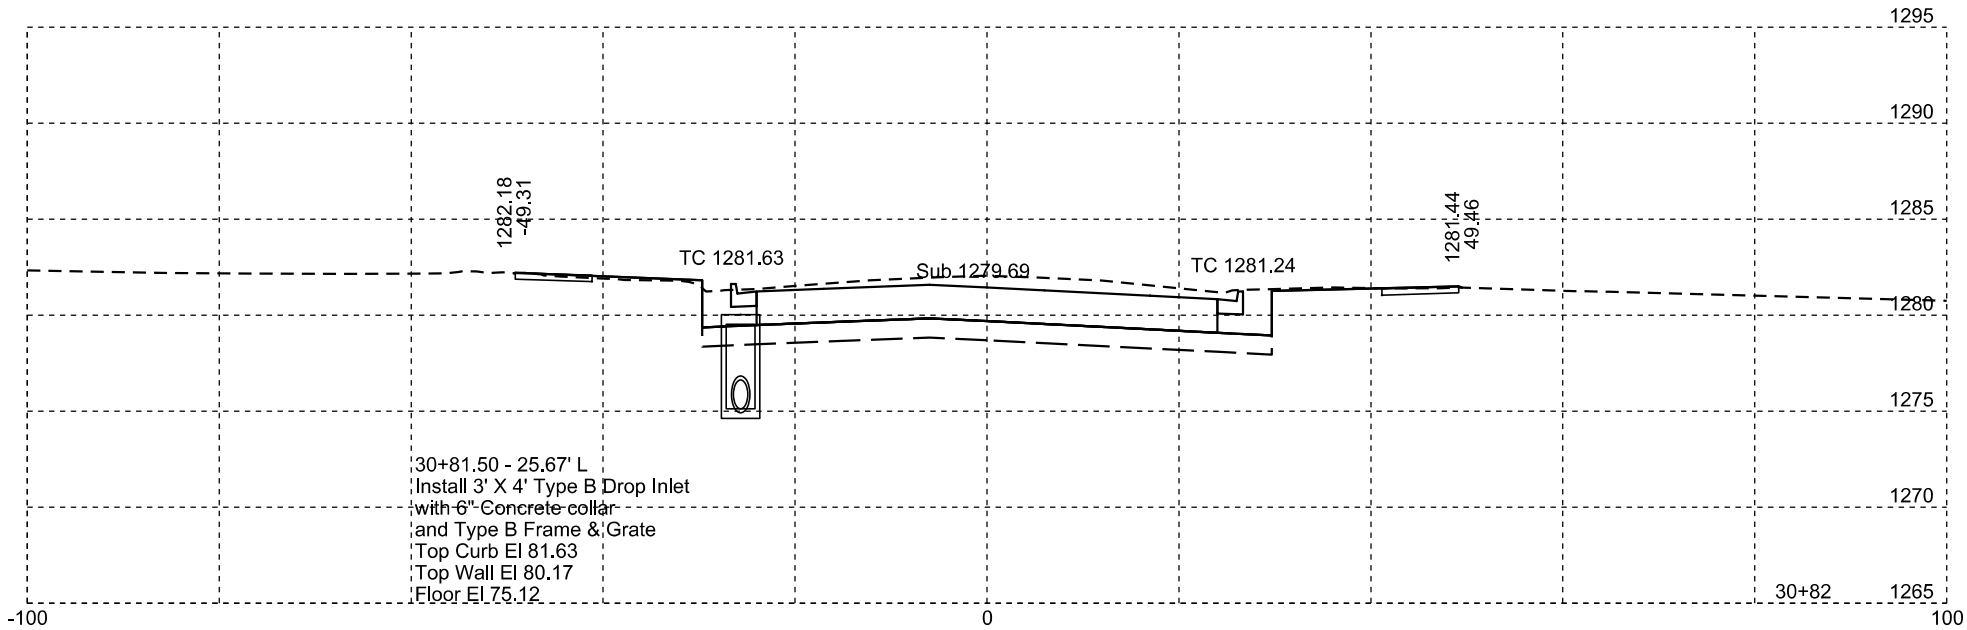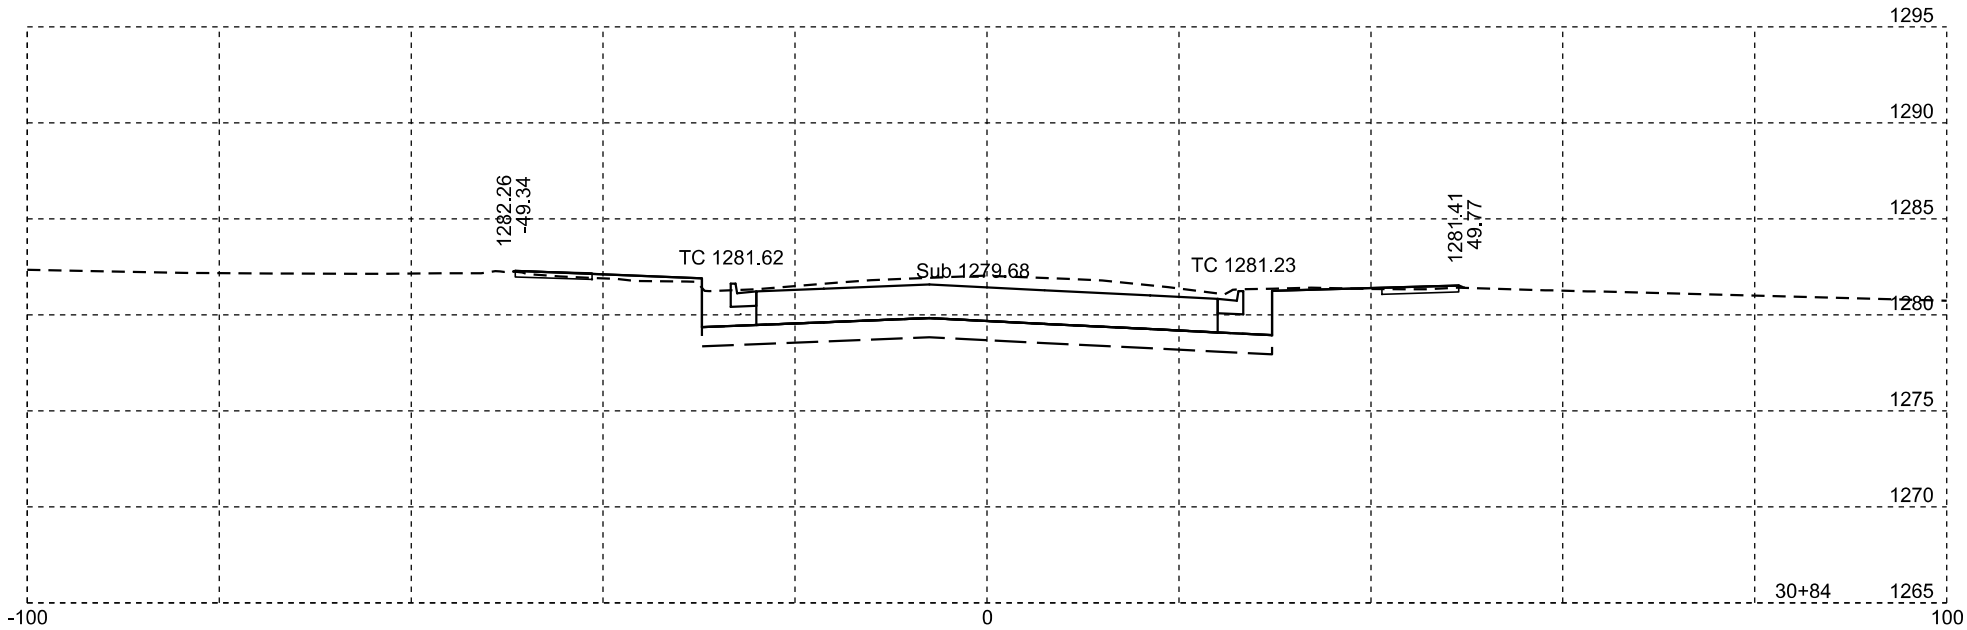

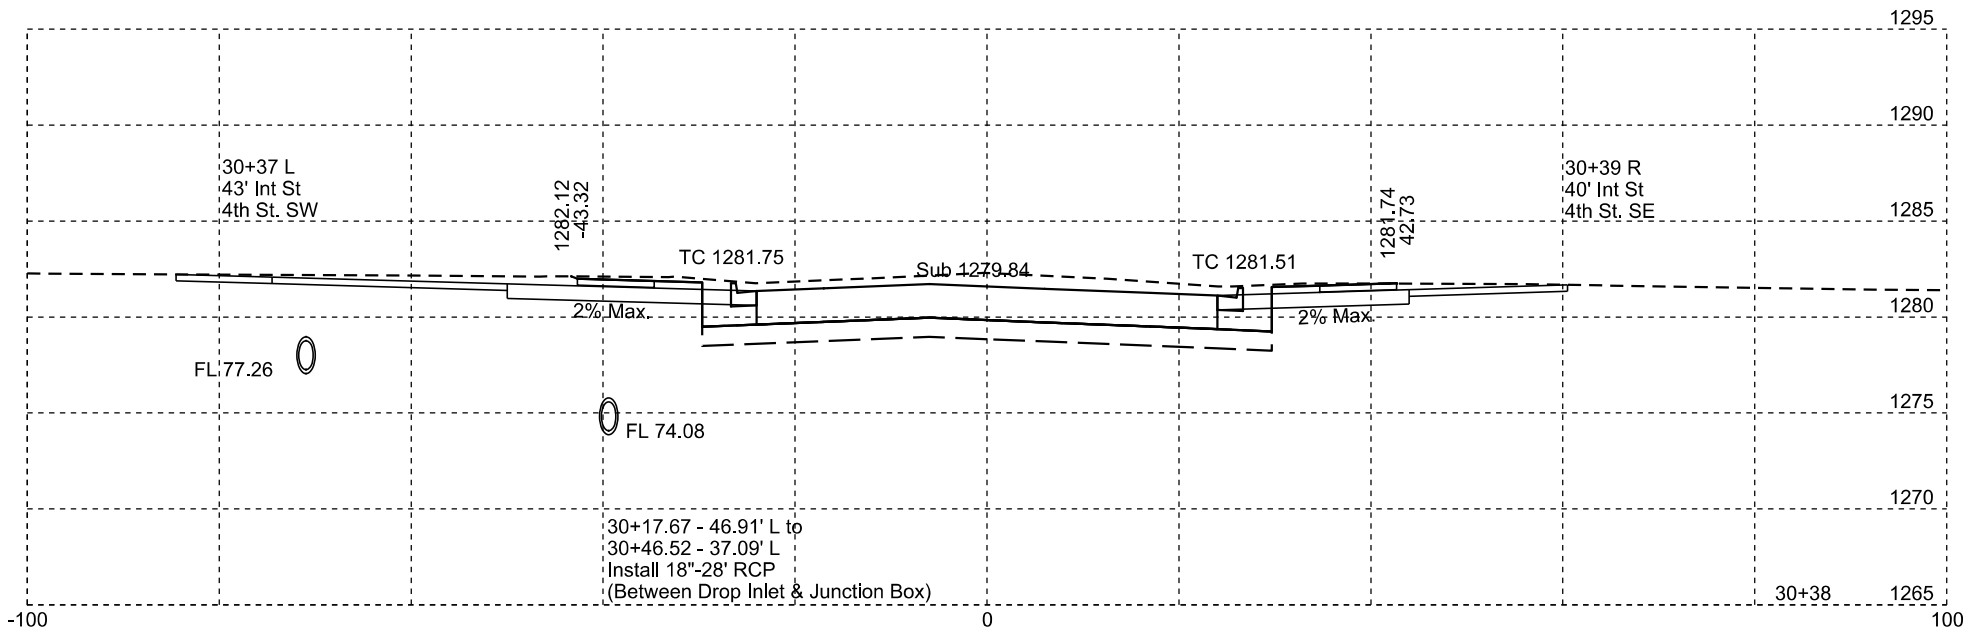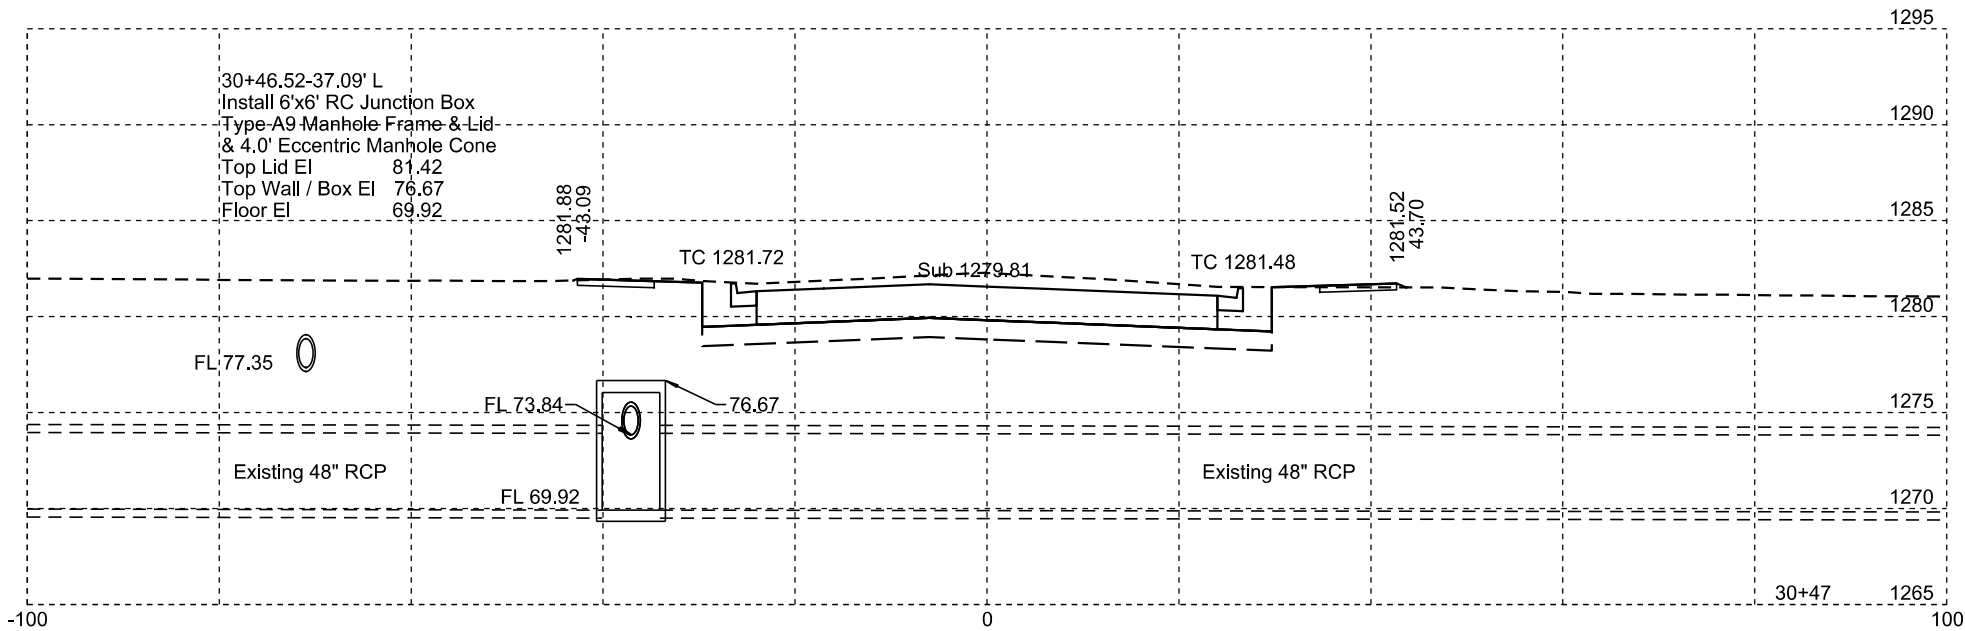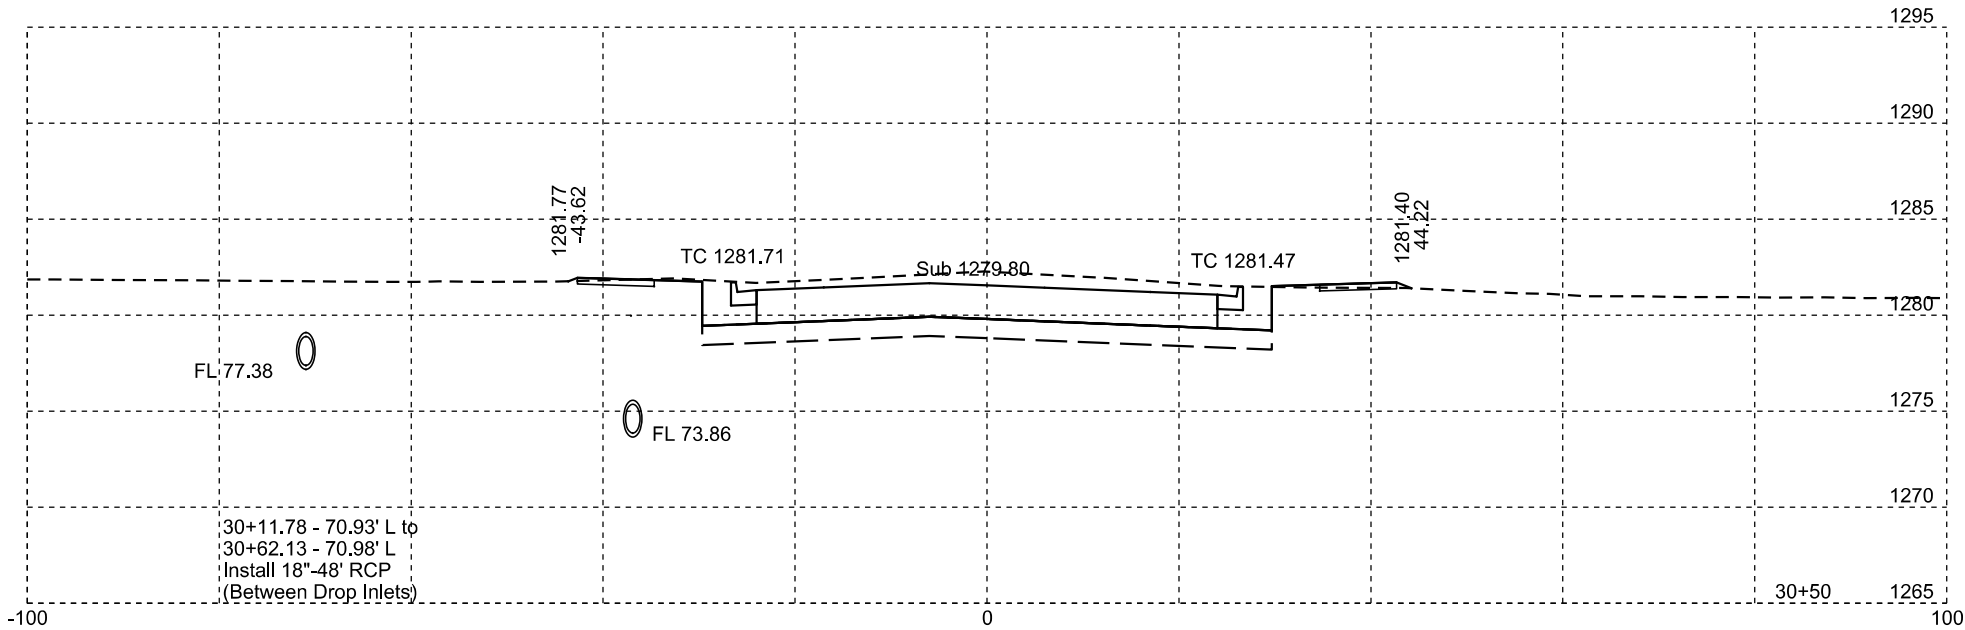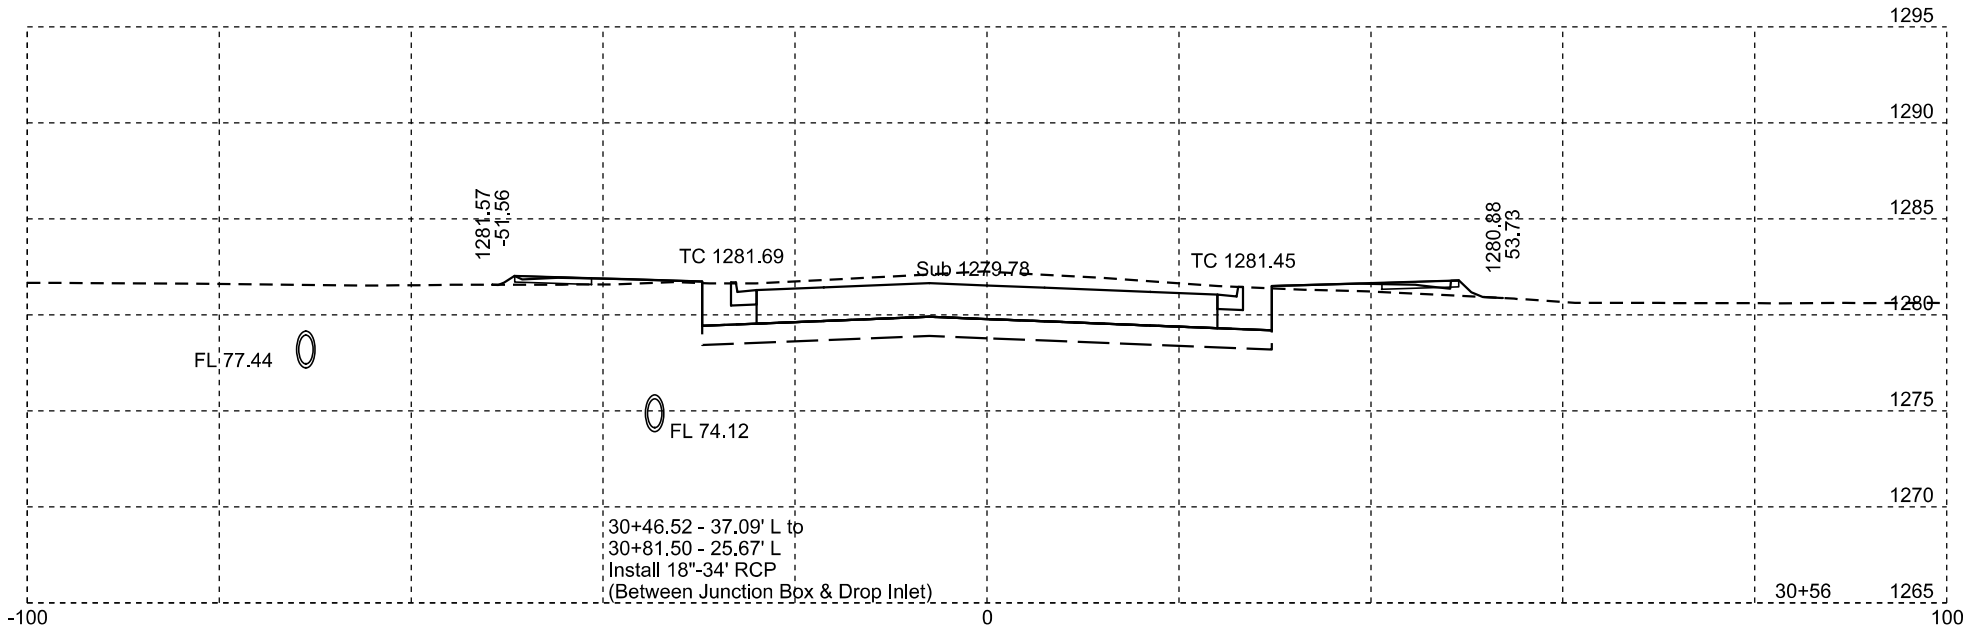

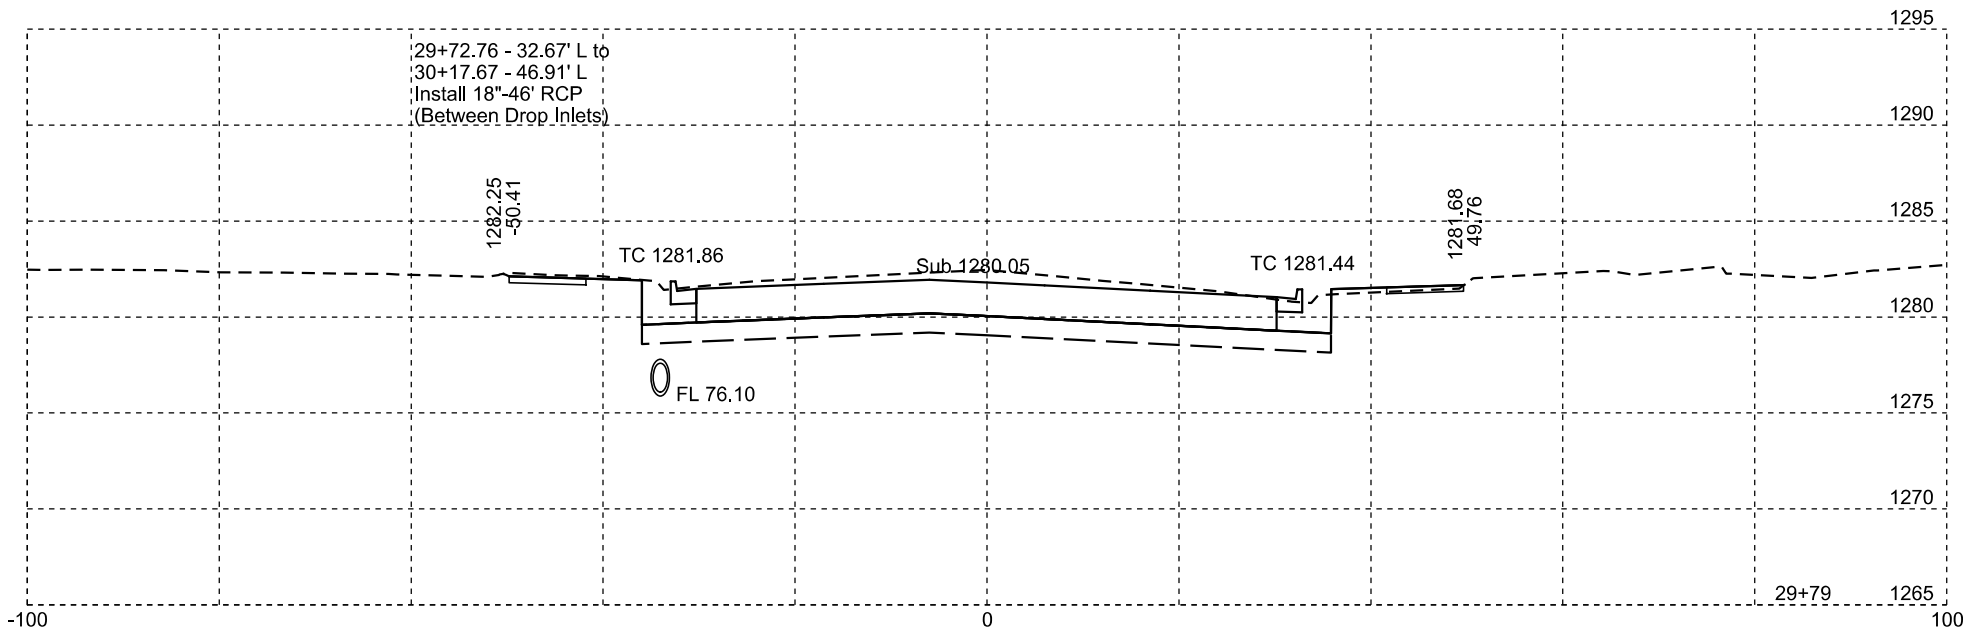
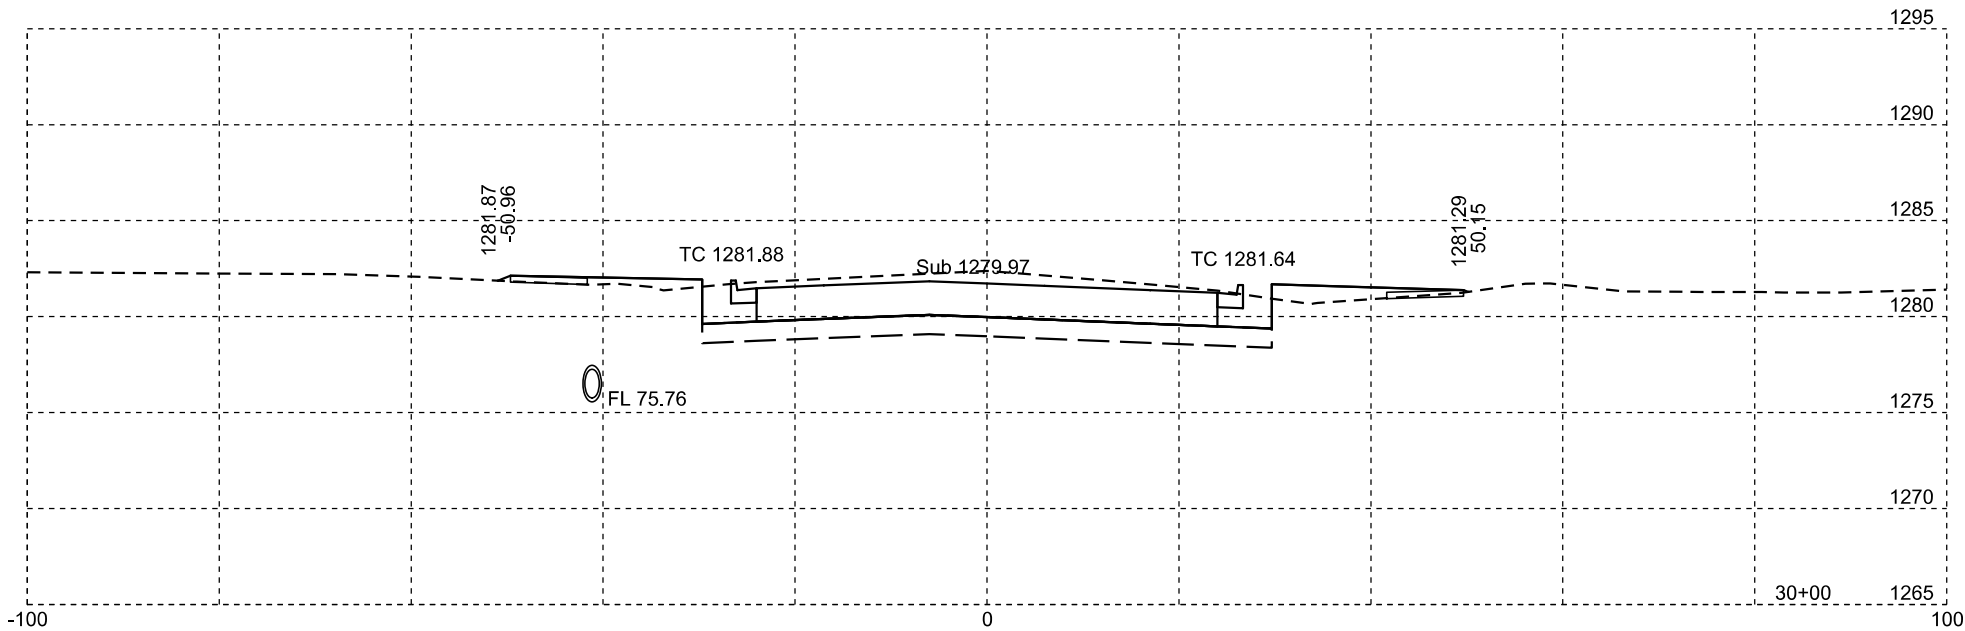
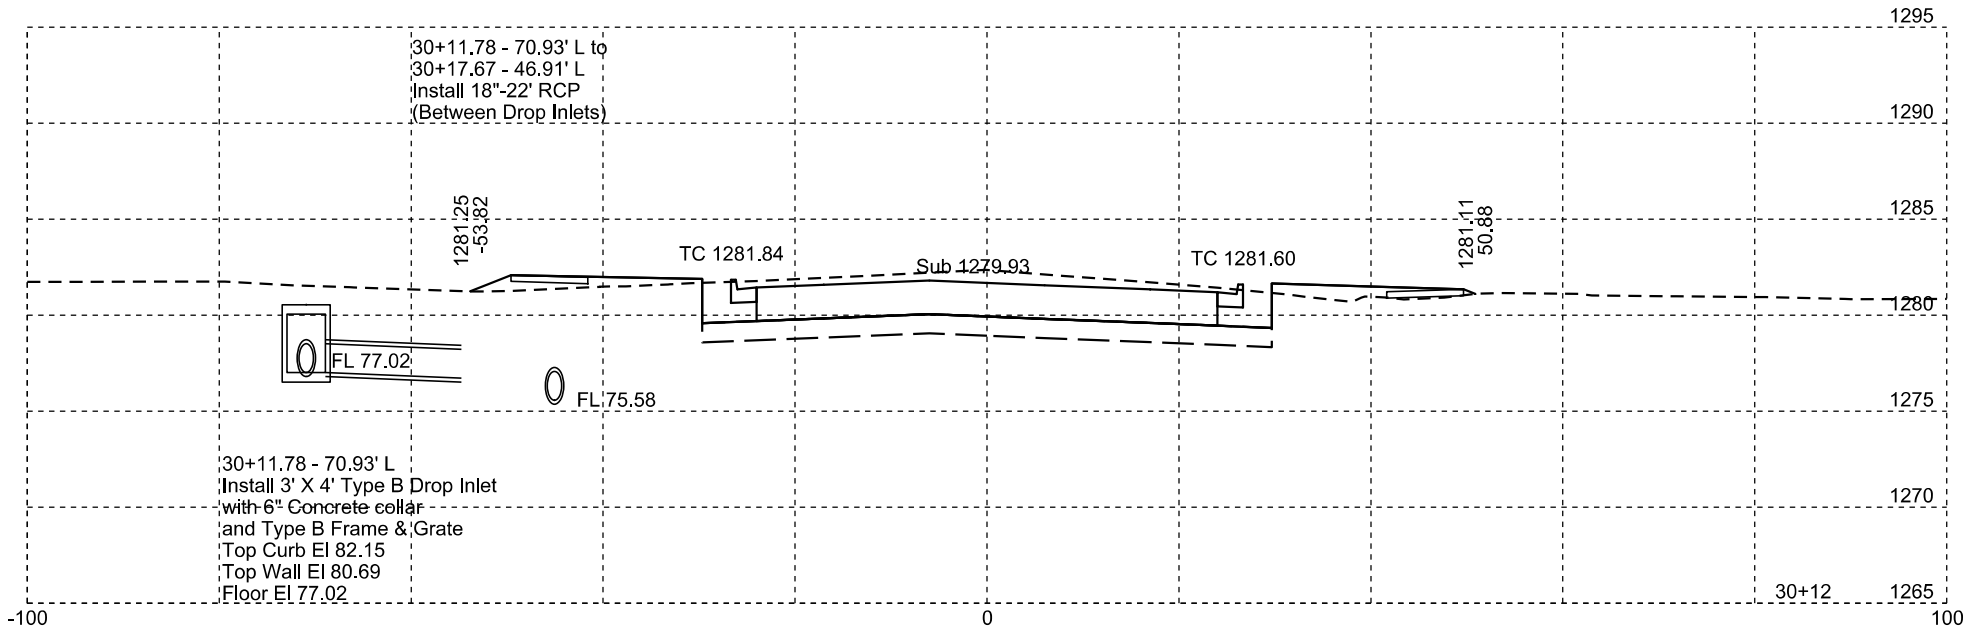
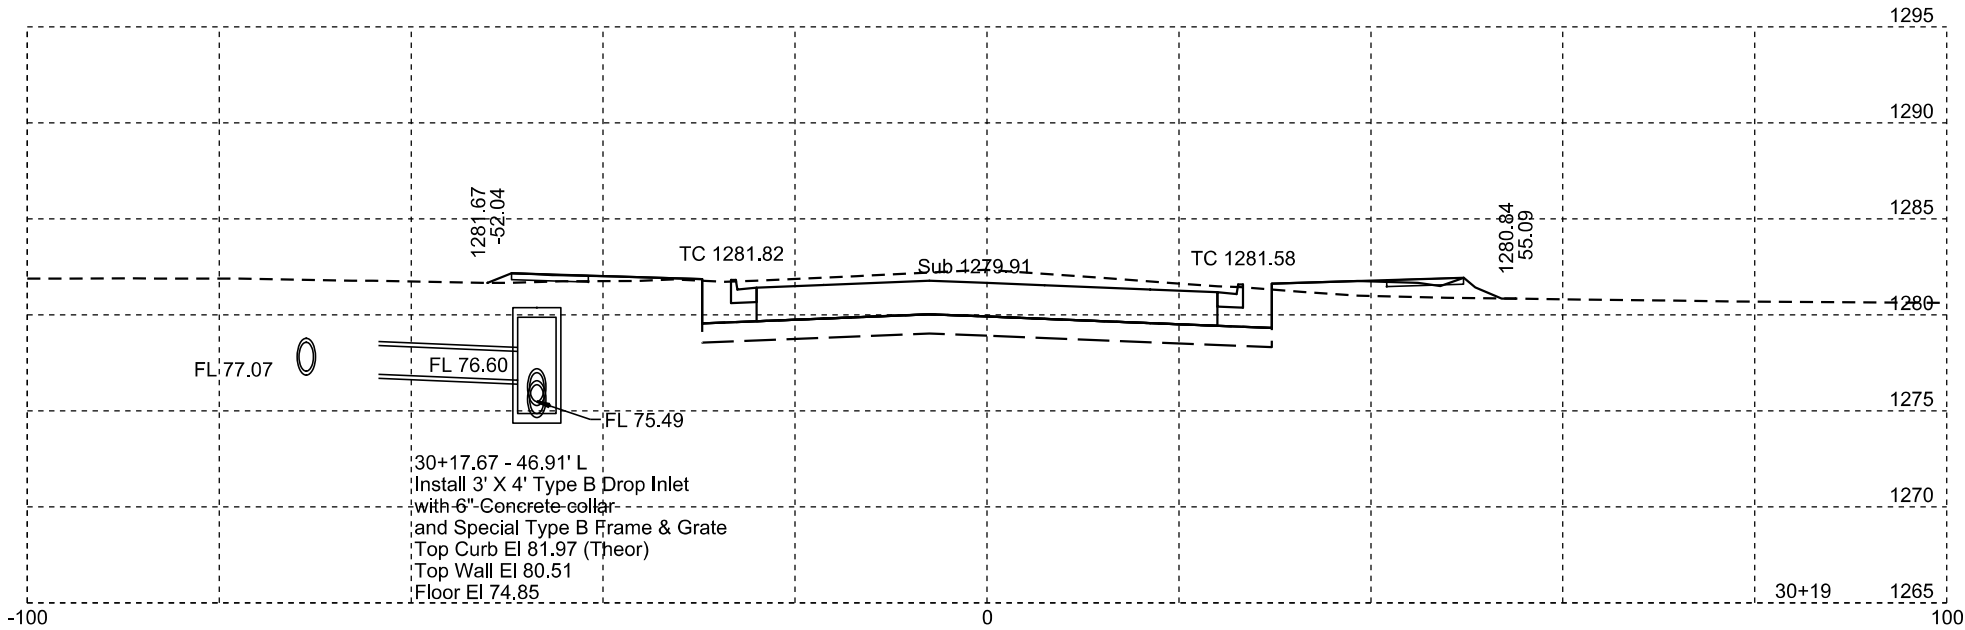


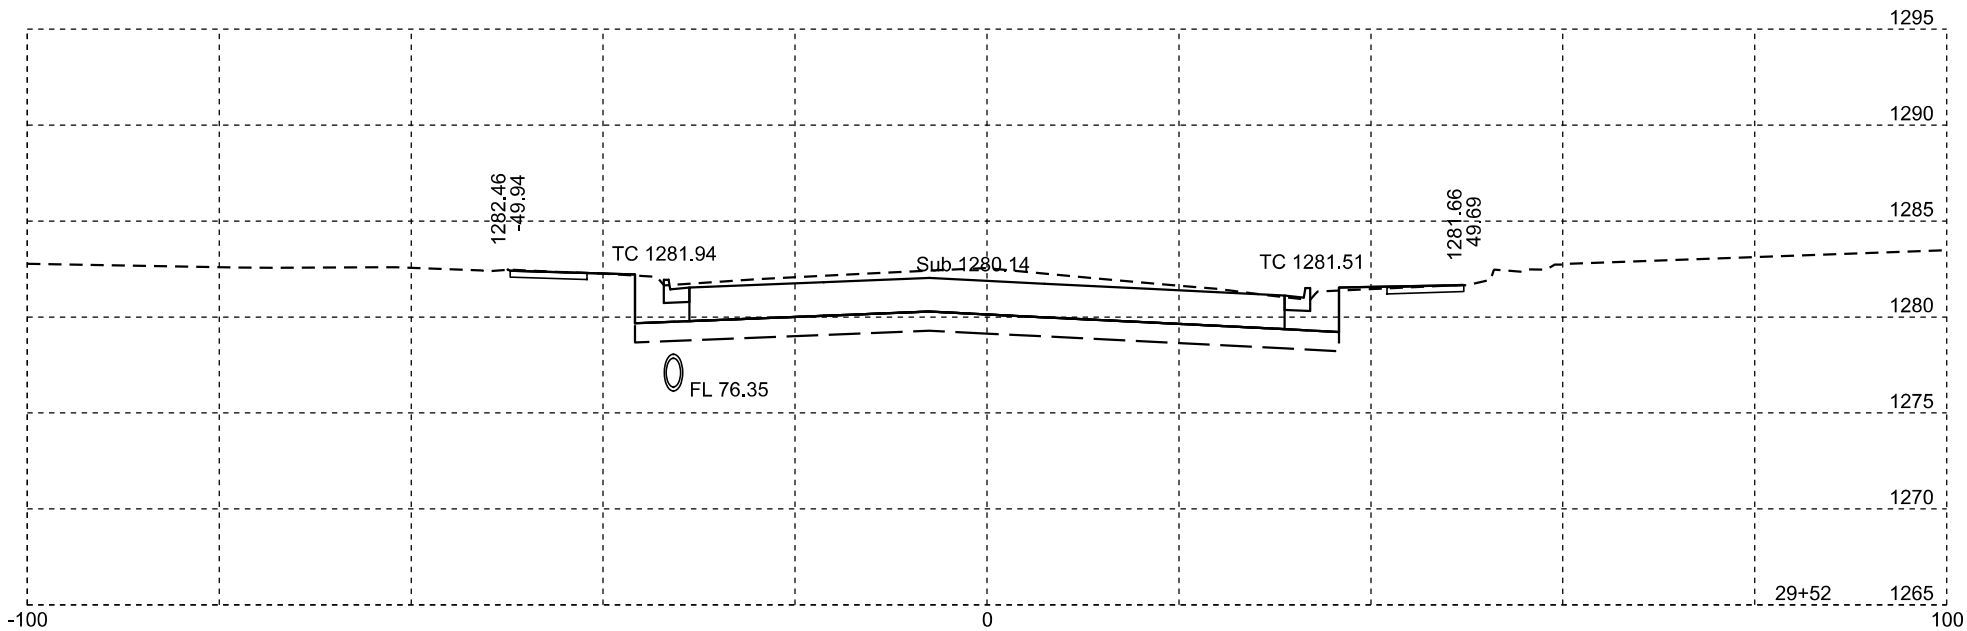
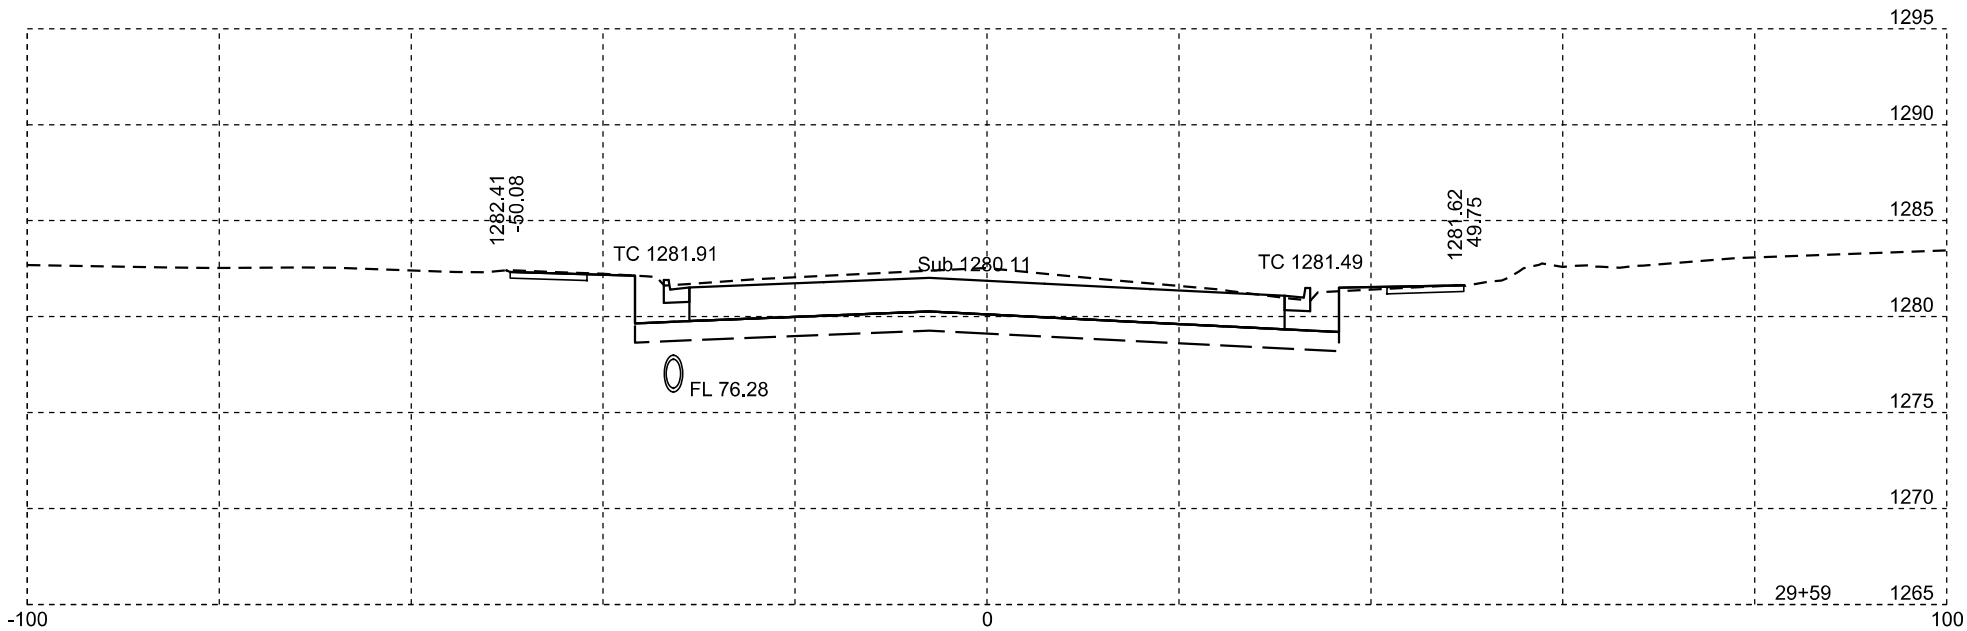
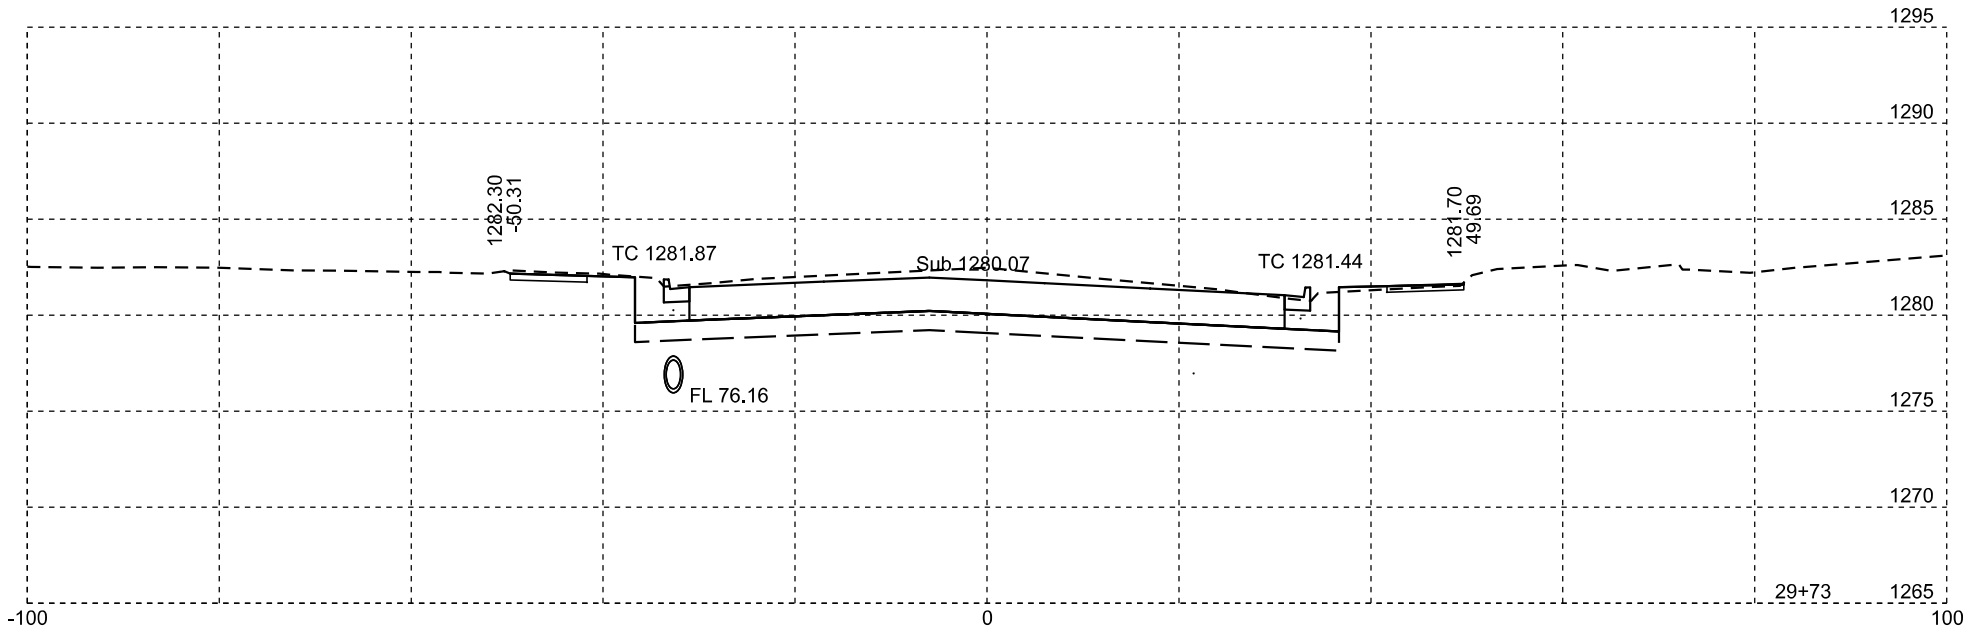
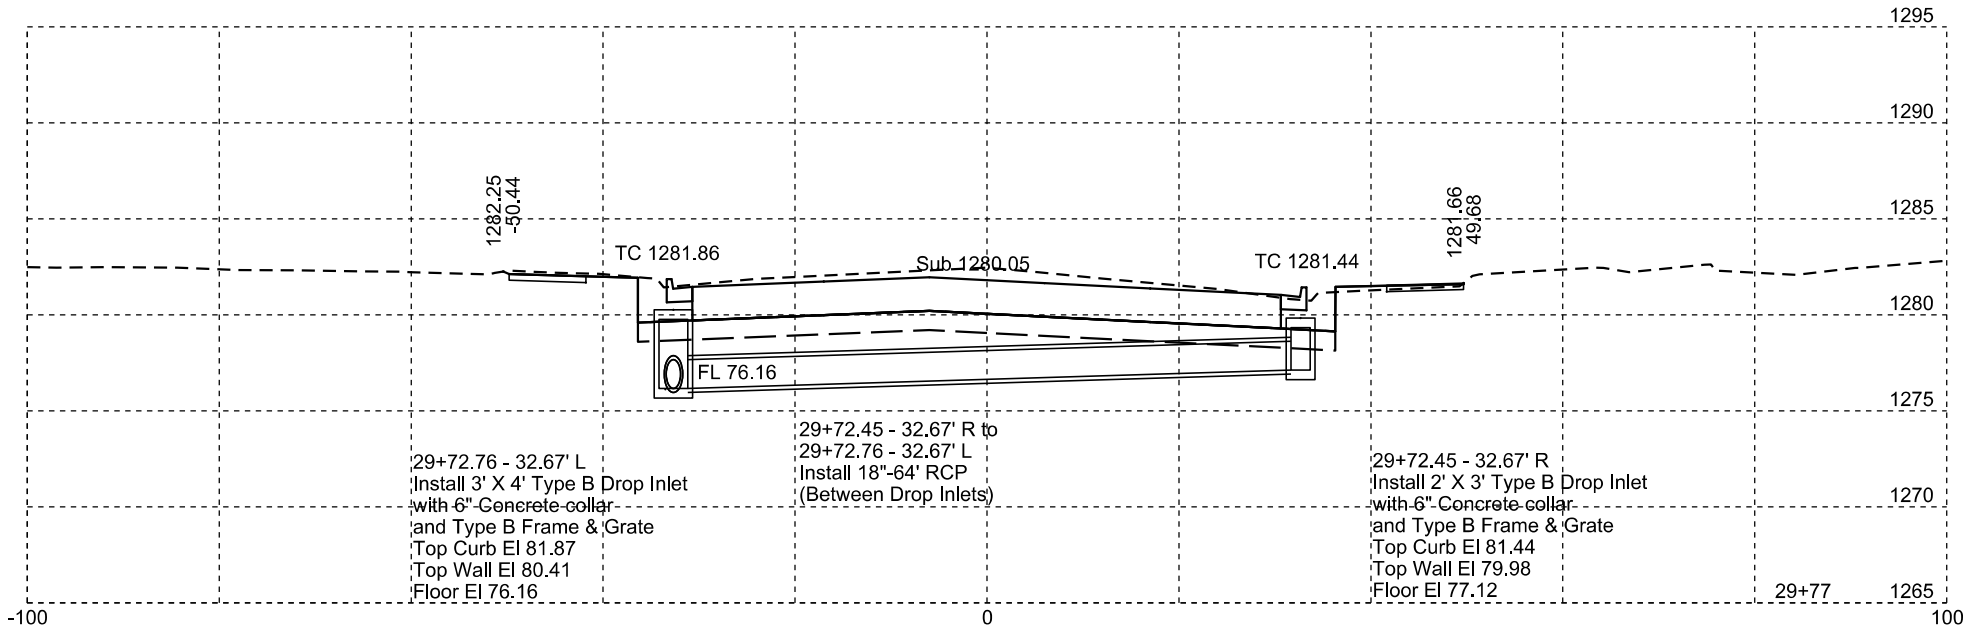


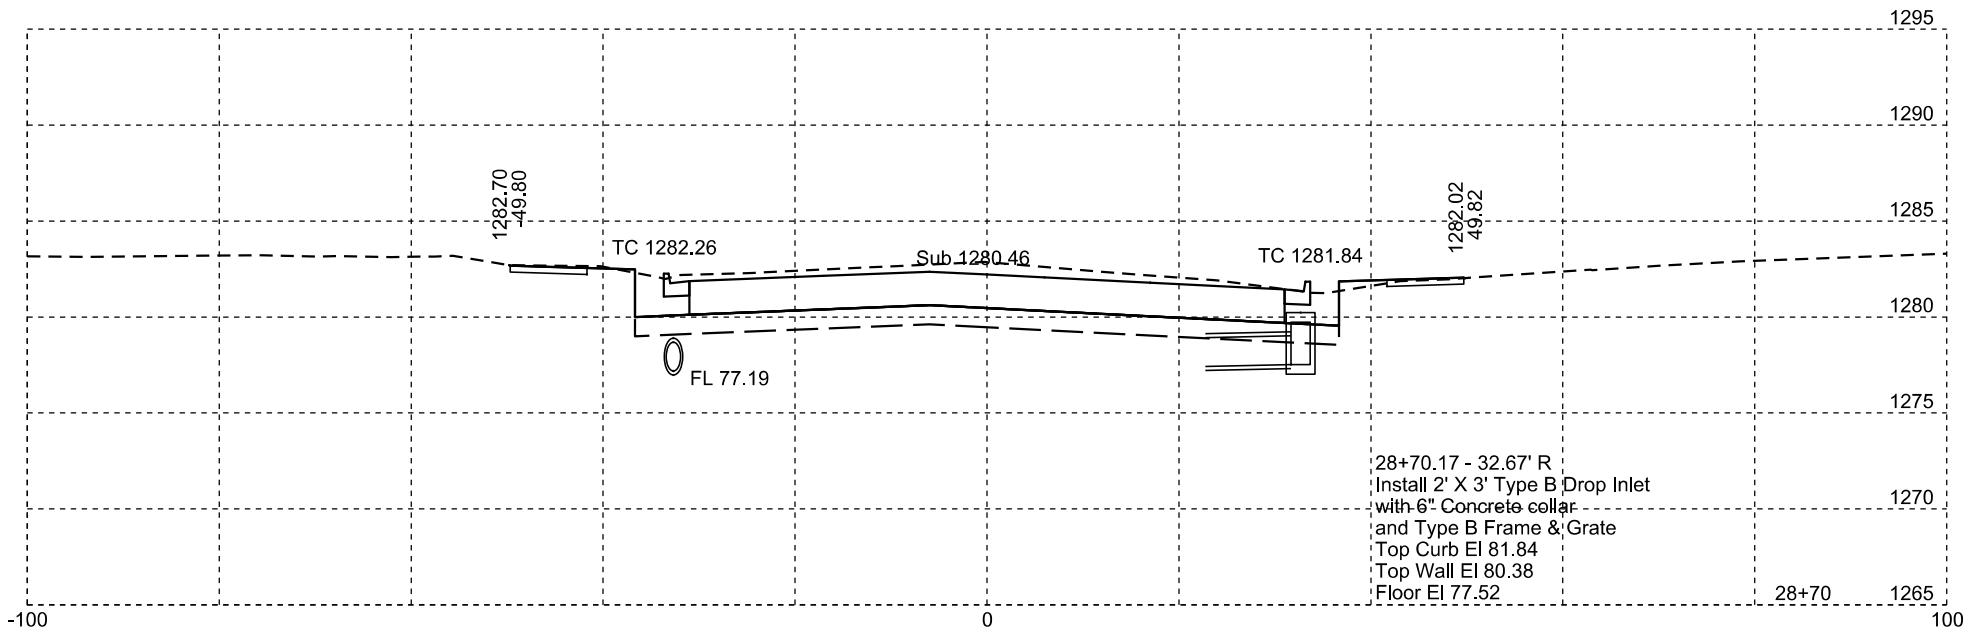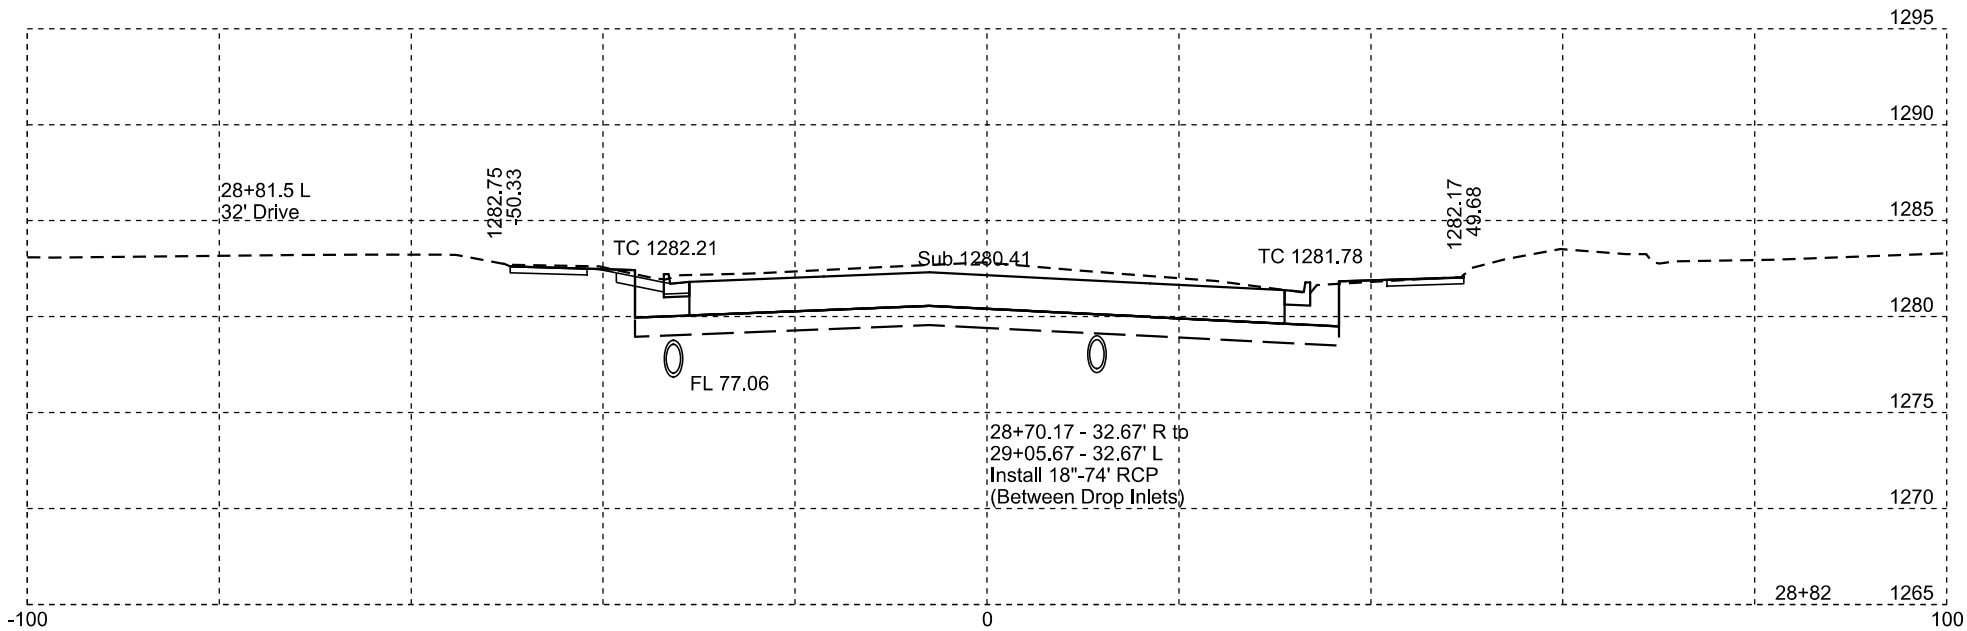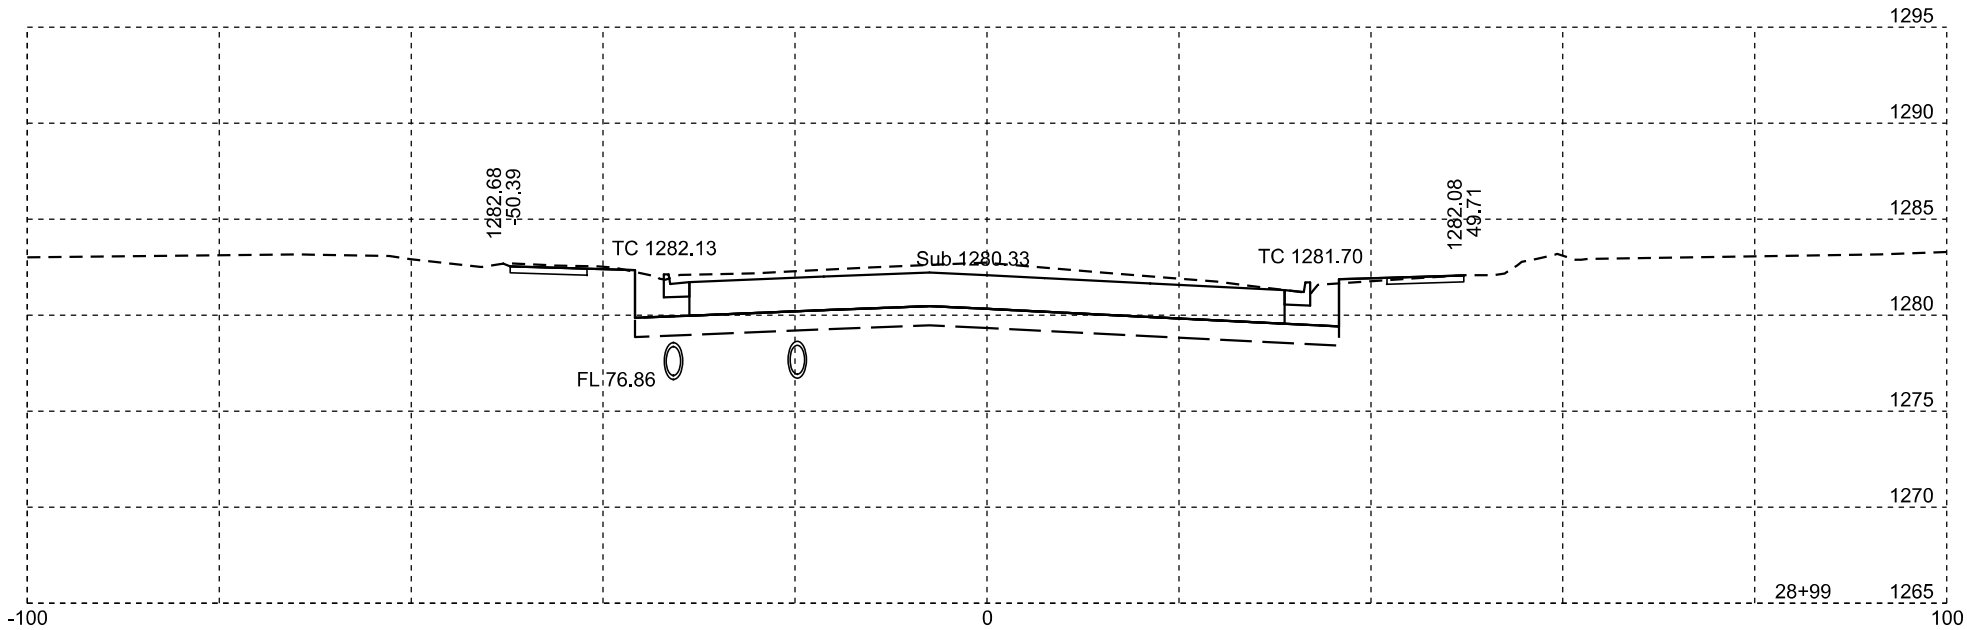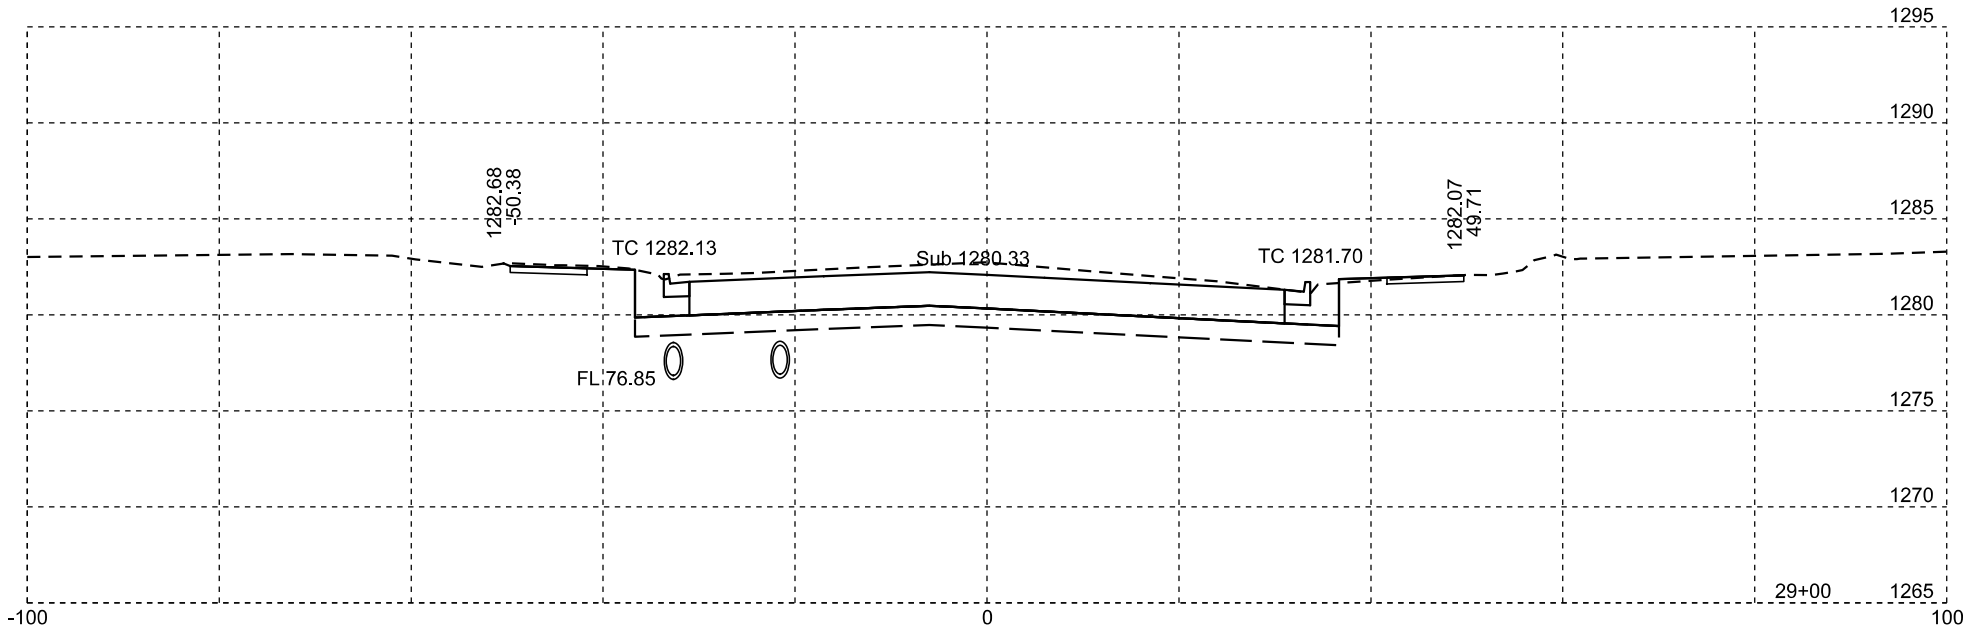

Plotting Date: 01/22/2024






STATE OF SOUTH DAKOTA	PROJECT	SHEET NO.	TOTAL SHEETS
	NH-CR 0037(158)126	X52	X82

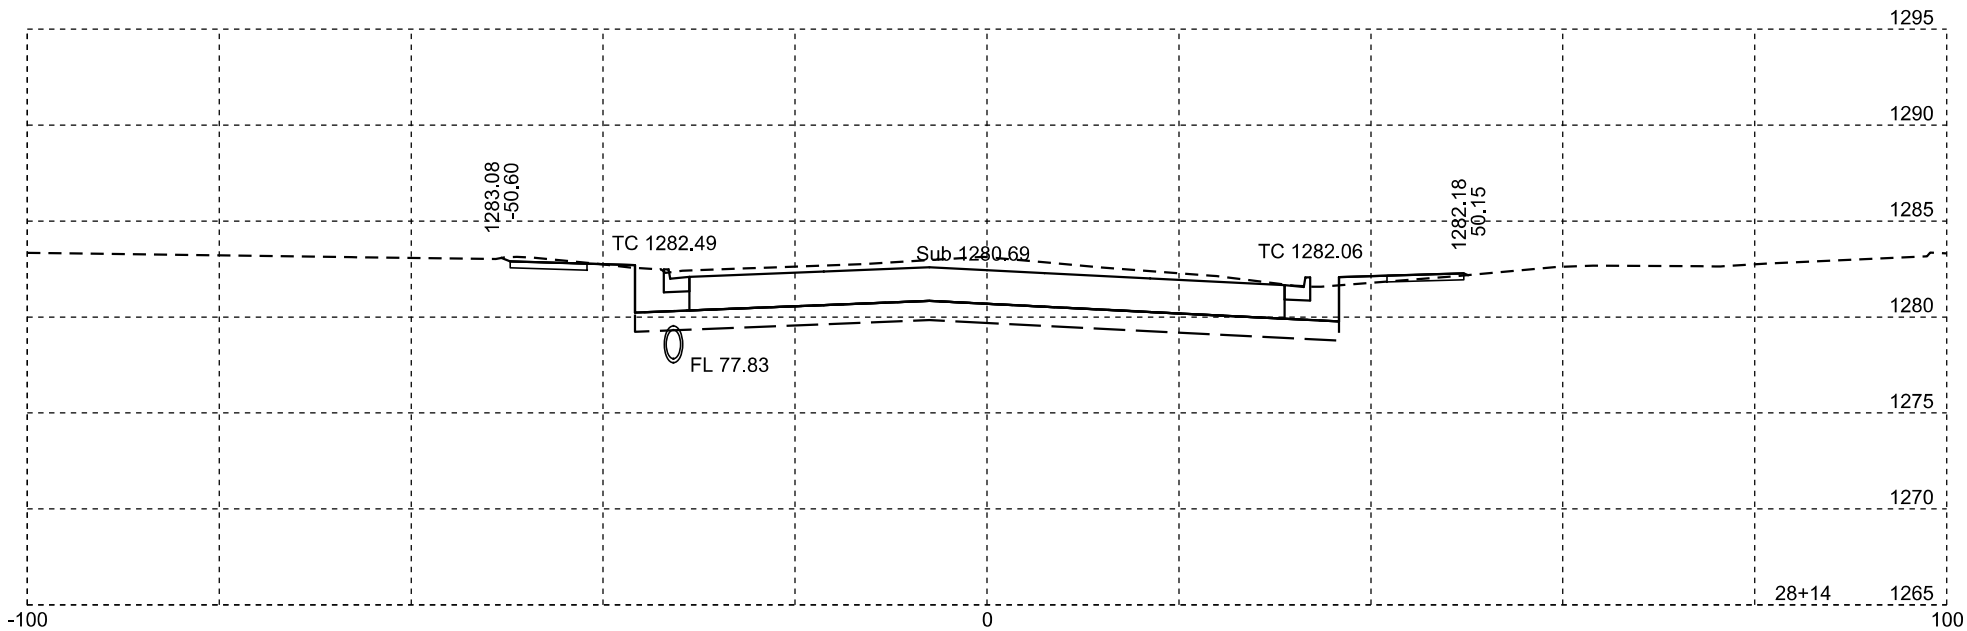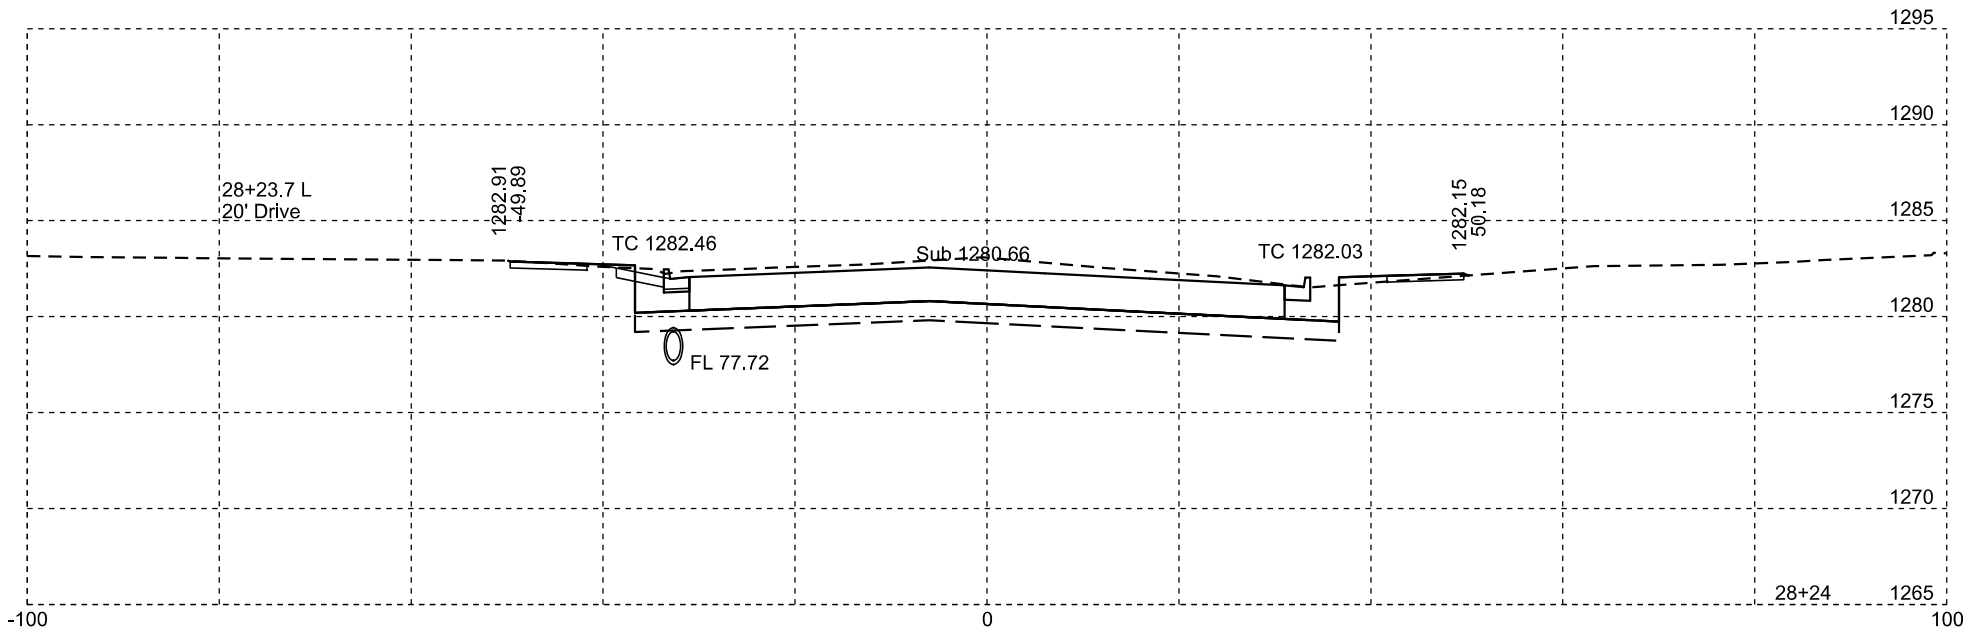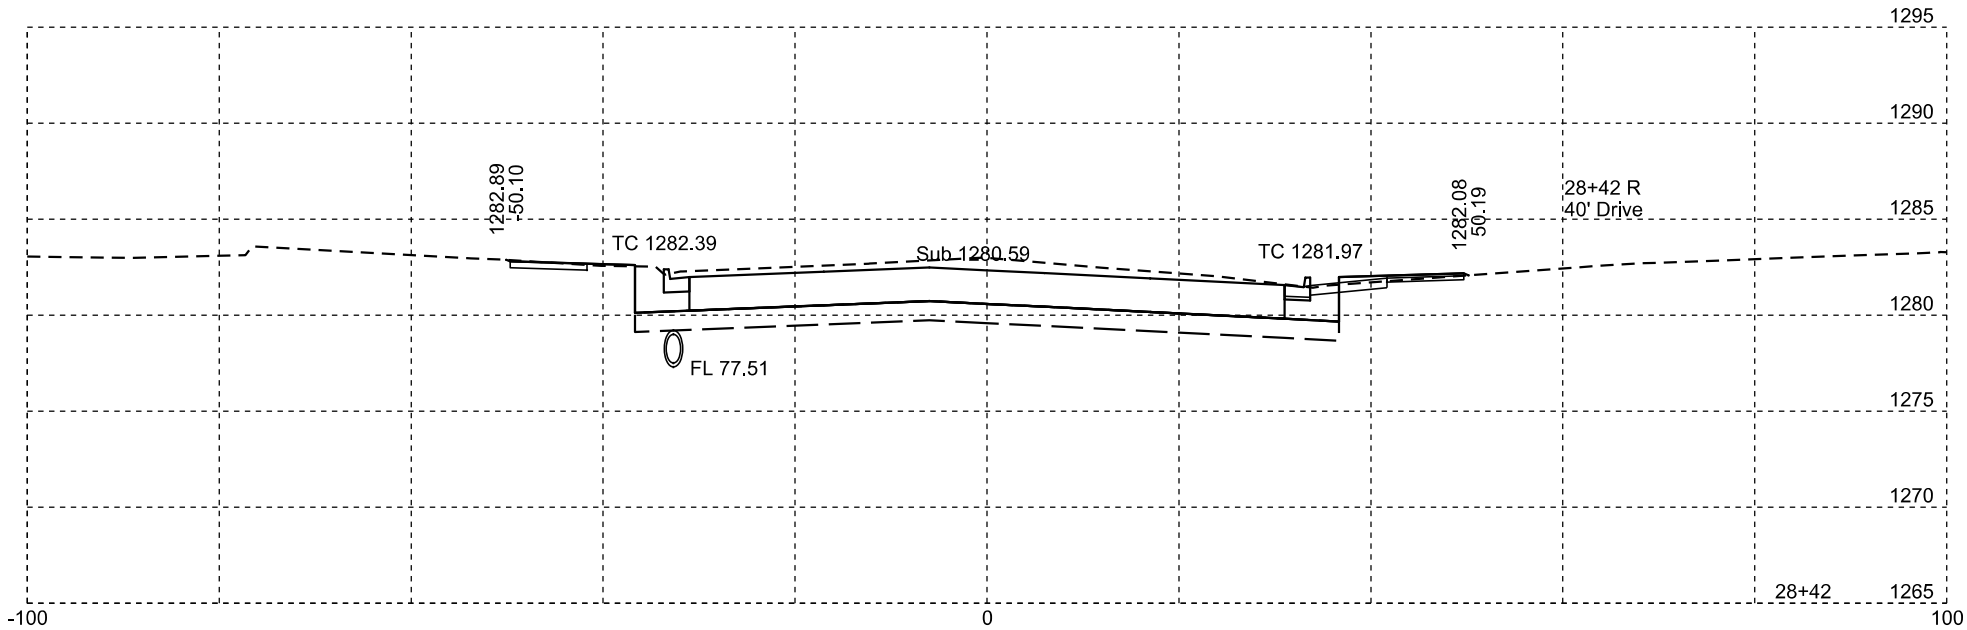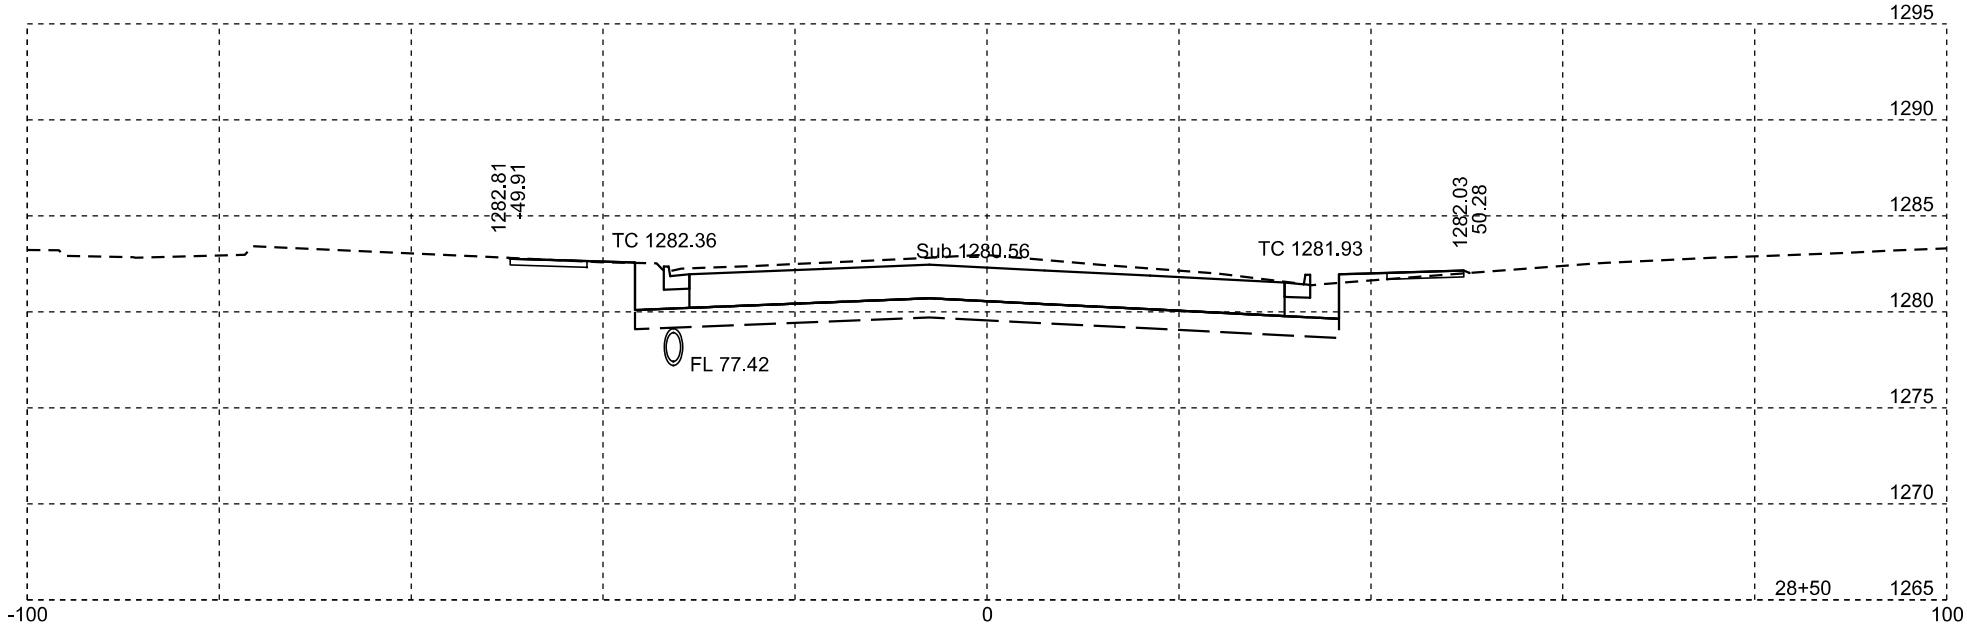

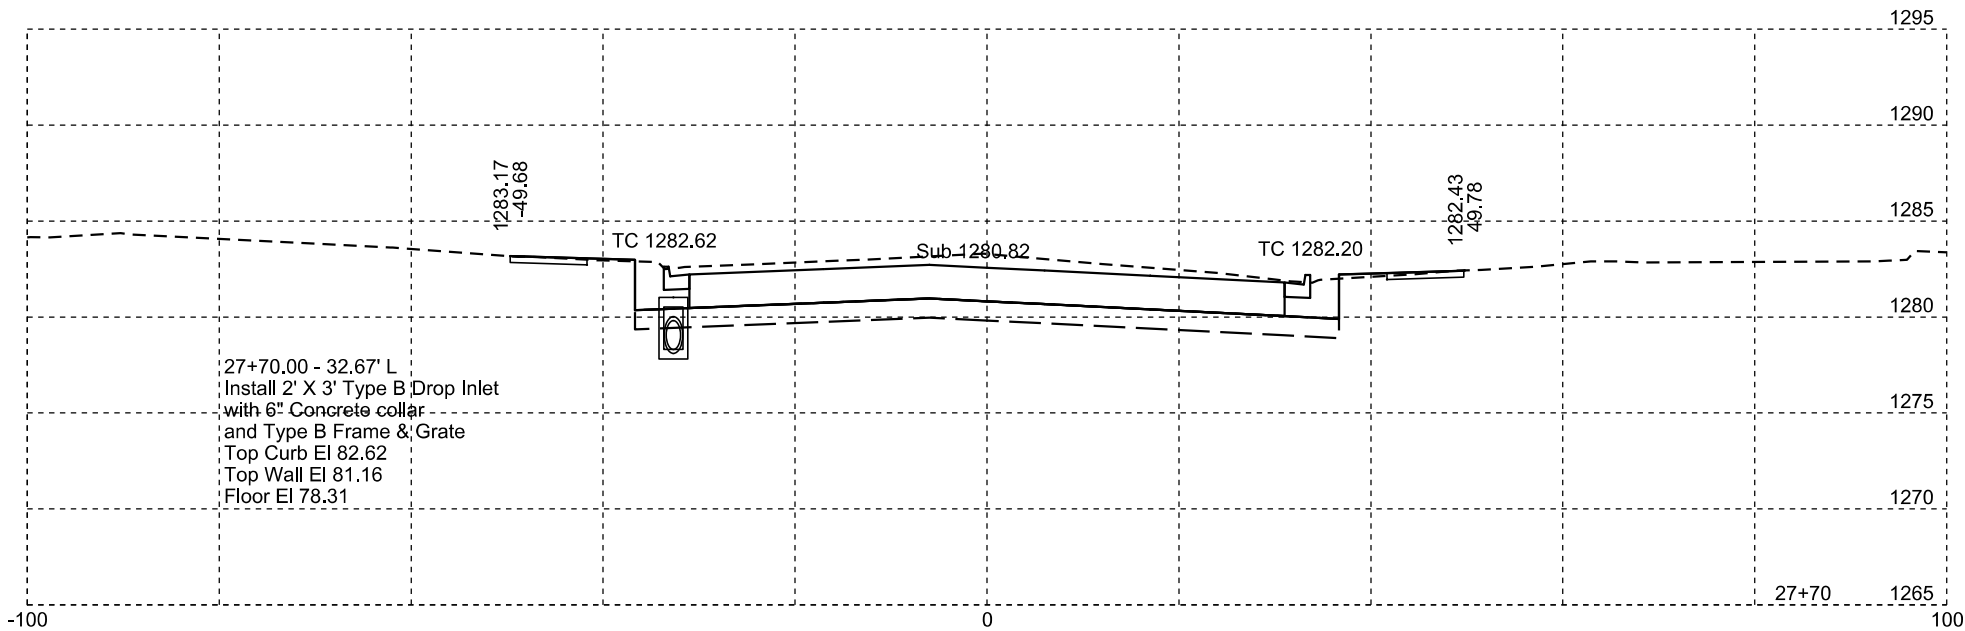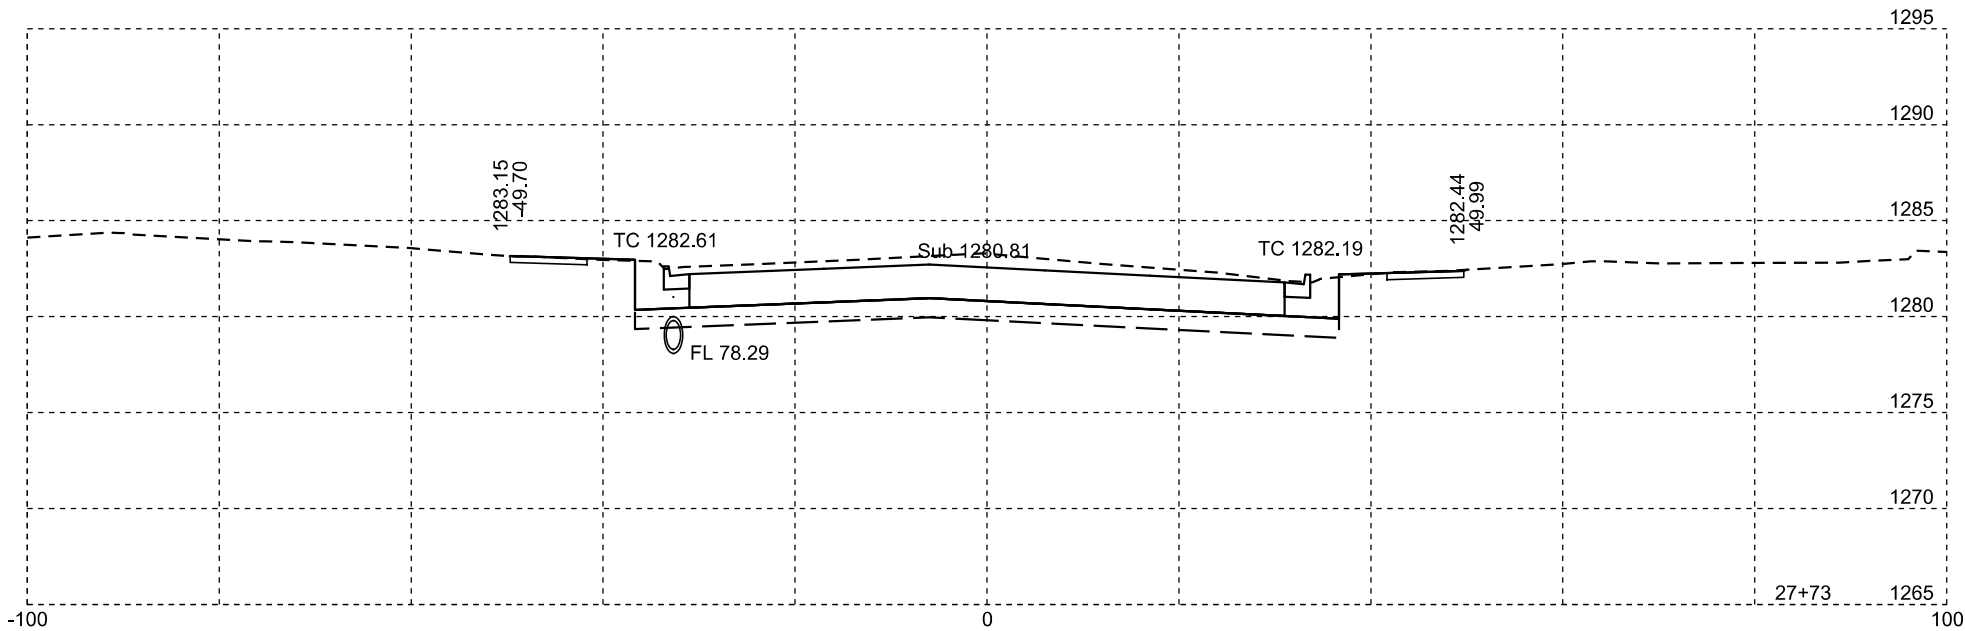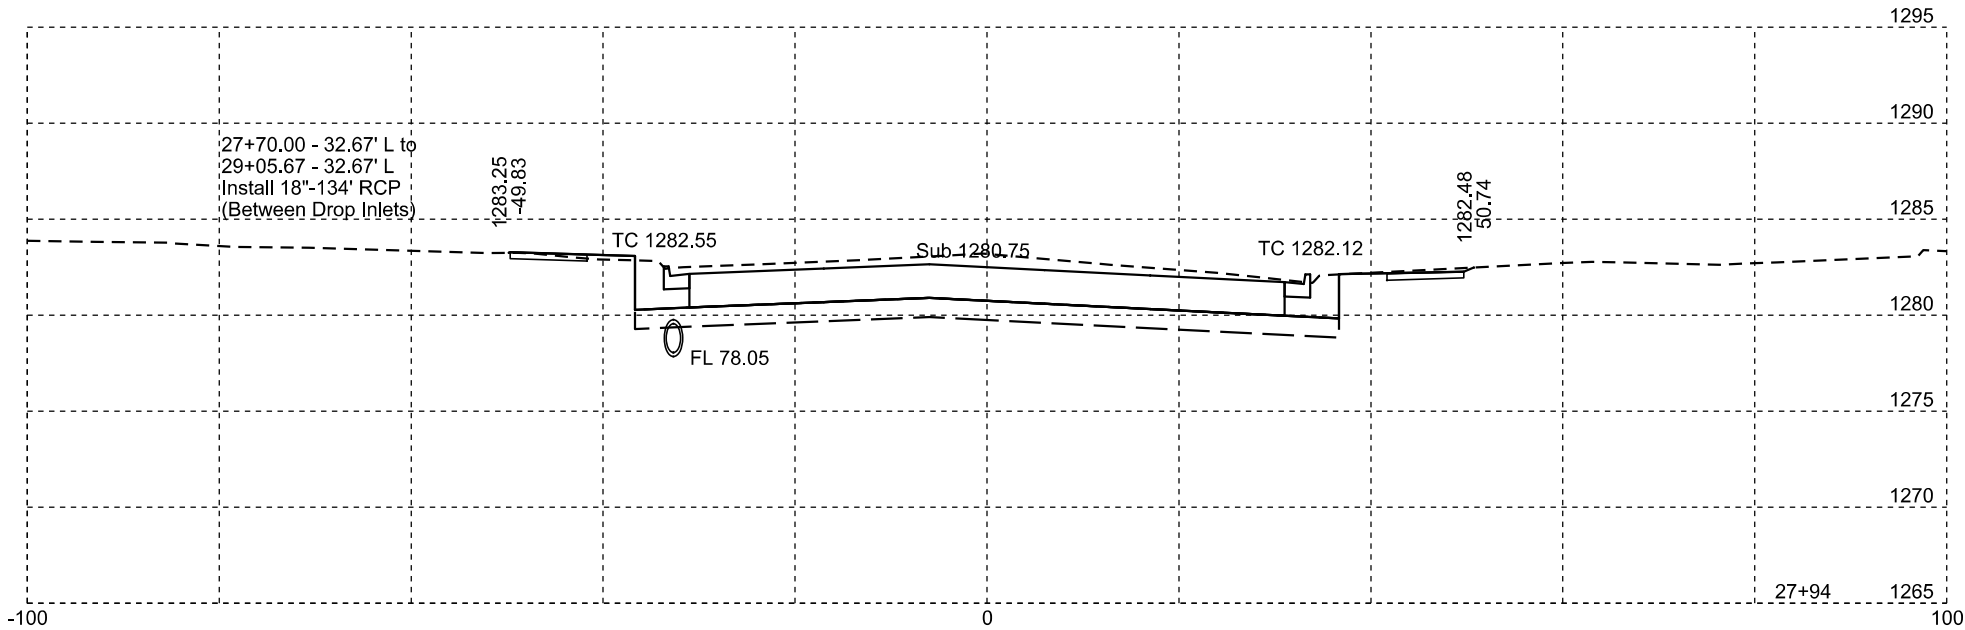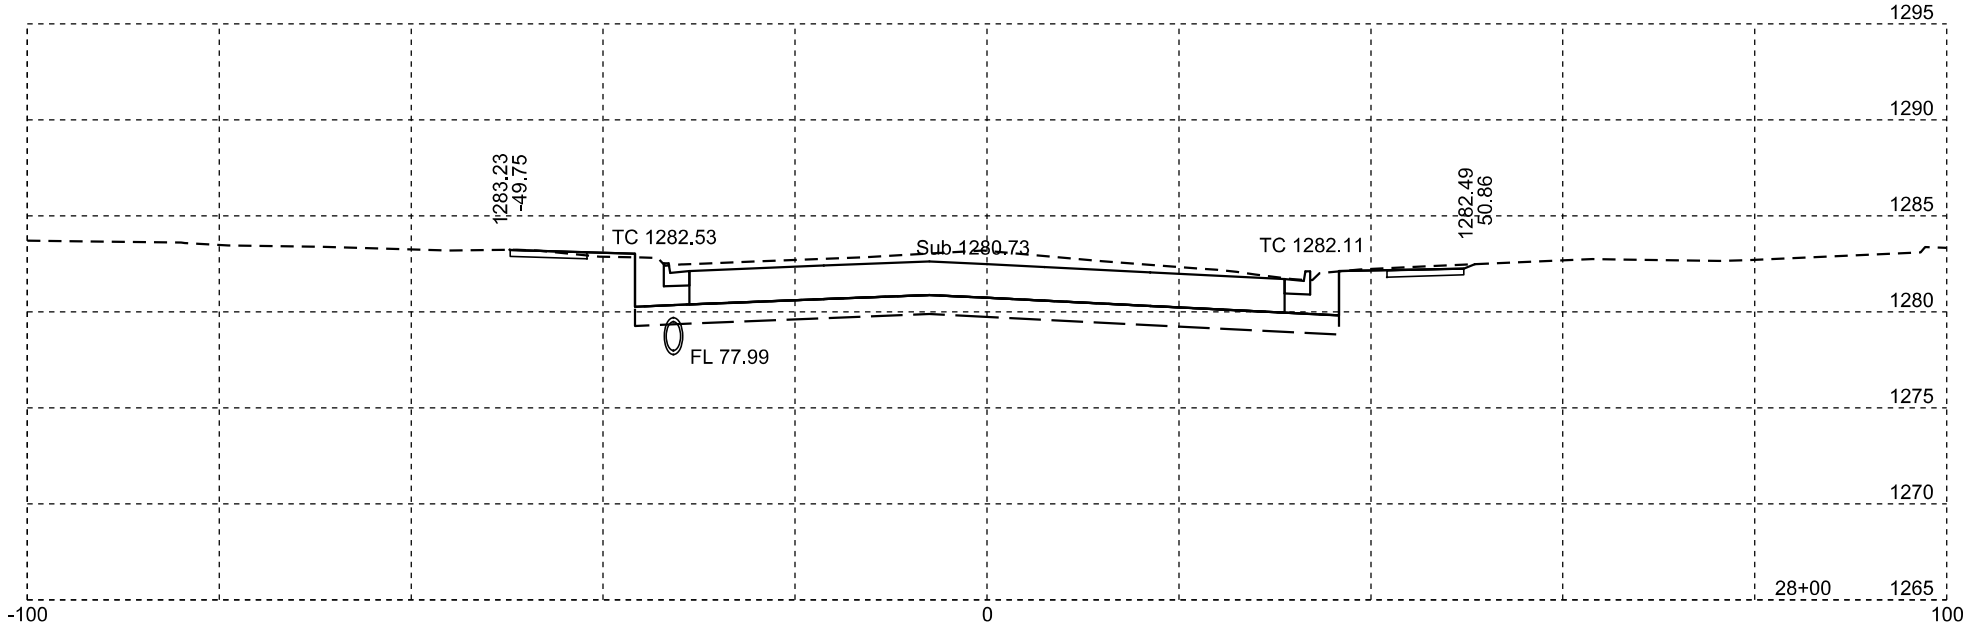






Plotting Date: 01/22/2024

STATE OF SOUTH DAKOTA	PROJECT	SHEET NO.	TOTAL SHEETS
	NH-CR 0037(158)126	X54	X82

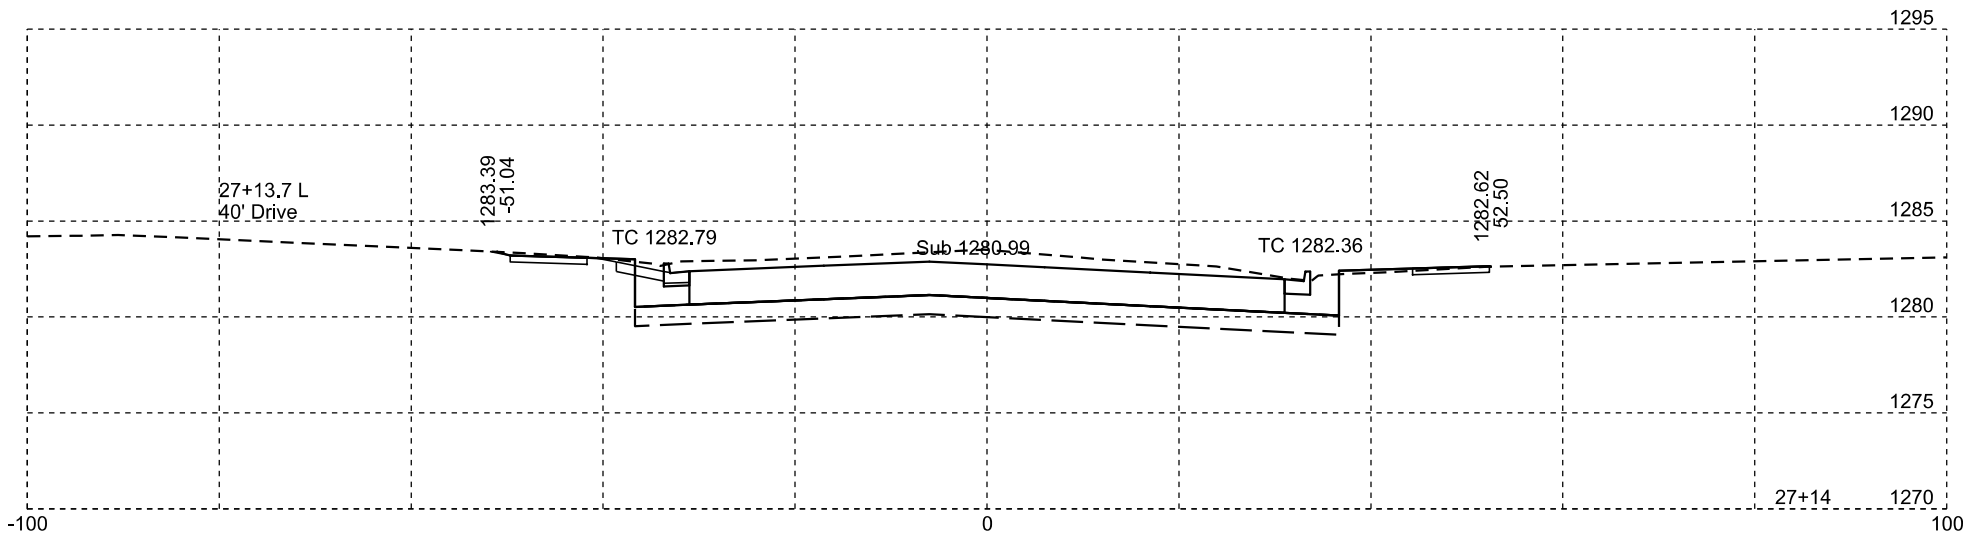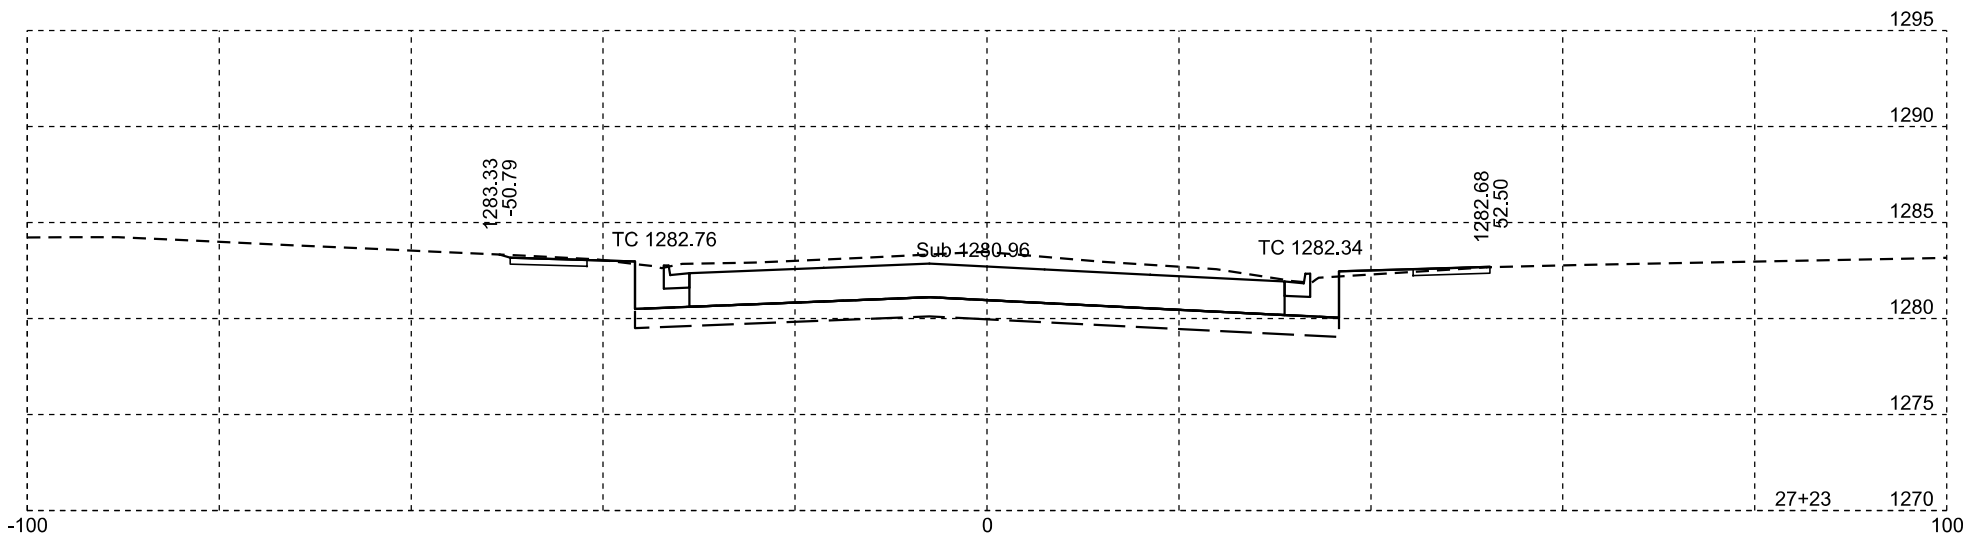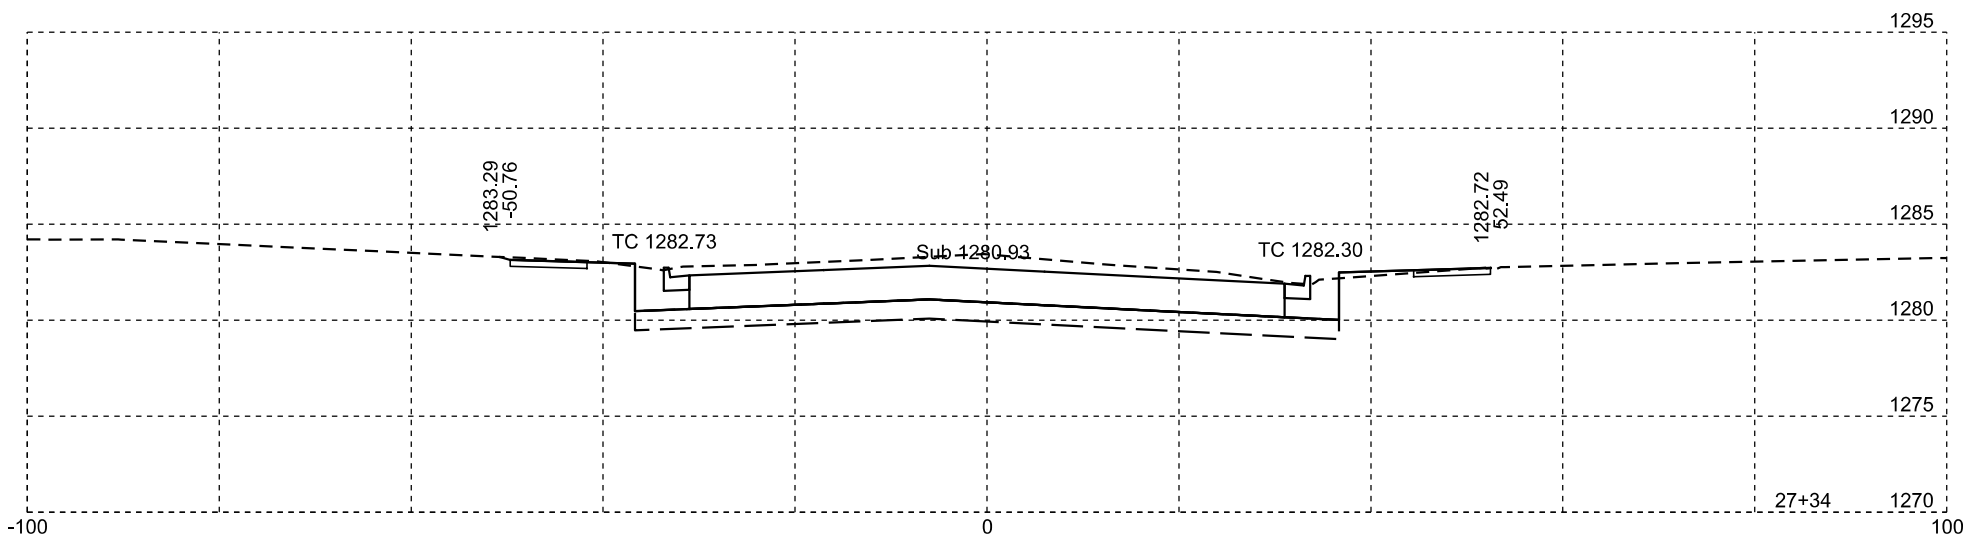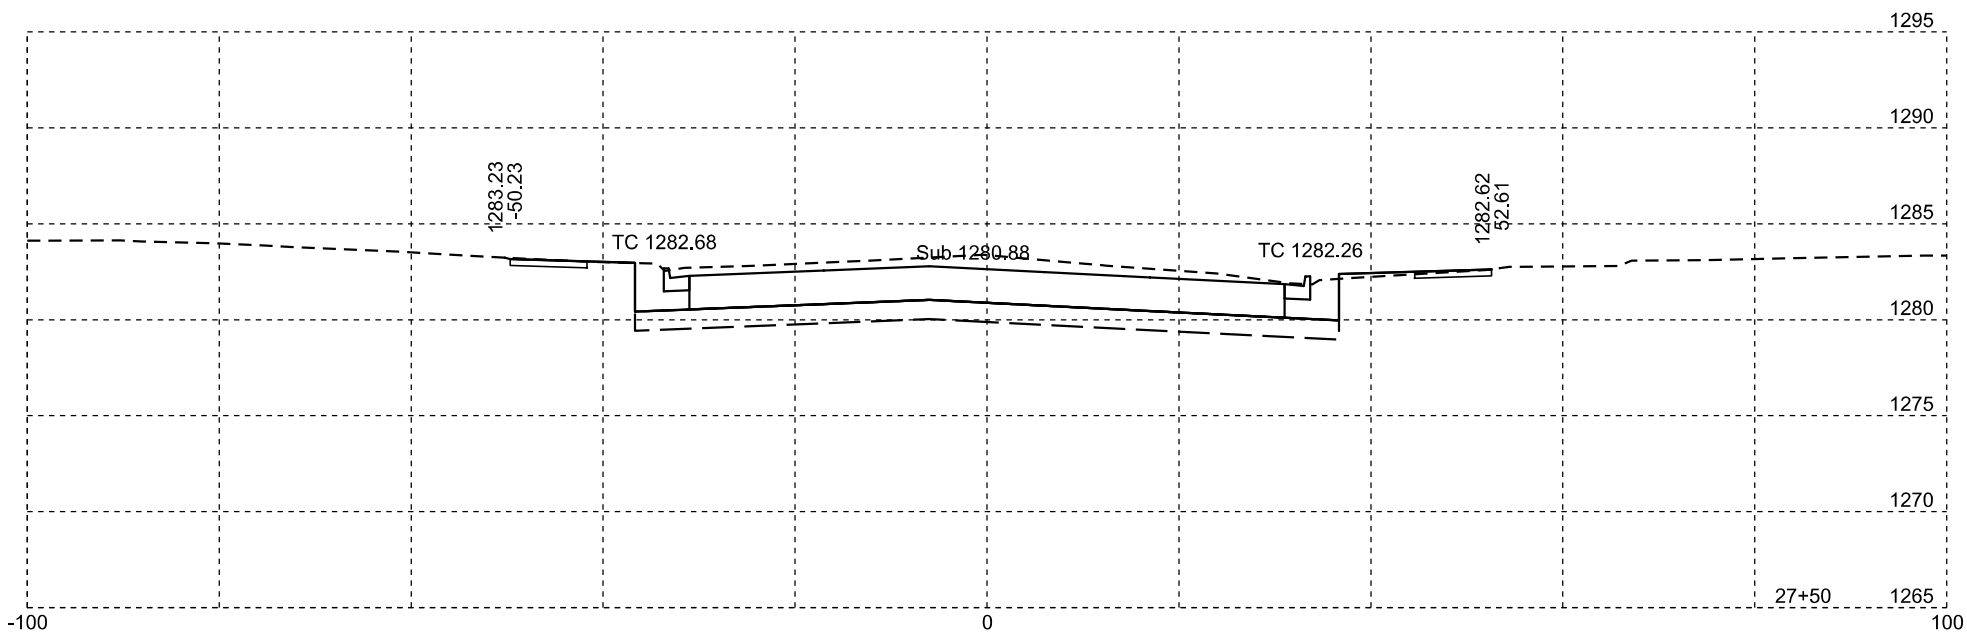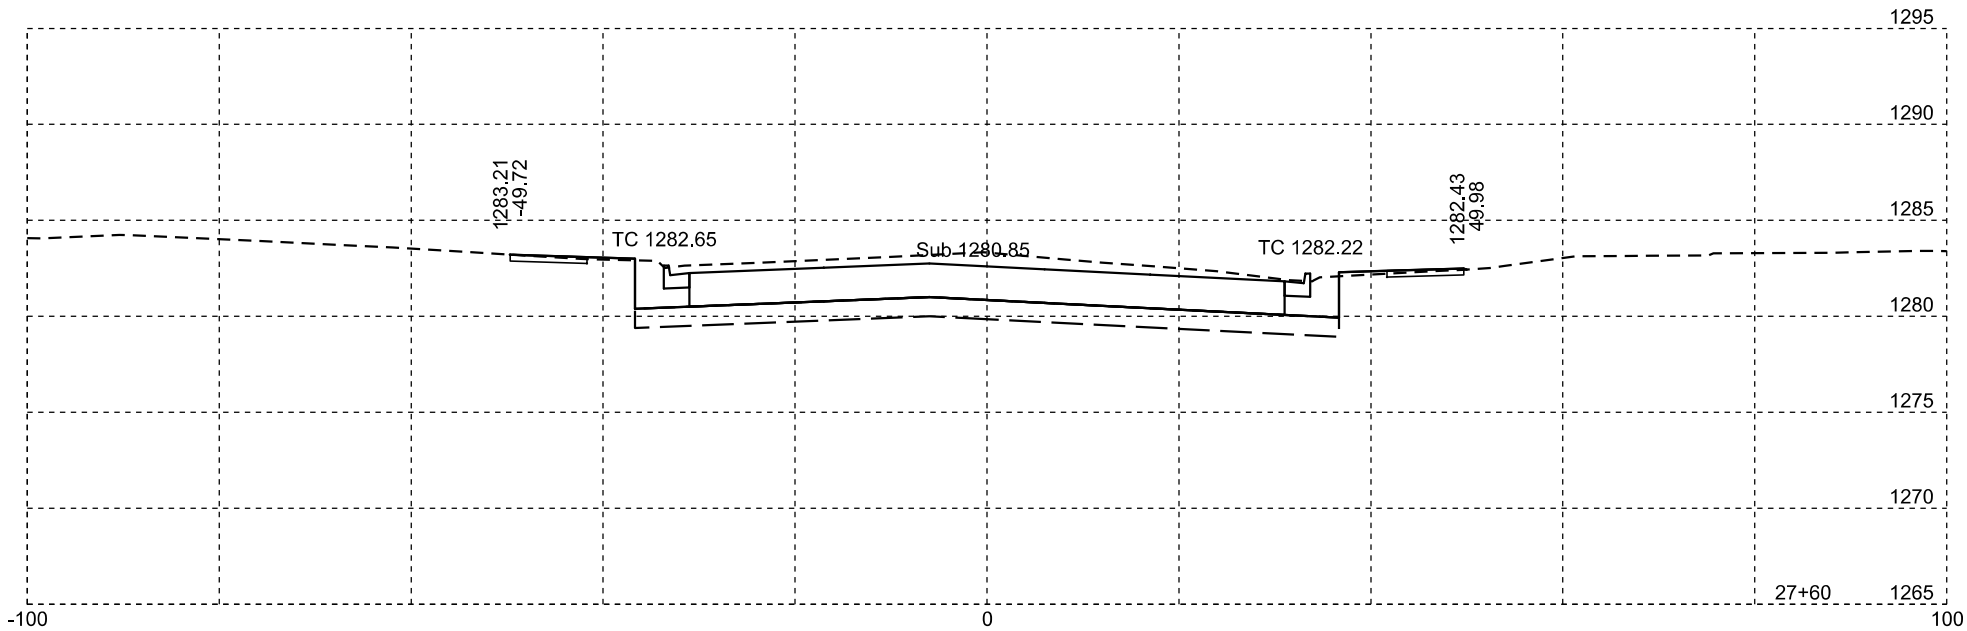






Plotting Date: 01/22/2024

STATE OF SOUTH DAKOTA	PROJECT	SHEET NO.	TOTAL SHEETS
	NH-CR 0037(158)126	X55	X82

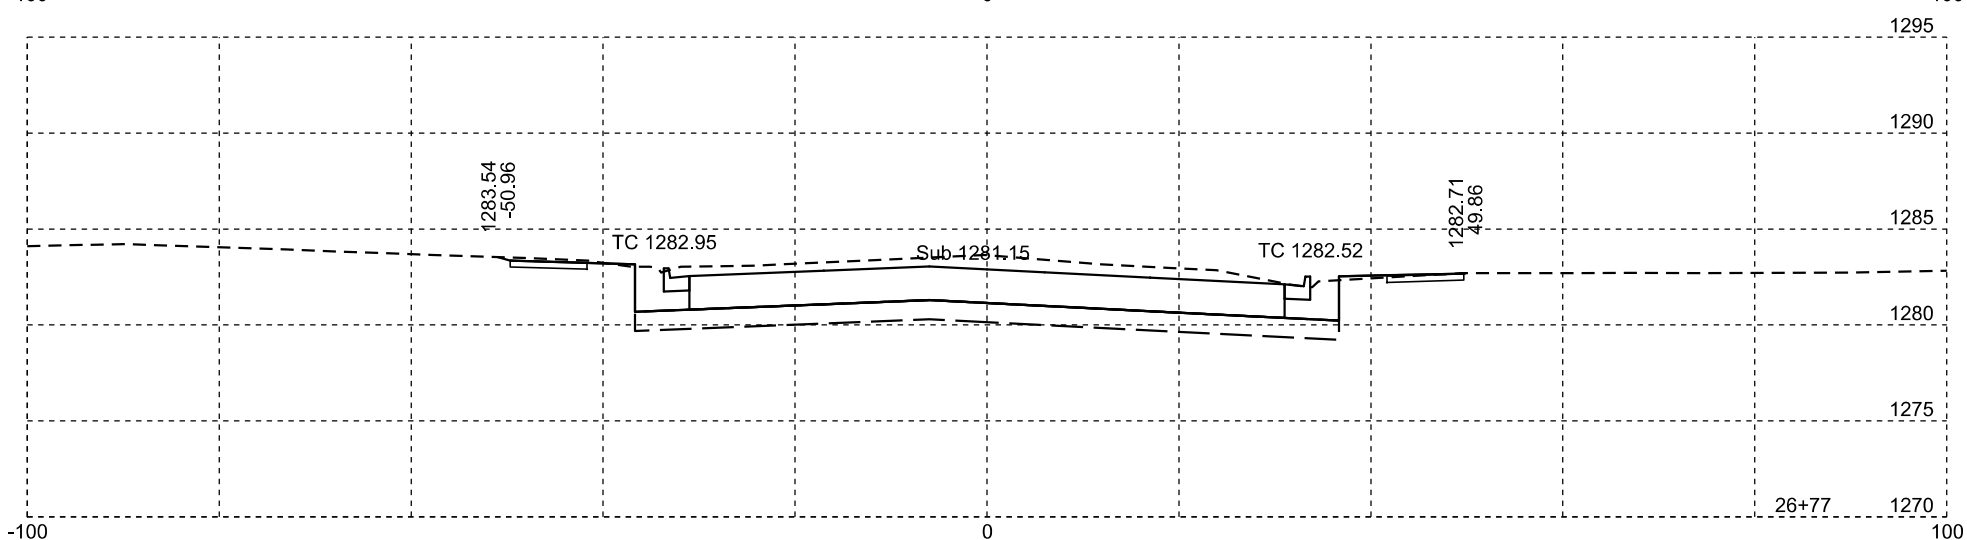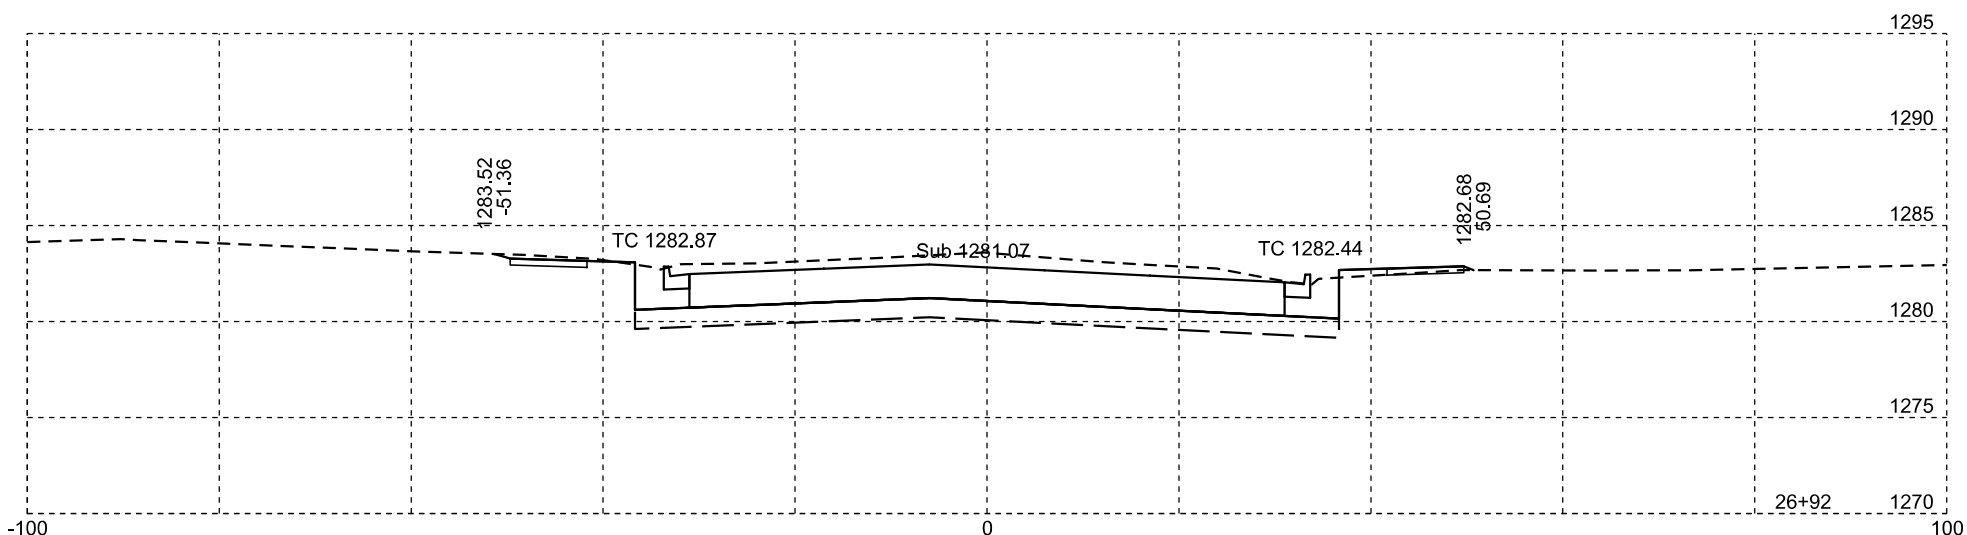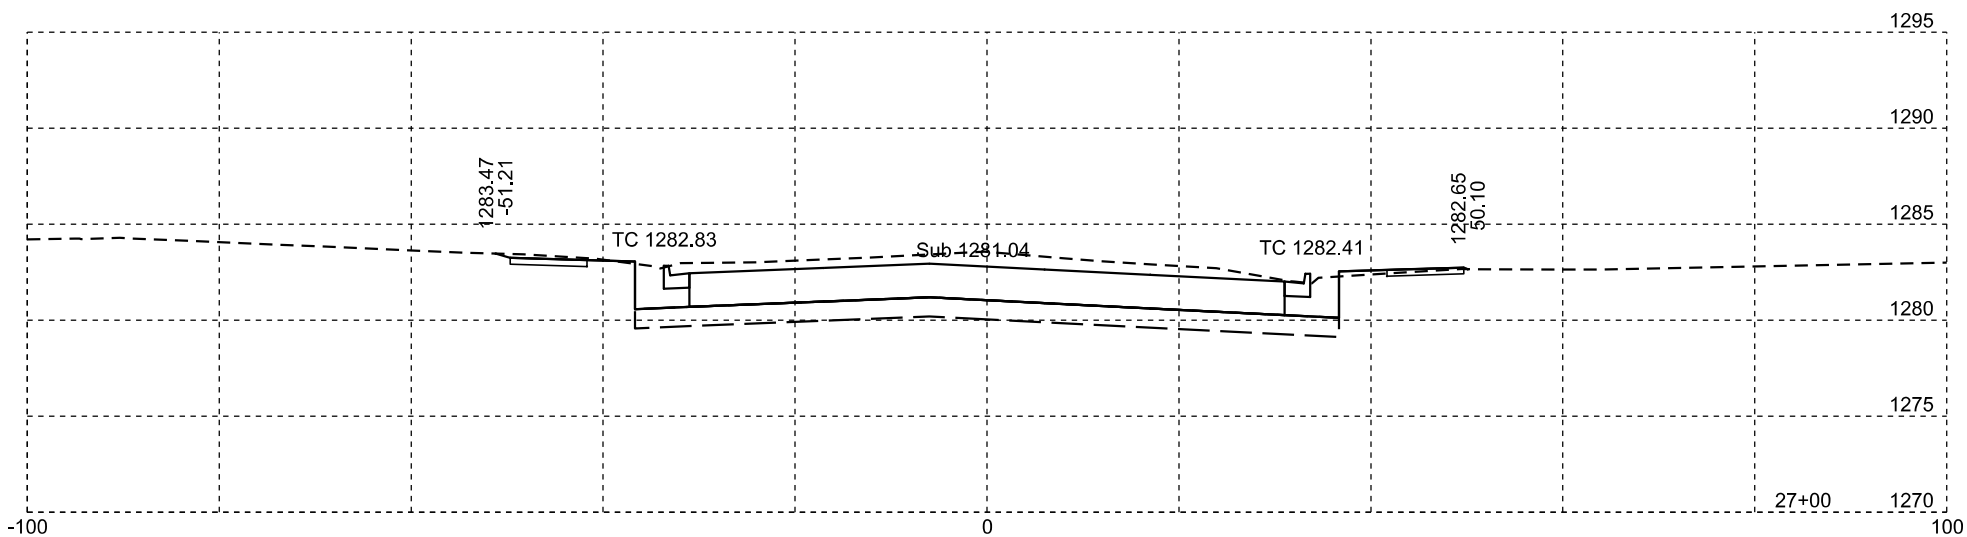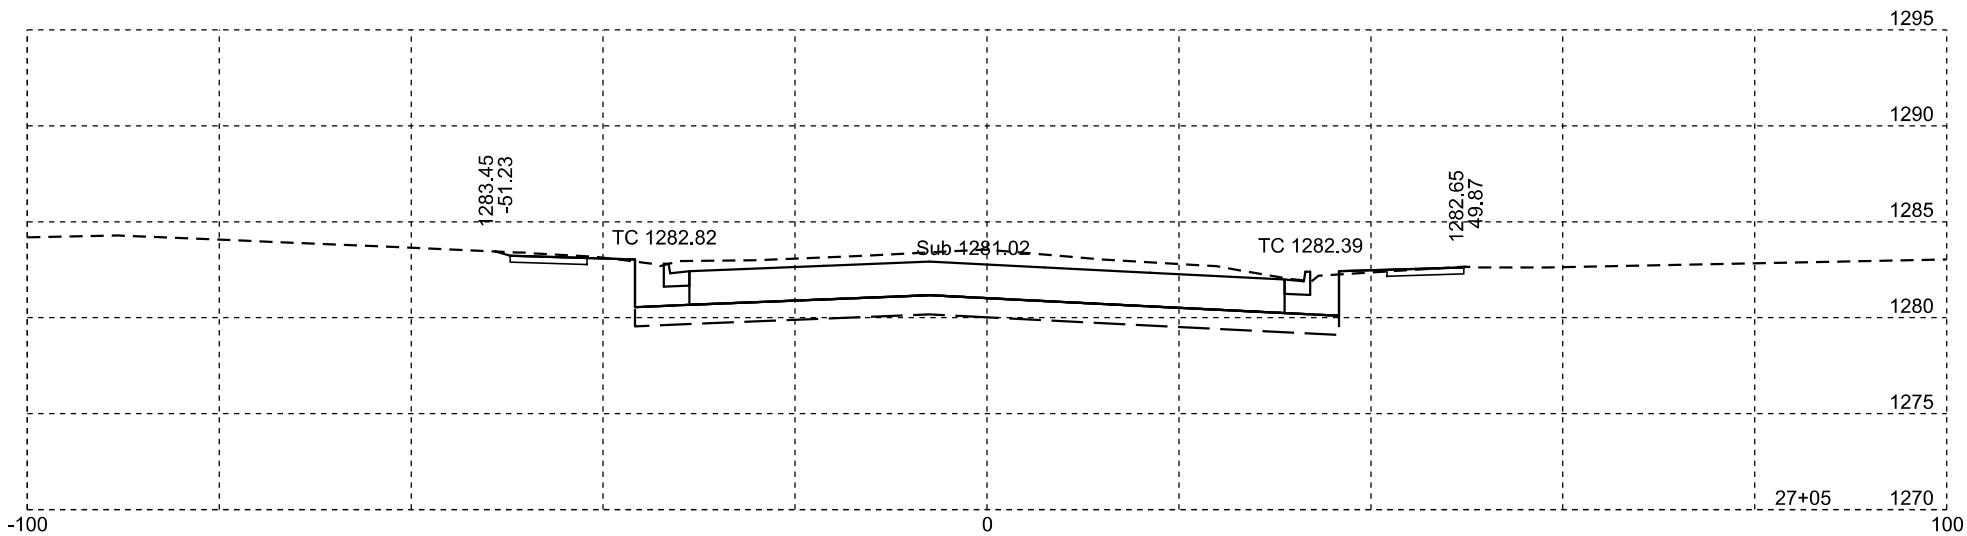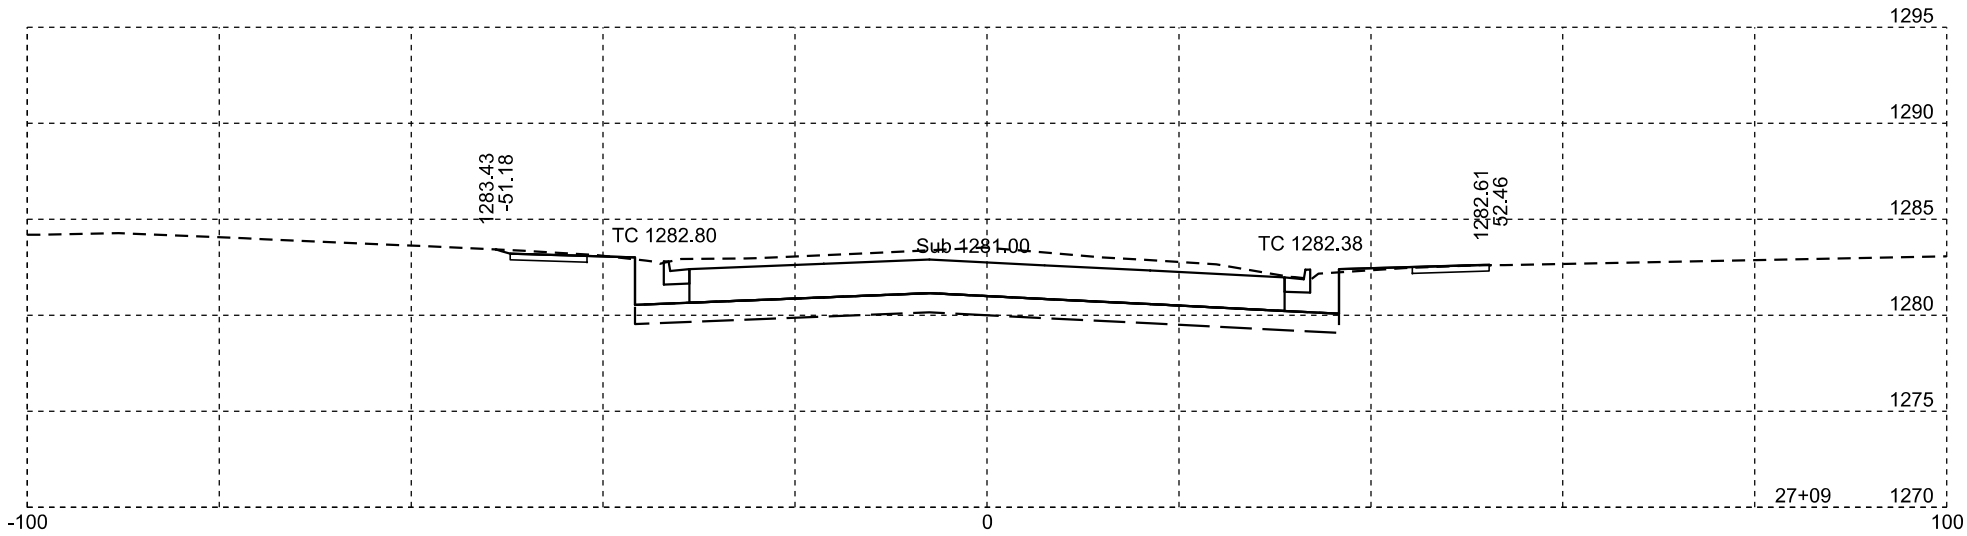






Plotting Date: 01/22/2024

STATE OF SOUTH DAKOTA	PROJECT	SHEET NO.	TOTAL SHEETS
	NH-CR 0037(158)126	X56	X82

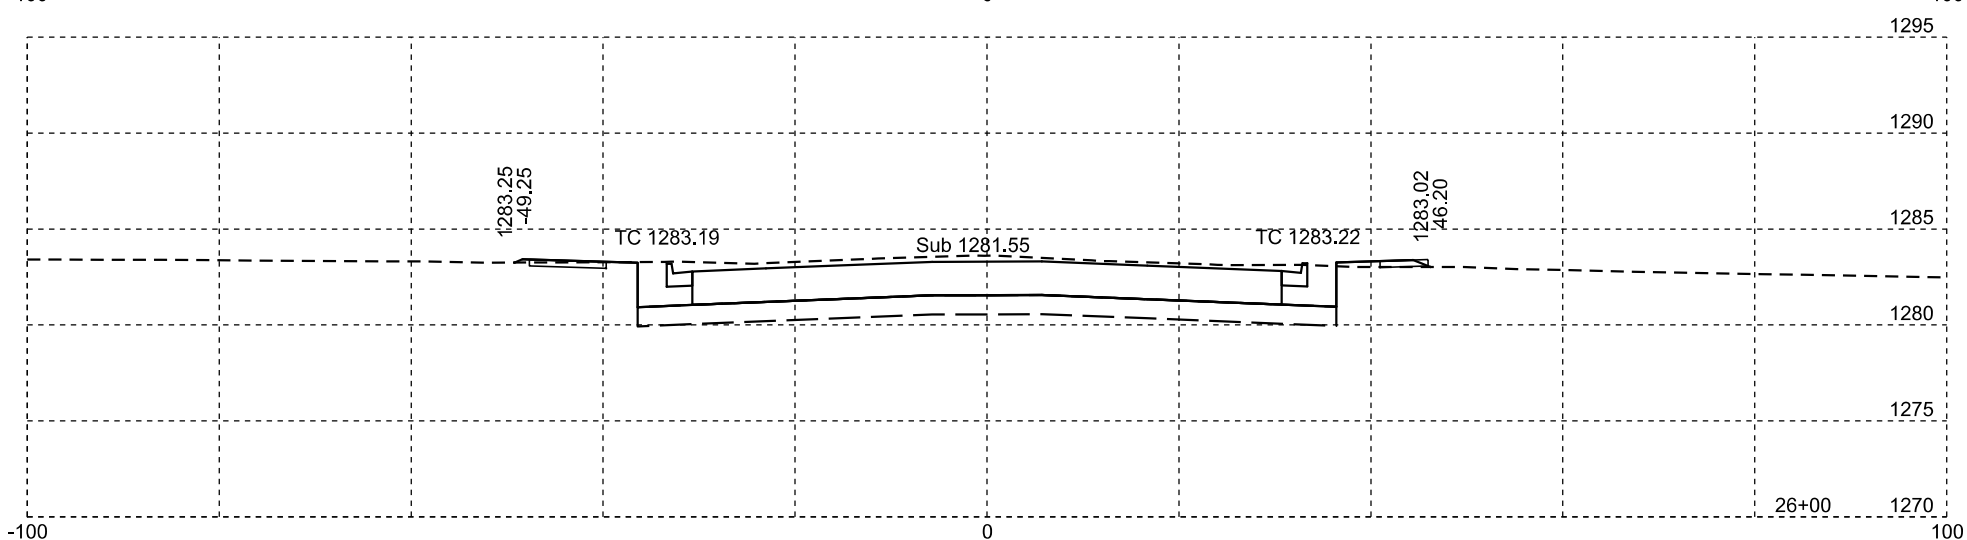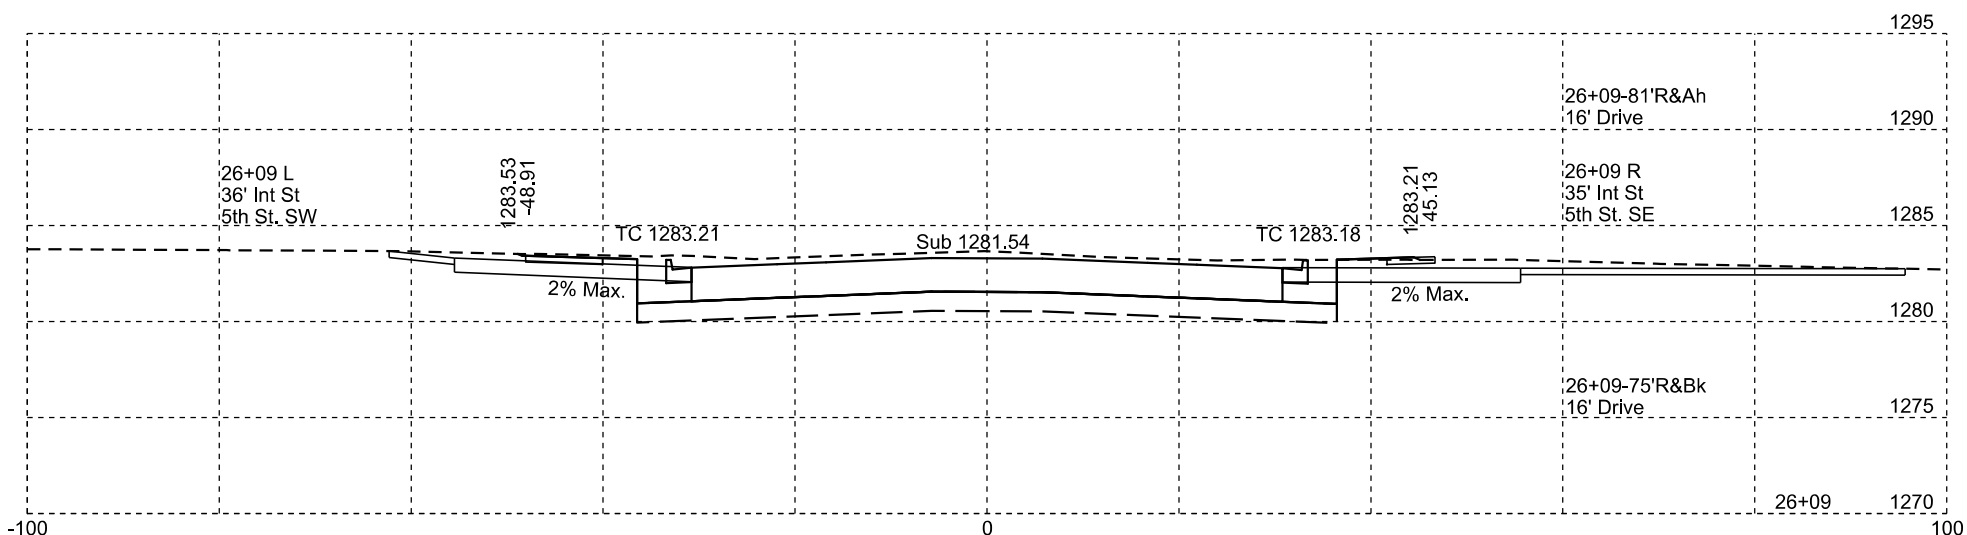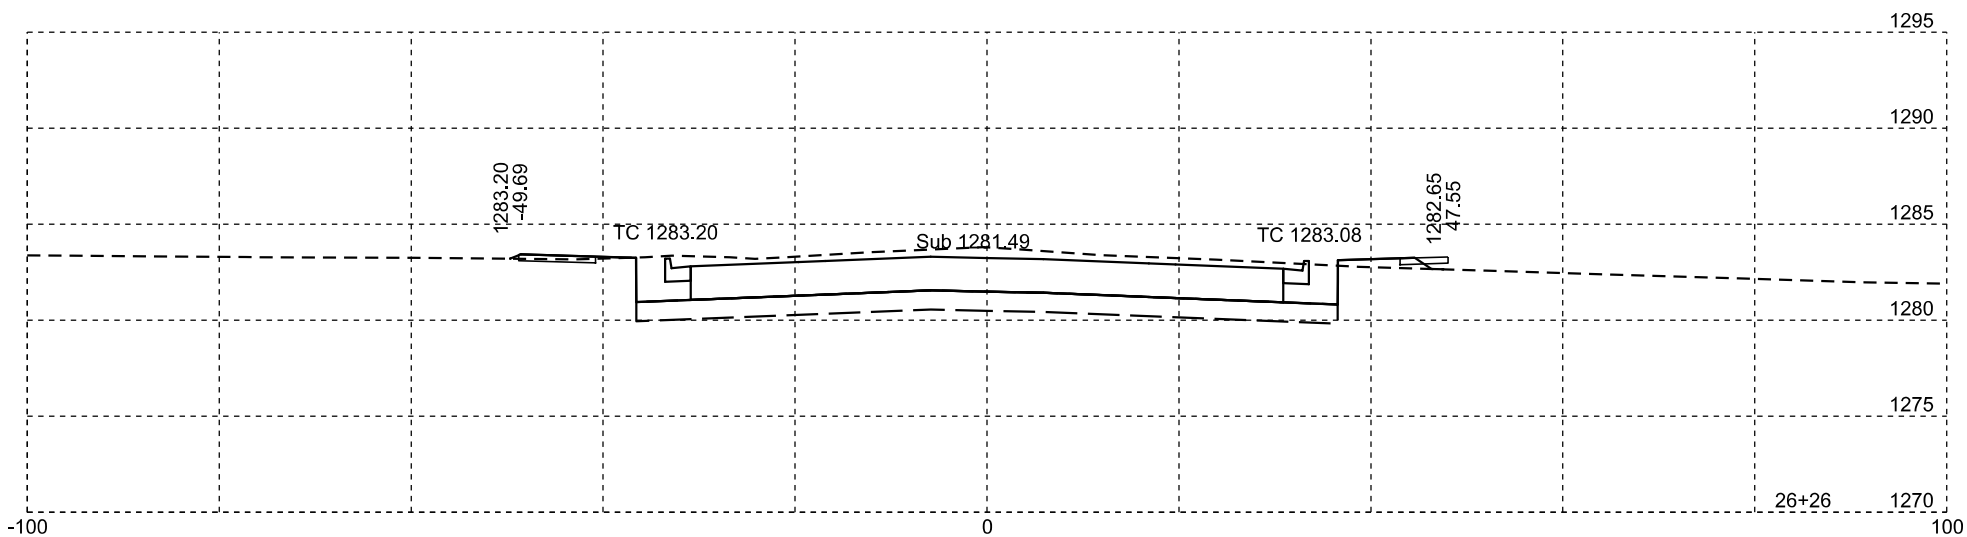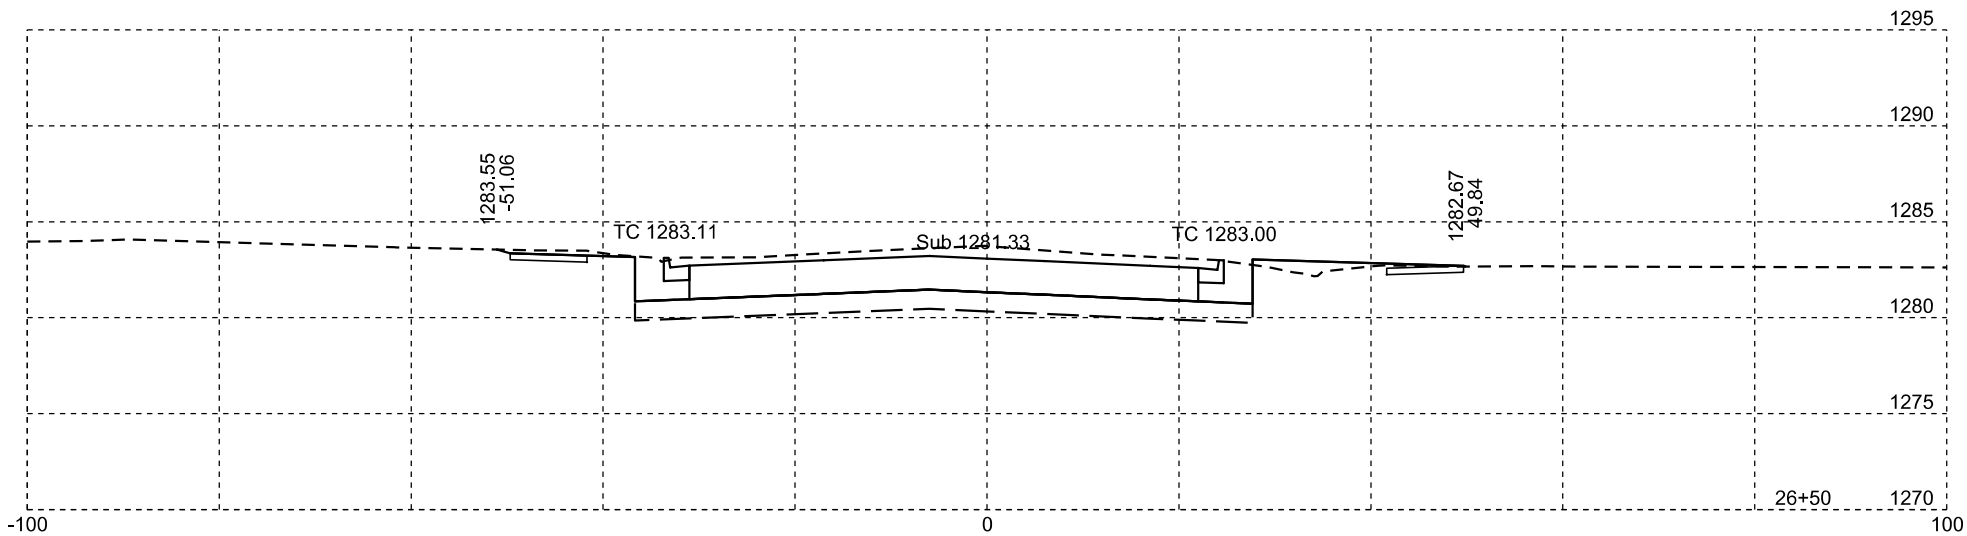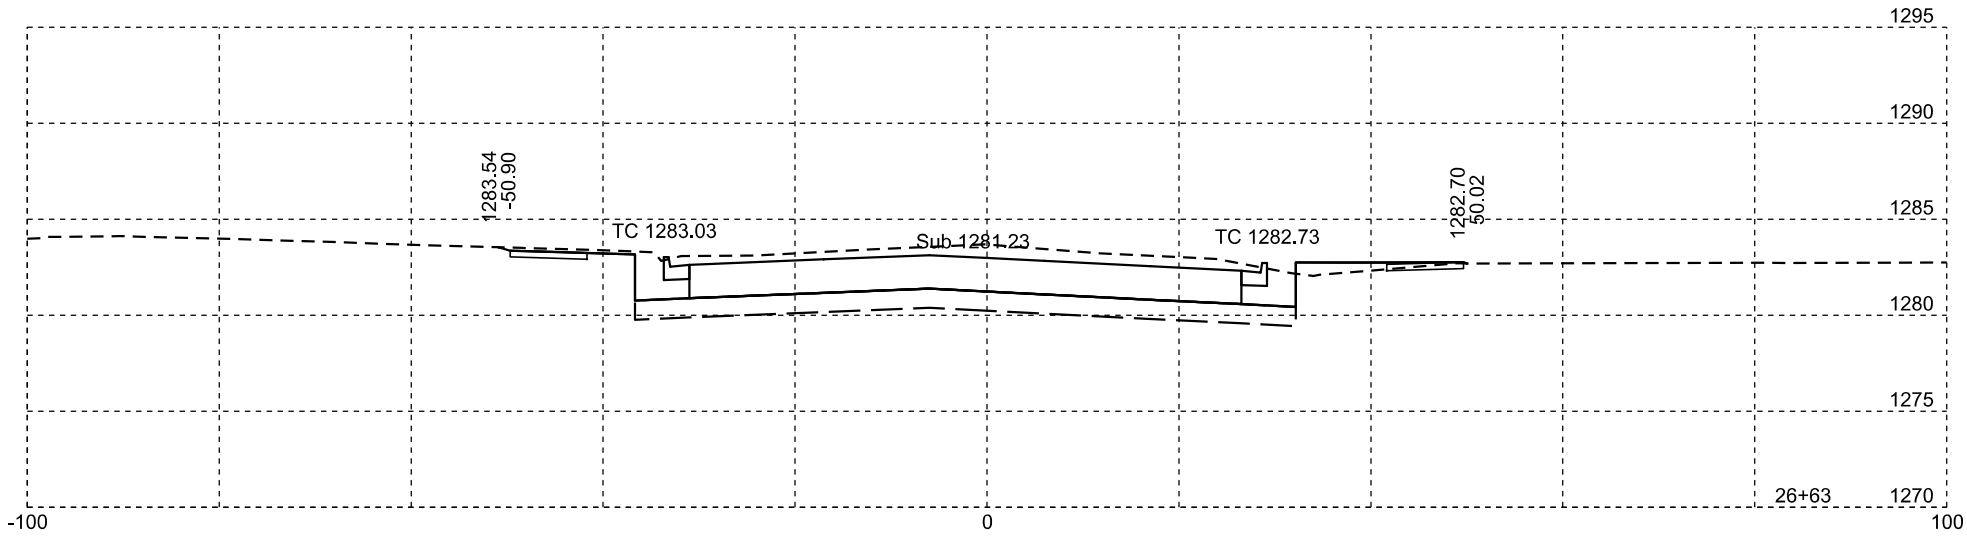




Plotting Date: 01/22/2024

STATE OF SOUTH DAKOTA	PROJECT	SHEET NO.	TOTAL SHEETS
	NH-CR 0037(158)126	X57	X82

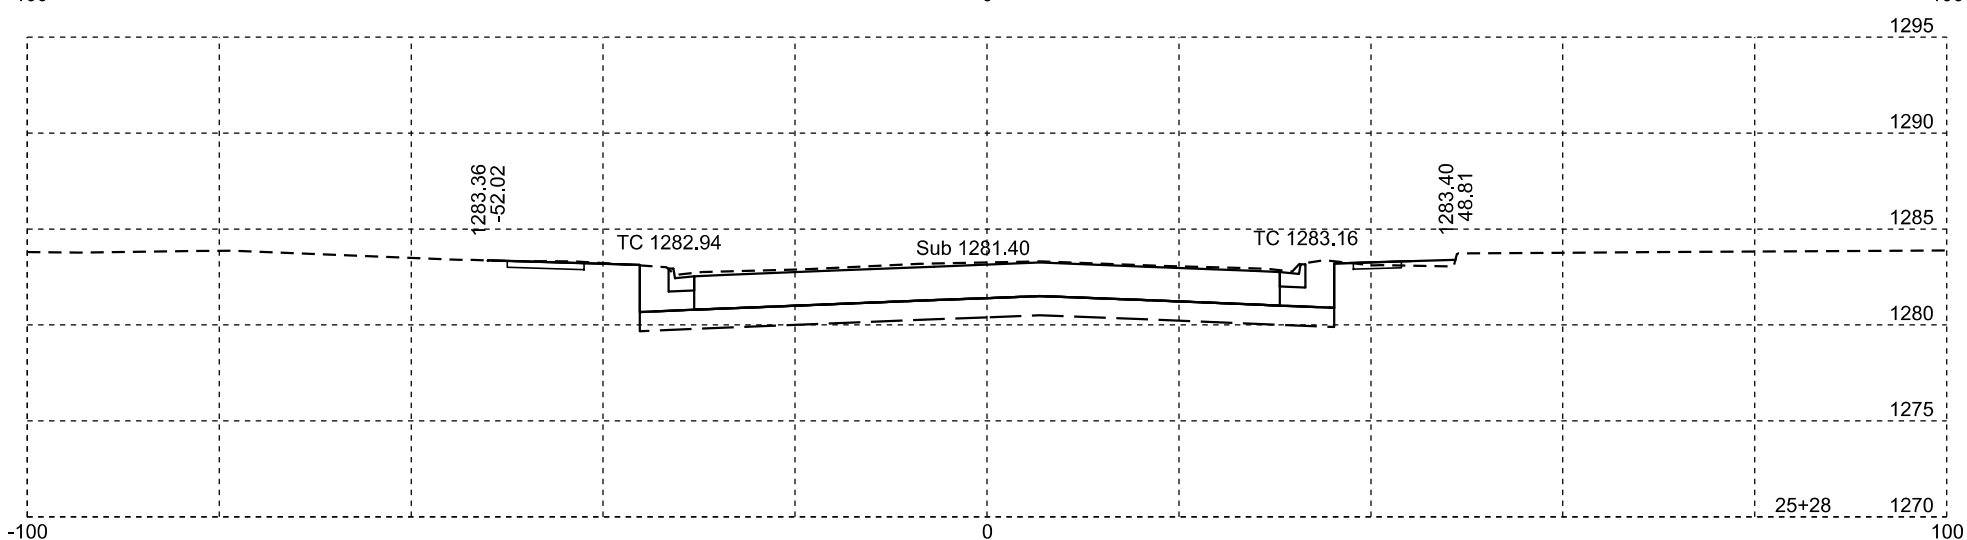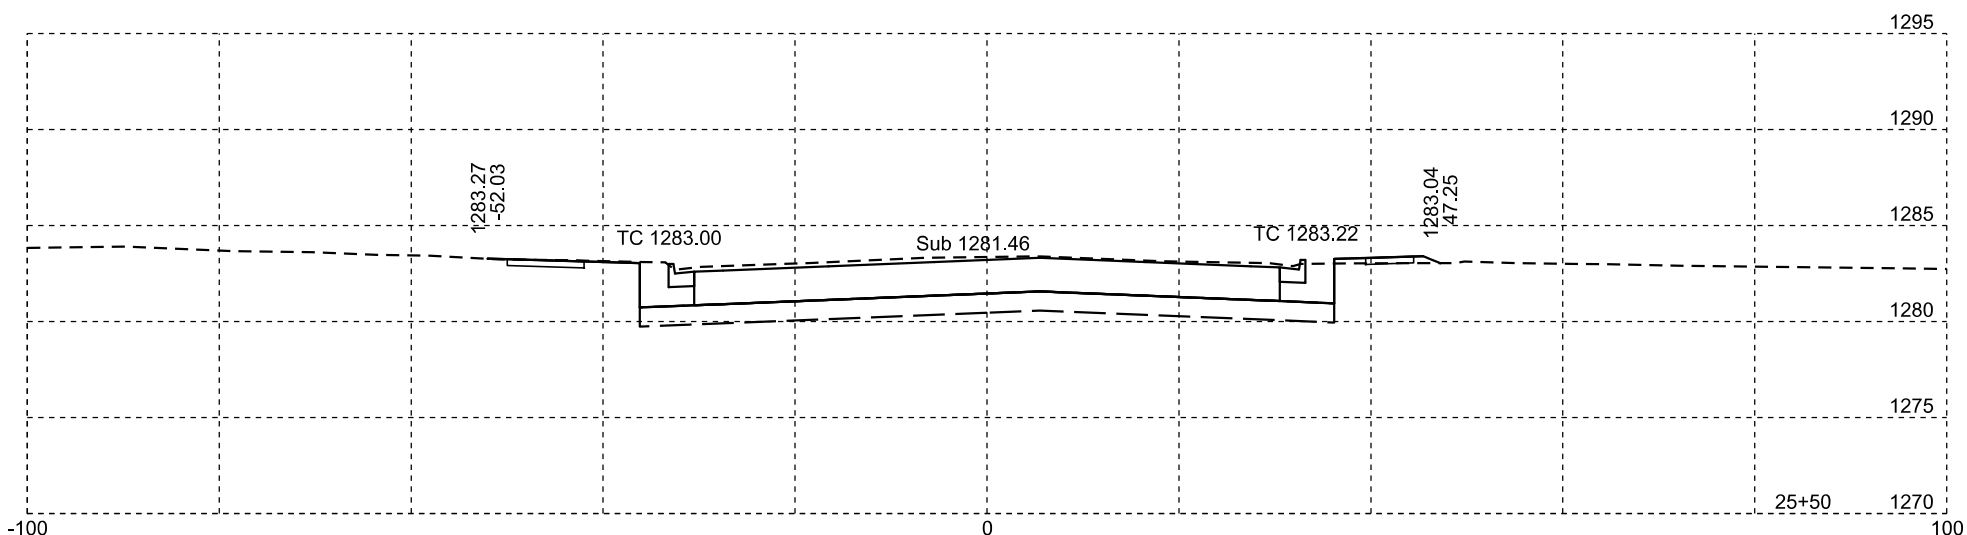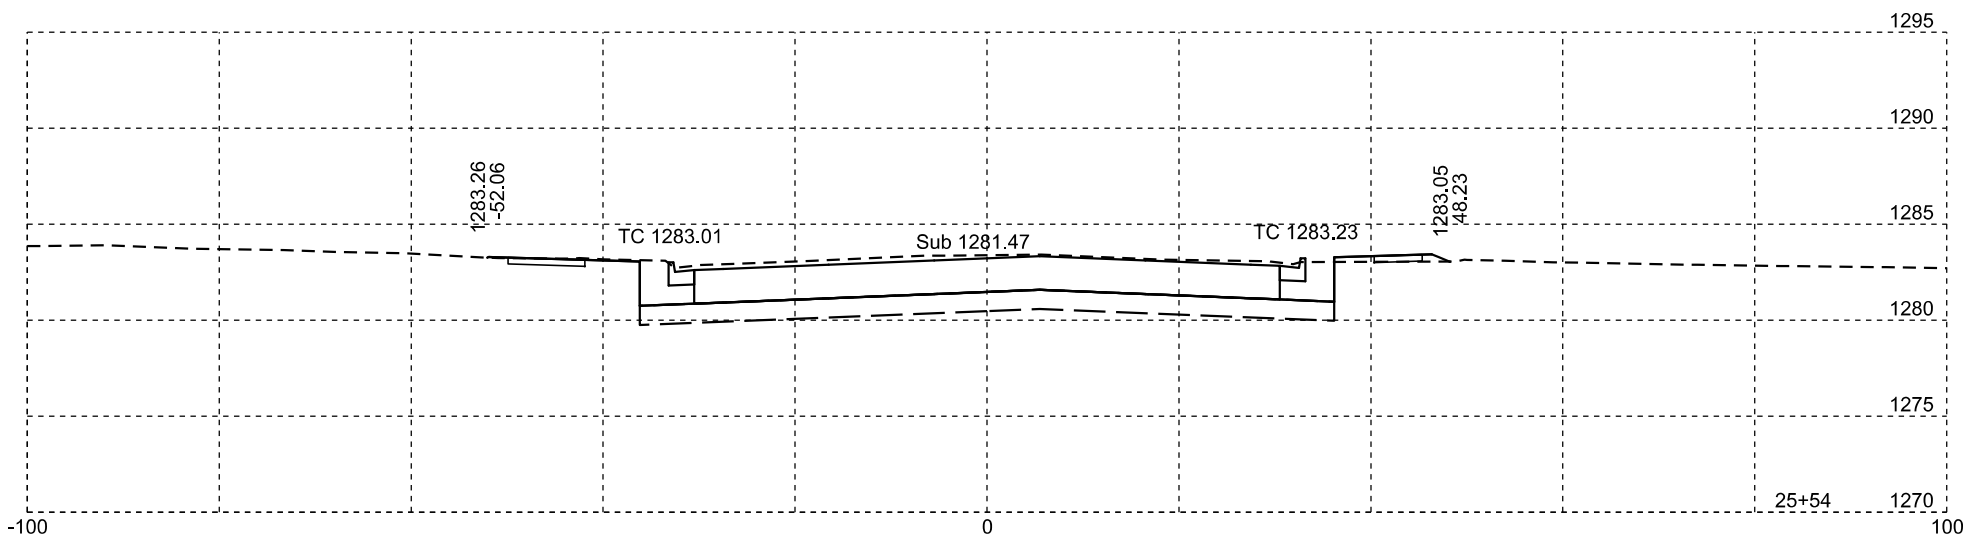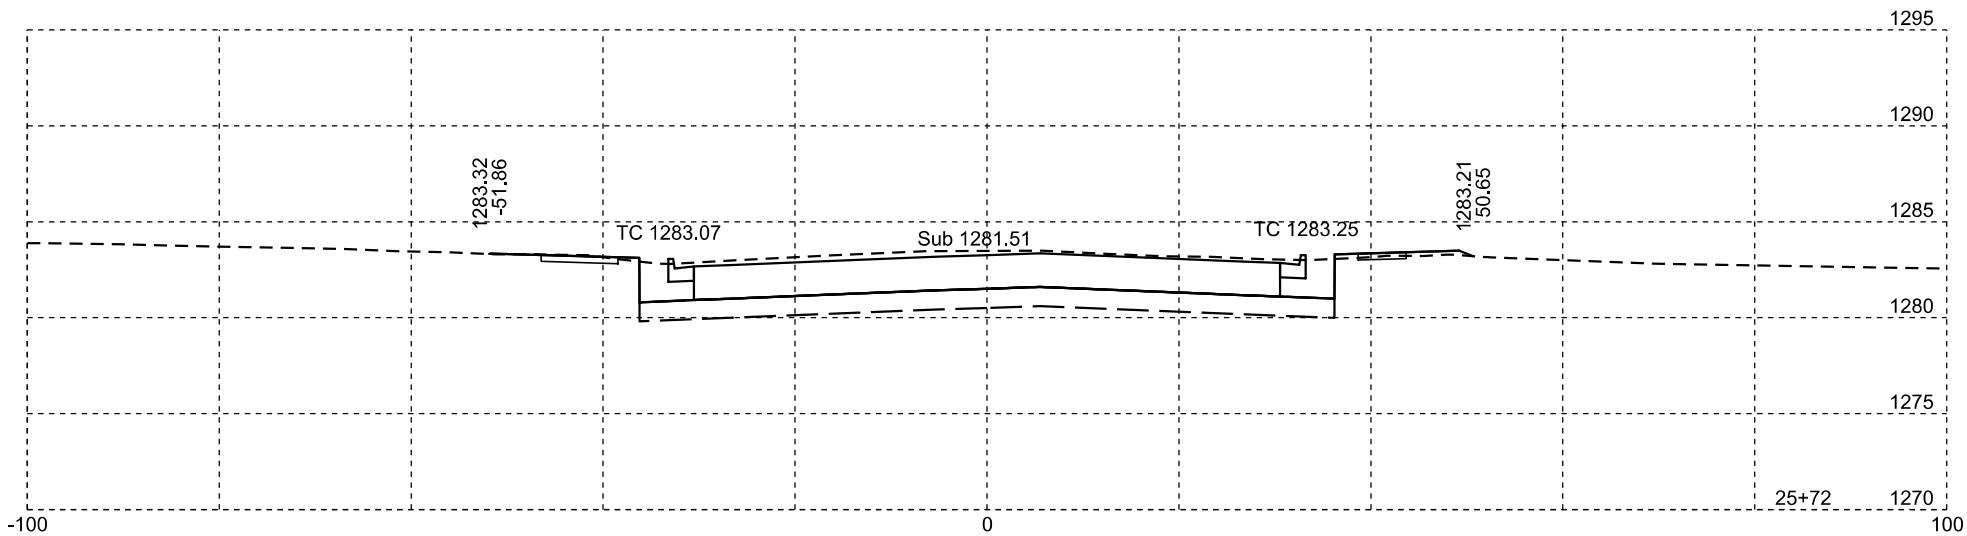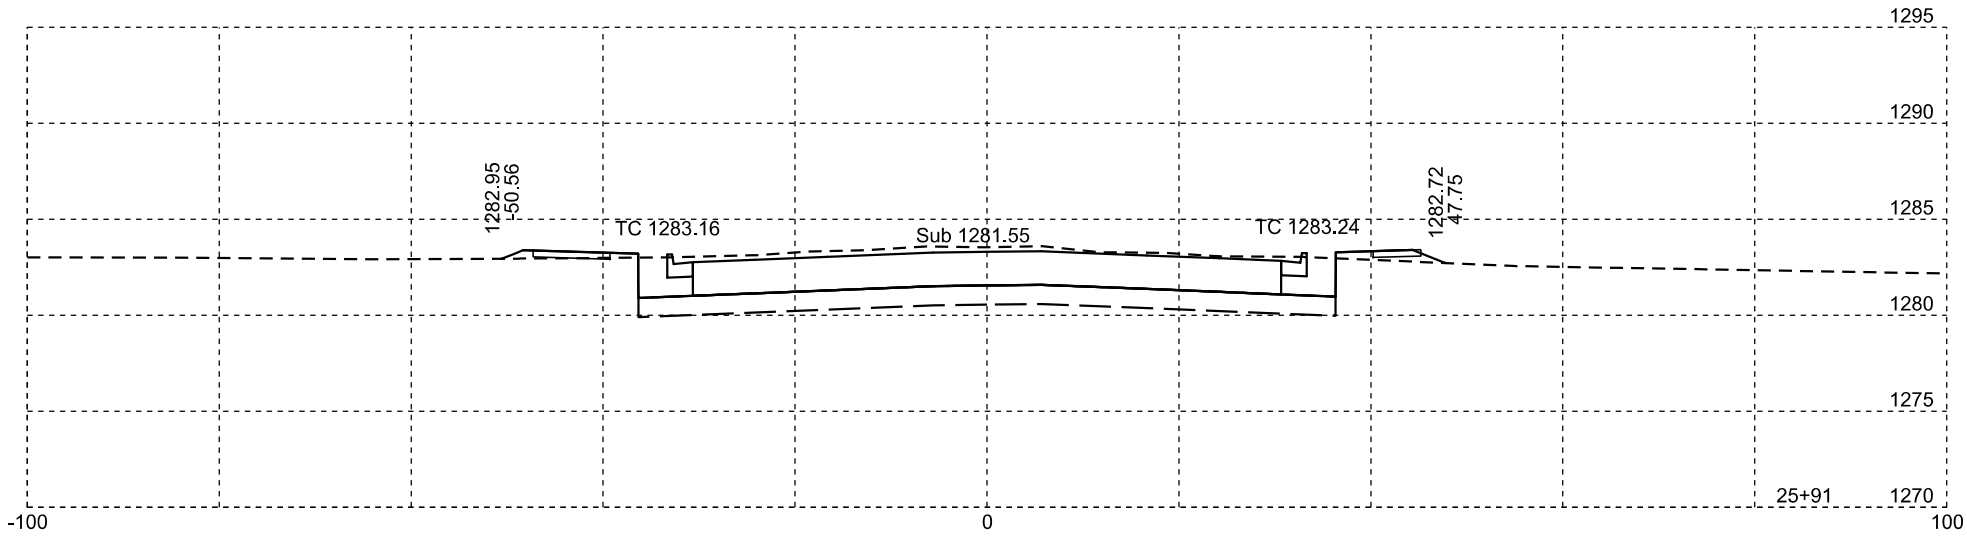





Plotting Date: 01/22/2024

STATE OF SOUTH DAKOTA	PROJECT	SHEET NO.	TOTAL SHEETS
	NH-CR 0037(158)126	X58	X82

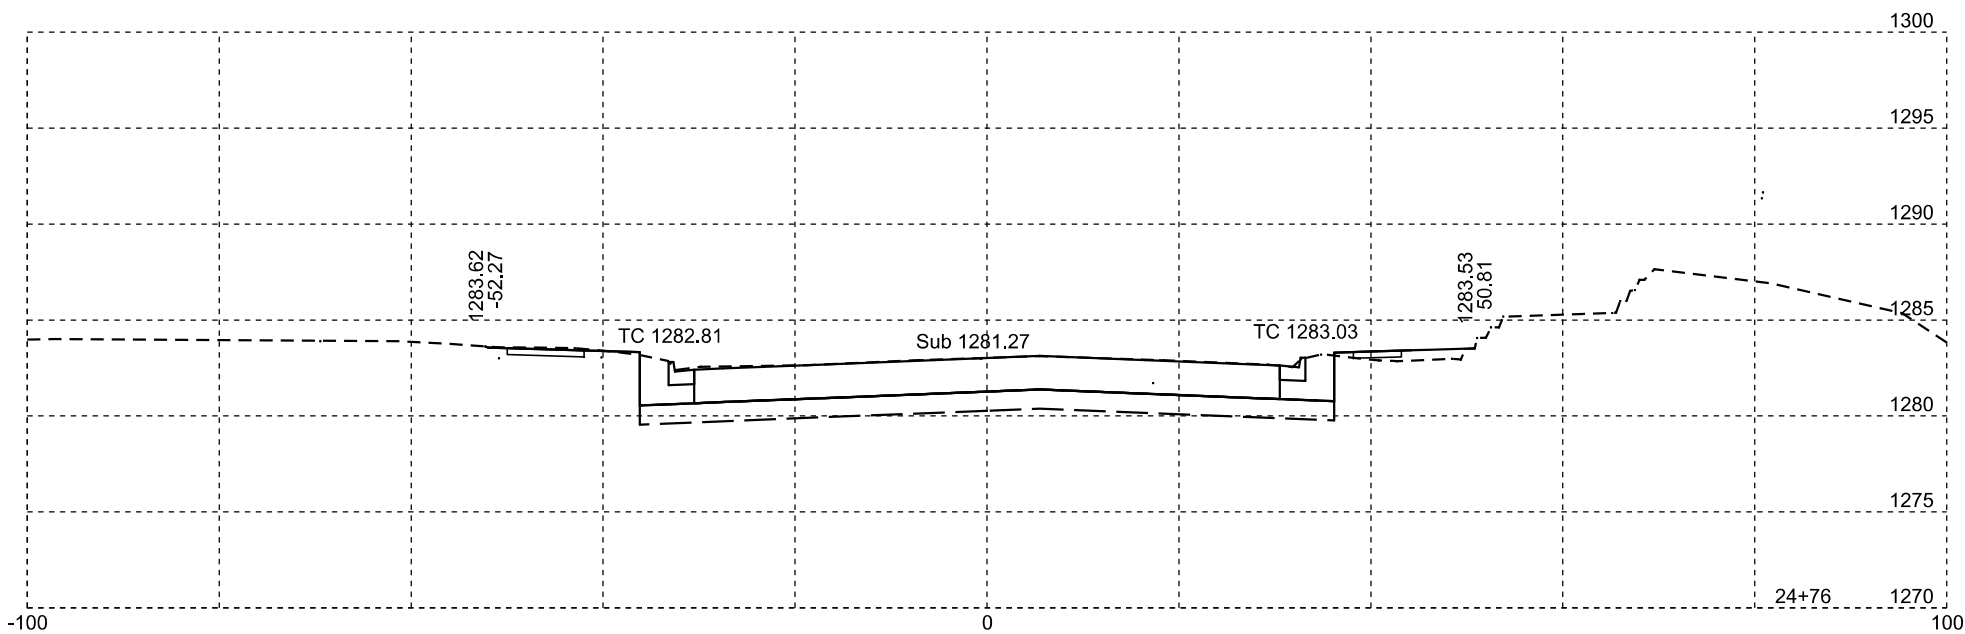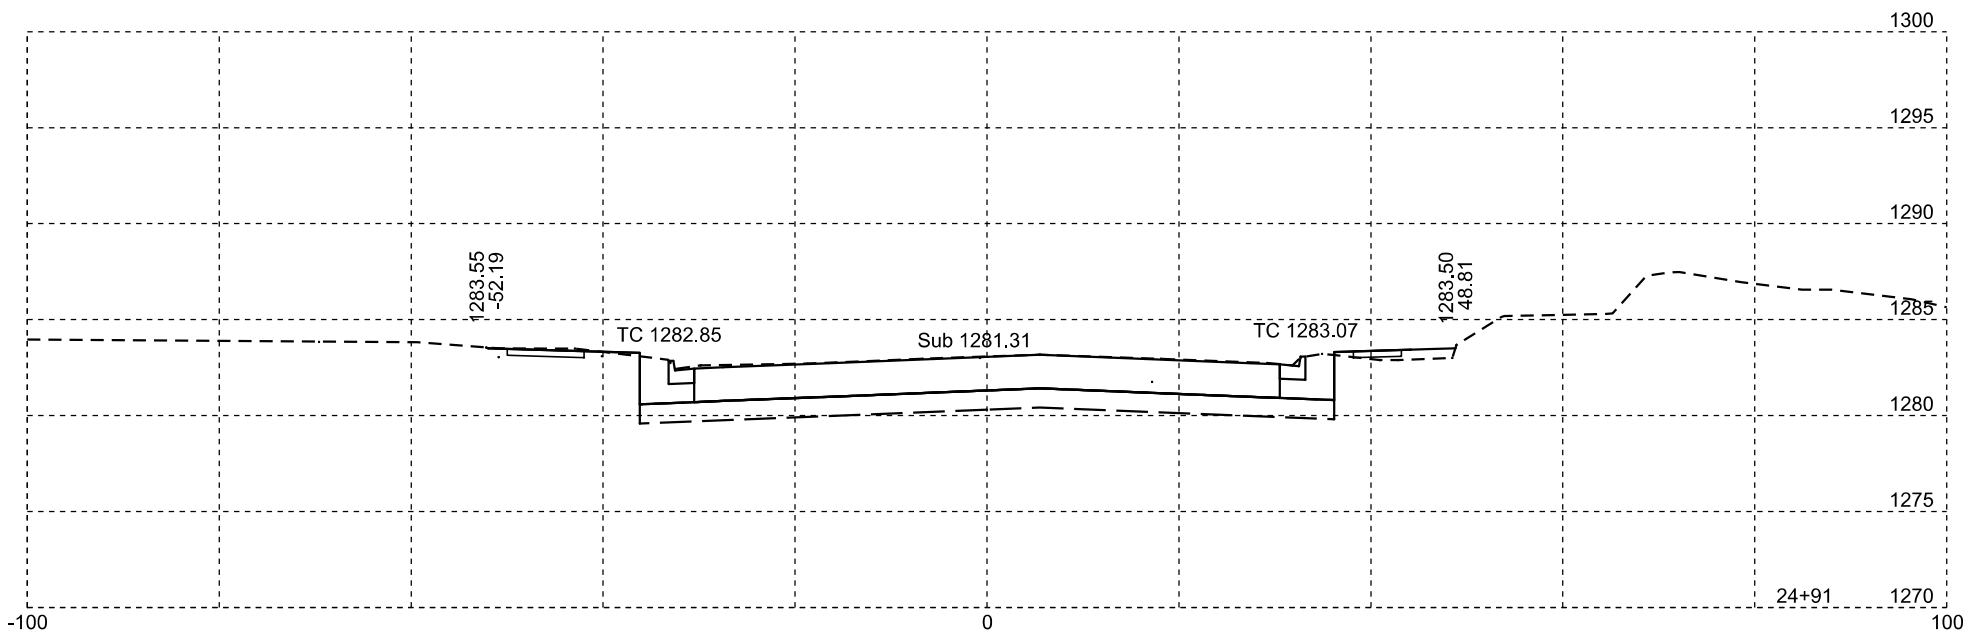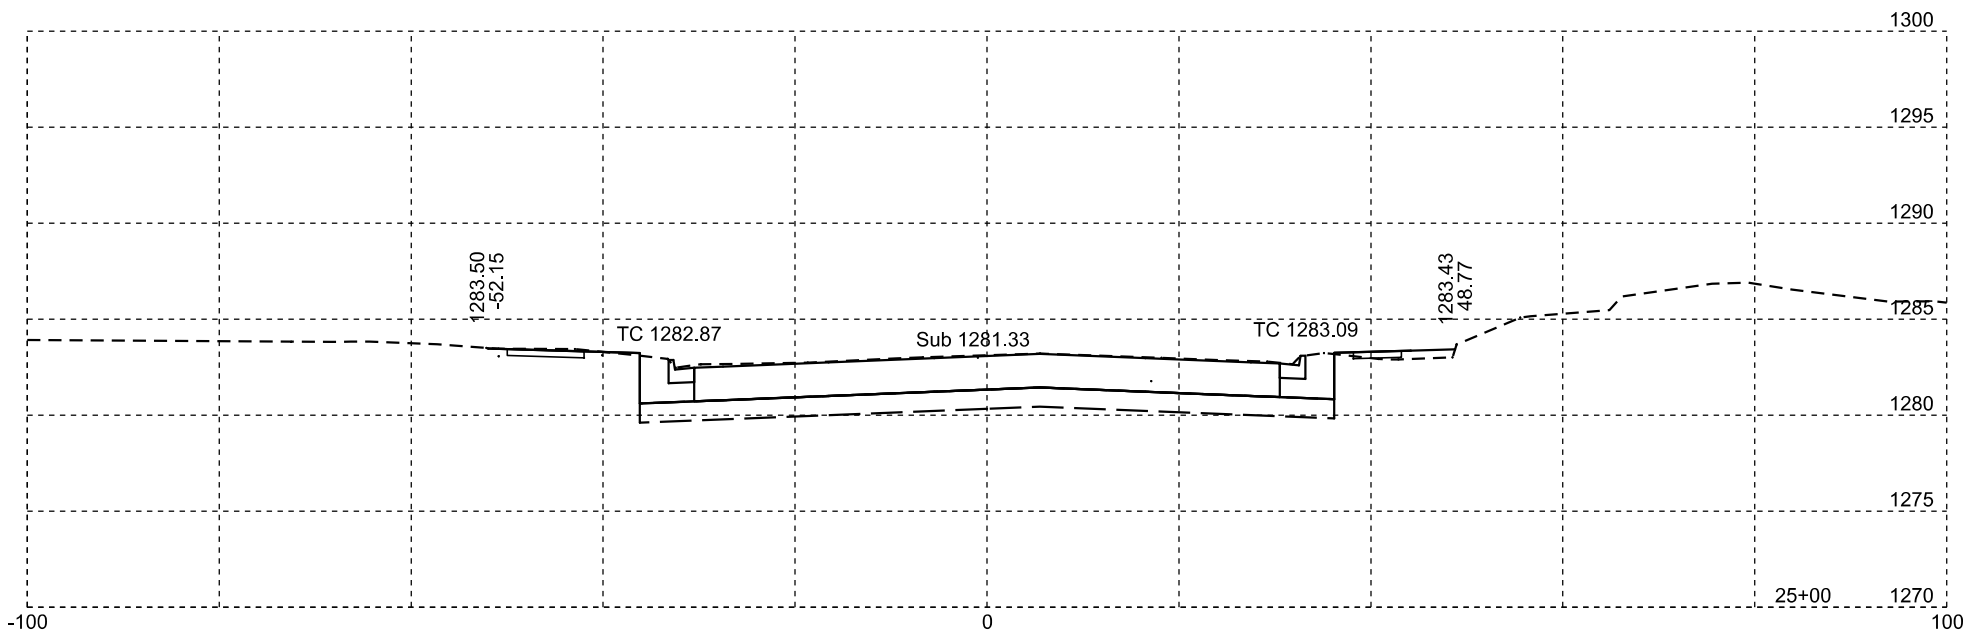






Plotting Date: 01/22/2024

STATE OF SOUTH DAKOTA	PROJECT	SHEET NO.	TOTAL SHEETS
	NH-CR 0037(158)126	X59	X82

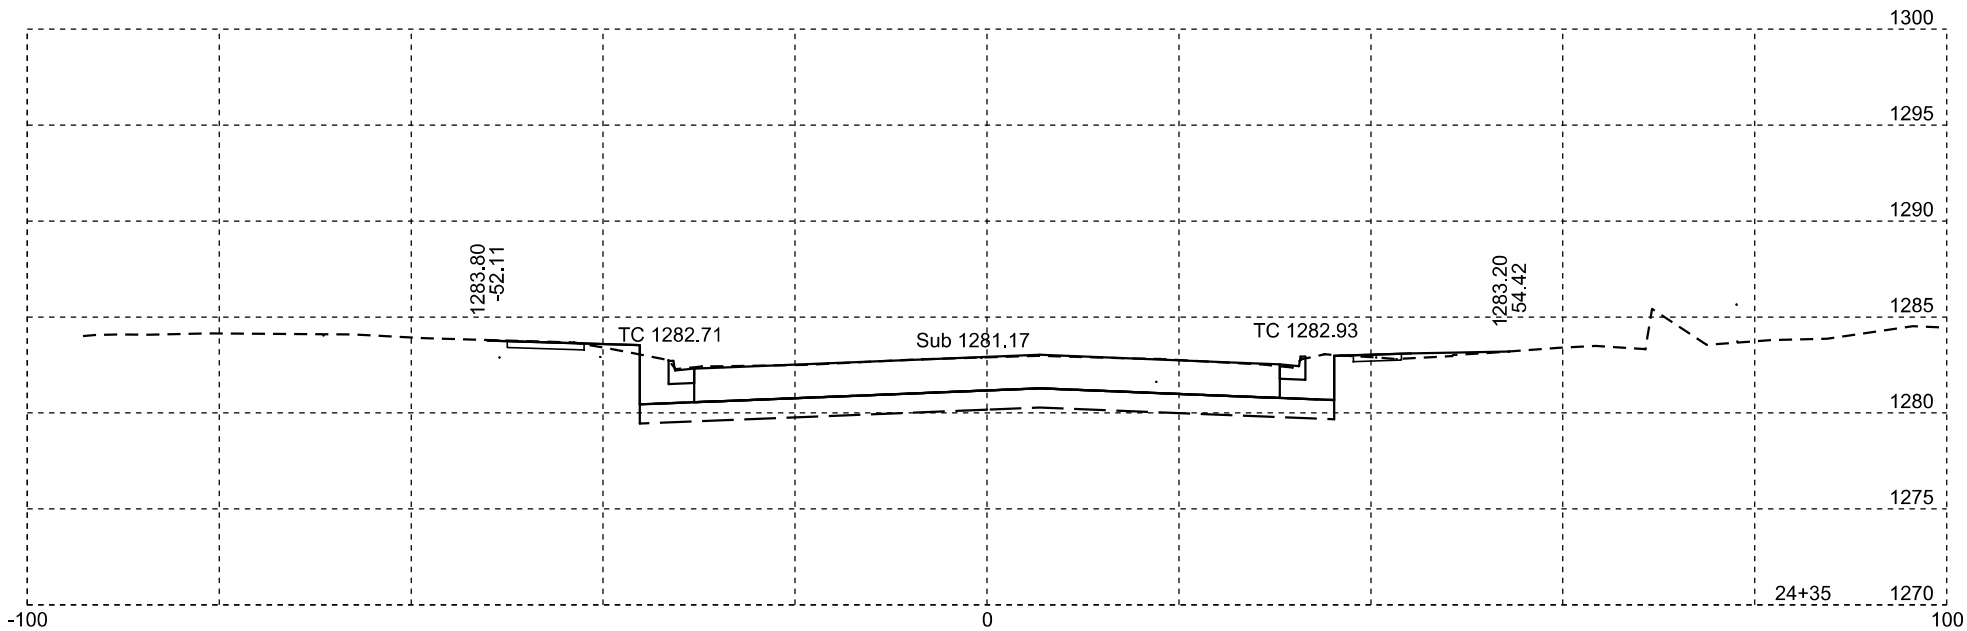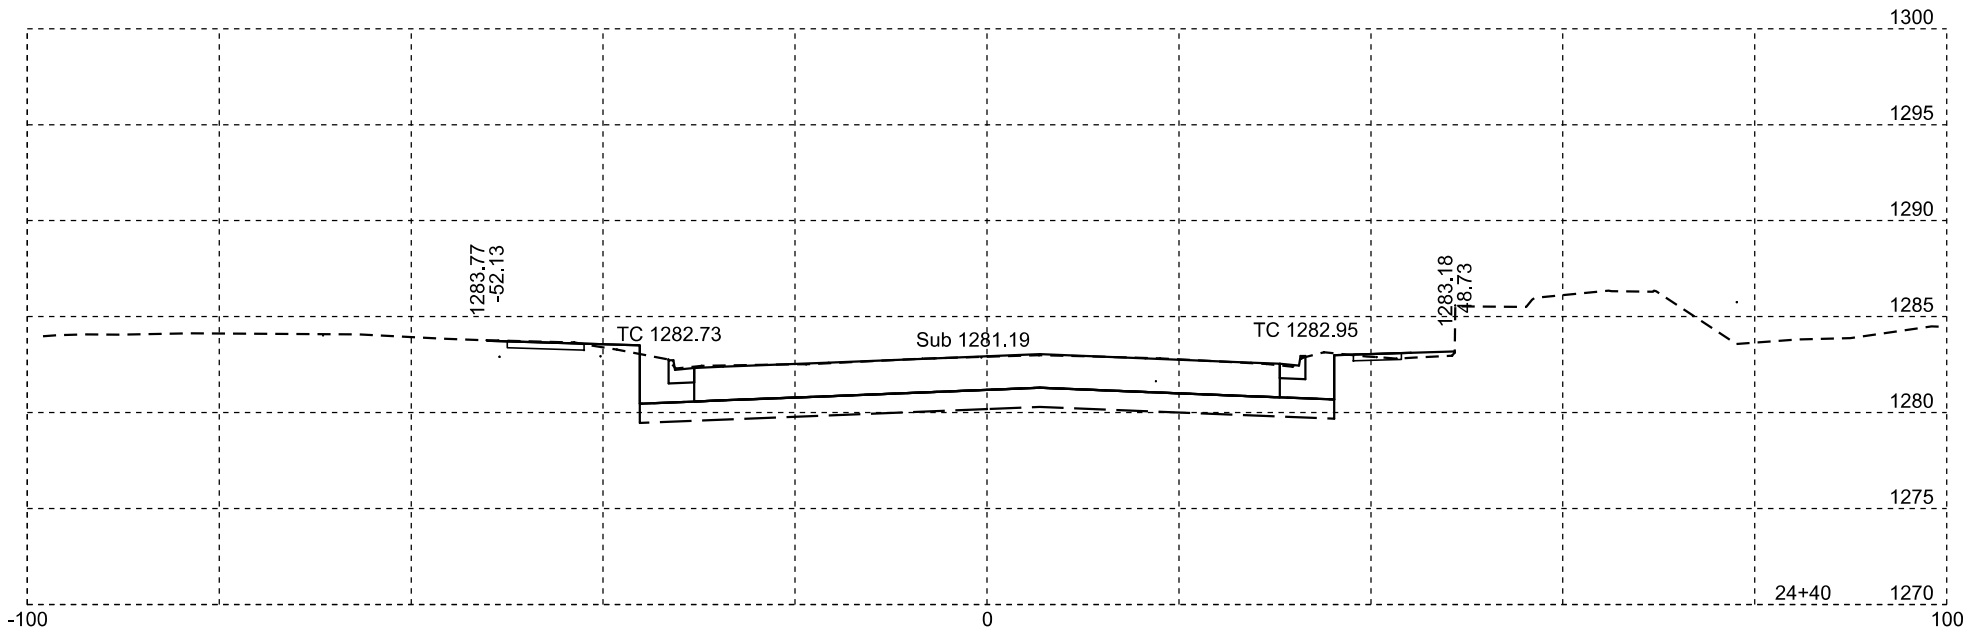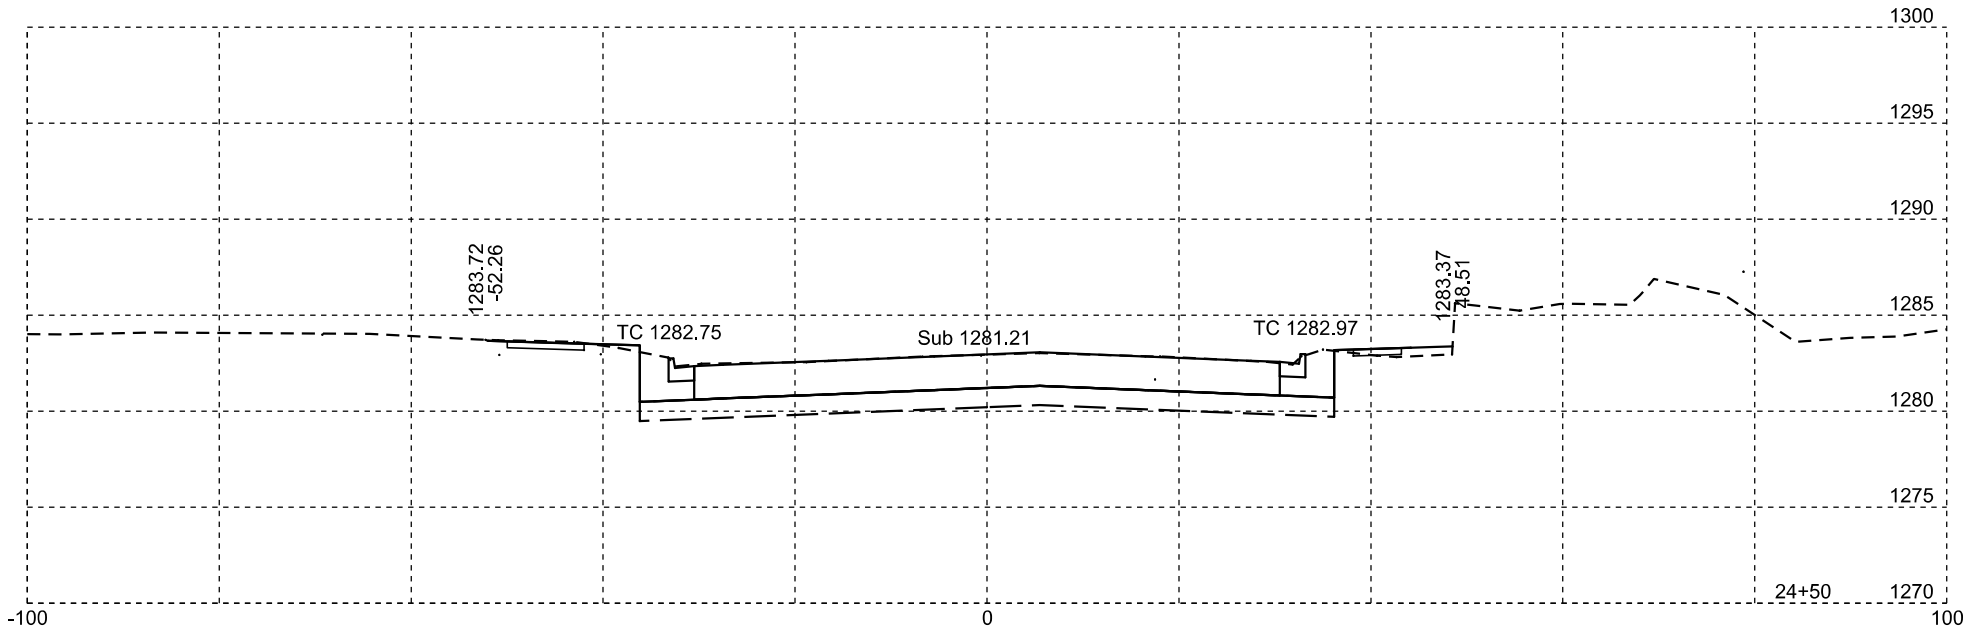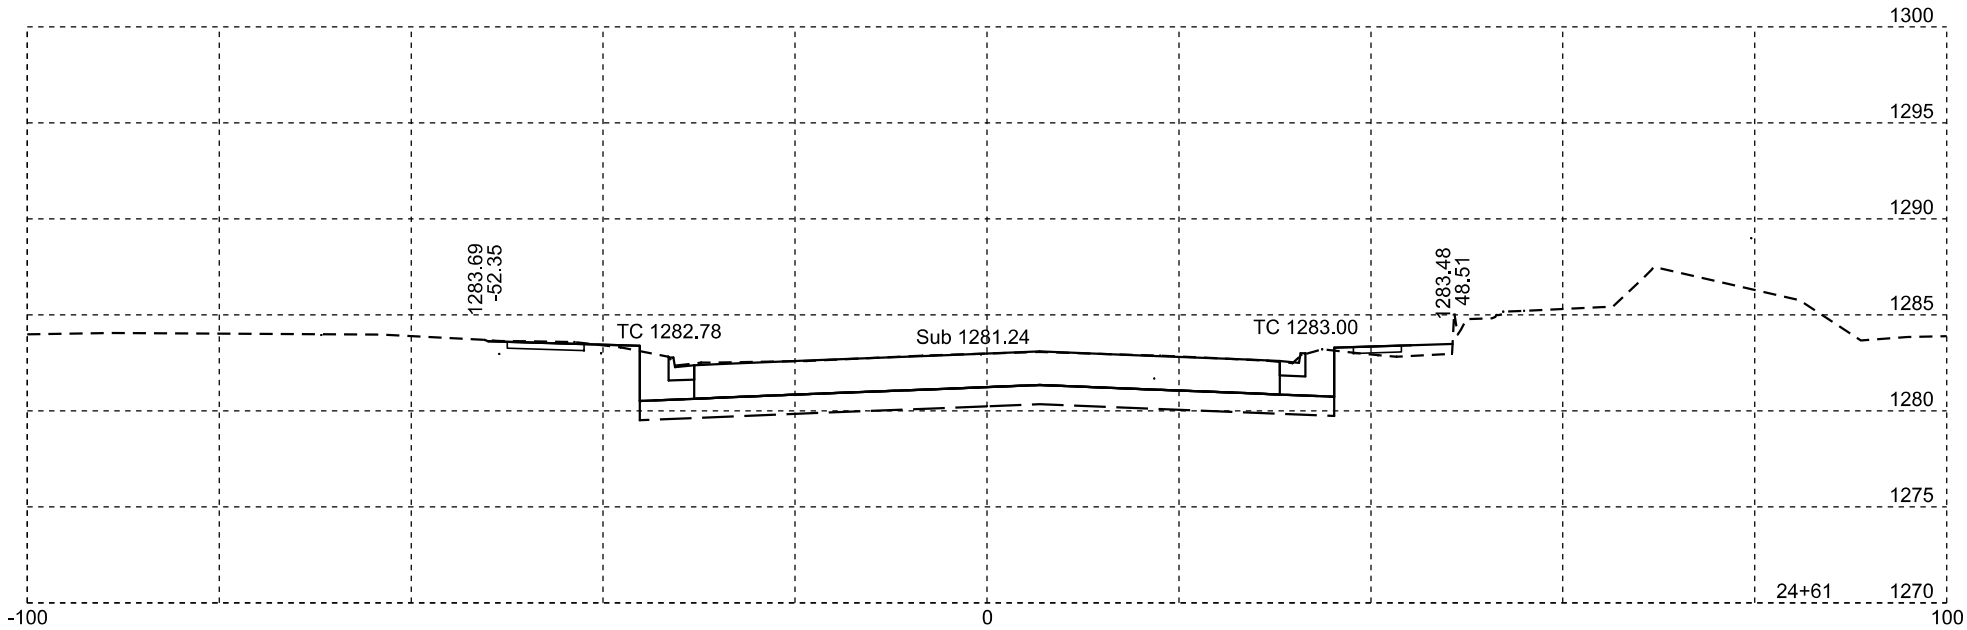





Plotting Date: 01/22/2024

STATE OF SOUTH DAKOTA	PROJECT	SHEET NO.	TOTAL SHEETS
	NH-CR 0037(158)126	X60	X82

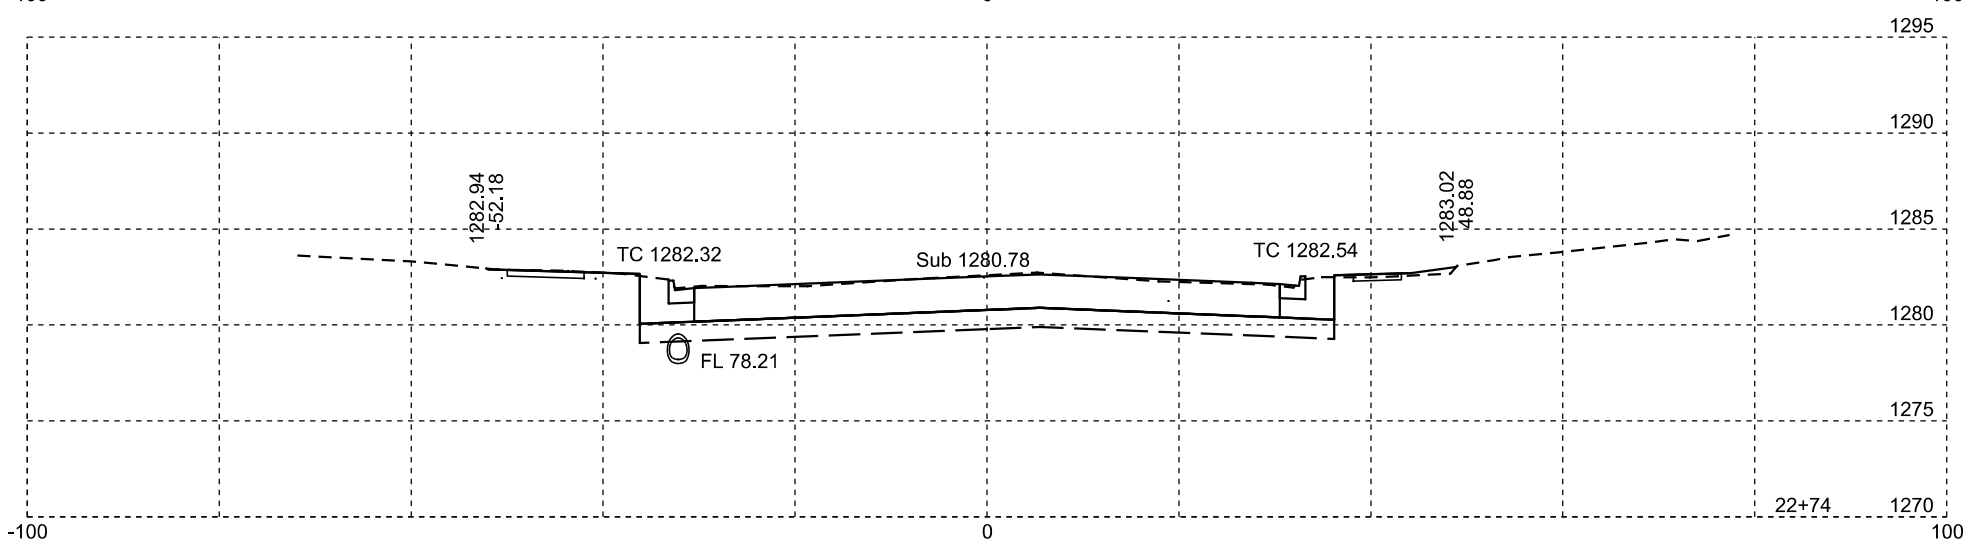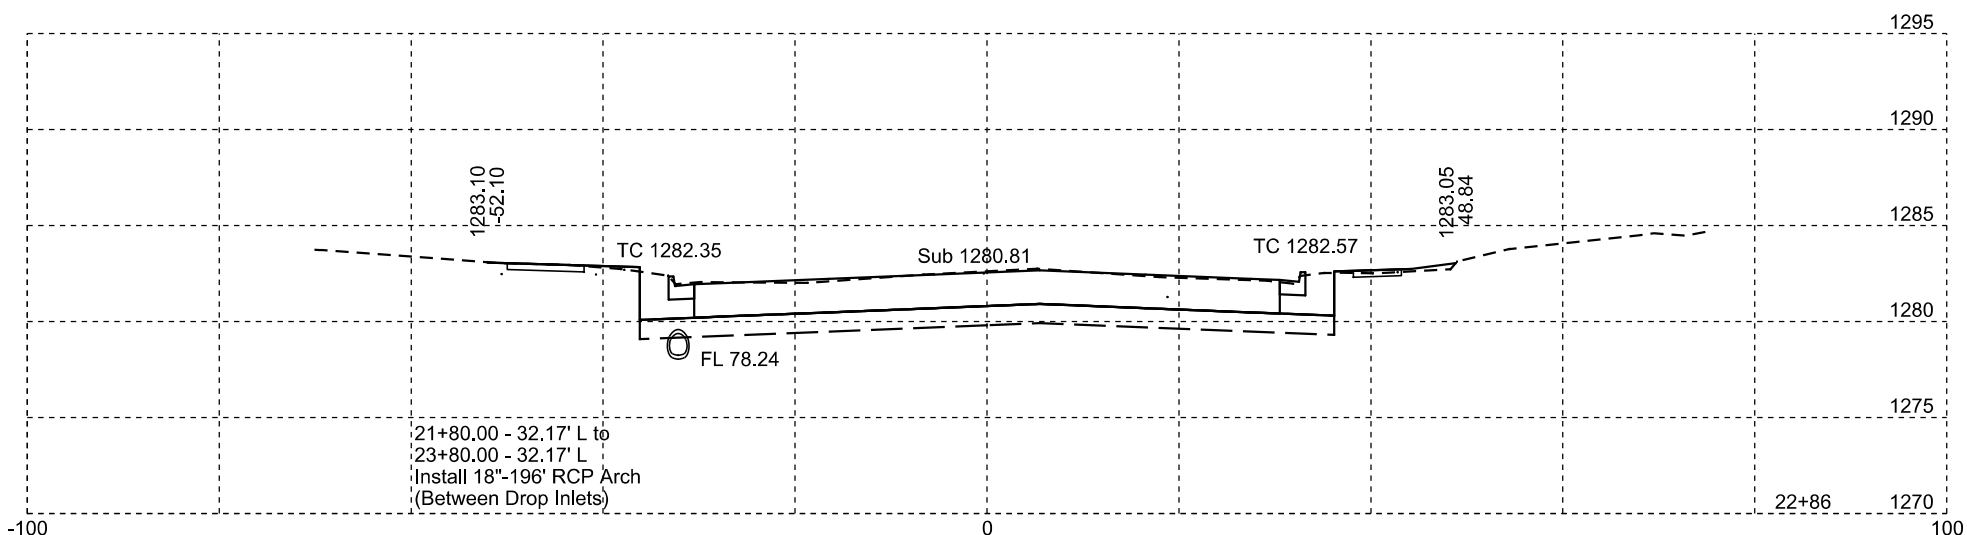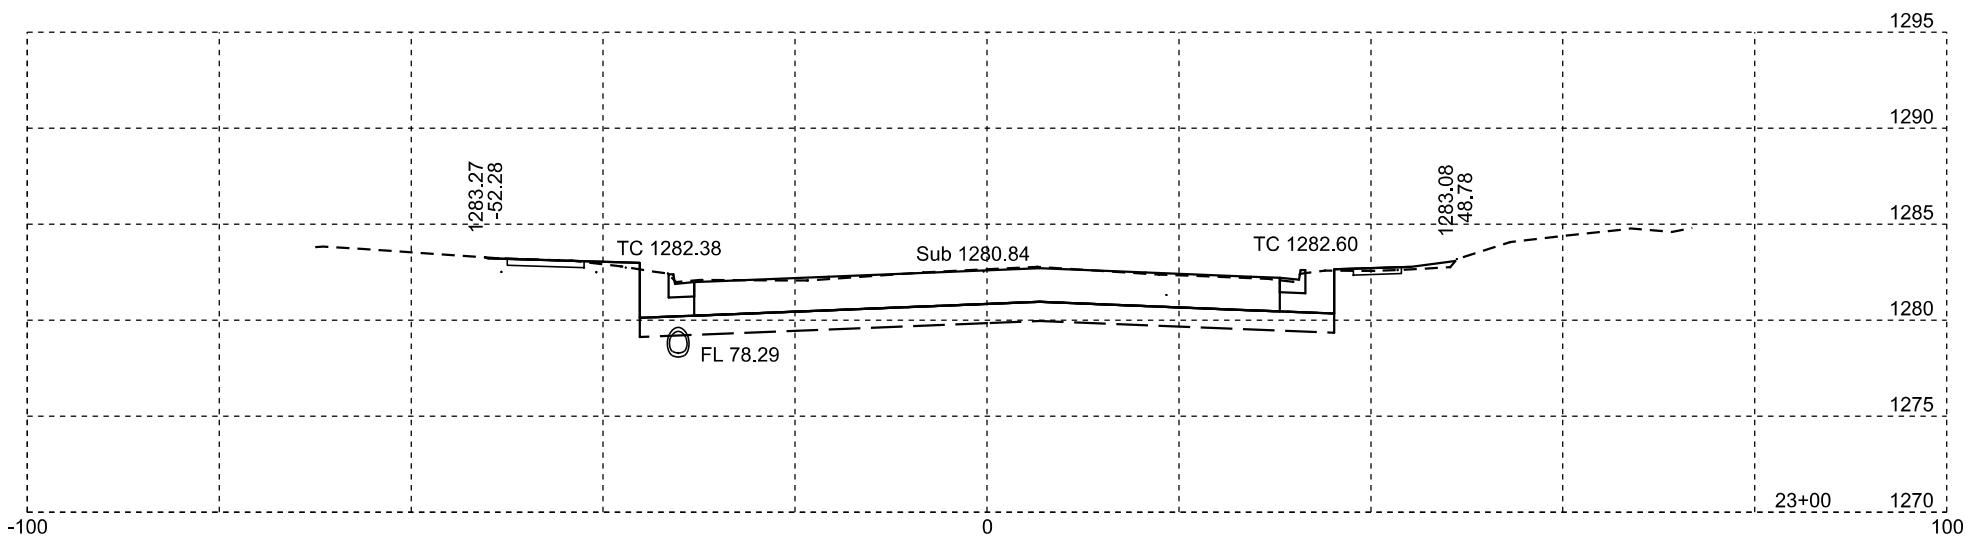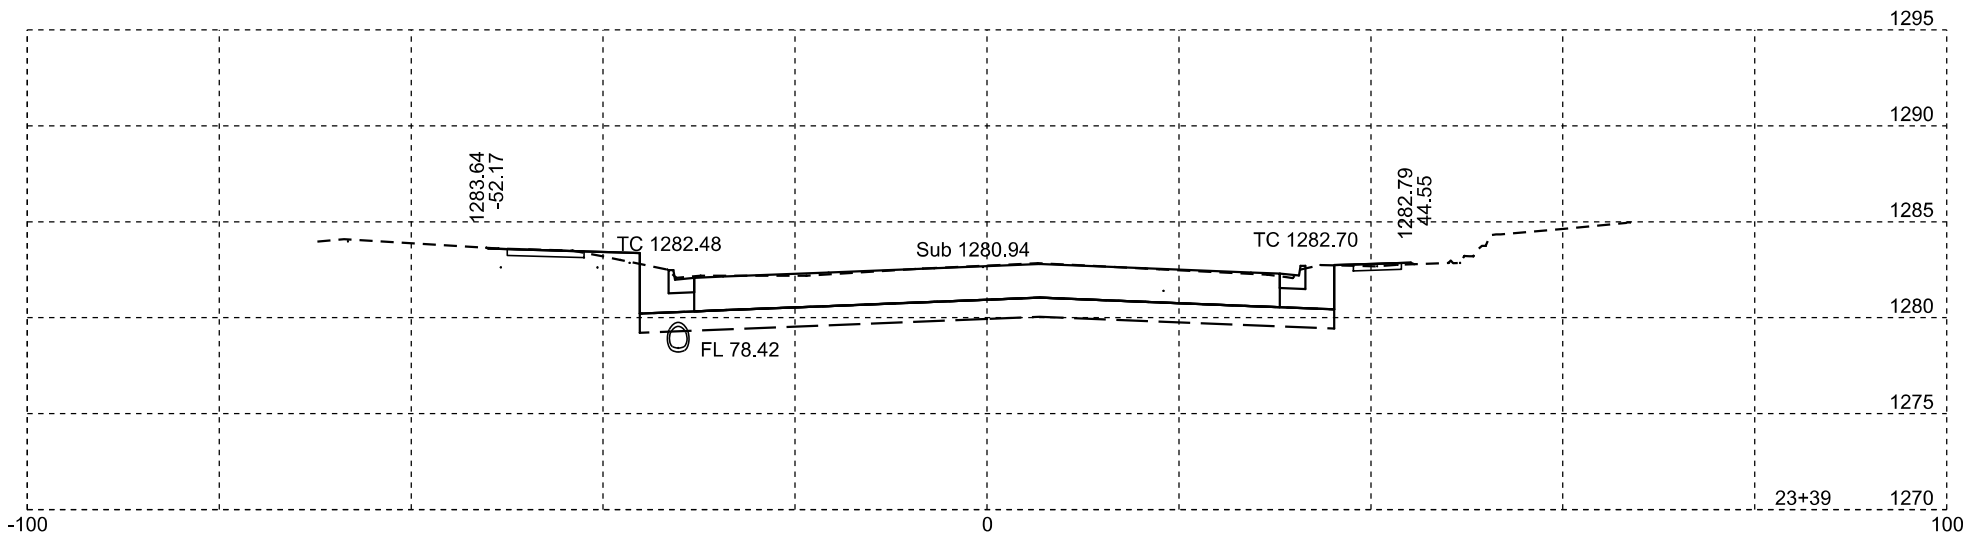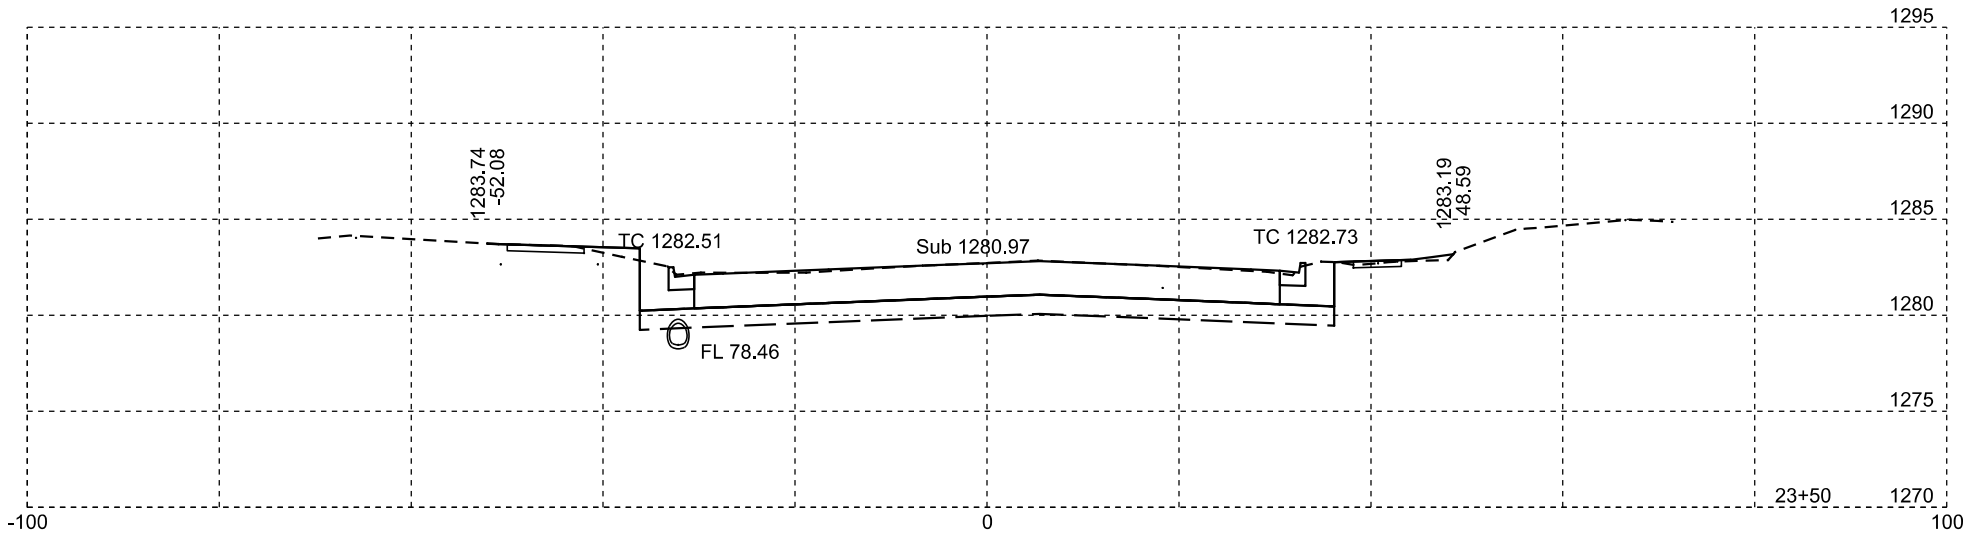





Plotting Date: 01/22/2024

STATE OF SOUTH DAKOTA	PROJECT	SHEET NO.	TOTAL SHEETS
	NH-CR 0037(158)126	X62	X82

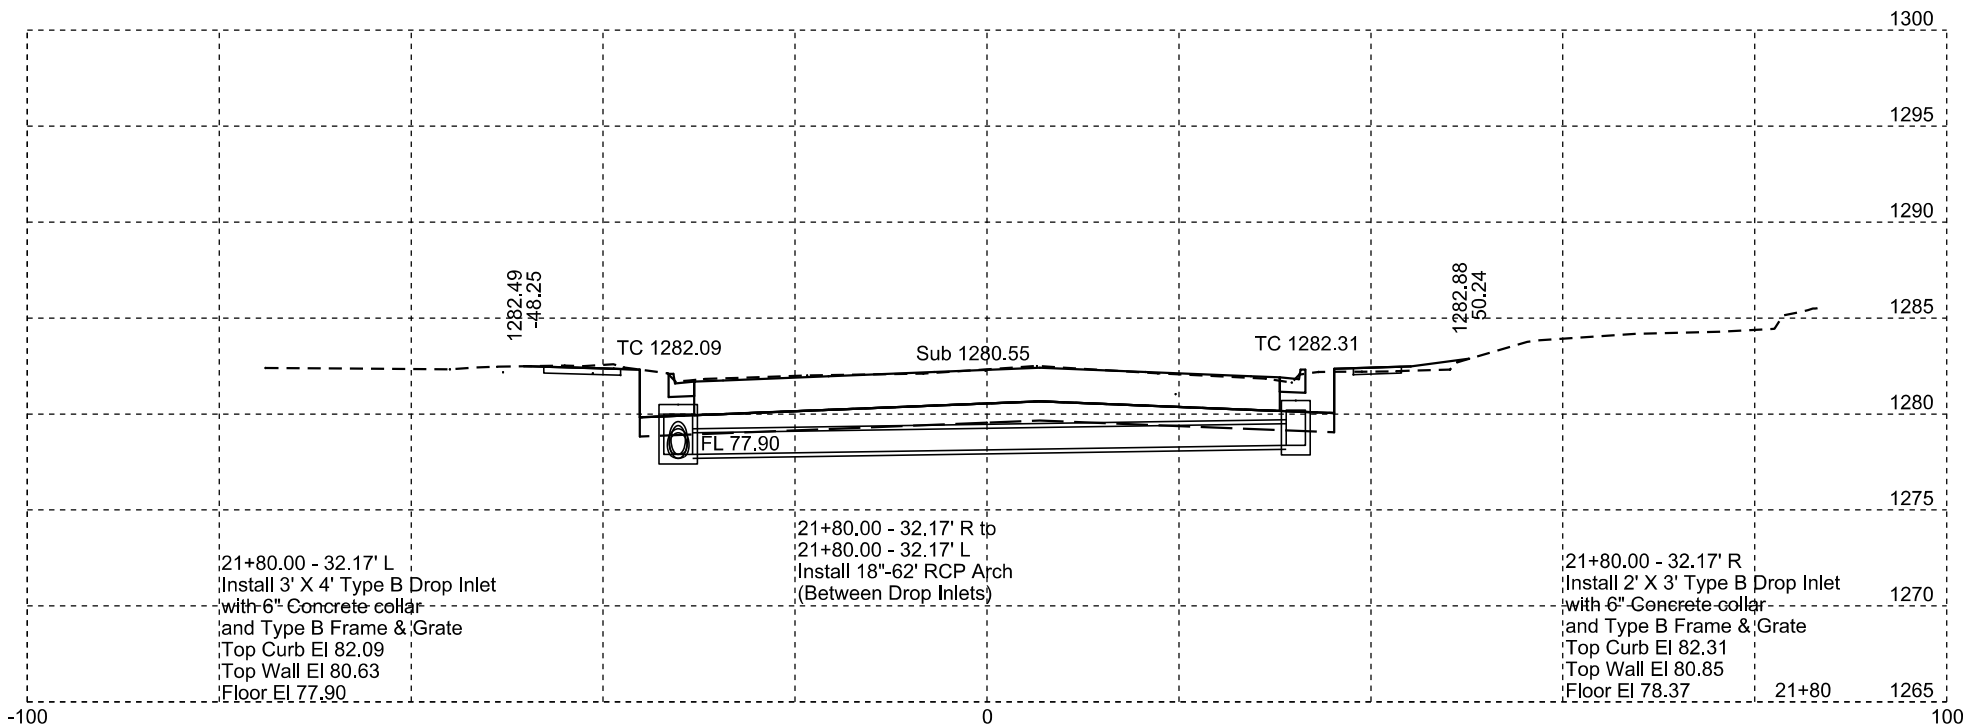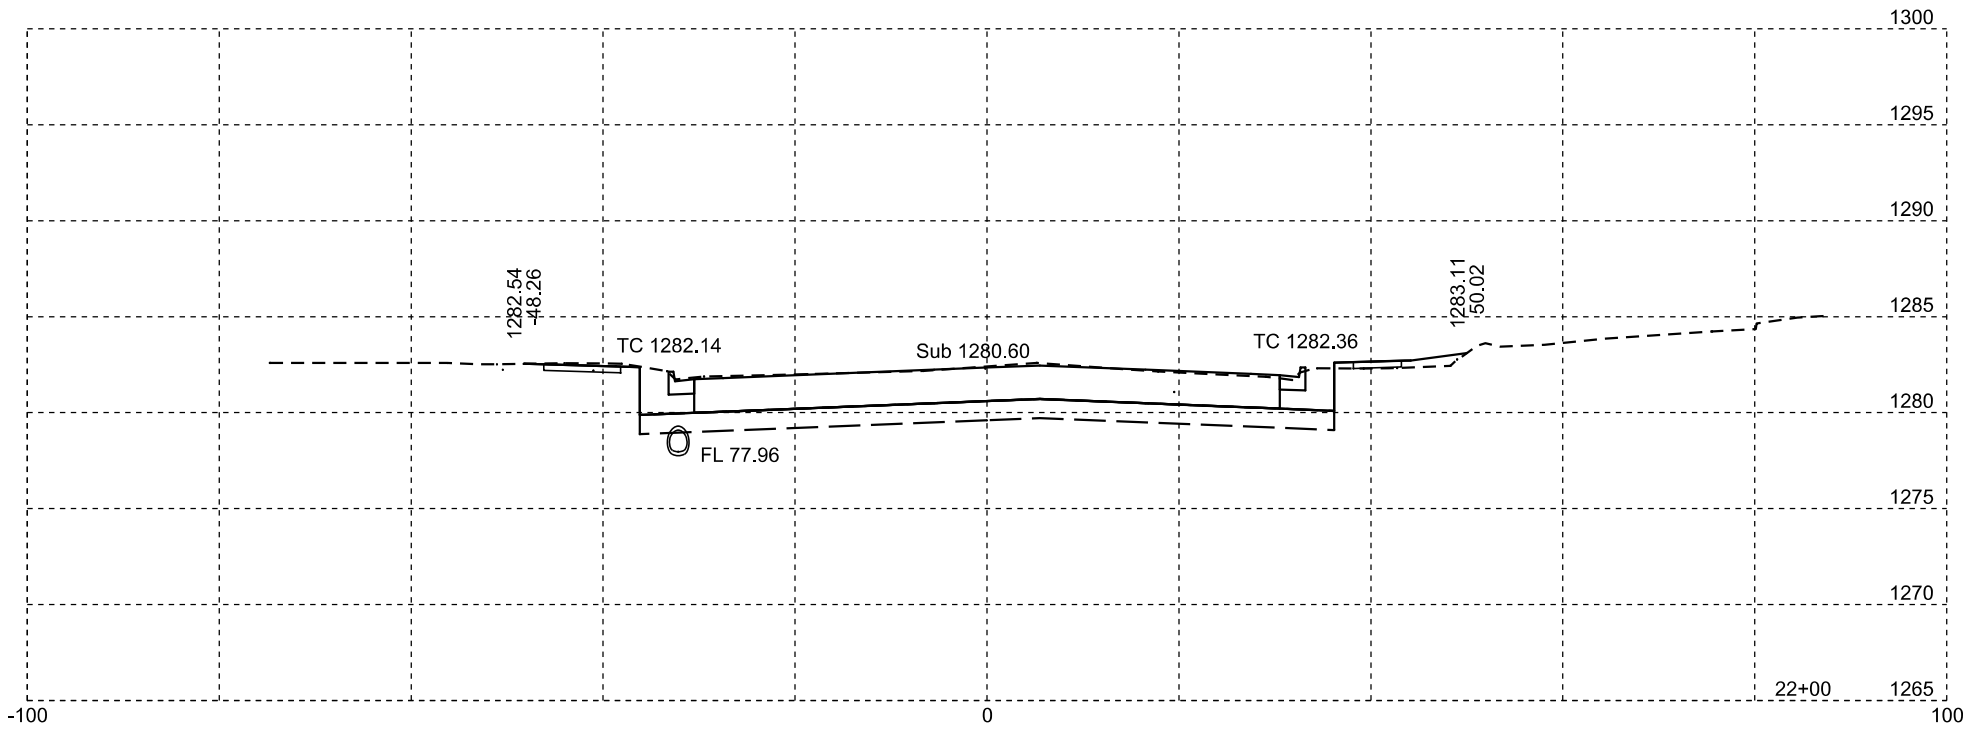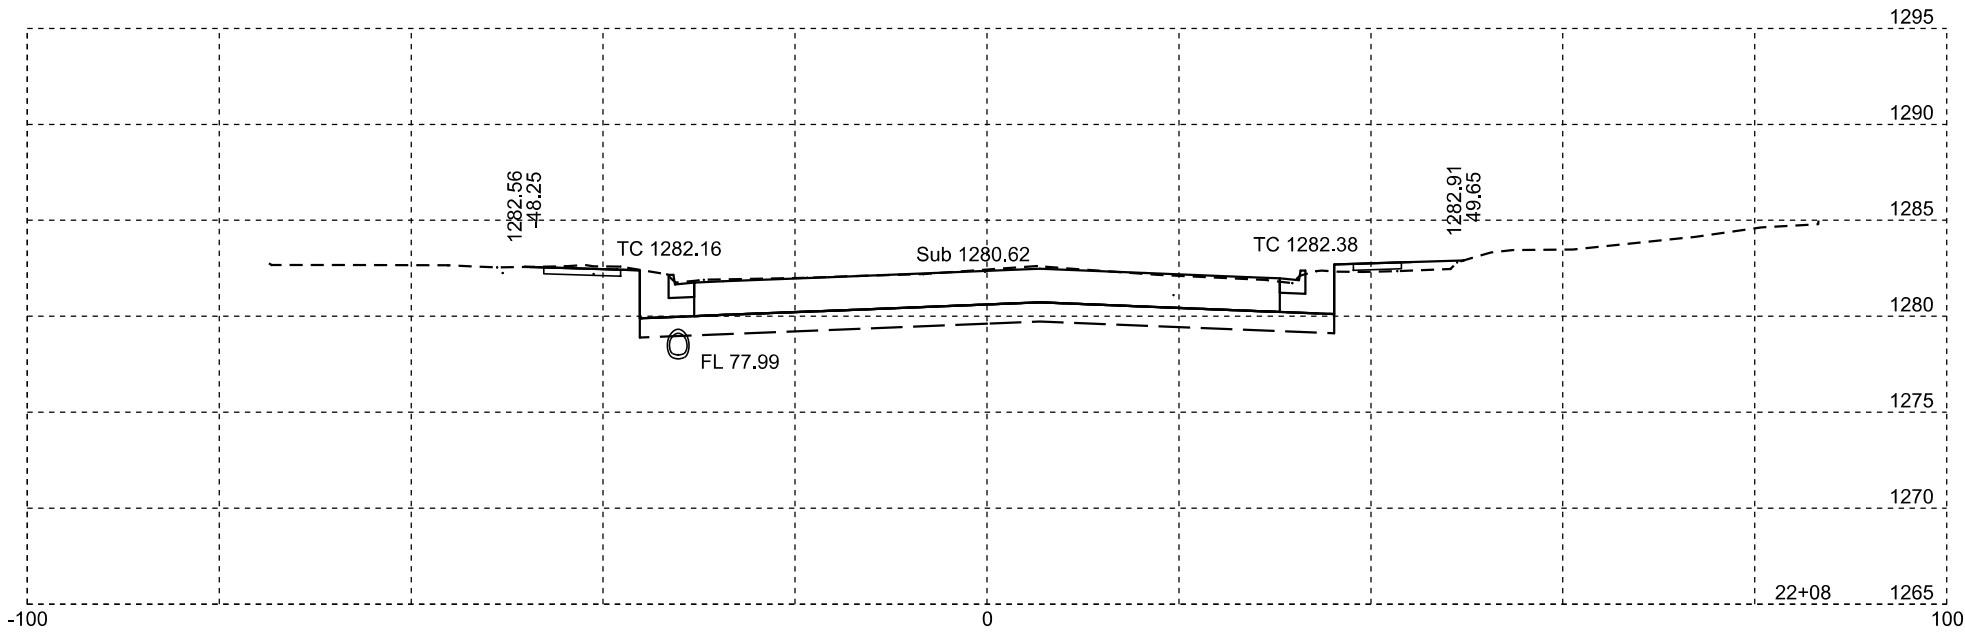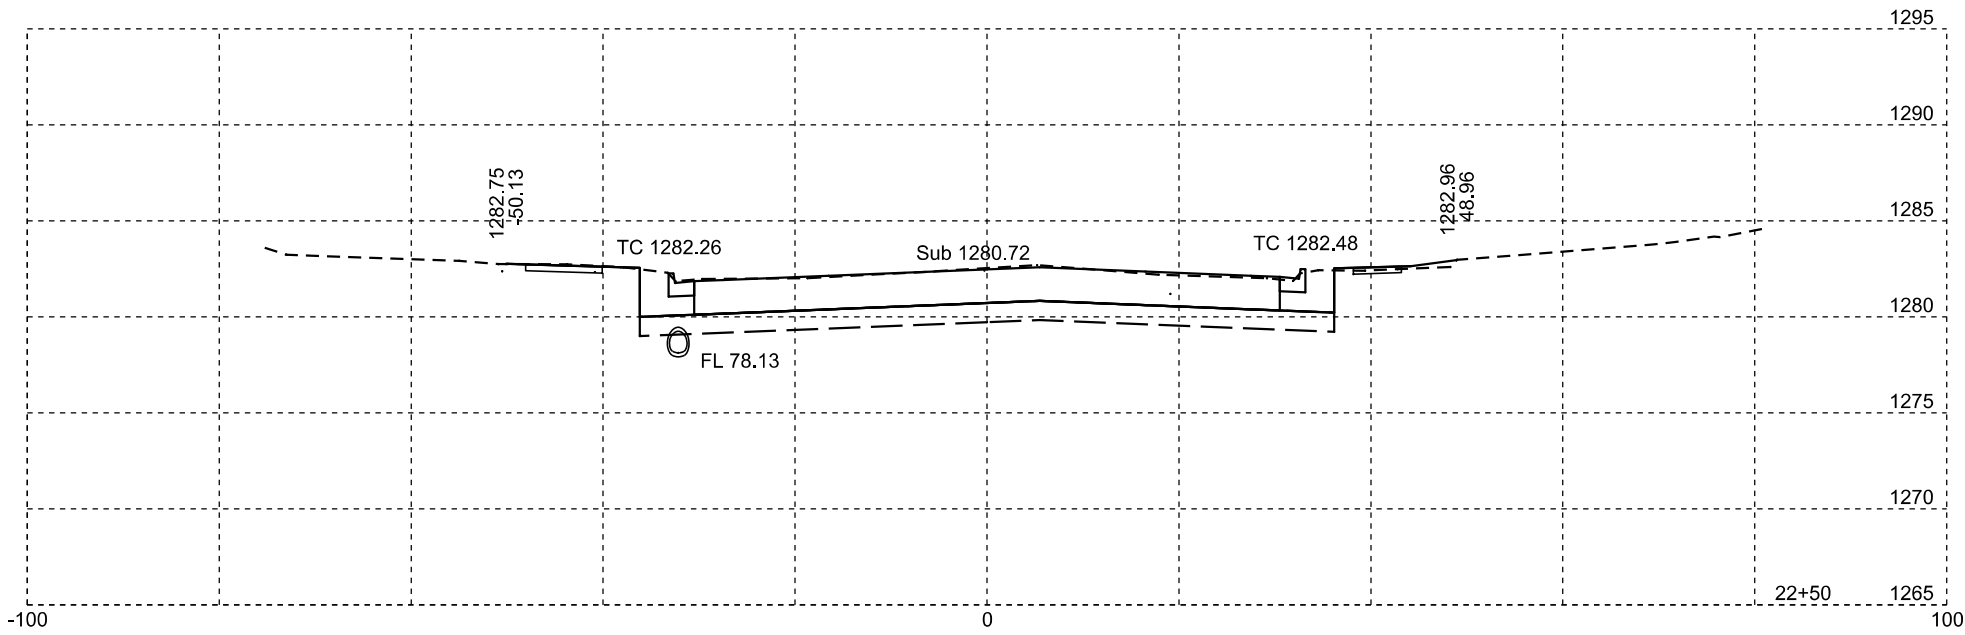





Plotting Date: 01/22/2024

STATE OF SOUTH DAKOTA	PROJECT	SHEET NO.	TOTAL SHEETS
	NH-CR 0037(158)126	X63	X82

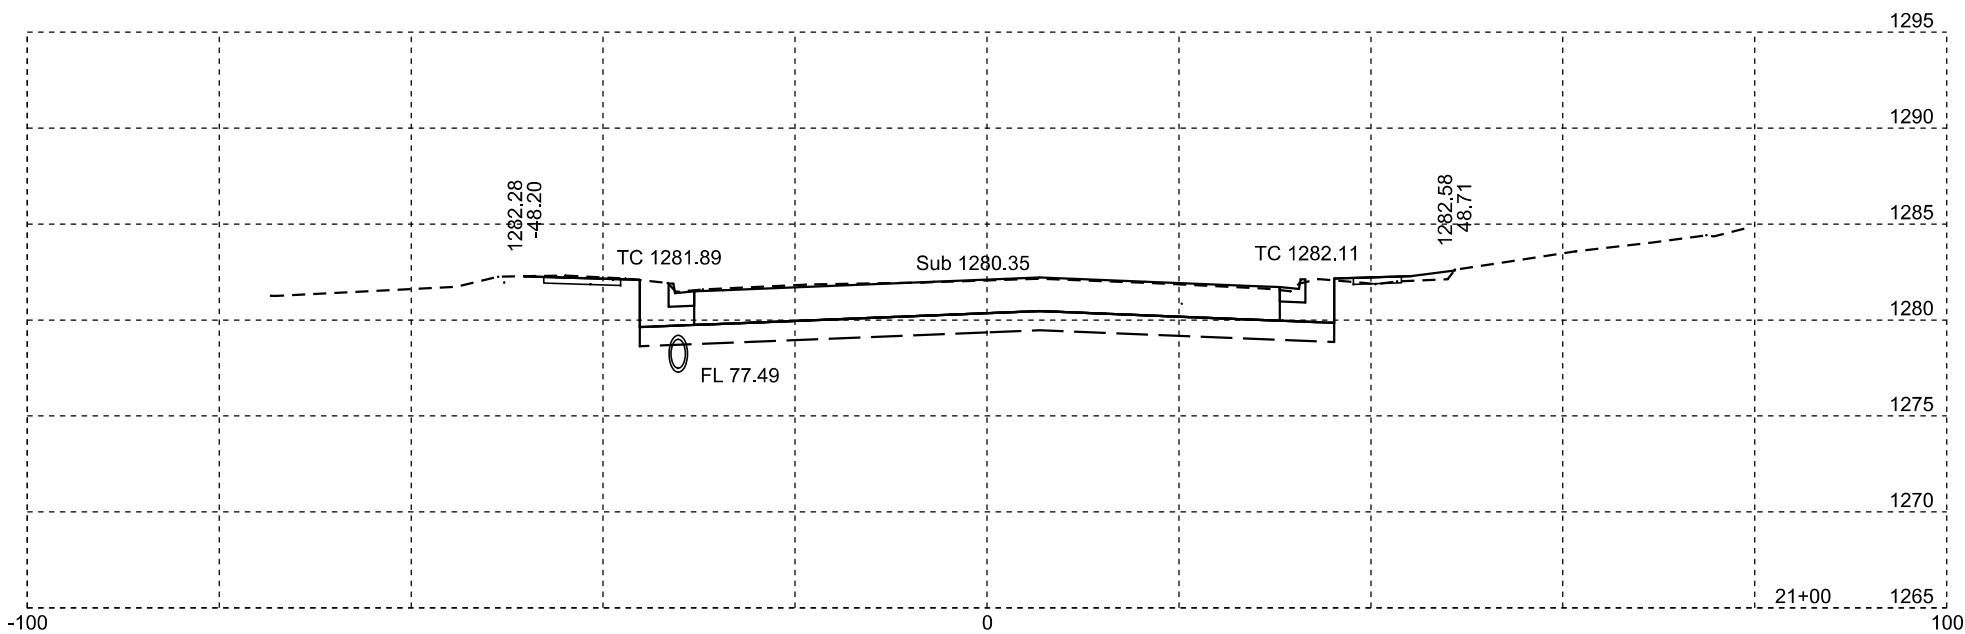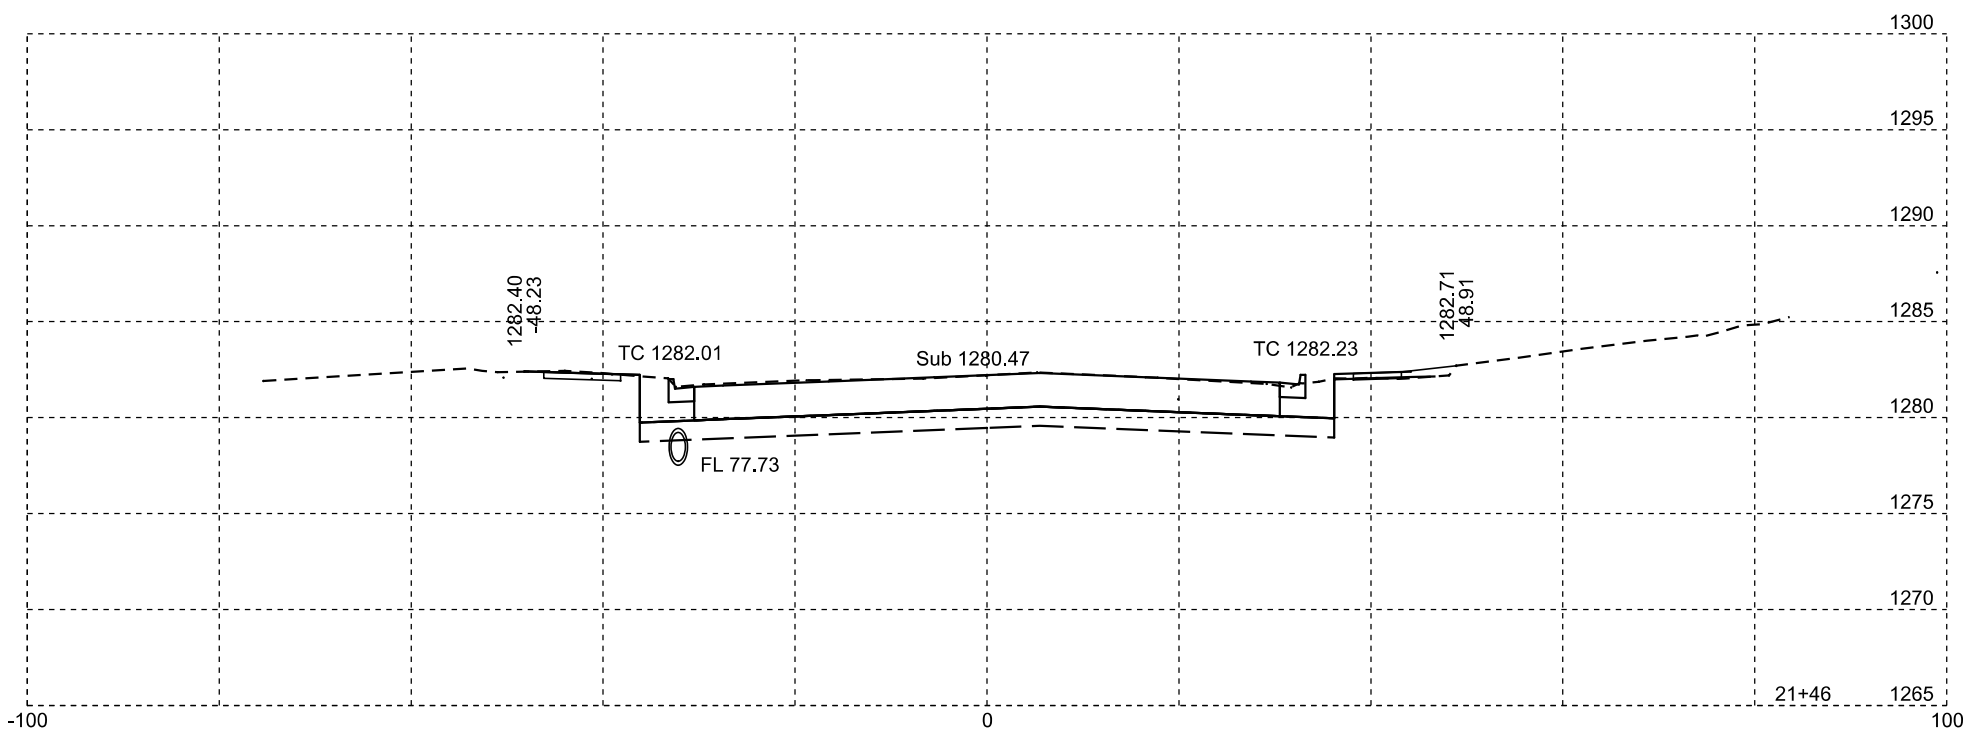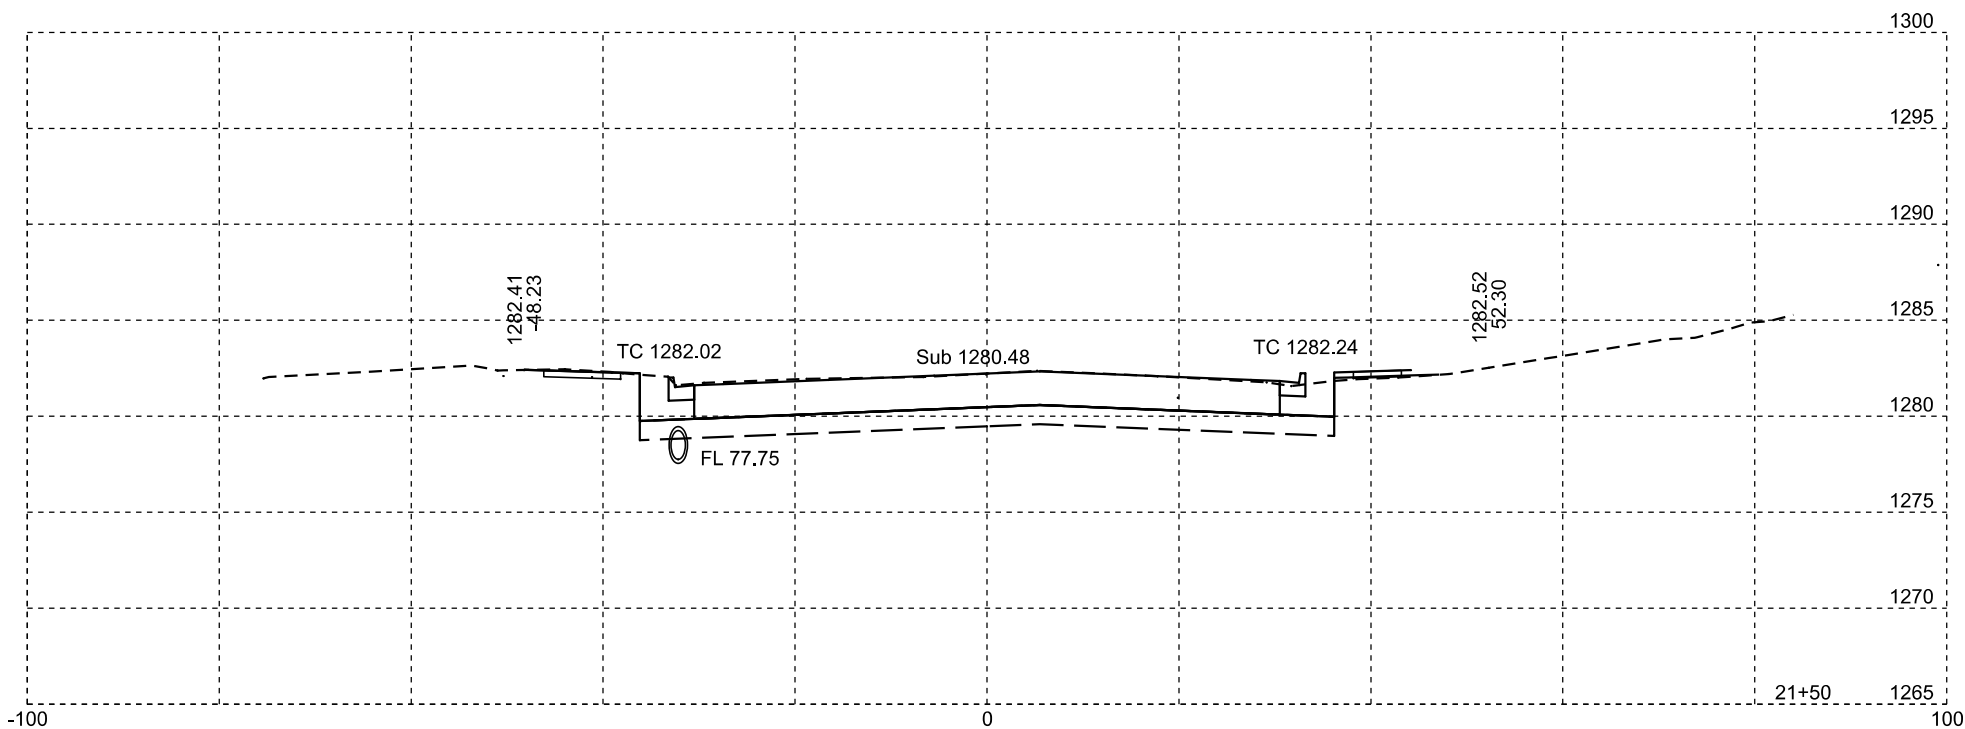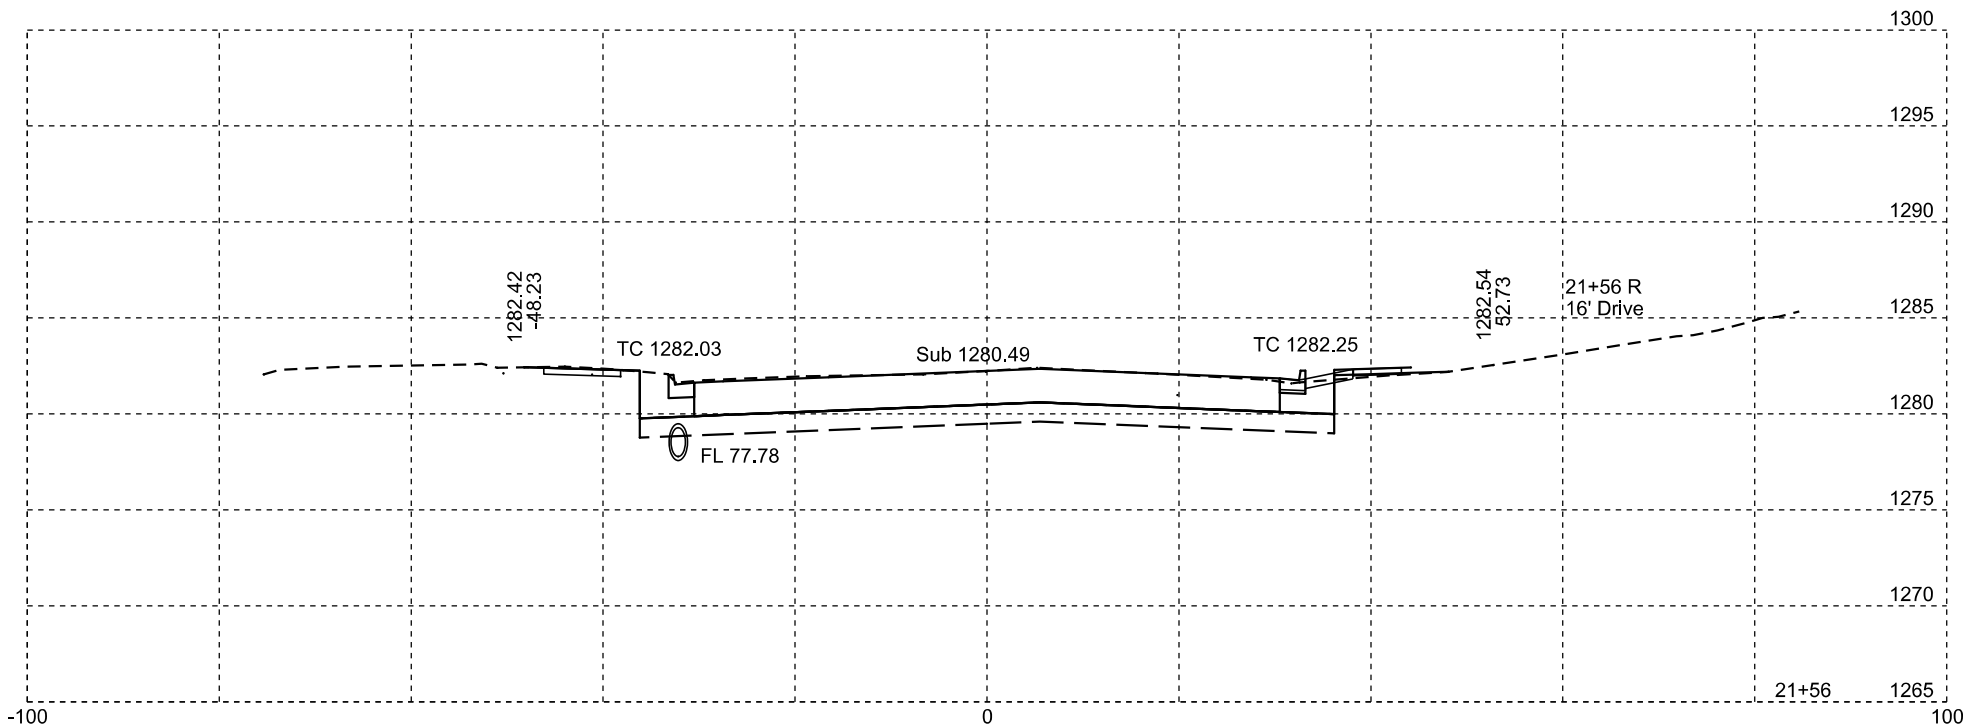





Plotting Date: 01/22/2024





STATE OF SOUTH DAKOTA	PROJECT	SHEET NO.	TOTAL SHEETS
	NH-CR 0037(158)126	X64	X82

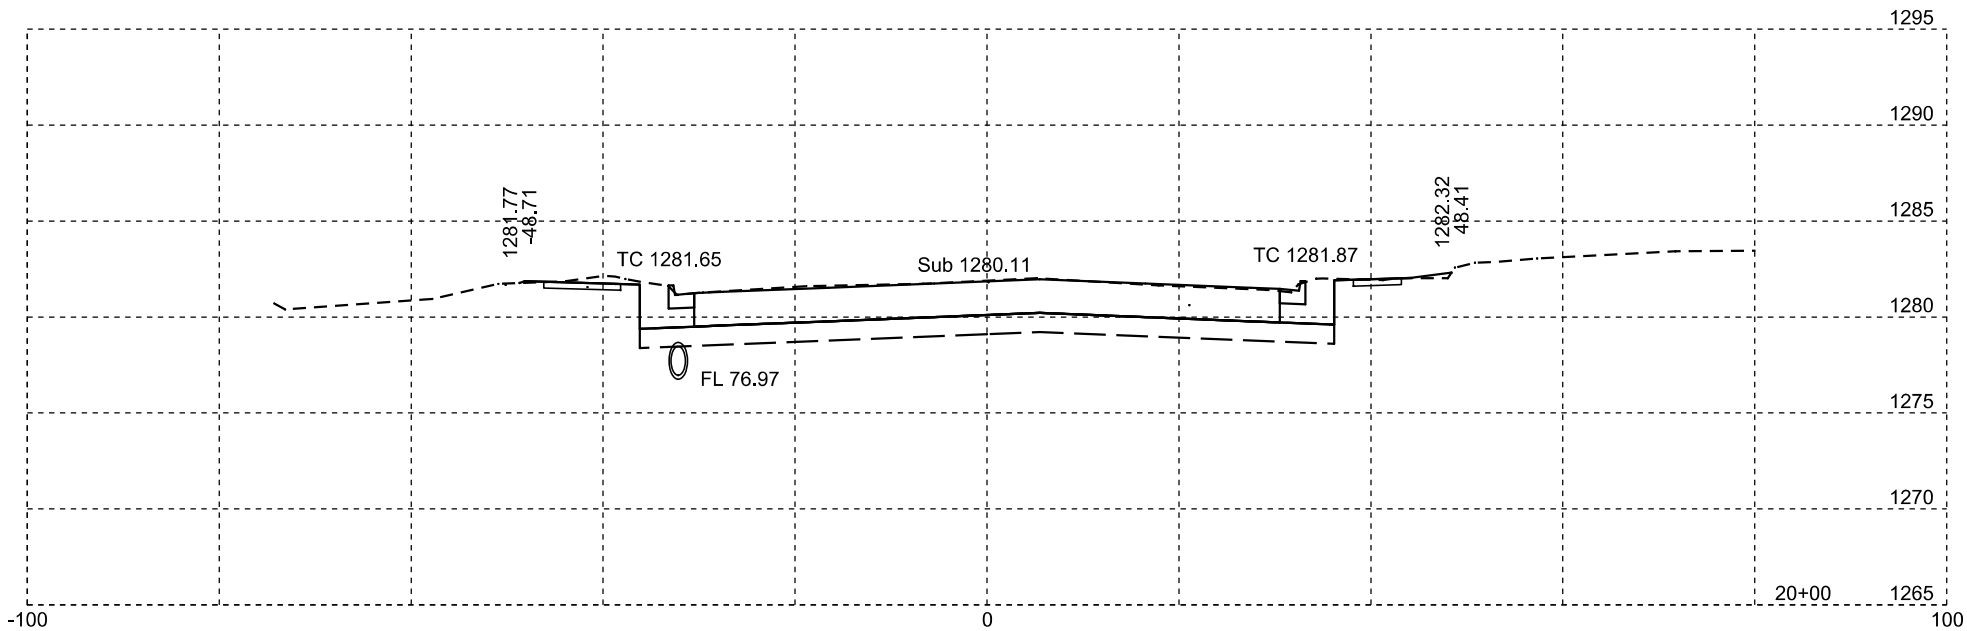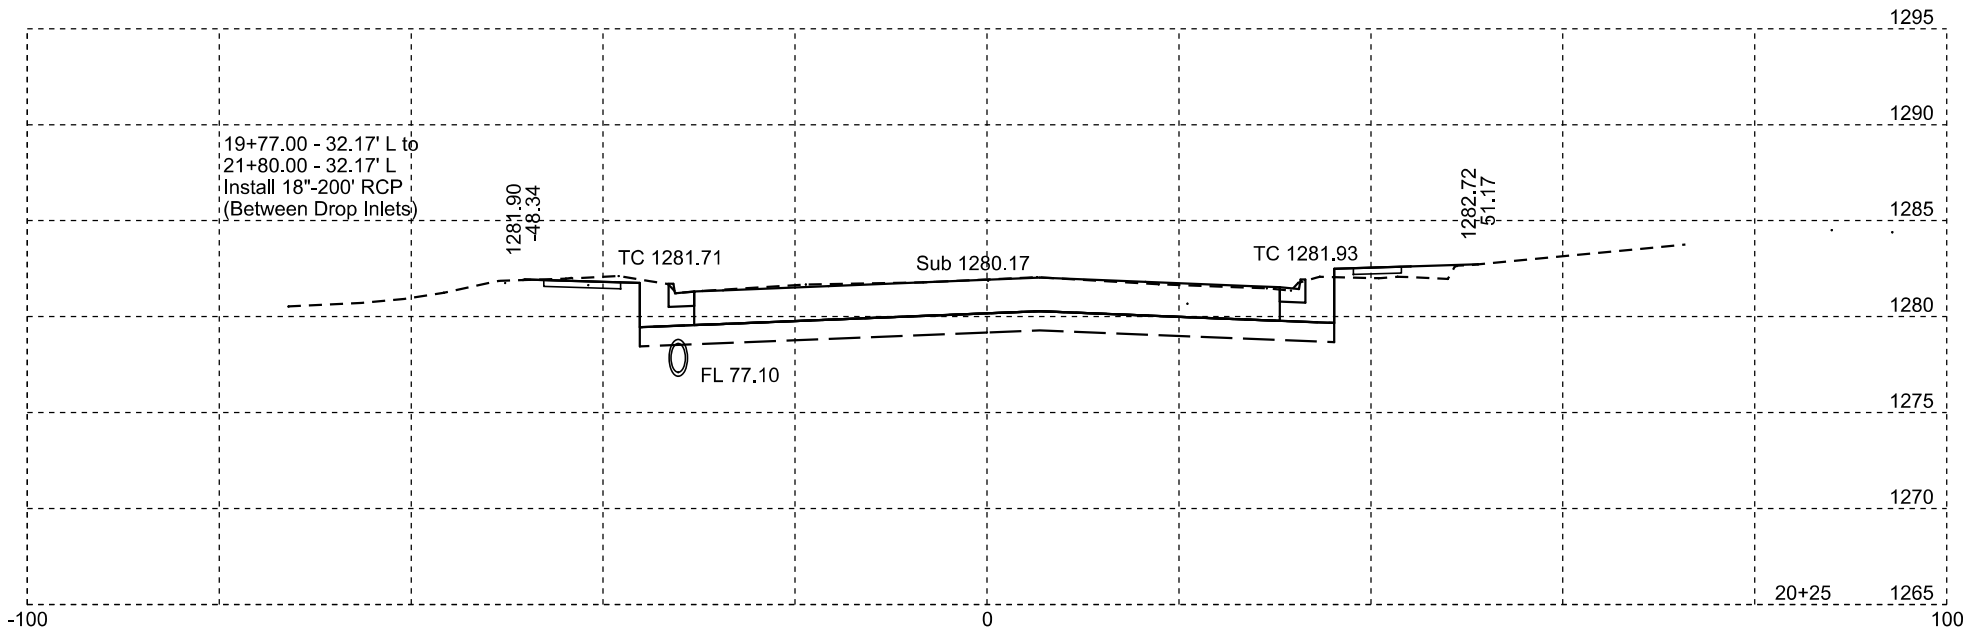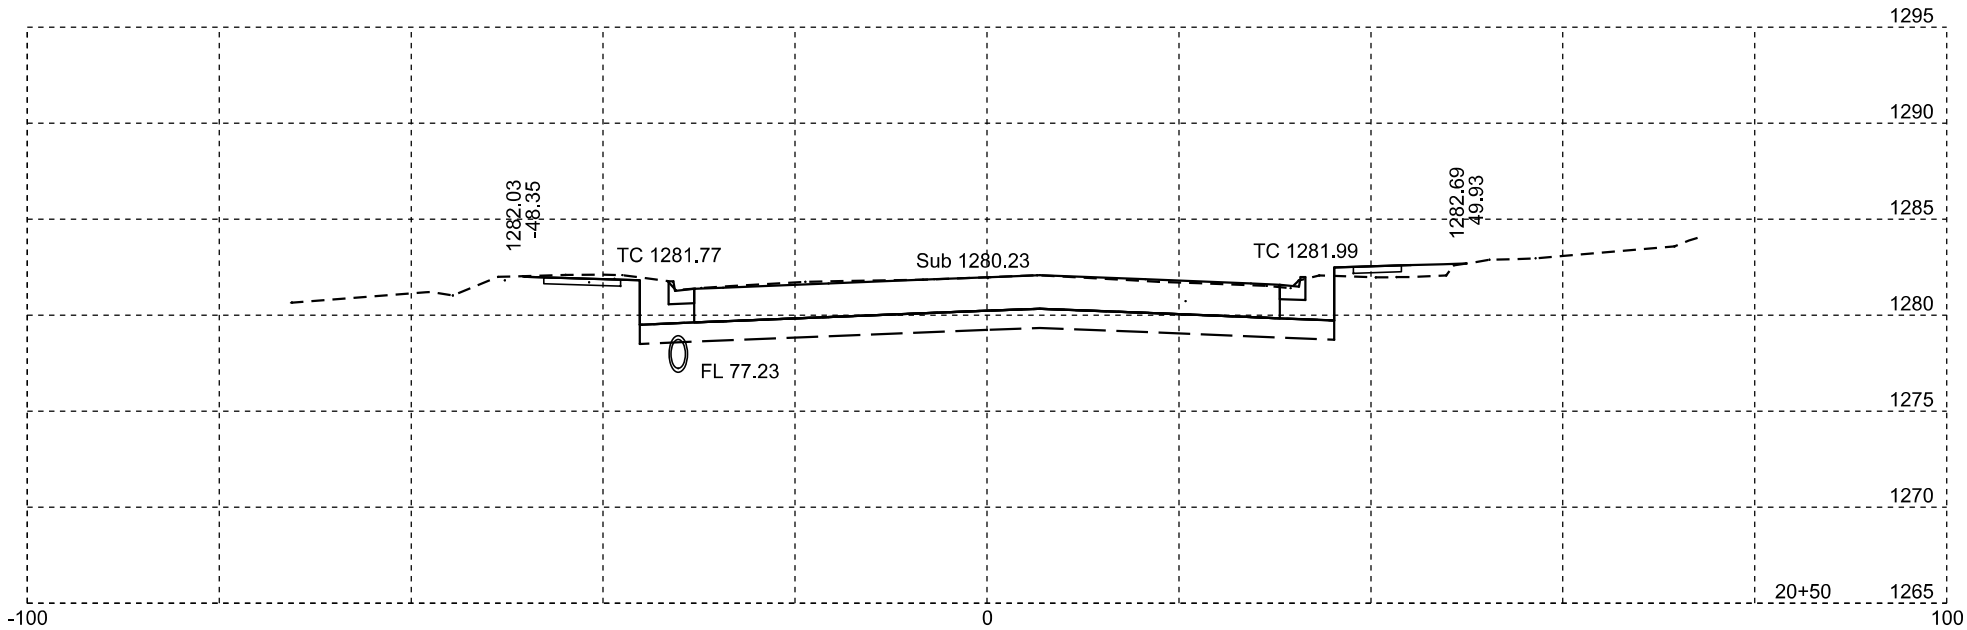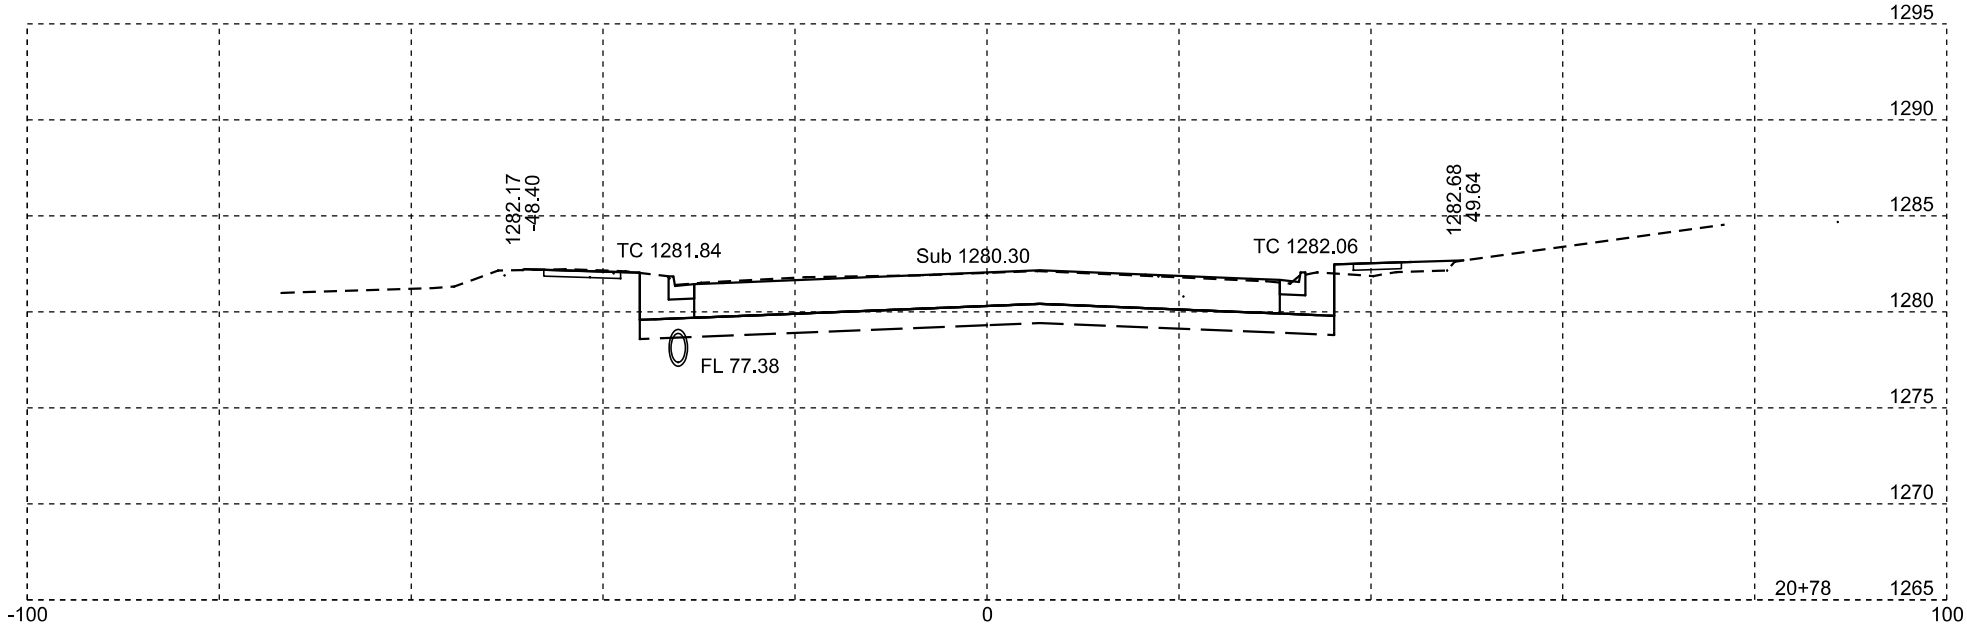

Plotting Date: 01/22/2024





STATE OF SOUTH DAKOTA	PROJECT	SHEET NO.	TOTAL SHEETS
	NH-CR 0037(158)126	X65	X82

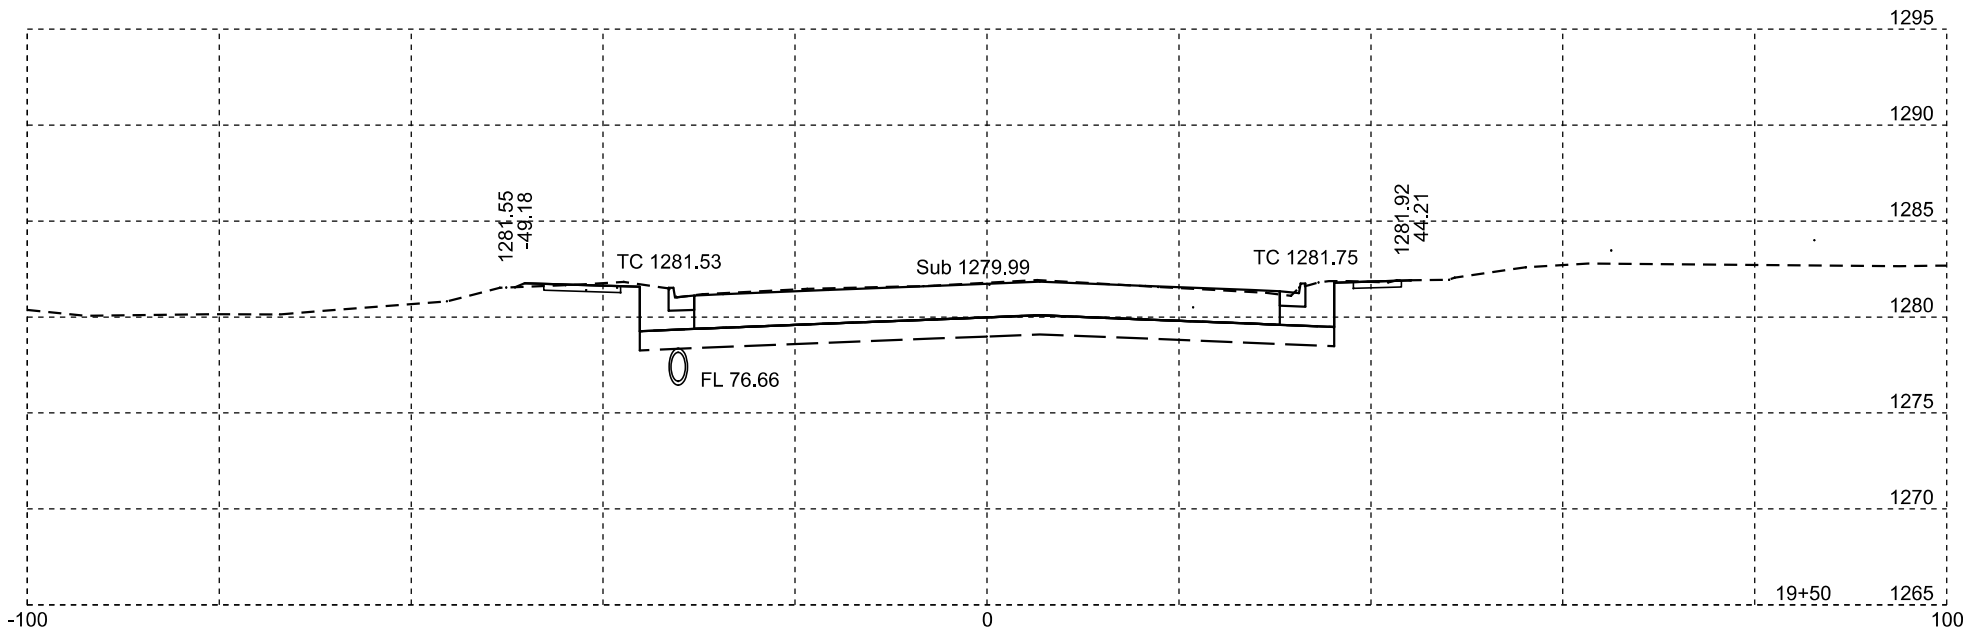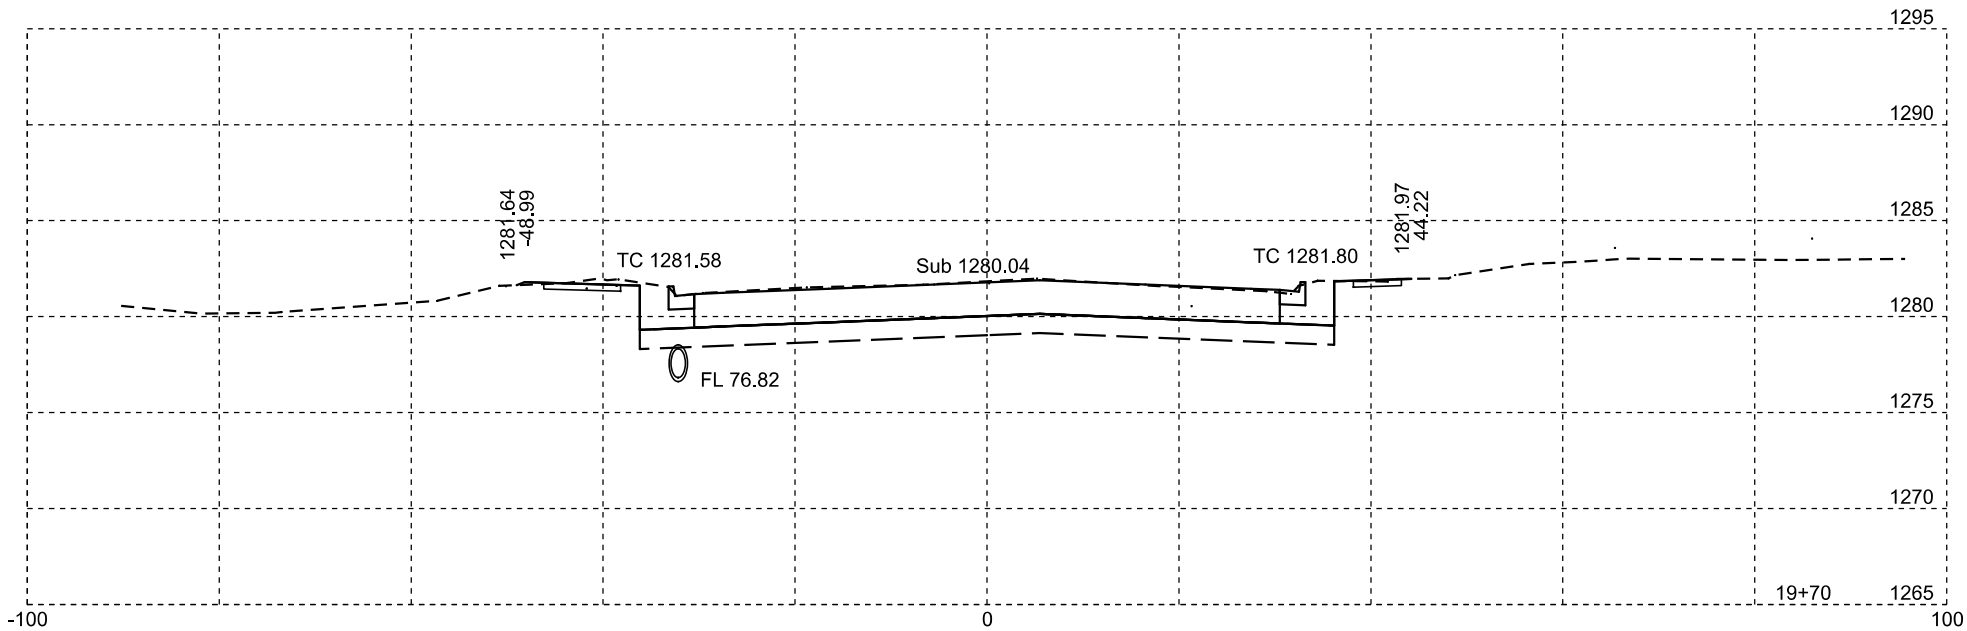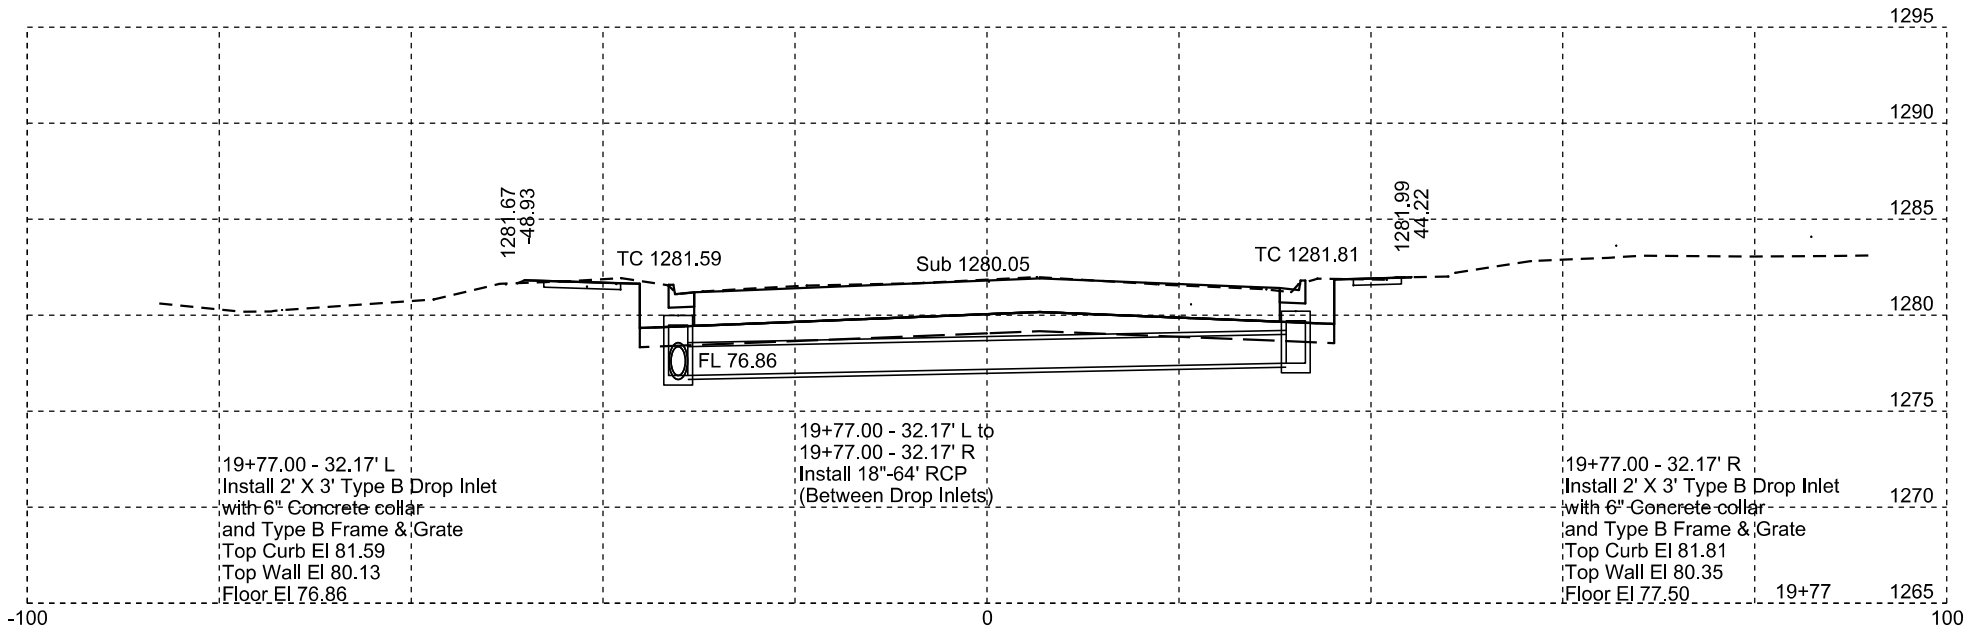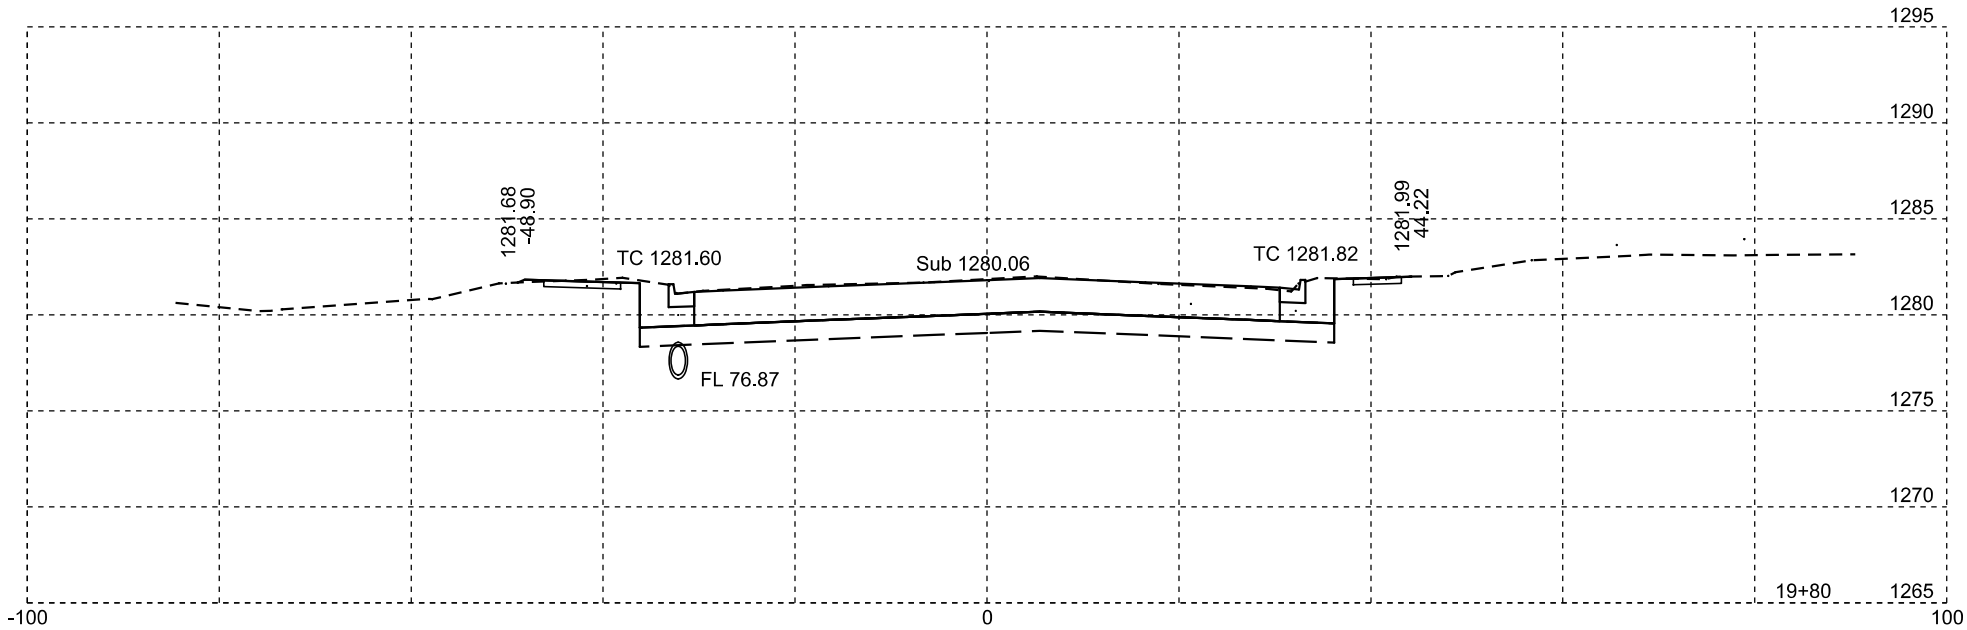

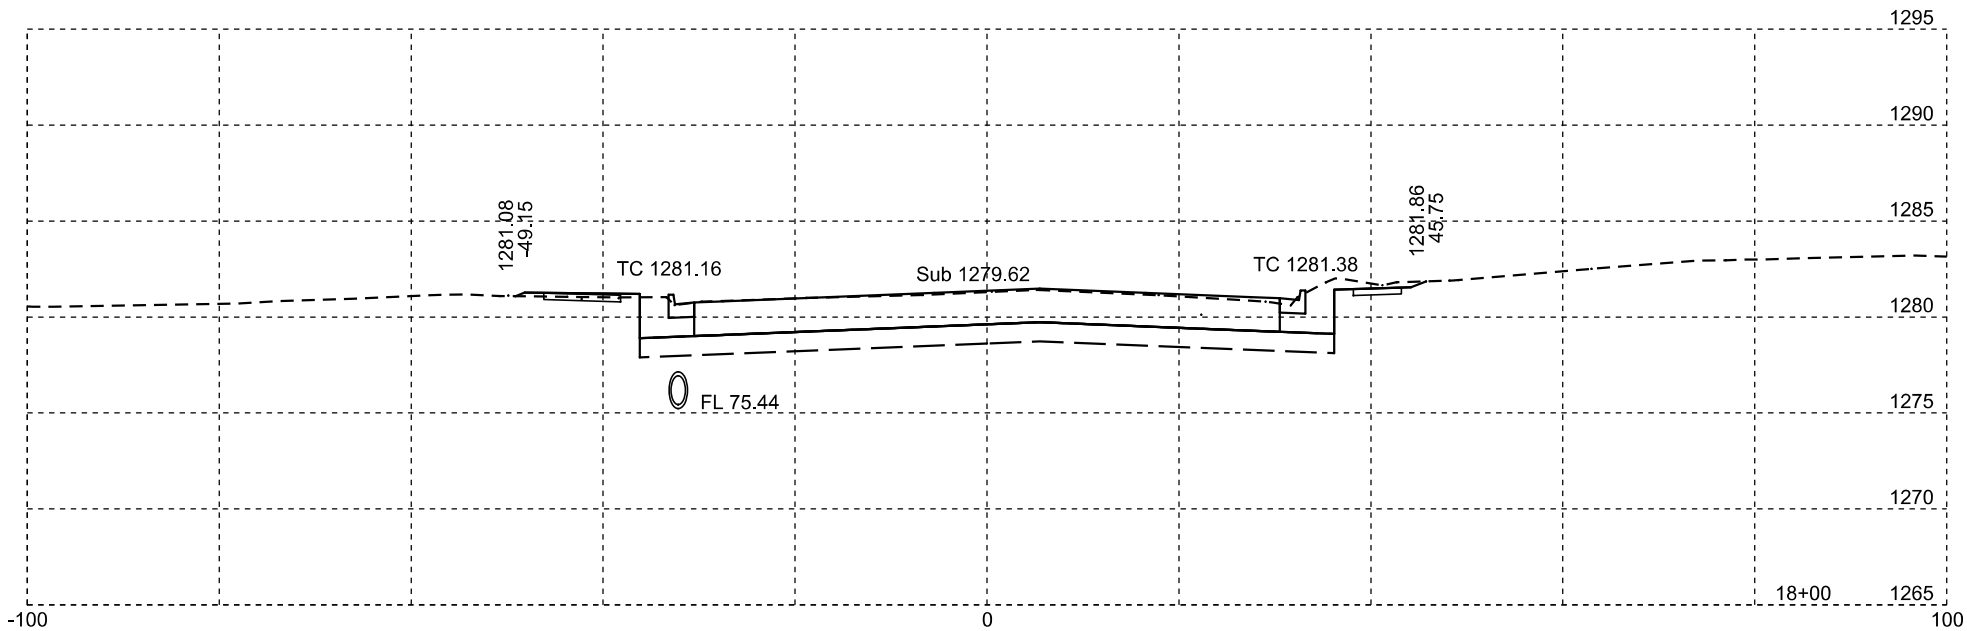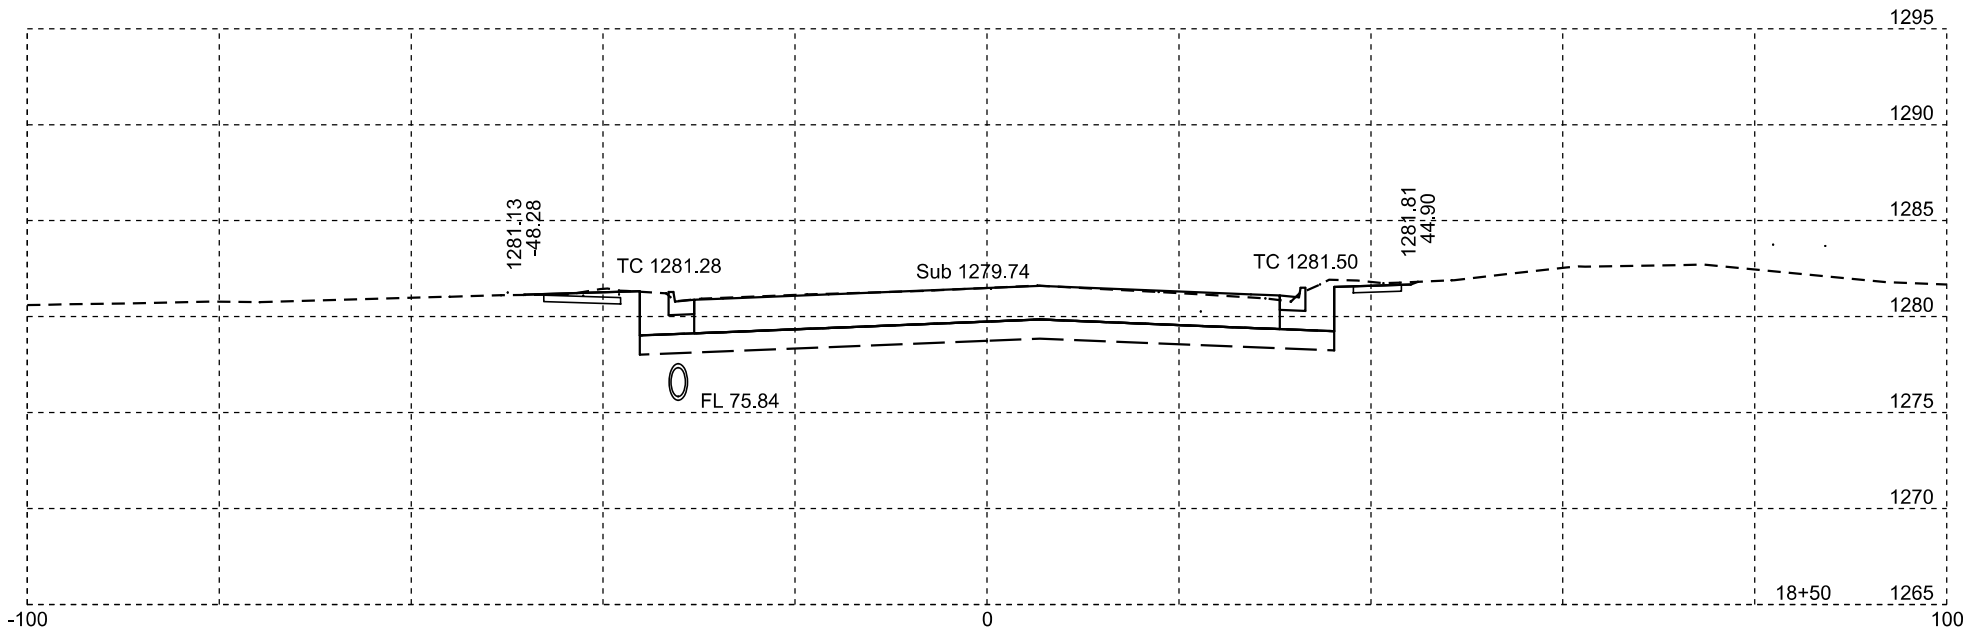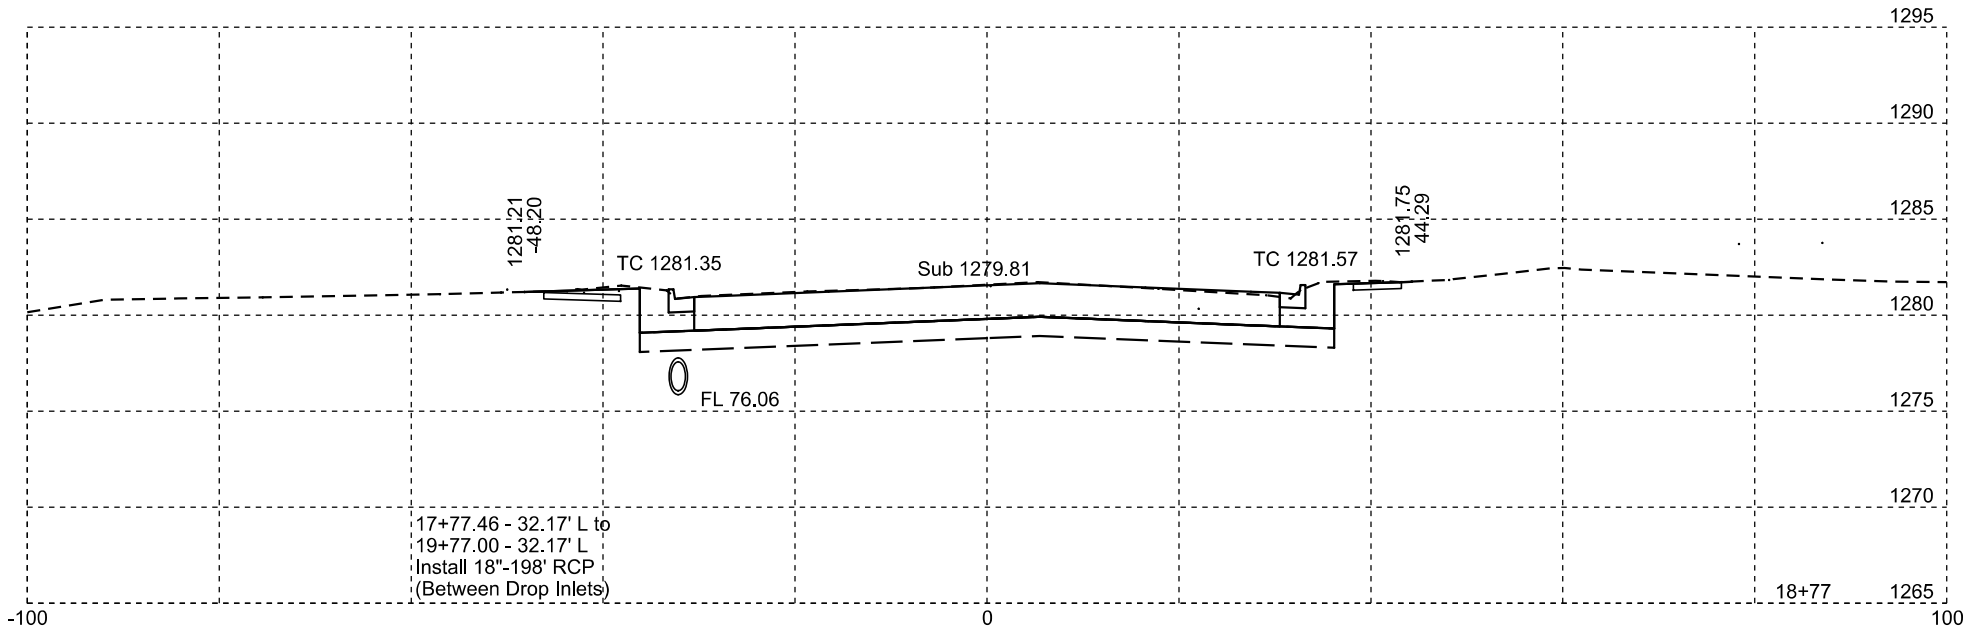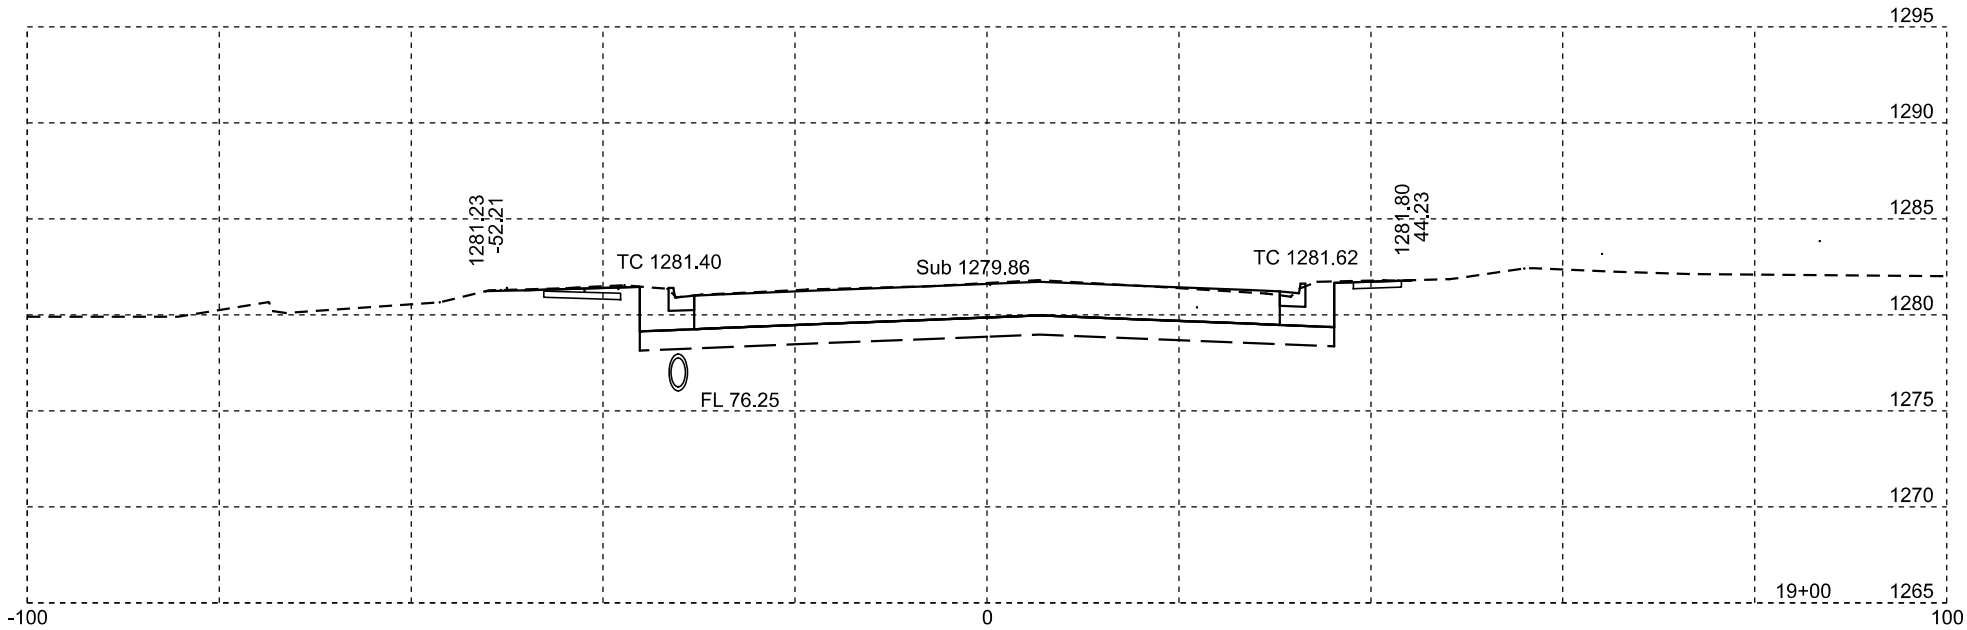





Plotting Date: 01/22/2024

STATE OF SOUTH DAKOTA	PROJECT	SHEET NO.	TOTAL SHEETS
	NH-CR 0037(158)126	X67	X82

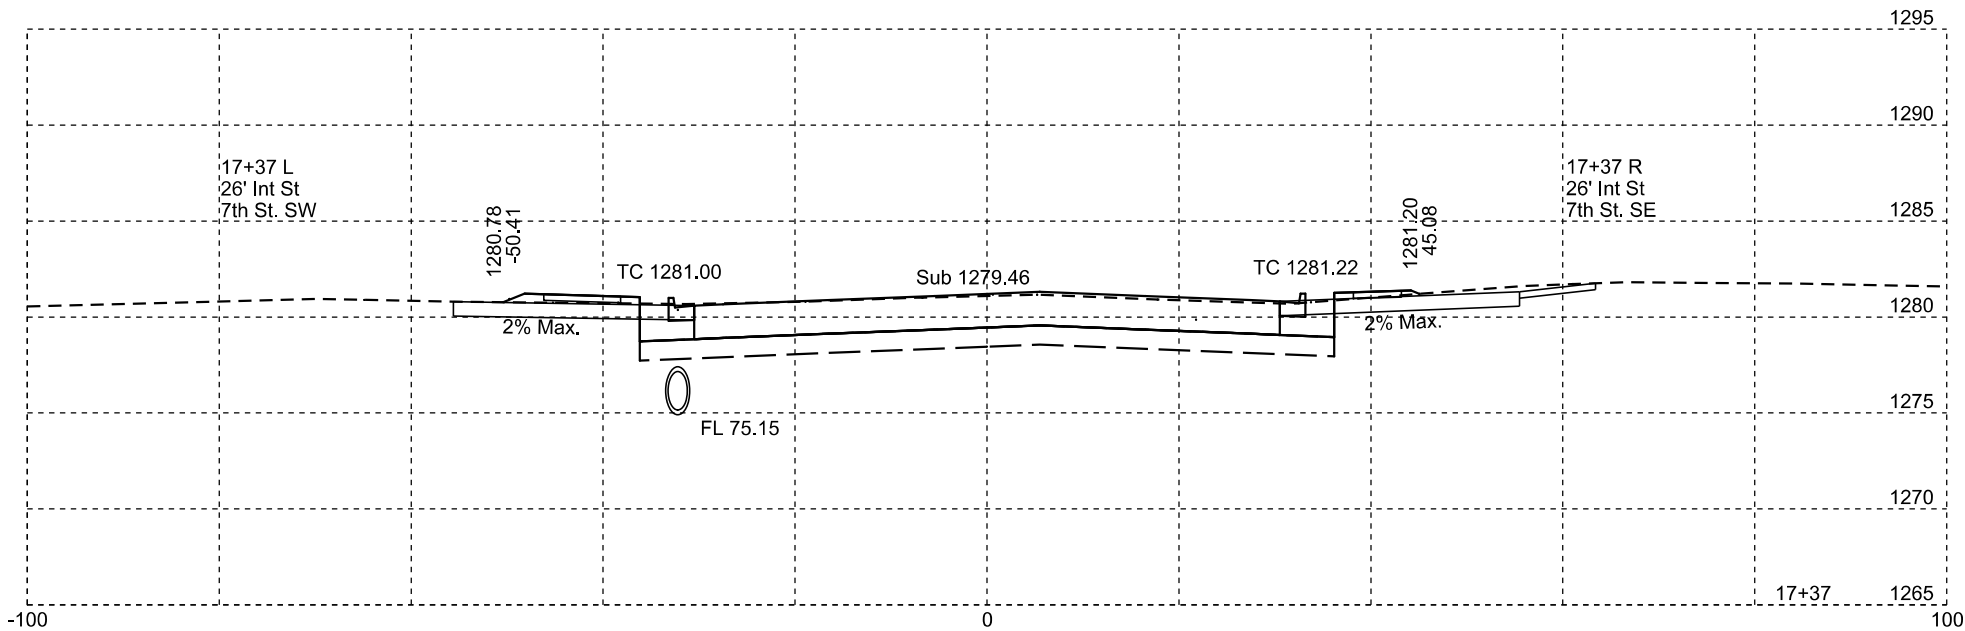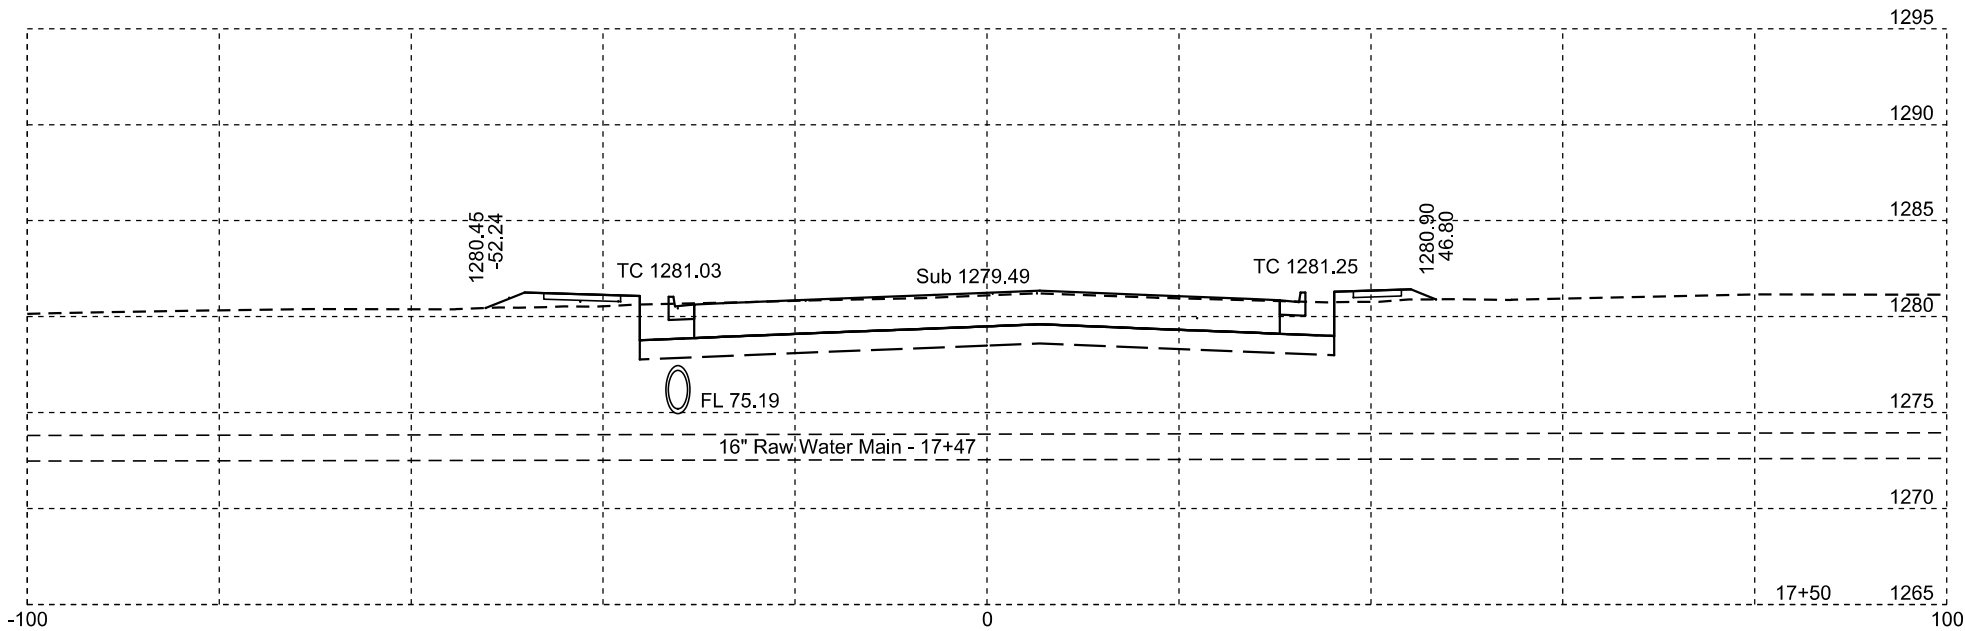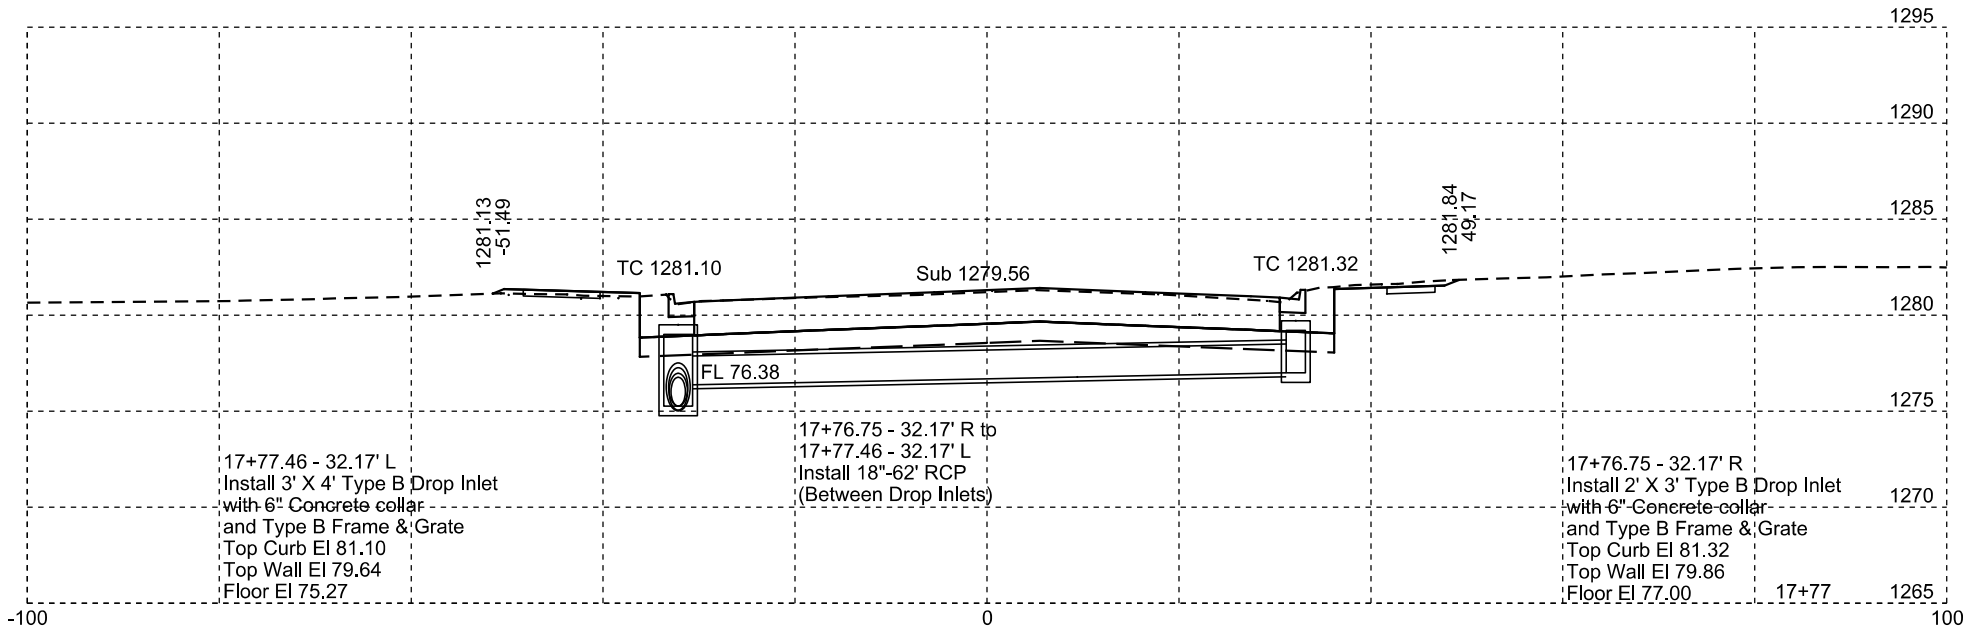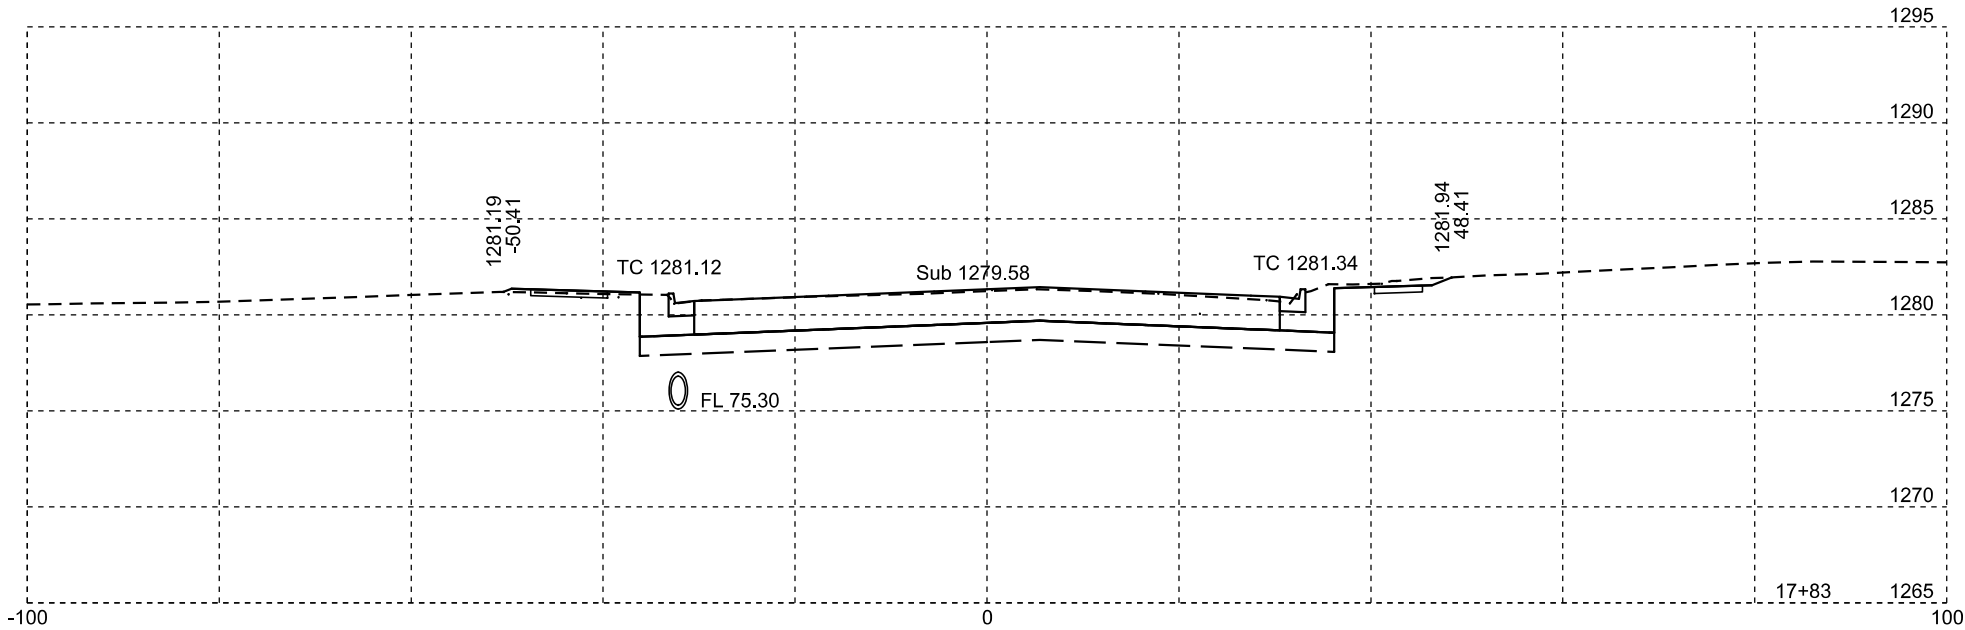





Plotting Date: 01/22/2024

STATE OF SOUTH DAKOTA	PROJECT	SHEET NO.	TOTAL SHEETS
	NH-CR 0037(158)126	X68	X82

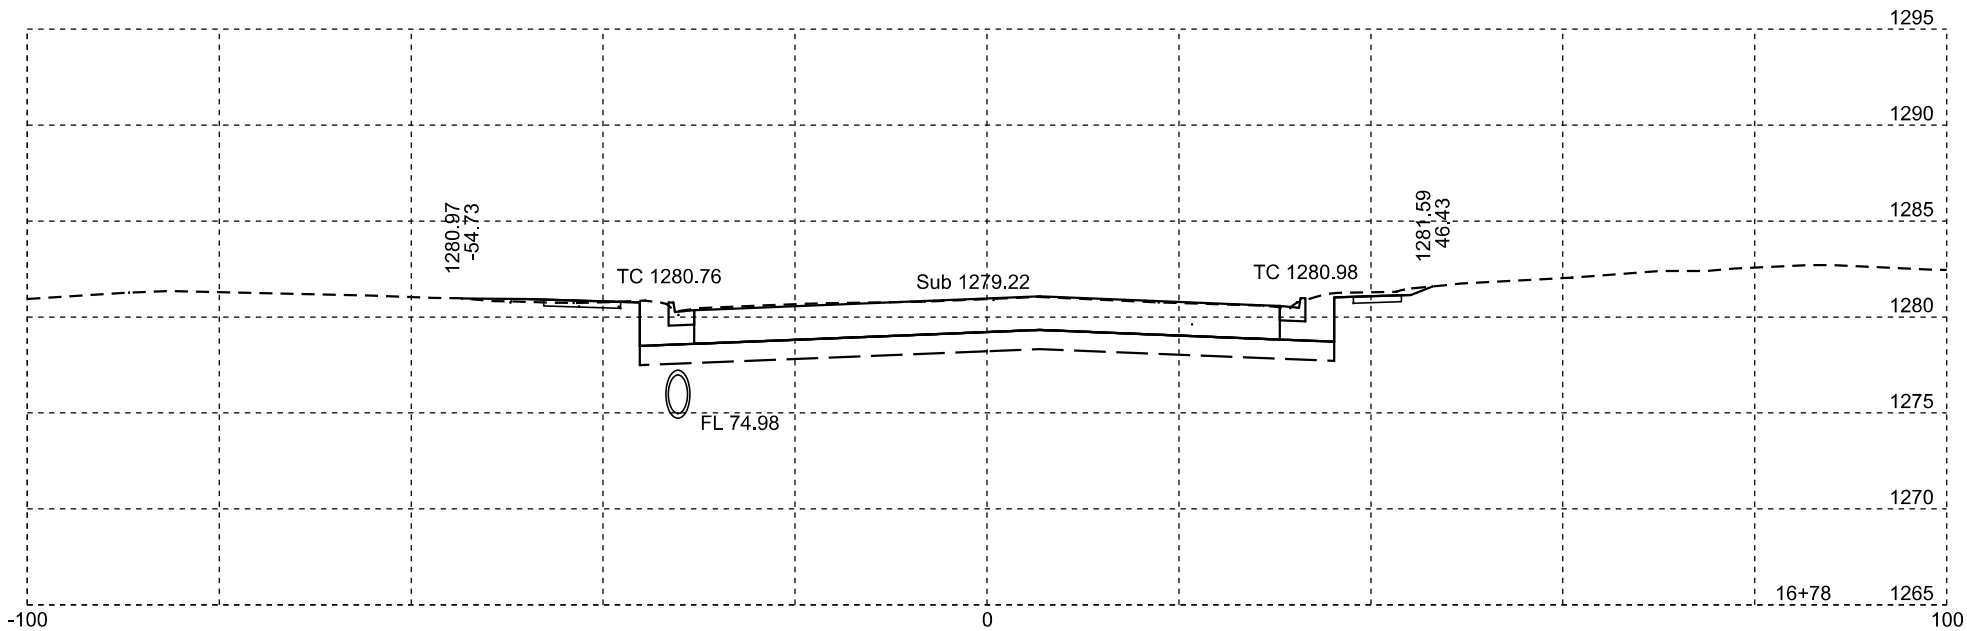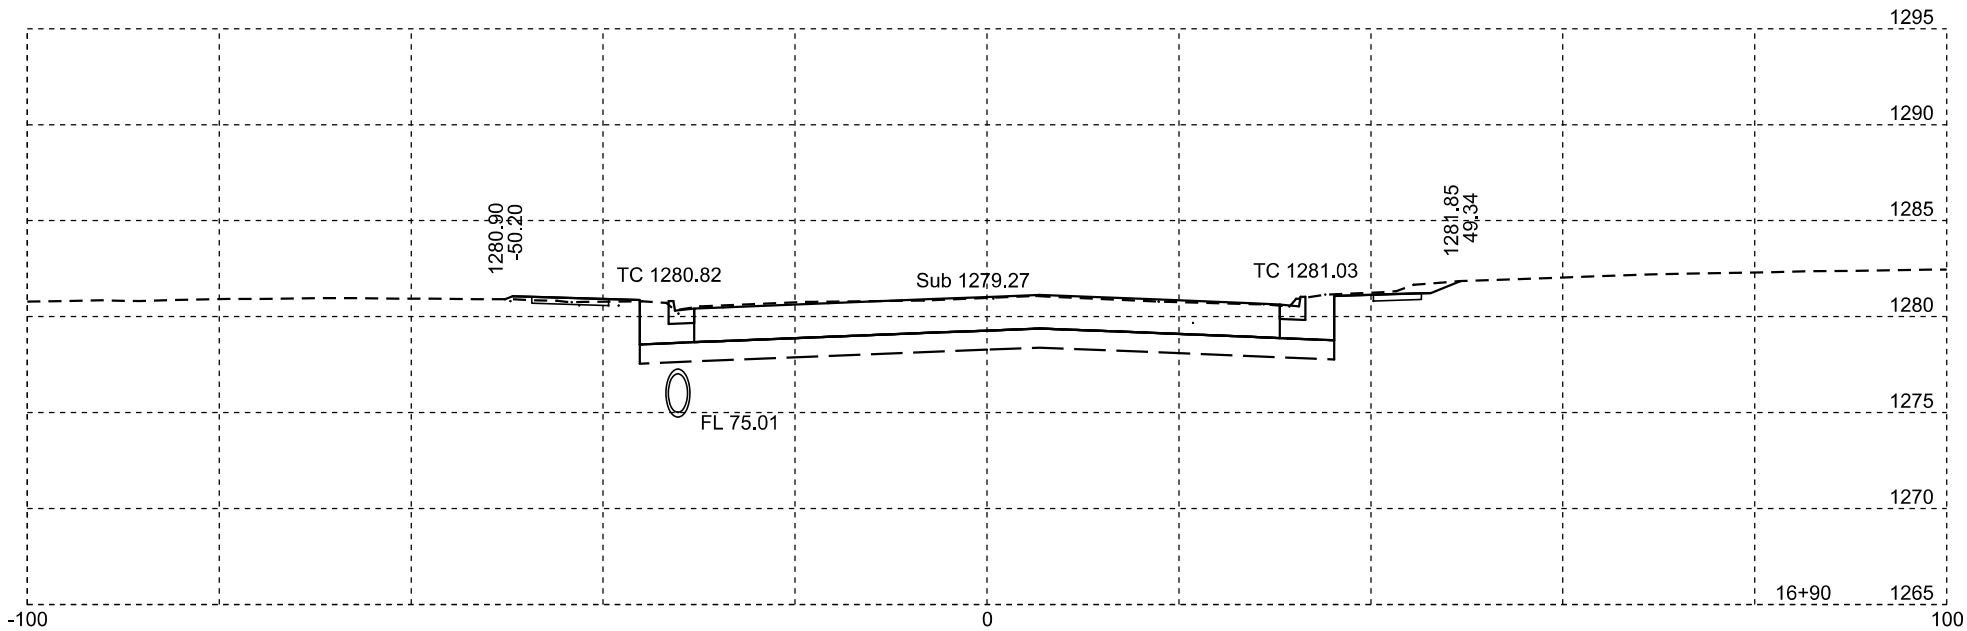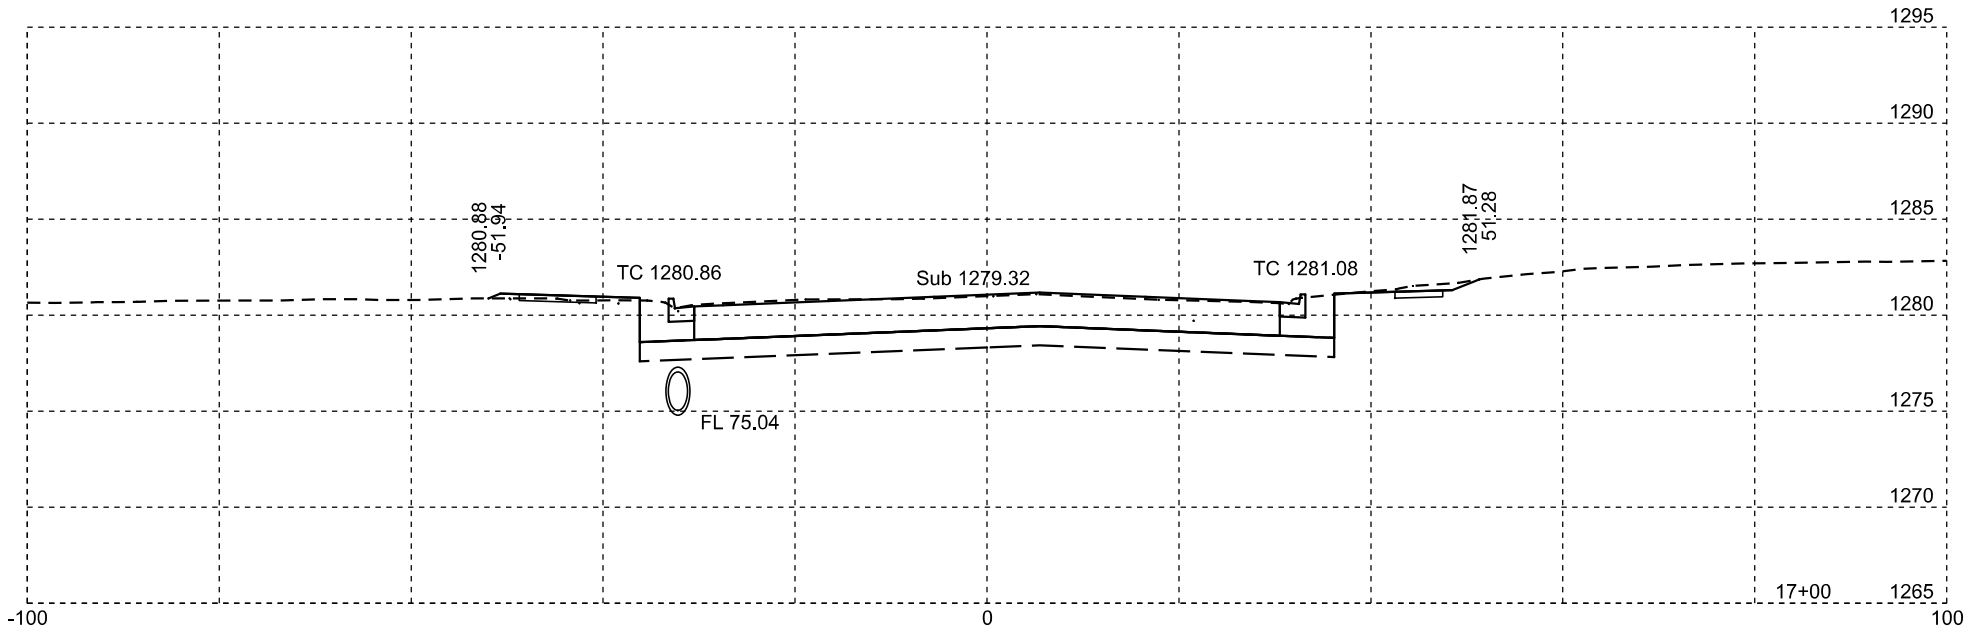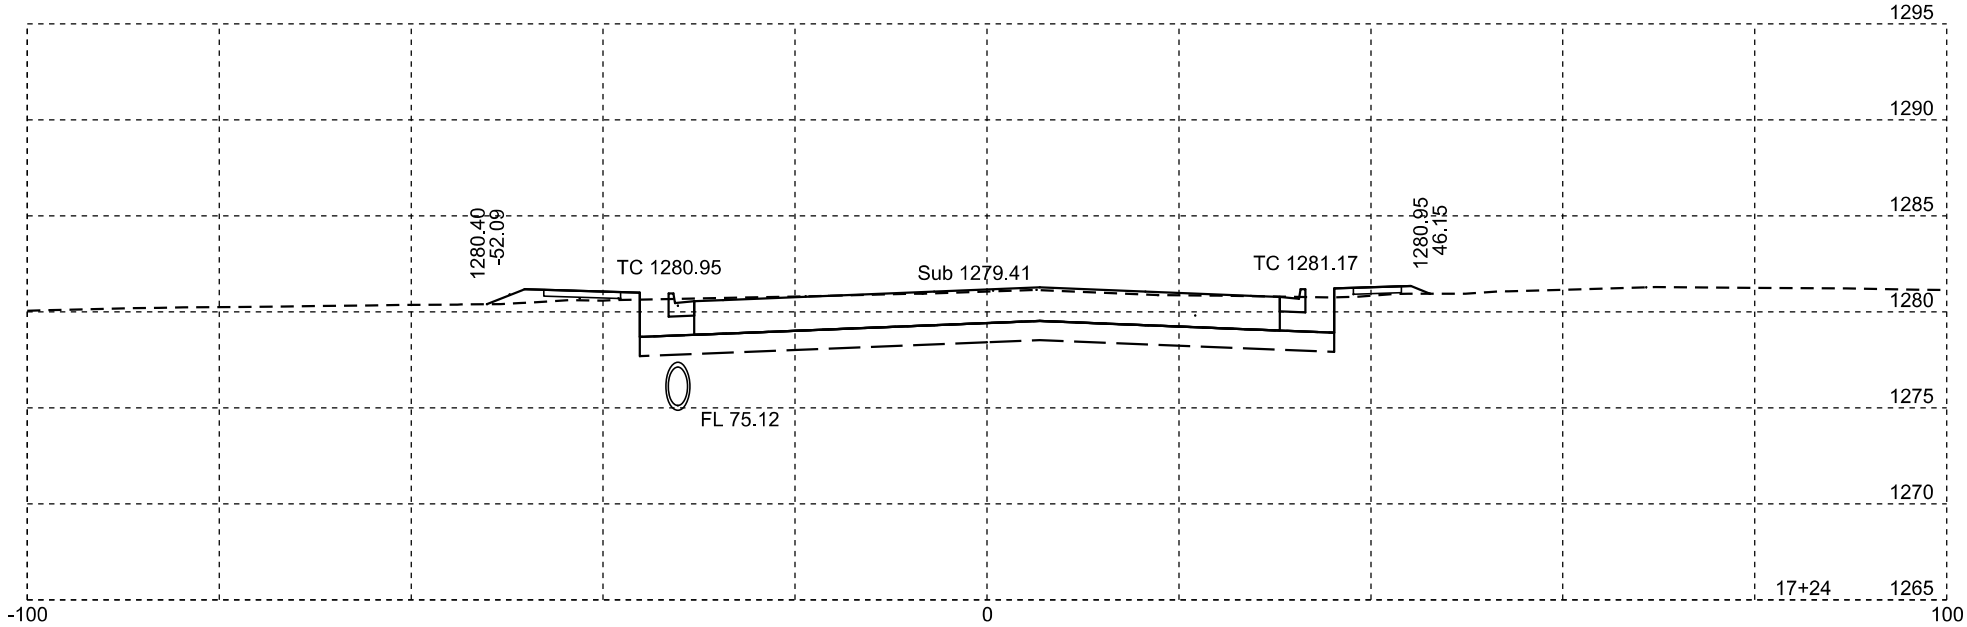





Plotting Date: 01/22/2024

STATE OF SOUTH DAKOTA	PROJECT	SHEET NO.	TOTAL SHEETS
	NH-CR 0037(158)126	X69	X82

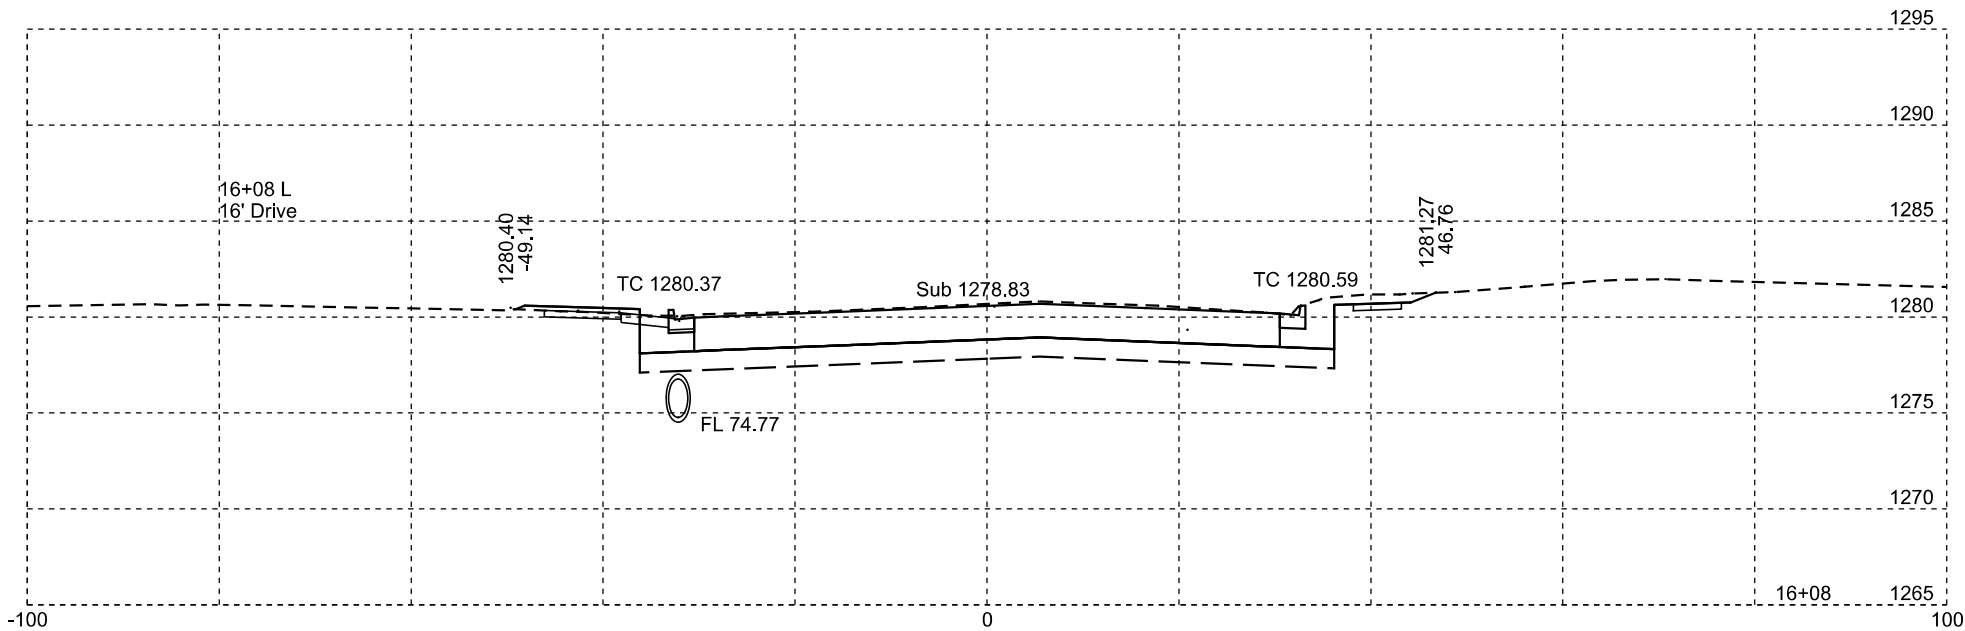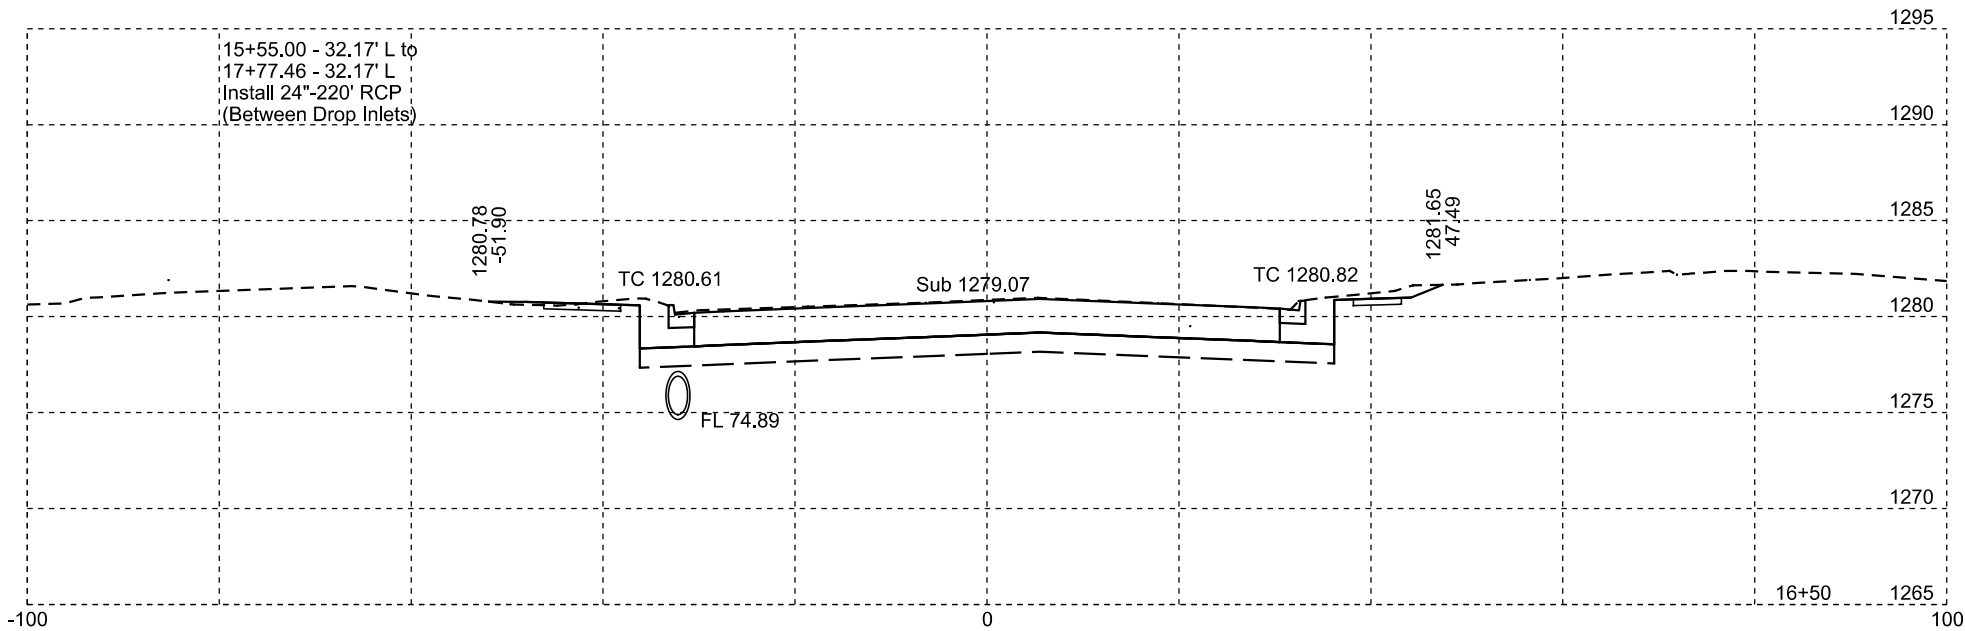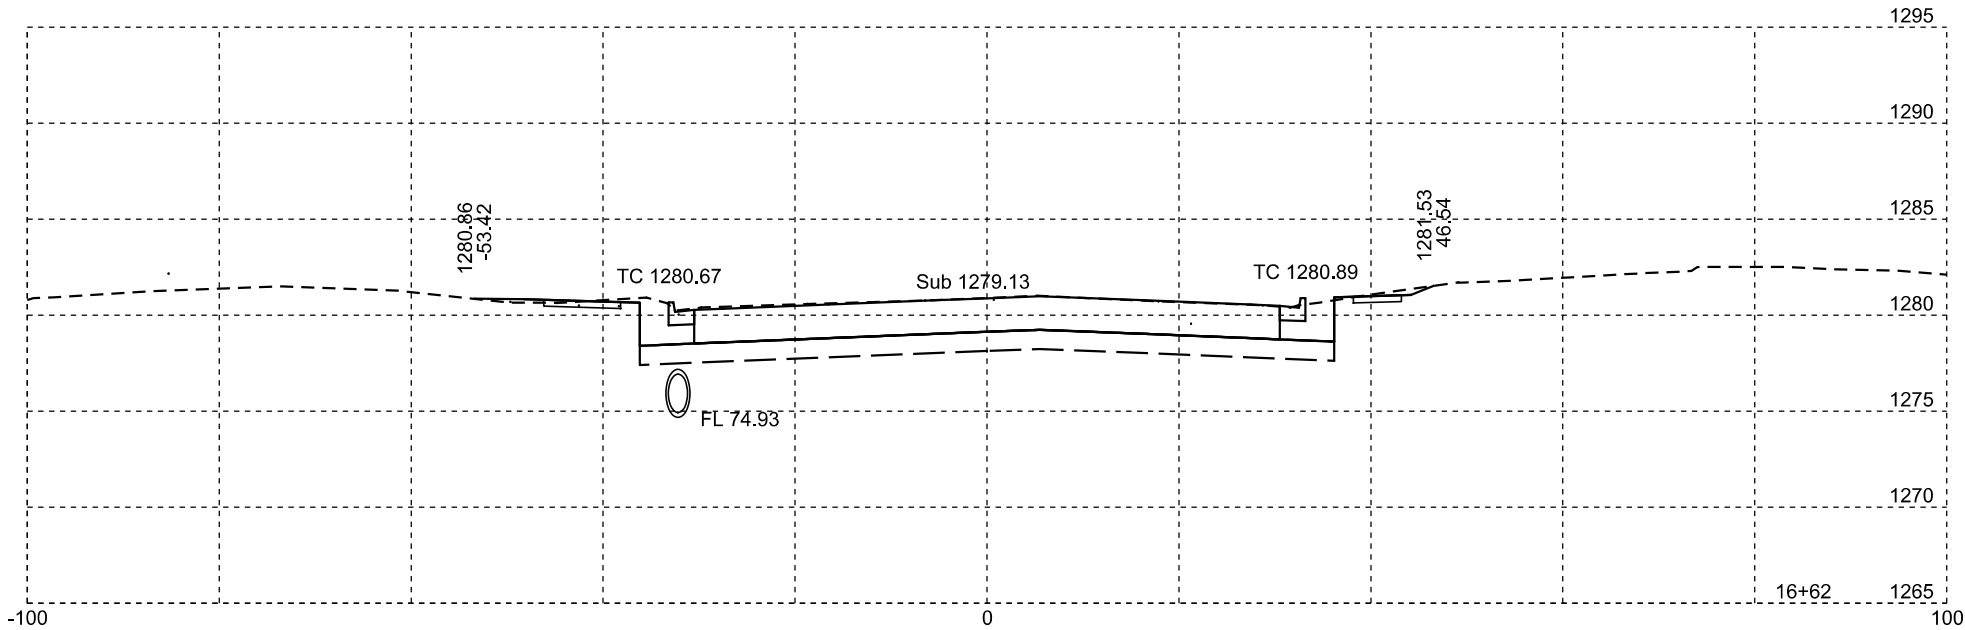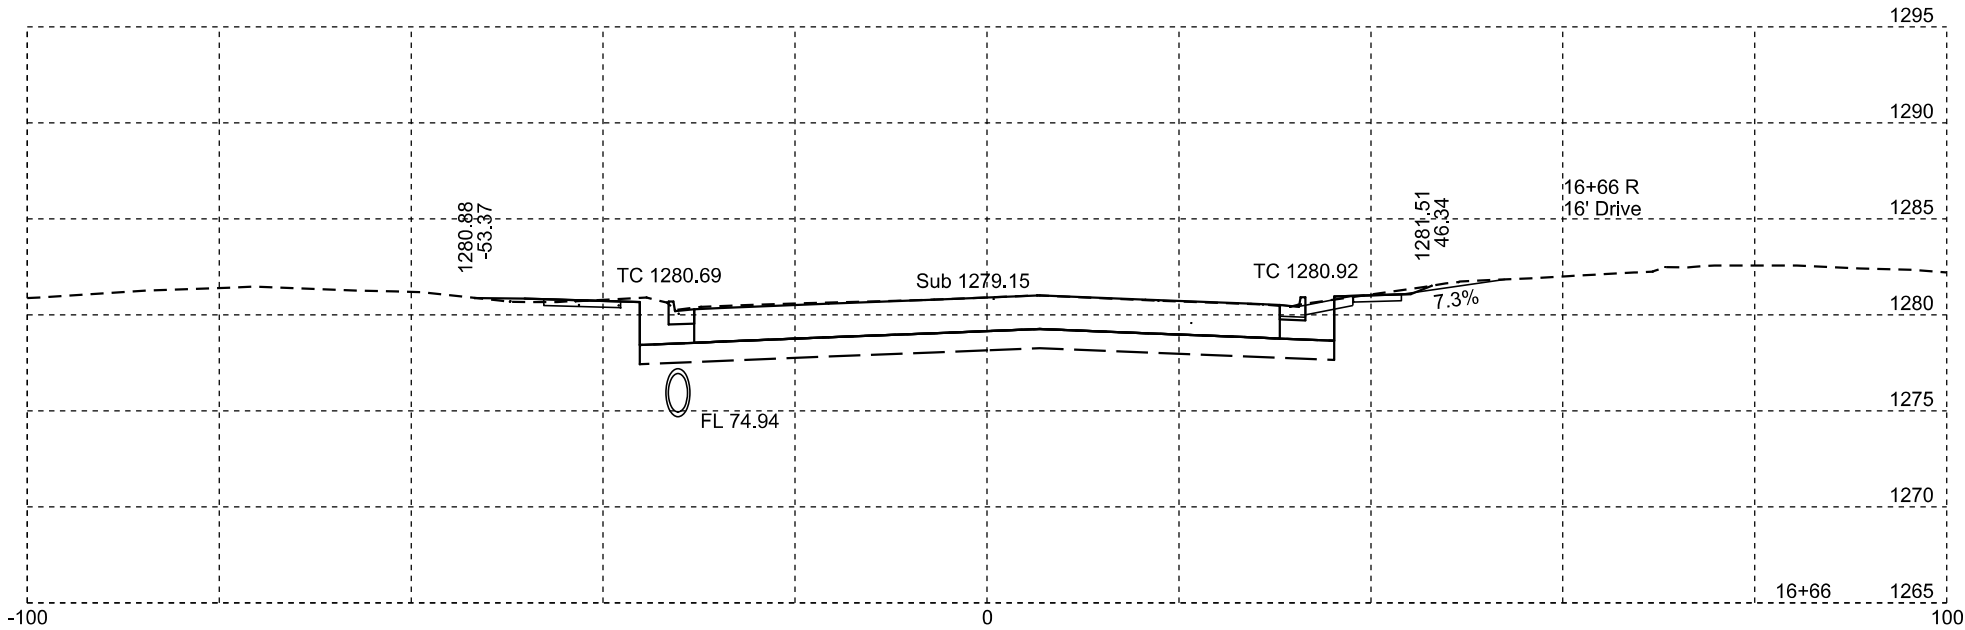





Plotting Date: 01/22/2024

STATE OF SOUTH DAKOTA	PROJECT	SHEET NO.	TOTAL SHEETS
	NH-CR 0037(158)126	X70	X82

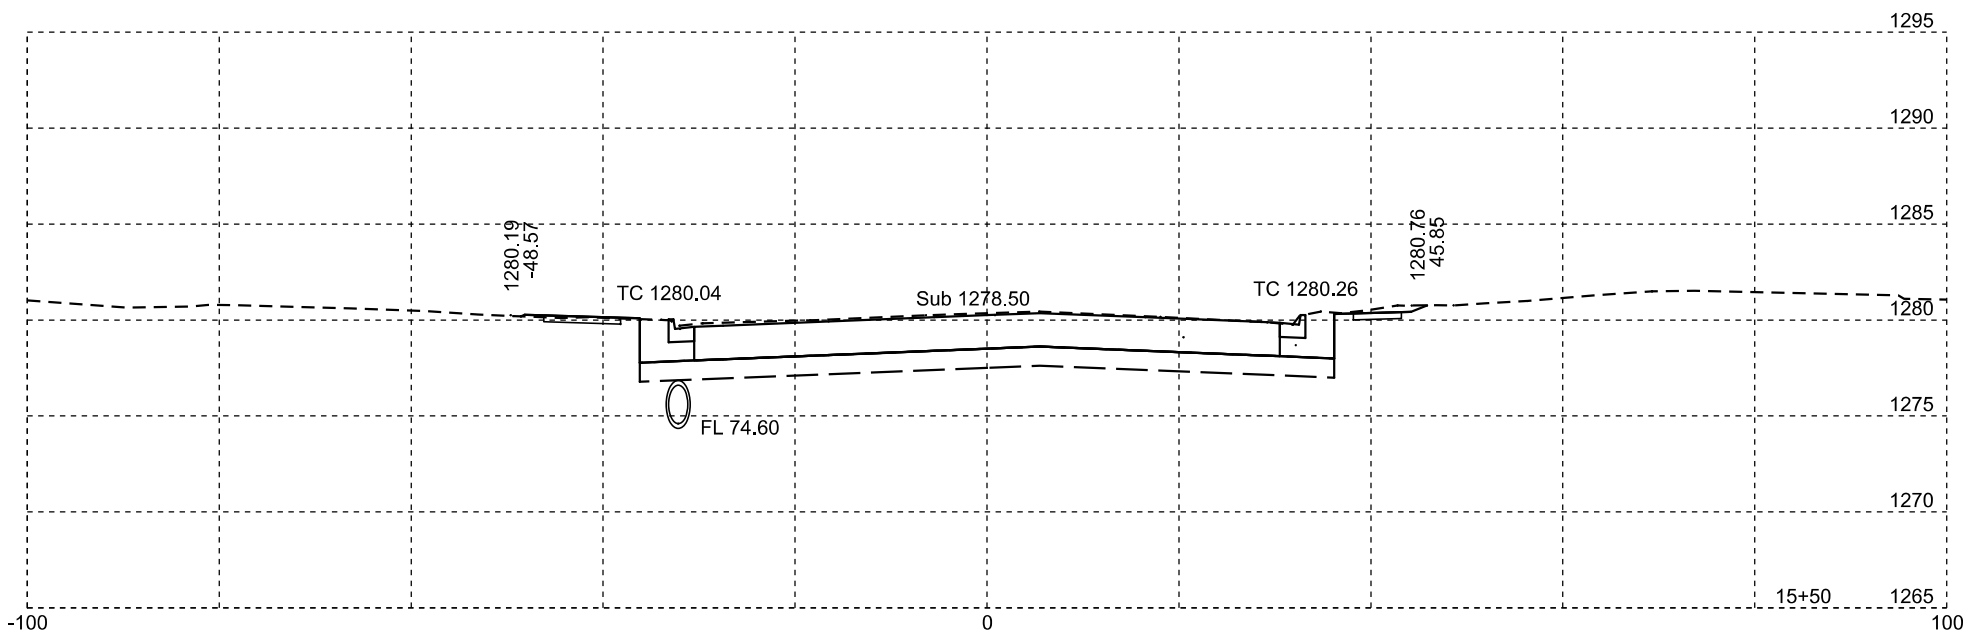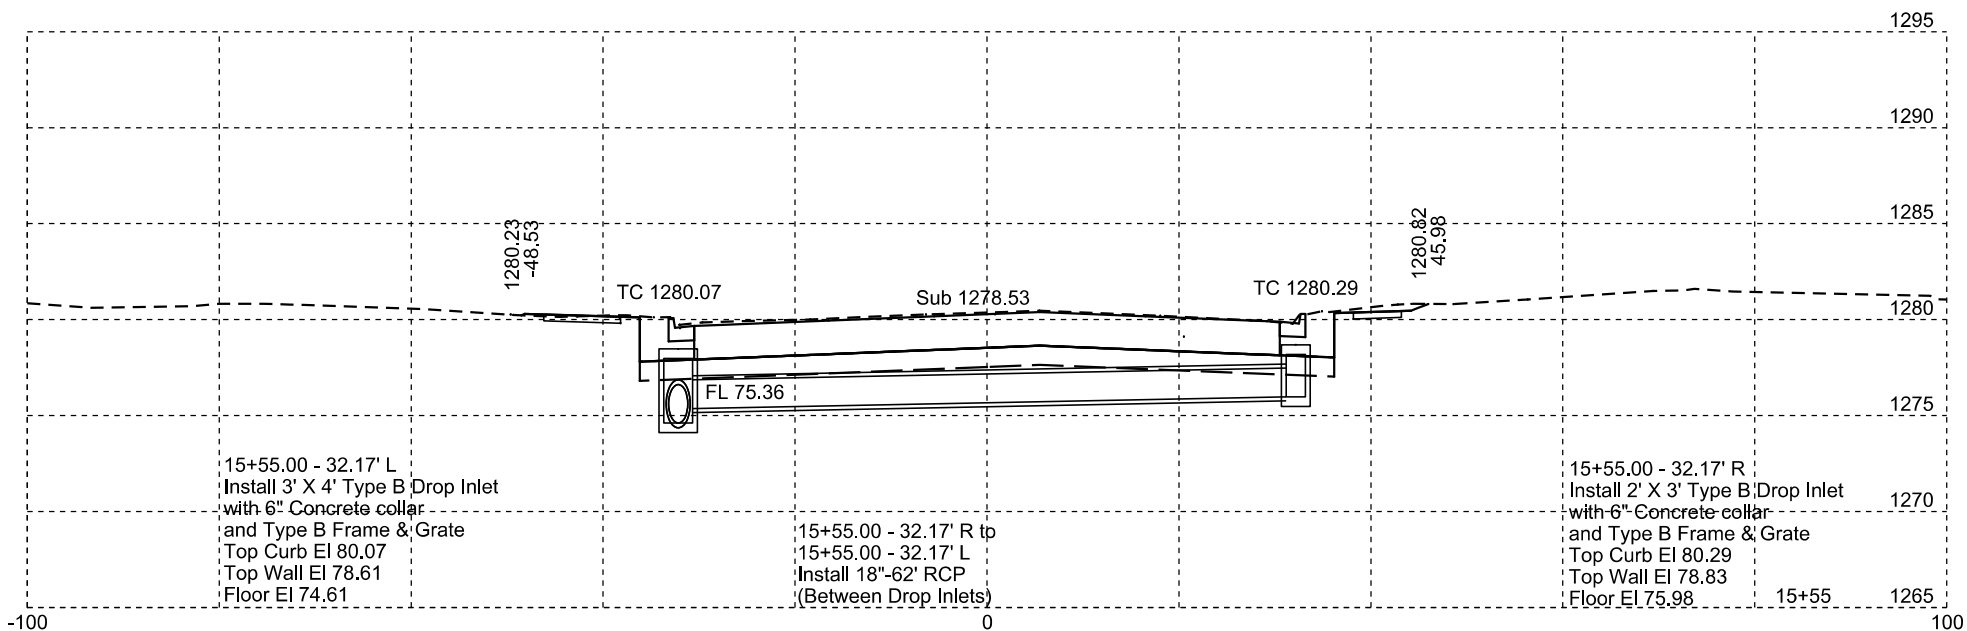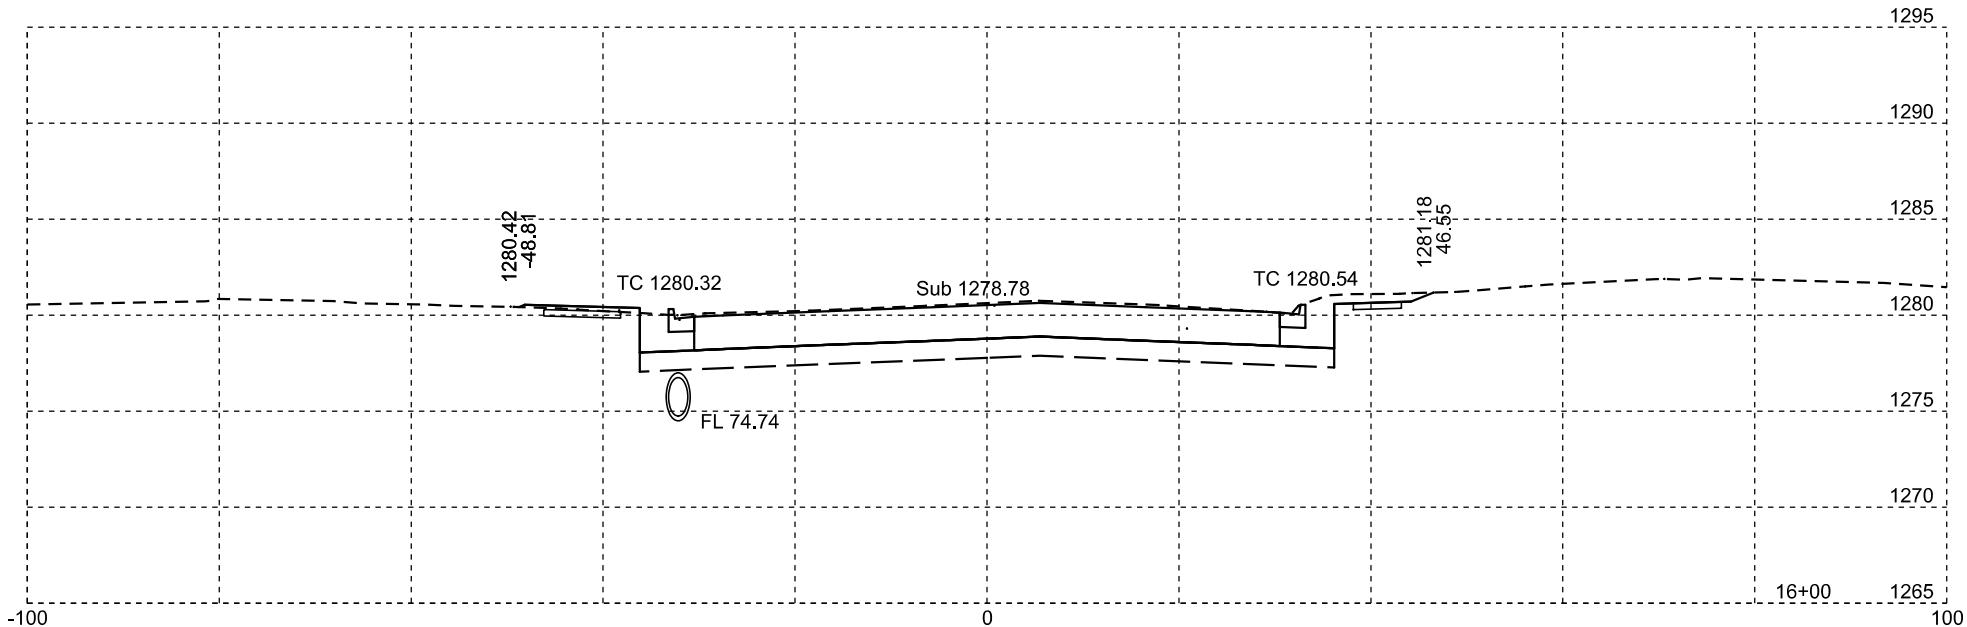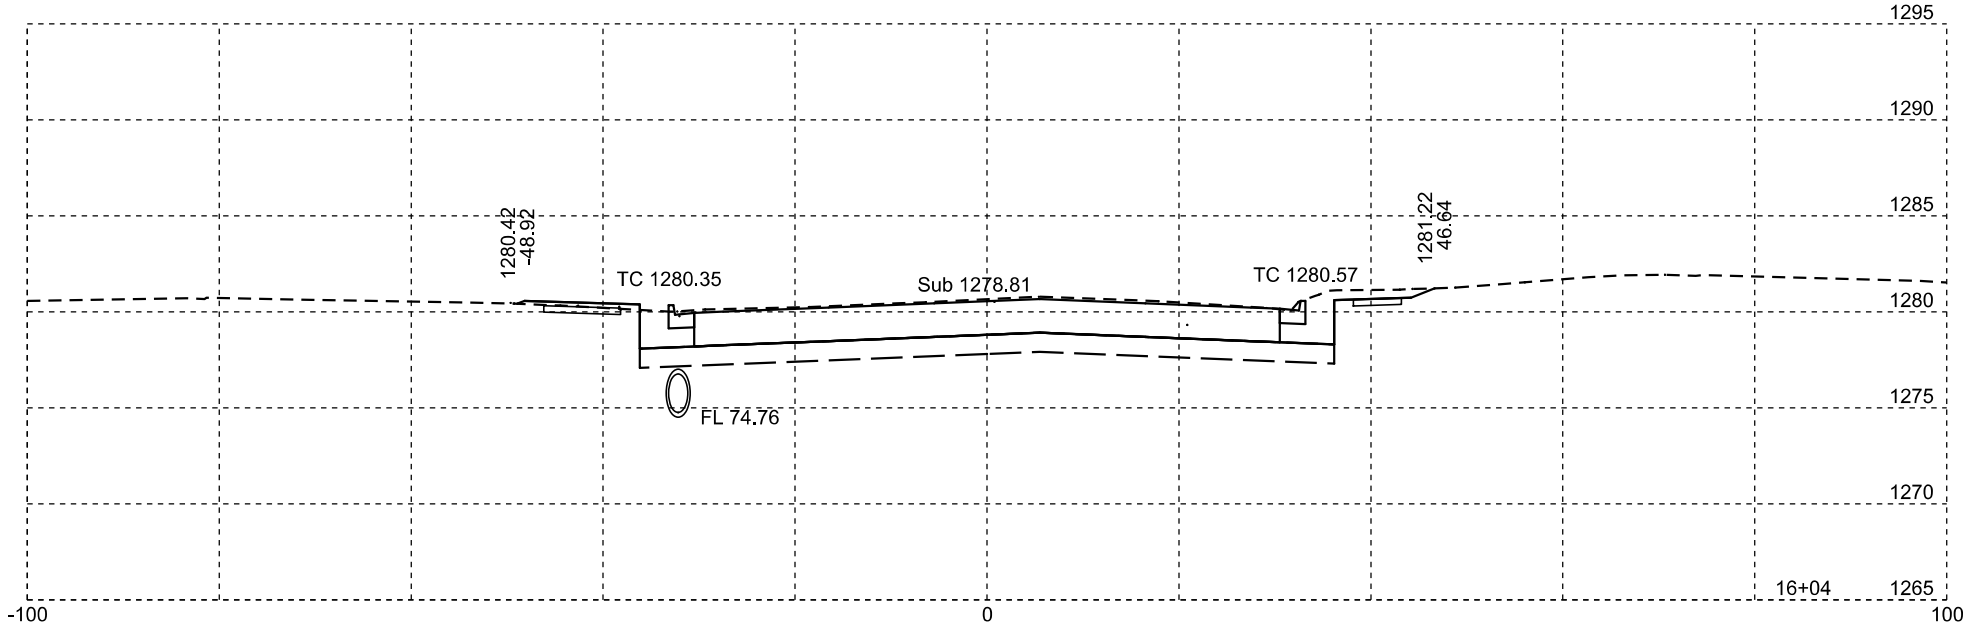





Plotting Date: 01/22/2024

STATE OF SOUTH DAKOTA	PROJECT	SHEET NO.	TOTAL SHEETS
	NH-CR 0037(158)126	X71	X82

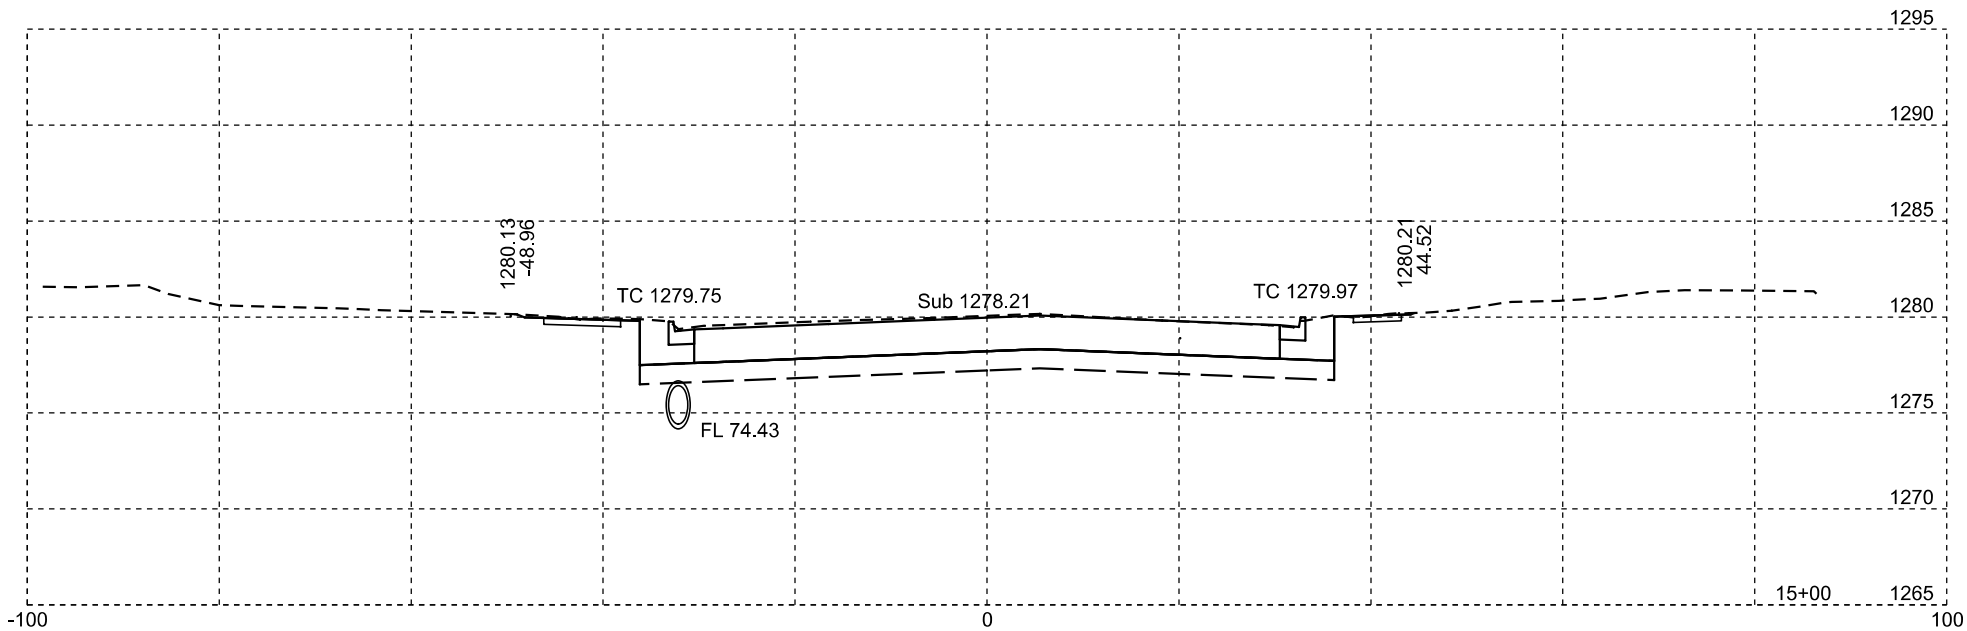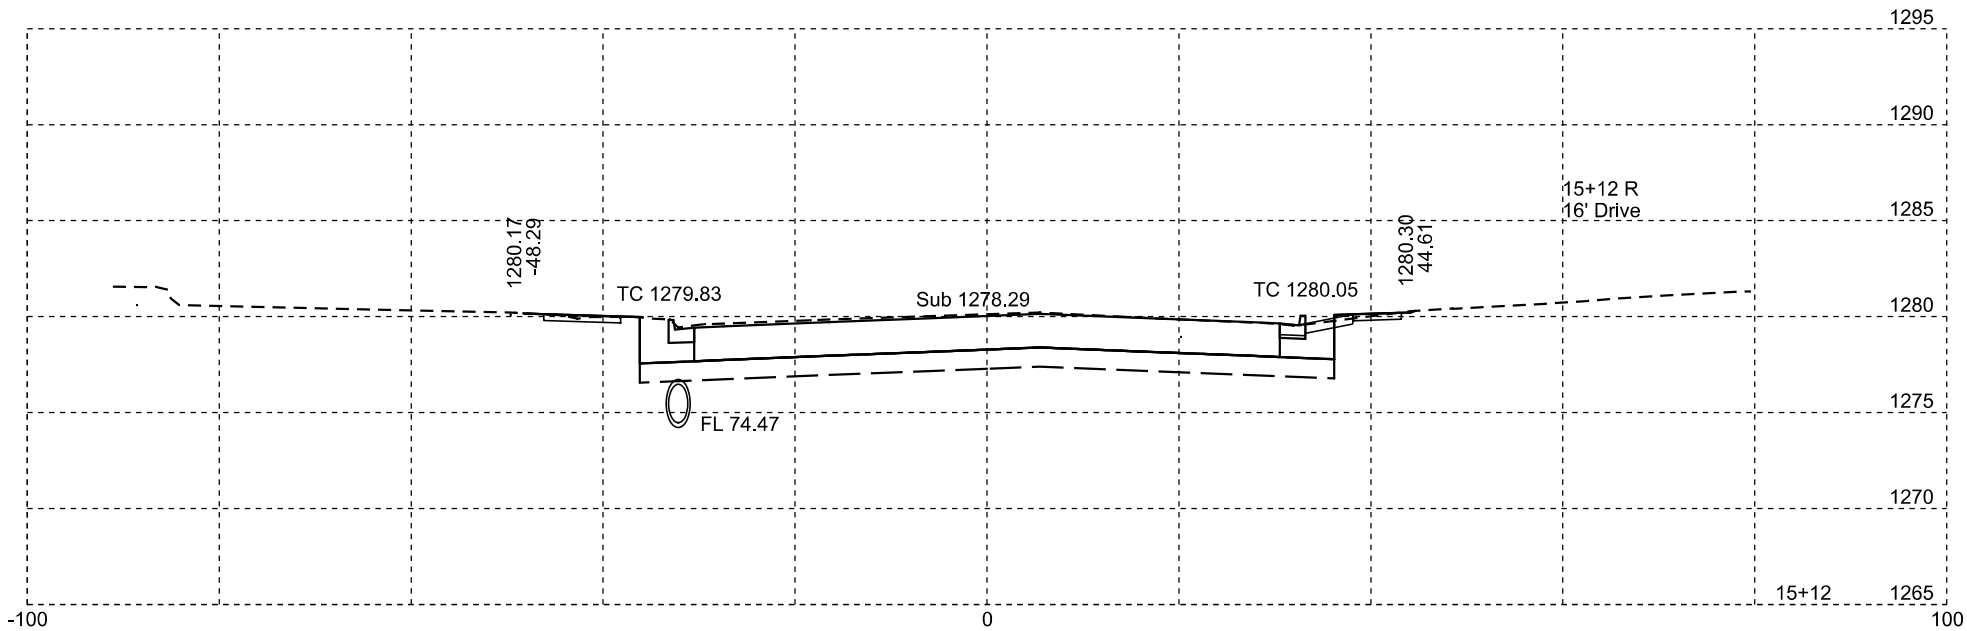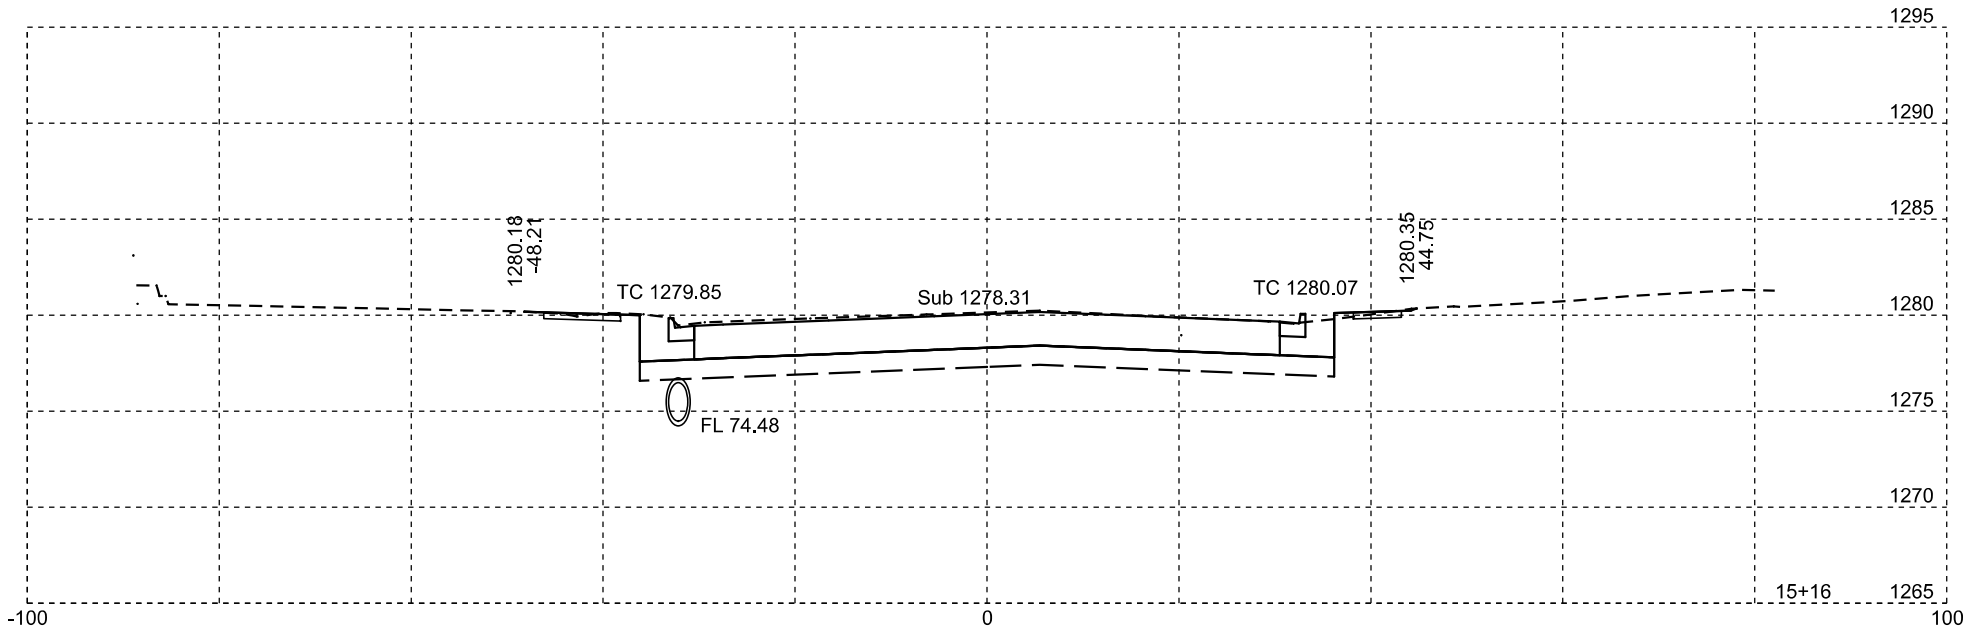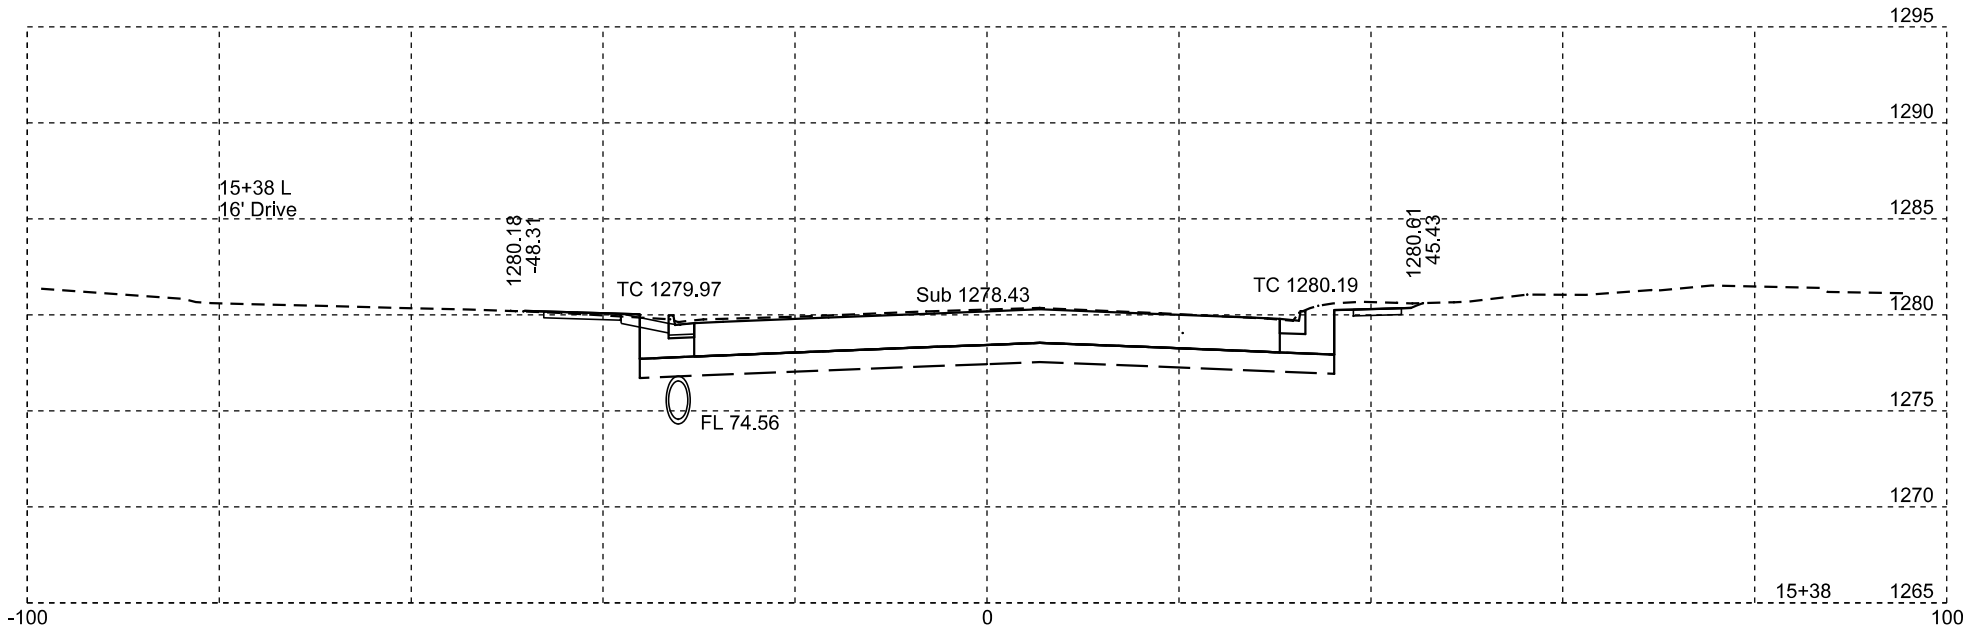






Plotting Date: 01/22/2024

STATE OF SOUTH DAKOTA	PROJECT	SHEET NO.	TOTAL SHEETS
	NH-CR 0037(158)126	X72	X82

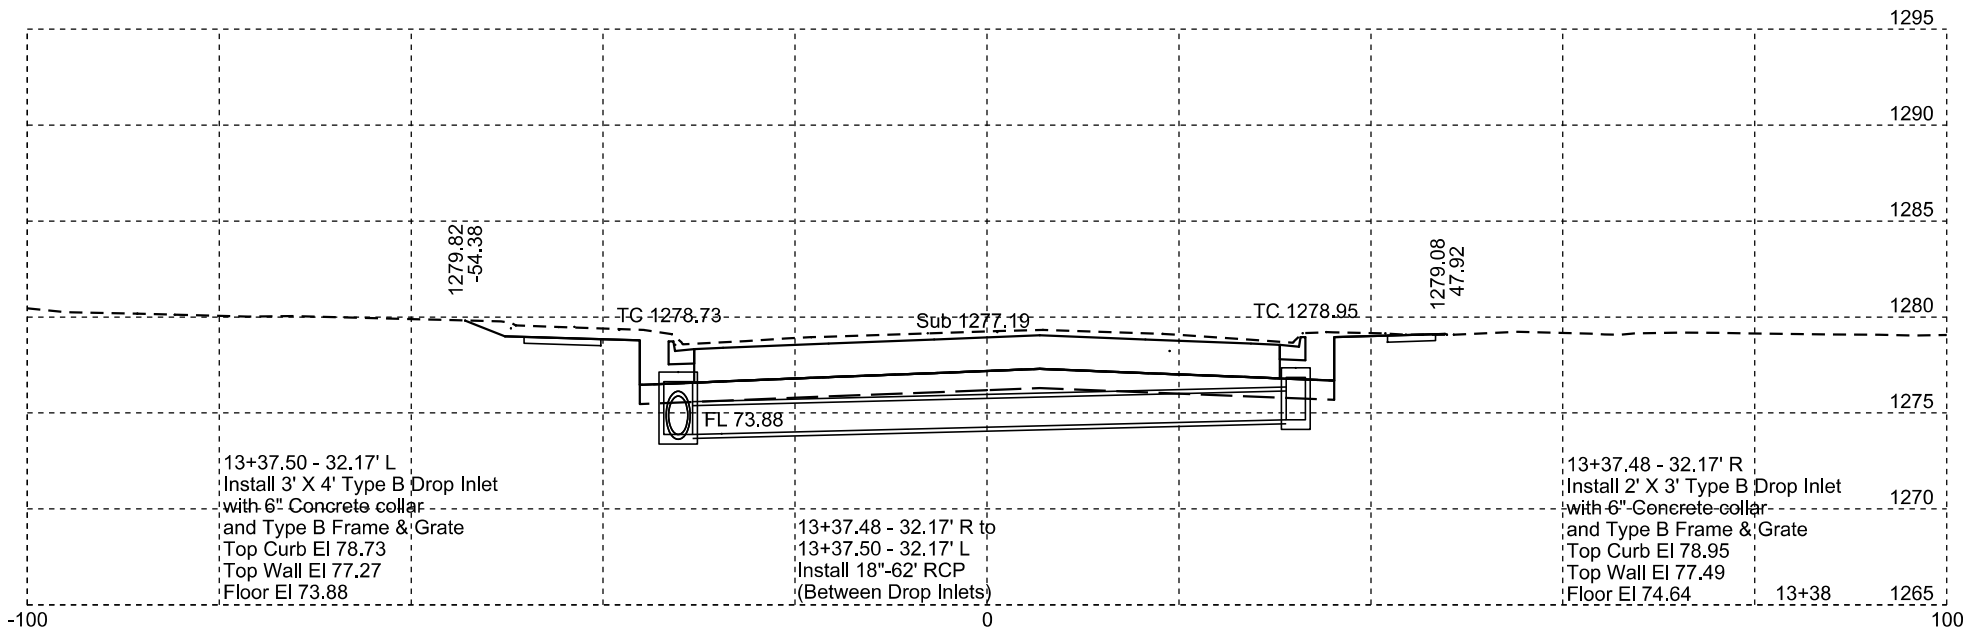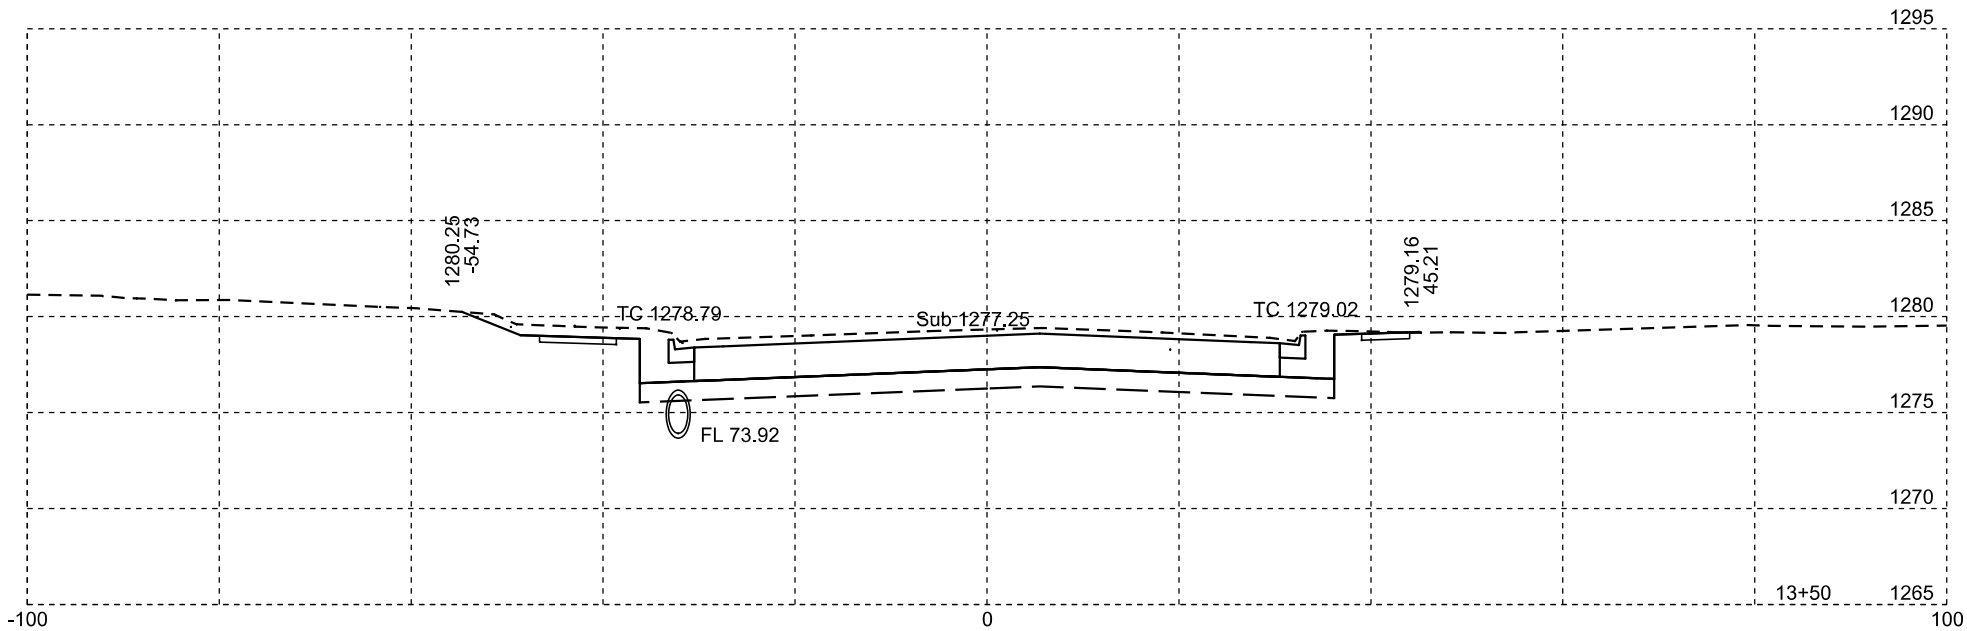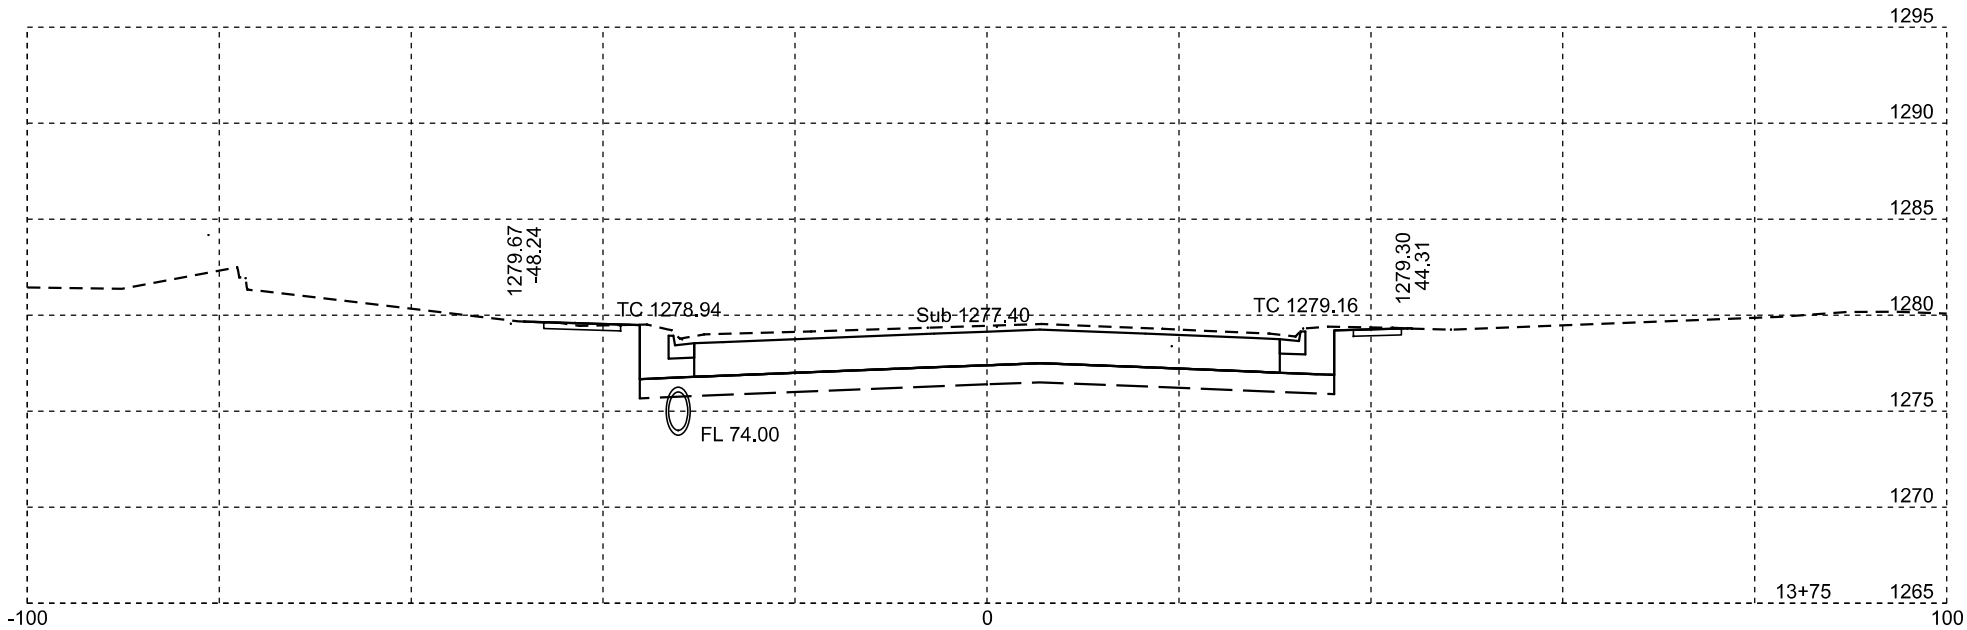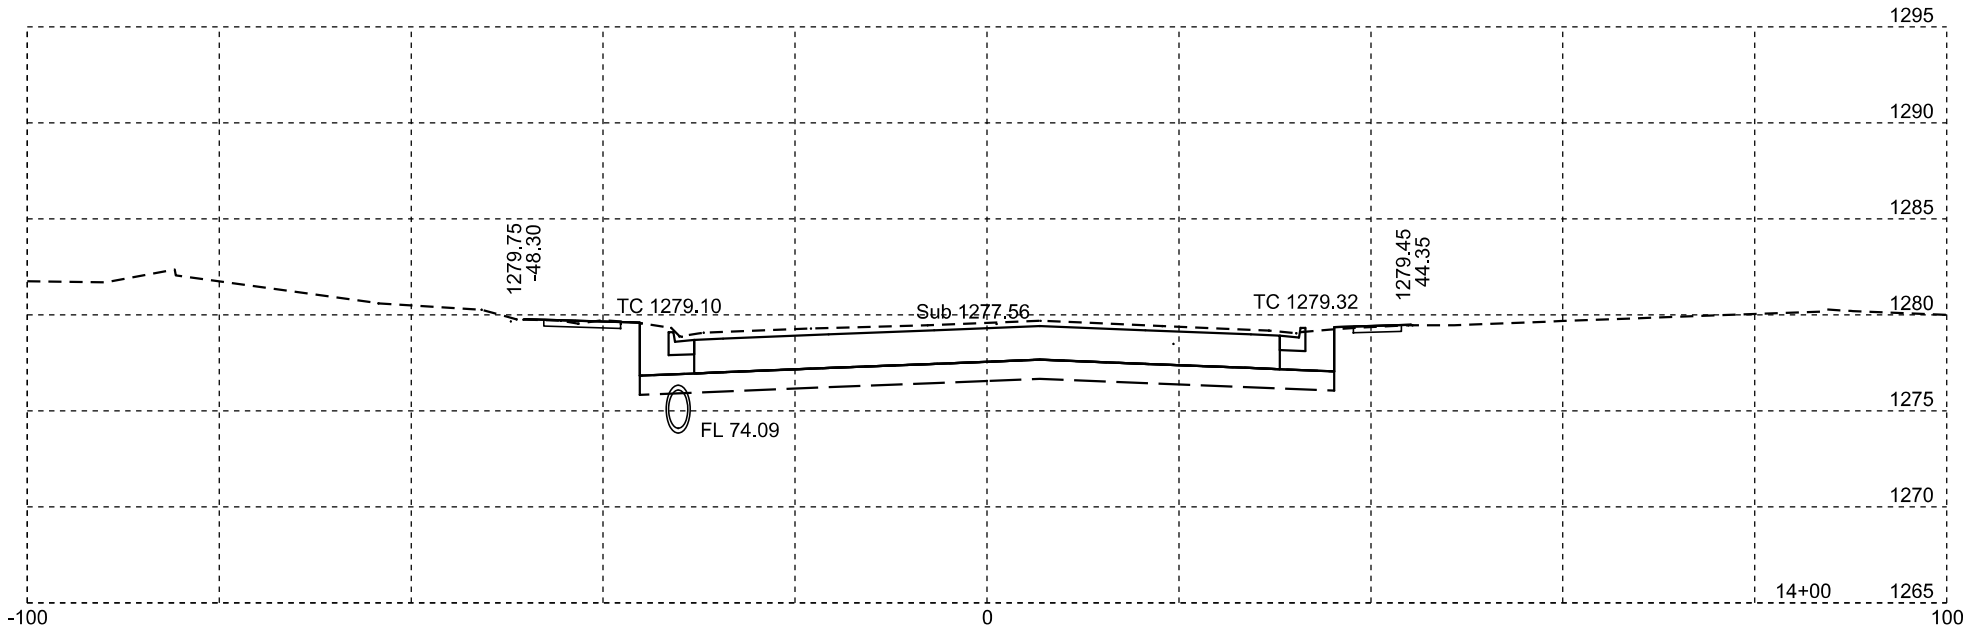





Plotting Date: 01/22/2024





STATE OF SOUTH DAKOTA	PROJECT	SHEET NO.	TOTAL SHEETS
	NH-CR 0037(158)126	X75	X82

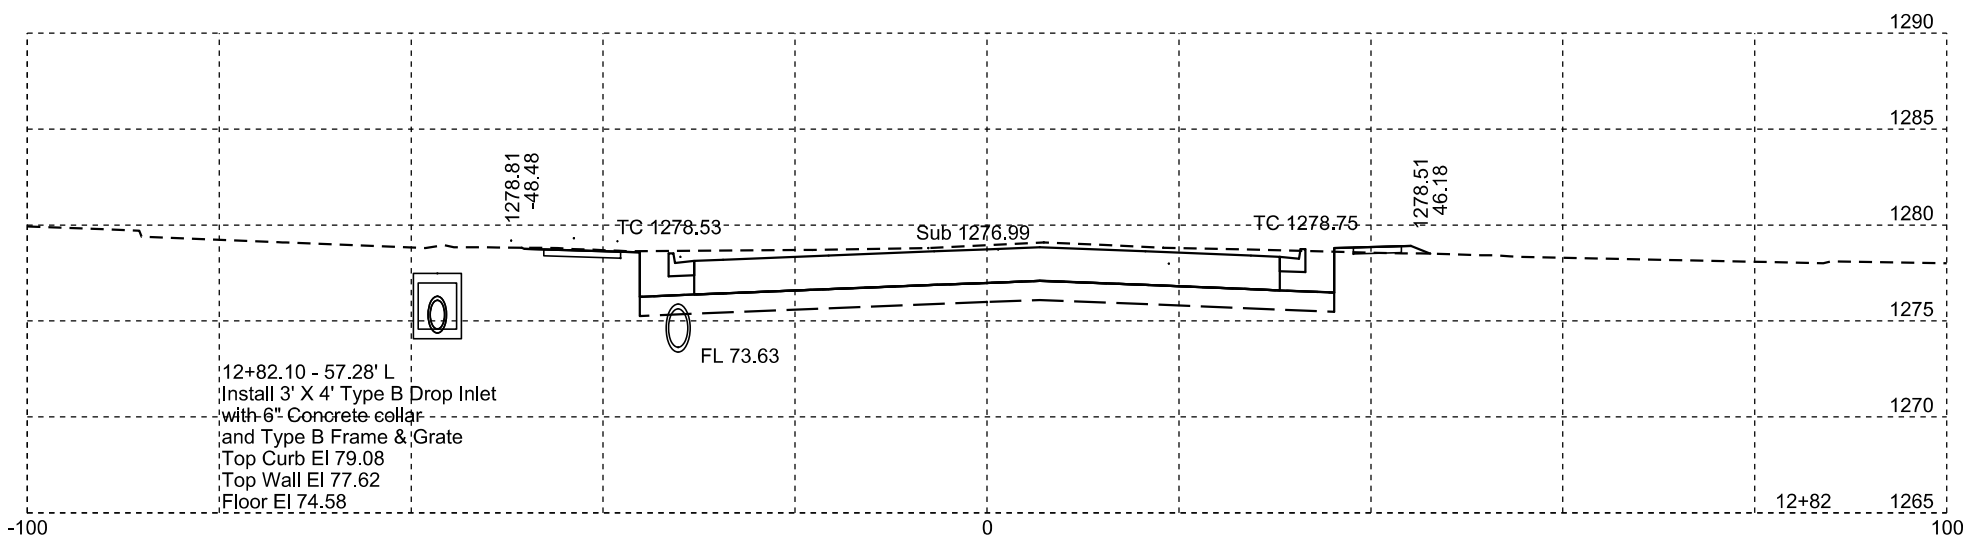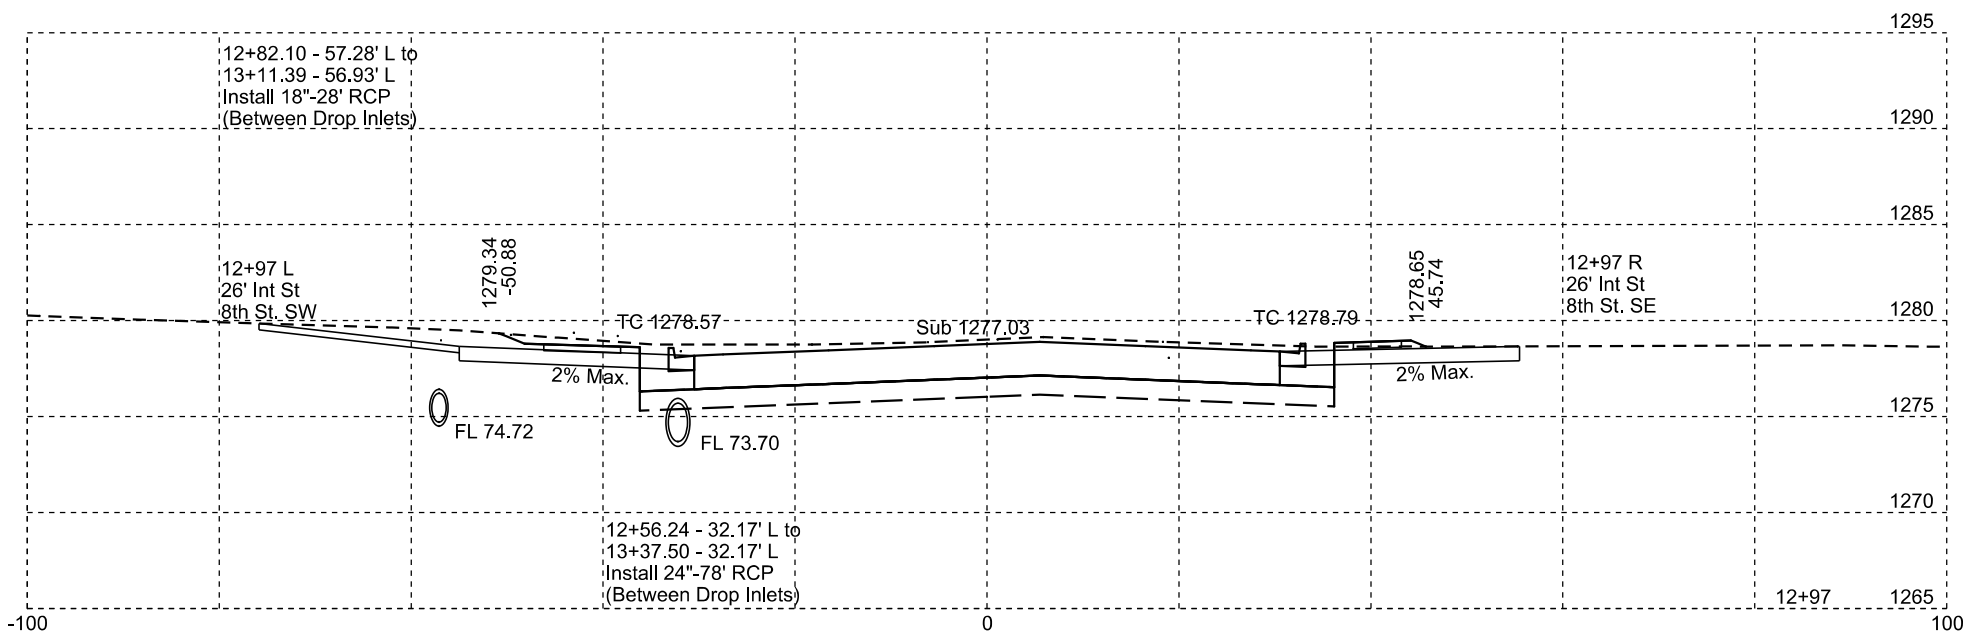
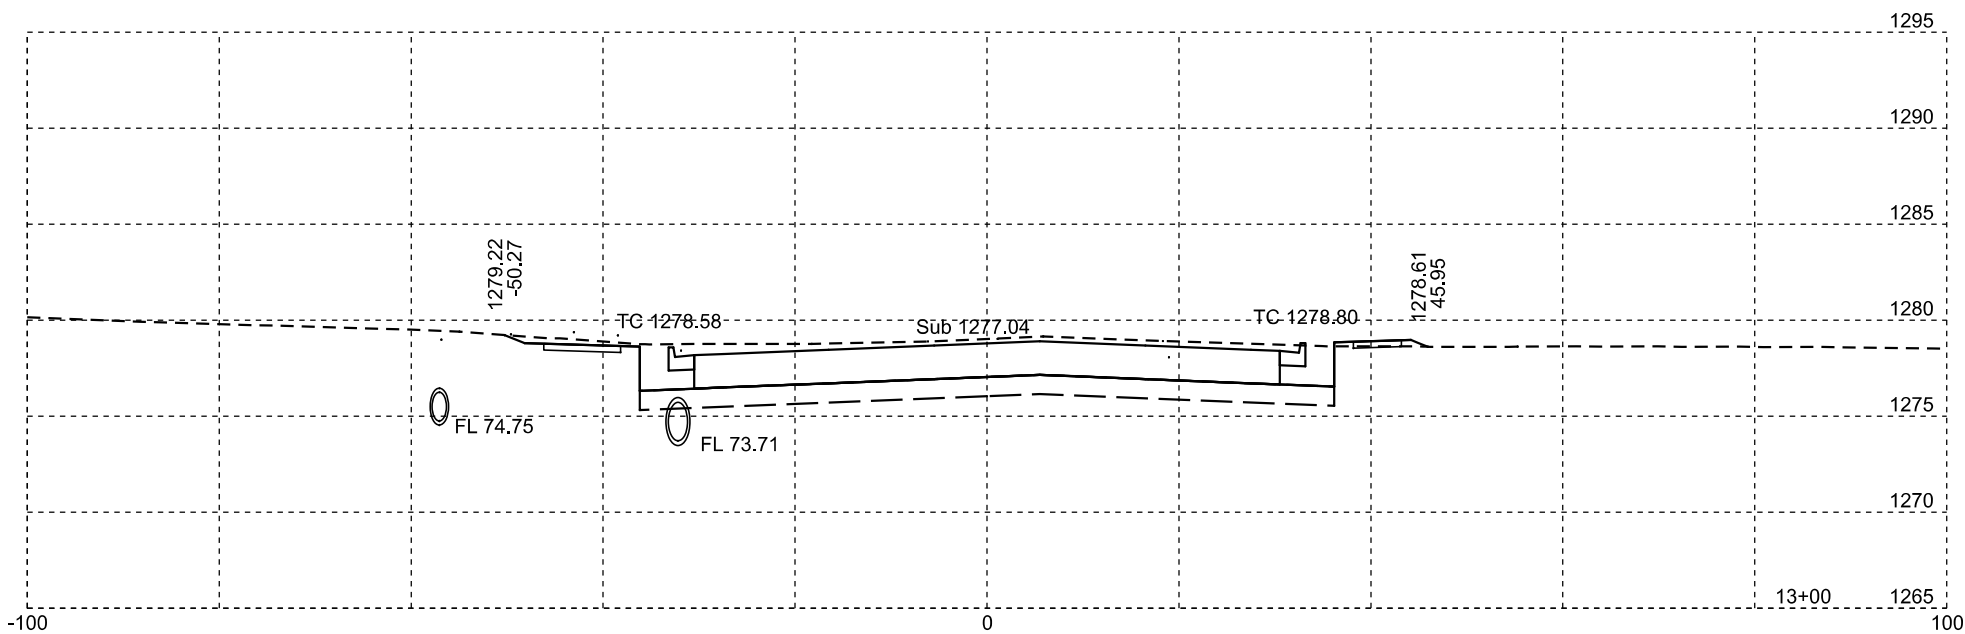
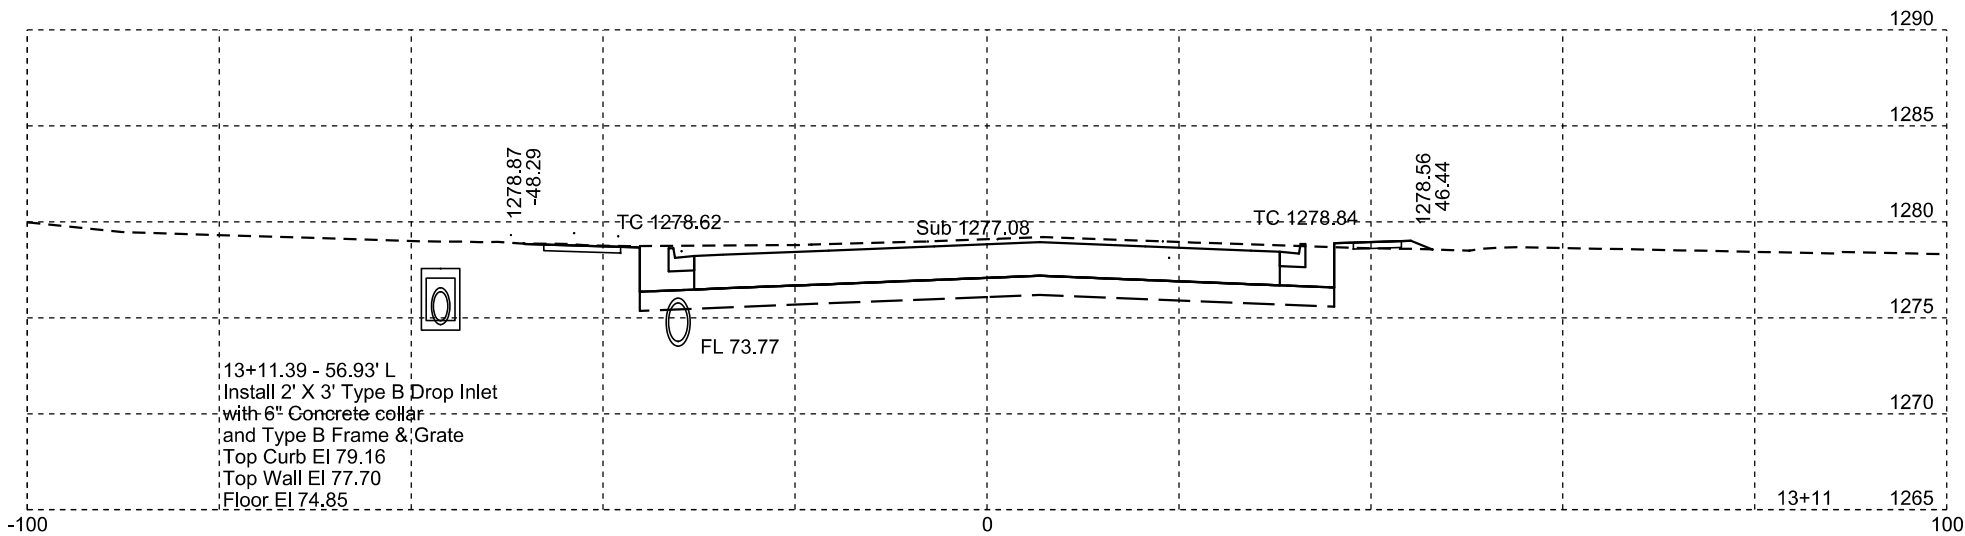
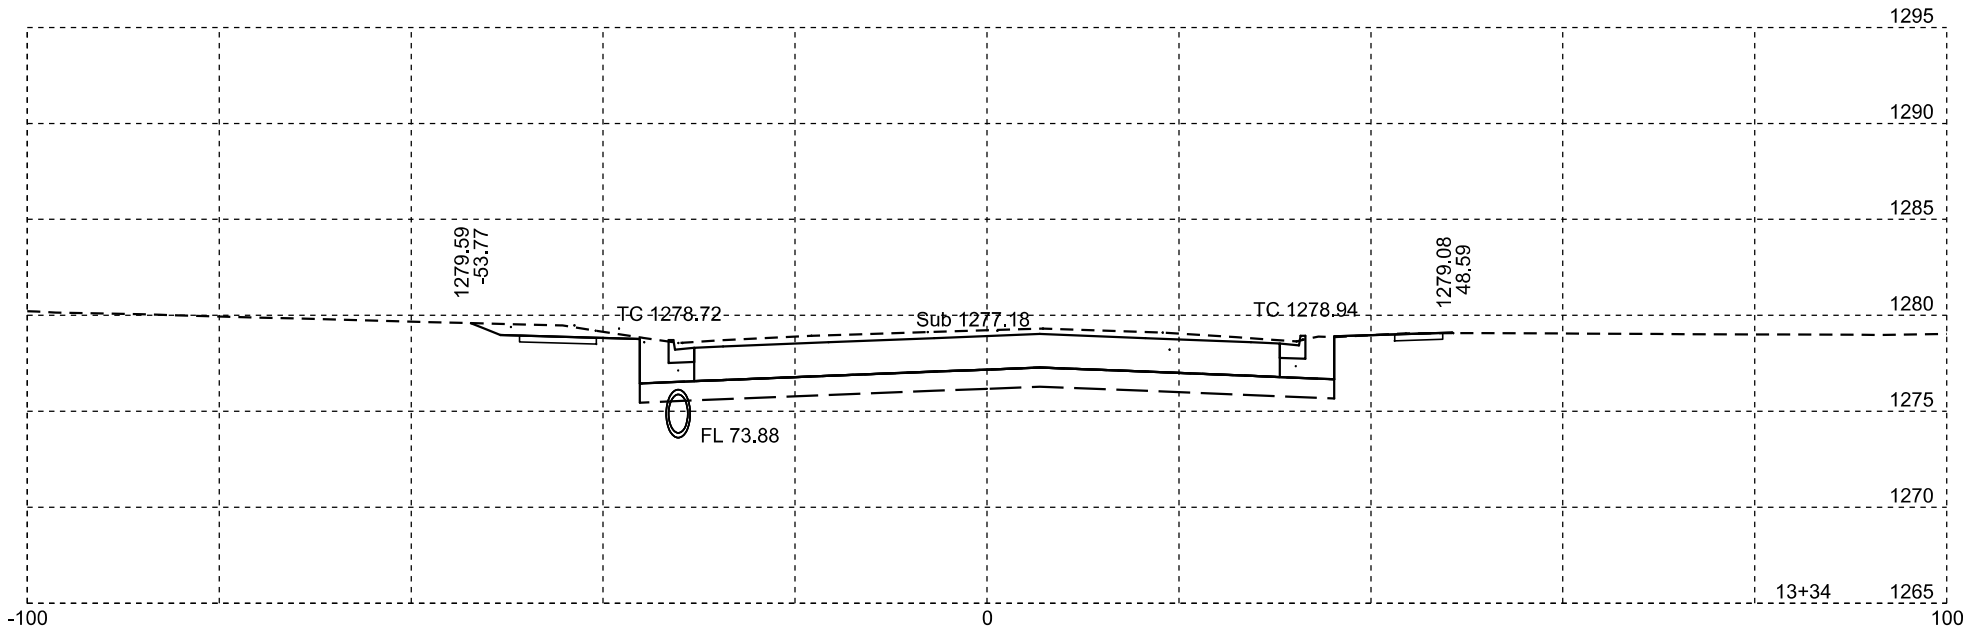






Plotting Date: 01/22/2024

STATE OF SOUTH DAKOTA	PROJECT	SHEET NO.	TOTAL SHEETS
	NH-CR 0037(158)126	X76	X82

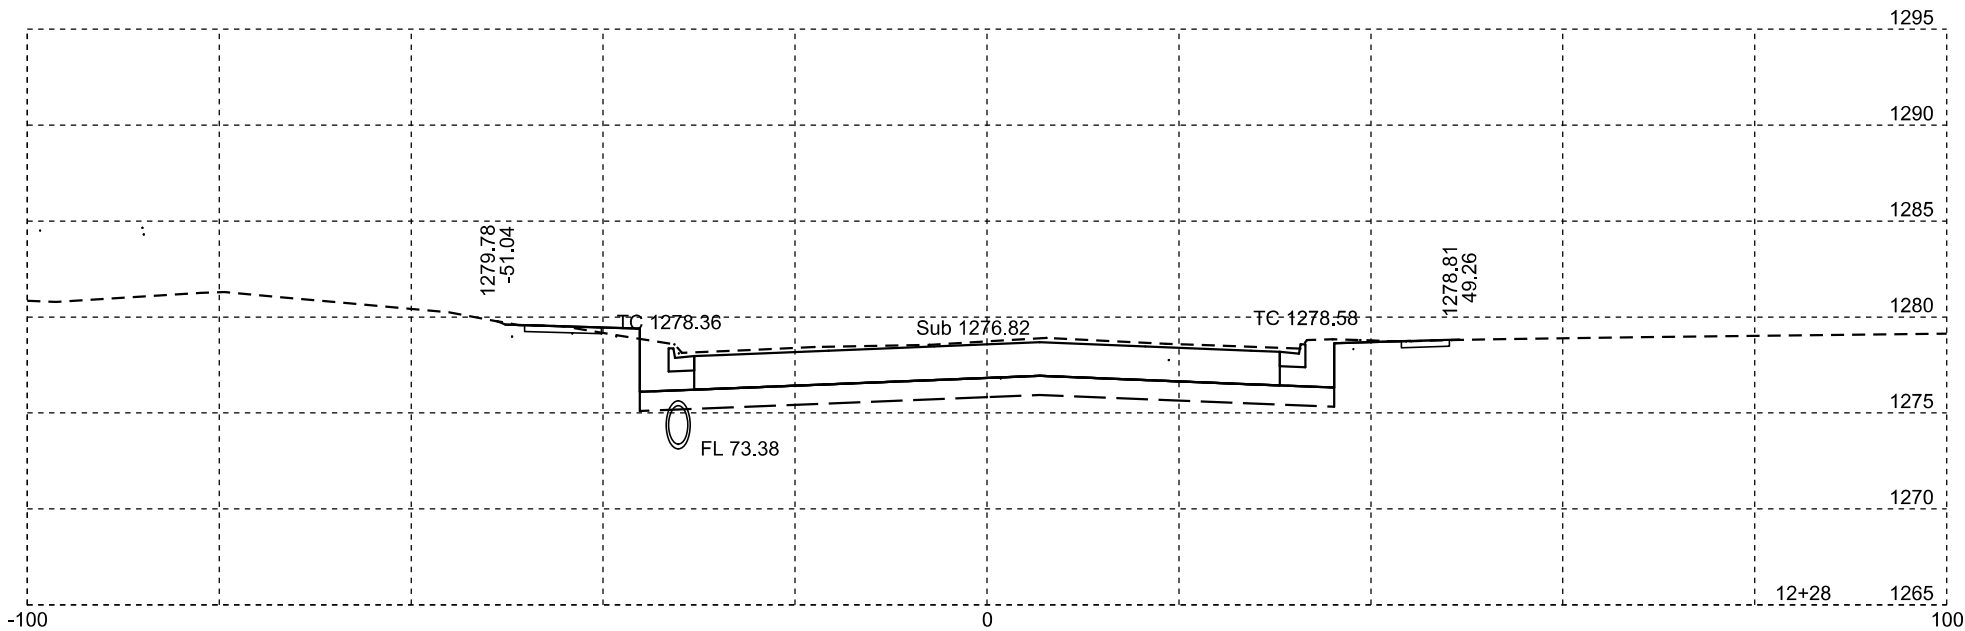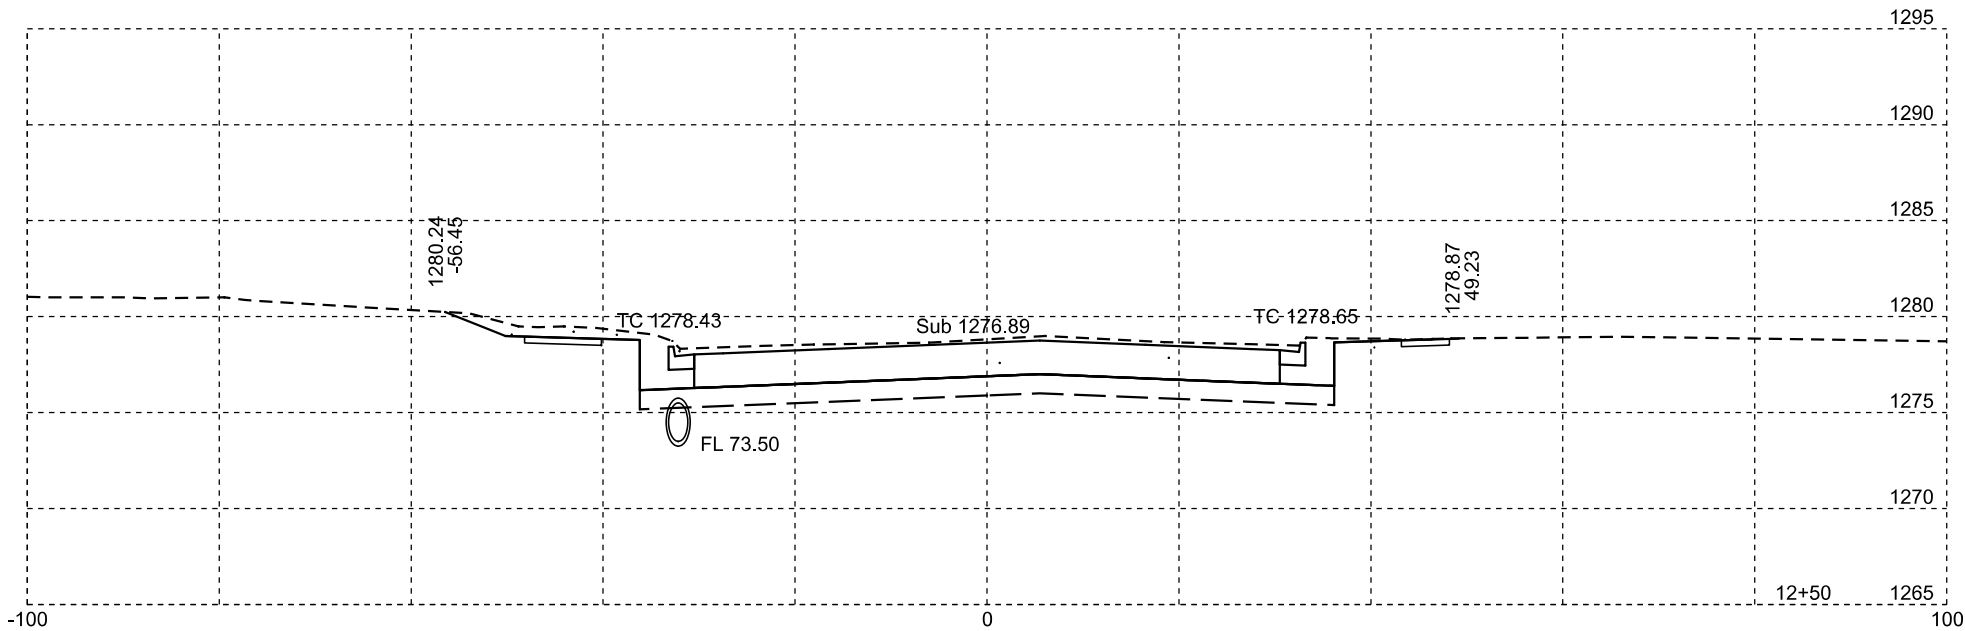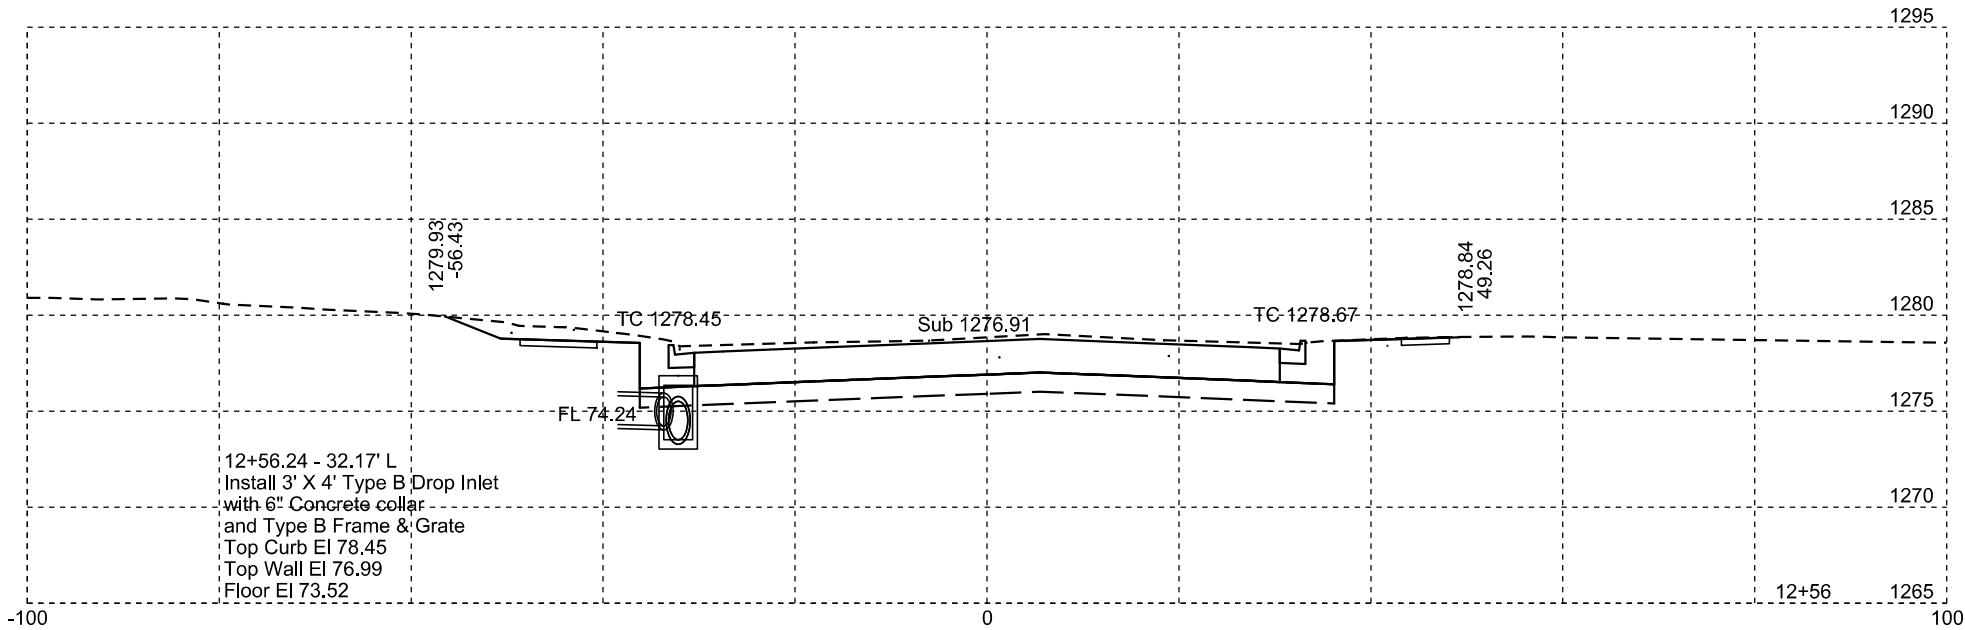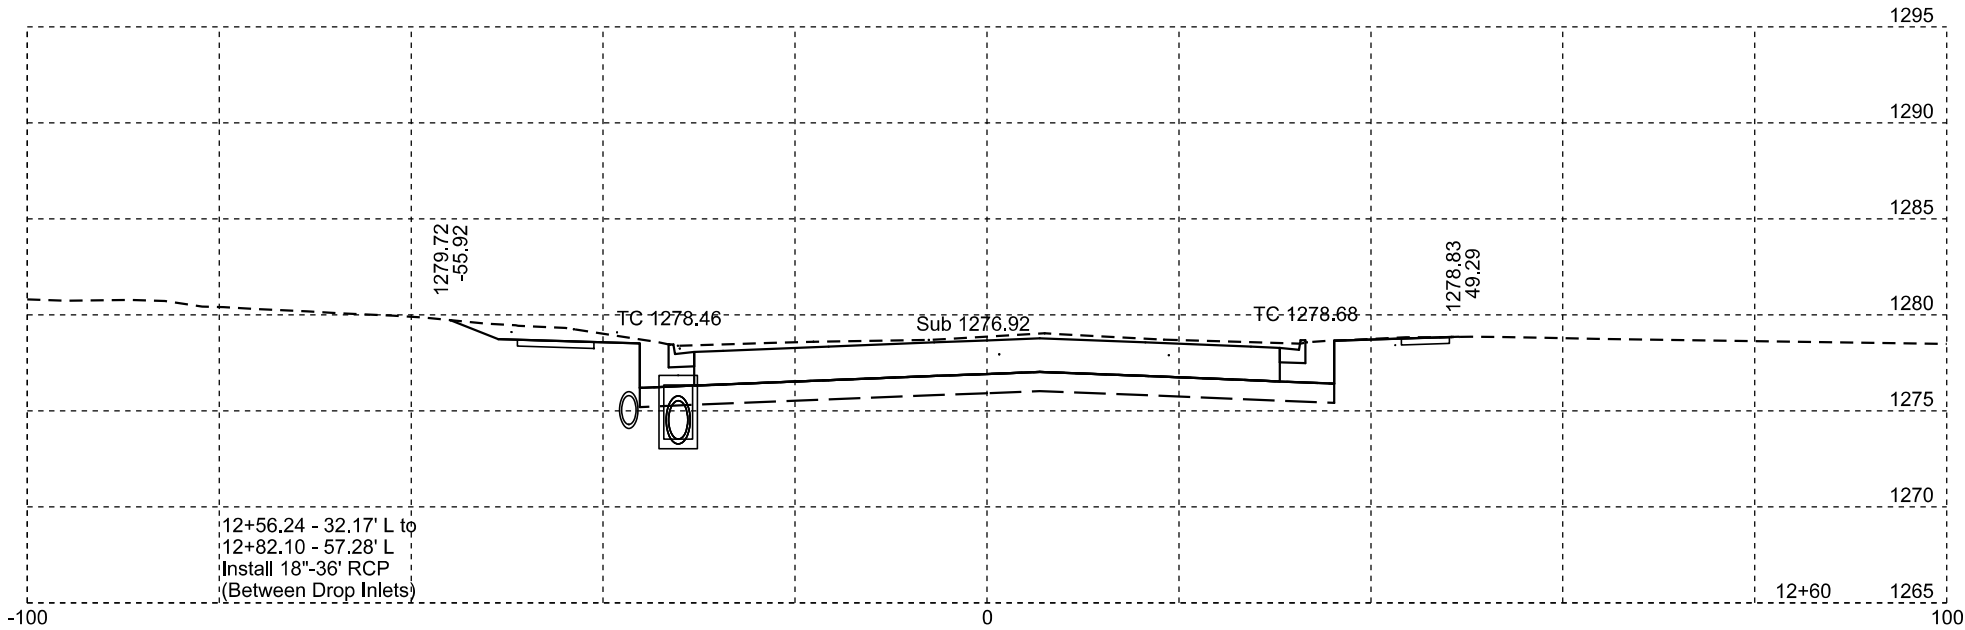


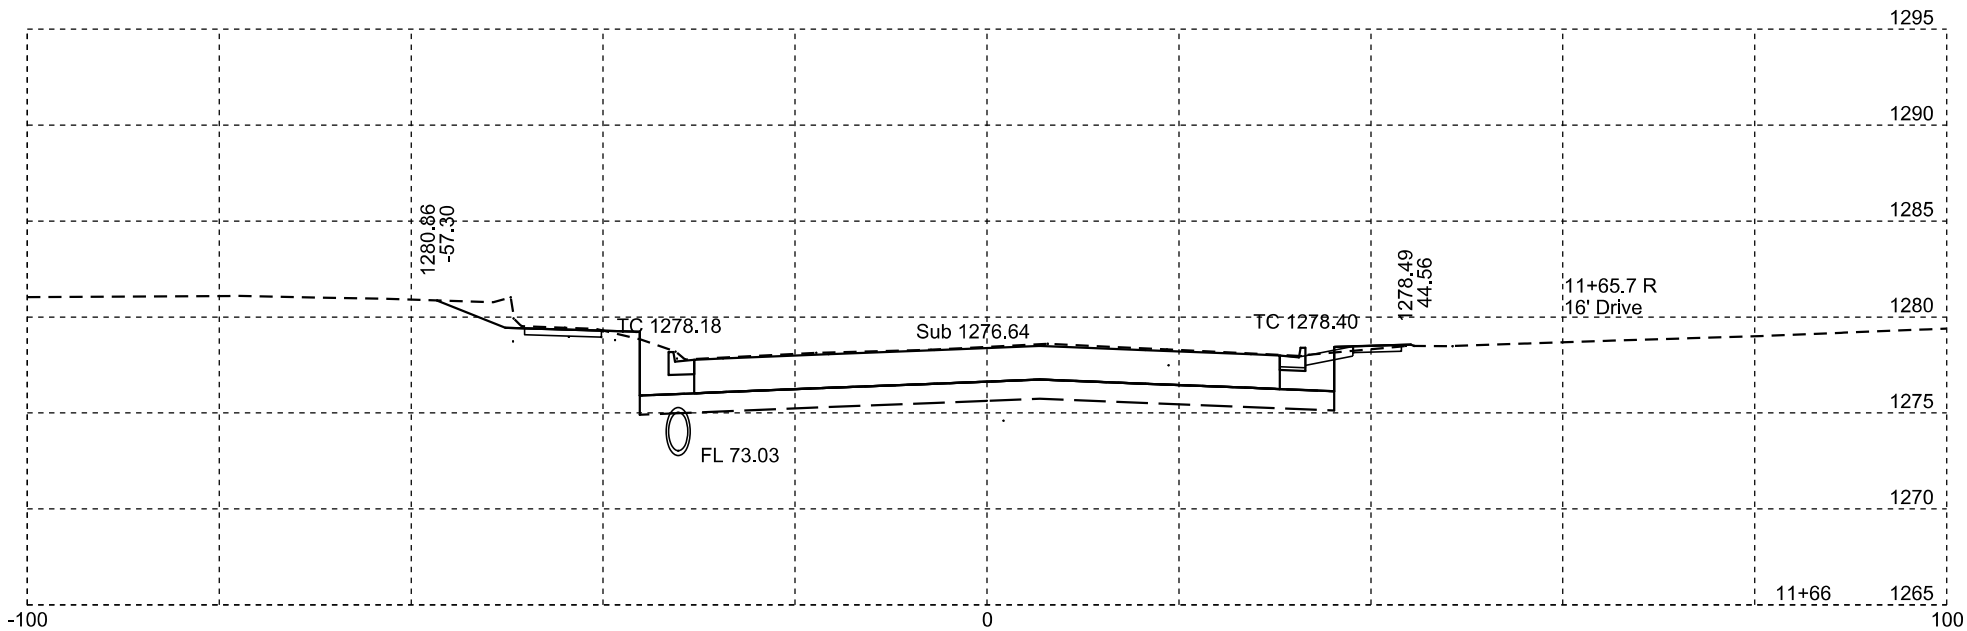
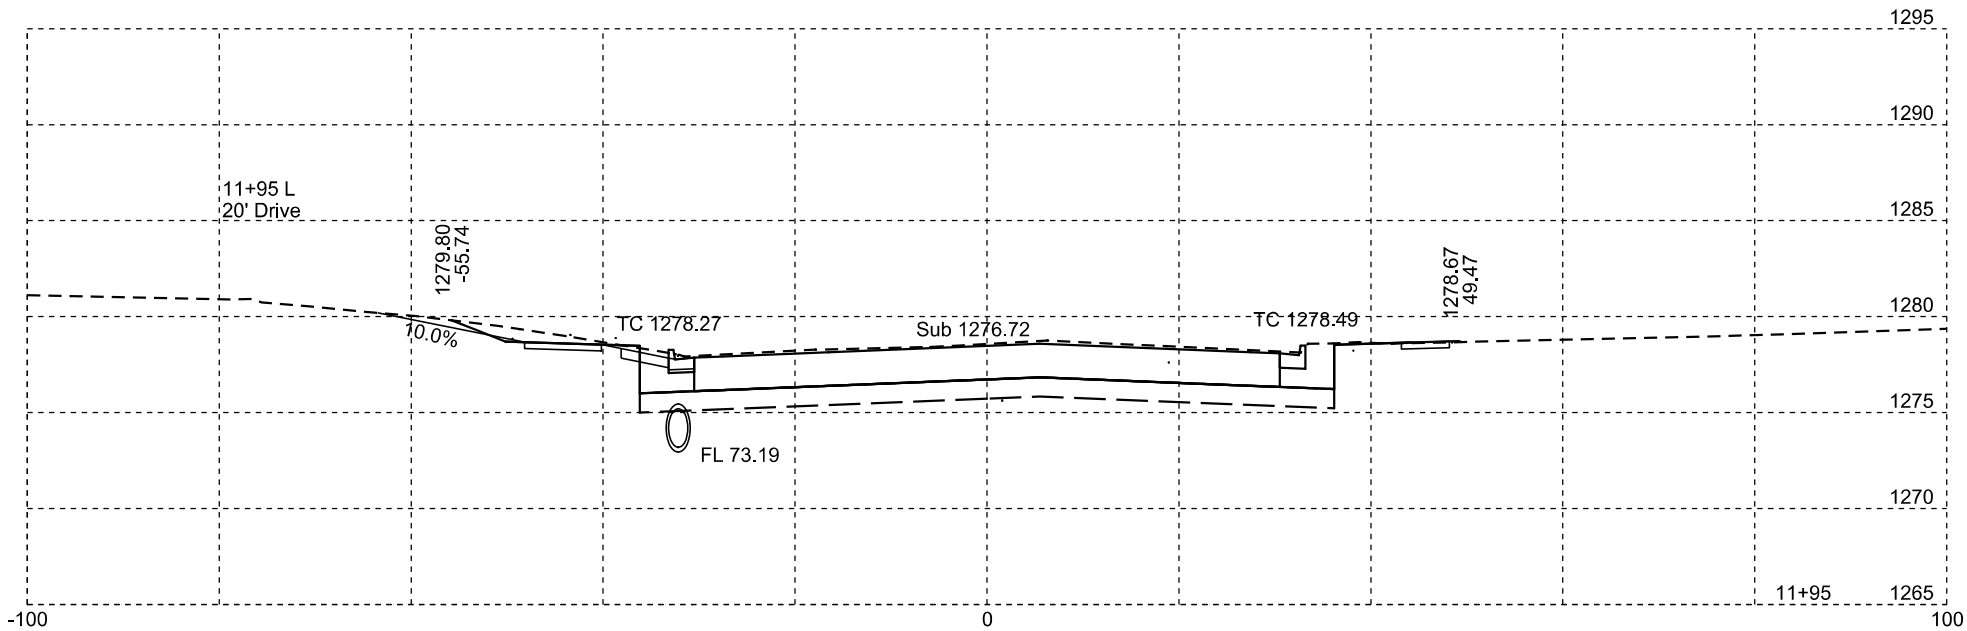
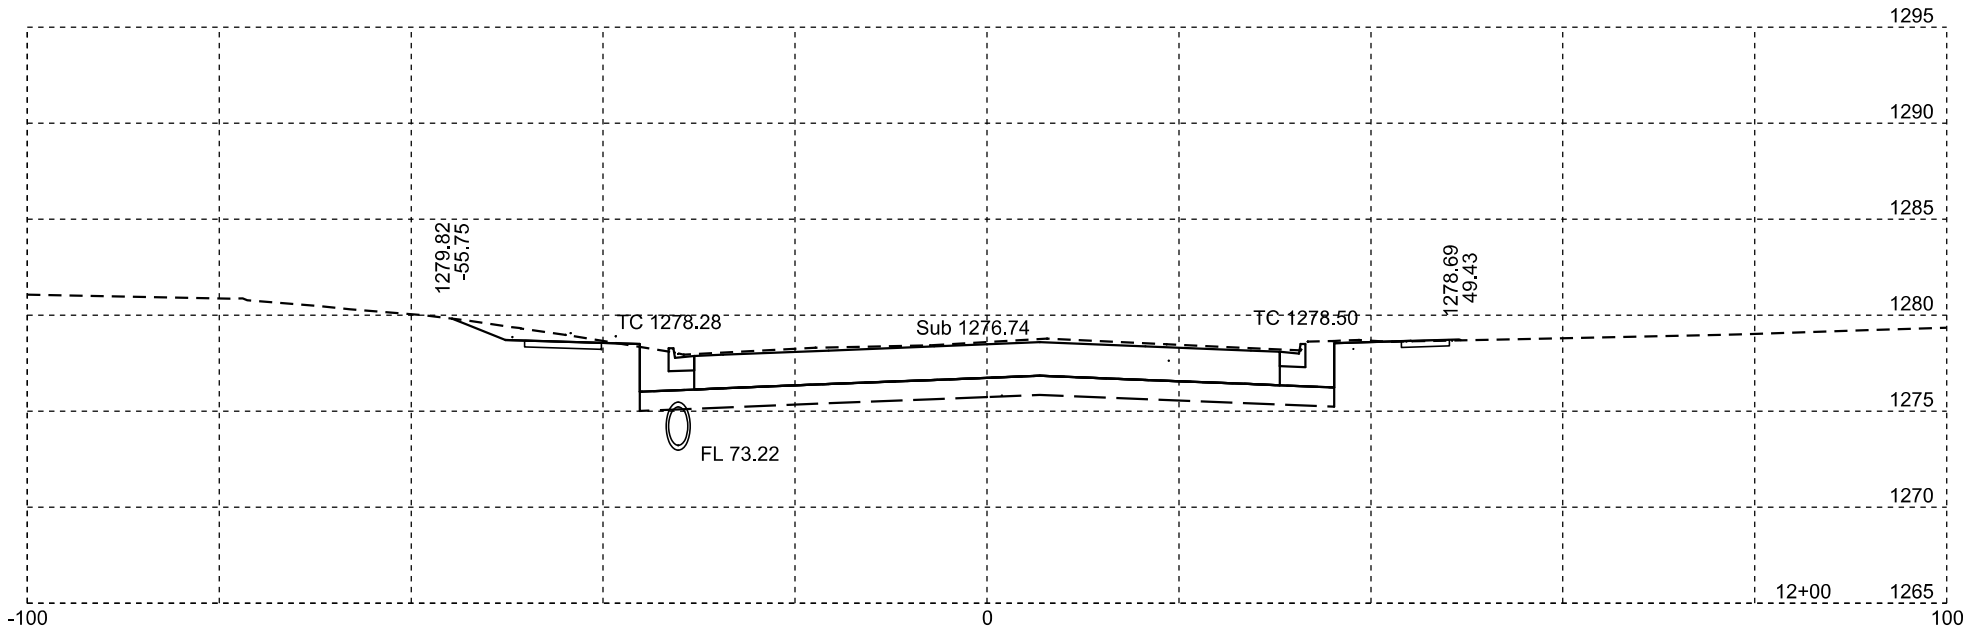
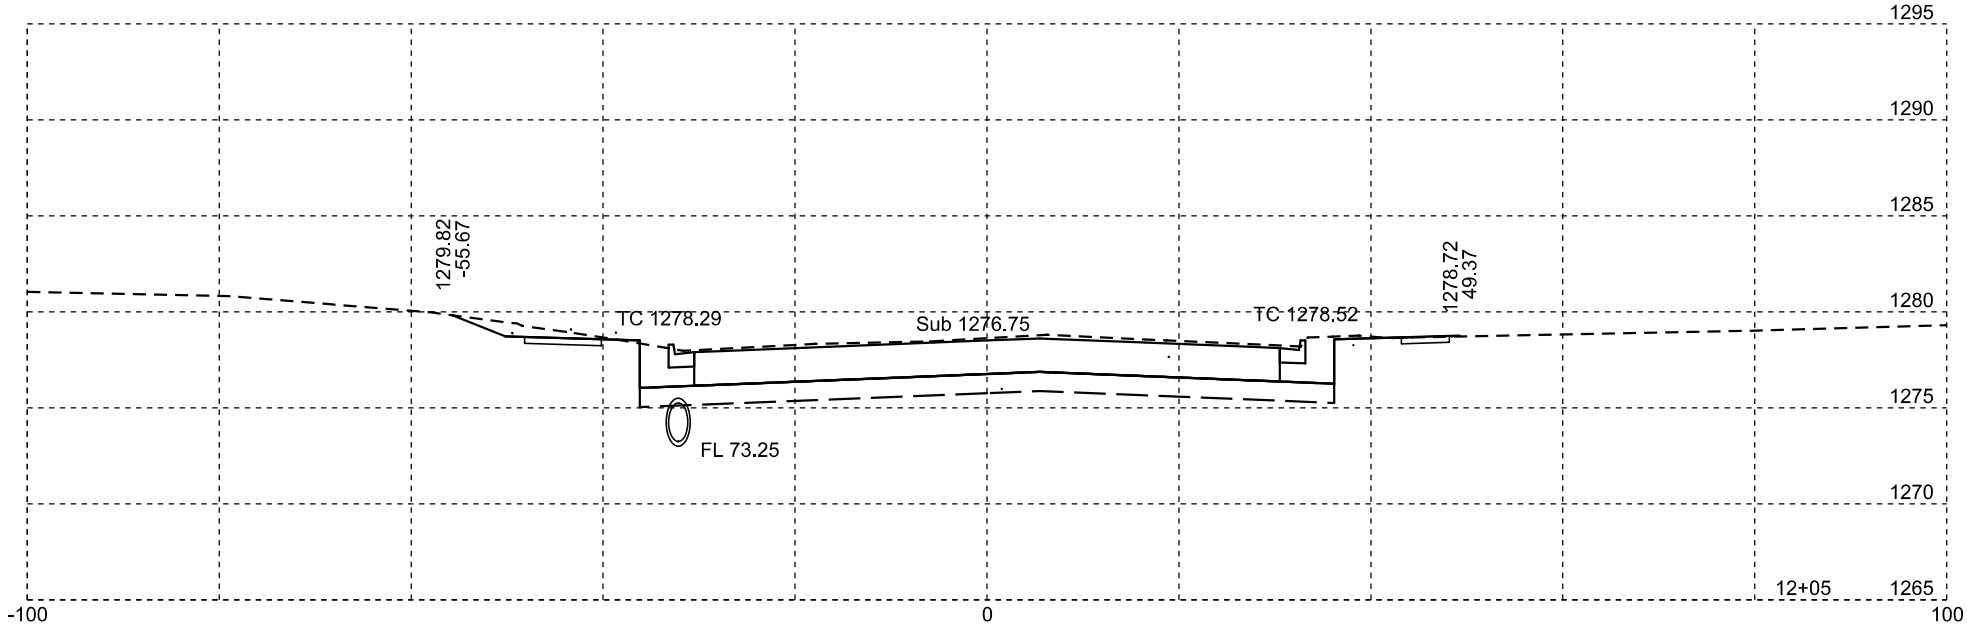


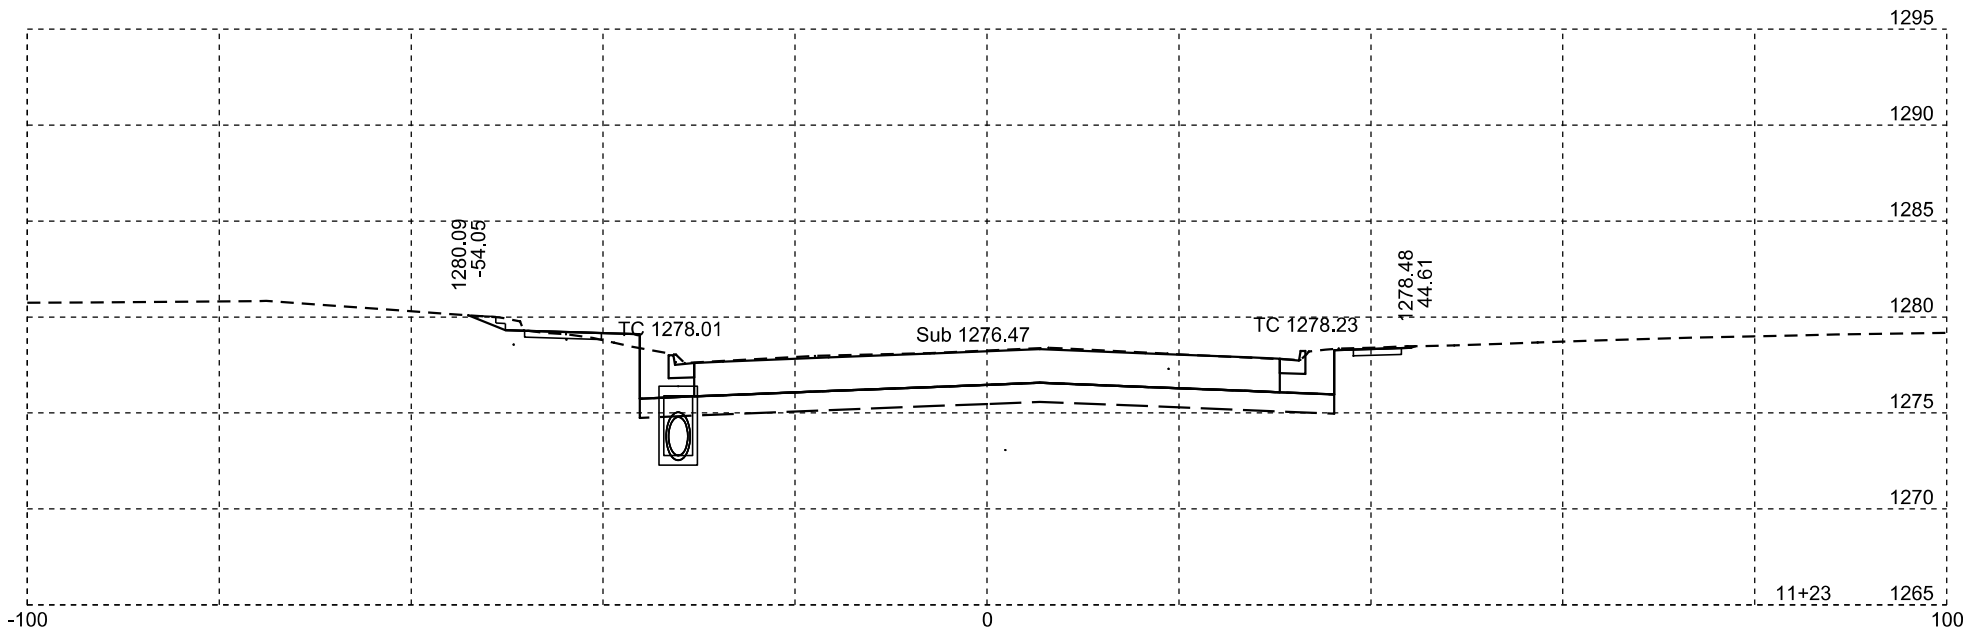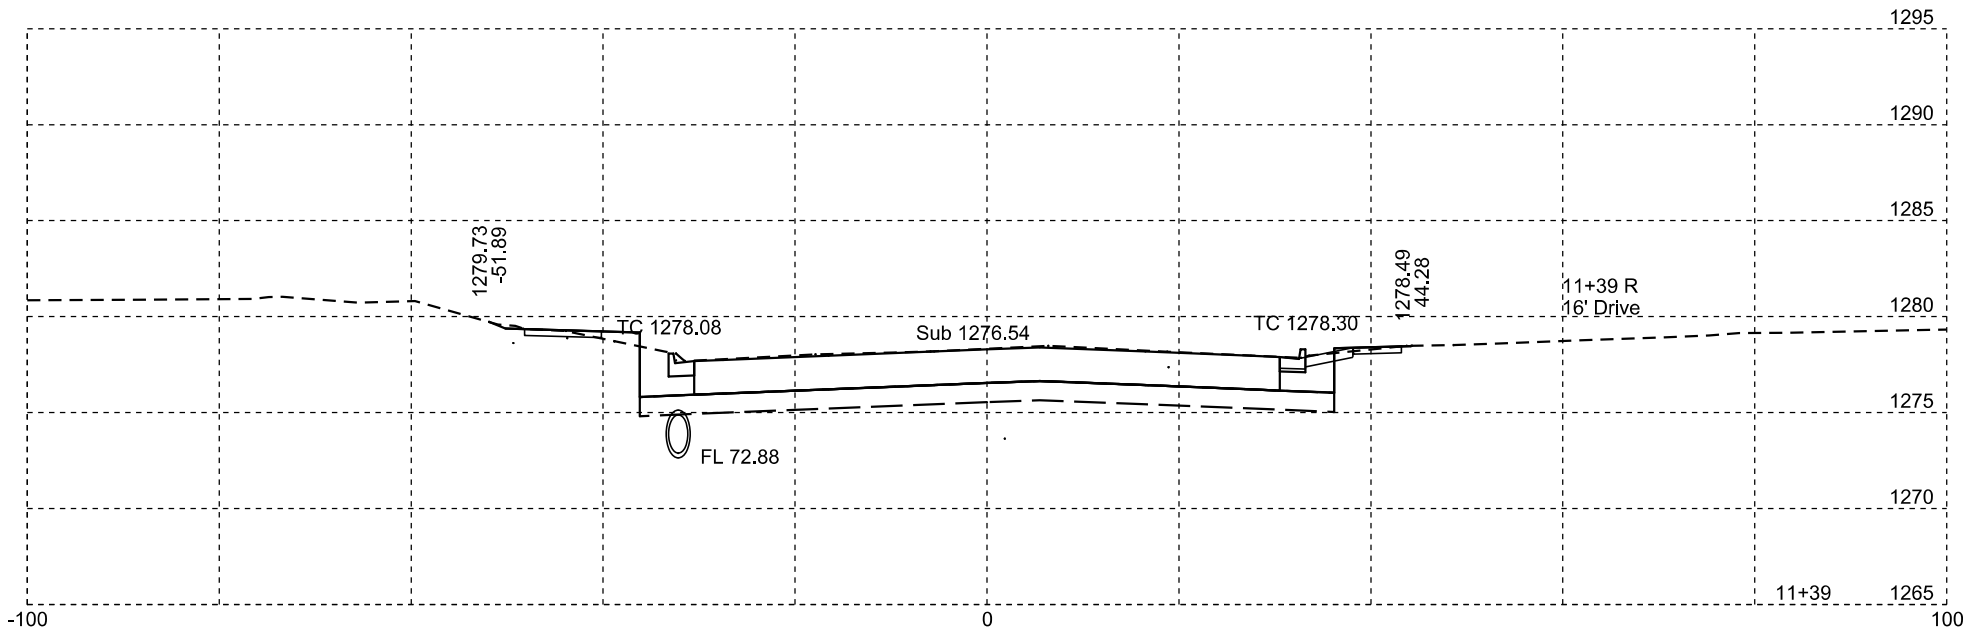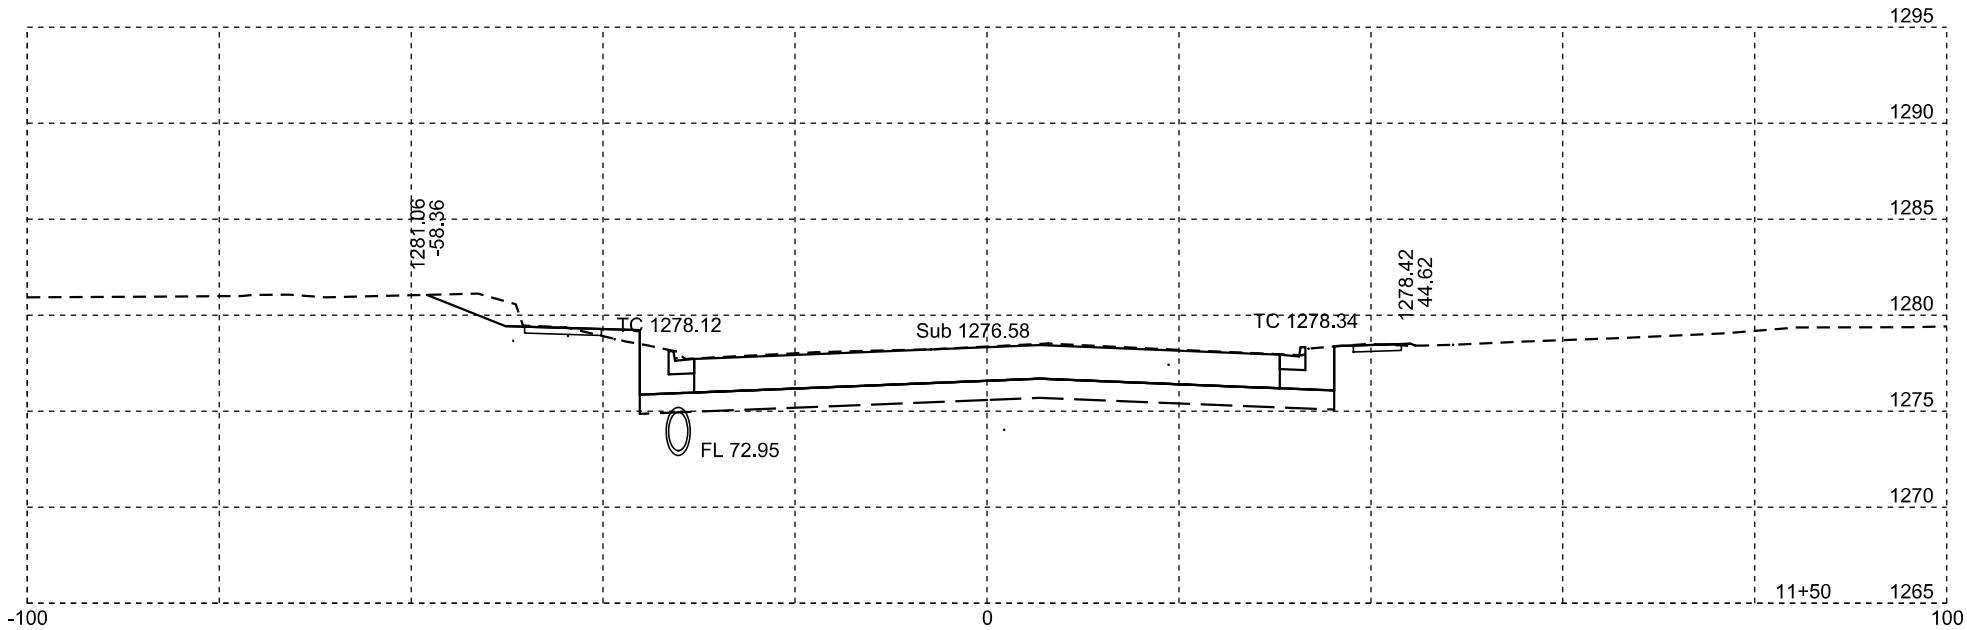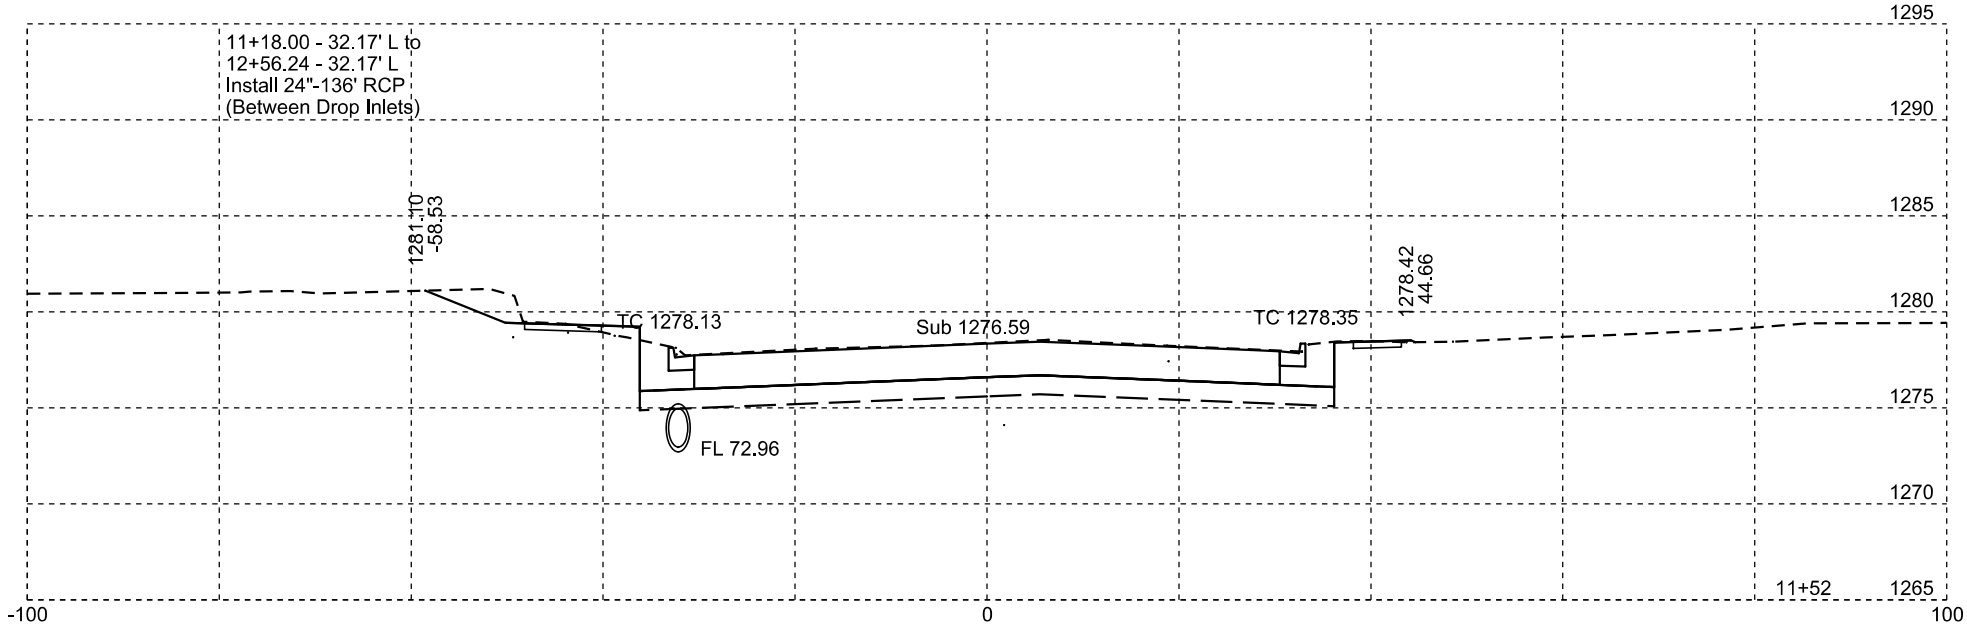

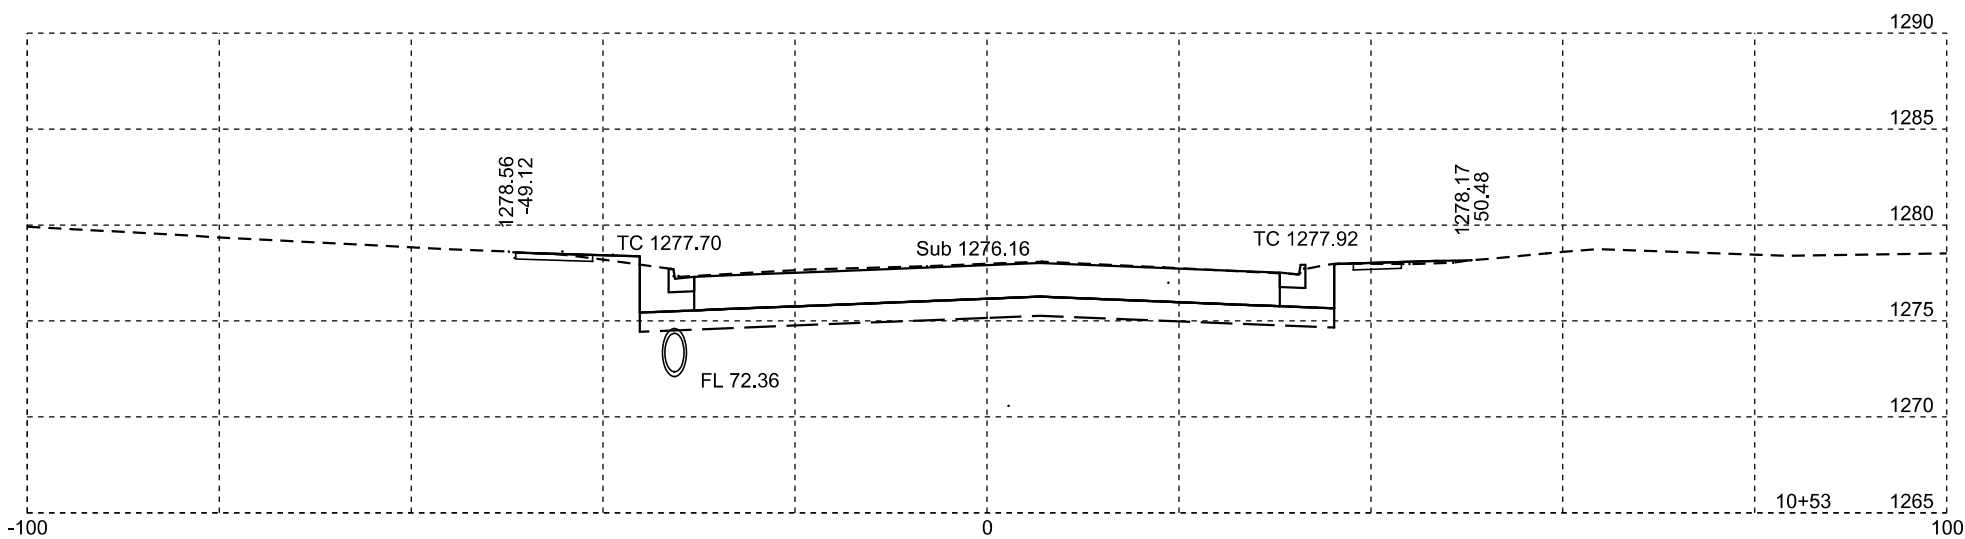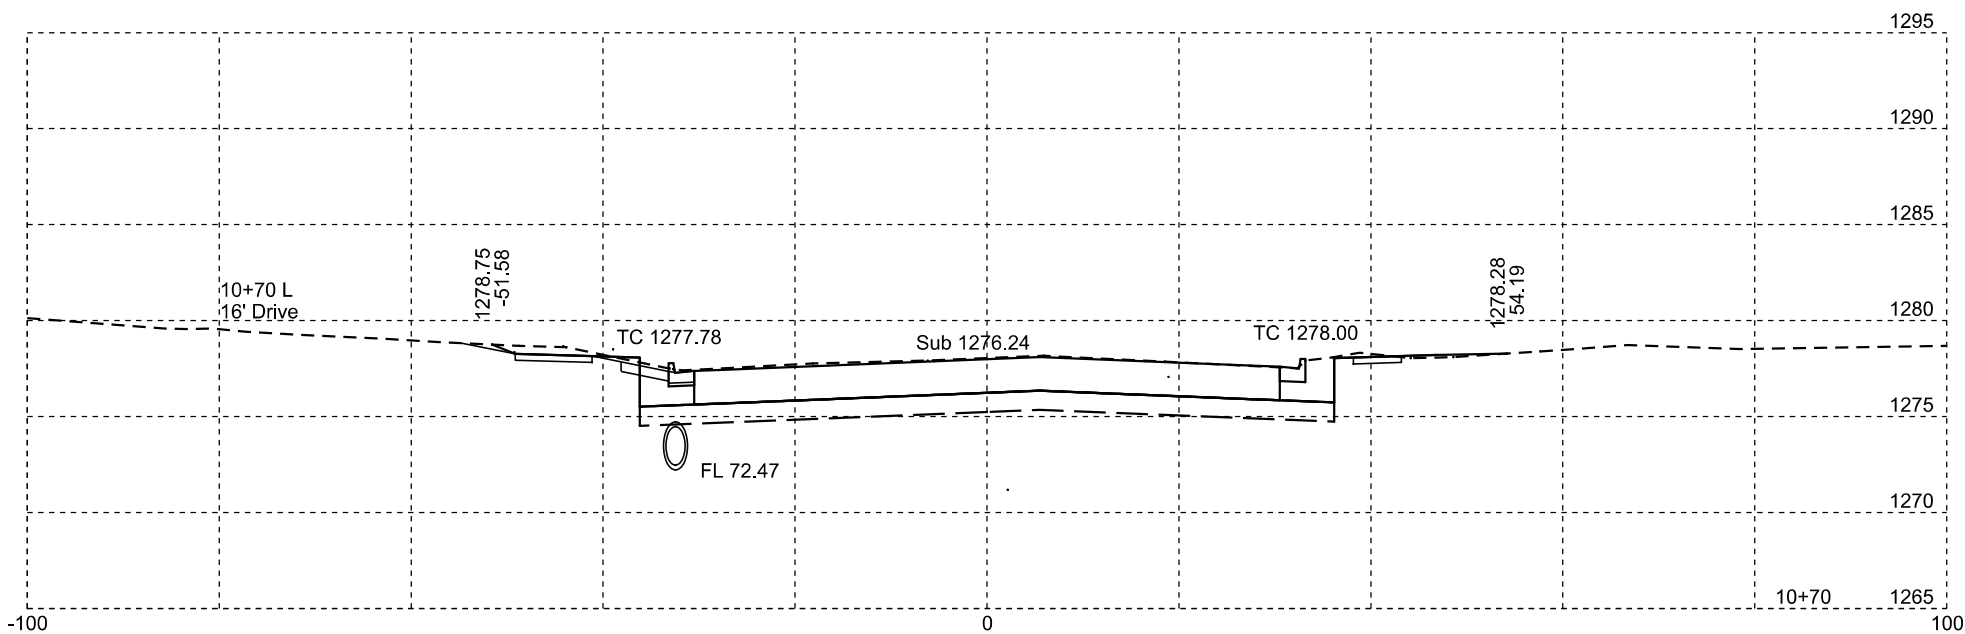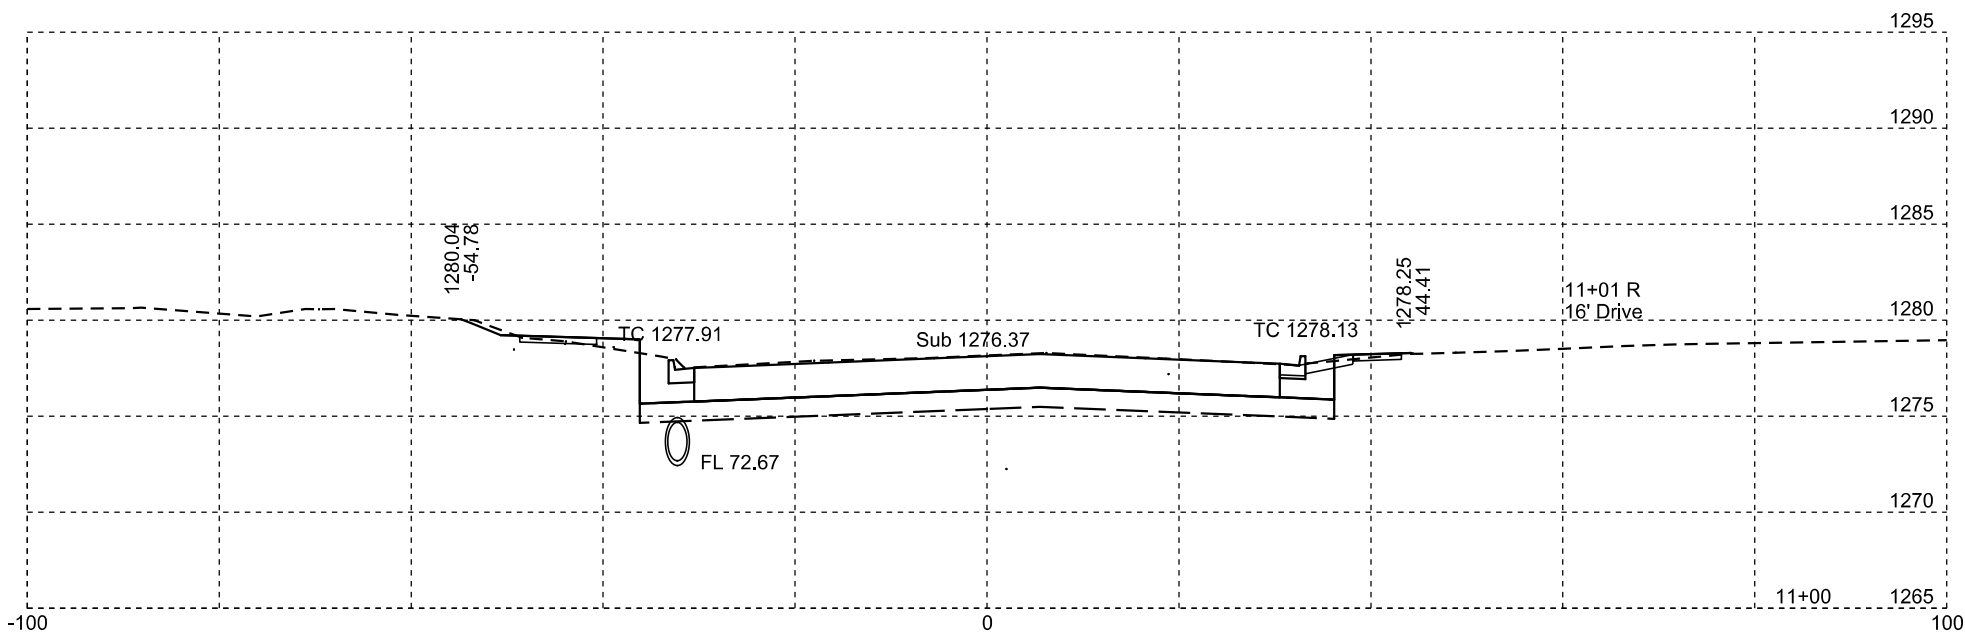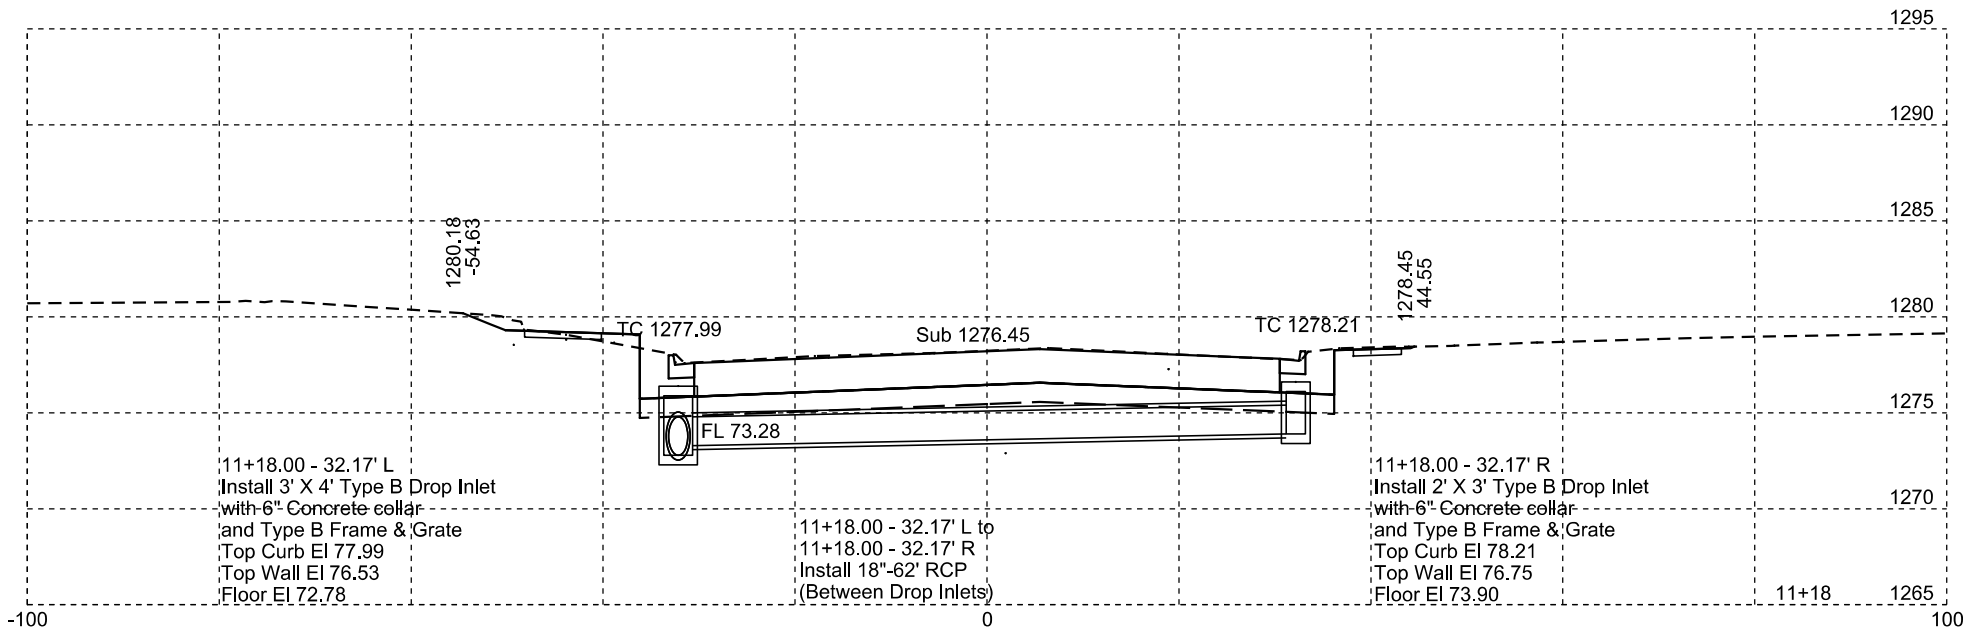

Plotting Date: 01/22/2024

STATE OF SOUTH DAKOTA	PROJECT	SHEET NO.	TOTAL SHEETS
	NH-CR 0037(158)126	X80	X82

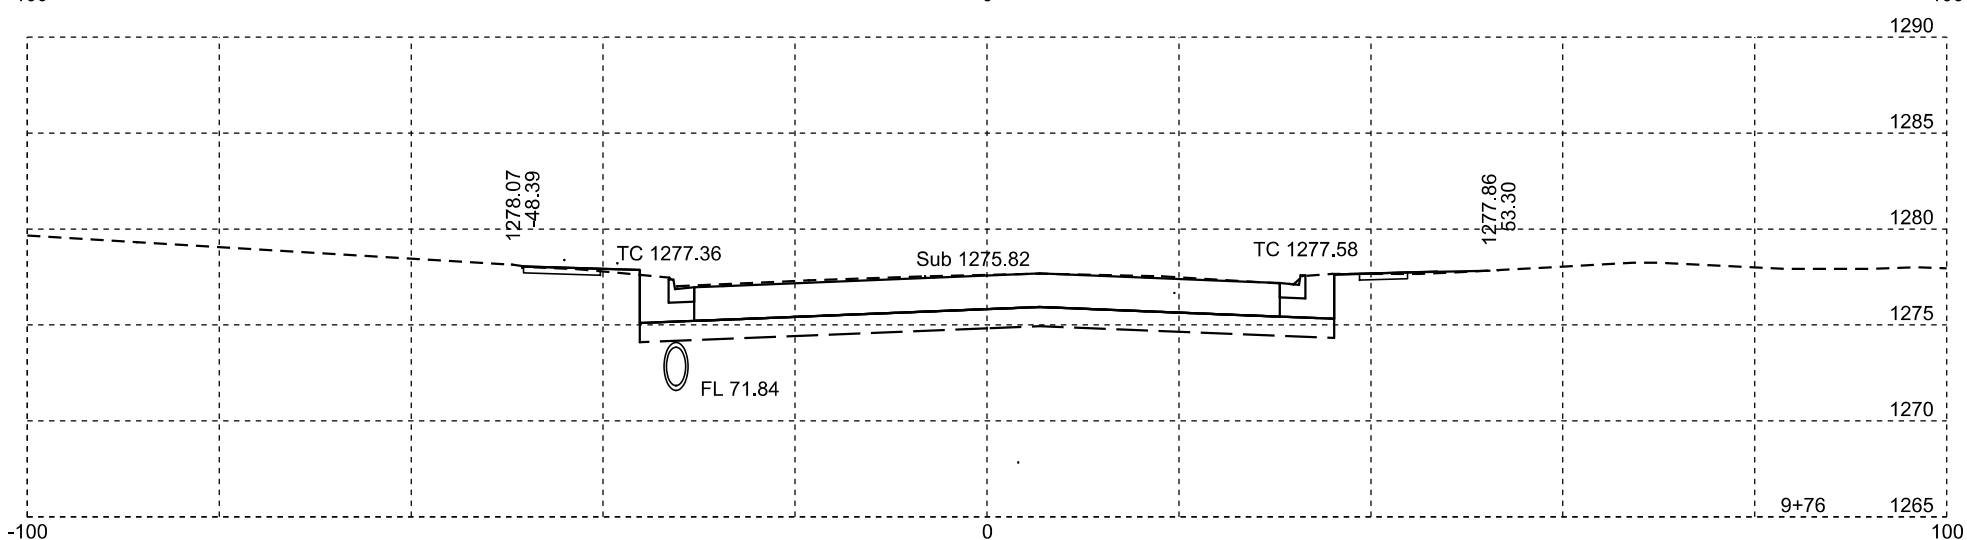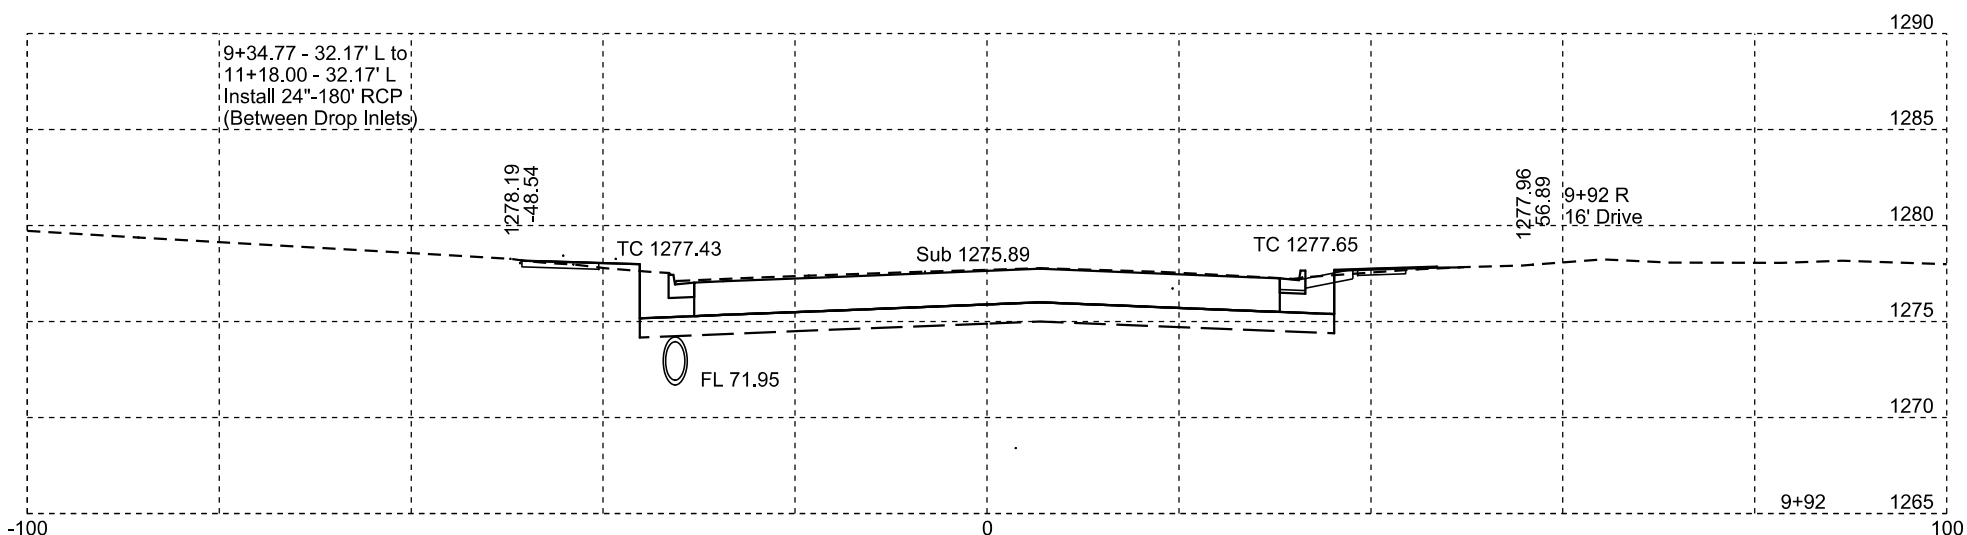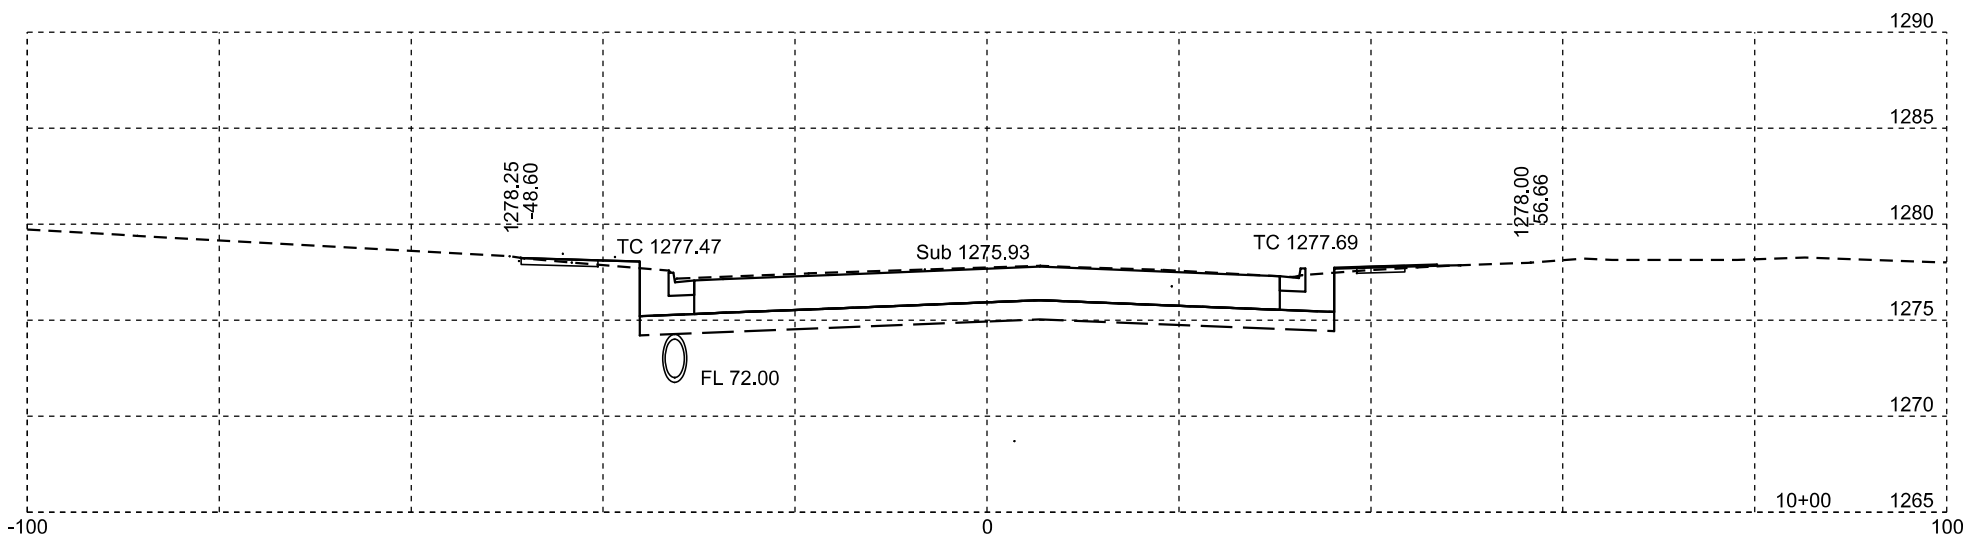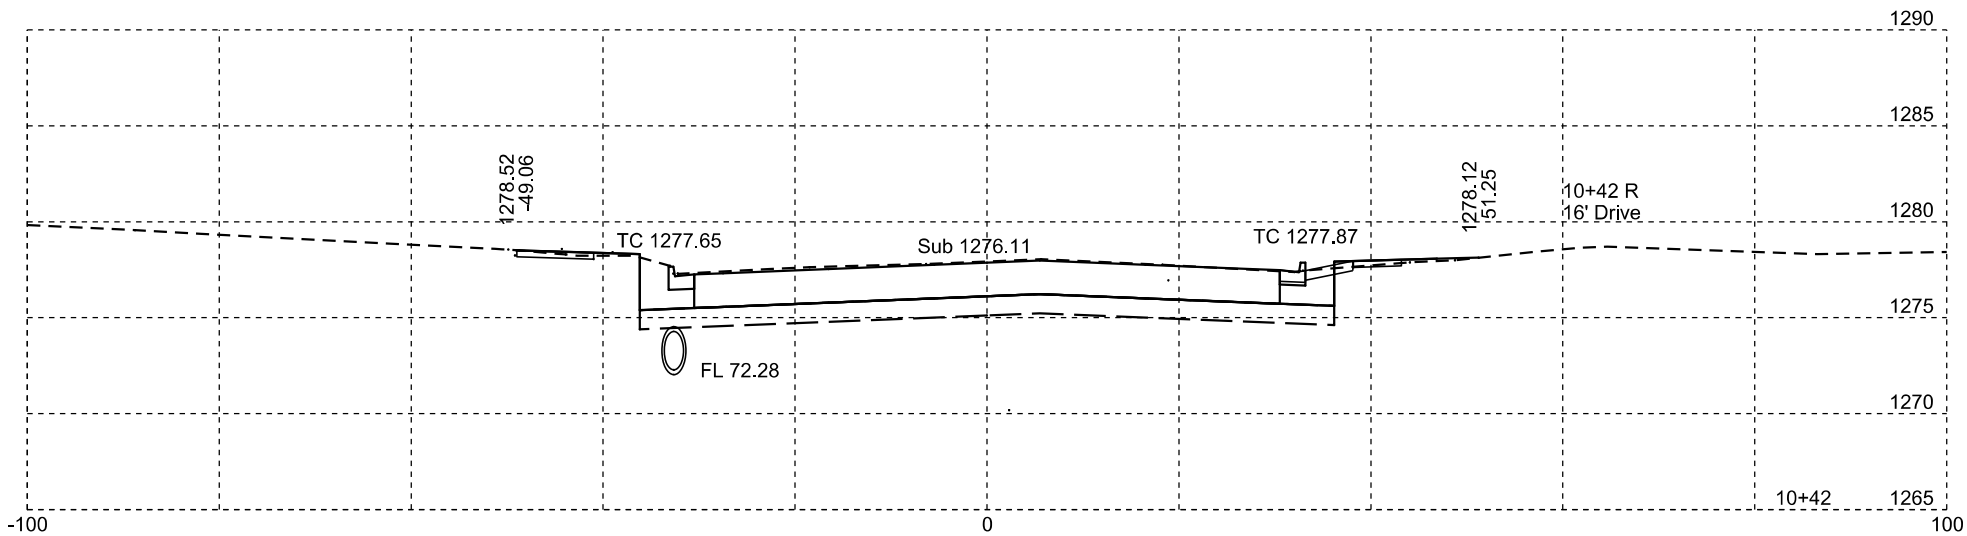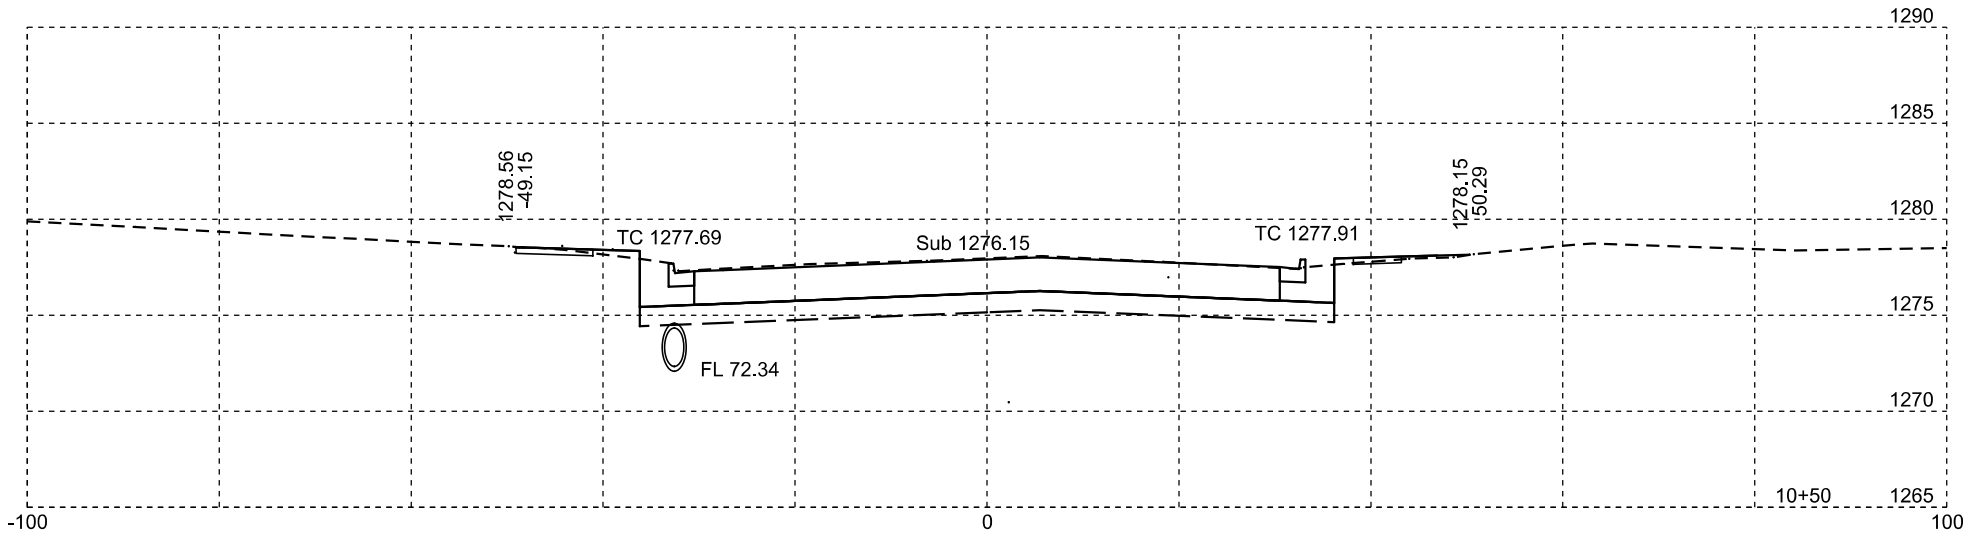

Plotting Date: 01/22/2024

STATE OF SOUTH DAKOTA	PROJECT	SHEET NO.	TOTAL SHEETS
	NH-CR 0037(158)126	X81	X82

