

SECTION X: CROSS SECTIONS

FOR BIDDING PURPOSES ONLY

STATE OF SOUTH DAKOTA	PROJECT IM 0909(92)387	SHEET X1	TOTAL SHEETS X79
Plotting Date: 8/13/2024			

INDEX OF SHEETS

X1	General Layout with Index
X2-X79	Cross Sections





END IM 0909(92)387
STA. 29+10.00

END IM 0909(92)387
STA. 564+55.66

BEGIN IM 0909(92)387
STA. 2+00.00

BEGIN IM 0909(92)387
STA. 538+06.66

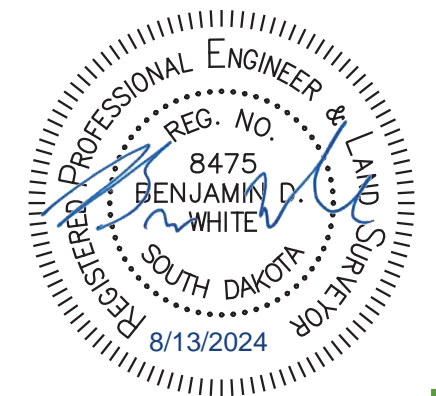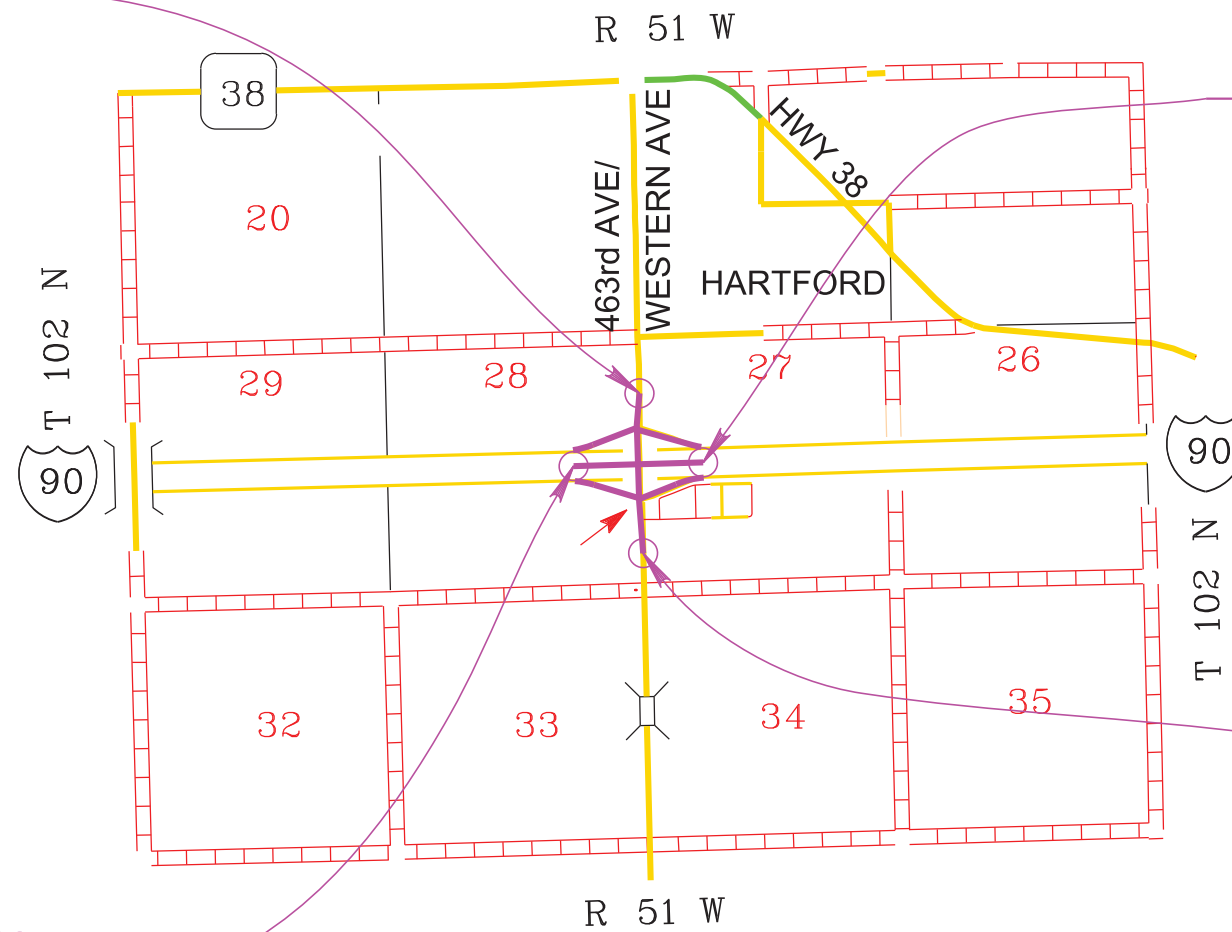

Plot Scale - 1:200




Plotted From - bryce.steffen

File - ...IPCN_06G8\Design\Title_X.dgn

WESTERN AVENUE FOR BIDDING PURPOSES ONLY

STATE OF SOUTH DAKOTA	PROJECT	SHEET	TOTAL SHEETS
	IM 0909(92)387	X2	X79

Plotting Date: 8/13/2024

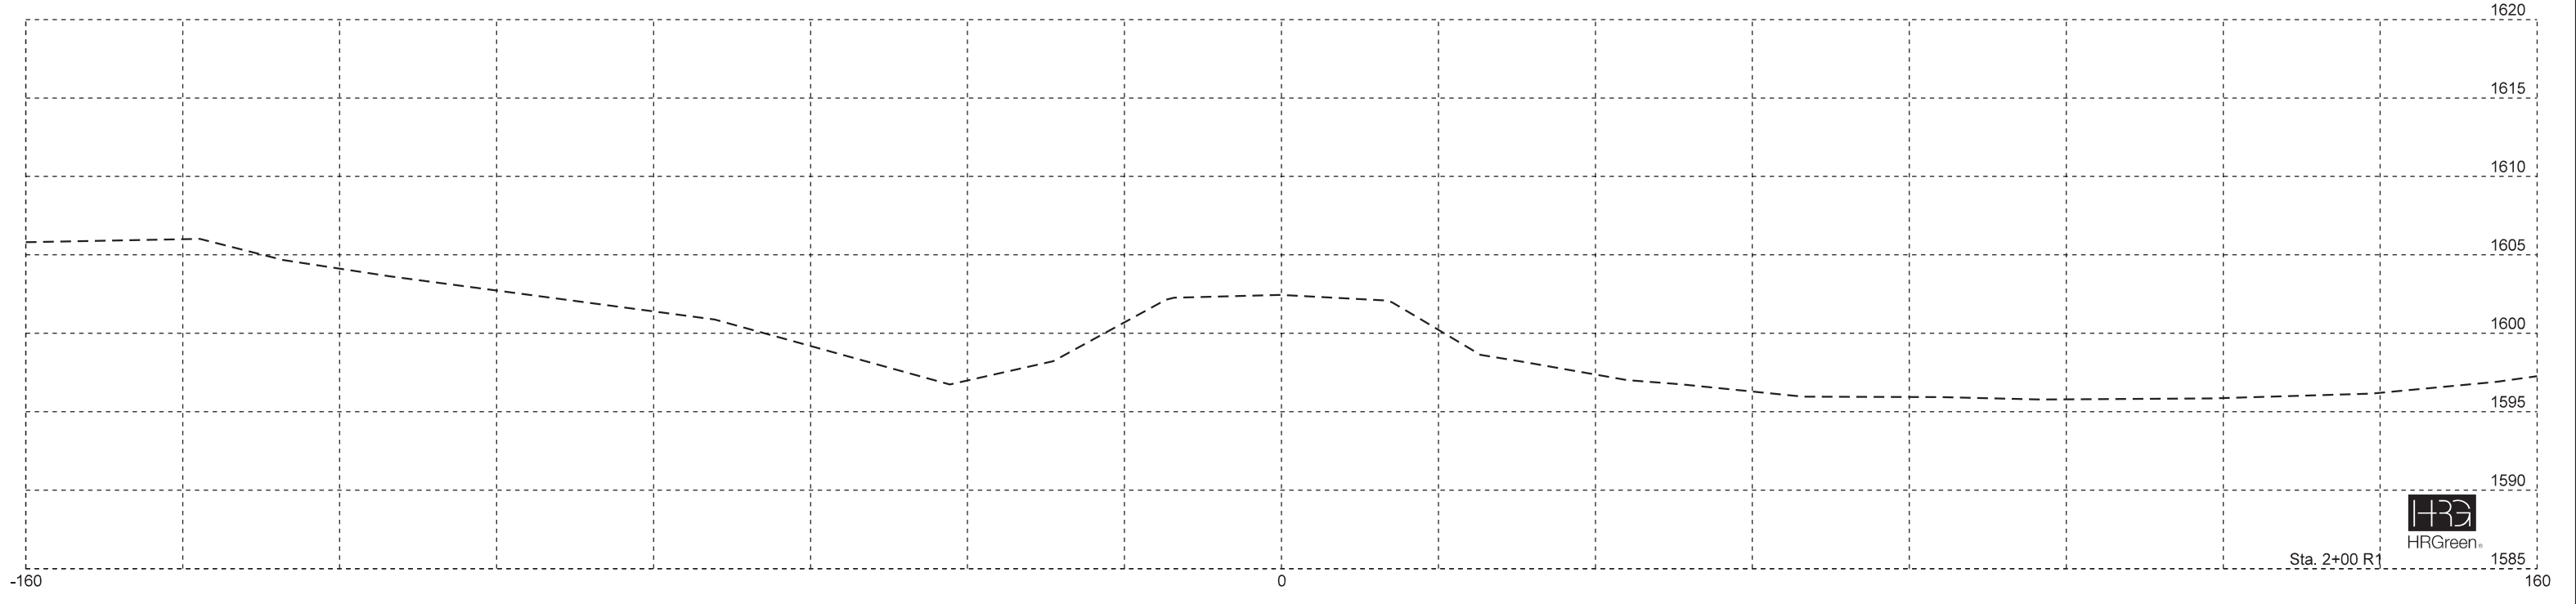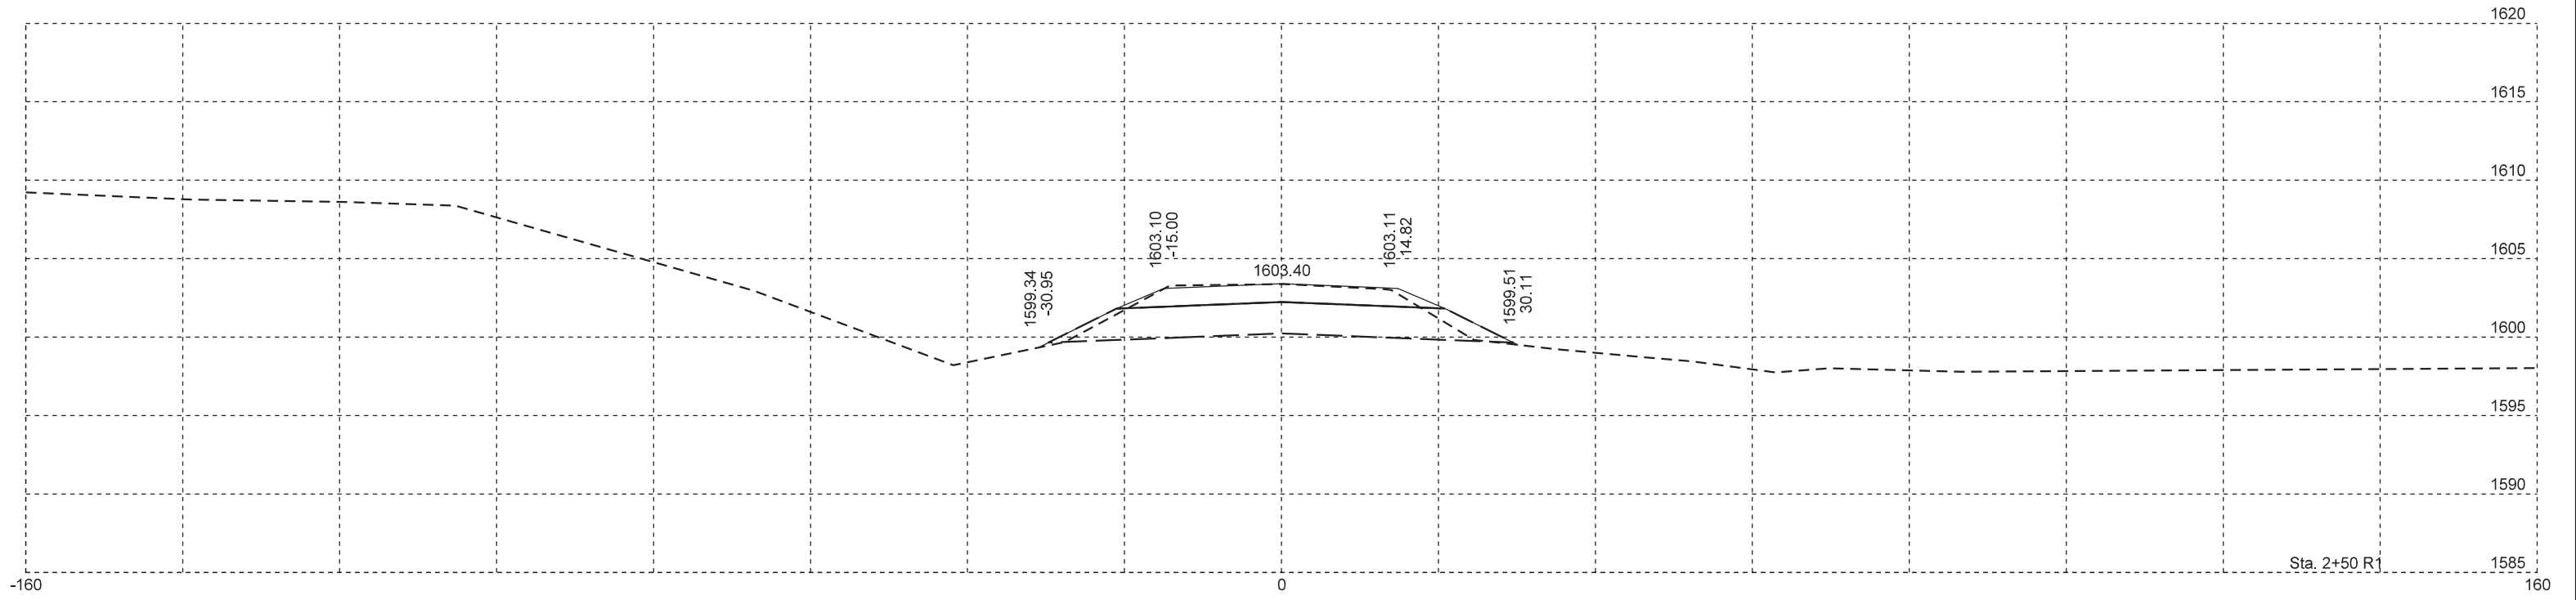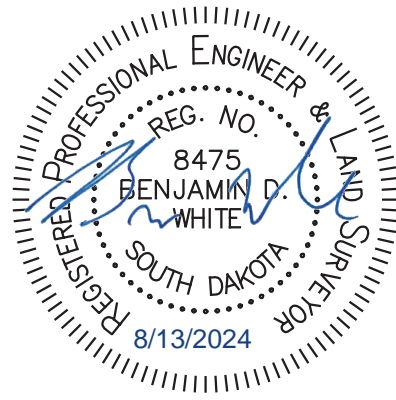

File - ...Design\XS_Western_final.dgn




Plot Scale - 1:20

Plotted From - bruce.steffen

WESTERN AVENUE FOR BIDDING PURPOSES ONLY

STATE OF SOUTH DAKOTA	PROJECT	SHEET	TOTAL SHEETS
	IM 0909(92)387	X3	X79

Plotting Date: 8/13/2024

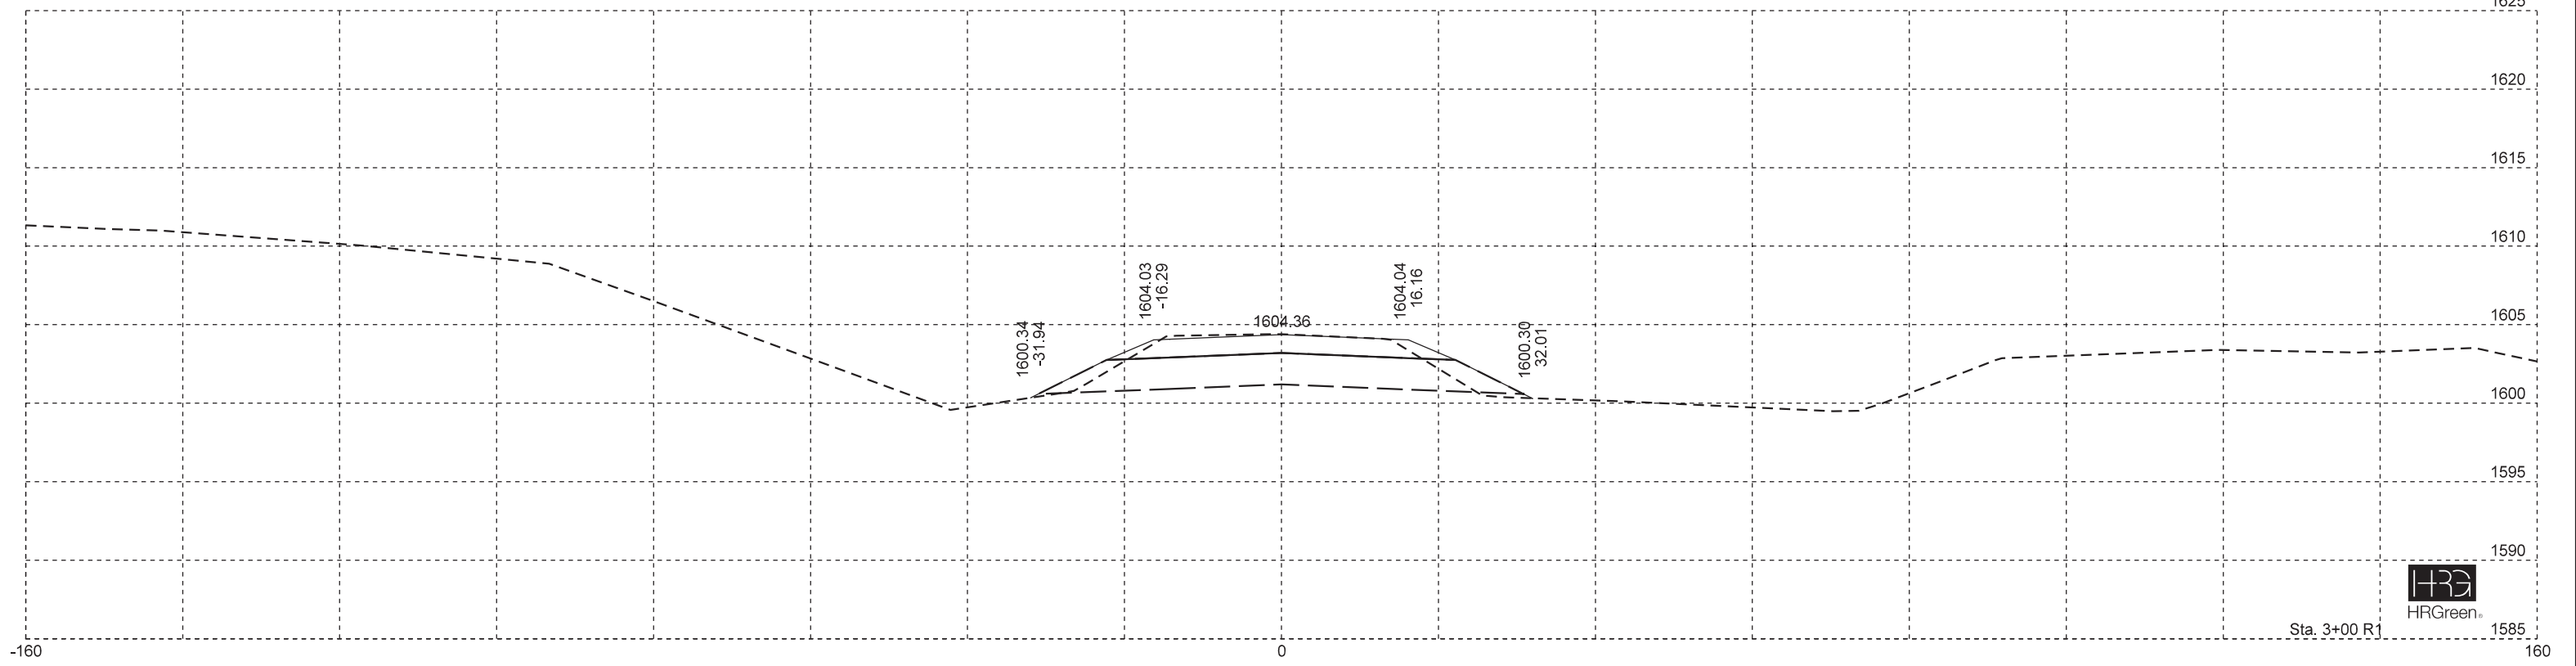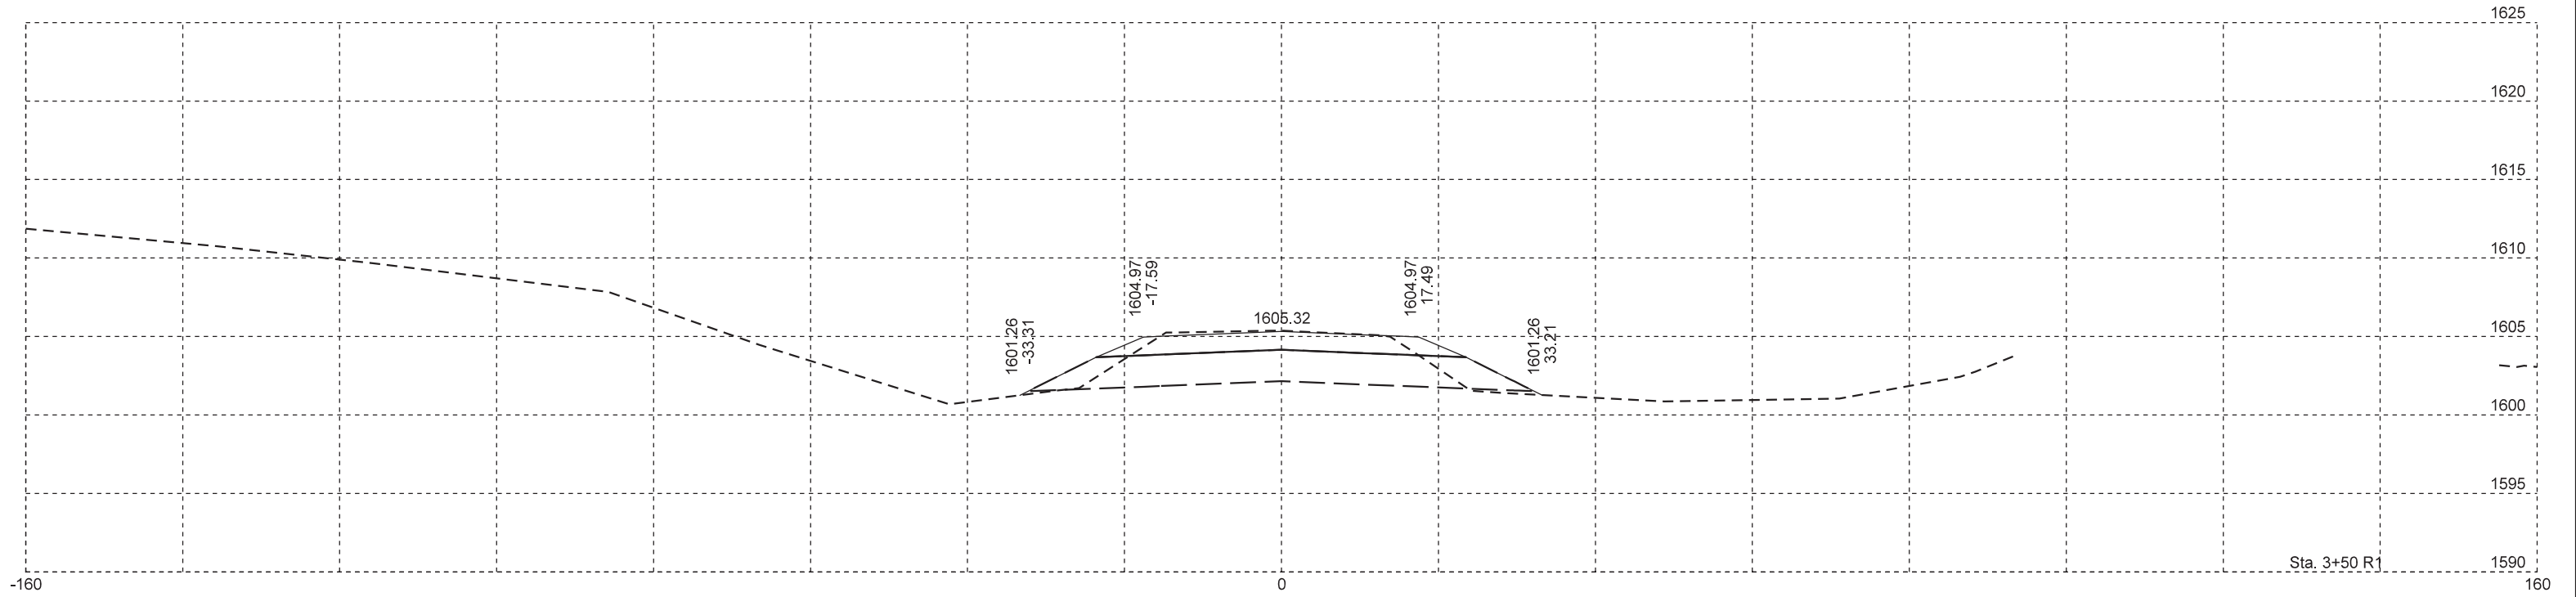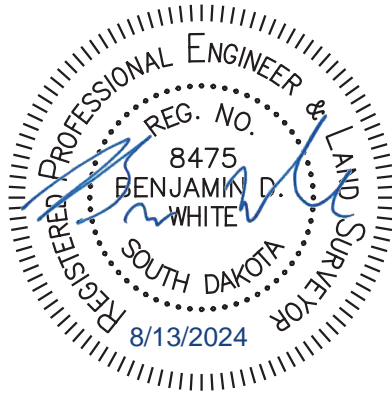

Sta. 3+00 R1

File - ...Design\XS_Western_final.dgn

Plot Scale - 1:20


Plotted From - bruce.steffen

WESTERN AVENUE

FOR BIDDING PURPOSES ONLY

STATE OF SOUTH DAKOTA	PROJECT	SHEET	TOTAL SHEETS
	IM 0909(92)387	X4	X79

Plotting Date: 8/13/2024

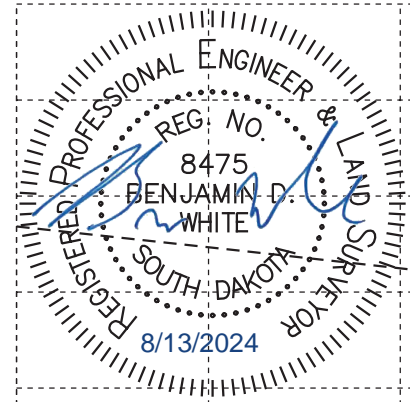

Plot Scale - 1:20

-160

-160

-160

0

0

0

160

160

160

Sta. 5+00 R1

Sta. 4+50 R1

Sta. 4+00 R1







File - ...Design\XS_Western_final.dgn

Plotted From - bruce.steffen

WESTERN AVENUE FOR BIDDING PURPOSES ONLY

STATE OF SOUTH DAKOTA	PROJECT	SHEET	TOTAL SHEETS
	IM 0909(92)387	X5	X79

Plotting Date: 8/13/2024

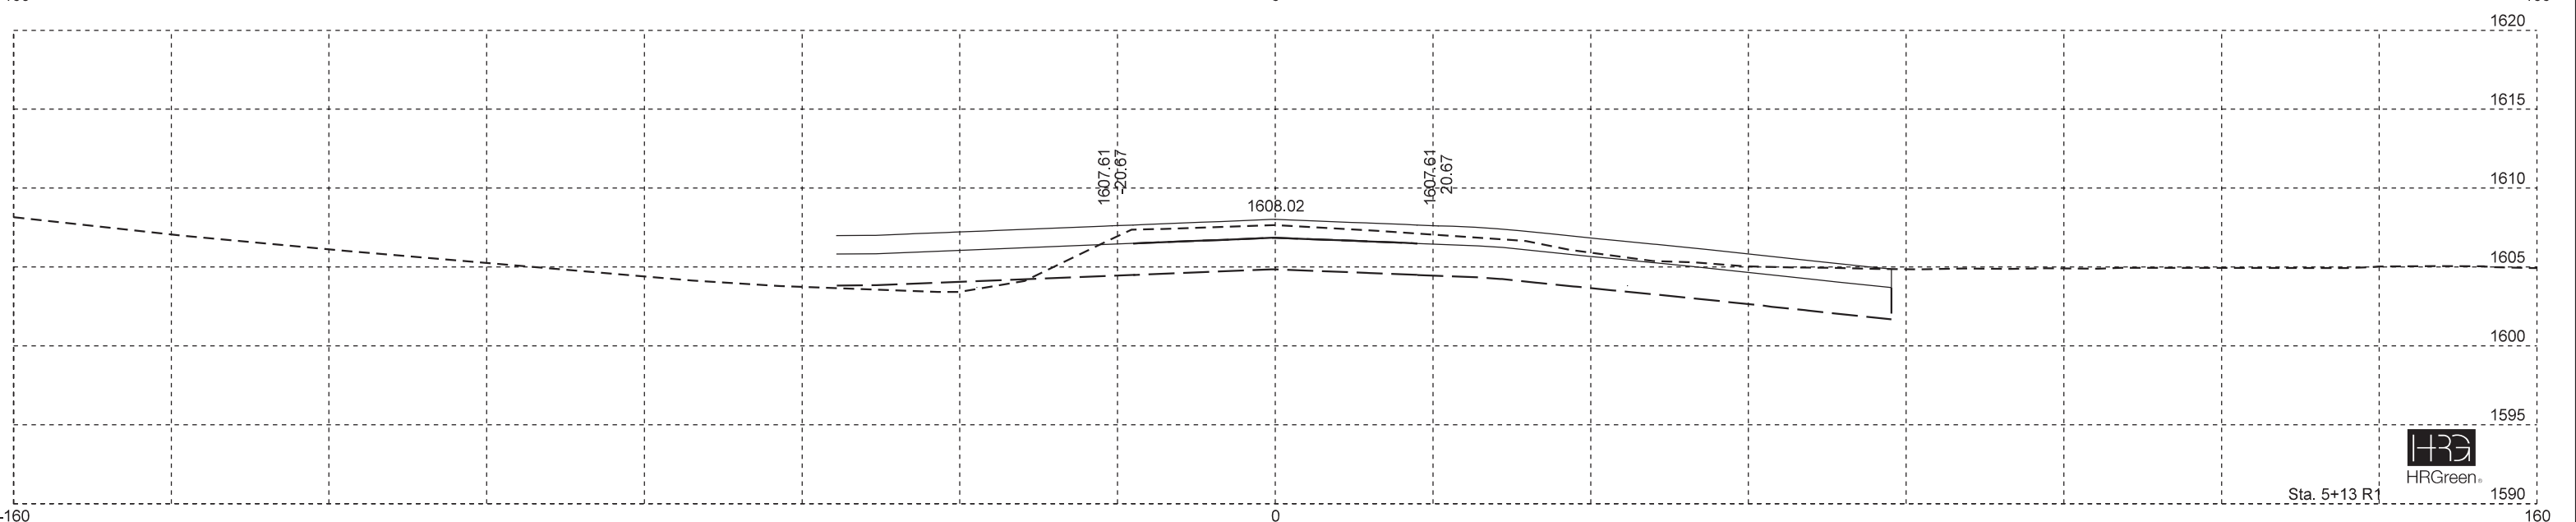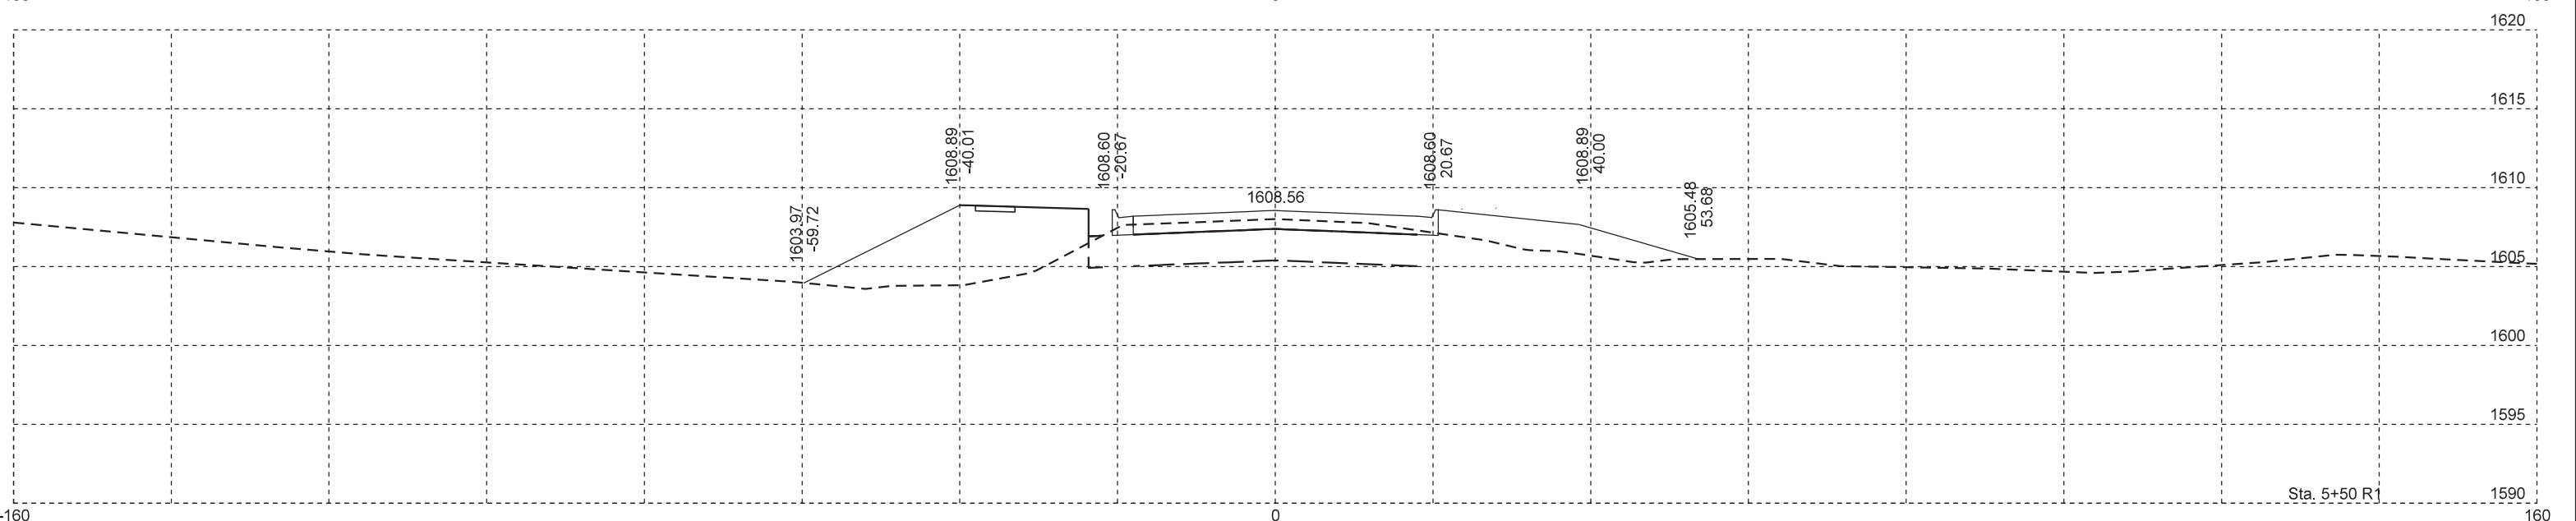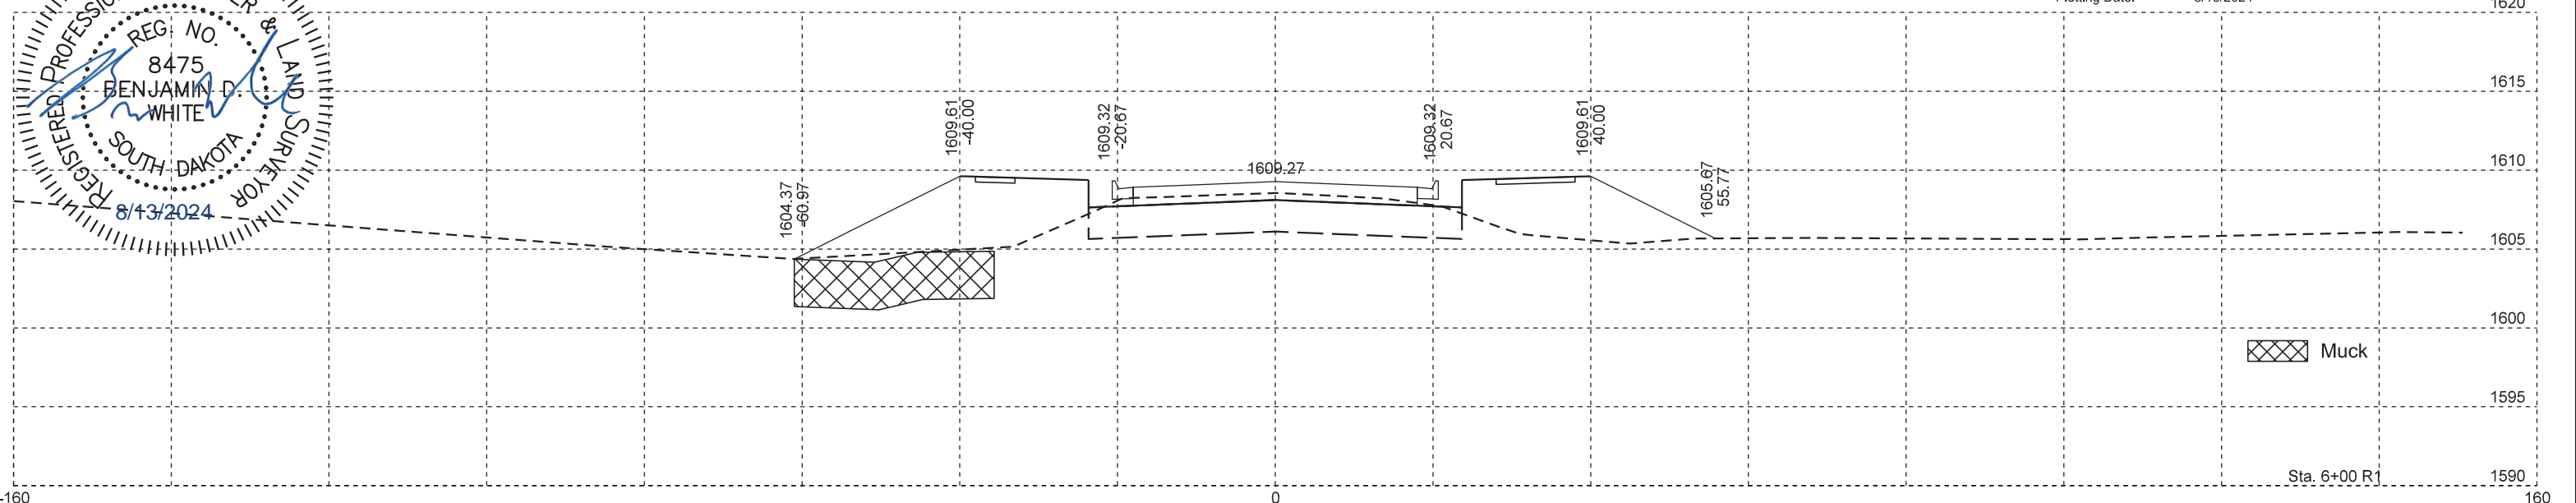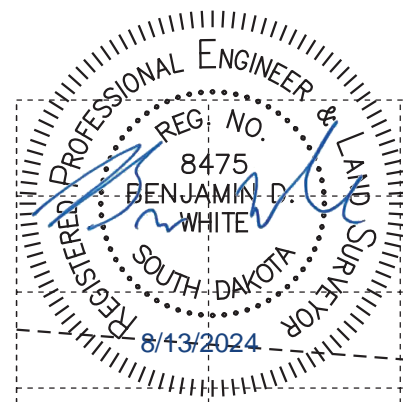

Sta. 5+13 R1

Plot Scale - 1:20




Plotted From - bruce.steffen

File - ...Design\XS_Western_final.dgn

WESTERN AVENUE FOR BIDDING PURPOSES ONLY

STATE OF SOUTH DAKOTA	PROJECT	SHEET	TOTAL SHEETS
	IM 0909(92)387	X6	X79

Plotting Date: 8/13/2024

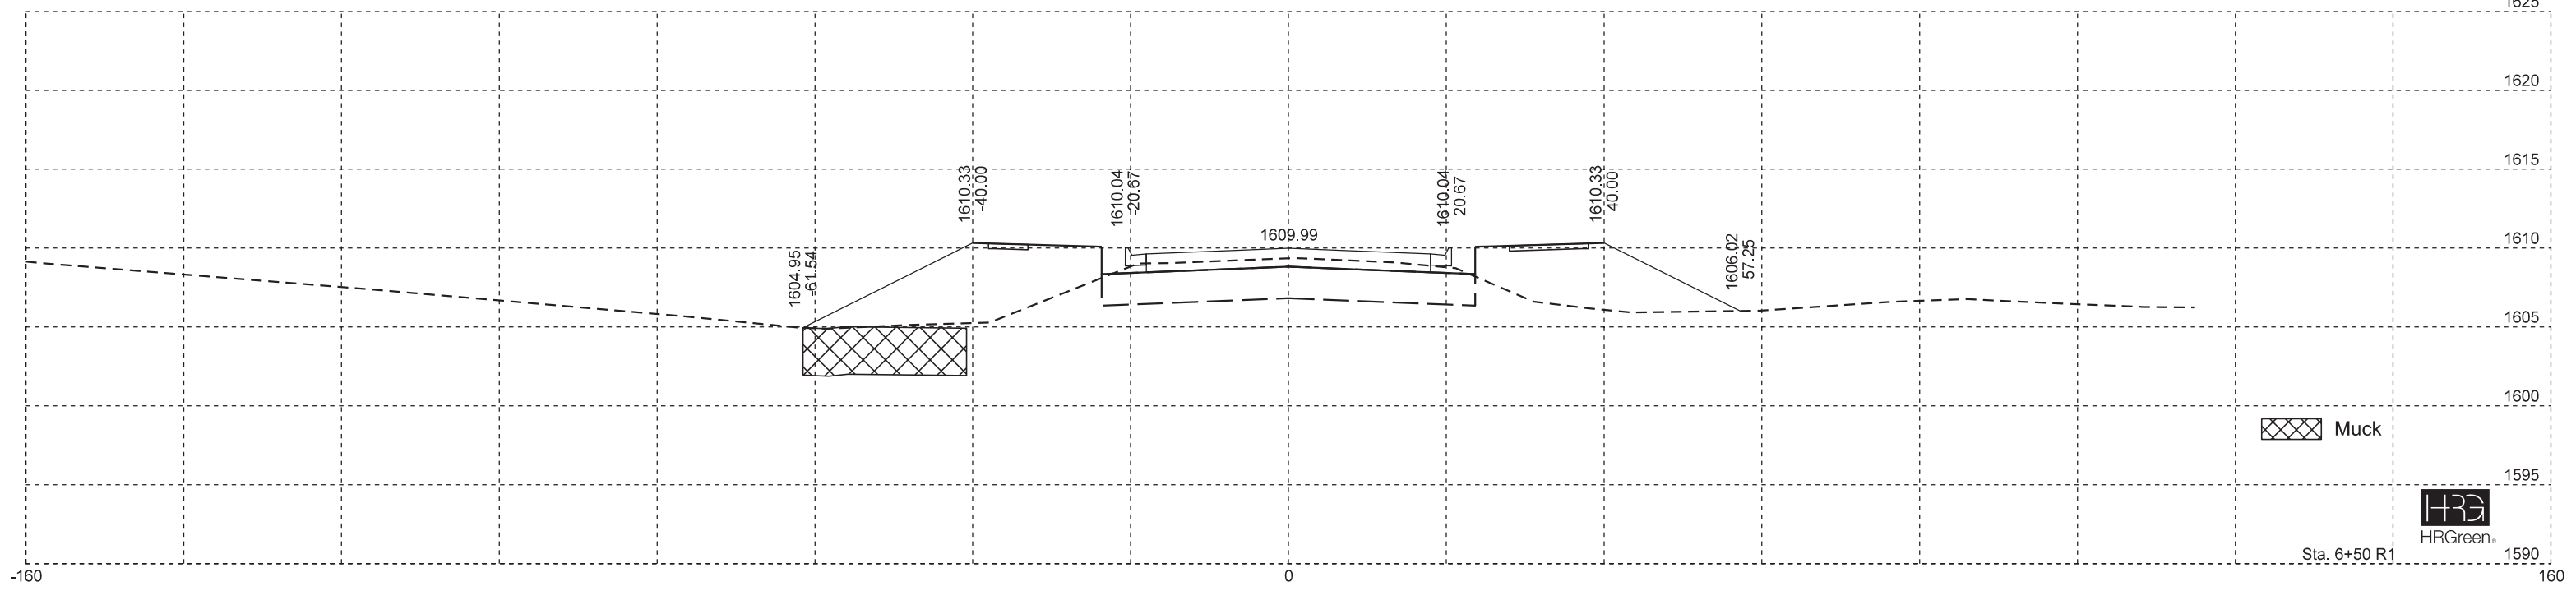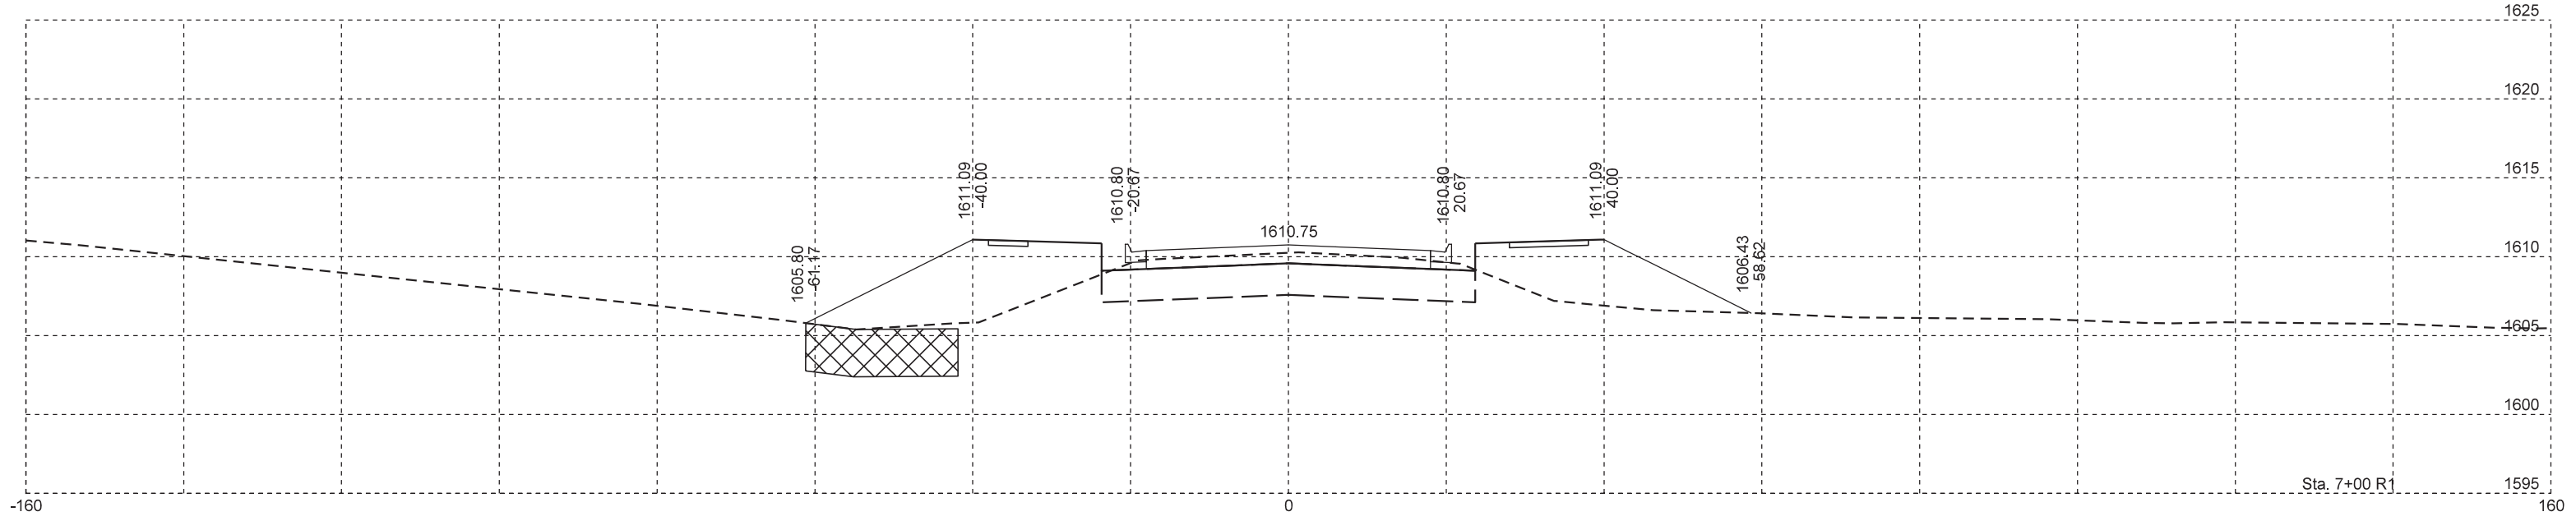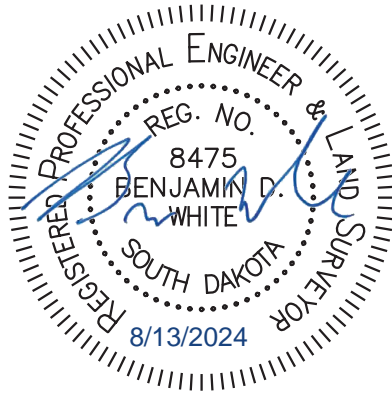

Muck



Sta. 6+50 R1

Plot Scale - 1:20

Plotted From - bruce.steffen


File - ...Design\XS_Western_final.dgn

WESTERN AVENUE

FOR BIDDING PURPOSES ONLY

STATE OF SOUTH DAKOTA	PROJECT	SHEET	TOTAL SHEETS
	IM 0909(92)387	X7	X79

Plotting Date: 8/13/2024

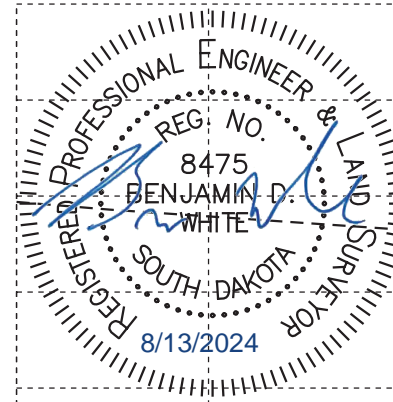

Plot Scale - 1:20

-160

-160

-160

0

0

0

160

160

160

1620
1615
1610
1605
1600
1595
1625
1620
1615
1610
1605
1600
1595
1625
1620
1615
1610
1605
1600
1595
1625
1620
1615
1610
1605
1600
1595

Sta. 8+50 R1

Sta. 8+00 R1

Sta. 7+50 R1



HRGreen




Plotted From - bruce.steffen

File - ...Design\XS_Western_final.dgn

WESTERN AVENUE FOR BIDDING PURPOSES ONLY

STATE OF SOUTH DAKOTA	PROJECT	SHEET	TOTAL SHEETS
	IM 0909(92)387	X8	X79

Plotting Date: 8/13/2024

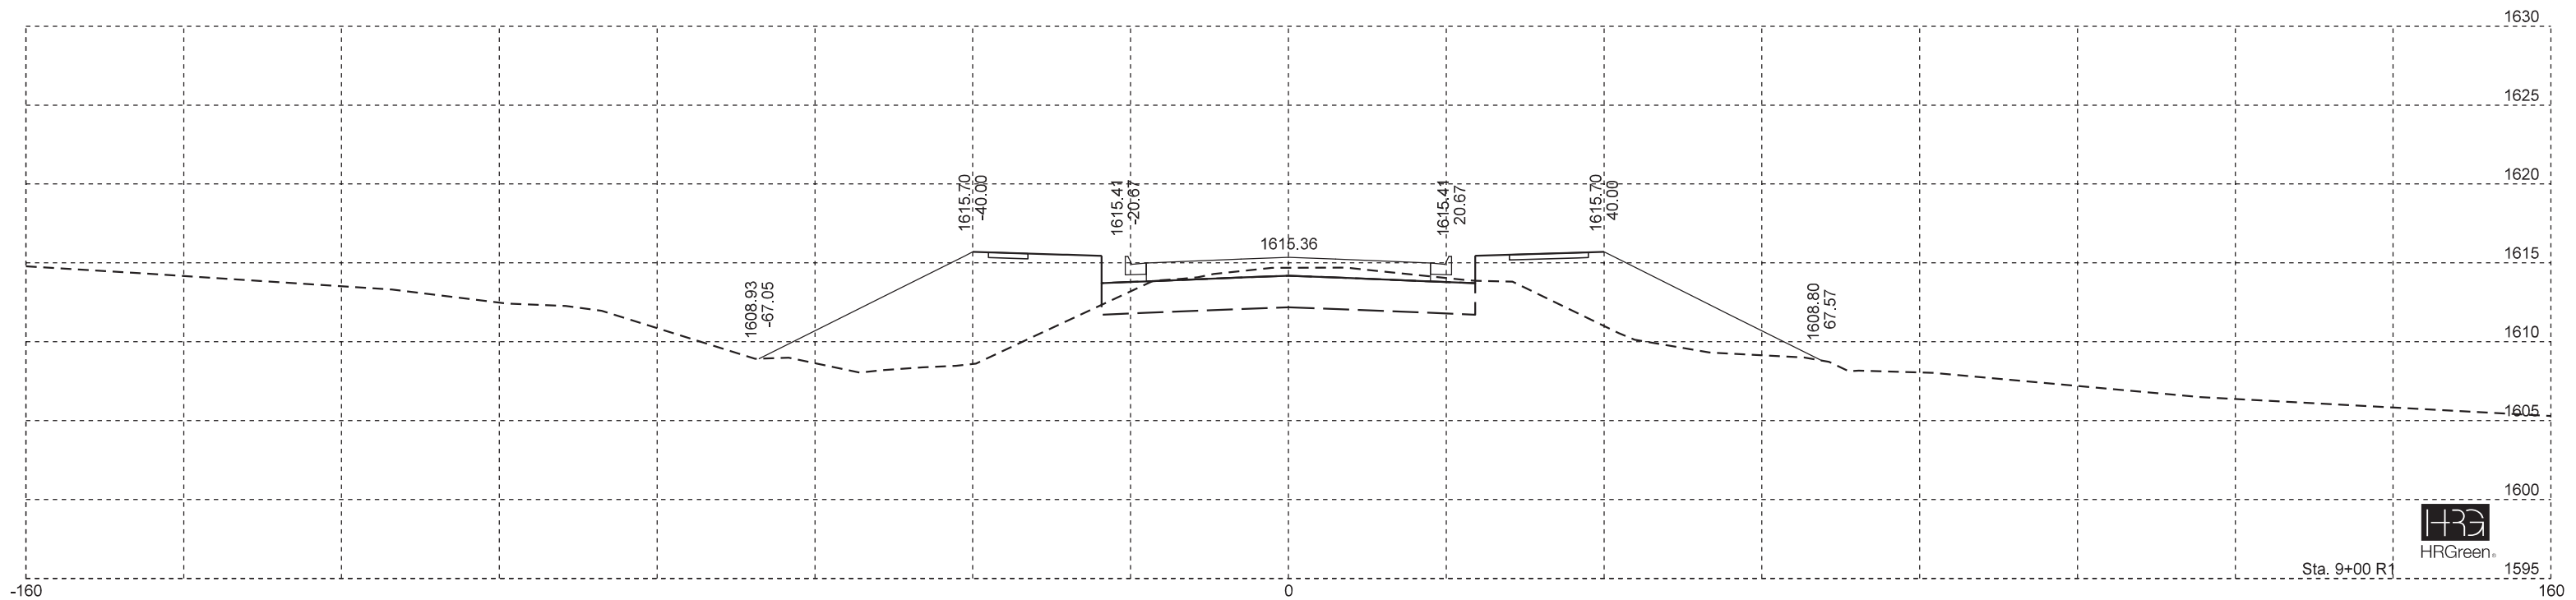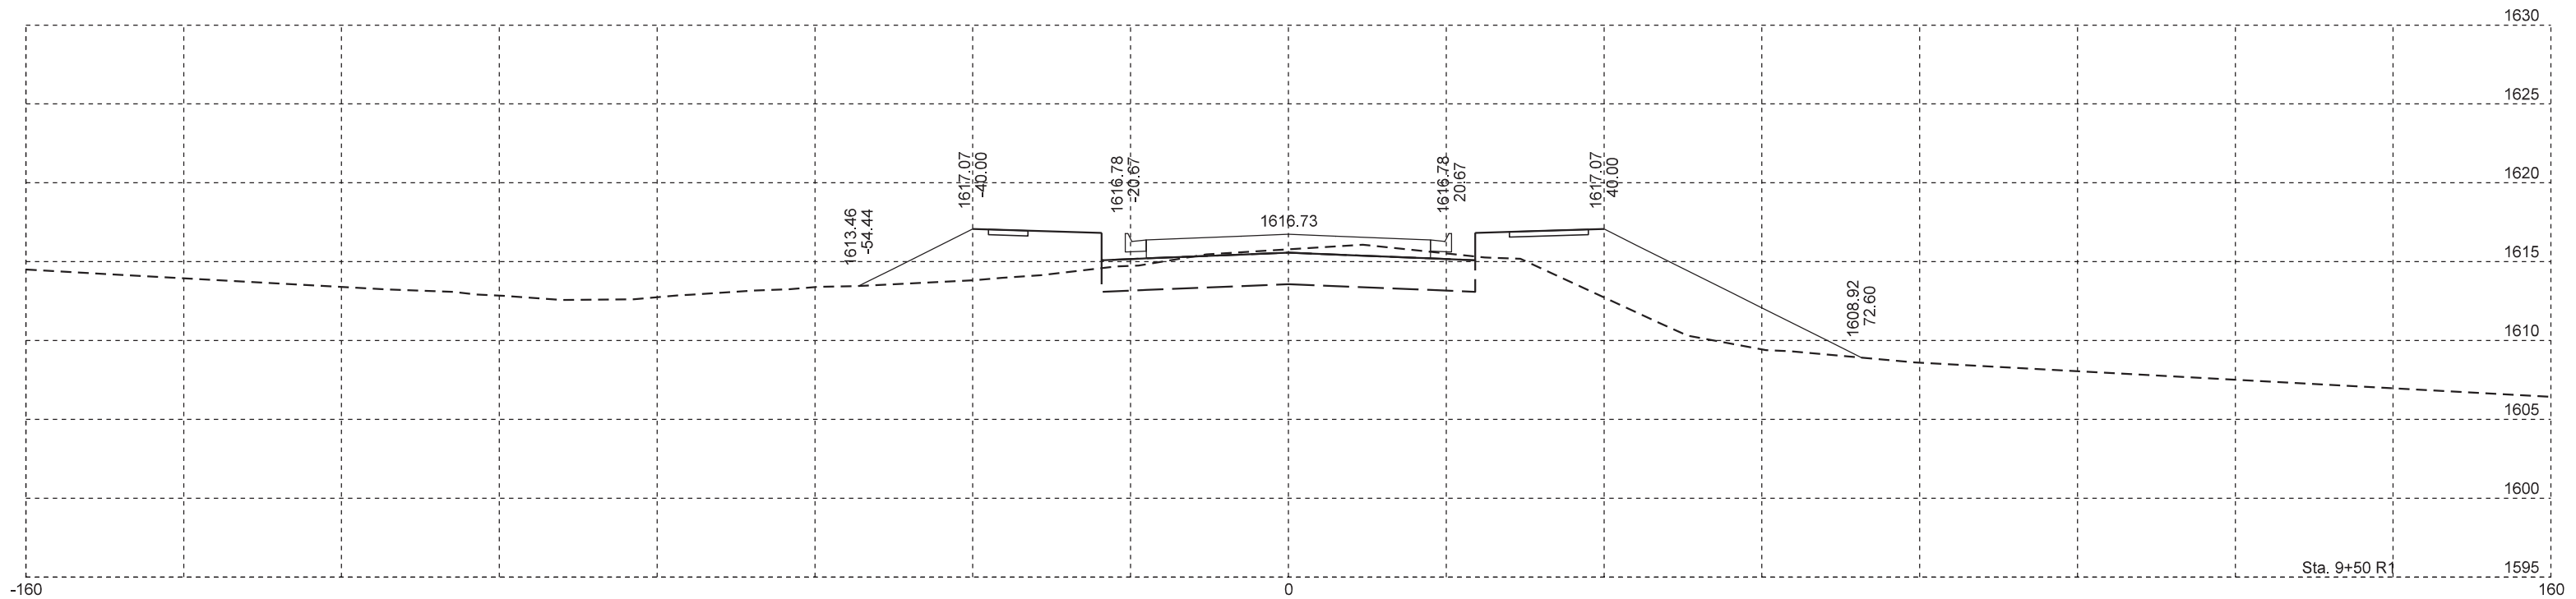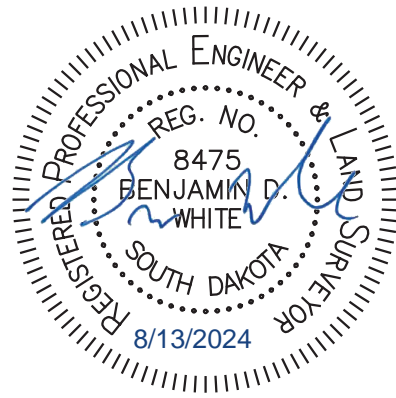

Sta. 9+00 R1

File - ...Design\XS_Western_final.dgn




Plot Scale - 1:20

Plotted From - bruce.steffen

WESTERN AVENUE FOR BIDDING PURPOSES ONLY

STATE OF SOUTH DAKOTA	PROJECT	SHEET	TOTAL SHEETS
	IM 0909(92)387	X9	X79




Plotting Date: 8/13/2024

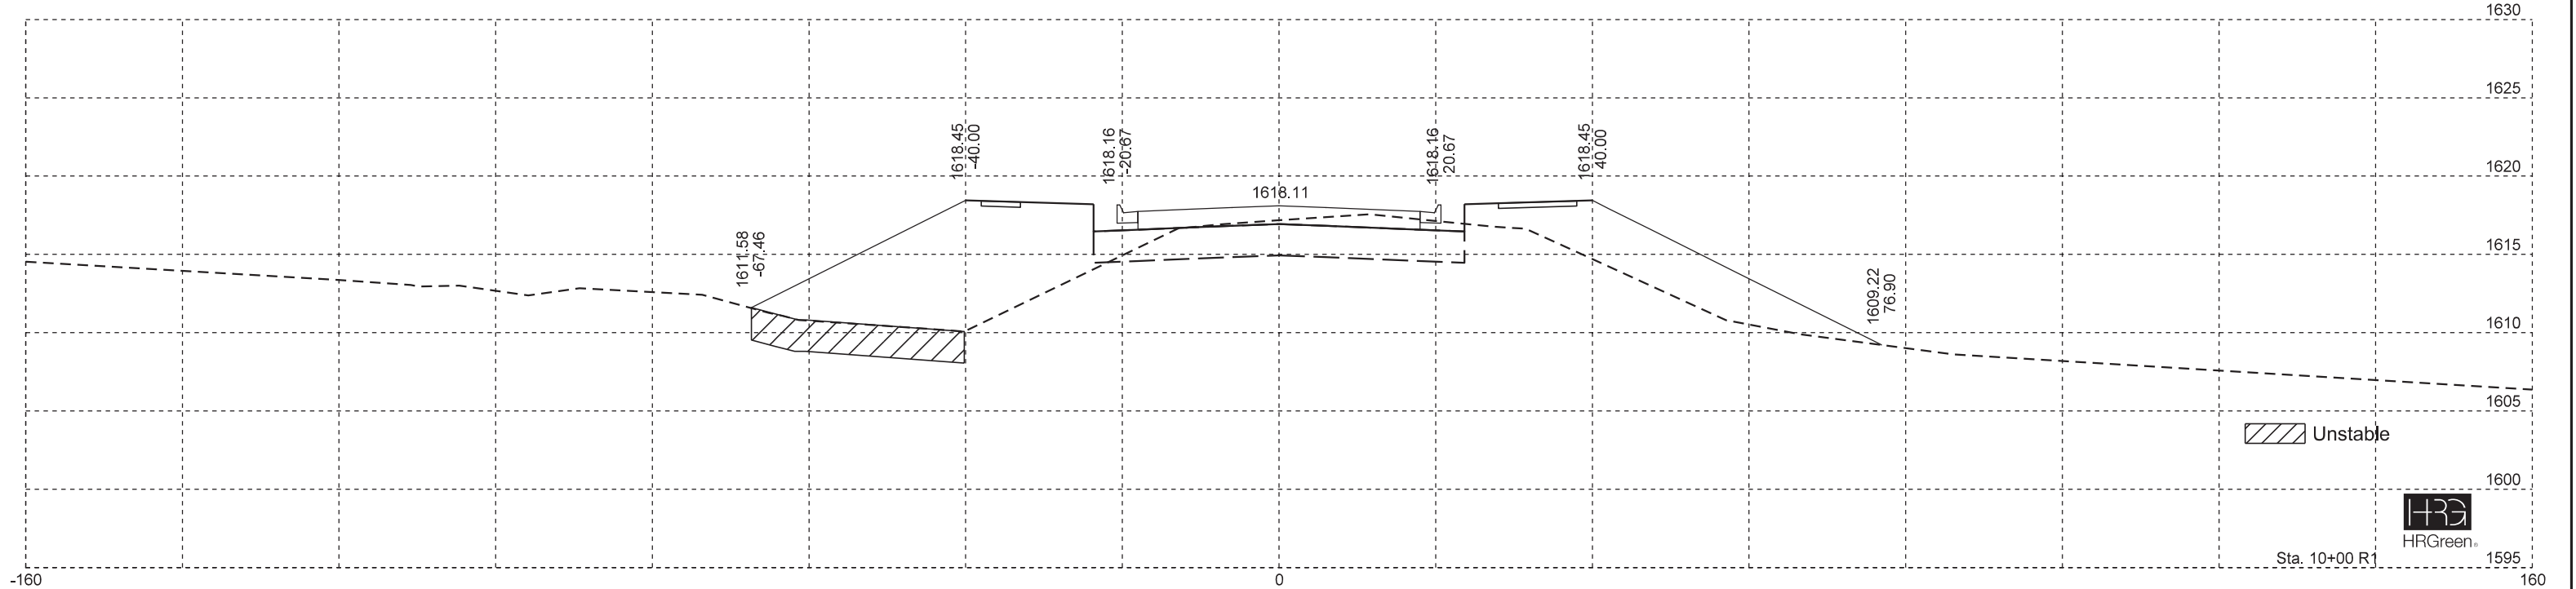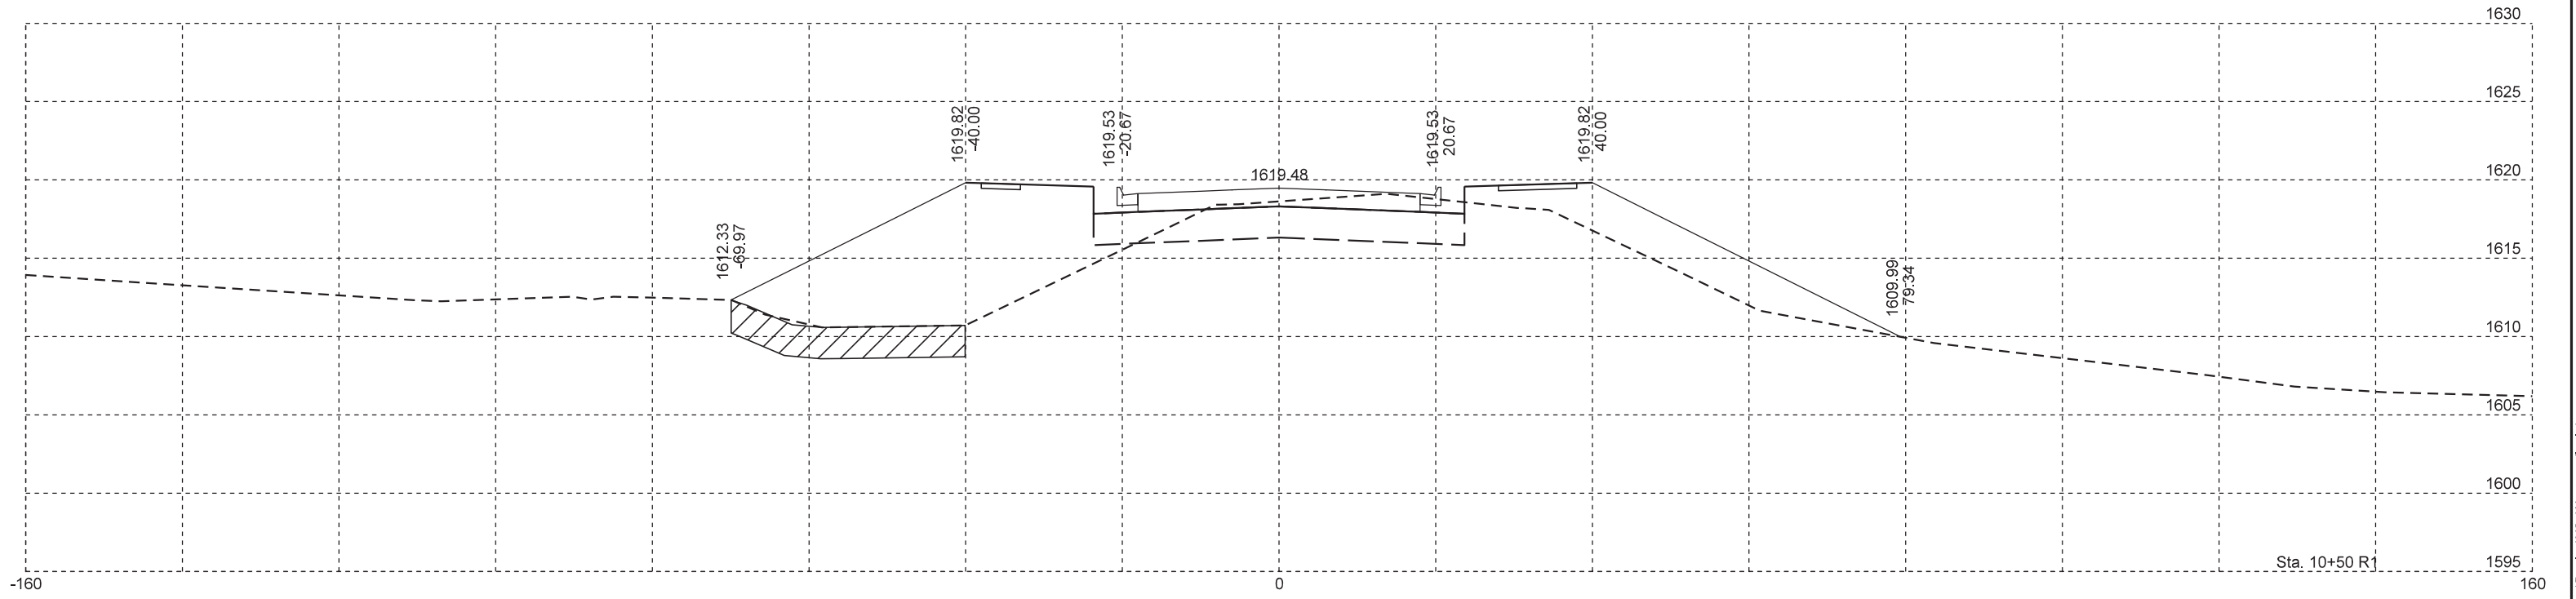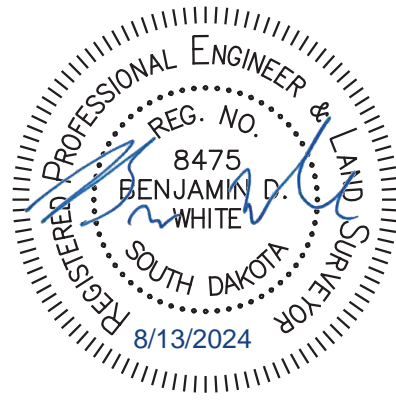

WESTERN AVENUE FOR BIDDING PURPOSES ONLY

STATE OF SOUTH DAKOTA	PROJECT	SHEET	TOTAL SHEETS
	IM 0909(92)387	X10	X79

Plotting Date: 8/13/2024

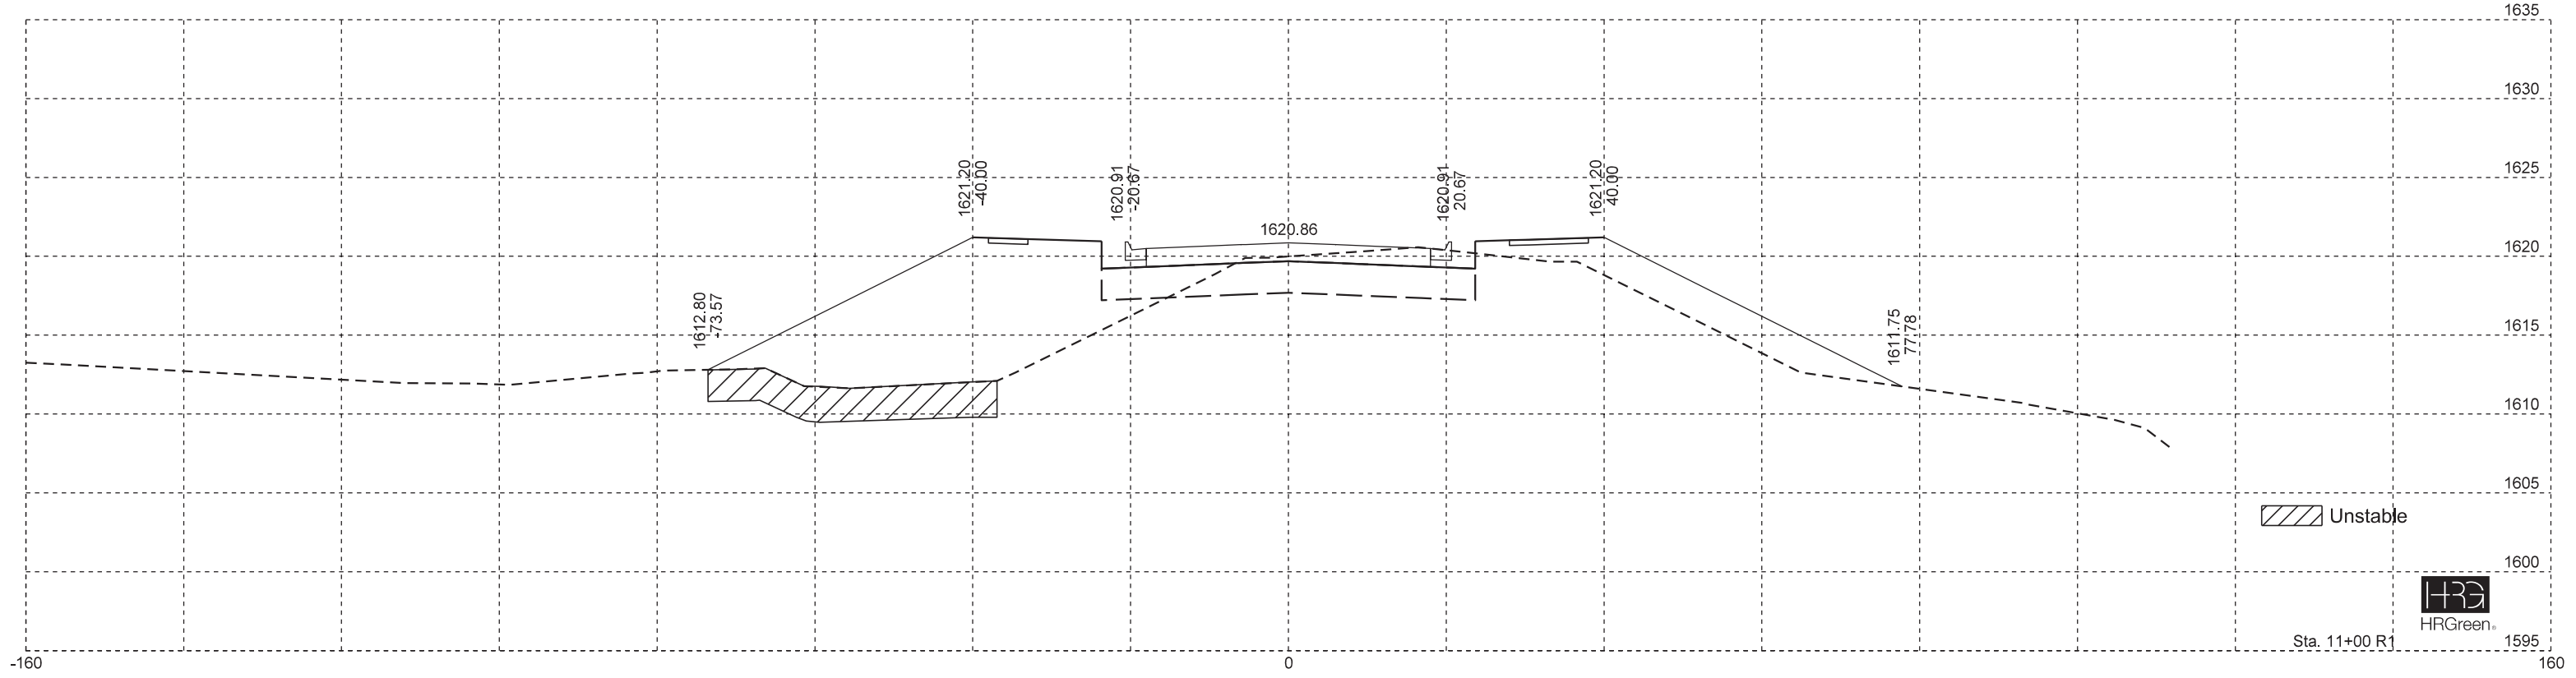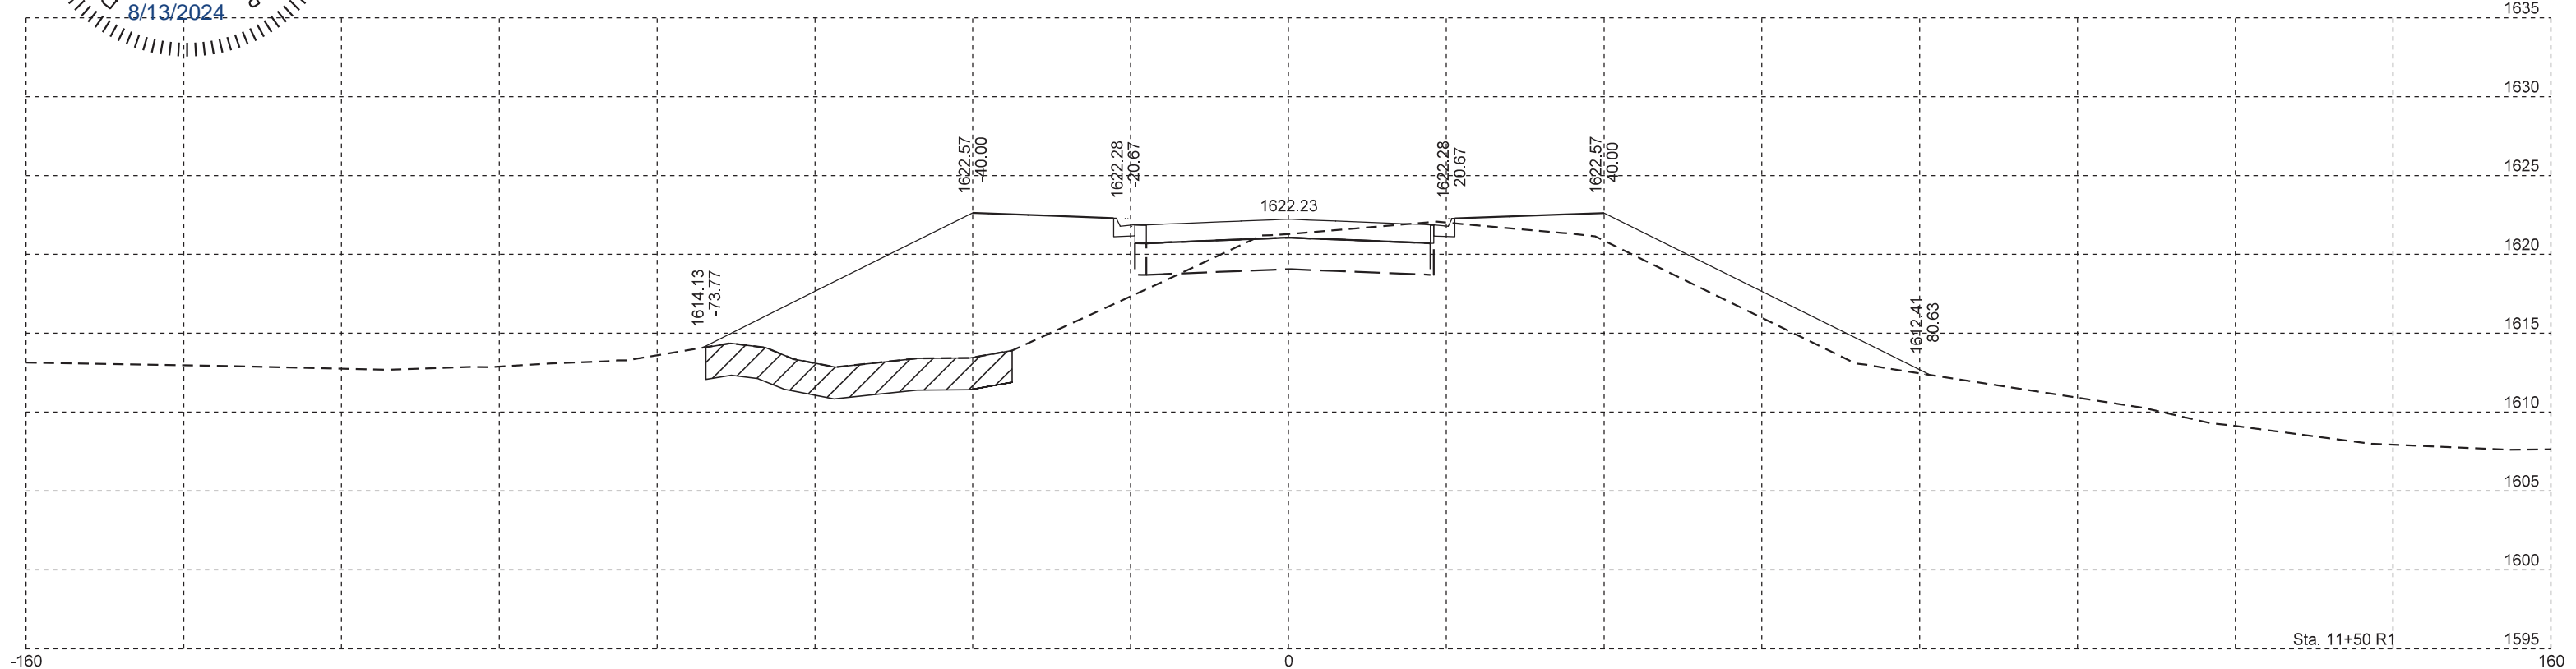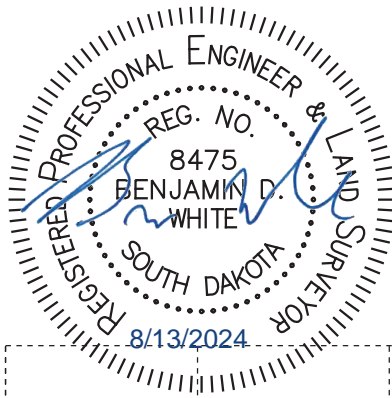

Unstable



File - ...Design\XS_Western_final.dgn




Plot Scale - 1:20

Plotted From - bruce.steffen

WESTERN AVENUE FOR BIDDING PURPOSES ONLY

STATE OF SOUTH DAKOTA	PROJECT	SHEET	TOTAL SHEETS
	IM 0909(92)387	X11	X79

Plotting Date: 8/13/2024

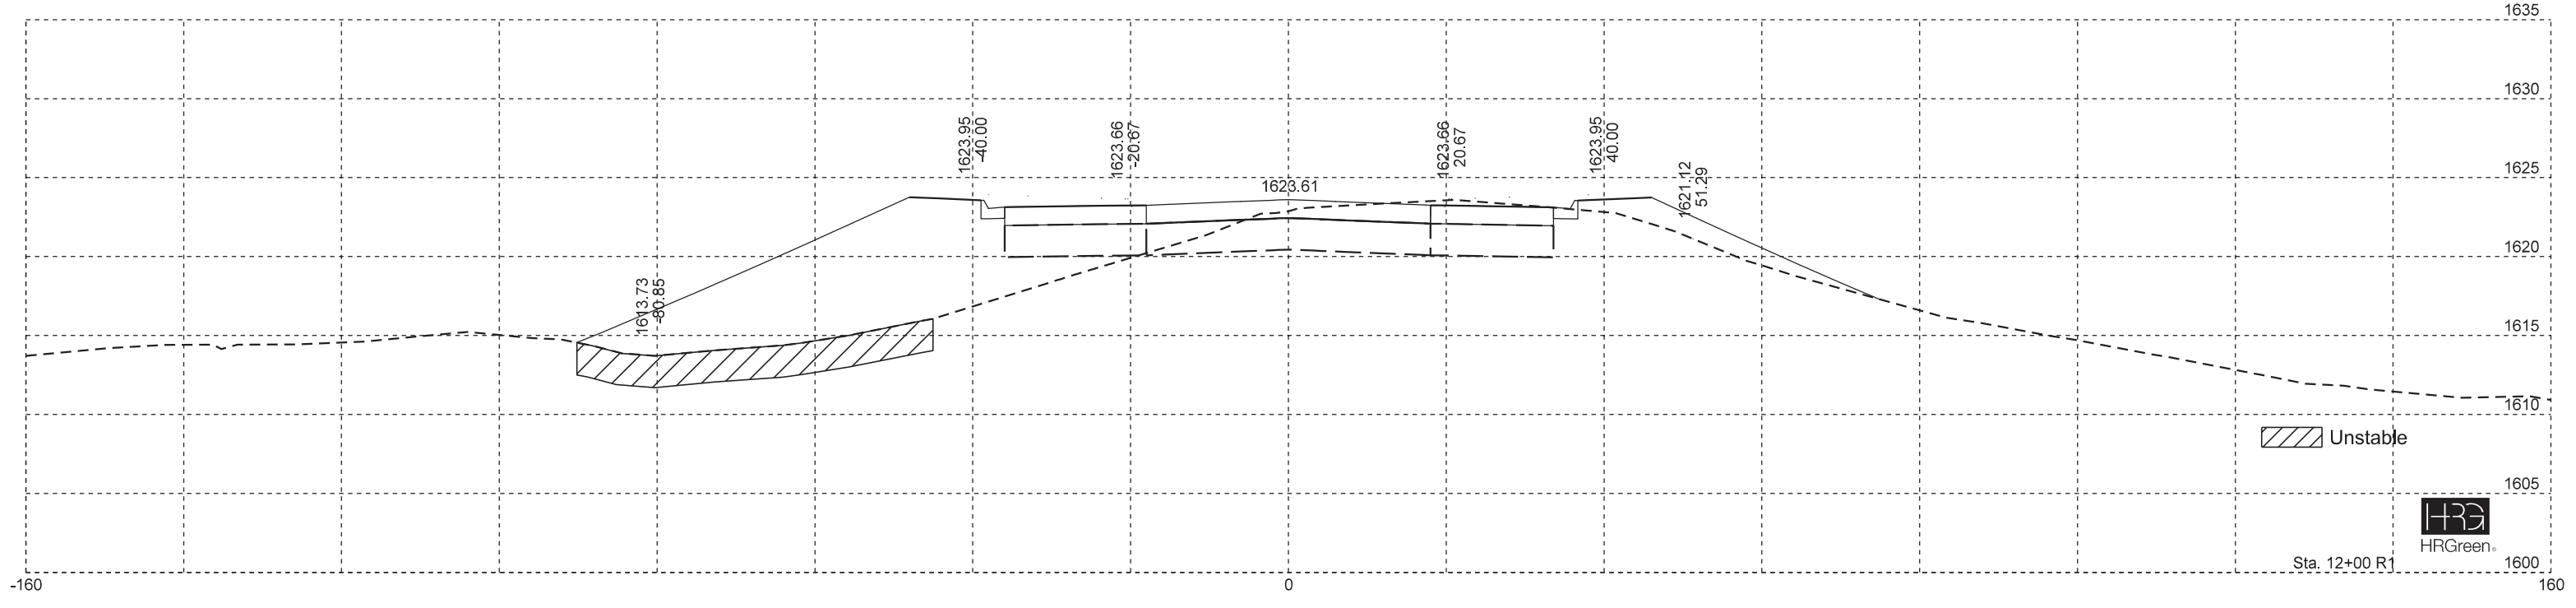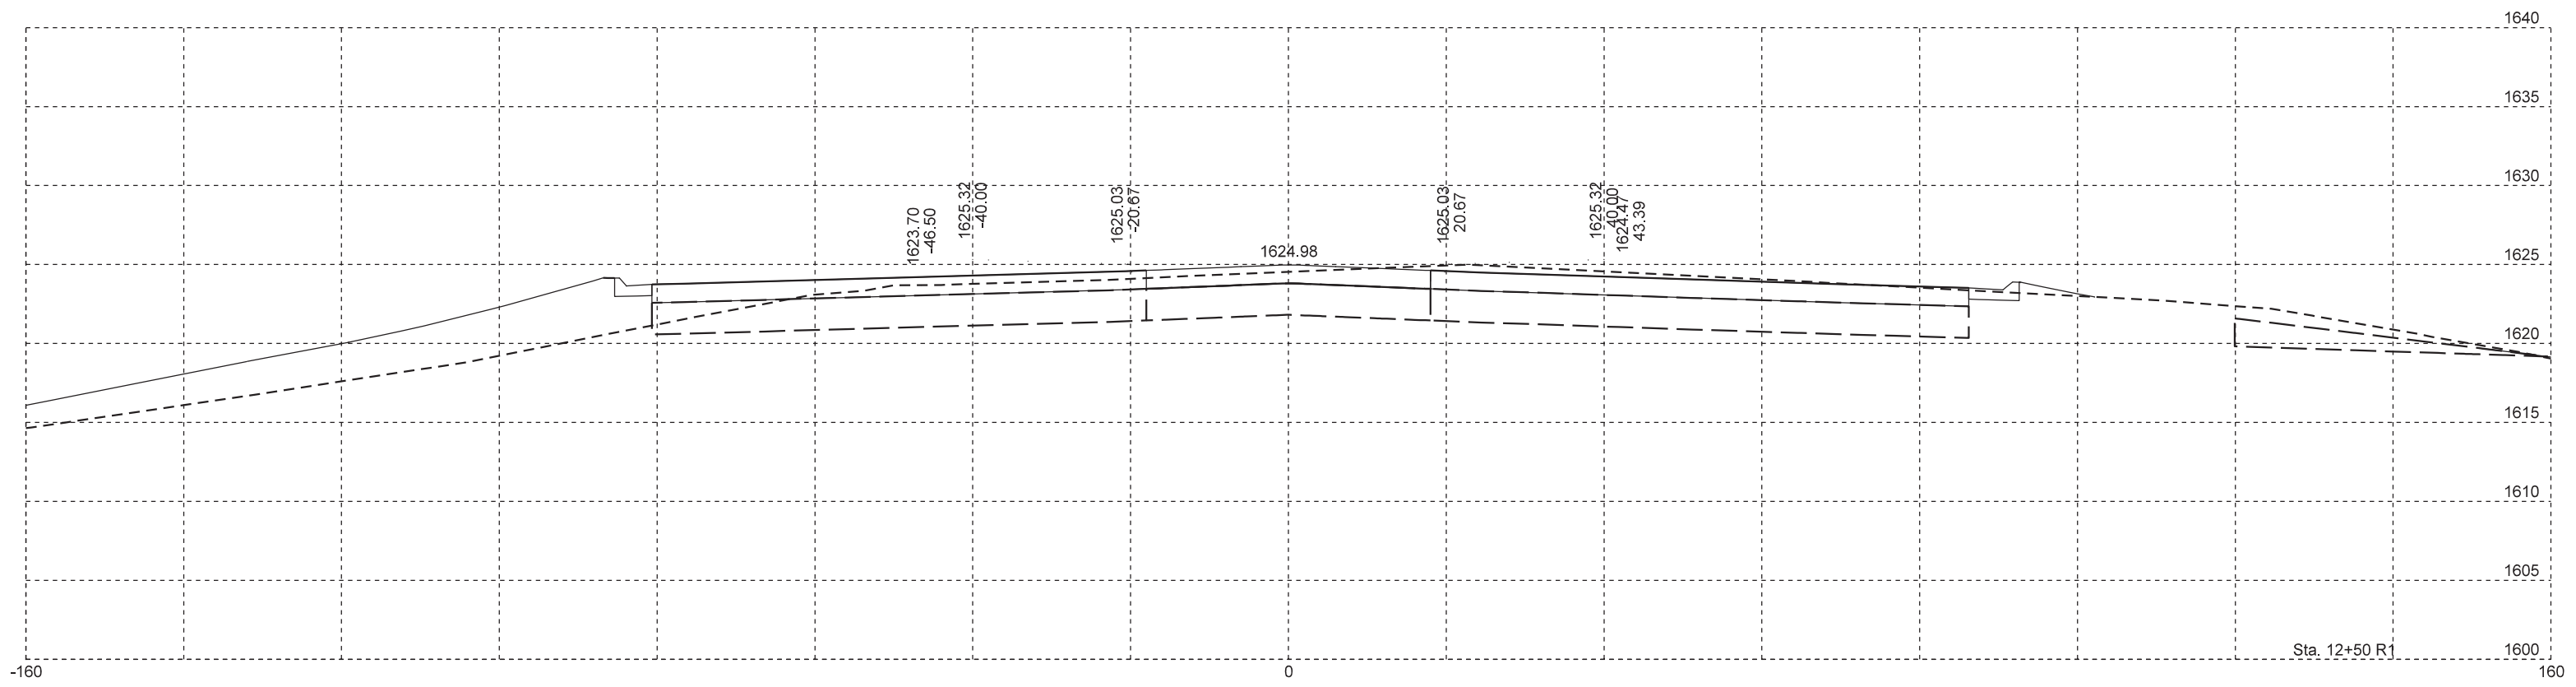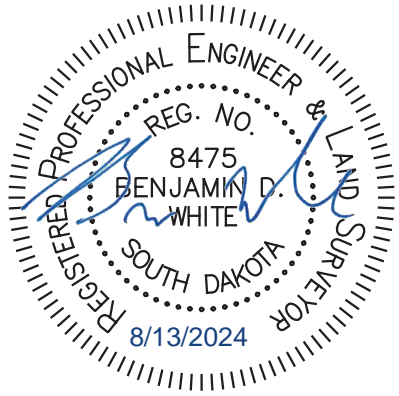

Unstable



Sta. 12+00 R1

Plot Scale - 1:20




Plotted From - bruce.steffen


File - ...Design\XS_Western_final.dgn

WESTERN AVENUE FOR BIDDING PURPOSES ONLY

STATE OF SOUTH DAKOTA	PROJECT	SHEET	TOTAL SHEETS
	IM 0909(92)387	X12	X79



Plotting Date: 8/13/2024

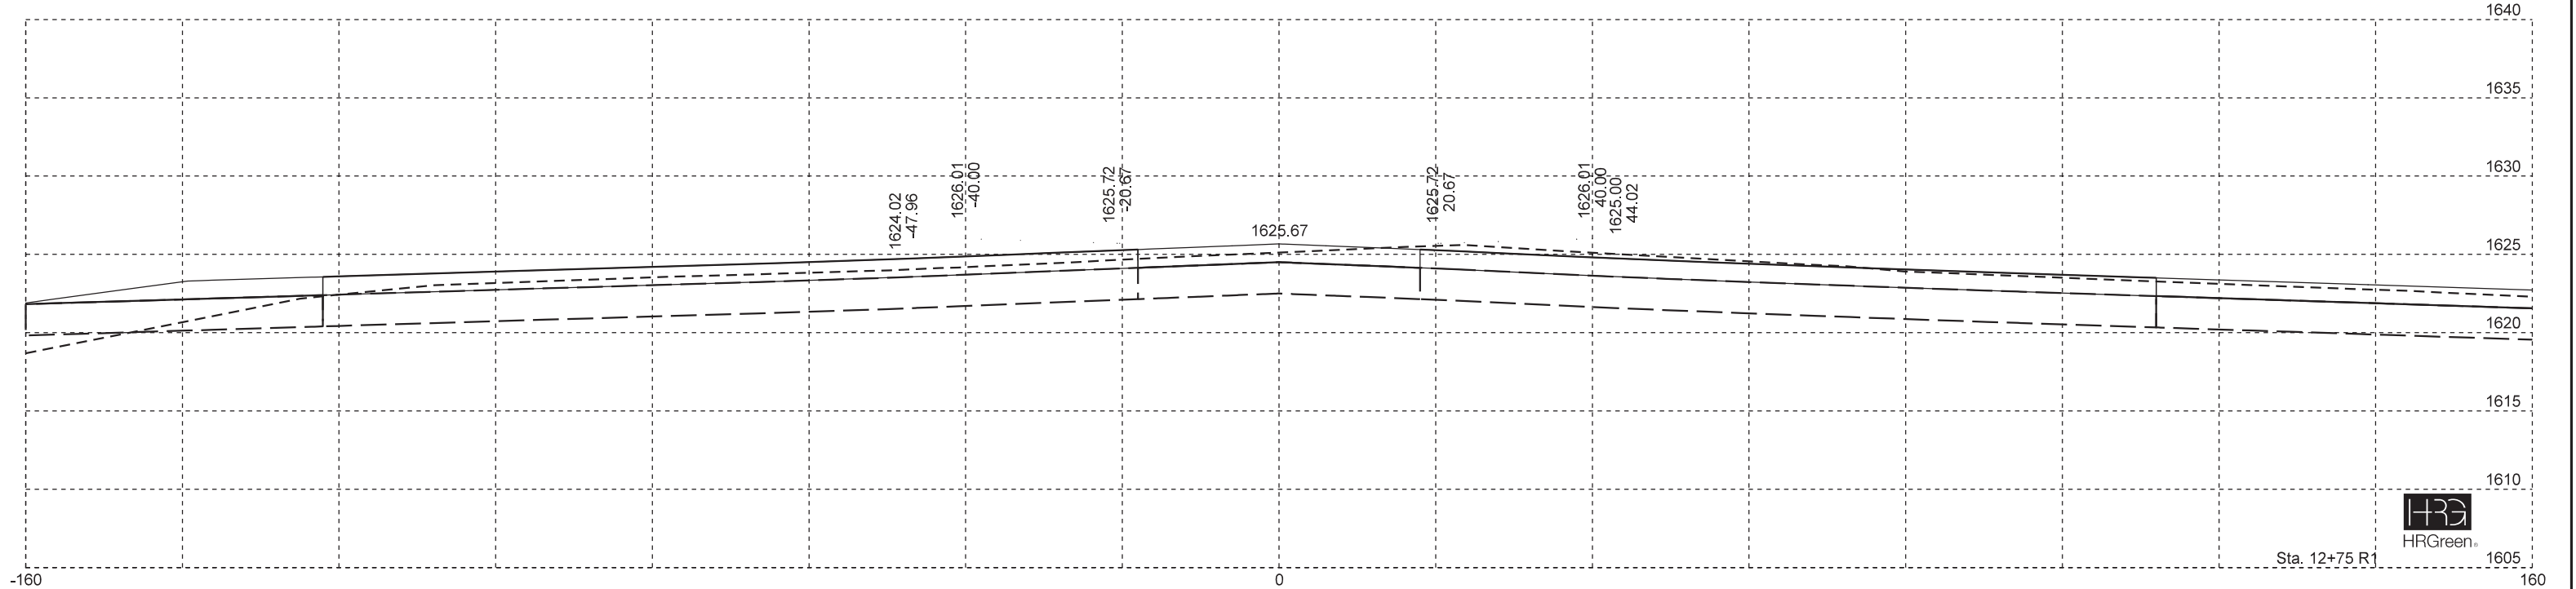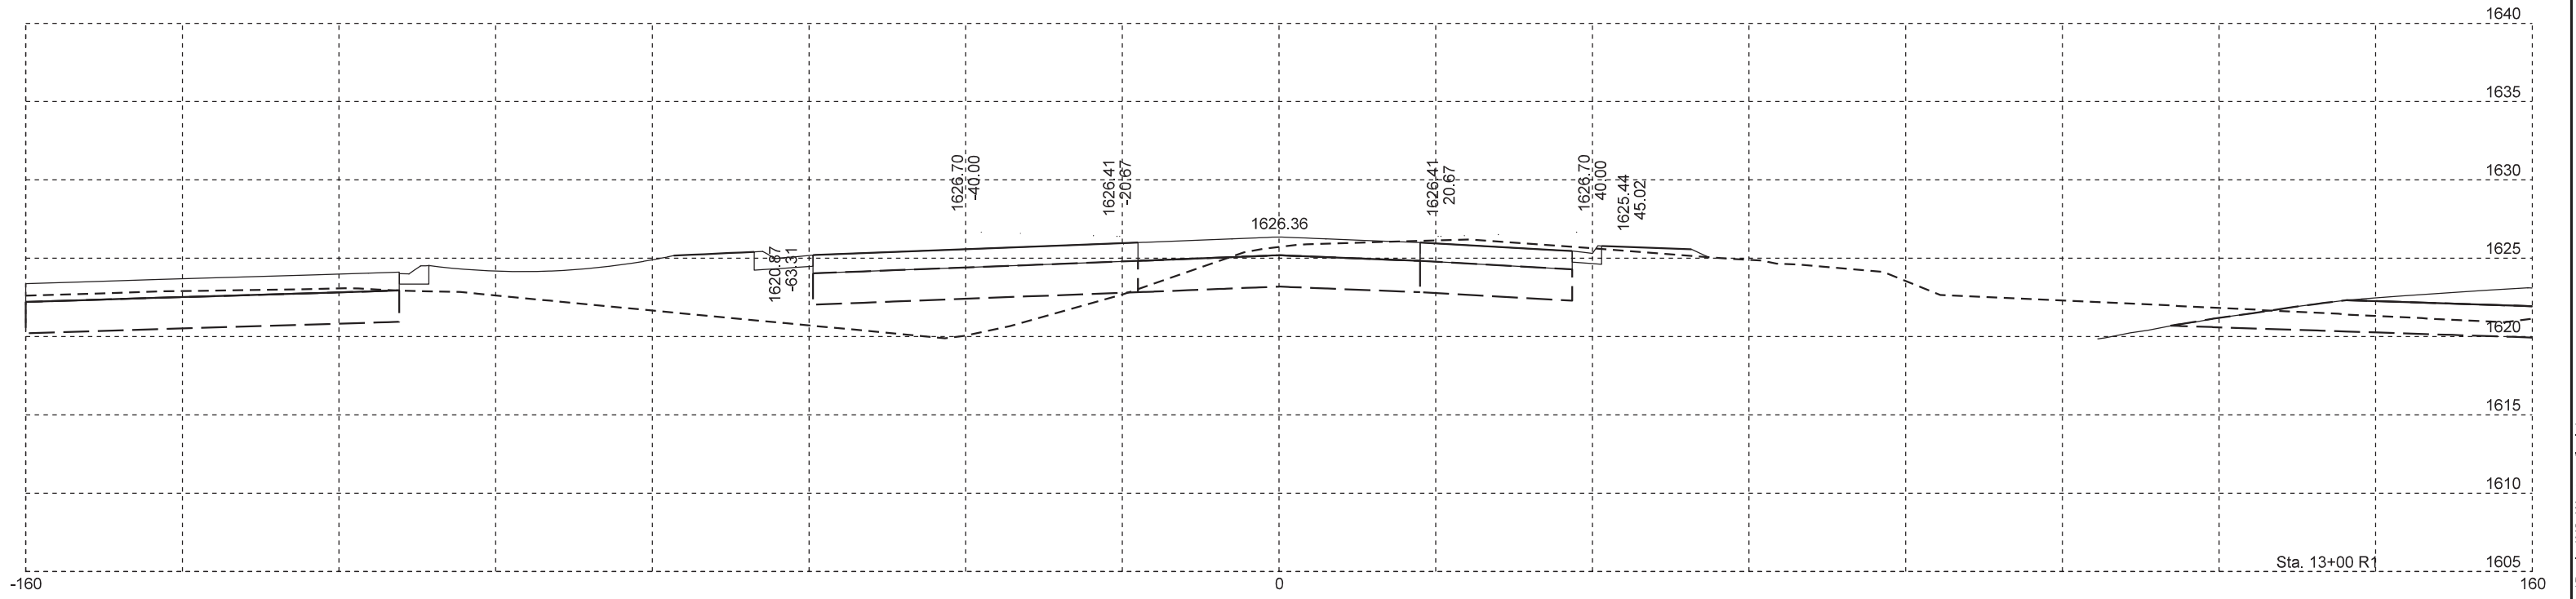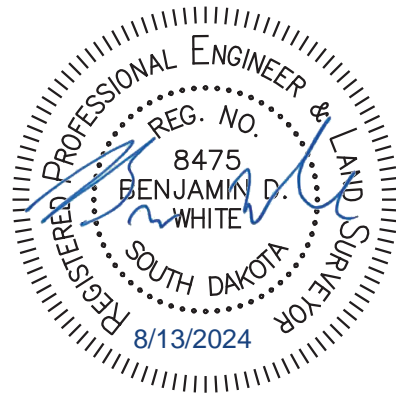

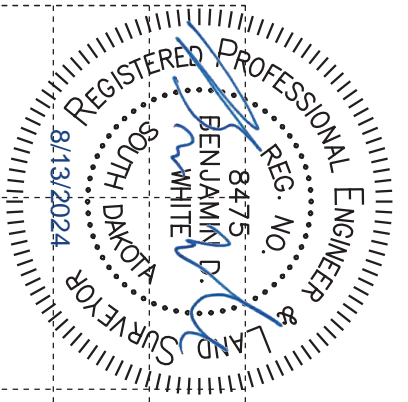

FOR BIDDING PURPOSES ONLY

WESTERN AVENUE

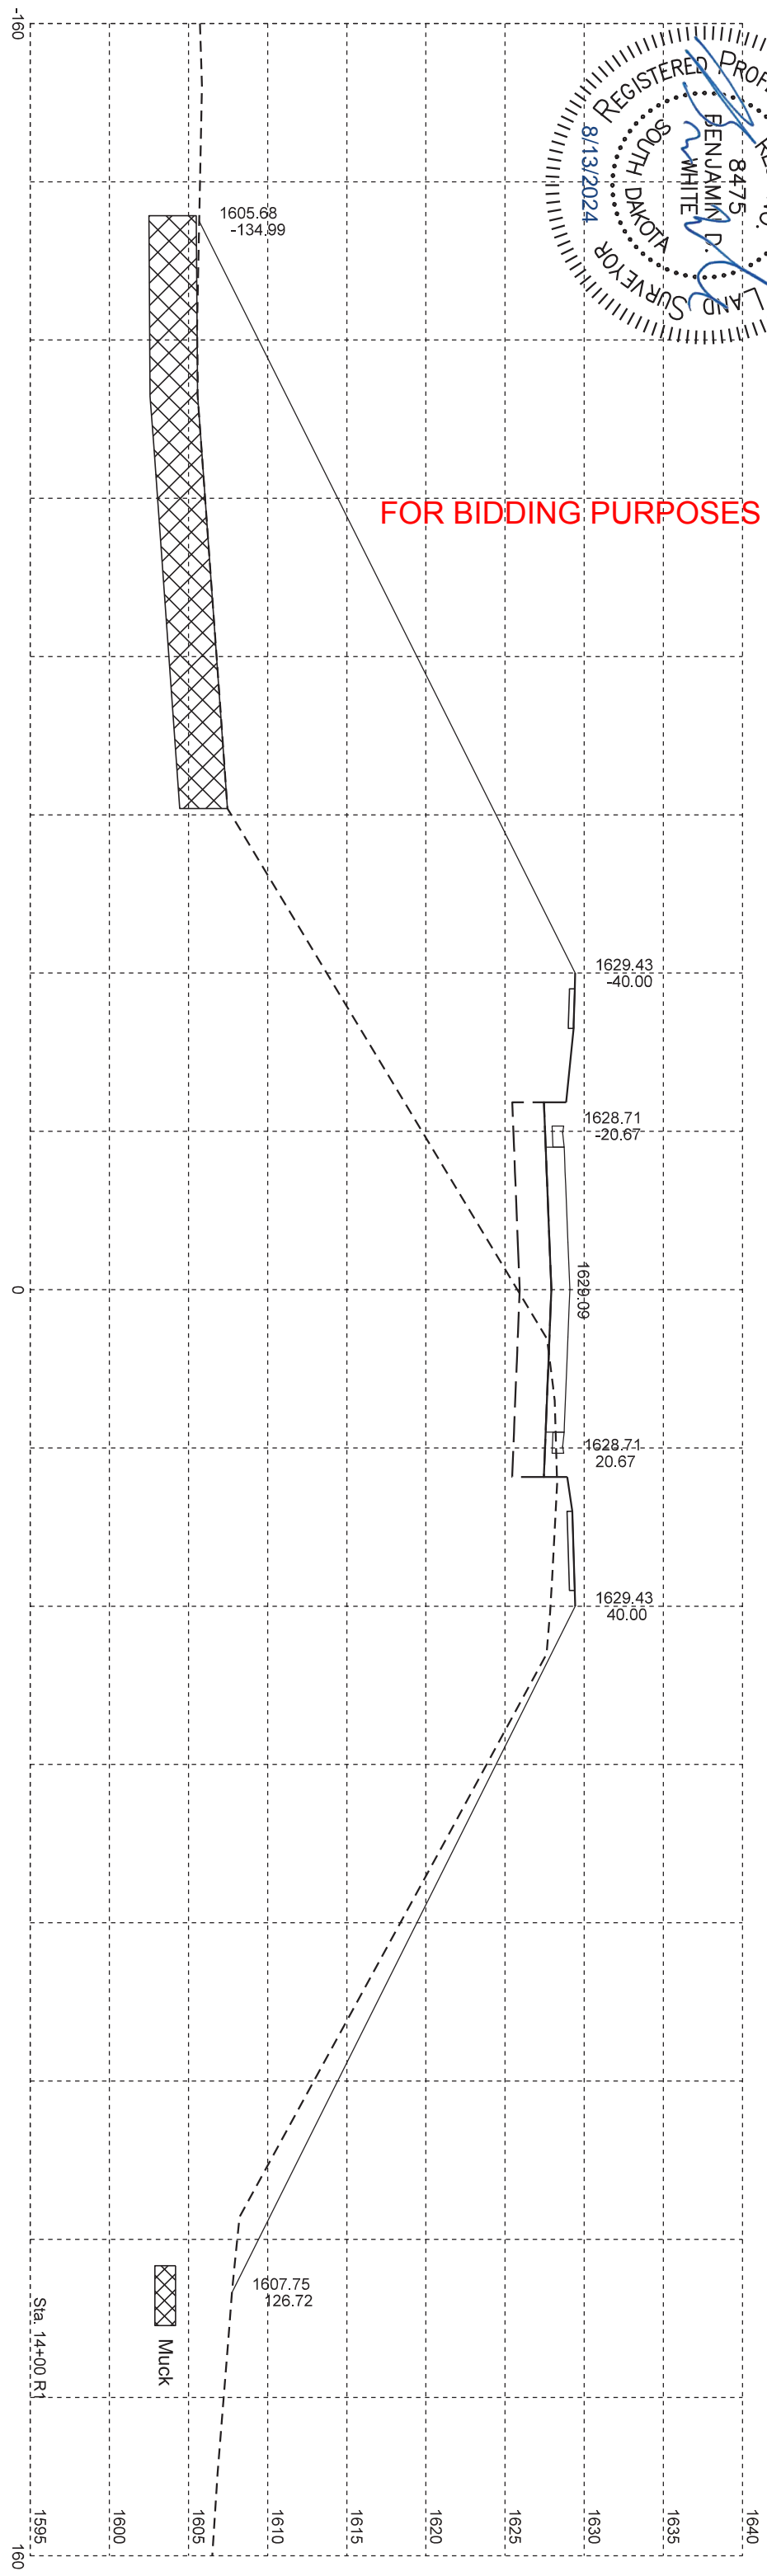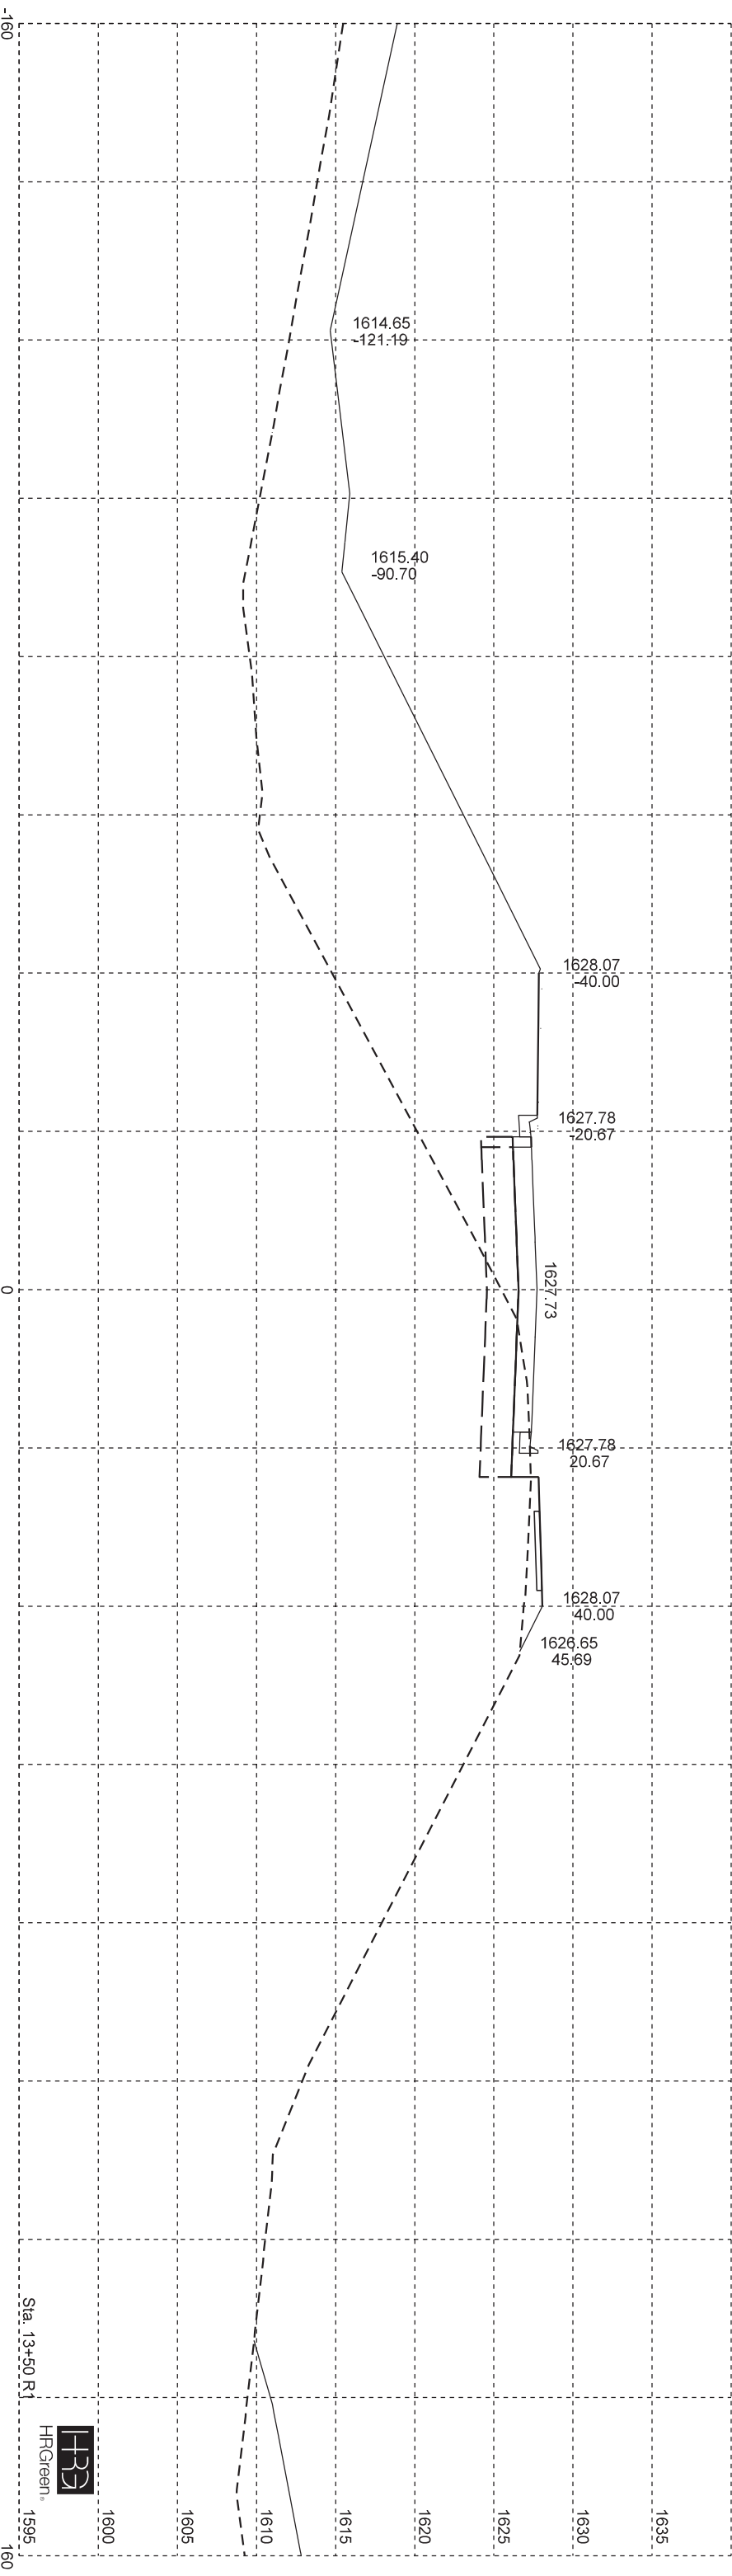

Plotting Date:


8/13/2024

STATE OF SOUTH DAKOTA	PROJECT	TOTAL SHEETS
IM 0909(92)387	IM 0909(92)387	X79
	SHEET	X13

WESTERN AVENUE FOR BIDDING PURPOSES ONLY

STATE OF SOUTH DAKOTA	PROJECT	SHEET	TOTAL SHEETS
	IM 0909(92)387	X14	X79


Plotting Date: 8/13/2024

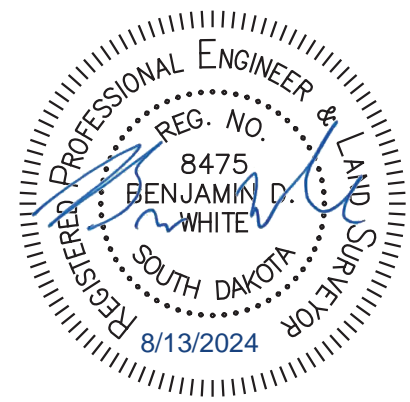

Plot Scale - 1:20

Plotted From - bruce.steffen

File - ...Design\XS_Western_final.dgn

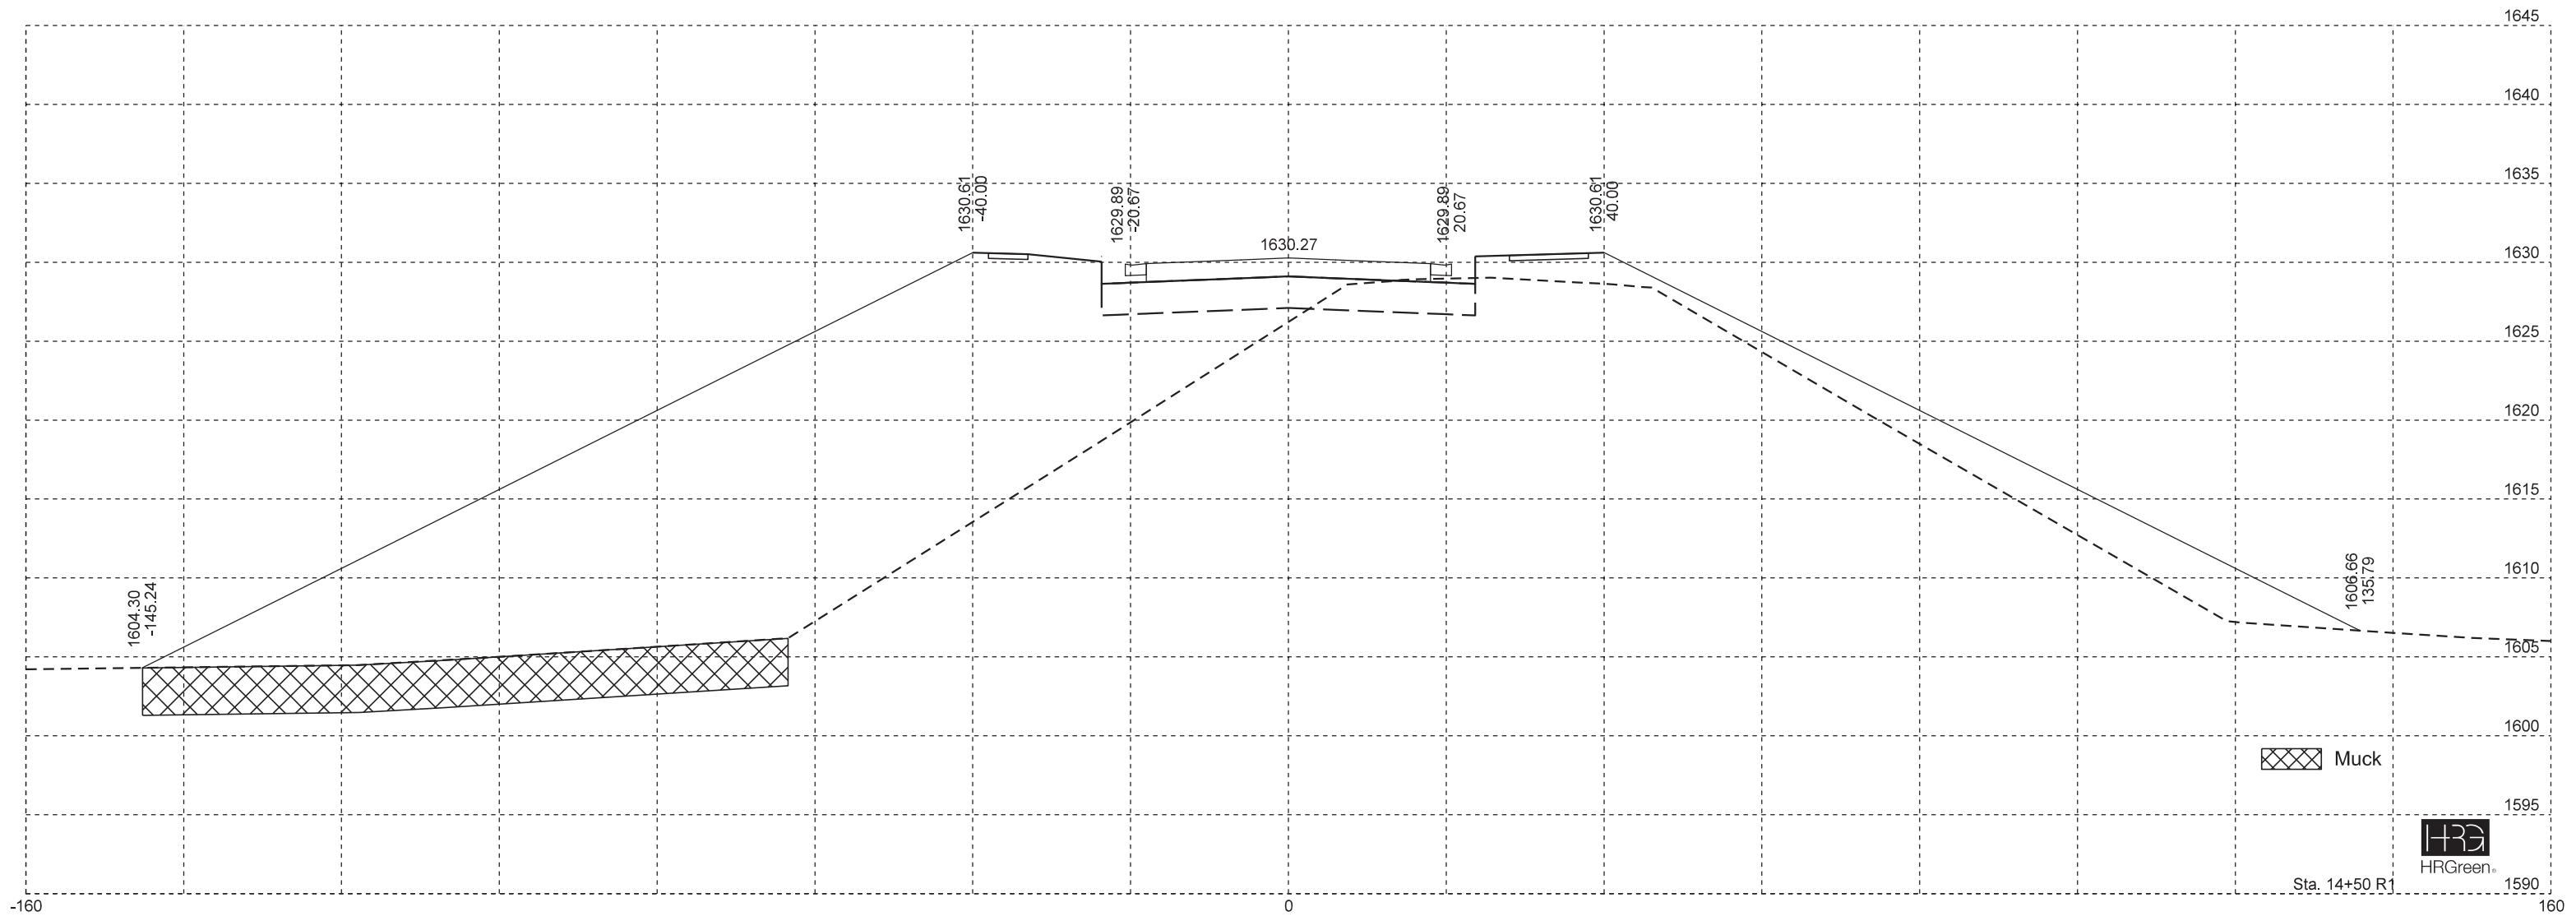

Muck





Sta. 14+50 R1

-160 0 160

WESTERN AVENUE FOR BIDDING PURPOSES ONLY

STATE OF SOUTH DAKOTA	PROJECT	SHEET	TOTAL SHEETS
	IM 0909(92)387	X15	X79

Plotting Date: 8/13/2024

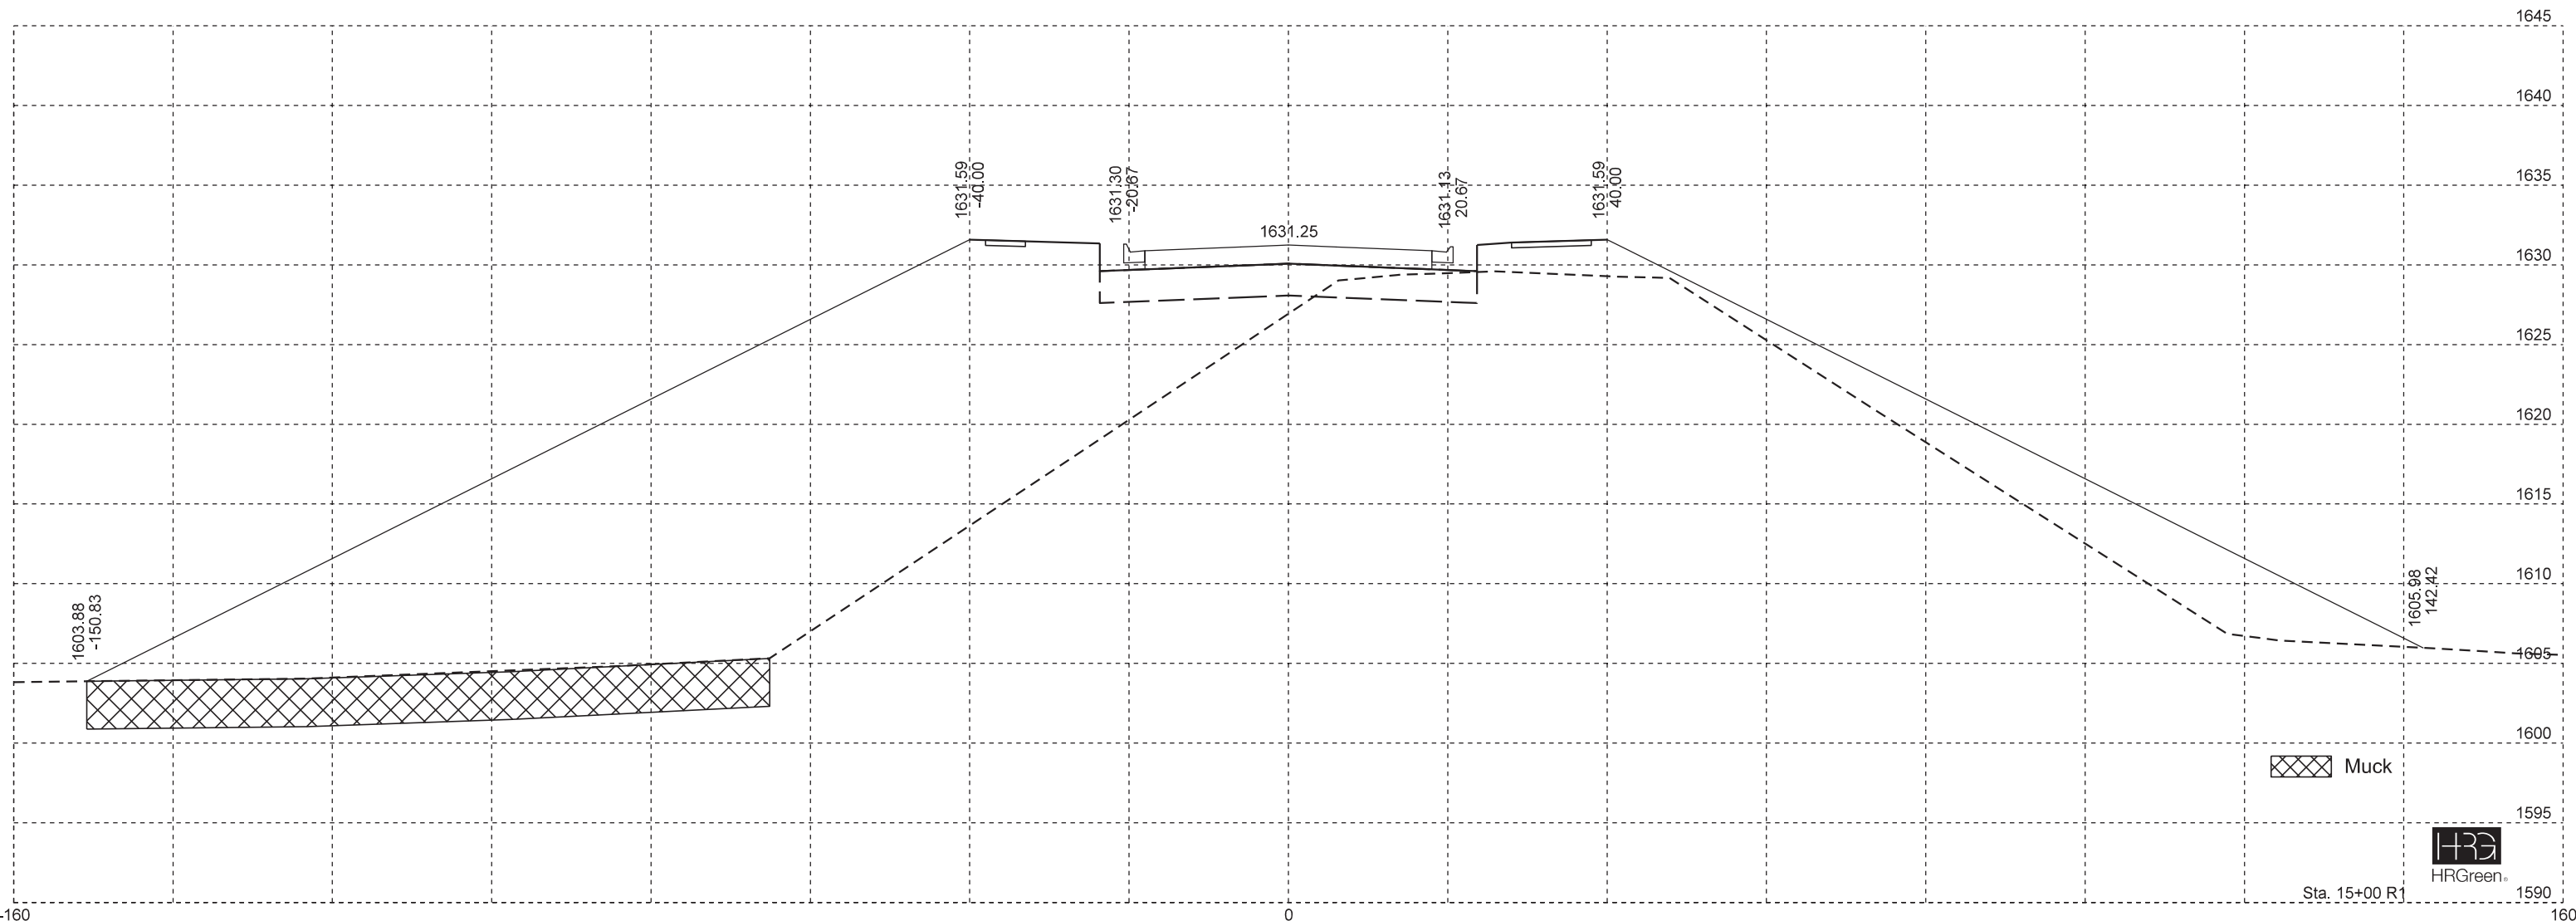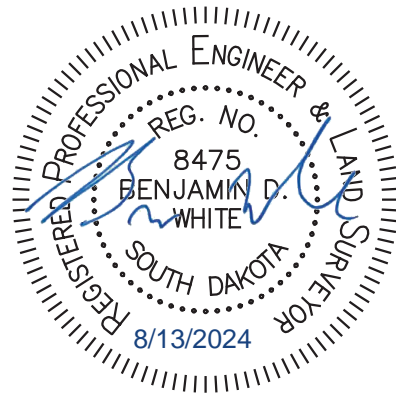

Muck



Sta. 15+00 R1

Plot Scale - 1:20


Plotted From - bruce.steffen

File - ...Design\XS_Western_final.dgn

WESTERN AVENUE FOR BIDDING PURPOSES ONLY

STATE OF SOUTH DAKOTA	PROJECT	SHEET	TOTAL SHEETS
	IM 0909(92)387	X16	X79


Plotting Date: 8/13/2024

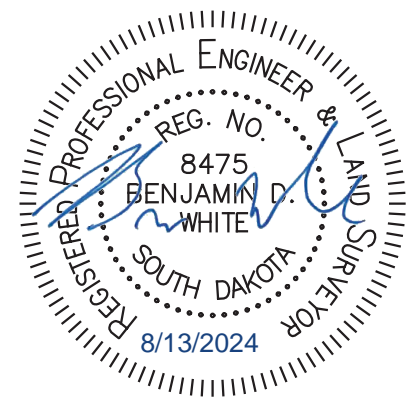

Plot Scale - 1:20

Plotted From - bruce.steffen

File - ...Design\XS_Western_final.dgn

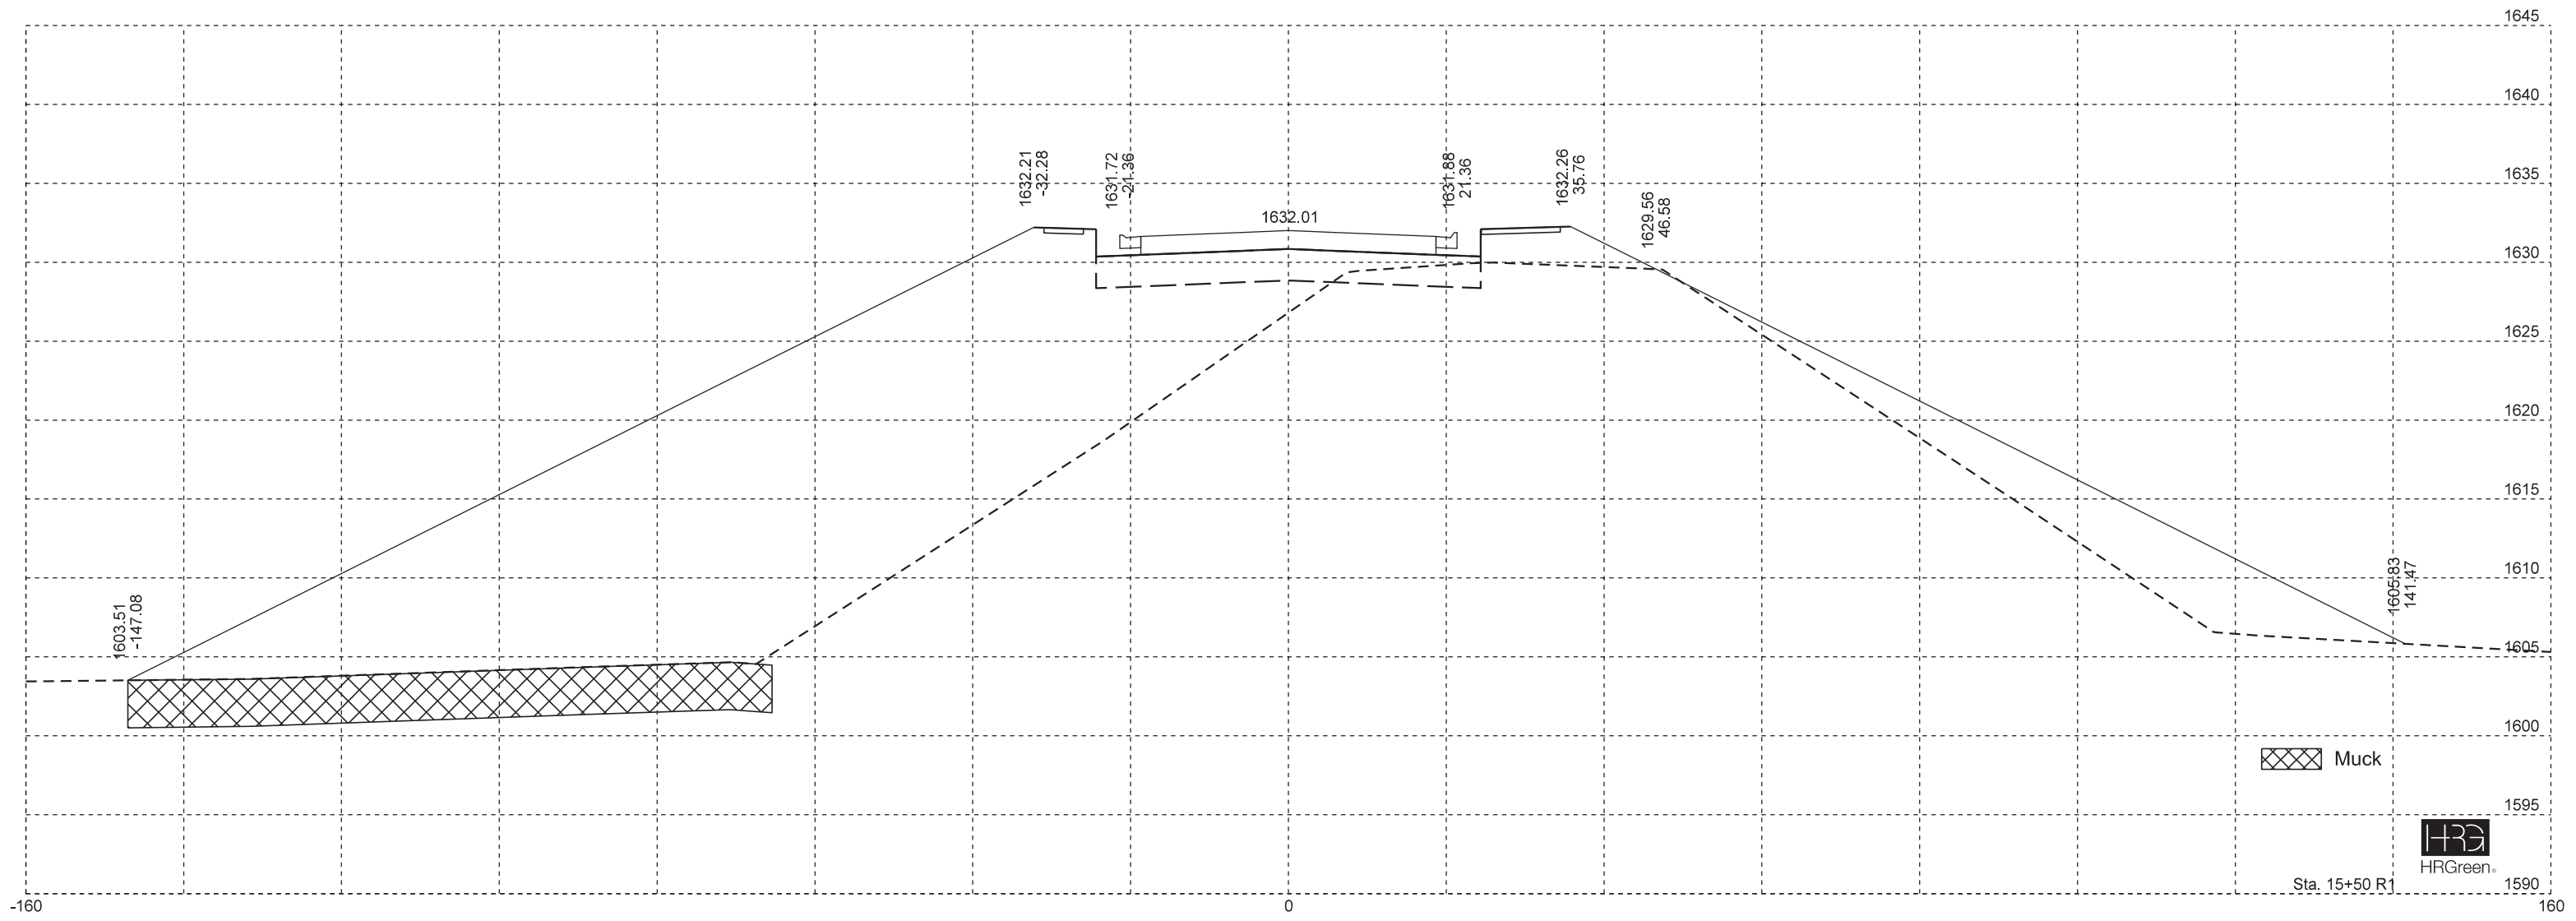

Muck



Sta. 15+50 R1

-160



0

160

WESTERN AVENUE FOR BIDDING PURPOSES ONLY

STATE OF SOUTH DAKOTA	PROJECT	SHEET	TOTAL SHEETS
	IM 0909(92)387	X17	X79

Plotting Date: 8/13/2024

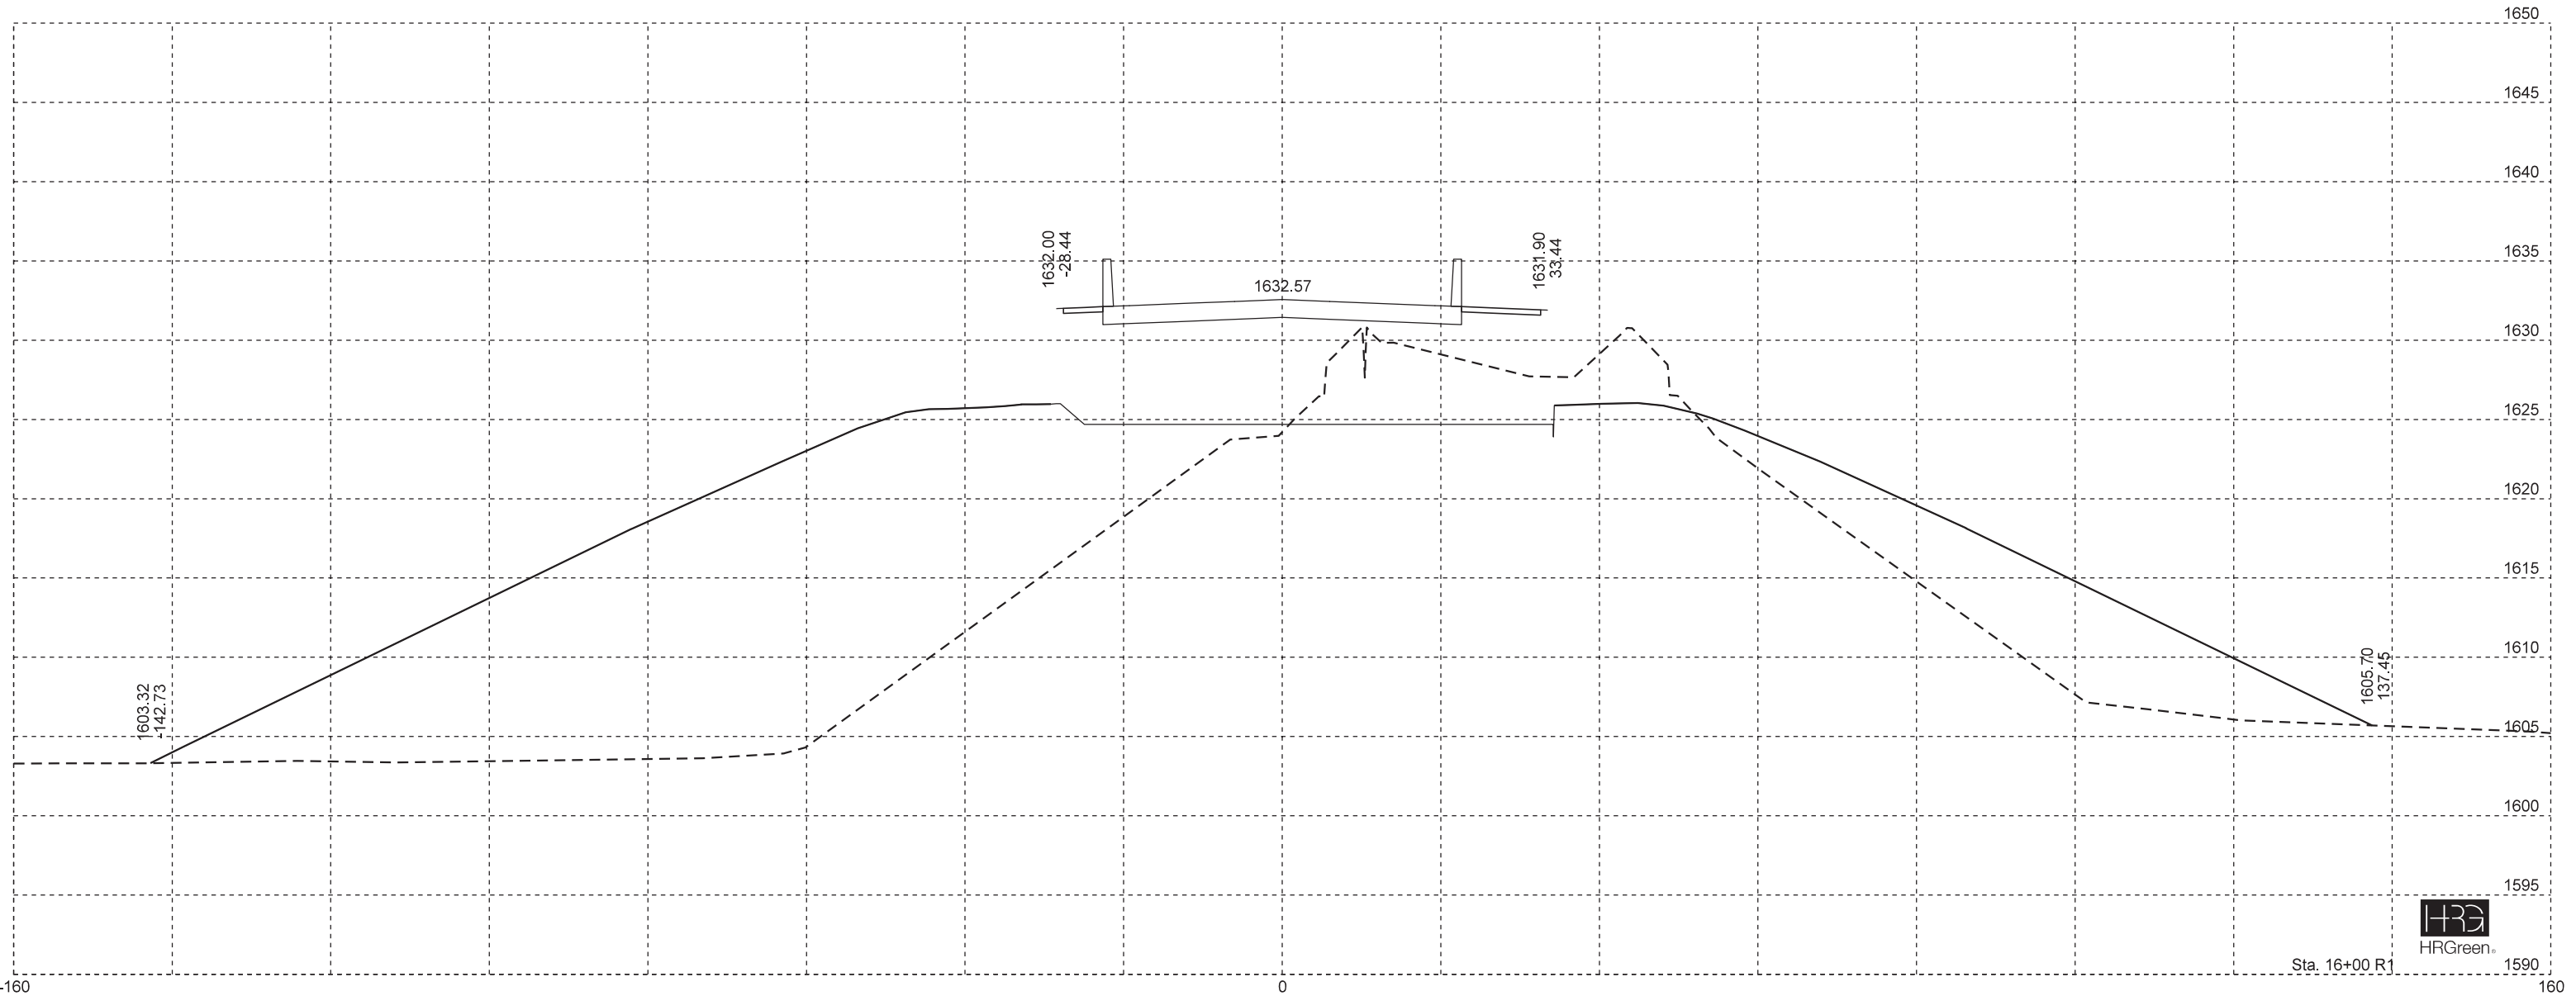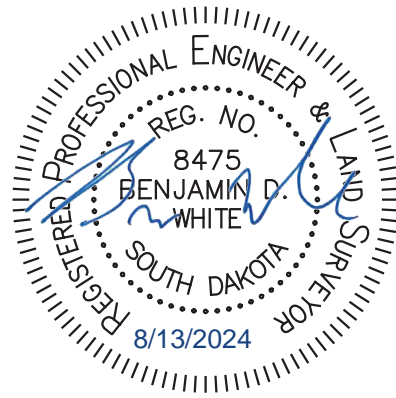

Sta. 16+00 R1



HRGreen

File - ...Design\XS_Western_final.dgn



Plot Scale - 1:20

Plotted From - bruce.steffen

WESTERN AVENUE FOR BIDDING PURPOSES ONLY

STATE OF SOUTH DAKOTA	PROJECT	SHEET	TOTAL SHEETS
	IM 0909(92)387	X18	X79

Plotting Date: 8/13/2024

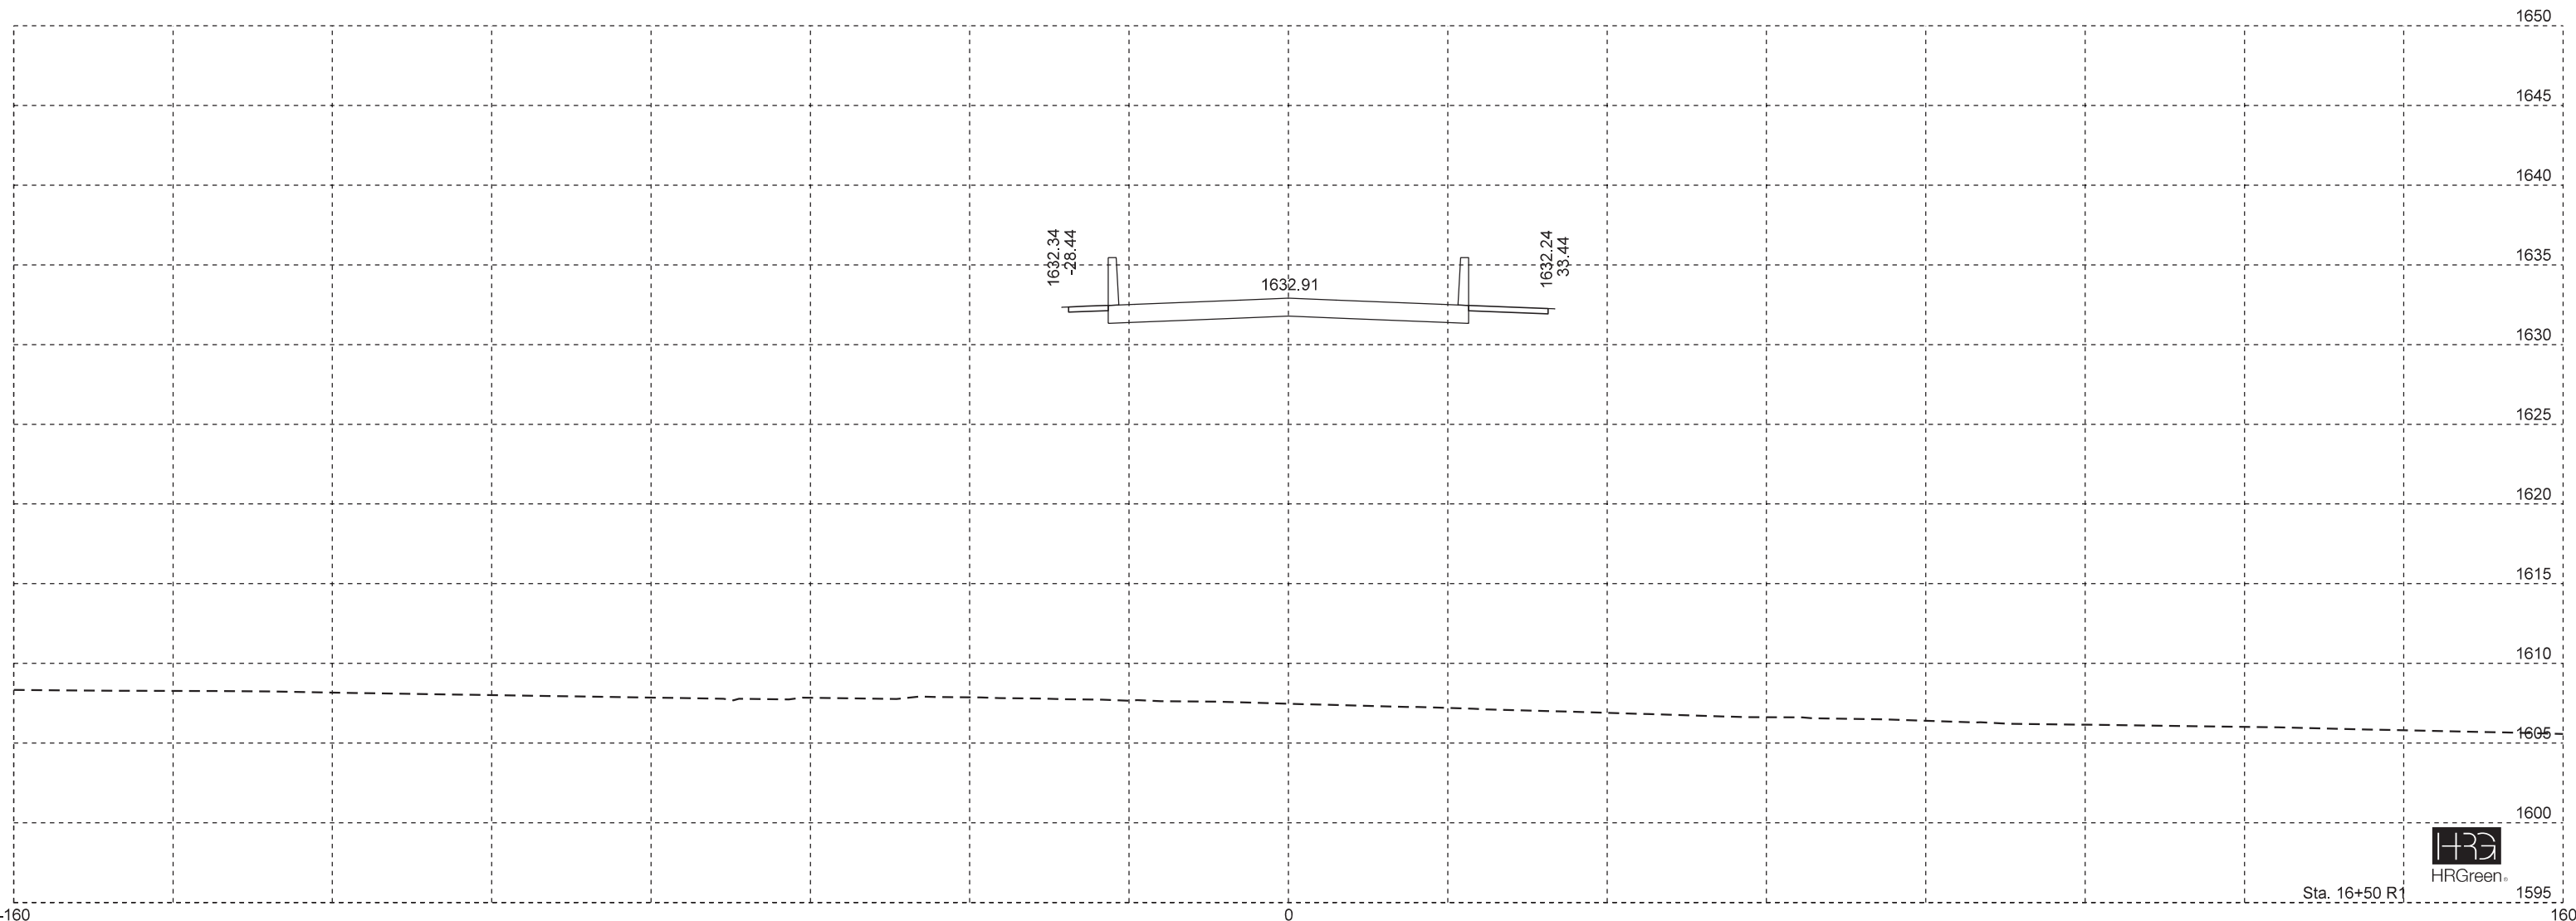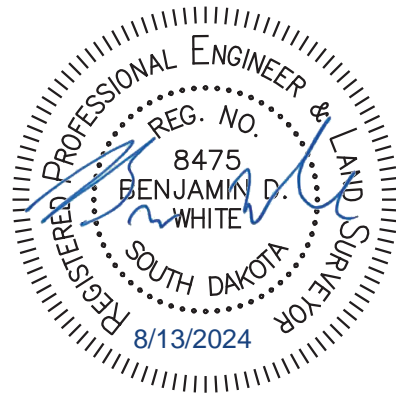



HRGreen

Sta. 16+50 R1

WESTERN AVENUE FOR BIDDING PURPOSES ONLY

STATE OF SOUTH DAKOTA	PROJECT	SHEET	TOTAL SHEETS
	IM 0909(92)387	X19	X79

Plotting Date: 8/13/2024

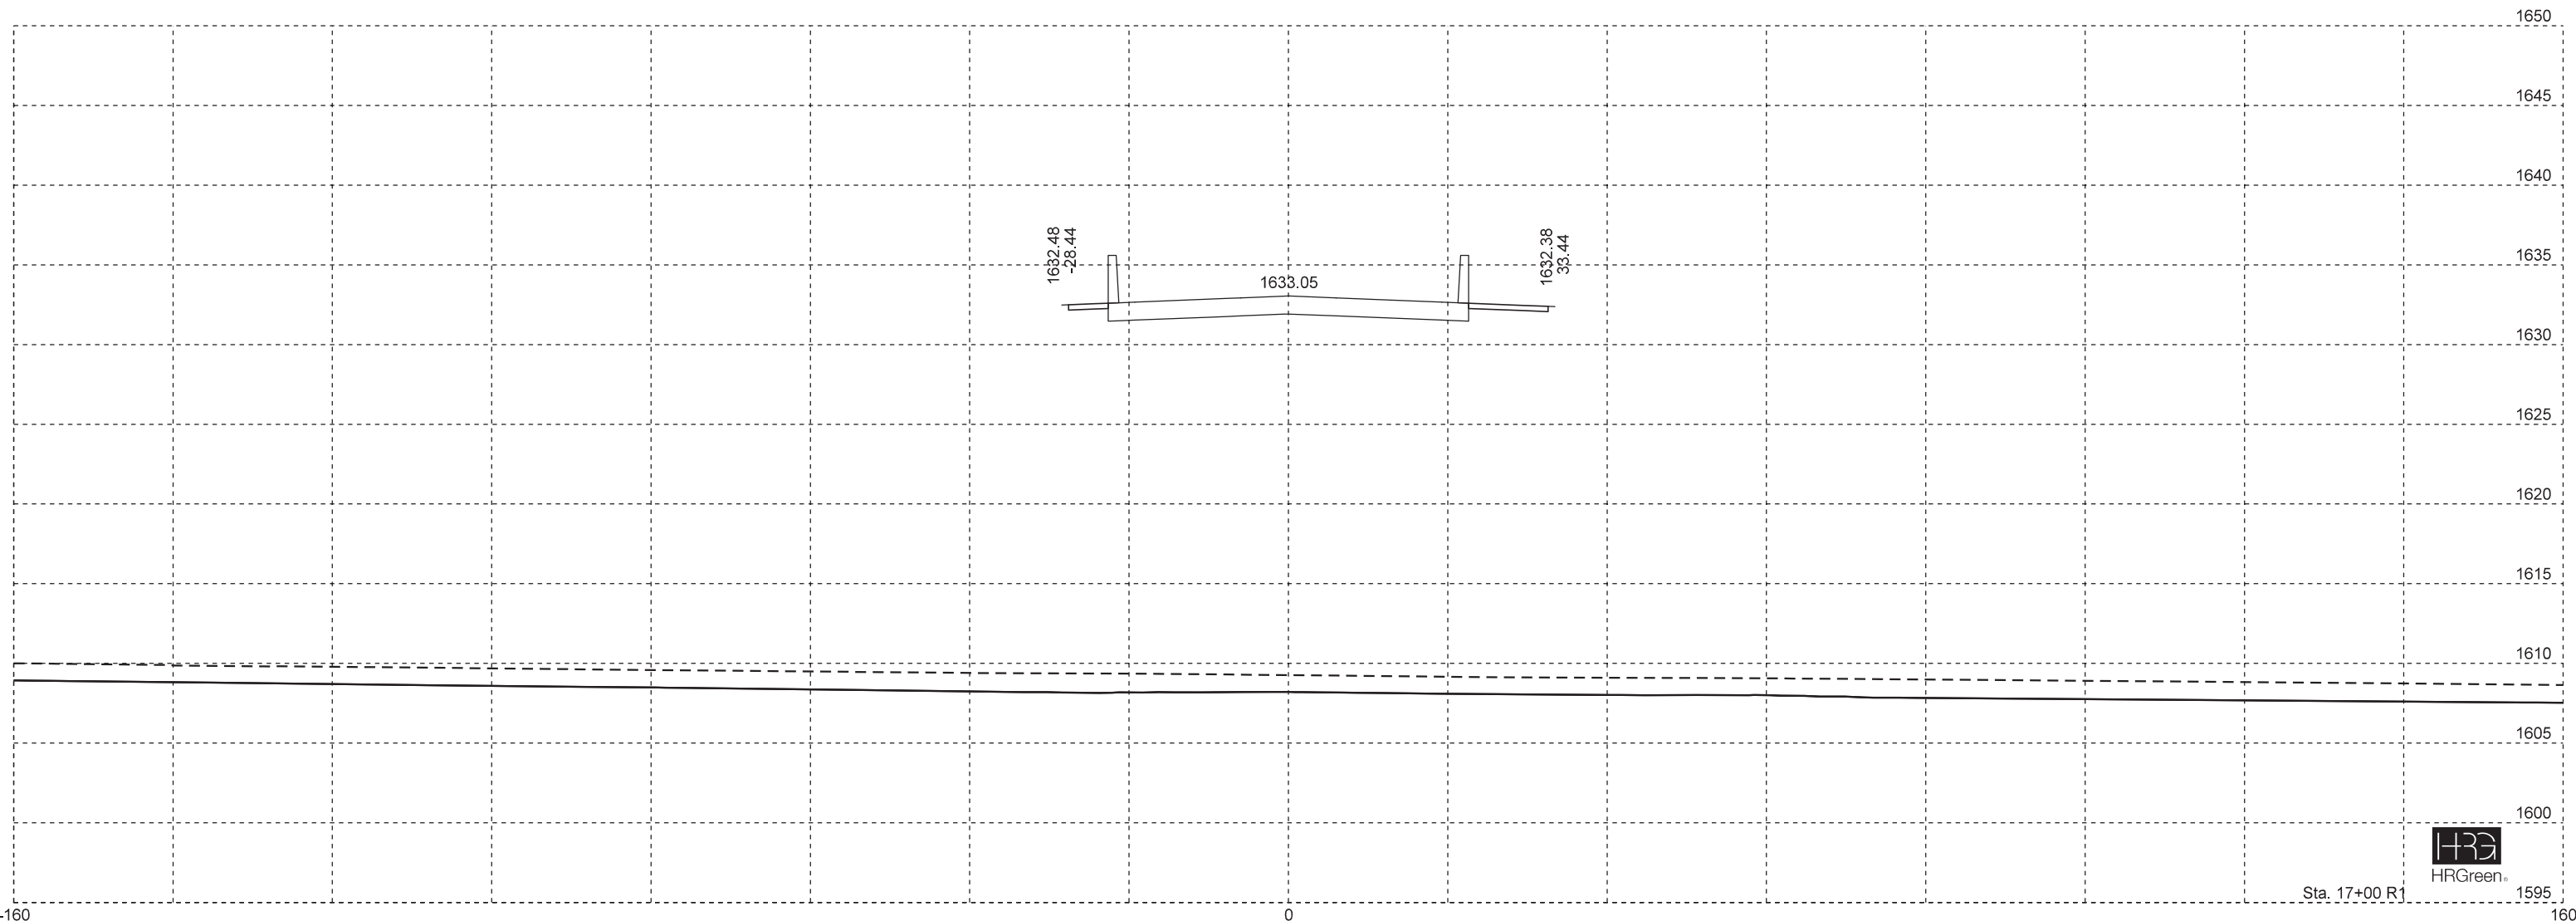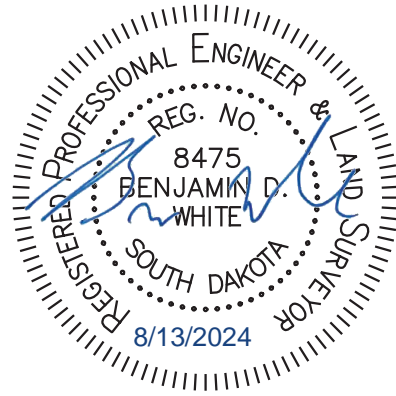

Sta. 17+00 R1



HRGreen

File - ...Design\XS_Western_final.dgn



Plot Scale - 1:20

Plotted From - bruce.steffen

WESTERN AVENUE FOR BIDDING PURPOSES ONLY

STATE OF SOUTH DAKOTA	PROJECT	SHEET	TOTAL SHEETS
	IM 0909(92)387	X20	X79

Plotting Date: 8/13/2024

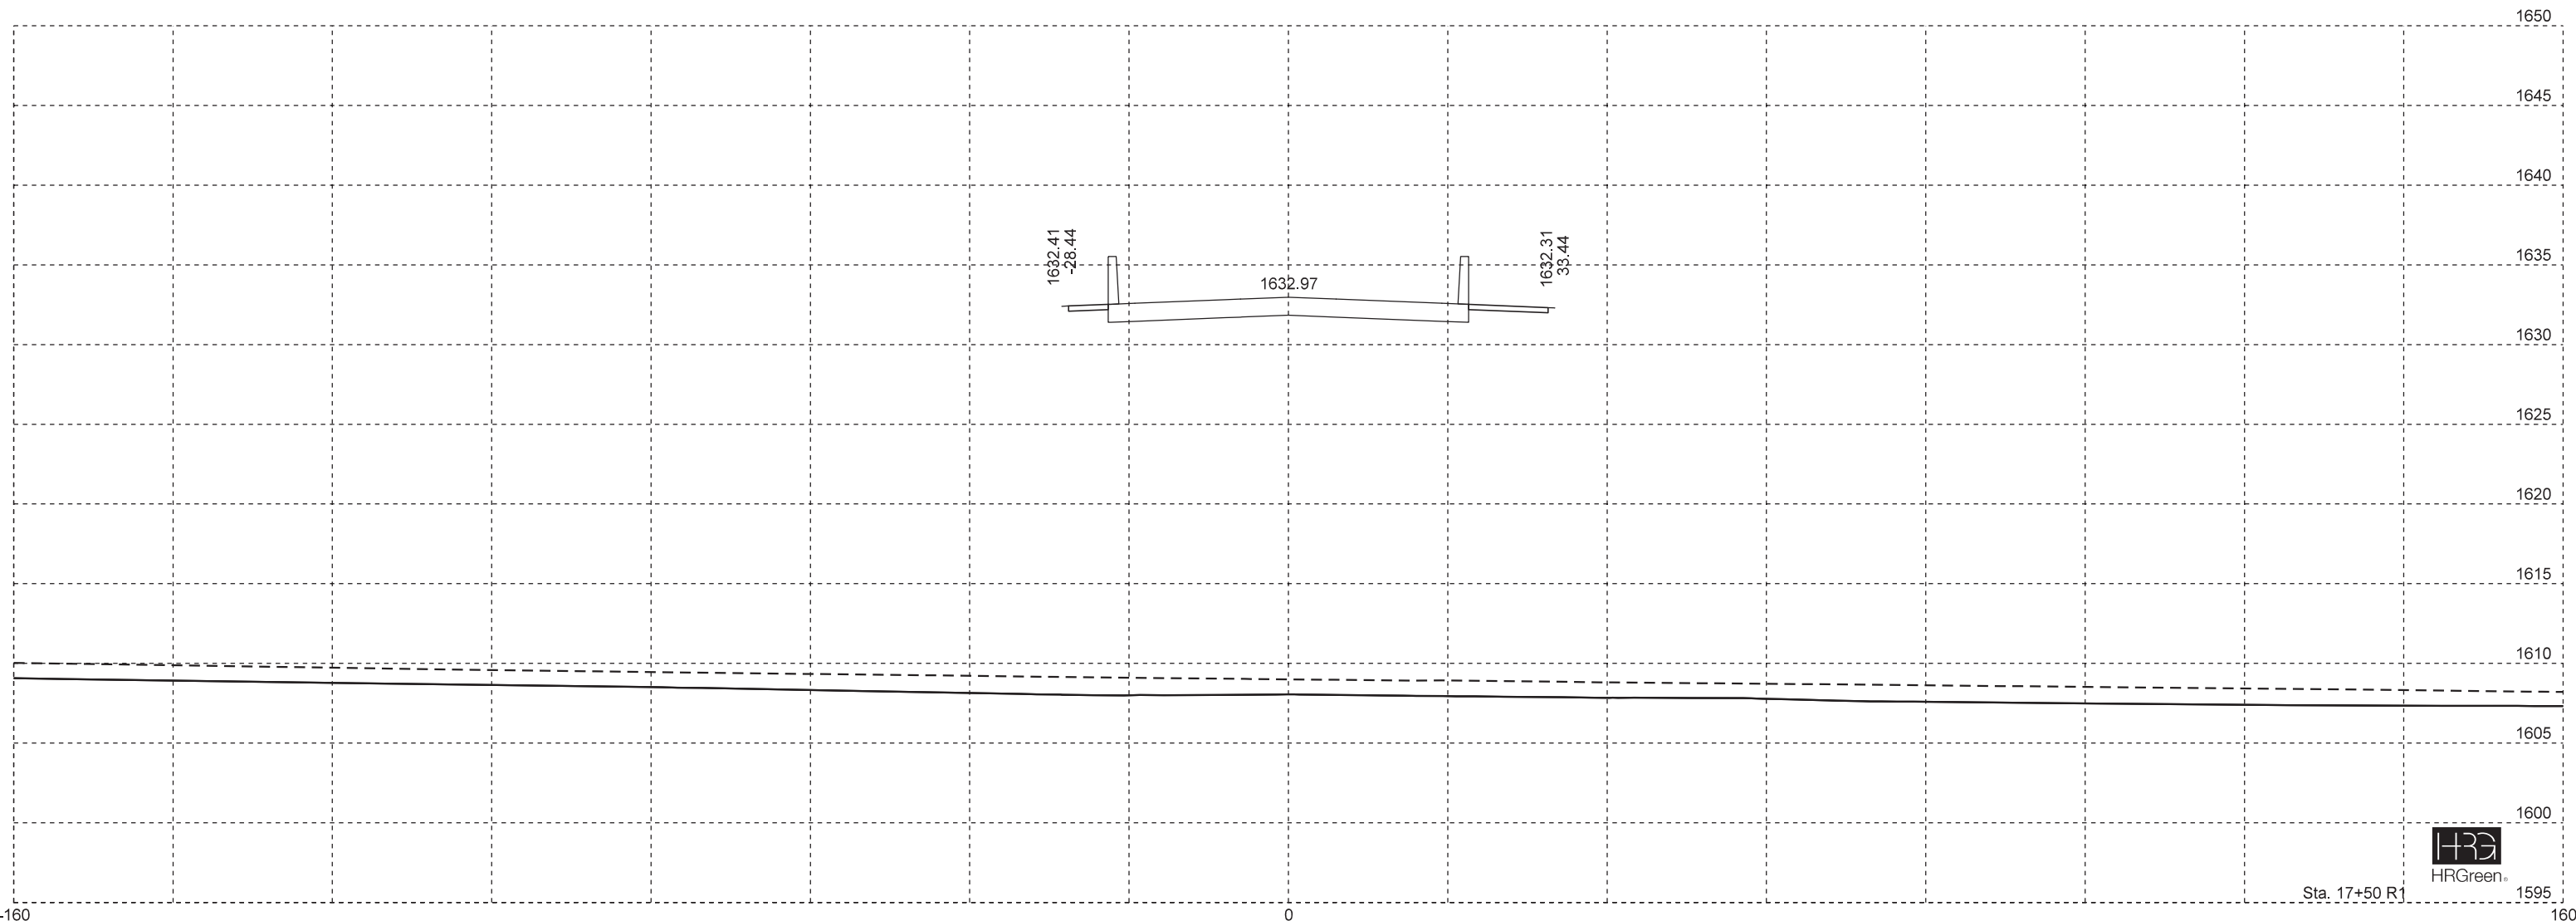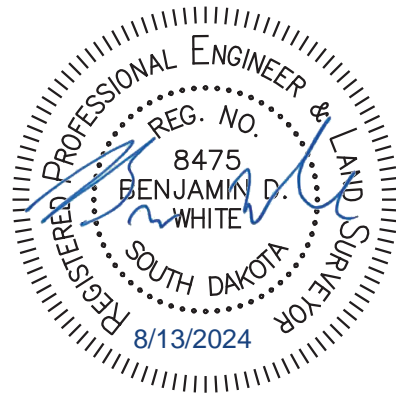

HRGreen

Sta. 17+50 R1

File - ...Design\XS_Western_final.dgn



Plot Scale - 1:20

Plotted From - bruce.steffen

WESTERN AVENUE FOR BIDDING PURPOSES ONLY

STATE OF SOUTH DAKOTA	PROJECT	SHEET	TOTAL SHEETS
	IM 0909(92)387	X21	X79



Plotting Date: 8/13/2024

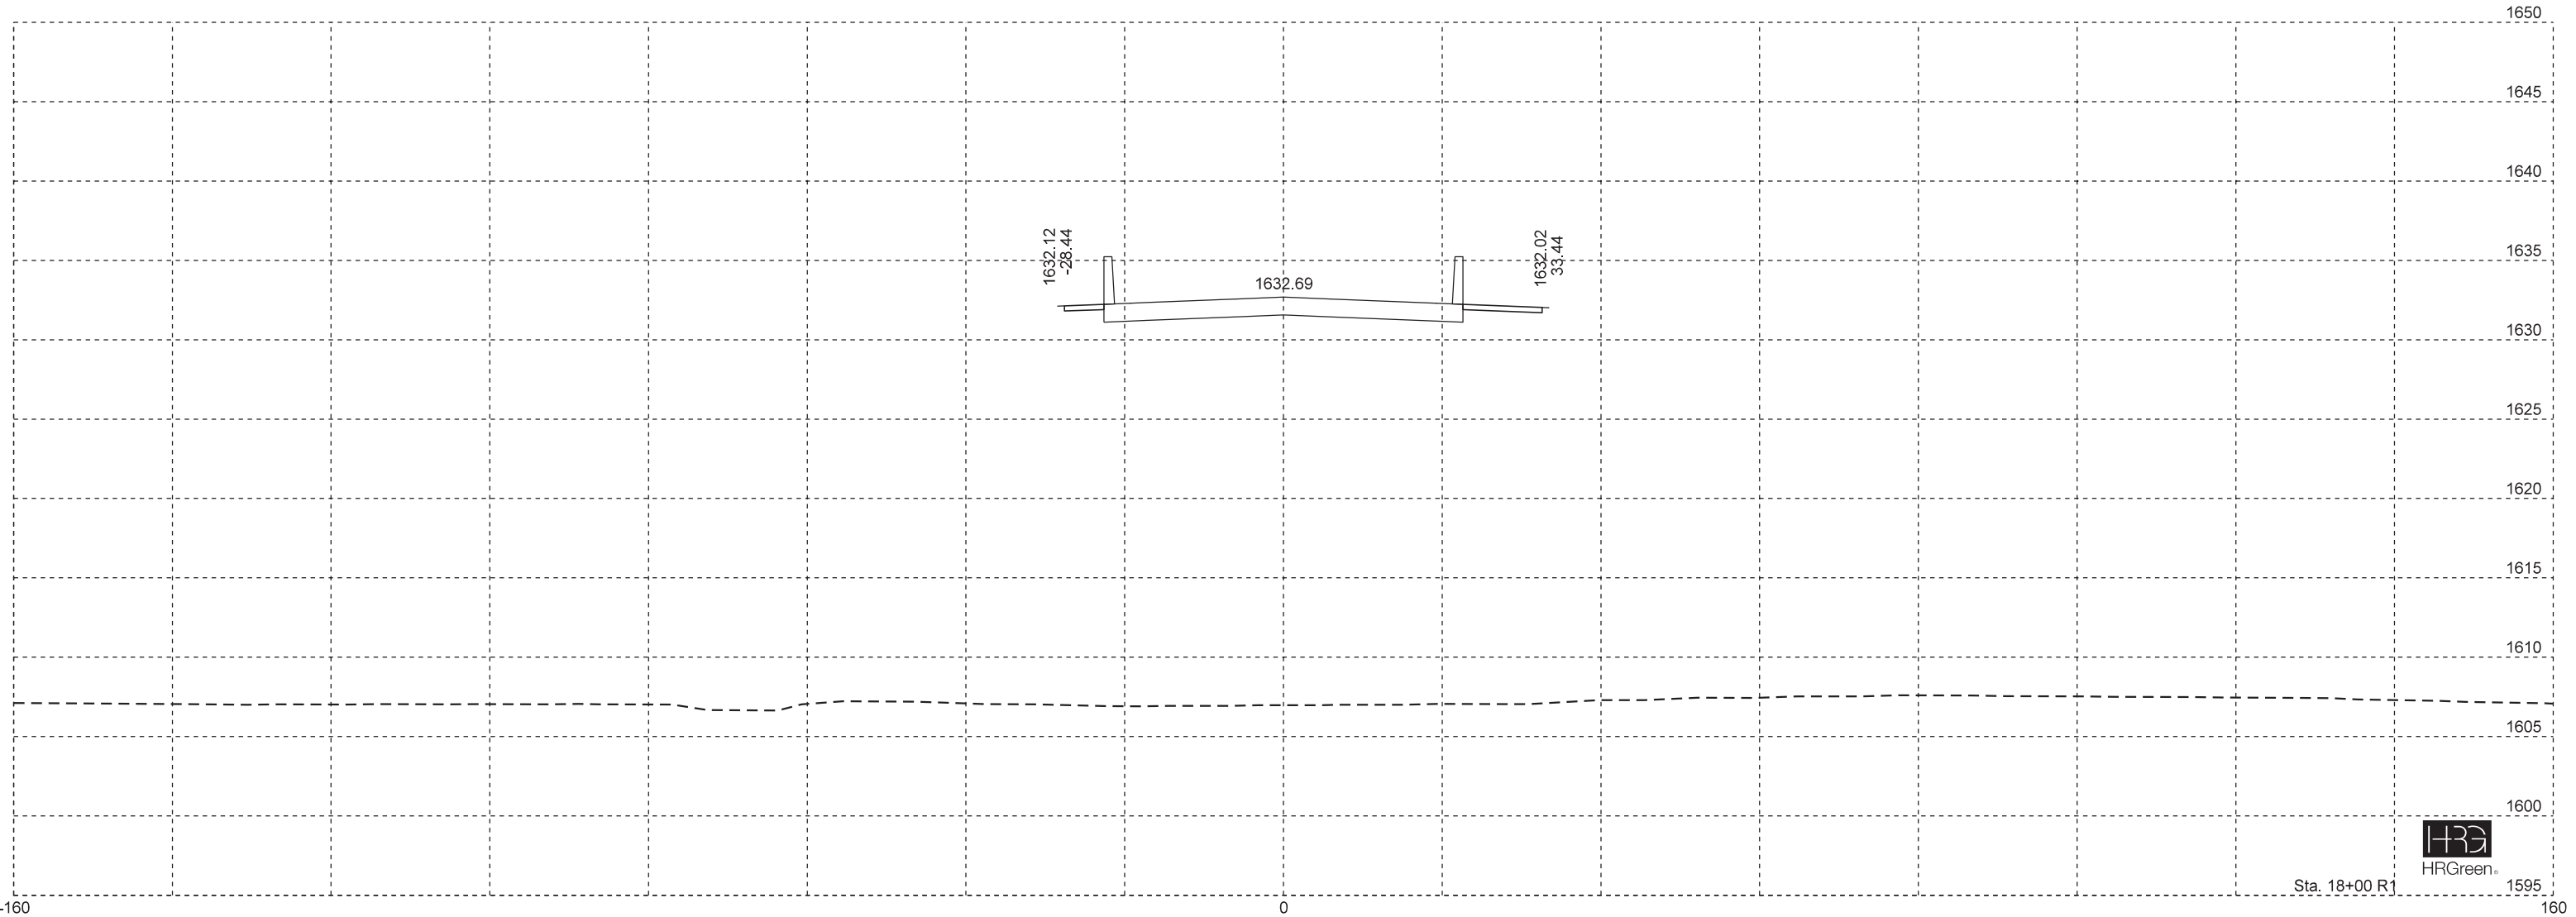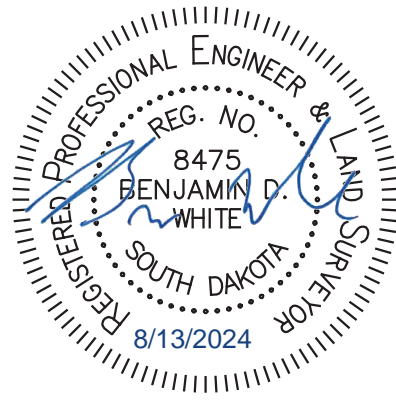

WESTERN AVENUE FOR BIDDING PURPOSES ONLY

STATE OF SOUTH DAKOTA	PROJECT	SHEET	TOTAL SHEETS
	IM 0909(92)387	X22	X79

Plotting Date: 8/13/2024

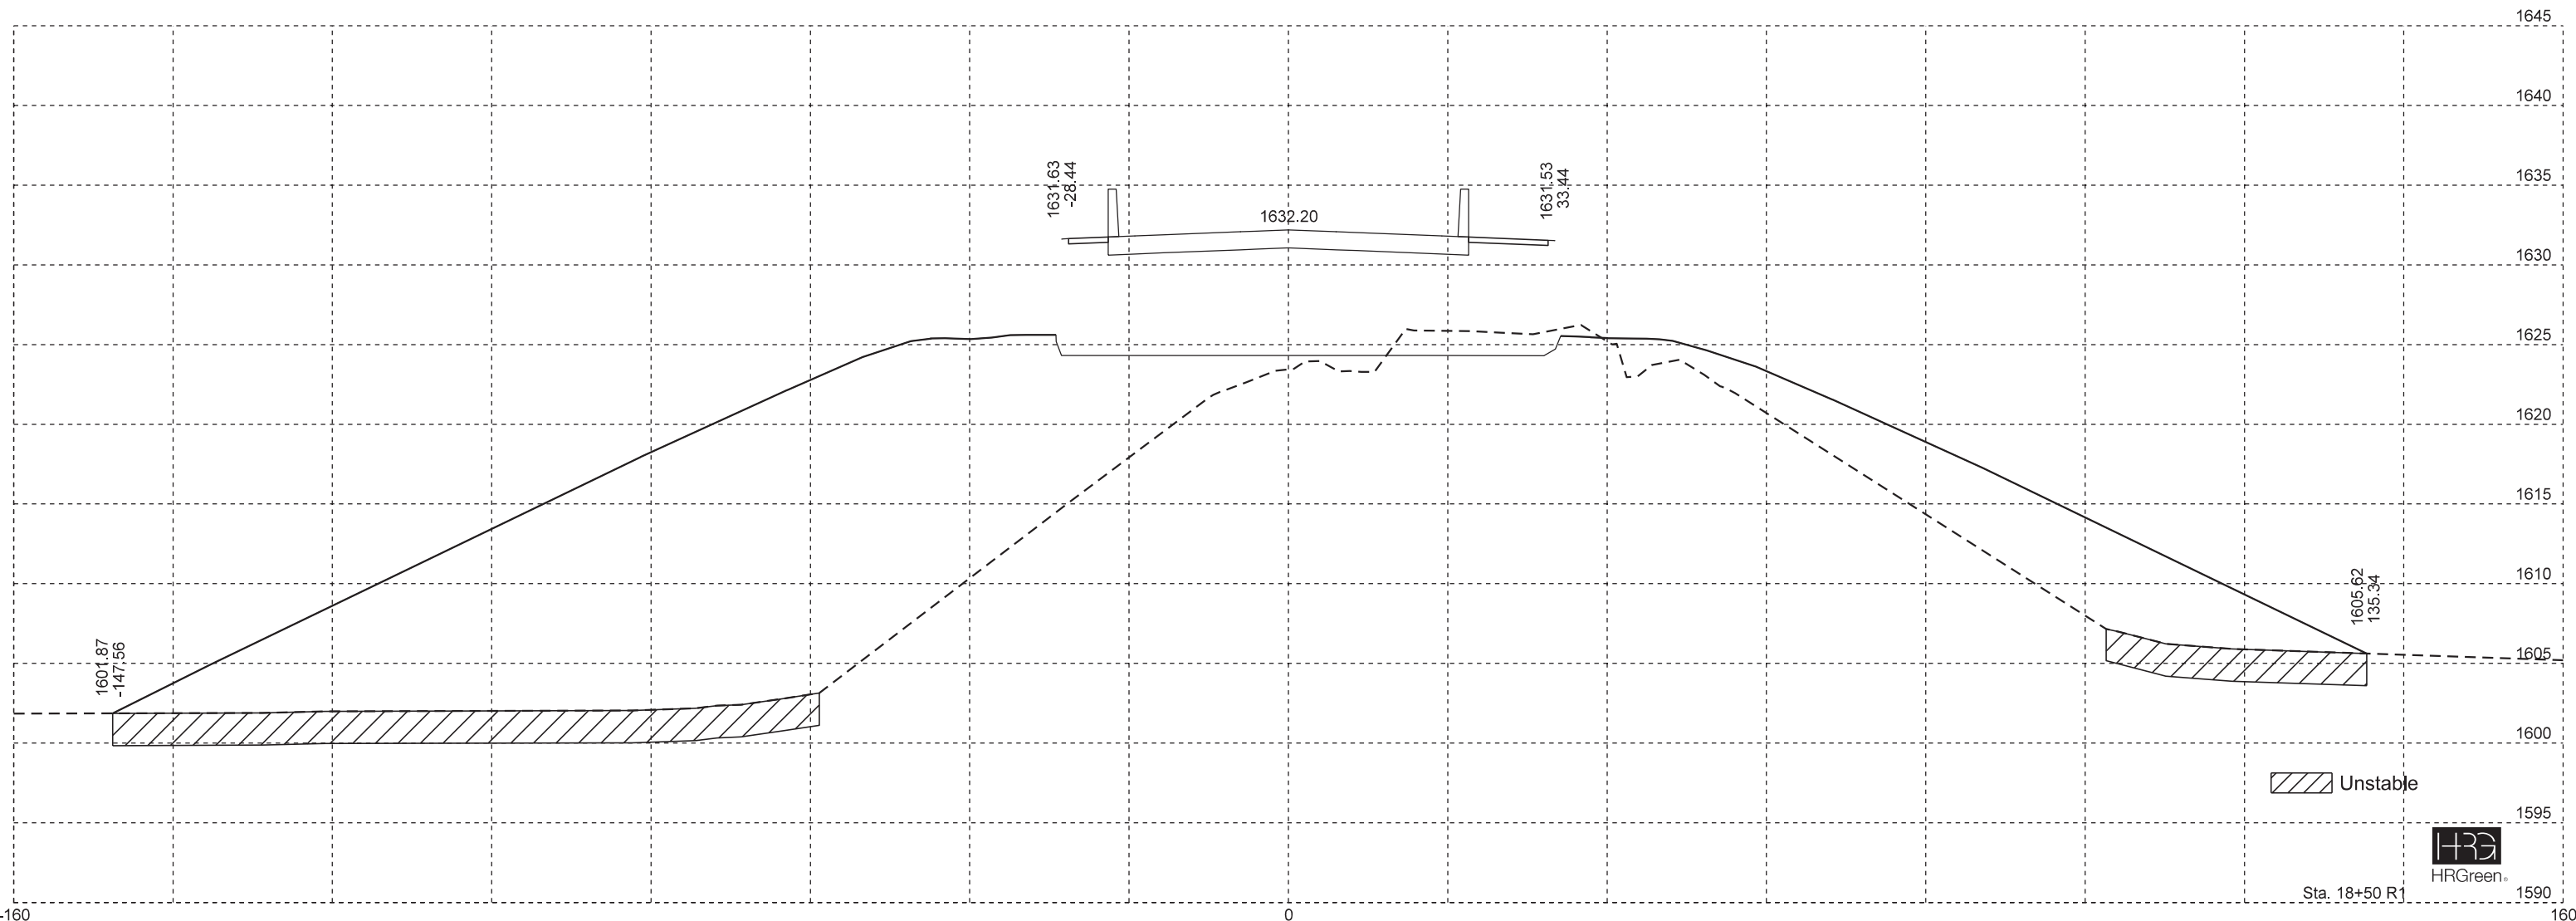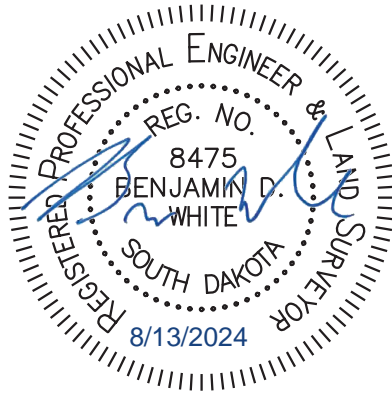

Unstable



Sta. 18+50 R1

Plot Scale - 1:20


Plotted From - bruce.steffen

File - ...Design\XS_Western_final.dgn

WESTERN AVENUE FOR BIDDING PURPOSES ONLY

STATE OF SOUTH DAKOTA	PROJECT	SHEET	TOTAL SHEETS
	IM 0909(92)387	X23	X79


Plotting Date: 8/13/2024

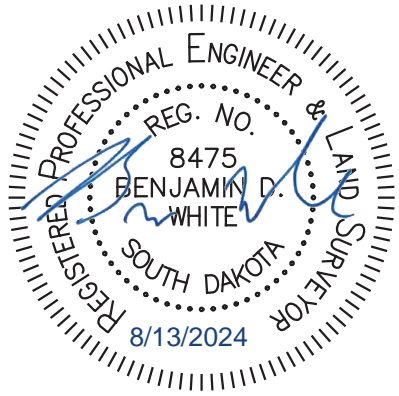

Plot Scale - 1:20

Plotted From - bruce.steffen

File - ...Design\XS_Western_final.dgn

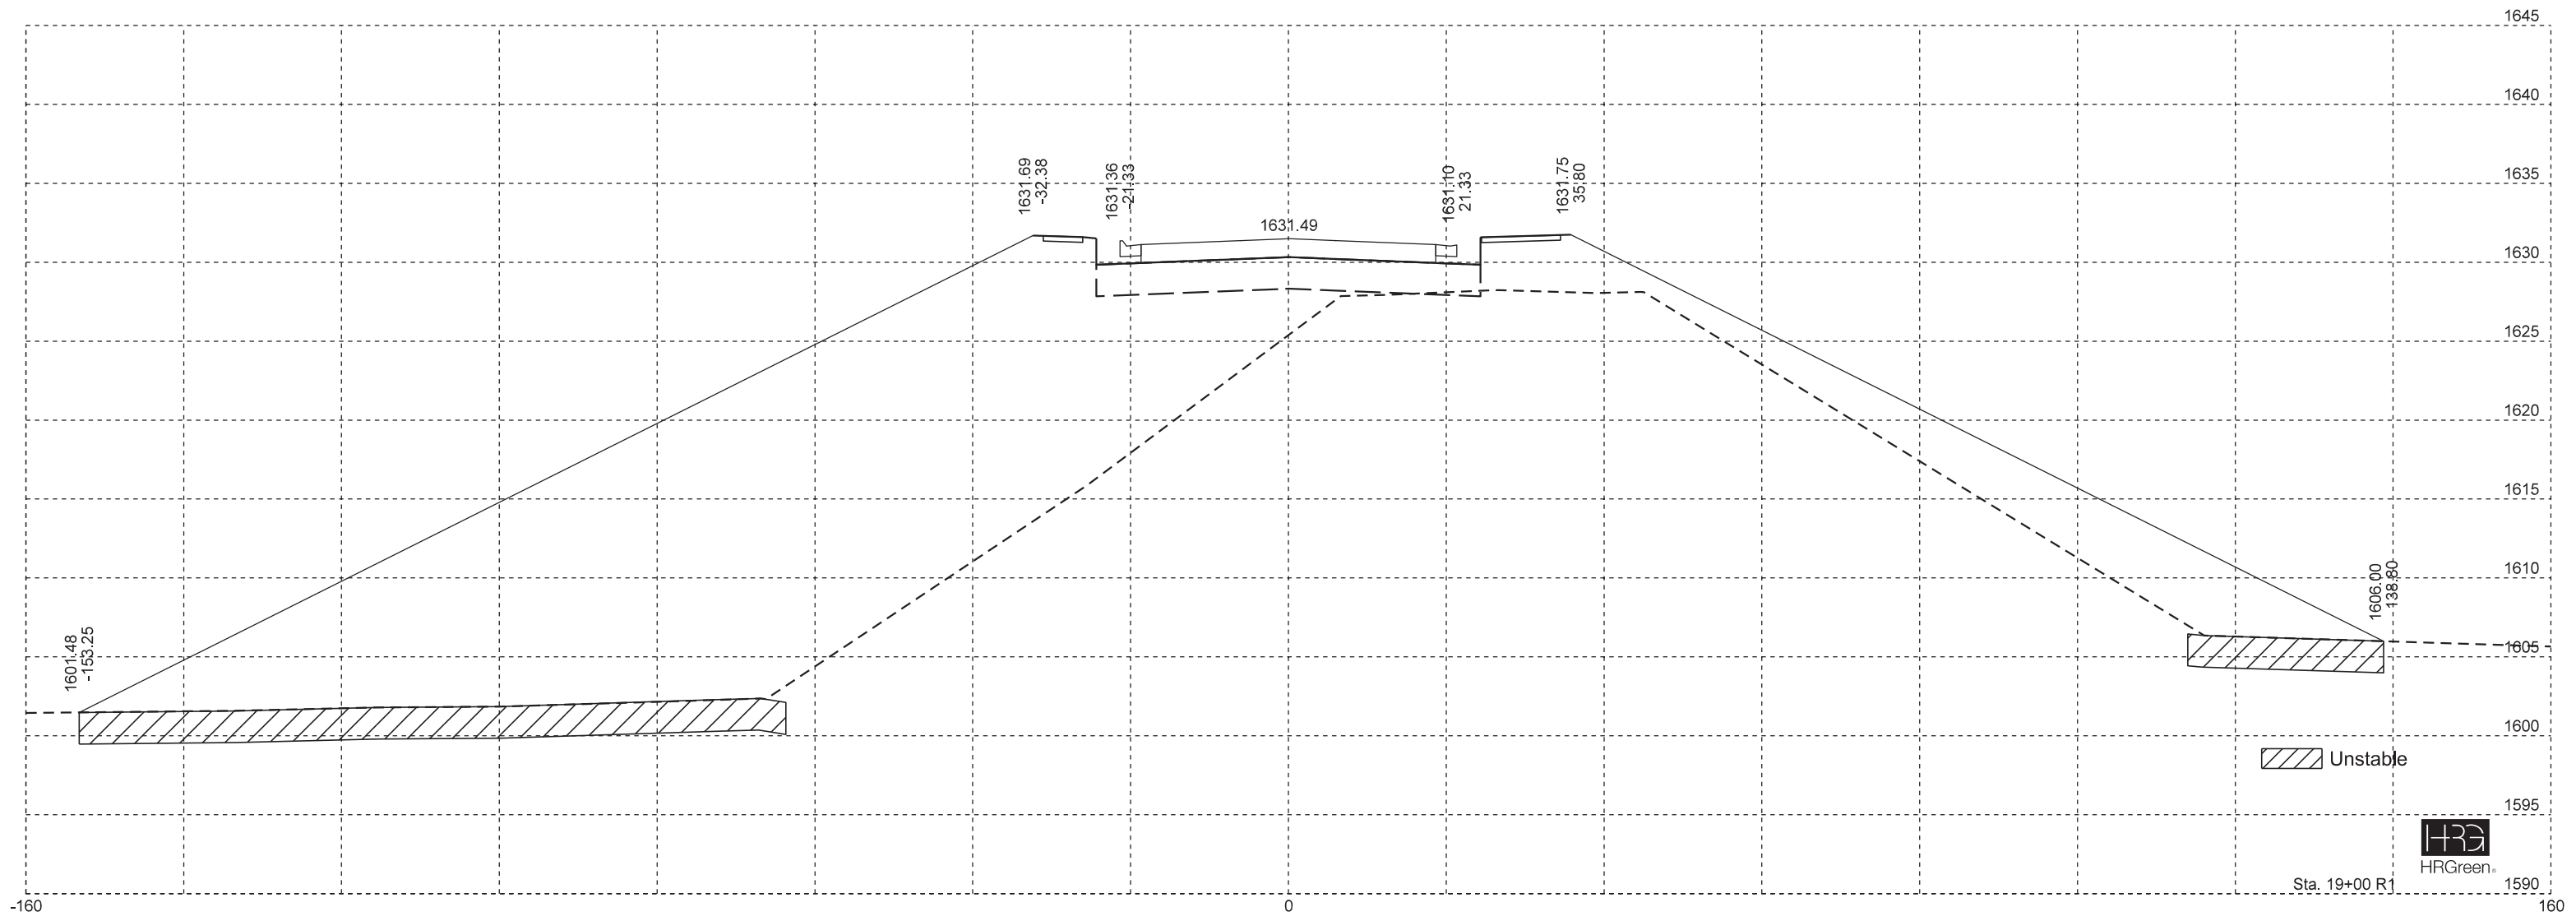

Unstable



Sta. 19+00 R1



160

-160

WESTERN AVENUE FOR BIDDING PURPOSES ONLY

STATE OF SOUTH DAKOTA	PROJECT	SHEET	TOTAL SHEETS
	IM 0909(92)387	X24	X79

Plotting Date: 8/13/2024

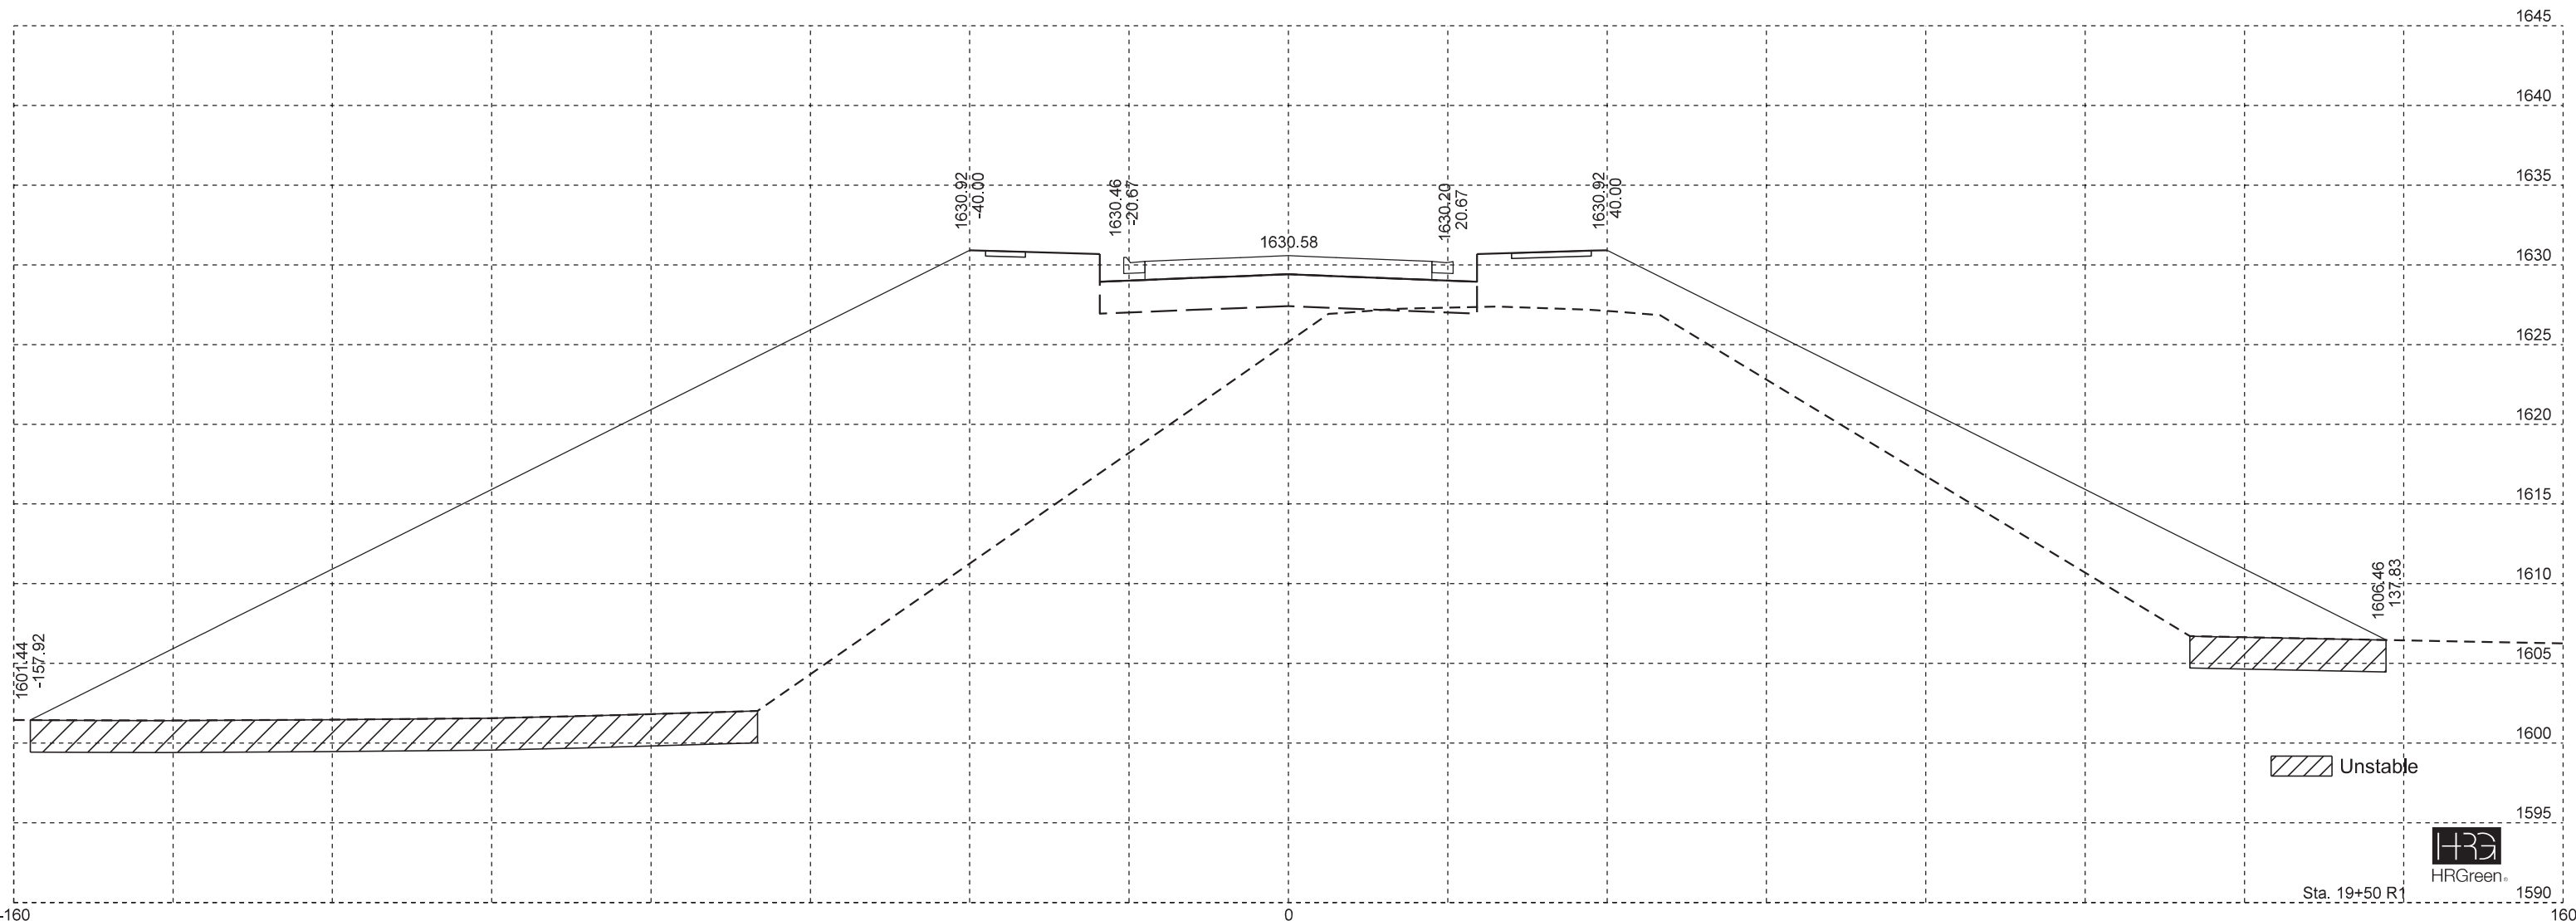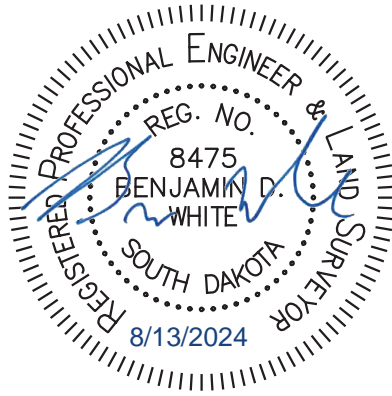

Unstable



Sta. 19+50 R1

Plot Scale - 1:20


Plotted From - bruce.steffen

File - ...Design\XS_Western_final.dgn

WESTERN AVENUE FOR BIDDING PURPOSES ONLY

STATE OF SOUTH DAKOTA	PROJECT	SHEET	TOTAL SHEETS
	IM 0909(92)387	X25	X79


Plotting Date: 8/13/2024

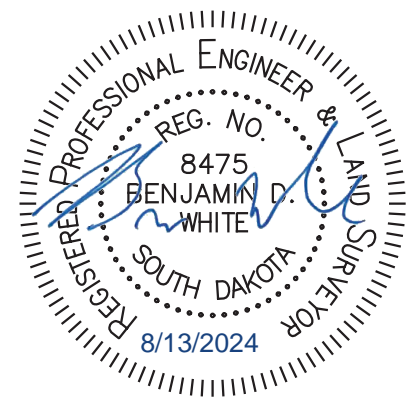

Plot Scale - 1:20

Plotted From - bruce.steffen

File - ...Design\XS_Western_final.dgn

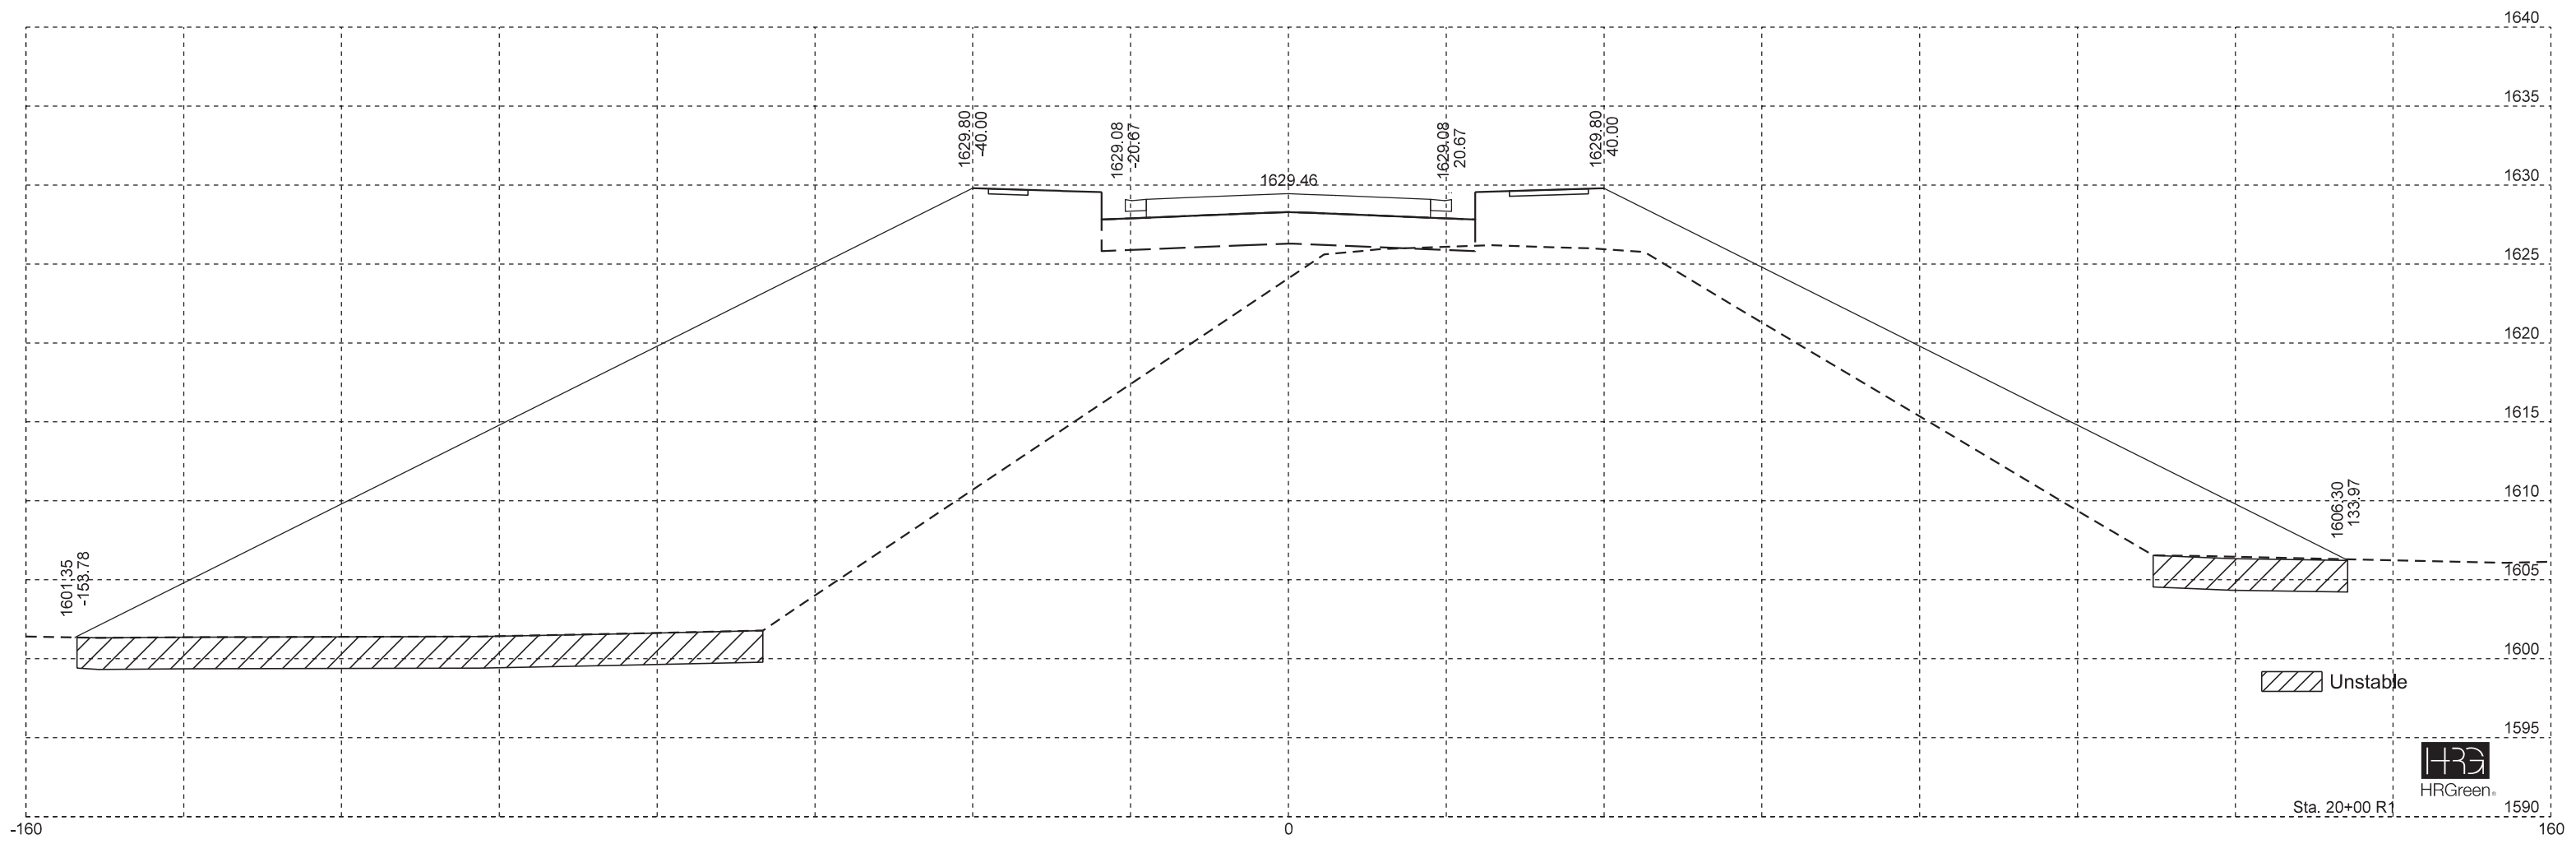

Unstable



Sta. 20+00 R1

-160



0

160

WESTERN AVENUE FOR BIDDING PURPOSES ONLY

STATE OF SOUTH DAKOTA	PROJECT	SHEET	TOTAL SHEETS
	IM 0909(92)387	X26	X79

Plotting Date: 8/13/2024

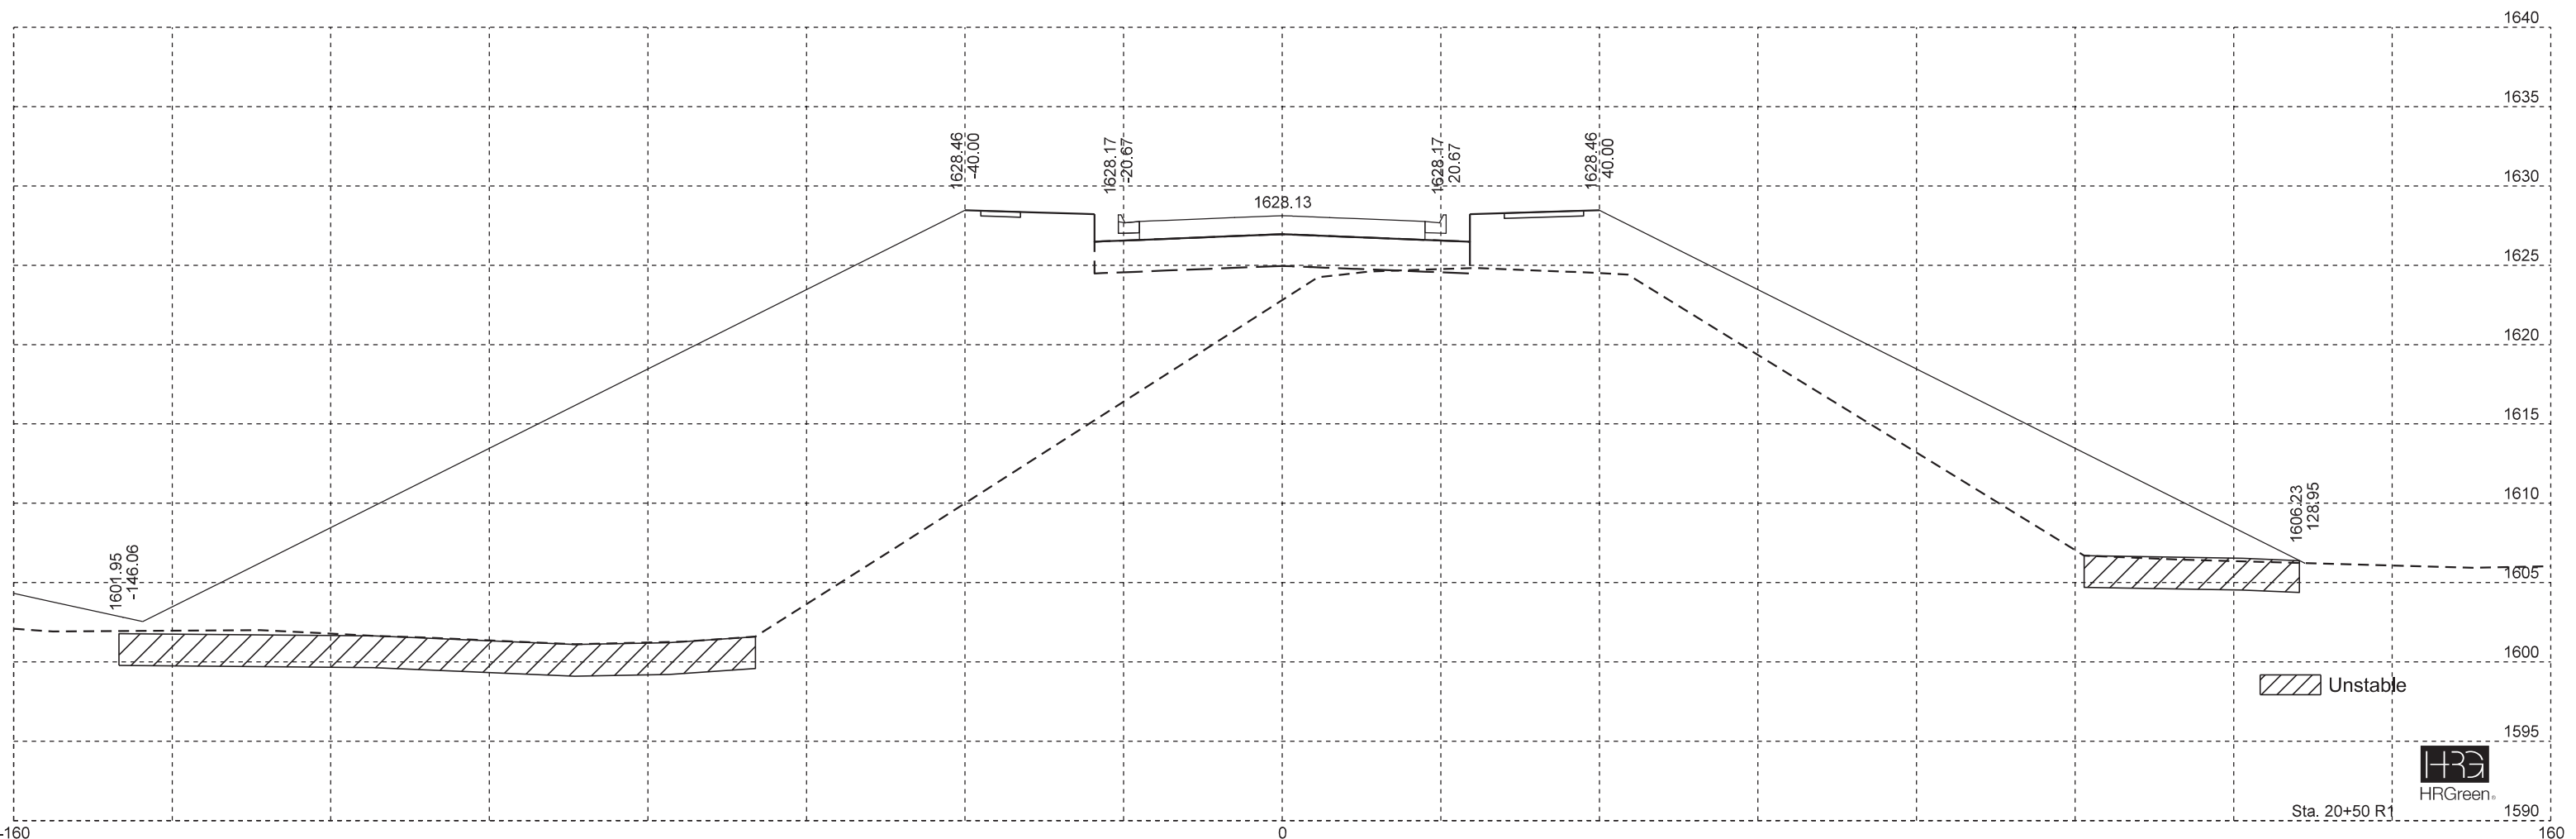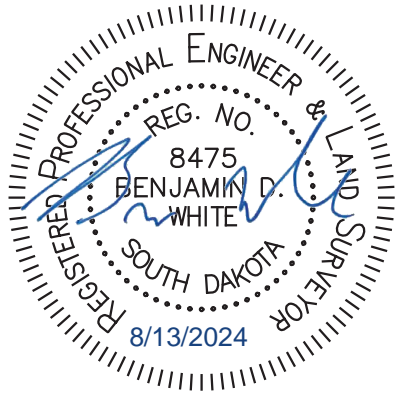

Unstable



Sta. 20+50 R1

Plot Scale - 1:20




Plotted From - bruce.steffen

File - ...Design\XS_Western_final.dgn

WESTERN AVENUE FOR BIDDING PURPOSES ONLY

STATE OF SOUTH DAKOTA	PROJECT	SHEET	TOTAL SHEETS
	IM 0909(92)387	X27	X79

Plotting Date: 8/13/2024

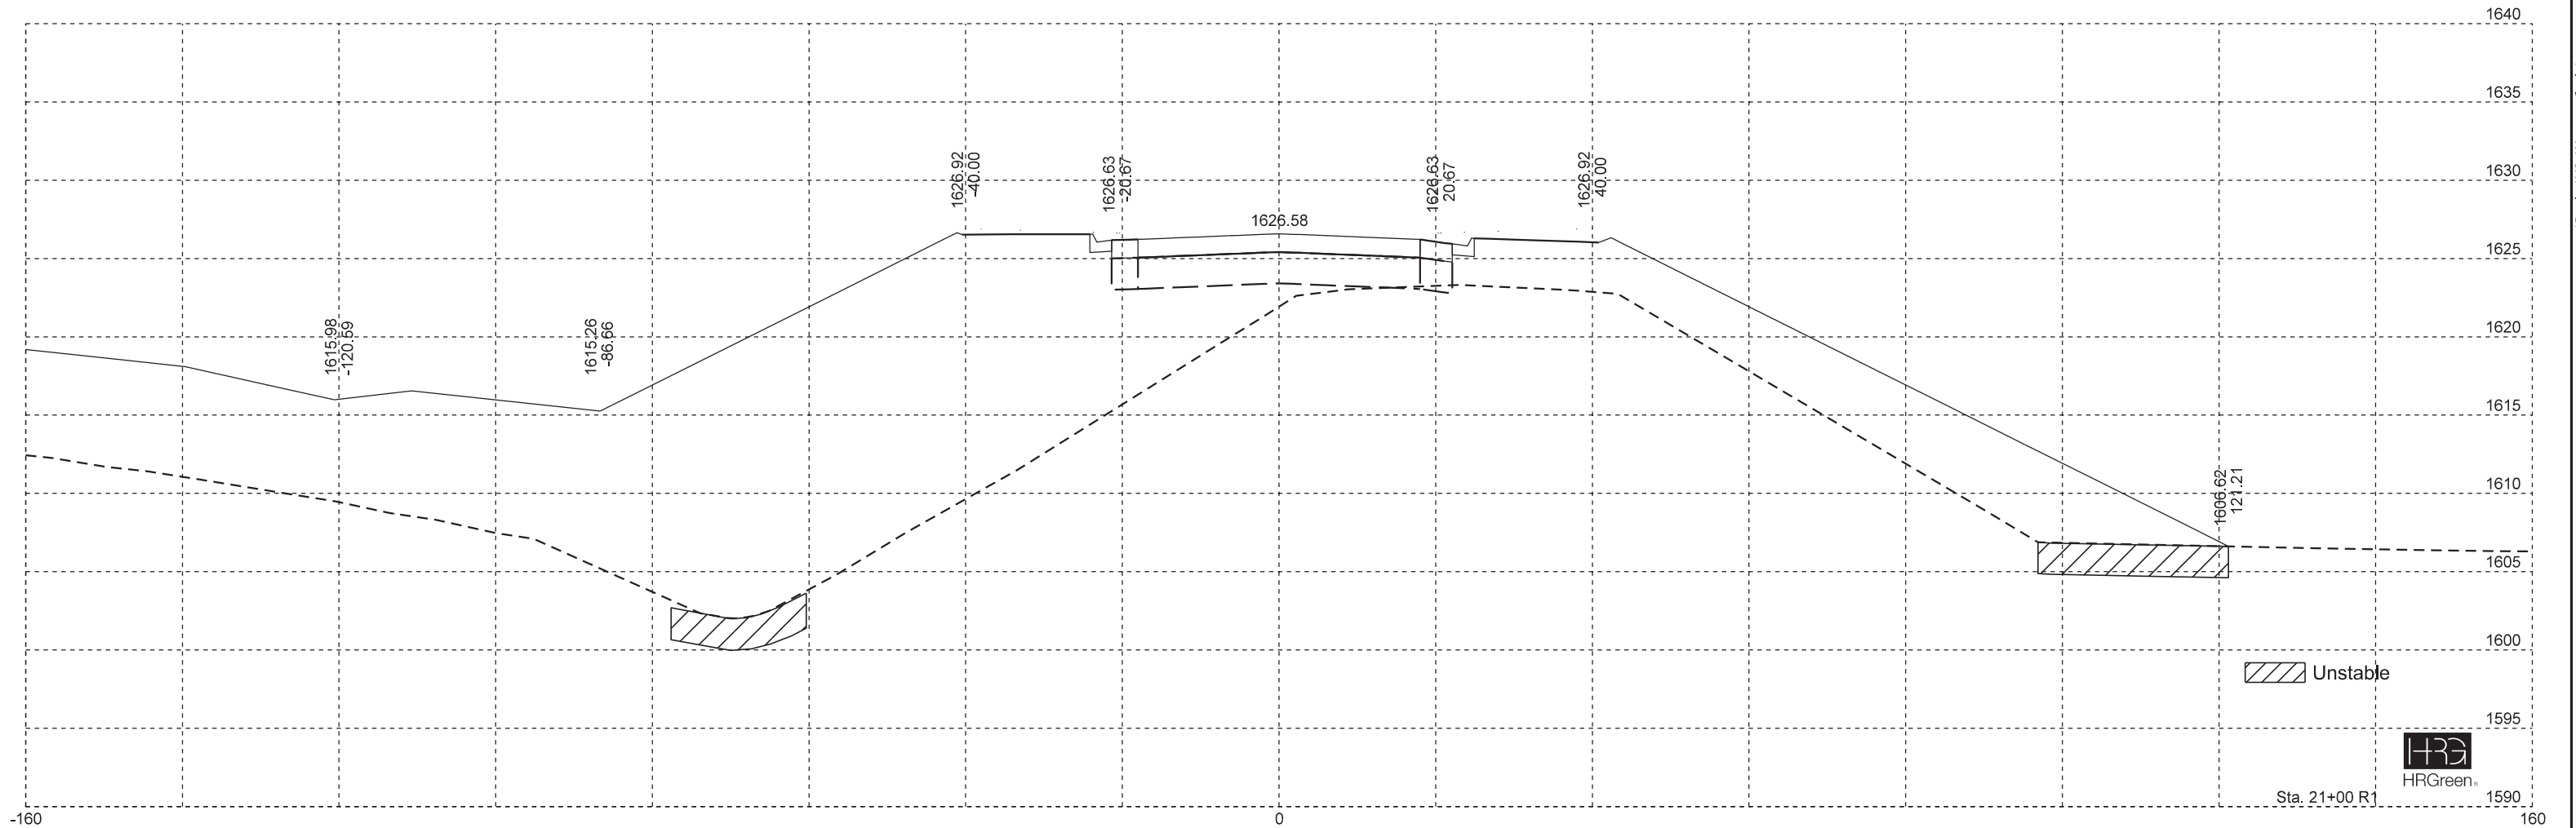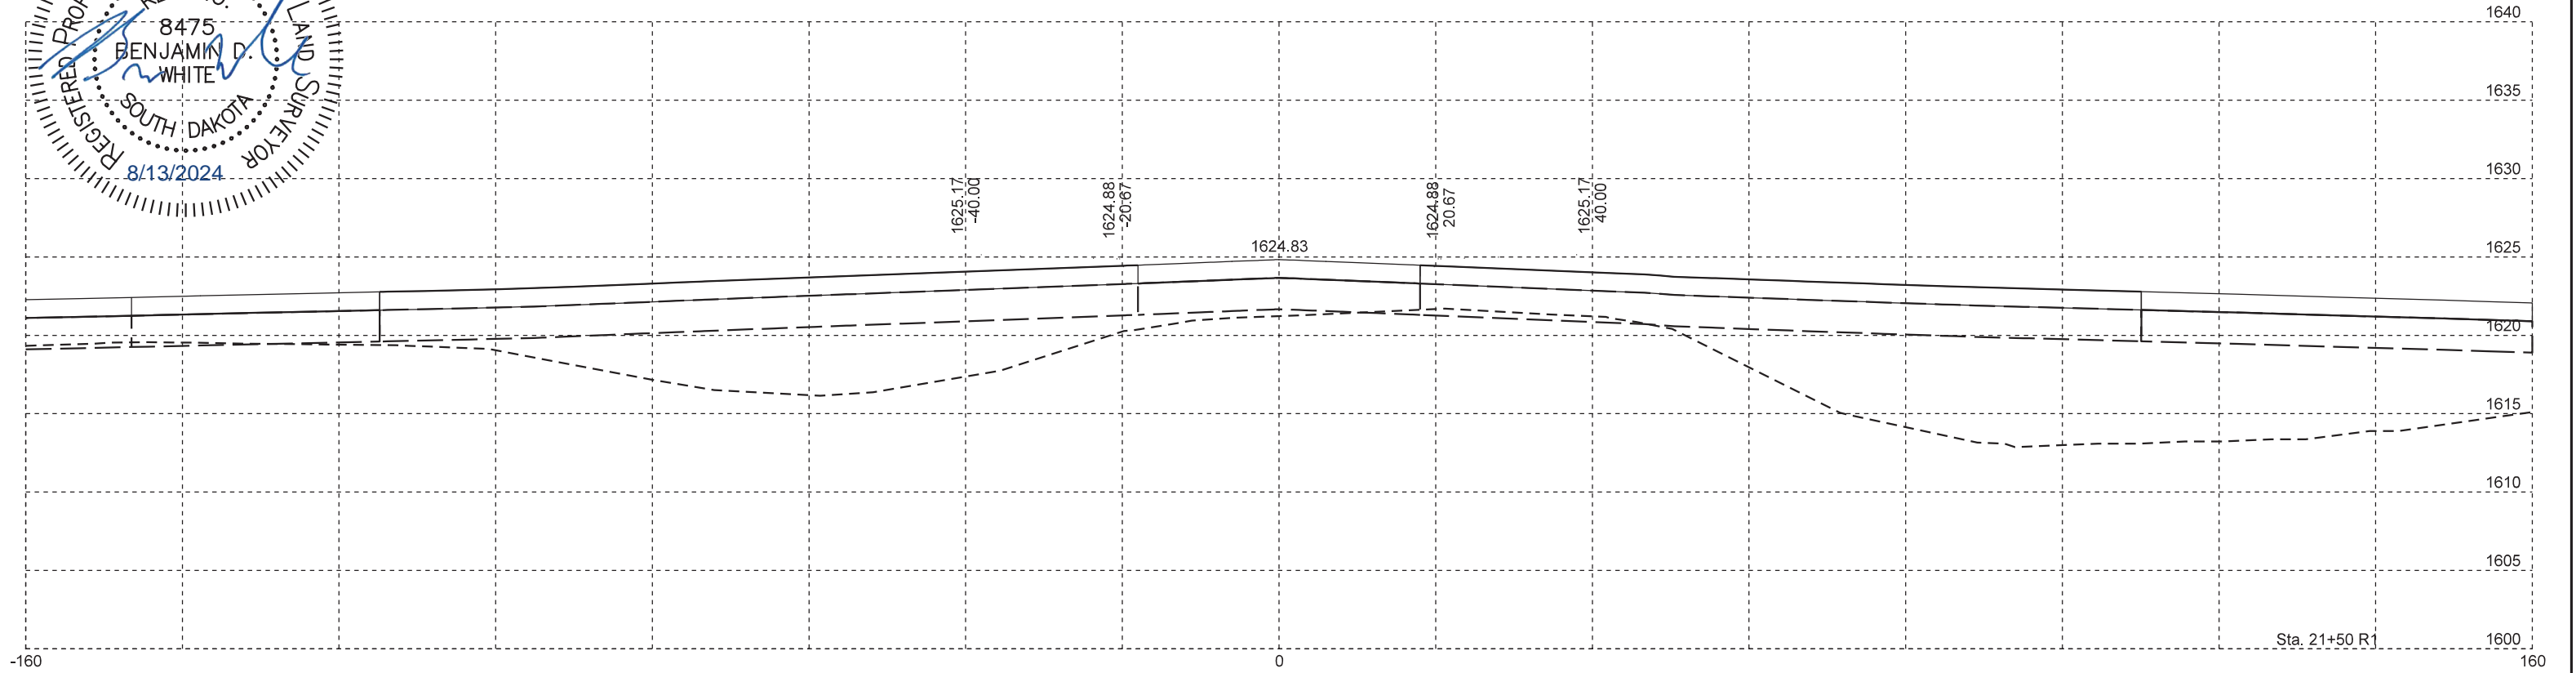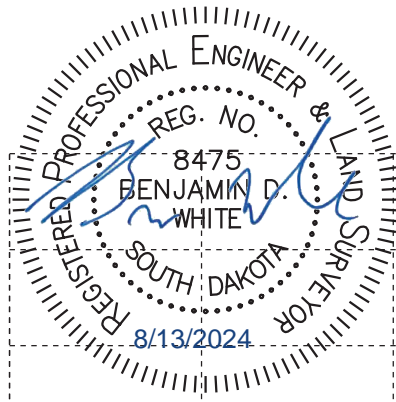

Unstable






HRGreen

WESTERN AVENUE FOR BIDDING PURPOSES ONLY

STATE OF SOUTH DAKOTA	PROJECT	SHEET	TOTAL SHEETS
	IM 0909(92)387	X28	X79

Plotting Date: 8/13/2024

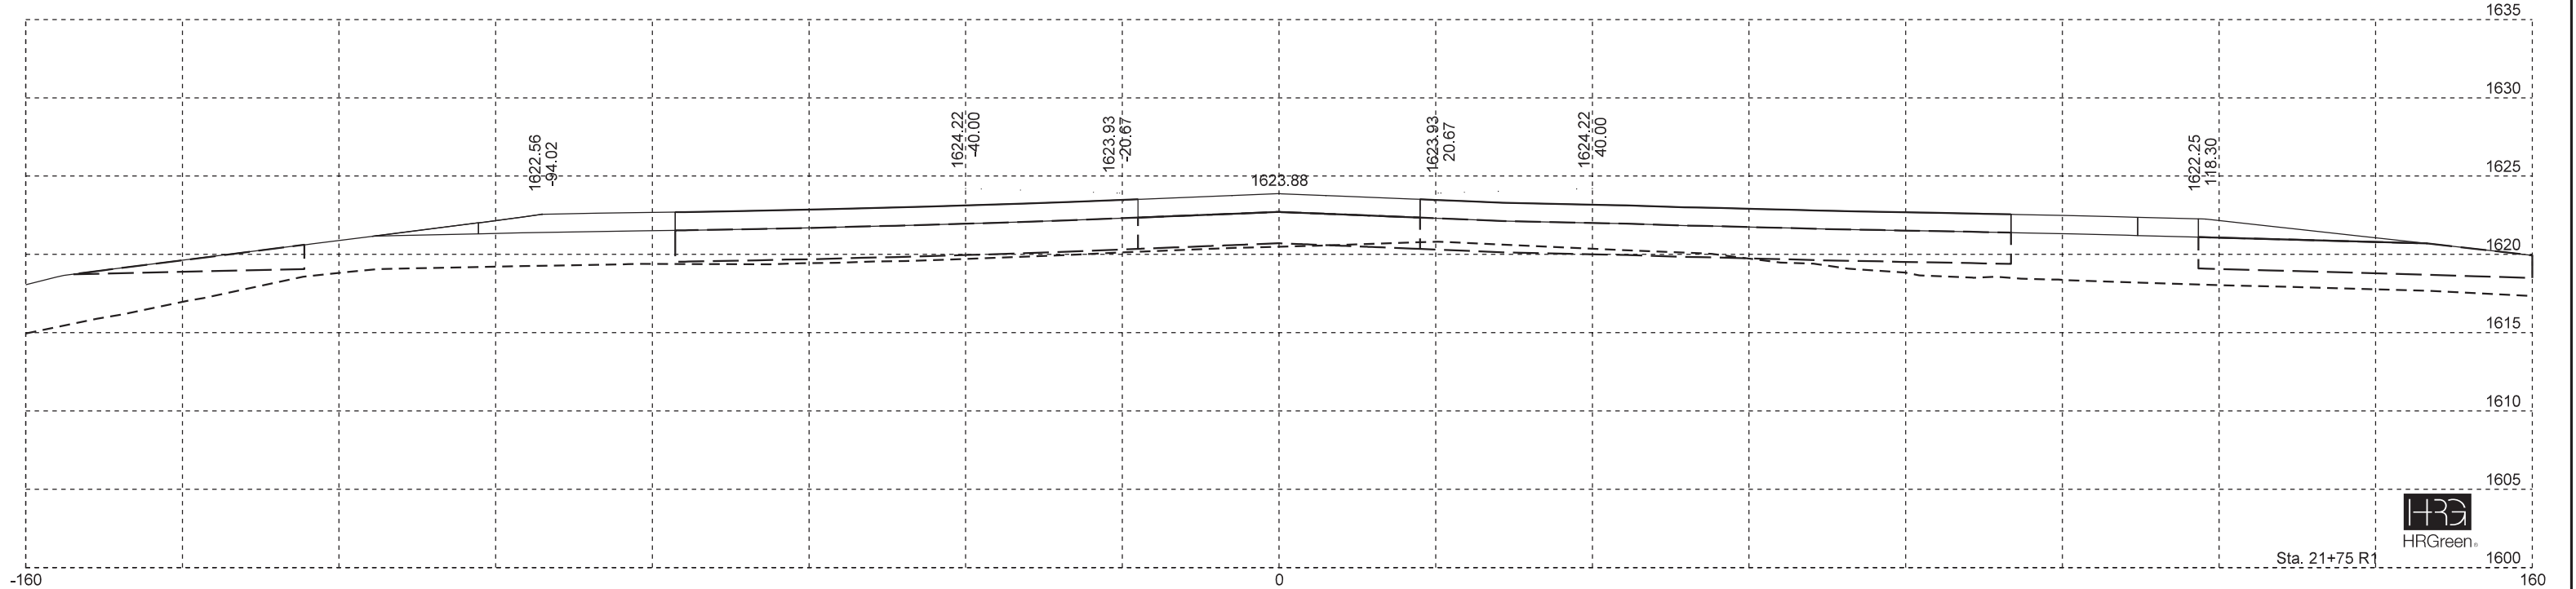
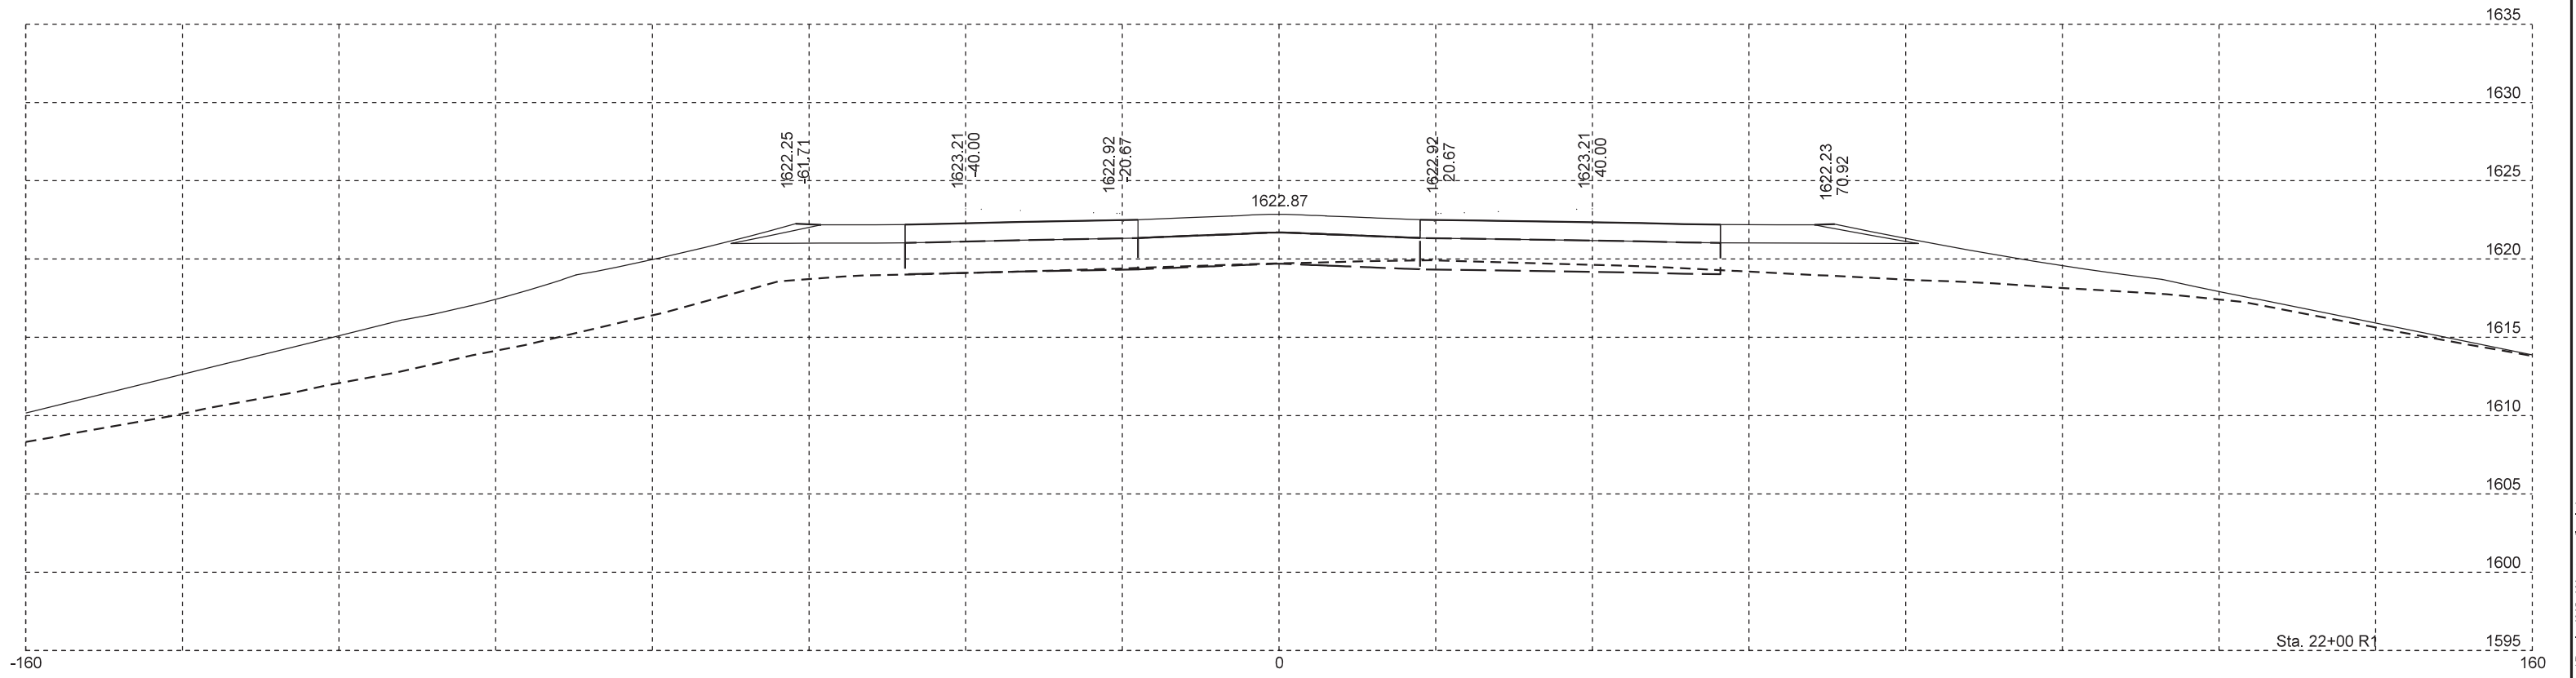
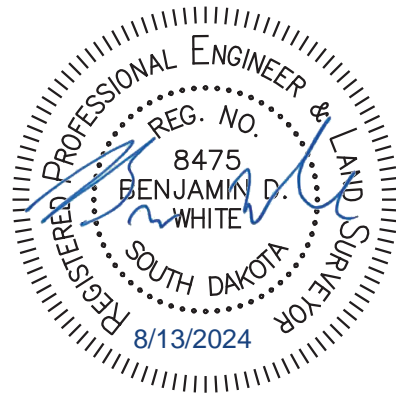


HRGreen


WESTERN AVENUE FOR BIDDING PURPOSES ONLY

STATE OF SOUTH DAKOTA	PROJECT	SHEET	TOTAL SHEETS
	IM 0909(92)387	X29	X79

Plotting Date: 8/13/2024

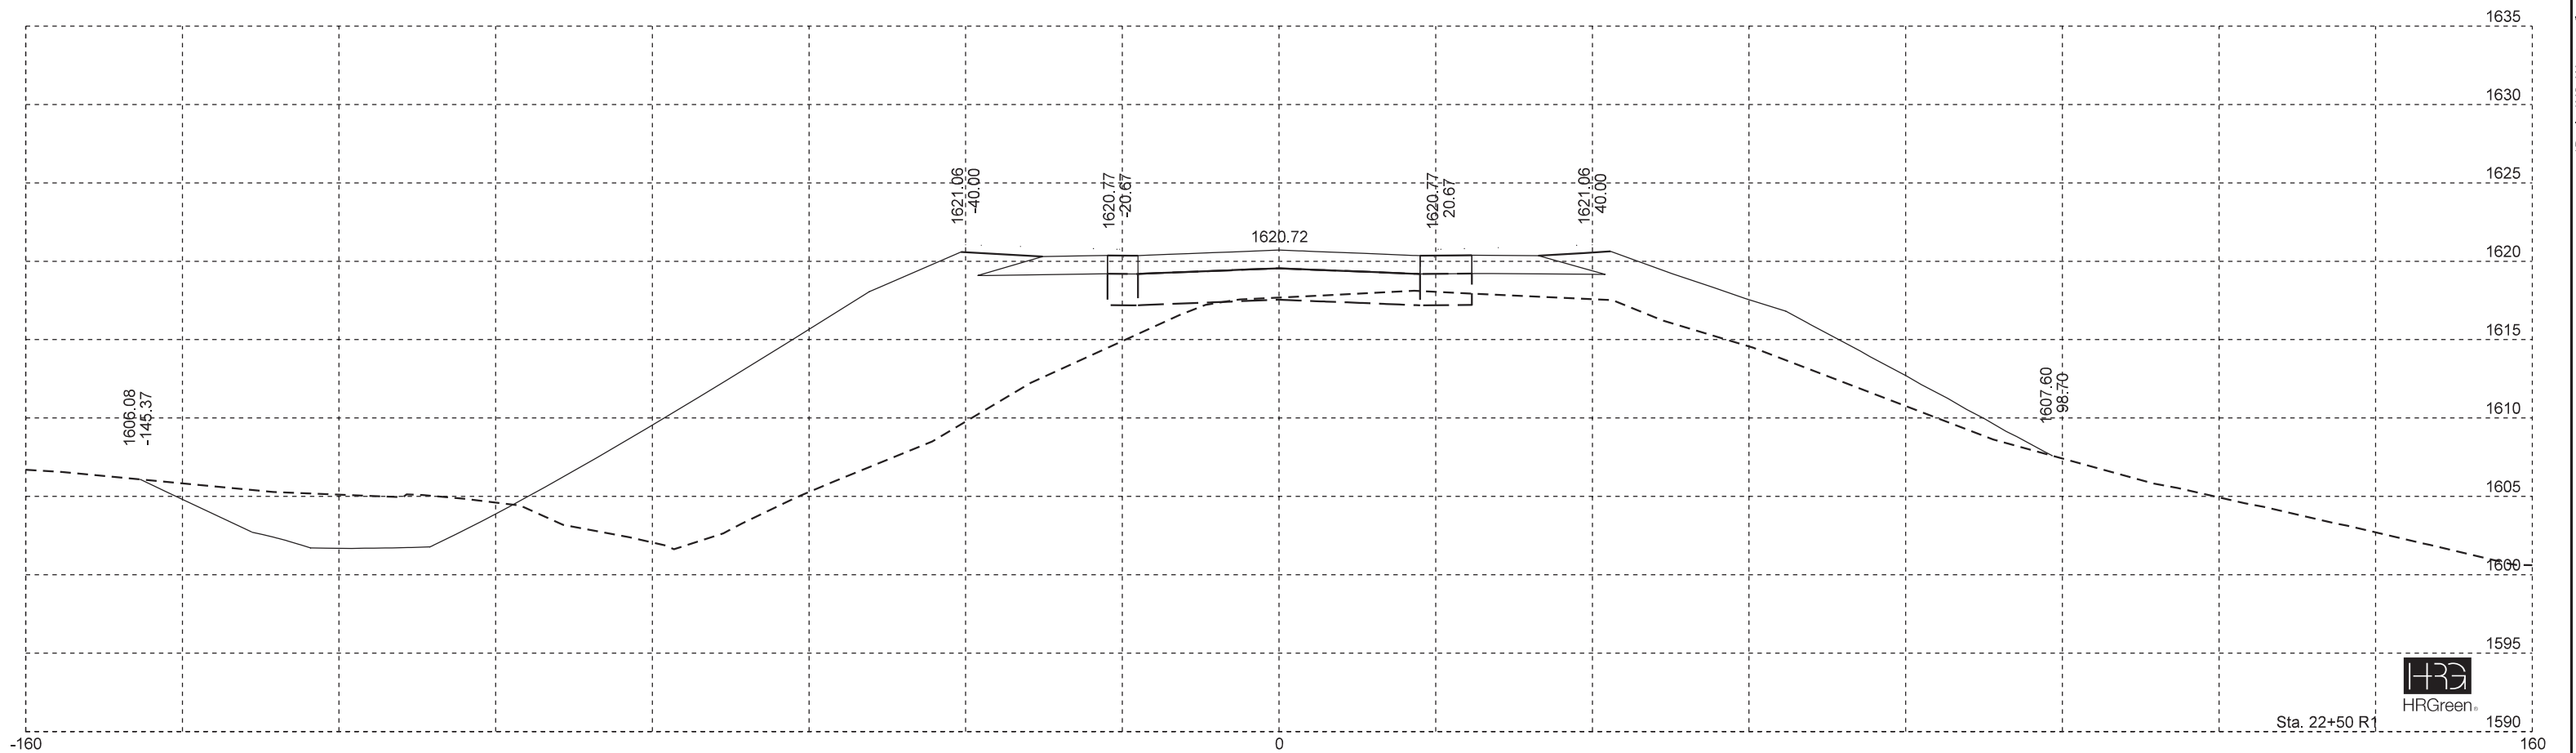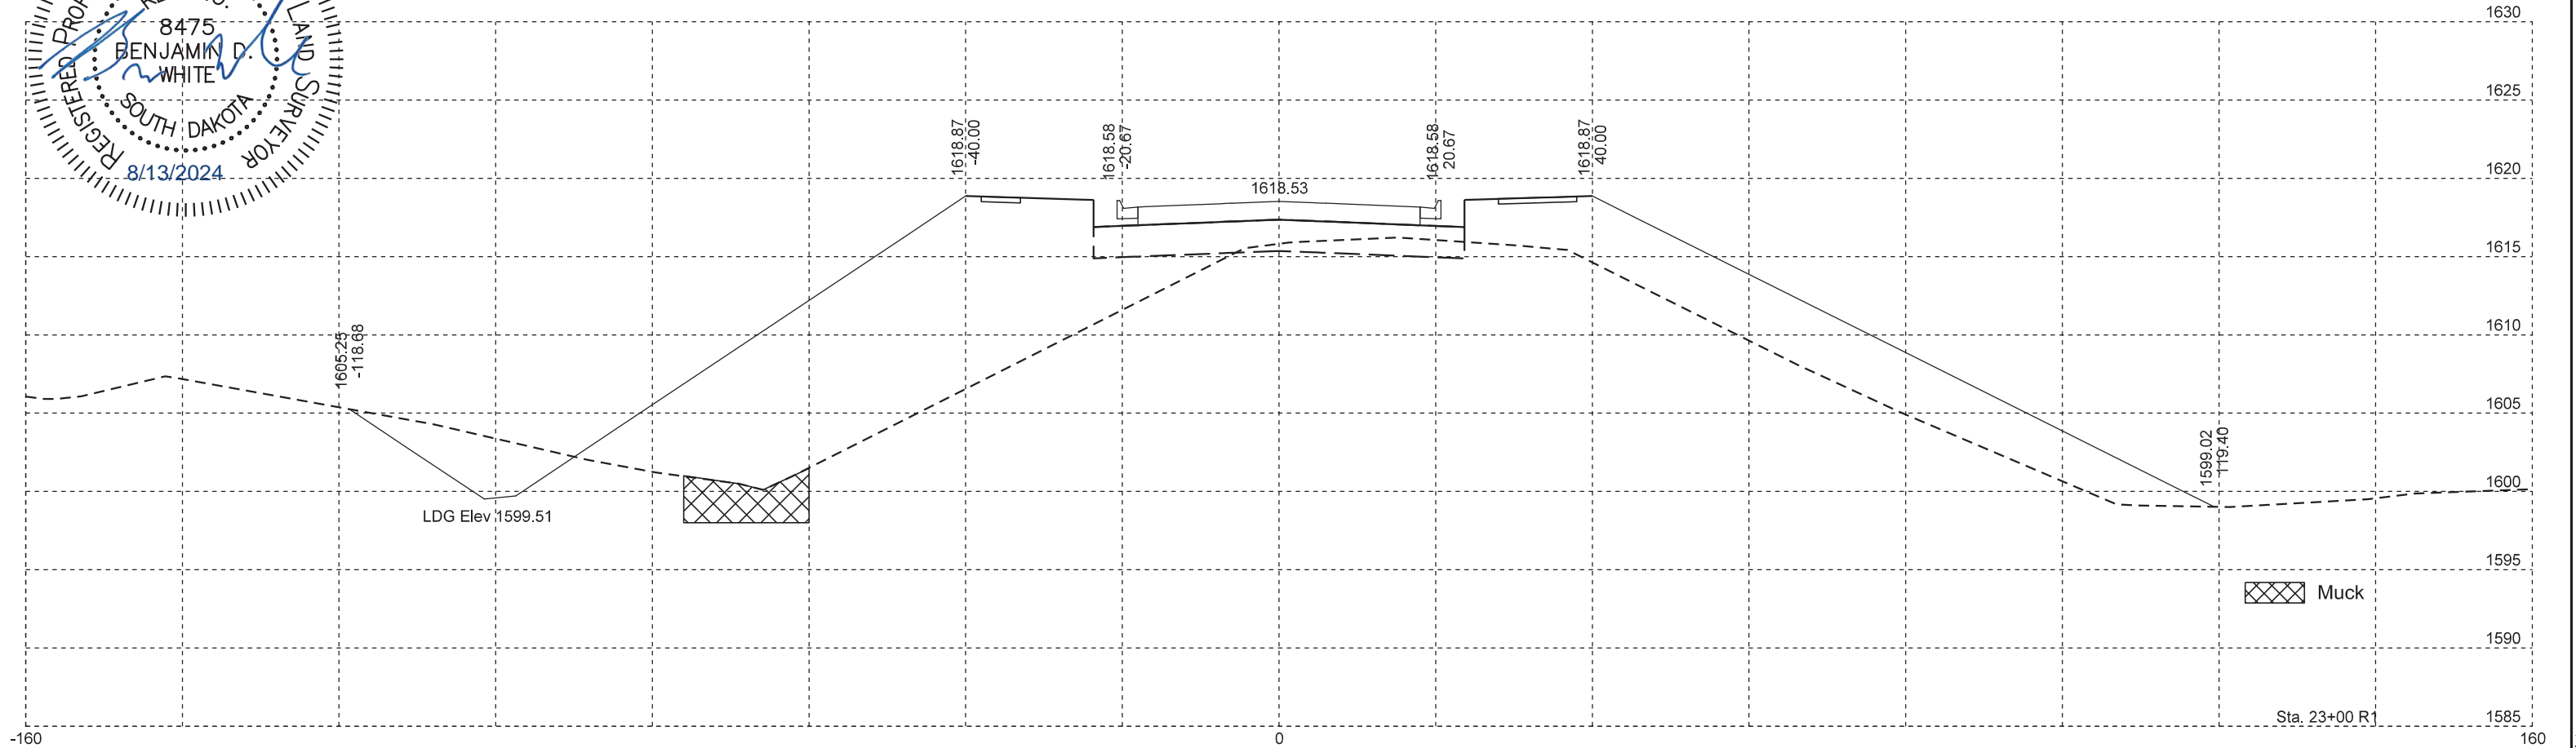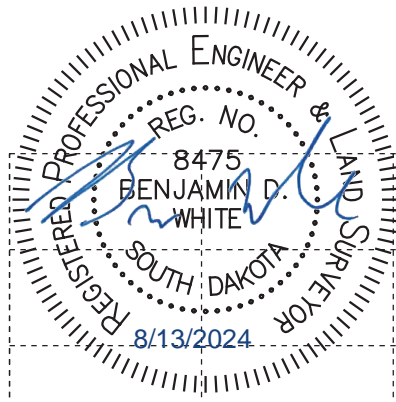

Sta. 22+50 R1

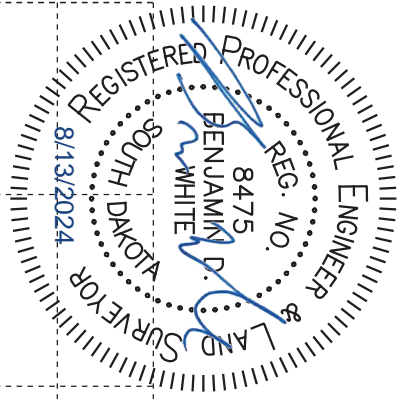


FOR BIDDING PURPOSES ONLY

WESTERN AVENUE

STATE OF SOUTH DAKOTA	PROJECT	TOTAL SHEETS
IM 0909(92)387		X79
	SHEET	X30

Plotting Date:

8/13/2024

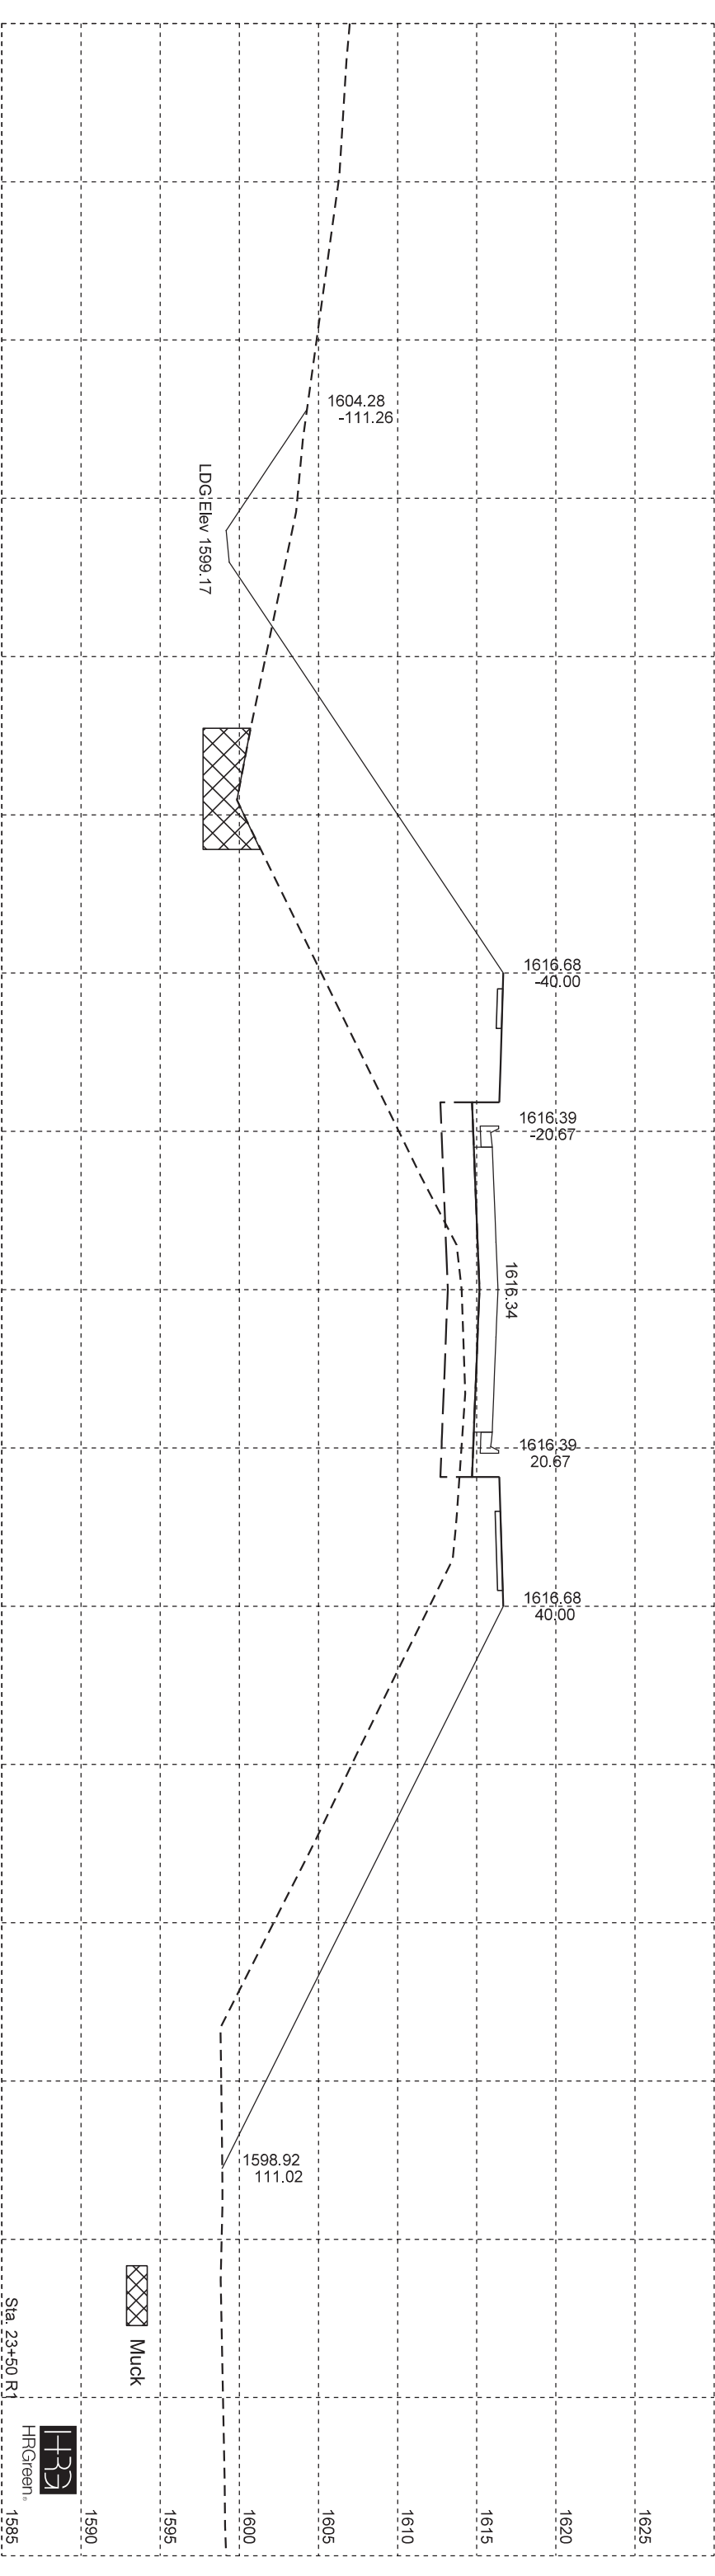


Sta. 23+50 R1

Muck



HRGreen® 1585



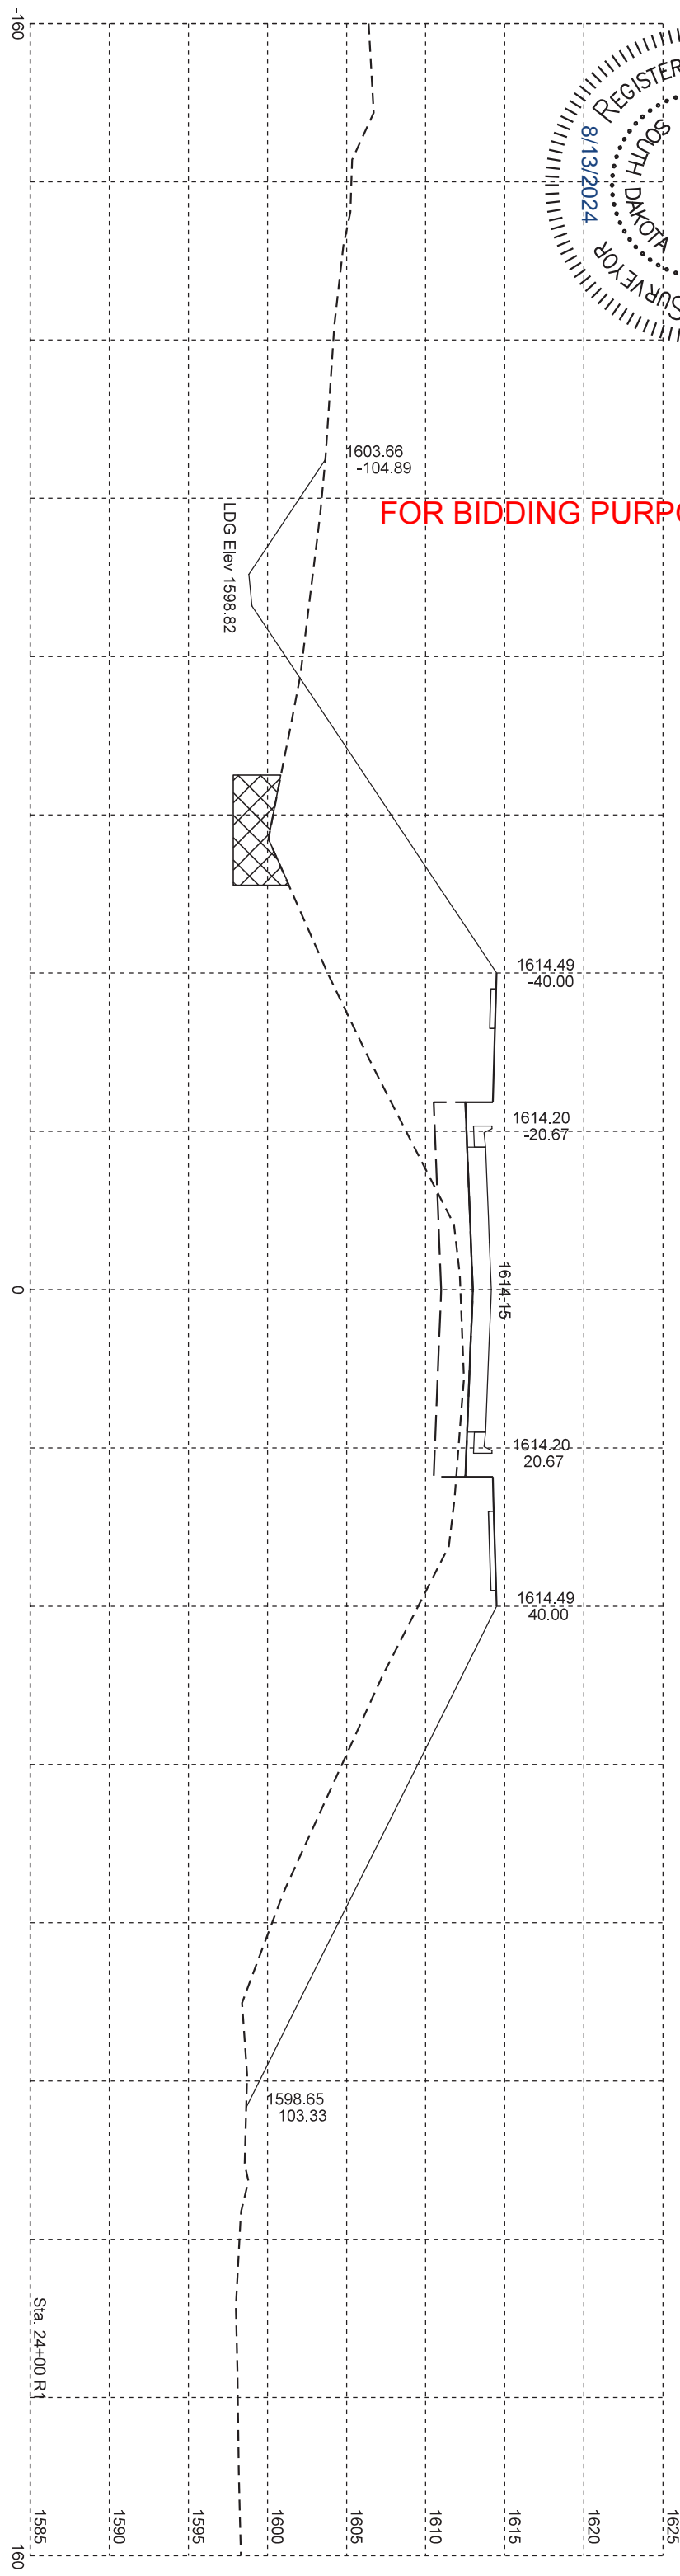


Sta. 24+00 R1

WESTERN AVENUE FOR BIDDING PURPOSES ONLY

STATE OF SOUTH DAKOTA	PROJECT	SHEET	TOTAL SHEETS
	IM 0909(92)387	X31	X79

Plotting Date: 8/13/2024

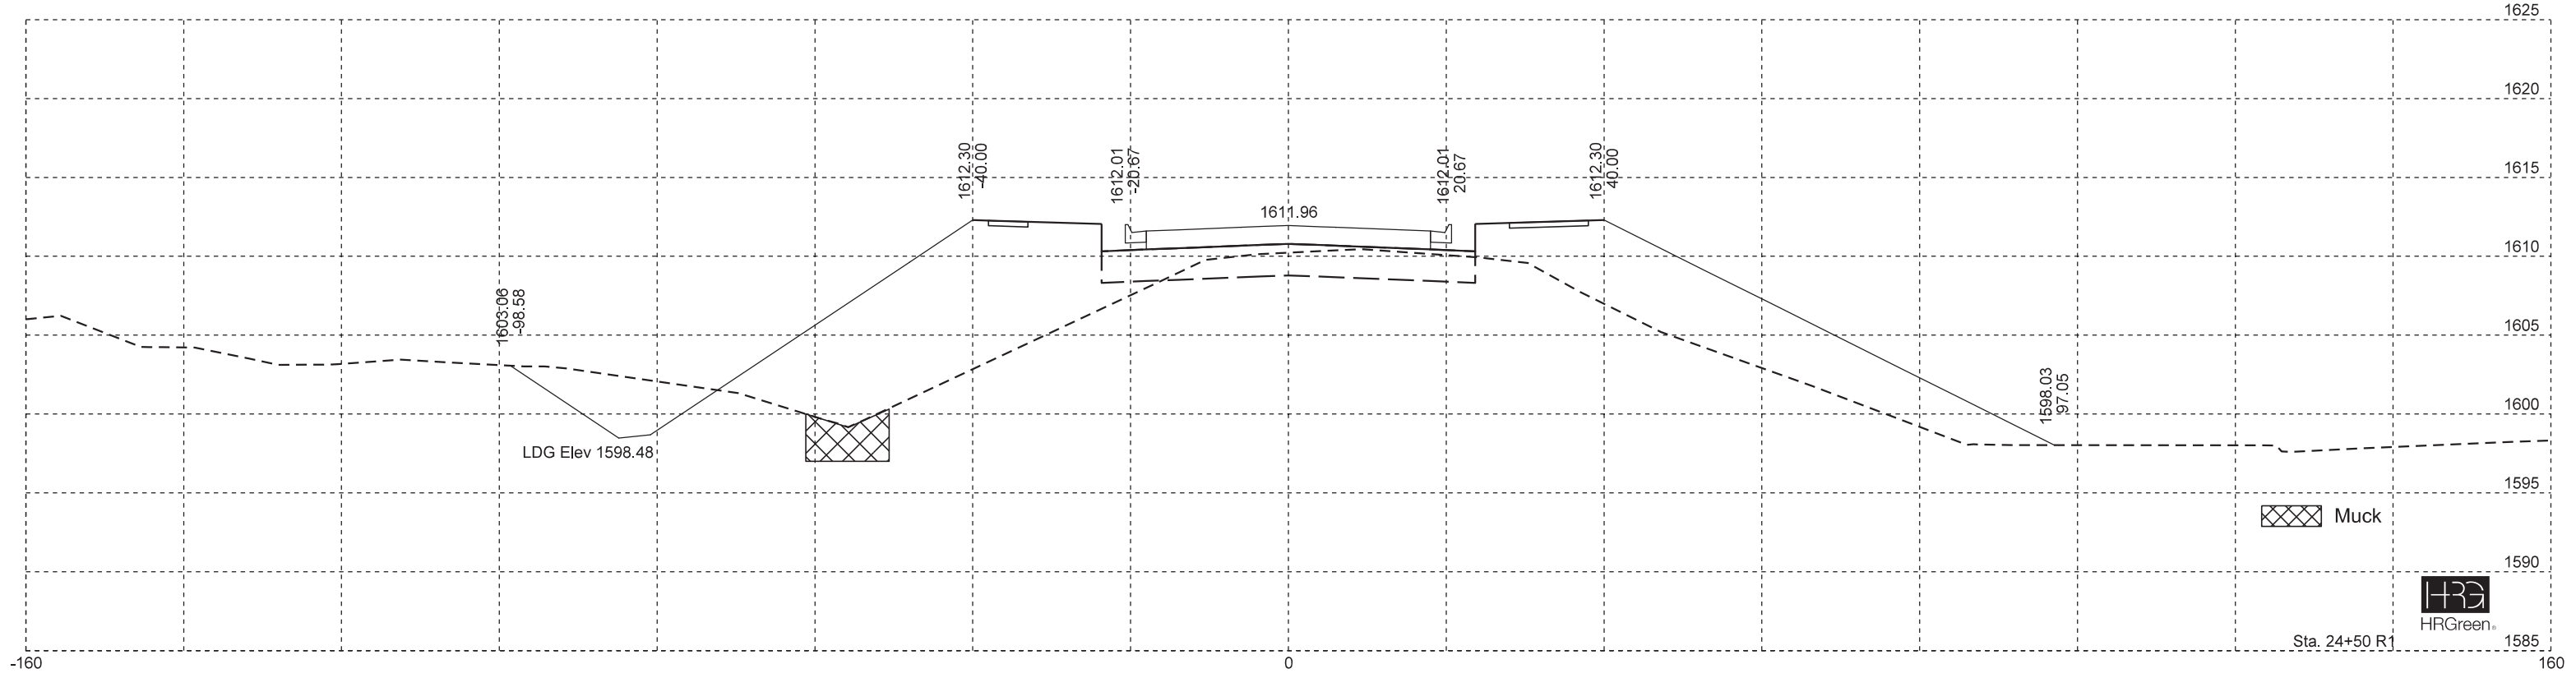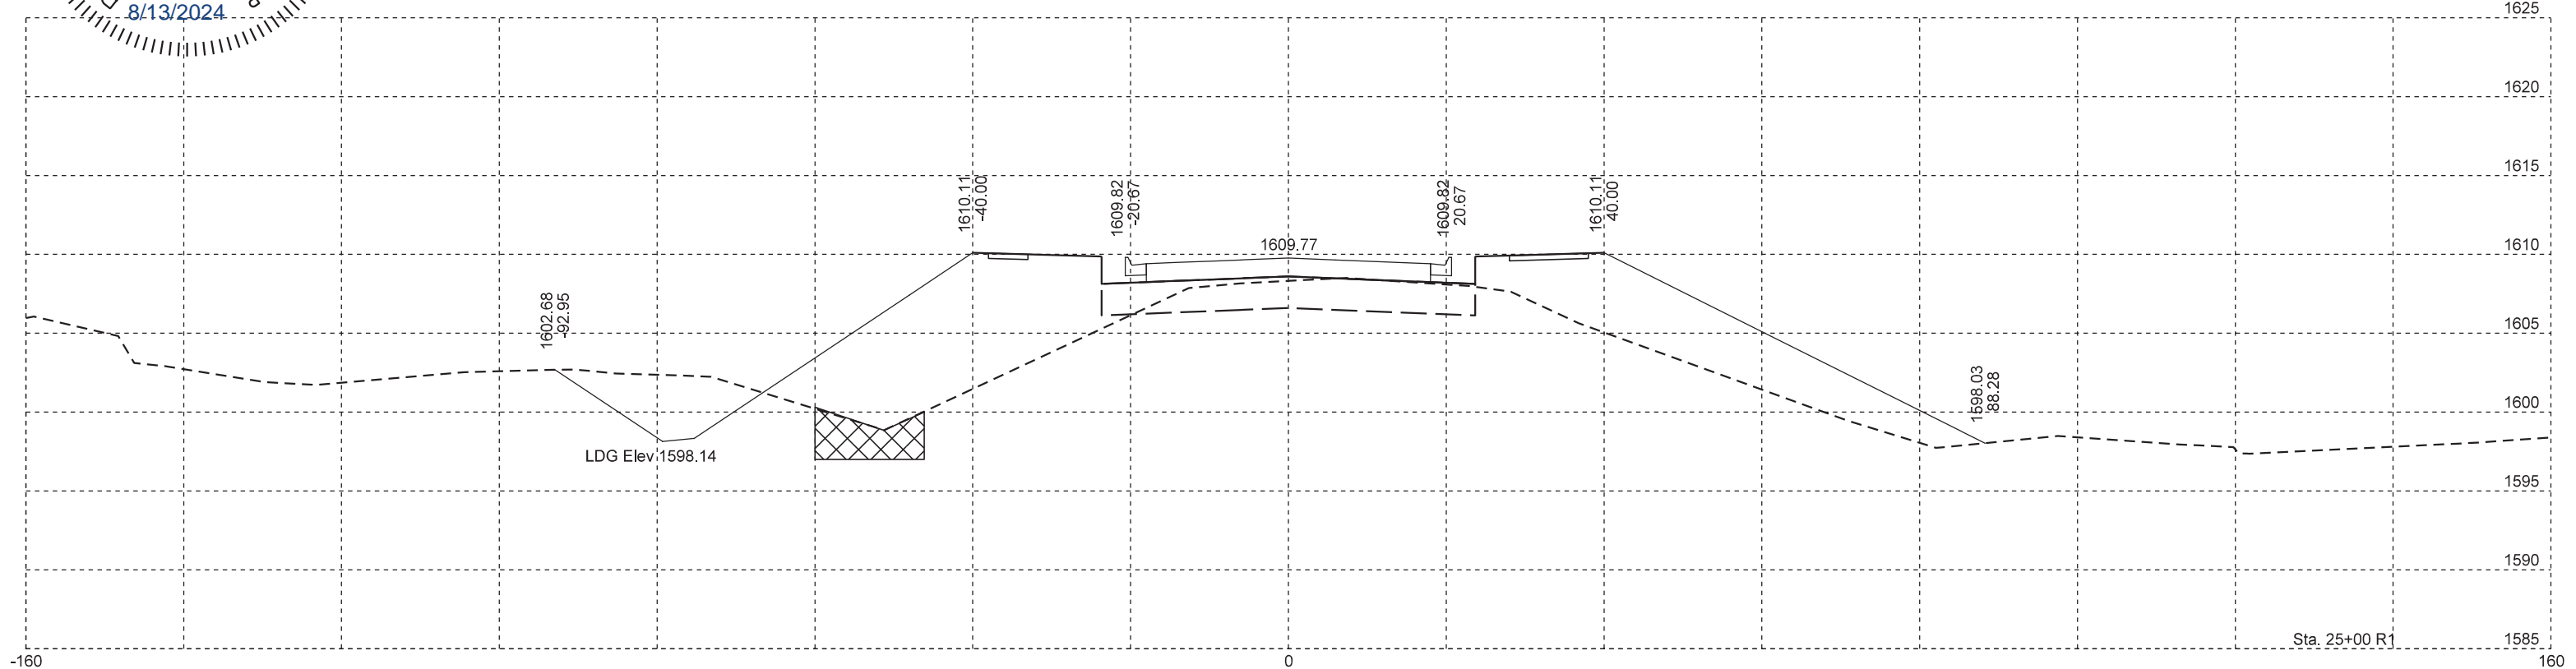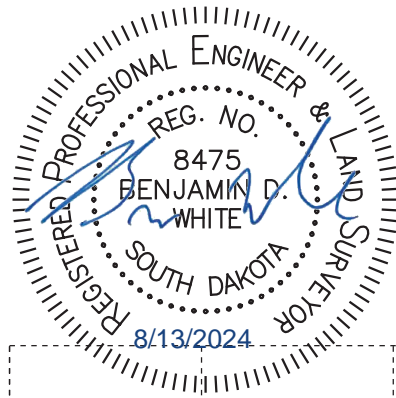

Muck



Sta. 24+50 R1

Plot Scale - 1:20




Plotted From - bruce.steffen

File - ...Design\XS_Western_final.dgn

WESTERN AVENUE FOR BIDDING PURPOSES ONLY

STATE OF SOUTH DAKOTA	PROJECT	SHEET	TOTAL SHEETS
	IM 0909(92)387	X32	X79

Plotting Date: 8/13/2024

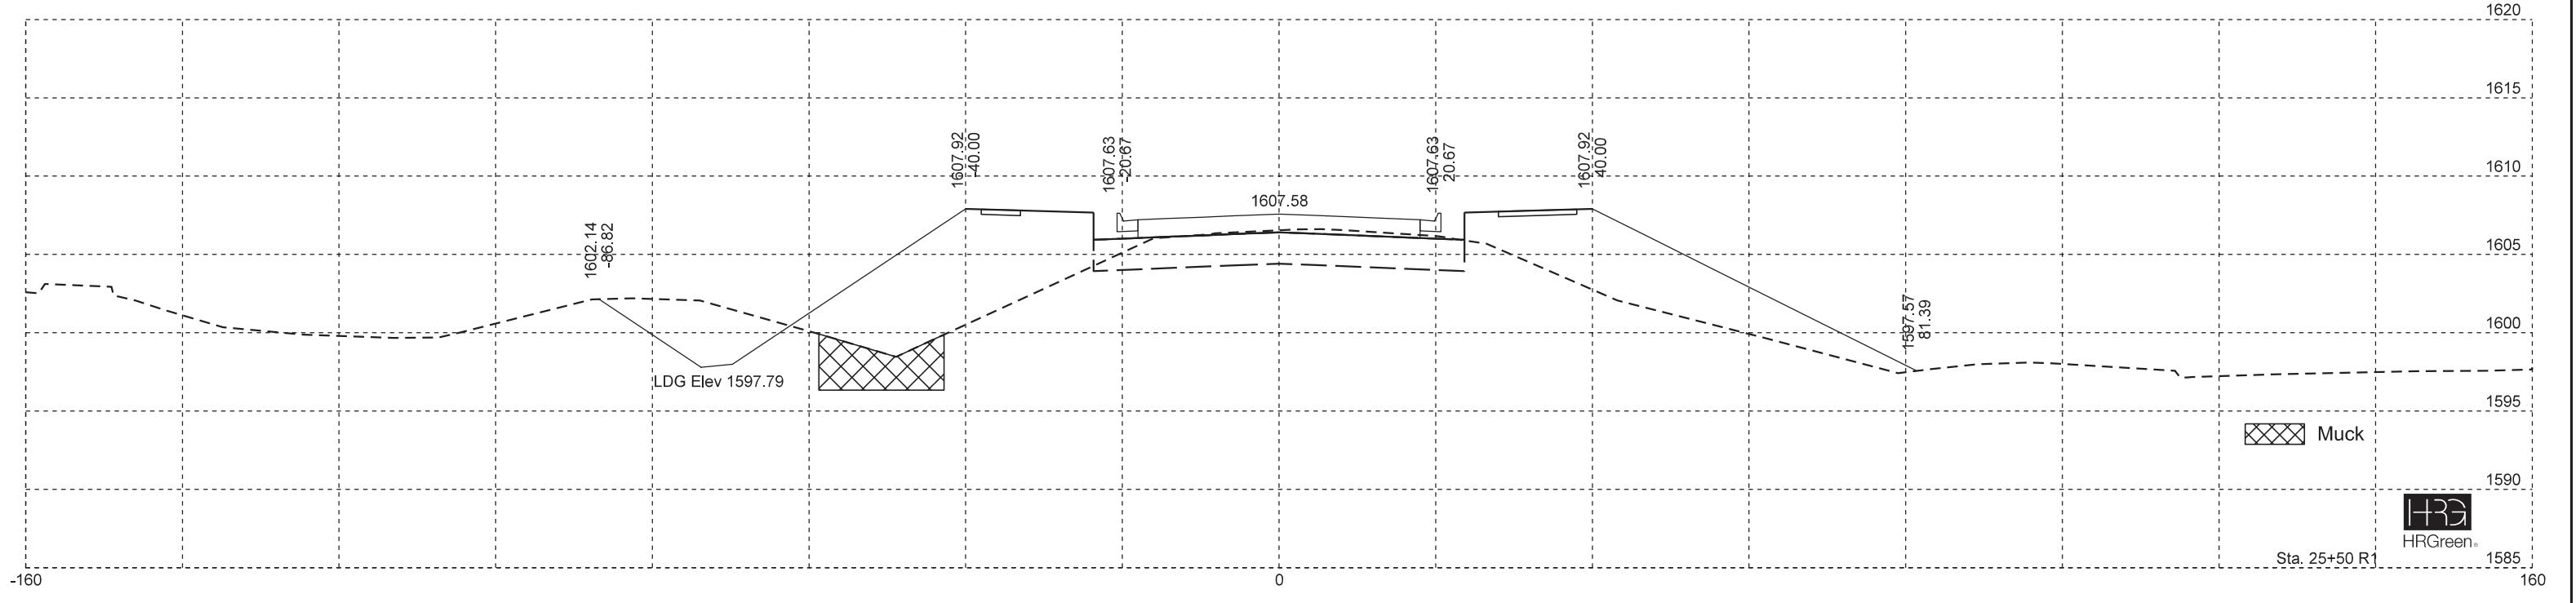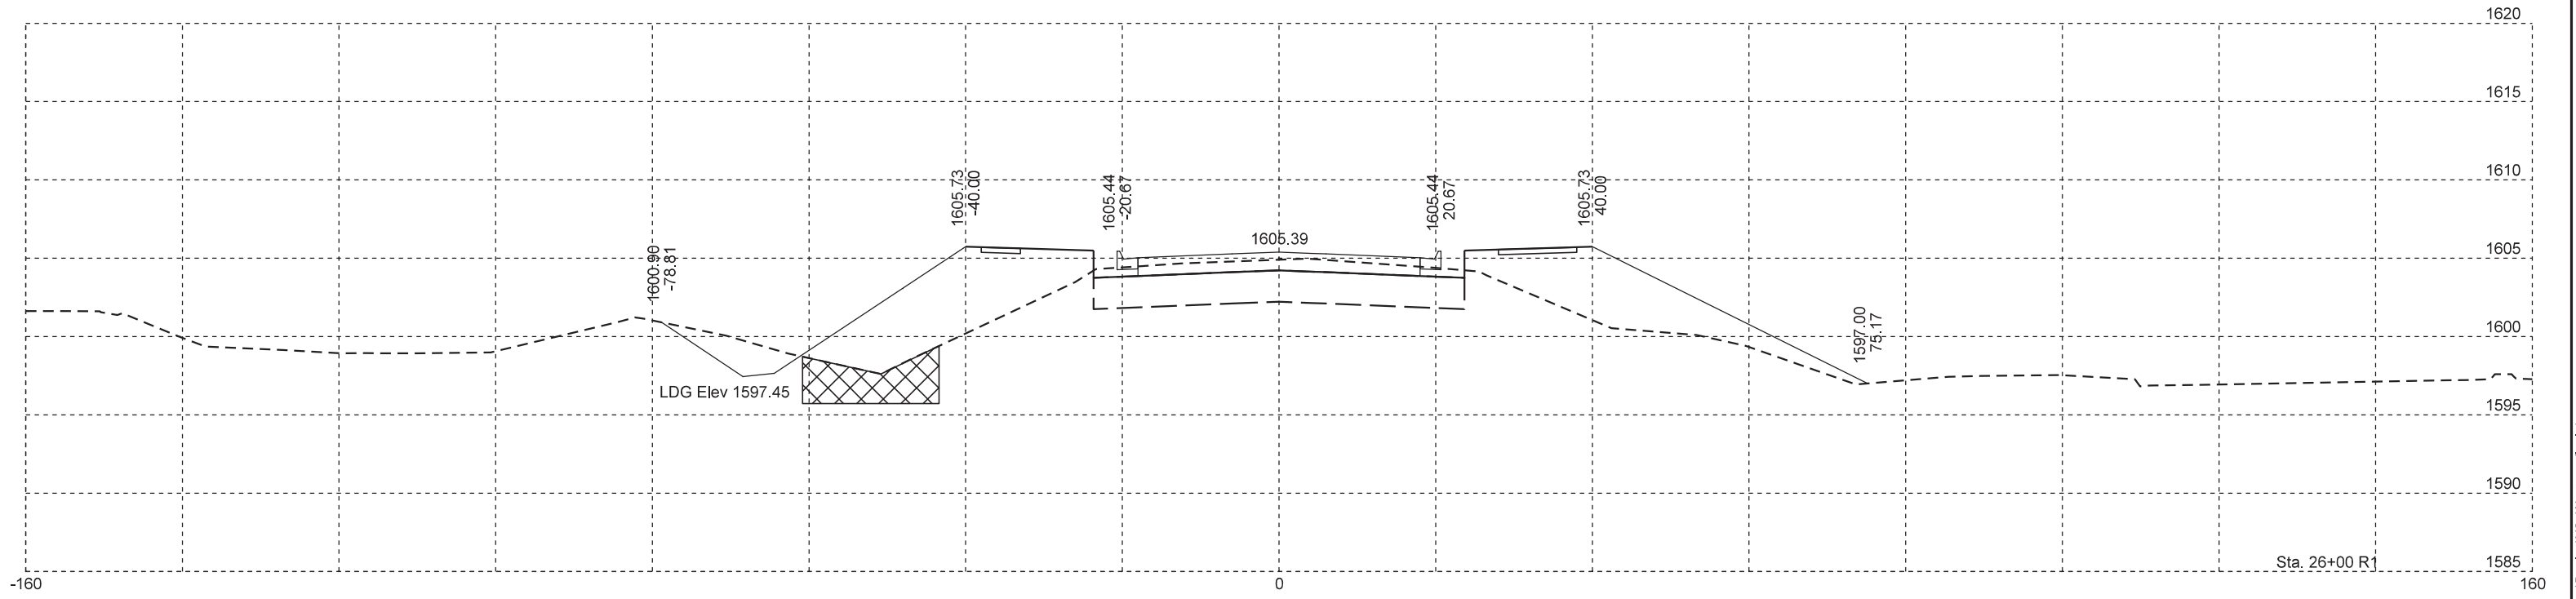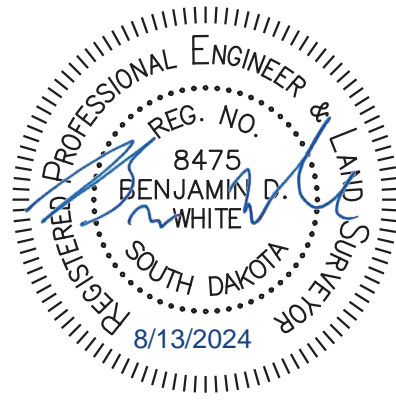

Muck



Sta. 25+50 R1

File - ...Design\XS_Western_final.dgn





Plot Scale - 1:20

Plotted From - bruce.steffen

WESTERN AVENUE FOR BIDDING PURPOSES ONLY

STATE OF SOUTH DAKOTA	PROJECT	SHEET	TOTAL SHEETS
	IM 0909(92)387	X33	X79

Plotting Date: 8/13/2024

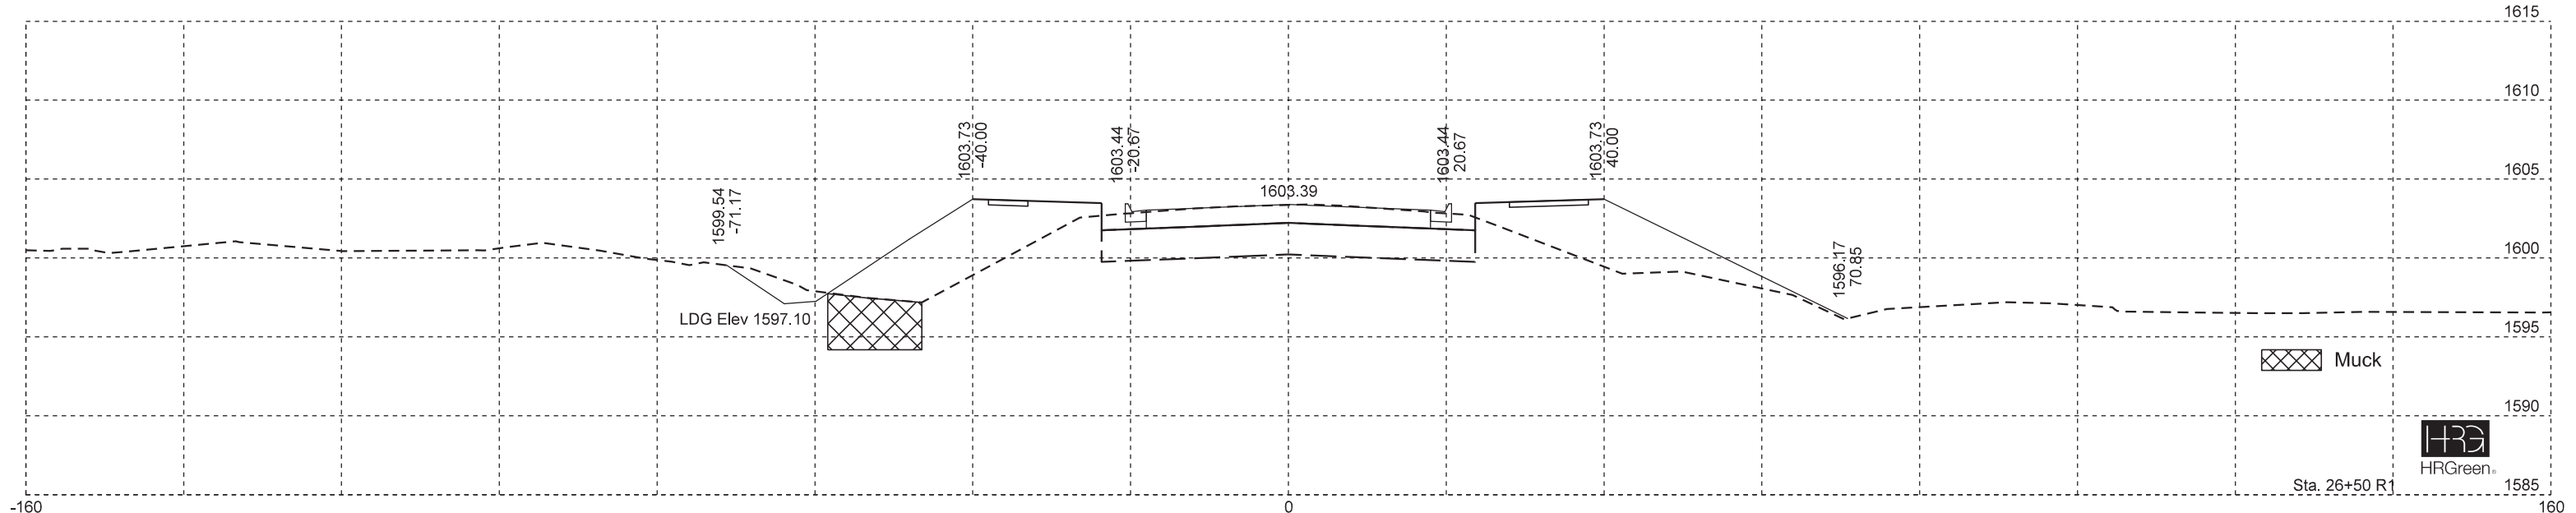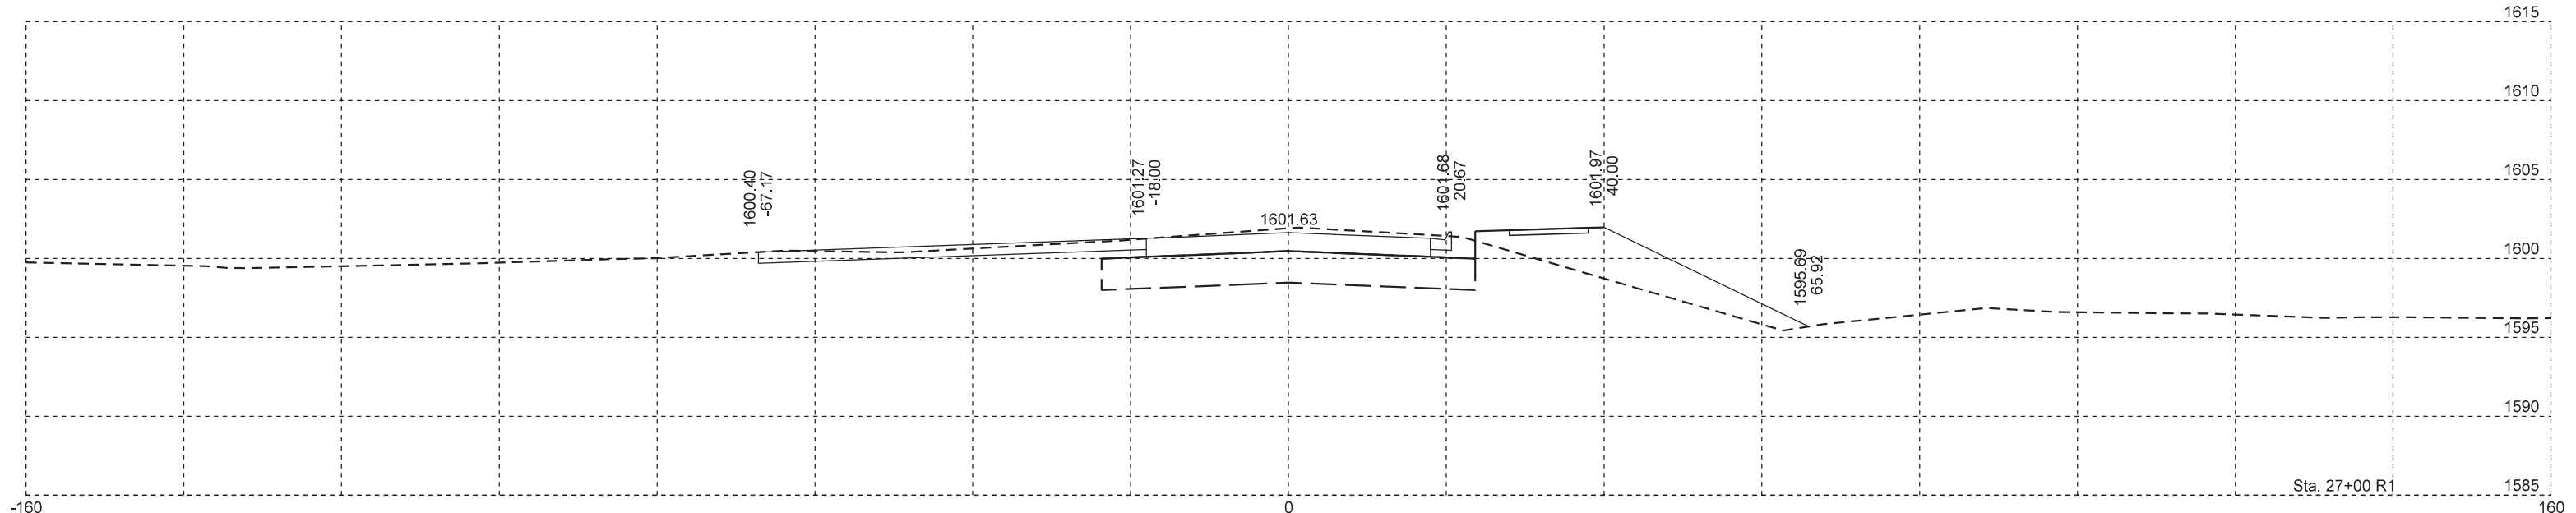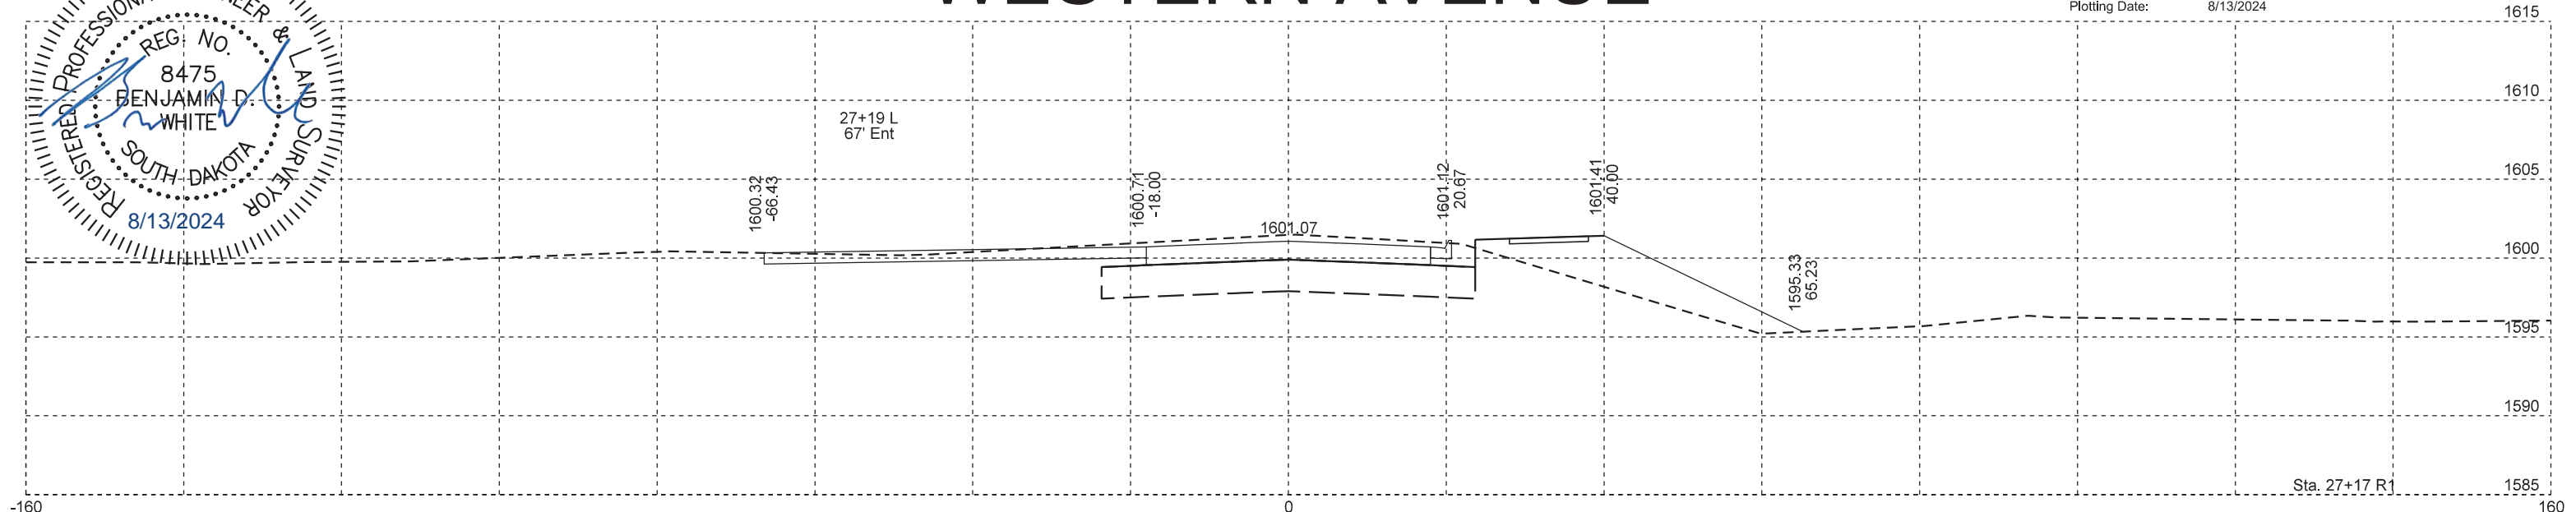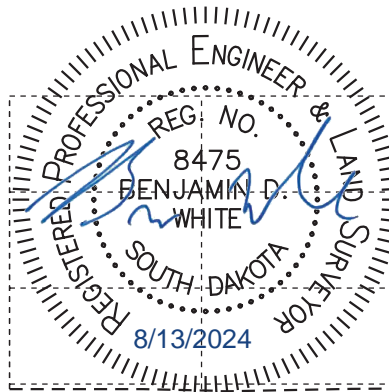

File - ...Design\XS_Western_final.dgn




Plot Scale - 1:20

Plotted From - bruce.steffen

WESTERN AVENUE FOR BIDDING PURPOSES ONLY

STATE OF SOUTH DAKOTA	PROJECT	SHEET	TOTAL SHEETS
	IM 0909(92)387	X34	X79

Plotting Date: 8/13/2024

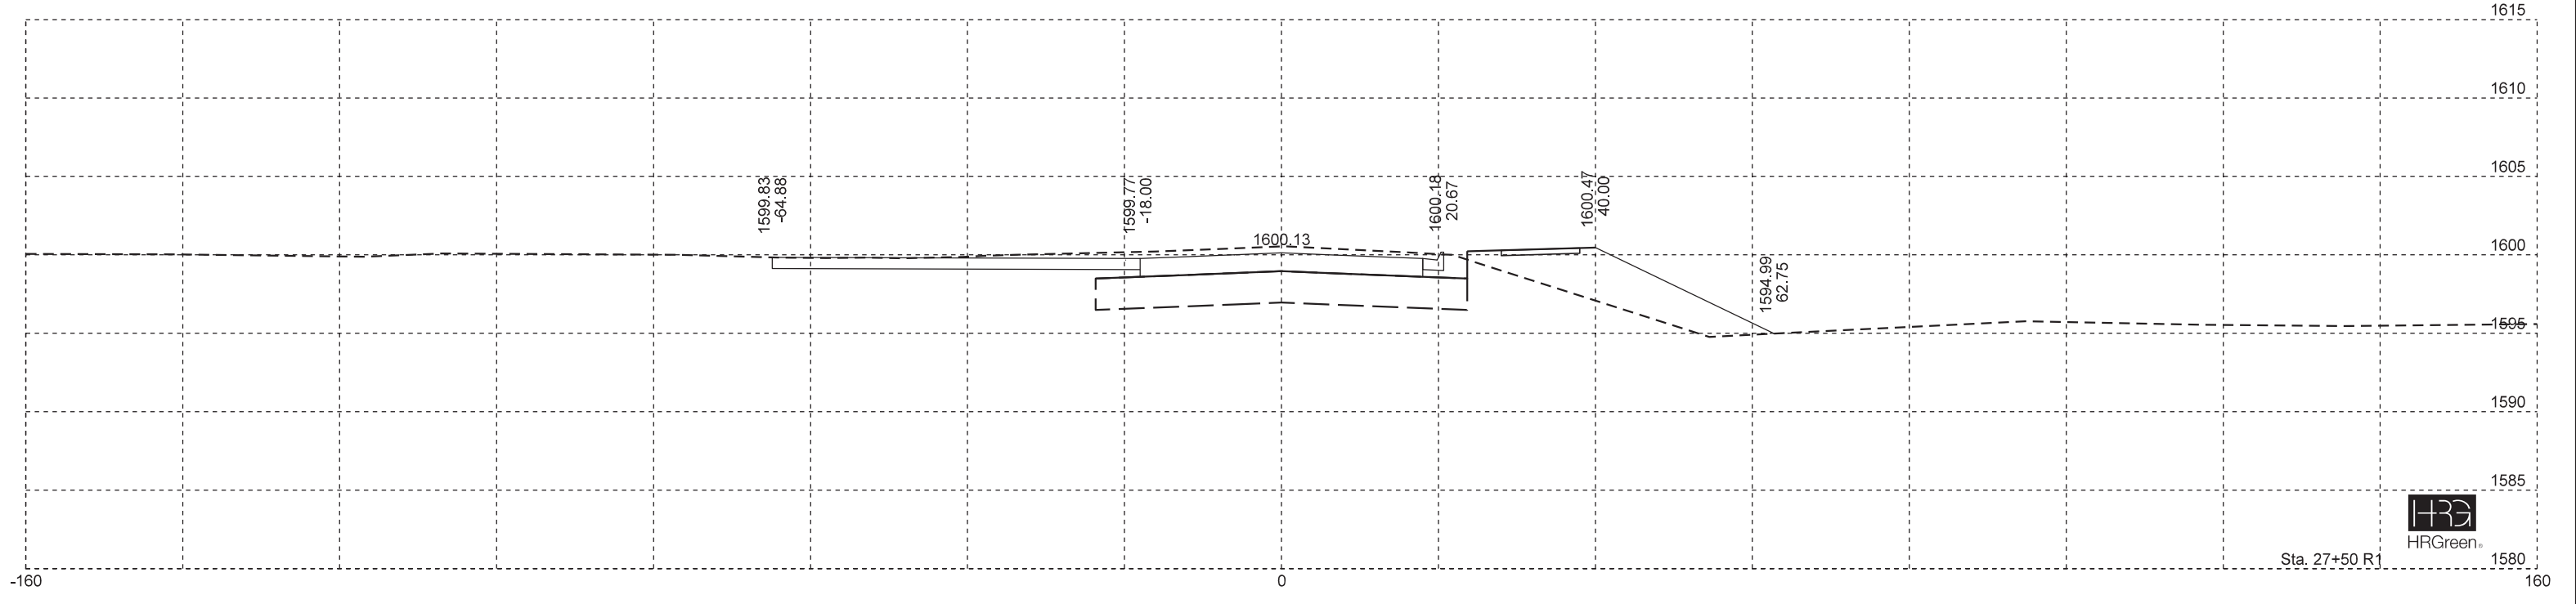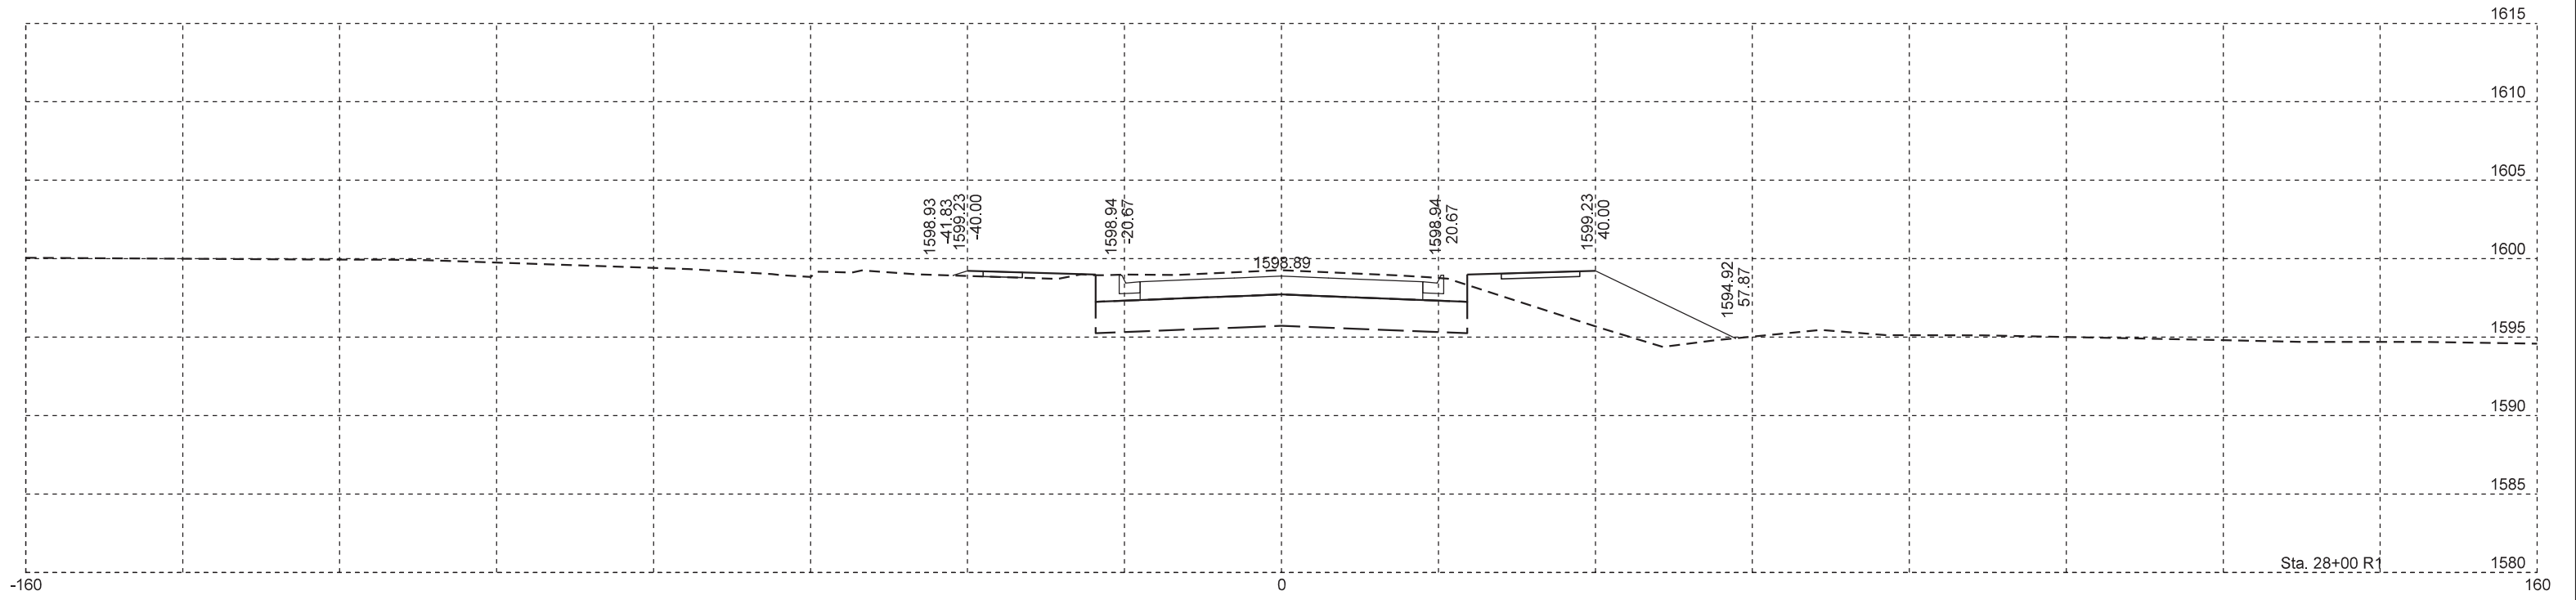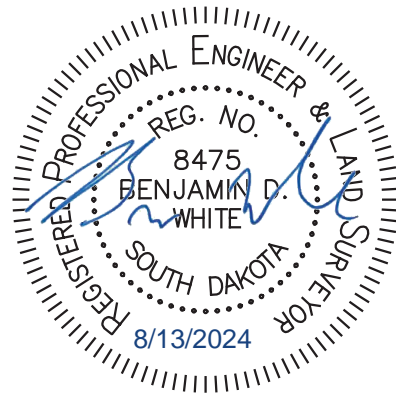

HRGreen

Plot Scale - 1:20





Plotted From - bruce.steffen

File - ...Design\XS_Western_final.dgn

WESTERN AVENUE FOR BIDDING PURPOSES ONLY

STATE OF SOUTH DAKOTA	PROJECT	SHEET	TOTAL SHEETS
	IM 0909(92)387	X35	X79

Plotting Date: 8/13/2024

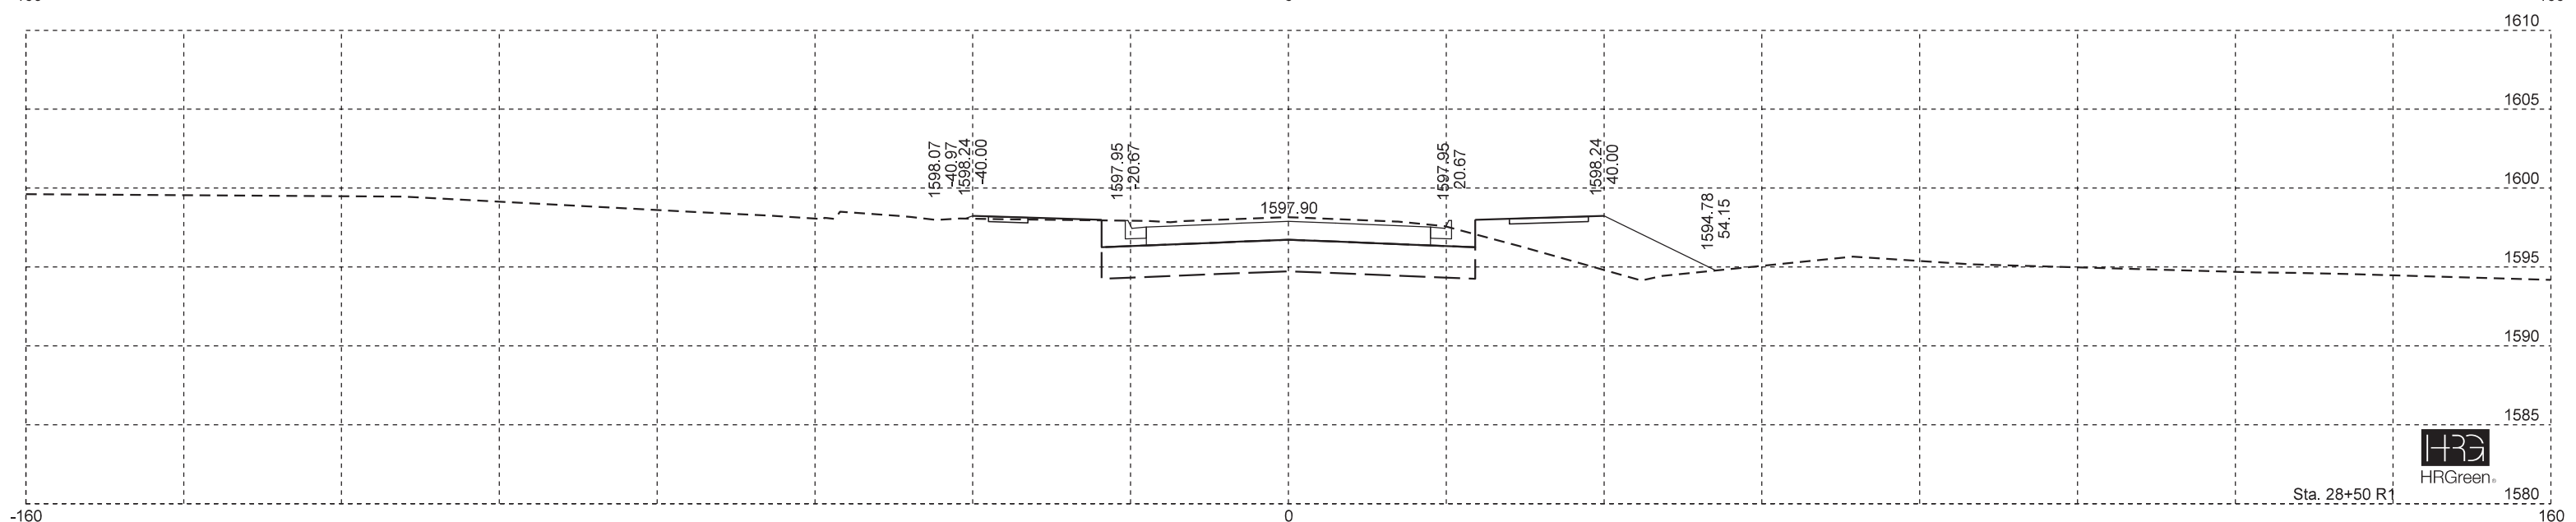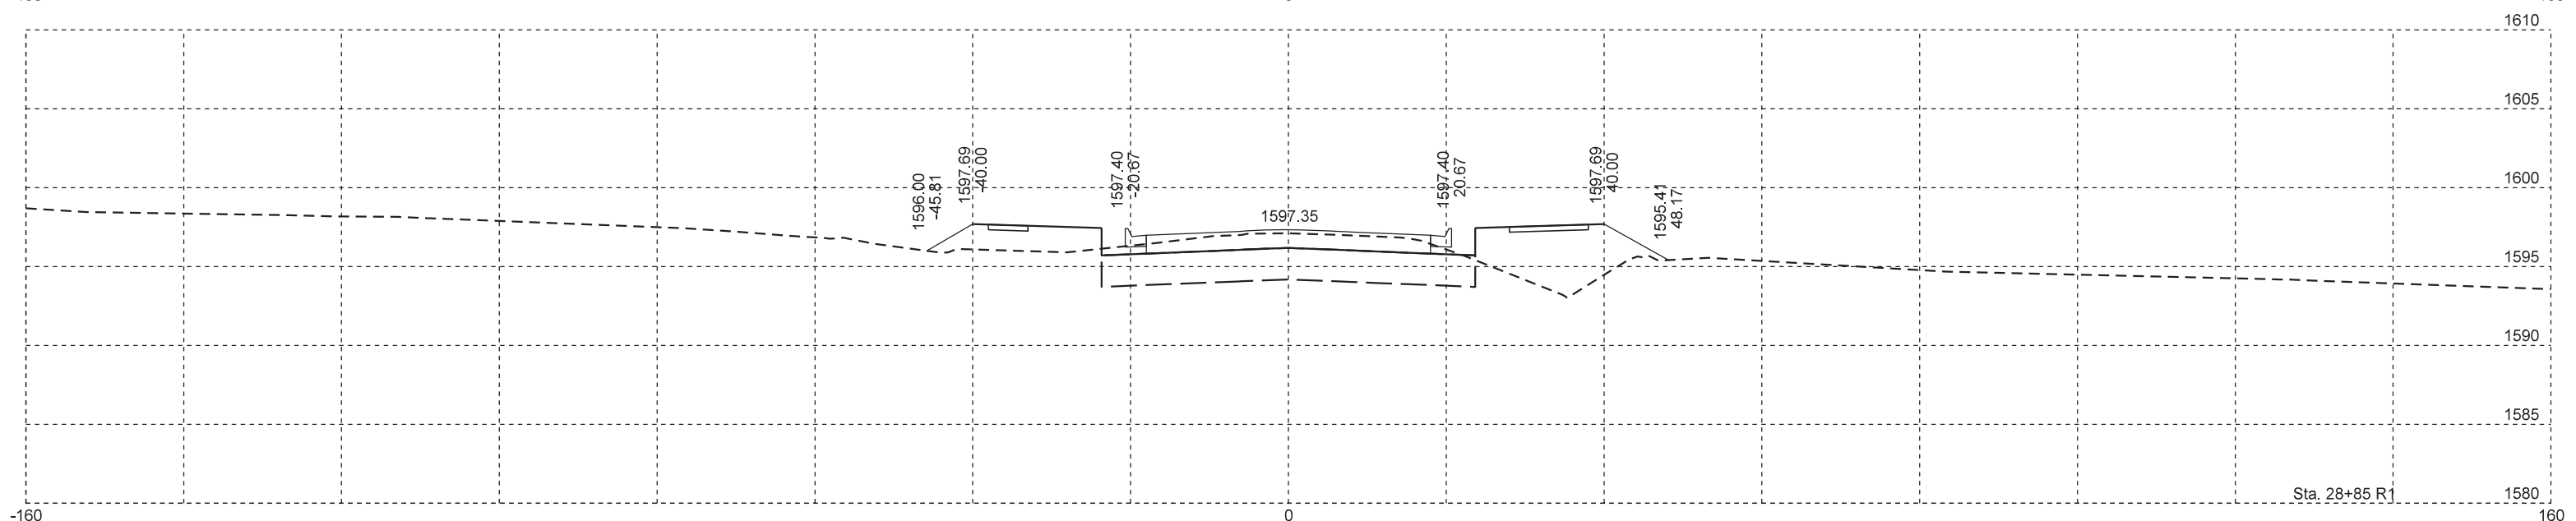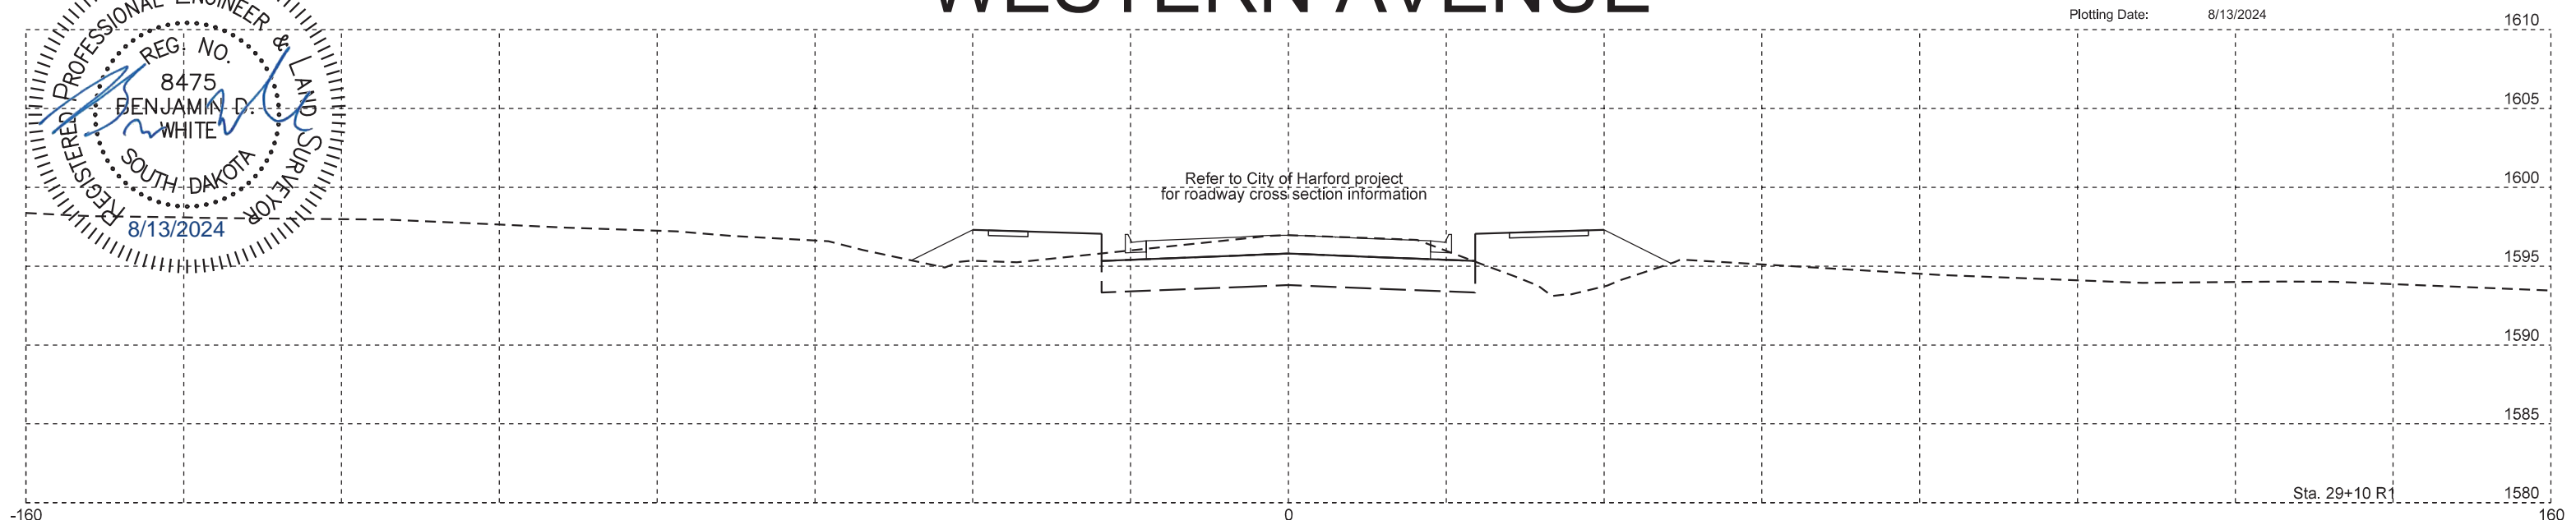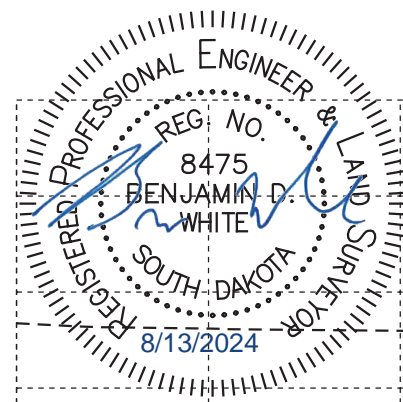

Sta. 28+50 R1

File - ...Design\XS_Western_final.dgn

Plot Scale - 1:20




Plotted From - bruce.steffen

RAMP A

FOR BIDDING PURPOSES ONLY

STATE OF SOUTH DAKOTA	PROJECT	SHEET	TOTAL SHEETS
	IM 0909(92)387	X36	X79

Plotting Date: 8/13/2024

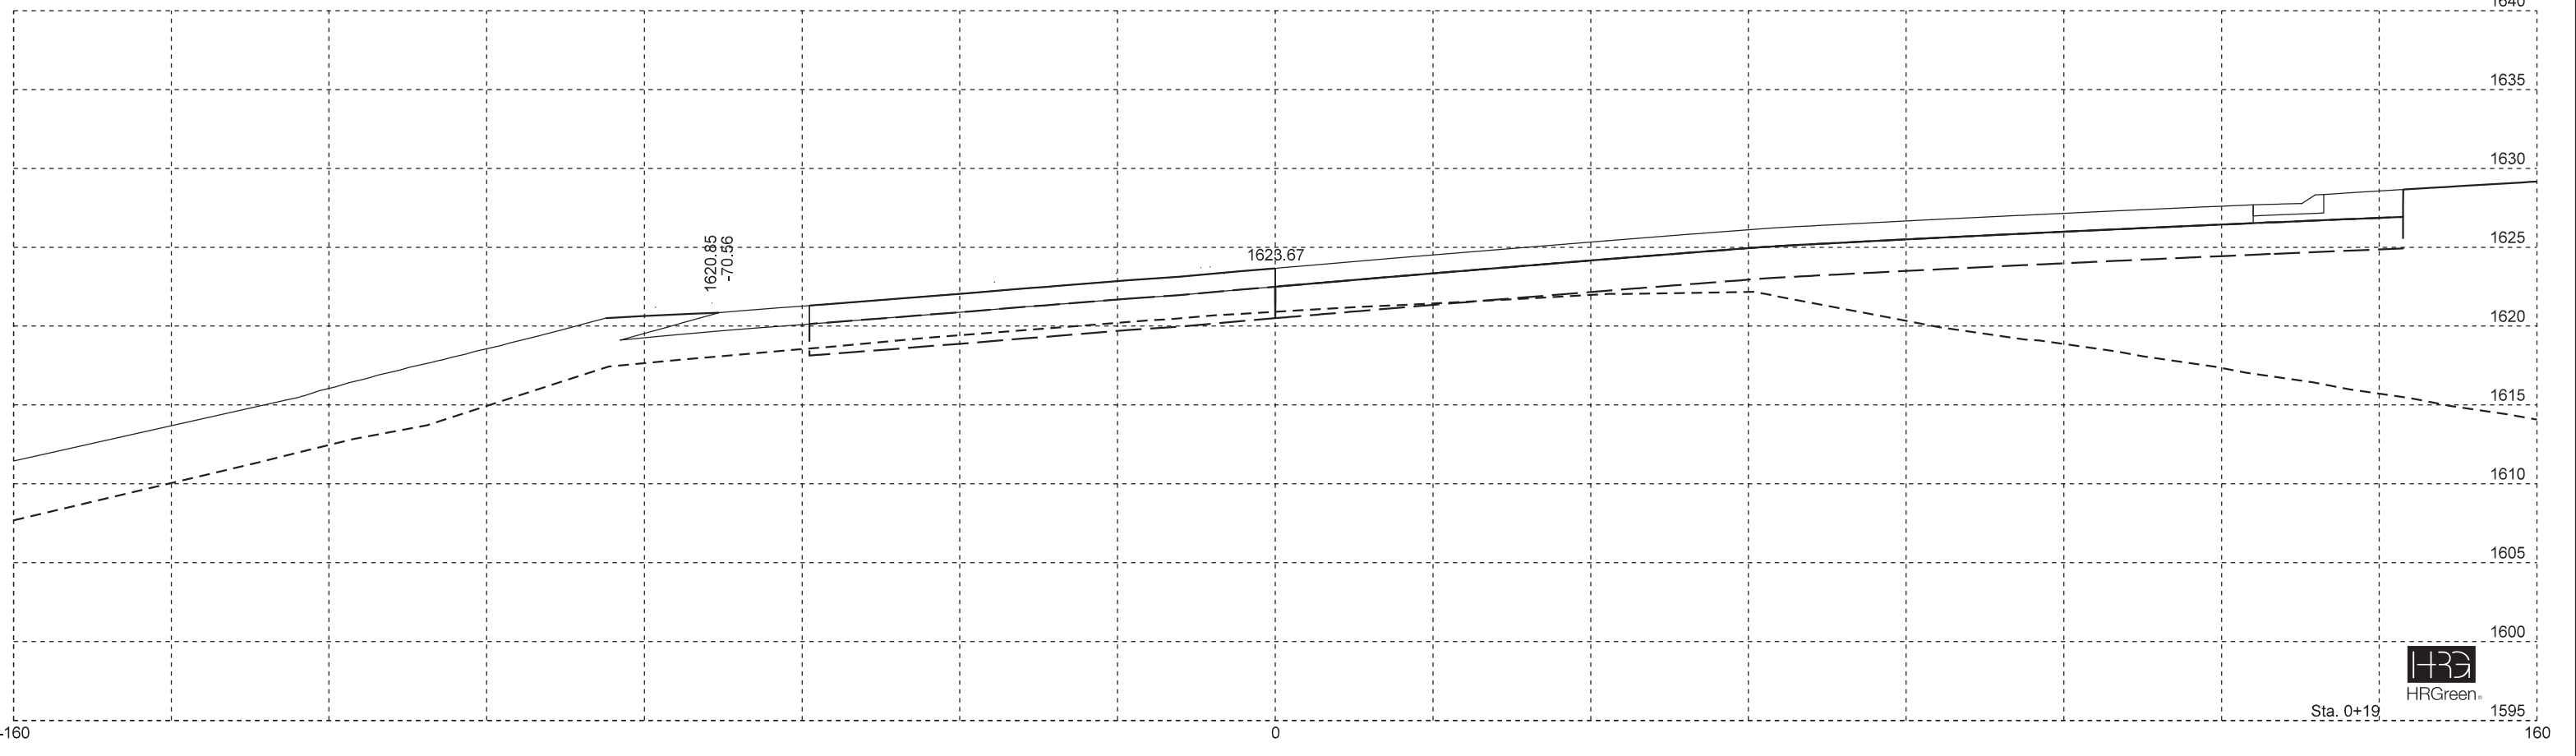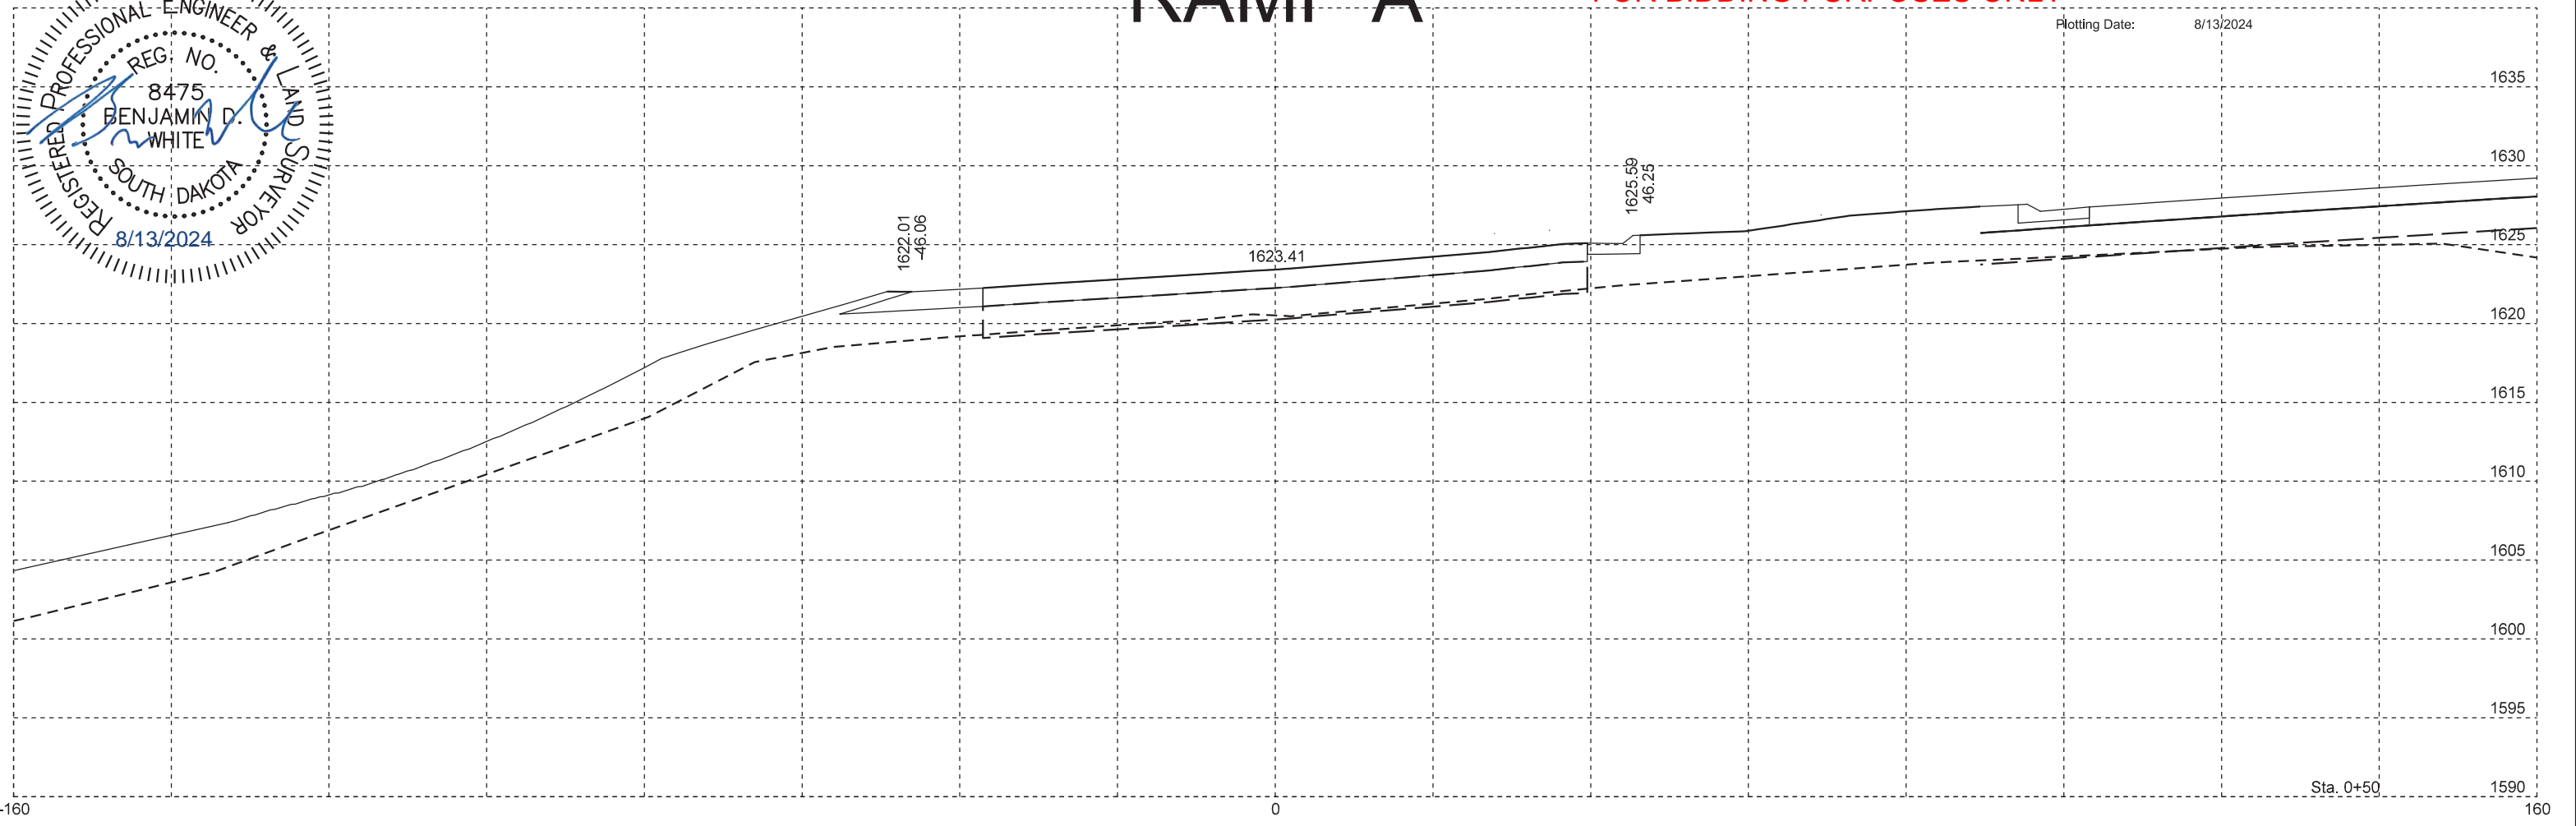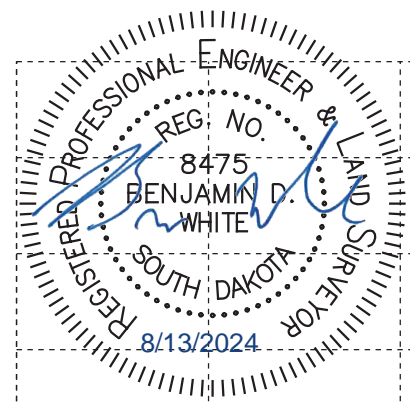



File: ...Design\XS_RampA_final.dgn

RAMP A

FOR BIDDING PURPOSES ONLY

STATE OF SOUTH DAKOTA	PROJECT	SHEET	TOTAL SHEETS
	IM 0909(92)387	X37	X79

Plotting Date: 8/13/2024

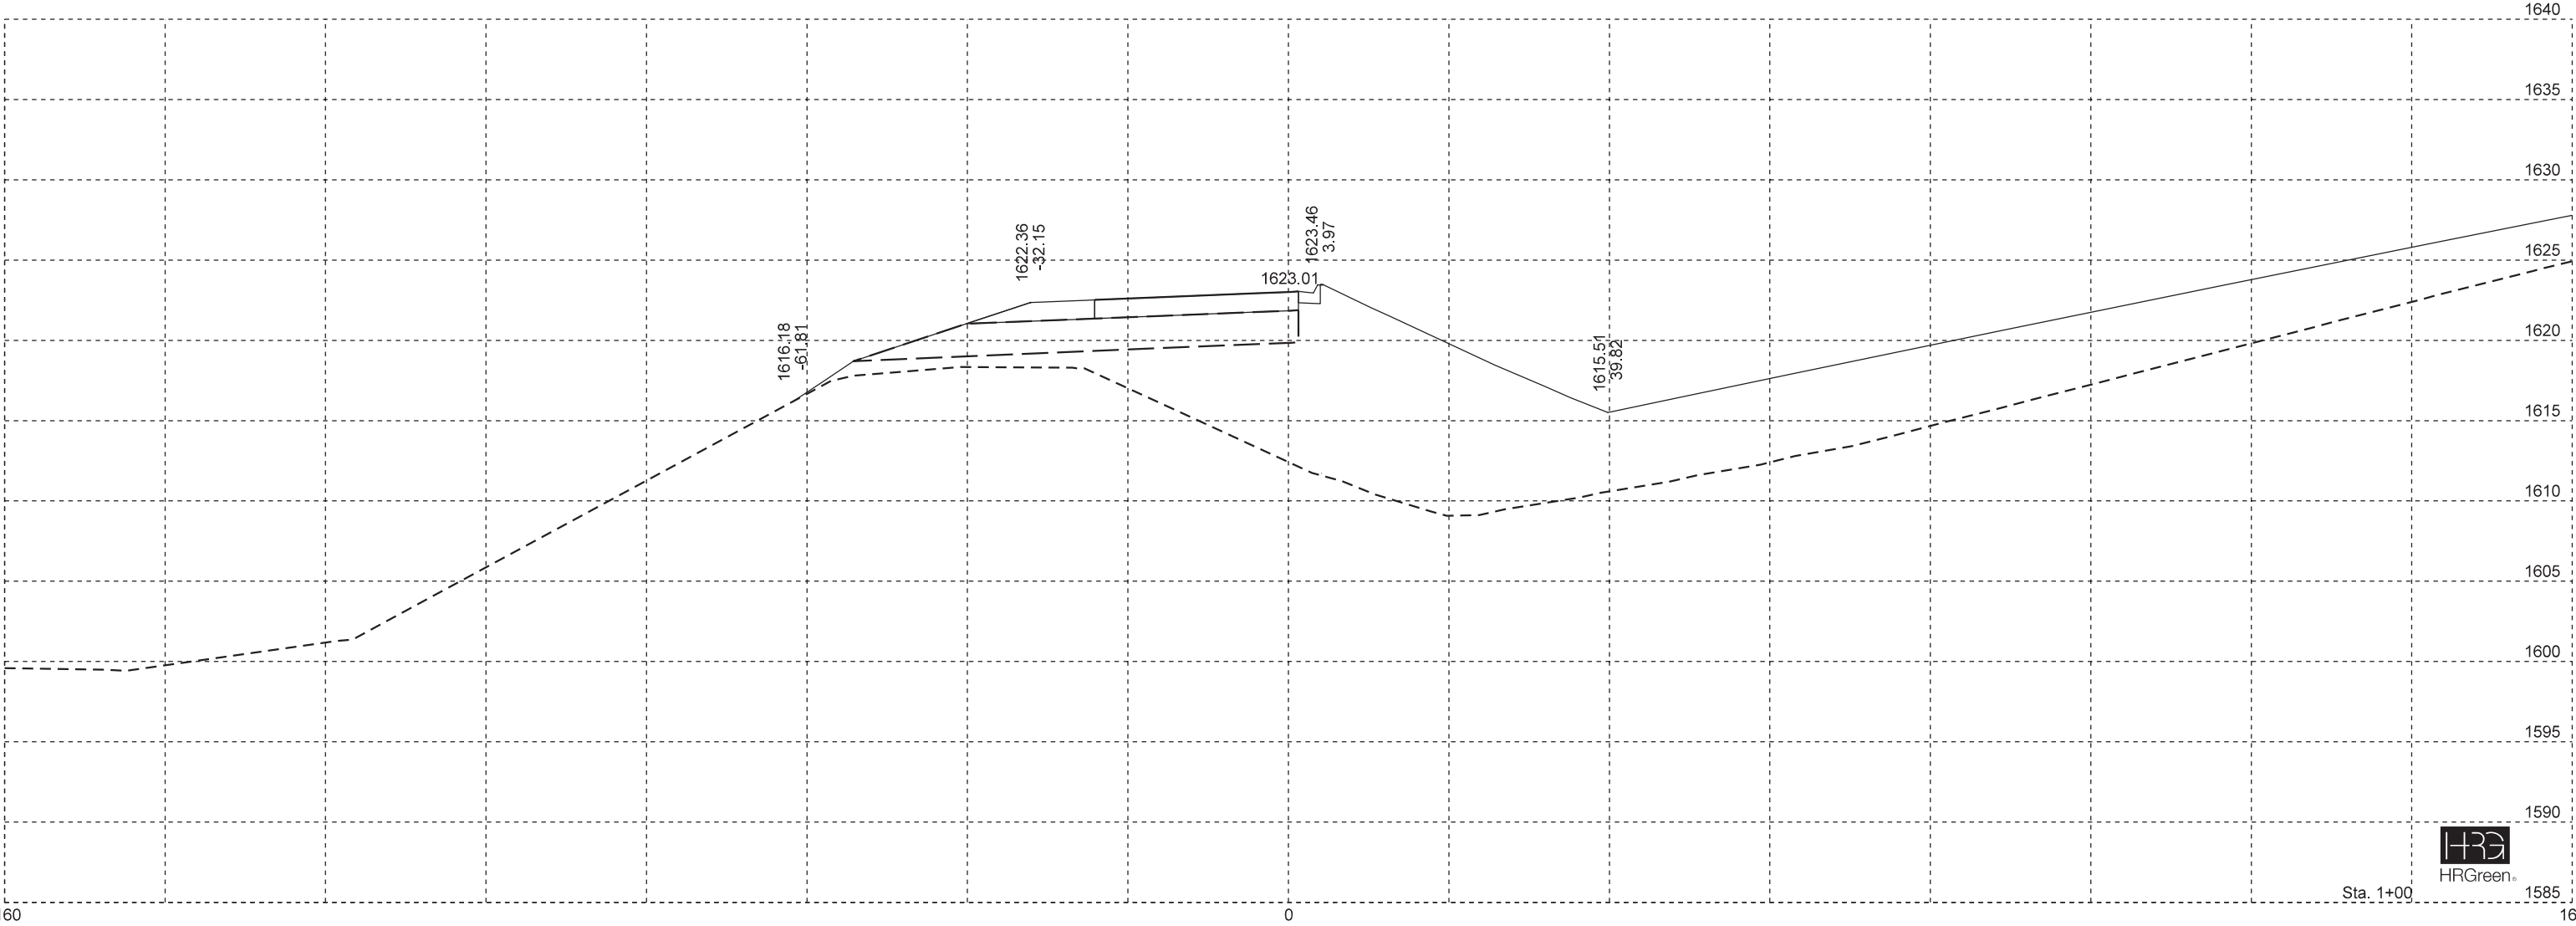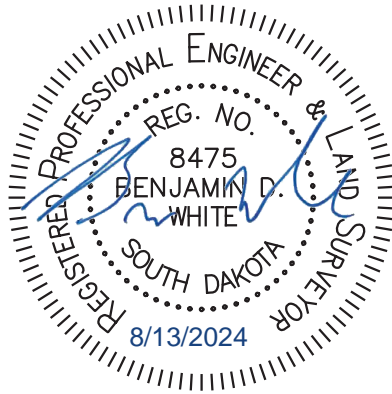

Sta. 1+00

160

Plot Scale - 1:20

Plotted From - bruce.steffen


File - ...Design\XS_RampA_final.dgn

RAMP A

FOR BIDDING PURPOSES ONLY

STATE OF SOUTH DAKOTA	PROJECT	SHEET	TOTAL SHEETS
	IM 0909(92)387	X38	X79



Plotting Date: 8/13/2024

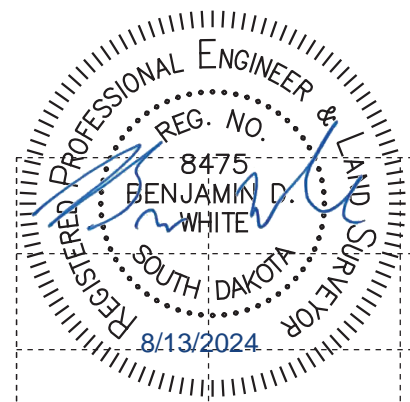

Plot Scale - 1:20

Plotted From - bruce.steffen

File - ...Design\XS_RampA_final.dgn

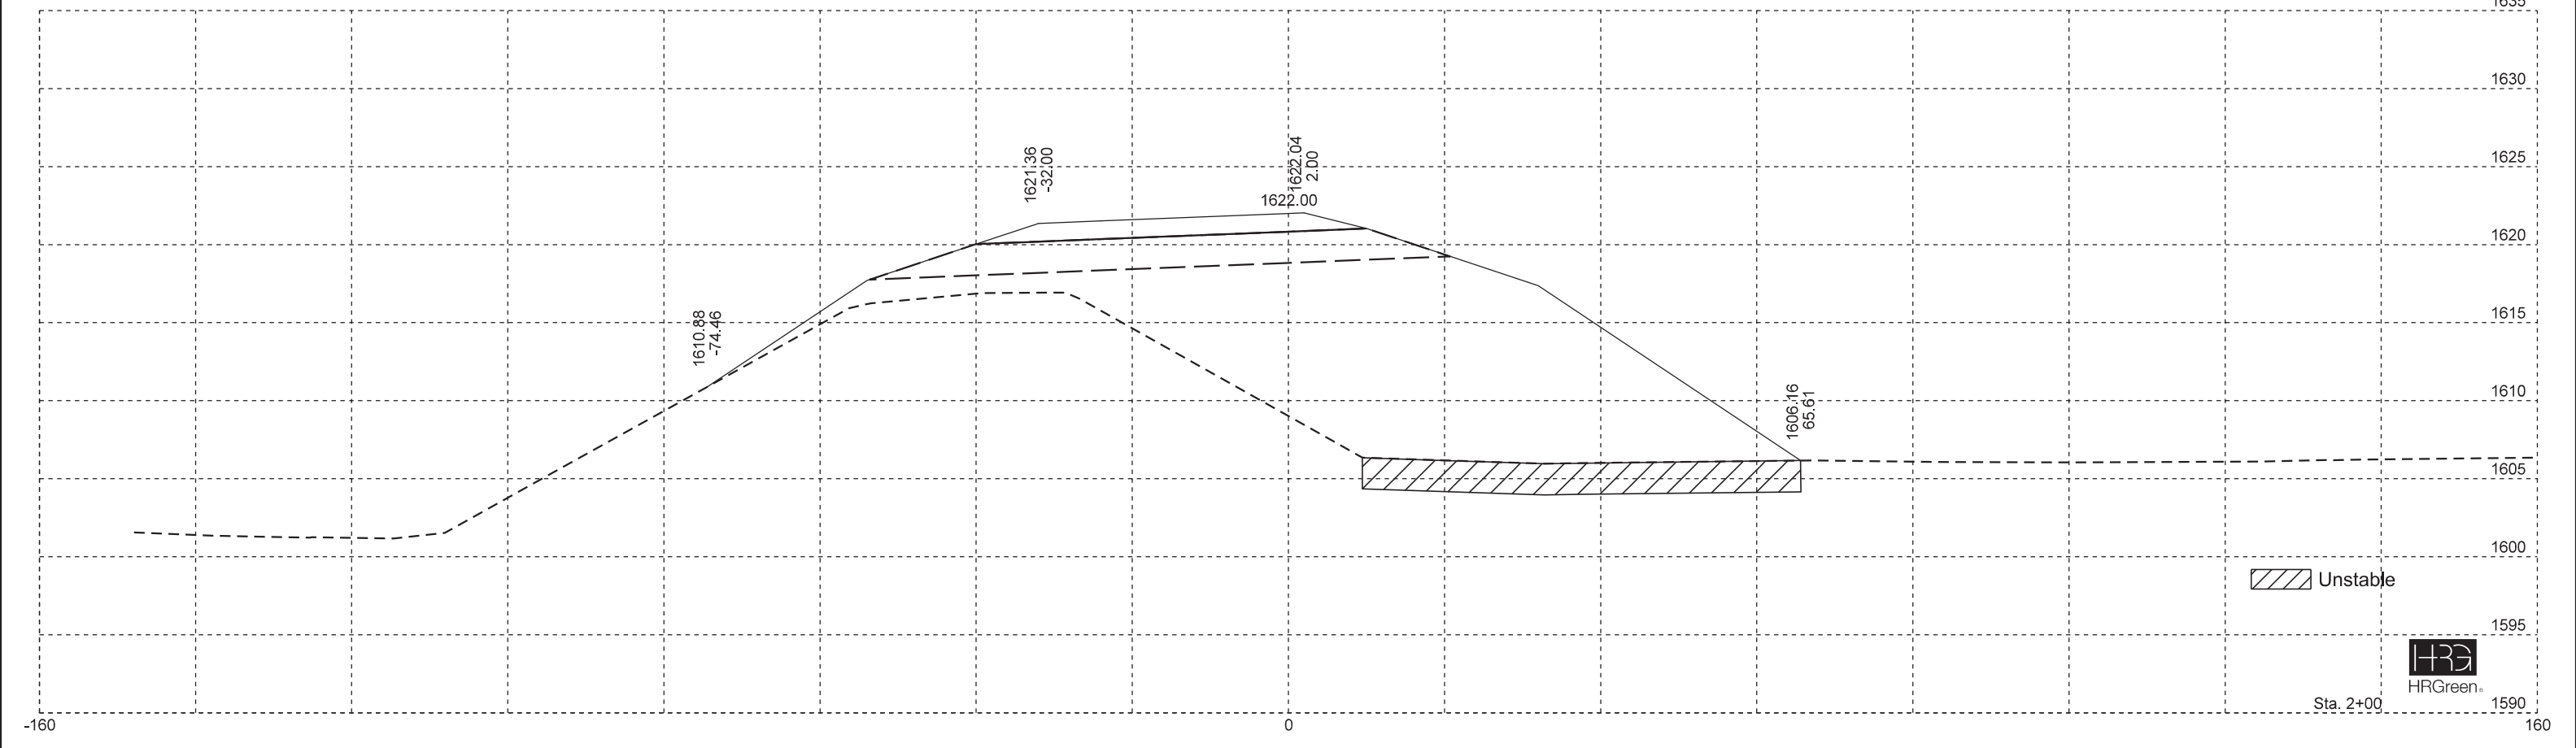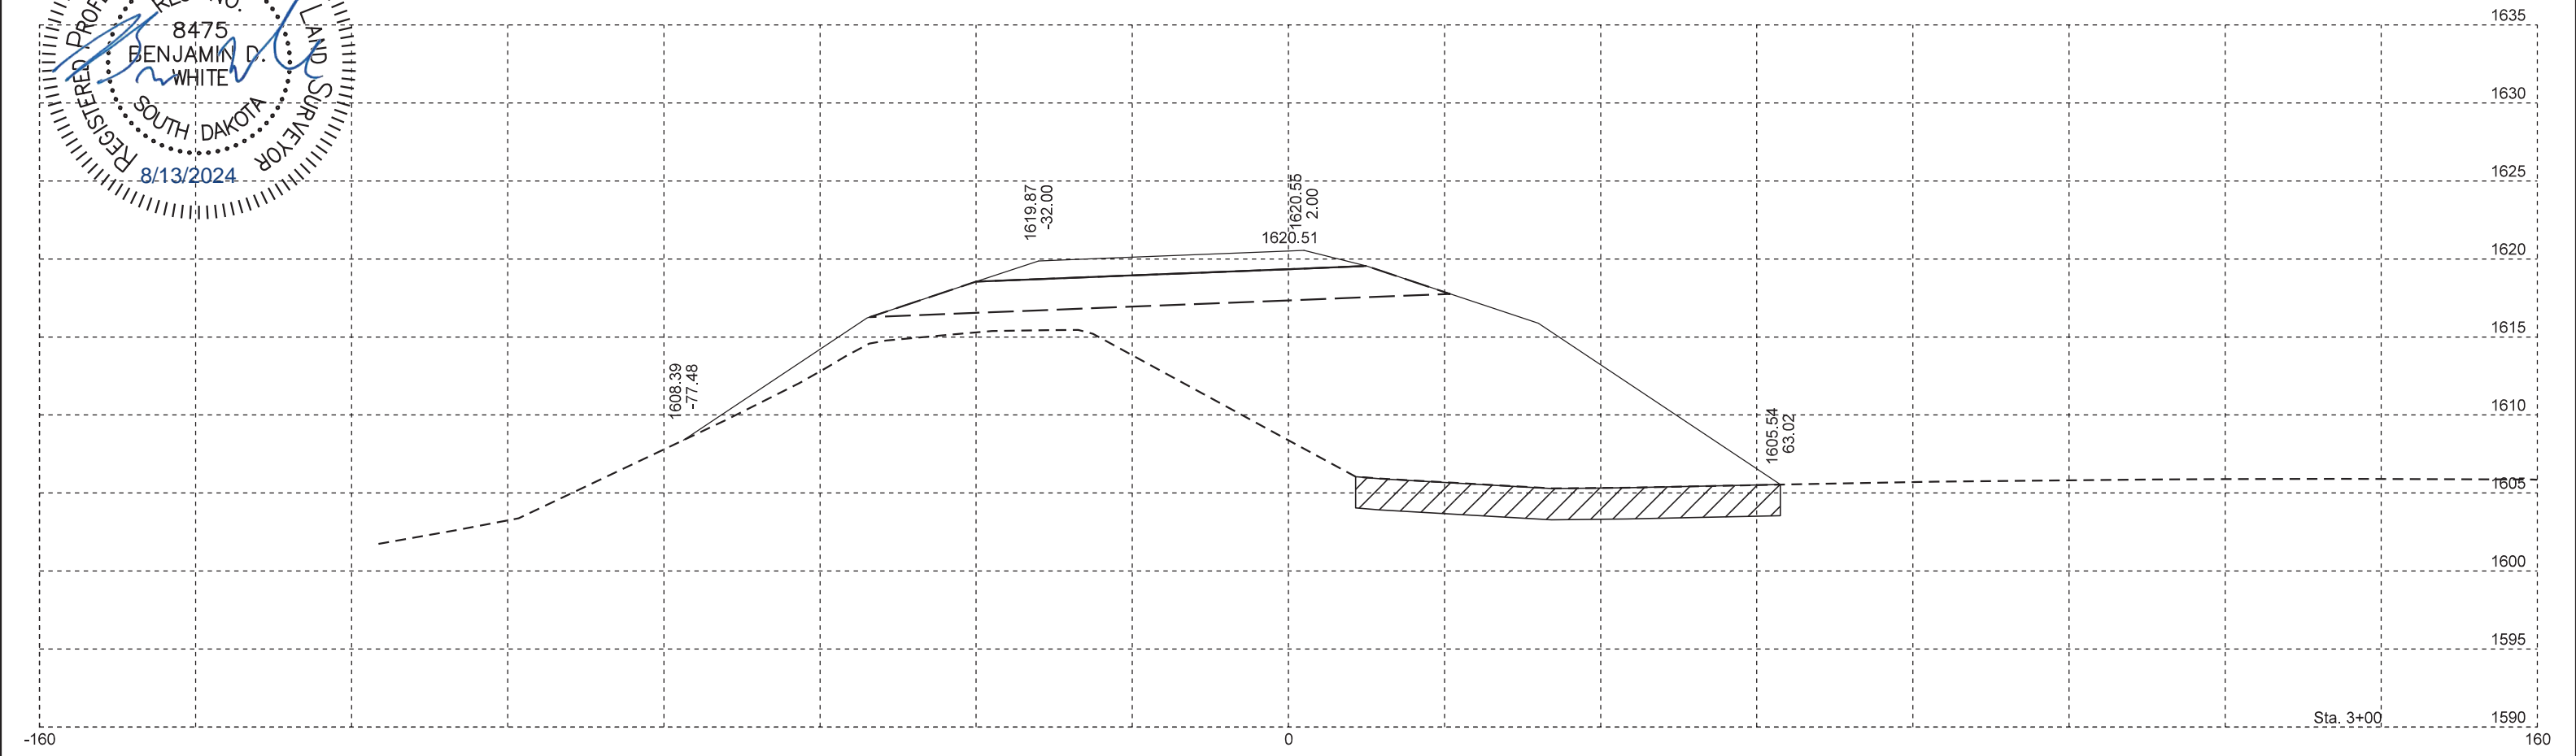

Unstable



Sta. 2+00


160

RAMP A

FOR BIDDING PURPOSES ONLY



STATE OF SOUTH DAKOTA	PROJECT	SHEET	TOTAL SHEETS
	IM 0909(92)387	X39	X79

Plotting Date: 8/13/2024

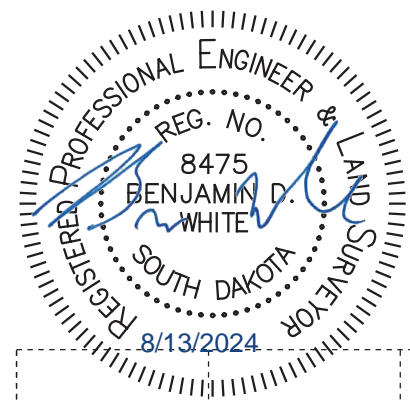

Plot Scale - 1:20

Plotted From - bruce.steffen

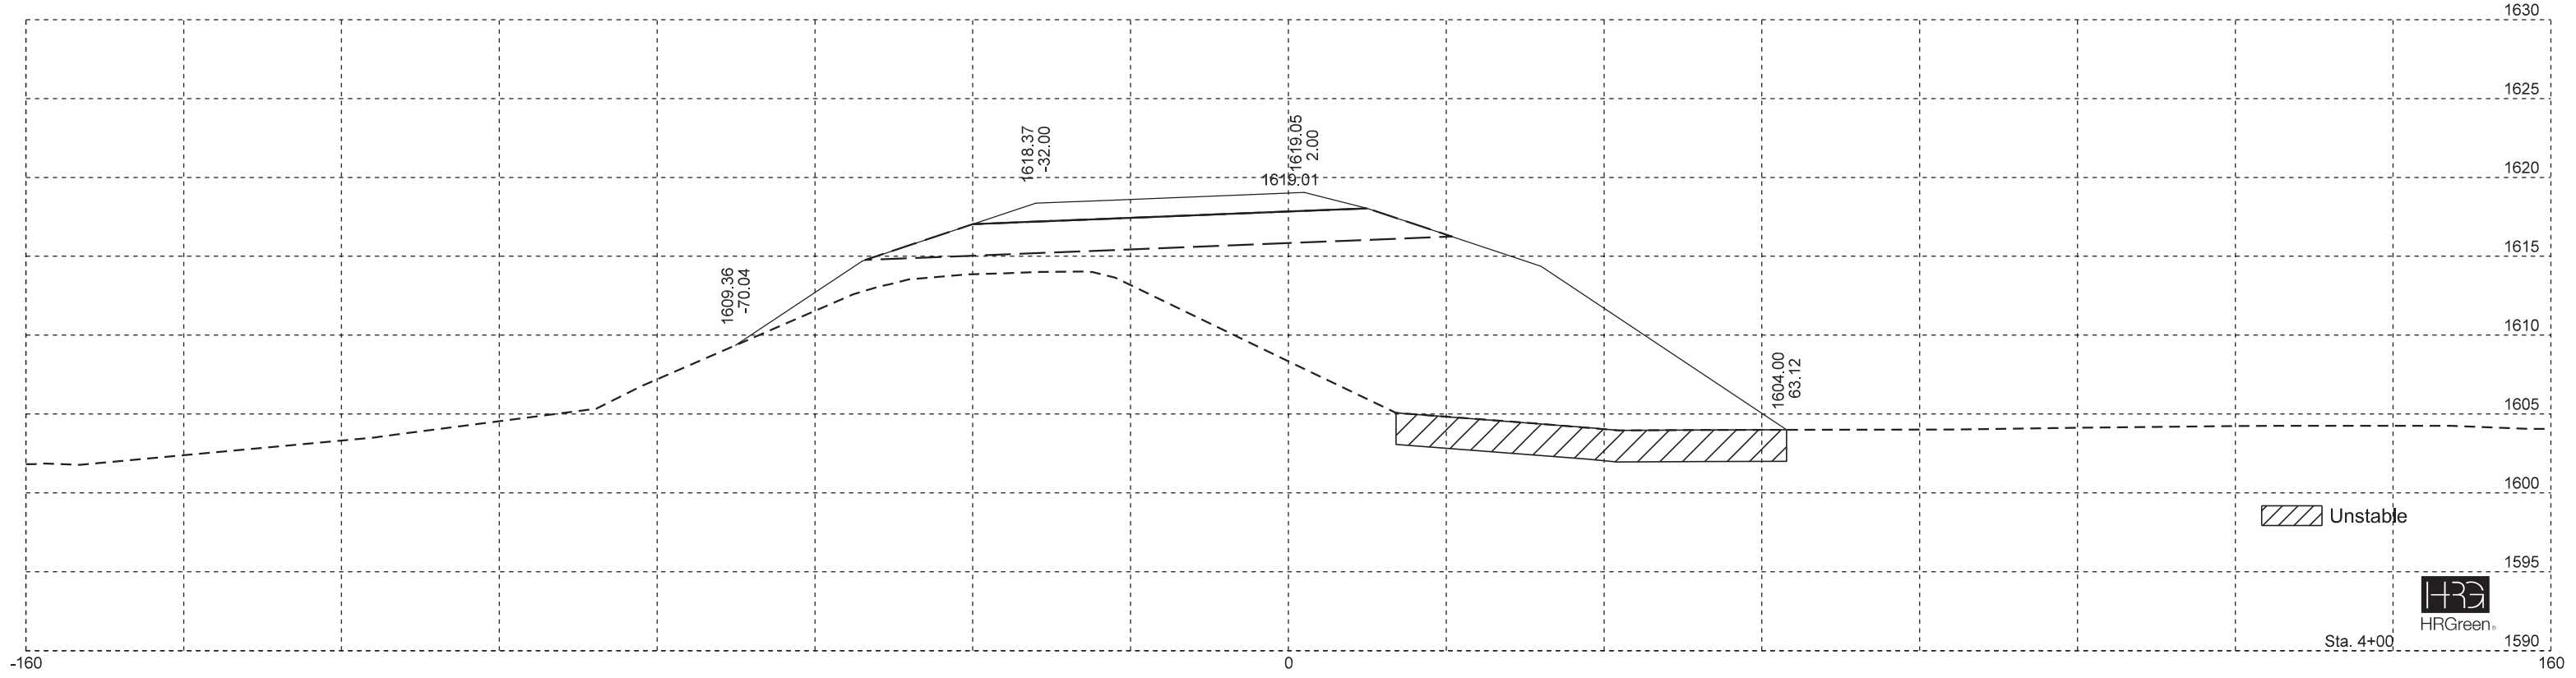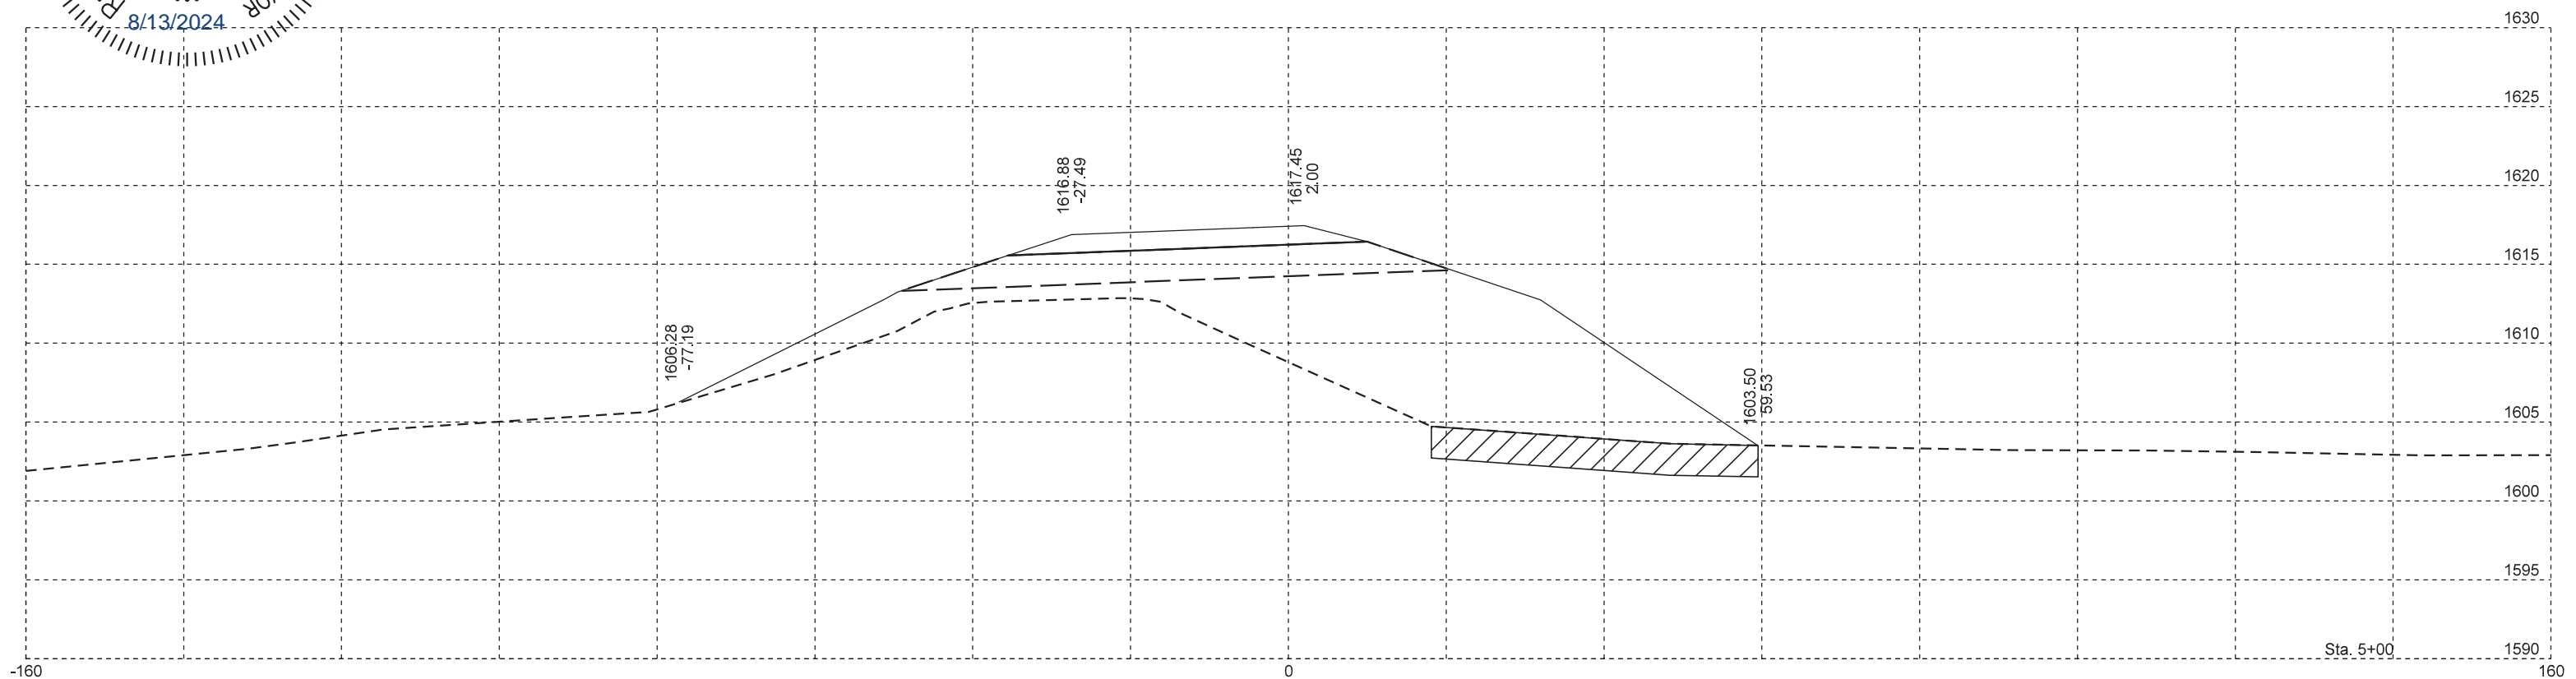

Unstable



File - ...Design\XS_RampA_final.dgn

RAMP A




FOR BIDDING PURPOSES ONLY

STATE OF SOUTH DAKOTA

PROJECT
IM 0909(92)387

SHEET
X40
TOTAL SHEETS
X79

Plotting Date: 8/13/2024

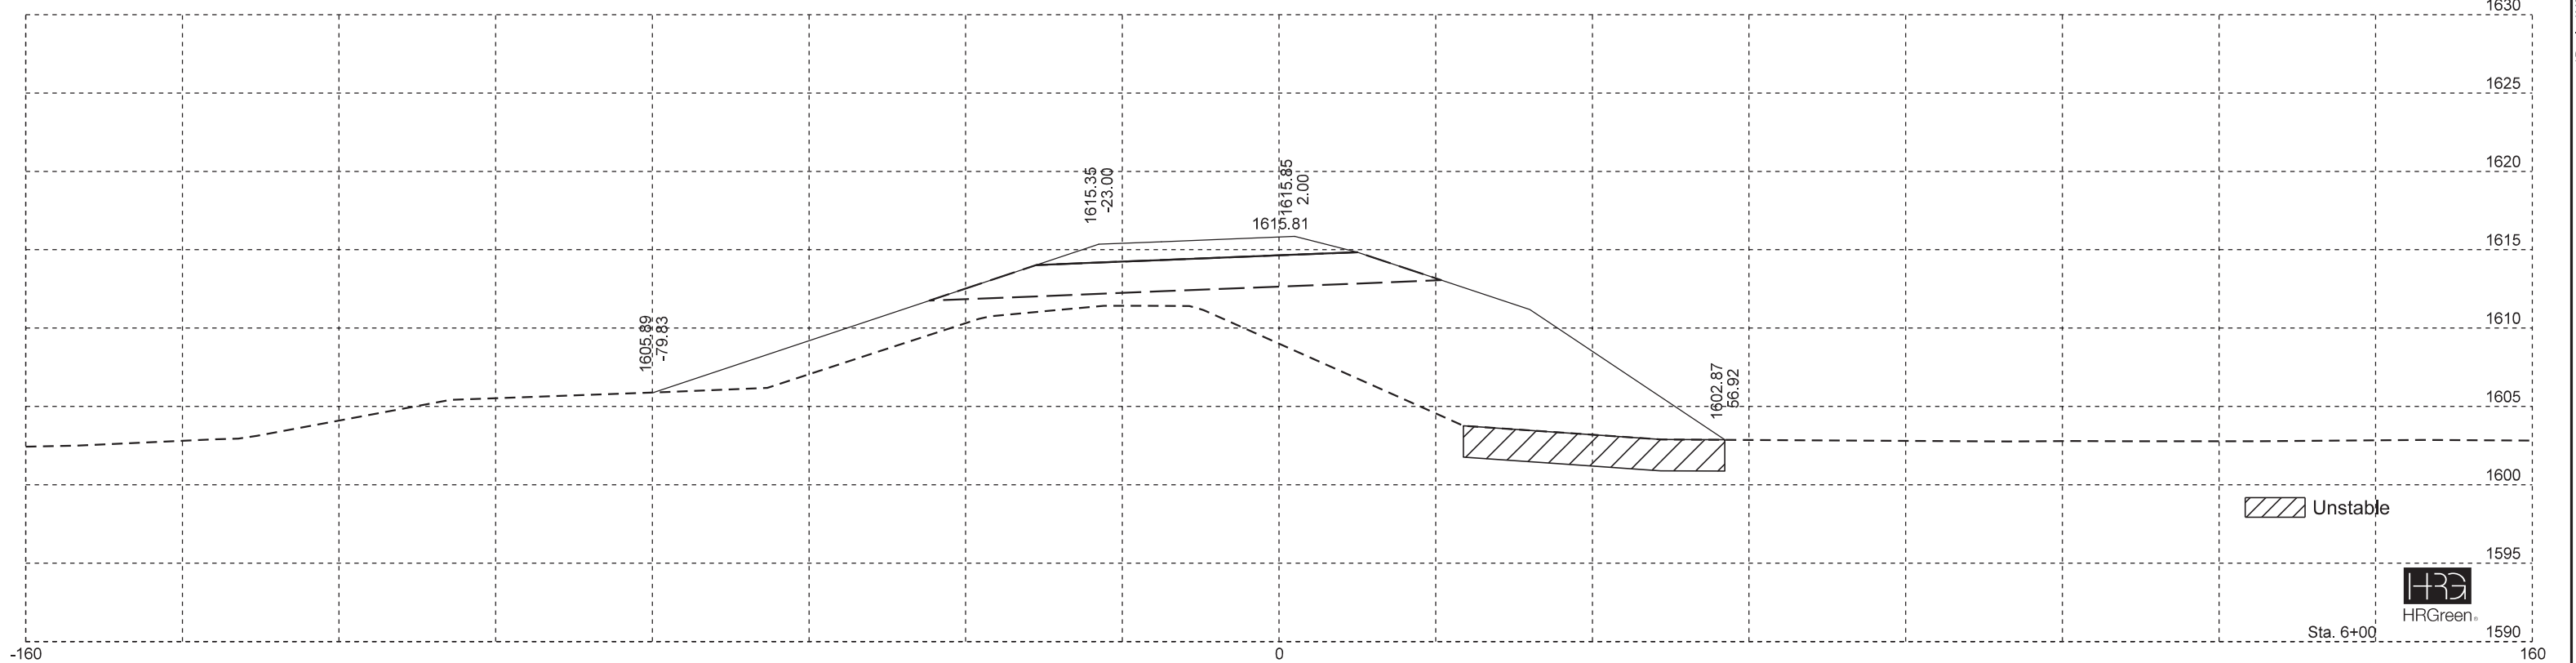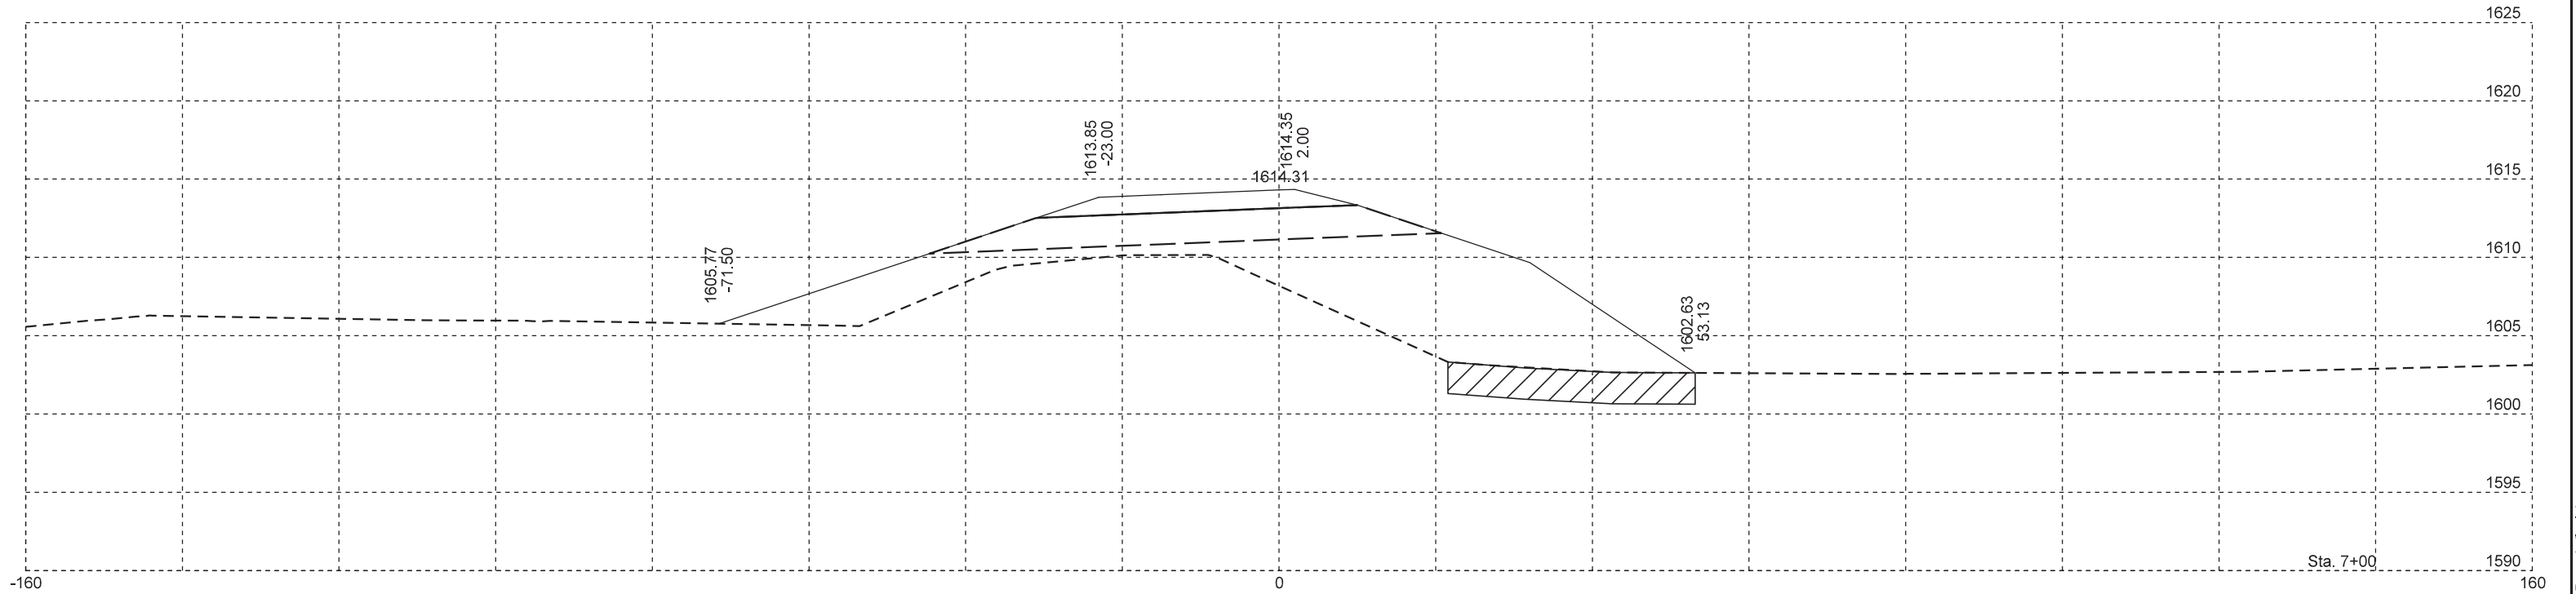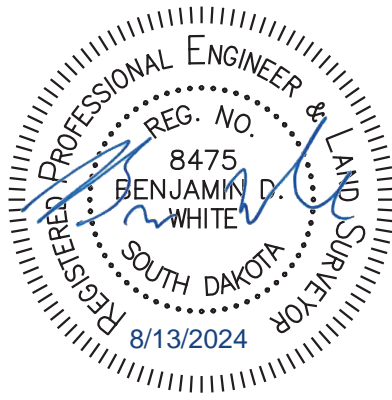

Unstable






Sta. 6+00

RAMP A

FOR BIDDING PURPOSES ONLY

STATE OF SOUTH DAKOTA	PROJECT	SHEET	TOTAL SHEETS
	IM 0909(92)387	X41	X79

Plotting Date: 8/13/2024

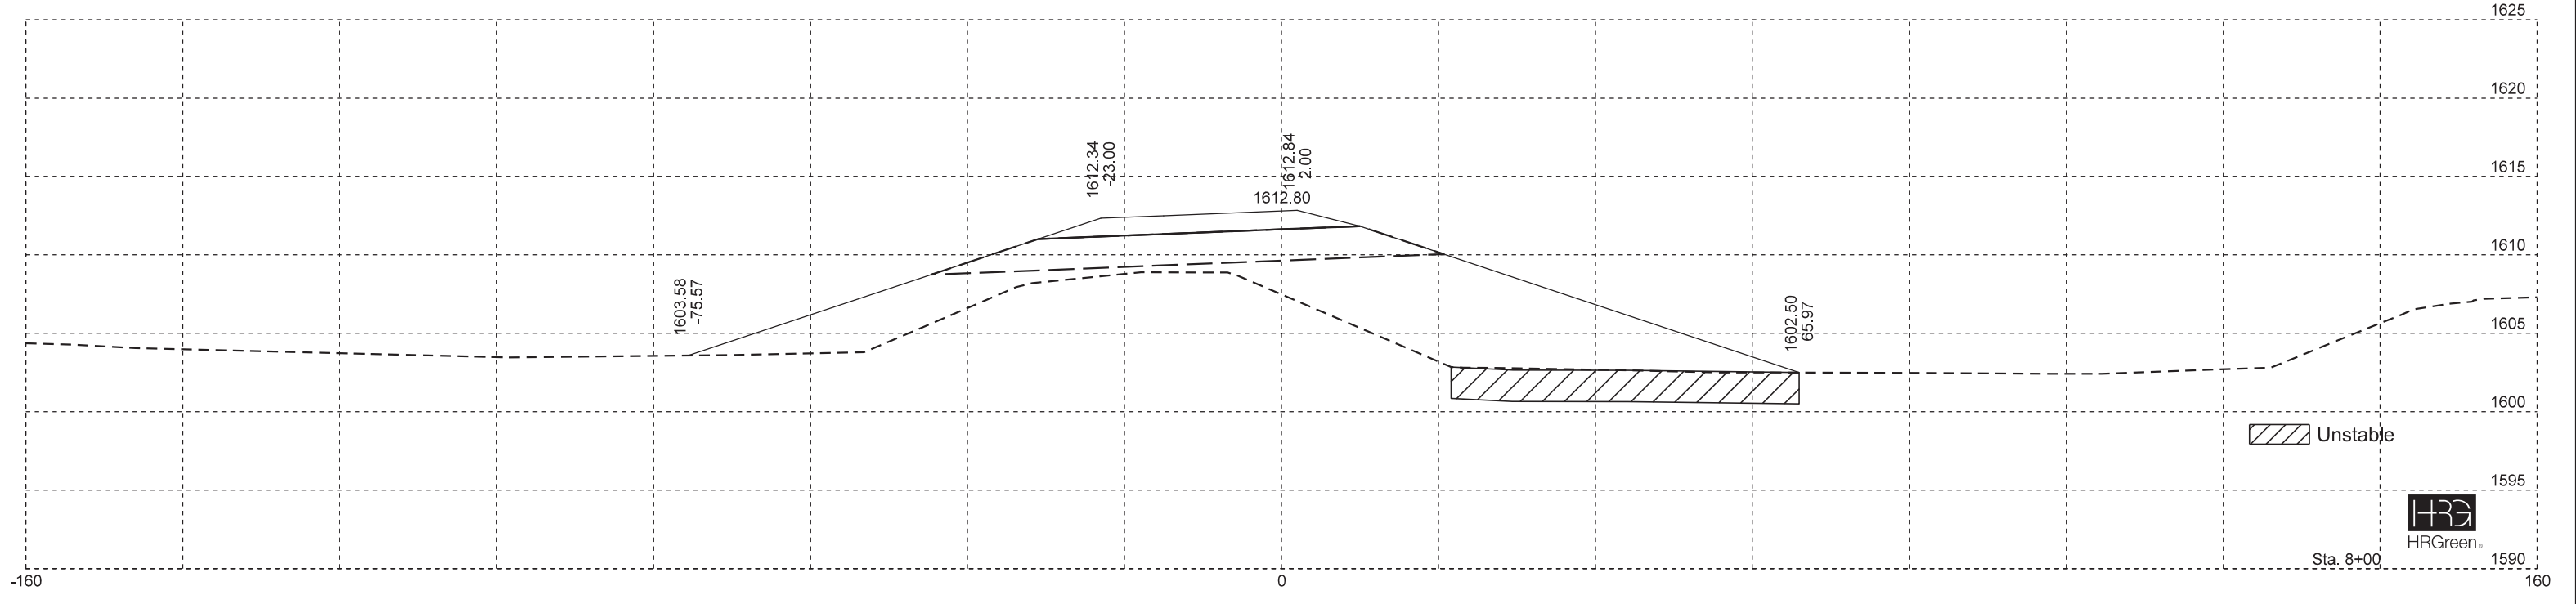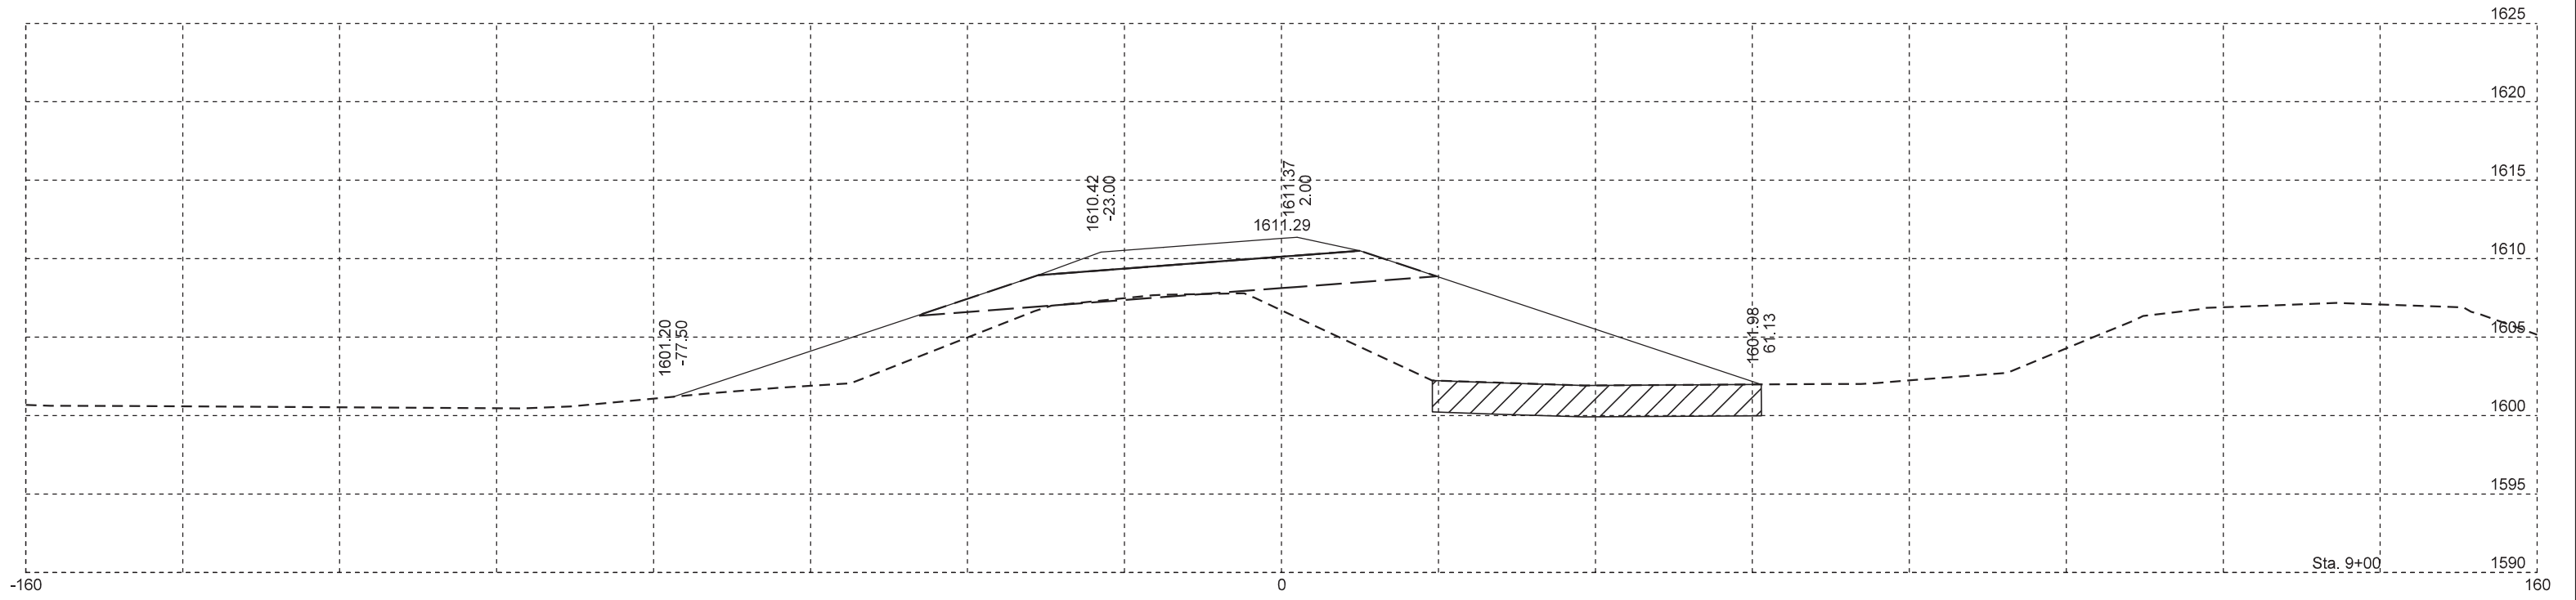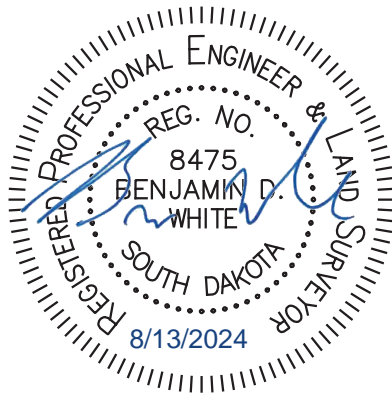

Unstable



Sta. 8+00

File - ...Design\XS_RampA_final.dgn

Plot Scale - 1:20


Plotted From - bruce.steffen

RAMP A



FOR BIDDING PURPOSES ONLY

STATE OF SOUTH DAKOTA	PROJECT	SHEET	TOTAL SHEETS
	IM 0909(92)387	X42	X79

Plotting Date: 8/13/2024

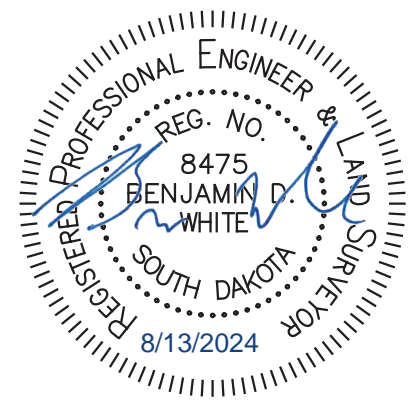

Plot Scale - 1:20

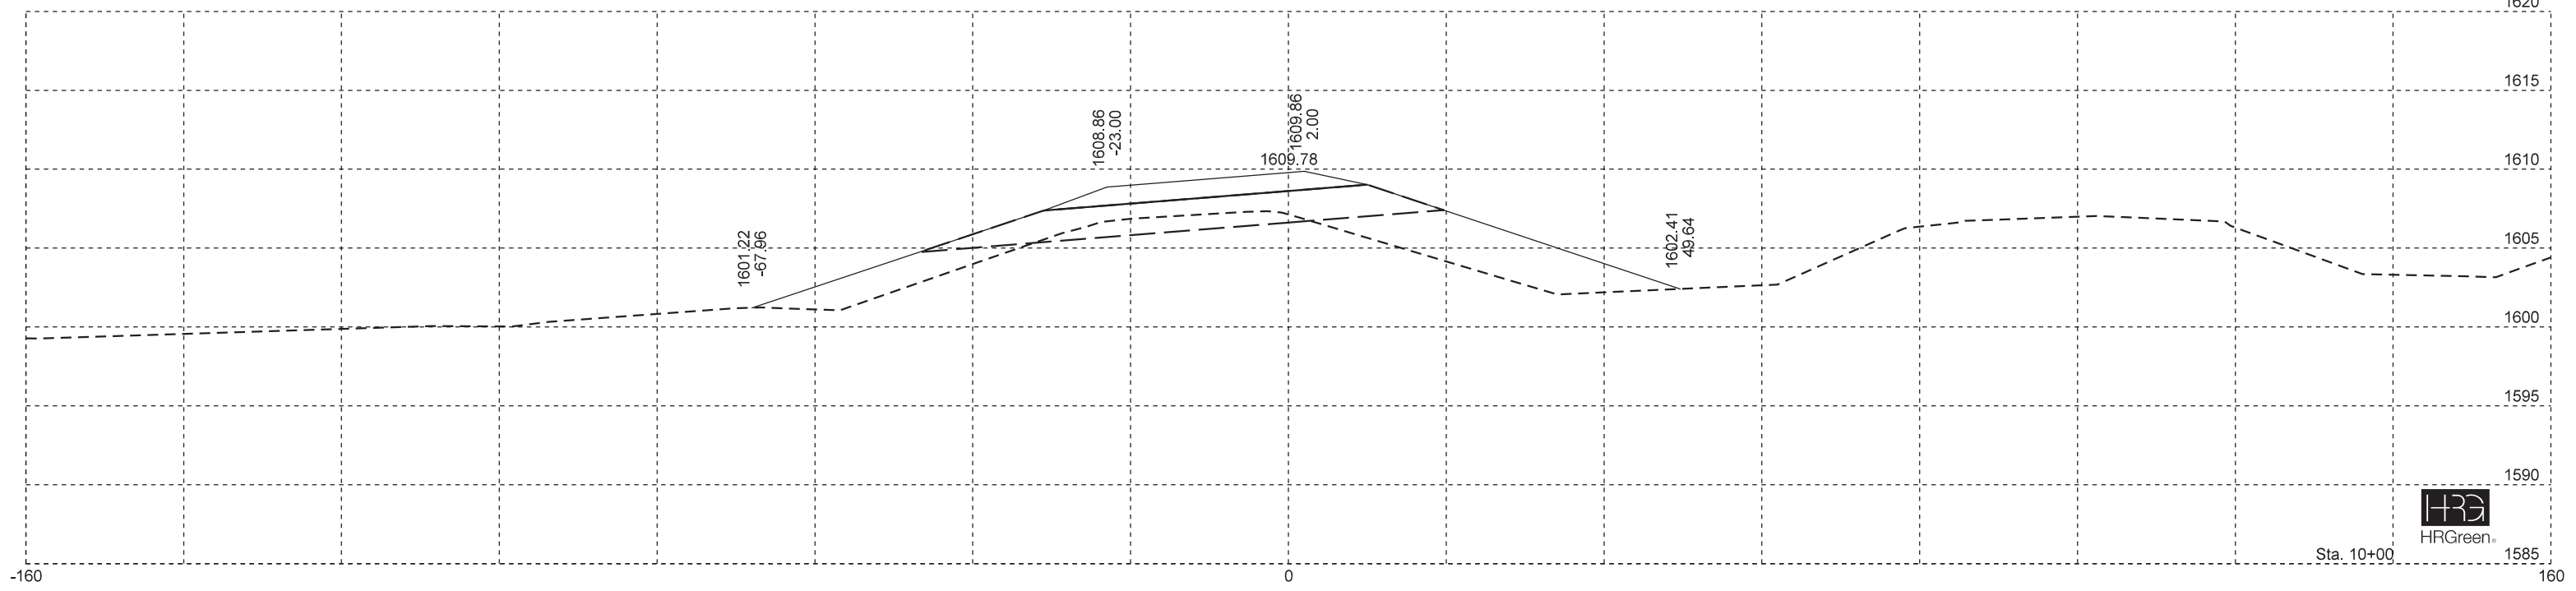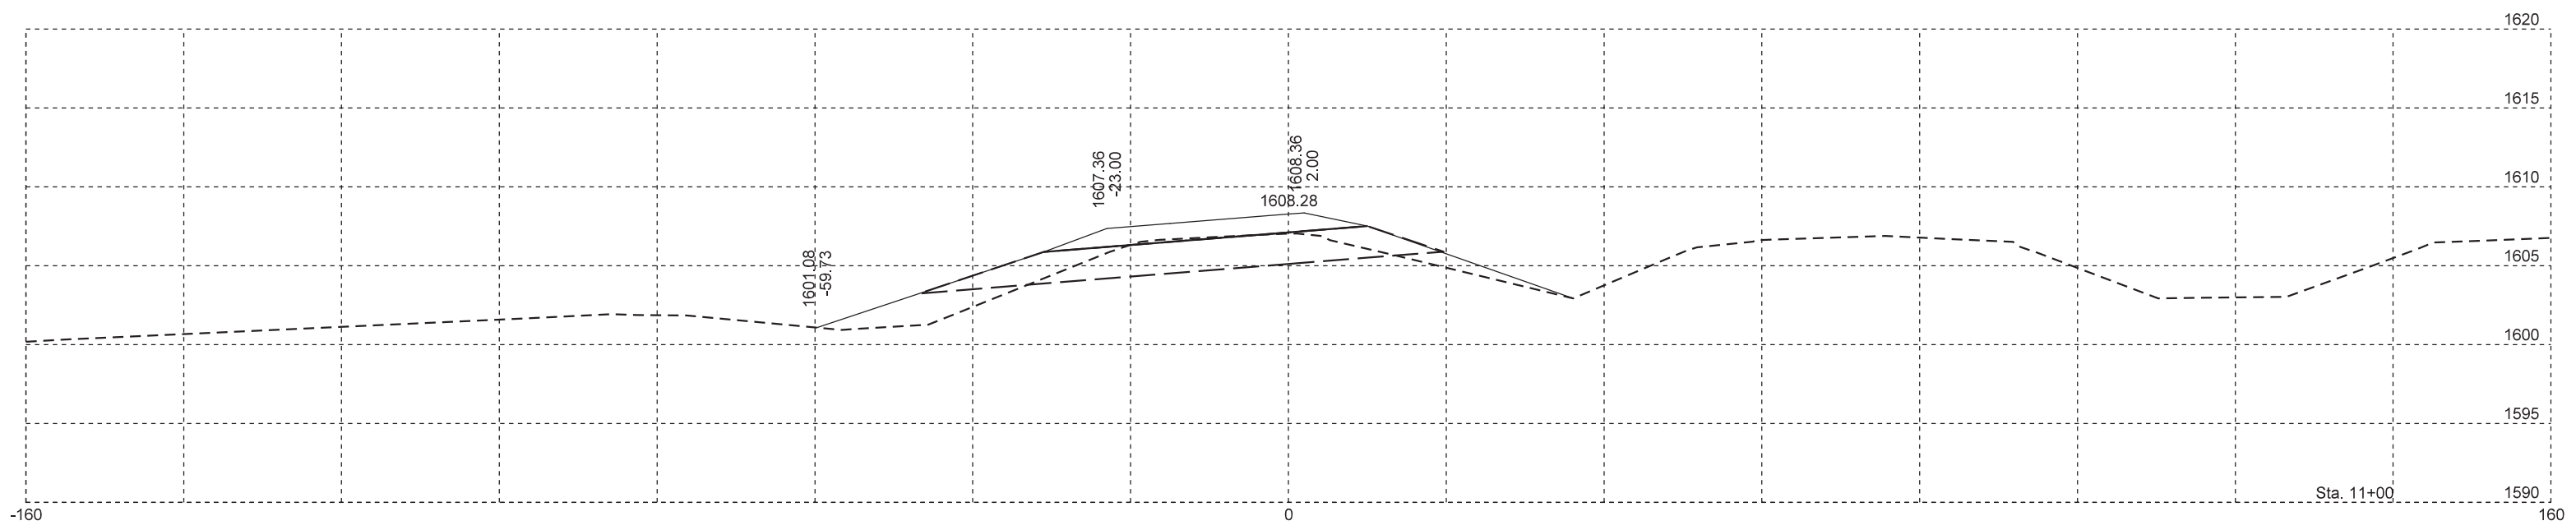

Plotted From - bruce.steffen

File - ...Design\XS_RampA_final.dgn






HRGreen

RAMP A

FOR BIDDING PURPOSES ONLY

STATE OF SOUTH DAKOTA	PROJECT	SHEET	TOTAL SHEETS
	IM 0909(92)387	X43	X79

Plotting Date: 8/13/2024

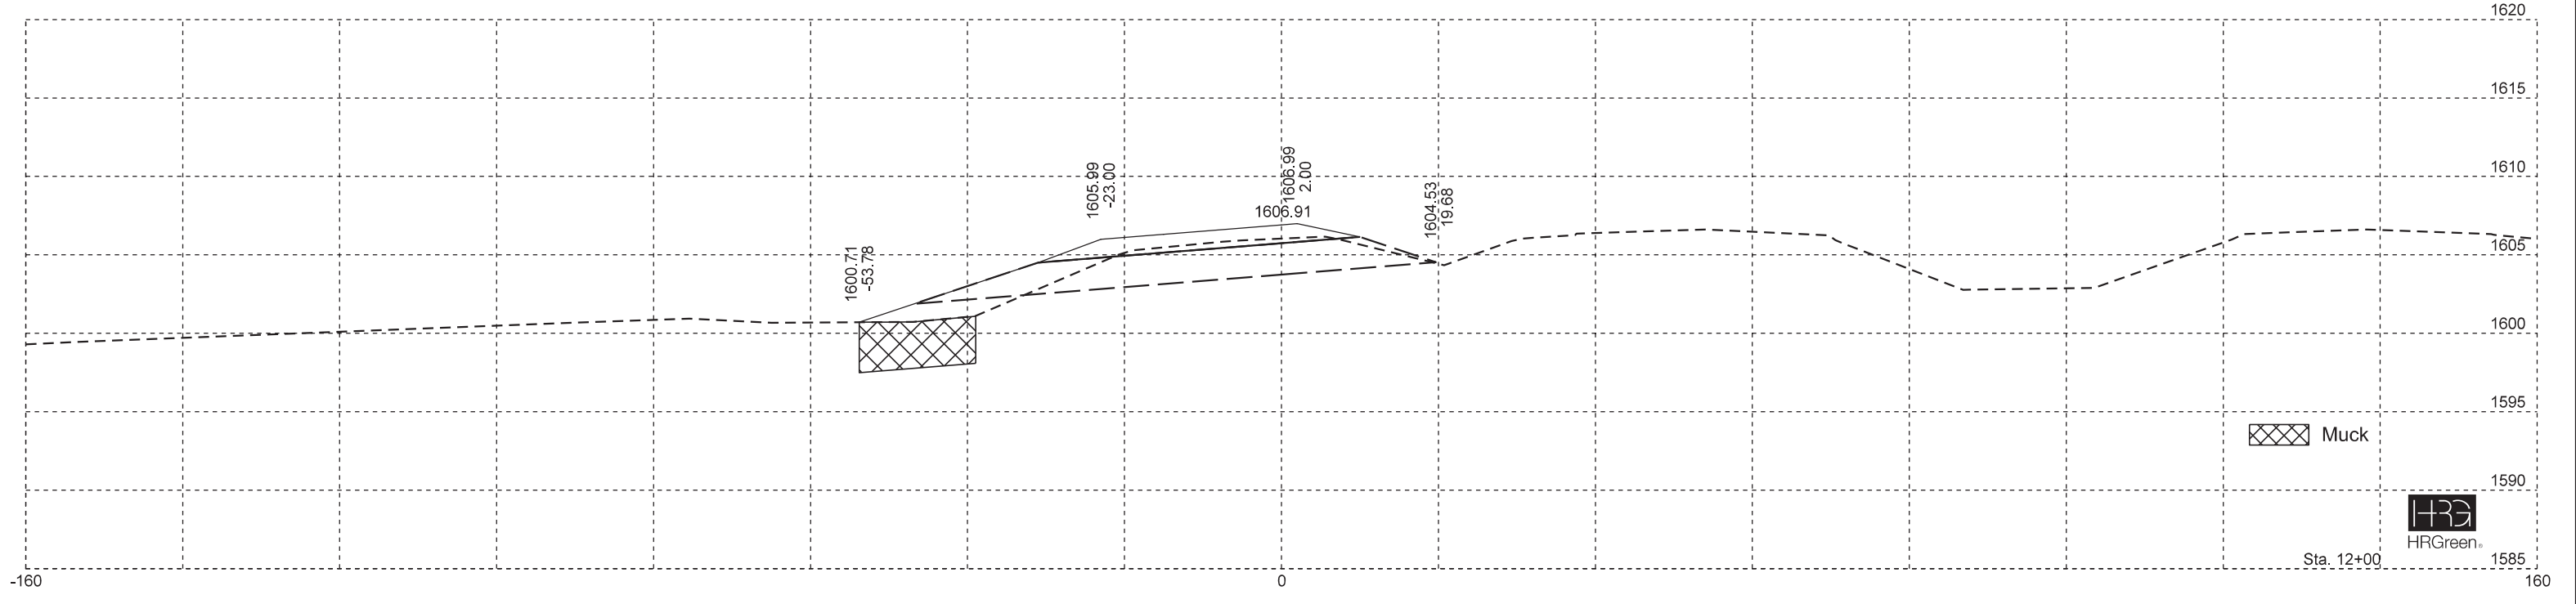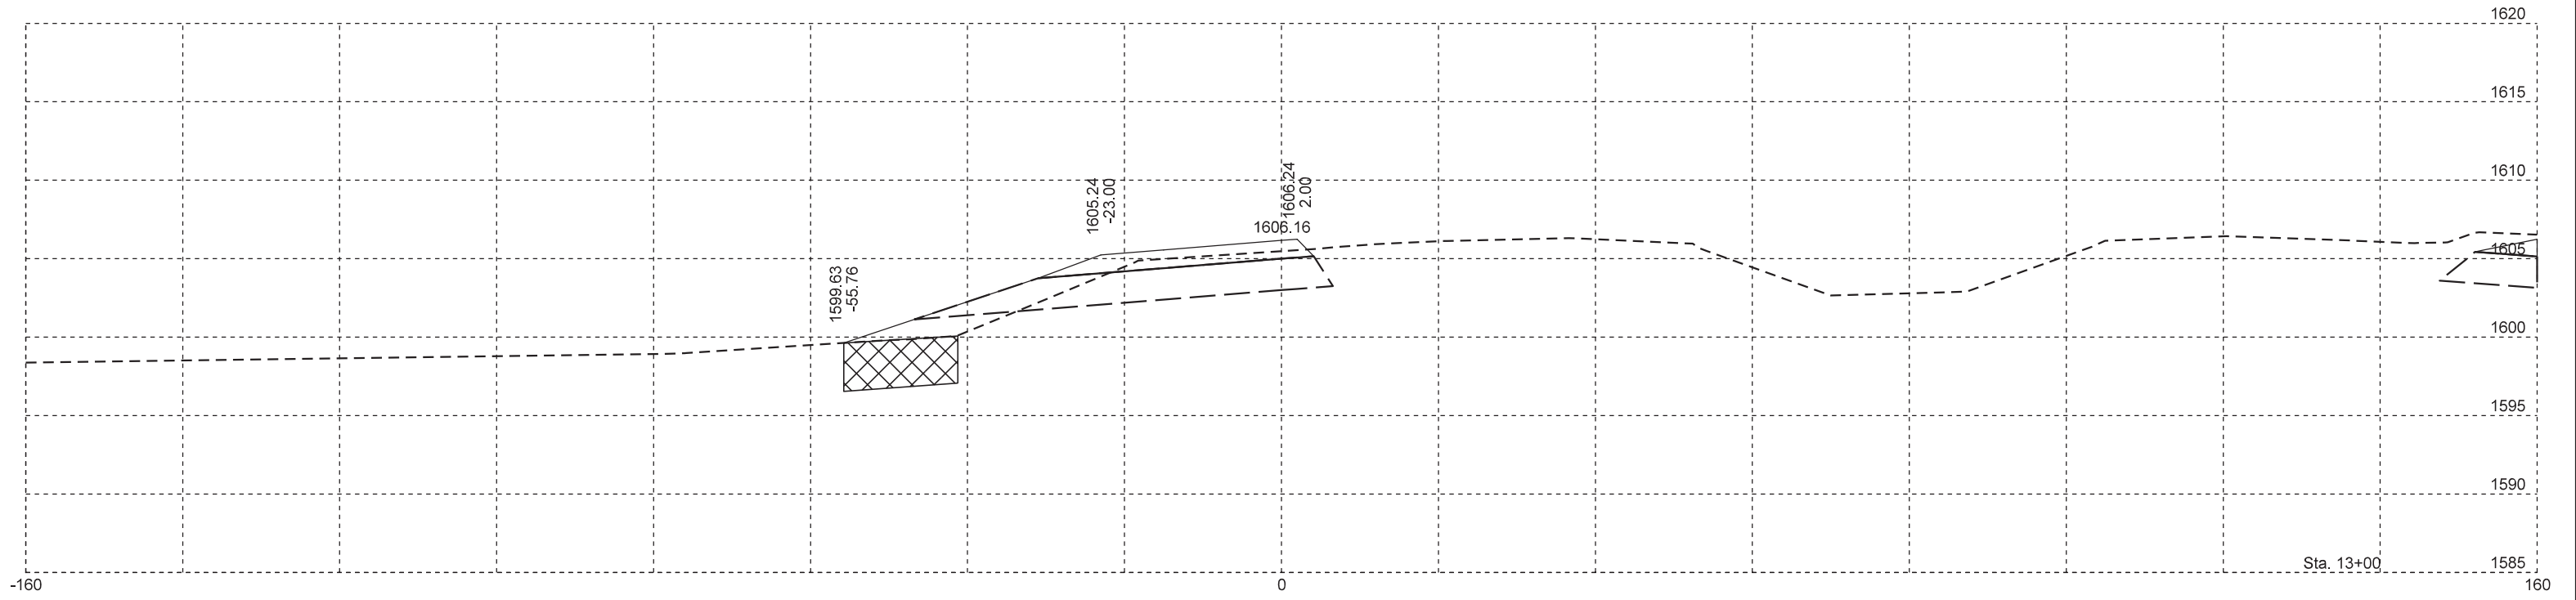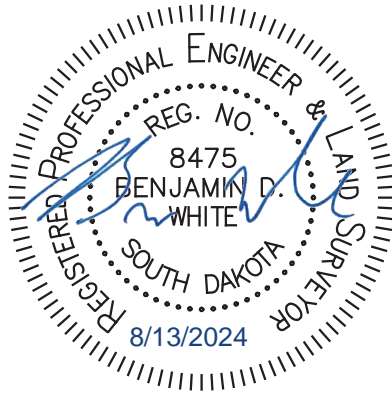

Muck



Plot Scale - 1:20

Plotted From - bruce.steffen



File - ...Design\XS_RampA_final.dgn

RAMP A

FOR BIDDING PURPOSES ONLY

STATE OF SOUTH DAKOTA	PROJECT	SHEET	TOTAL SHEETS
	IM 0909(92)387	X44	X79

Plotting Date: 8/13/2024


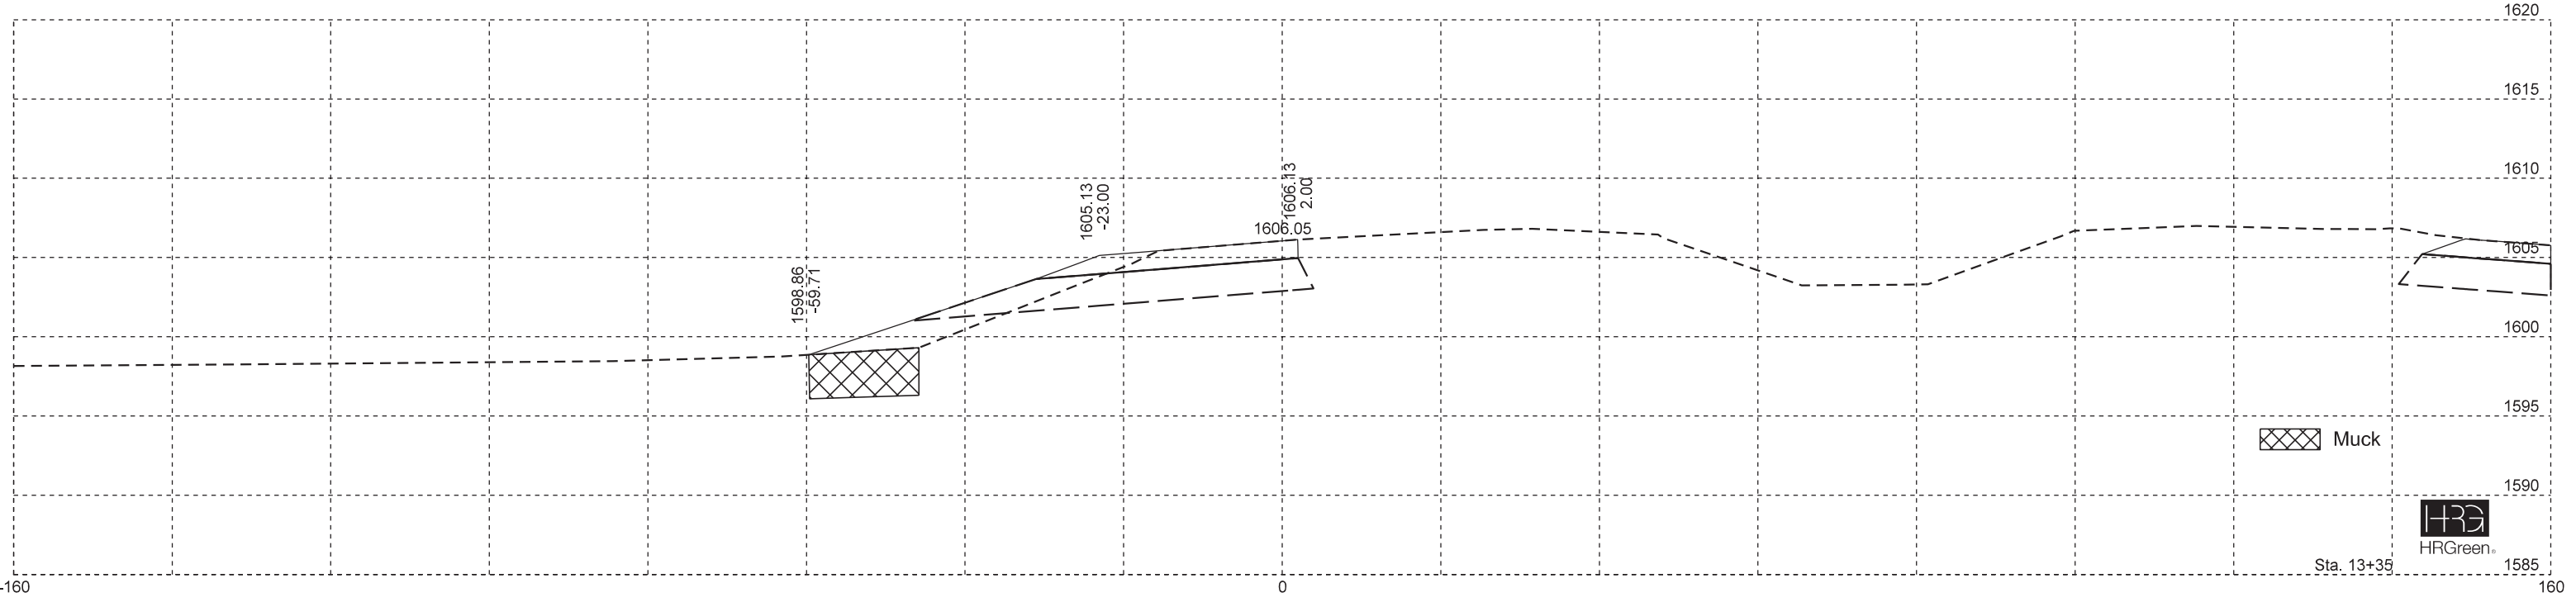
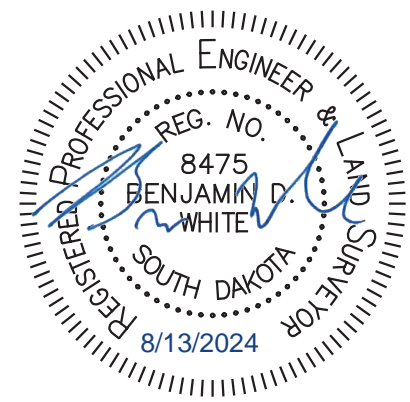


RAMP B

FOR BIDDING PURPOSES ONLY

STATE OF SOUTH DAKOTA	PROJECT	SHEET	TOTAL SHEETS
	IM 0909(92)387	X45	X79

Plotting Date: 8/13/2024

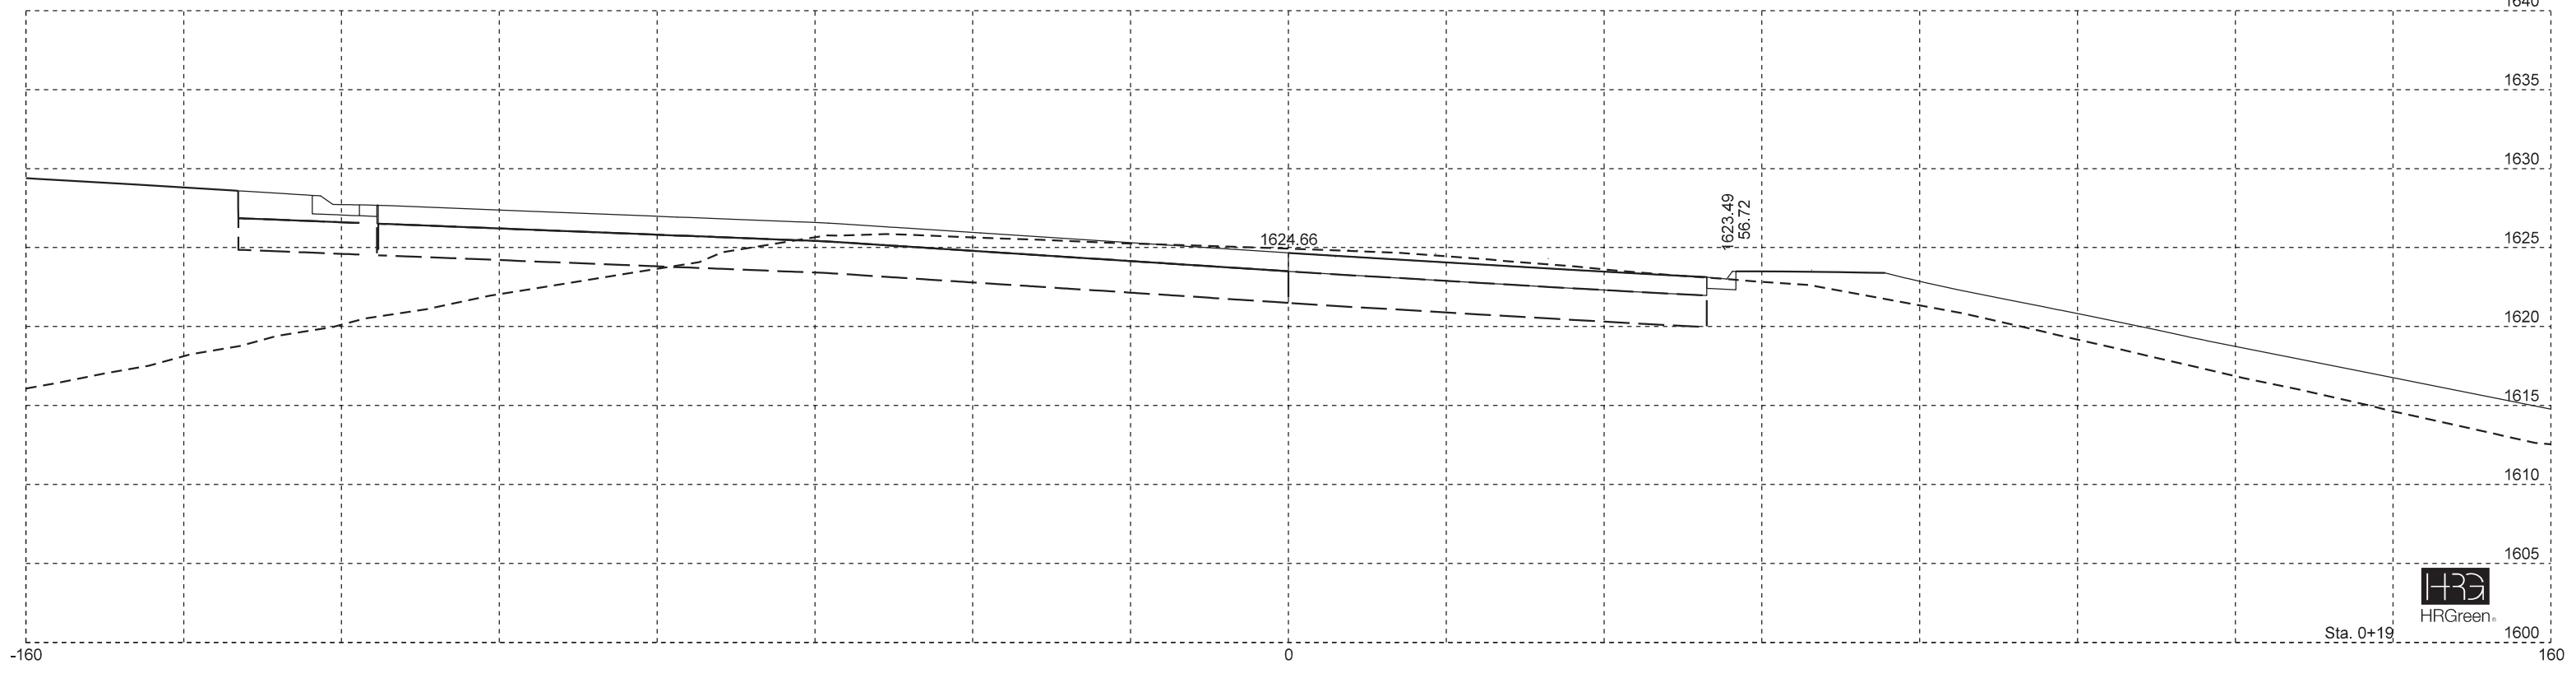
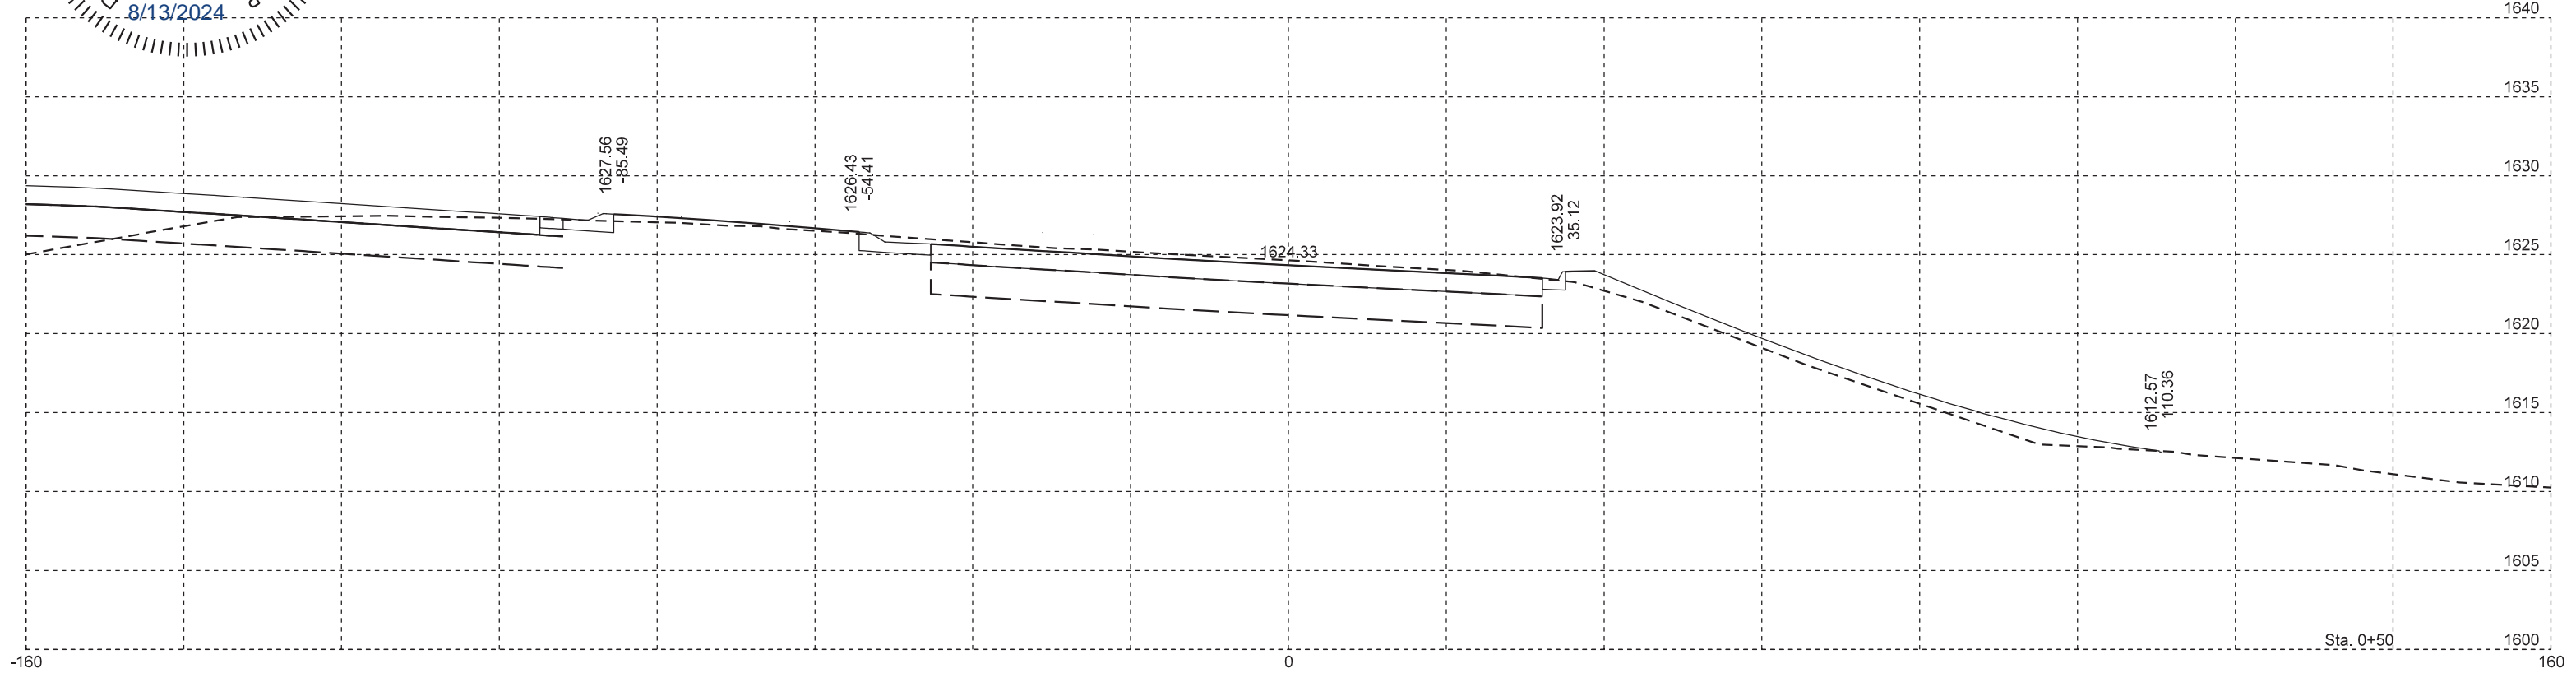
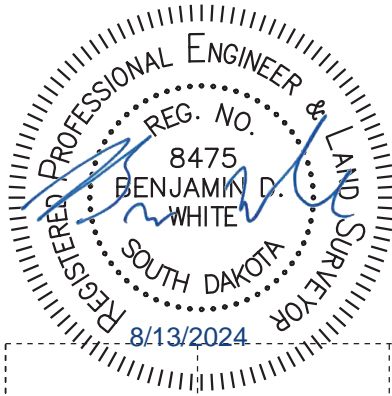


RAMP B

FOR BIDDING PURPOSES ONLY

STATE OF SOUTH DAKOTA	PROJECT	SHEET	TOTAL SHEETS
	IM 0909(92)387	X46	X79

Plotting Date: 8/13/2024

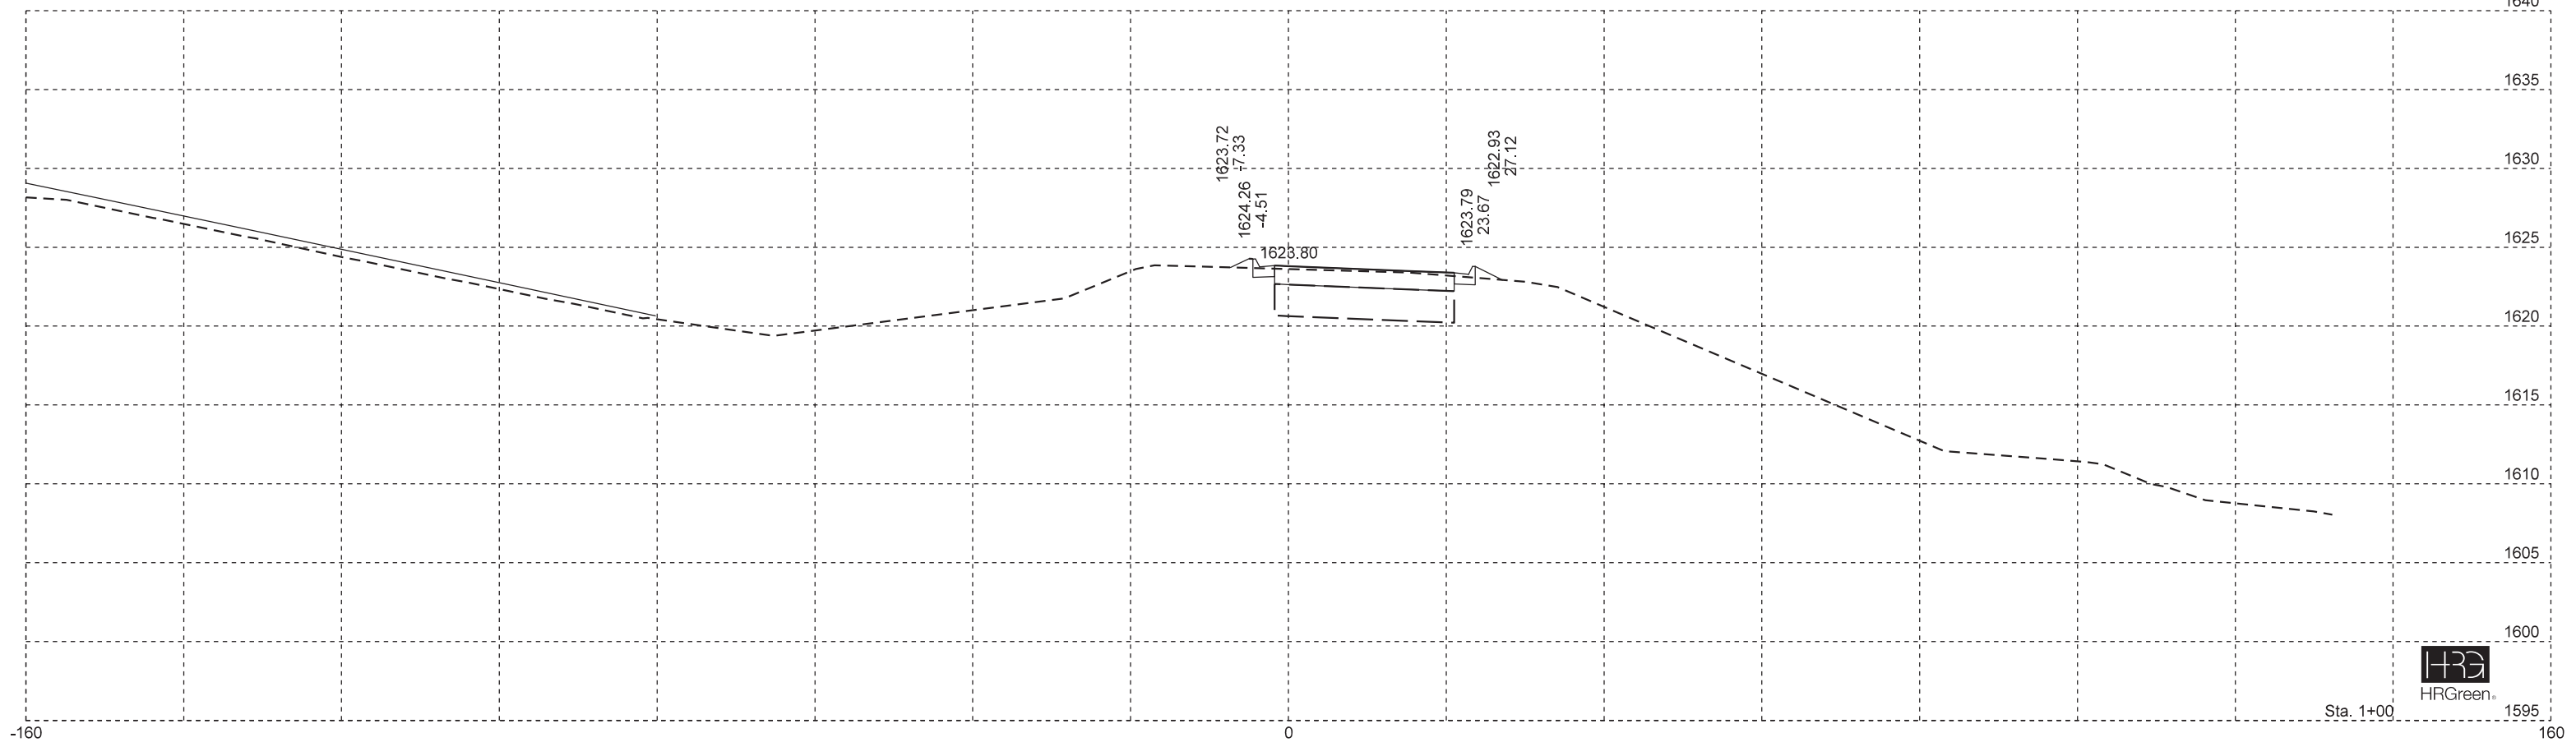
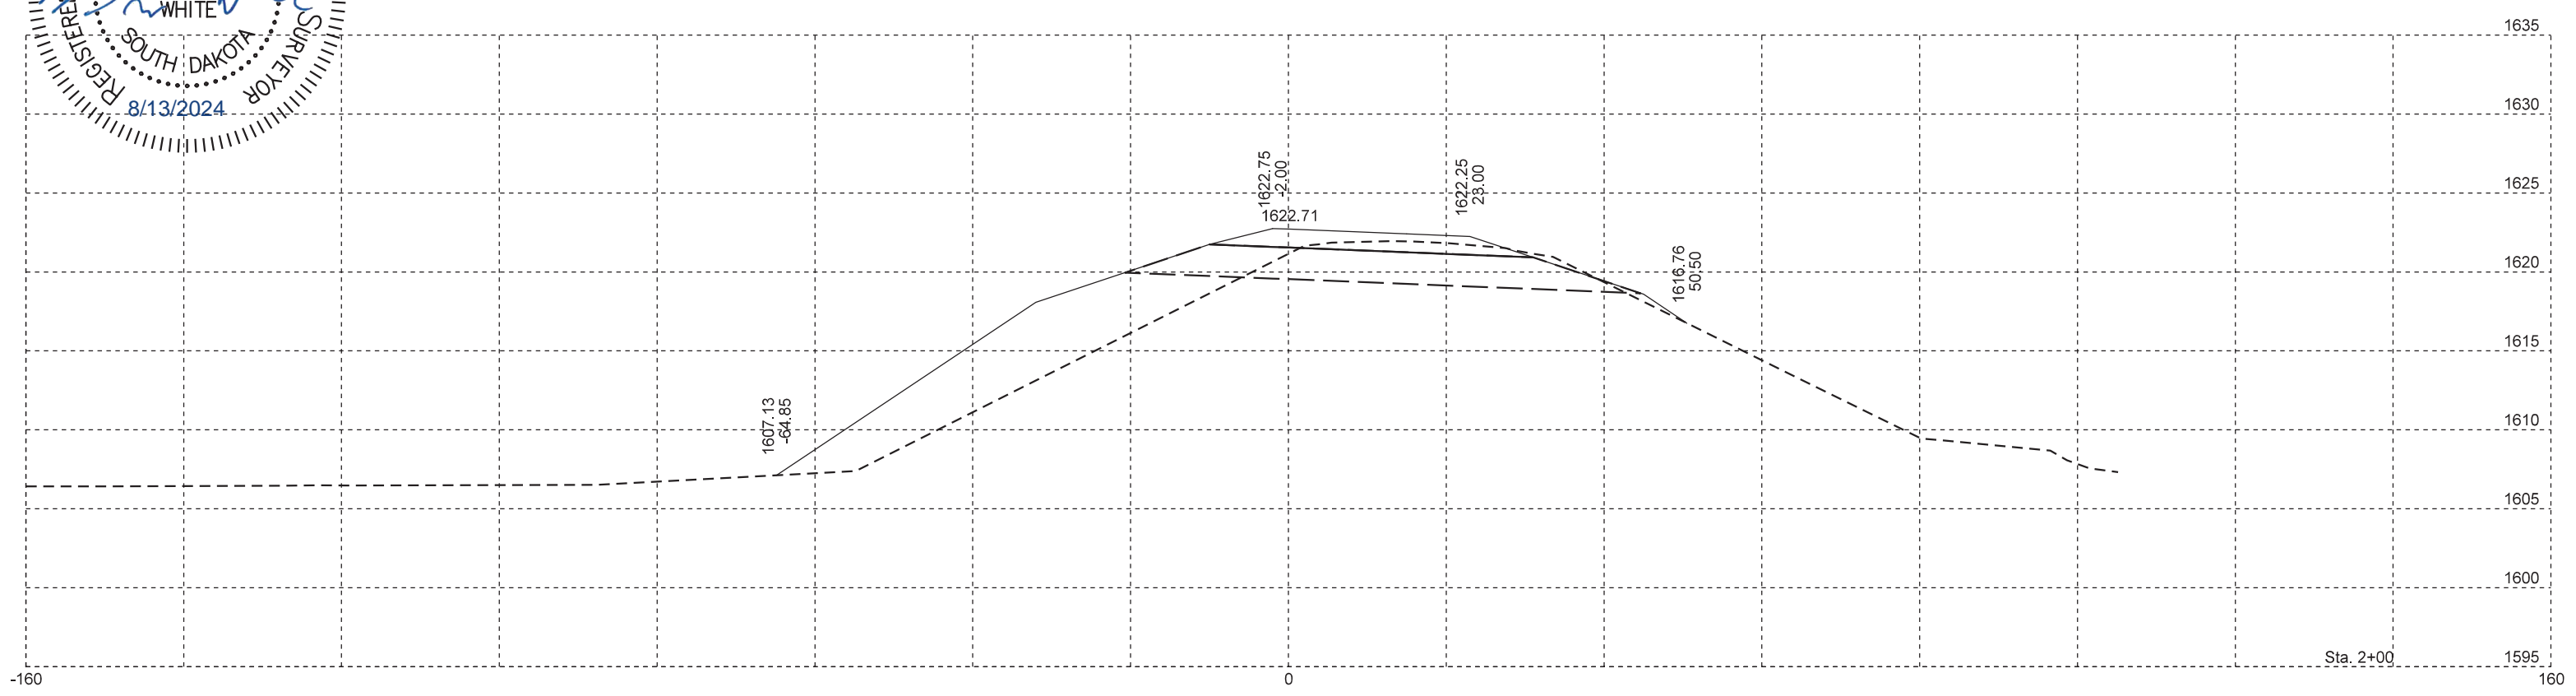
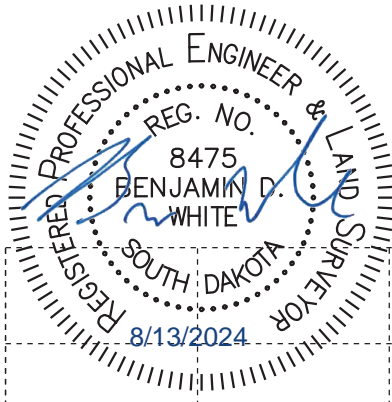


RAMP B

FOR BIDDING PURPOSES ONLY

STATE OF SOUTH DAKOTA	PROJECT	SHEET	TOTAL SHEETS
	IM 0909(92)387	X47	X79

Plotting Date: 8/13/2024

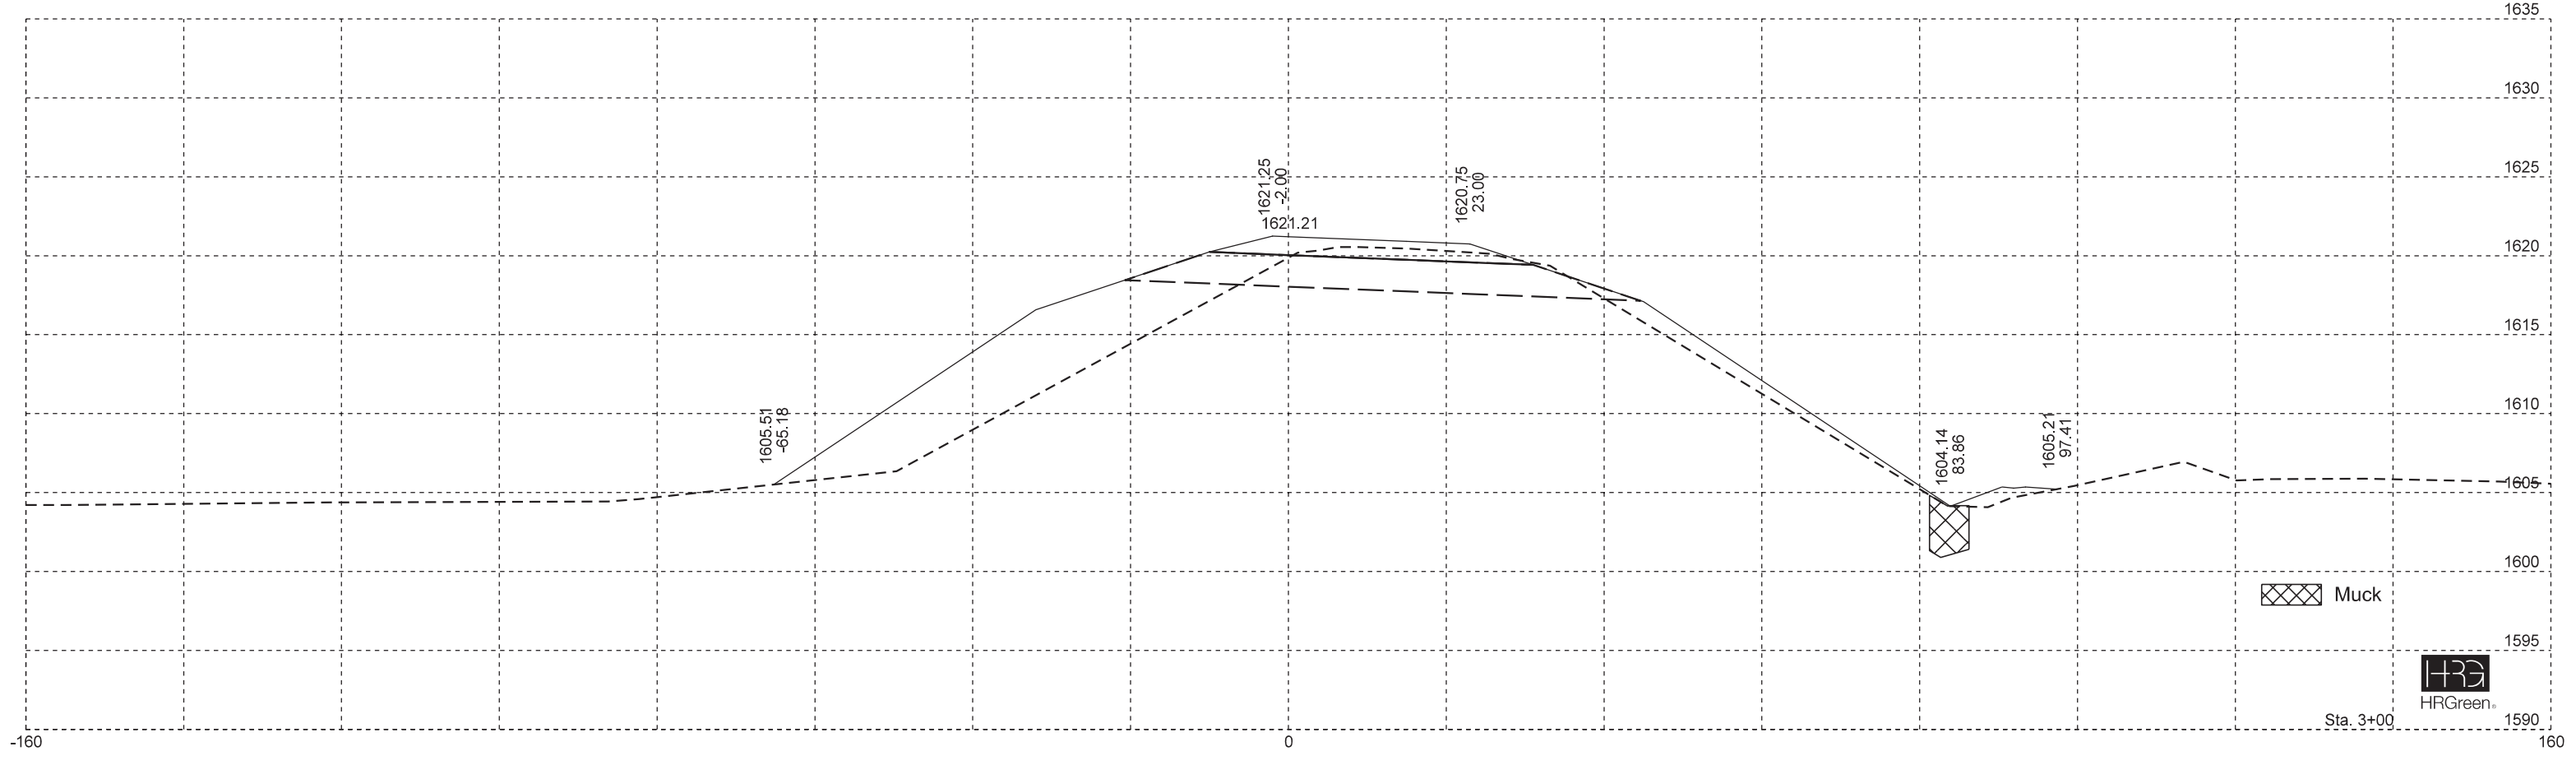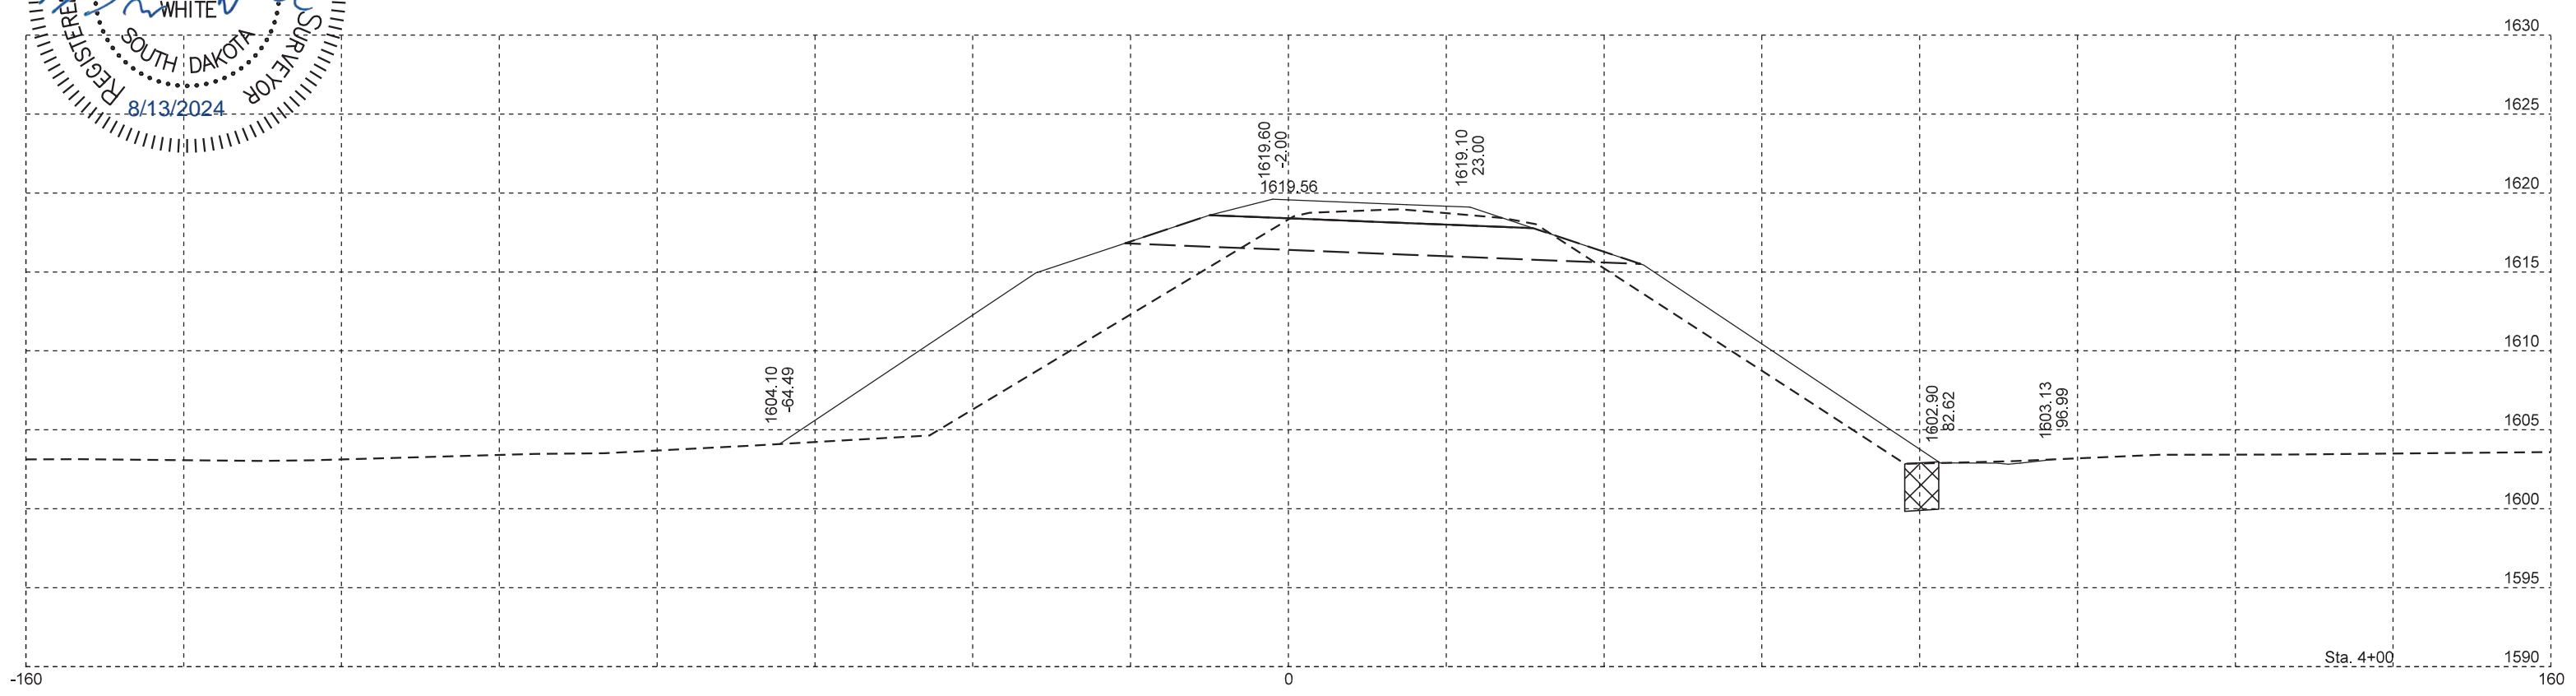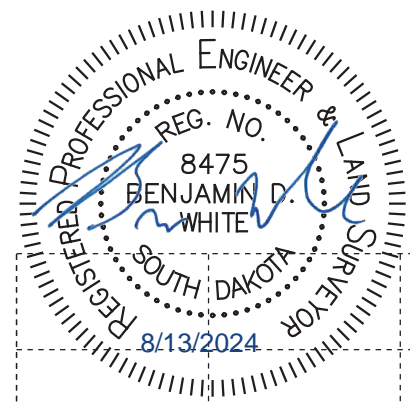

⊠ Muck



Sta. 3+00

Plot Scale - 1:20

Plotted From - bruce.steffen

File - ...Design\XS_RampB_final.dgn

RAMP B


FOR BIDDING PURPOSES ONLY

STATE OF SOUTH DAKOTA



PROJECT
IM 0909(92)387

SHEET
X48
TOTAL SHEETS
X79

Plotting Date: 8/13/2024

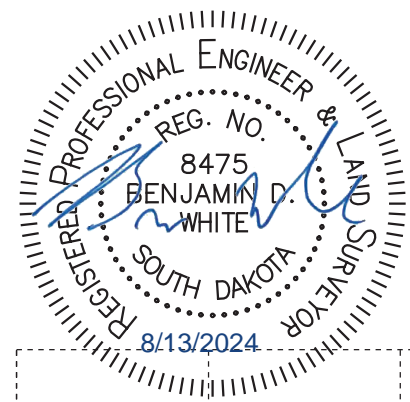

Plot Scale - 1:20

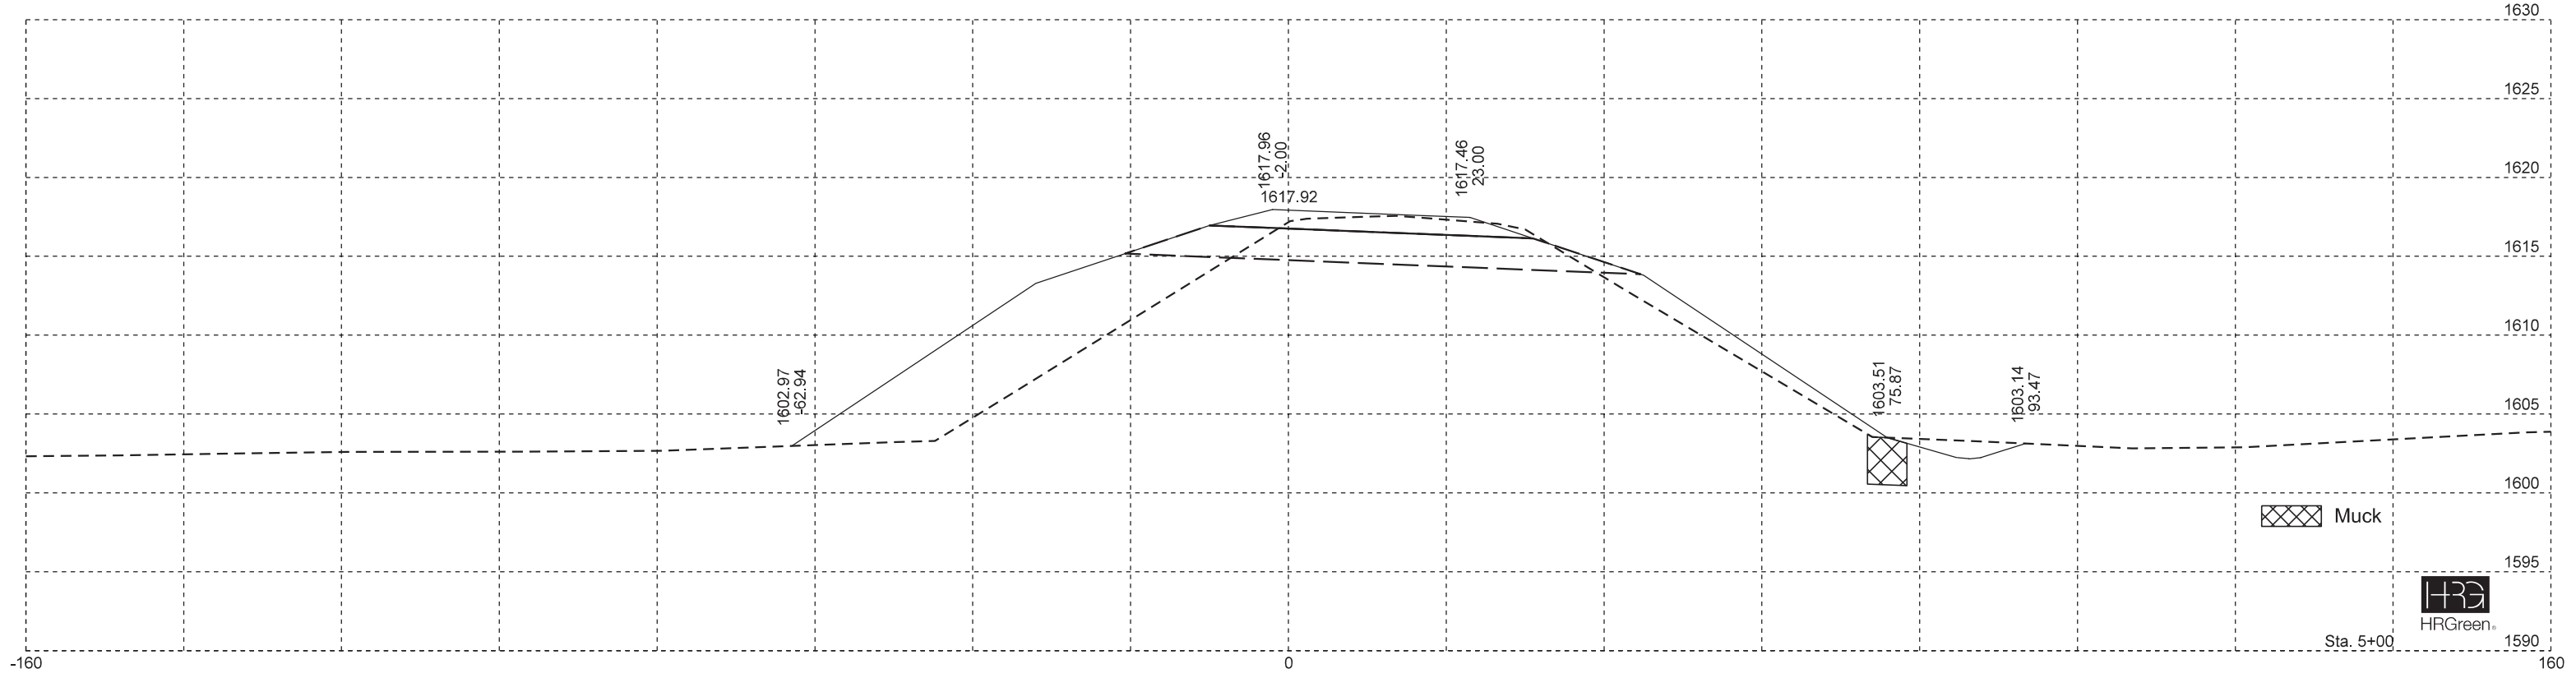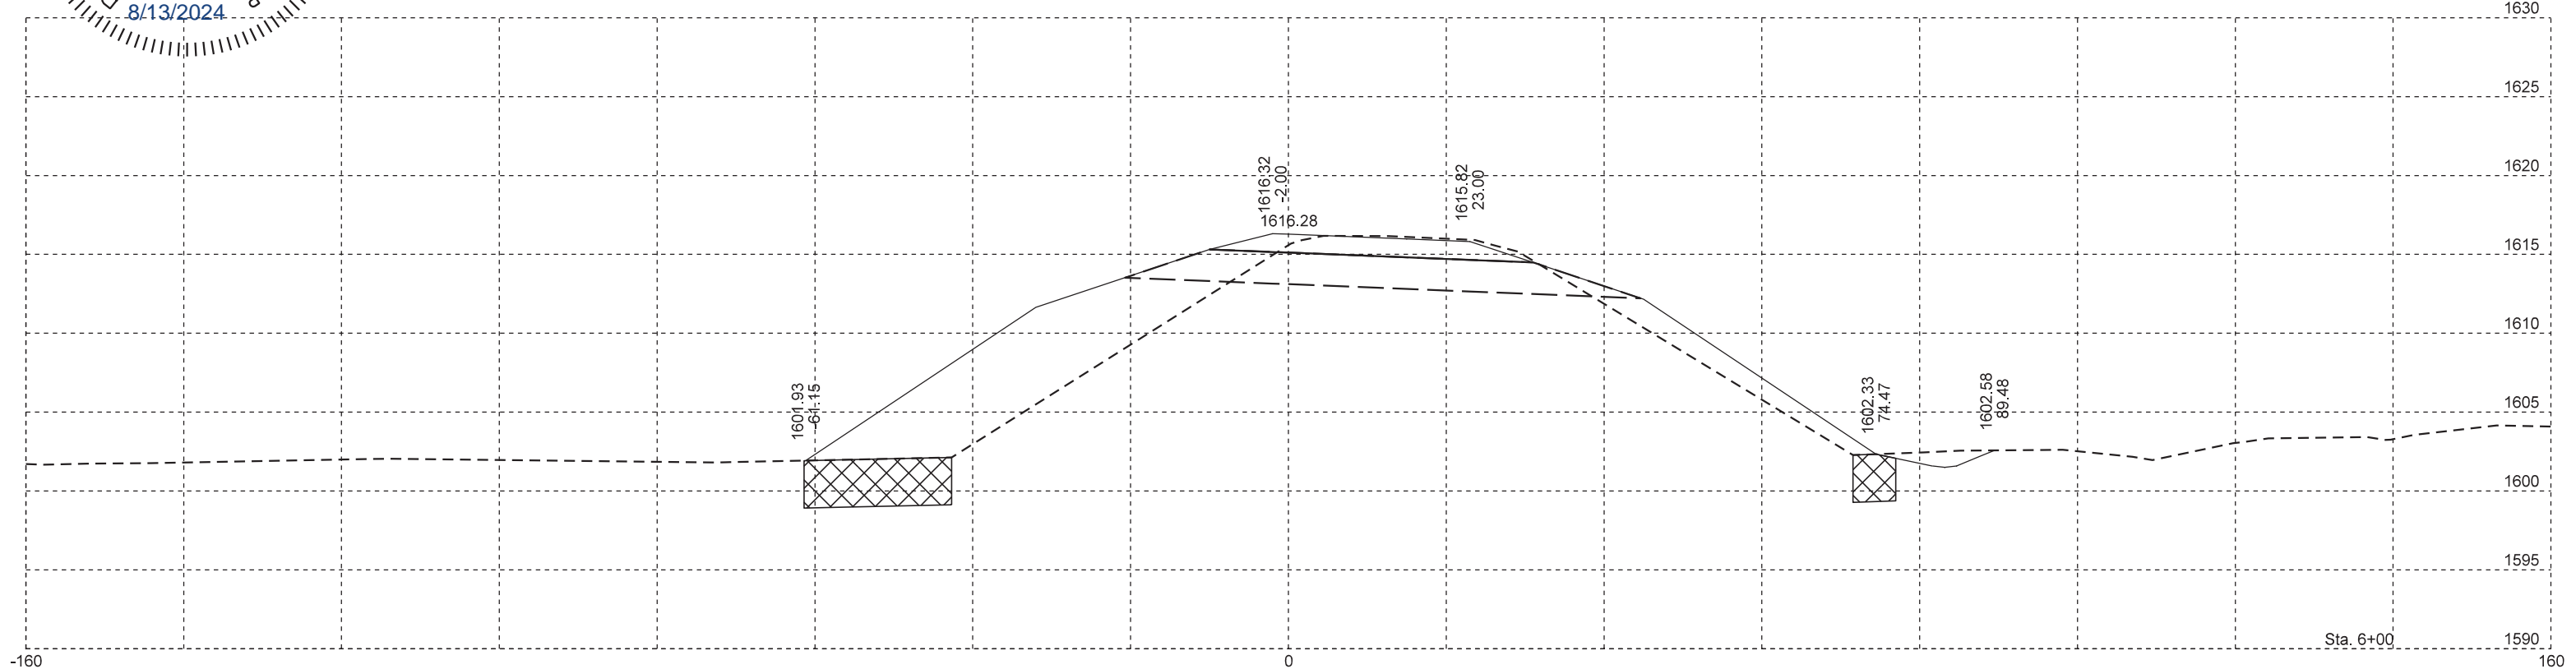

Muck



Sta. 5+00

Plotted From - bruce.steffen




File - ...Design\XS_RampB_final.dgn

RAMP B

FOR BIDDING PURPOSES ONLY

STATE OF SOUTH DAKOTA	PROJECT	SHEET	TOTAL SHEETS
	IM 0909(92)387	X49	X79

Plotting Date: 8/13/2024

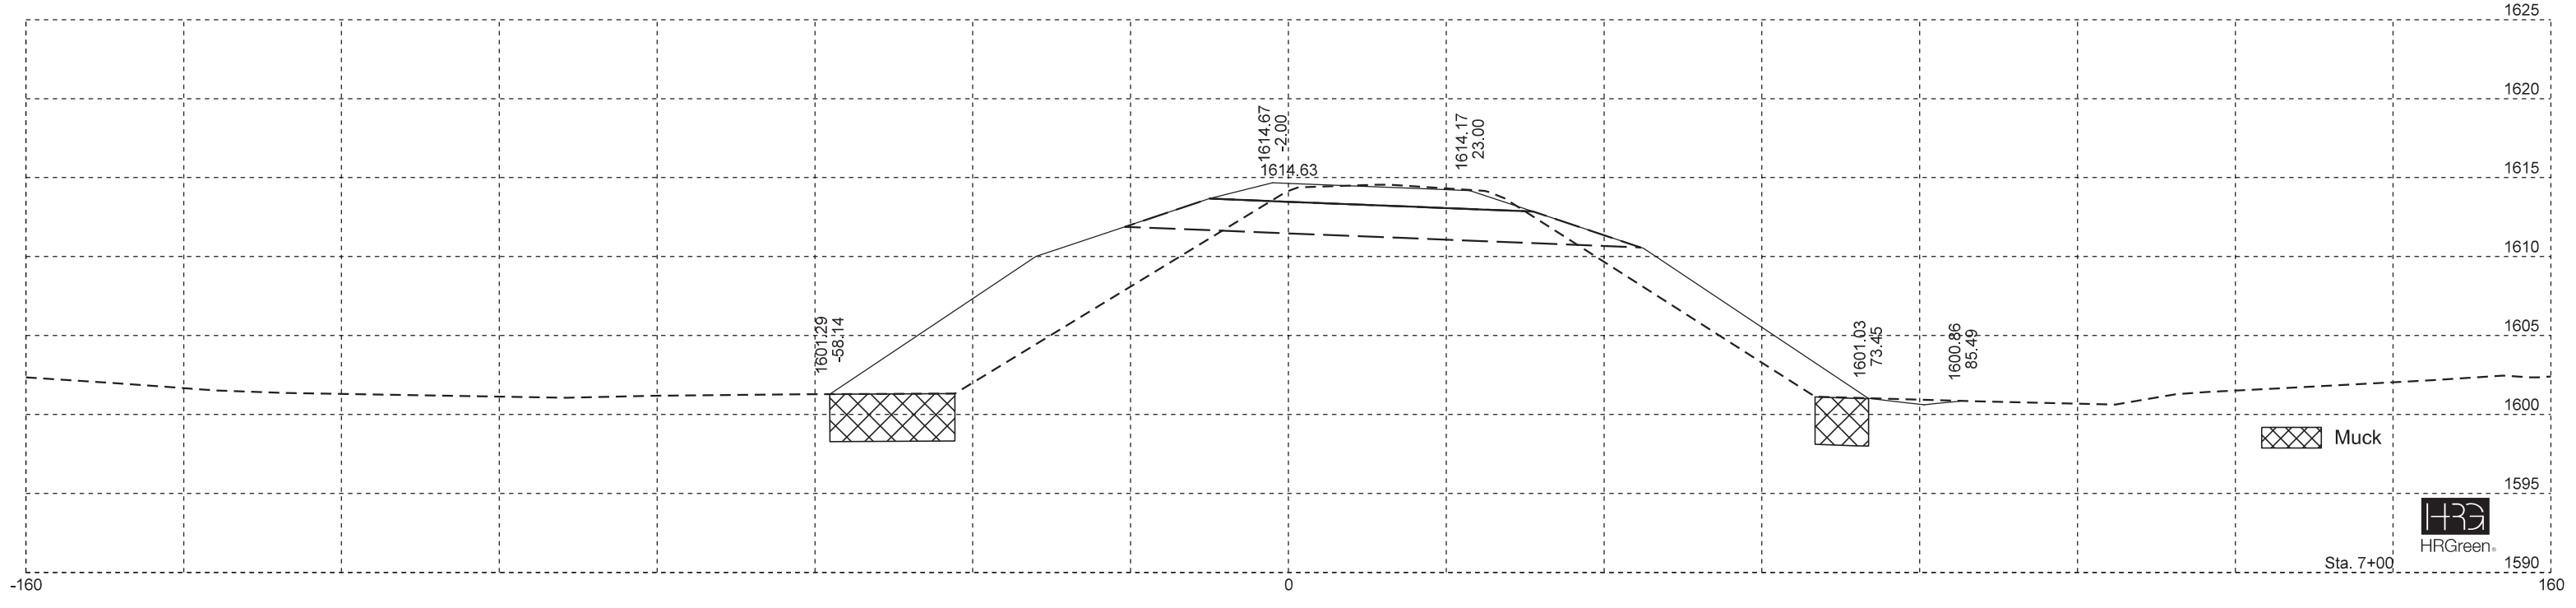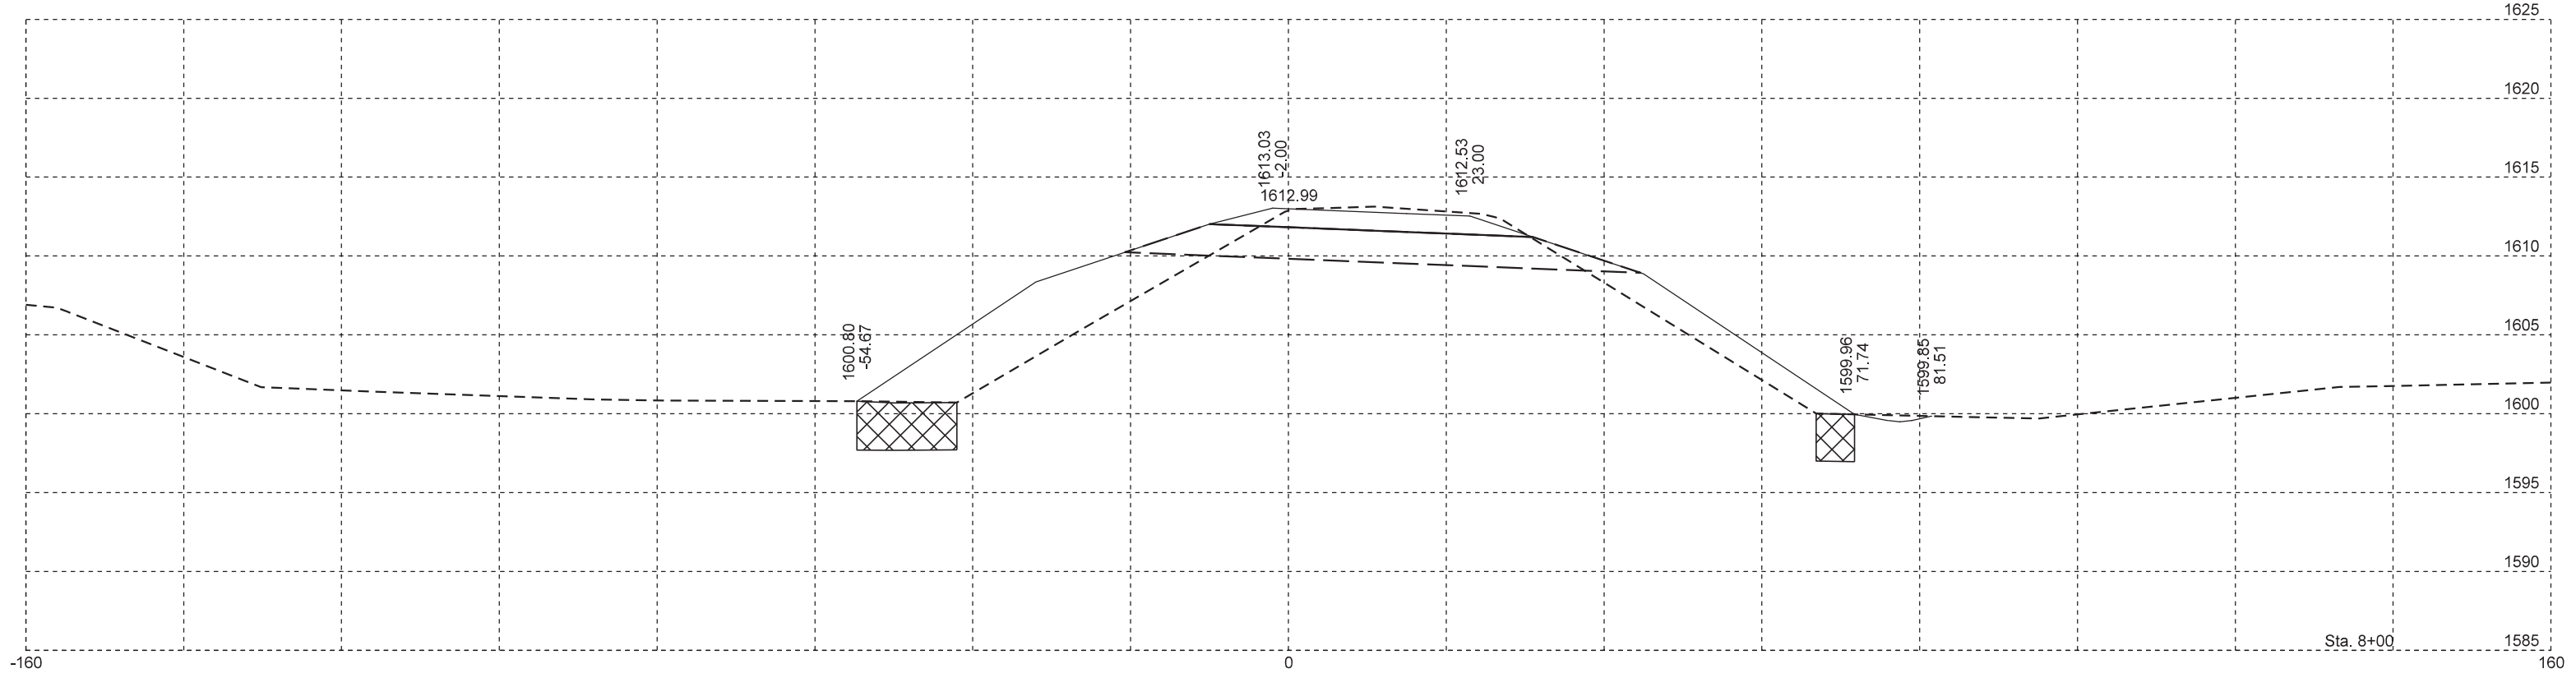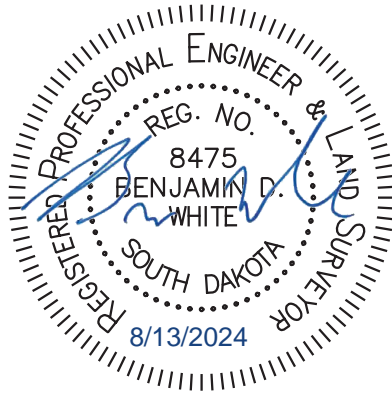

⊠ Muck



Sta. 7+00

Plot Scale - 1:20

Plotted From - bruce.steffen




File - ...Design\XS_RampB_final.dgn

RAMP B

FOR BIDDING PURPOSES ONLY

STATE OF SOUTH DAKOTA	PROJECT	SHEET	TOTAL SHEETS
	IM 0909(92)387	X50	X79

Plotting Date: 8/13/2024

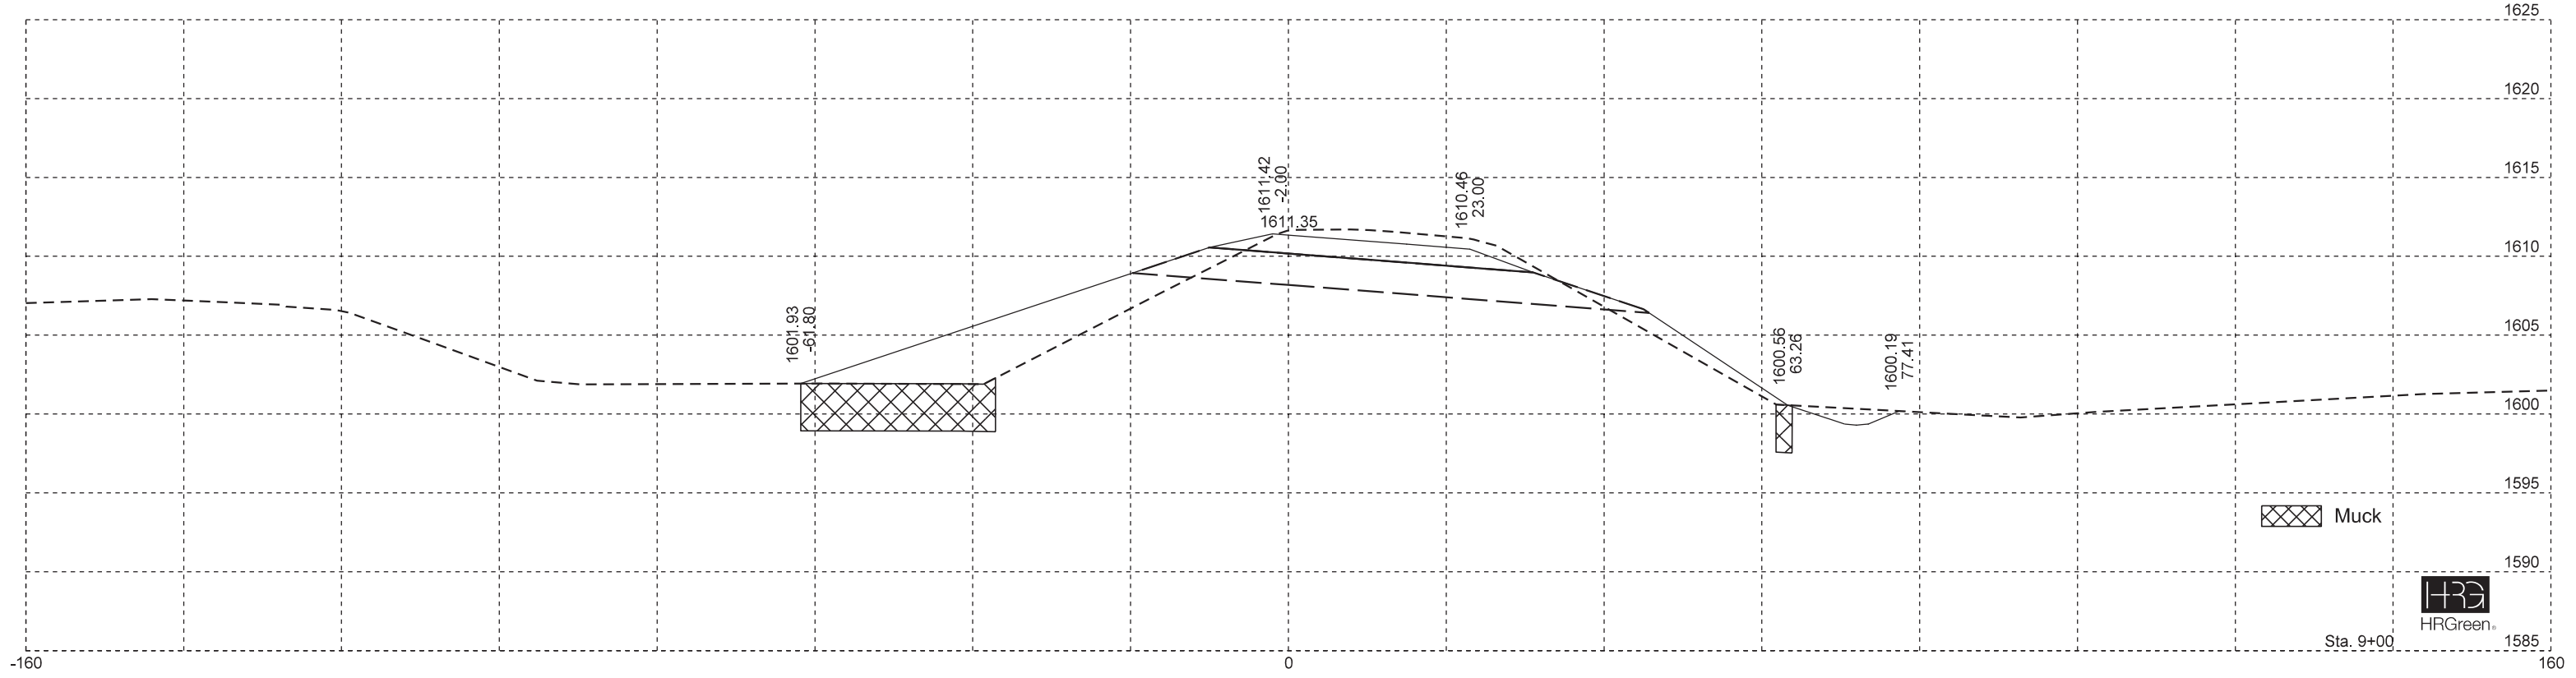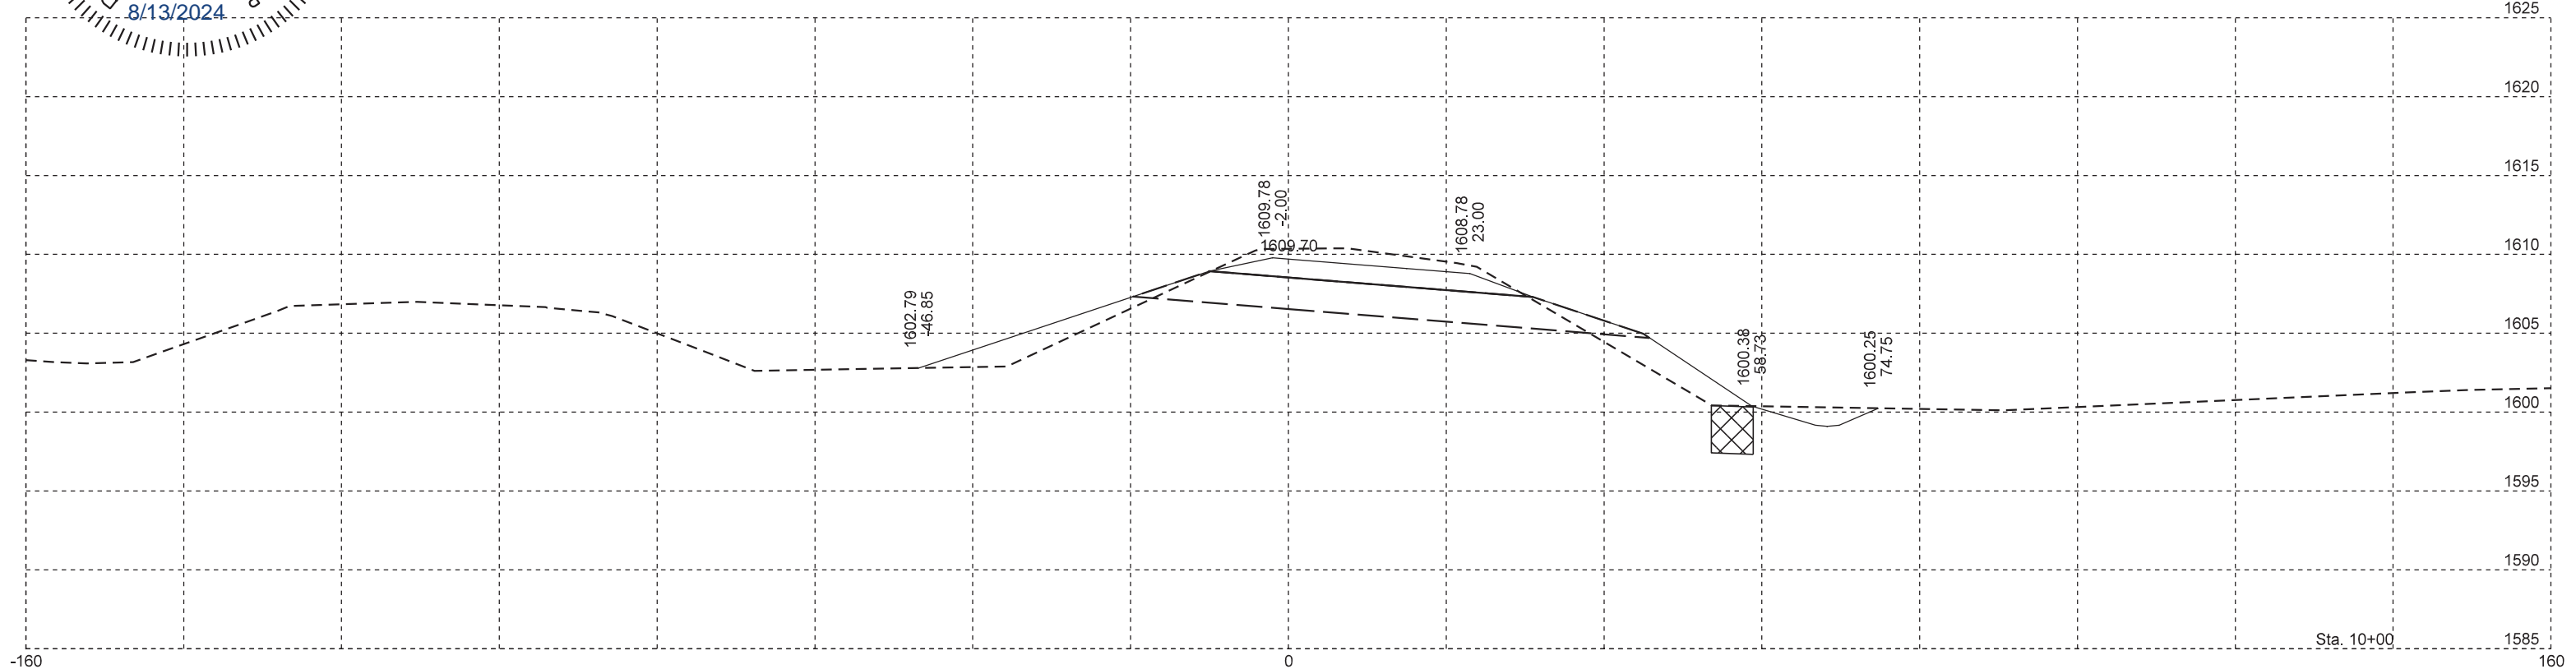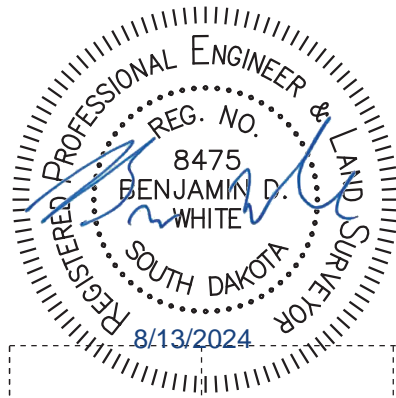

Muck



Sta. 9+00

Plot Scale - 1:20

Plotted From - bruce.steffen




File - ...Design\XS_RampB_final.dgn

RAMP B

FOR BIDDING PURPOSES ONLY

STATE OF SOUTH DAKOTA	PROJECT	SHEET	TOTAL SHEETS
	IM 0909(92)387	X51	X79

Plotting Date: 8/13/2024

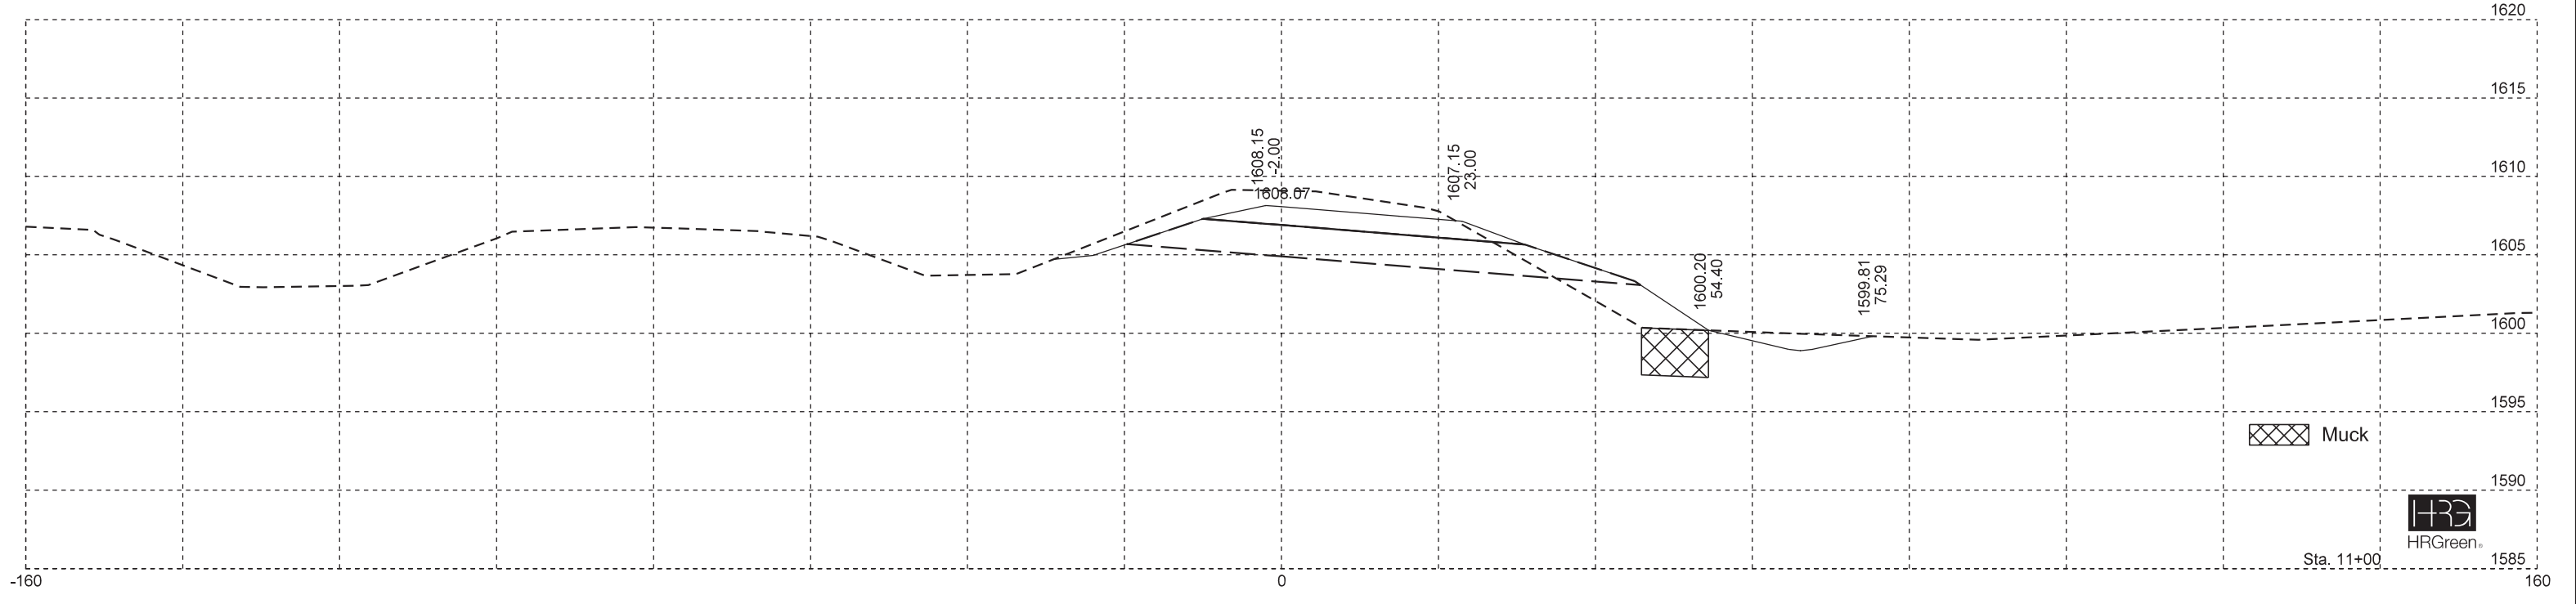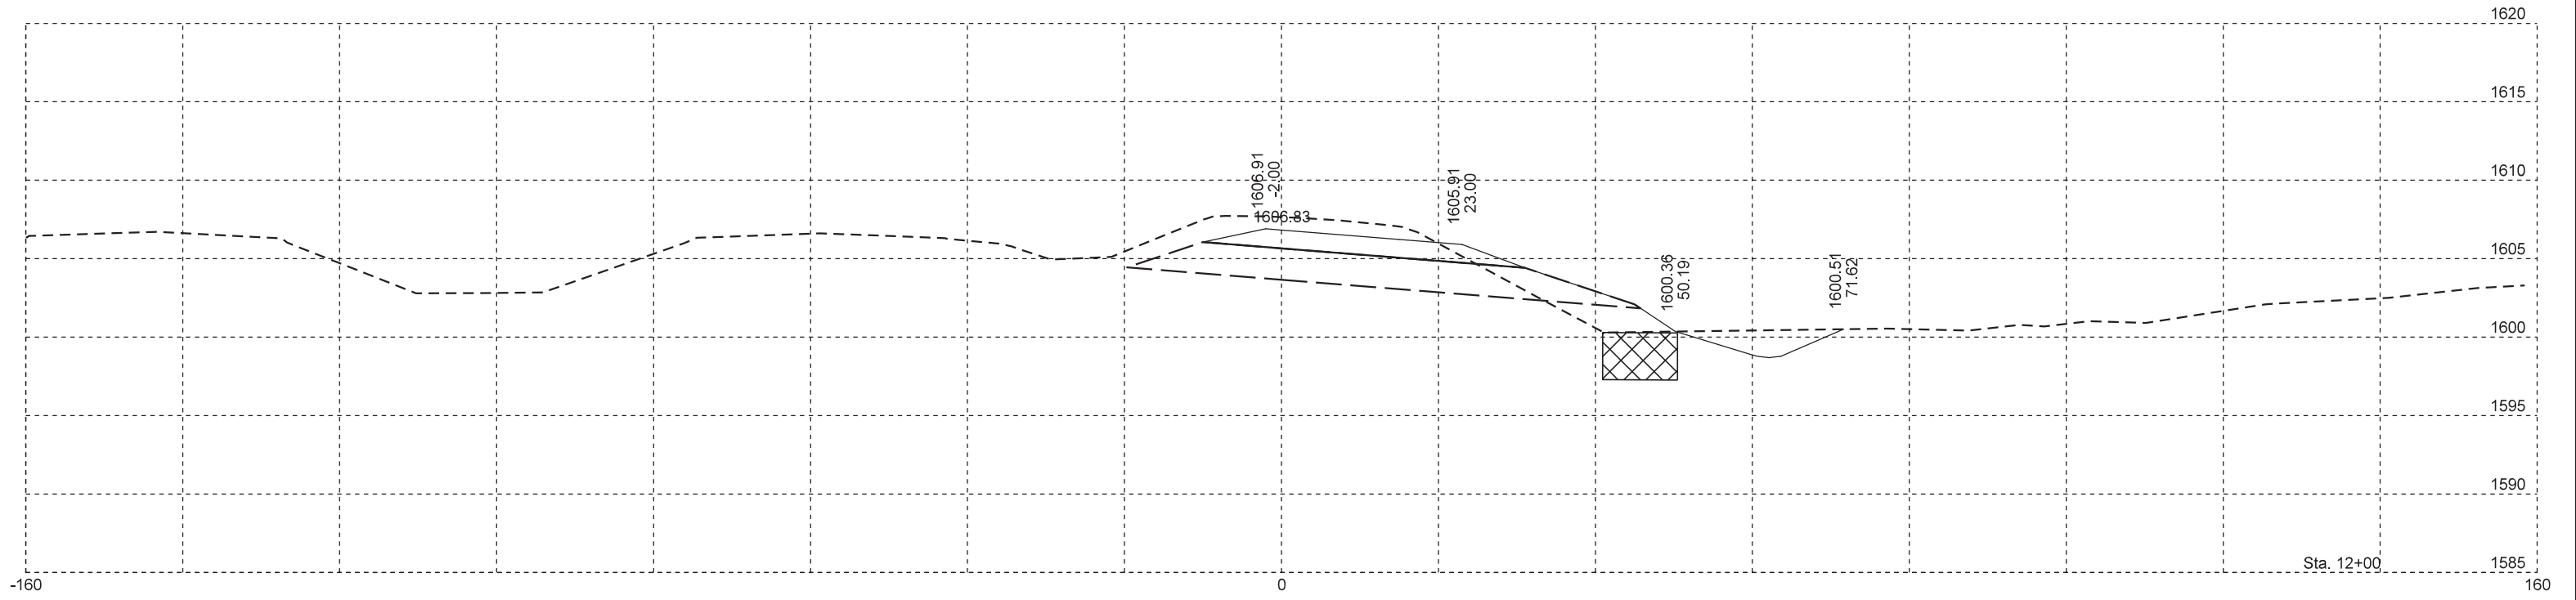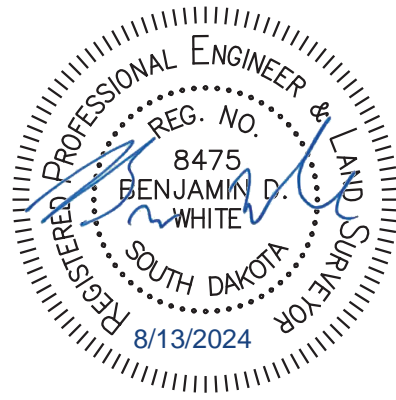

Plot Scale - 1:20

Plotted From - bruce.steffen




File - ...Design\XS_RampB_final.dgn

RAMP B

FOR BIDDING PURPOSES ONLY

STATE OF SOUTH DAKOTA	PROJECT	SHEET	TOTAL SHEETS
	IM 0909(92)387	X52	X79

Plotting Date: 8/13/2024

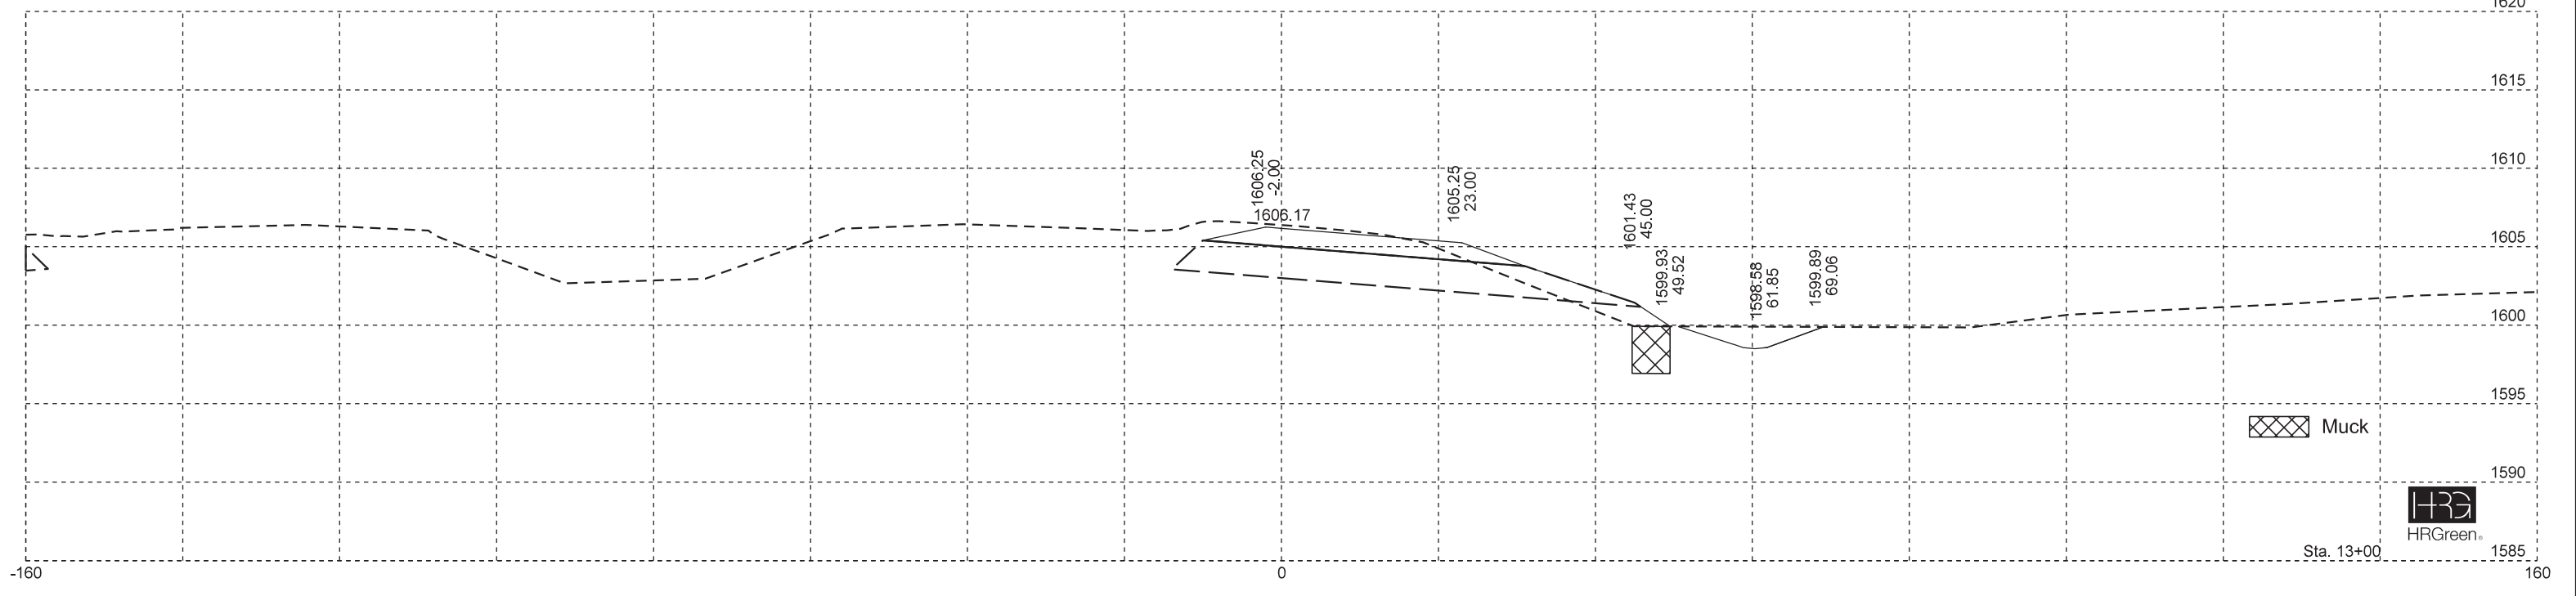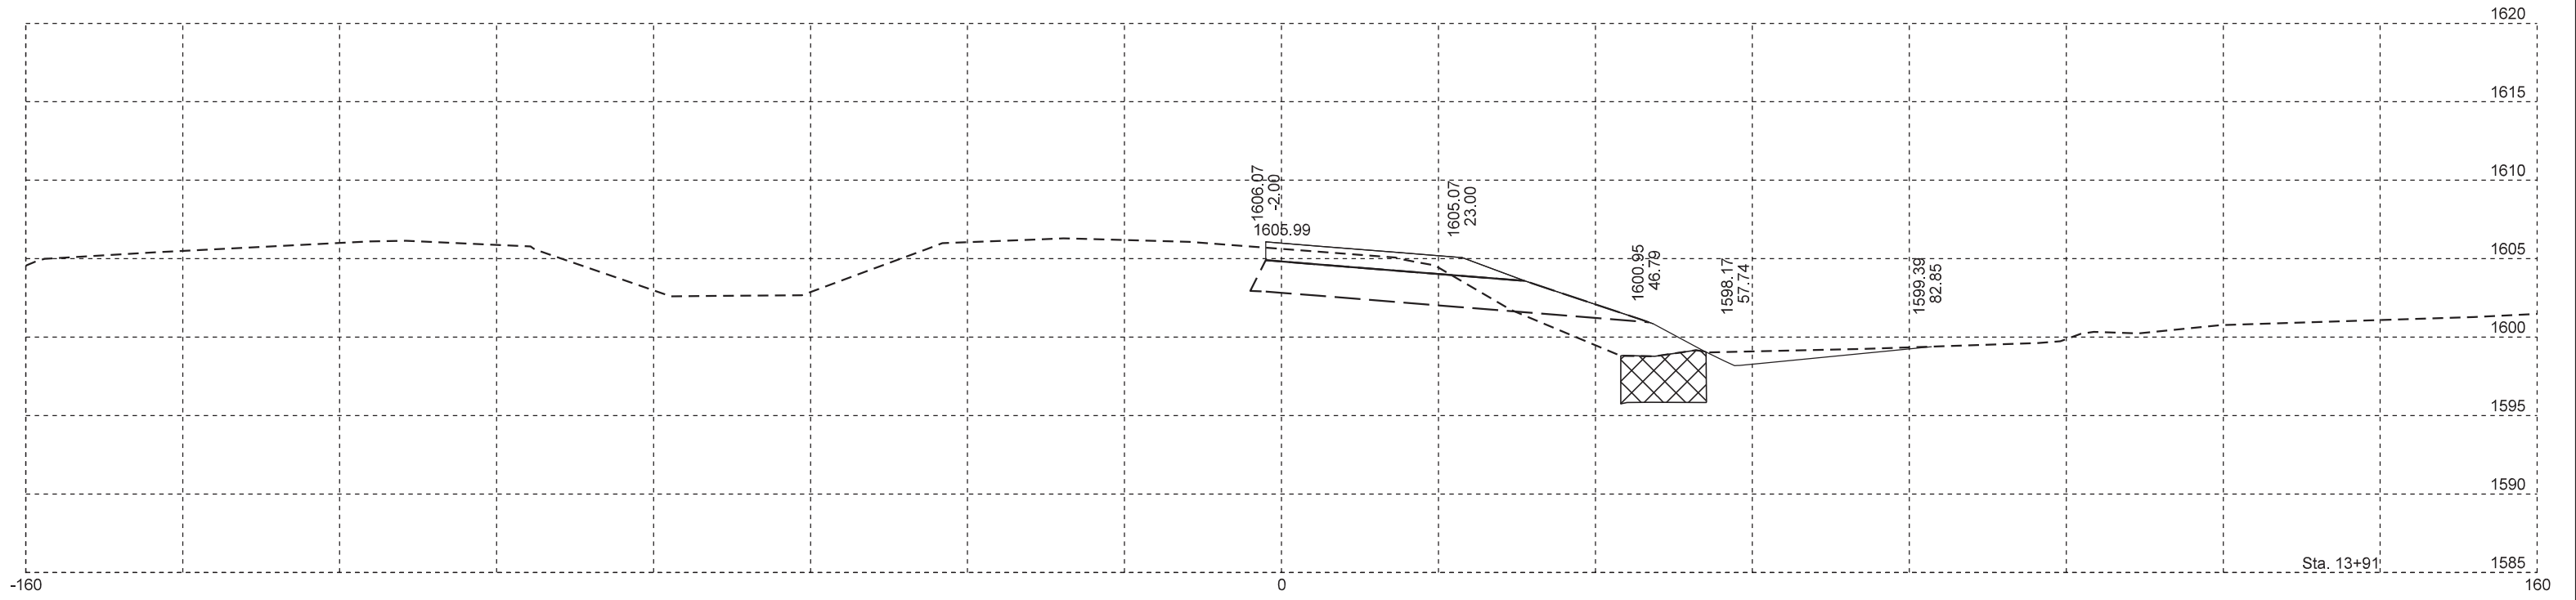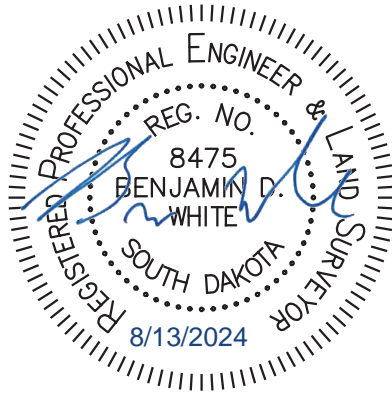

Muck



Sta. 13+00

Plot Scale - 1:20

Plotted From - bruce.steffen

File - ...Design\XS_RampB_final.dgn

RAMP C

FOR BIDDING PURPOSES ONLY




STATE OF SOUTH DAKOTA

PROJECT
IM 0909(92)387

SHEET
X53

TOTAL SHEETS
X79

Plotting Date: 8/13/2024

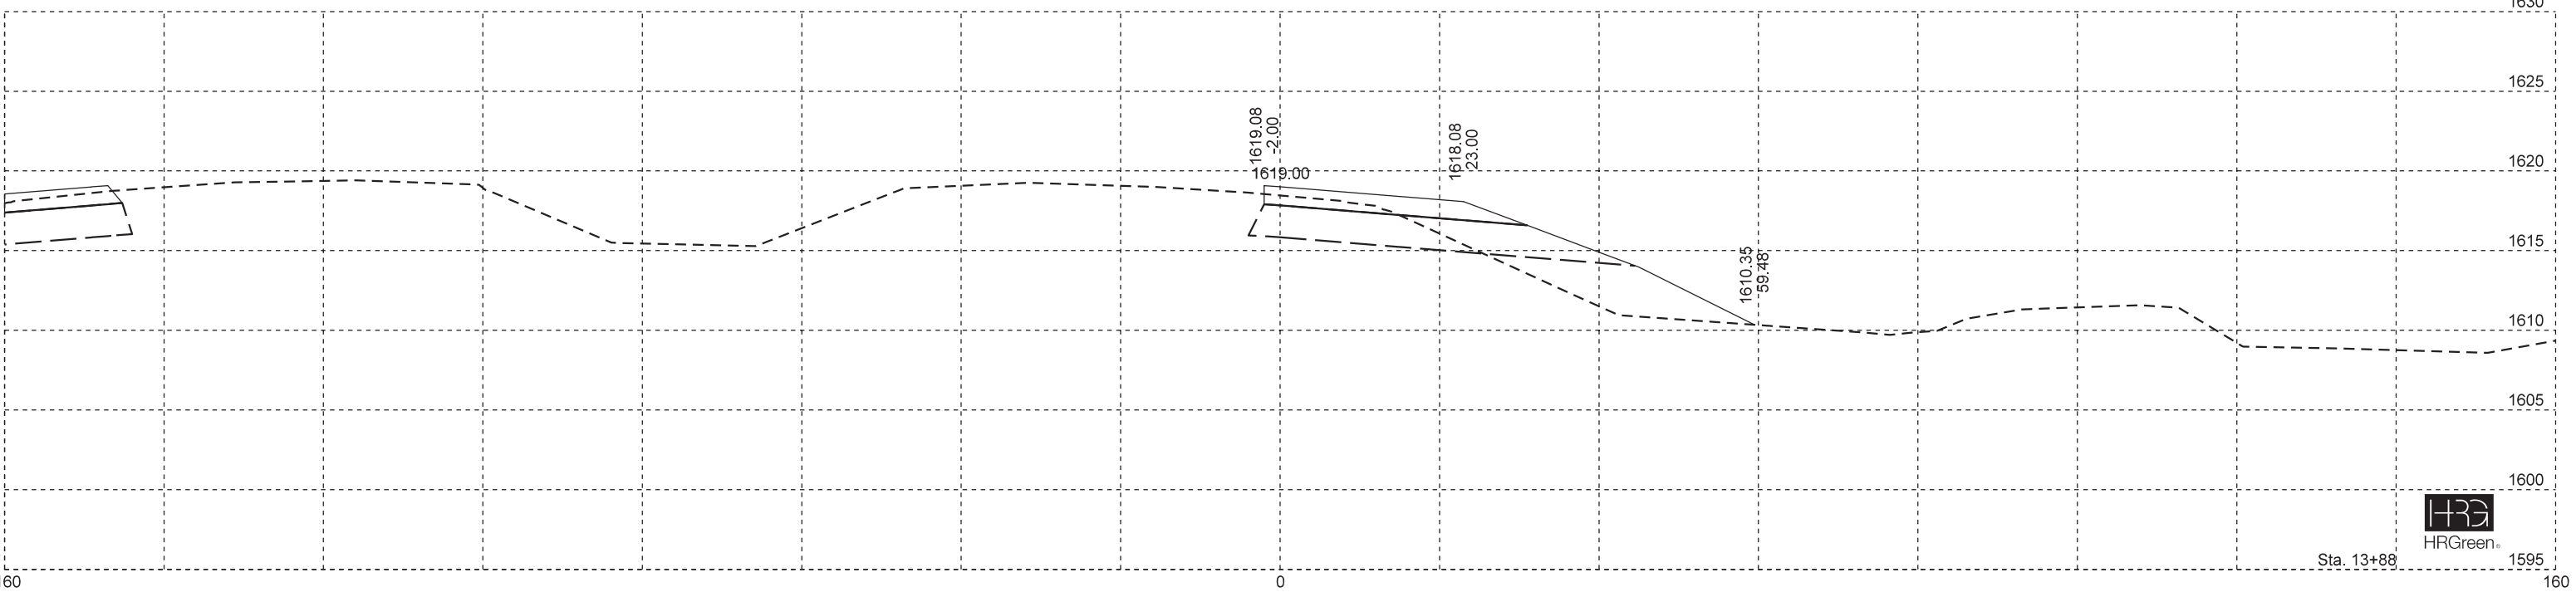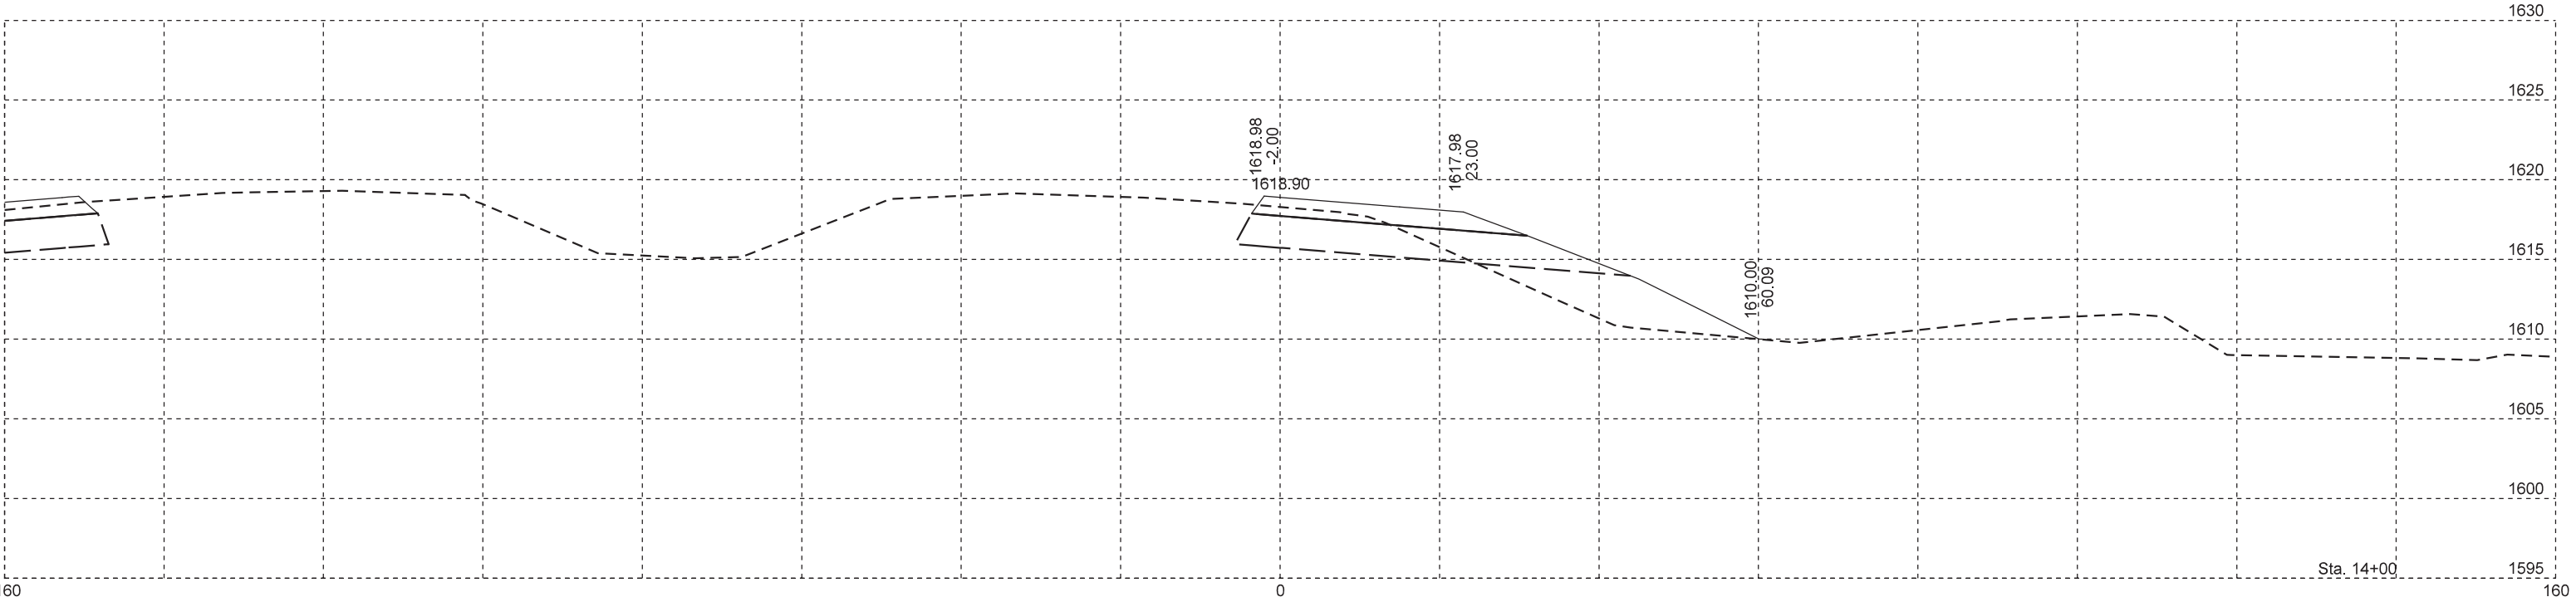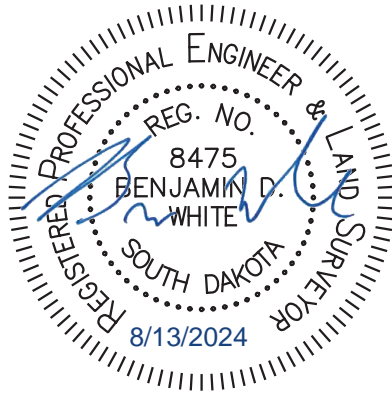

File - ...Design\XS_RampC_final.dgn

Plot Scale - 1:20

Plotted From - bruce.steffen

RAMP C

FOR BIDDING PURPOSES ONLY




STATE OF SOUTH DAKOTA

PROJECT
IM 0909(92)387

SHEET
X54

TOTAL SHEETS
X79

Plotting Date: 8/13/2024

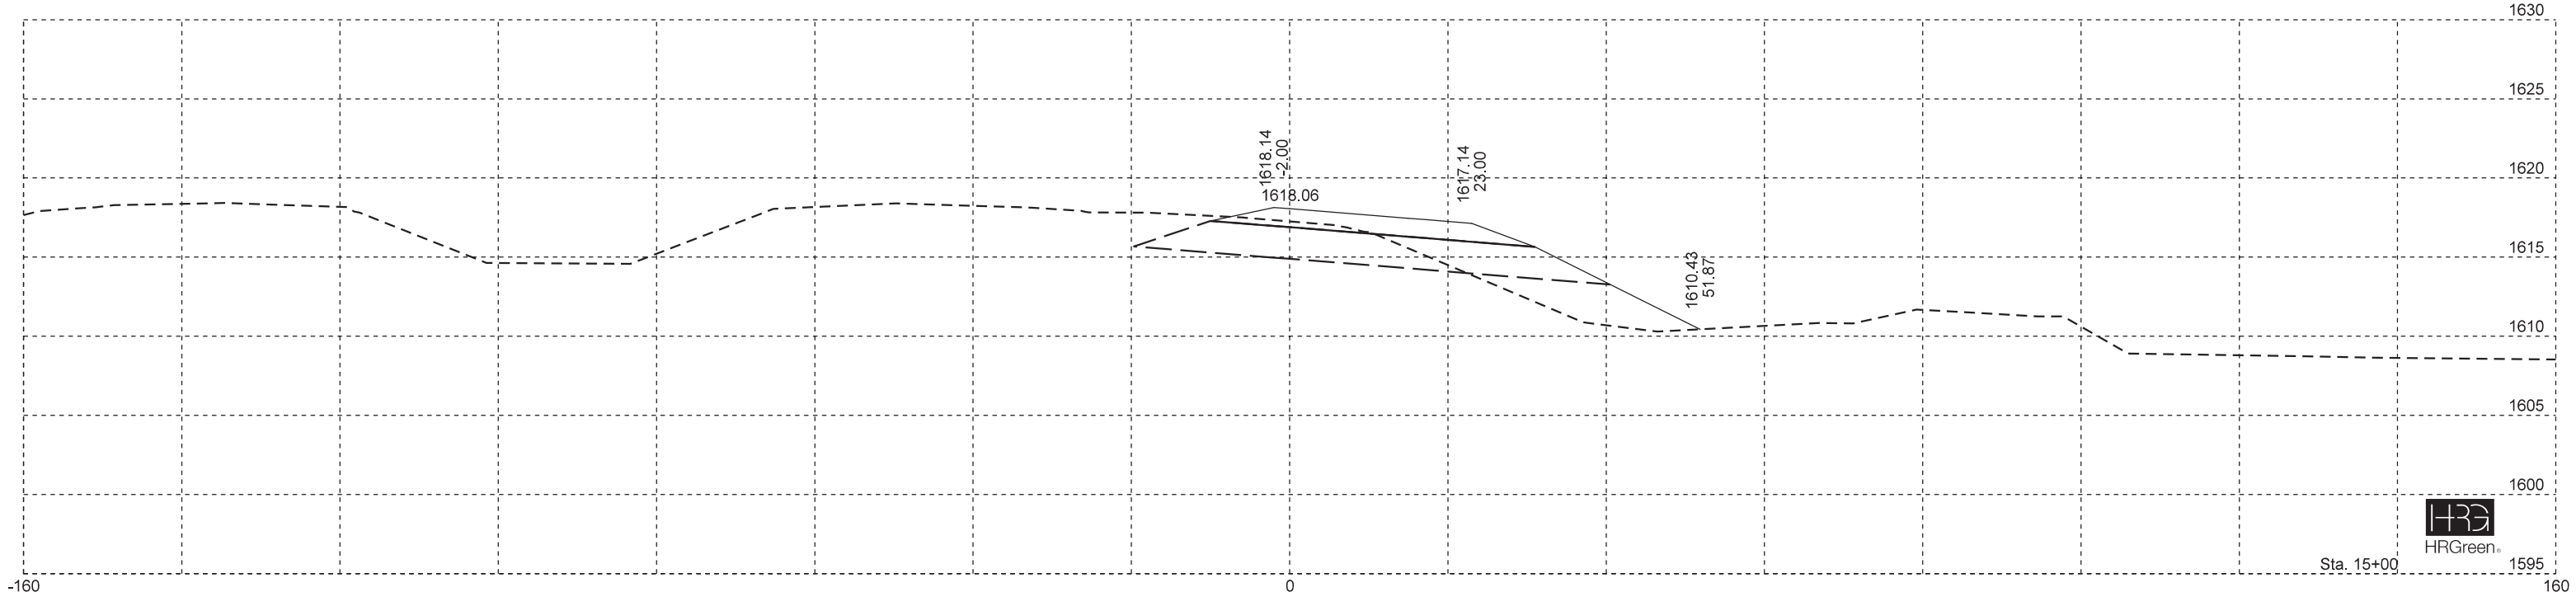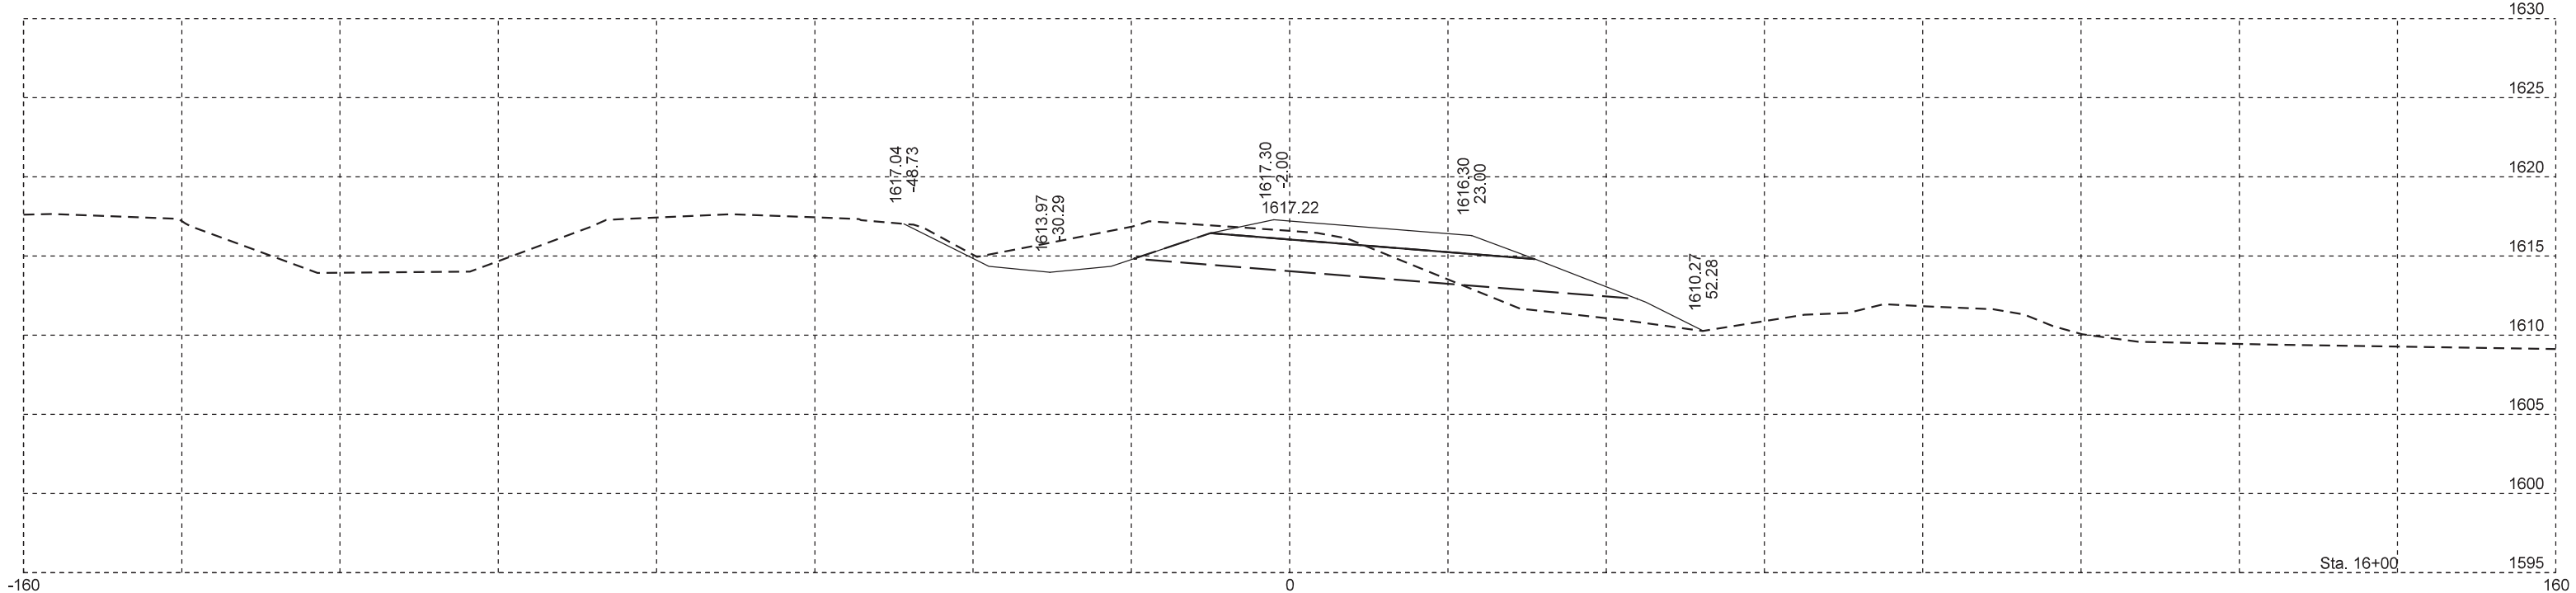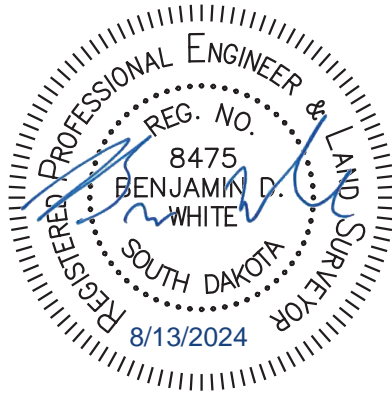


HRGreen

Sta. 15+00

File - ...Design\XS_RampC_final.dgn



Plot Scale - 1:20

Plotted From - bruce.steffen

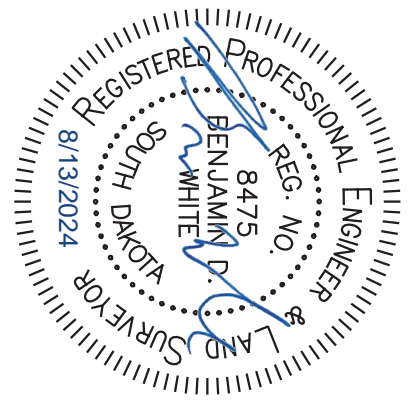

FOR BIDDING PURPOSES ONLY

RAMPC

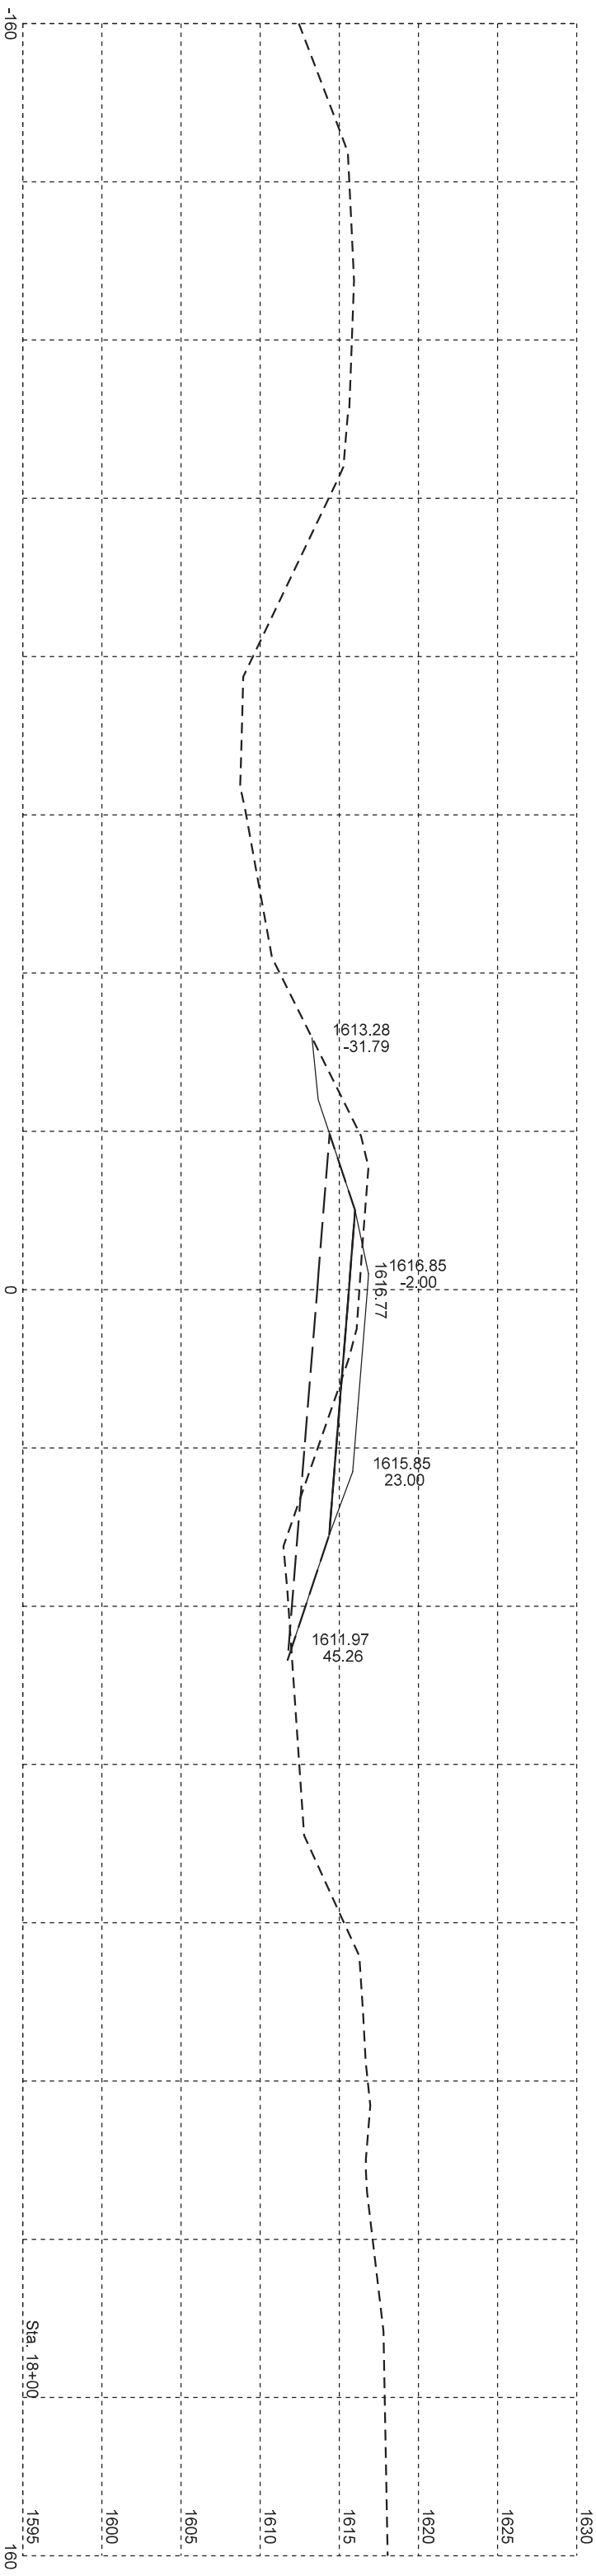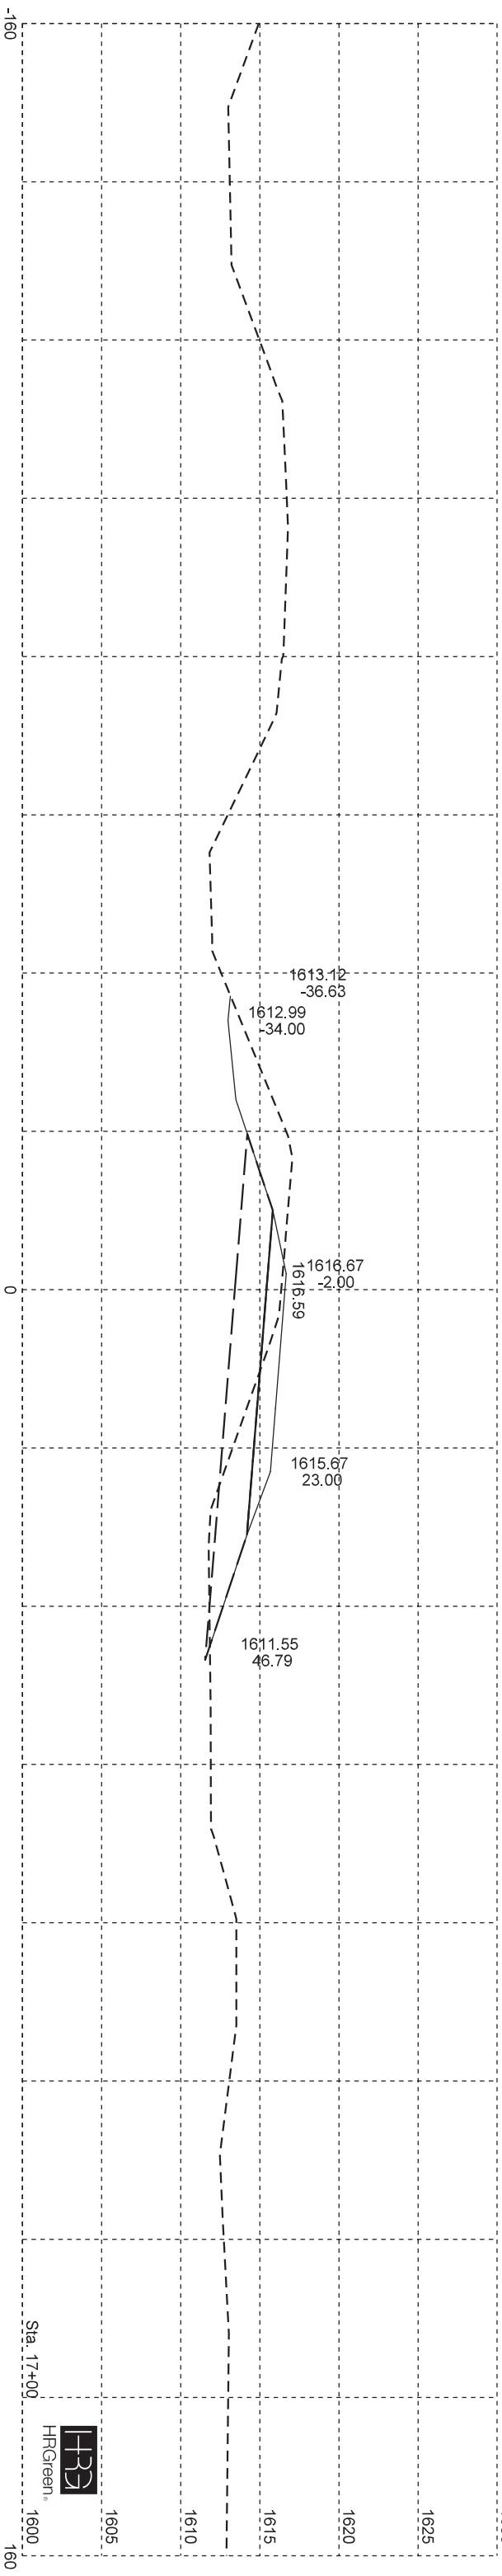


Plotting Date:

8/13/2024

STATE OF SOUTH DAKOTA	PROJECT	SHEET	TOTAL
	IM 0909(92)387	X55	SHEETS
		X79	SHEETS





HRGreen

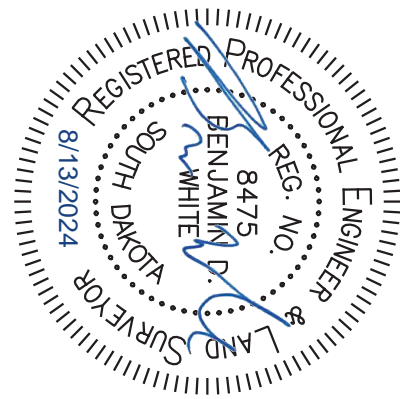

FOR BIDDING PURPOSES ONLY

RAMPC C

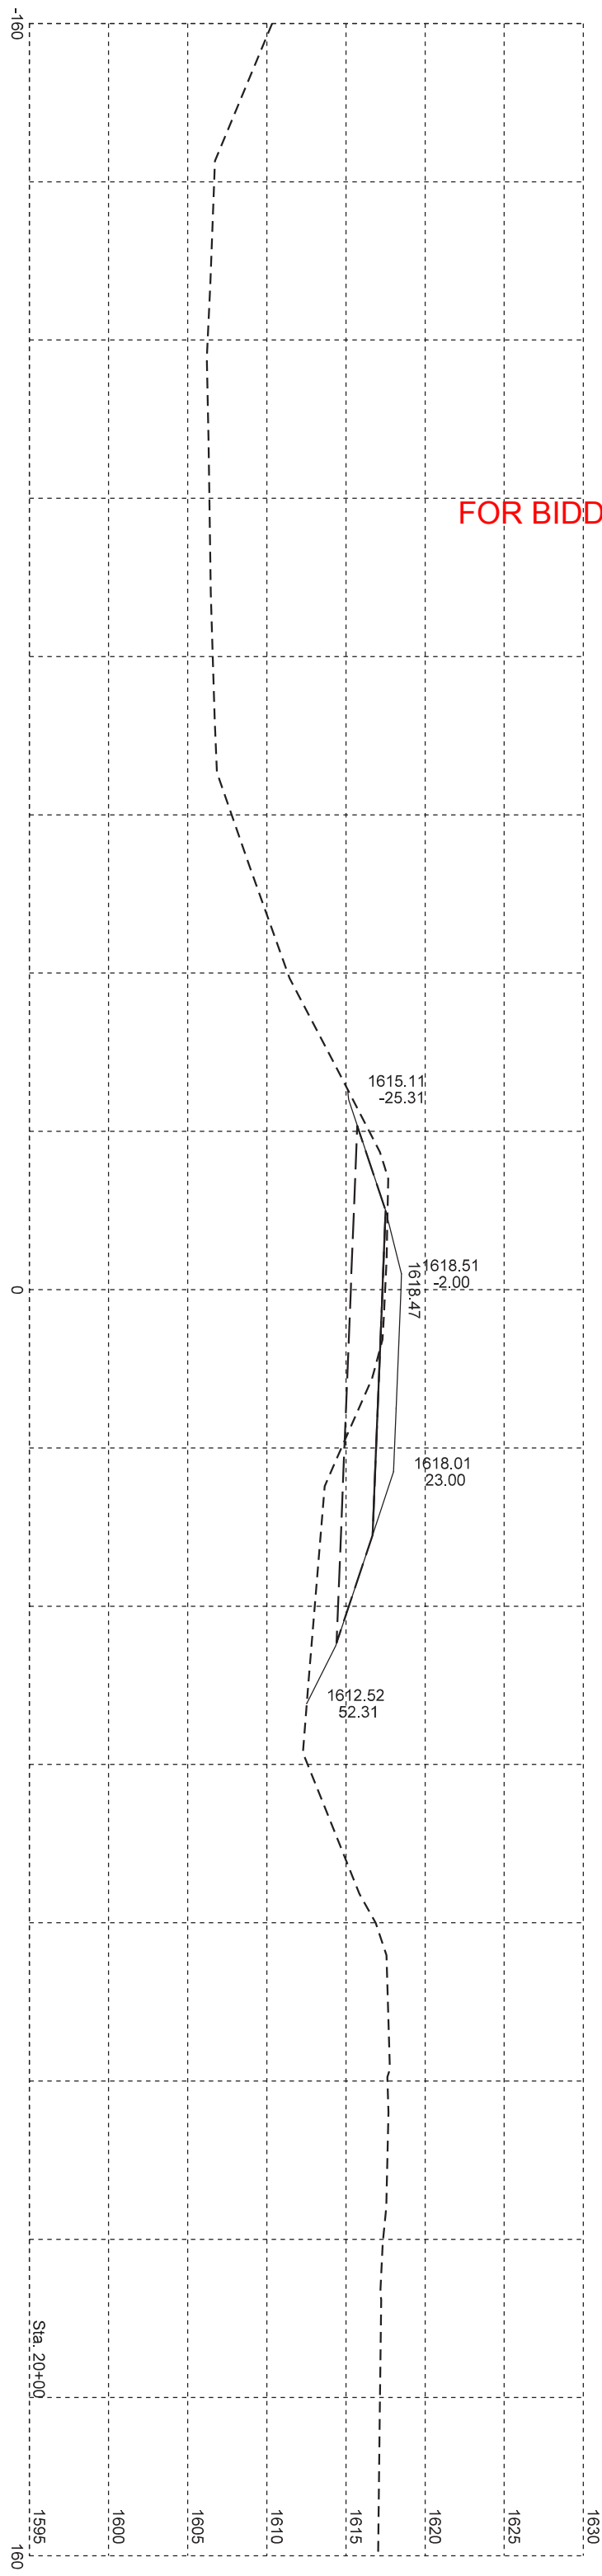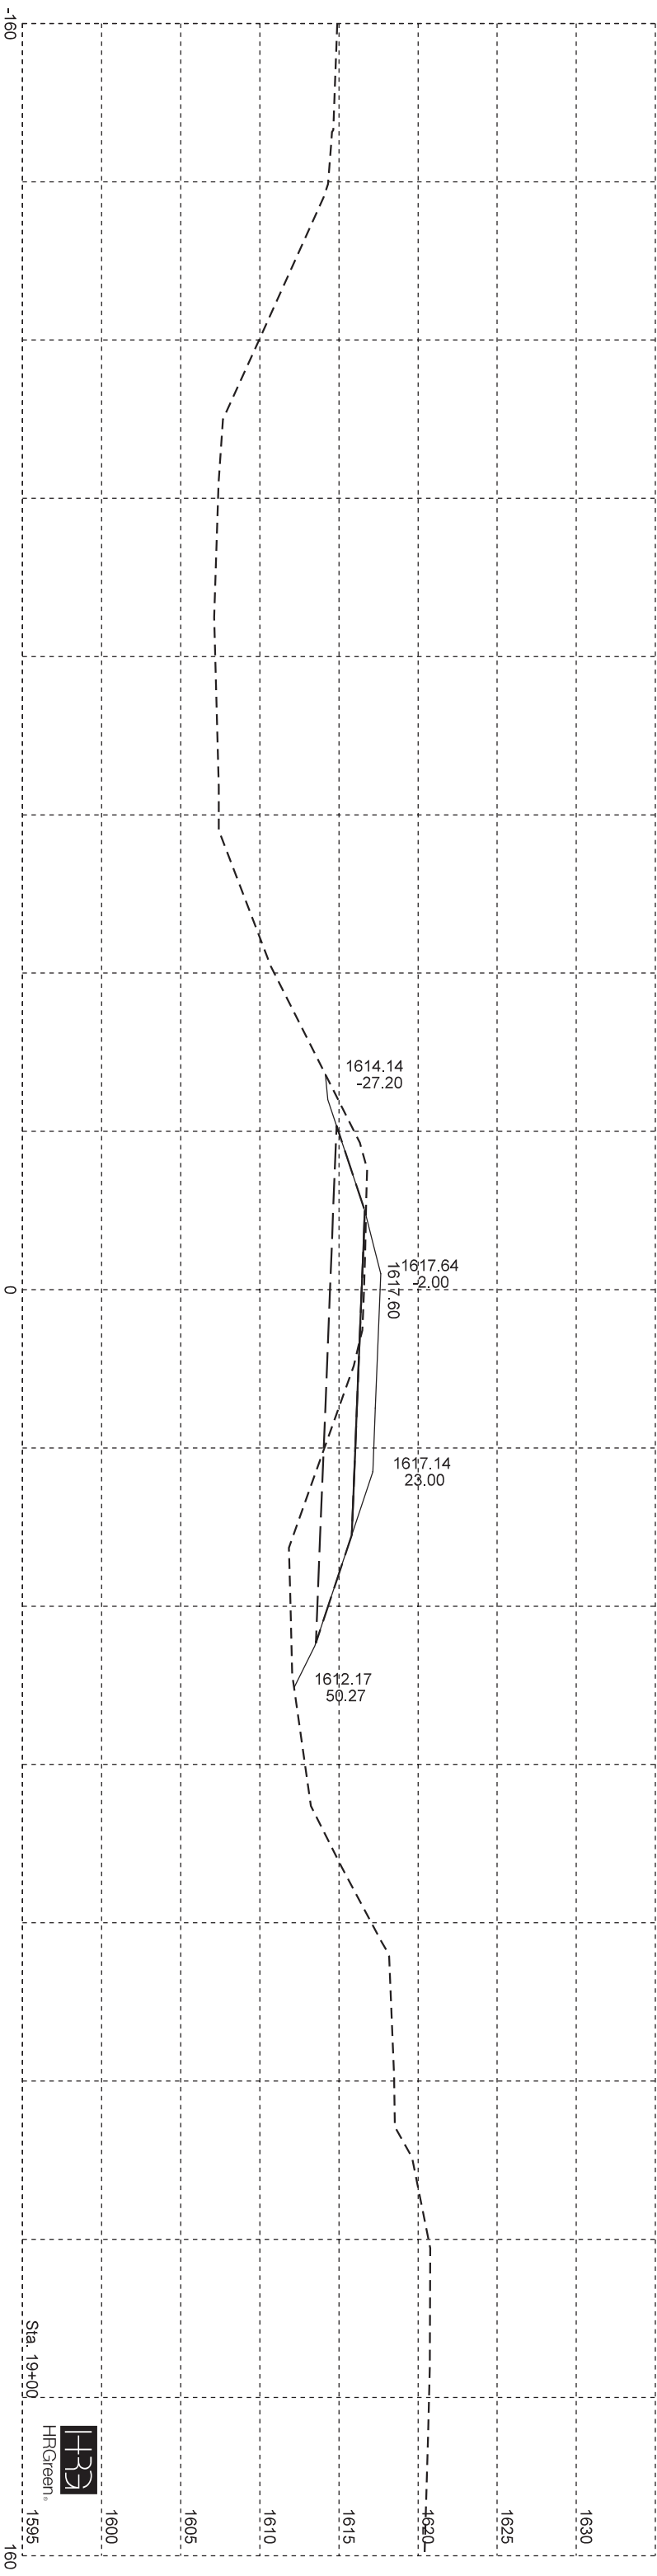

STATE OF SOUTH DAKOTA	PROJECT	TOTAL SHEETS
	IM 0909(92)387	X79
		X56

Plotting Date: 8/13/2024






RAMP C

FOR BIDDING PURPOSES ONLY

STATE OF SOUTH DAKOTA	PROJECT	SHEET	TOTAL SHEETS
	IM 0909(92)387	X57	X79

Plotting Date: 8/13/2024

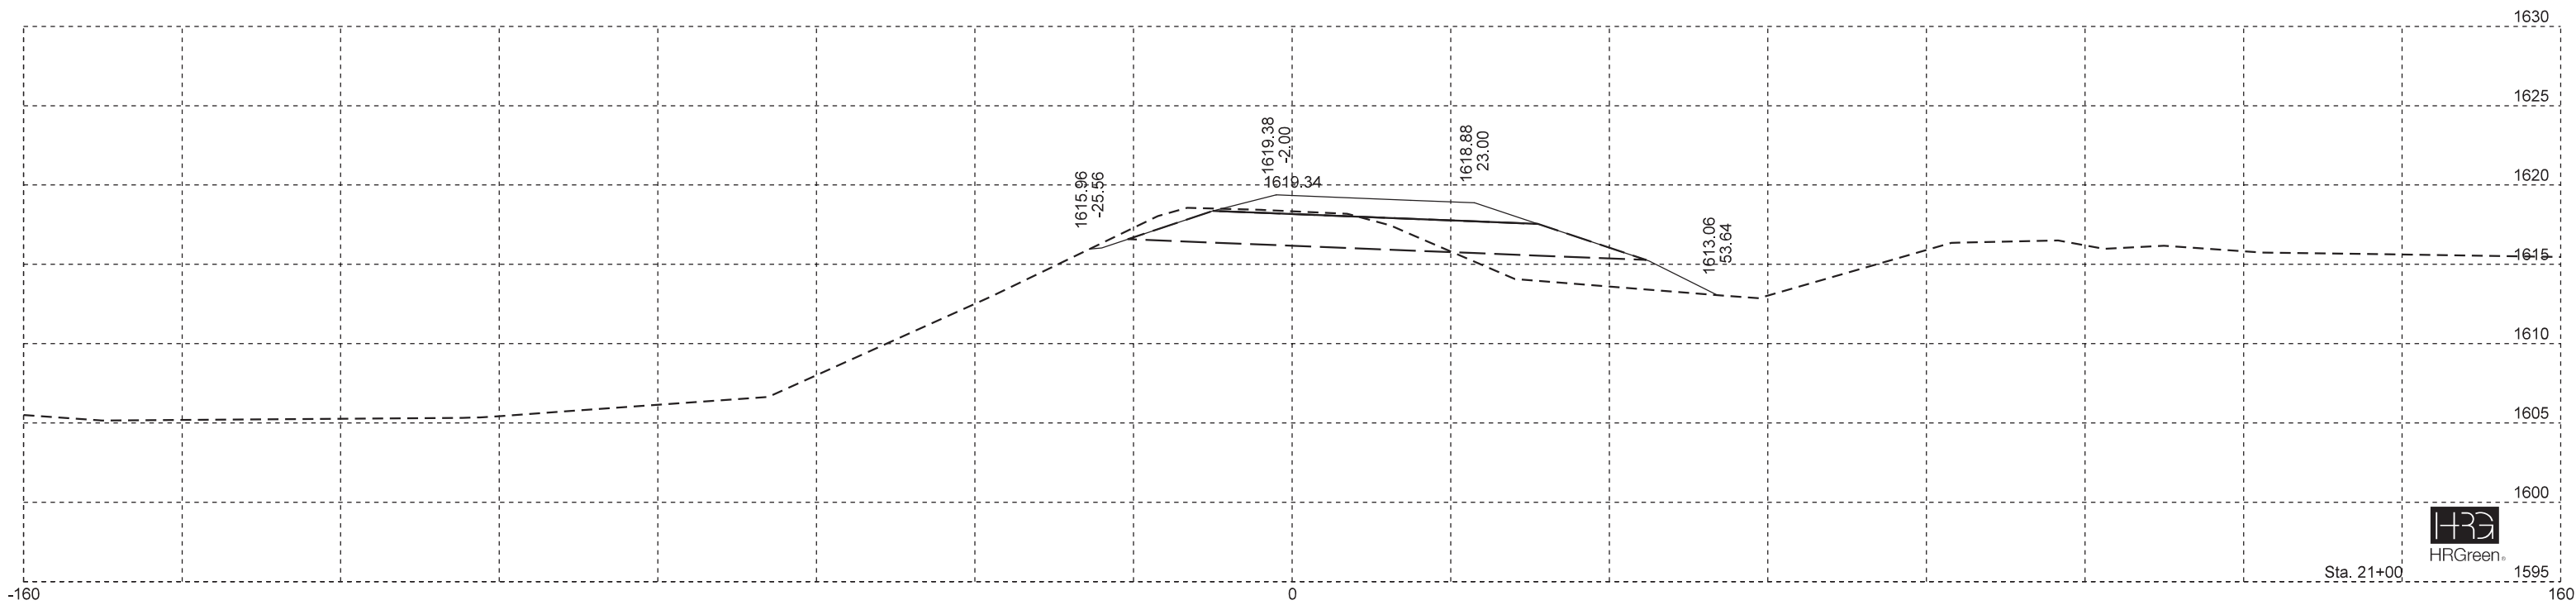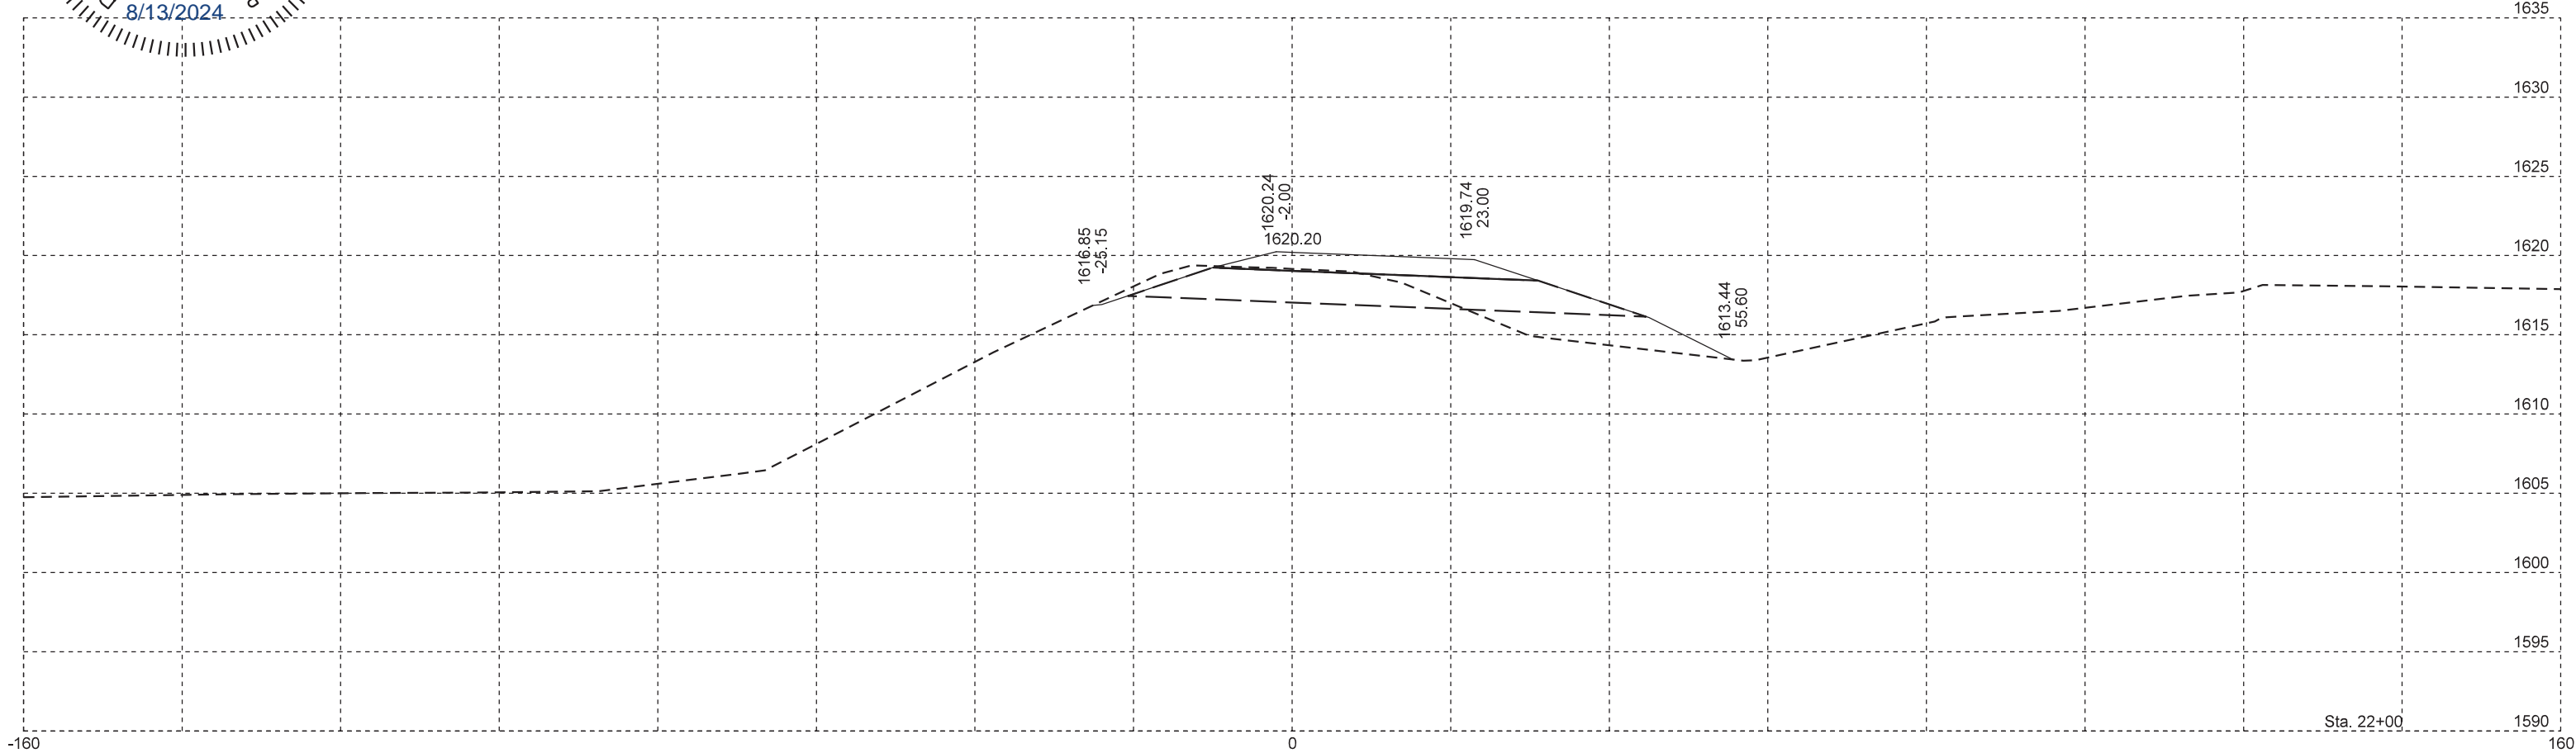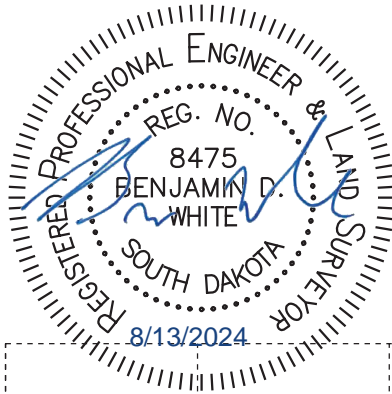

HRGreen


Sta. 21+00

RAMP C

FOR BIDDING PURPOSES ONLY

STATE OF SOUTH DAKOTA	PROJECT	SHEET	TOTAL SHEETS
	IM 0909(92)387	X58	X79



Plotting Date: 8/13/2024

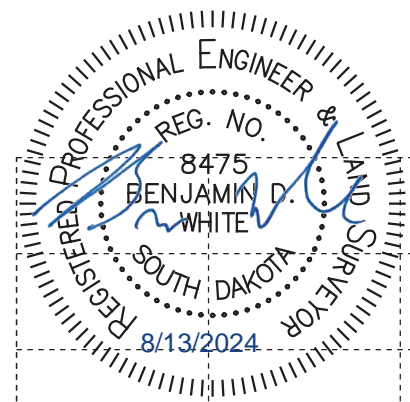

Plot Scale - 1:20

Plotted From - bruce.steffen

File - ...Design\XS_RampC_final.dgn

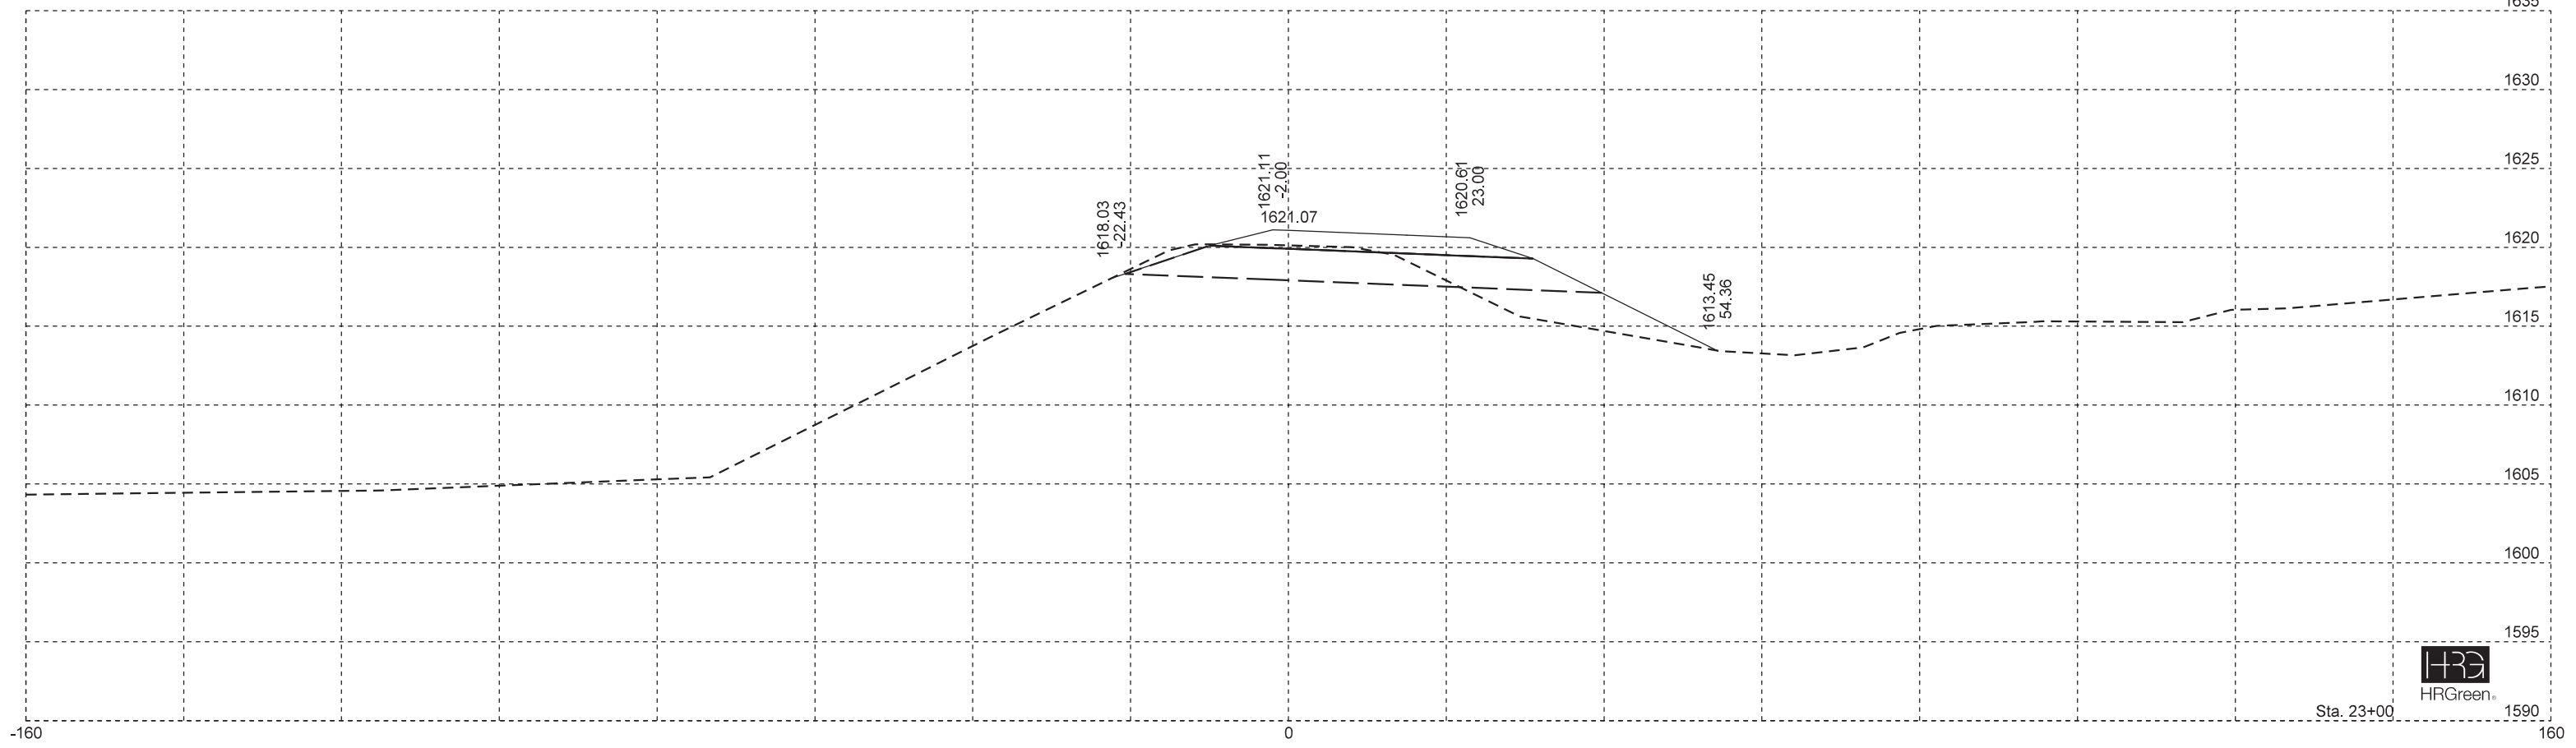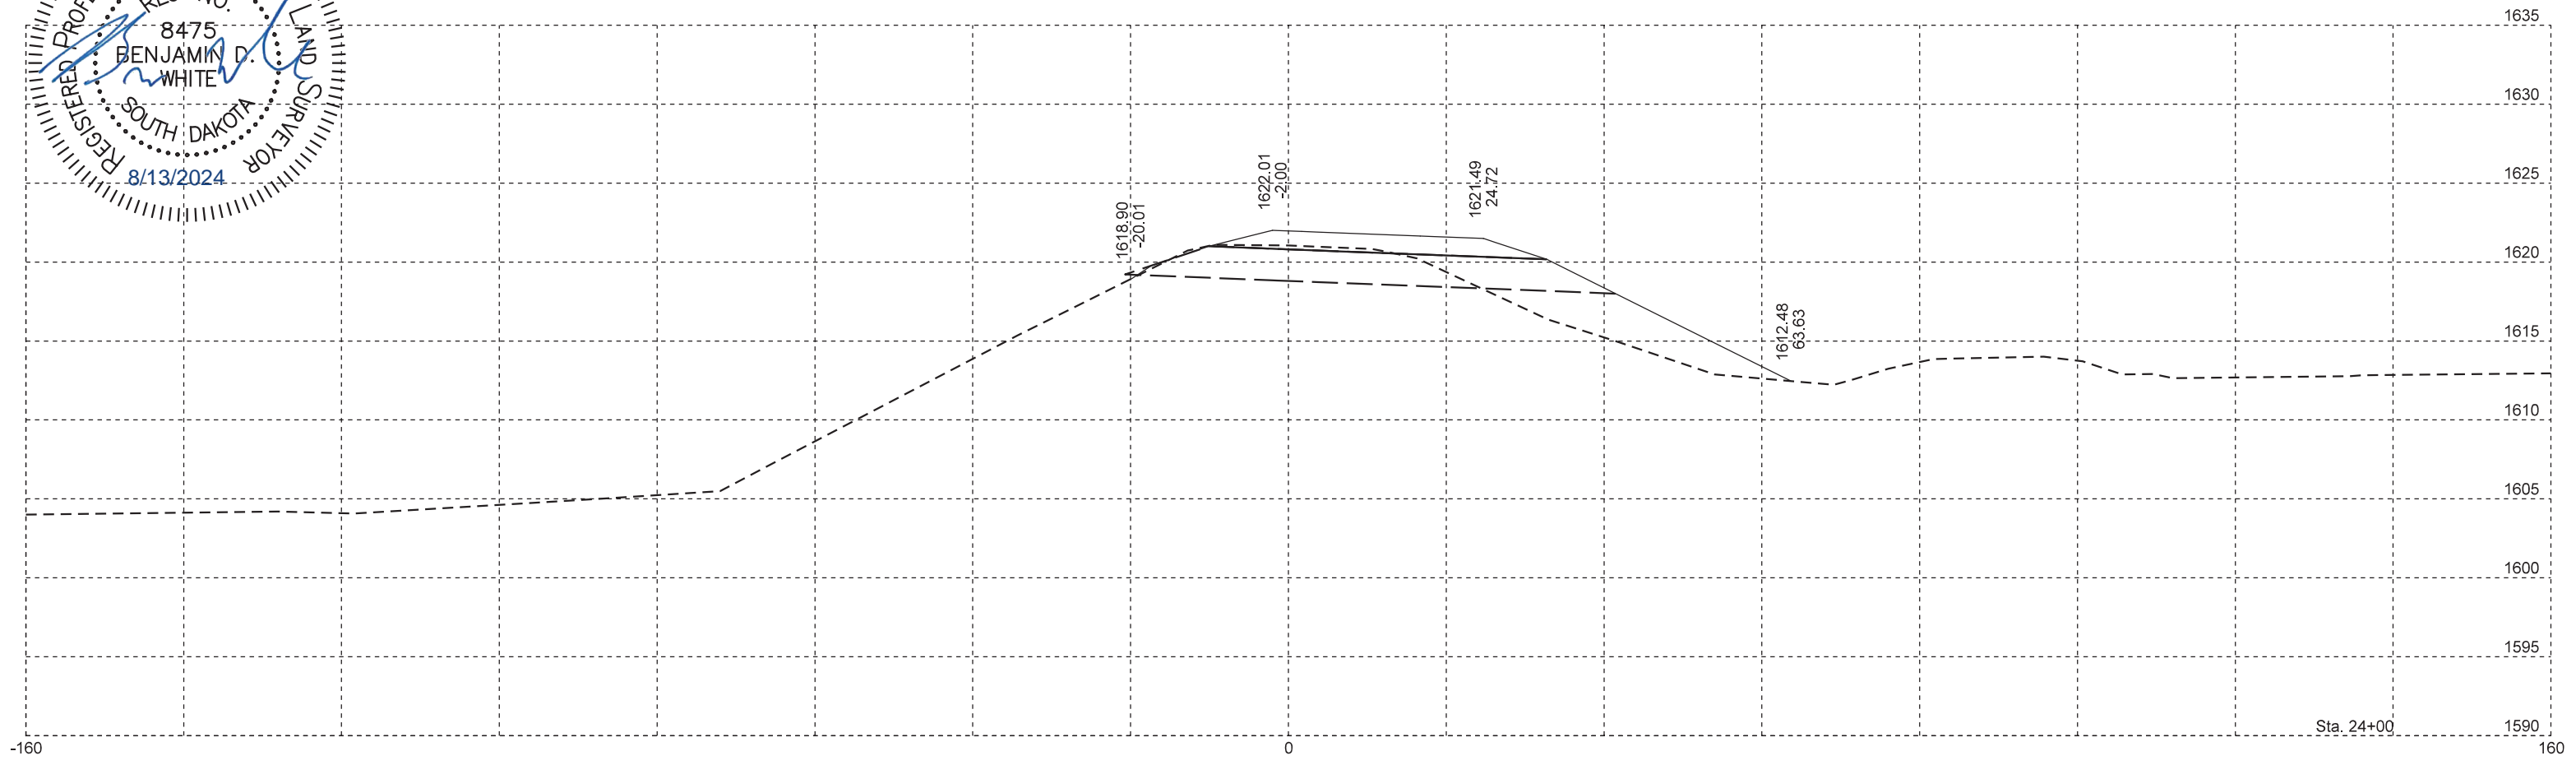

HRGreen

RAMP C

FOR BIDDING PURPOSES ONLY


STATE OF SOUTH DAKOTA

PROJECT
IM 0909(92)387


SHEET
X59

TOTAL SHEETS
X79


Plotting Date: 8/13/2024

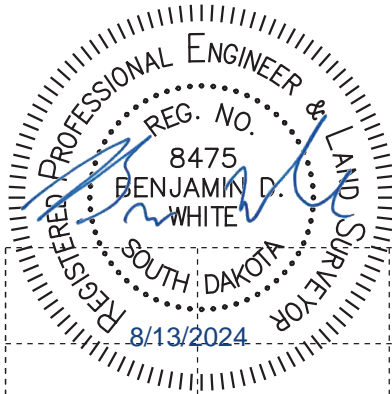

Plot Scale - 1:20

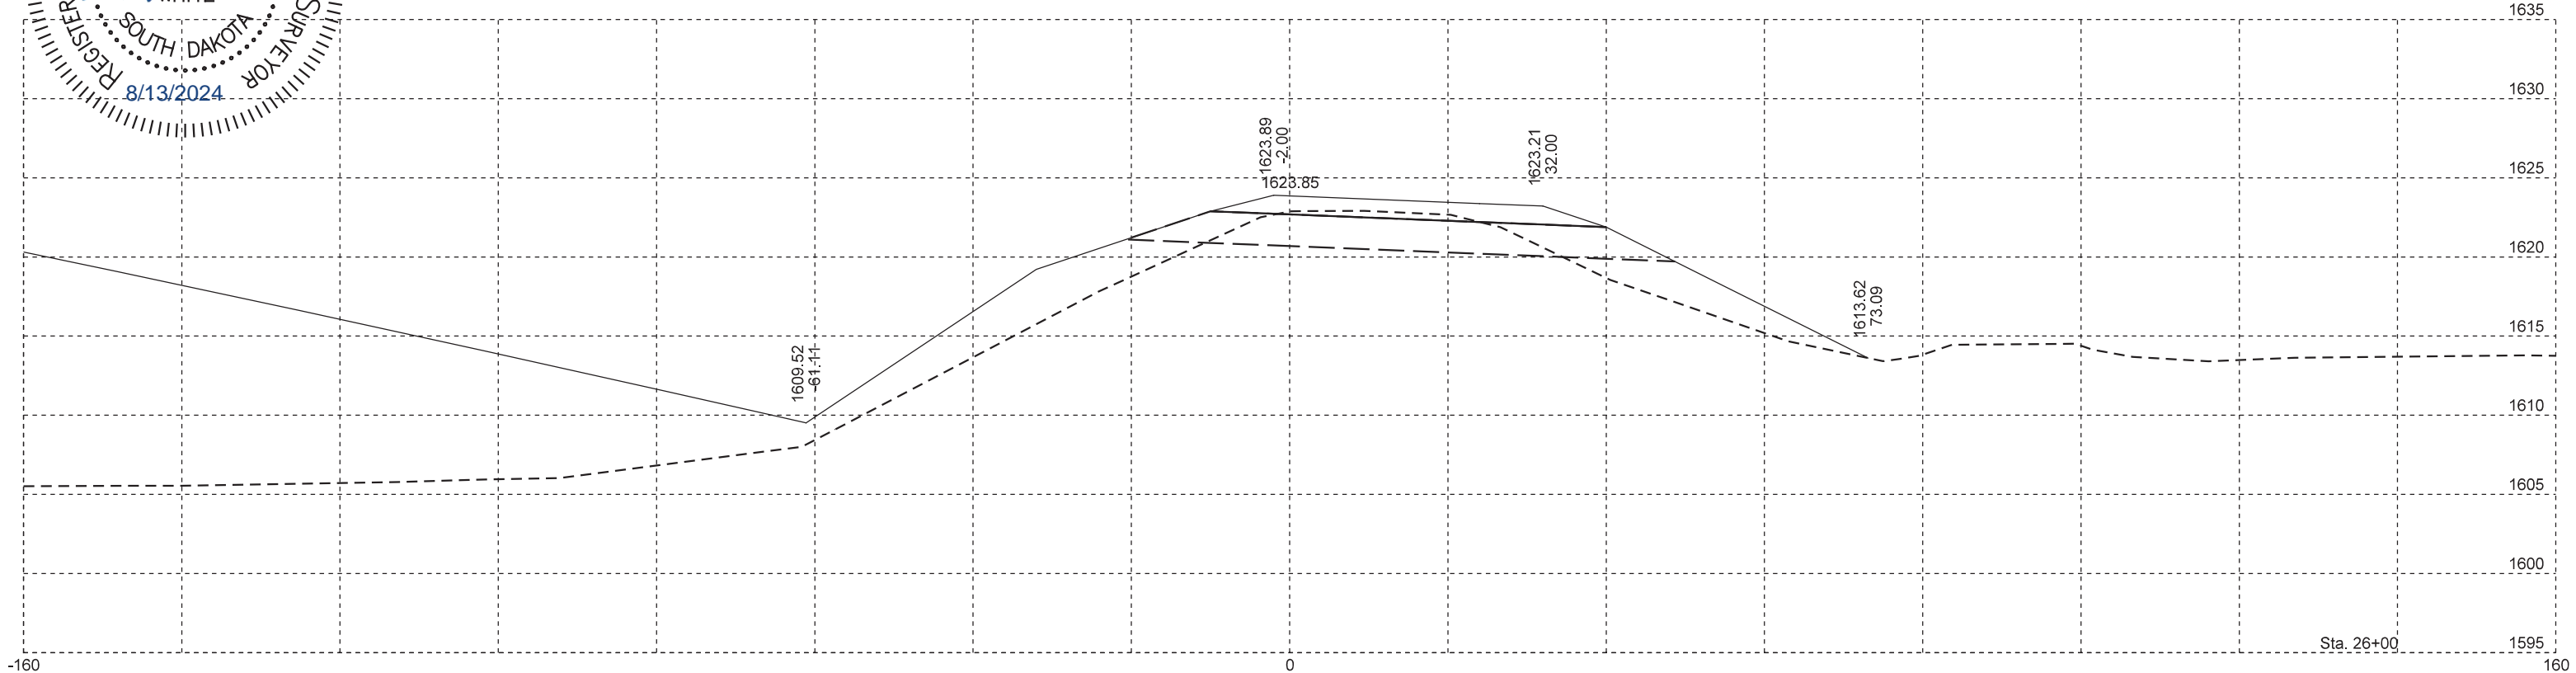

Sta. 26+00

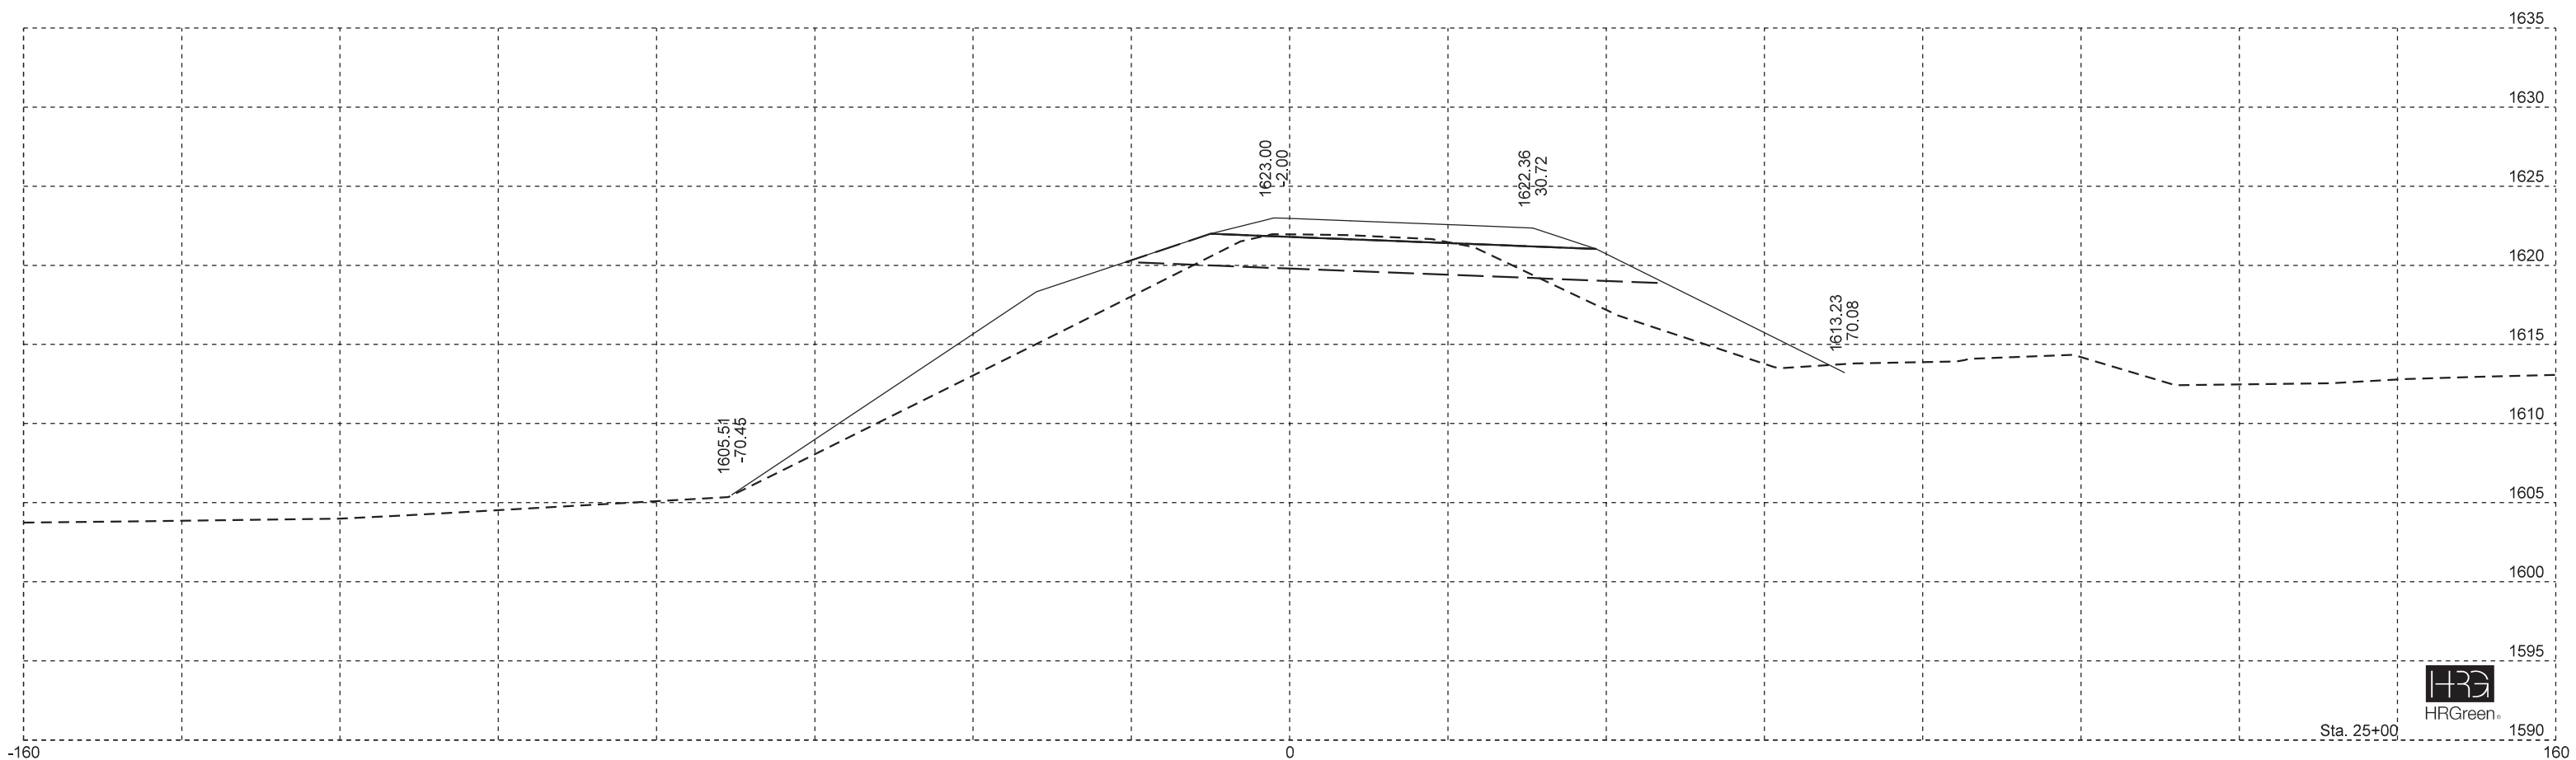

Sta. 25+00



HRGreen

File - ...Design\XS_RampC_final.dgn




Plotted From - bruce.steffen

RAMP C

FOR BIDDING PURPOSES ONLY

STATE OF SOUTH DAKOTA	PROJECT	SHEET	TOTAL SHEETS
	IM 0909(92)387	X60	X79

Plotting Date: 8/13/2024

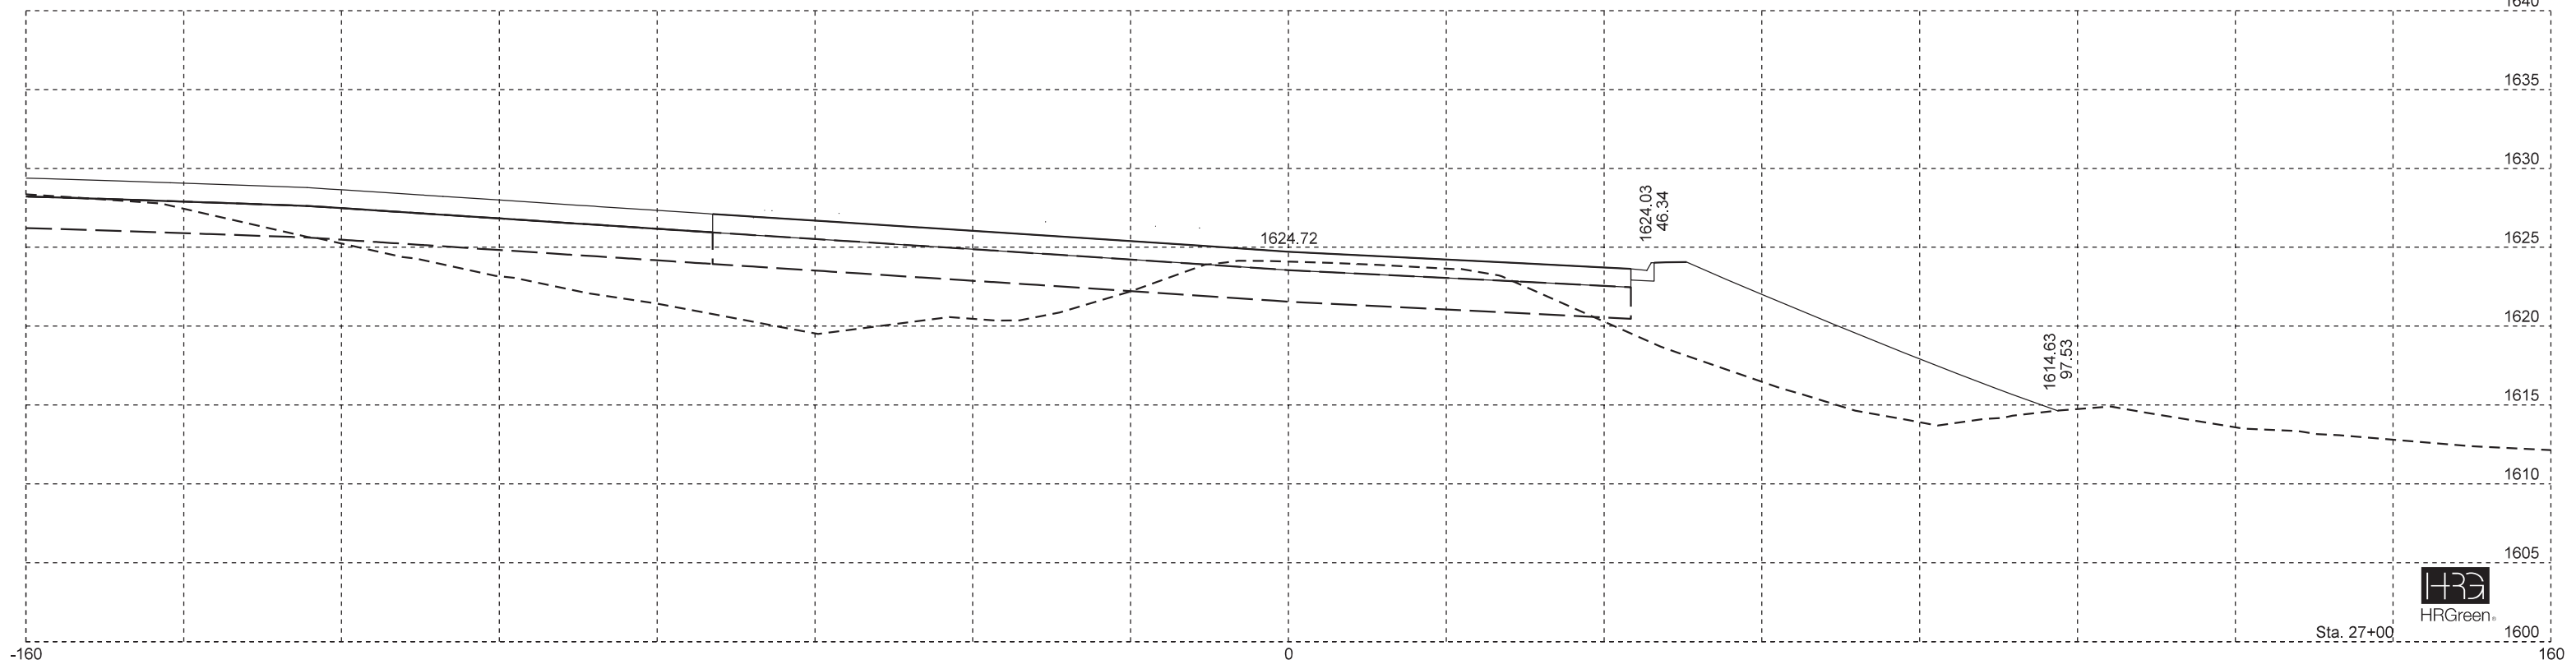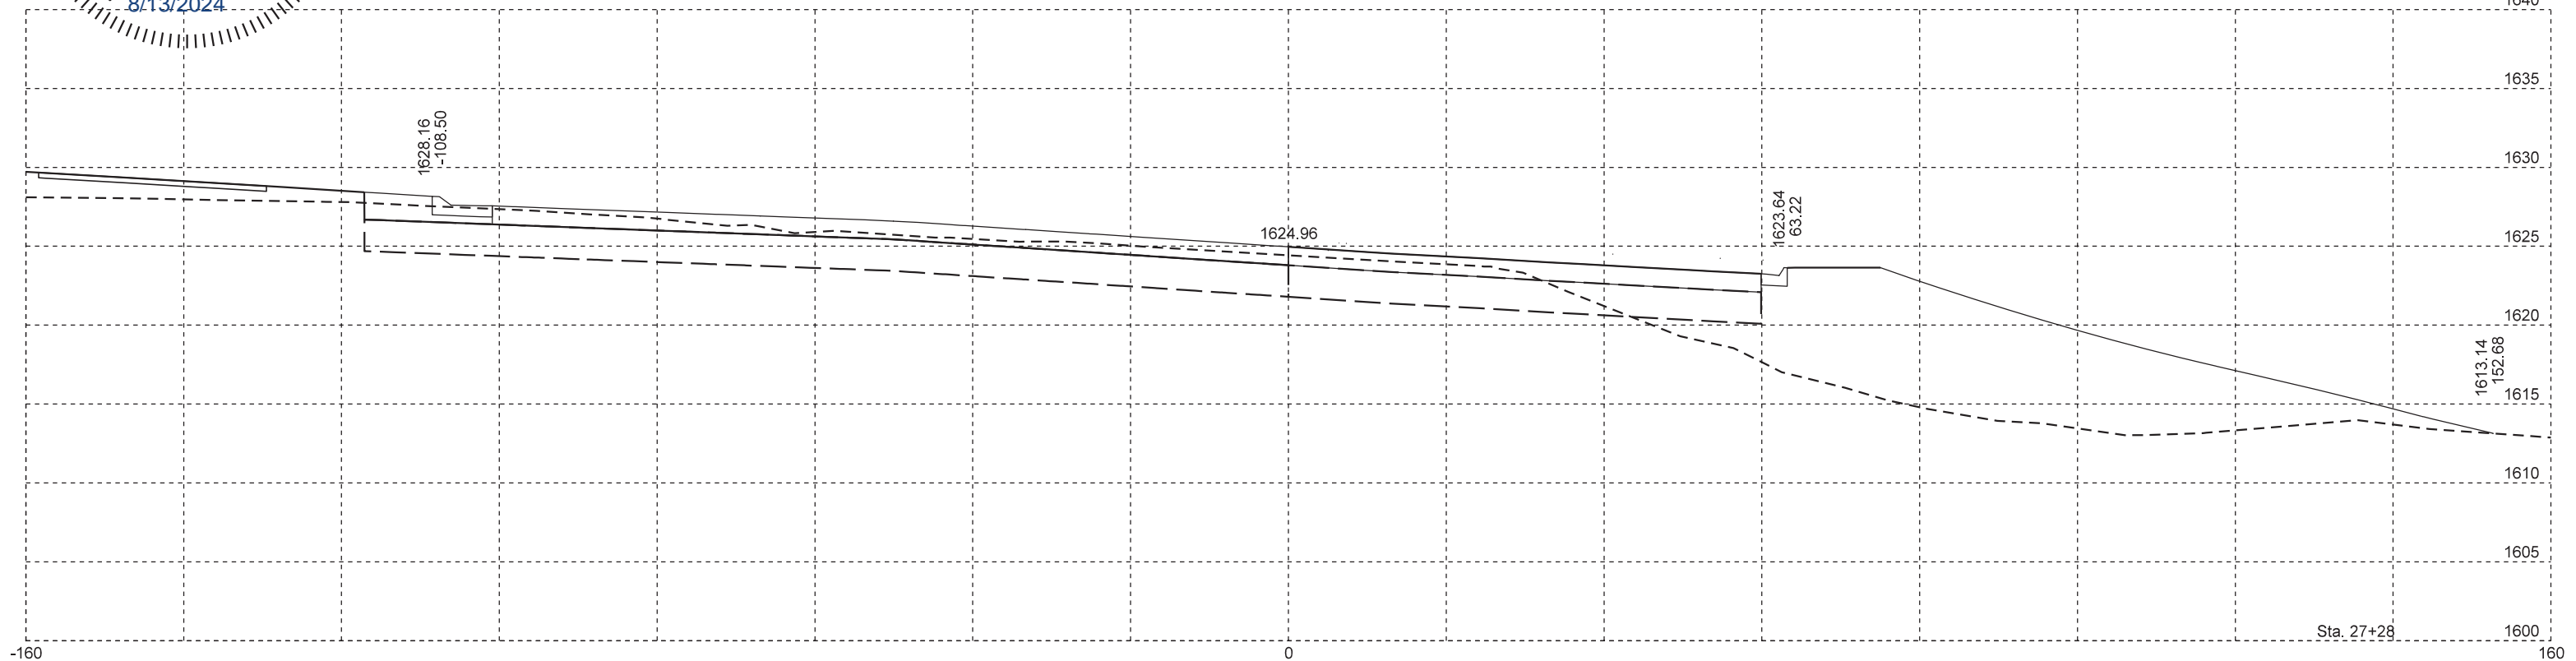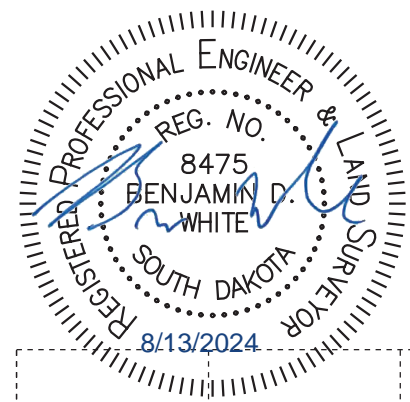

HRGreen

Plot Scale - 1:20

Plotted From - bruce.steffen




File - ...Design\XS_RampC_final.dgn

RAMP D

FOR BIDDING PURPOSES ONLY

STATE OF SOUTH DAKOTA	PROJECT	SHEET	TOTAL SHEETS
	IM 0909(92)387	X61	X79

Plotting Date: 8/13/2024

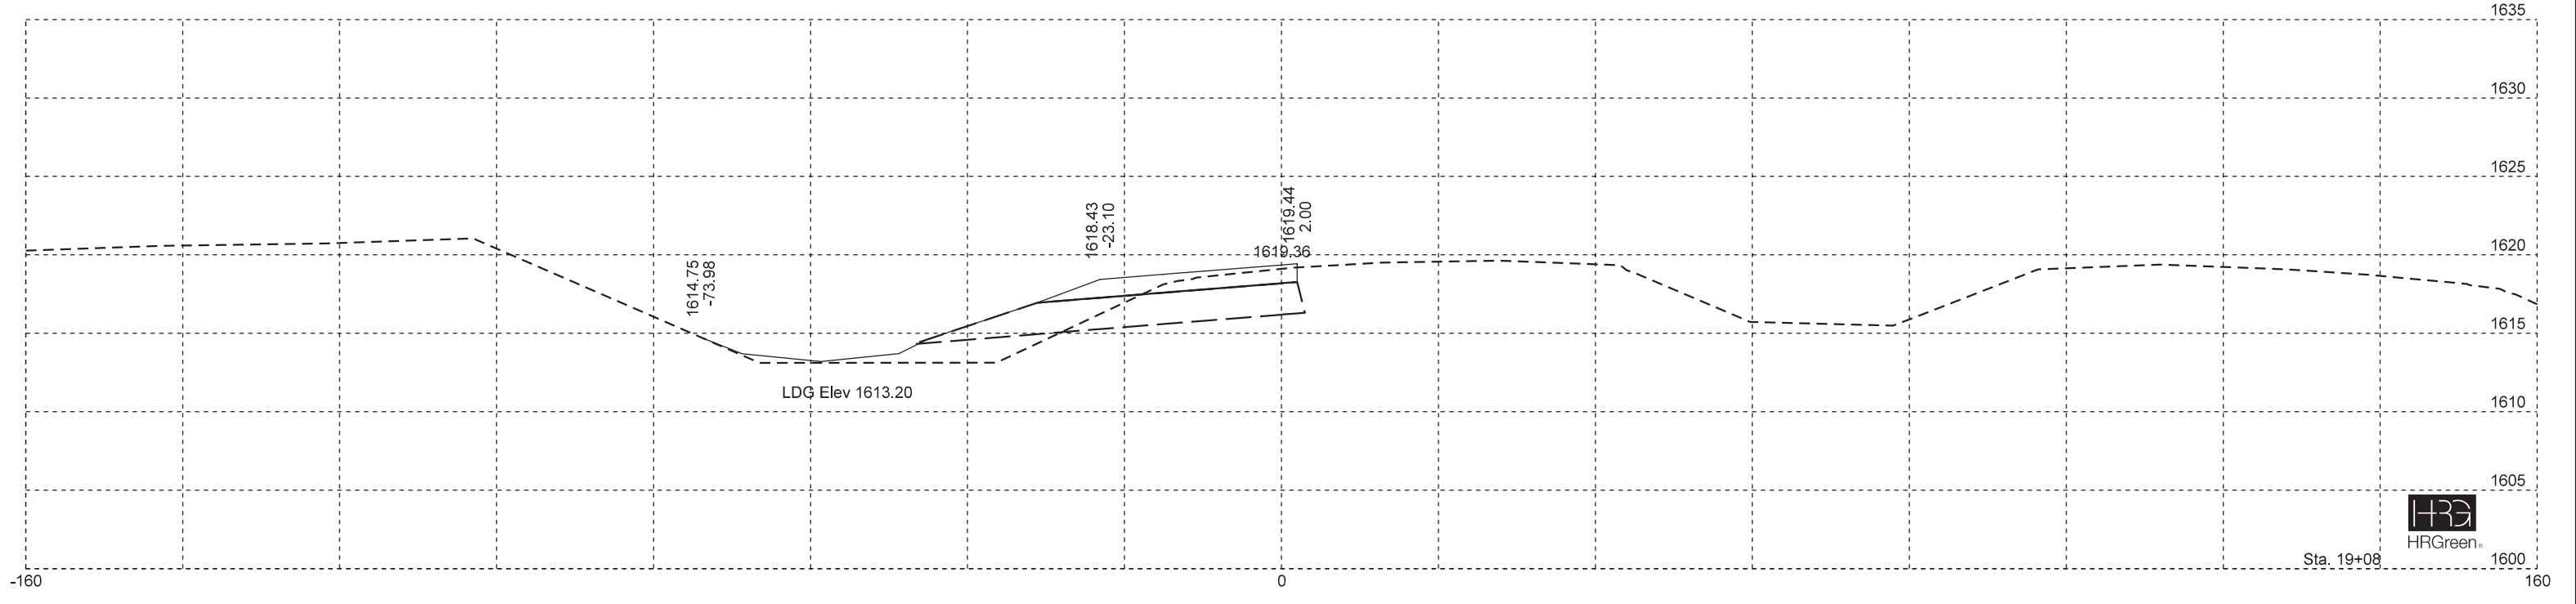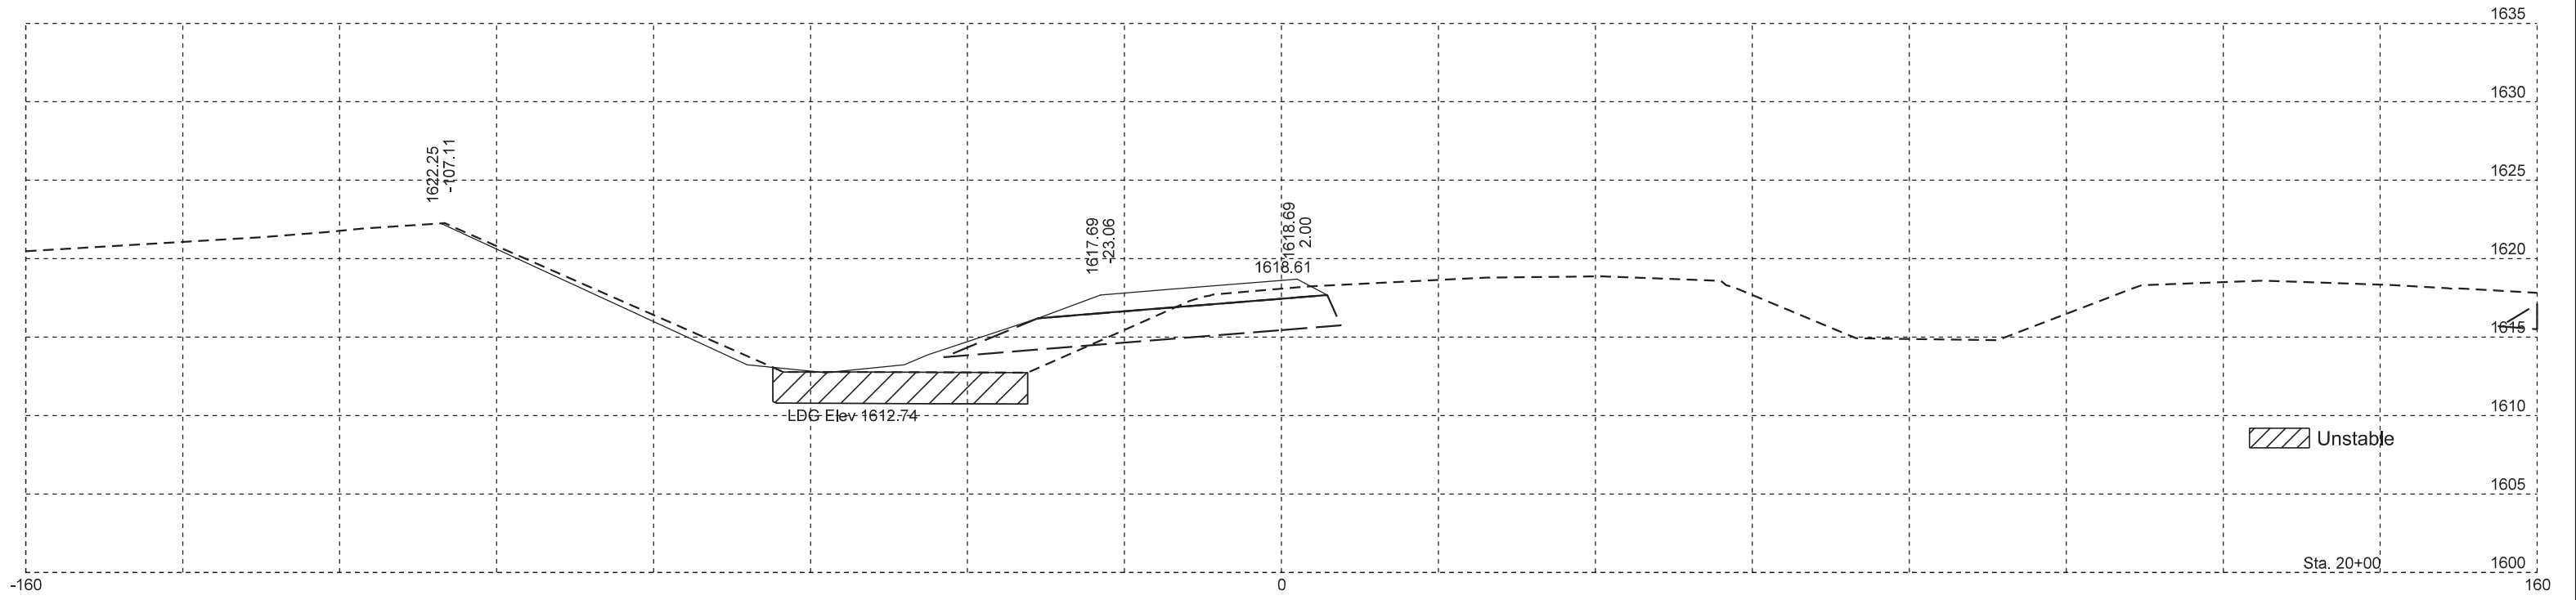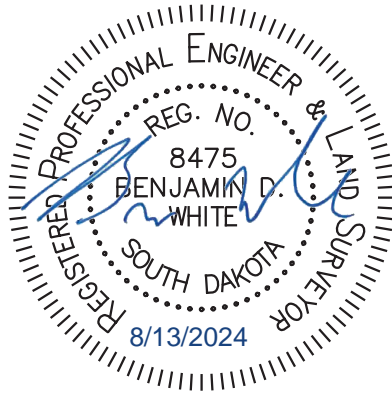

HRGreen

Sta. 19+08

Plot Scale - 1:20

Plotted From - bruce.steffen




File - ...Design\XS_RampD_final.dgn

RAMP D

FOR BIDDING PURPOSES ONLY

STATE OF SOUTH DAKOTA	PROJECT	SHEET	TOTAL SHEETS
	IM 0909(92)387	X62	X79

Plotting Date: 8/13/2024

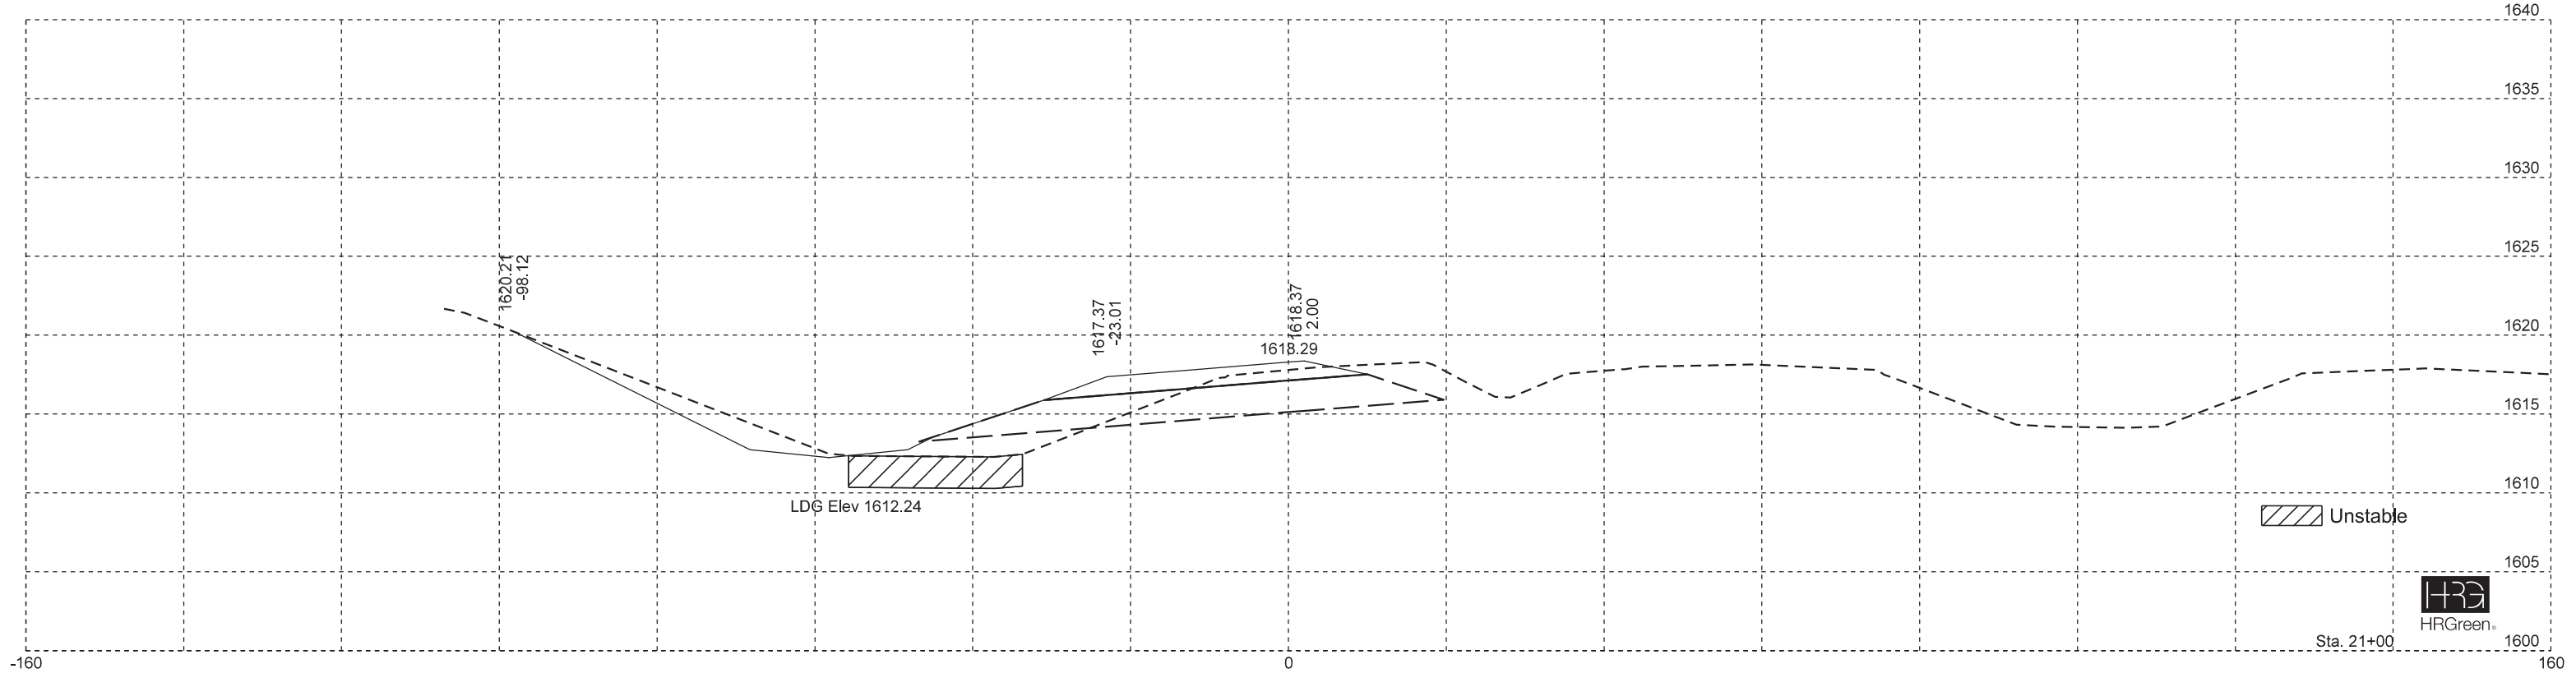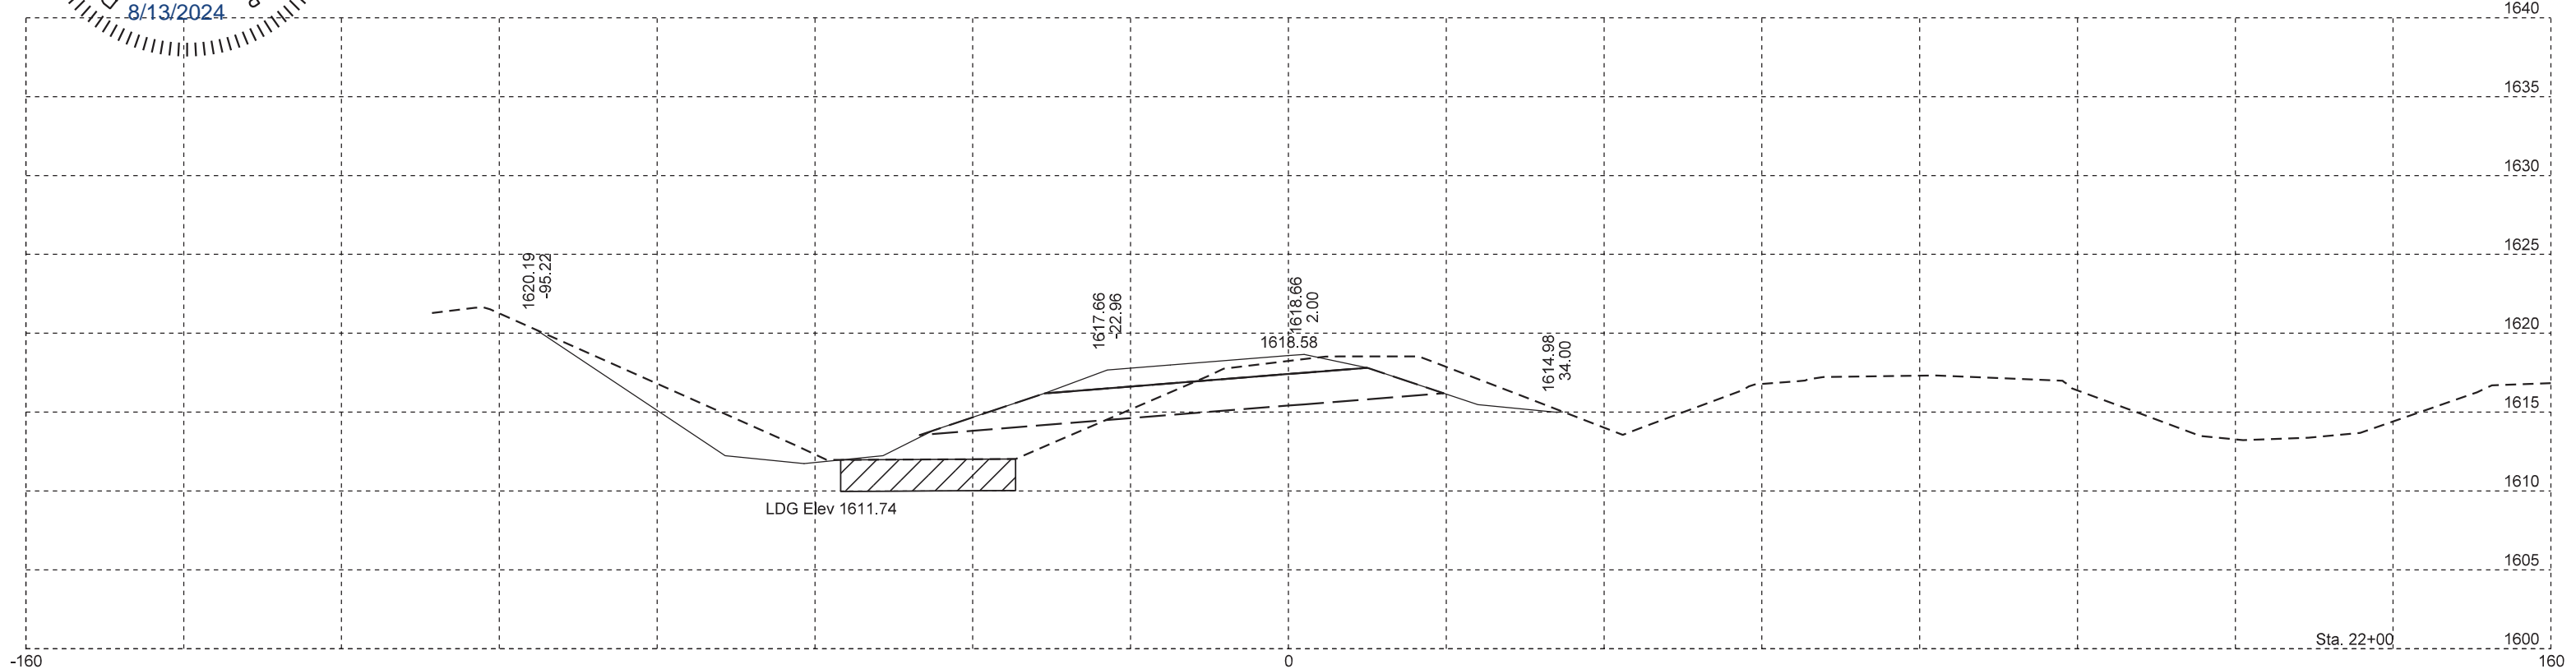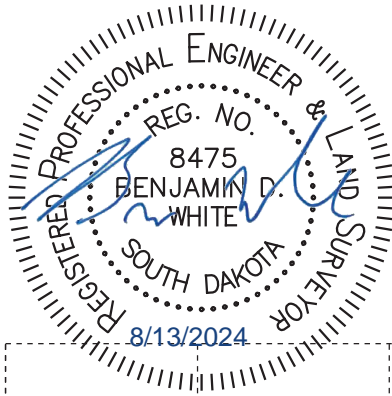

Plotted From: bruce.steffen




File: ...Design\XS_RampD_final.dgn

RAMP D

FOR BIDDING PURPOSES ONLY

STATE OF SOUTH DAKOTA	PROJECT	SHEET	TOTAL SHEETS
	IM 0909(92)387	X63	X79

Plotting Date: 8/13/2024

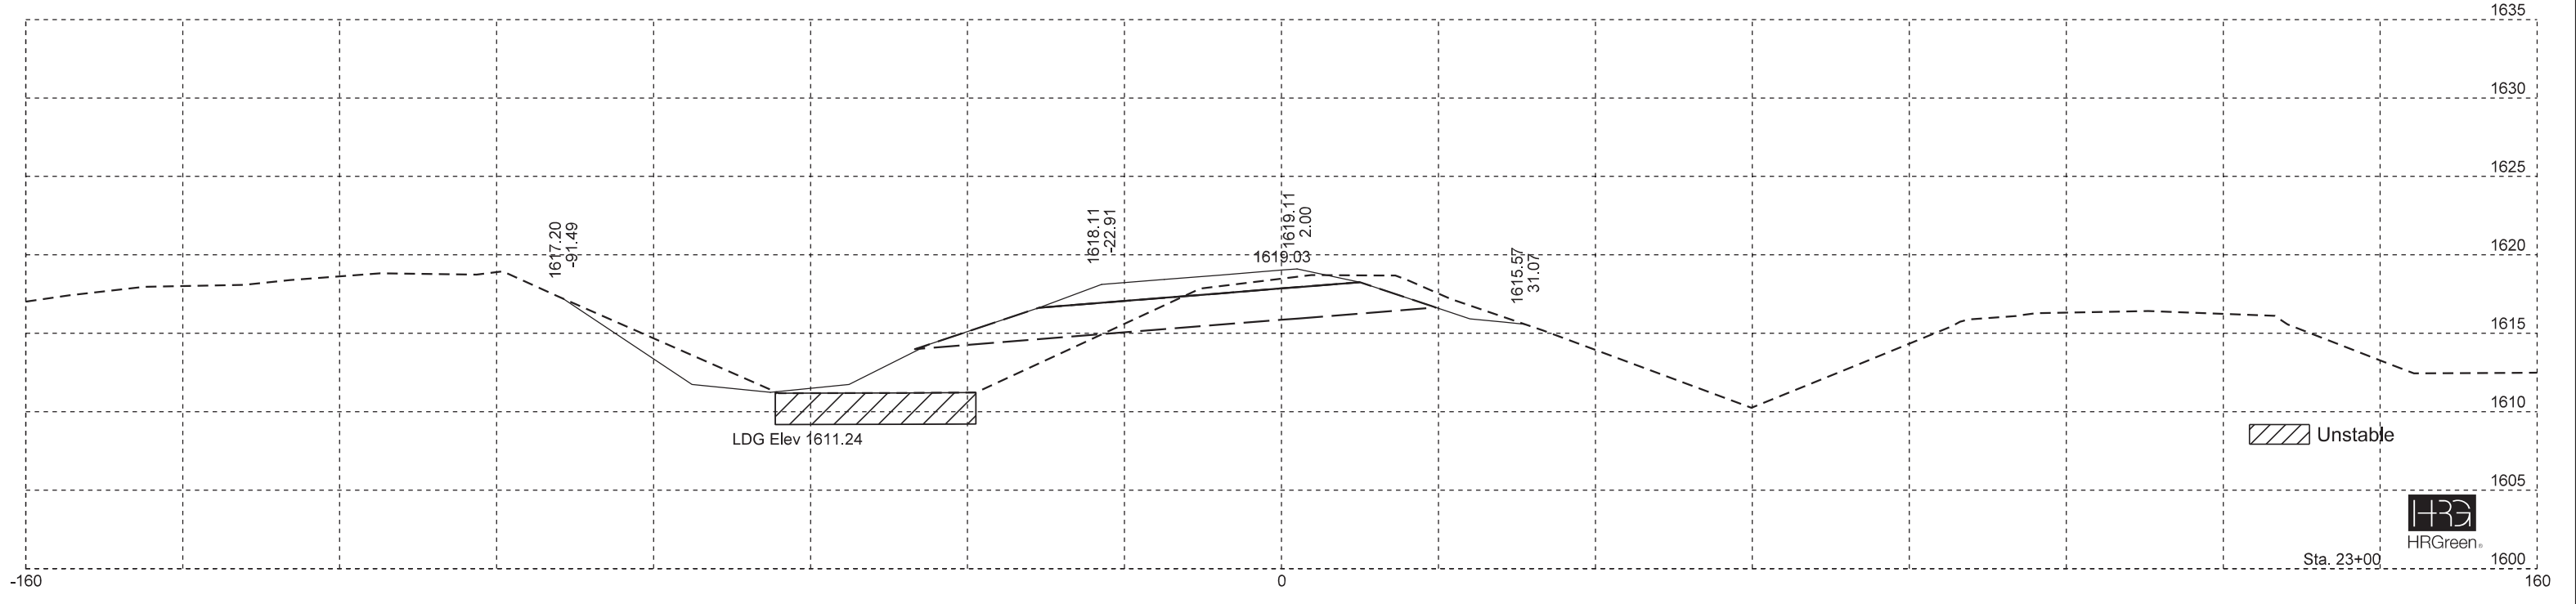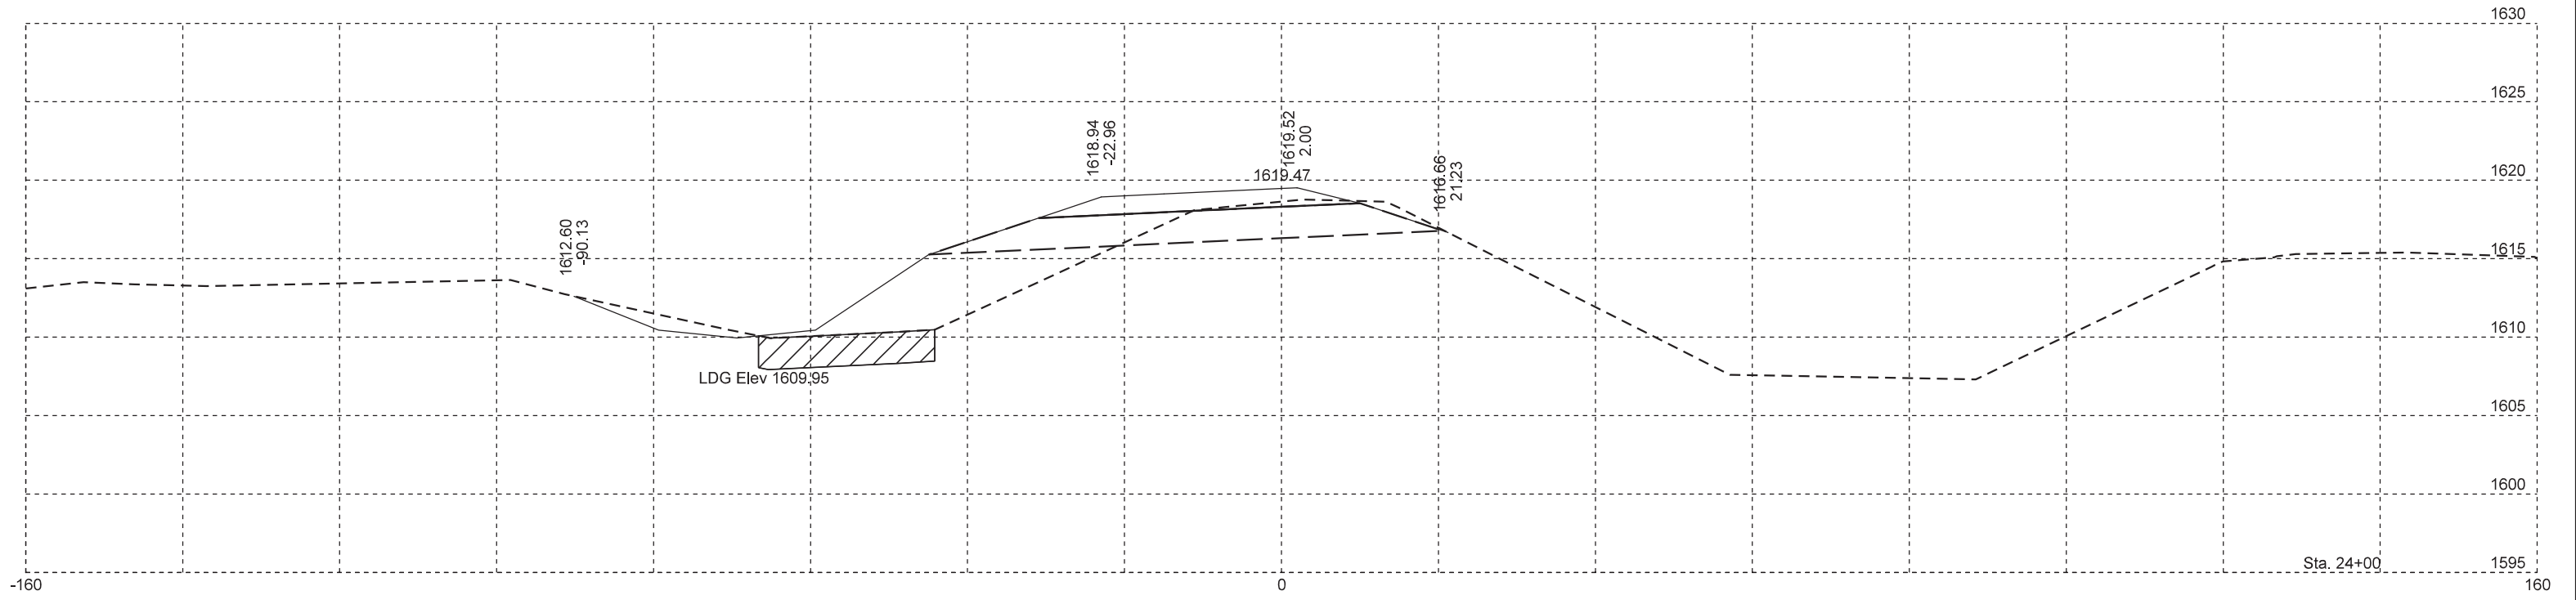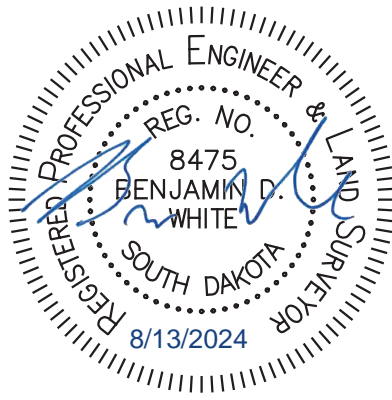

Plot Scale - 1:20

Plotted From - bruce.steffen

File - ...Design\XS_RampD_final.dgn

RAMP D


FOR BIDDING PURPOSES ONLY

STATE OF SOUTH DAKOTA



PROJECT
IM 0909(92)387

SHEET
X64
TOTAL SHEETS
X79

Plotting Date: 8/13/2024

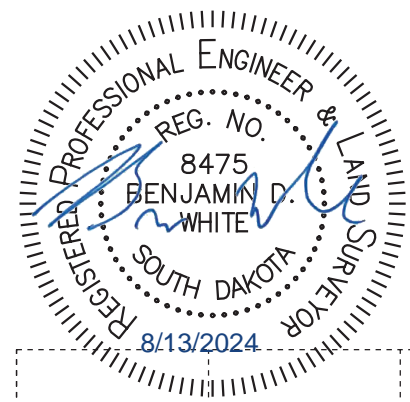

Plot Scale - 1:20

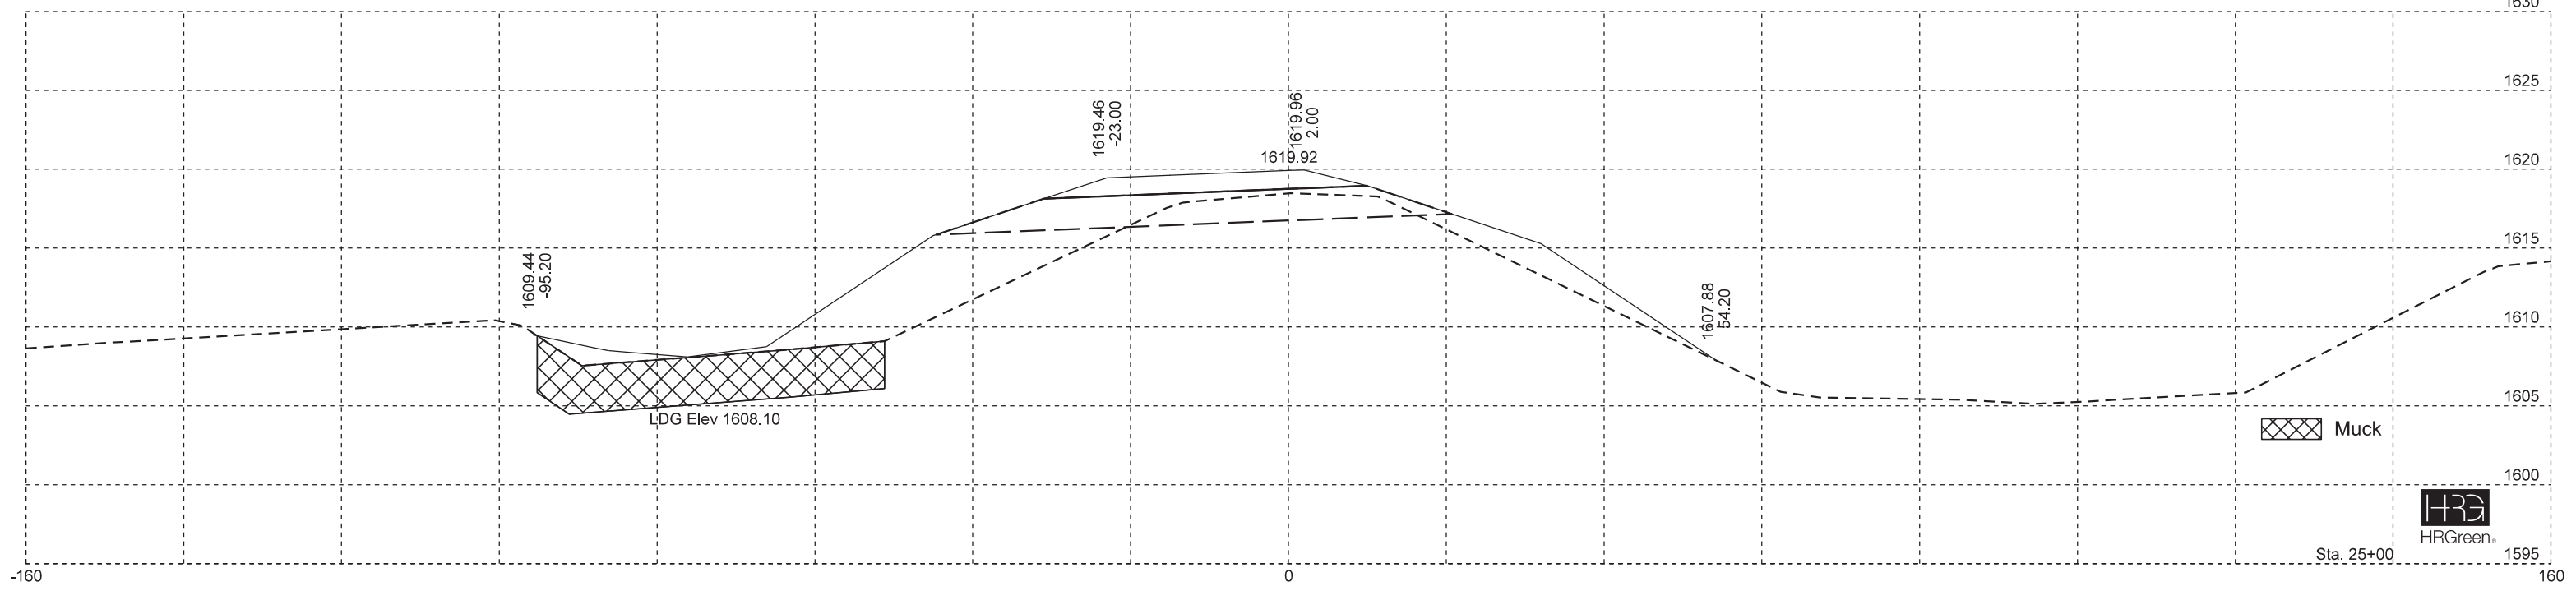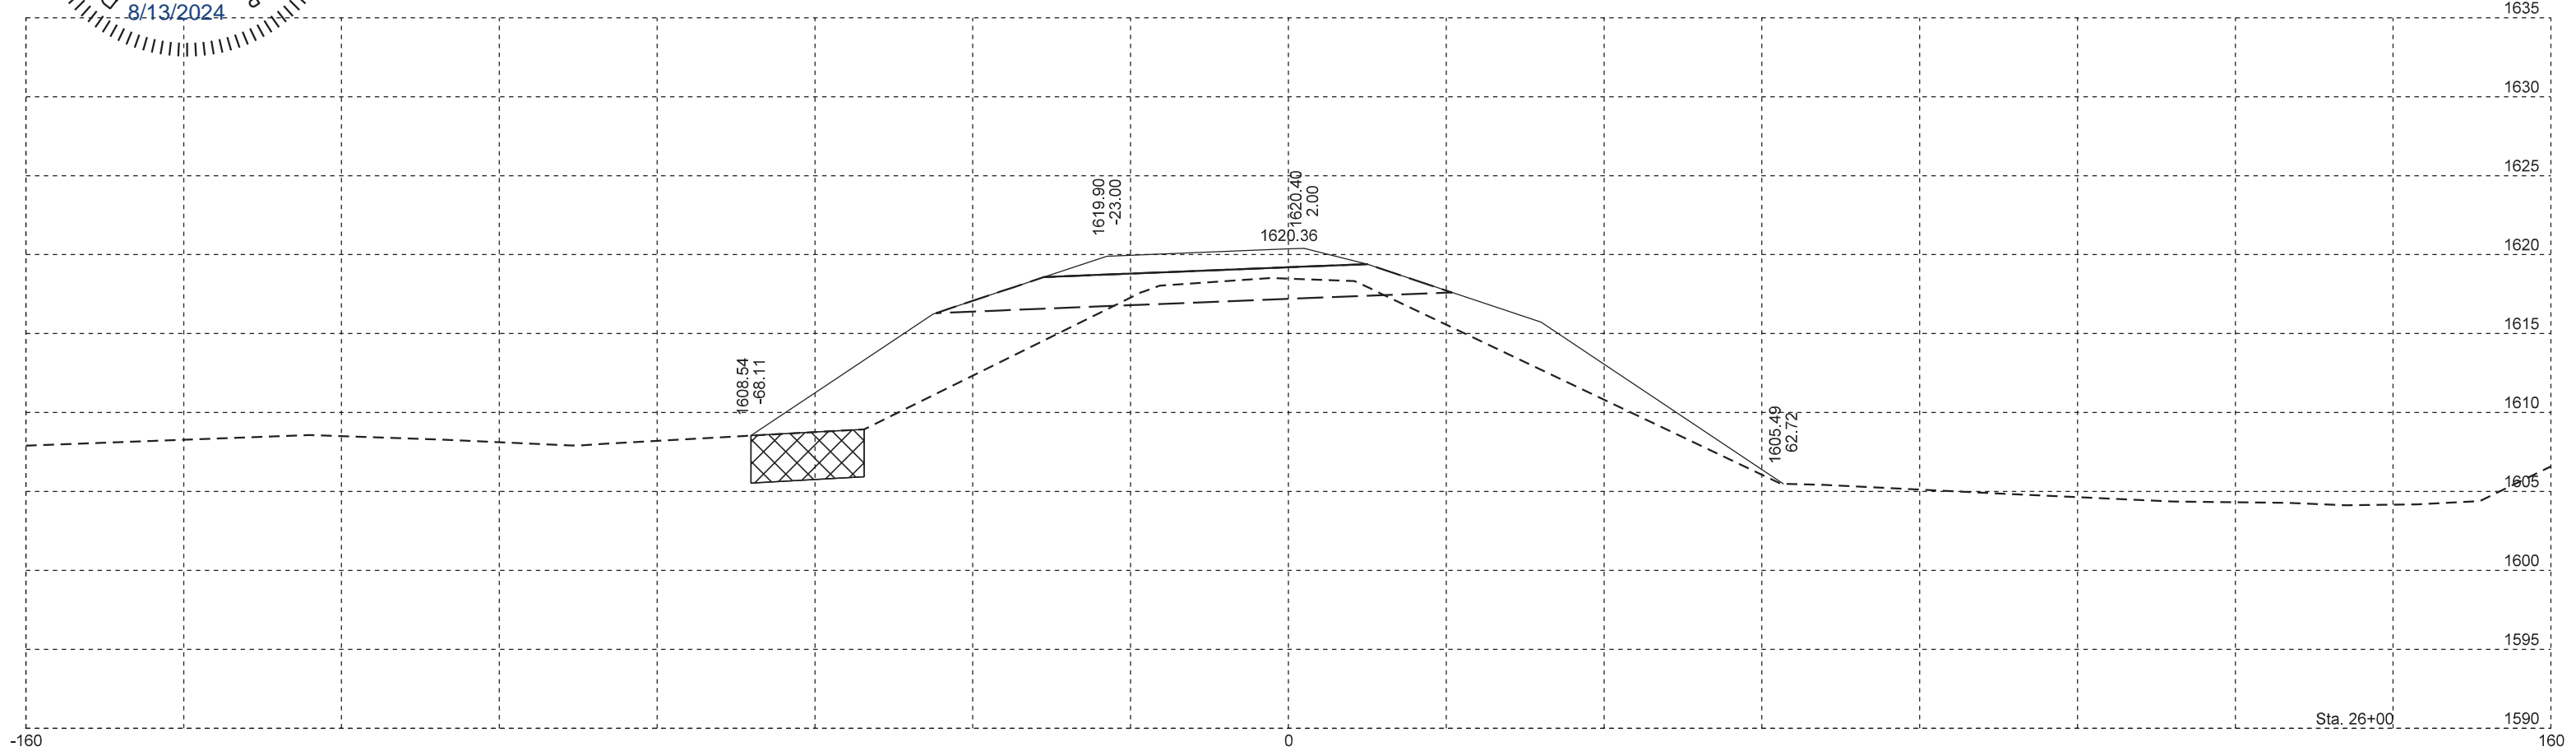

Plotted From - bruce.steffen

File - ...Design\XS_RampD_final.dgn

RAMP D




FOR BIDDING PURPOSES ONLY

STATE OF SOUTH DAKOTA

PROJECT
IM 0909(92)387

SHEET
X65
TOTAL SHEETS
X79

Plotting Date: 8/13/2024

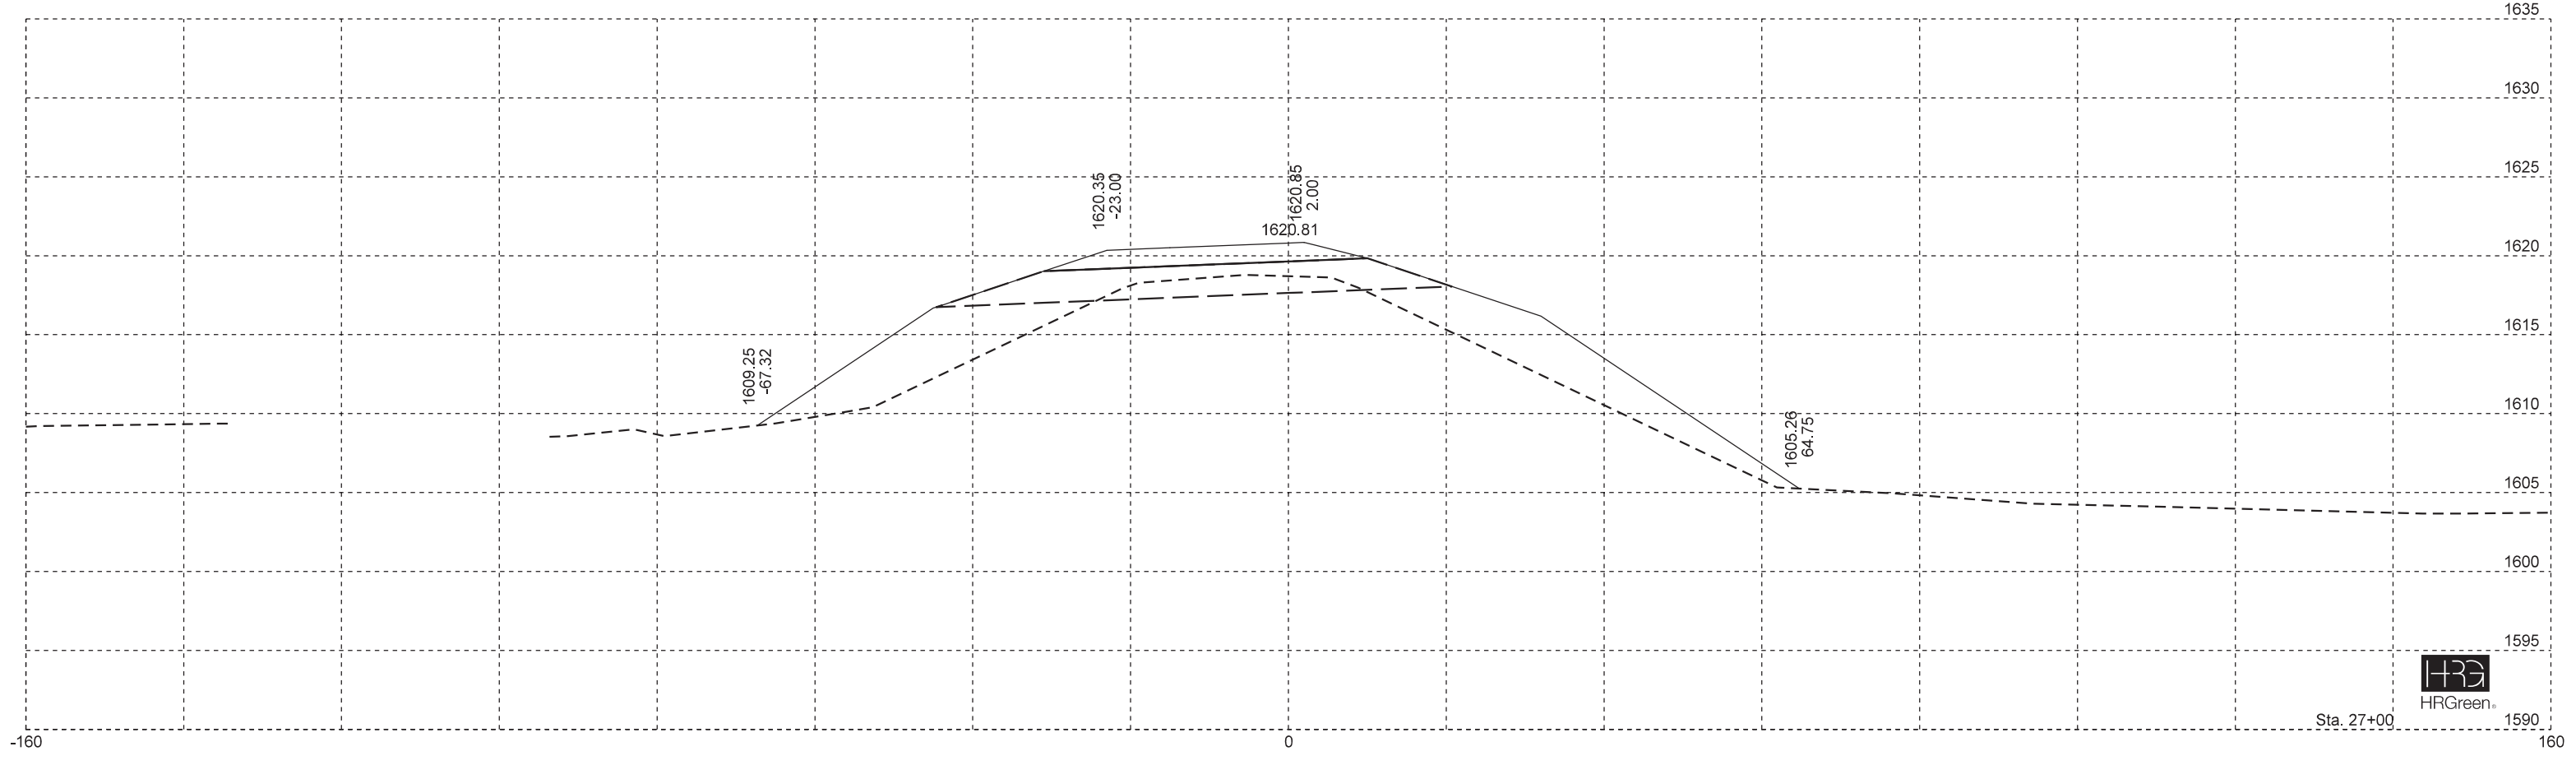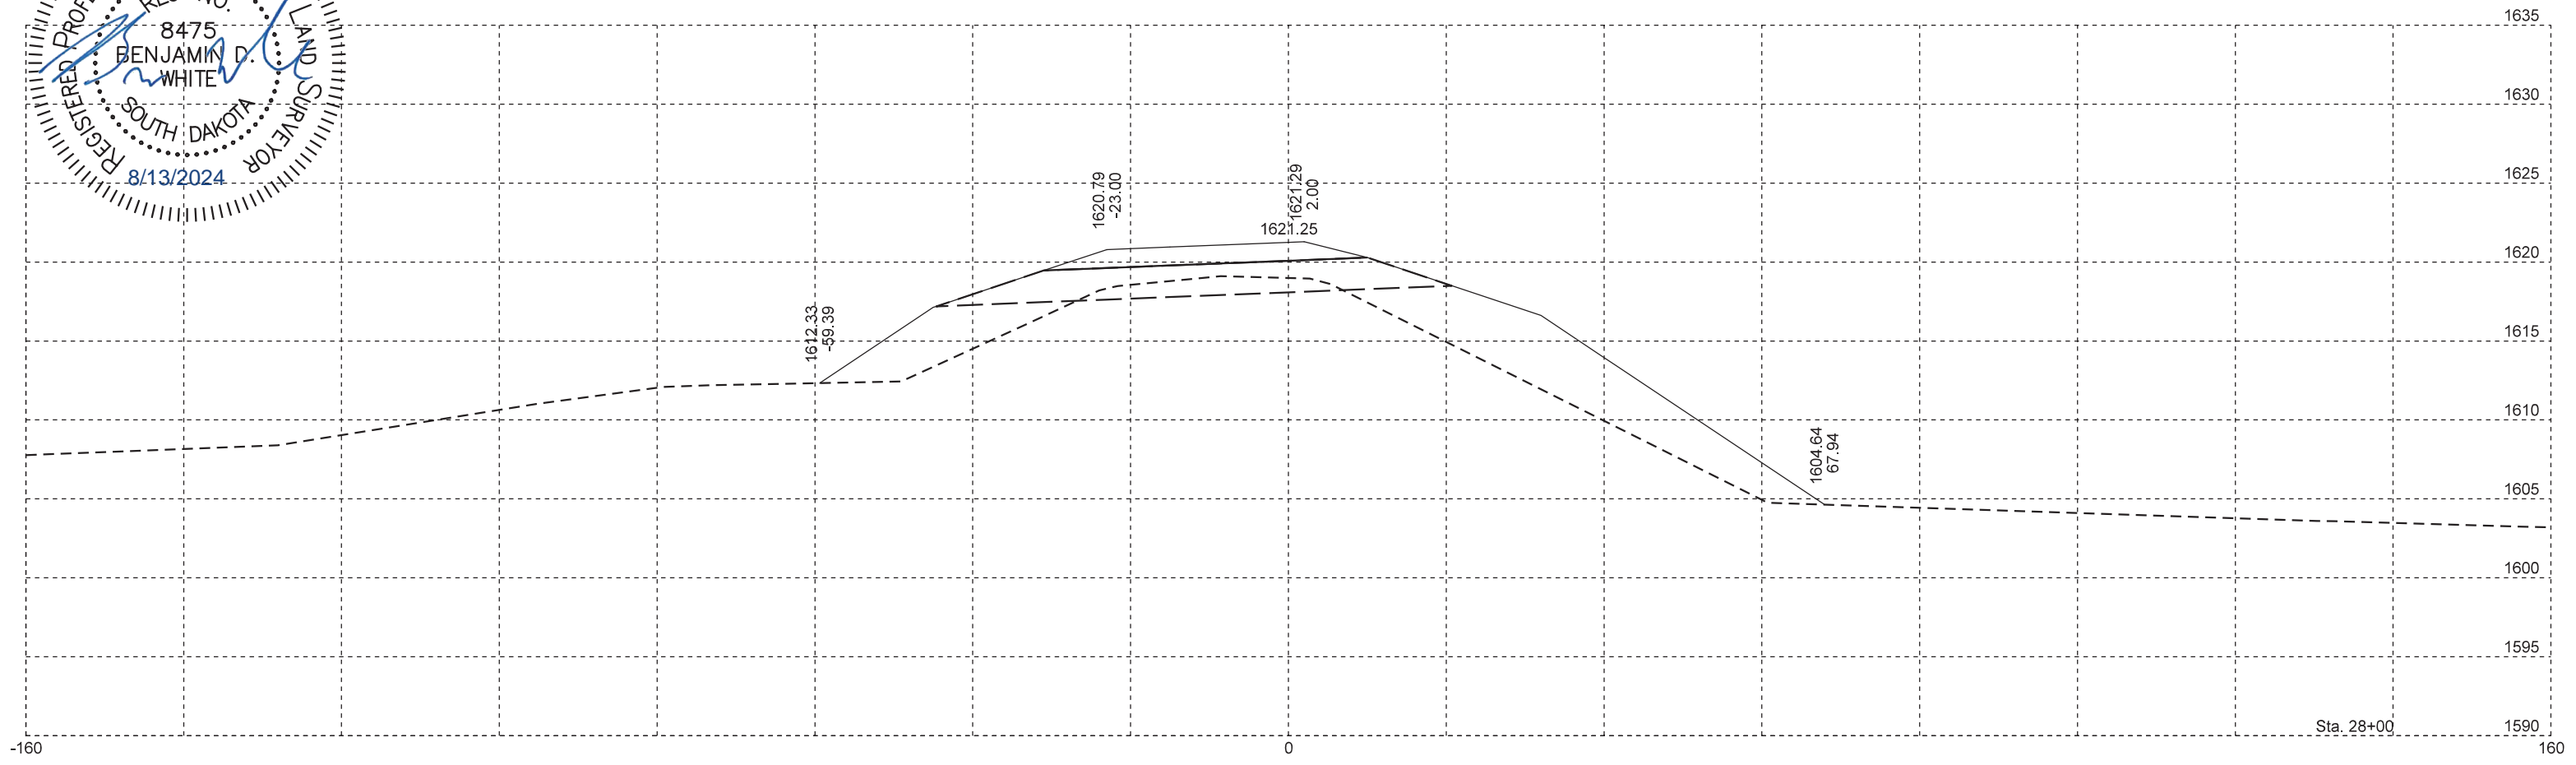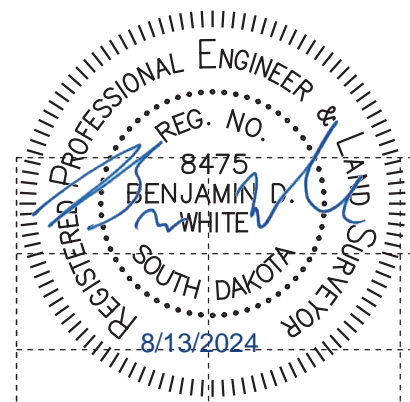

HRGreen

Plot Scale - 1:20

Plotted From - bruce.steffen


File - ...Design\XS_RampD_final.dgn

RAMP D



FOR BIDDING PURPOSES ONLY

STATE OF SOUTH DAKOTA	PROJECT	SHEET	TOTAL SHEETS
	IM 0909(92)387	X66	X79

Plotting Date: 8/13/2024

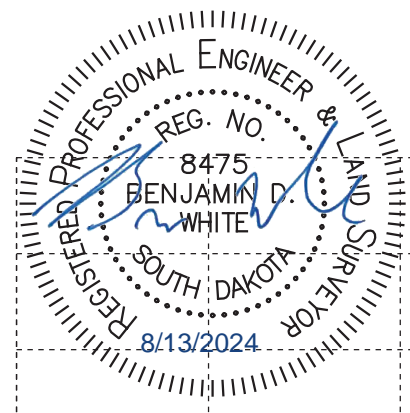

Plot Scale - 1:20

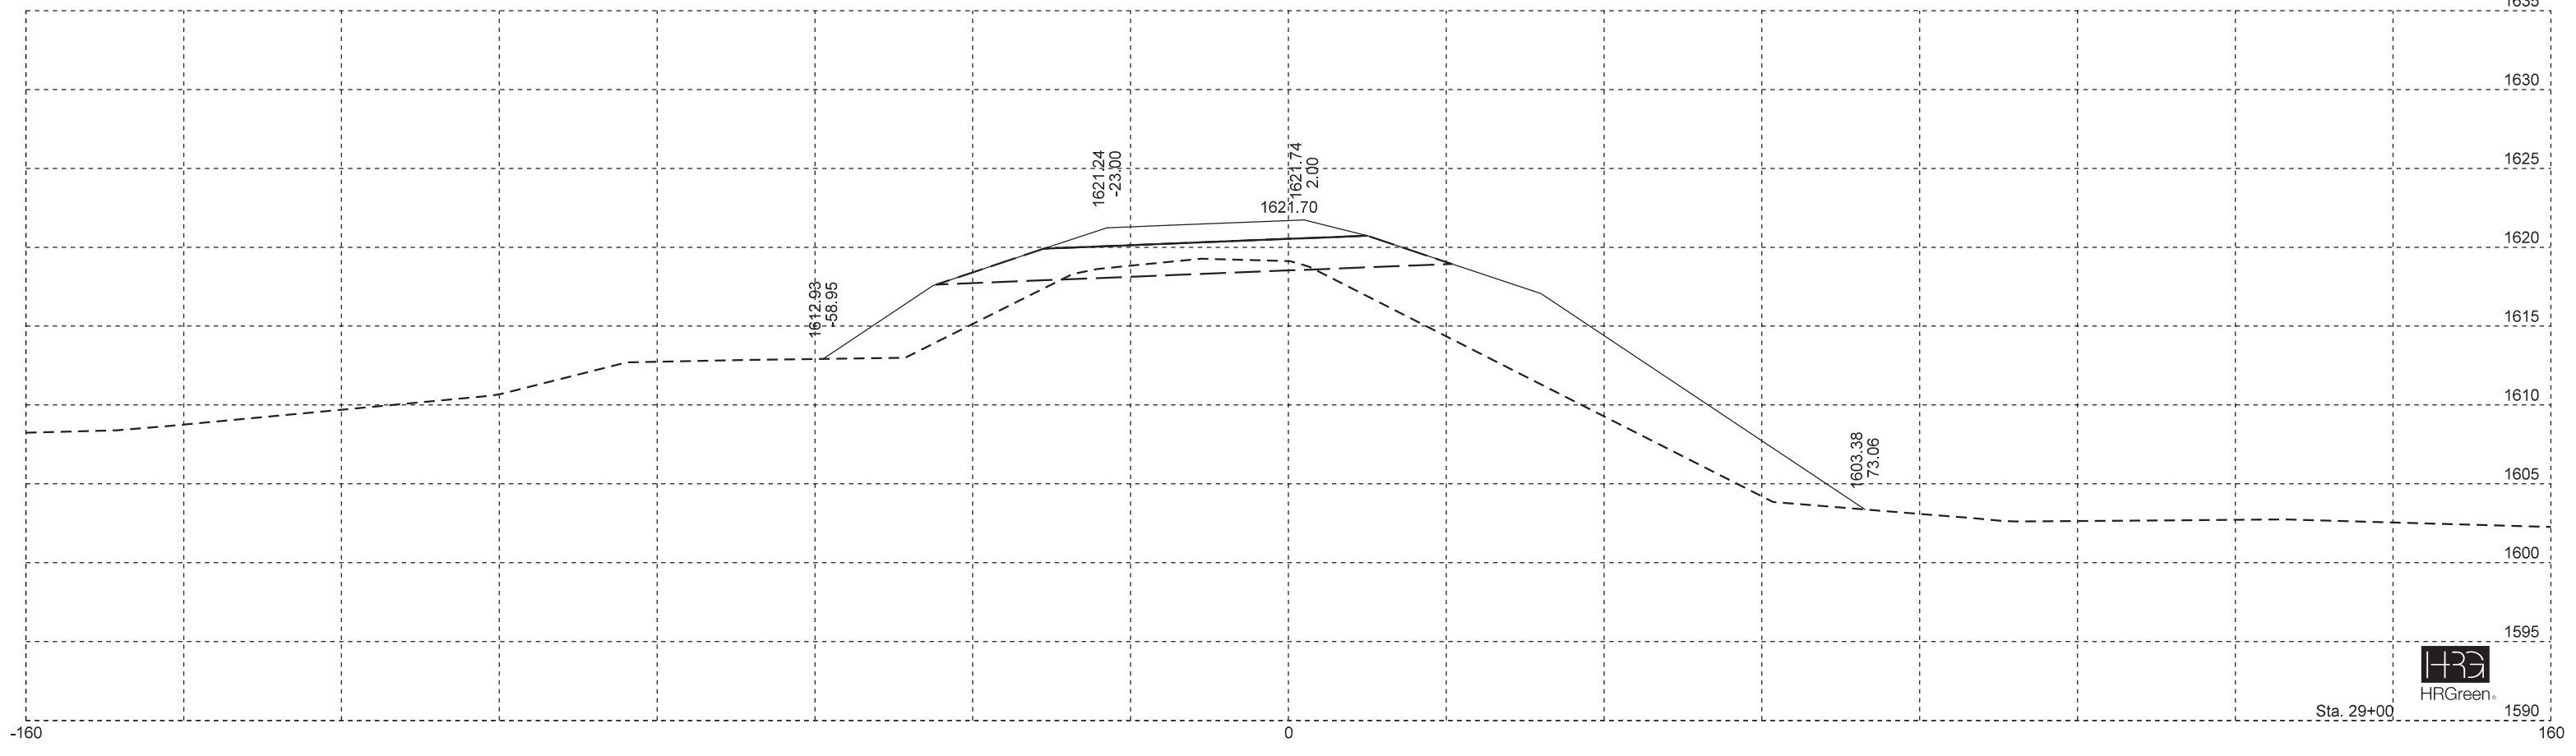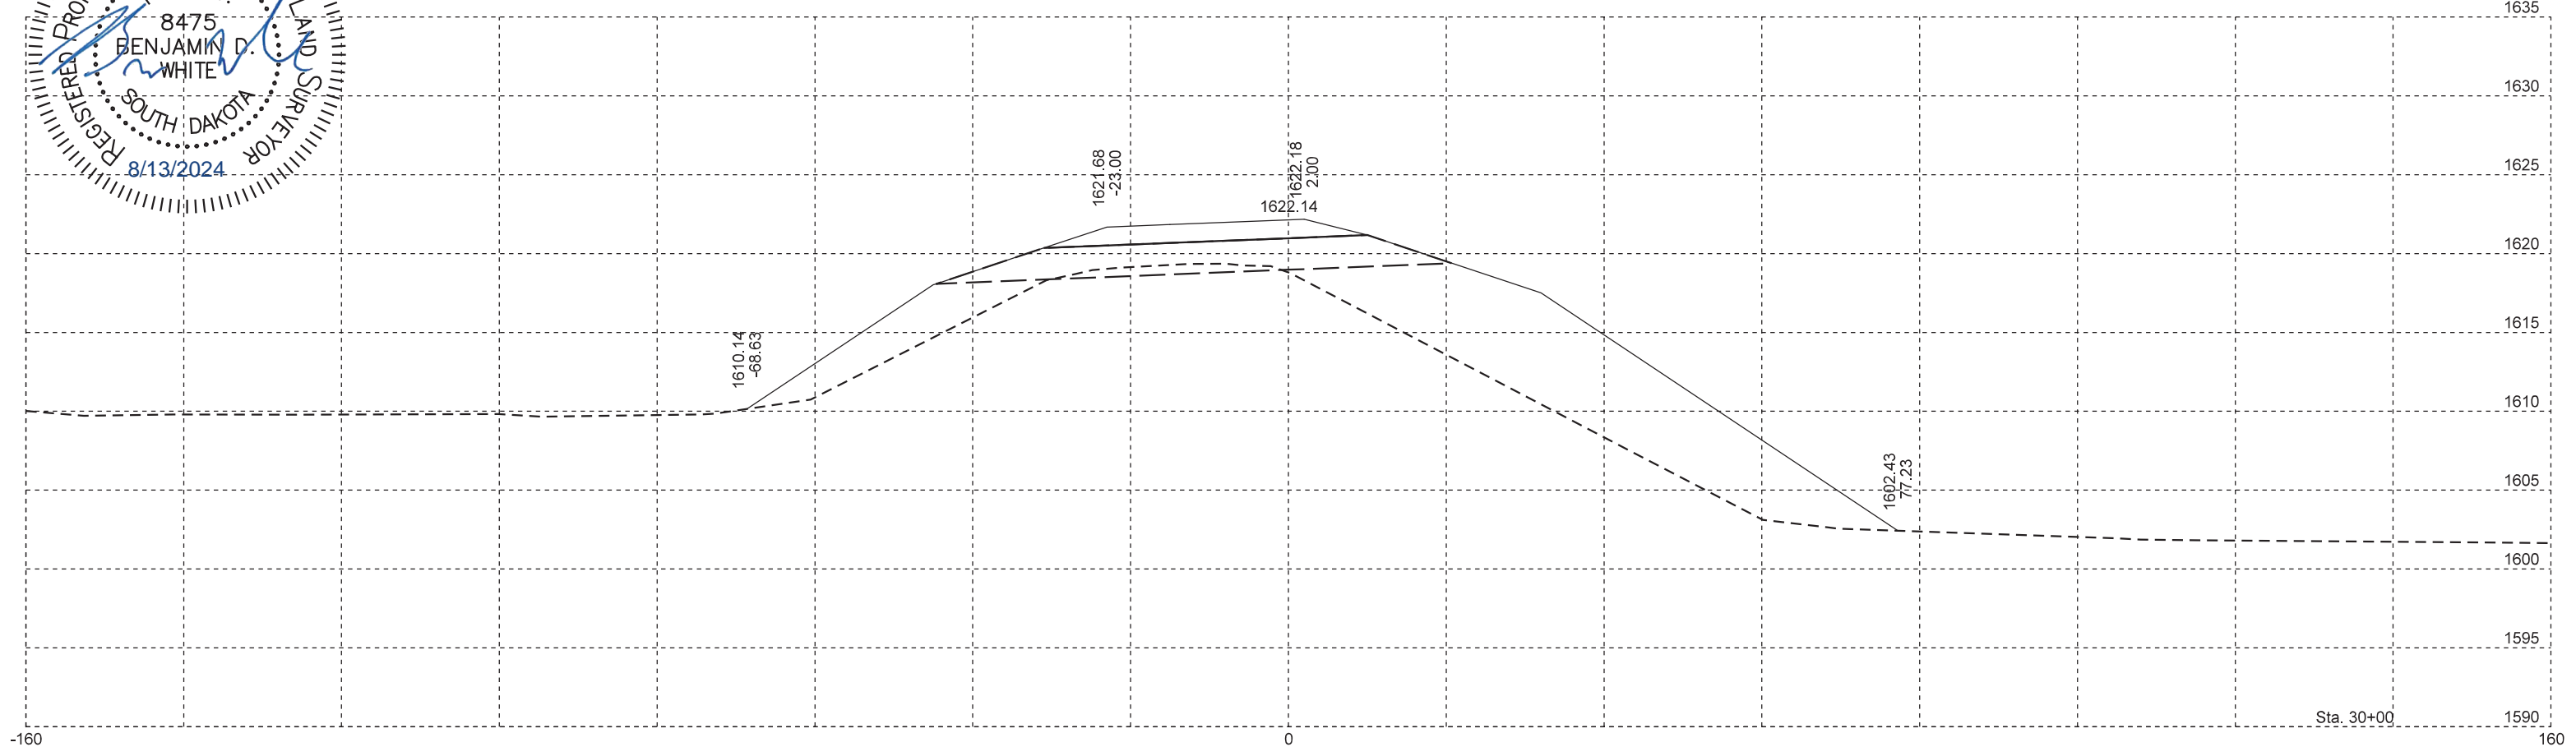

File - ...Design\XS_RampD_final.dgn



Sta. 29+00

Plotted From - bruce.steffen

RAMP D

FOR BIDDING PURPOSES ONLY




STATE OF SOUTH DAKOTA

PROJECT
IM 0909(92)387

SHEET
X67

TOTAL SHEETS
X79

Plotting Date: 8/13/2024

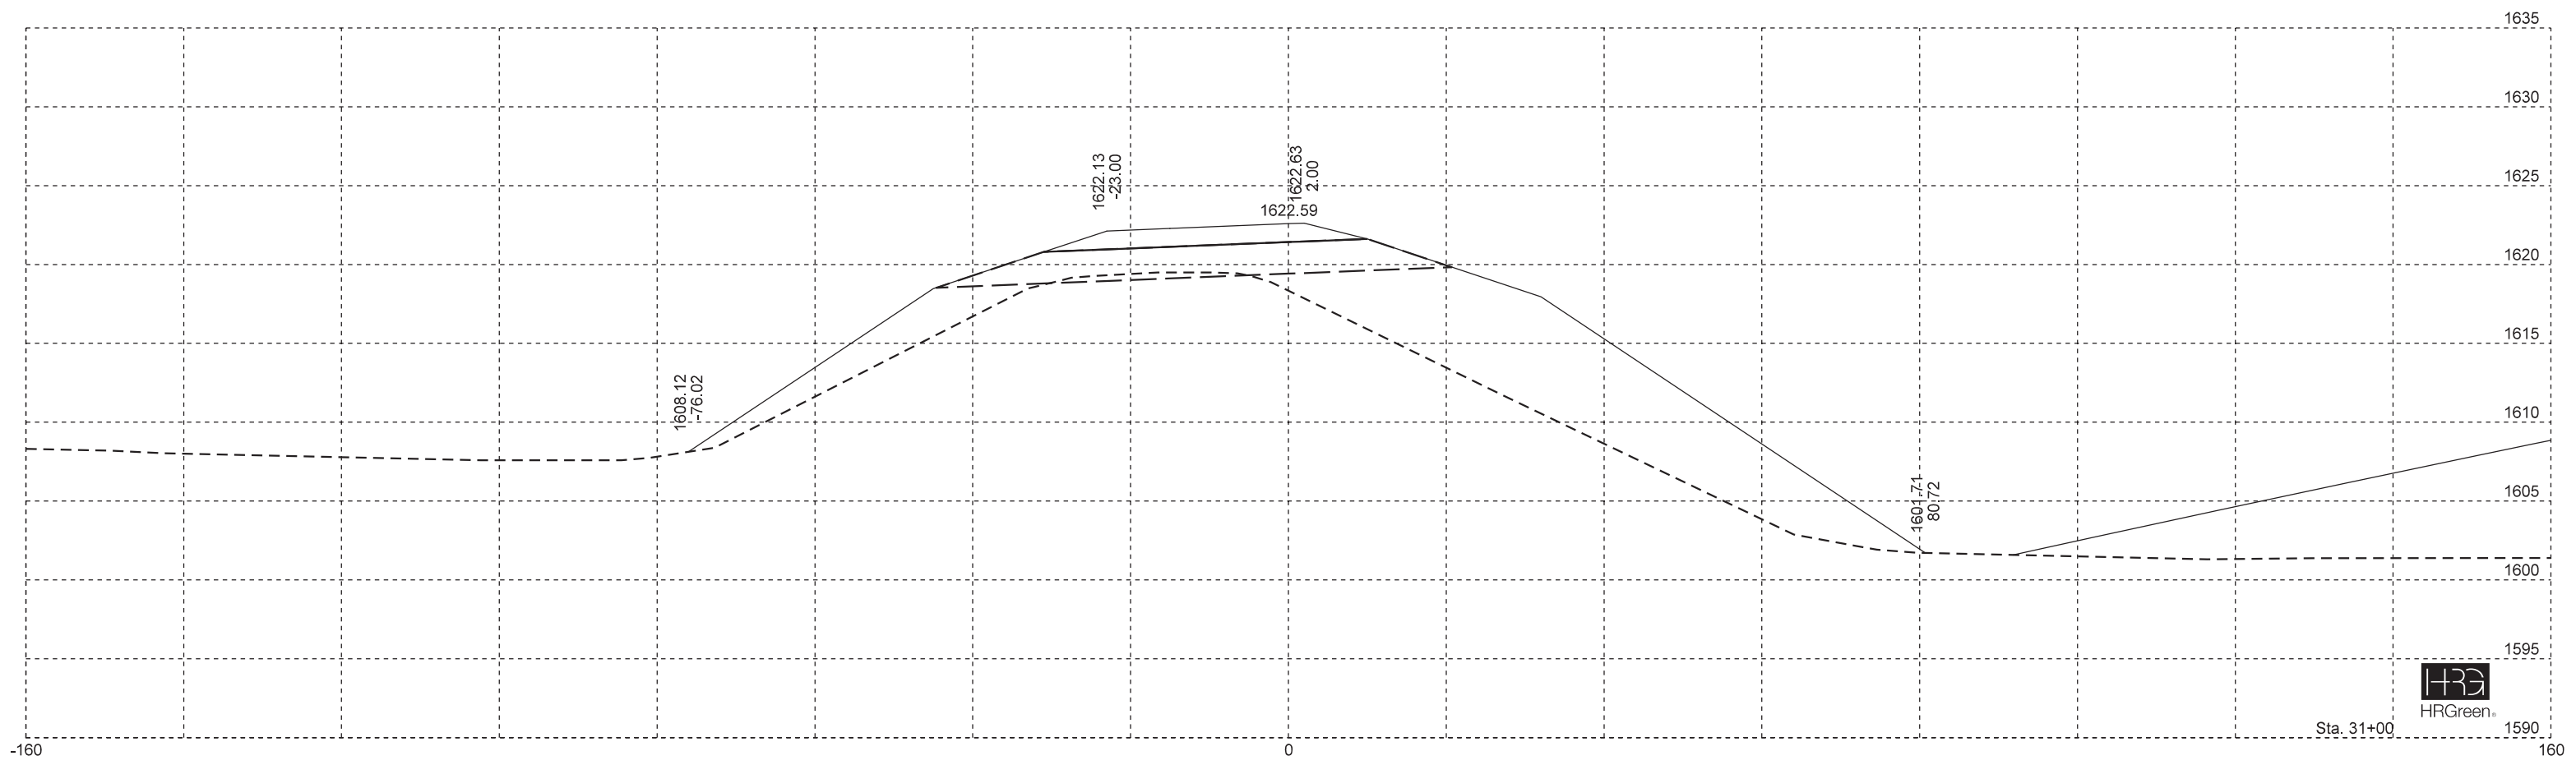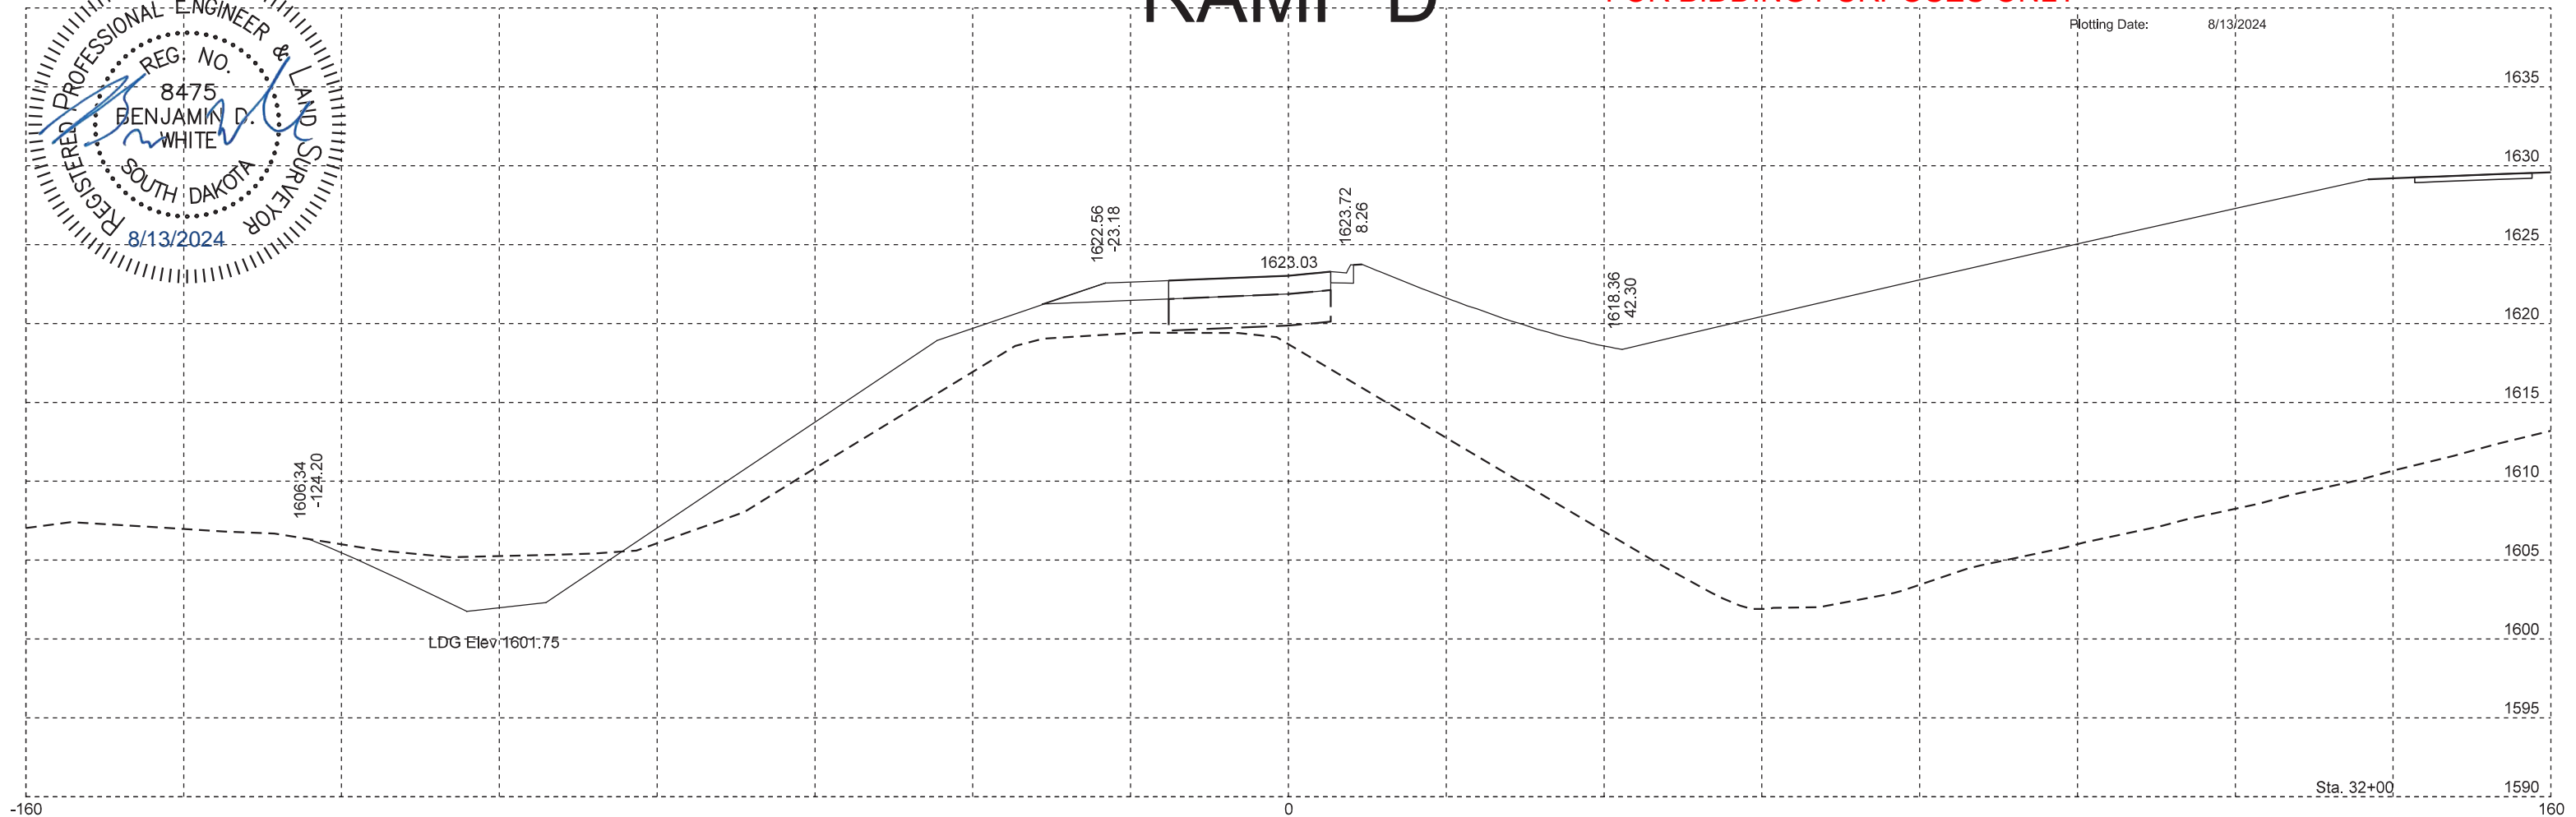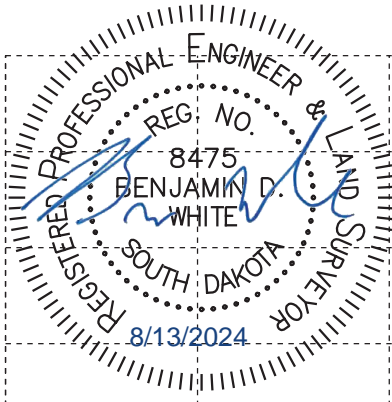

HRGreen

Plot Scale - 1:20

Plotted From - bruce.steffen



File - ...Design\XS_RampD_final.dgn

RAMP D

FOR BIDDING PURPOSES ONLY

STATE OF SOUTH DAKOTA	PROJECT	SHEET	TOTAL SHEETS
	IM 0909(92)387	X68	X79

Plotting Date: 8/13/2024

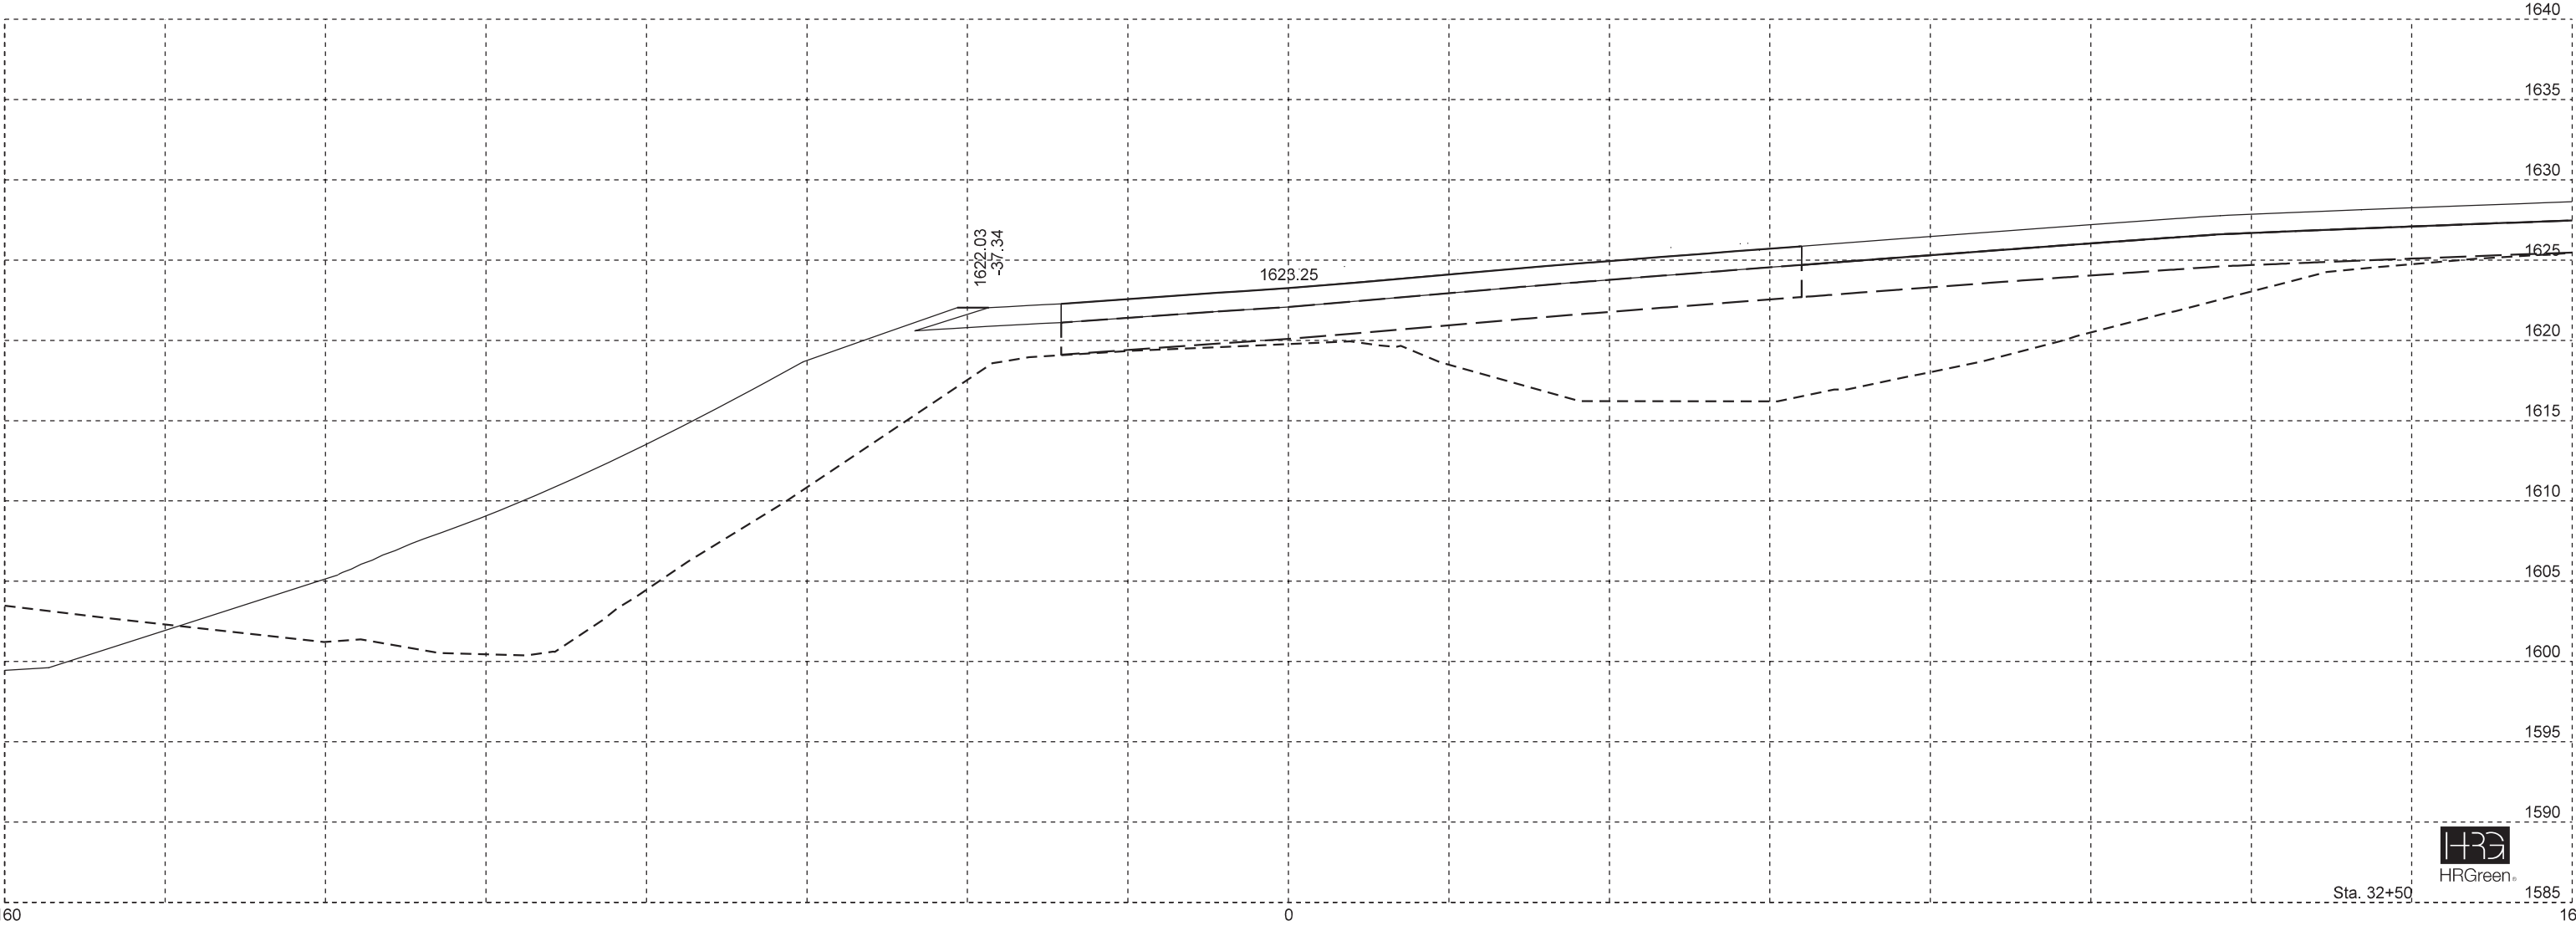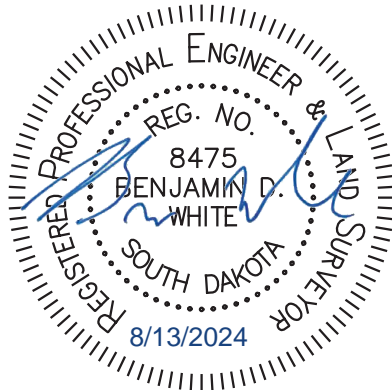

RAMP D

FOR BIDDING PURPOSES ONLY



STATE OF SOUTH DAKOTA

PROJECT
IM 0909(92)387

SHEET
X69

TOTAL SHEETS
X79


Plotting Date: 8/13/2024

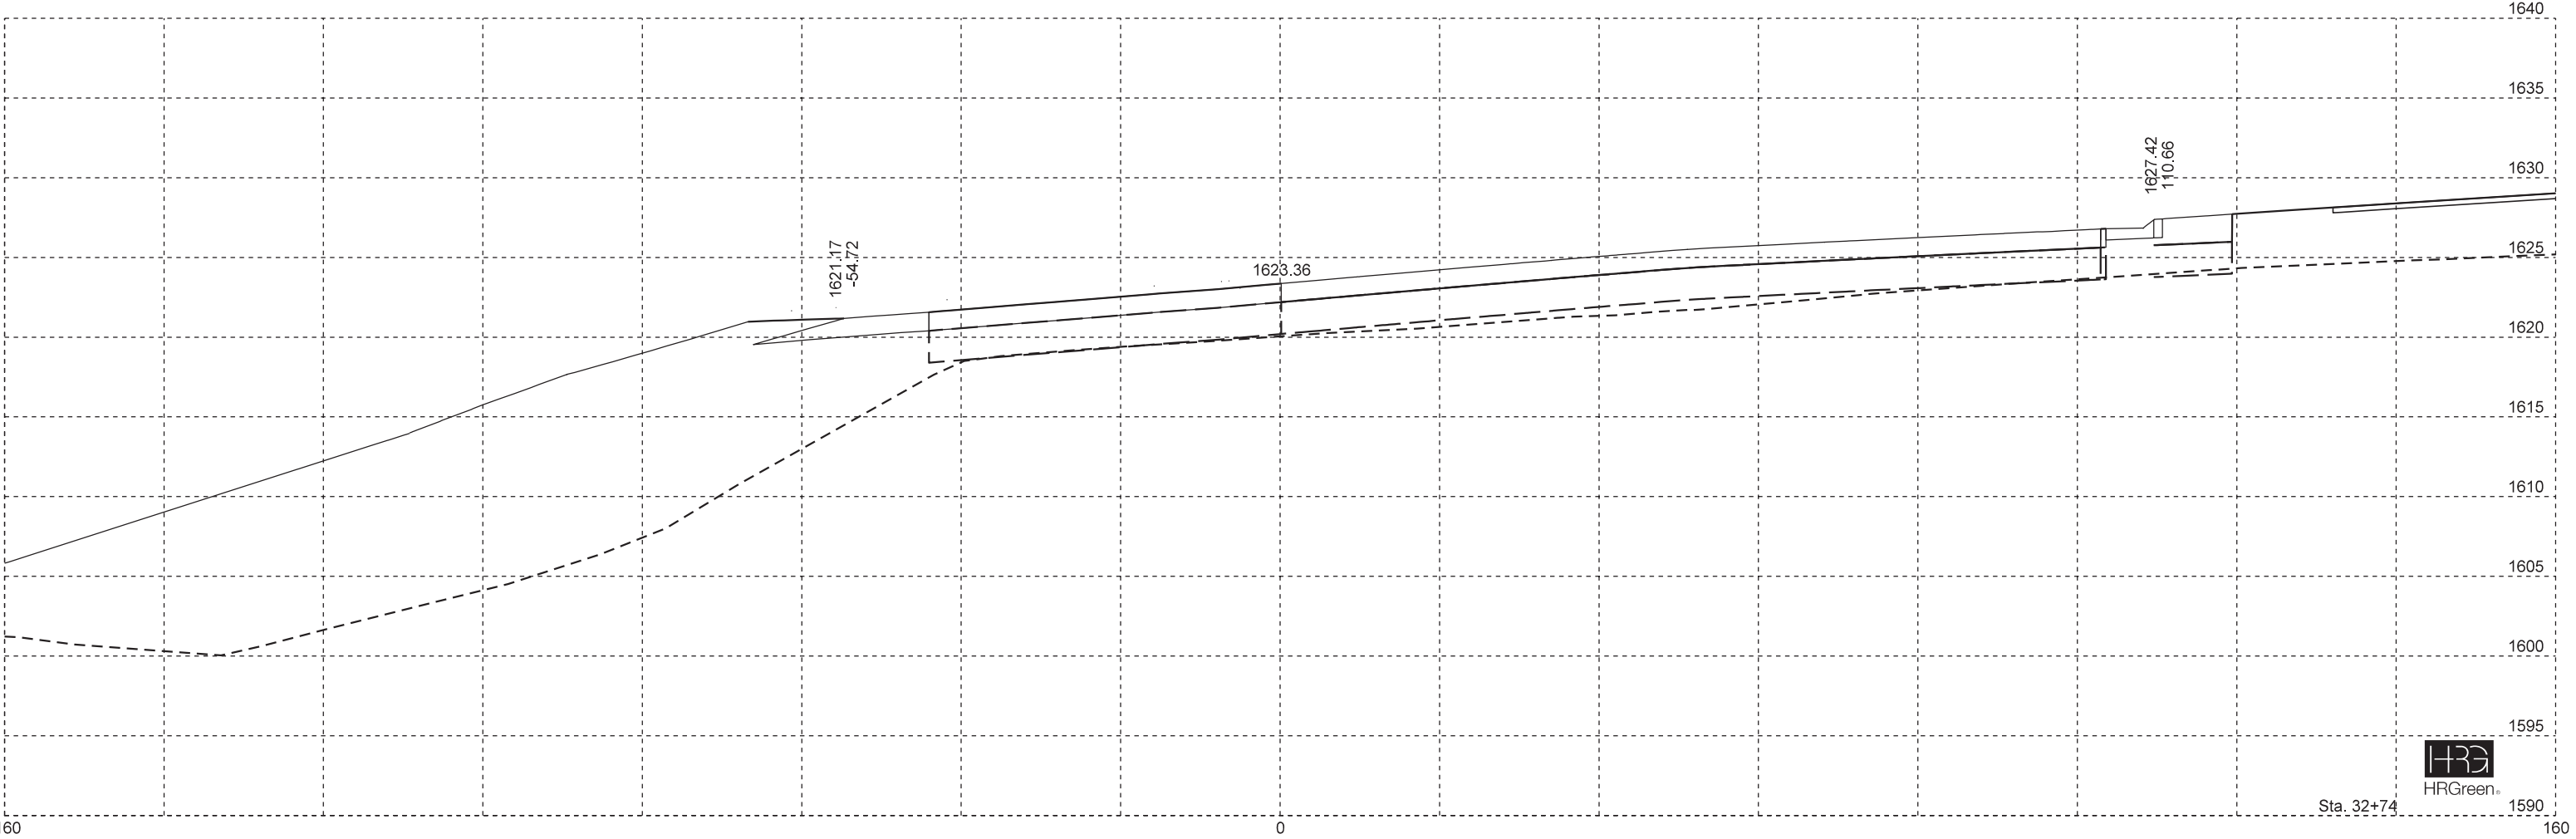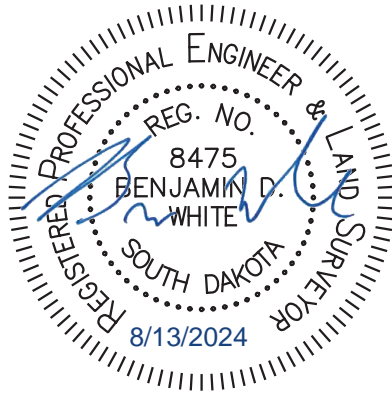

FRONTAGE ROAD



FOR BIDDING PURPOSES ONLY

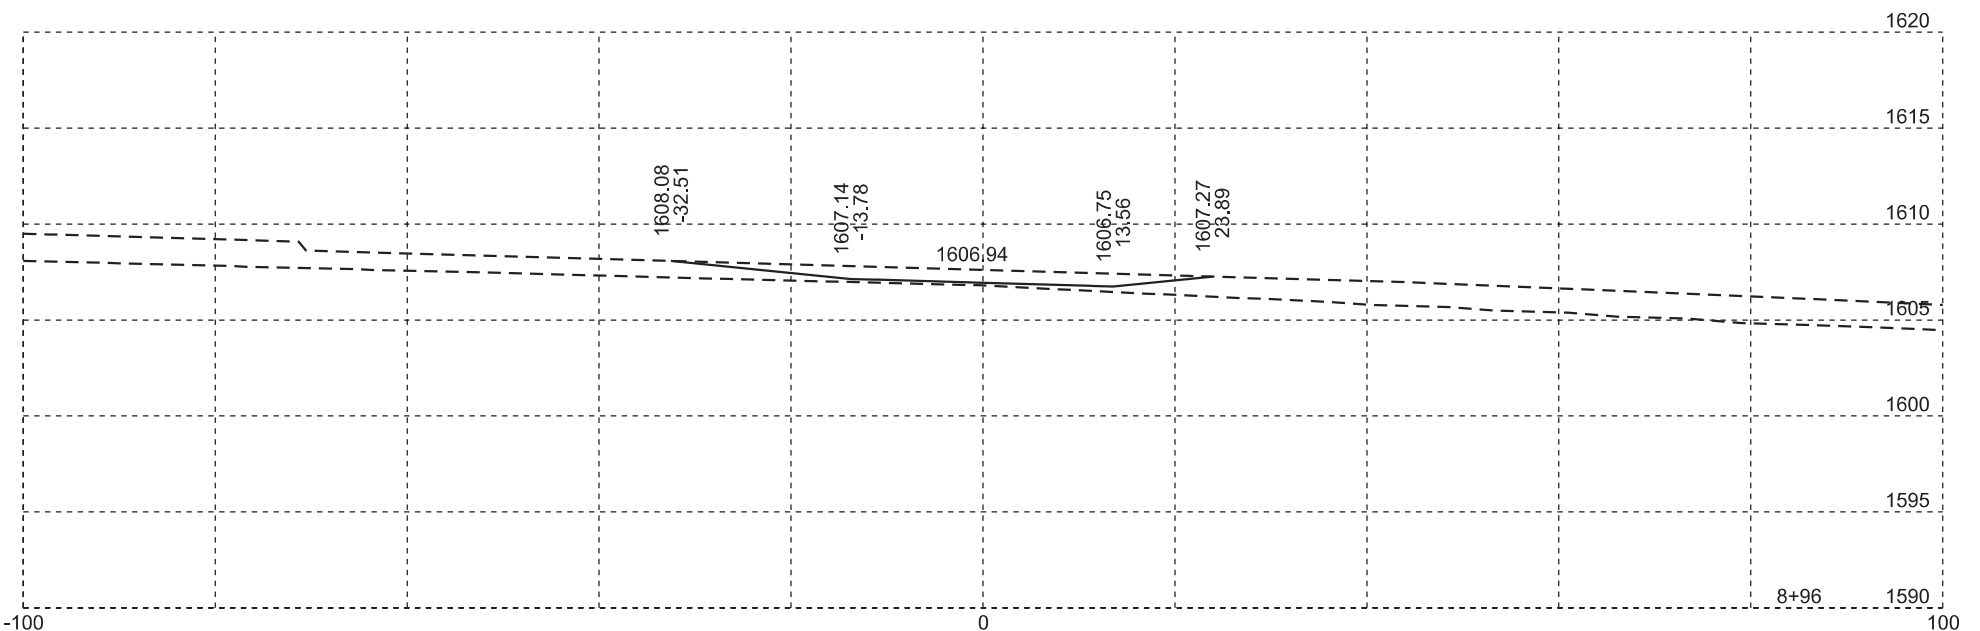





Plotting Date: 8/16/2024

STATE OF SOUTH DAKOTA	PROJECT	SHEET NO.	TOTAL SHEETS
	IM 0909(92)387	X70	X79

FRONTAGE ROAD





FOR BIDDING PURPOSES ONLY

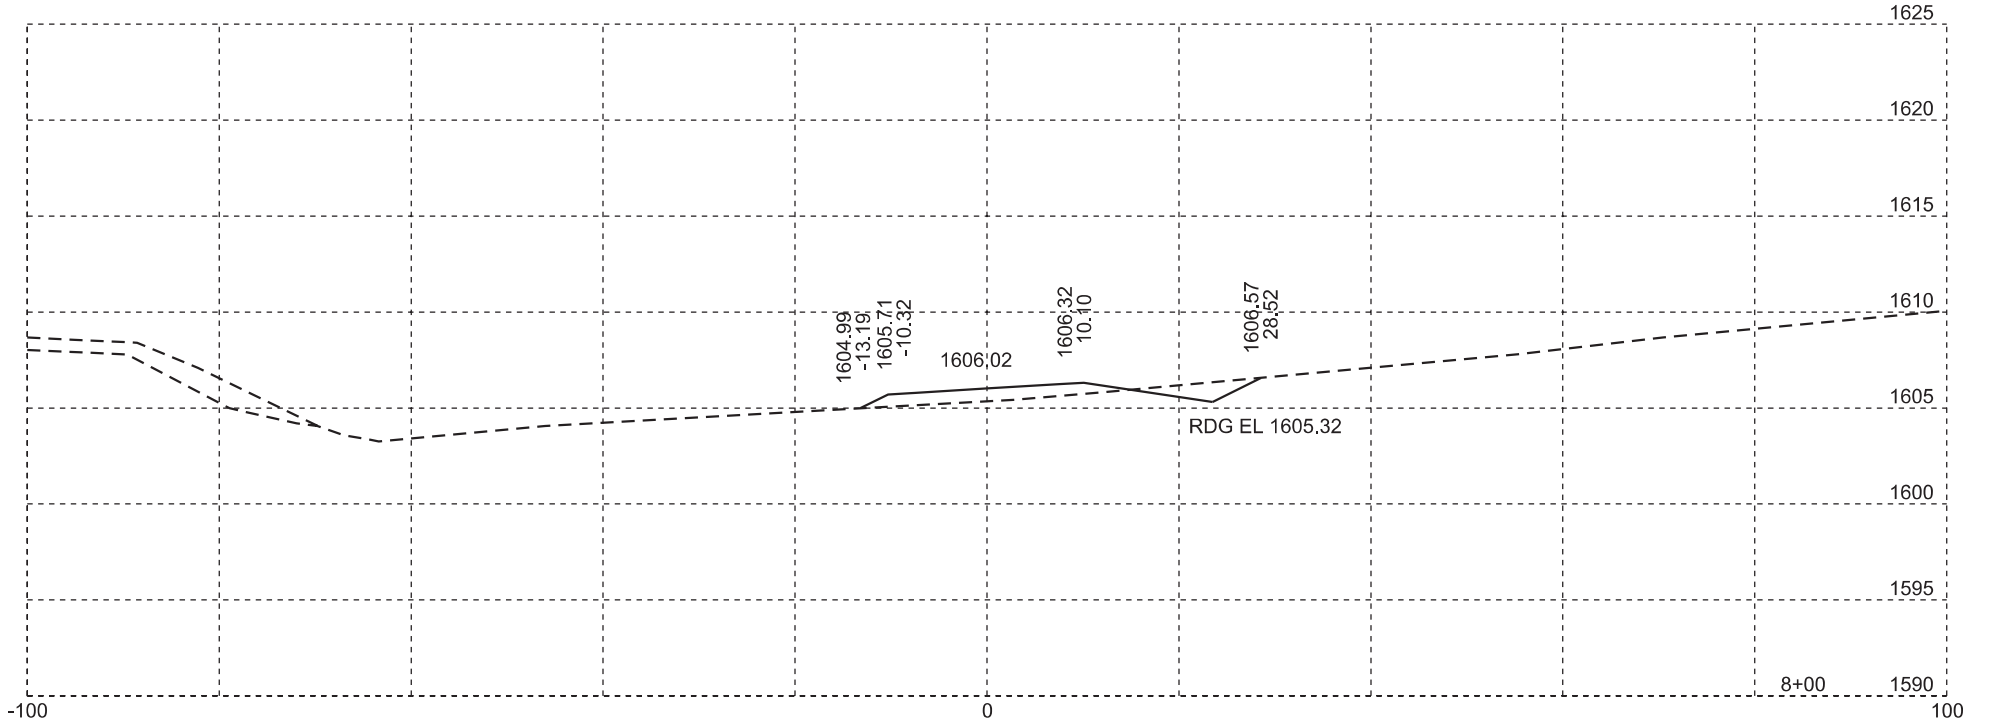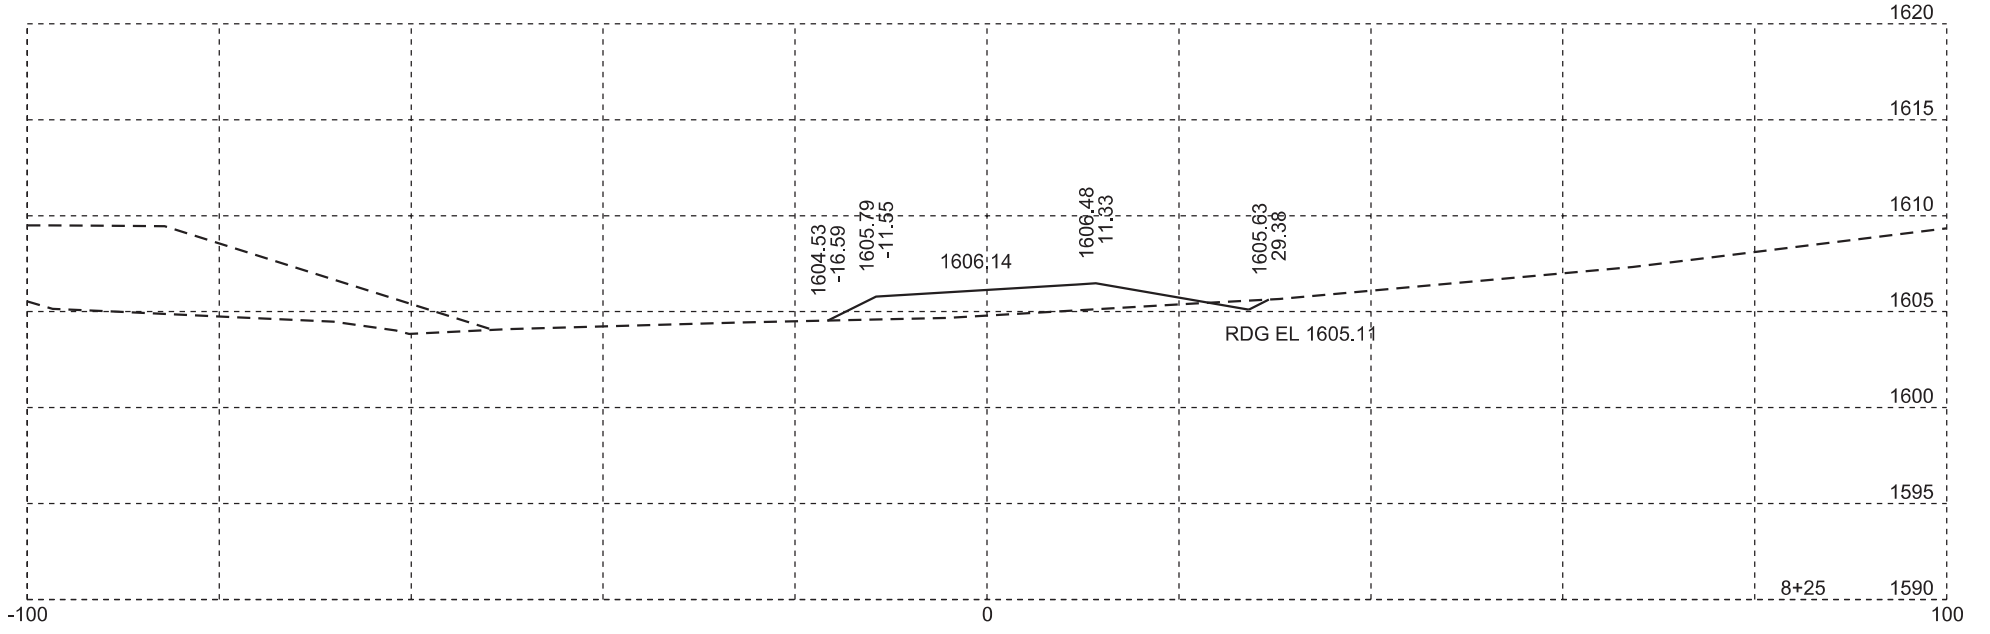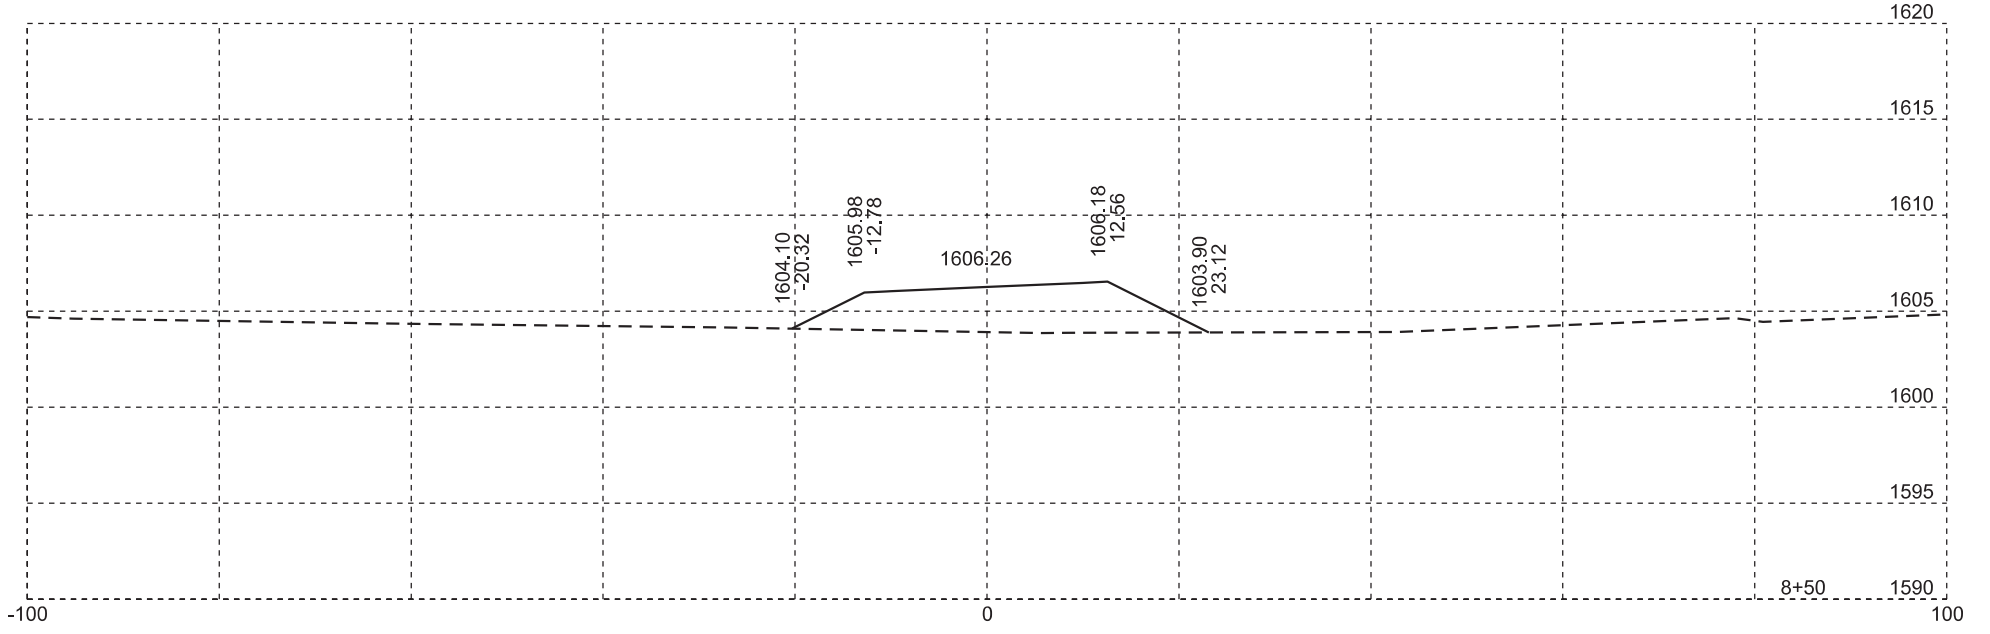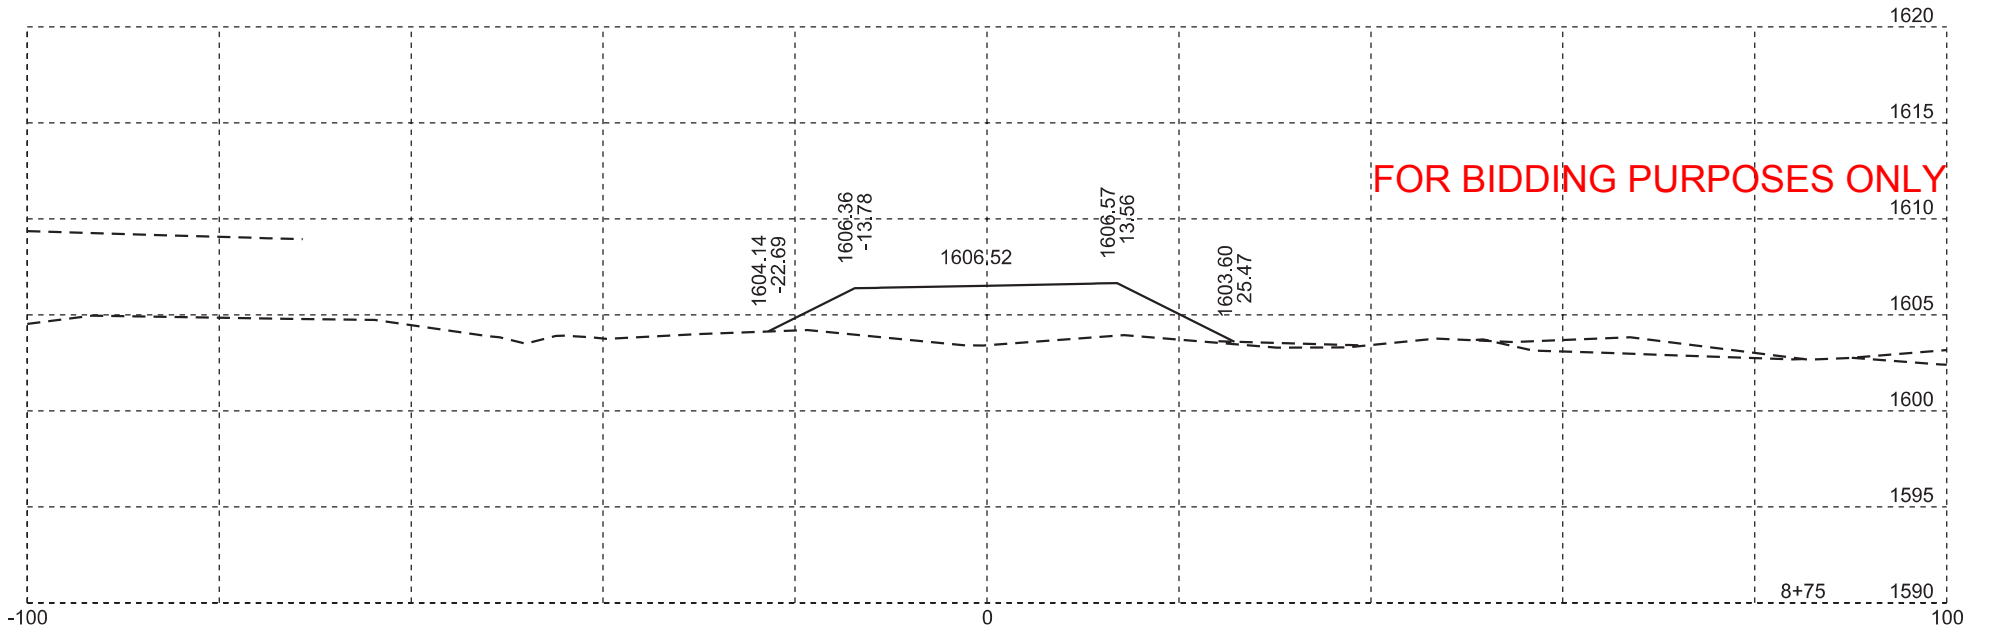




Plotting Date: 8/16/2024

STATE OF SOUTH DAKOTA	PROJECT	SHEET NO.	TOTAL SHEETS
	IM 0909(92)387	X71	X79

FRONTAGE ROAD

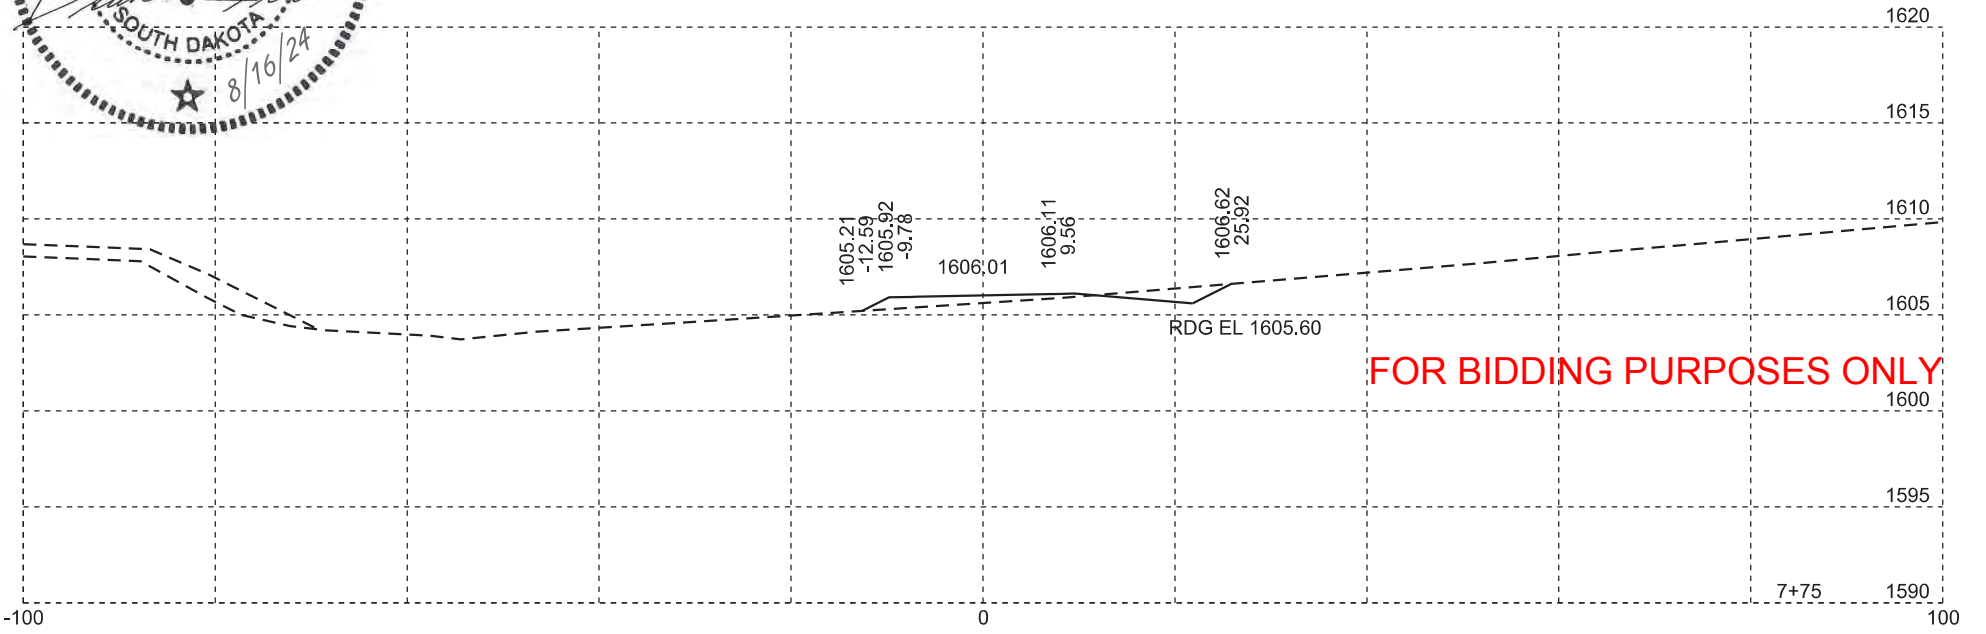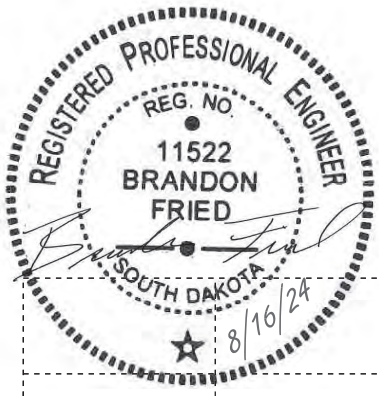

FOR BIDDING PURPOSES ONLY

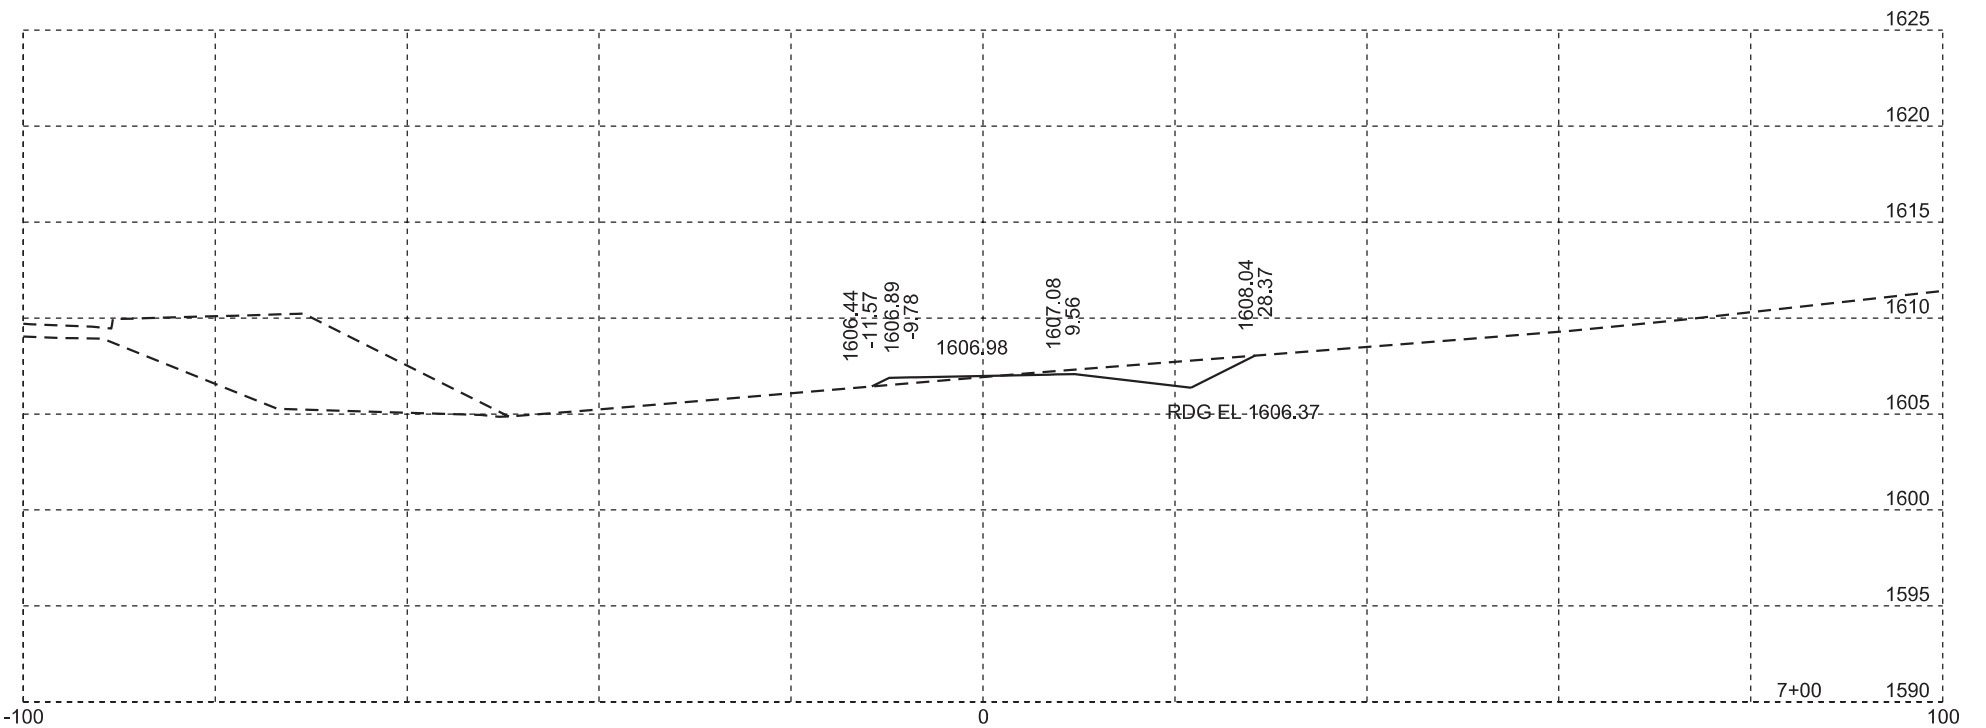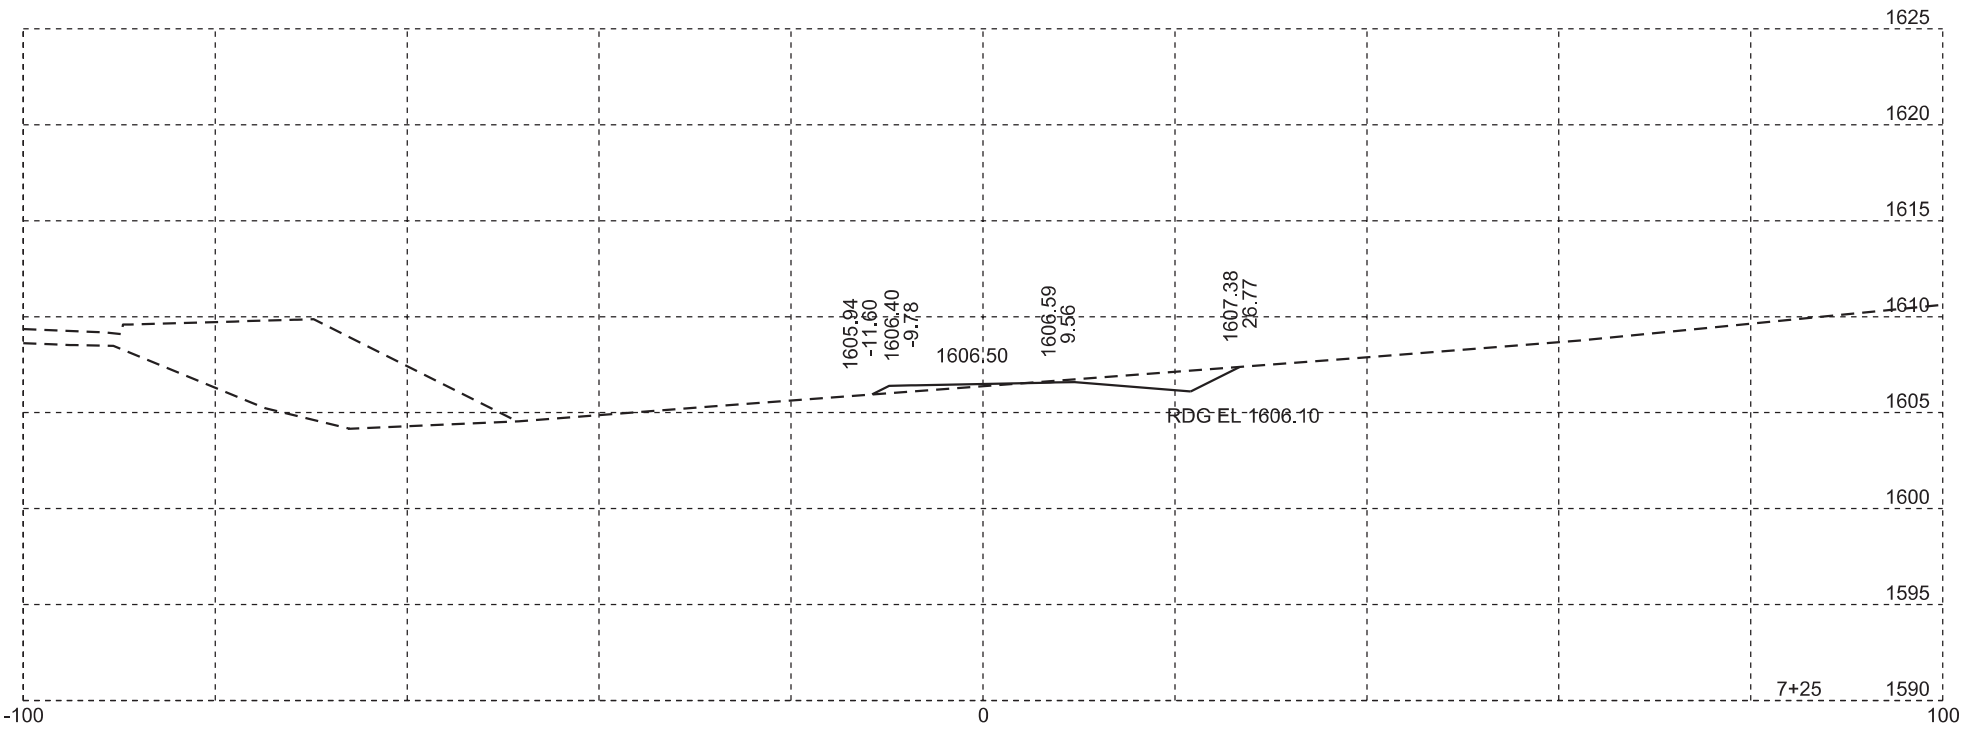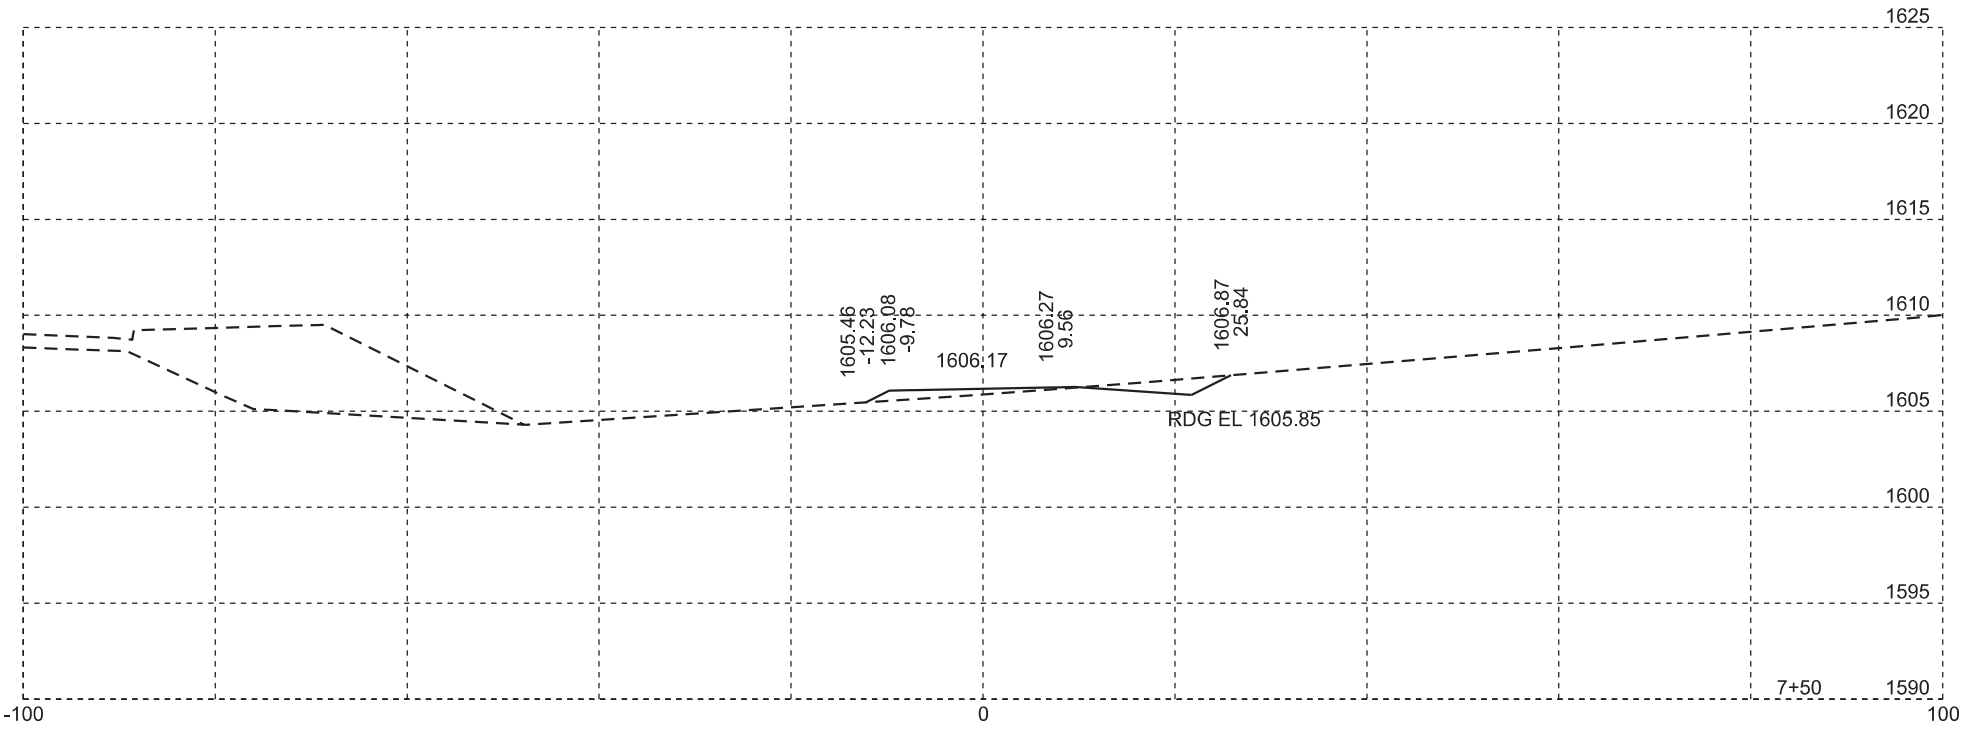





Plotting Date: 8/16/2024

STATE OF SOUTH DAKOTA	PROJECT	SHEET NO.	TOTAL SHEETS
	IM 0909(92)387	X72	X79

FRONTAGE ROAD







FOR BIDDING PURPOSES ONLY

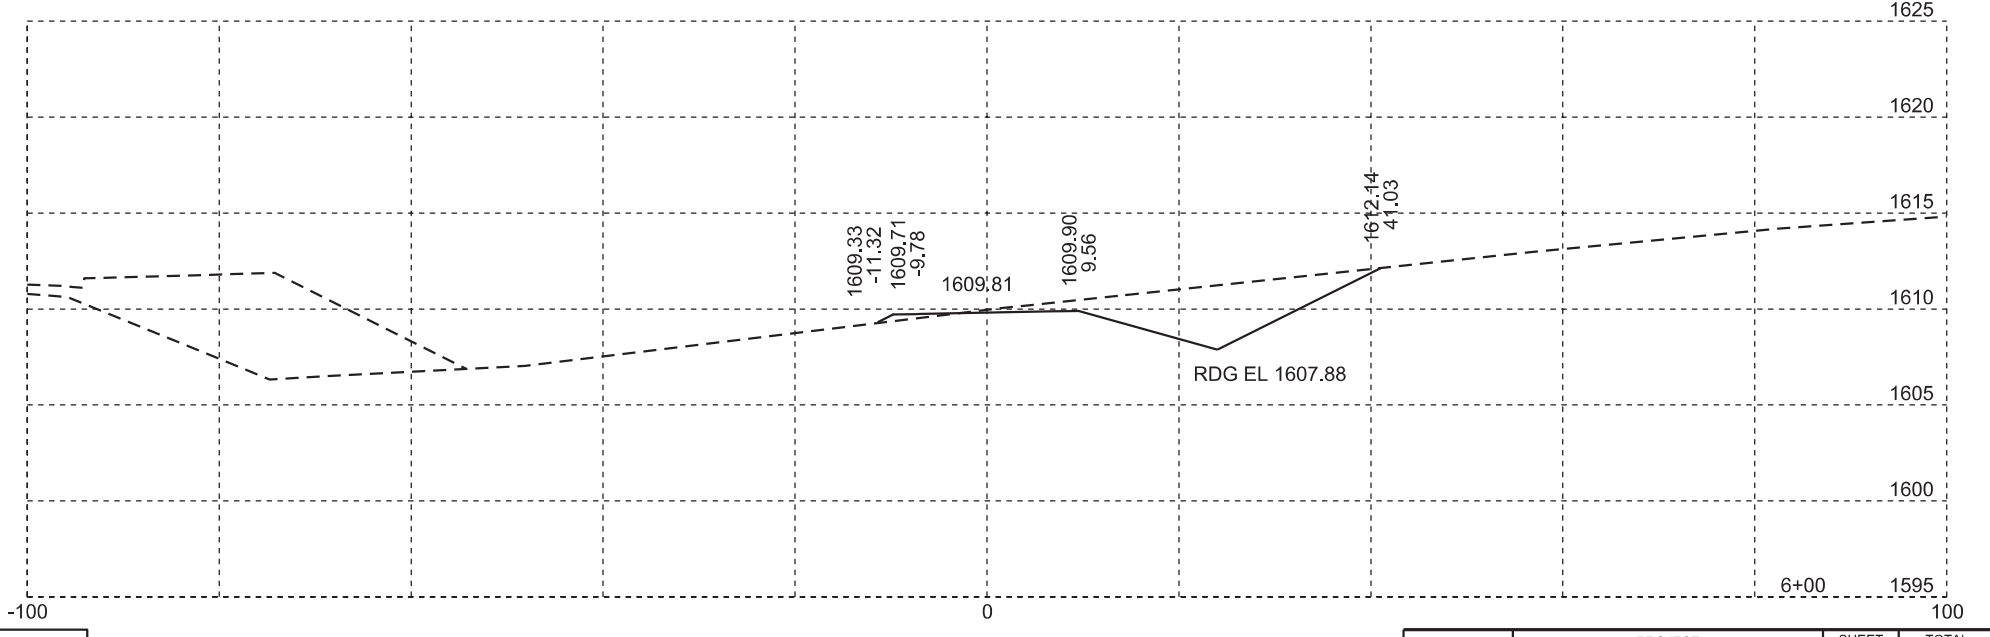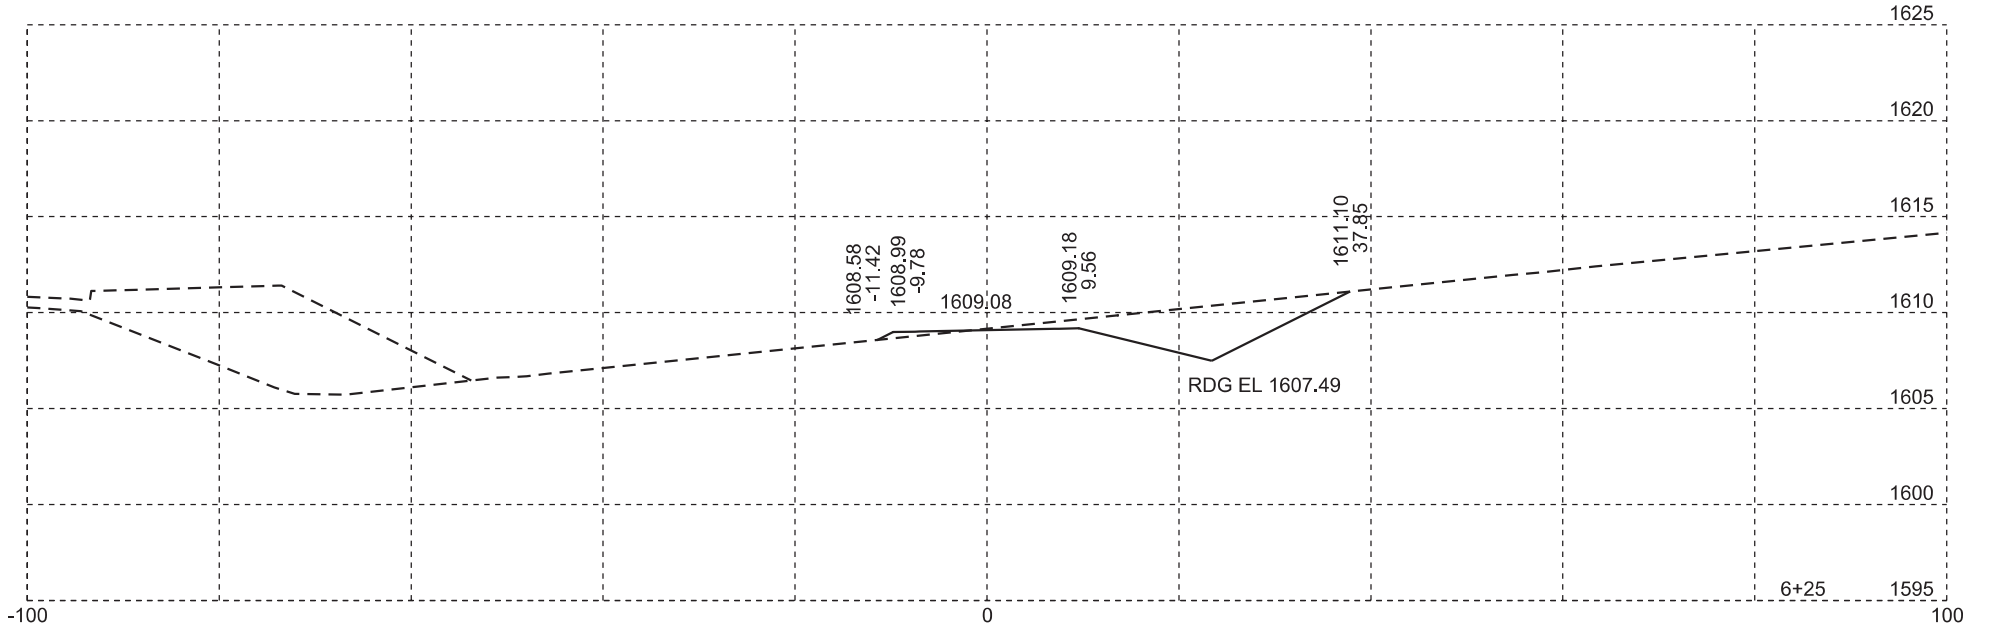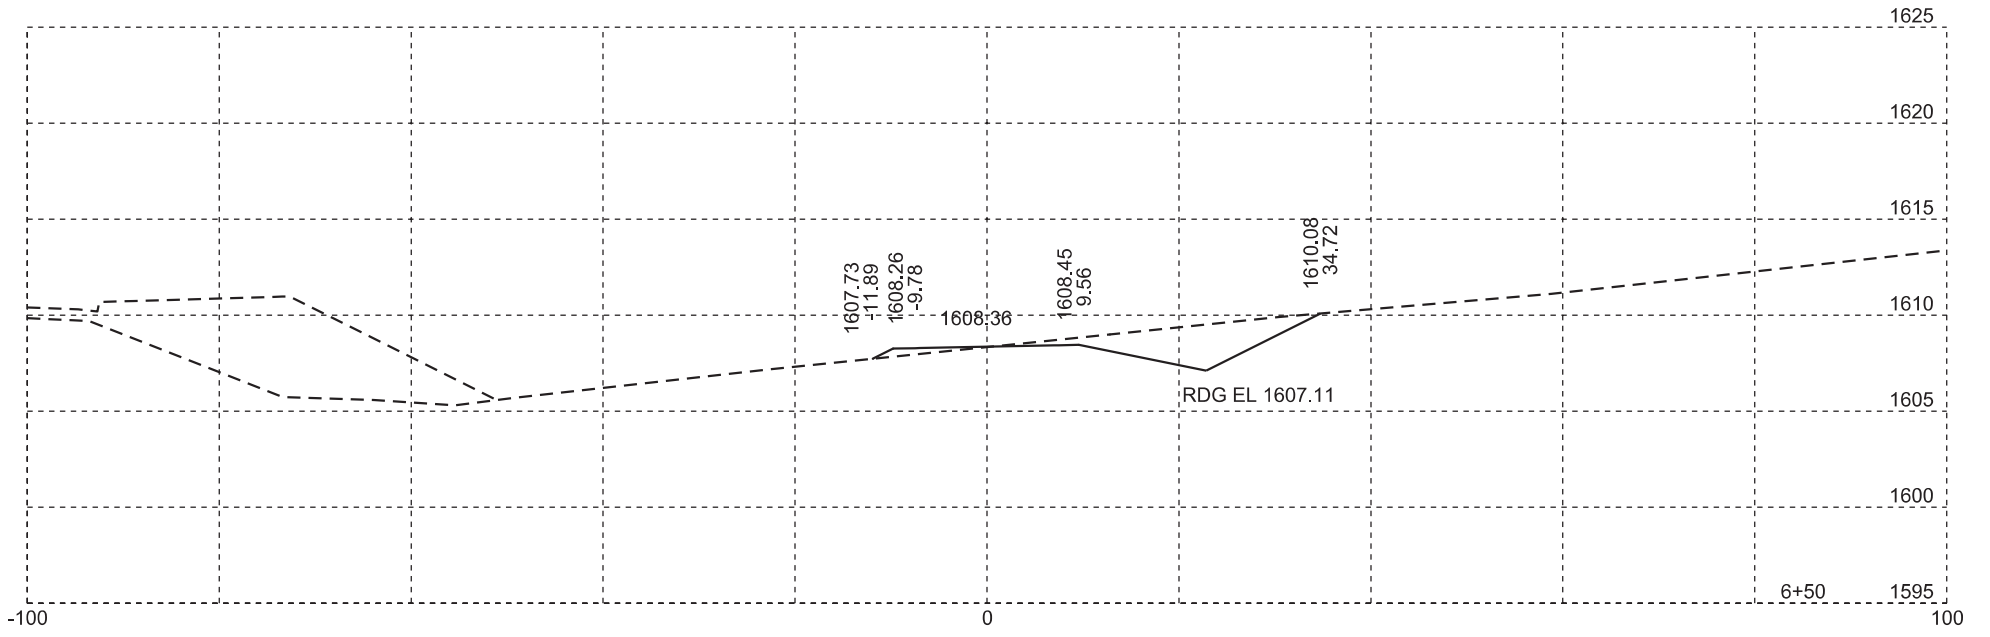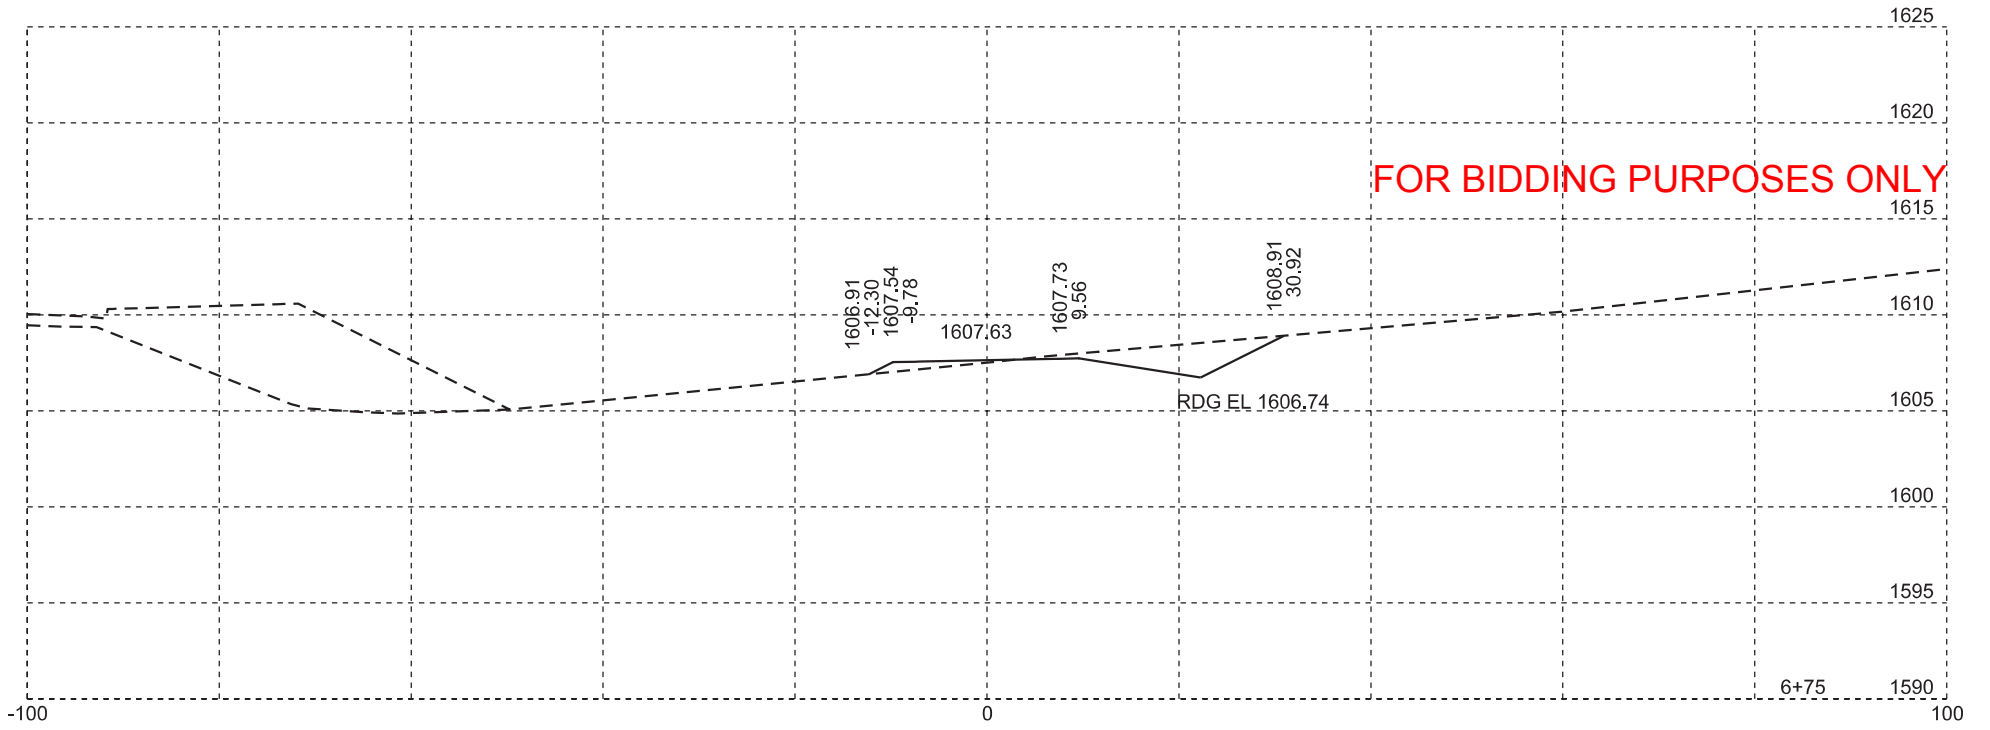

Plotting Date: 8/16/2024

STATE OF SOUTH DAKOTA	PROJECT	SHEET NO.	TOTAL SHEETS
	IM 0909(92)387	X73	X79






FRONTAGE ROAD

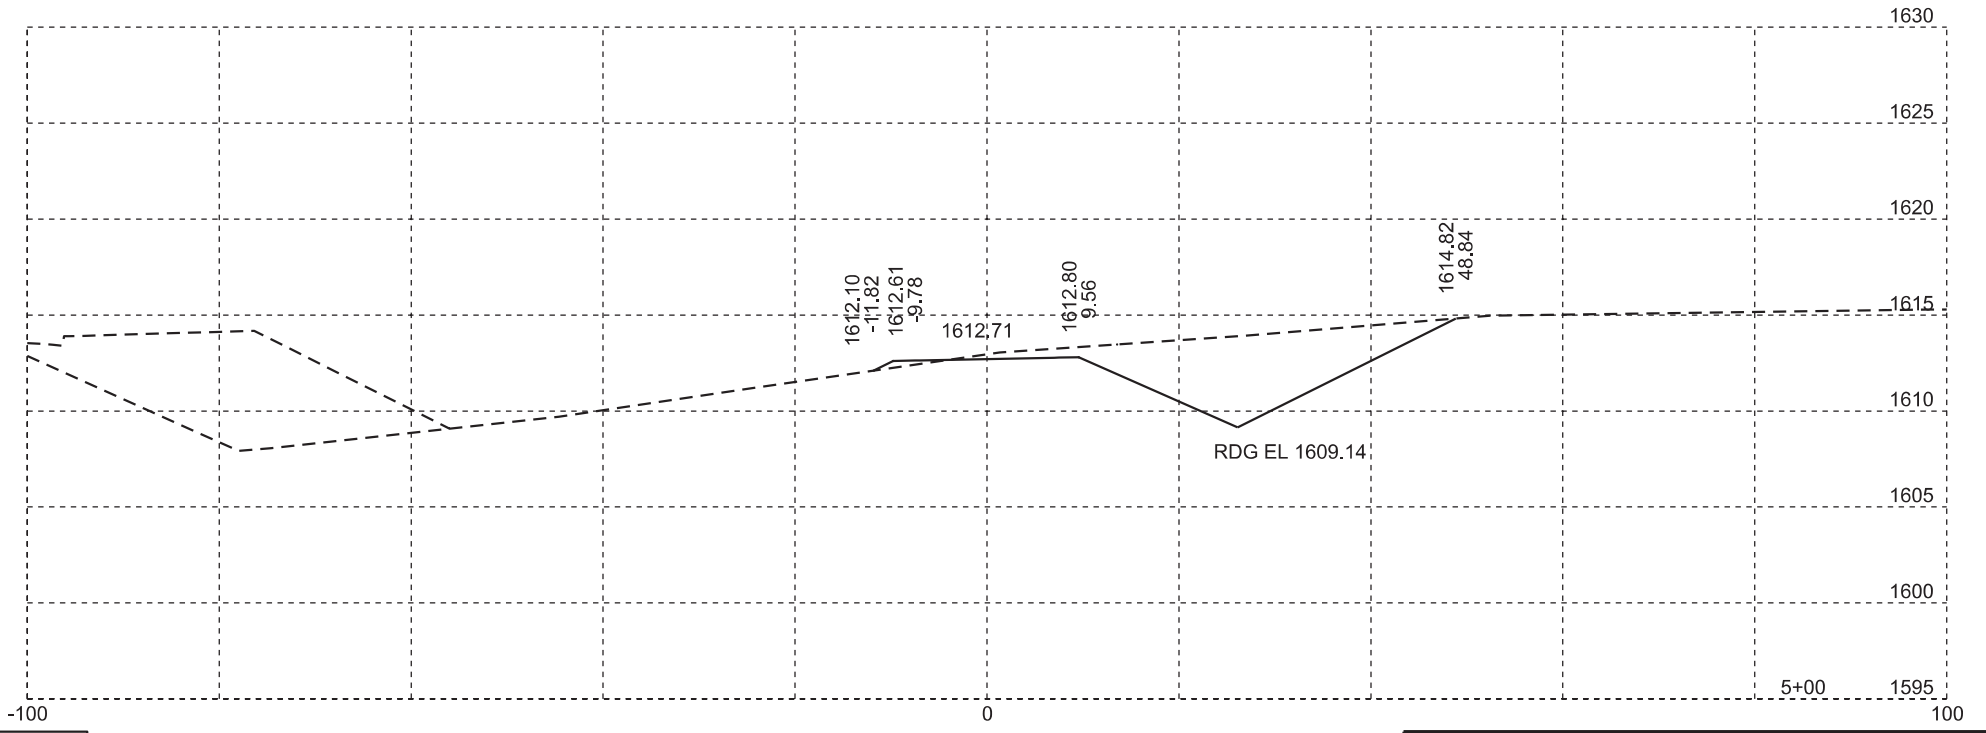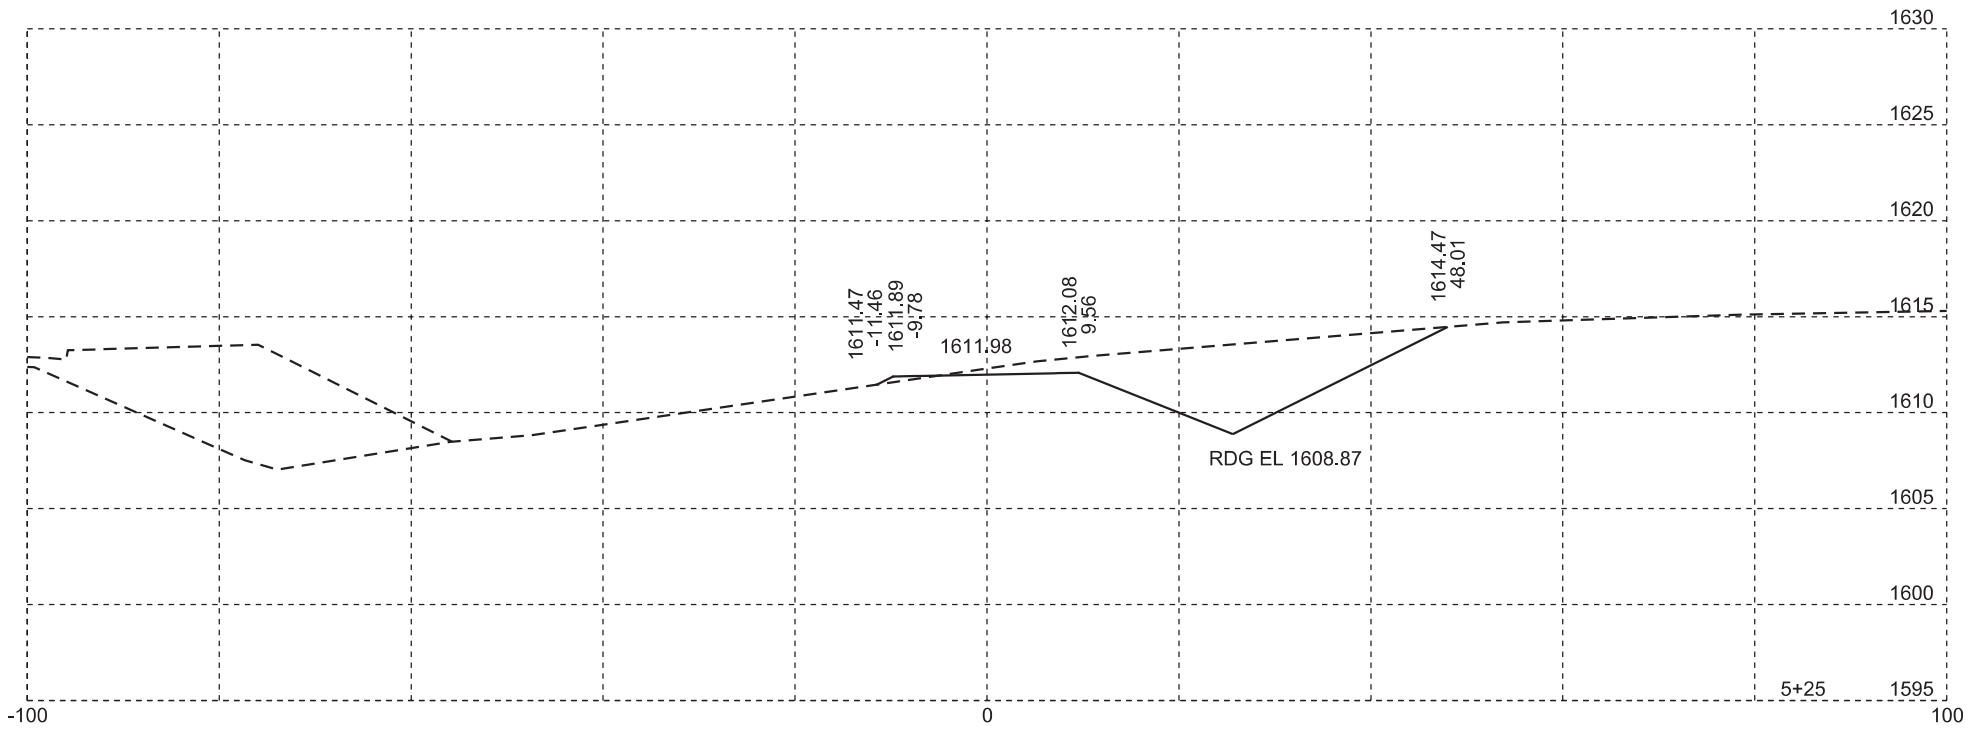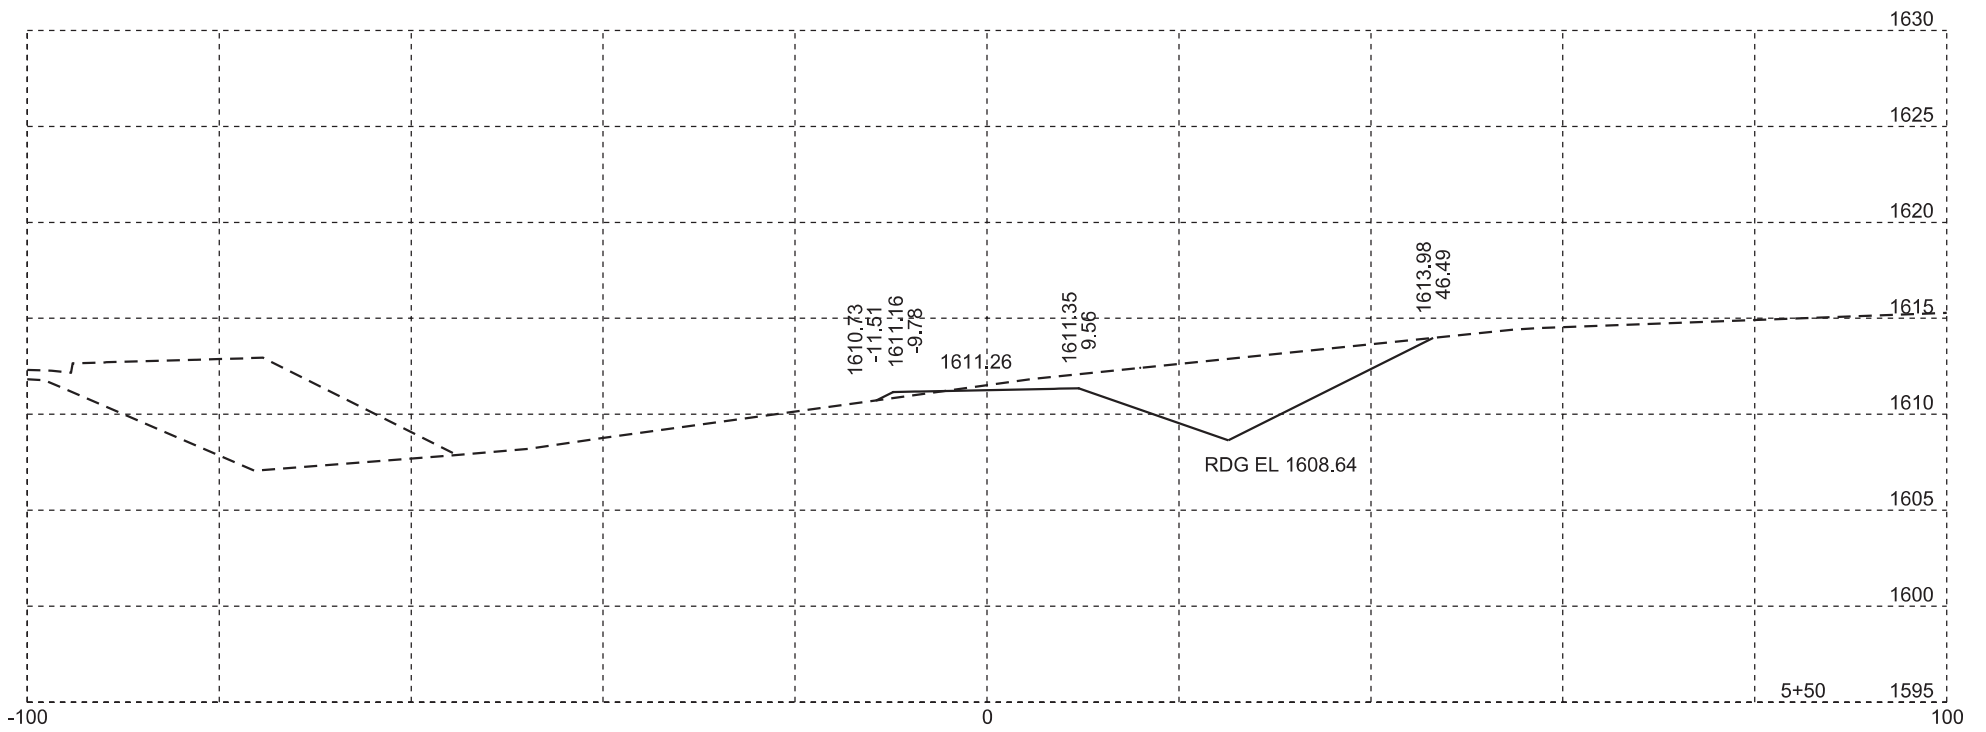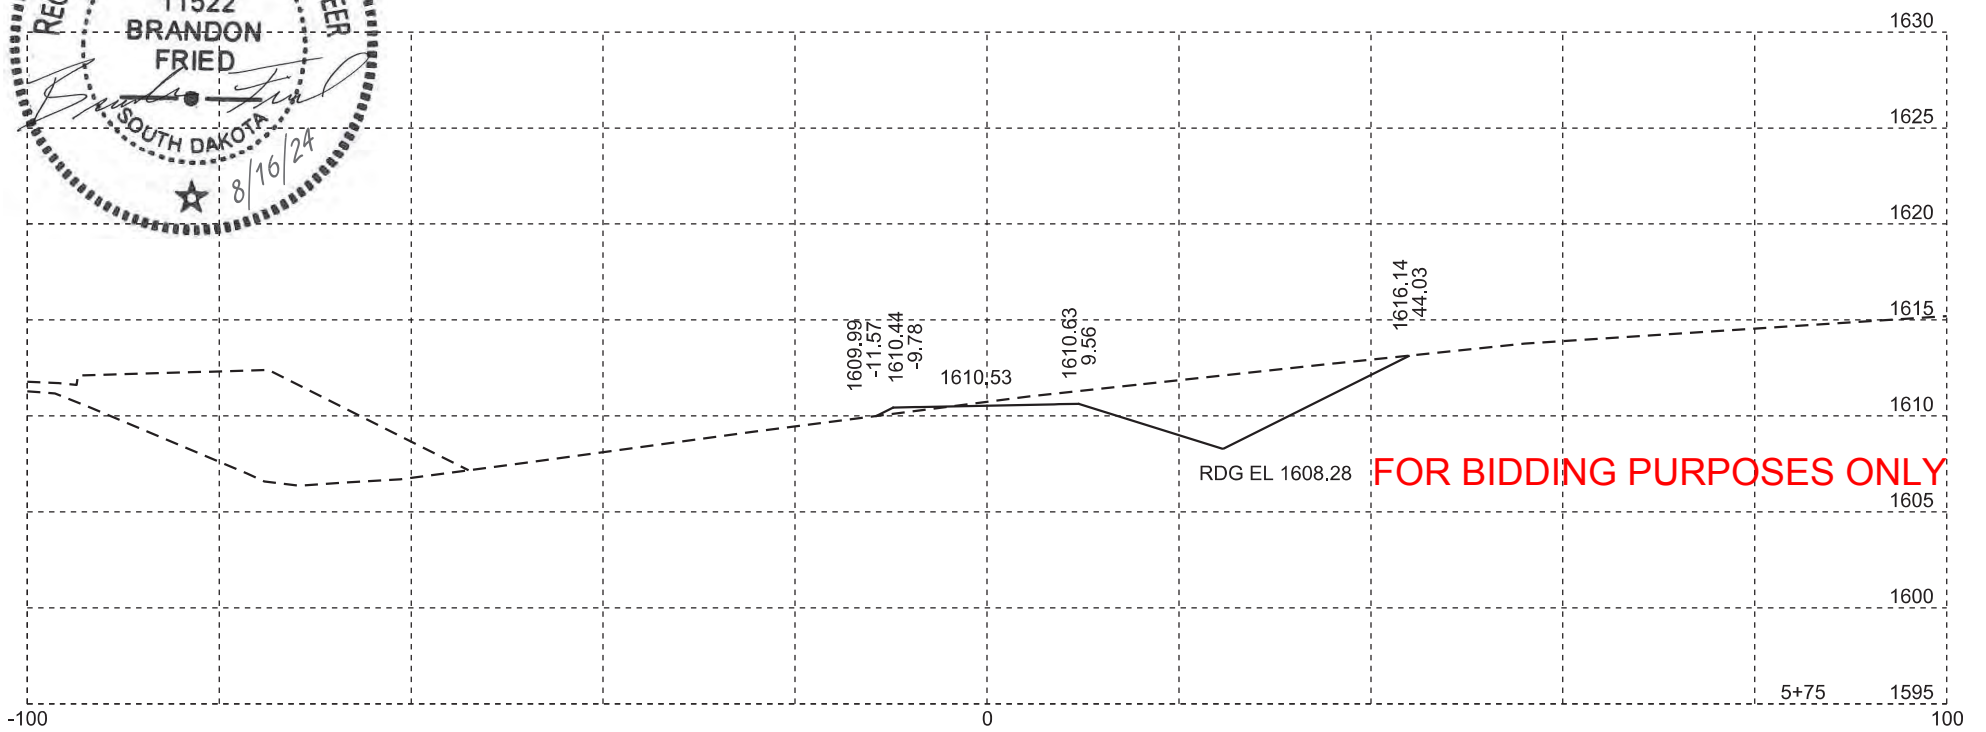

Plotting Date: 8/16/2024

STATE OF SOUTH DAKOTA	PROJECT	SHEET NO.	TOTAL SHEETS
	IM 0909(92)387	X74	X79

FRONTAGE ROAD

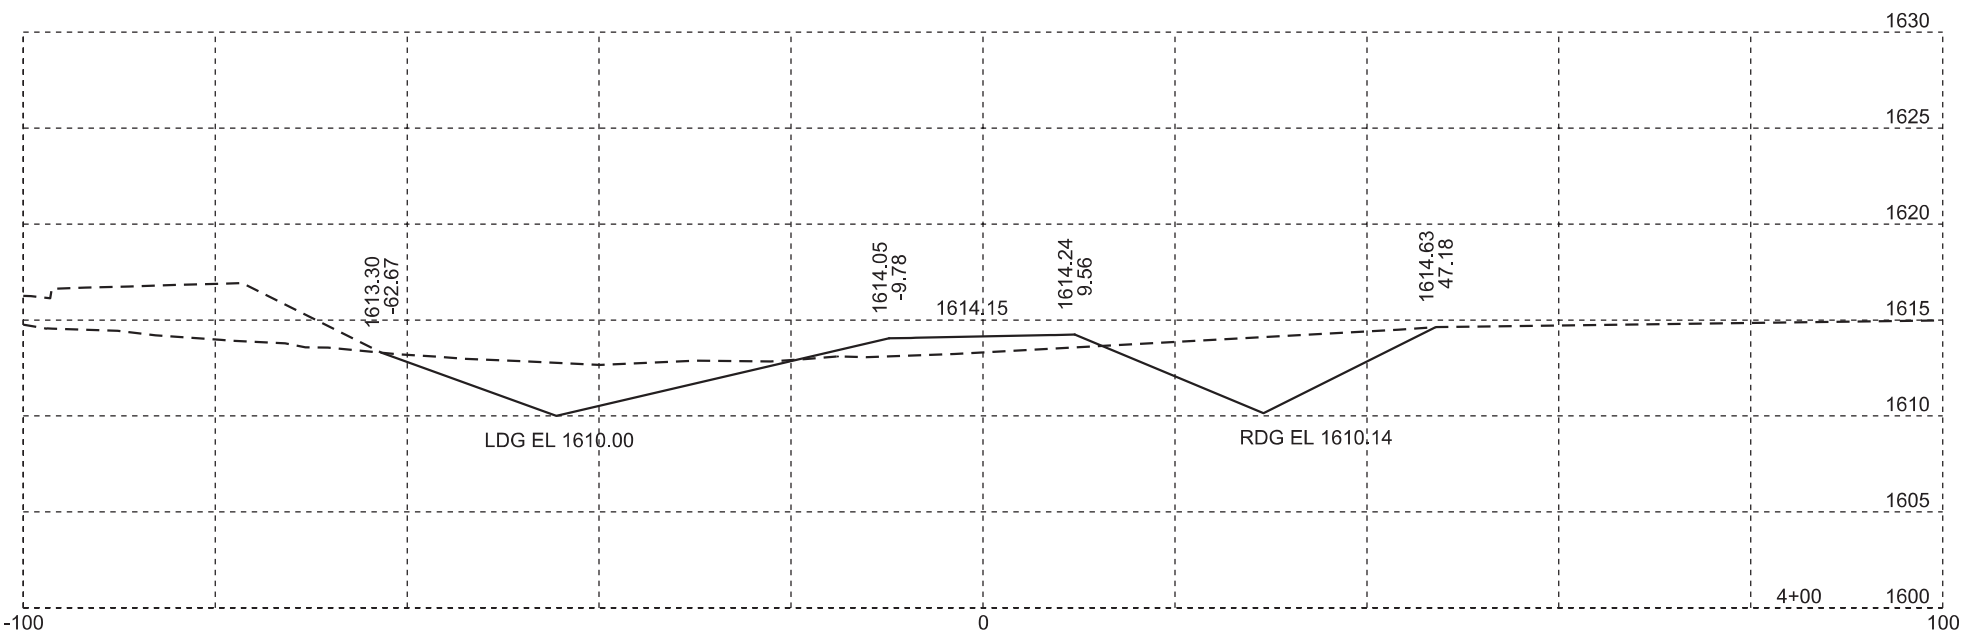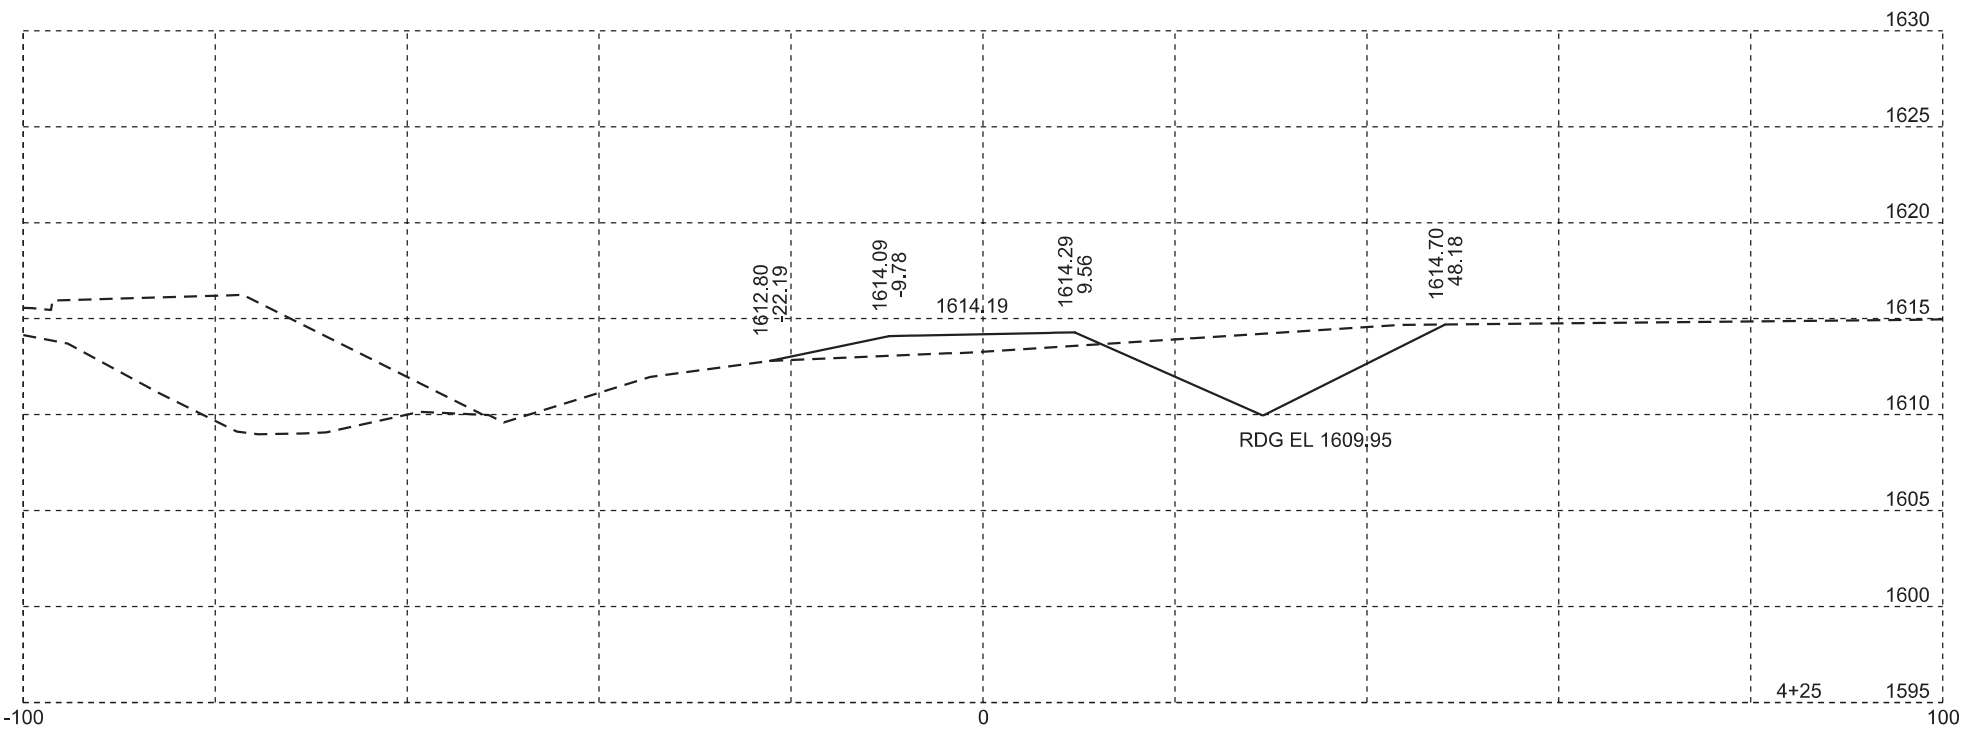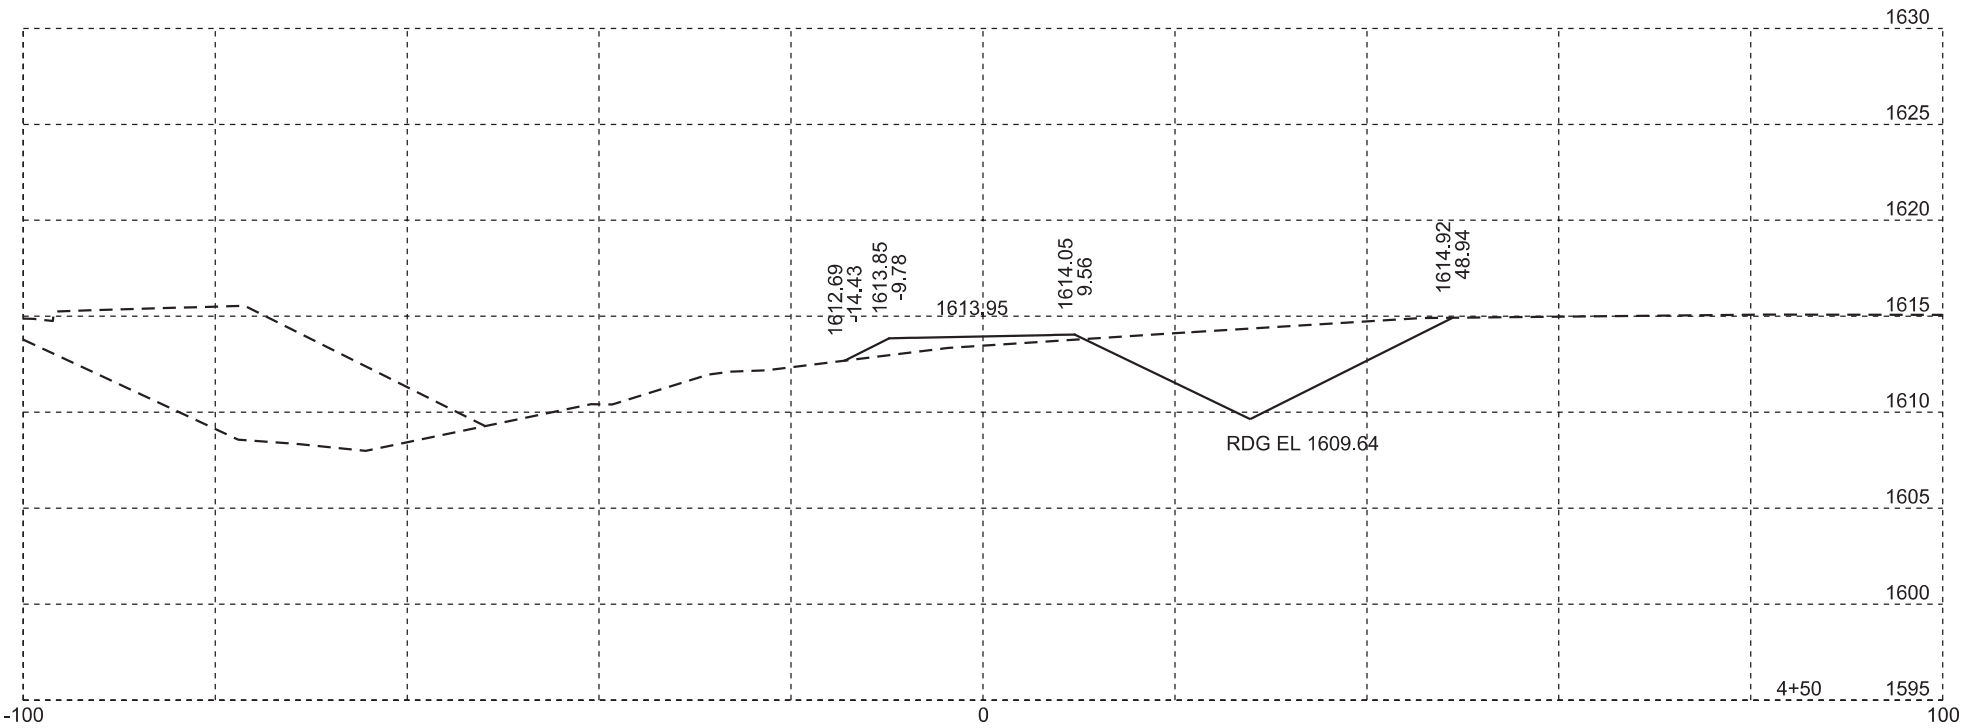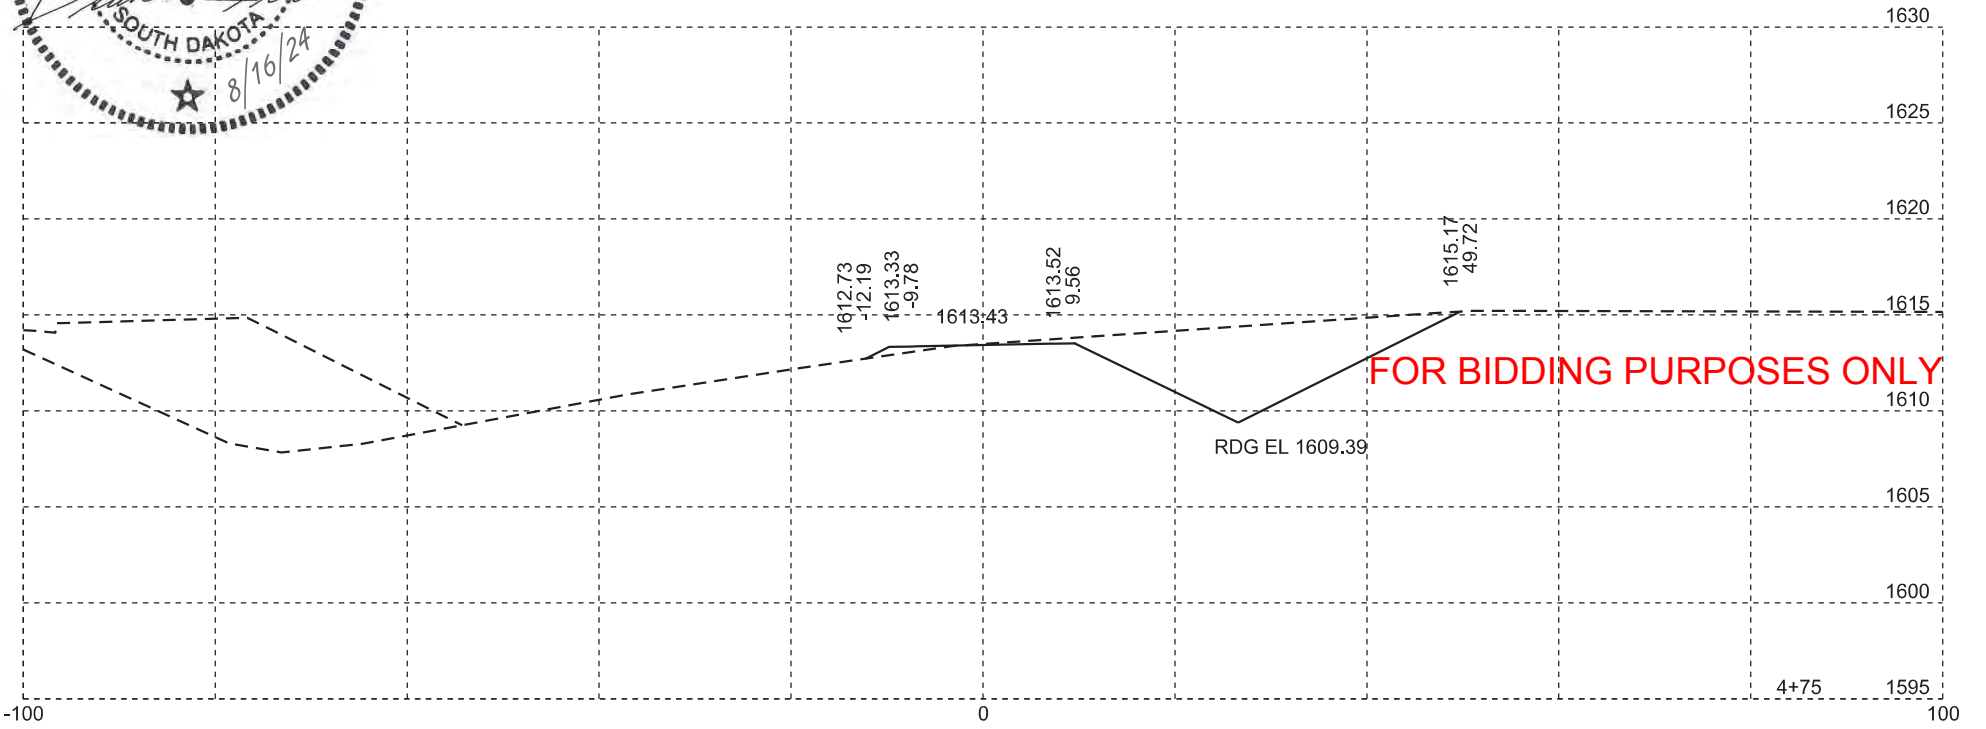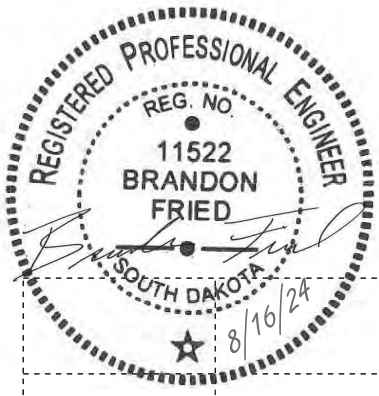





Plotting Date: 8/16/2024

STATE OF SOUTH DAKOTA	PROJECT	SHEET NO.	TOTAL SHEETS
	IM 0909(92)387	X75	X79

FRONTAGE ROAD





FOR BIDDING PURPOSES ONLY

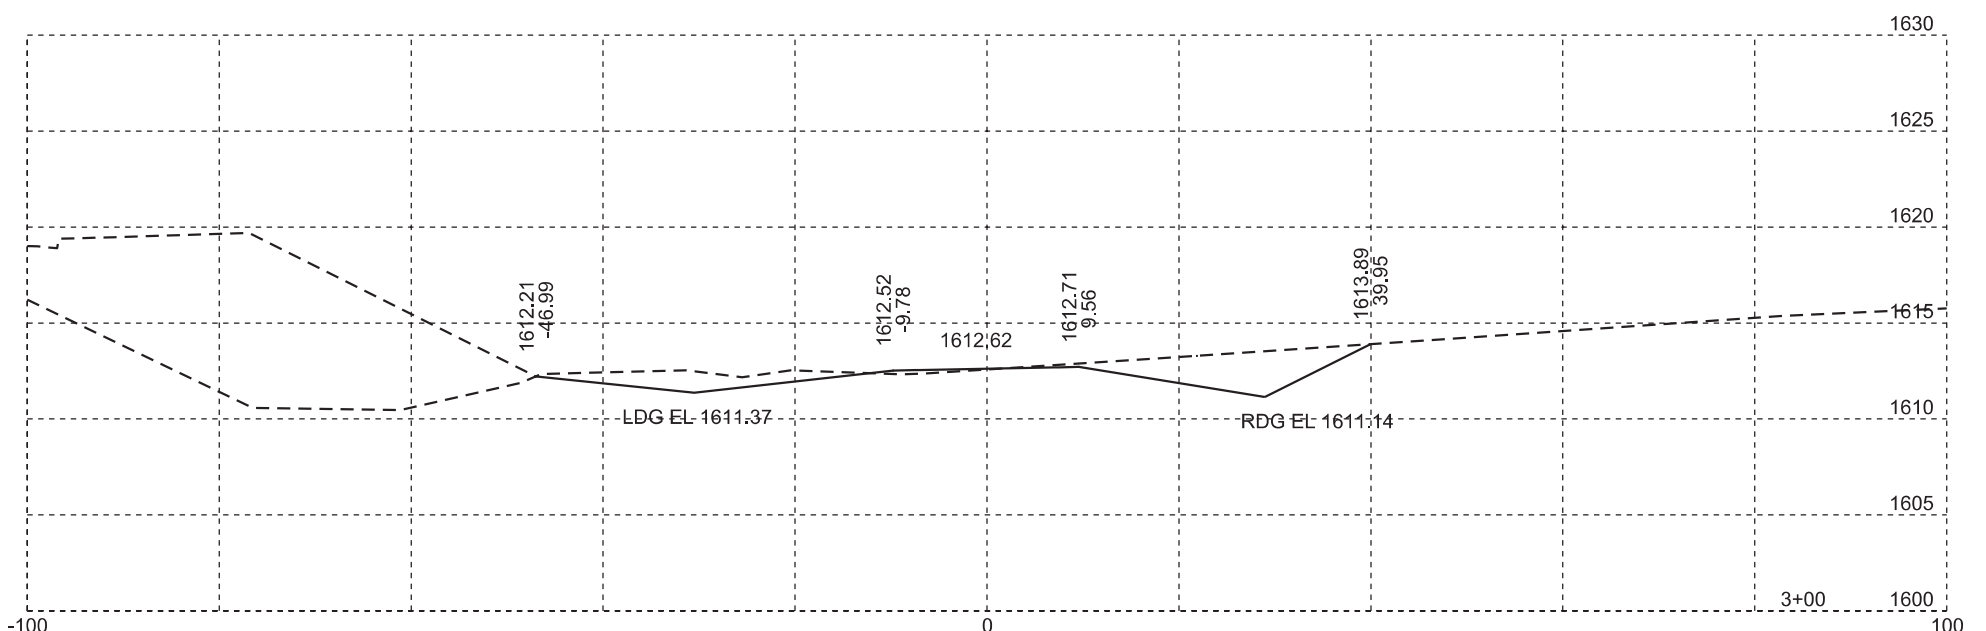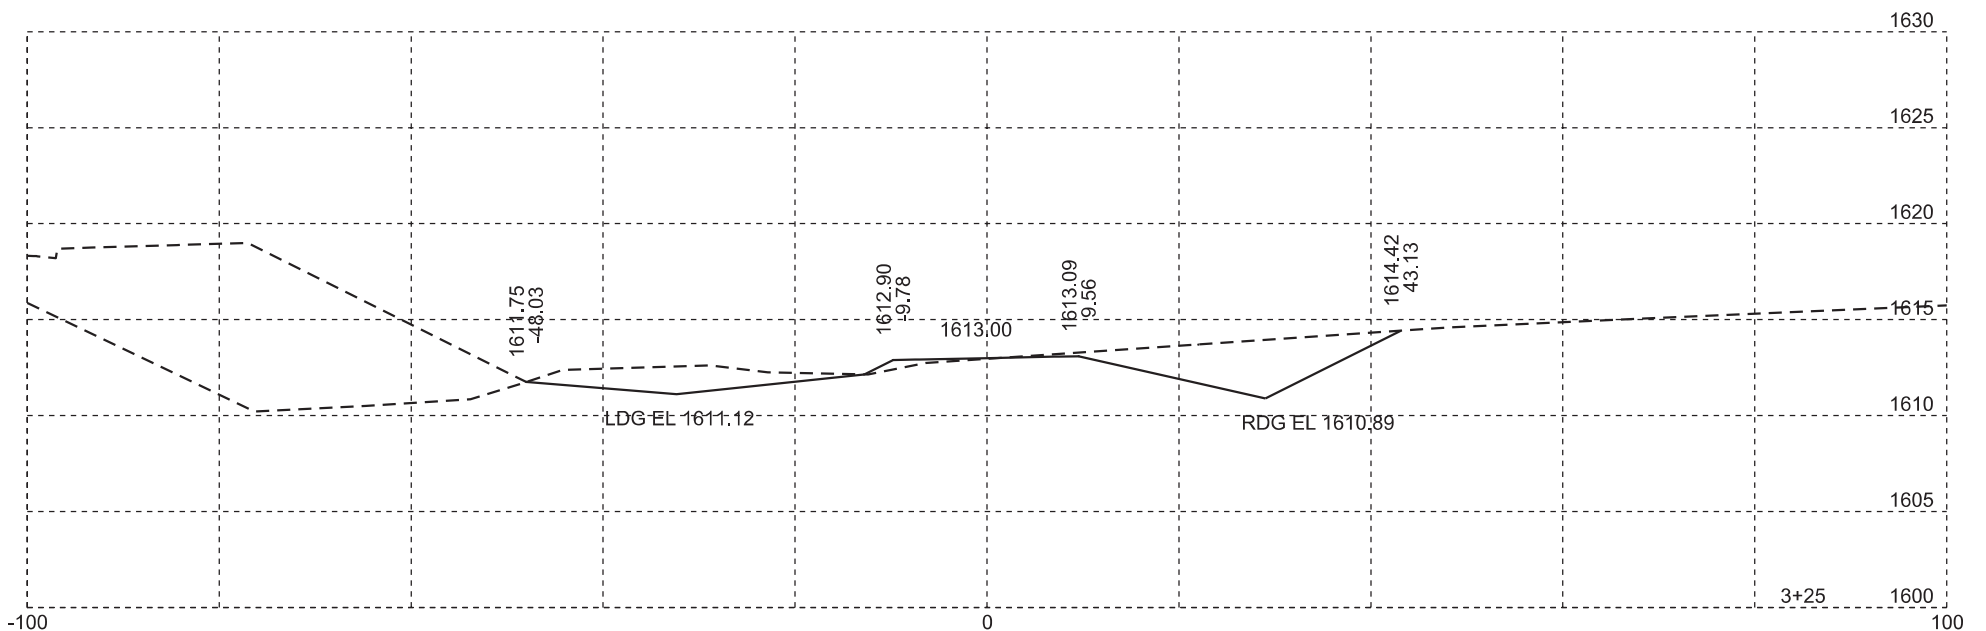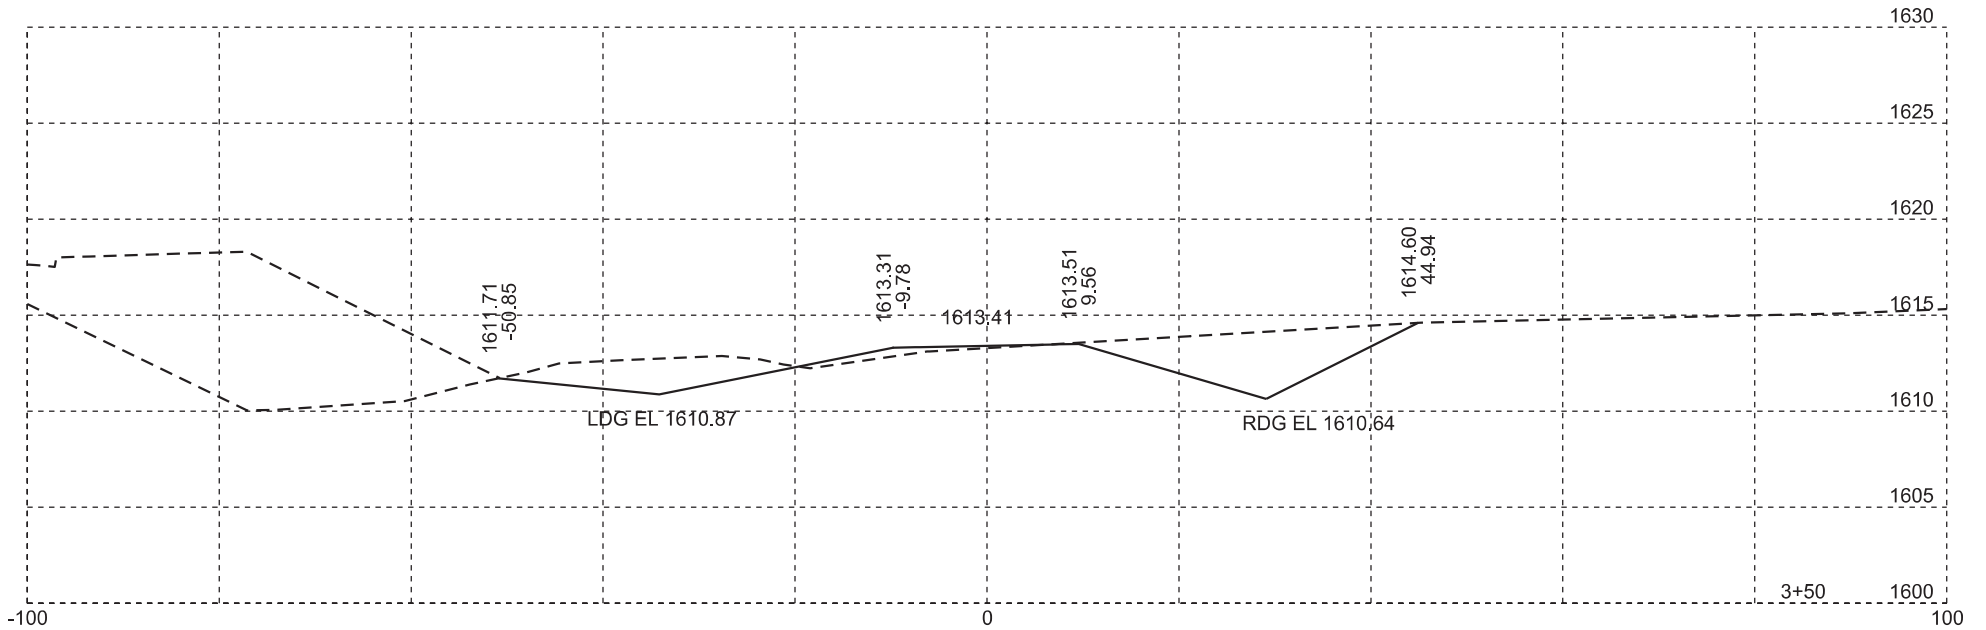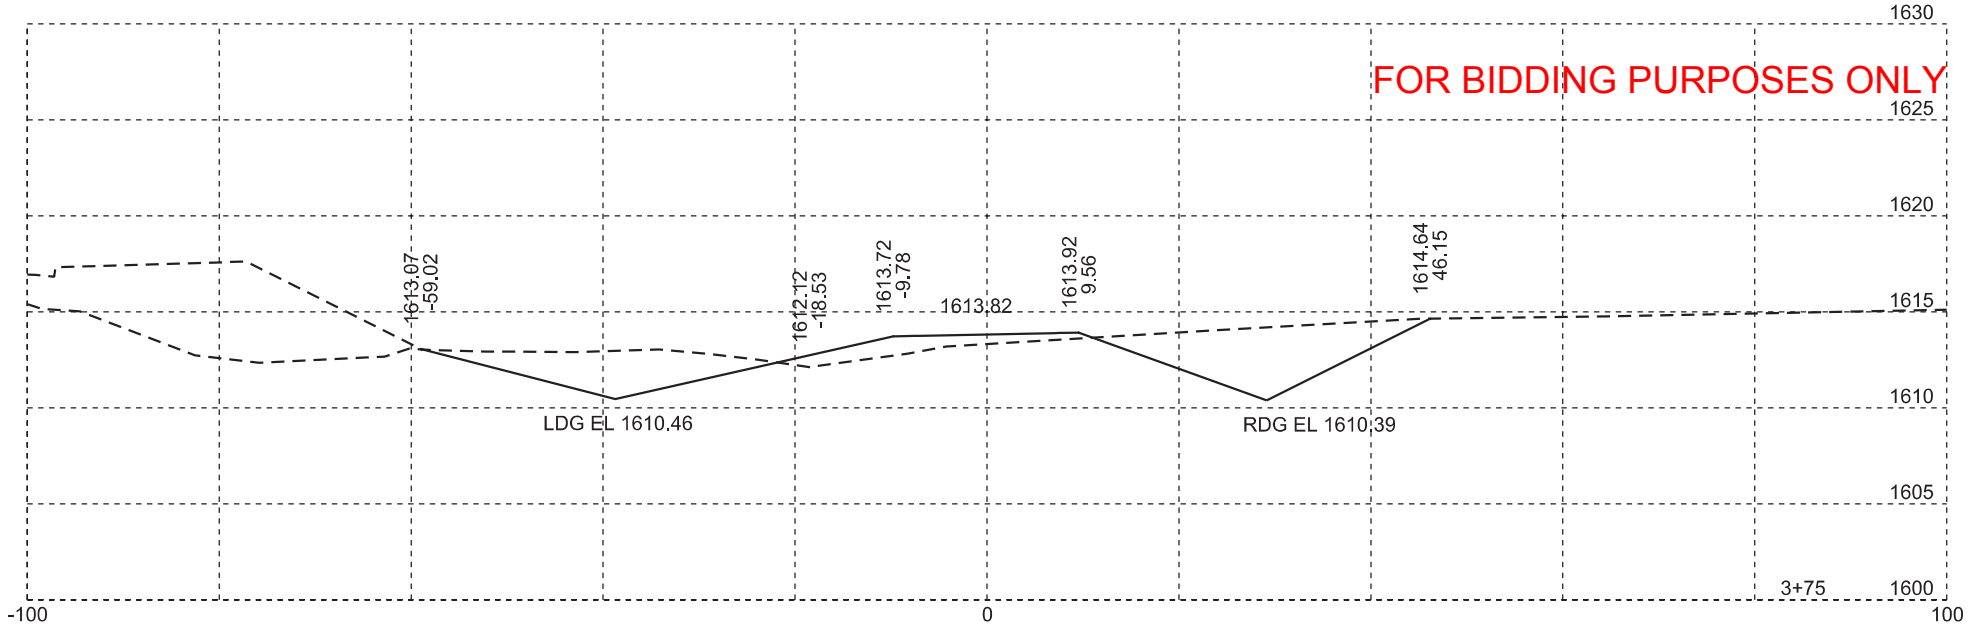




Plotting Date: 8/16/2024

STATE OF SOUTH DAKOTA	PROJECT	SHEET NO.	TOTAL SHEETS
	IM 0909(92)387	X76	X79

FRONTAGE ROAD

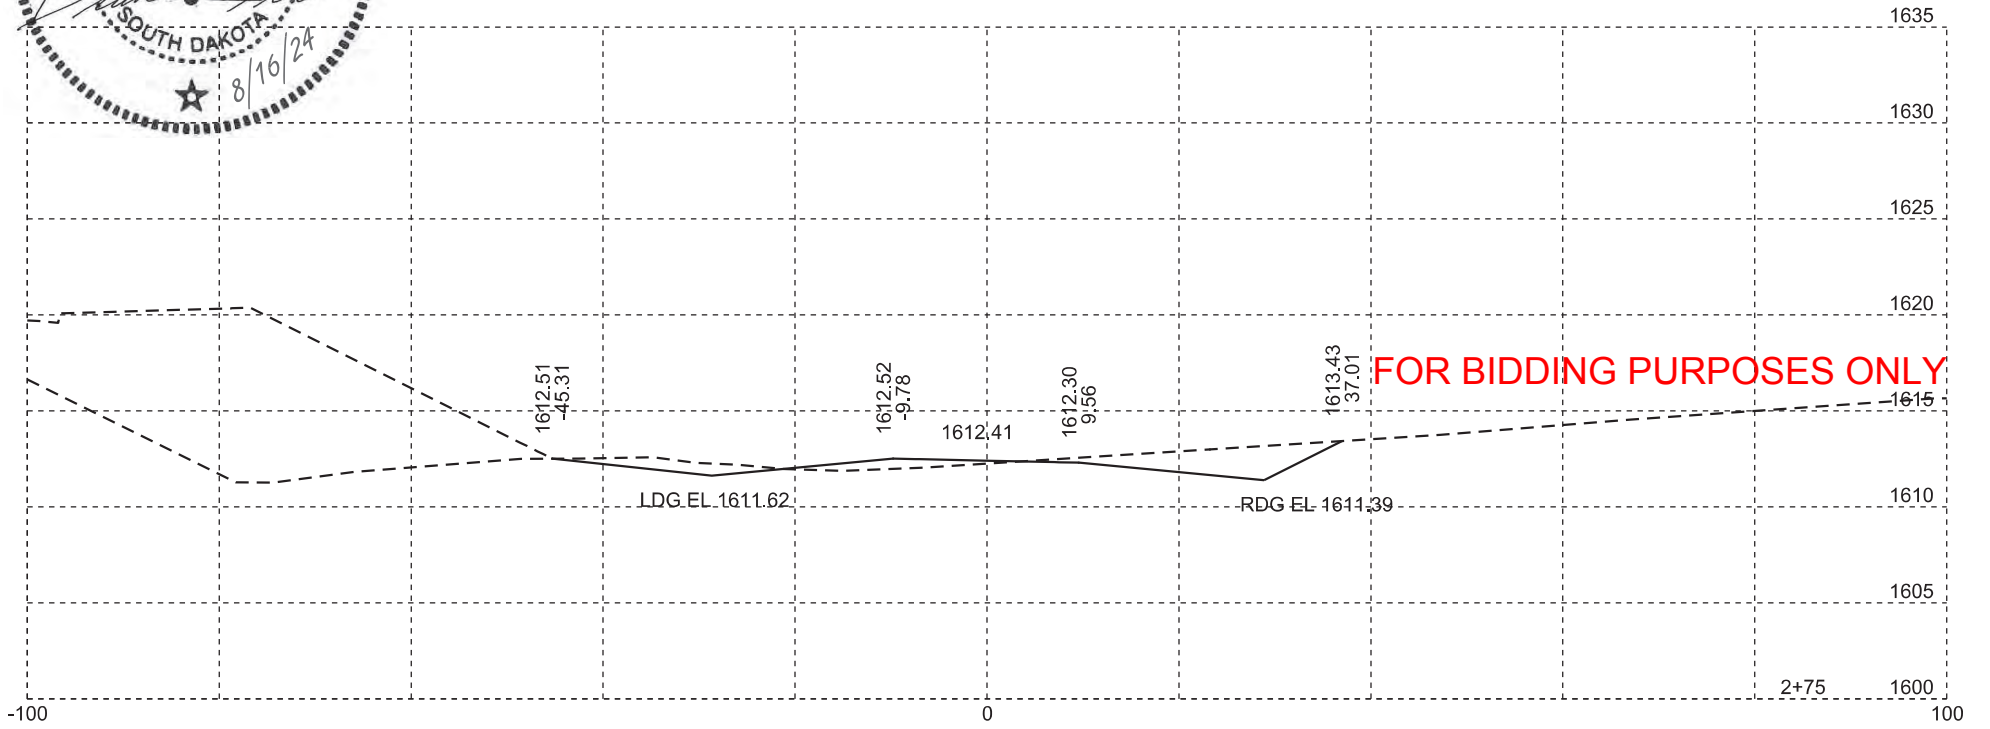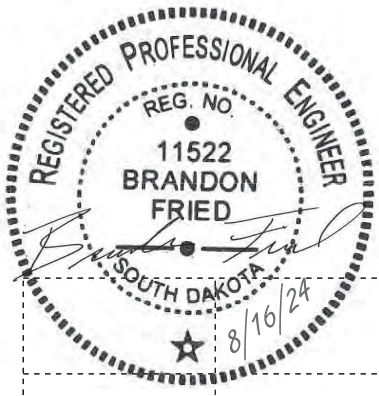






FOR BIDDING PURPOSES ONLY

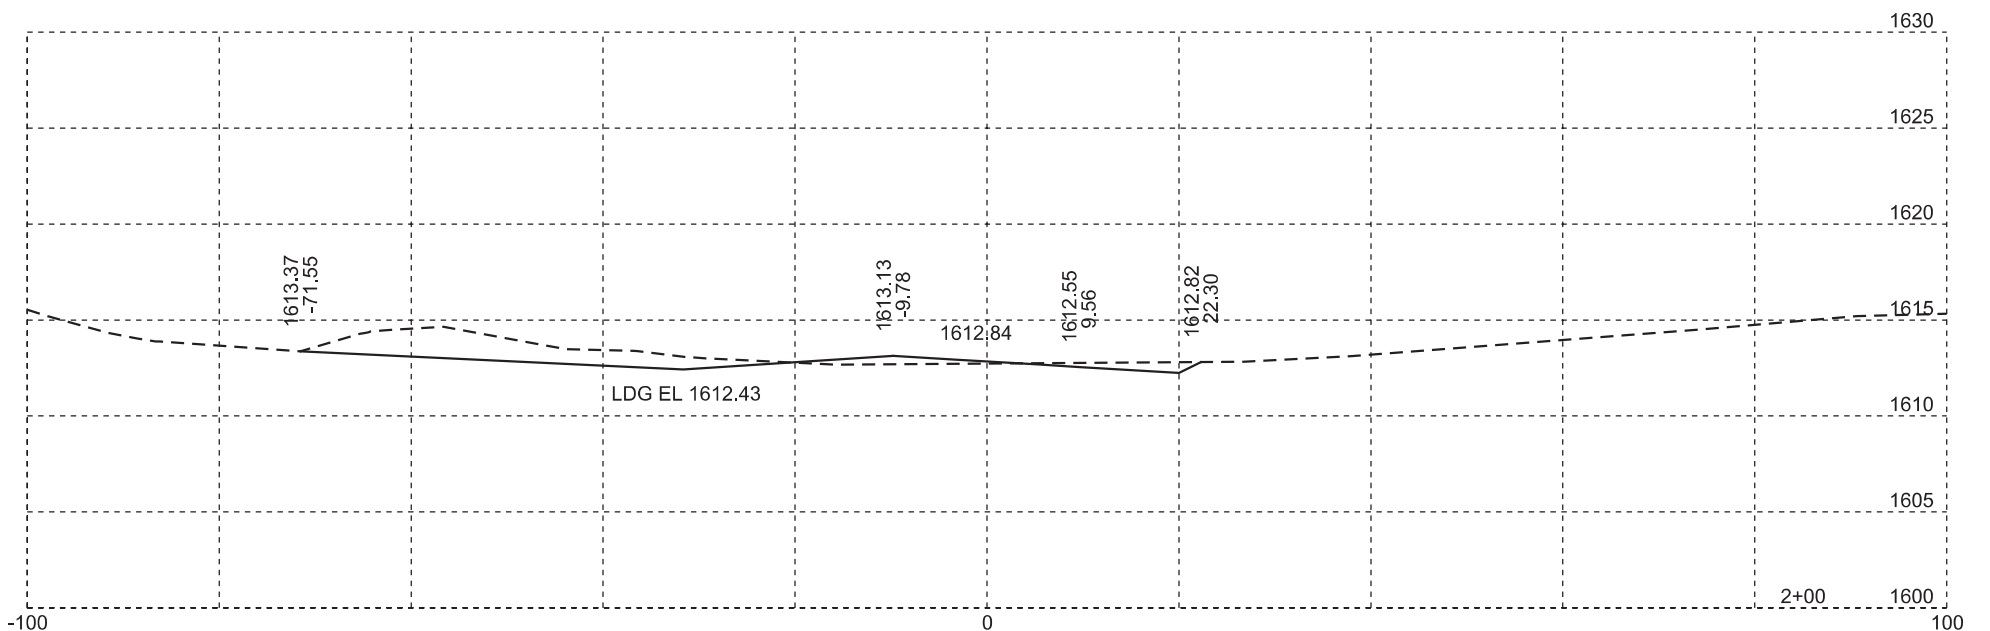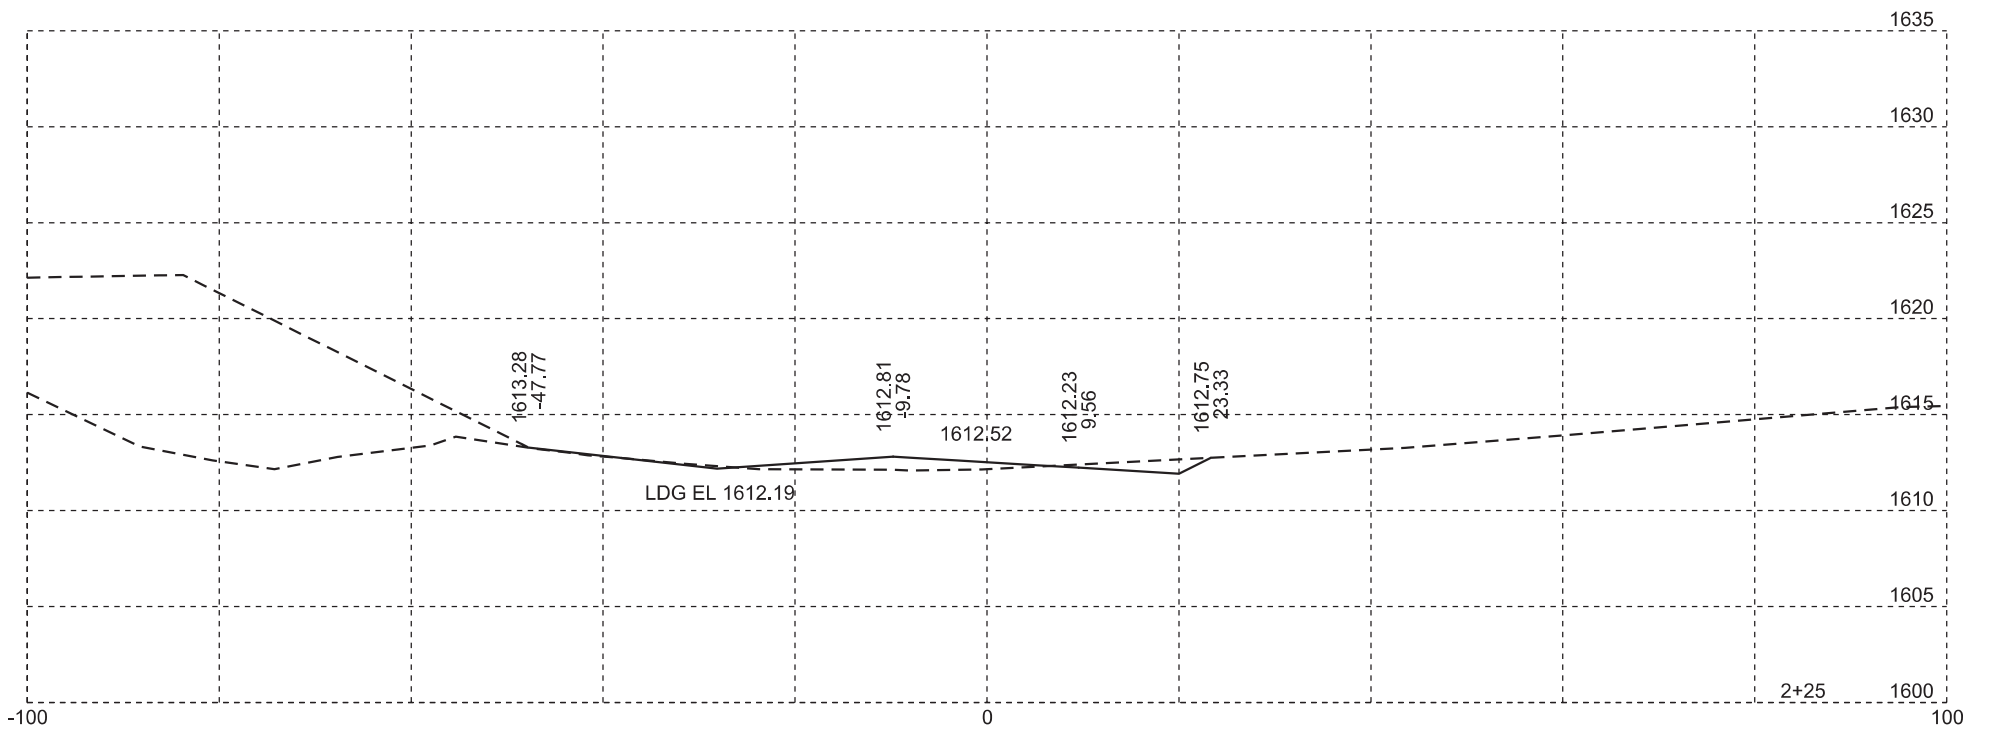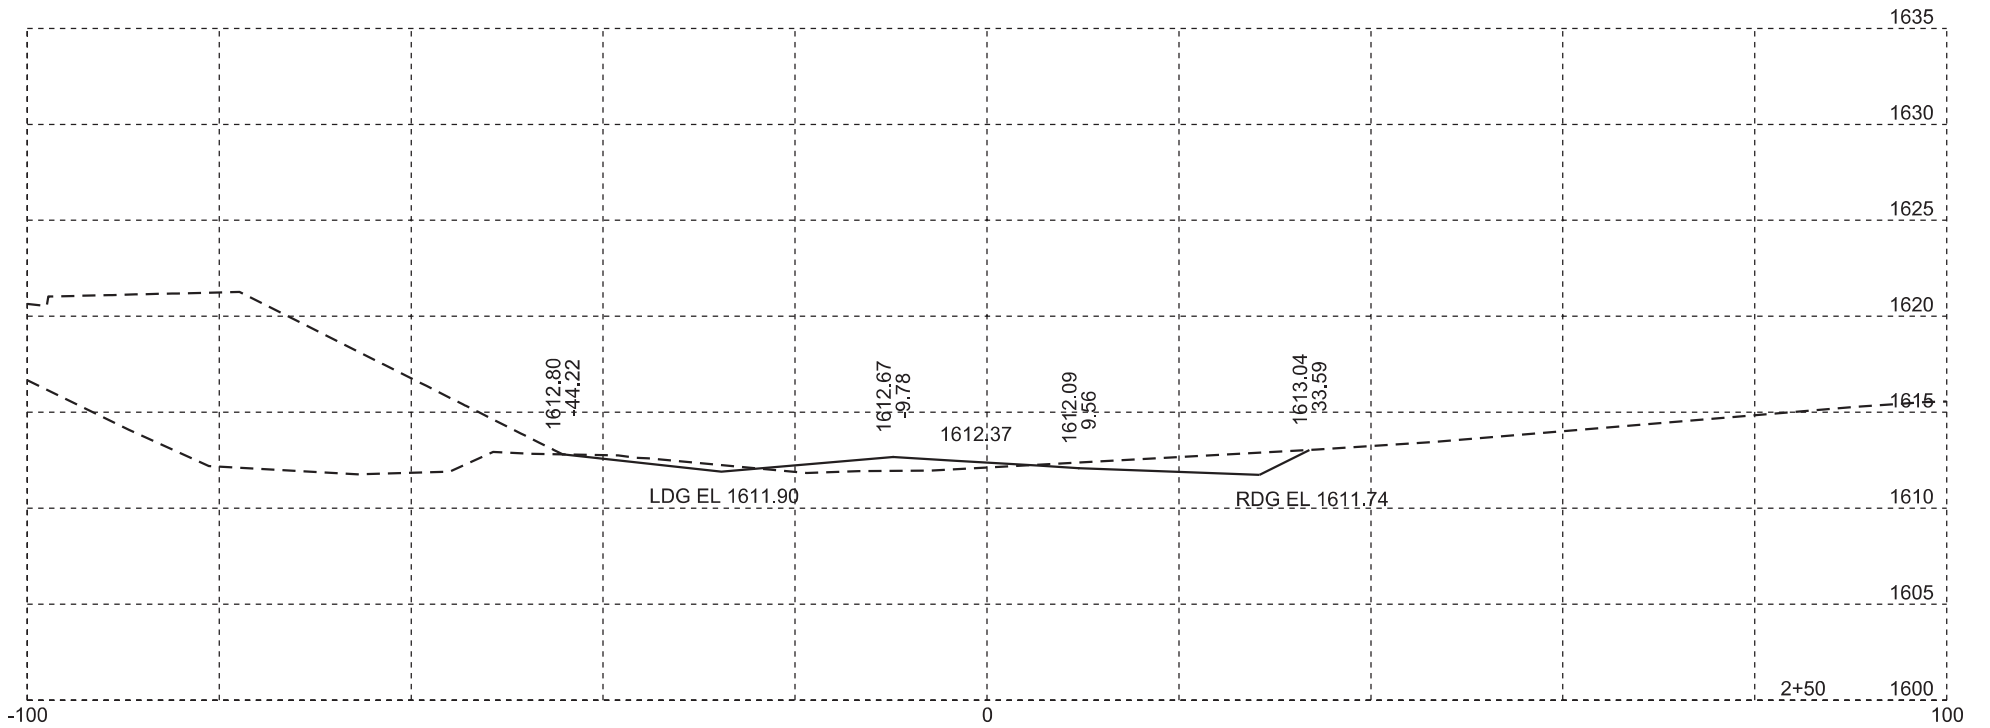

Plotting Date: 8/16/2024

STATE OF SOUTH DAKOTA	PROJECT	SHEET NO.	TOTAL SHEETS
	IM 0909(92)387	X77	X79



FRONTAGE ROAD

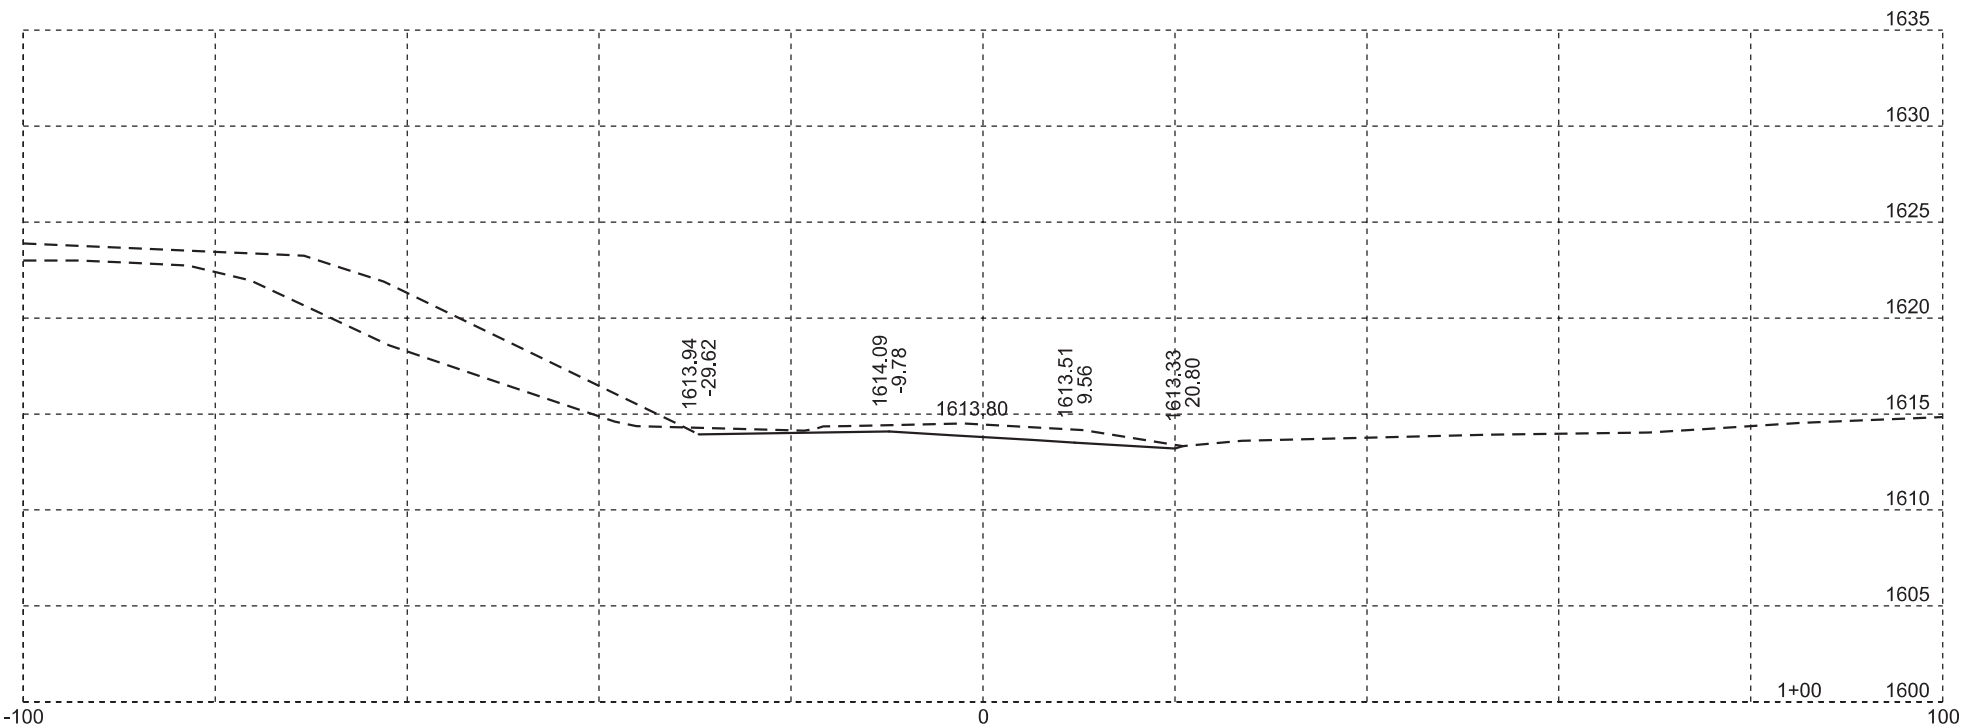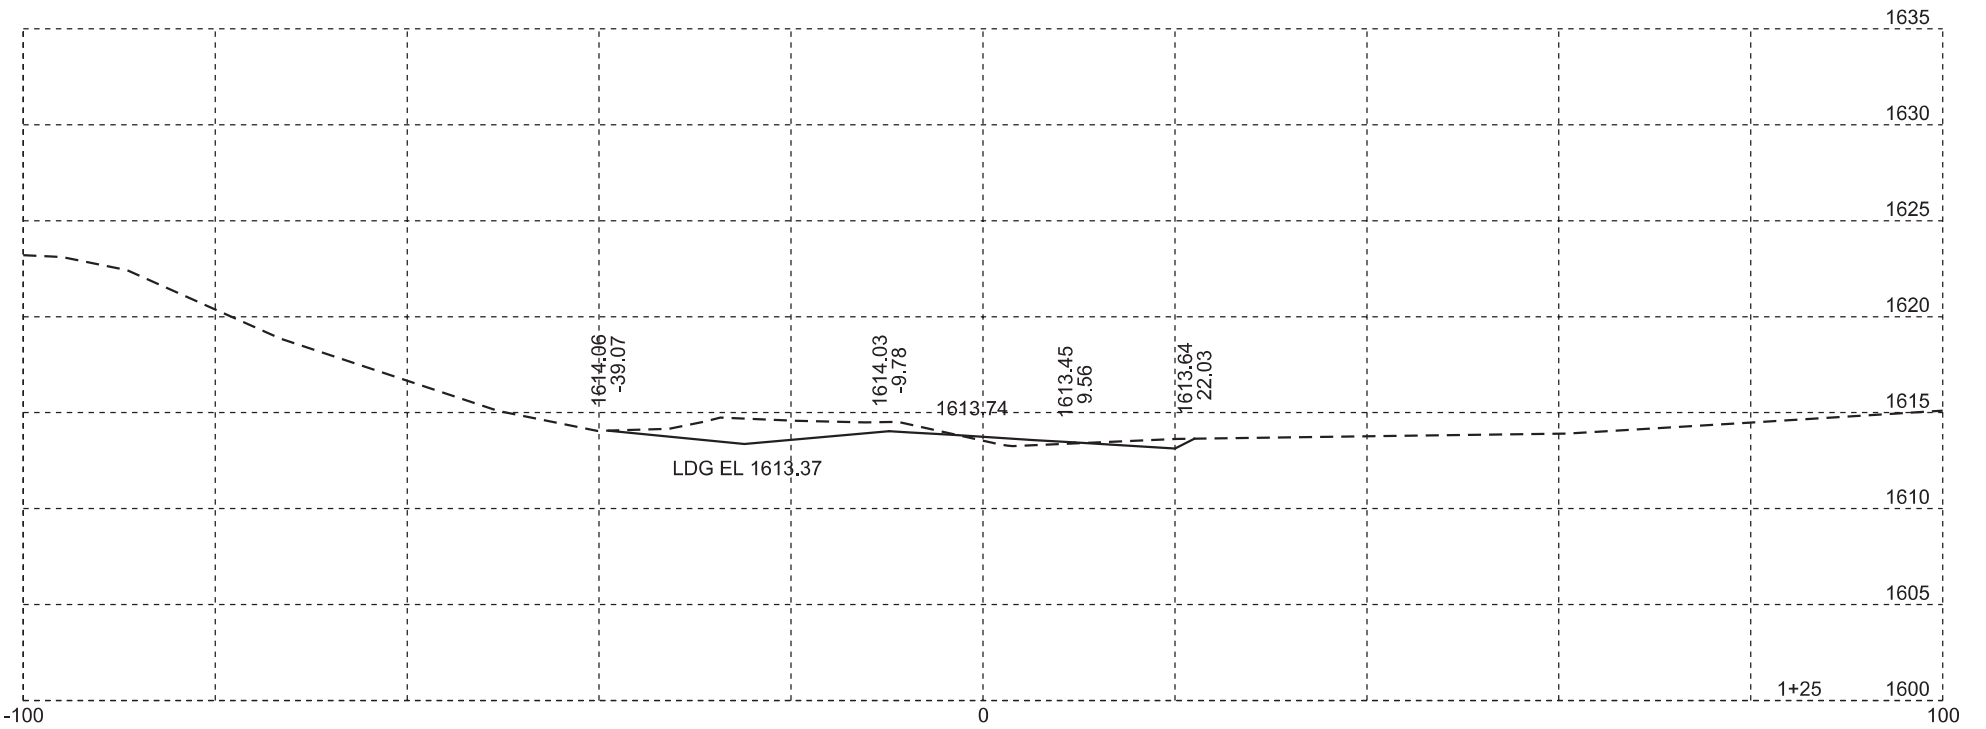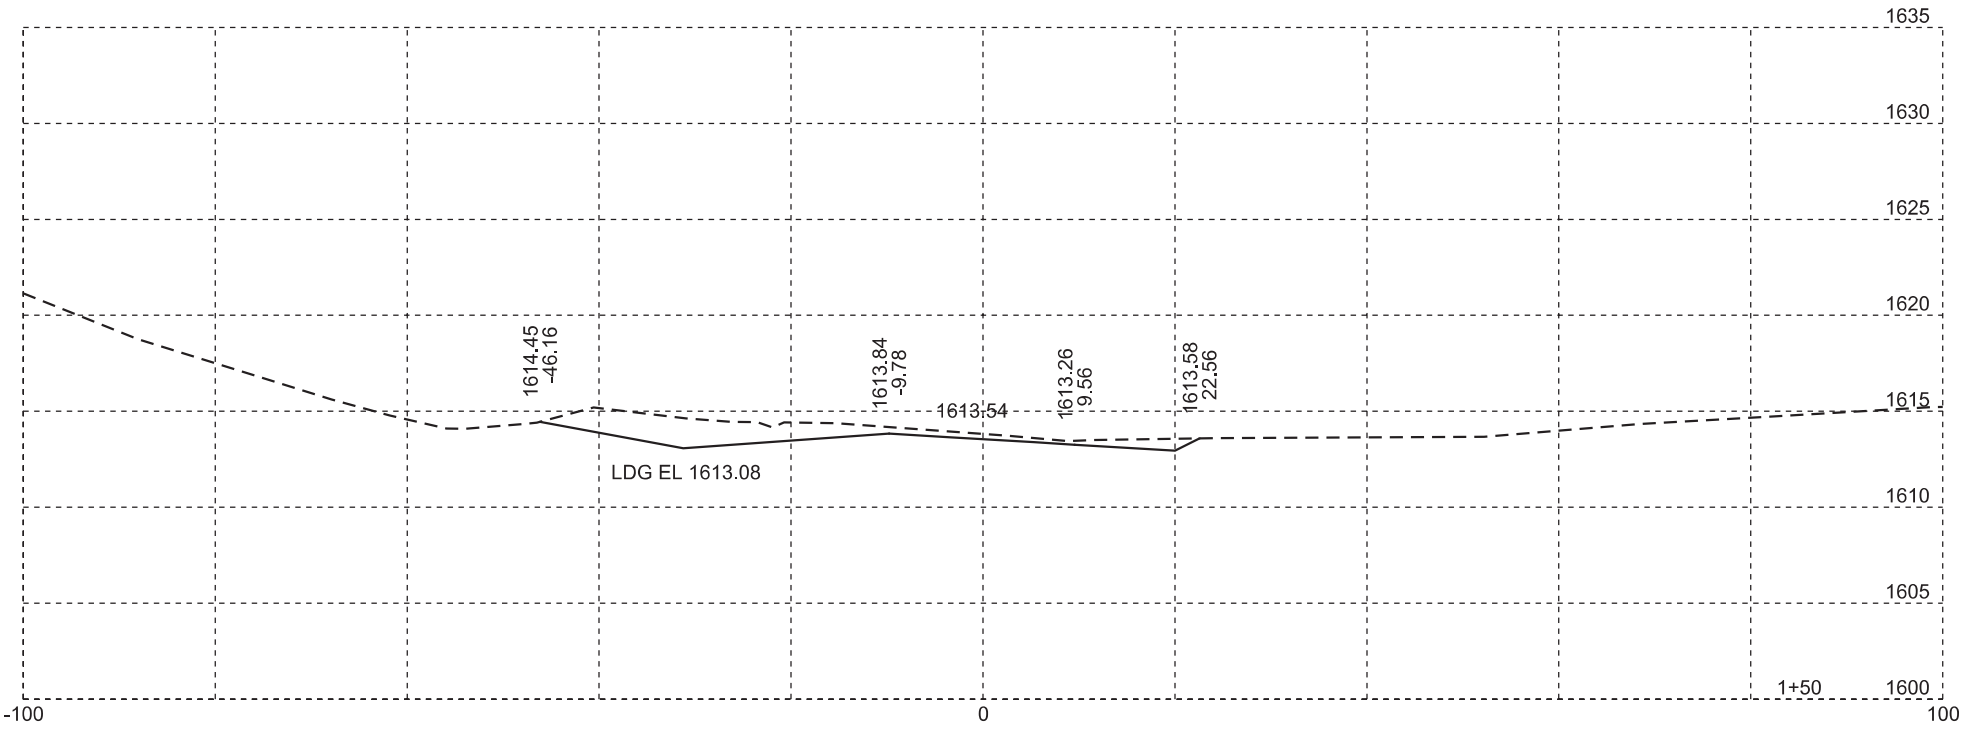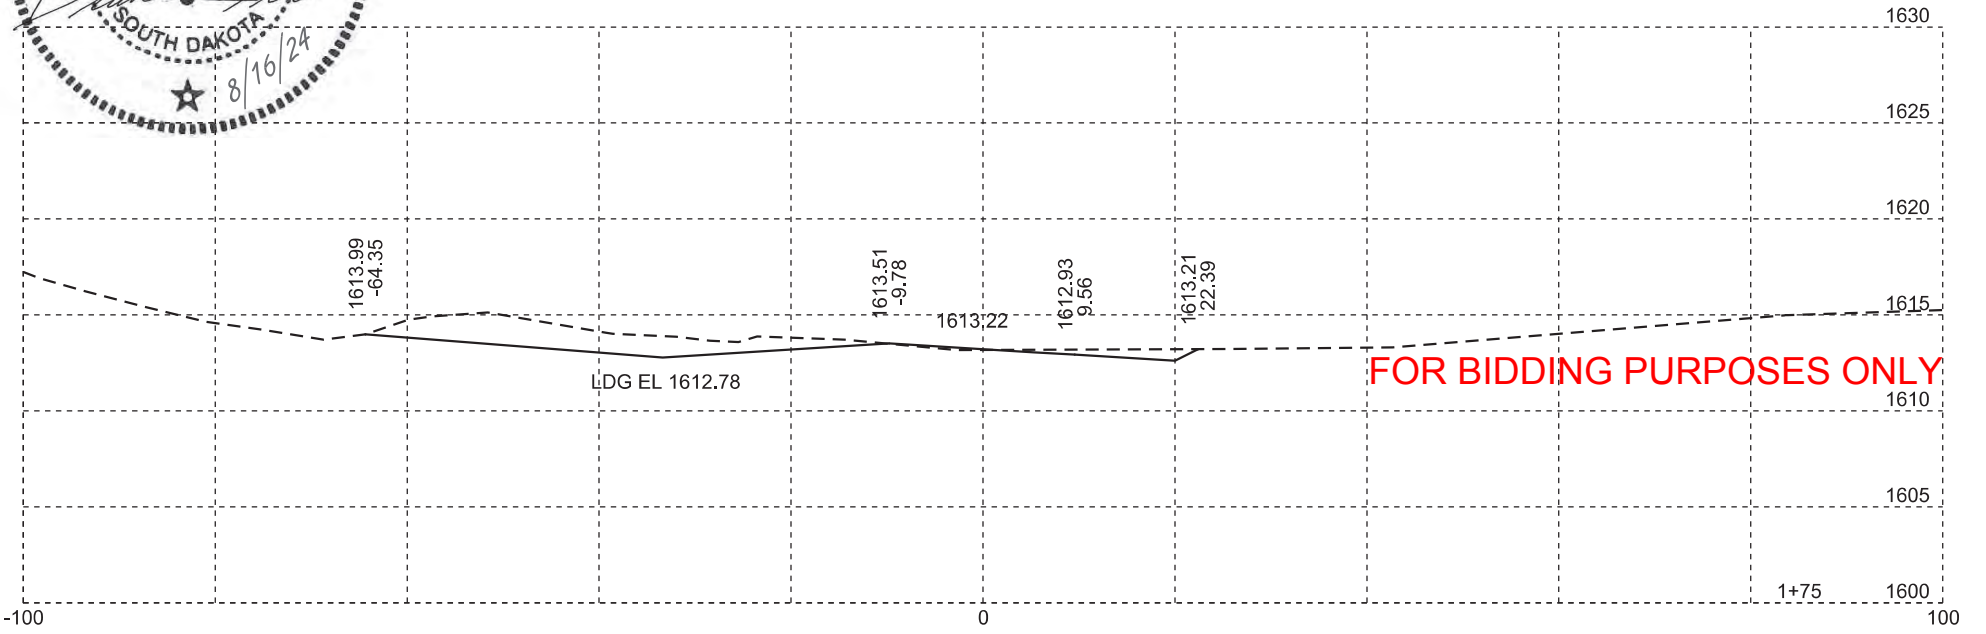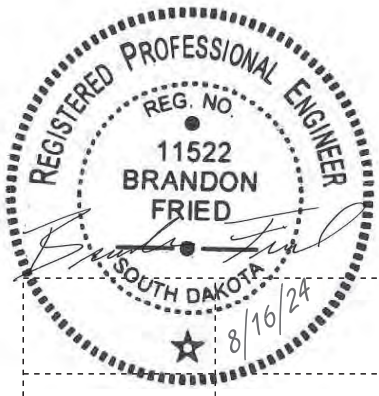




Plotting Date: 8/16/2024

STATE OF SOUTH DAKOTA	PROJECT	SHEET NO.	TOTAL SHEETS
	IM 0909(92)387	X78	X79

FRONTAGE ROAD

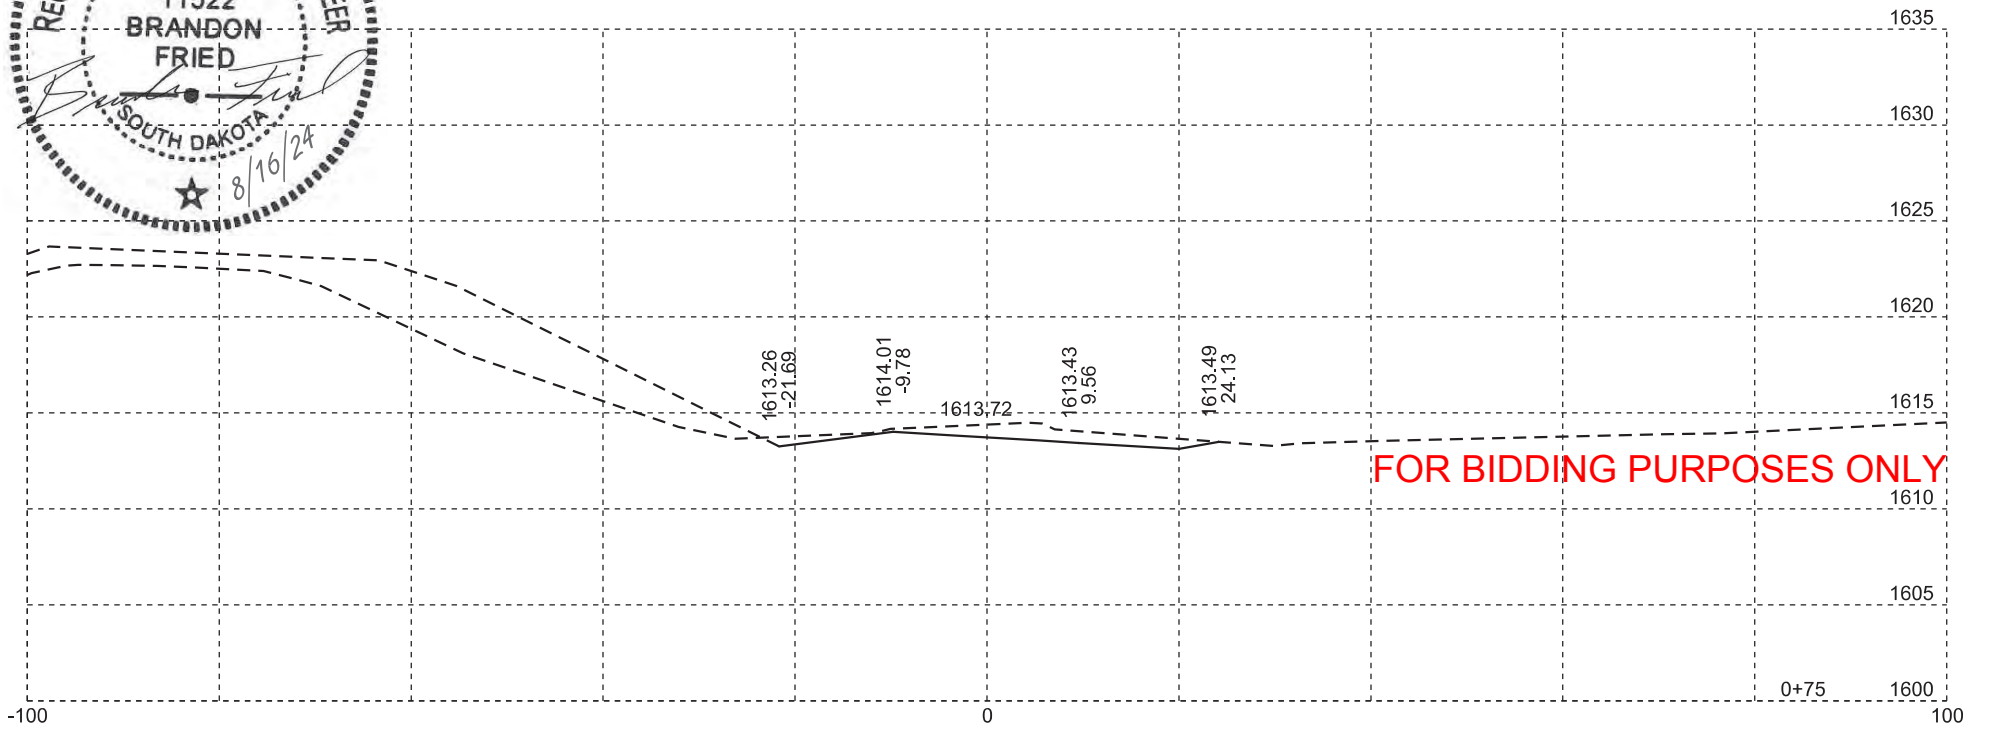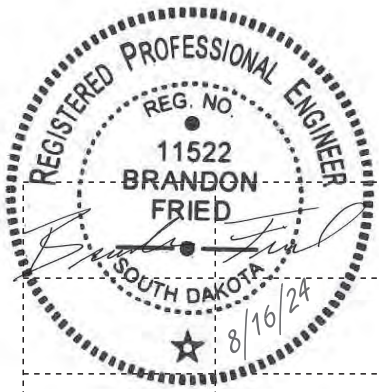

FOR BIDDING PURPOSES ONLY

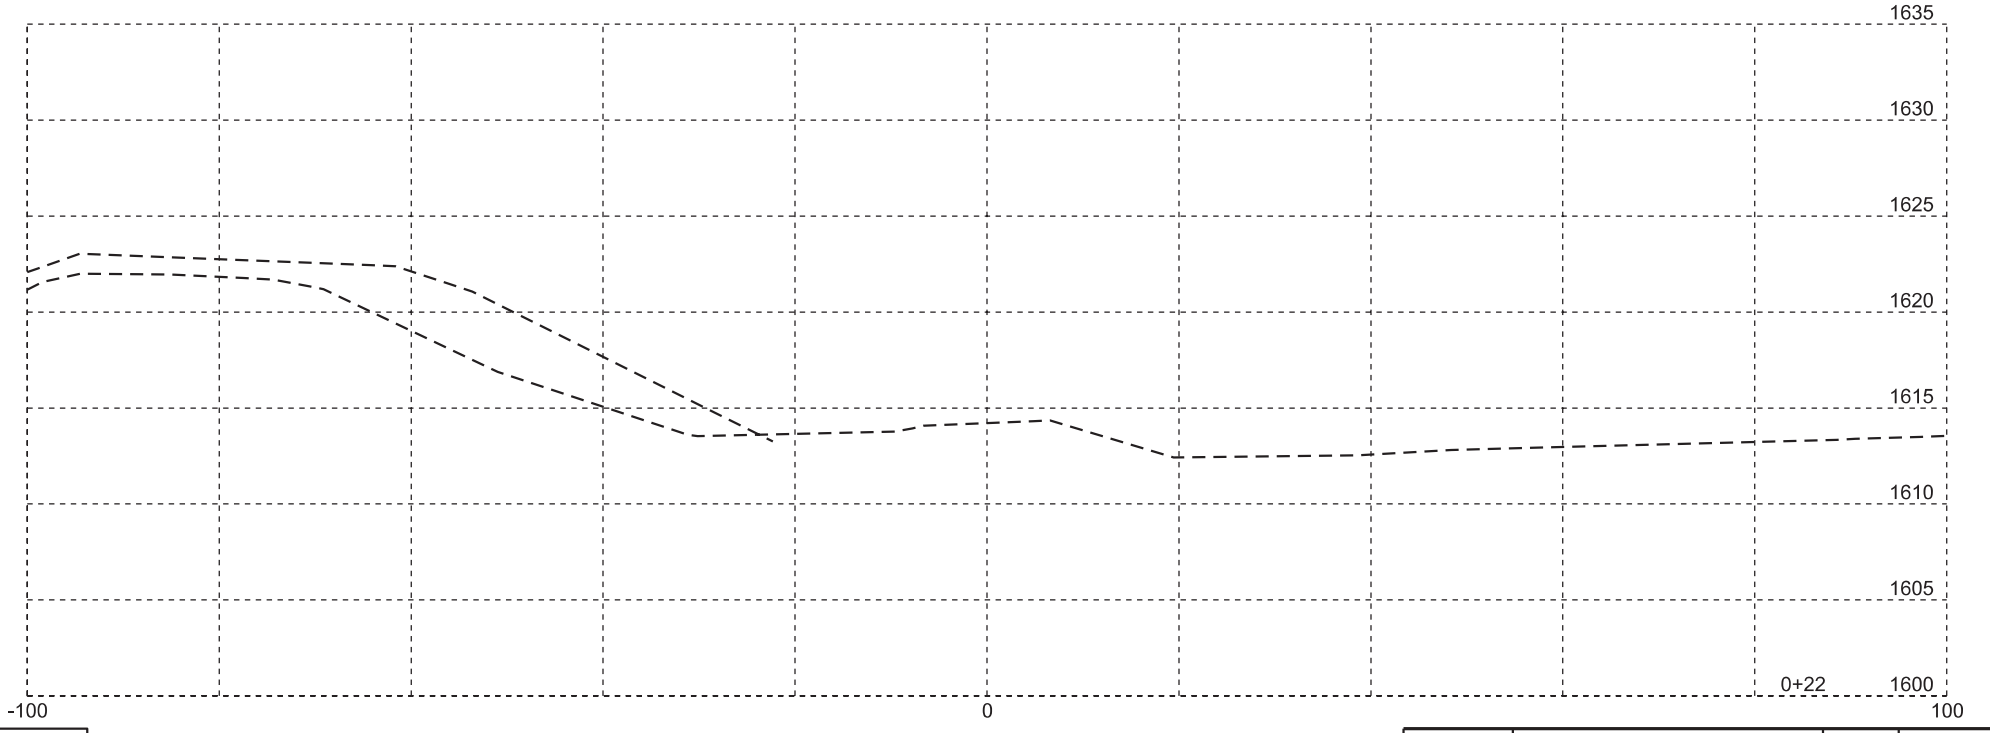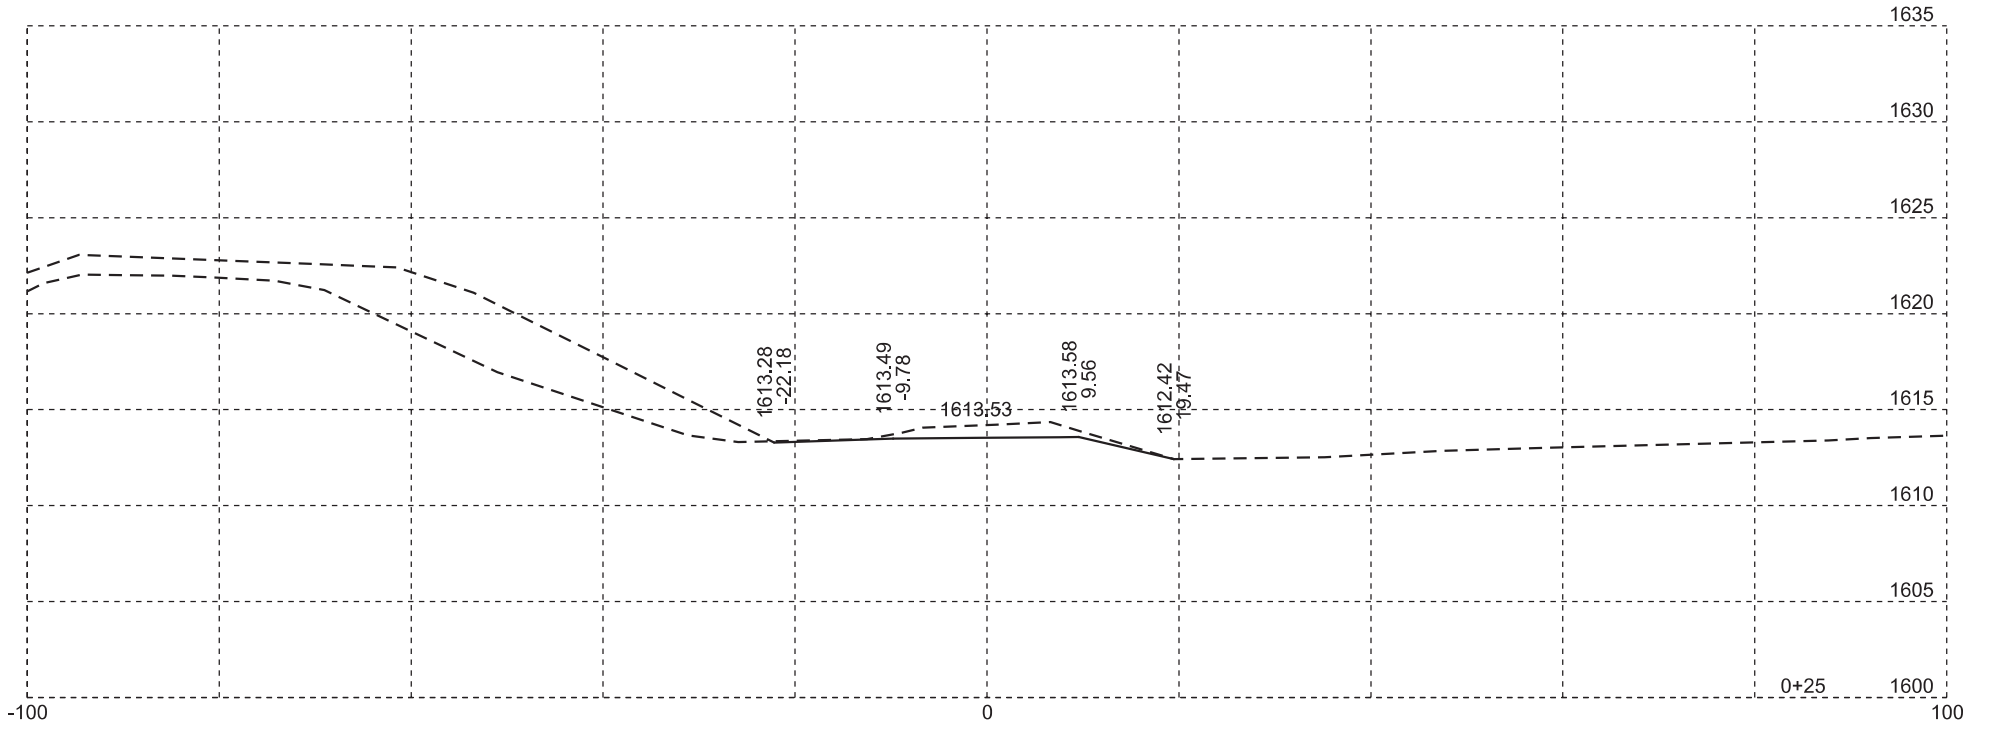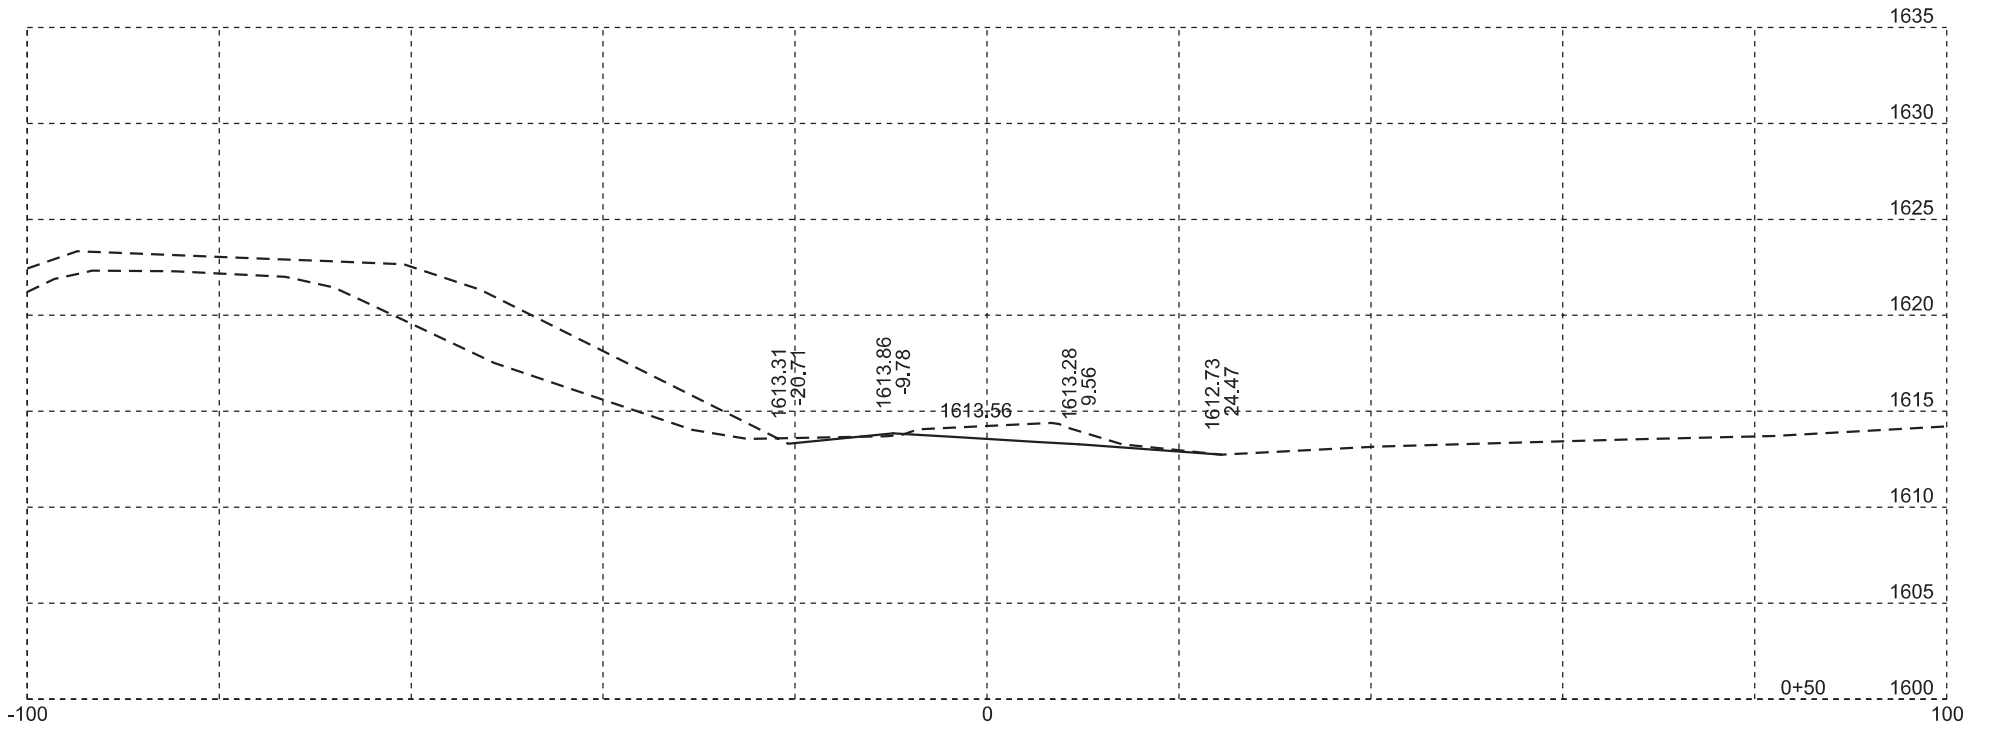

Plotting Date: 8/16/2024

STATE OF SOUTH DAKOTA	PROJECT	SHEET NO.	TOTAL SHEETS
	IM 0909(92)387	X79	X79