

SECTION Z: PIPE SECTIONS

FOR BIDDING PURPOSES ONLY

STATE OF SOUTH DAKOTA	PROJECT IM 0909(92)387	SHEET Z1	TOTAL SHEETS Z13
Plotting Date: 8/13/2024			

INDEX OF SHEETS

Z1	General Layout with Index
Z2-Z13	Pipe Sections





END IM 0909(92)387
STA. 29+10.00

END IM 0909(92)387
STA. 564+55.66

BEGIN IM 0909(92)387
STA. 2+00.00

BEGIN IM 0909(92)387
STA. 538+06.66

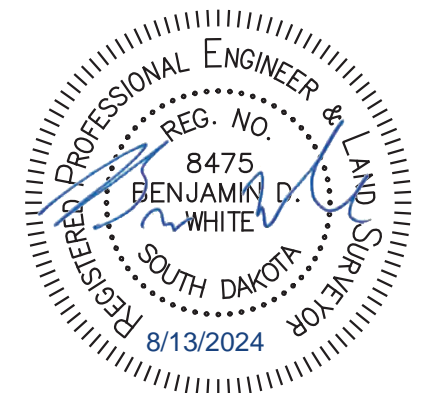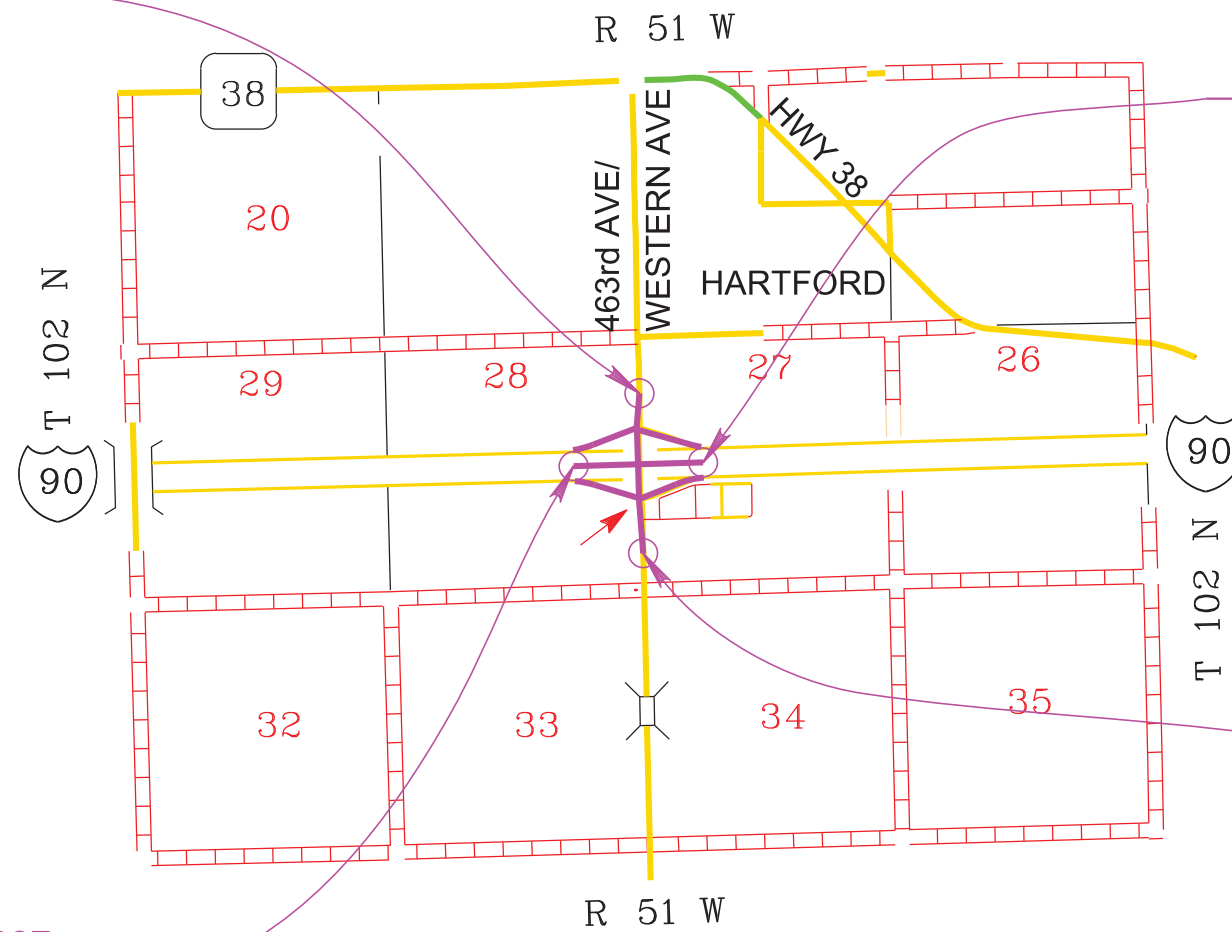

Plot Scale - 1:200

Plotted From -


byrcs.steffen

File - ...\\PCN_06G8\\Design\\Title_Z.dgn



WESTERN AVENUE FOR BIDDING PURPOSES ONLY

STATE OF SOUTH DAKOTA	PROJECT	SHEET	TOTAL SHEETS
	IM 0909(92)387	Z2	Z13

Plotting Date: 8/13/2024

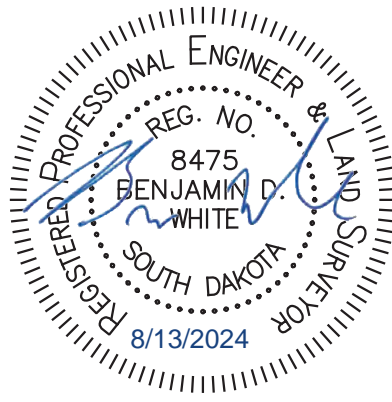

Plot Scale - 1:20

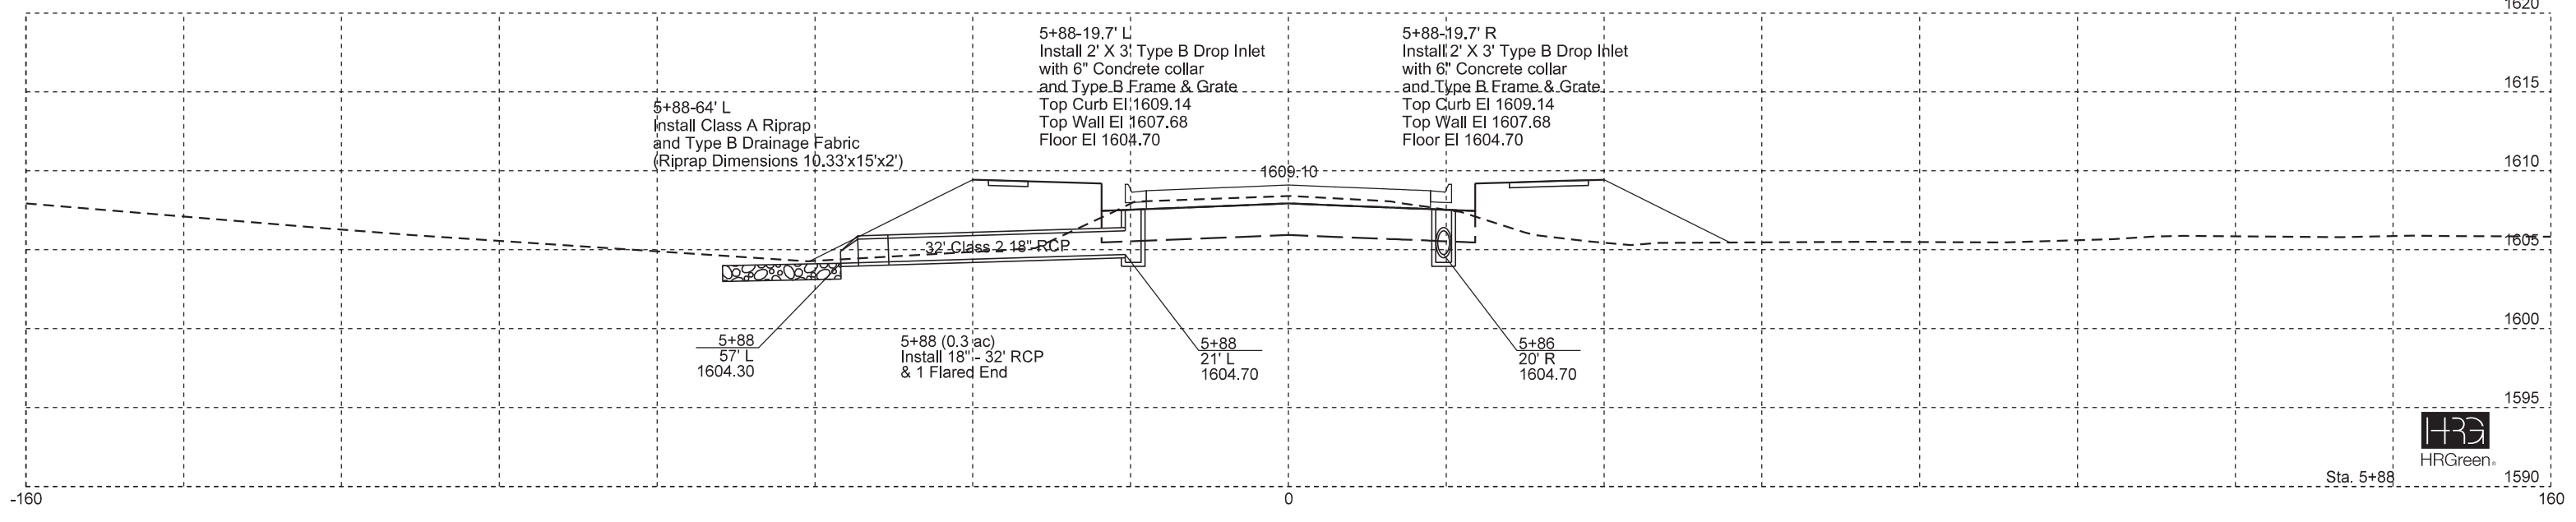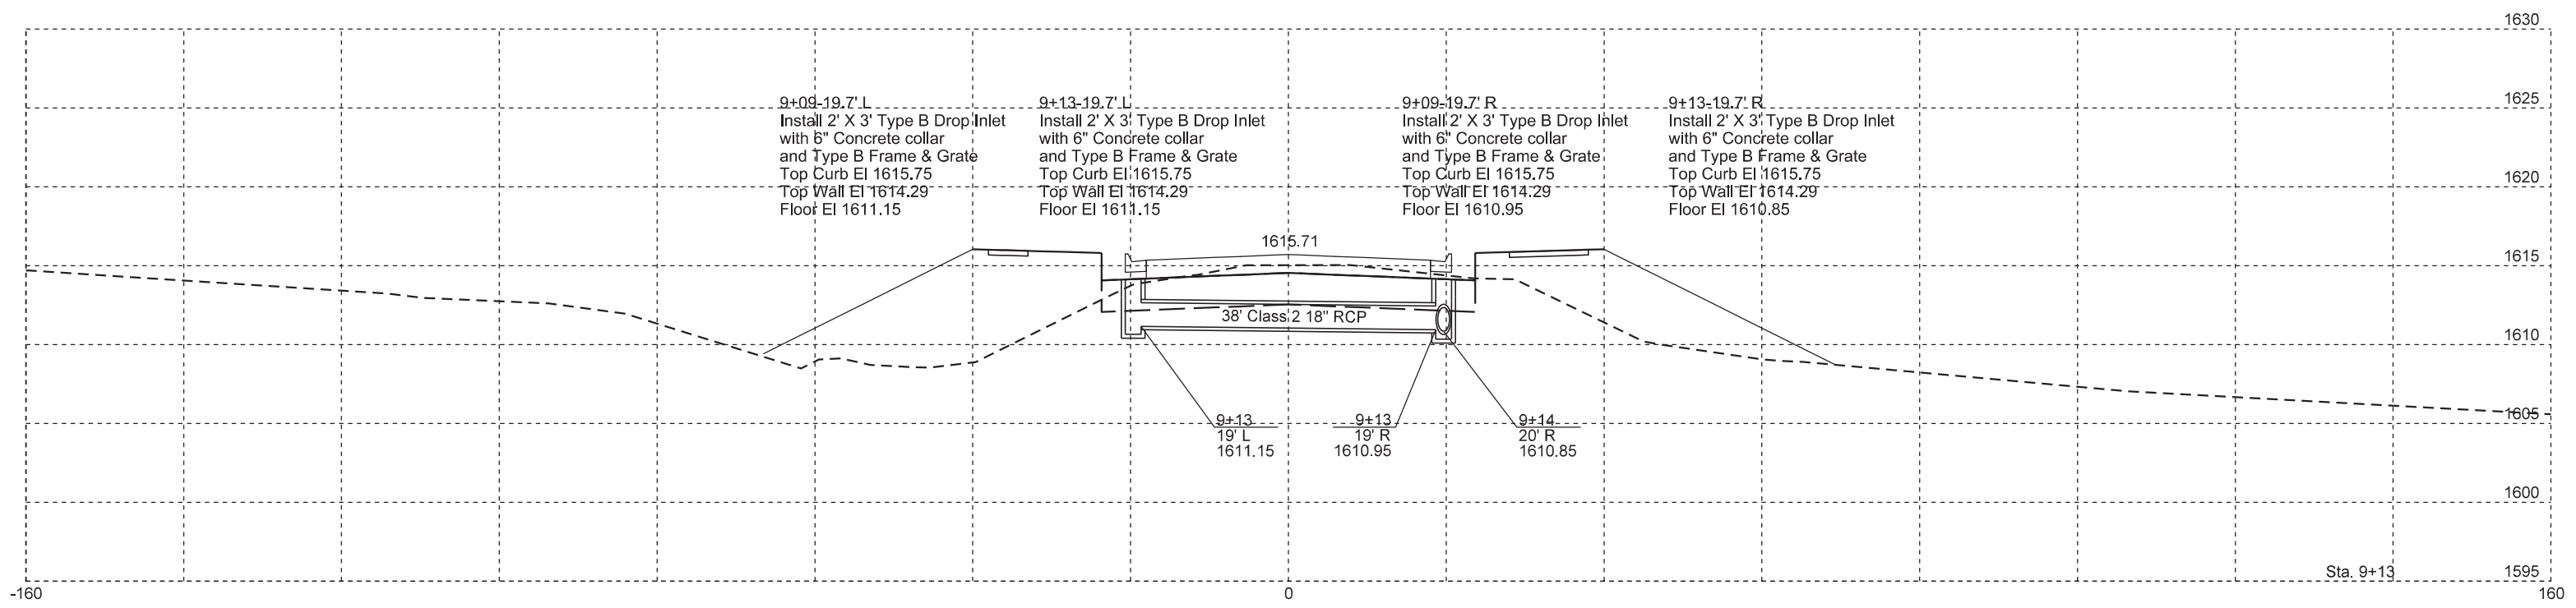

File - ...Design\XS_Western_pipe.dgn



Sta. 9+13




Sta. 5+88

Plotted From - bruce.steffen

WESTERN AVENUE FOR BIDDING PURPOSES ONLY

STATE OF SOUTH DAKOTA	PROJECT	SHEET	TOTAL SHEETS
	IM 0909(92)387	Z3	Z13

Plotting Date: 8/13/2024

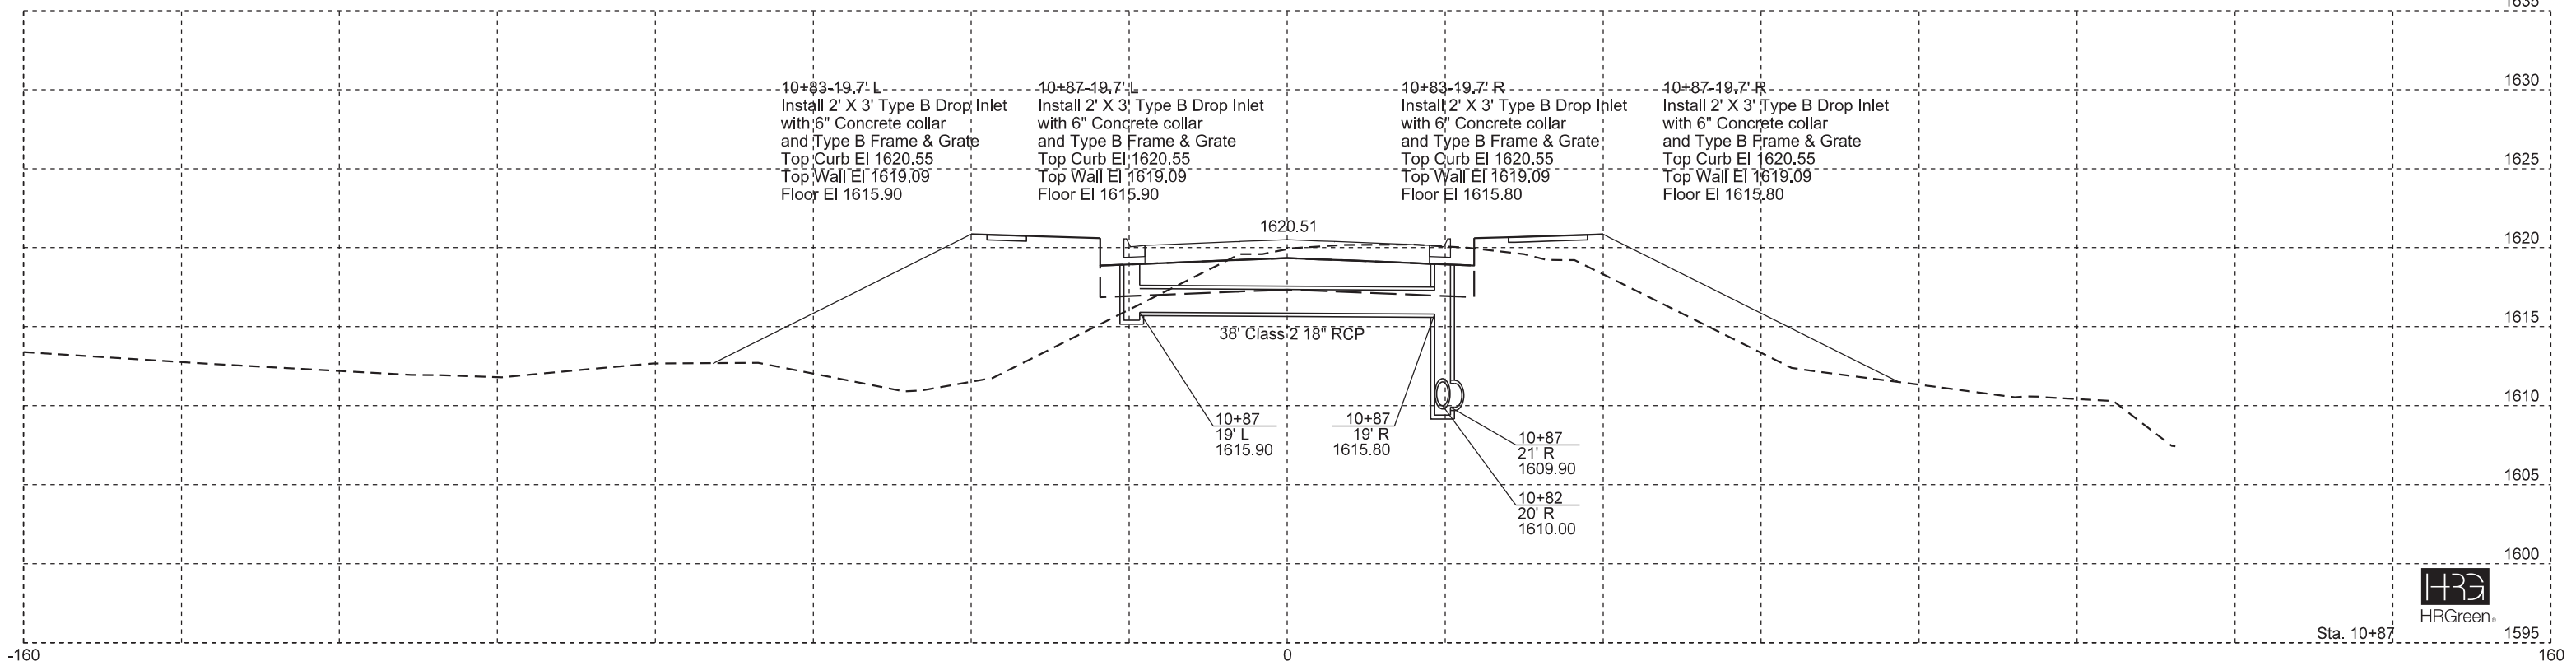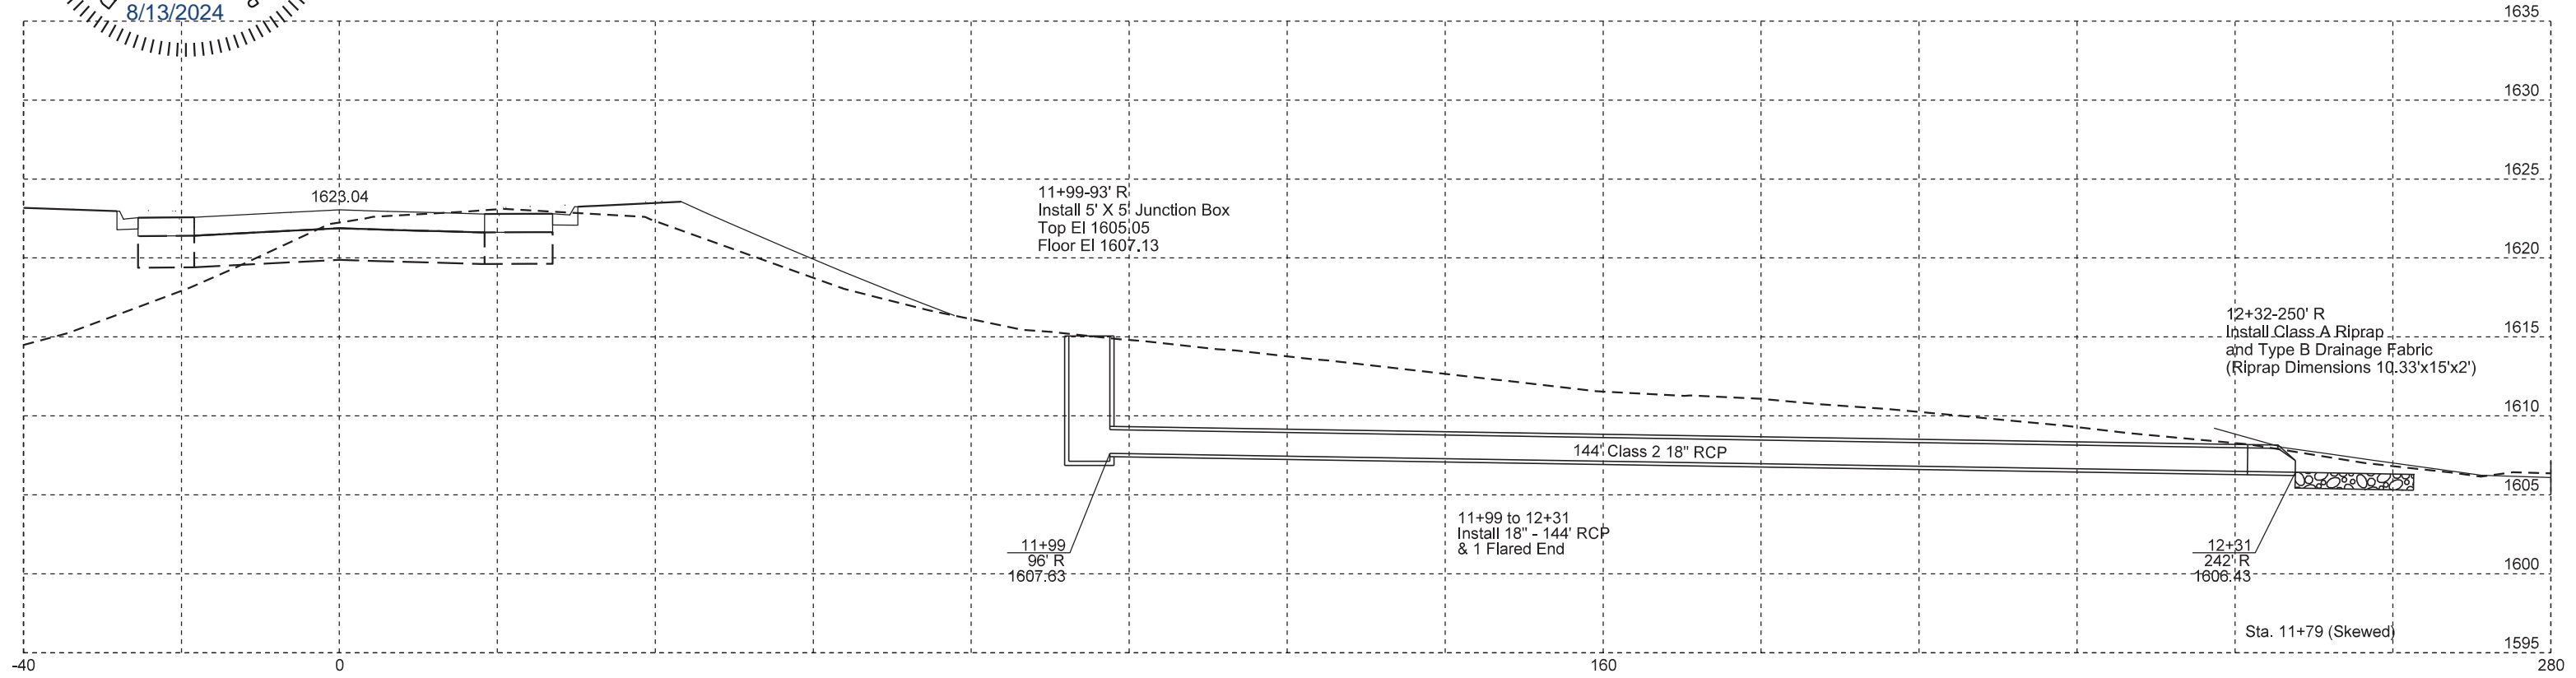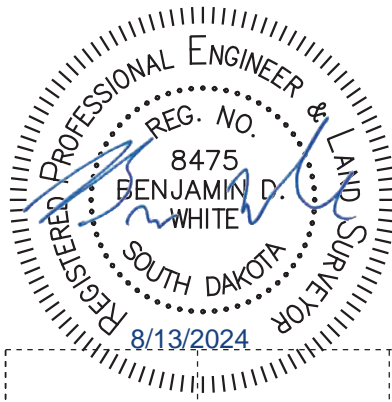

HRGreen

File - ...Design\XS_Western_pipe.dgn



Plot Scale - 1:20

Plotted From - bruce.steffen

WESTERN AVENUE FOR BIDDING PURPOSES ONLY

STATE OF SOUTH DAKOTA	PROJECT	SHEET	TOTAL SHEETS
	IM 0909(92)387	Z4	Z13

Plotting Date: 8/13/2024

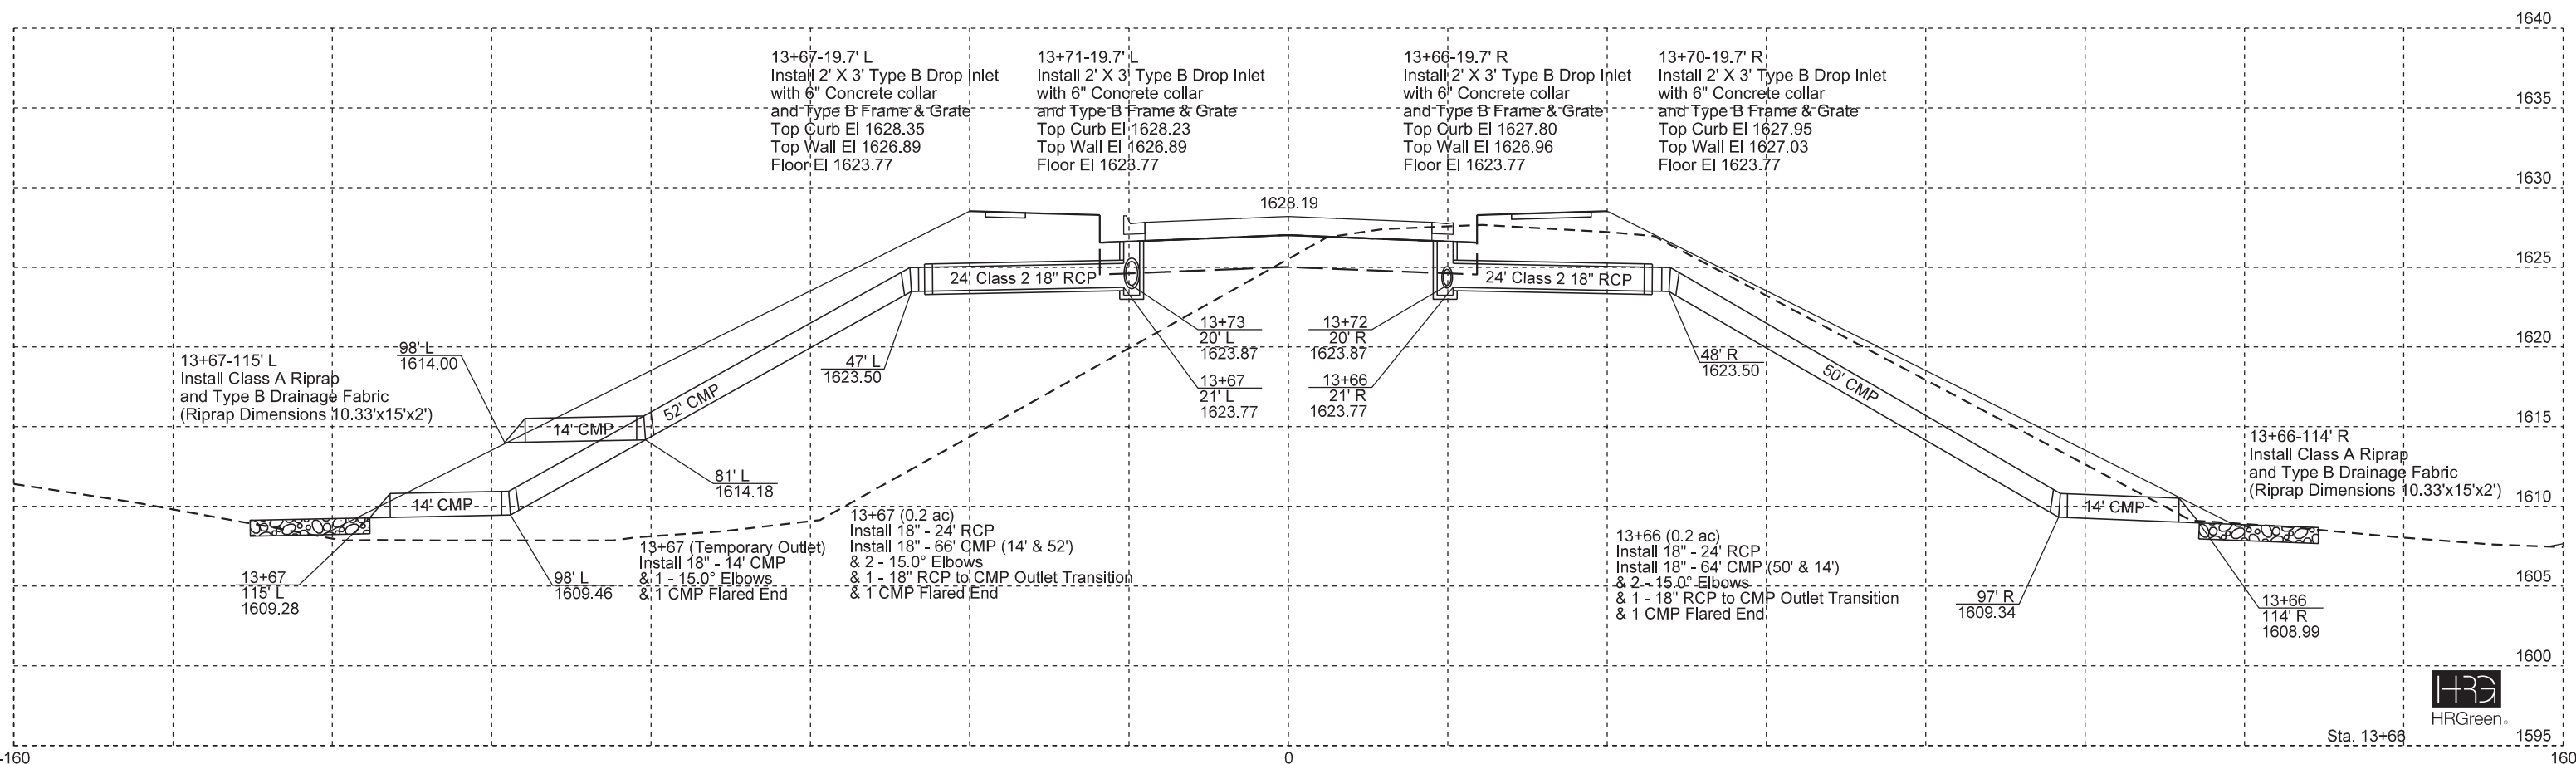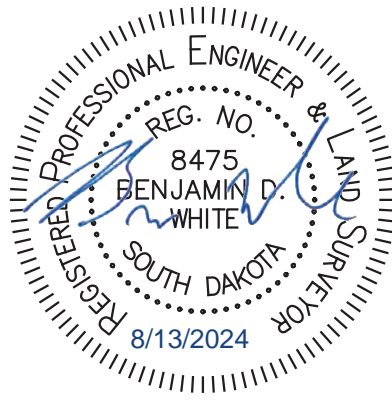

File - ...Design\XS_Western_pipe.dgn



Sta. 13+66

1595



Plot Scale - 1:20

Plotted From - bruce.steffen

WESTERN AVENUE FOR BIDDING PURPOSES ONLY

STATE OF SOUTH DAKOTA	PROJECT	SHEET	TOTAL SHEETS
	IM 0909(92)387	Z5	Z13

Plotting Date: 8/13/2024

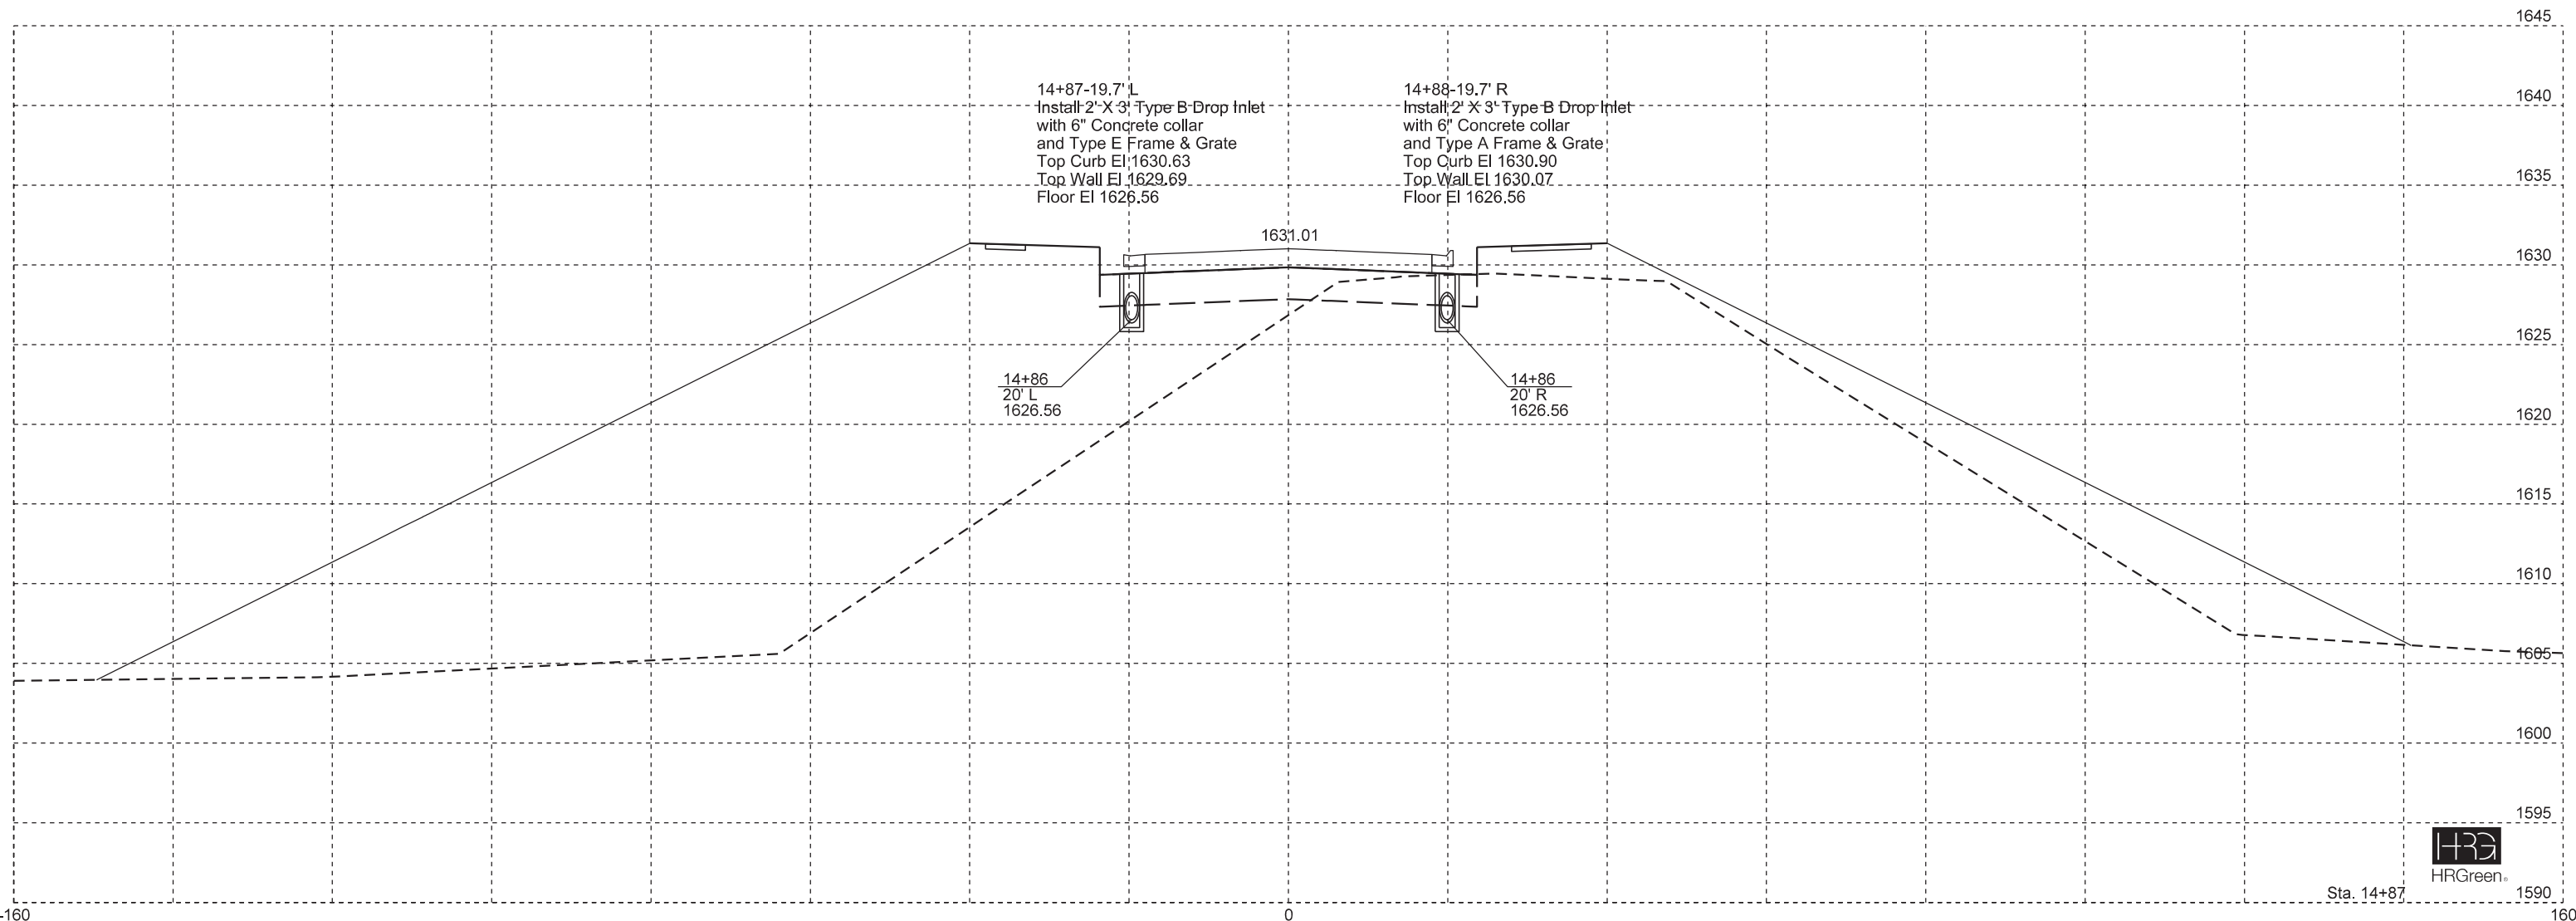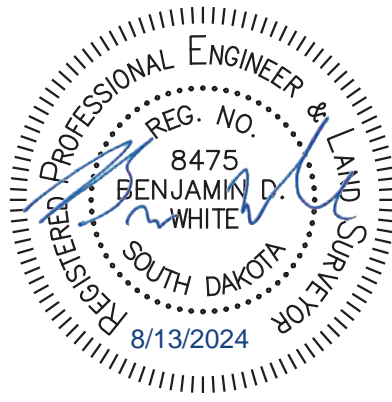

File - ...Design\XS_Western_pipe.dgn



Sta. 14+87 1590



Plot Scale - 1:20

Plotted From - bruce.steffen

WESTERN AVENUE FOR BIDDING PURPOSES ONLY

STATE OF SOUTH DAKOTA	PROJECT	SHEET	TOTAL SHEETS
	IM 0909(92)387	Z6	Z13

Plotting Date: 8/13/2024

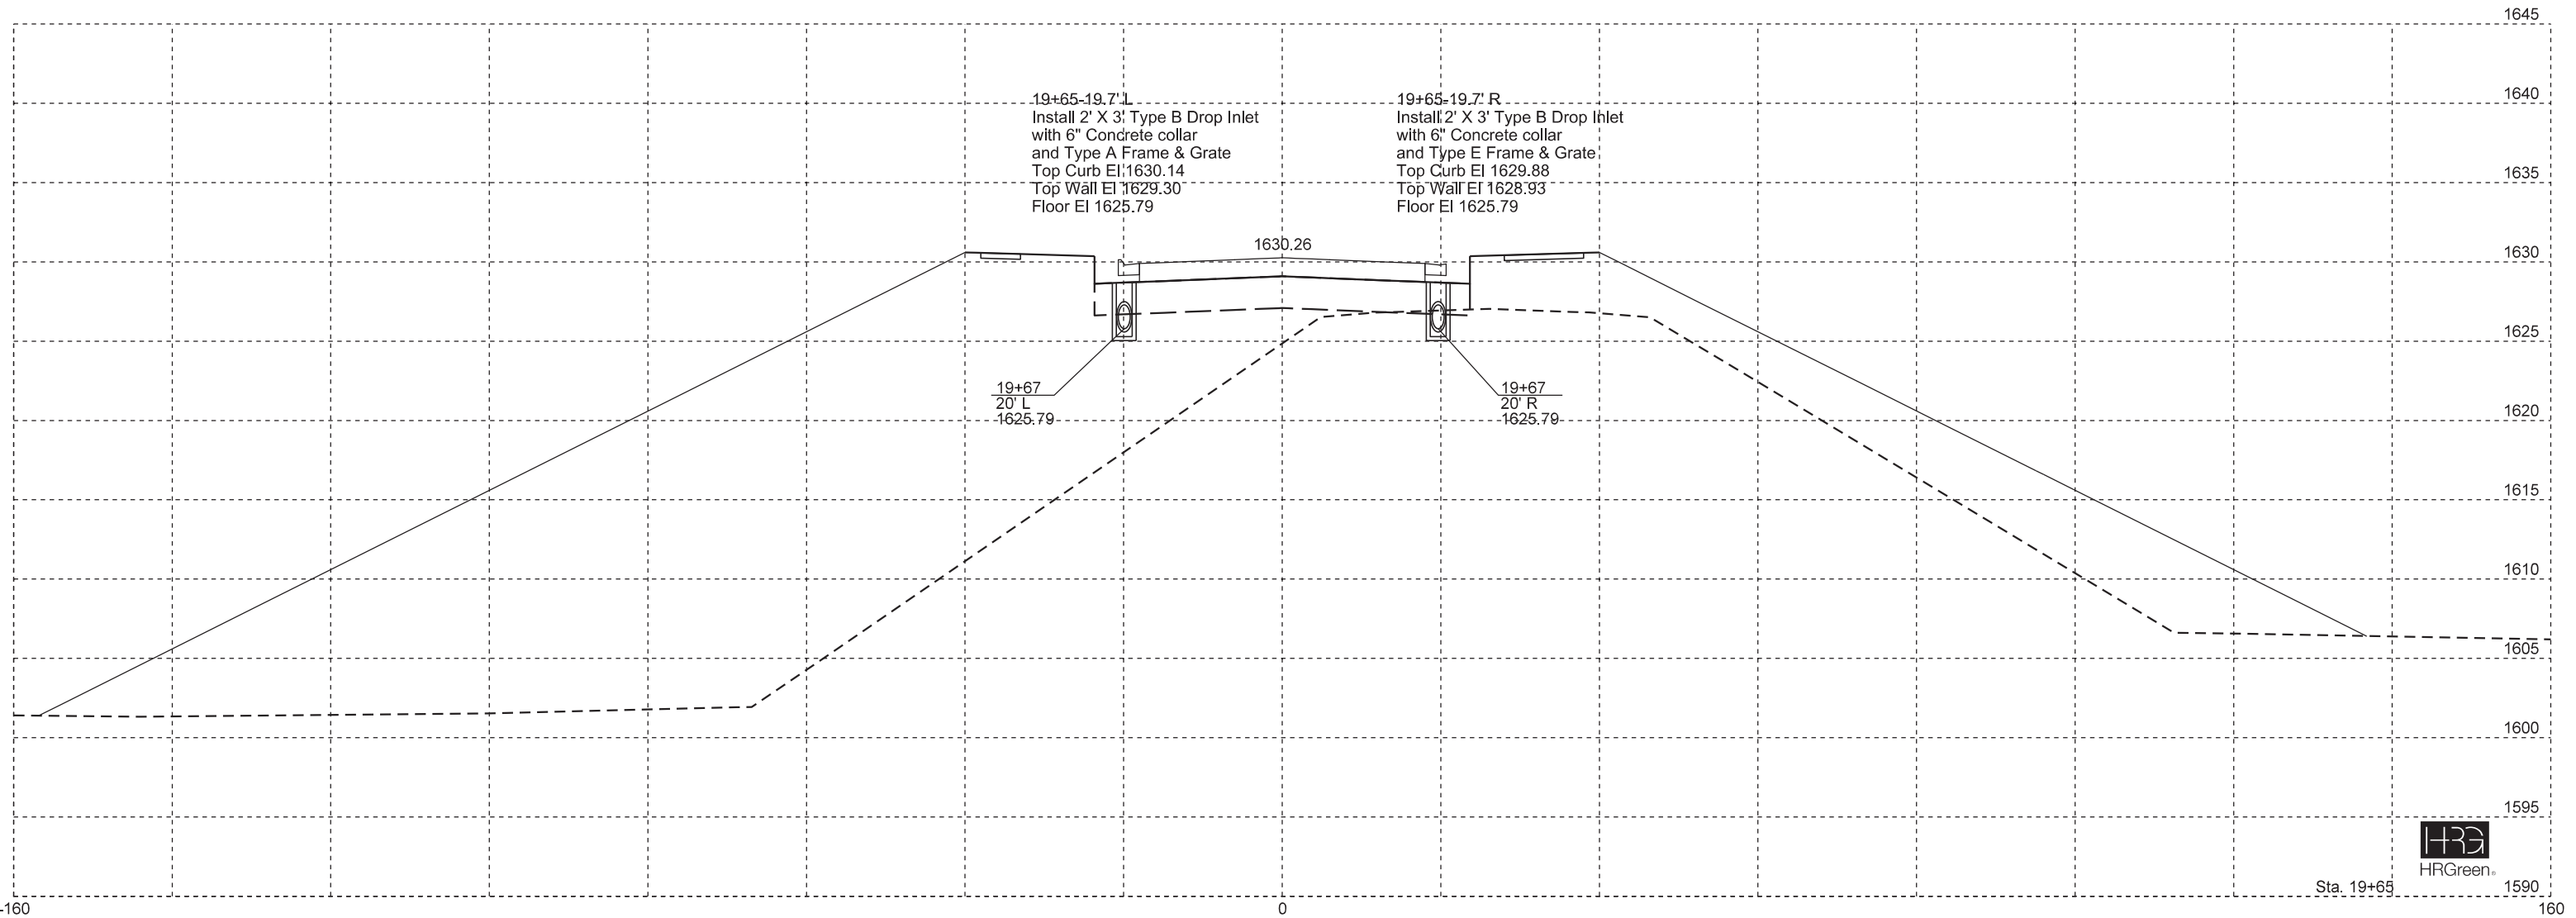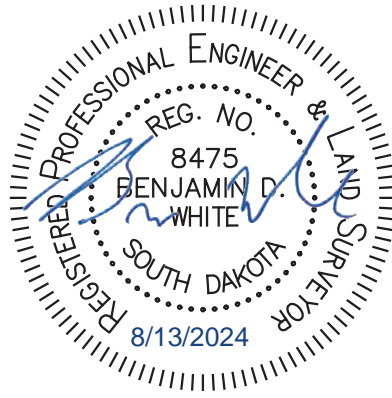

File - ...Design\XS_Western_pipe.dgn



Plotted From - bruce.steffen

1:20

WESTERN AVENUE FOR BIDDING PURPOSES ONLY

STATE OF SOUTH DAKOTA	PROJECT	SHEET	TOTAL SHEETS
	IM 0909(92)387	Z7	Z13

Plotting Date: 8/13/2024

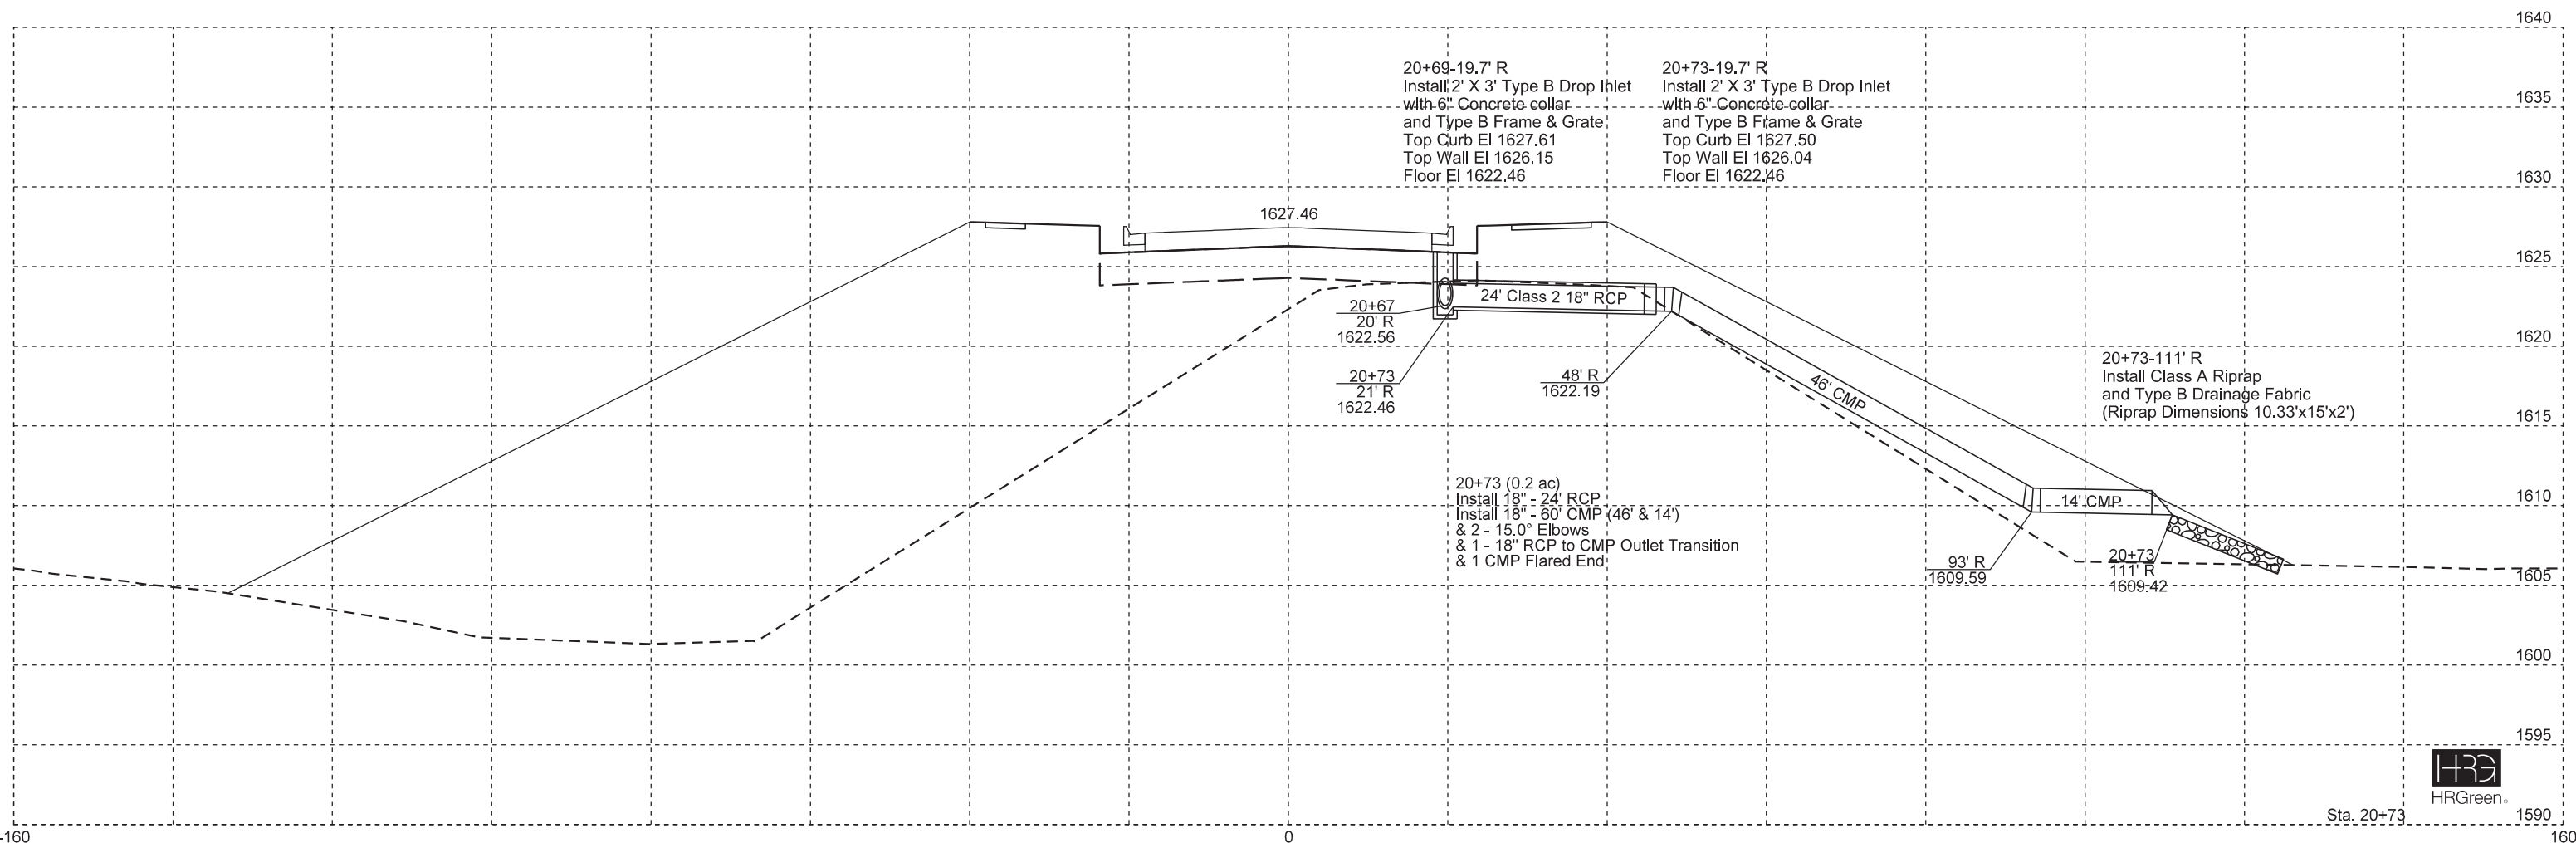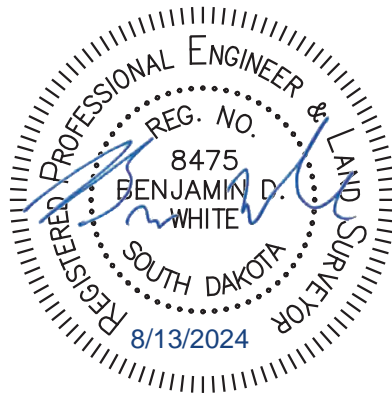

File - ...Design\XS_Western_pipe.dgn

Plot Scale - 1:20

Plotted From - bruce.steffen

-160




0

160

WESTERN AVENUE FOR BIDDING PURPOSES ONLY

STATE OF SOUTH DAKOTA	PROJECT	SHEET	TOTAL SHEETS
	IM 0909(92)387	Z8	Z13

Plotting Date: 8/13/2024

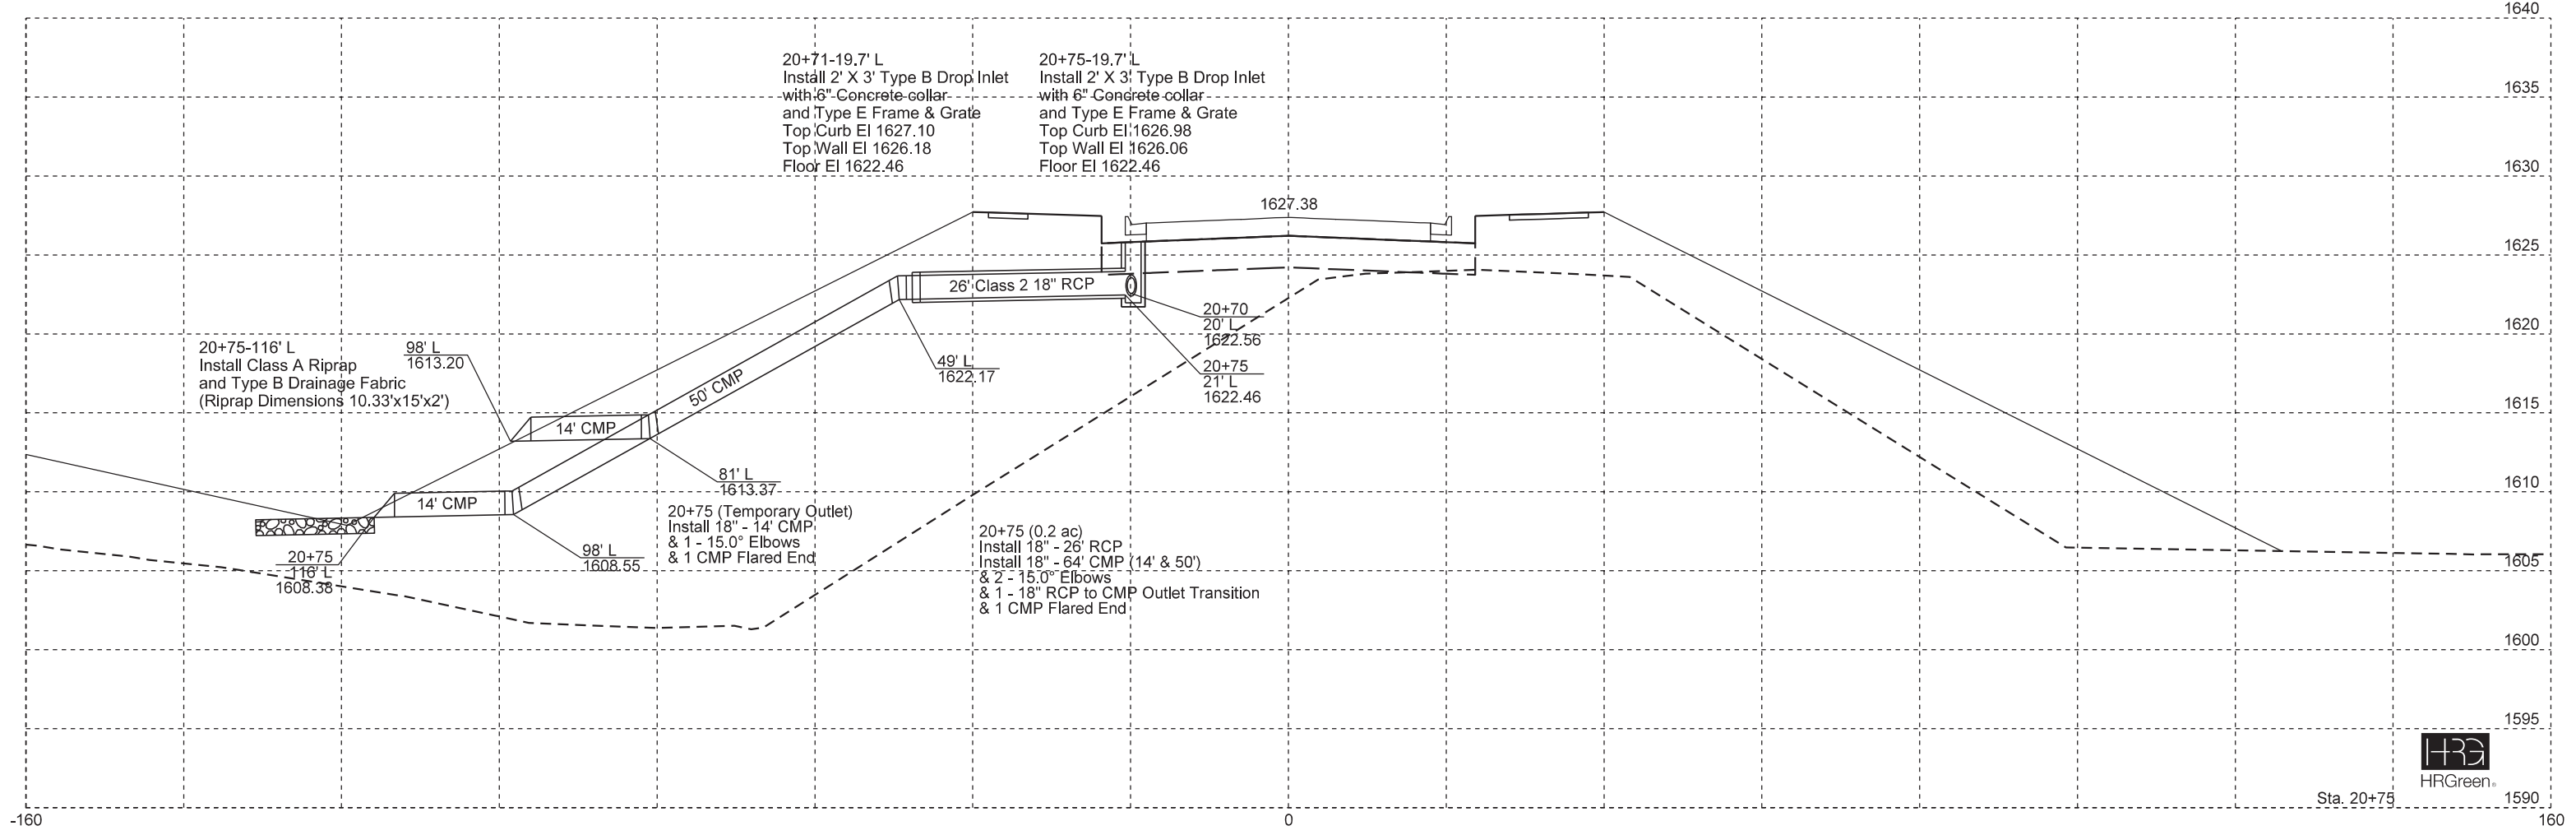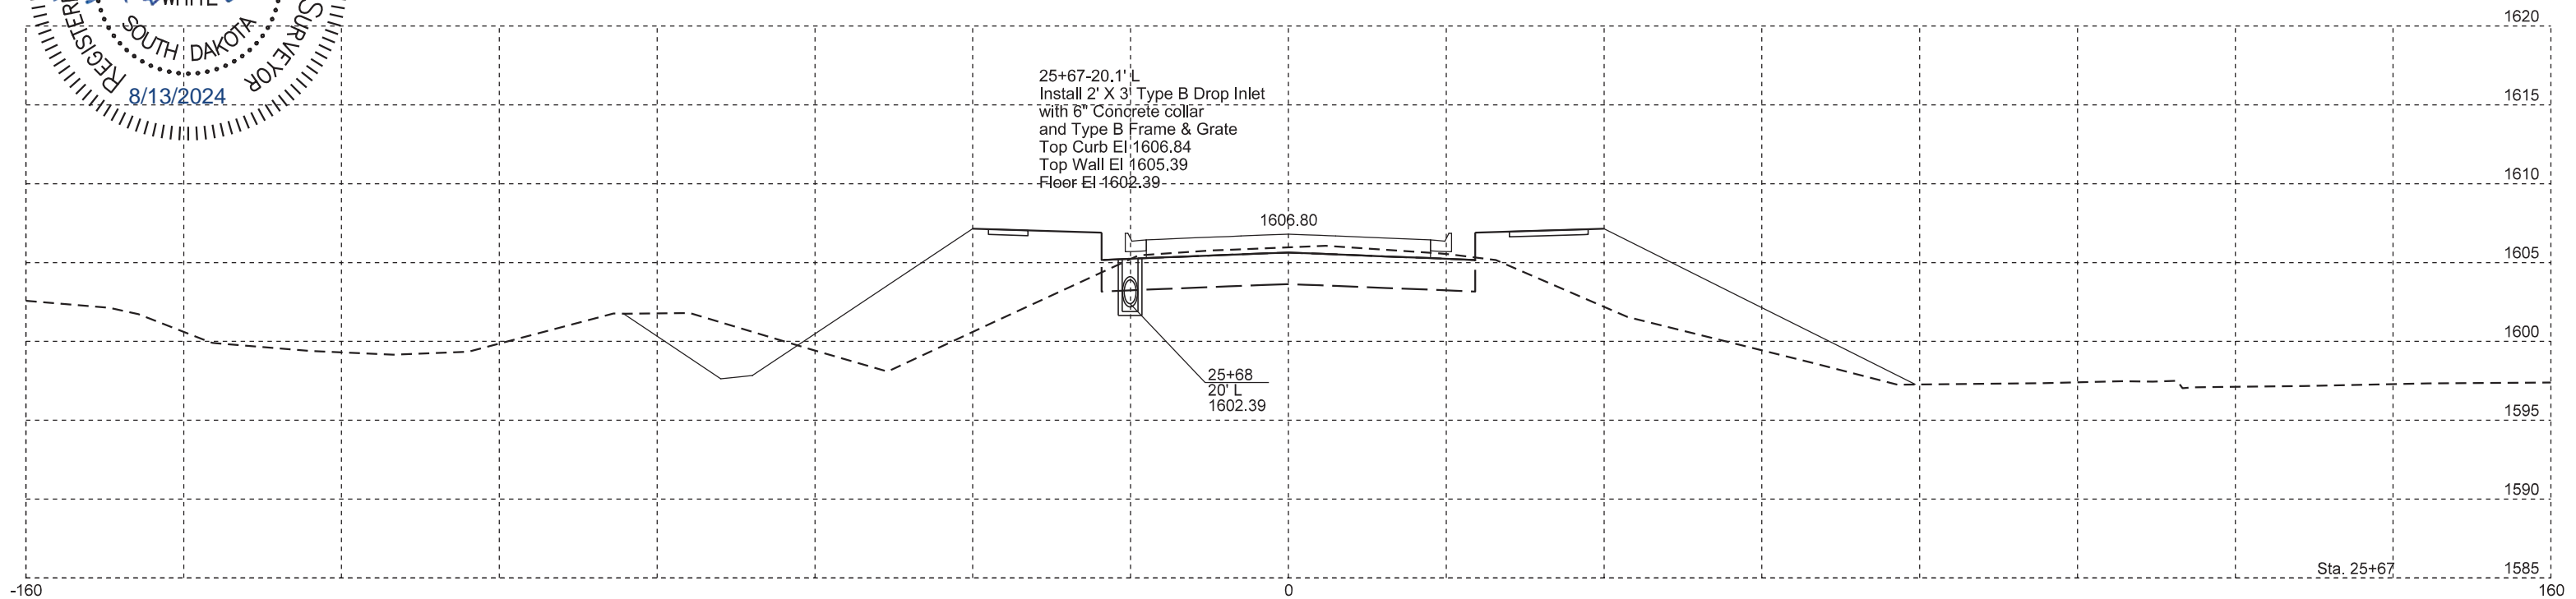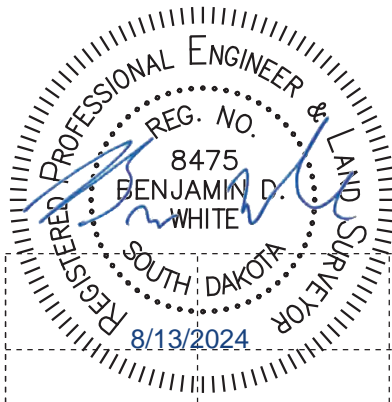

File - ...Design\XS_Western_pipe.dgn



Sta. 20+75


Plot Scale - 1:20

Plotted From - bruce.steffen



WESTERN AVENUE FOR BIDDING PURPOSES ONLY

STATE OF SOUTH DAKOTA	PROJECT	SHEET	TOTAL SHEETS
	IM 0909(92)387	Z9	Z13

Plotting Date: 8/13/2024

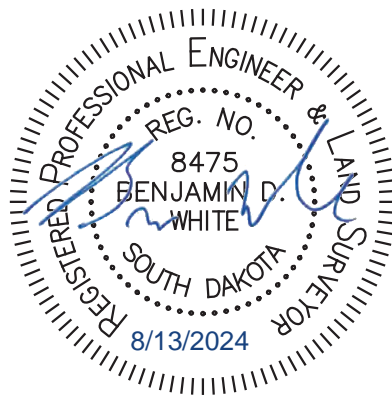


Plot Scale - 1:20

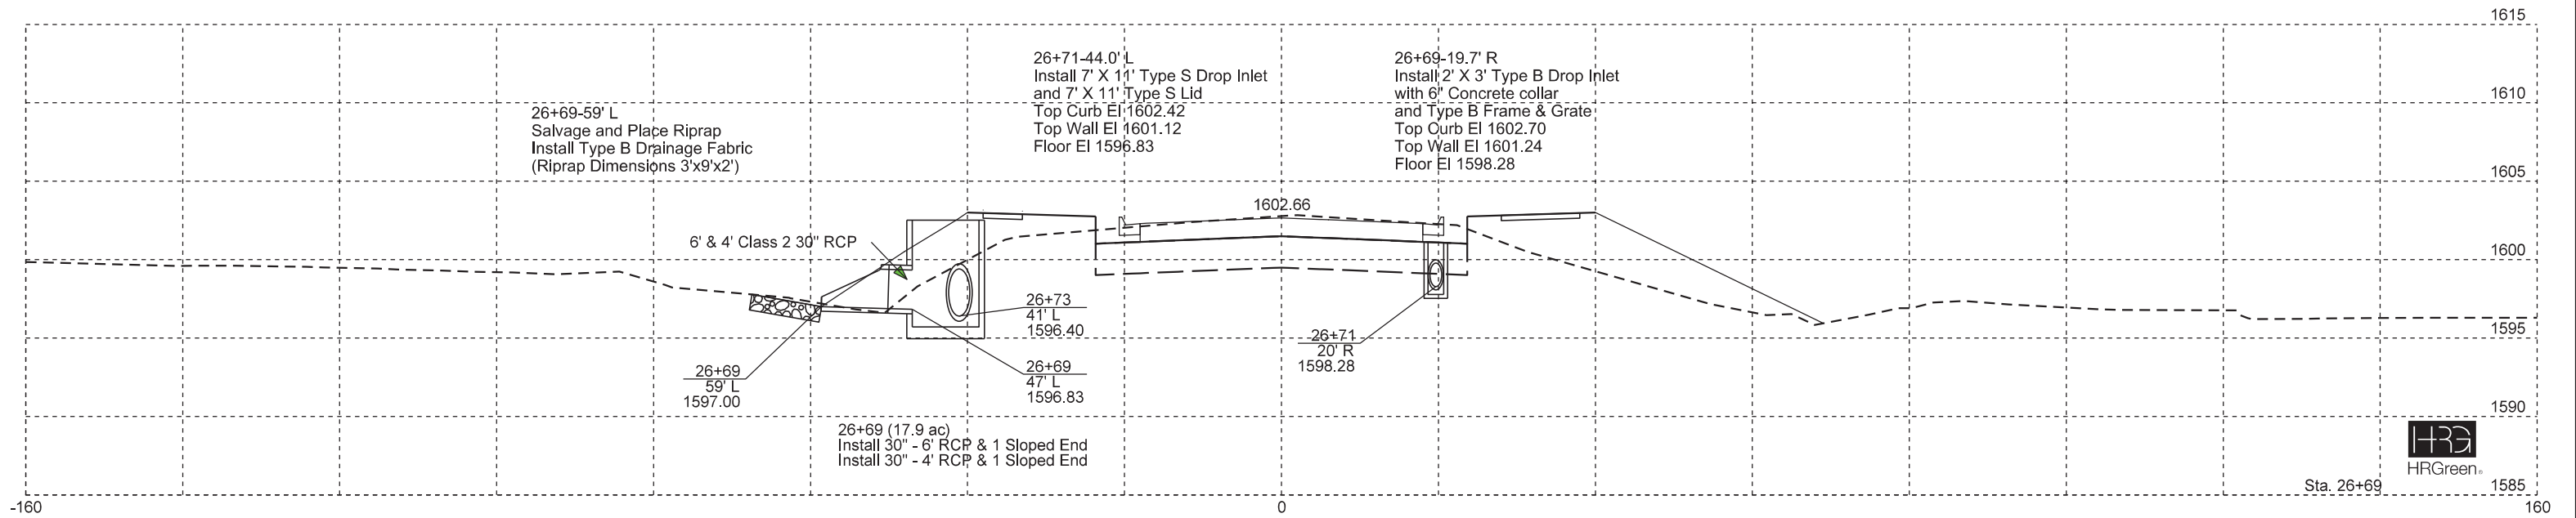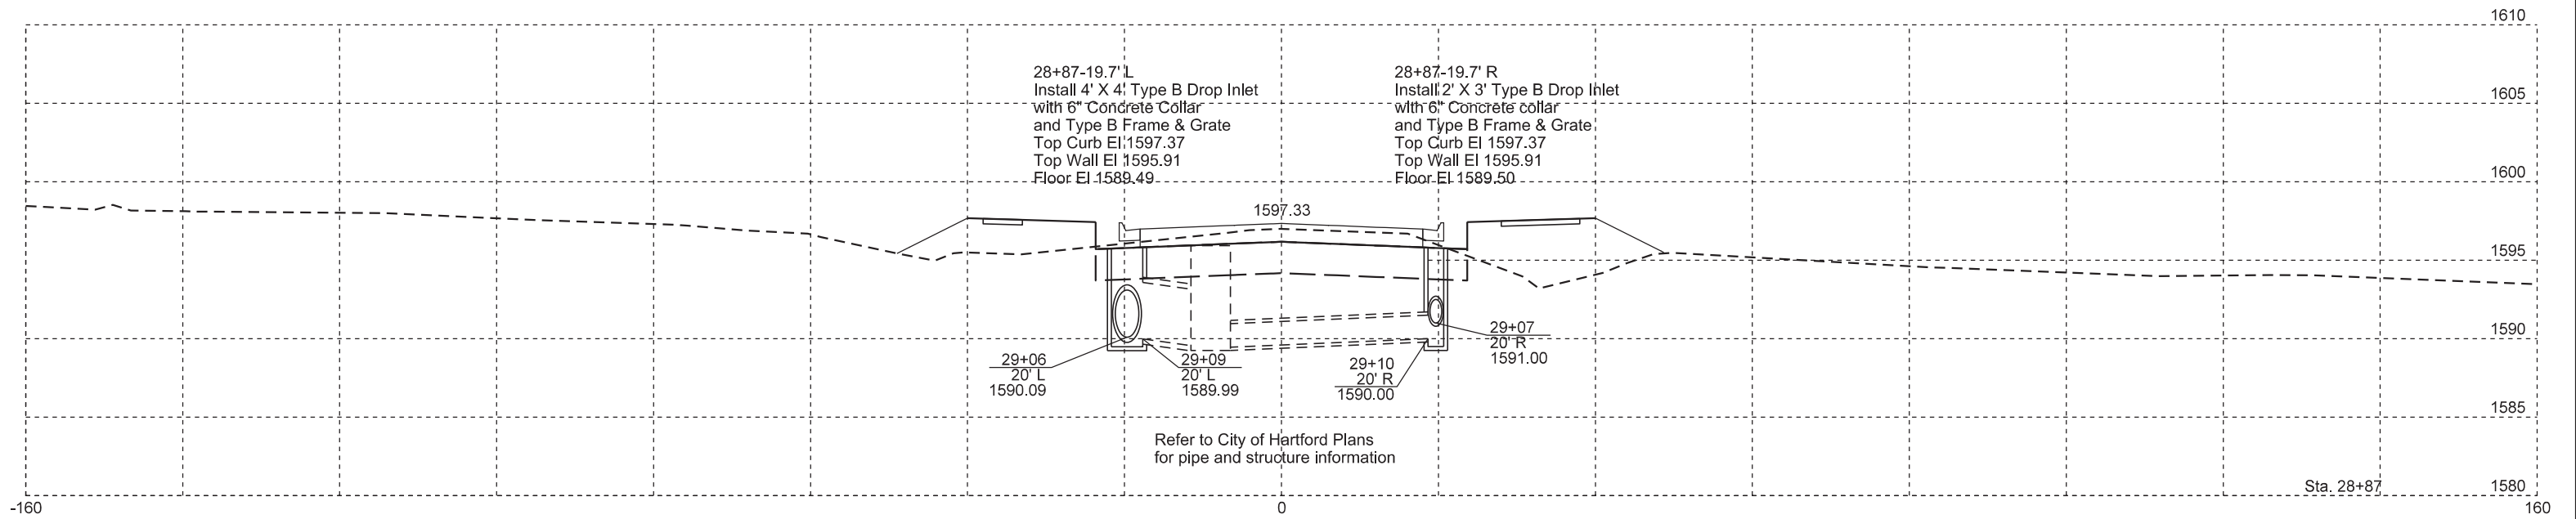

File - ...Design\XS_Western_pipe.dgn



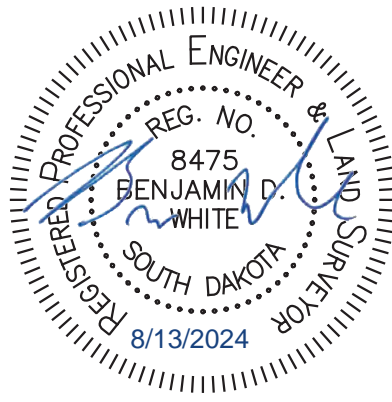


Ramp A

FOR BIDDING PURPOSES ONLY

STATE OF SOUTH DAKOTA	PROJECT	SHEET	TOTAL SHEETS
	IM 0909(92)387	Z10	Z13


Plotting Date: 8/13/2024

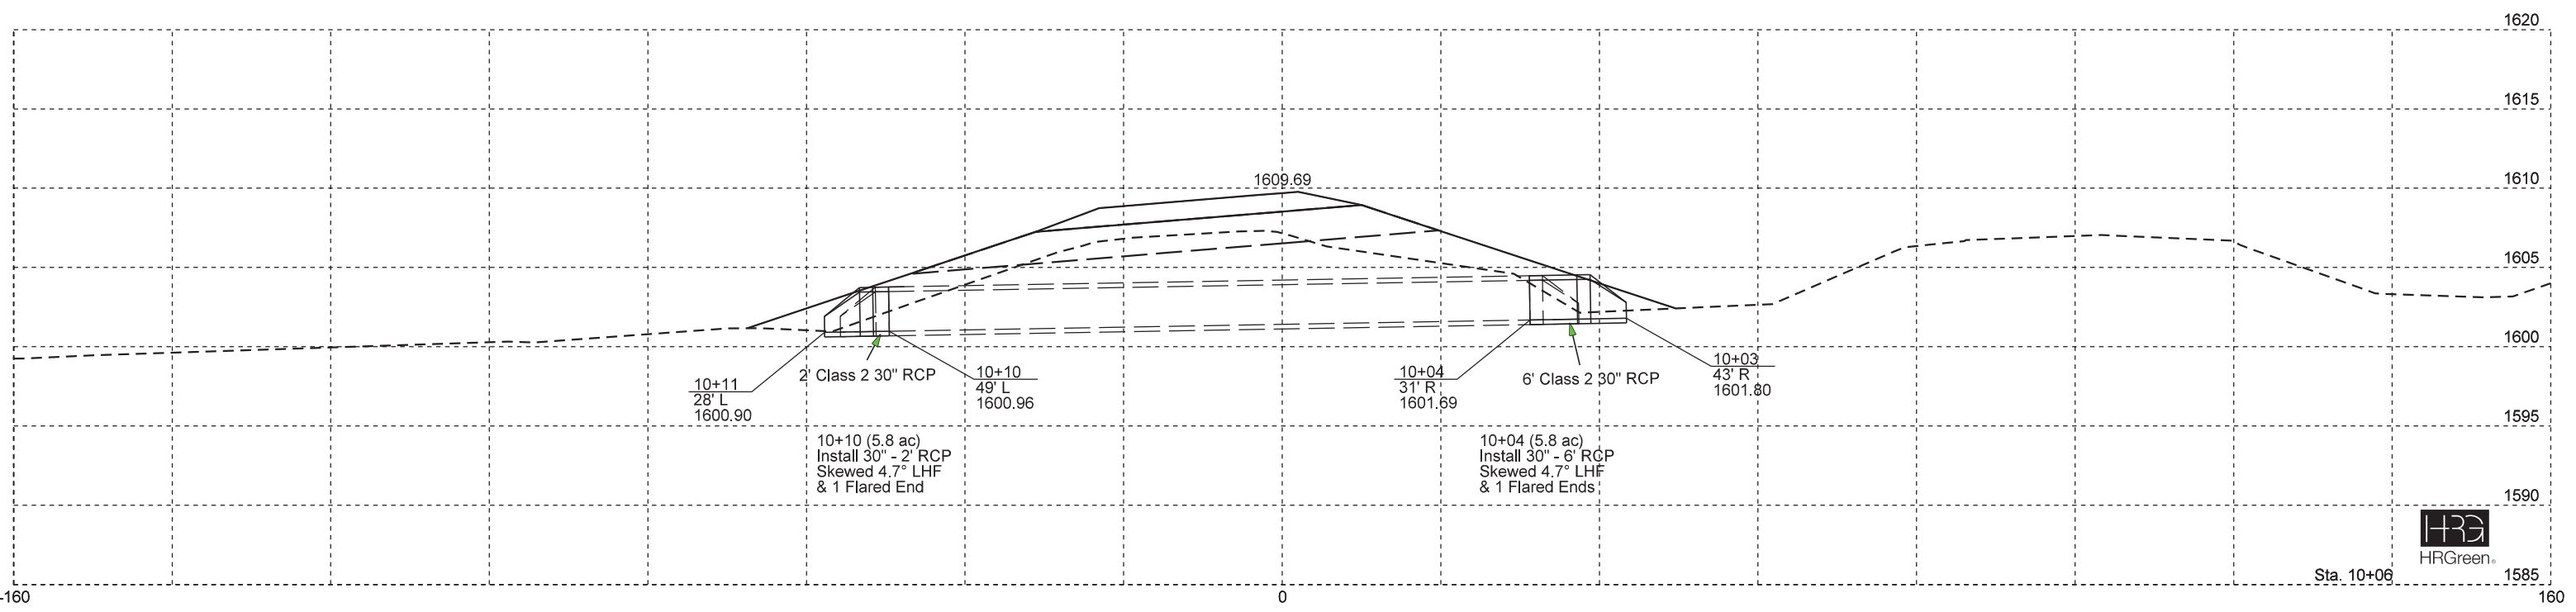

Plot Scale - 1:20

Plotted From - bruce.steffen

File - ...Design\XS_RampA_pipe.dgn

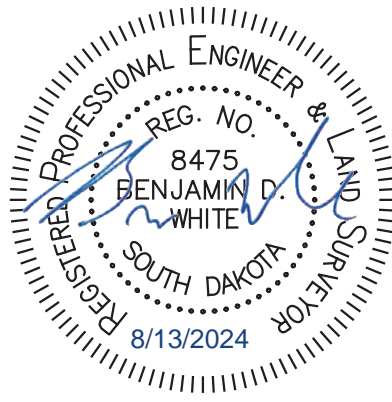



Ramp B

FOR BIDDING PURPOSES ONLY

STATE OF SOUTH DAKOTA	PROJECT	SHEET	TOTAL SHEETS
	IM 0909(92)387	Z11	Z13

Plotting Date: 8/13/2024


Plot Scale - 1:20

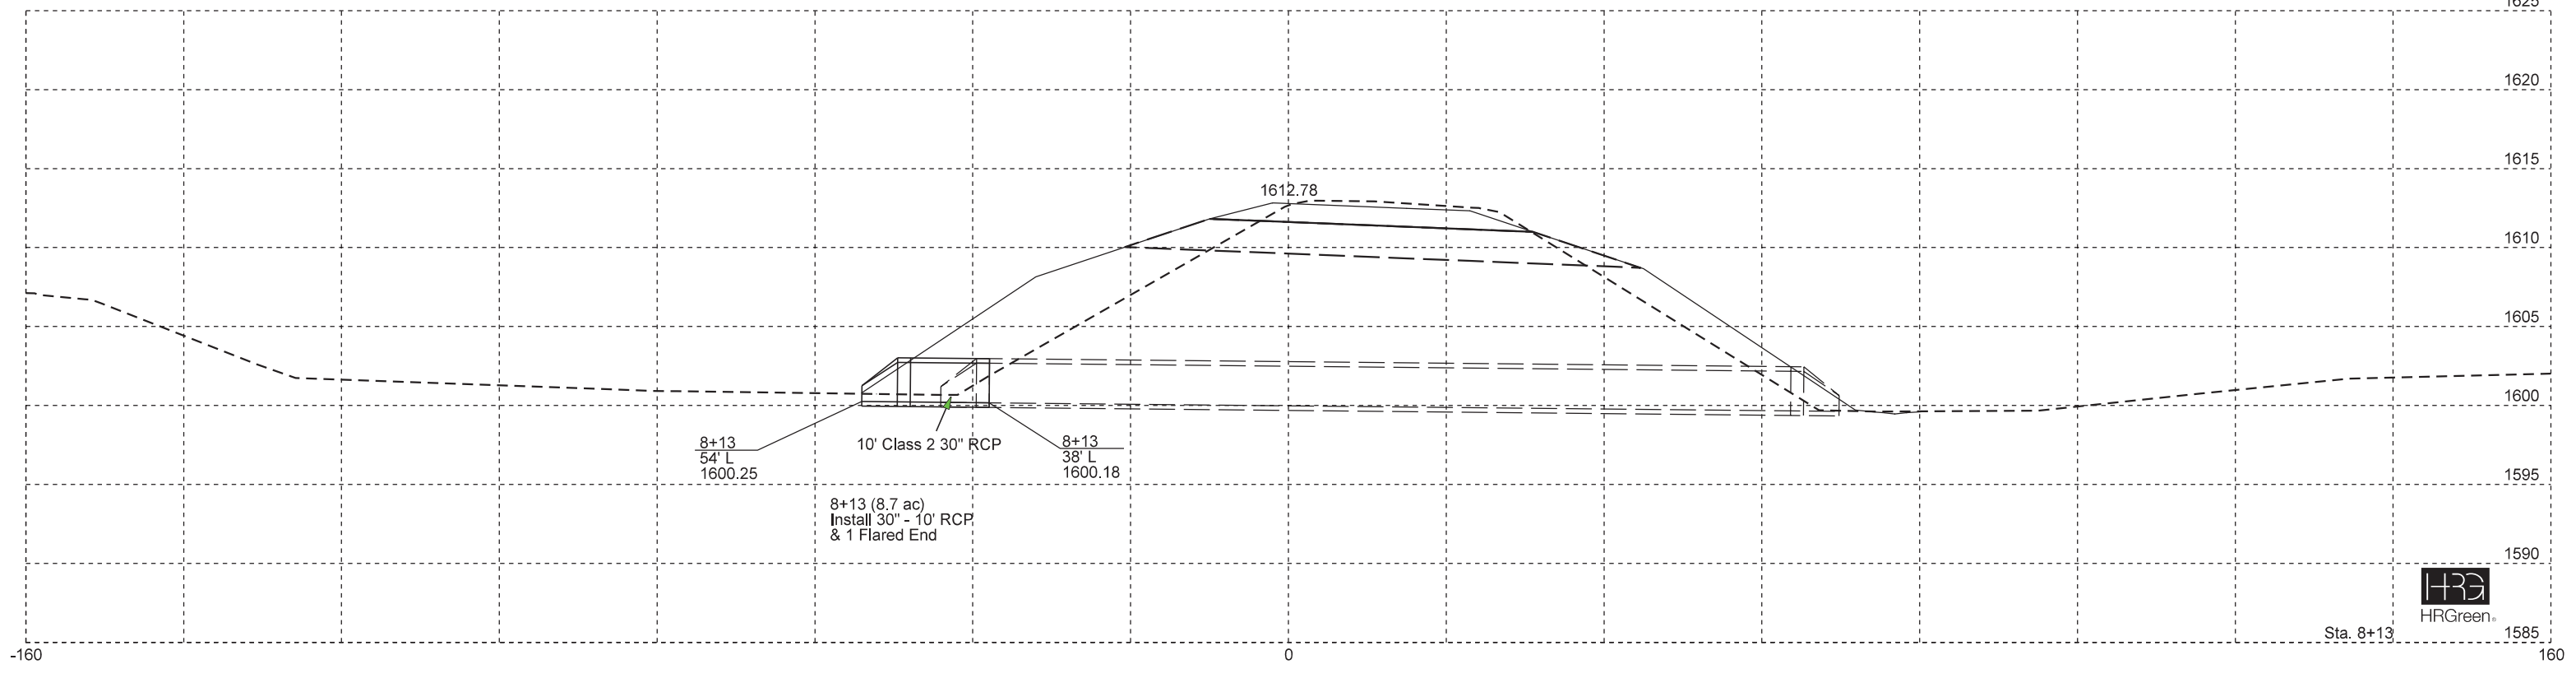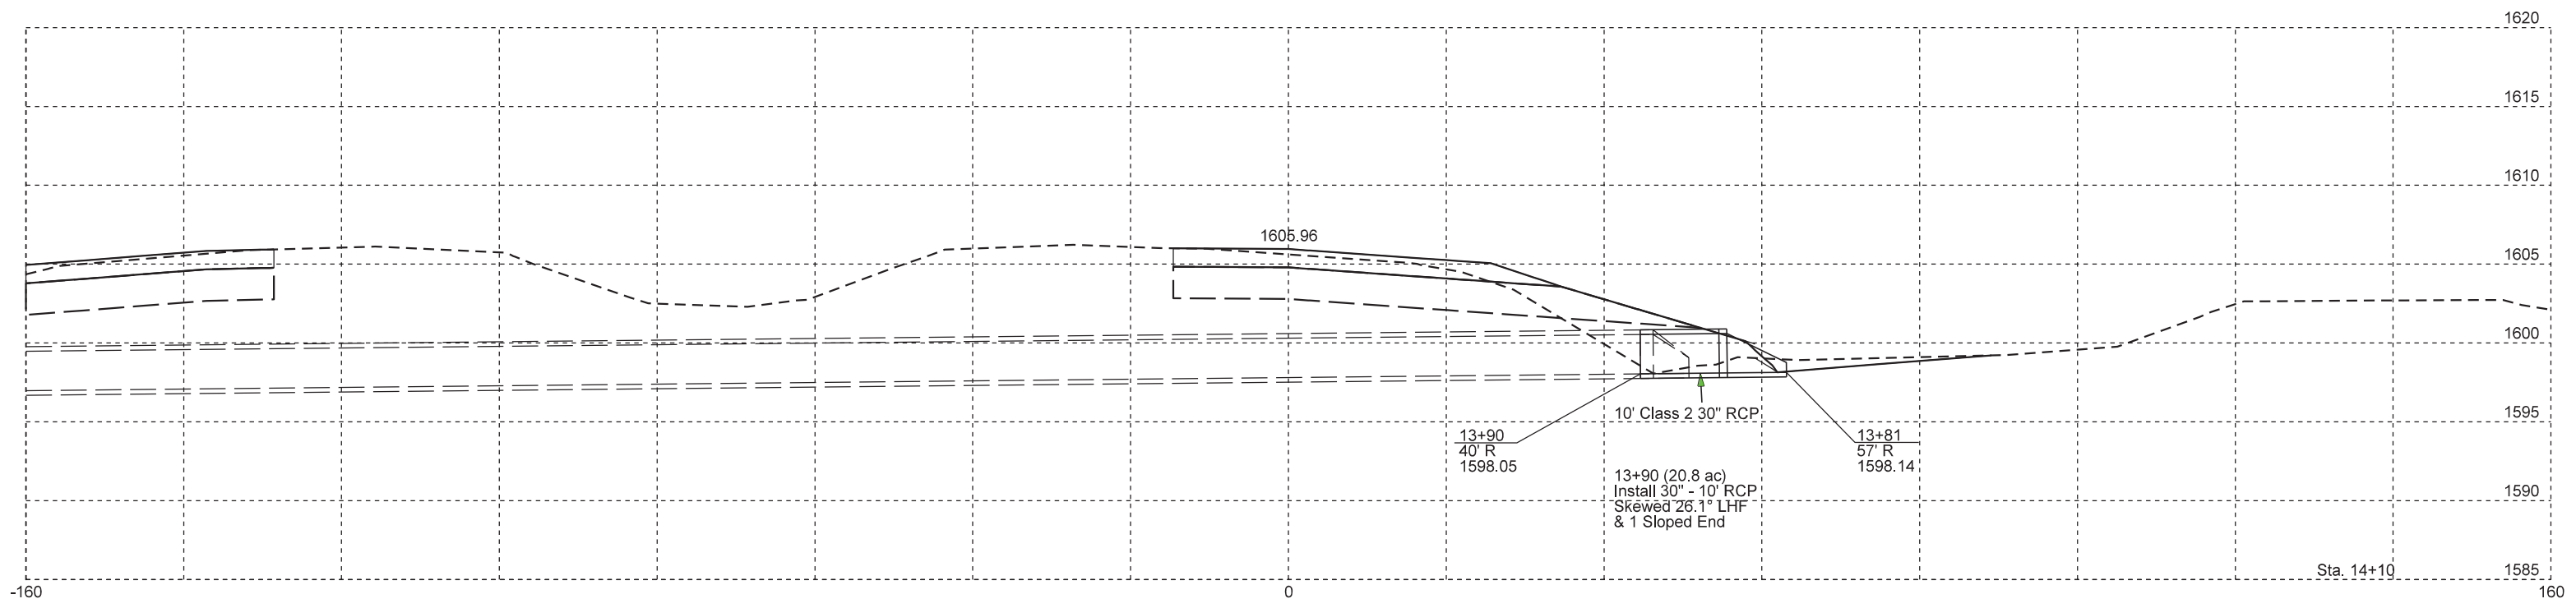

File - ...Design\XS_RampB_pipe.dgn

Plotted From - bruce.steffen



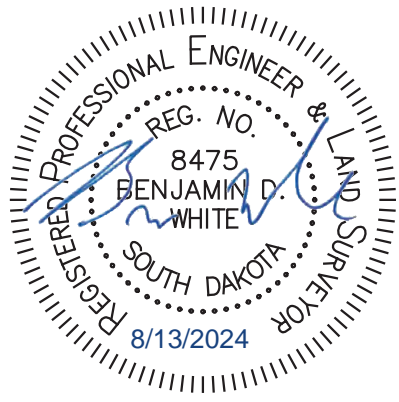

Ramp D

FOR BIDDING PURPOSES ONLY


STATE OF SOUTH DAKOTA	PROJECT	SHEET	TOTAL SHEETS
	IM 0909(92)387	Z12	Z13

Plotting Date: 8/13/2024

Plot Scale - 1:20

Plotted From - bruce.steffen

File - ...Design\XS_RampD_pipe.dgn

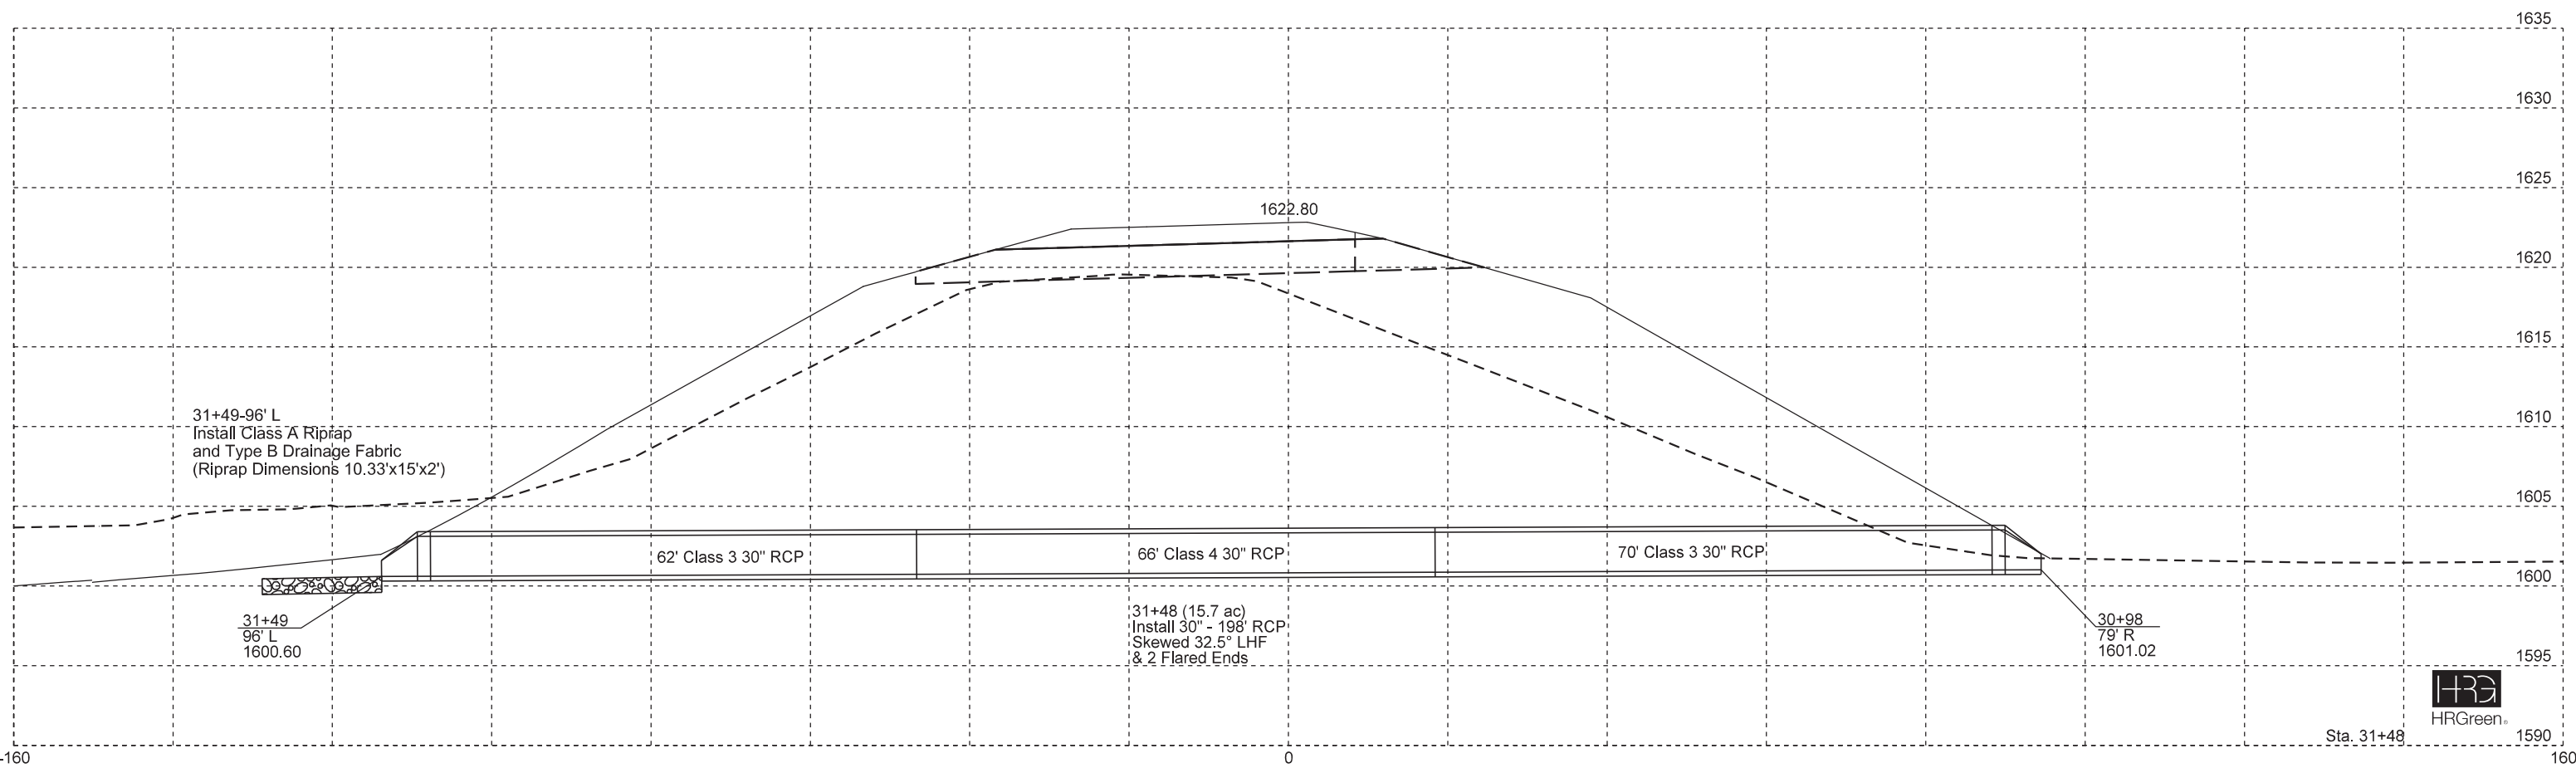

FRONTAGE ROAD

FOR BIDDING PURPOSES ONLY

STATE OF SOUTH DAKOTA	PROJECT	SHEET	TOTAL SHEETS
	IM 0909(92)387	Z13	Z13


Plotting Date: 8/16/2024



Plot Scale - 1:20

Plotted From - BrandonFried

Plotted From -

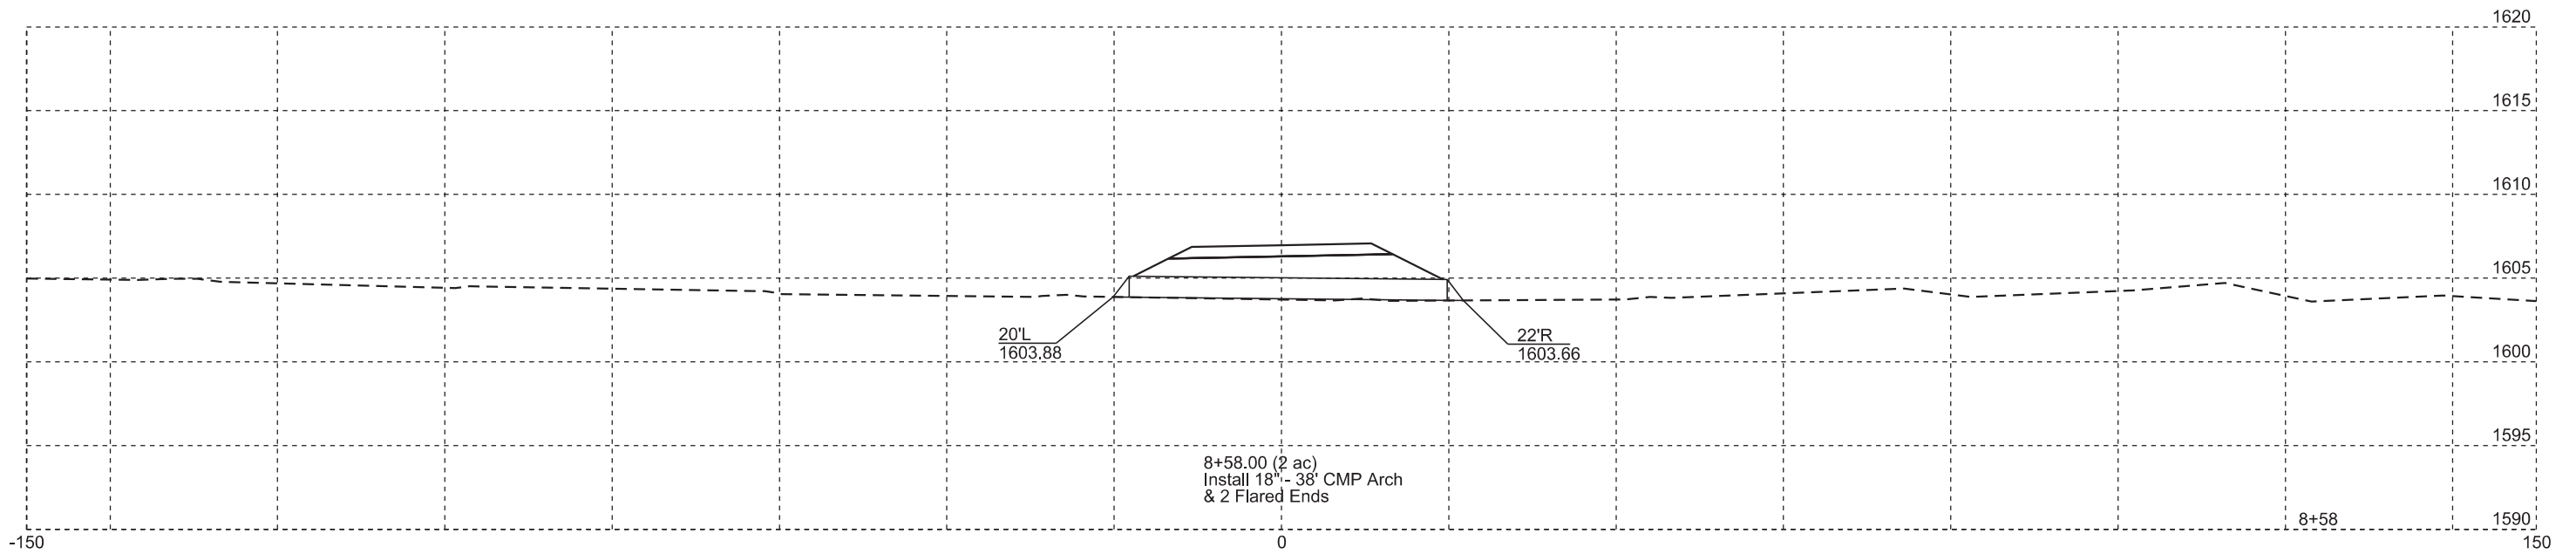

File - ...WorkingDrawings\p05X0r.dgn