



SECTION Z: PIPE SECTIONS

STATE OF SOUTH DAKOTA	PROJECT	SHEET	TOTAL SHEETS
	NH 0212(207)40	Z1	Z3

Plotting Date: 03/22/2025

INDEX OF SHEETS




- Z1
- Z2
- Z3
- General Layout with Index
- Mainline Pipe Sections
- Approach Pipe Sections

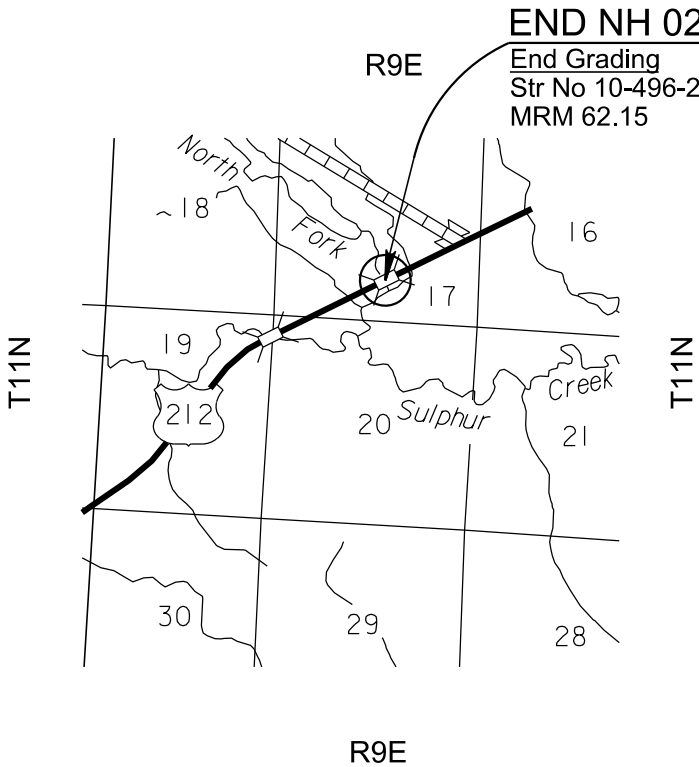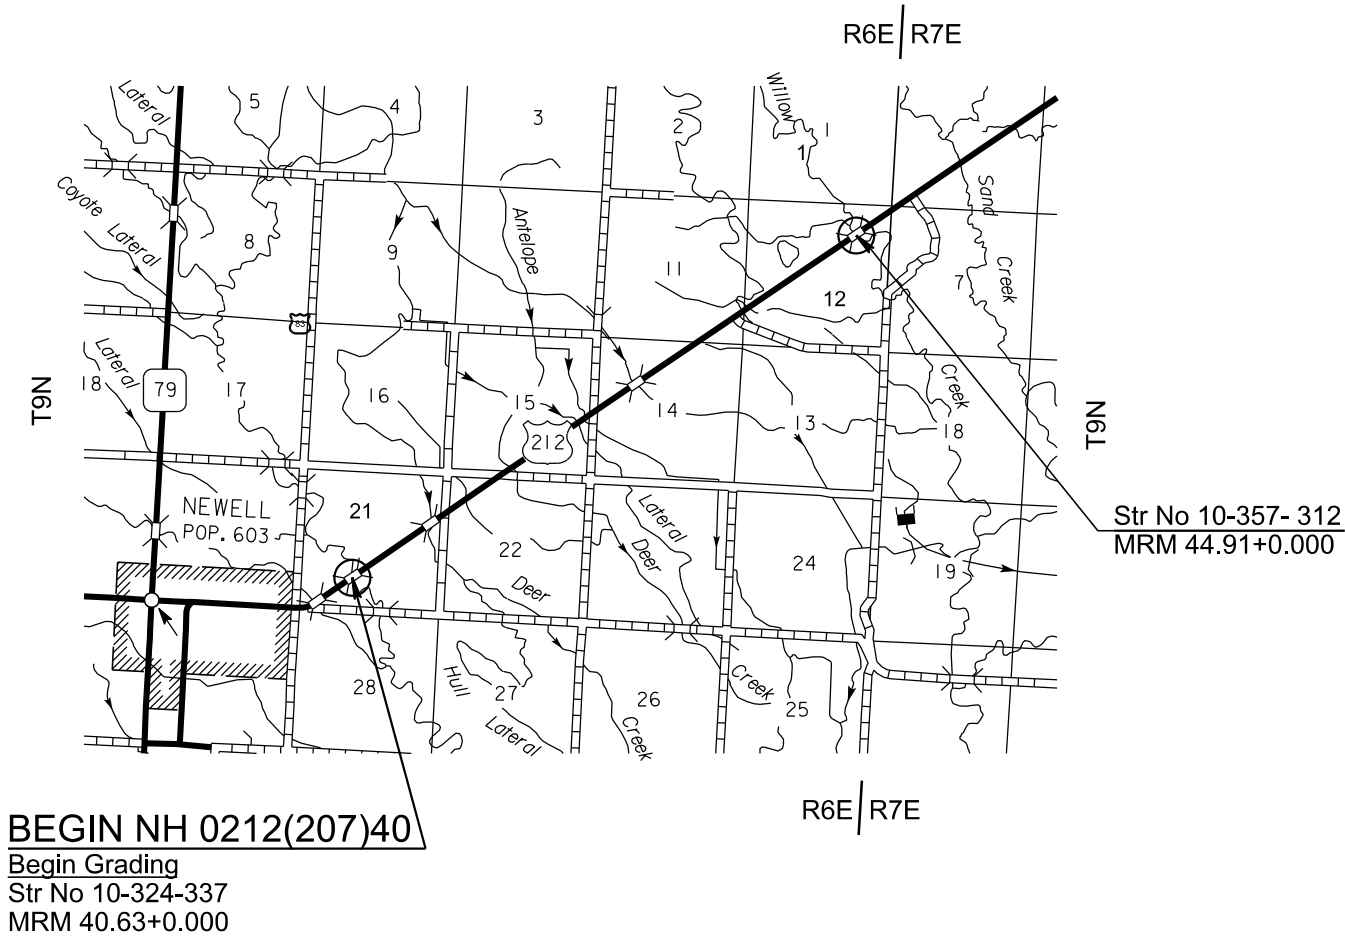

Plot Scale - 1:200

Plotted From - TRPR17190

File - U:\rpt\proj\bu06\JD\TitleZ.dgn

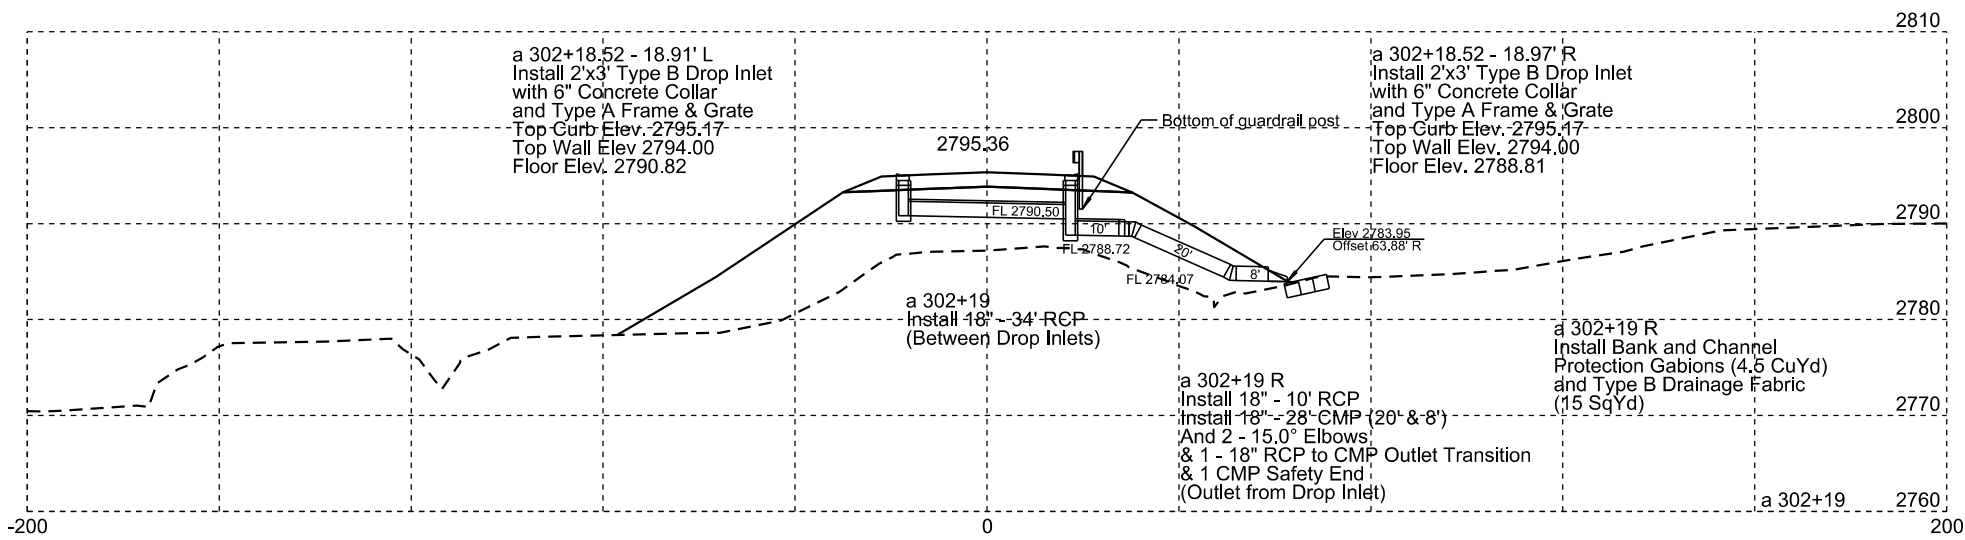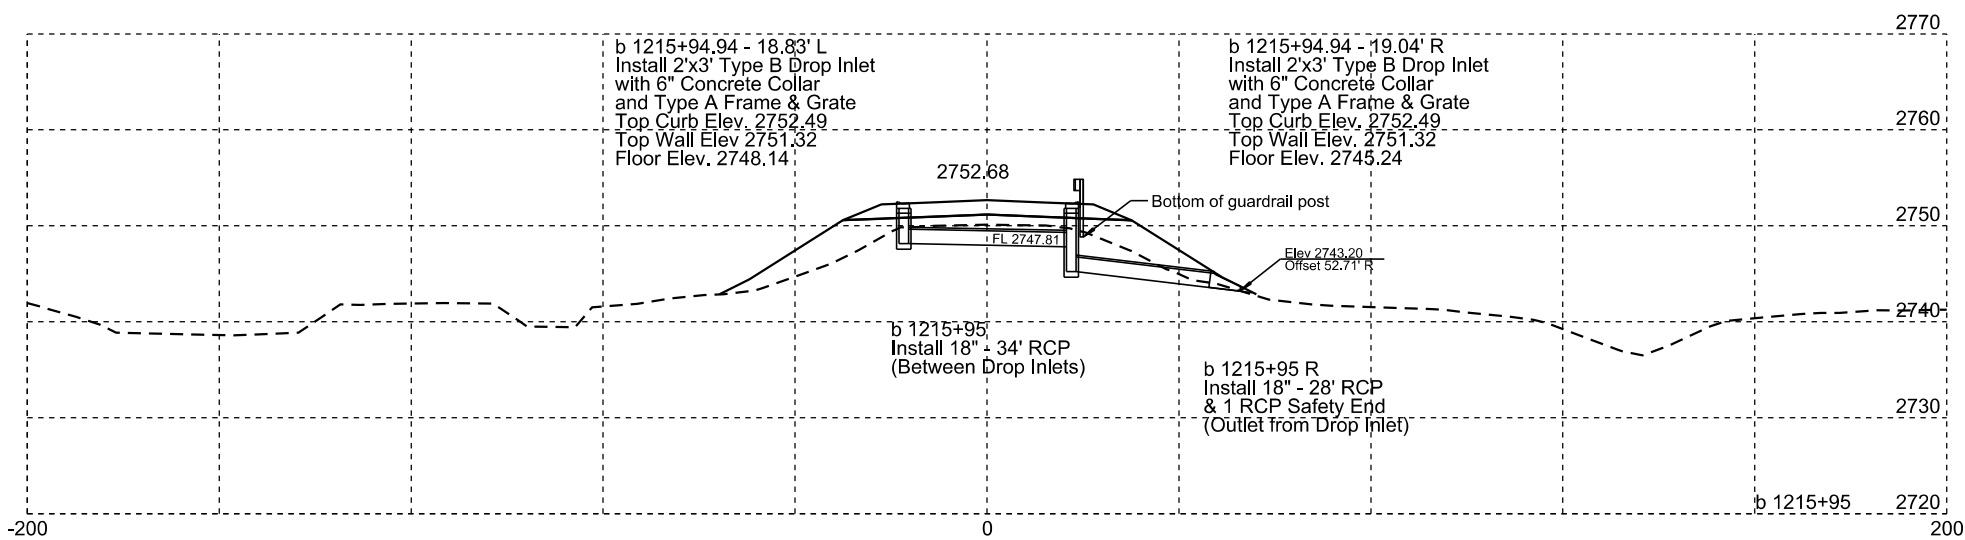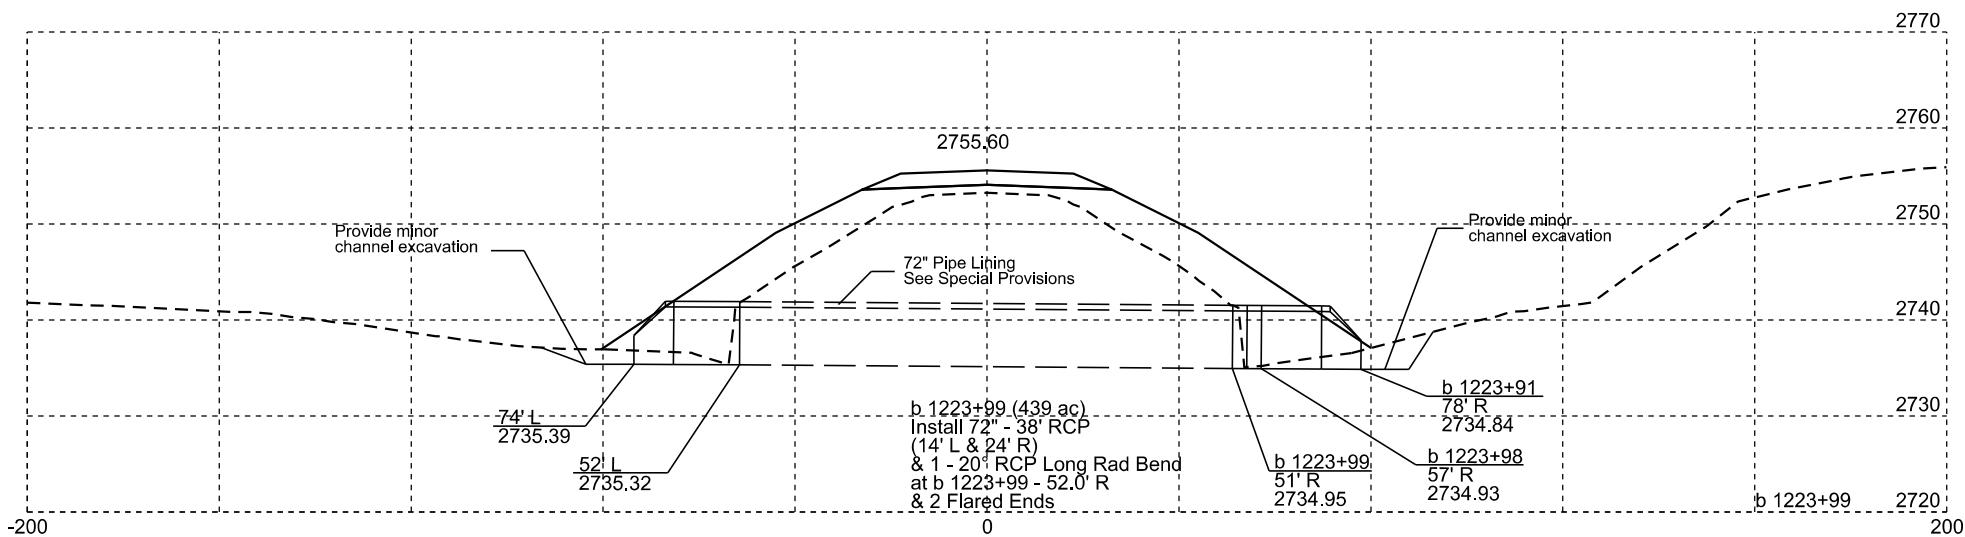

STATE OF SOUTH DAKOTA	PROJECT	SHEET	TOTAL SHEETS
	NH 0212(207)40	Z3	Z3

