


MASS HAUL DIAGRAM




PROJECT		SHEET	TOTAL SHEETS
EM 0292(88)73 IM 2292(104)0		1	5

Plotting Date: 8/25/2025

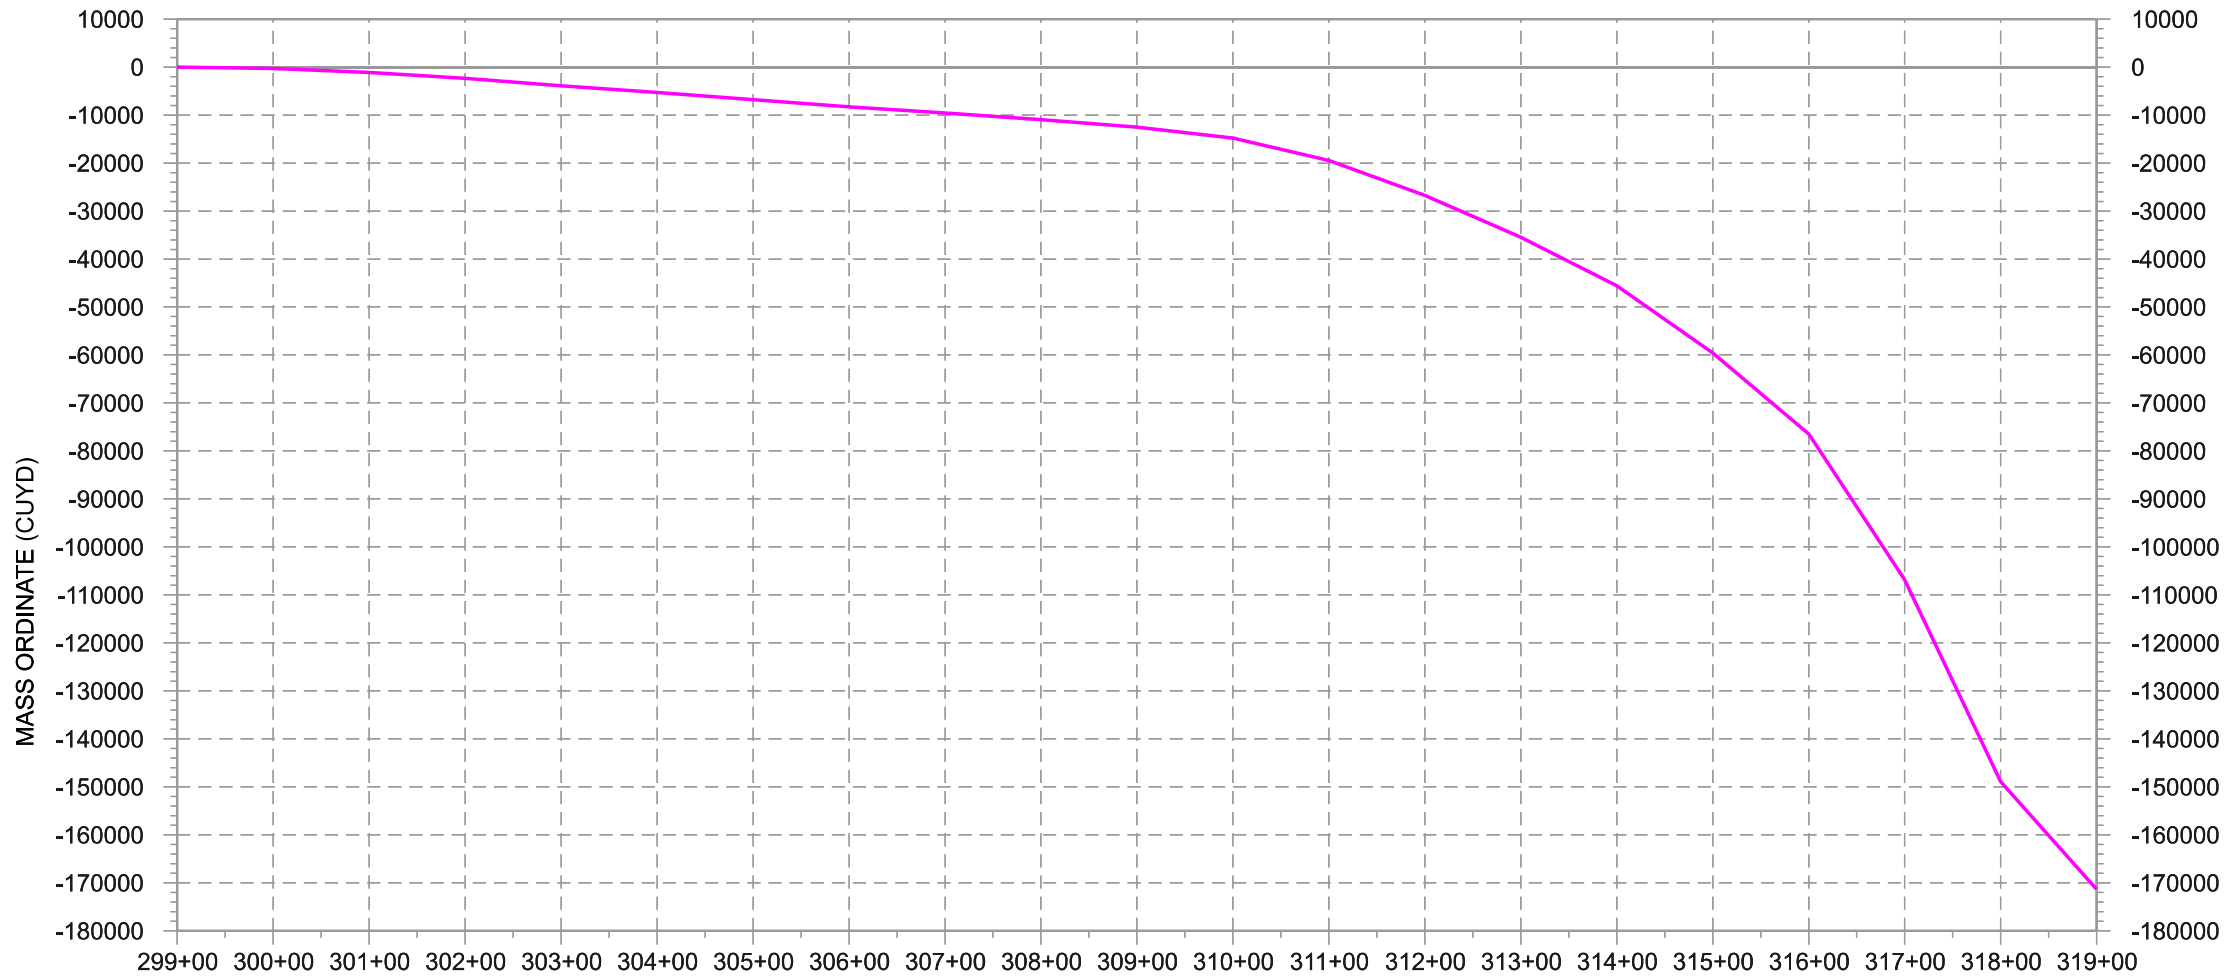

MASS HAUL DIAGRAM - 85TH STREET WEST OF I-29

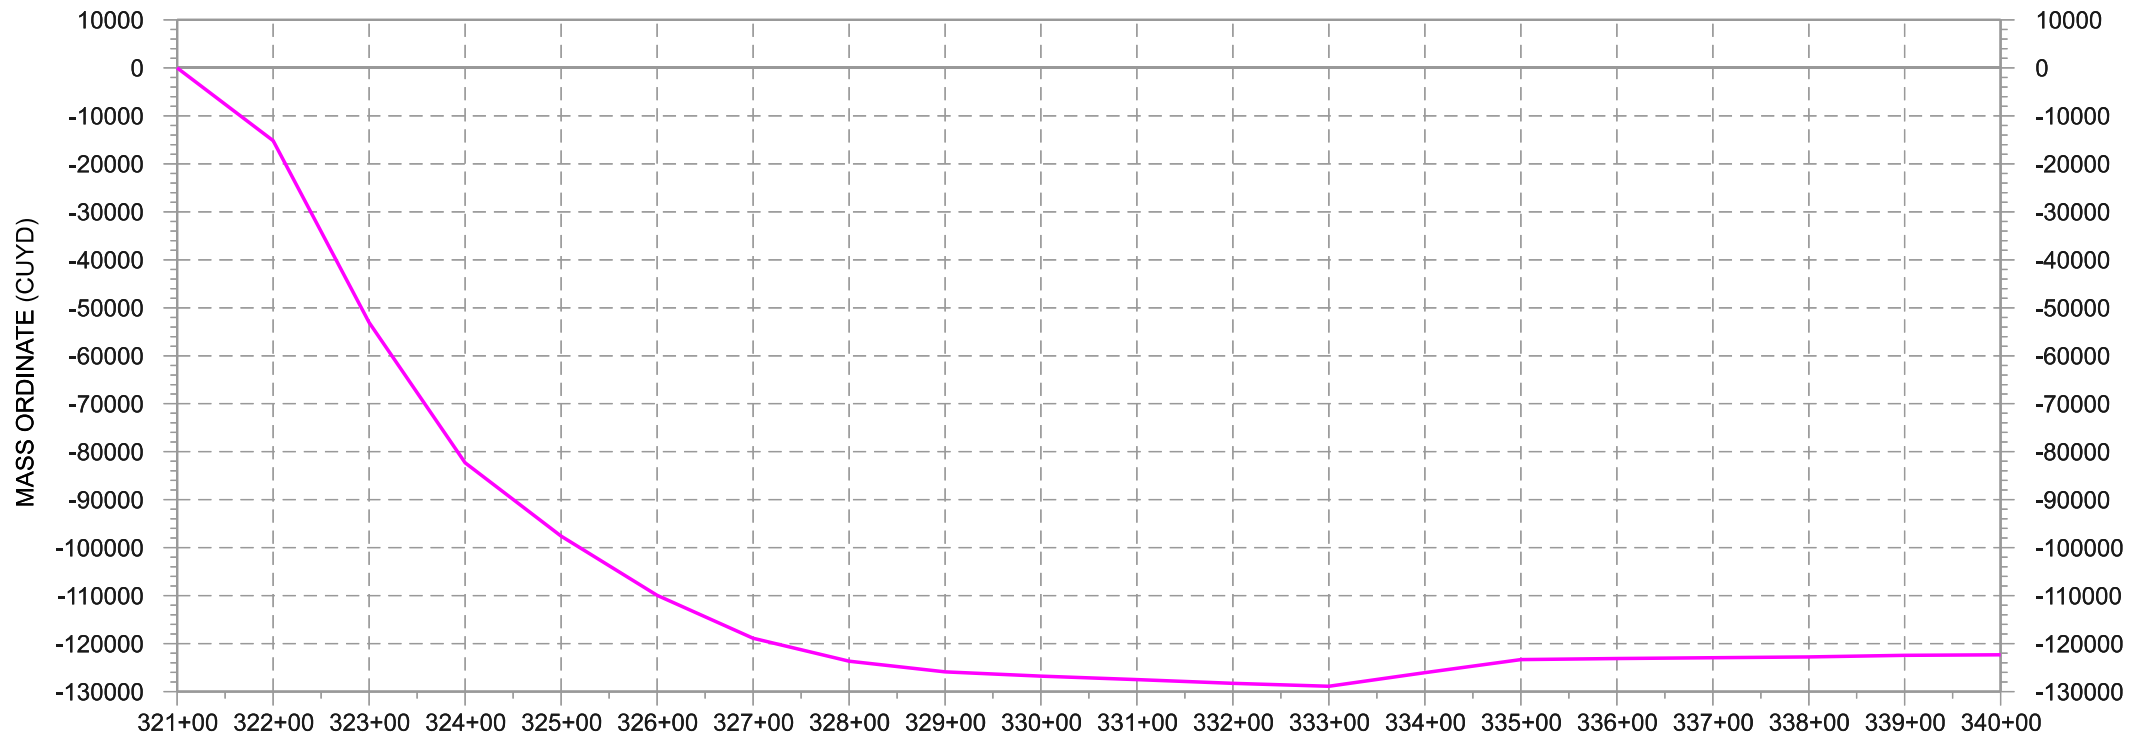


MASS HAUL DIAGRAM - 85TH STREET EAST OF I-29

MASS HAUL DIAGRAM




Plotting Date: 8/25/2025


PROJECT	SHEET	TOTAL SHEETS
EM 0292(88)73 IM 2292(104)0	2	5

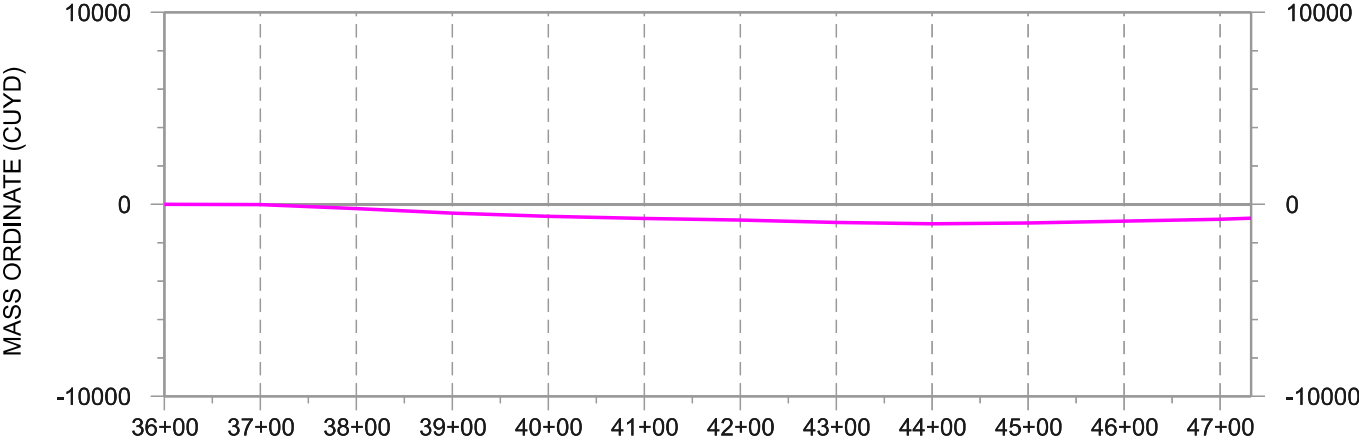

MASS HAUL DIAGRAM - I29 NBL FROM BEGIN PROJECT TO RAMP B

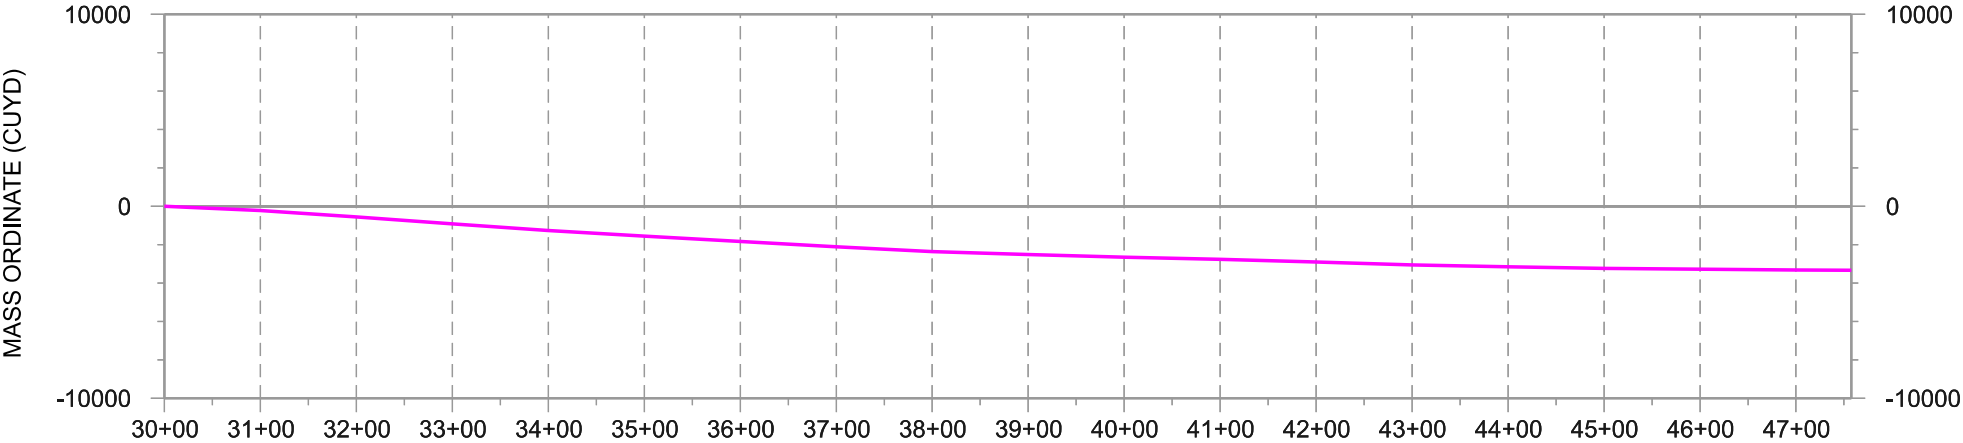

MASS HAUL DIAGRAM - I29 SBL FROM BEGIN PROJECT TO RAMP C

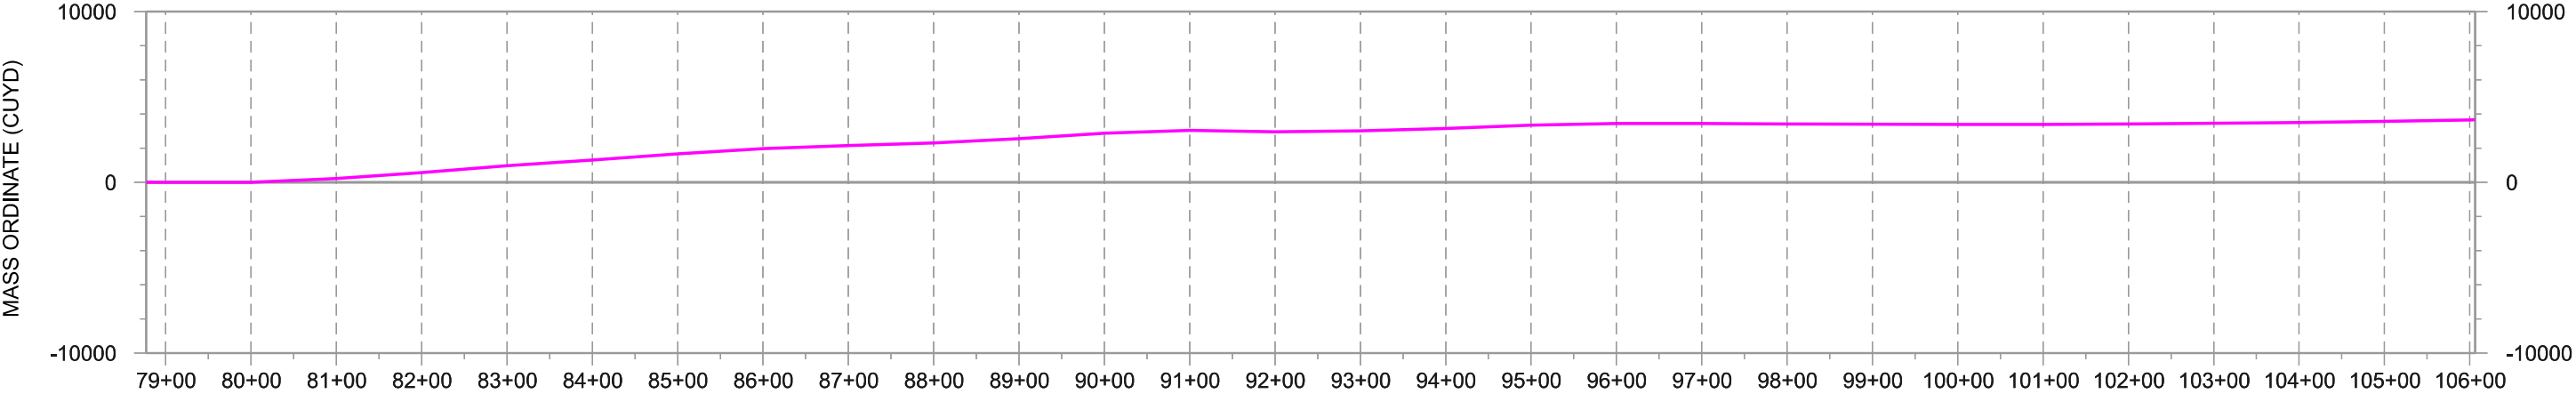





MASS HAUL DIAGRAM - I29 NBL FROM RAMP A TO I-229 RAMP B

MASS HAUL DIAGRAM



Plotting Date: 8/25/2025

PROJECT		SHEET	TOTAL SHEETS
EM 0292(88)73 IM 2292(104)0		3	5

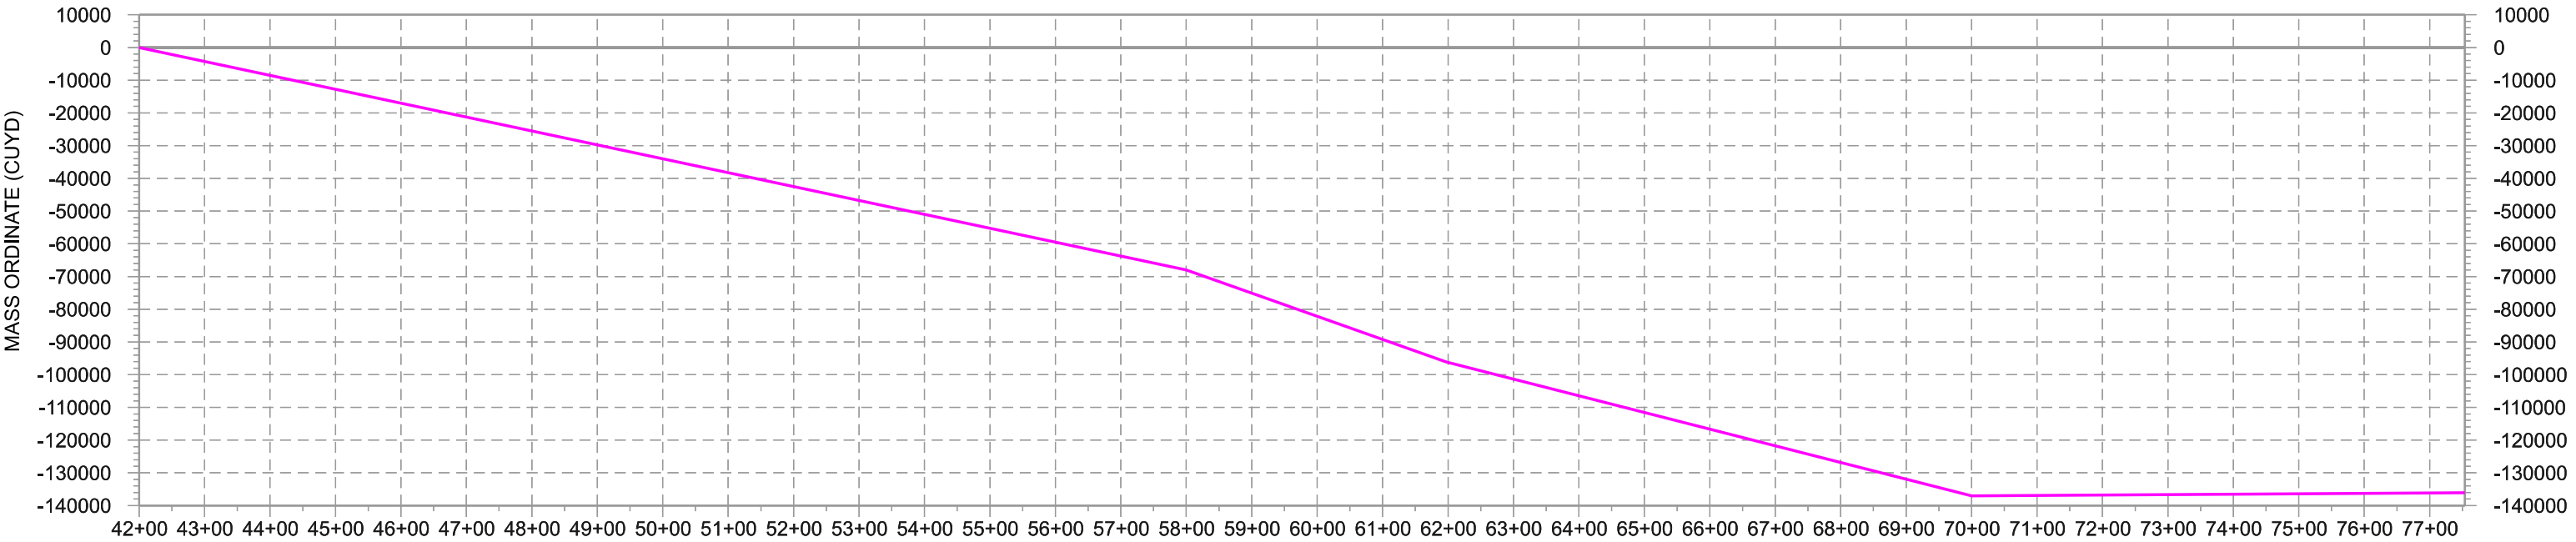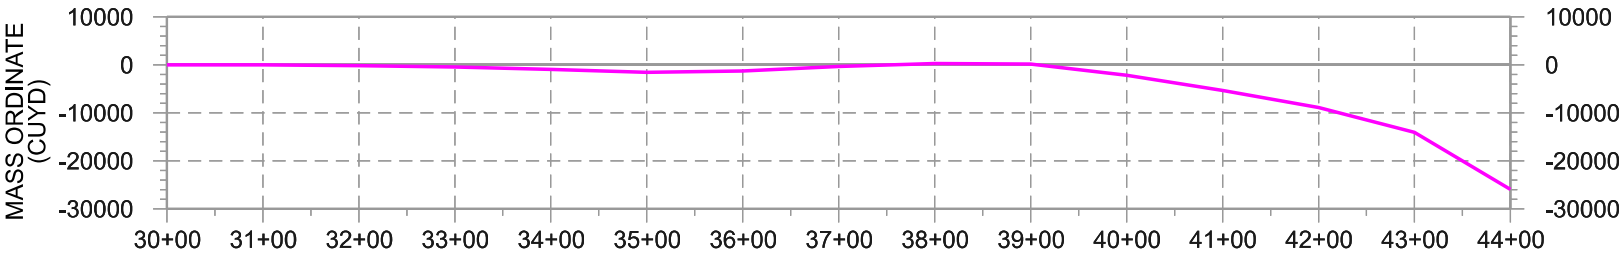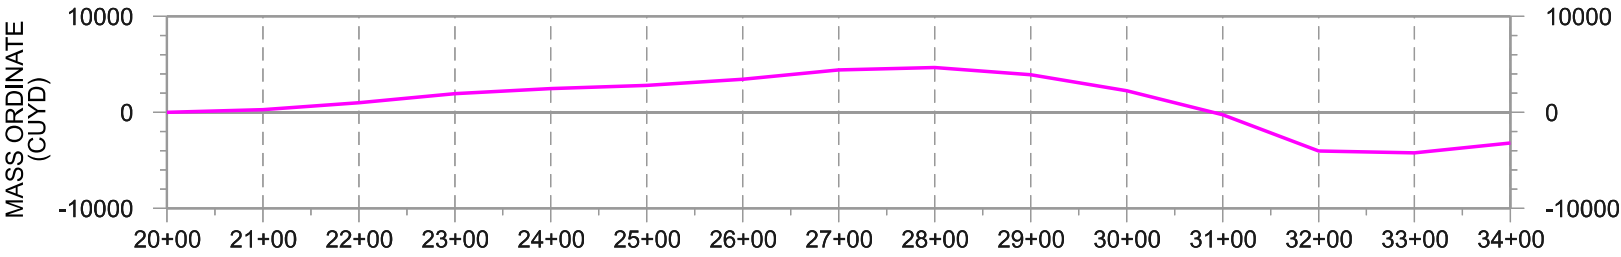
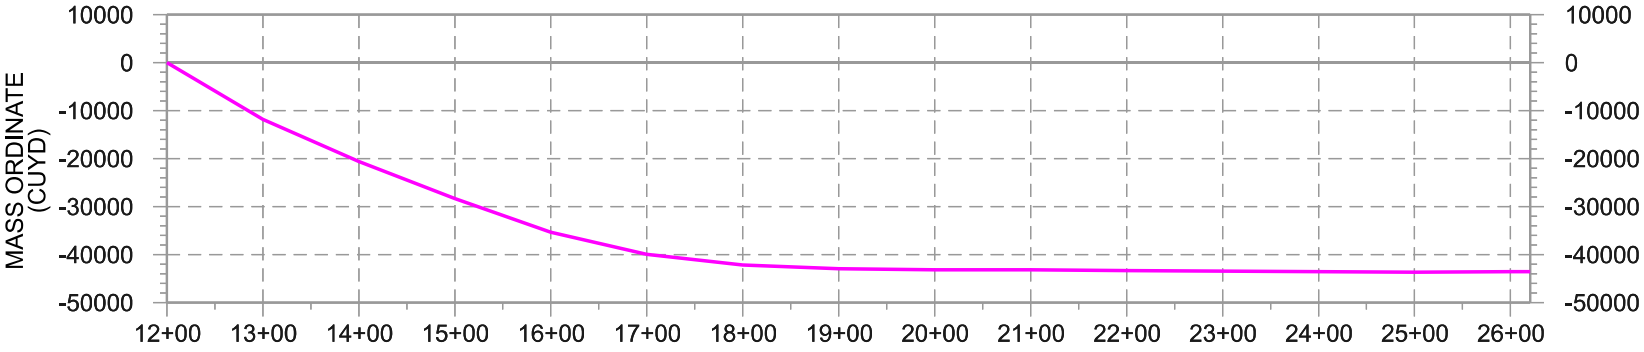


MASS HAUL DIAGRAM



Plotting Date: 8/25/2025

PROJECT	SHEET	TOTAL SHEETS
EM 0292(88)73 IM 2292(104)0	4	5

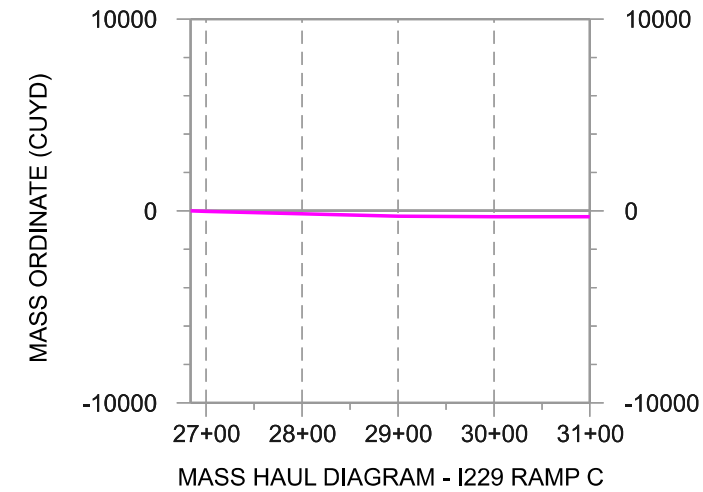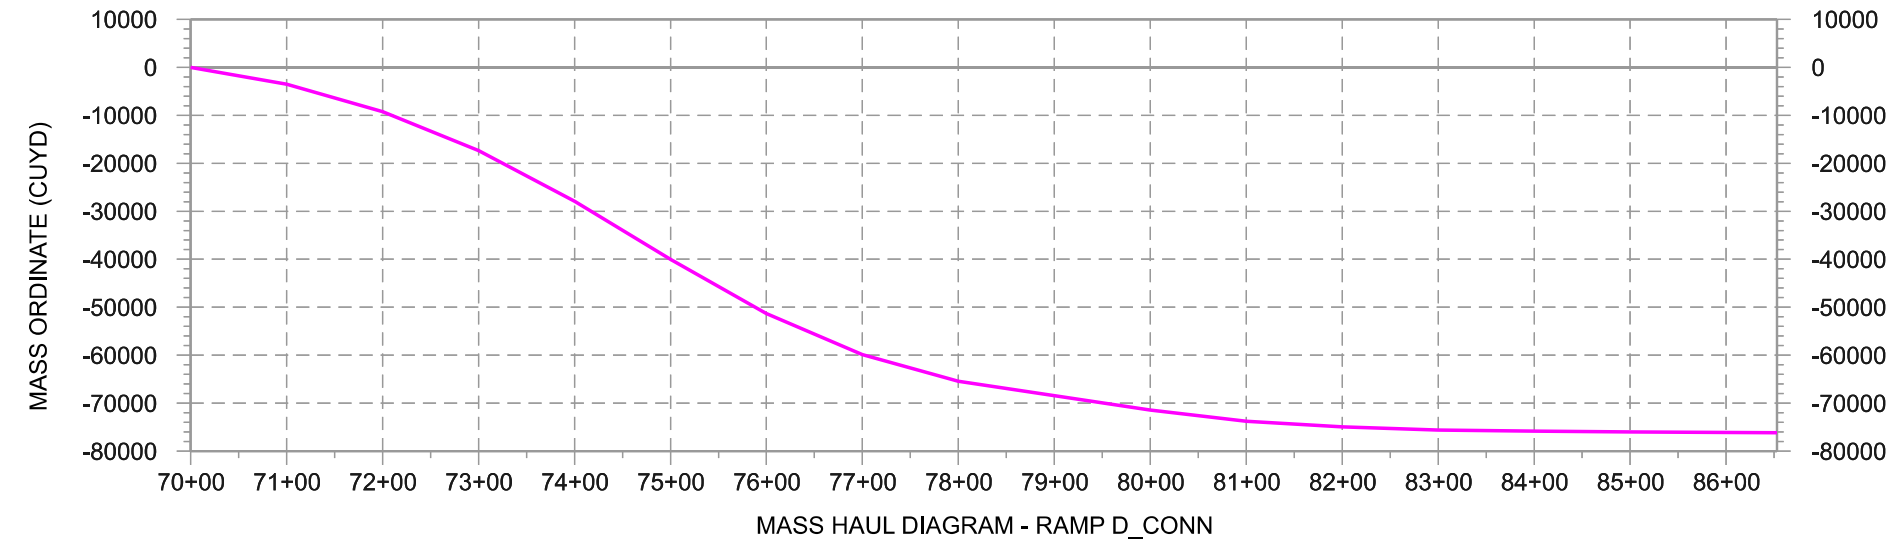

MASS HAUL DIAGRAM



Plotting Date: 8/25/2025

PROJECT	SHEET	TOTAL SHEETS
EM 0292(88)73 IM 2292(104)0	5	5

