


# Section Z: Pipe Sections




STATE OF SOUTH DAKOTA	PROJECT	SHEET	TOTAL SHEETS
	IM 0295(46)139	Z1	Z2

Plotting Date: 08/29/2024

INDEX OF SHEETS	
Z1	General Layout with Index
Z2	Mainline Pipe Sections

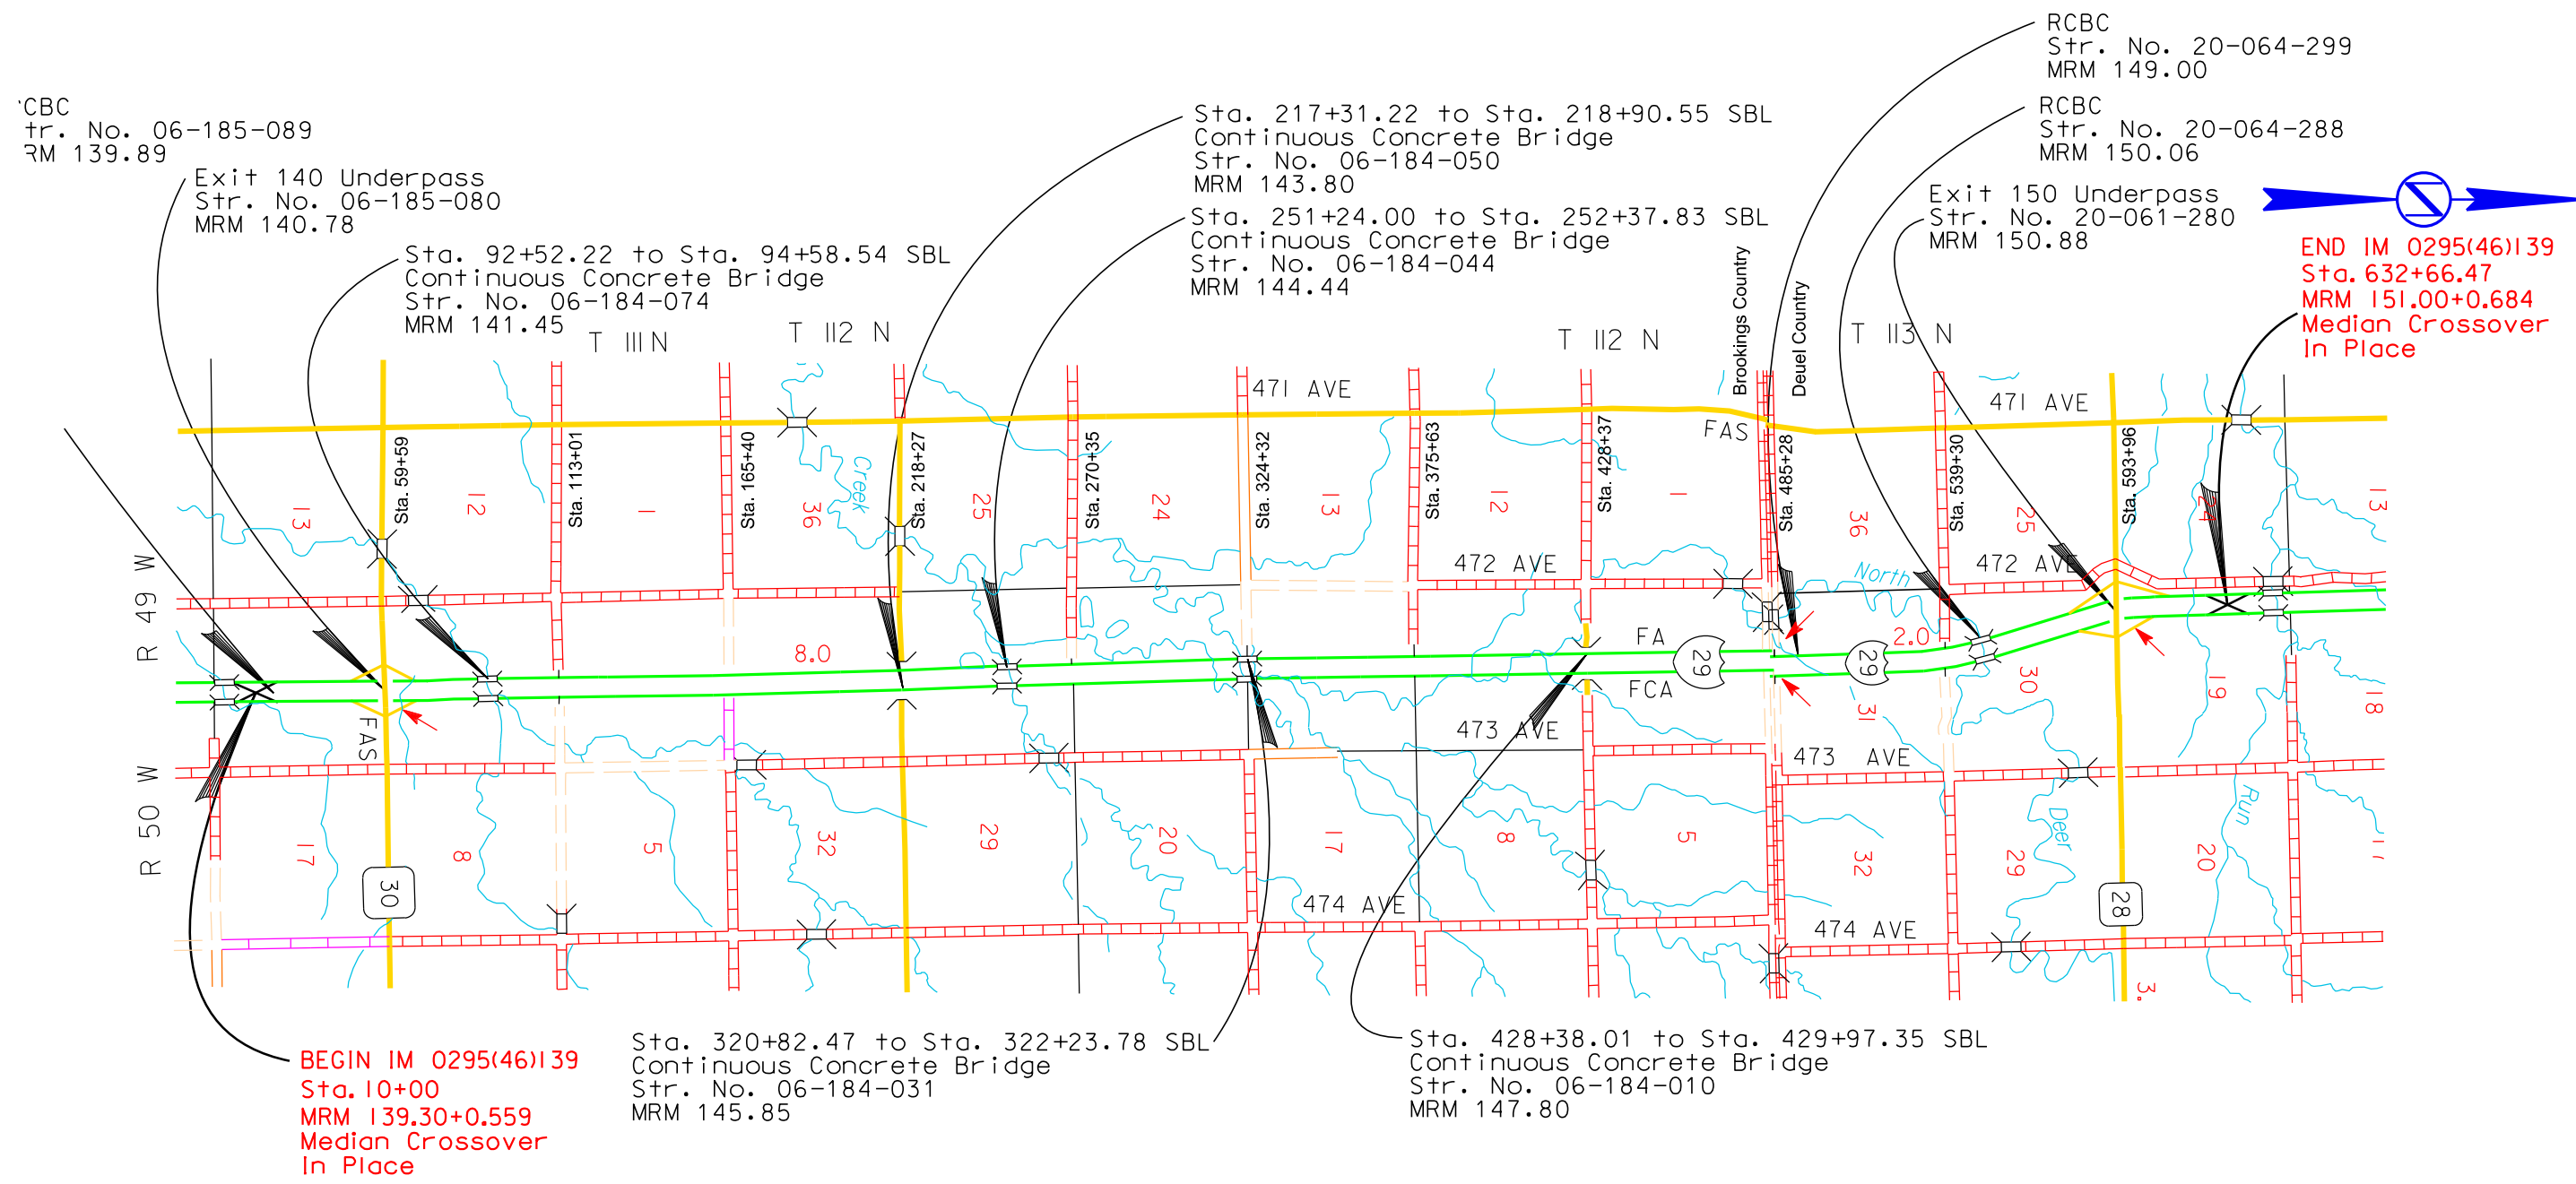

FILE: ... \APR\BROK06P3\06P3\_TITLLEZ.DGN PLOT NAME: - 1

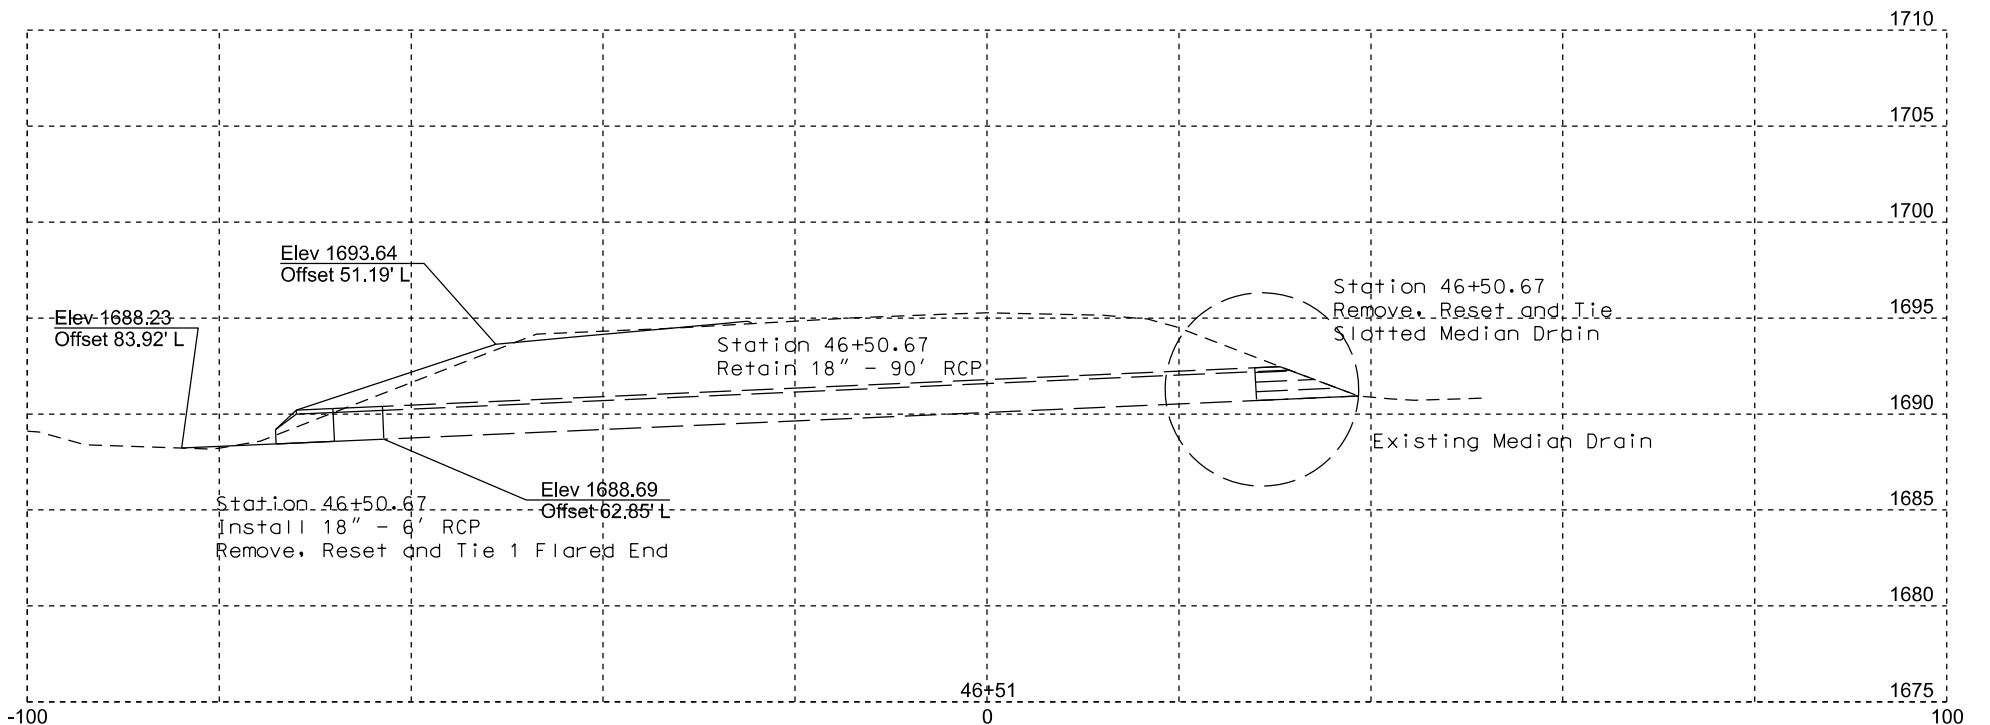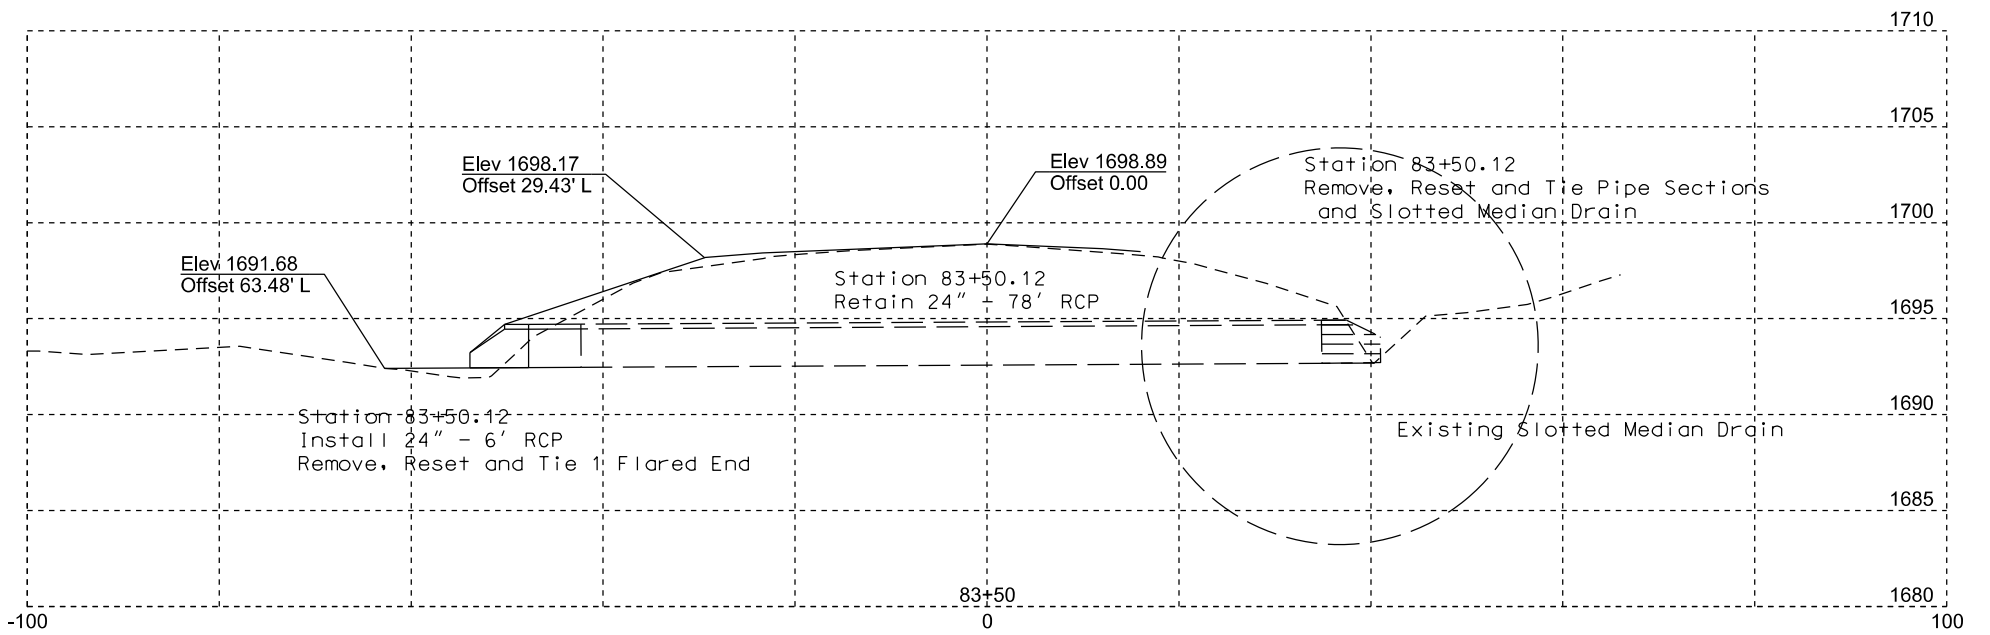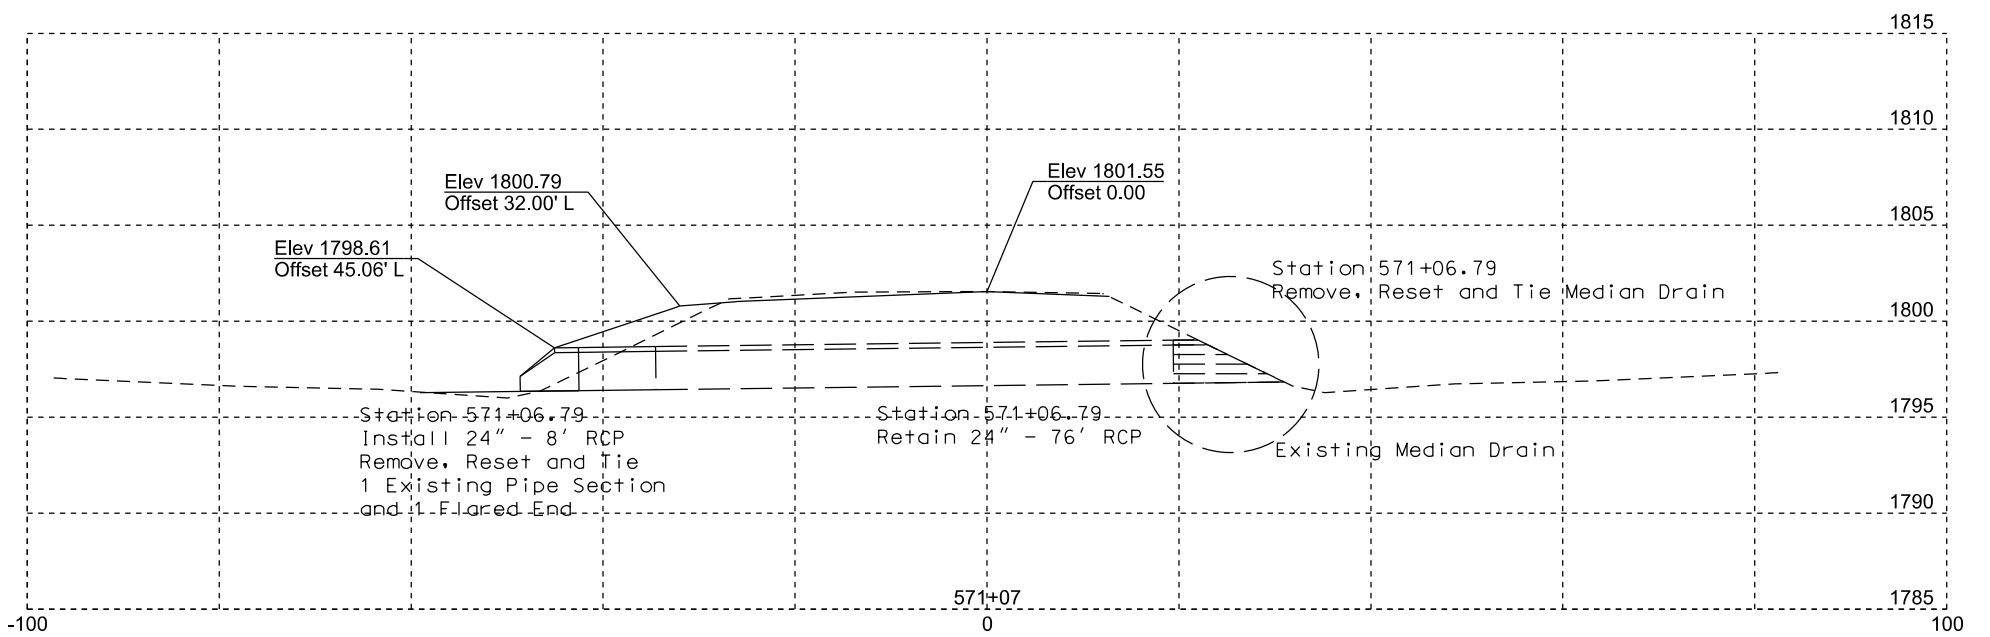

Plotting Date: 08/29/2024

STATE OF SOUTH DAKOTA	PROJECT	SHEET NO.	TOTAL SHEETS
	IM 0295(46)139	Z2	Z2