


SECTION Z: PIPE SECTIONS

STATE OF SOUTH DAKOTA	PROJECT	SHEET	TOTAL SHEETS
	P 0079(84)232	Z1	Z3

Plotting Date: 05/30/2024

INDEX OF SHEETS





- Z1 General Layout with Index
- Z2 Mainline Pipe Sections
- Z3 Approach Pipe Sections

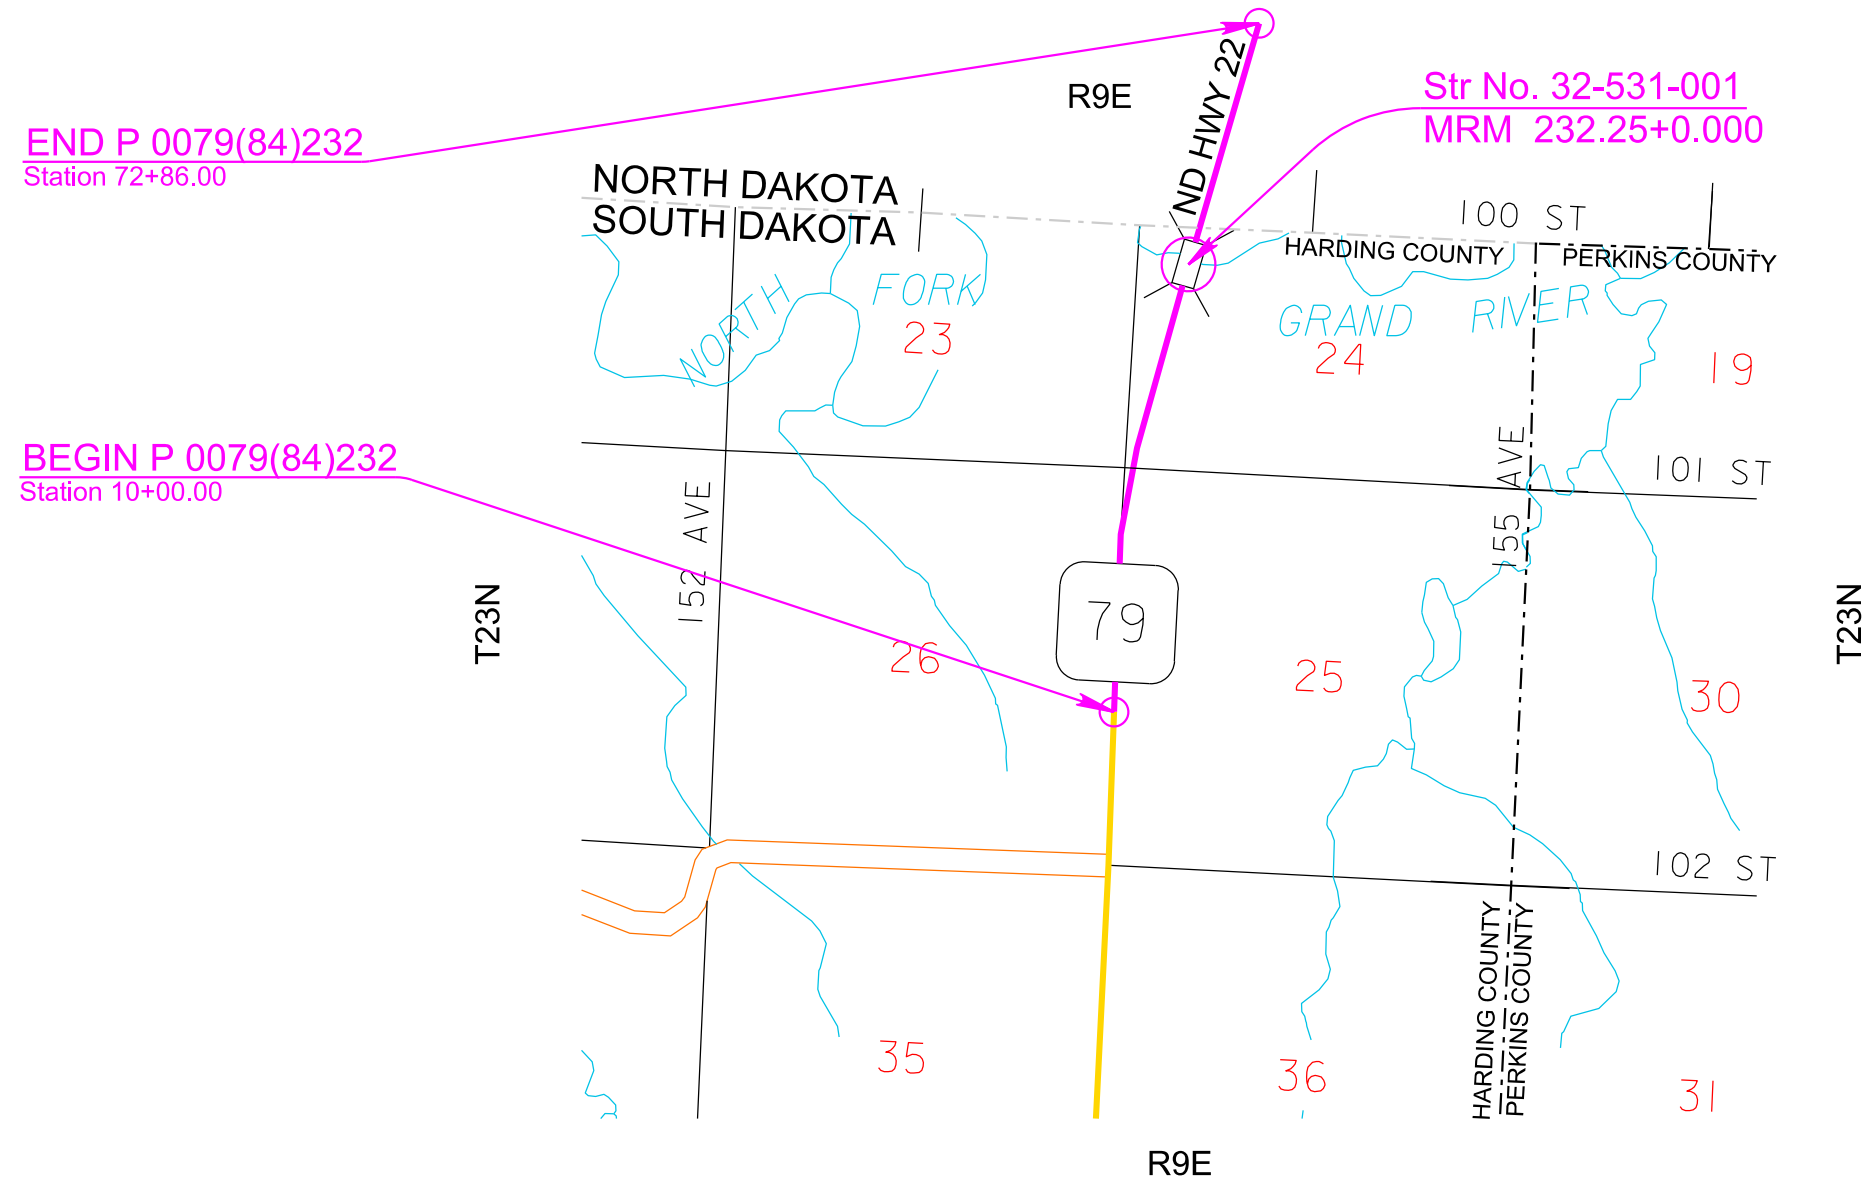

Plot Scale - 1:200




Plotted From - TRPR18163

File - U:\proj\hard06\TD\TitleZ.dgn

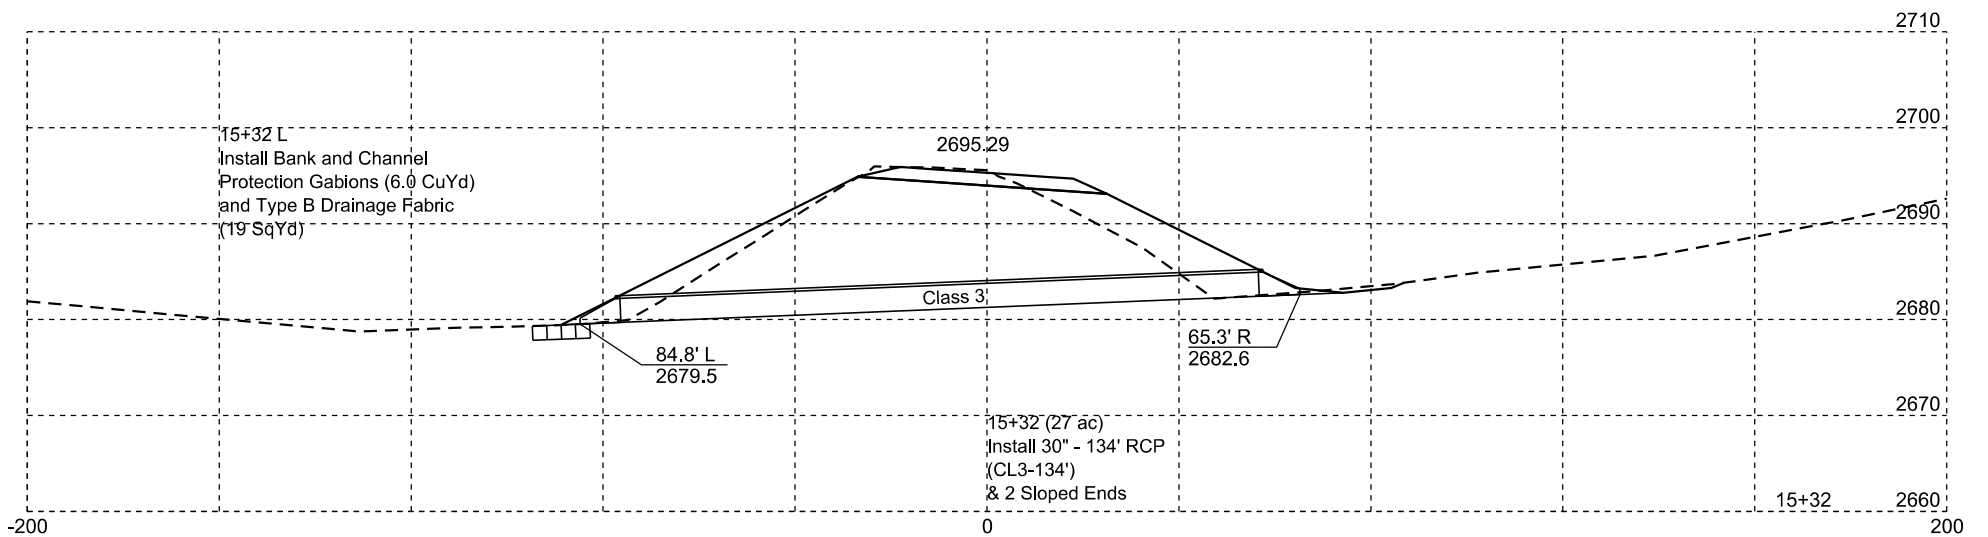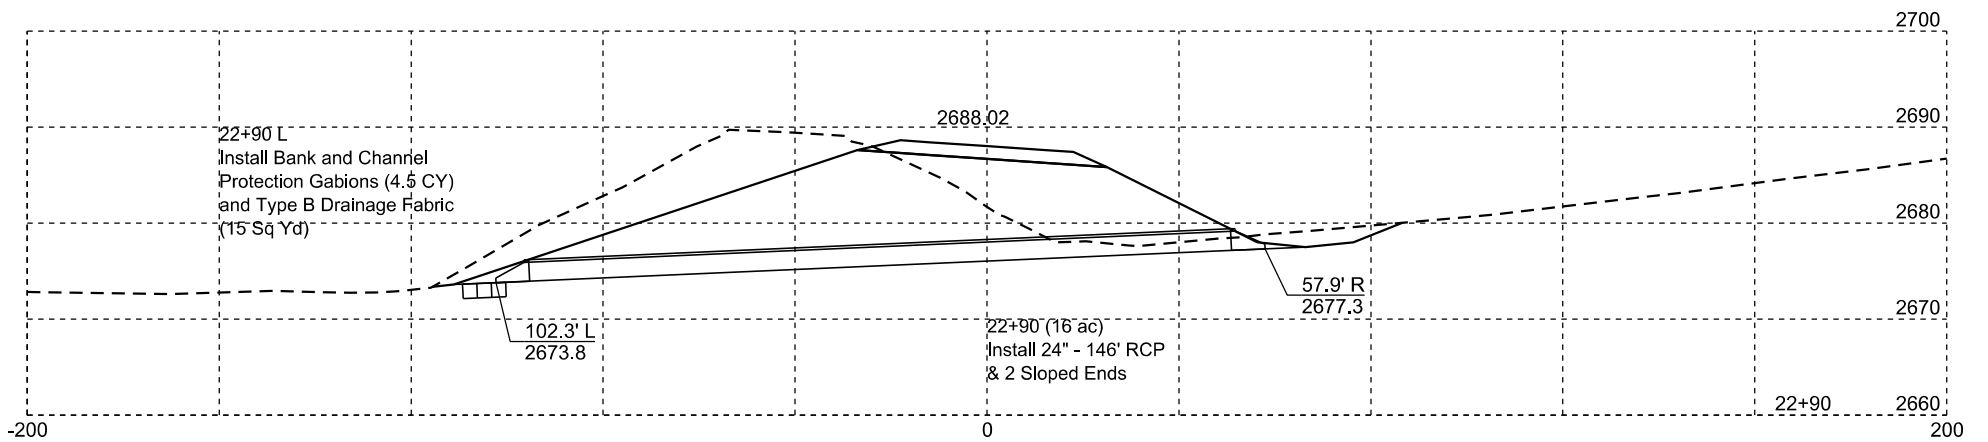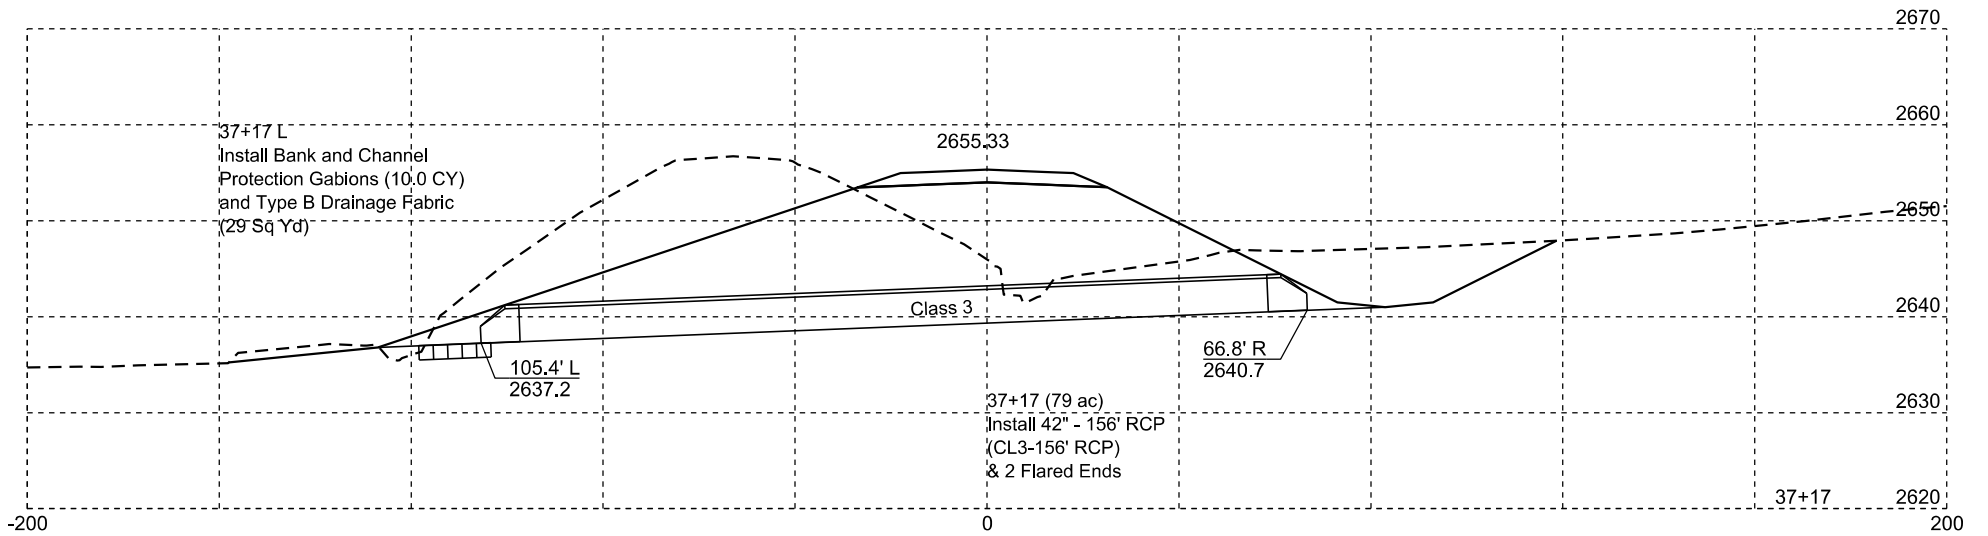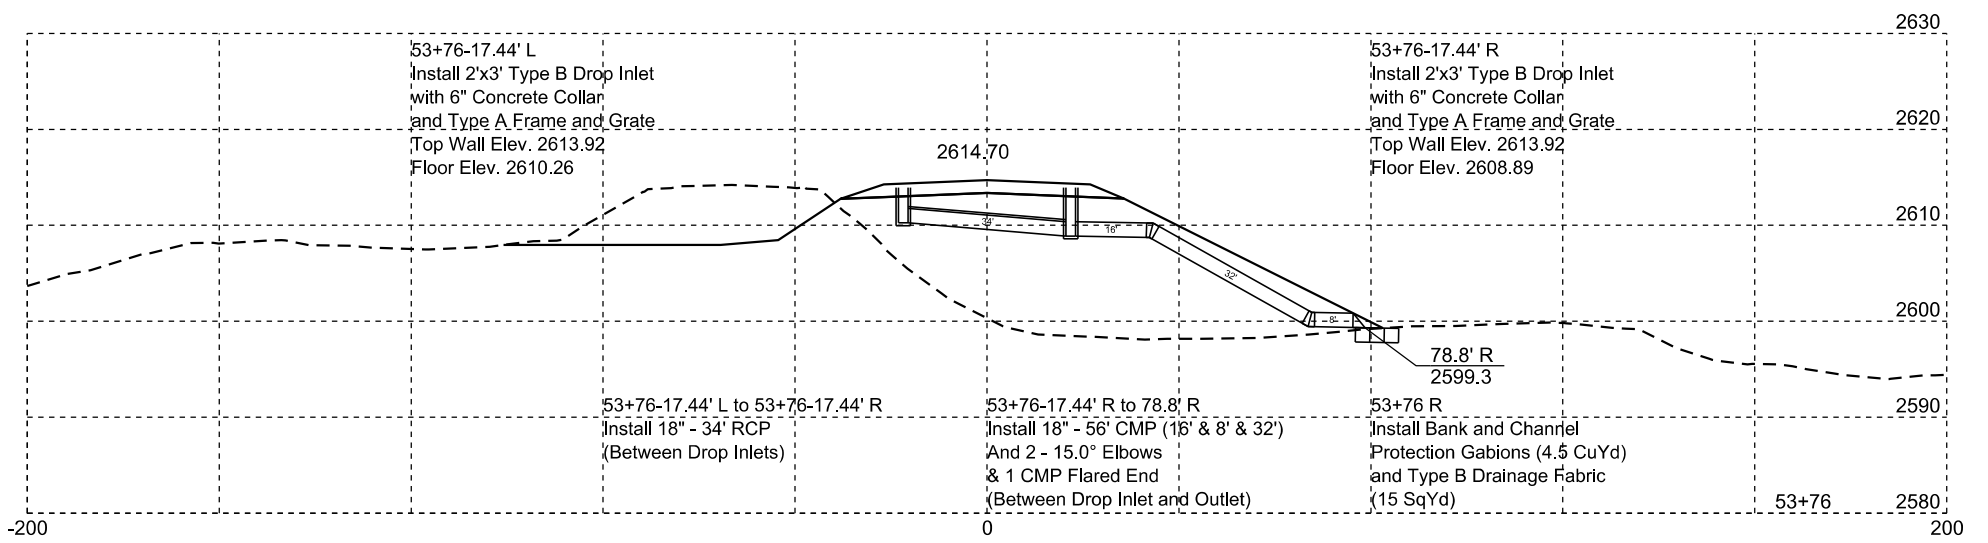

Plotting Date: 05/30/2024

STATE OF SOUTH DAKOTA	PROJECT	SHEET NO.	TOTAL SHEETS
	P 0079(84)232	Z2	Z3

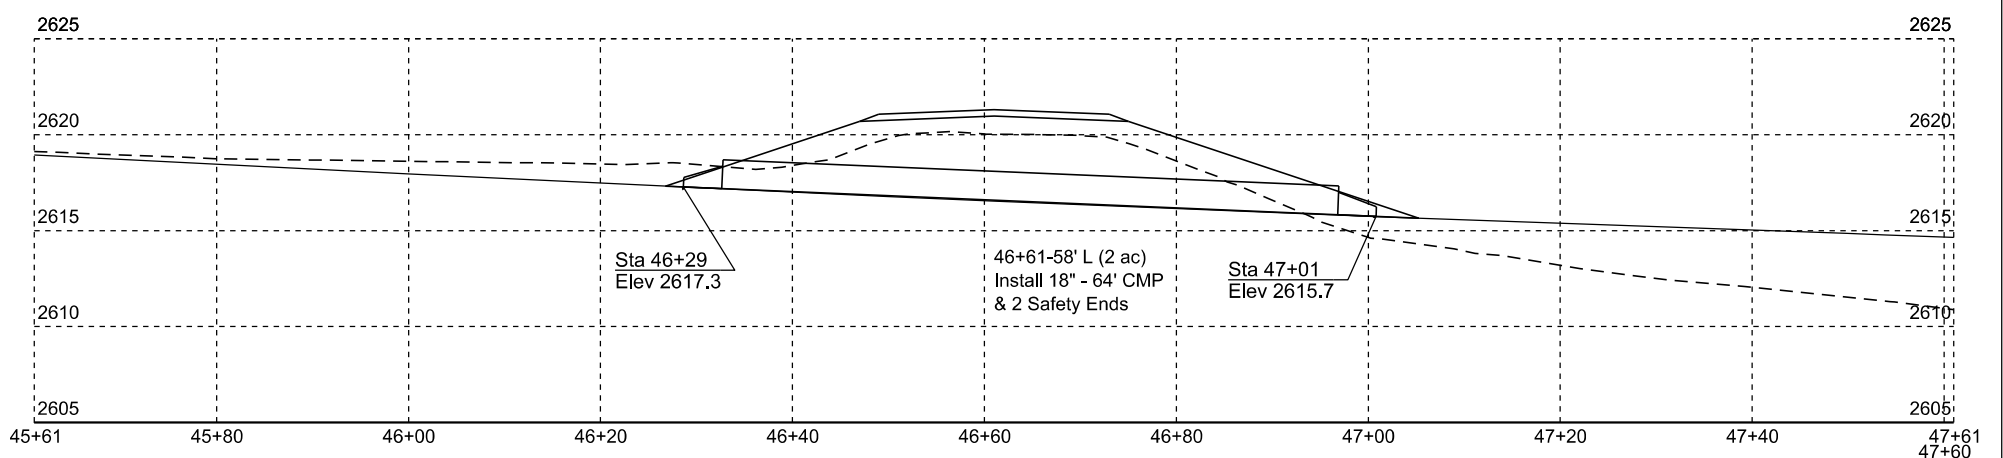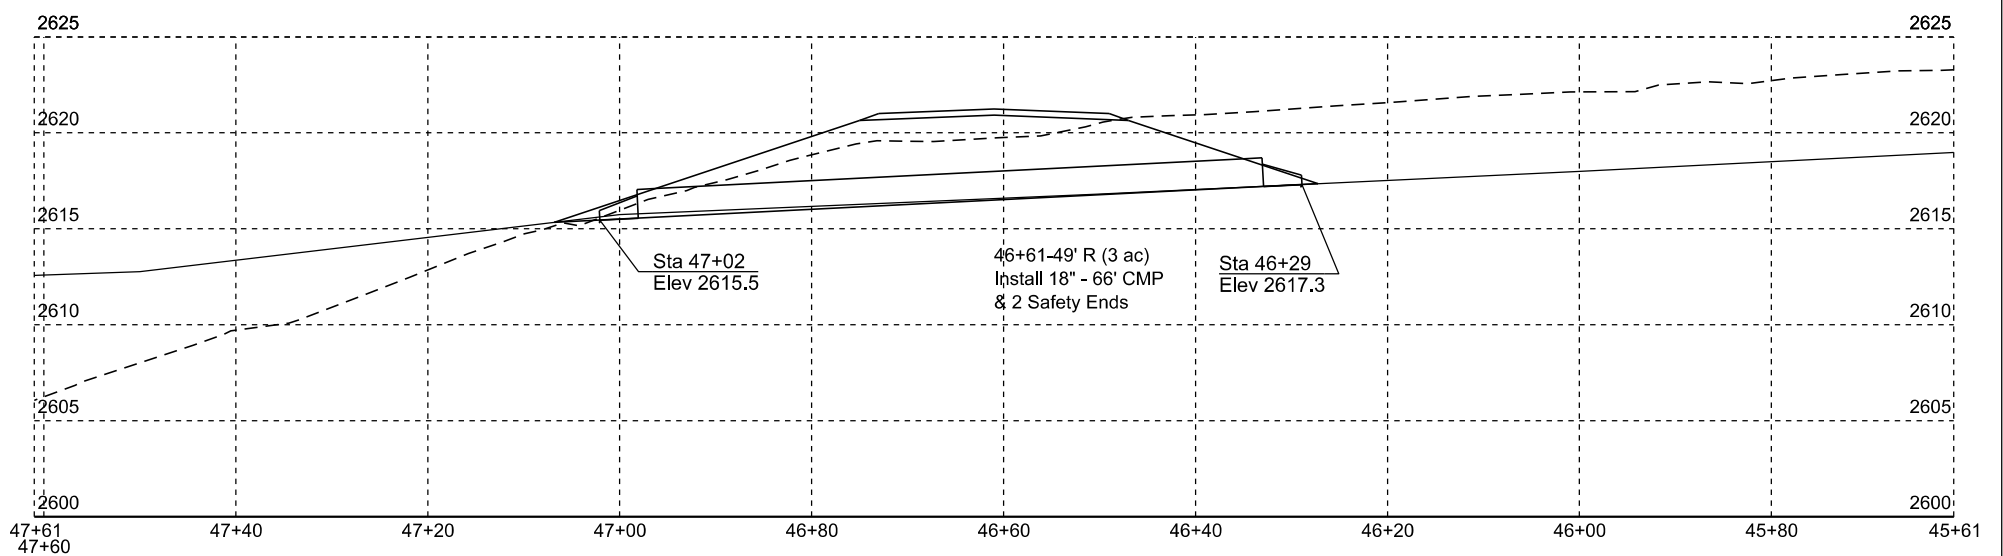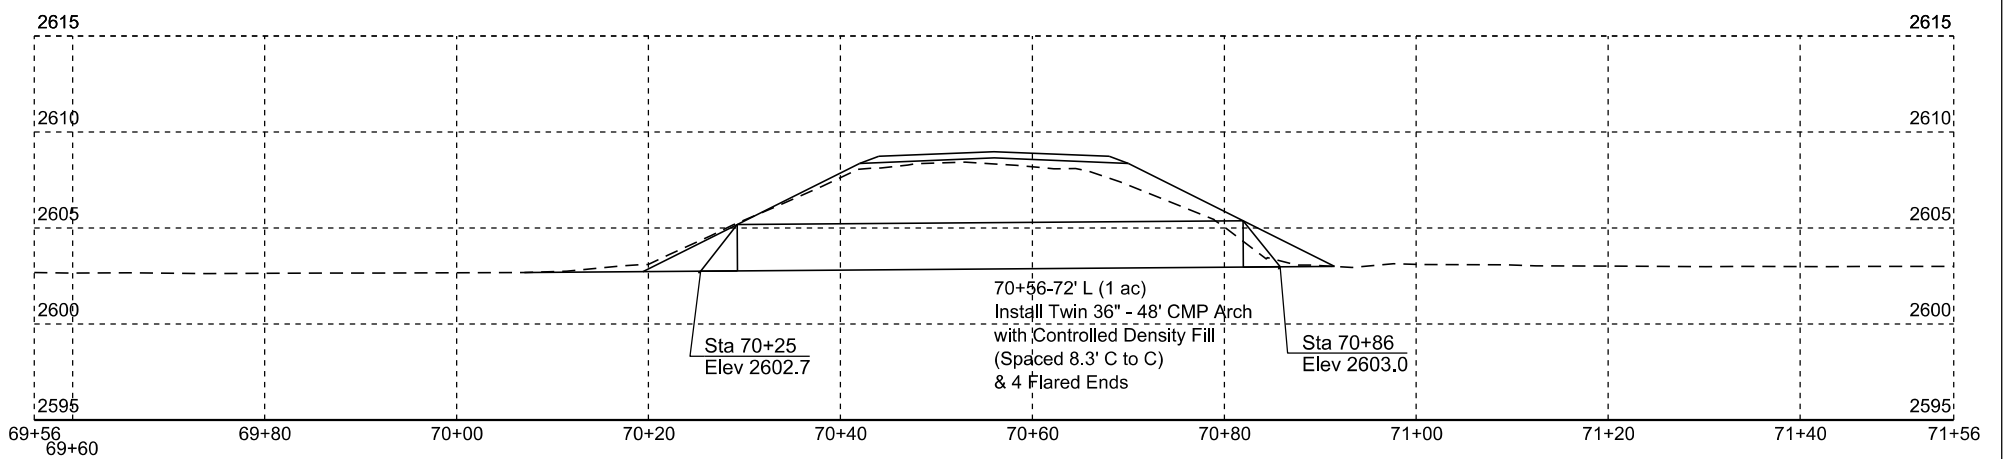

Plotting Date: 05/30/2024

STATE OF SOUTH DAKOTA	PROJECT	SHEET NO.	TOTAL SHEETS
	P 0079(84)232	Z3	Z3