

SECTION X: CROSS SECTIONS

FOR BIDDING PURPOSES ONLY

STATE OF SOUTH DAKOTA	PROJECT	SHEET	TOTAL SHEETS
	NH 0037(166)73 CR 0907(91)330	X1	X39

Plotting Date: 7/1/2025

INDEX OF SHEETS

X1 General Layout with Index
X2-X39 Cross Section Sheets

EQUATION

Station 62+99.13 Bk = R 60 W
Station A 53+00.30 Ah

BEGIN EXCEPTION

Station A 54+10.00

EQUATION

Station A 89+98.91 Bk =
Station B 89+95.14 Ah

END EXCEPTION


Station B 108+82.86

BEGIN NH 0037(166)73

PCN 06WT
Station 36+77.59 NH 0037(166)73

END NH 0037(166)73


PCN 06WT
Station B 163+15.42 NH 0037(166)73

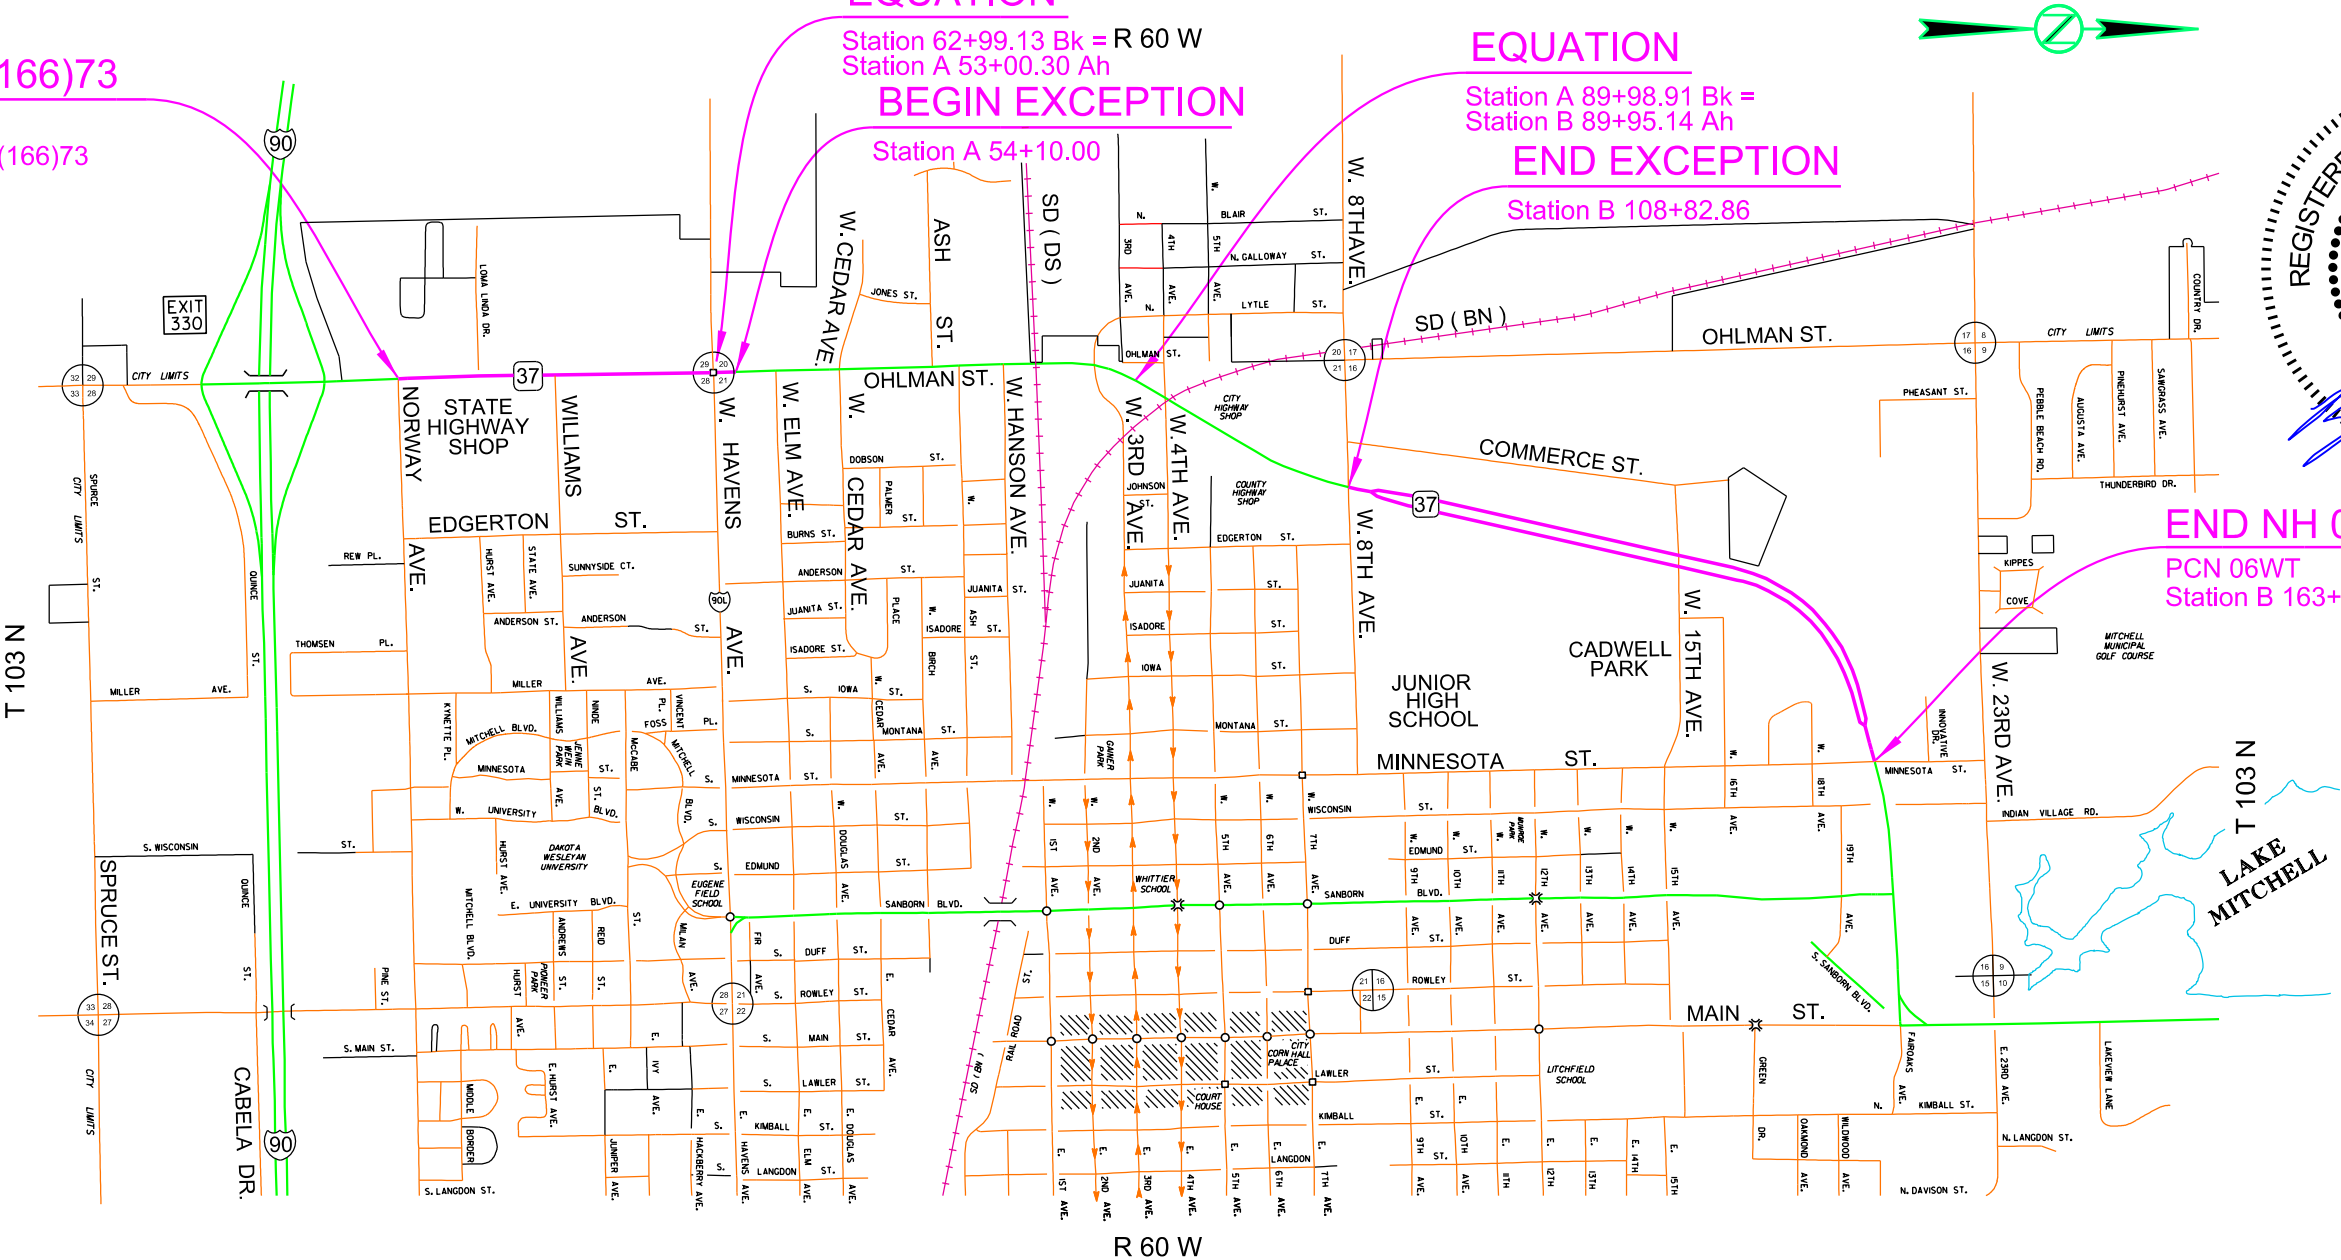






SD Highway 37








FOR BIDDING PURPOSES ONLY

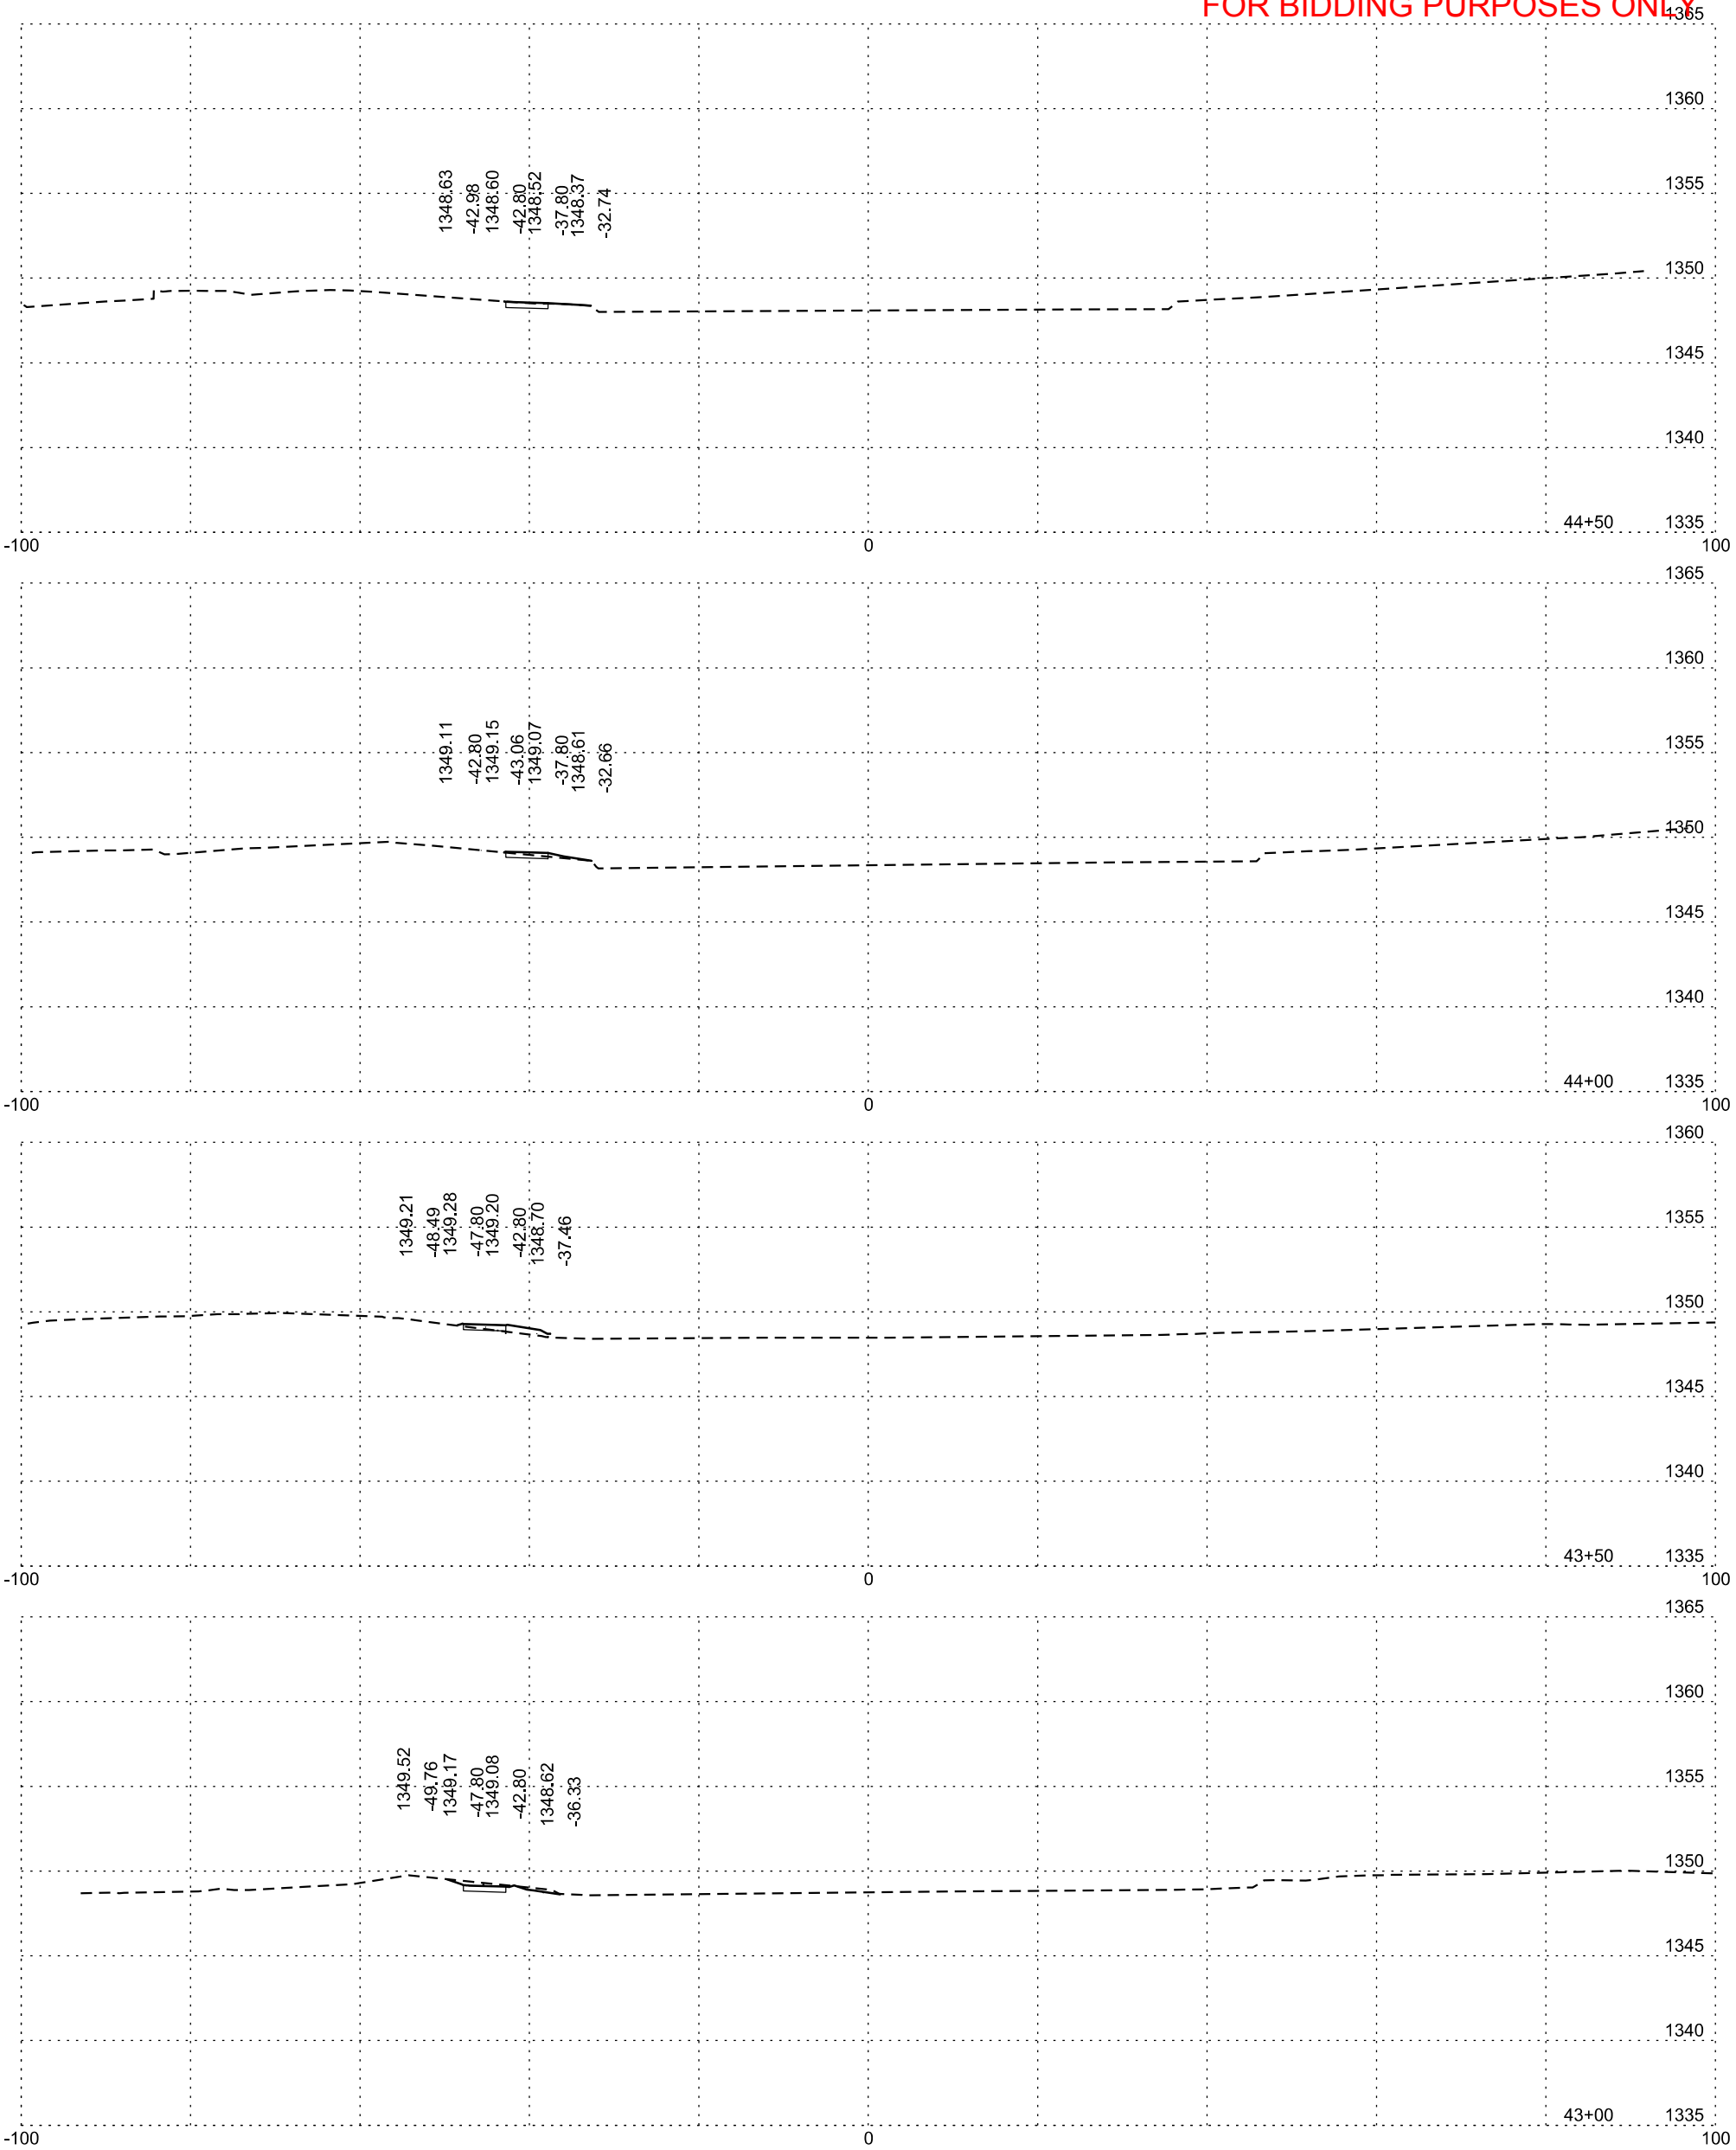

SD Highway 37

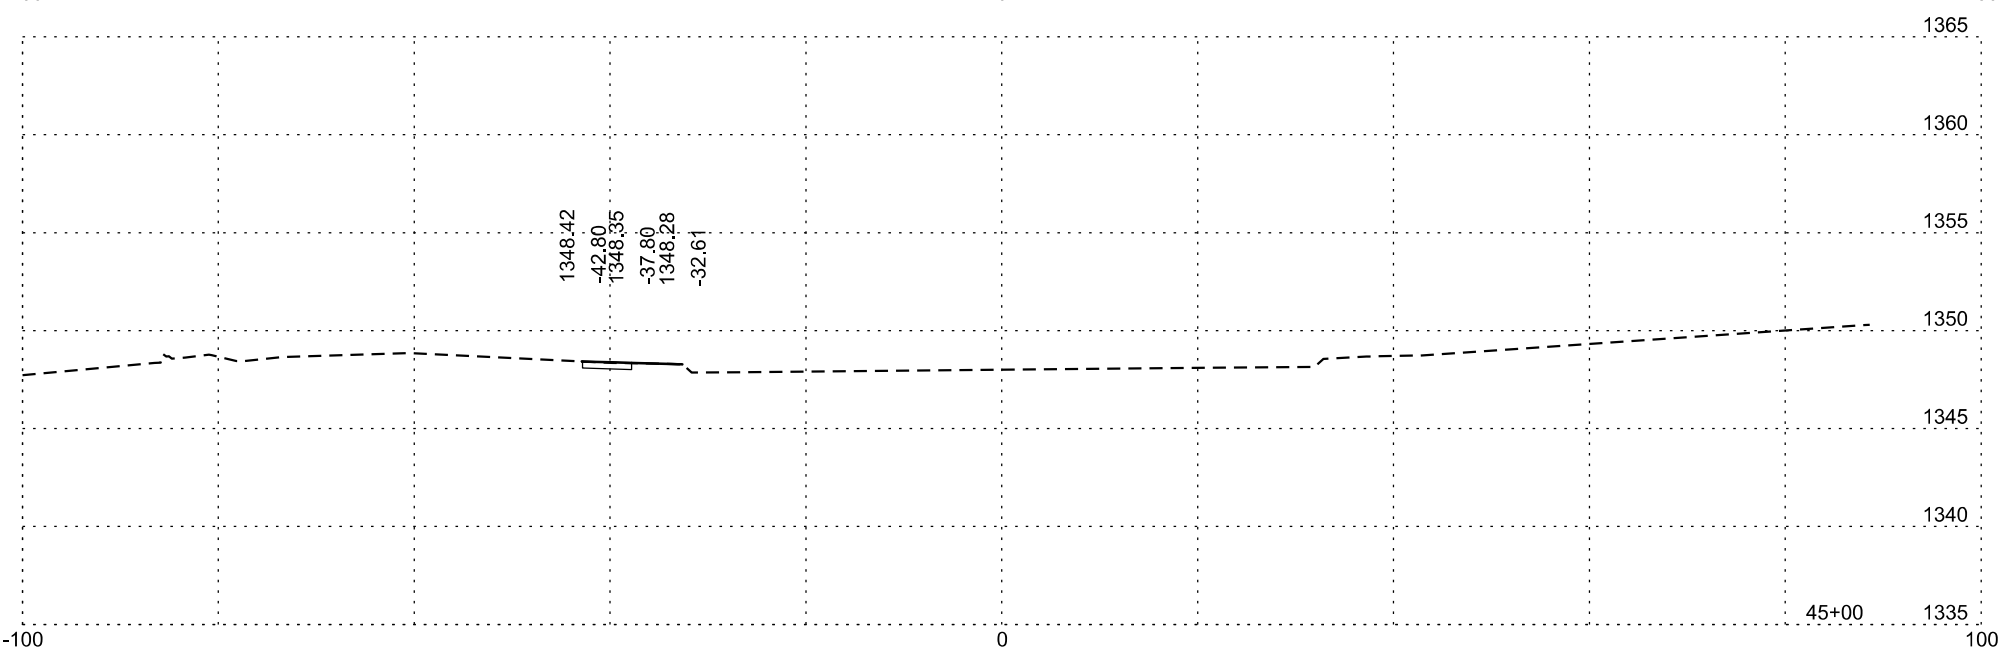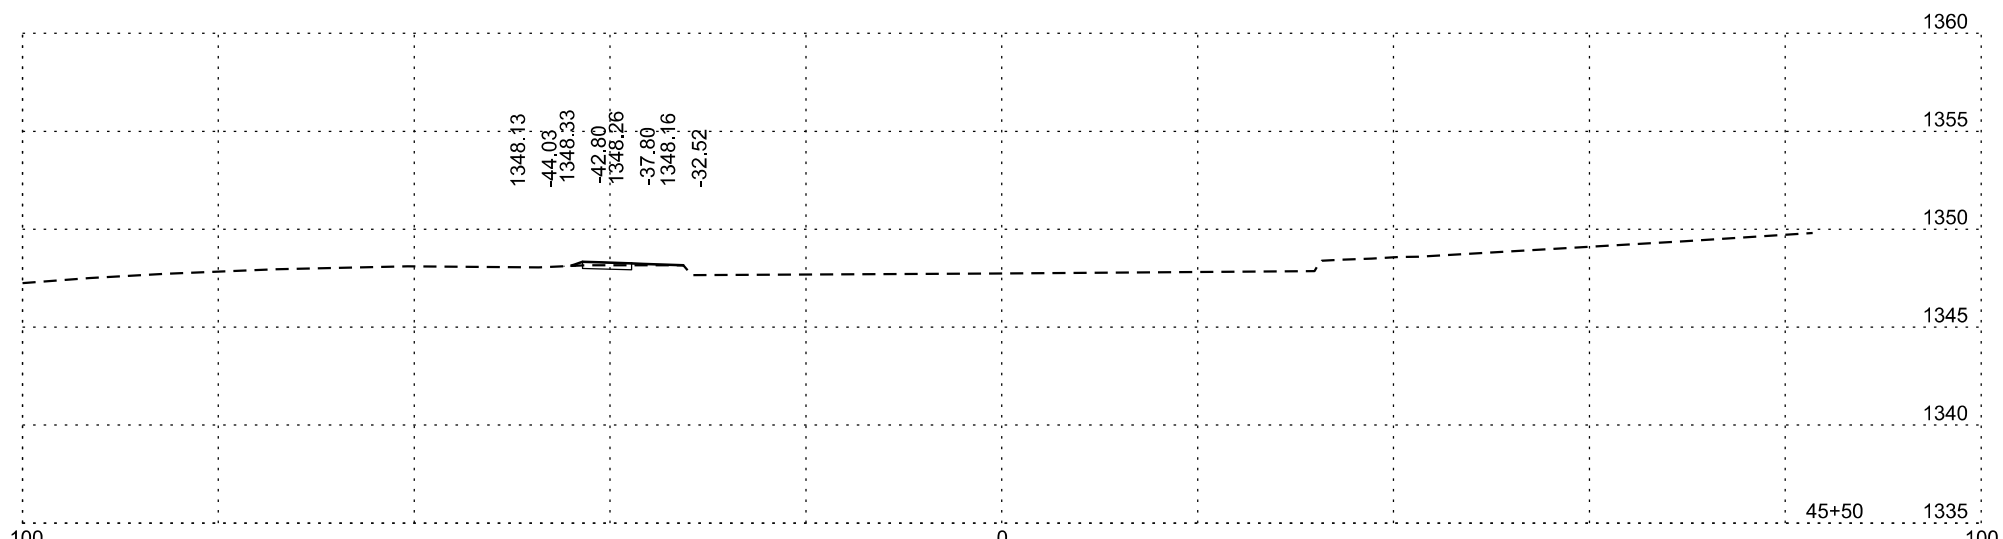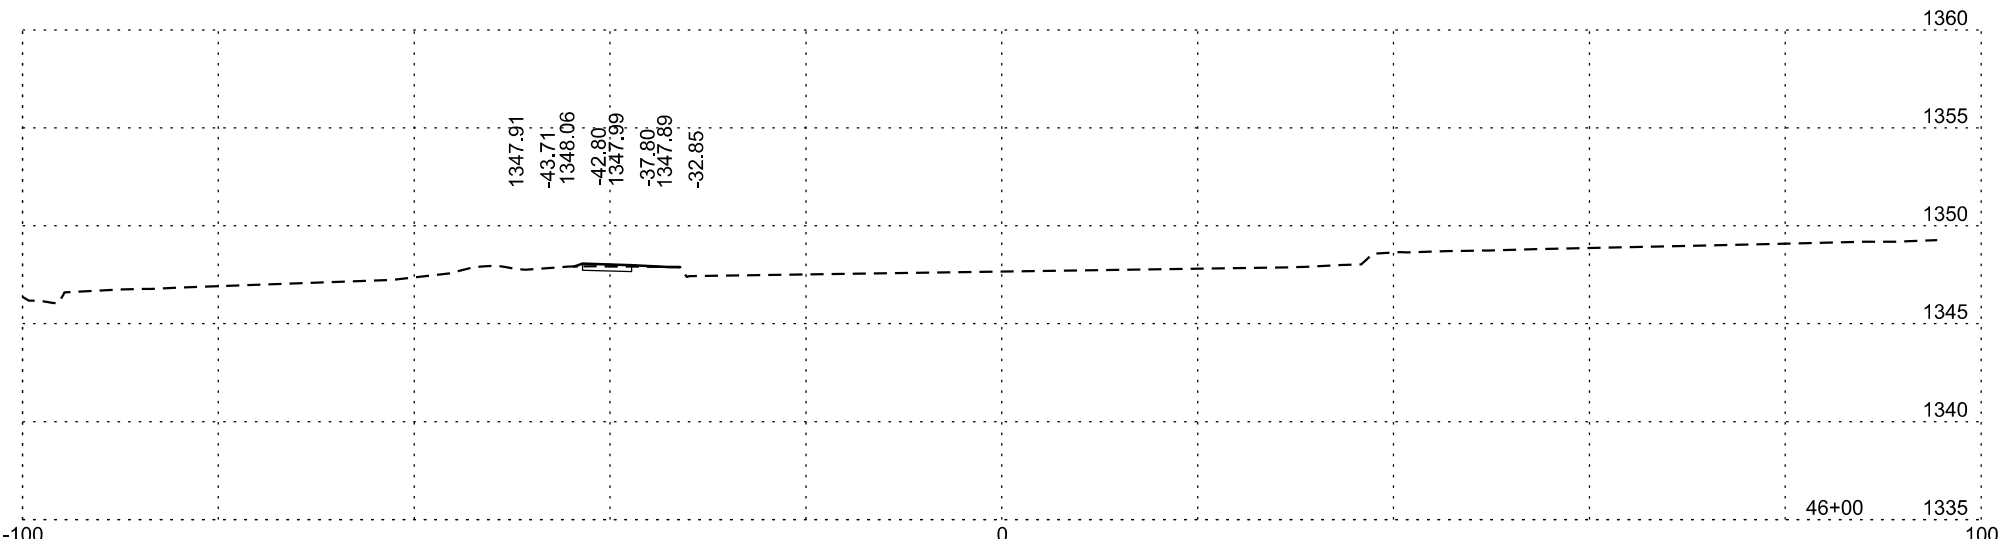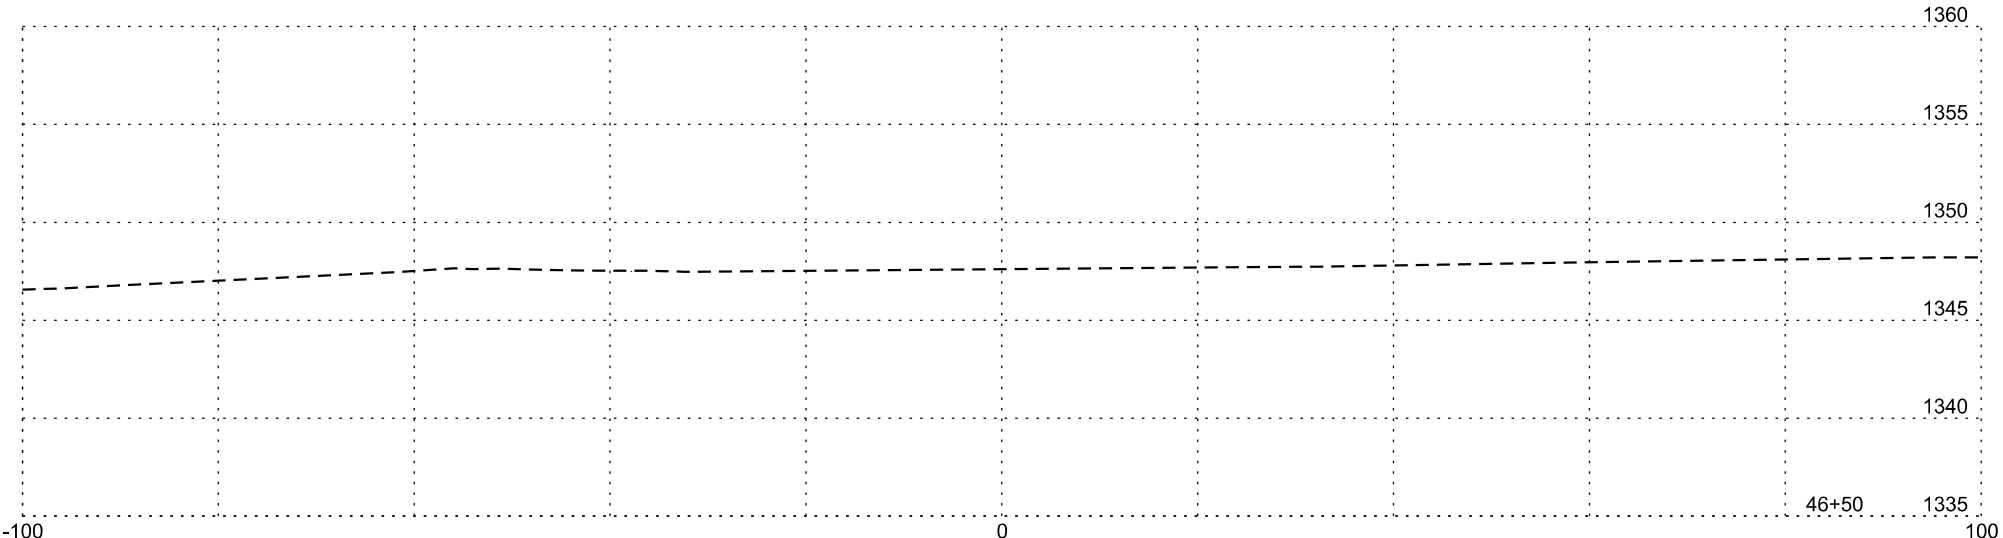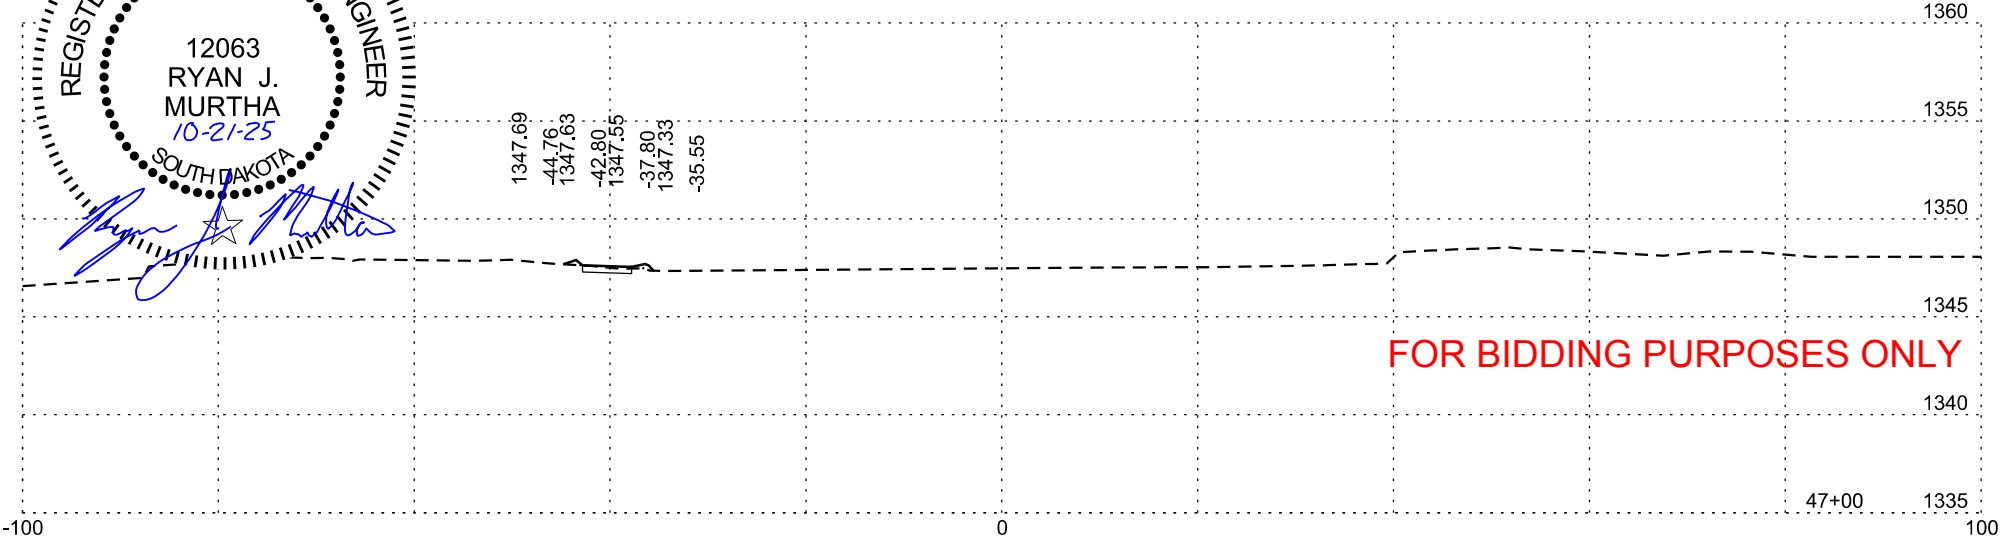


SD Highway 37

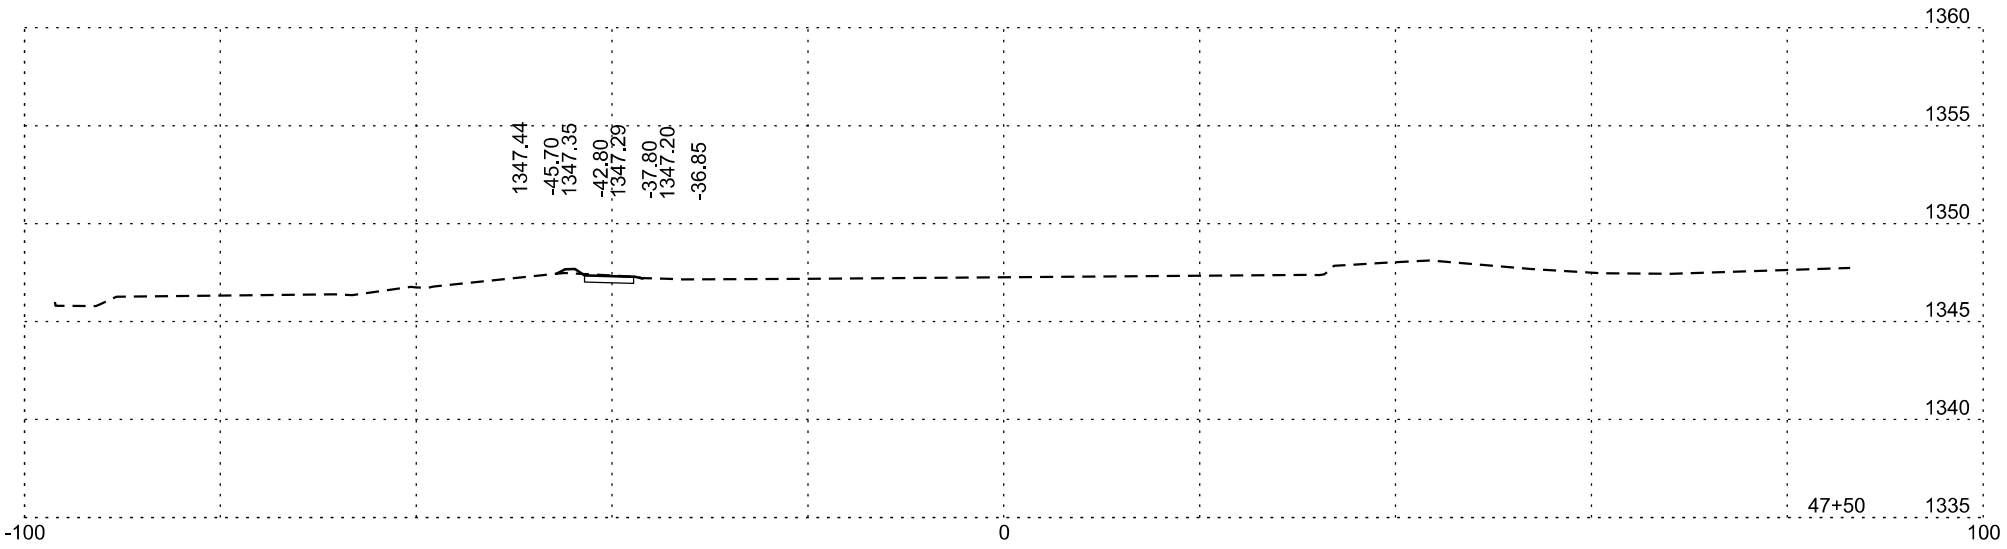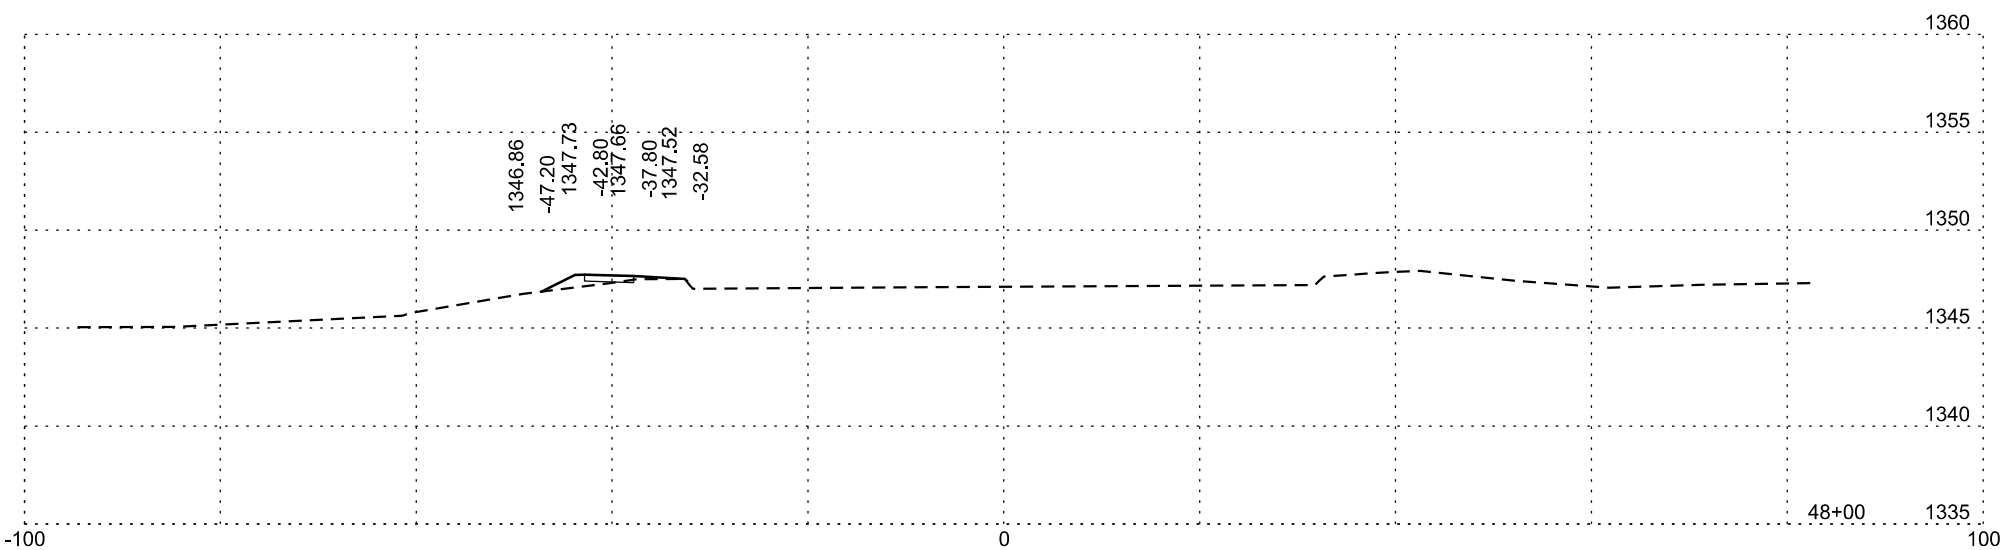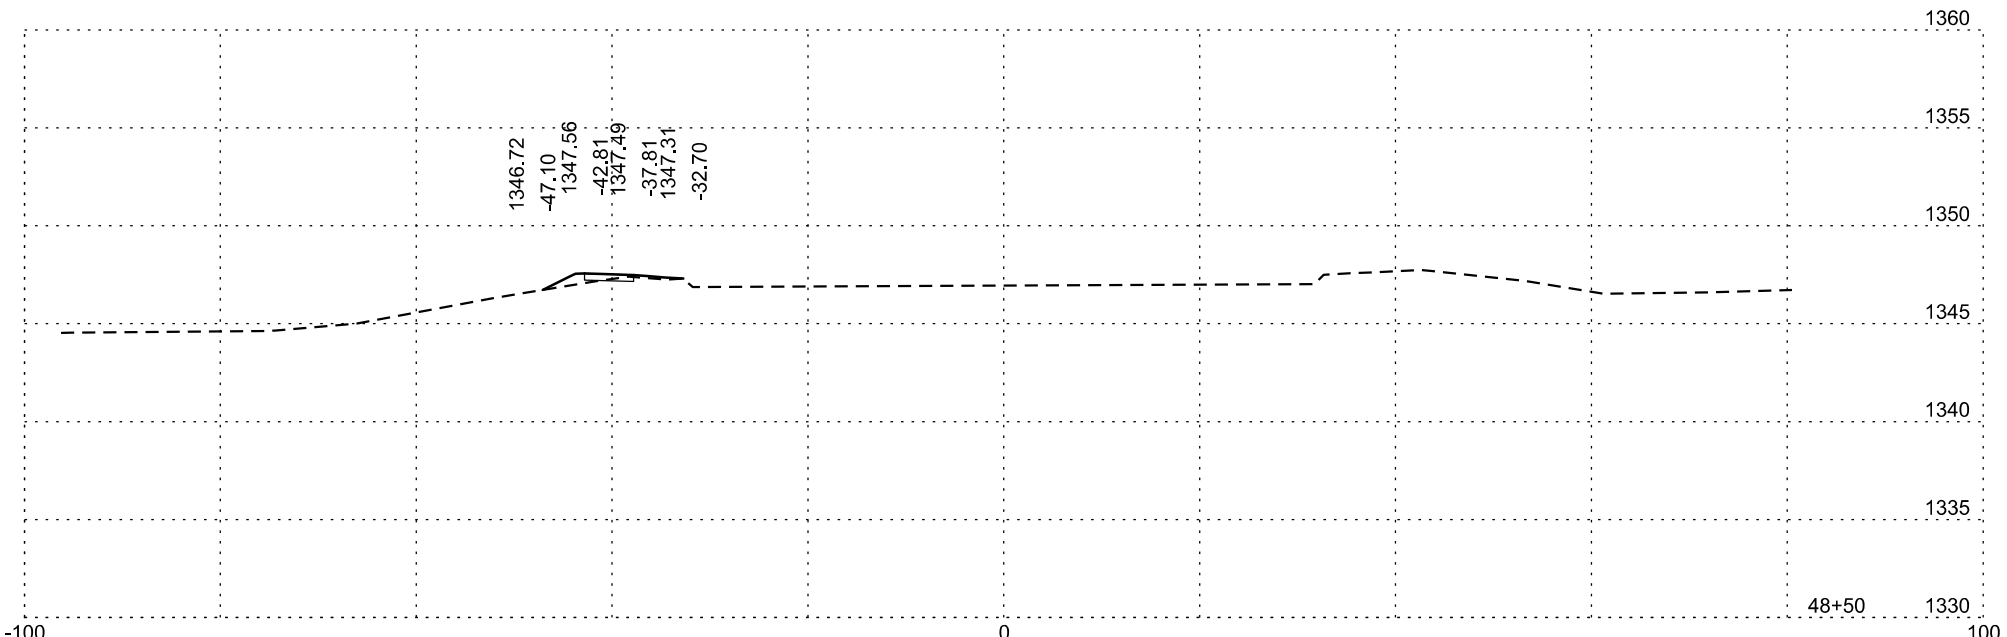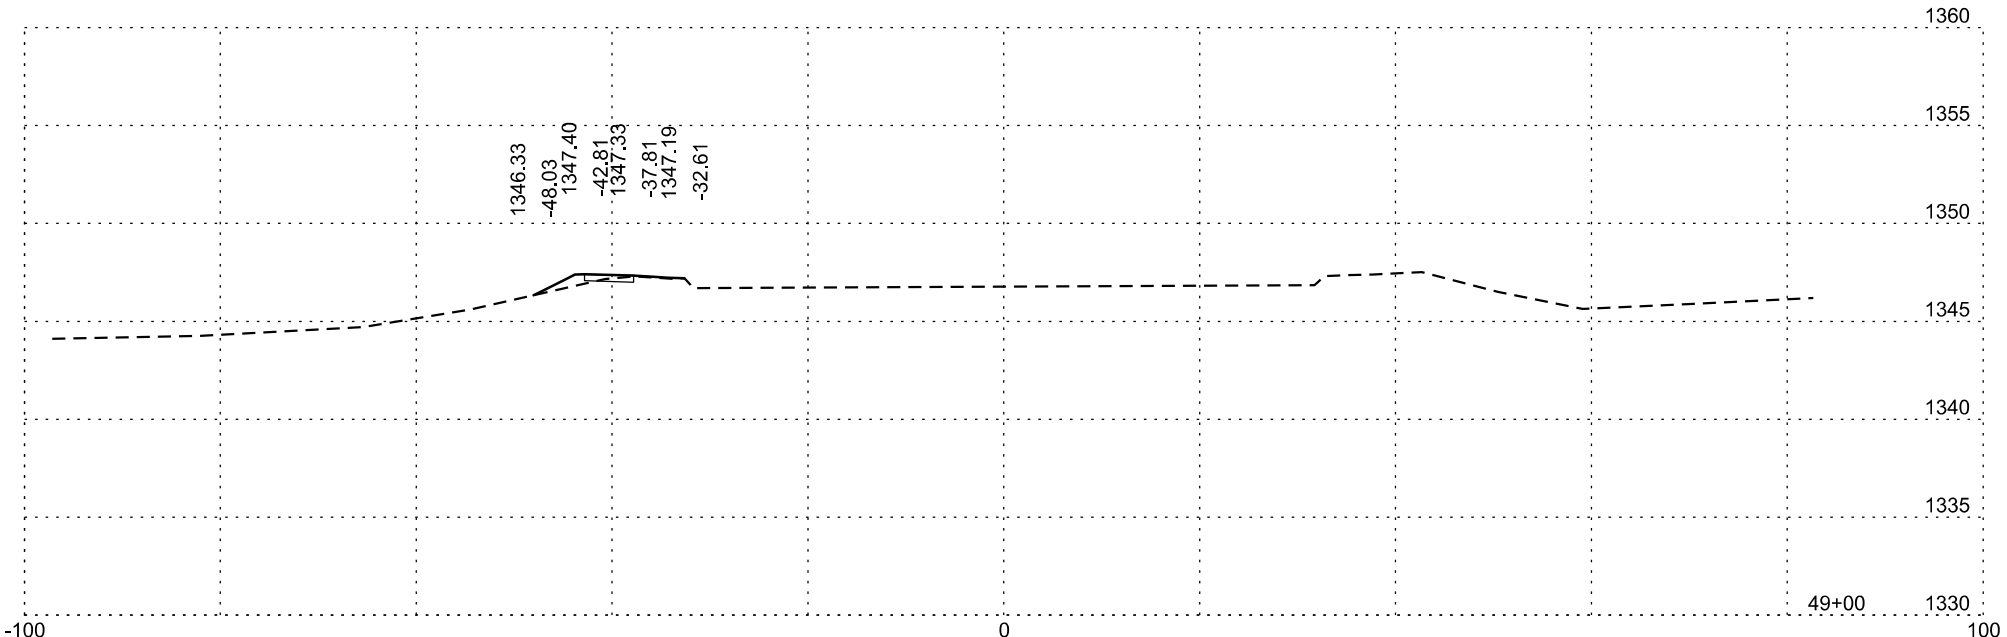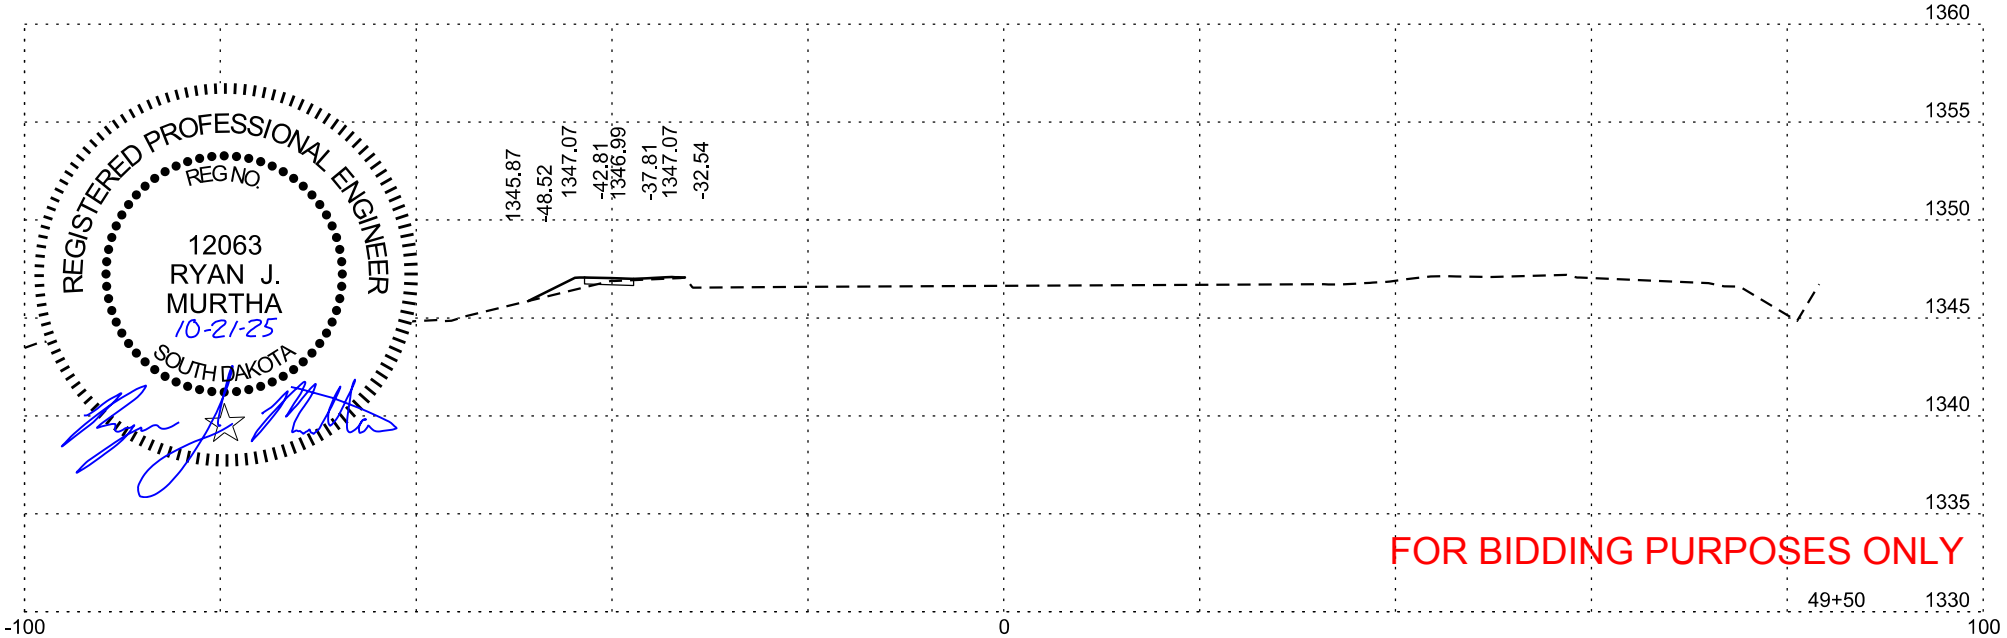





SD Highway 37



FOR BIDDING PURPOSES ONLY

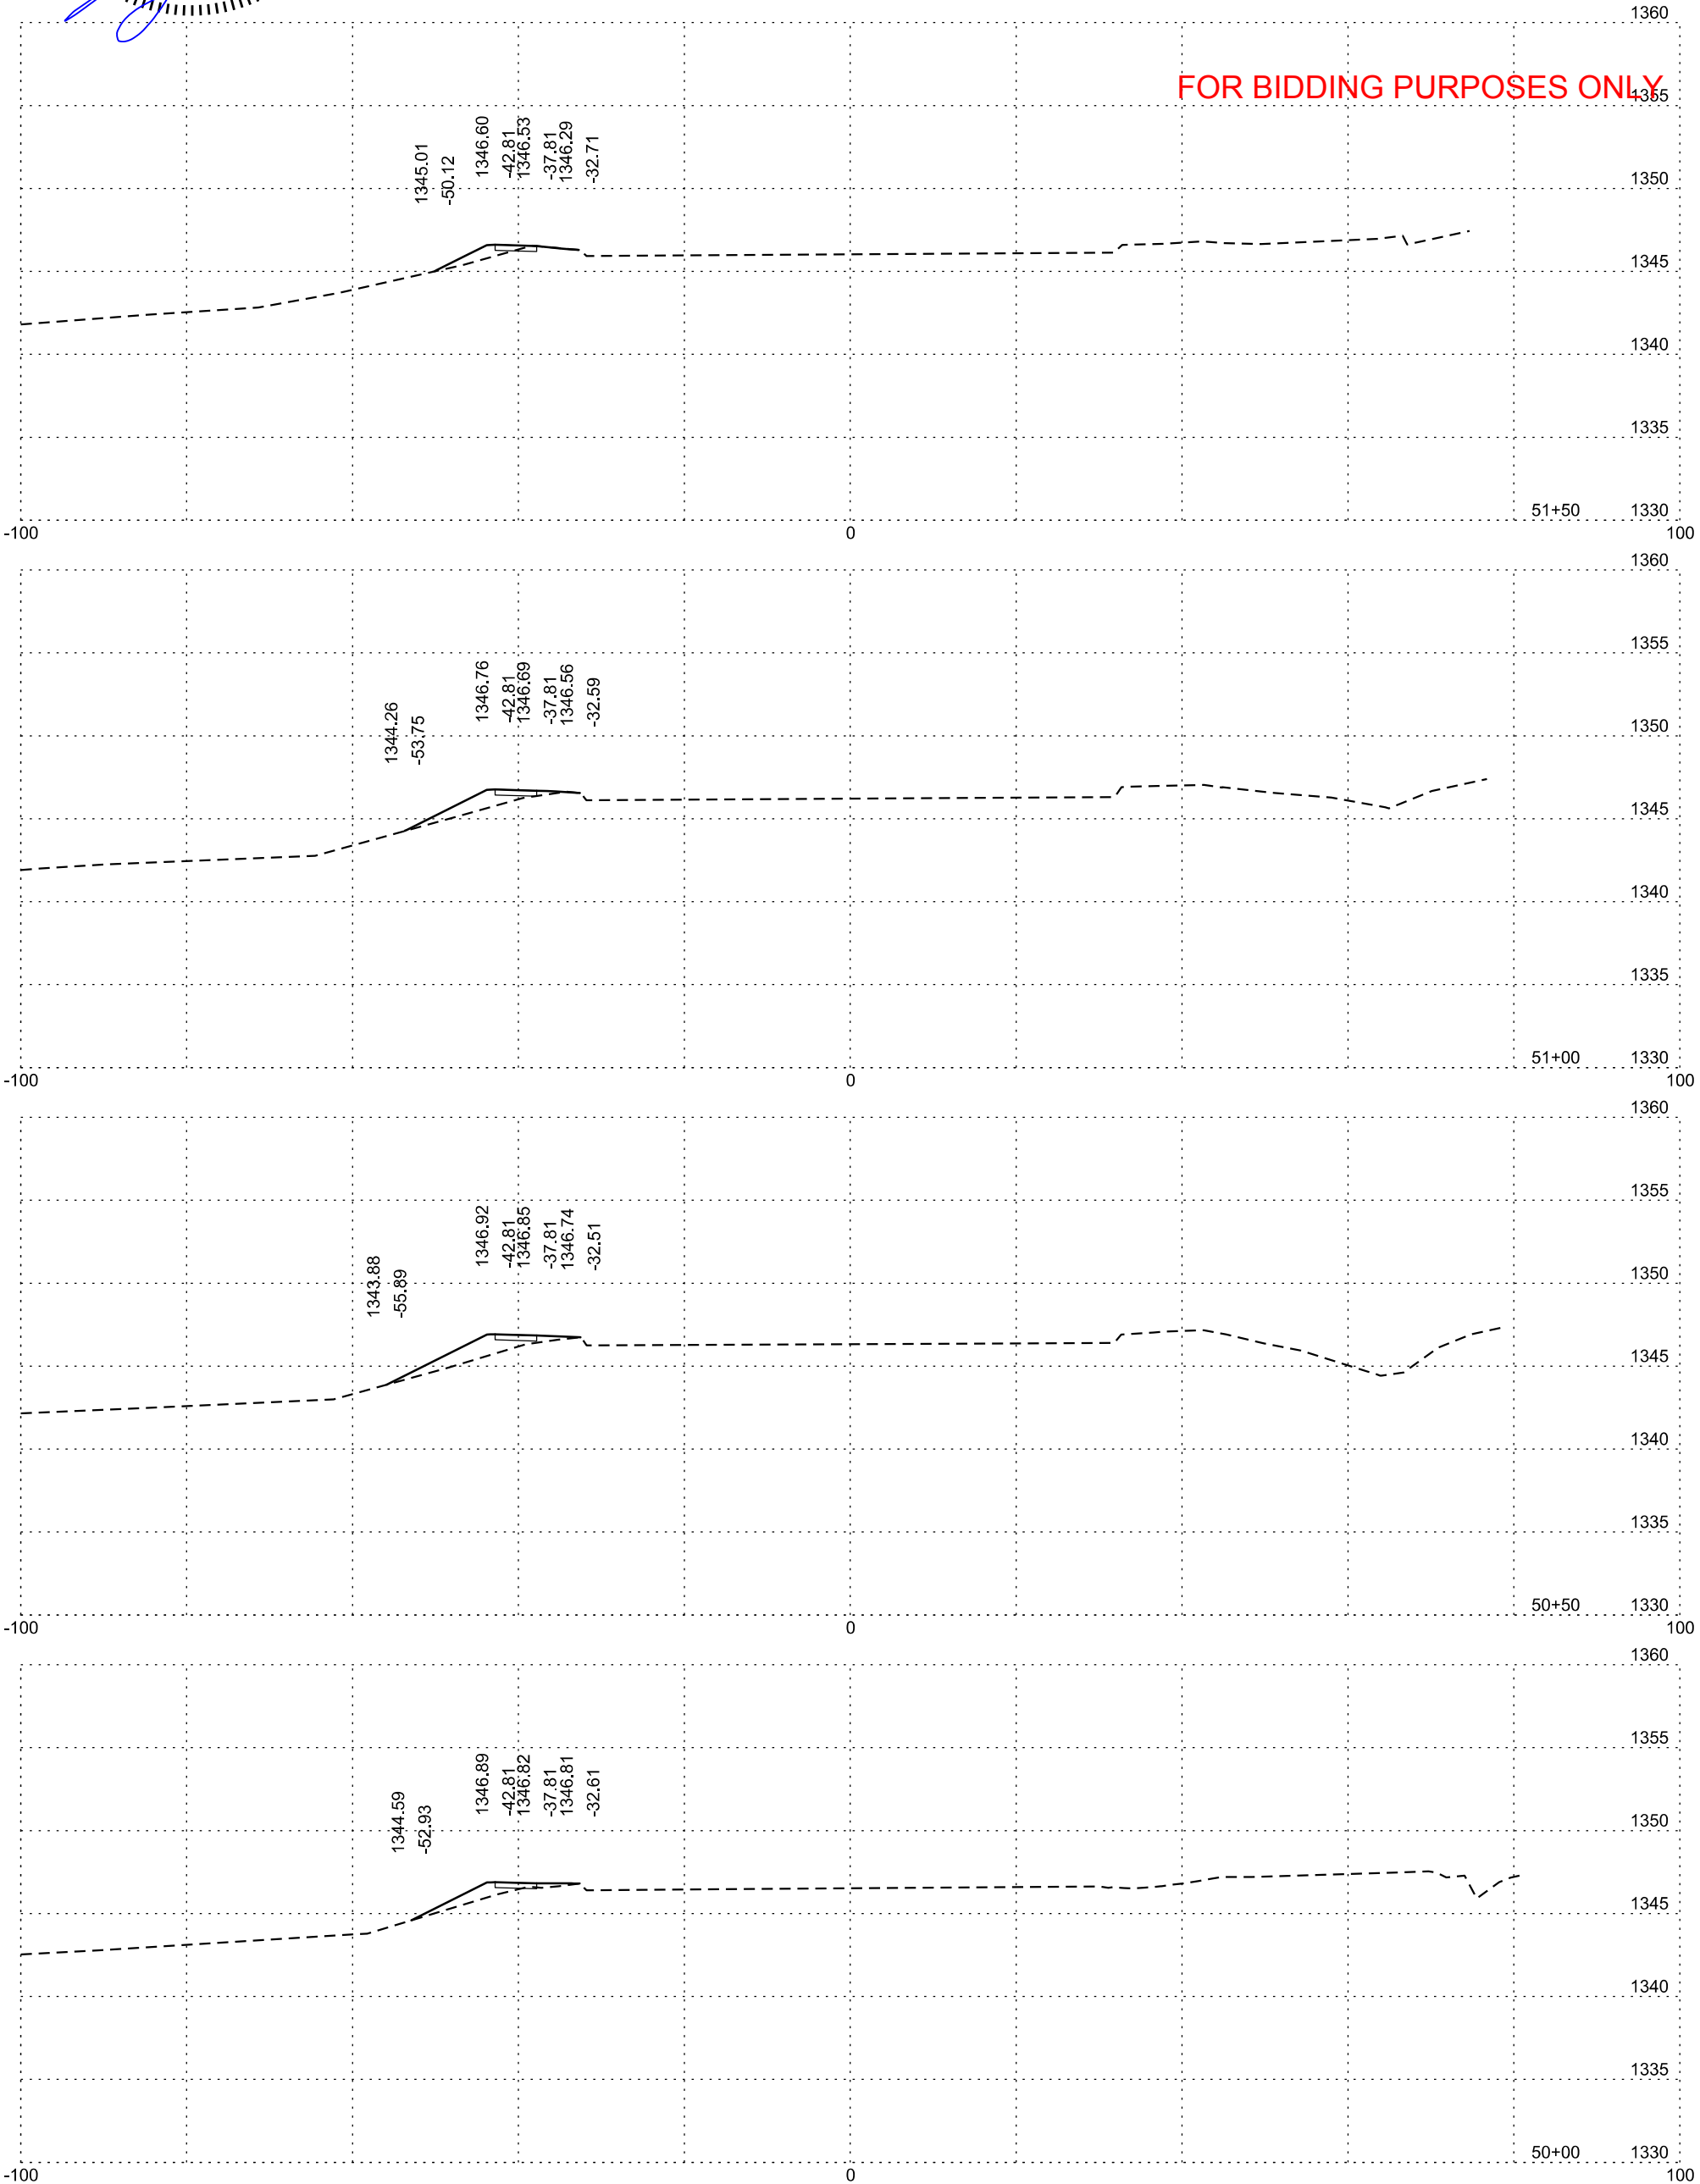





SD Highway 37

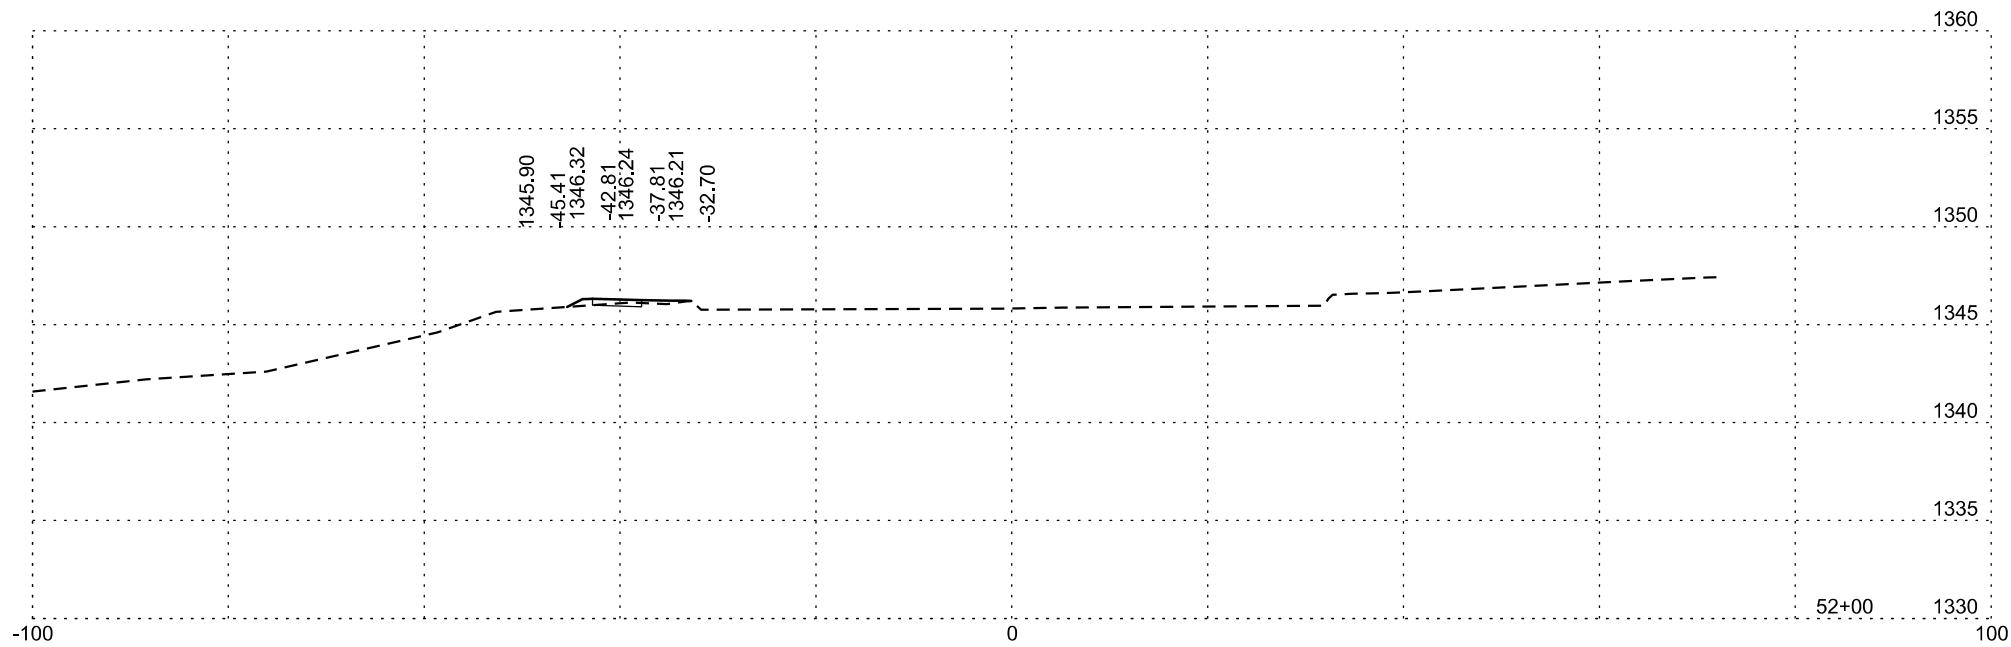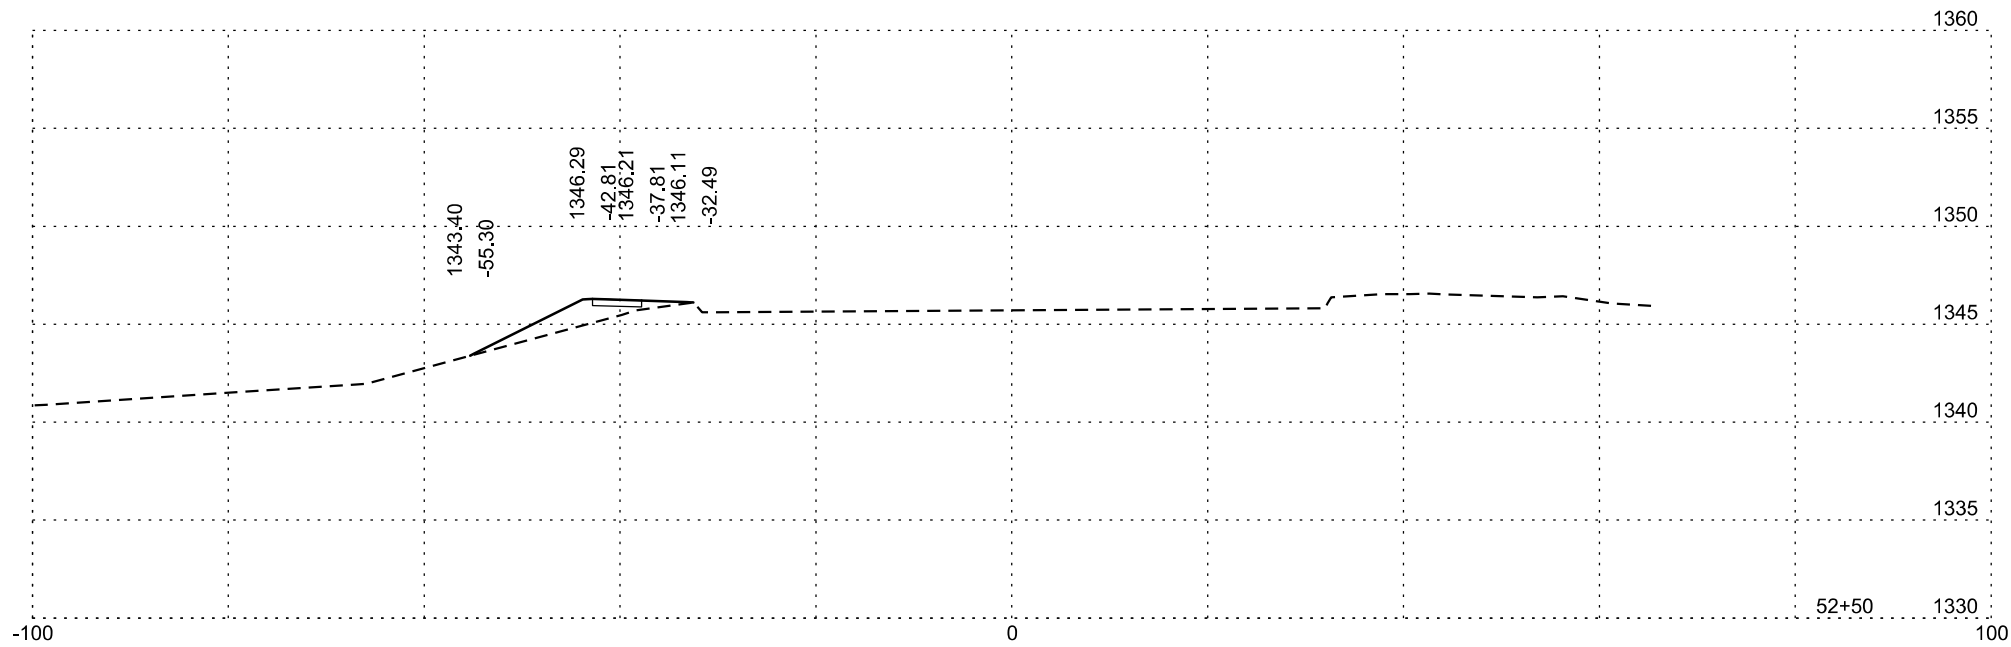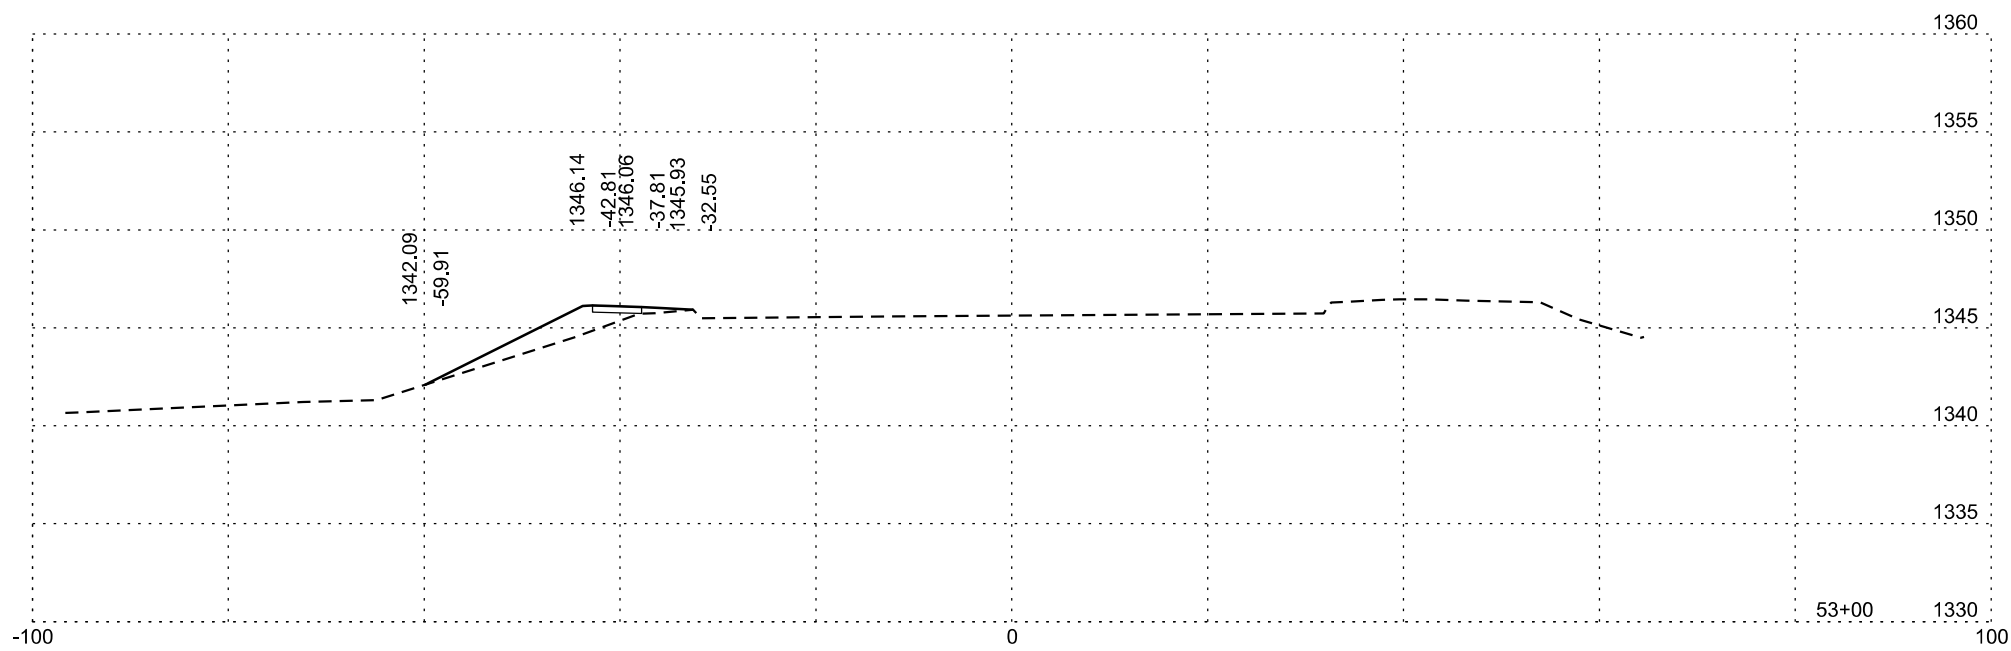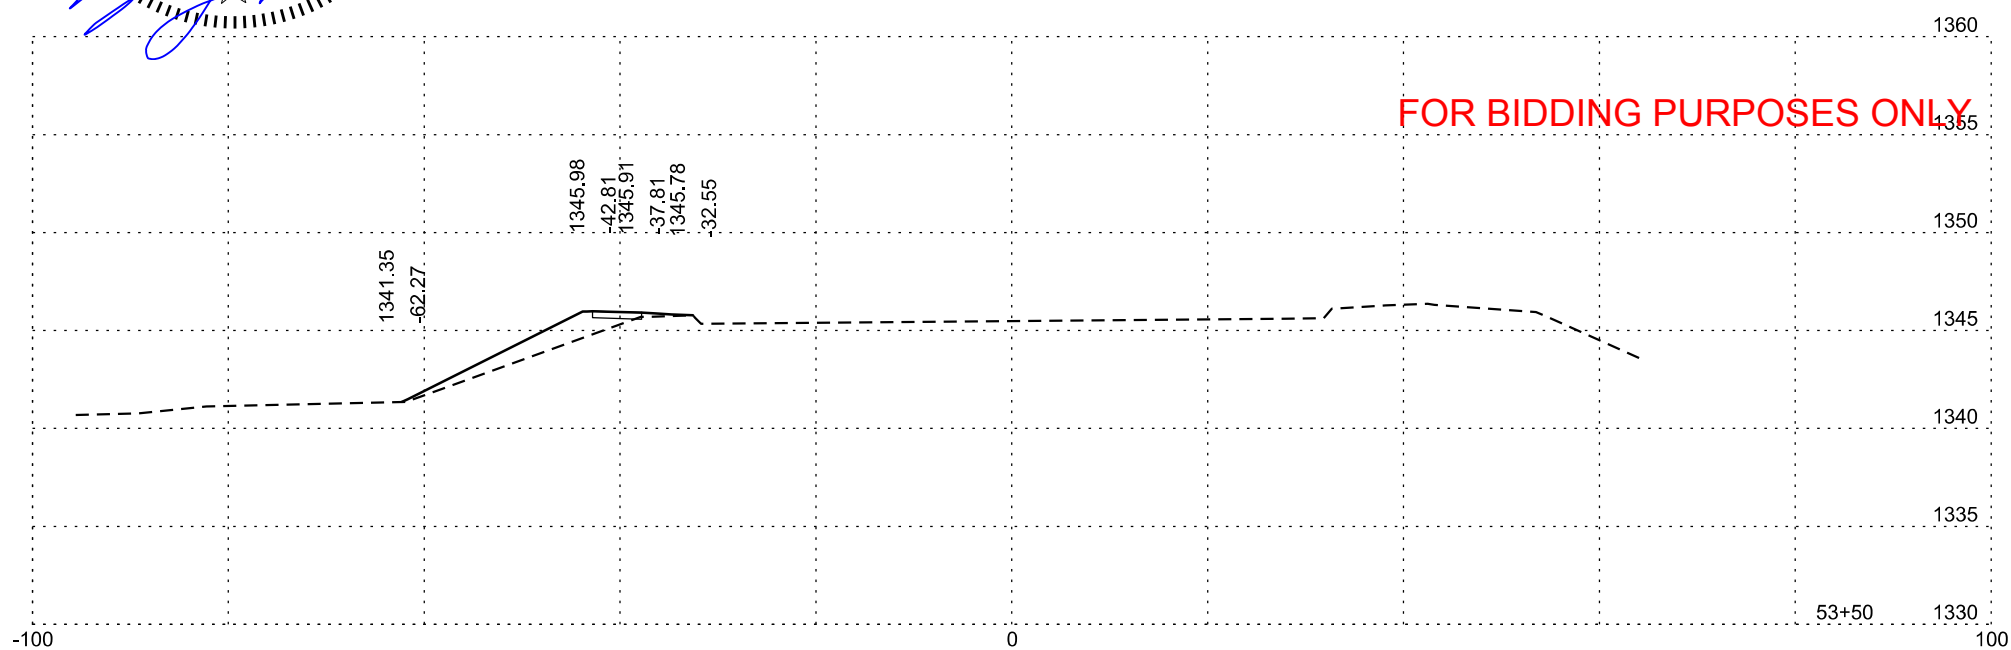

SD Highway 37







FOR BIDDING PURPOSES ONLY

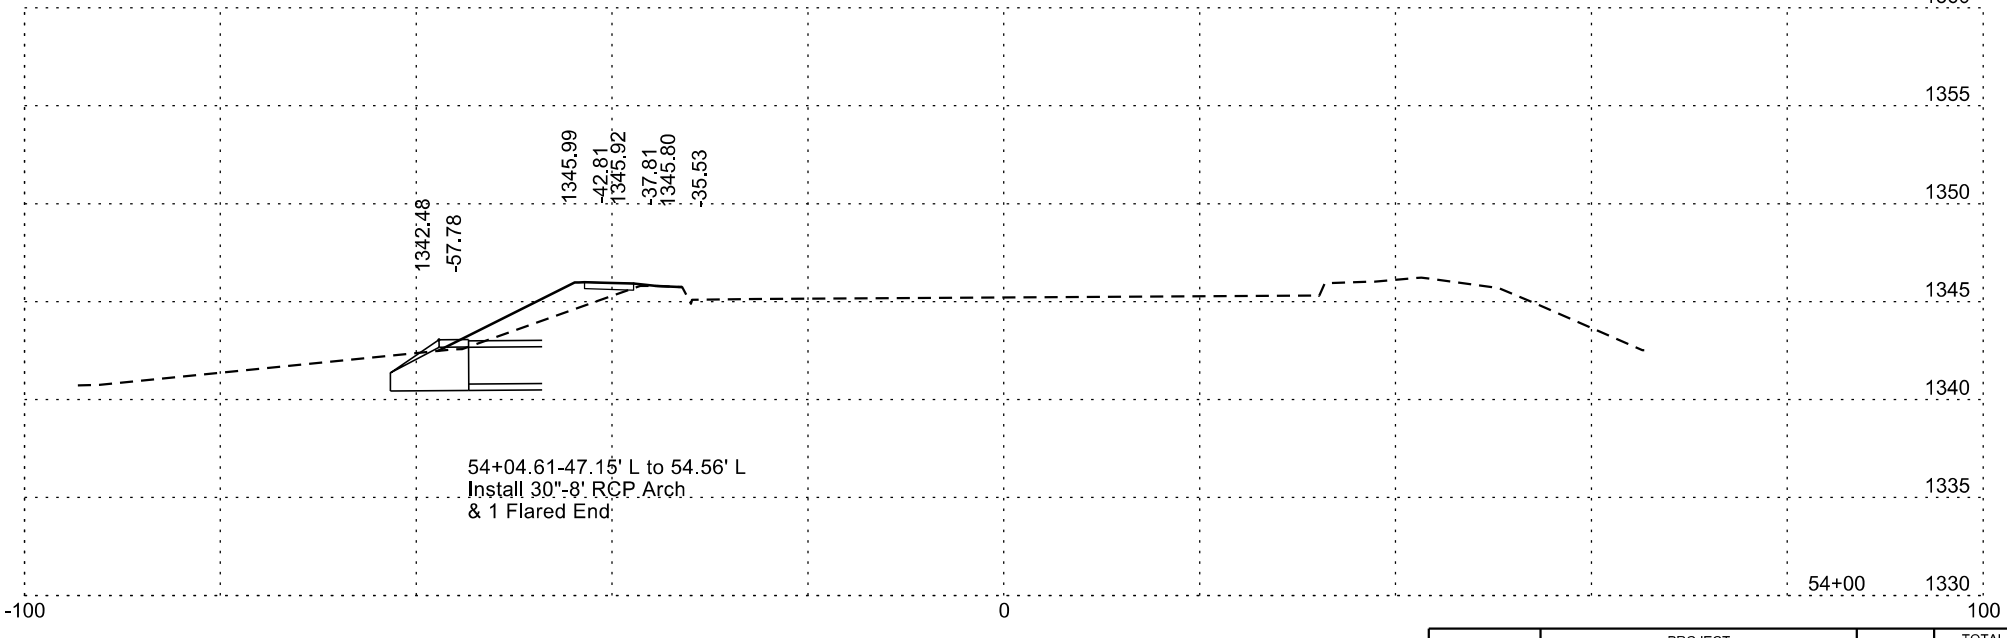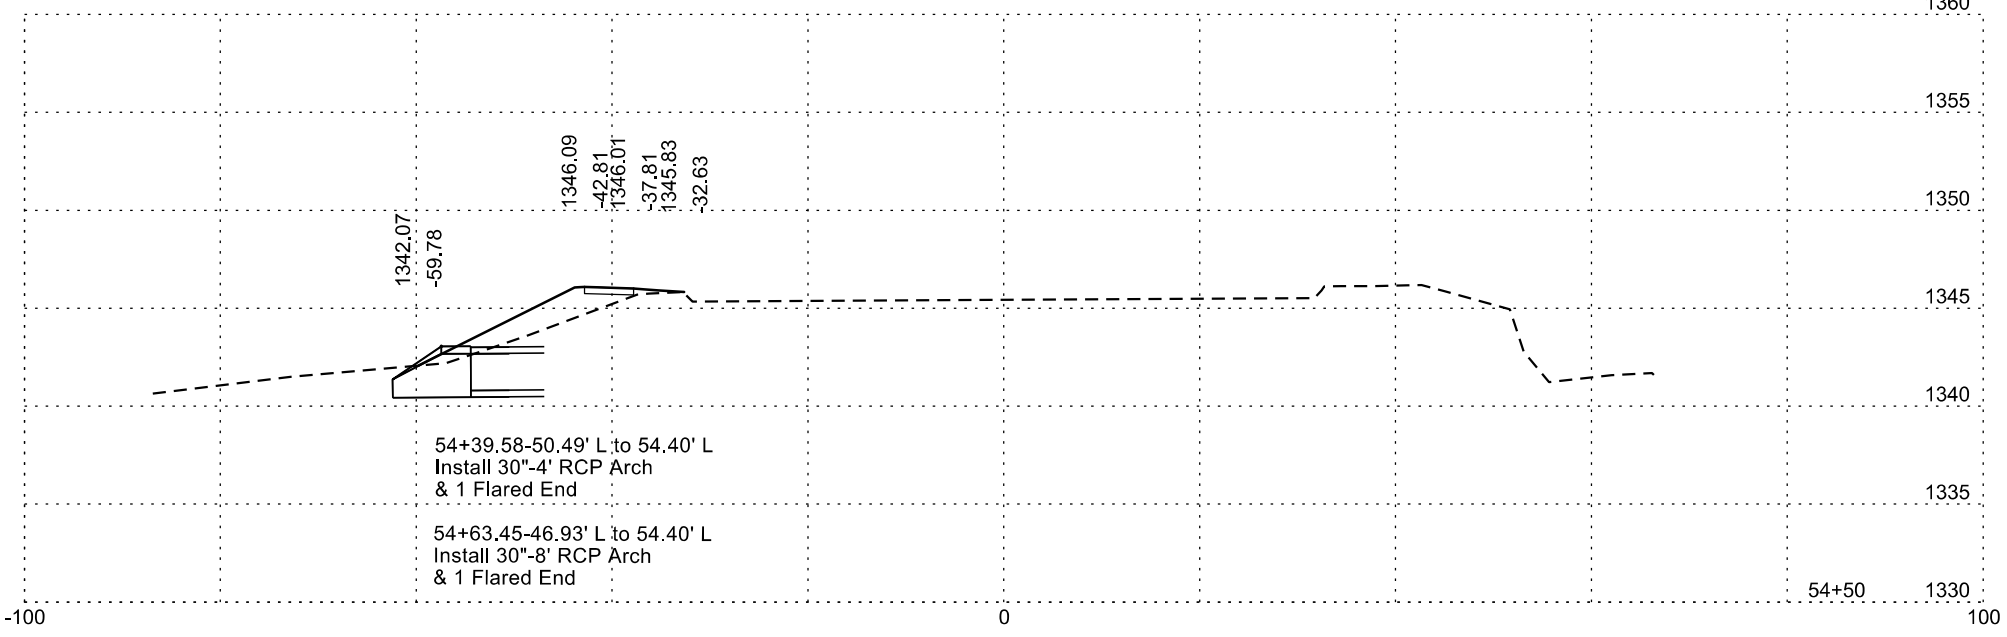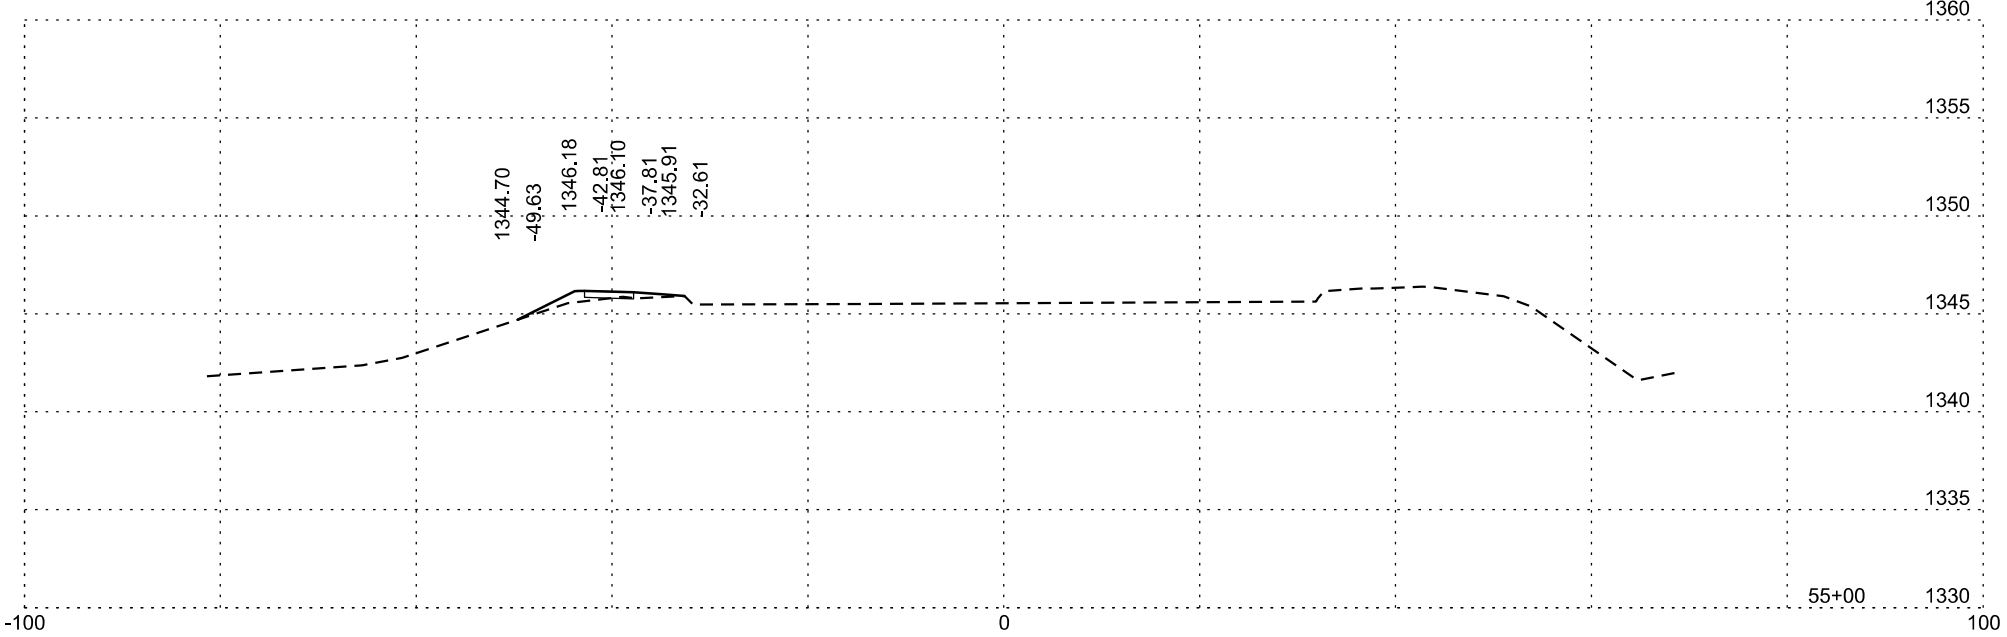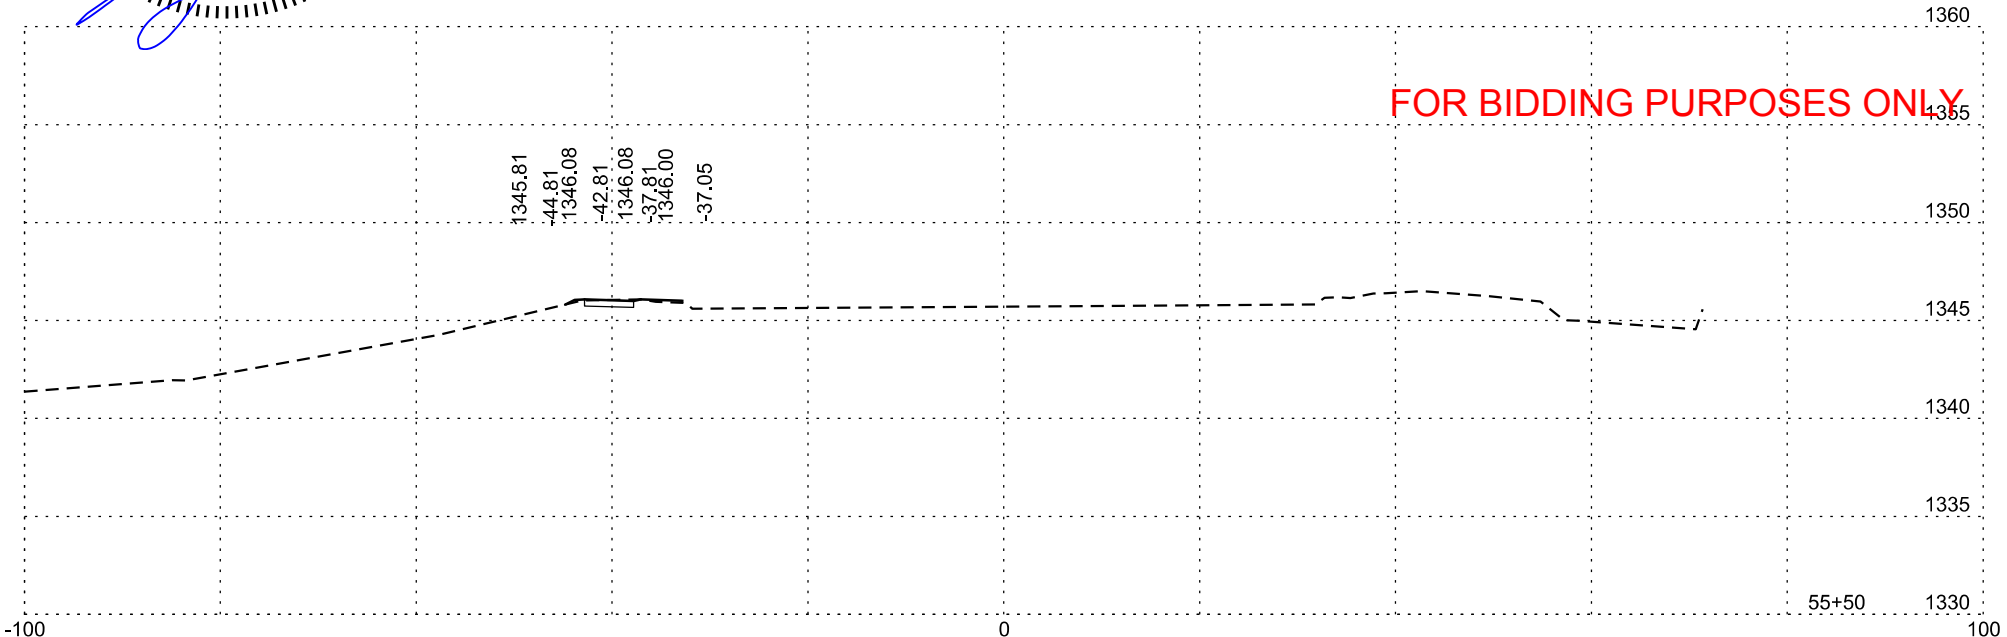

SD Highway 37



FOR BIDDING PURPOSES ONLY

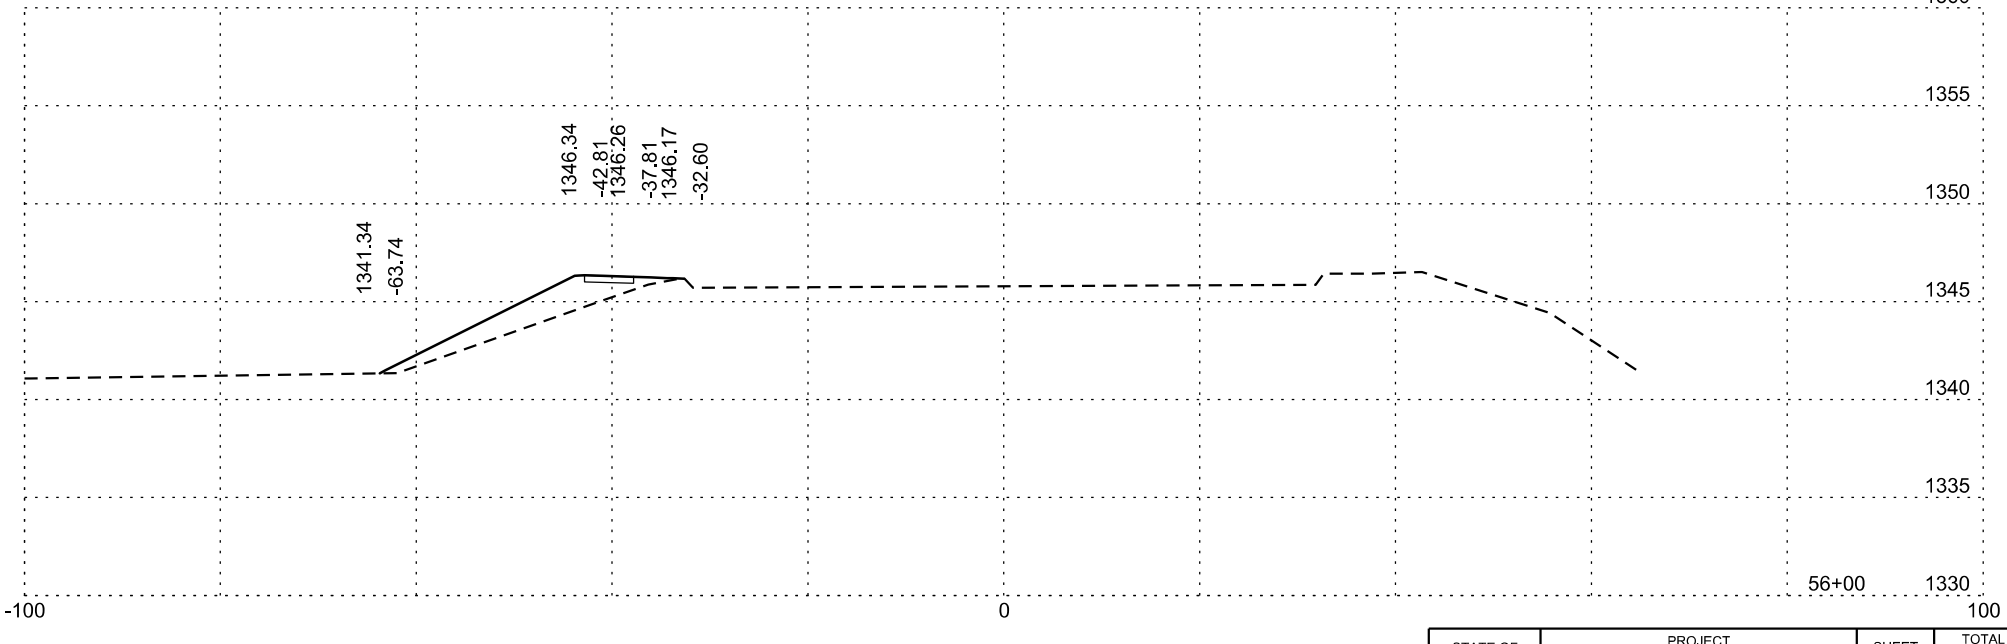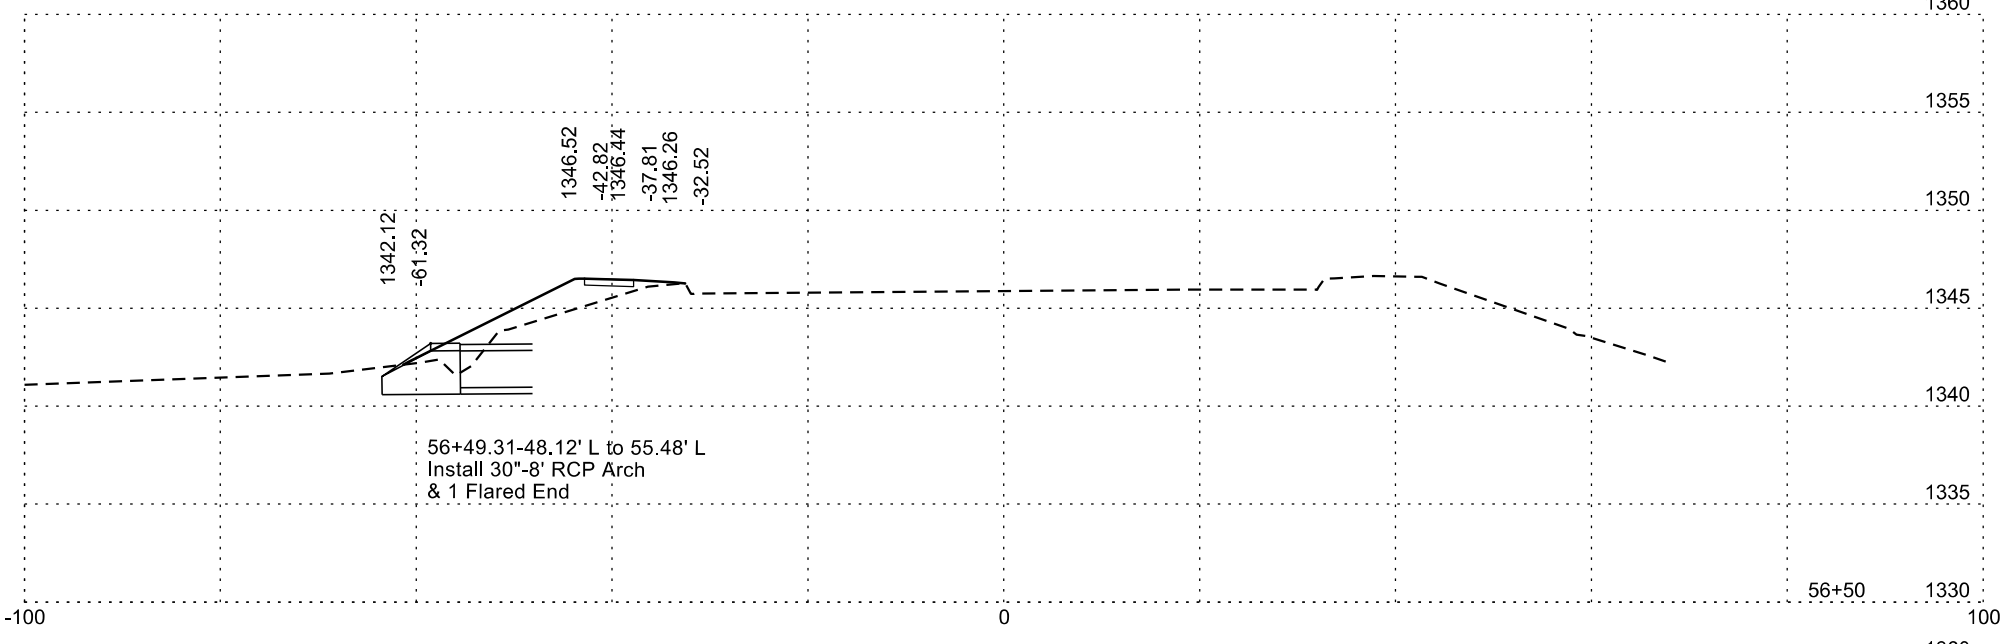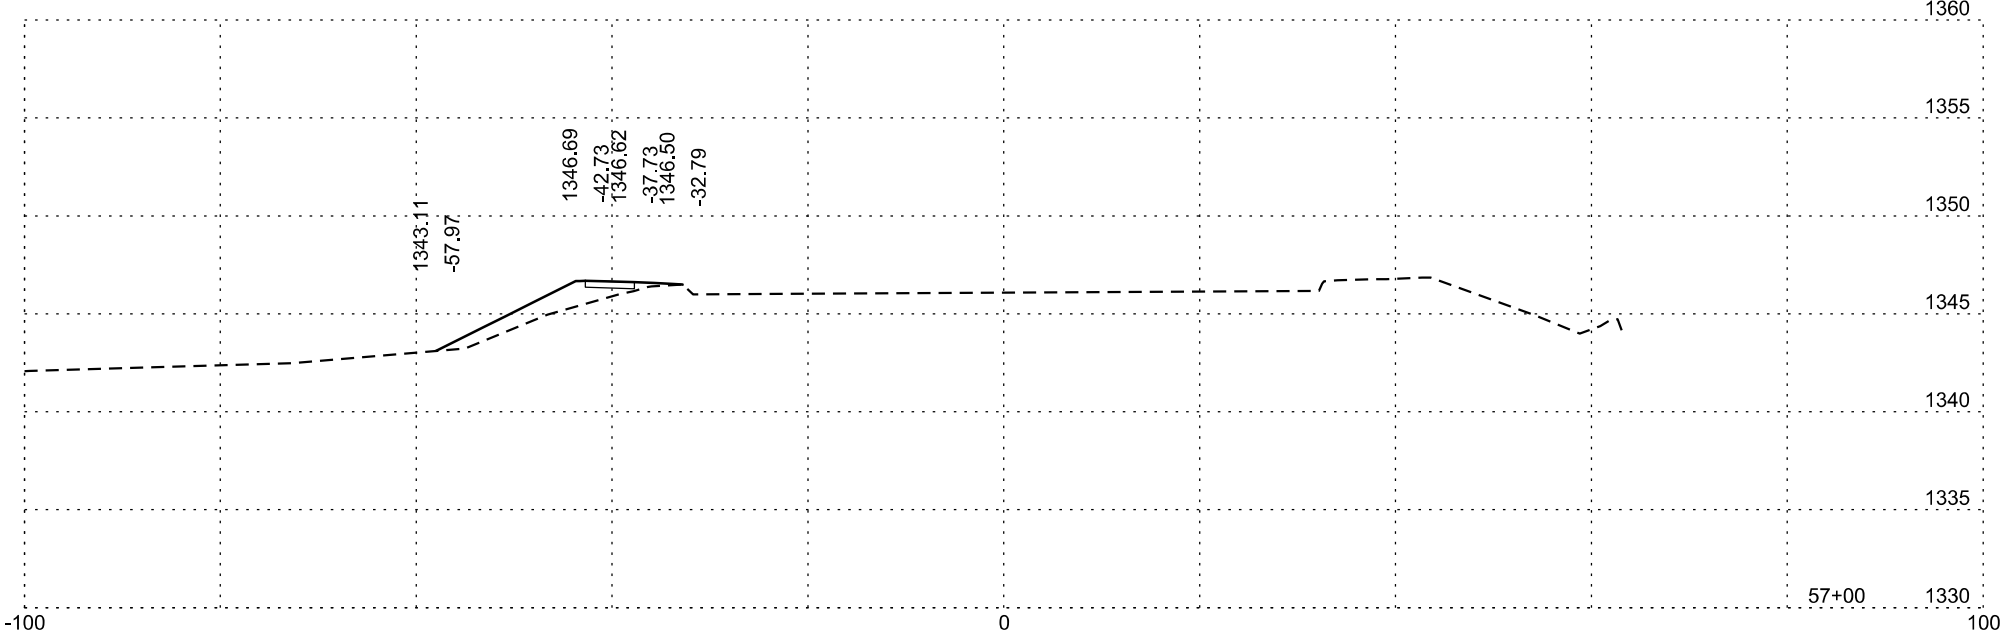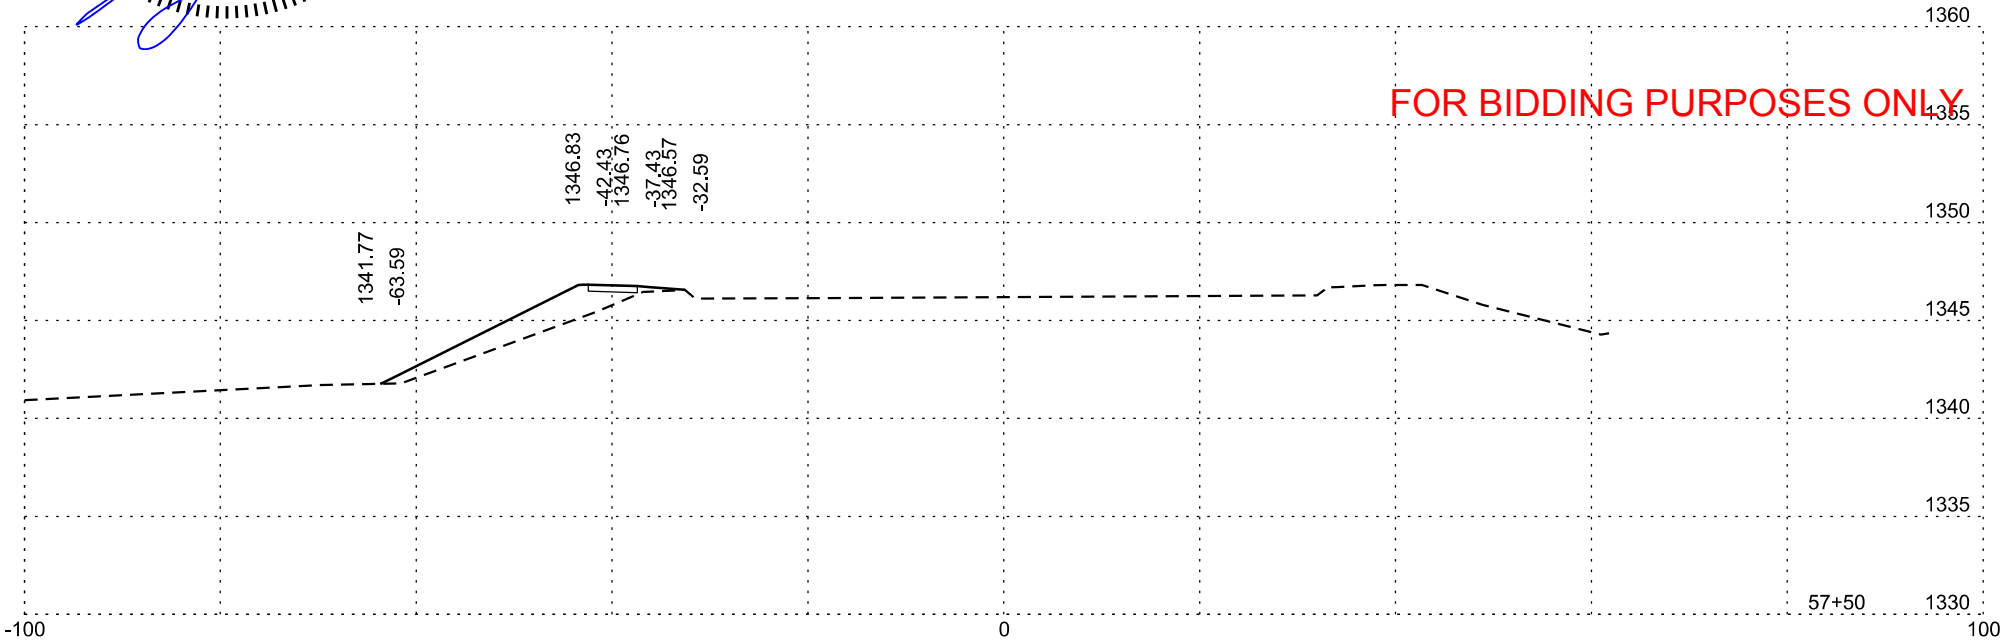





Plotting Date: 7/1/2025

STATE OF SOUTH DAKOTA	PROJECT	SHEET	TOTAL SHEETS
	NH 0037(166)73 CR 0907(91)330	X8	X39







SD Highway 37



FOR BIDDING PURPOSES ONLY

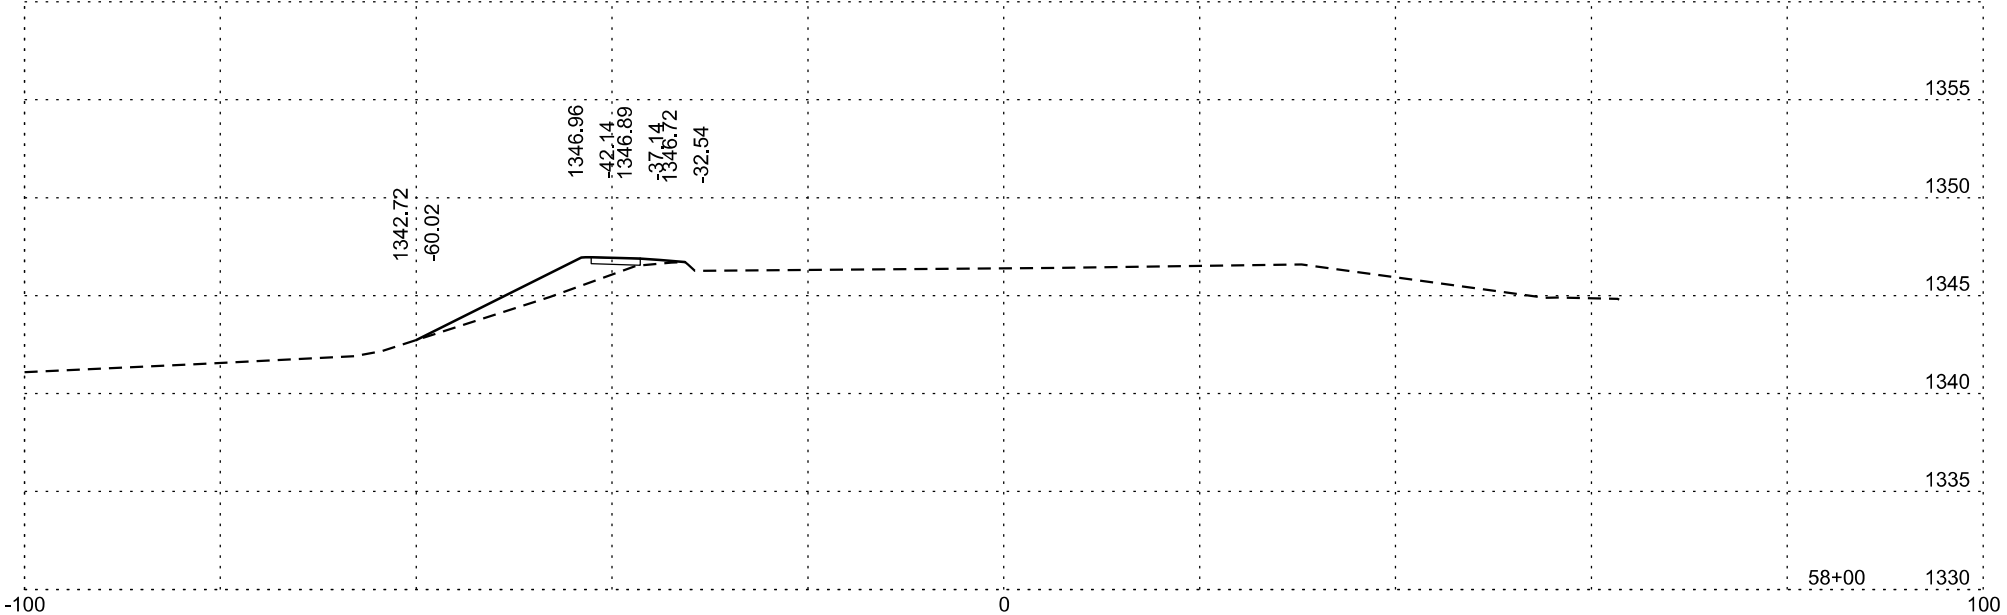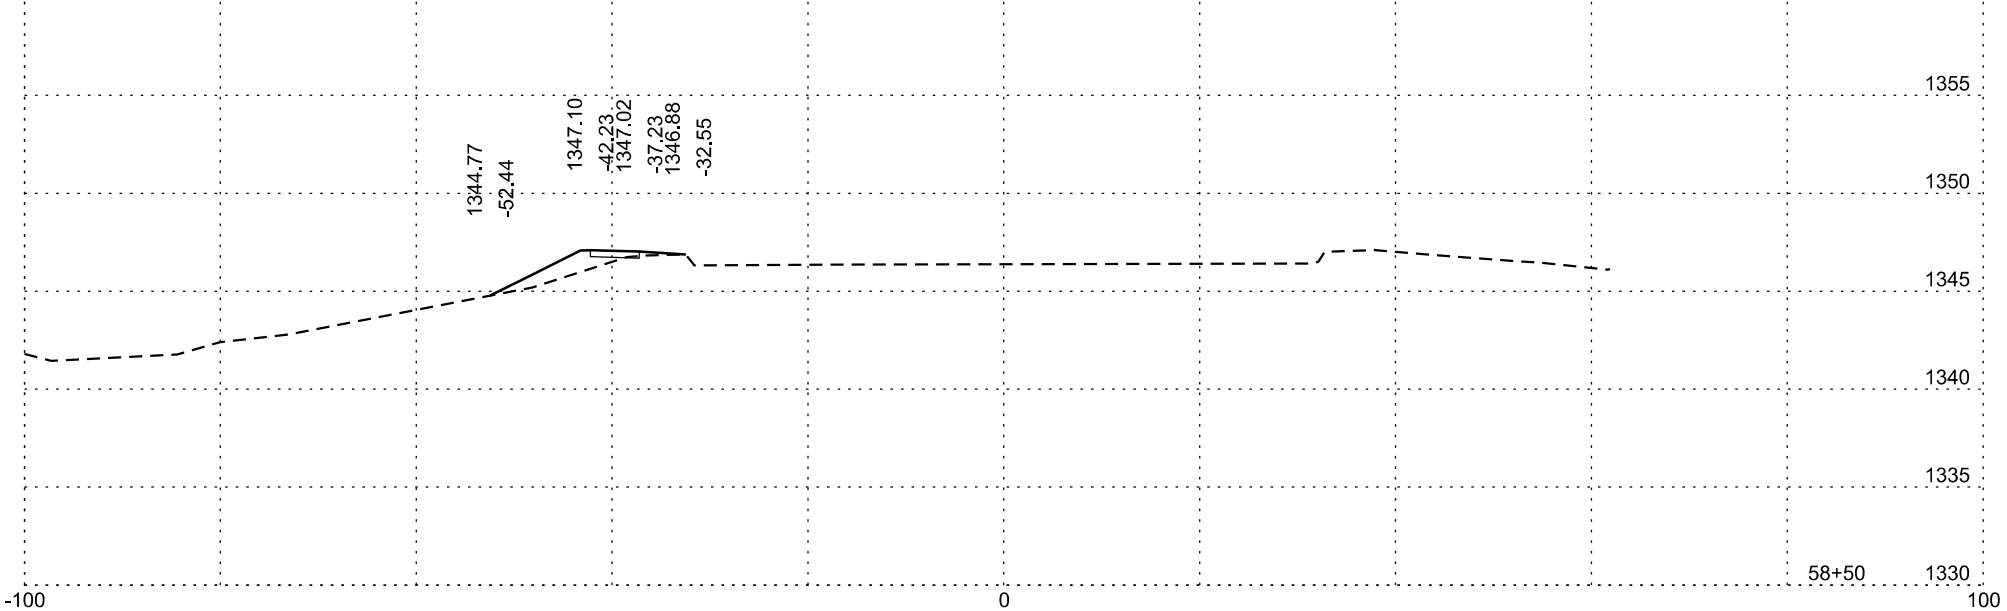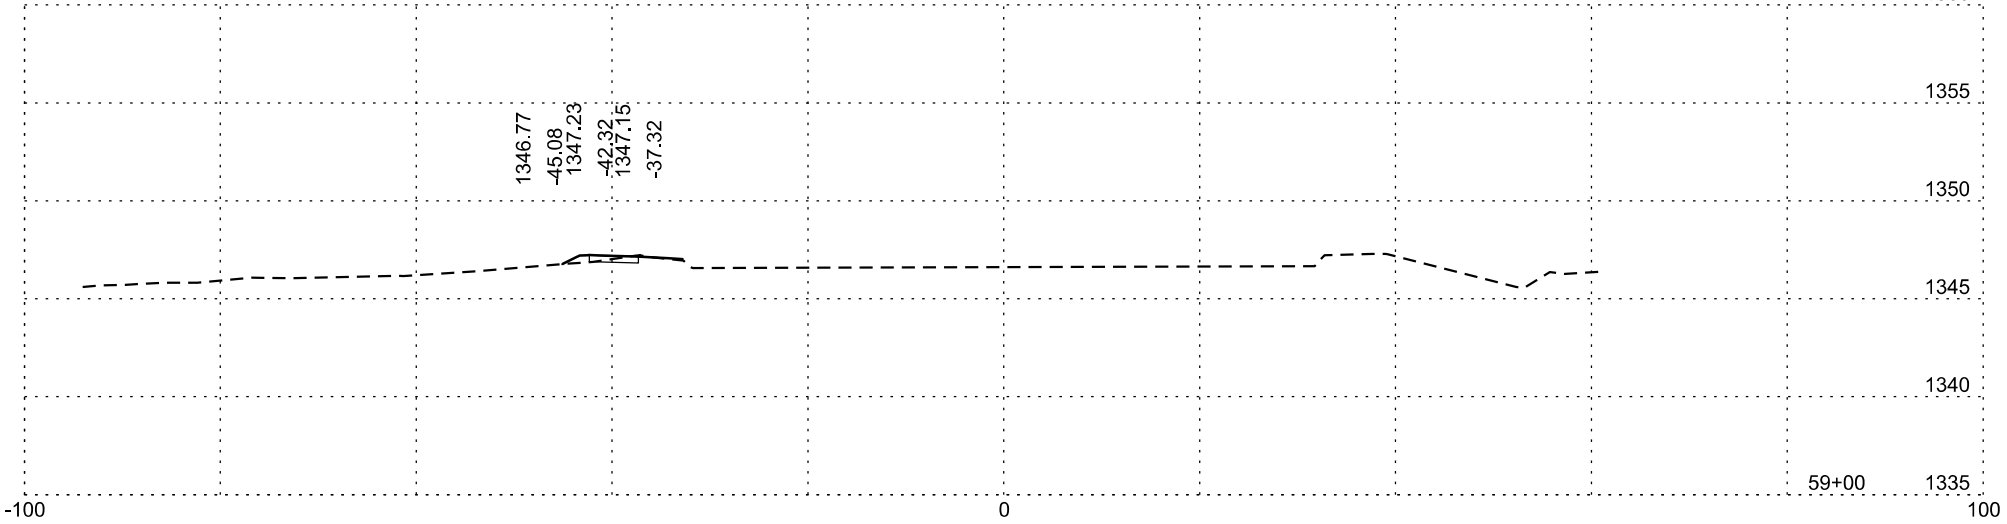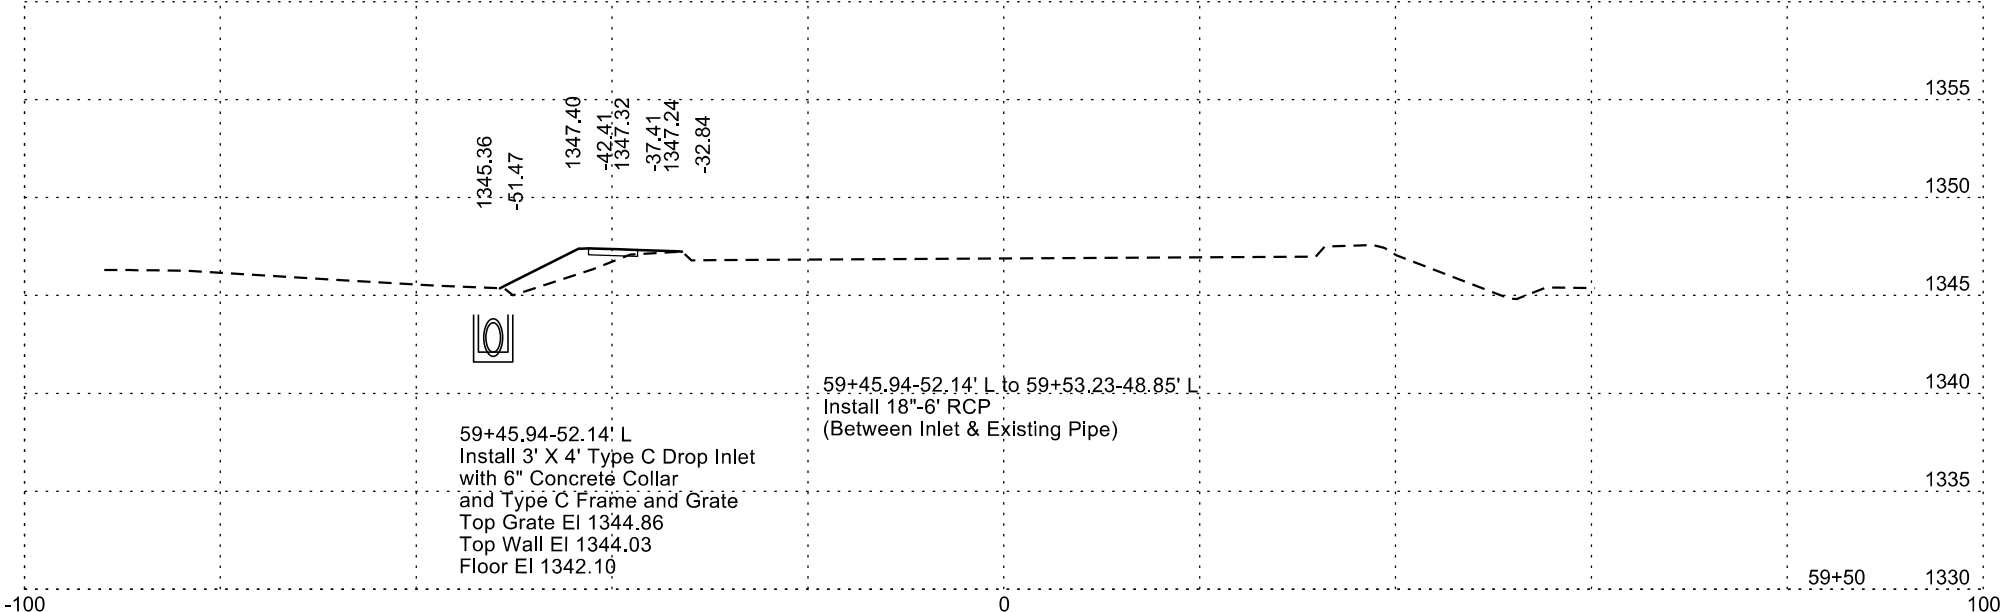


SD Highway 37

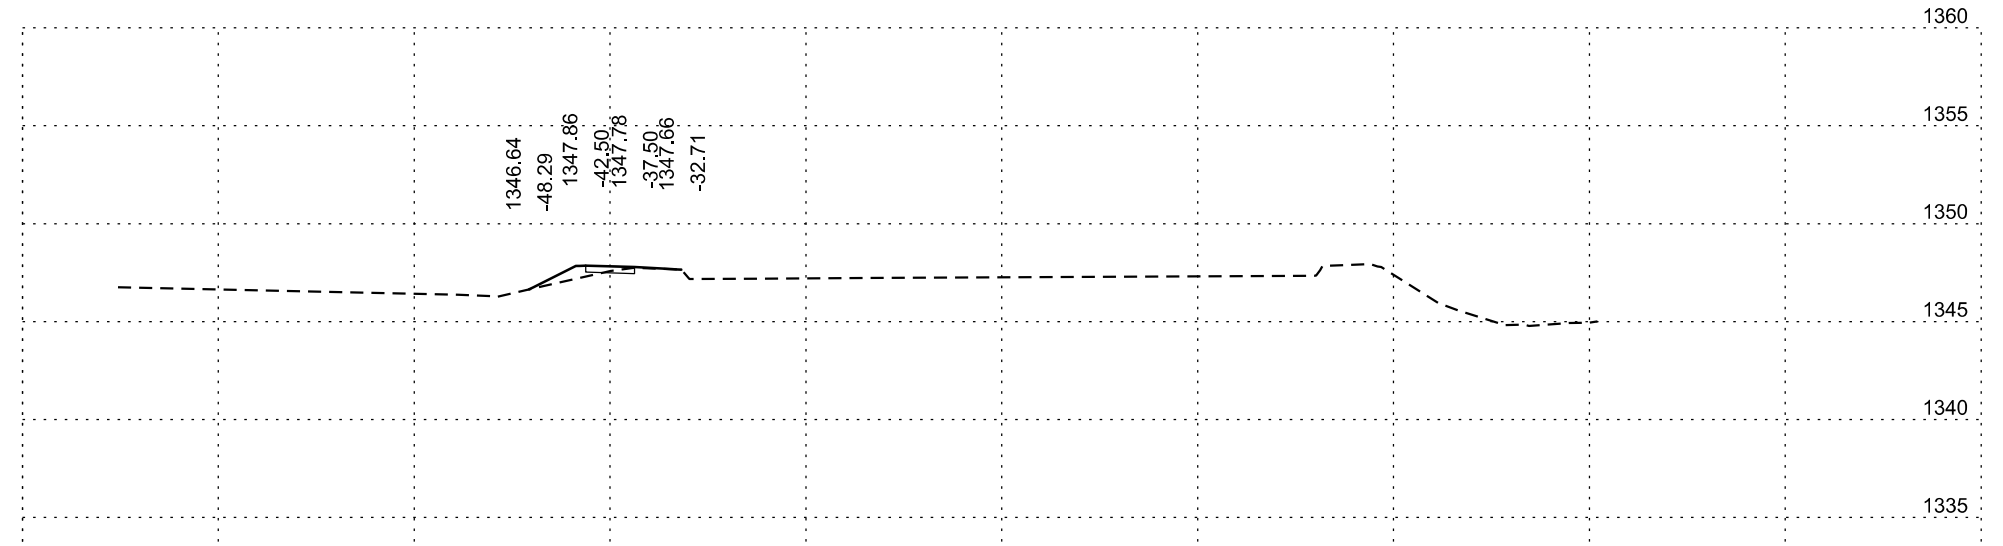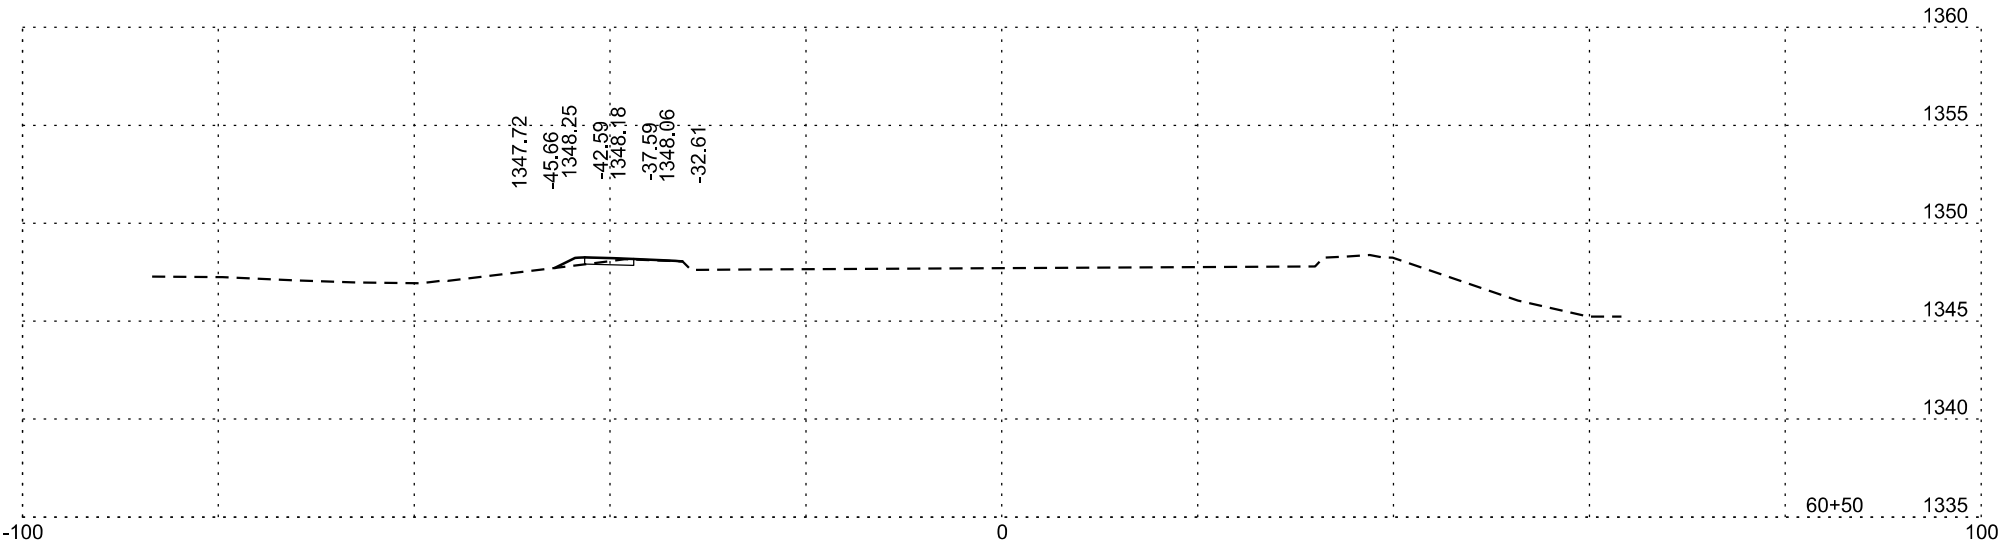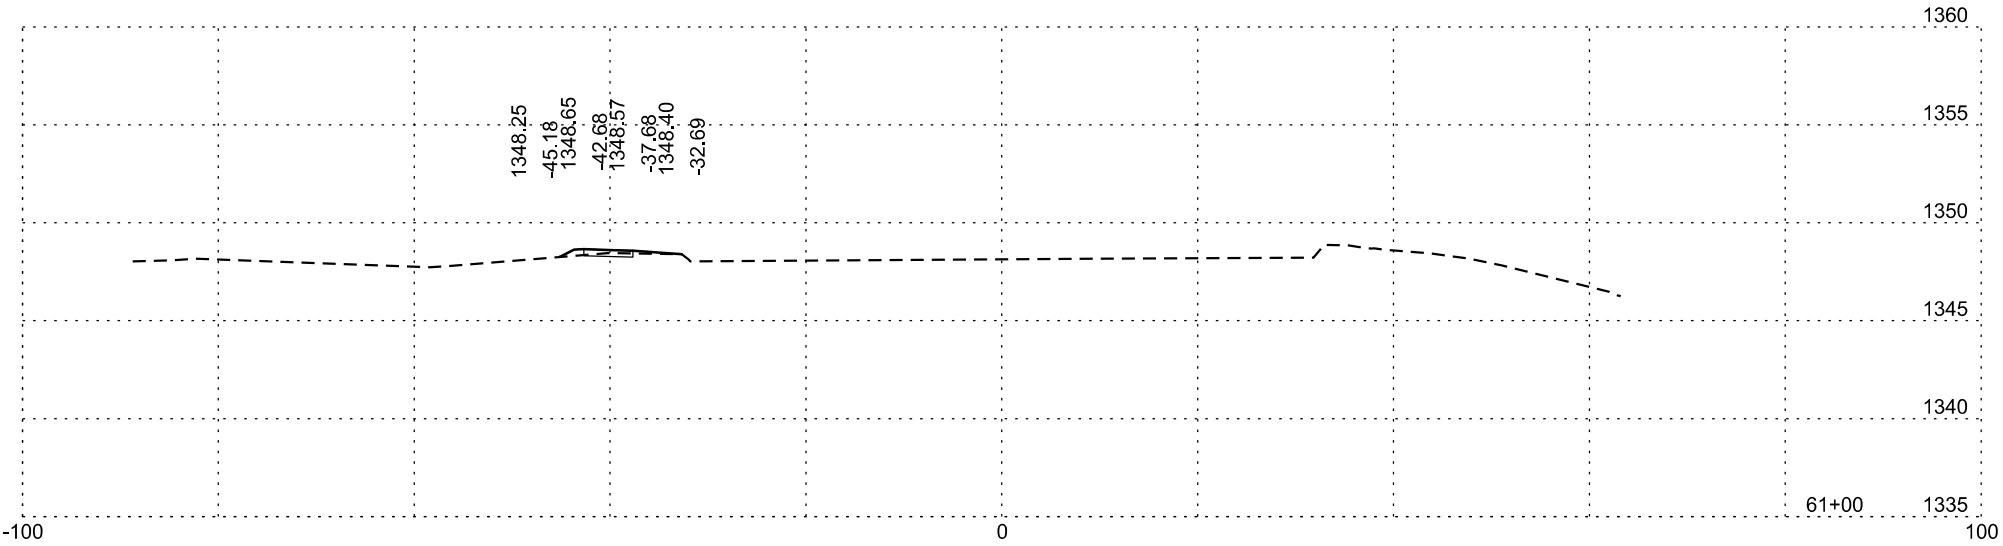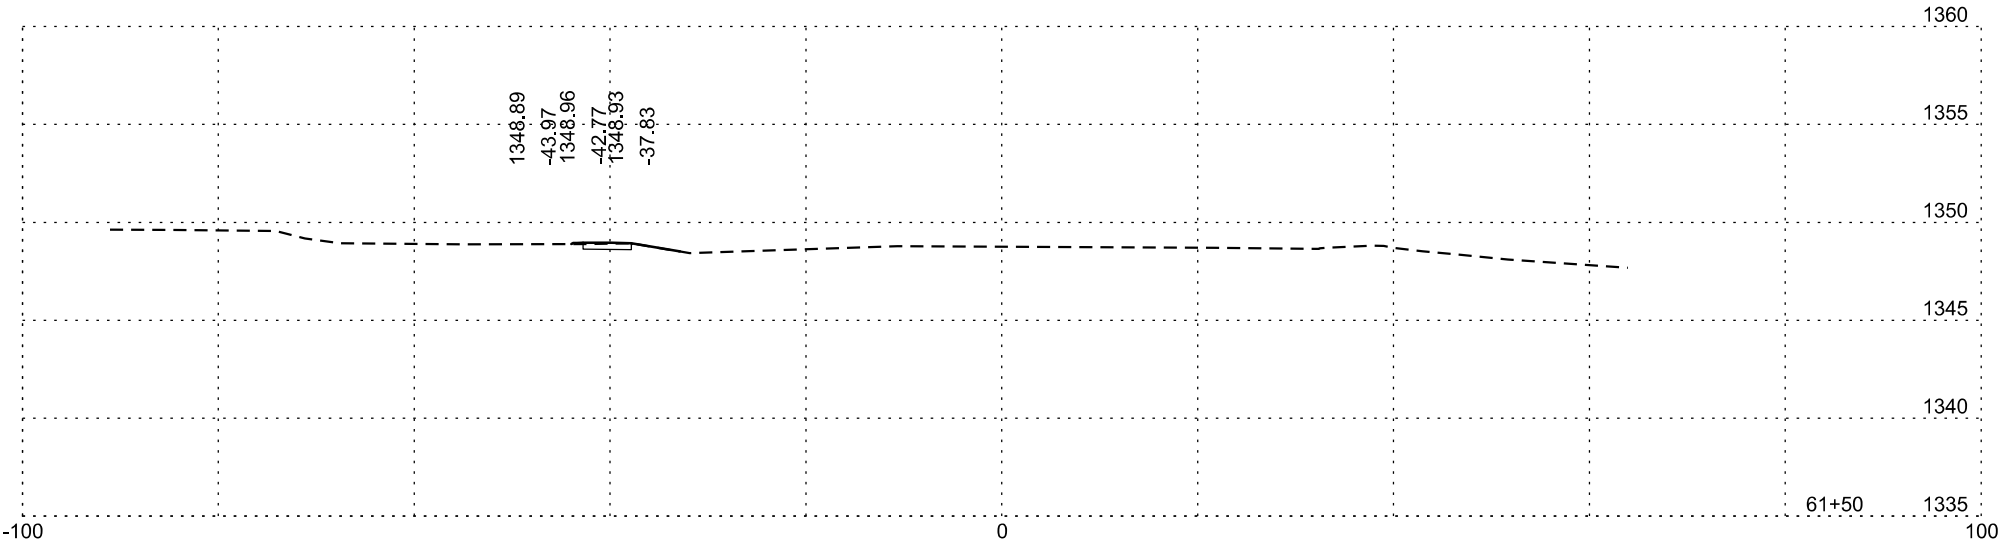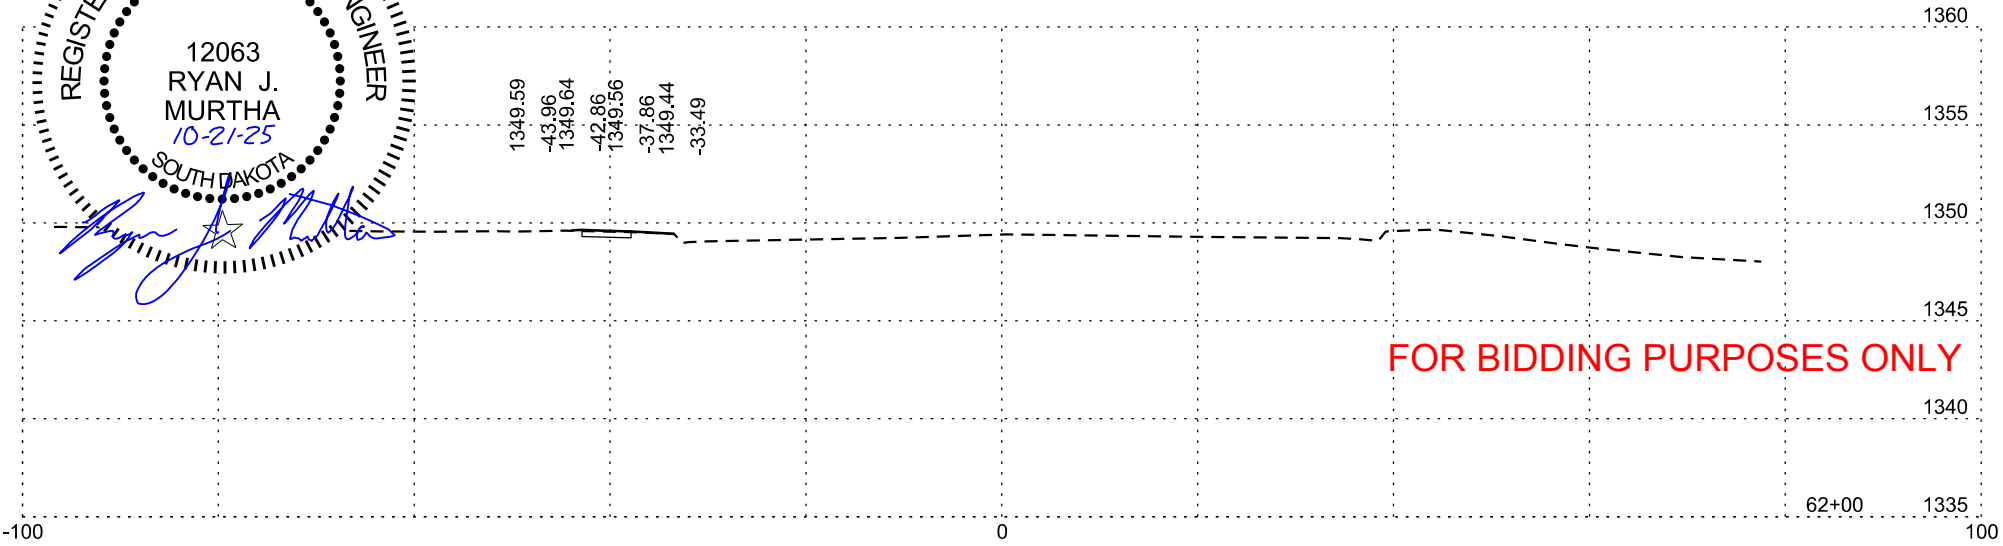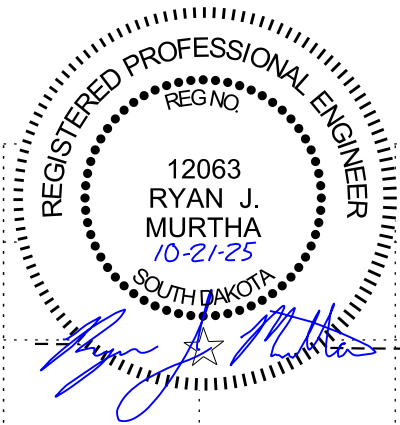


SU109



FOR BIDDING PURPOSES ONLY

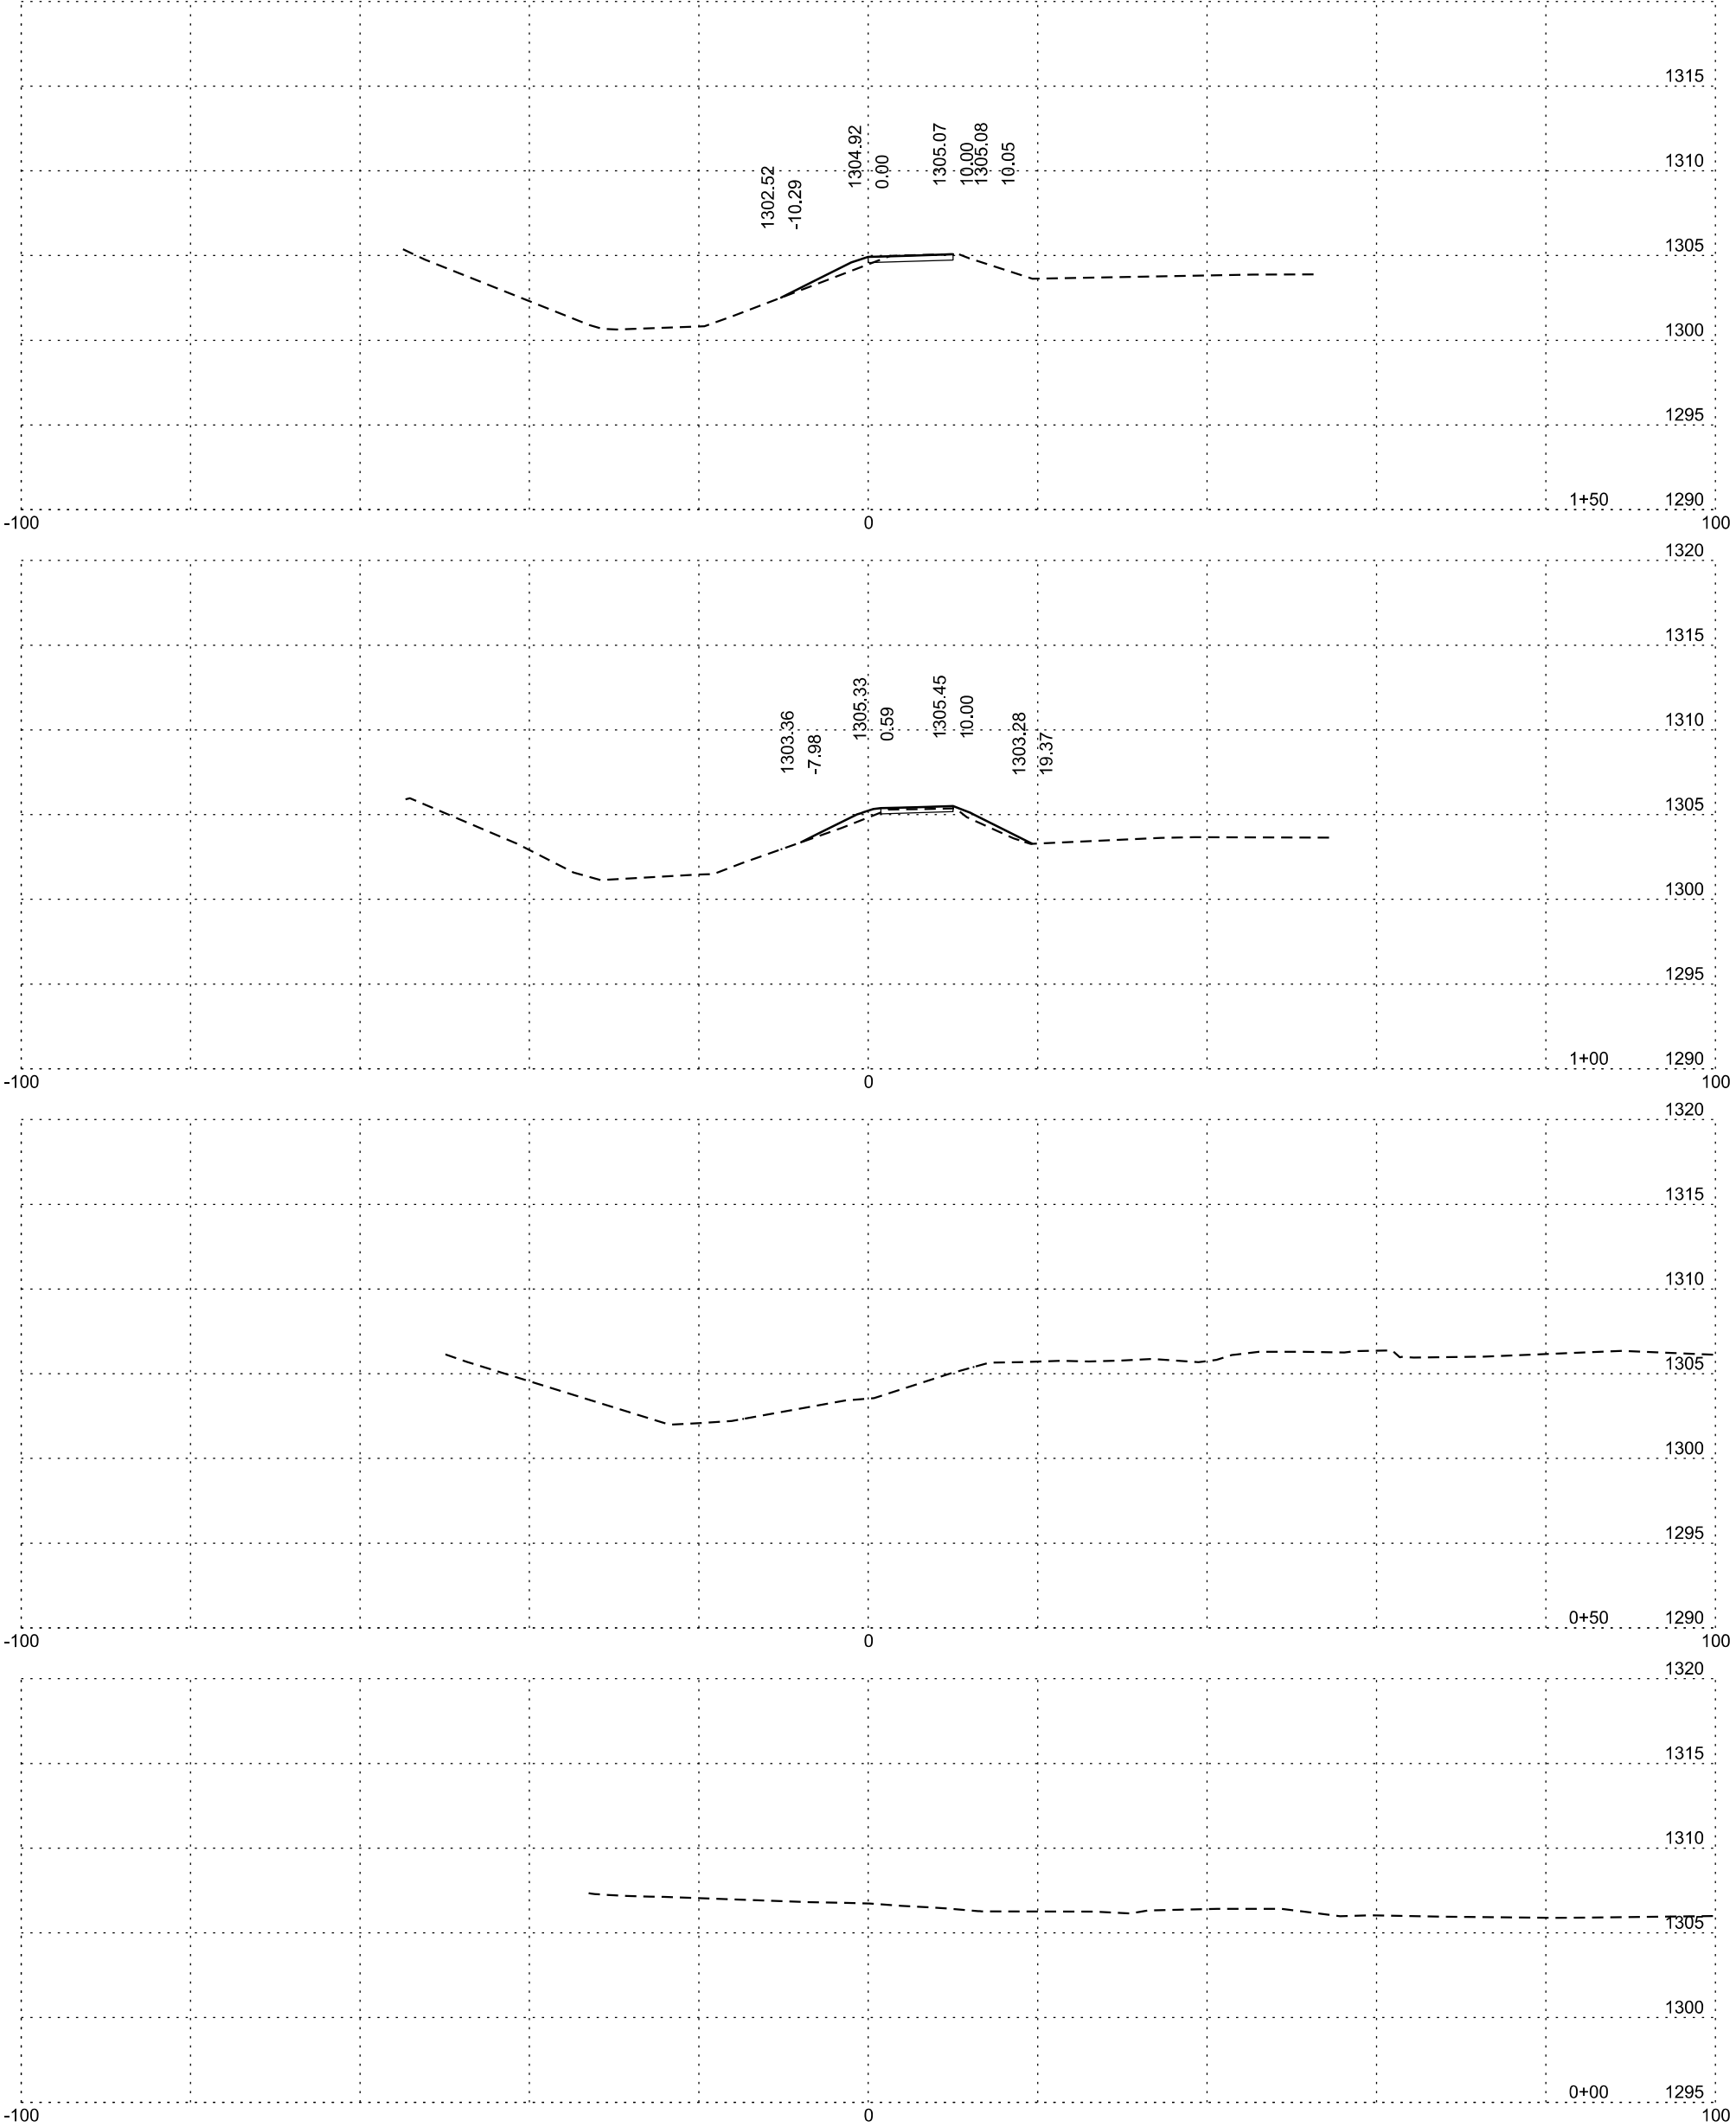





SU109

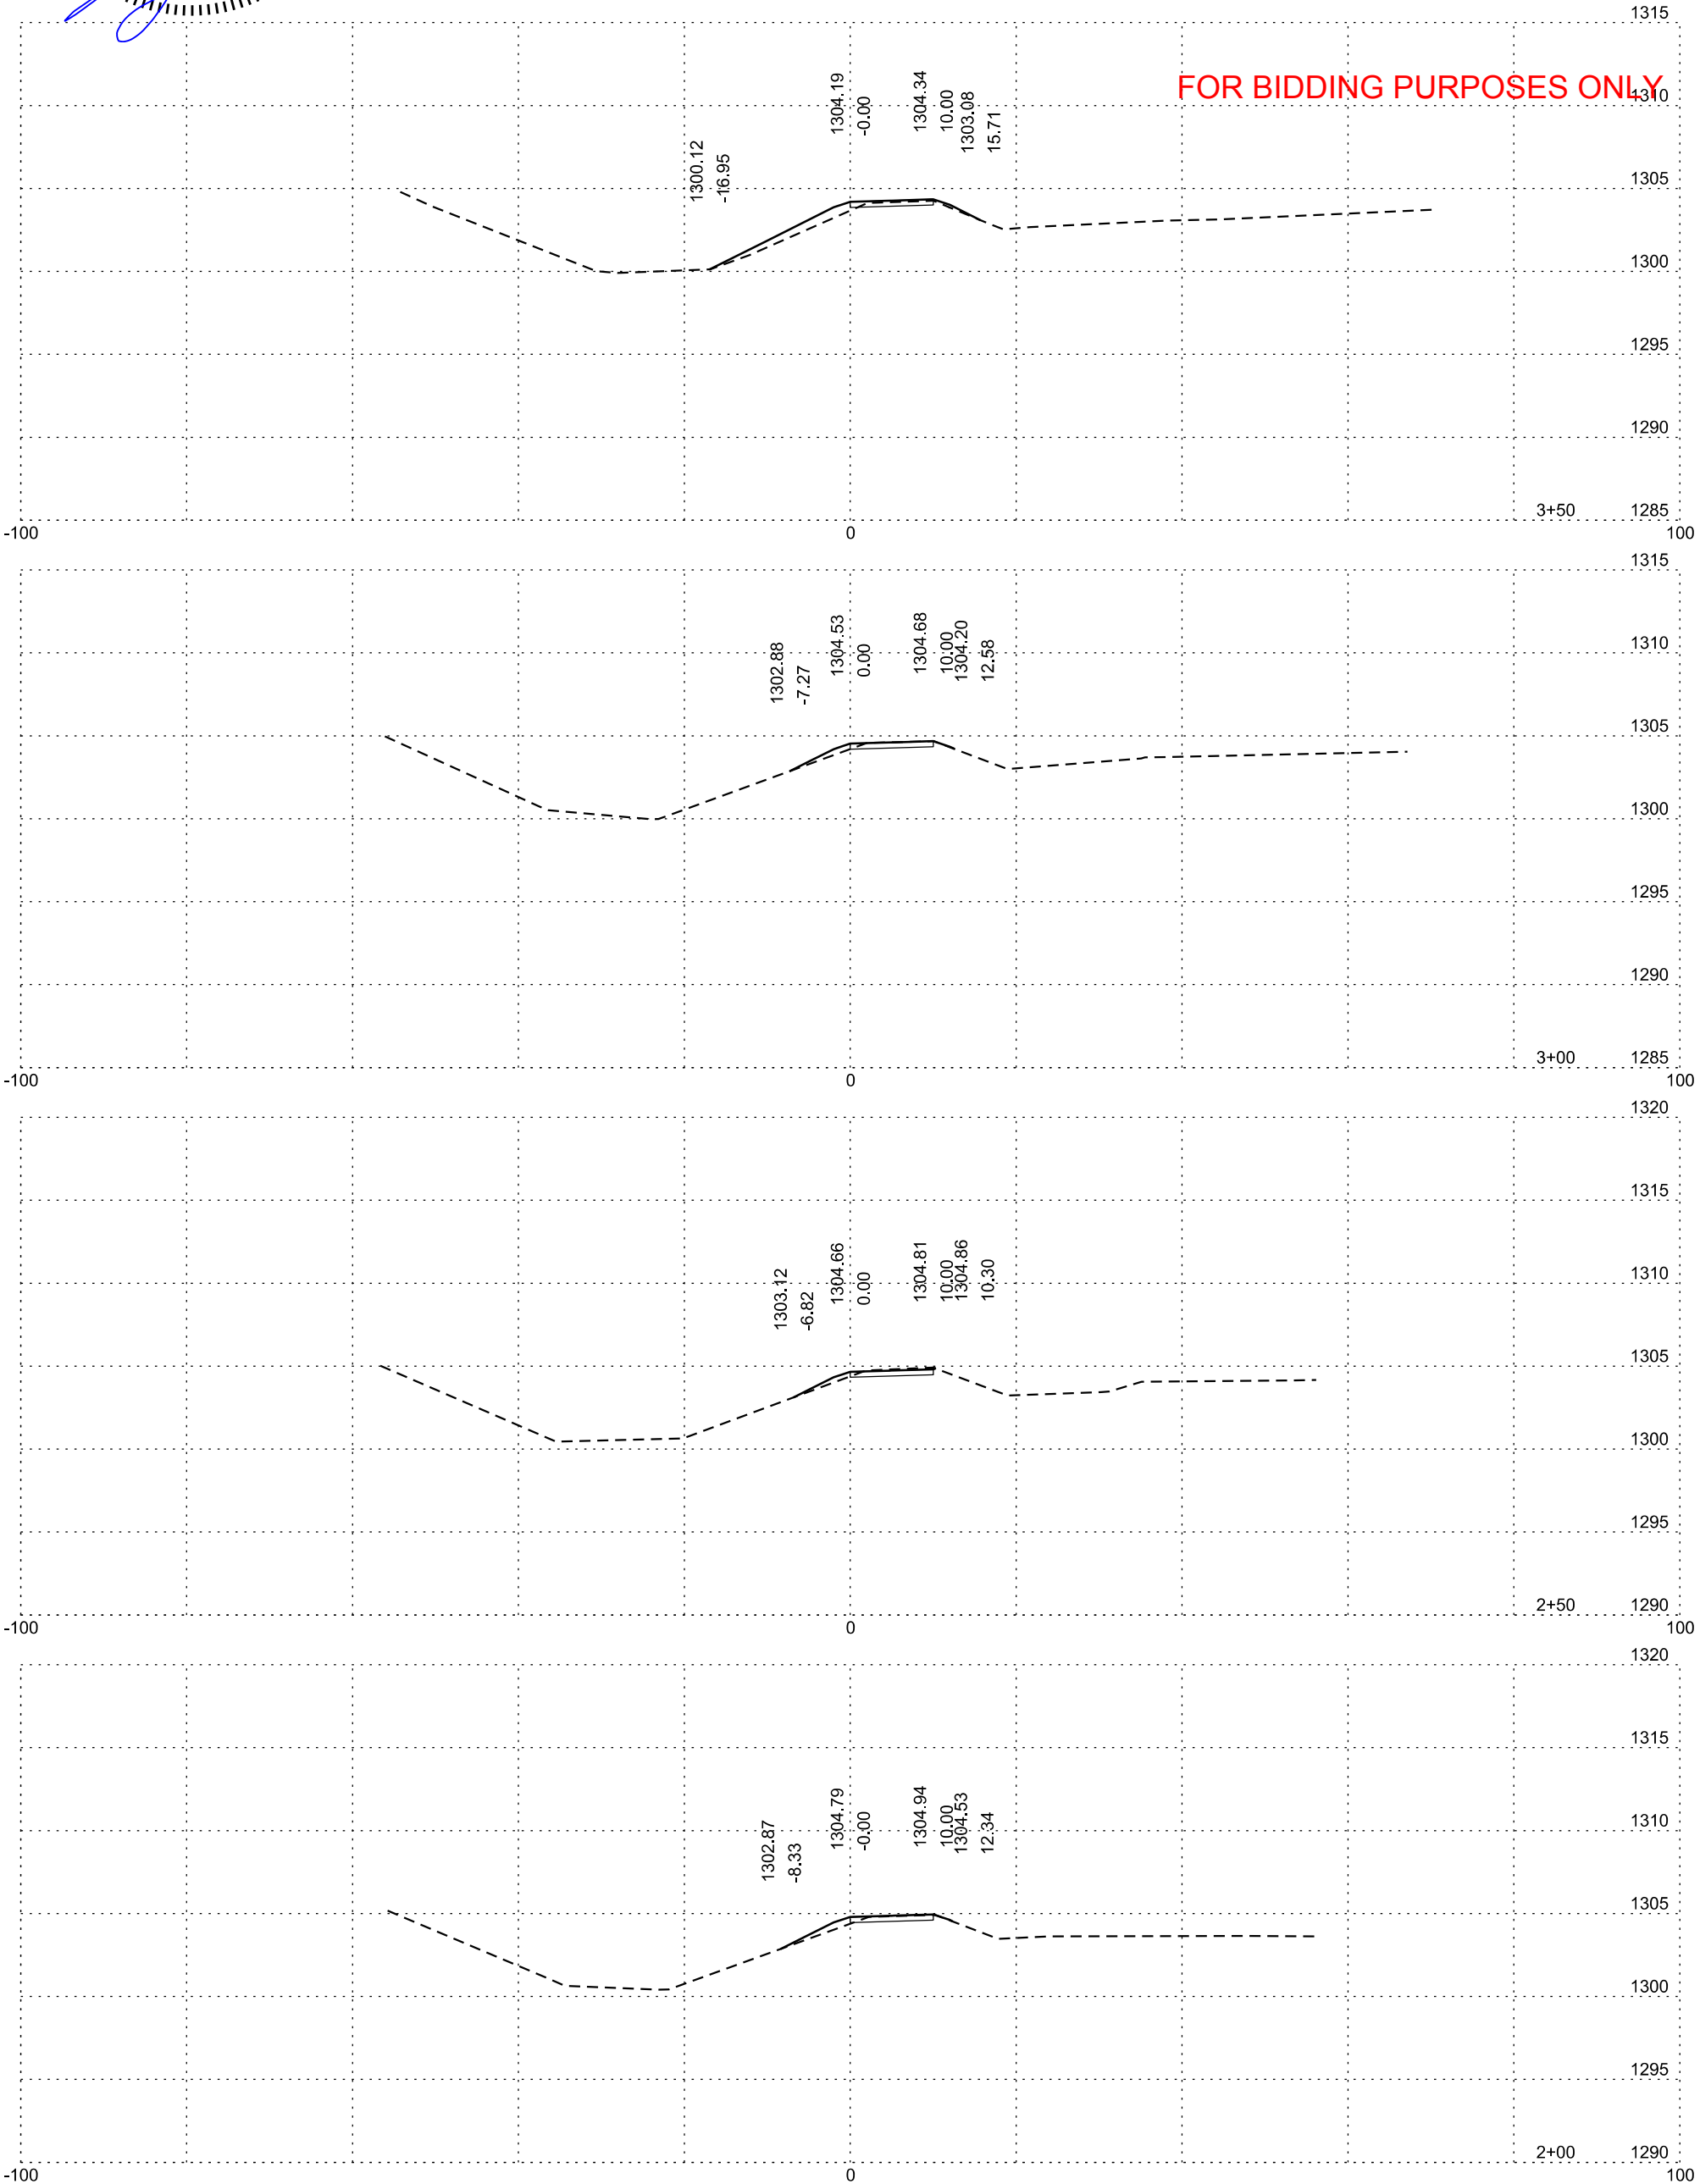

SU109



FOR BIDDING PURPOSES ONLY

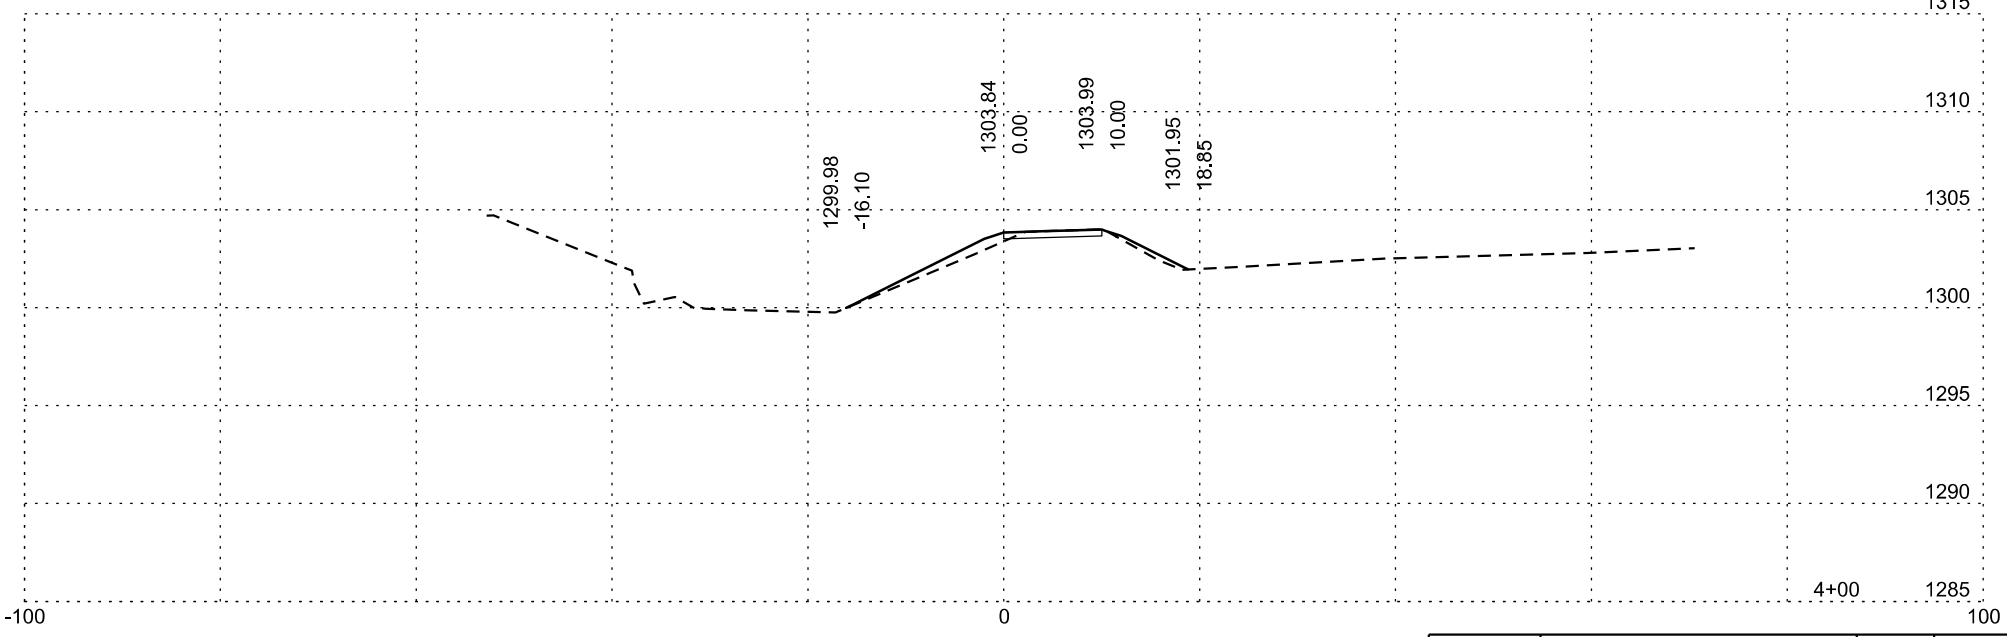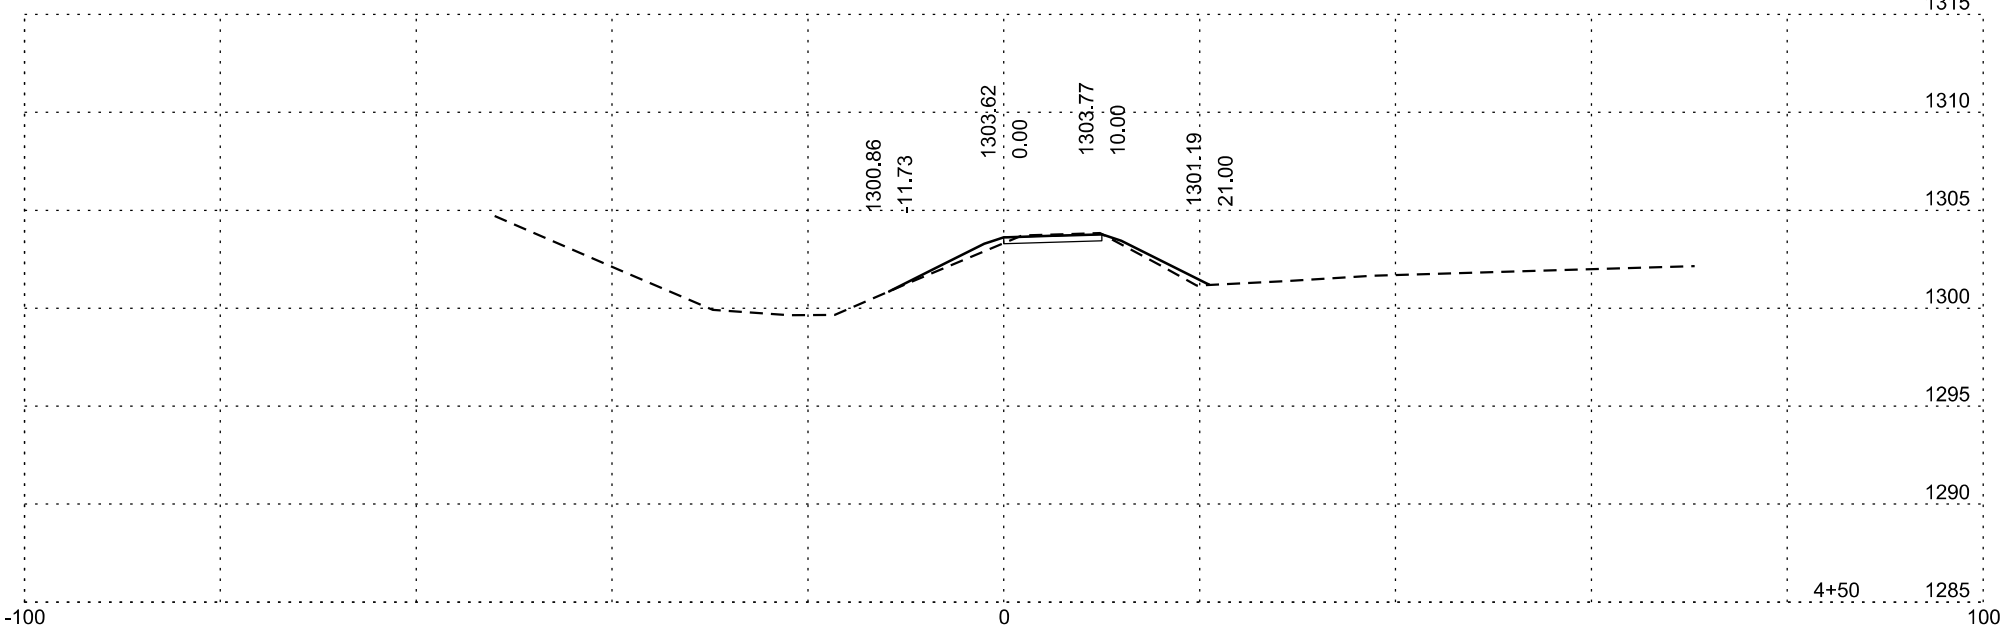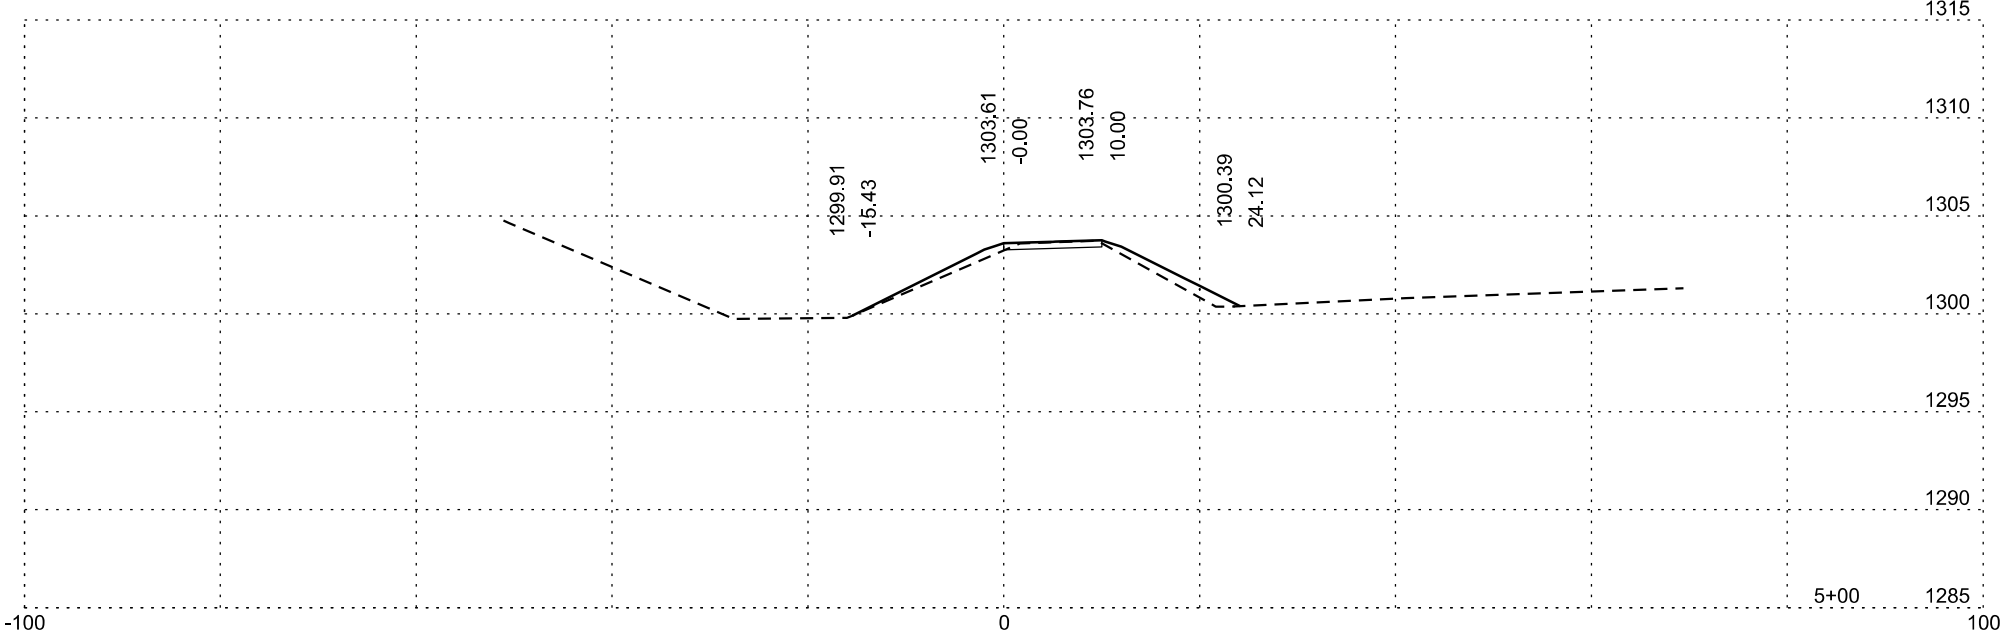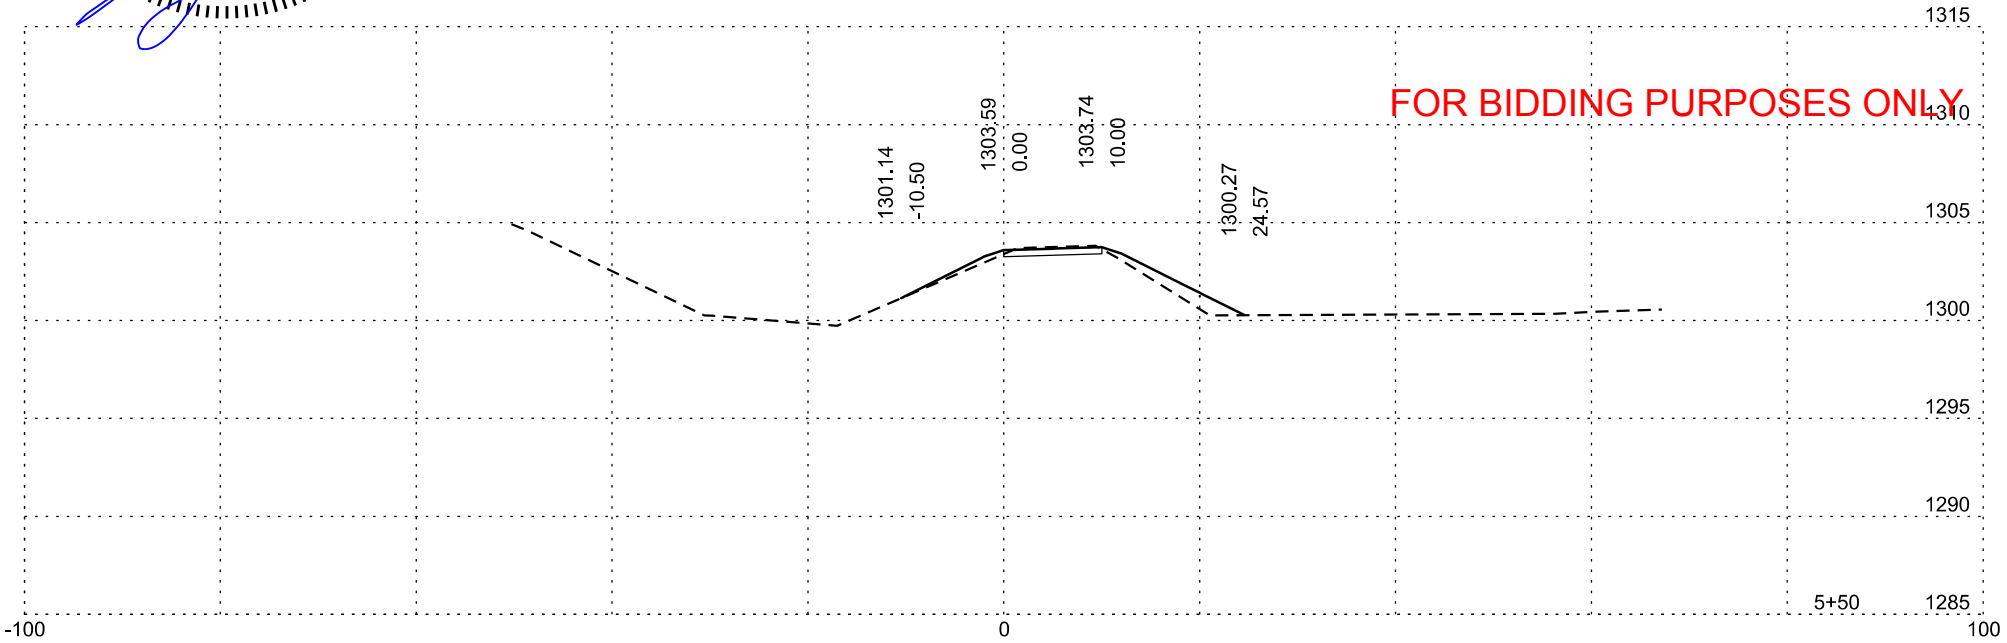





Plotting Date: 7/1/2025

STATE OF SOUTH DAKOTA	PROJECT	SHEET	TOTAL SHEETS
	NH 0037(166)73 CR 0907(91)330	X13	X39

SU109







FOR BIDDING PURPOSES ONLY

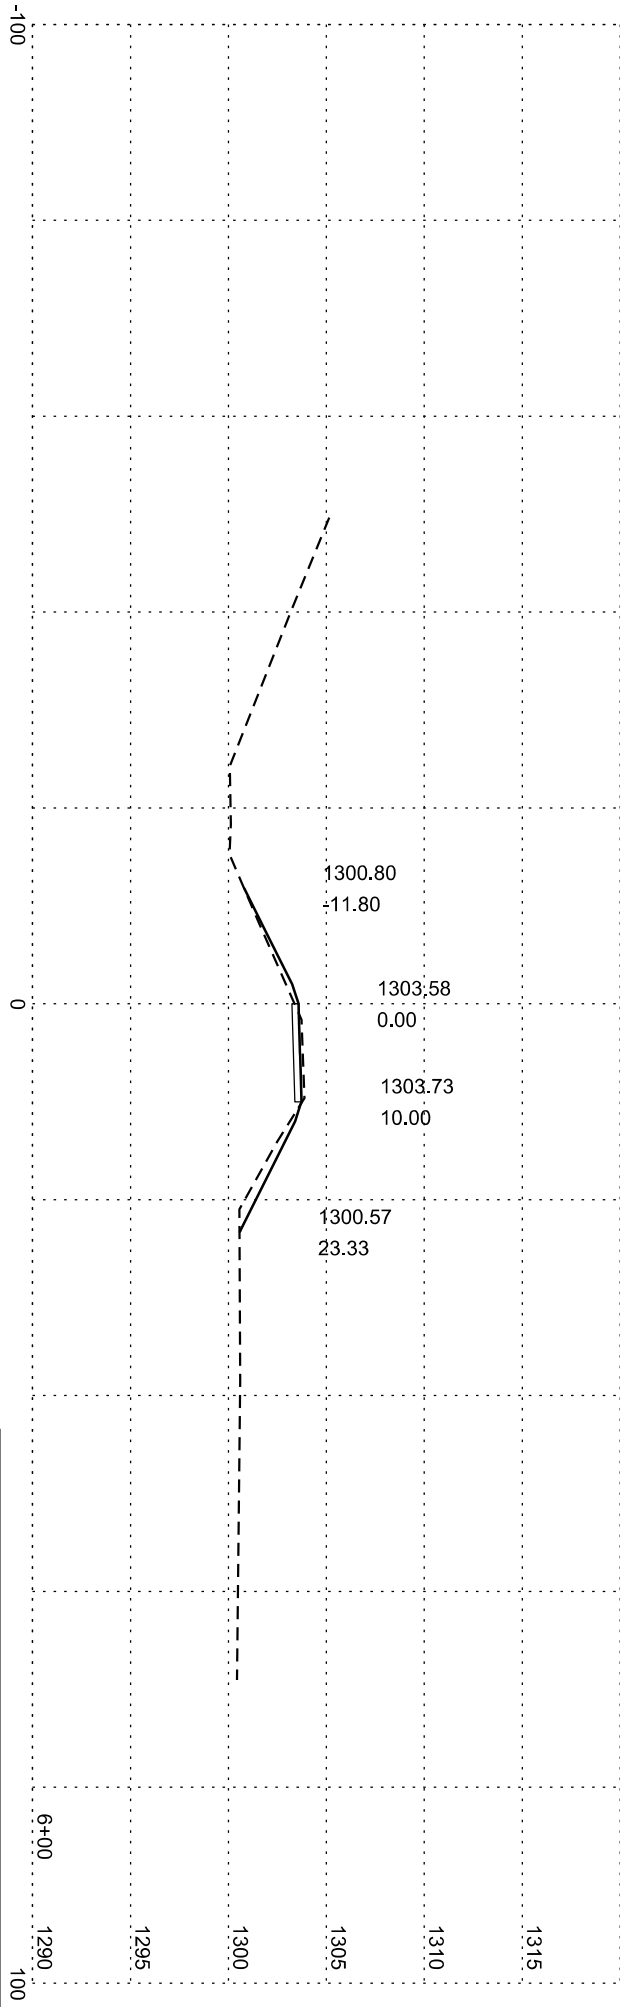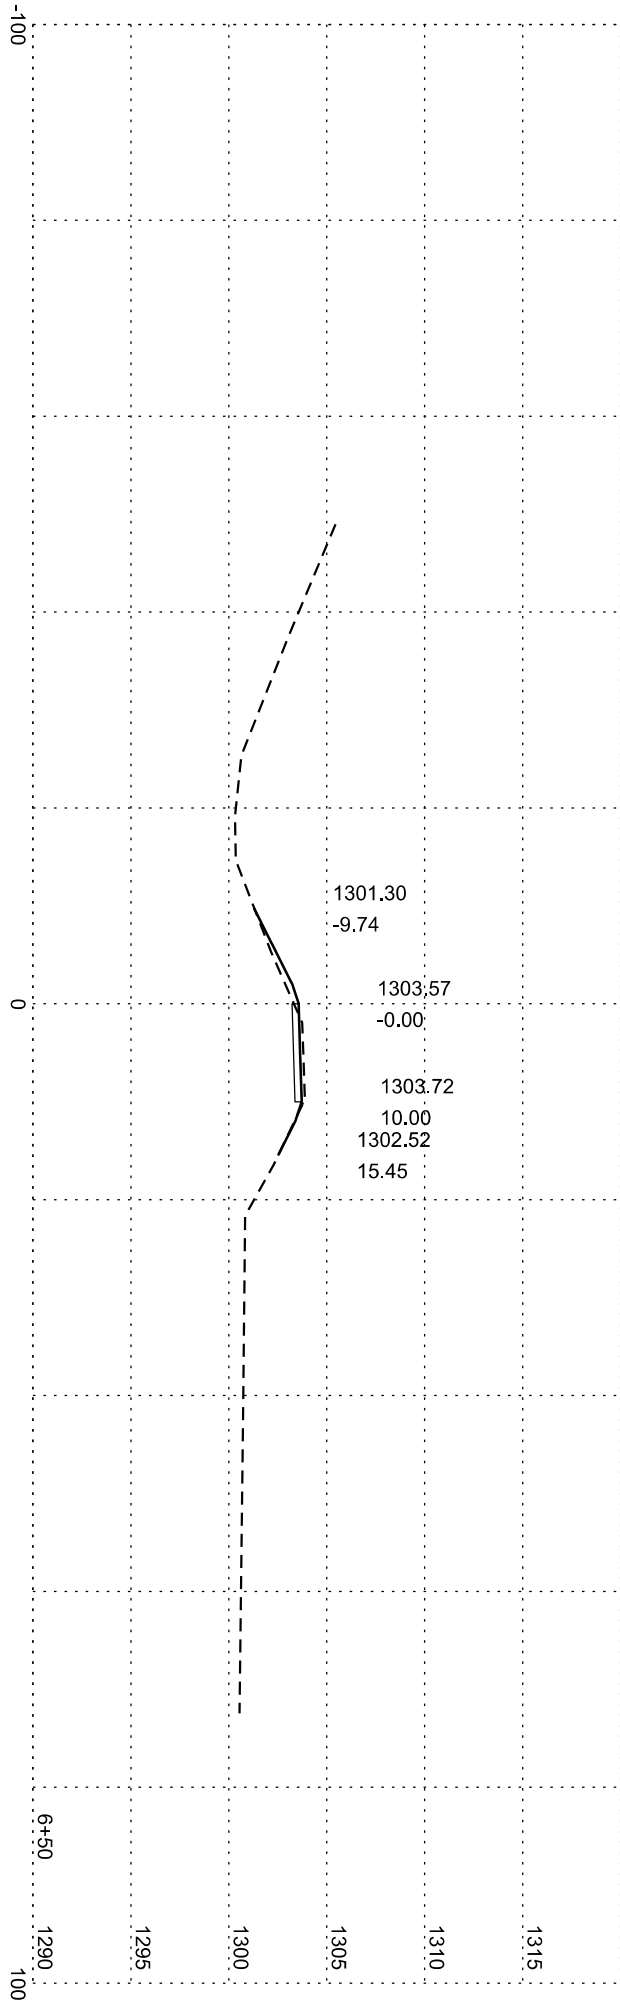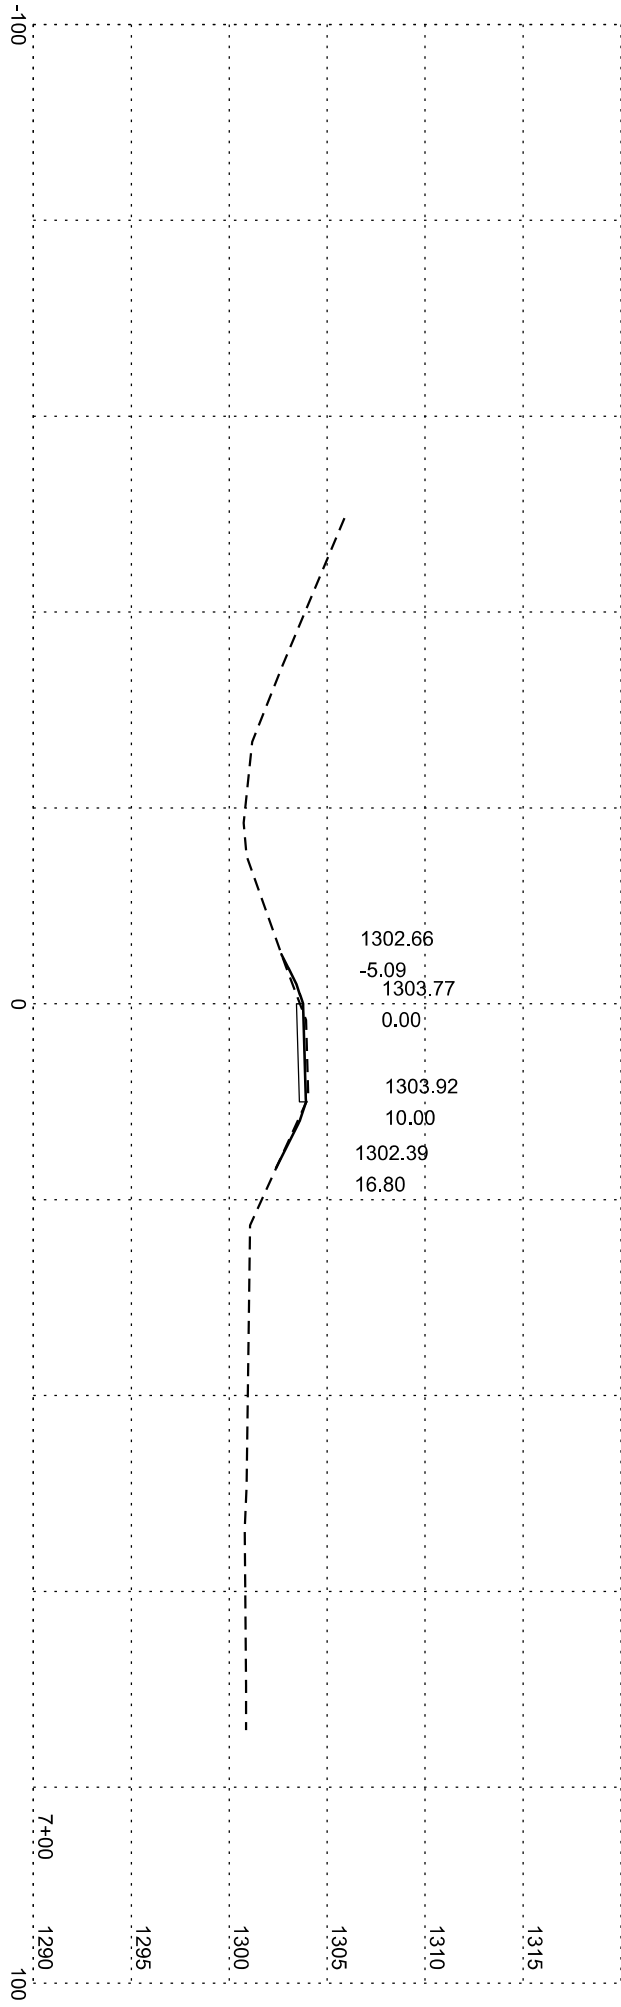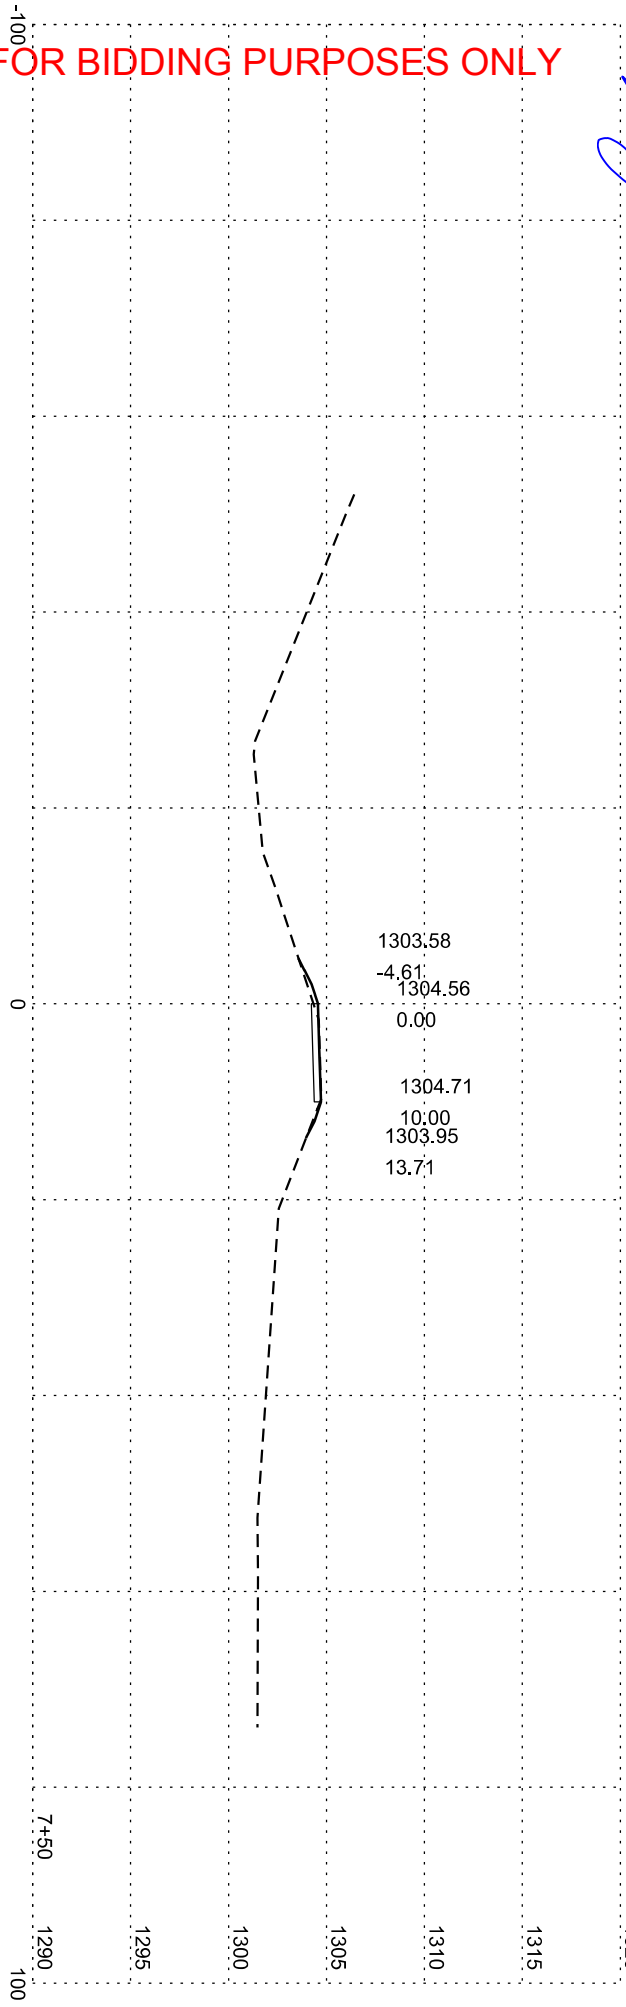

STATE OF SOUTH DAKOTA	PROJECT		TOTAL SHEETS
	NH 0037166173 CR 0907(91)330		
	SHEET		
	X14	X39	




SU109

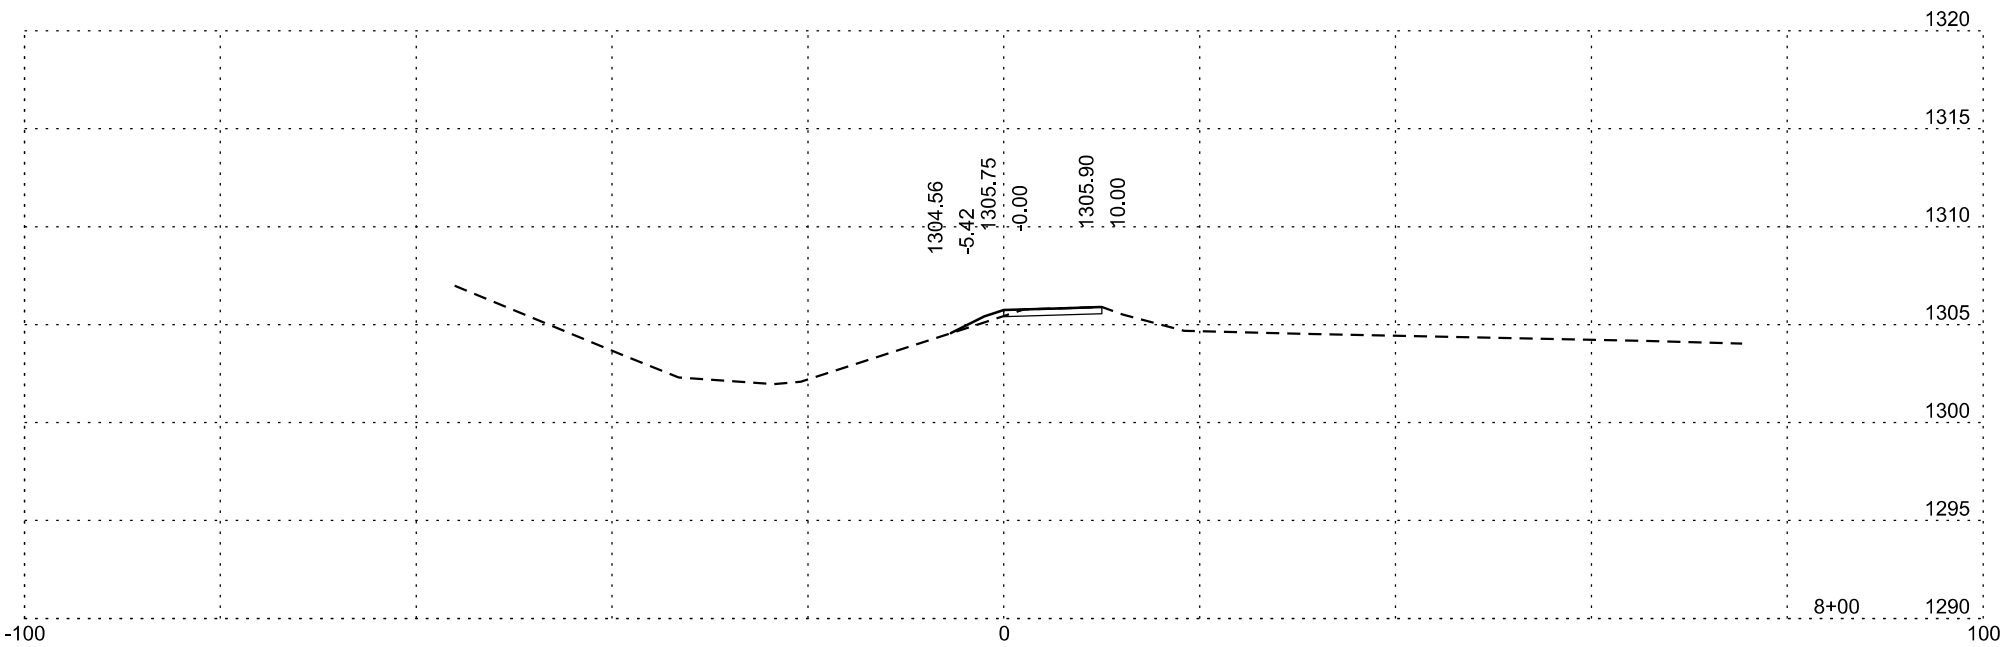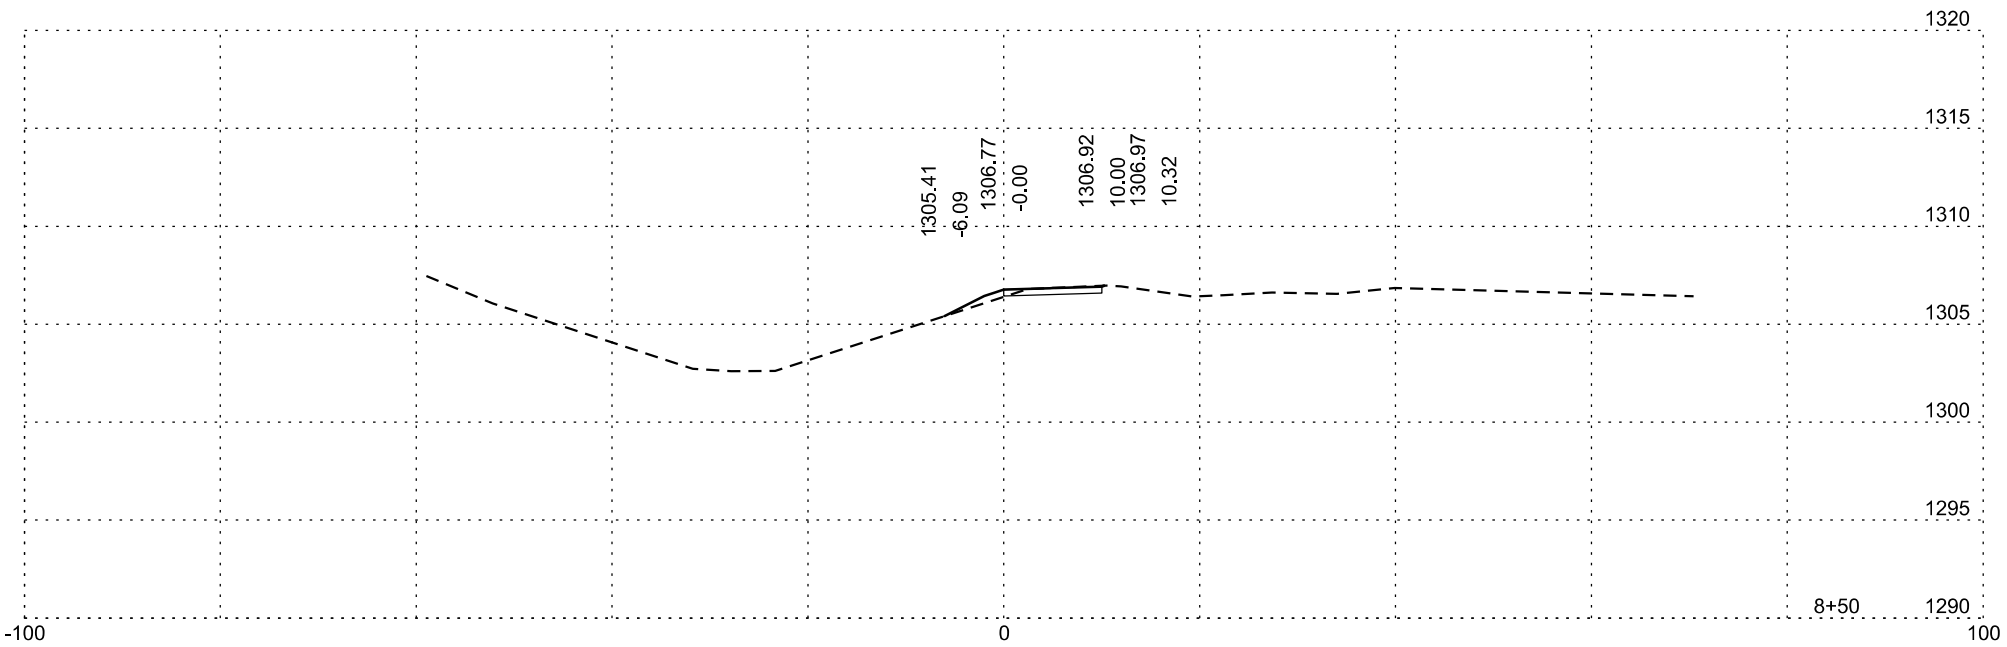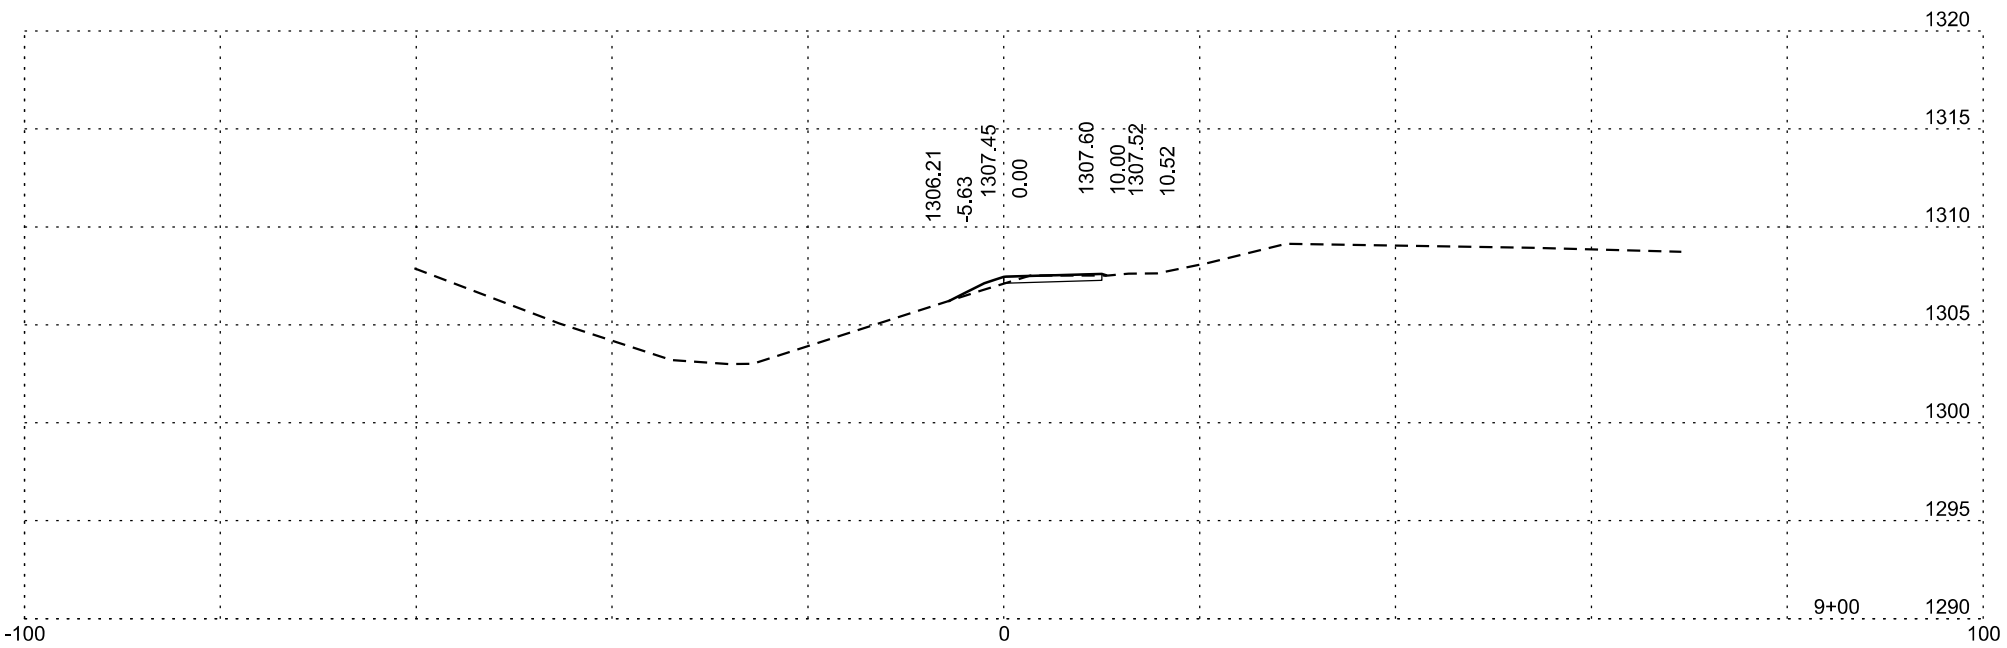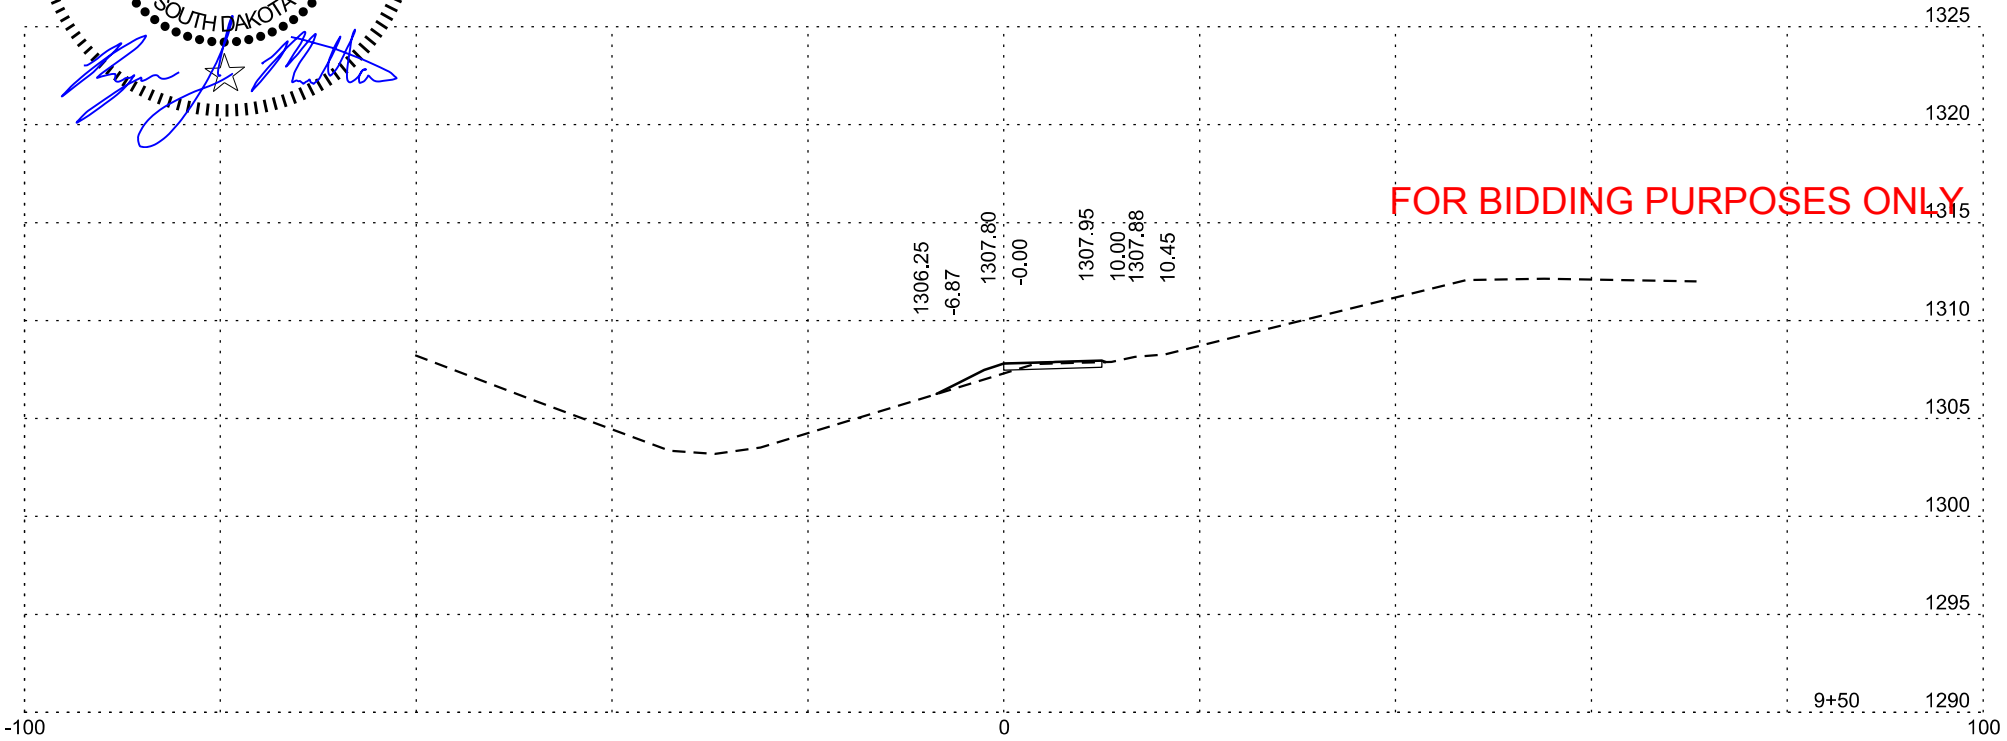

SU109






FOR BIDDING PURPOSES ONLY

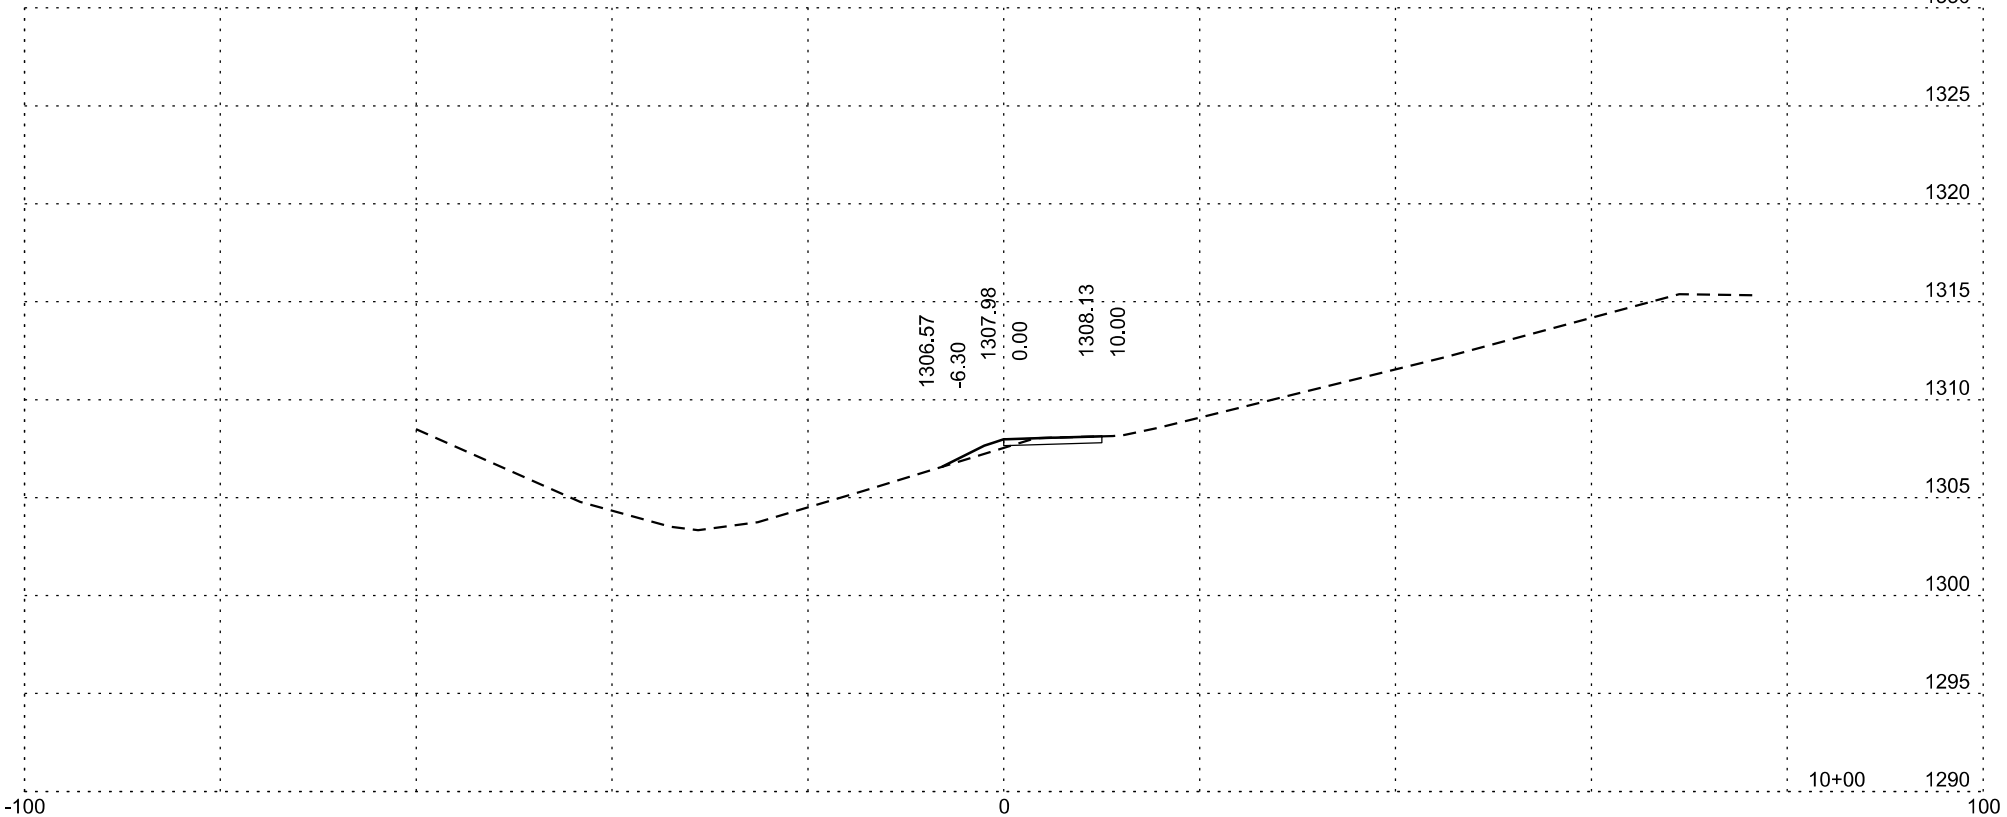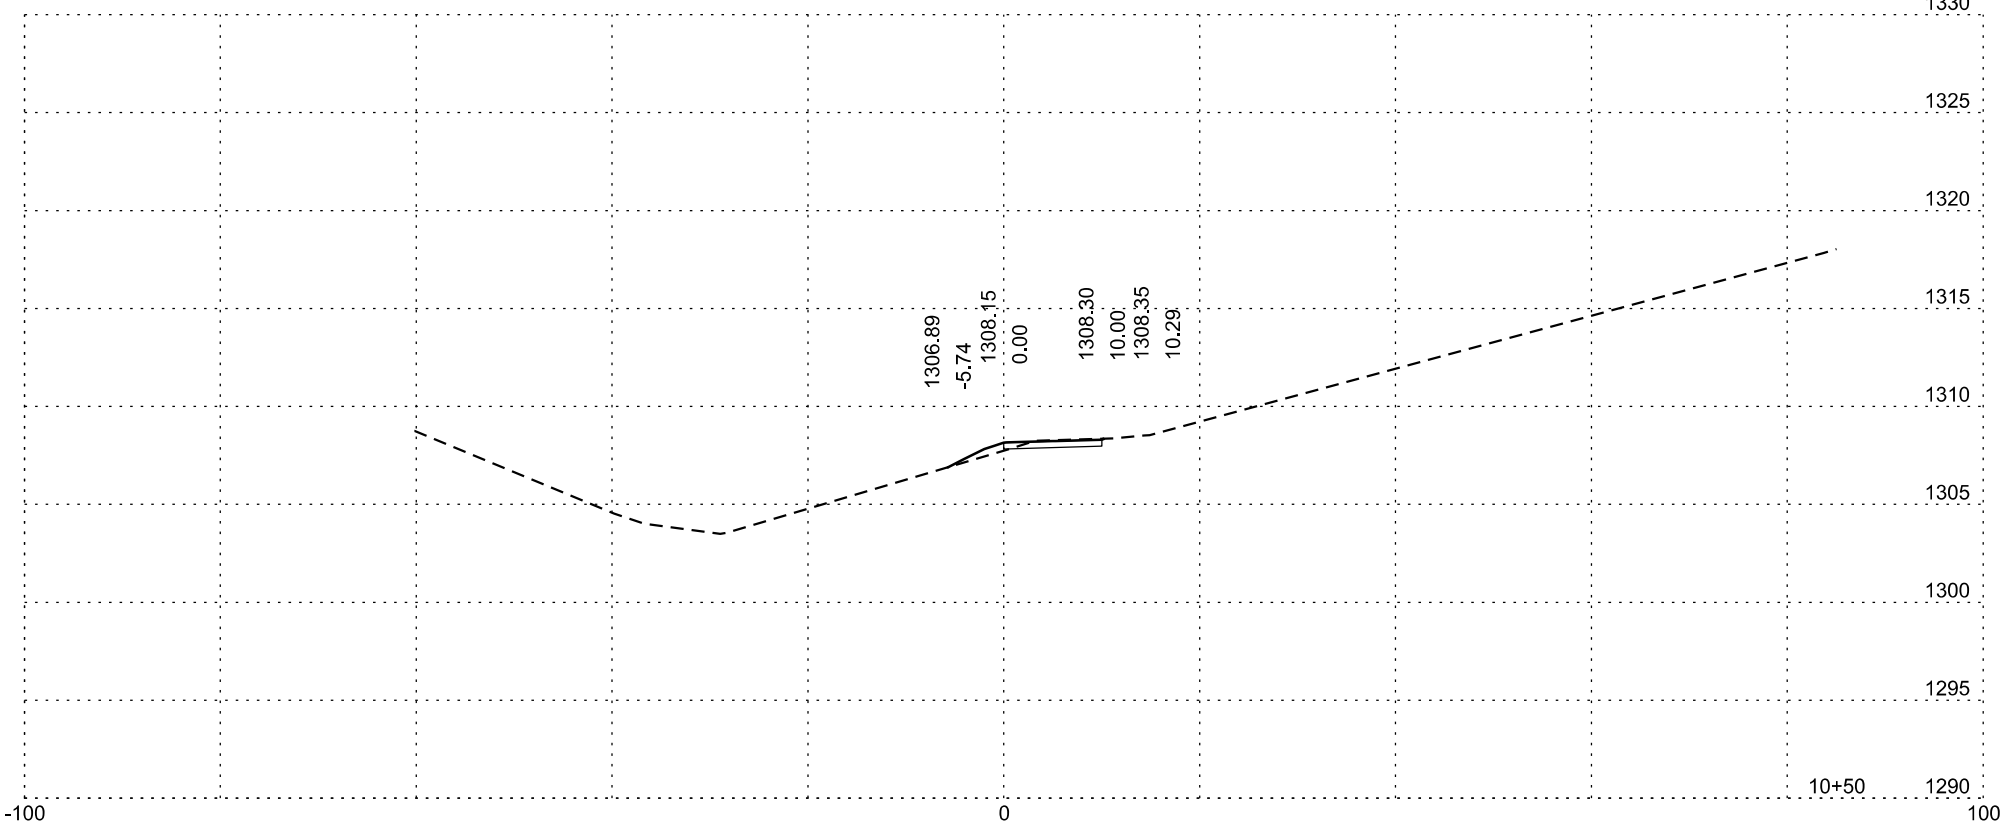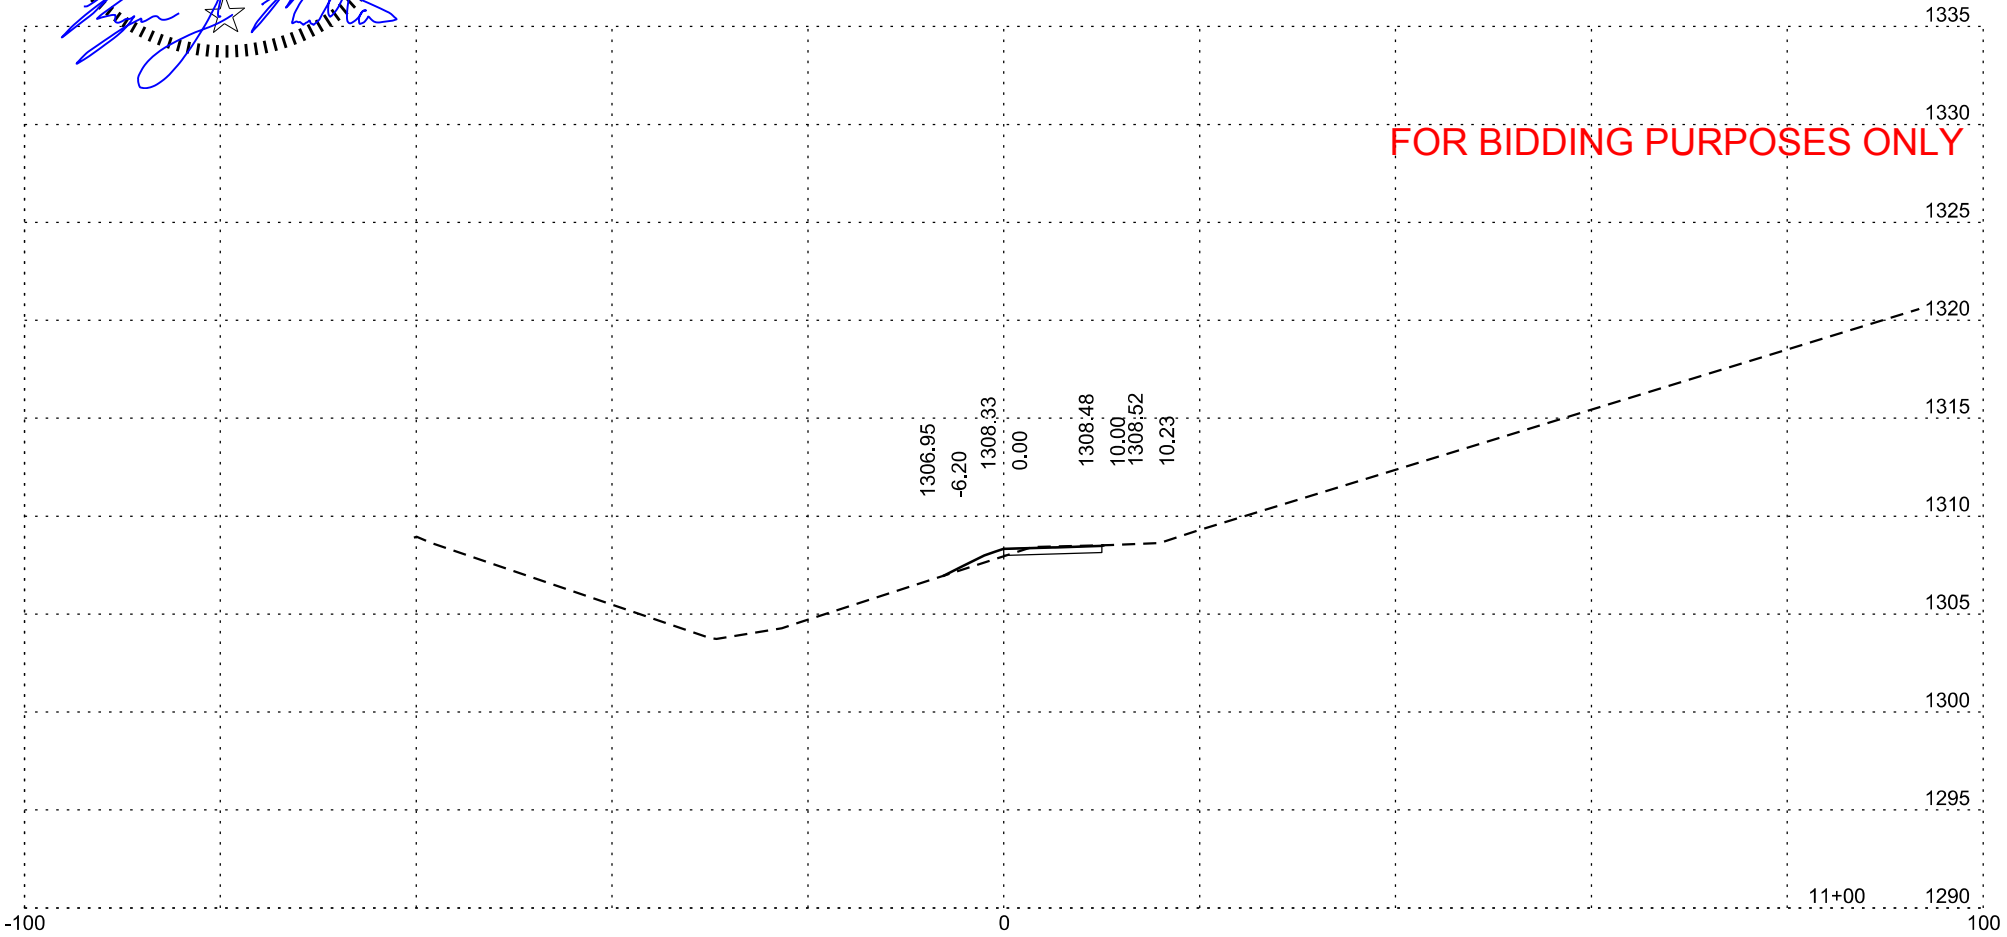





SU109







FOR BIDDING PURPOSES ONLY

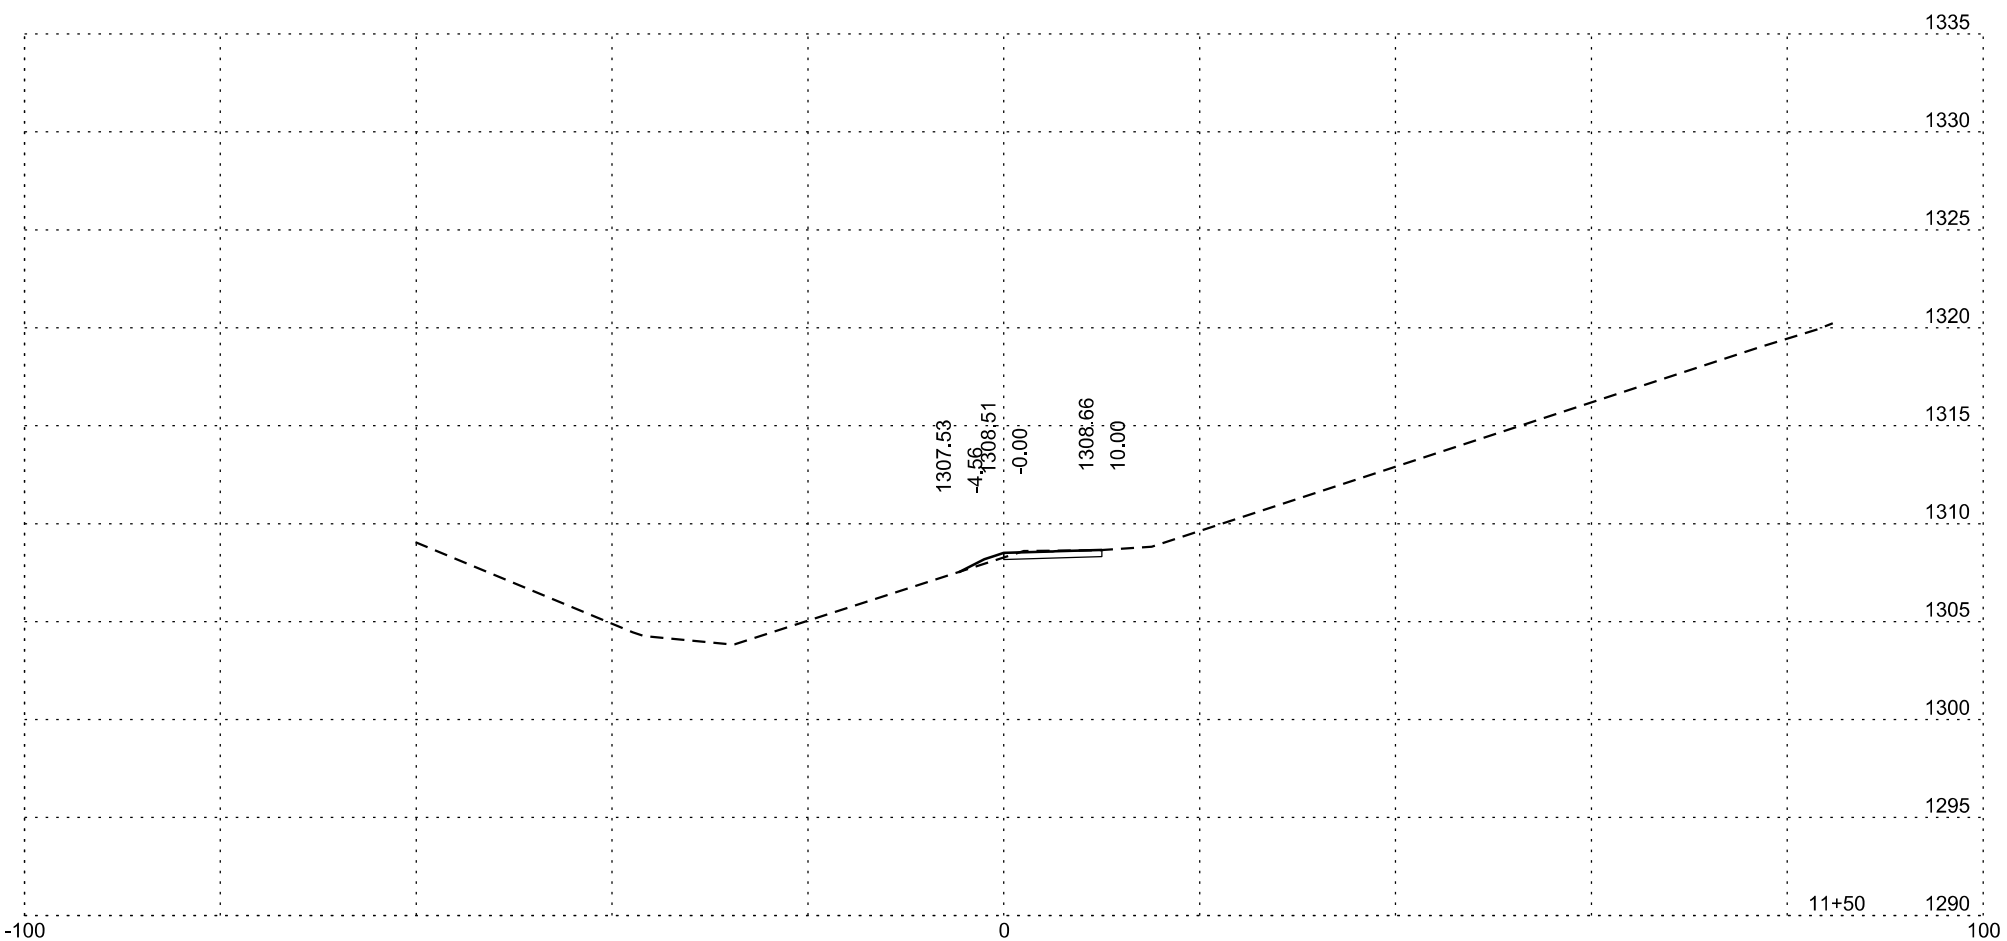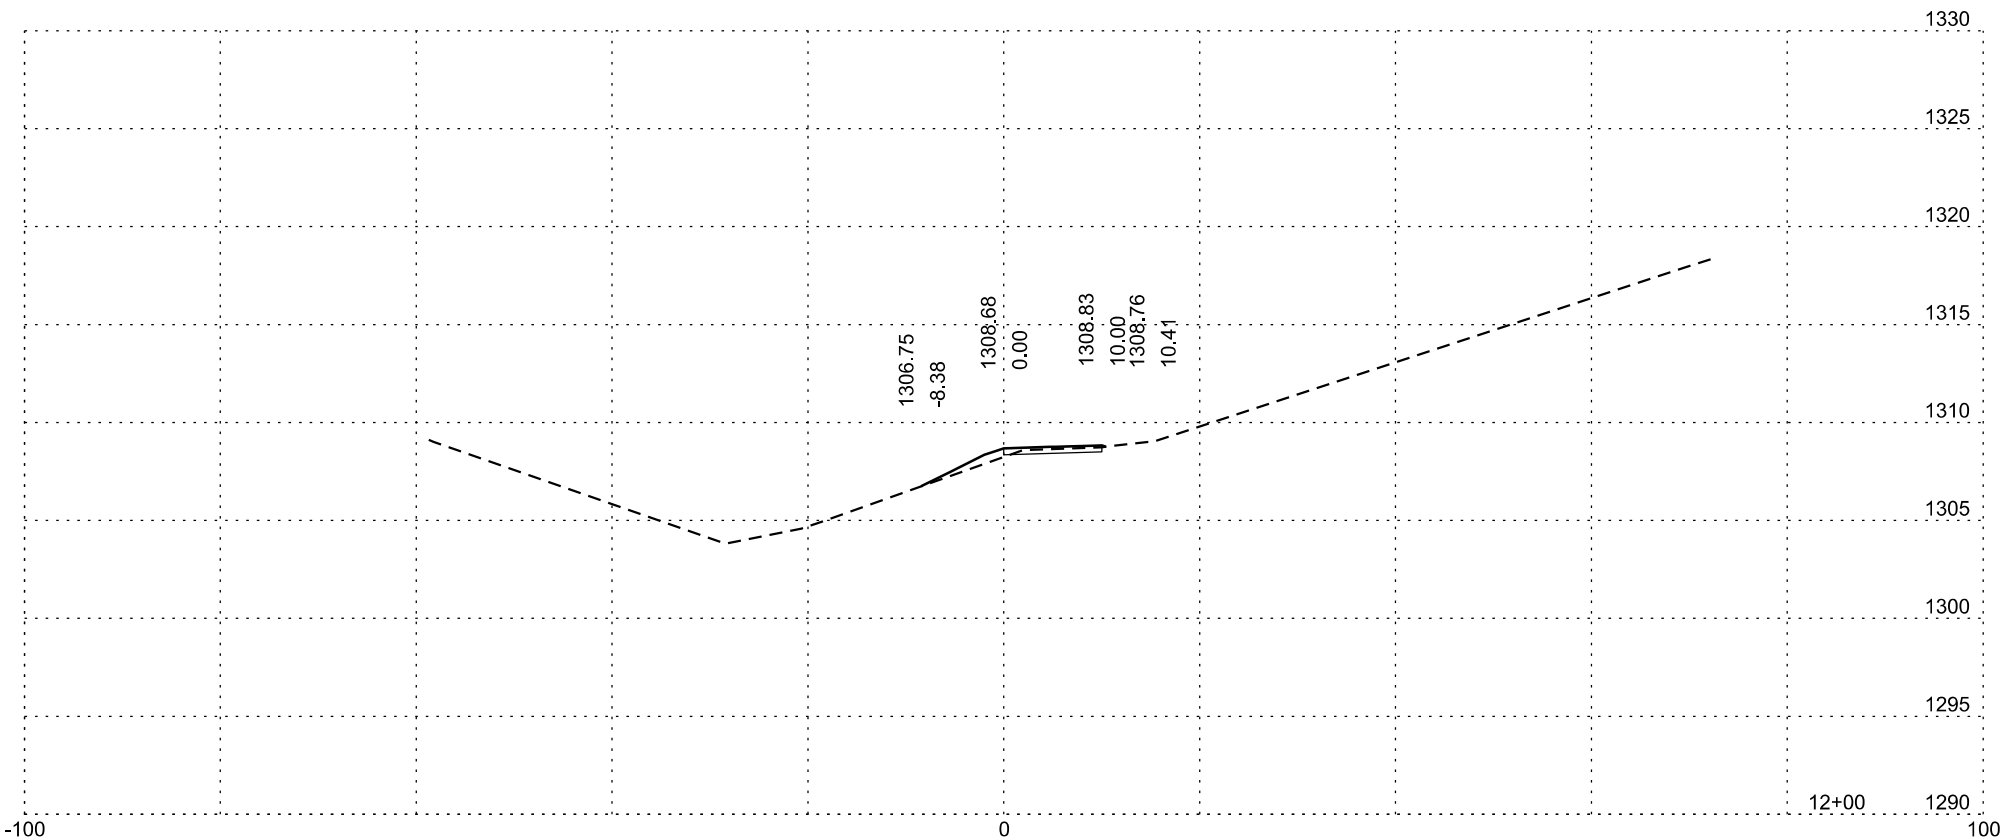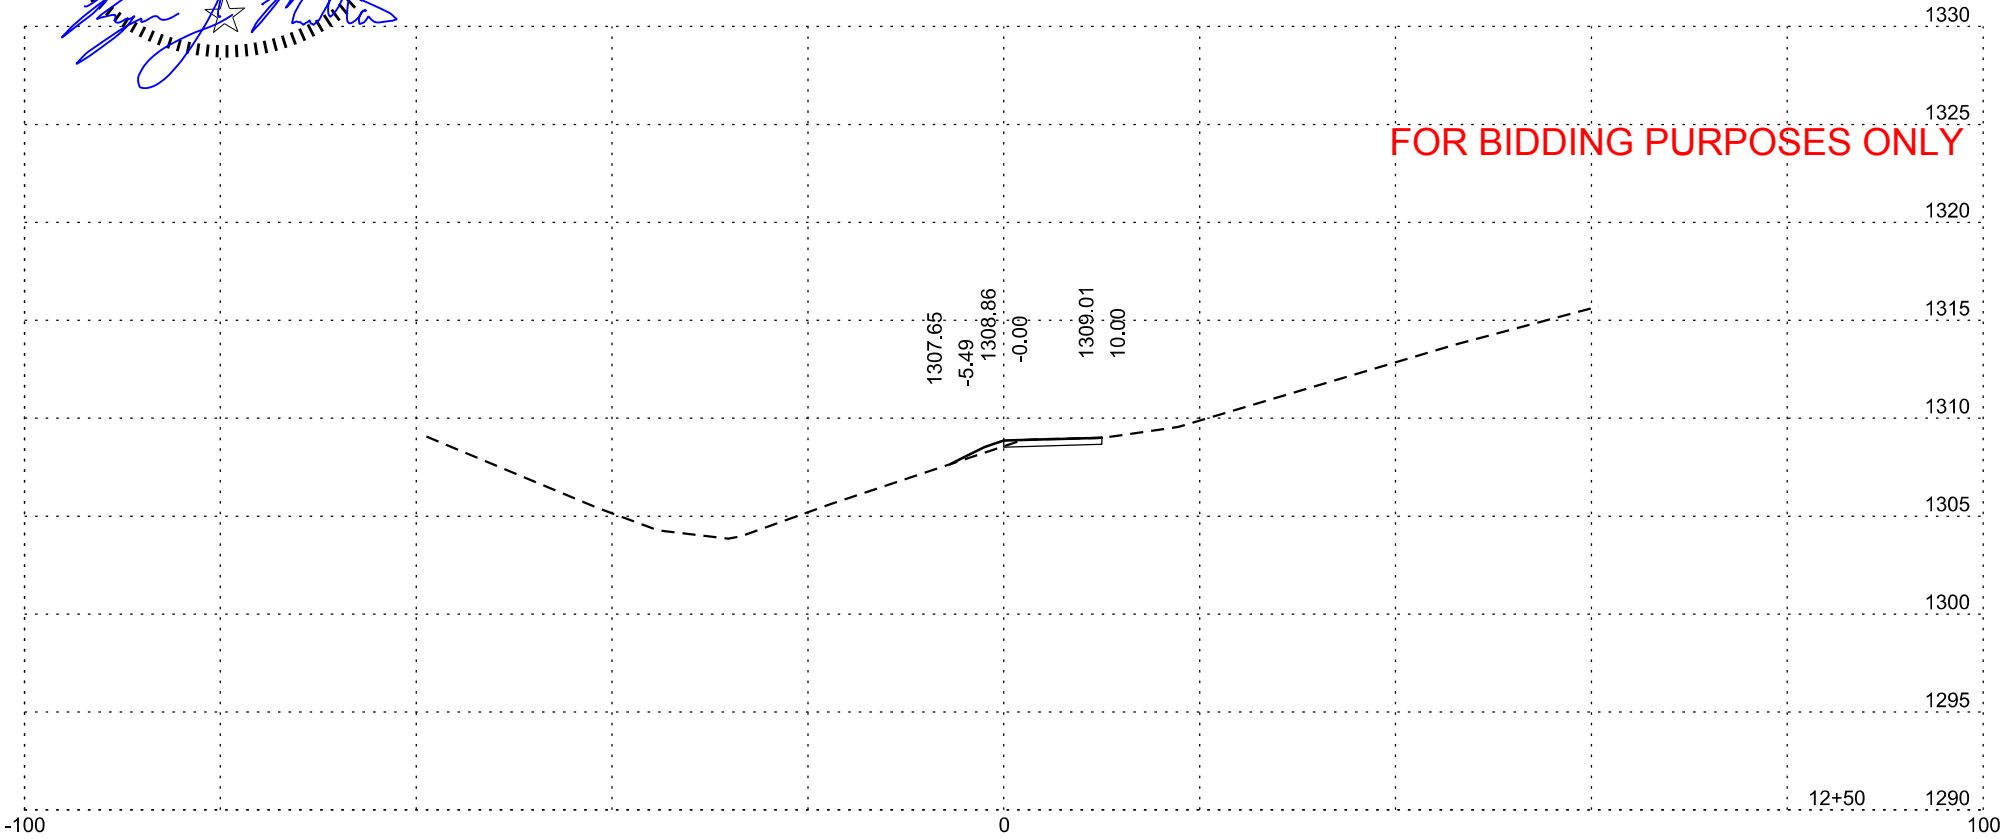

SU109

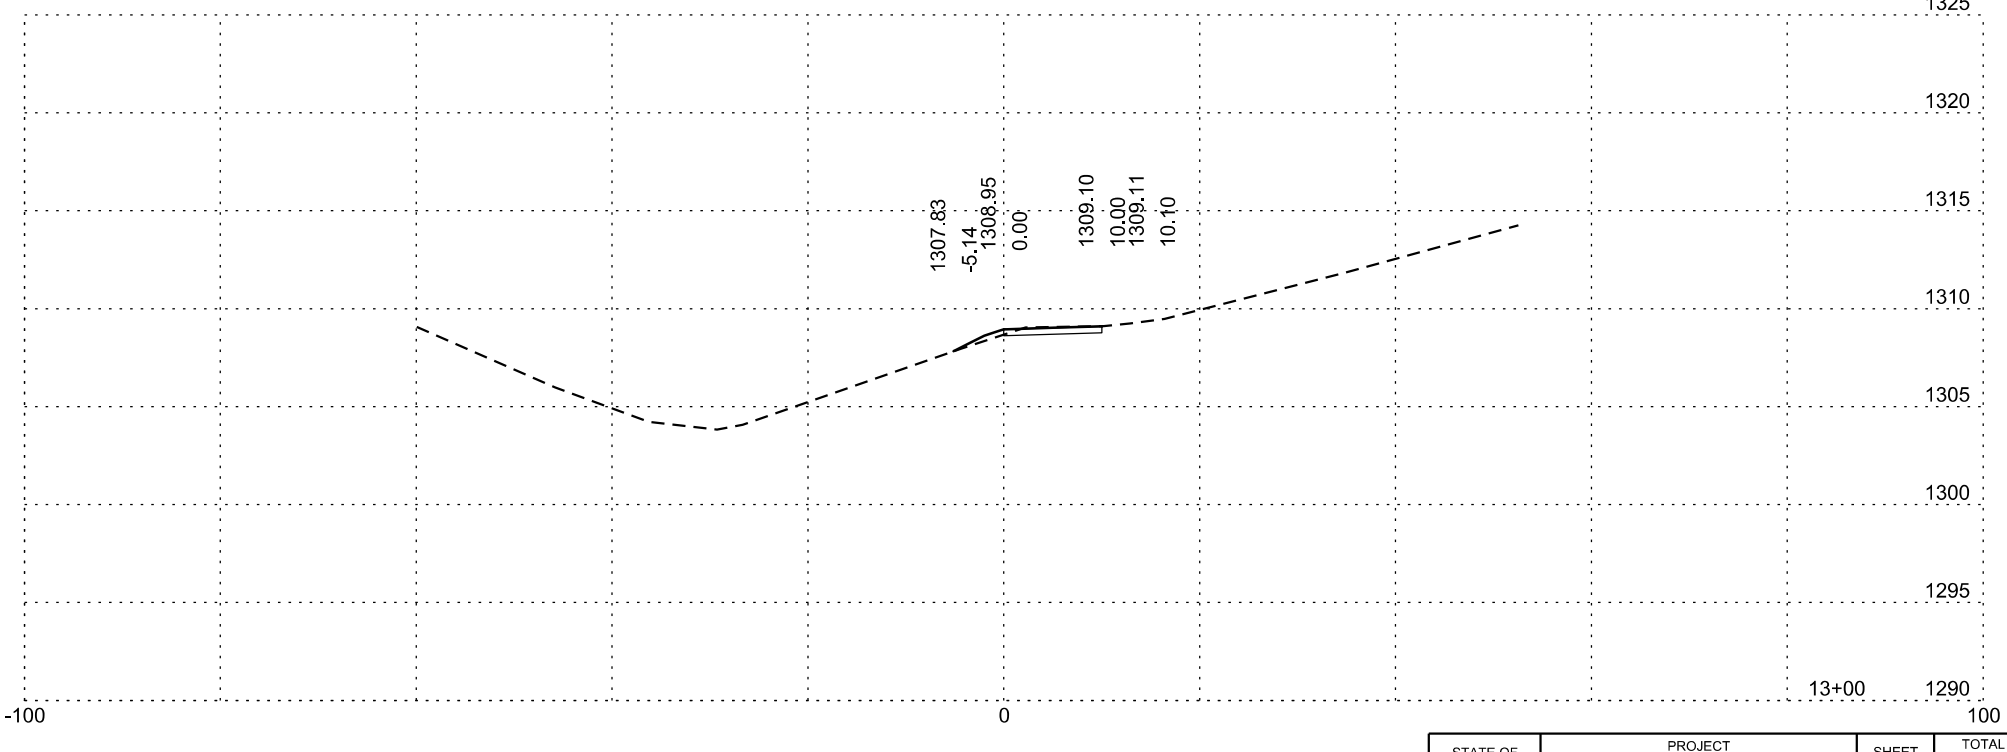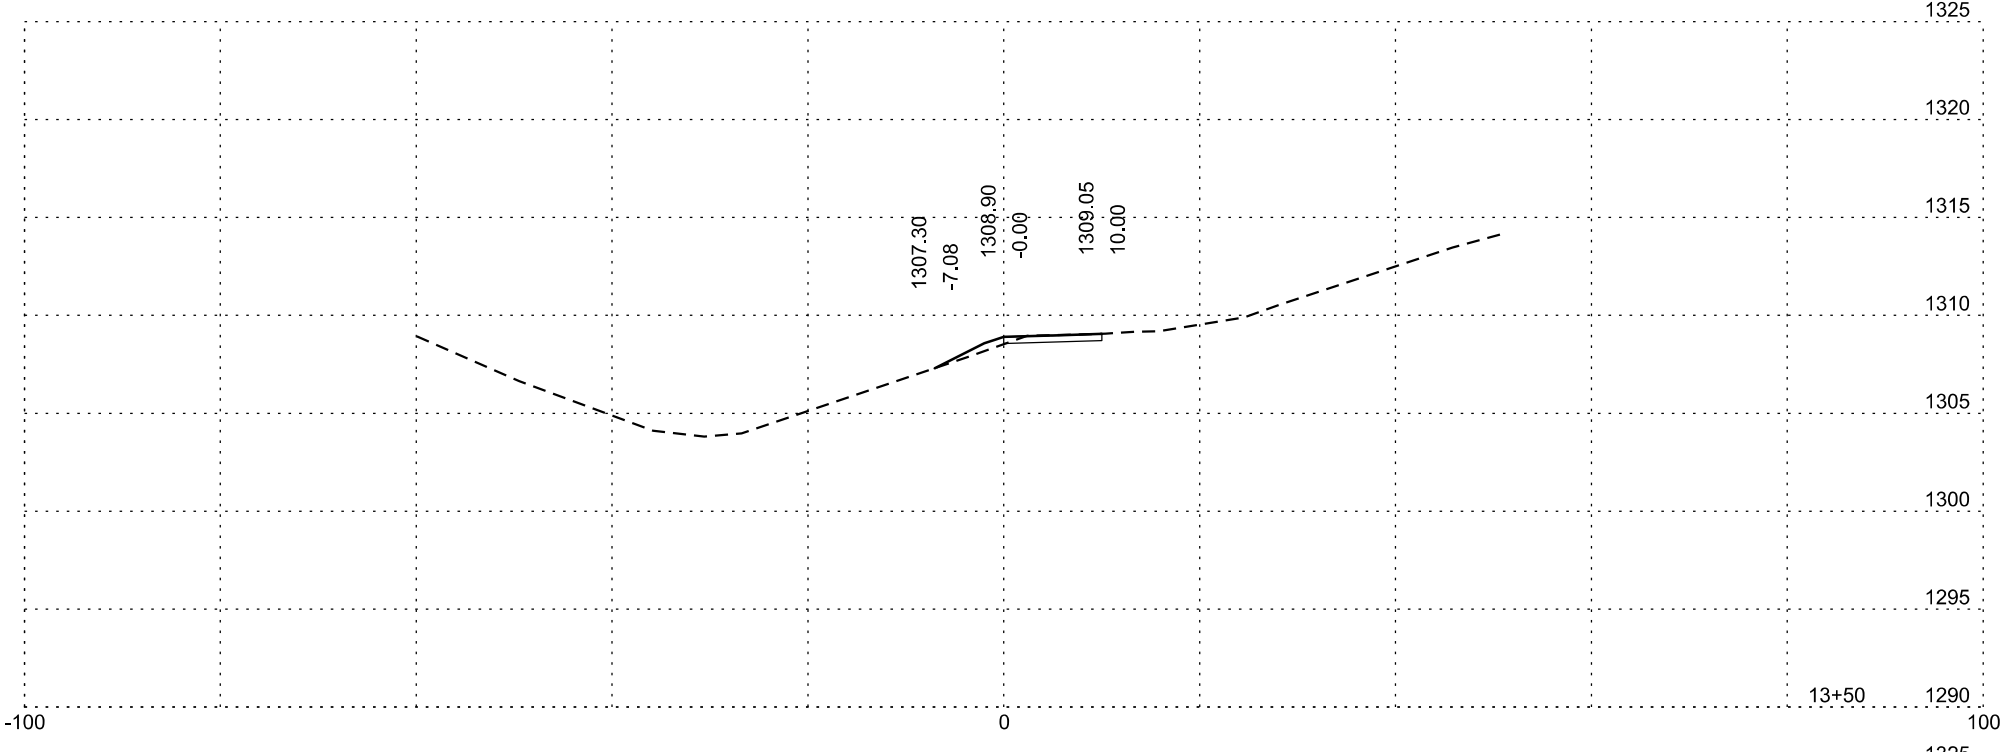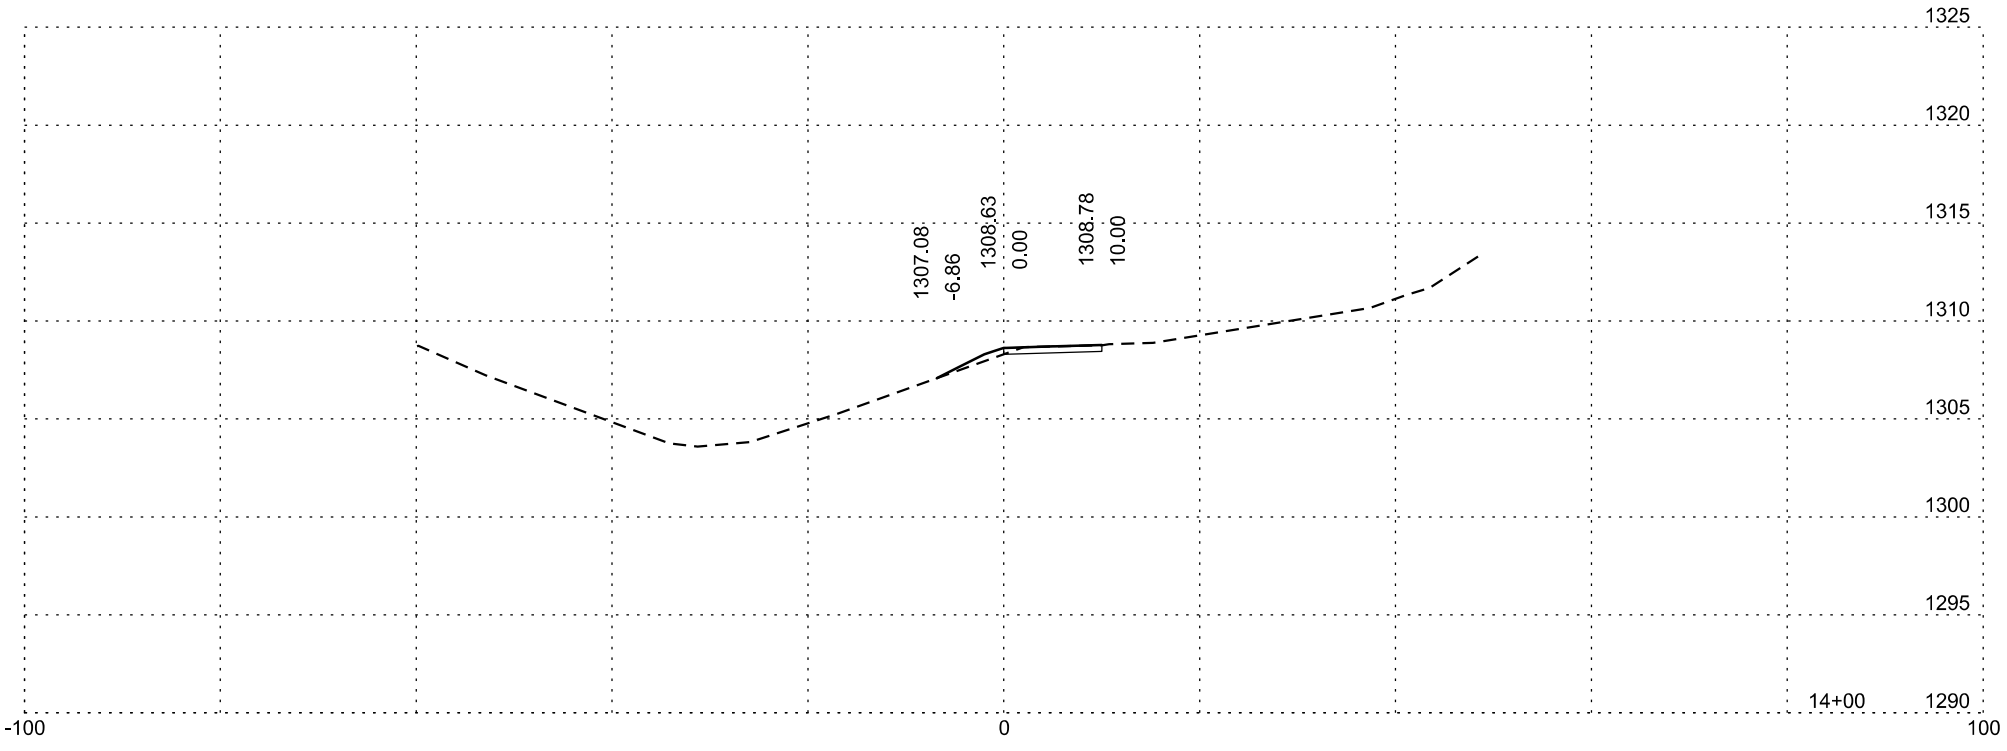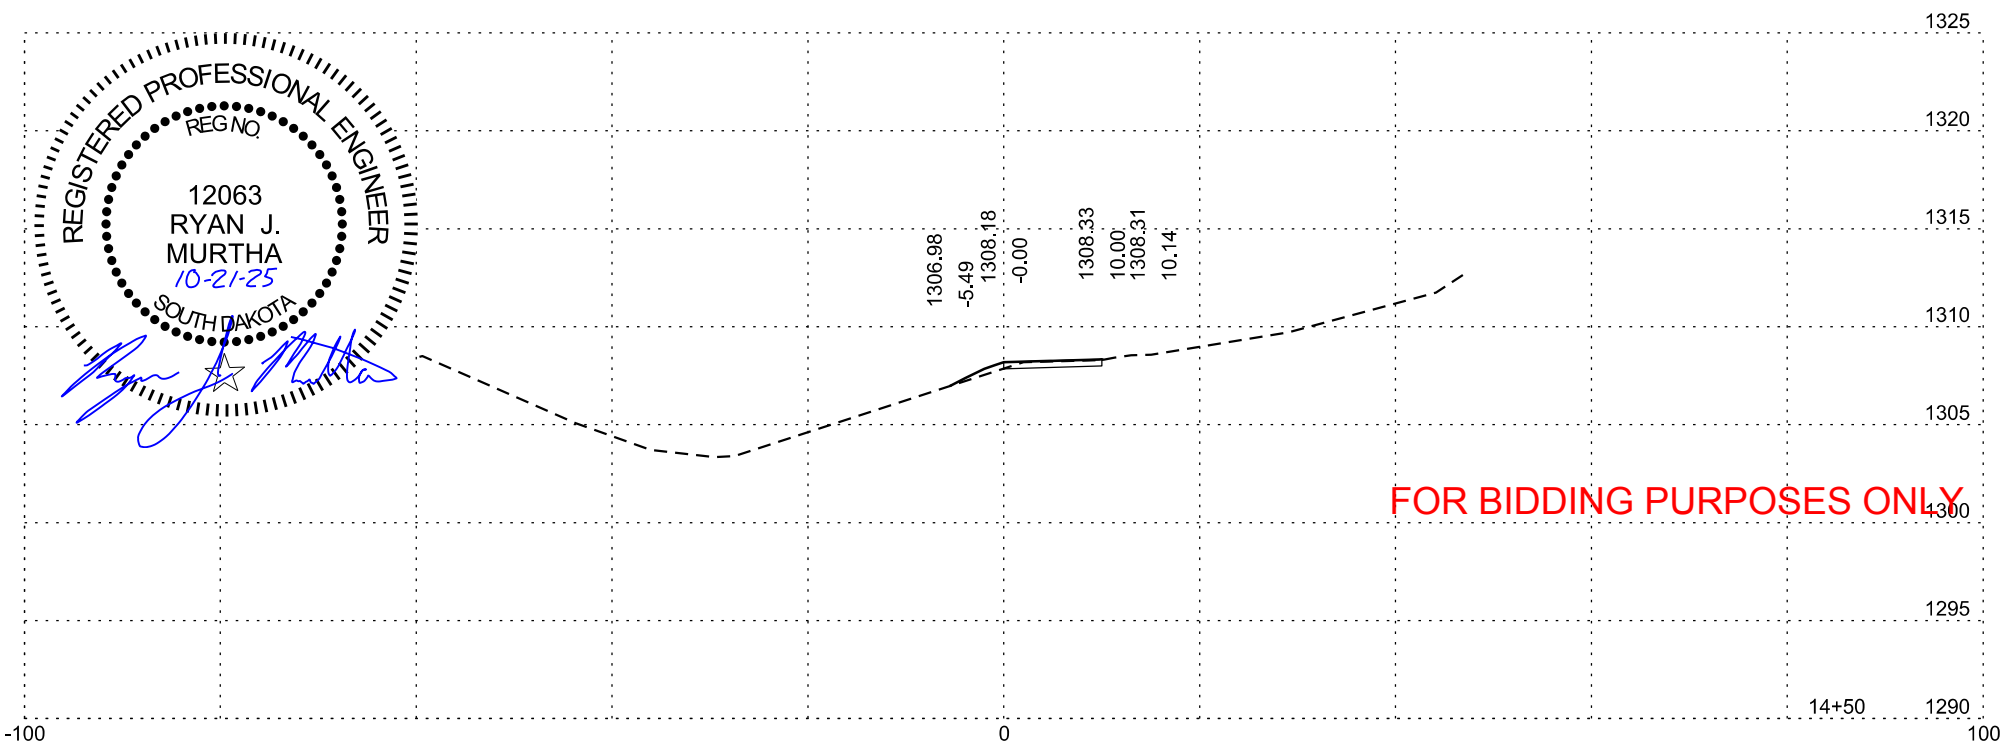





SU109

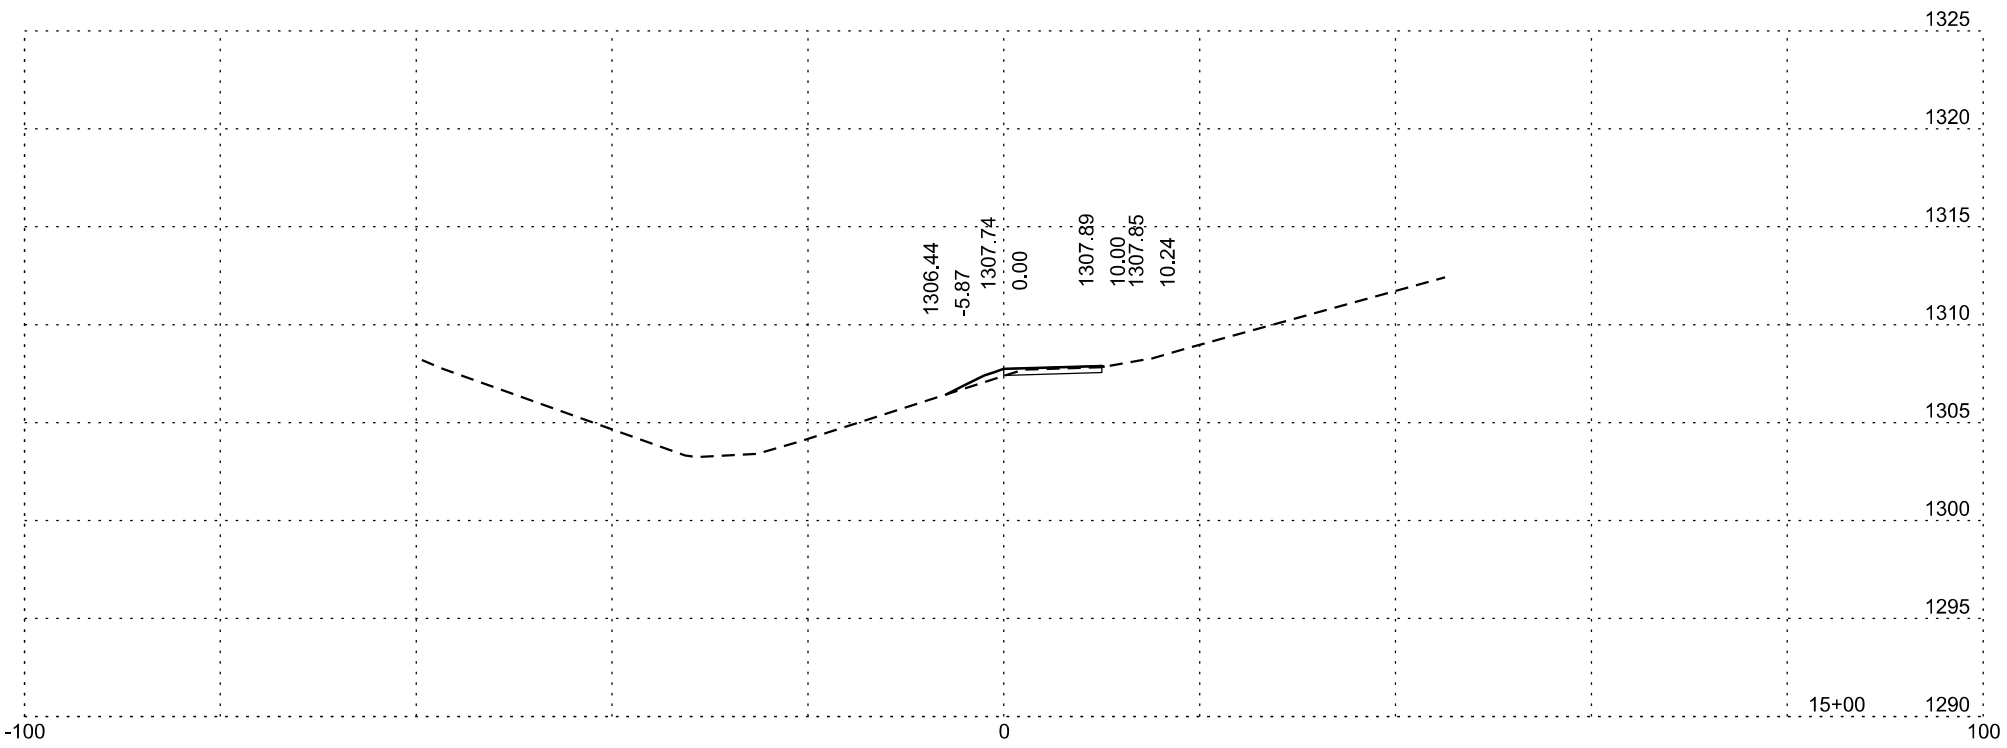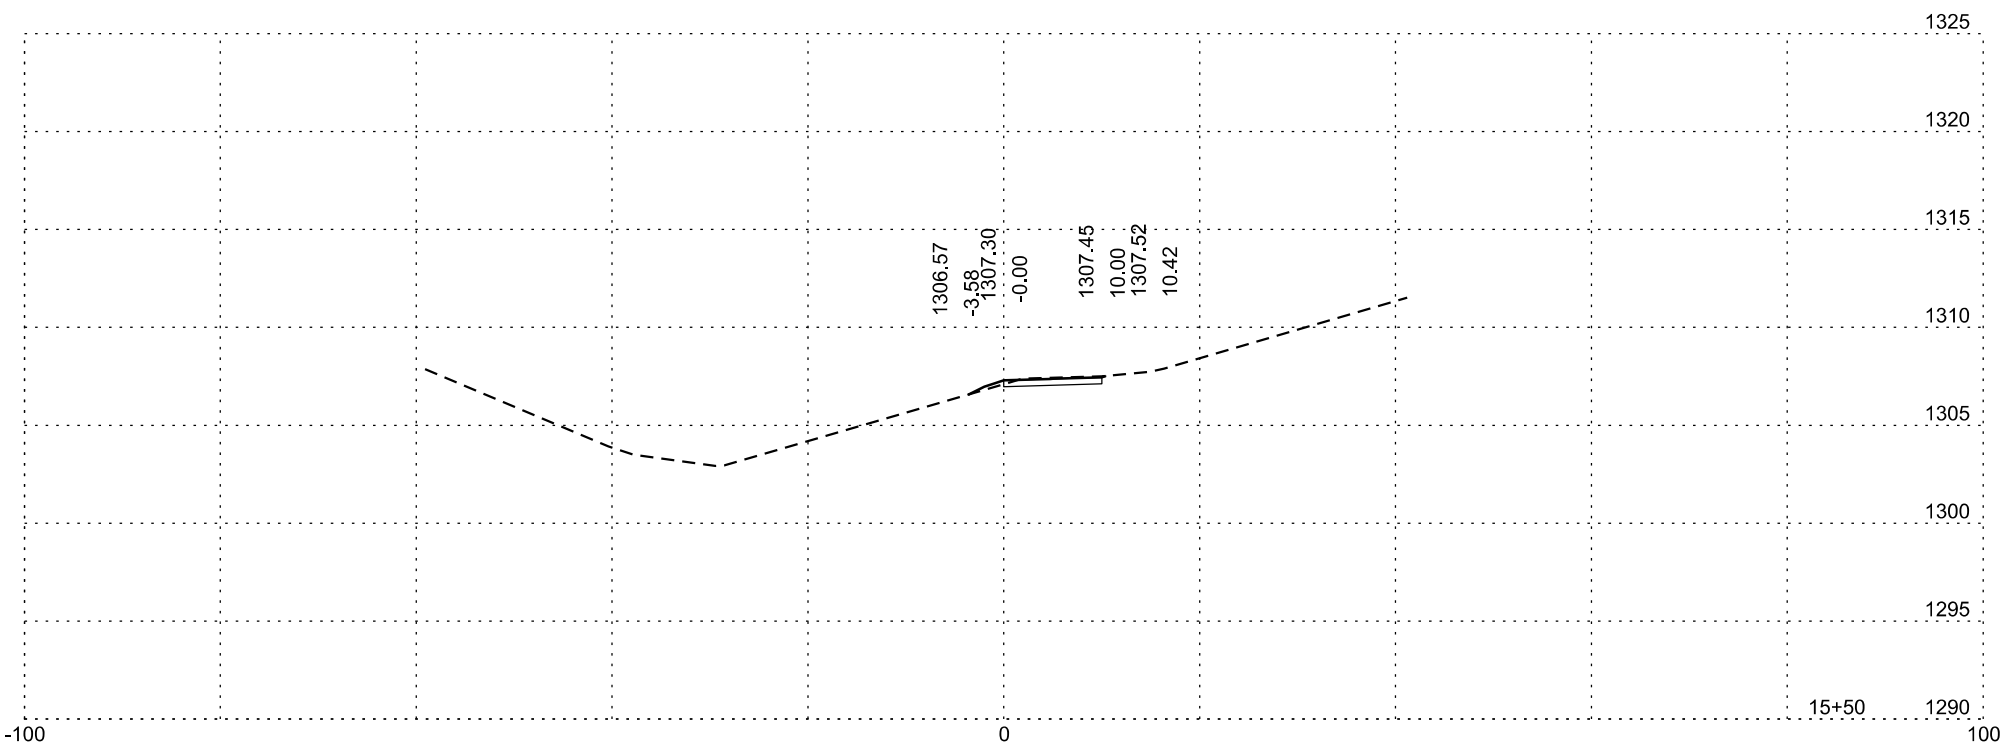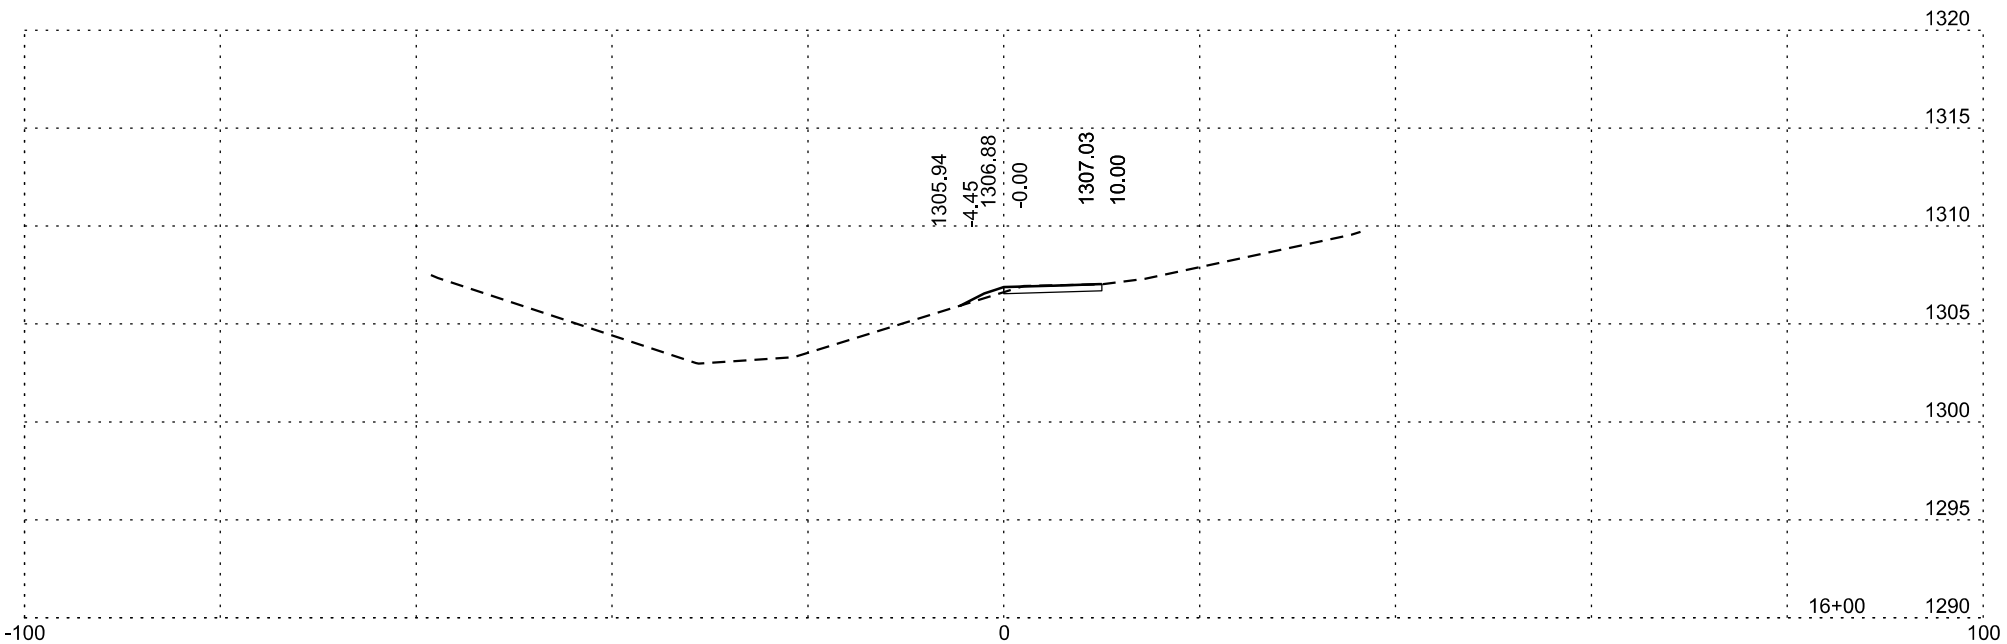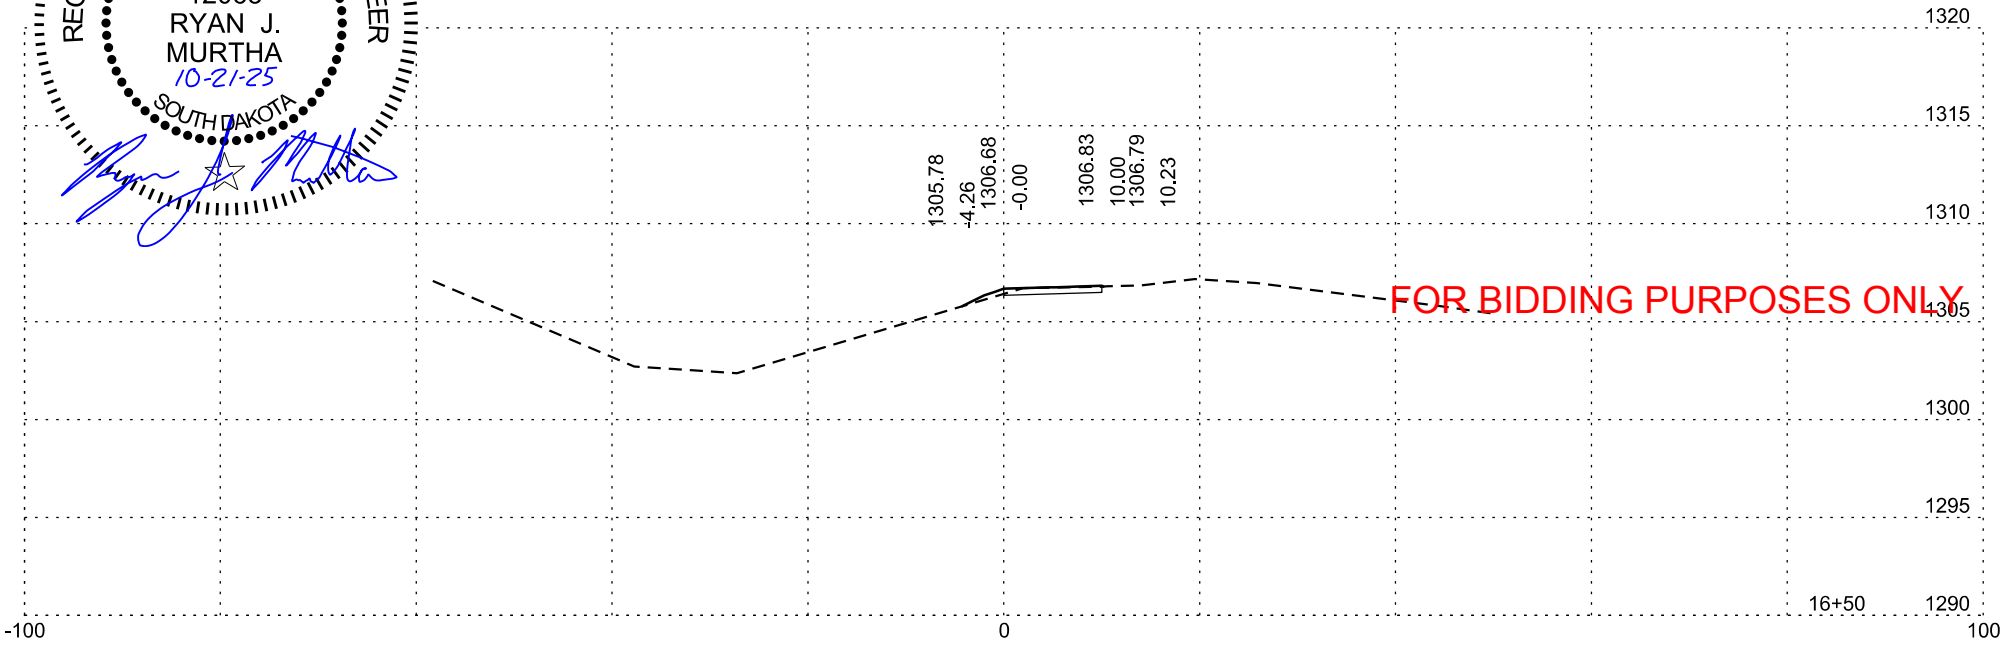

SU109



FOR BIDDING PURPOSES ONLY

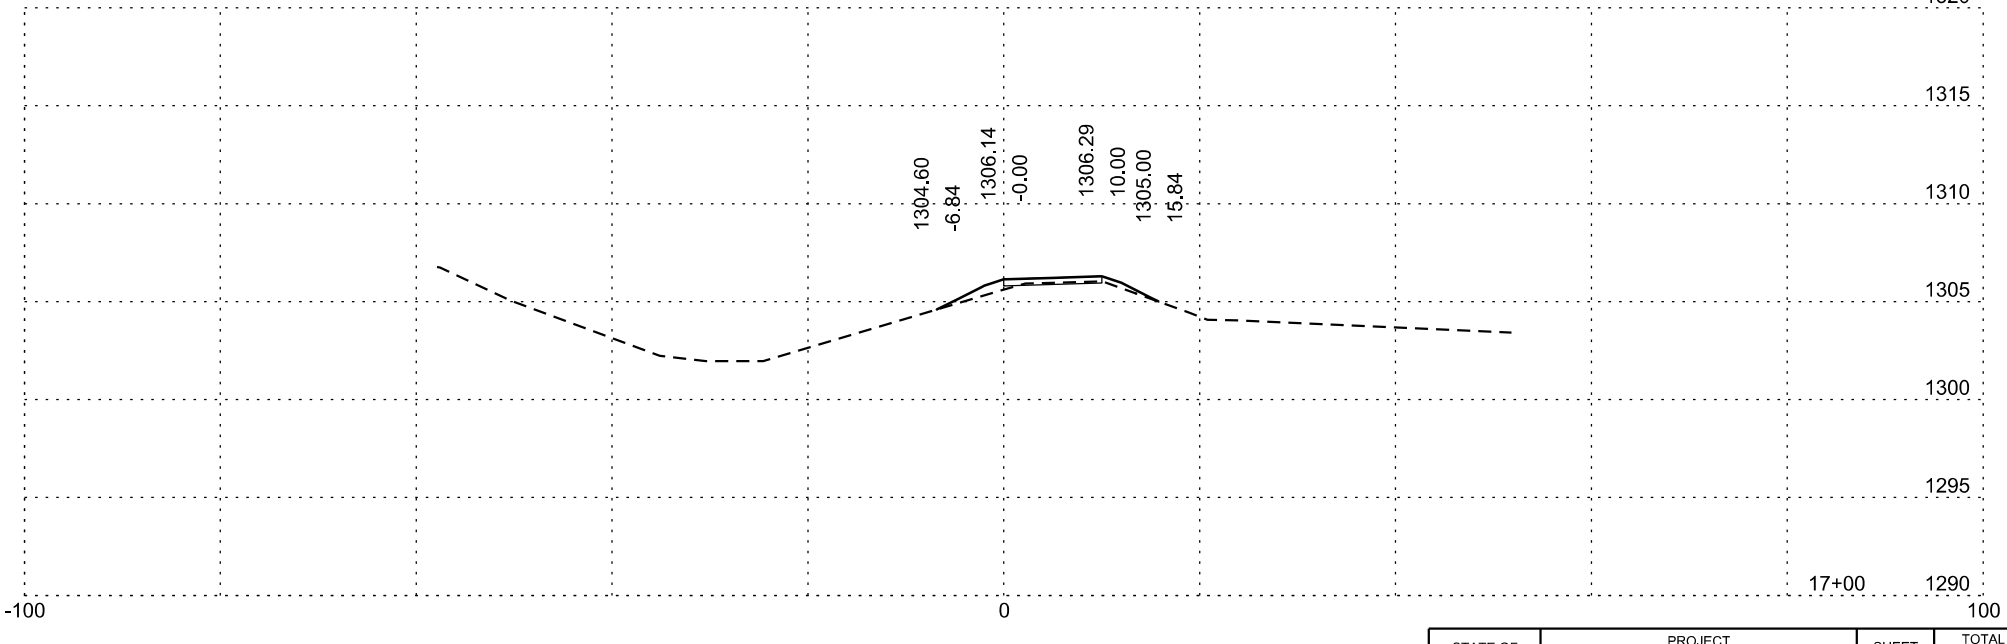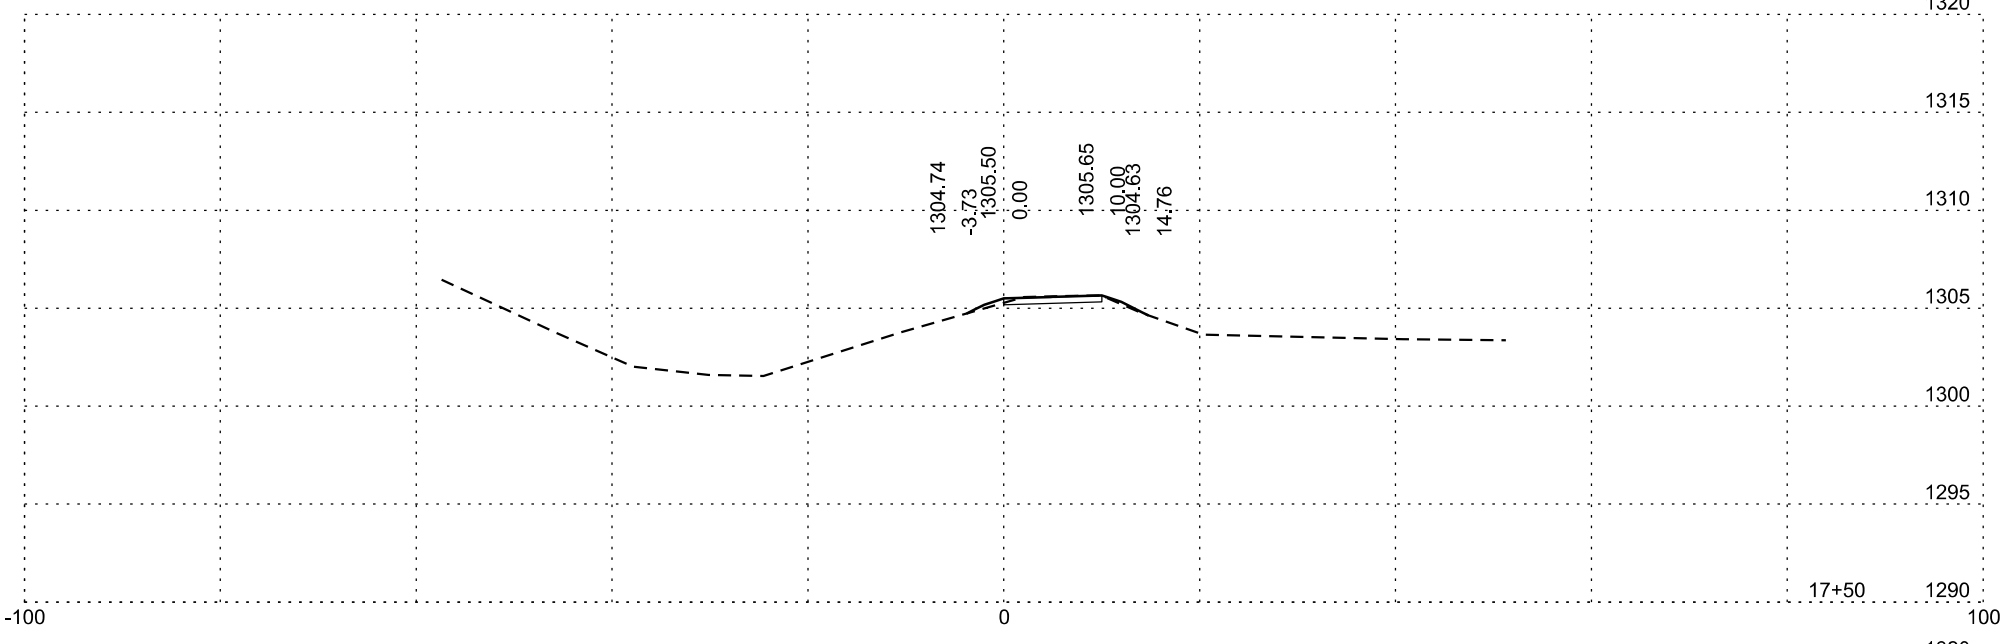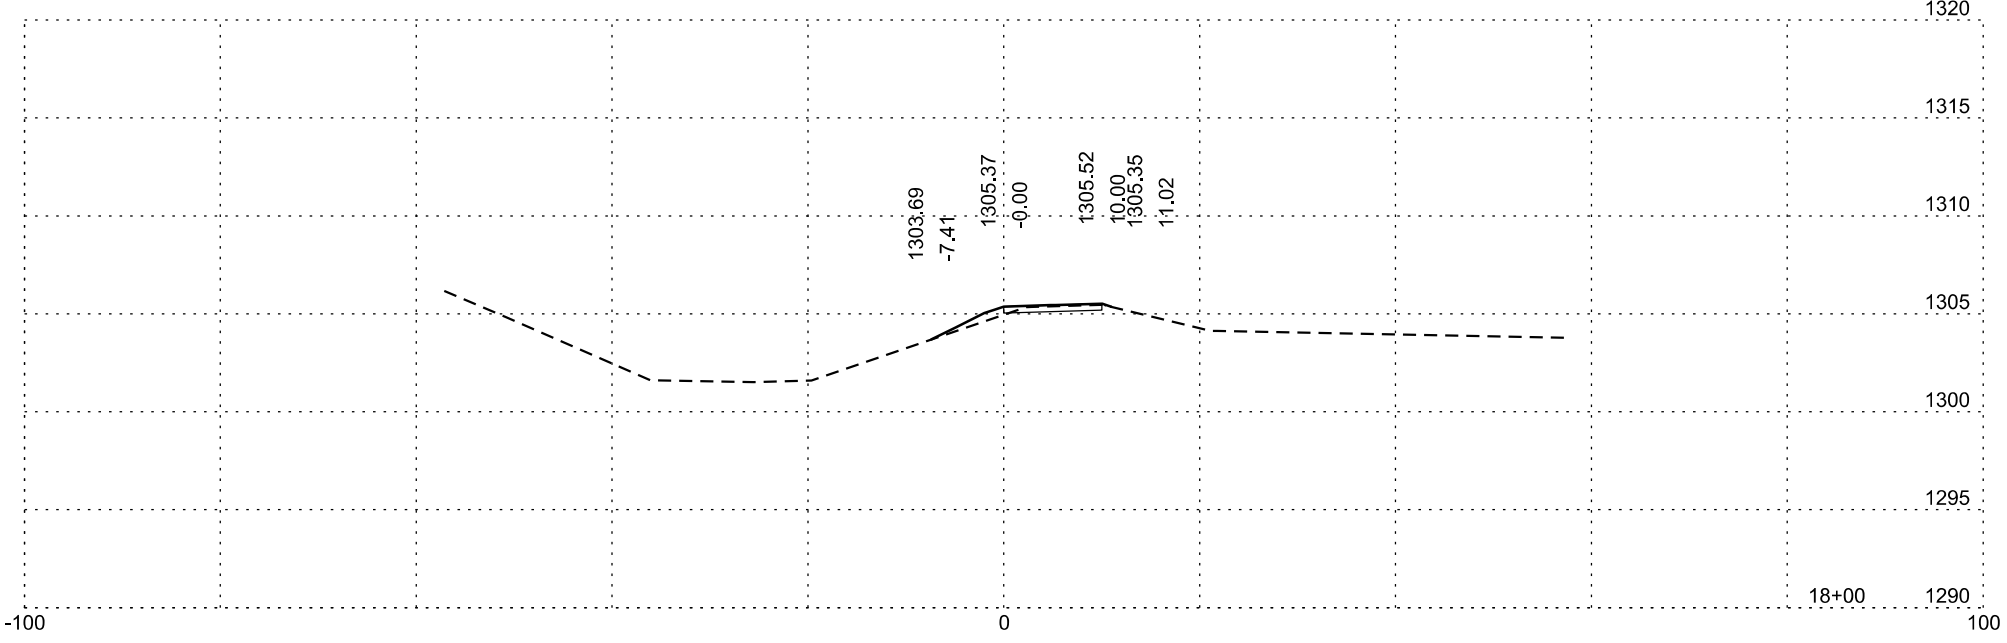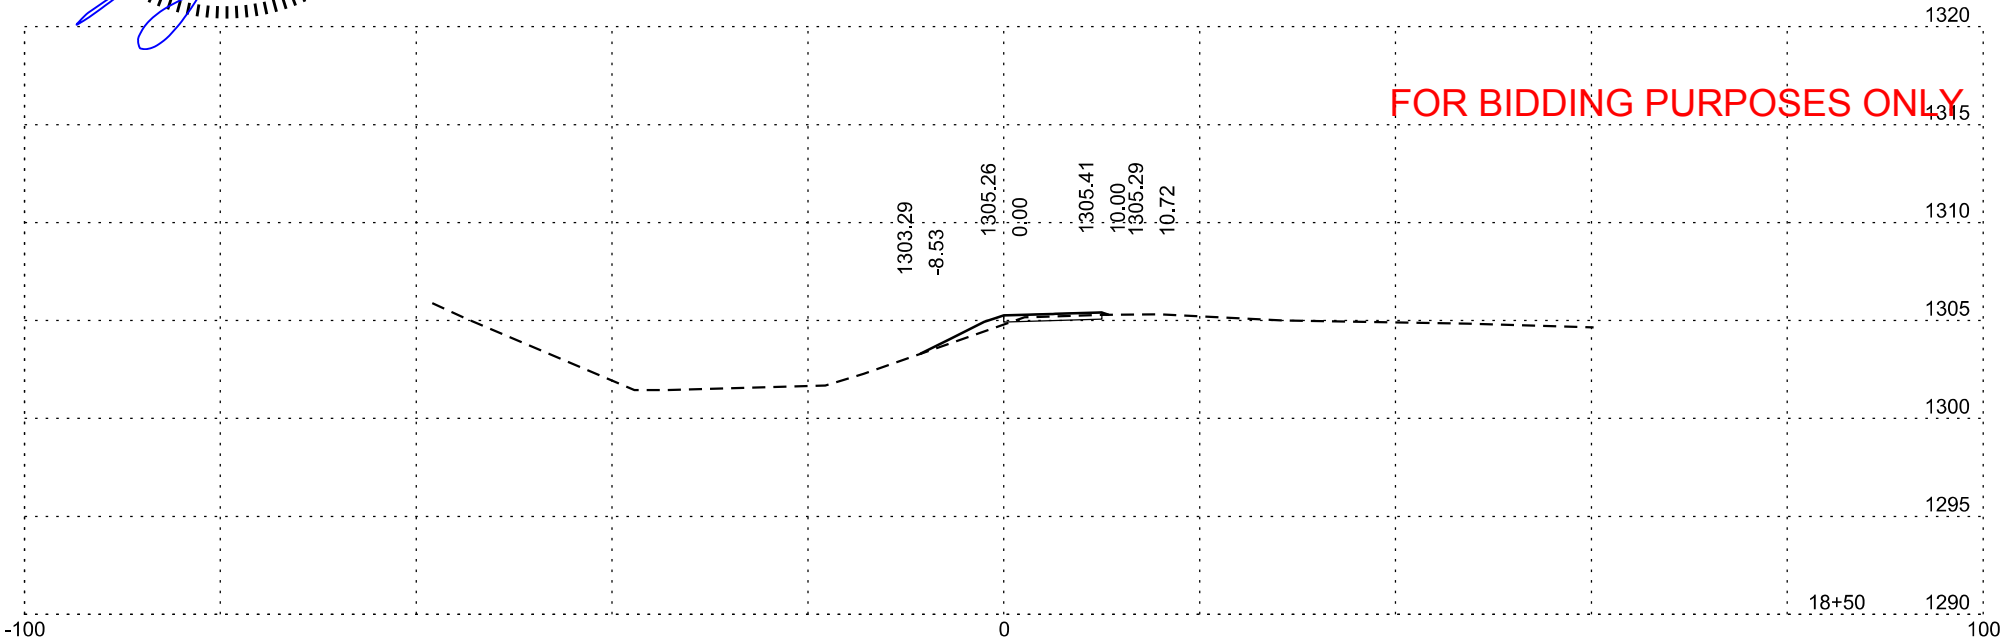





Plotting Date: 7/1/2025

STATE OF SOUTH DAKOTA	PROJECT	SHEET	TOTAL SHEETS
	NH 0037(166)73 CR 0907(91)330	X20	X39



FOR BIDDING PURPOSES ONLY

SU109

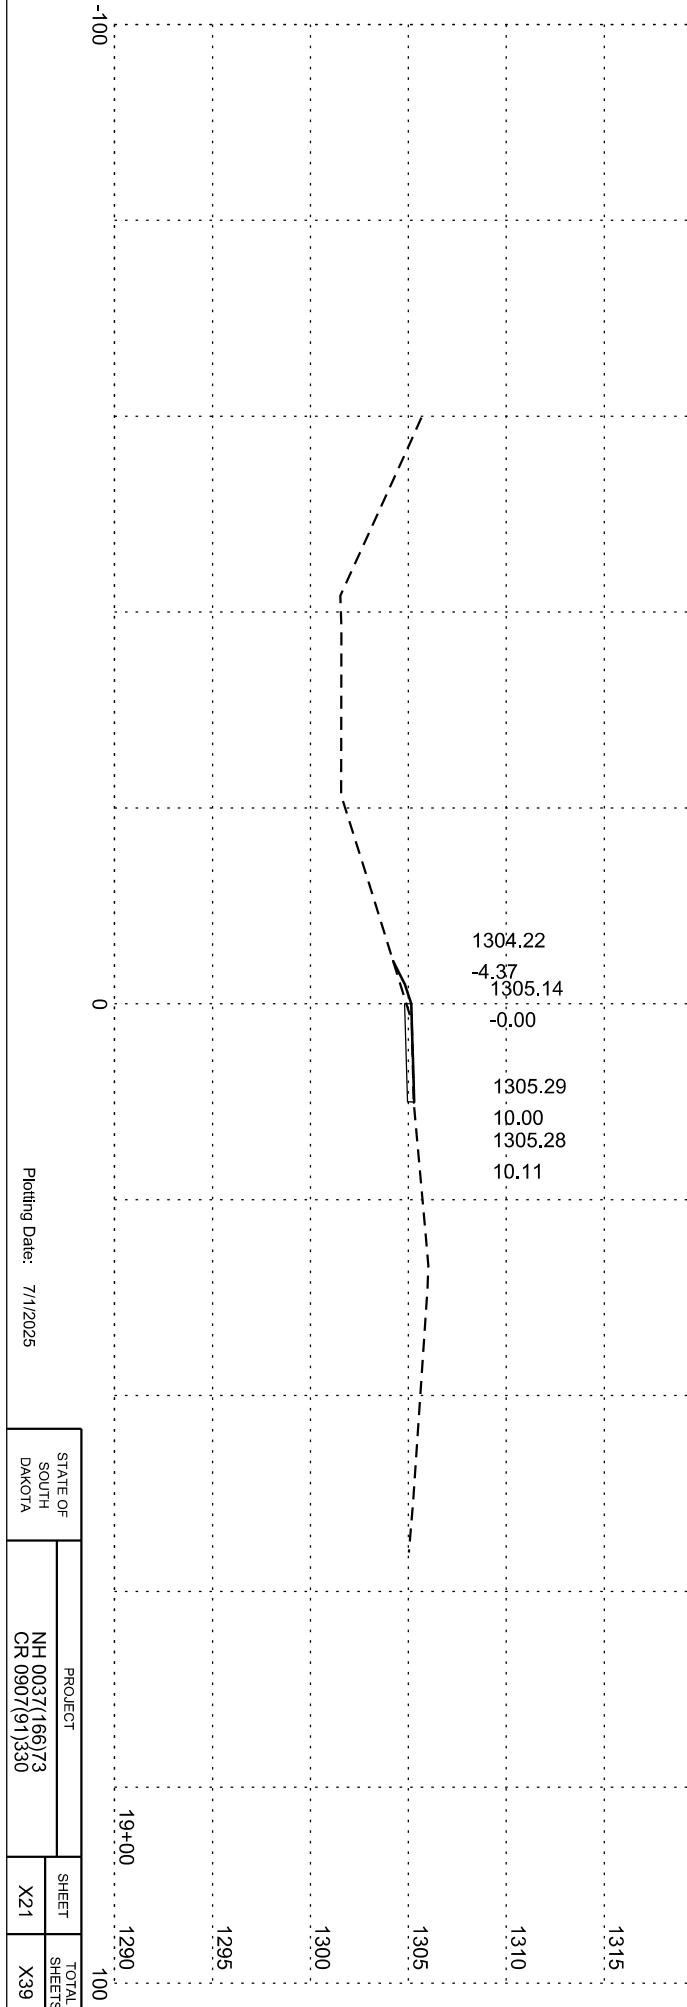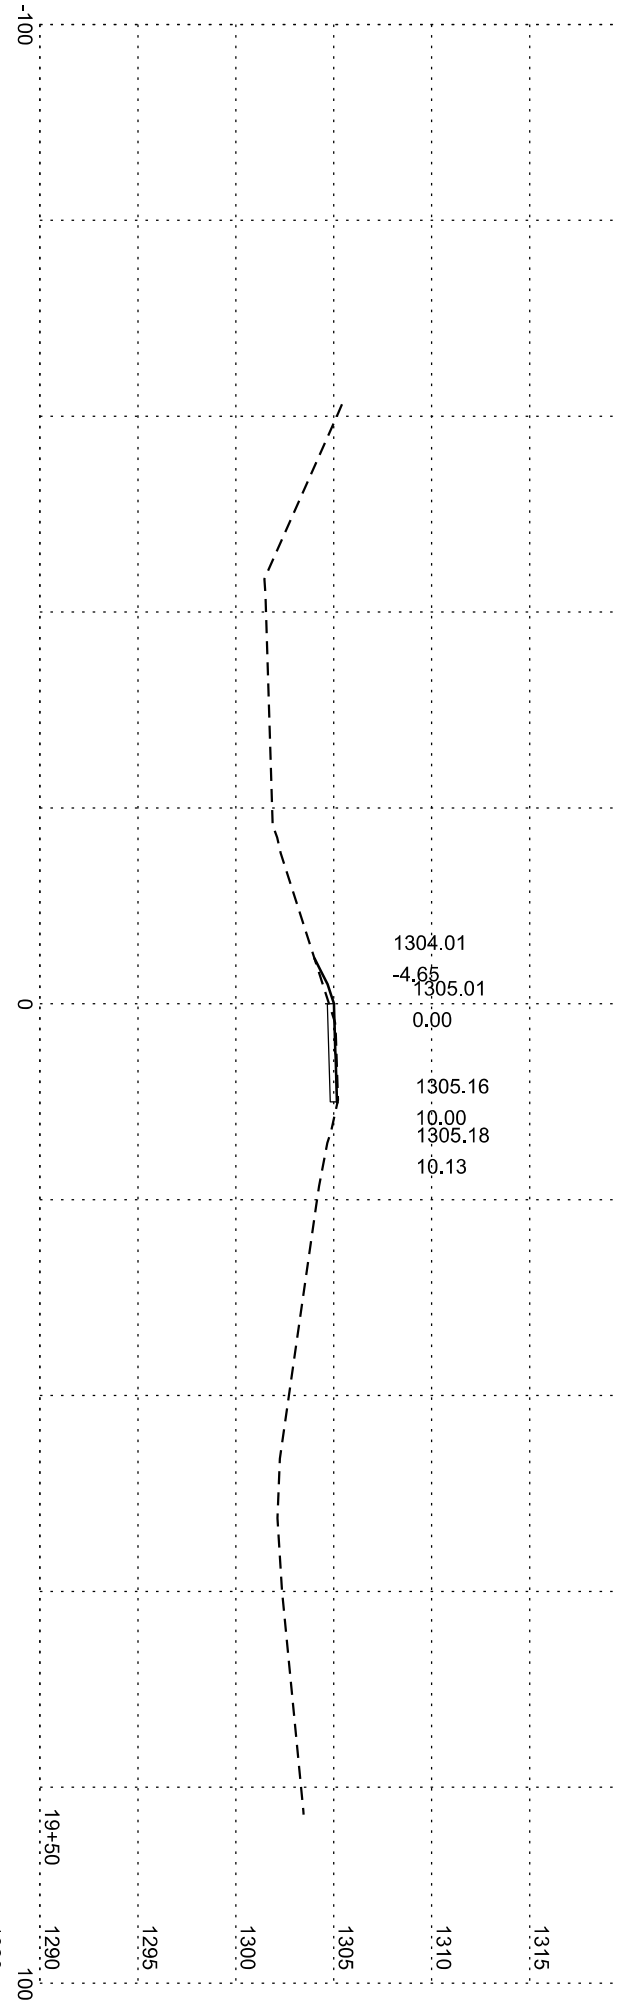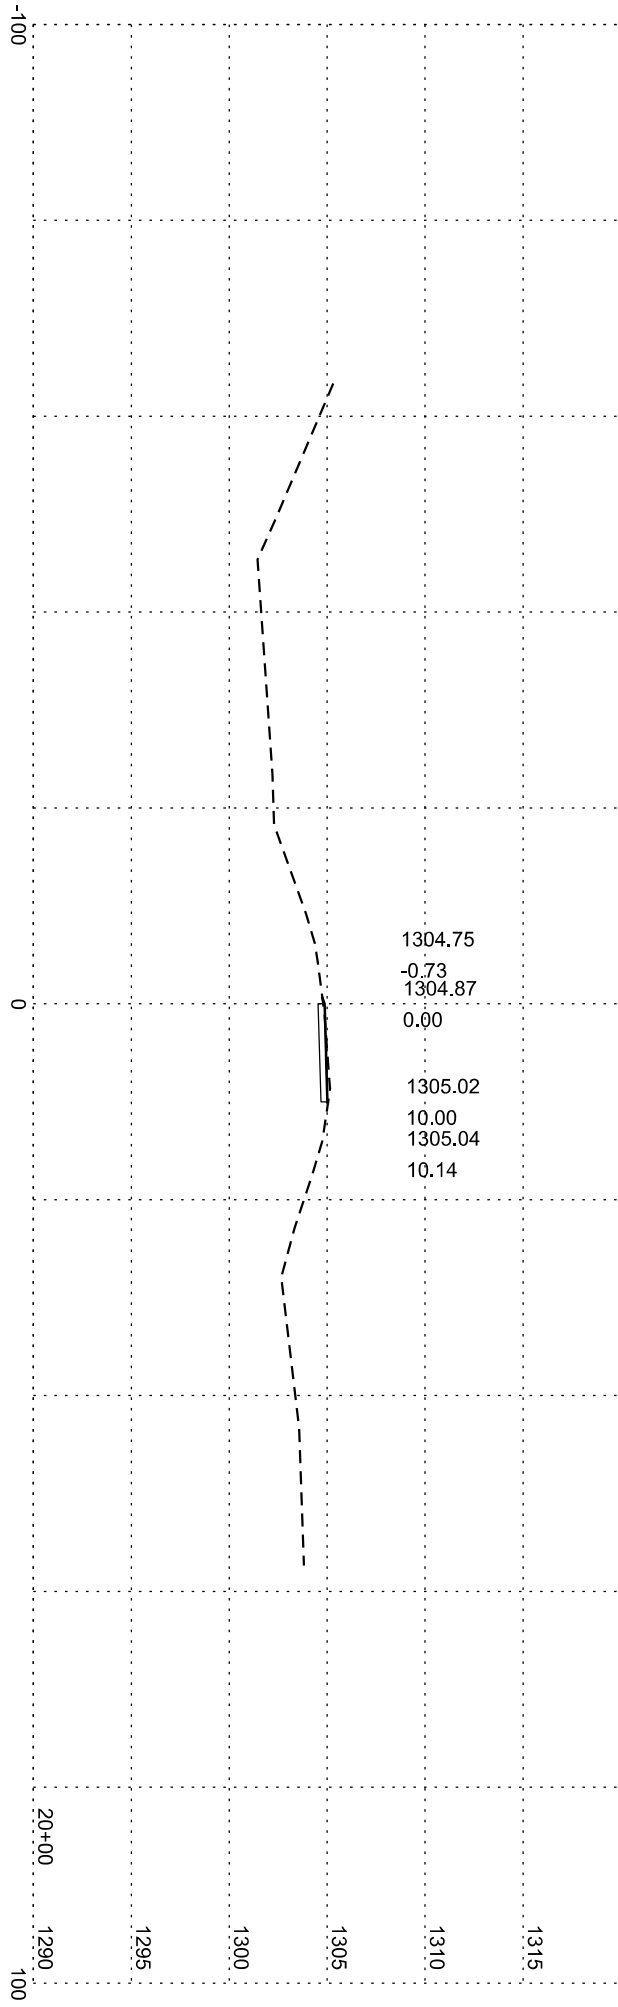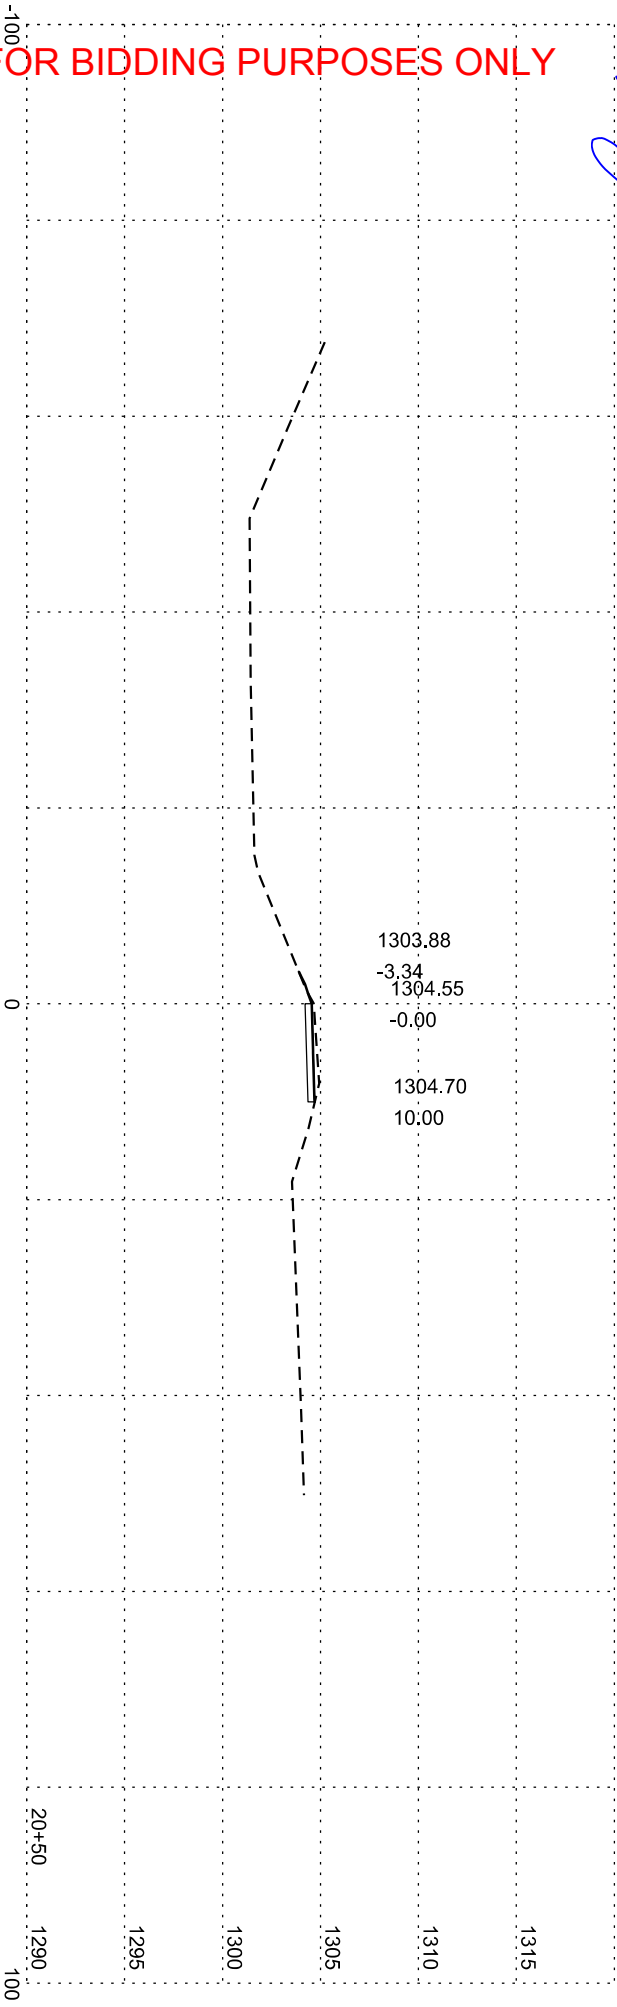

Plotting Date: 7/1/2025


STATE OF SOUTH DAKOTA		PROJECT		SHEET		TOTAL SHEETS	
		NH 0037(160)73		X21		X39	
		CR 0907(91)330					

SU109

MUCK EXCAVATION




FOR BIDDING PURPOSES ONLY

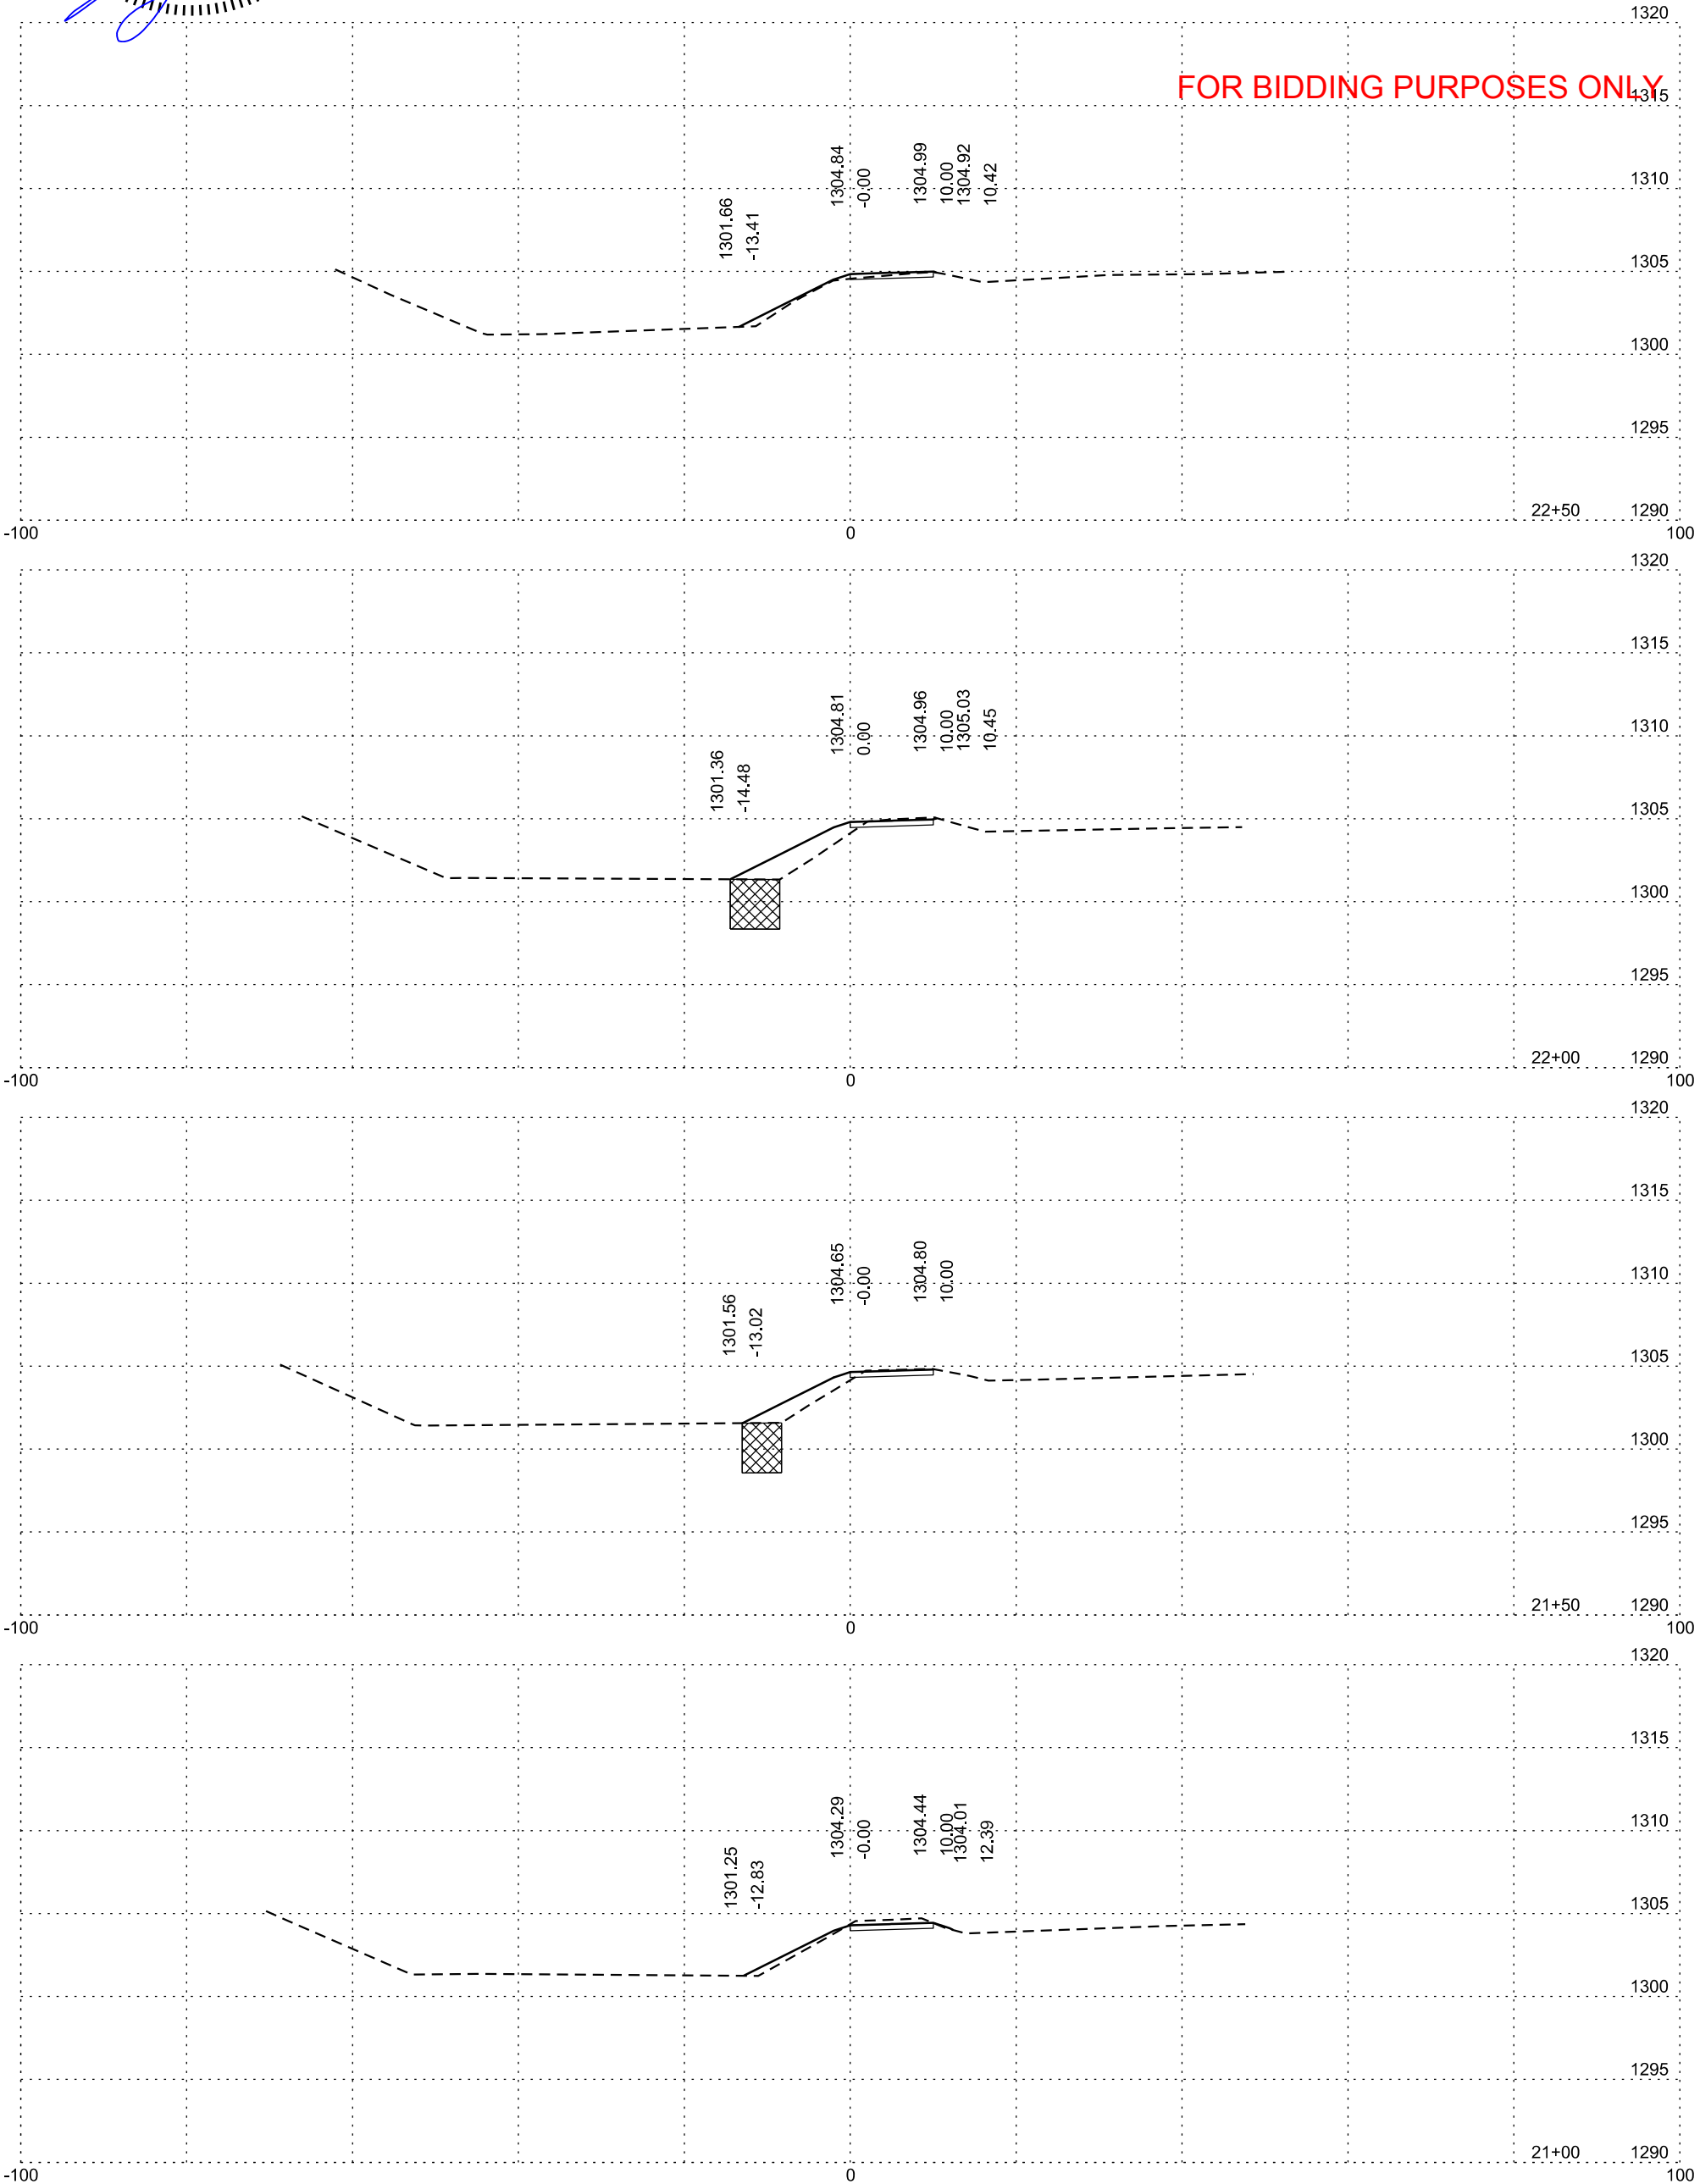





Plotting Date: 7/1/2025

STATE OF SOUTH DAKOTA	PROJECT	SHEET	TOTAL SHEETS
	NH 0037(166)73 CR 0907(91)330	X22	X39

SU109

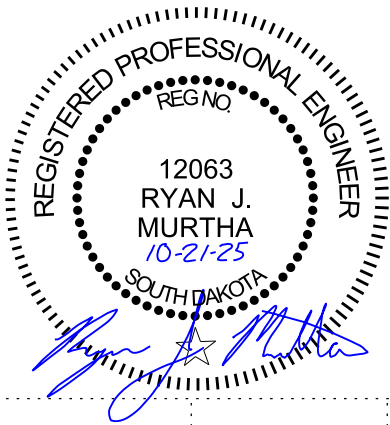





FOR BIDDING PURPOSES ONLY

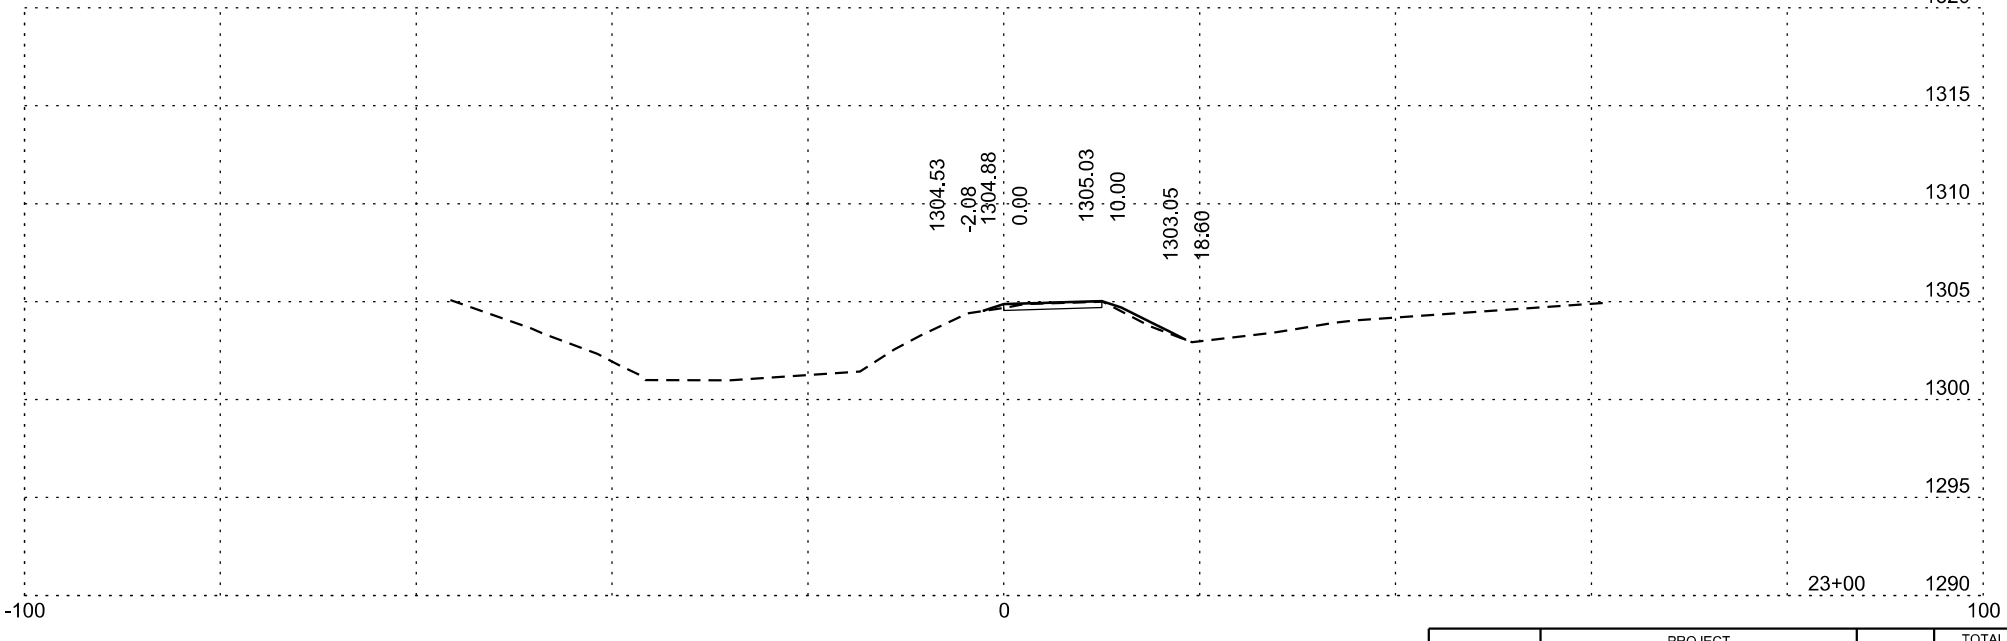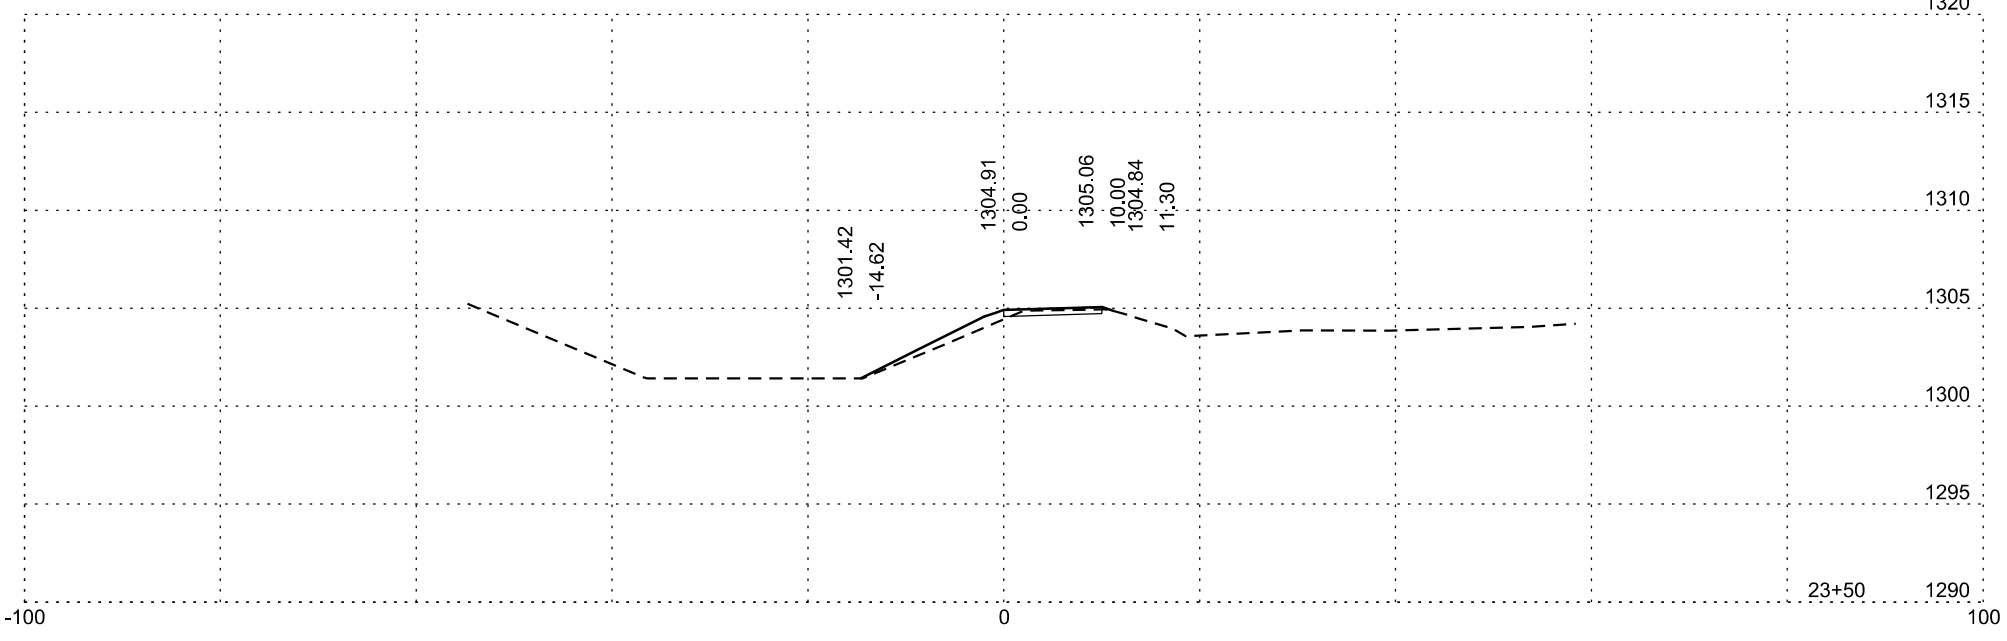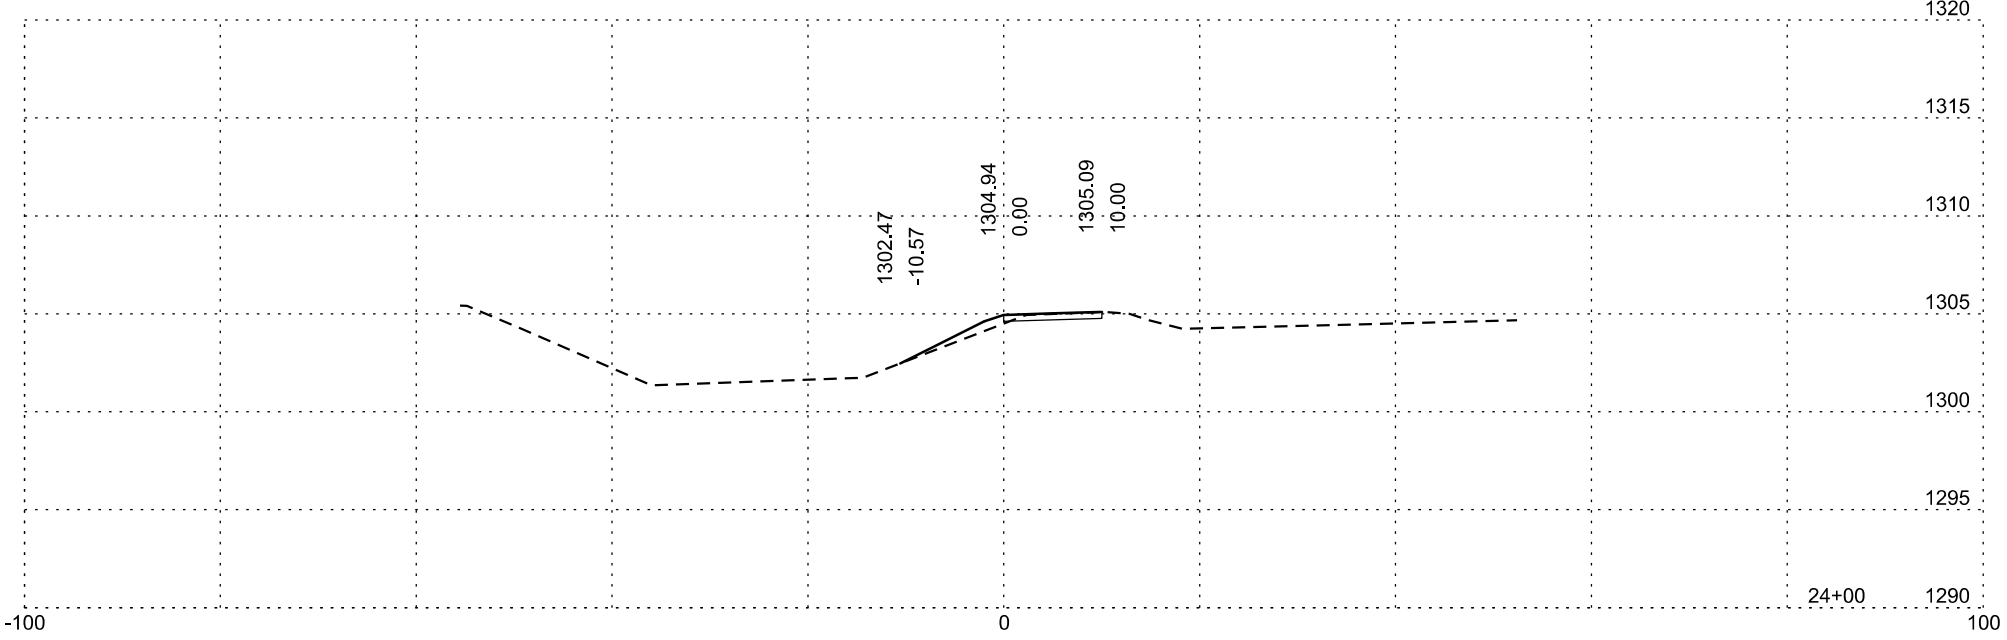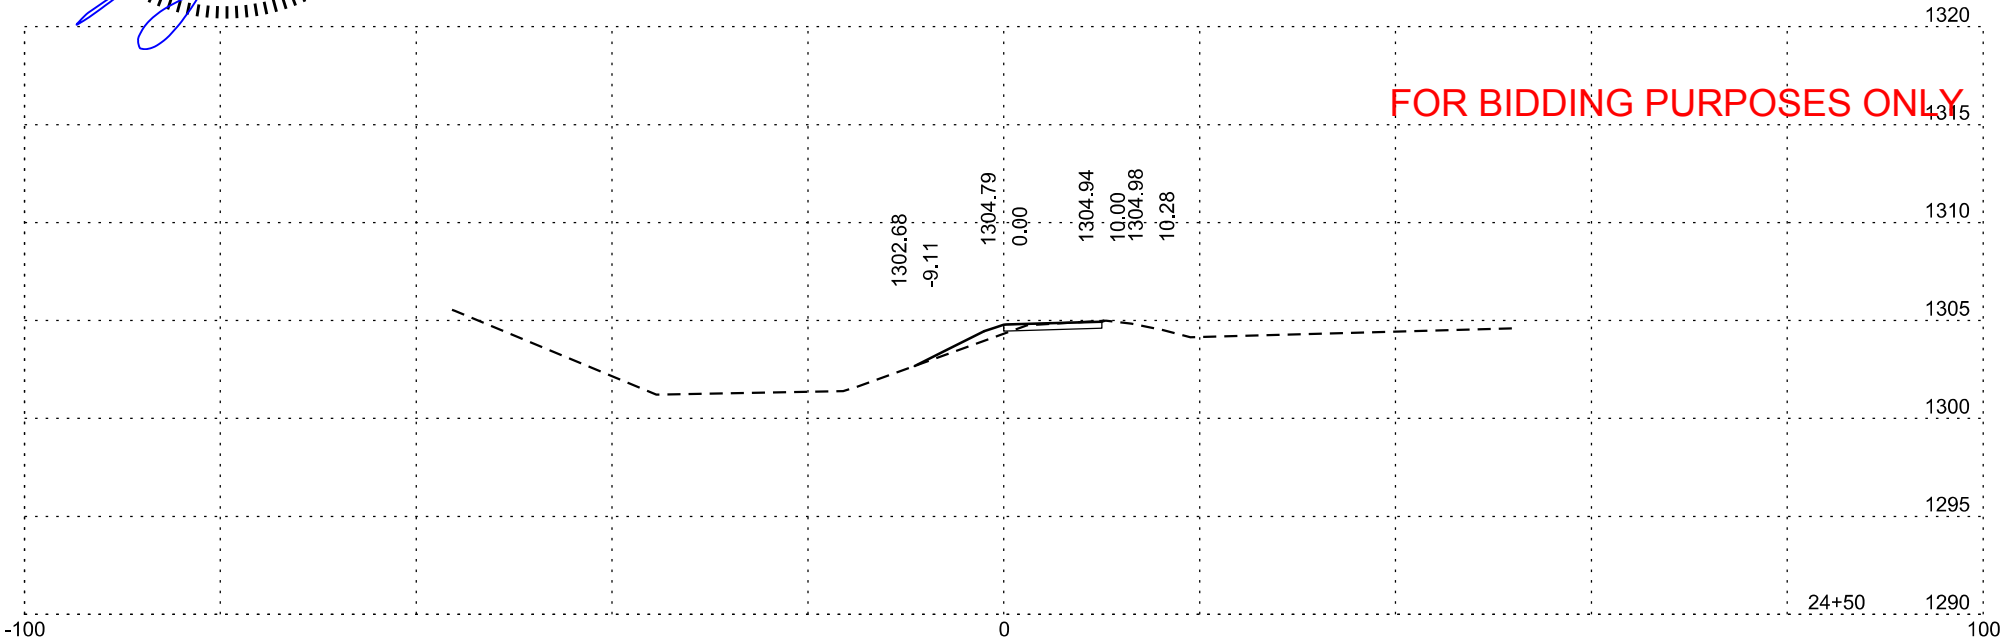

SU109



FOR BIDDING PURPOSES ONLY

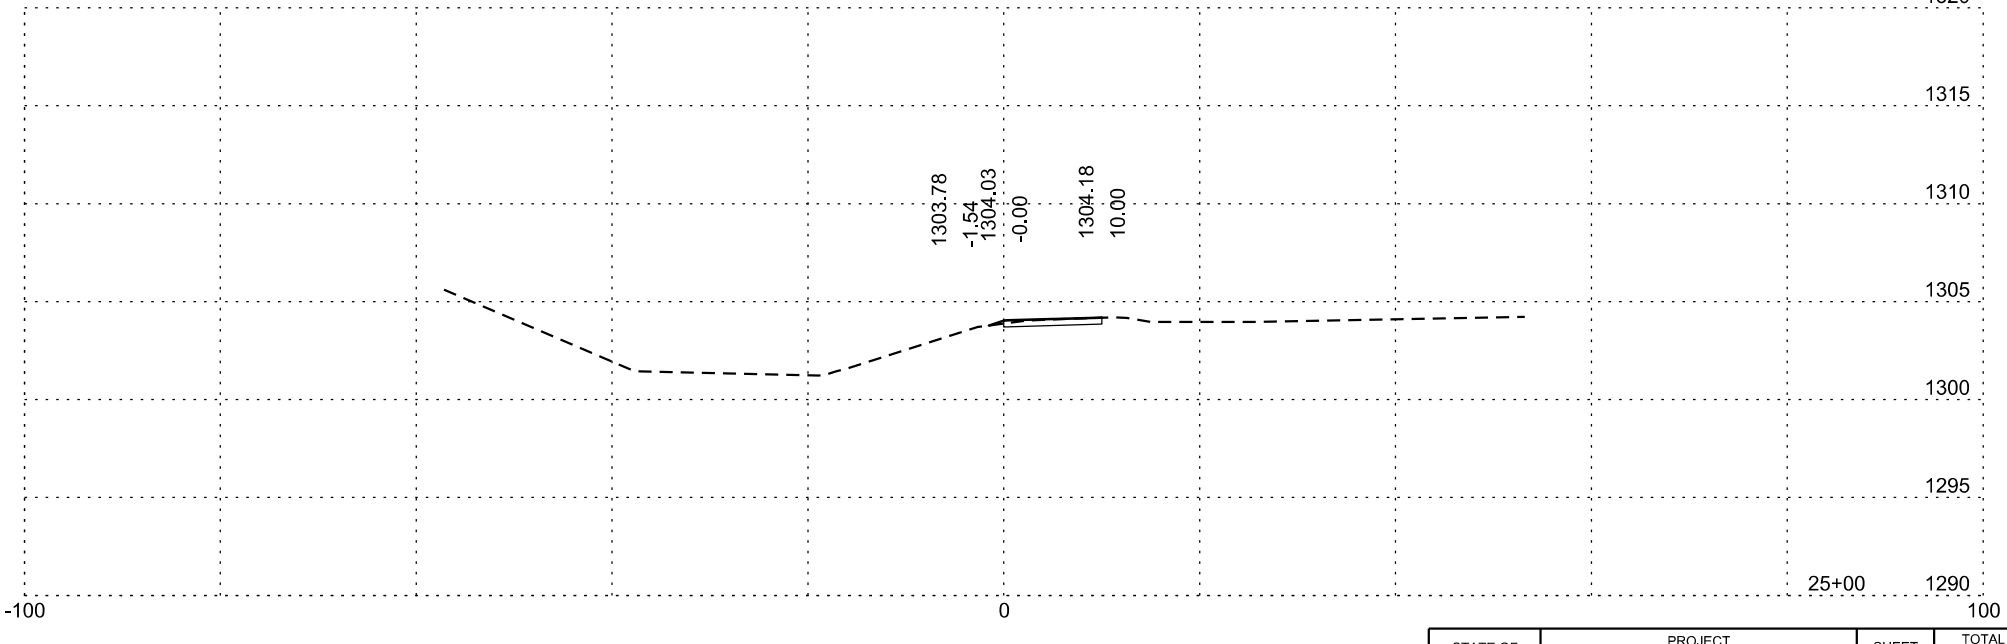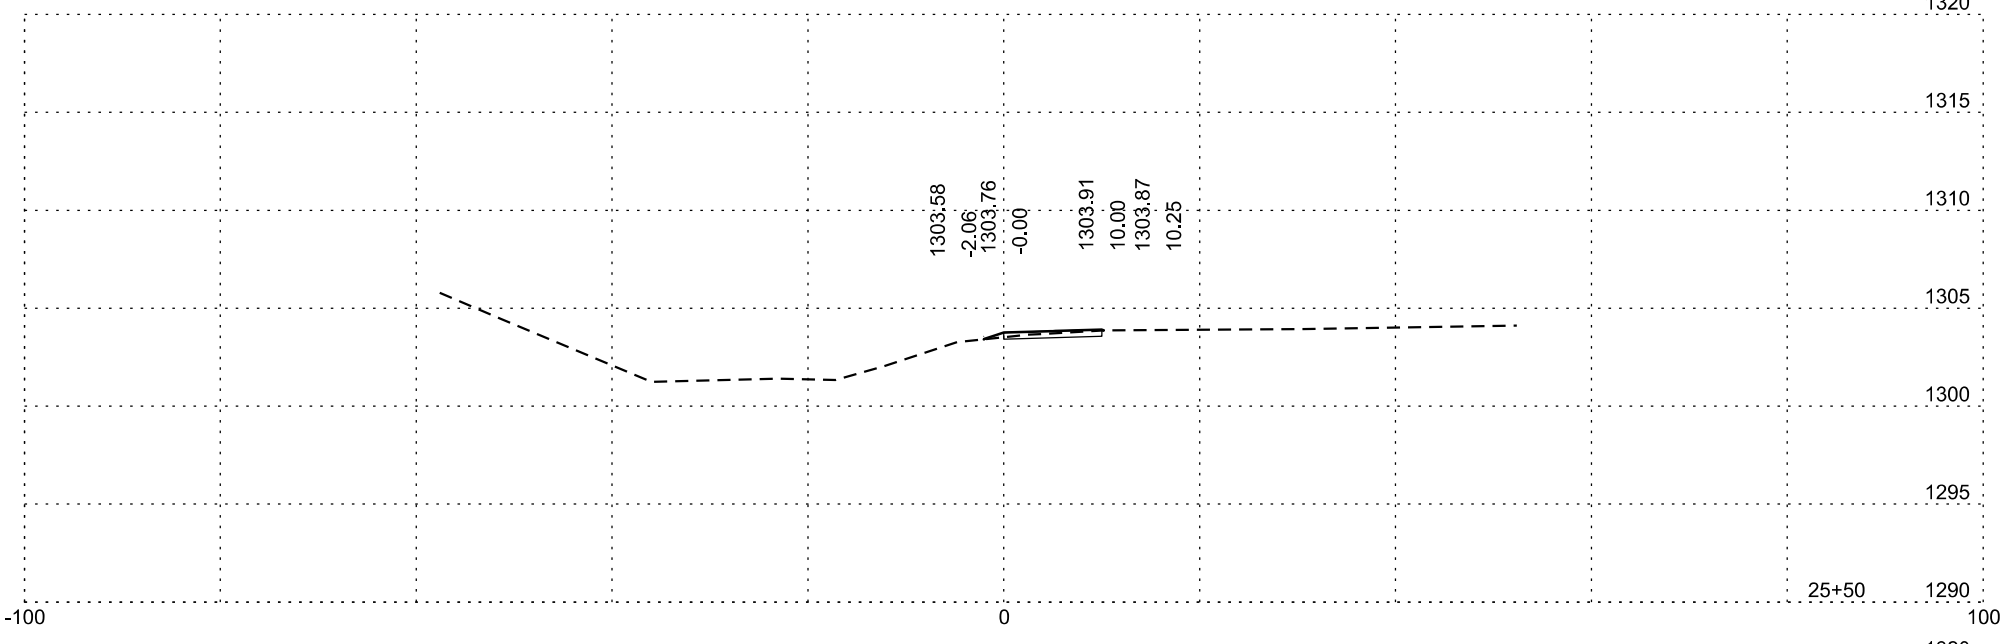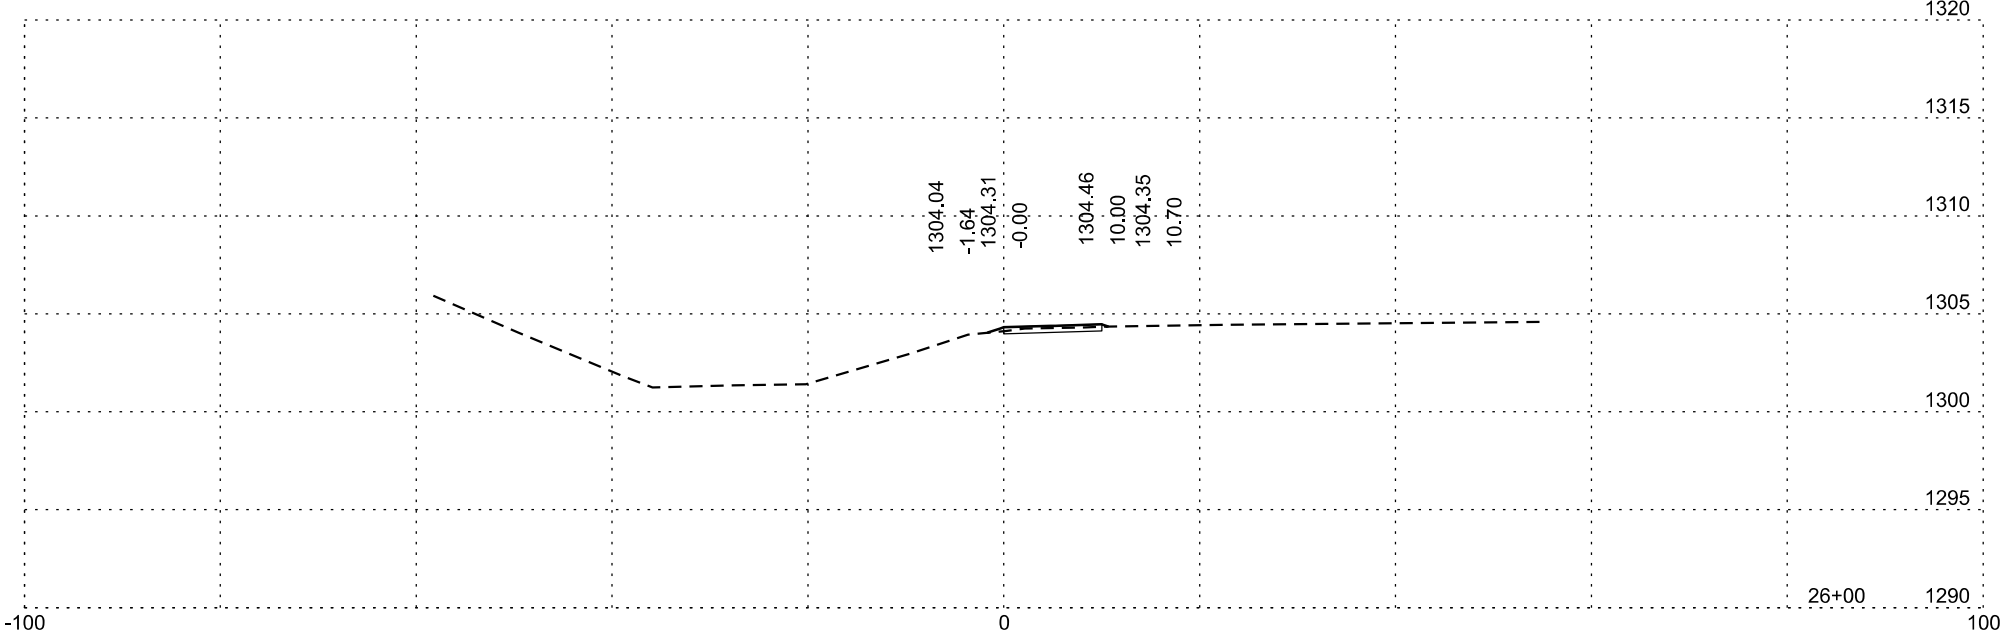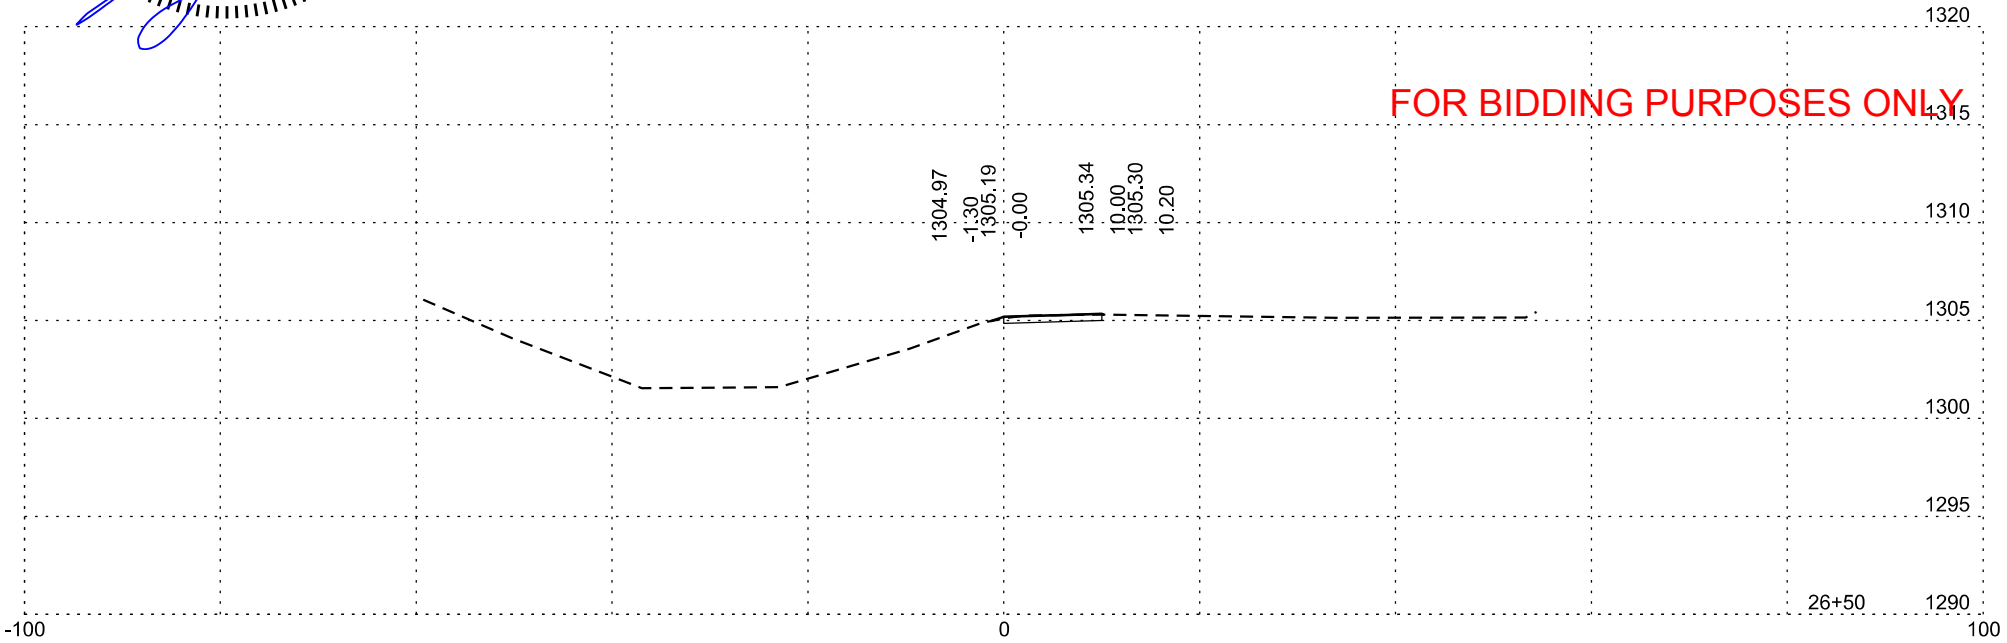


Plotting Date: 7/1/2025

STATE OF SOUTH DAKOTA	PROJECT	SHEET	TOTAL SHEETS
	NH 0037(166)73 CR 0907(91)330	X24	X39

SU109



FOR BIDDING PURPOSES ONLY

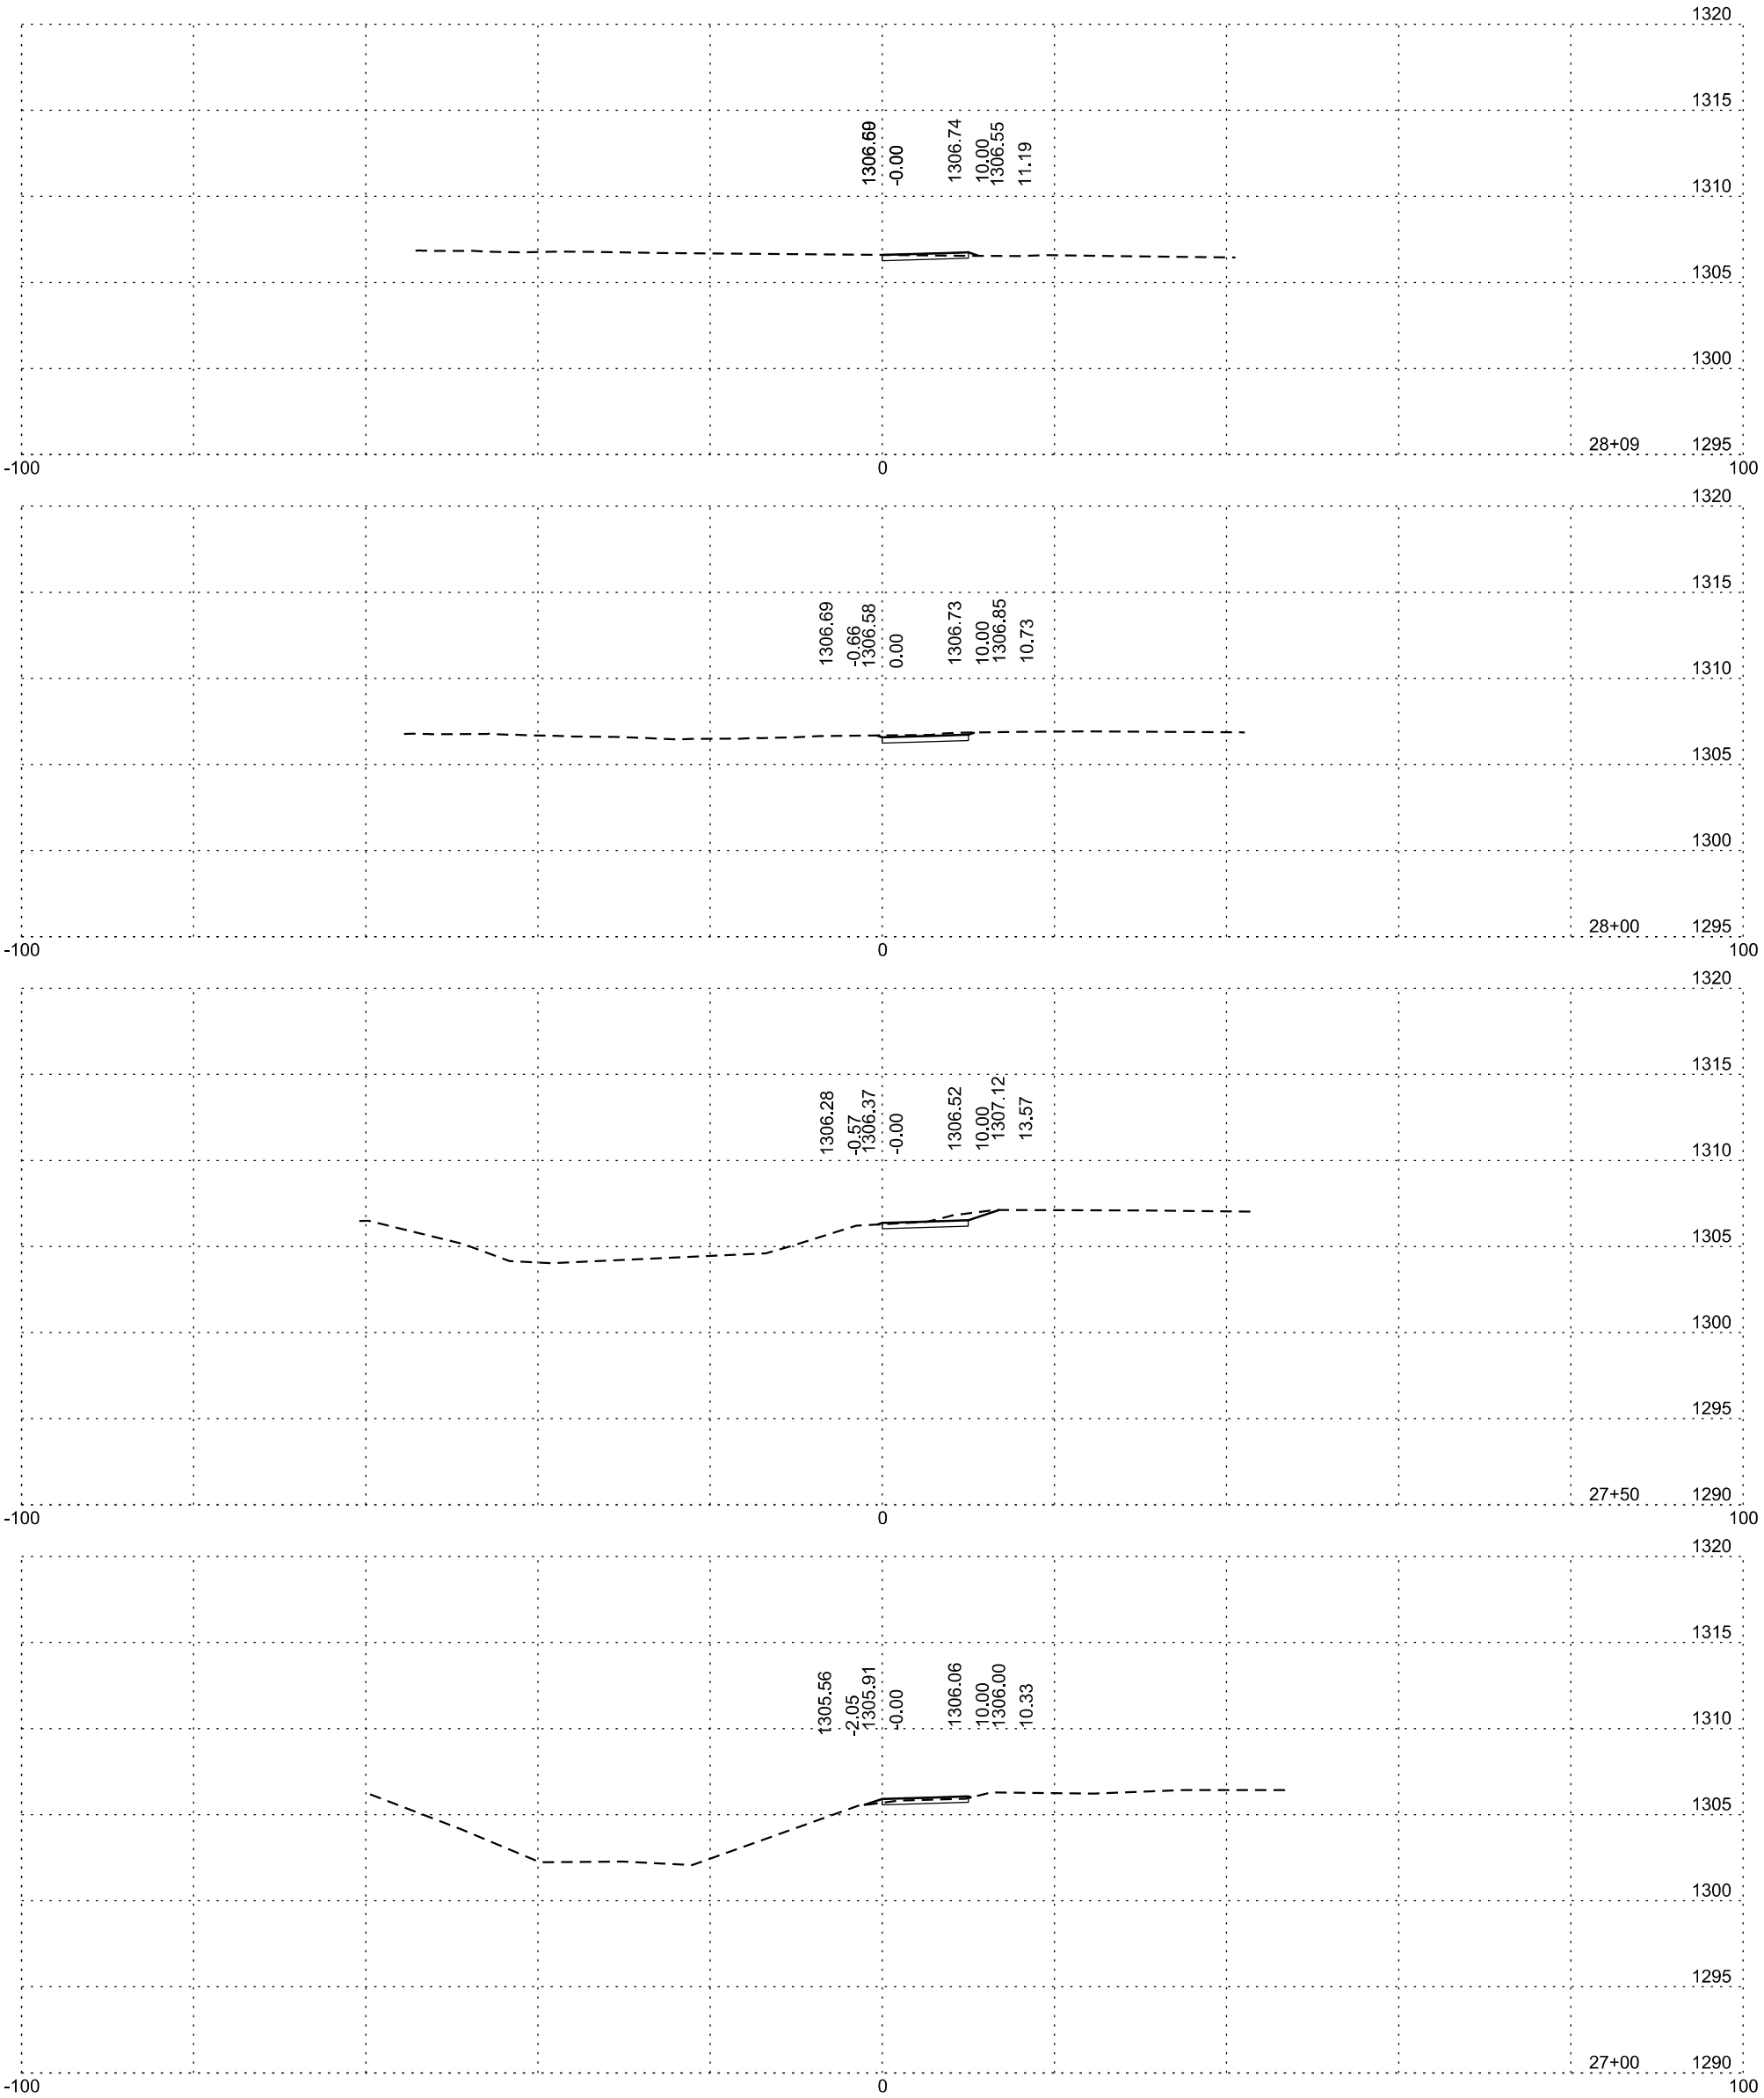


SU137




MUCK EXCAVATION



FOR BIDDING PURPOSES ONLY 1320

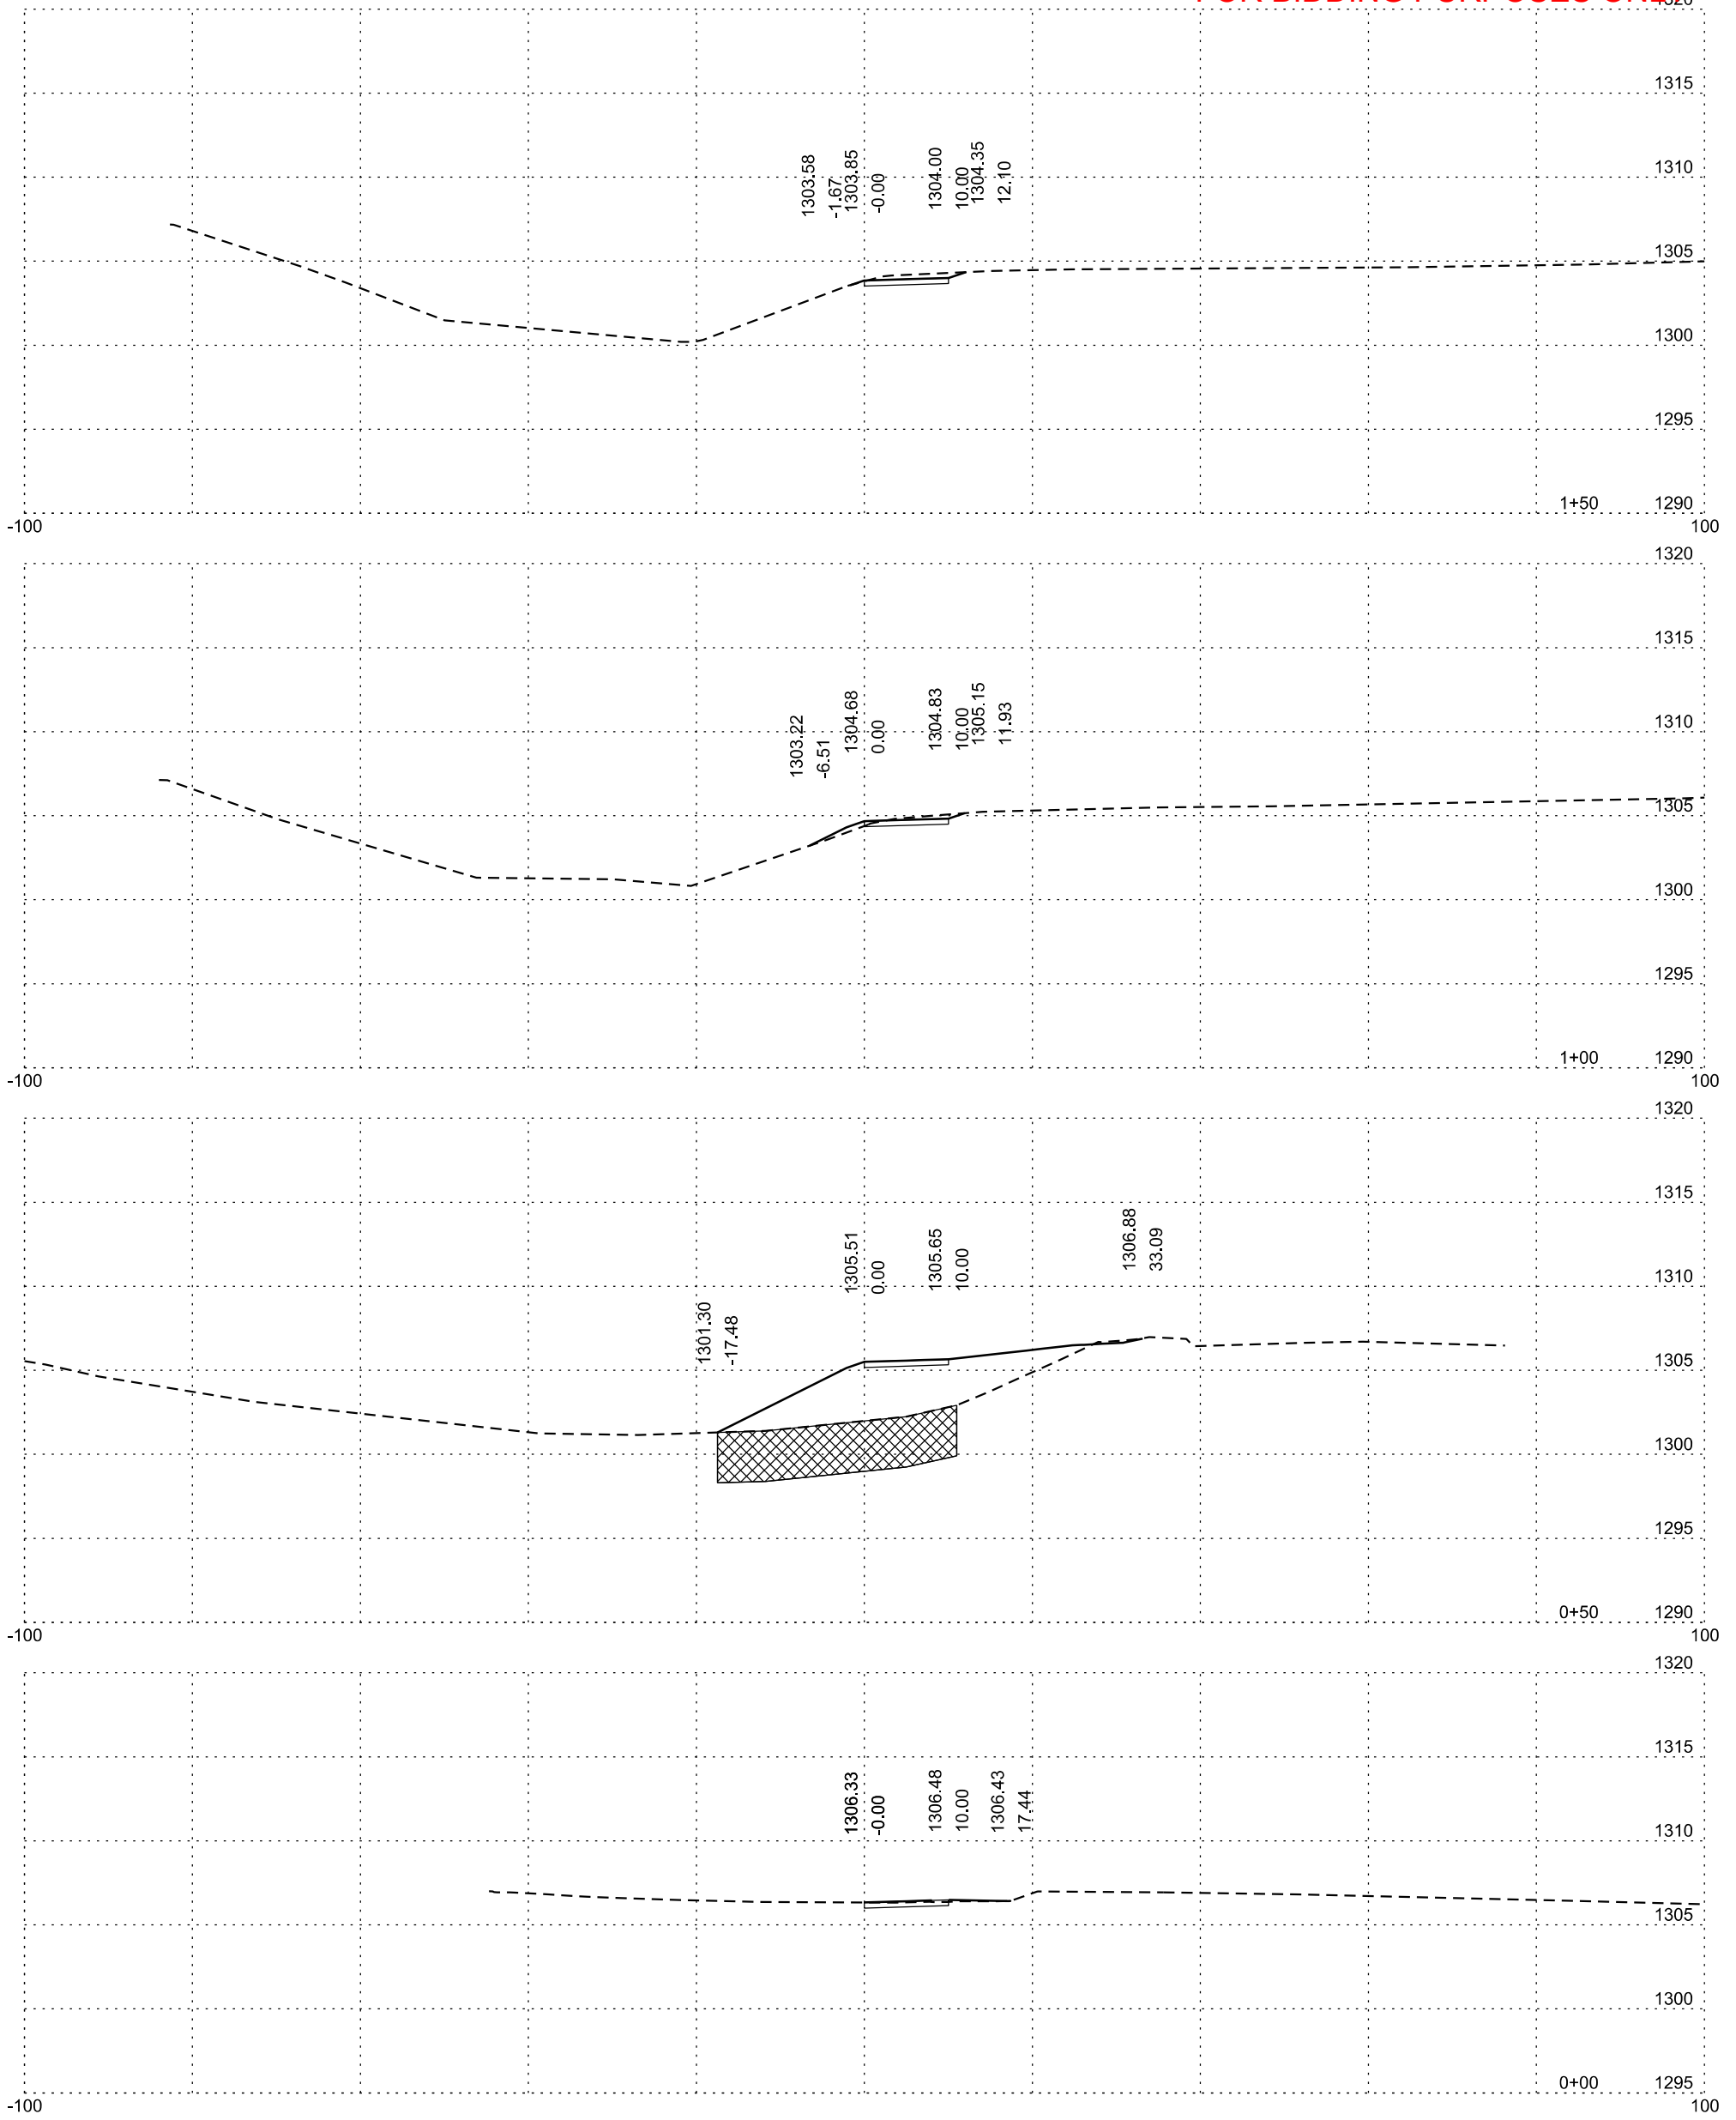


SU137

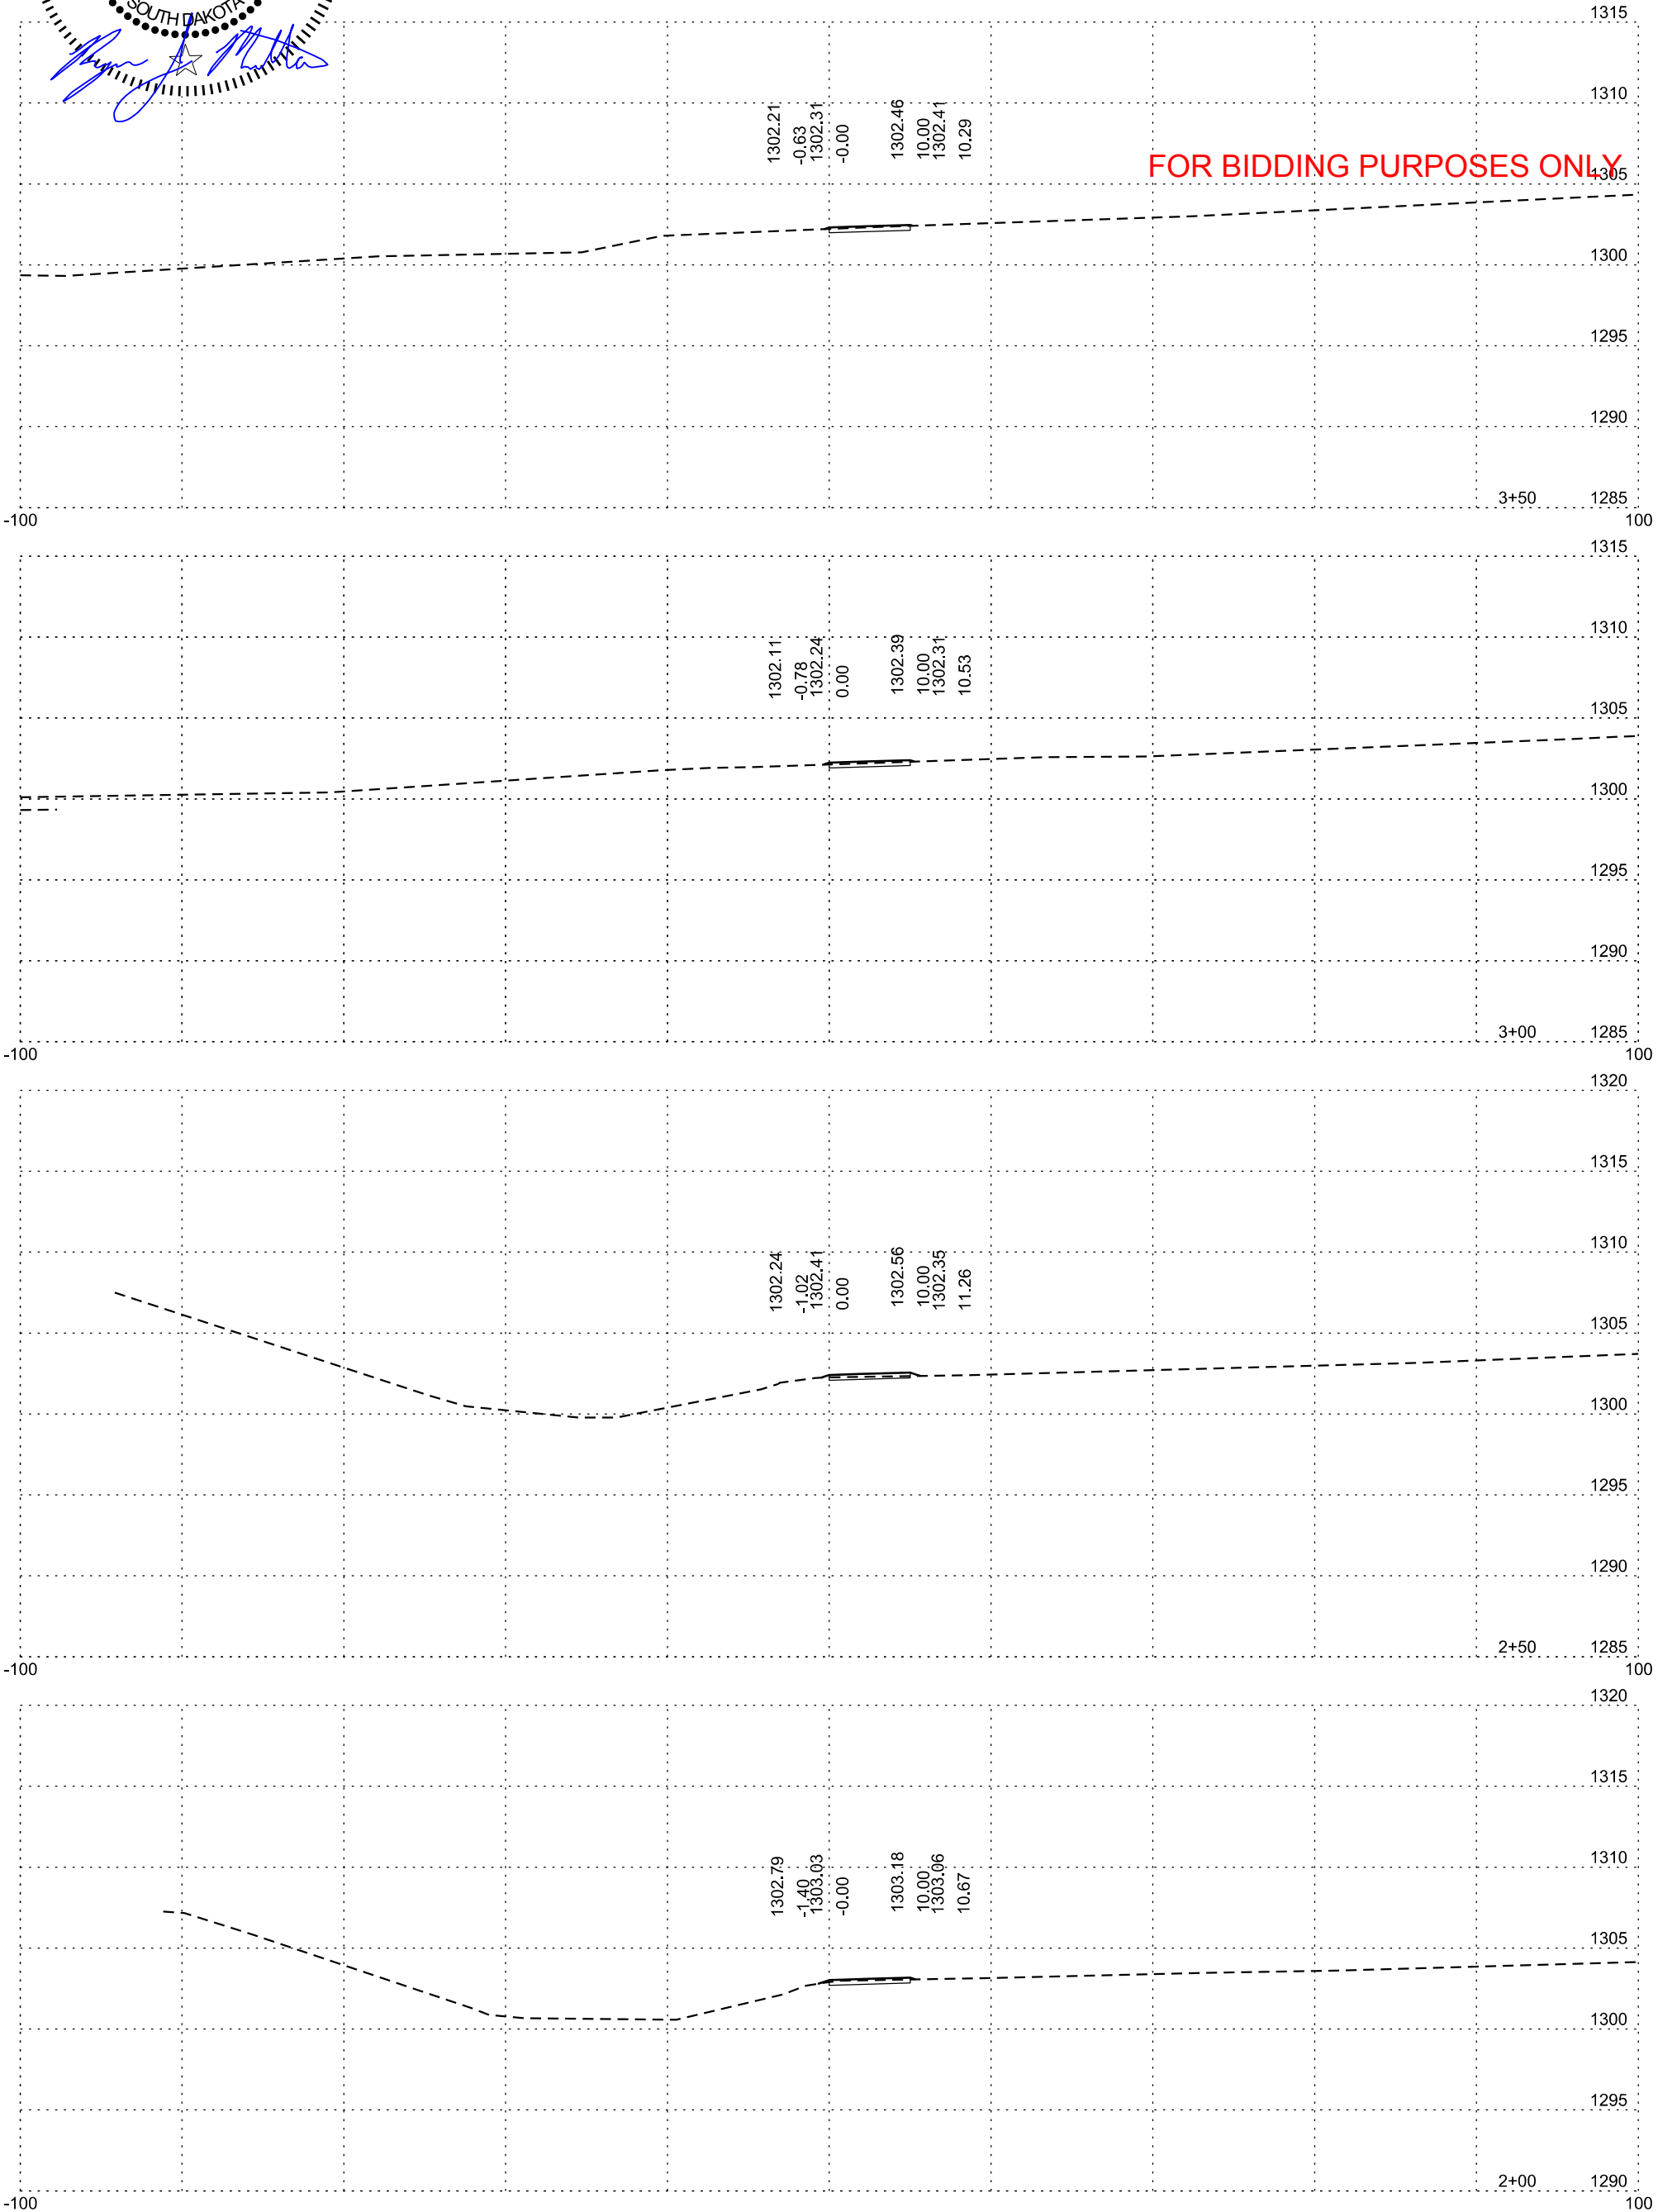


Plotting Date: 7/1/2025


STATE OF SOUTH DAKOTA	PROJECT	SHEET	TOTAL SHEETS
	NH 0037(166)73 CR 0907(91)330	X27	X39

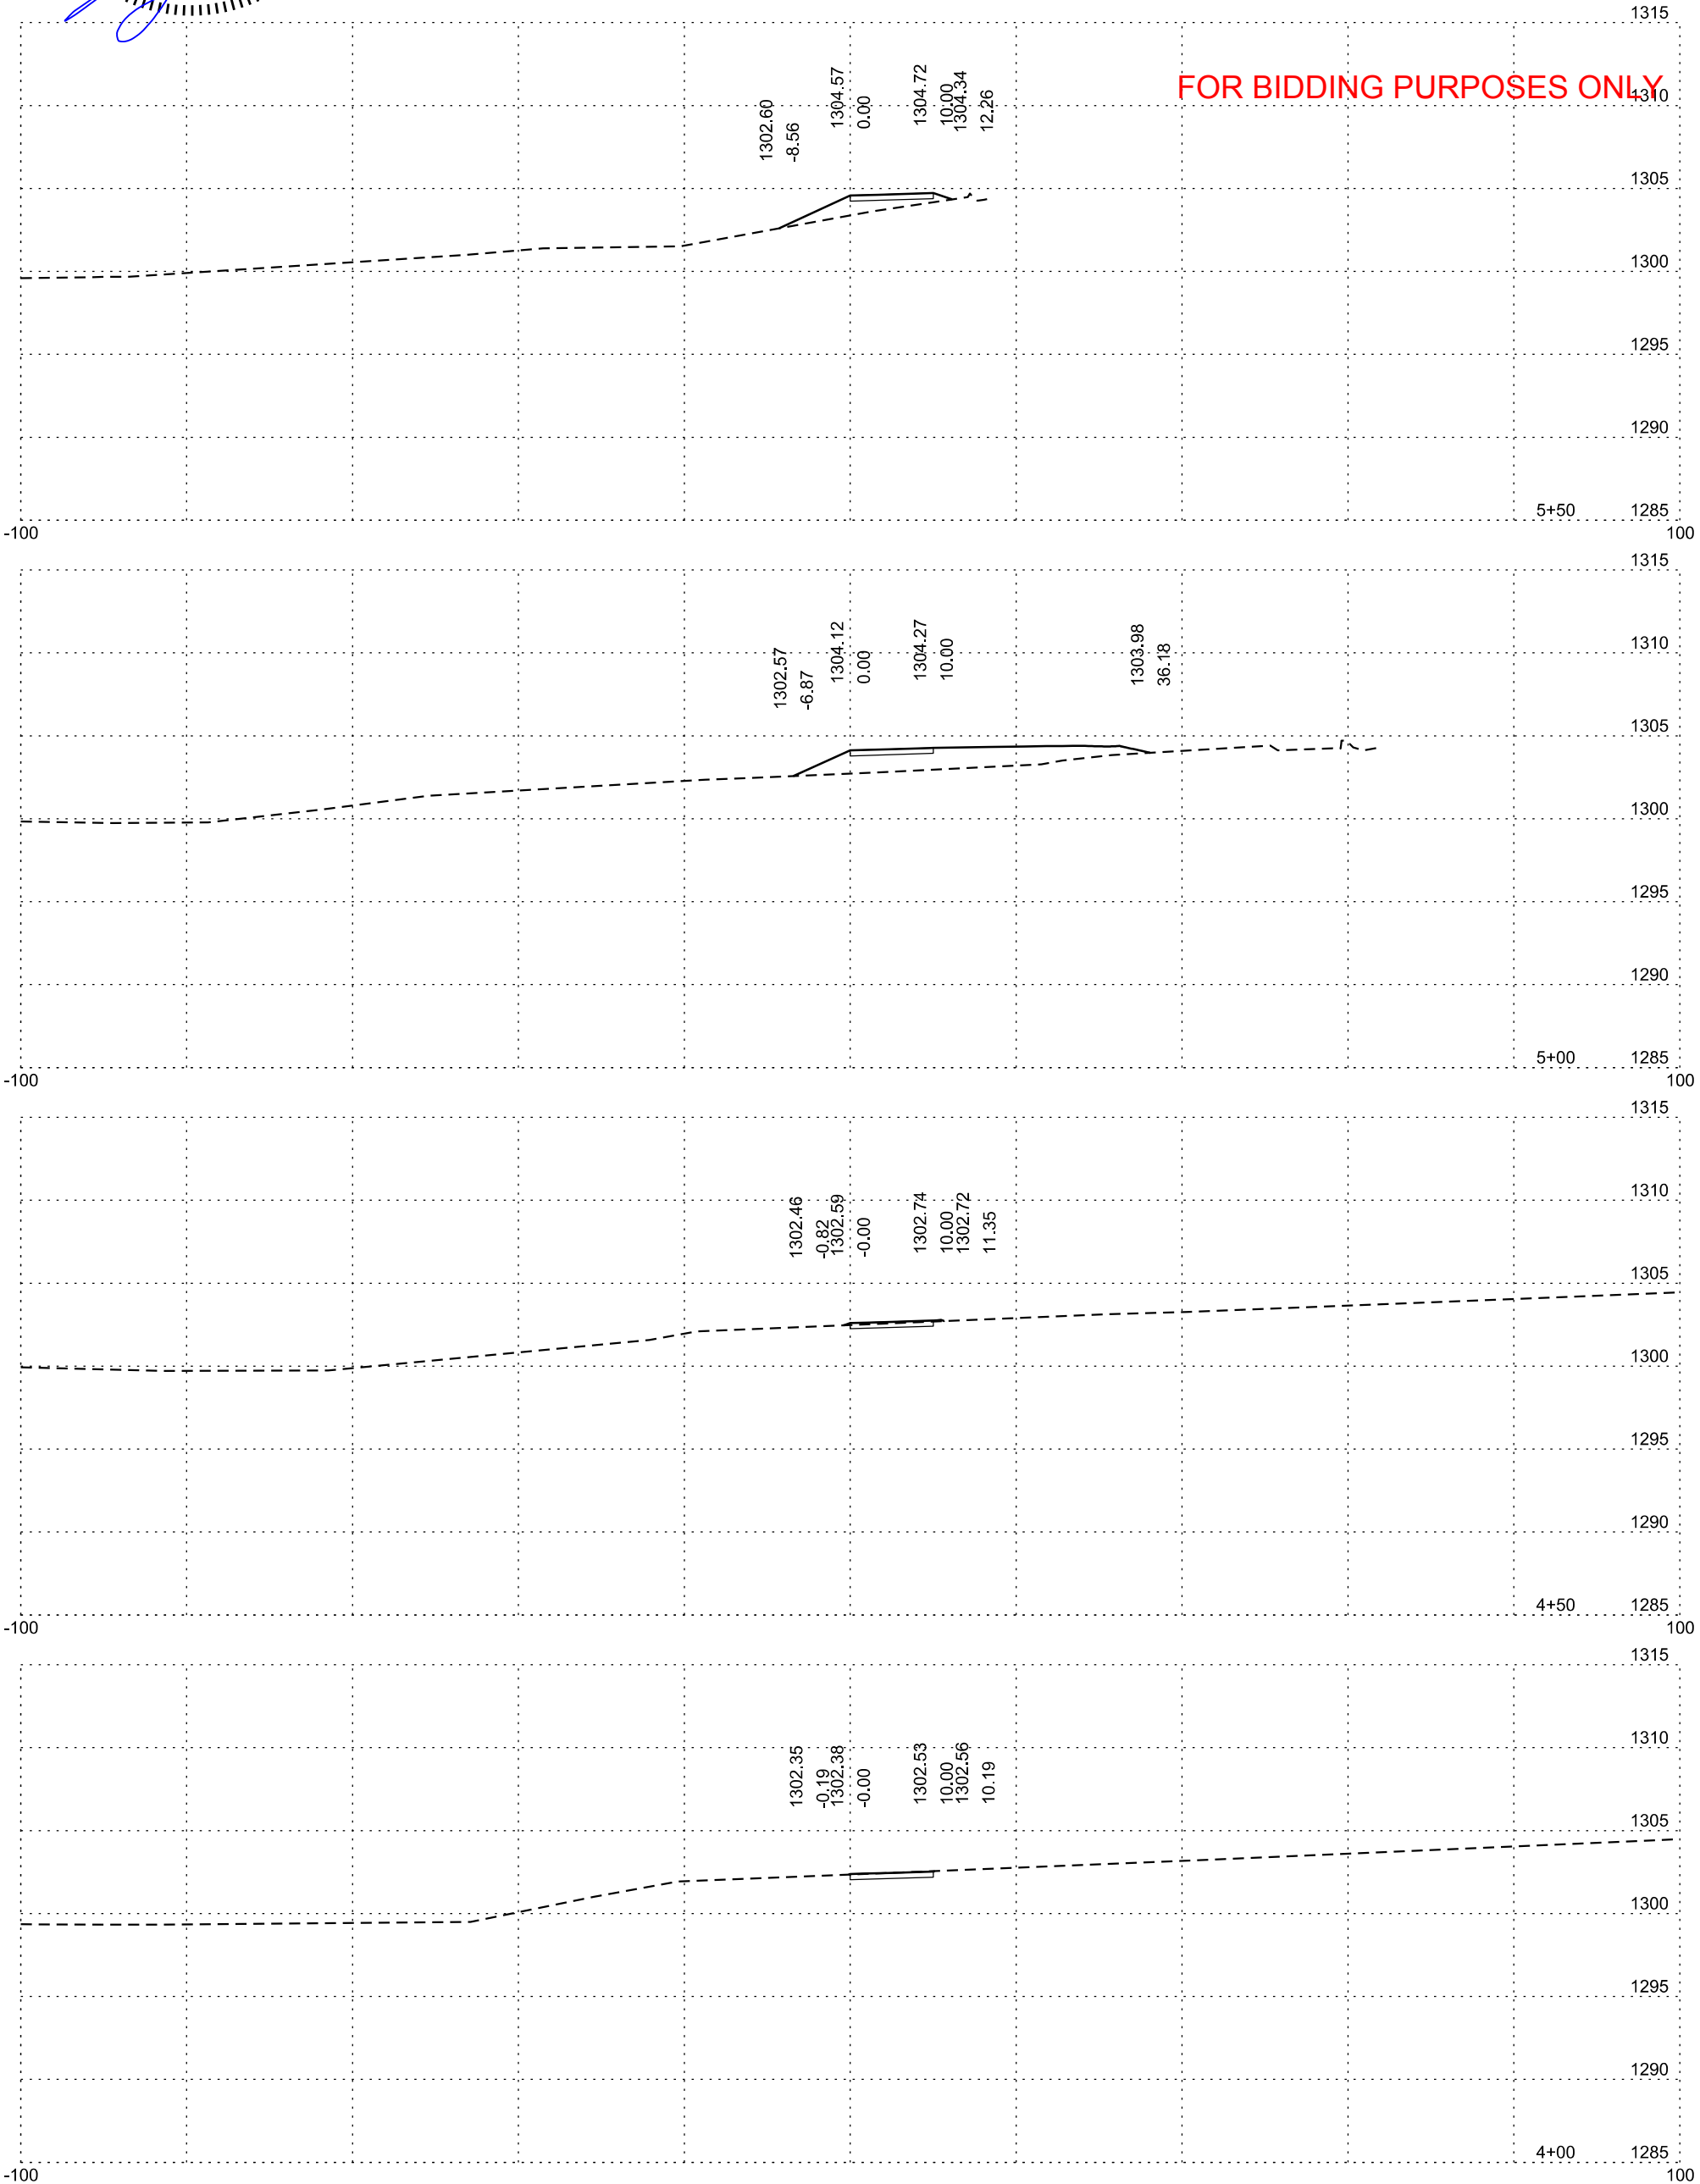

SU137

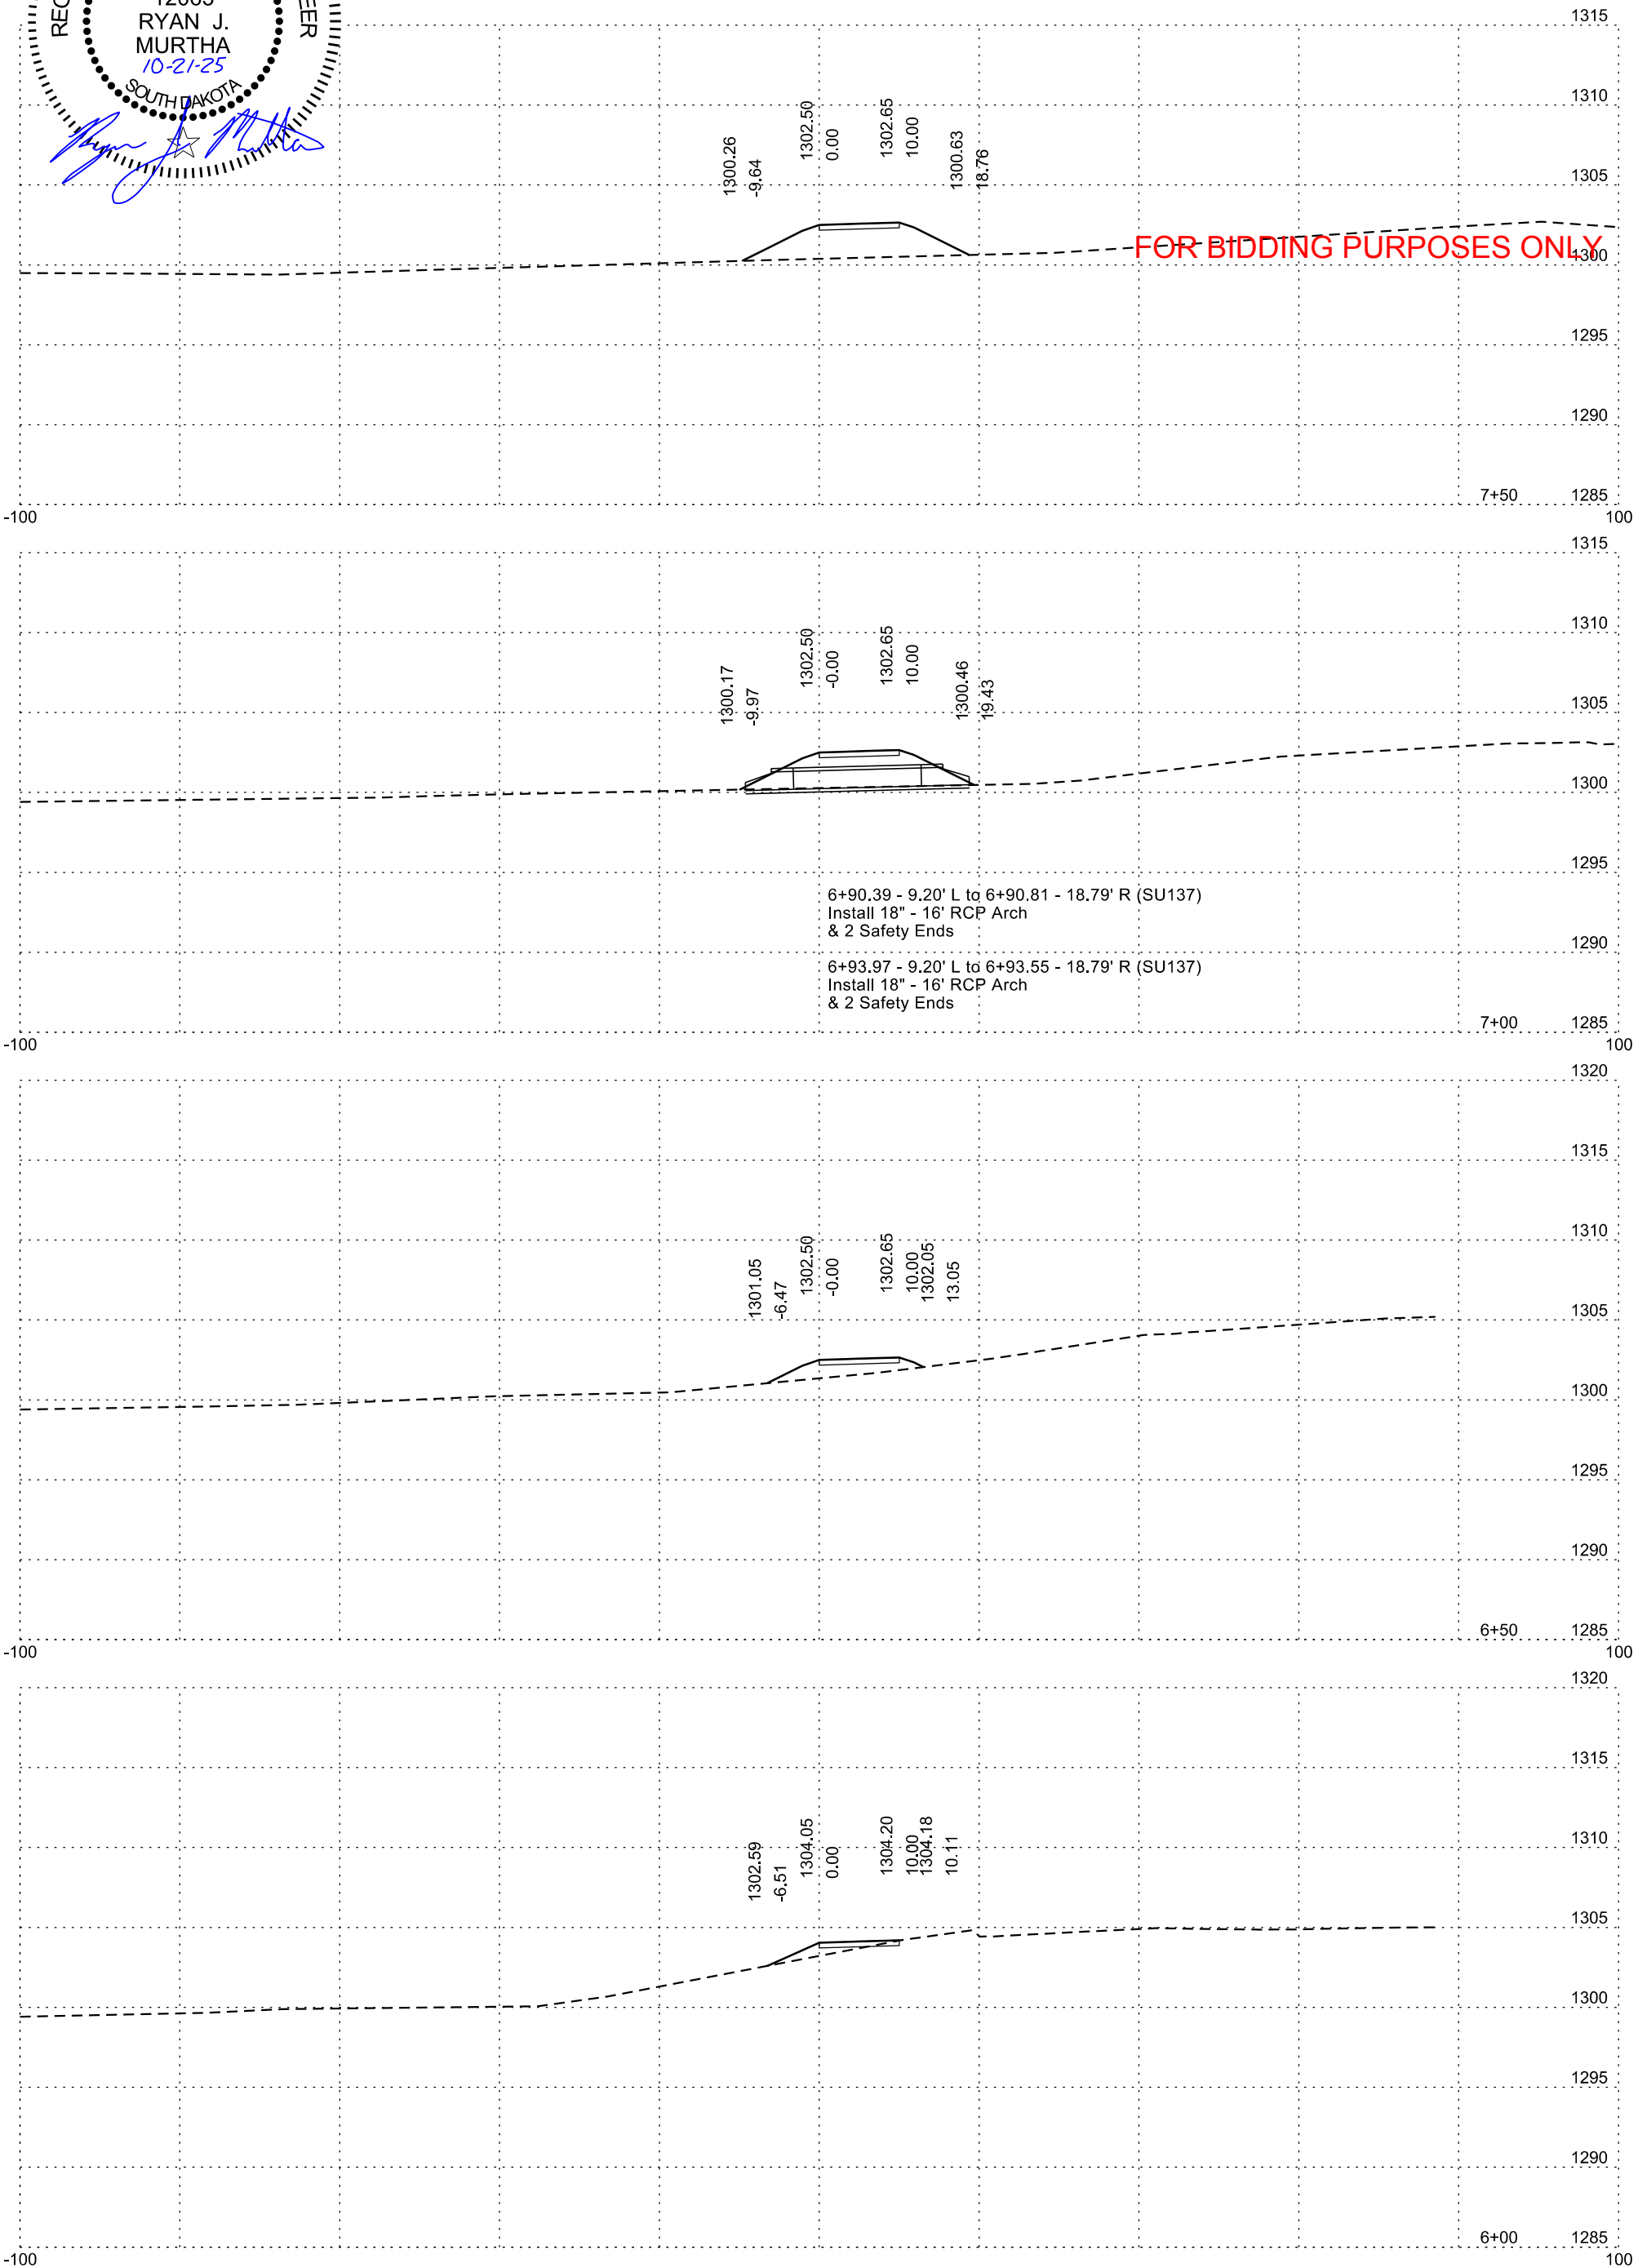


SU137

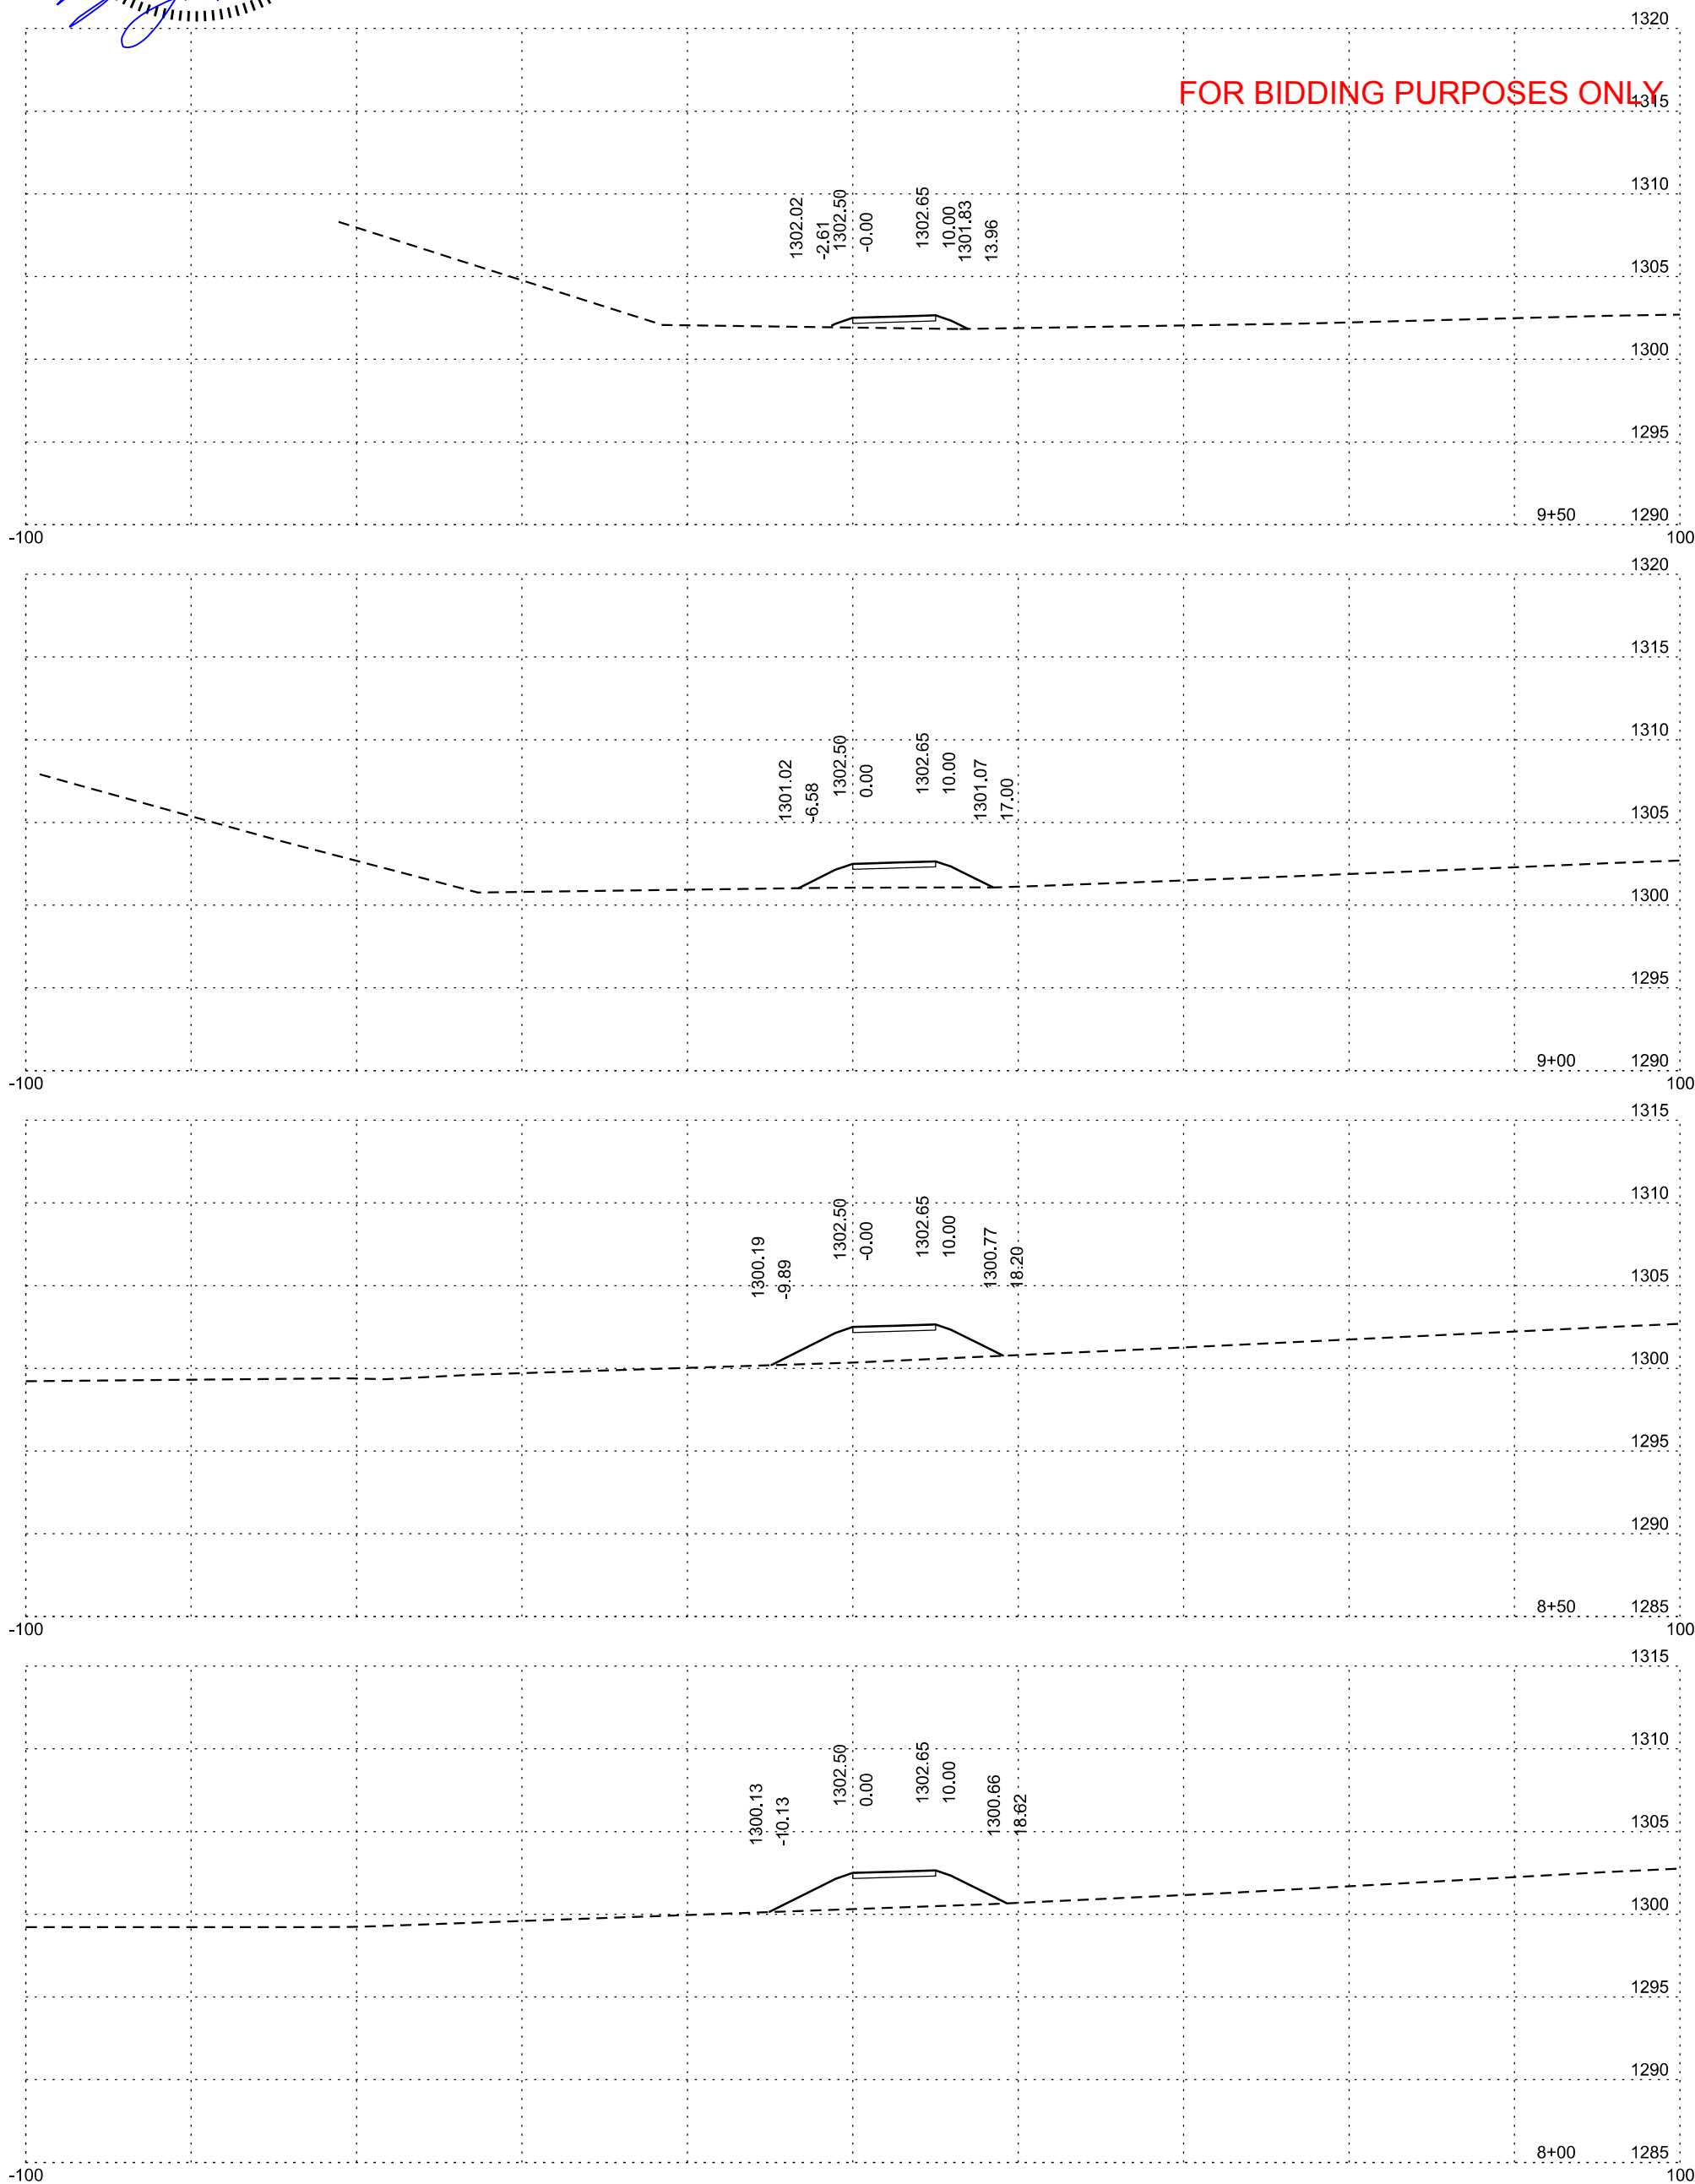

STATE OF SOUTH DAKOTA	PROJECT	SHEET	TOTAL SHEETS
	NH 0037(166)73 CR 0907(91)330	X30	X39

Plotting Date: 7/1/2025


SU137

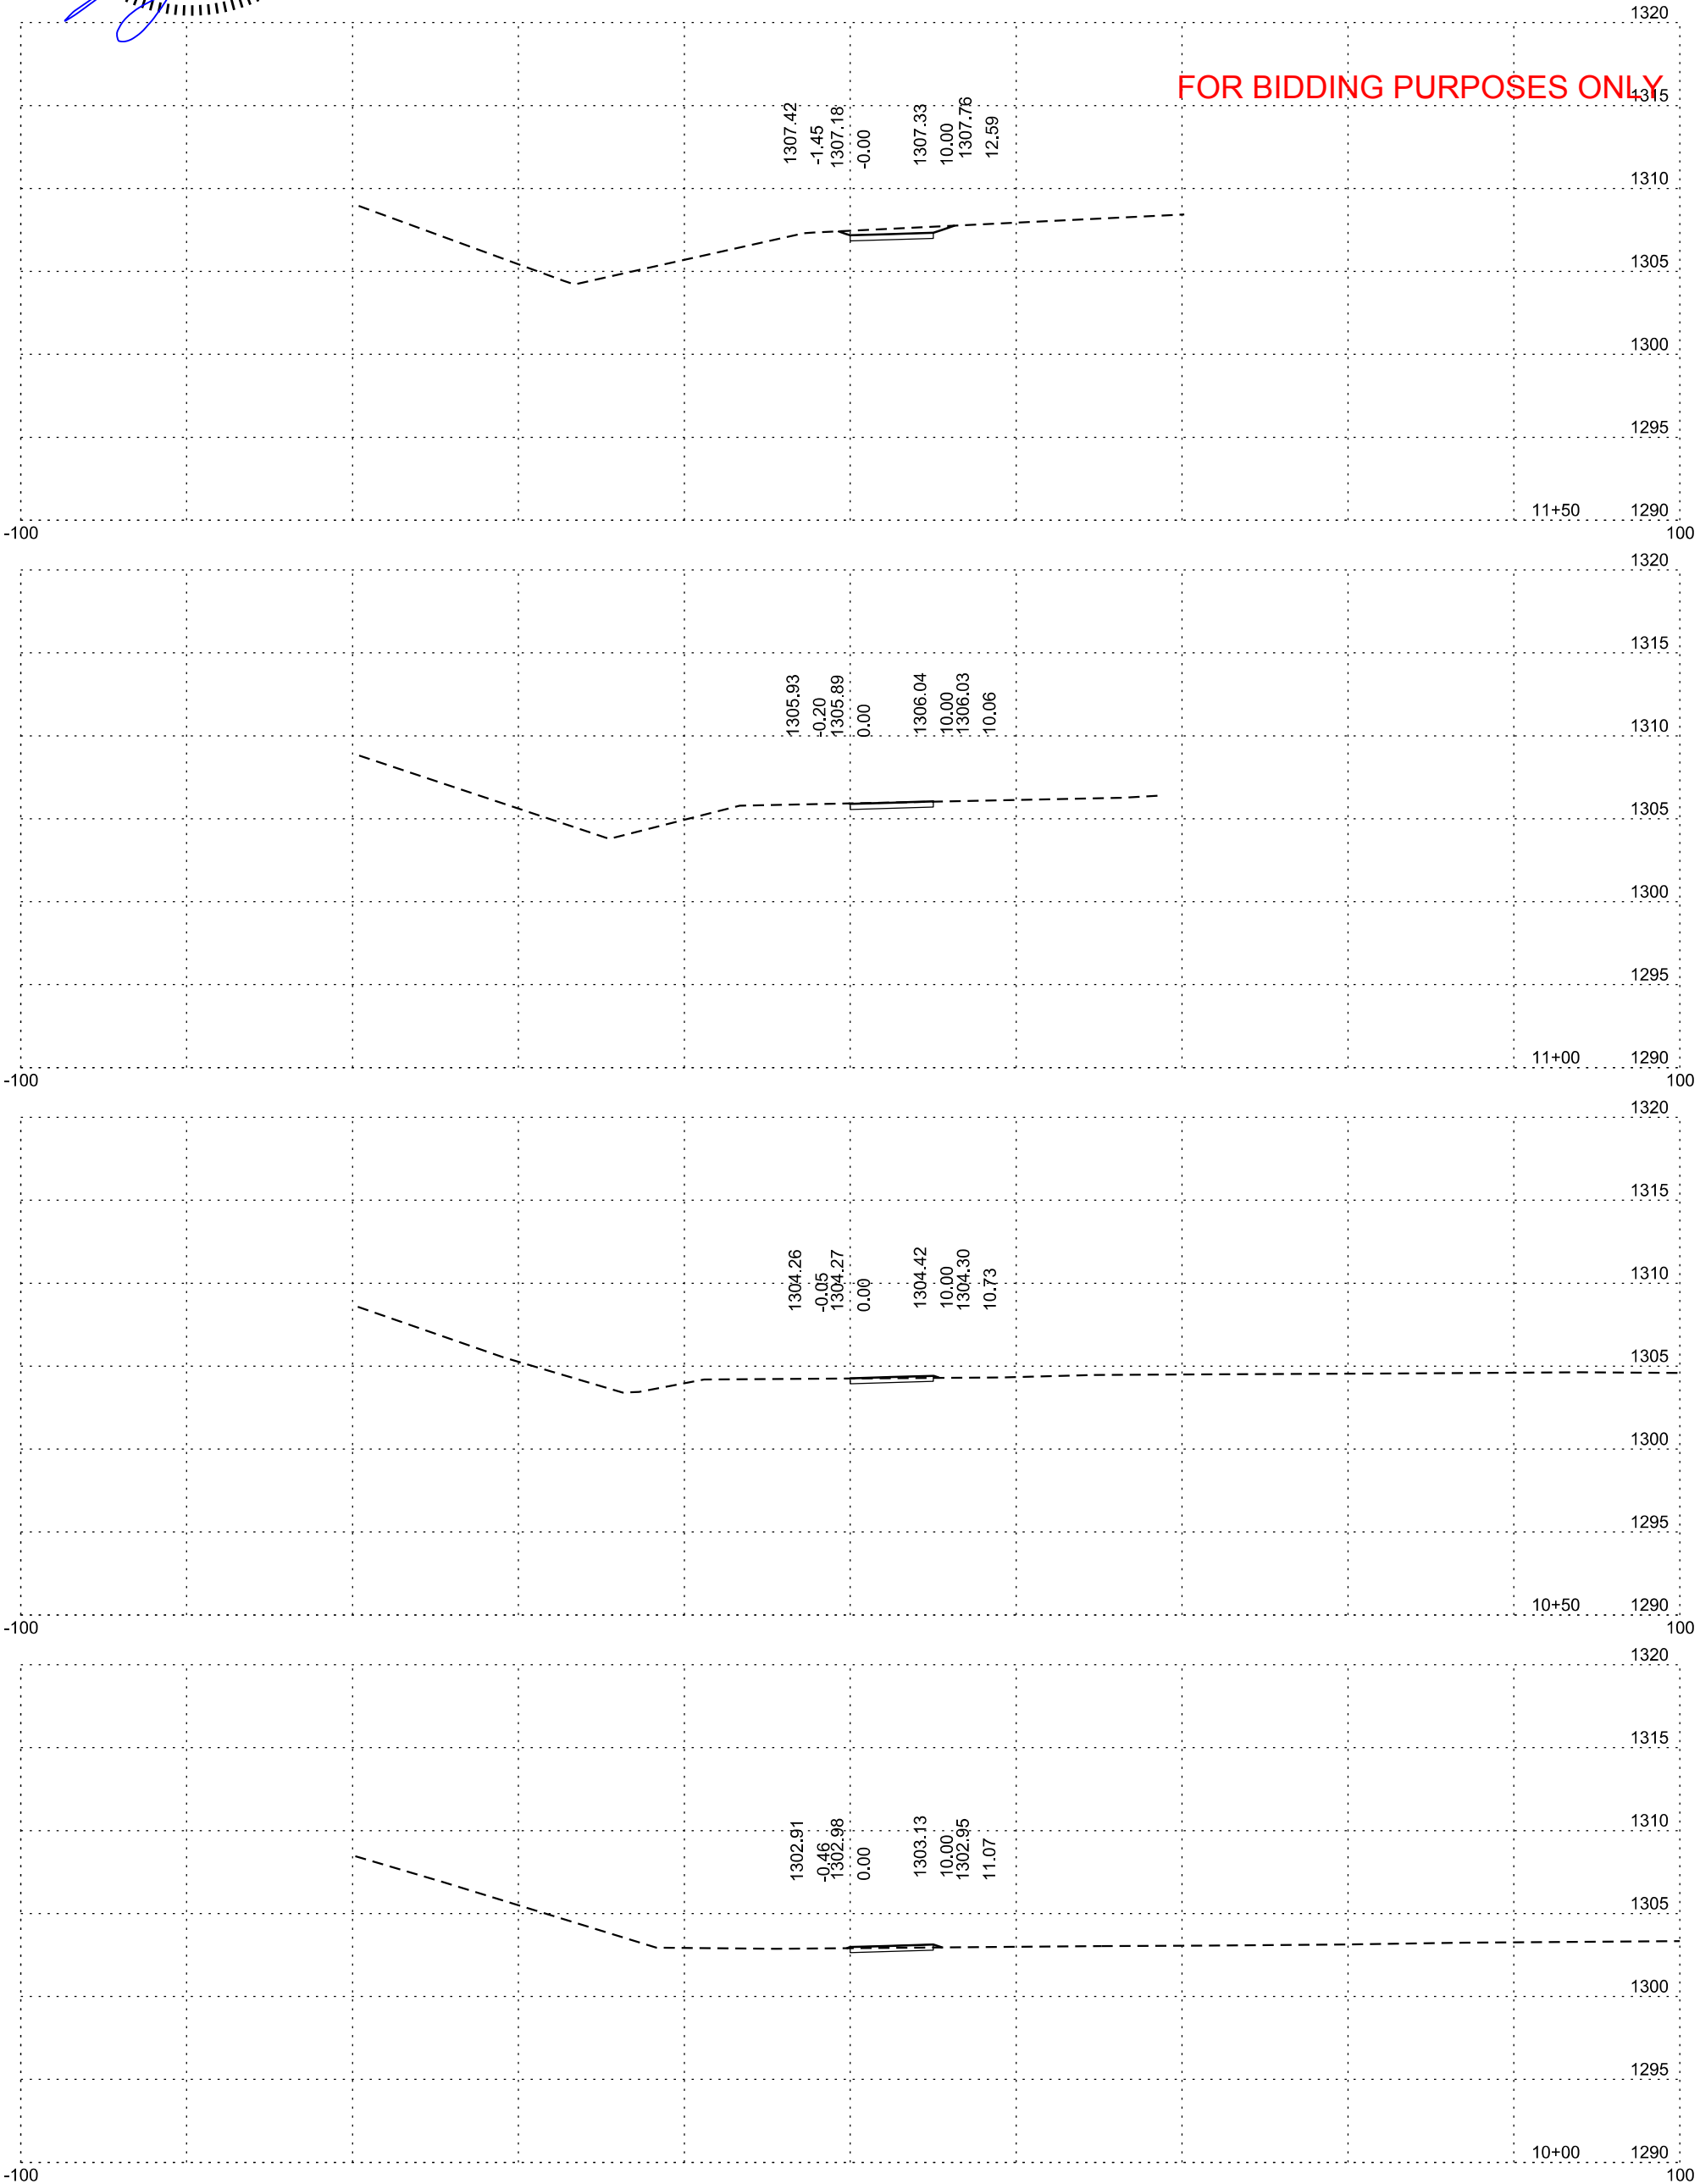

SU137



FOR BIDDING PURPOSES ONLY

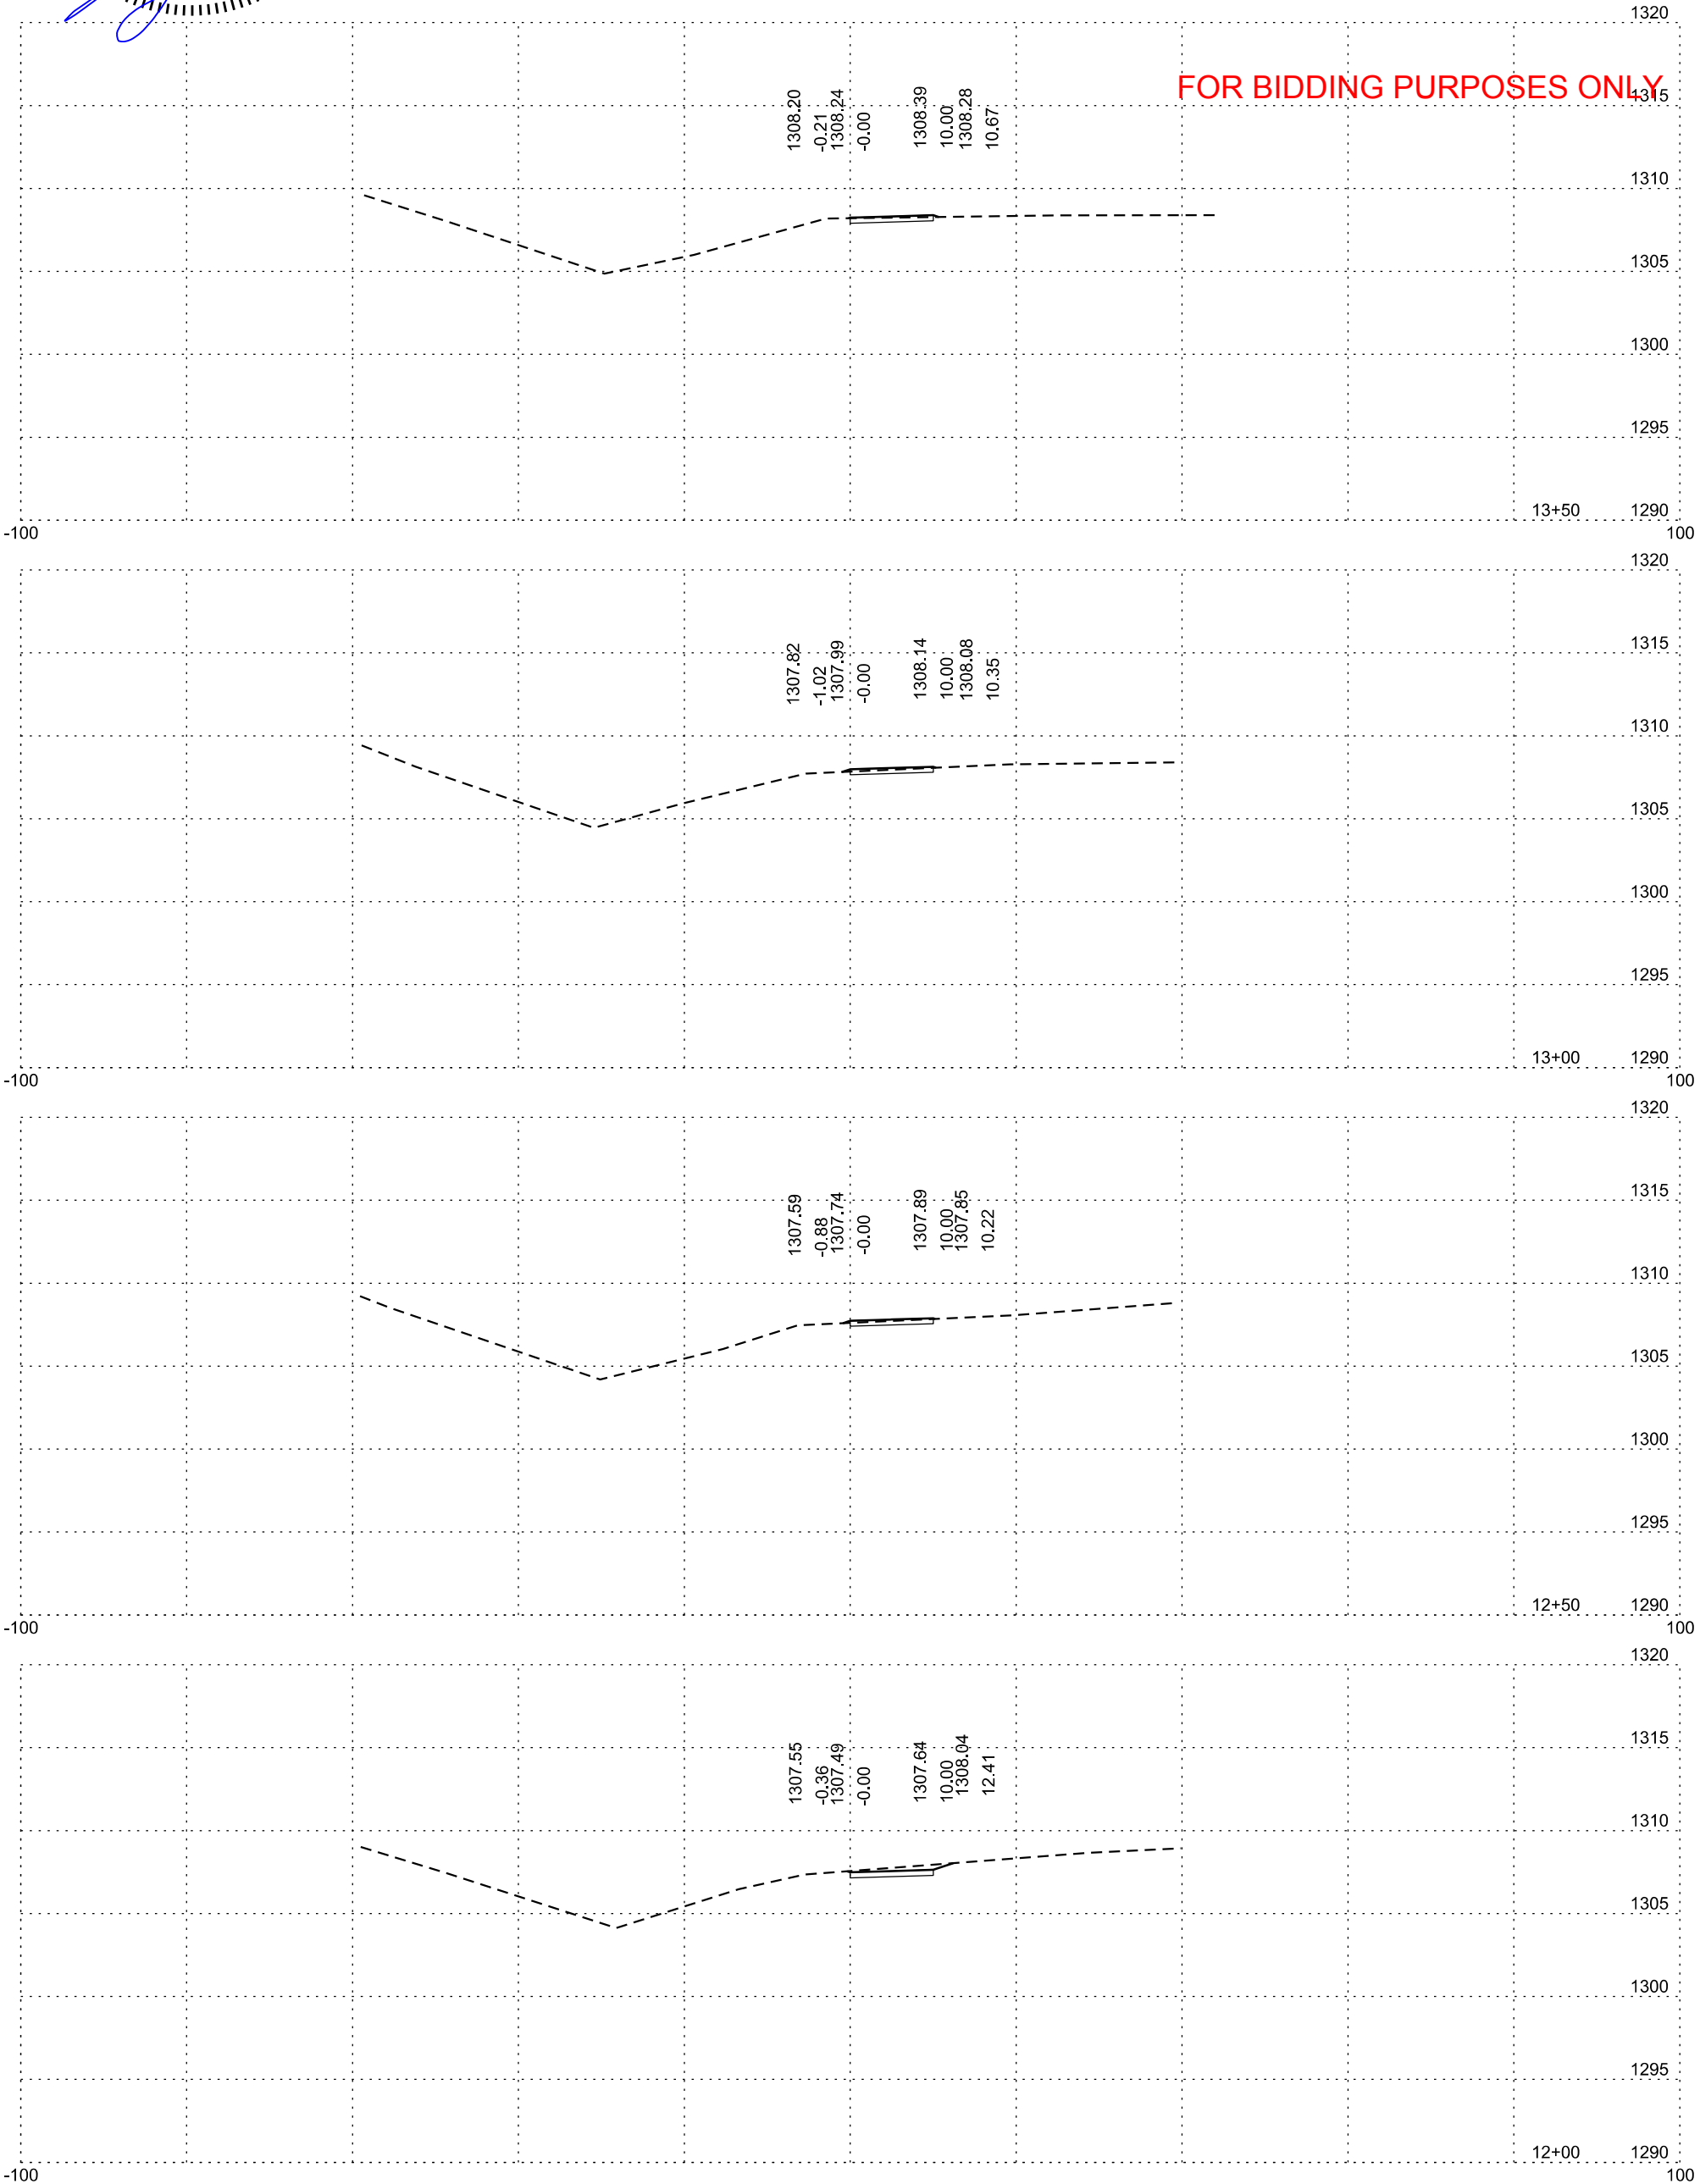


Plotting Date: 7/1/2025

STATE OF SOUTH DAKOTA	PROJECT	SHEET	TOTAL SHEETS
	NH 0037(166)73 CR 0907(91)330	X32	X39

SU137




FOR BIDDING PURPOSES ONLY

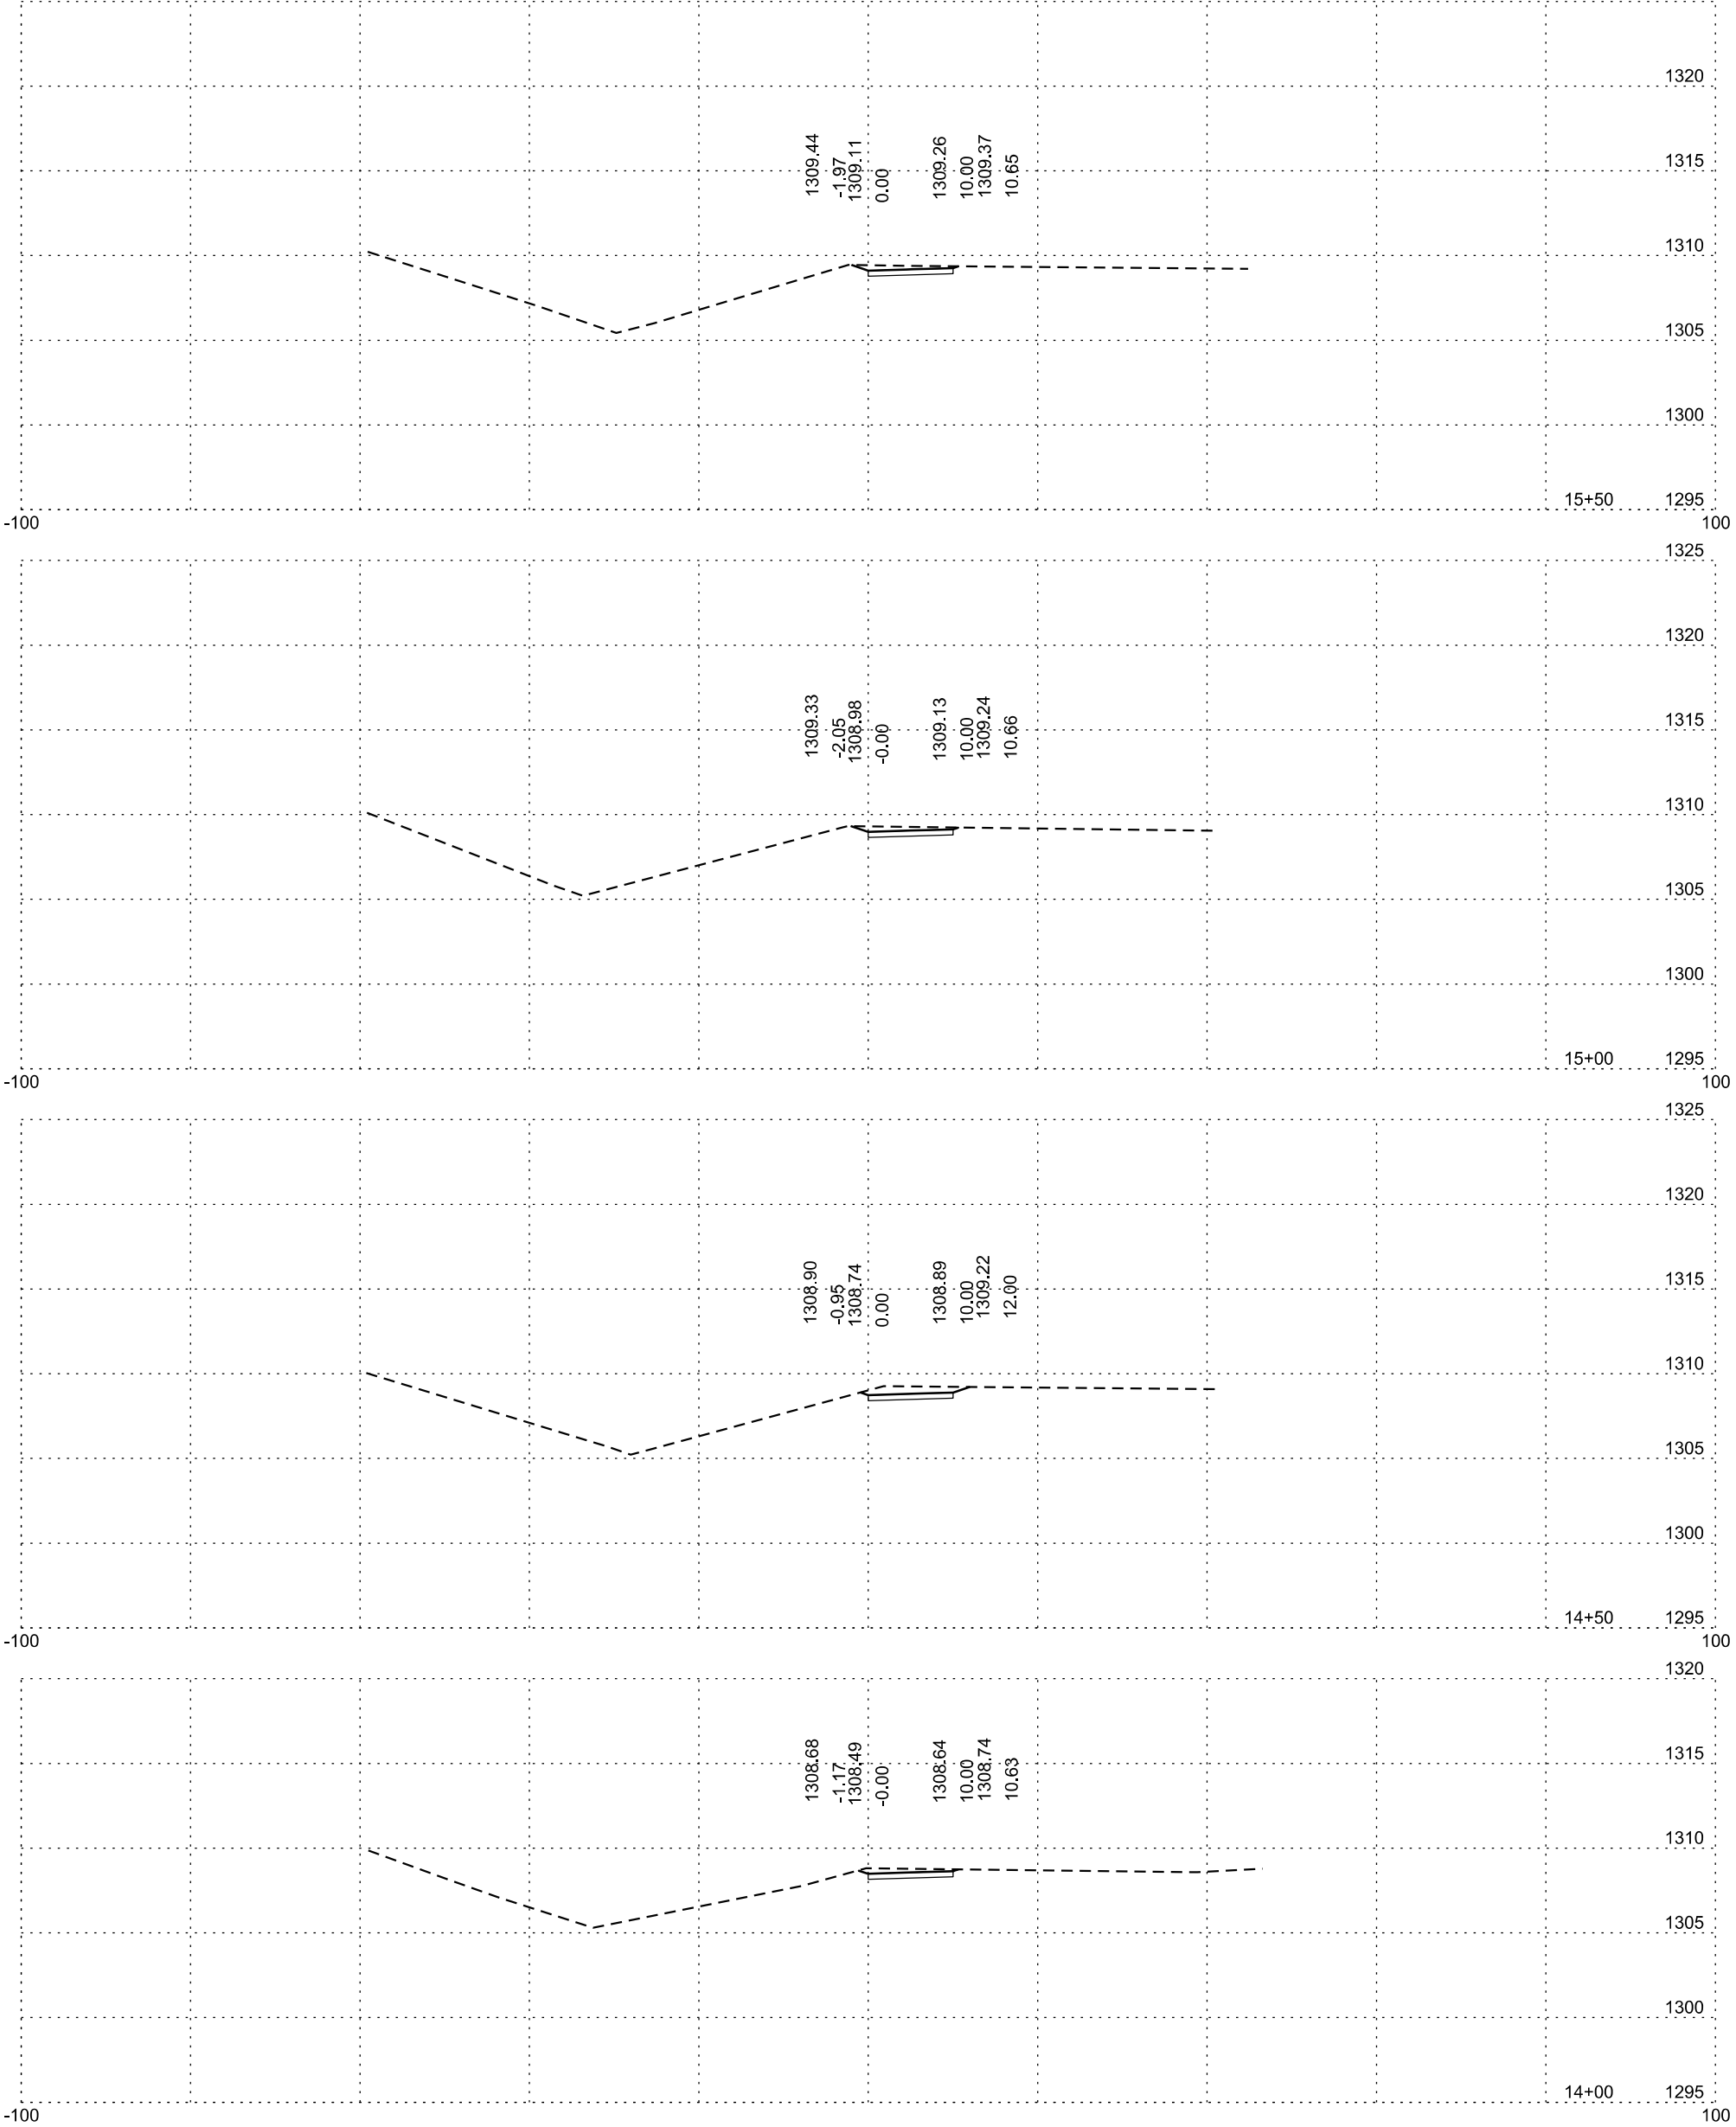


SU137




FOR BIDDING PURPOSES ONLY

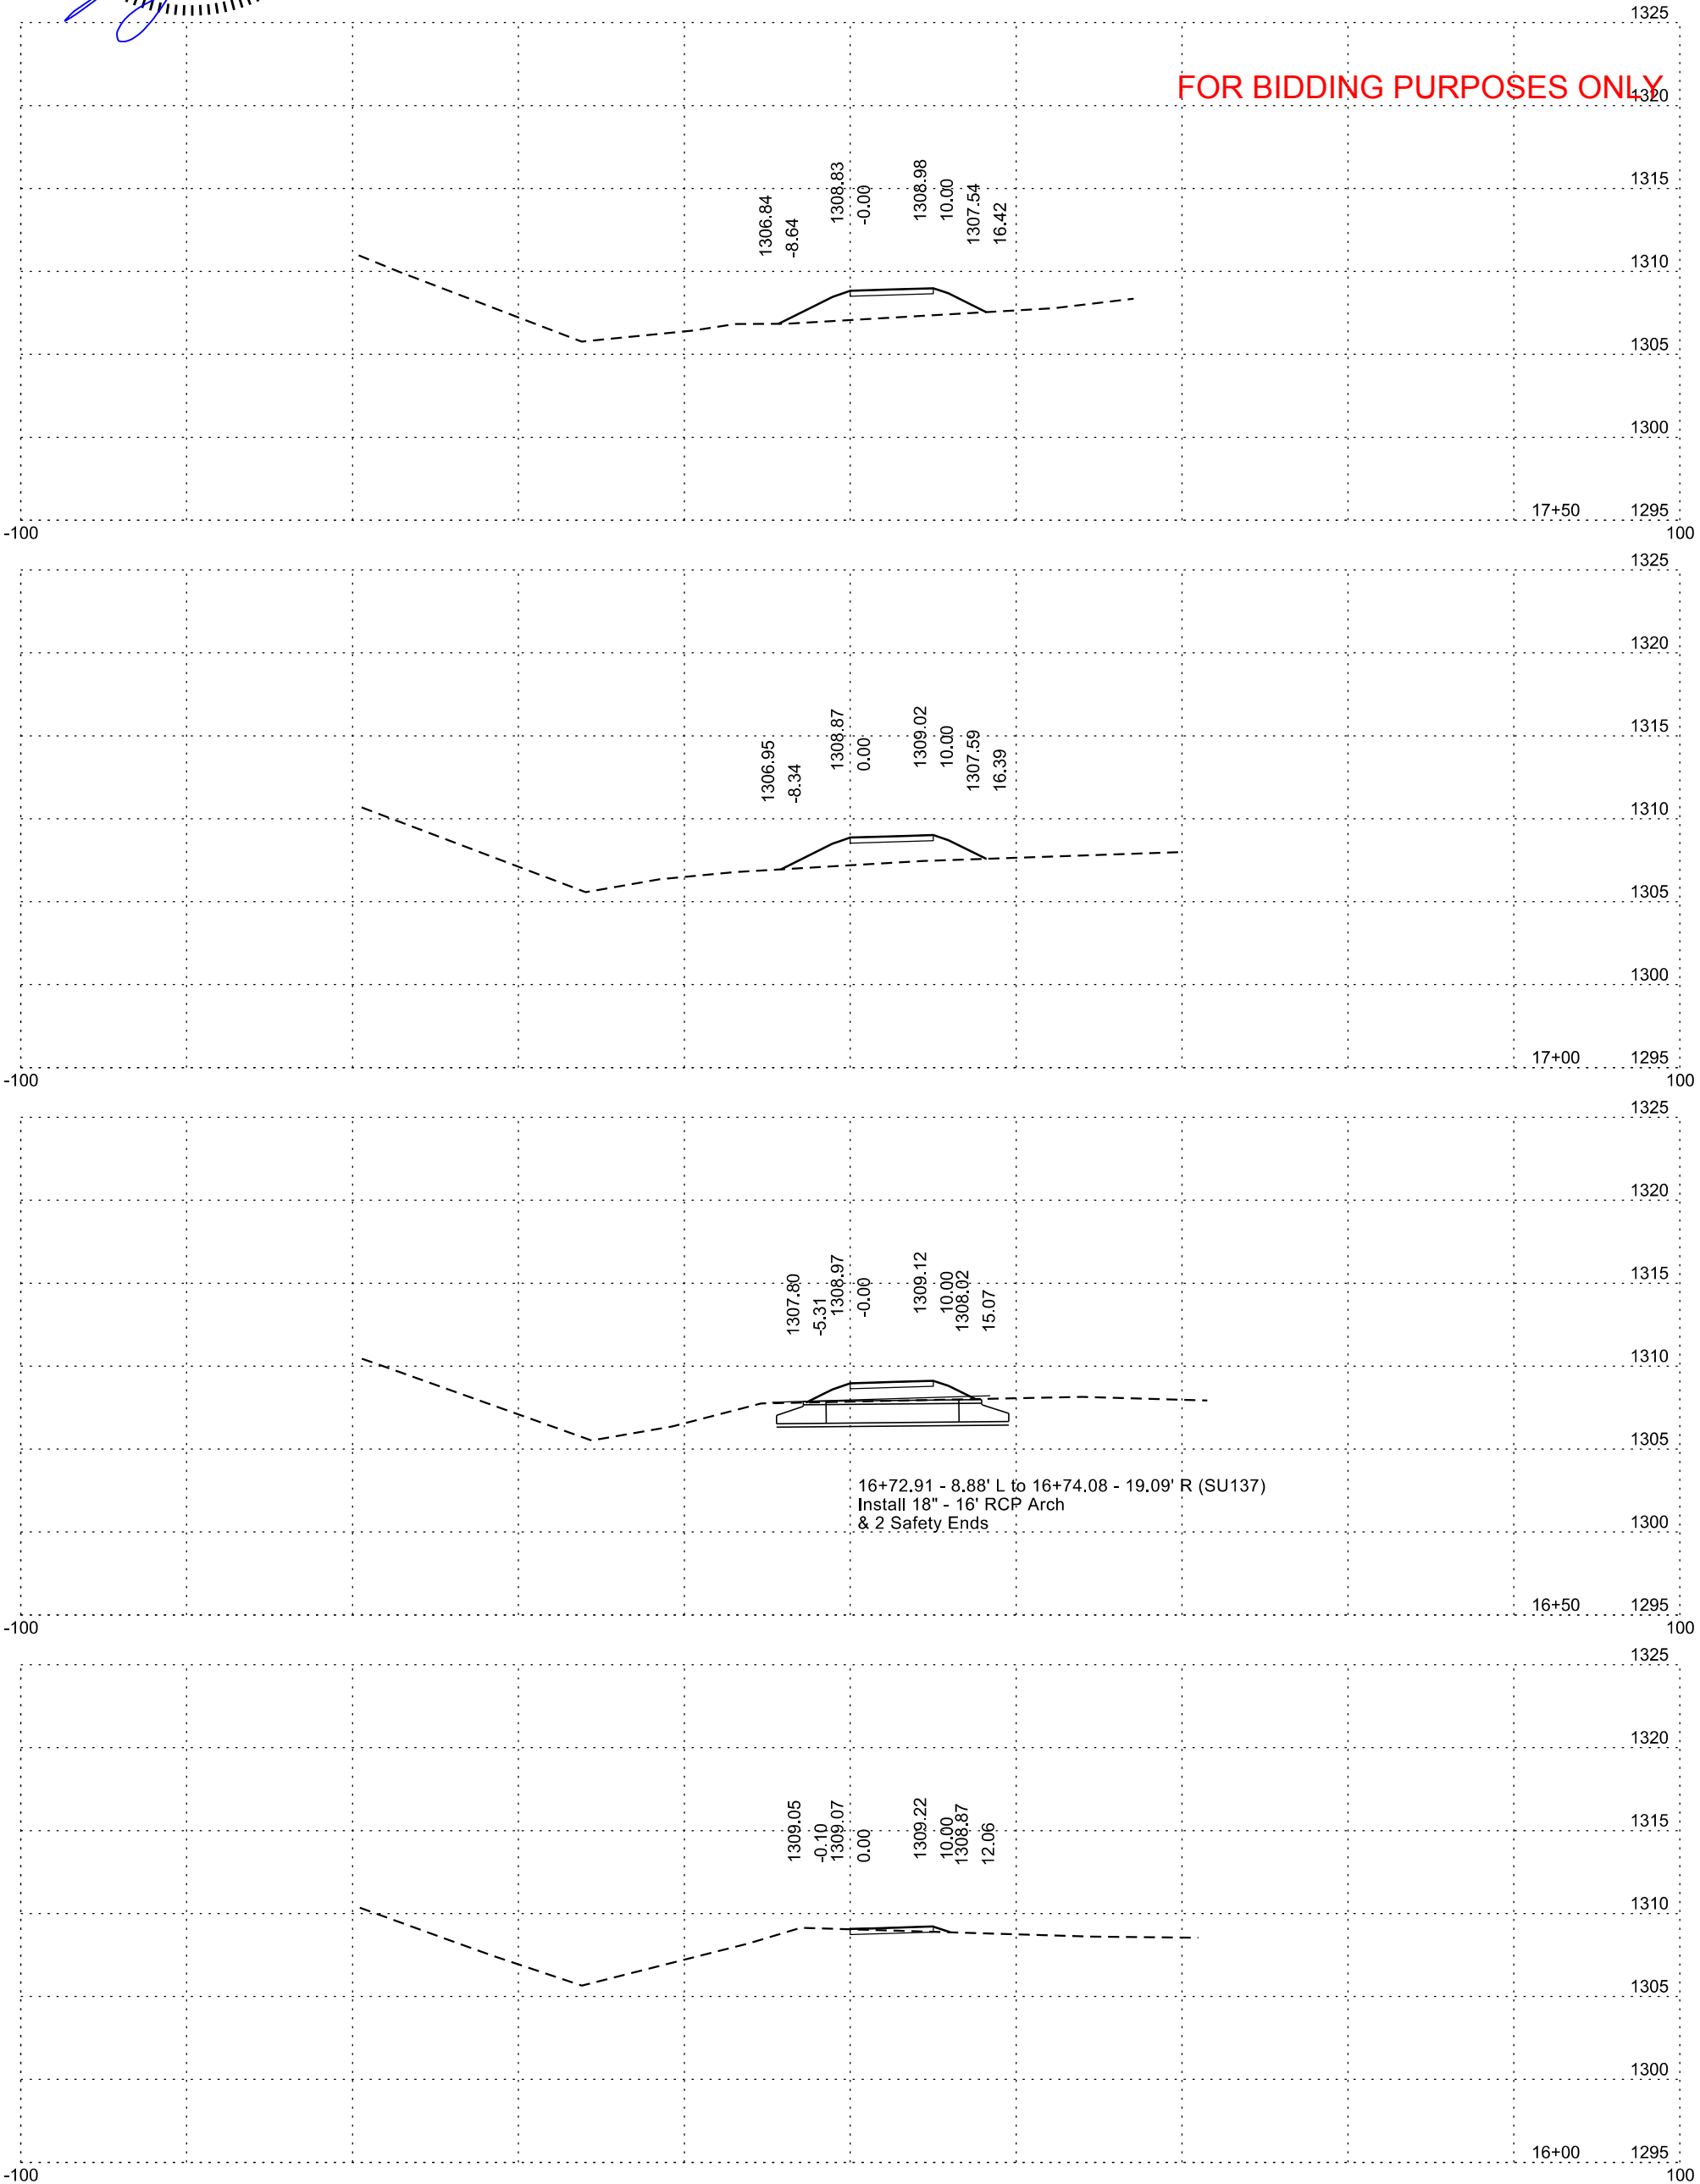

SU137

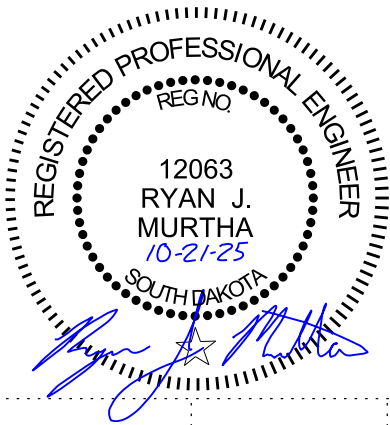


FOR BIDDING PURPOSES ONLY

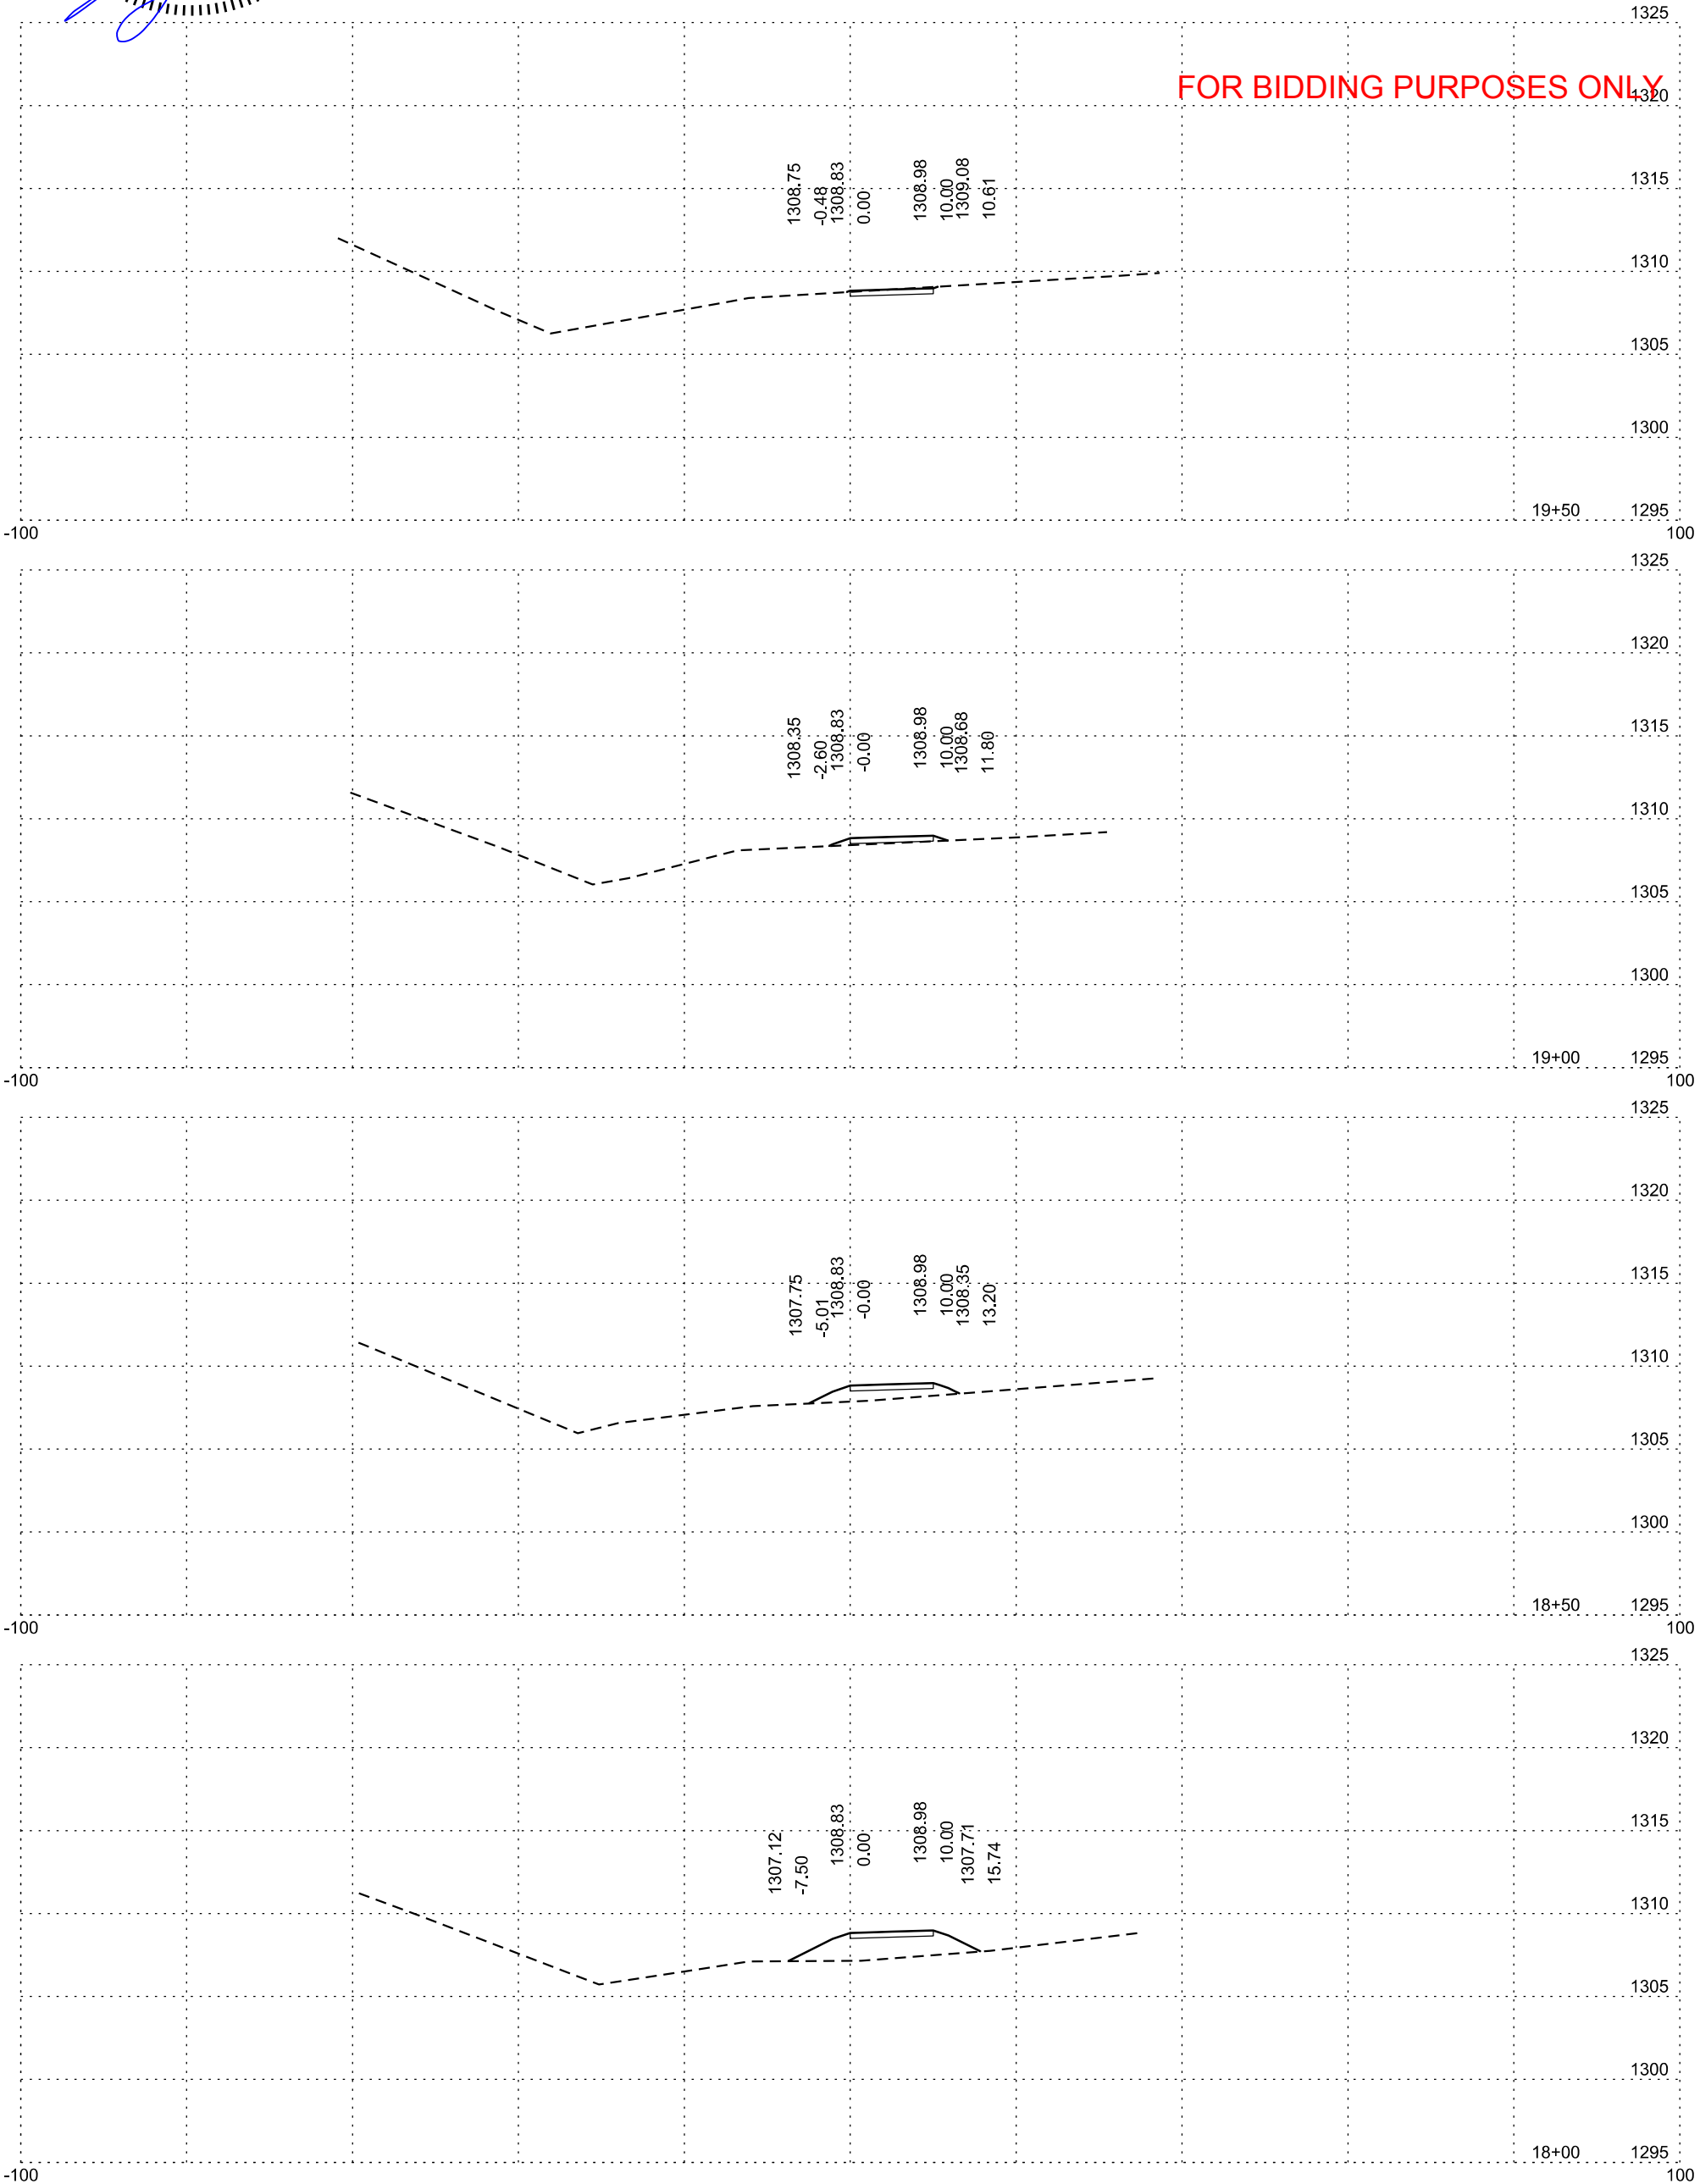

SU137



FOR BIDDING PURPOSES ONLY

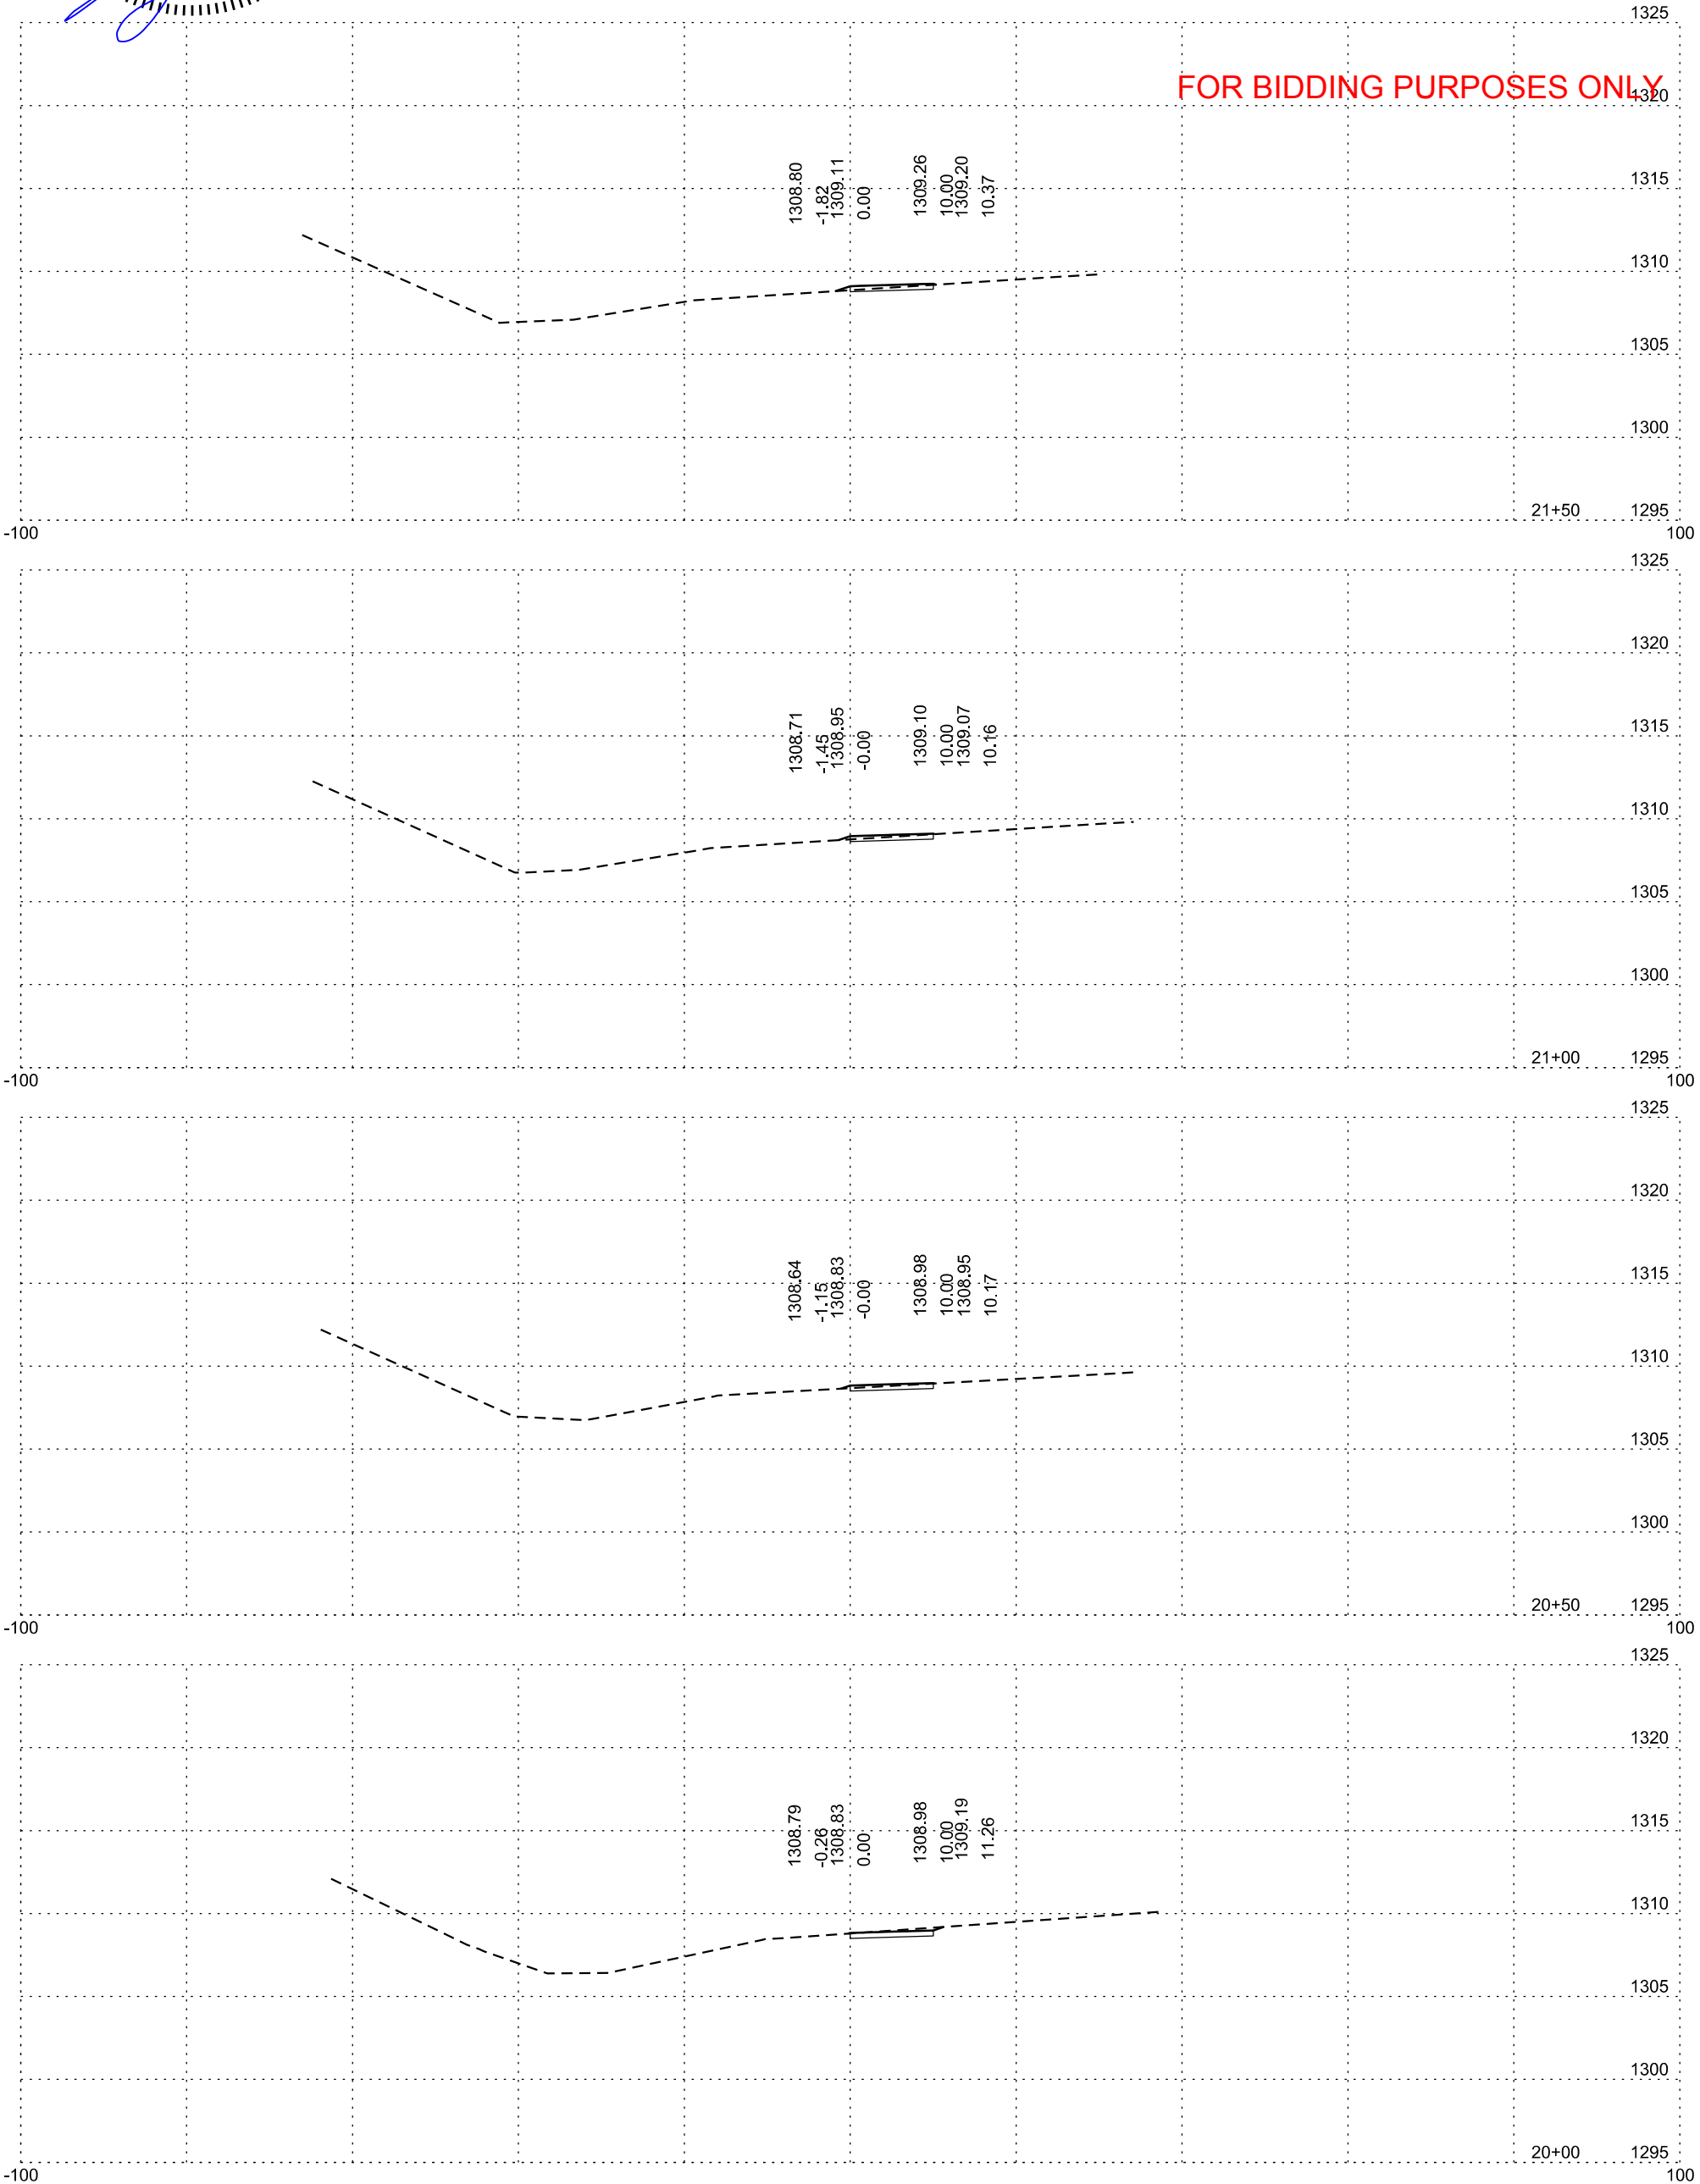


STATE OF SOUTH DAKOTA	PROJECT	SHEET	TOTAL SHEETS
	NH 0037(166)73 CR 0907(91)330	X36	X39

Plotting Date: 7/1/2025

SU137




FOR BIDDING PURPOSES ONLY

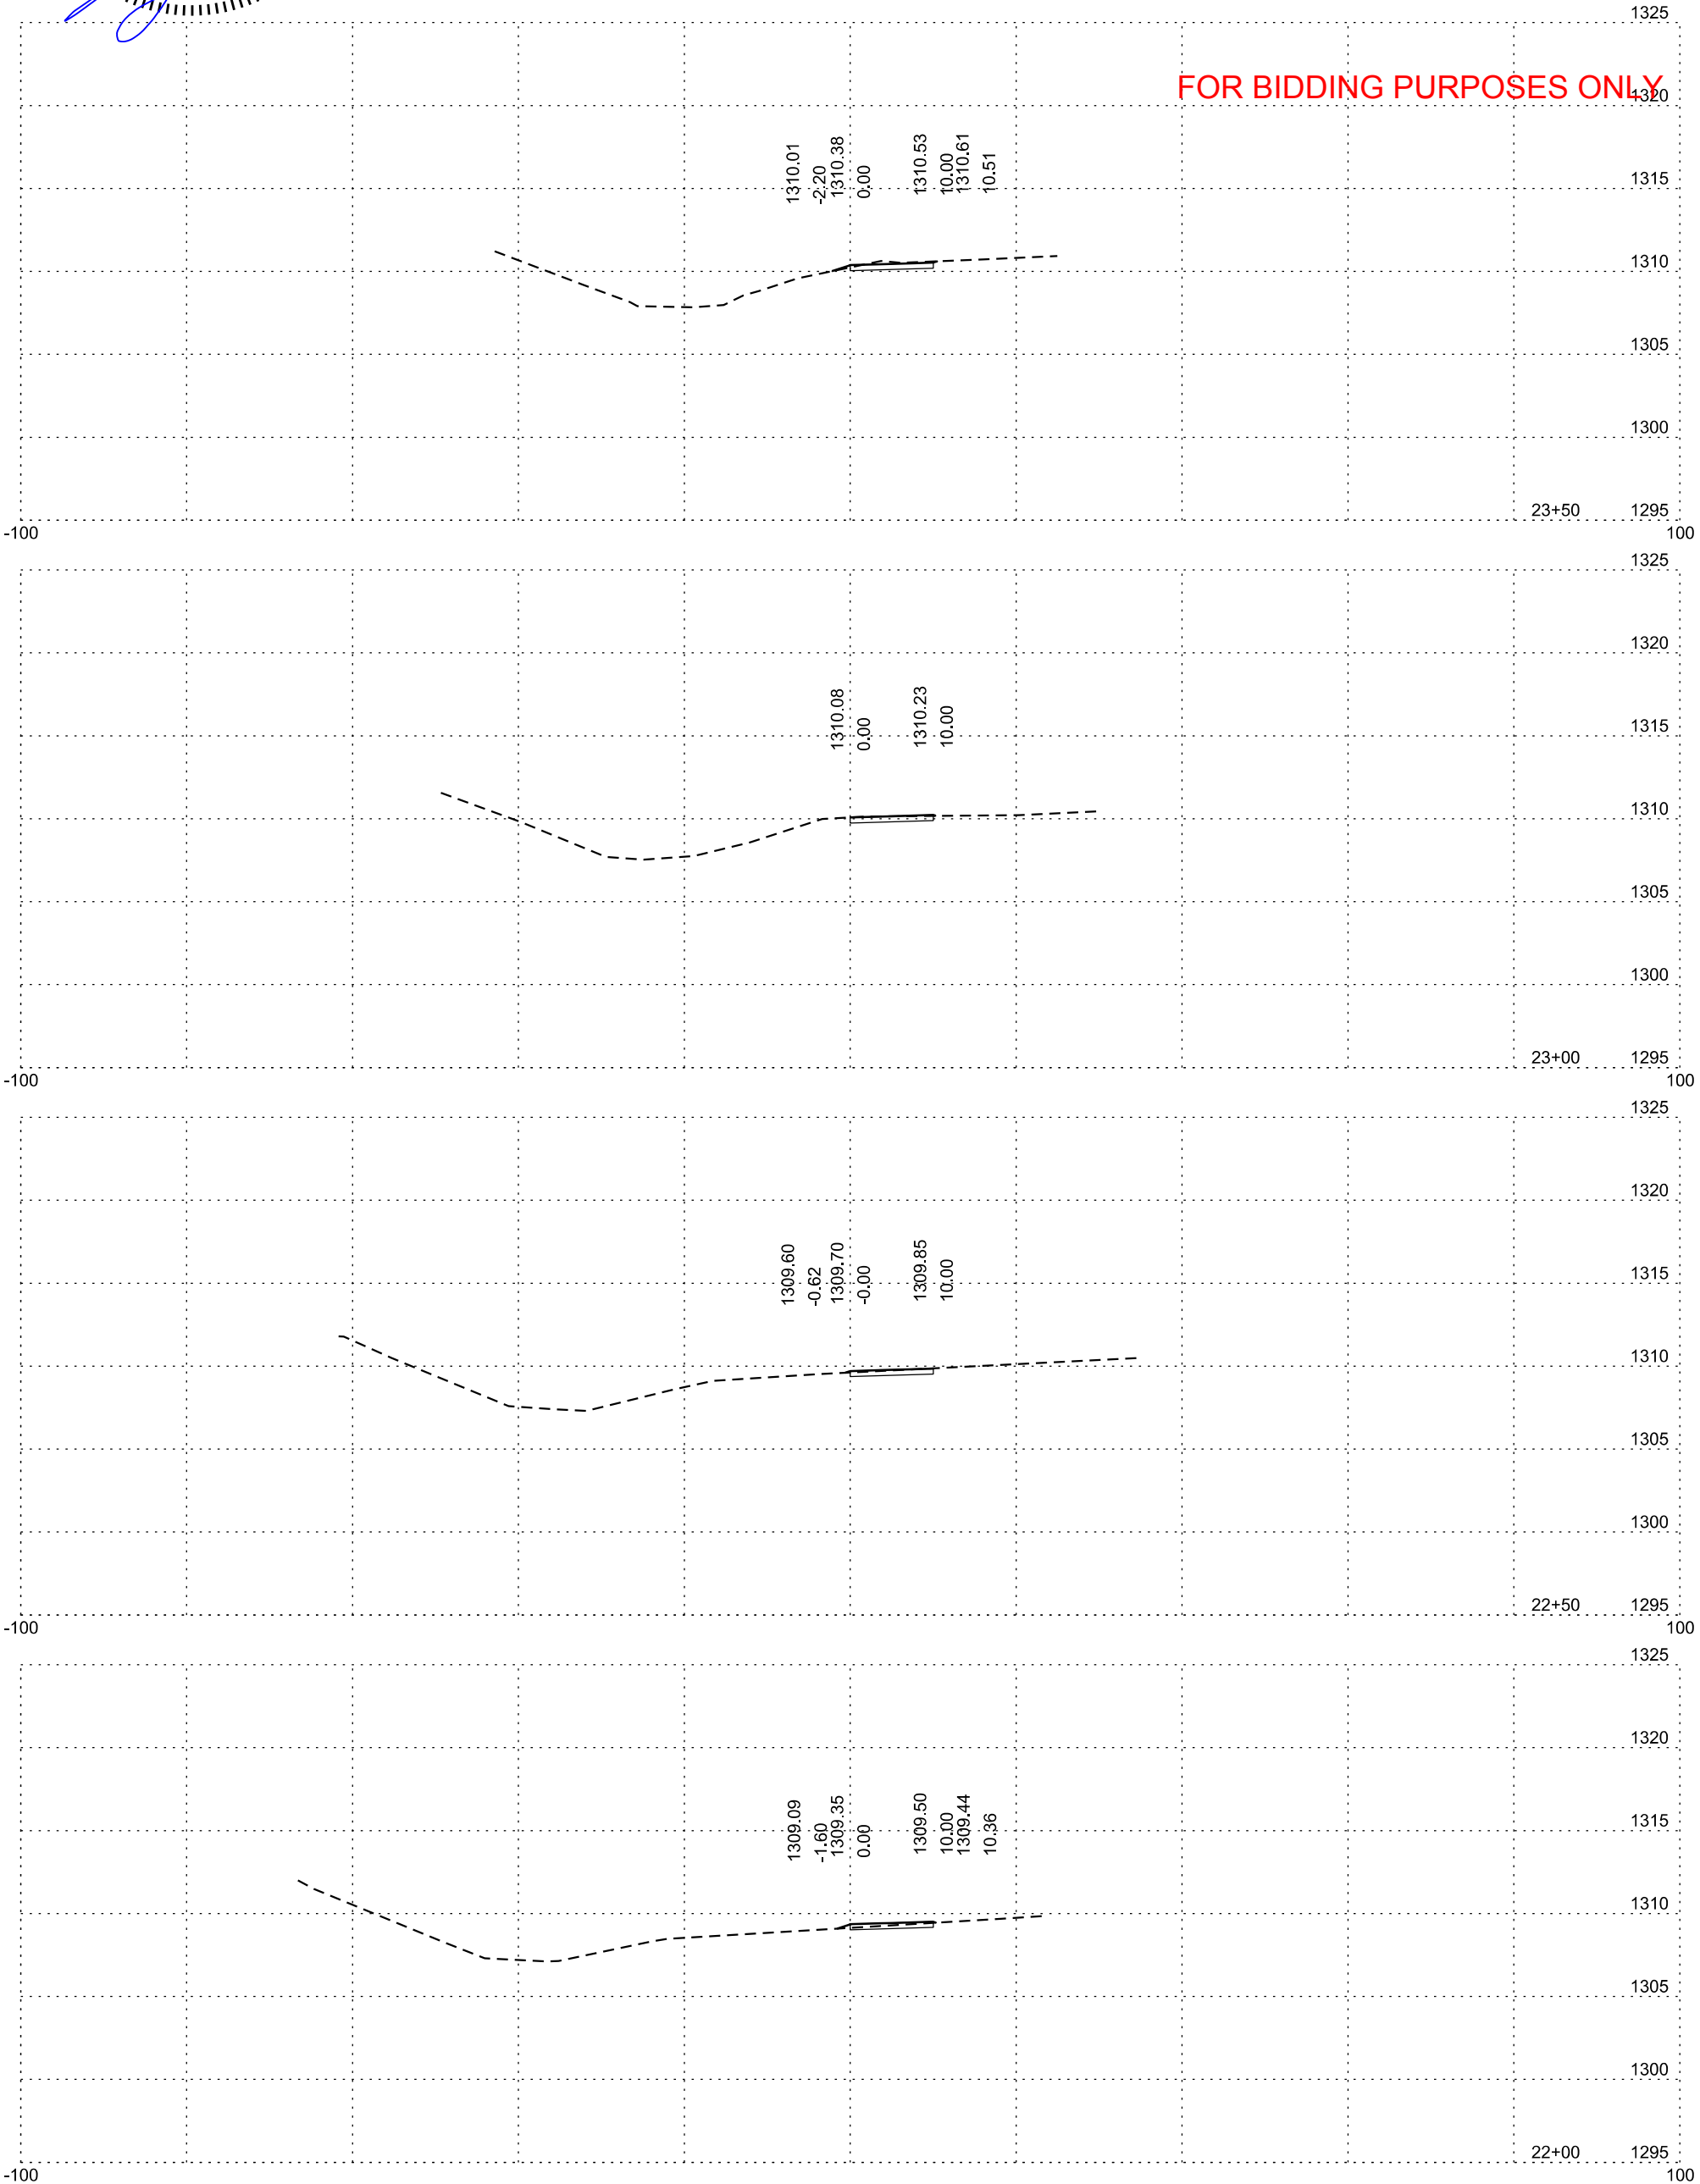

SU137



FOR BIDDING PURPOSES ONLY

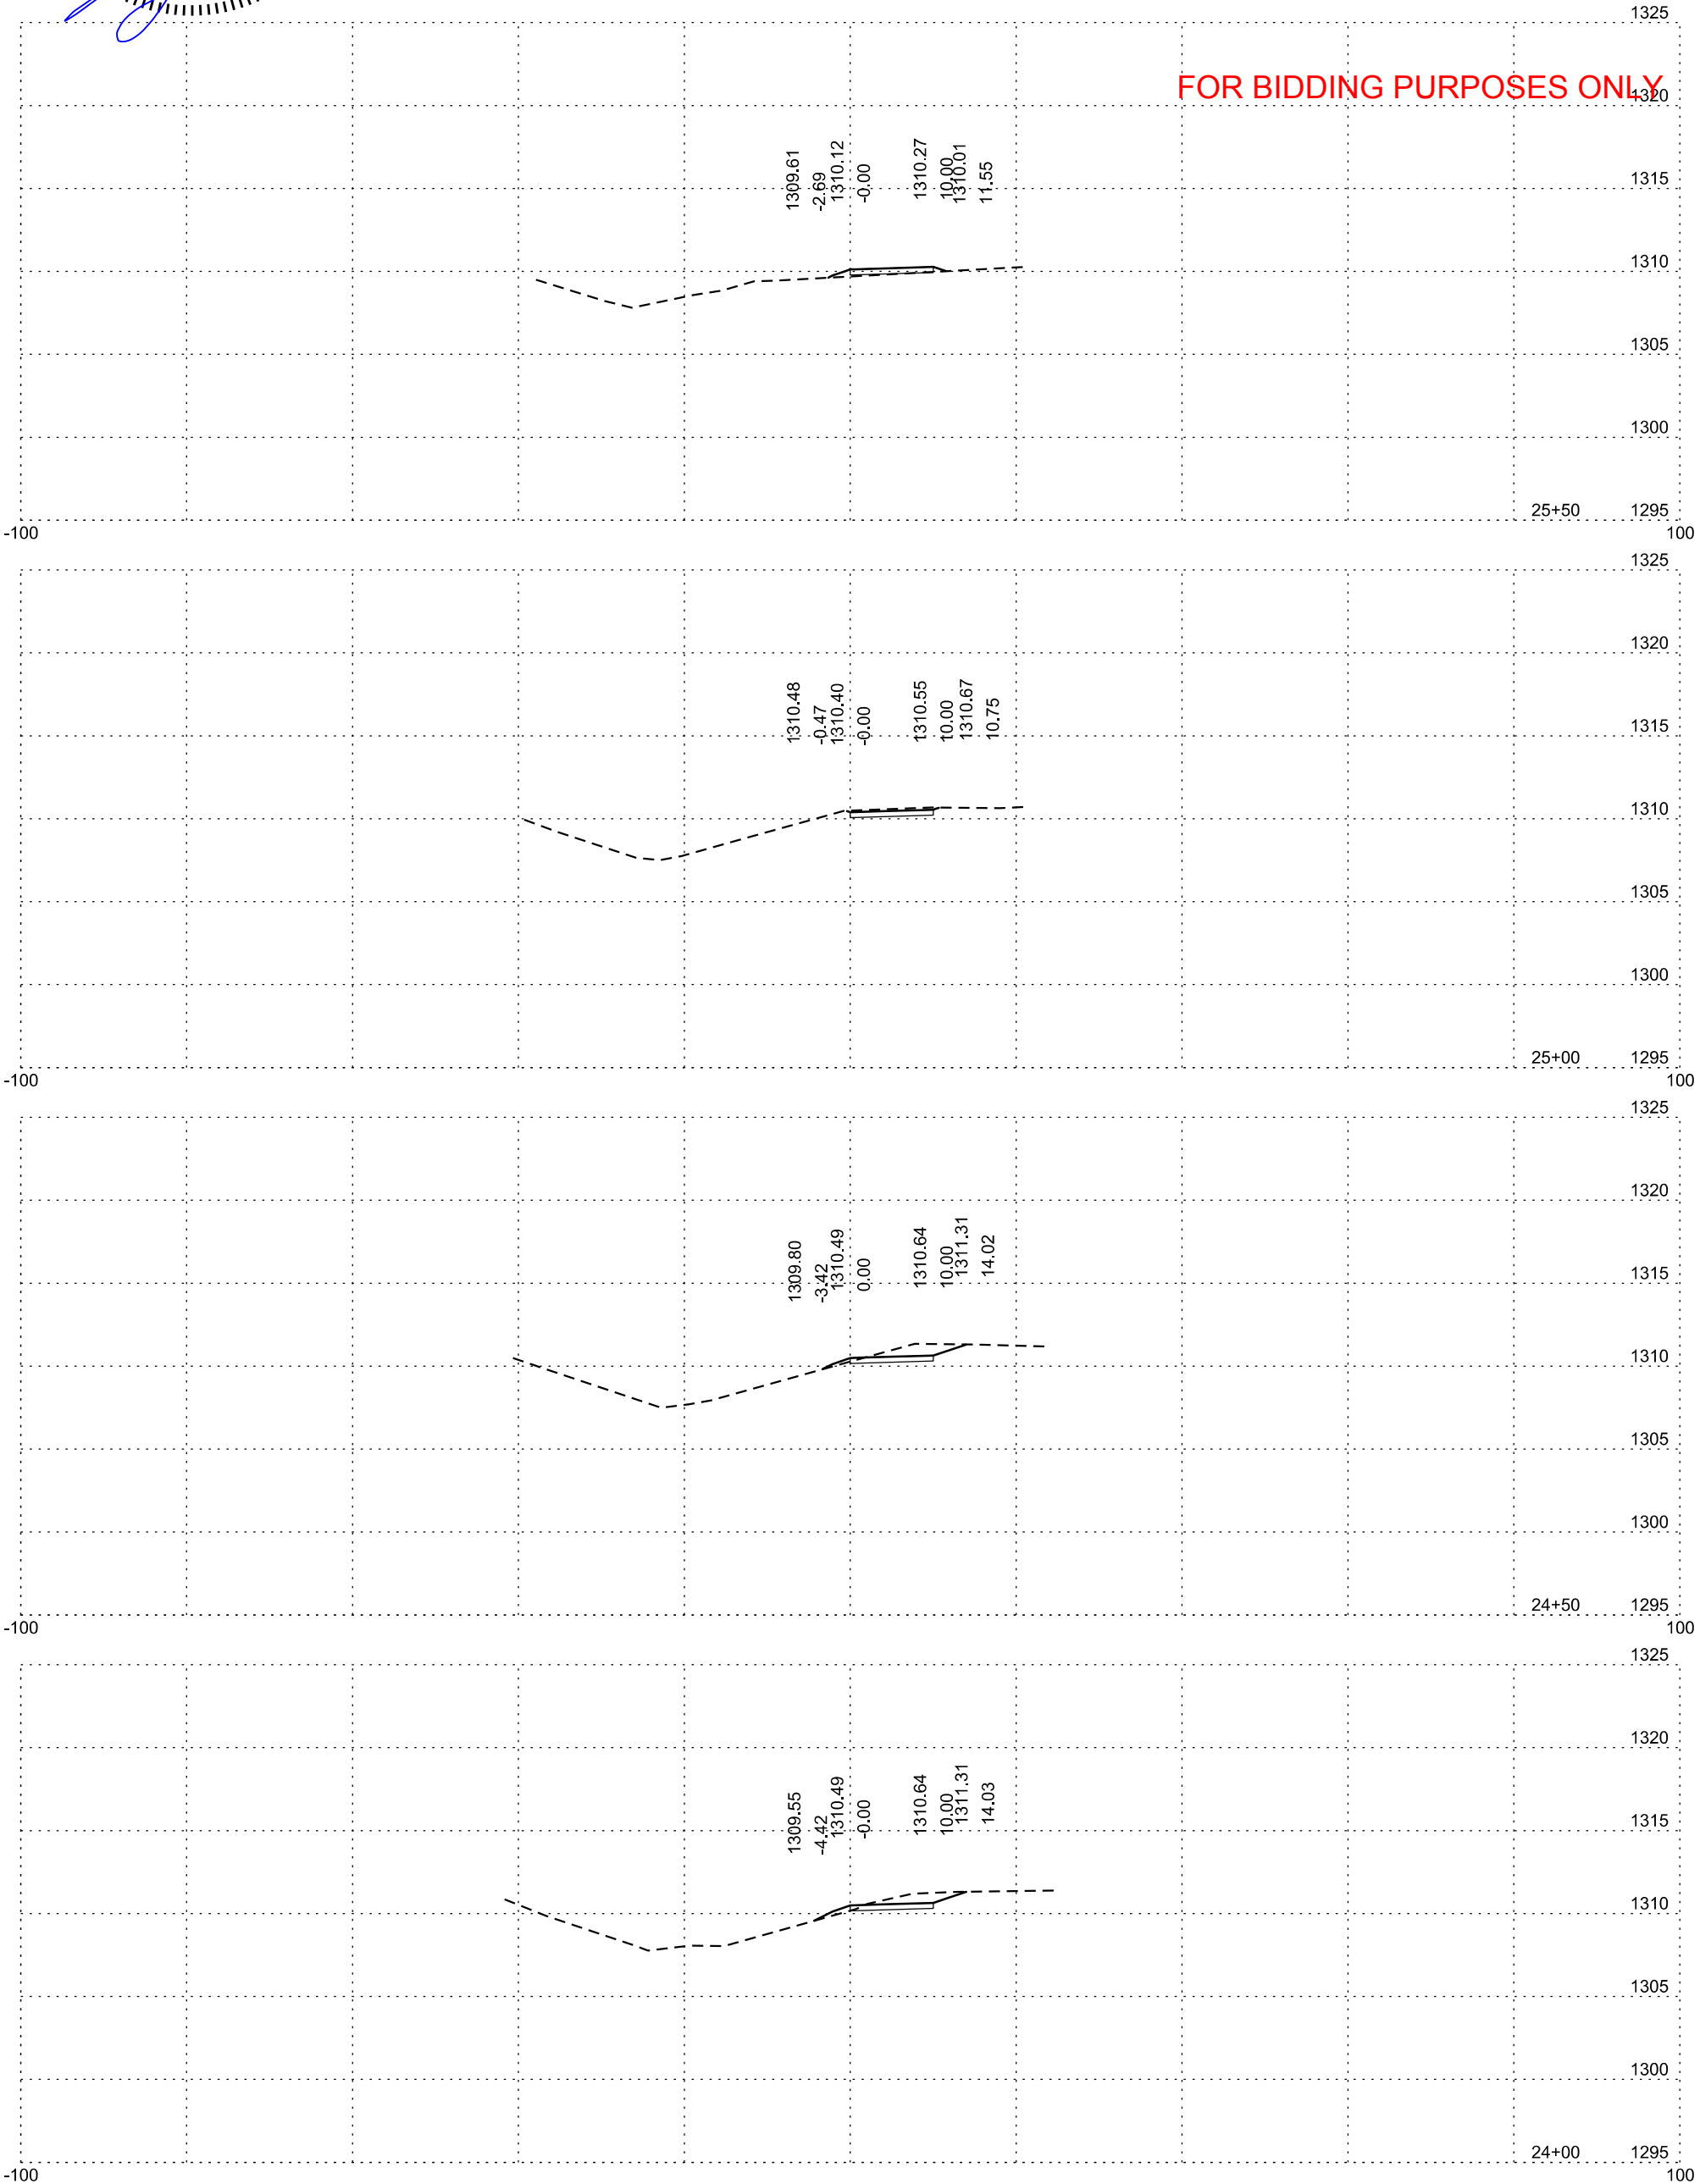



FOR BIDDING PURPOSES ONLY

