


SECTION X: CROSS SECTIONS

STATE OF SOUTH DAKOTA	PROJECT	SHEET	TOTAL SHEETS
	NH-B 014A(26)29	X1	X18

Plotting Date: 05/10/2025



INDEX OF SHEETS

- X1
- X2-X9
- X10-X15
- X16-X18
- General Layout with Index
- Mainline Cross Sections
- Traffic Diversion Cross Sections
- Channel Grading Cross Sections

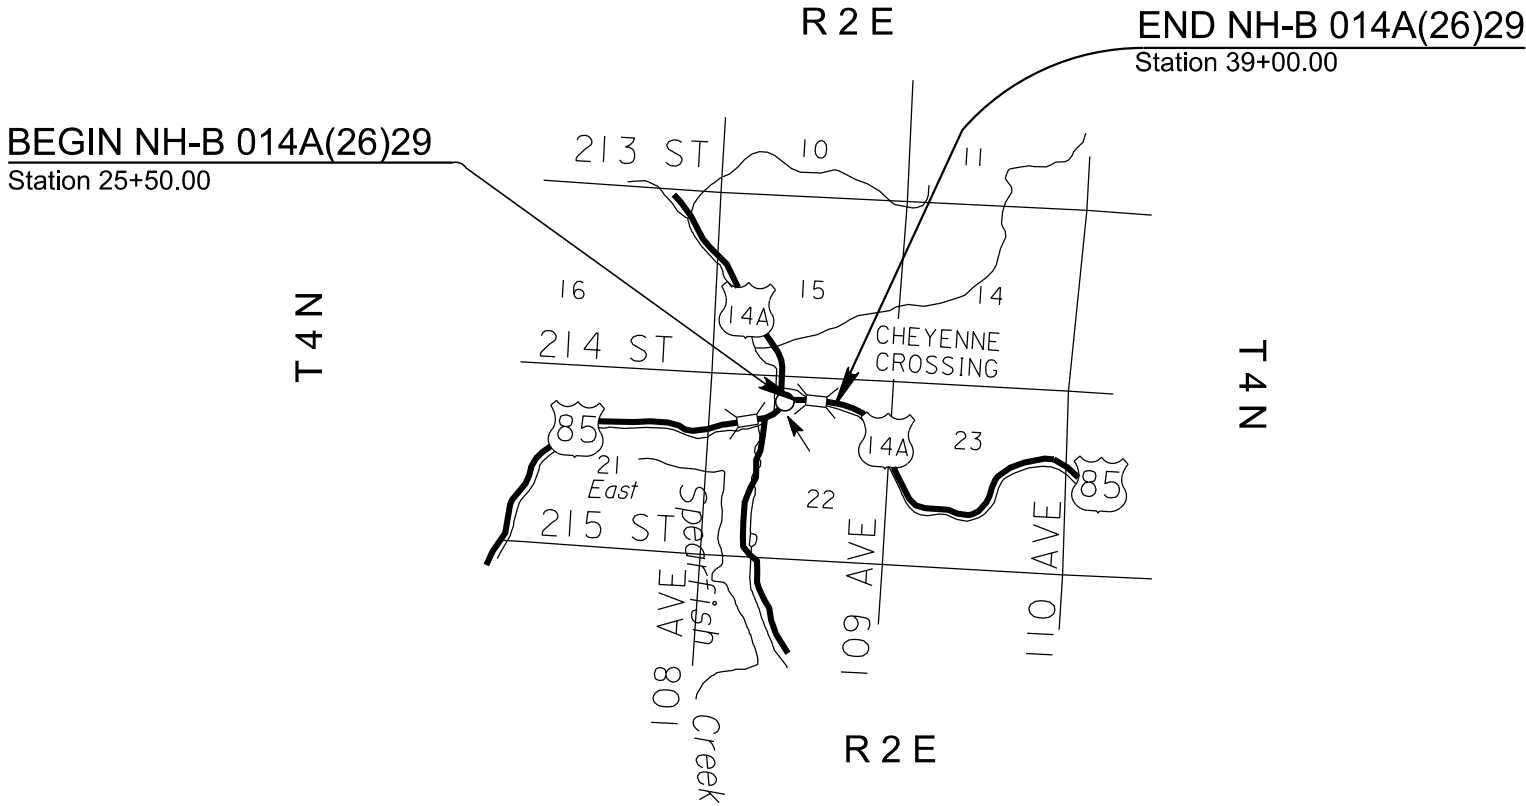






Plot Scale - 1:200

Plotted From - TRPR17190

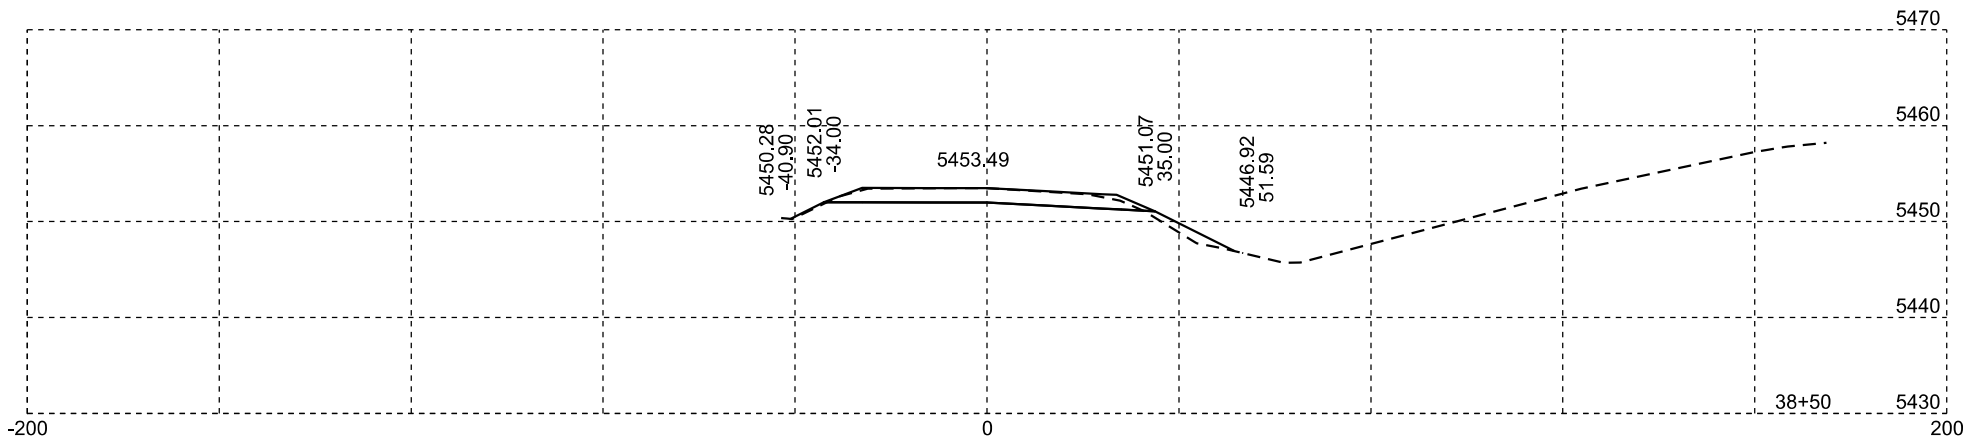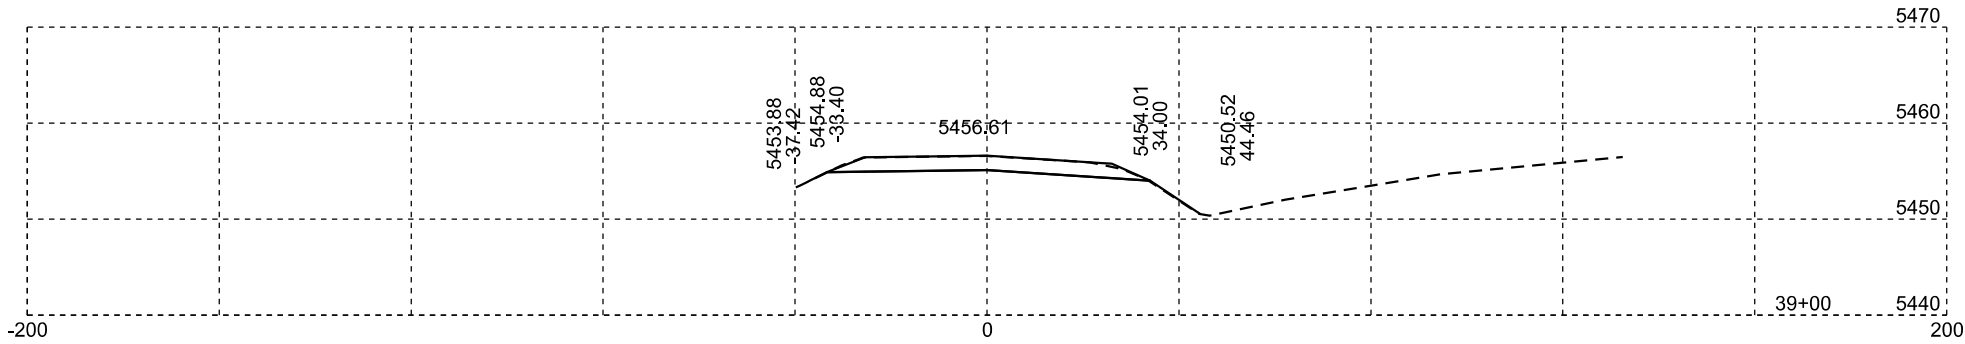






Plotting Date: 05/10/2025

STATE OF SOUTH DAKOTA	PROJECT	SHEET NO.	TOTAL SHEETS
	NH-B 014A(26)29	X2	X18

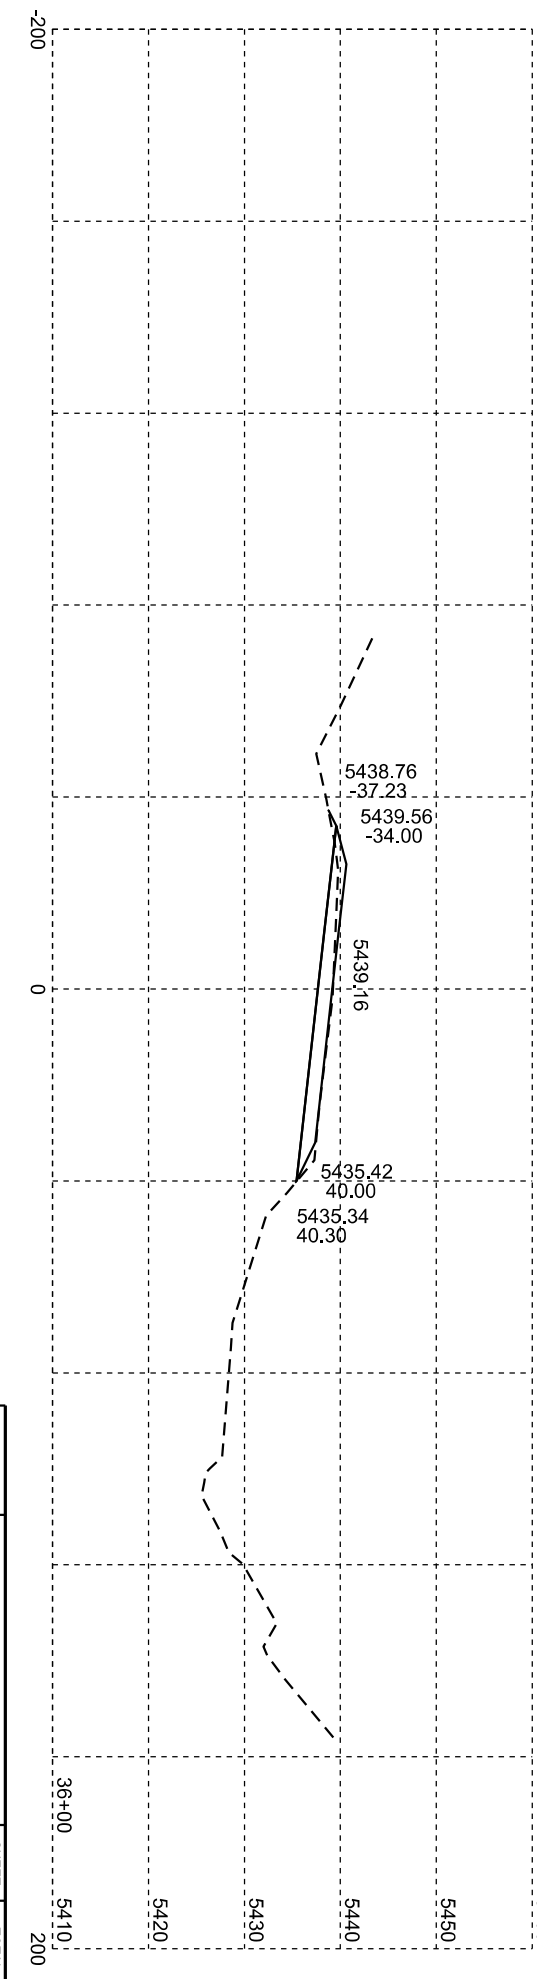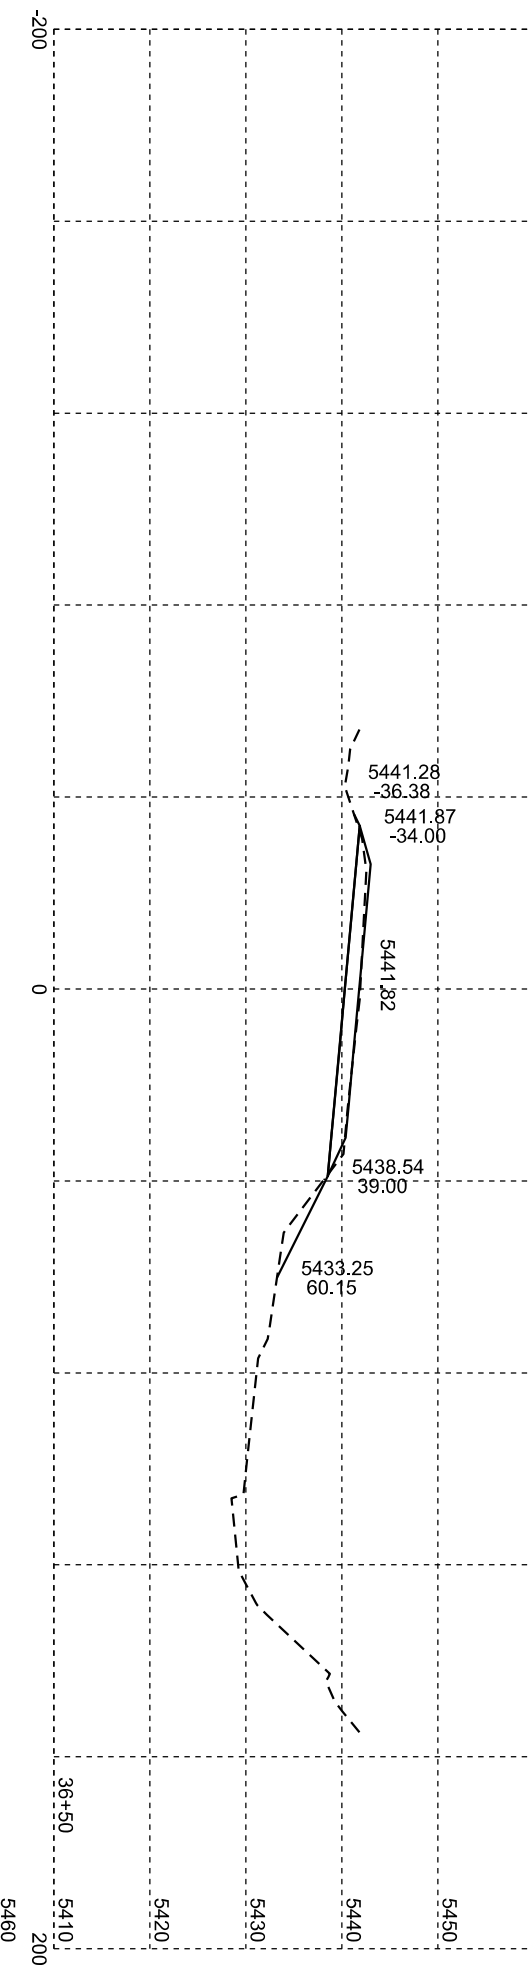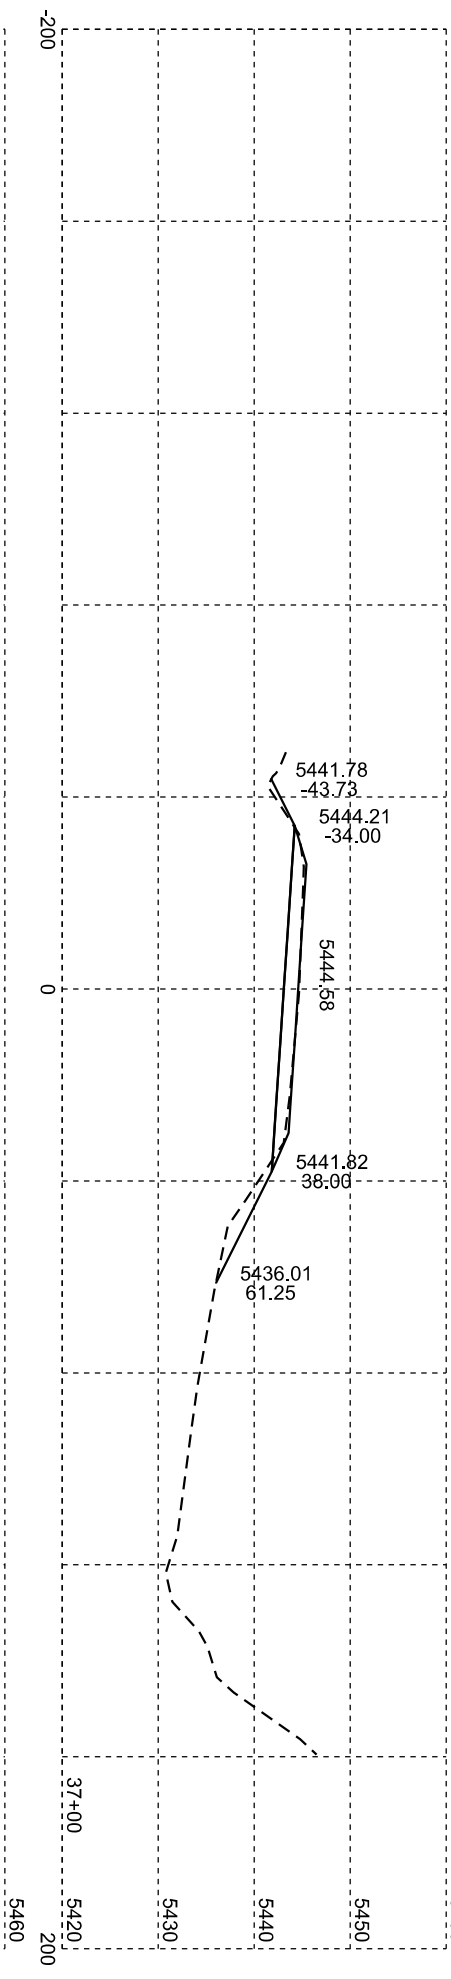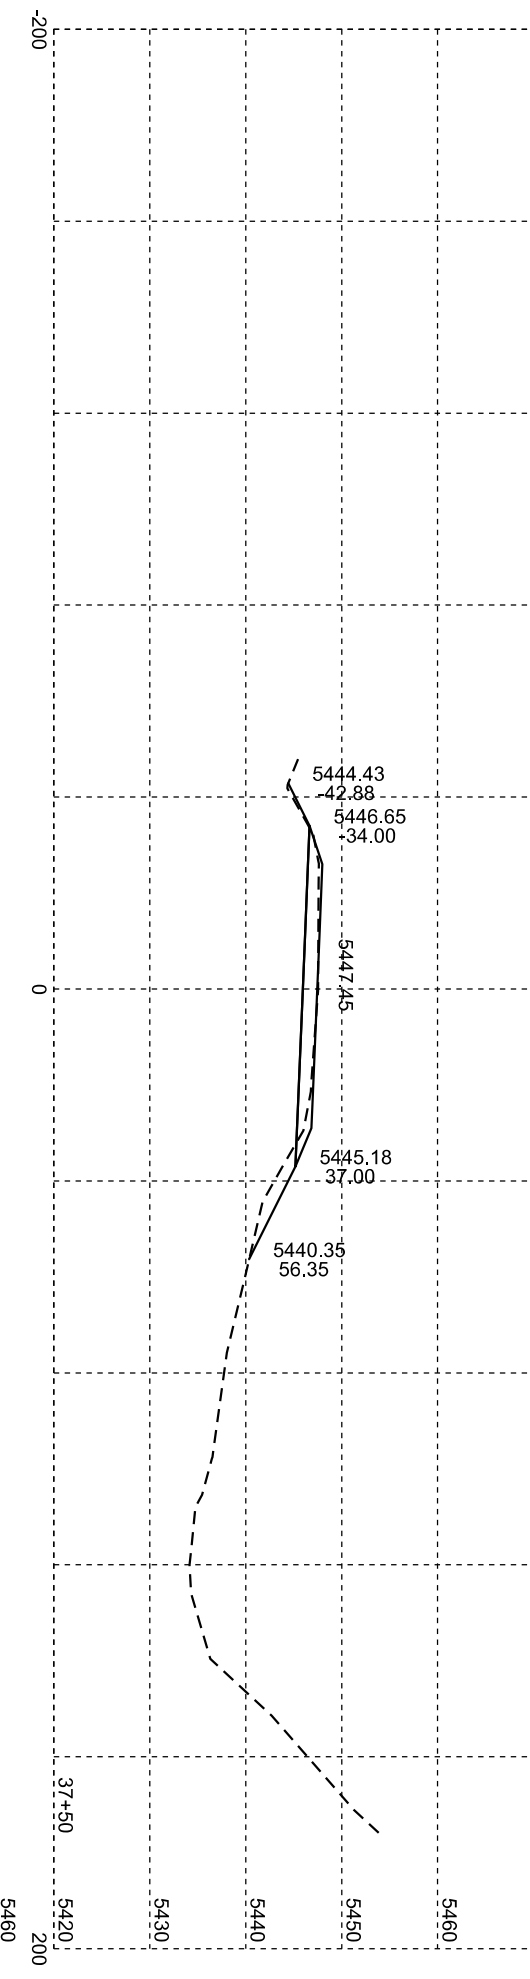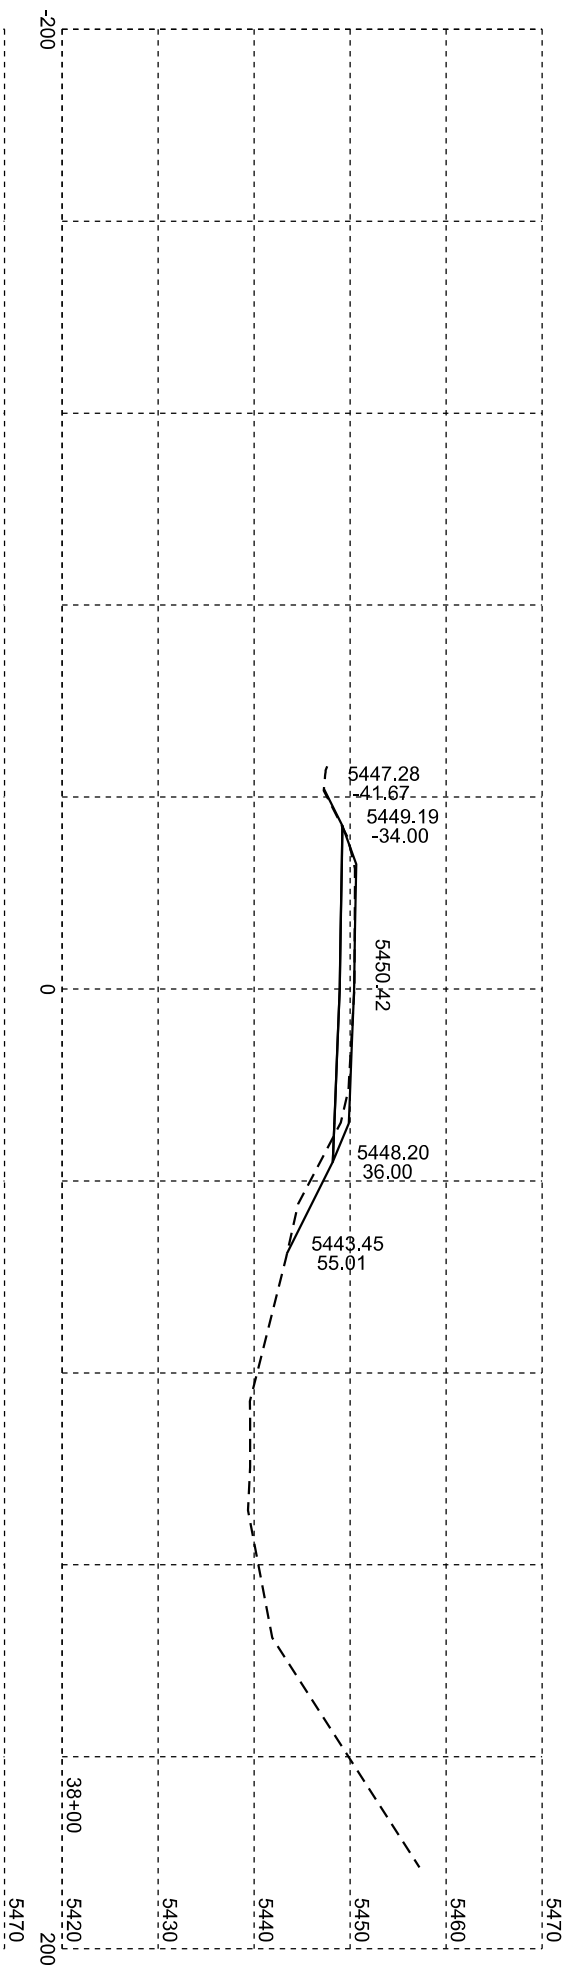

Plotting Date: 05/10/2025




STATE OF SOUTH DAKOTA	PROJECT		SHEET NO.	TOTAL SHEETS
	NH-B 014A(26)29		X3	X18

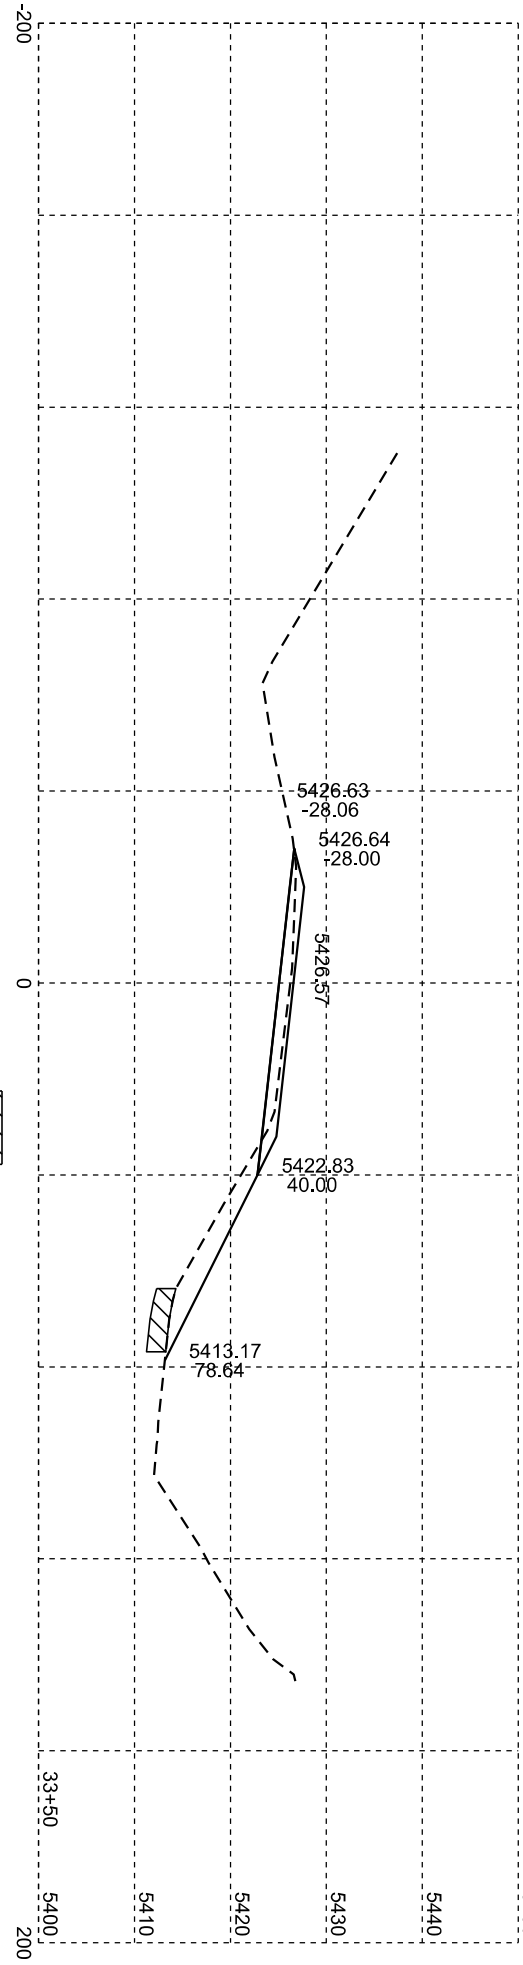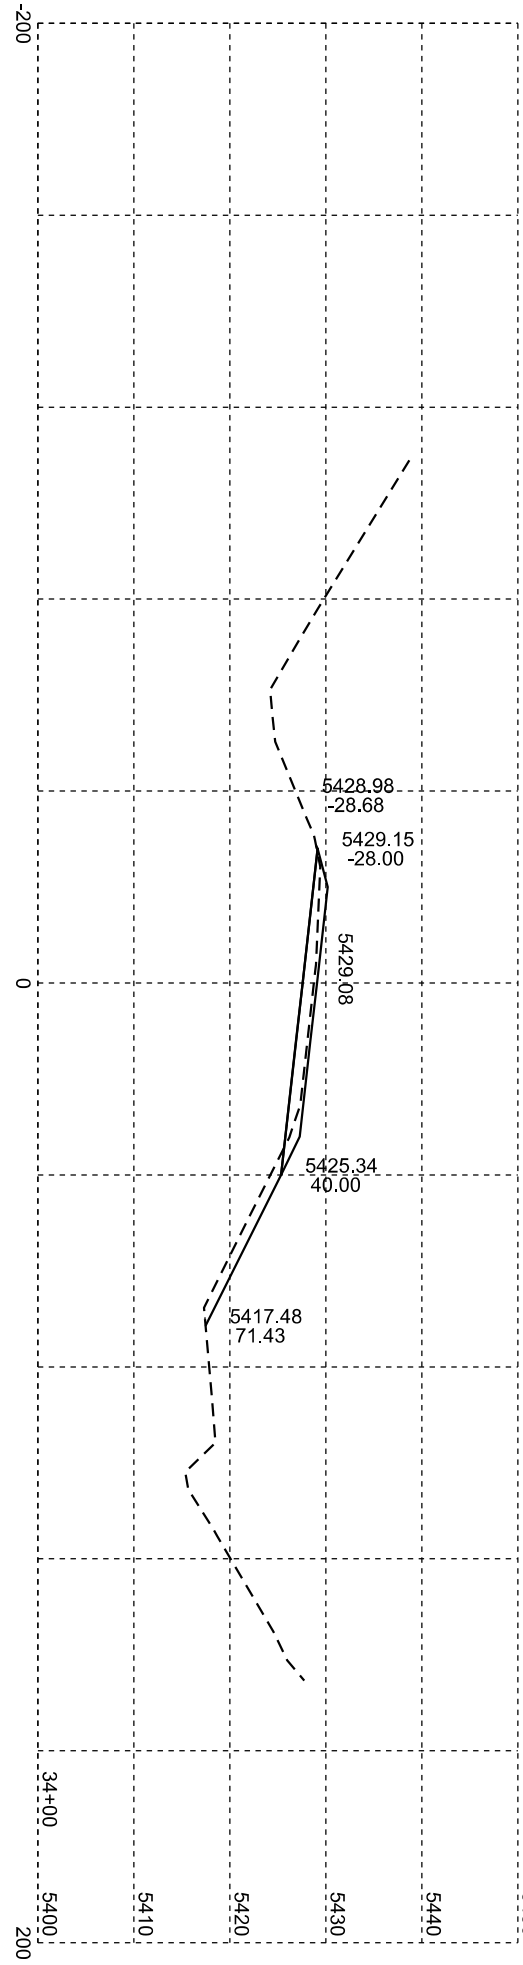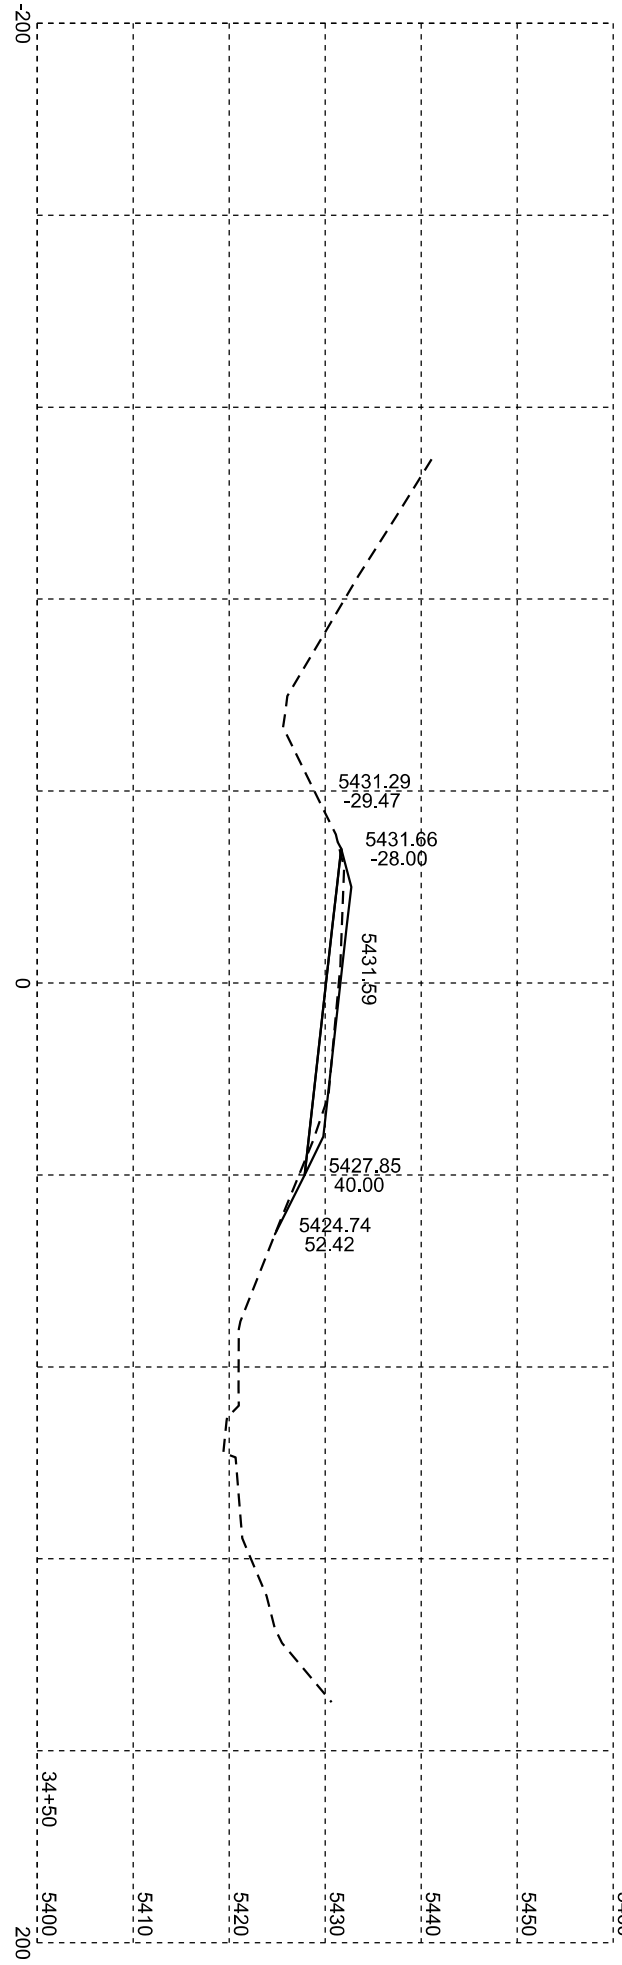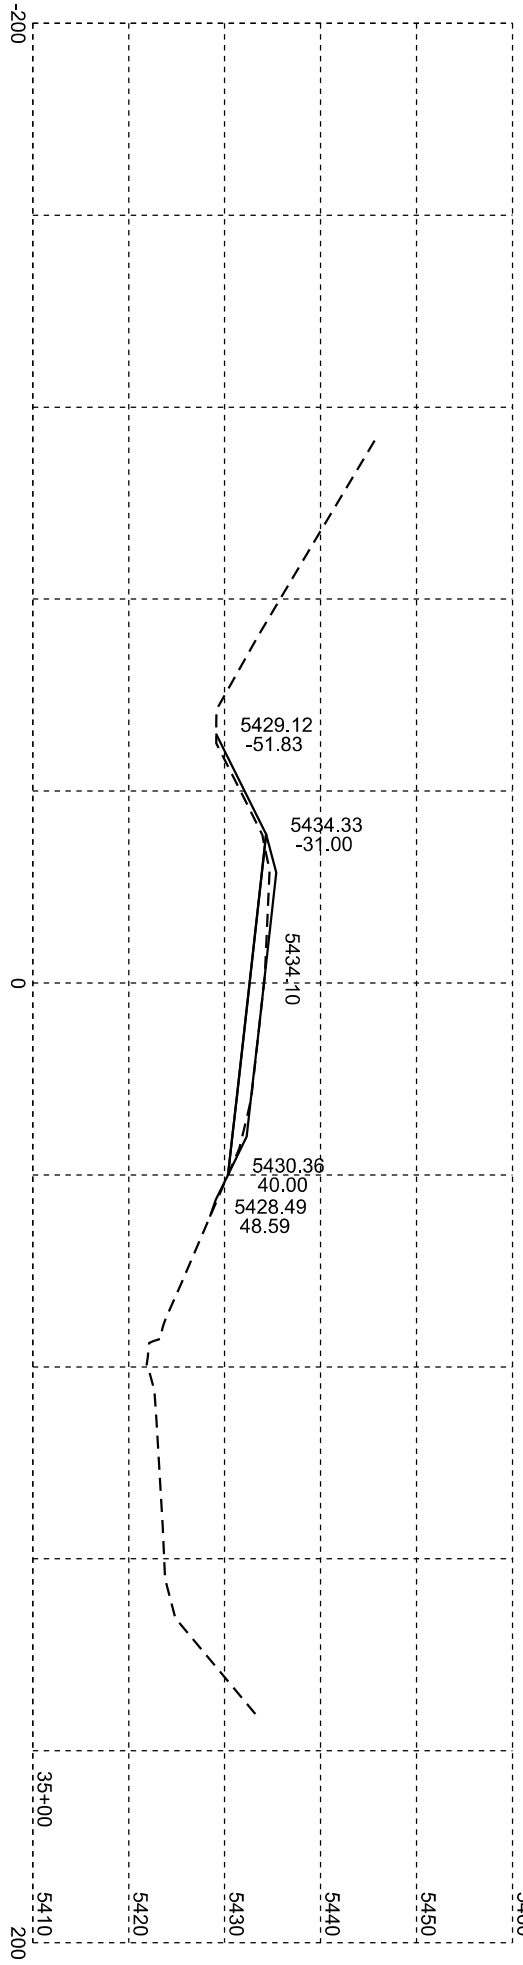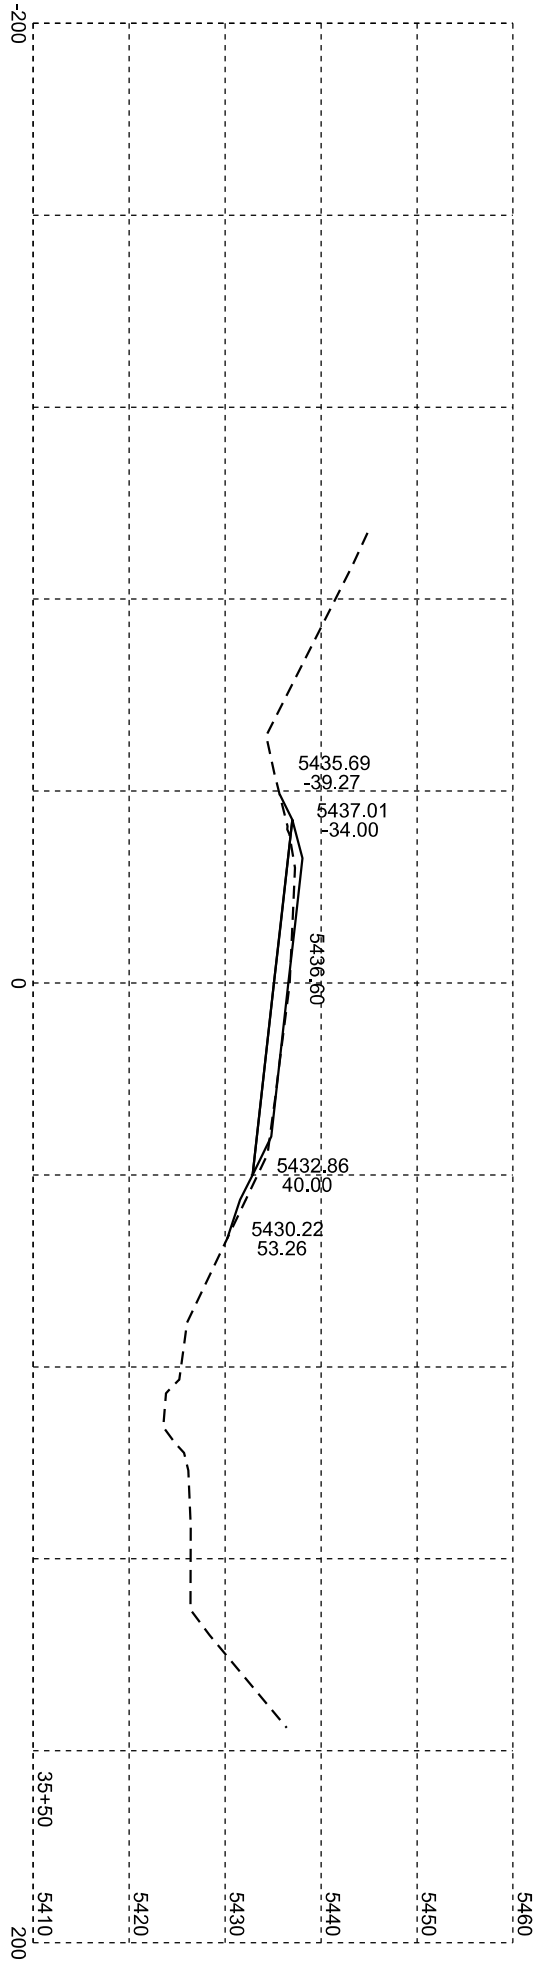

Unstable

Plotting Date: 05/10/2025


STATE OF SOUTH DAKOTA	PROJECT	SHEET NO.
	NH-B 014A(26)29	X4
		TOTAL SHEETS X18

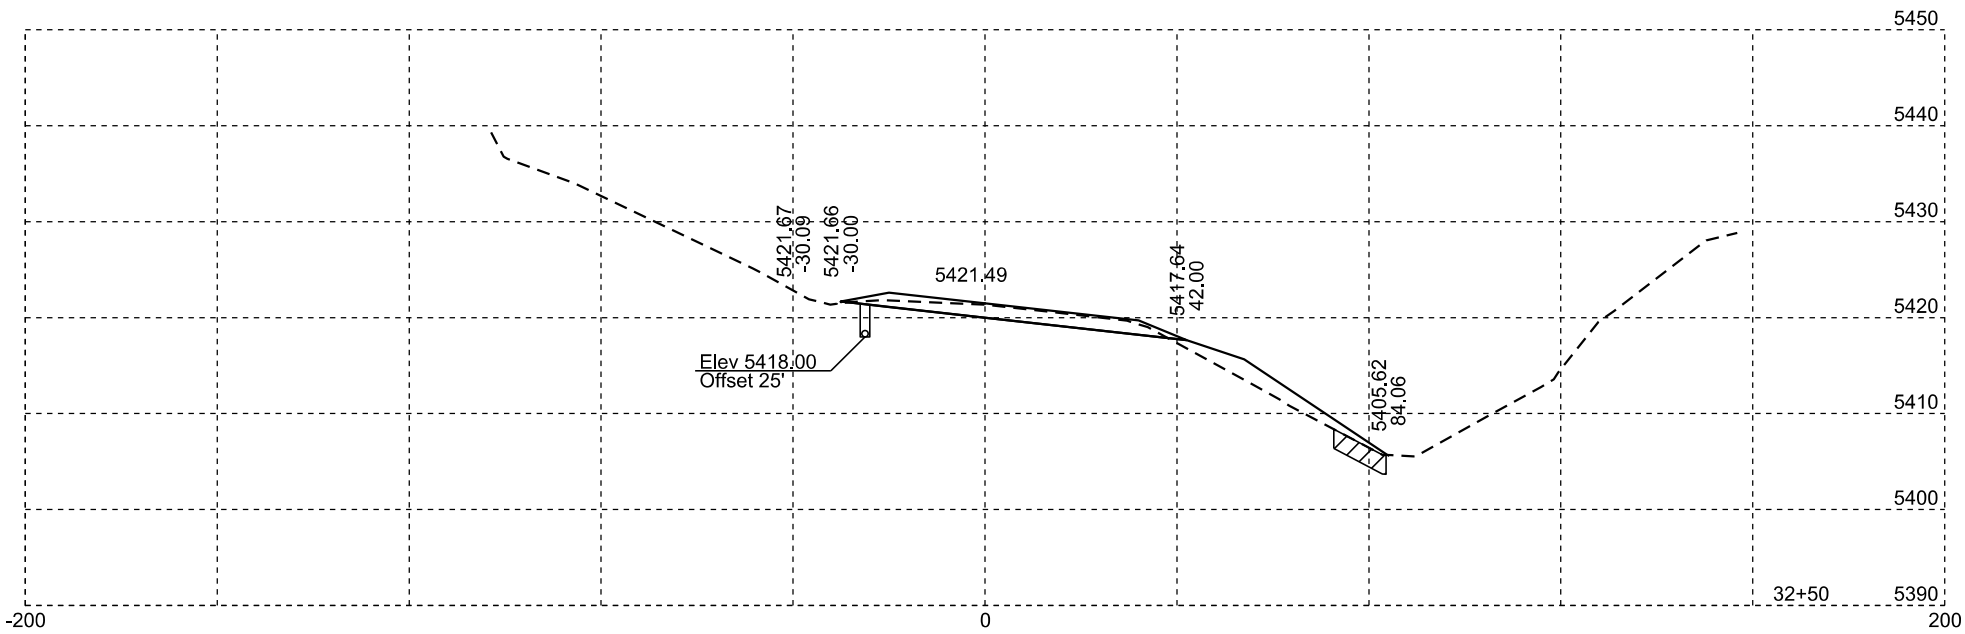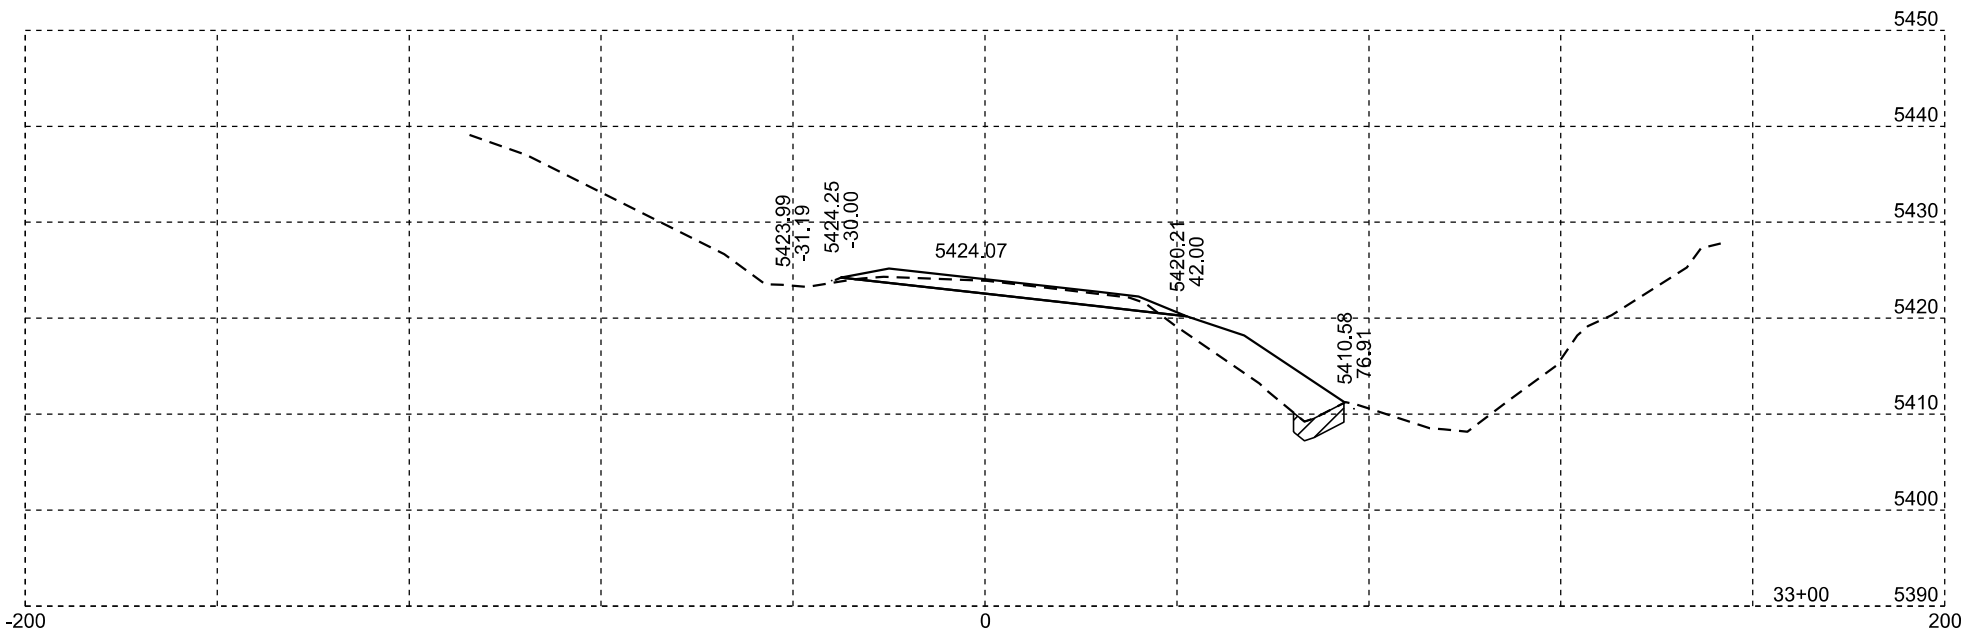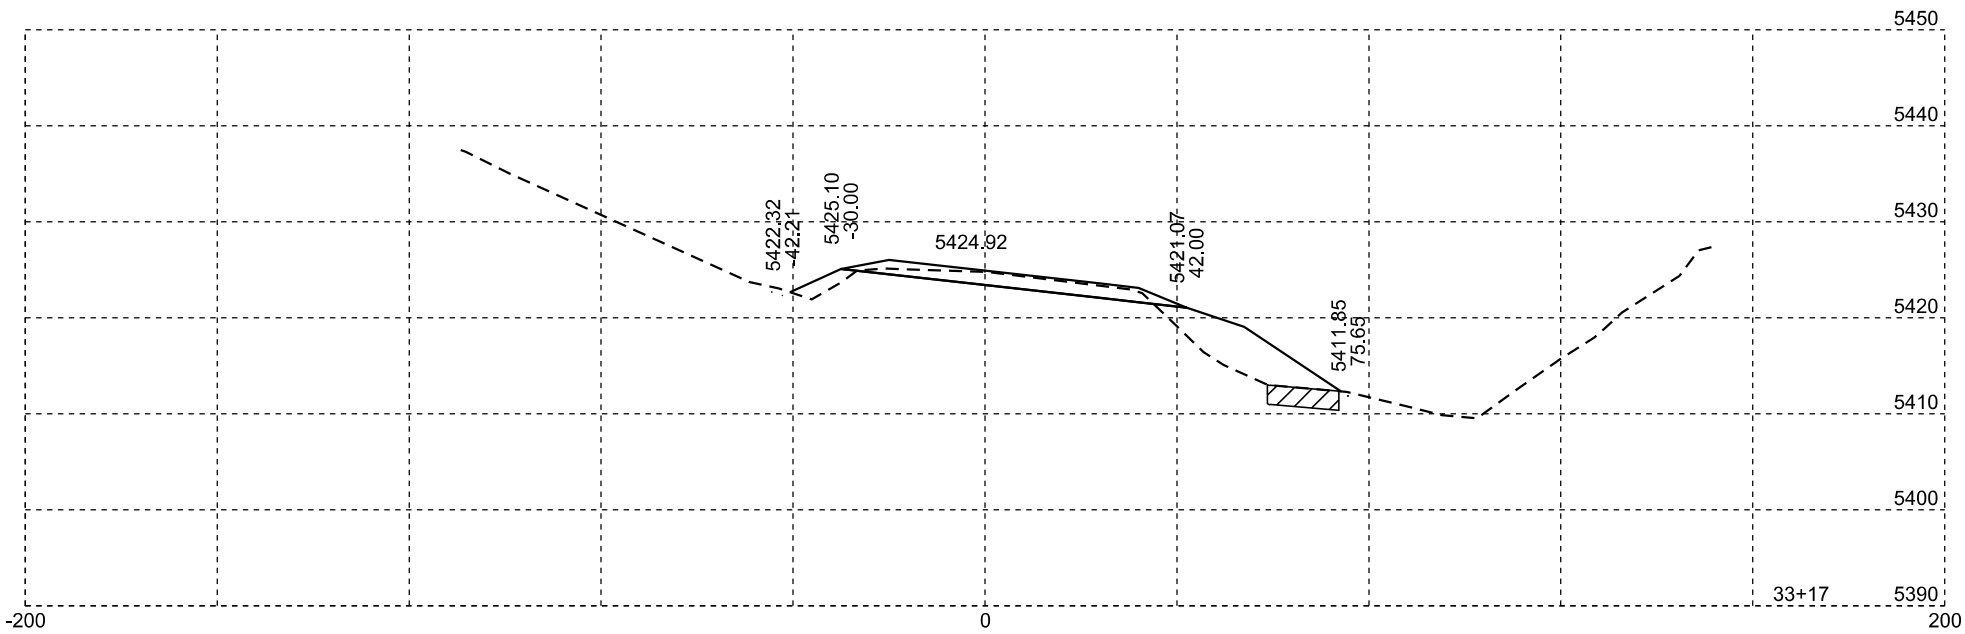

Unstable




Plotting Date: 05/10/2025




STATE OF SOUTH DAKOTA	PROJECT	SHEET NO.	TOTAL SHEETS
	NH-B 014A(26)29	X5	X18



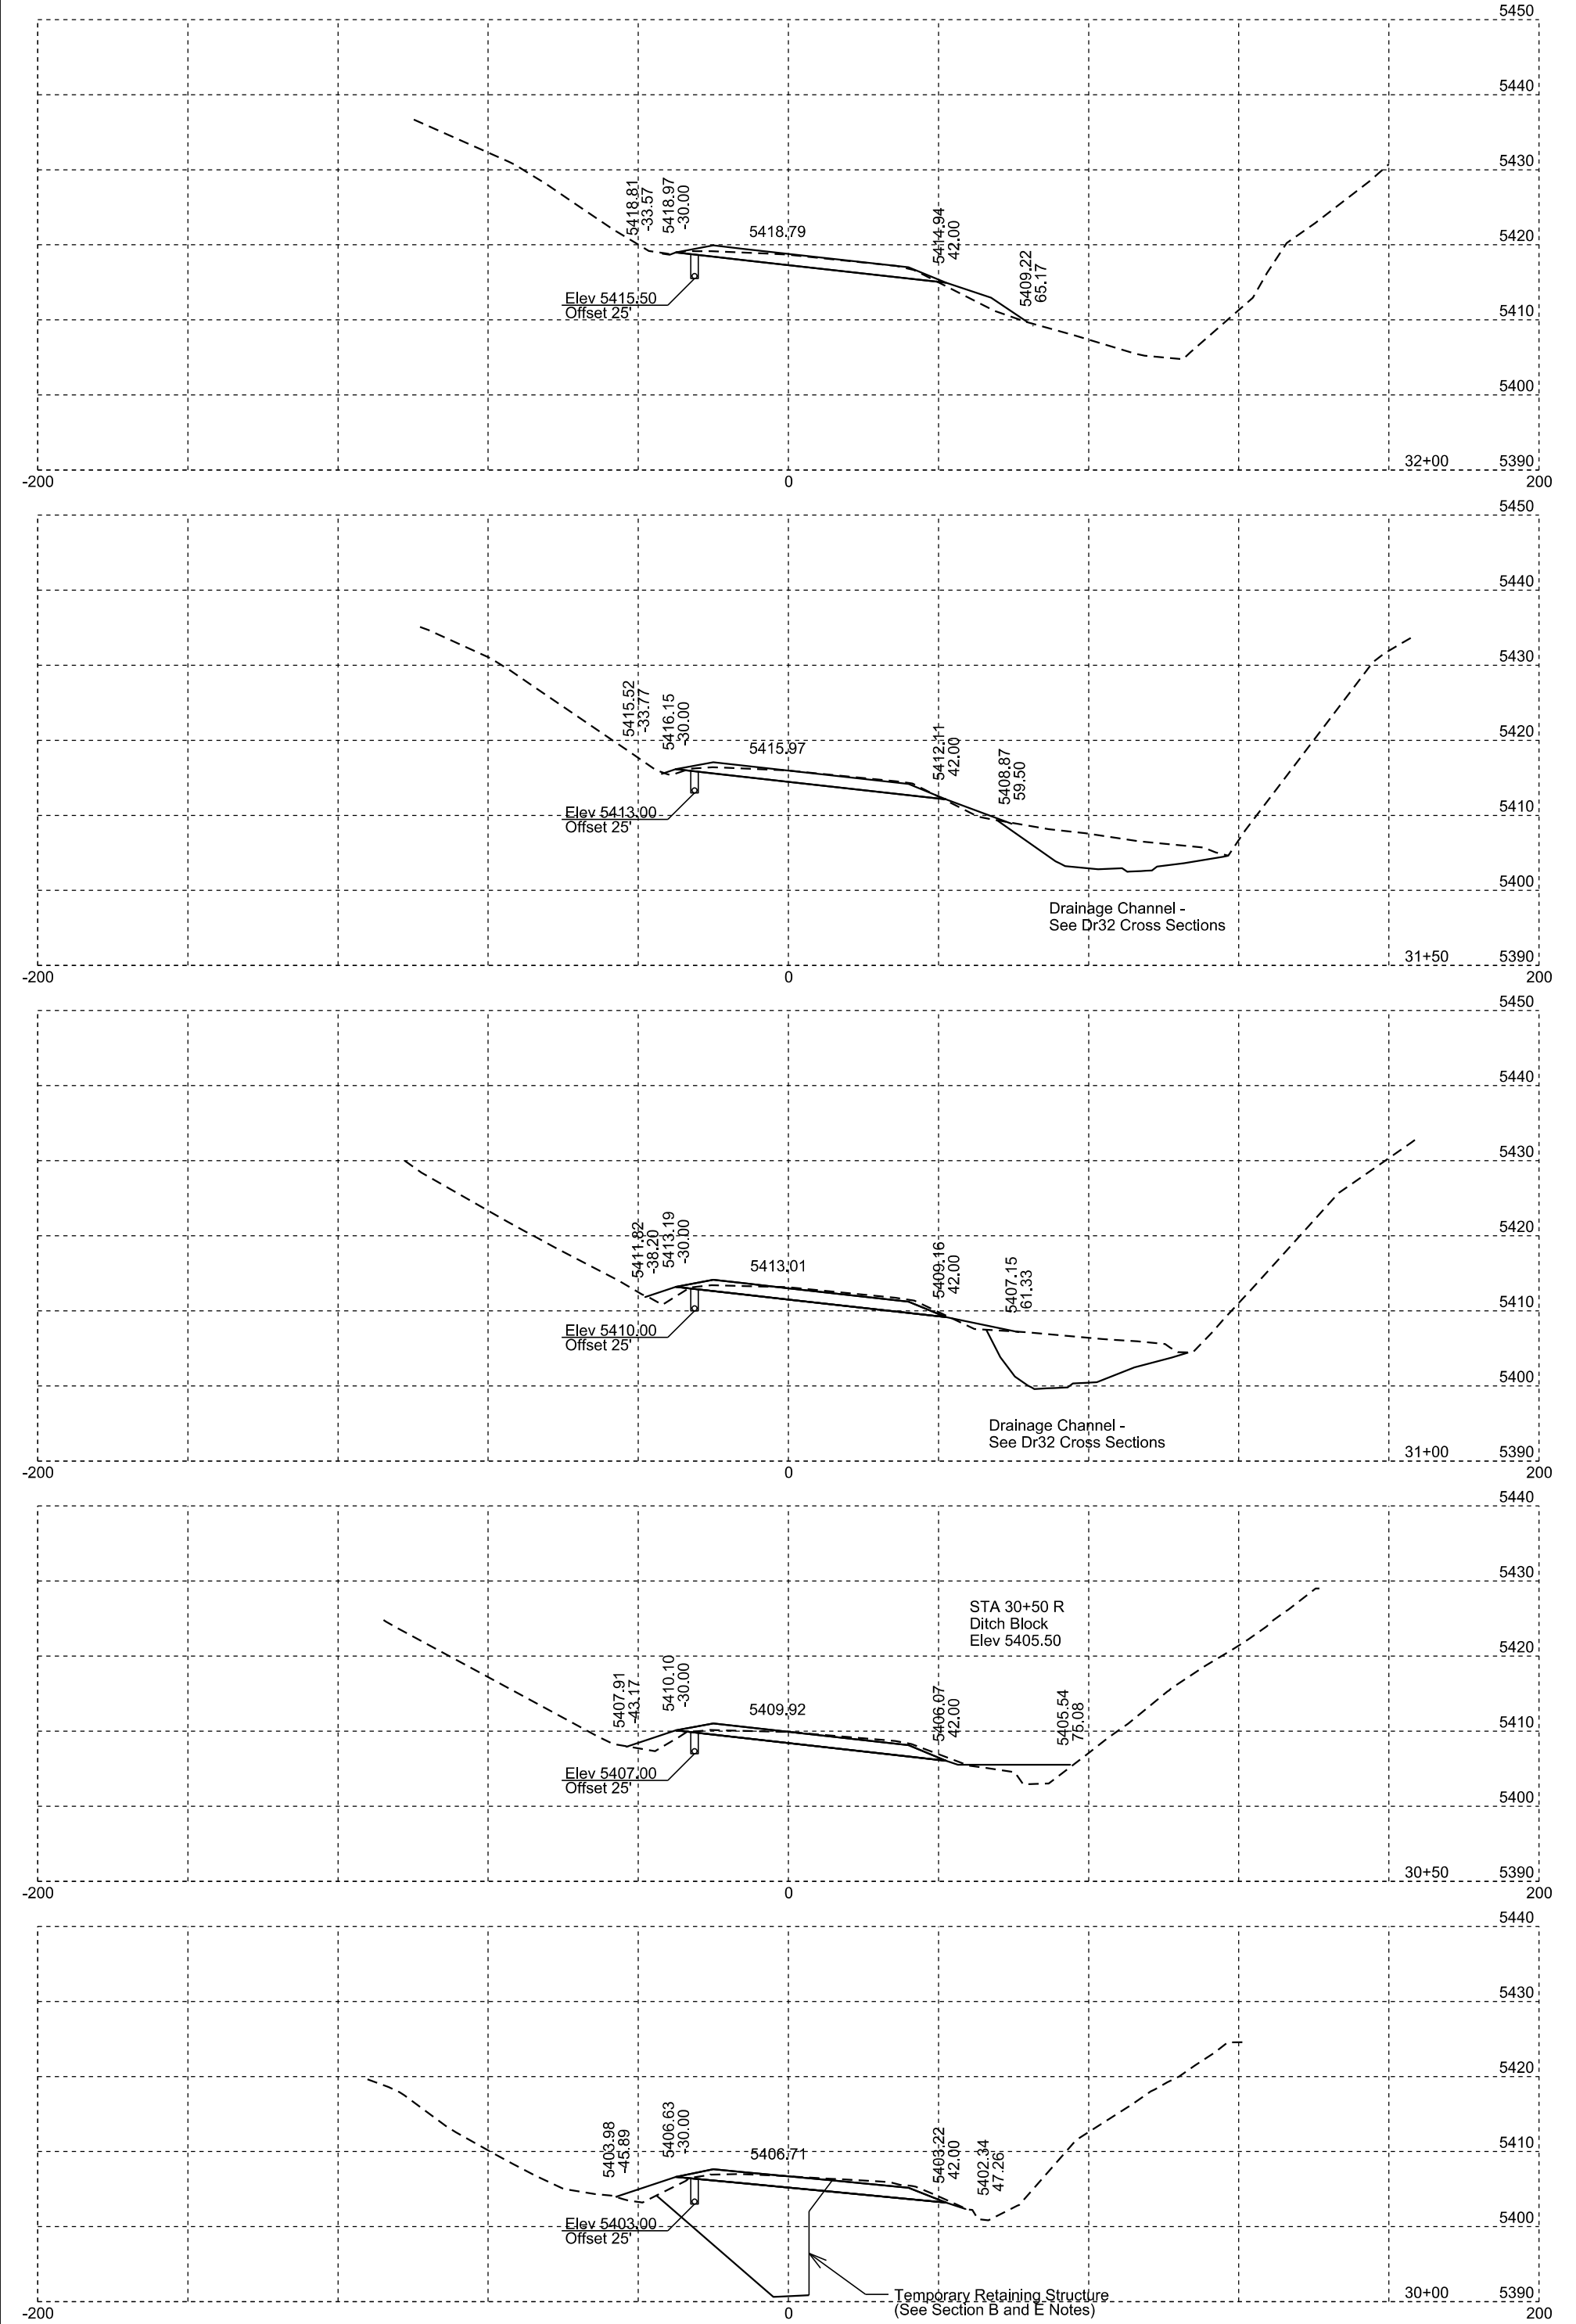


Plotting Date: 06/10/2025

STATE OF SOUTH DAKOTA	PROJECT	SHEET NO.	TOTAL SHEETS
	NH-B 014A(26)29	X6	X18

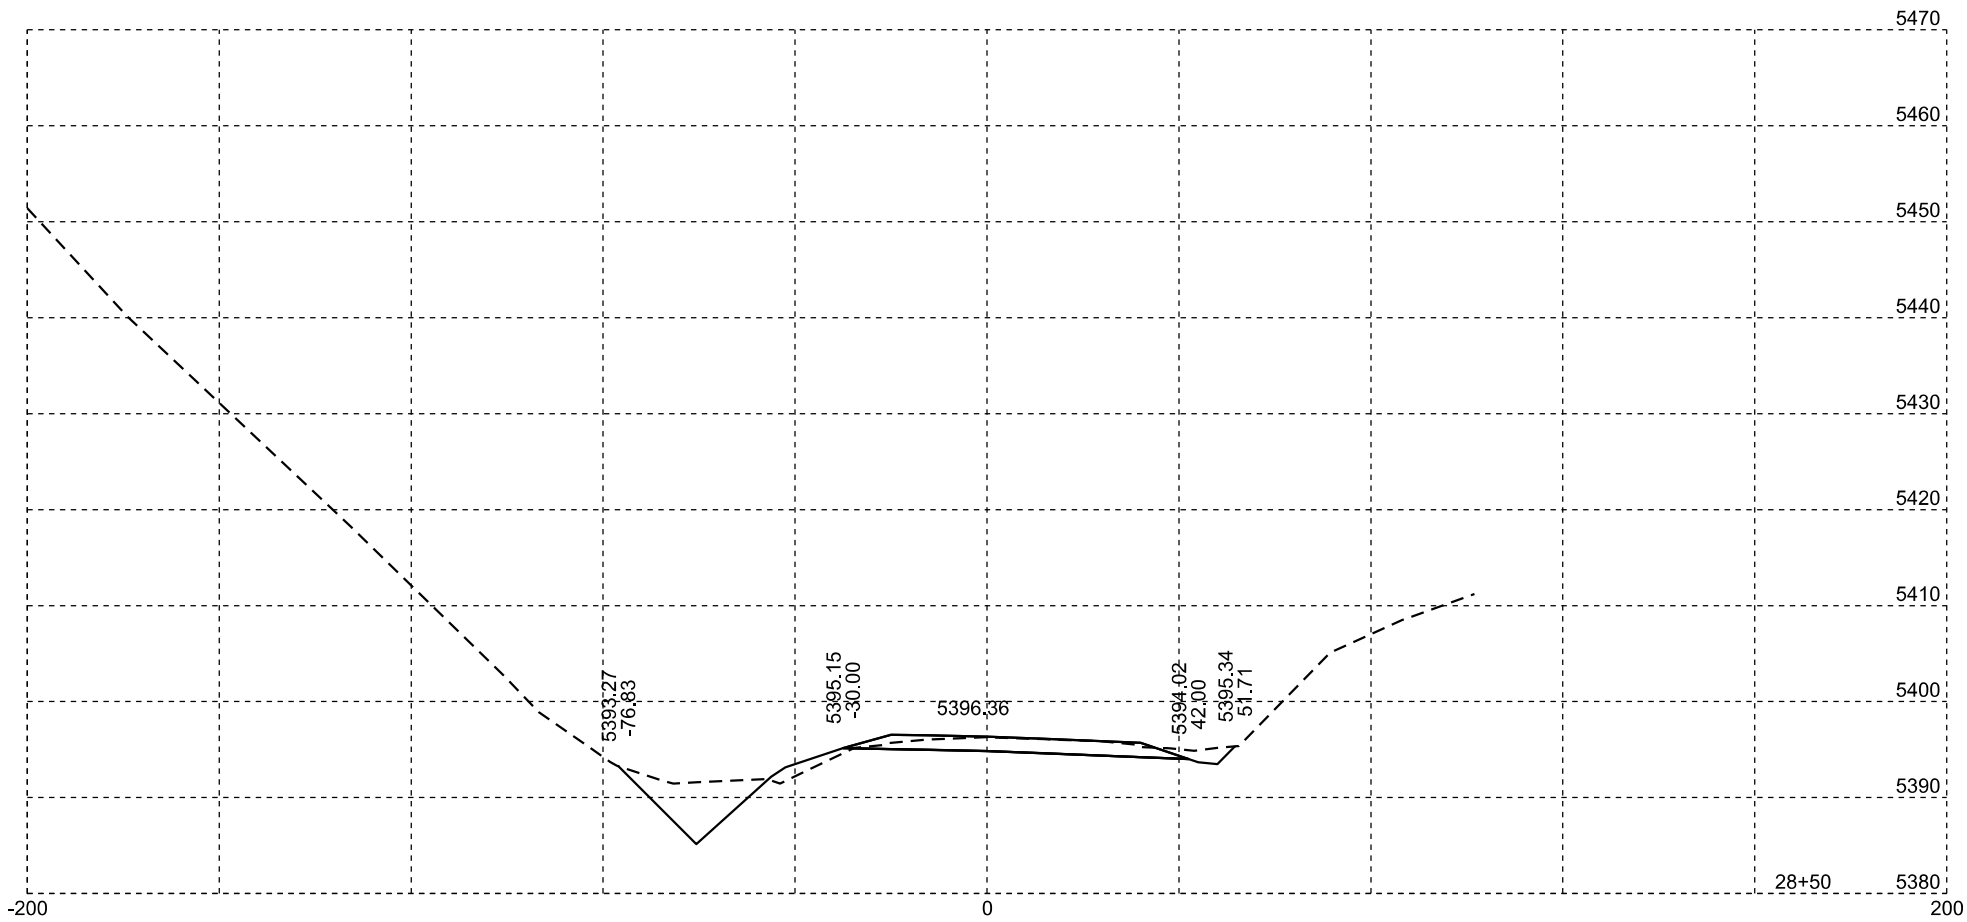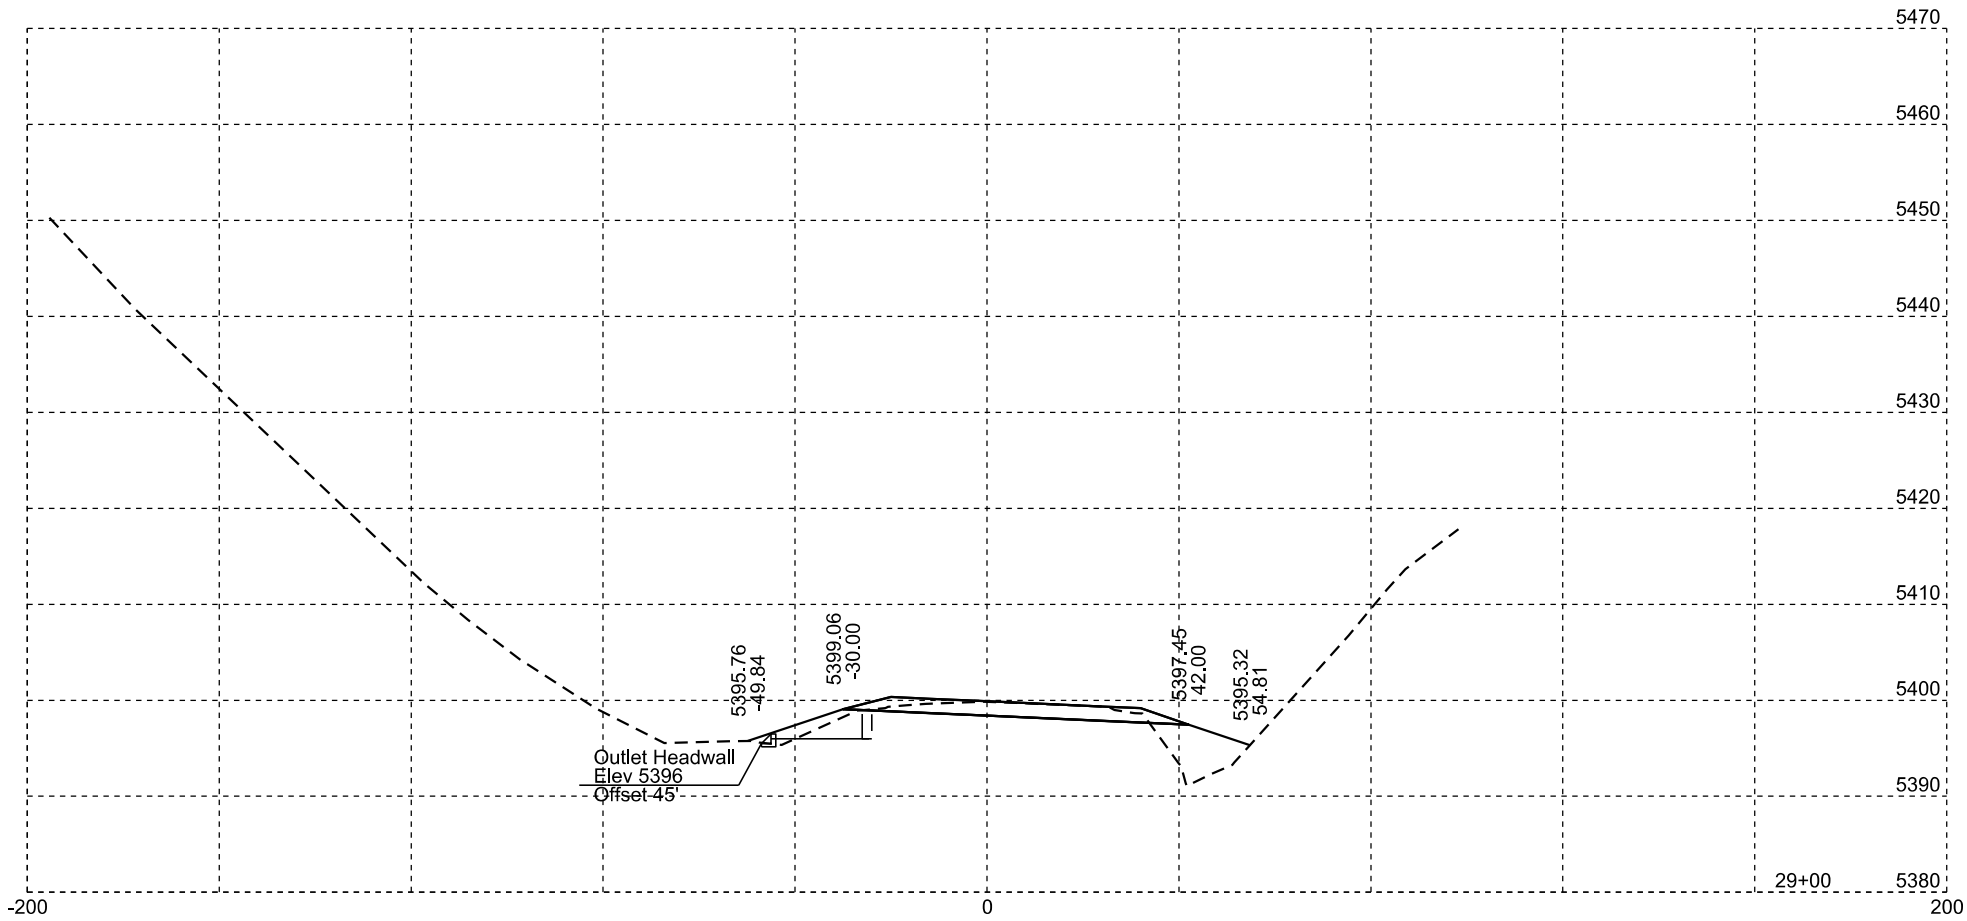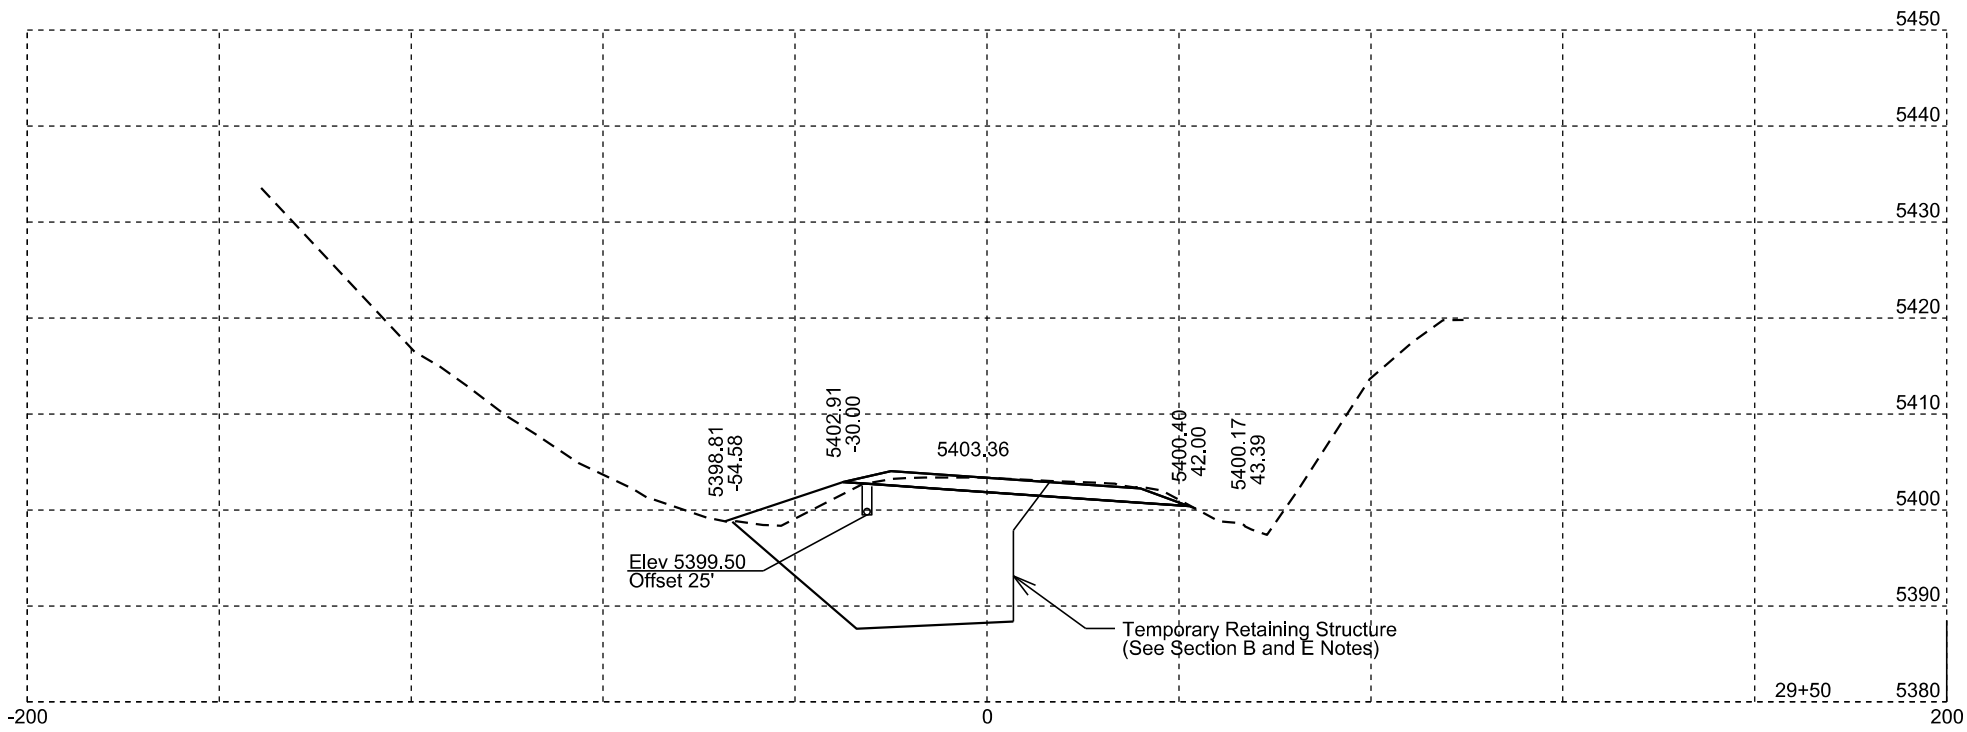



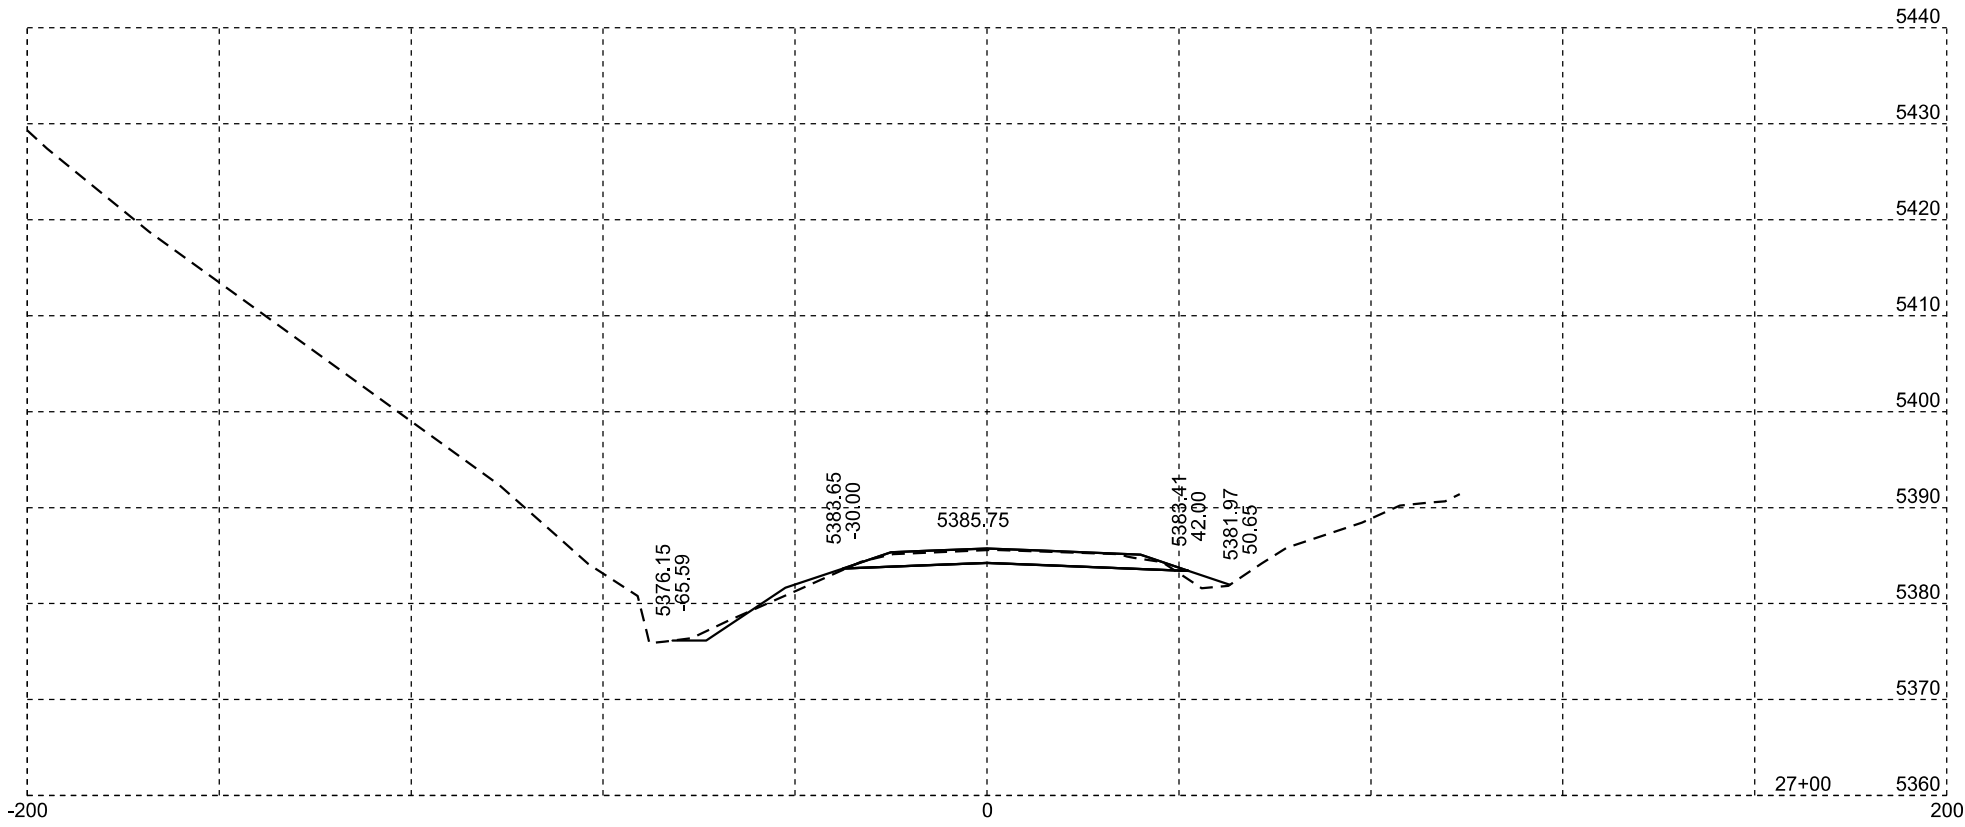
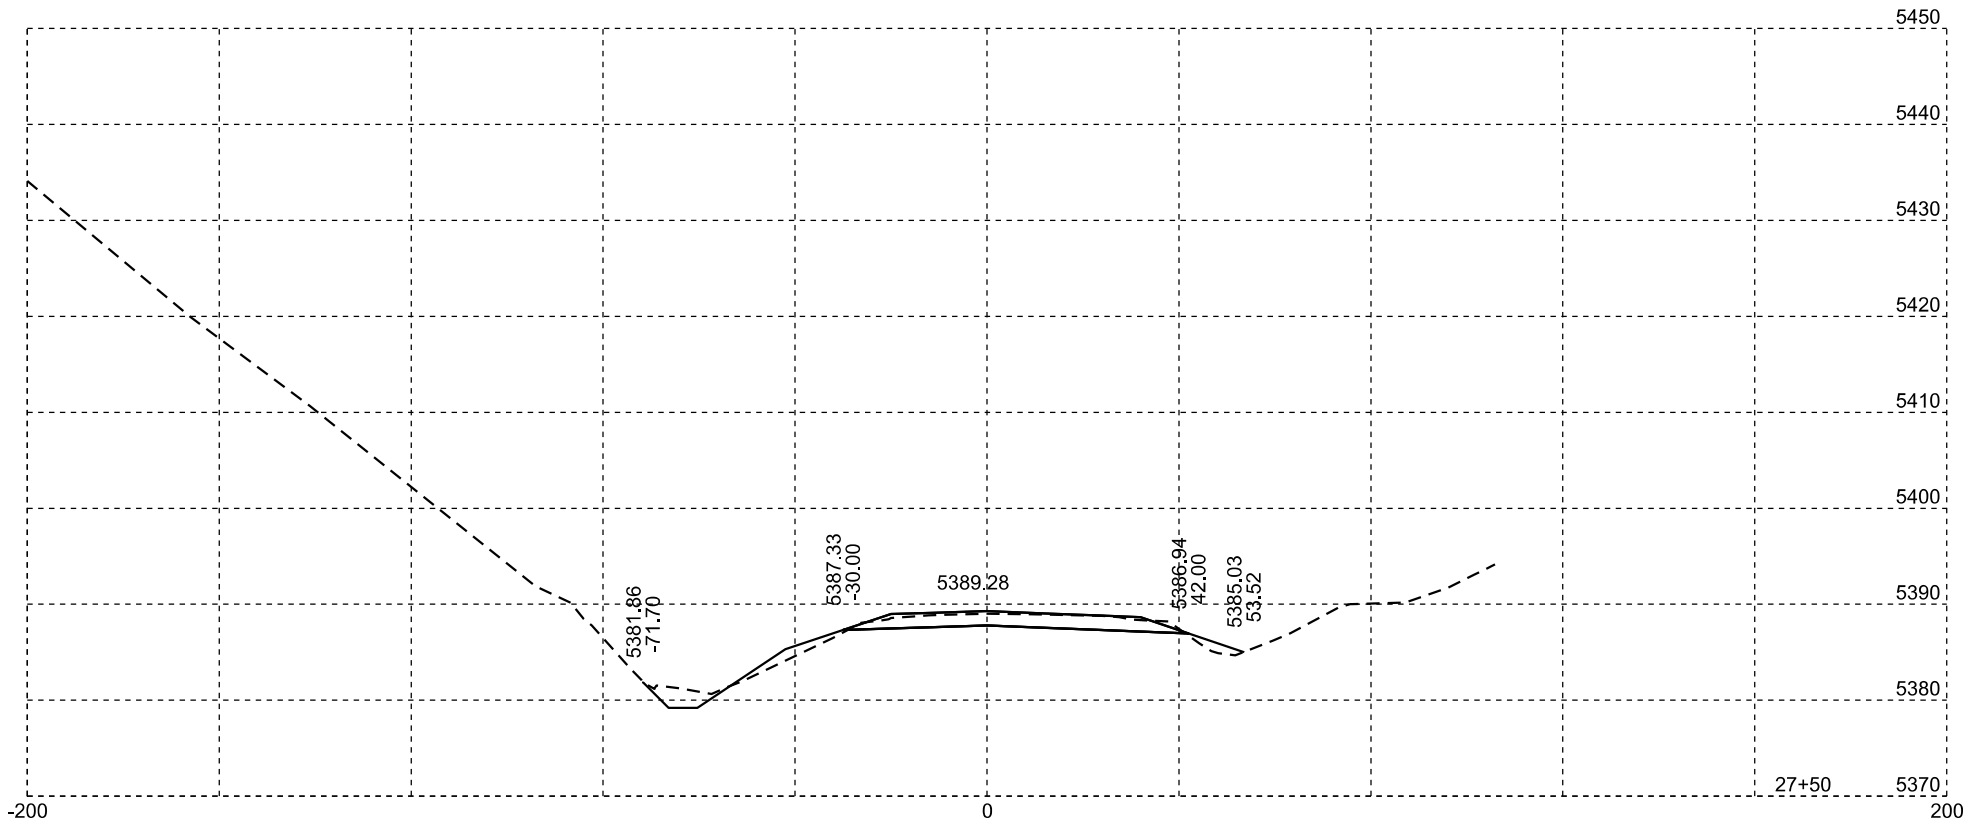
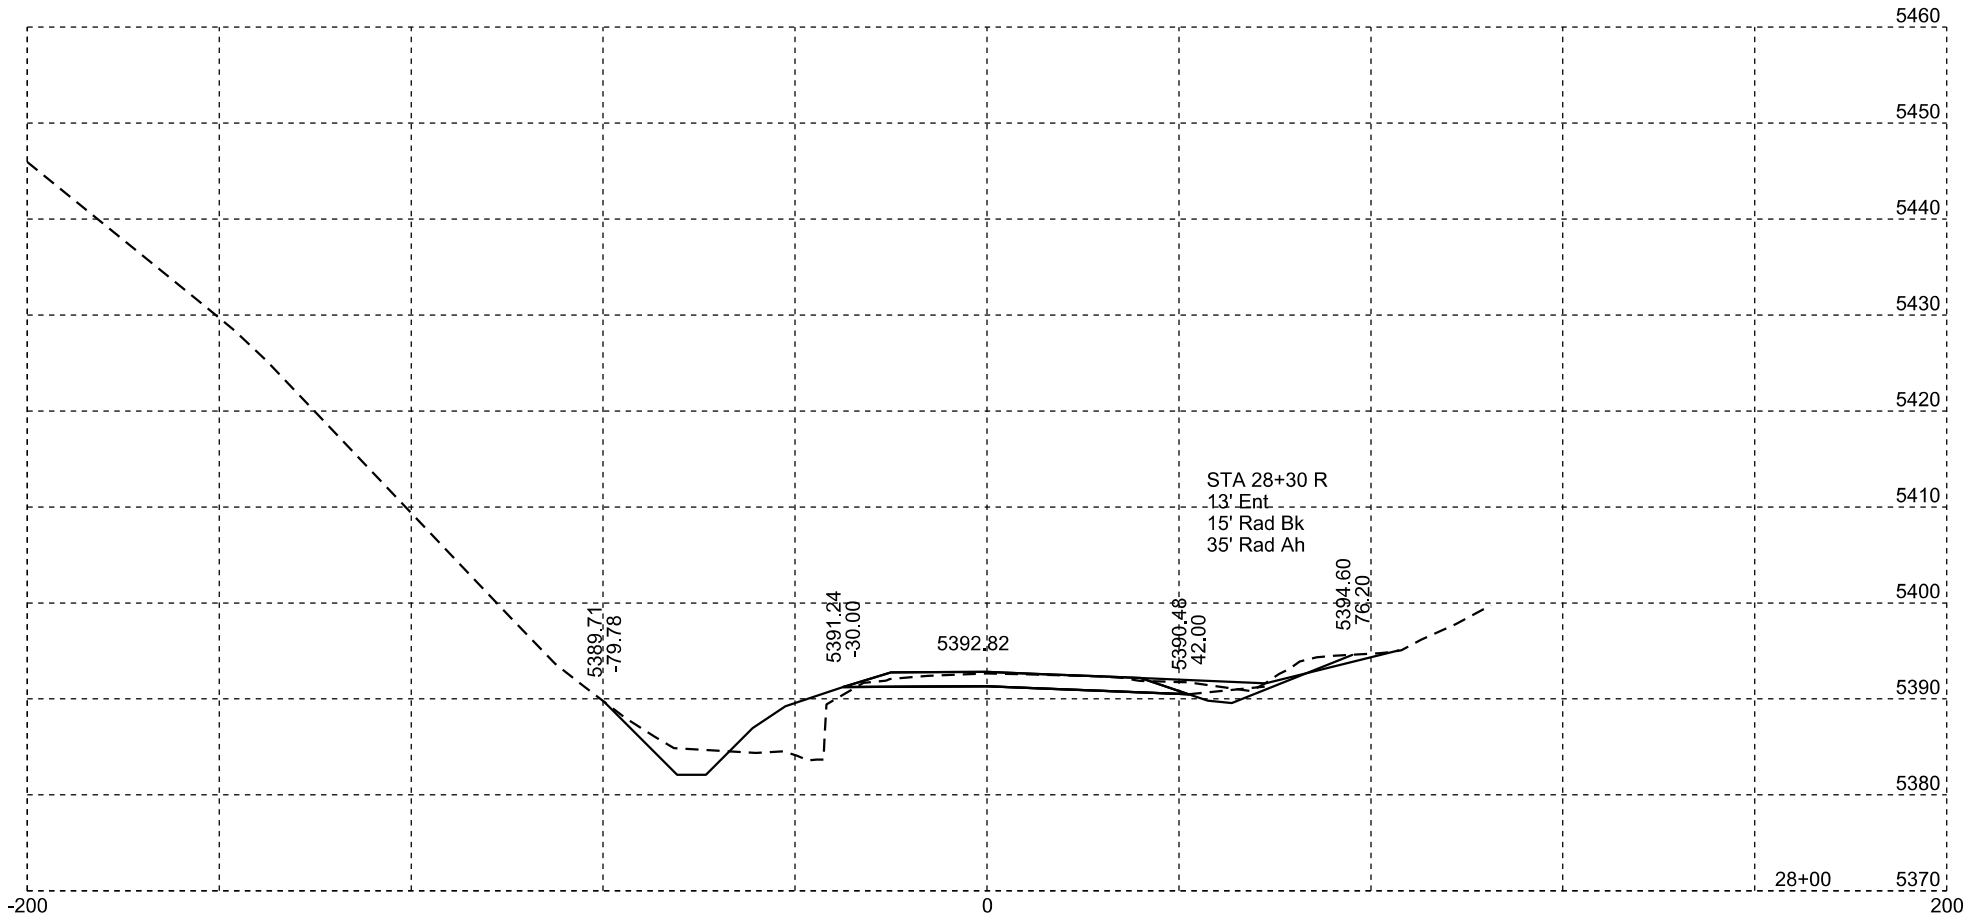


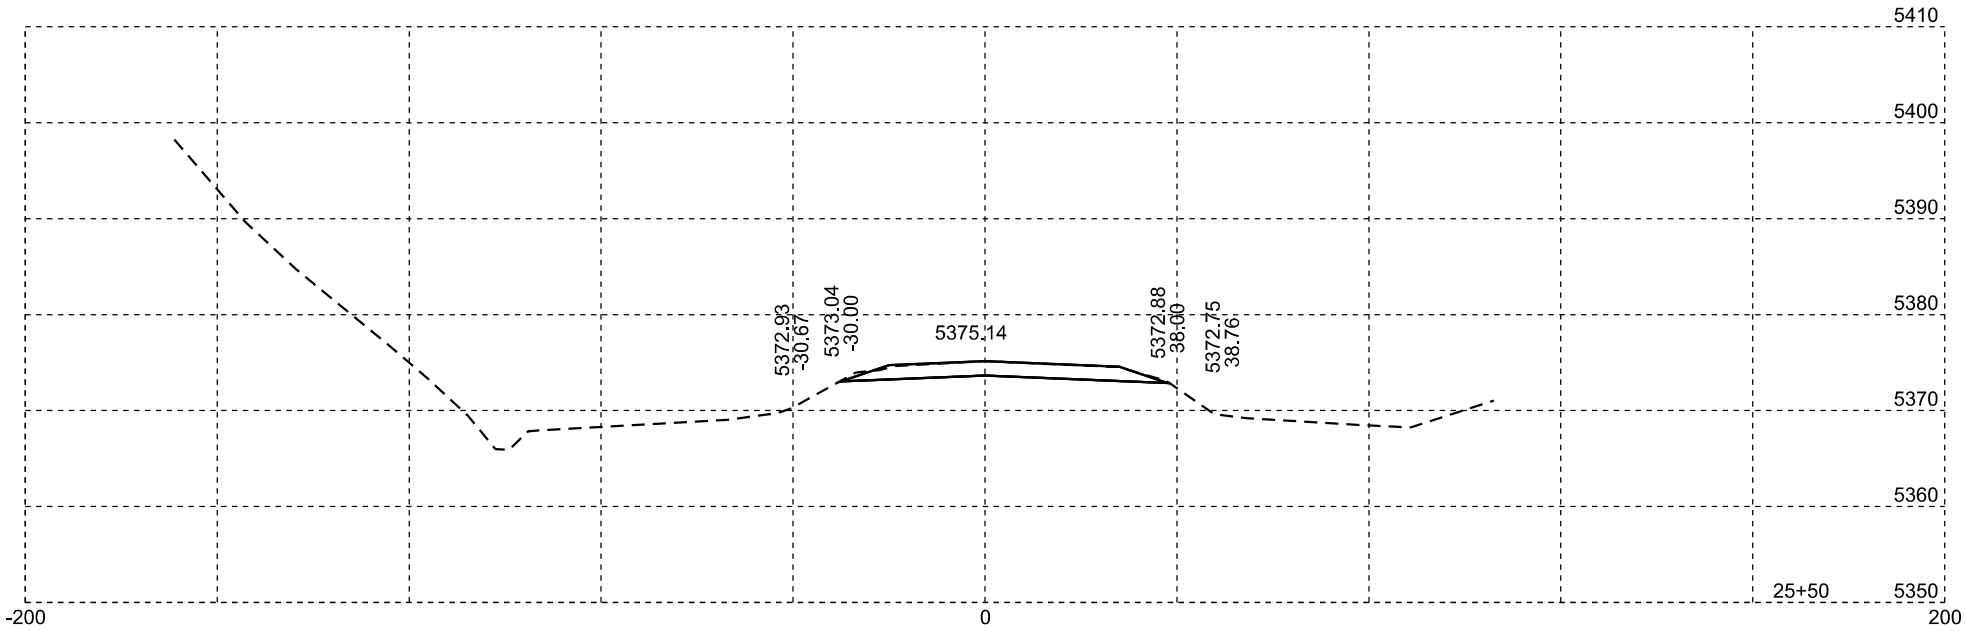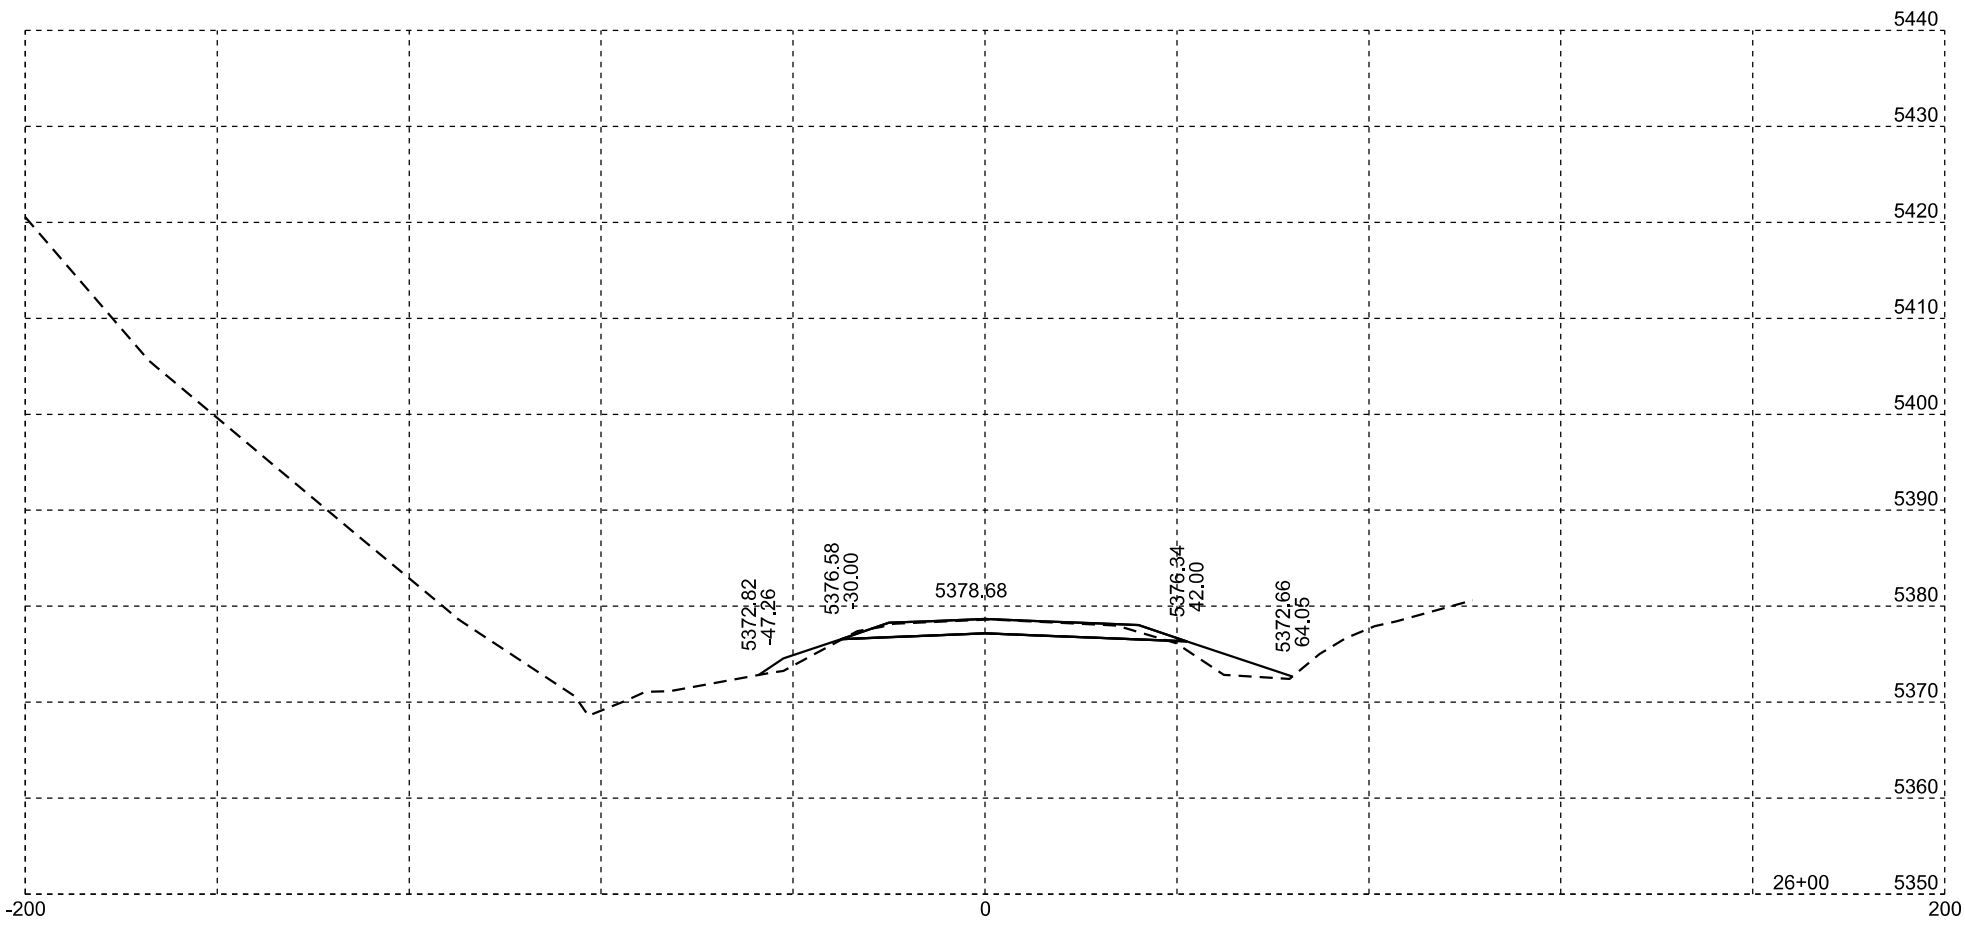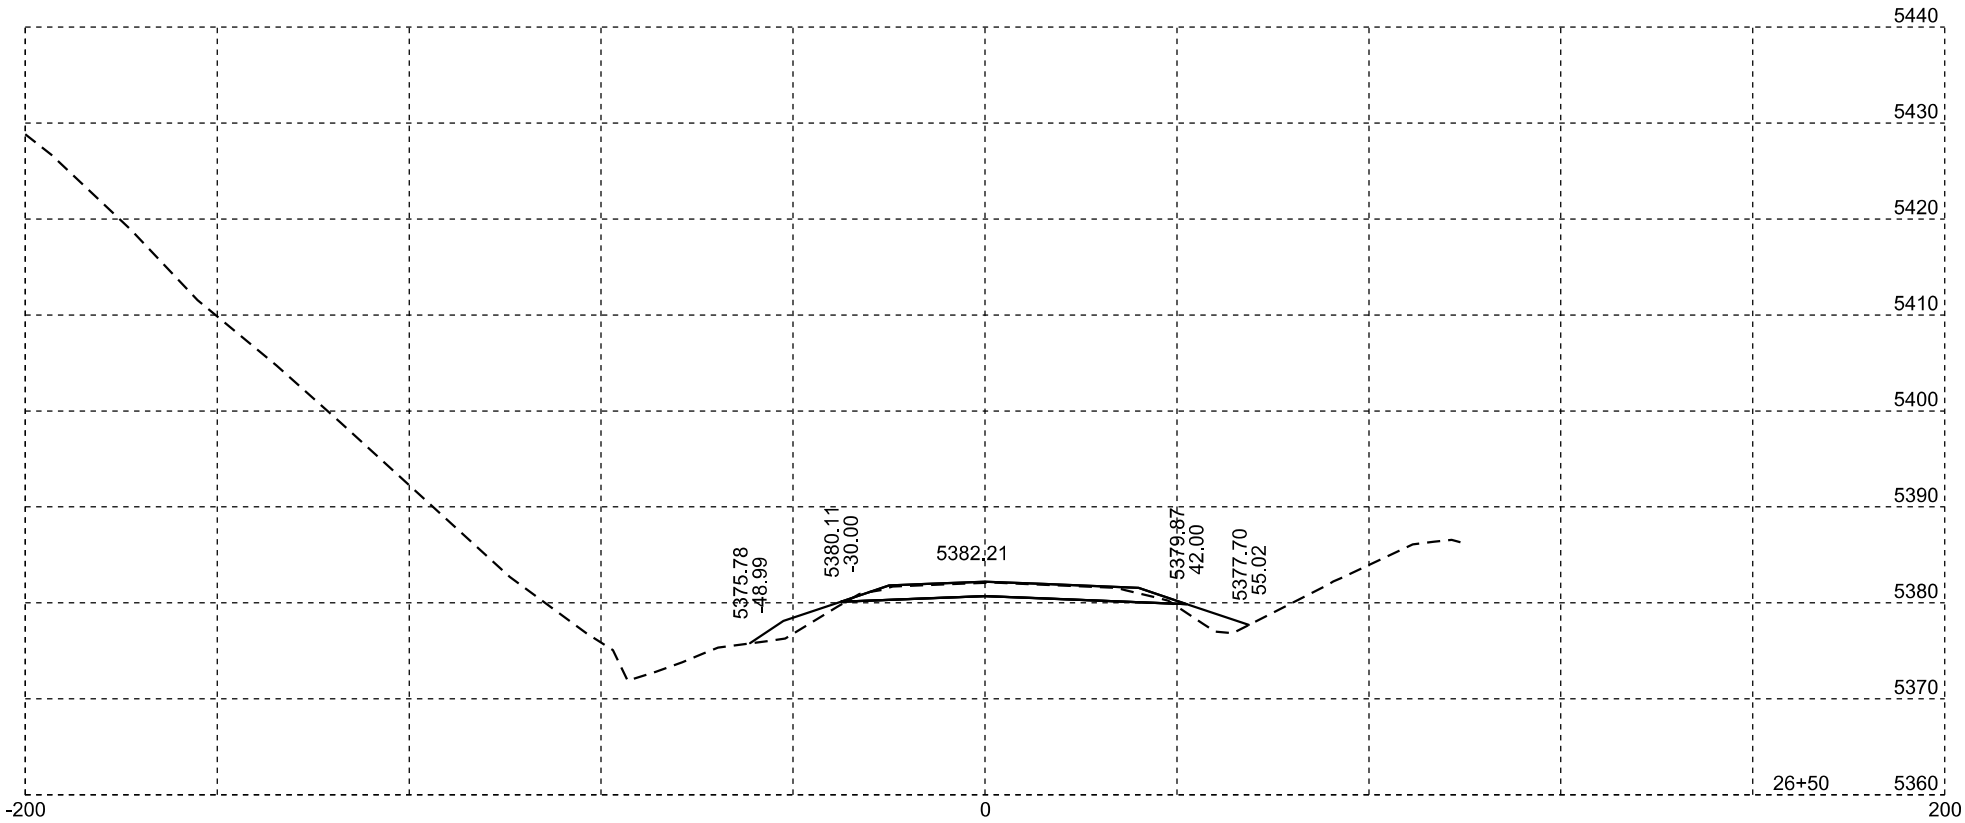


Diversion - Shoulder Widening

Plotting Date: 05/10/2025

STATE OF SOUTH DAKOTA	PROJECT		SHEET NO.	TOTAL SHEETS
	NH-B 014A(26)29		X10	X18

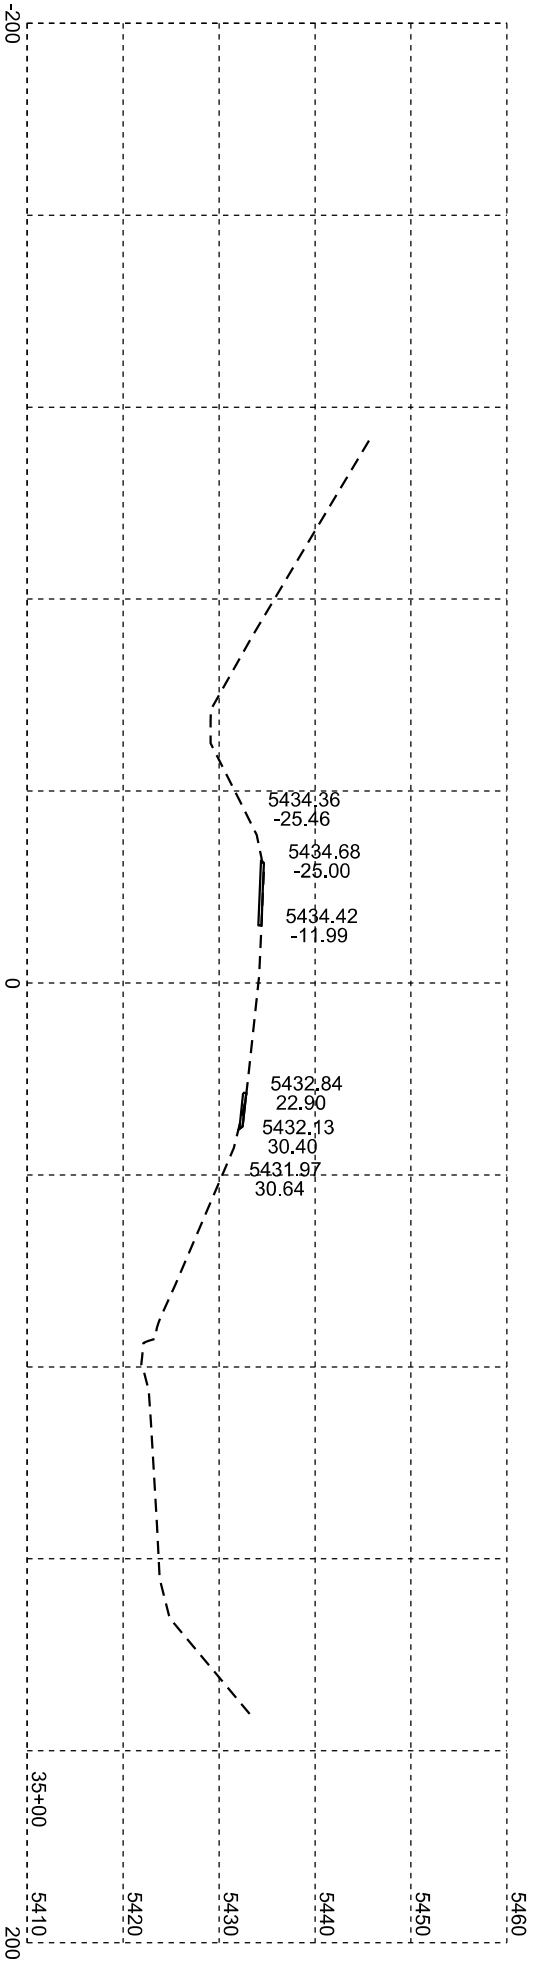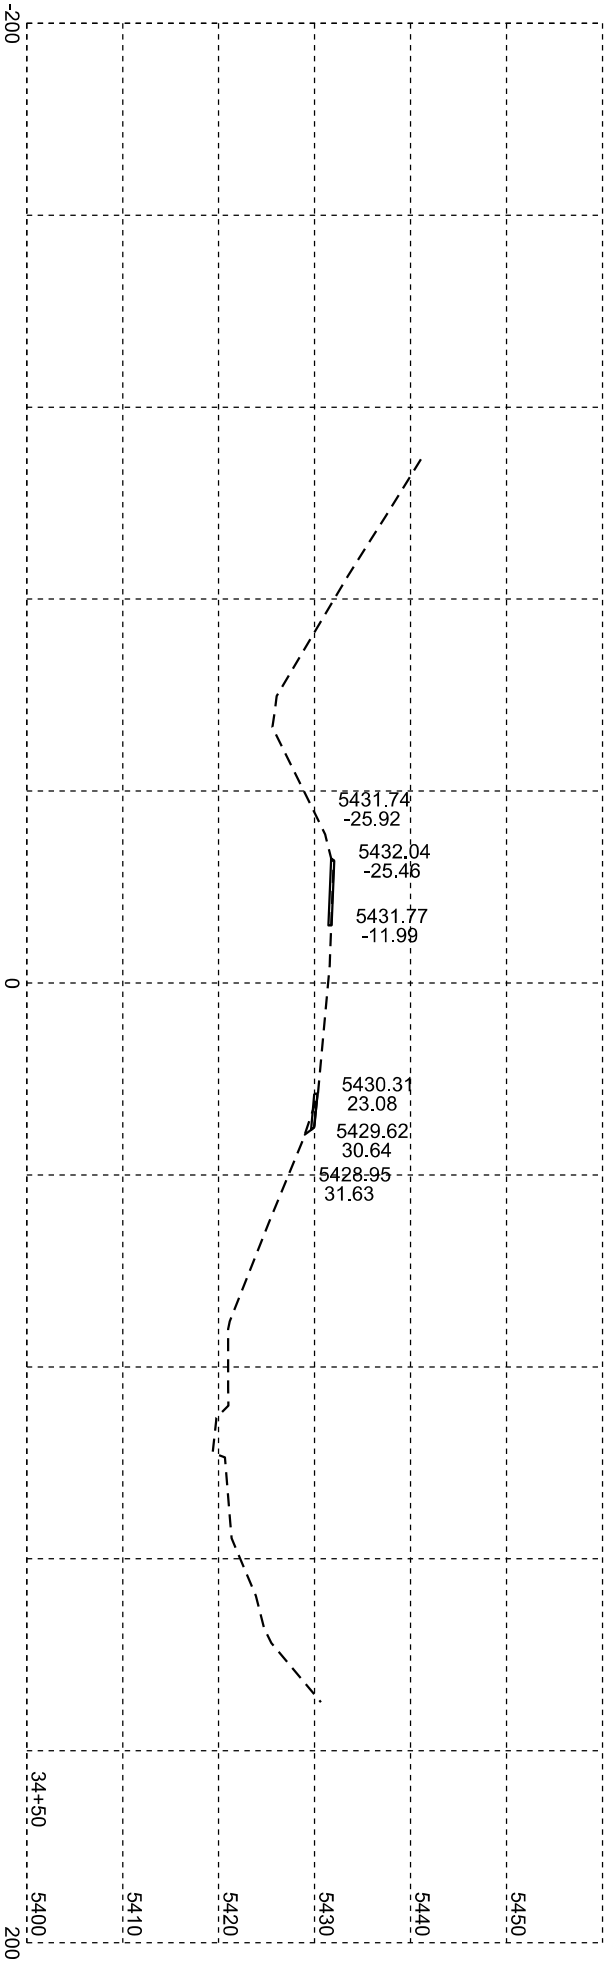
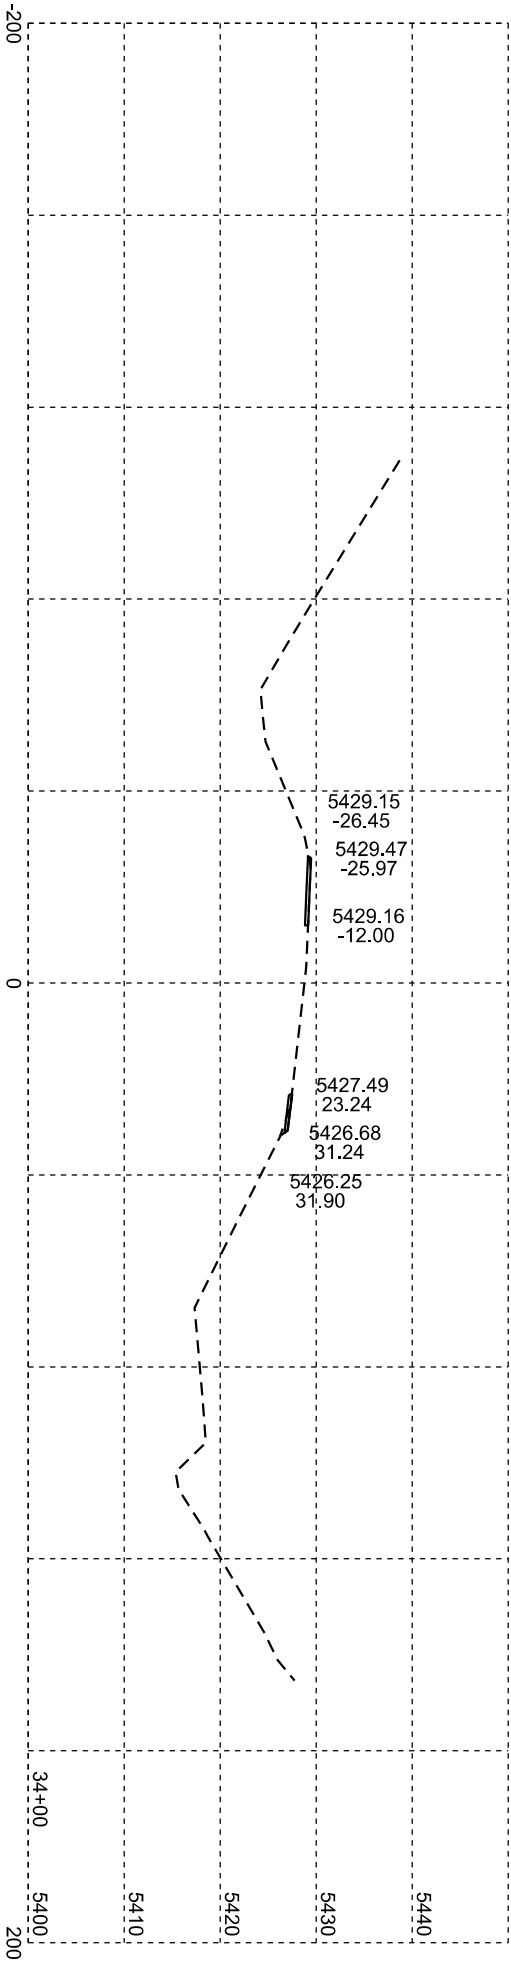
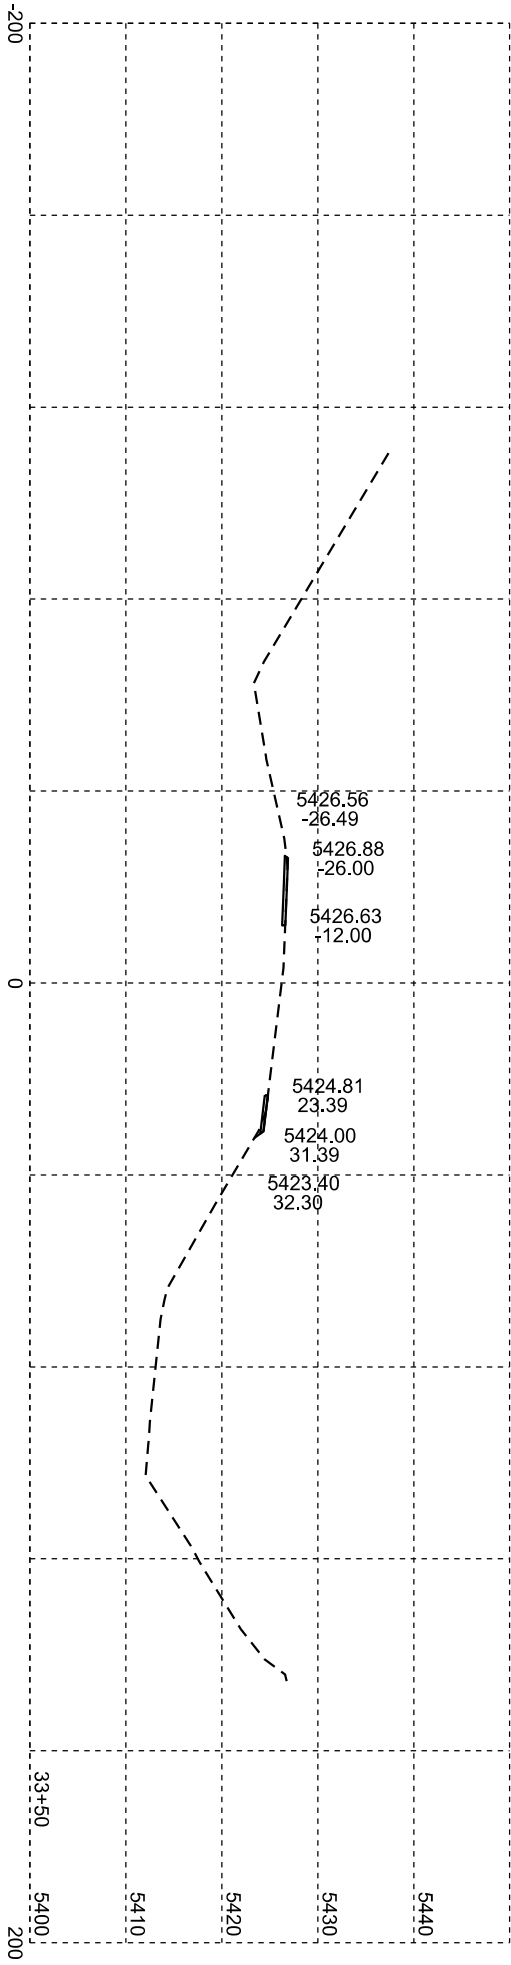
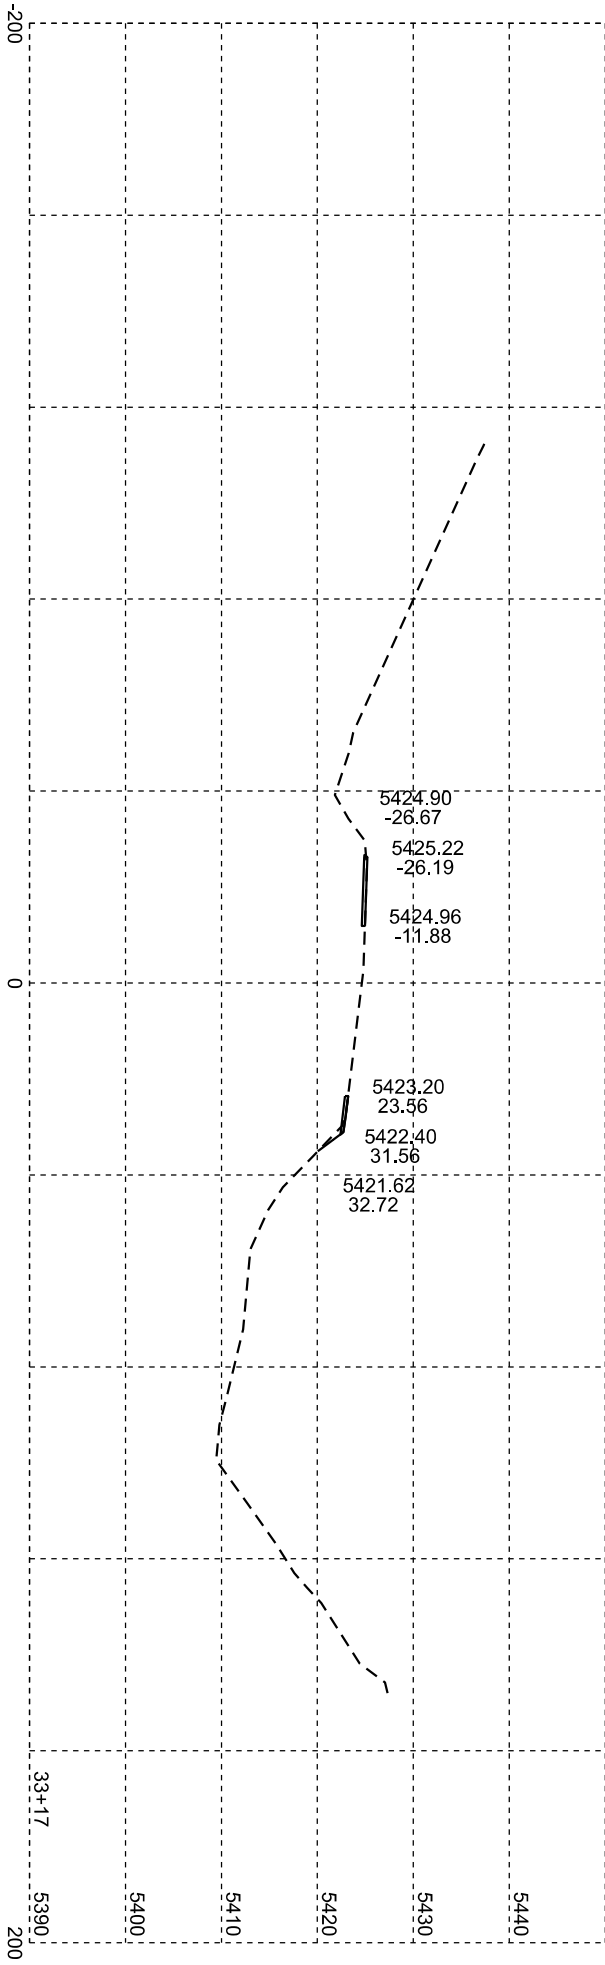




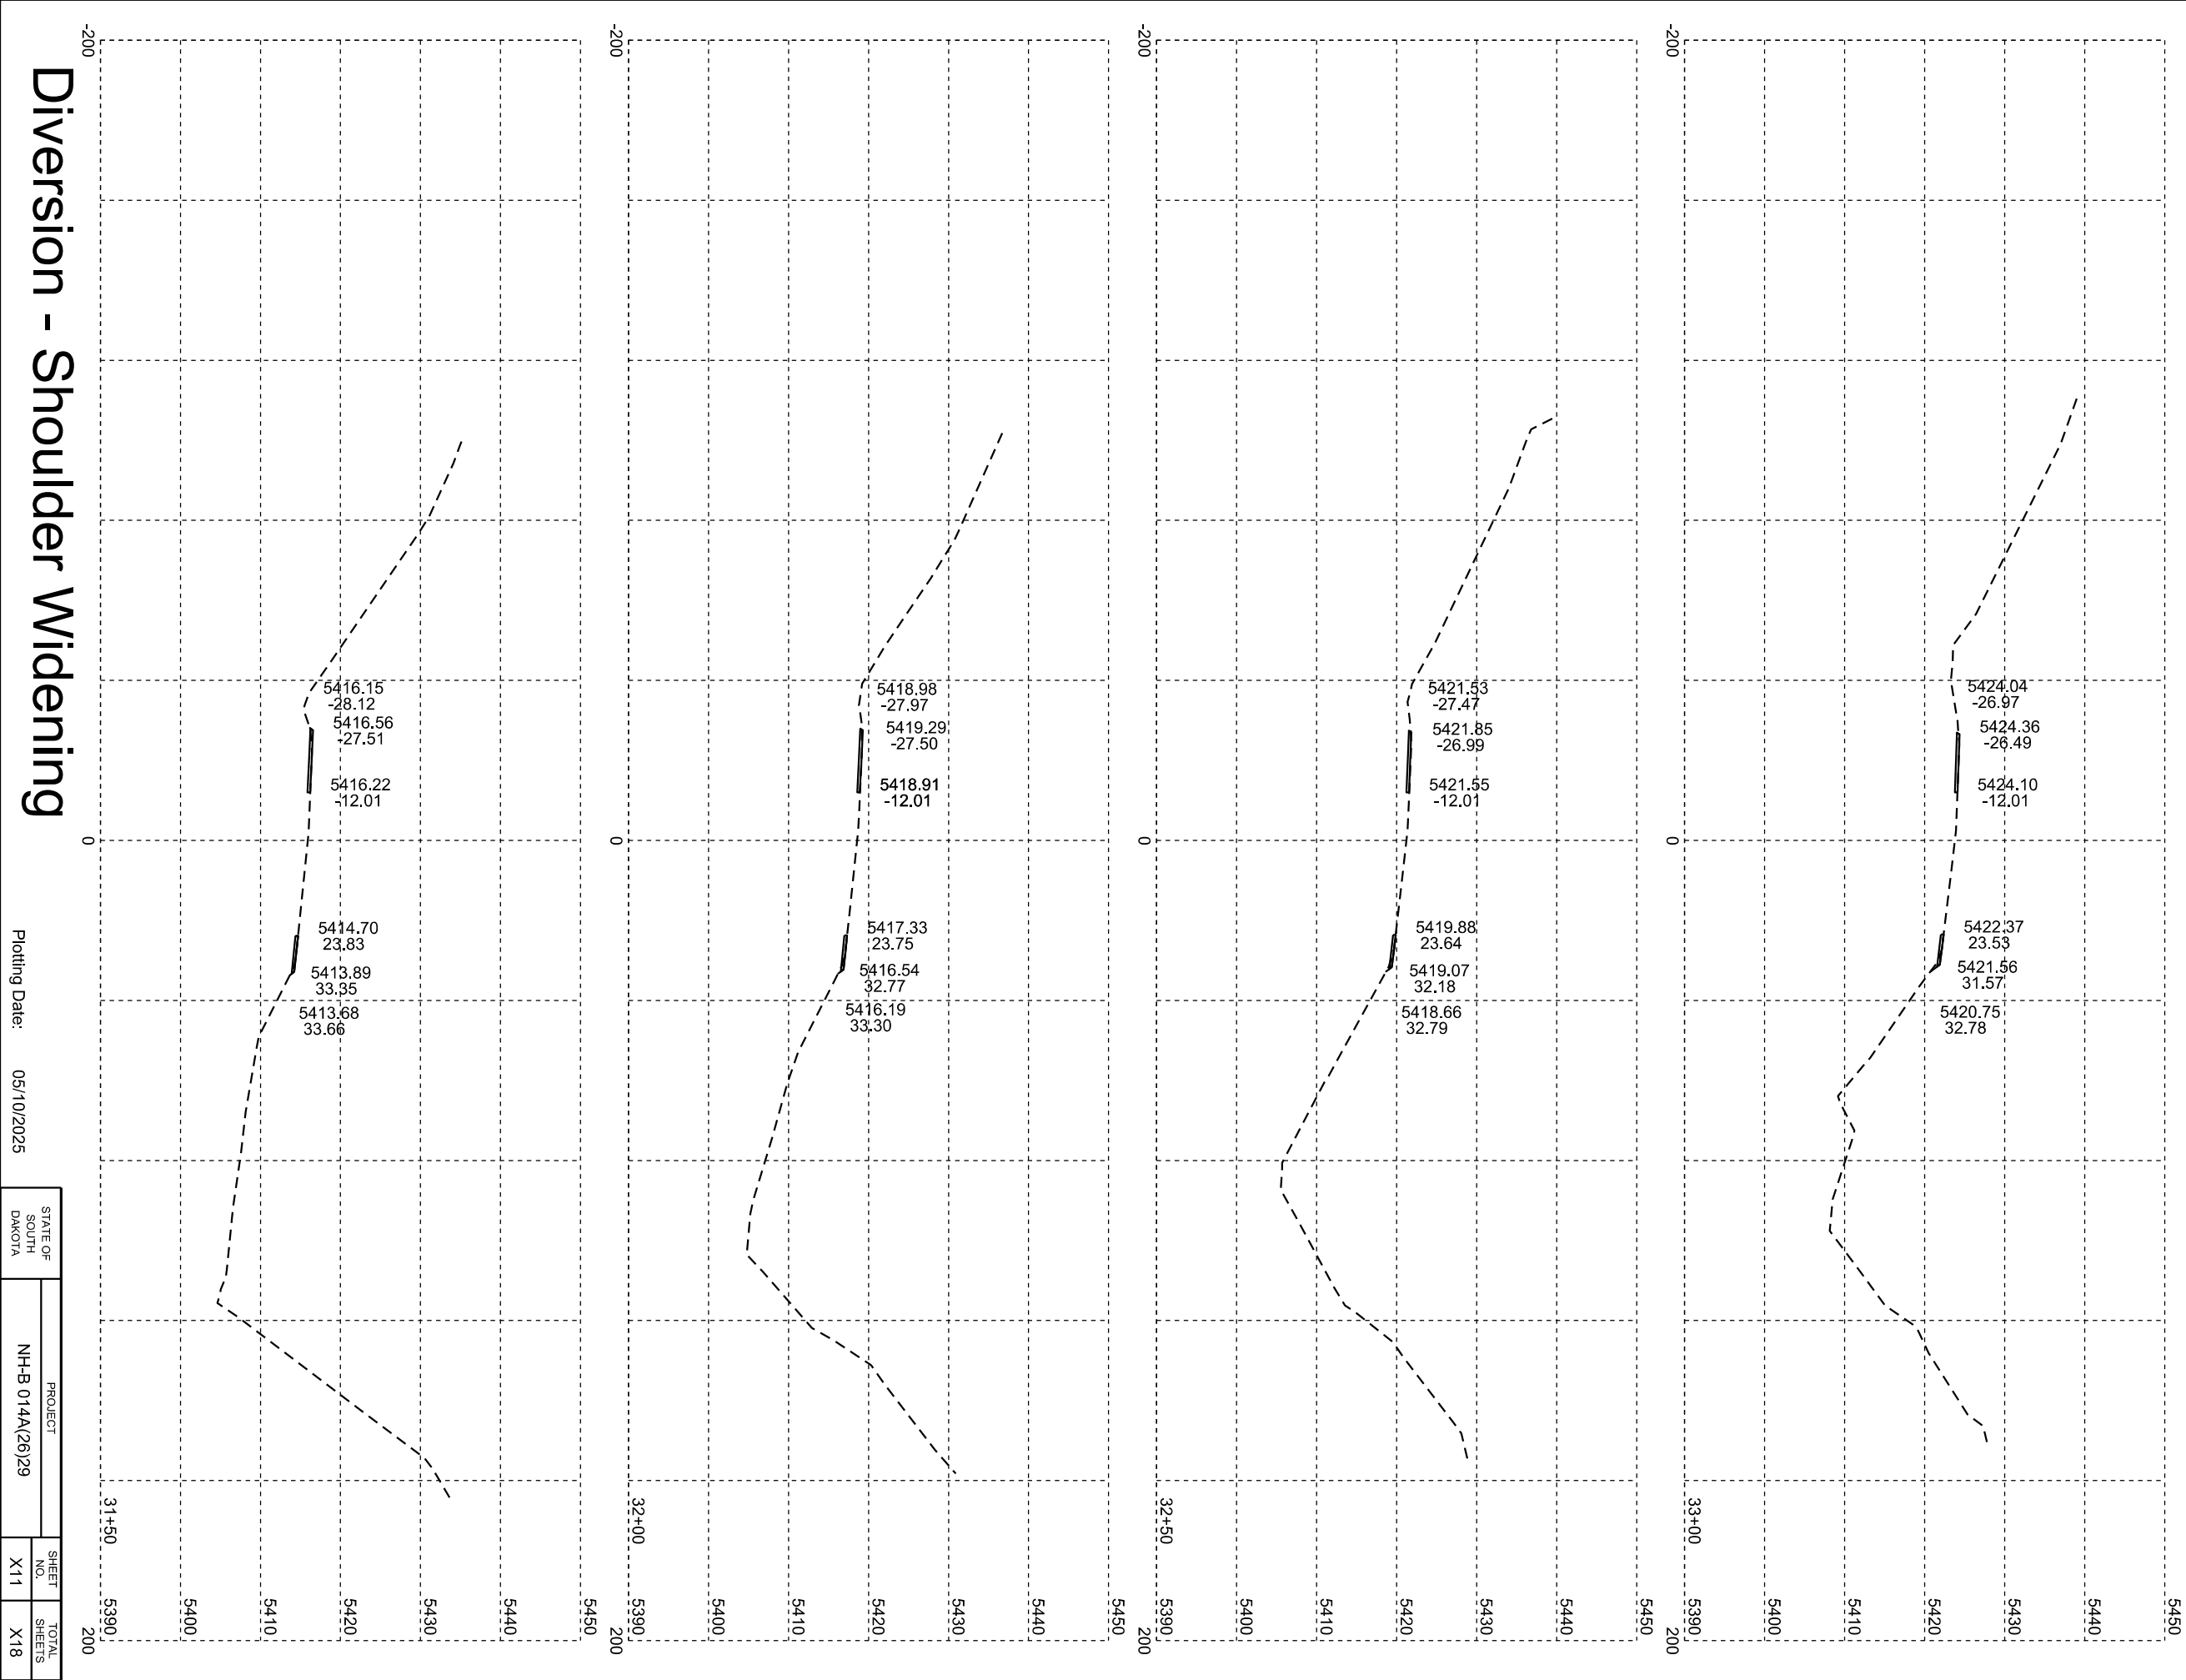


Diversion - Shoulder Widening

Plotting Date: 05/10/2025

STATE OF SOUTH DAKOTA	PROJECT		SHEET NO.	TOTAL SHEETS
	NH-B 014A(26)29		X11	X18

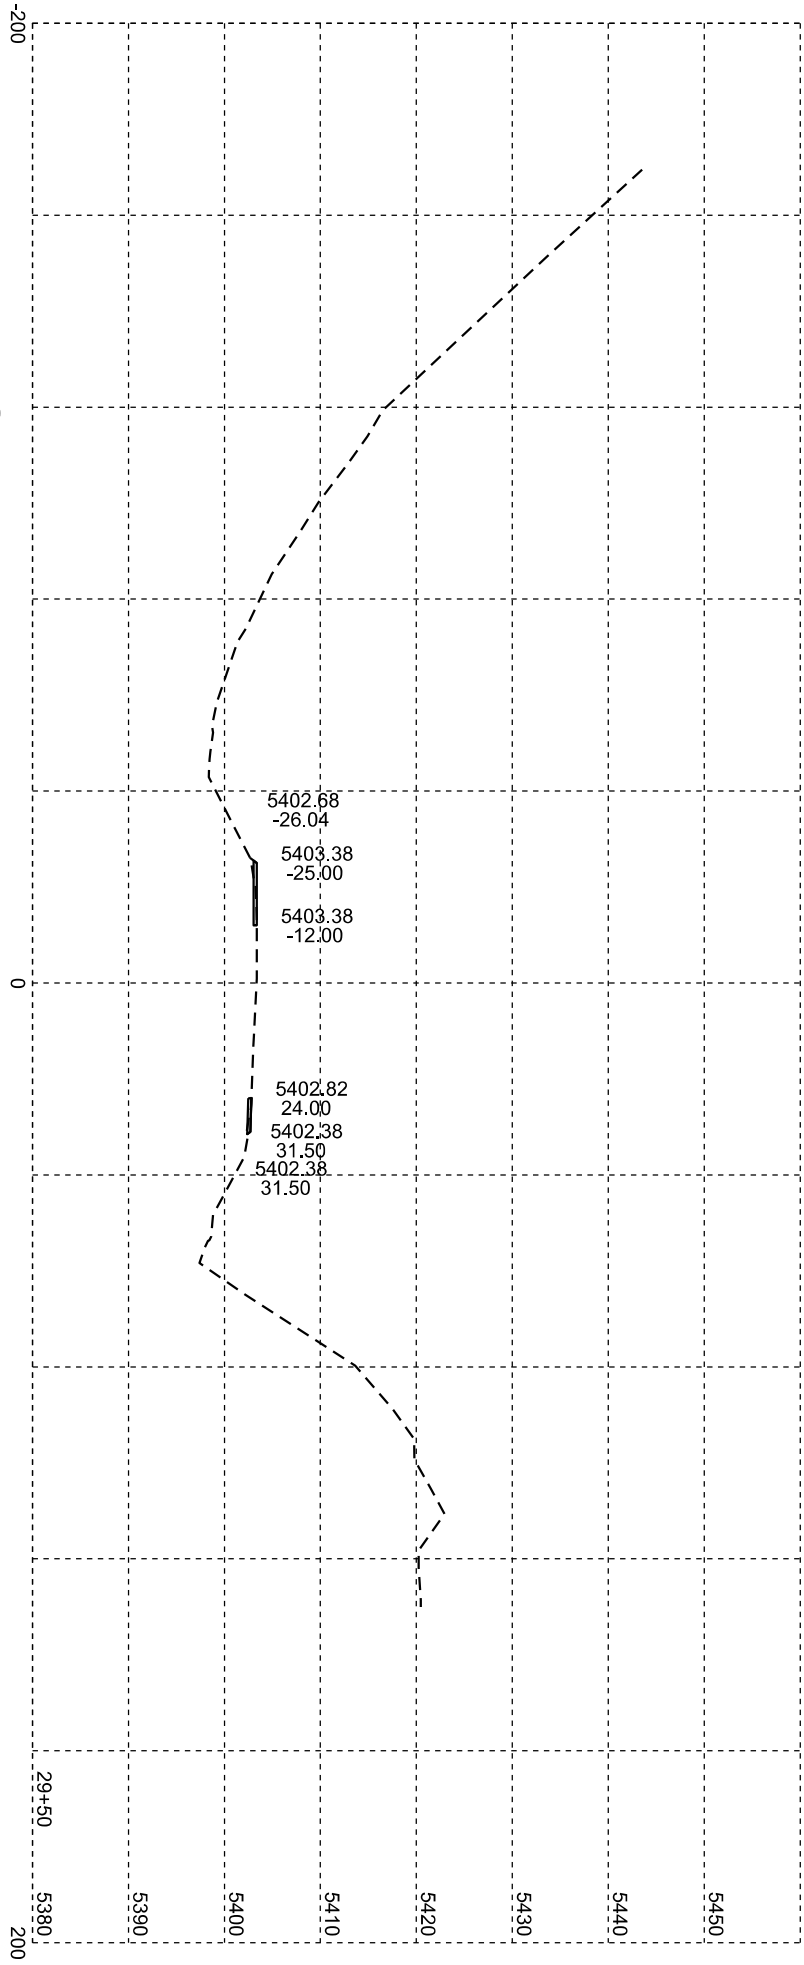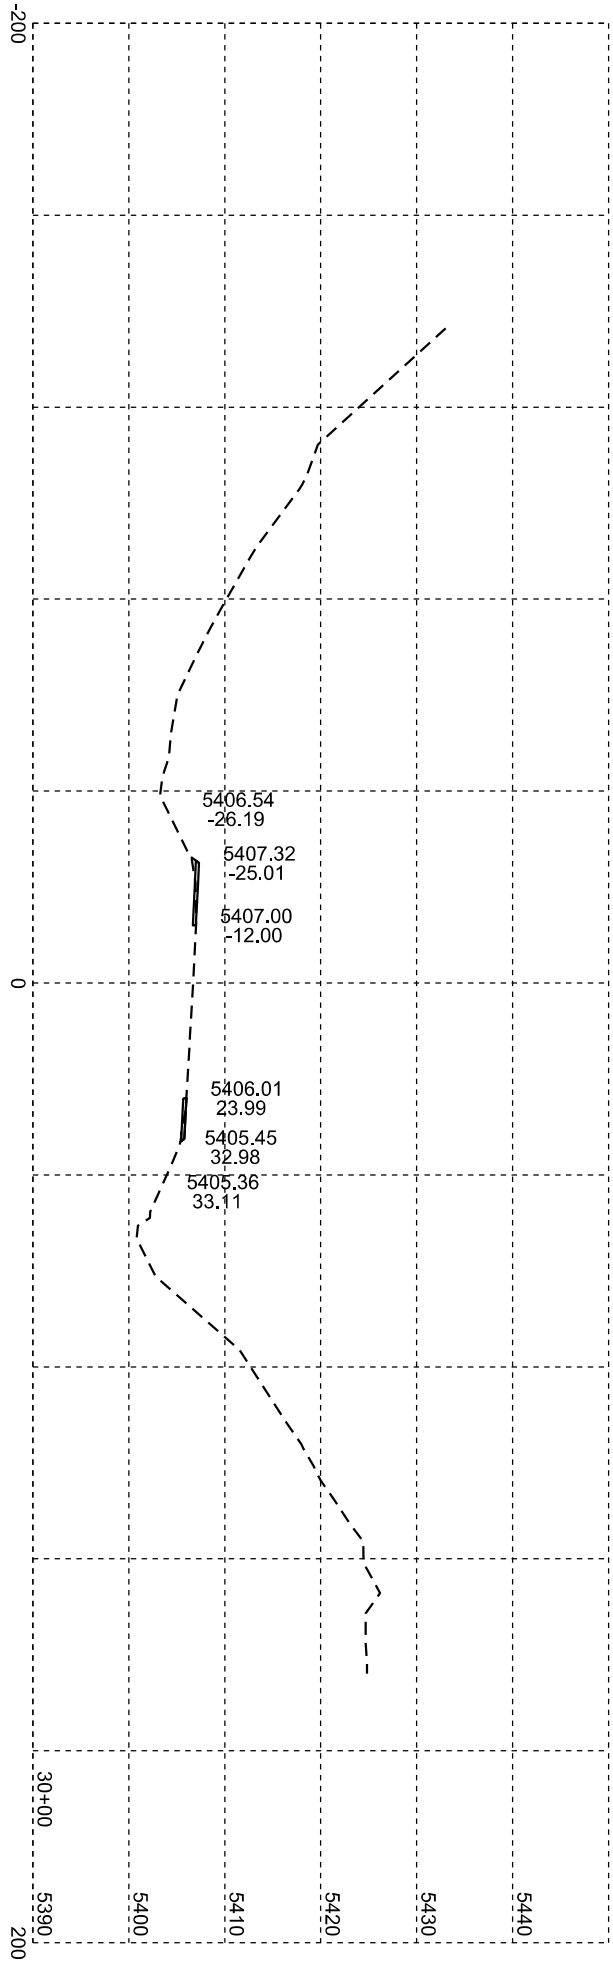
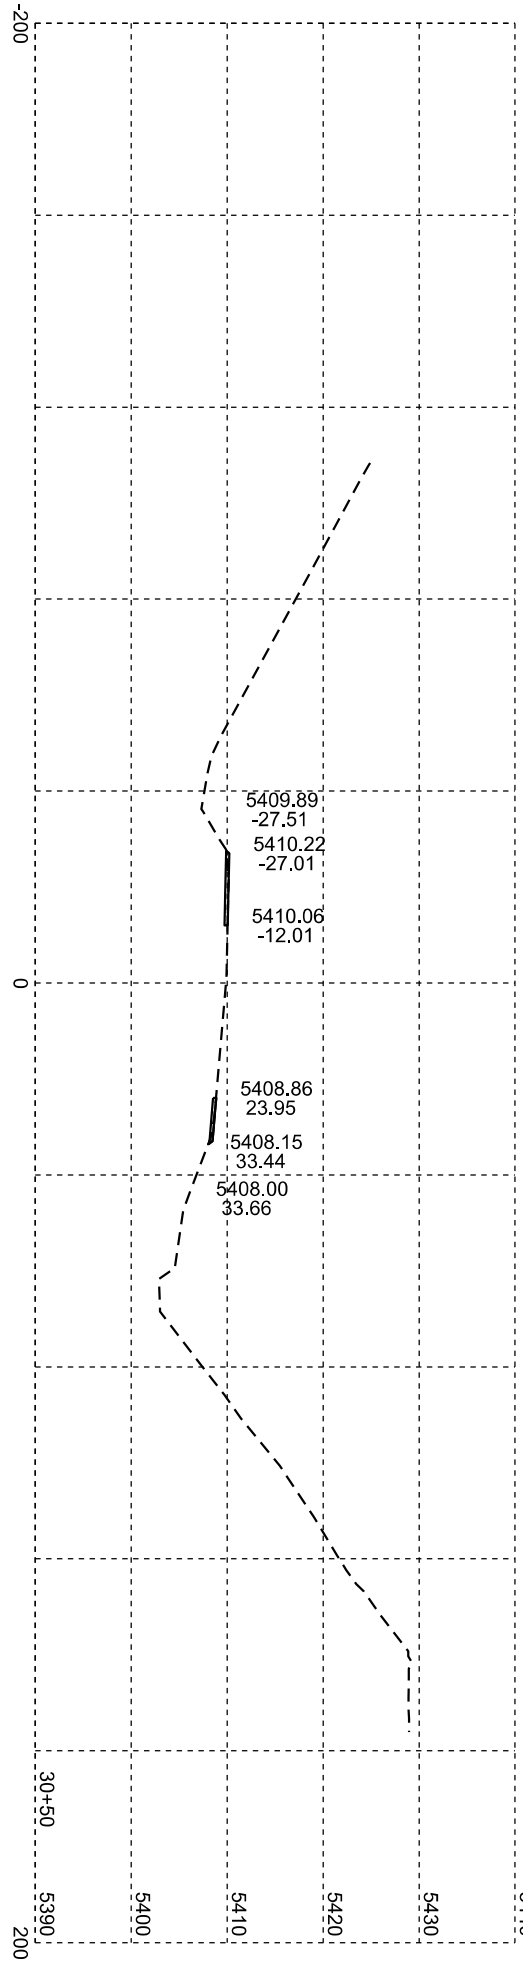
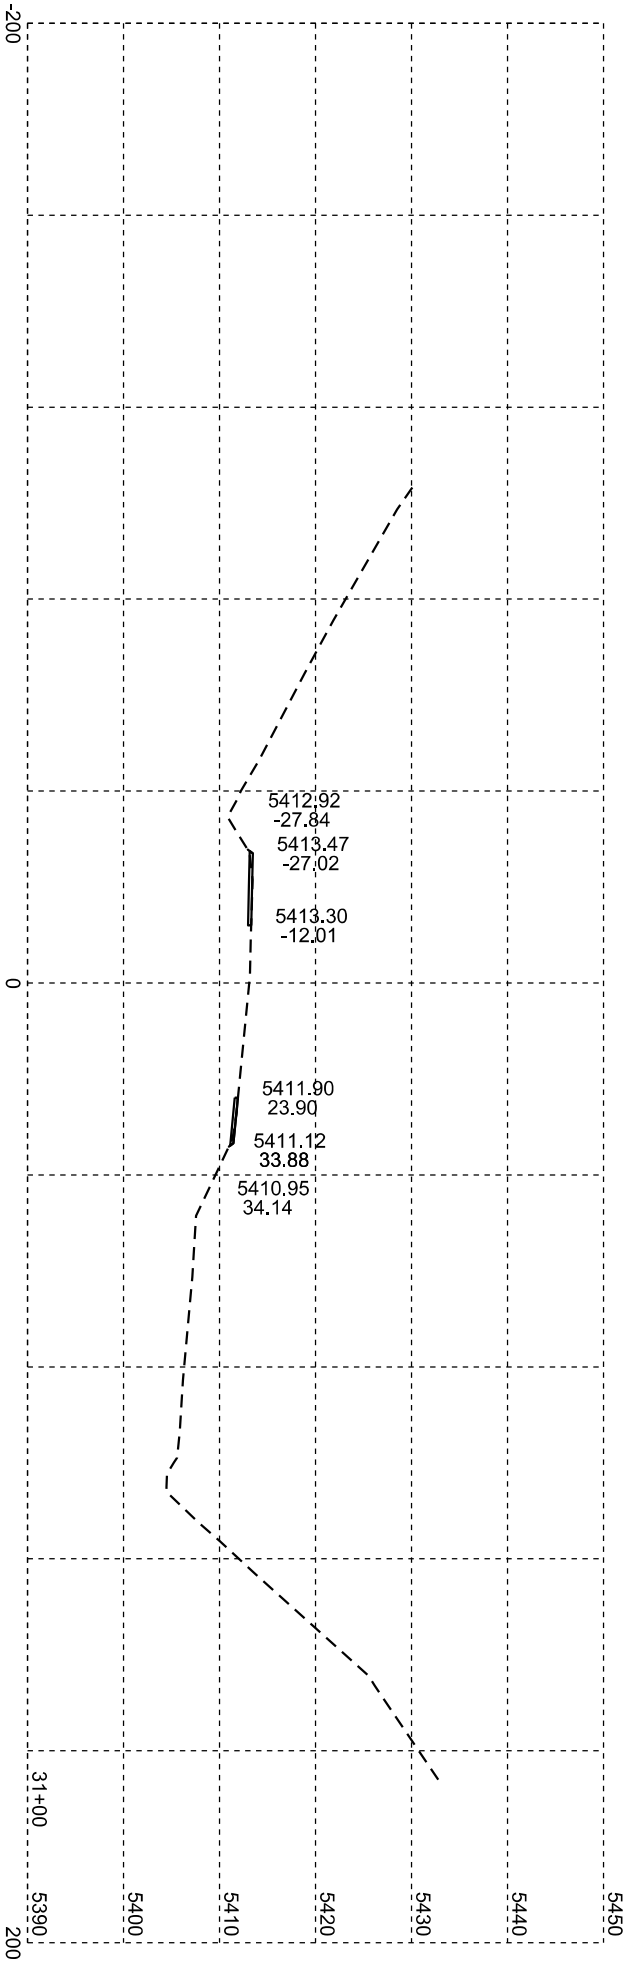


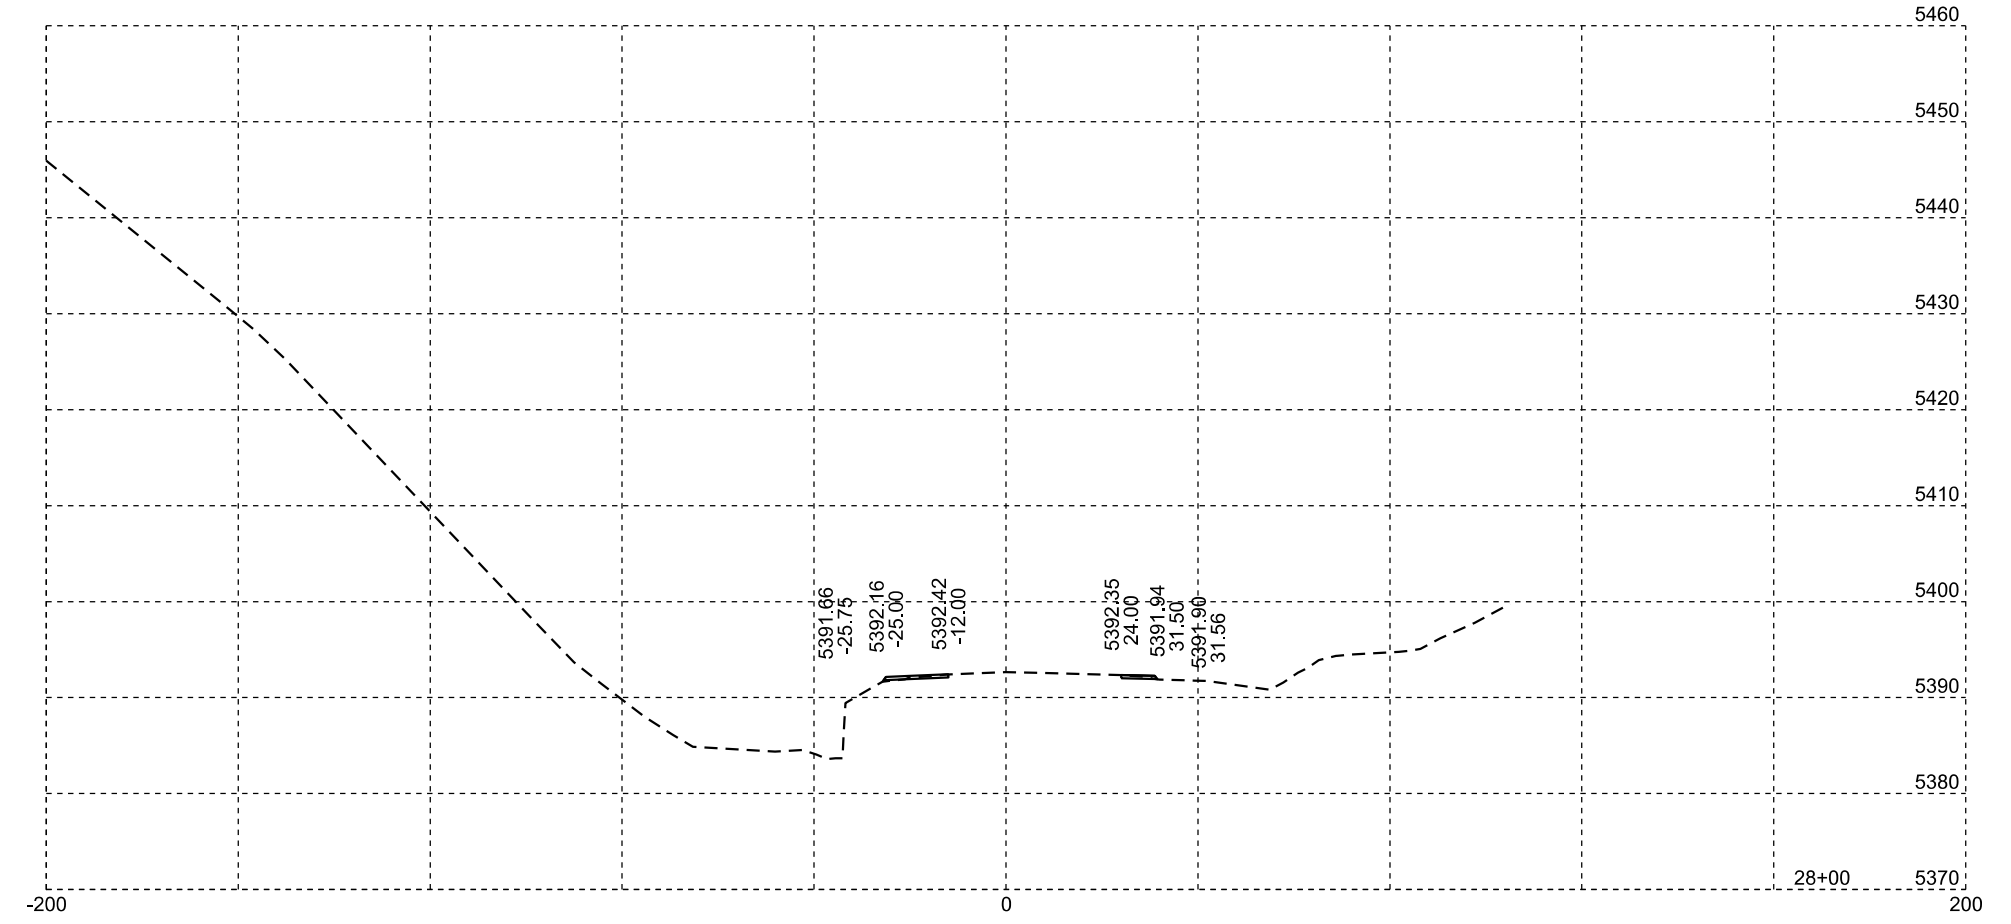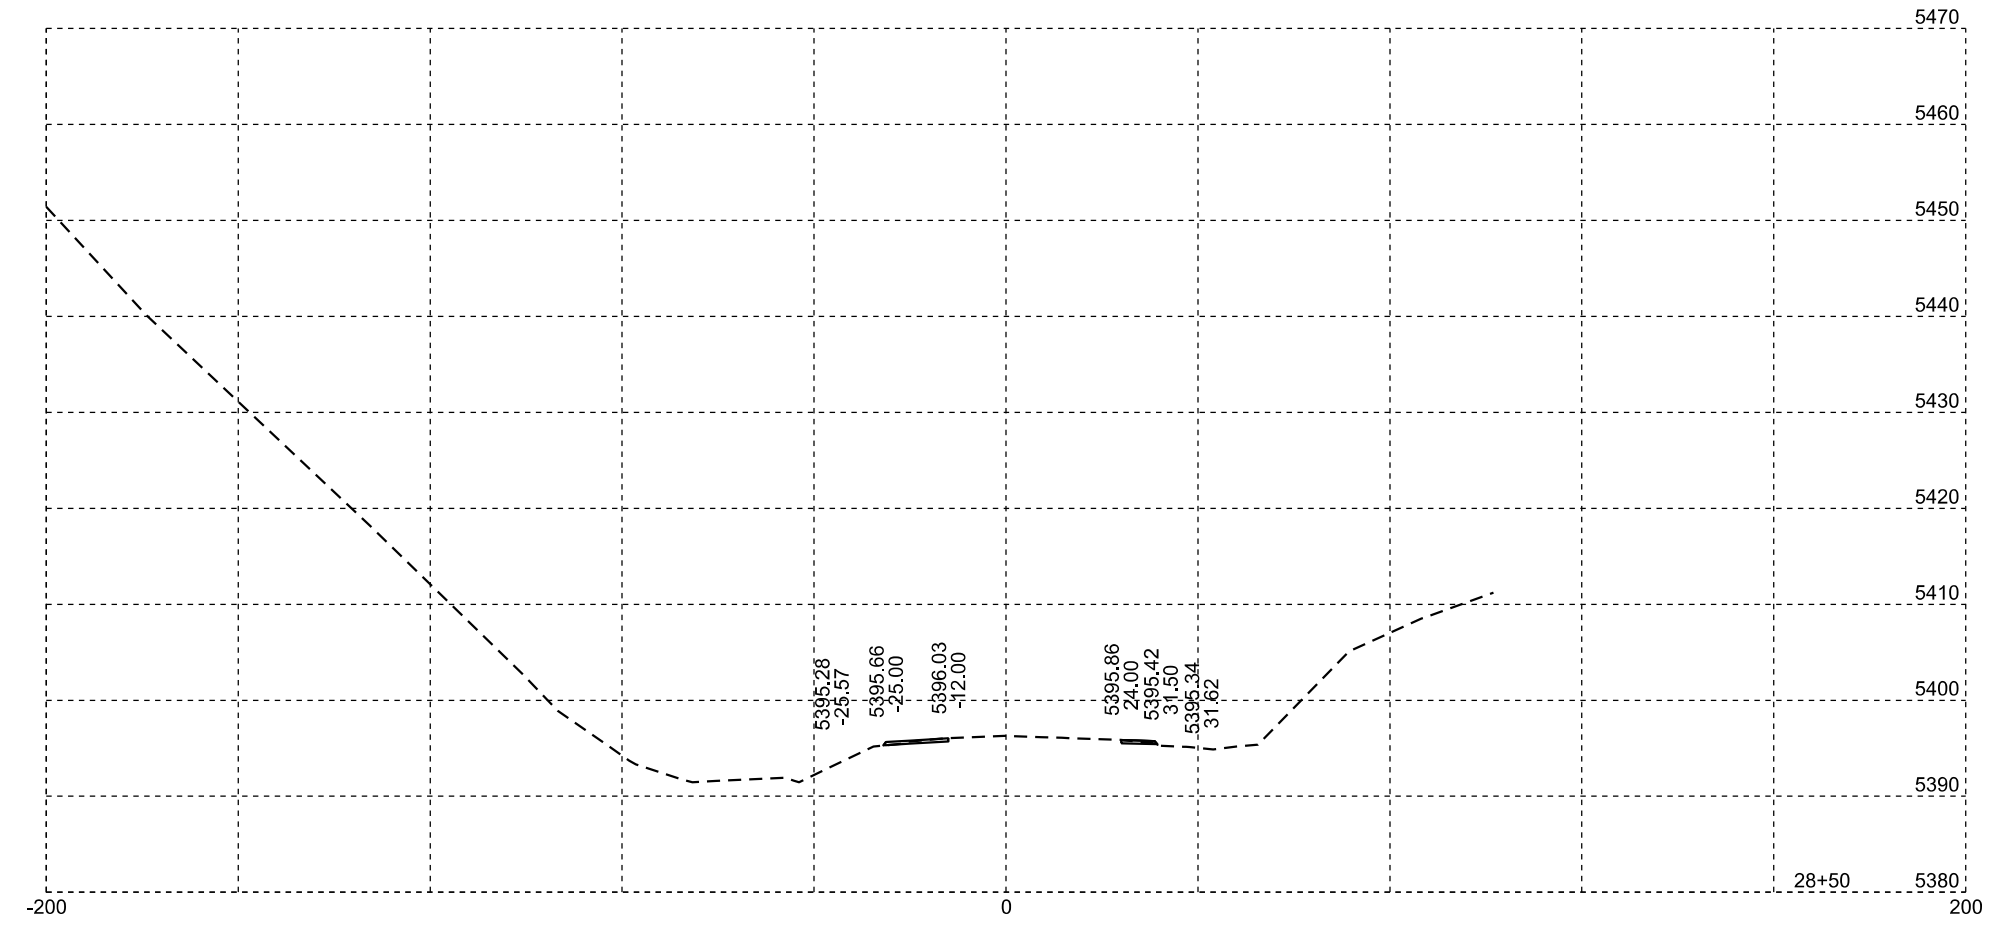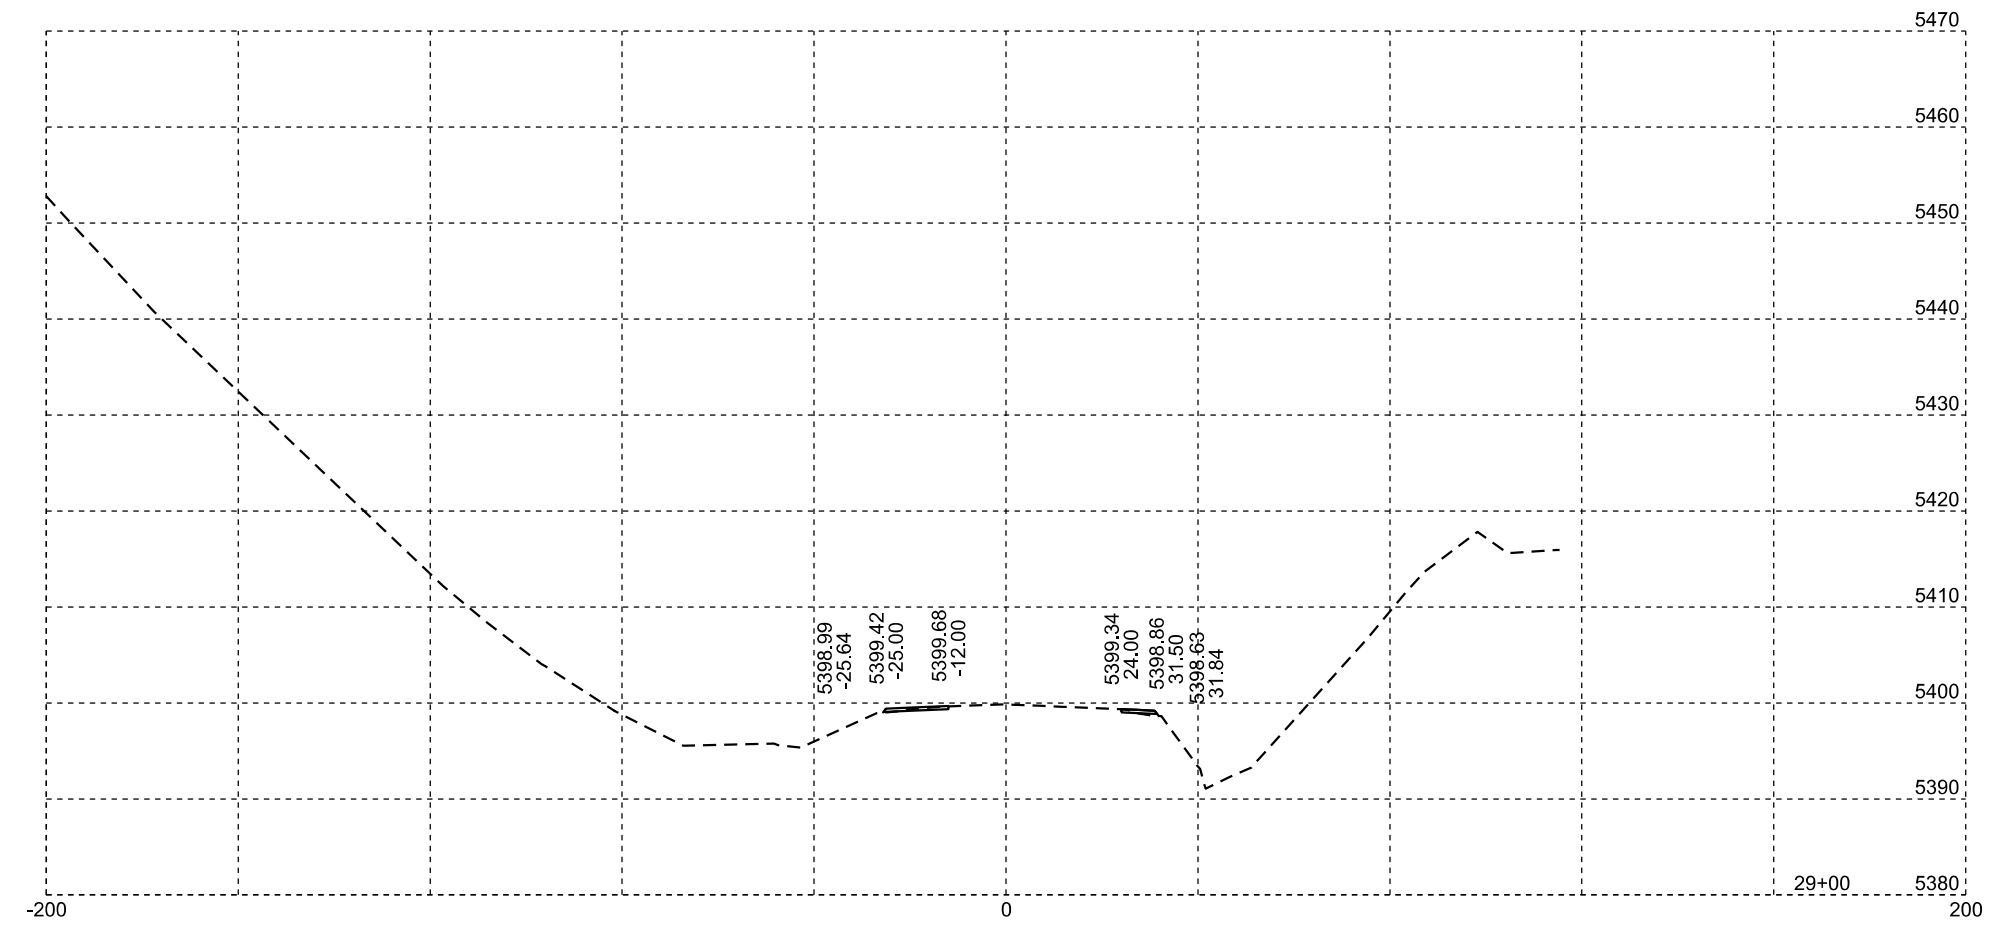

Diversion - Shoulder Widening

Plotting Date: 05/10/2025




STATE OF SOUTH DAKOTA	PROJECT	SHEET NO.	TOTAL SHEETS
	NH-B 014A(26)29	X13	X18

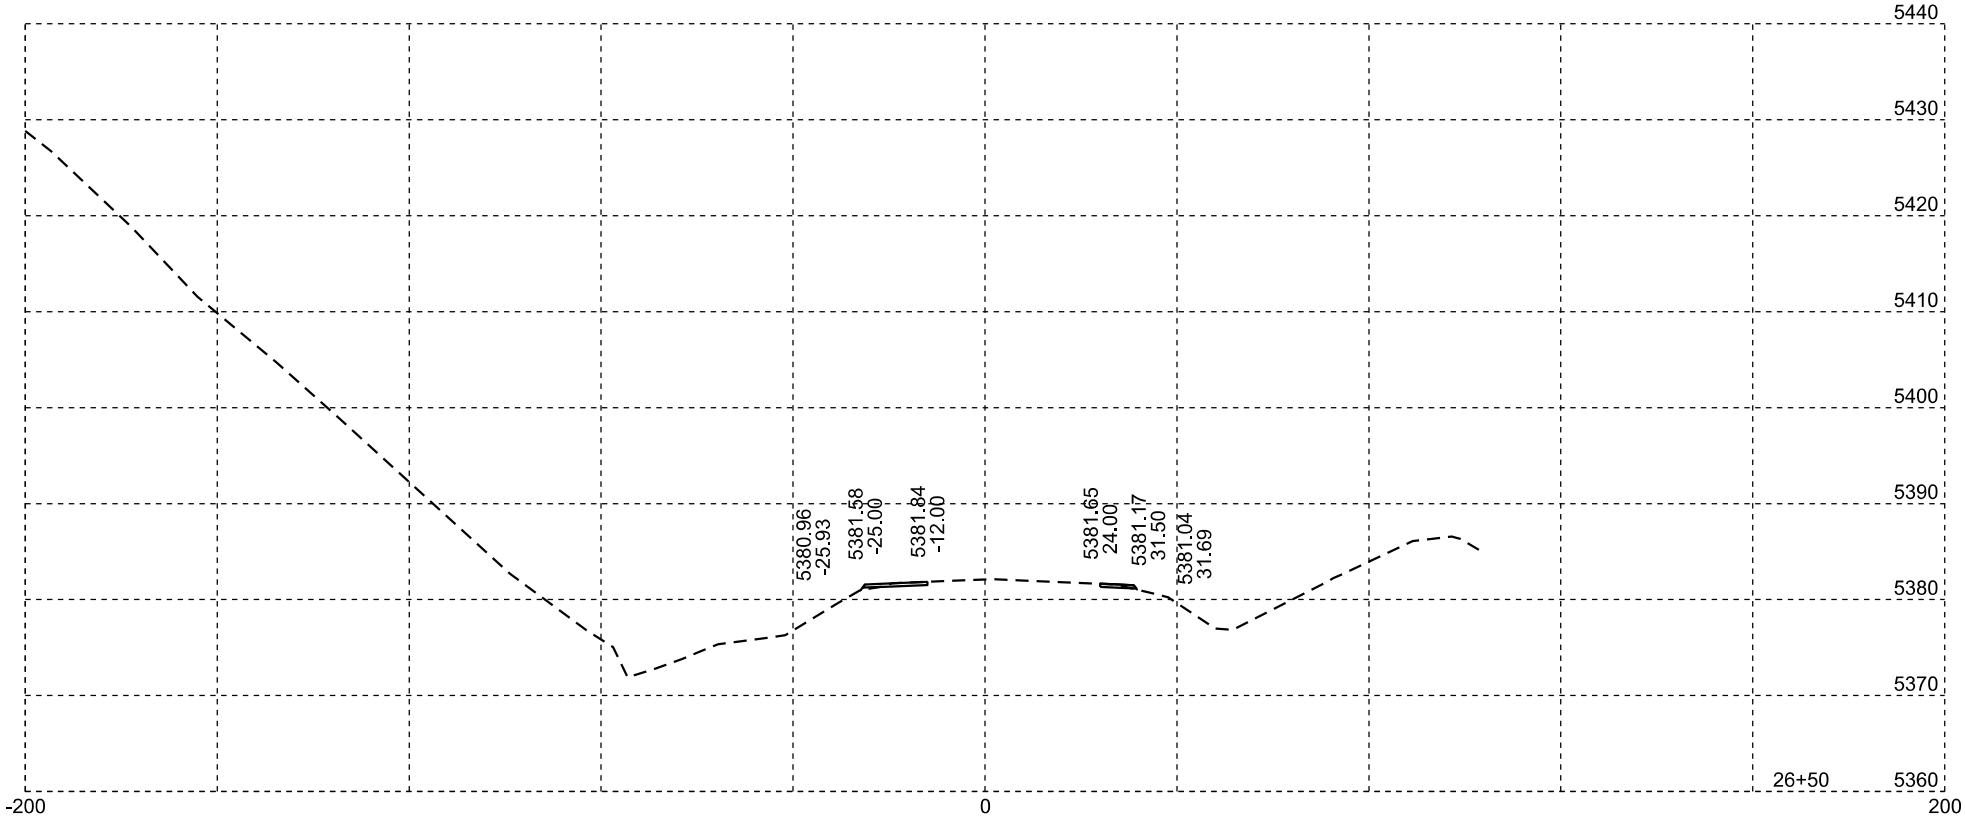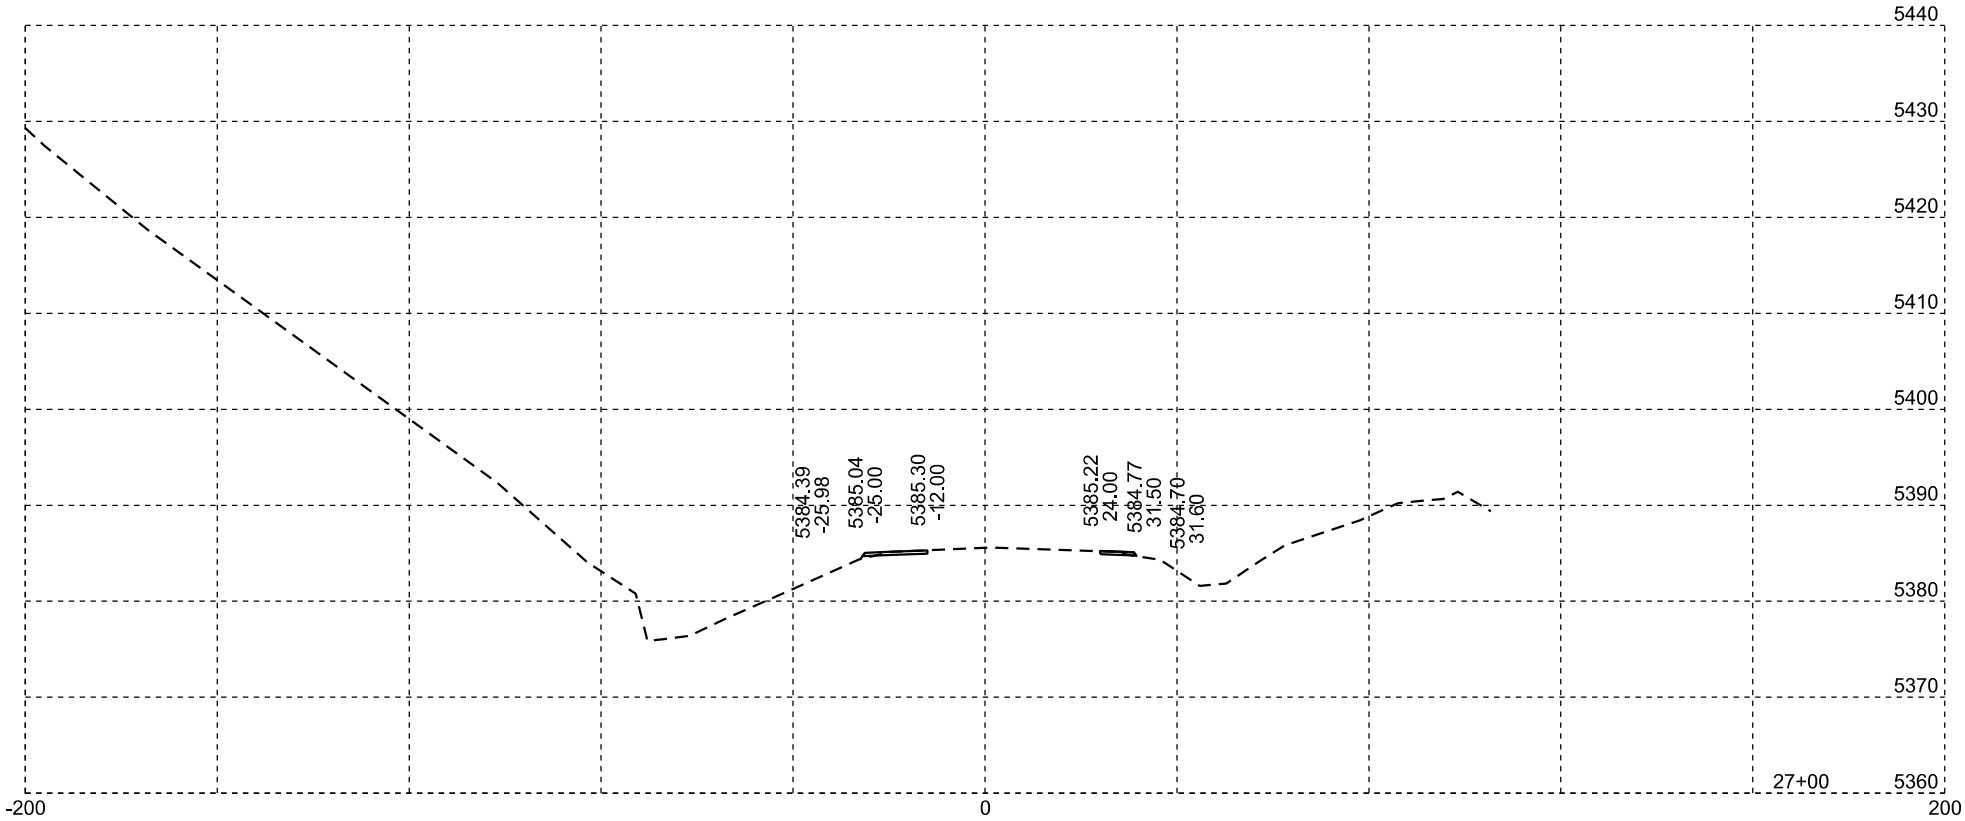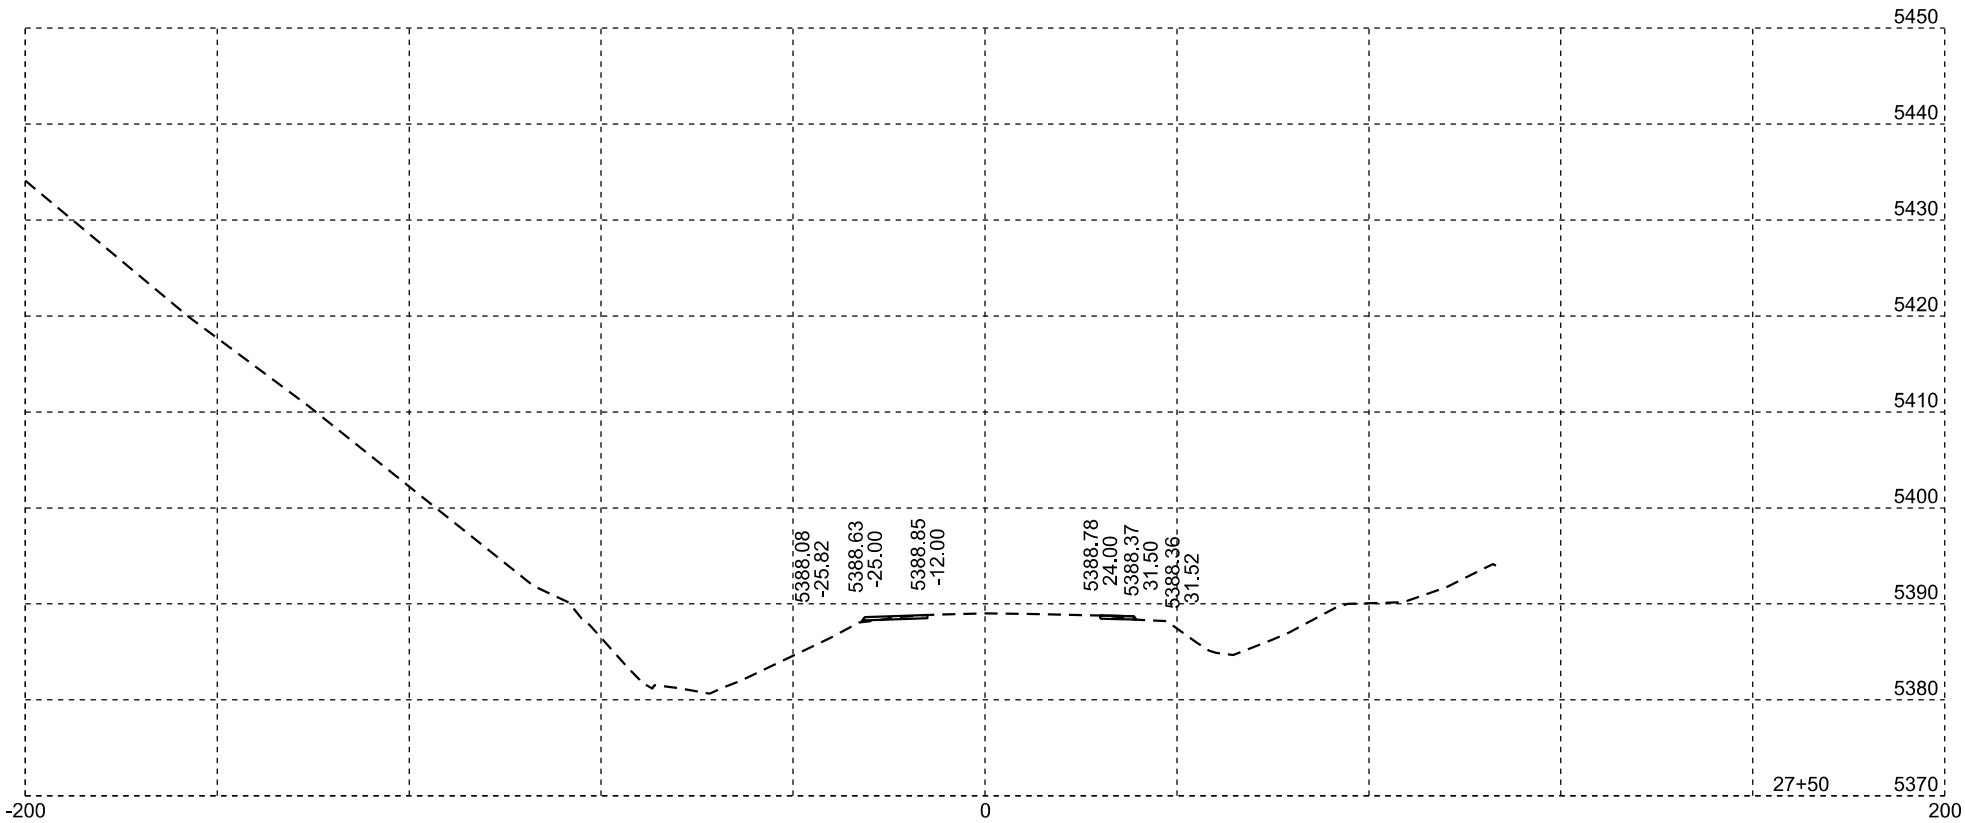

Diversion - Shoulder Widening

Plotting Date: 05/10/2025





STATE OF SOUTH DAKOTA	PROJECT	SHEET NO.	TOTAL SHEETS
	NH-B 014A(26)29	X14	X18

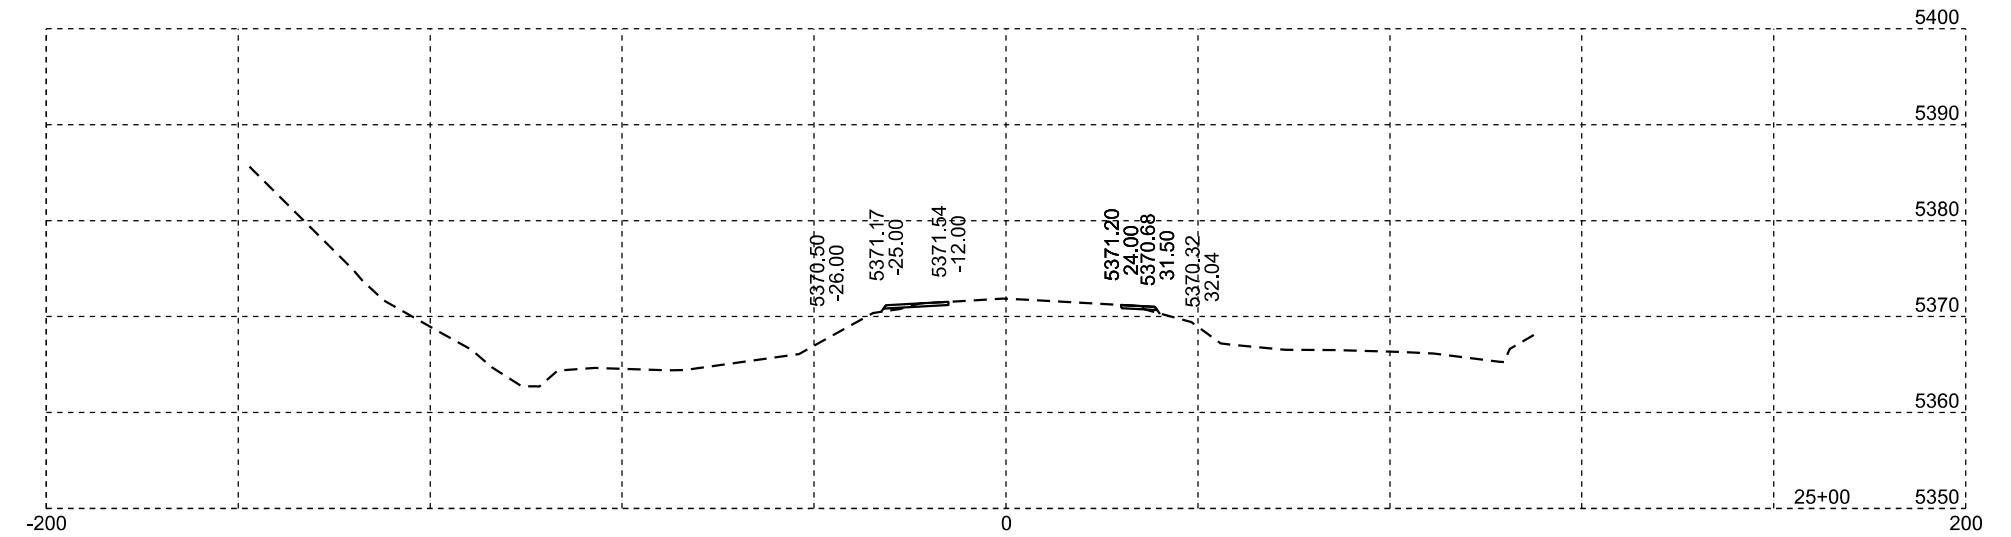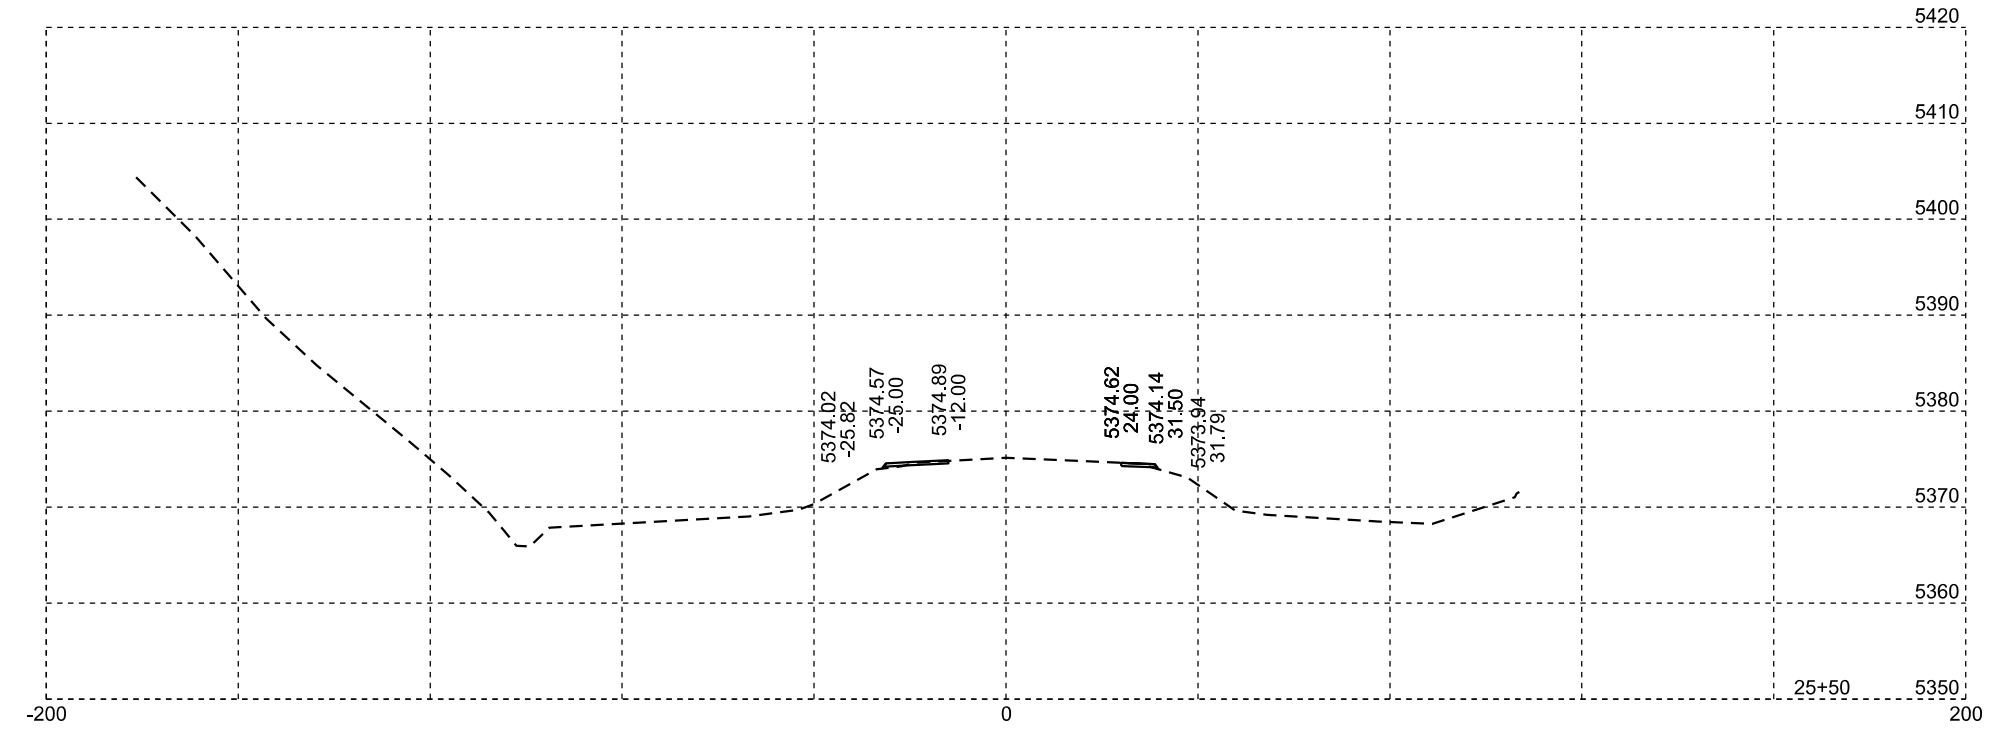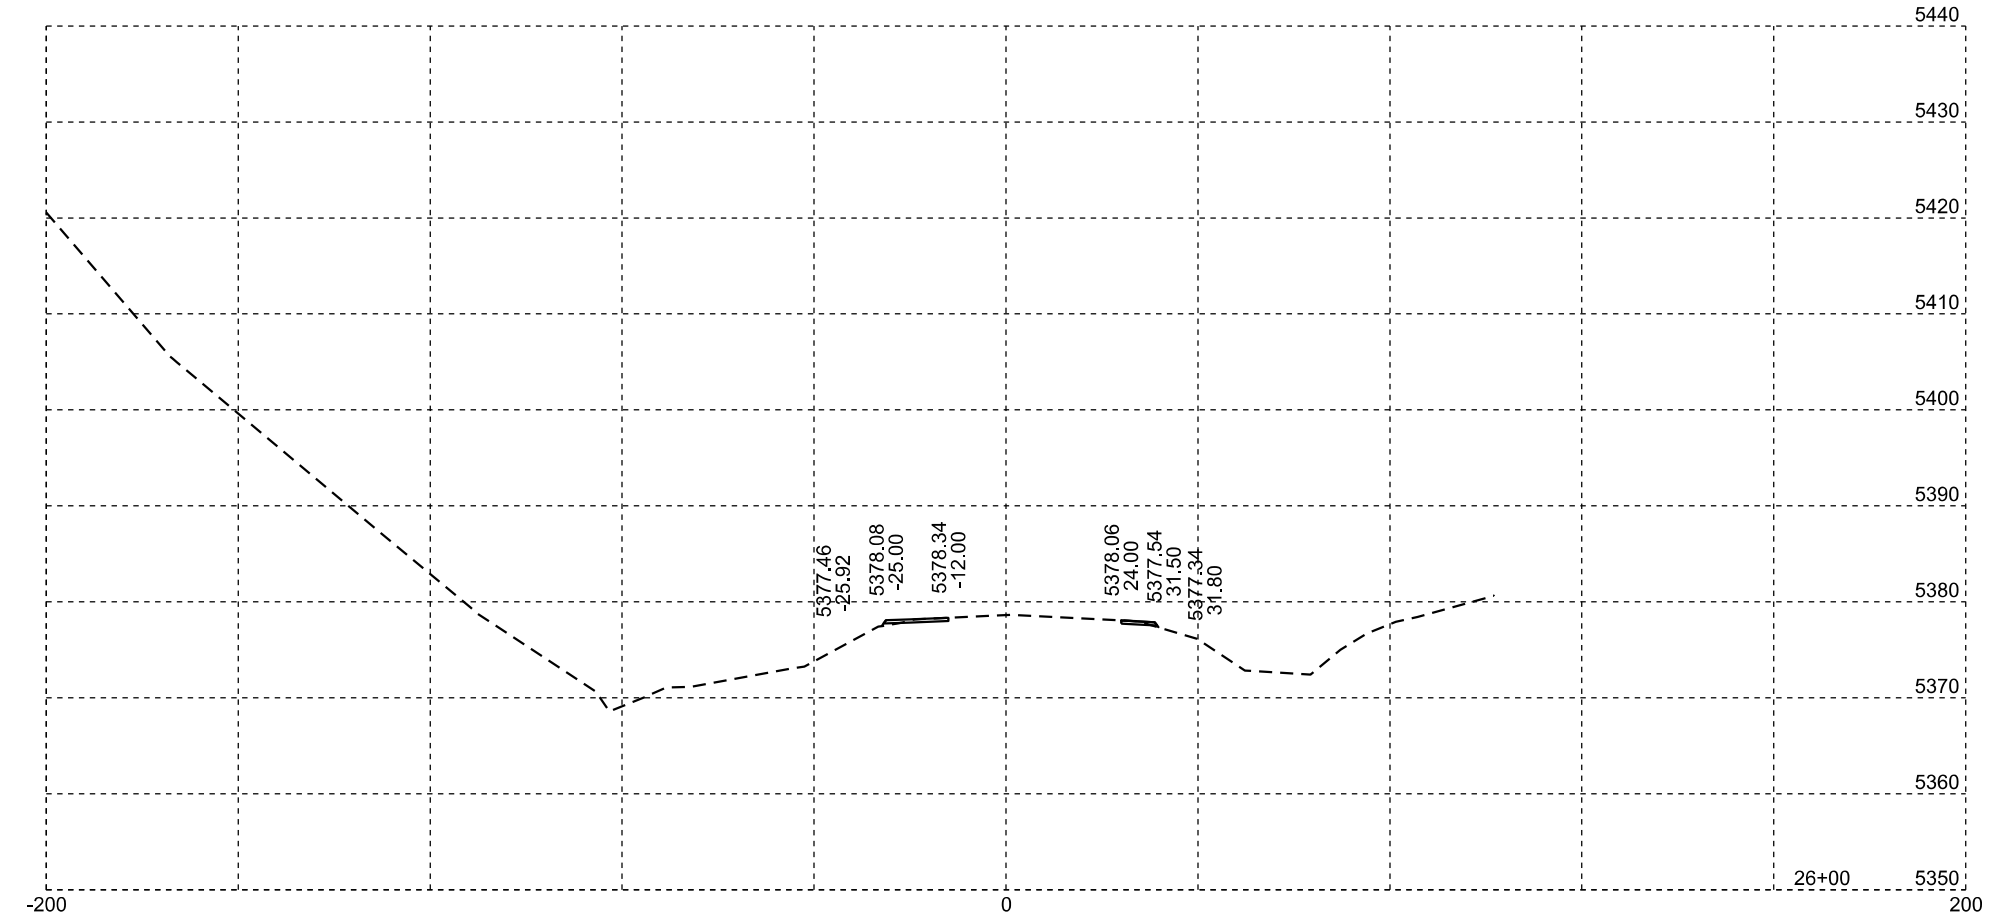

Diversion - Shoulder Widening

Plotting Date: 05/10/2025





STATE OF SOUTH DAKOTA	PROJECT	SHEET NO.	TOTAL SHEETS
	NH-B 014A(26)29	X15	X18

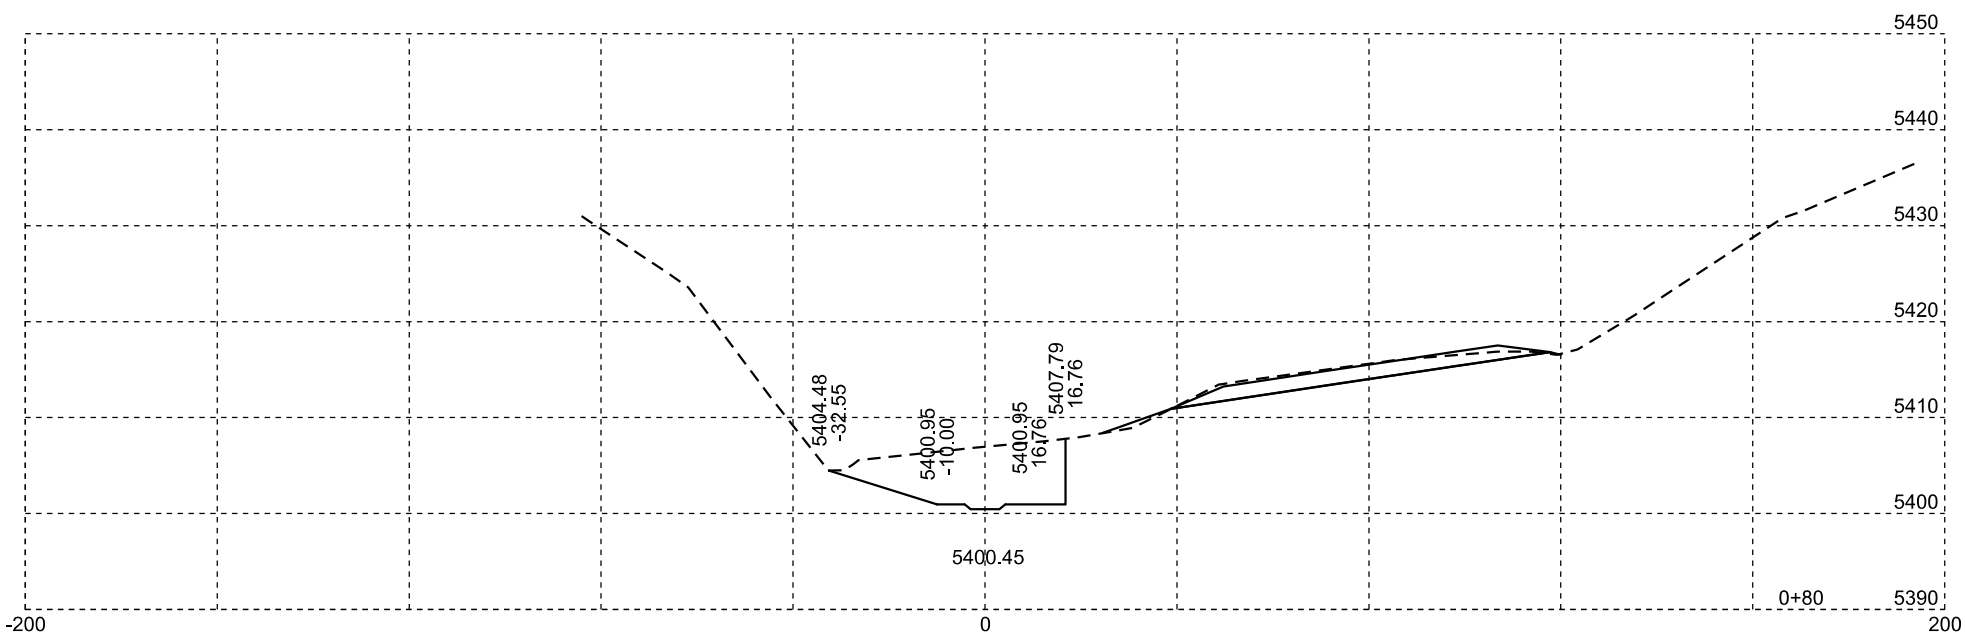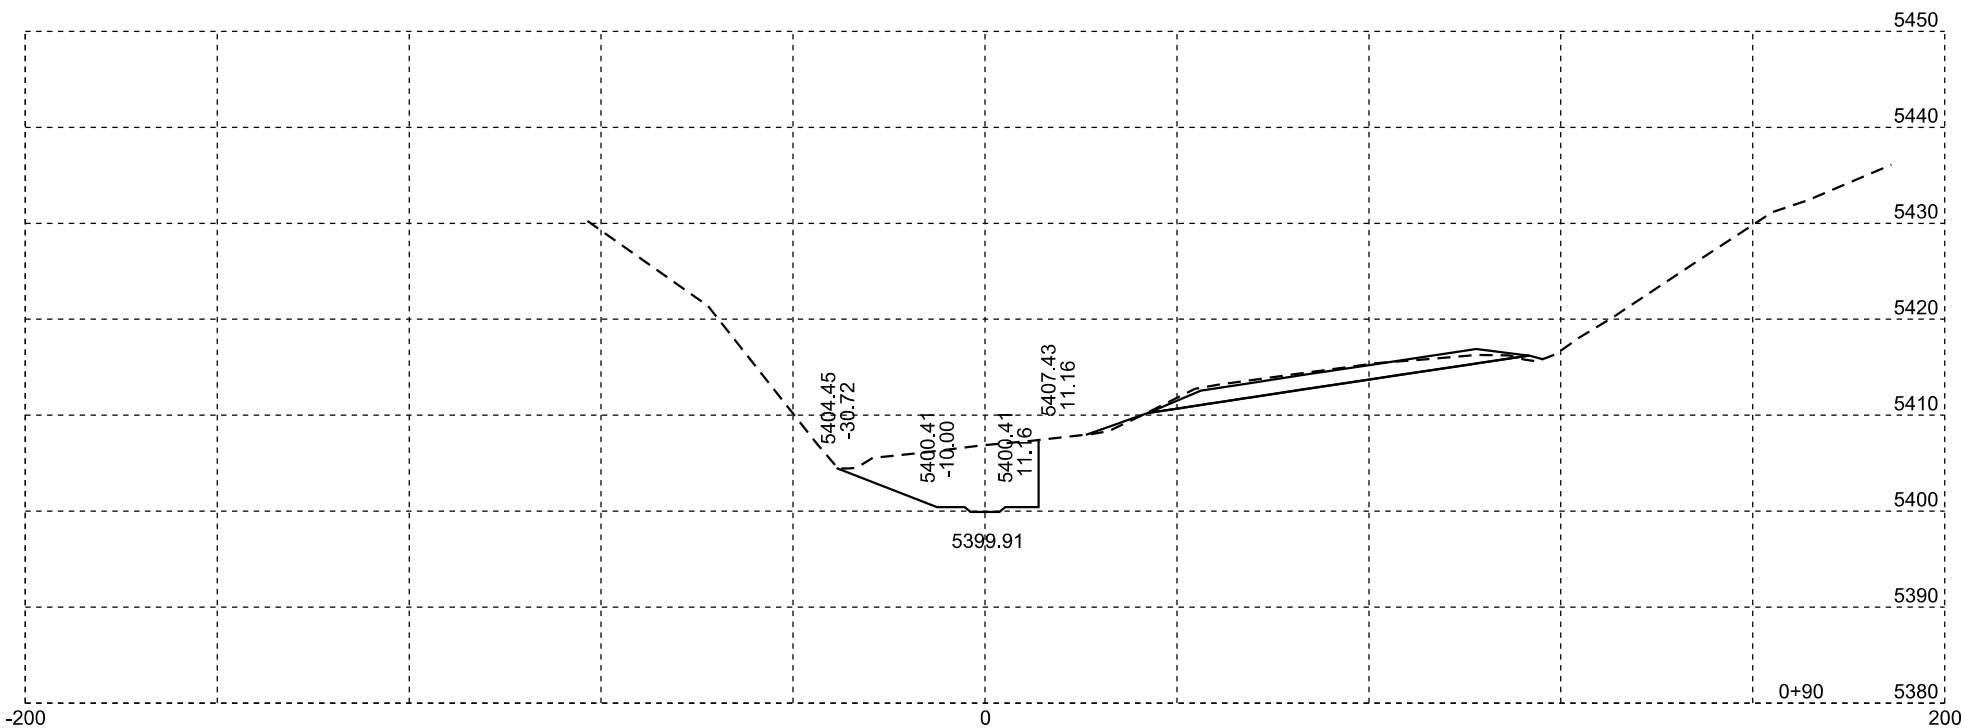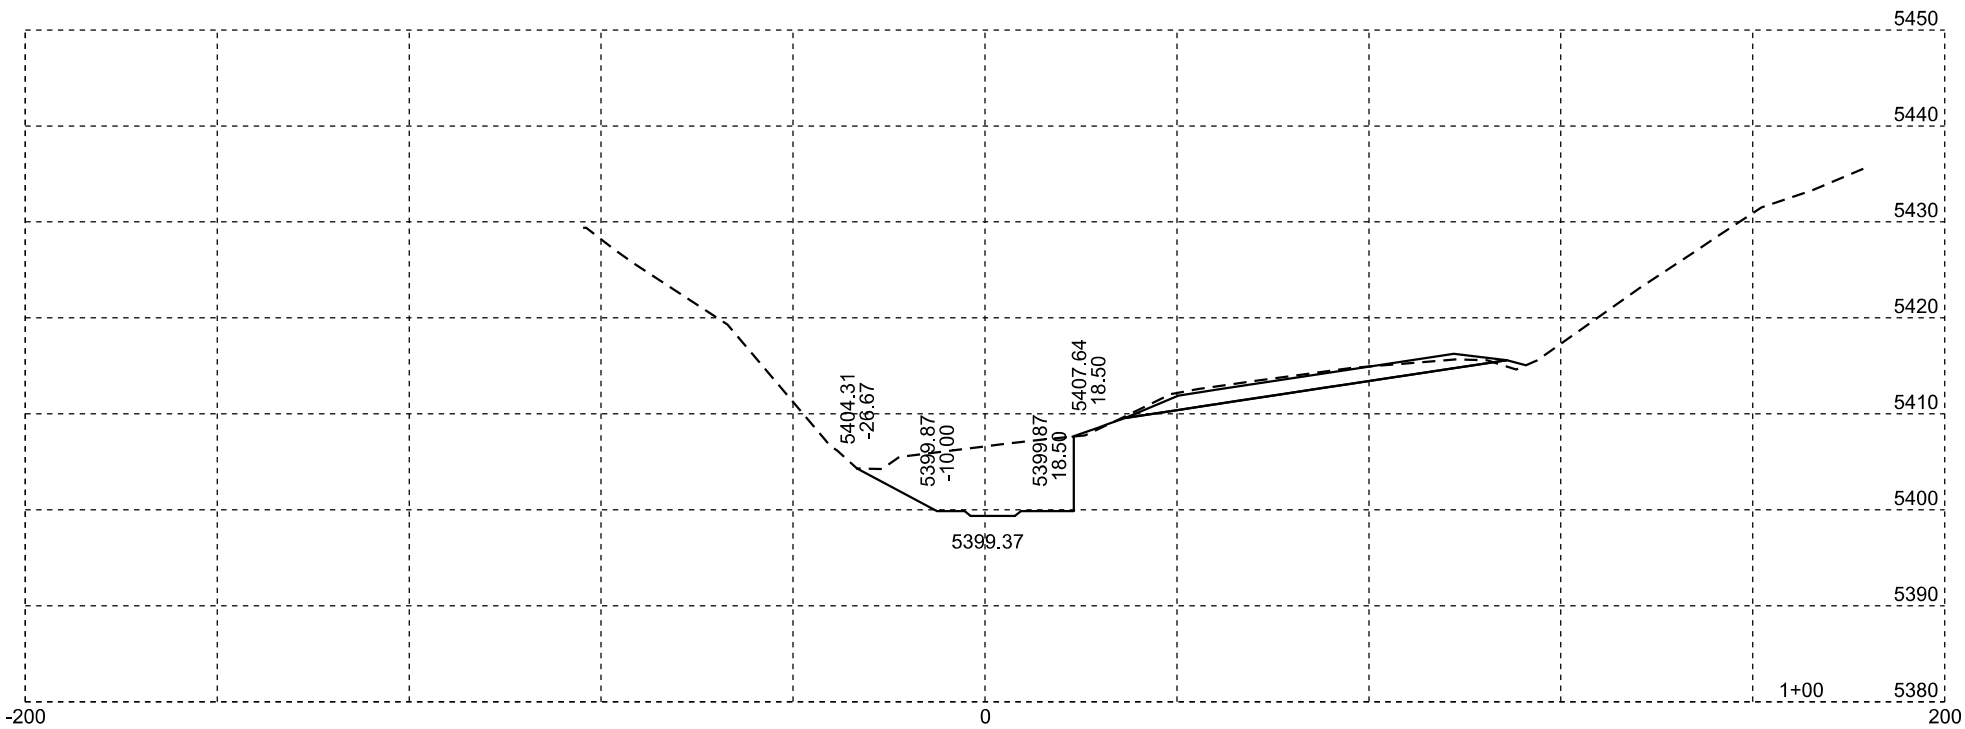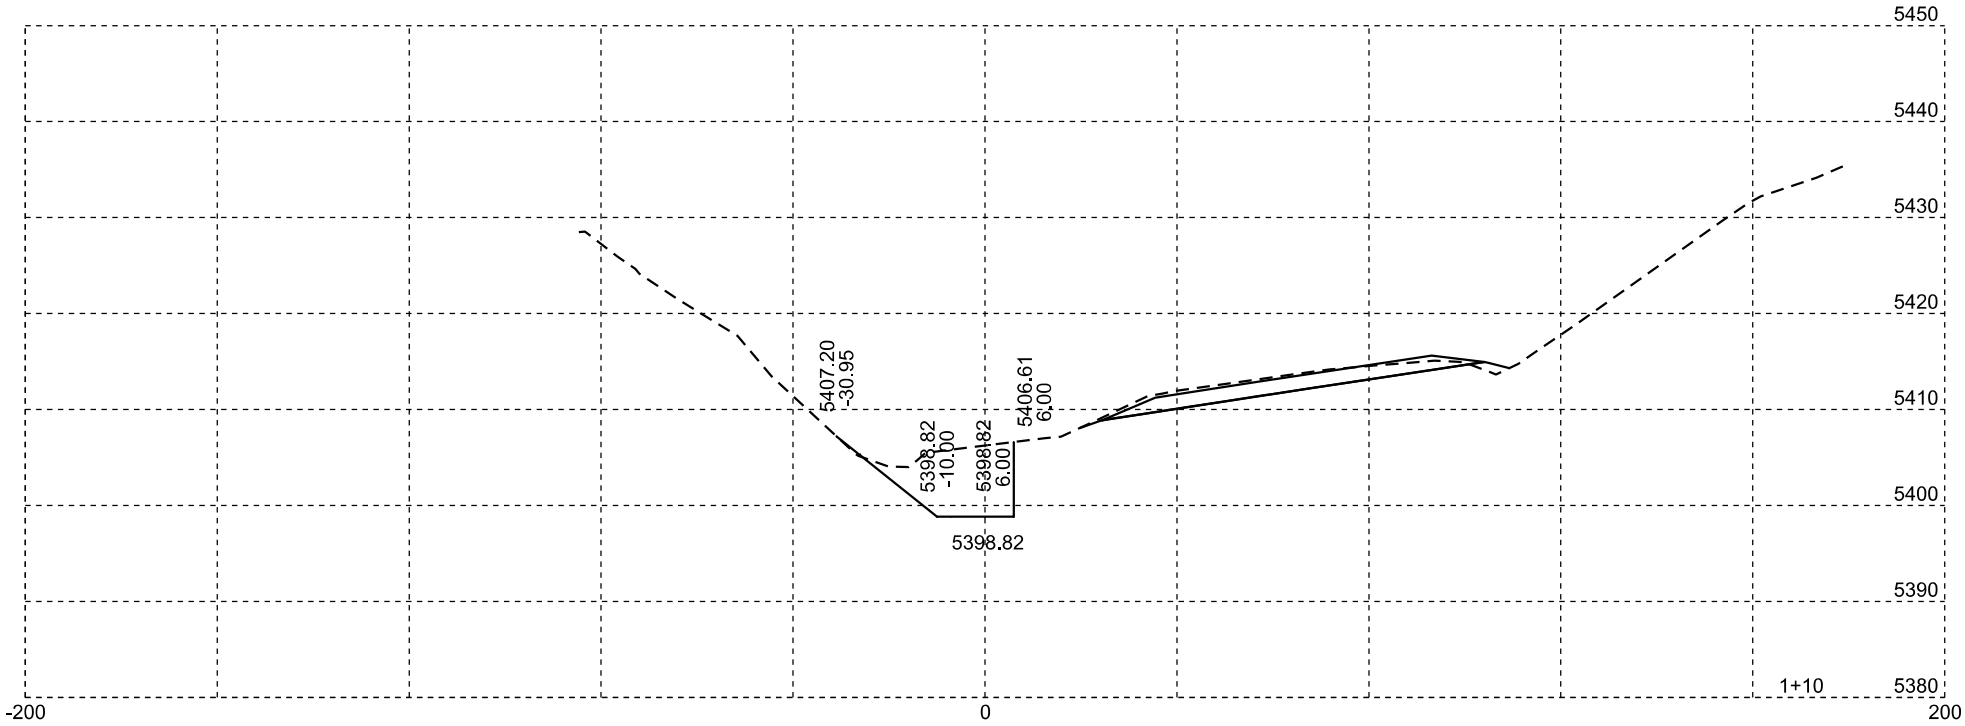

Dr32 - Channel Grading

Plotting Date: 05/10/2025





STATE OF SOUTH DAKOTA	PROJECT	SHEET NO.	TOTAL SHEETS
	NH-B 014A(26)29	X16	X18

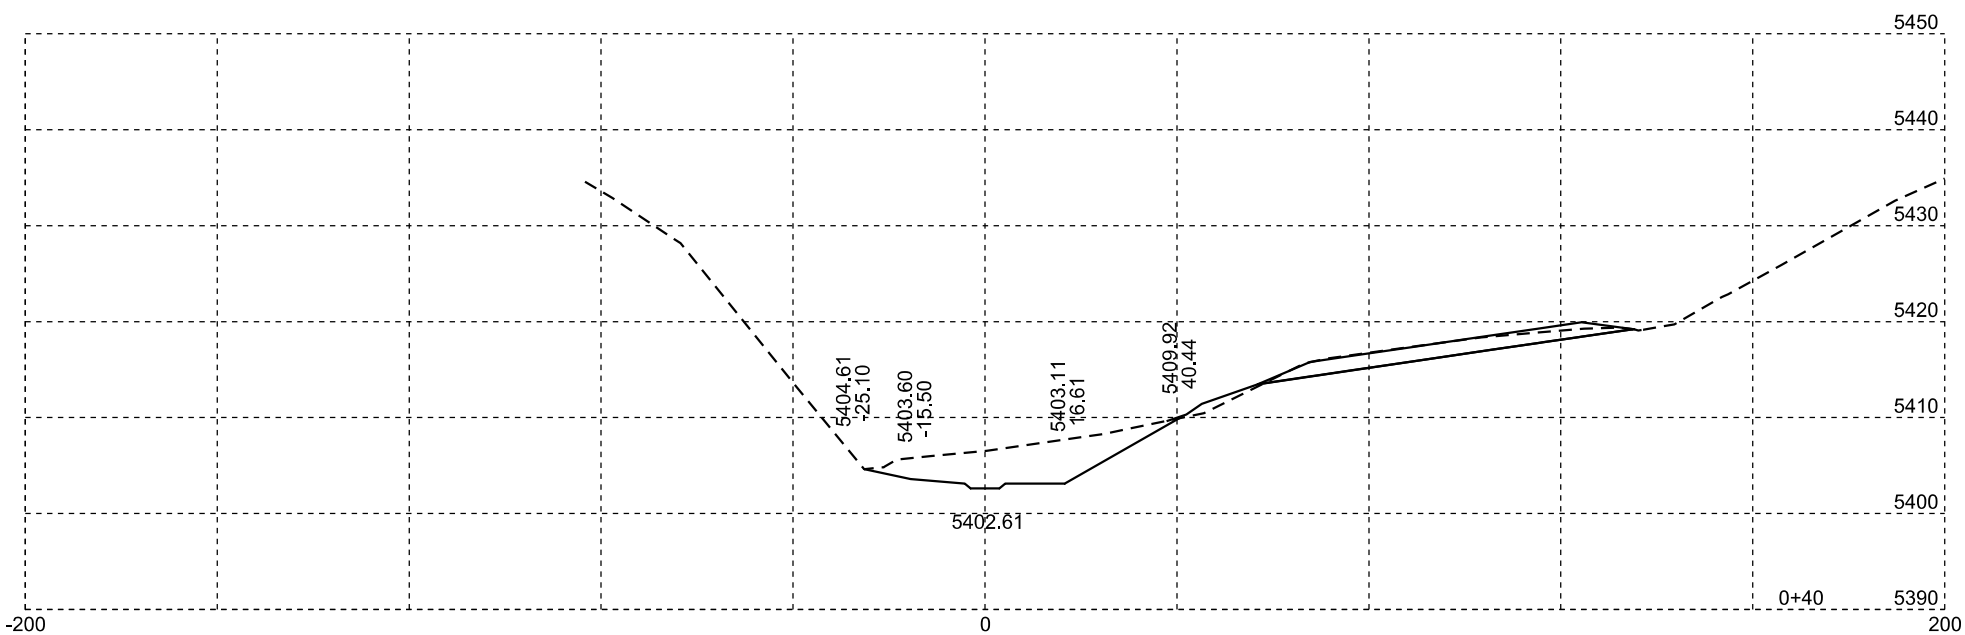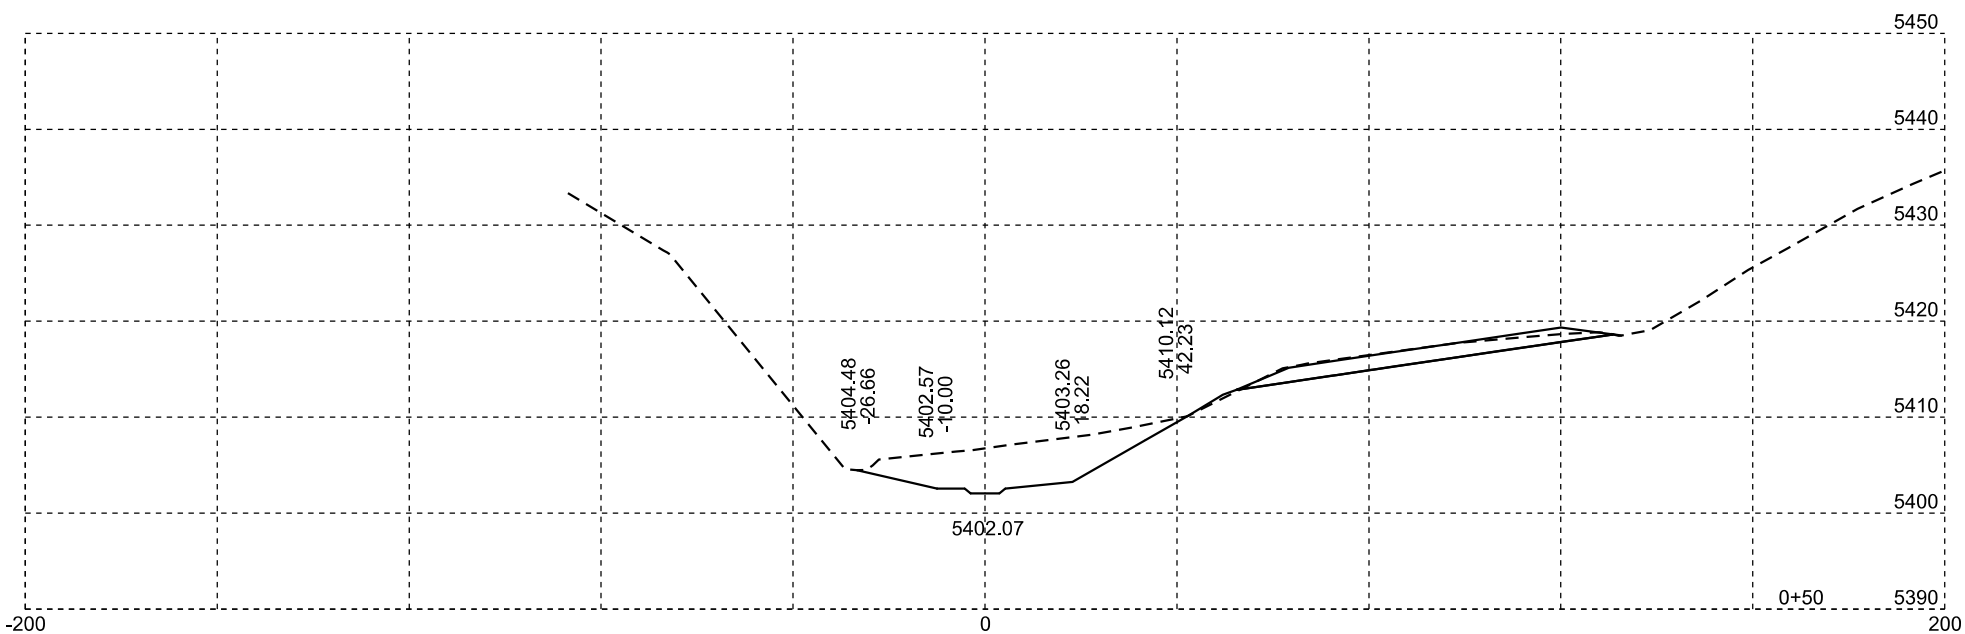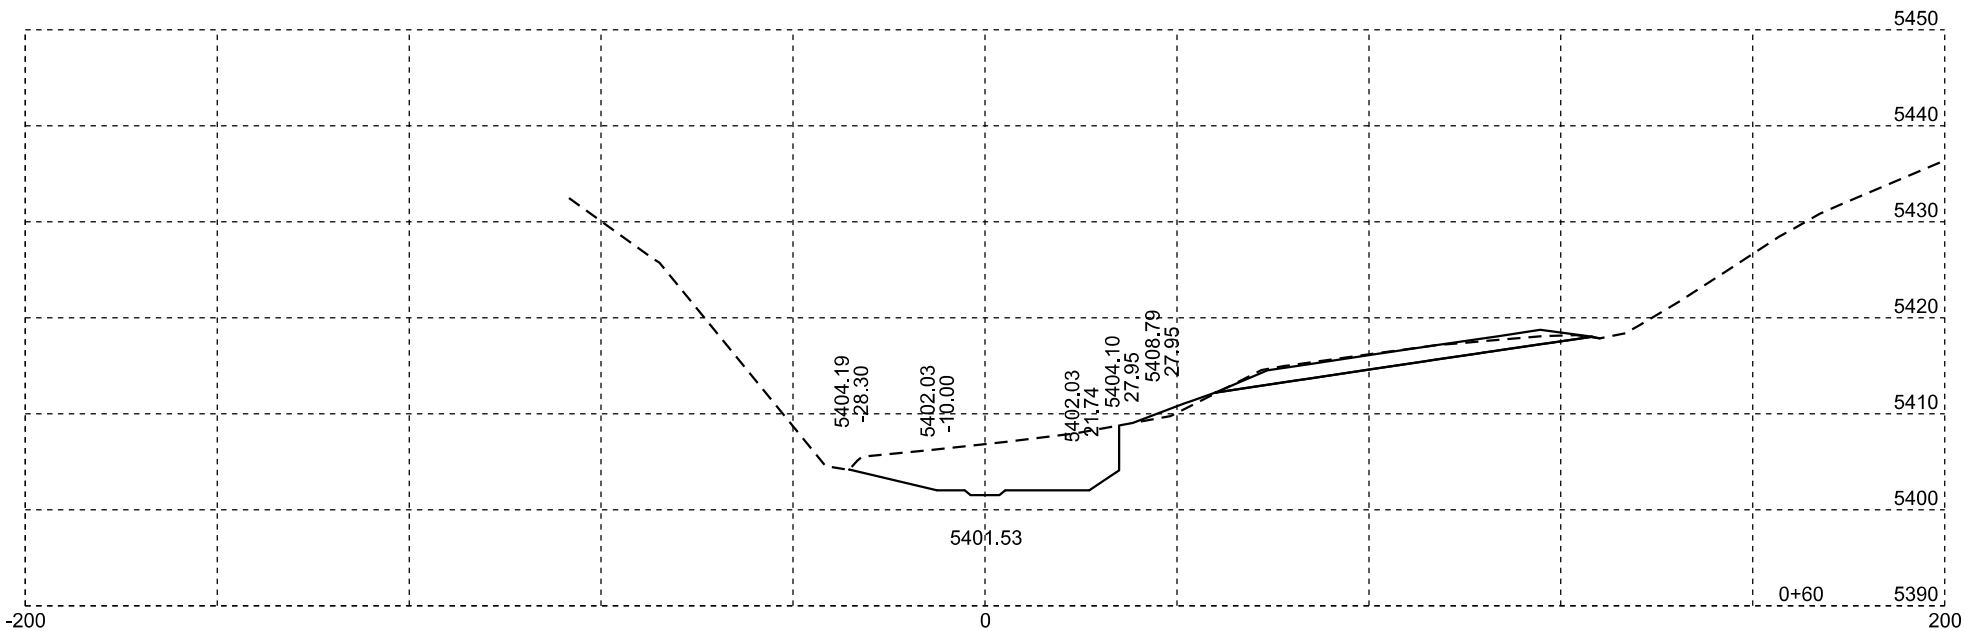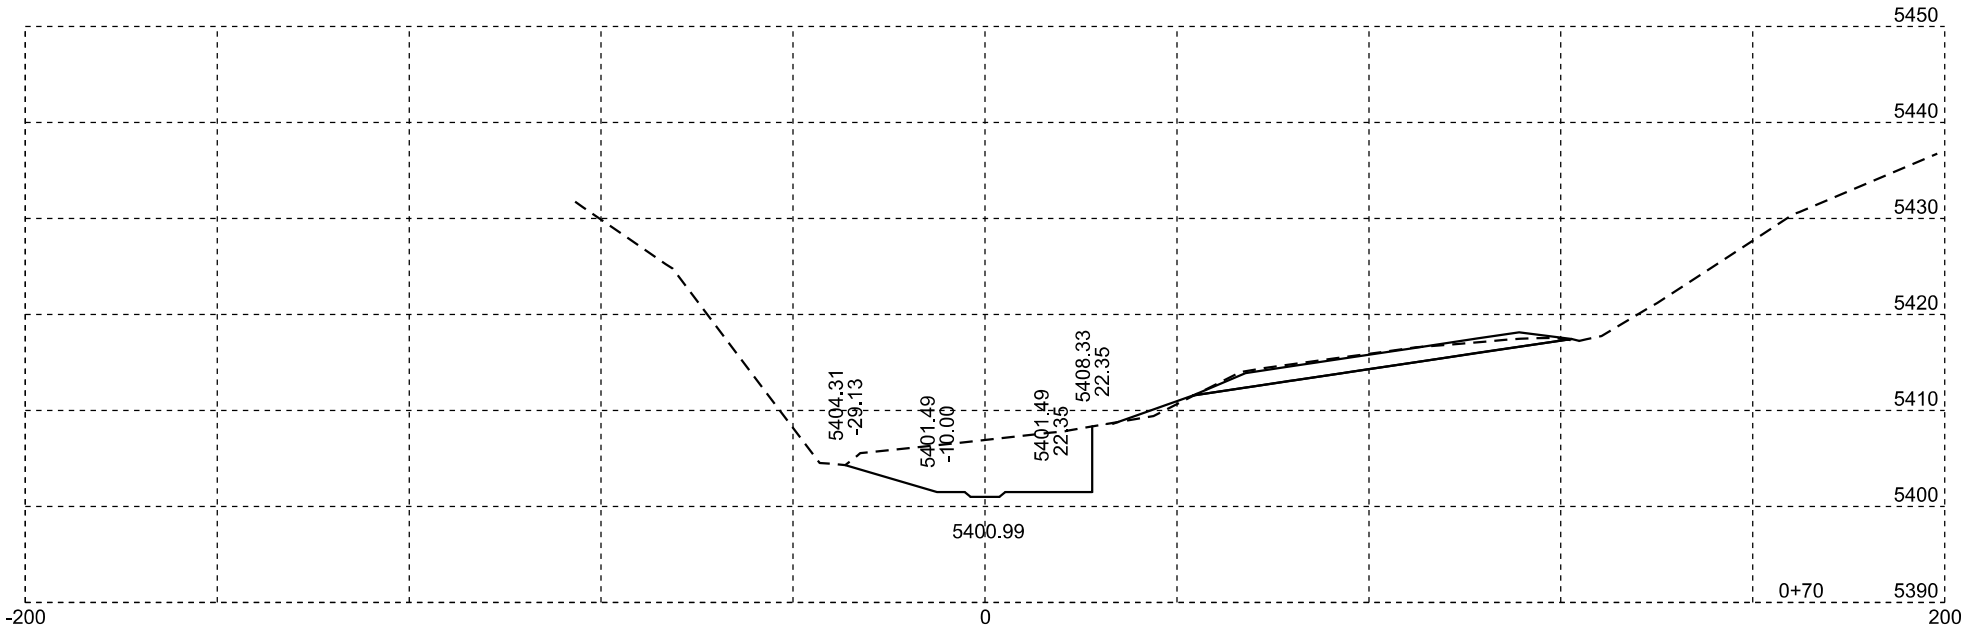

Dr32 - Channel Grading

Plotting Date: 05/10/2025

STATE OF SOUTH DAKOTA	PROJECT	SHEET NO.	TOTAL SHEETS
	NH-B 014A(26)29	X17	X18

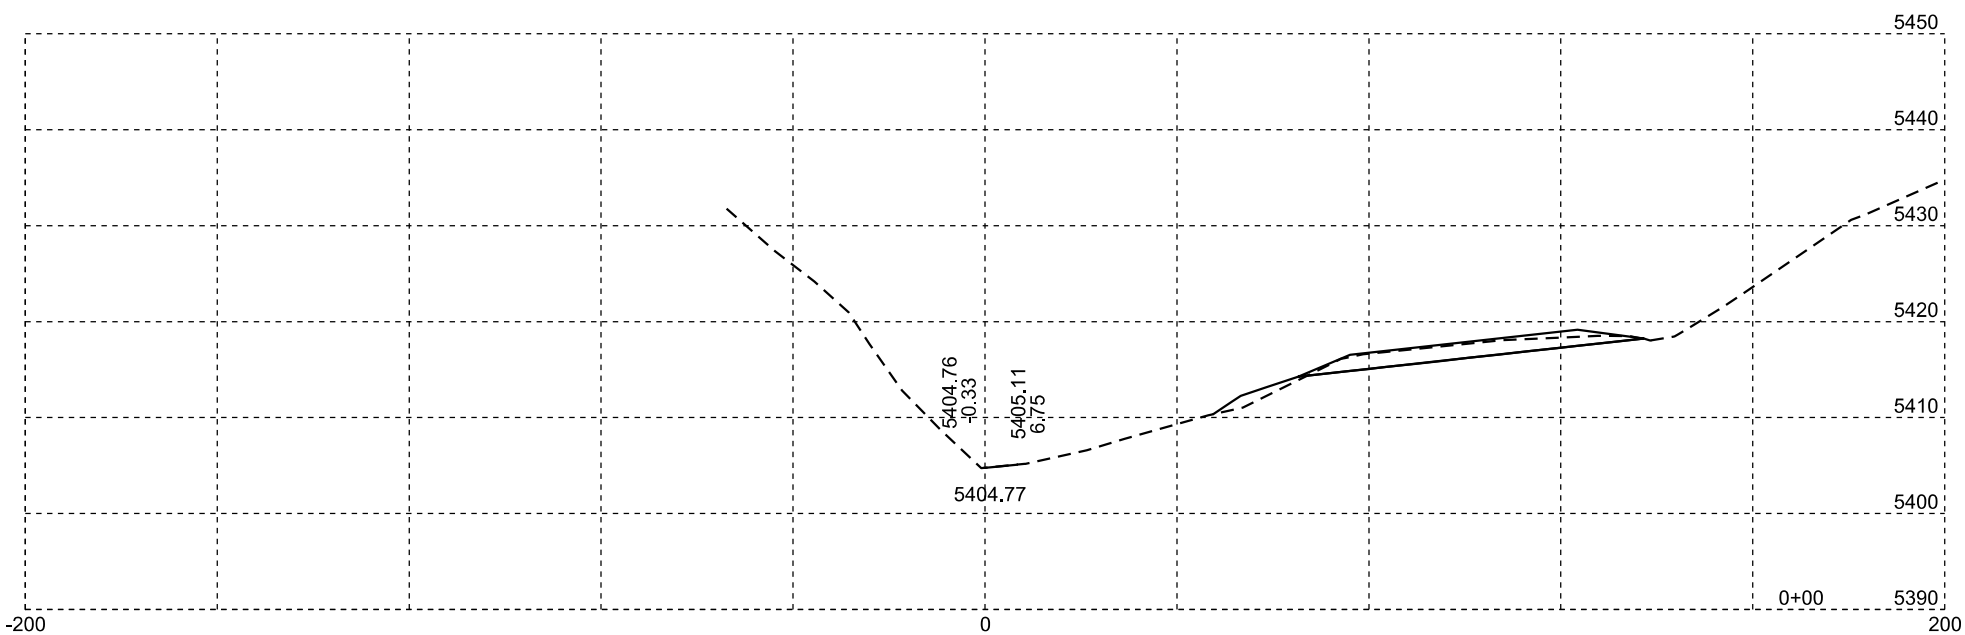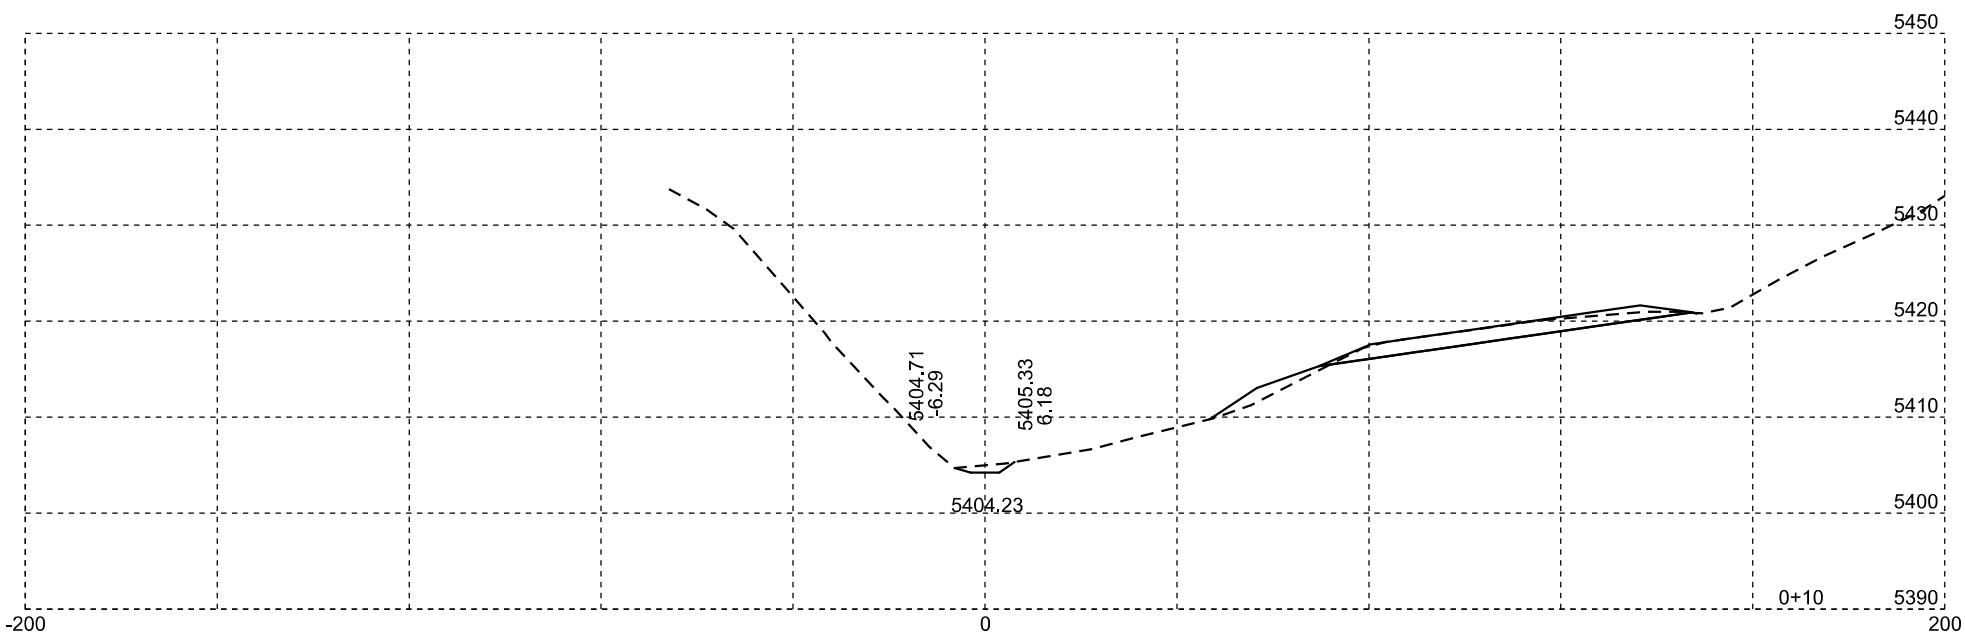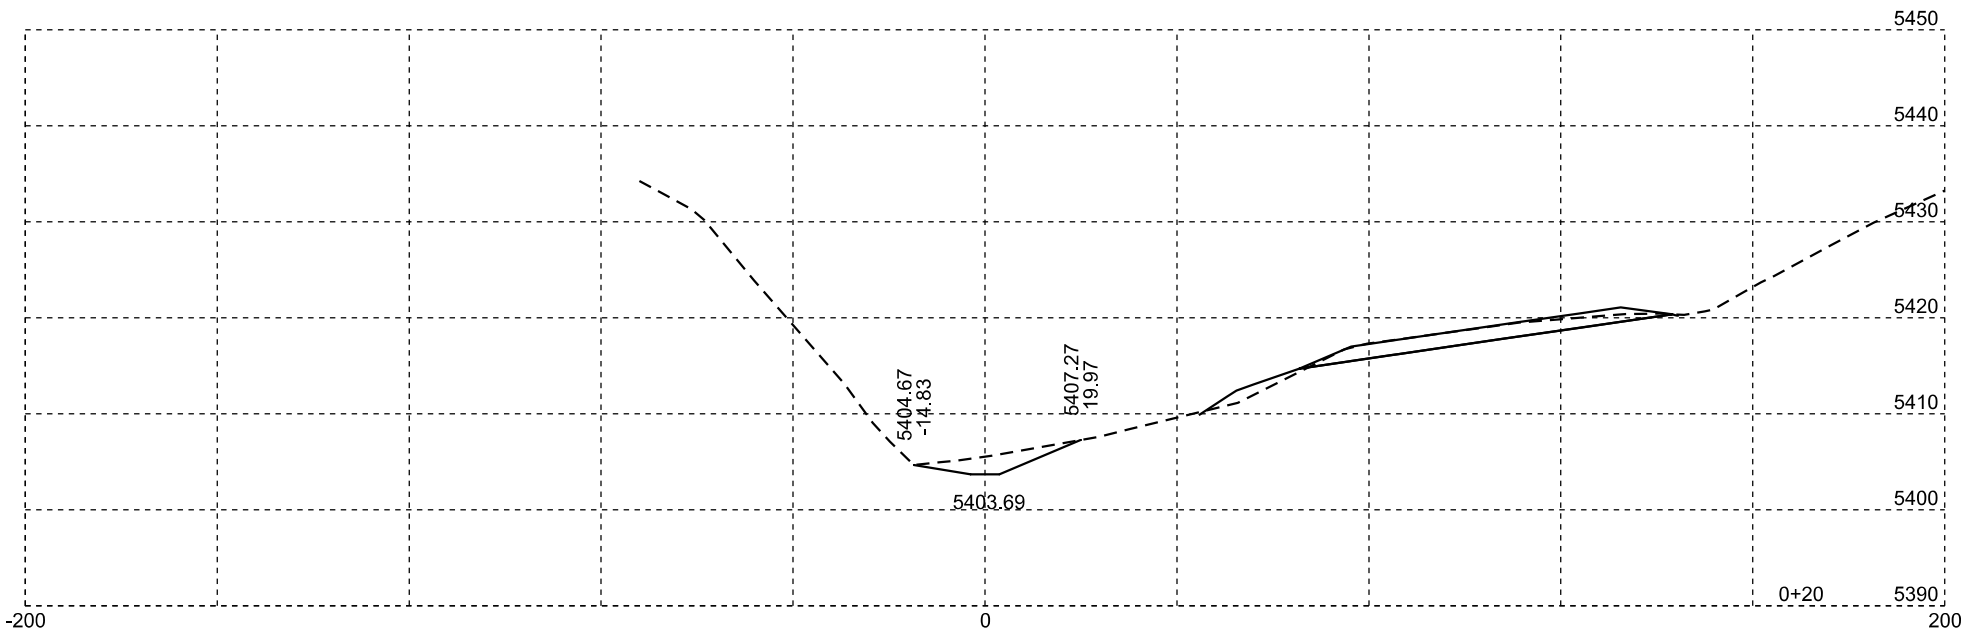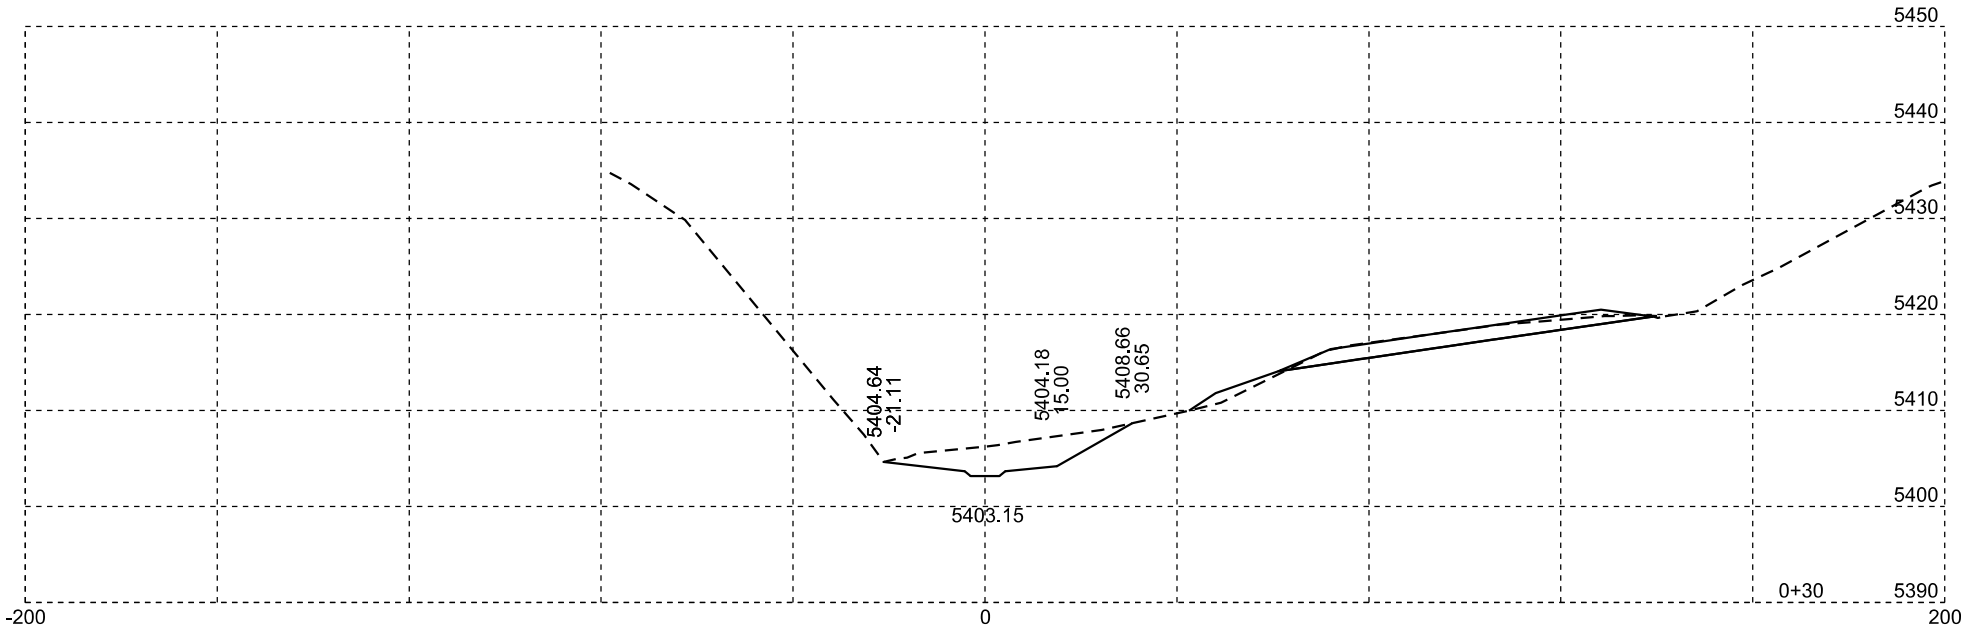

Dr32 - Channel Grading

Plotting Date: 05/10/2025

STATE OF SOUTH DAKOTA	PROJECT	SHEET NO.	TOTAL SHEETS
	NH-B 014A(26)29	X18	X18