


SECTION Z: PIPE SECTIONS

STATE OF SOUTH DAKOTA	PROJECT	SHEET	TOTAL SHEETS
	NH-B 014A(26)29	Z1	Z4


Plotting Date: 03/07/2025

INDEX OF SHEETS


- Z1
- Z2-Z3
- Z4
- General Layout with Index
- Mainline Pipe Sections
- Approach Pipe Sections

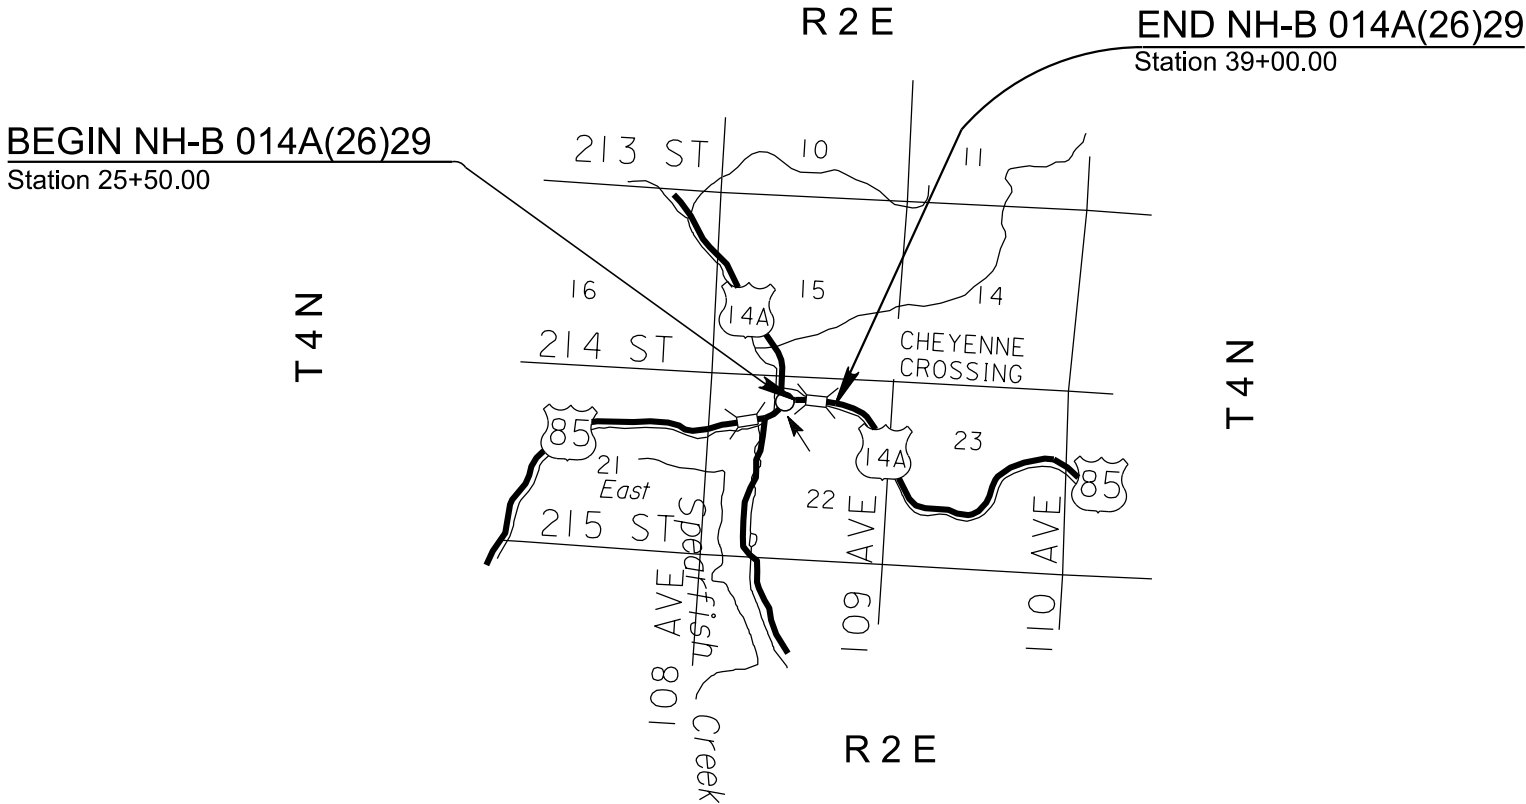

STATE OF SOUTH DAKOTA	PROJECT	SHEET	TOTAL SHEETS
	NH-B 014A(26)29	Z2	Z4

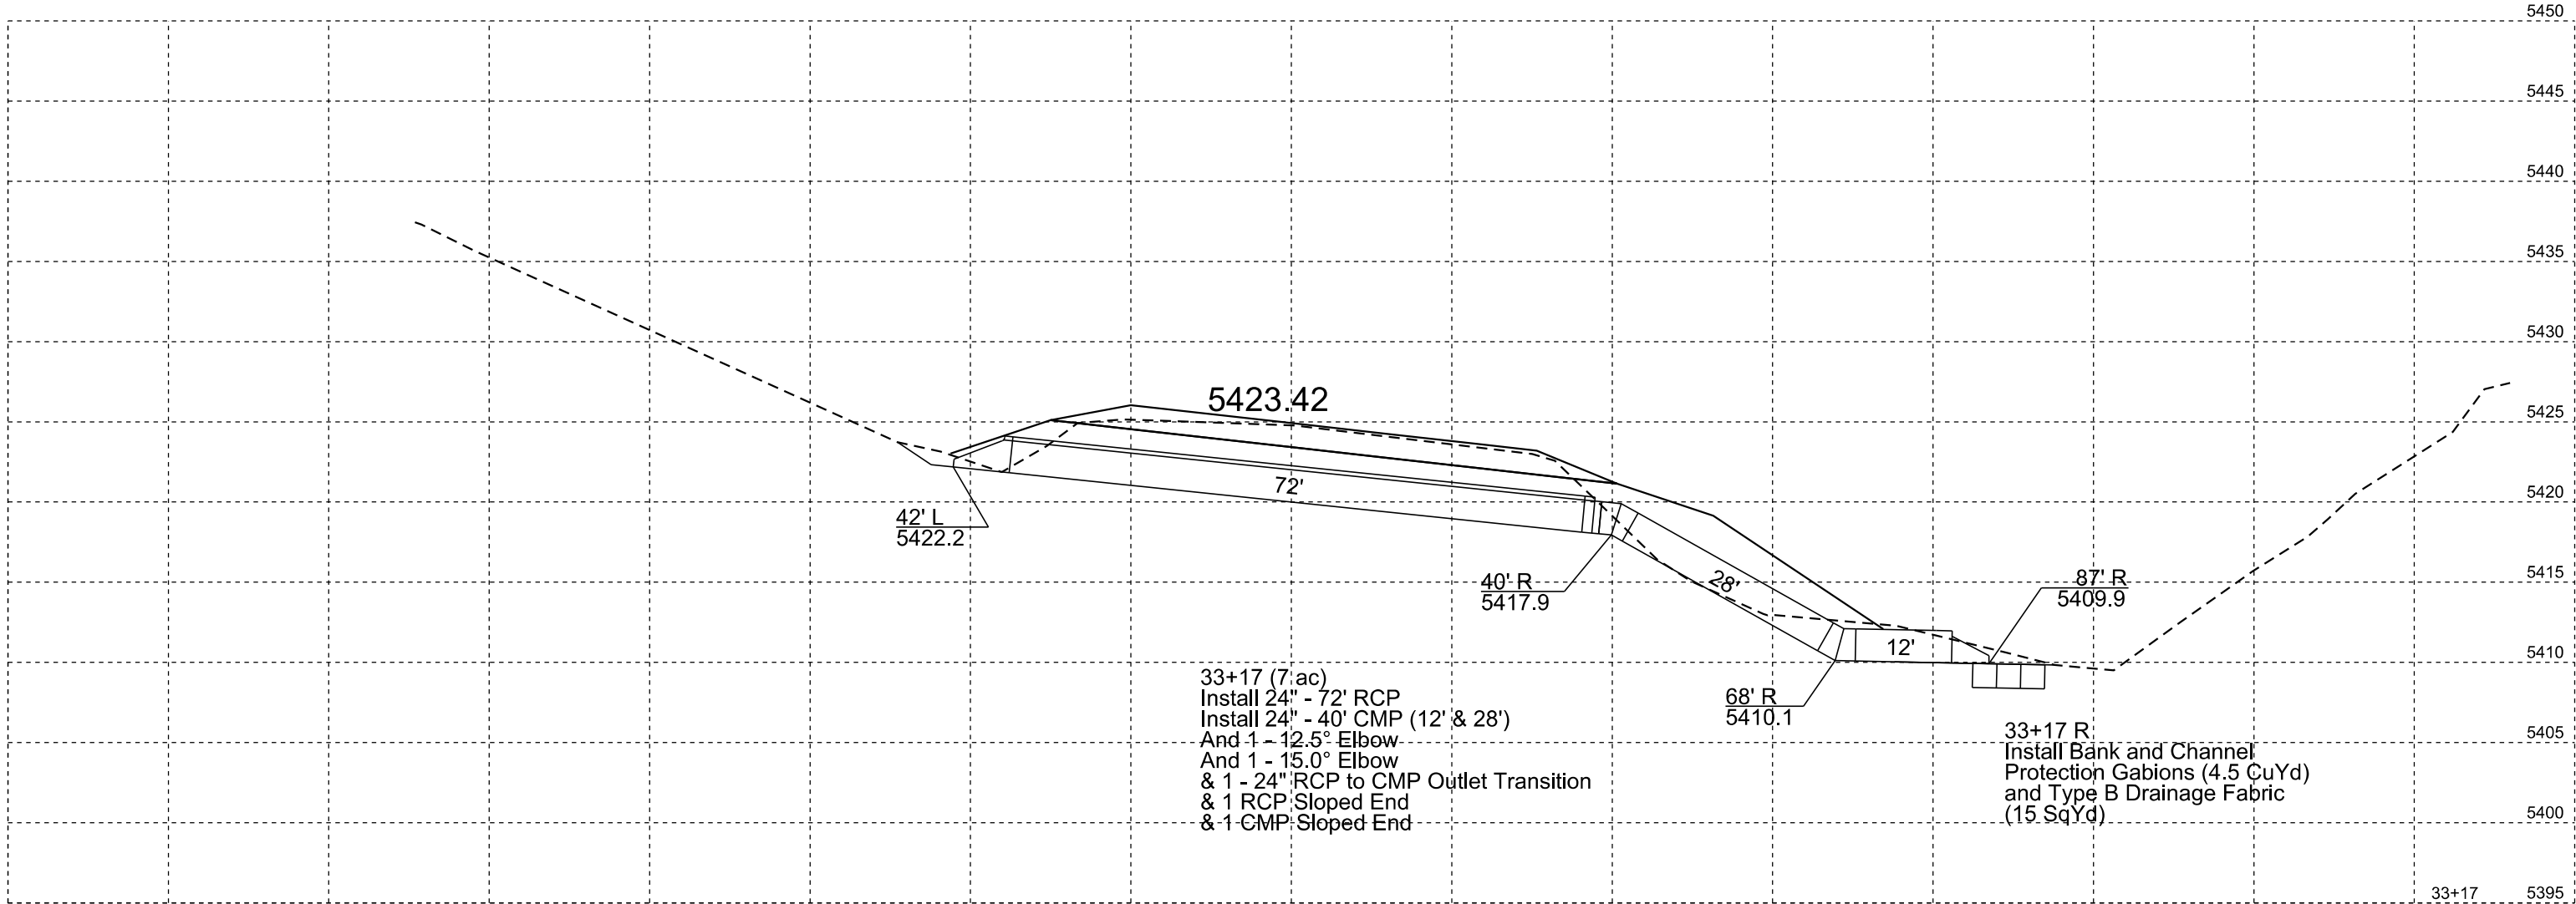

STATE OF SOUTH DAKOTA	PROJECT	SHEET	TOTAL SHEETS
	NH-B 014A(26)29	Z3	Z4

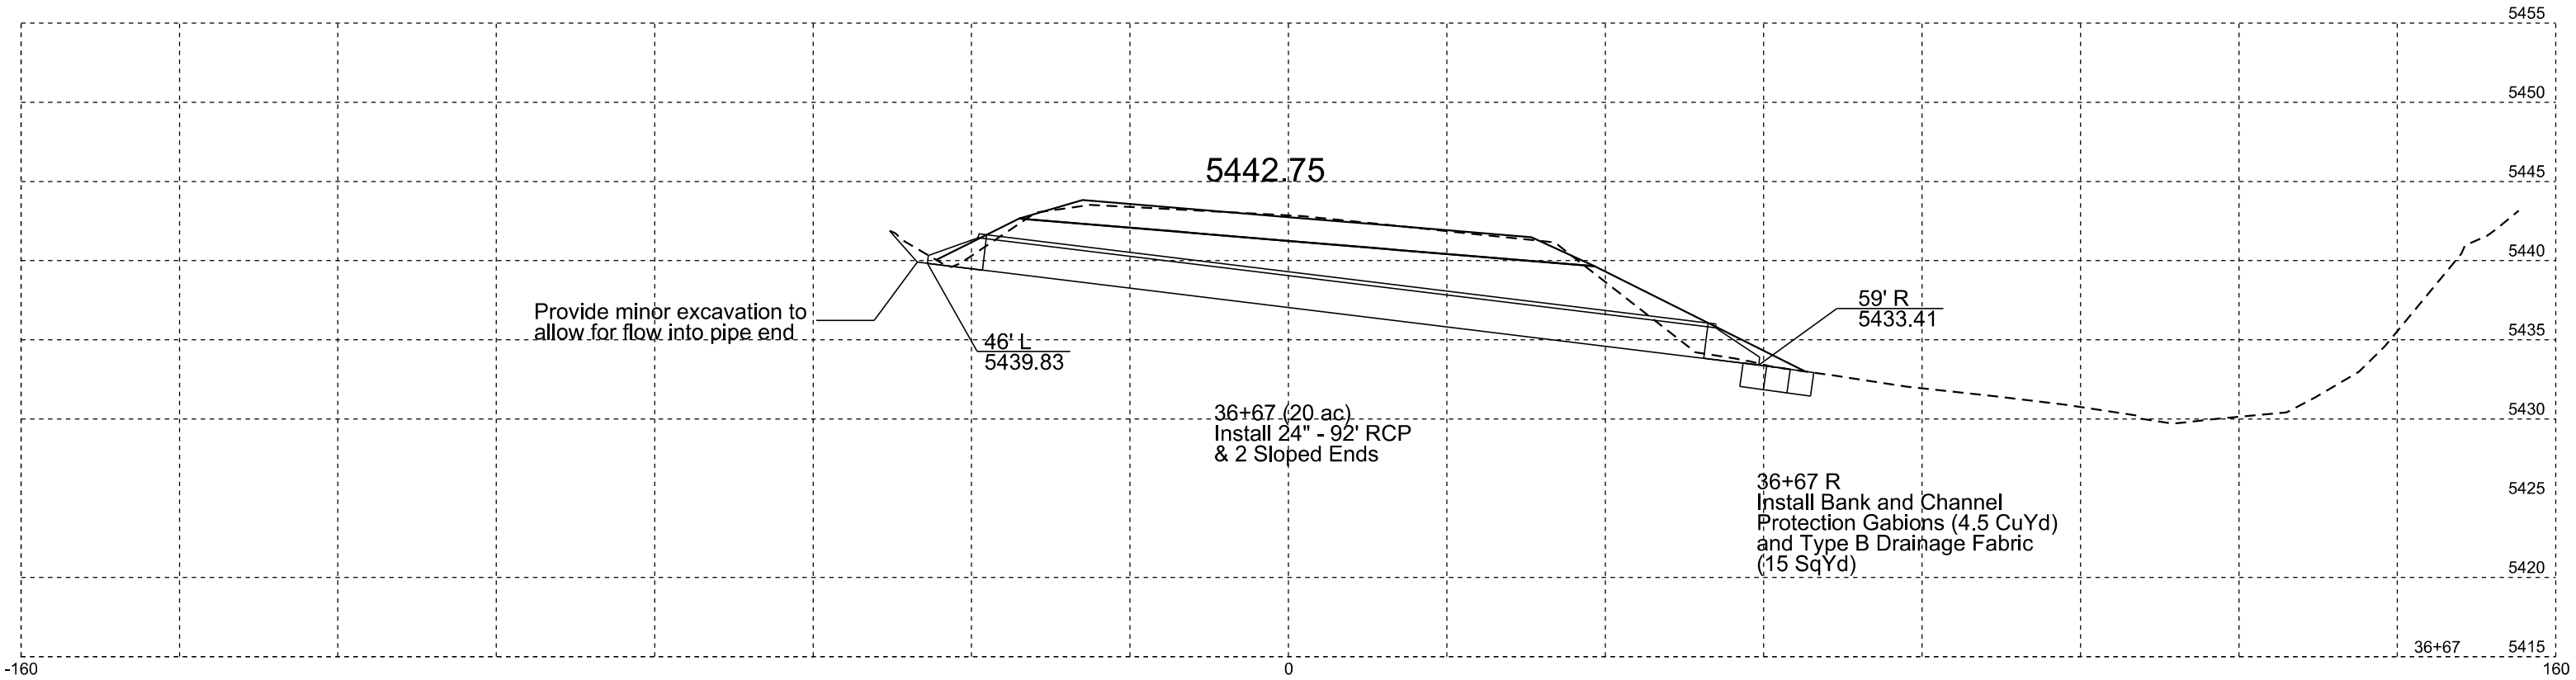

STATE OF SOUTH DAKOTA	PROJECT	SHEET	TOTAL SHEETS
	NH-B 014A(26)29	Z4	Z4

