

SECTION X: CROSS SECTIONS


STATE OF SOUTH DAKOTA	PROJECT NH 0034(201)73	SHEET X1	TOTAL SHEETS X11
-----------------------------	---------------------------	-------------	------------------------






Plotting Date: 1/31/2024 Revised By: RS 1/31/2024



INDEX OF SHEETS

X1
X2-X5
X6-X11

General Layout with Index
Mainline Cross Sections
Diversion Cross Sections




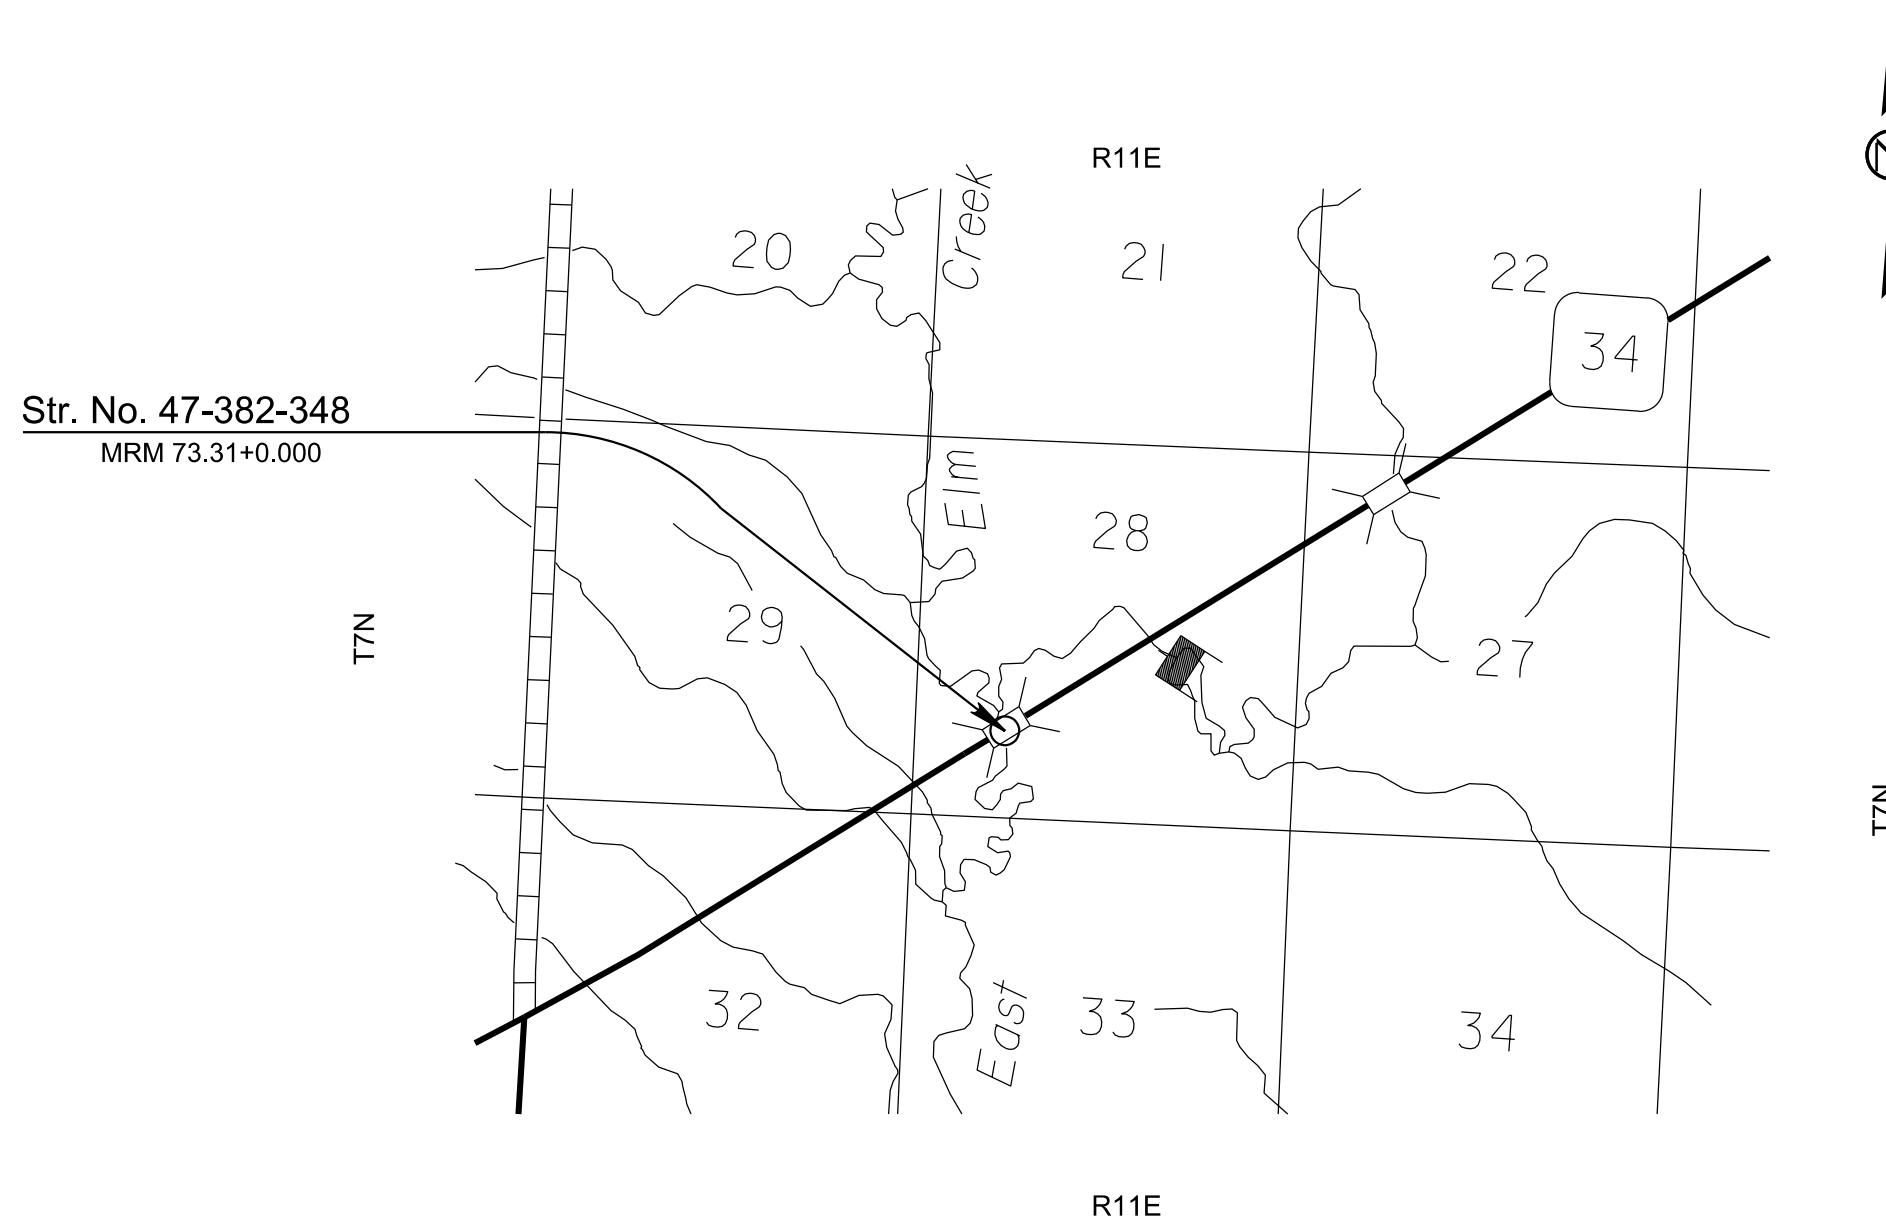


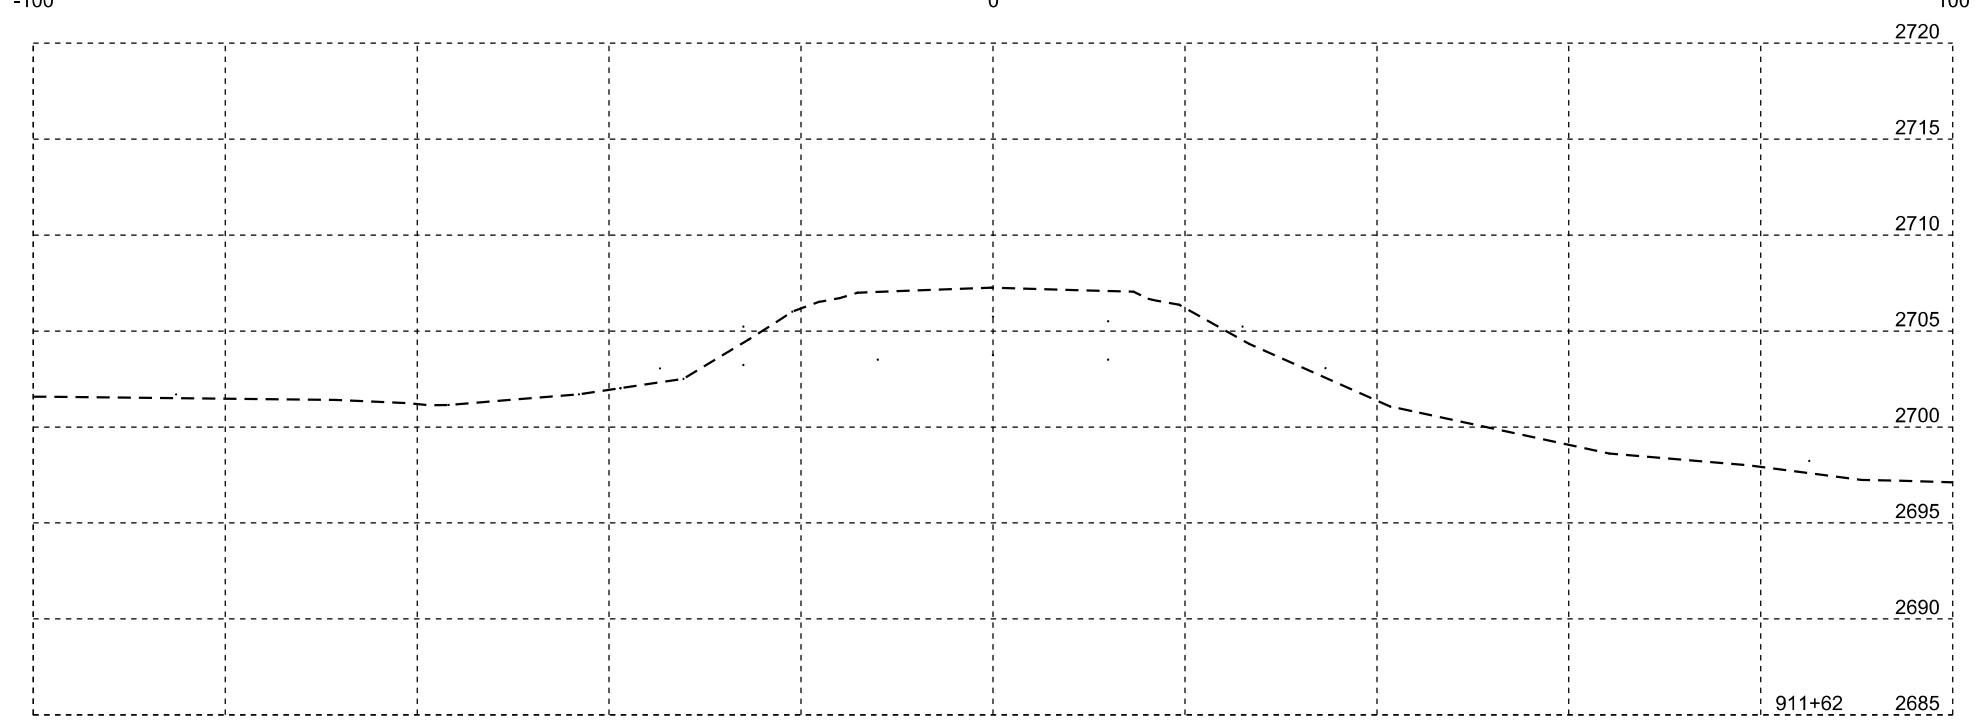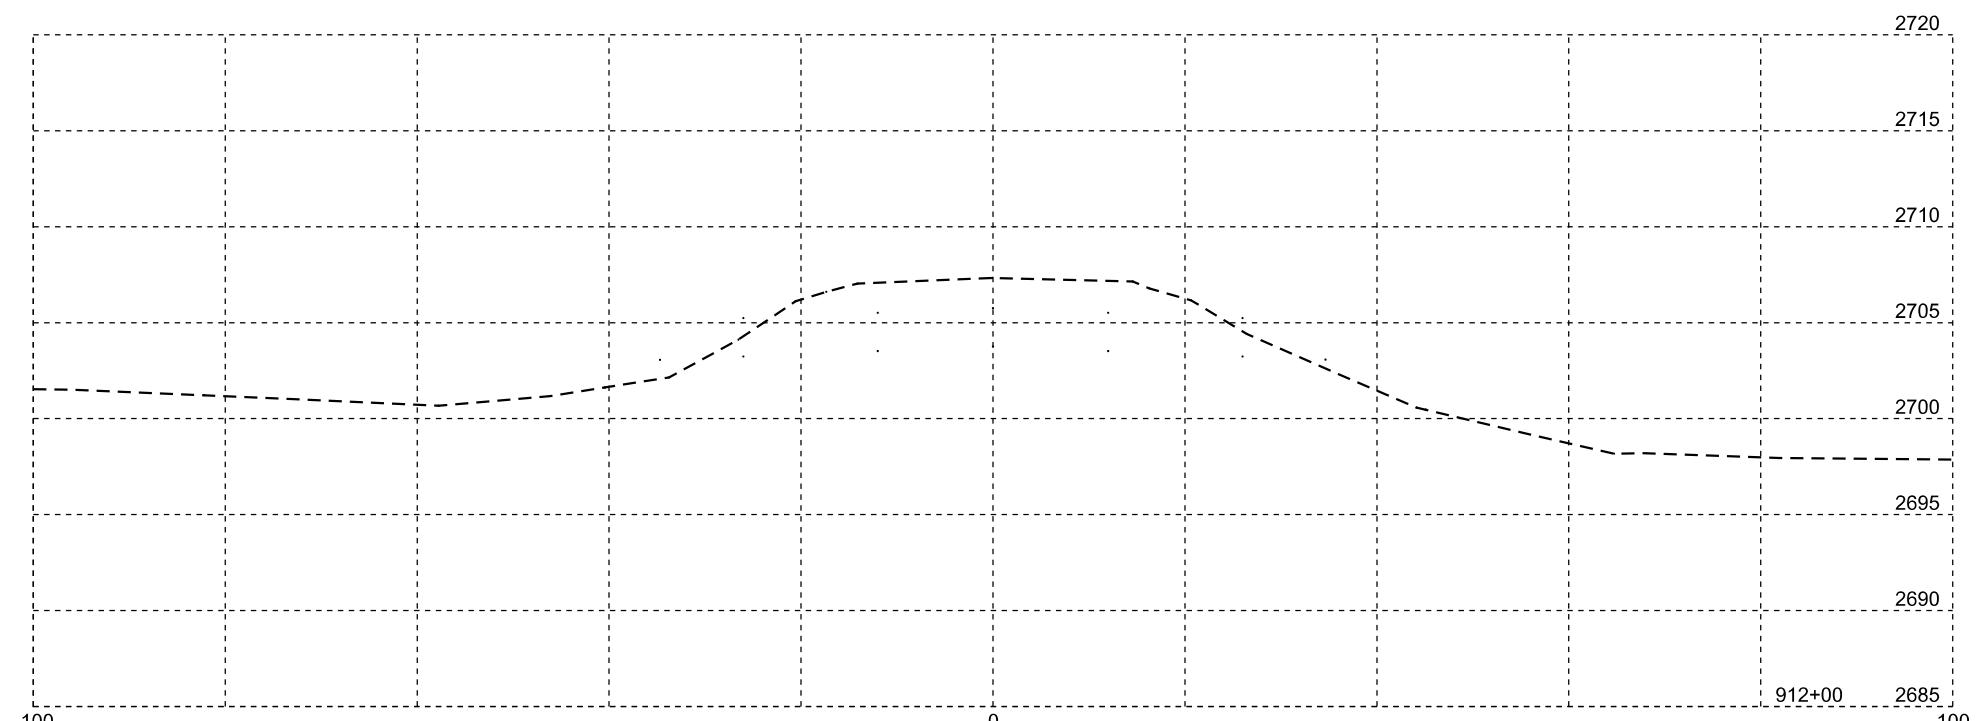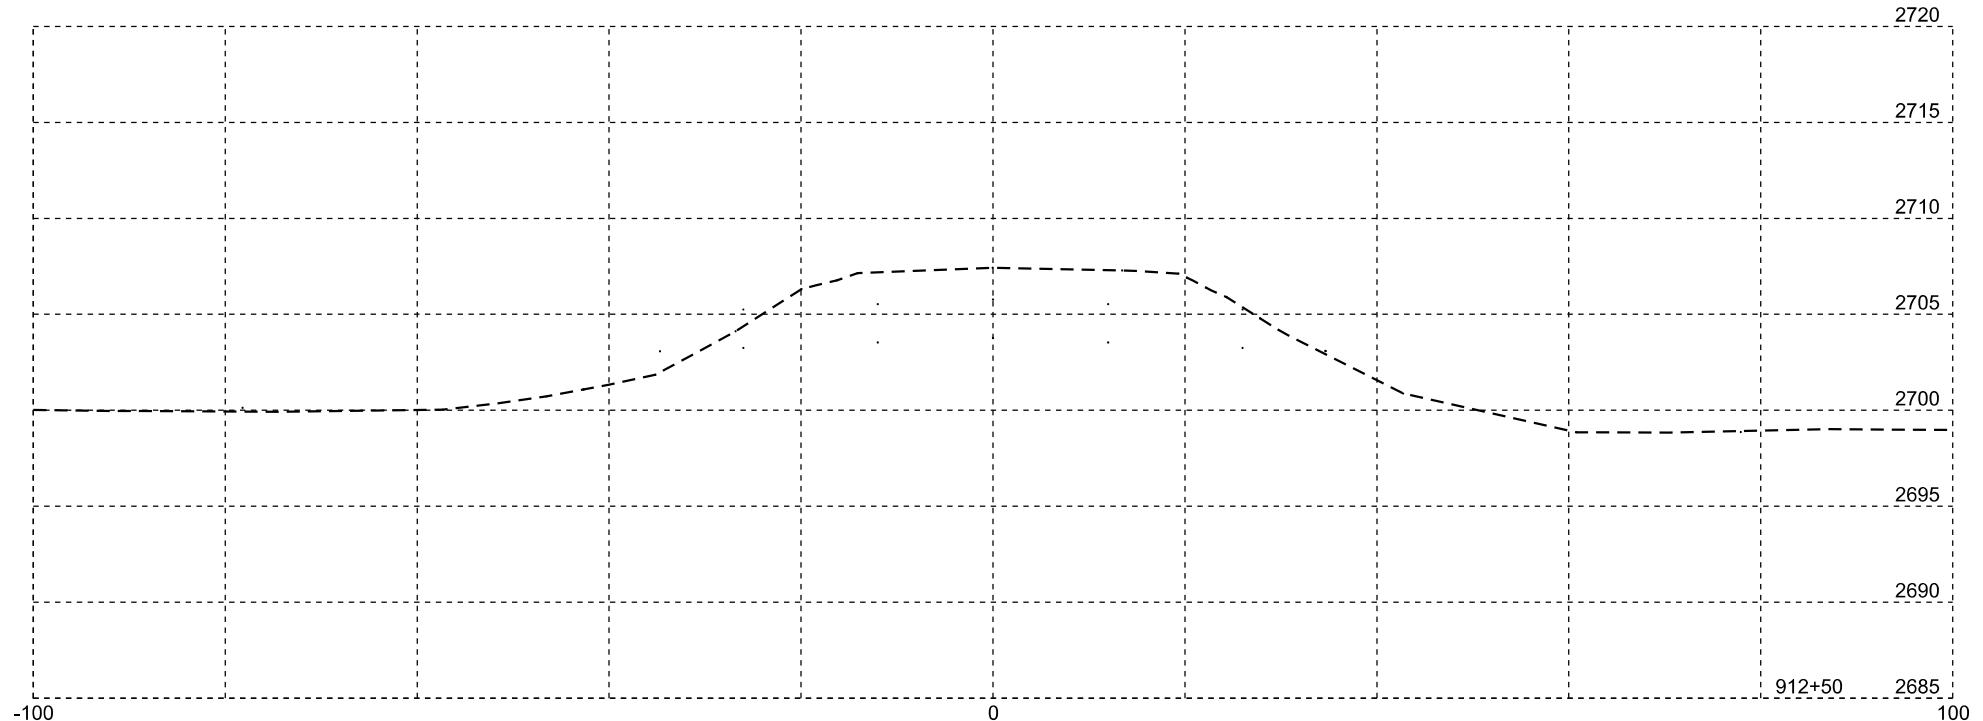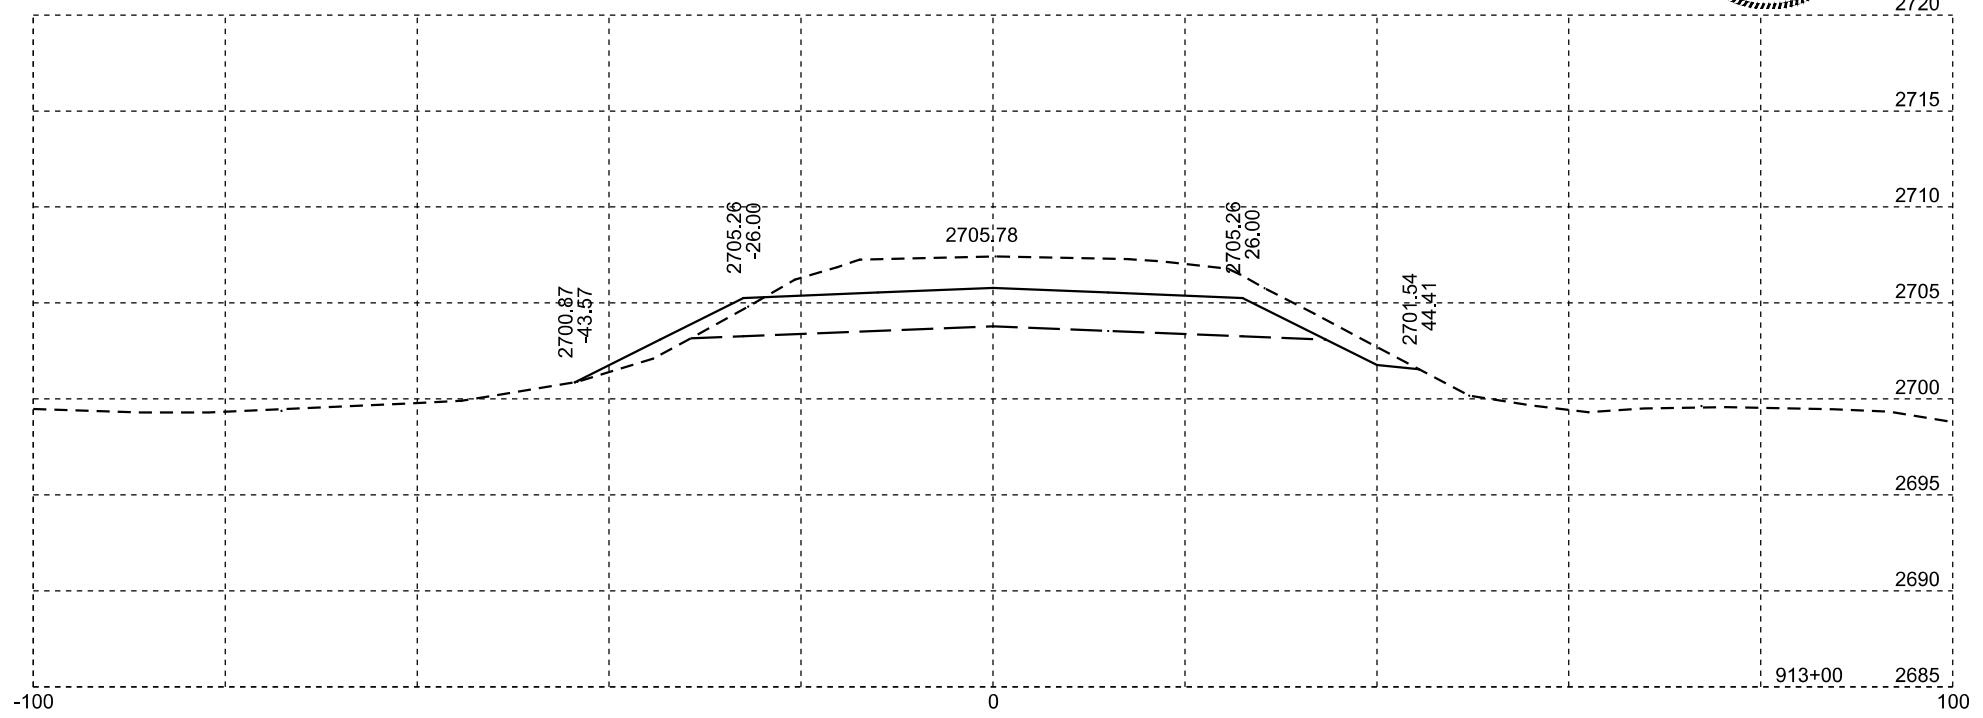
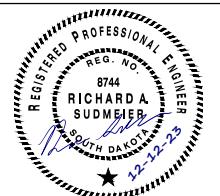


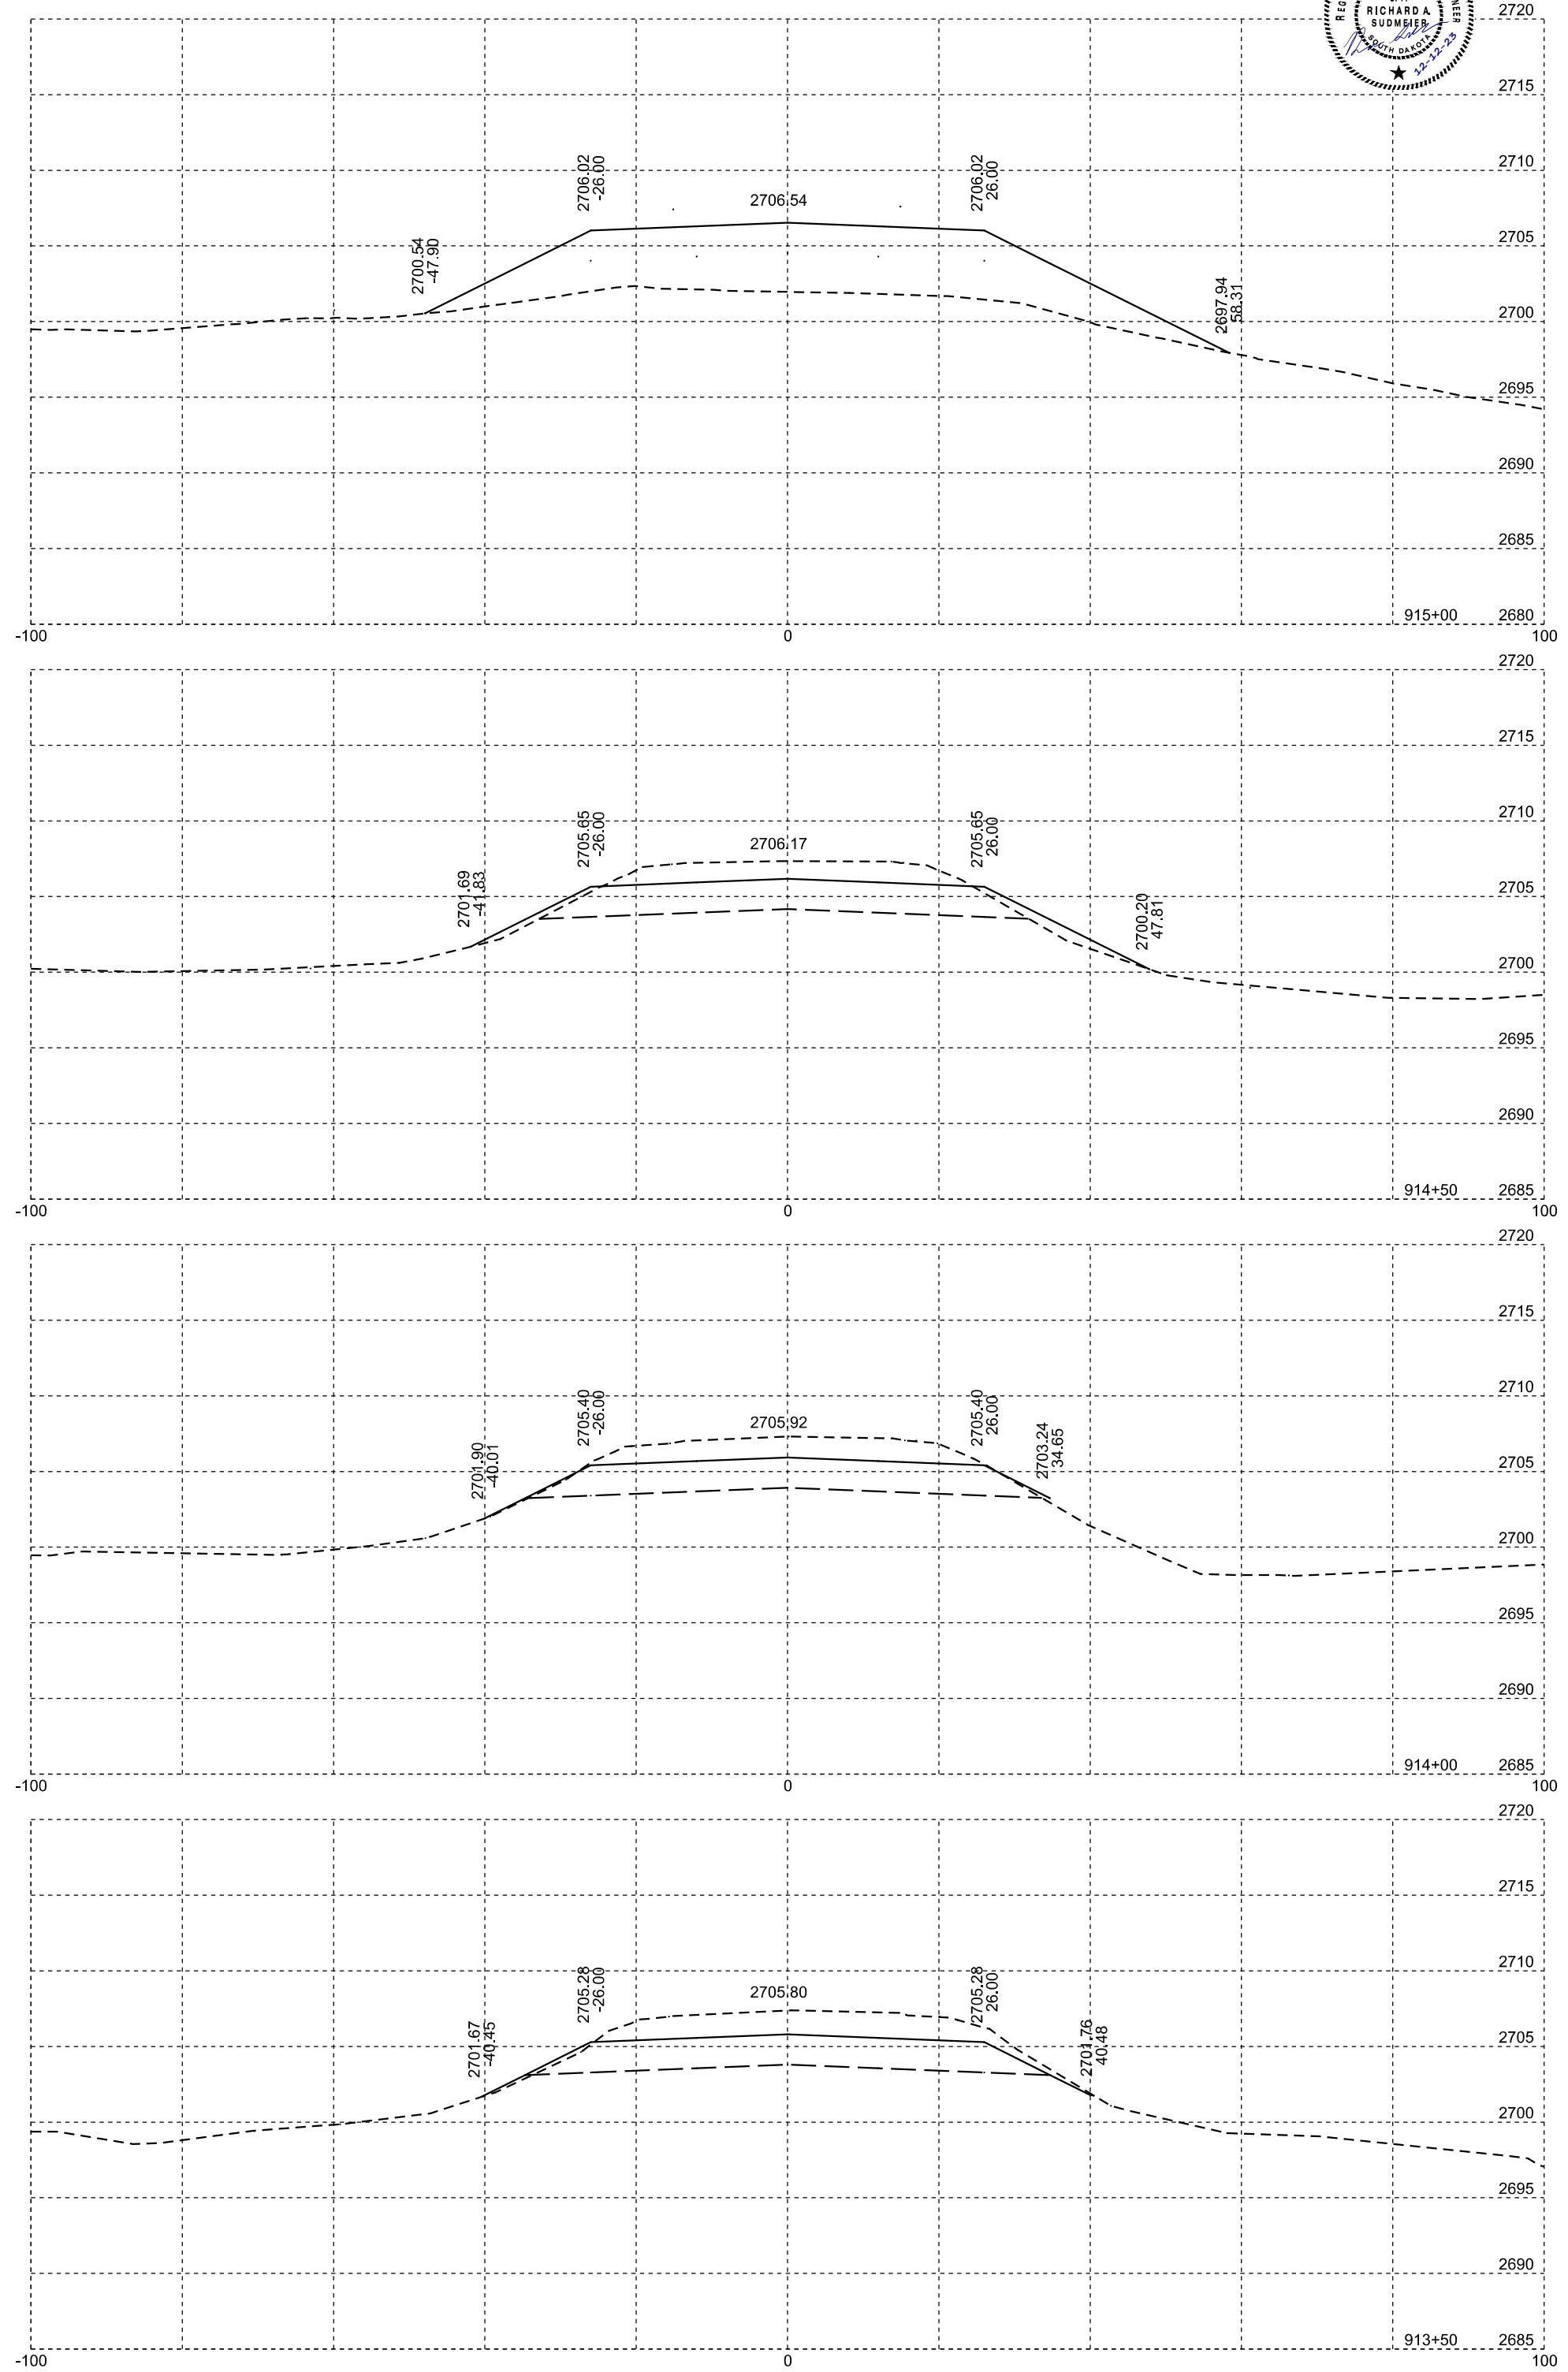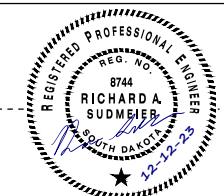


Plotting Date: 12/11/2023

STATE OF SOUTH DAKOTA	PROJECT		TOTAL SHEETS
	NO.	NAME	
	X3	NH 0034(201)73	X11

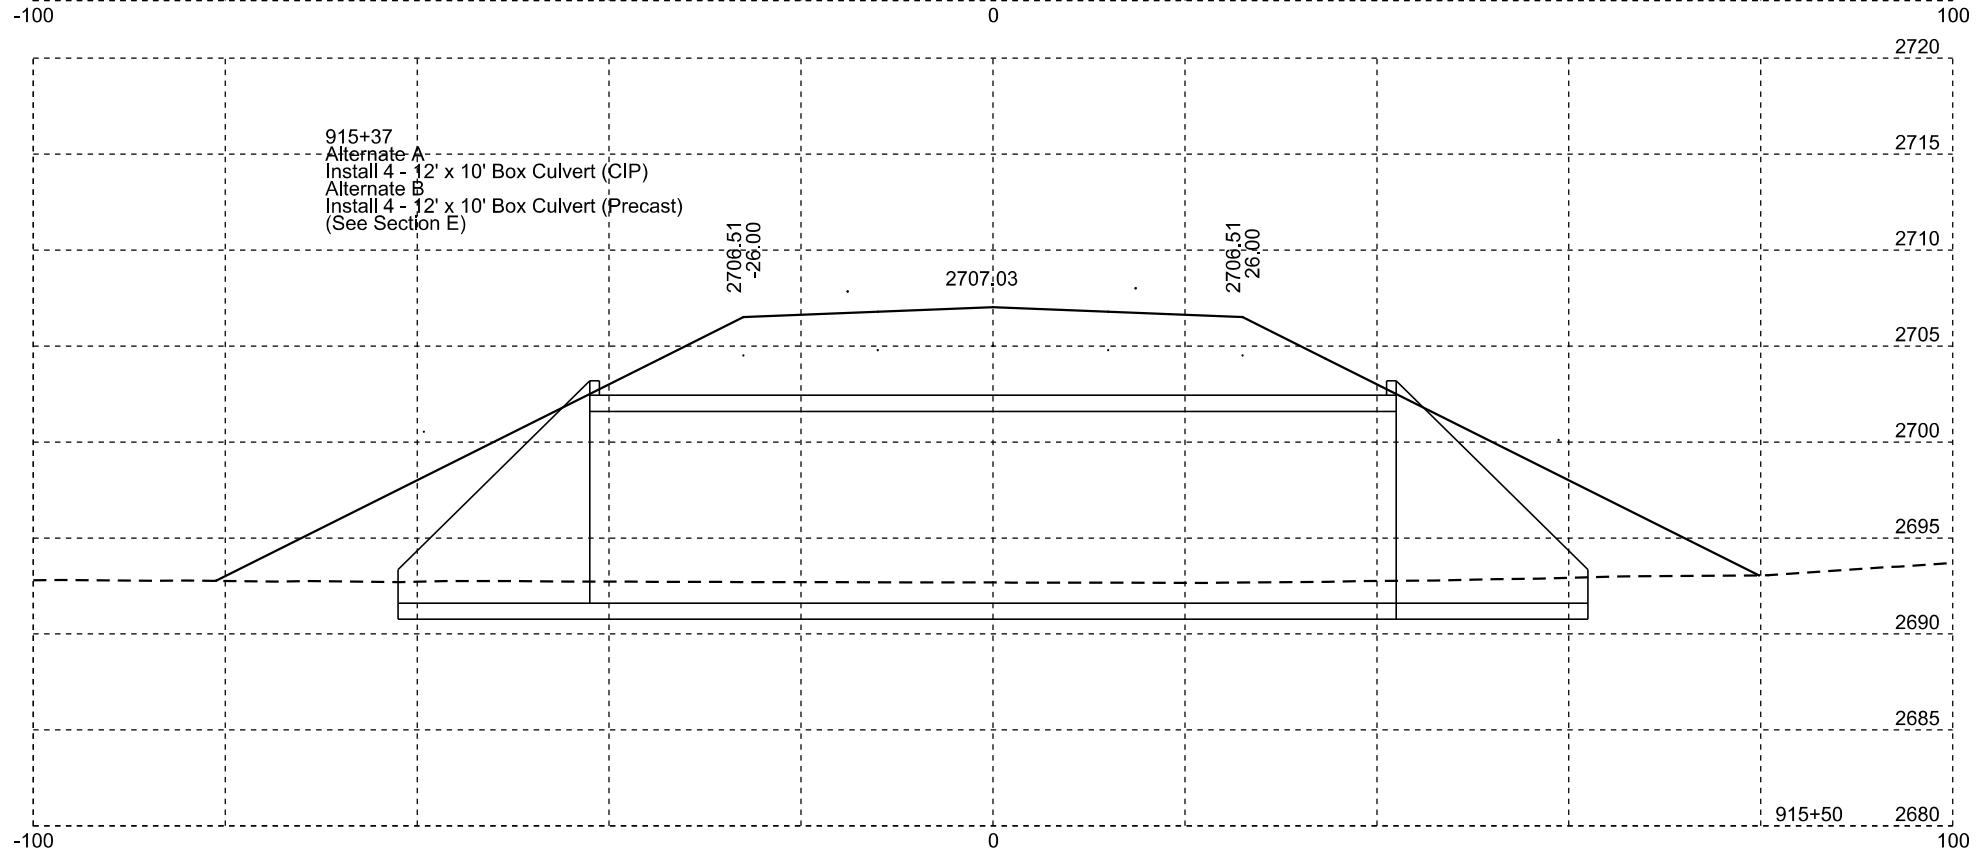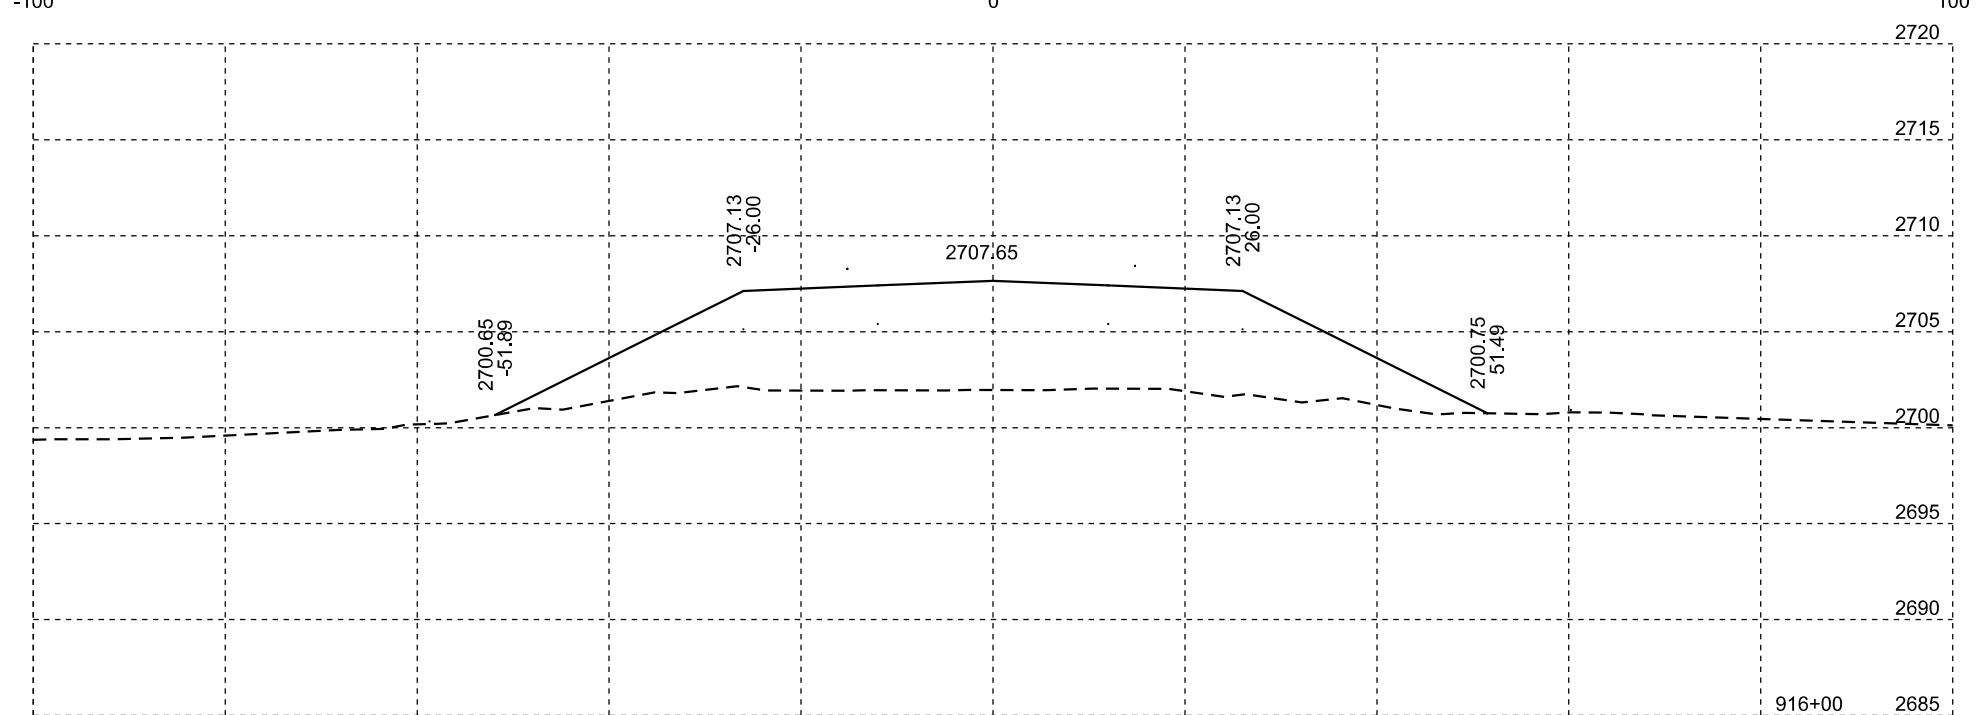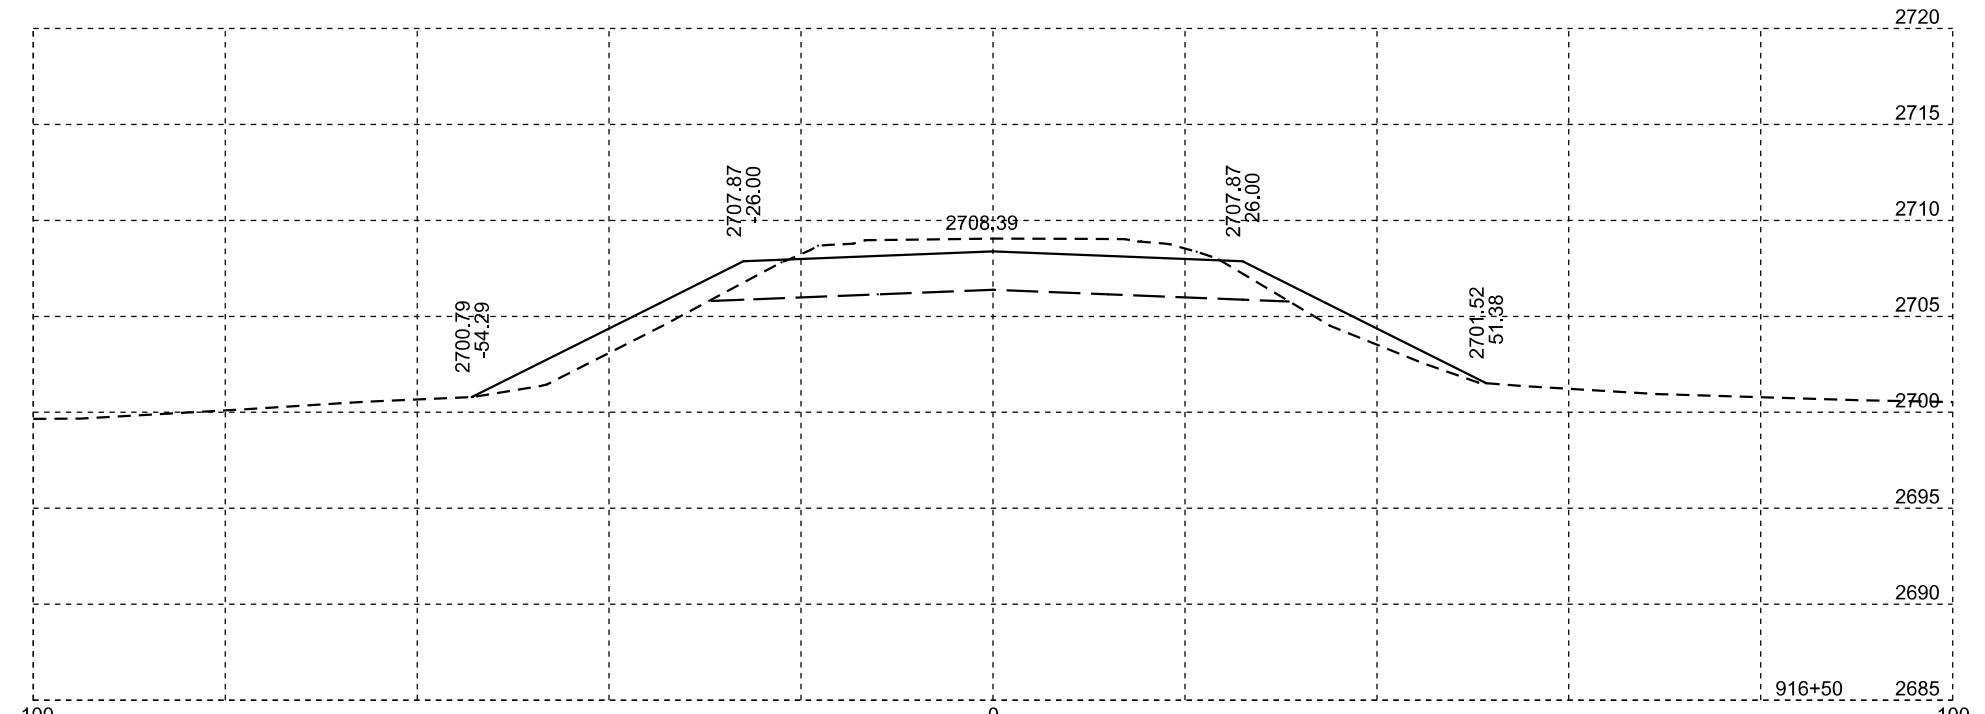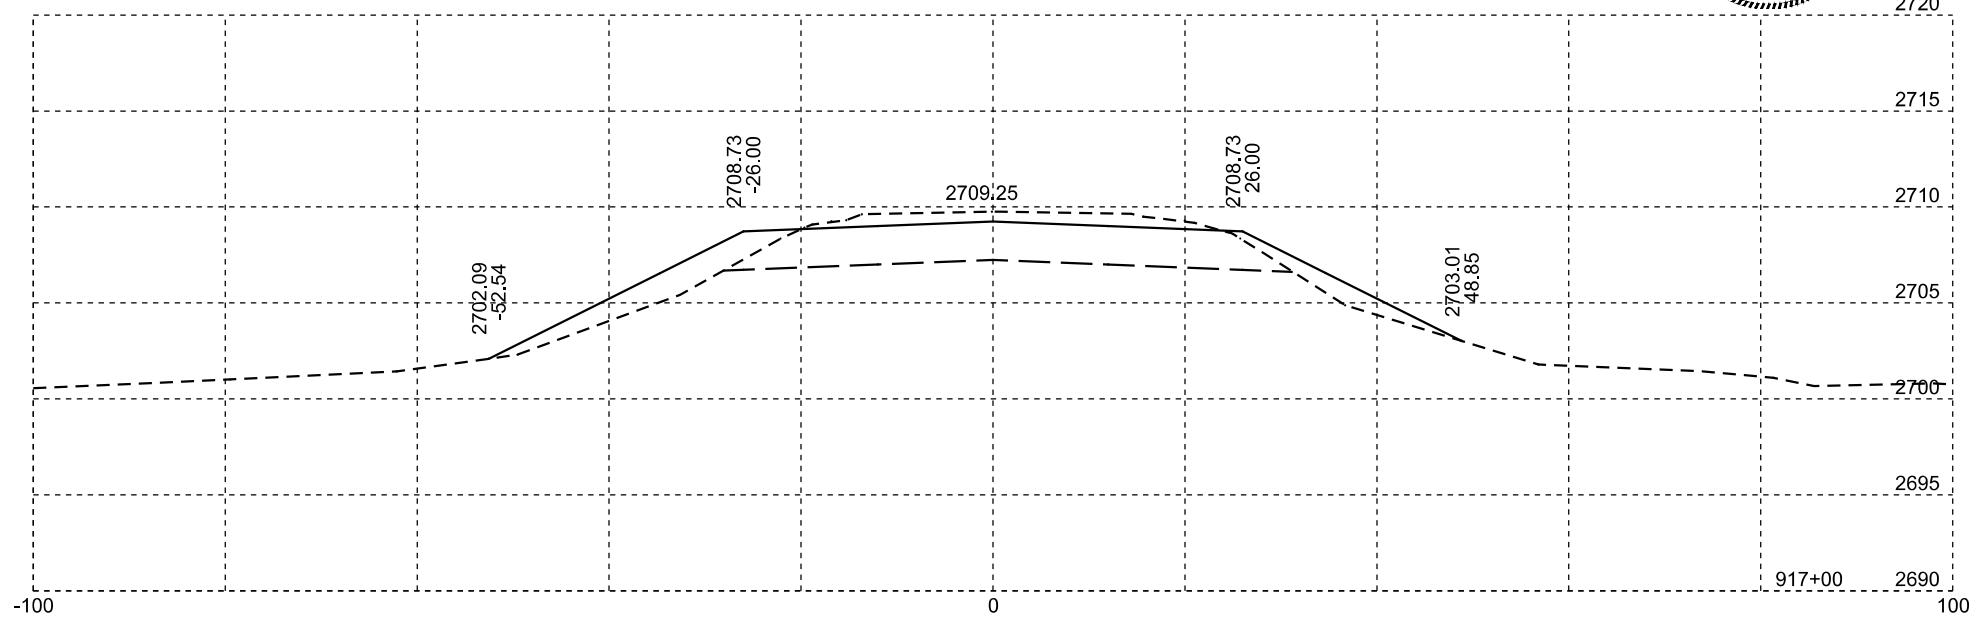


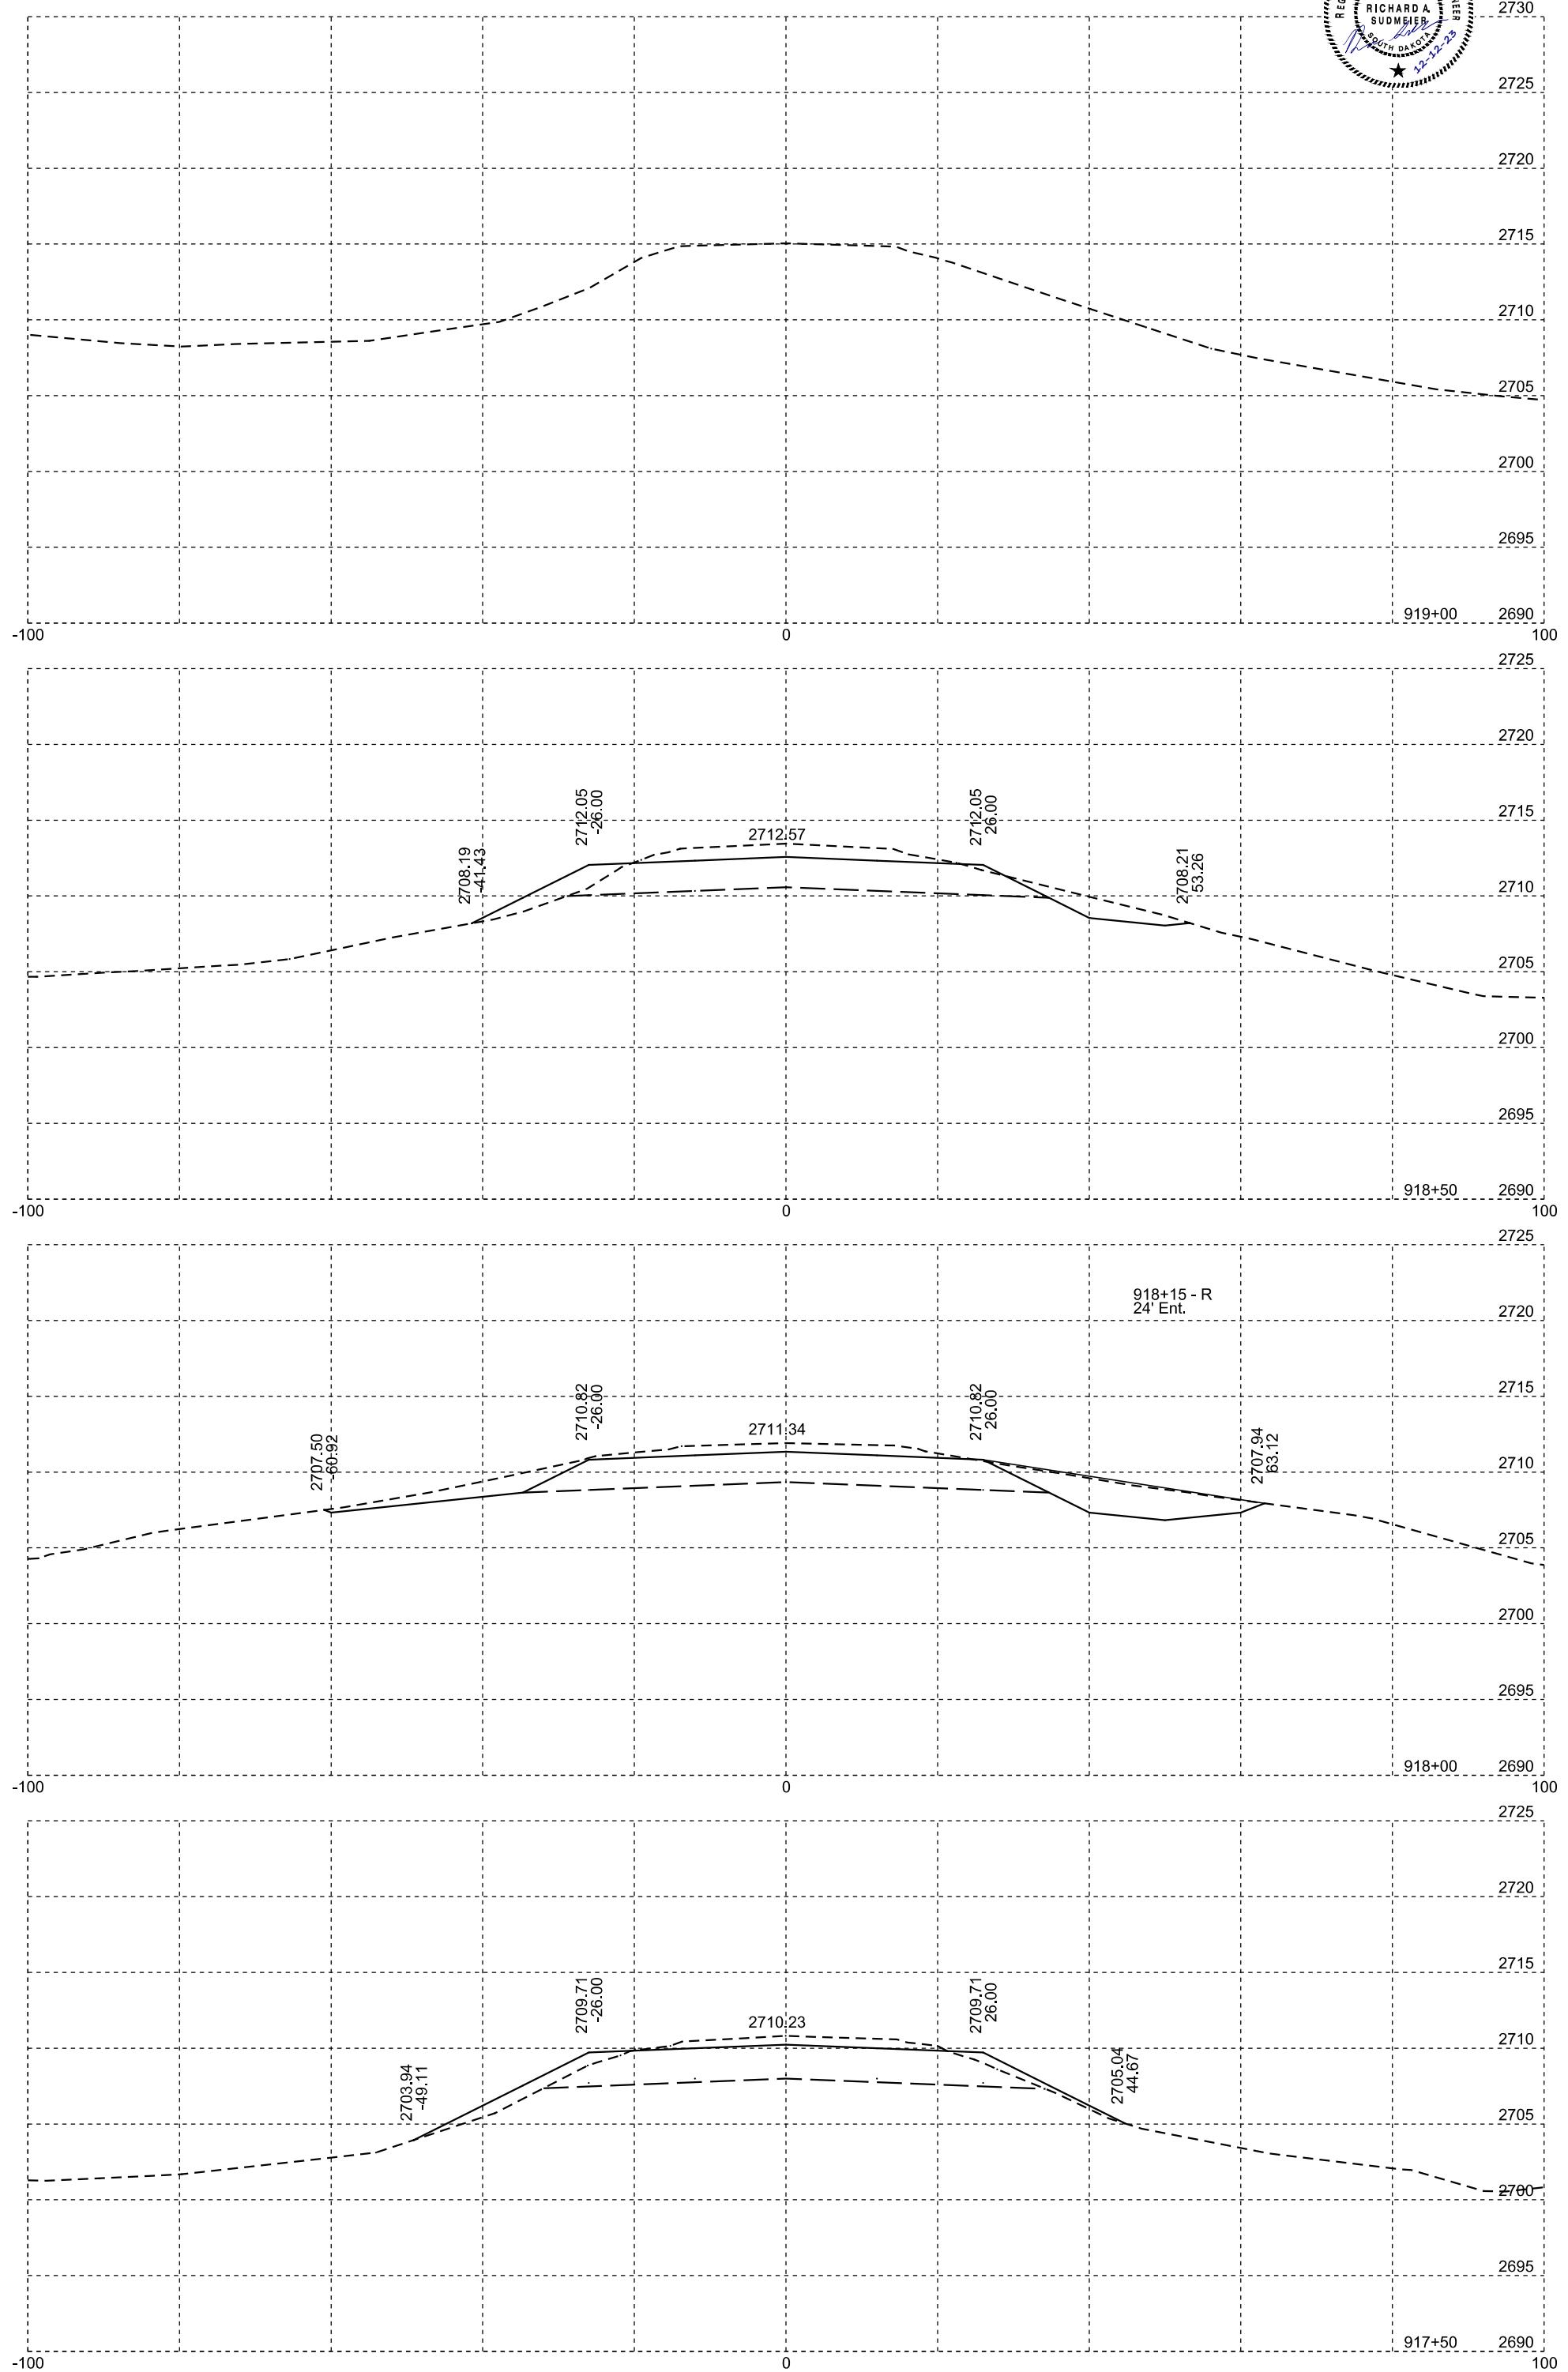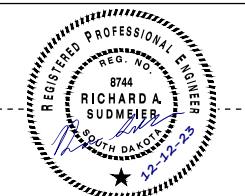




DIVERSION

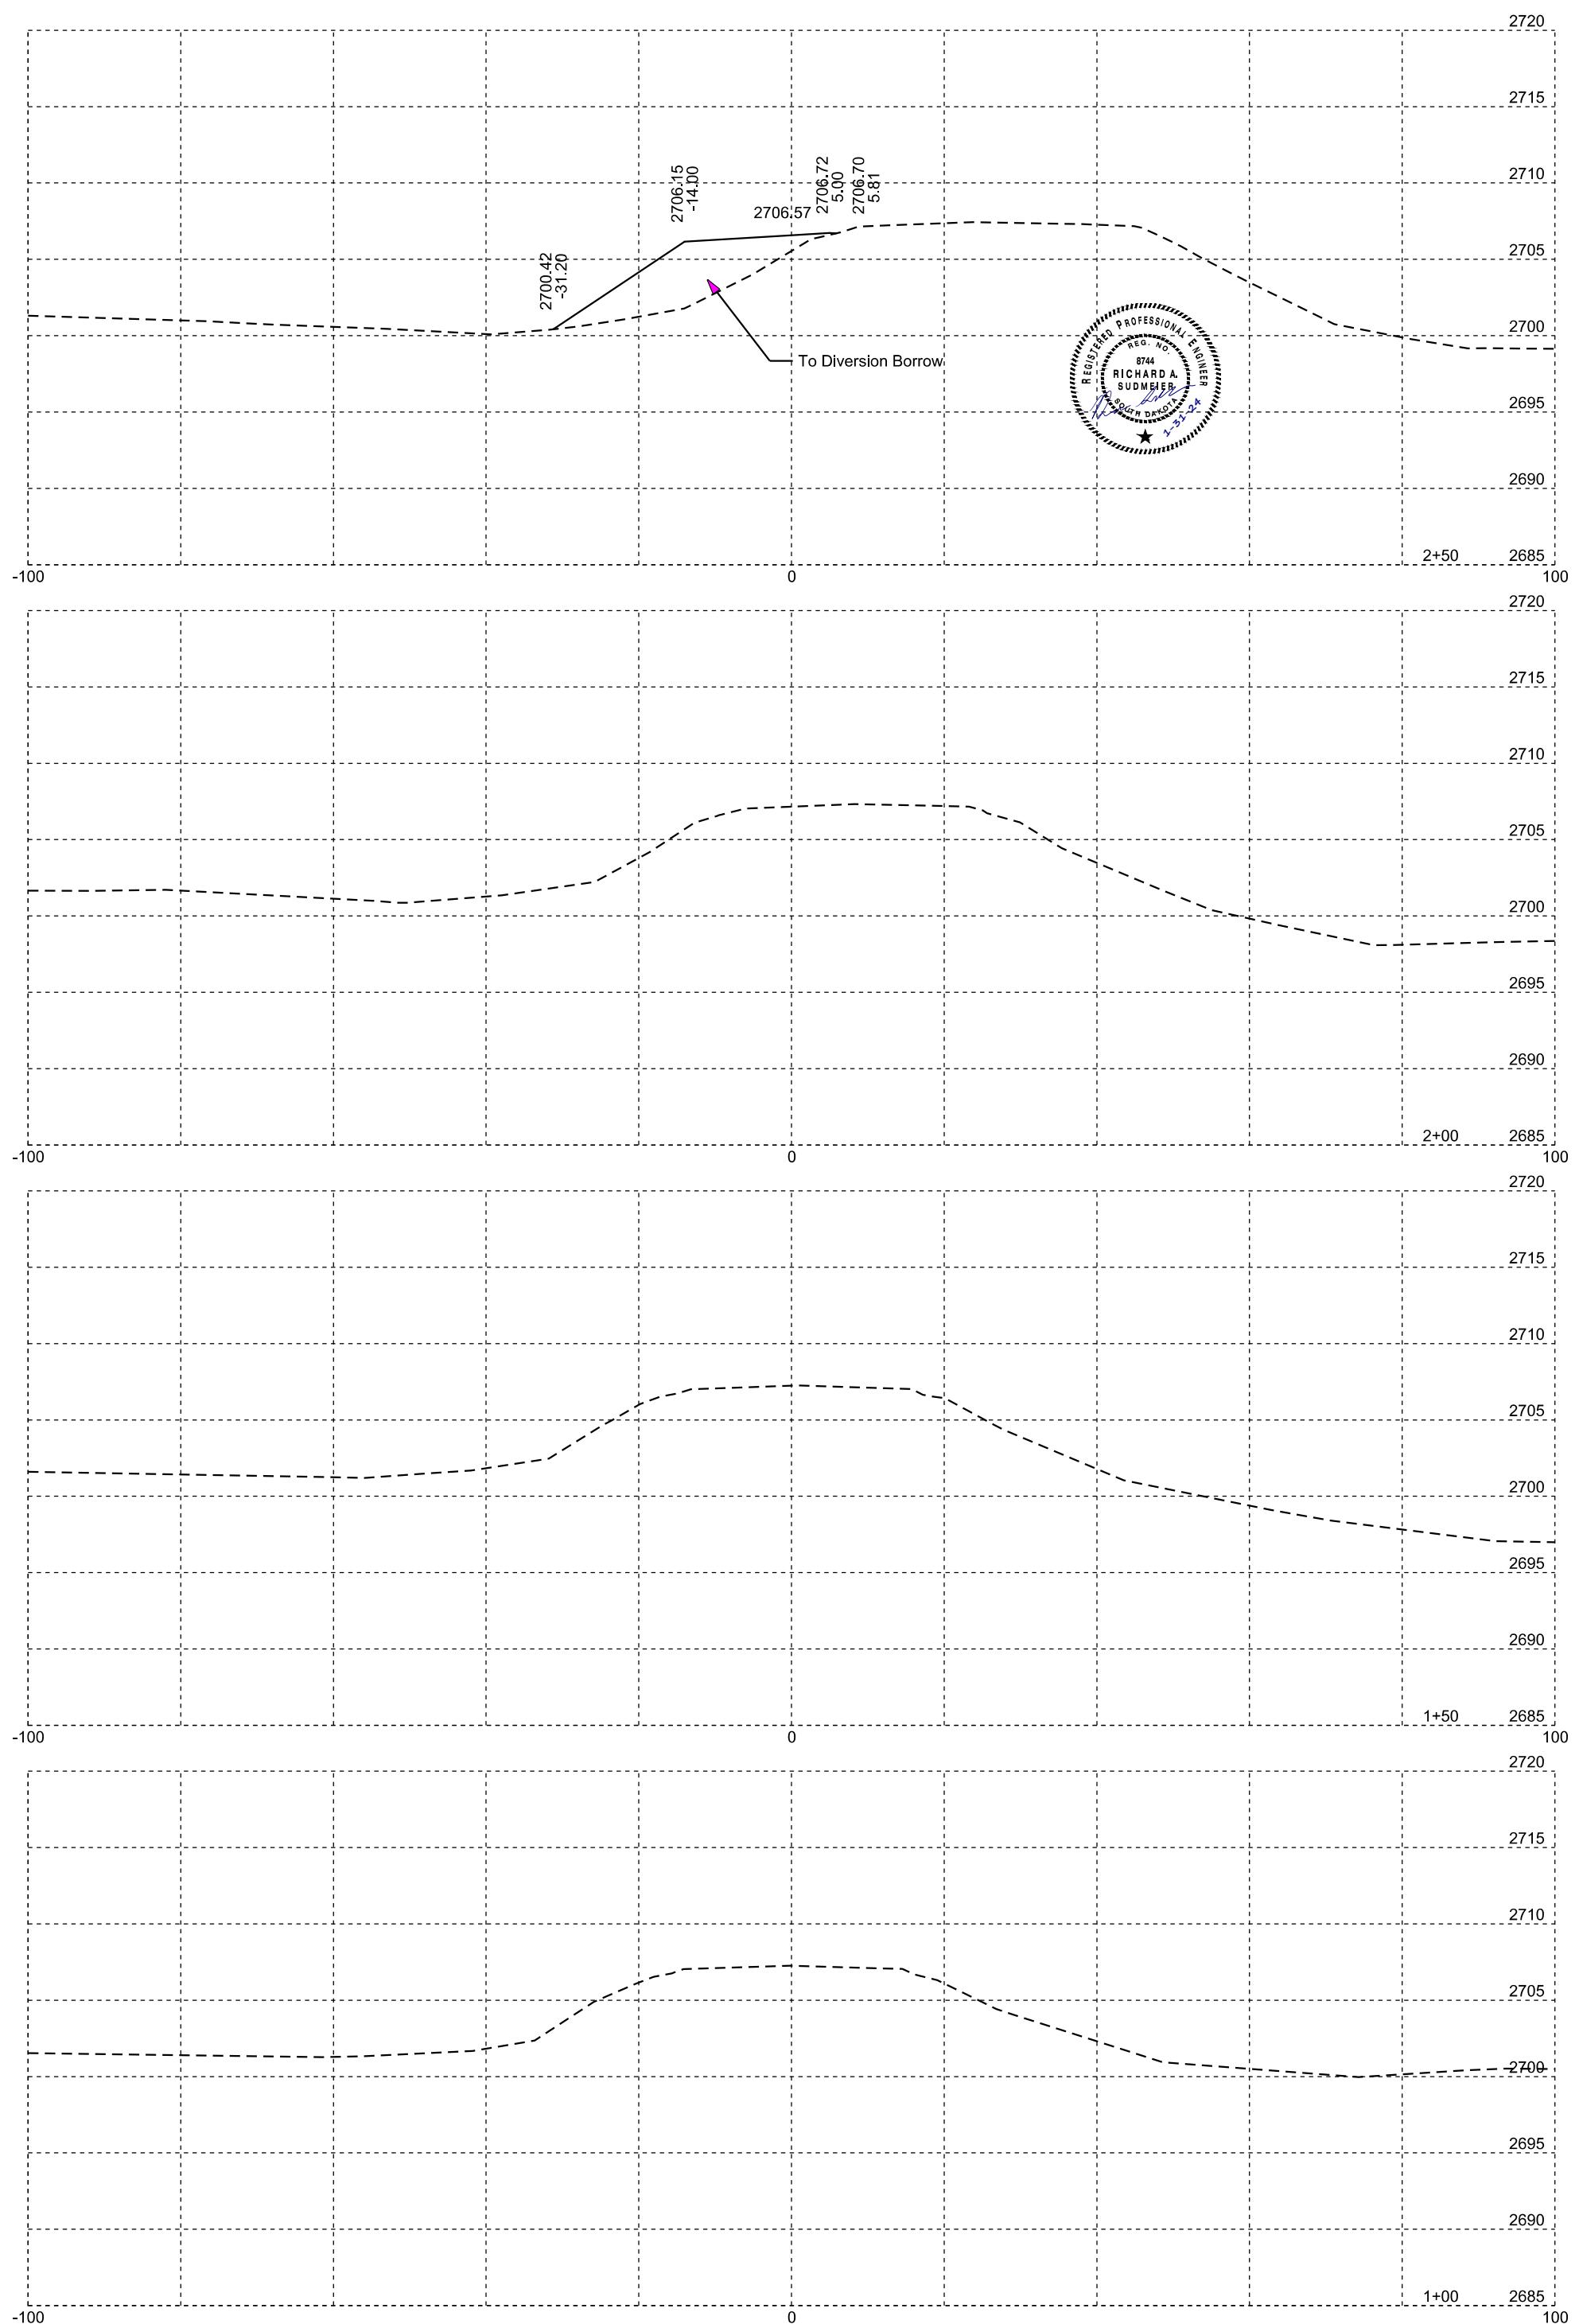




DIVERSION

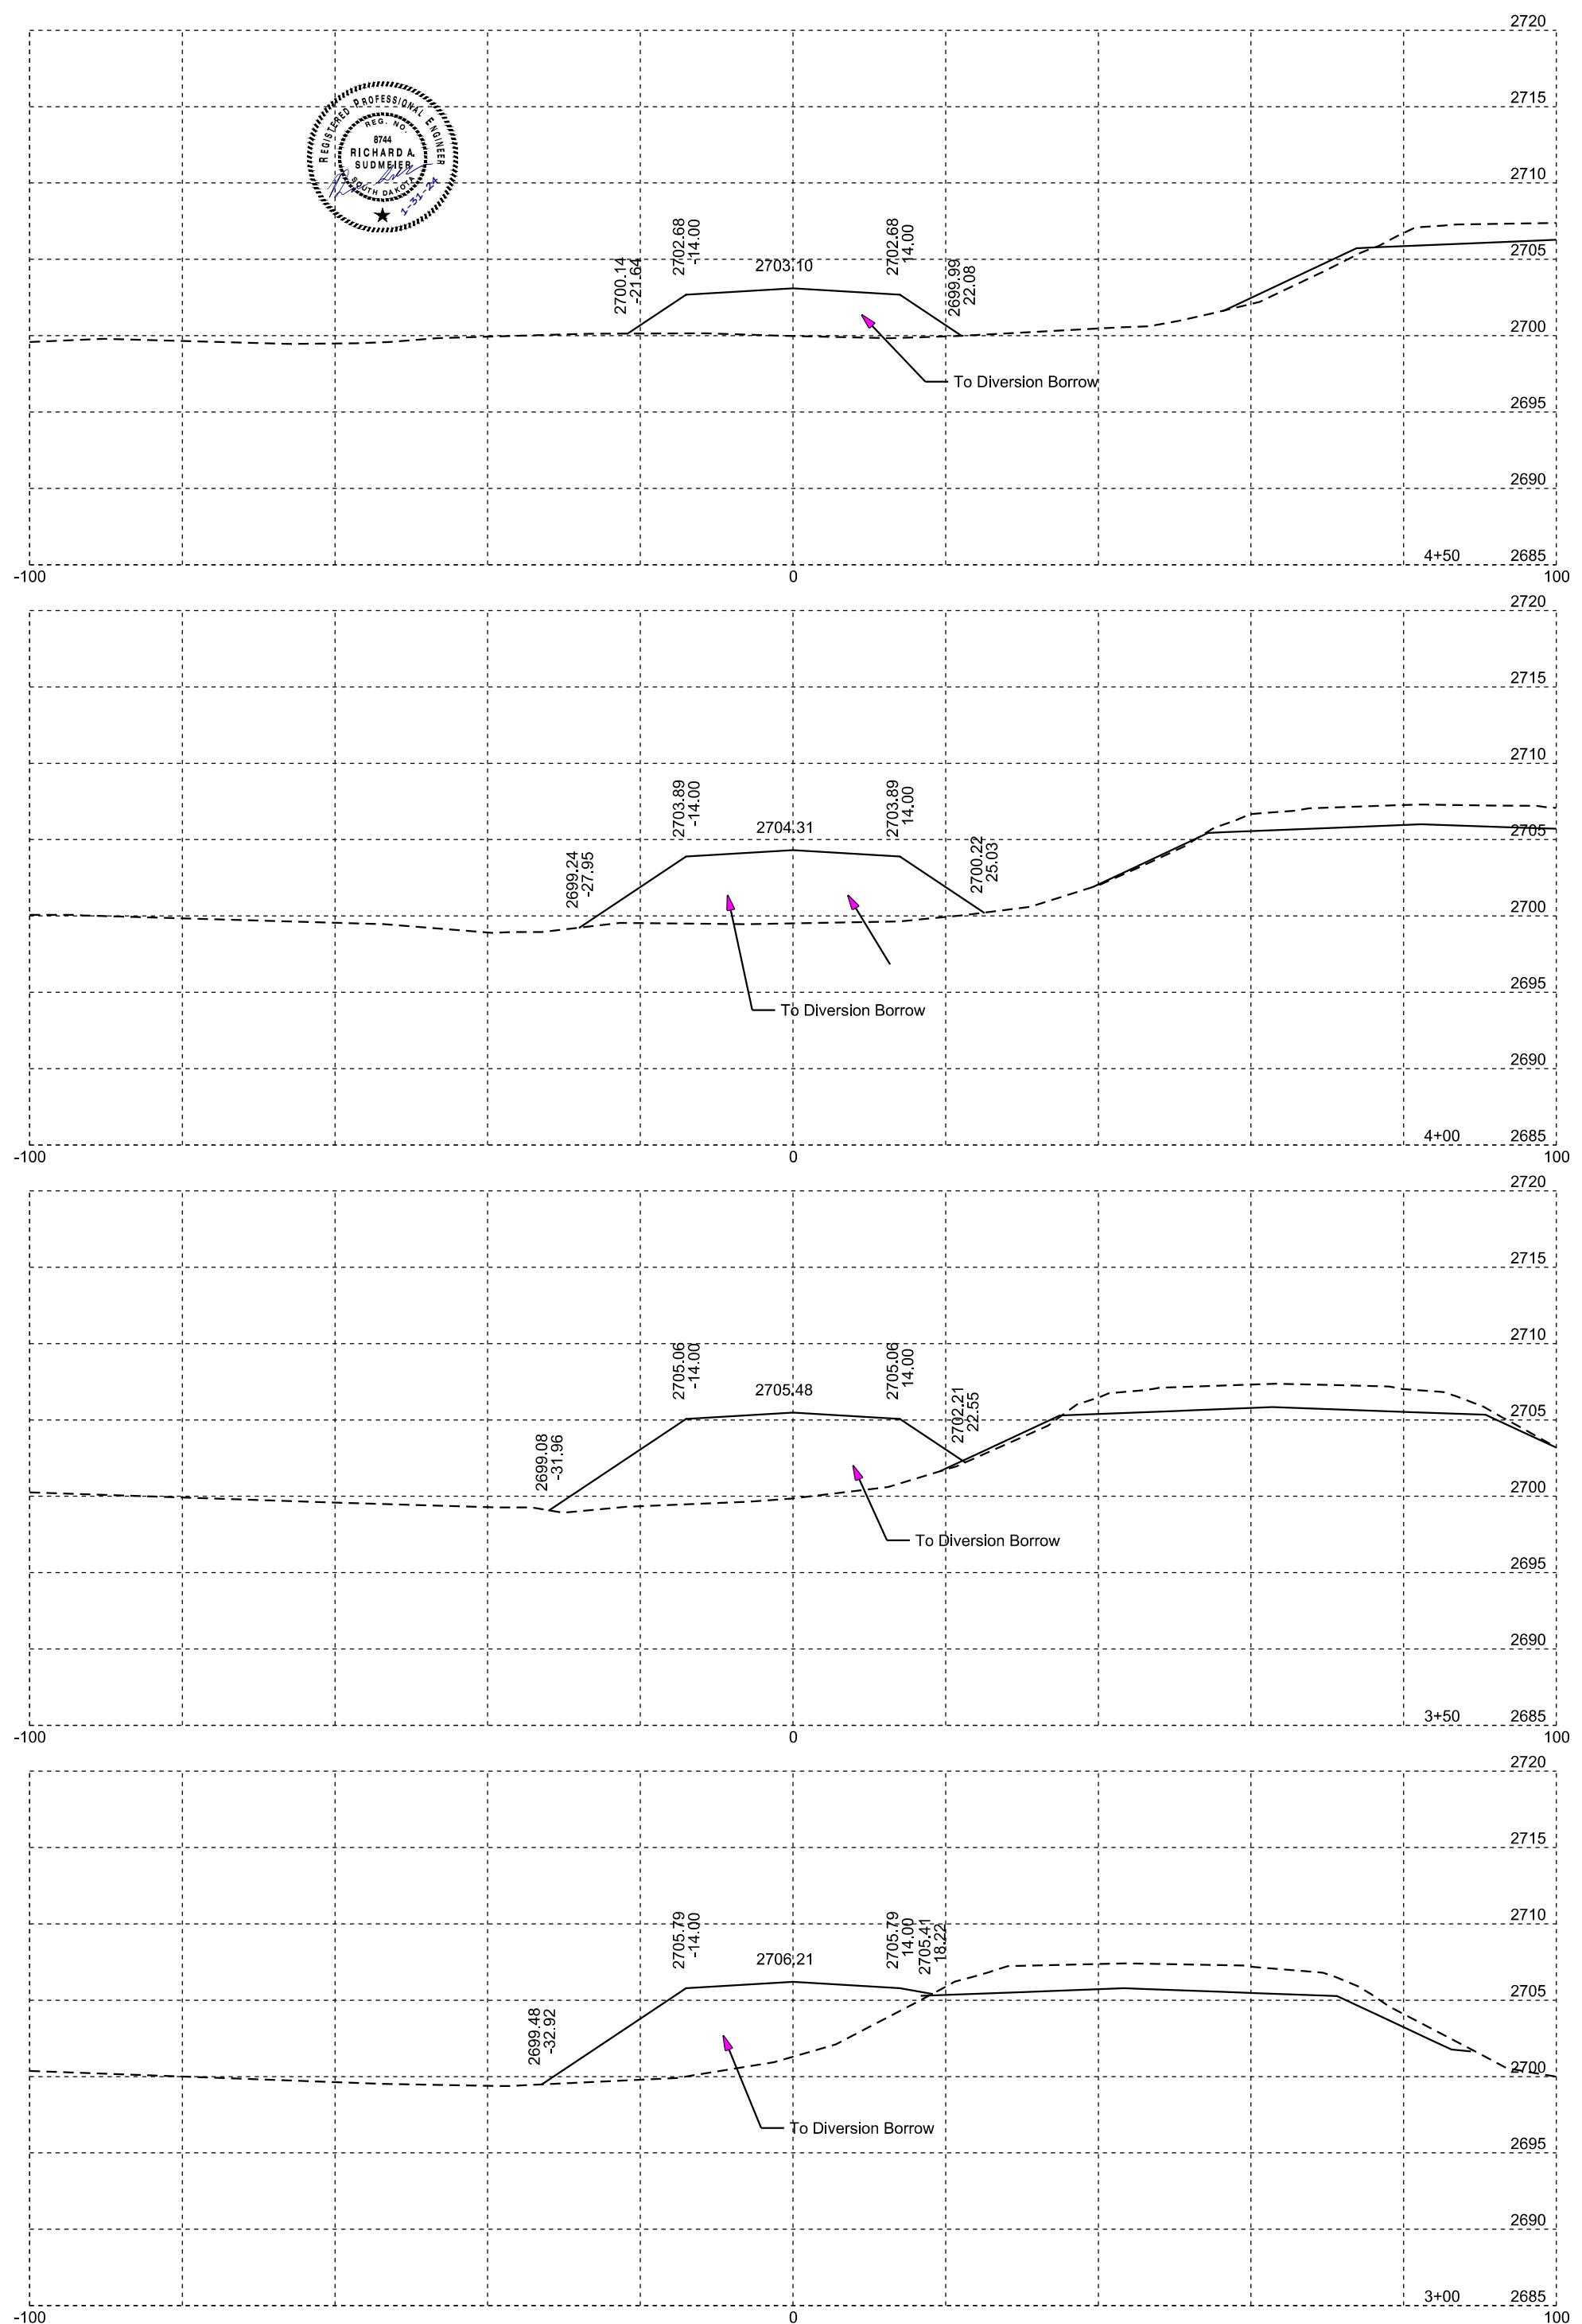





DIVERSION

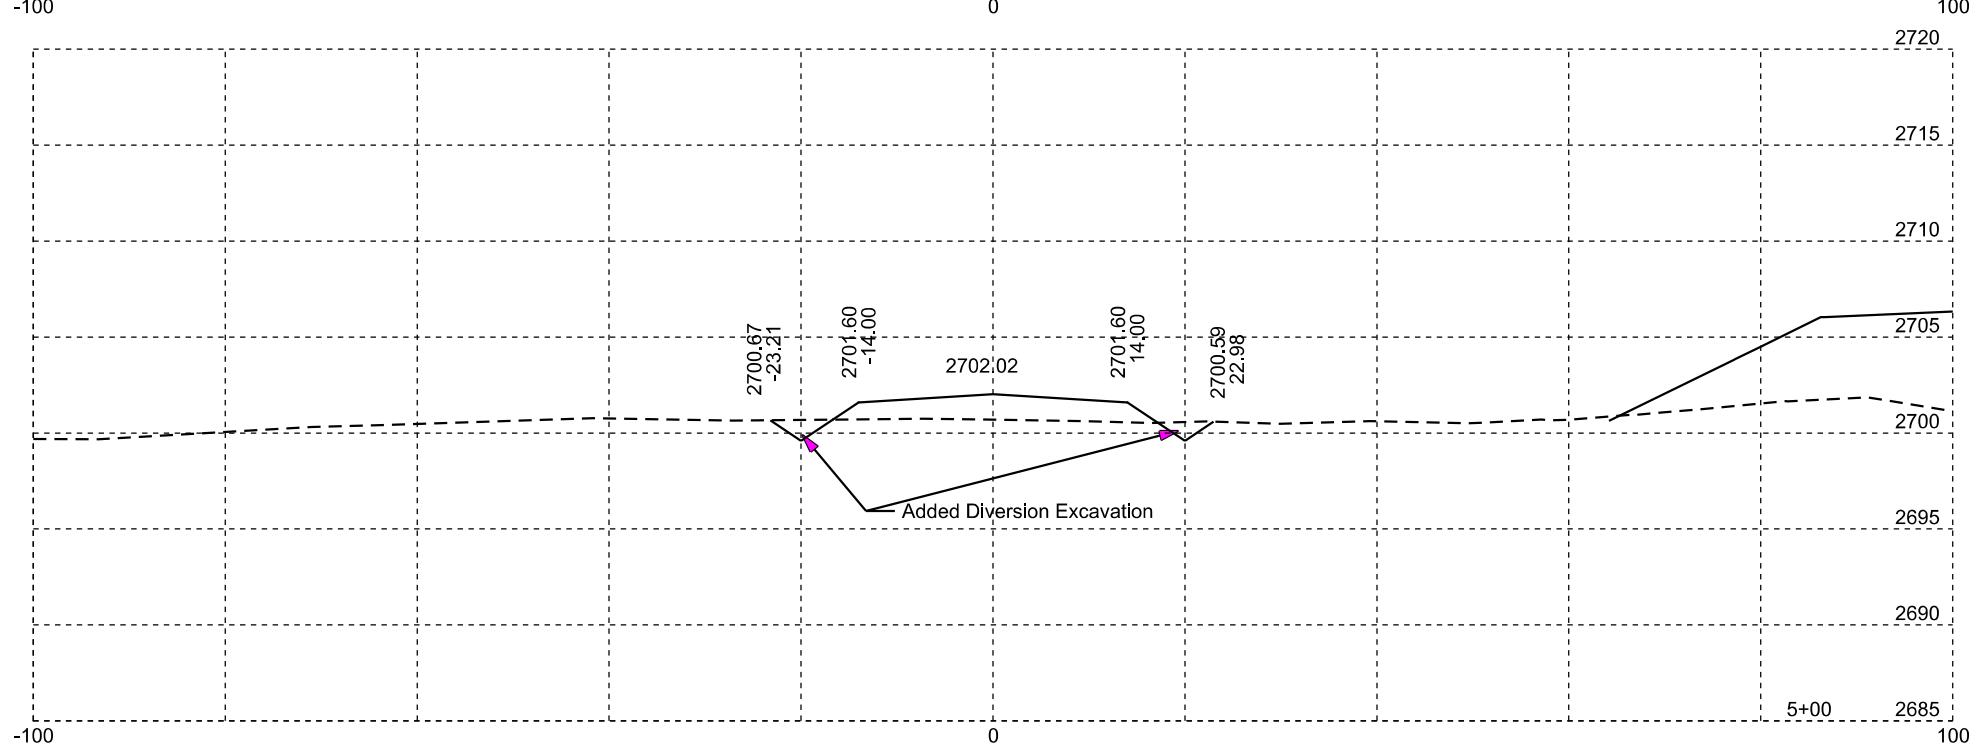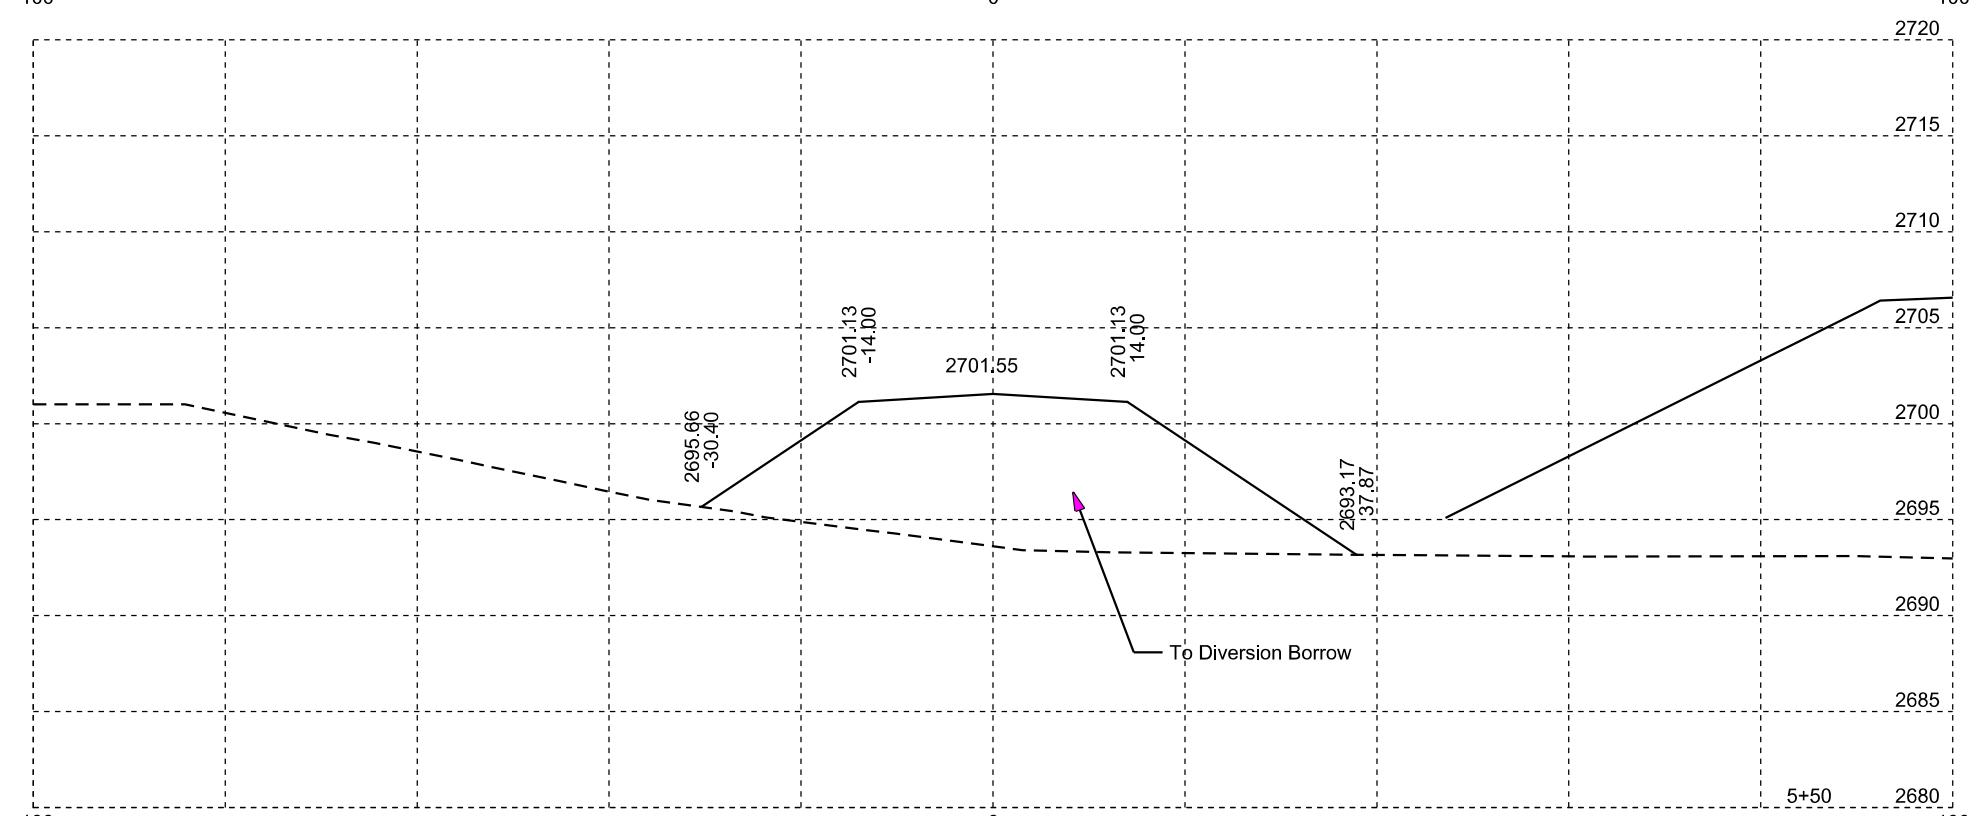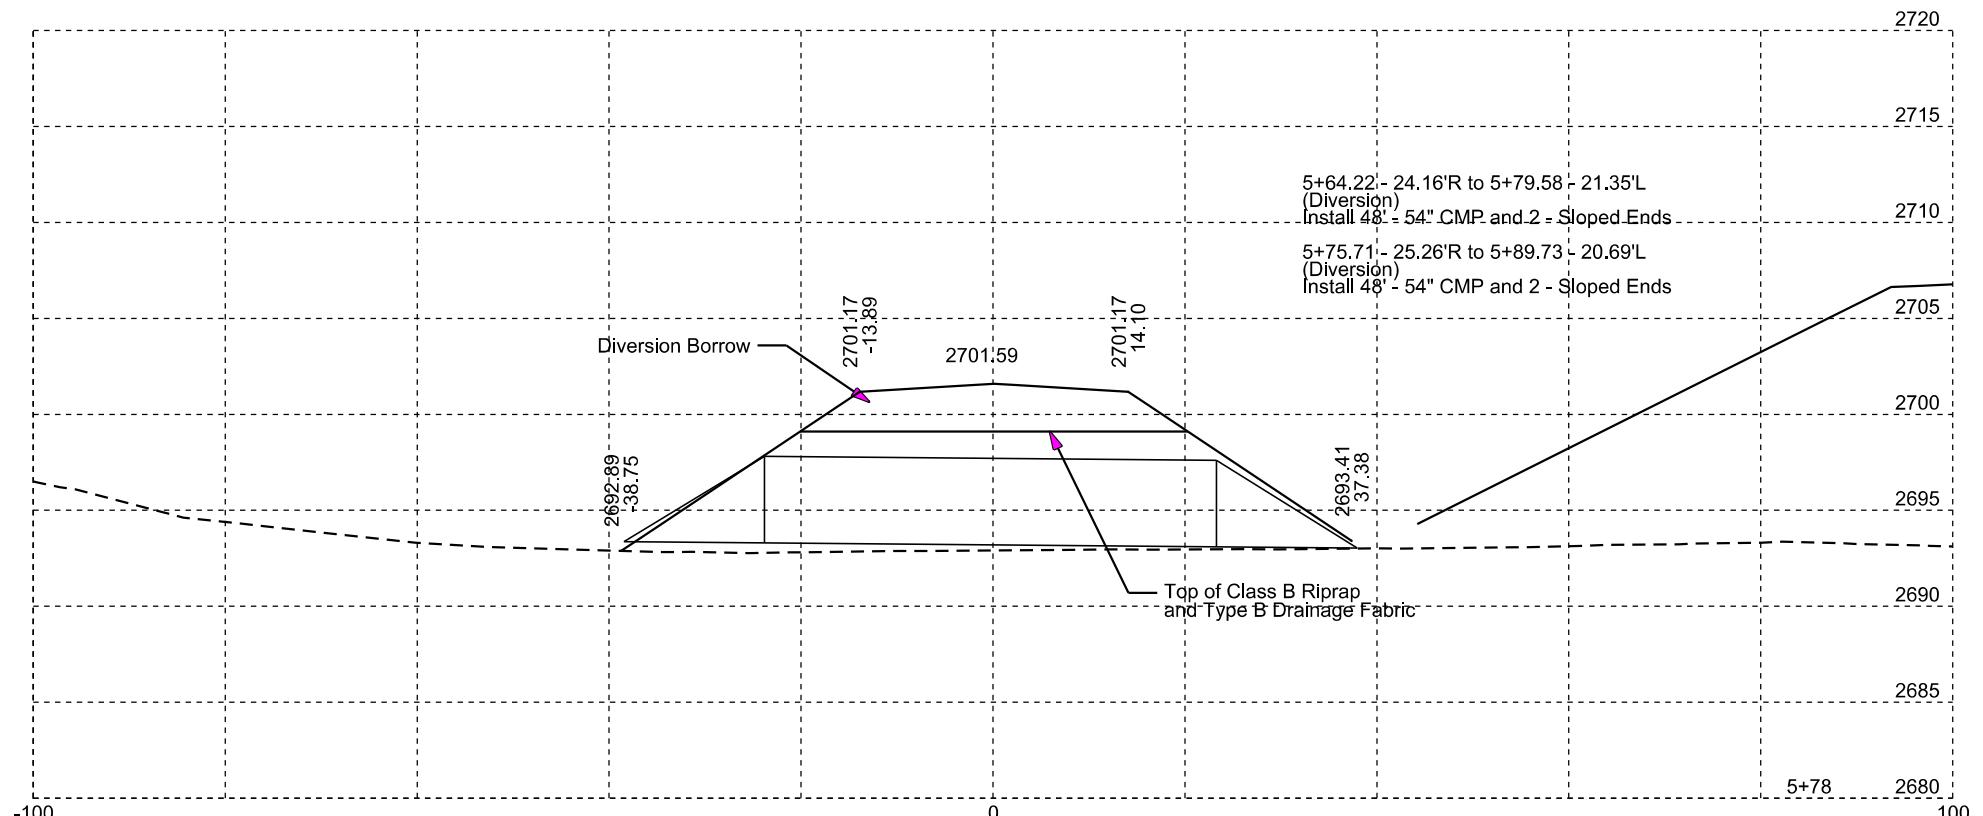

DIVERSION

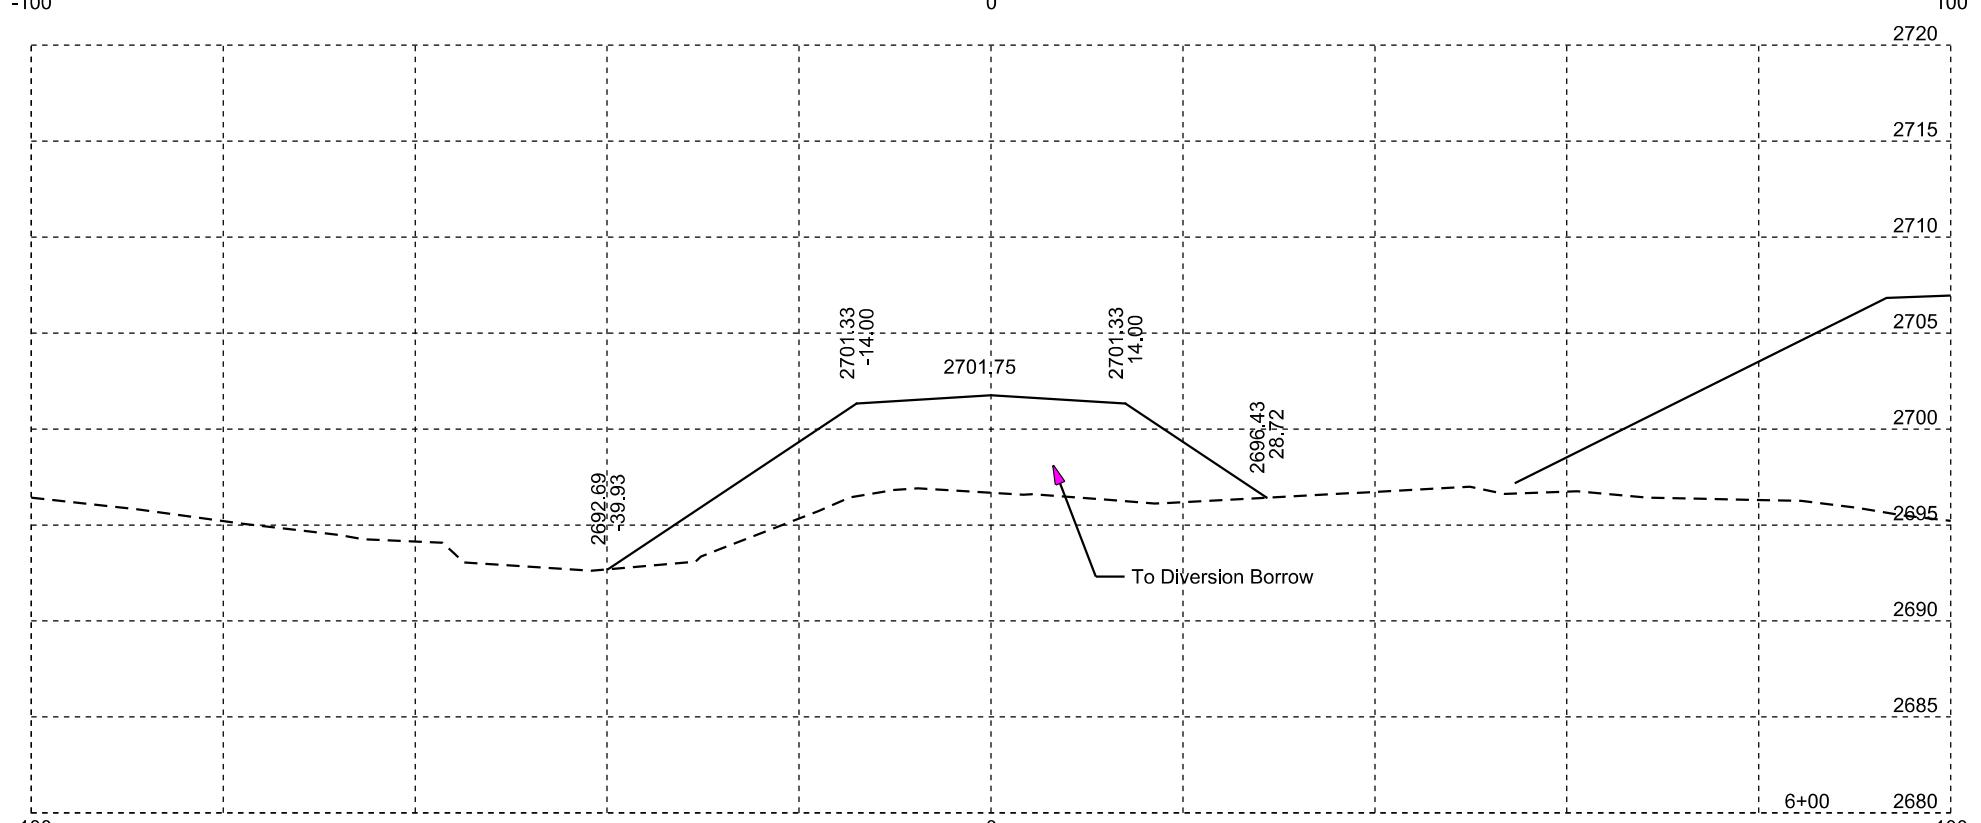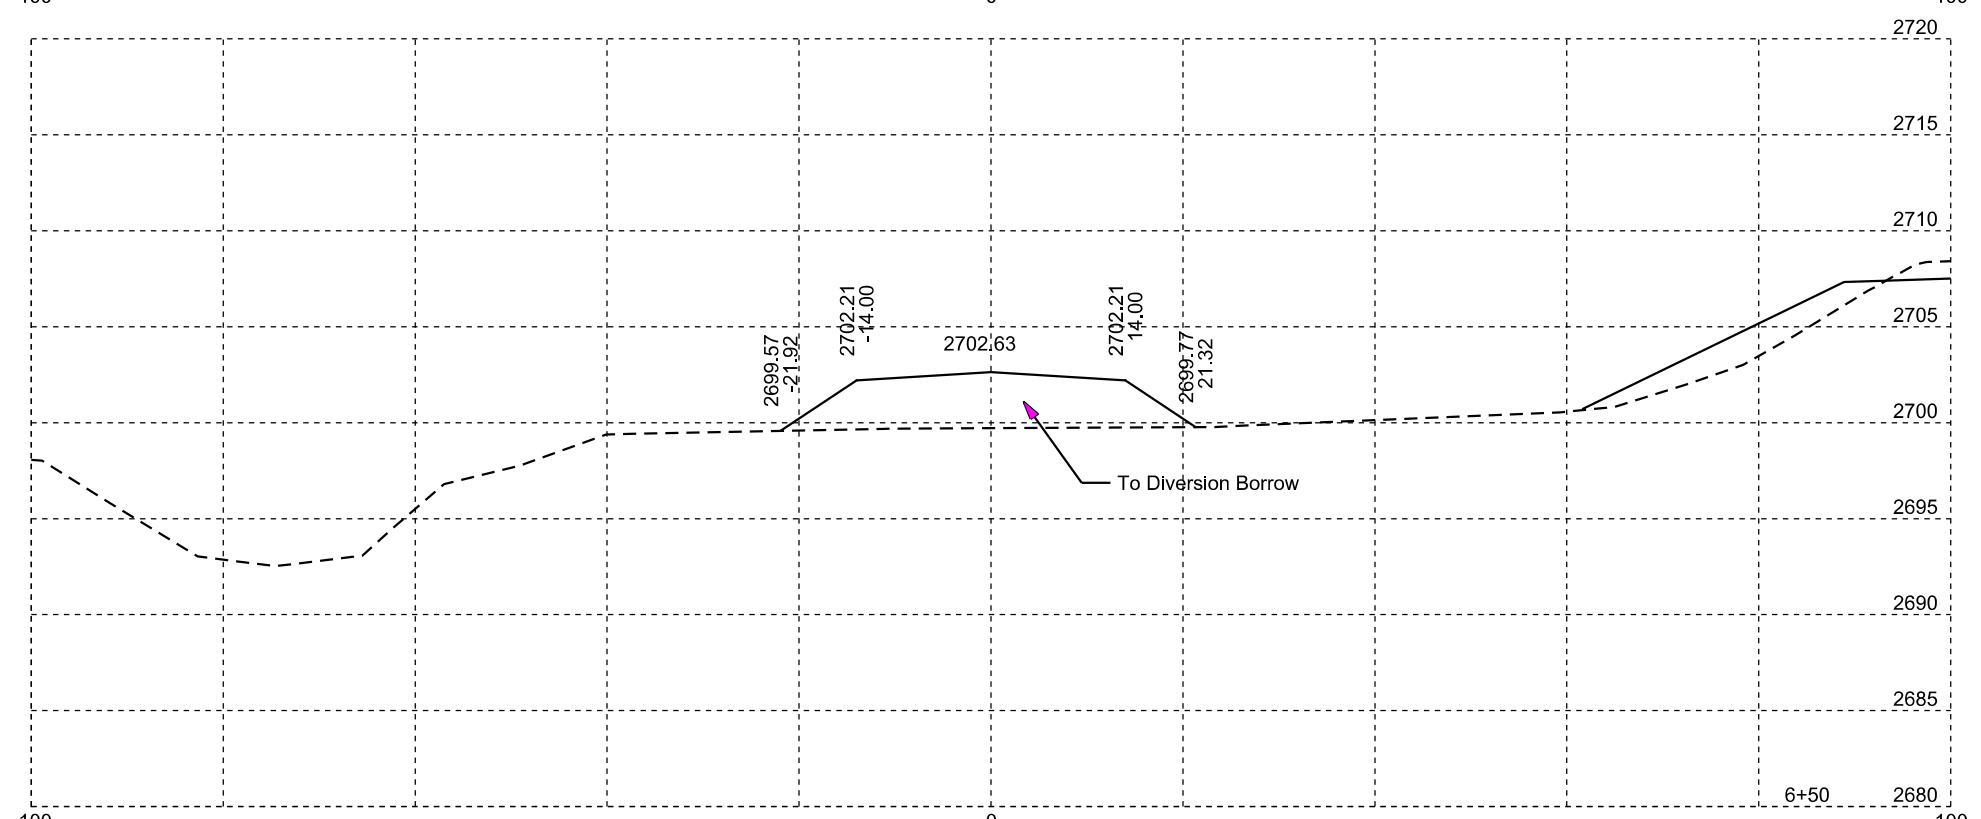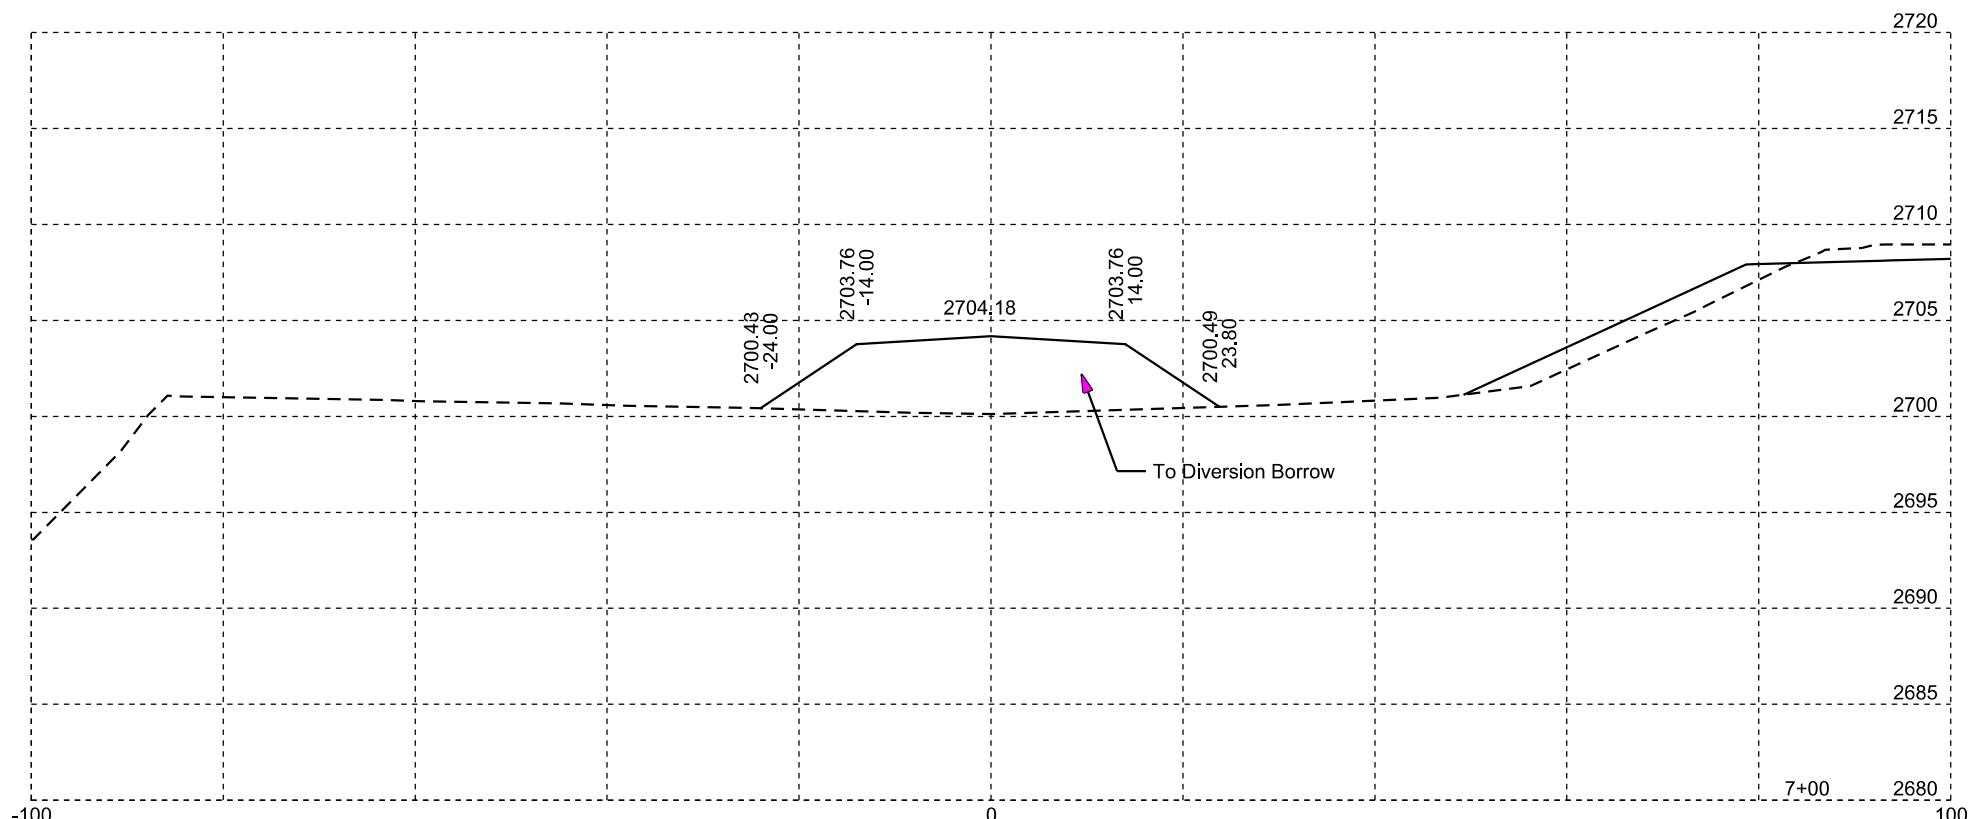

DIVERSION

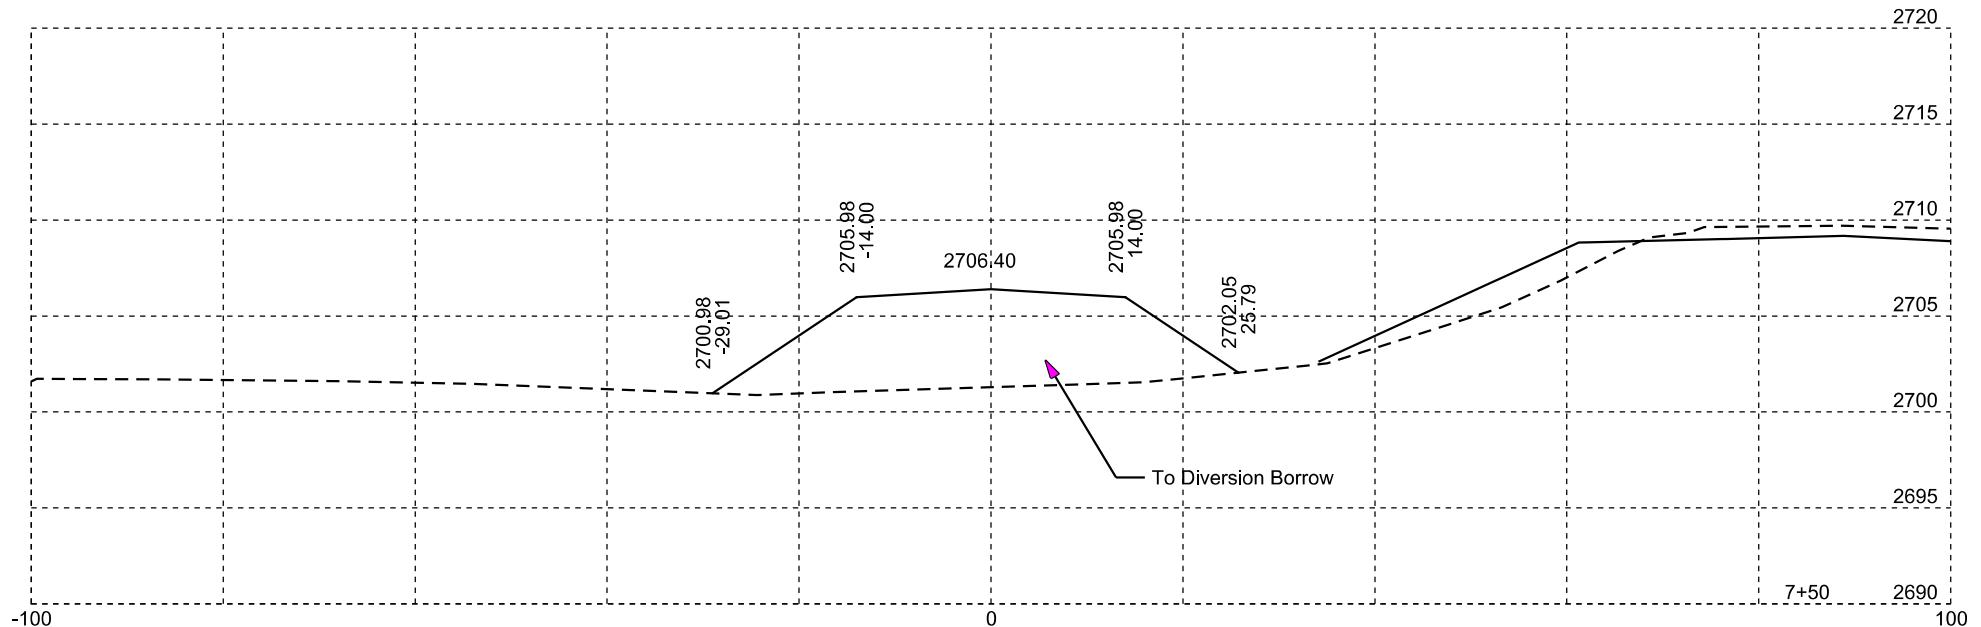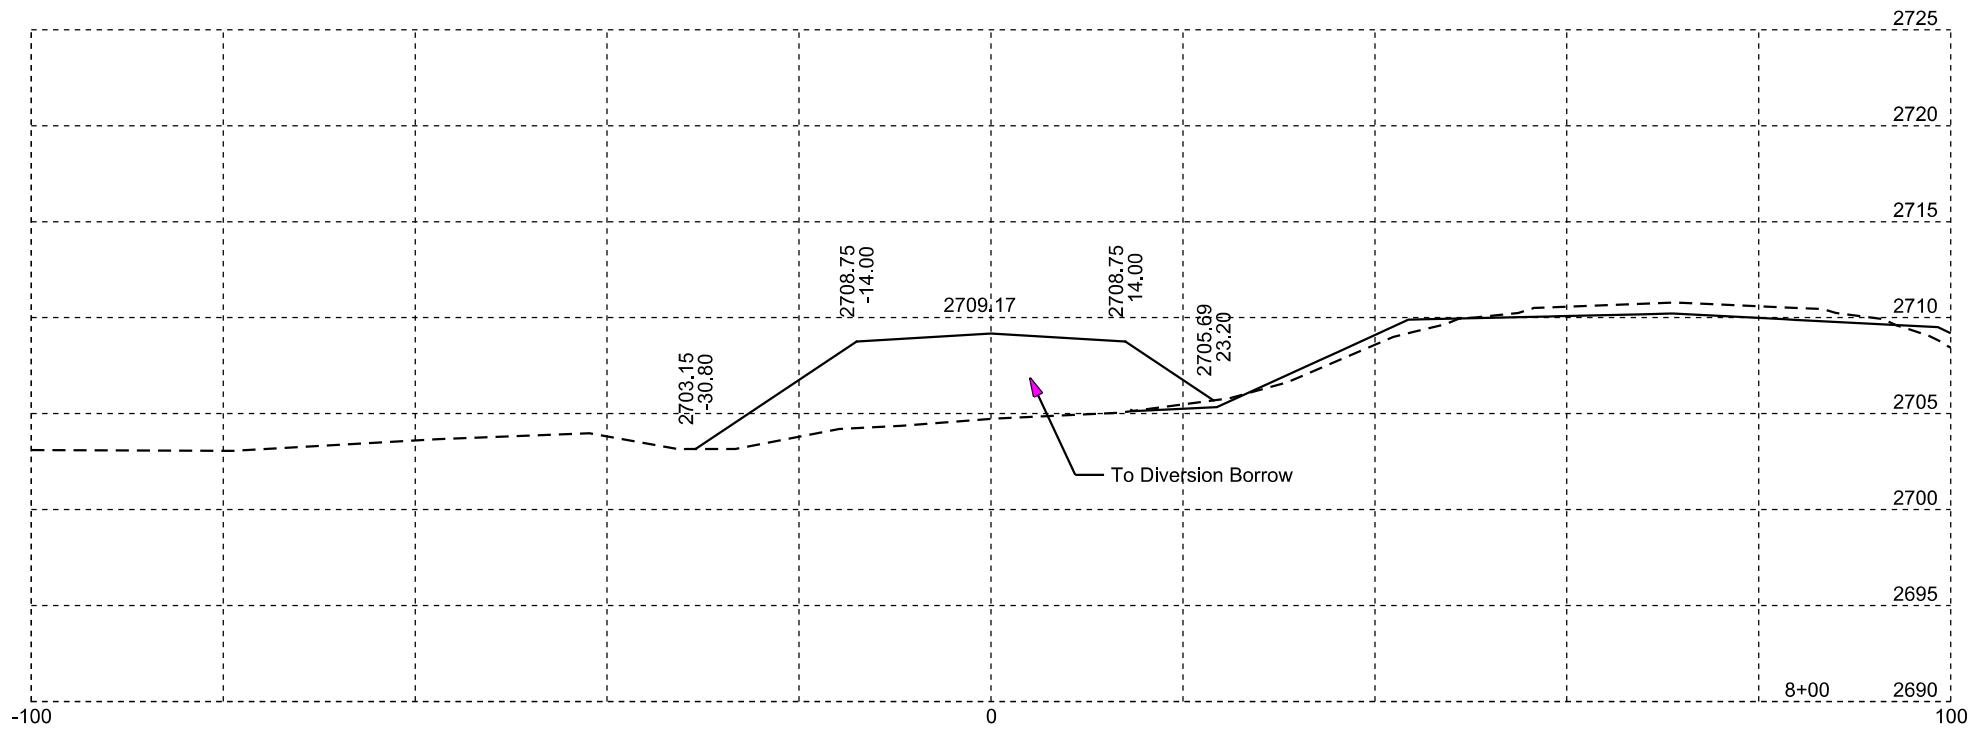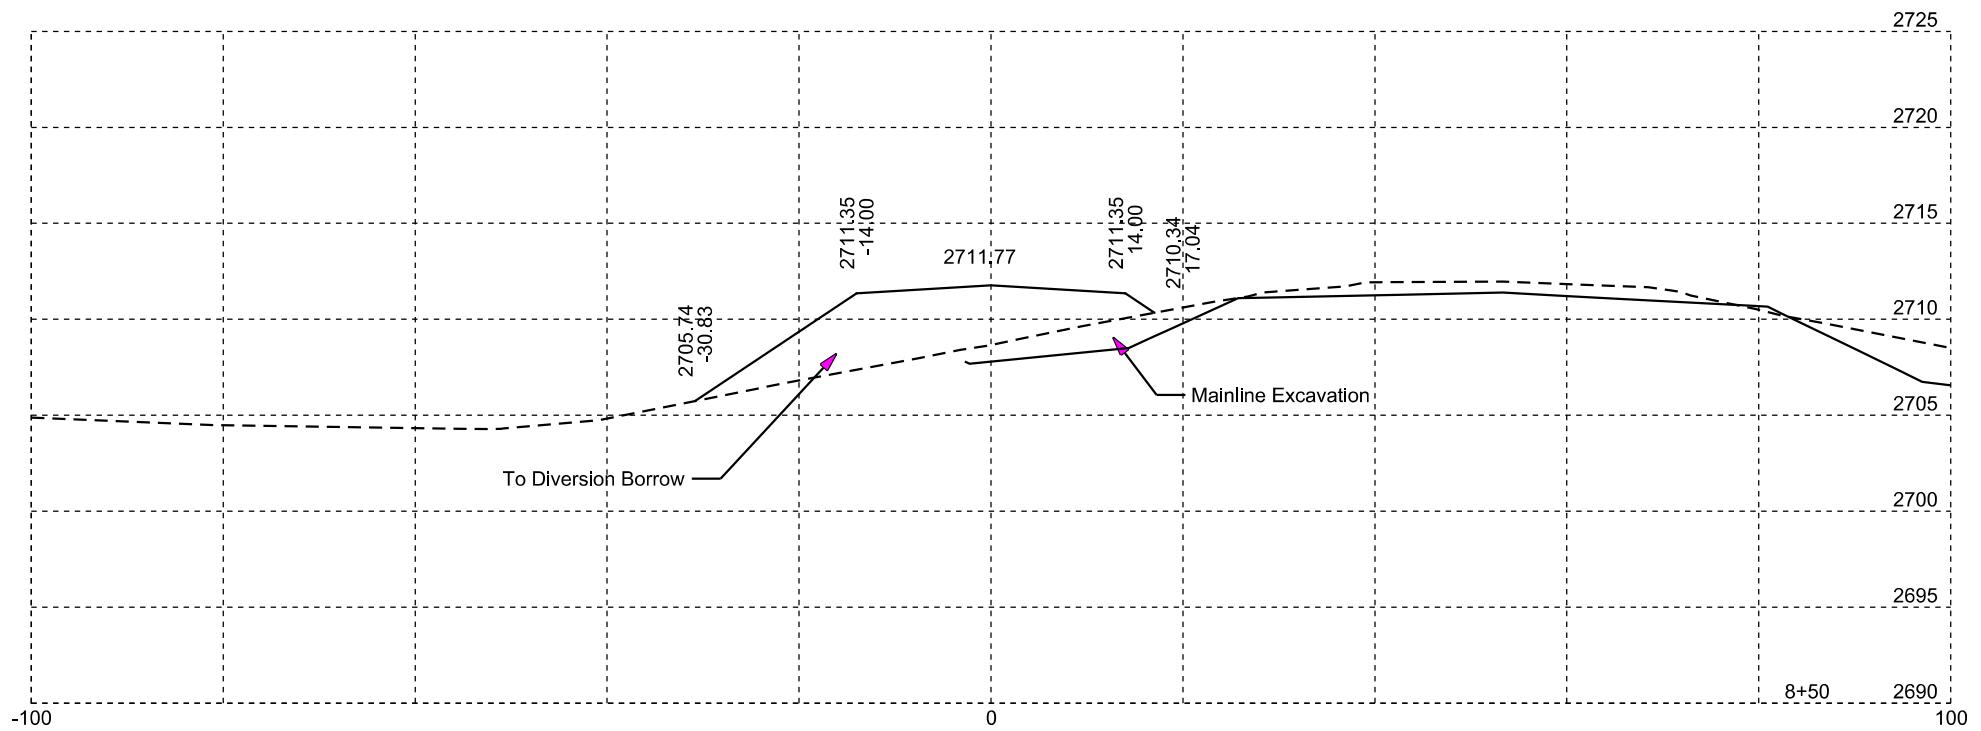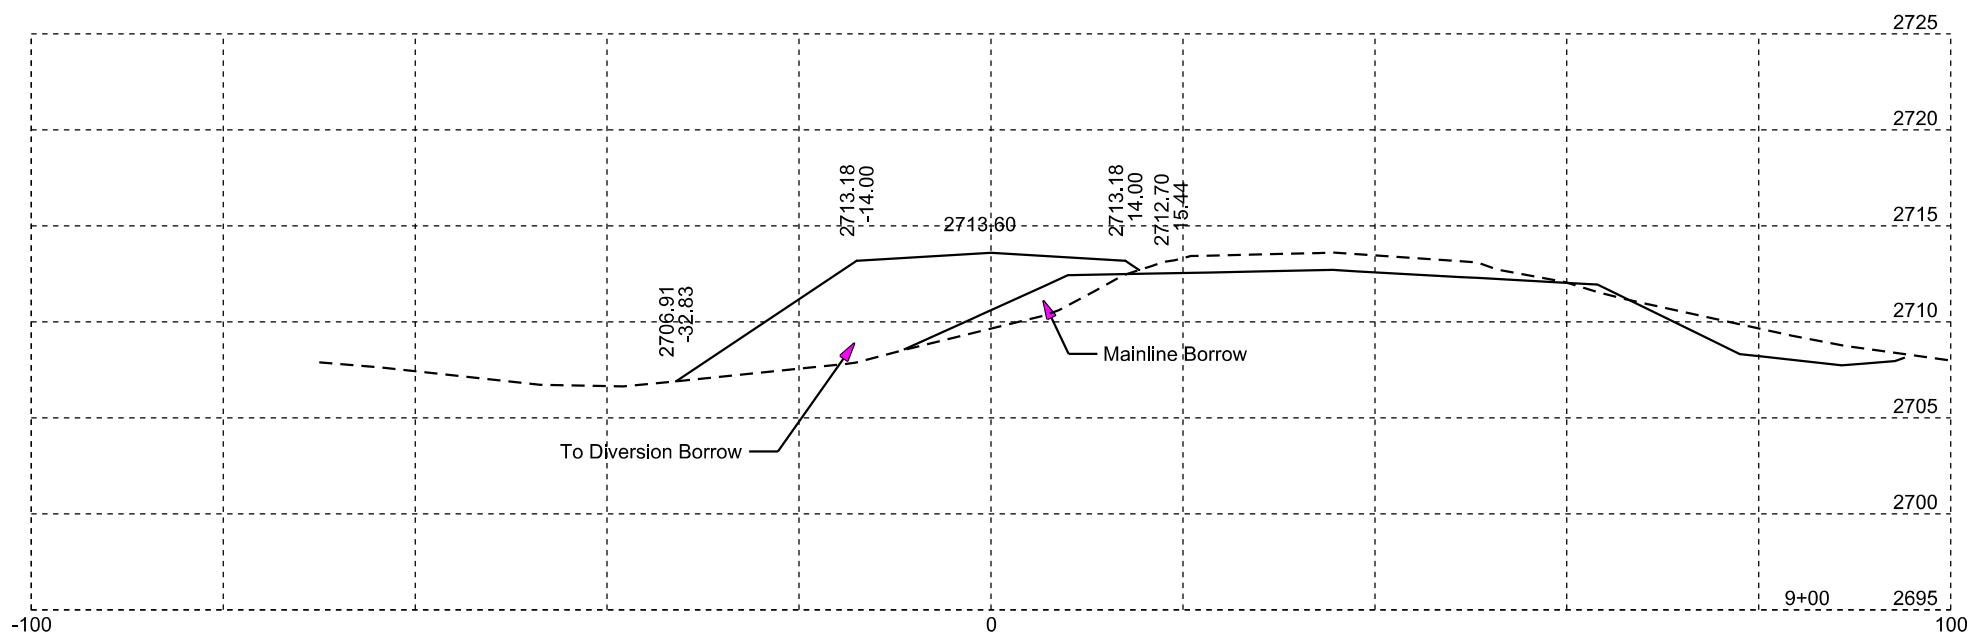

DIVERSION

