

SECTION Z: PIPE SECTIONS

FOR BIDDING PURPOSES ONLY

STATE OF SOUTH DAKOTA	PROJECT IM 2292(105)3	SHEET NO. Z1	TOTAL SHEETS Z3
-----------------------	--------------------------	-----------------	--------------------

Plotting Date: 03/01/2024



INDEX OF SHEETS

Z1 General Layout with Index
Z2-Z3 Pipe Sections

Plot Scale - 1:1500

InfrastructureDesignGroup

Plotted From -

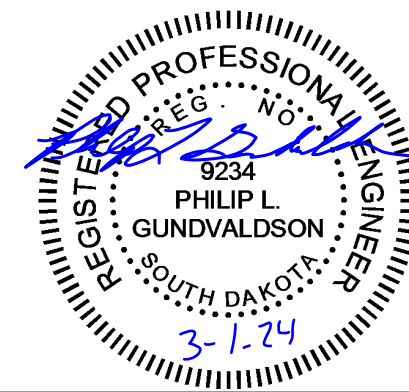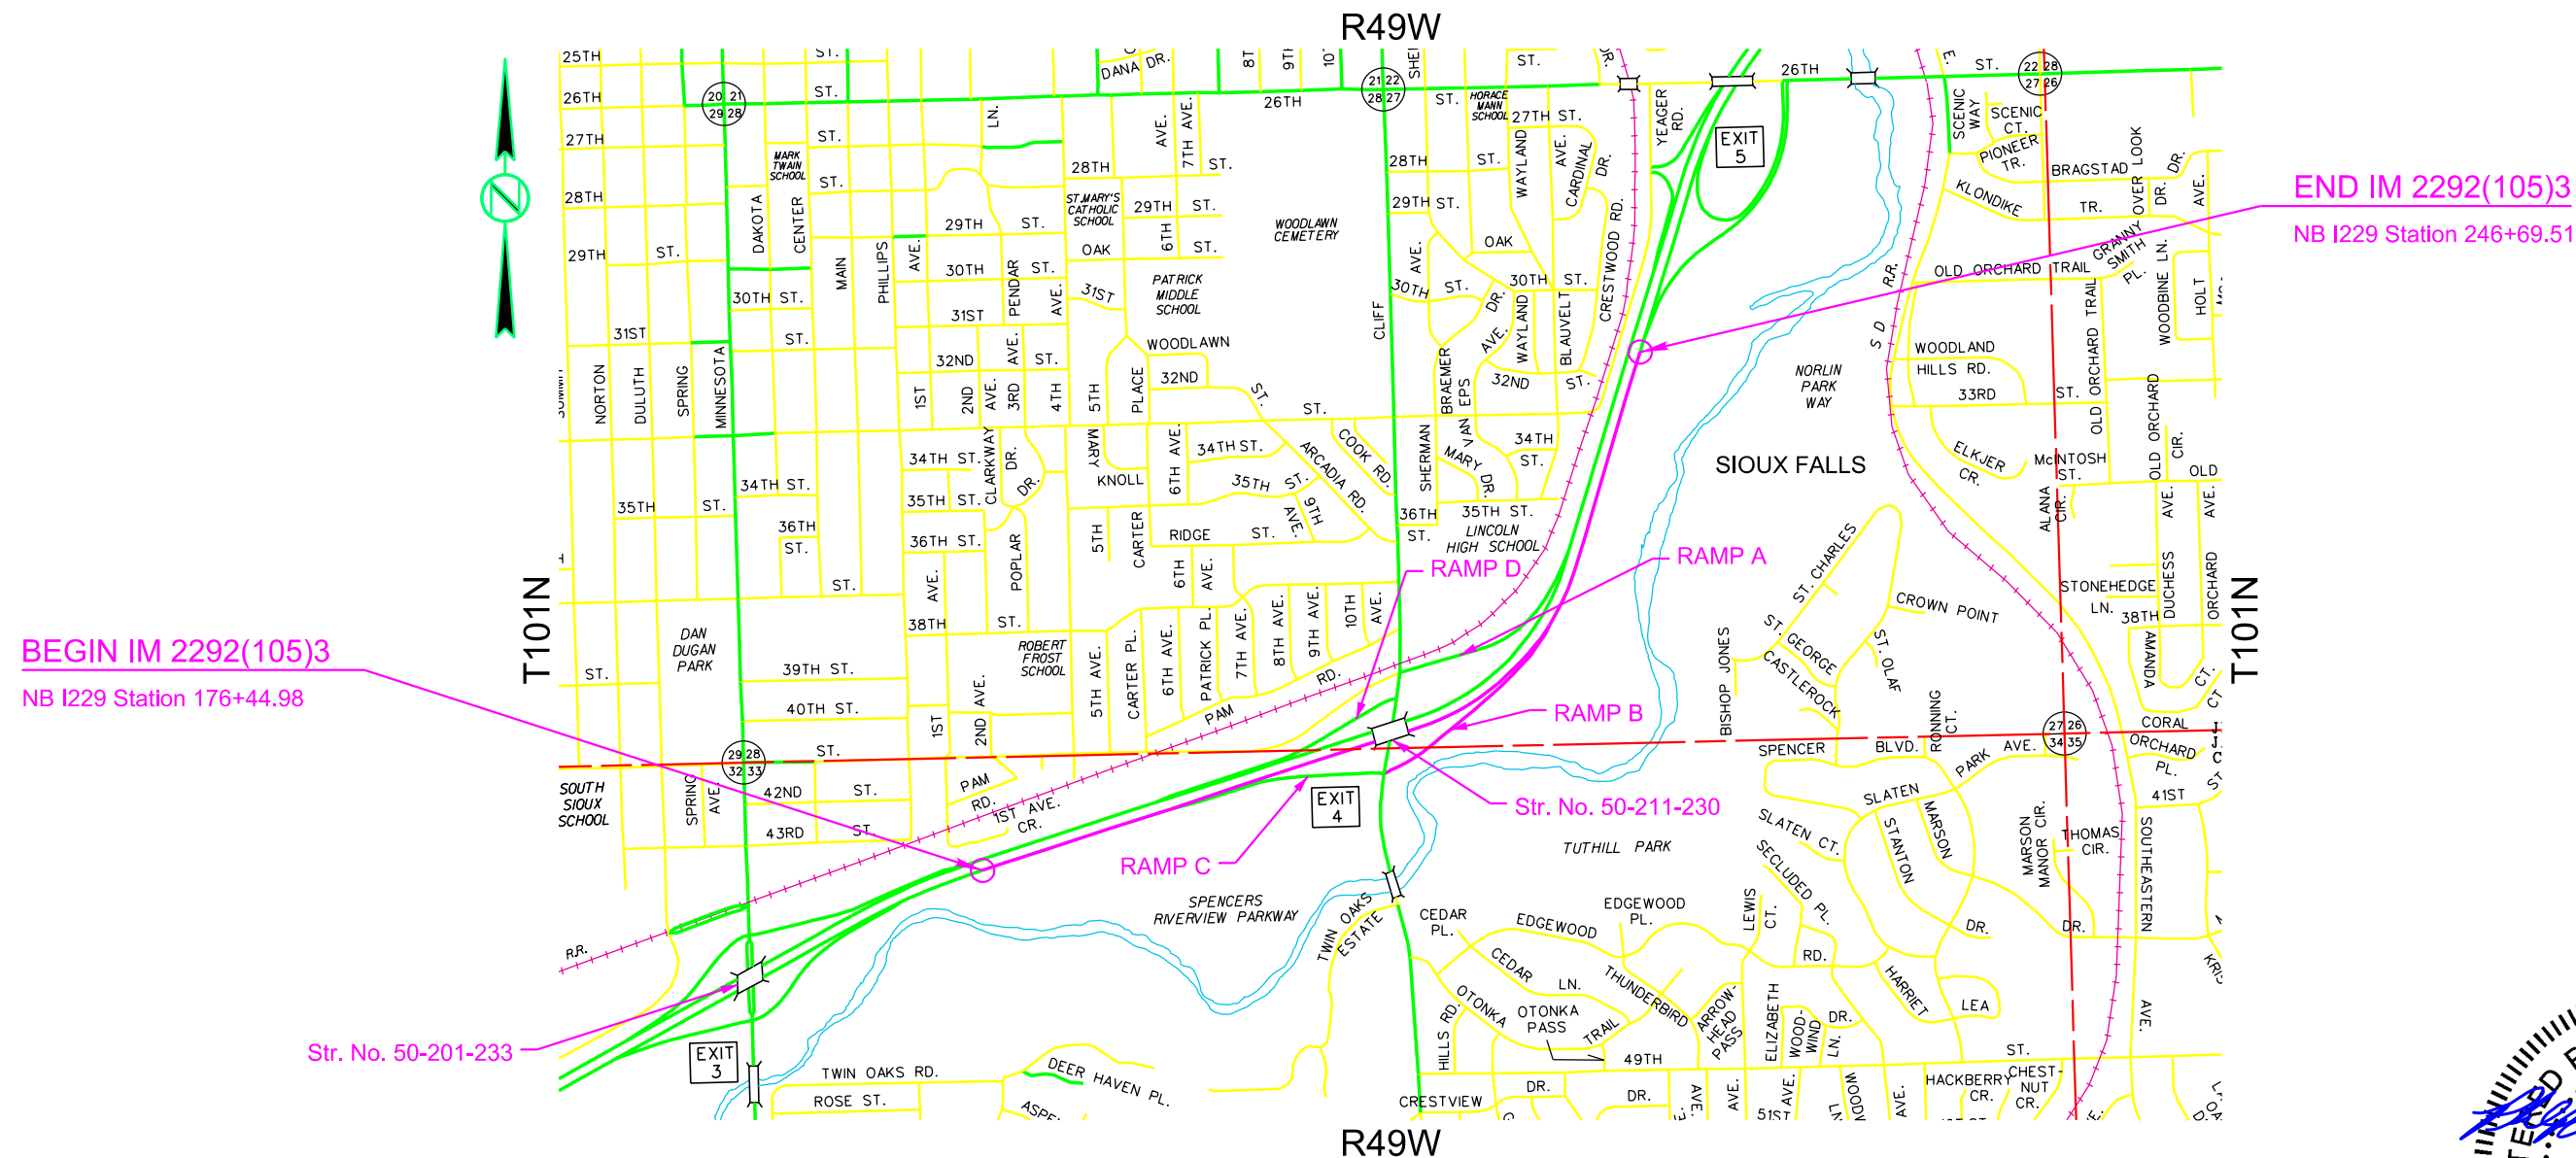

File - ...107\C\ys_SectionZ_Title.dgn

I229 NB

FOR BIDDING PURPOSES ONLY

STATE OF SOUTH DAKOTA	PROJECT	SHEET NO.	TOTAL SHEETS
	IM 2292(105)3	Z2	Z3

Plotting Date: 03/01/2024

