


SECTION X: CROSS SECTIONS

STATE OF SOUTH DAKOTA	PROJECT	SHEET	TOTAL SHEETS
	NH 0018(231)339	X1	X7
Plotting Date:		12/02/2024	

INDEX OF SHEETS

X1 General Layout with Index
X2-X7 Cross Sections



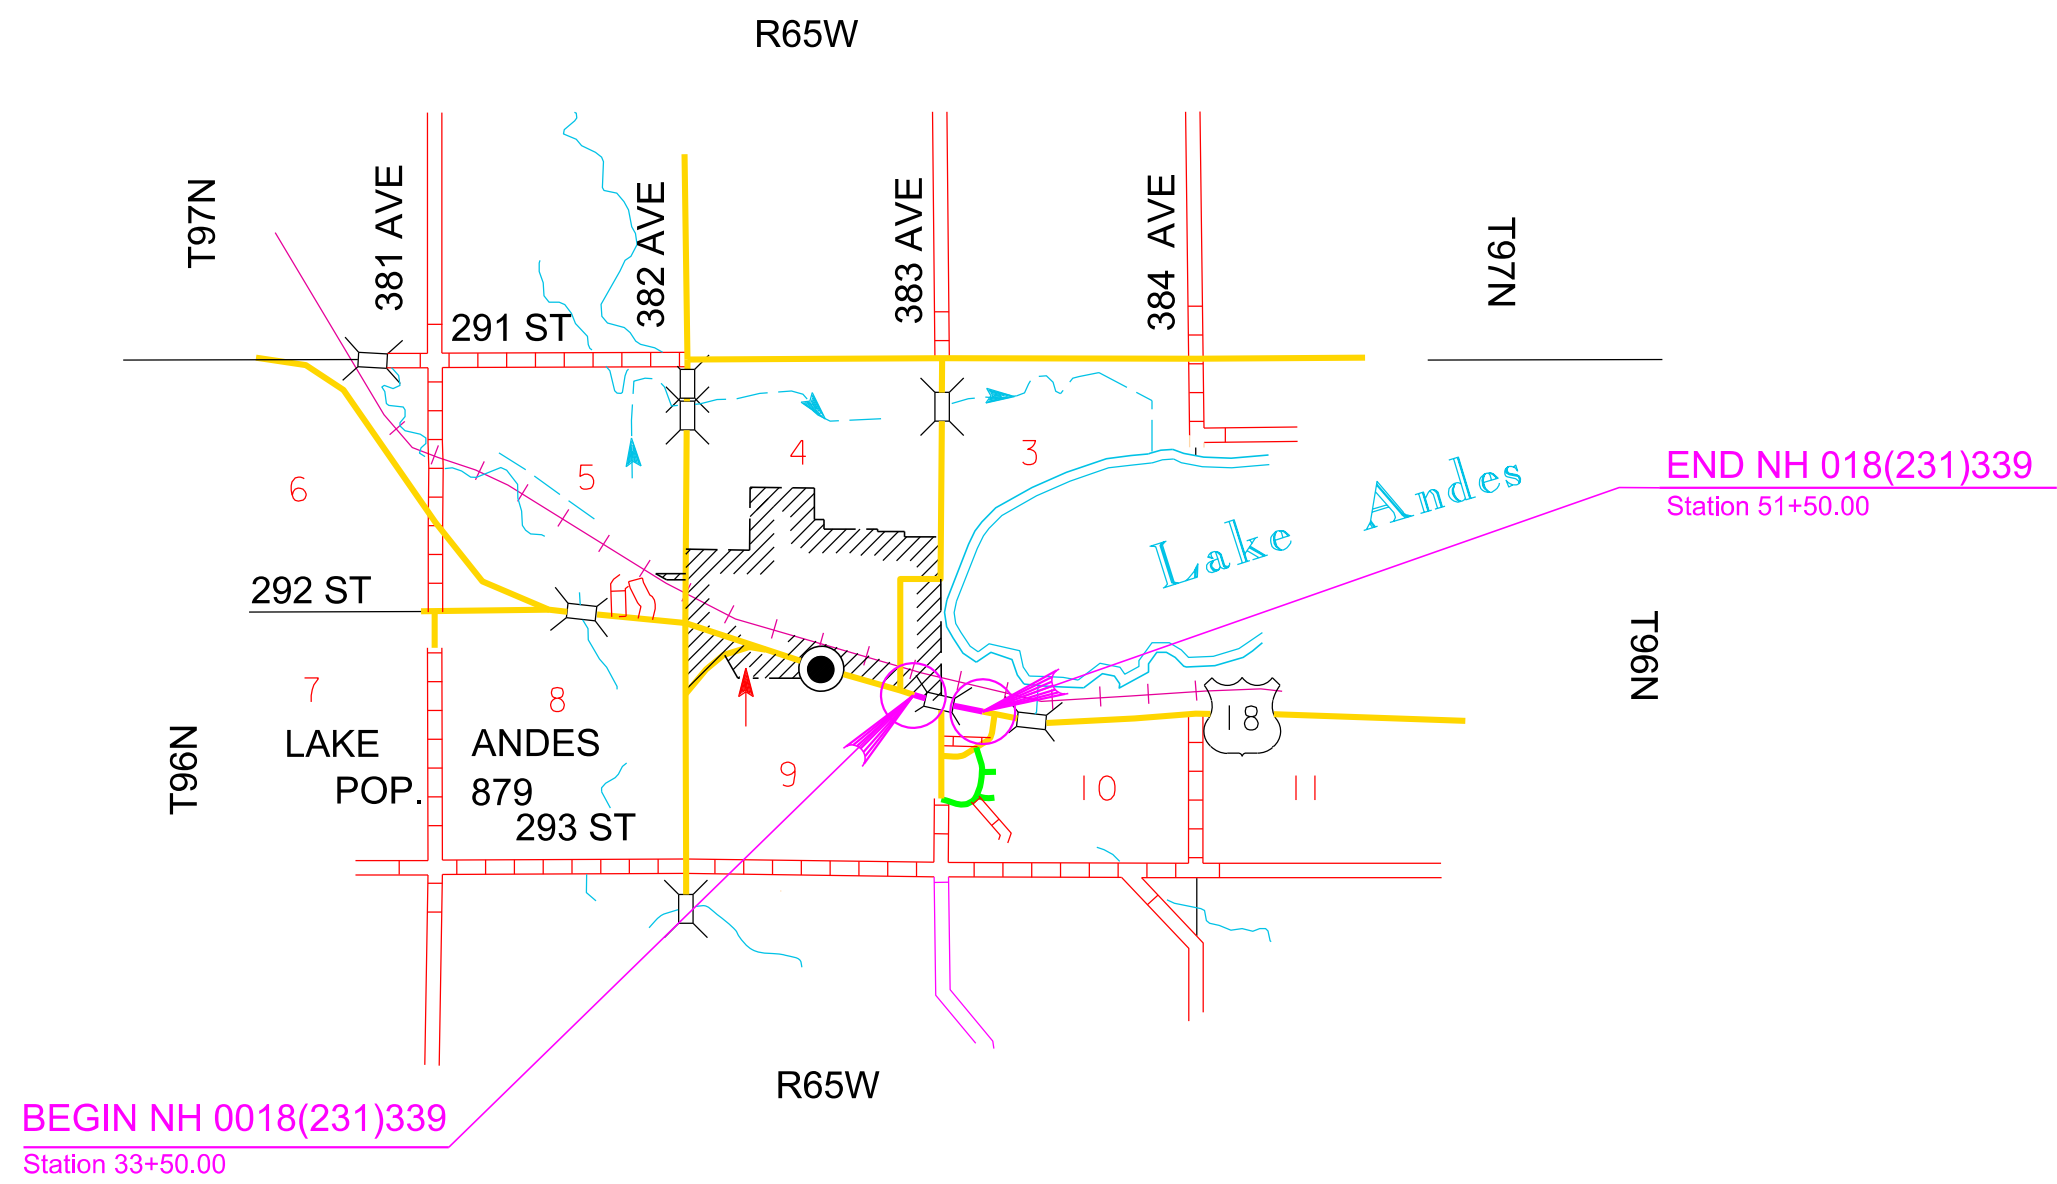


Plot Scale - 1:200

Plotted From - TRPR13418

File - U:\proj\mix07M9\tilex.dgn

Mainline





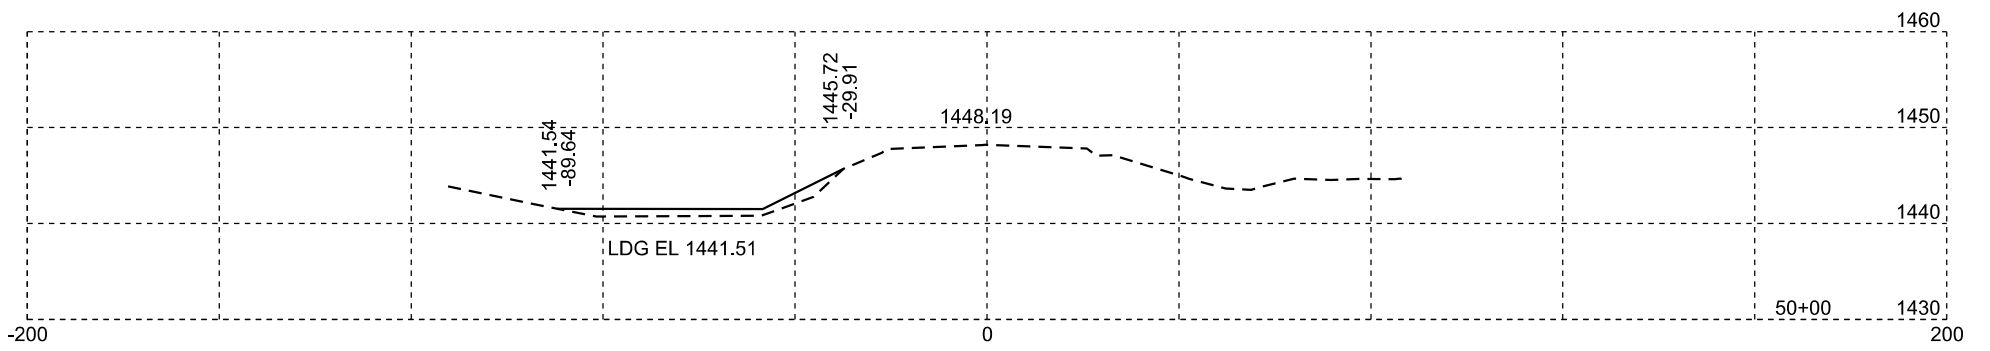
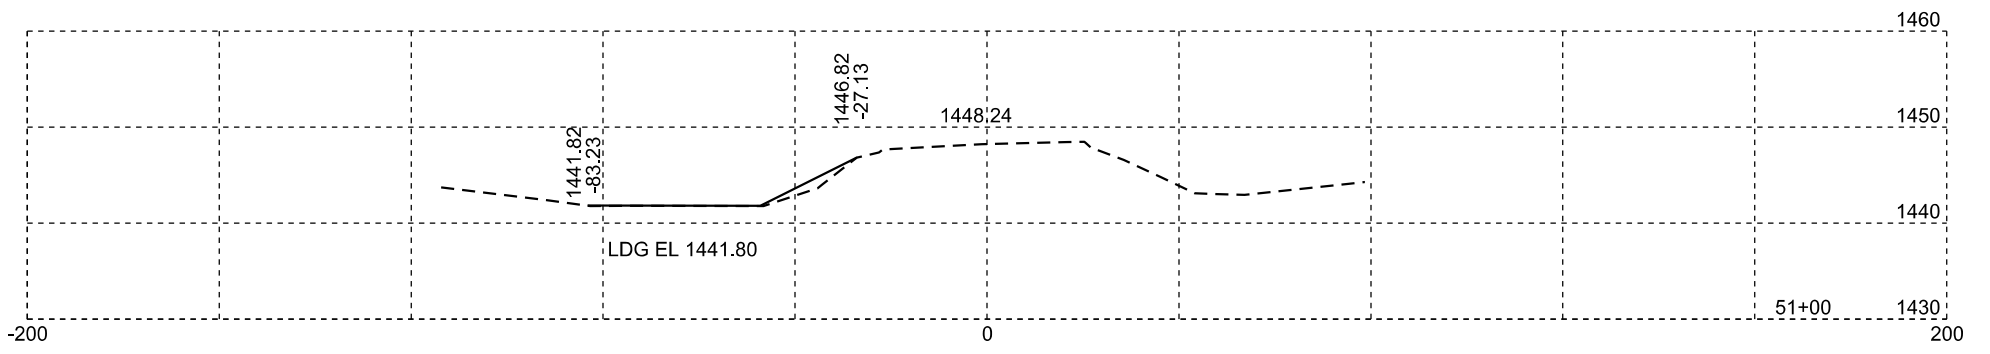
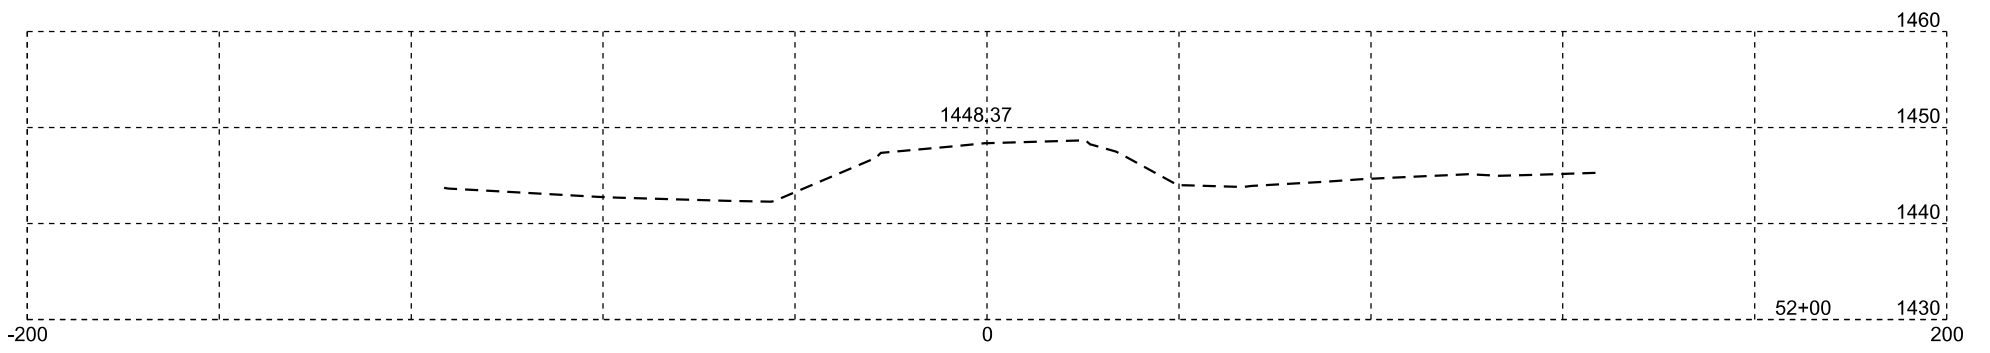


Mainline

Plotting Date: 02/04/2022

STATE OF SOUTH DAKOTA	PROJECT	SHEET NO.	TOTAL SHEETS
	NH 0018(231)339	X2	X7

Mainline

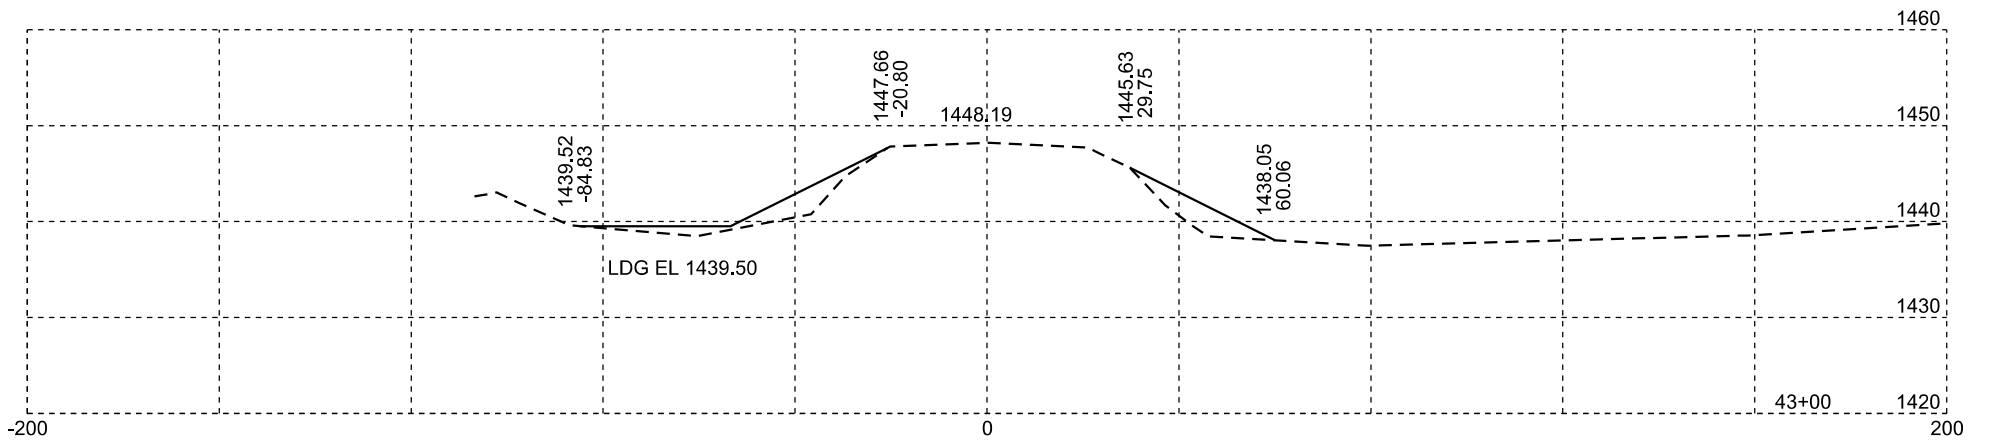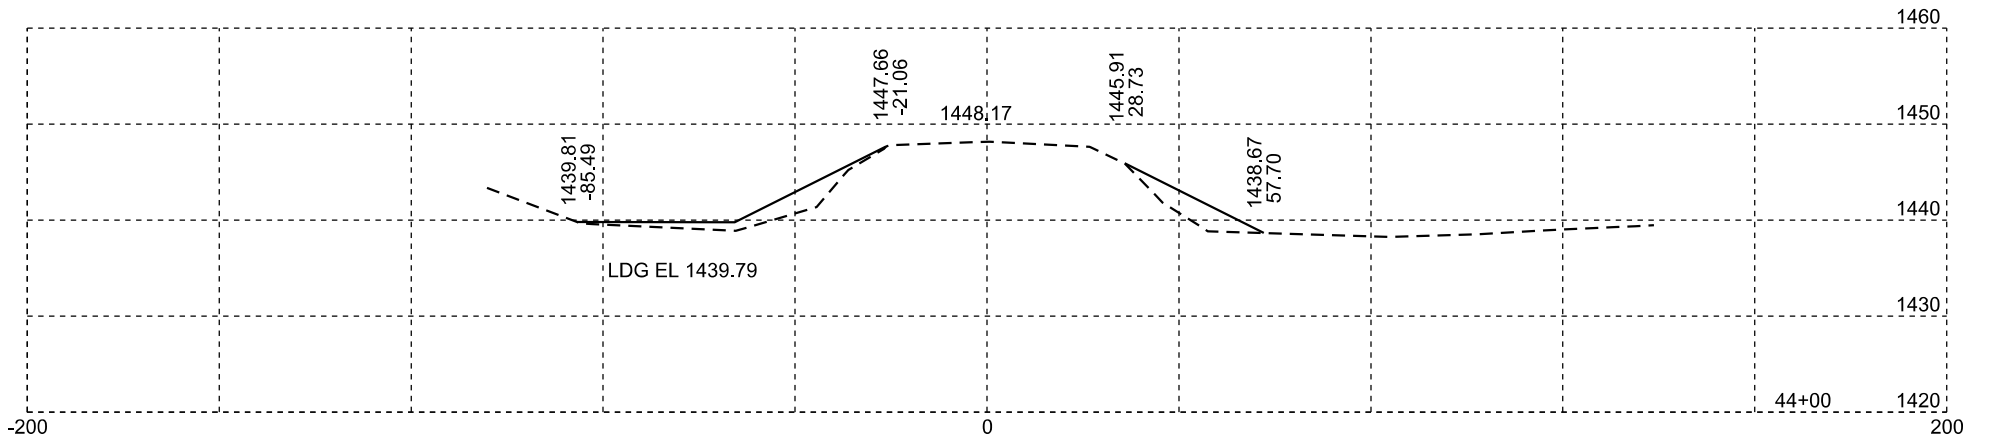
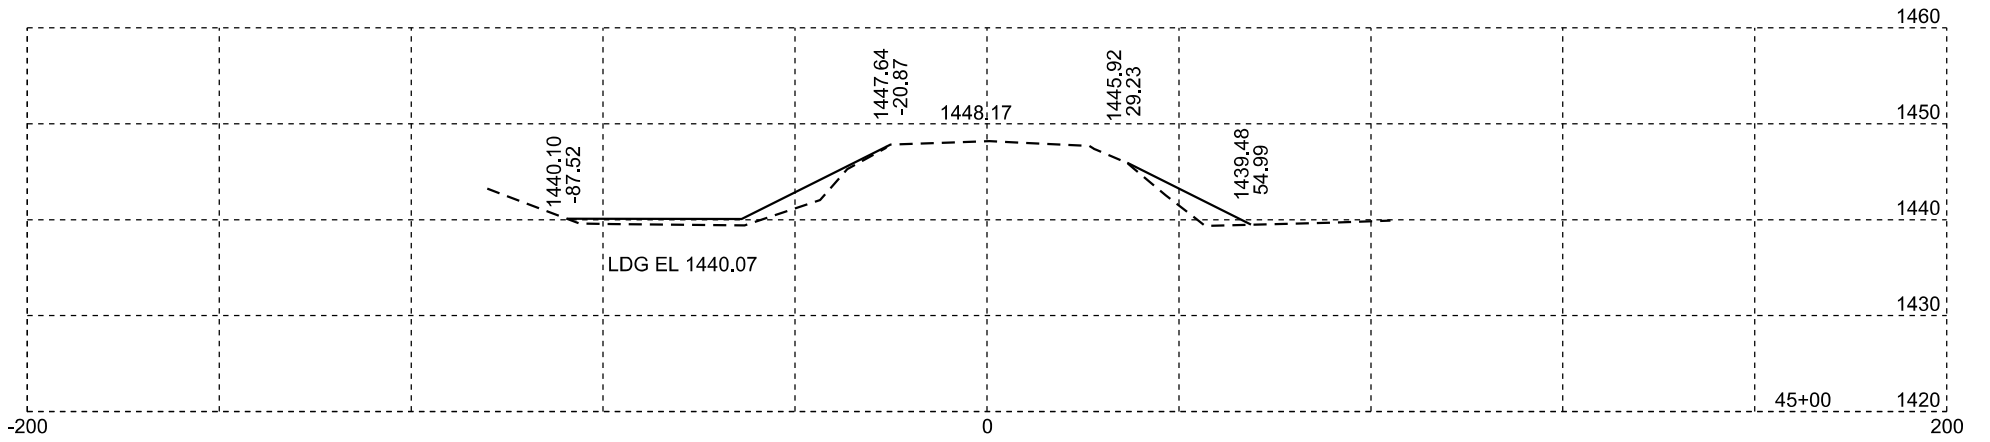
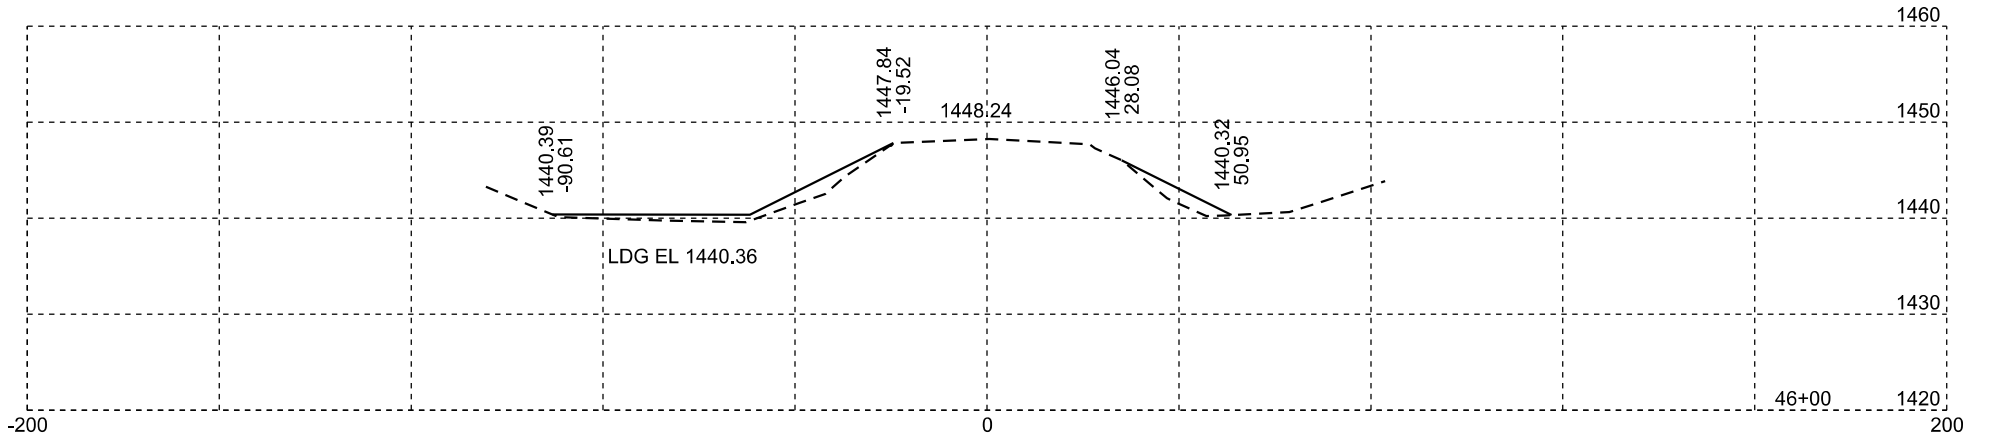
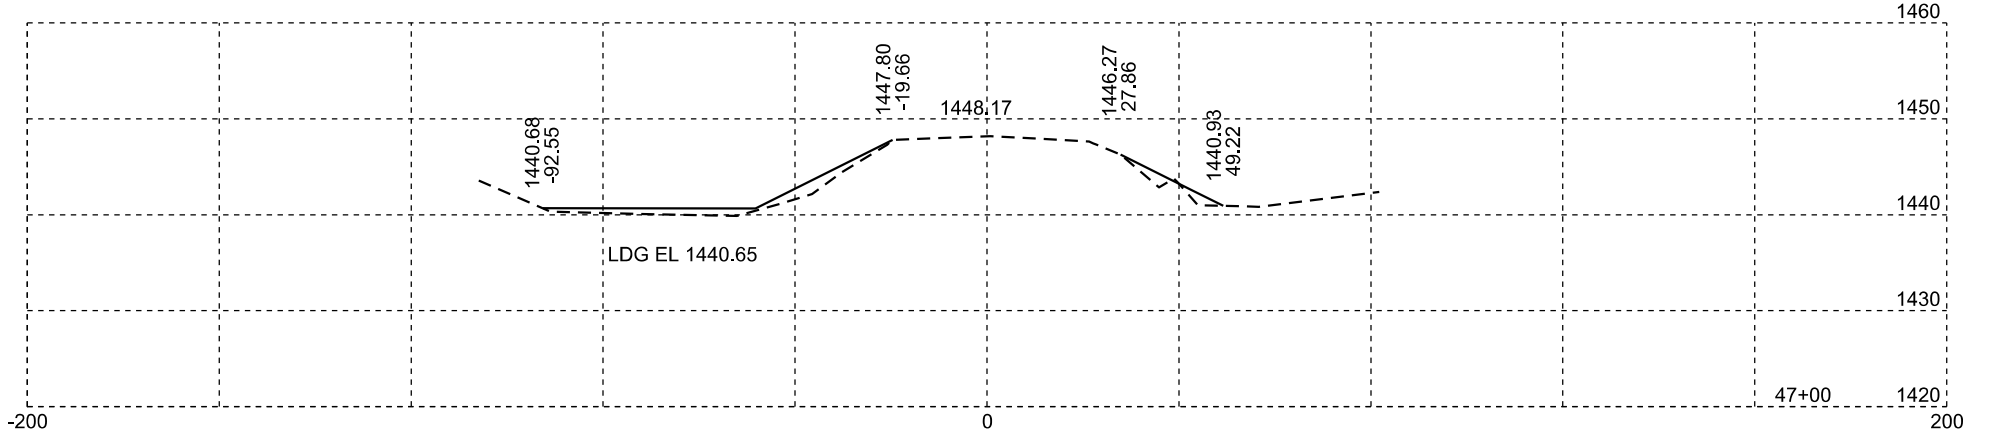
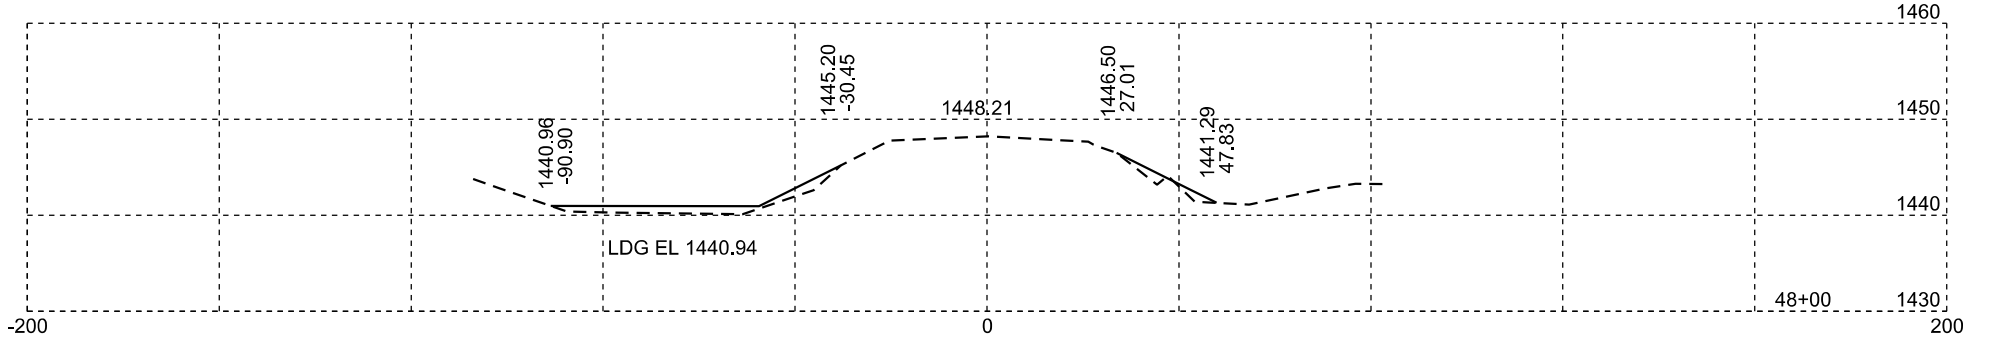
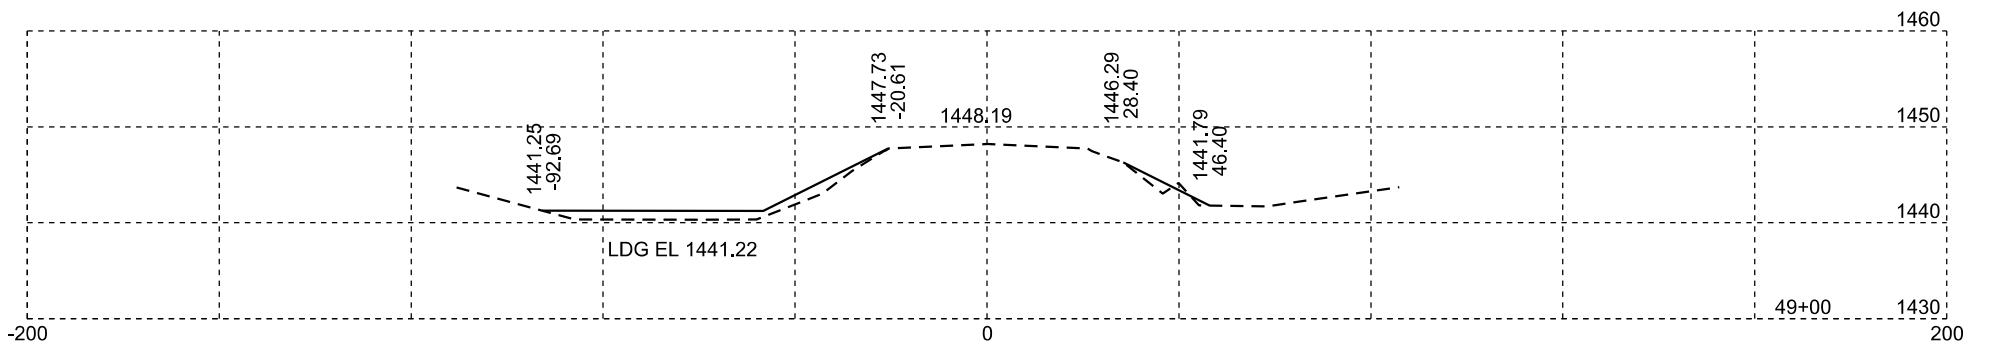


Mainline

Plotting Date: 02/04/2022

STATE OF SOUTH DAKOTA	PROJECT	SHEET NO.	TOTAL SHEETS
	NH 0018(231)339	X3	X7

Mainline

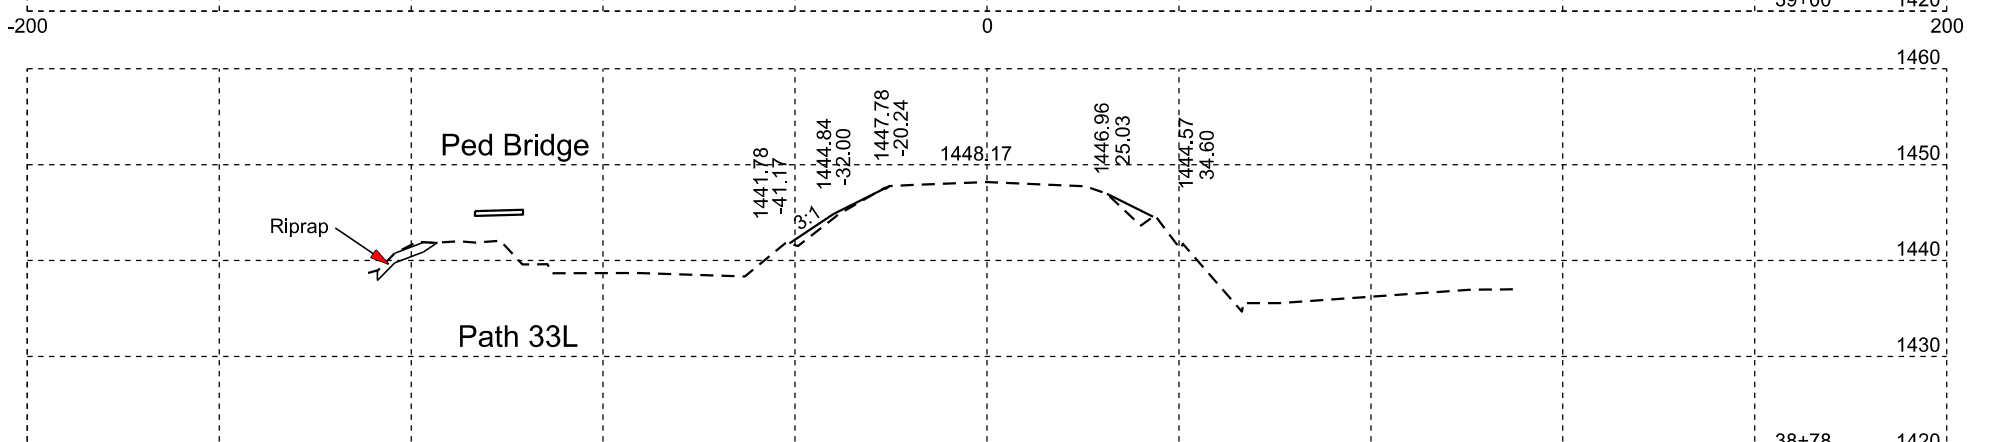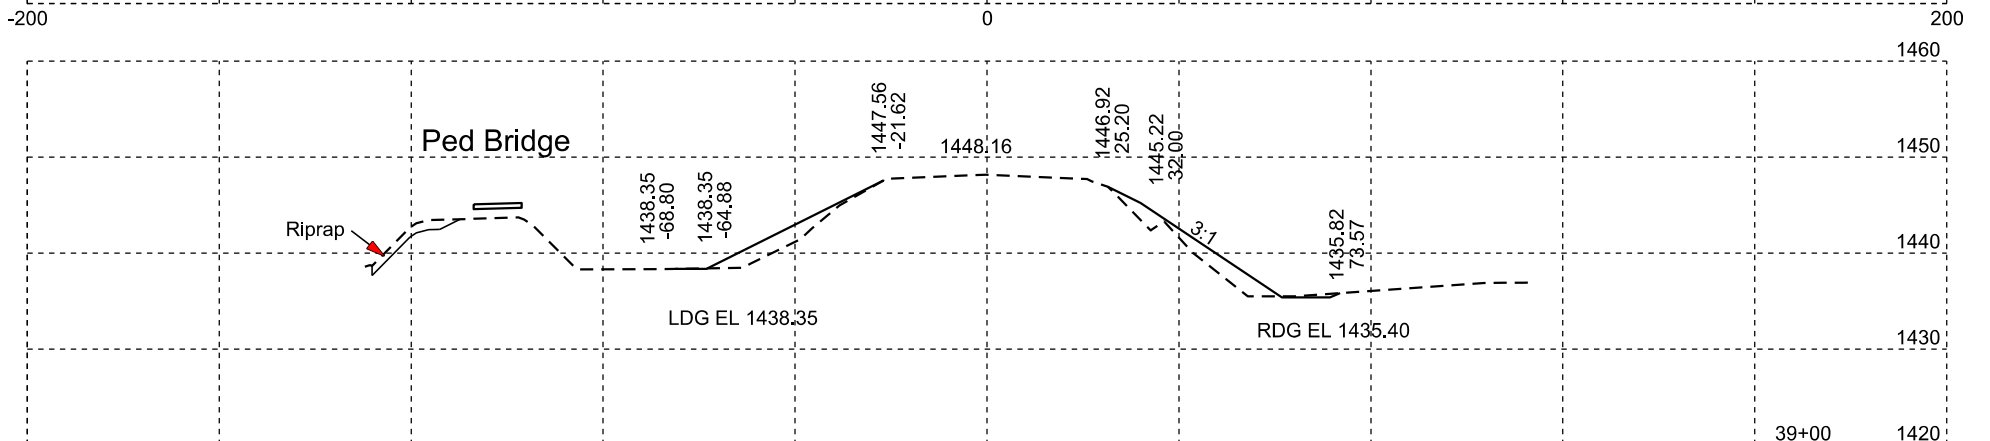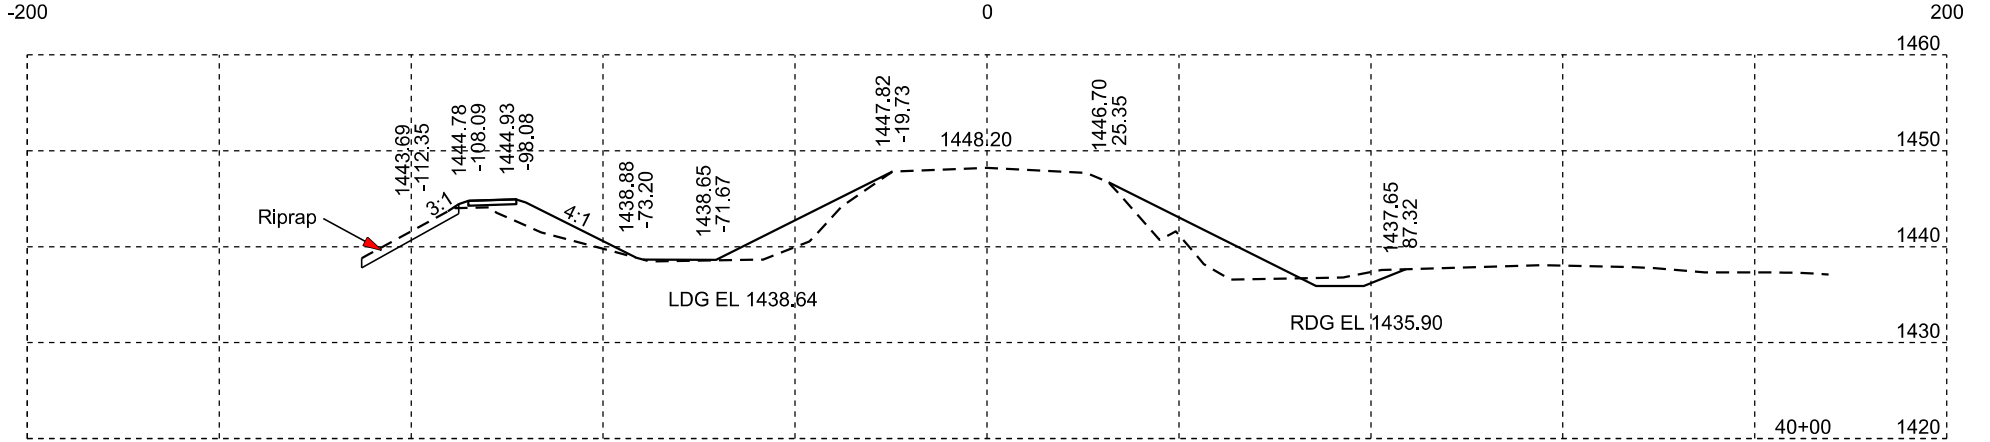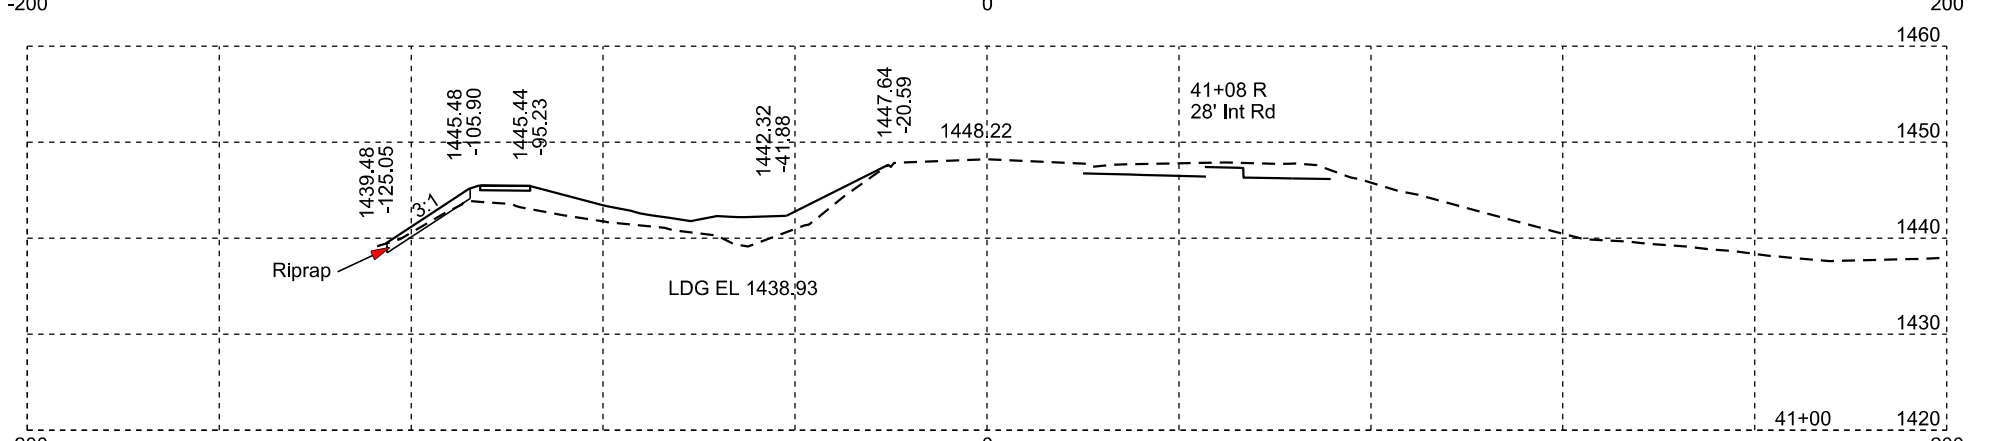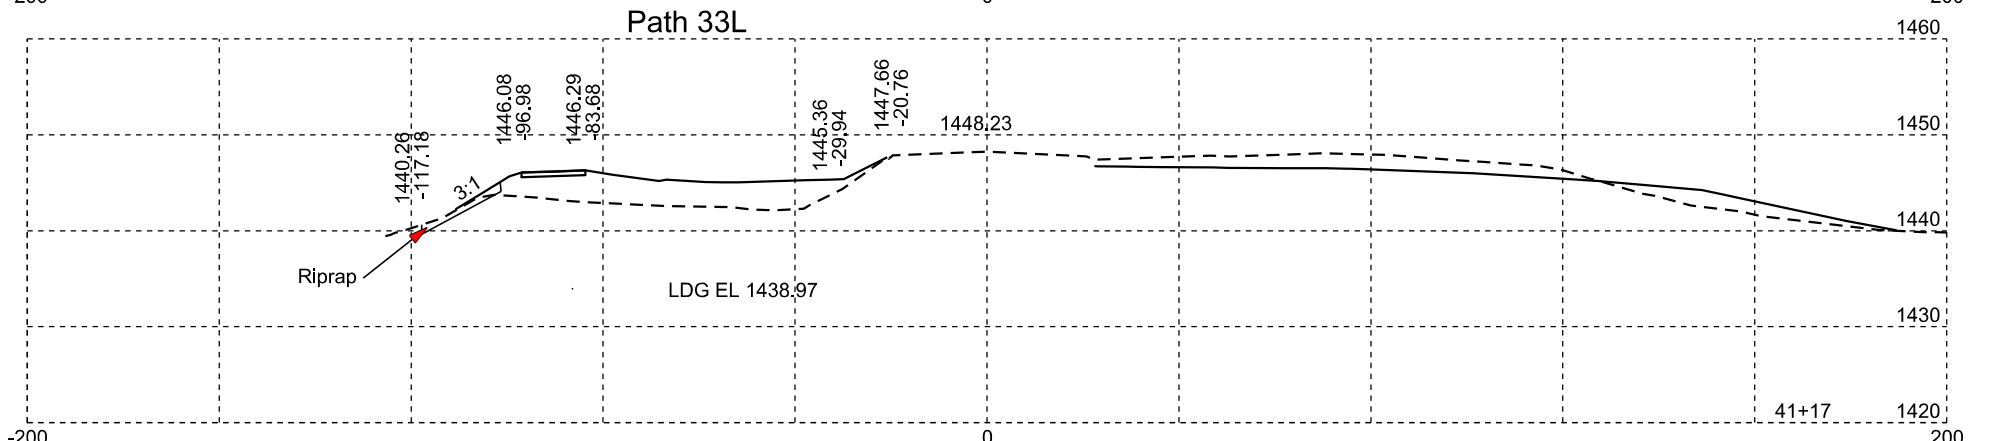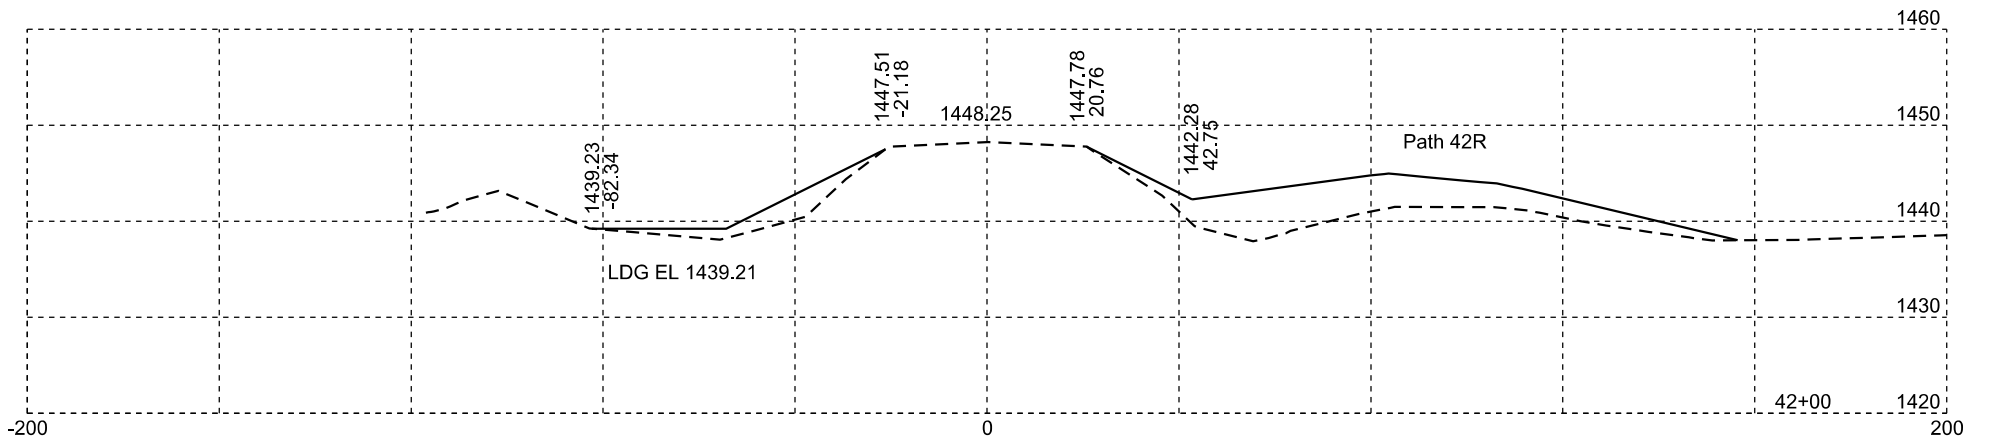








Mainline

Plotting Date: 11/15/2024

STATE OF SOUTH DAKOTA	PROJECT	SHEET NO.	TOTAL SHEETS
	NH 0018(231)339	X4	X7

Mainline

Path 33L

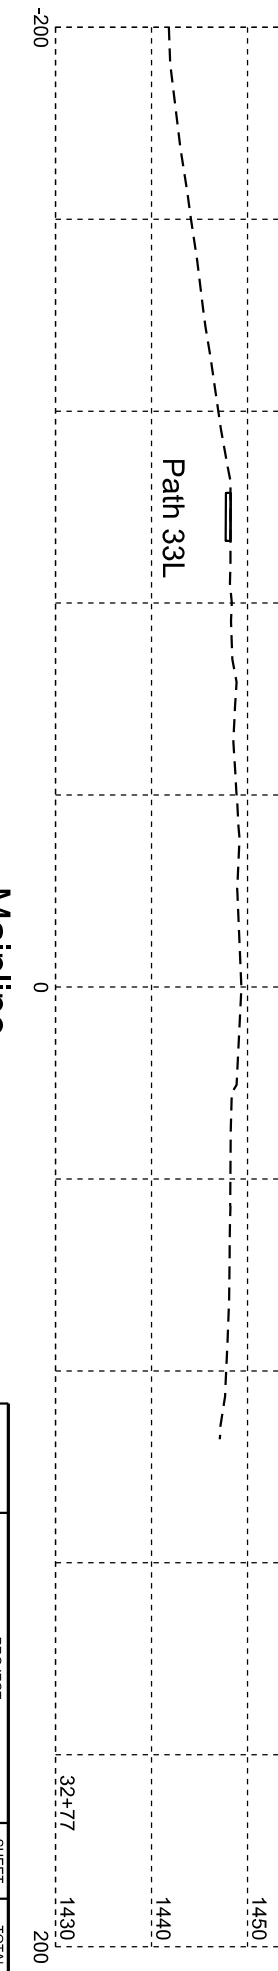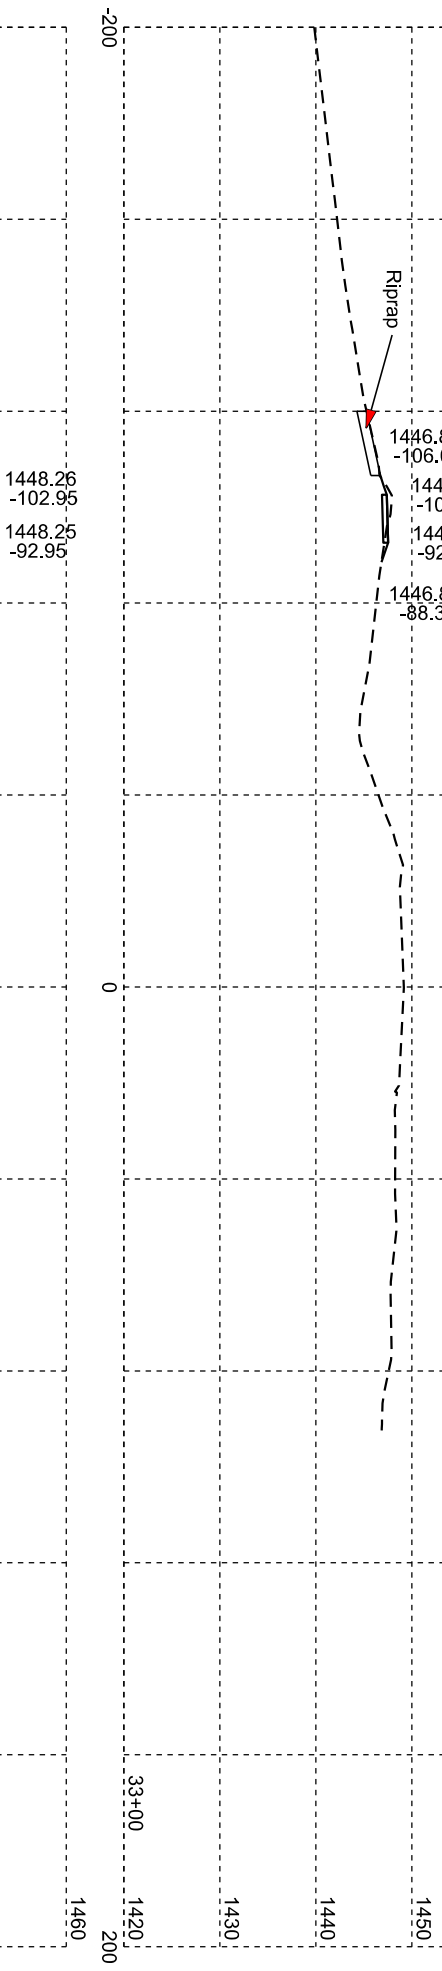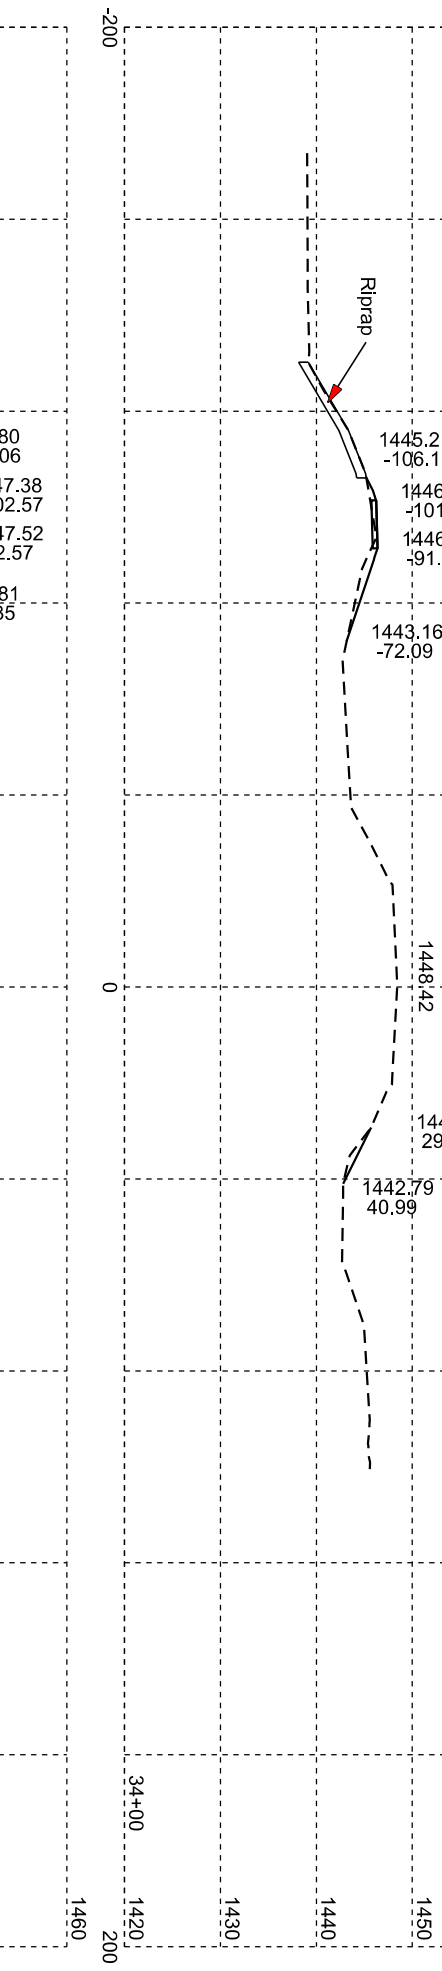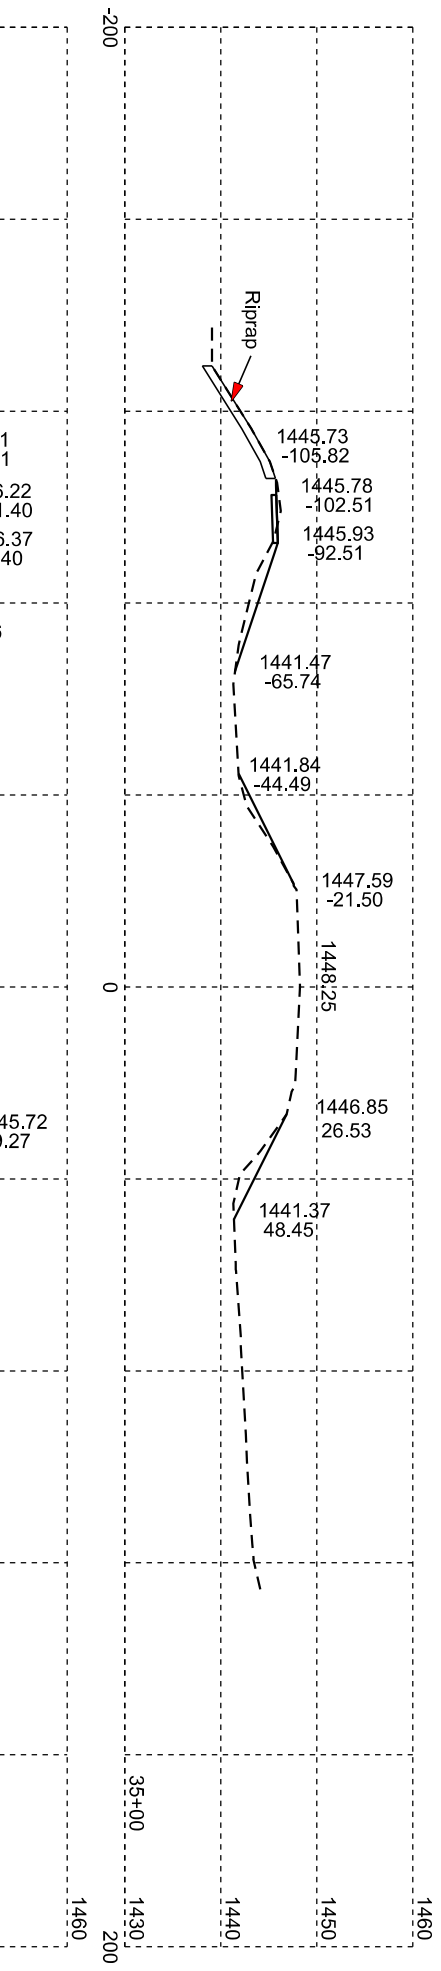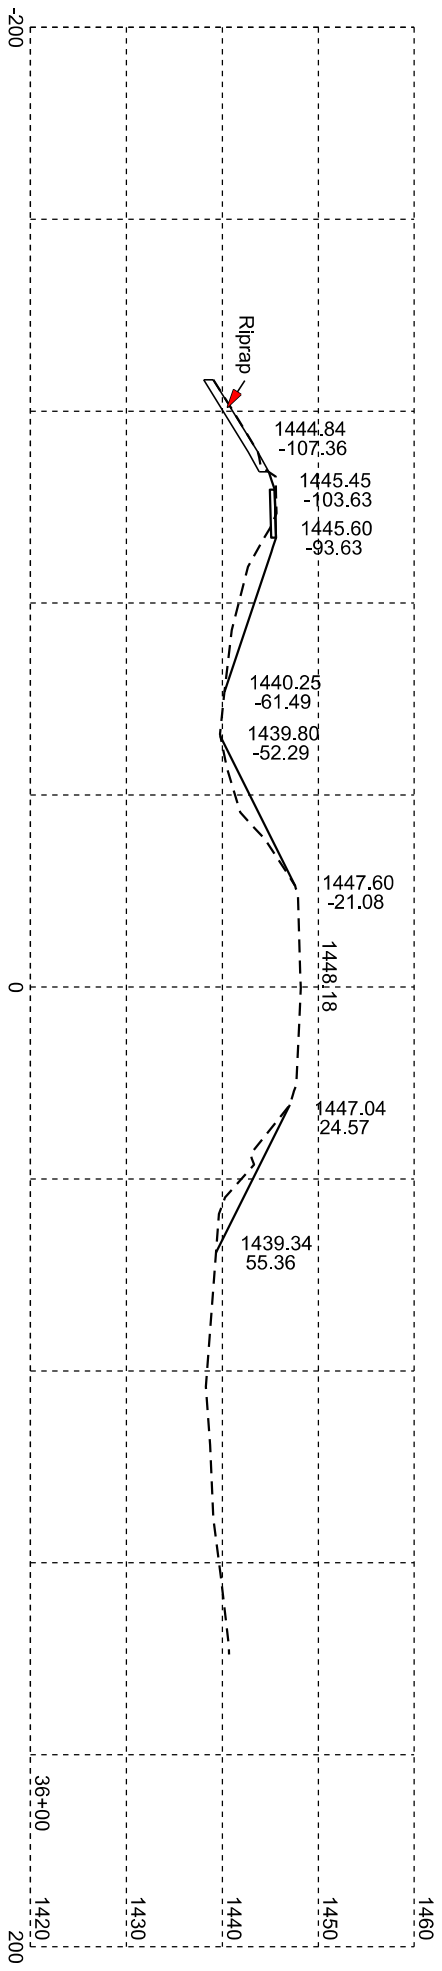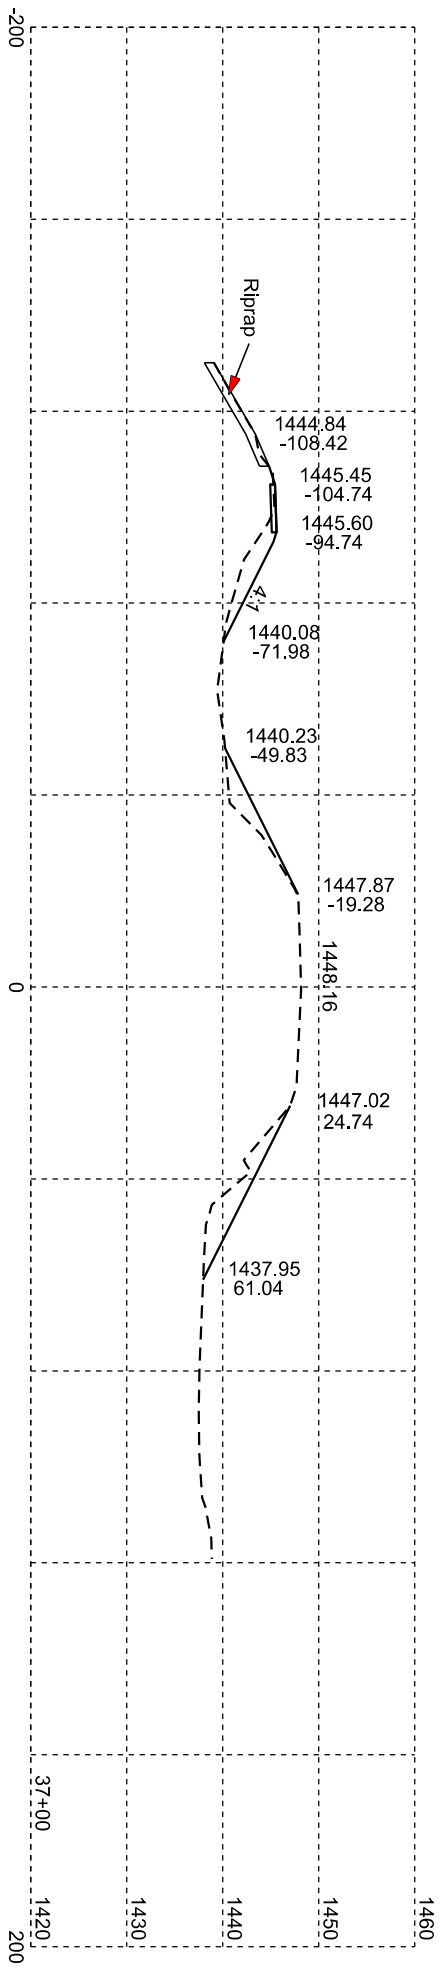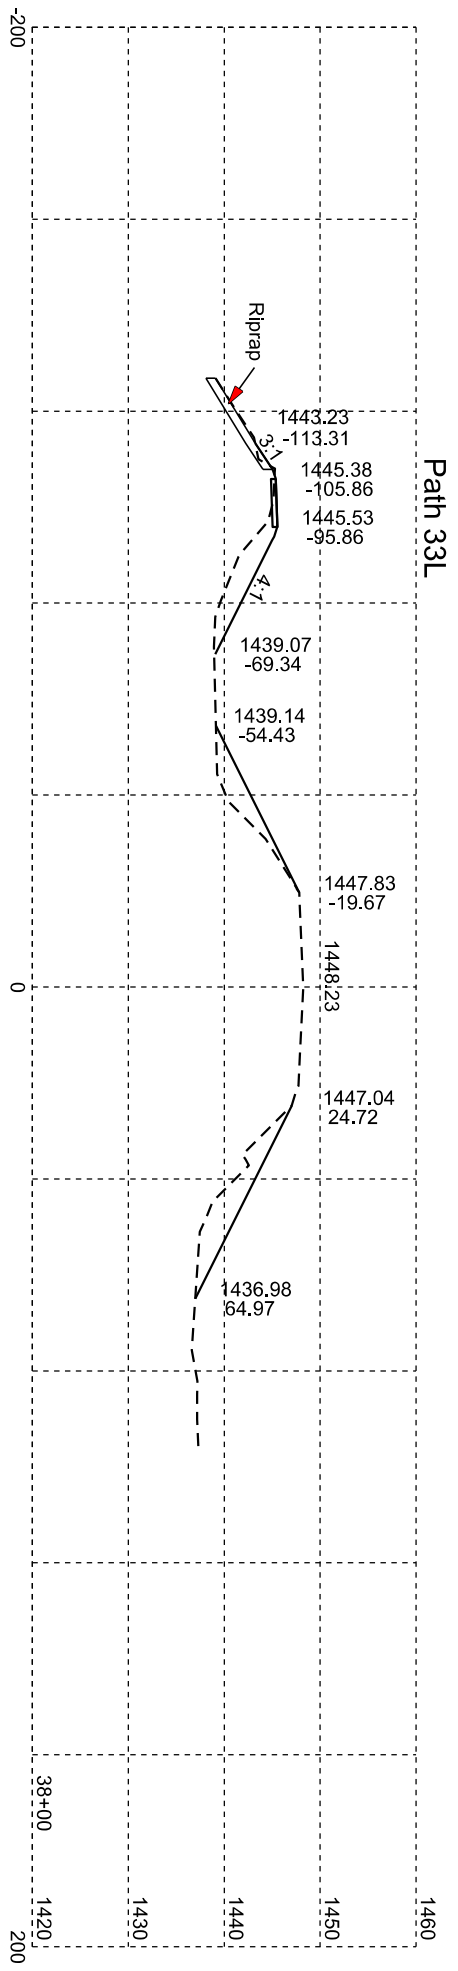

Mainline


Plotting Date: 10/10/2024

STATE OF SOUTH DAKOTA

PROJECT NH 0018(231)339

SHEET NO. X5 TOTAL SHEETS X7

XR41R






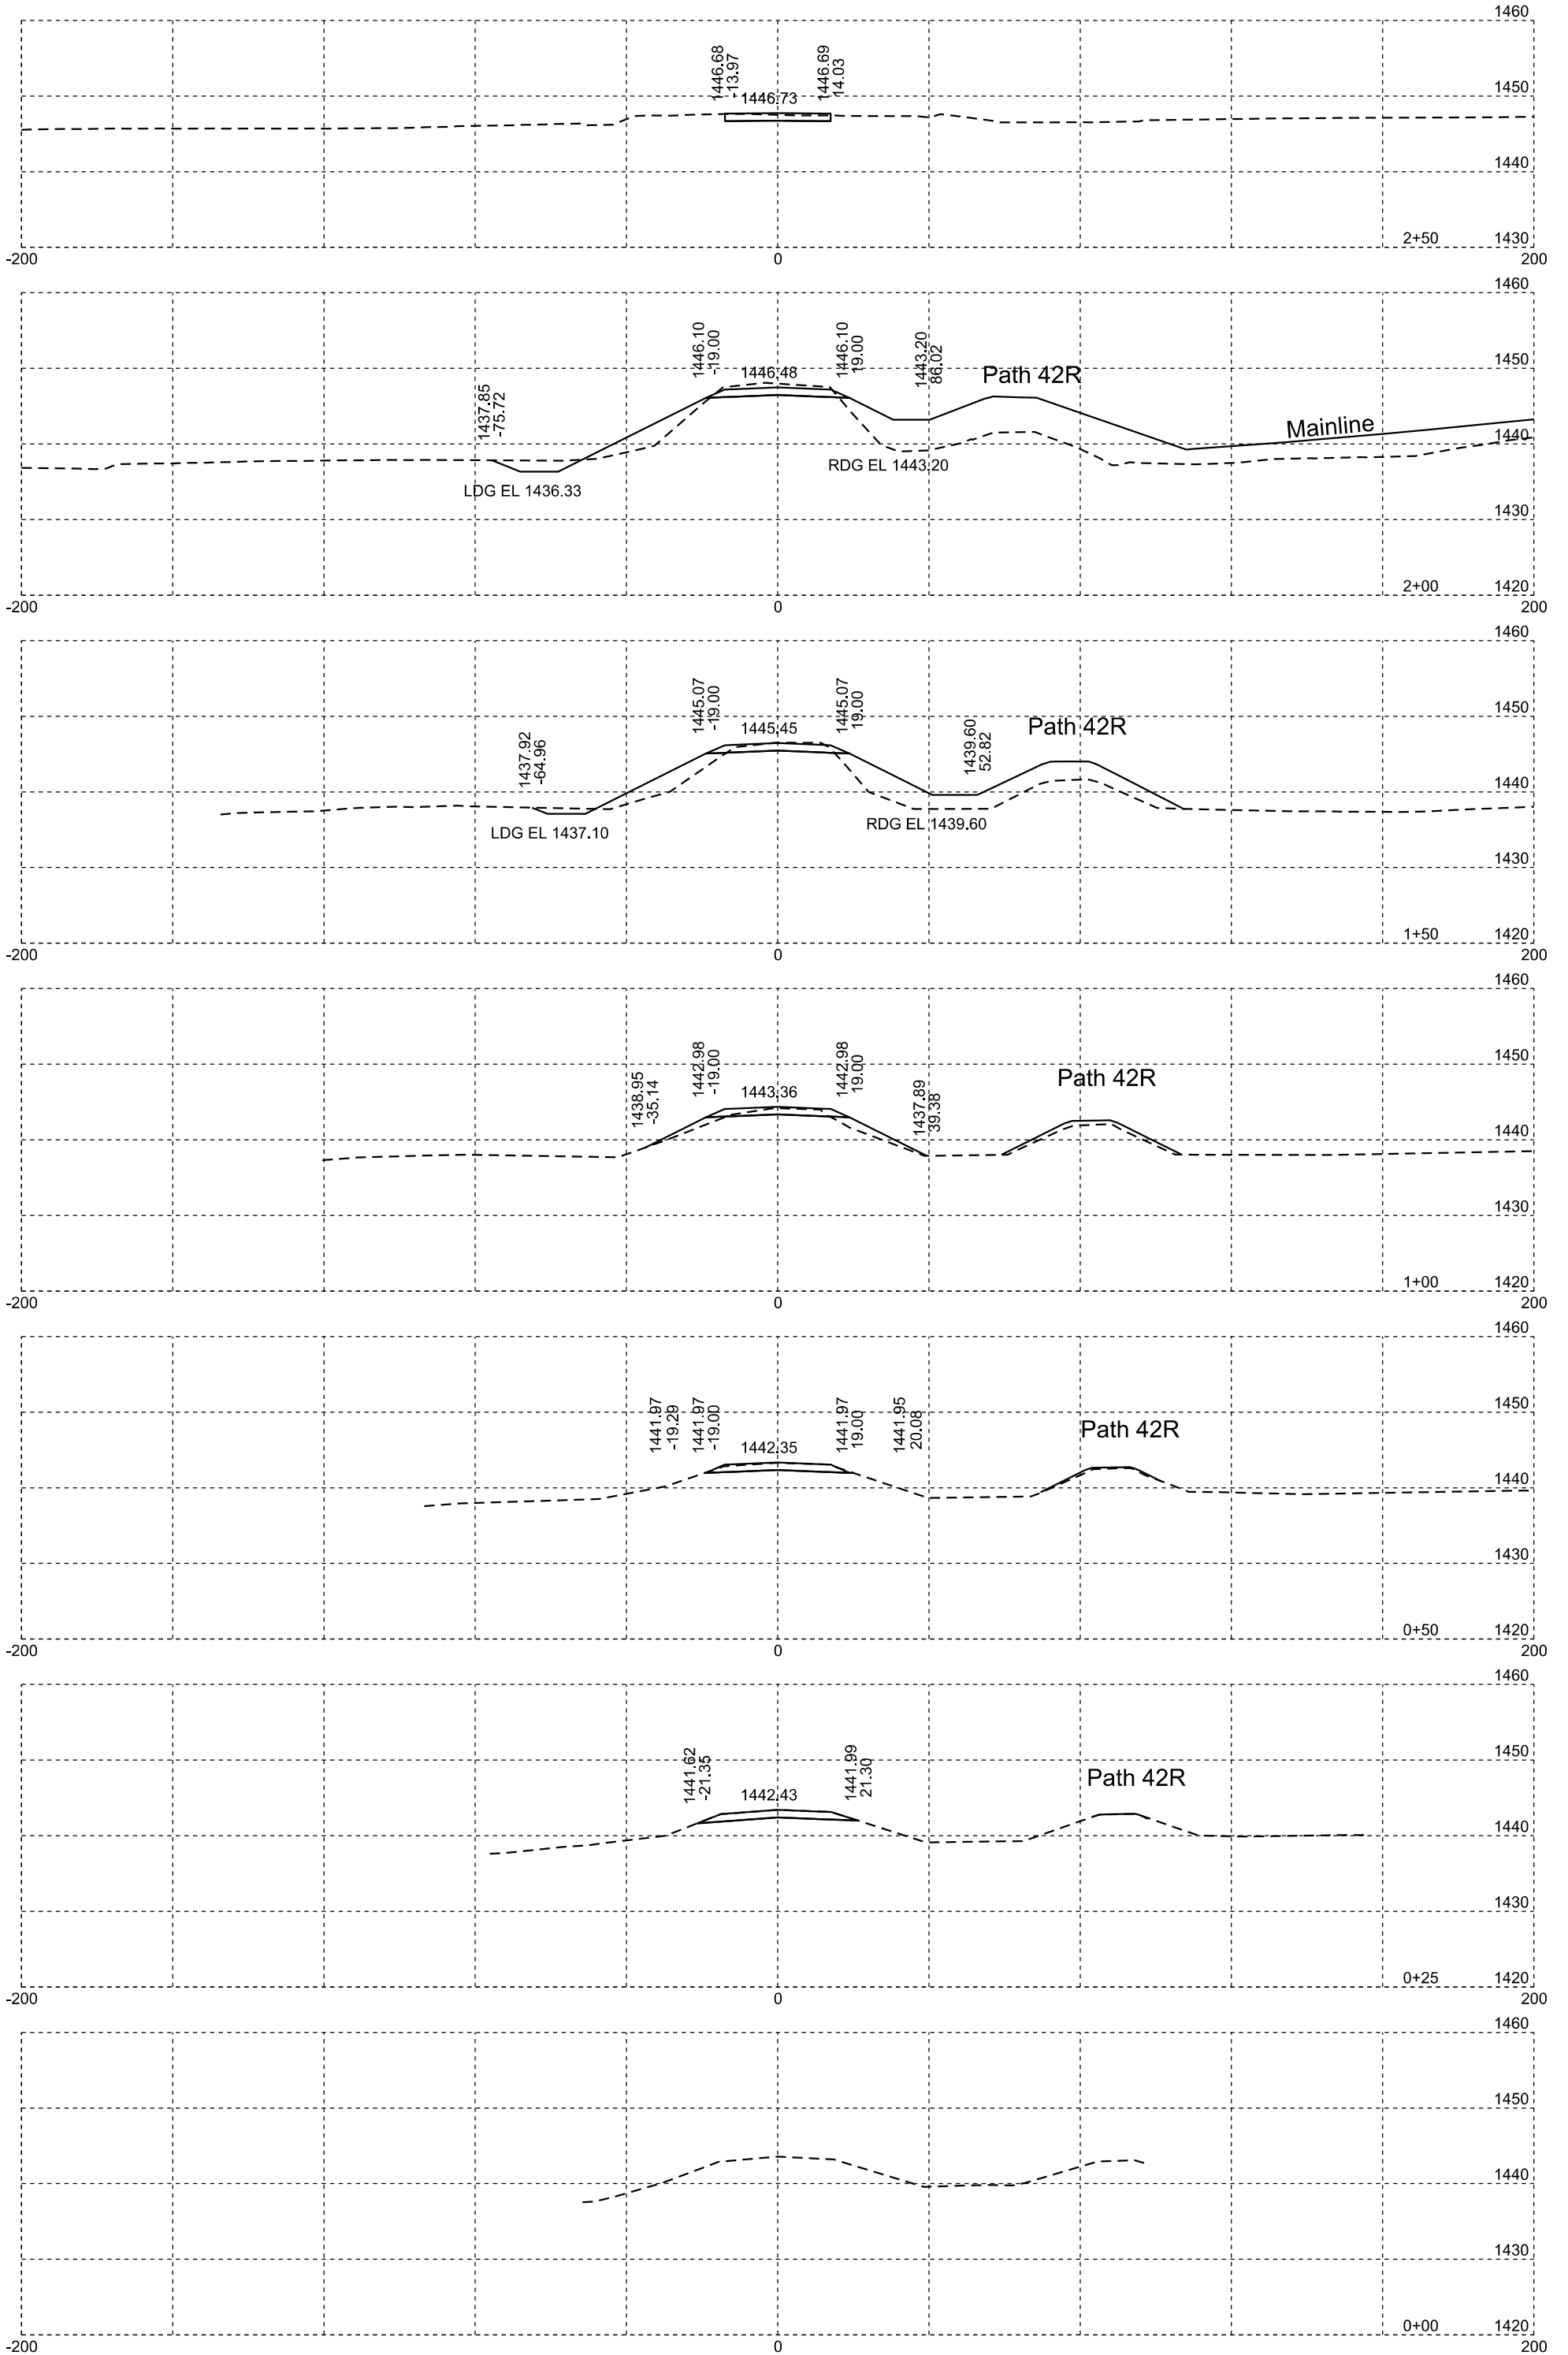


XR41R

Plotting Date: 02/15/2022

STATE OF SOUTH DAKOTA	PROJECT	SHEET NO.	TOTAL SHEETS
	NH 0018(231)339	X6	X7

Path42R

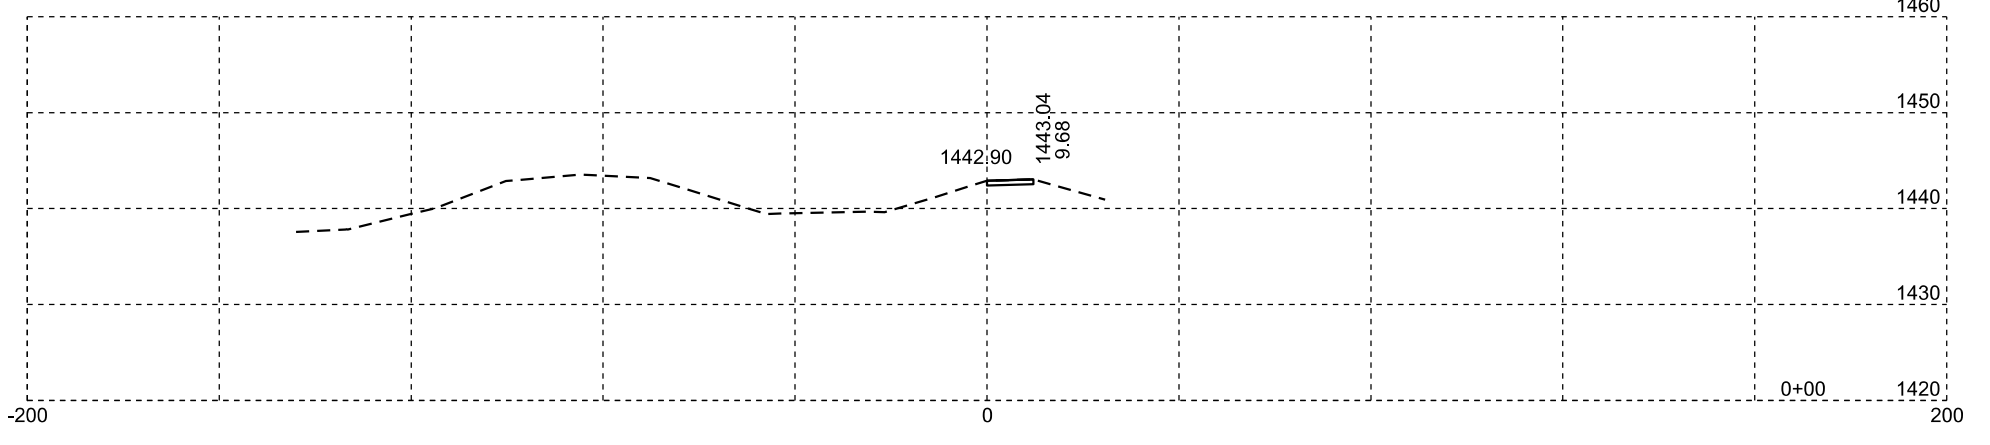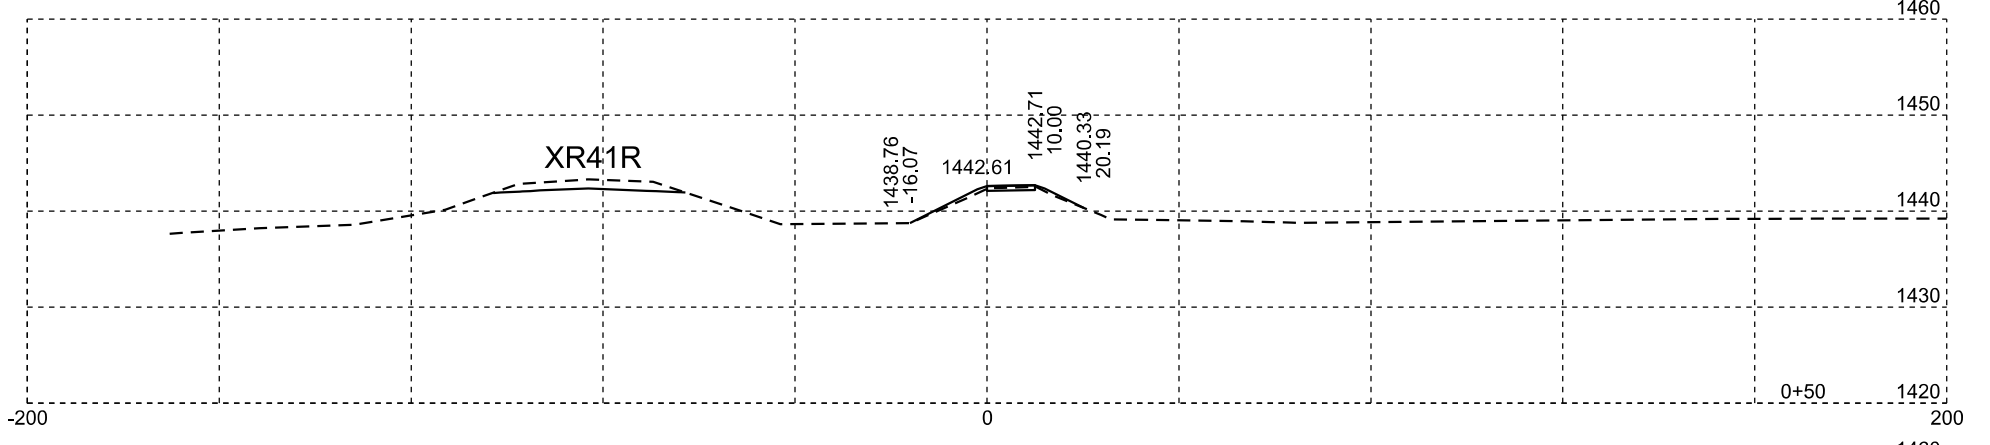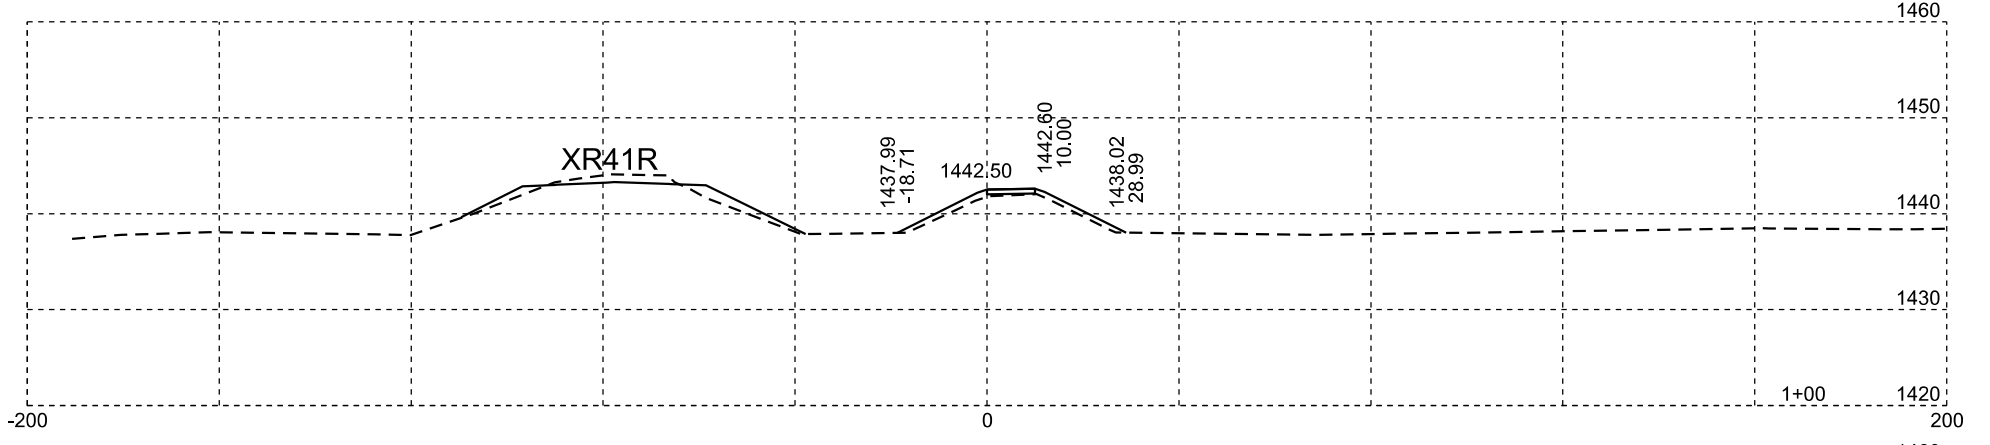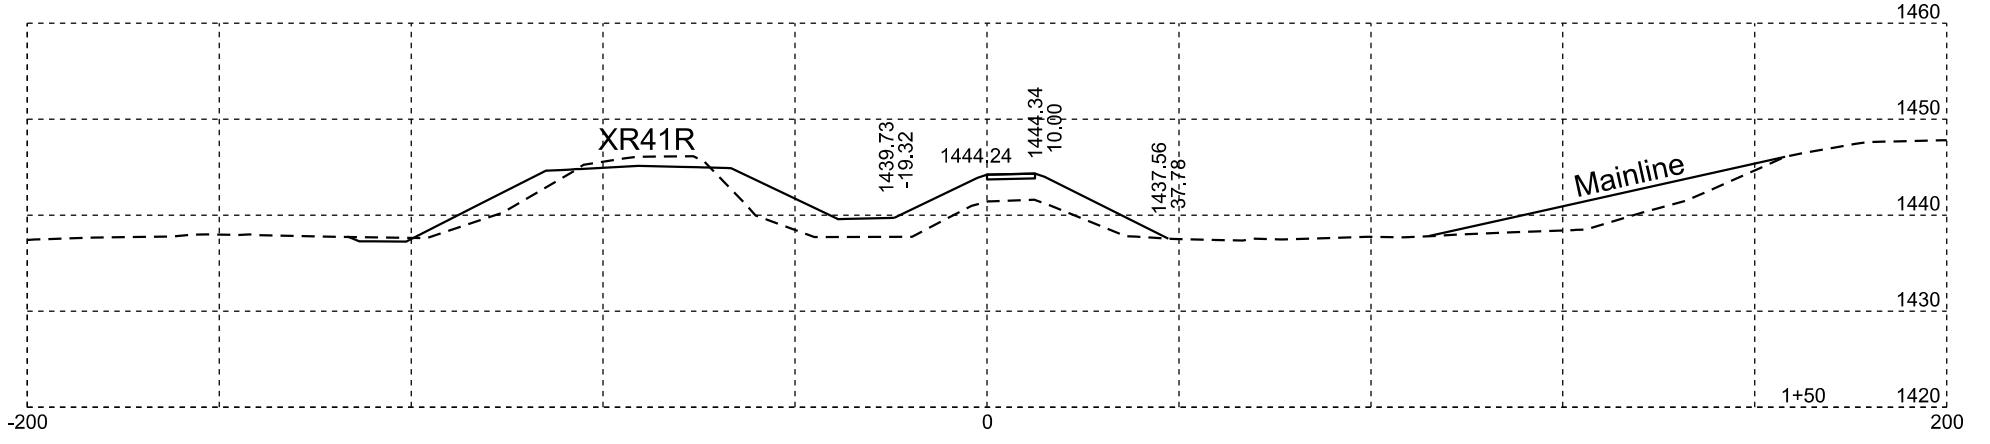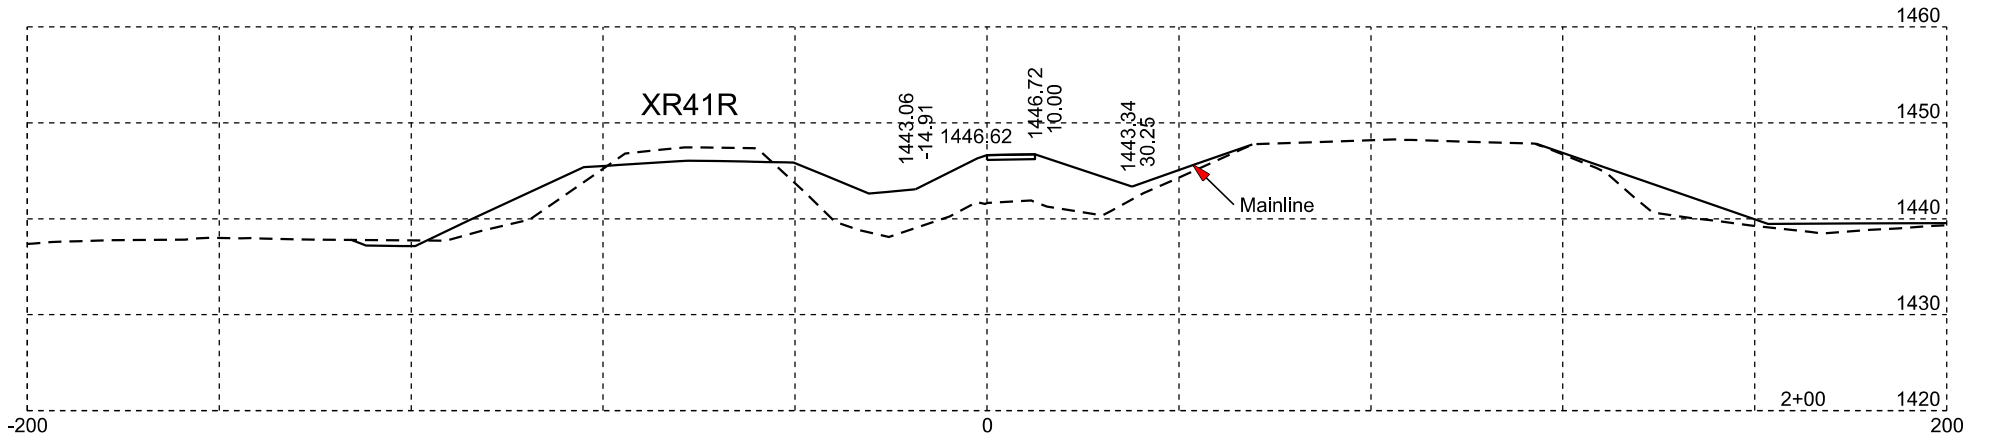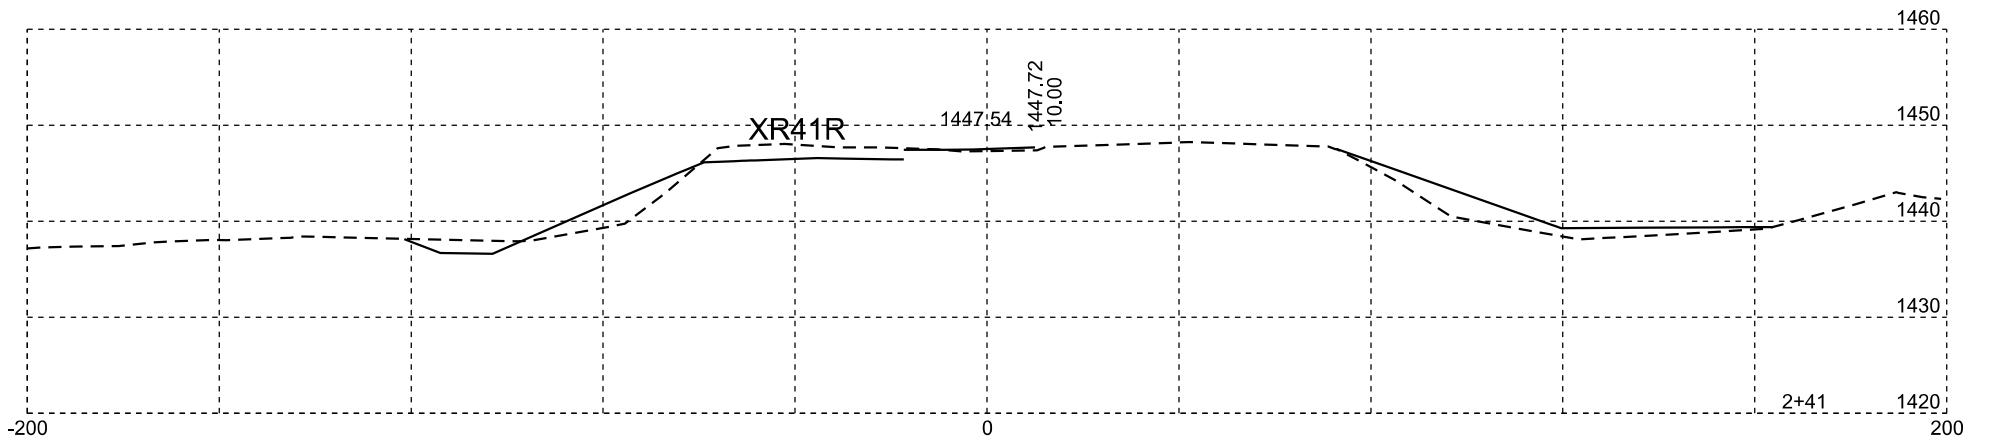

Path42R

Plotting Date: 02/15/2022

STATE OF SOUTH DAKOTA	PROJECT	SHEET NO.	TOTAL SHEETS
	NH 0018(231)339	X7	X7