


SECTION Z: PIPE SECTIONS

STATE OF SOUTH DAKOTA	PROJECT	SHEET	TOTAL SHEETS
	NH 0018(231)339	Z1	Z2
Plotting Date:		12/02/2024	

INDEX OF SHEETS




- Z1 General Layout with Index
- Z2 Pipe Sections

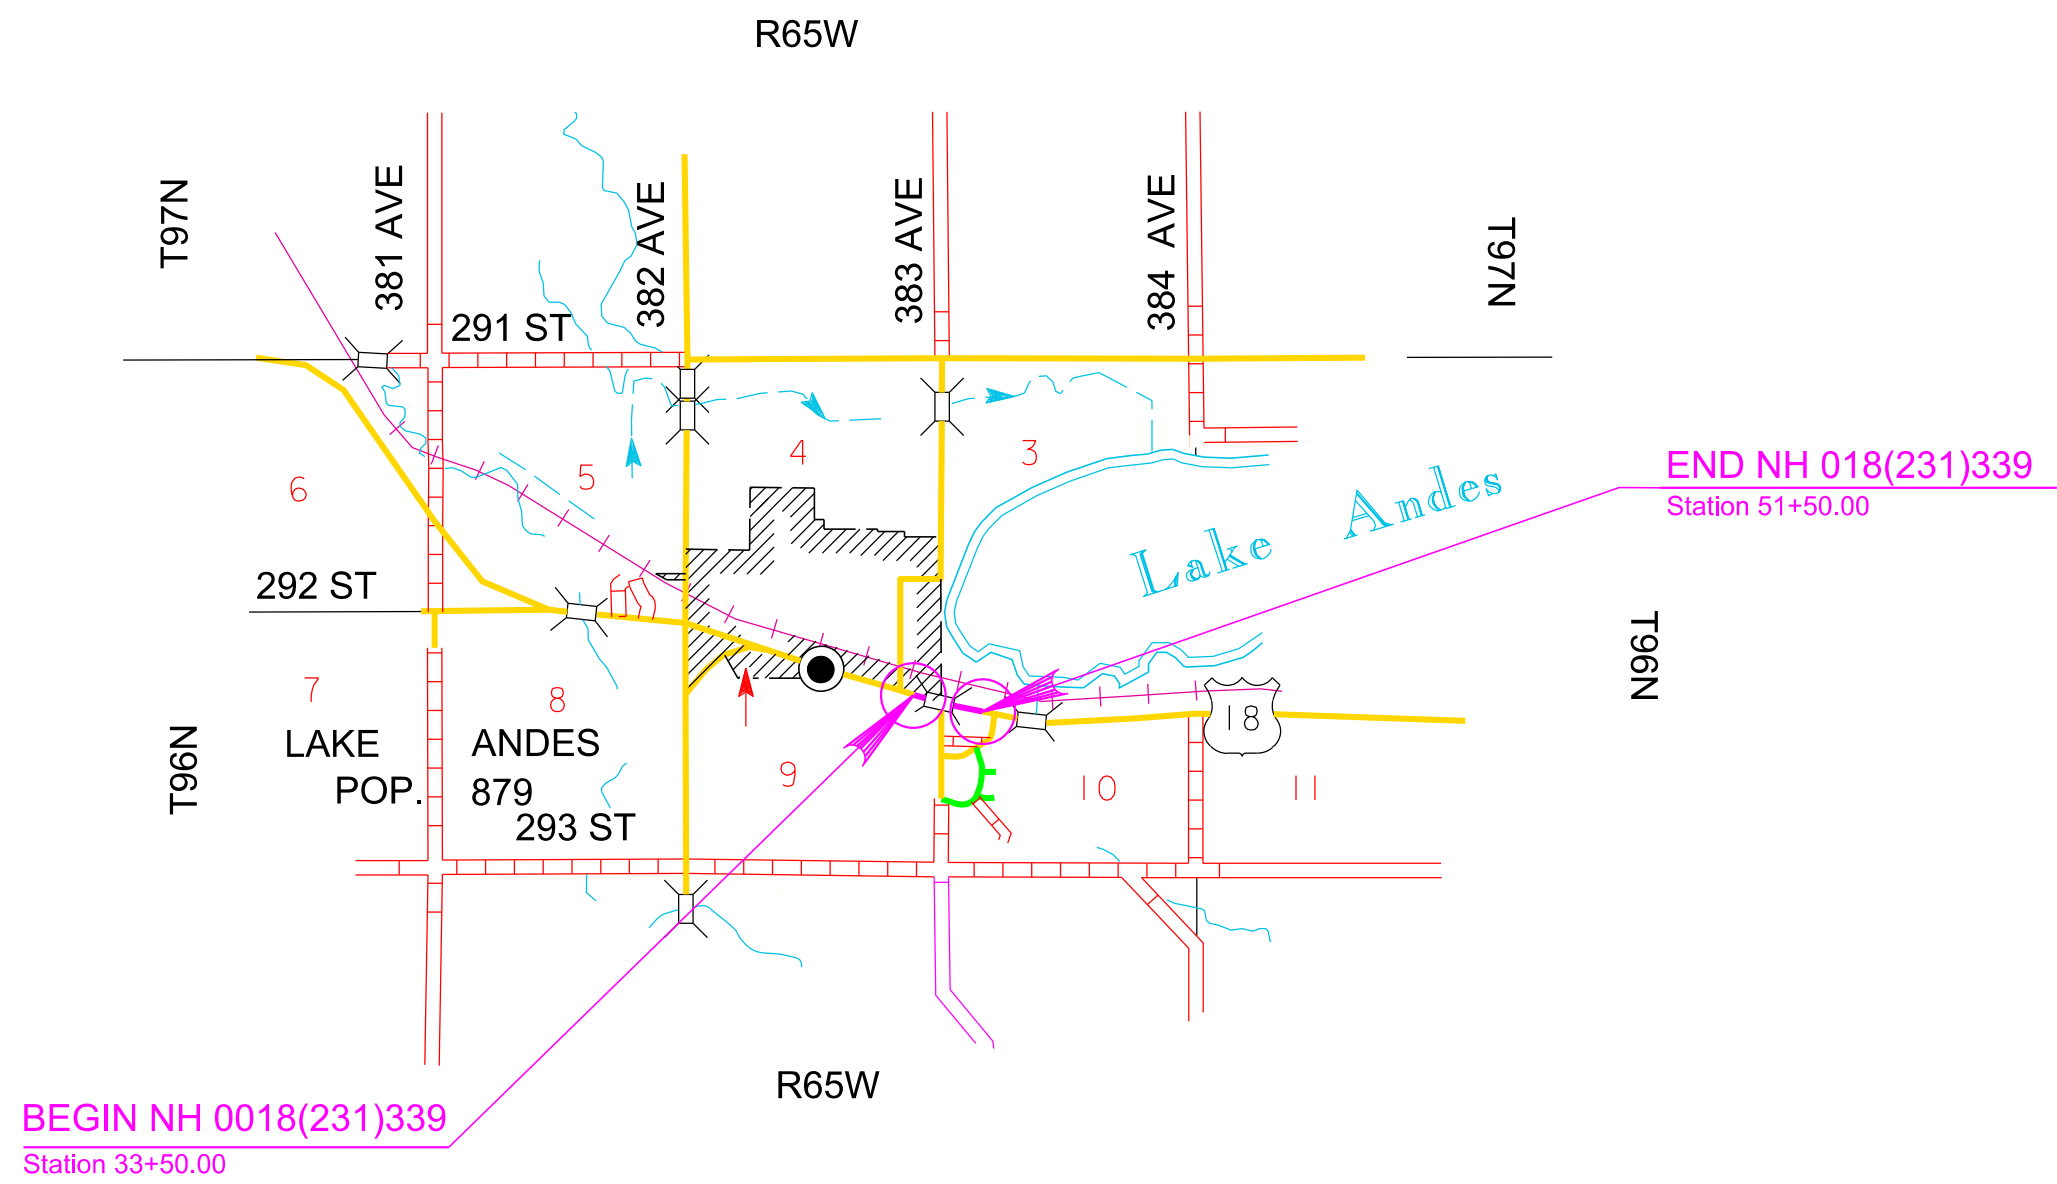

Plot Scale - 1:200

Plotted From - TRPR13418

File - U:\proj\mix07M9\titlez.dgn

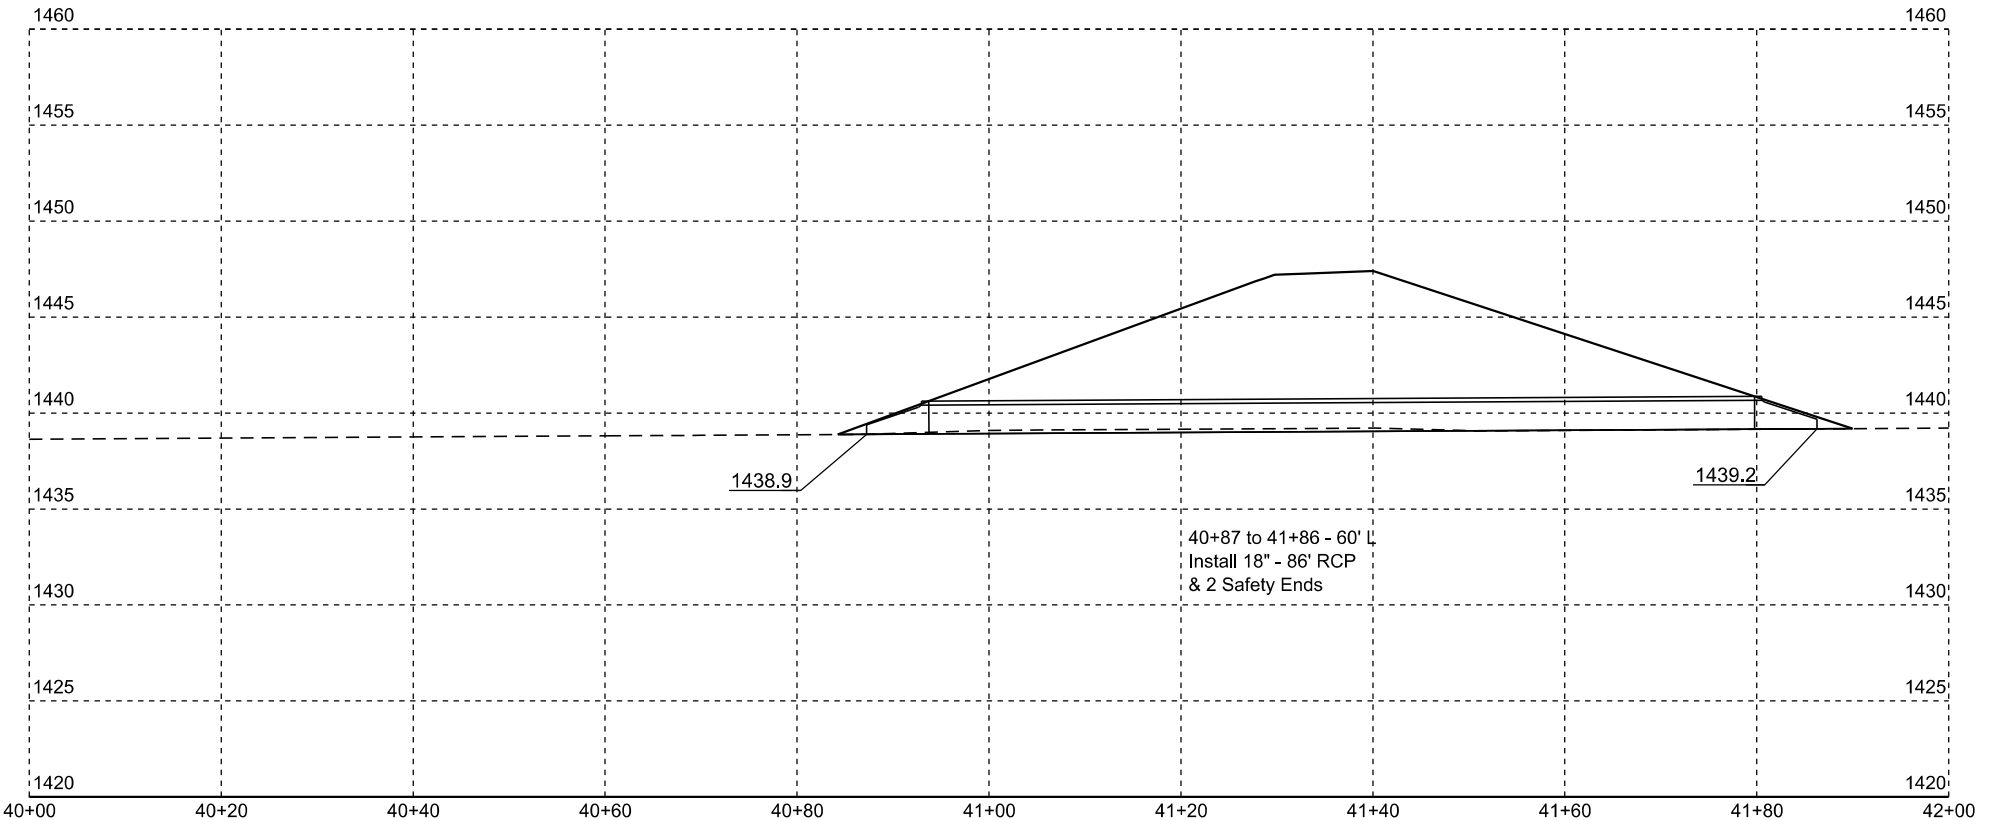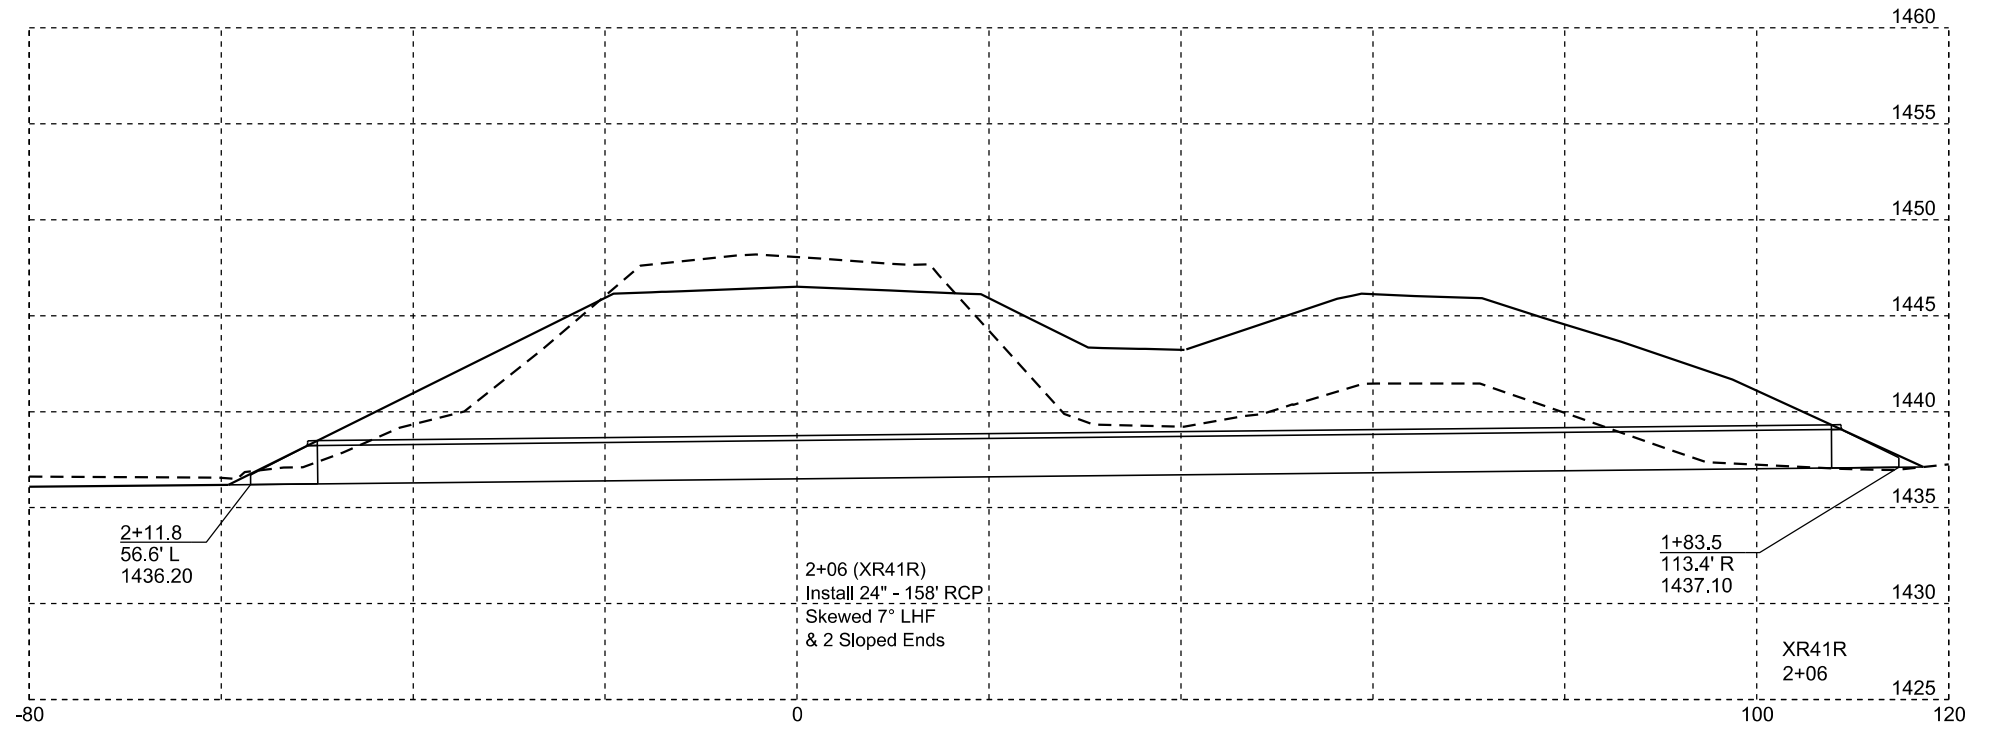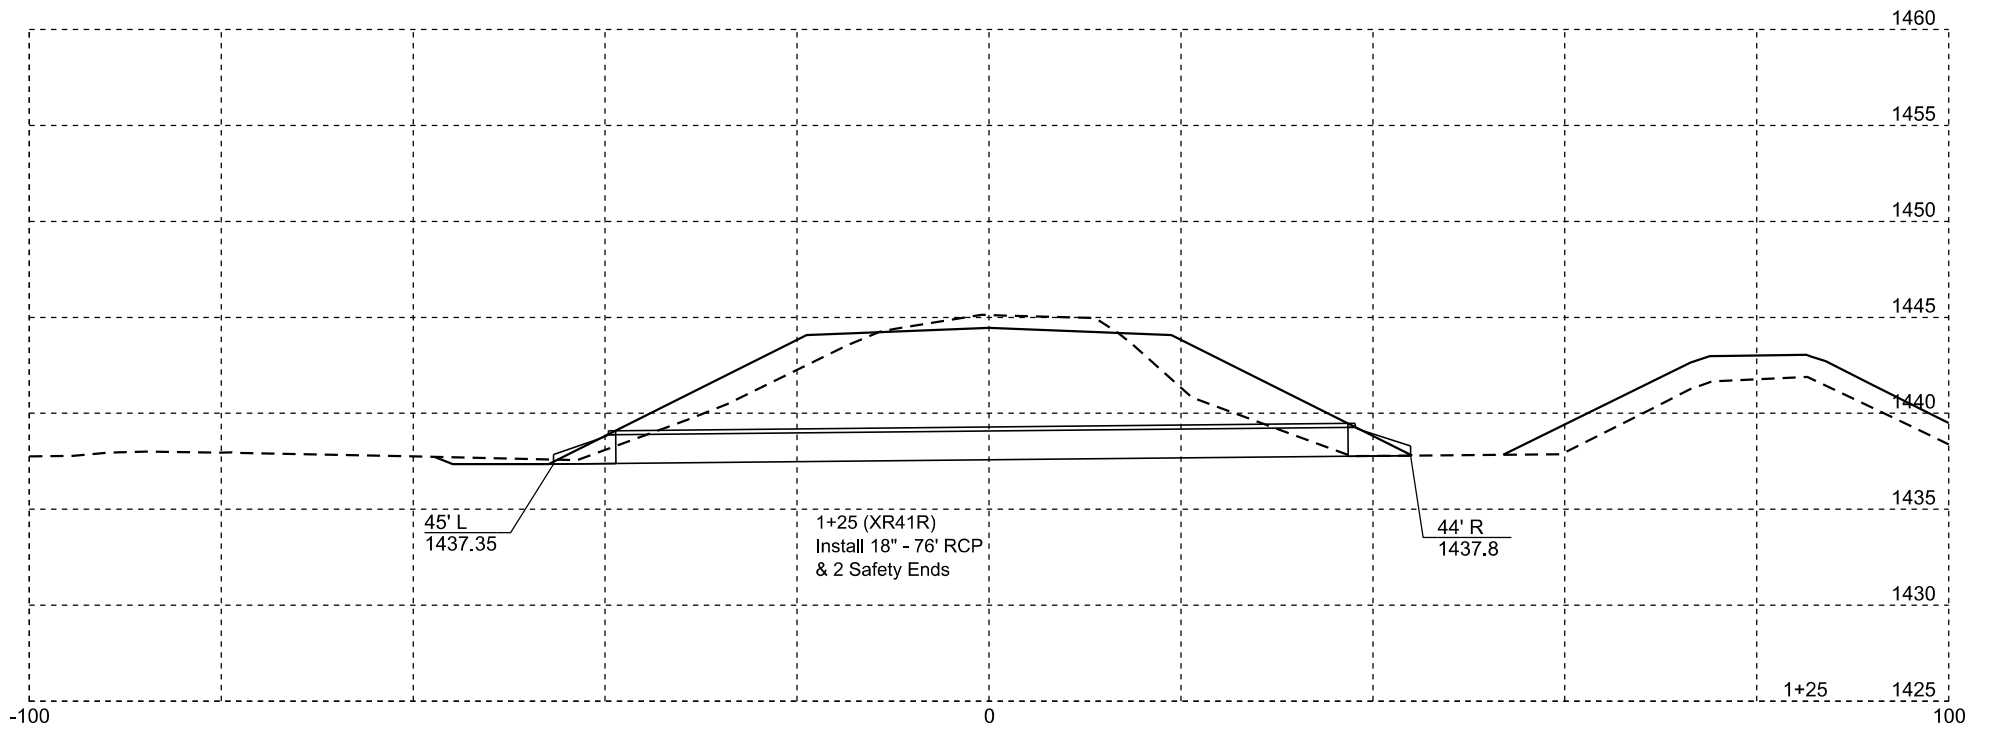

Plotting Date: 02/25/2022

STATE OF SOUTH DAKOTA	PROJECT	SHEET NO.	TOTAL SHEETS
	NH 0018(231)399	Z2	Z2