



SECTION X: CROSS SECTIONS

STATE OF SOUTH DAKOTA	PROJECT	SHEET	TOTAL SHEETS
	NH - P 0042(89)	X1	X8


Plotting Date: 08/11/2025

INDEX OF SHEETS	
X1	General Layout with Index
X2-X8	Cross Sections

NH-P 0042(89)
US 85 MRM 75.00+0.286

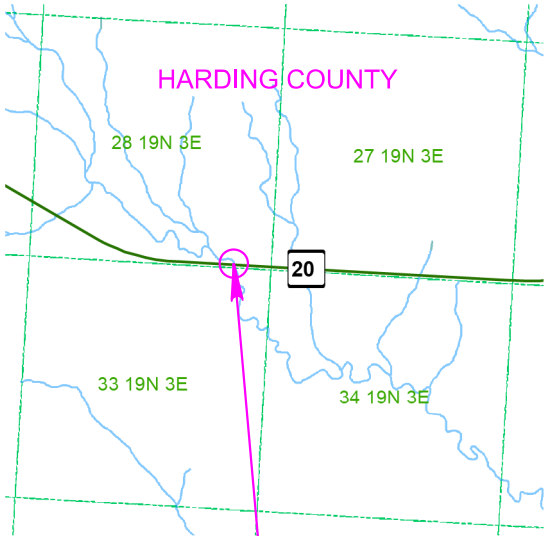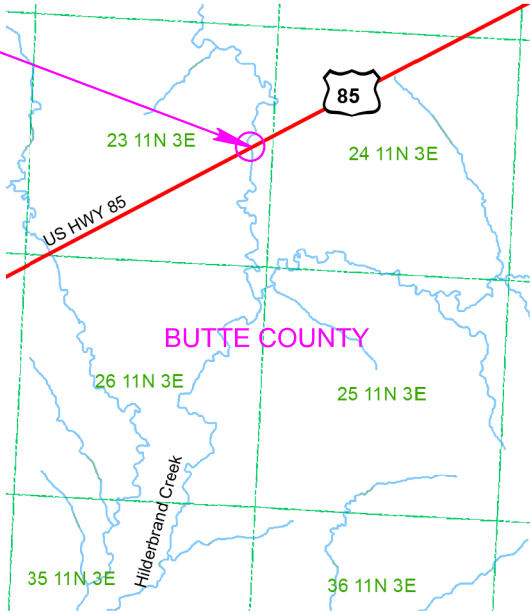







NH-P 0042(89)
SD 20 MRM 16.00+0.803

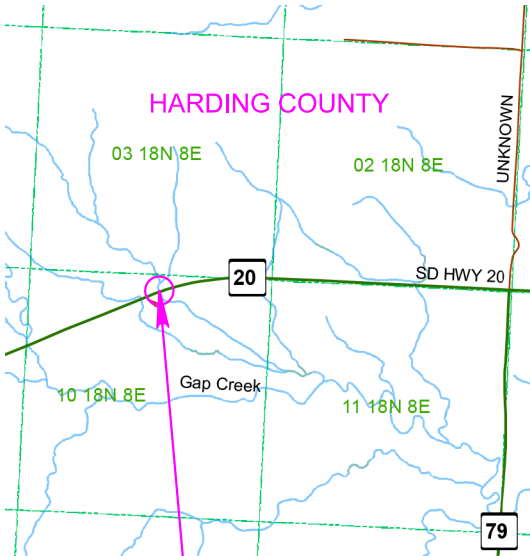

NH-P 0042(89)
SD 20 MRM 50.00+0.248



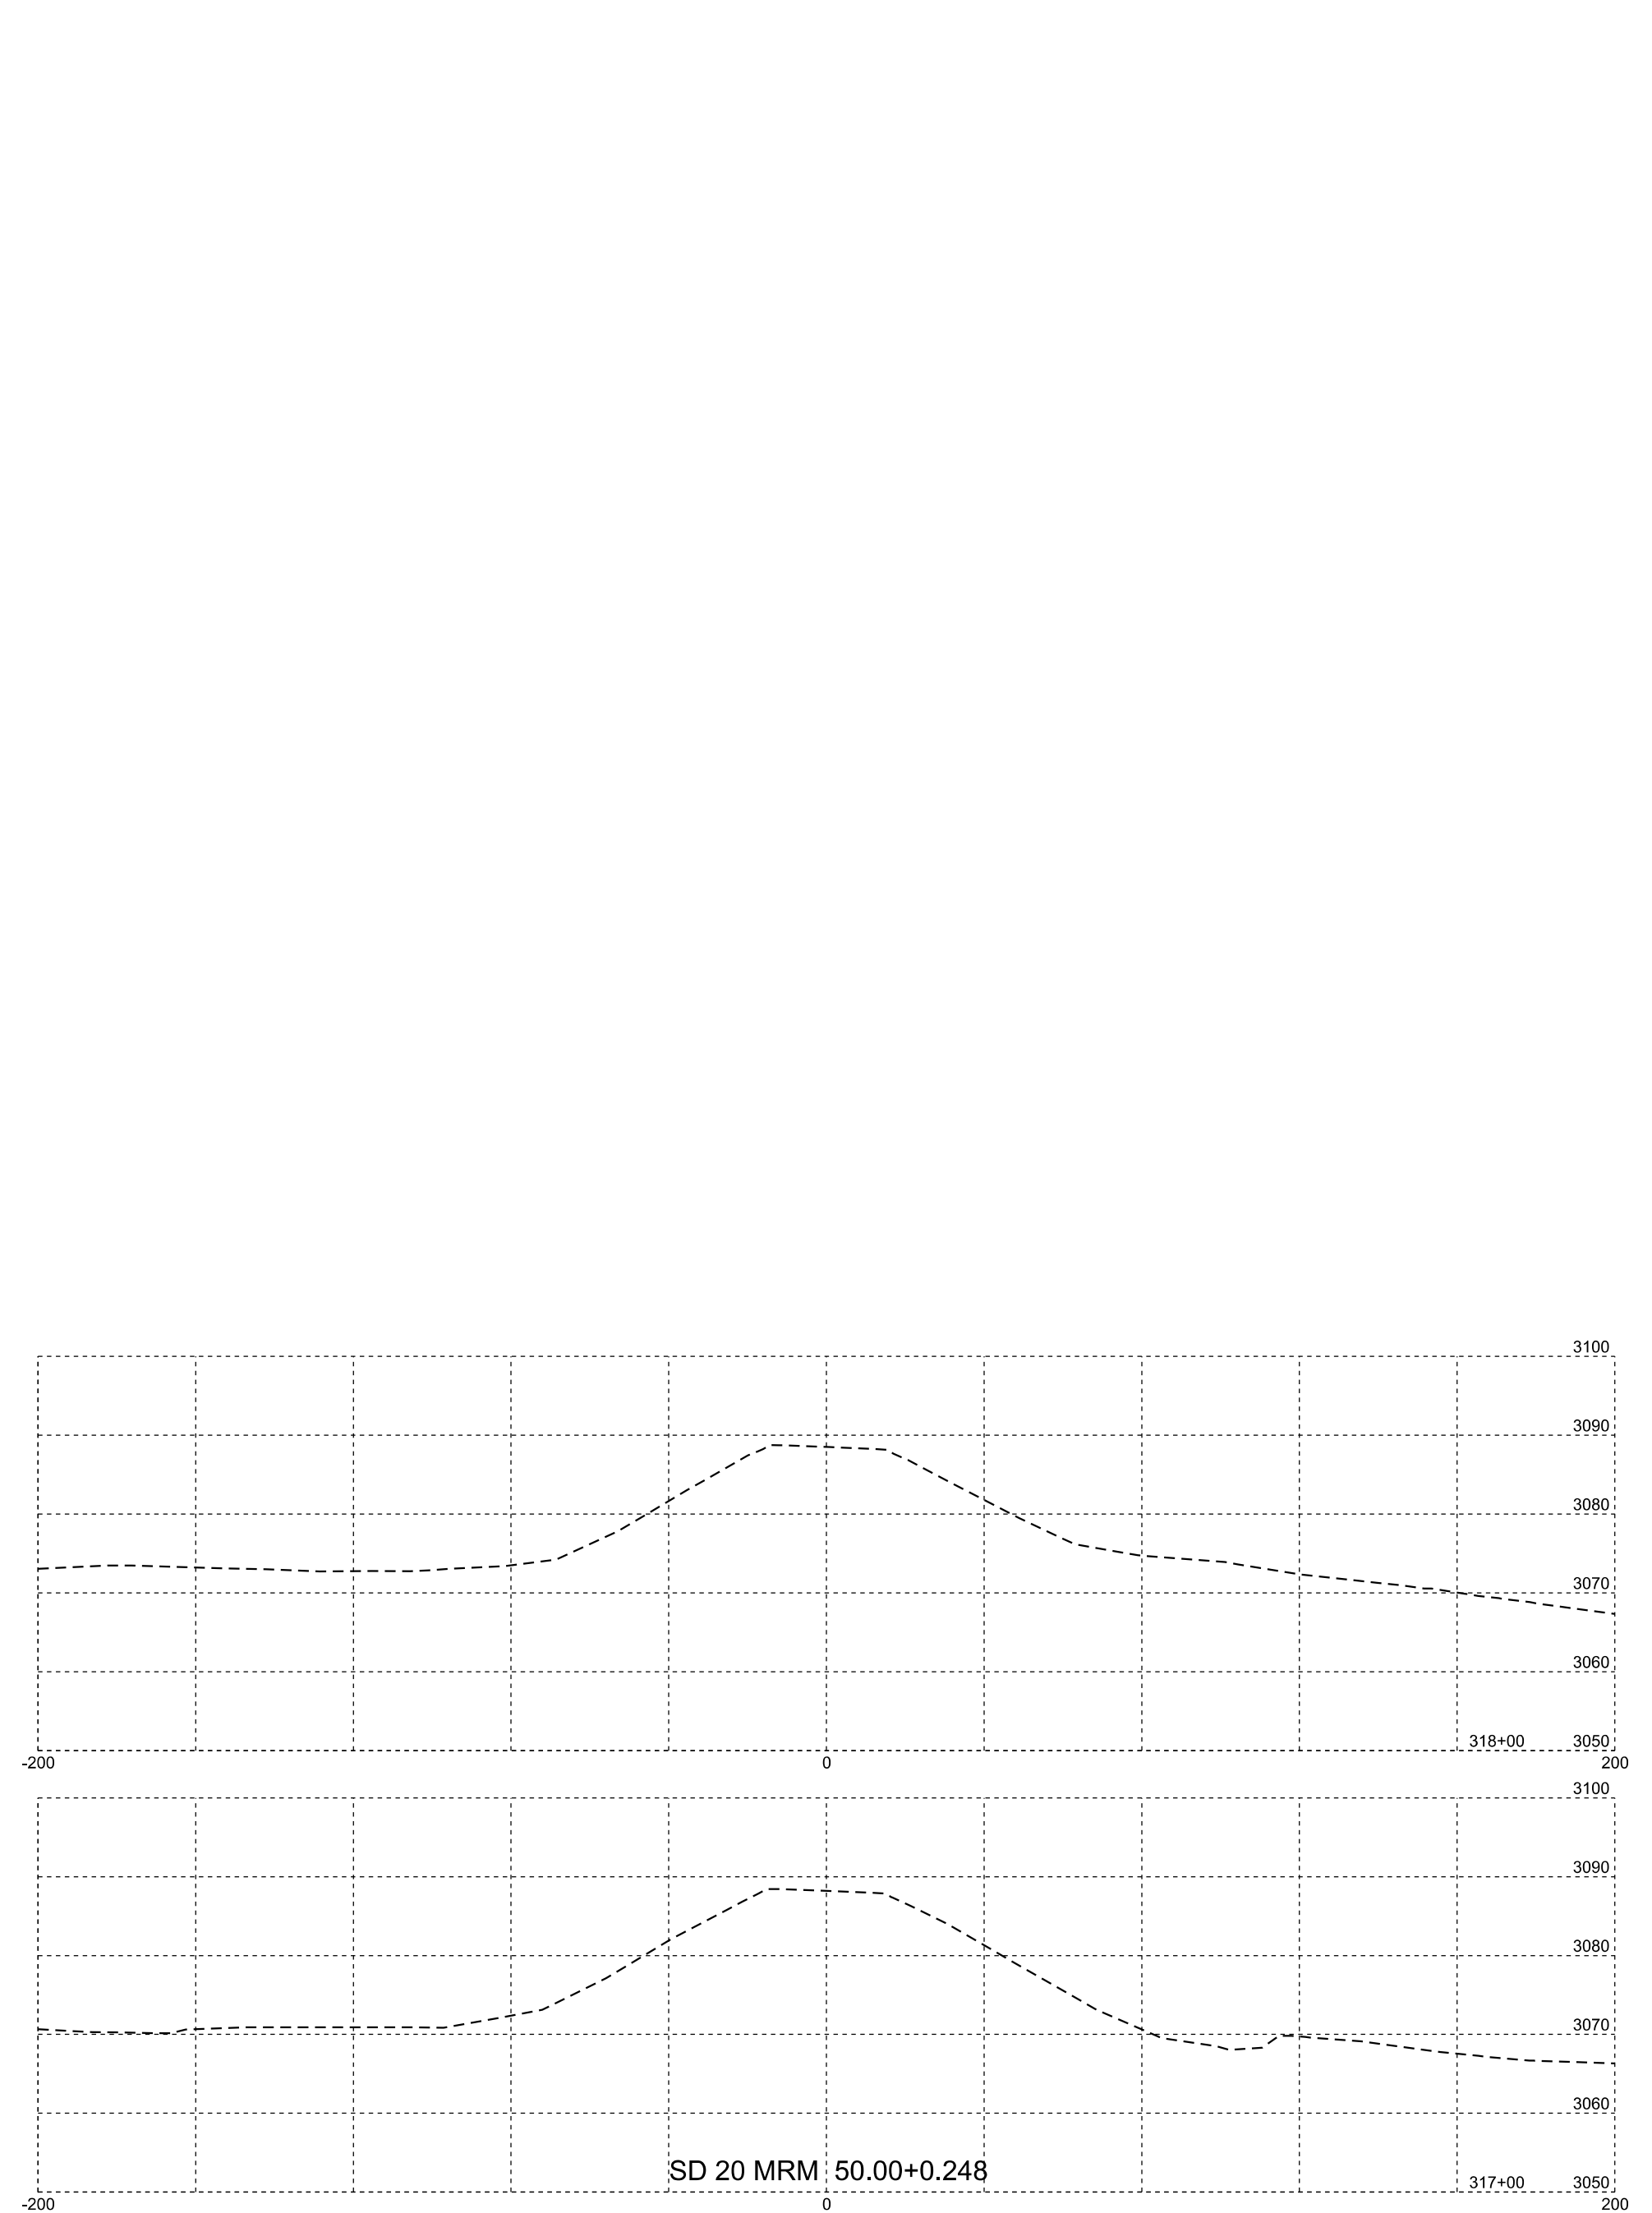

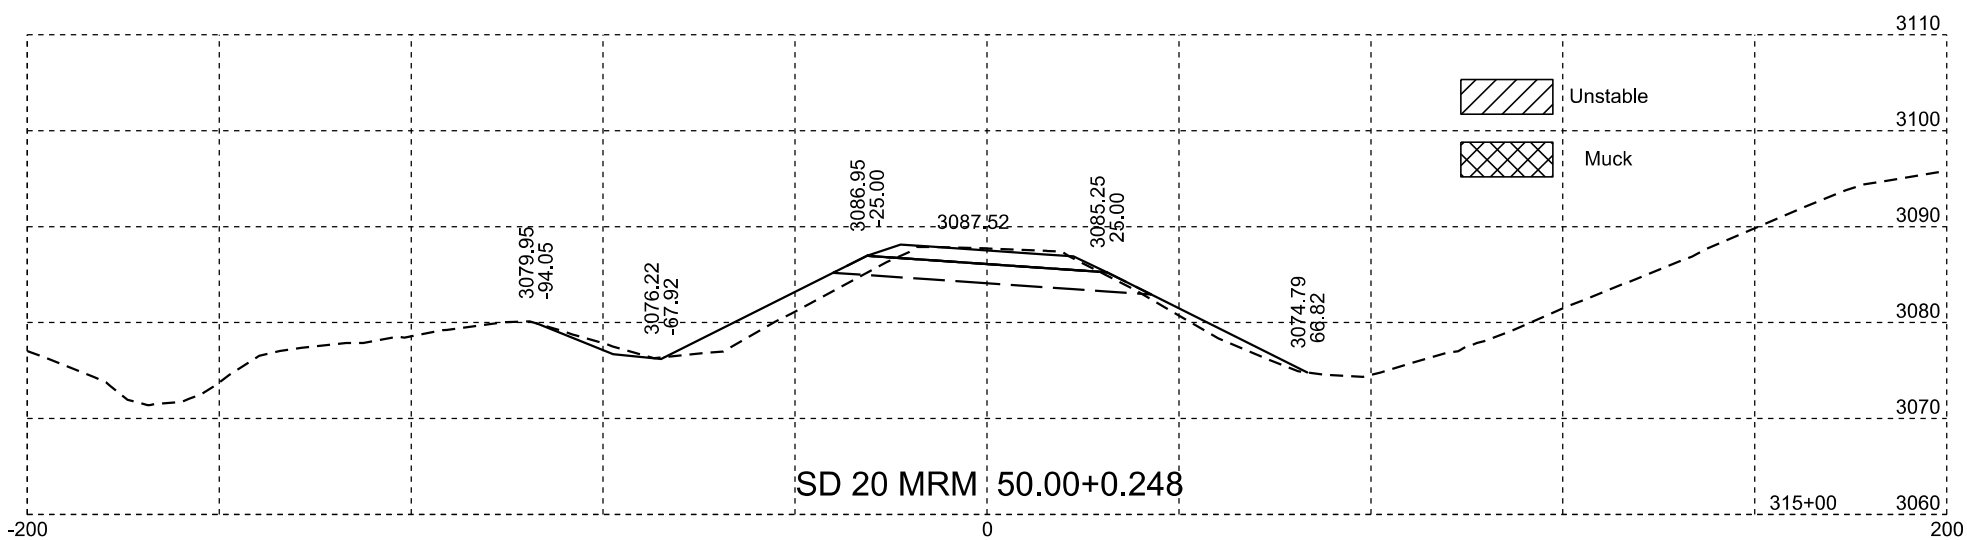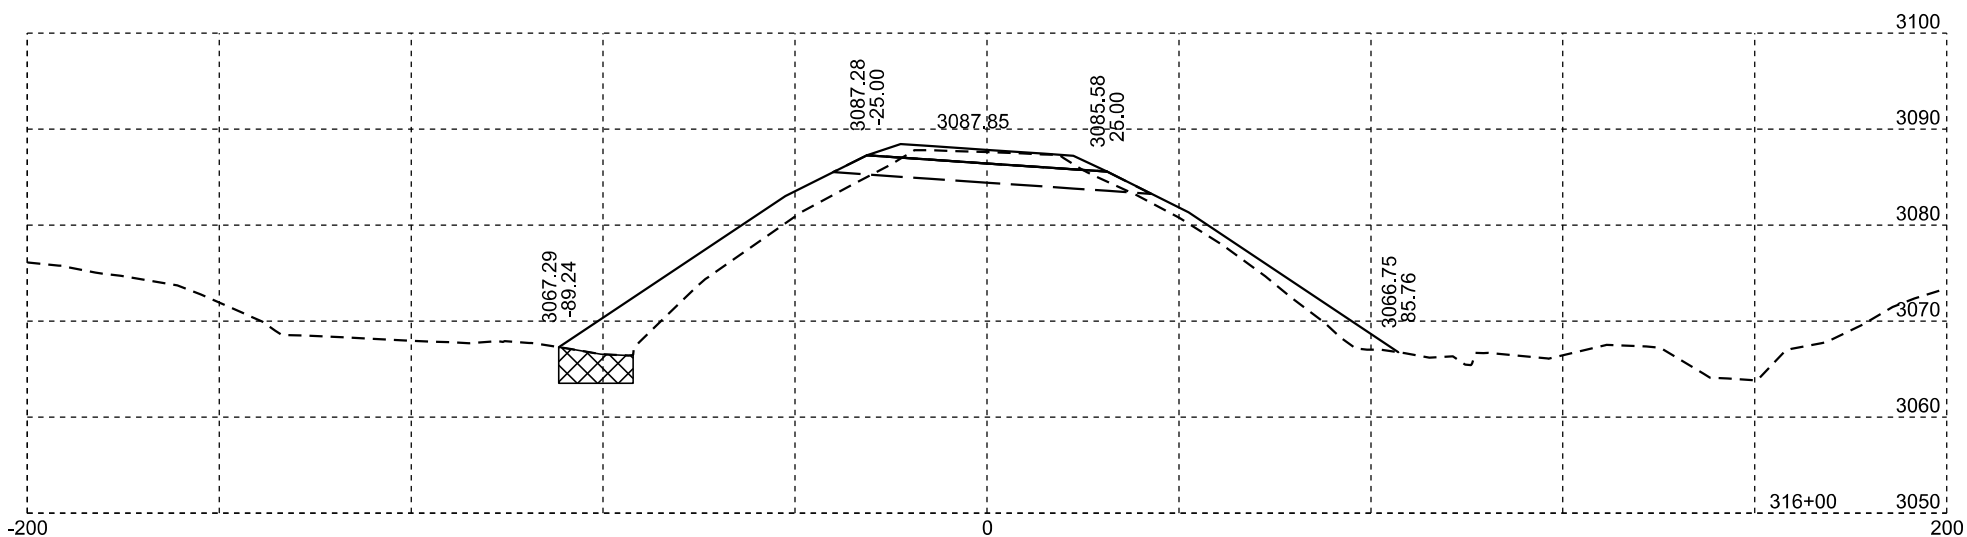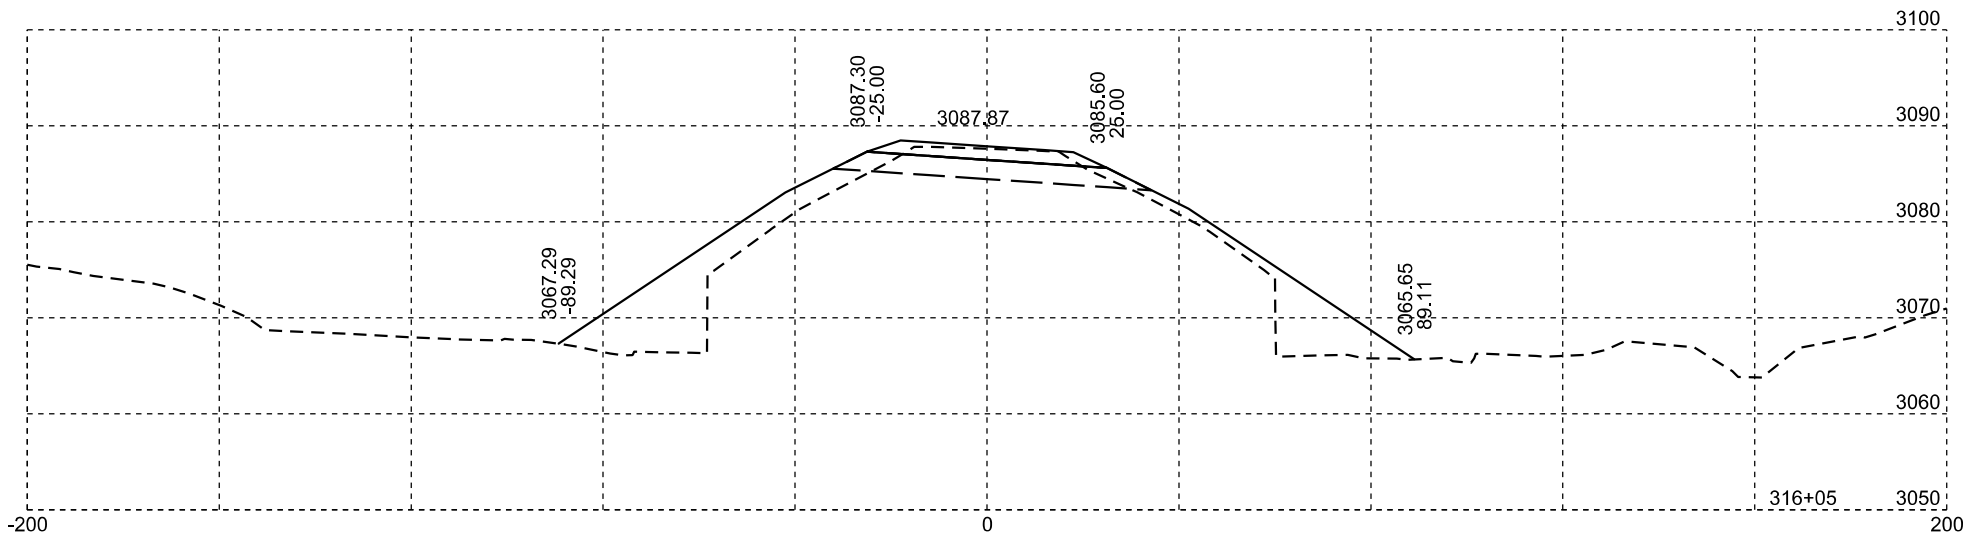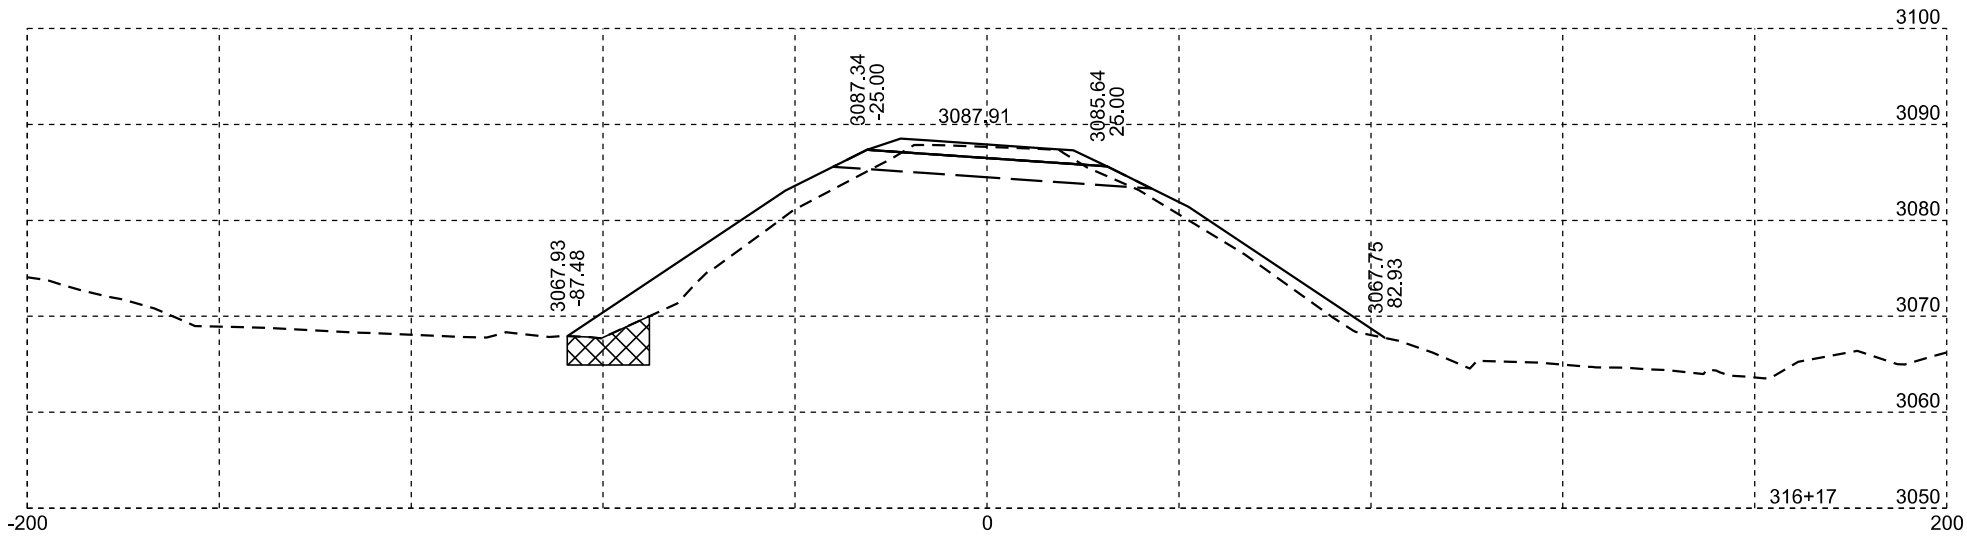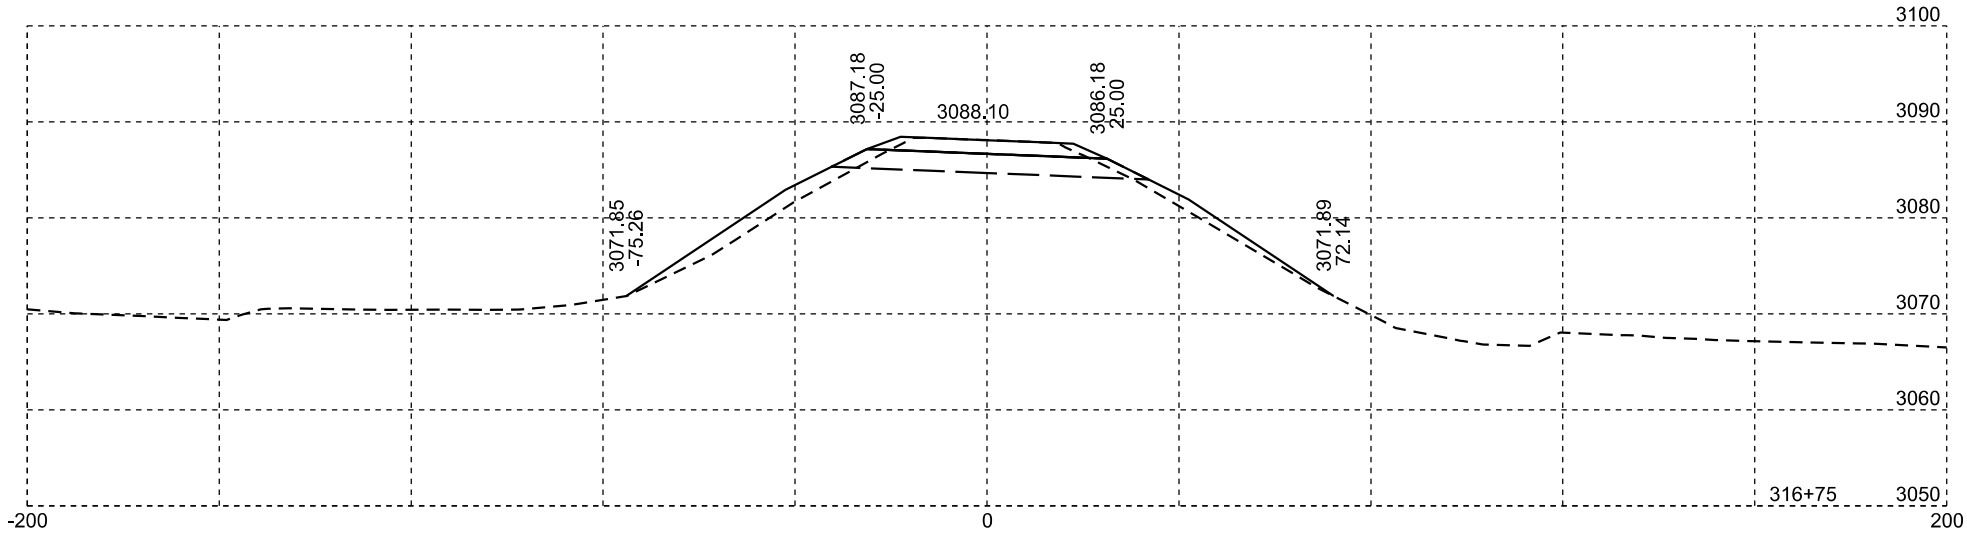

Unstable










Muck

SD 20 MRM 50.00+0.248

Plotting Date: 08/04/2022

STATE OF SOUTH DAKOTA	PROJECT	SHEET NO.	TOTAL SHEETS
	NH - P 0042(89)	X3	X8

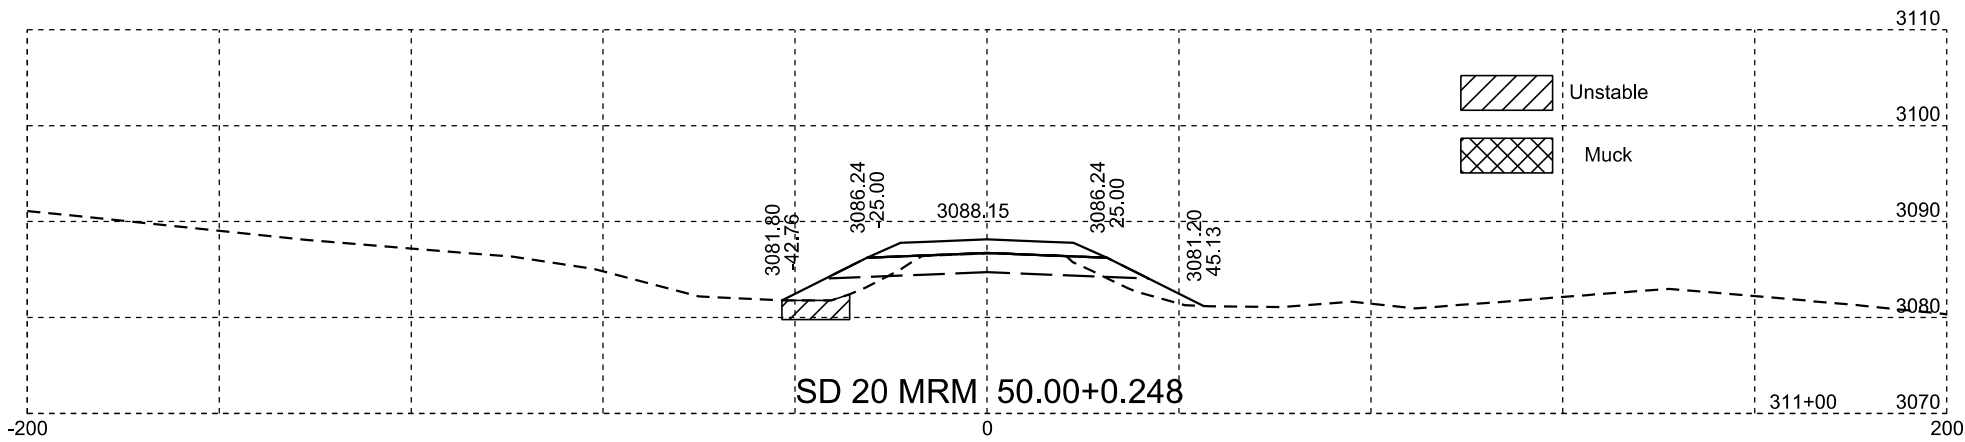
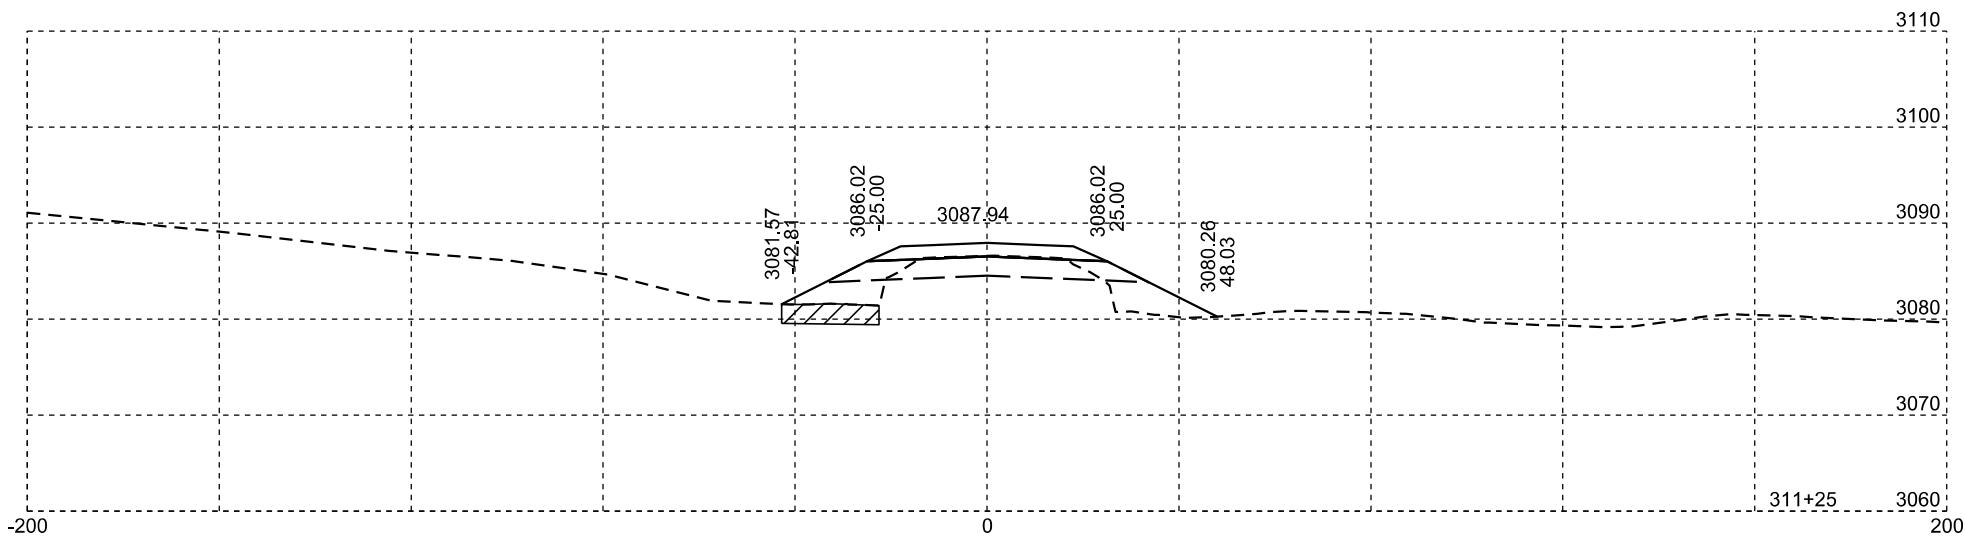
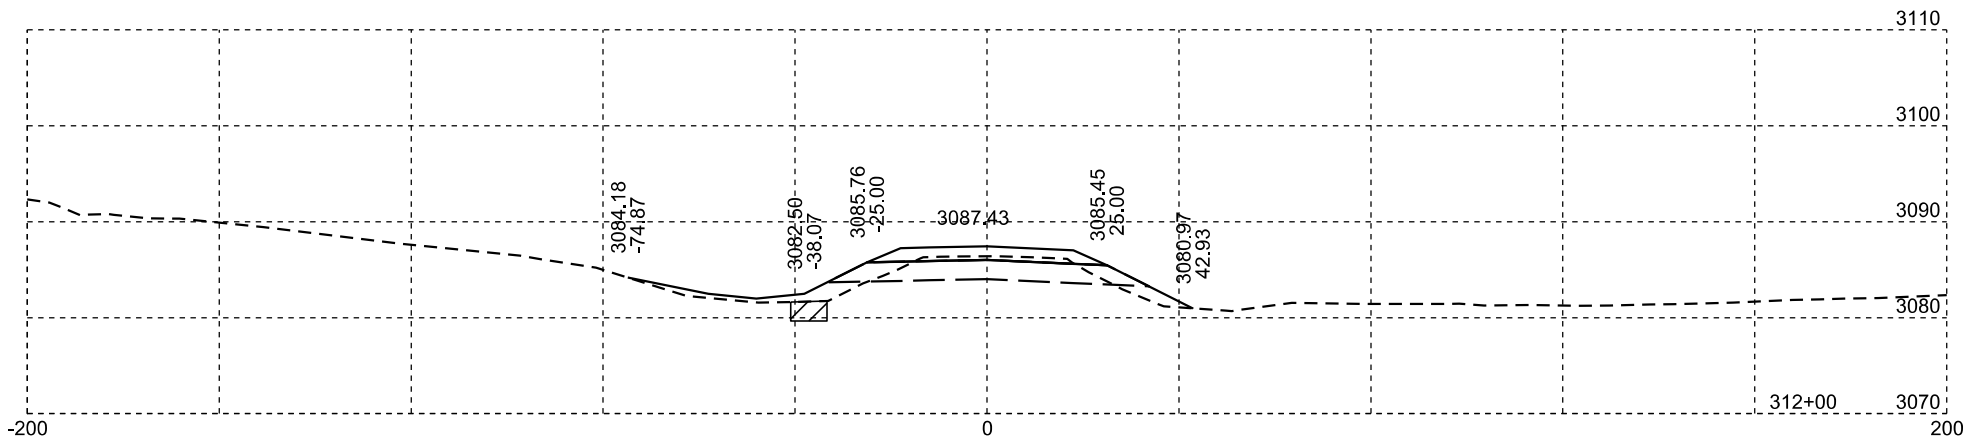
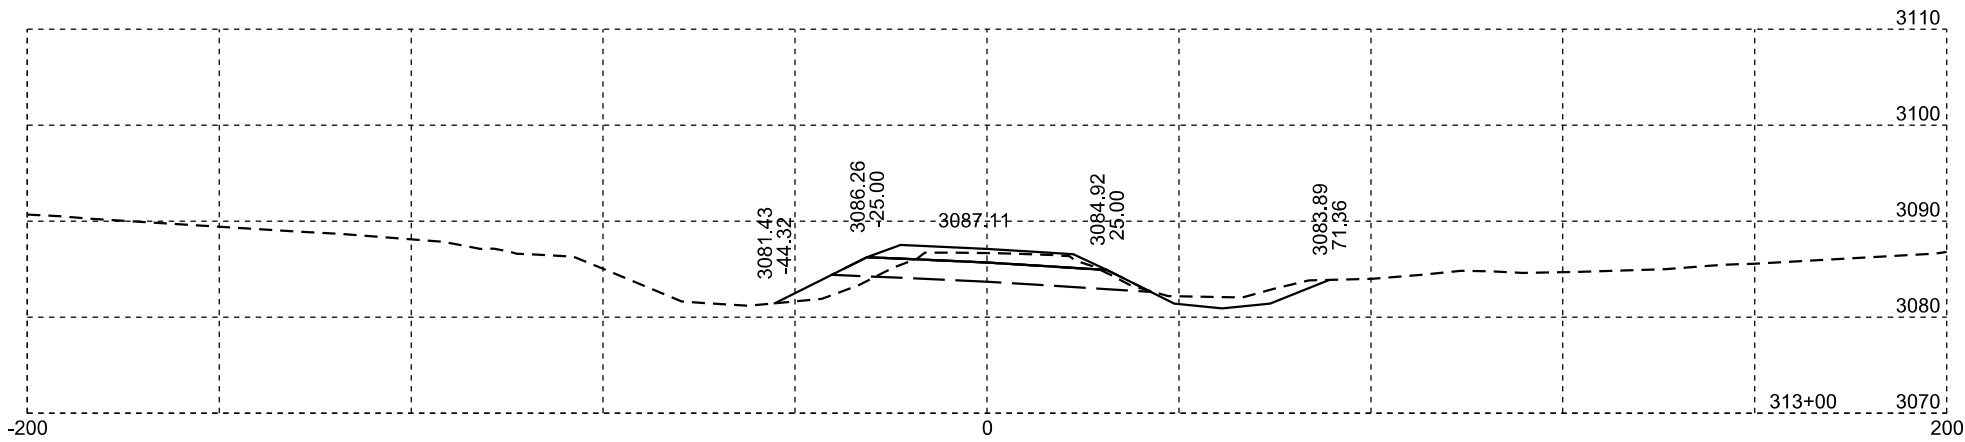
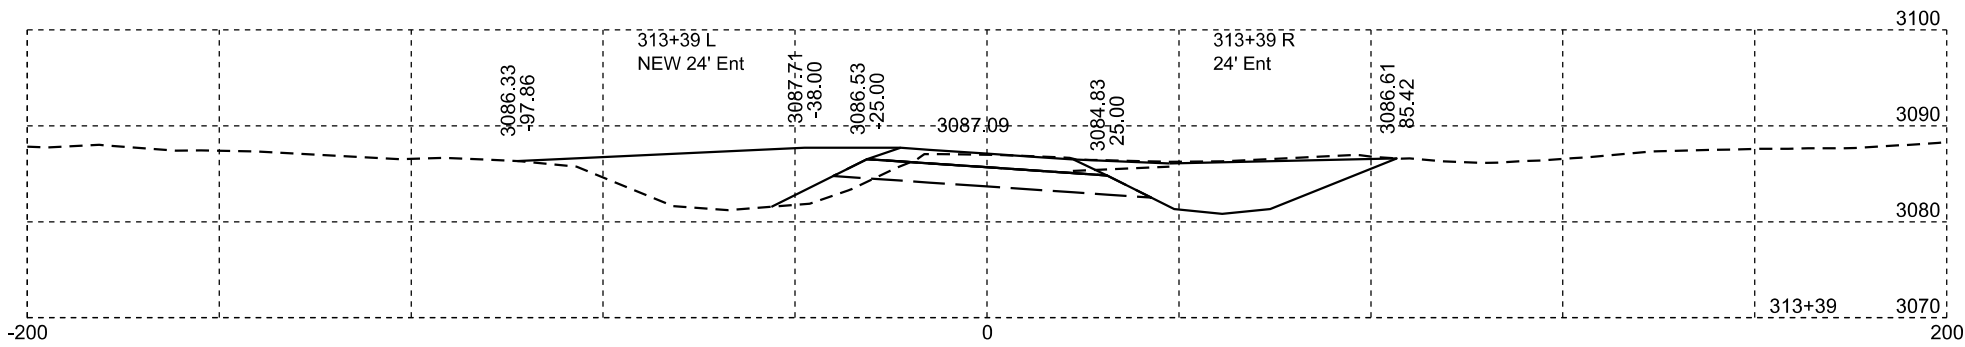
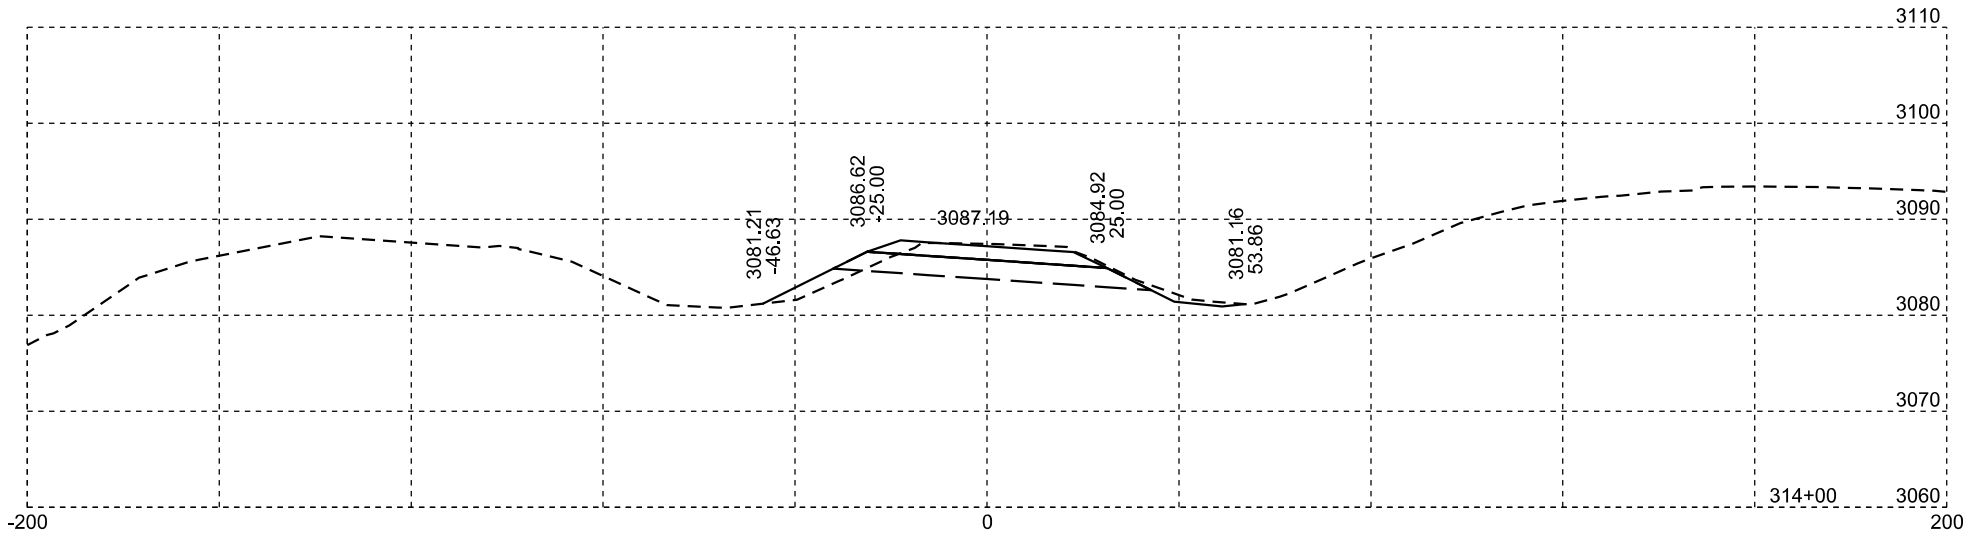


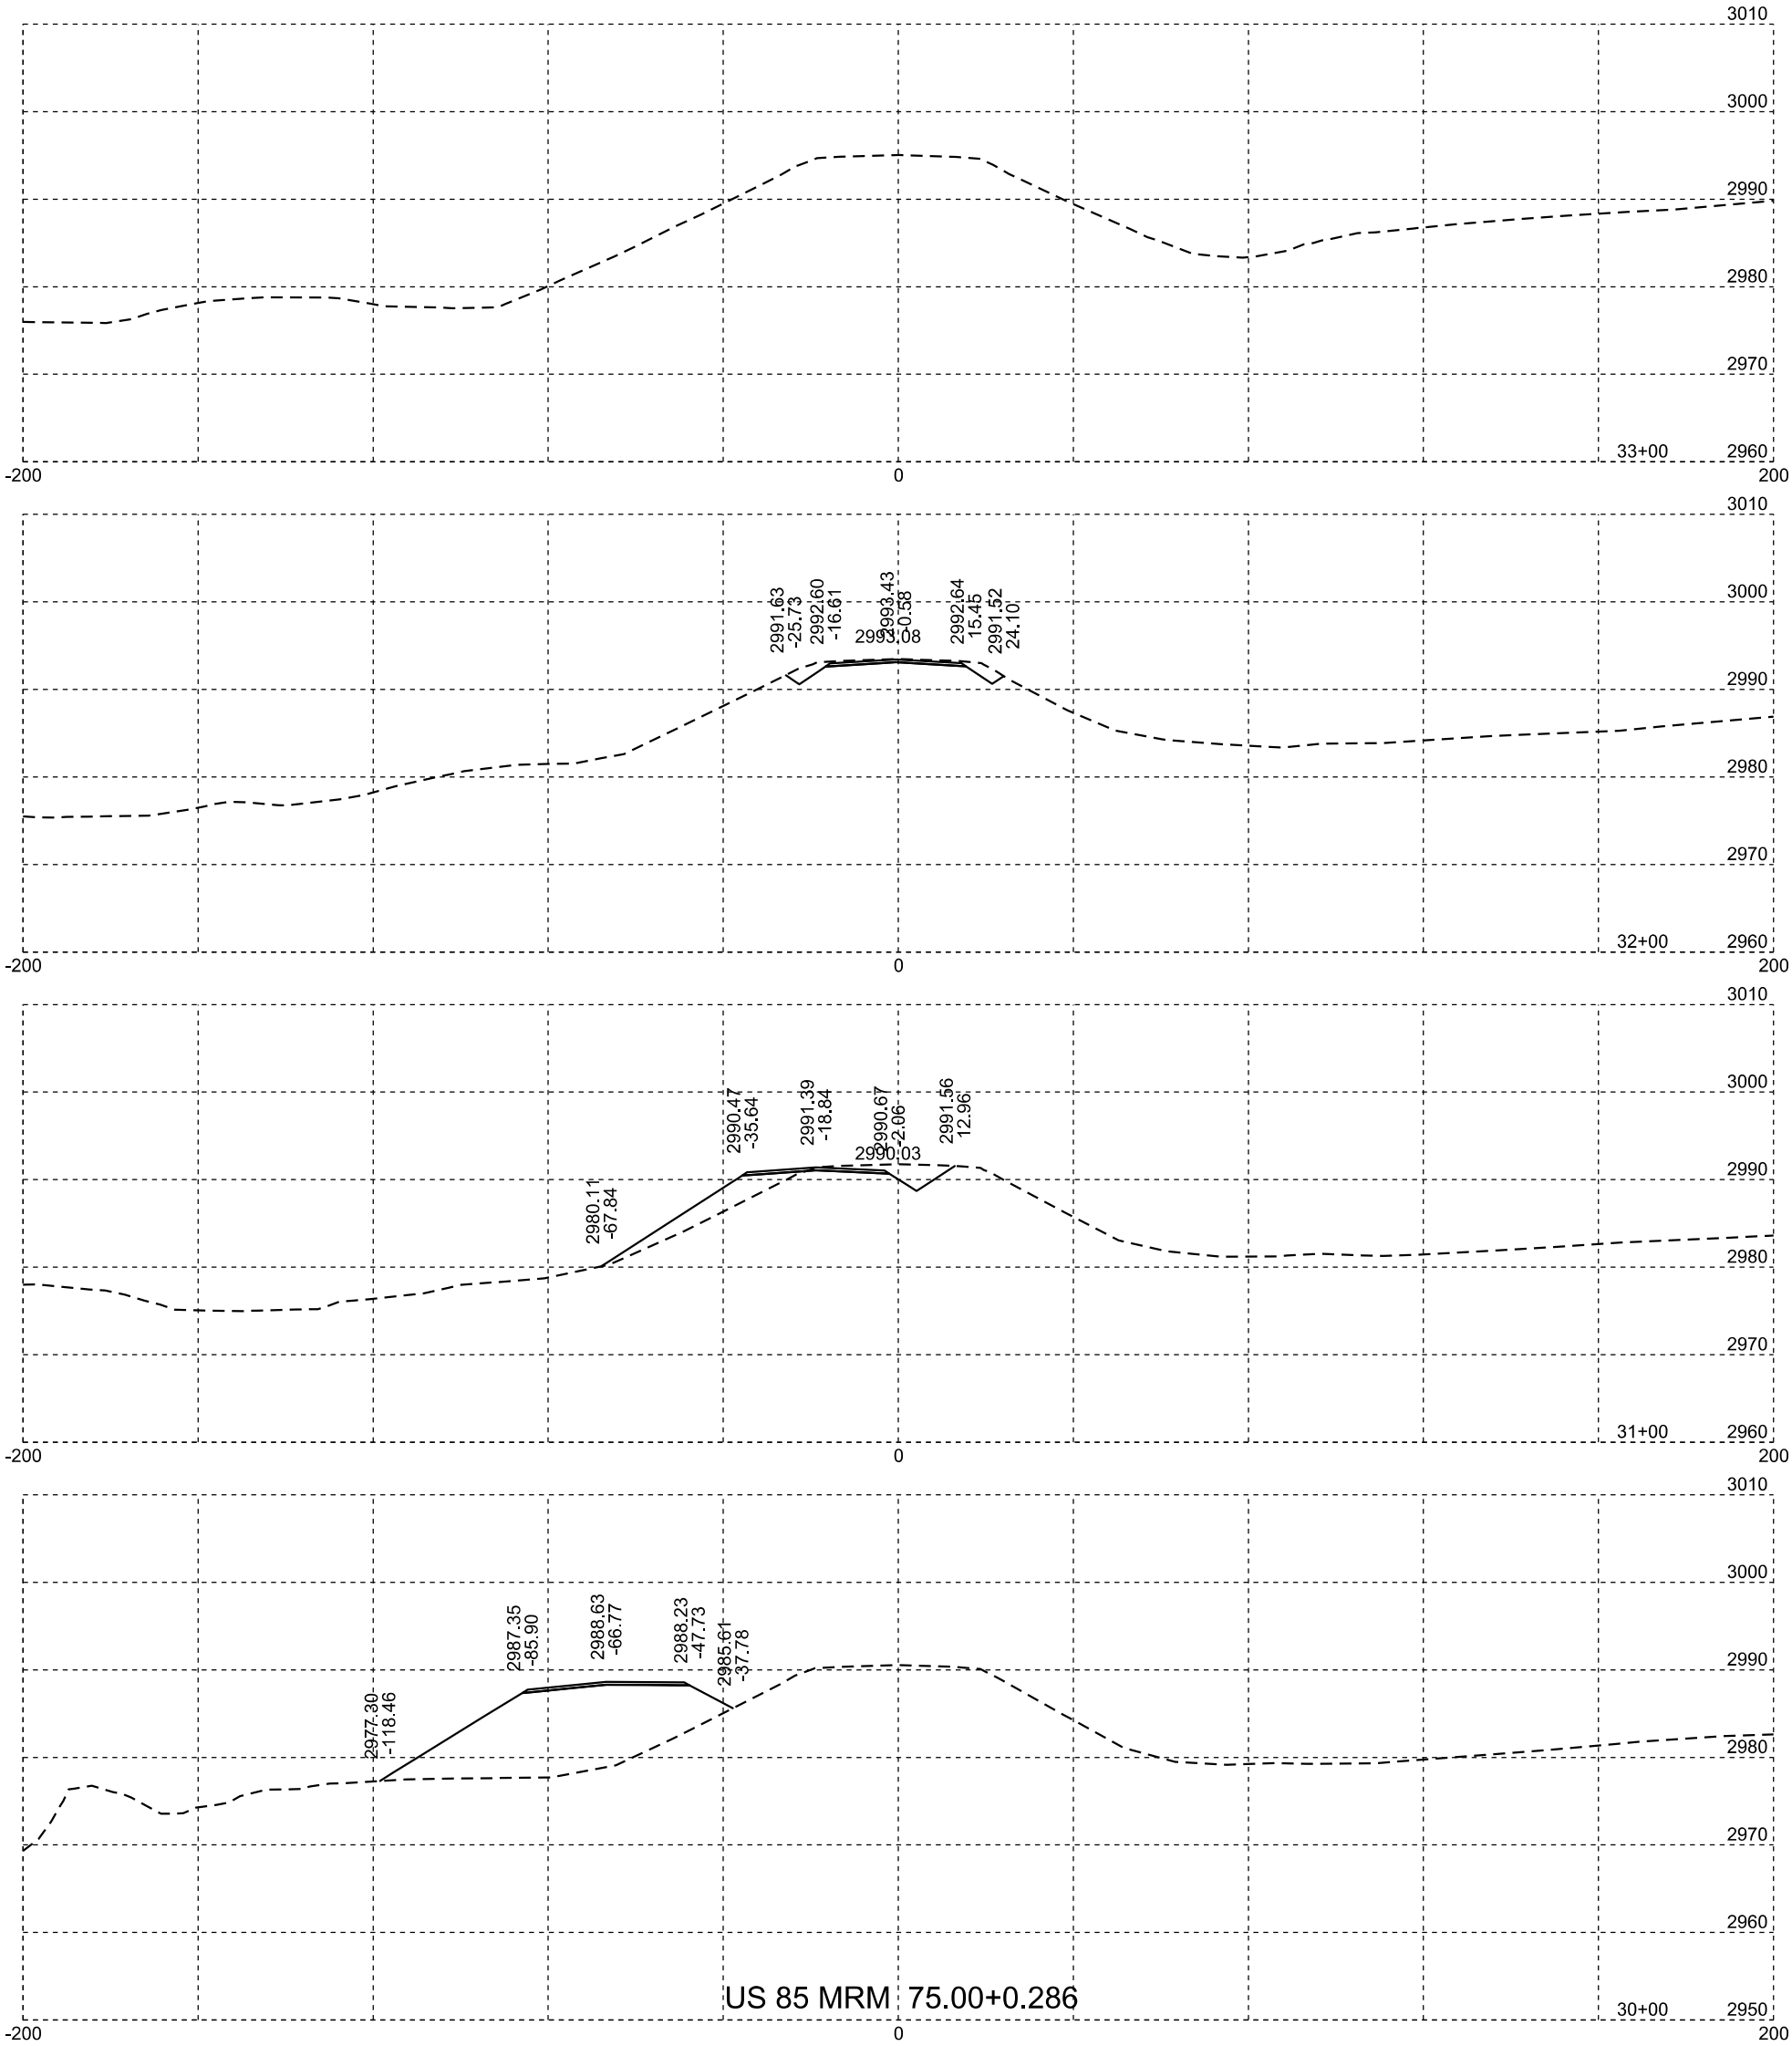

US 85 MRM 75.00+0.286

Plotting Date: 08/04/2022






STATE OF SOUTH DAKOTA	PROJECT	SHEET NO.	TOTAL SHEETS
	NH - P 0042(89)	X6	X8

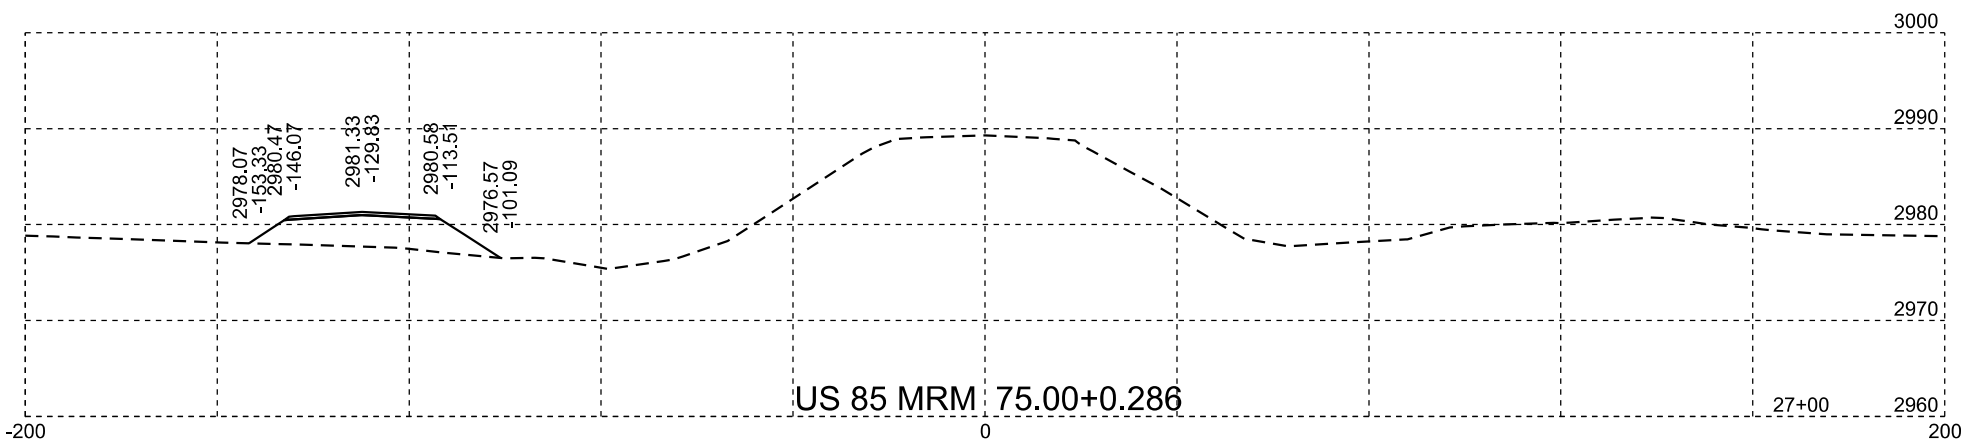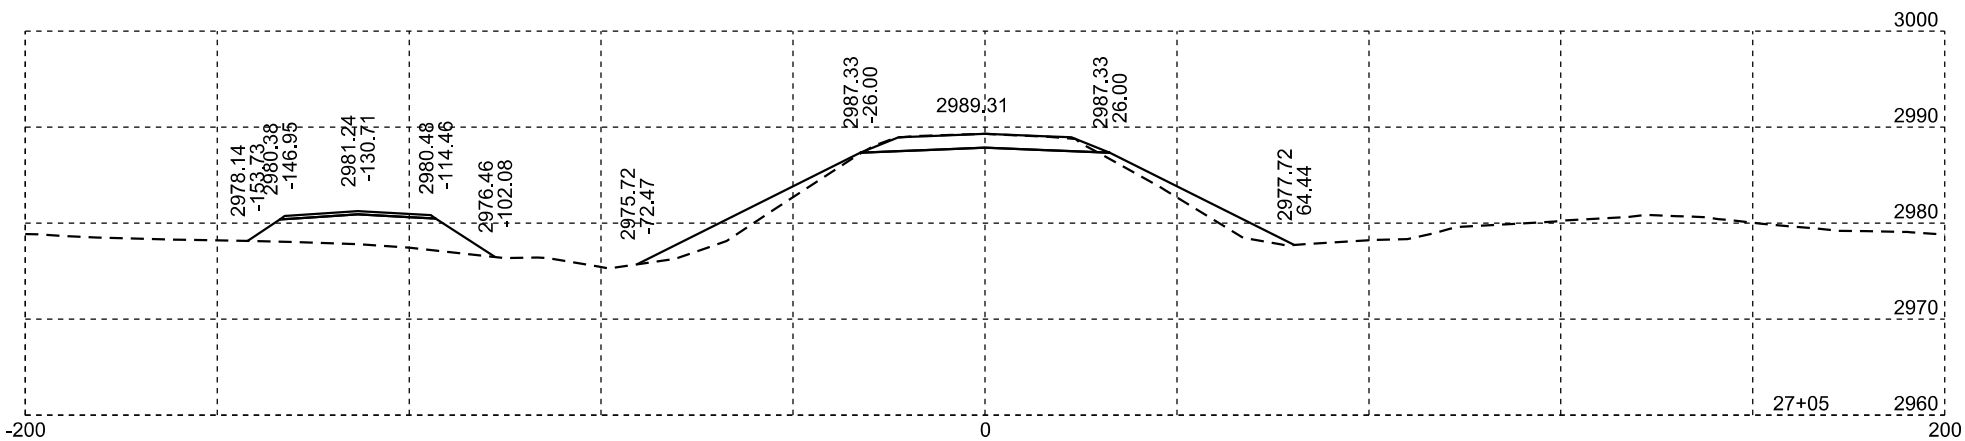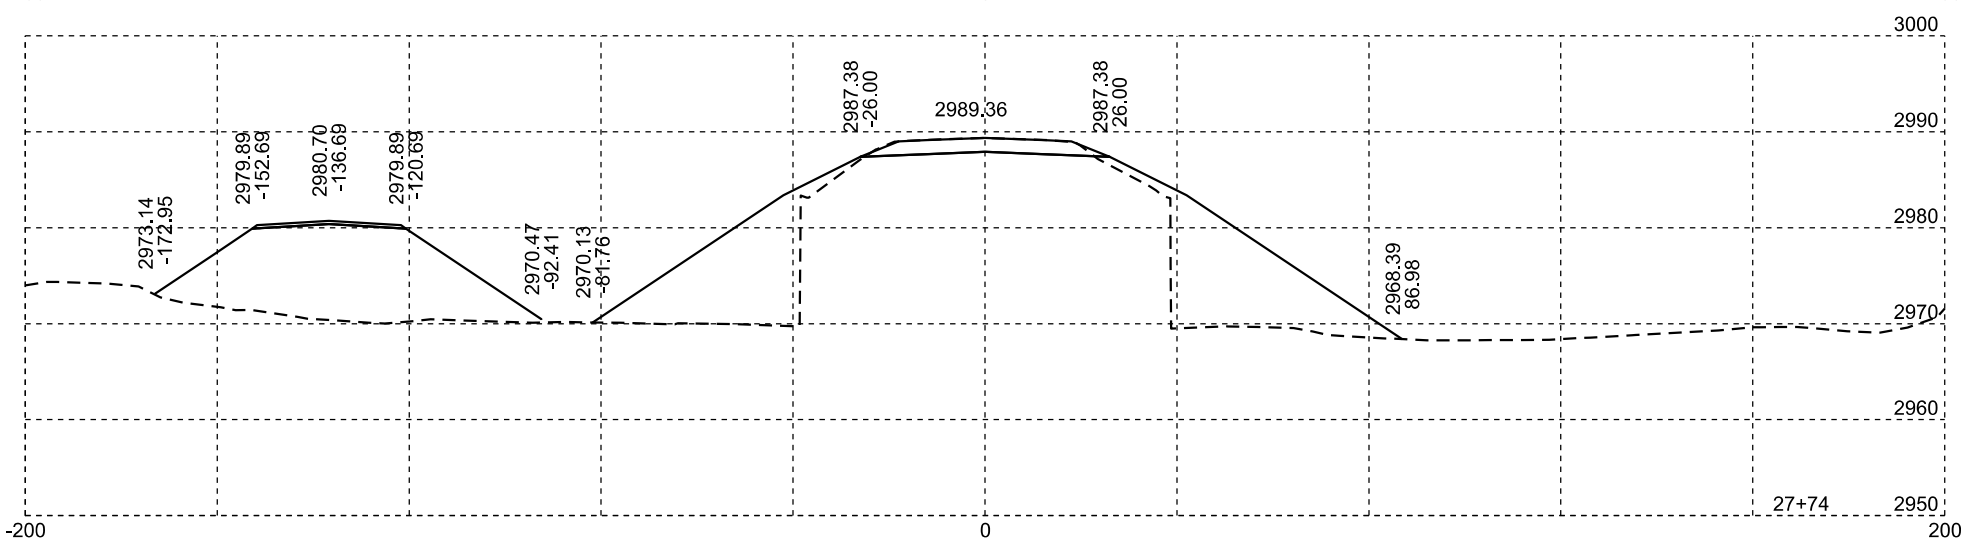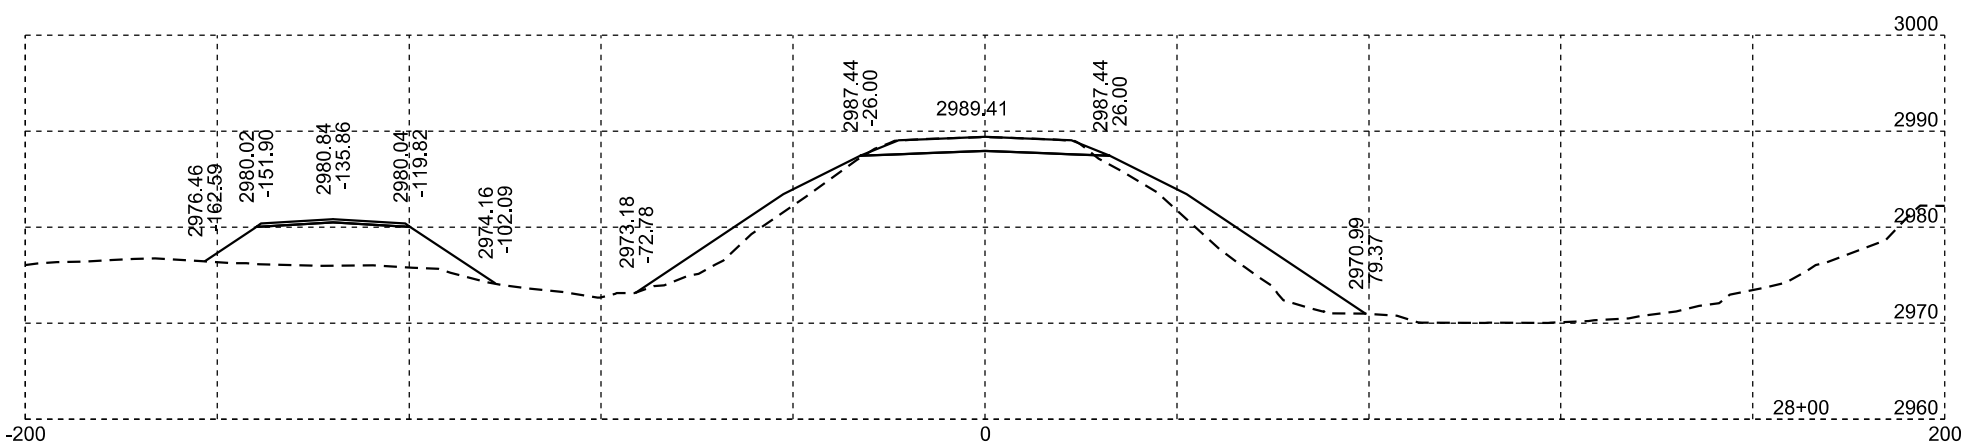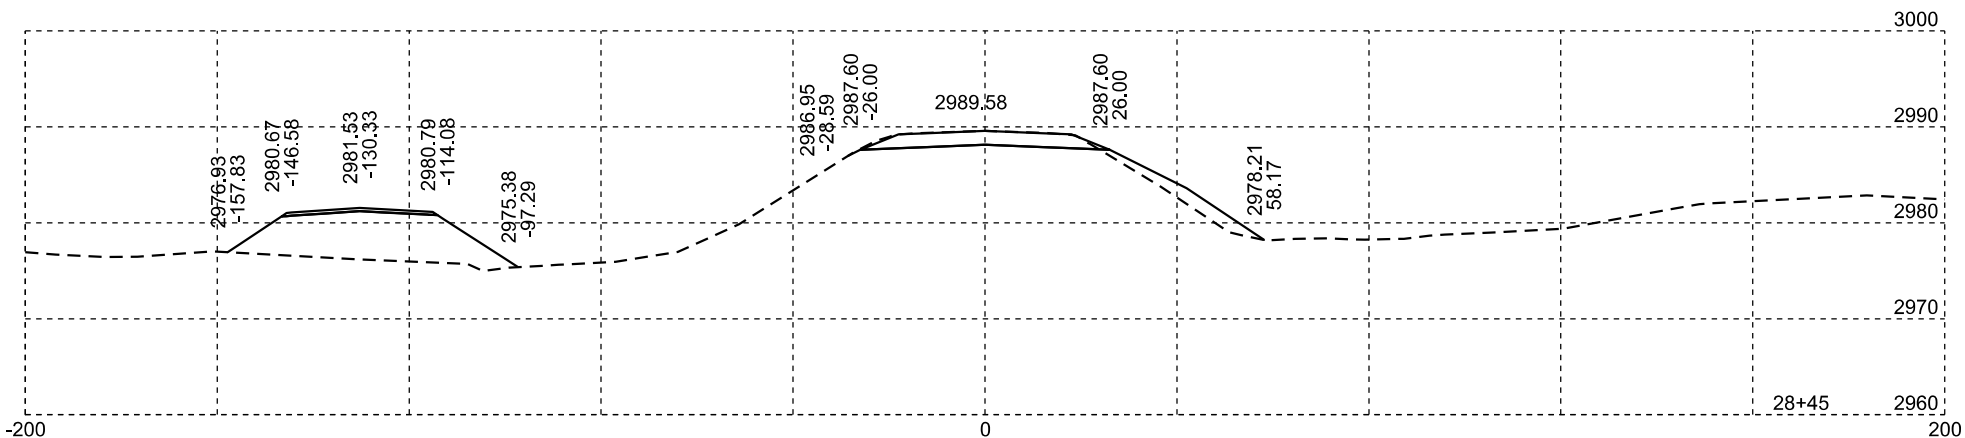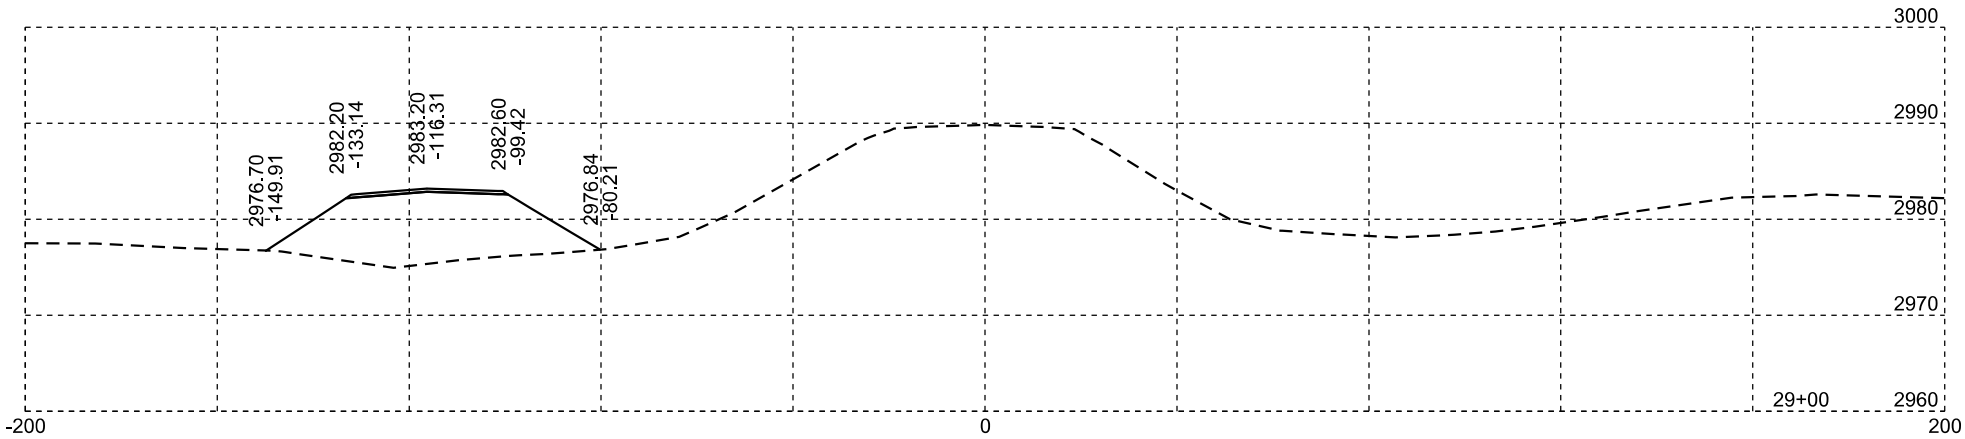

US 85 MRM 75.00+0.286

Plotting Date: 08/04/2022

STATE OF SOUTH DAKOTA	PROJECT	SHEET NO.	TOTAL SHEETS
	NH - P 0042(89)	X7	X8

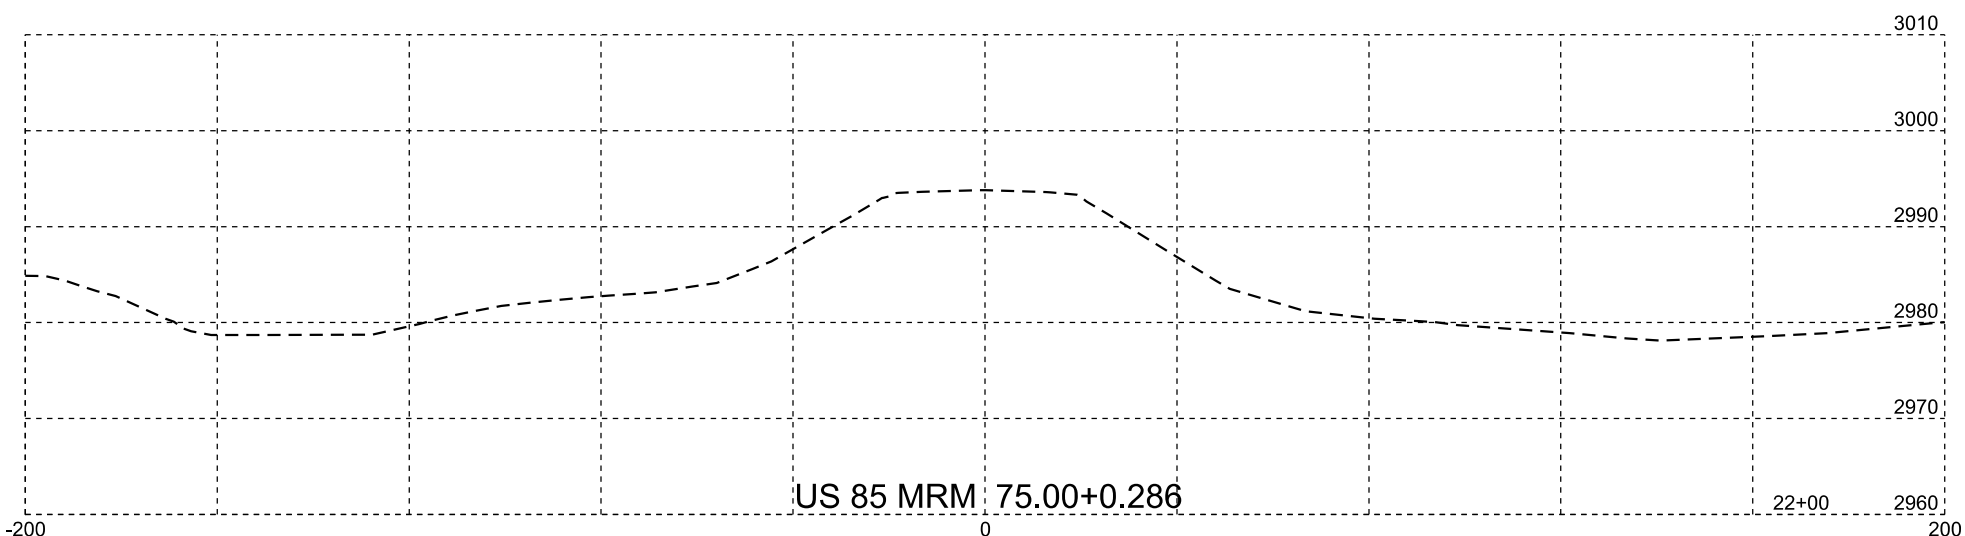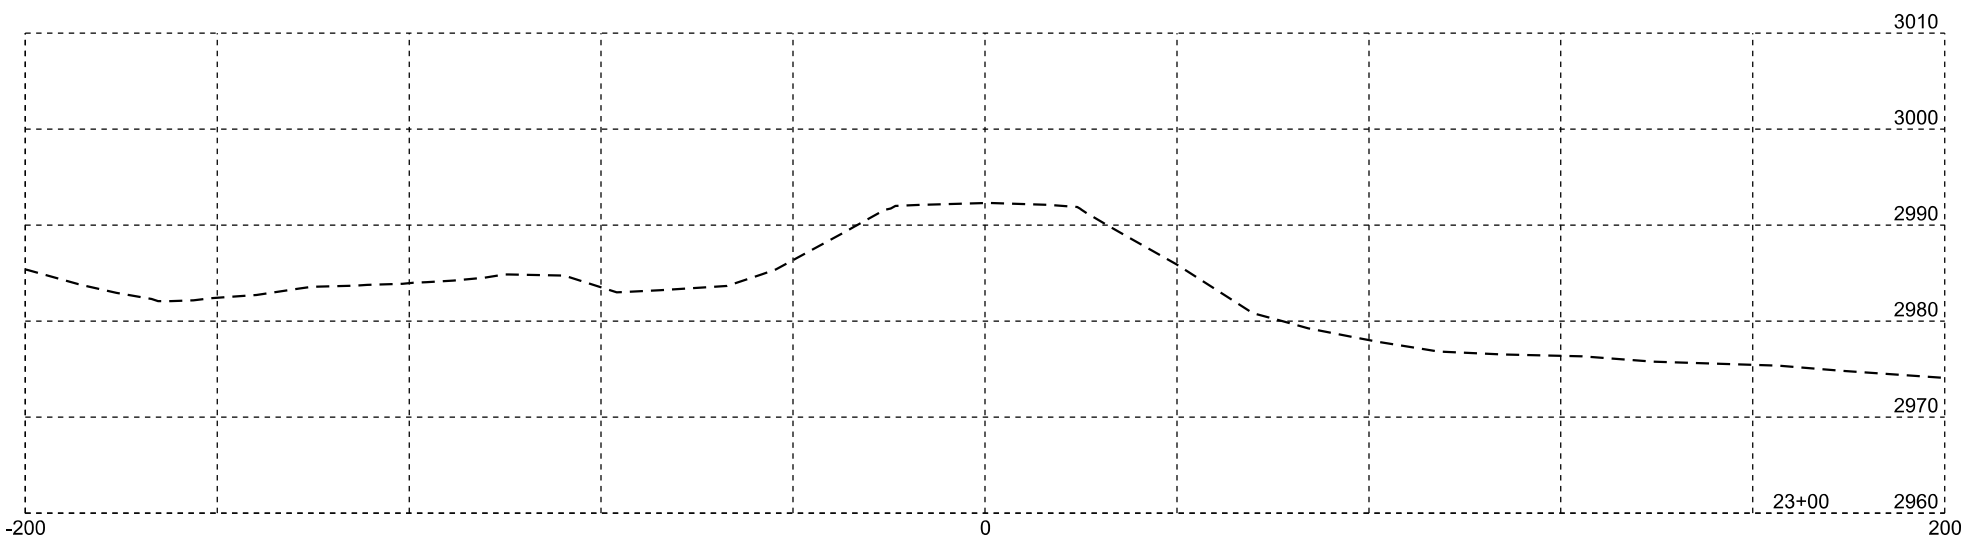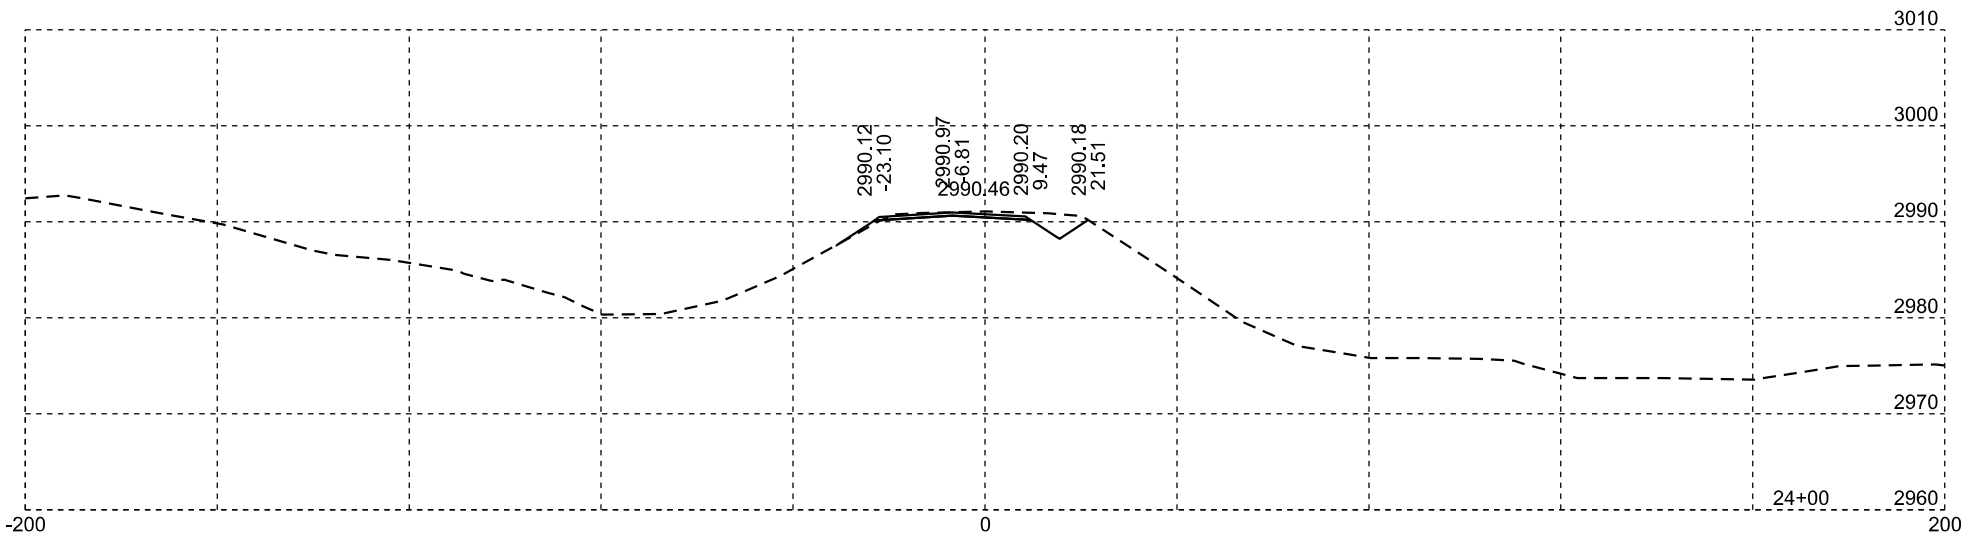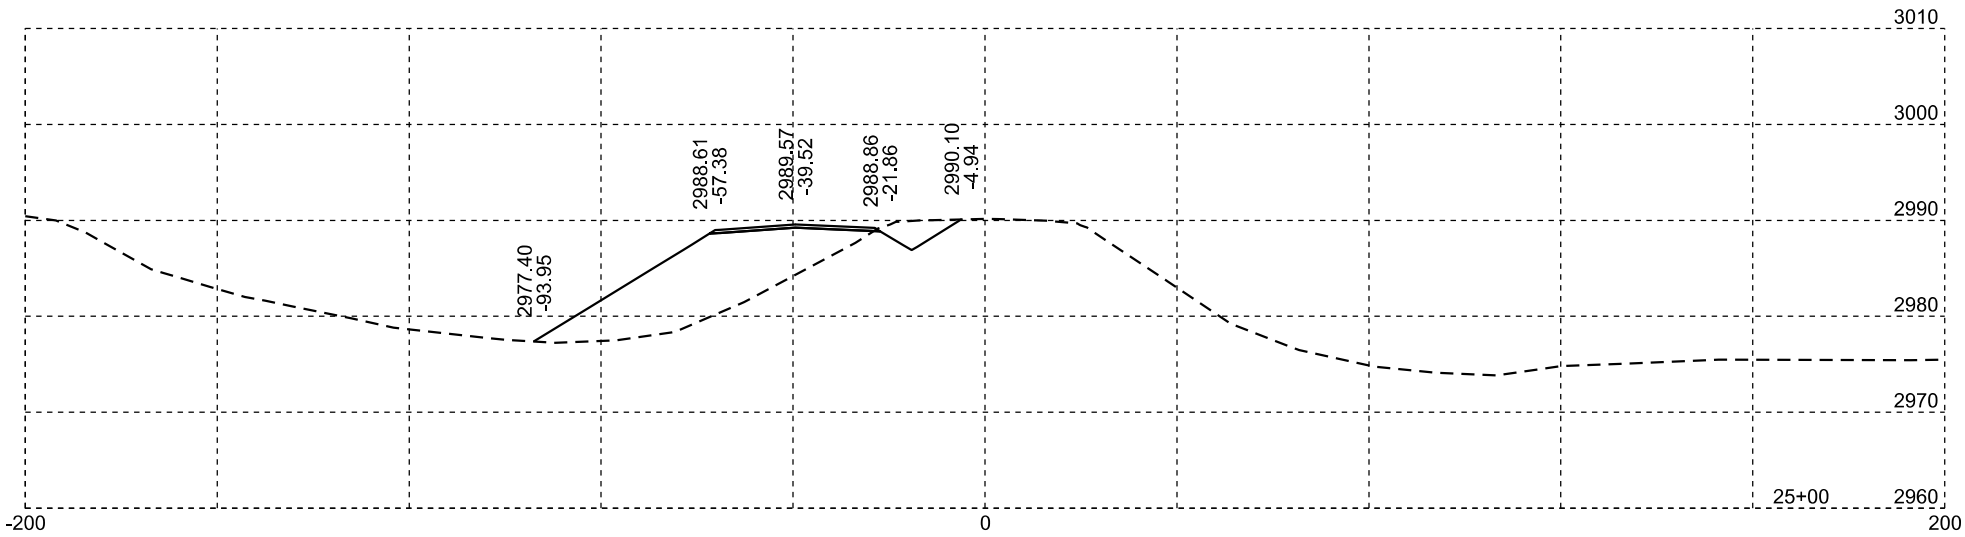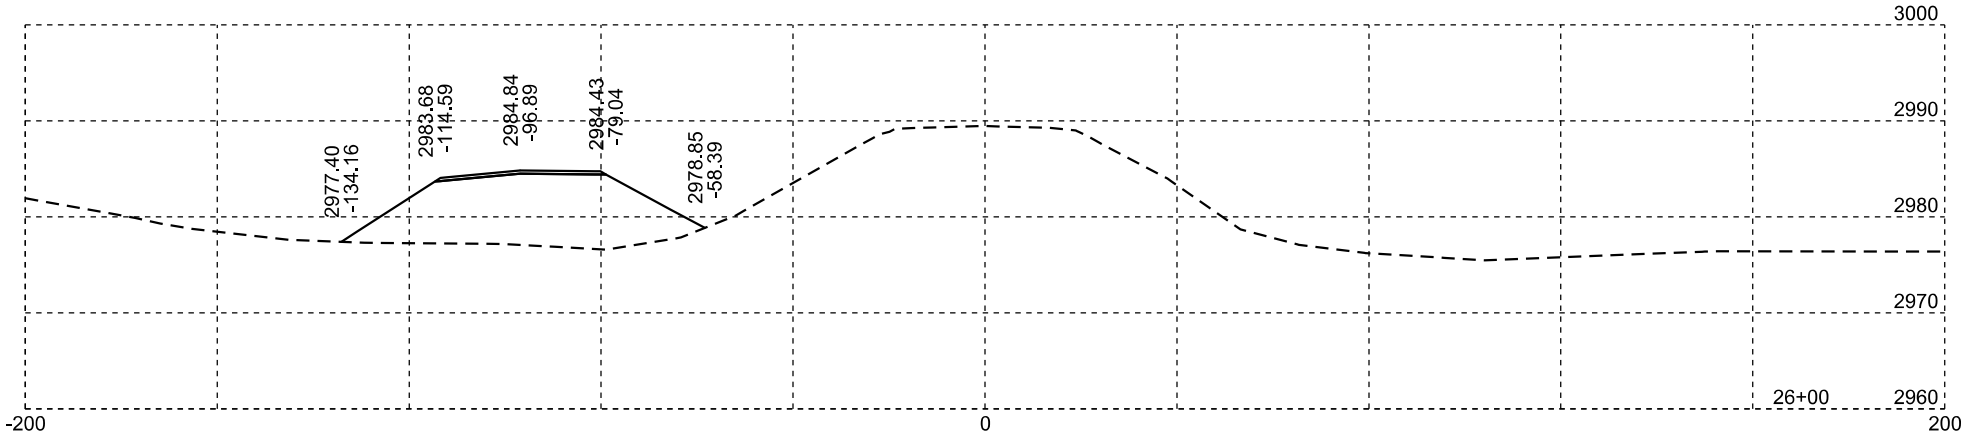

US 85 MRM 75.00+0.286

Plotting Date: 08/04/2022

STATE OF SOUTH DAKOTA	PROJECT	SHEET NO.	TOTAL SHEETS
	NH - P 0042(89)	X8	X8