



SECTION X: CROSS SECTIONS



STATE OF SOUTH DAKOTA	PROJECT	SHEET	TOTAL SHEETS
	NH-CR 0081(122)3 & P 0046(87)334	X1	X8

Plotting Date: 09/13/2024

INDEX OF SHEETS

X1 General Layout with Index
X2-X8 Cross Sections

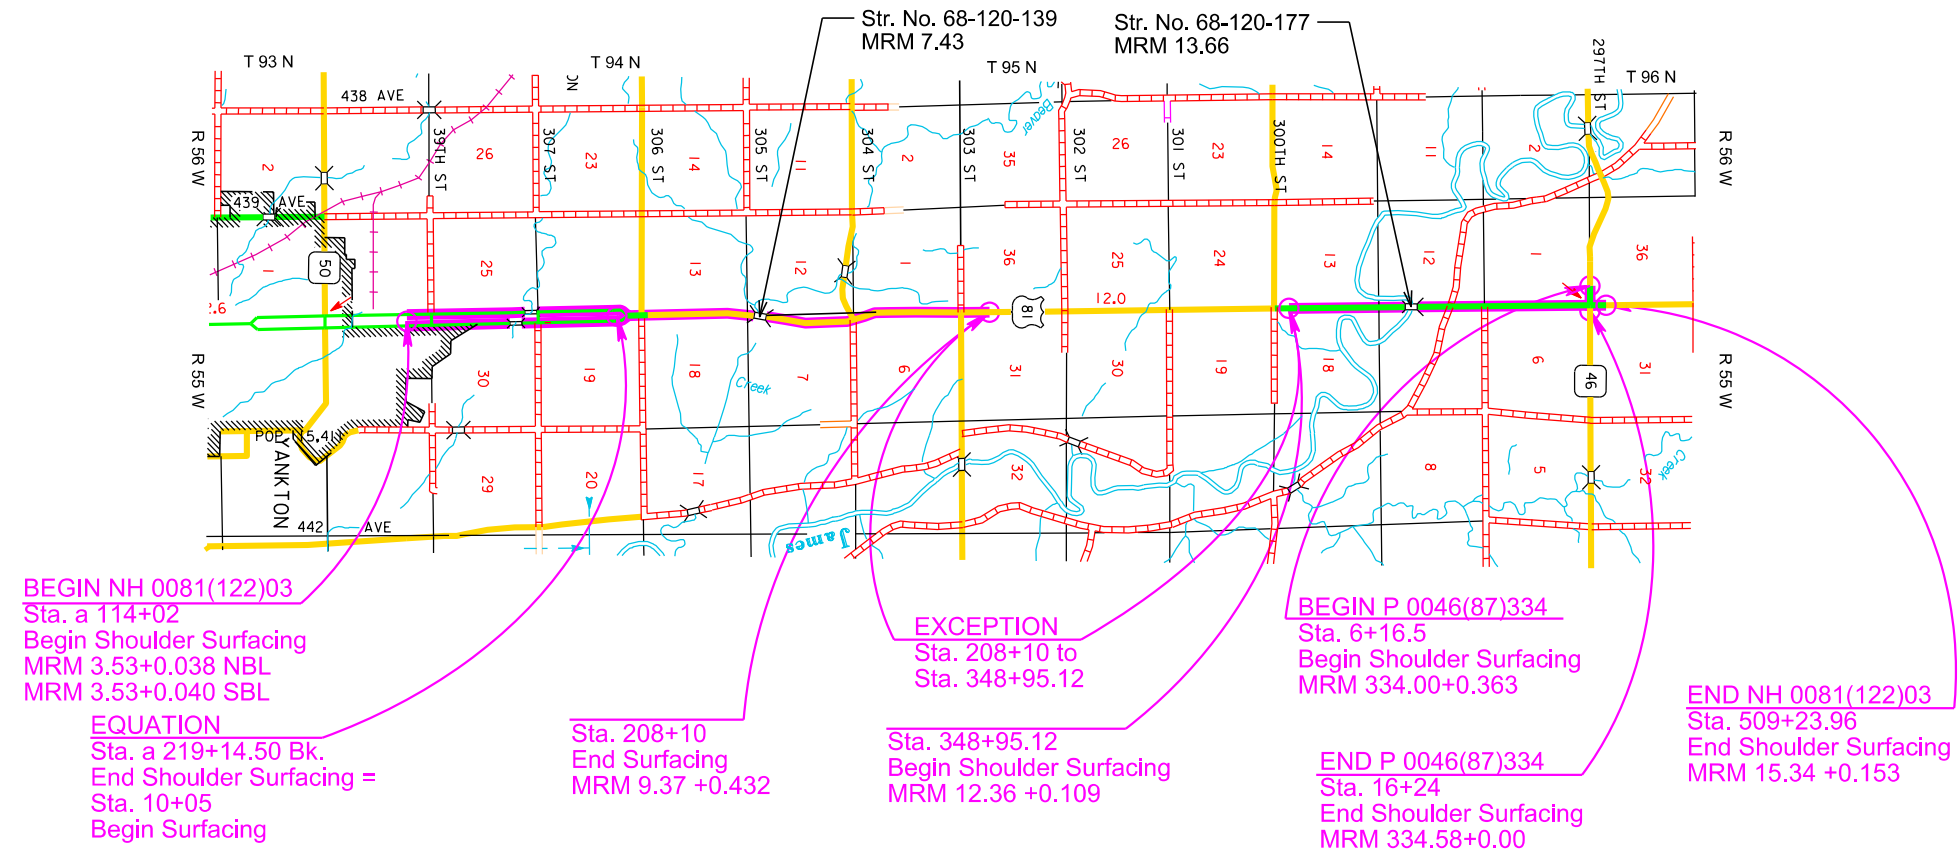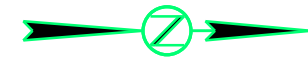

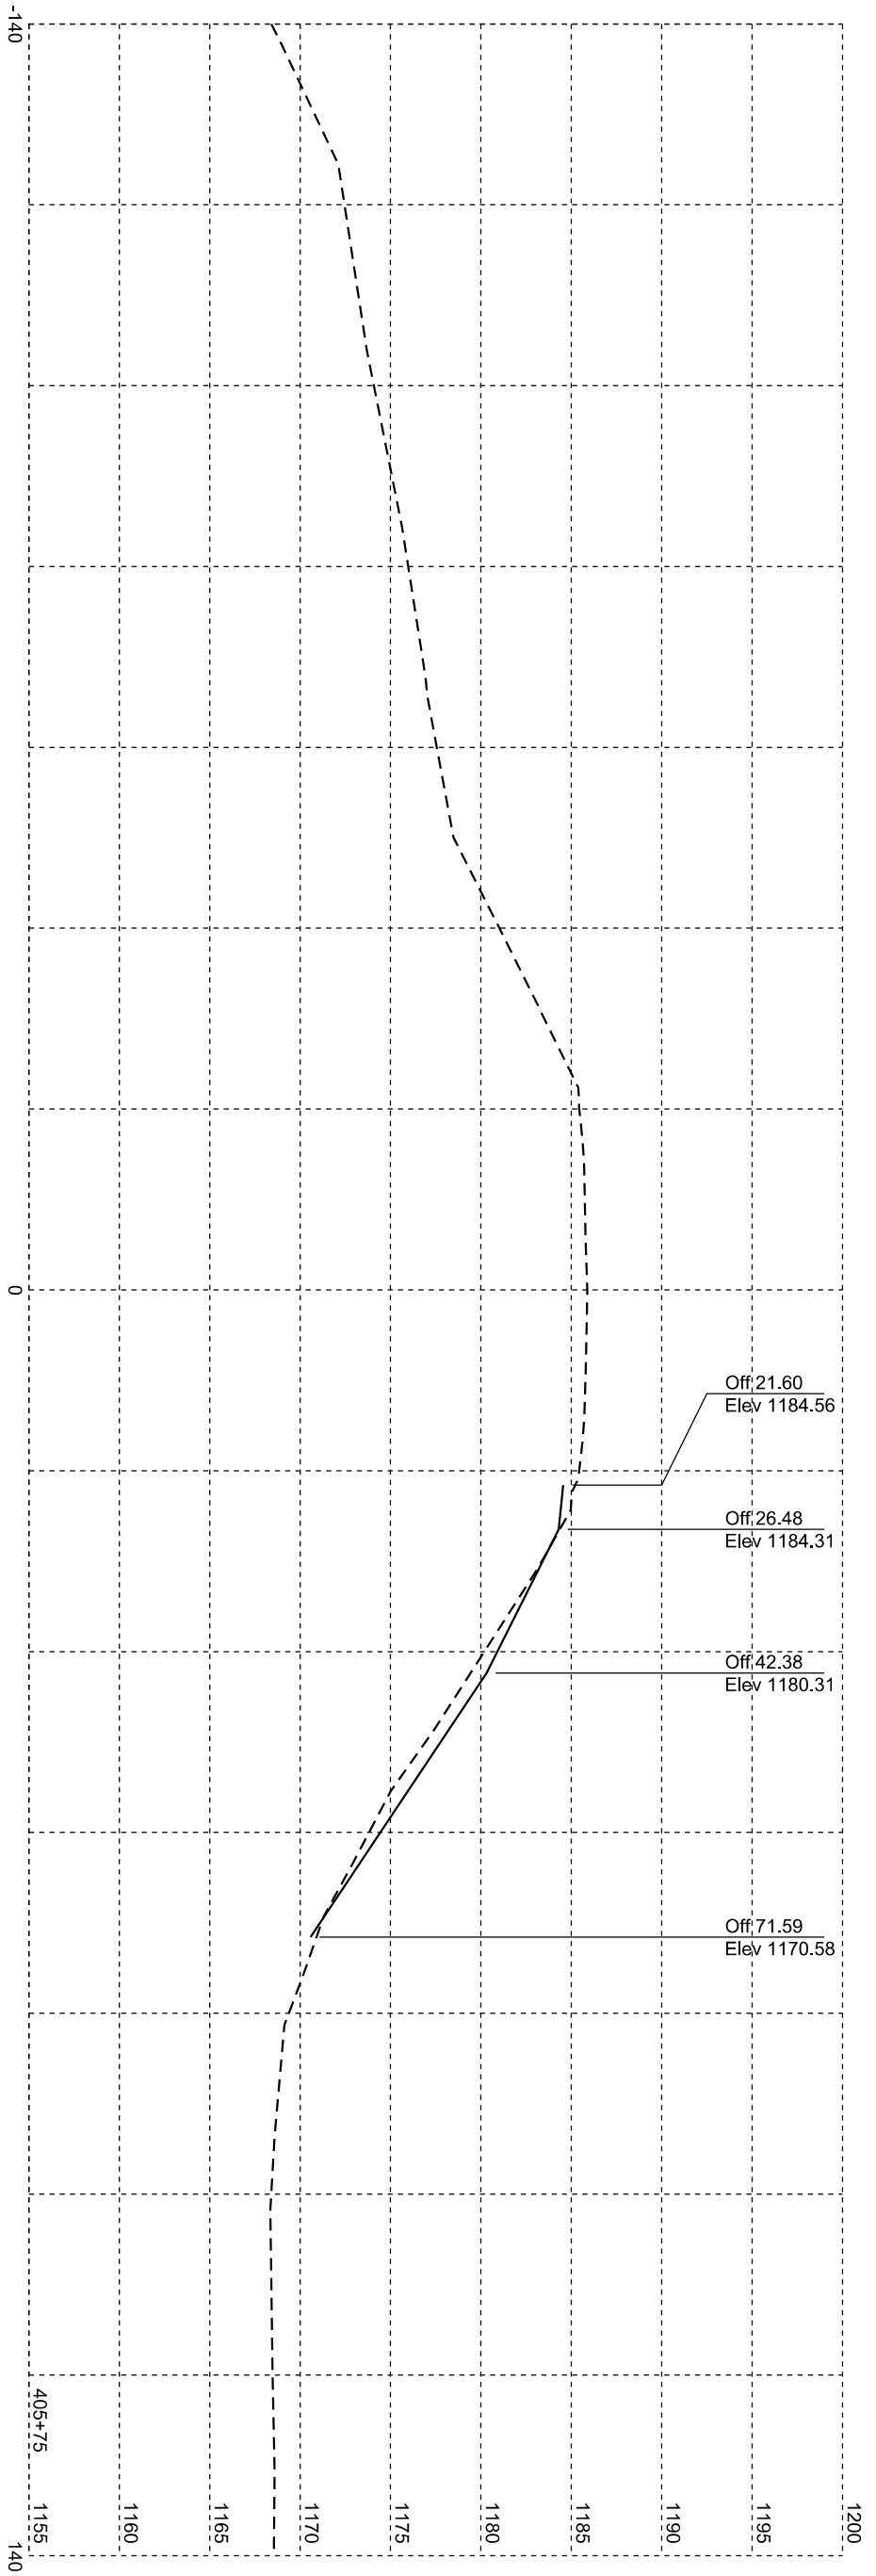
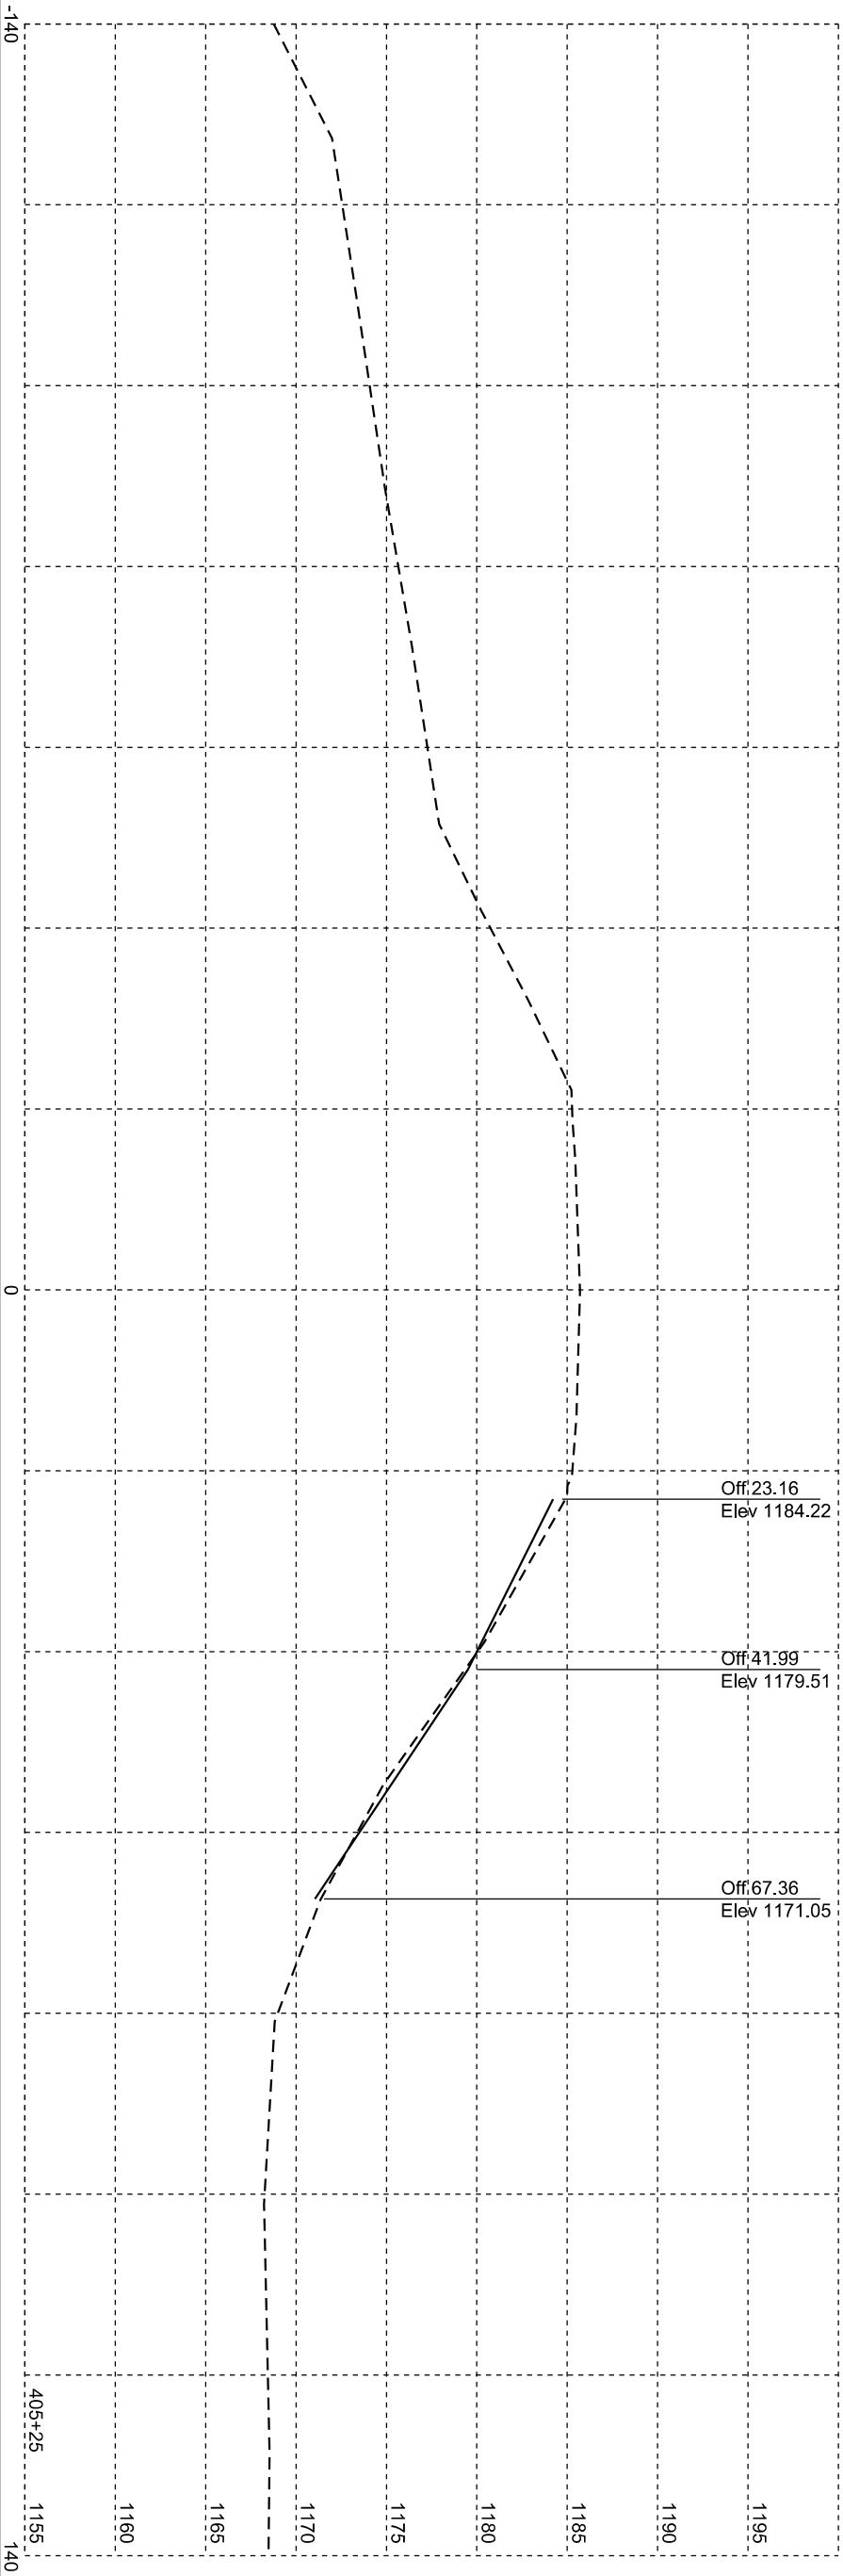


STATE OF SOUTH DAKOTA	PROJECT	SHEET	TOTAL SHEETS
	NH-CR 0081(122)3 & P 0046(87)334		
Plotting Date: 09/13/2024			X8

Plotting Date: 09/13/2024

Plot Scale - 1:20



Plotted From - TRPR18388A

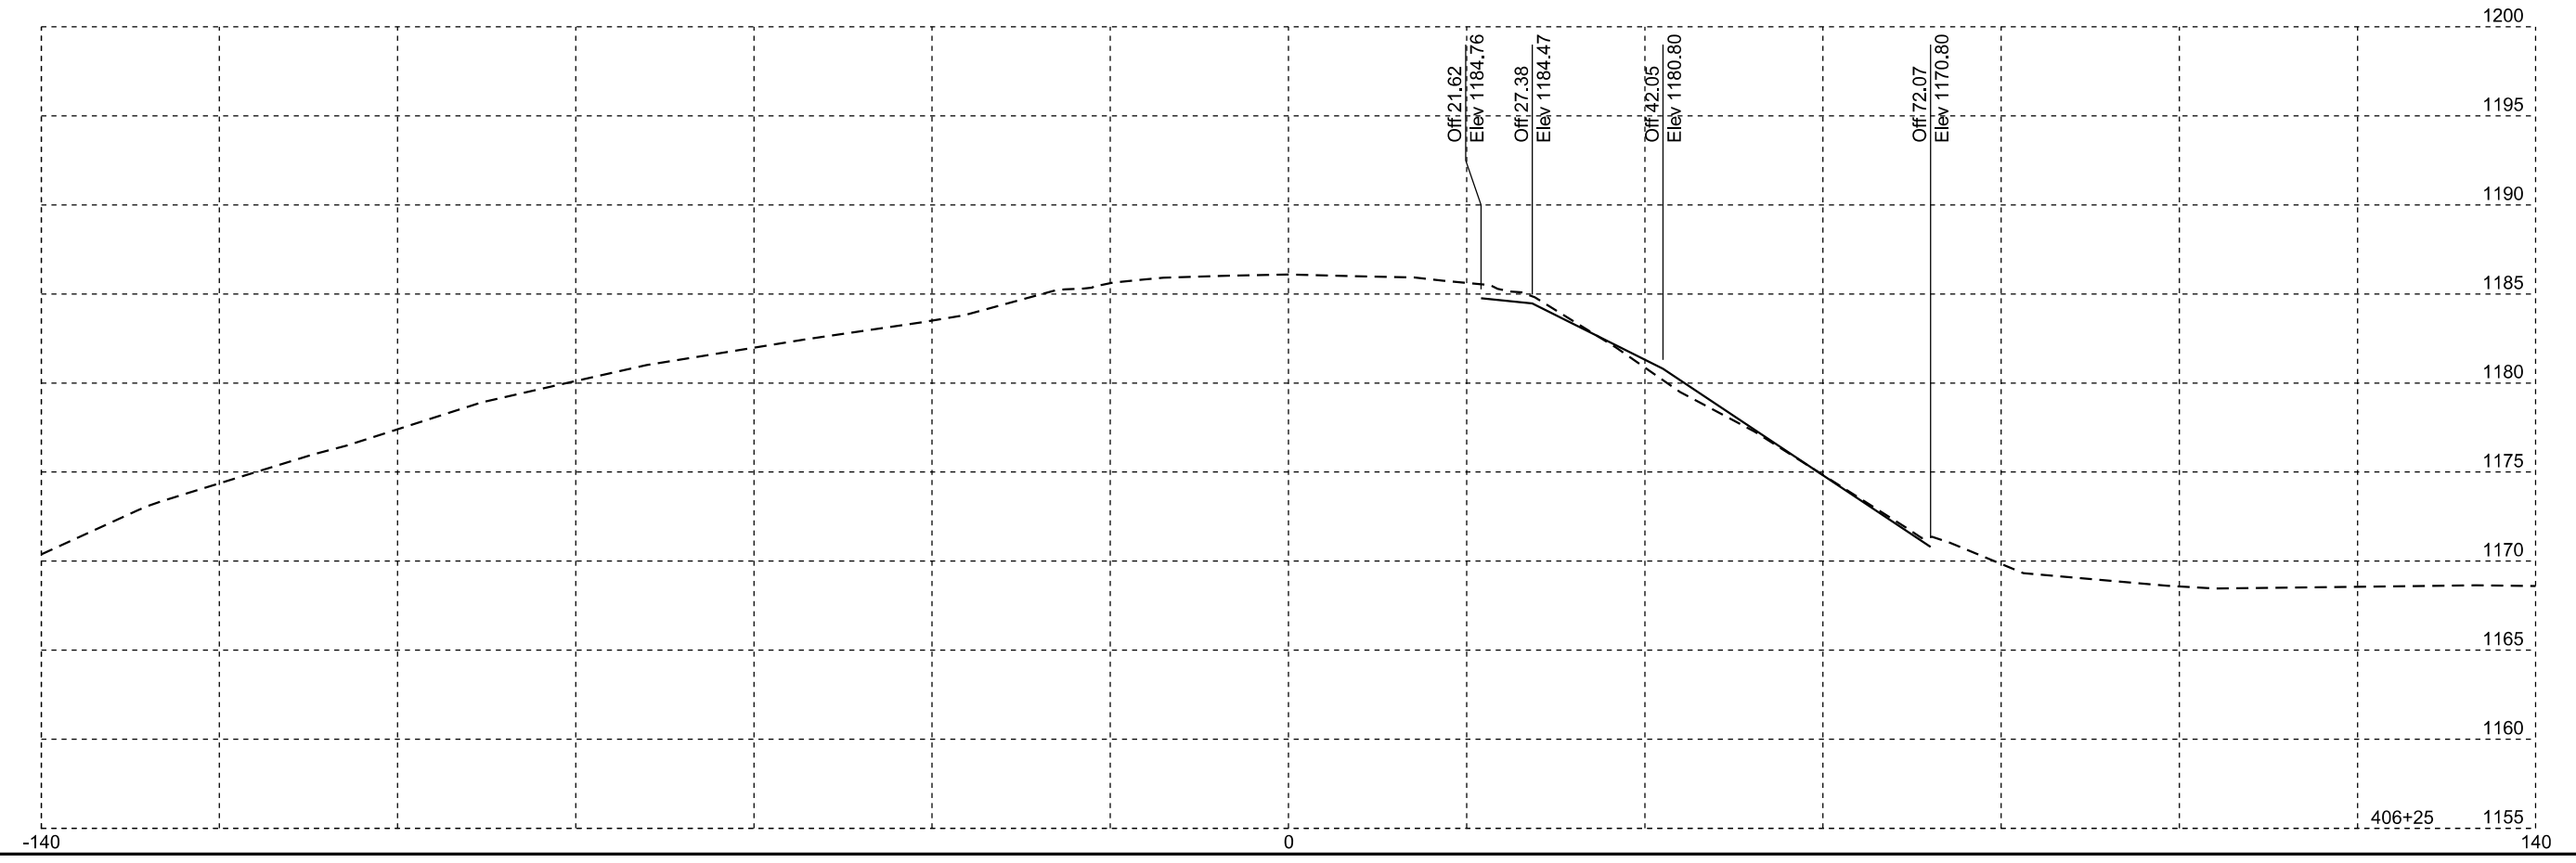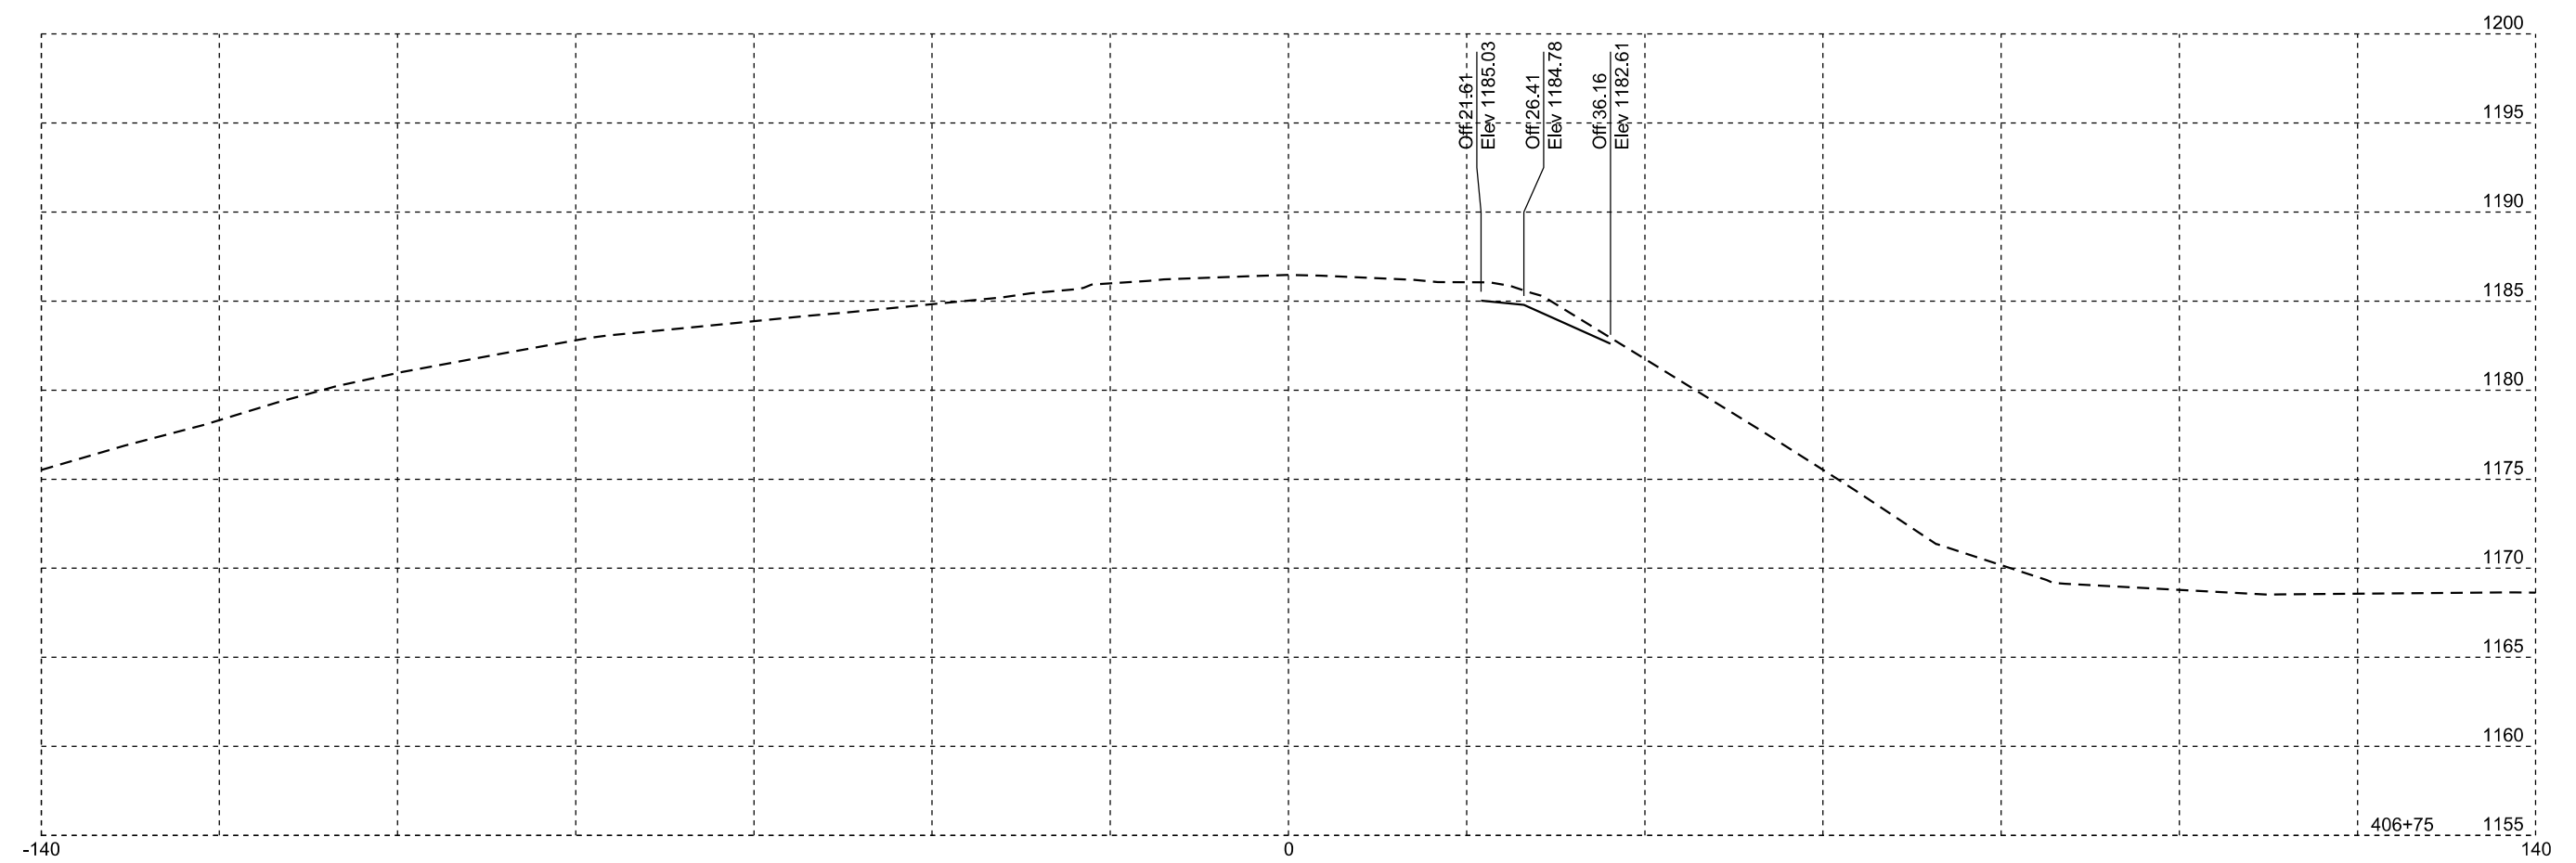

Plotting Date: 09/13/2024

Plot Scale - 1:20



Plotted From - TRPR18388A

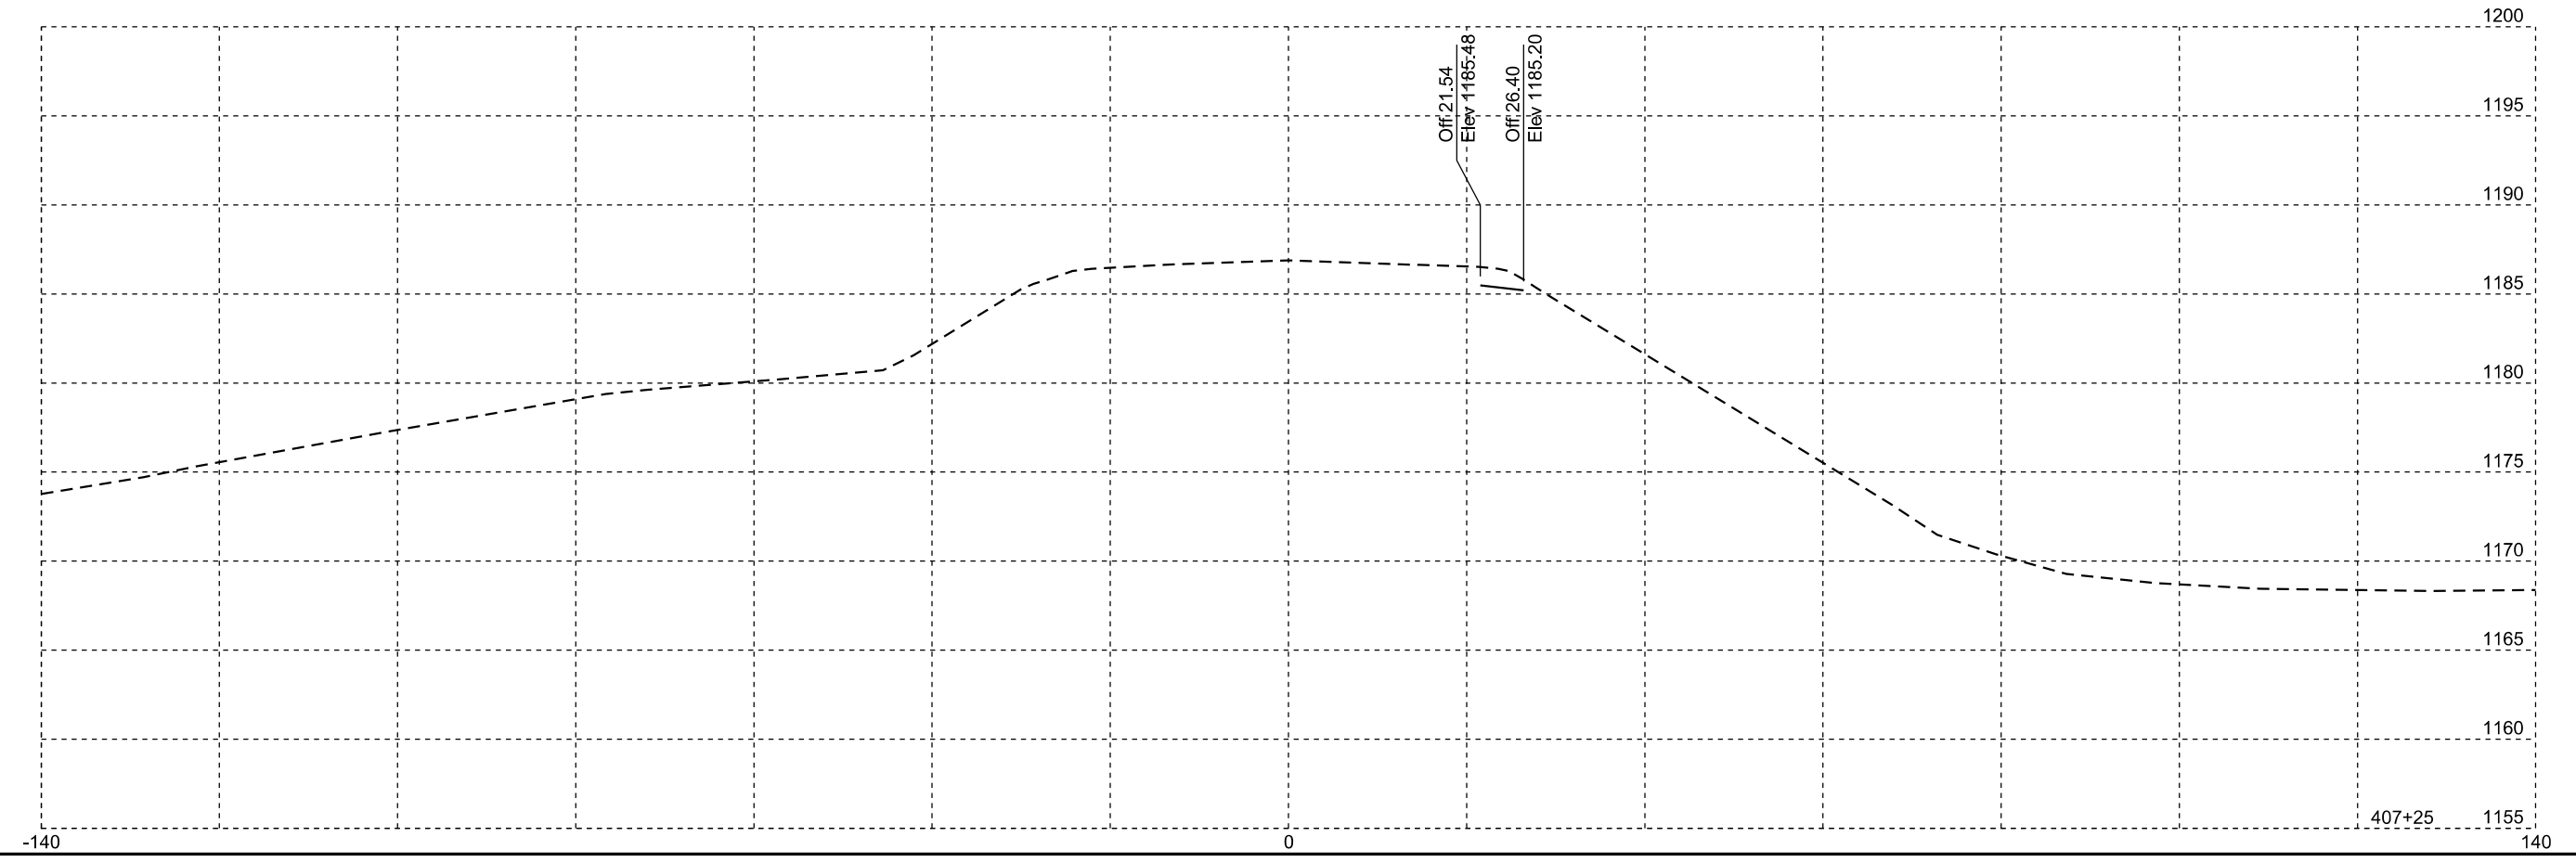
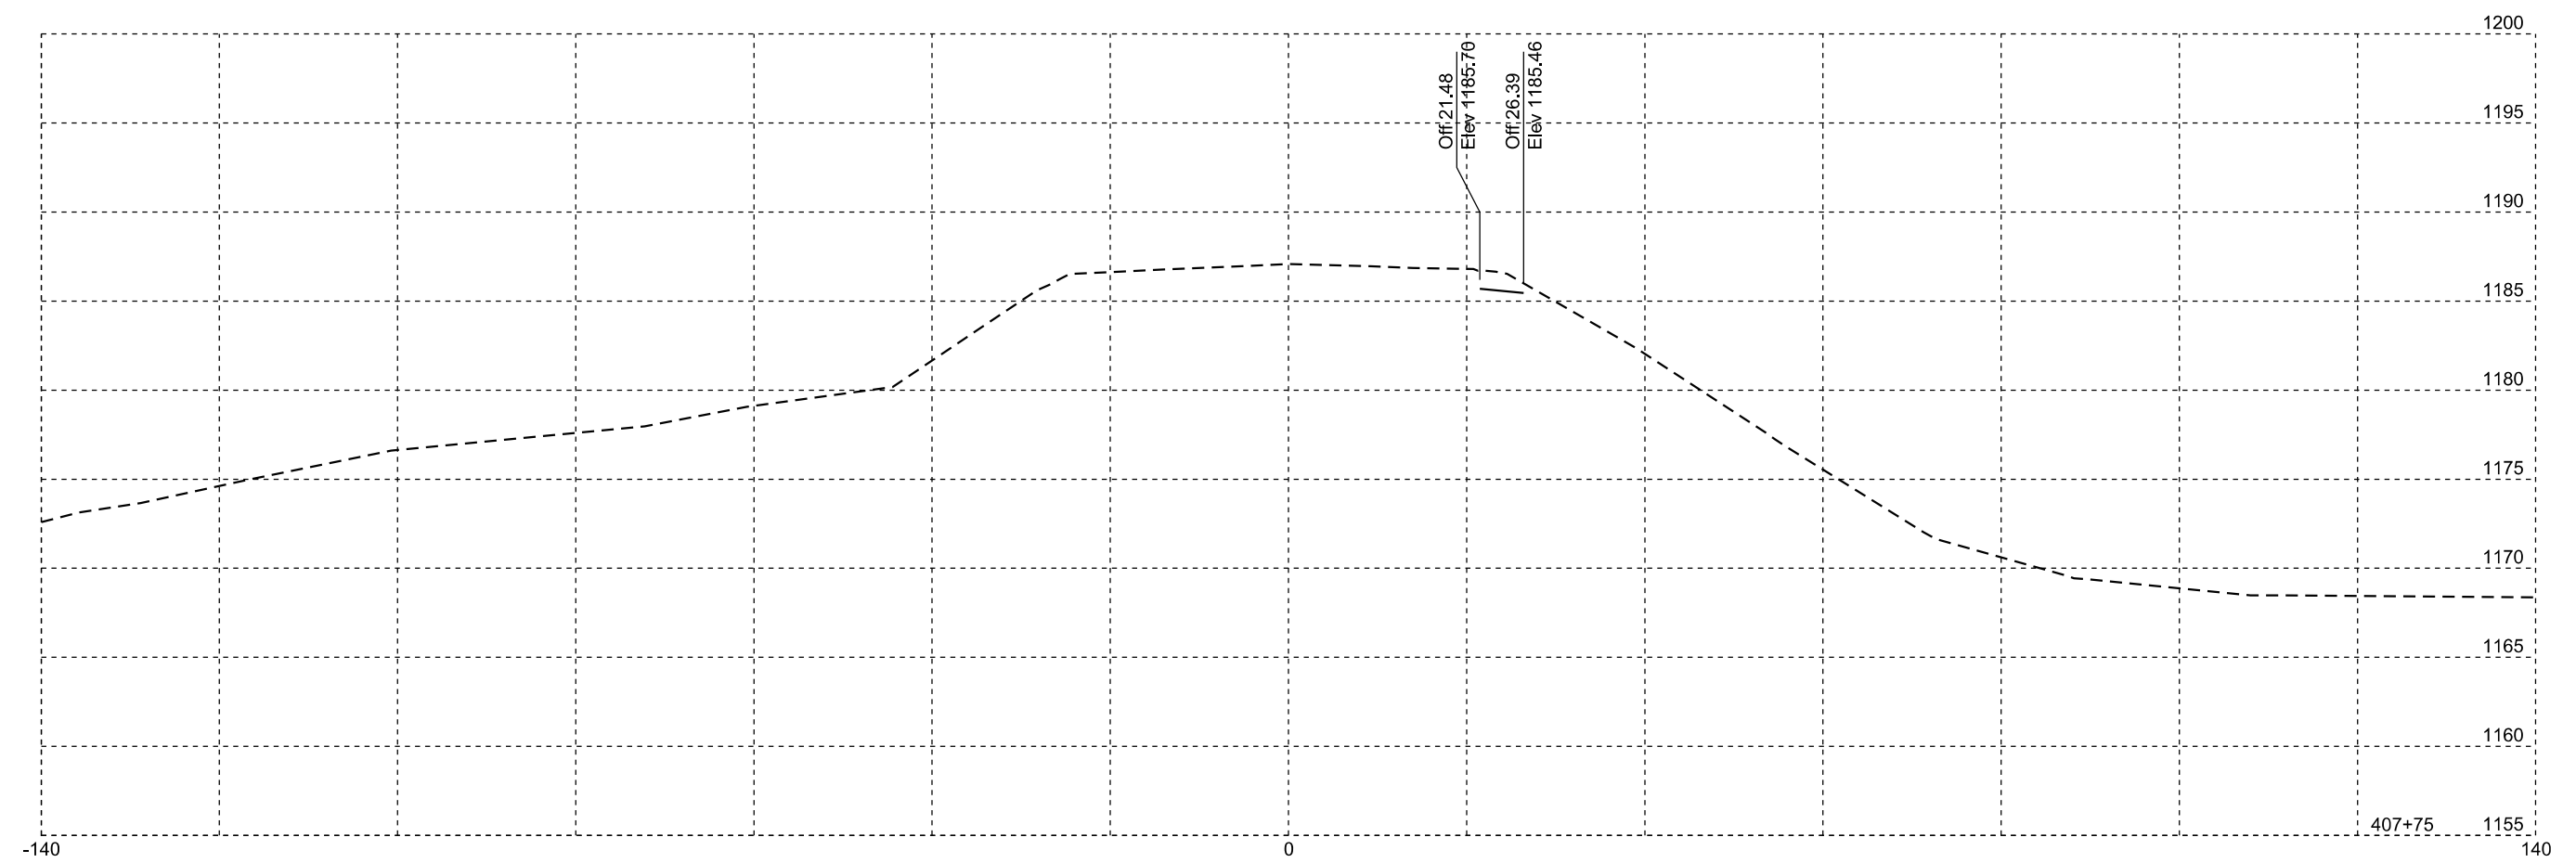


Plotting Date: 09/13/2024



Plot Scale - 1:20

Plotted From - TRPR18388A

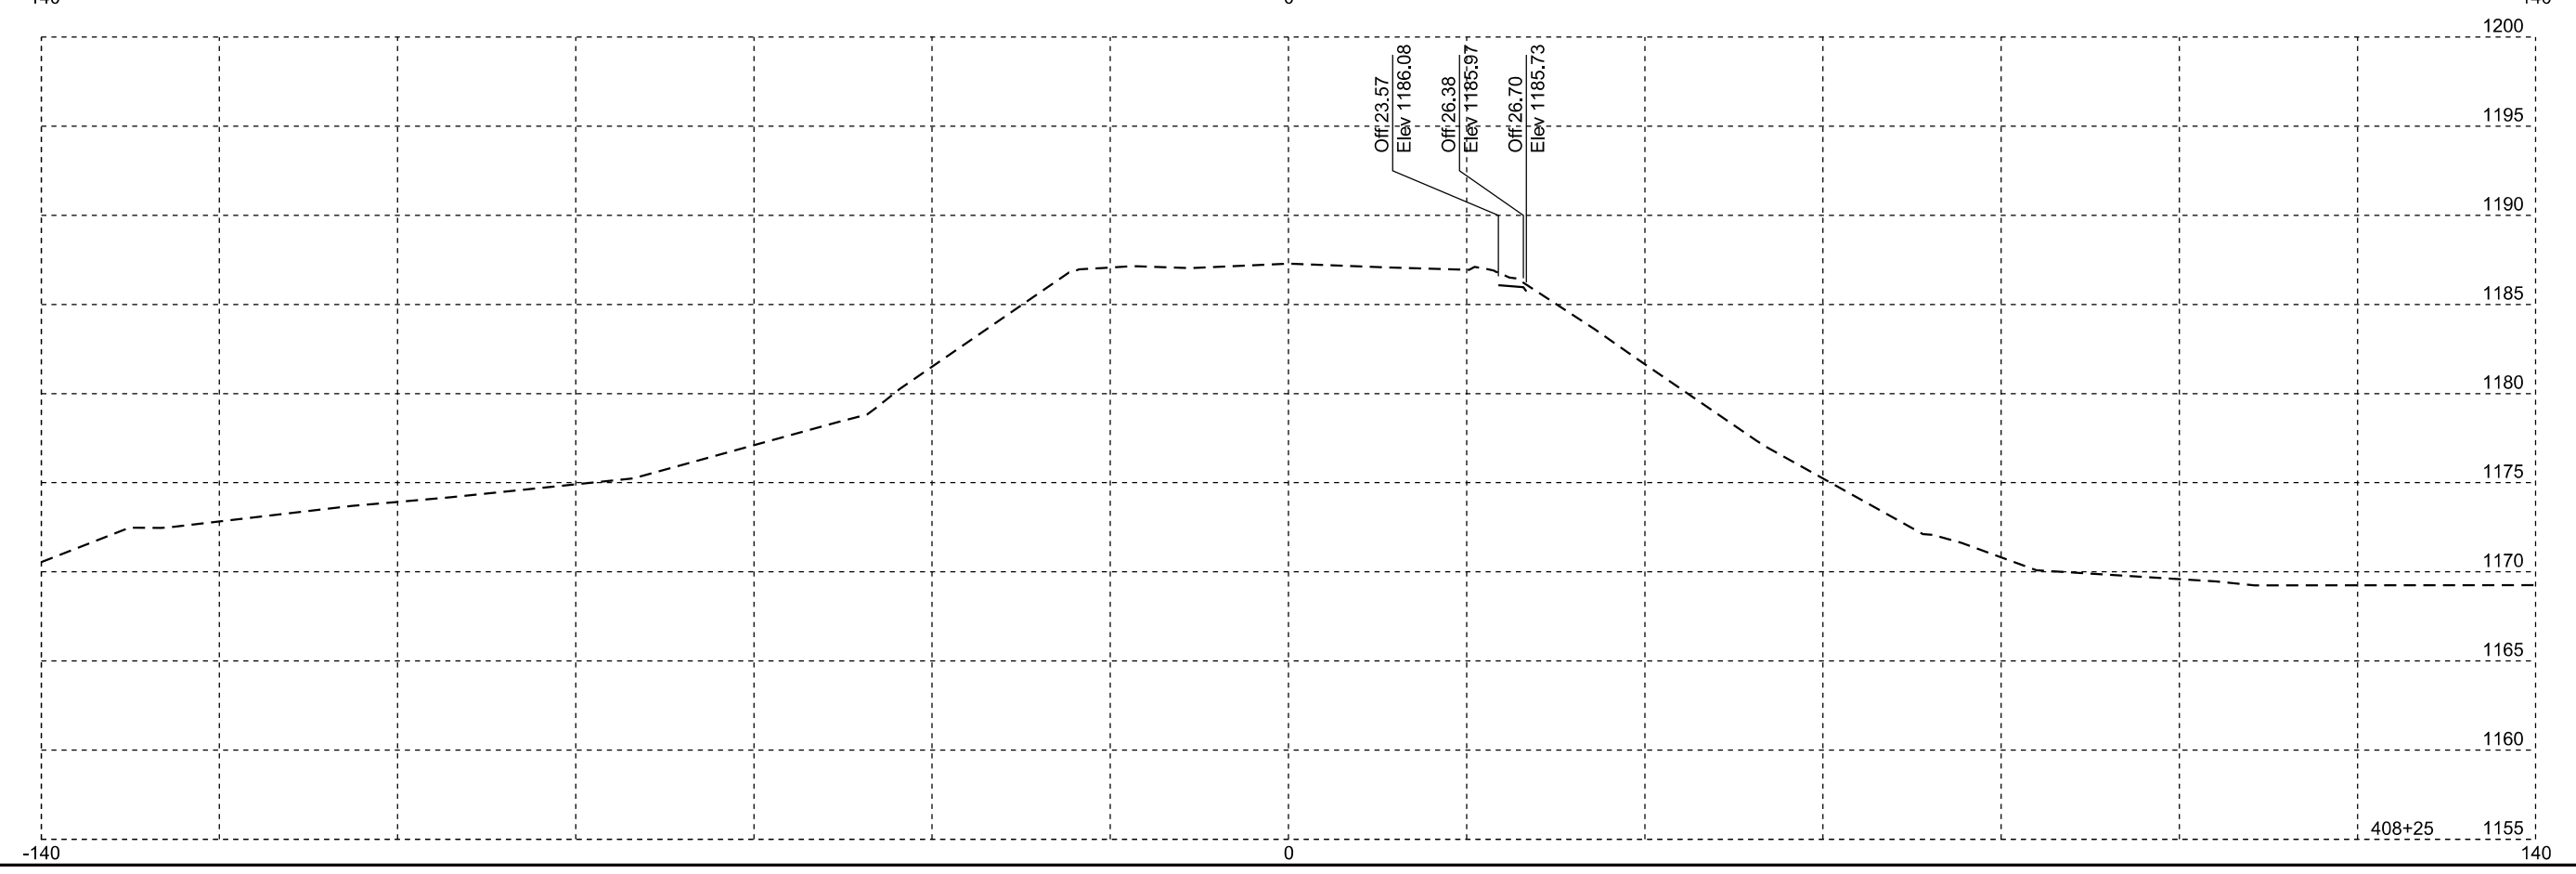
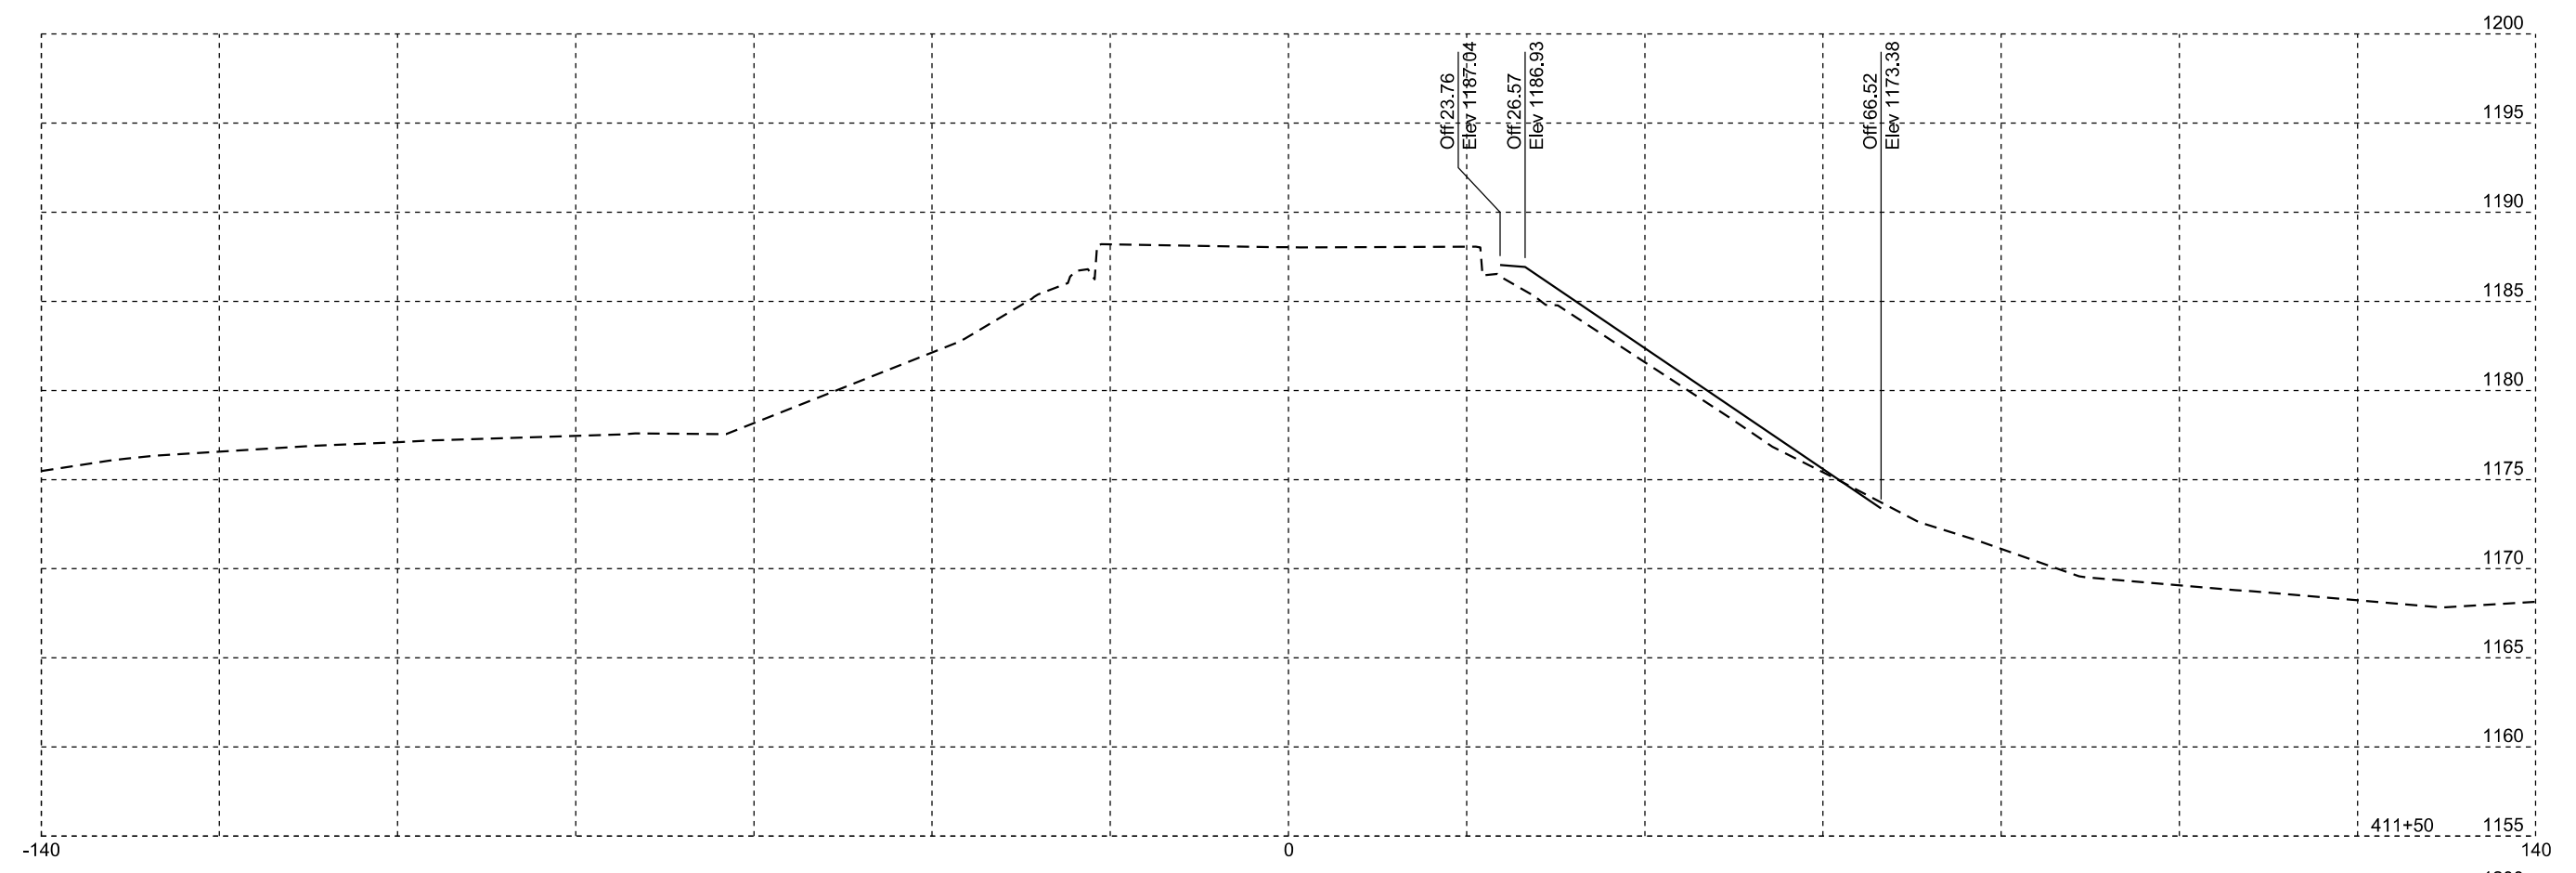


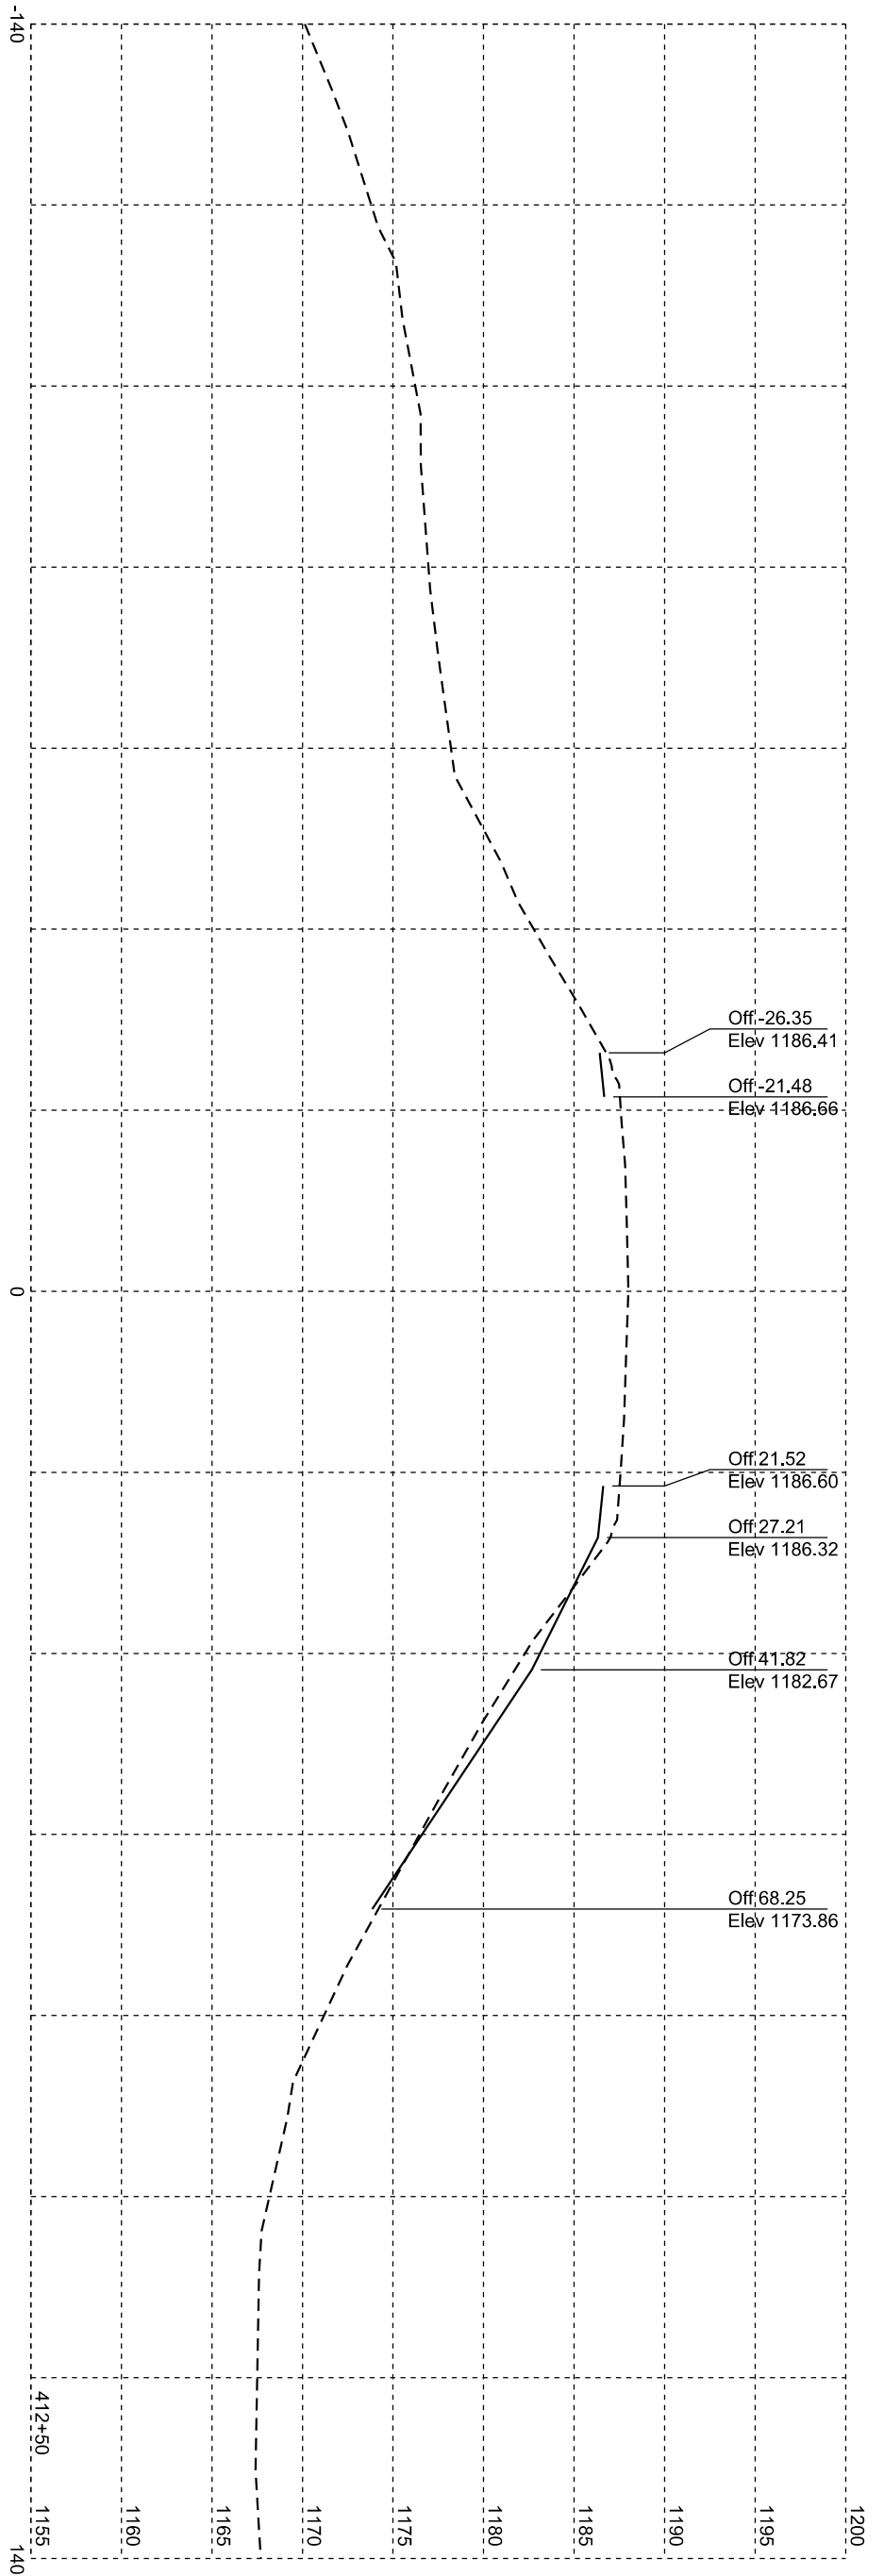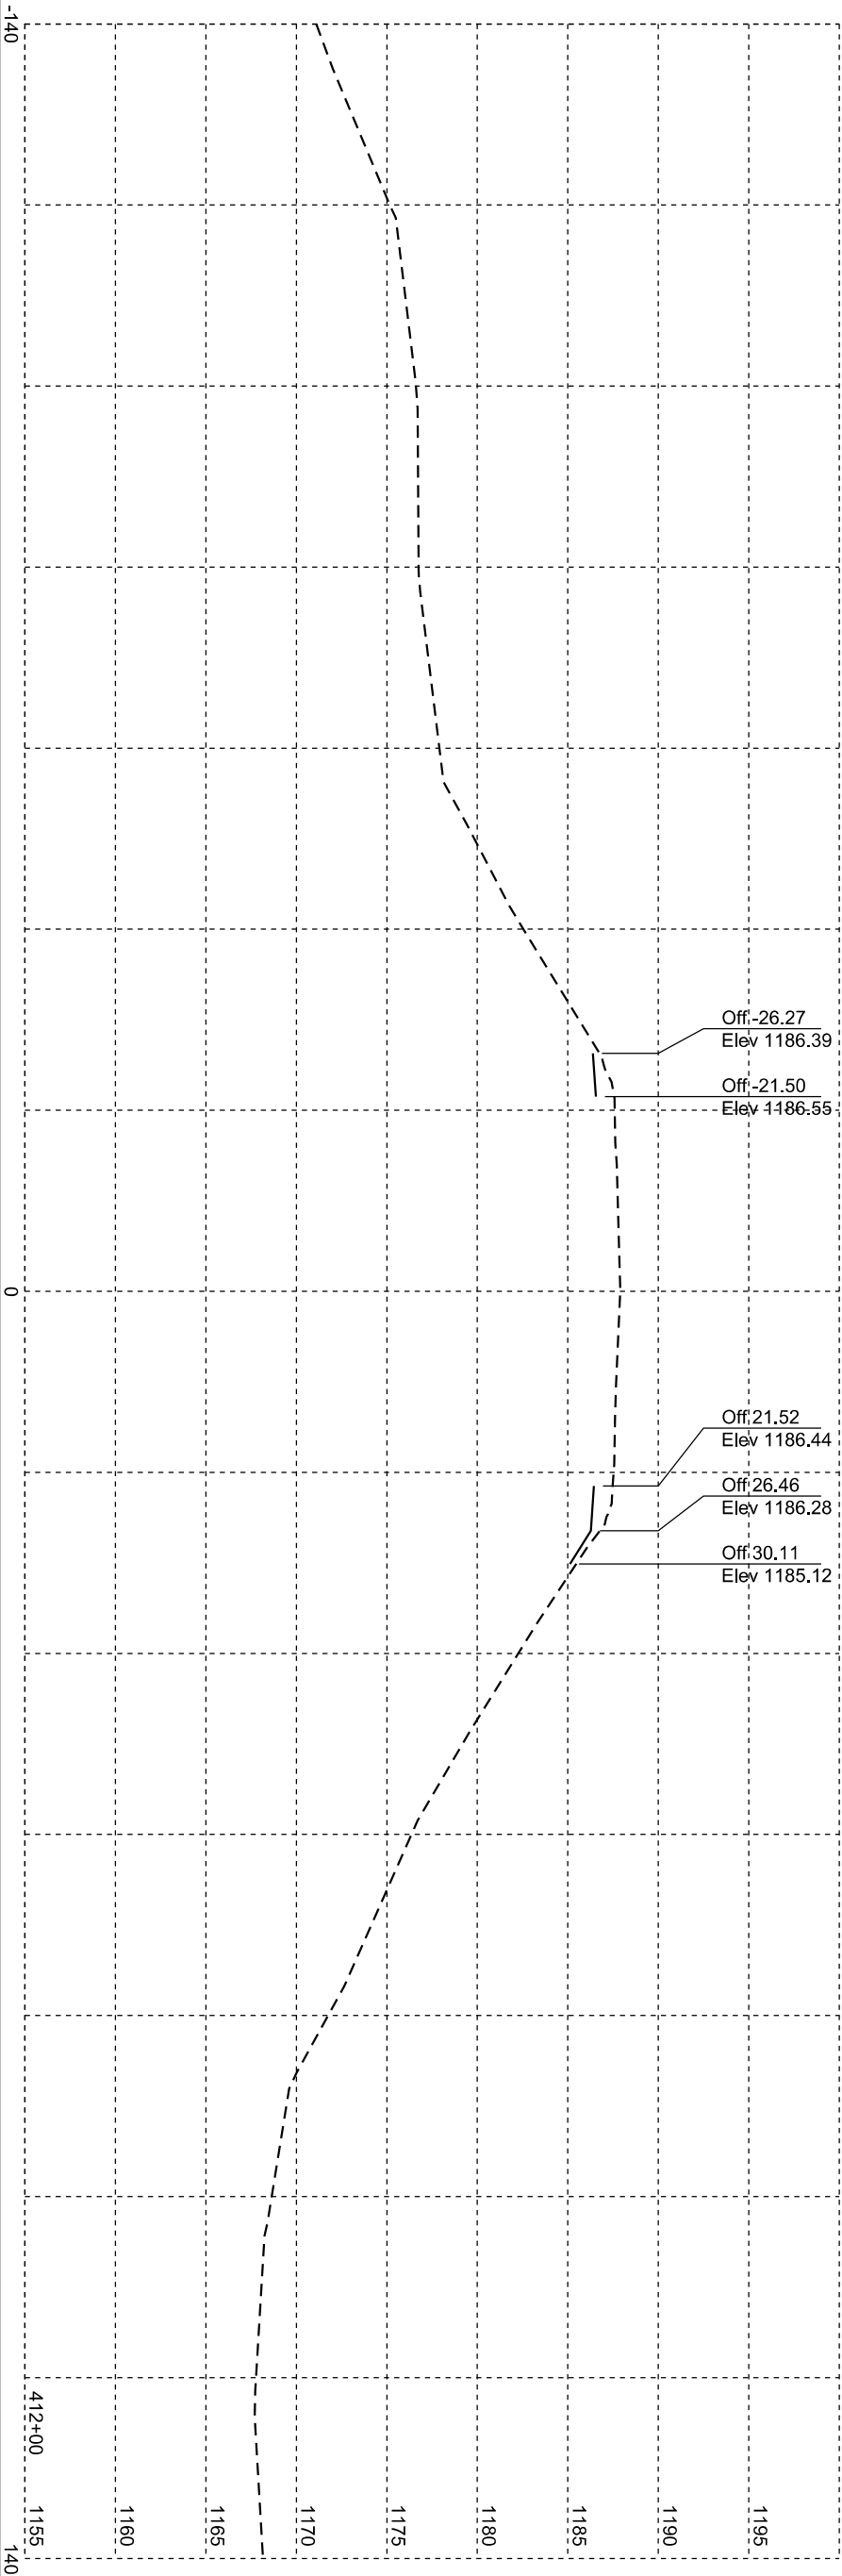

STATE OF SOUTH DAKOTA	PROJECT	SHEET	TOTAL SHEETS
	NH-CR 0081(122)3 & P 0046(87)334		
Plotting Date: 09/13/2024			X8

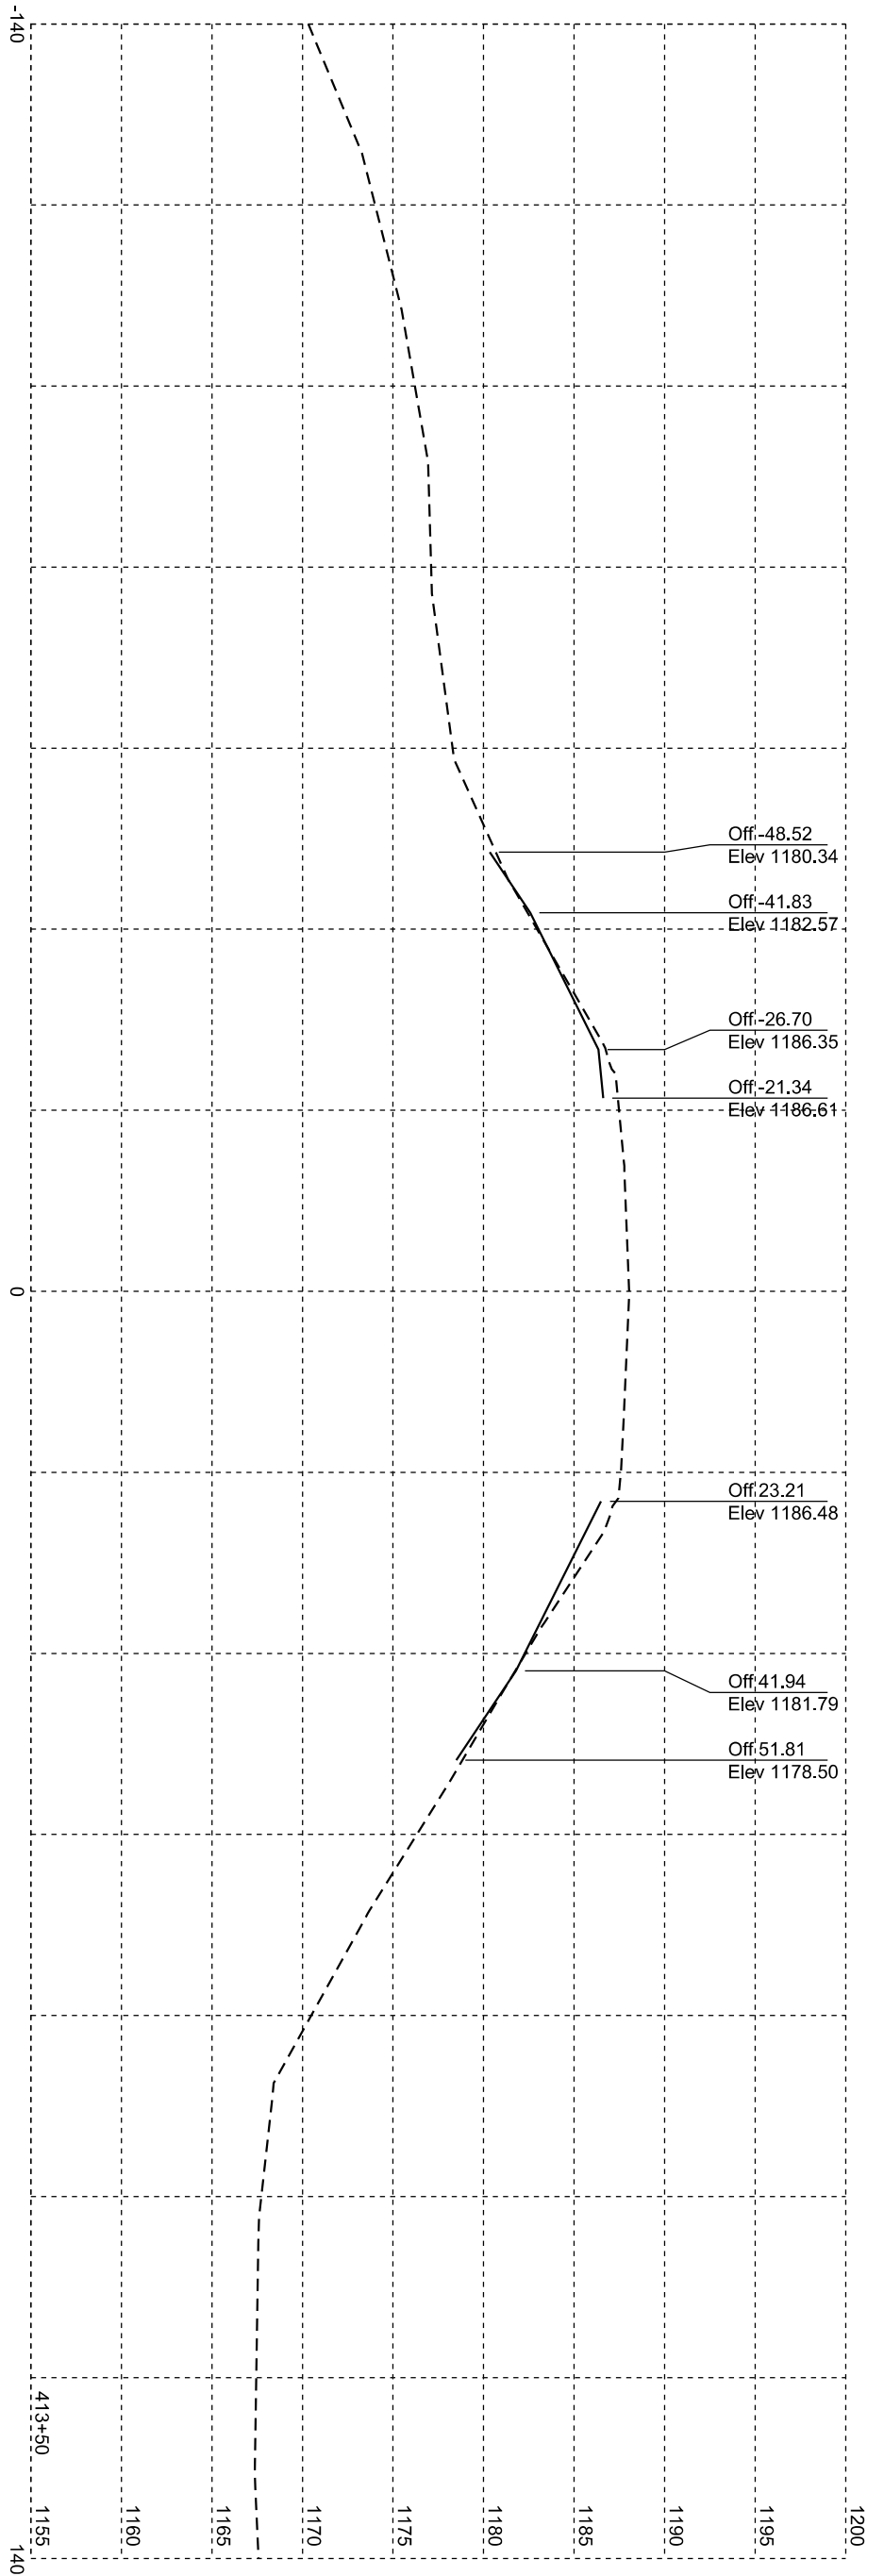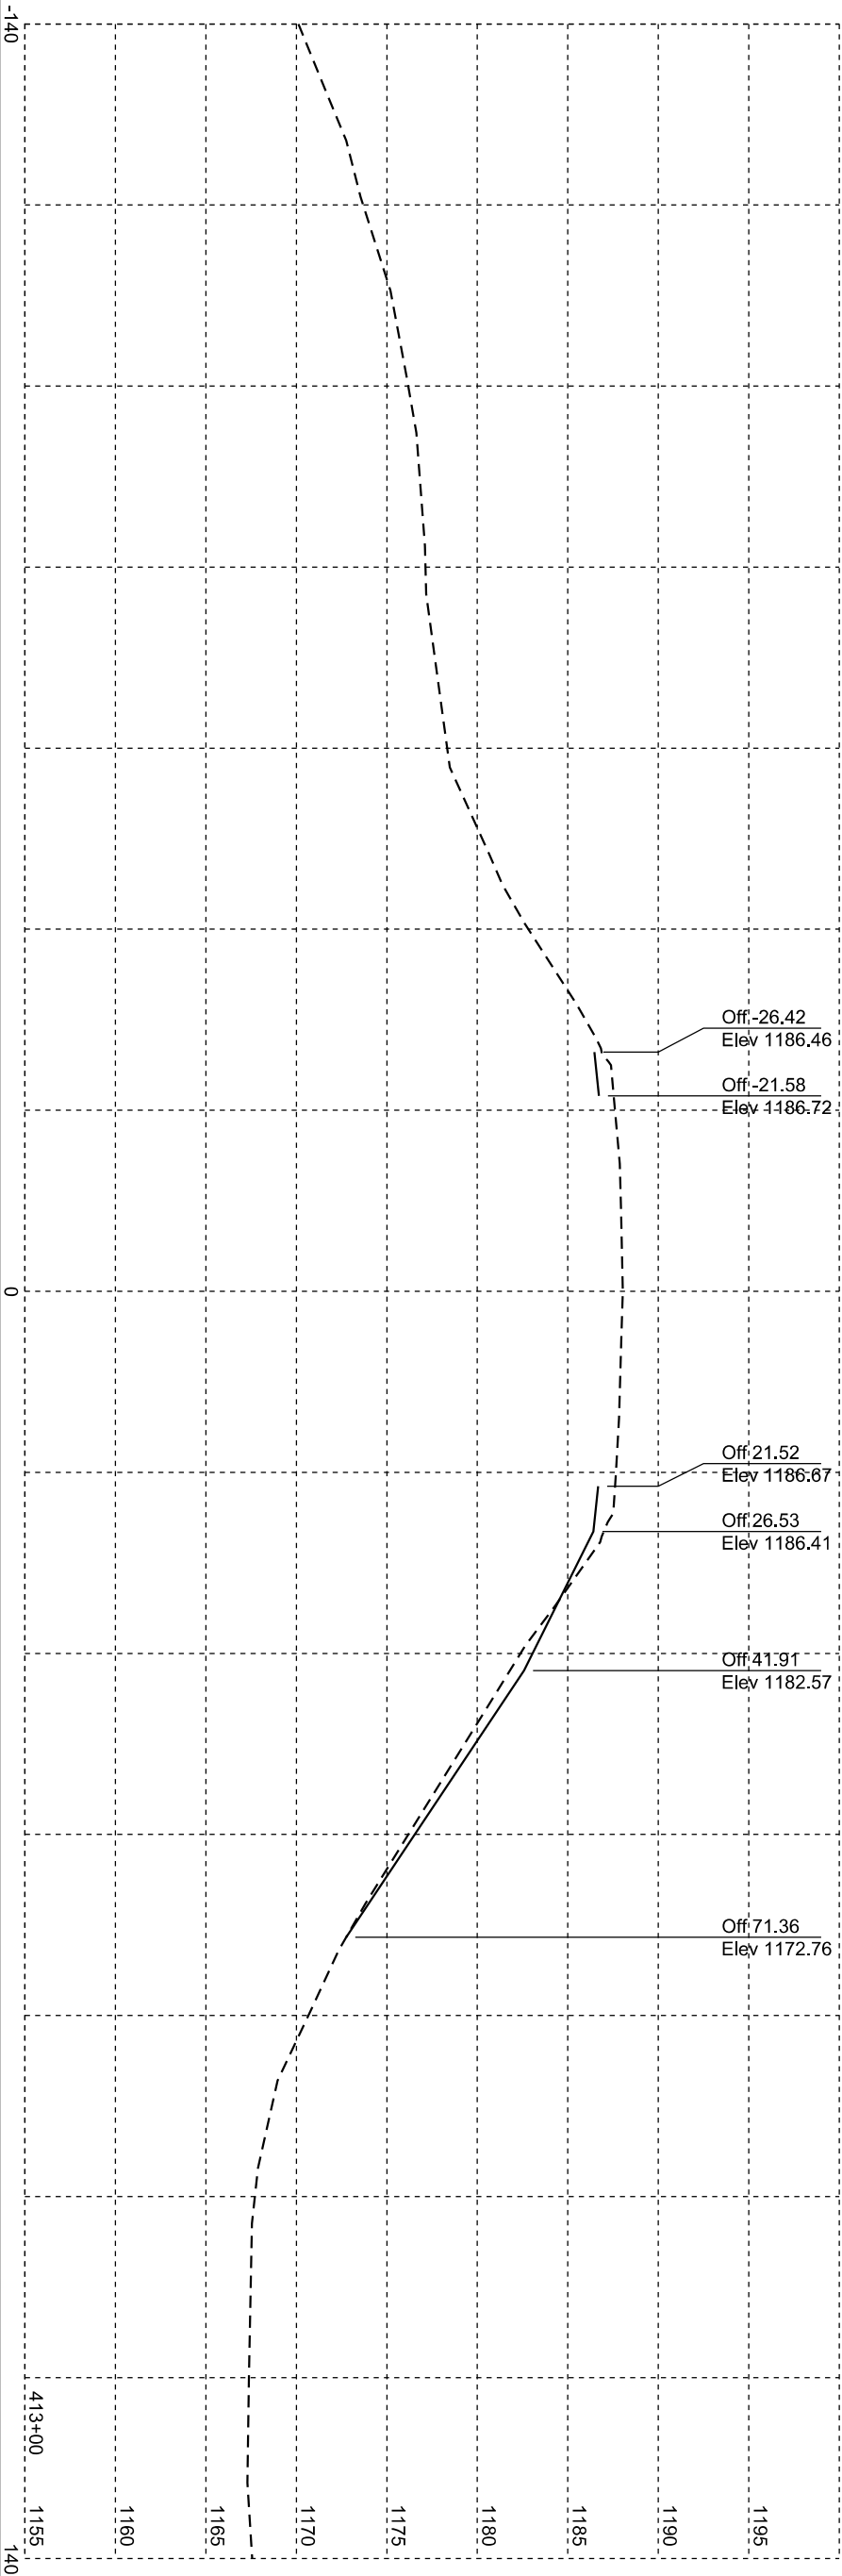

STATE OF SOUTH DAKOTA	PROJECT	SHEET	TOTAL SHEETS
	NH-CR 0081(122)3 & P 0046(87)334		
Plotting Date: 09/13/2024			

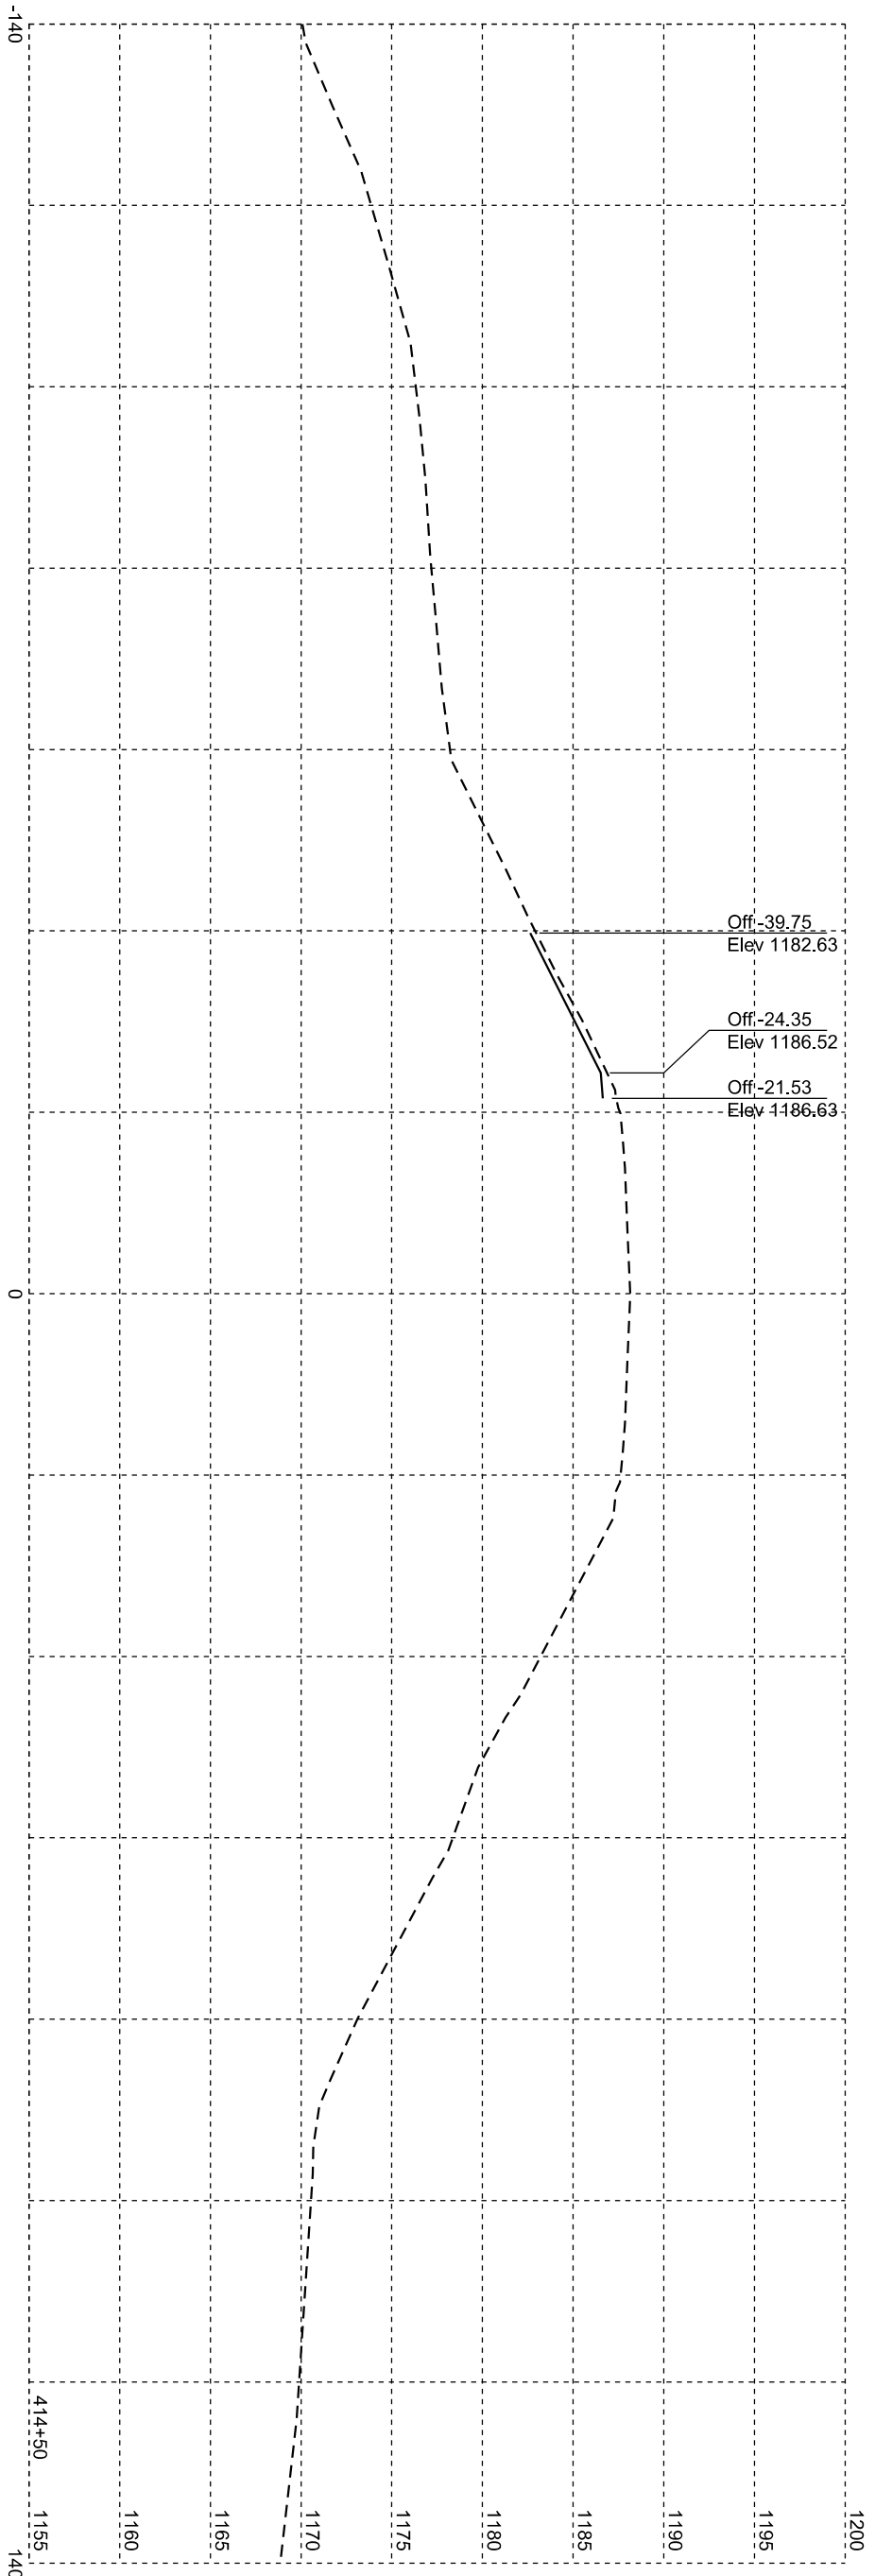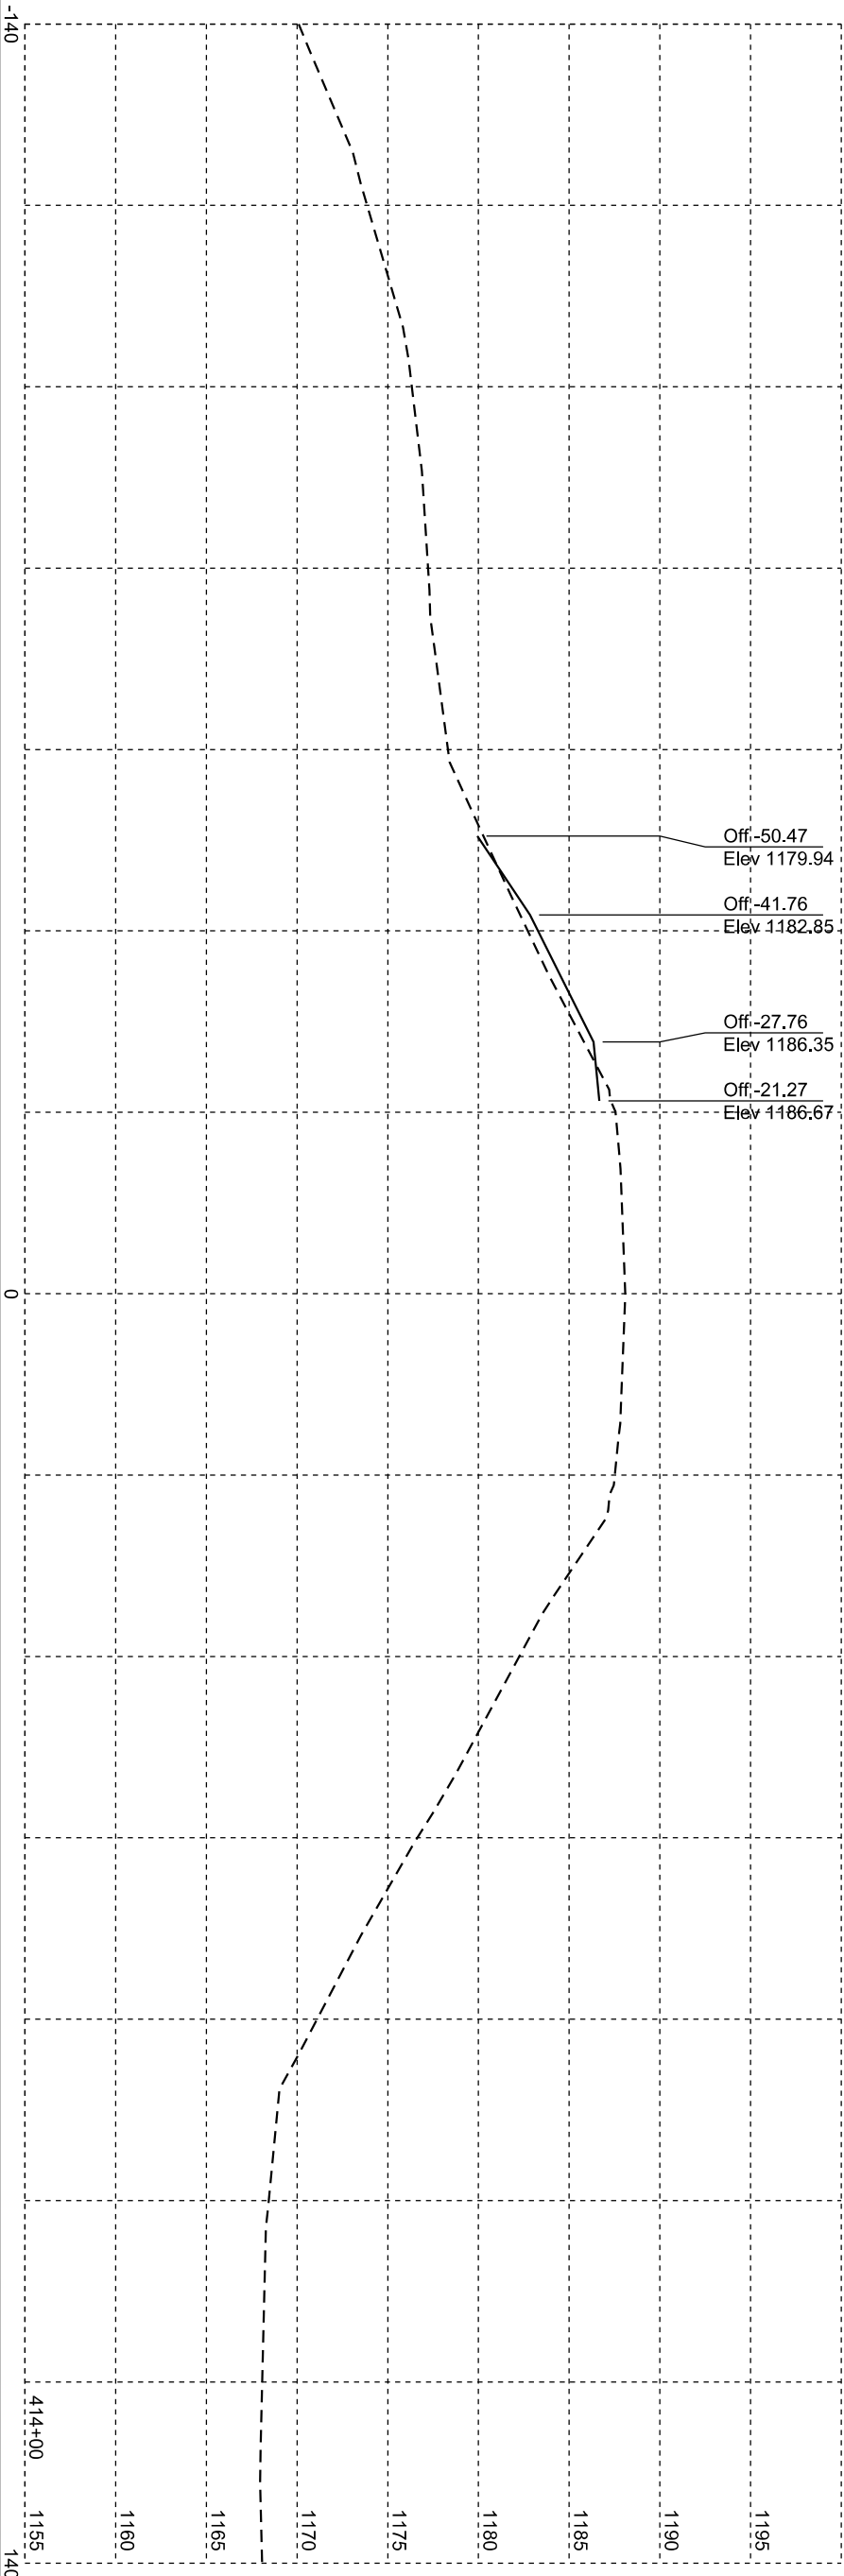

STATE OF SOUTH DAKOTA	PROJECT	SHEET	TOTAL SHEETS
	NH-CR 0081(122)3 & P 0046(87)334		
Plotting Date: 09/13/2024		X8	X8