

SECTION Z: PIPE SECTIONS

STATE OF SOUTH DAKOTA	PROJECT	SHEET	TOTAL SHEETS
	PT 0908(105)349	Z1	Z8

Plotting Date: 07/01/2024

INDEX OF SHEETS

Z1	General Layout with Index
Z2-Z8	Mainline Pipe Sections

BEGIN PT 0908(105)349
Begin Drainage Modifications
Station 36+12.00

END PT 0908(105)349
END GRADING
Station 570+00.00

Temporary Guardrail
Station 633+60

Construct Crossover
Station 434+55


END DRAINAGE MODIFICATIONS
Station 58+00.00

BEGIN GRADING
Station 479+55.00

END GRADING
Station 507+30.00

BEGIN GRADING
Station 548+45.00

Replace Culvert
Station 1+81.00

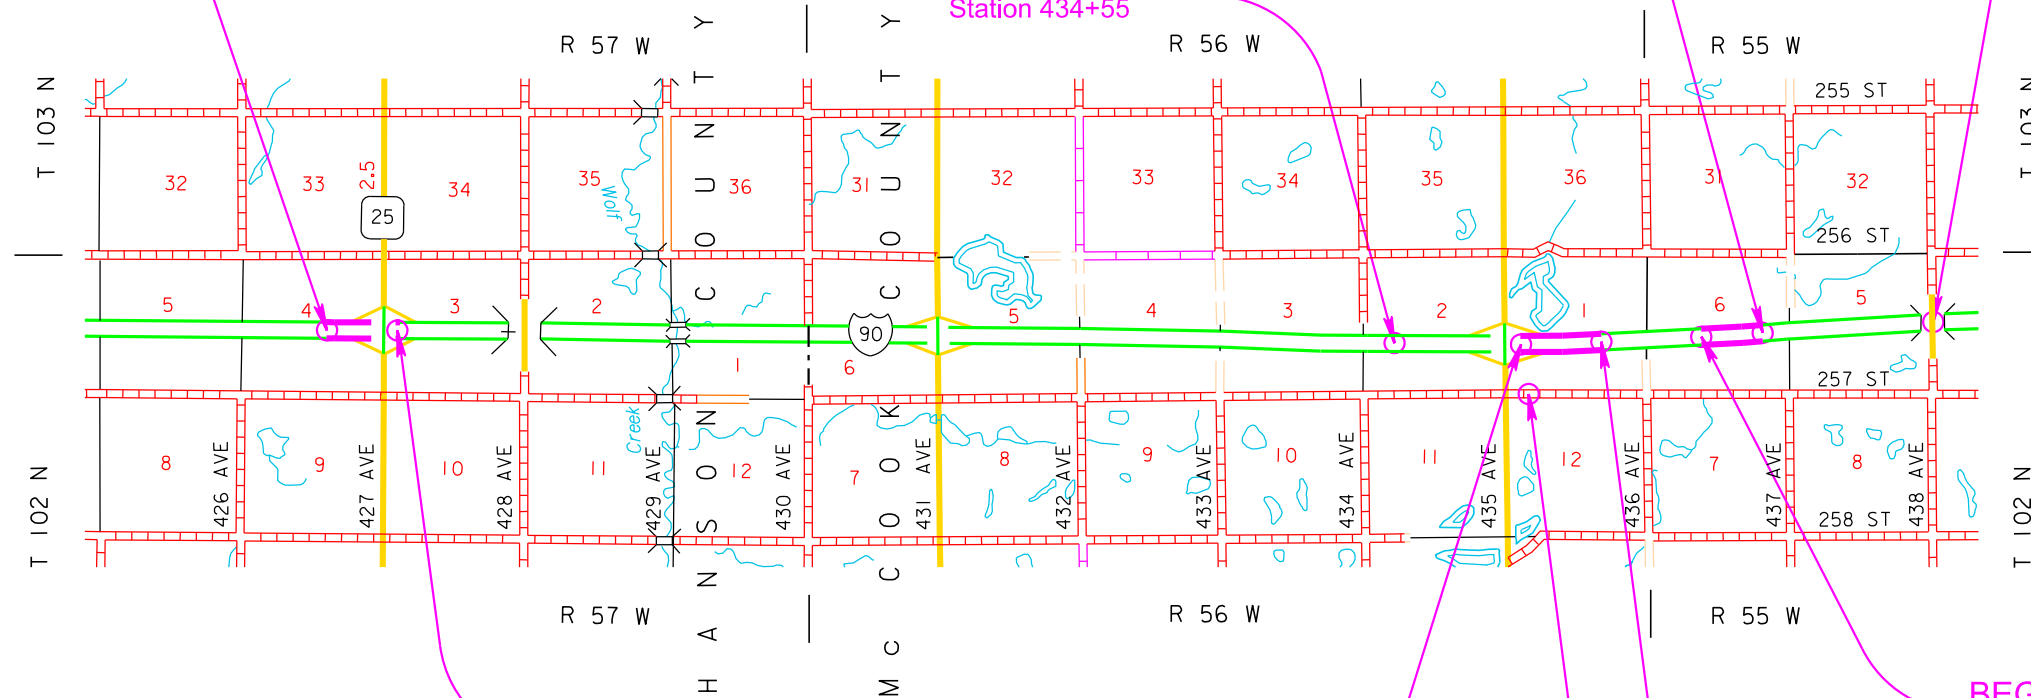


Plot Scale - 1:200


Plotted From - TRPR14435

File - U:\proj\hans07\W6\TitleZ.dgn


STATE OF SOUTH DAKOTA	PROJECT	SHEET	TOTAL SHEETS
	PT 0908(105)349	Z2	Z8

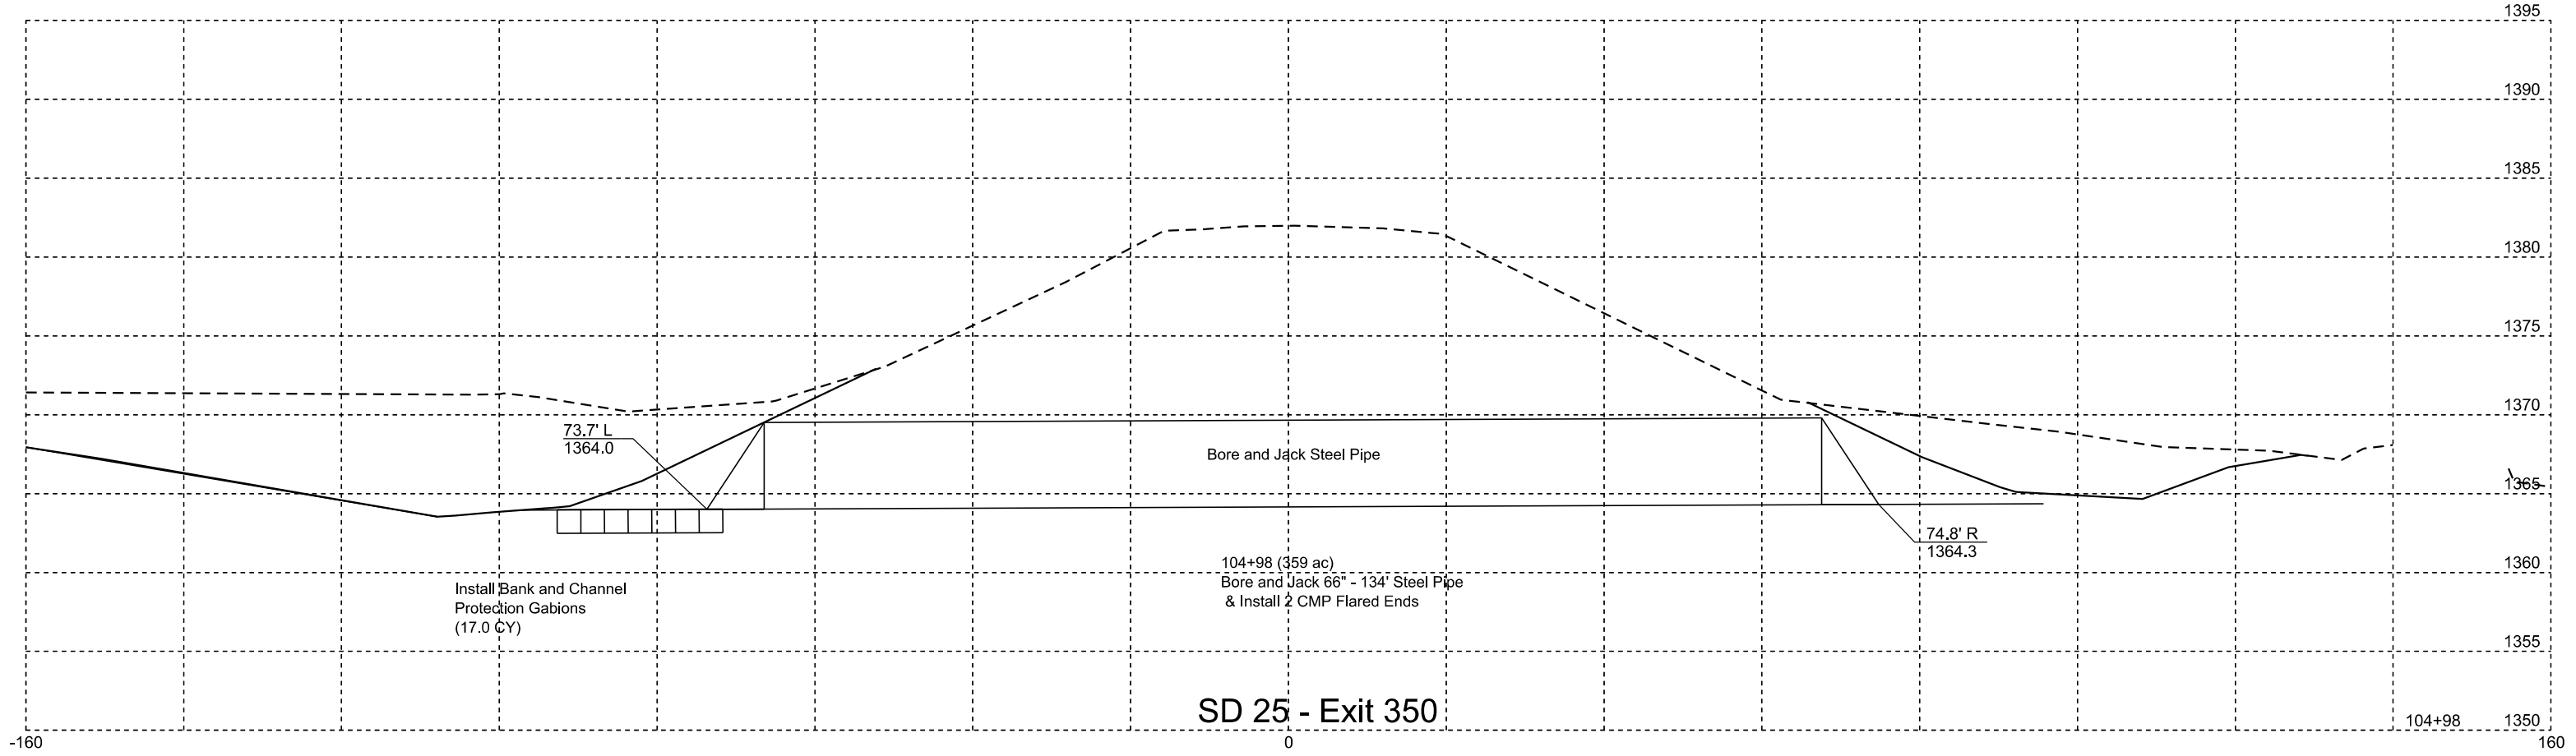


STATE OF SOUTH DAKOTA	PROJECT	SHEET	TOTAL SHEETS
	PT 0908(105)349	Z3	Z8

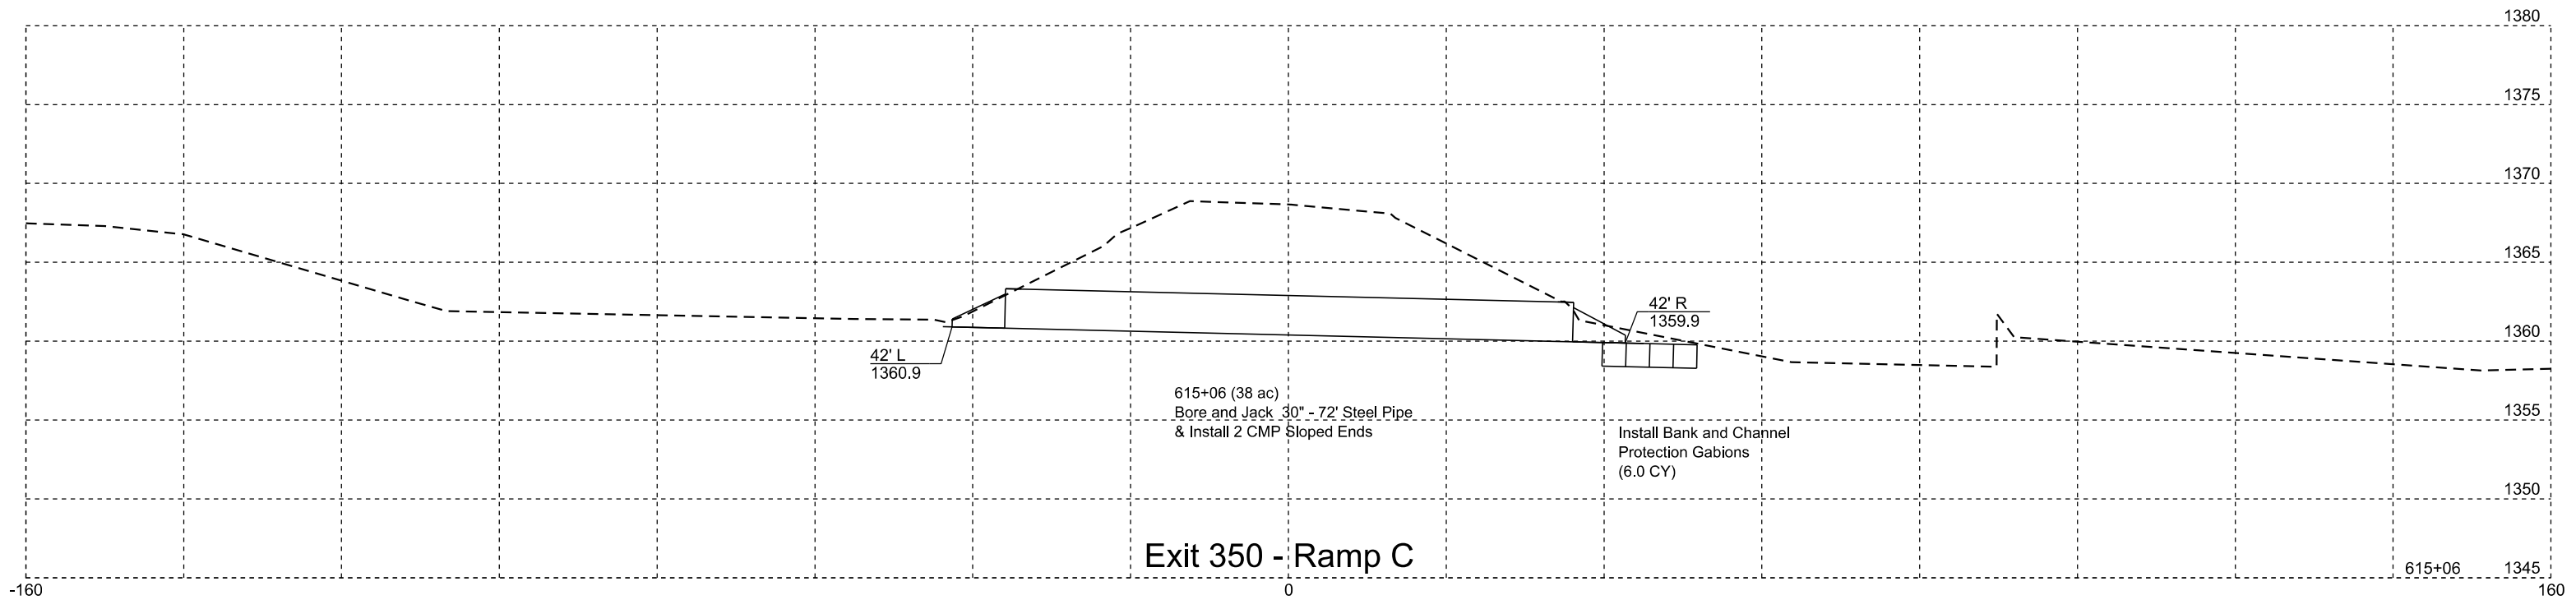

STATE OF SOUTH DAKOTA	PROJECT	SHEET	TOTAL SHEETS
	PT 0908(105)349	Z4	Z8


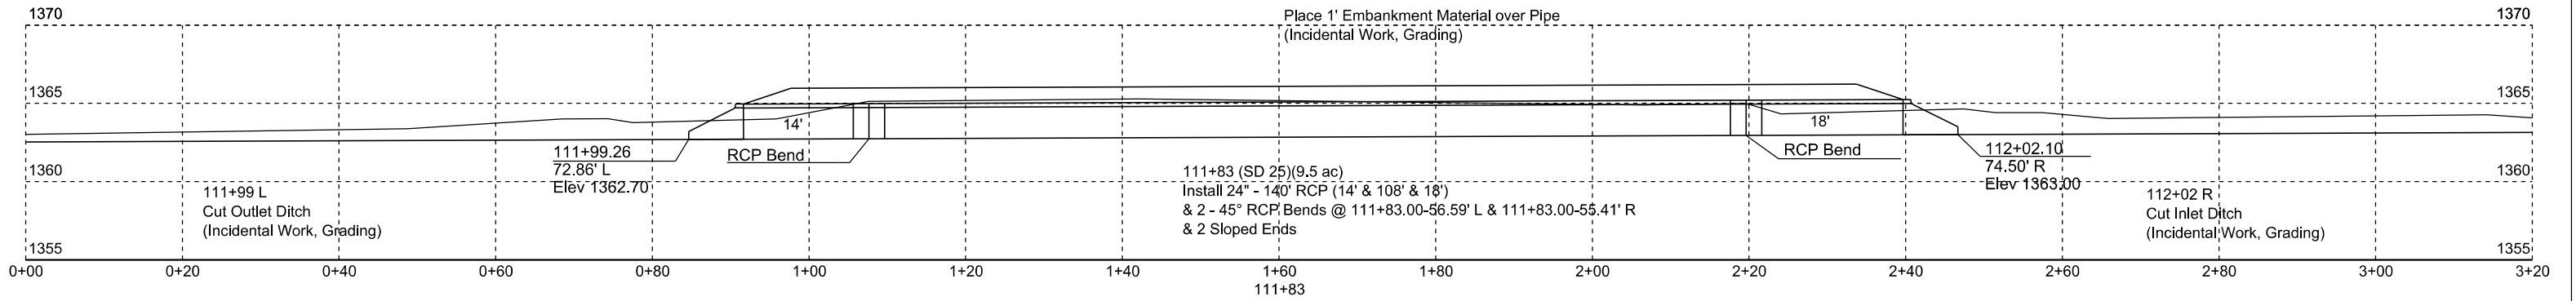


Exit 350 - SD 25


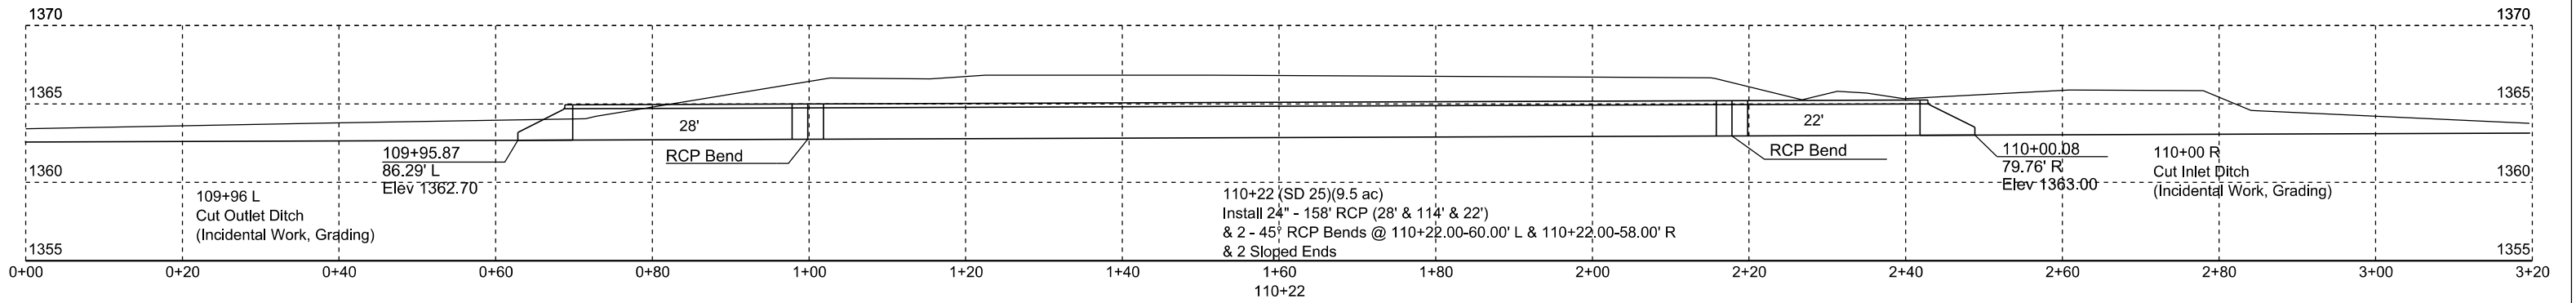


Exit 350 - SD 25


STATE OF SOUTH DAKOTA	PROJECT	SHEET	TOTAL SHEETS
	PT 0908(105)349	Z5	Z8

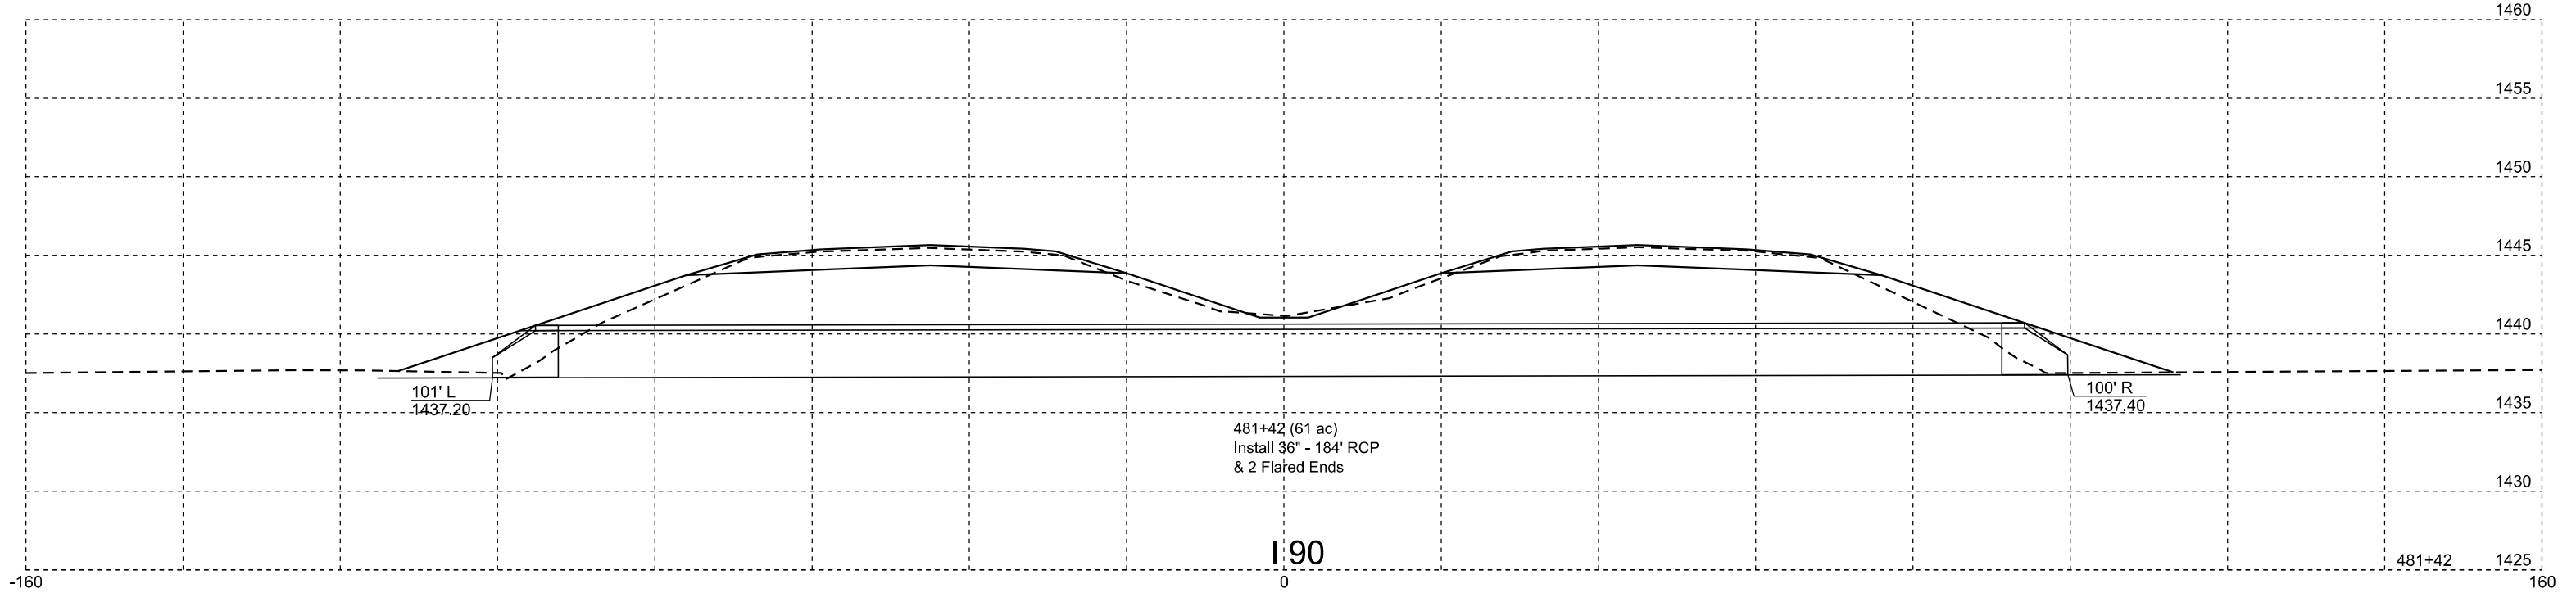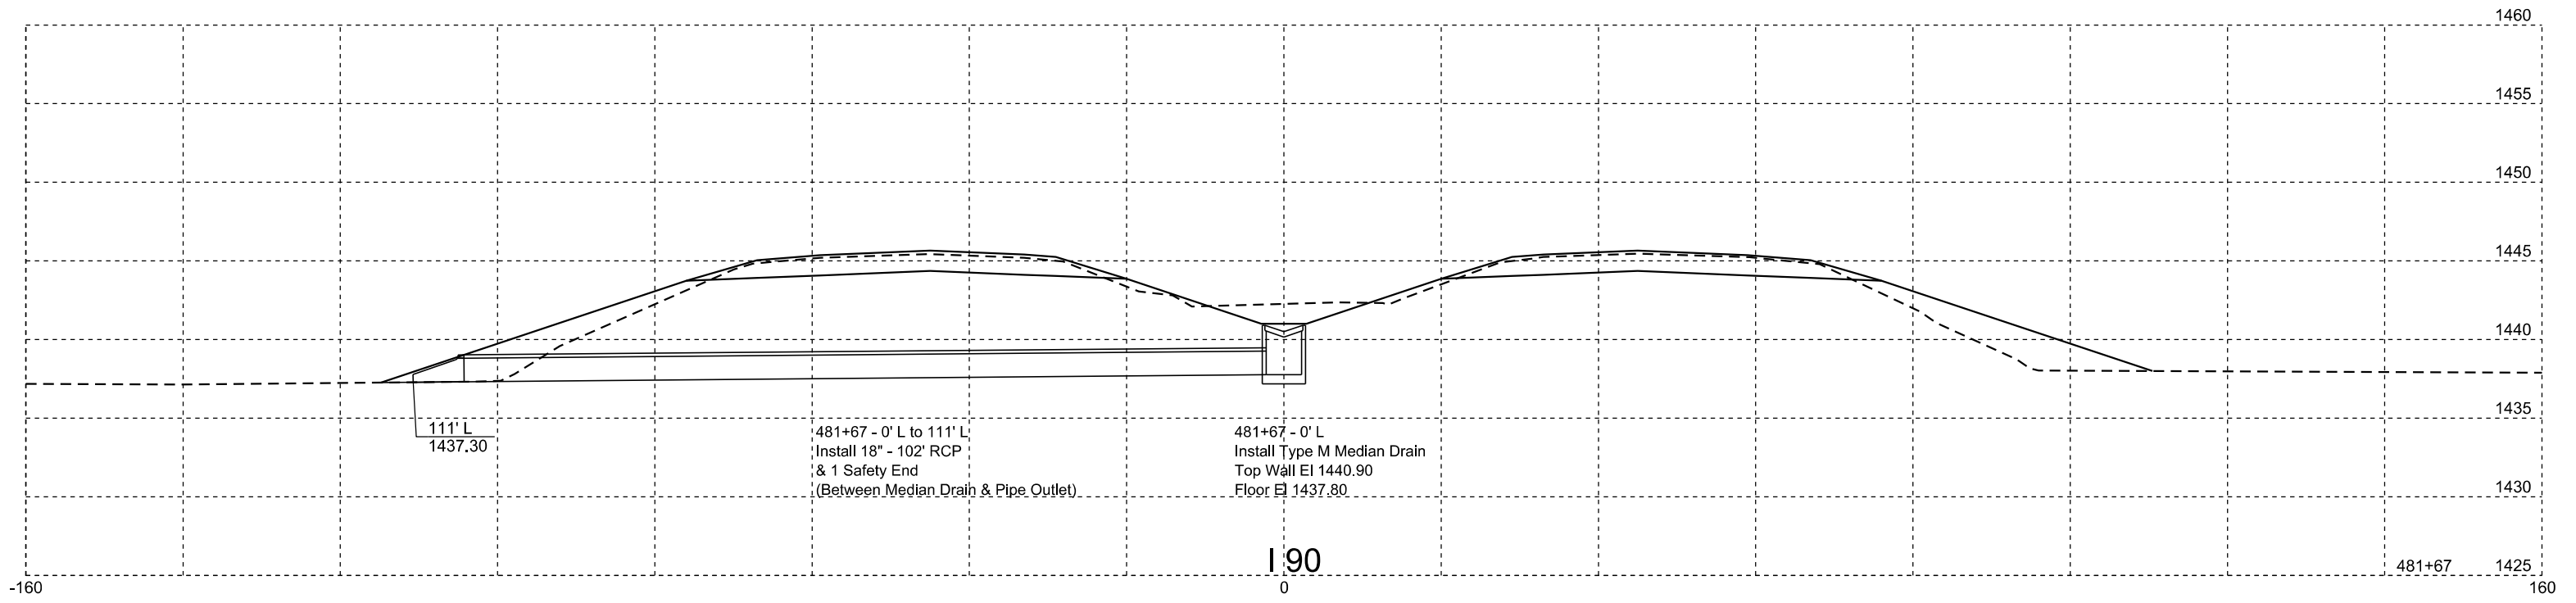

STATE OF SOUTH DAKOTA	PROJECT	SHEET	TOTAL SHEETS
	PT 0908(105)349	Z6	Z8

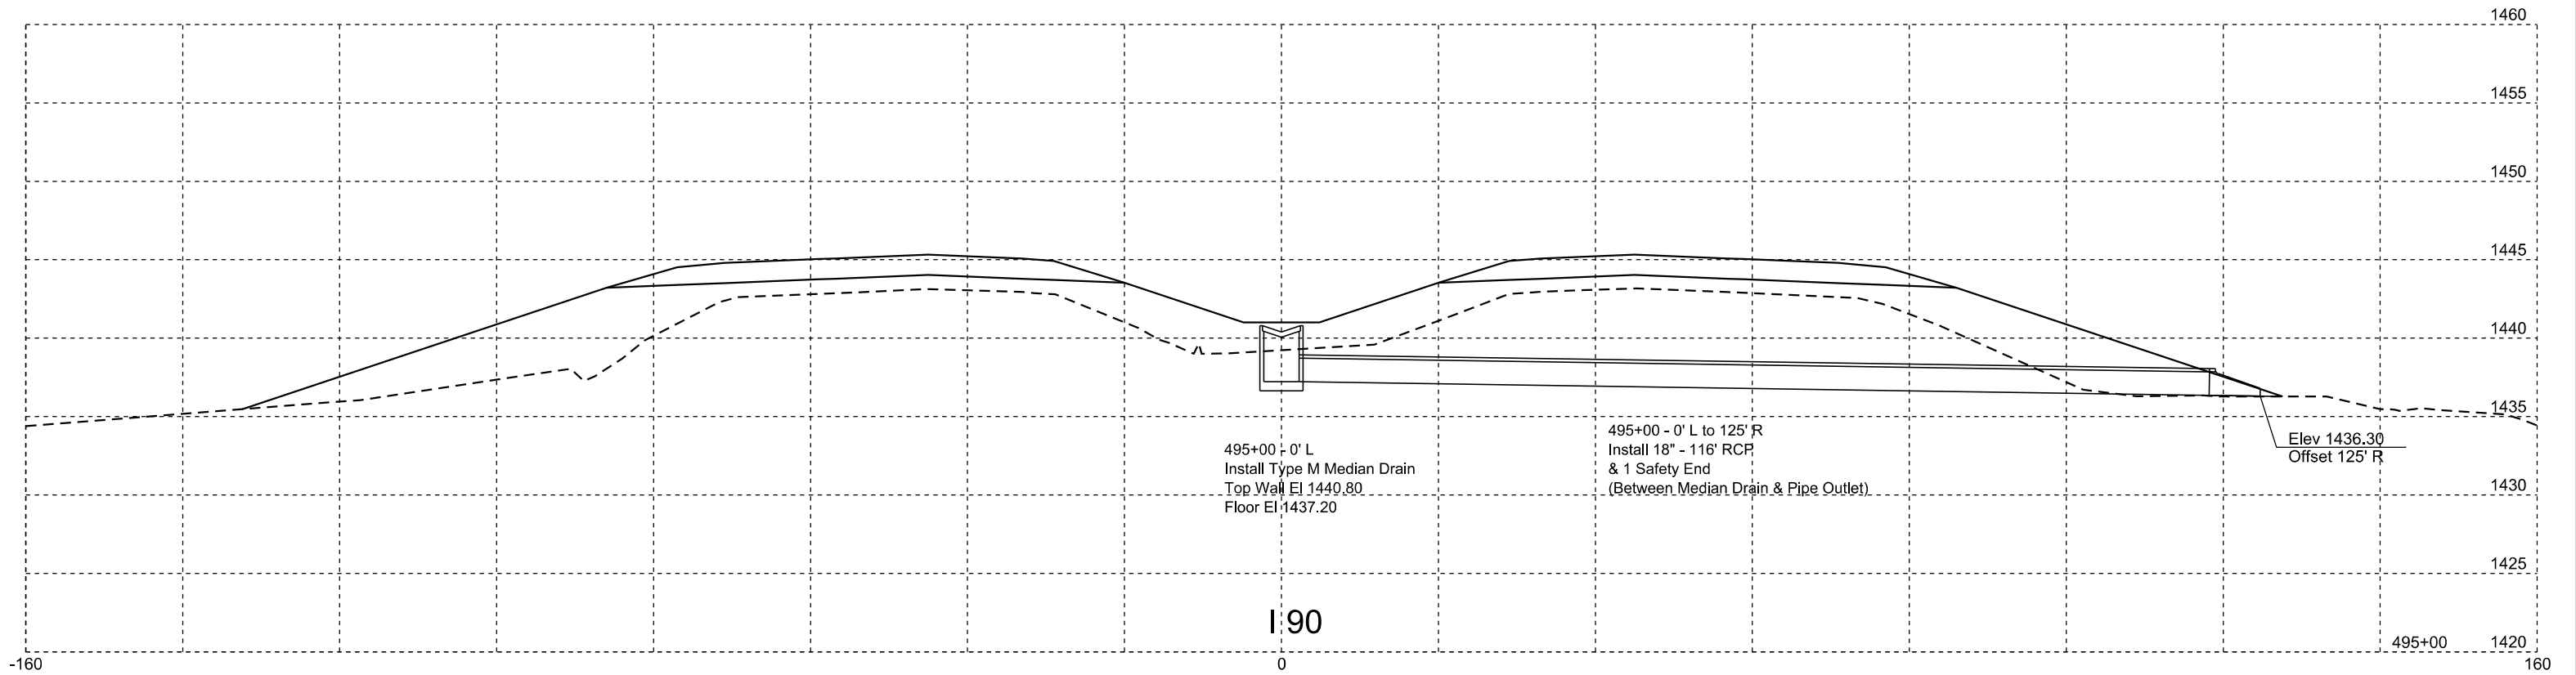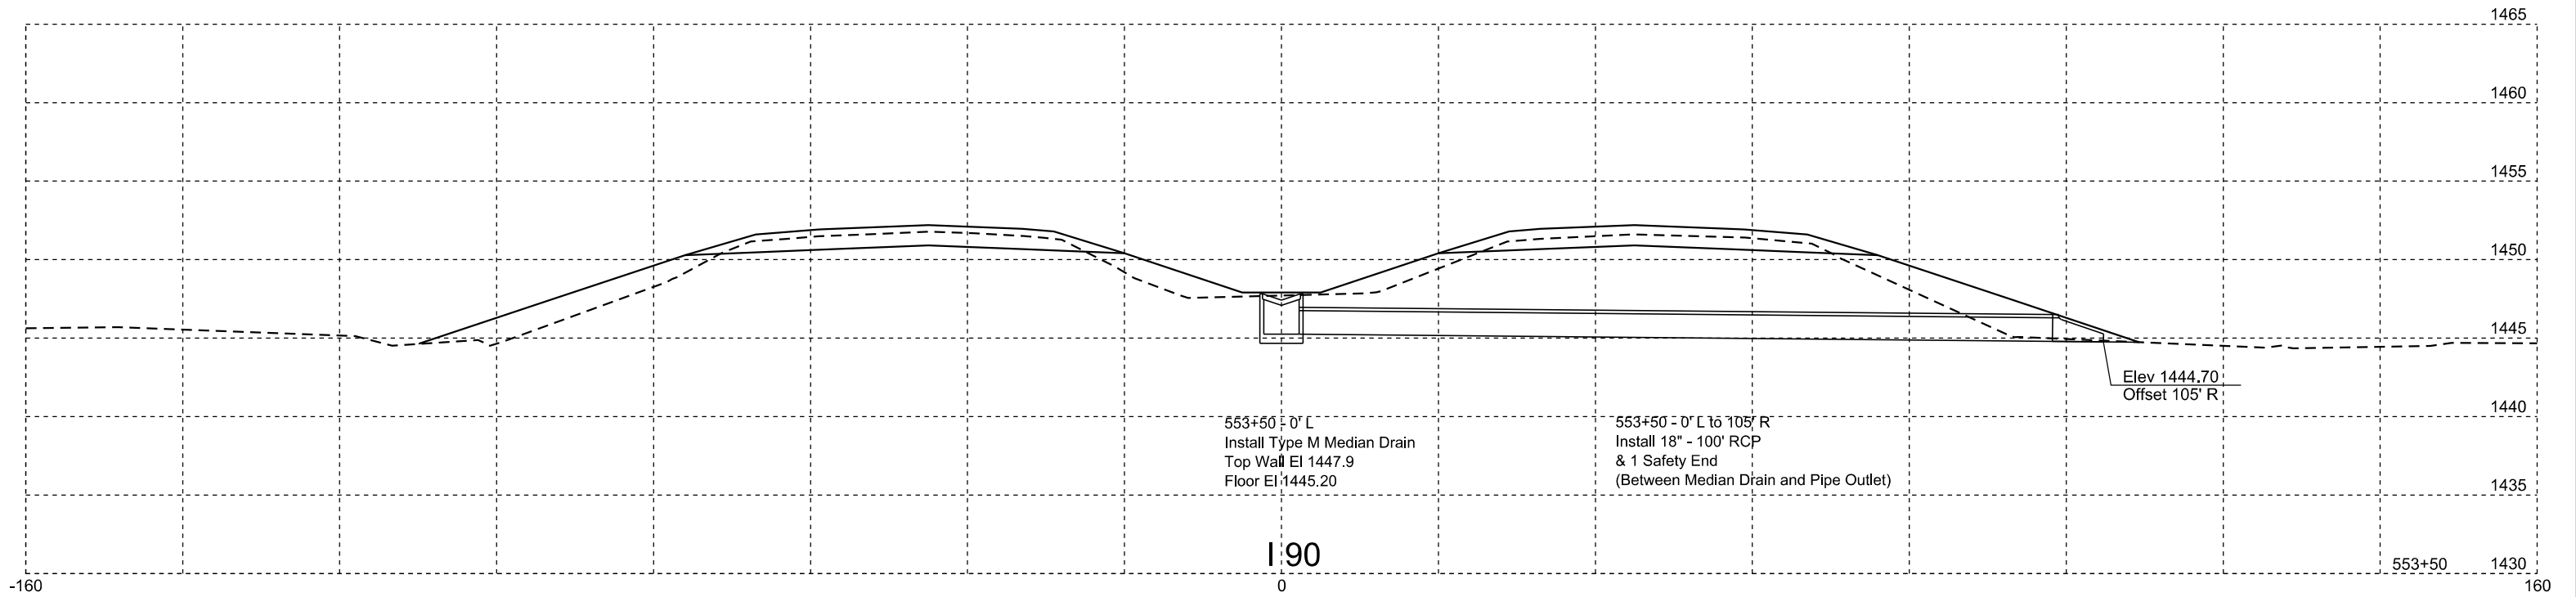

STATE OF SOUTH DAKOTA	PROJECT	SHEET	TOTAL SHEETS
	PT 0908(105)349	Z7	Z8

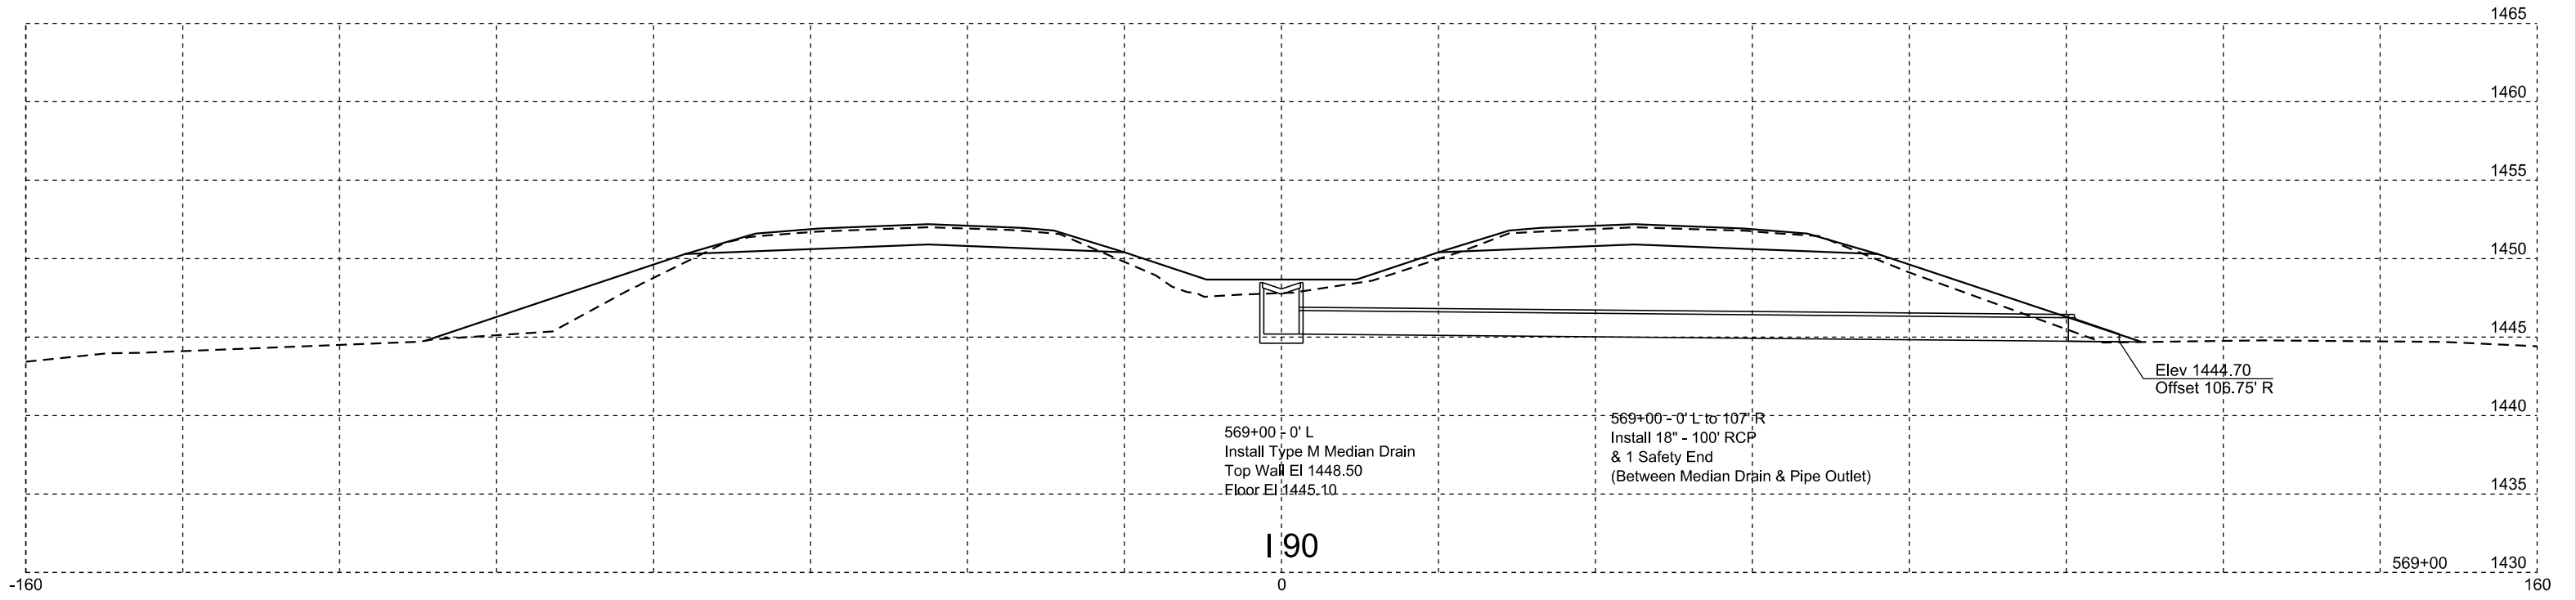


569+00 - 0' L
Install Type M Median Drain
Top Wall El 1448.50
Floor El 1445.10

569+00 - 0' L to 107' R
Install 18" - 100' RCP
& 1 Safety End
(Between Median Drain & Pipe Outlet)

Elev 1444.70
Offset 106.75' R

1:90

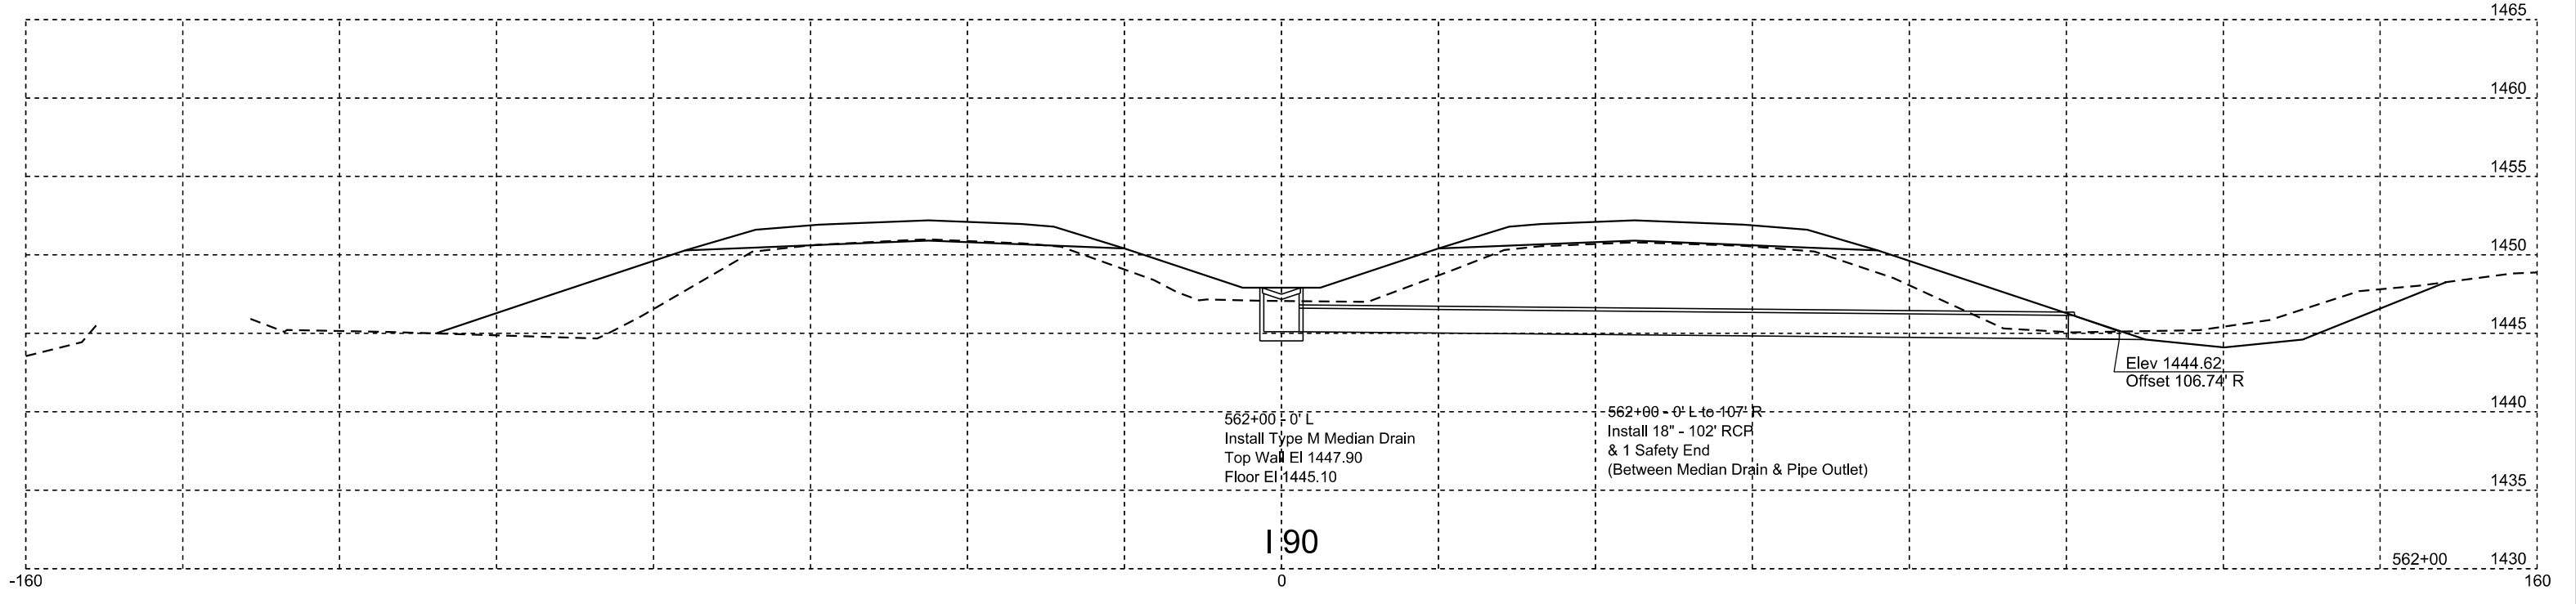

562+00 - 0' L
Install Type M Median Drain
Top Wall El 1447.90
Floor El 1445.10

562+00 - 0' L to 107' R
Install 18" - 102' RCP
& 1 Safety End
(Between Median Drain & Pipe Outlet)

Elev 1444.62
Offset 106.74' R

1:90

STATE OF SOUTH DAKOTA	PROJECT	SHEET	TOTAL SHEETS
	PT 0908(105)349	Z8	Z8

