

SECTION M: PAVEMENT MARKING PLANS

STATE OF SOUTH DAKOTA	PROJECT	SHEET	TOTAL SHEETS
	PT 0907(89)317	M1	M2

Plotting Date: 03/13/2025

INDEX OF SHEETS

- M1: General Layout with Index
M2: Estimate with Marking Notes & Tables



BEGIN PT 0907(89)317
Station 22+00.00


R62W

MOUNT VERNON
POP. 462

R61W

T103N

T103N

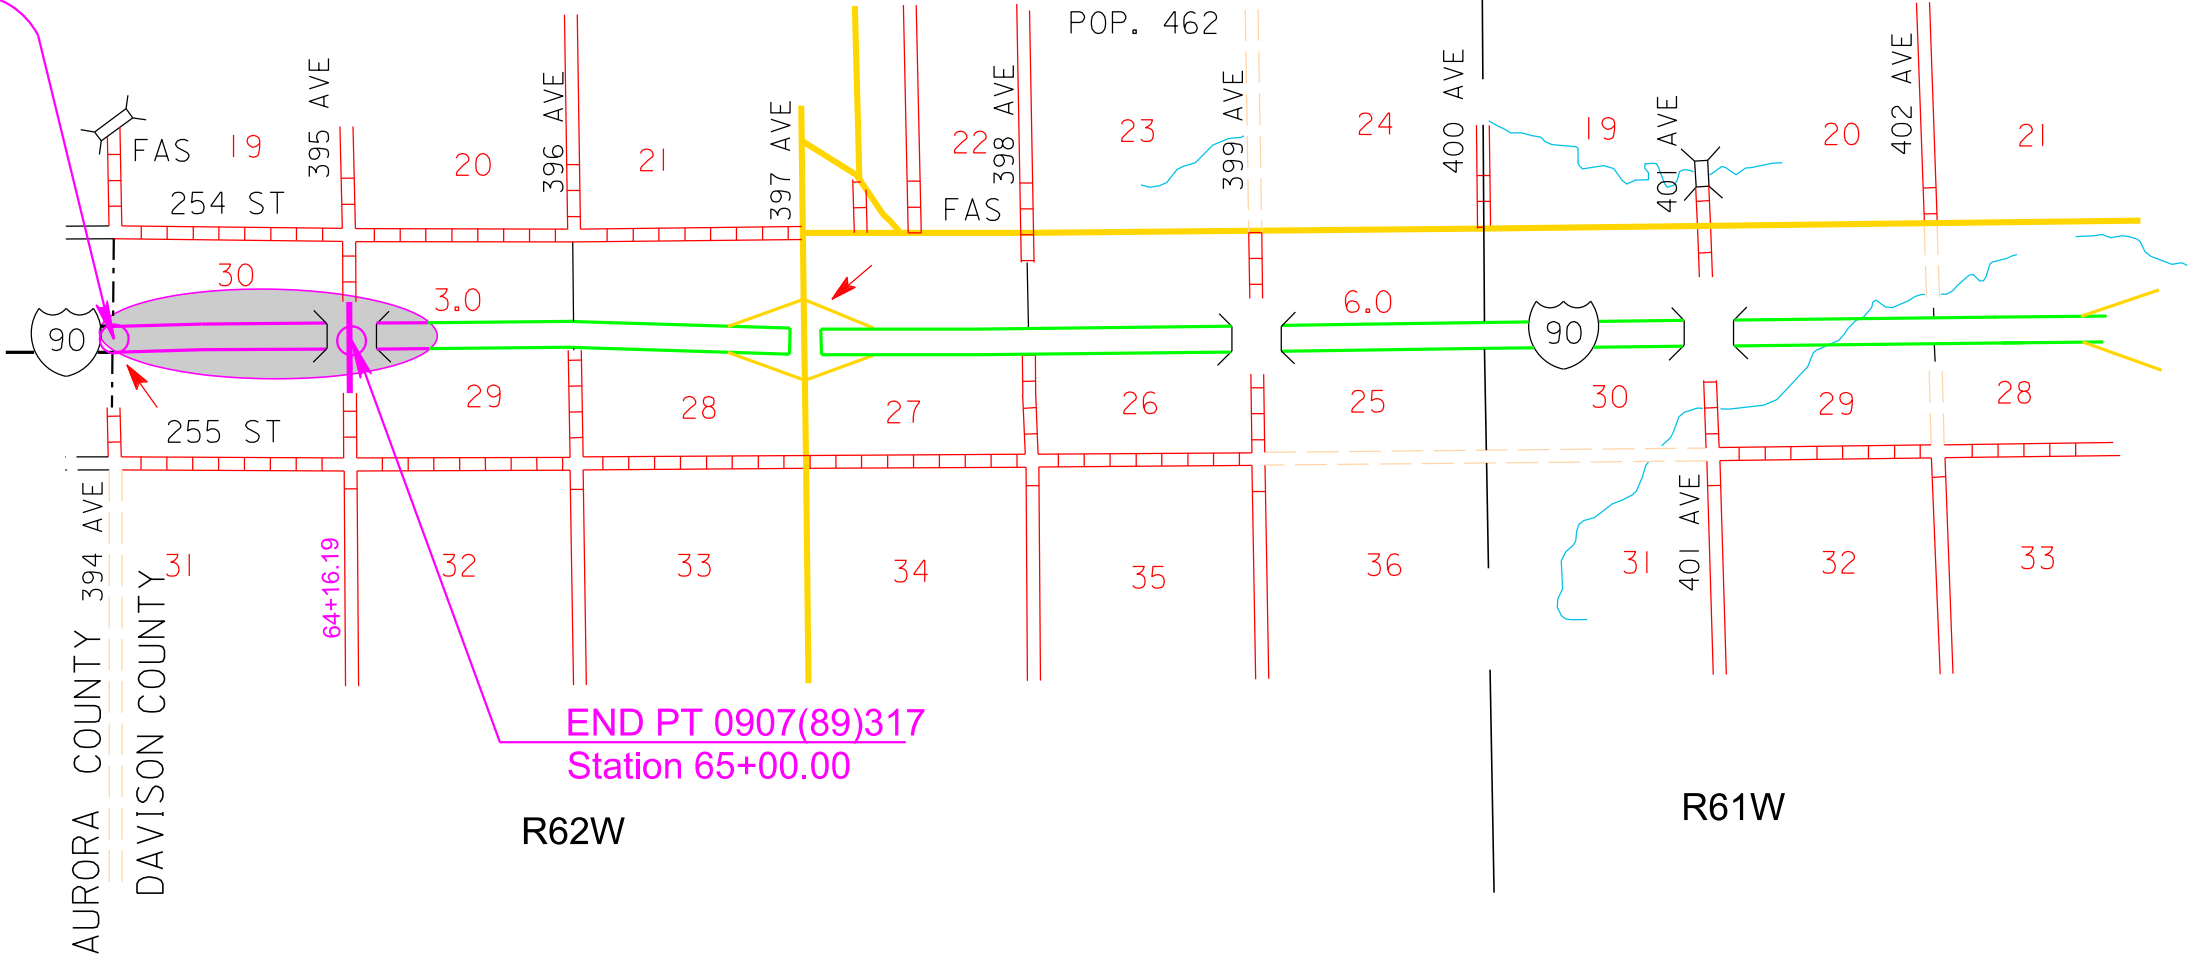

END PT 0907(89)317
Station 65+00.00

R62W

R61W


2

October 1, 2025

SECTION M: ESTIMATE OF QUANTITIES

BID ITEM NUMBER	ITEM	QUANTITY	UNIT
633E3000	Durable Pavement Marking, 4" White	12,012	Ft
633E3005	Durable Pavement Marking, 4" Yellow	9,610	Ft
633E5100	Grooving for Durable Pavement Marking, 4"	21,622	Ft

DIVIDED ROADWAY
(ONE DIRECTION SHOWN)

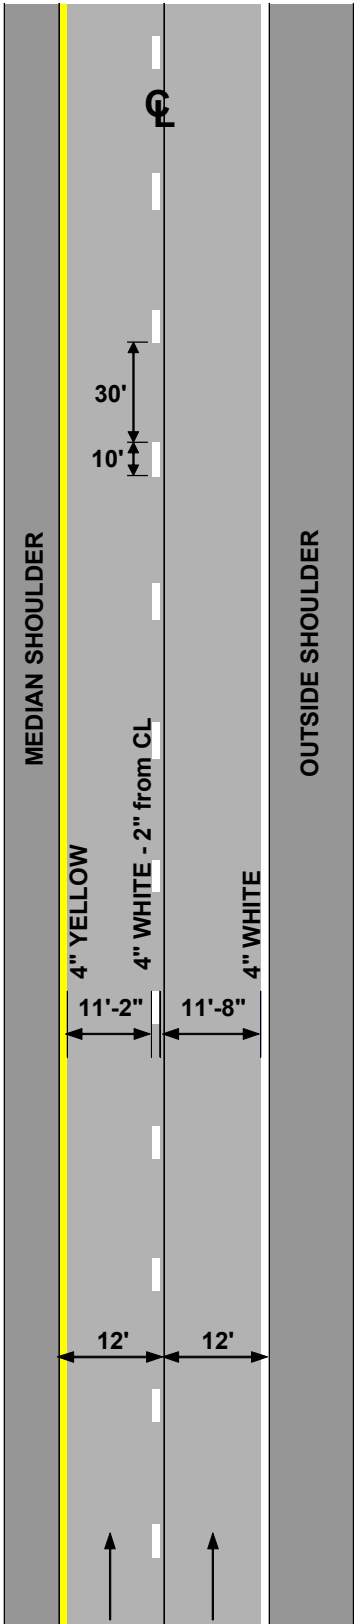

PAVEMENT MARKING

Typical pavement marking as shown on this sheet will be applied throughout the entire length of divided roadway.

Traffic Control will be incidental to the cost of application. The striper and advance or trailing warning vehicle will be equipped with flashing amber lights and advance warning arrow board.

ESTIMATED QUANTITIES (BASED ON ONE APPLICATION)				
DURABLE	Project No. 1	Project No. 2	Project No. 3	TOTALS
4" White	12012'	-	-	12012'
8" White	-	-	-	-
12" White	-	-	-	-
24" White	-	-	-	-
Solid White	-	-	-	-
4" Yellow	9610'	-	-	9610'
8" Yellow	-	-	-	-
12" Yellow	-	-	-	-
24" Yellow	-	-	-	-
Solid Yellow	-	-	-	-

ESTIMATED QUANTITIES (BASED ON ONE APPLICATION)					
DURABLE	4"	8"	12"	24"	SOLID AREAS
WHITE	12012'	-	-	-	-
YELLOW	9610'	-	-	-	-

STATE OF SOUTH DAKOTA	PROJECT	SHEET	TOTAL SHEETS
	PT 0907(89)317	M2	M2