


SECTION X: CROSS SECTIONS





STATE OF SOUTH DAKOTA	PROJECT	SHEET	TOTAL SHEETS
	PT 0907(89)317	X1	X6

Plotting Date: 03/10/2025

INDEX OF SHEETS


X1	General Layout with Index
X2-X6	Cross Sections

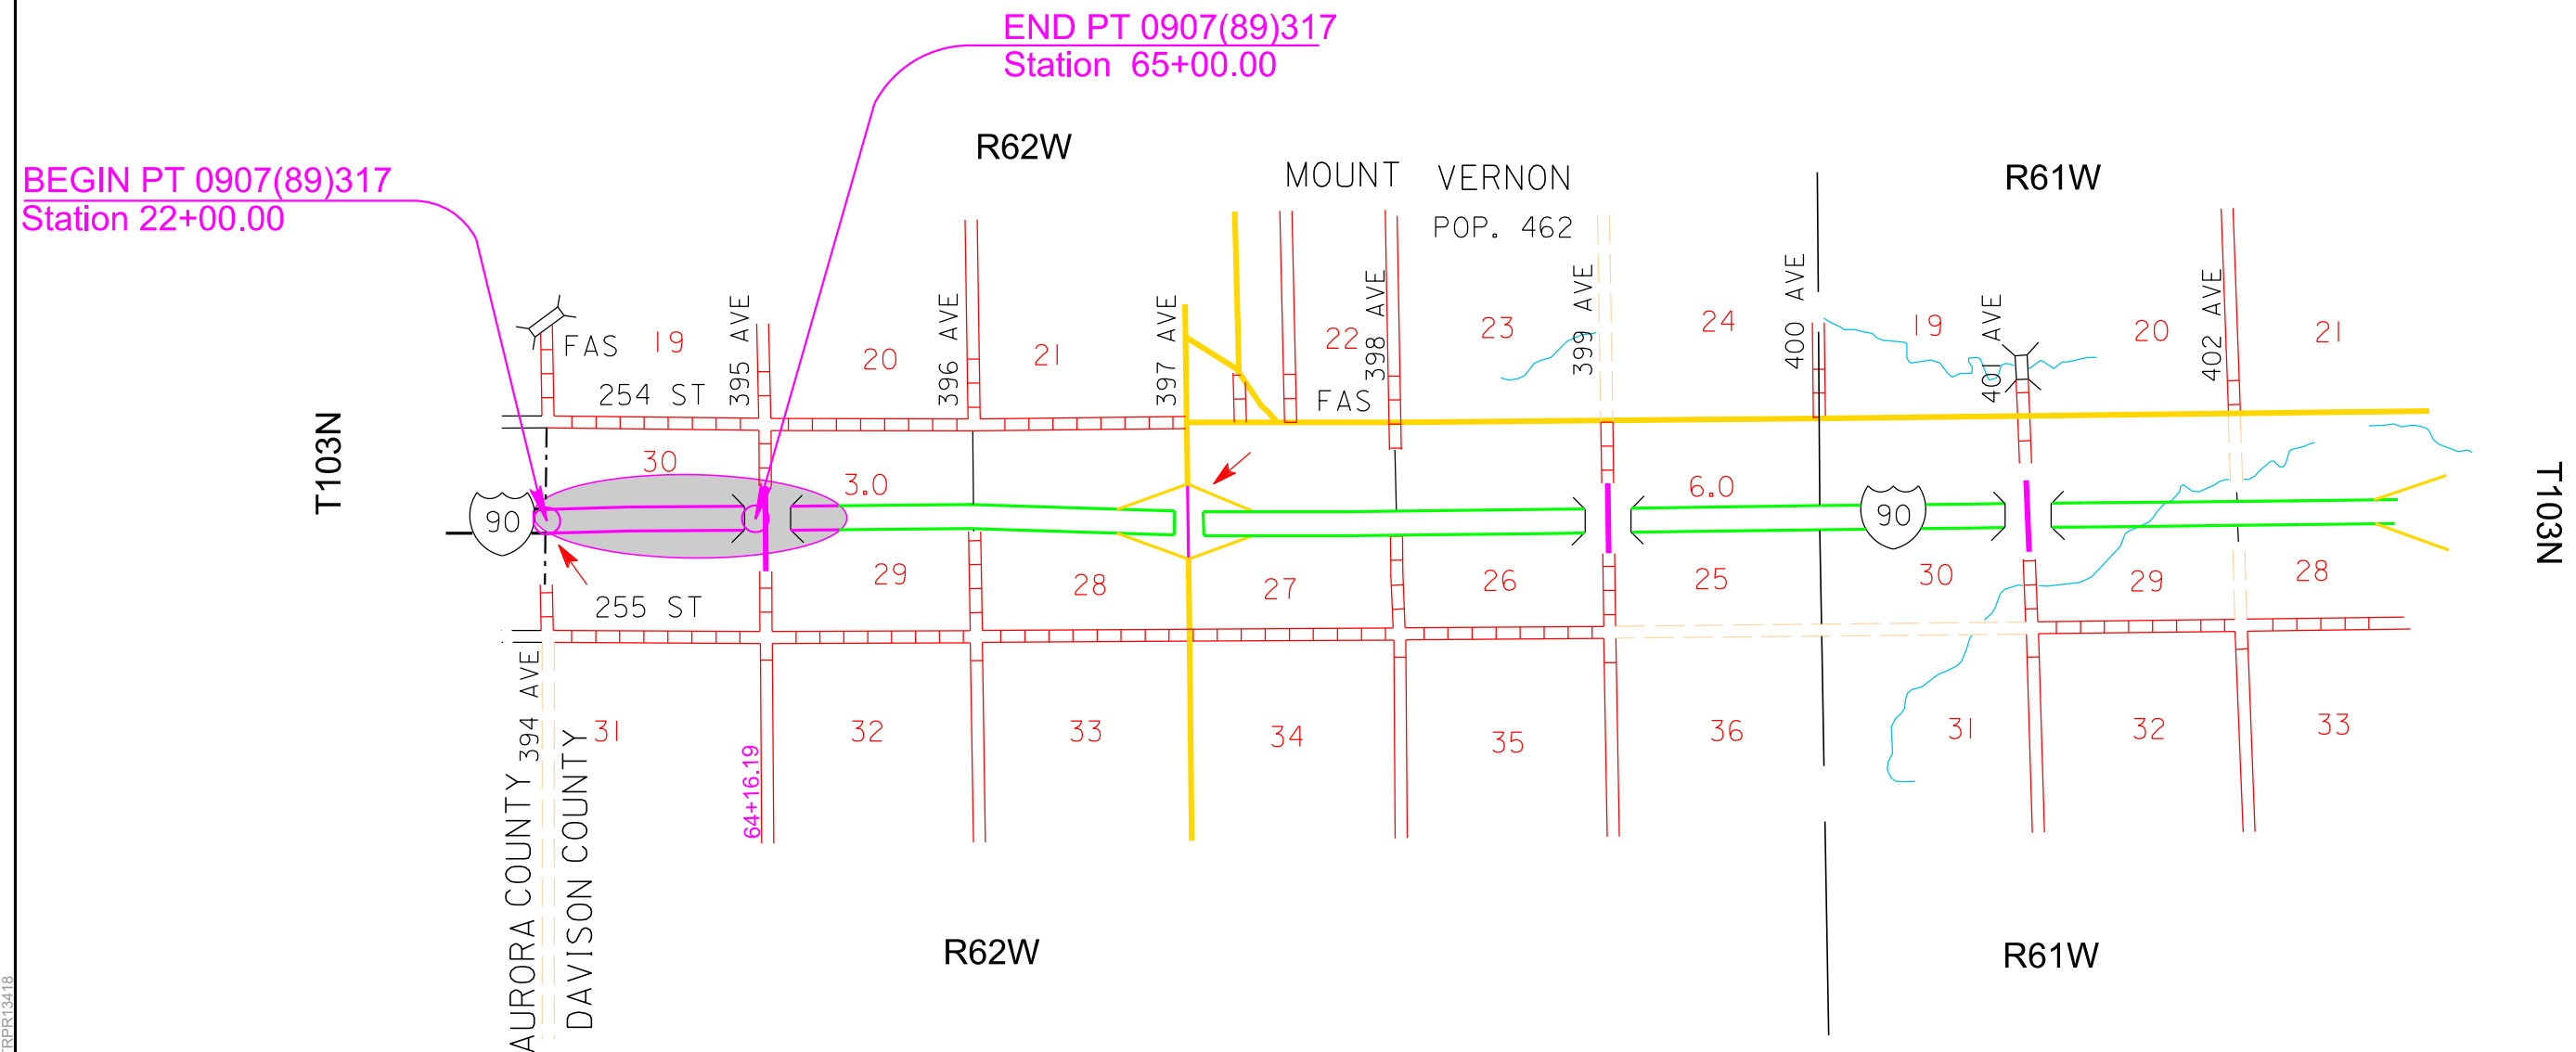





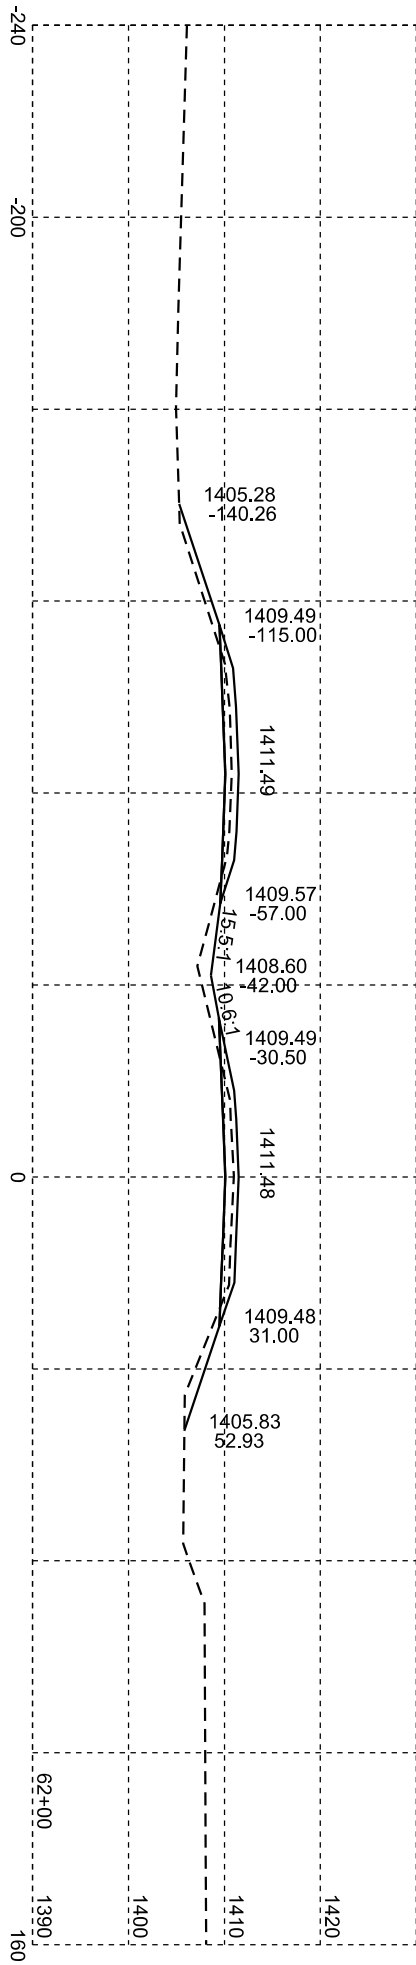
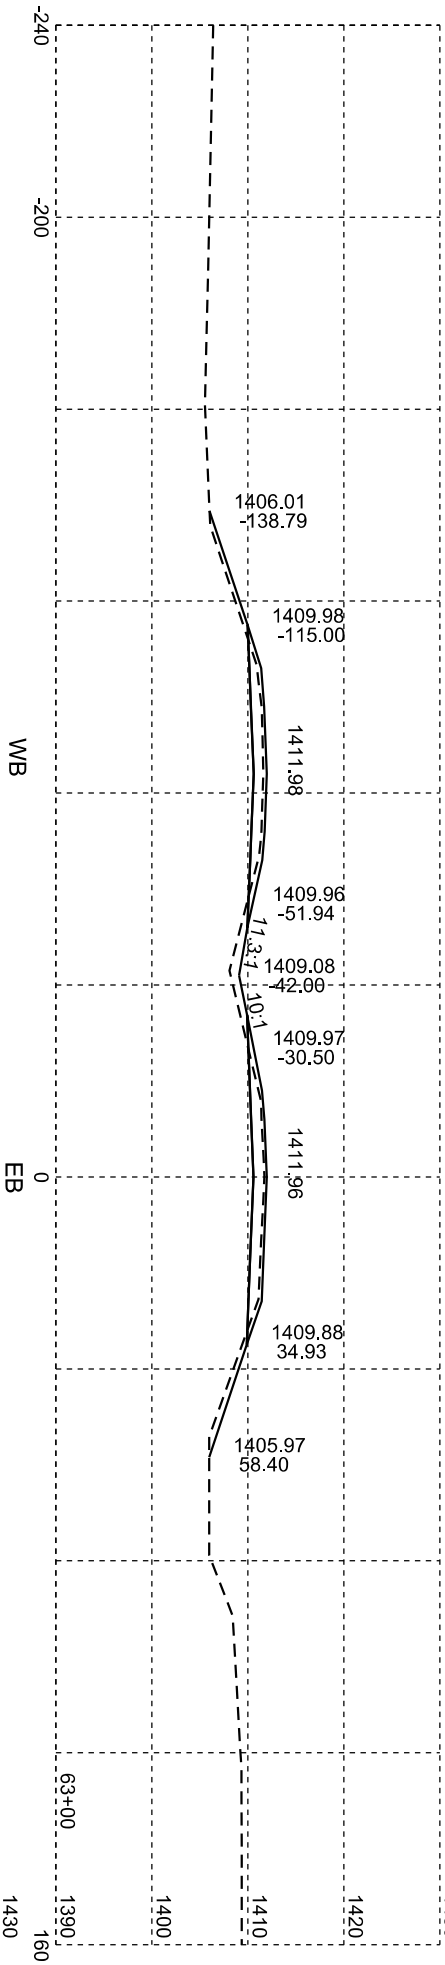
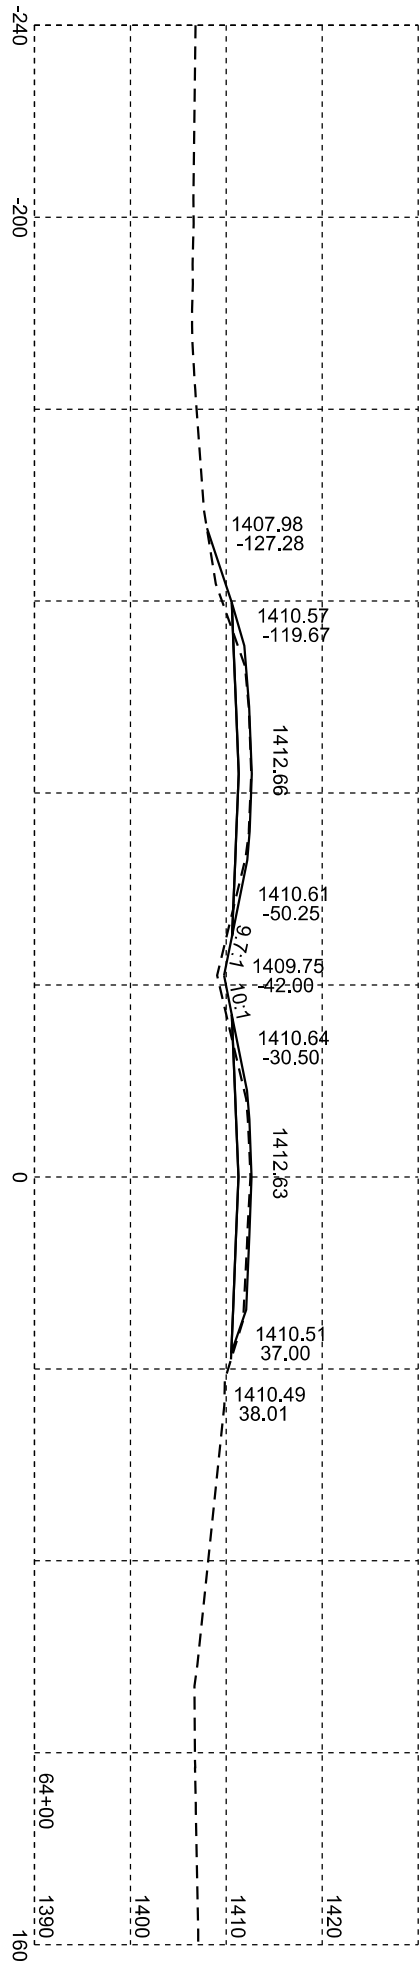
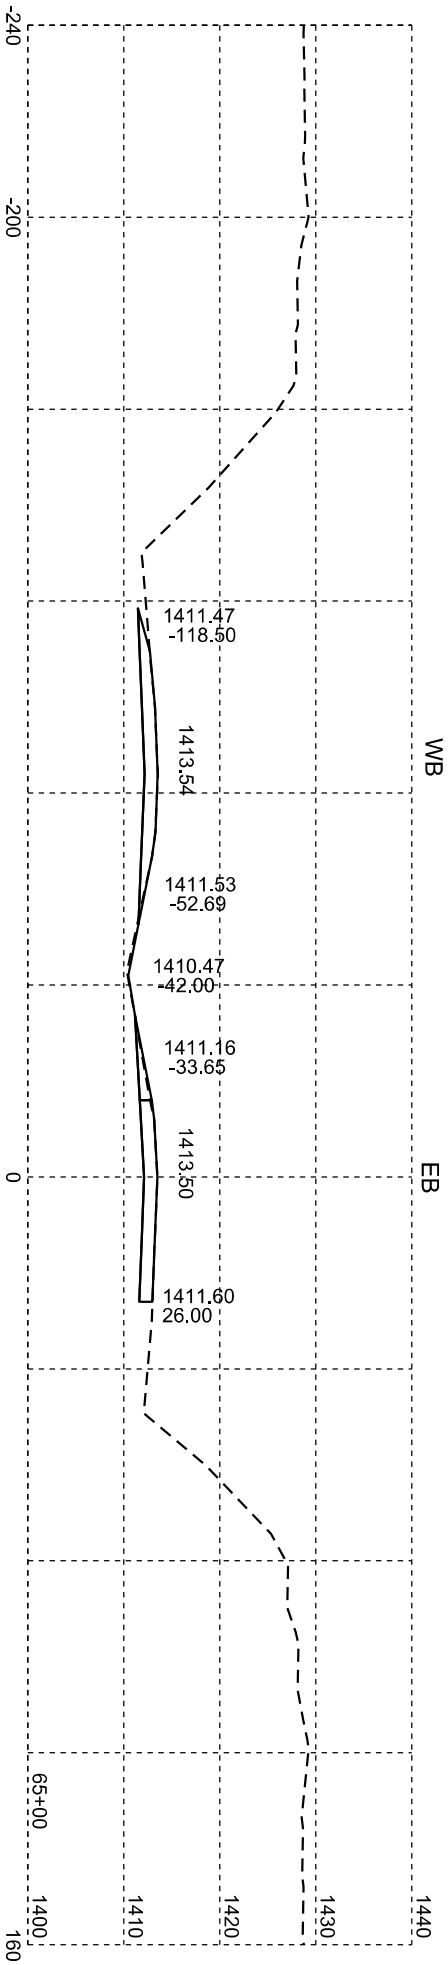


Rev. 05-16-25 RTG
Plotting Date: 05/16/2025

STATE OF SOUTH DAKOTA	PROJECT		SHEET NO.	TOTAL SHEETS
	PT 0907(89)317			
	X2		X6	

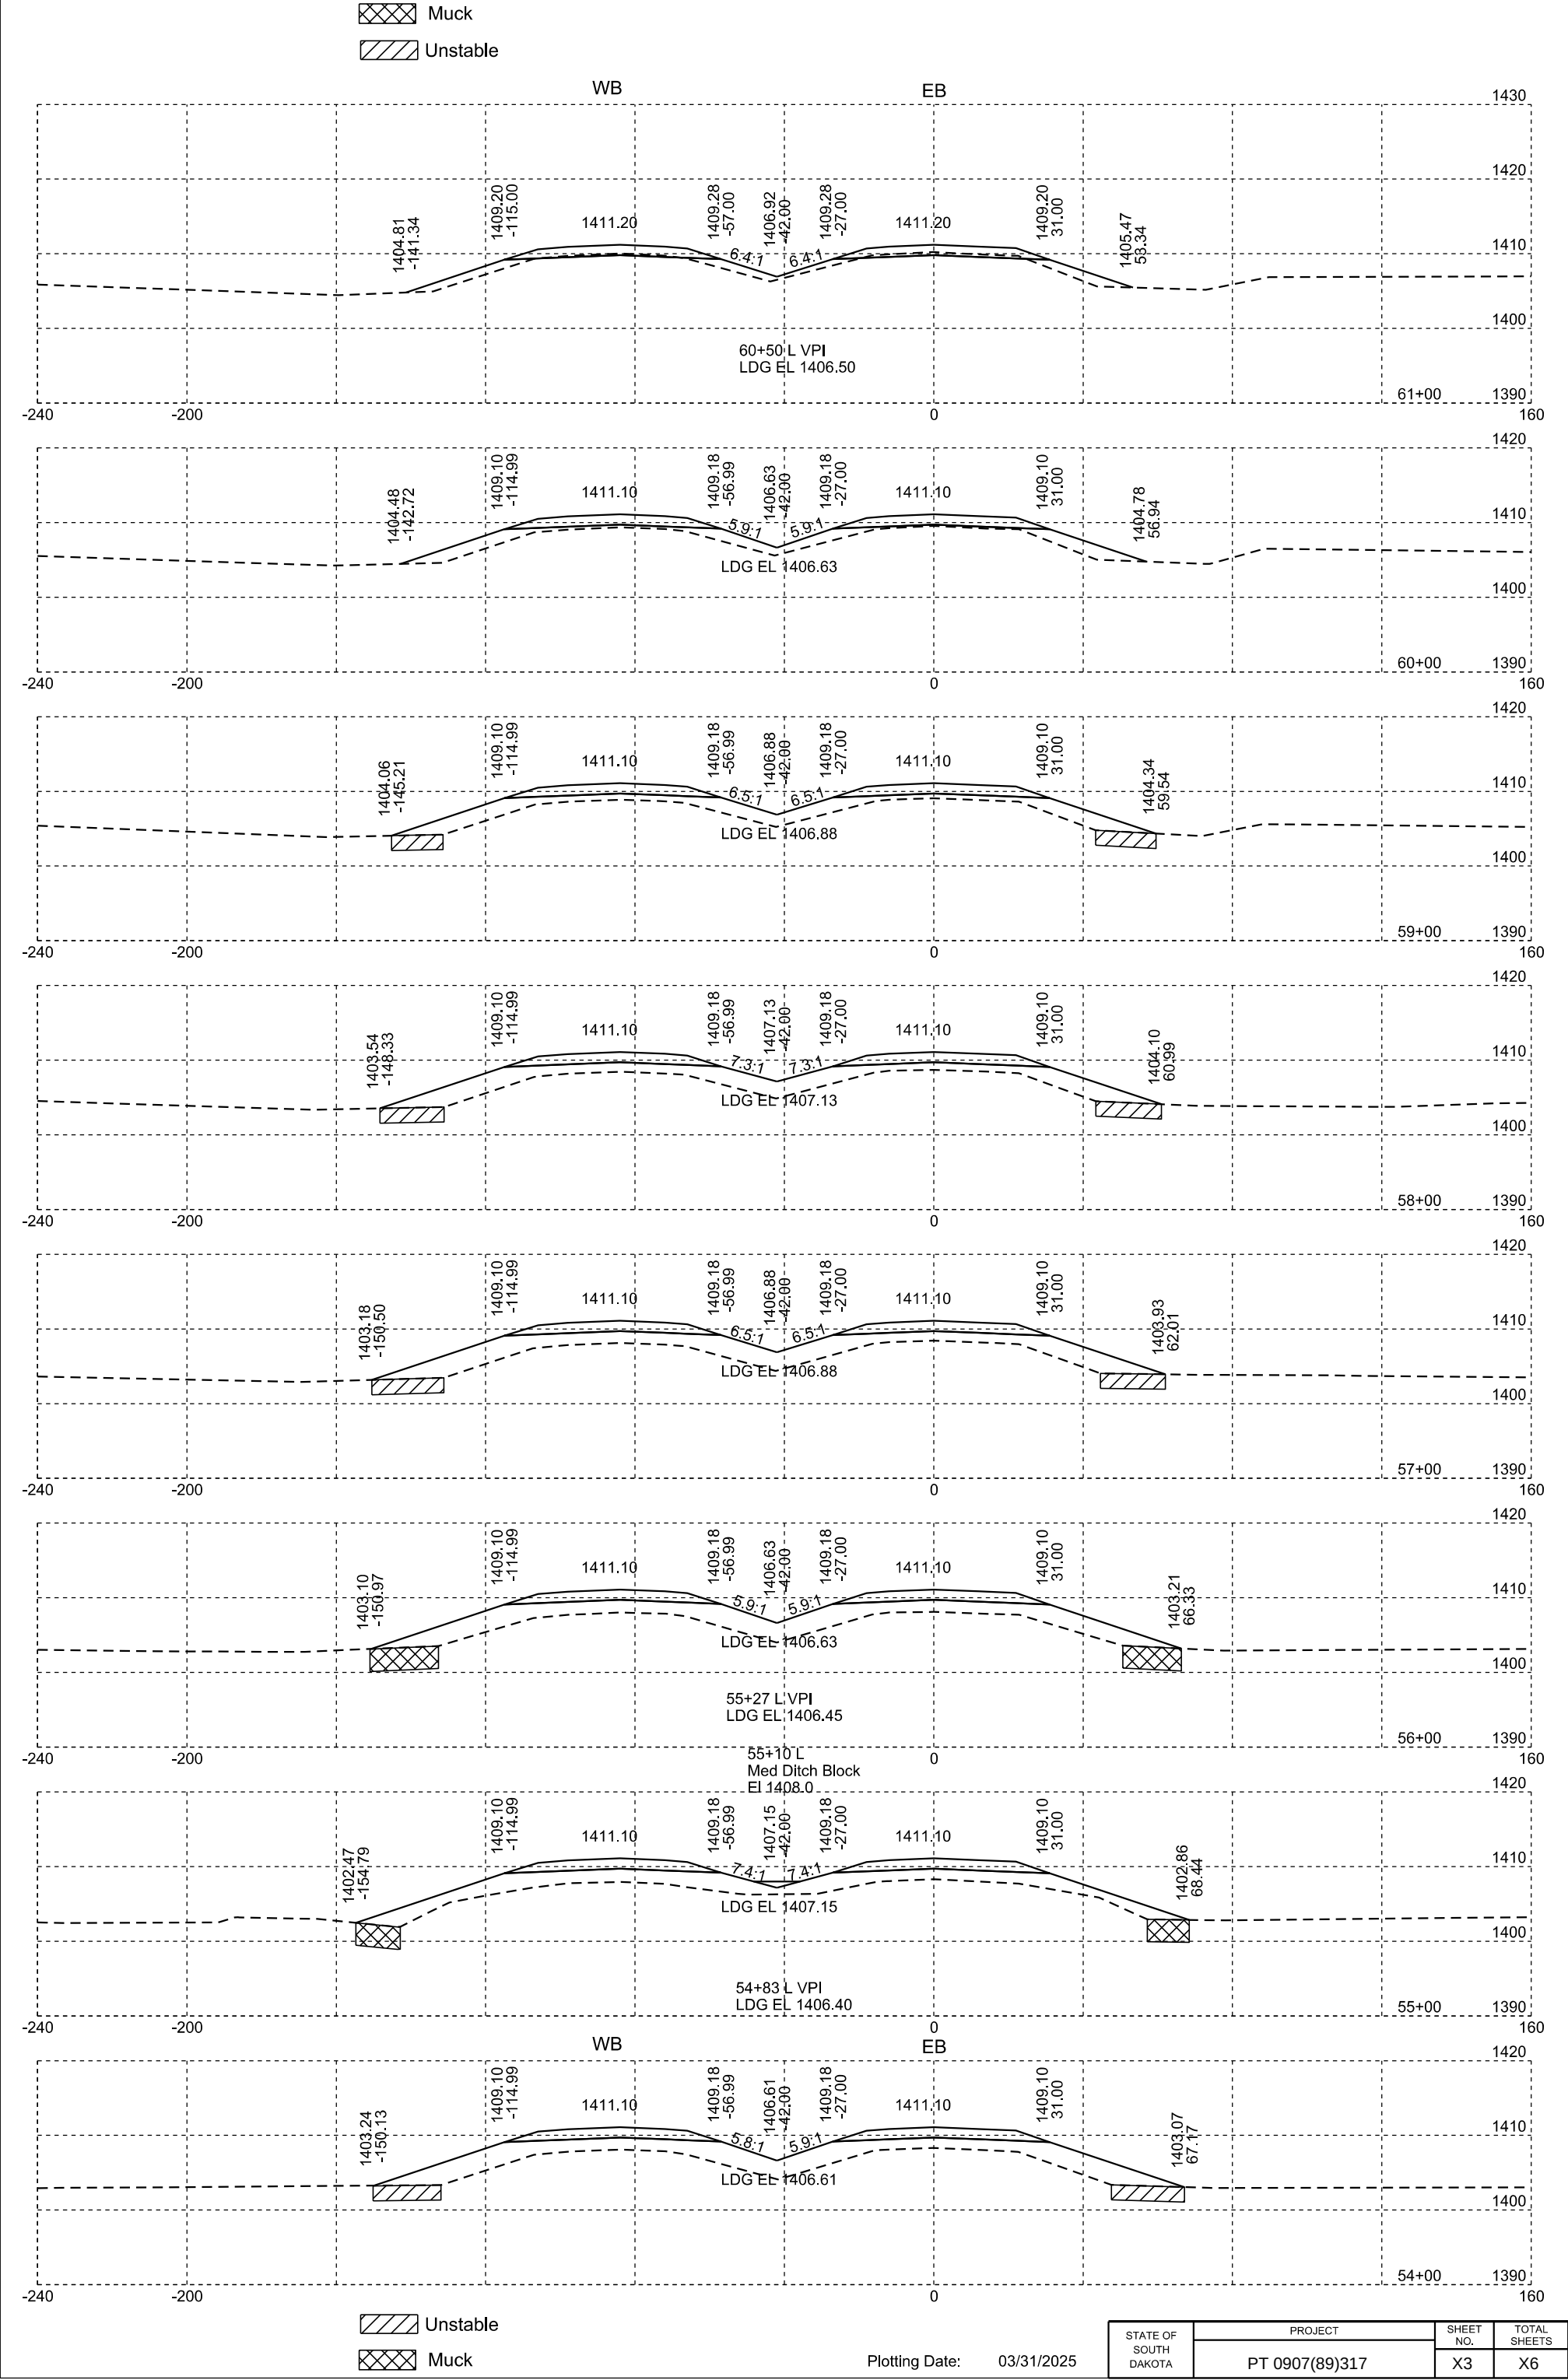

 Unstable

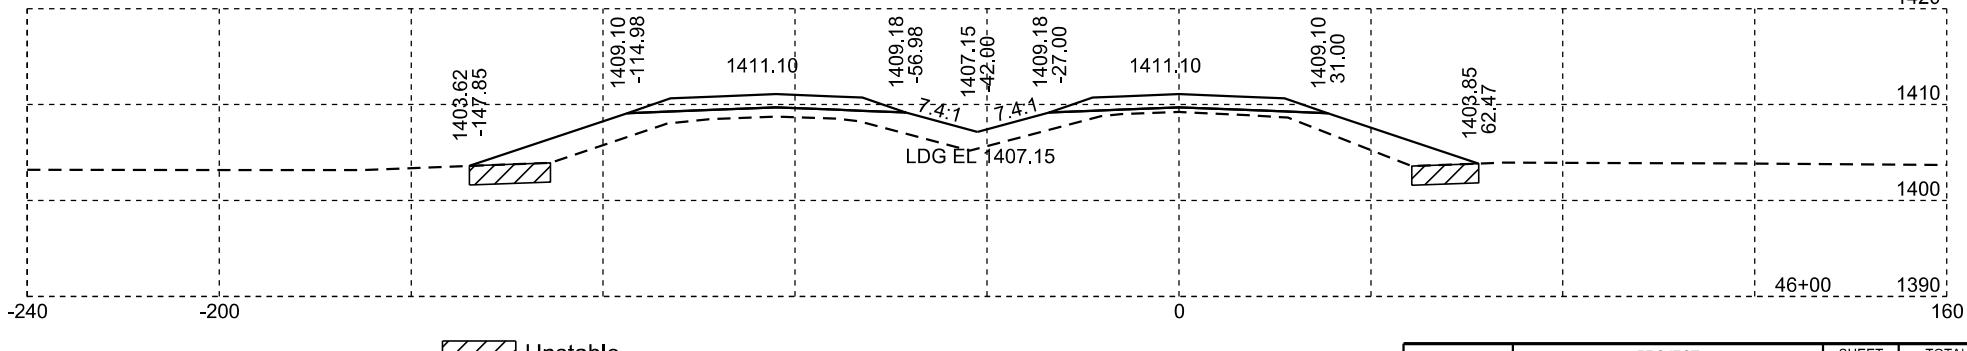
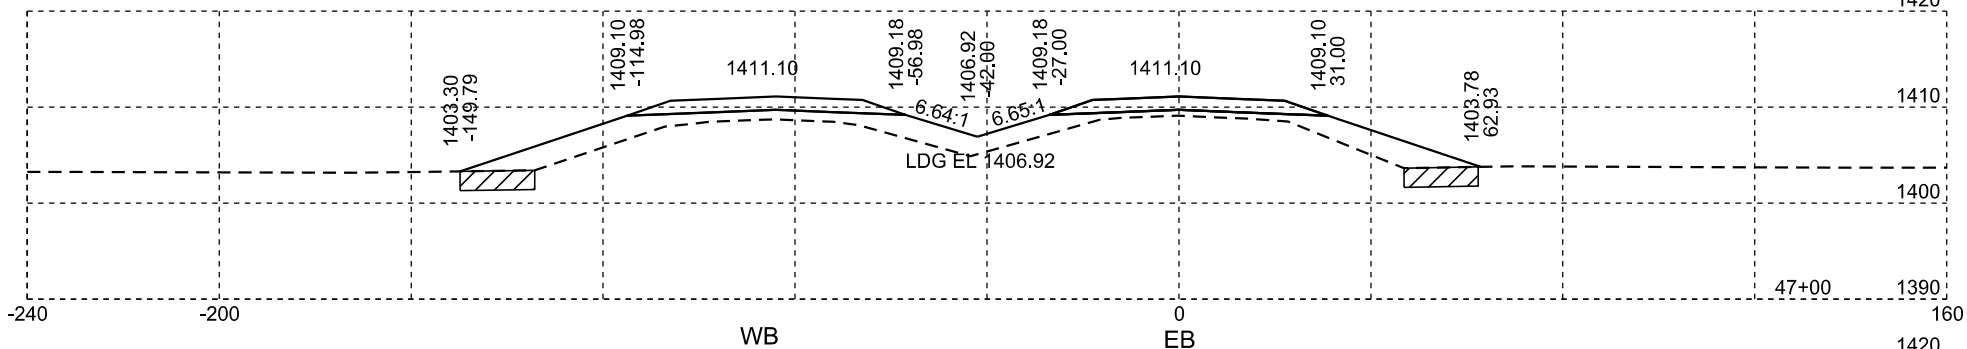
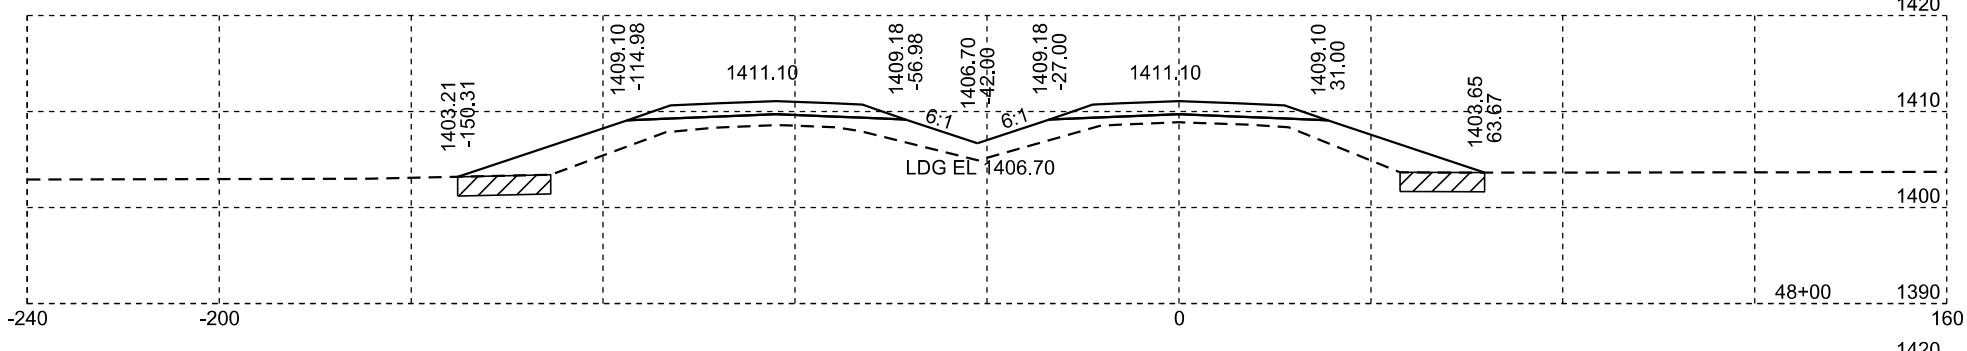
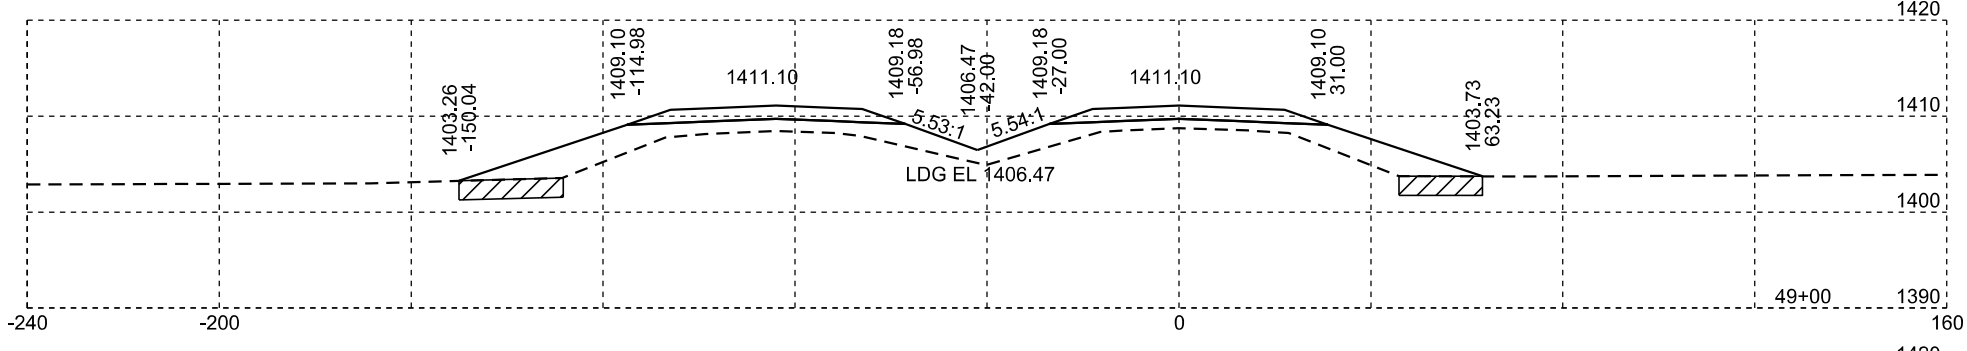
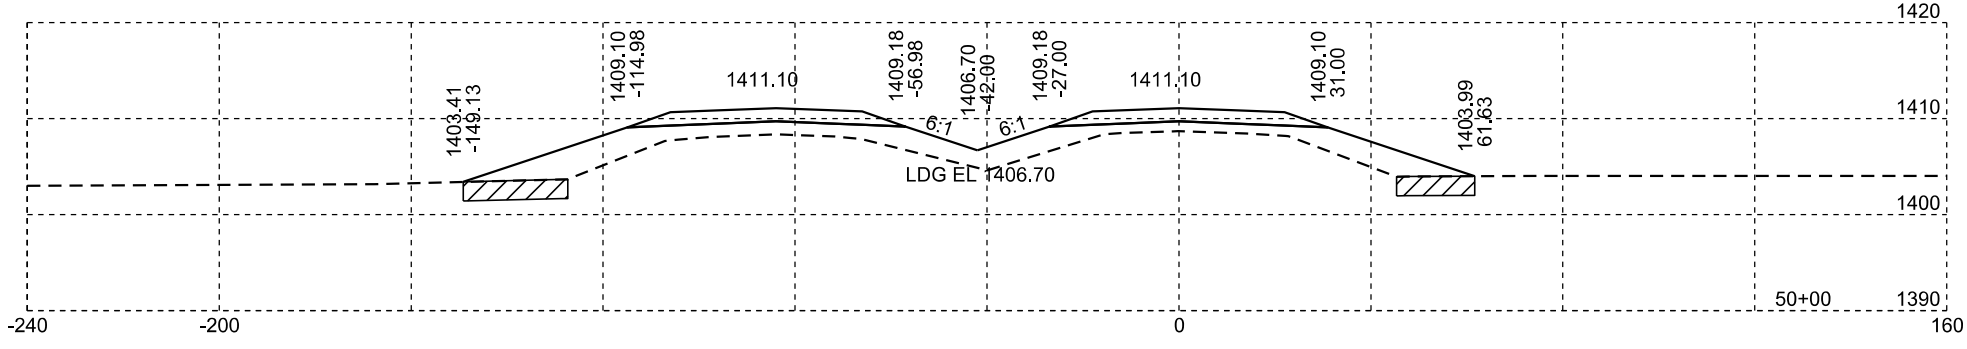
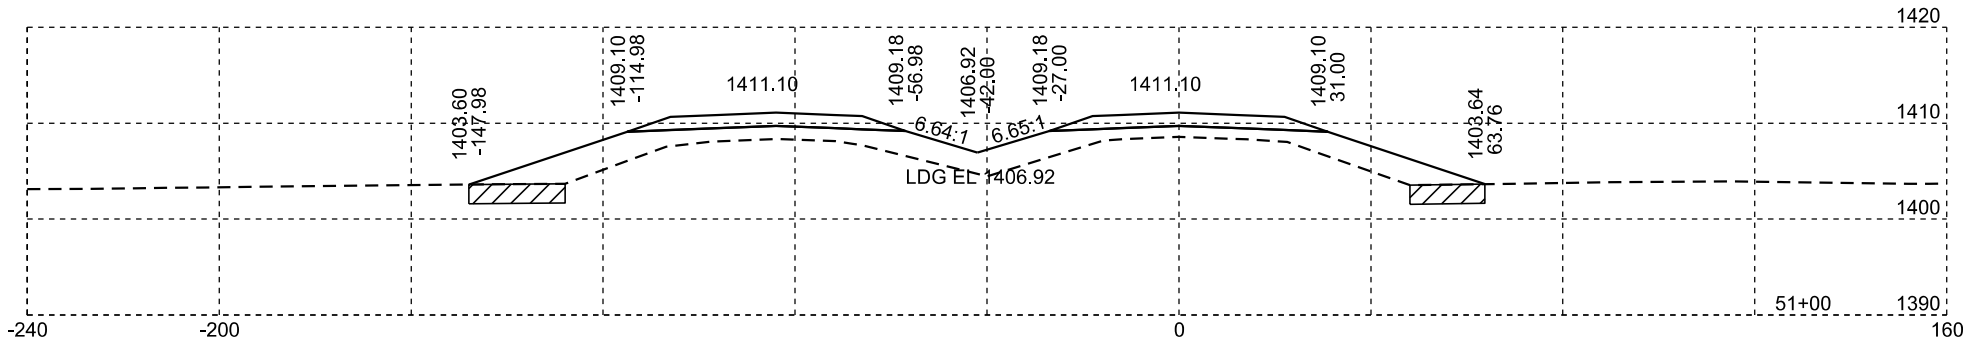
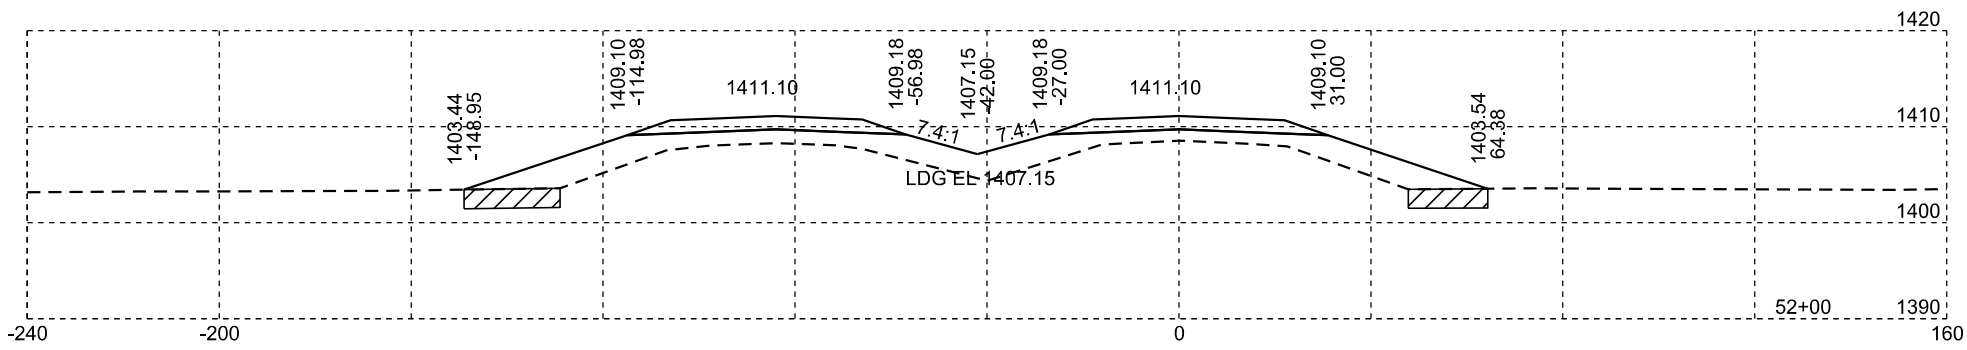
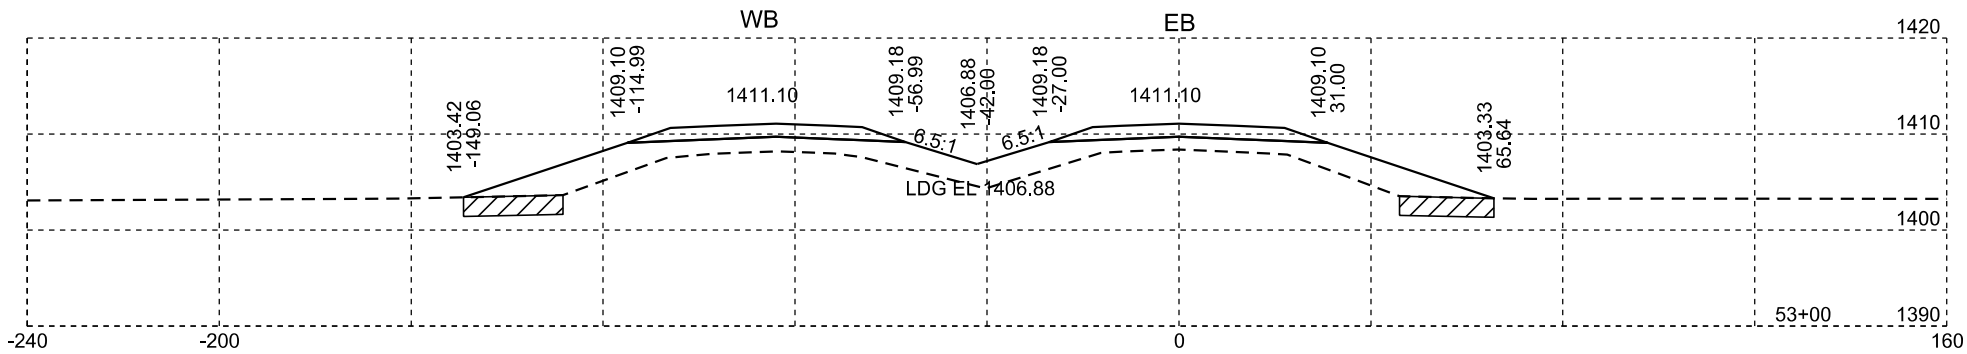


 Unstable

Plotting Date: 01/03/2025

STATE OF SOUTH DAKOTA	PROJECT	SHEET NO.	TOTAL SHEETS
	PT 0907(89)317	X4	X6

Unstable

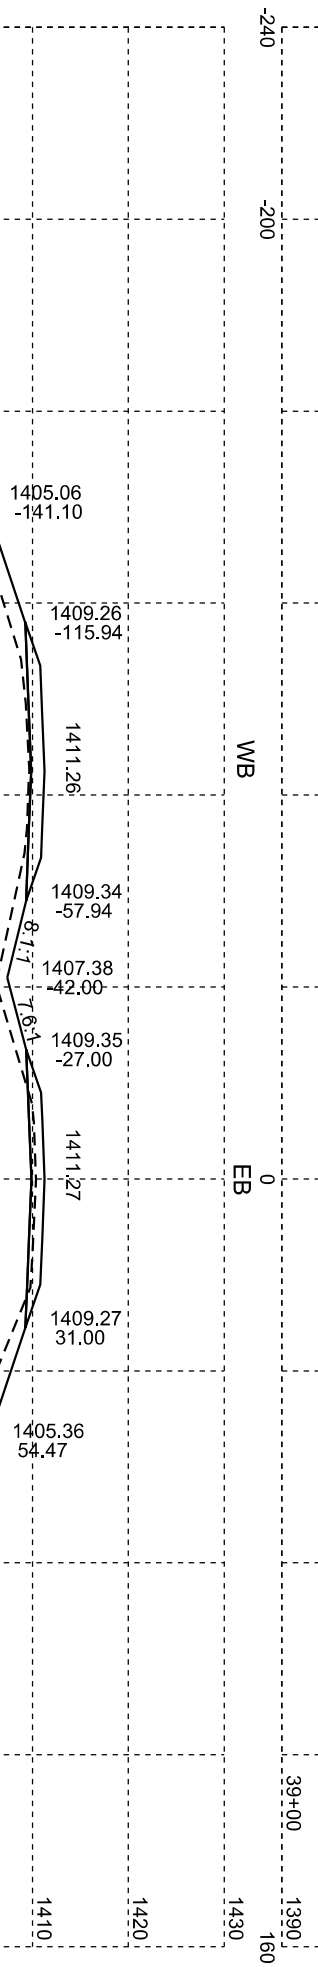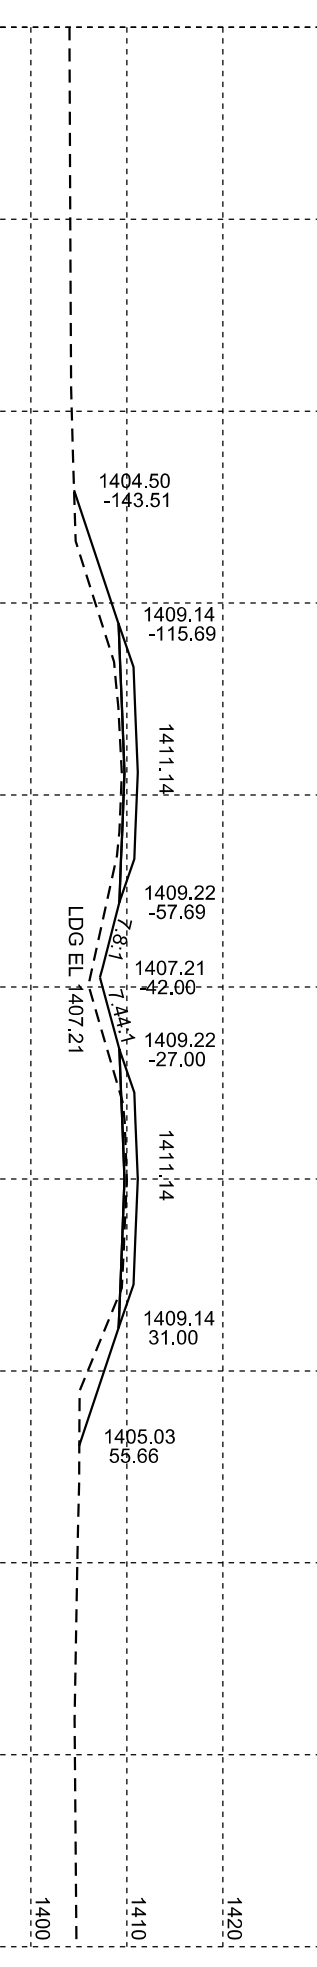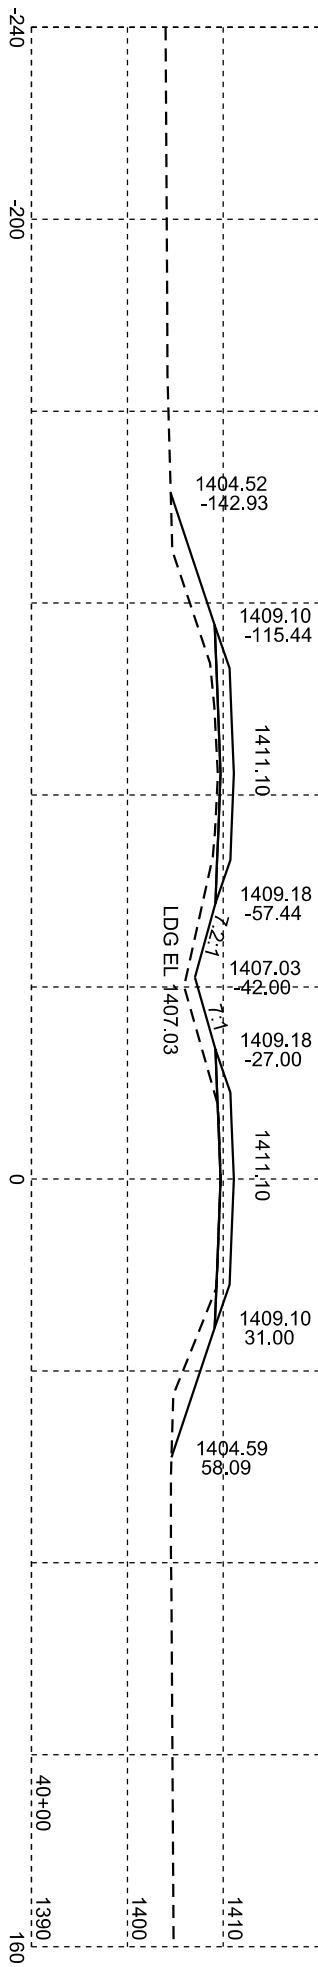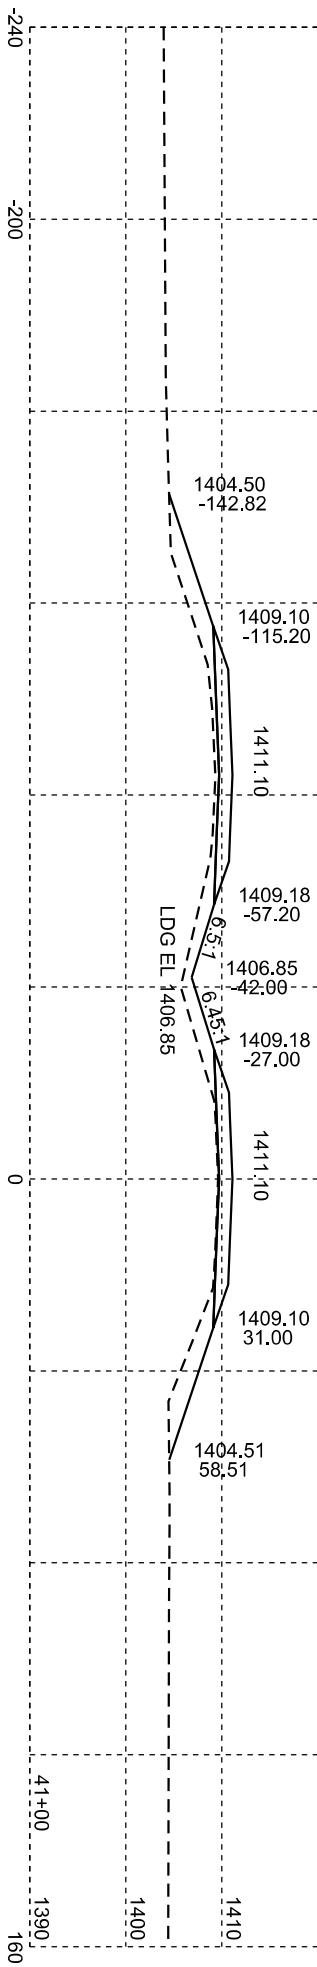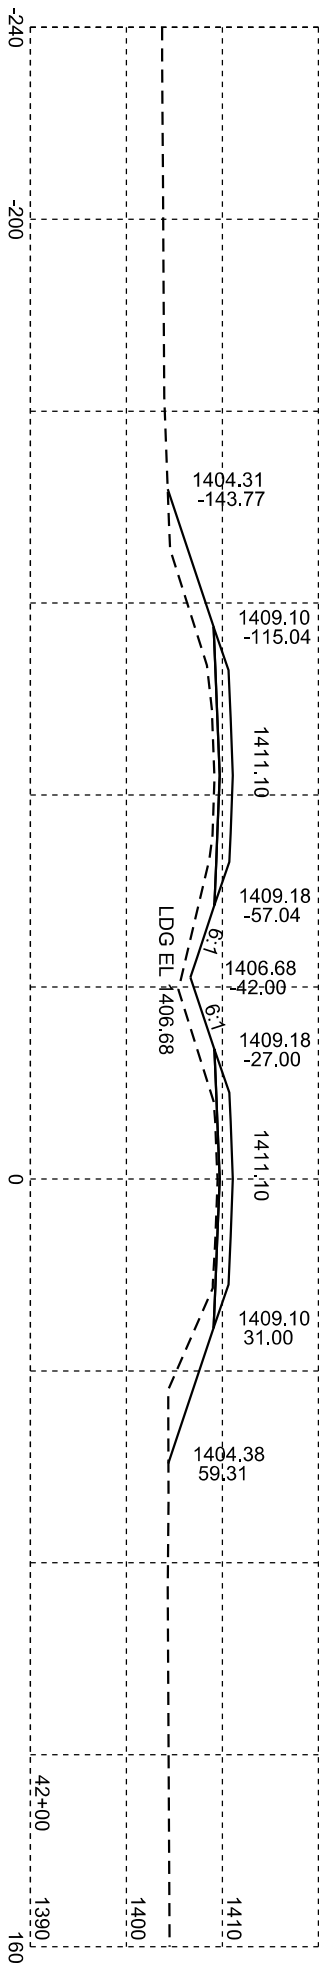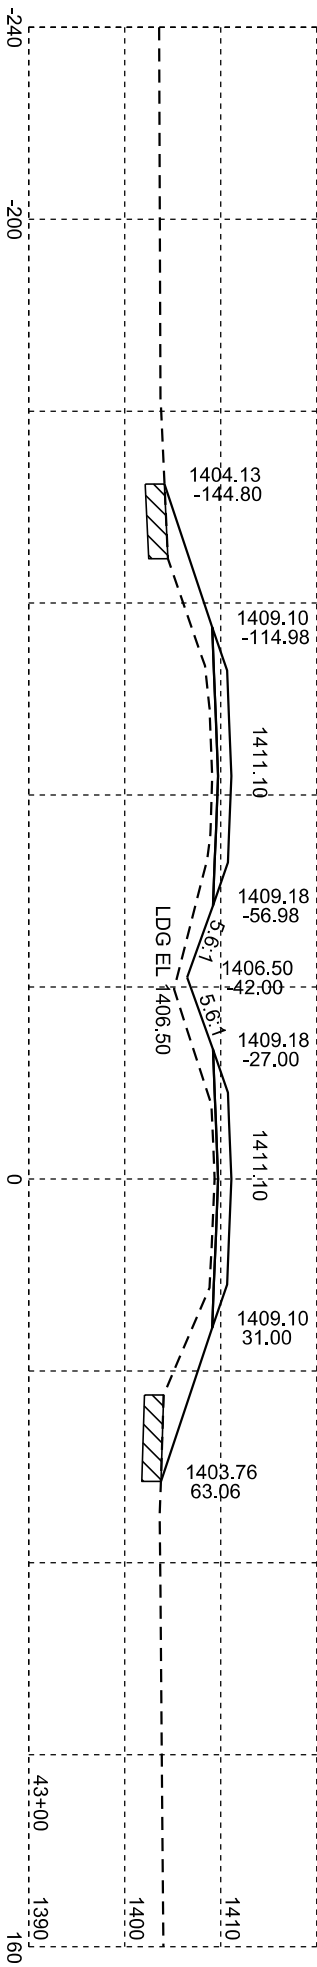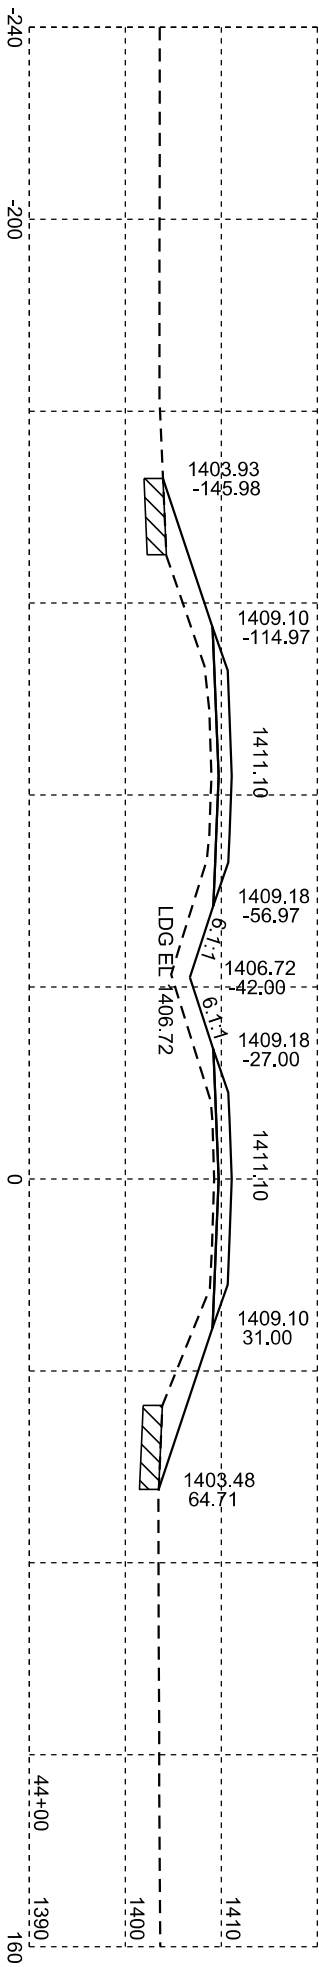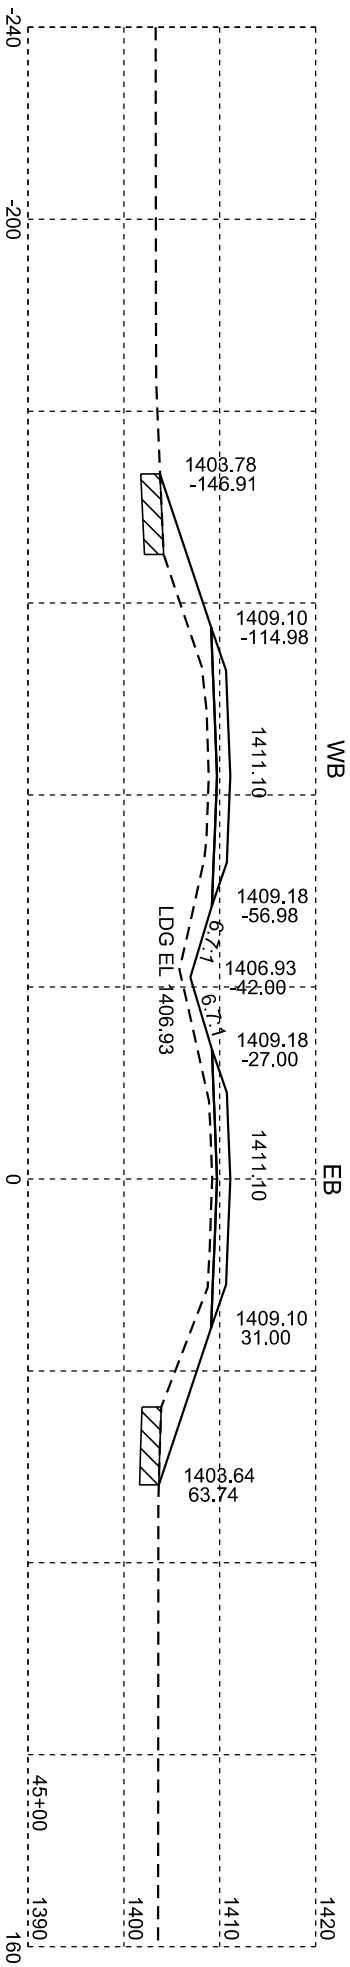

Unstable

Plotting Date: 01/03/2025

STATE OF SOUTH DAKOTA	PROJECT		SHEET NO.	TOTAL SHEETS
	PT 0907(89)317			
	X5	X6		

