

SECTION Z: PIPE SECTIONS

STATE OF SOUTH DAKOTA	PROJECT	SHEET	TOTAL SHEETS
	PT 0907(89)317	Z1	Z5
Plotting Date: 03/10/2025			

INDEX OF SHEETS


Z1 General Layout with Index
Z2-Z5 Mainline Pipe



Plot Scale - 1:200

BEGIN PT 0907(89)317
Station 22+00.00

END PT 0907(89)317
Station 45+00.00

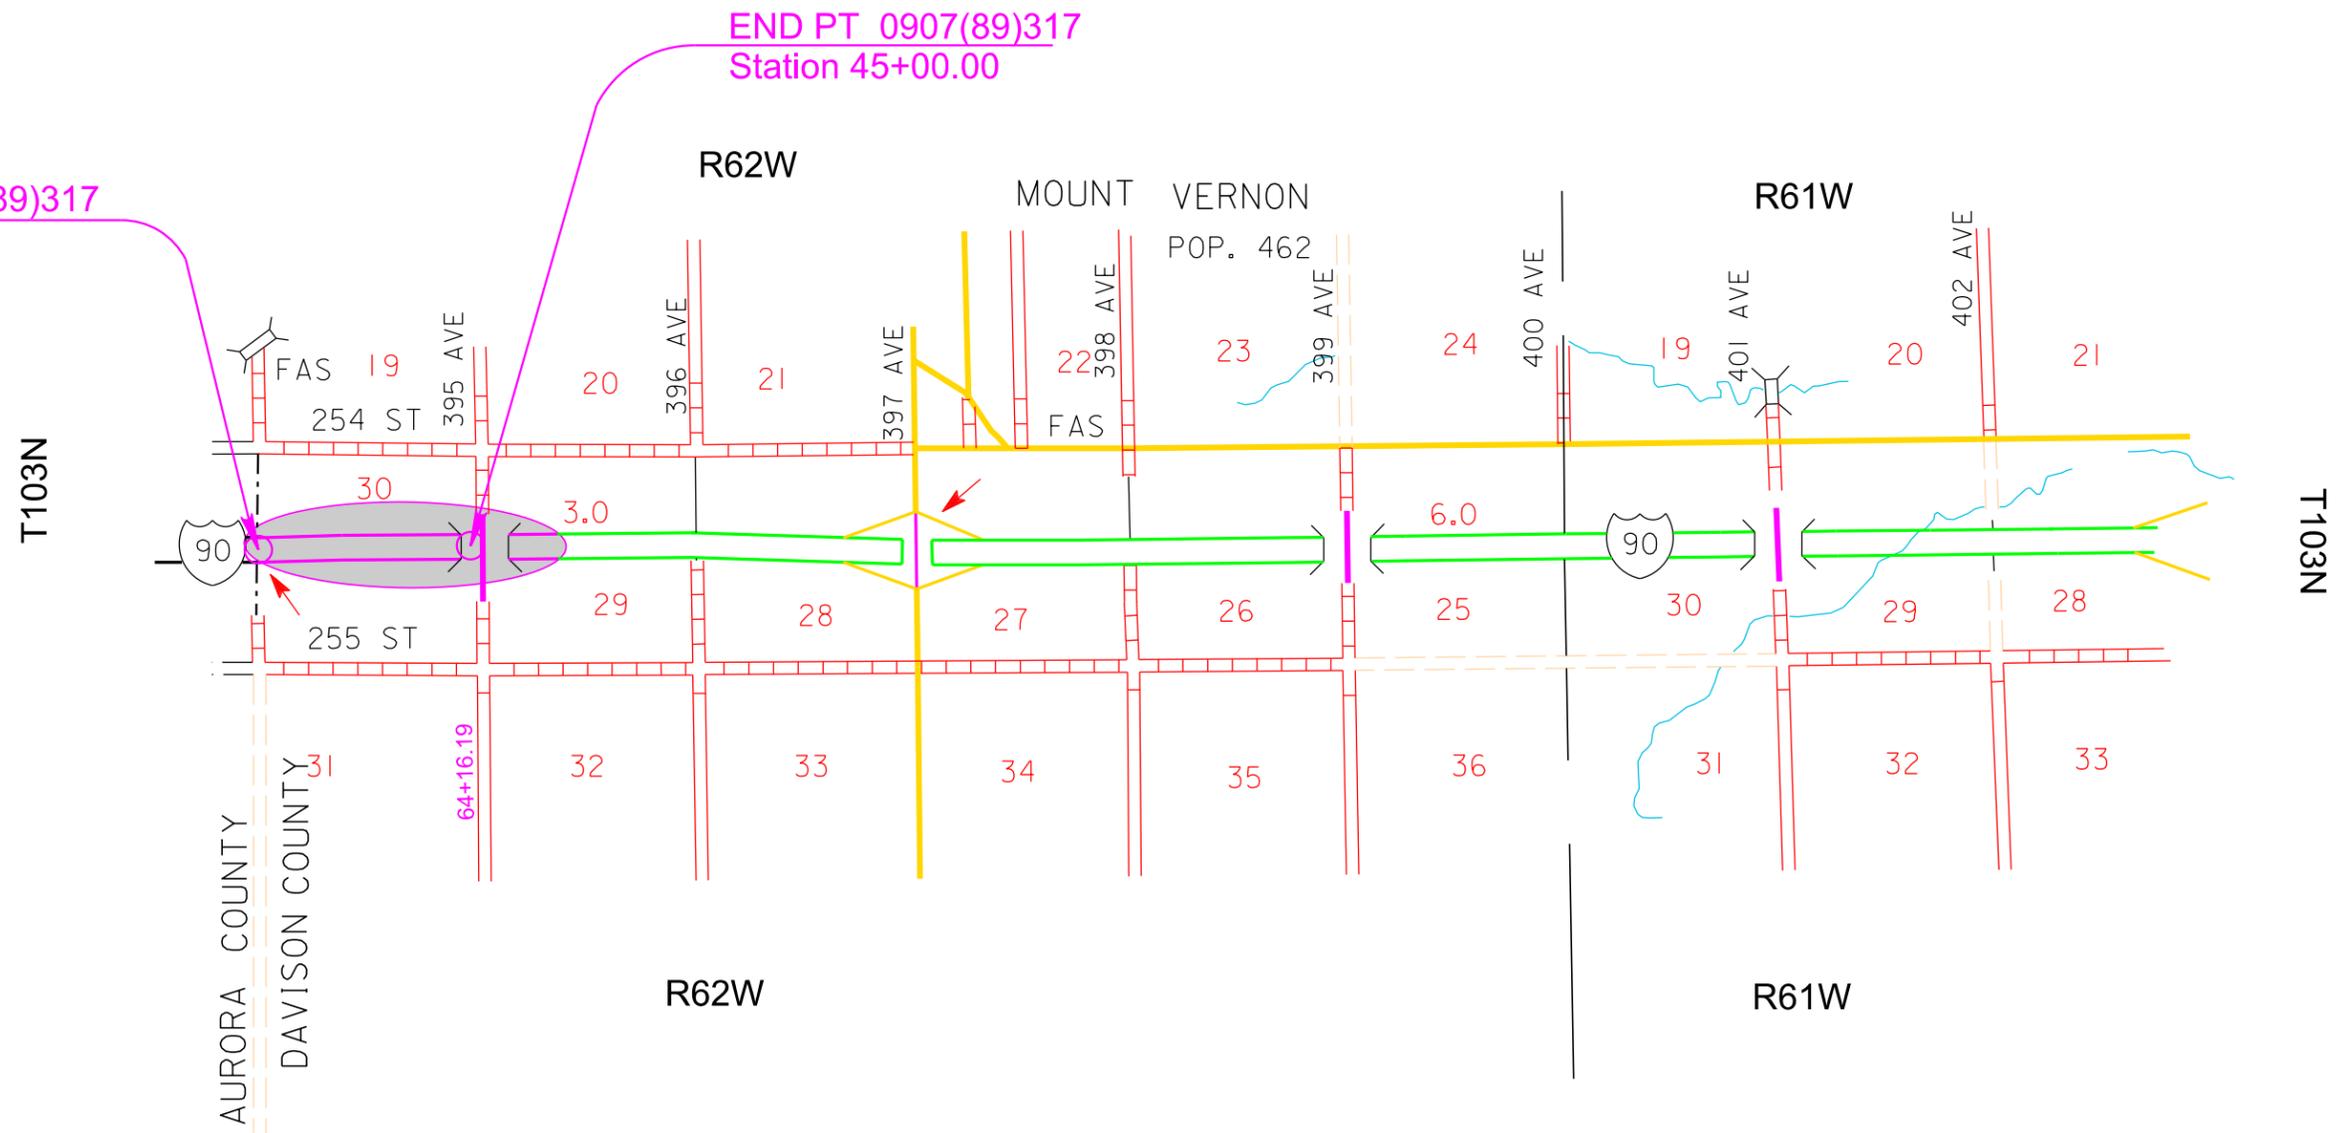




File - U:\tr\proj\davis07\W7\litez.dgn

Plotted From - TRPR13418



2

October 1, 2025

STATE OF SOUTH DAKOTA	PROJECT	SHEET	TOTAL SHEETS
	PT 0907(89)317	Z2	Z5

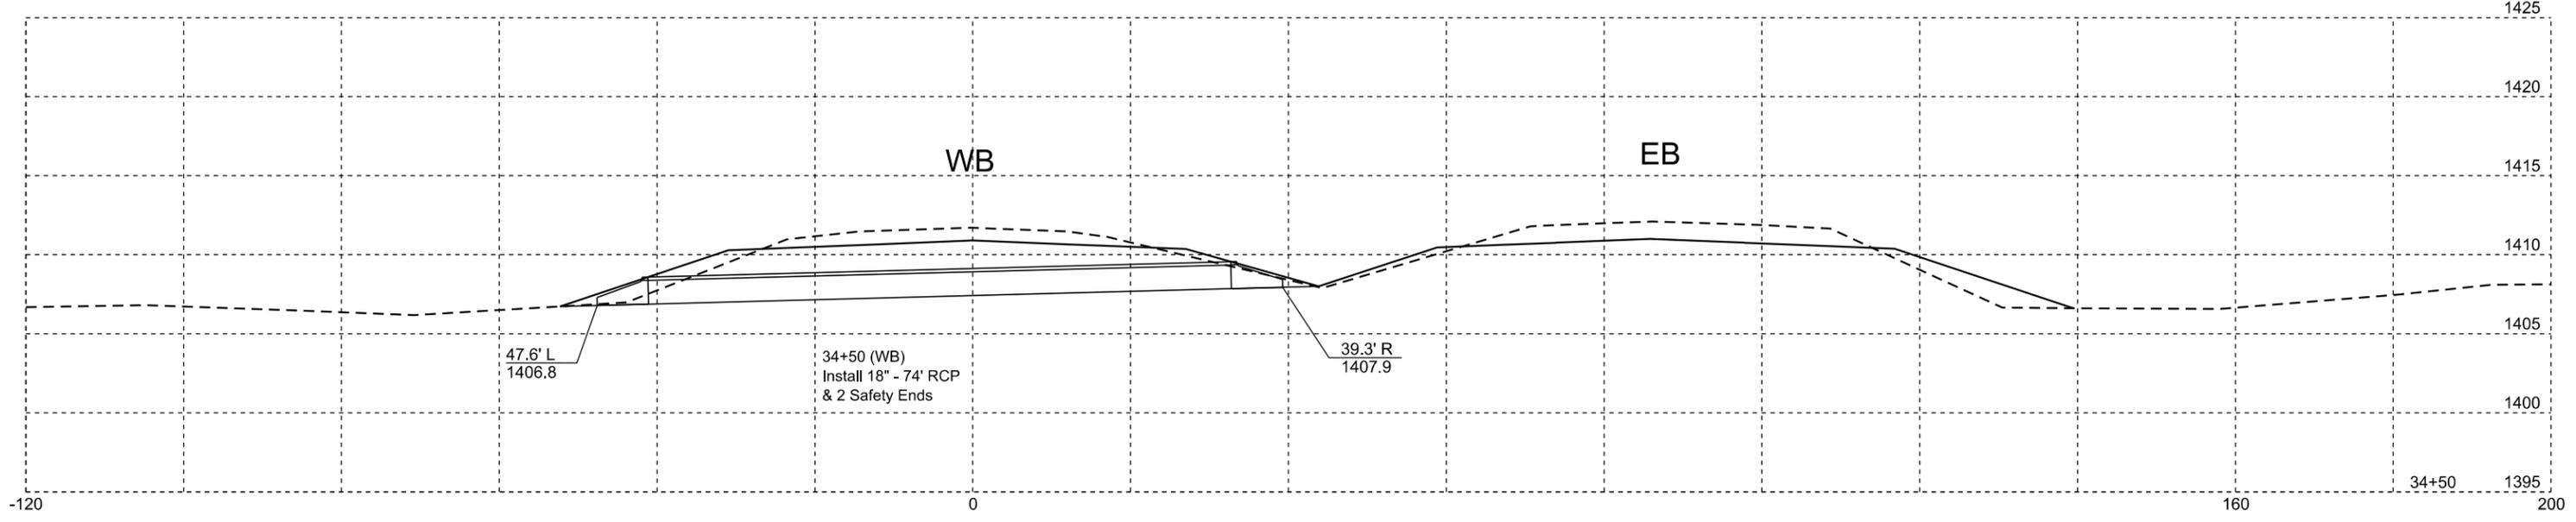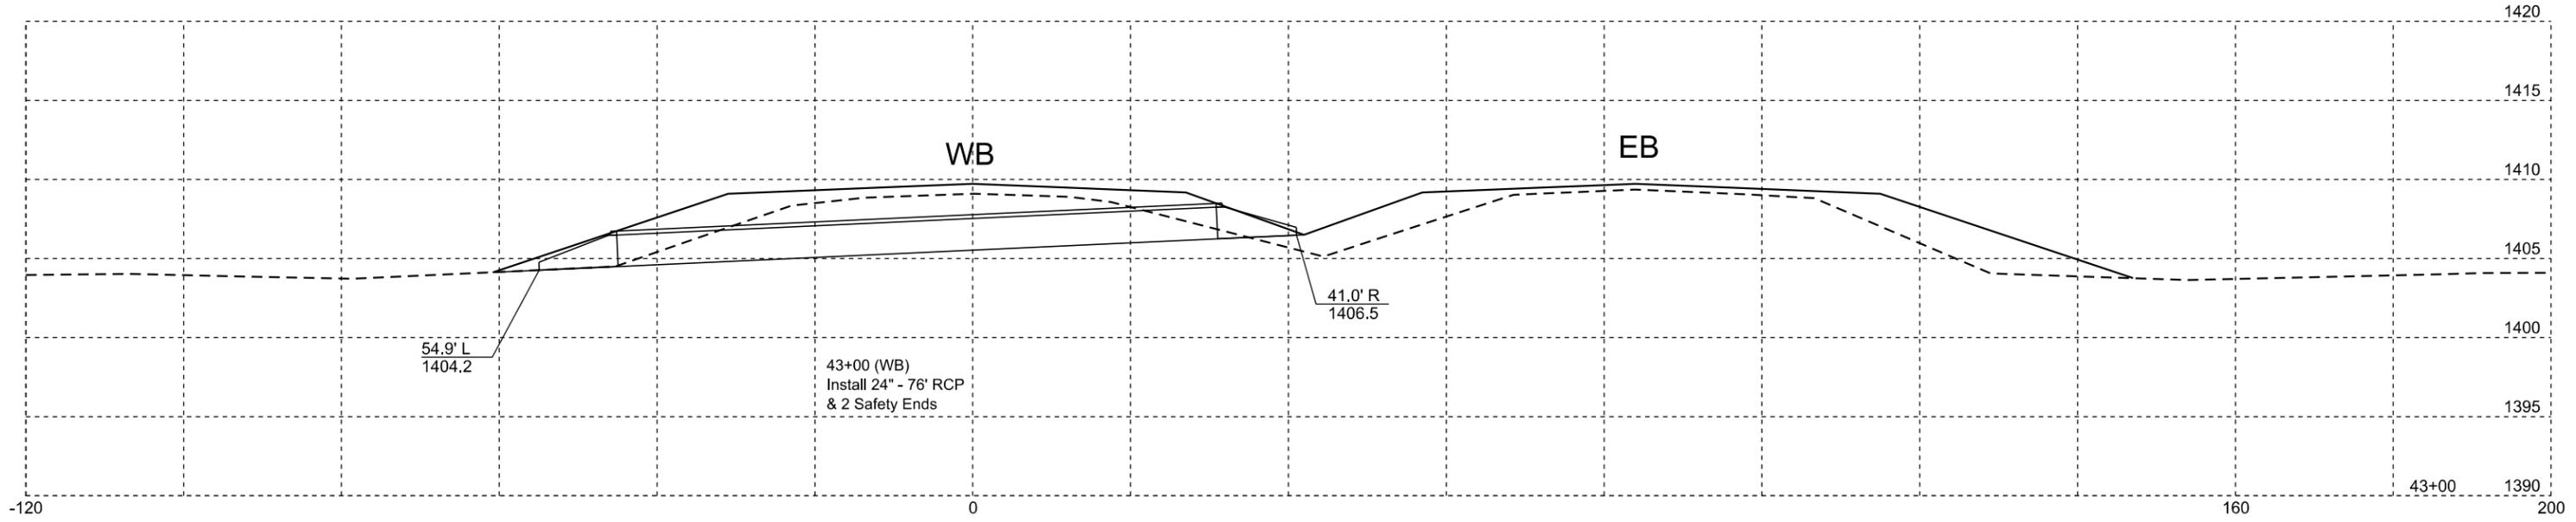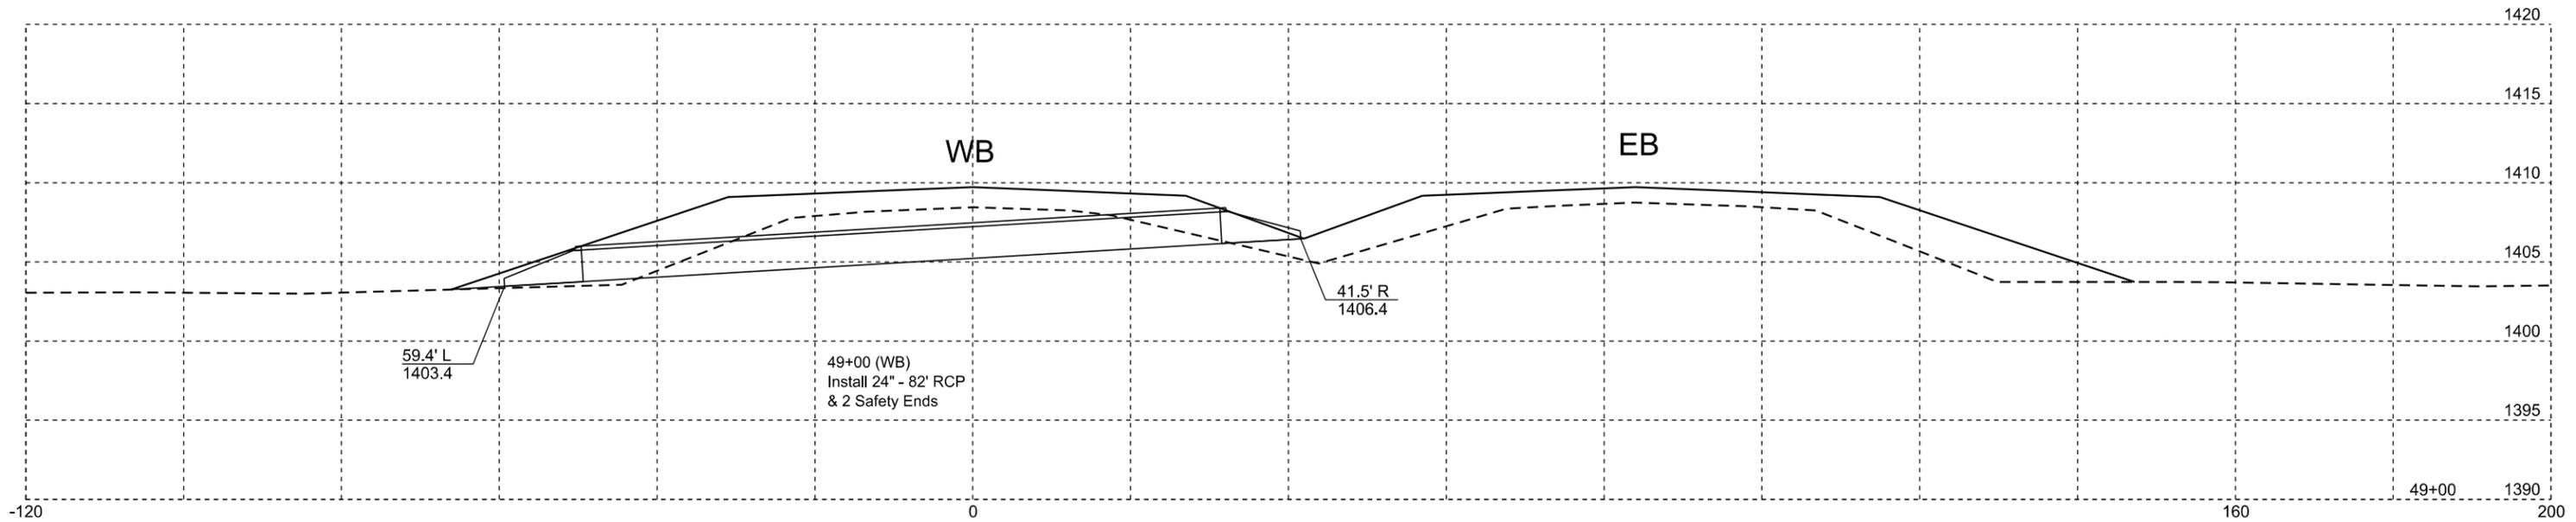


STATE OF SOUTH DAKOTA	PROJECT	SHEET	TOTAL SHEETS
	PT 0907(89)317	Z3	Z5

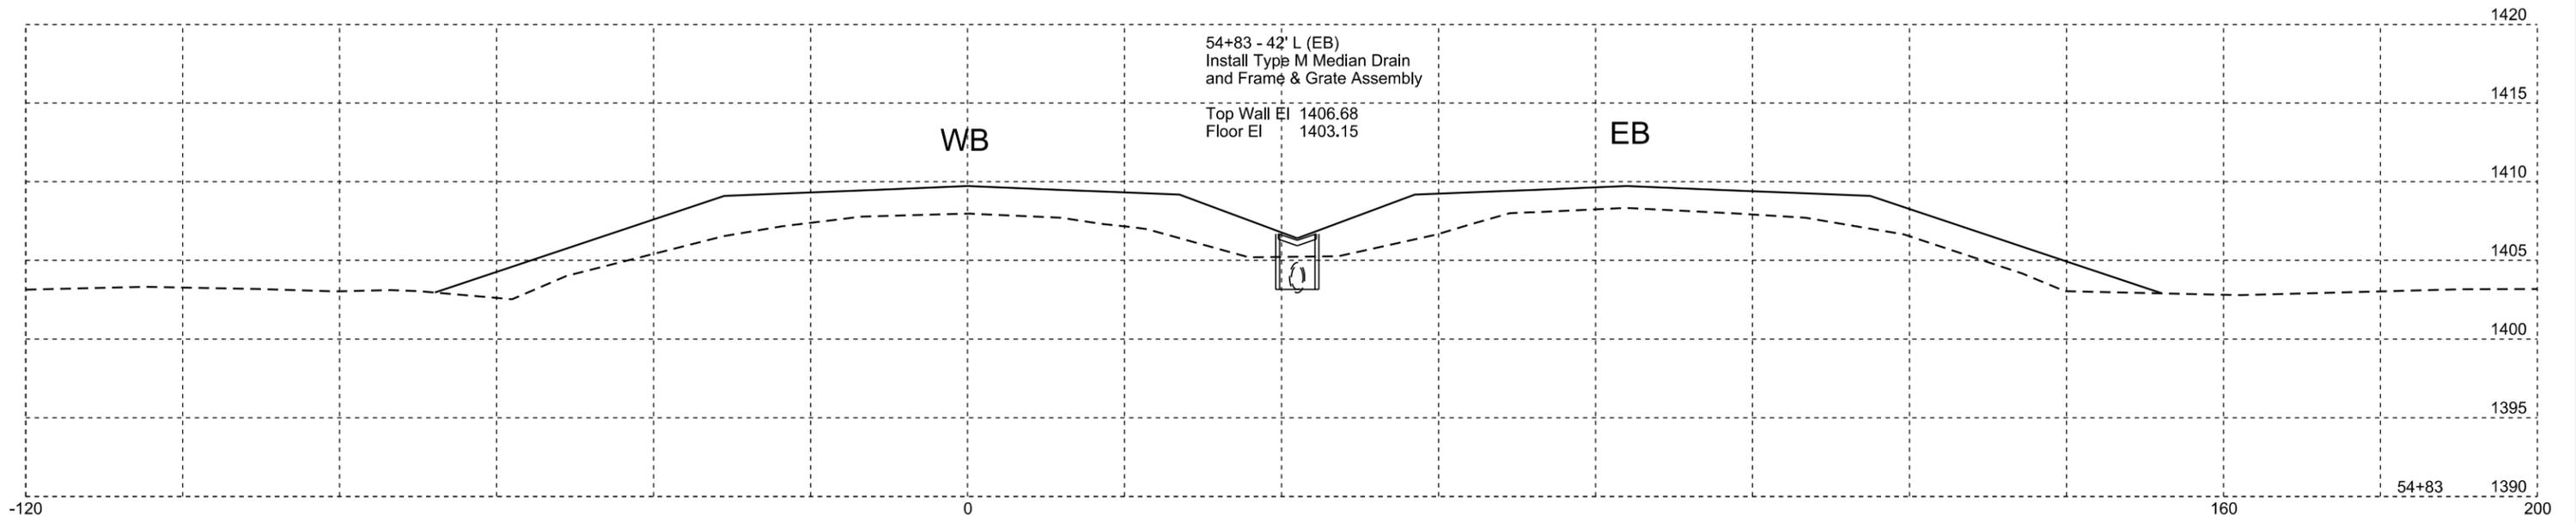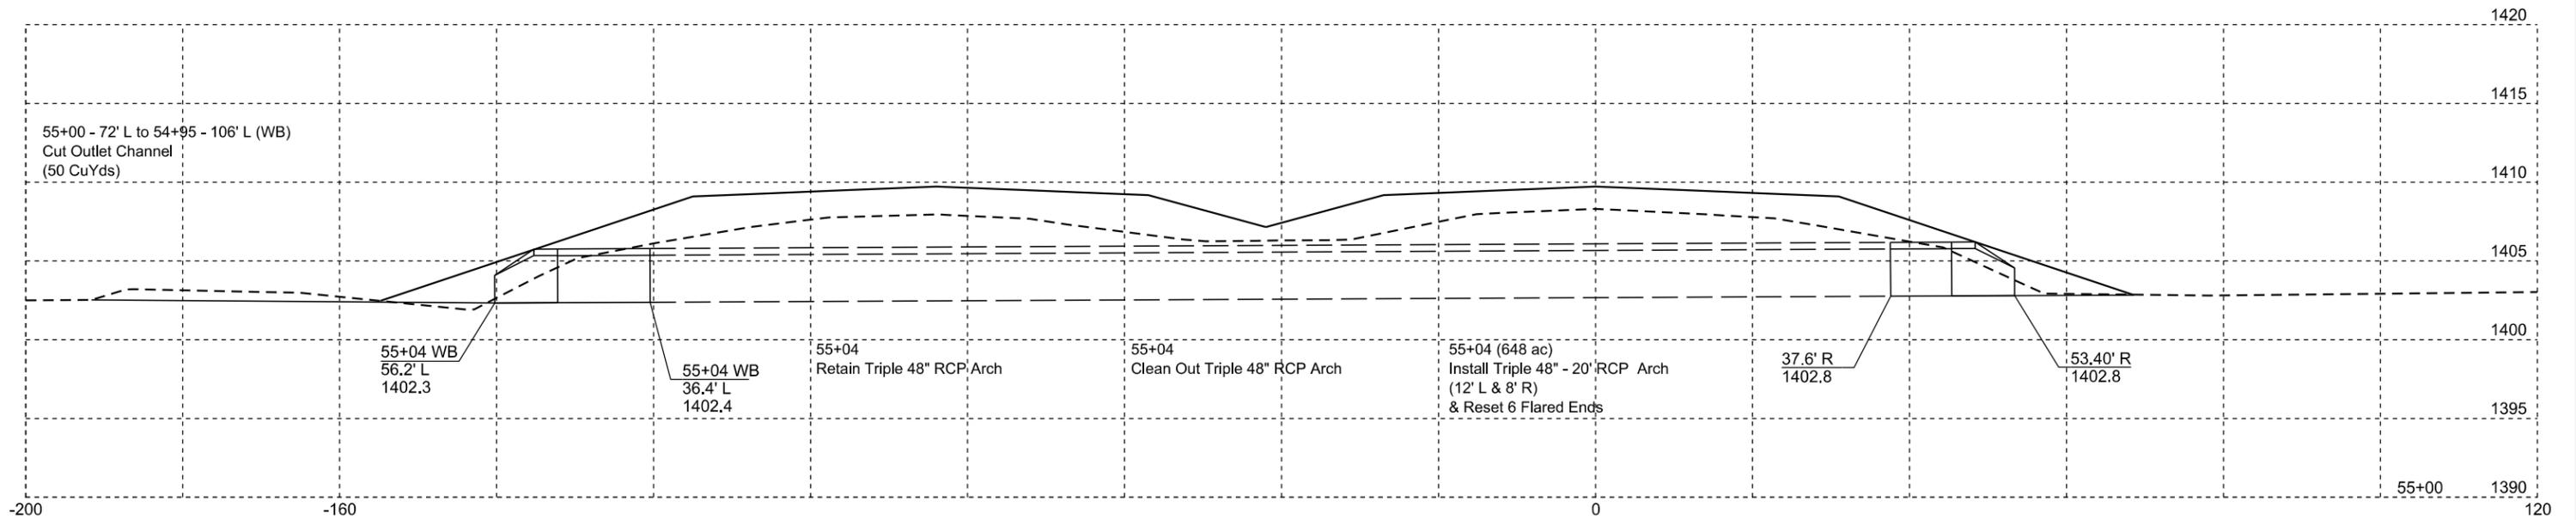

Plotting Date: 04/03/2025

STATE OF SOUTH DAKOTA	PROJECT	SHEET	TOTAL SHEETS
	PT 0907(89)317	Z4	Z5

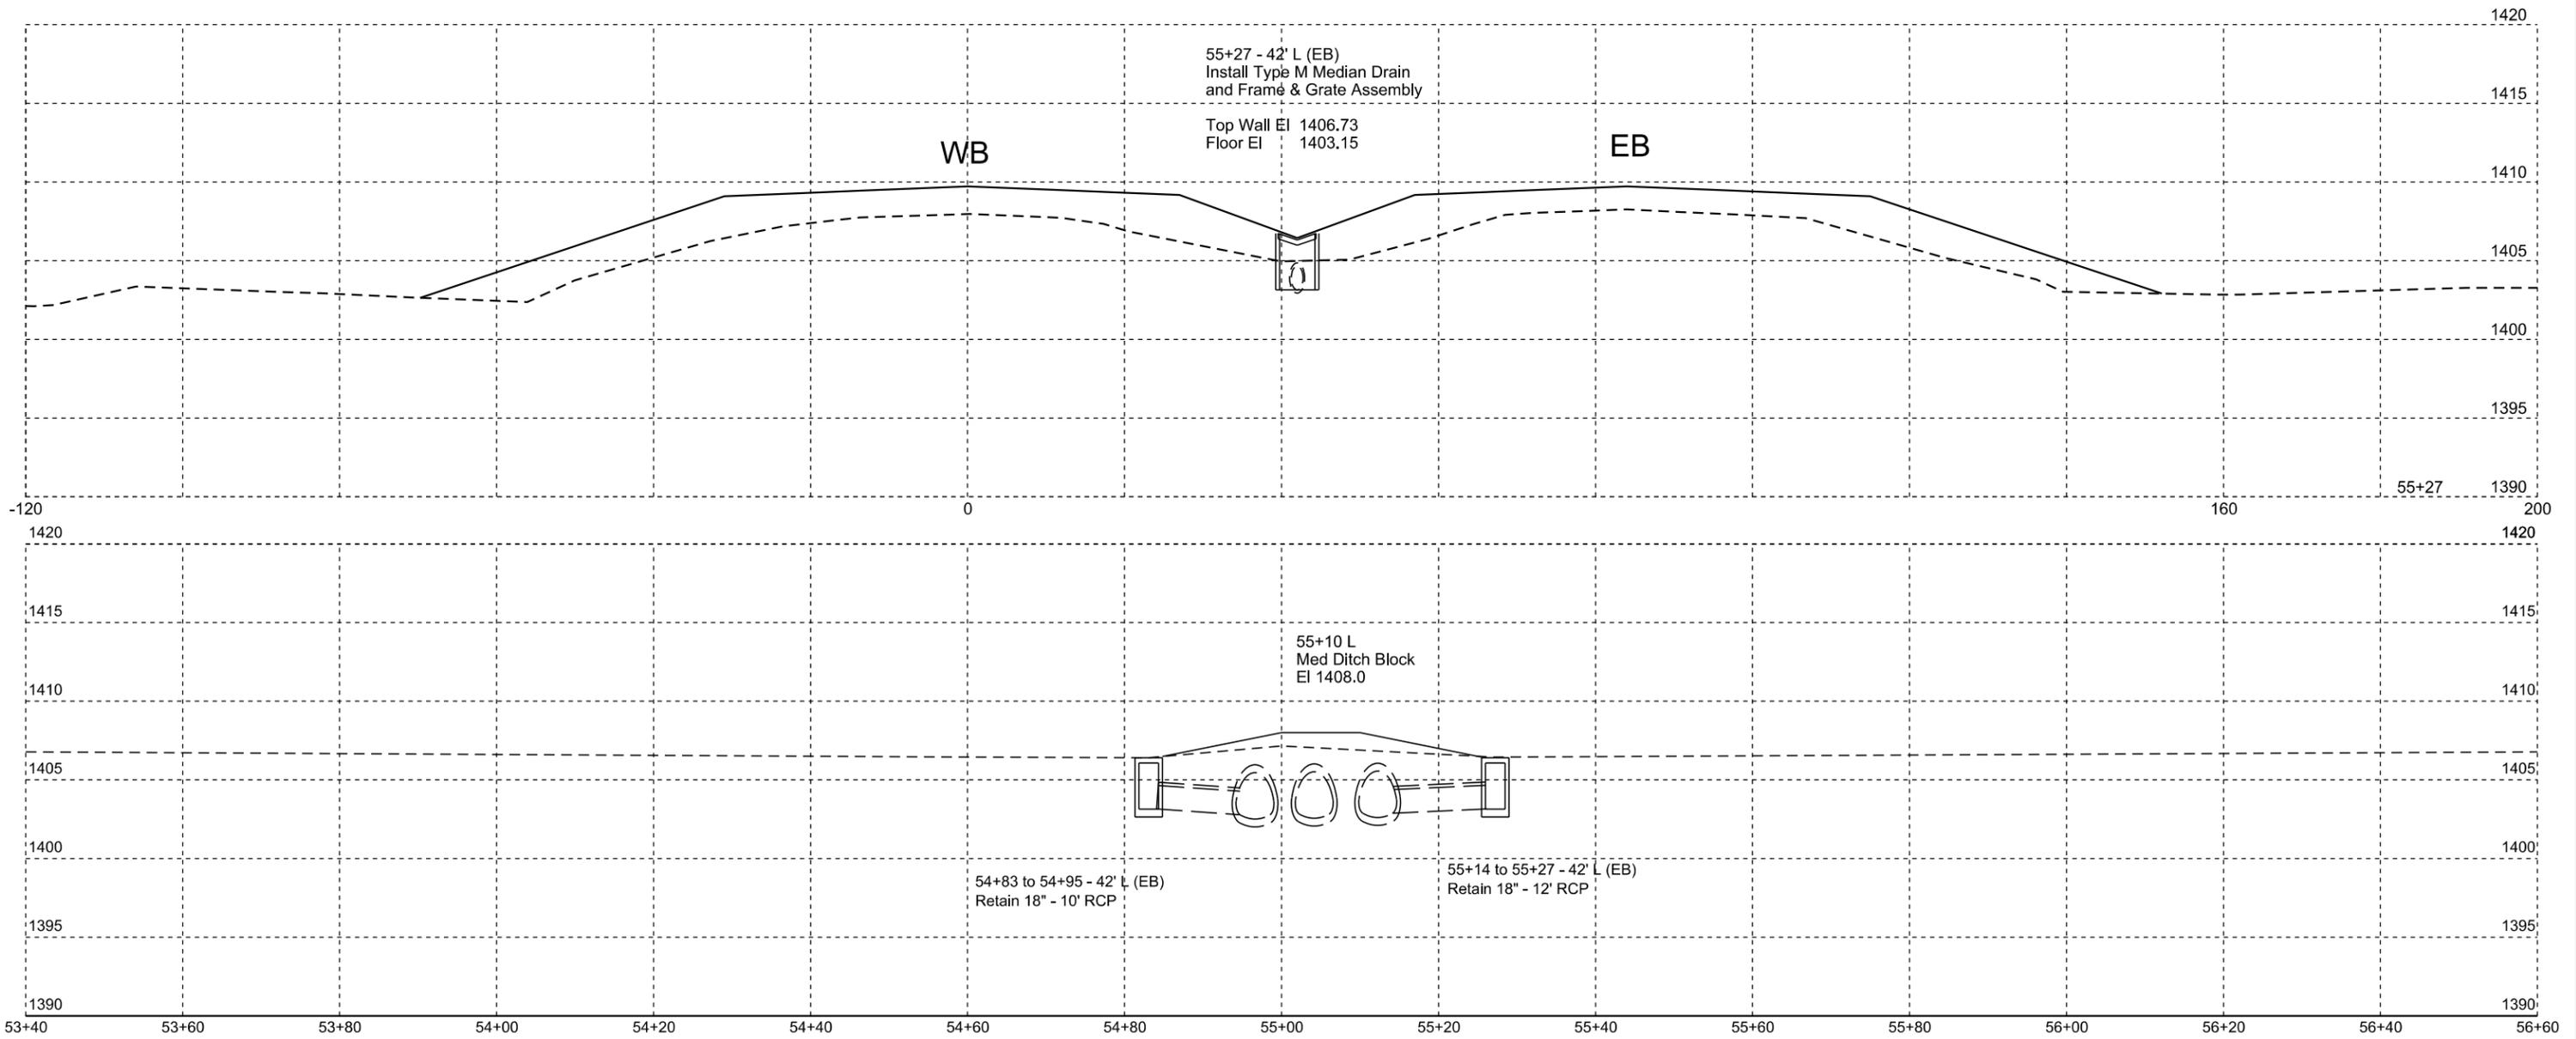

STATE OF SOUTH DAKOTA	PROJECT	SHEET	TOTAL SHEETS
	PT 0907(89)317	Z5	Z5

