


SECTION Z: PIPE SECTIONS

STATE OF SOUTH DAKOTA	PROJECT	SHEET	TOTAL SHEETS
	NH 212(206)313	Z1	Z14

Plotting Date: 02/13/2025

INDEX OF SHEETS

- Z1 General Layout with Index
- Z2-Z8 Mainline Pipe Sections
- Z9-Z14 Approach Pipe Sections


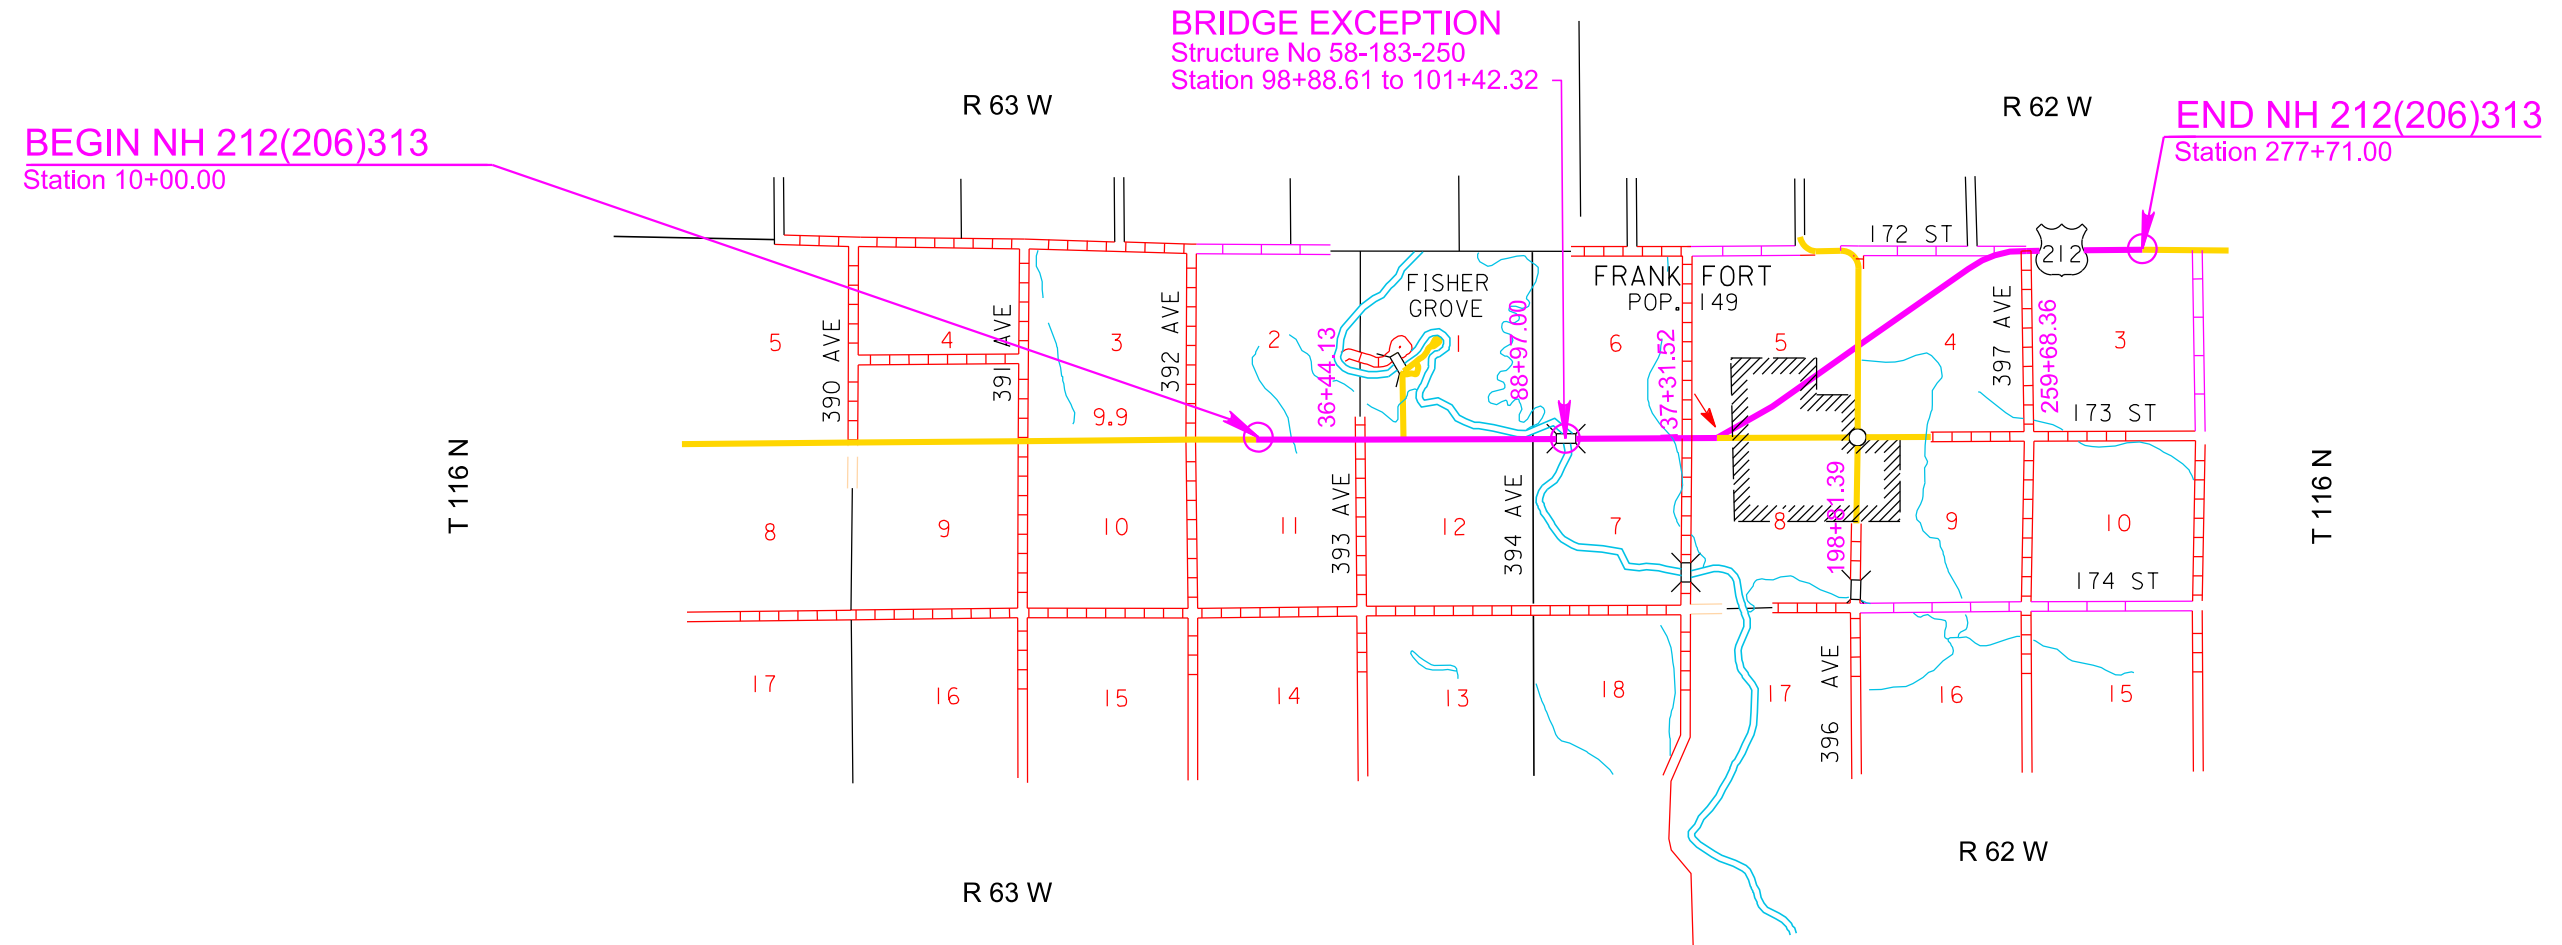


Plot Scale - 1:200



Plotted From - trpr14090

File - U:\trproj\spmk0808\title.z.dgn



STATE OF SOUTH DAKOTA	PROJECT	SHEET	TOTAL SHEETS
	NH 0212(206)313	Z2	Z14

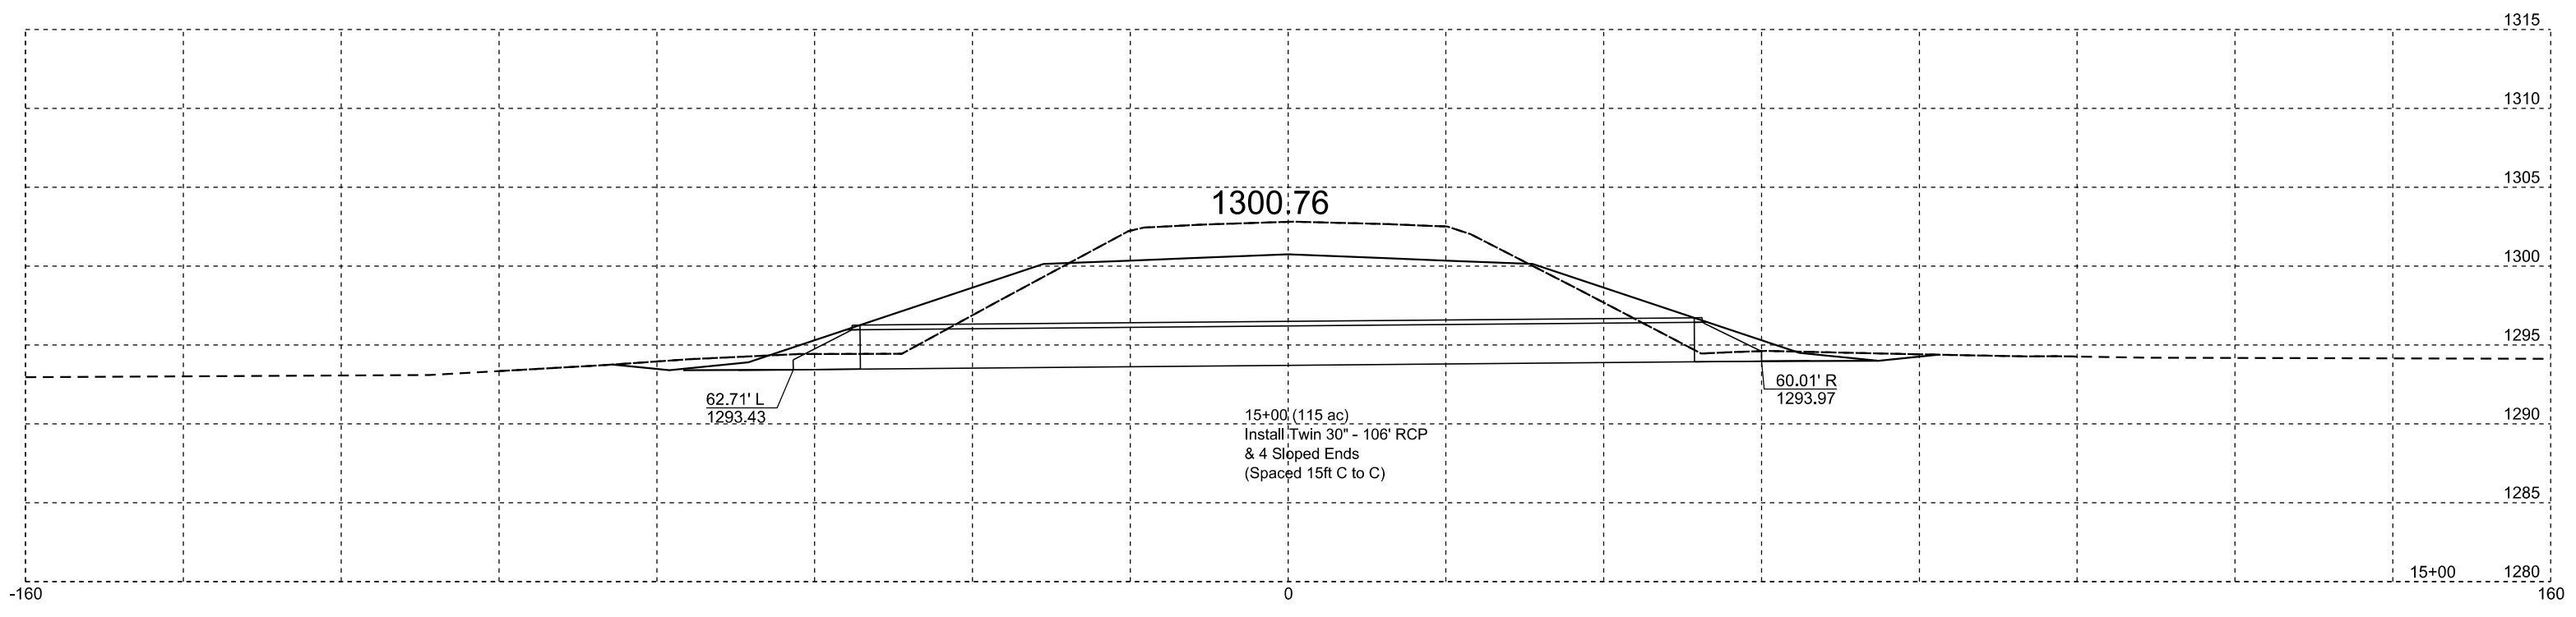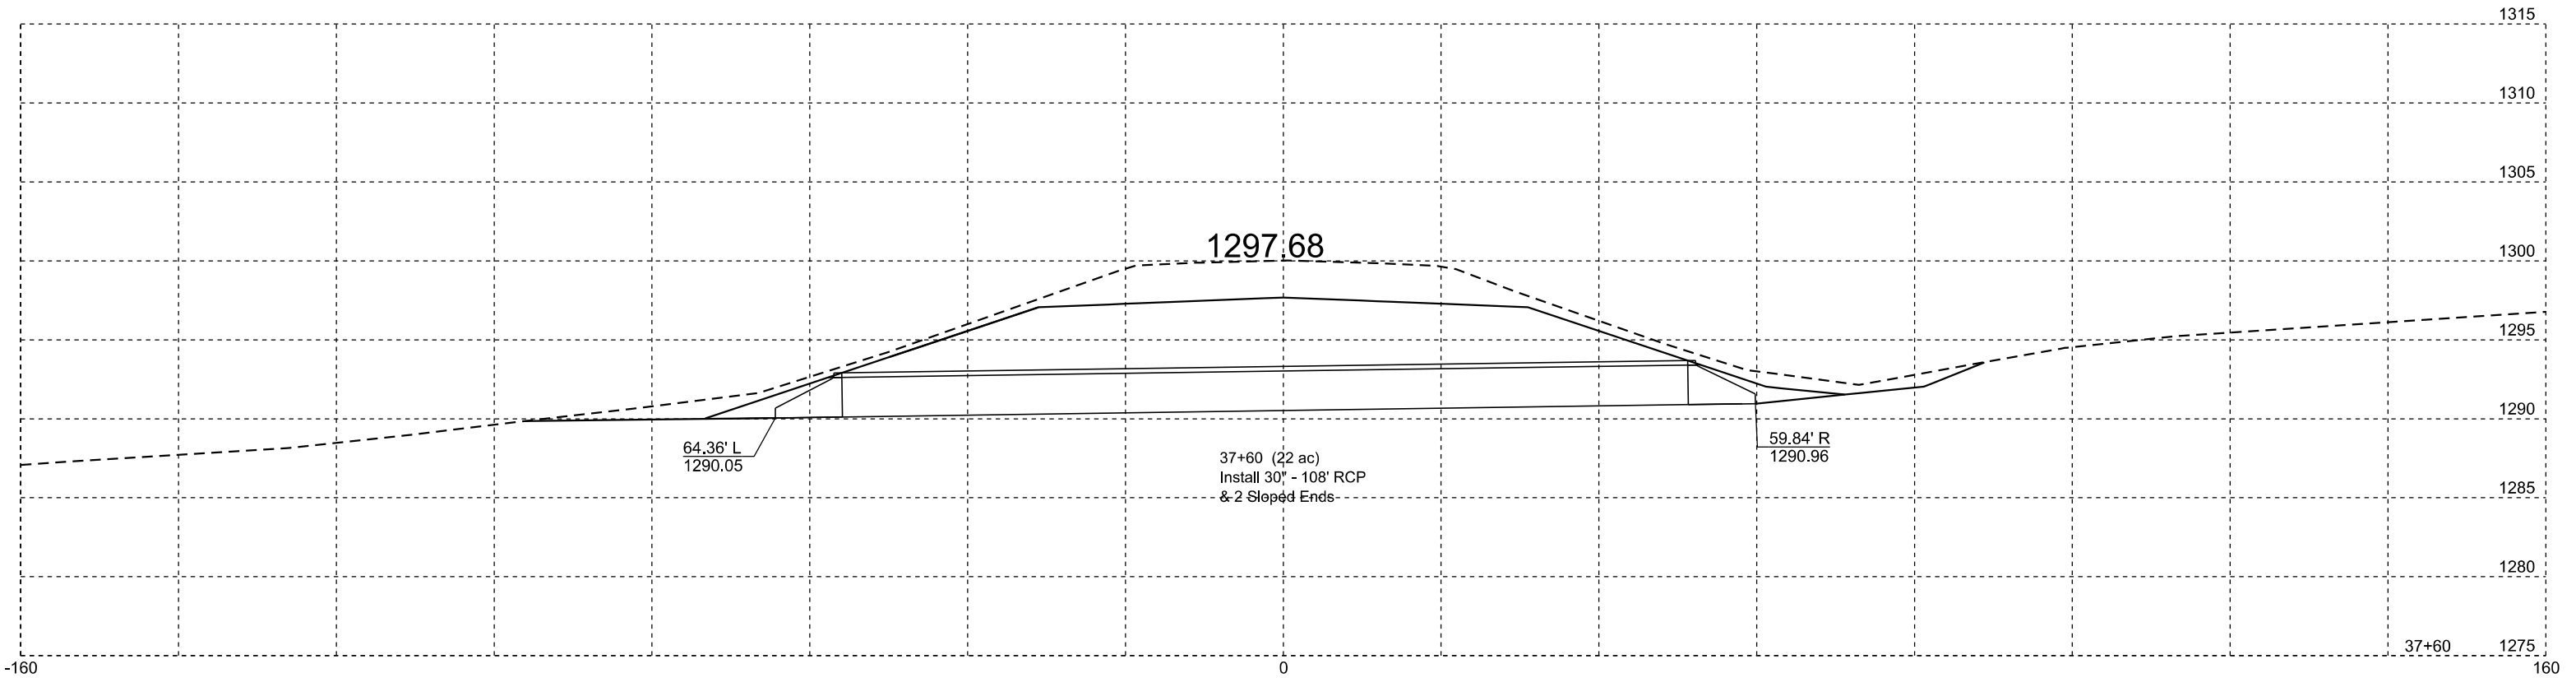



STATE OF SOUTH DAKOTA	PROJECT	SHEET	TOTAL SHEETS
	NH 0212(206)313	Z3	Z14

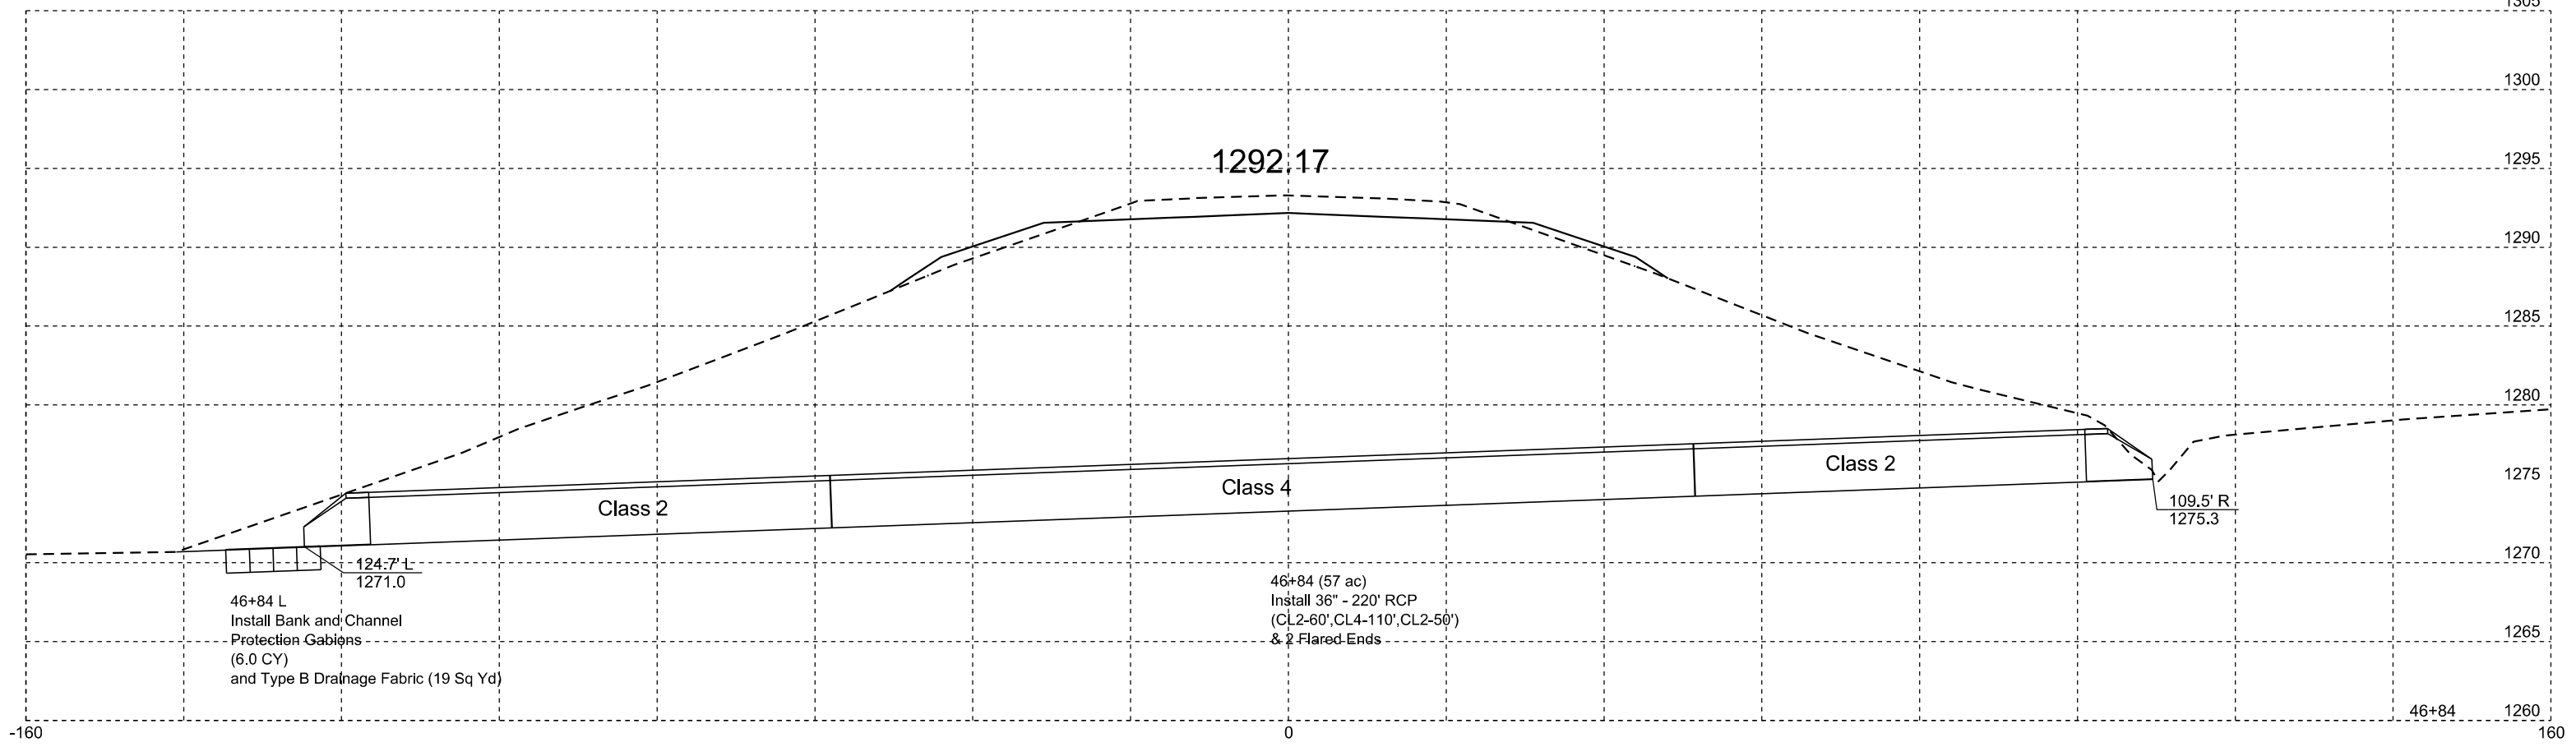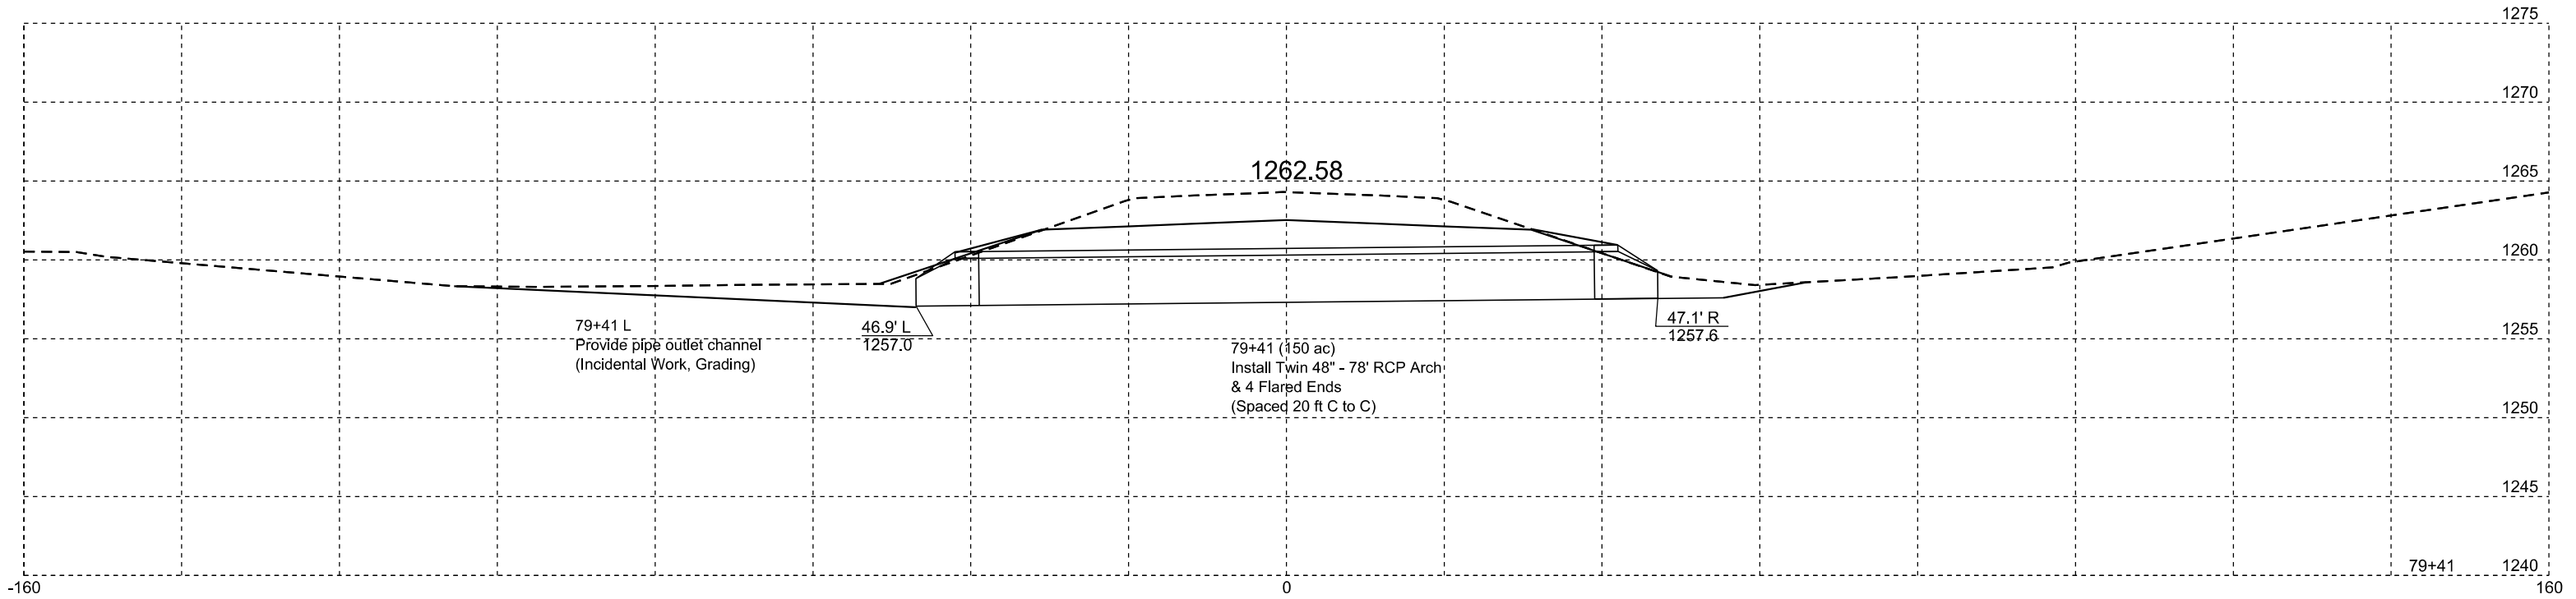



STATE OF SOUTH DAKOTA	PROJECT	SHEET	TOTAL SHEETS
	NH 0212(206)313	Z4	Z14

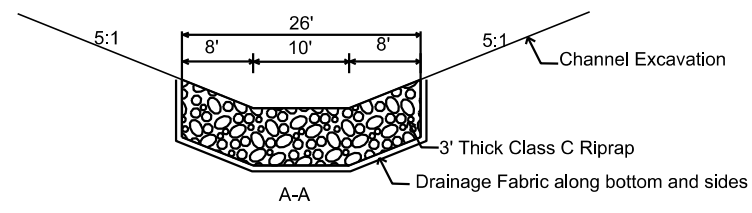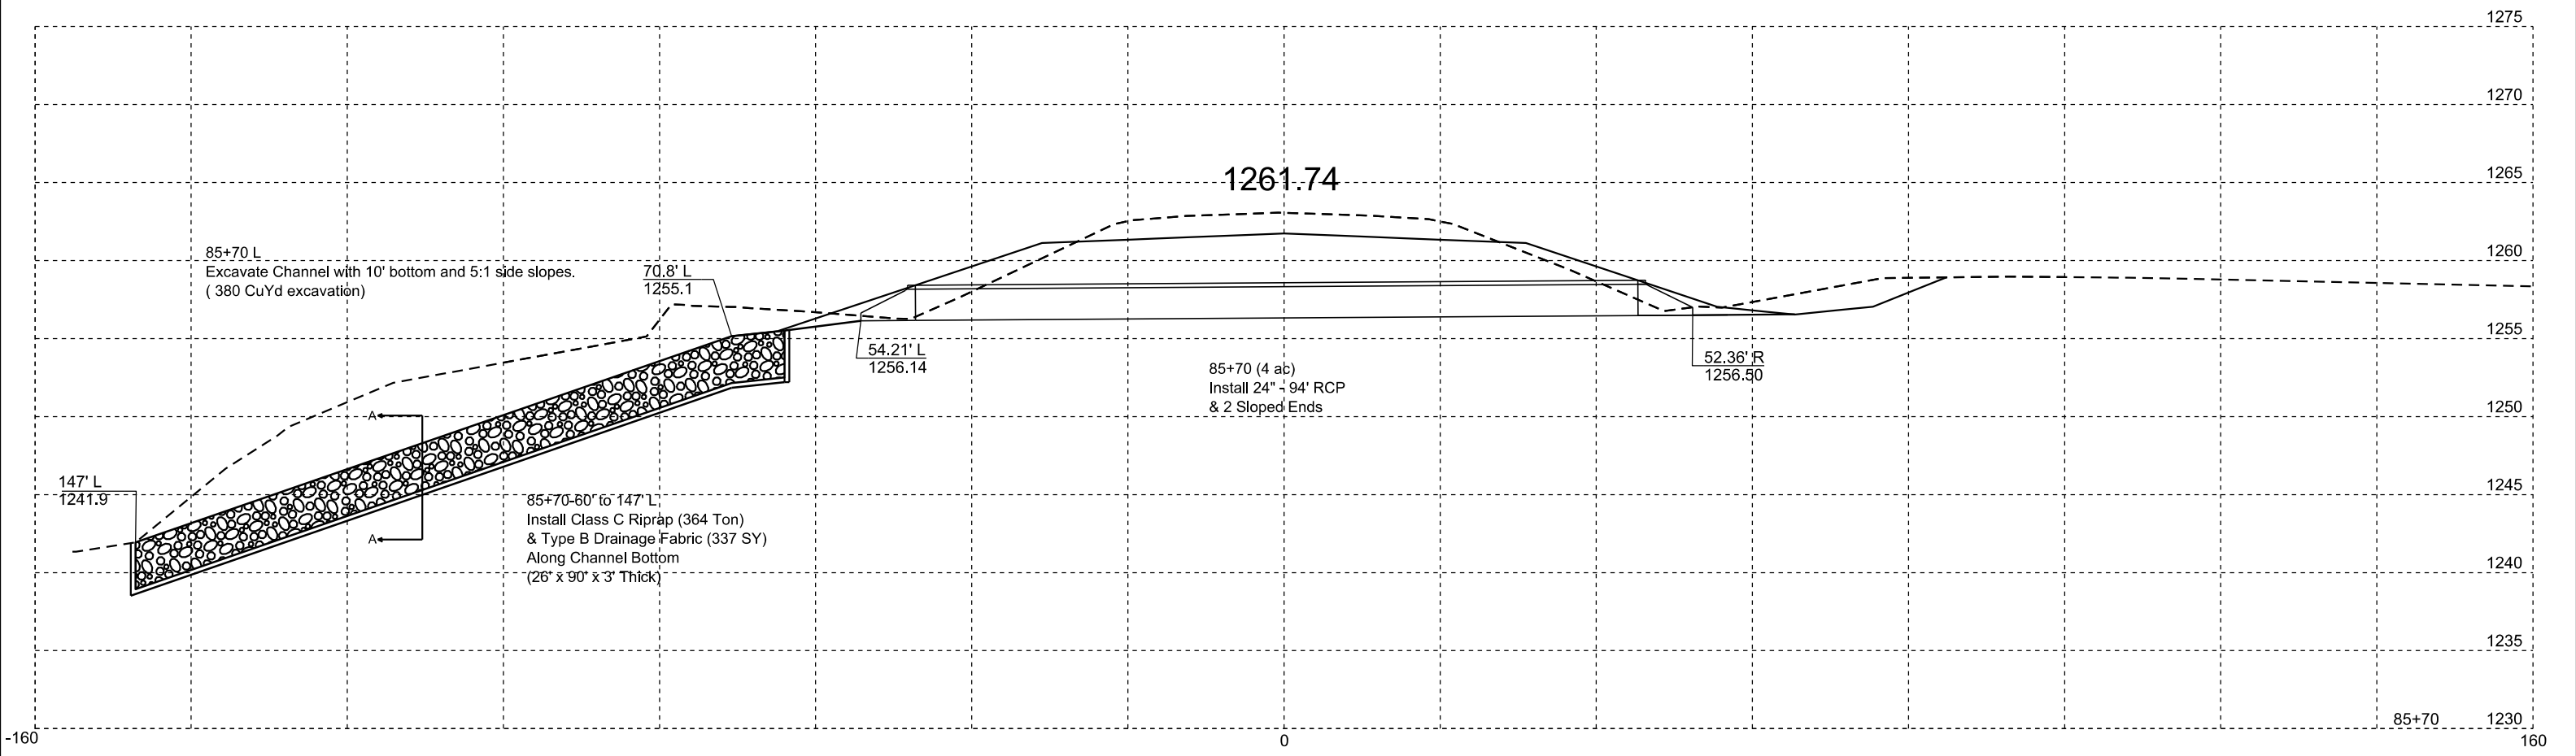


STATE OF SOUTH DAKOTA	PROJECT	SHEET	TOTAL SHEETS
	NH 0212(206)313	Z5	Z14

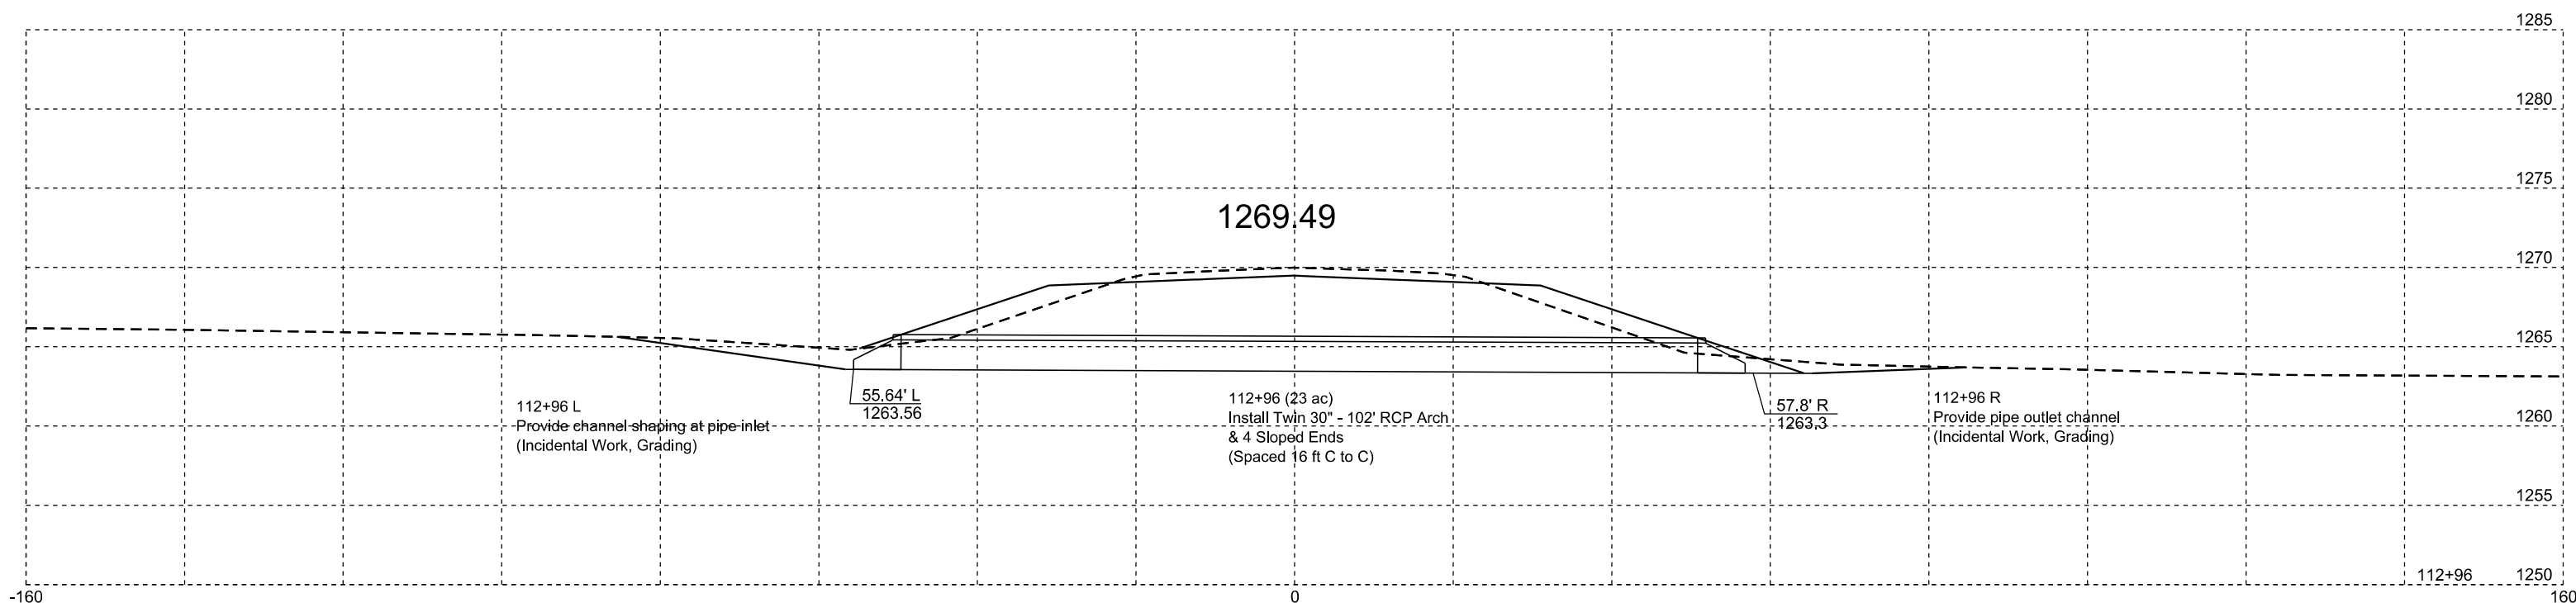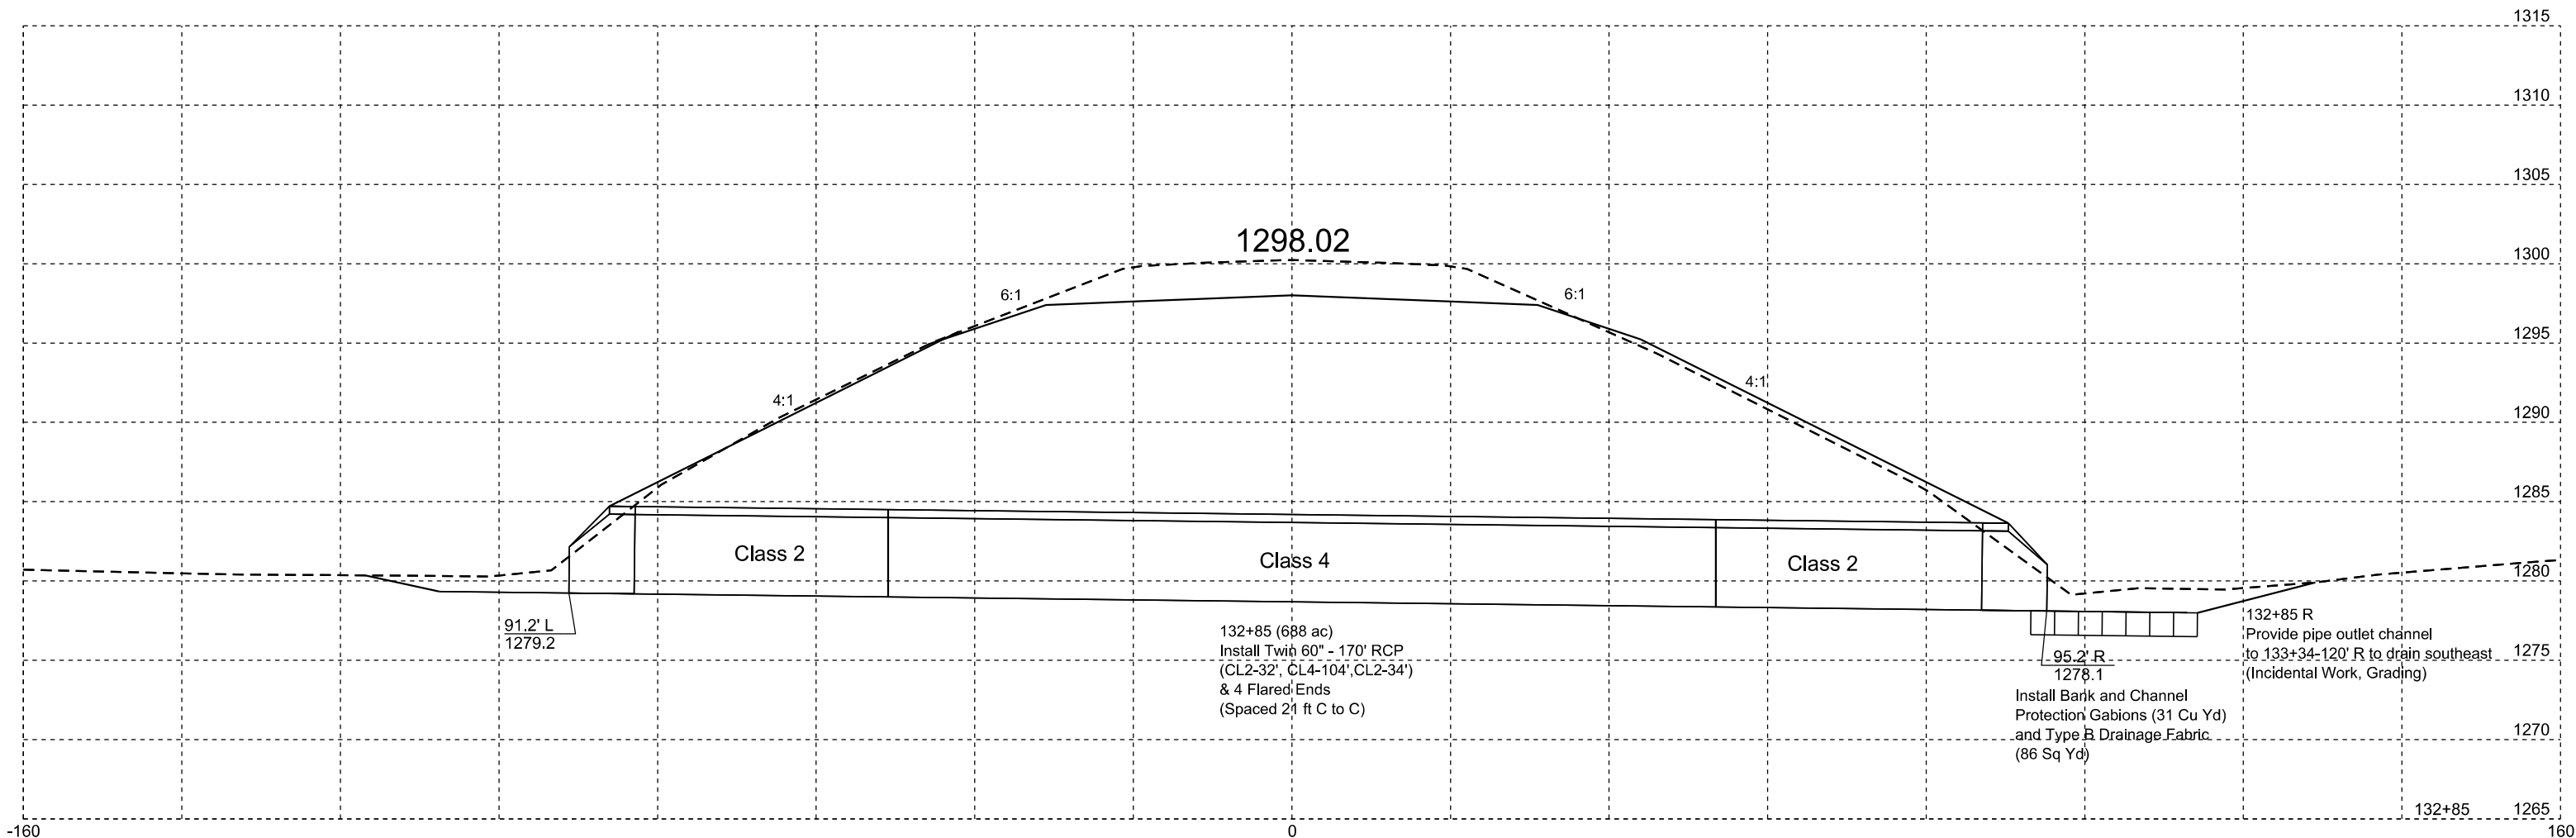



STATE OF SOUTH DAKOTA	PROJECT	SHEET	TOTAL SHEETS
	NH 0212(206)313	Z6	Z14




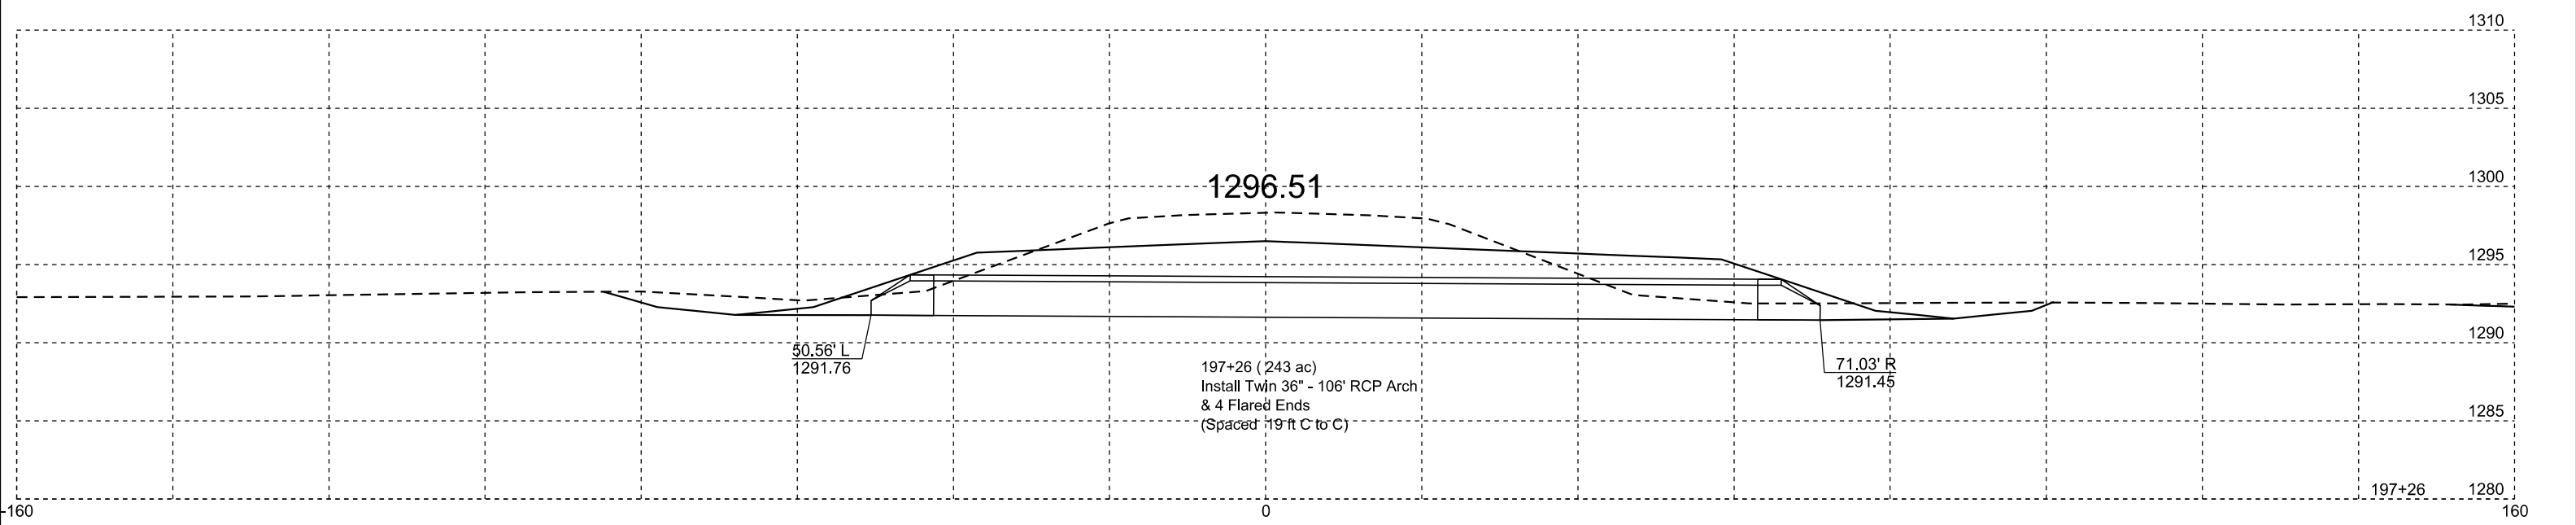
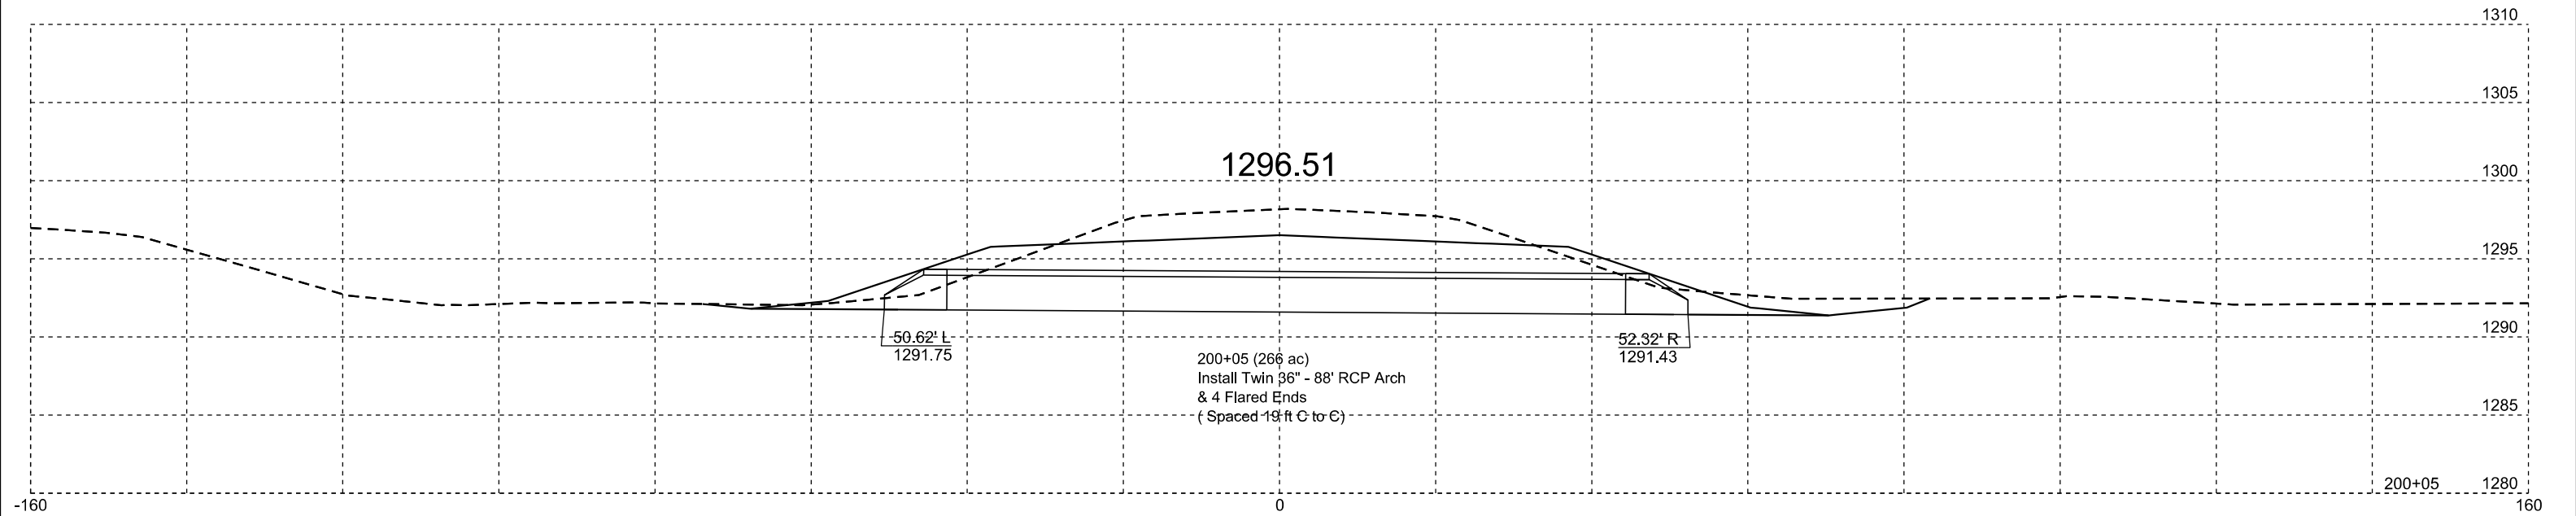


STATE OF SOUTH DAKOTA	PROJECT	SHEET	TOTAL SHEETS
	NH 0212(206)313	Z7	Z14

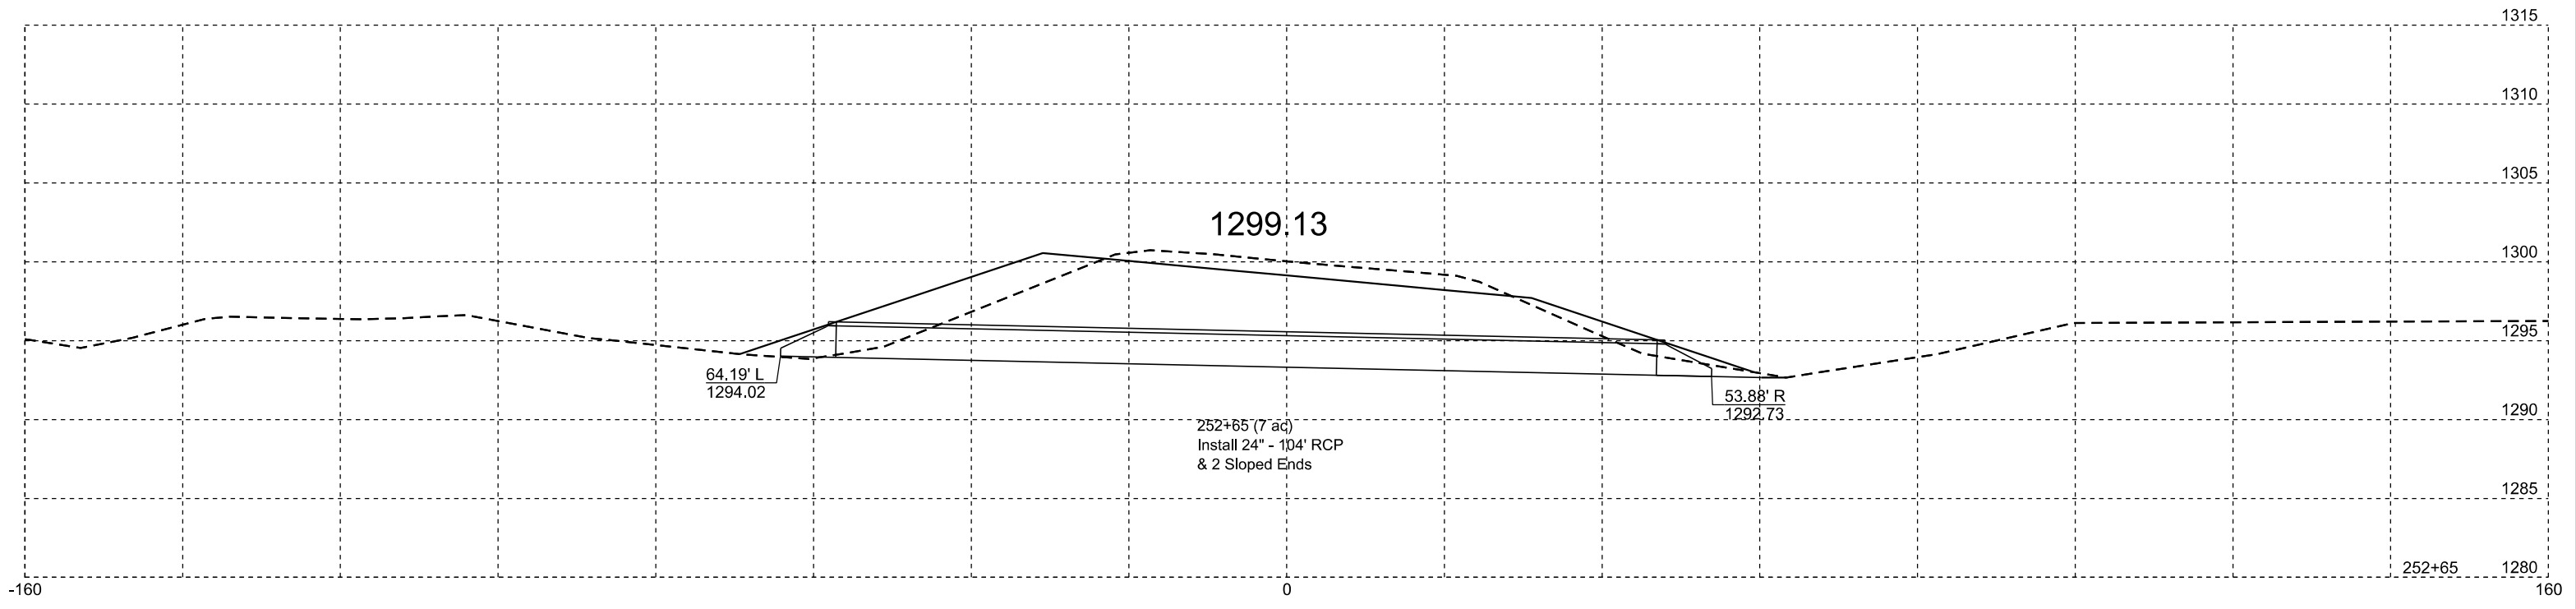




STATE OF SOUTH DAKOTA	PROJECT	SHEET	TOTAL SHEETS
	NH 0212(206)313	Z8	Z14

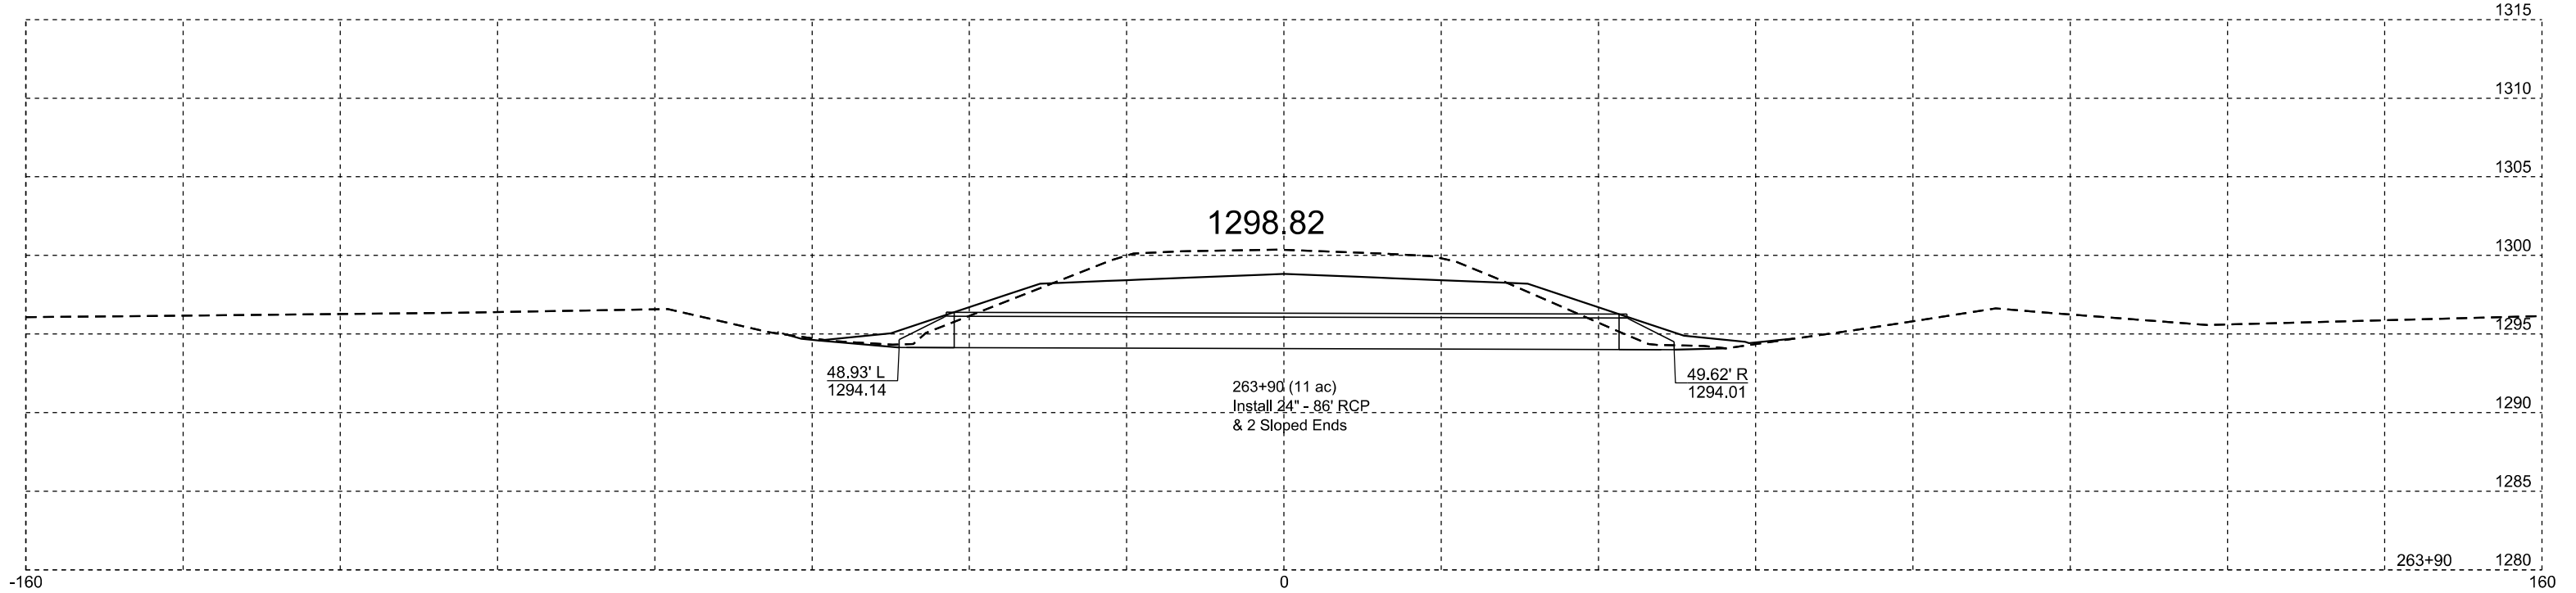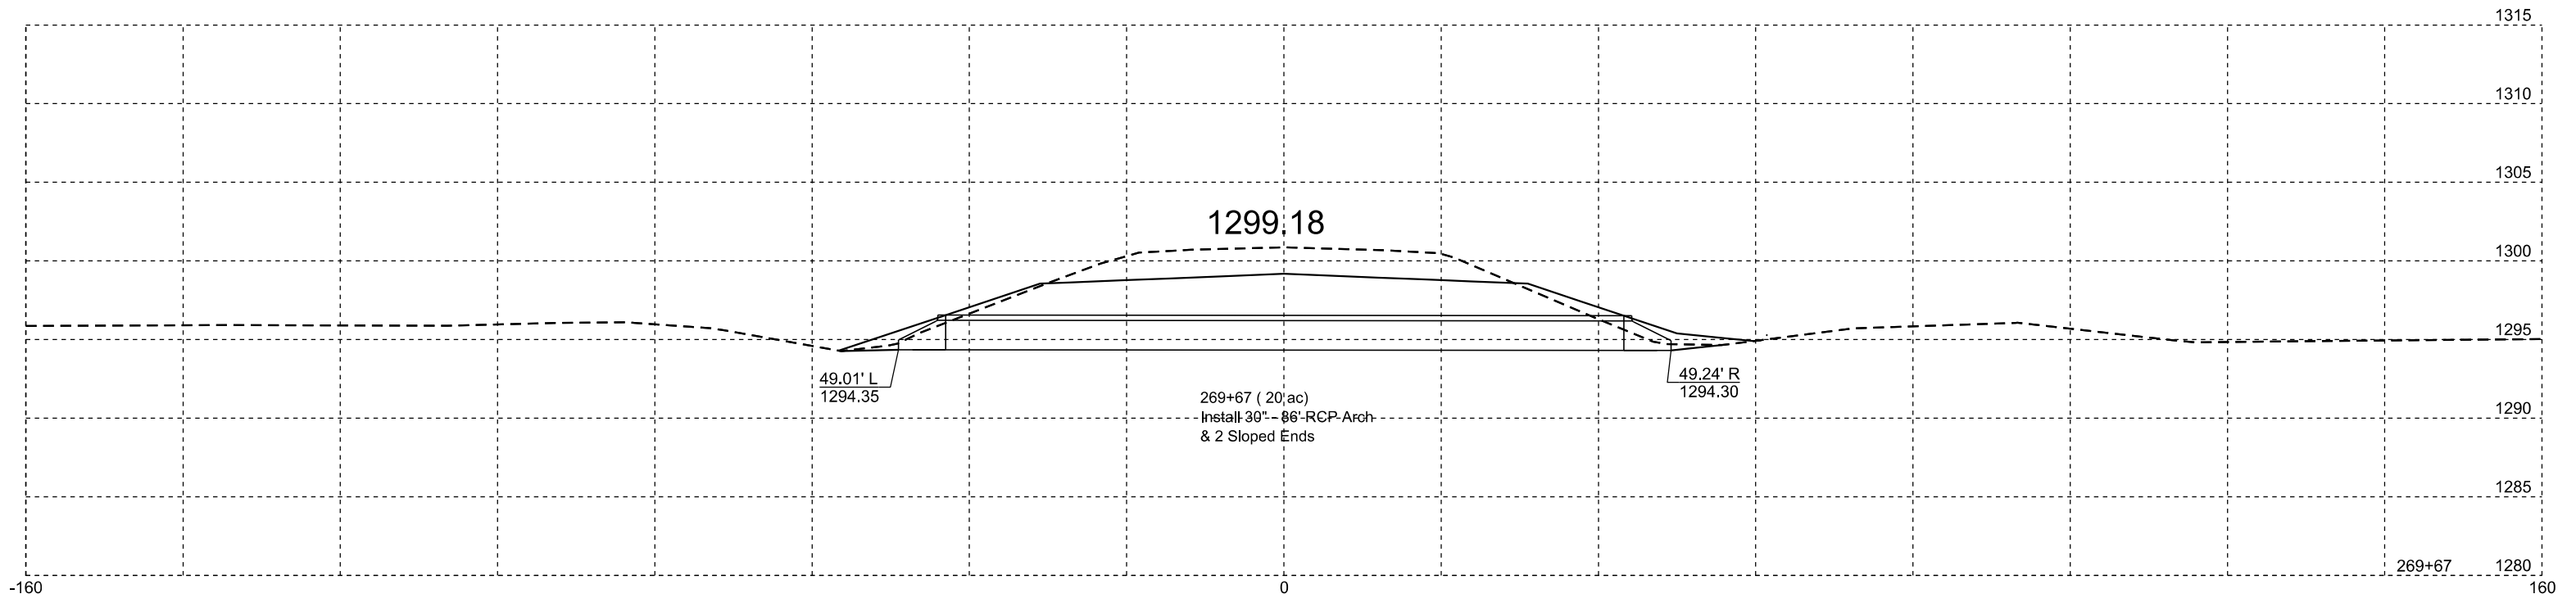

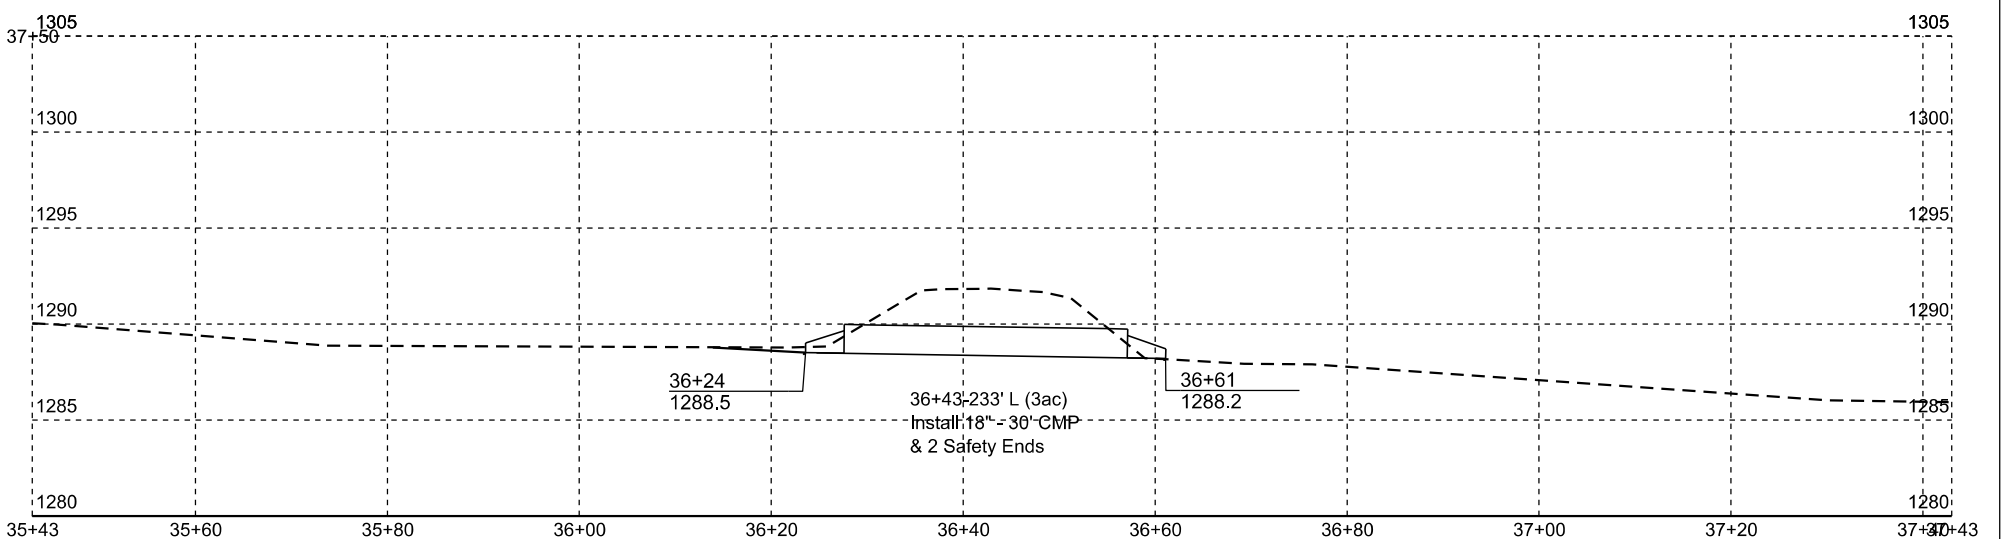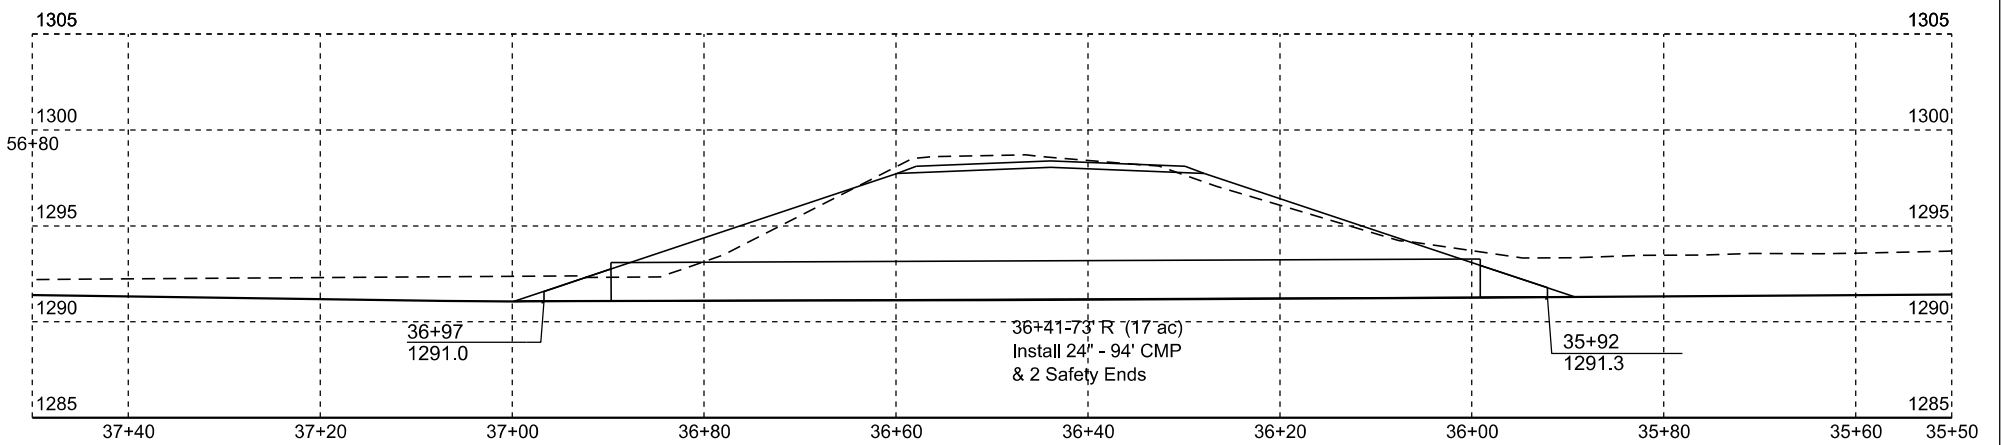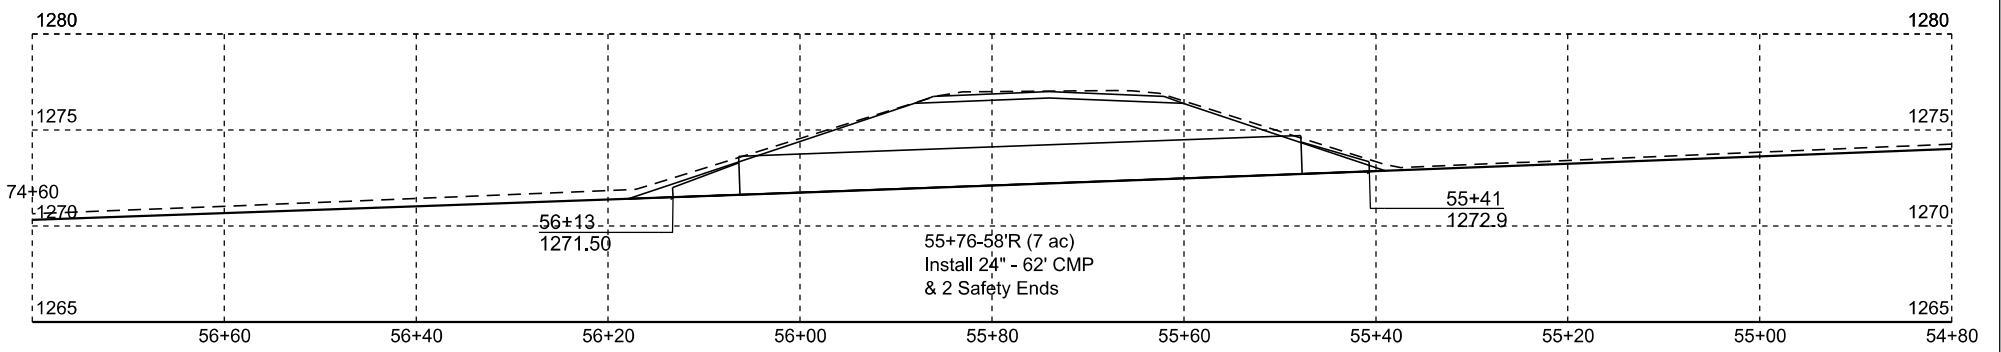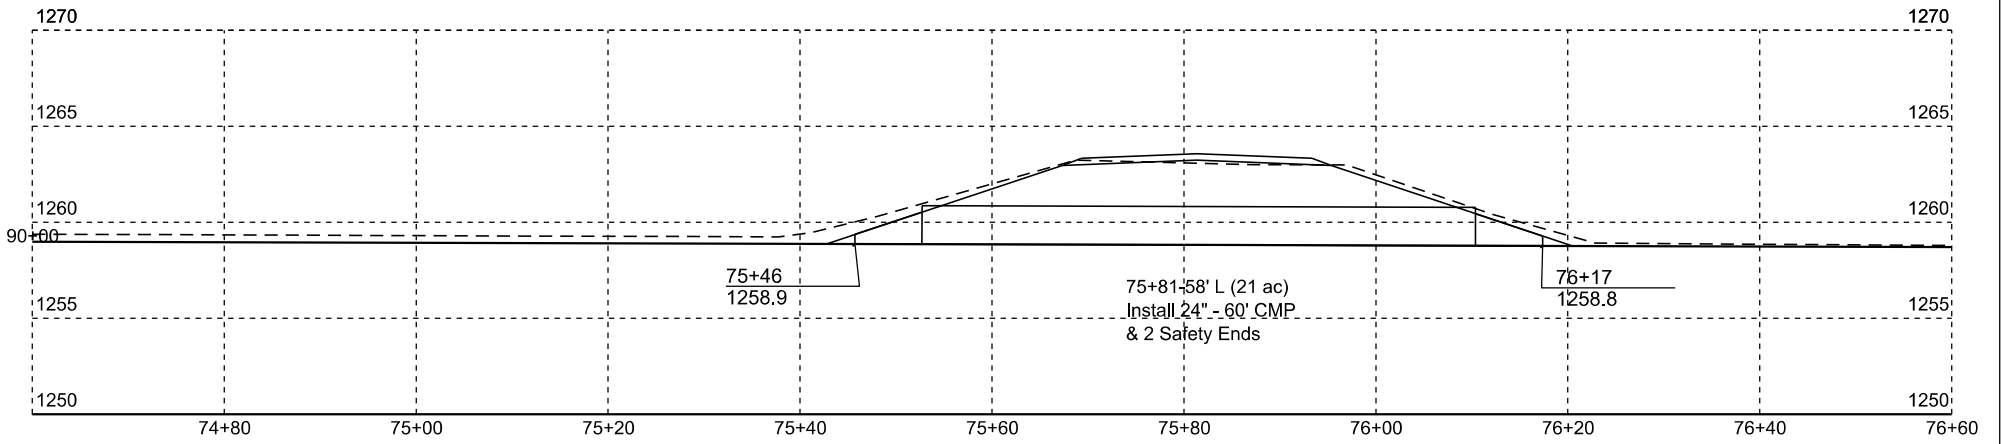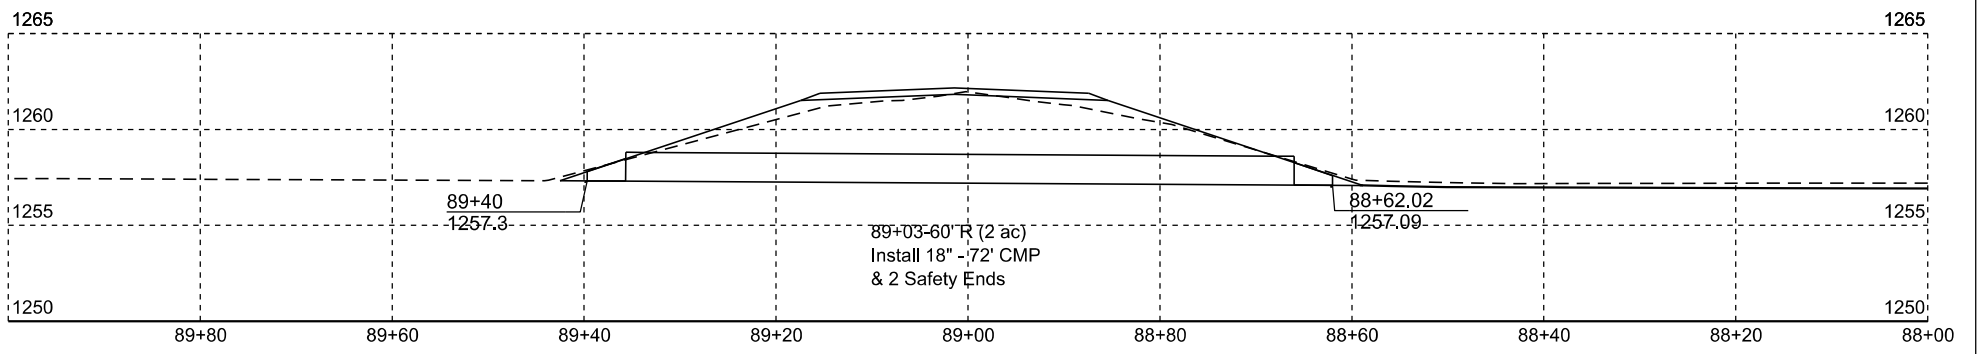





Plotting Date: 11/05/2024

STATE OF SOUTH DAKOTA	PROJECT	SHEET NO.	TOTAL SHEETS
	NH 0212(206)313	X 9	X 14

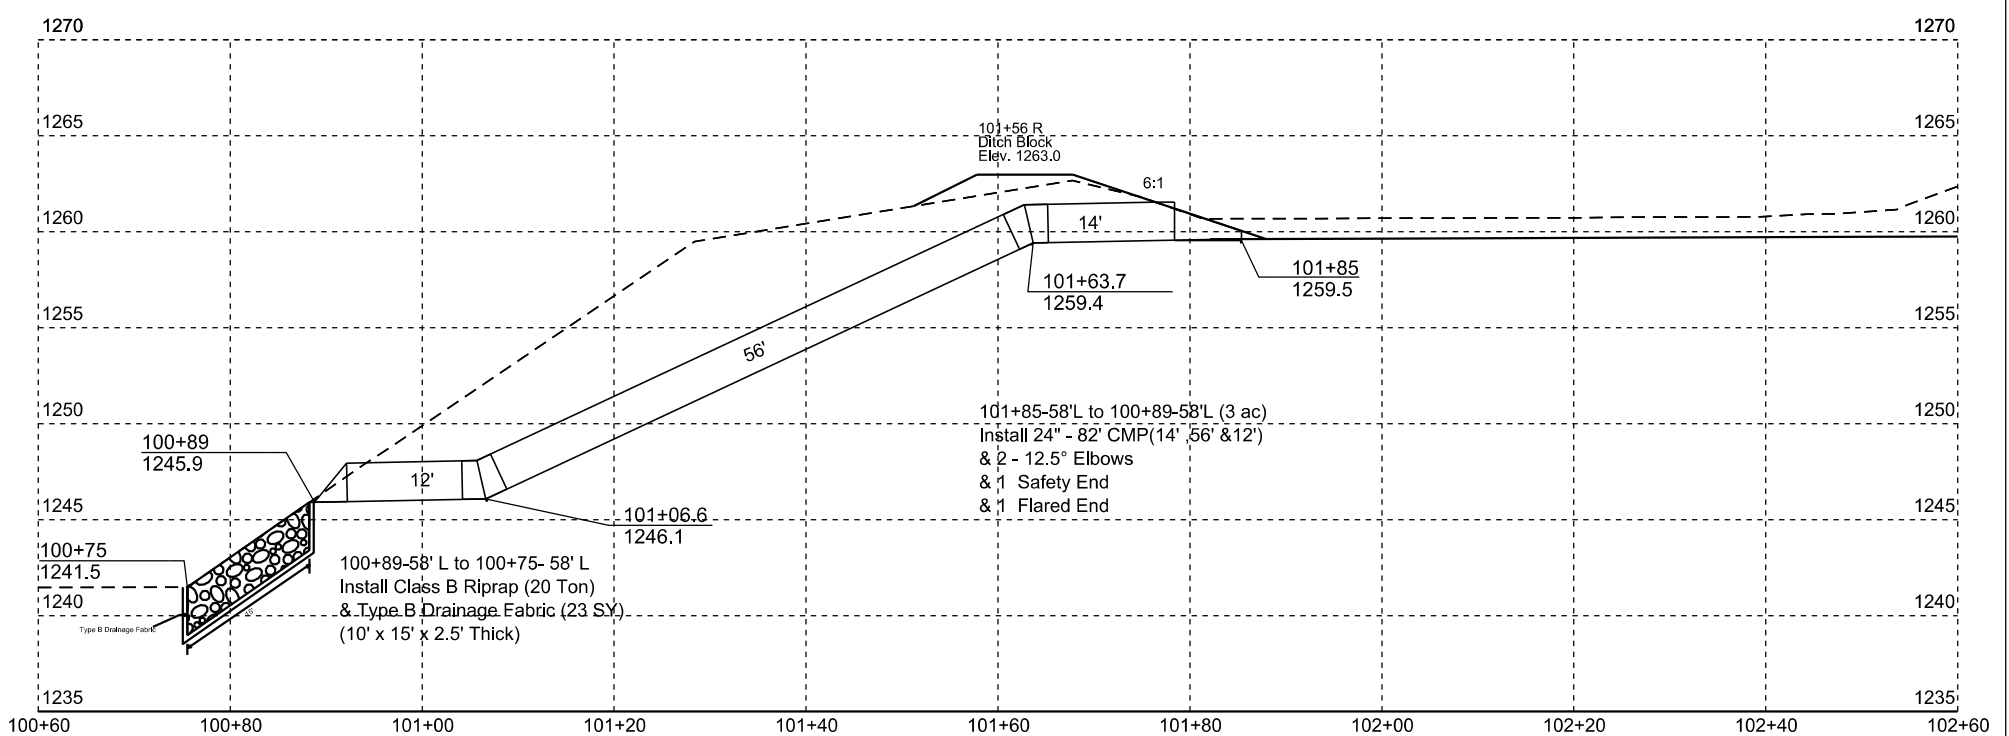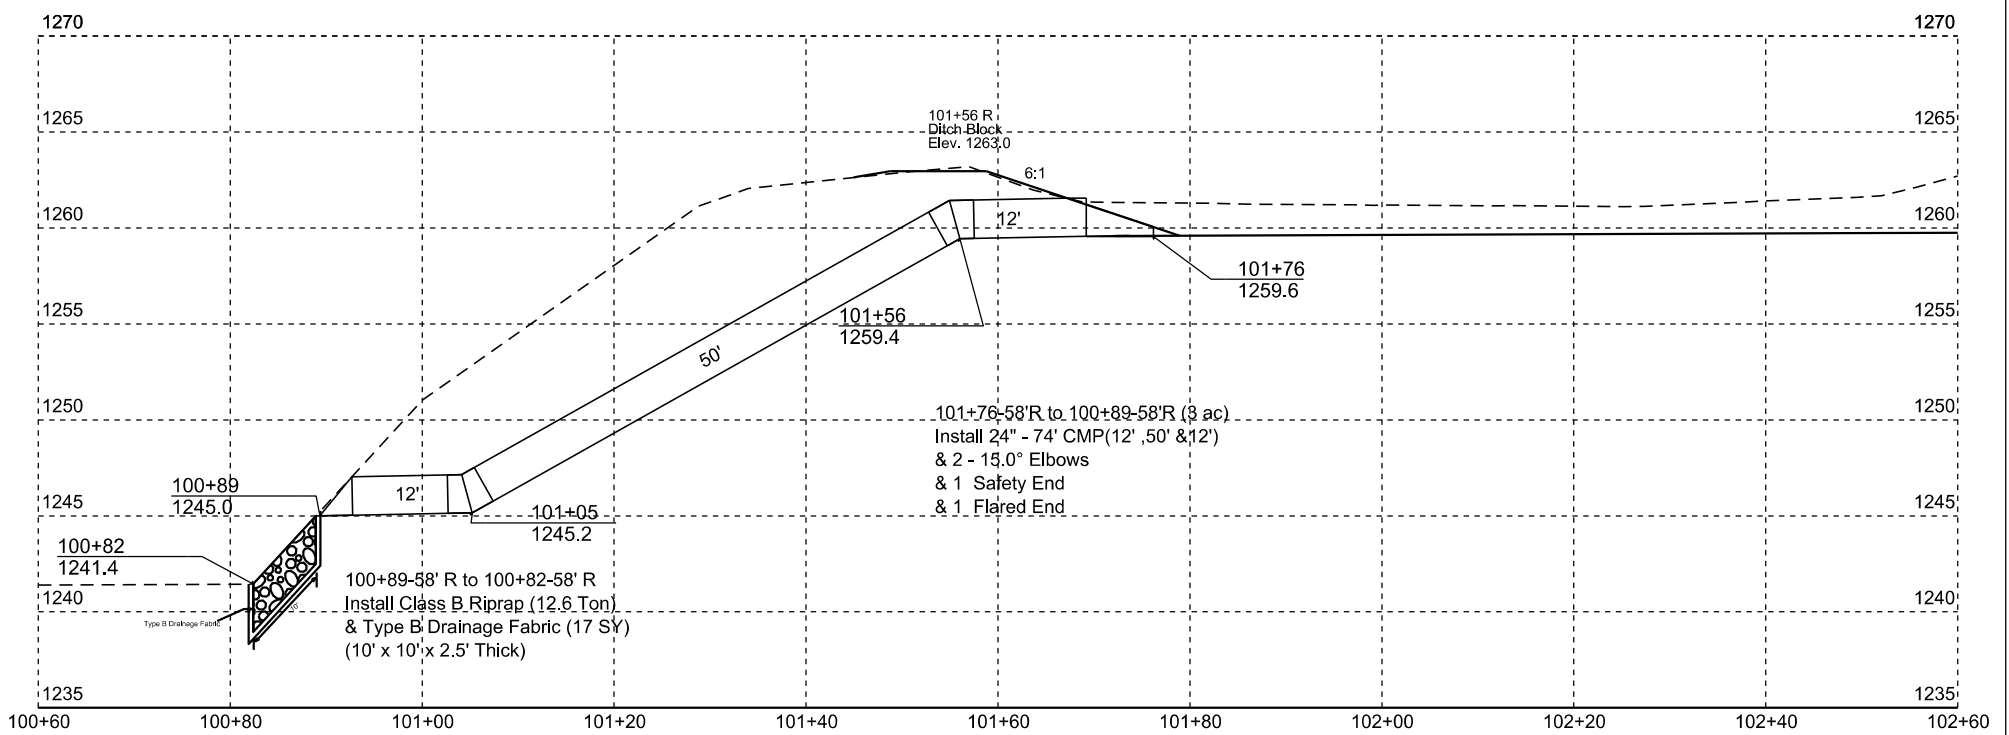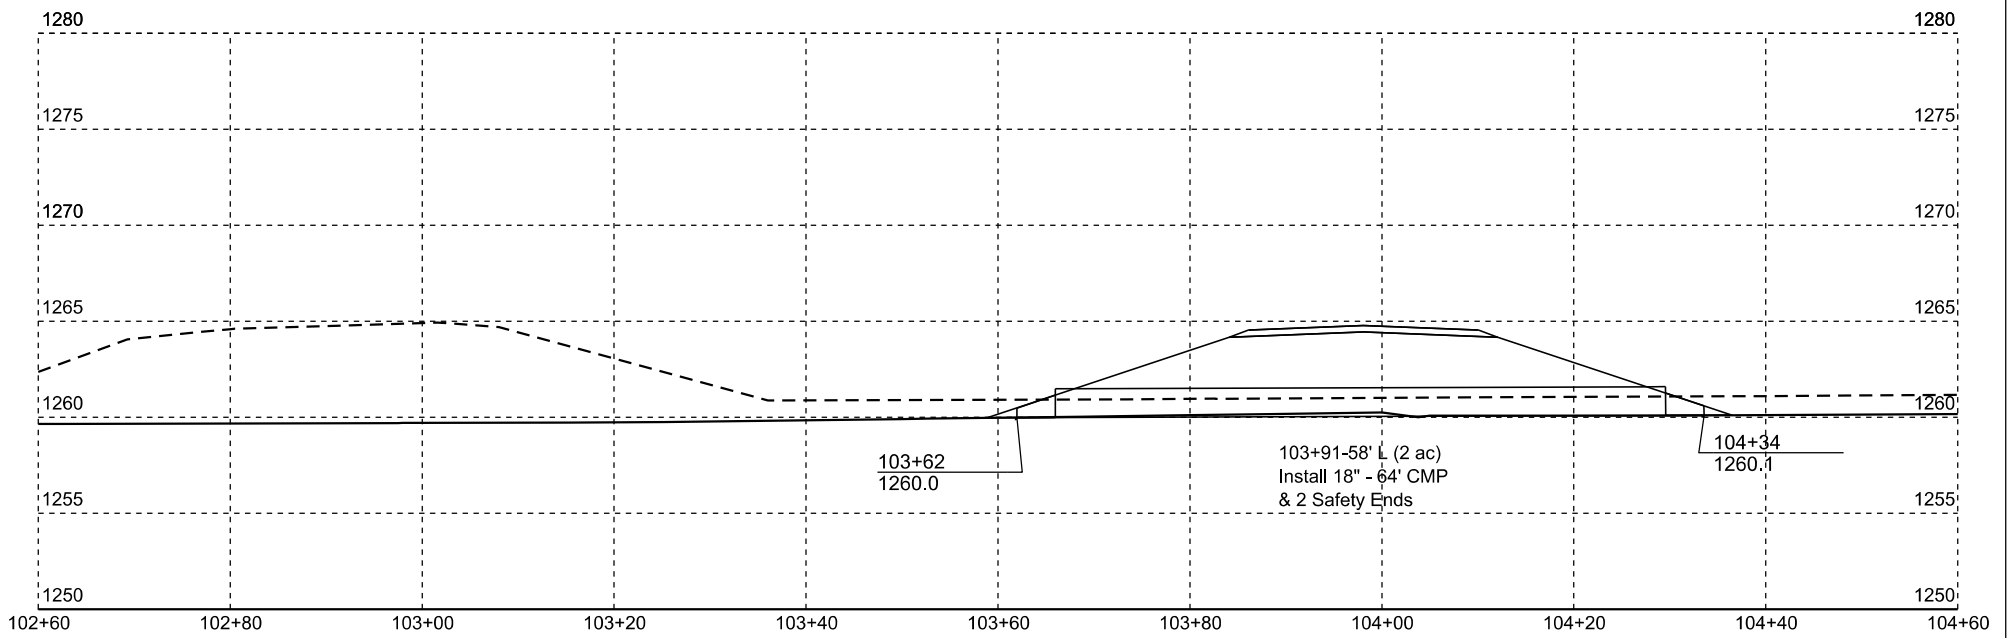




Plotting Date: 11/05/2024

STATE OF SOUTH DAKOTA	PROJECT	SHEET NO.	TOTAL SHEETS
	NH 0212(206)313	X 10	X 14

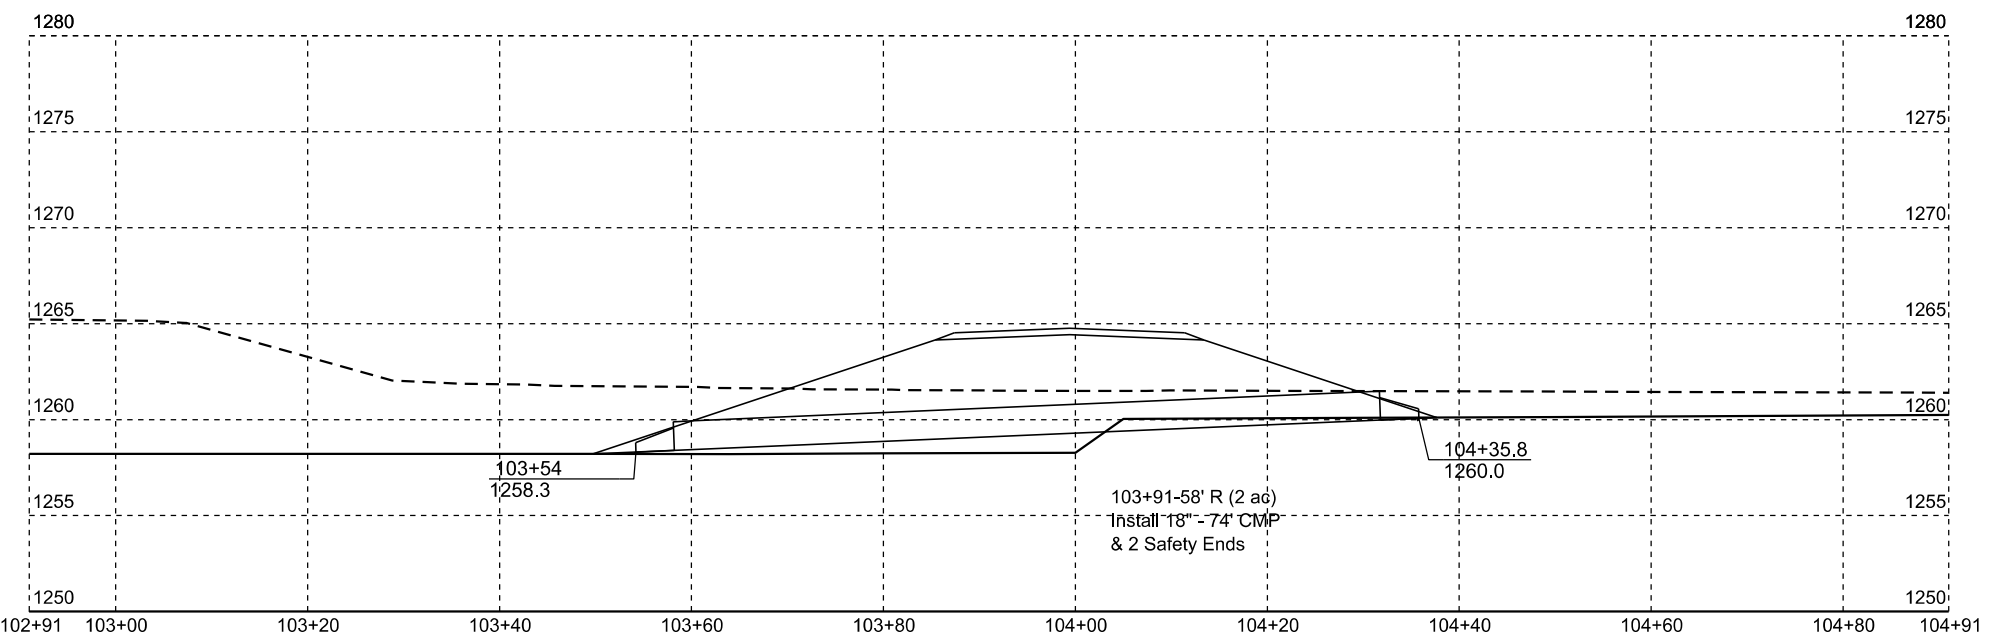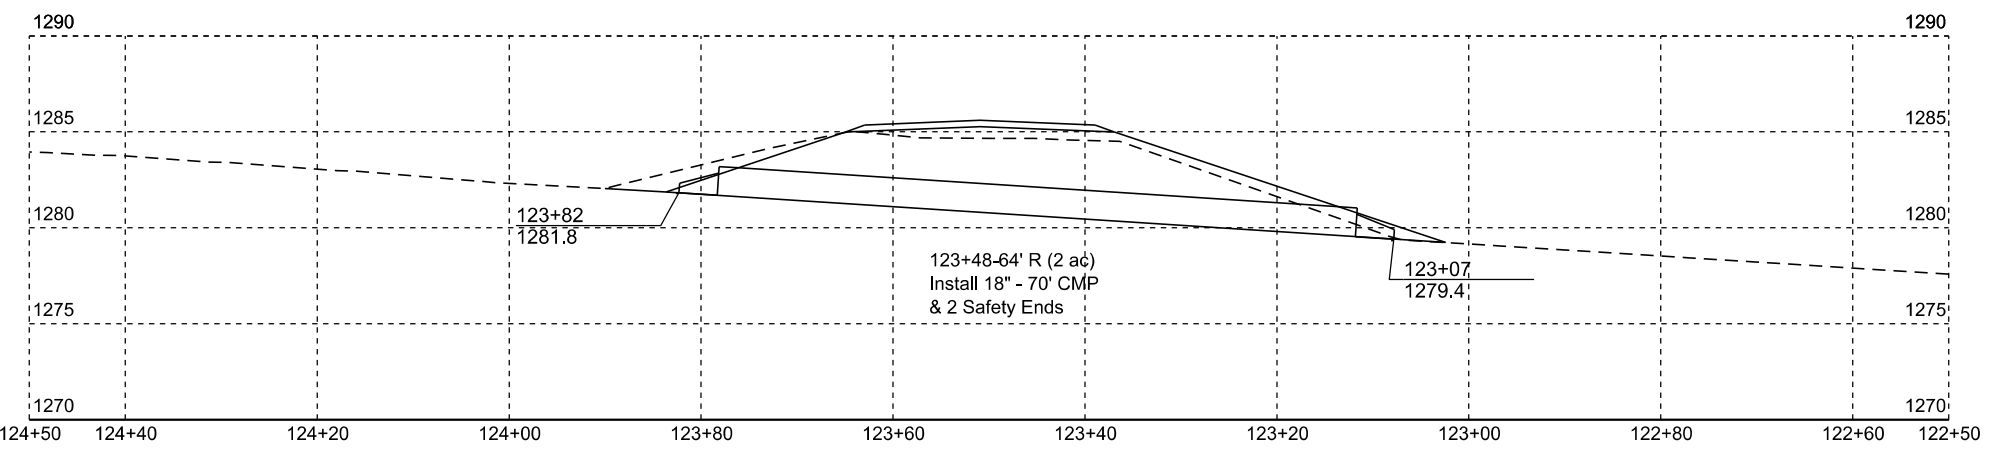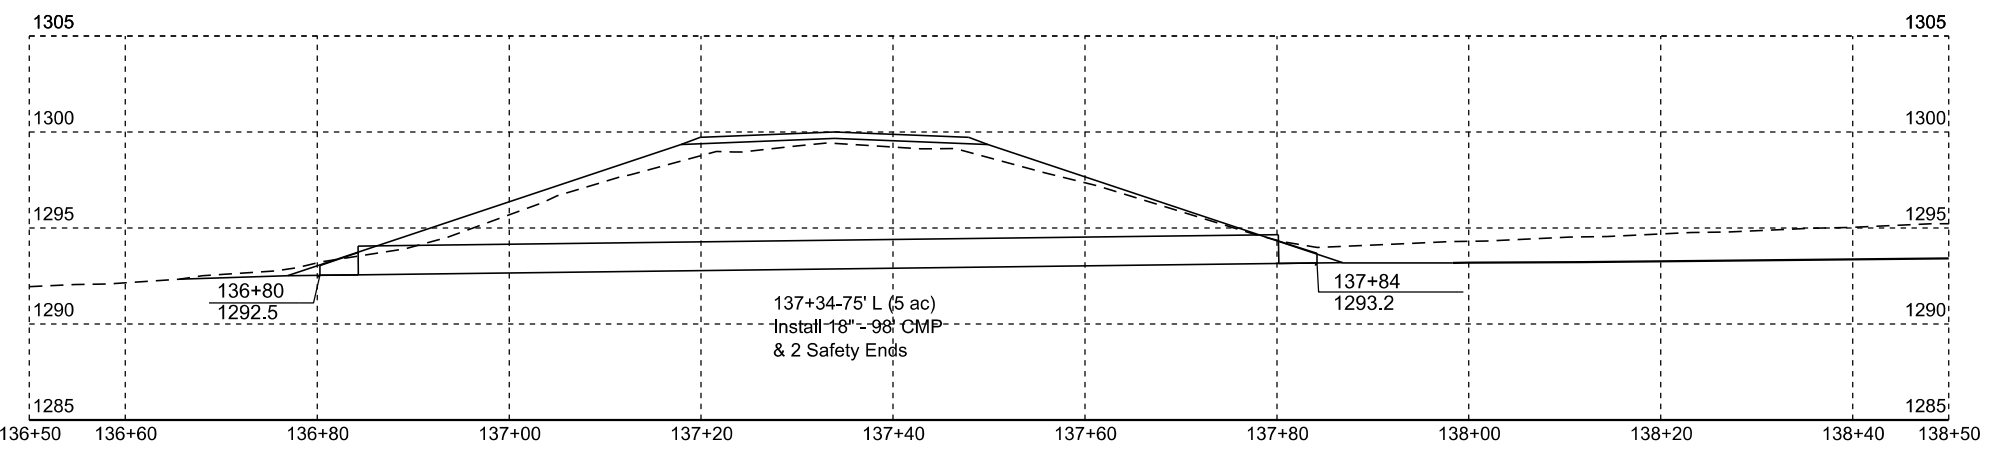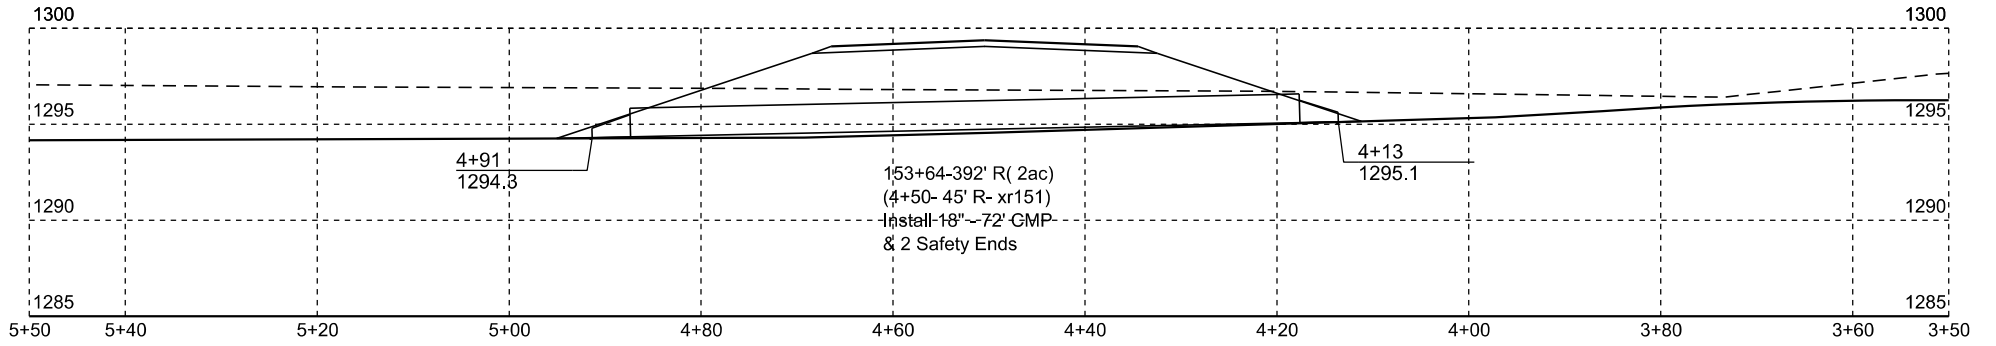




Plotting Date: 11/05/2024

STATE OF SOUTH DAKOTA	PROJECT	SHEET NO.	TOTAL SHEETS
	NH 0212(206)313	X 11	X14

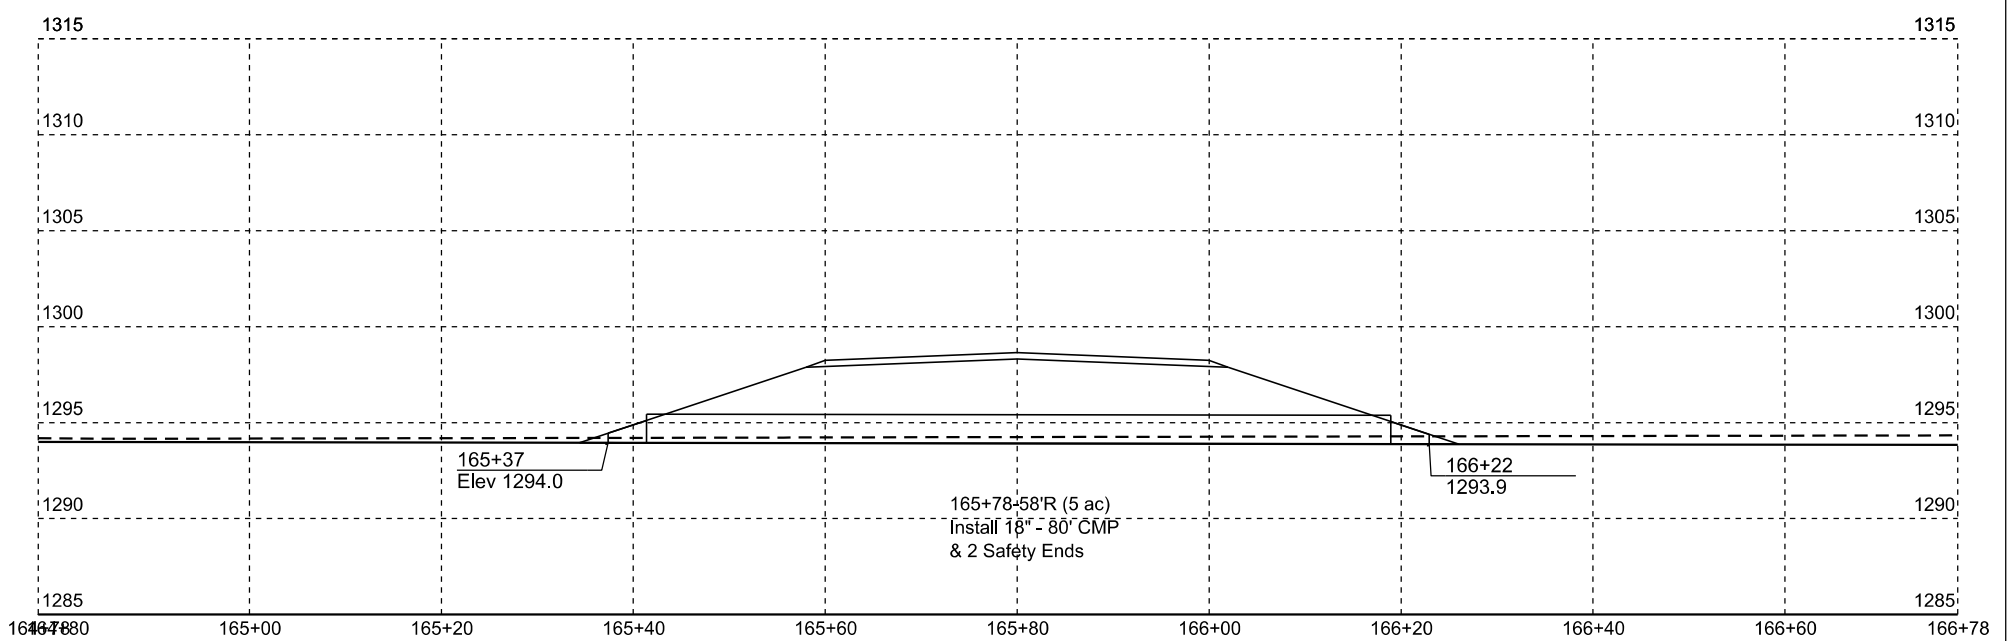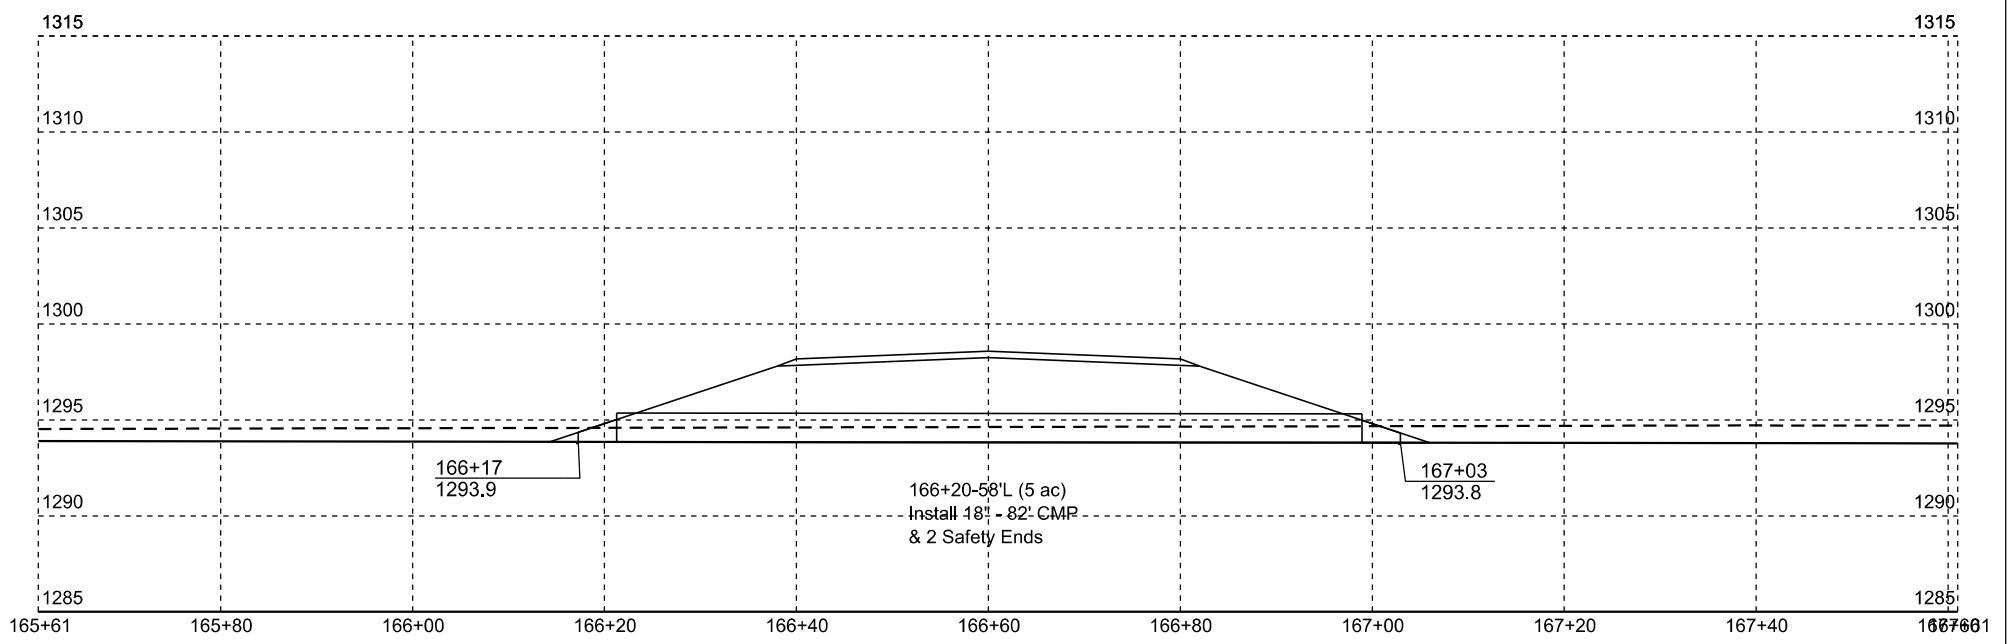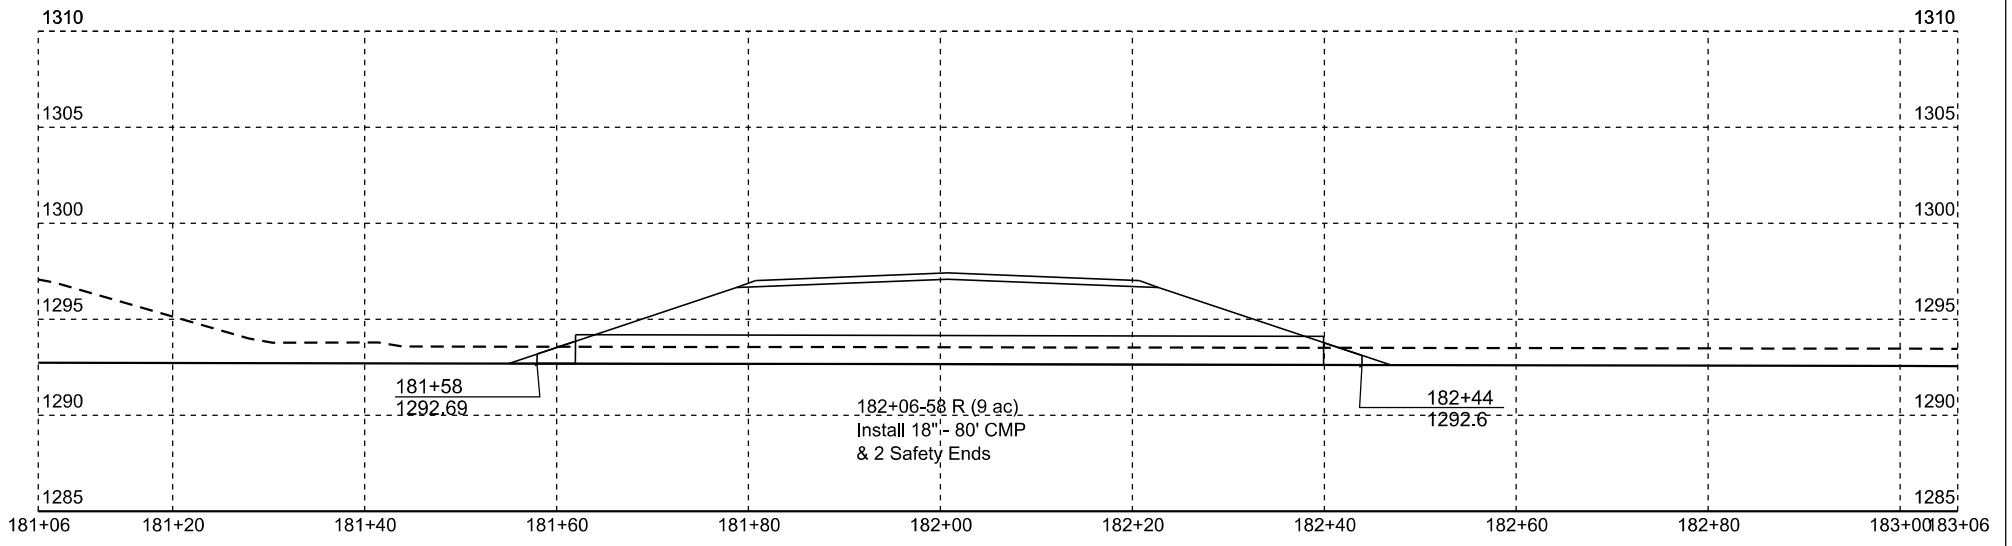






Plotting Date: 11/05/2024

STATE OF SOUTH DAKOTA	PROJECT	SHEET NO.	TOTAL SHEETS
	NH 0212(206)313	X 12	X 14

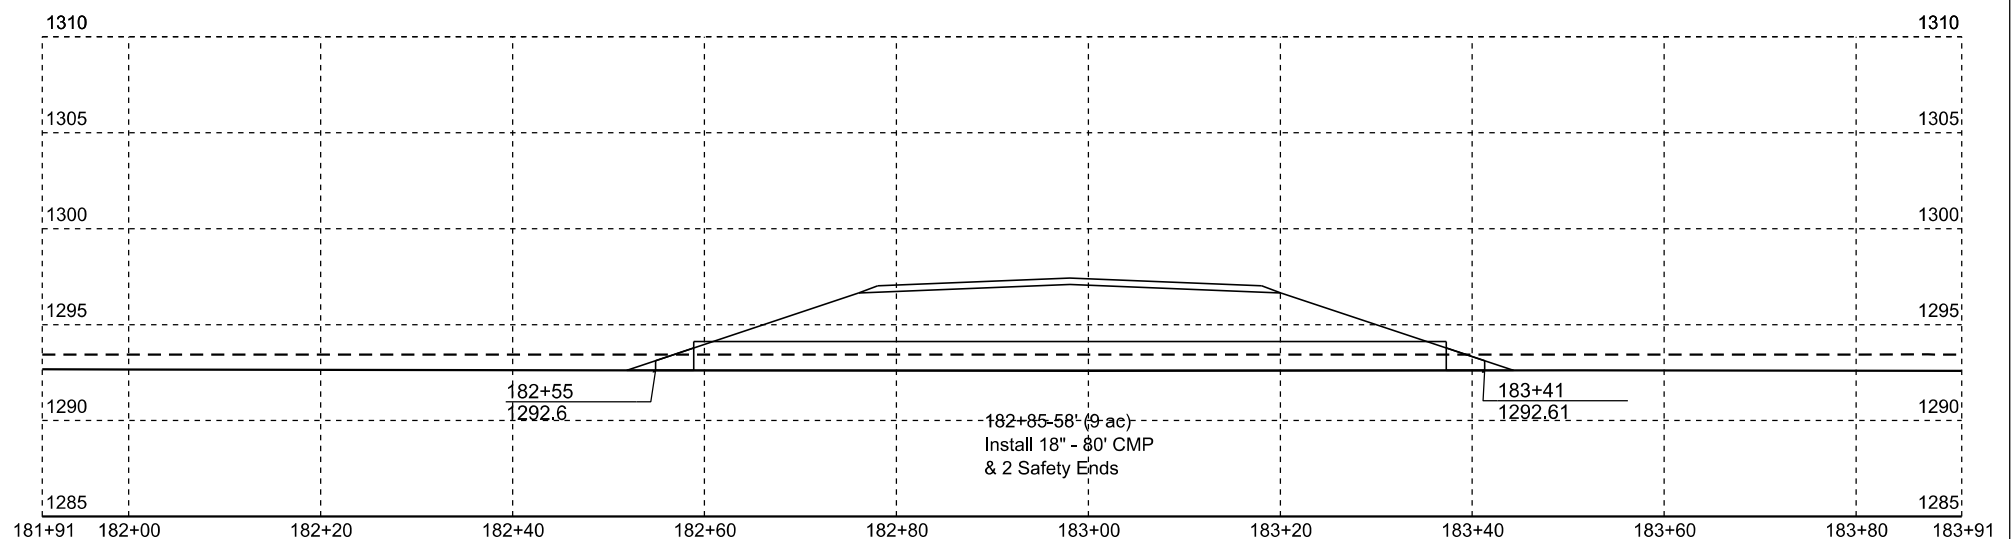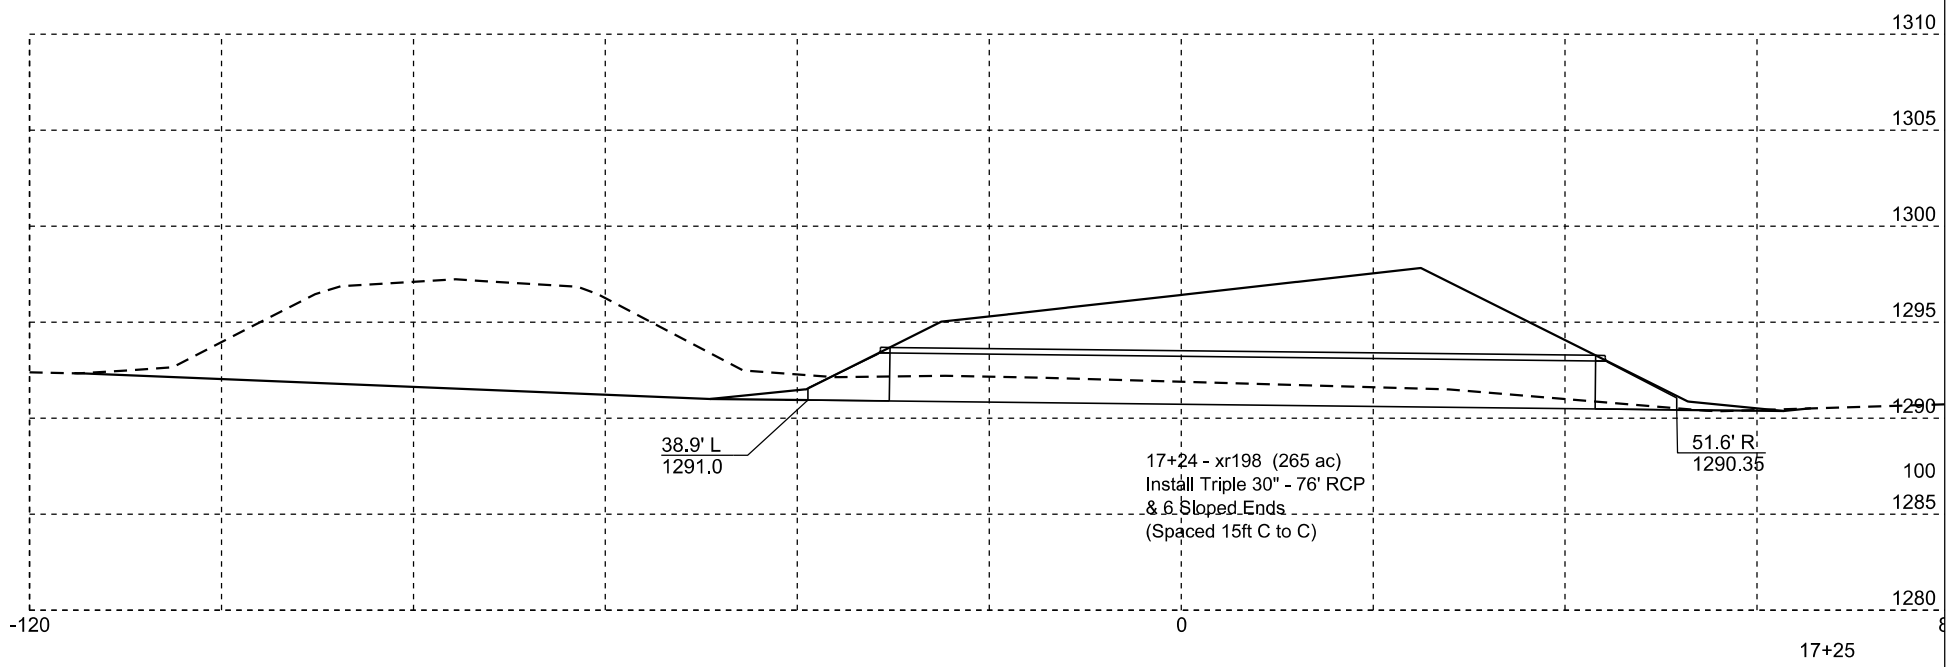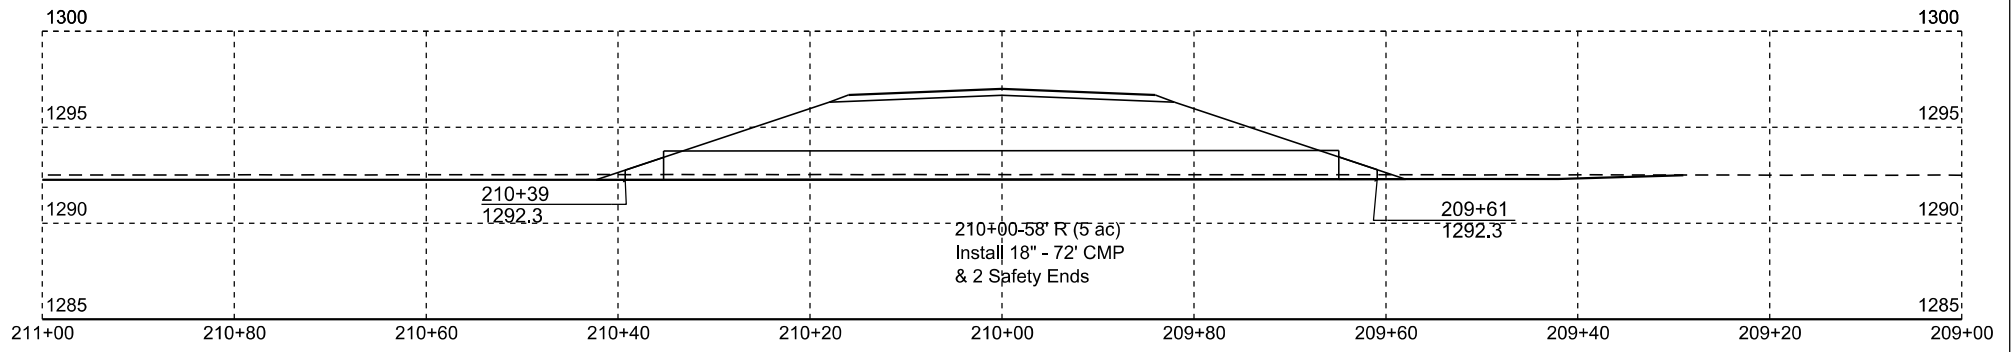

Plotting Date: 11/05/2024

STATE OF SOUTH DAKOTA	PROJECT	SHEET NO.	TOTAL SHEETS
	NH 0212(206)313	X 13	X 14

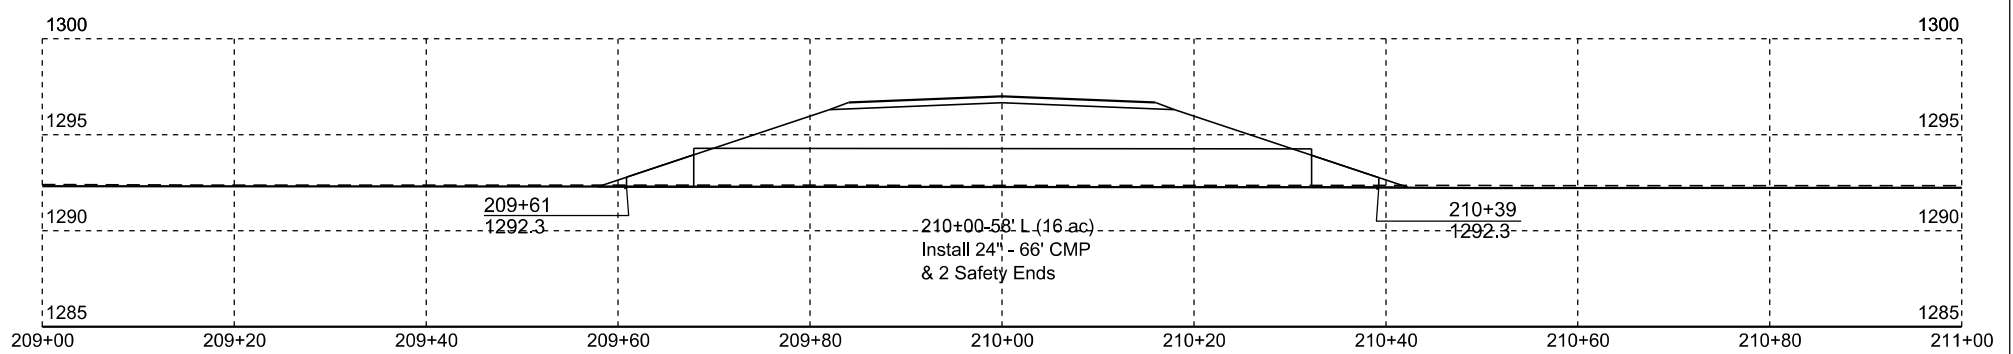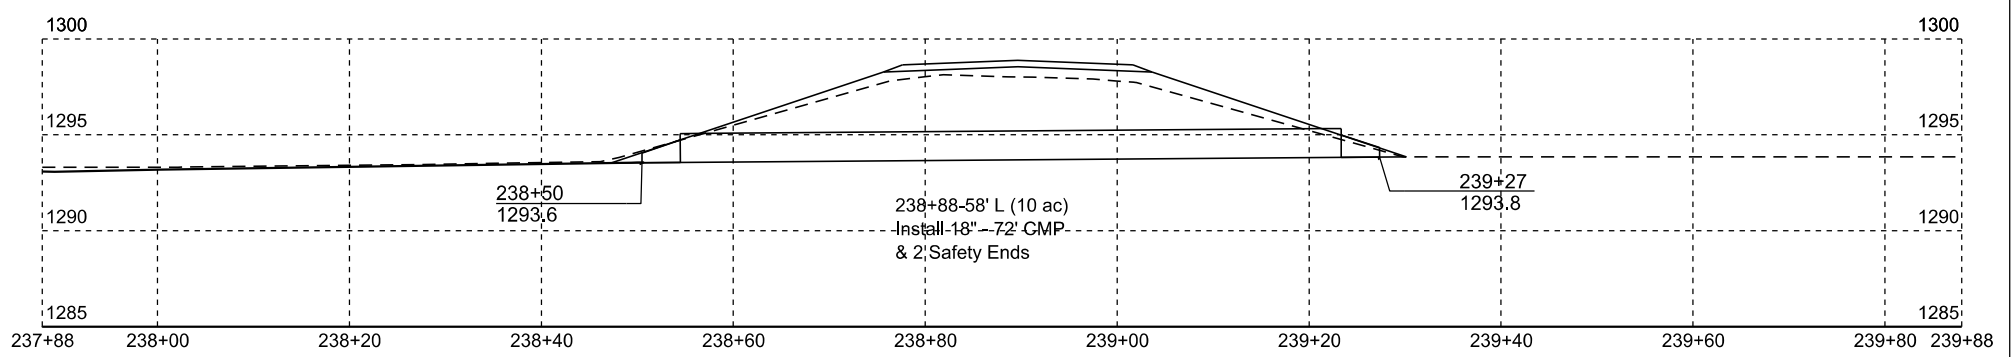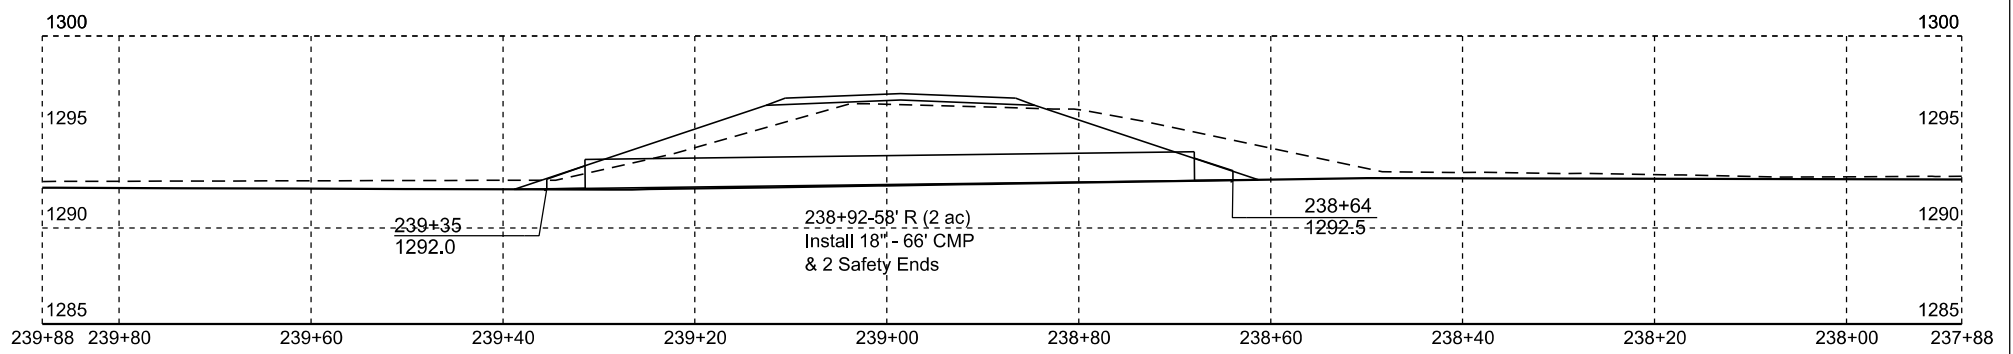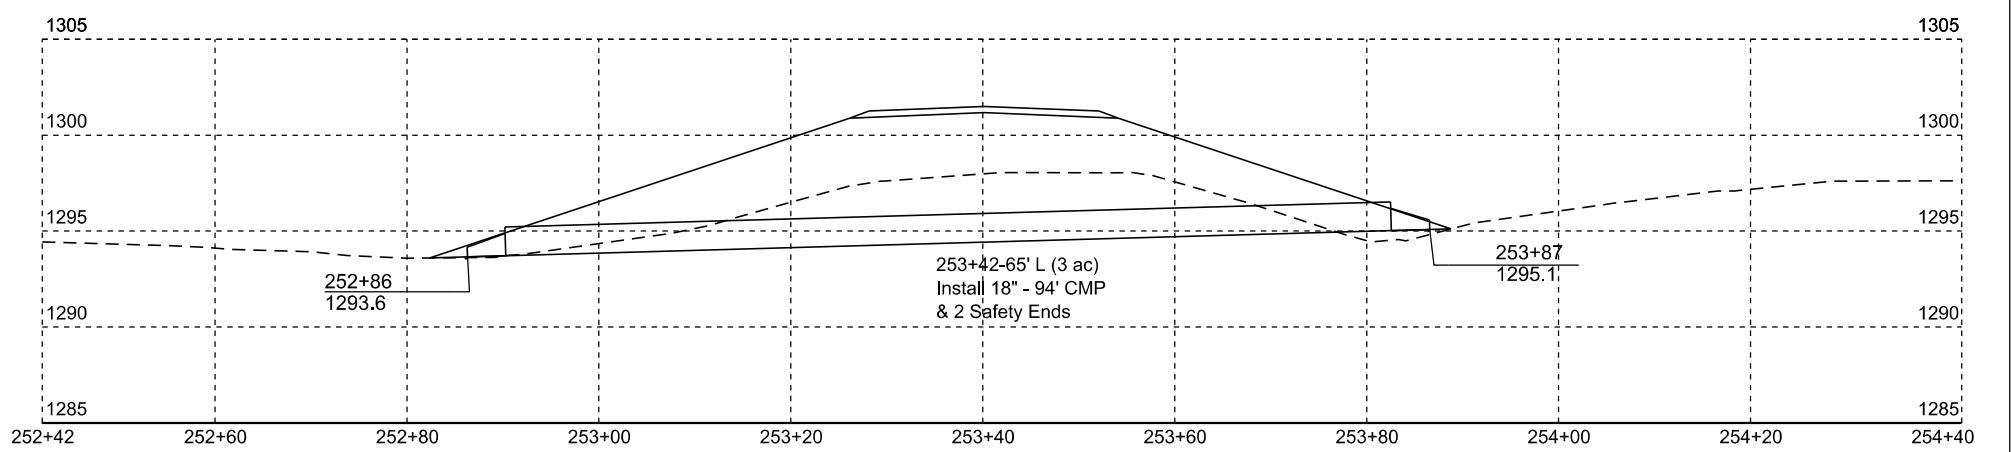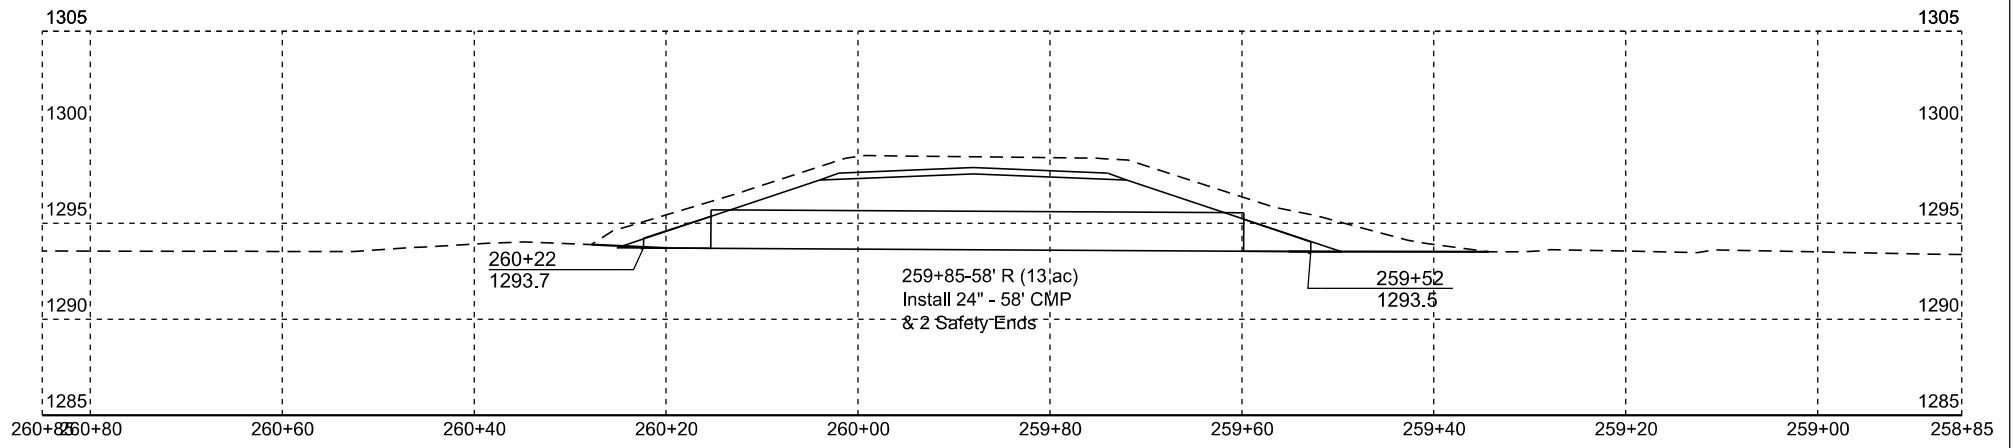

Plotting Date: 11/05/2024

STATE OF SOUTH DAKOTA	PROJECT	SHEET NO.	TOTAL SHEETS
	NH 0212(206)313	X 14	X 14