


# SECTION Z: PIPE SECTIONS

STATE OF SOUTH DAKOTA	PROJECT	SHEET	TOTAL SHEETS
	P 0044(225)290	Z1	Z4

Plotting Date: 03/22/2021

## INDEX OF SHEETS


Z1 General Layout with Index  
Z2-Z4 Pipe Sections

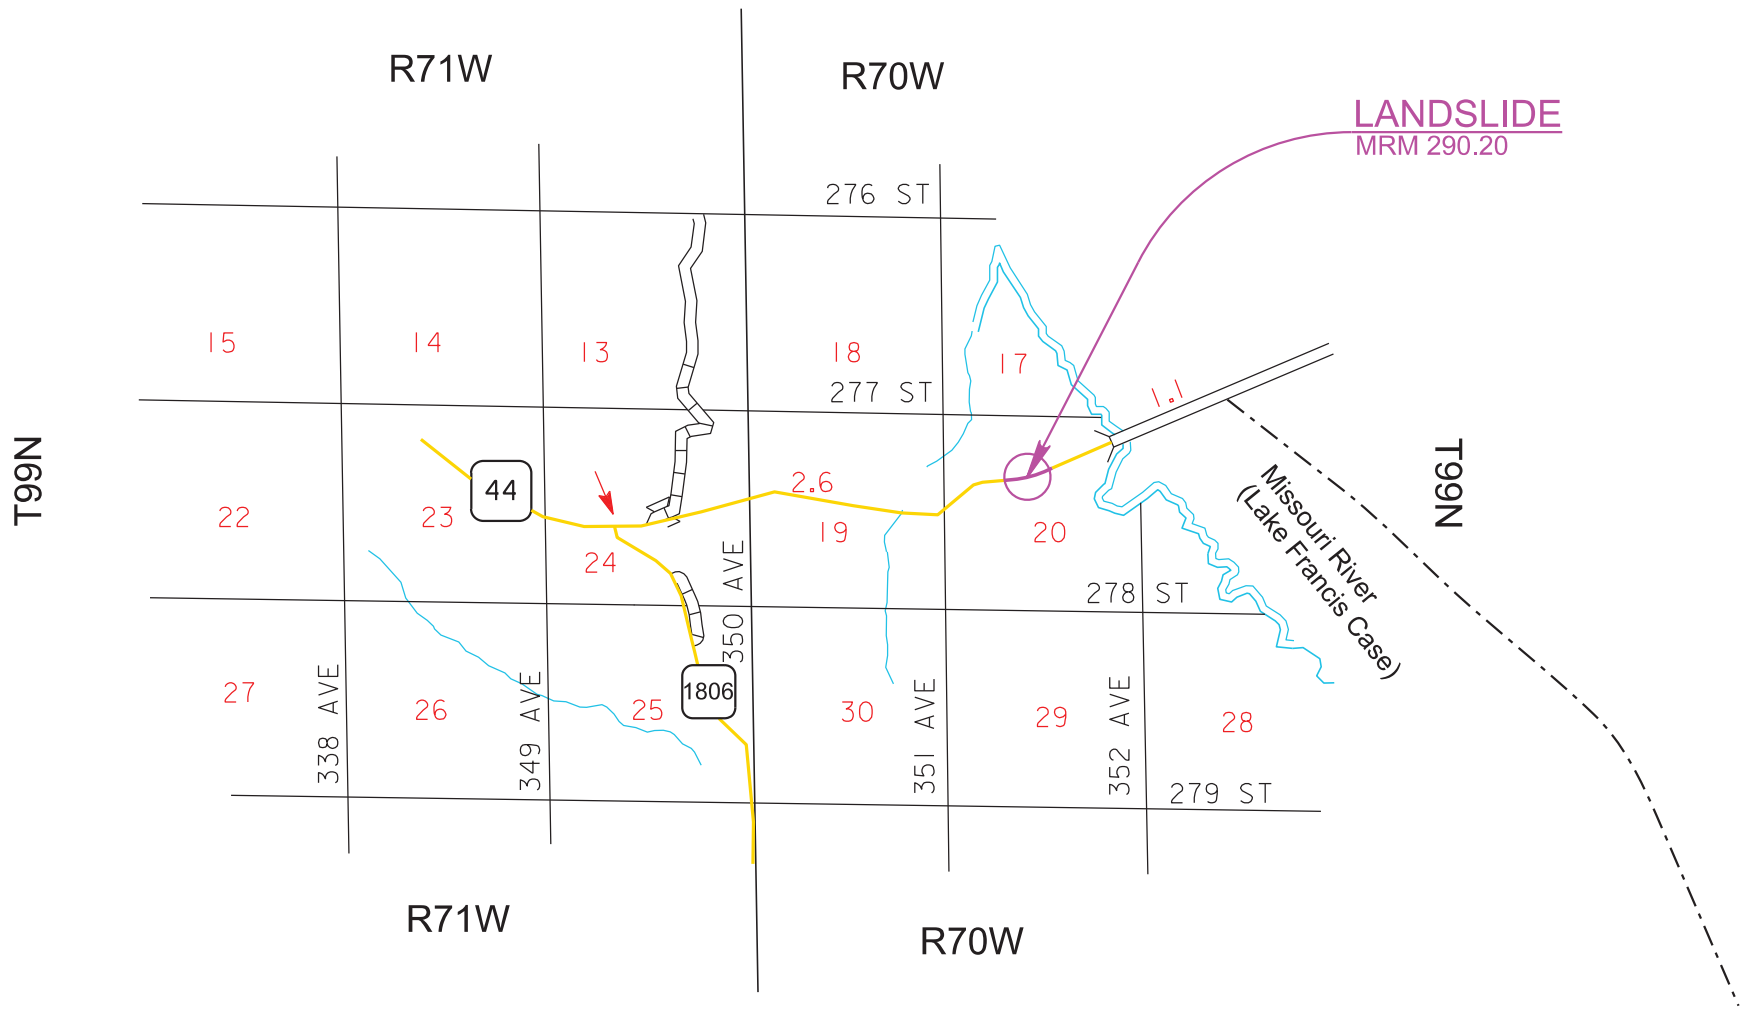




STATE OF SOUTH DAKOTA	PROJECT	SHEET	TOTAL SHEETS
	P 0044(225)290	Z3	Z4

Rev 03/29/2021 RTG

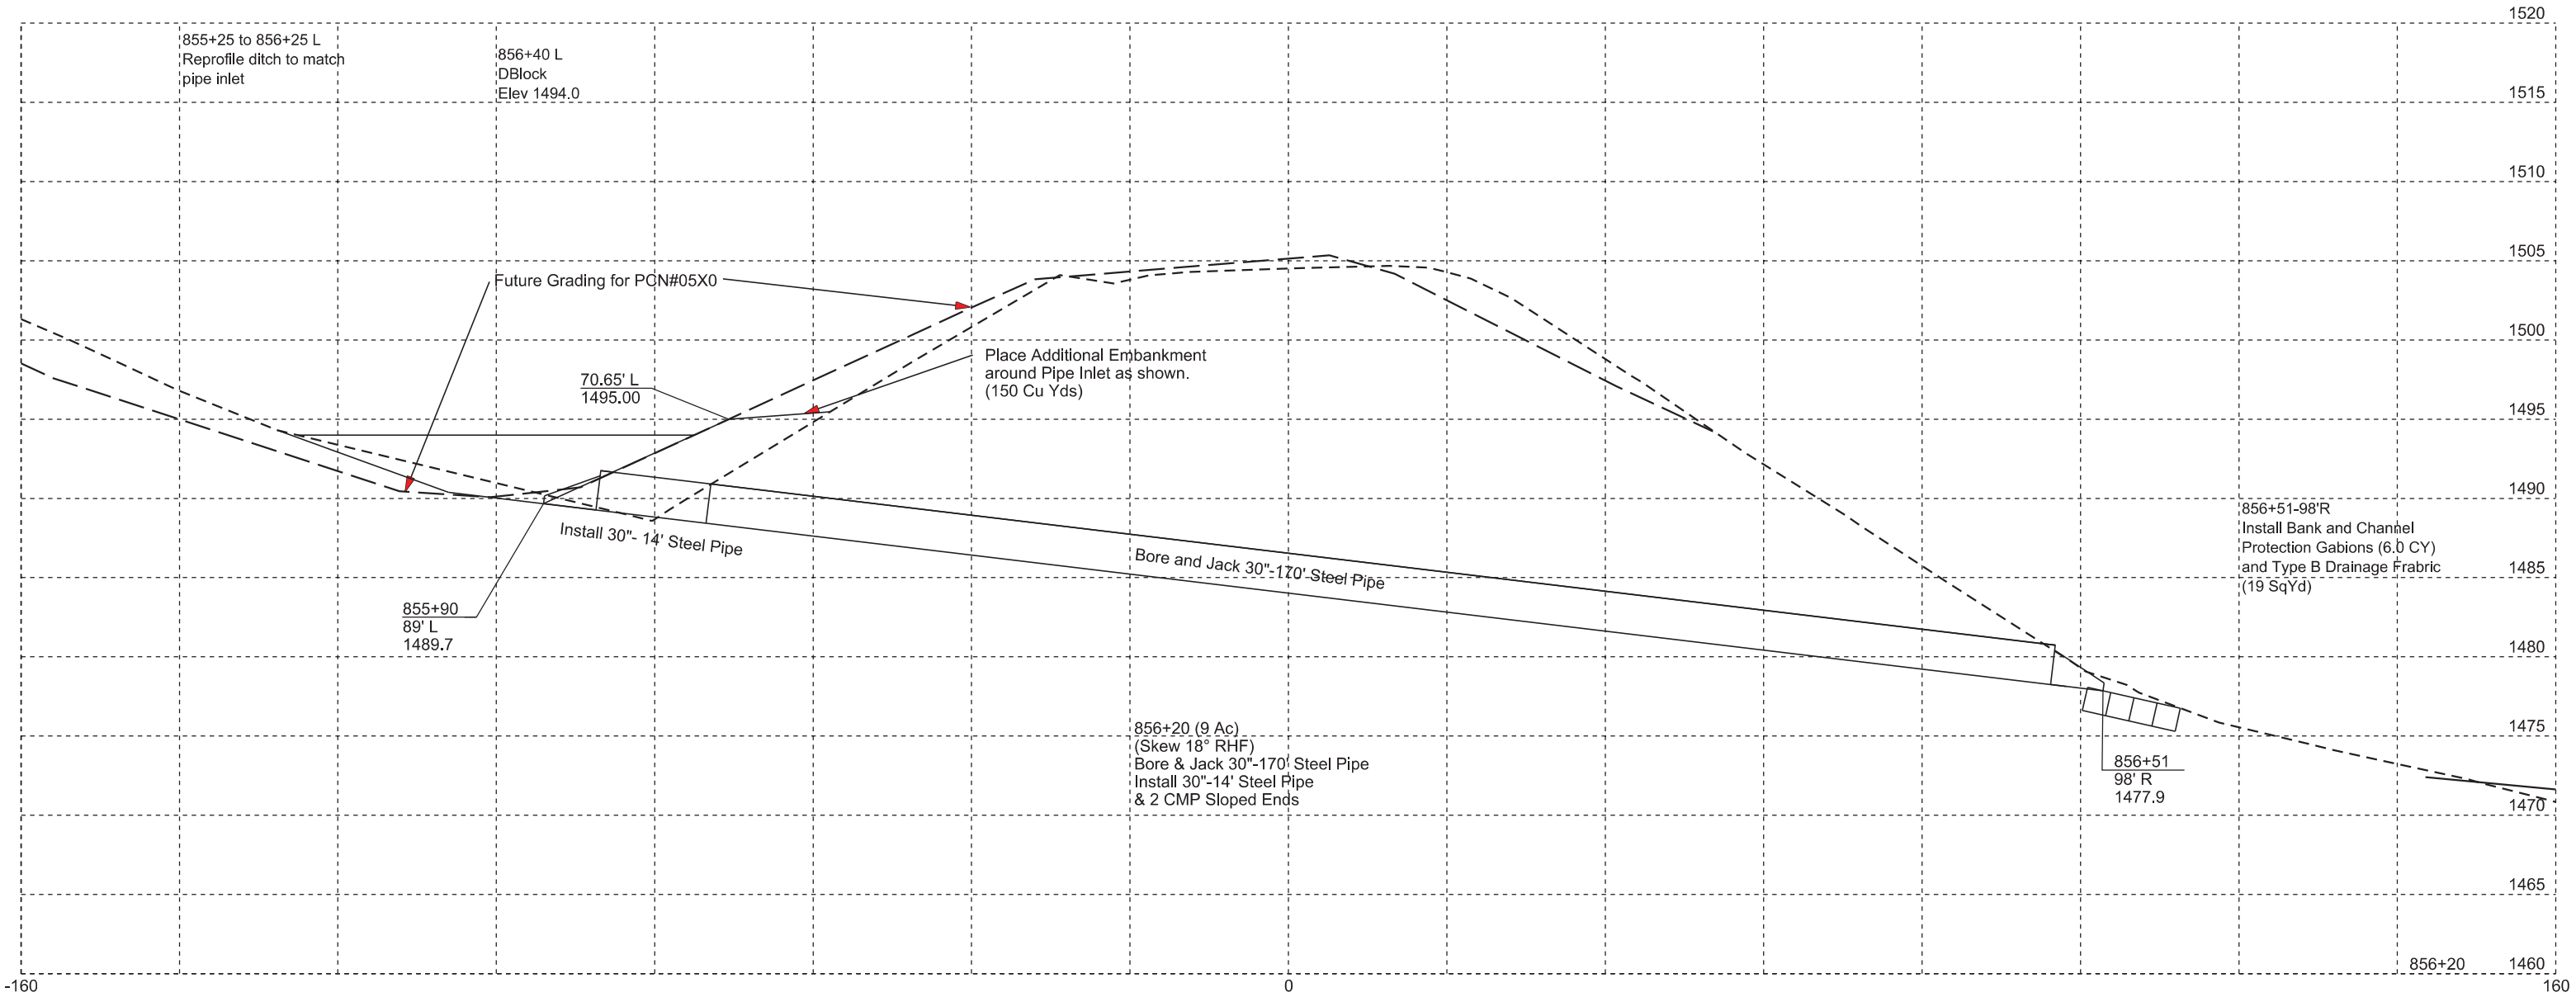

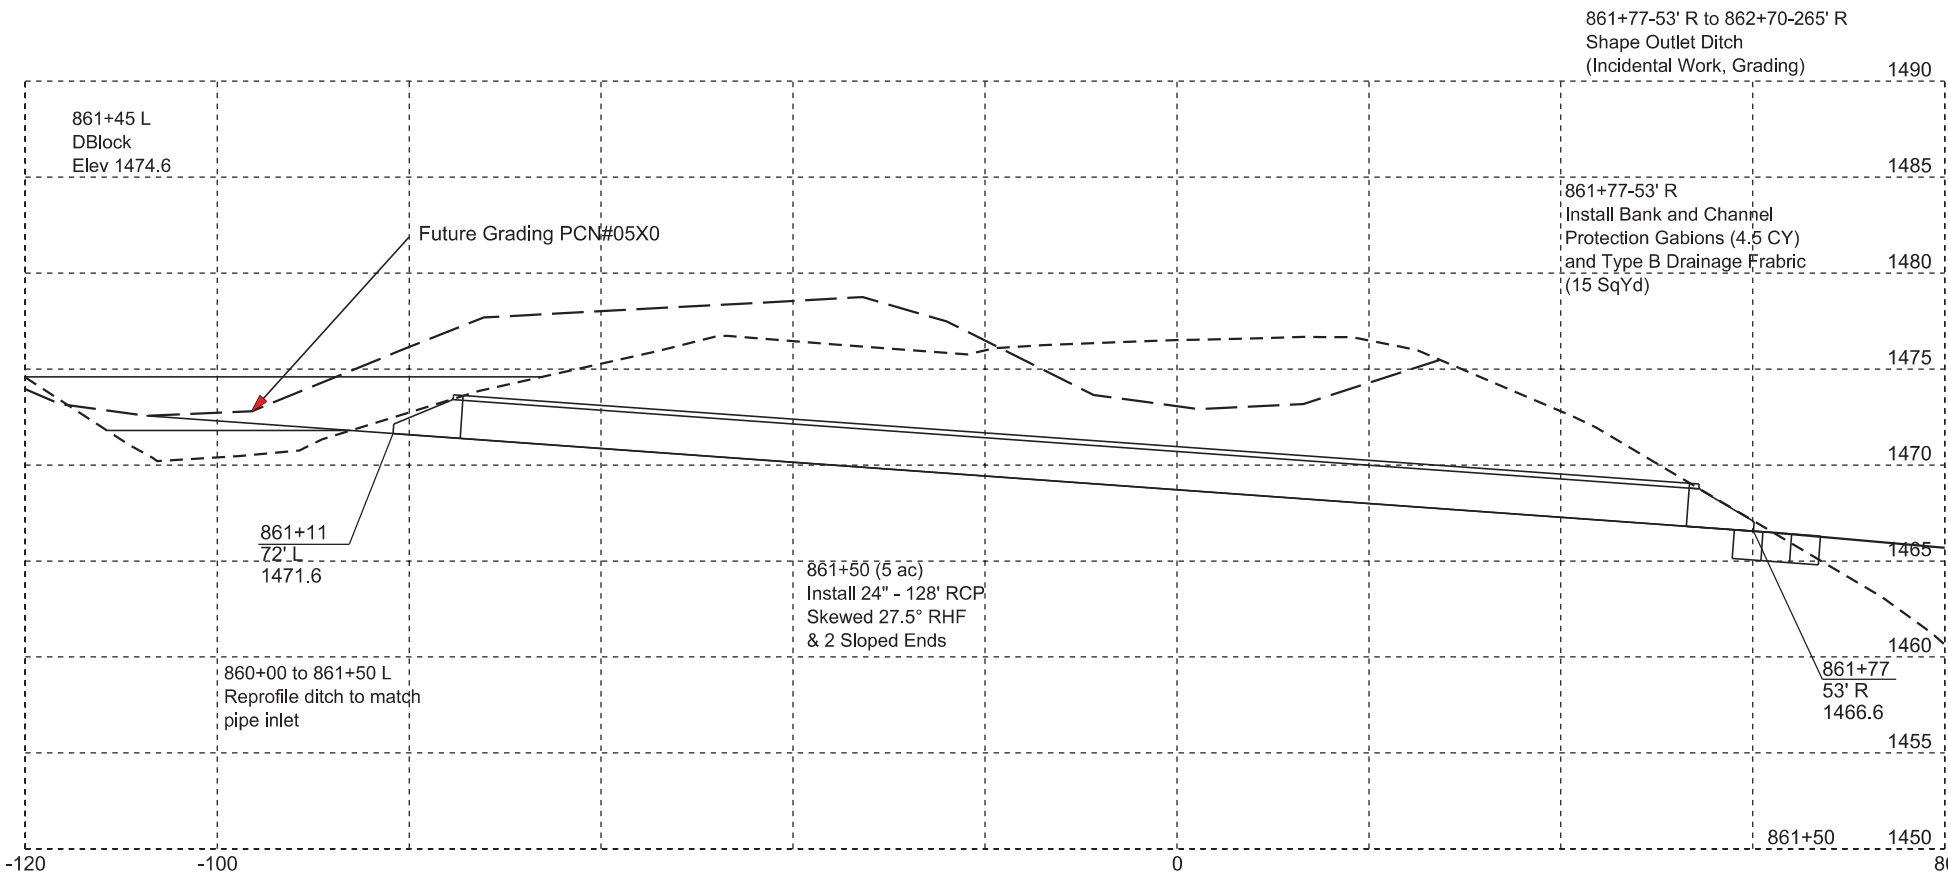

Plotting Date: 03/24/2021

STATE OF SOUTH DAKOTA	PROJECT	SHEET NO.	TOTAL SHEETS
	P 0044(225)290	Z4	Z4