


# SECTION Z: PIPE SECTIONS



## INDEX OF SHEETS:

- Z1      General Layout with Index
- Z2 - Z3      Pipe Sections

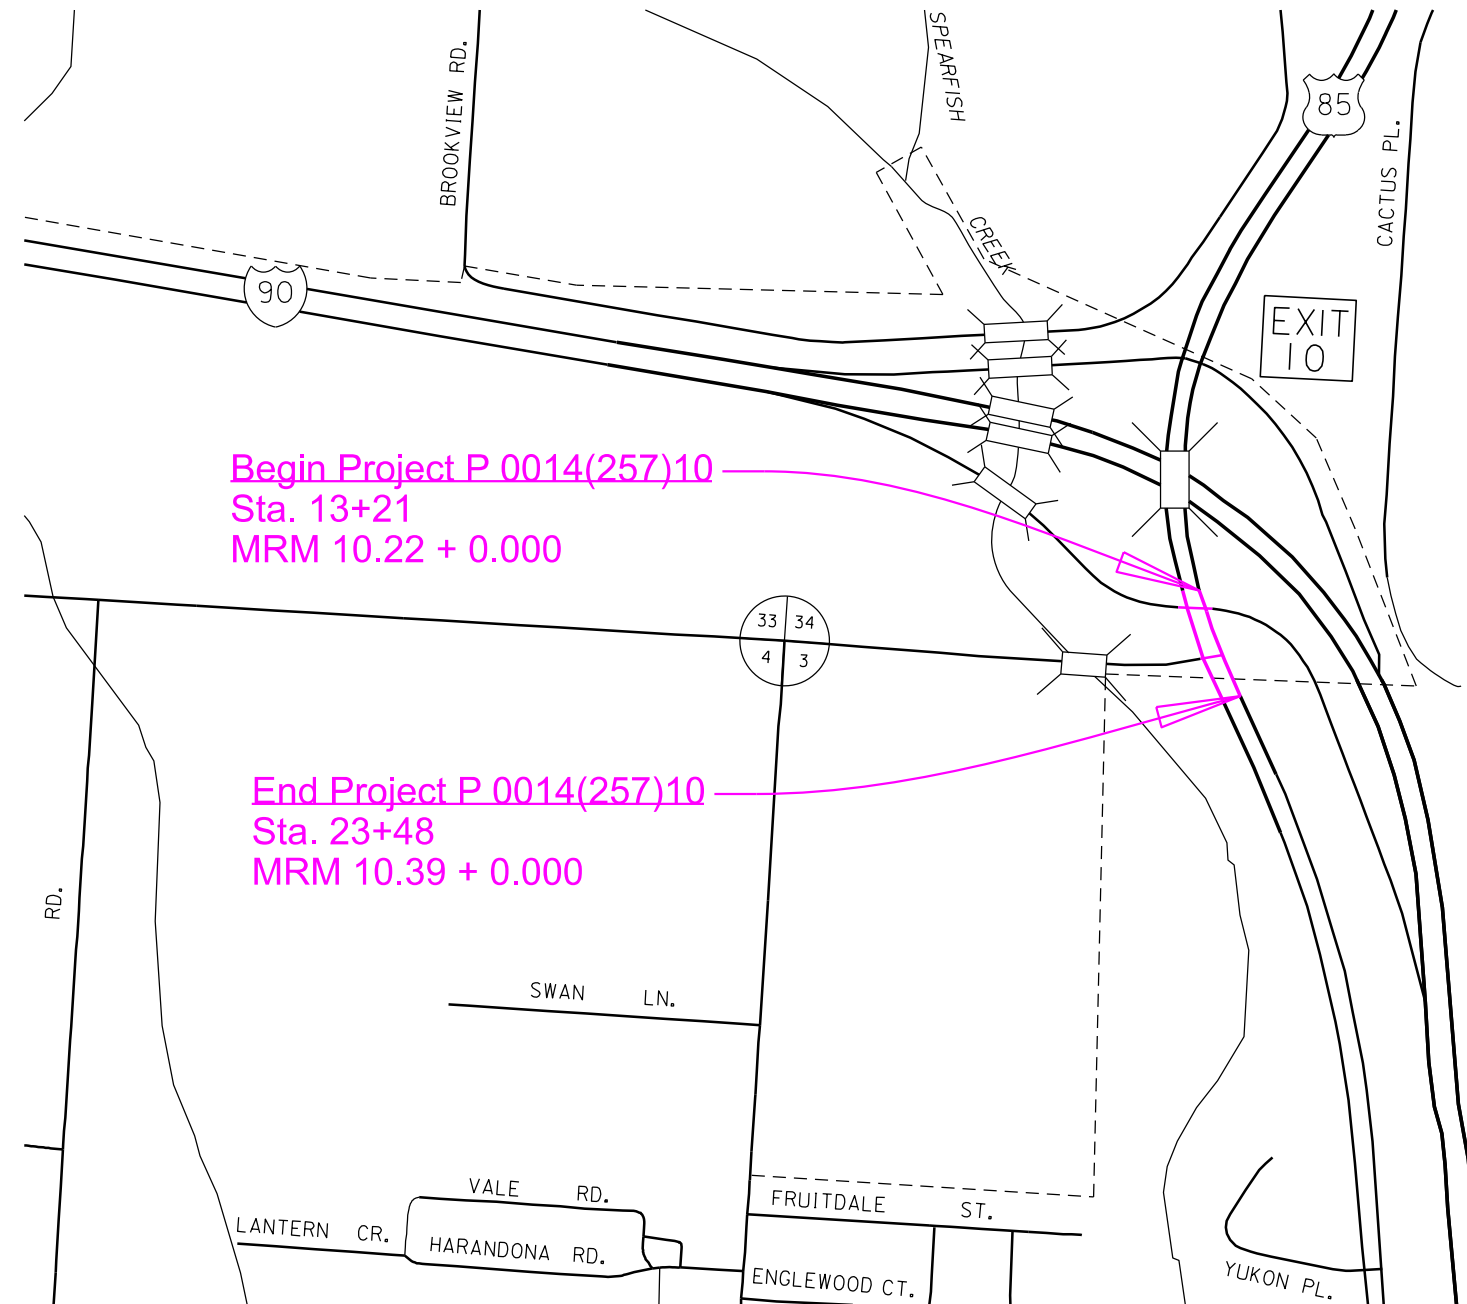



Plotting Date: 2/5/2026

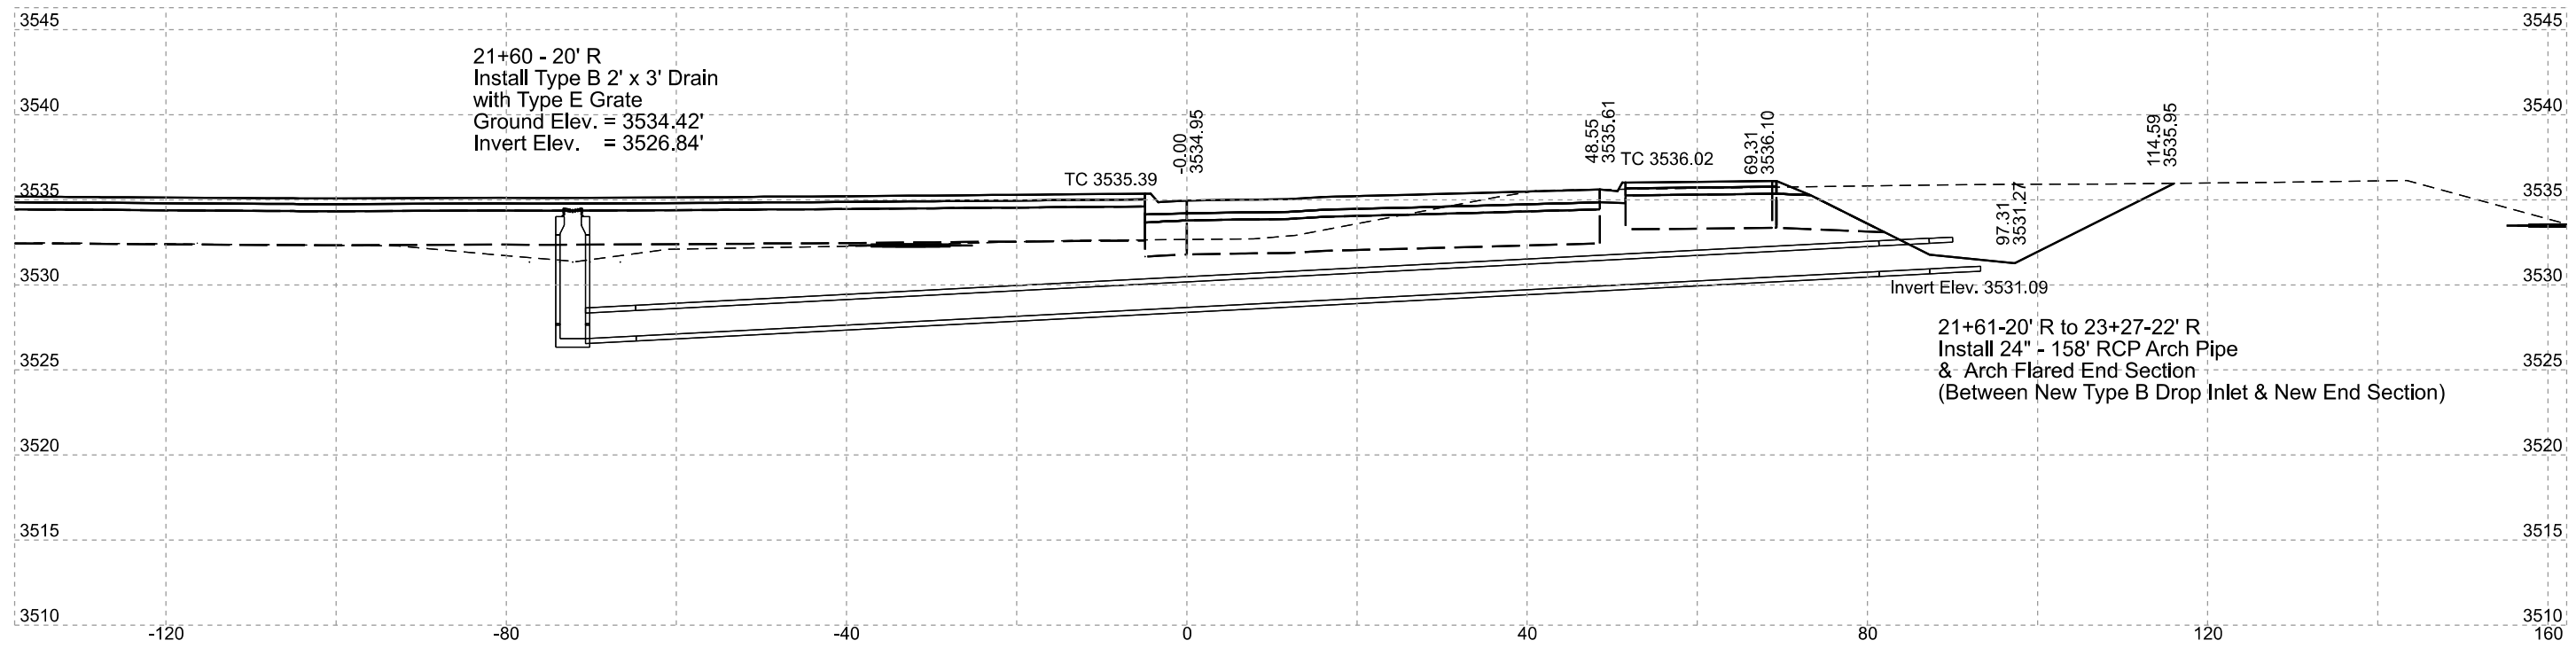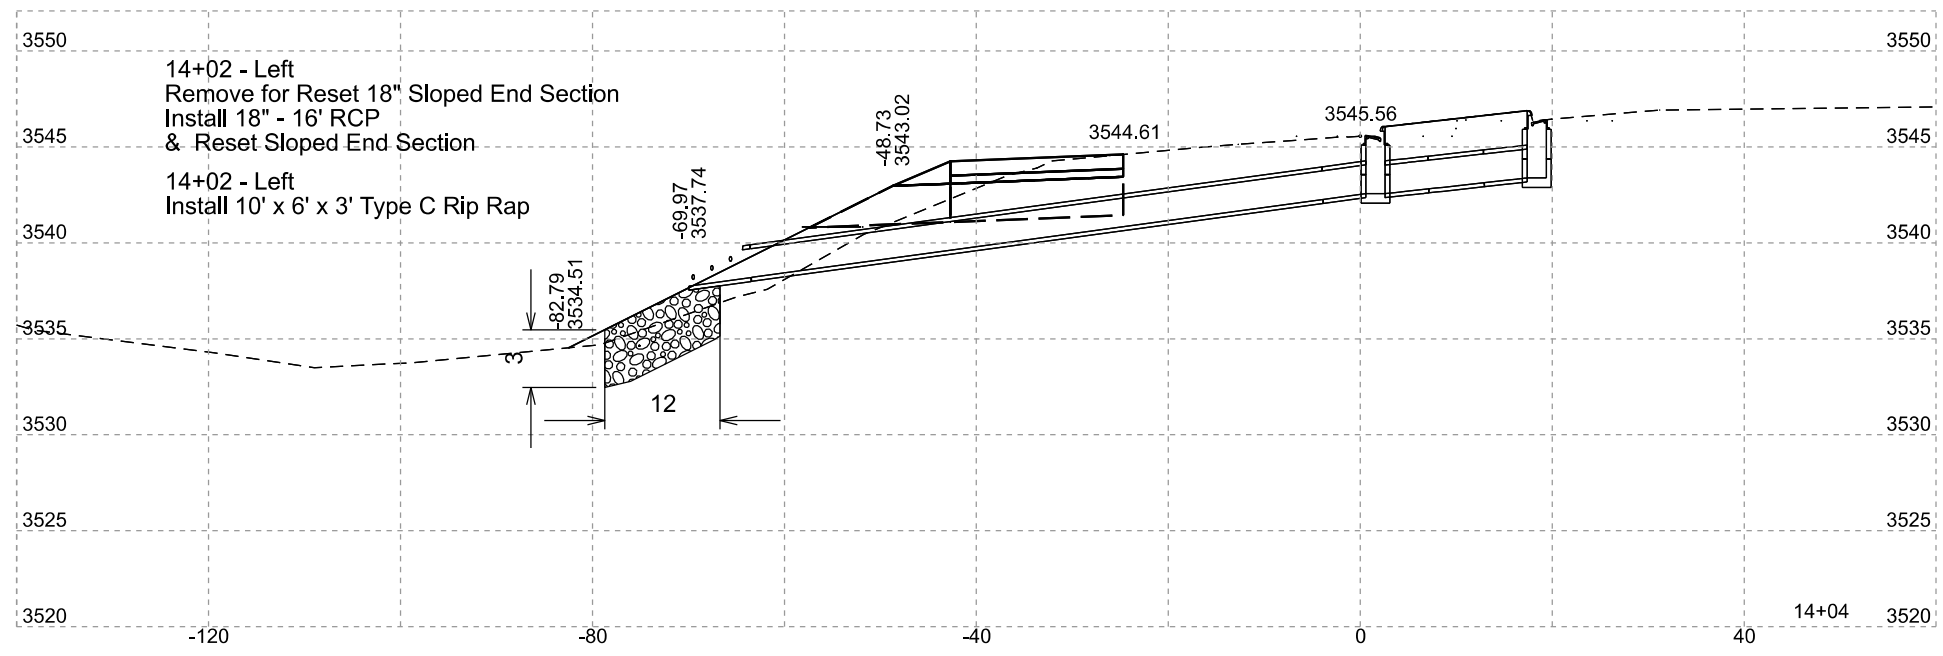



PROJECT	SECTION	SHEET
P 0014(257)10	Z	3/3

Plotting Date: 2/5/2026

