


SECTION Z: PIPE SECTIONS

SD DOT	PROJECT	SECTION	SHEET
	NH 016B(03)64	Z	1


Plotting Date: 2/12/2026

INDEX OF SHEETS


Z1	General Layout with Index
Z2	Pipe Sections

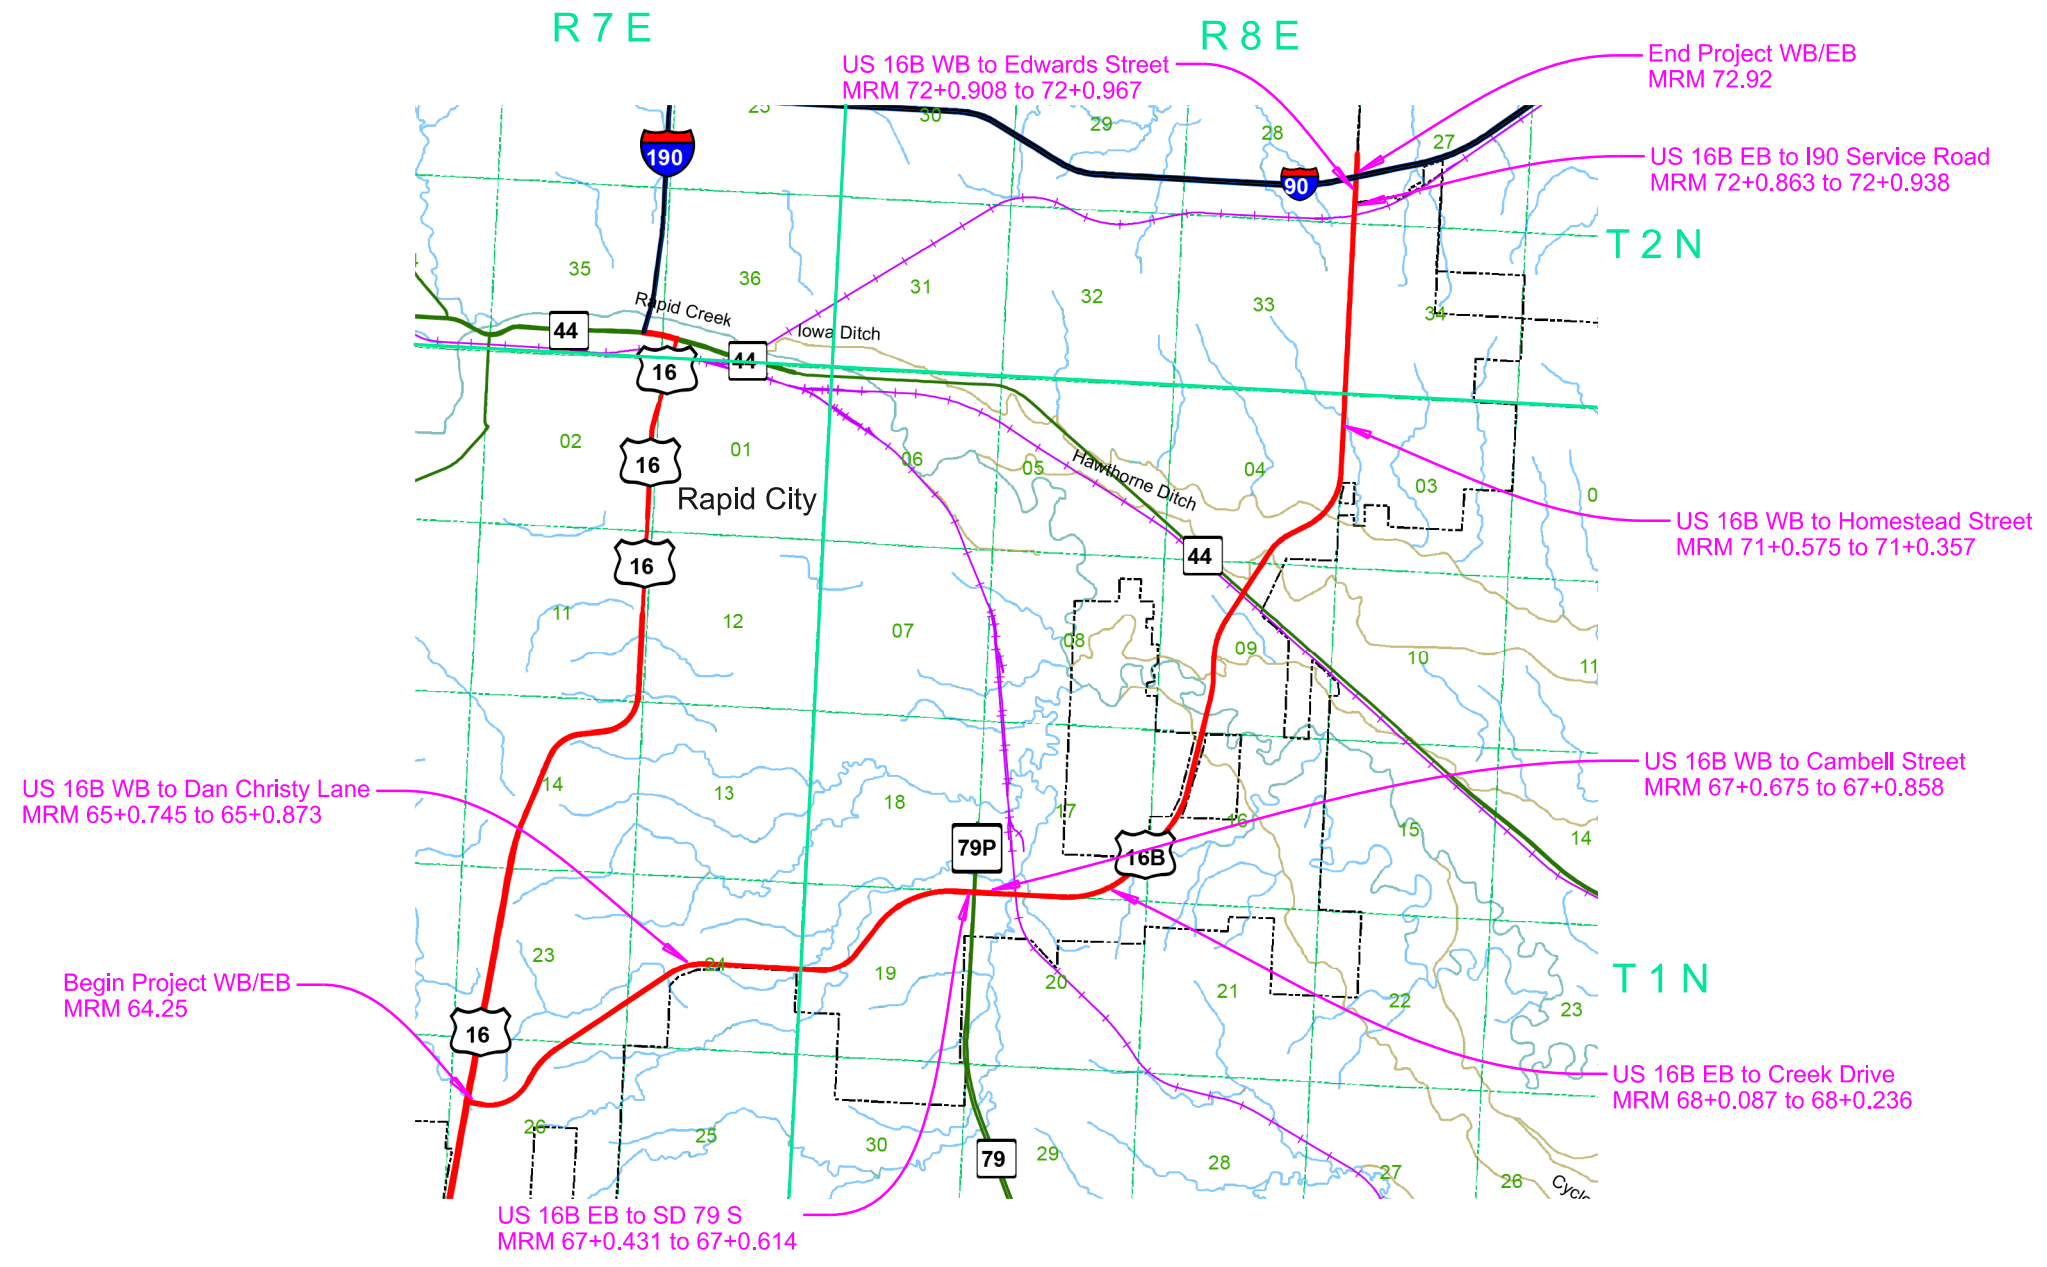

US 16B/Creek Drive Storm Sewer Profile

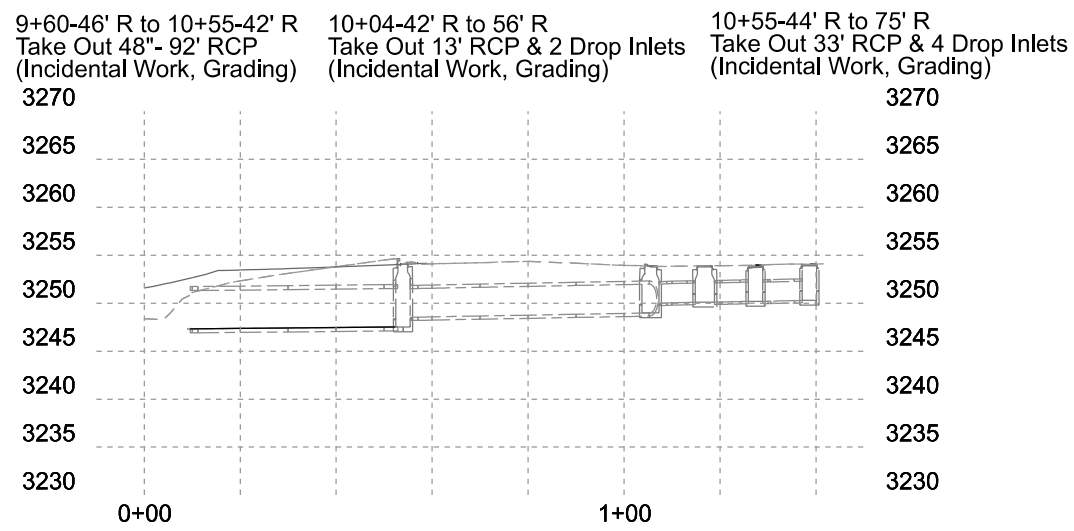

US 16B/Dan Christy Lane Approach Pipe Profile

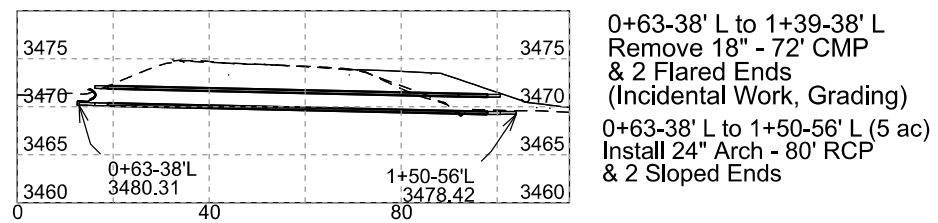

US 16B/SD 79S

