

STATE OF SOUTH DAKOTA	PROJECT	SHEET	TOTAL SHEETS
	P 6542(04)	Z1	Z5
Plotting Date:		10-30-2024	

SECTION Z: PIPE SECTIONS

INDEX OF SHEETS

Z1
Z2-Z5

General Layout with Index
Pipe Cross Sections



END GRADING

1st Avenue East
Station 104+00.00
located 80.5 feet West and 64.52 feet North
of the Southeast Corner of Tract 1 of the
CHS Second Addition To the City of
Lemmon, South Dakota

END GRADING

Storm Sewer Crossing
Station 207+20.49
located 79.3 feet East and 90.95 feet North
of the Northeast Corner of Section 20 -
Township 23 North - Range 16 East of
the B.H.M.

BEGIN P 6542(04)
BEGIN GRADING

1st Street East
Station 80+00.00
located 53.58 feet West and 109.94 feet South
of the Northwest Corner of Tract 1 of the
CHS Second Addition To the City of
Lemmon, South Dakota

BEGIN GRADING

Storm Sewer Crossing
Station 200+00.00
Station 200+00.00 = Station 83+84.60
located 82.9 feet West and 13.45 feet South
of the Southeast Corner of Tract 1 of the
CHS Second Addition To the City of
Lemmon, South Dakota

END P 6542(04)
END GRADING

1st Street East
Station 84+82.00
located 13.6 feet East and 29.57 feet South
of the Southeast Corner of Tract 1 of the
CHS Second Addition To the City of
Lemmon, South Dakota

END GRADING


2nd Street East
Station 45+00.00
located 23.1 feet East and 338.8 feet South
of the Southeast Corner of Tract 1 of the
CHS Second Addition To the City of
Lemmon, South Dakota

BEGIN GRADING

2nd Street East
Station 43+00.00
located 173.8 feet West and 332.9 feet South
of the Southeast Corner of Tract 1 of the
CHS Second Addition To the City of
Lemmon, South Dakota


BEGIN GRADING

1st Avenue East
Station 99+00.00
located 93.8 feet West and 435.5 feet South
of the Southeast Corner of Tract 1 of the
CHS Second Addition To the City of
Lemmon, South Dakota

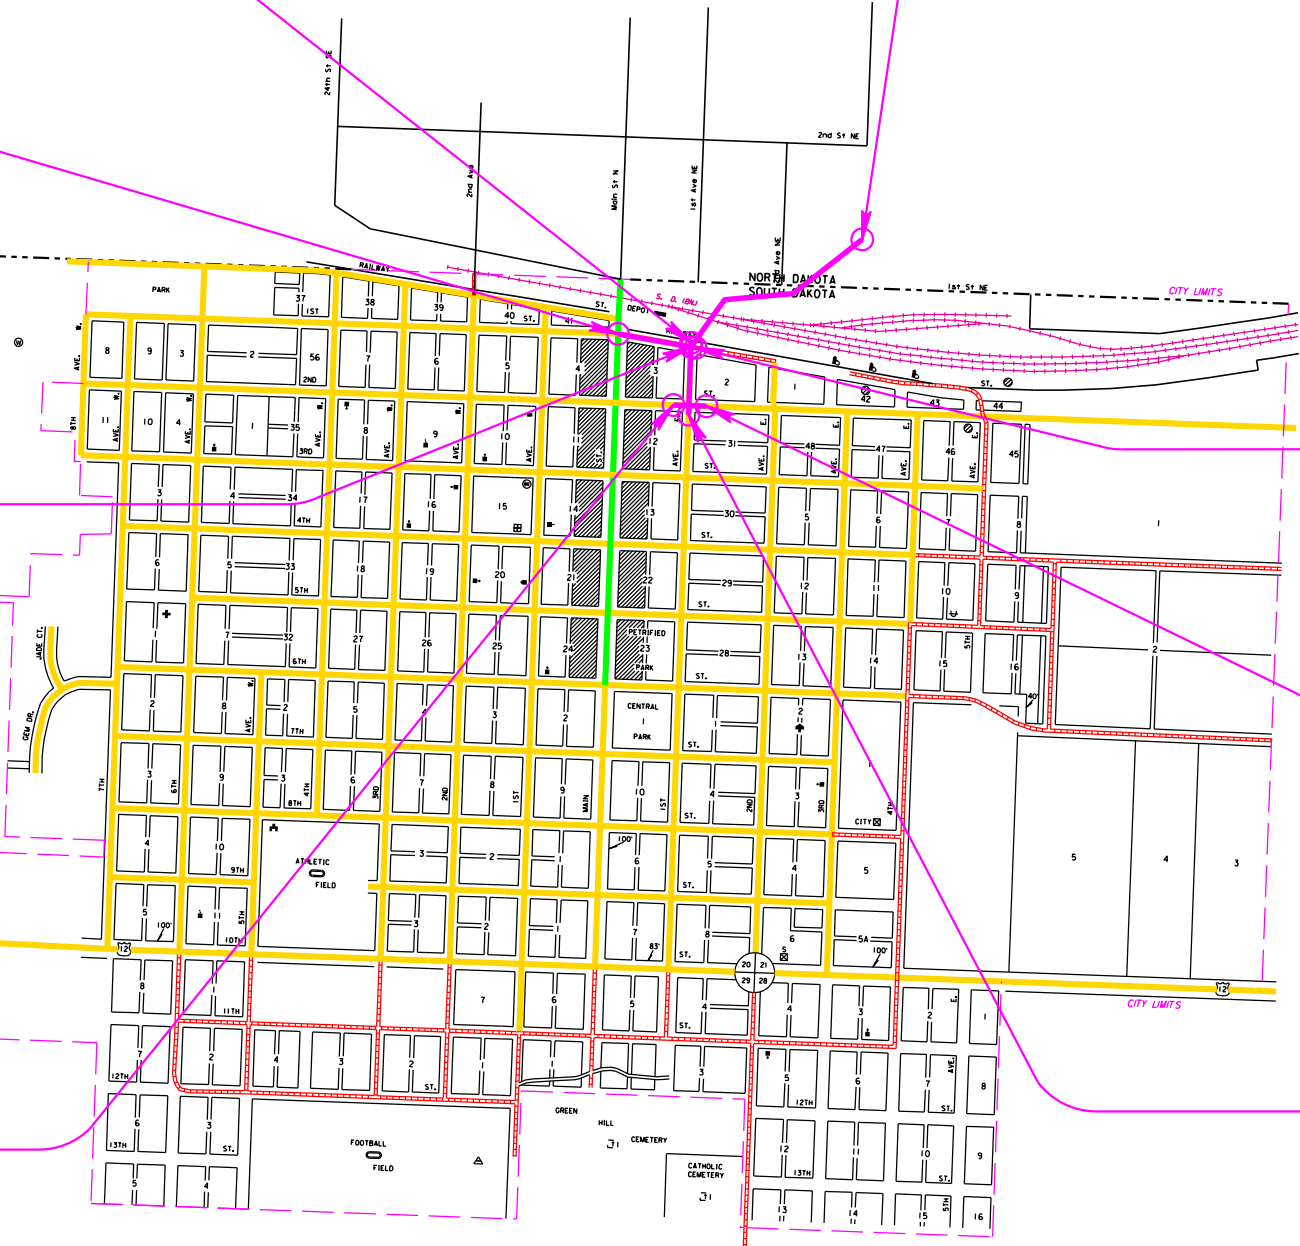


FOR BIDDING PURPOSES ONLY

STATE OF SOUTH DAKOTA	PROJECT	SHEET	TOTAL SHEETS
	P 6542(04)	Z2	Z5
Plotting Date:		10-30-2024	

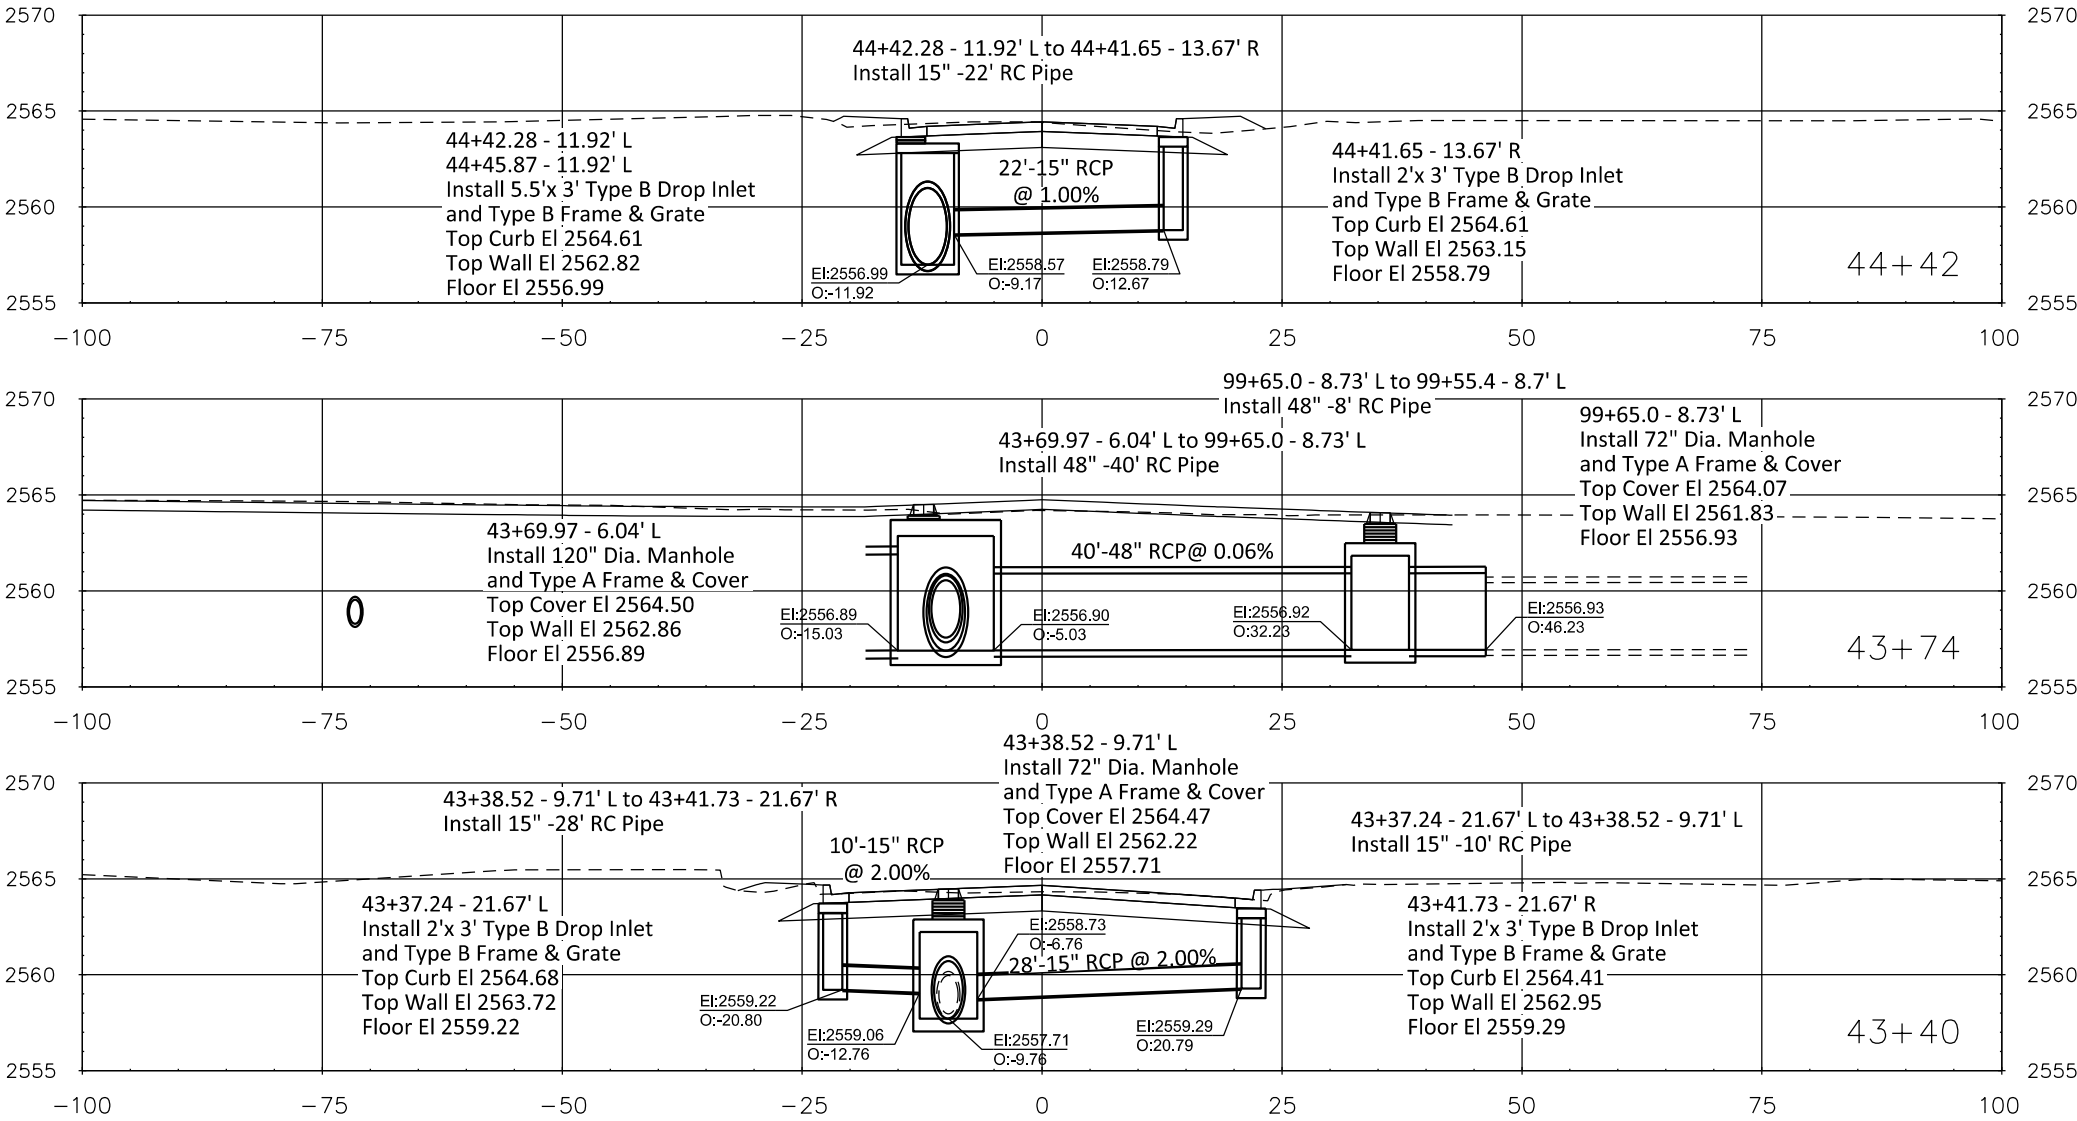


FOR BIDDING PURPOSES ONLY

STATE OF SOUTH DAKOTA	PROJECT	SHEET	TOTAL SHEETS
	P 6542(04)	Z3	Z5
Plotting Date: 10-30-2024			

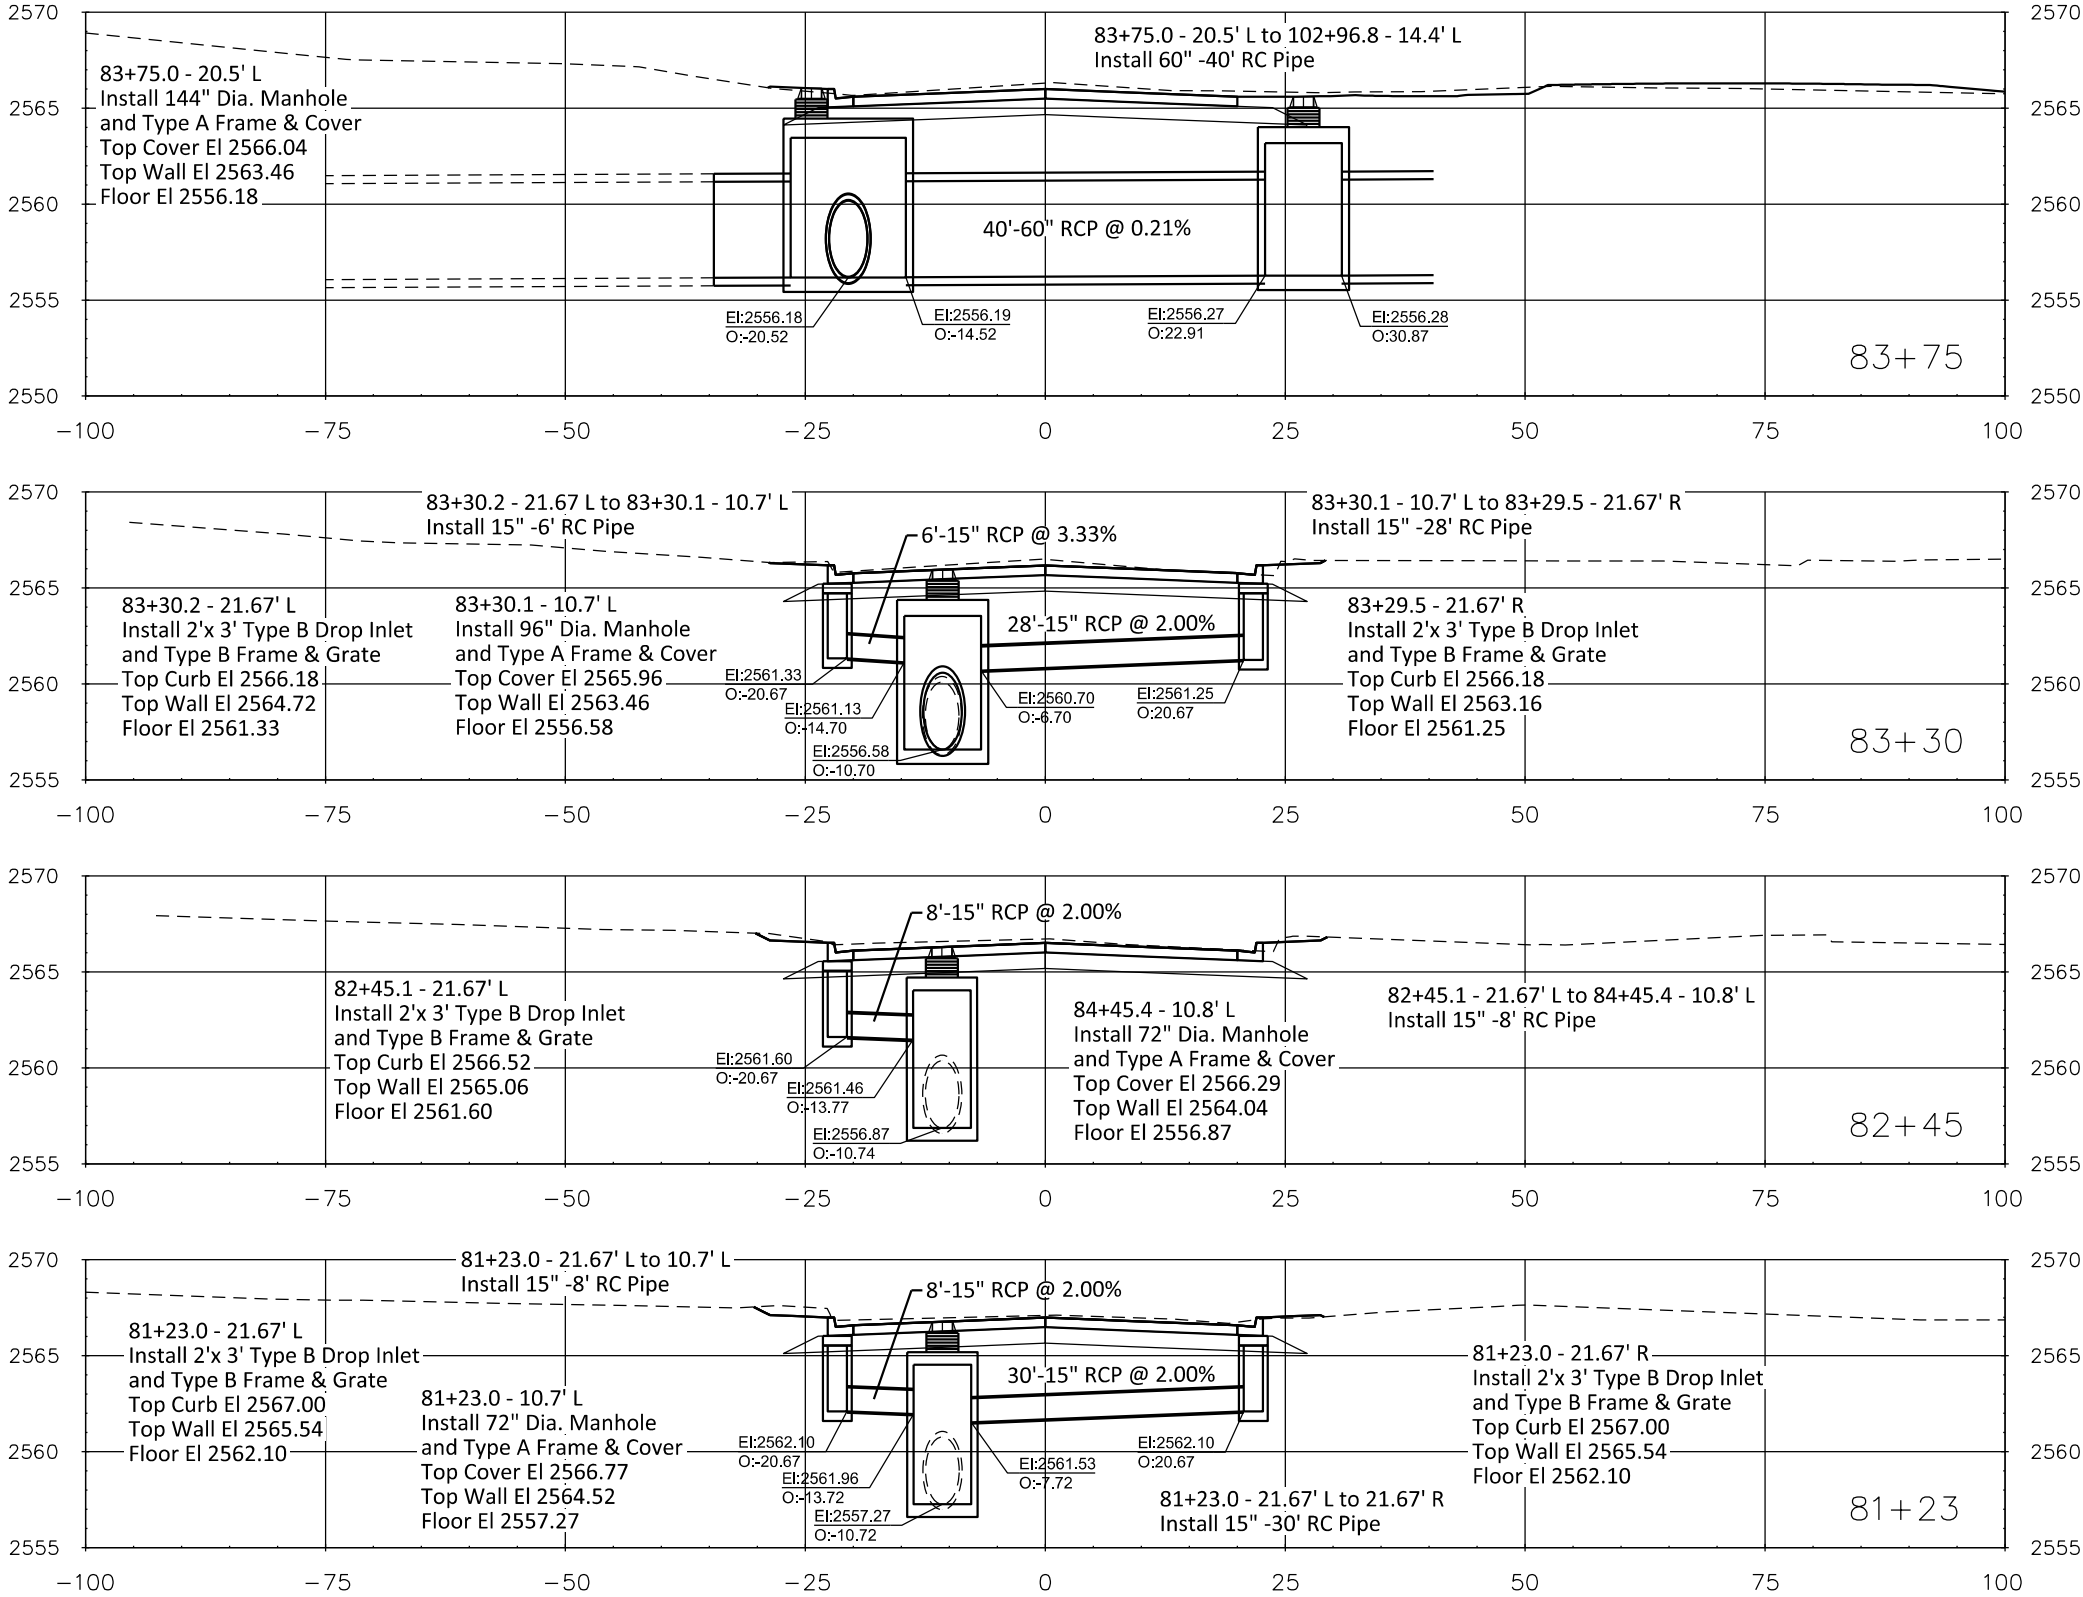

FOR BIDDING PURPOSES ONLY

STATE OF SOUTH DAKOTA	PROJECT	SHEET	TOTAL SHEETS
	P 6542(04)	Z4	Z5
Plotting Date:		10-30-2024	

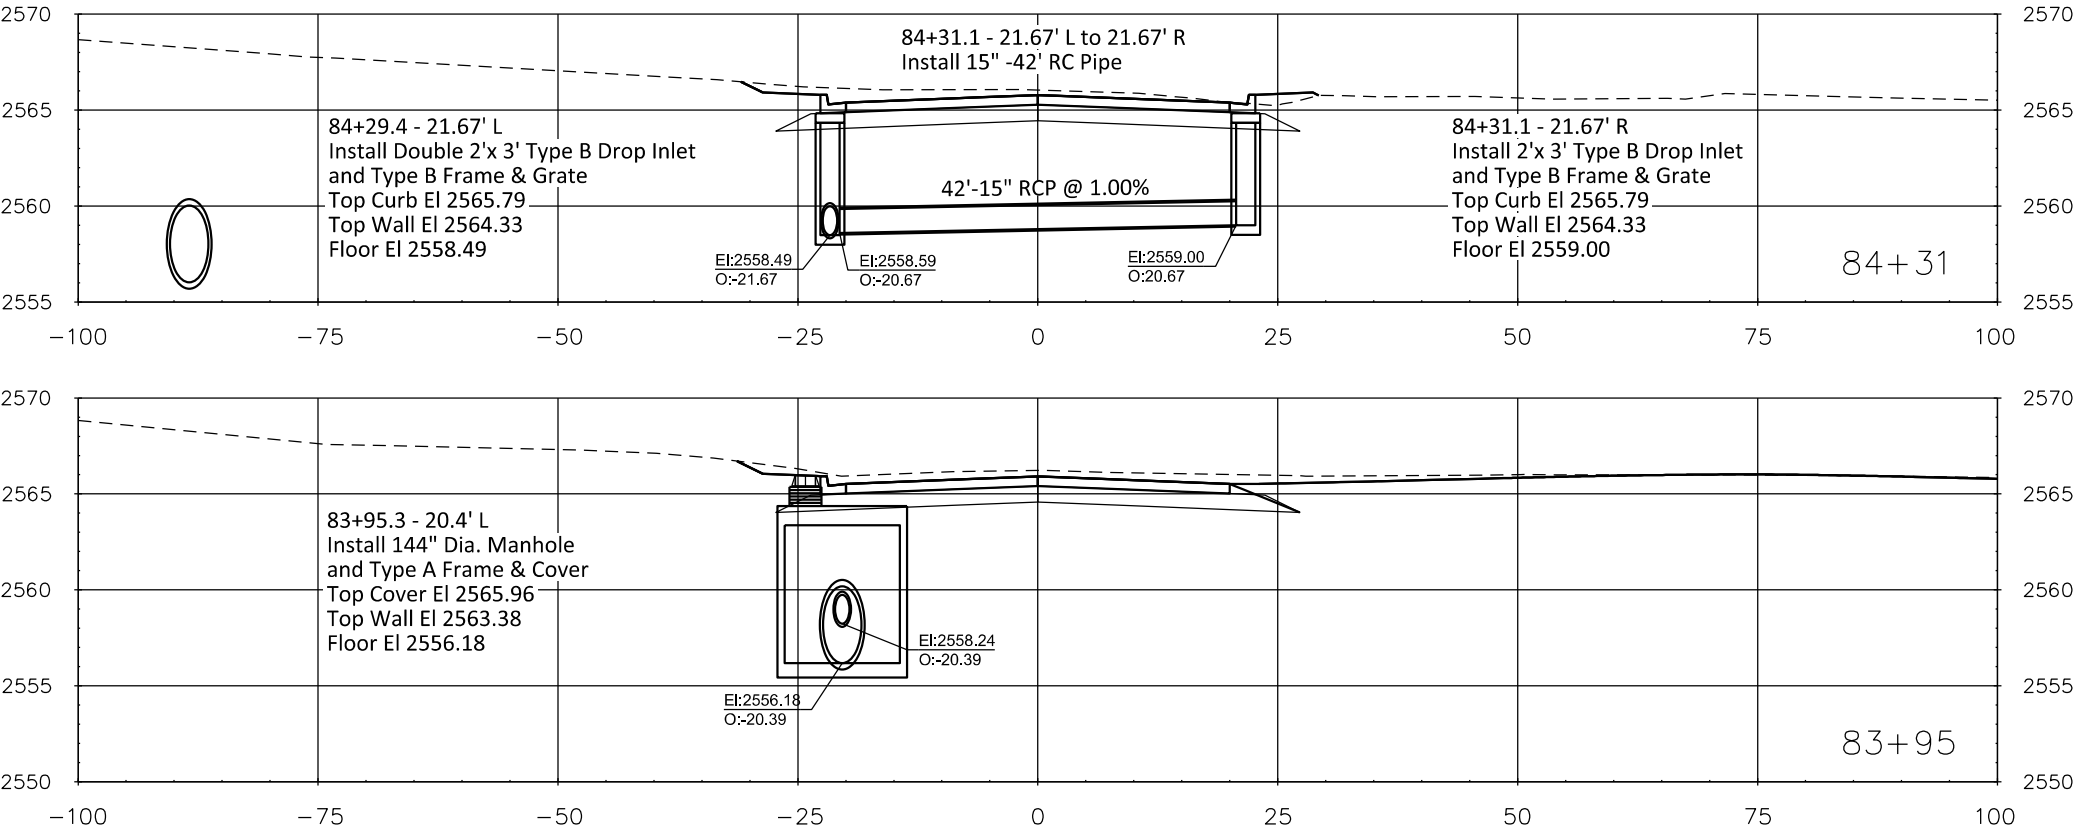

FOR BIDDING PURPOSES ONLY

STATE OF SOUTH DAKOTA	PROJECT	SHEET	TOTAL SHEETS
	P 6542(04)	Z5	Z5

Plotting Date: 05-09-2025

