

Department of Transportation

Mitchell Region Office

PO Box 1206
Mitchell, SD 57301-7206 605/995-8129
FAX: 605/995-8135

July 25, 2014

TO: Interested Bidders

ADDENDUM 2

RE: 081-272, Brookings County – PCN I3KJ
Fill Drawdown Ditch & Salvage Riprap
At SE End of Twin Sloughs just E of US81

The following addenda to the contract proposal and plans shall be inserted and made a part of your contract proposal and plans for the above referenced project:

PROPOSAL:

Revise the quantity for Salvage Riprap on the DOT-123 Contract Proposal form to 670 Ton.

PLANS:

On Sheet 2: Revise the quantity for Salvage Riprap in the Estimate of Quantities to 670 Ton.

On Sheet 16: Revise the quantity for Salvage All Existing Riprap in the note to “(170 Ton approx.)”

Very truly yours,

DEPARTMENT OF TRANSPORTATION
Craig Smith, Region Engineer

Monte D. Rice, Region Design Engineer

cc: Humphrey – Construction and Maintenance
Healey - Environmental
Hansen – Civil Rights
Dressen/Carlson/Aalberg/Heiberger/Vandam – Sioux Falls Area
Weisz – Materials

CONTRACT PROPOSAL

CODE	PROJECT			MAINT UNIT	CONTROL REFERENCE	AFE	FUNCTION	BEGIN MRM	END MRM
	PRE	ROUTE	AGR						
		081		272		I3KJ		112.8	113.2

CITY AND/OR COUNTY Brookings County **BUDGET SOURCE:** Contract Maintenance

FINALS ENGINEER REVIEW REQUIRED: YES NO
REGION MATERIALS CERTIFICATION REQUIRED: YES NO
CERTIFIED INSPECTORS/TESTERS REQUIRED: YES NO
TO BE INSTALLED ON CM&P: YES NO

TYPE, PURPOSE AND LOCATION OF WORK Fill Drawdown Ditch & Salvage Riprap.

ESTIMATE OF QUANTITIES AND COST

BID ITEM NUMBER	ITEM	QUANTITY	UNIT	UNIT PRICE	AMOUNT
009E0010	Mobilization	Lump Sum	LS	Lump Sum	
110E1700	Remove Silt Fence	1780	Ft		
110E5451	Salvage Riprap	670	Ton		
110E5500	Salvage Pipe	160	Ft		
120E0010	Unclassified Excavation	9460	CuYd		
120E6100	Water for Embankment	80	MGal		
230E0010	Placing Topsoil	1460	CuYd		
230E0020	Placing Contractor Furnished Topsoil	610	CuYd		
250E0020	Incidental Work, Grading	Lump Sum	LS	Lump Sum	
730E0212	Type G Permanent Seed Mixture	100	Lb		
732E0100	Mulching	7.7	Ton		
734E0101	Type 1 Erosion Control Blanket	270	SqYd		
734E0602	Low Flow Silt Fence	1520	Ft		
734E0610	Mucking Silt Fence	106	CuYd		
734E0630	Floating Silt Curtain	300	Ft		
TOTAL					

CONTRACTOR'S PROPOSAL STATEMENT

The undersigned does hereby agree to furnish the labor and/or material in the quantities, at the unit price, for the purpose, in the place and in accordance with attached provisions upon approval of this Proposal by the State Transportation Commission. This document becomes the Contract when signed by the Contractor and a Department of Transportation Representative. The Contractor agrees to provide services in compliance with the Americans with Disabilities Act of 1990. The Contractor agrees to provide a certificate of insurance prior to commencing work, for liability coverage for the duration of the work as per the current edition of the SDDOT Standard Specifications for Roads and Bridges.

PROPOSED START DATE _____

OVERALL COMPLETION DATE September 1, 2014

SUBSCRIBED AND SWORN TO BEFORE ME THE
 _____ DAY OF _____, 20____

SIGNATURE _____
PRINTED NAME _____
COMPANY _____
ADDRESS _____

NOTARY - My Commission Expires _____ **(SEAL)**

FEDERAL TAX ID NUMBER _____

RECOMMENDED FOR APPROVAL:

CONSTRUCTION & MAINTENANCE ENGINEER **DATE**

REGION ENGINEER **DATE**

DIRECTOR OF OPERATIONS **DATE**

APPROVED FOR THE TRANSPORTATION COMMISSION

NAME _____ **TITLE** _____ **DATE** _____

APPROVED as per Federal Highway Stewardship Provisions this _____ **day of** _____, 20____.

PROJECT DEVELOPMENT ENGINEER

ESTIMATE OF QUANTITIES

REV 7/25/14 pm

STATE OF SOUTH DAKOTA	PROJECT	SHEET	TOTAL SHEETS
	081-272	2	33

Bid Item Number	Item	Quantity	Unit
009E0010	Mobilization	Lump Sum	LS
110E1700	Remove Silt Fence	1,780	Ft
110E5451	Salvage Riprap	670.0	Ton
110E5500	Salvage Pipe	160	Ft
120E0010	Unclassified Excavation	9,460	CuYd
120E6100	Water for Embankment	80.0	MGal
230E0010	Placing Topsoil	1,460	CuYd
230E0020	Placing Contractor Furnished Topsoil	610	CuYd
250E0020	Incidental Work, Grading	Lump Sum	LS
730E0212	Type G Permanent Seed Mixture	100	Lb
732E0100	Mulching	7.7	Ton
734E0101	Type 1 Erosion Control Blanket	270	SqYd
734E0602	Low Flow Silt Fence	1,520	Ft
734E0610	Mucking Silt Fence	106	CuYd
734E0630	Floating Silt Curtain	300	Ft

SPECIFICATIONS

Standard Specifications for Roads and Bridges, 2004 Edition and Required Provisions, Supplemental Specifications and Special Provisions as included in the Proposal.

PLOT SCALE - 1:100

PLOTTED FROM - IRMIN16



SITE 2


REV 7/25/14 pm

STATE OF SOUTH DAKOTA	PROJECT	SHEET	TOTAL SHEETS
	081-272	16	33

Plotting Date: 07/25/2014

0+69 to 3+09 L
Salvage All Existing Rirprap
(170 Tons approx.)

0+69 to 3+09 L
Remove Existing Drainage Fabric
(880 SqYds approx.)
(Incidental work)

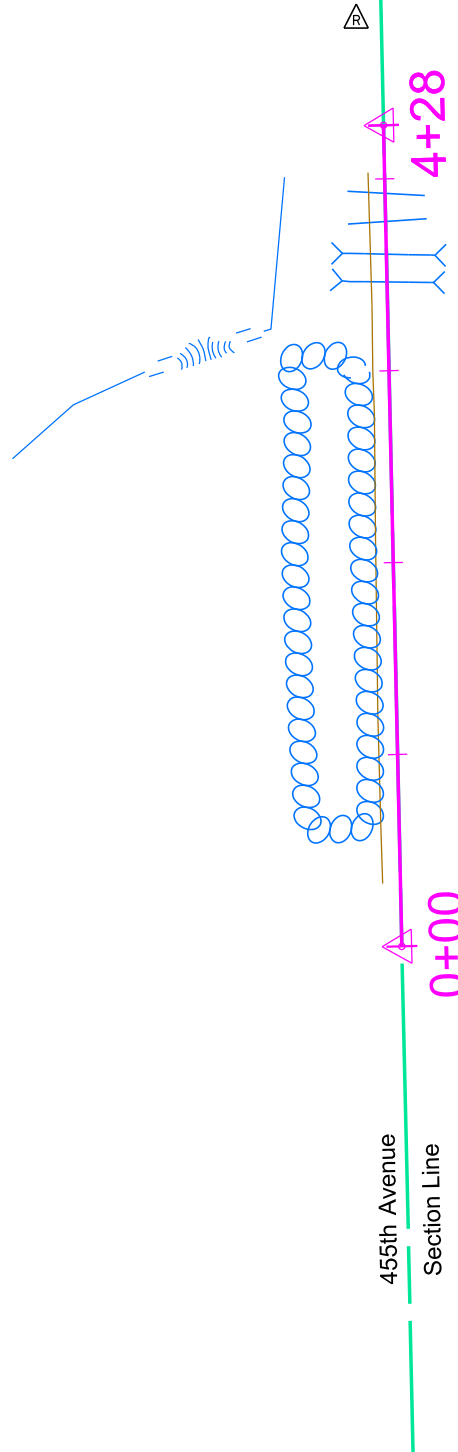

PLOT NAME - 5

FILE - ... \BROK13K\J000.DGN